



DESIGN DATA				
Traffic	Average Daily			
Current 2015	Pass: 6985	Trucks: 890	Total: 7875	
Forecast 2035	Pass: 10410	Trucks: 1330	Total: 11740	
Clear Zone Distance: 18		Design Speed: 40		
Minimum Sight Dist. for Stopping: 305'		Bridges: HL-93		
Sight Dist. for No Passing Zone: 600'				
Pavement Design Life 30 (years)				
Design Accumulated One-way Rigid ESALs: 5,583,120				

JOB #
NORTH DAKOTA
DEPARTMENT OF TRANSPORTATION

SS-7-023(050)910

McKenzie County
ND Hwy 23A from Jct US85B to Jct ND23B
Grading, Concrete / HMA Option, Curb & Gutter,
Shared Use Path, Structure Replacement, Storm Drain, Lighting

GOVERNING SPECIFICATIONS: 2014 Standard Specifications adopted by the North Dakota Department of Transportation and the Supplemental Specifications effective on the date the project is advertised.	
PROJECT NUMBER \ DESCRIPTION	NET MILES
SS-7-023(050)910	1.123
	GROSS MILES
	1.520

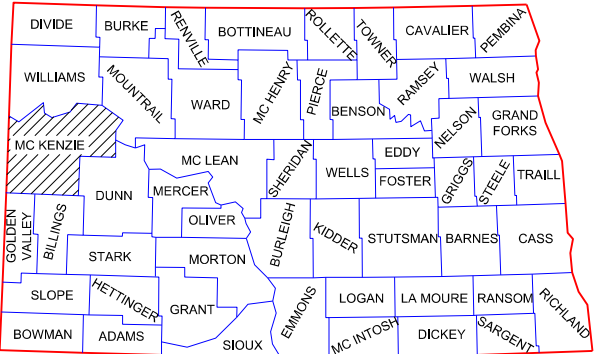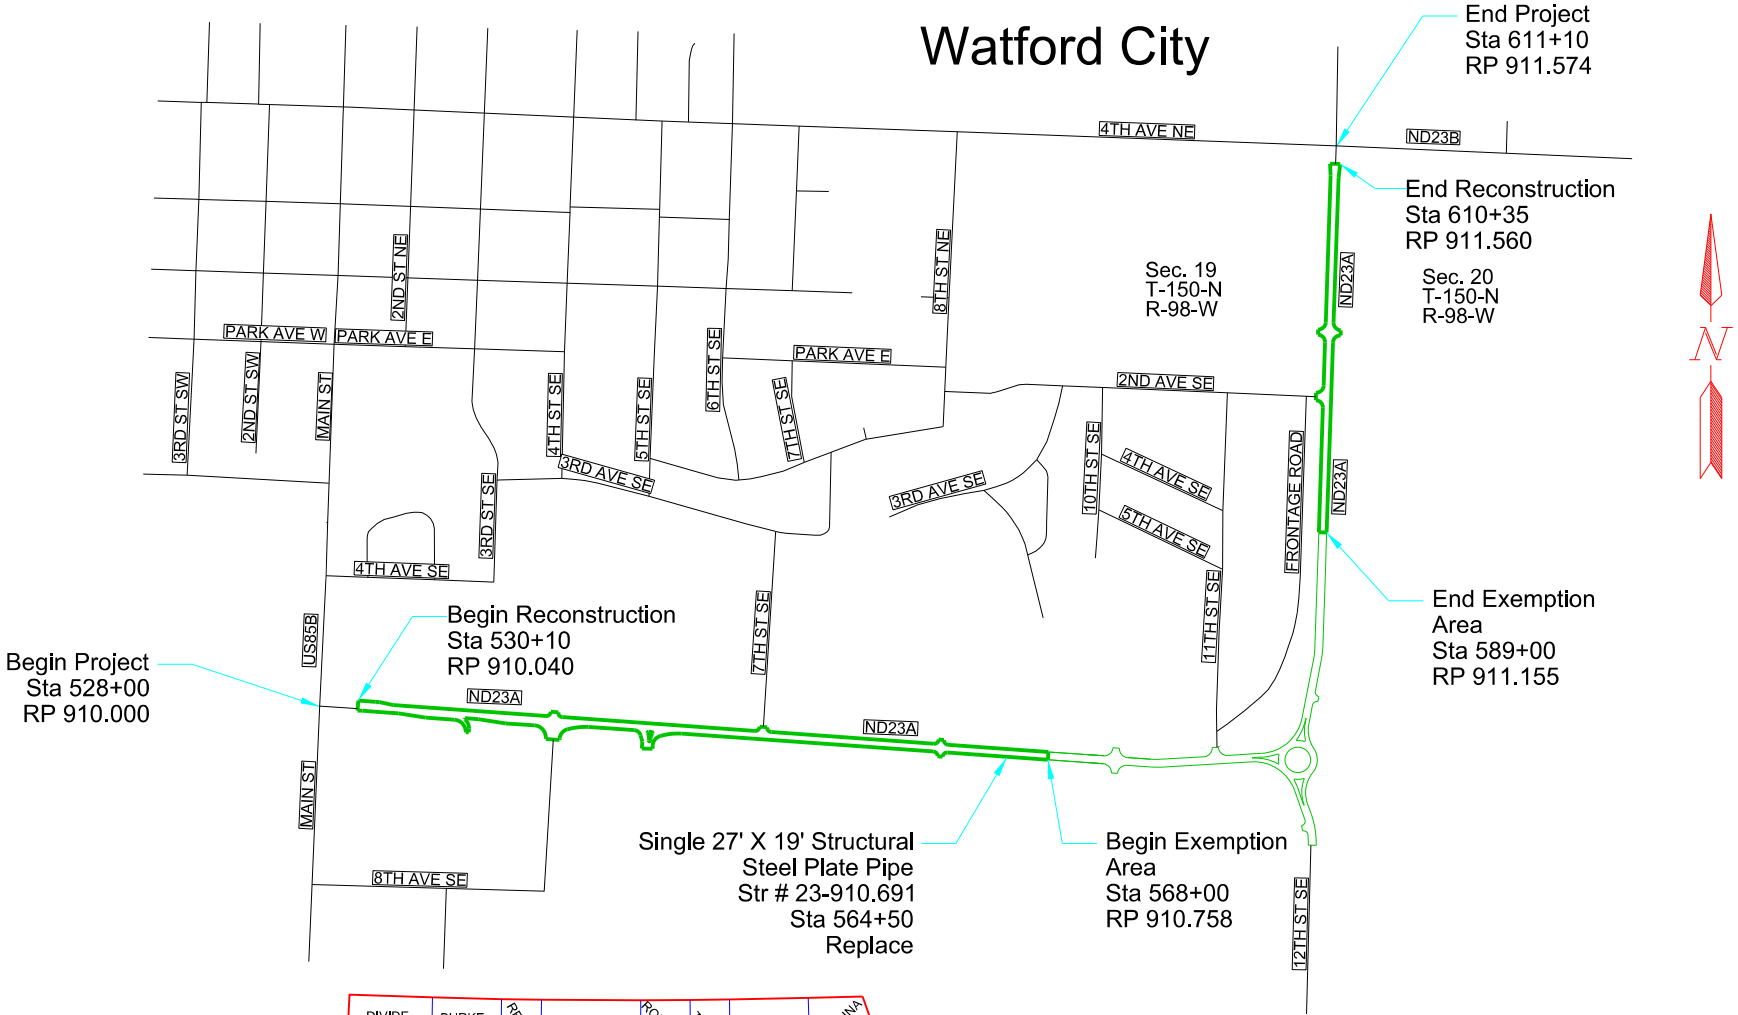

STATE COUNTY MAP

DESIGNERS

I hereby certify that the attached plans were prepared by me or under my direct supervision and that I am a duly registered professional engineer under the laws of the state of ND.

APPROVED DATE _____

BROSZ ENGINEERING, INC.

APPROVED DATE _____


OFFICE OF PROJECT DEVELOPMENT
ND DEPARTMENT OF TRANSPORTATION

This document
is preliminary
and not for
construction or
implementation
purposes.

	STATE	PROJECT NO.	SECTION NO.	SHEET NO.
	ND	SS-7-023(050)910	4	1




Shared Use Path

 

Reconstruction, Surfacing*, Curb & Gutter, Lighting

* Option 1: 9" Non-Reinfocred Concrete Pavement - Doweled
Option 2: 6" Superpave FAA 45

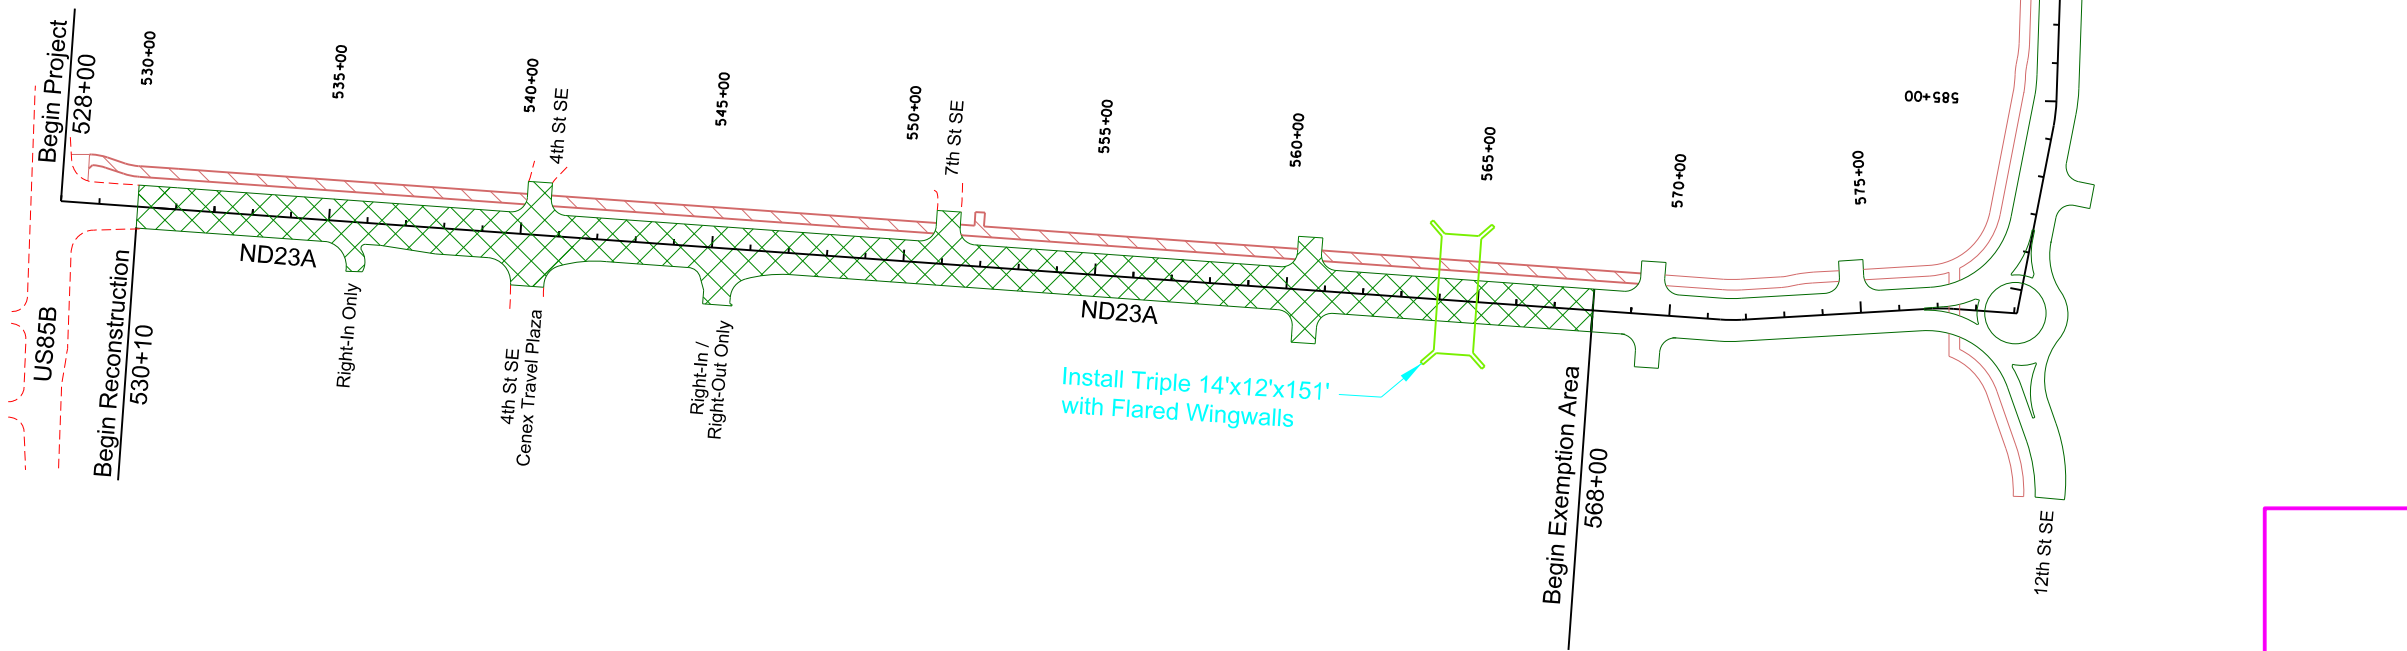

This document
is preliminary
and not for
construction or
implementation
purposes.


Scope of Work

ND23A

US85B to ND23B

Utility Conflict Summary Sheet - SS-7-023(050)910 - PCN 21172

Item #	CS Sheet #	P&P Sheet #	Approx. Begin Sta	Approx. End Sta	Approx. Qty	Max Cut/Fill	Location	Comments	Utility Company	Type of Facility	State or Utility	Lt / Rt
1	25 - 38	5 - 7	589+00	609+15	2015'	Cut 5'	Inside NDDOT ROW	Conflict (Ditch Grading)	McKenzie Electric Cooperative	Electric Line	Utility	Rt
2	31	6	598+57	598+57	170'	Cut 4'	Inside NDDOT ROW	Conflict (Ditch Grading)	McKenzie Electric Cooperative	Electric Line	Utility	Lt /Rt
3	34	6	602+53	602+53	37'	Cut 3'	Inside NDDOT ROW	Conflict (Ditch Grading)	McKenzie Electric Cooperative	Electric Line	Utility	Rt
4	7	2	540+60	540+60	1	Fill 3'	Inside NDDOT ROW	Conflict (Remove Existing Light)	MDU Electric	Light Pole	Utility	Lt
5	12 - 13	3	548+30	549+93	163'	Cut 3'	Inside NDDOT ROW	Conflict (Ditch Grading)	MDU Electric	Electric Line	Utility	Rt
6	13	3	549+72	549+72	1	Cut 1'	Inside NDDOT ROW	Conflict (Ditch Grading)	MDU Electric	Utility Anchor	Utility	Rt
7	13	3	549+79	549+79	1	Cut 1'	Inside NDDOT ROW	Conflict (Ditch Grading)	MDU Electric	Utility Anchor	Utility	Rt
8	13	3	549+93	549+93	146'	Cut 3'	Inside NDDOT ROW	Conflict (Ditch Grading)	MDU Electric	Electric Line	Utility	Lt / Rt
9	13	3	550+04	550+04	1	Cut 1'	Inside NDDOT ROW	Conflict (Ditch Grading)	MDU Electric	Power Pole	Utility	Rt
10	14	3	550+62	550+62	1	Fill 3'	Inside NDDOT ROW	Conflict (Remove Existing Light)	MDU Electric	Light Pole	Utility	Rt
11	15	3	552+48	552+48	1	Cut 1'	Inside NDDOT ROW	Conflict (Ditch Grading)	MDU Electric	Power Pole	Utility	Rt
12	17	3	555+37	555+37	1	Cut 1'	Inside NDDOT ROW	Conflict (Ditch Grading)	MDU Electric	Power Pole	Utility	Rt
13	18	3 - 4	558+21	558+21	1	Cut 1'	Inside NDDOT ROW	Conflict (Ditch Grading)	MDU Electric	Power Pole	Utility	Rt
14	20	4	561+02	561+02	1	Cut 1'	Inside NDDOT ROW	Conflict (Ditch Grading)	MDU Electric	Power Pole	Utility	Rt
15	22	4	563+83	563+83	1	Cut 1'	Inside NDDOT ROW	Conflict (RCBC Installation)	MDU Electric	Power Pole	Utility	Rt
16	23	4	566+18	566+18	1	Cut 1'	Inside NDDOT ROW	Conflict (Temporary Bypass)	MDU Electric	Power Pole	Utility	Rt
17	25 - 38	5 - 7	589+00	609+15	2015'	Cut 4'	Inside NDDOT ROW	Conflict (Ditch Grading)	MDU Electric	Electric Line	Utility	Rt
18	3	1	535+25	535+25	165'	Cut 2' / Fill 5'	Inside NDDOT ROW	Conflict (Ditch Grading)	MDU Gas	Gas Line	Utility	Lt / Rt
19	25 - 38	5 - 7	589+00	609+13	2013'	Cut 4'	Inside NDDOT ROW	Conflict (Ditch Grading)	MDU Gas	Gas Line	Utility	Rt
20	31	5 - 6	598+17	598+17	210'	Cut 6'	Inside NDDOT ROW	Conflict (Ditch Grading)	Midcontinent Communications	Fiber Optic Line	Utility	Lt /Rt
21	31 - 38	5 - 7	598+17	608+68	1051'	Cut 1'	Inside NDDOT ROW	Conflict (Ditch Grading)	Midcontinent Communications	Fiber Optic Line	Utility	Rt
22	25 - 33	5 - 6	589+00	601+50	1250'	Cut 1'	Inside NDDOT ROW	Conflict (Ditch Grading)	Reservation Telephone Coop.	Fiber Optic Line	Utility	Rt
23	29	5	595+41	595+41	1	Cut 1'	Inside NDDOT ROW	Conflict (Ditch Grading)	Reservation Telephone Coop.	Telephone Manhole	Utility	Rt
24	38	7	609+17	609+17	175'	Cut 4'	Inside NDDOT ROW	Conflict (Ditch Grading)	Reservation Telephone Coop.	Fiber Optic Line	Utility	Lt / Rt
25	25 - 38	5 - 7	589+00	609+28	2028'	Cut 4'	Inside NDDOT ROW	Conflict (Ditch Grading)	Western Area Water Supply Auth.	Water Line	Utility	Rt
26	25 - 39	5 - 7	589+00	609+50	2050'	Cut 5'	Inside NDDOT ROW	Conflict (Ditch Grading)	McKenzie Co. Water Resource Dist.	Water Line	Utility	Rt
27	38	7	608+14	608+60	60'	Cut 4'	Inside NDDOT ROW	Conflict (Ditch Grading)	McKenzie Co. Water Resource Dist.	Water Line	Utility	Rt

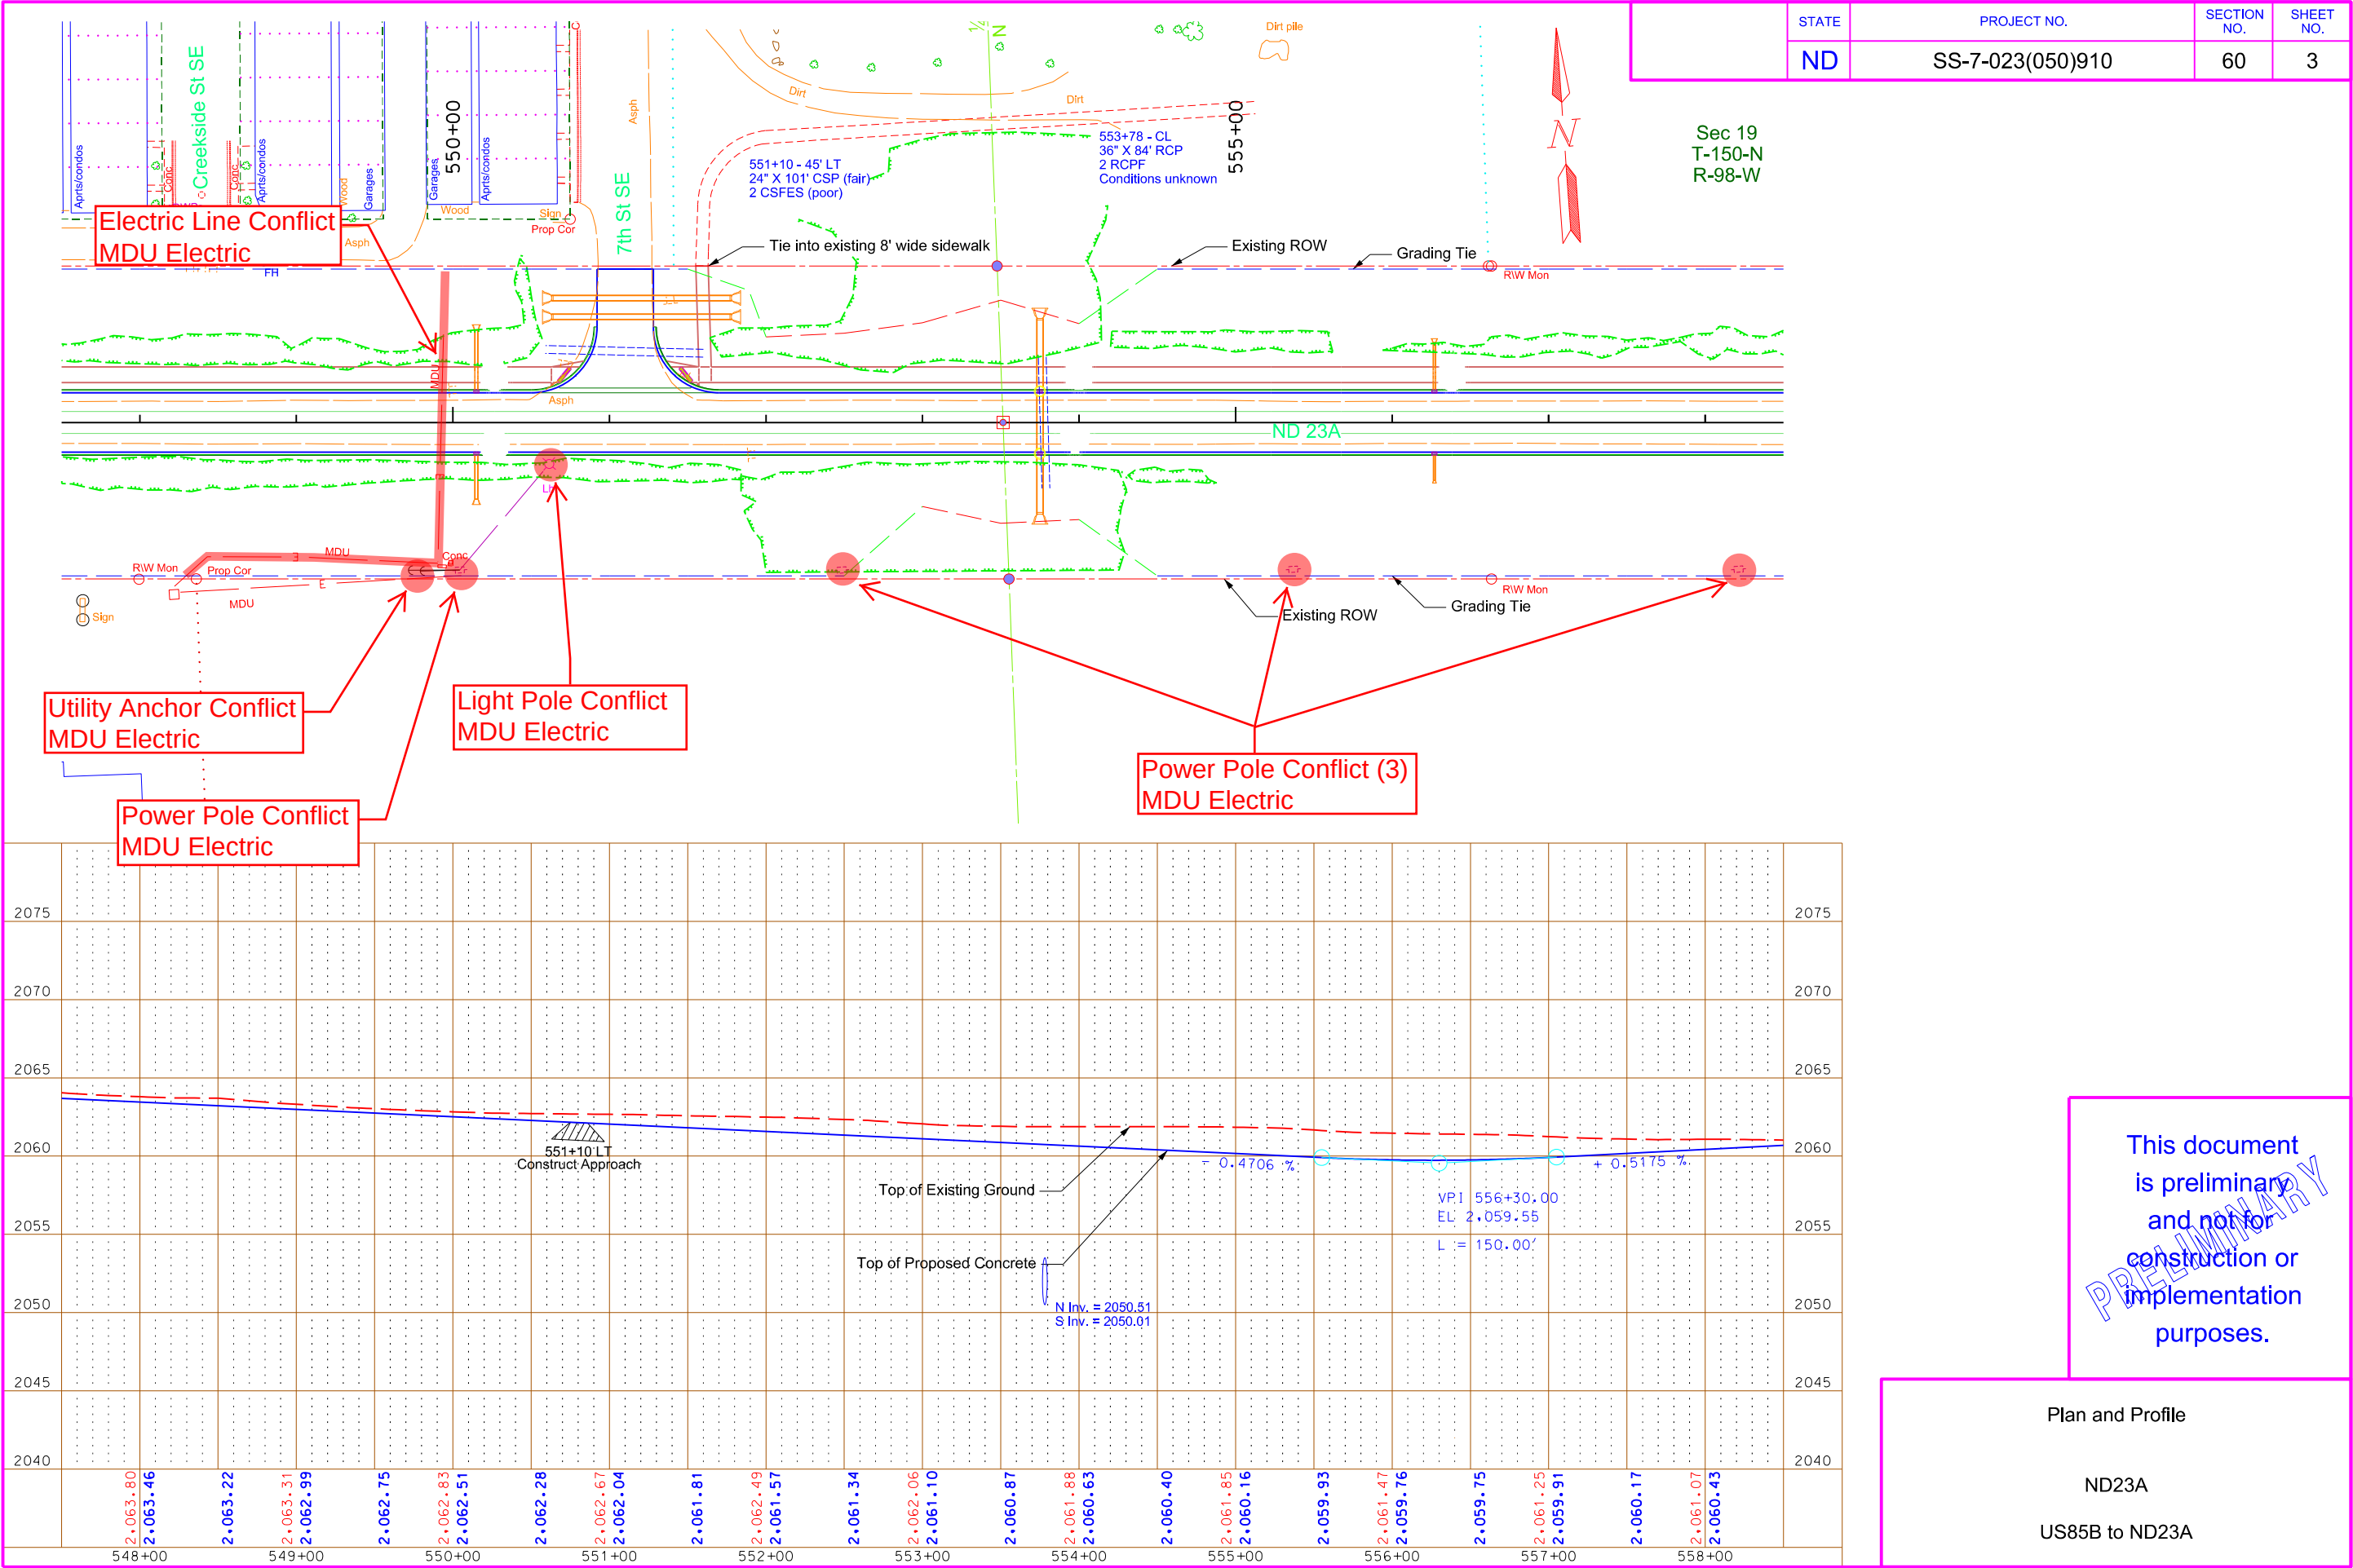



This document is preliminary and not for construction or implementation purposes.


Plan and Profile

ND23A

US85B to ND23A

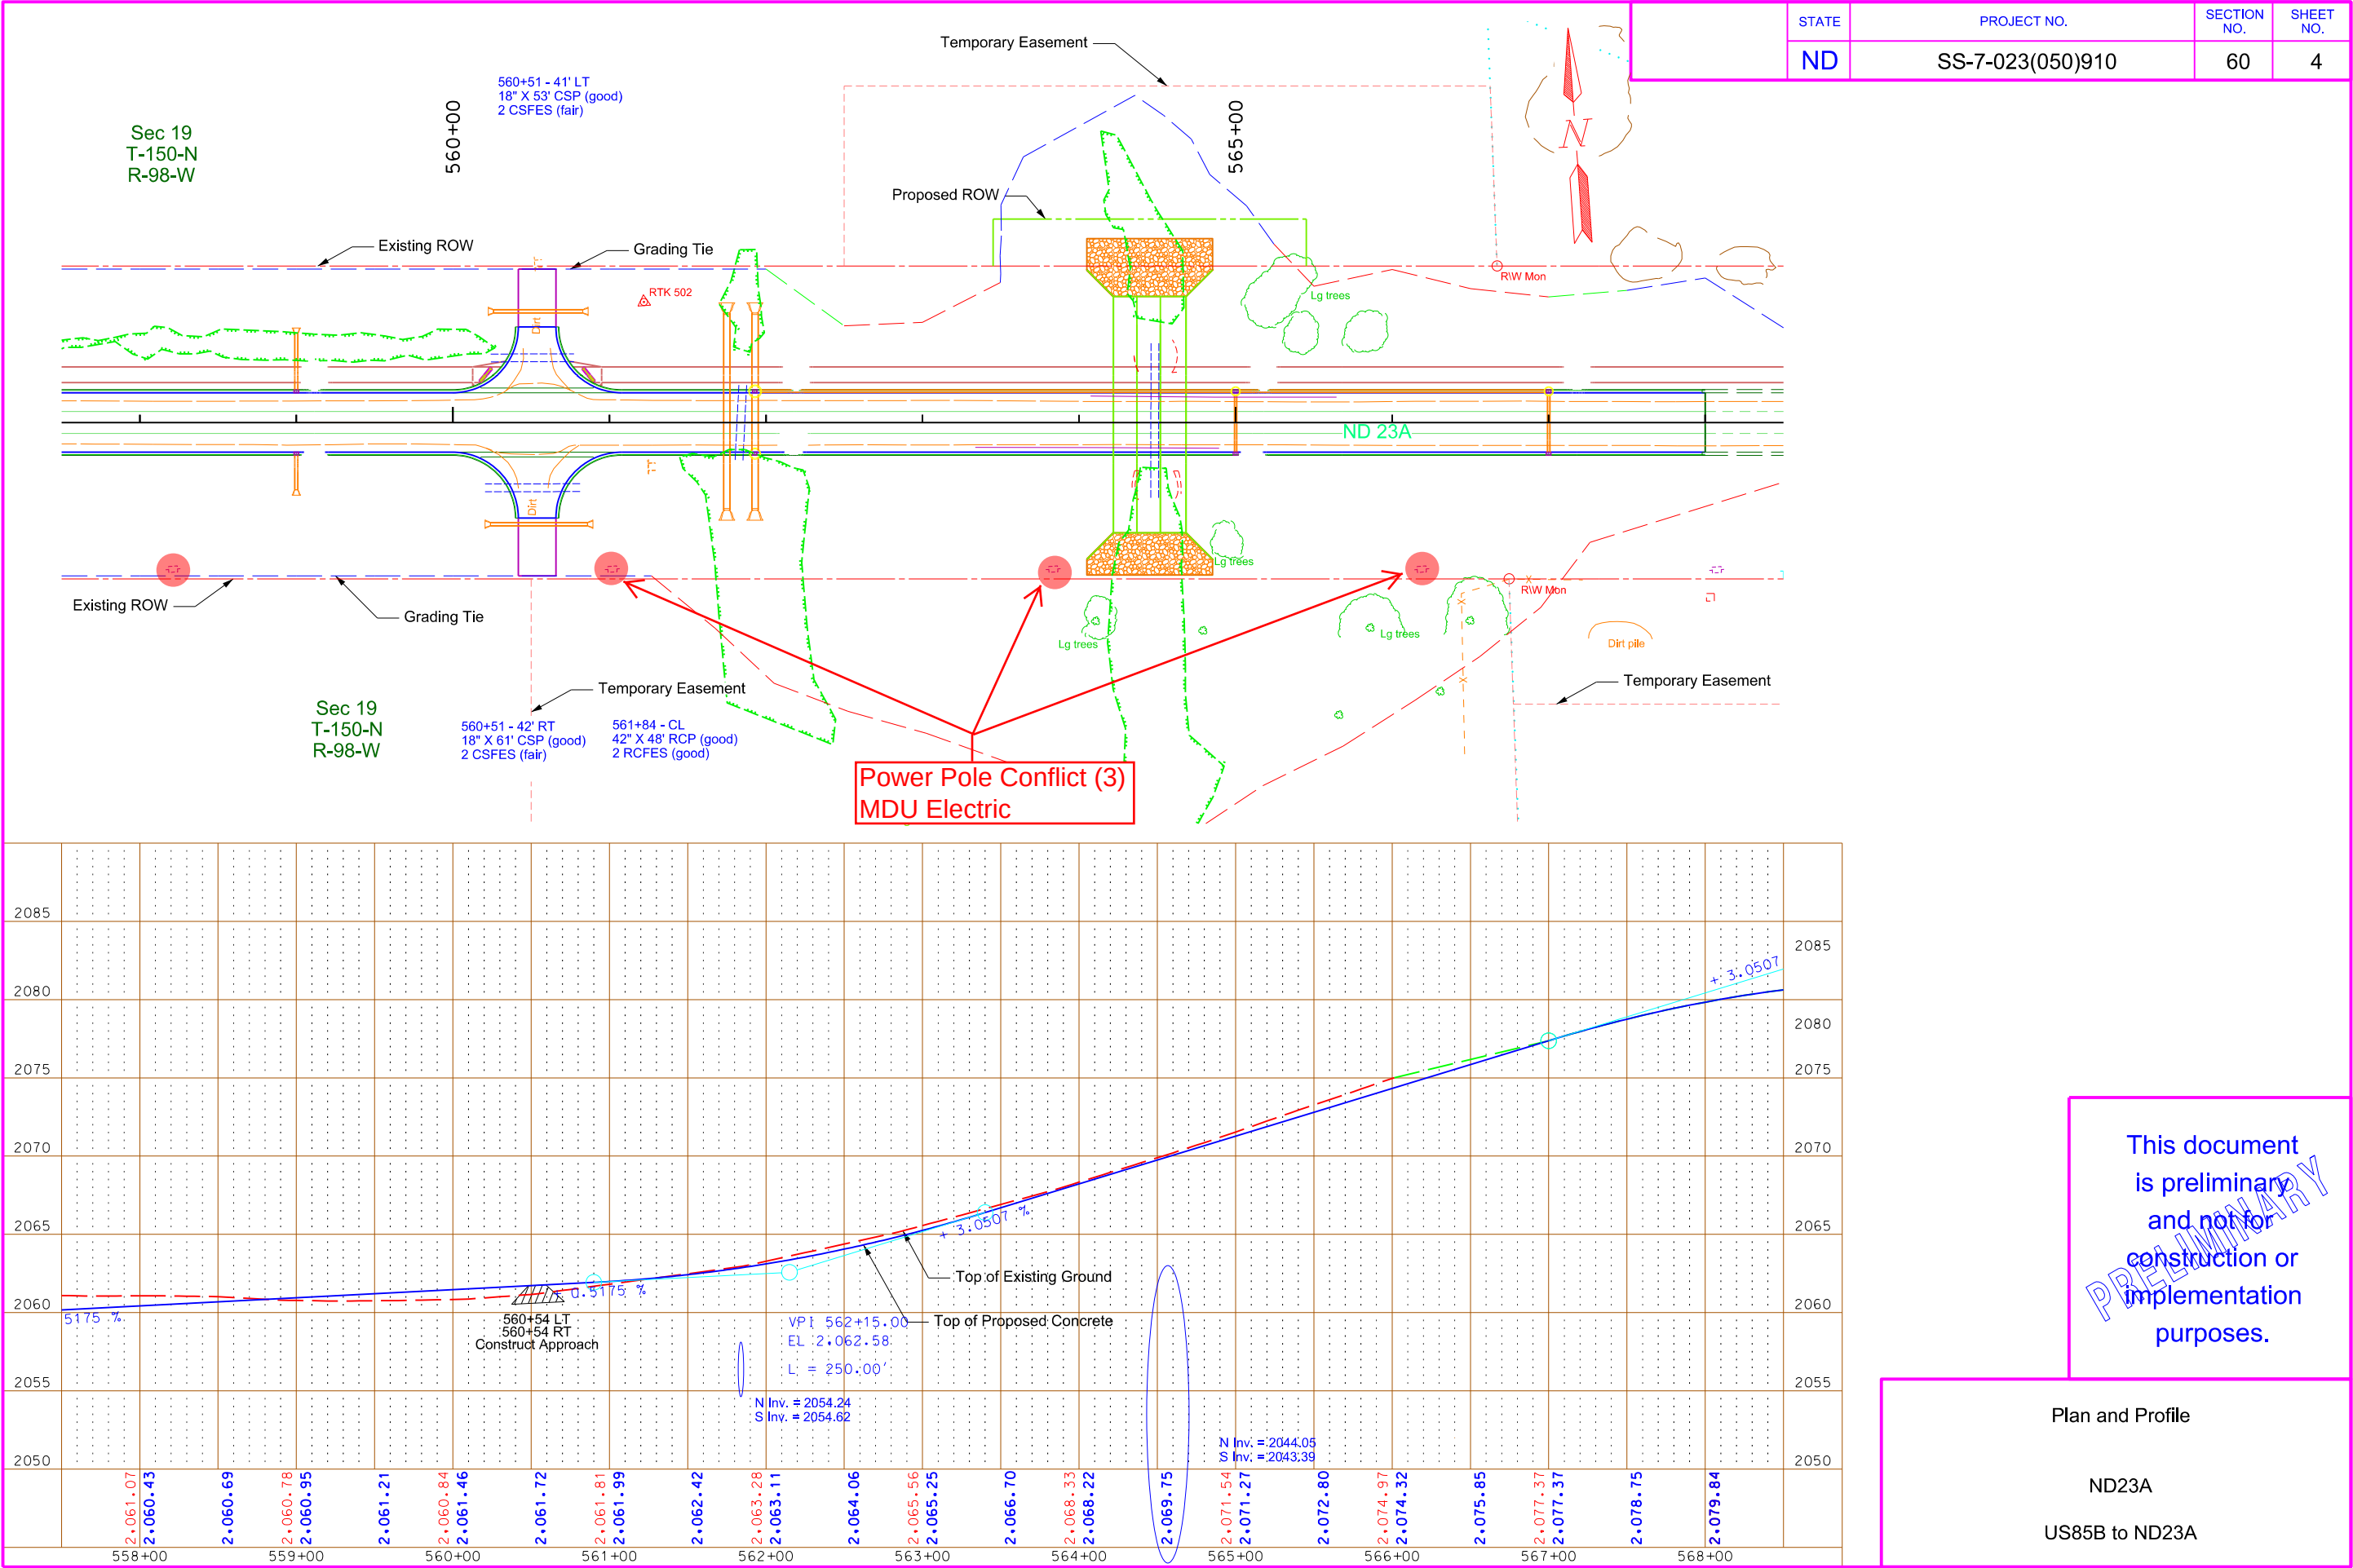


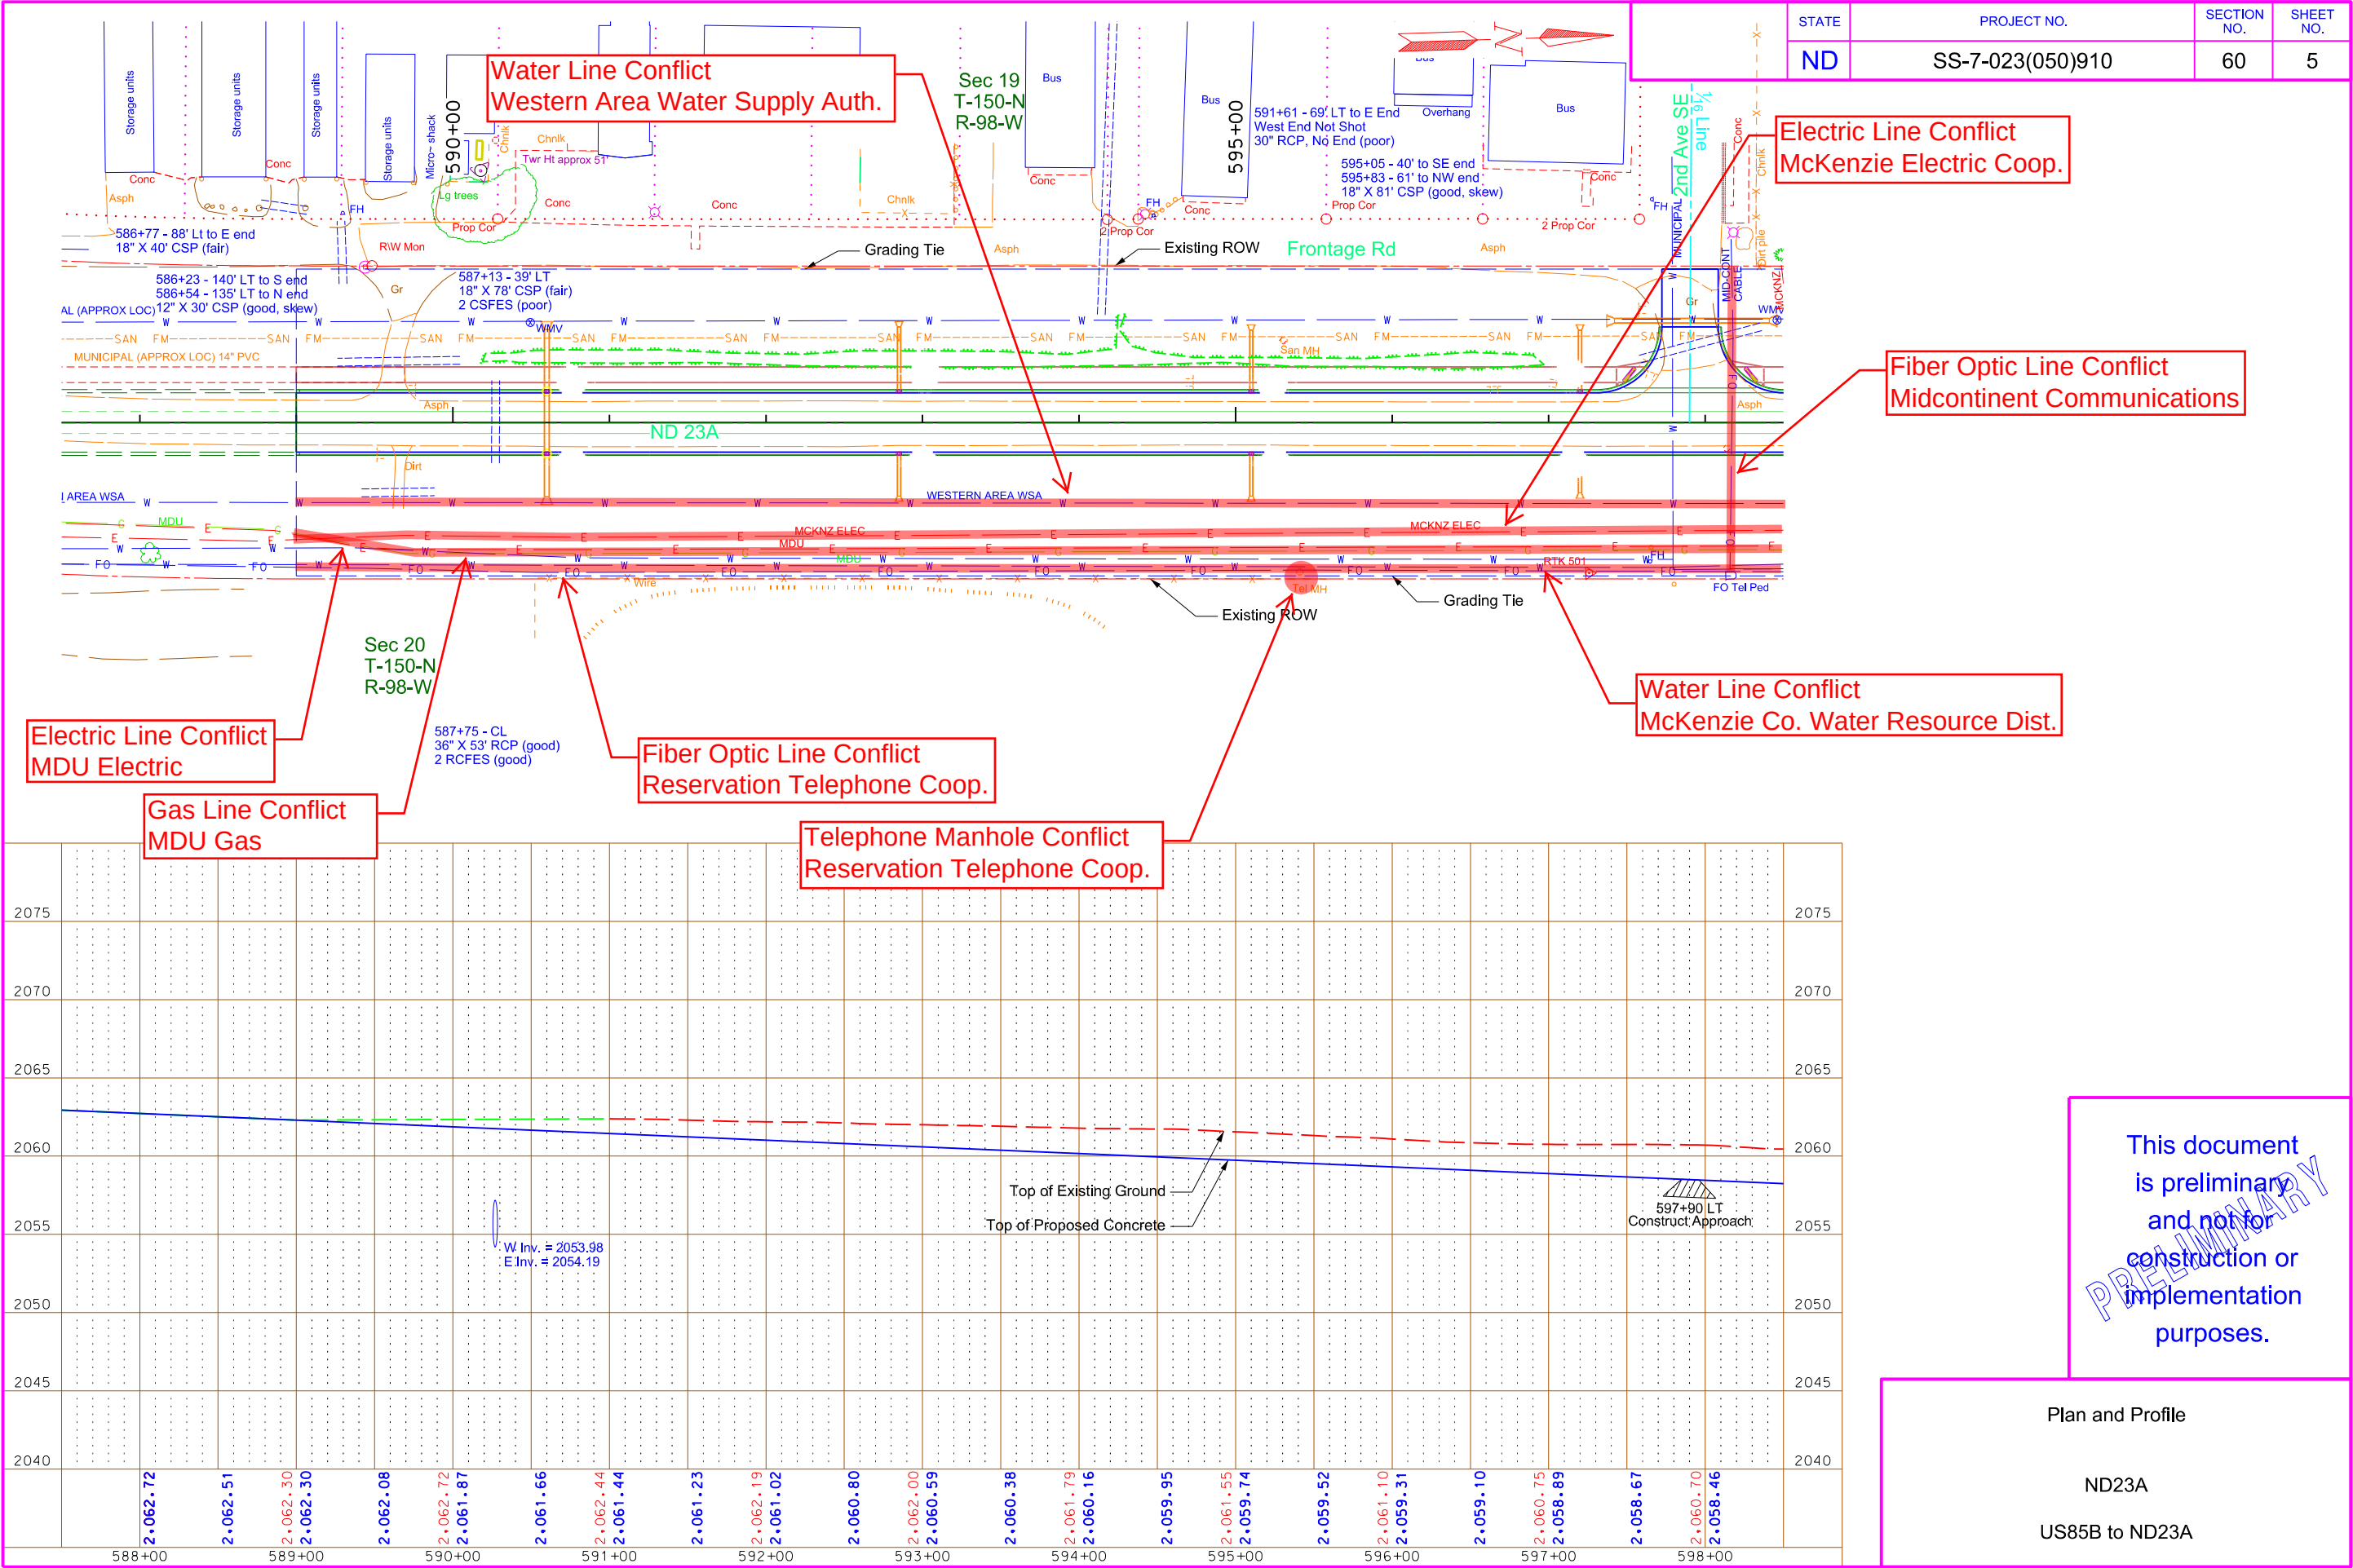

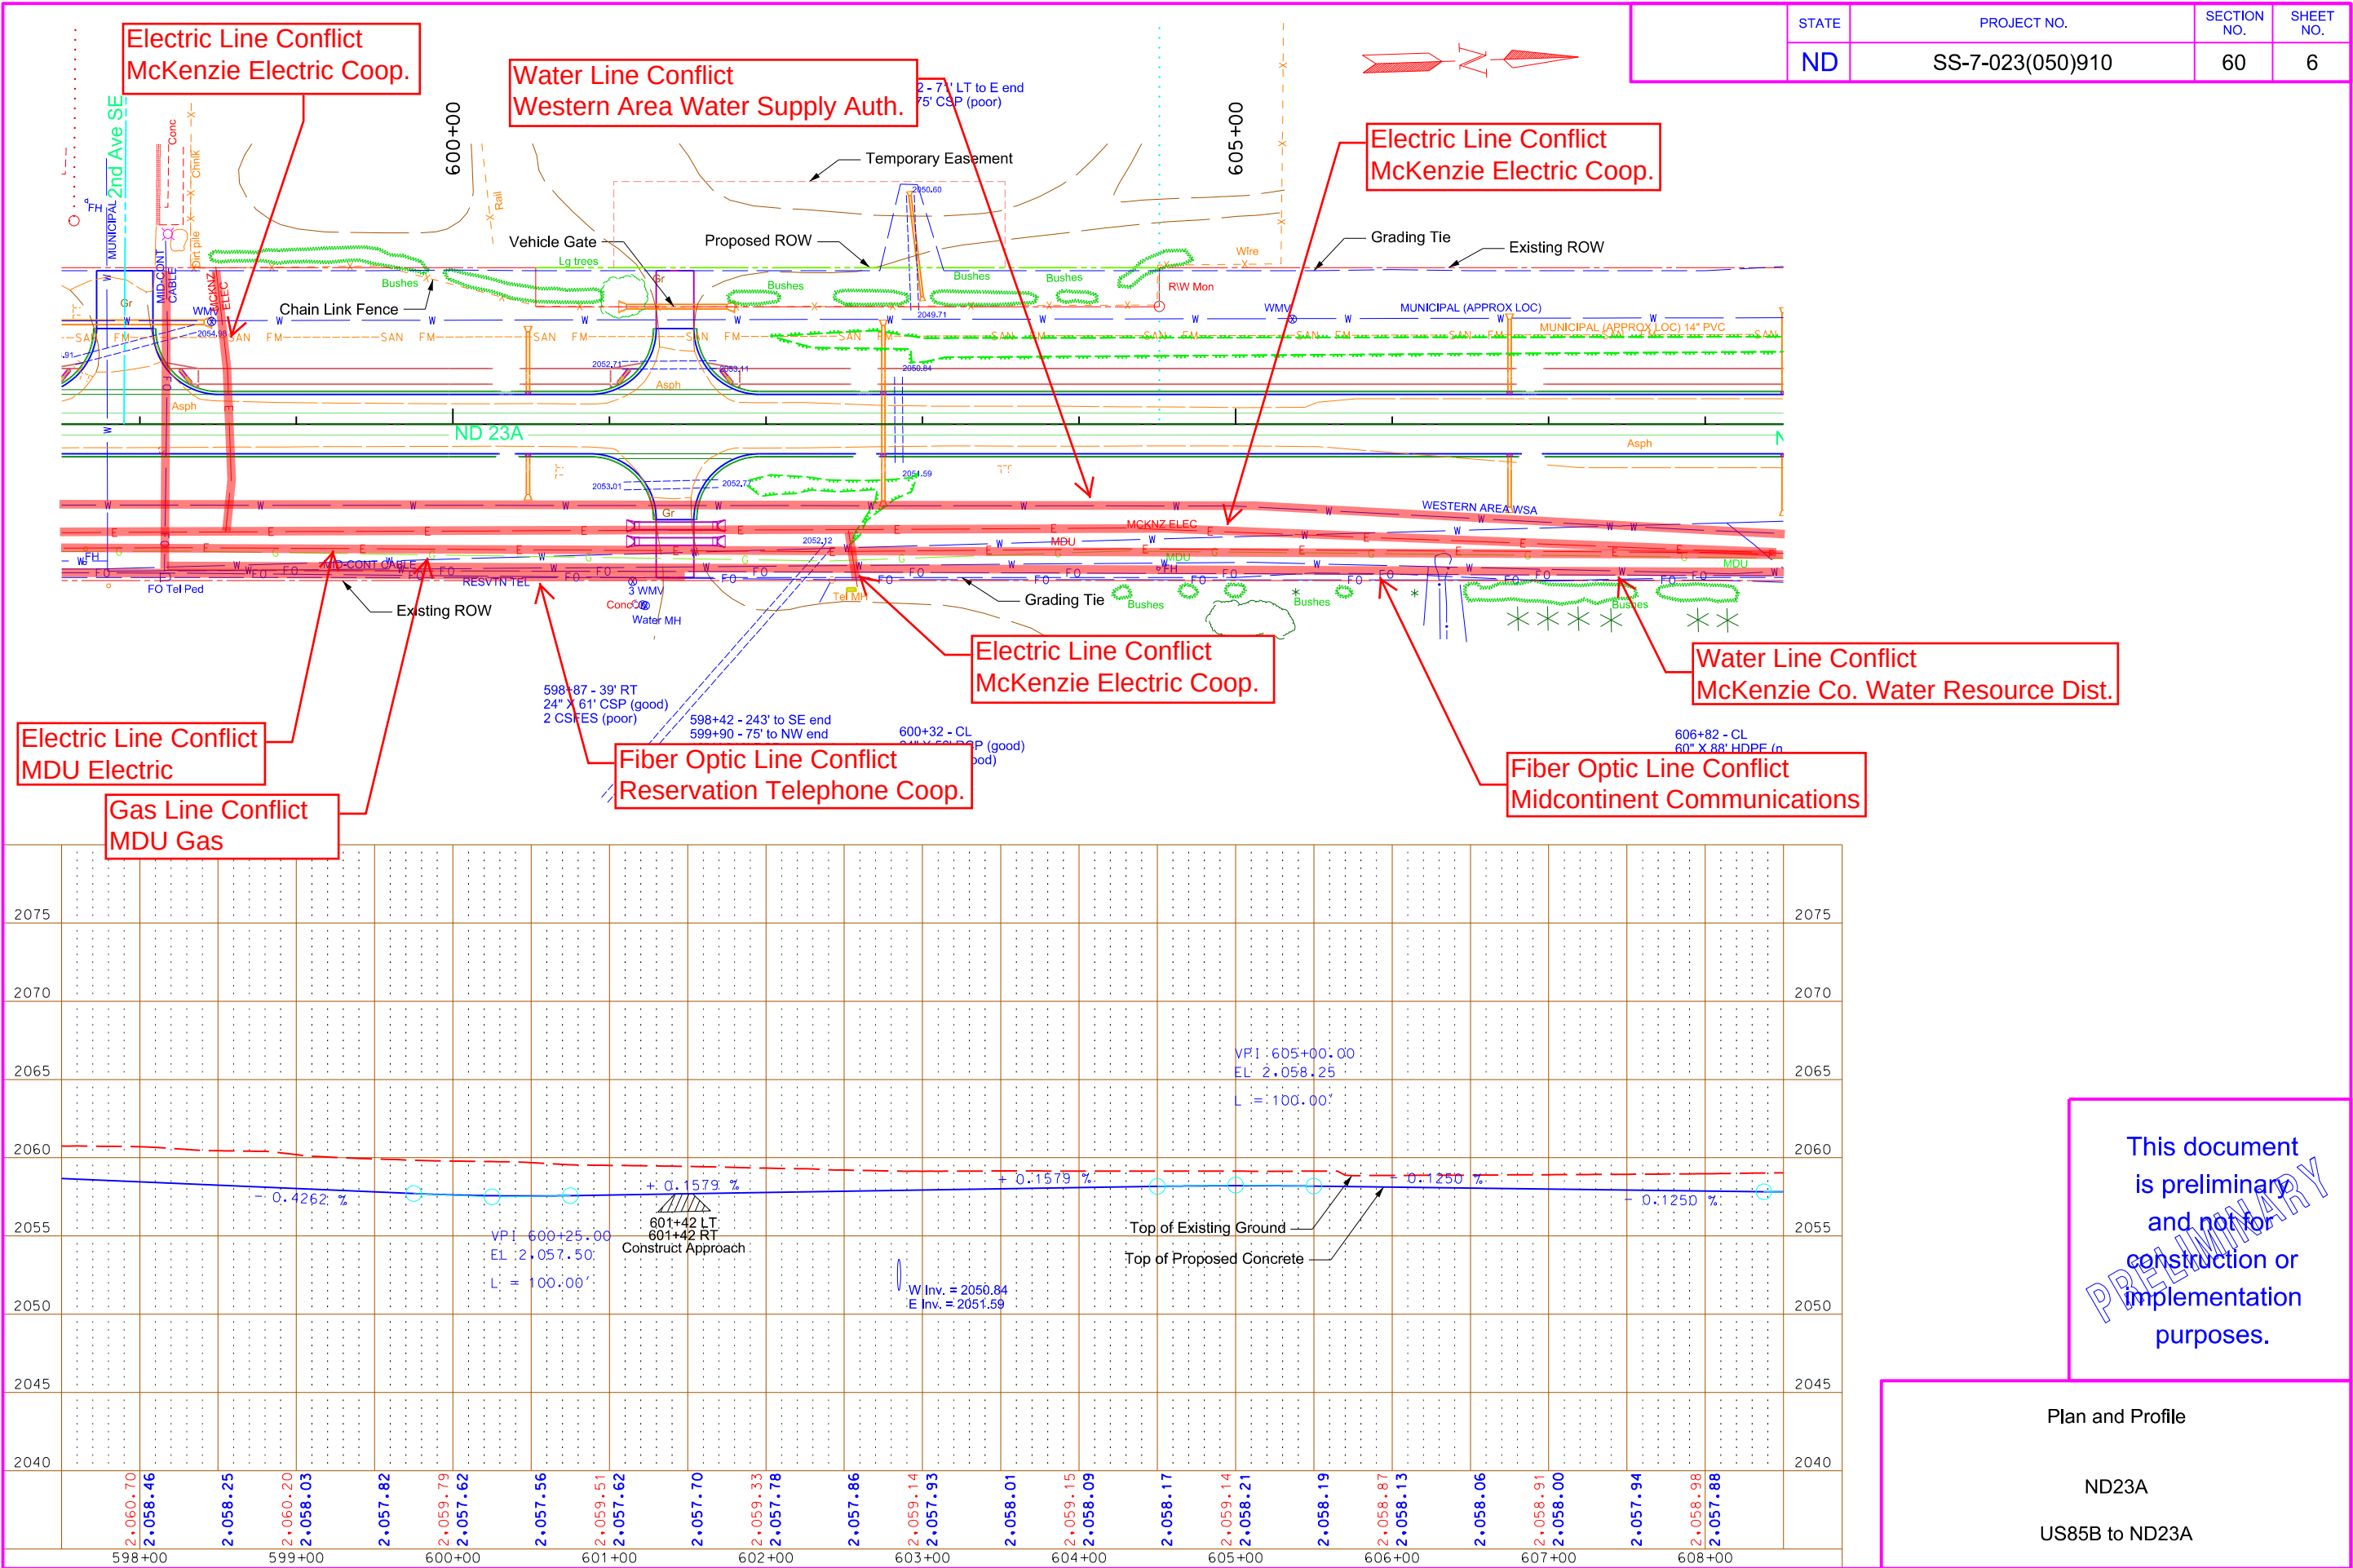


PRELIMINARY - THIS DOCUMENT IS PRELIMINARY AND NOT FOR CONSTRUCTION OR IMPEMENATATION PURPOSES.
All facility locations shown are approximate. Actual locations and depths may vary. Facilities may or may not have been relocated and/or adjusted.

	STATE	PROJECT NO.	SECTION NO.	SHEET NO.
	ND	SS-7-023(050)910	200	1

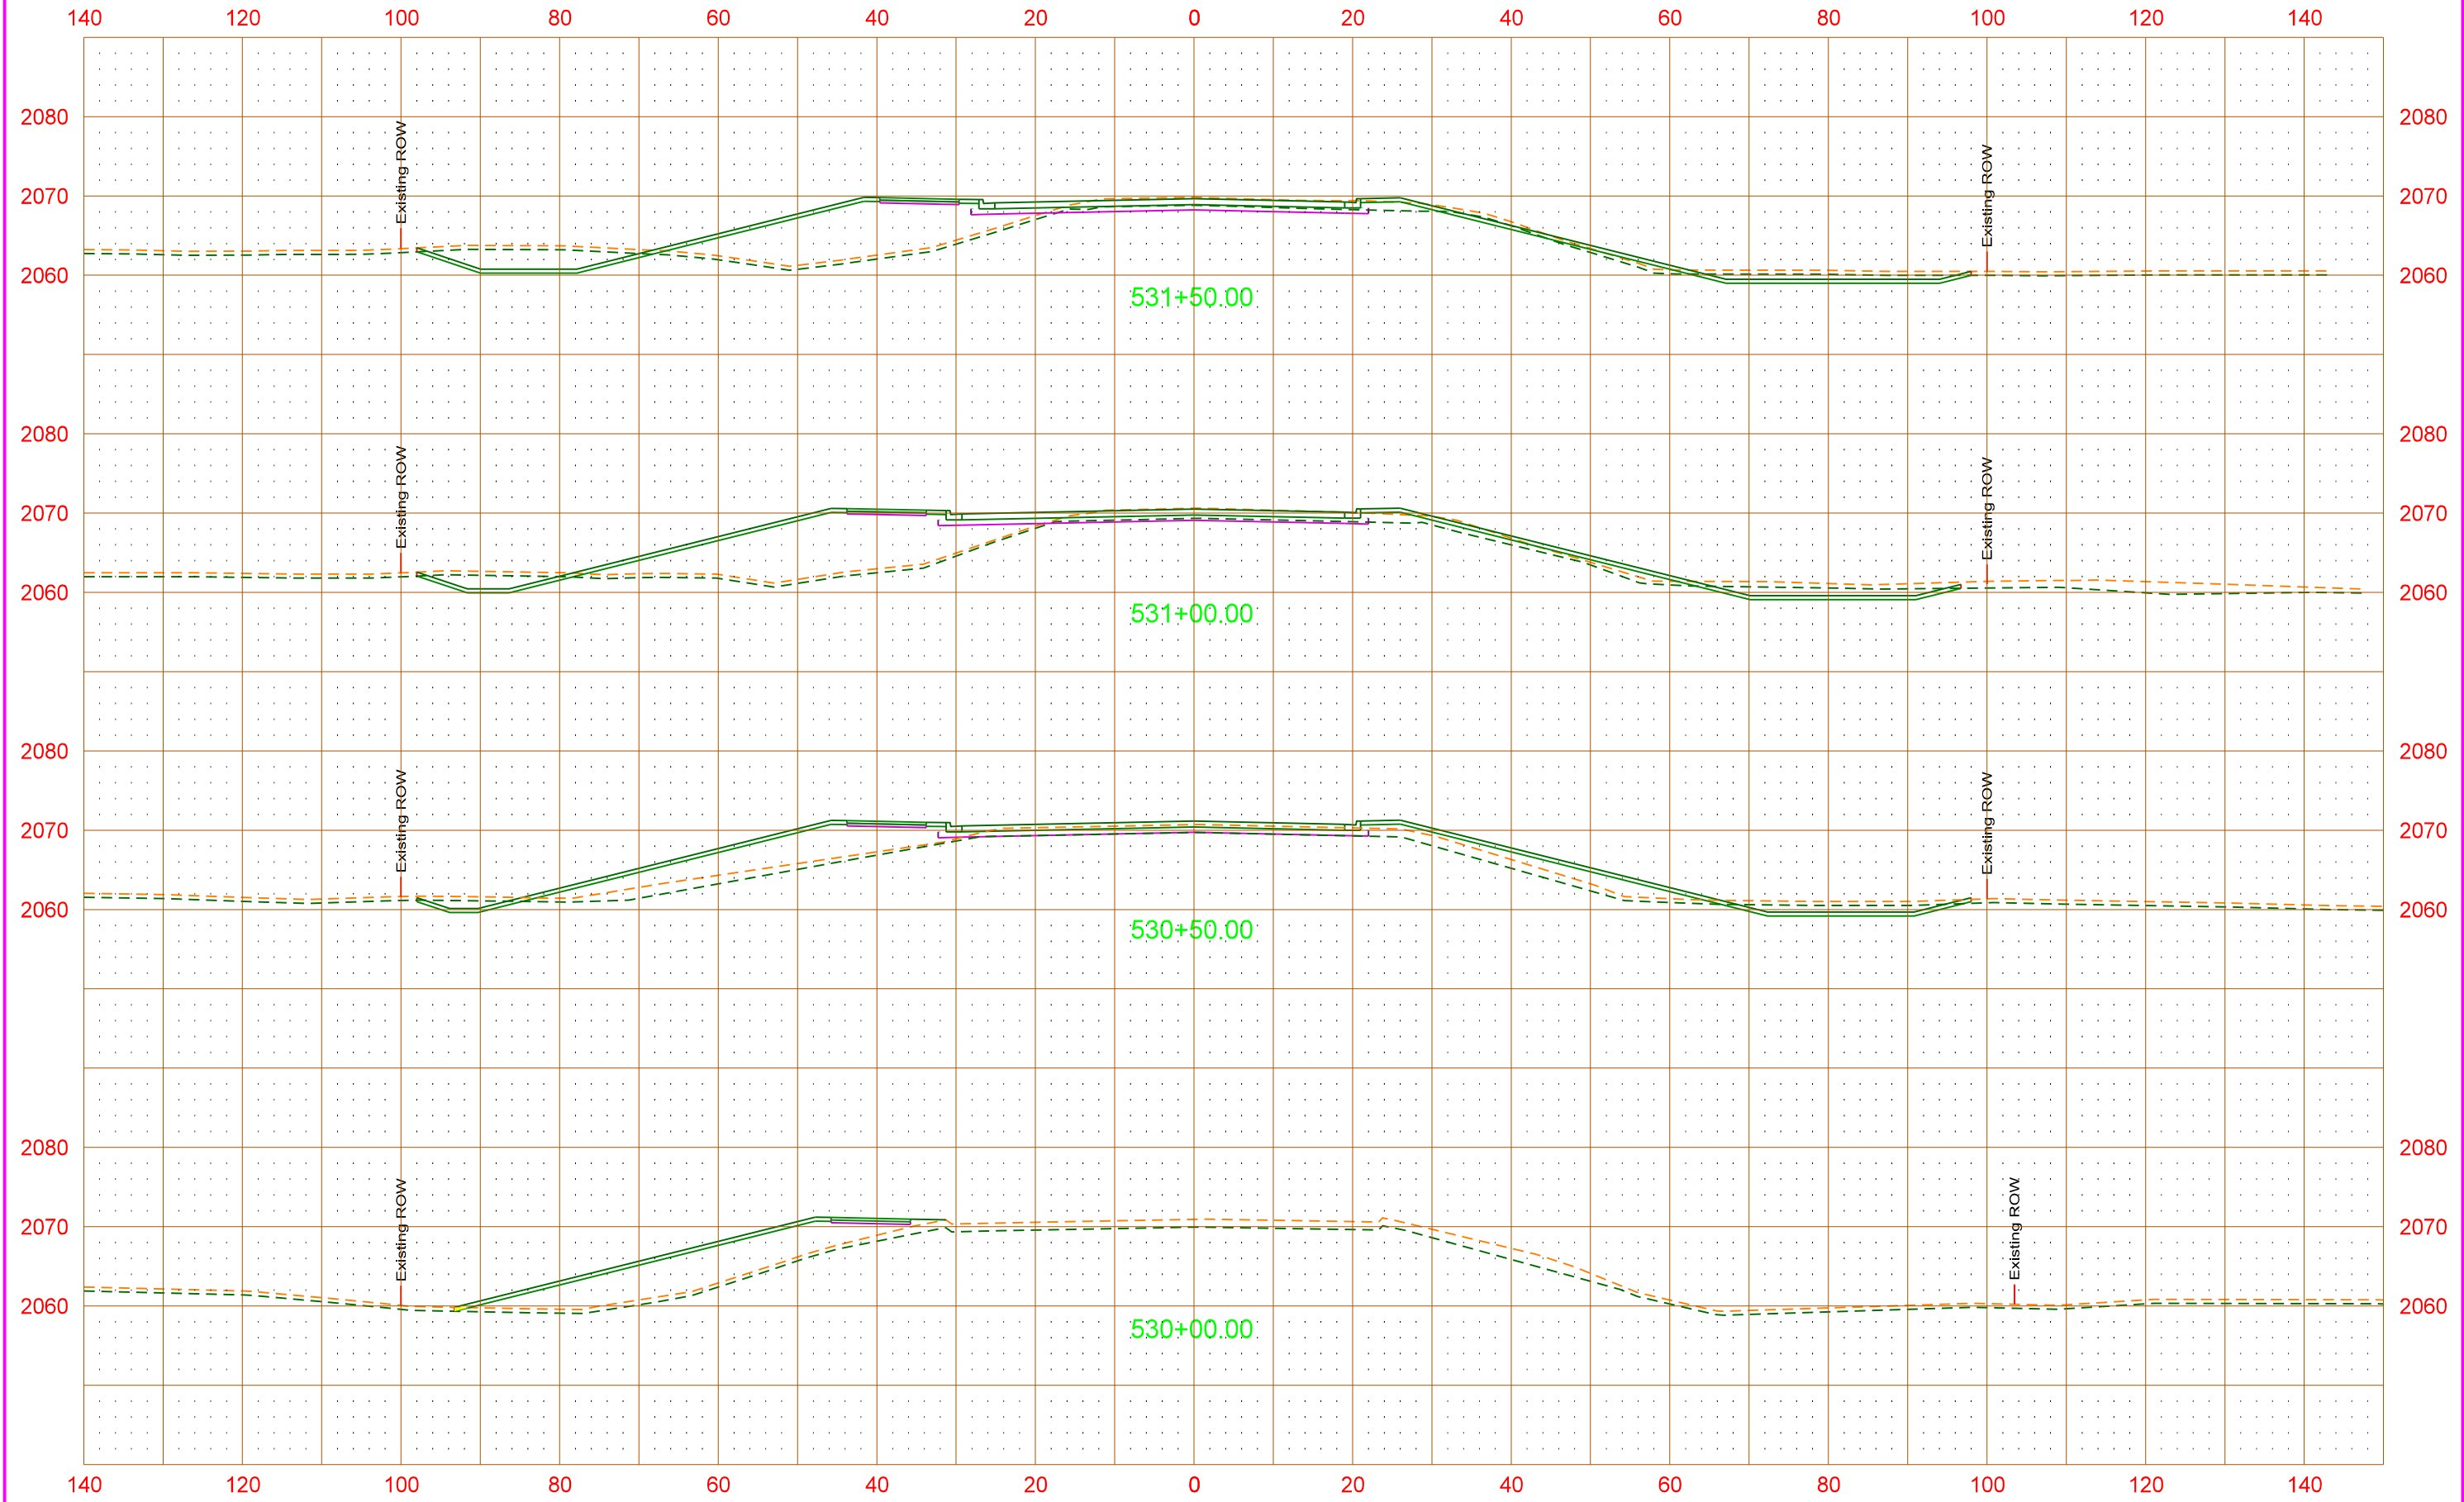


PRELIMINARY - THIS DOCUMENT IS PRELIMINARY AND NOT FOR CONSTRUCTION OR IMPEMENATATION PURPOSES.
All facility locations shown are approximate. Actual locations and depths may vary. Facilities may or may not have been relocated and/or adjusted.

	STATE	PROJECT NO.	SECTION NO.	SHEET NO.
	ND	SS-7-023(050)910	200	2

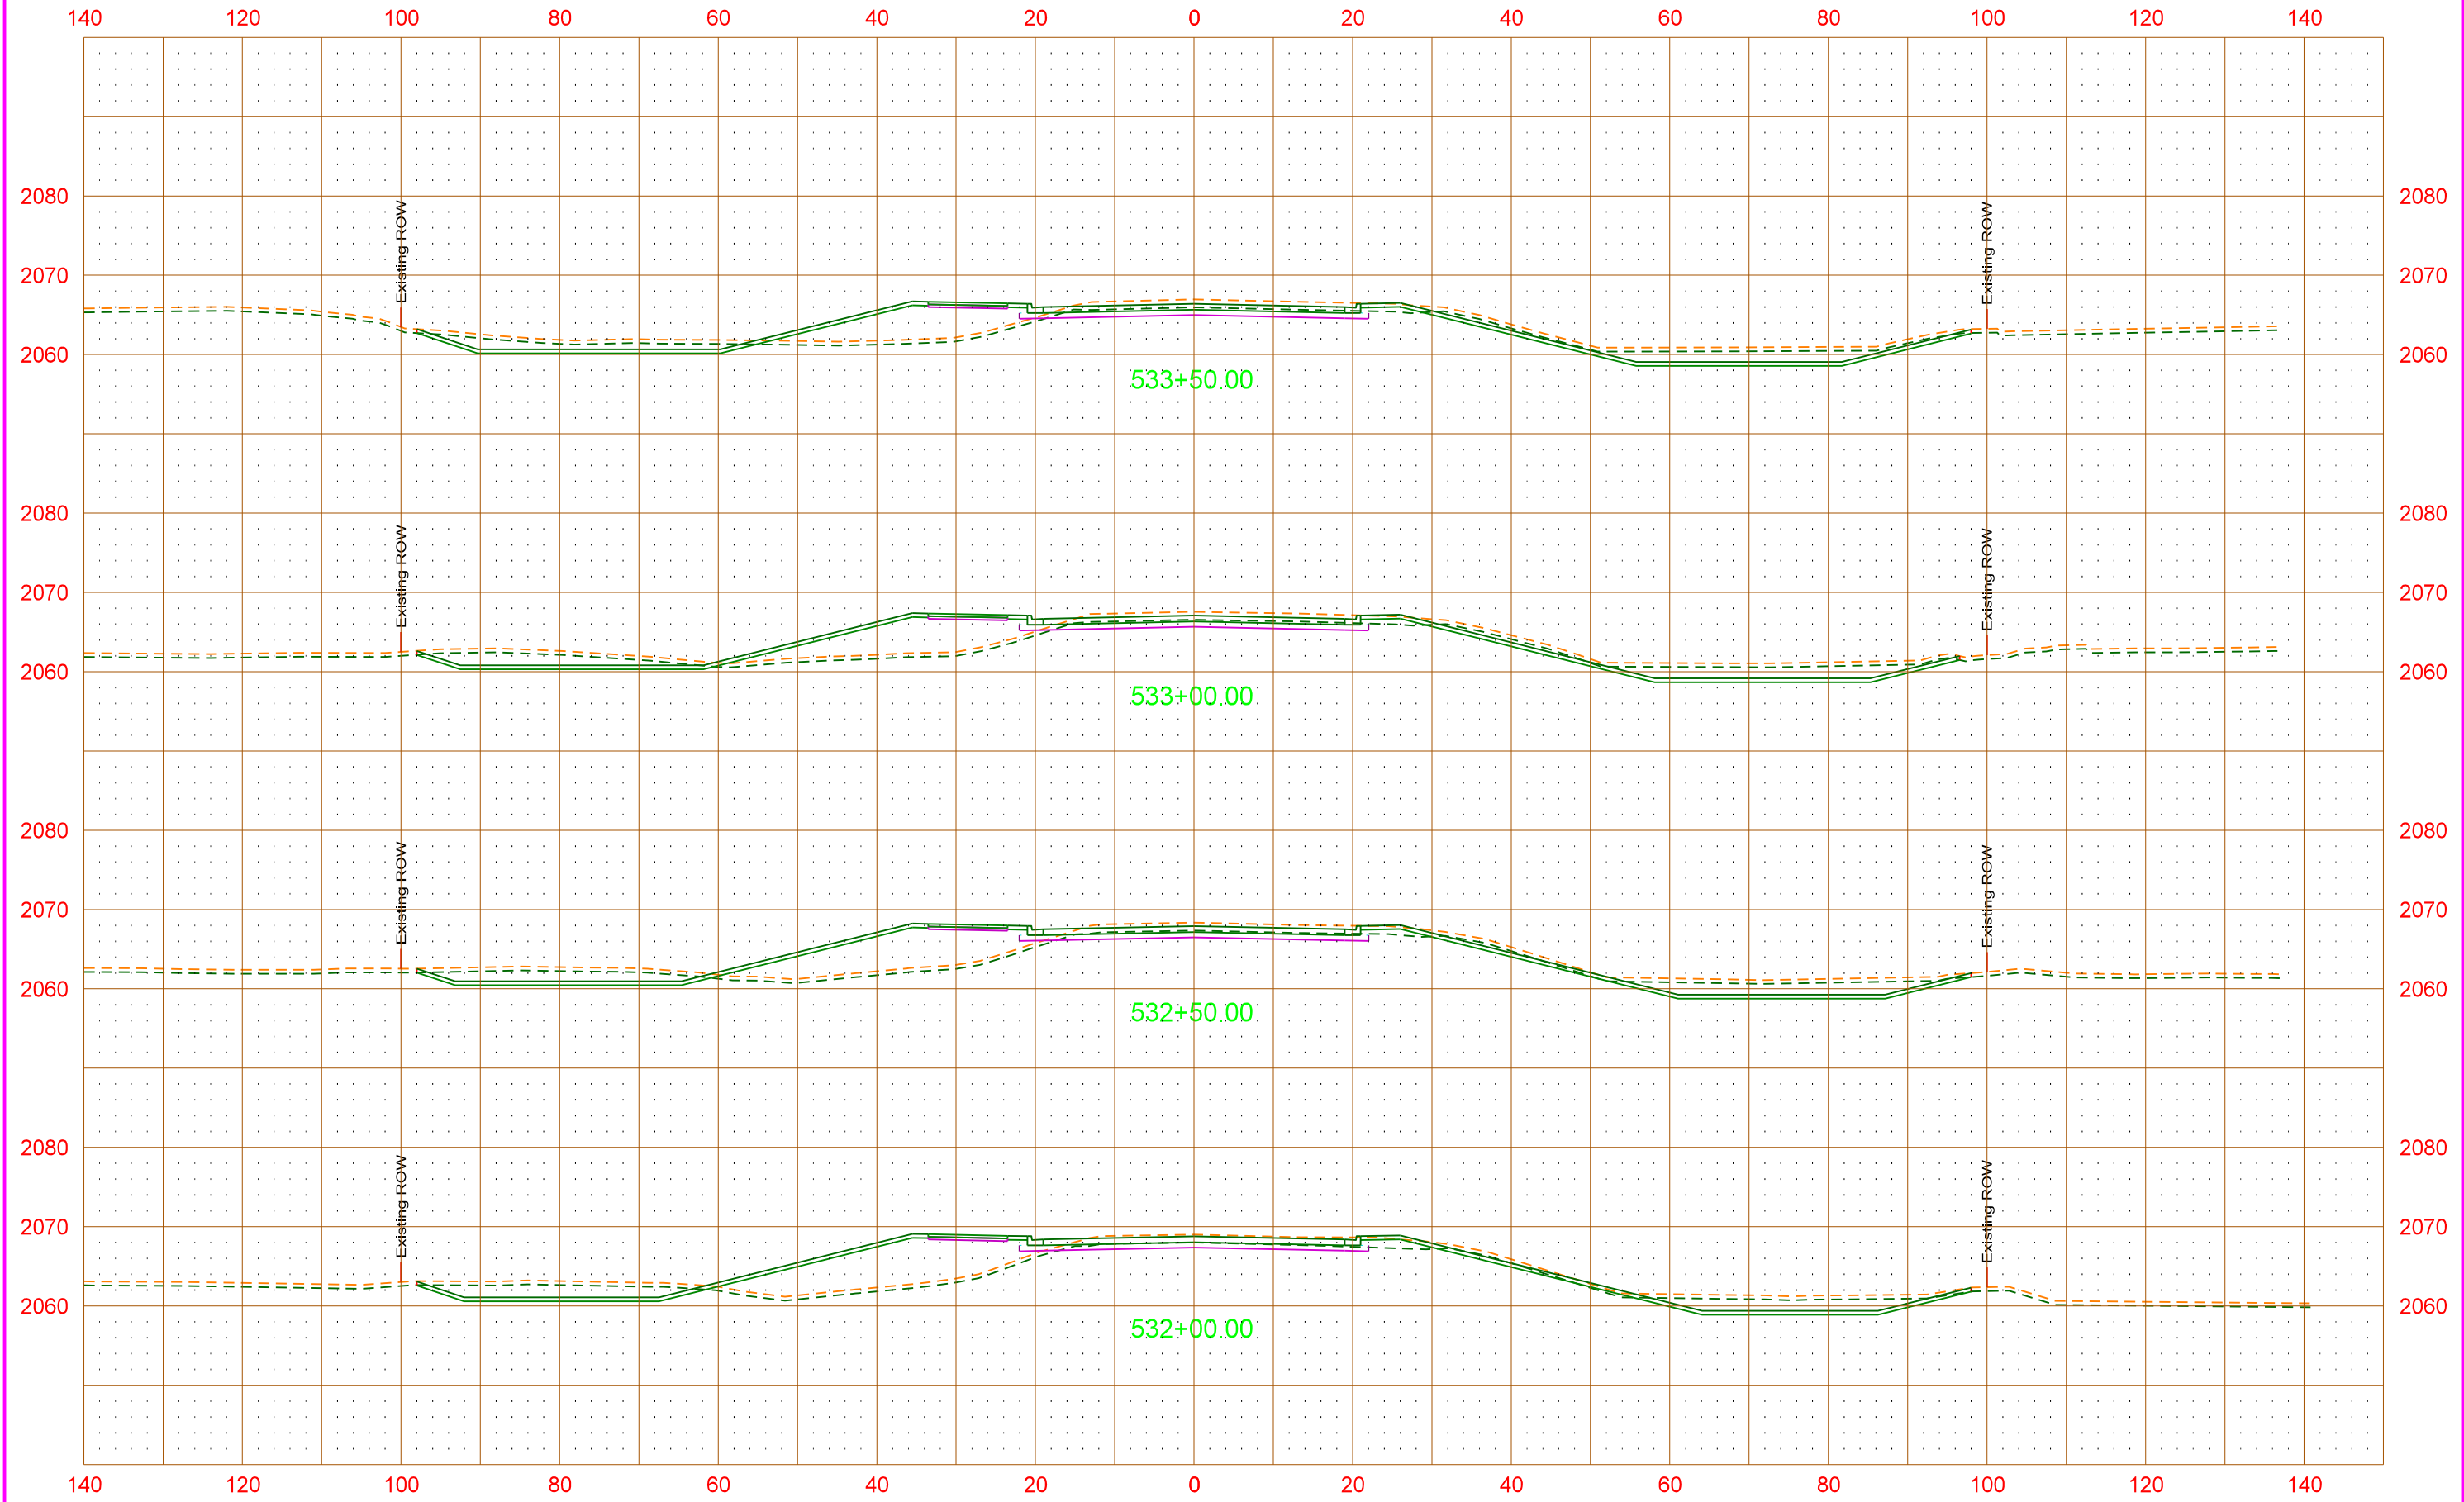


PRELIMINARY - THIS DOCUMENT IS PRELIMINARY AND NOT FOR CONSTRUCTION OR IMPEMENATATION PURPOSES.
All facility locations shown are approximate. Actual locations and depths may vary. Facilities may or may not have been relocated and/or adjusted.

STATE	PROJECT NO.	SECTION NO.	SHEET NO.
ND	SS-7-023(050)910	200	3

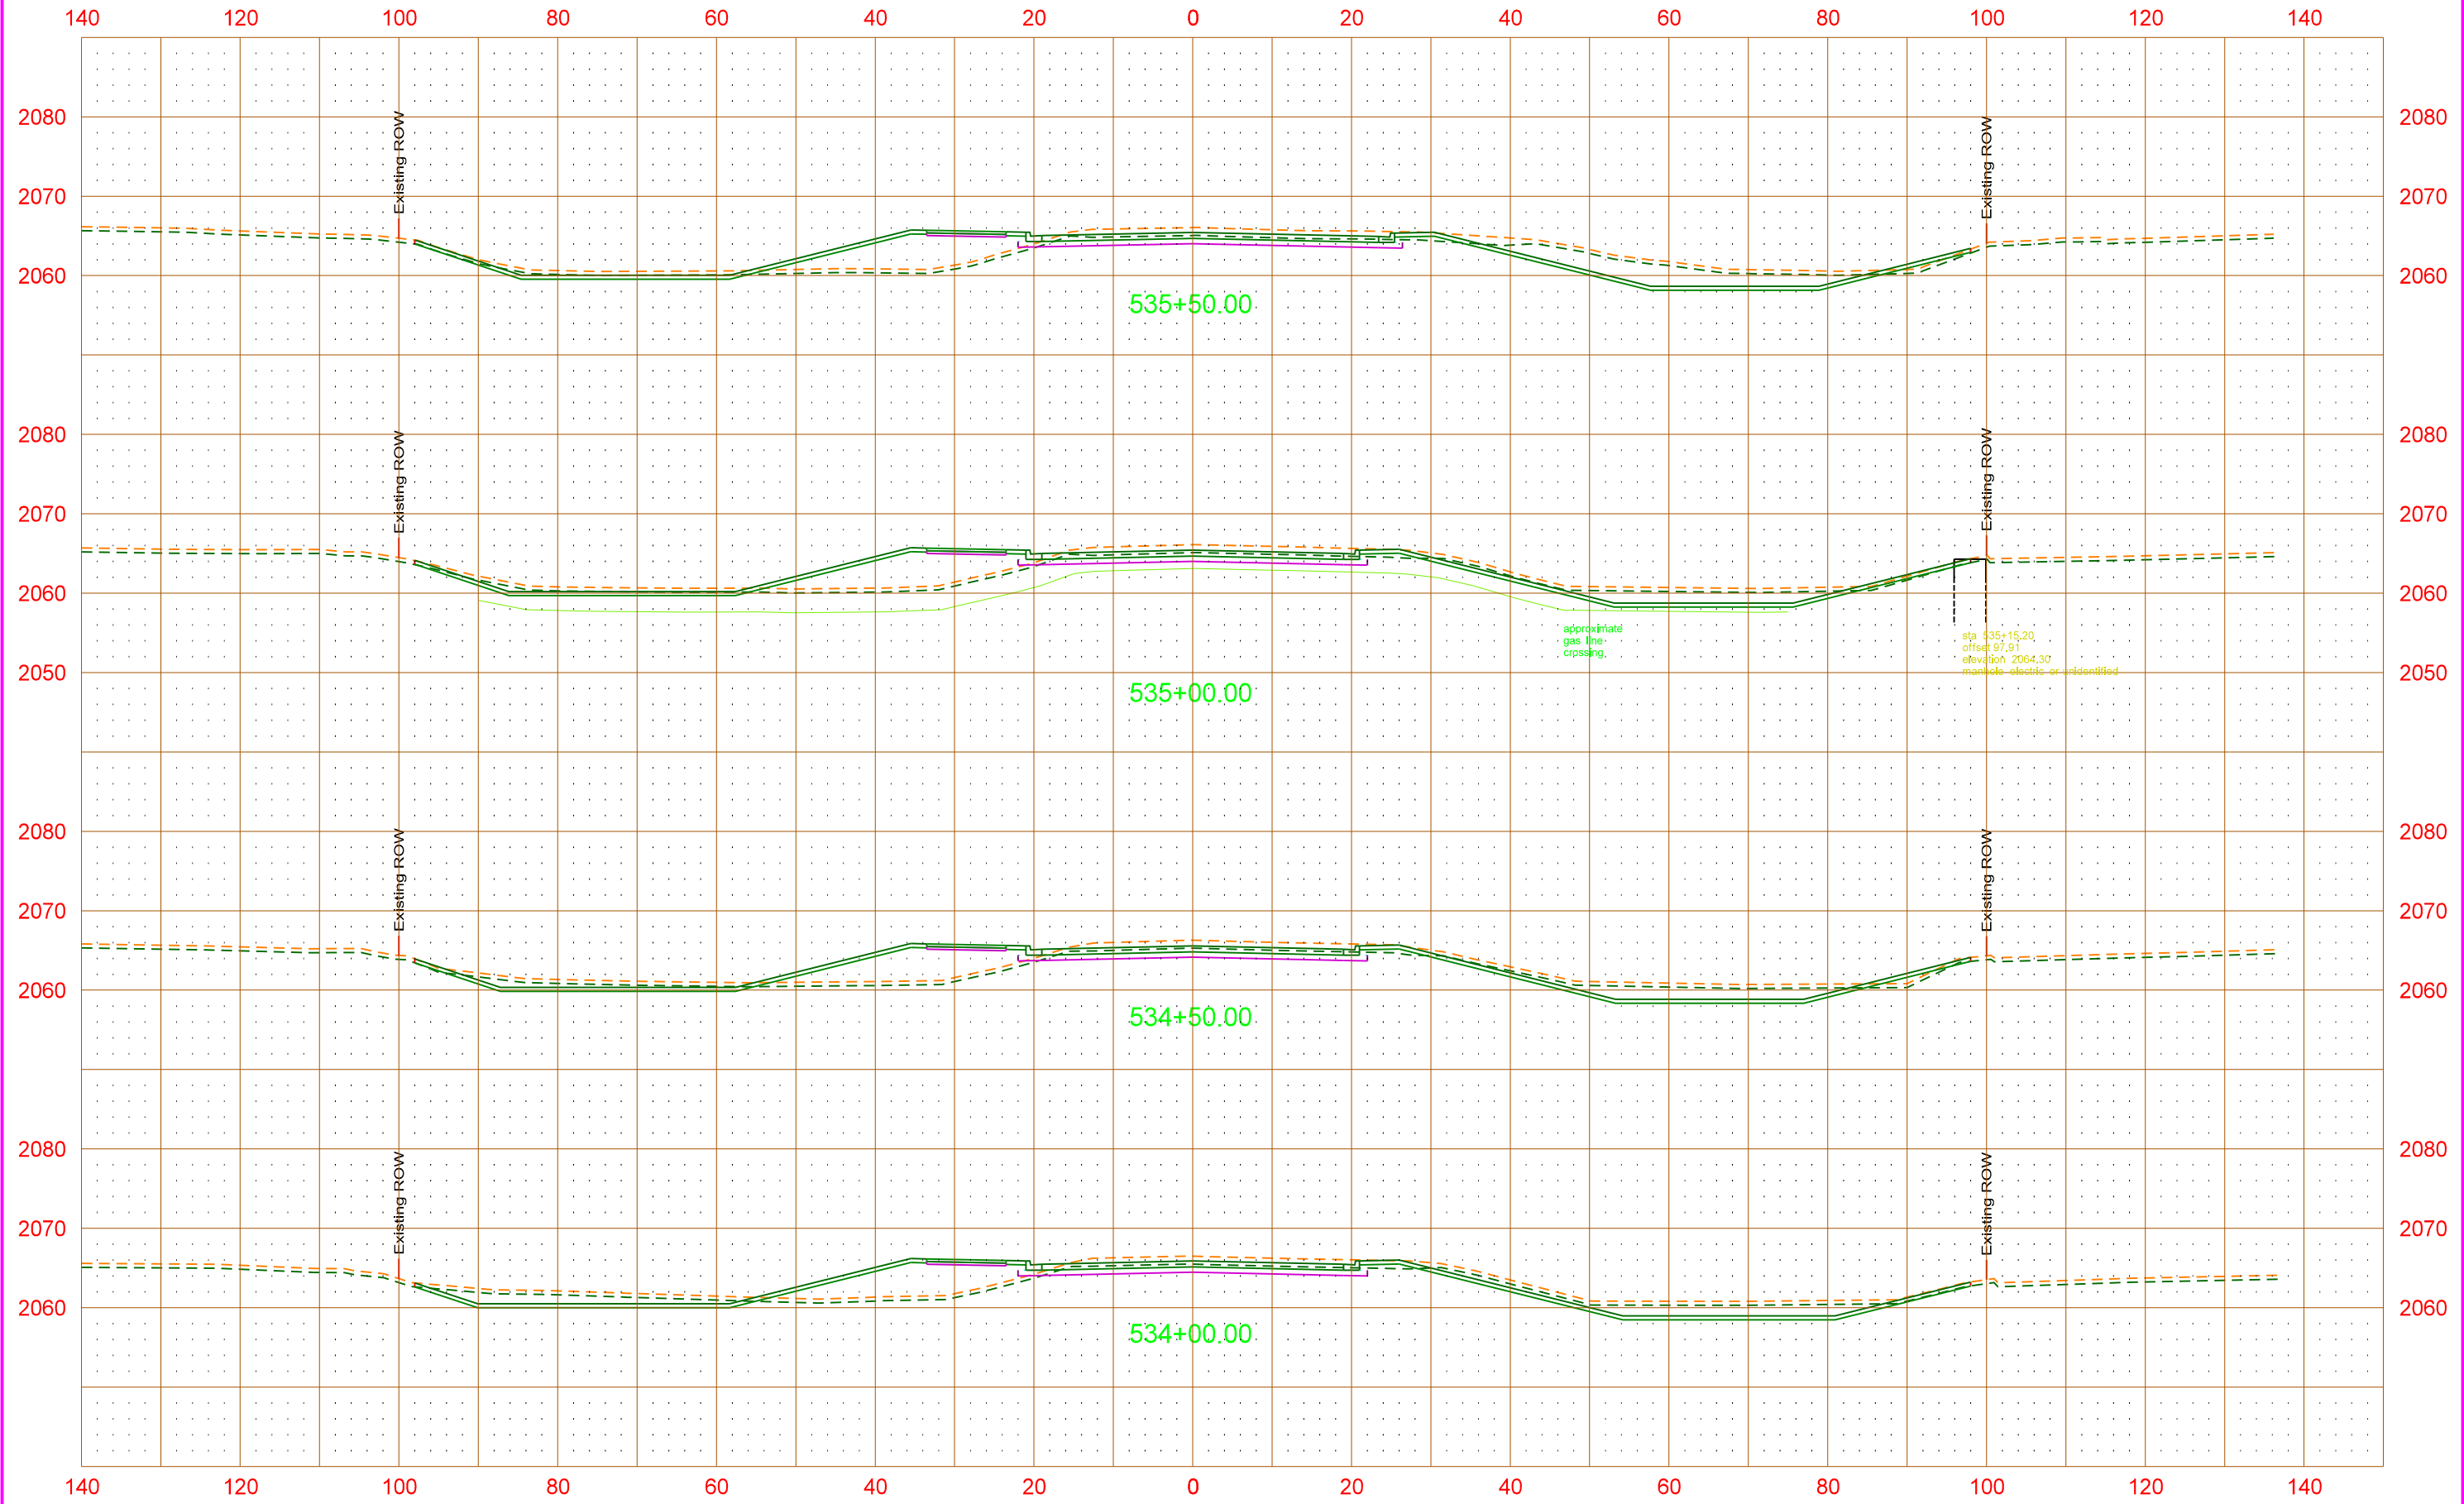


PRELIMINARY - THIS DOCUMENT IS PRELIMINARY AND NOT FOR CONSTRUCTION OR IMPEMENATATION PURPOSES.
All facility locations shown are approximate. Actual locations and depths may vary. Facilities may or may not have been relocated and/or adjusted.


	STATE	PROJECT NO.	SECTION NO.	SHEET NO.
	ND	SS-7-023(050)910	200	4

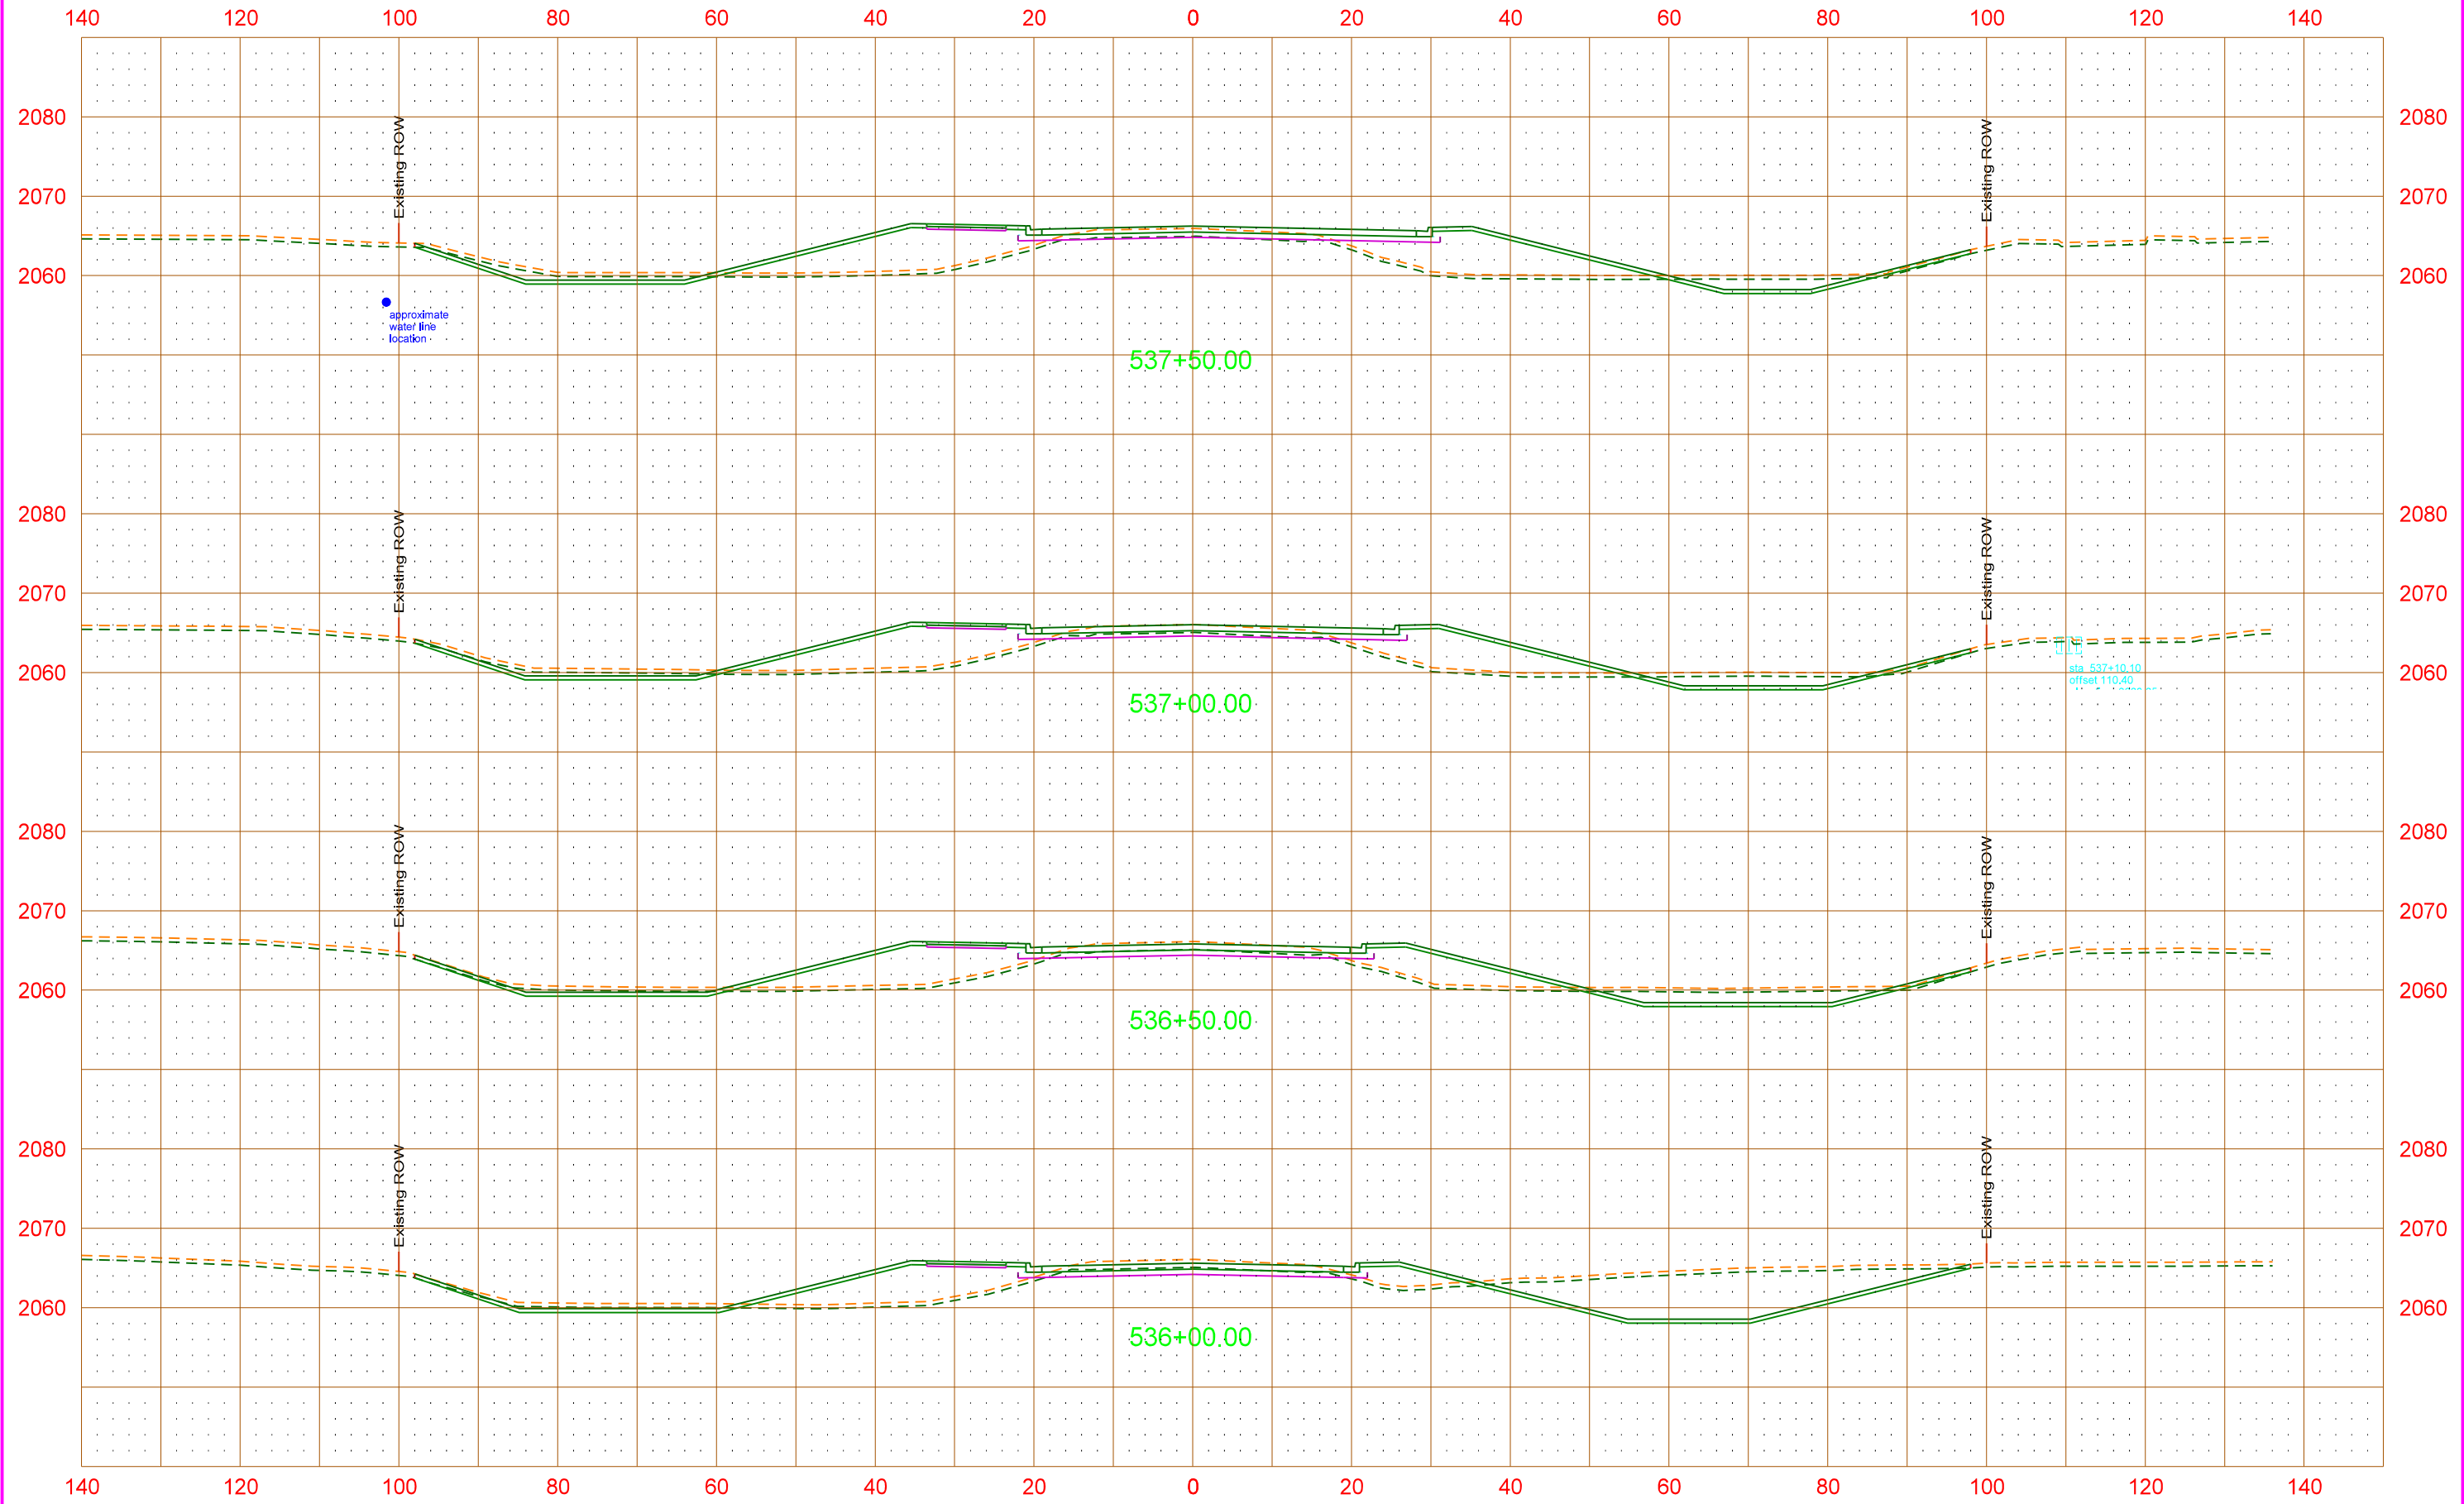


PRELIMINARY - THIS DOCUMENT IS PRELIMINARY AND NOT FOR CONSTRUCTION OR IMPEMENATATION PURPOSES.
All facility locations shown are approximate. Actual locations and depths may vary. Facilities may or may not have been relocated and/or adjusted.

	STATE	PROJECT NO.	SECTION NO.	SHEET NO.
	ND	SS-7-023(050)910	200	5

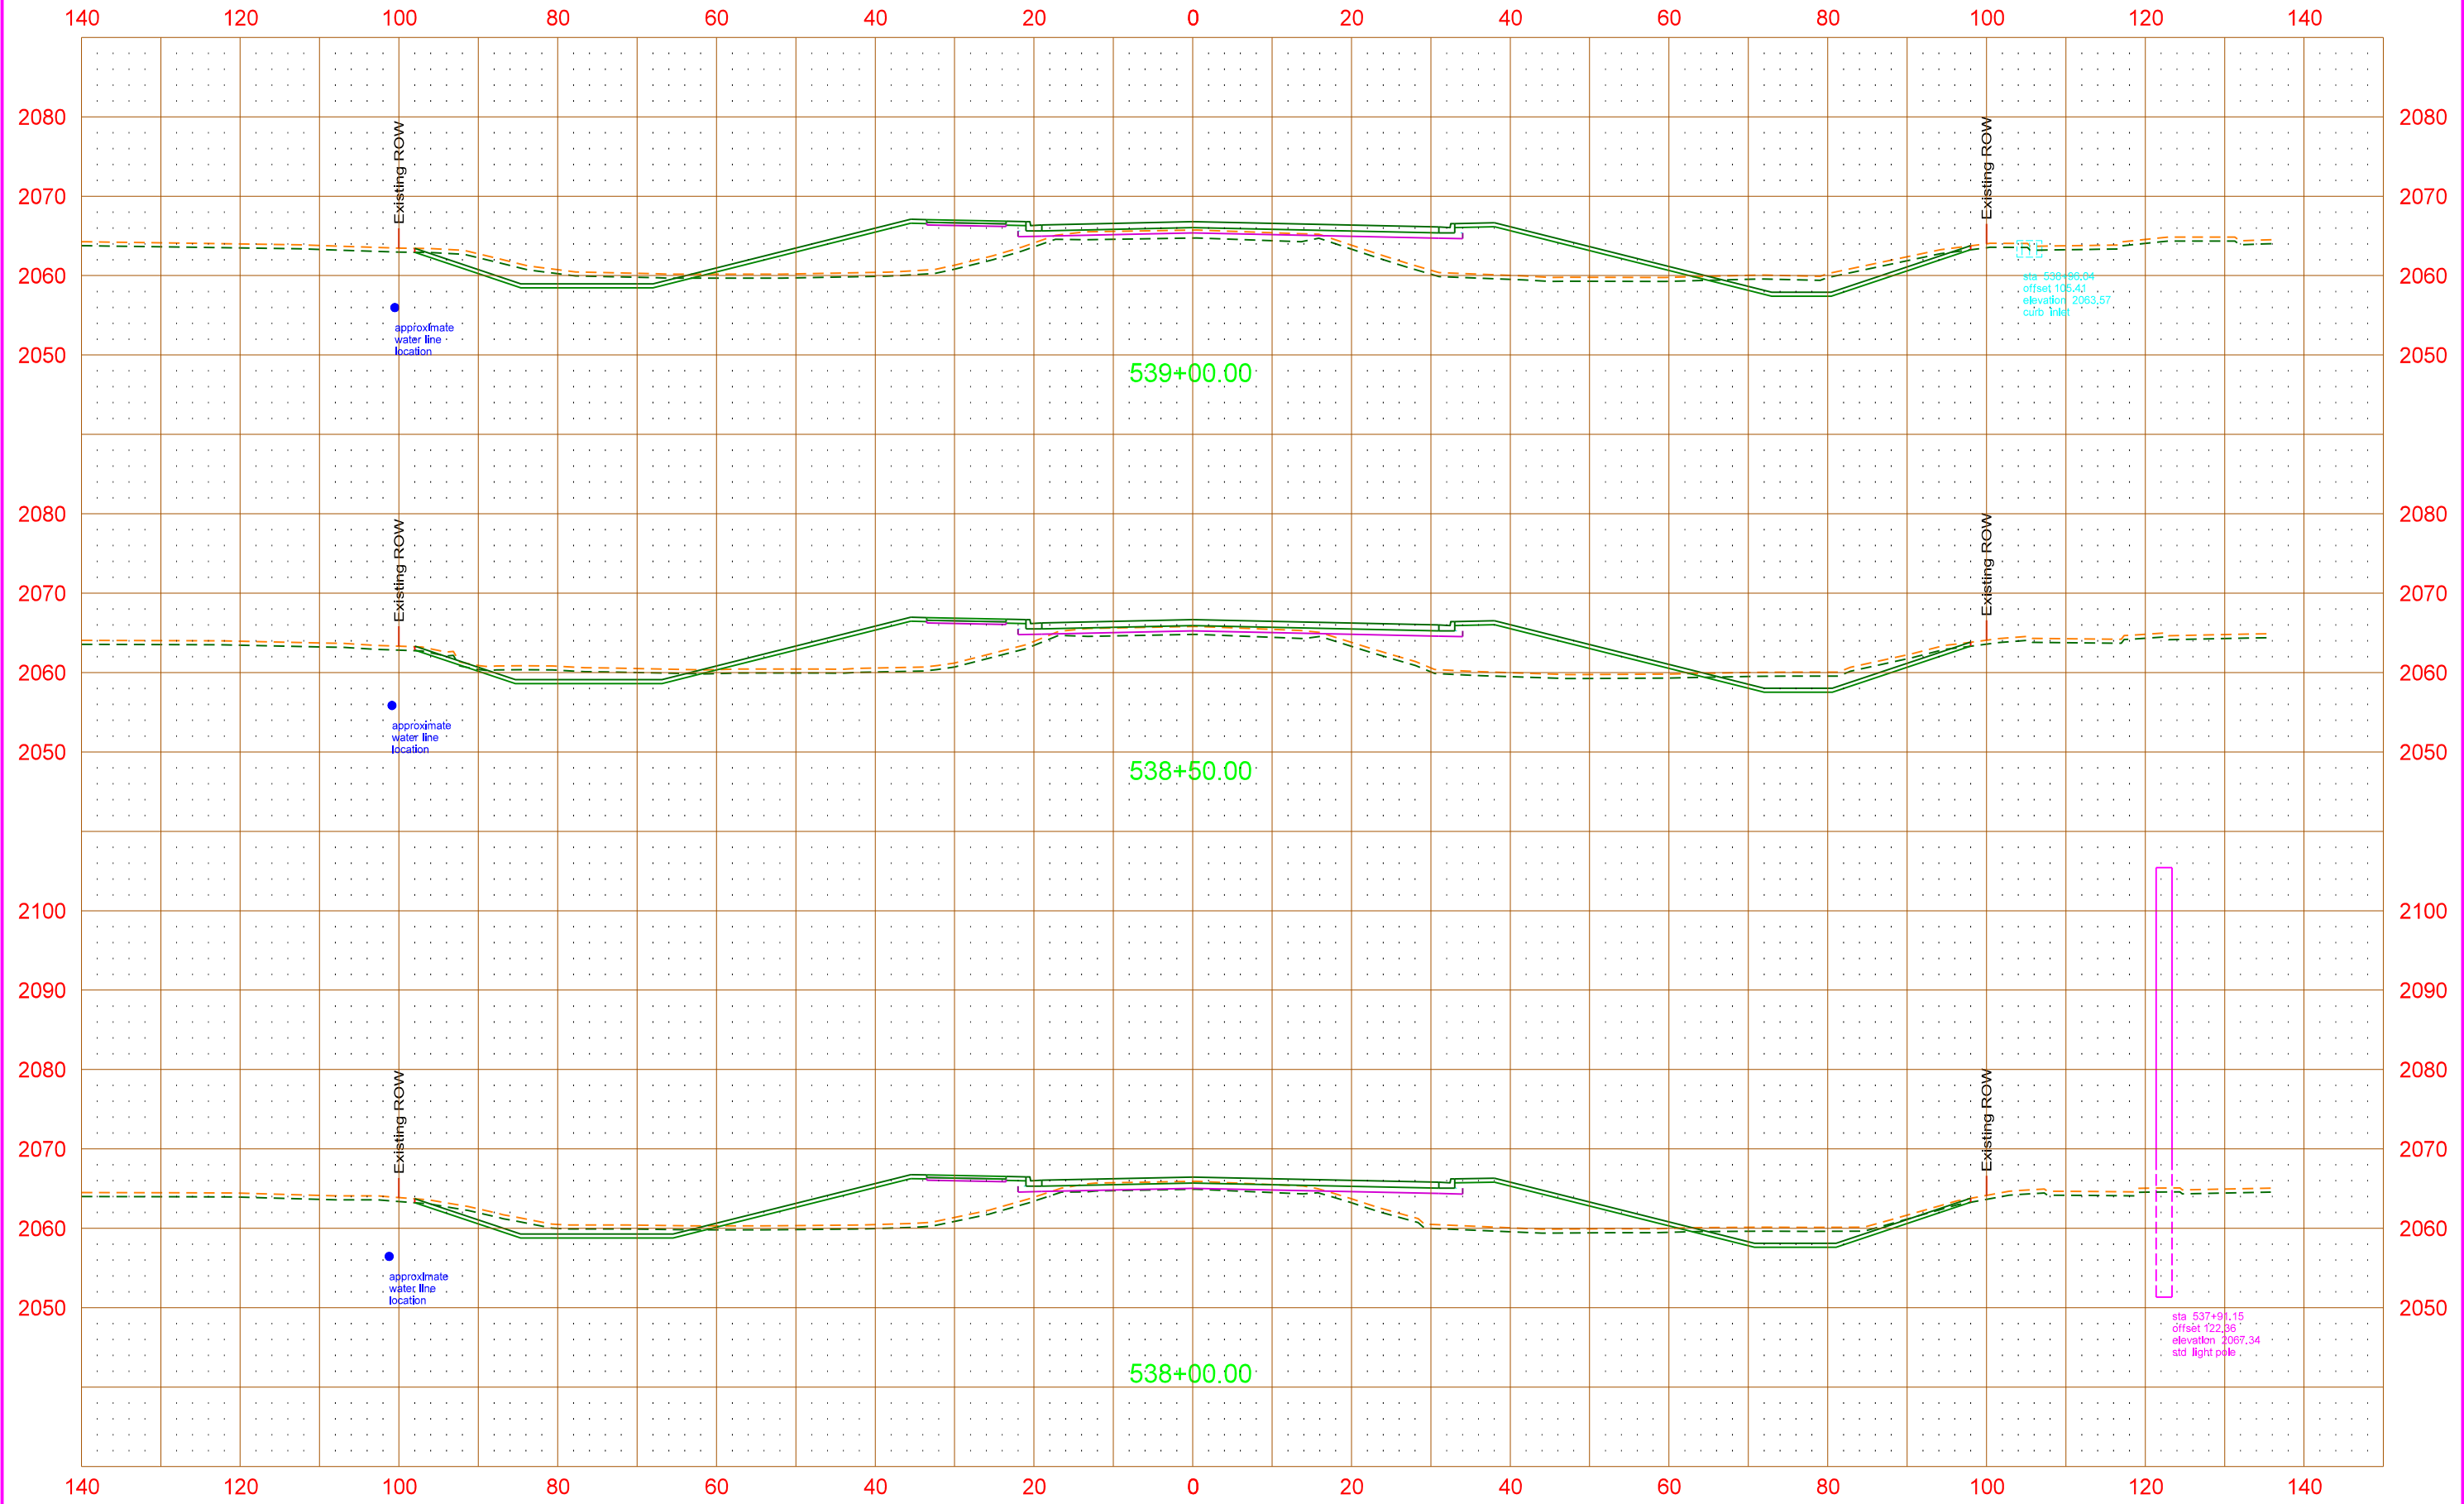


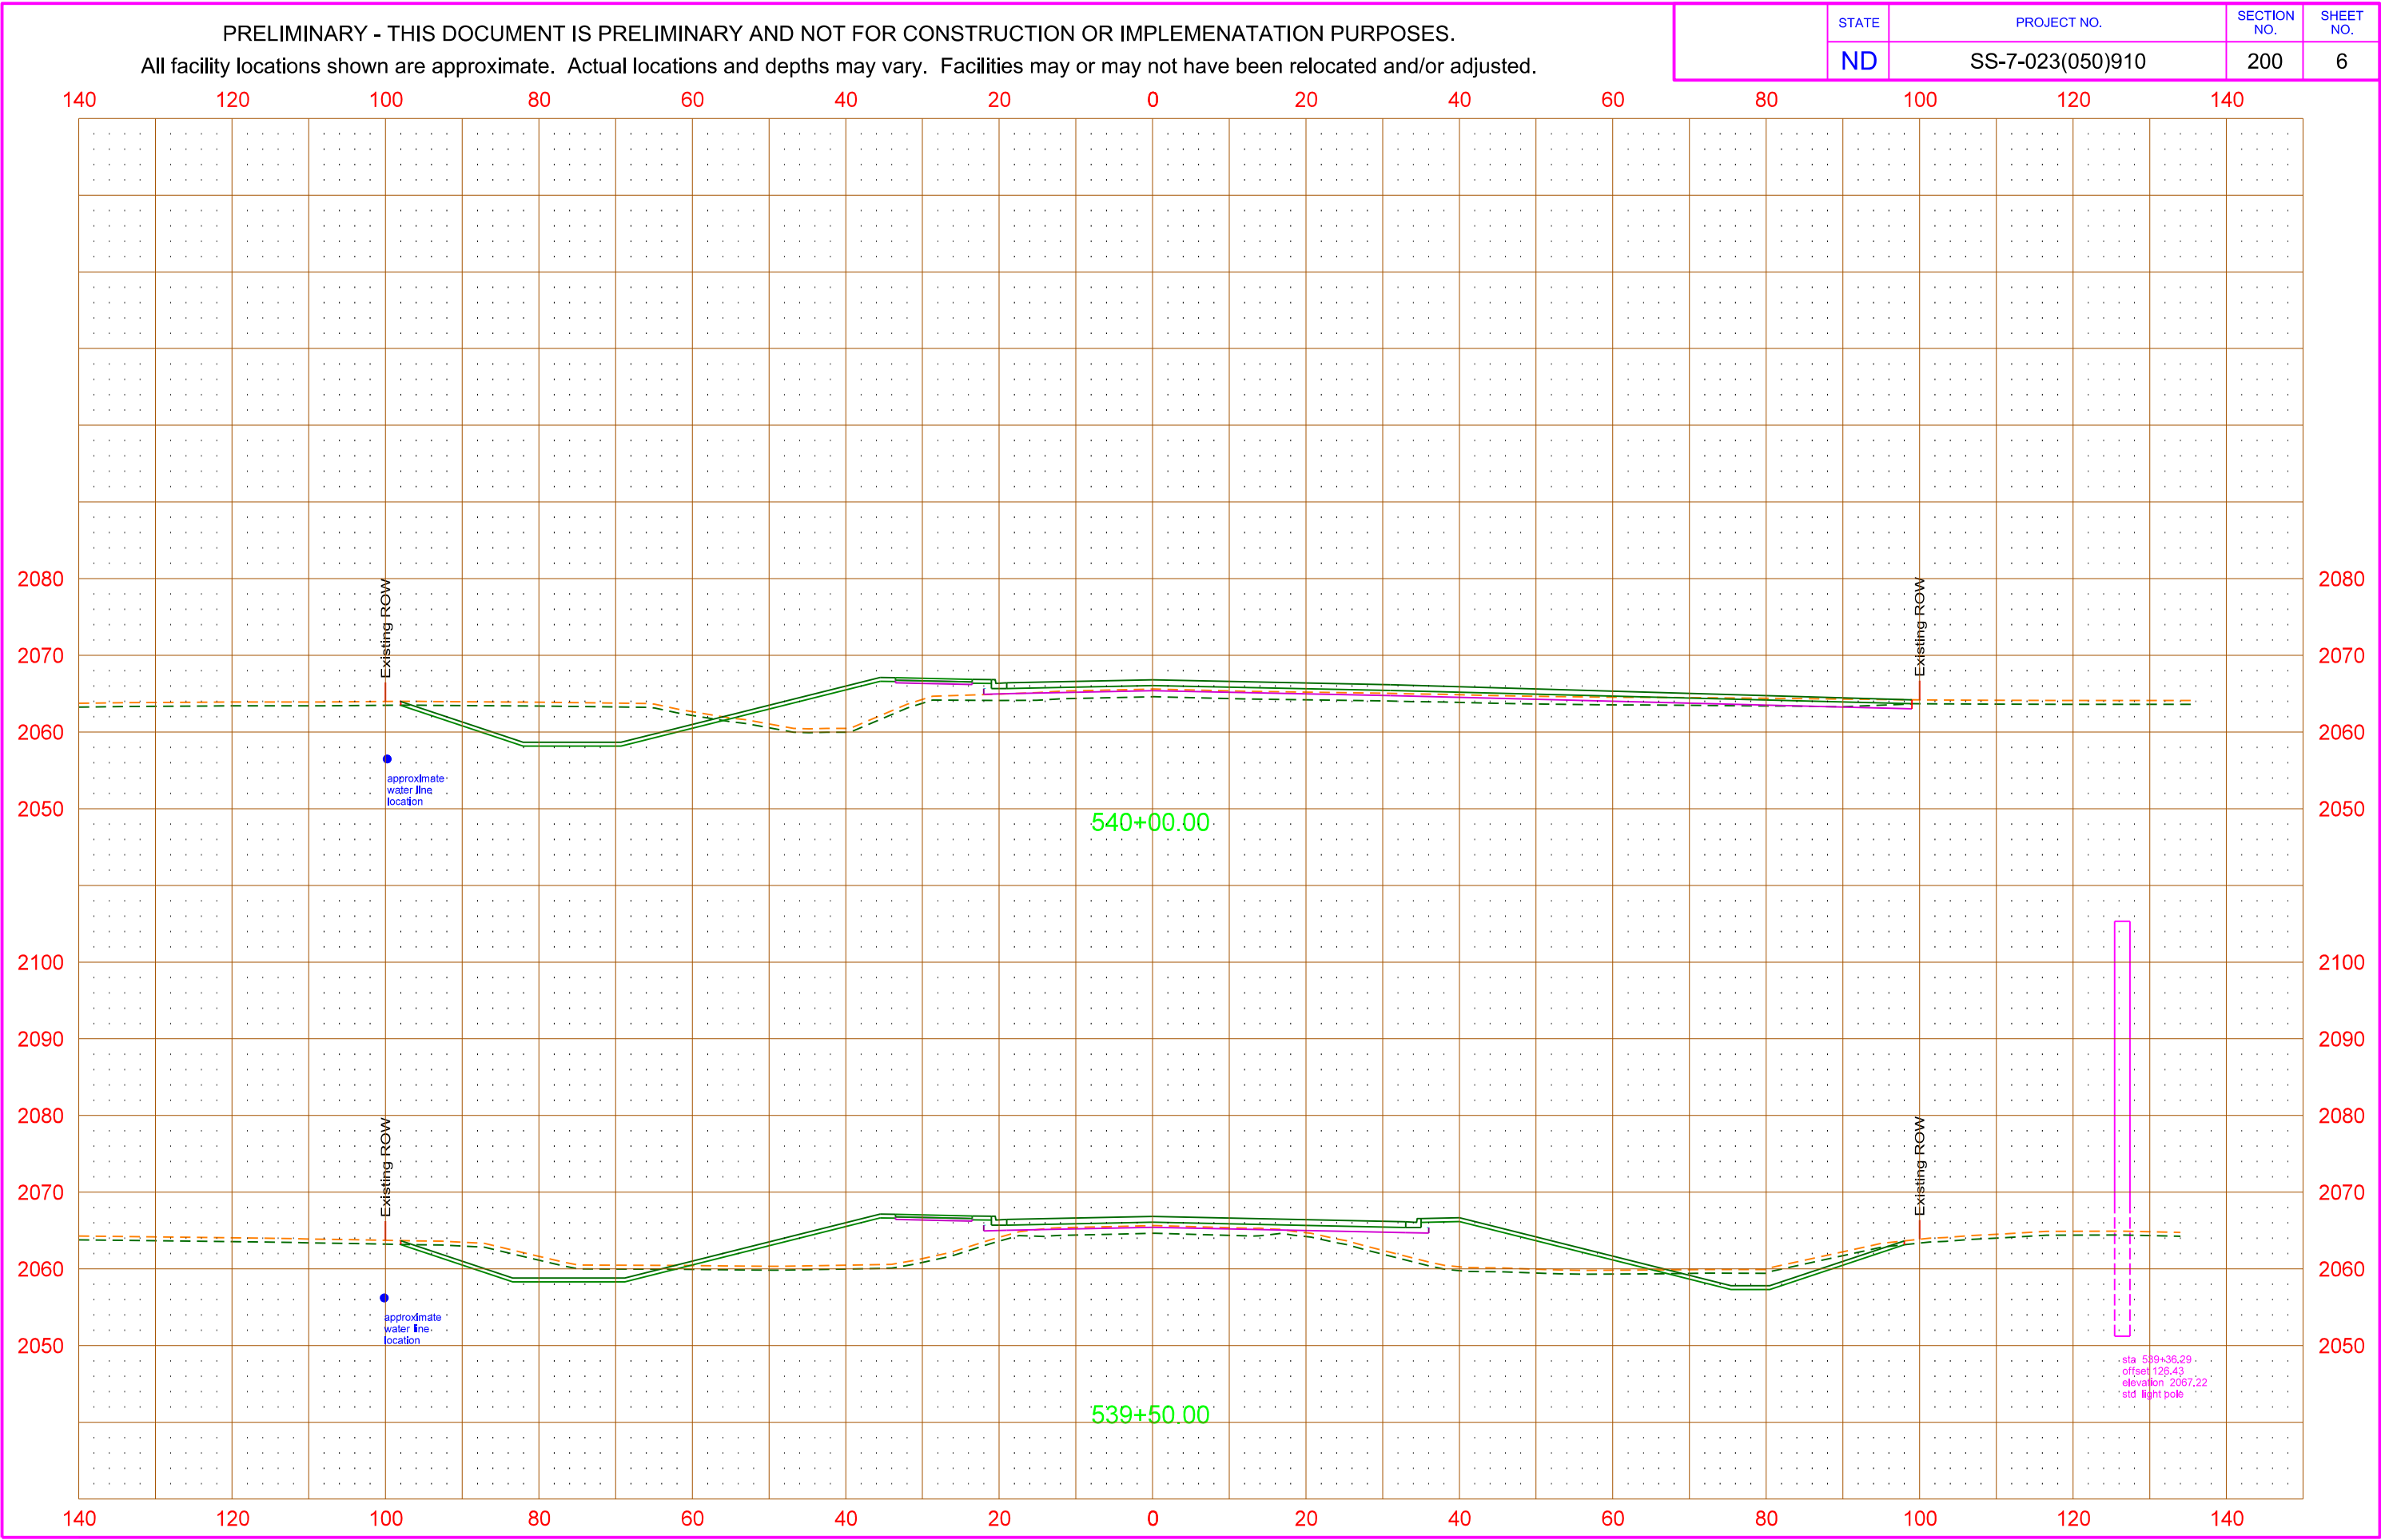

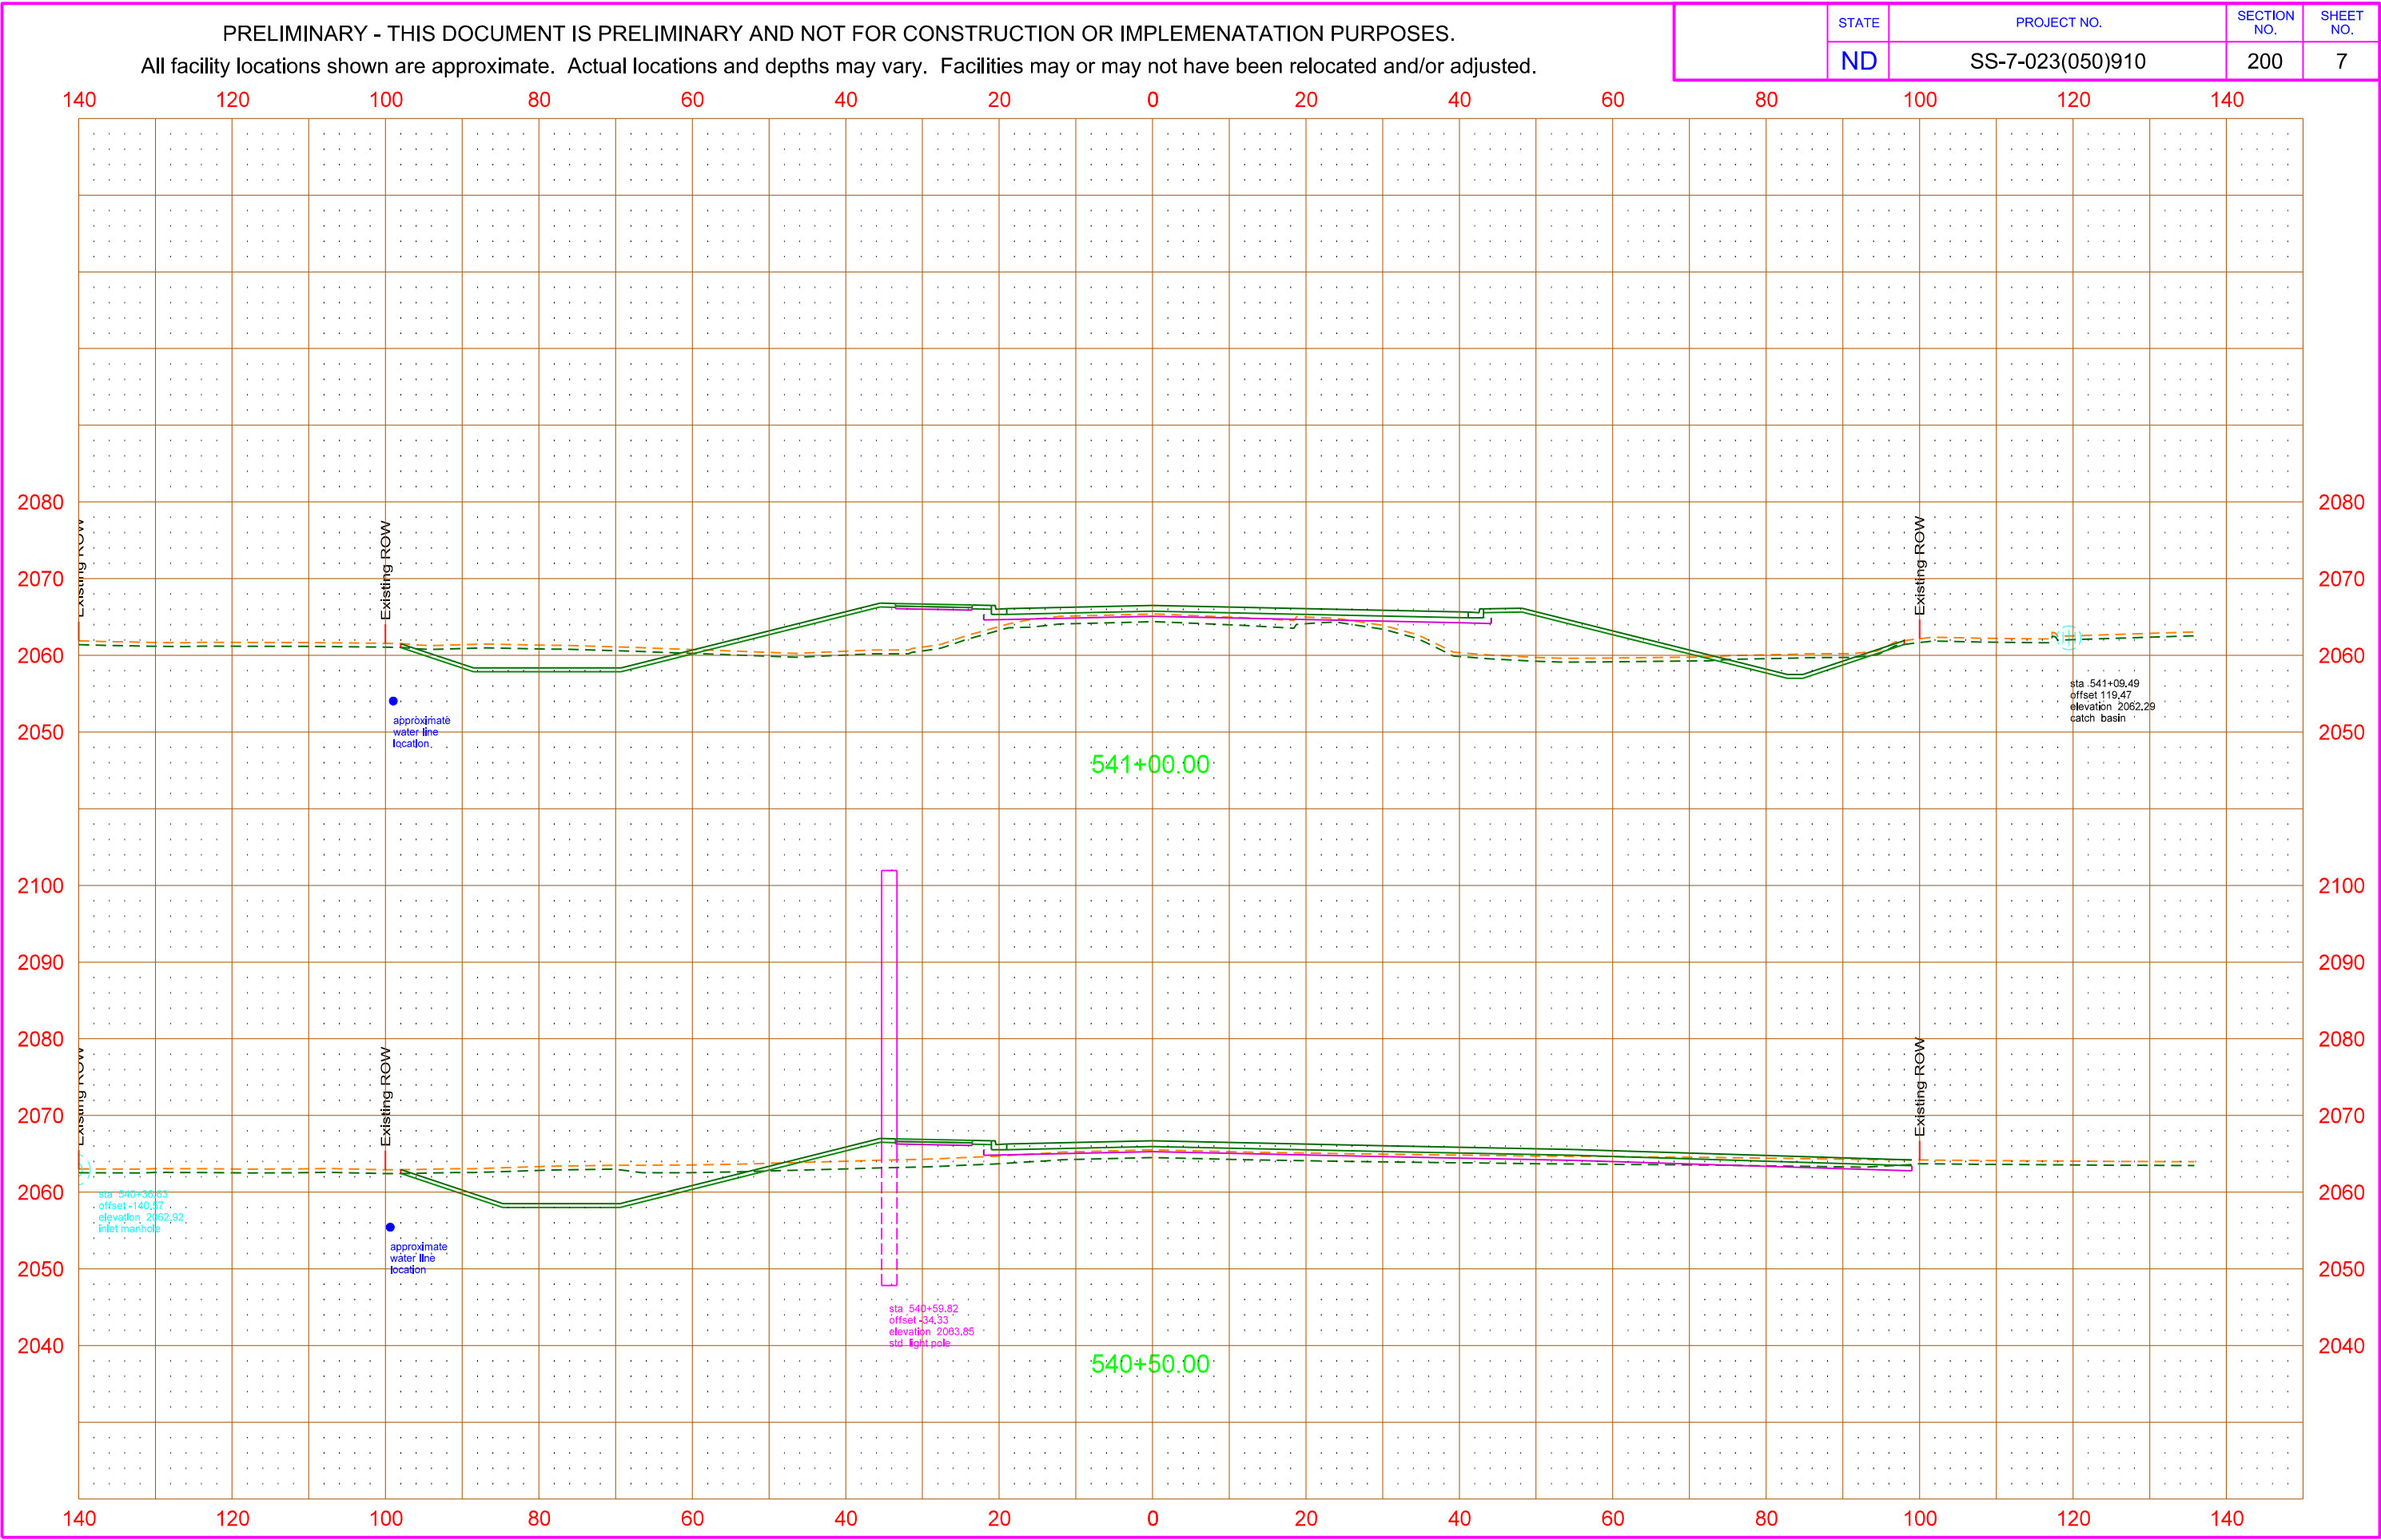


PRELIMINARY - THIS DOCUMENT IS PRELIMINARY AND NOT FOR CONSTRUCTION OR IMPEMENATATION PURPOSES.
All facility locations shown are approximate. Actual locations and depths may vary. Facilities may or may not have been relocated and/or adjusted.


	STATE	PROJECT NO.	SECTION NO.	SHEET NO.
	ND	SS-7-023(050)910	200	8

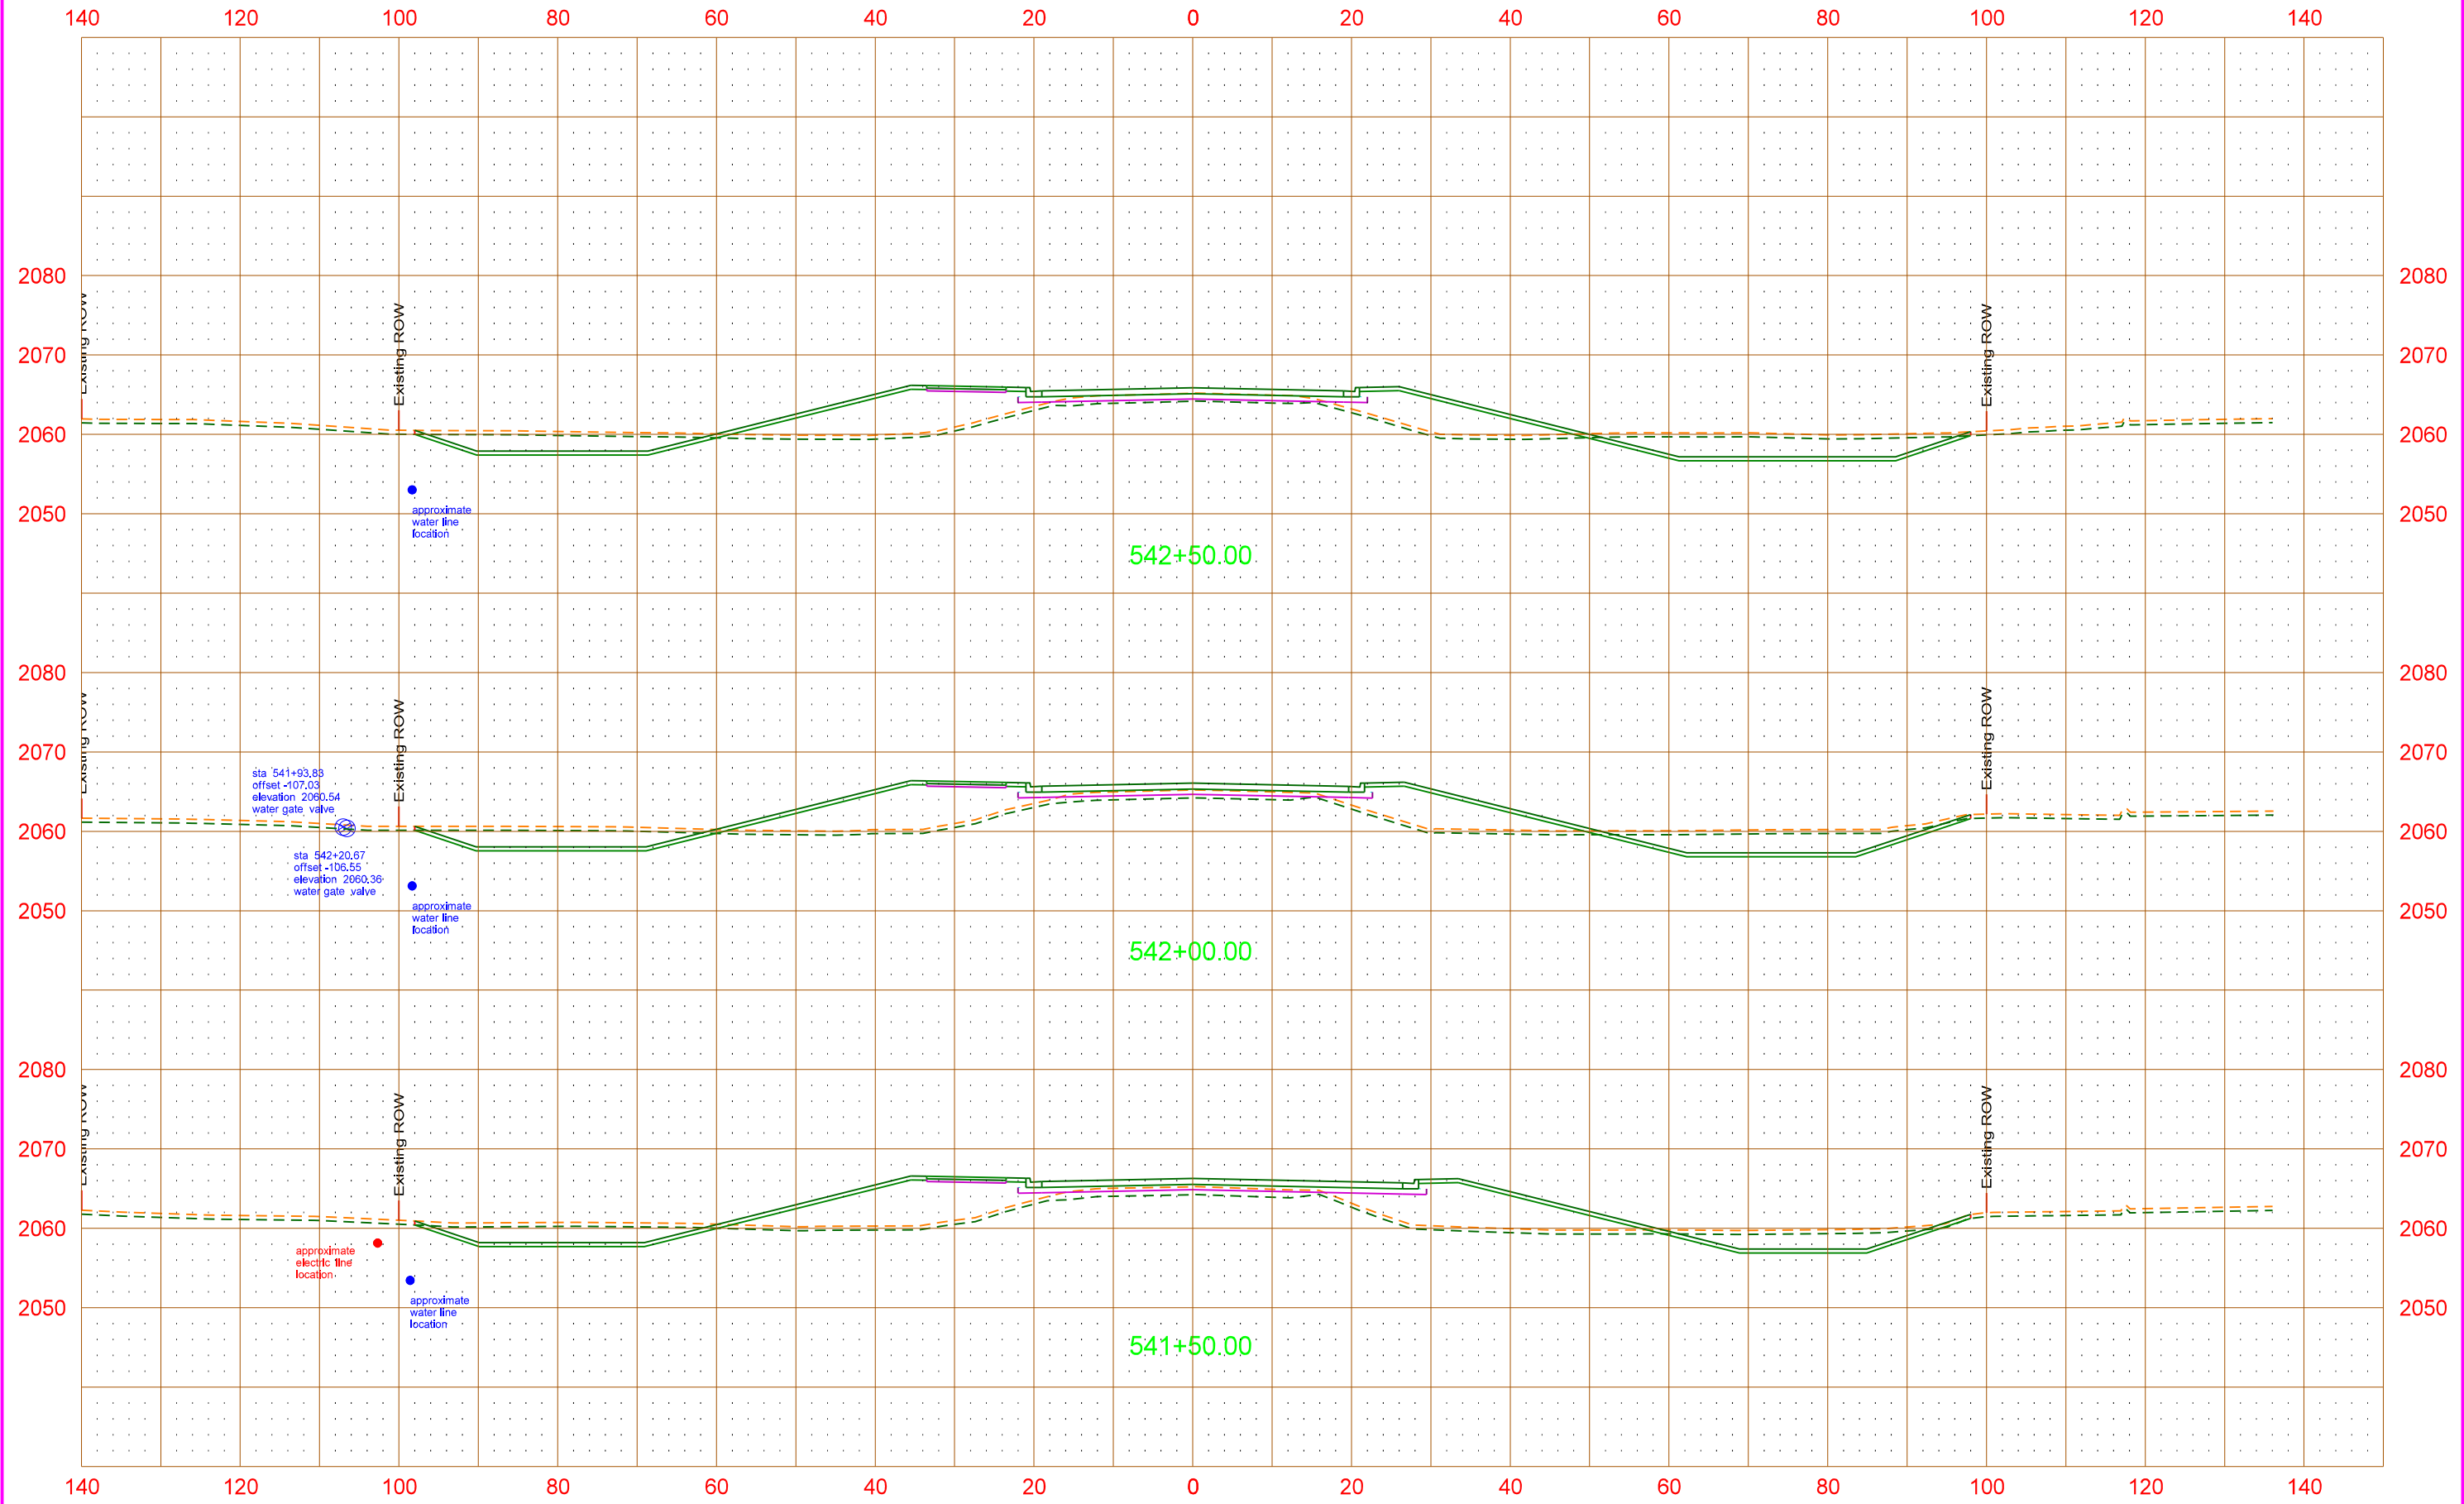

PRELIMINARY - THIS DOCUMENT IS PRELIMINARY AND NOT FOR CONSTRUCTION OR IMPEMENATATION PURPOSES.
All facility locations shown are approximate. Actual locations and depths may vary. Facilities may or may not have been relocated and/or adjusted.


	STATE	PROJECT NO.	SECTION NO.	SHEET NO.
	ND	SS-7-023(050)910	200	9

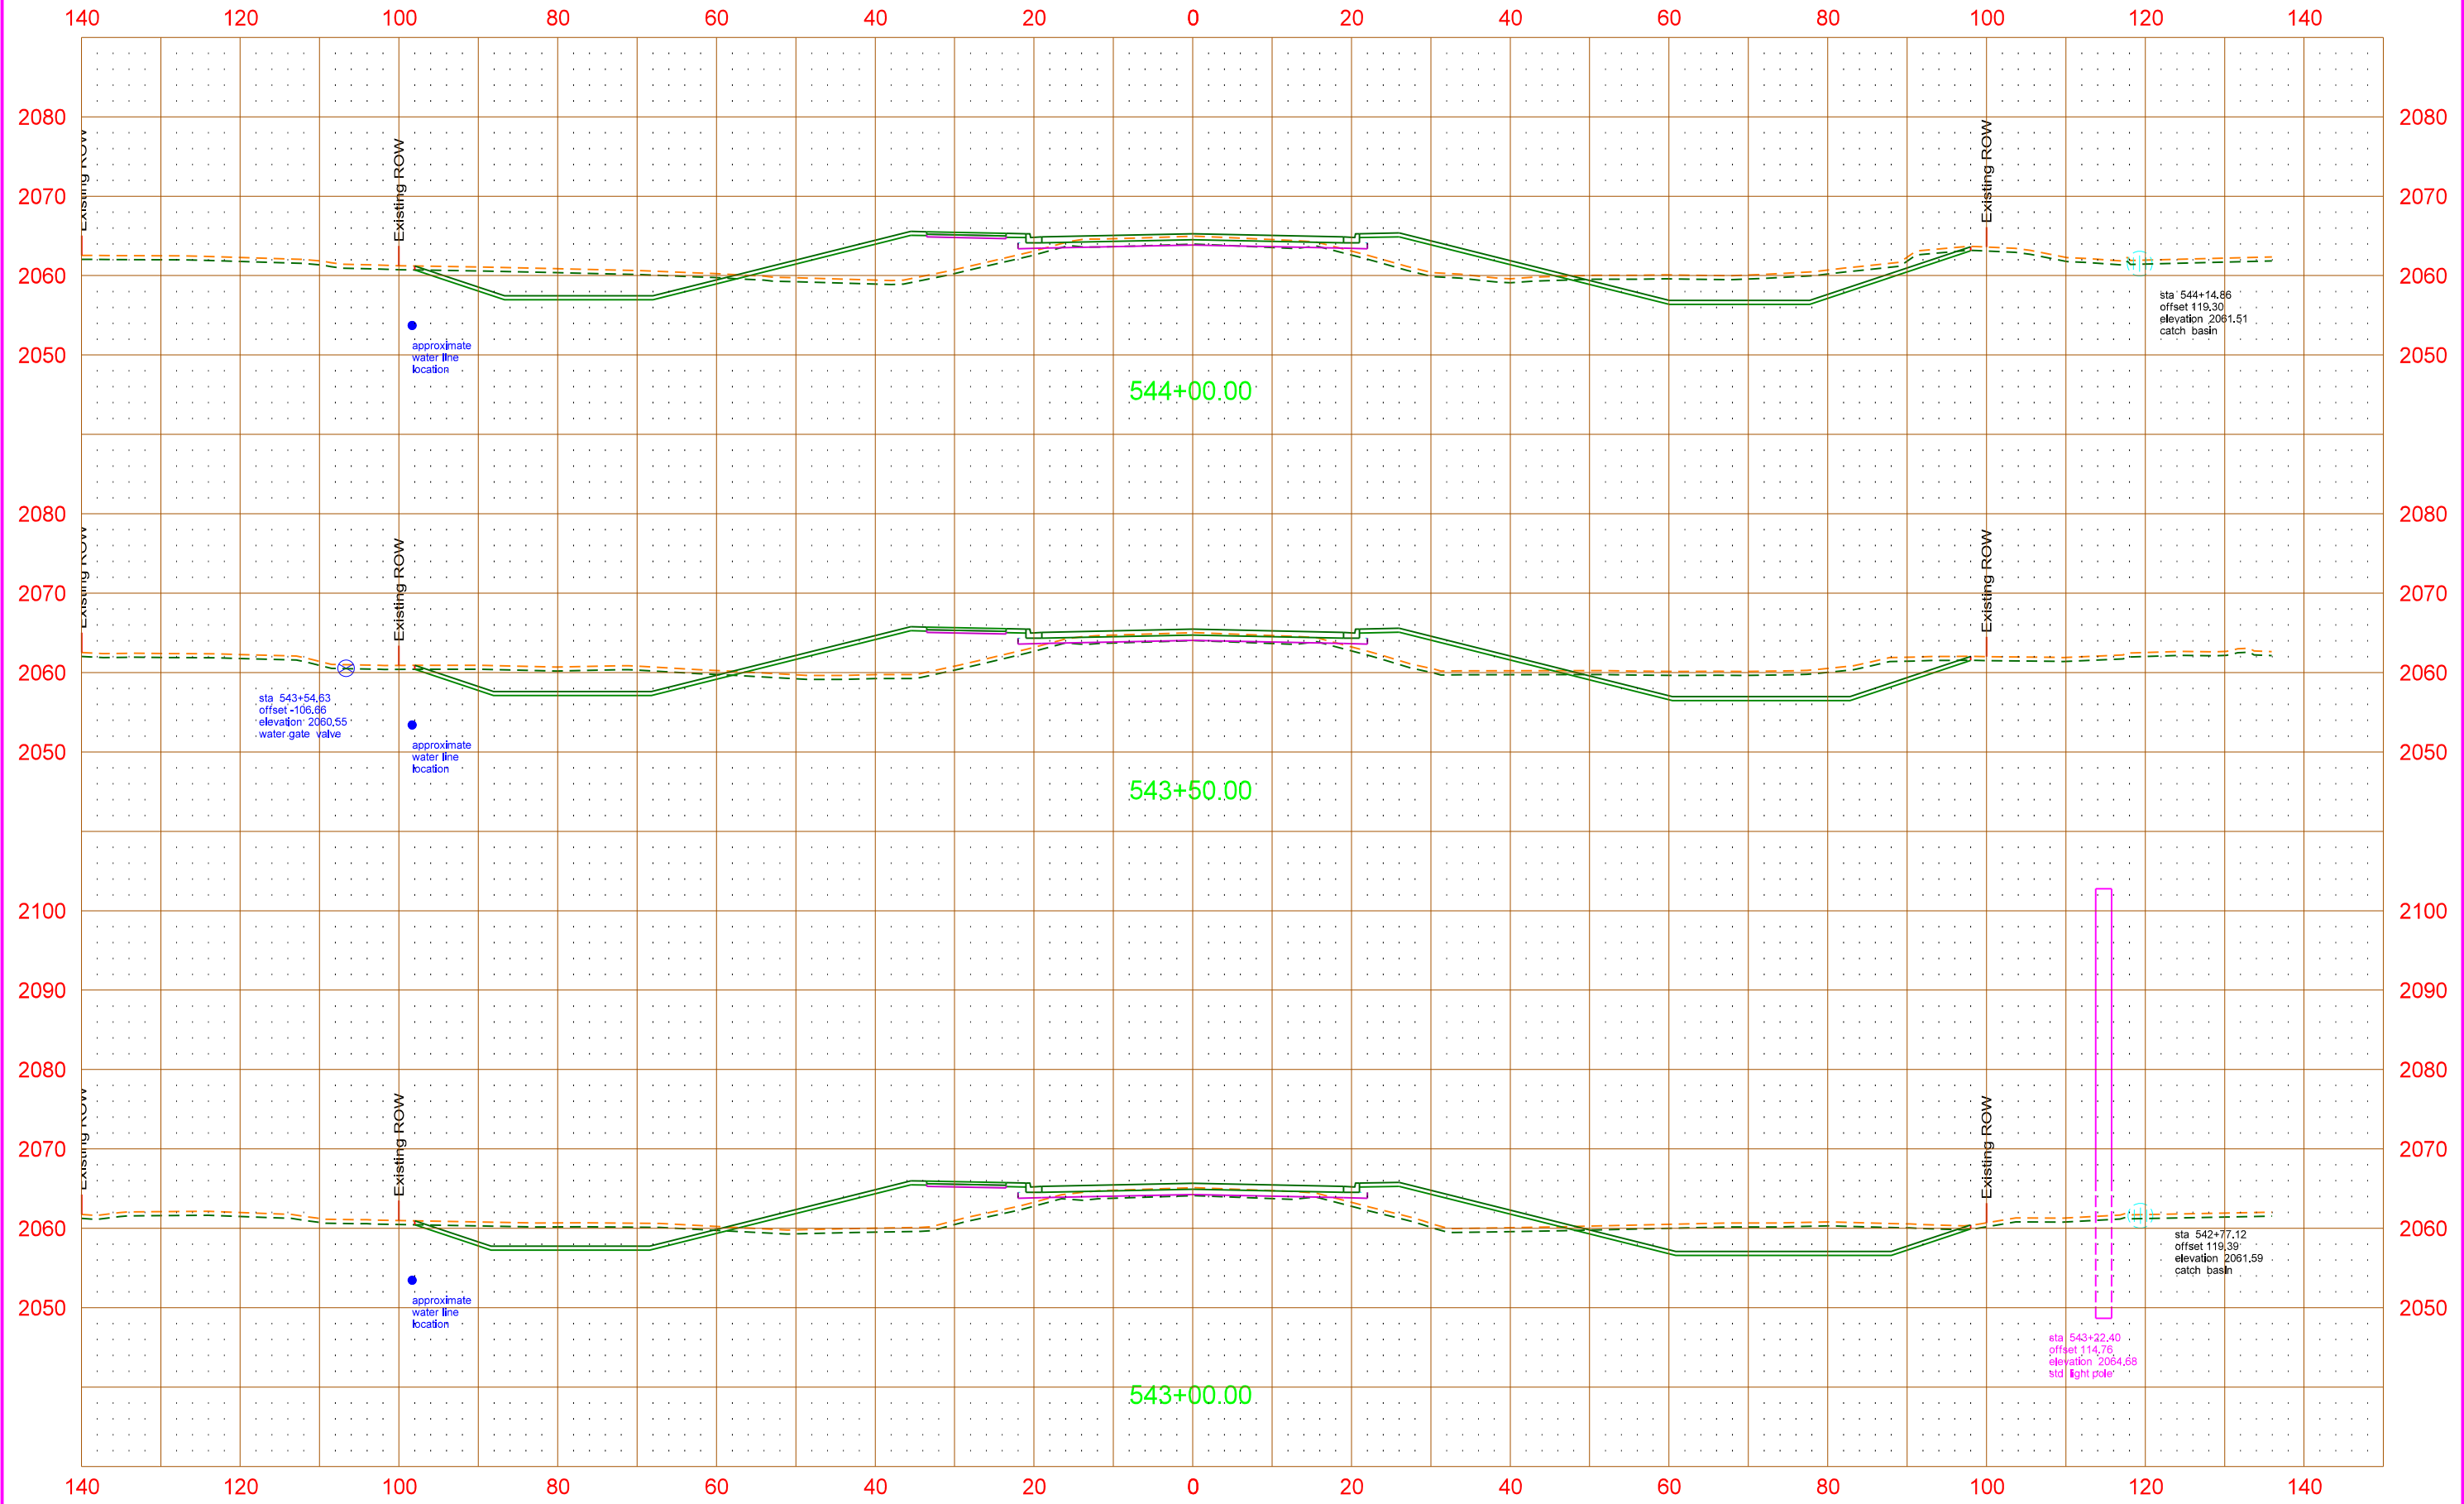

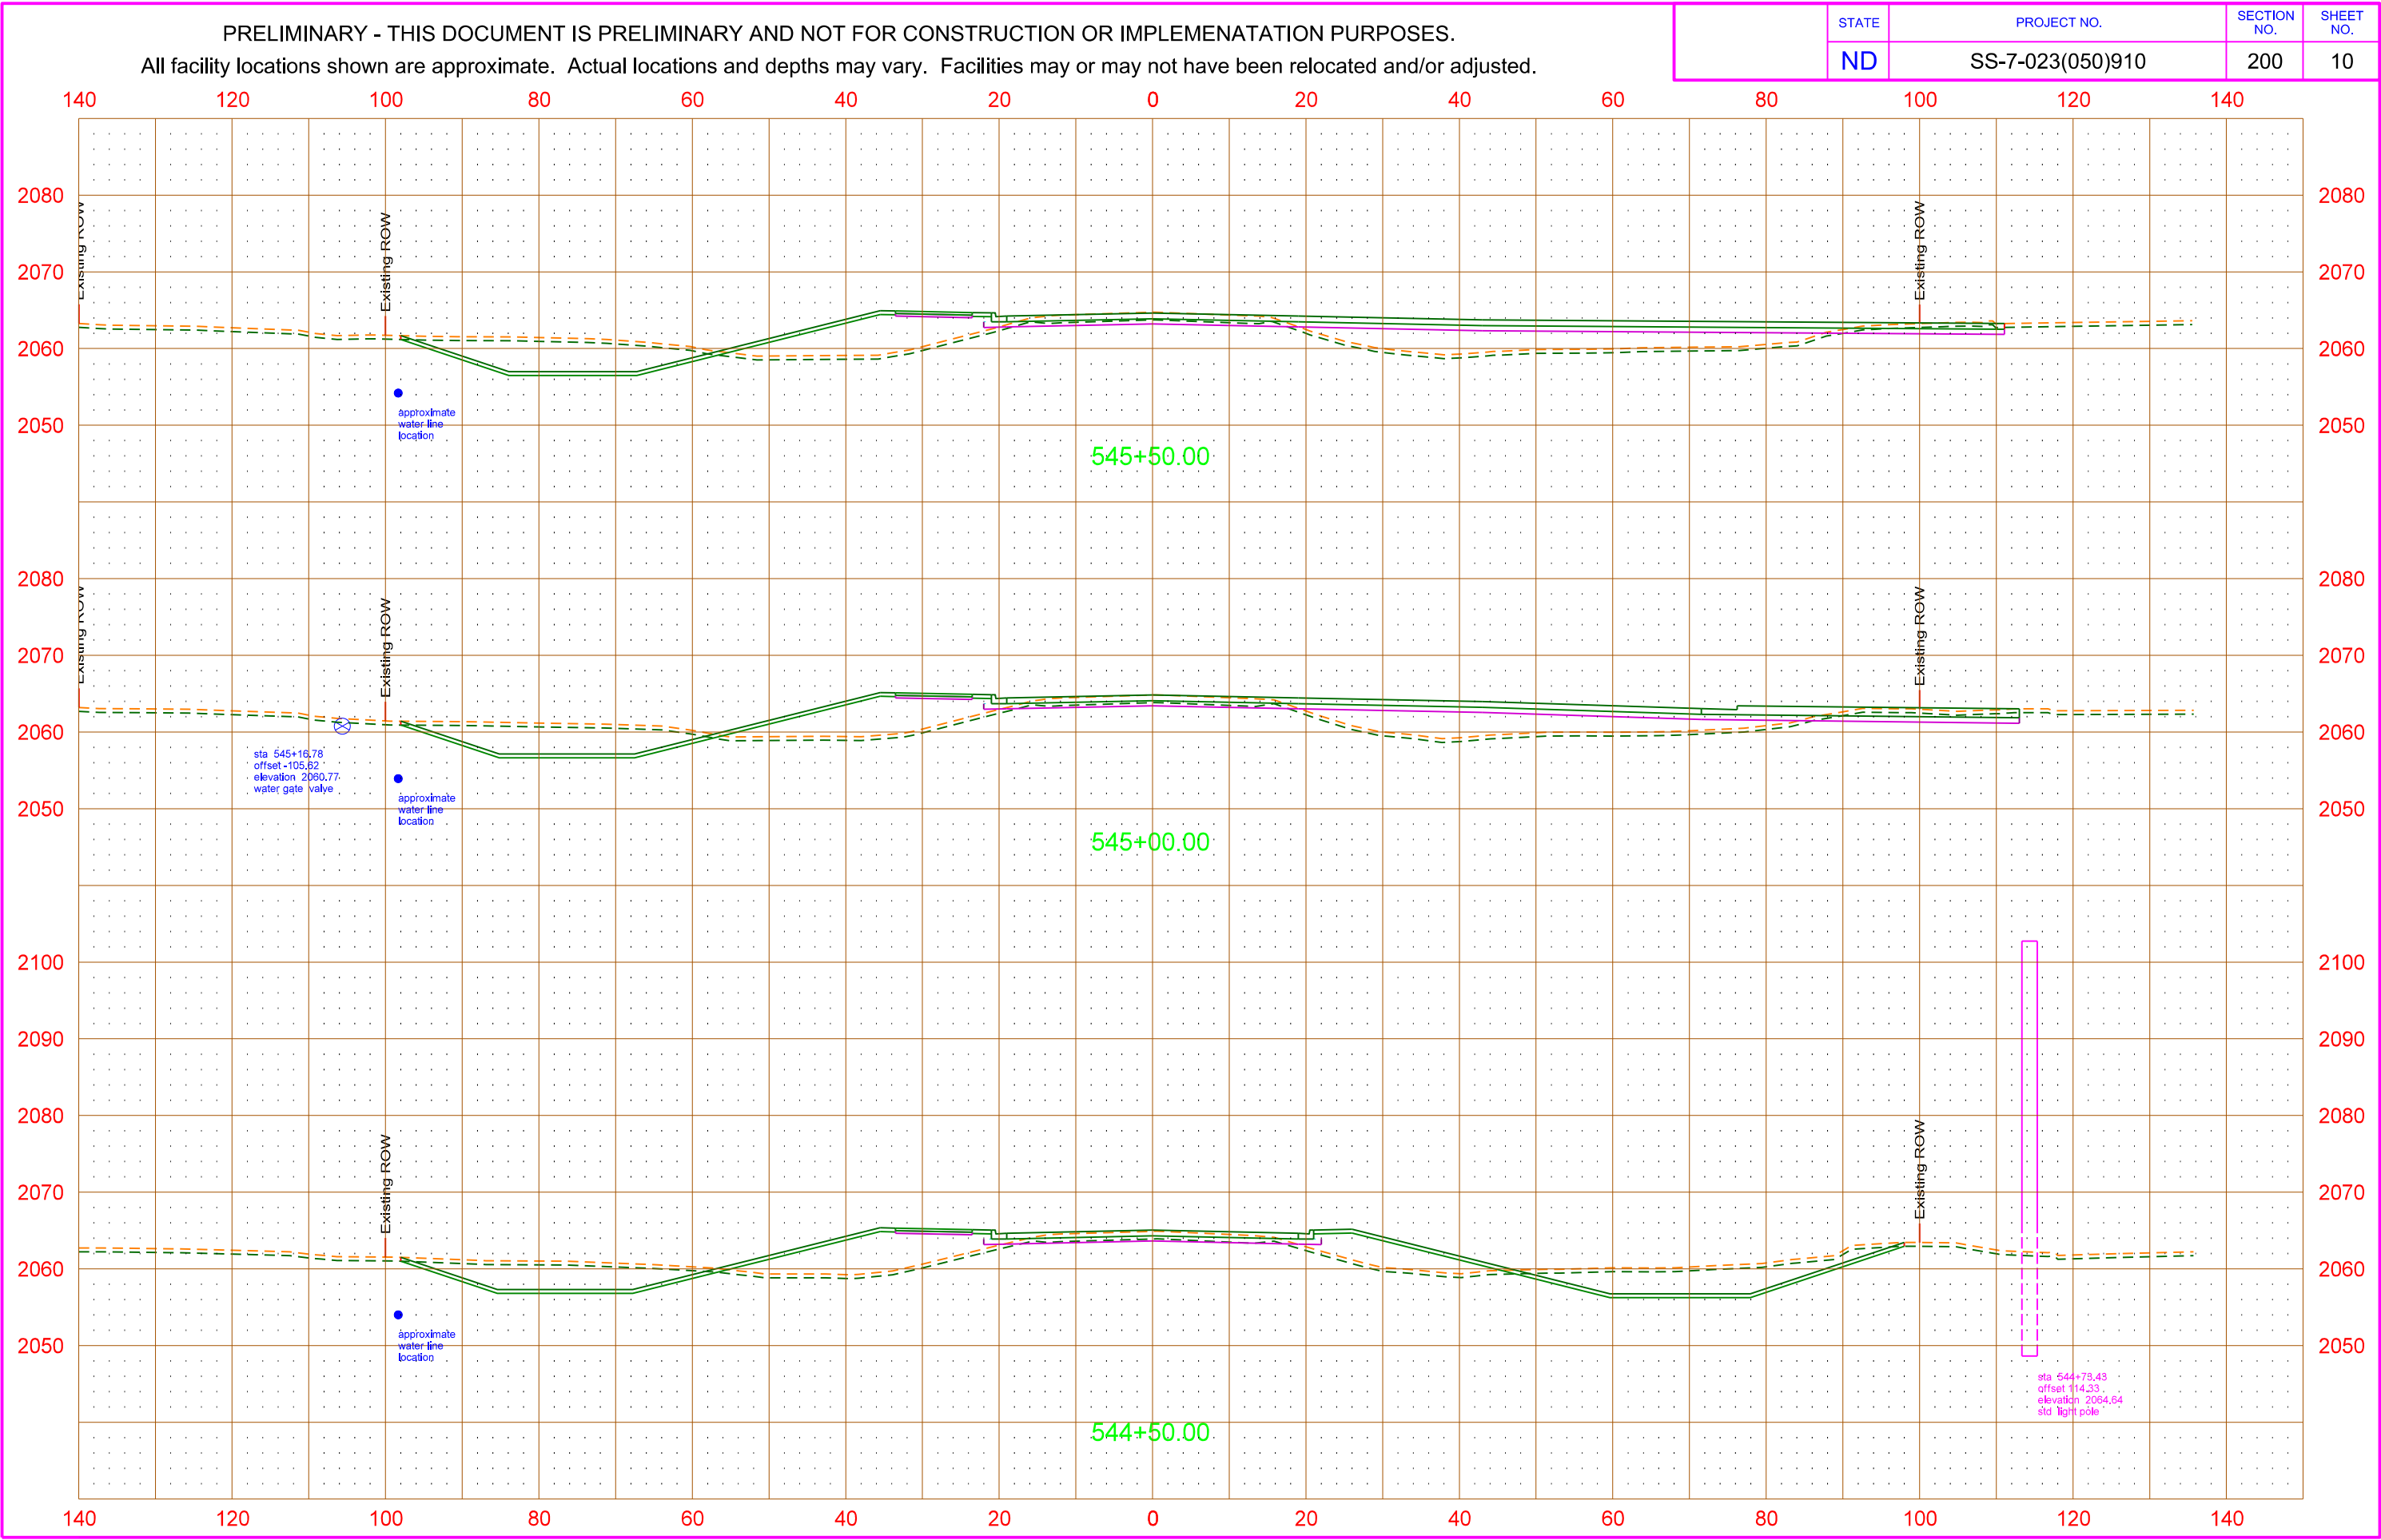


PRELIMINARY - THIS DOCUMENT IS PRELIMINARY AND NOT FOR CONSTRUCTION OR IMPEMENATATION PURPOSES.
All facility locations shown are approximate. Actual locations and depths may vary. Facilities may or may not have been relocated and/or adjusted.

	STATE	PROJECT NO.	SECTION NO.	SHEET NO.
	ND	SS-7-023(050)910	200	11

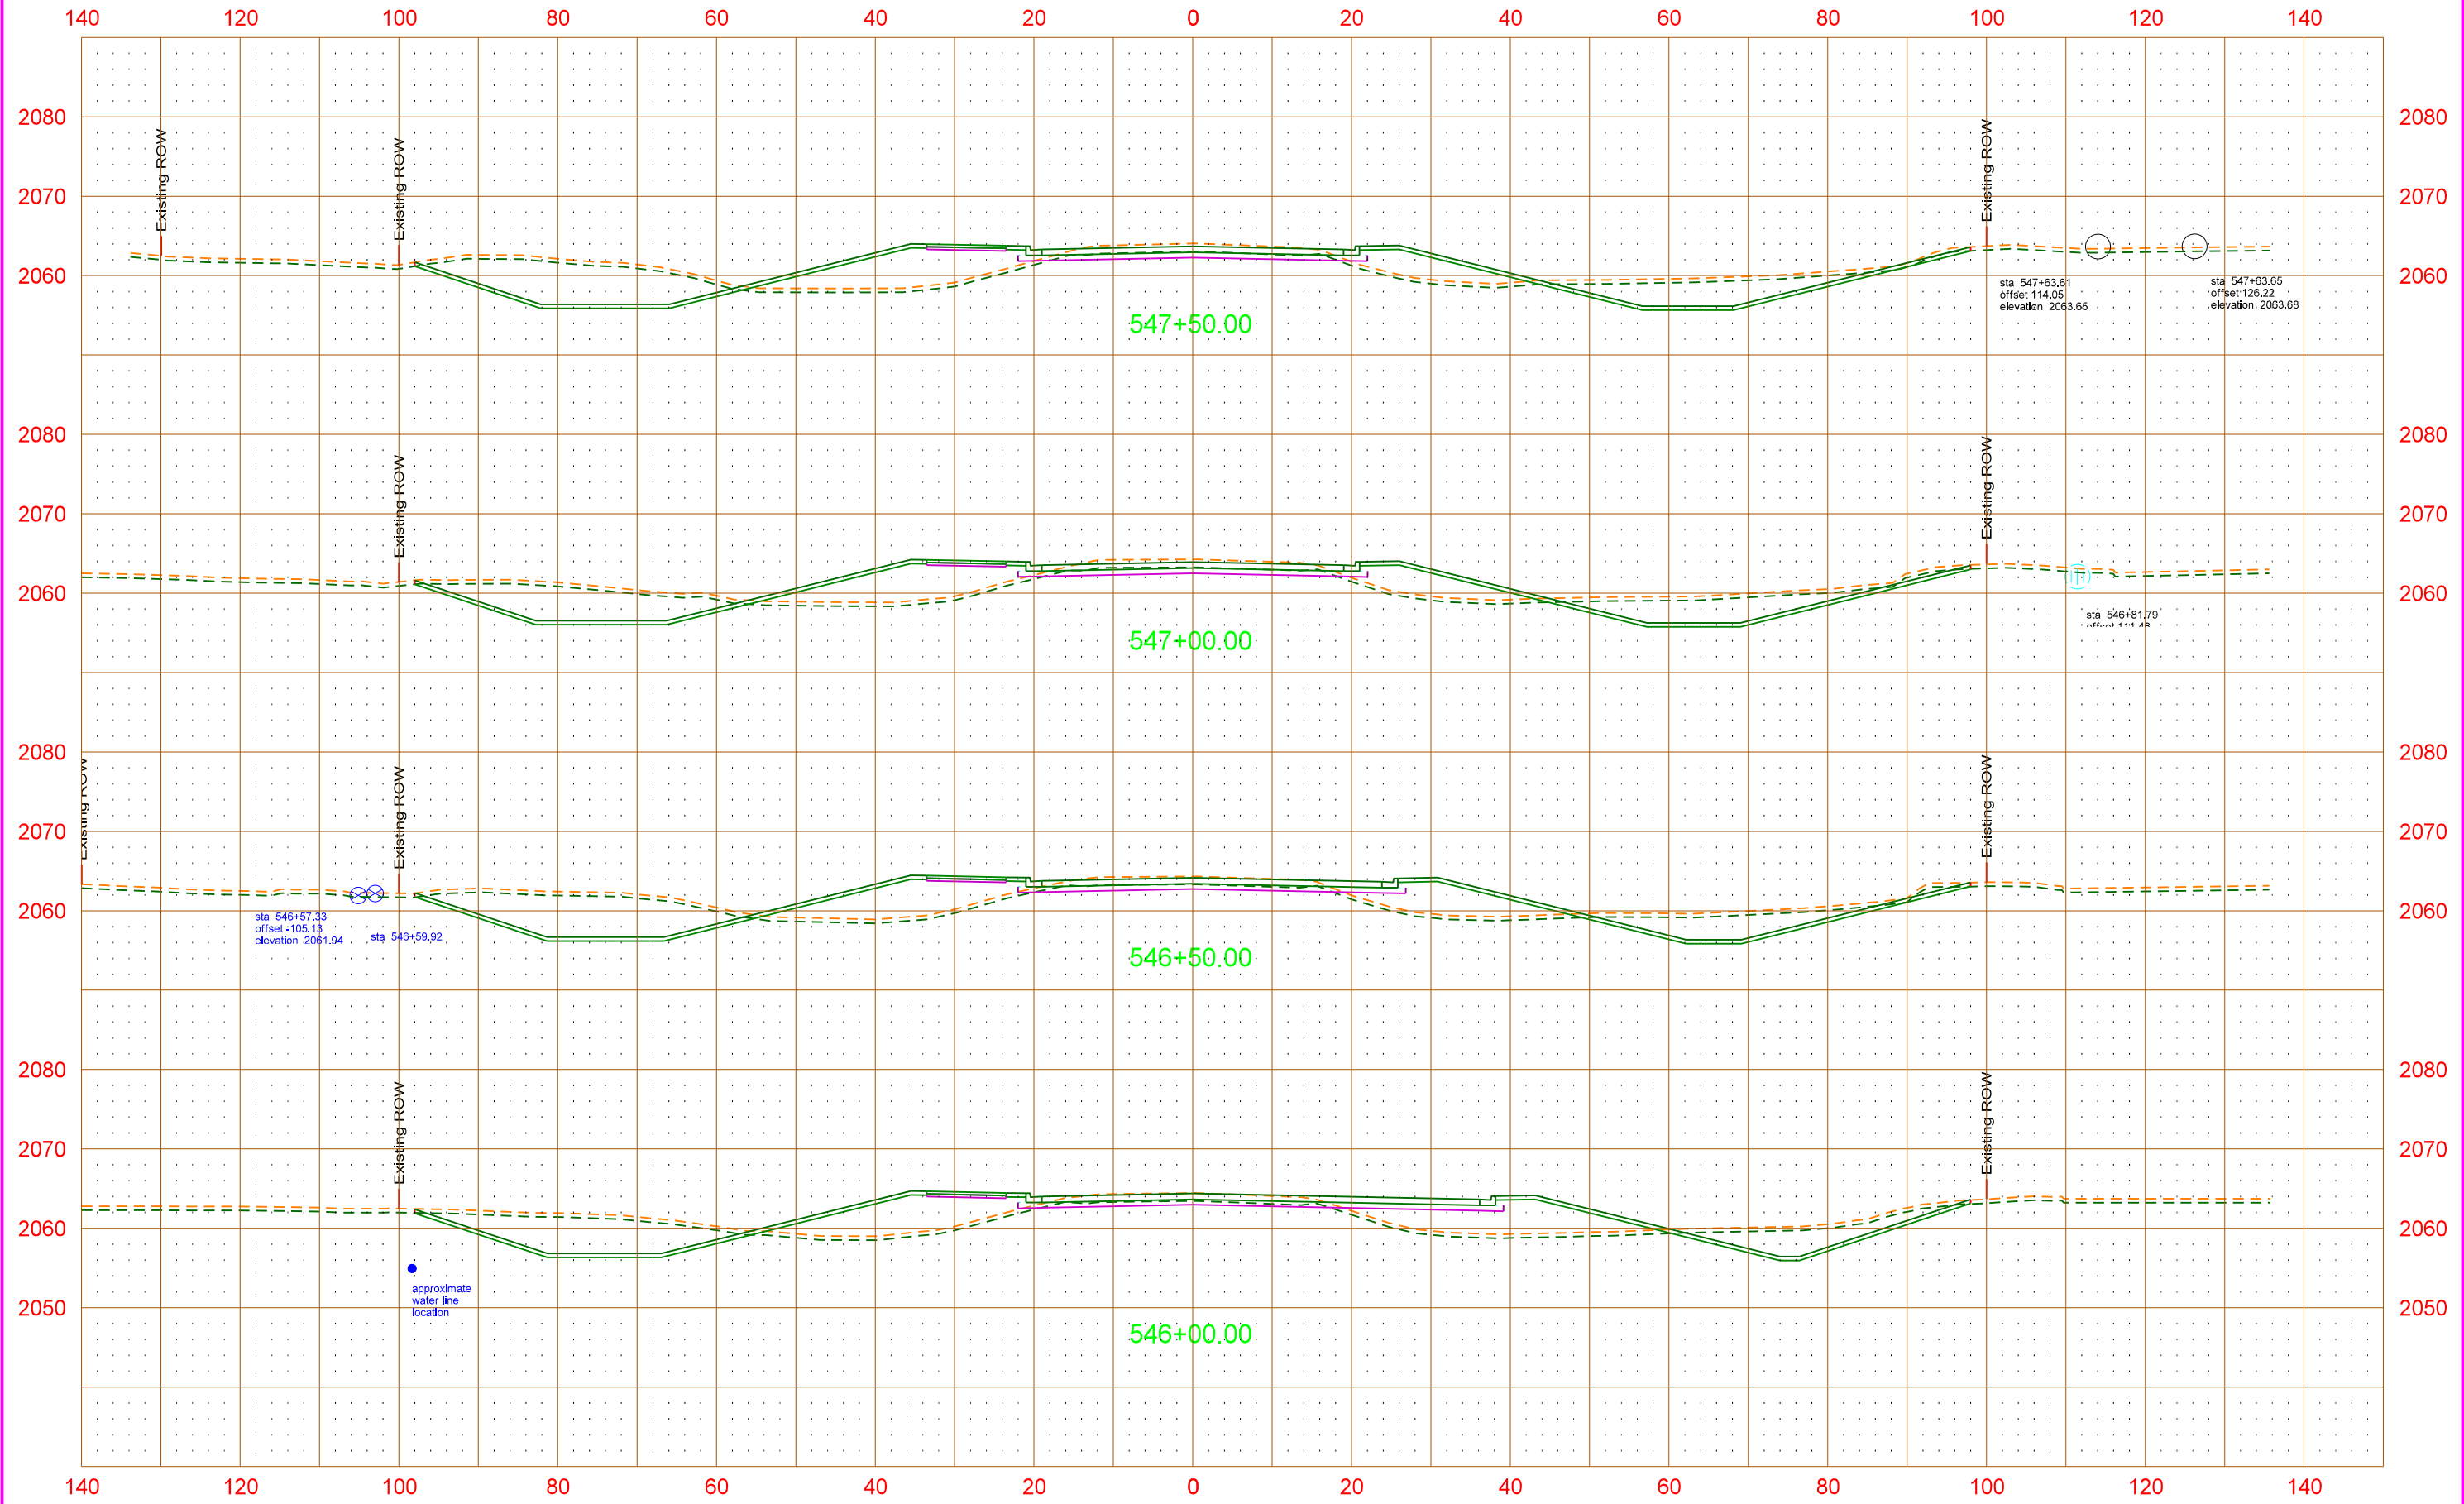


All facility locations shown are approximate. Actual locations and depths may vary. Facilities may or may not have been relocated and/or adjusted.


	STATE	PROJECT NO.	SECTION NO.	SHEET NO.
	ND	SS-7-023(050)910	200	12

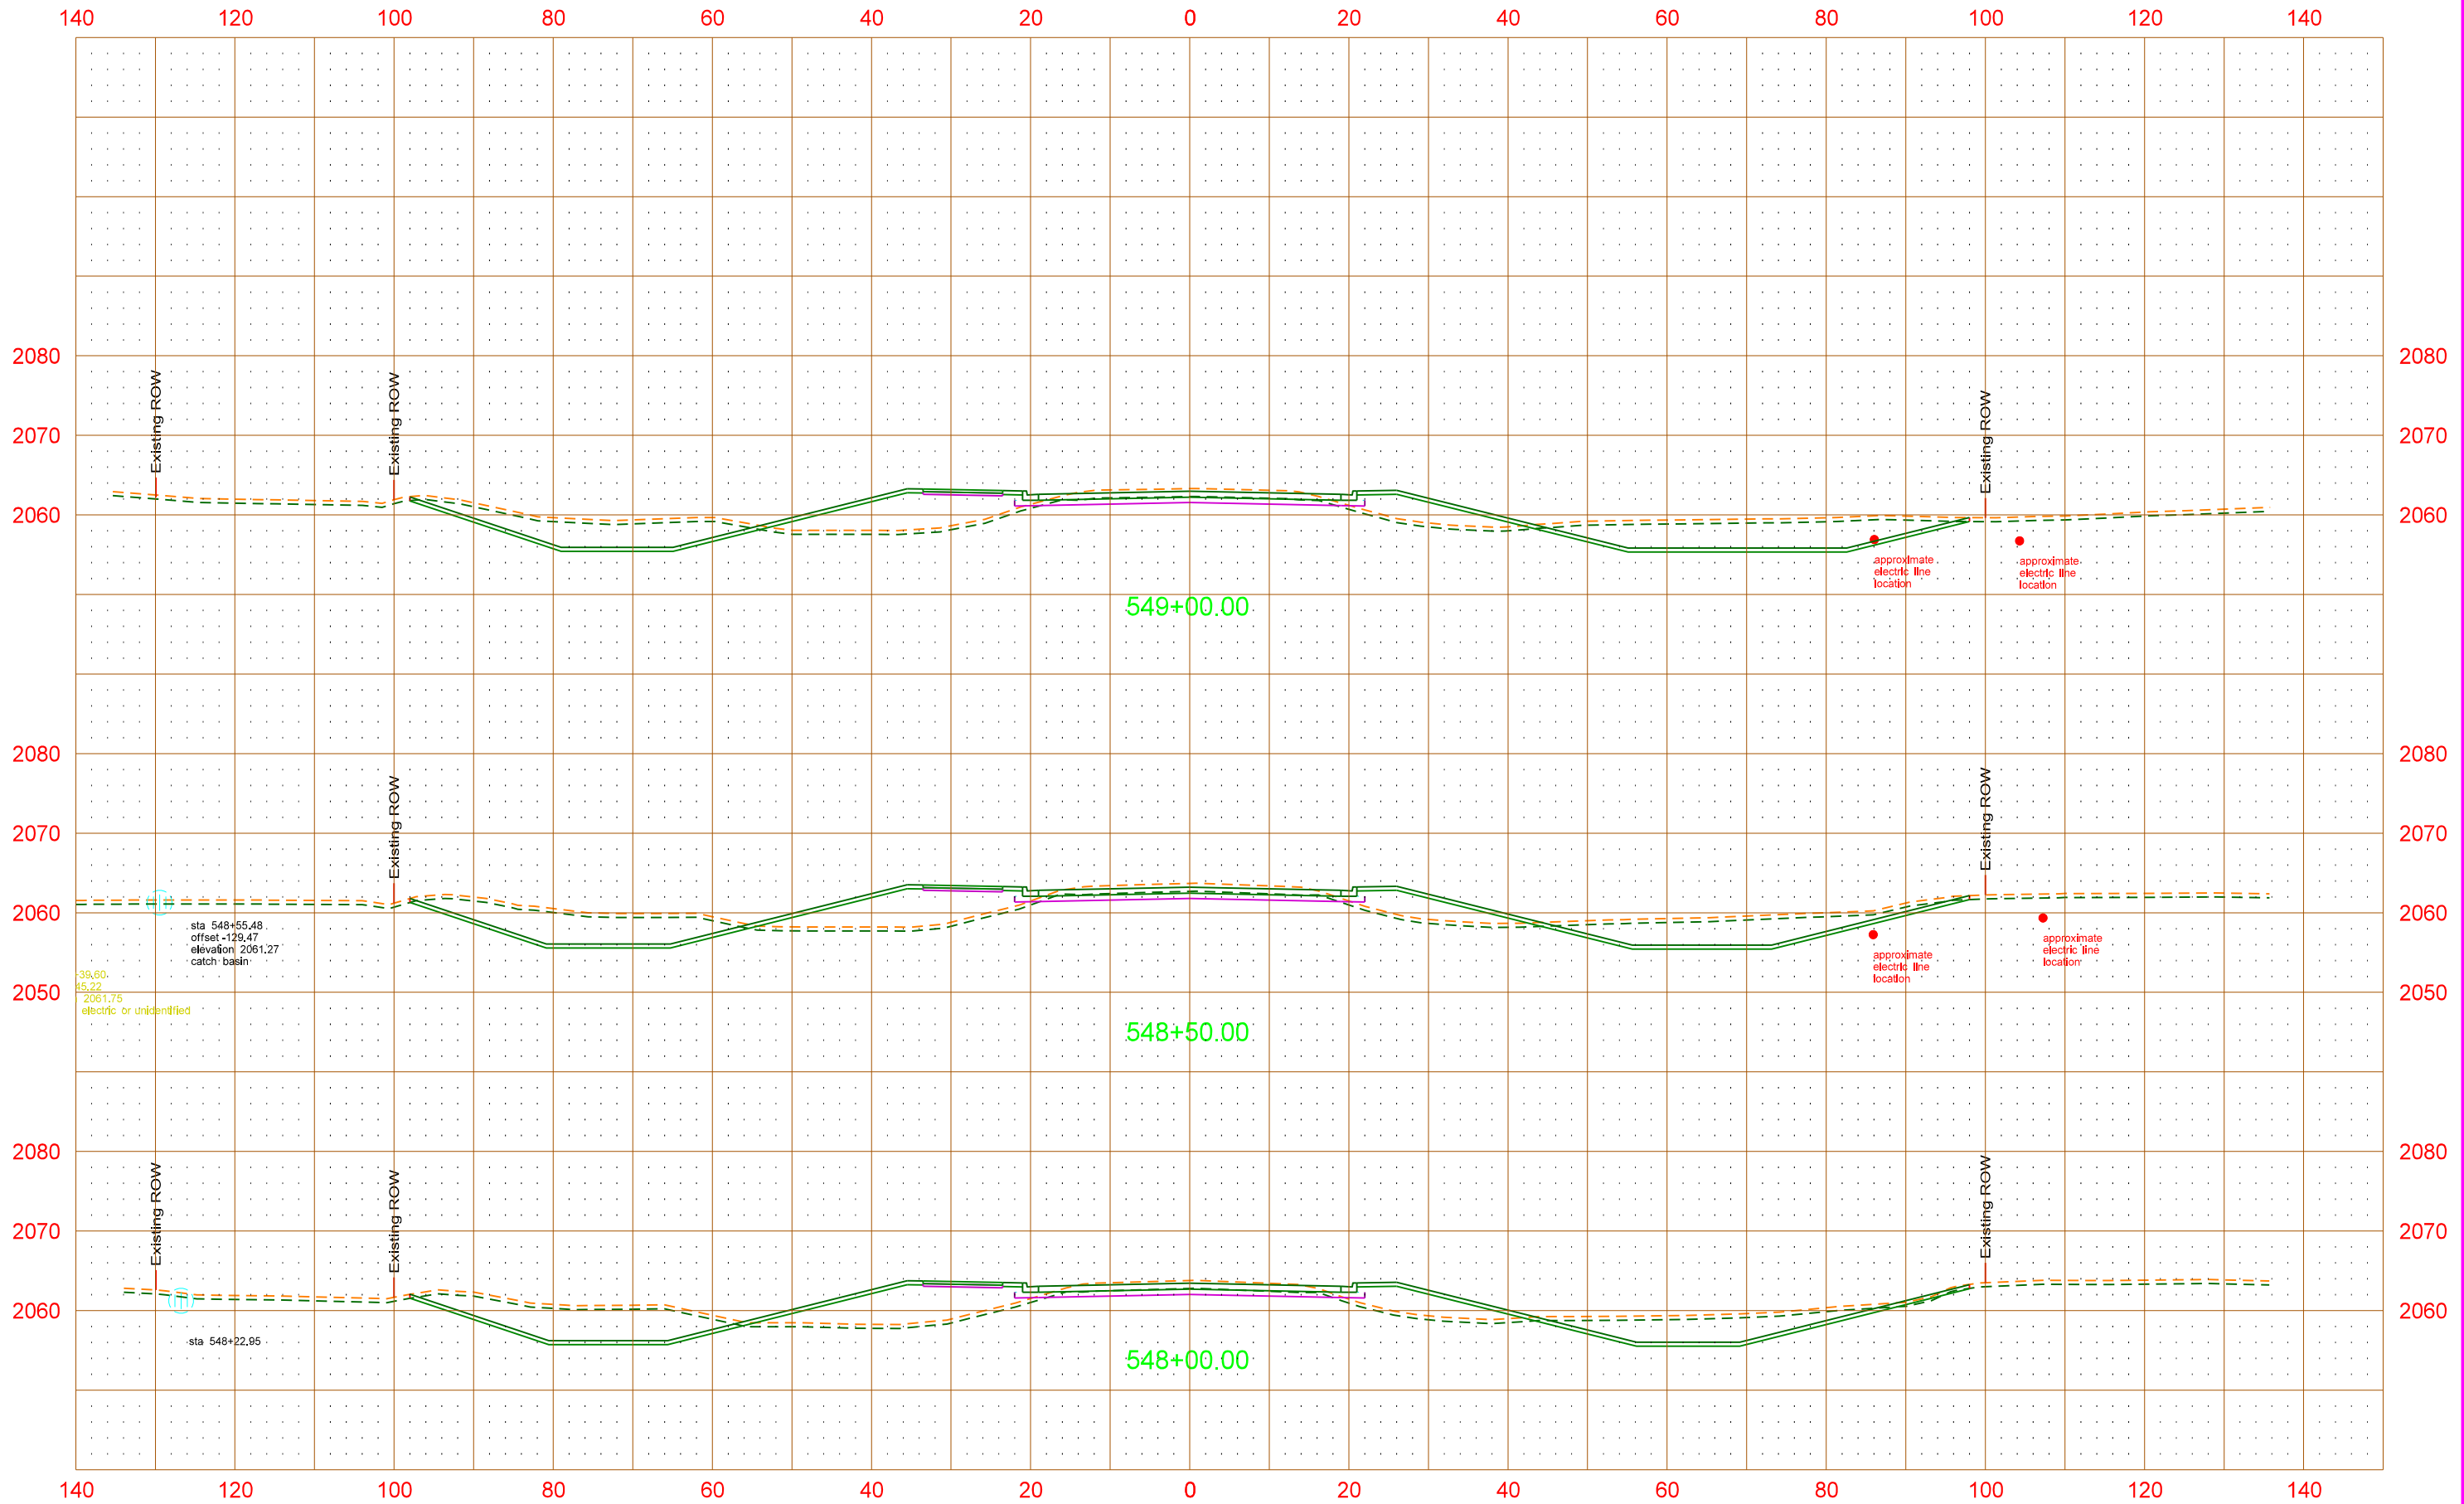

PRELIMINARY - THIS DOCUMENT IS PRELIMINARY AND NOT FOR CONSTRUCTION OR IMPEMENATATION PURPOSES.
All facility locations shown are approximate. Actual locations and depths may vary. Facilities may or may not have been relocated and/or adjusted.


	STATE	PROJECT NO.	SECTION NO.	SHEET NO.
	ND	SS-7-023(050)910	200	13

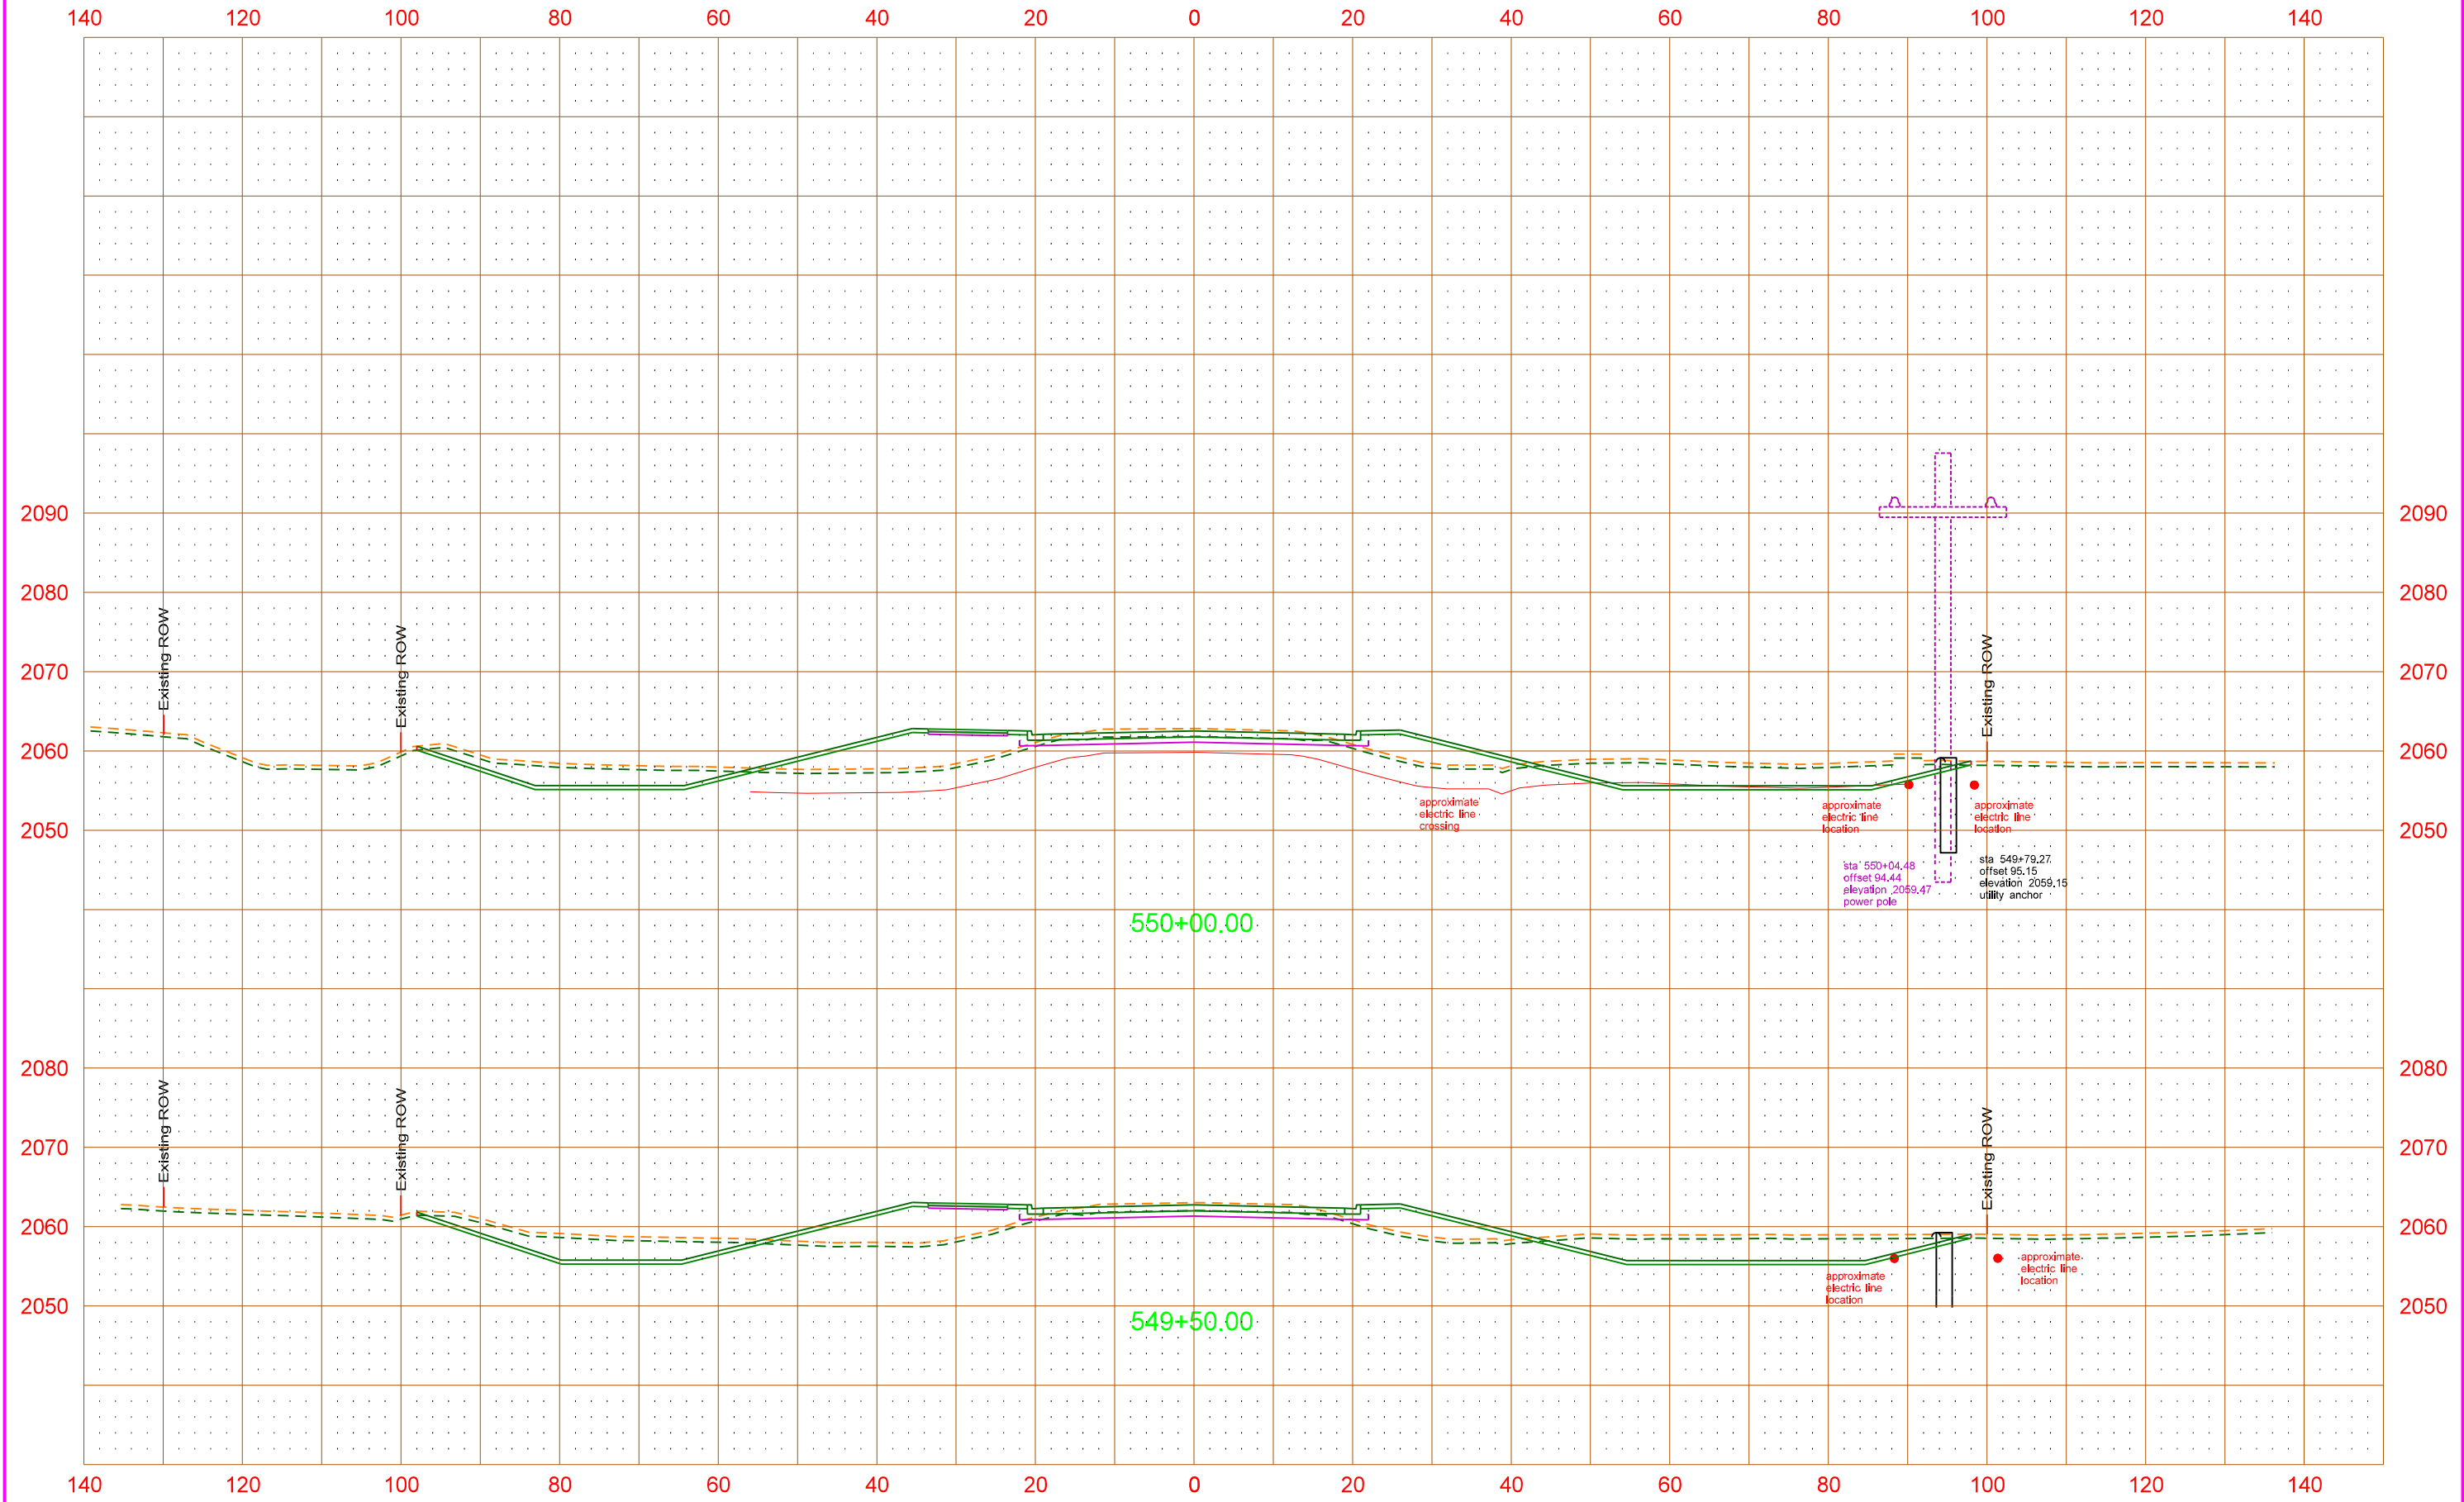

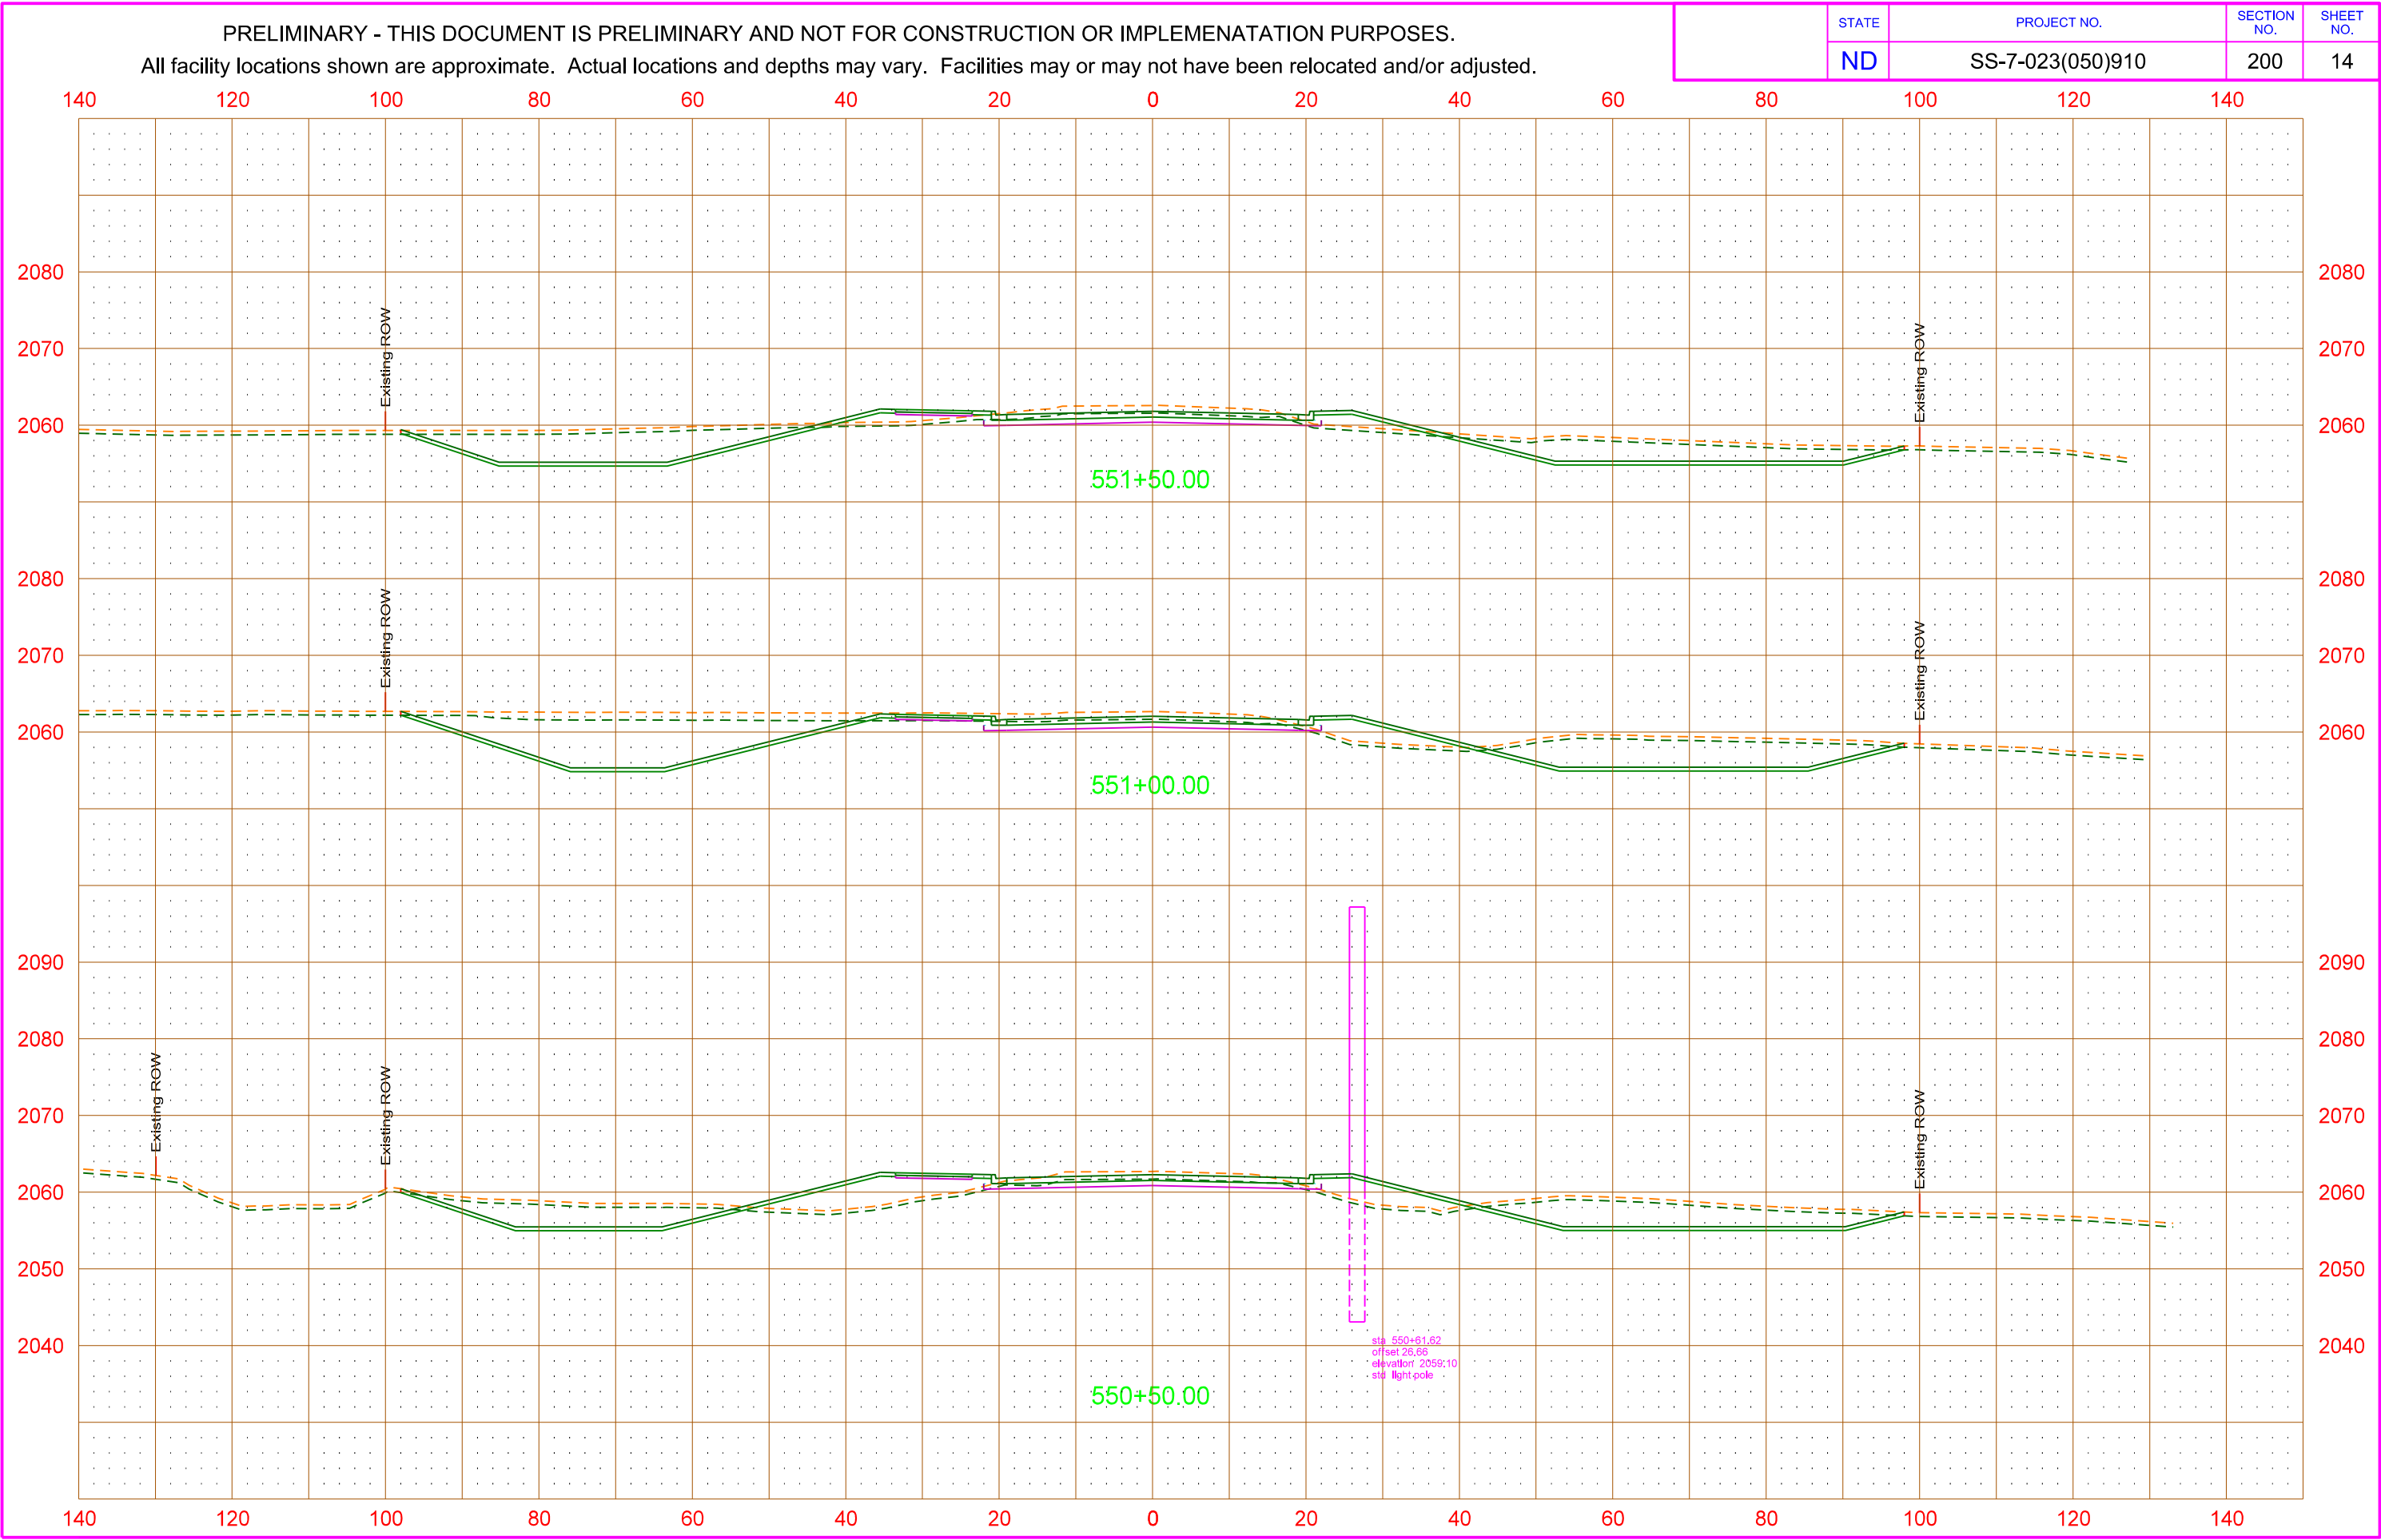


PRELIMINARY - THIS DOCUMENT IS PRELIMINARY AND NOT FOR CONSTRUCTION OR IMPEMENATATION PURPOSES.
All facility locations shown are approximate. Actual locations and depths may vary. Facilities may or may not have been relocated and/or adjusted.

	STATE	PROJECT NO.	SECTION NO.	SHEET NO.
	ND	SS-7-023(050)910	200	15

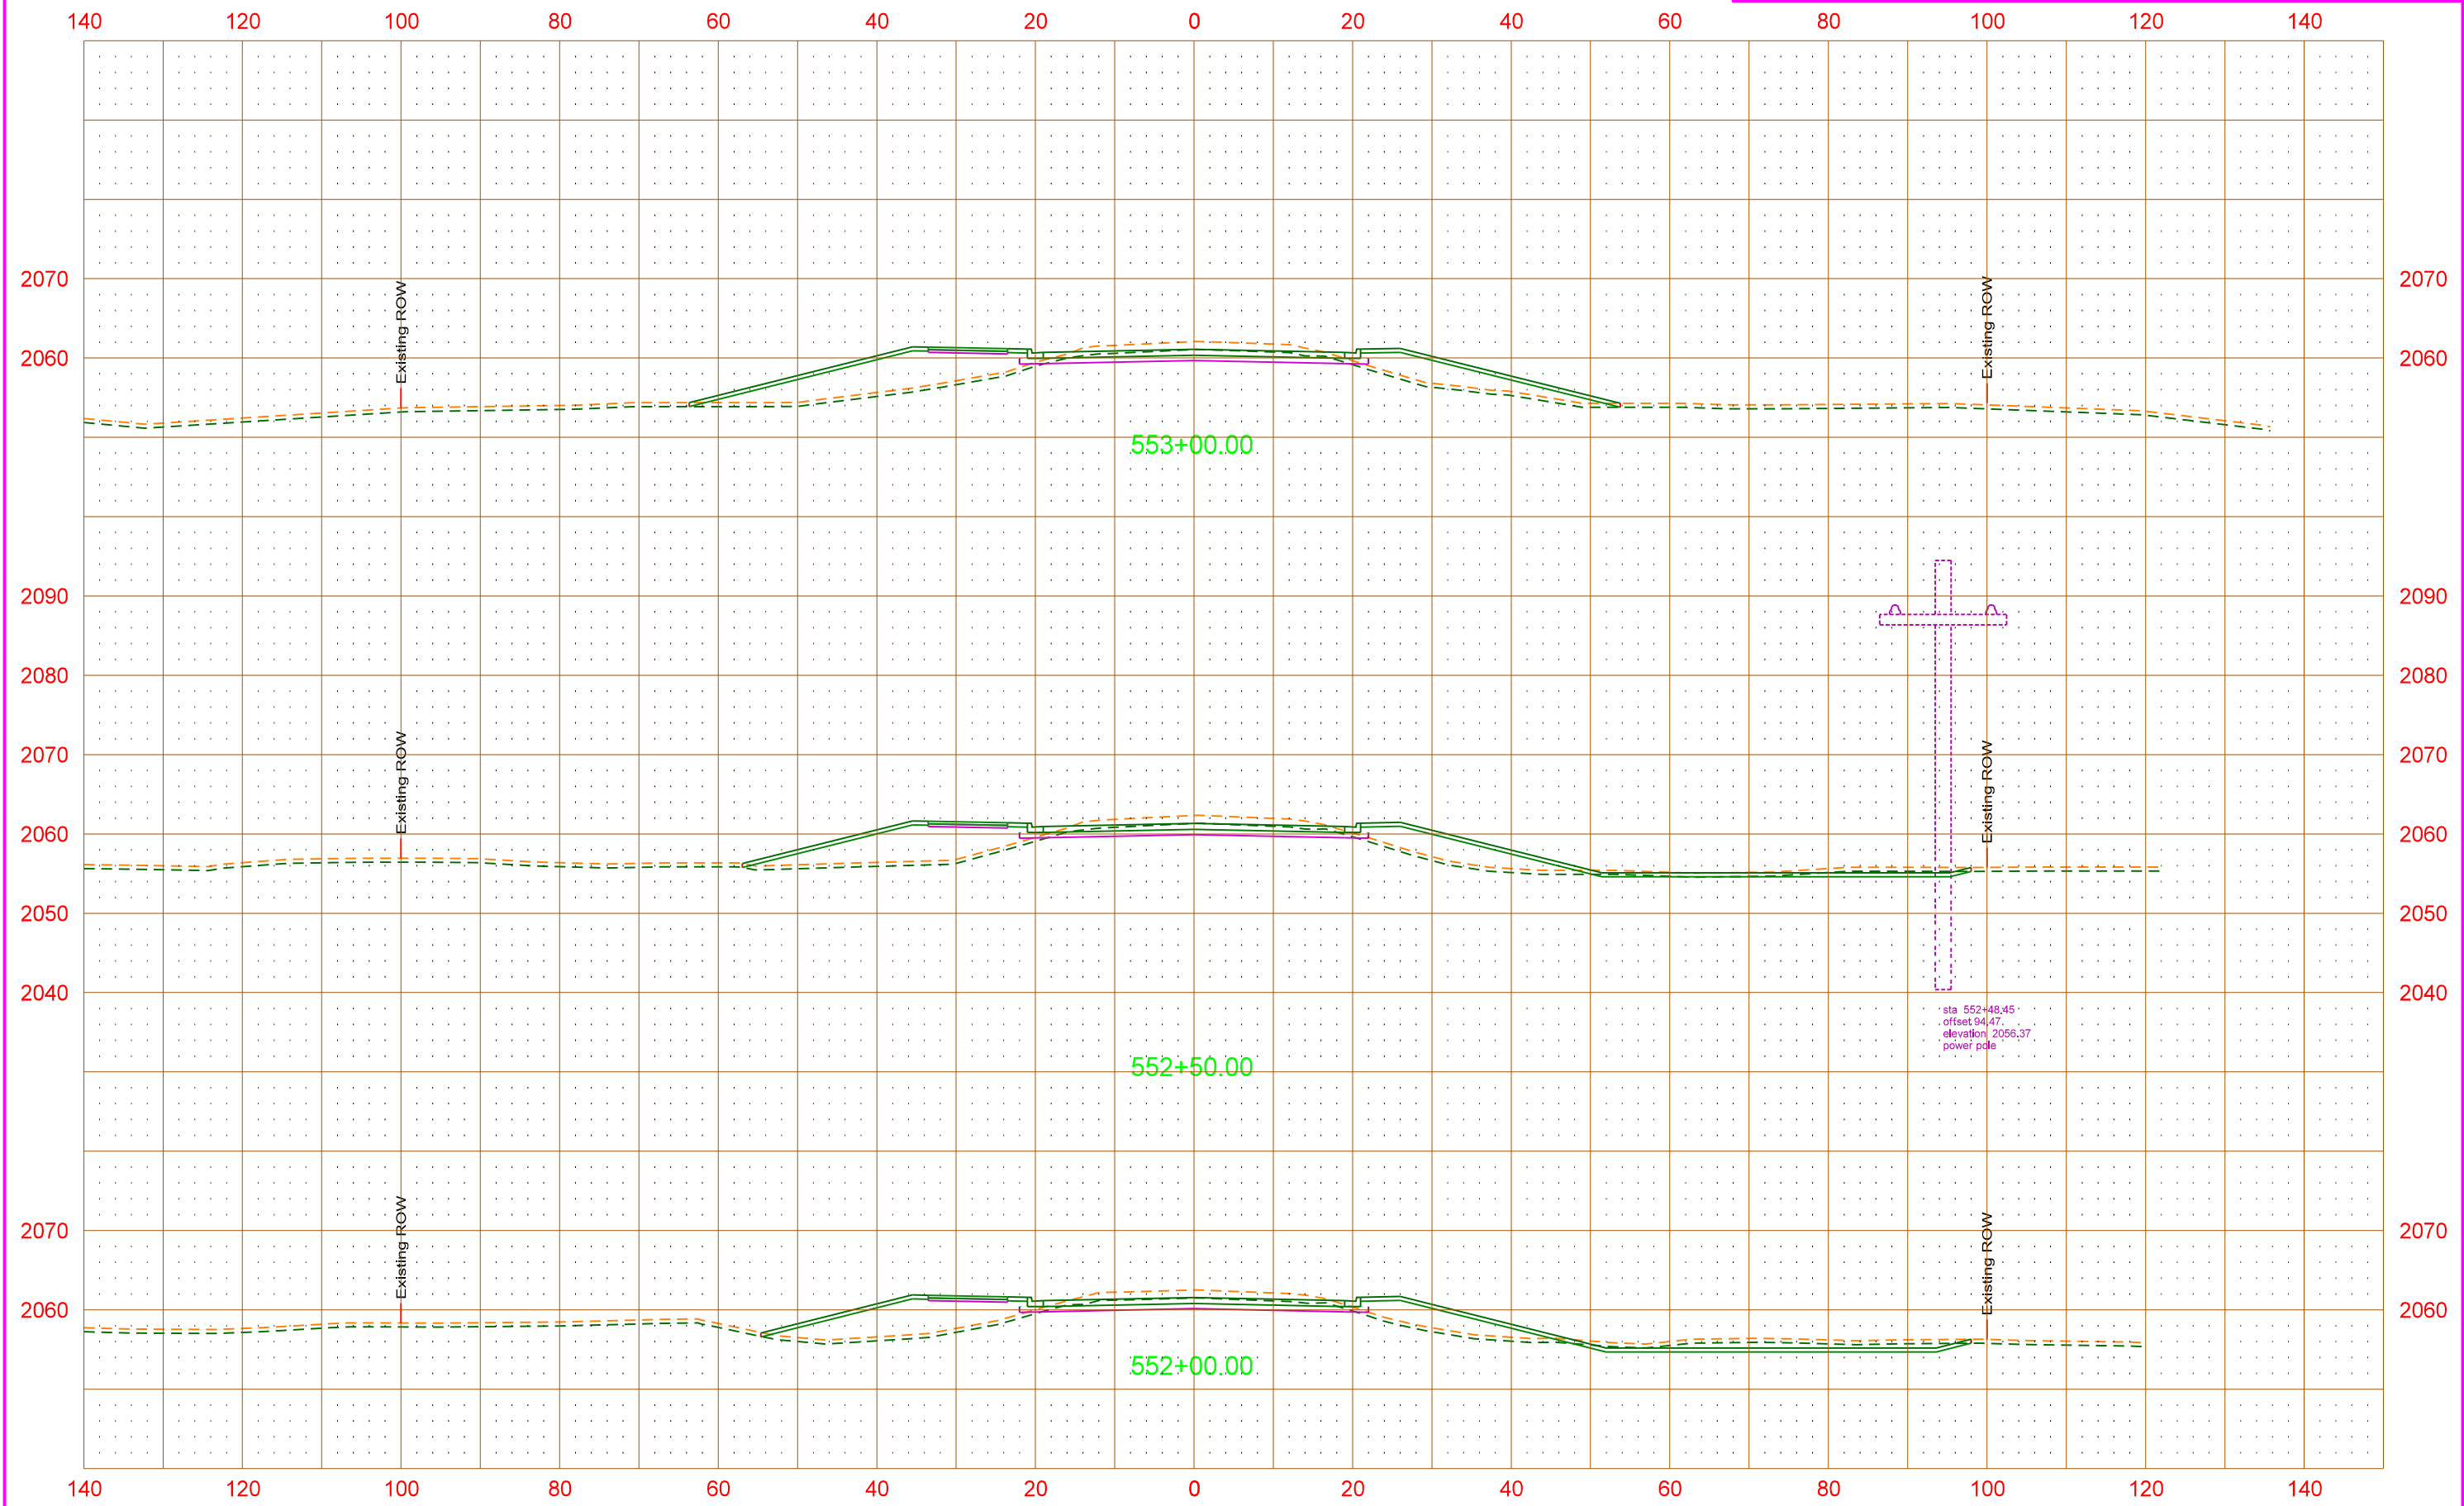


PRELIMINARY - THIS DOCUMENT IS PRELIMINARY AND NOT FOR CONSTRUCTION OR IMPEMENATATION PURPOSES.
All facility locations shown are approximate. Actual locations and depths may vary. Facilities may or may not have been relocated and/or adjusted.

	STATE	PROJECT NO.	SECTION NO.	SHEET NO.
	ND	SS-7-023(050)910	200	16

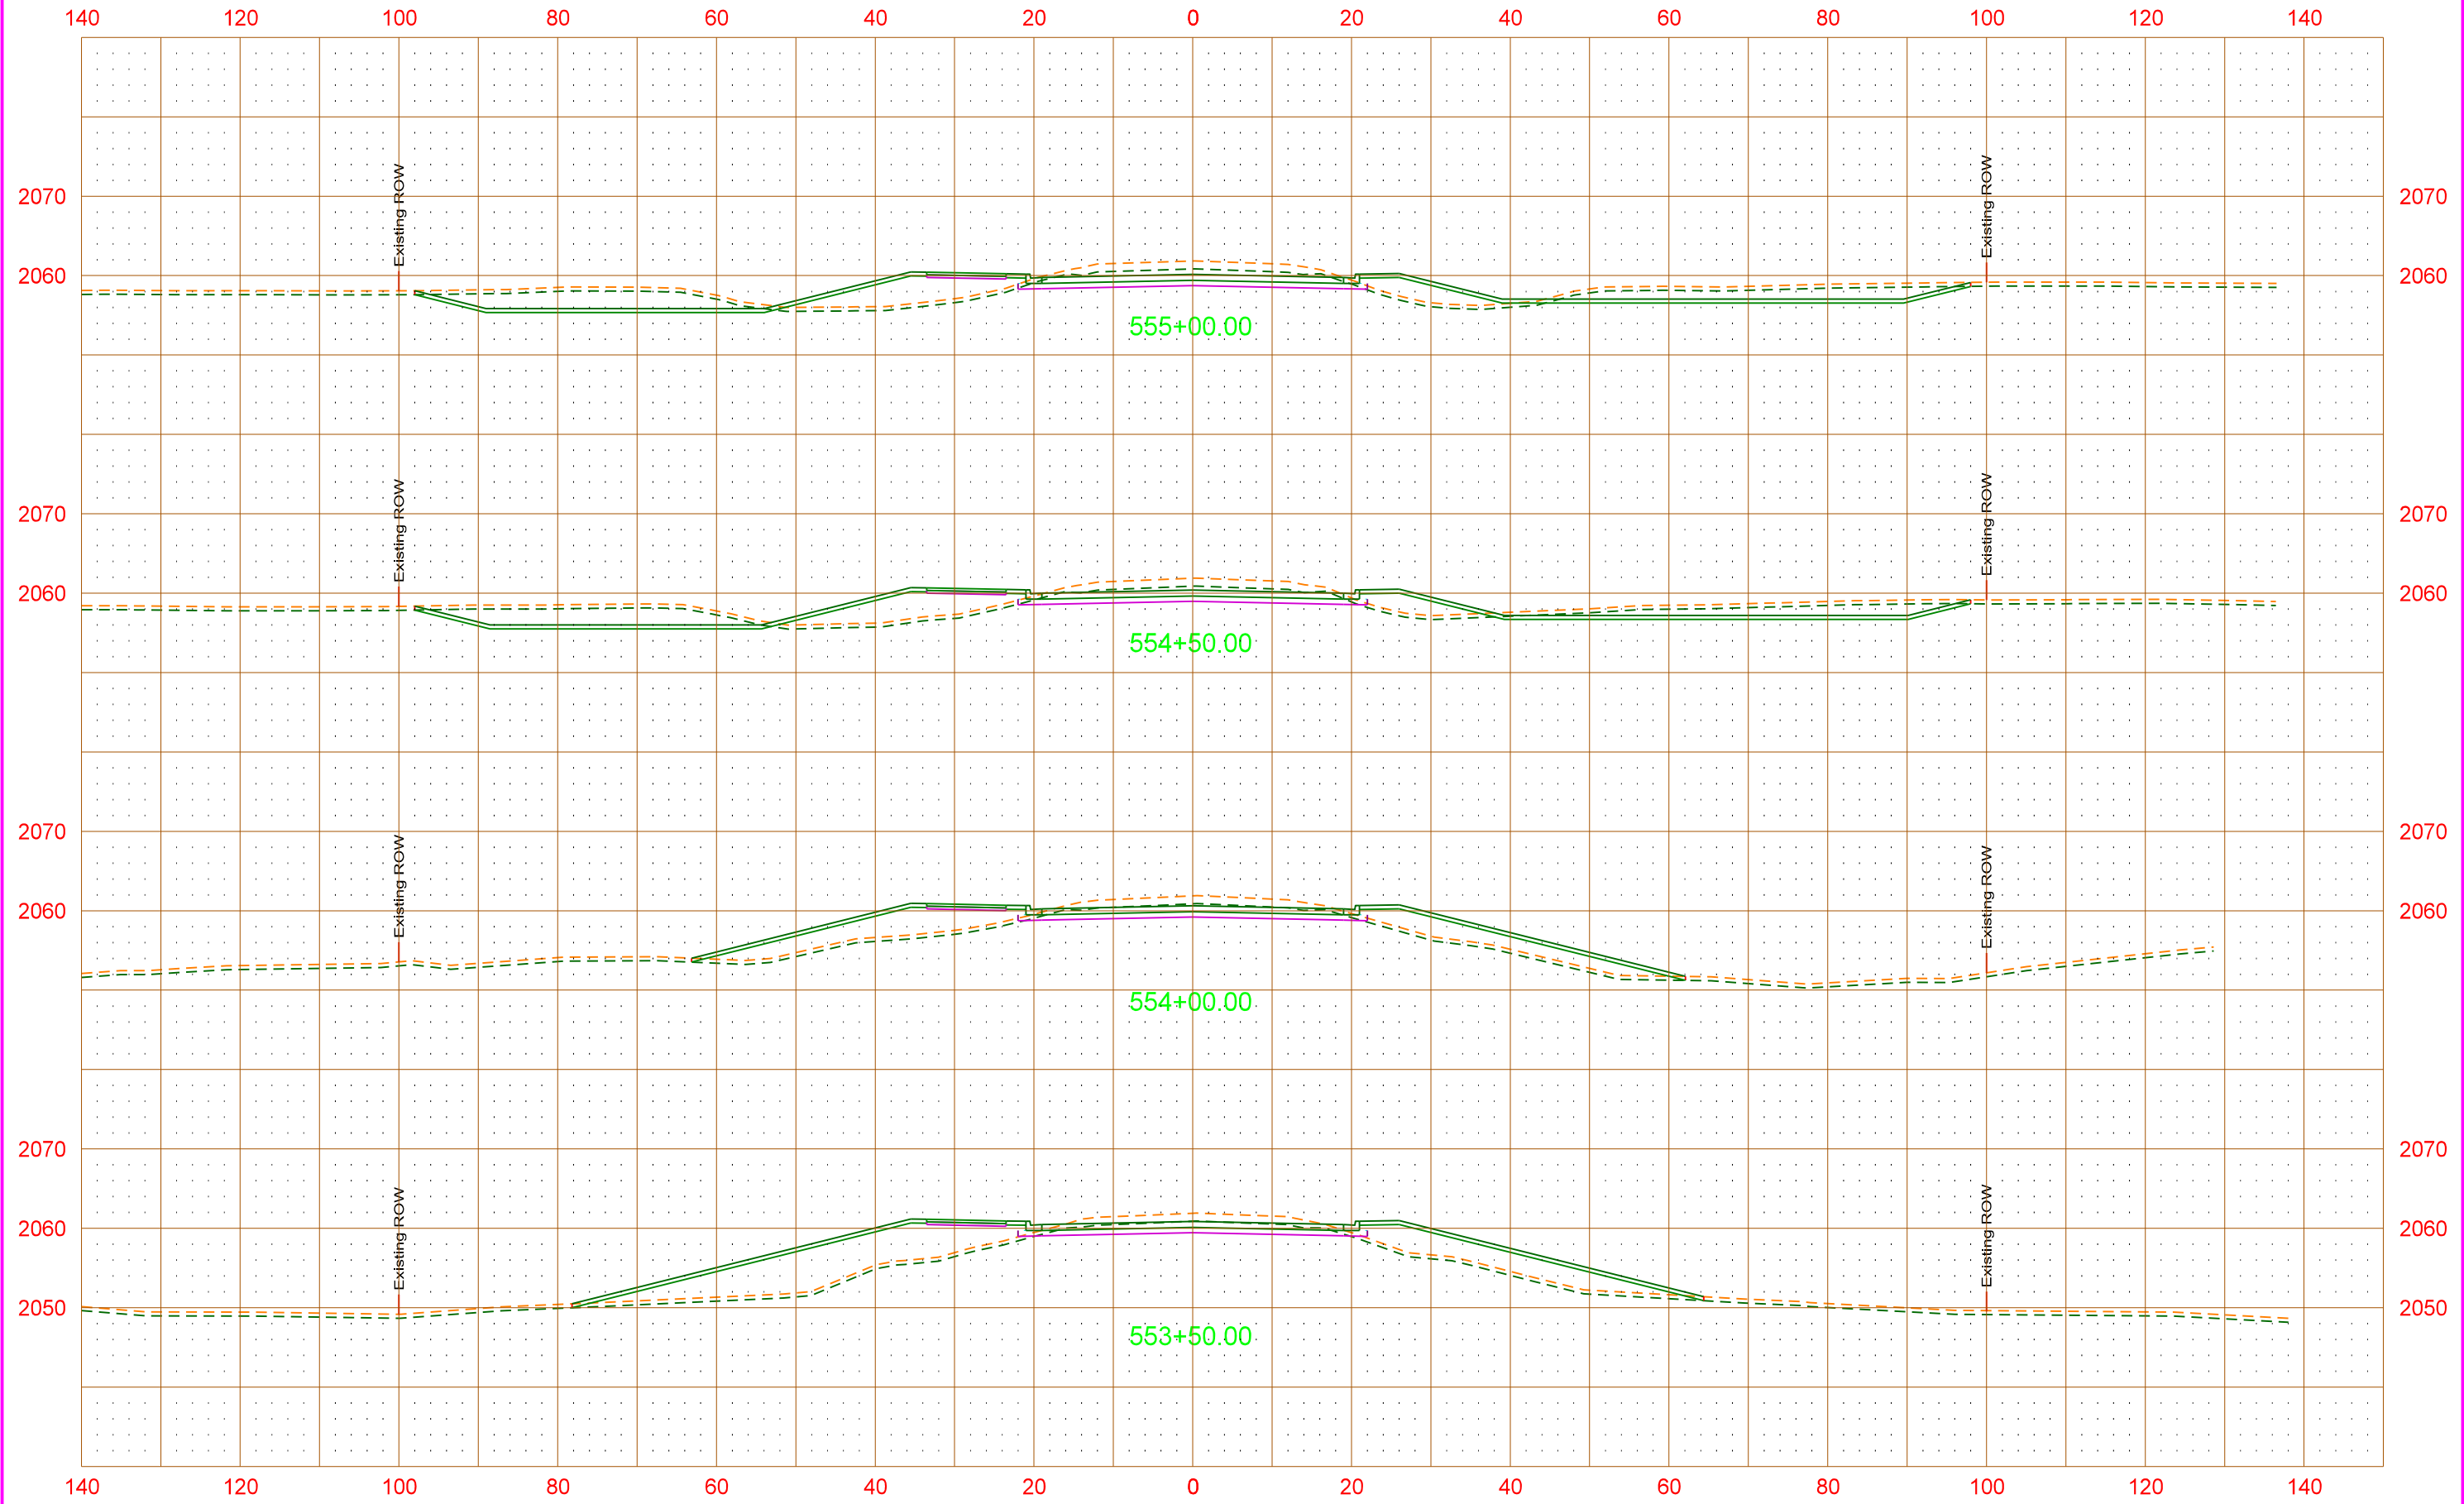


PRELIMINARY - THIS DOCUMENT IS PRELIMINARY AND NOT FOR CONSTRUCTION OR IMPEMENATATION PURPOSES.
All facility locations shown are approximate. Actual locations and depths may vary. Facilities may or may not have been relocated and/or adjusted.

	STATE	PROJECT NO.	SECTION NO.	SHEET NO.
	ND	SS-7-023(050)910	200	17

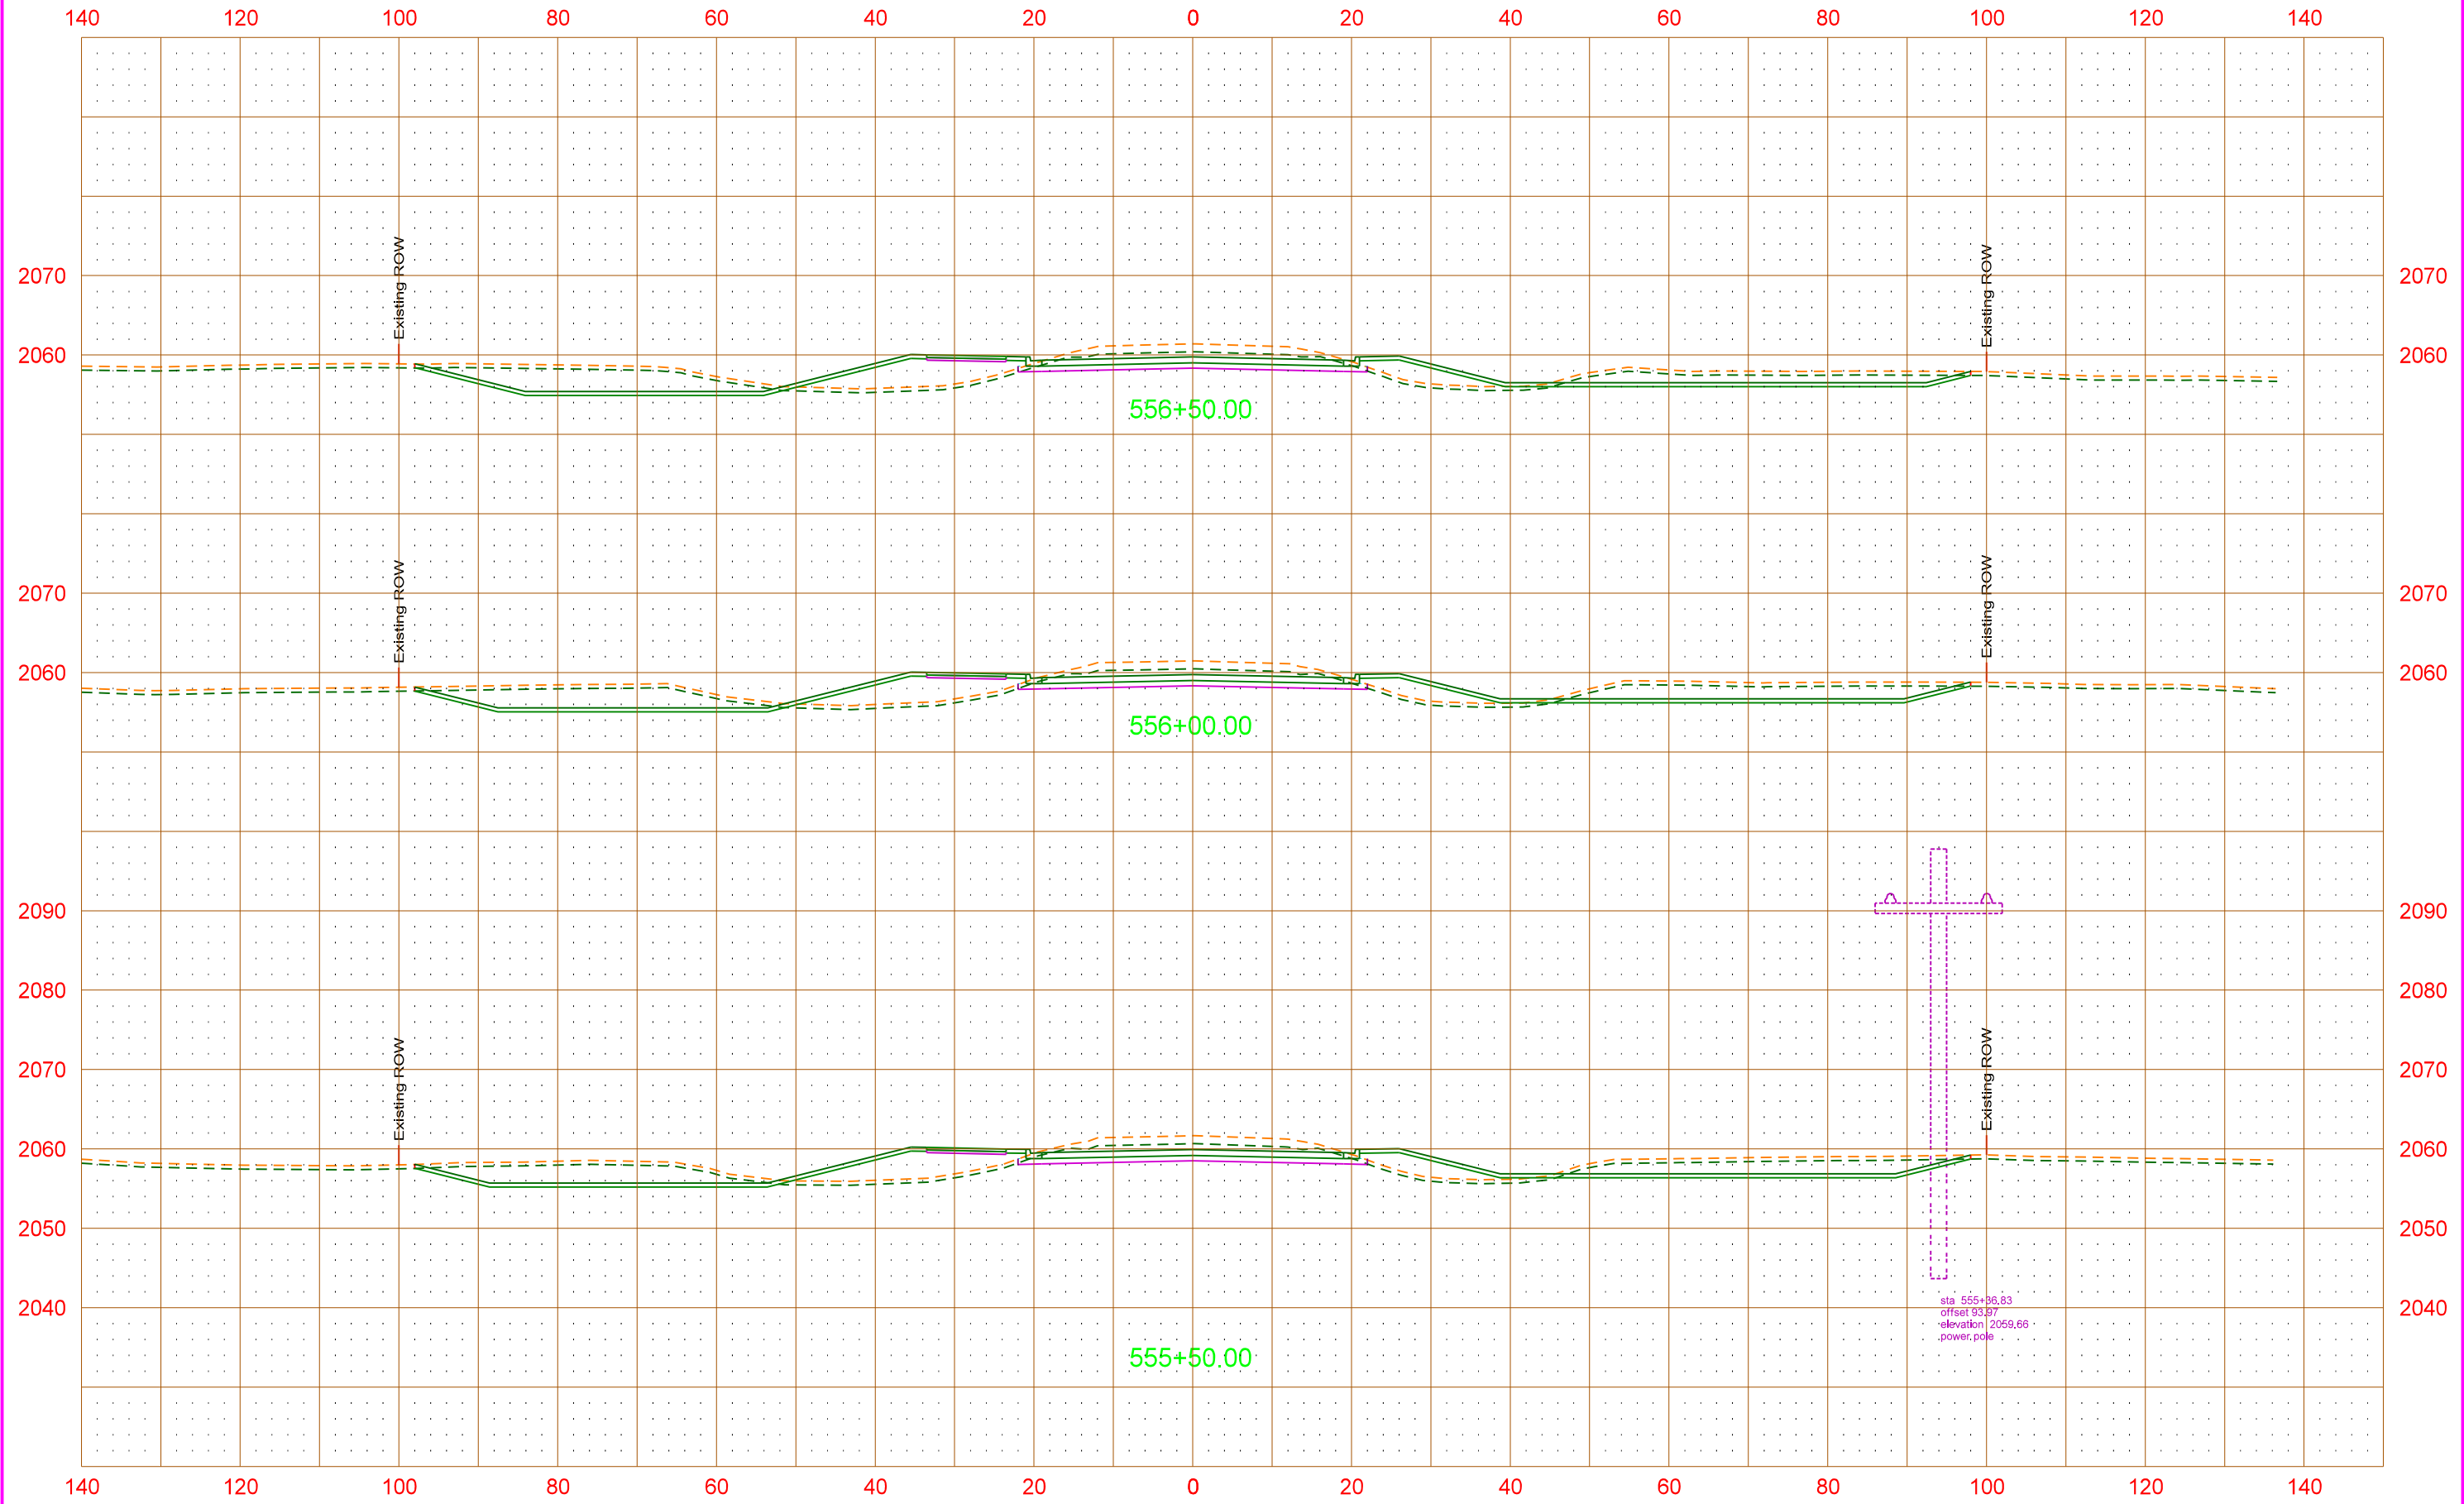


PRELIMINARY - THIS DOCUMENT IS PRELIMINARY AND NOT FOR CONSTRUCTION OR IMPEMENATATION PURPOSES.
All facility locations shown are approximate. Actual locations and depths may vary. Facilities may or may not have been relocated and/or adjusted.

	STATE	PROJECT NO.	SECTION NO.	SHEET NO.
	ND	SS-7-023(050)910	200	18

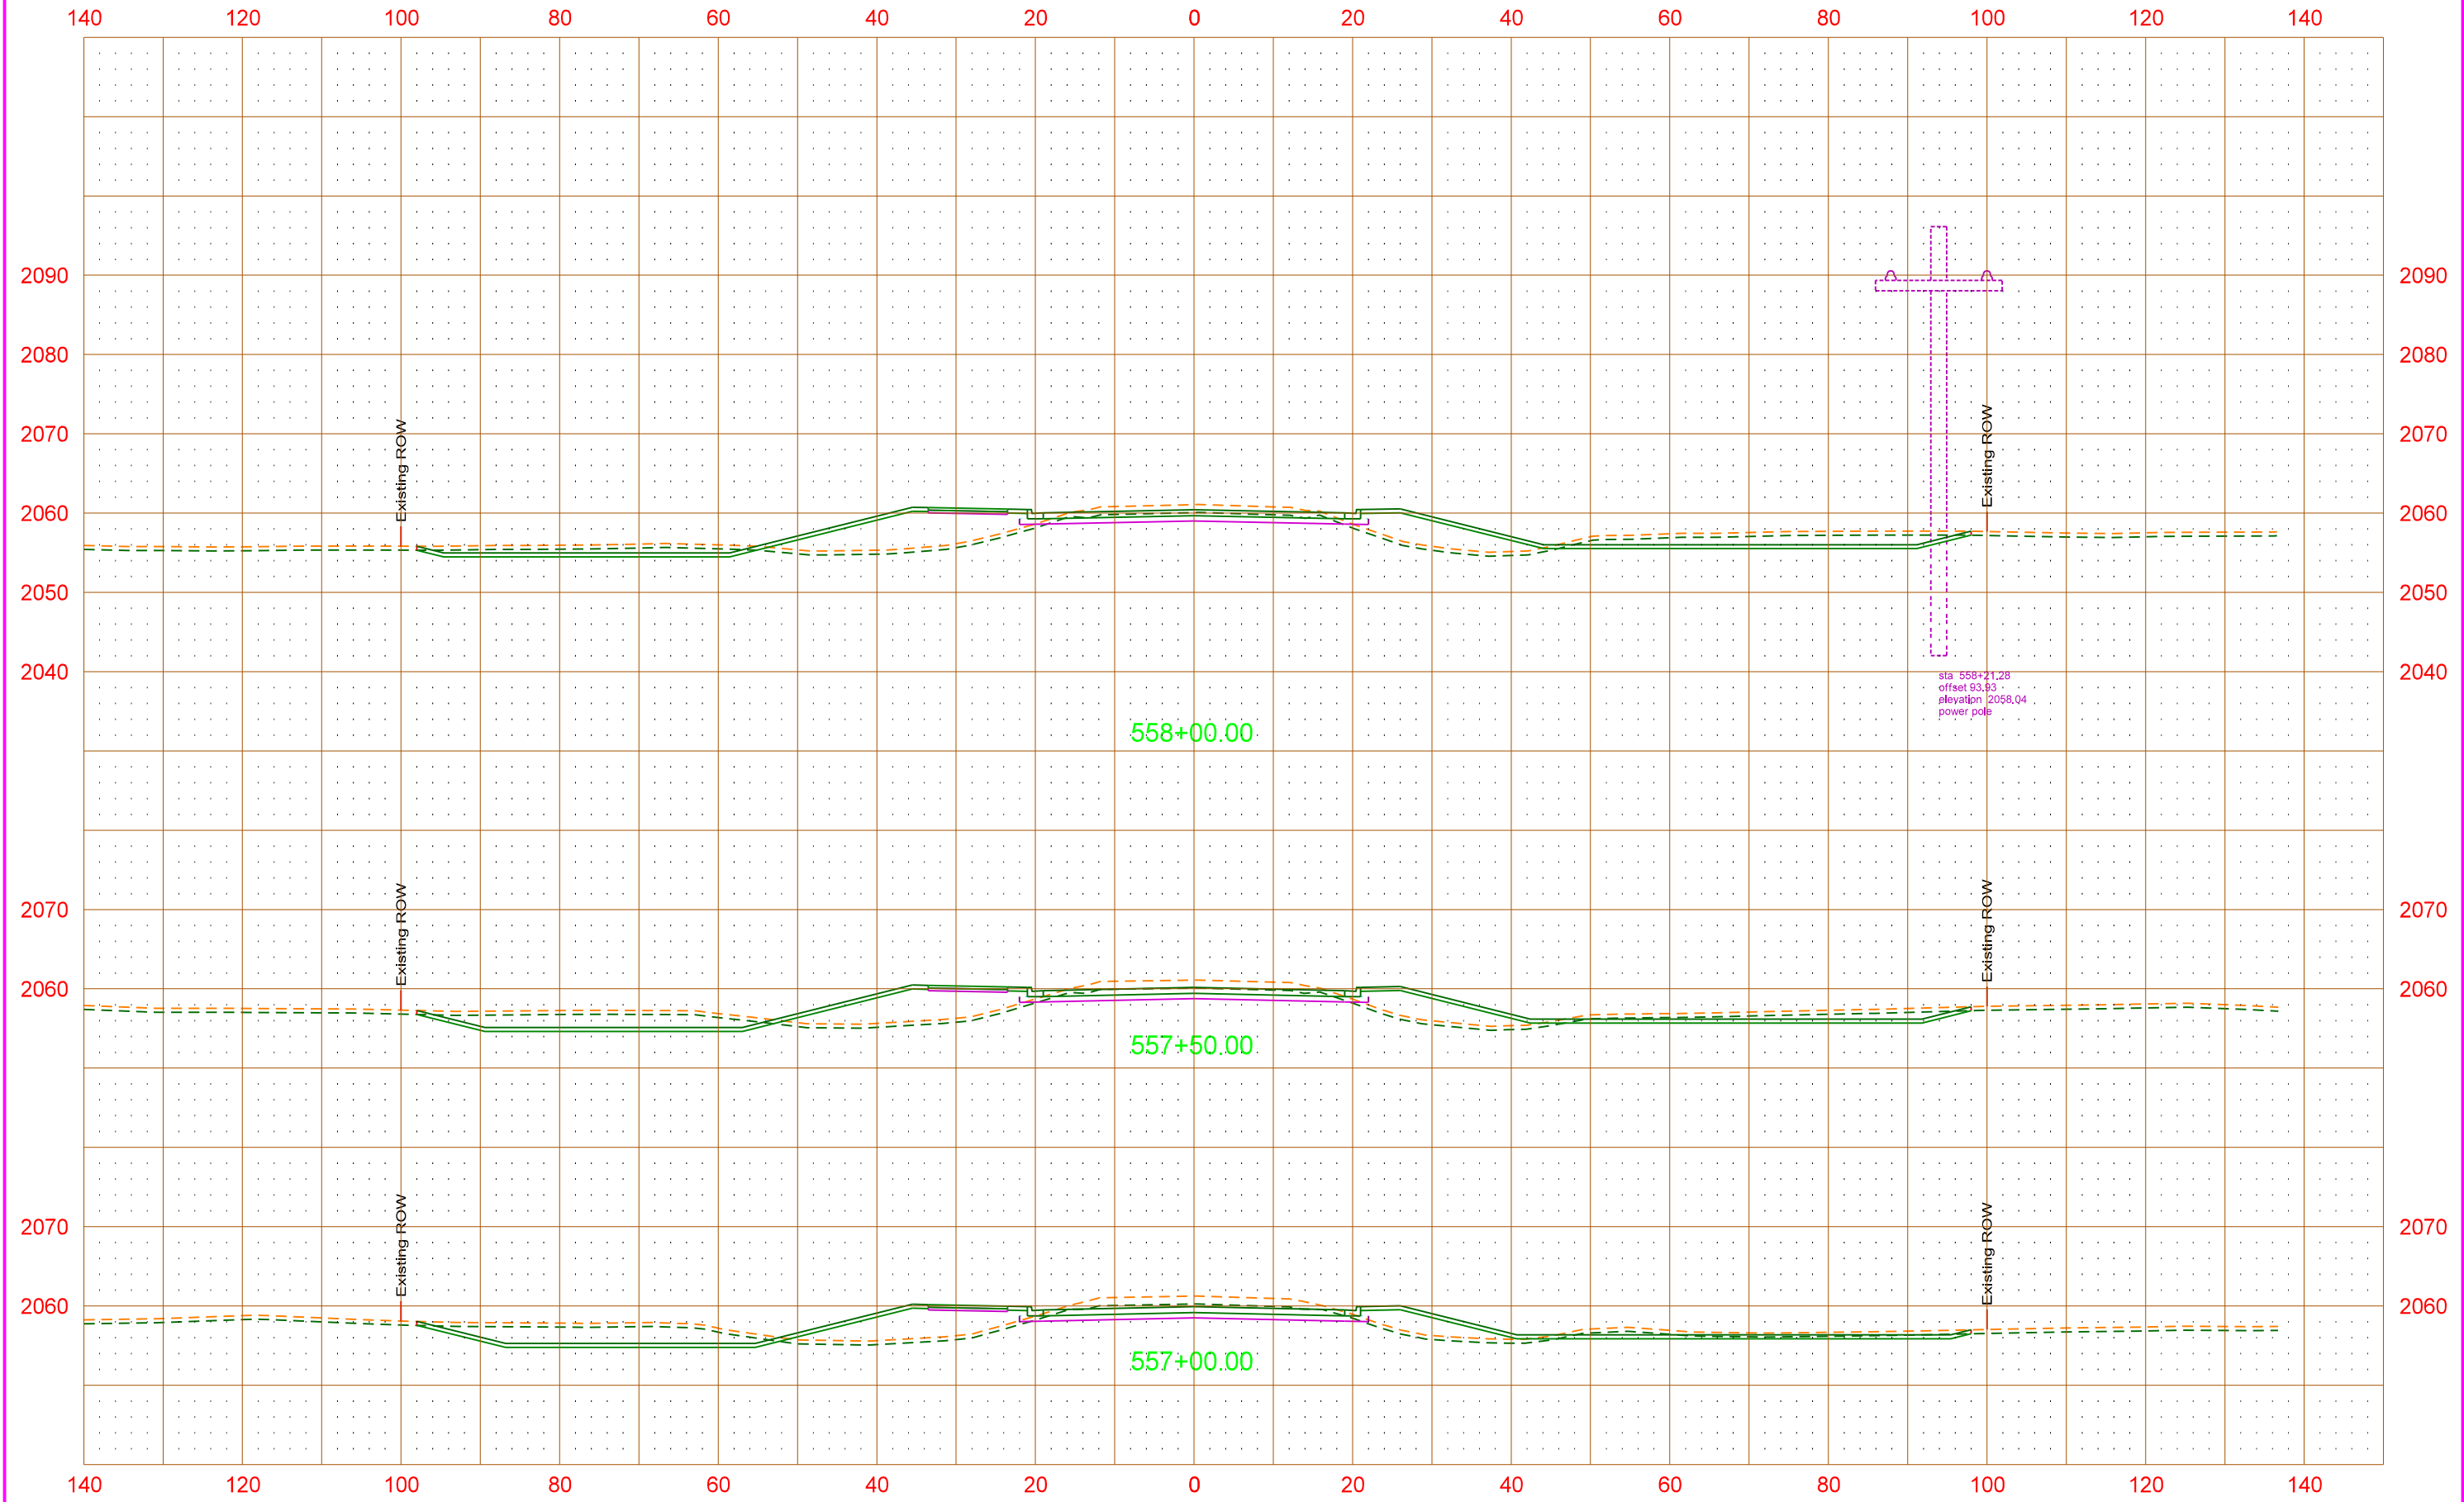


PRELIMINARY - THIS DOCUMENT IS PRELIMINARY AND NOT FOR CONSTRUCTION OR IMPEMENATATION PURPOSES.
All facility locations shown are approximate. Actual locations and depths may vary. Facilities may or may not have been relocated and/or adjusted.

	STATE	PROJECT NO.	SECTION NO.	SHEET NO.
	ND	SS-7-023(050)910	200	19

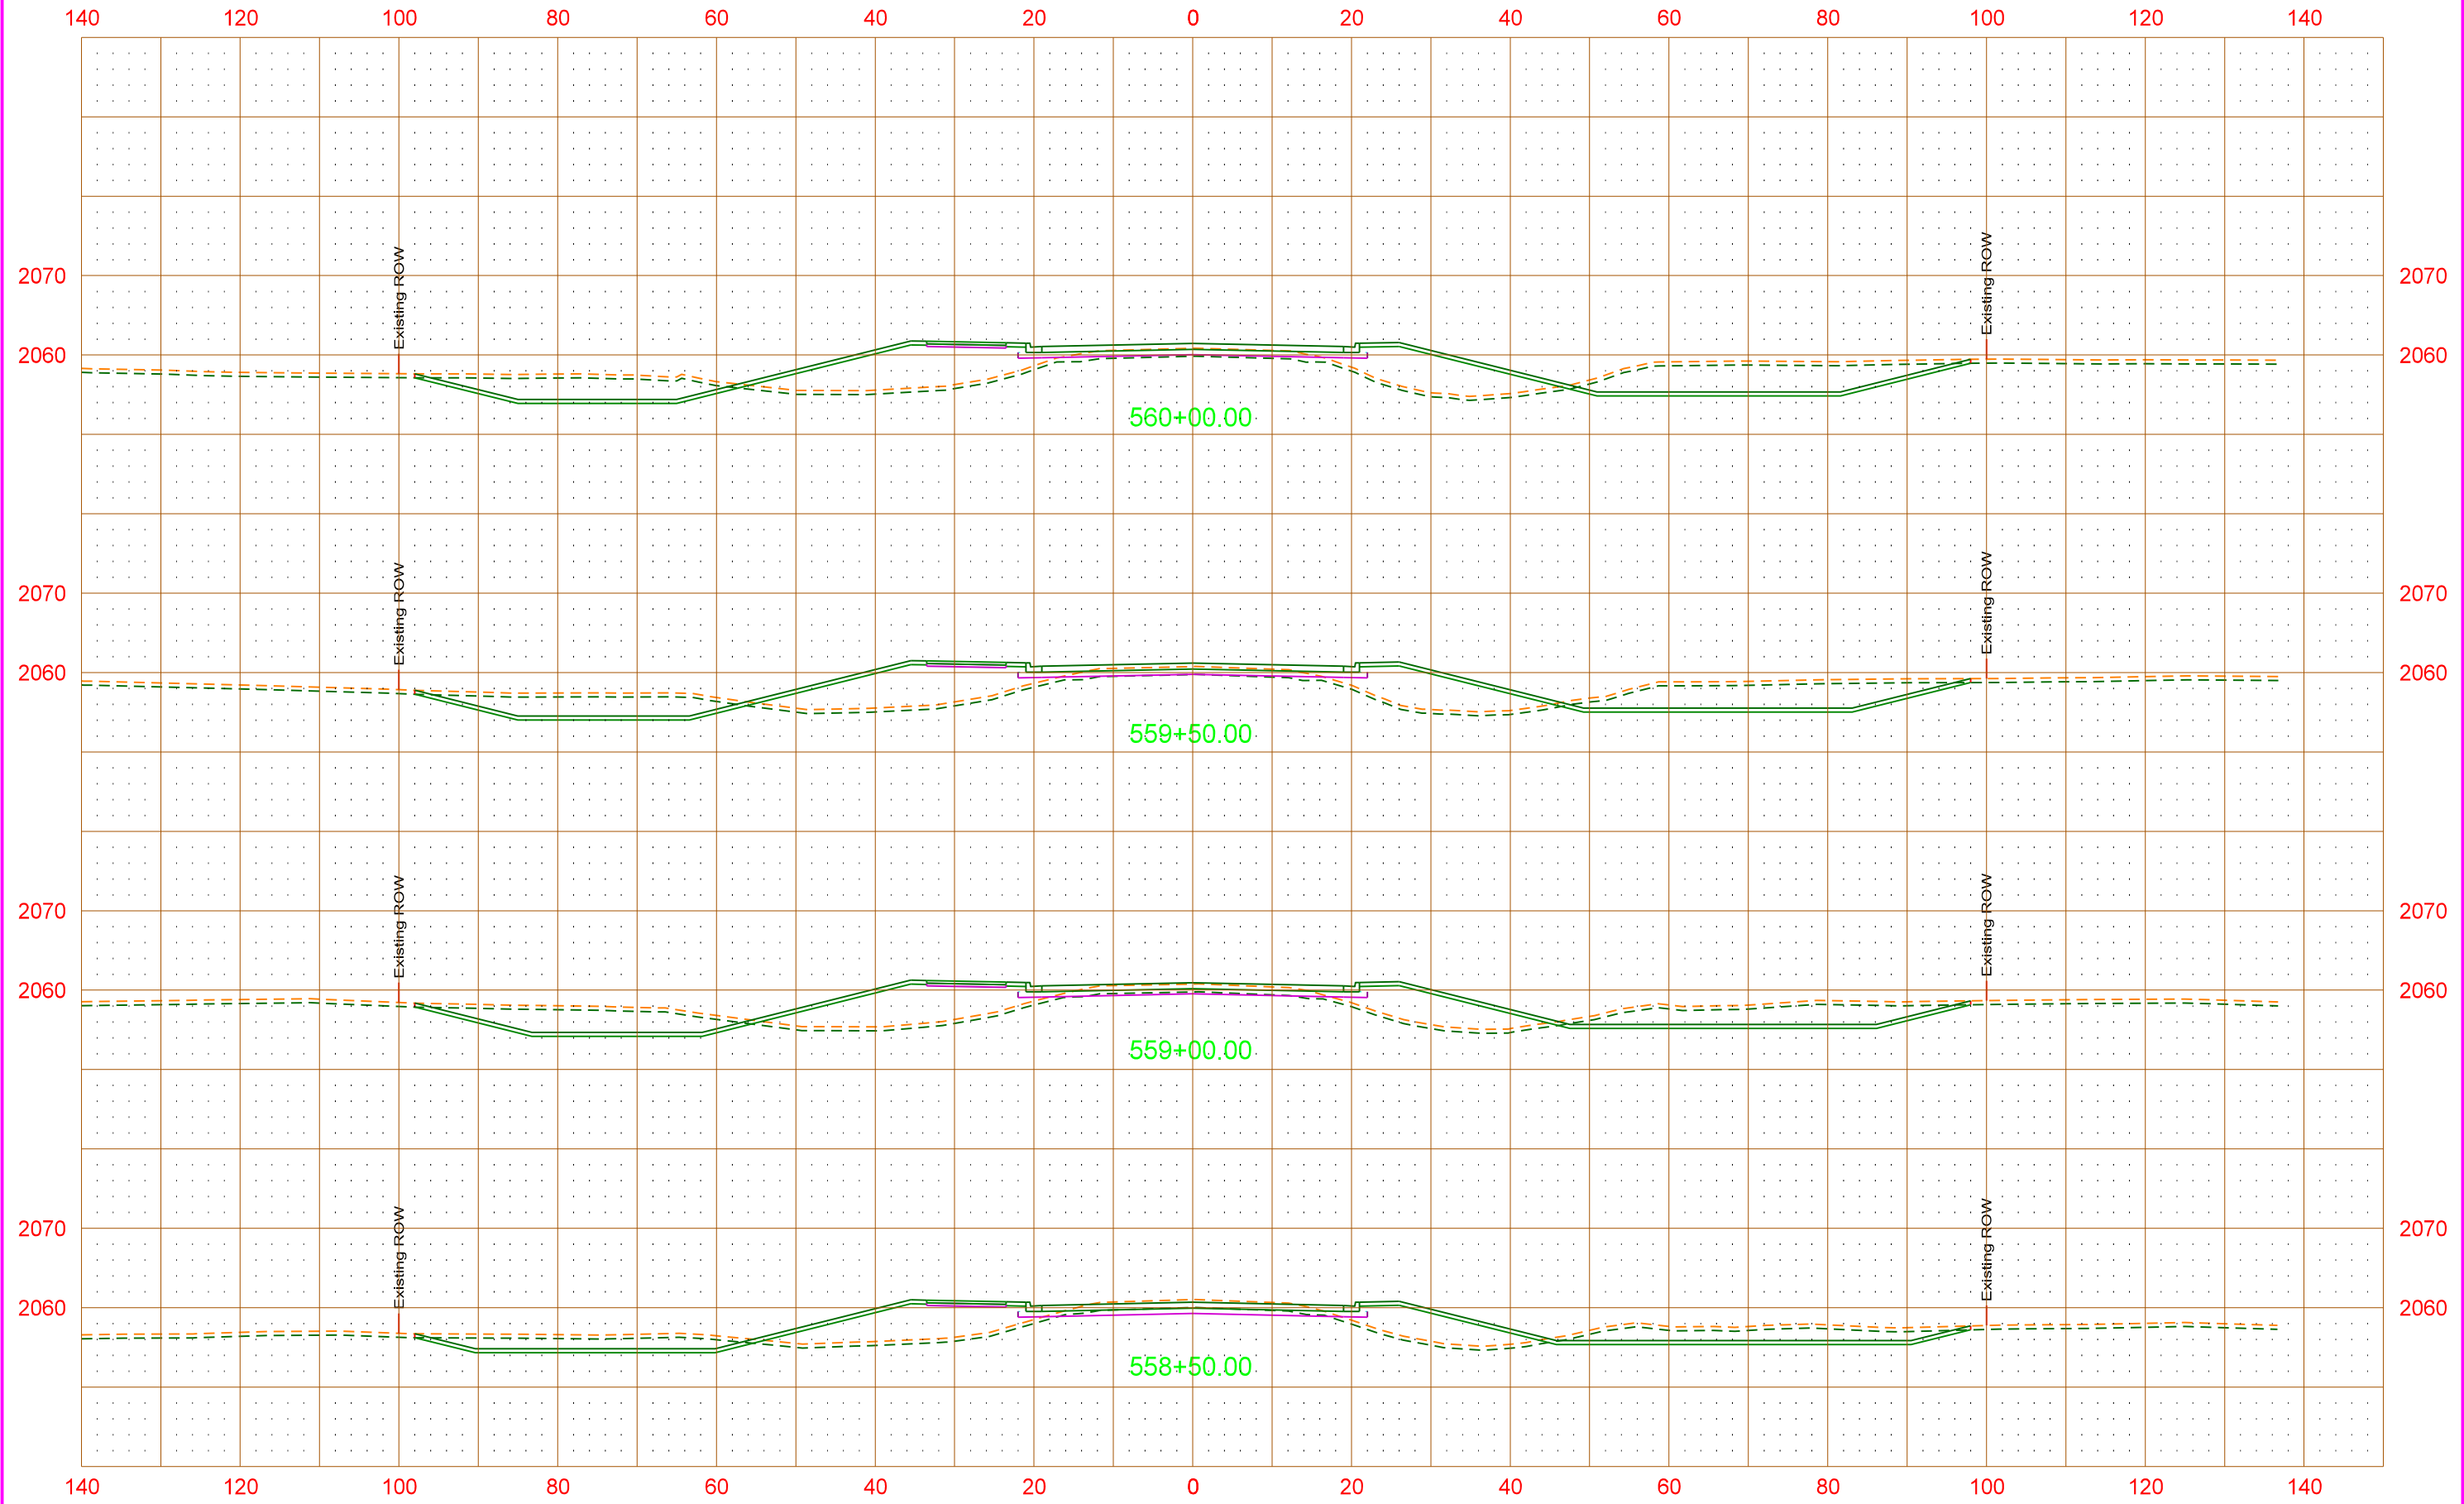


PRELIMINARY - THIS DOCUMENT IS PRELIMINARY AND NOT FOR CONSTRUCTION OR IMPEMENATATION PURPOSES.
All facility locations shown are approximate. Actual locations and depths may vary. Facilities may or may not have been relocated and/or adjusted.


	STATE	PROJECT NO.	SECTION NO.	SHEET NO.
	ND	SS-7-023(050)910	200	20

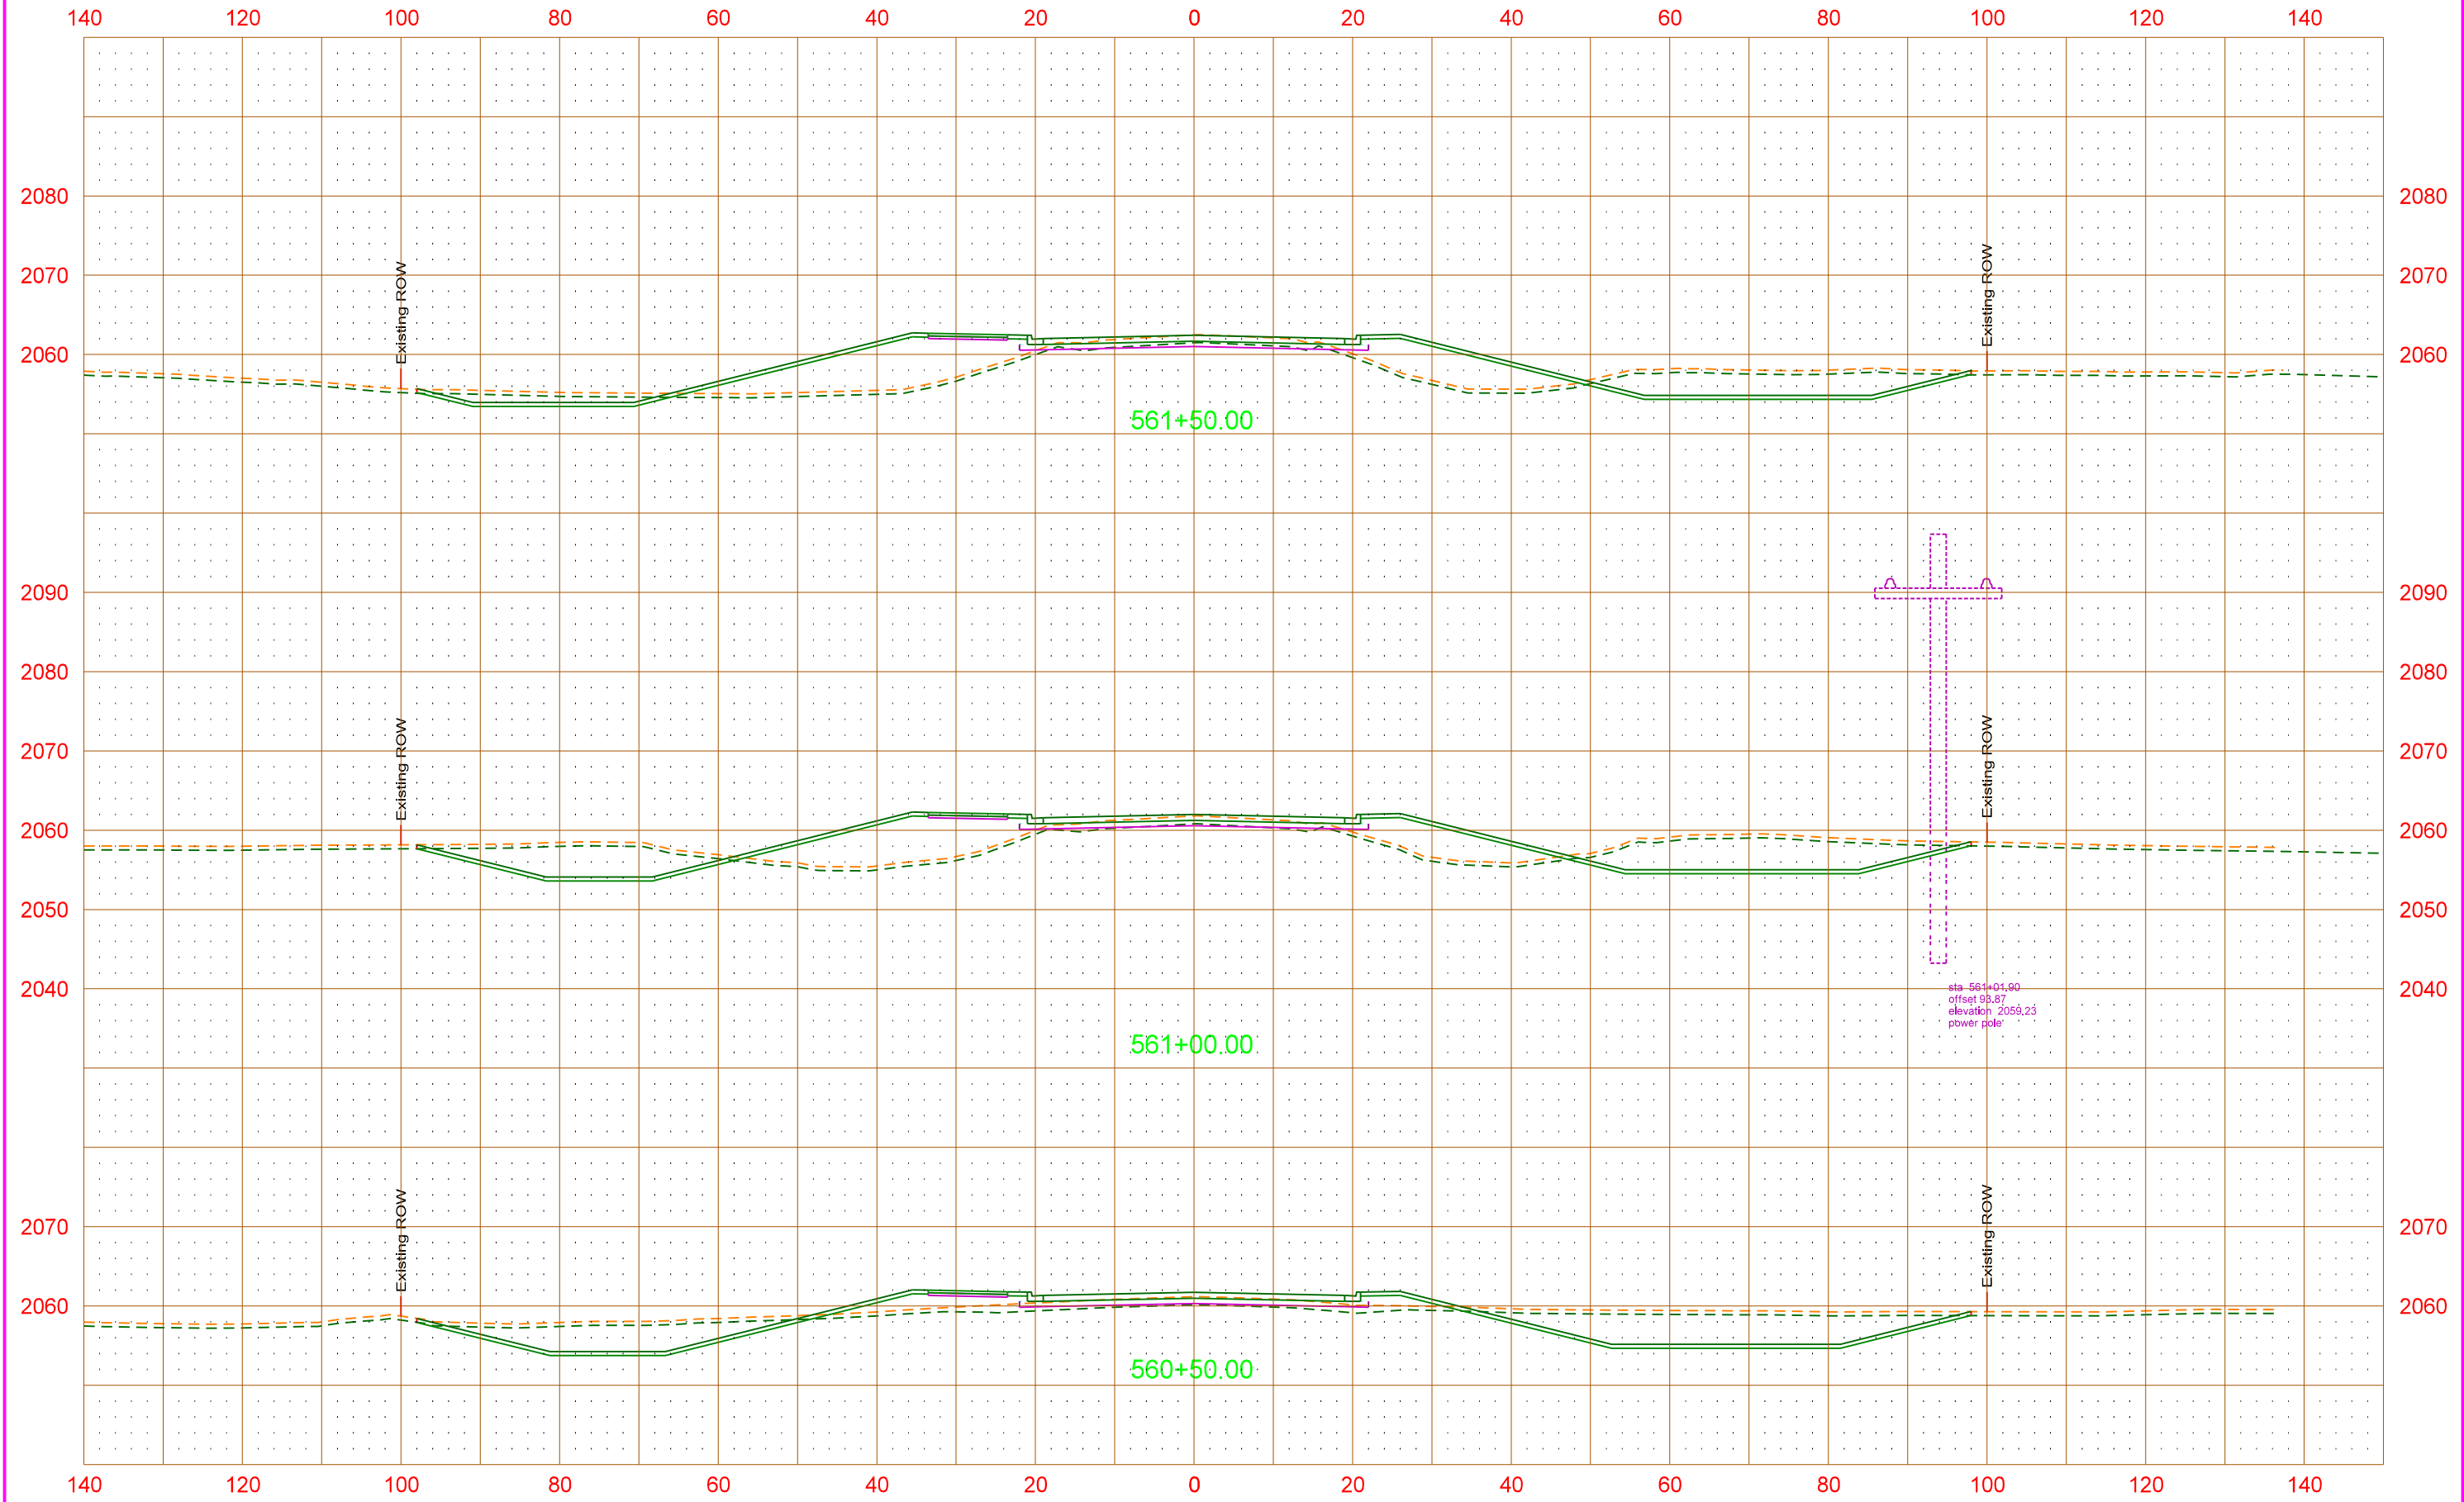

PRELIMINARY - THIS DOCUMENT IS PRELIMINARY AND NOT FOR CONSTRUCTION OR IMPEMENATATION PURPOSES.
All facility locations shown are approximate. Actual locations and depths may vary. Facilities may or may not have been relocated and/or adjusted.


	STATE	PROJECT NO.	SECTION NO.	SHEET NO.
	ND	SS-7-023(050)910	200	21

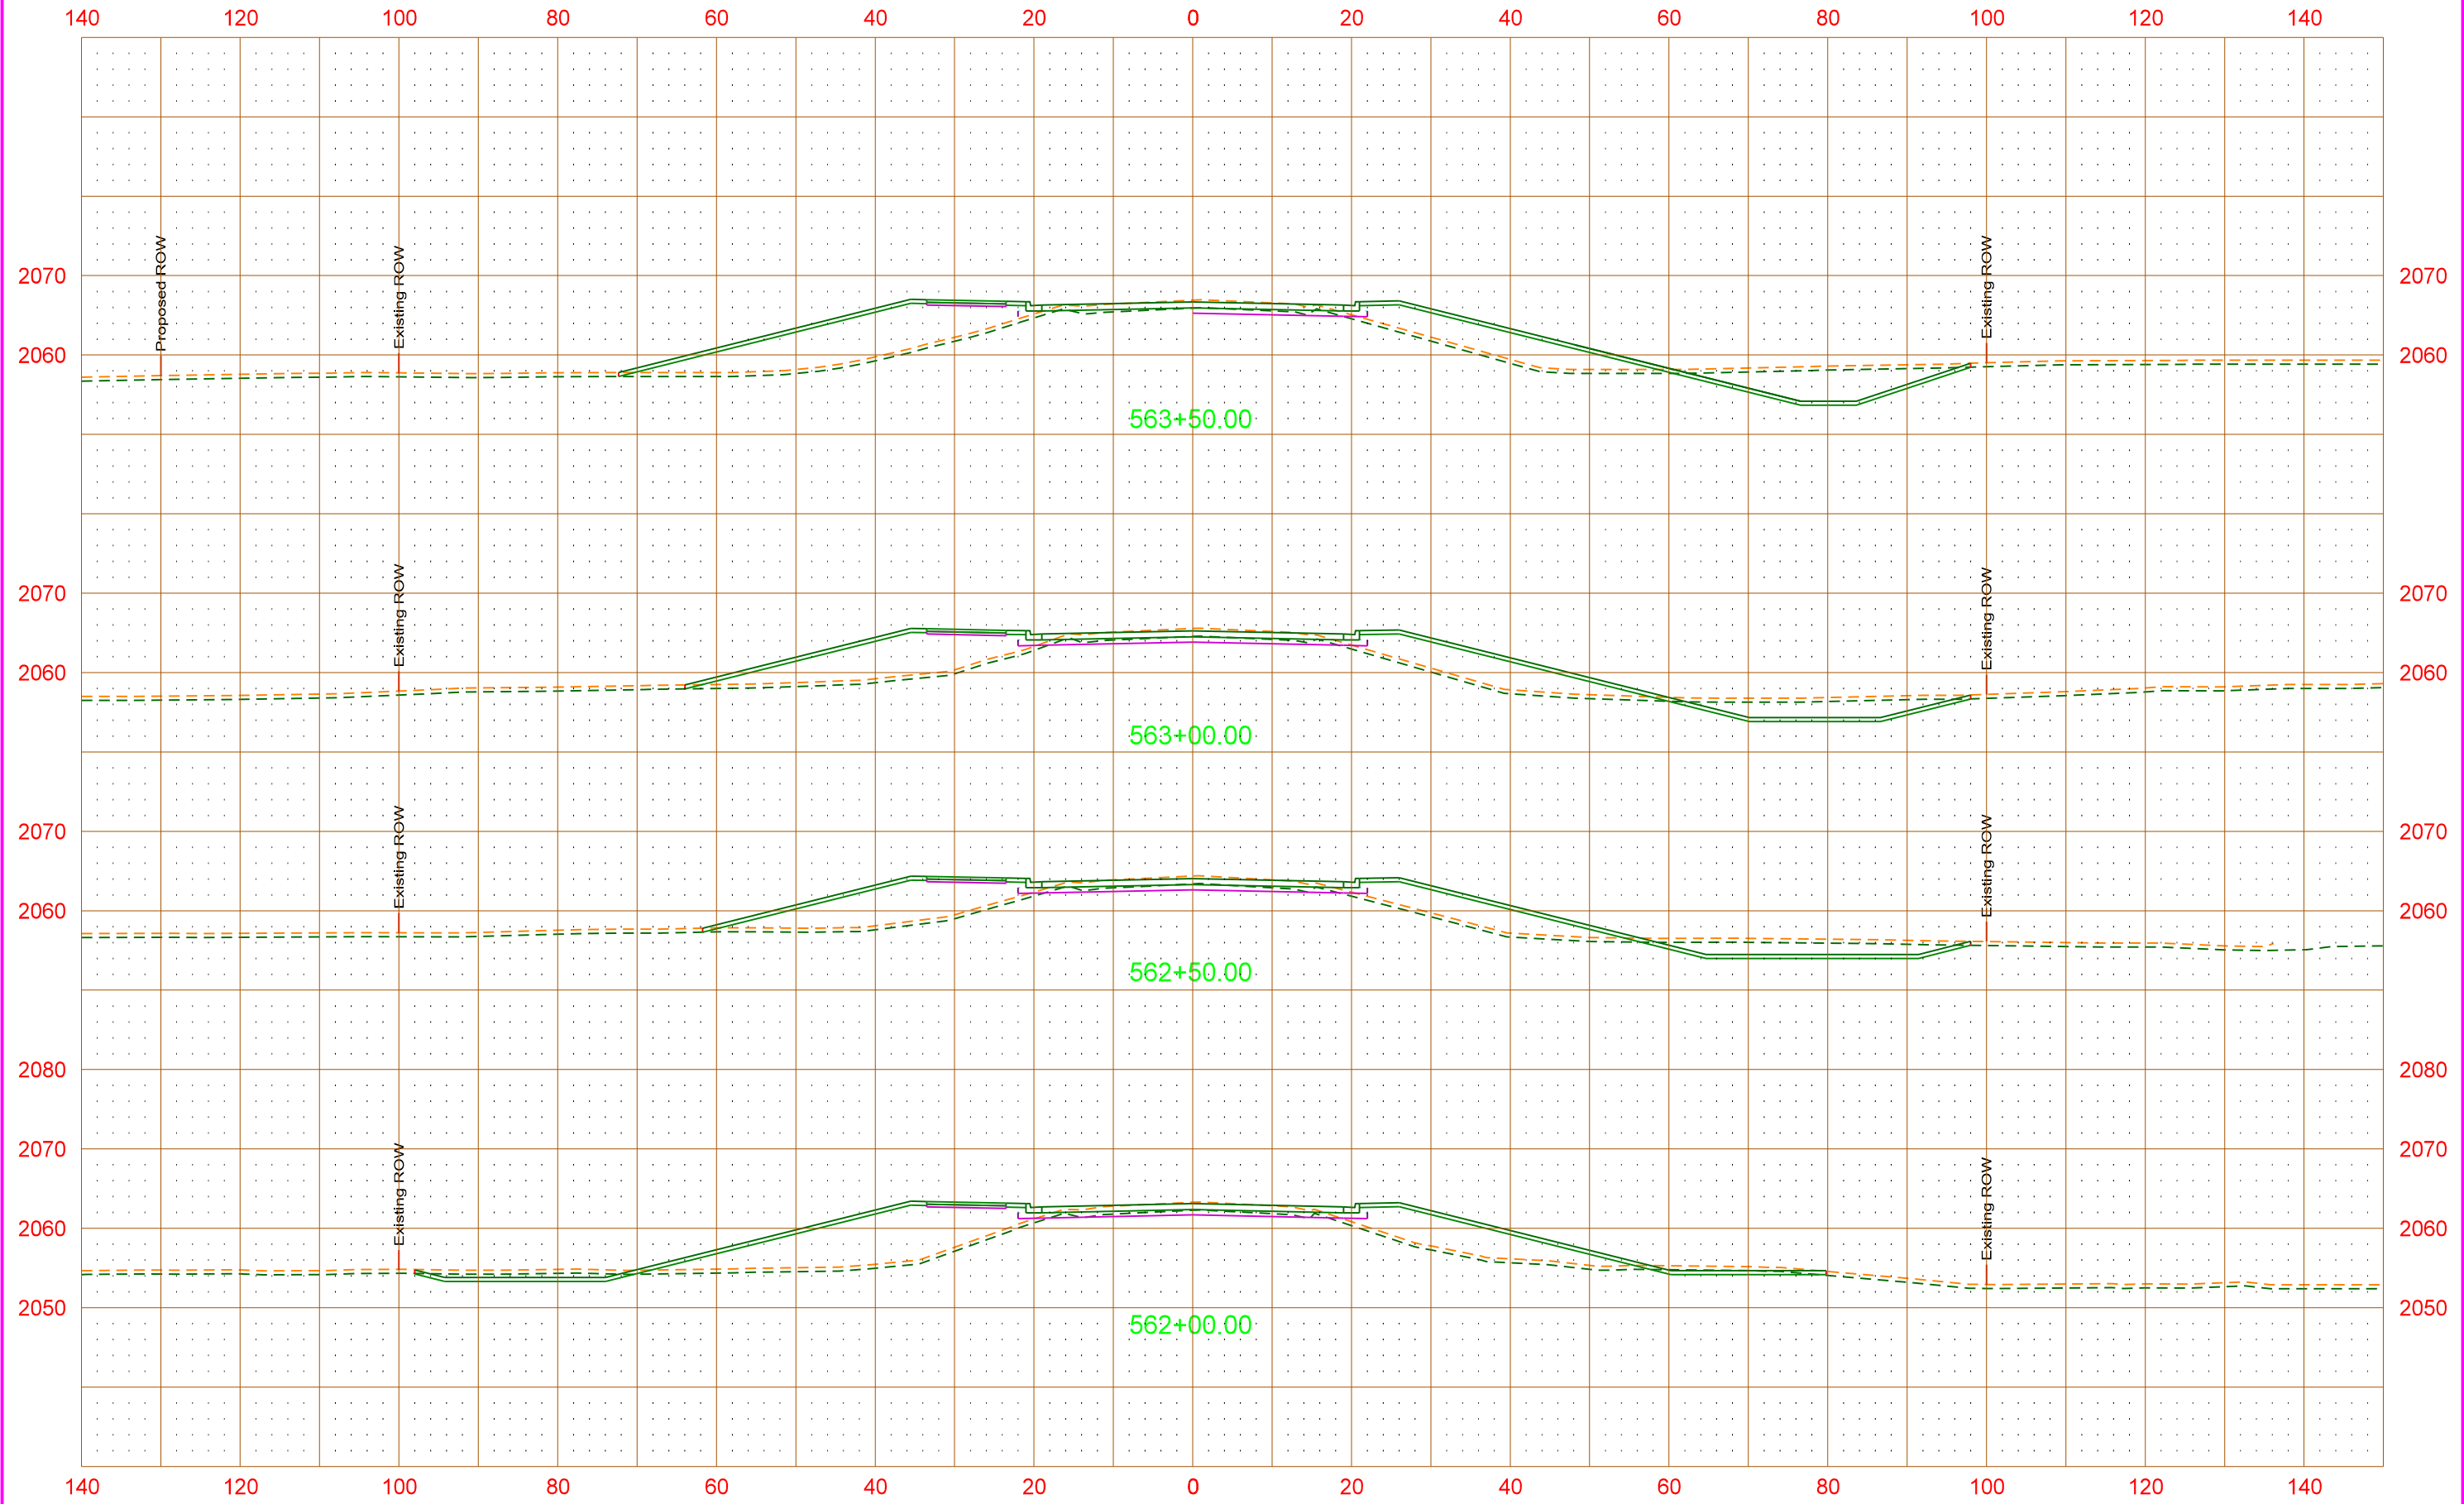

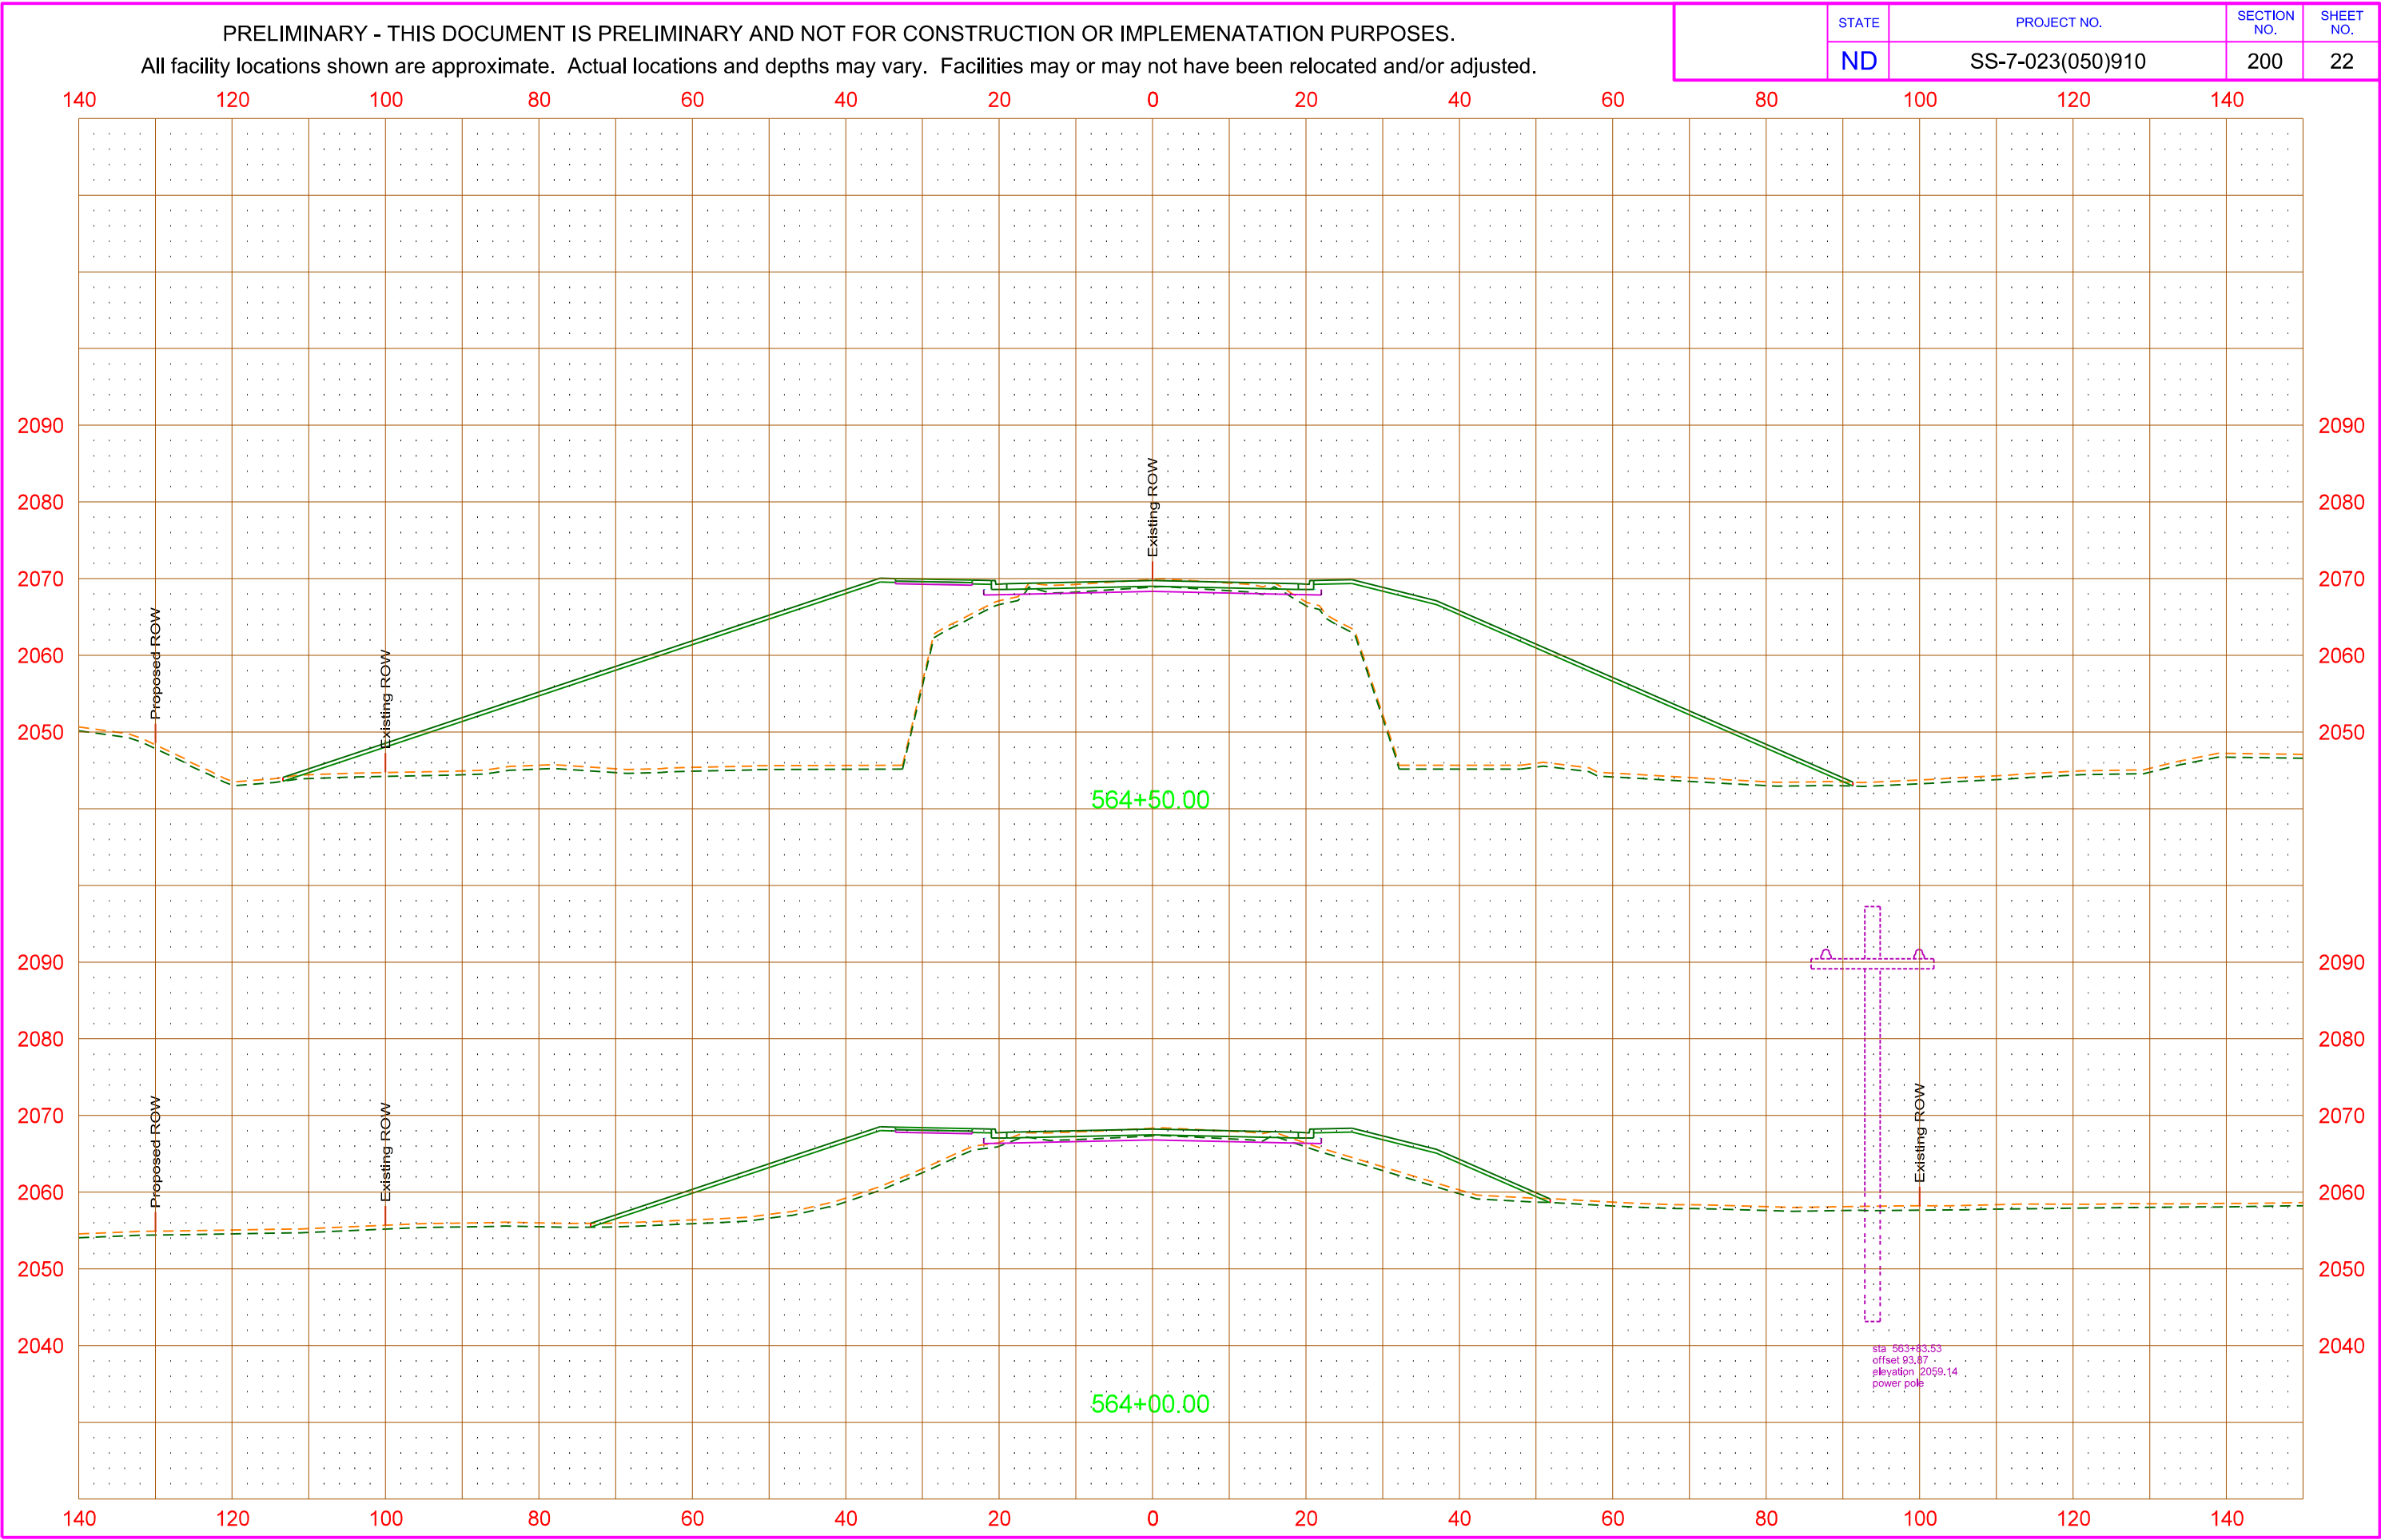


PRELIMINARY - THIS DOCUMENT IS PRELIMINARY AND NOT FOR CONSTRUCTION OR IMPEMENATATION PURPOSES.
All facility locations shown are approximate. Actual locations and depths may vary. Facilities may or may not have been relocated and/or adjusted.

	STATE	PROJECT NO.	SECTION NO.	SHEET NO.
	ND	SS-7-023(050)910	200	23

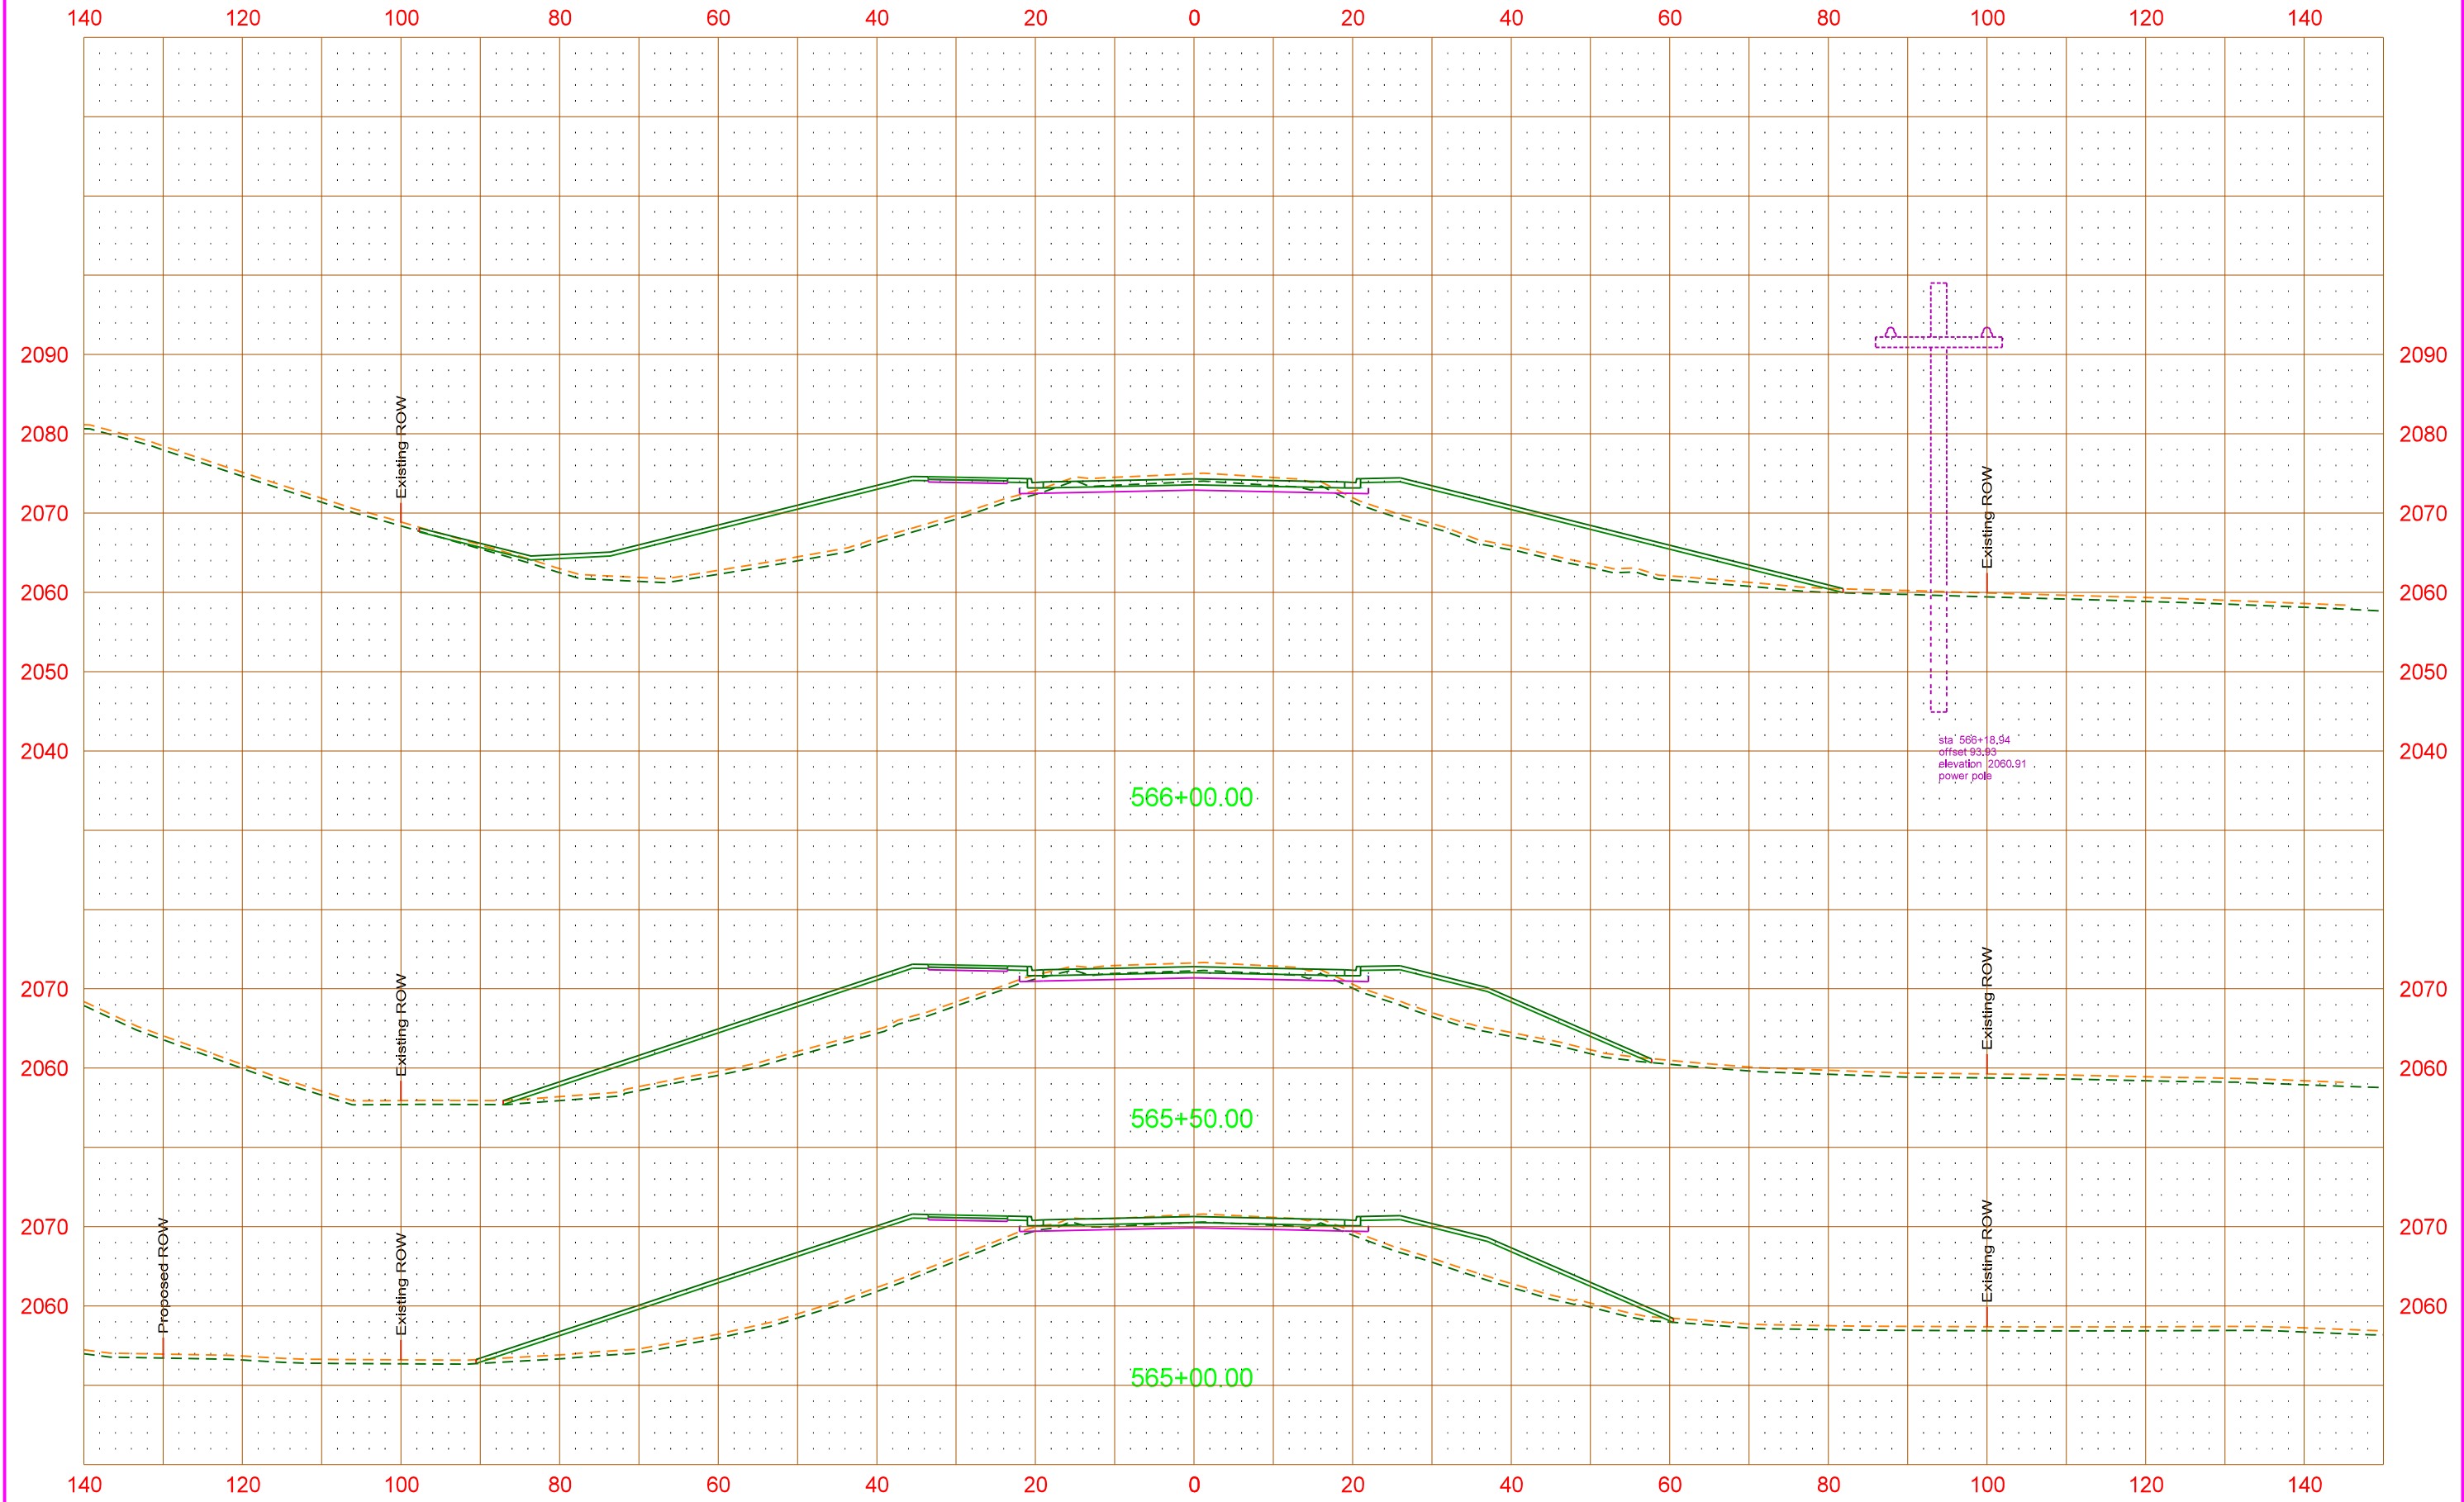


PRELIMINARY - THIS DOCUMENT IS PRELIMINARY AND NOT FOR CONSTRUCTION OR IMPEMENATATION PURPOSES.
All facility locations shown are approximate. Actual locations and depths may vary. Facilities may or may not have been relocated and/or adjusted.

	STATE	PROJECT NO.	SECTION NO.	SHEET NO.
	ND	SS-7-023(050)910	200	24

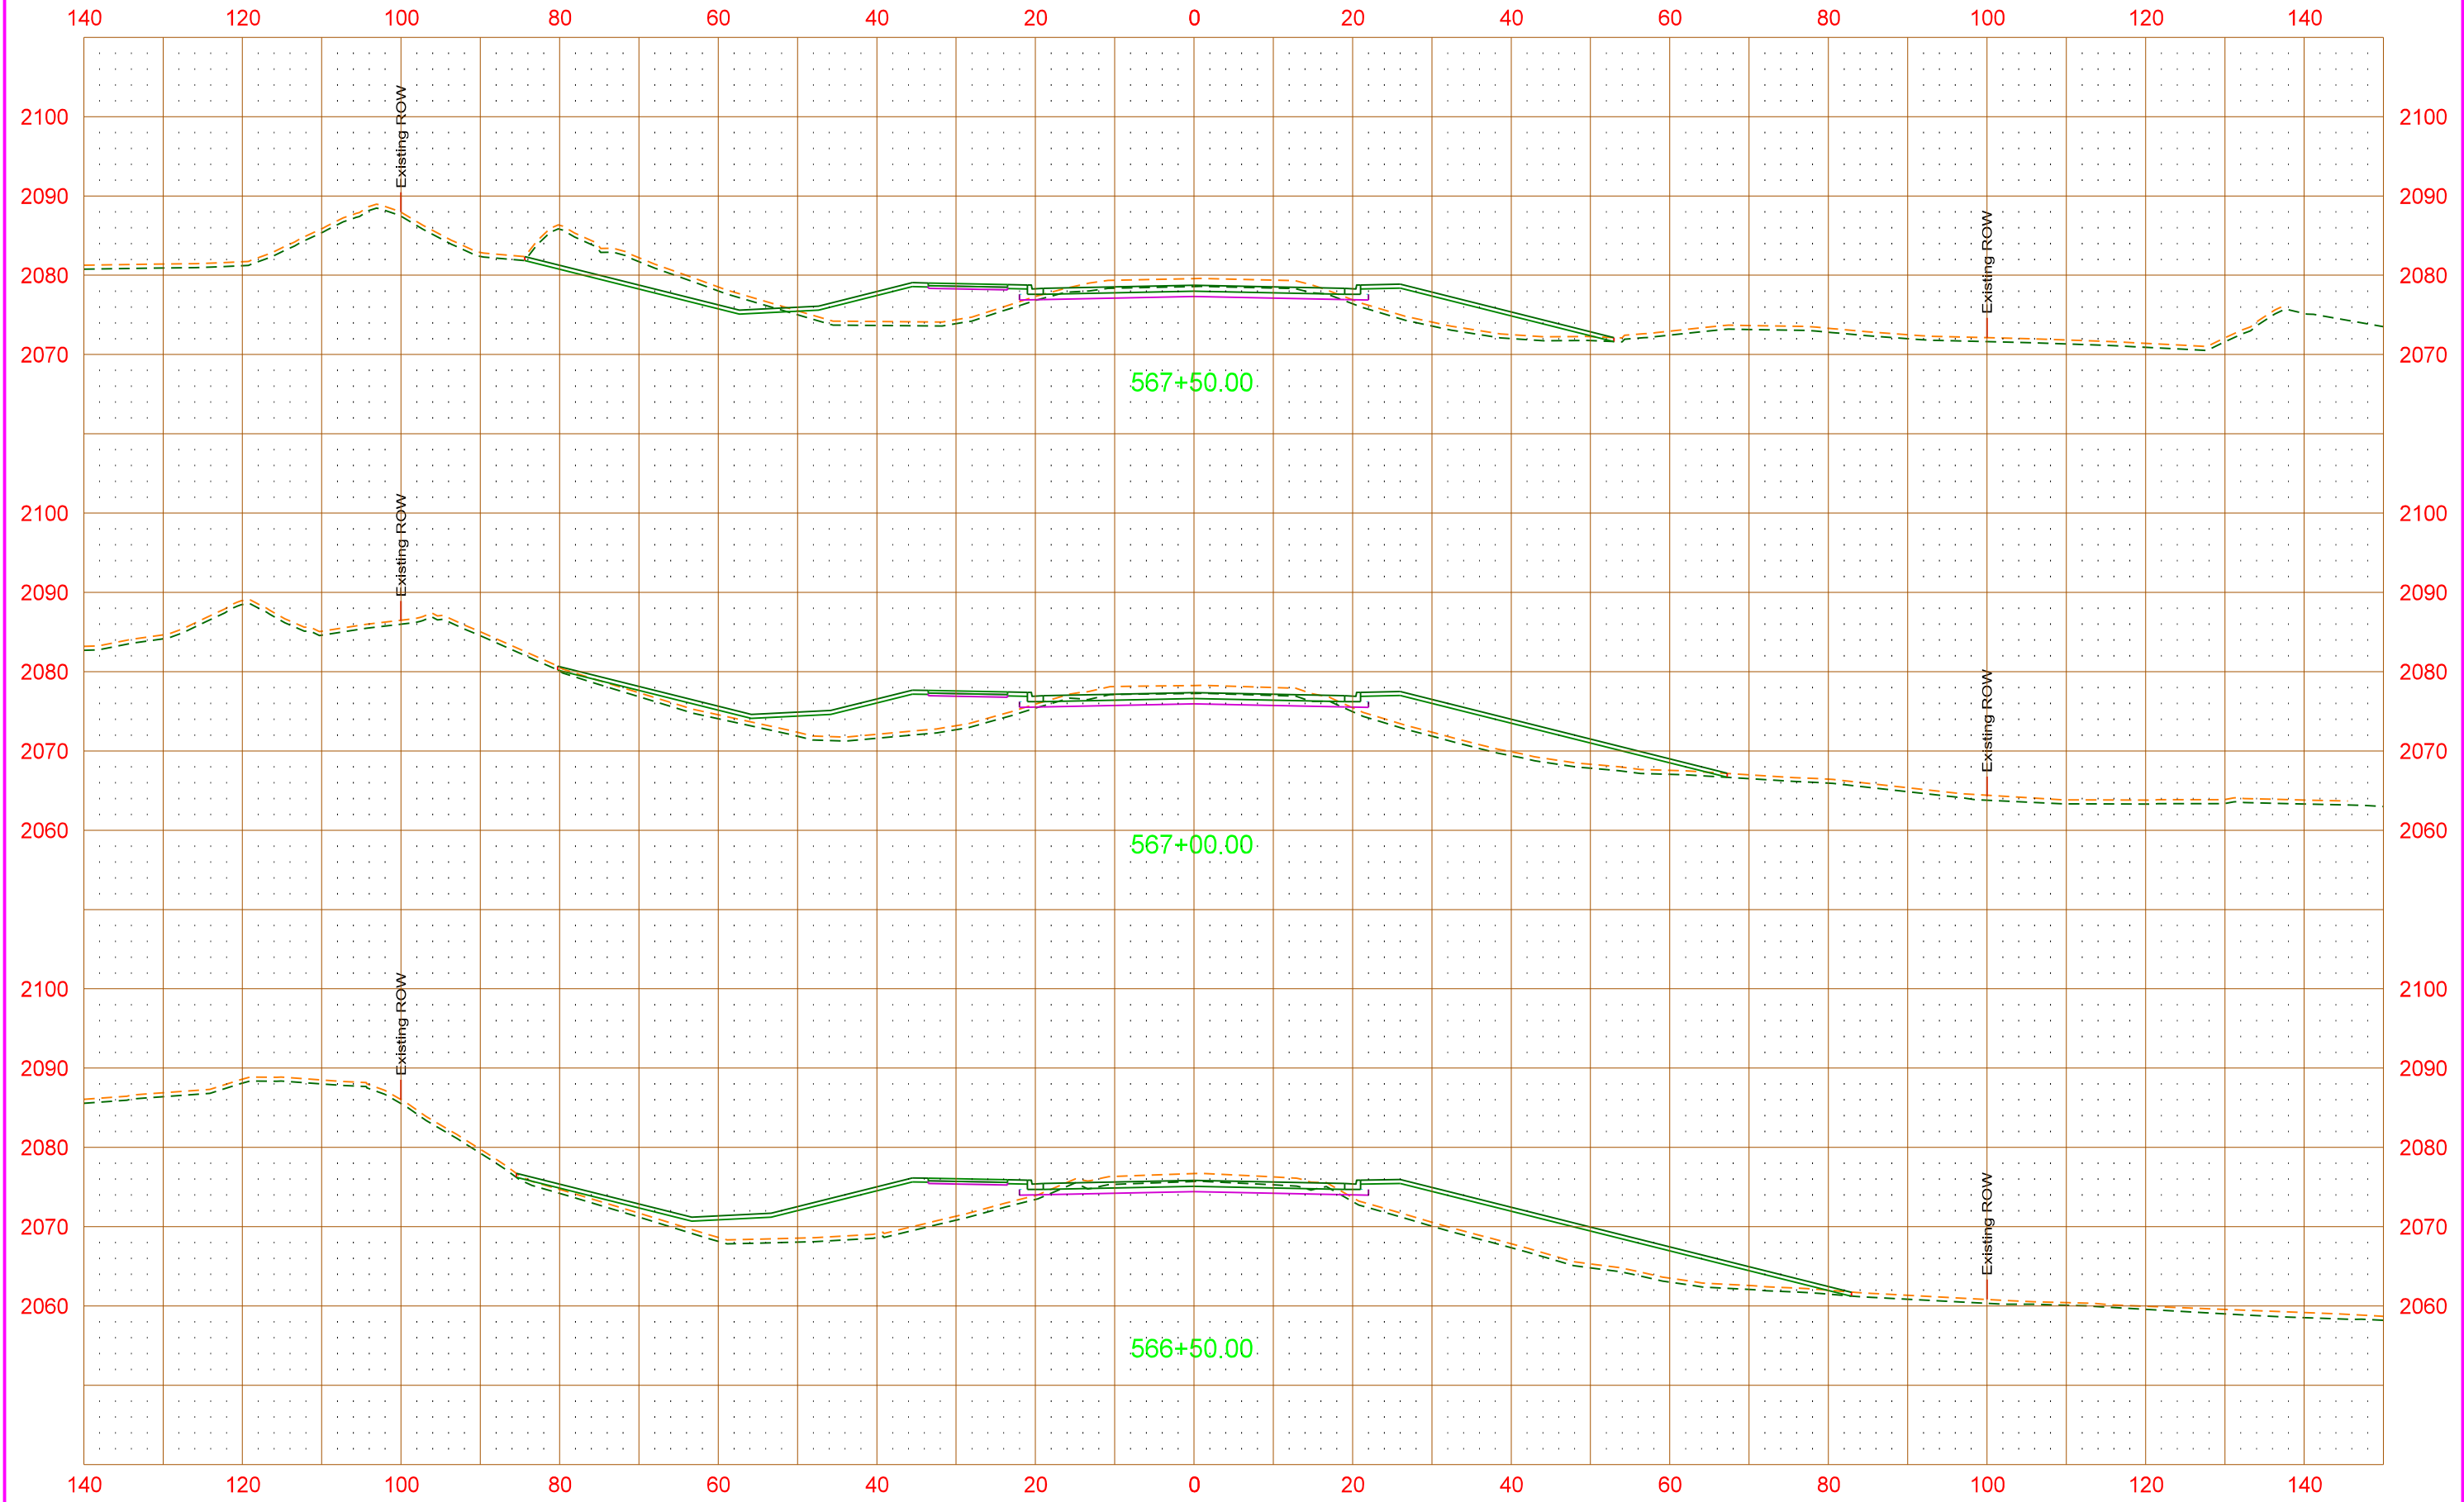


PRELIMINARY - THIS DOCUMENT IS PRELIMINARY AND NOT FOR CONSTRUCTION OR IMPEMENATATION PURPOSES.
All facility locations shown are approximate. Actual locations and depths may vary. Facilities may or may not have been relocated and/or adjusted.


STATE	PROJECT NO.	SECTION NO.	SHEET NO.
ND	SS-7-023(050)910	200	25

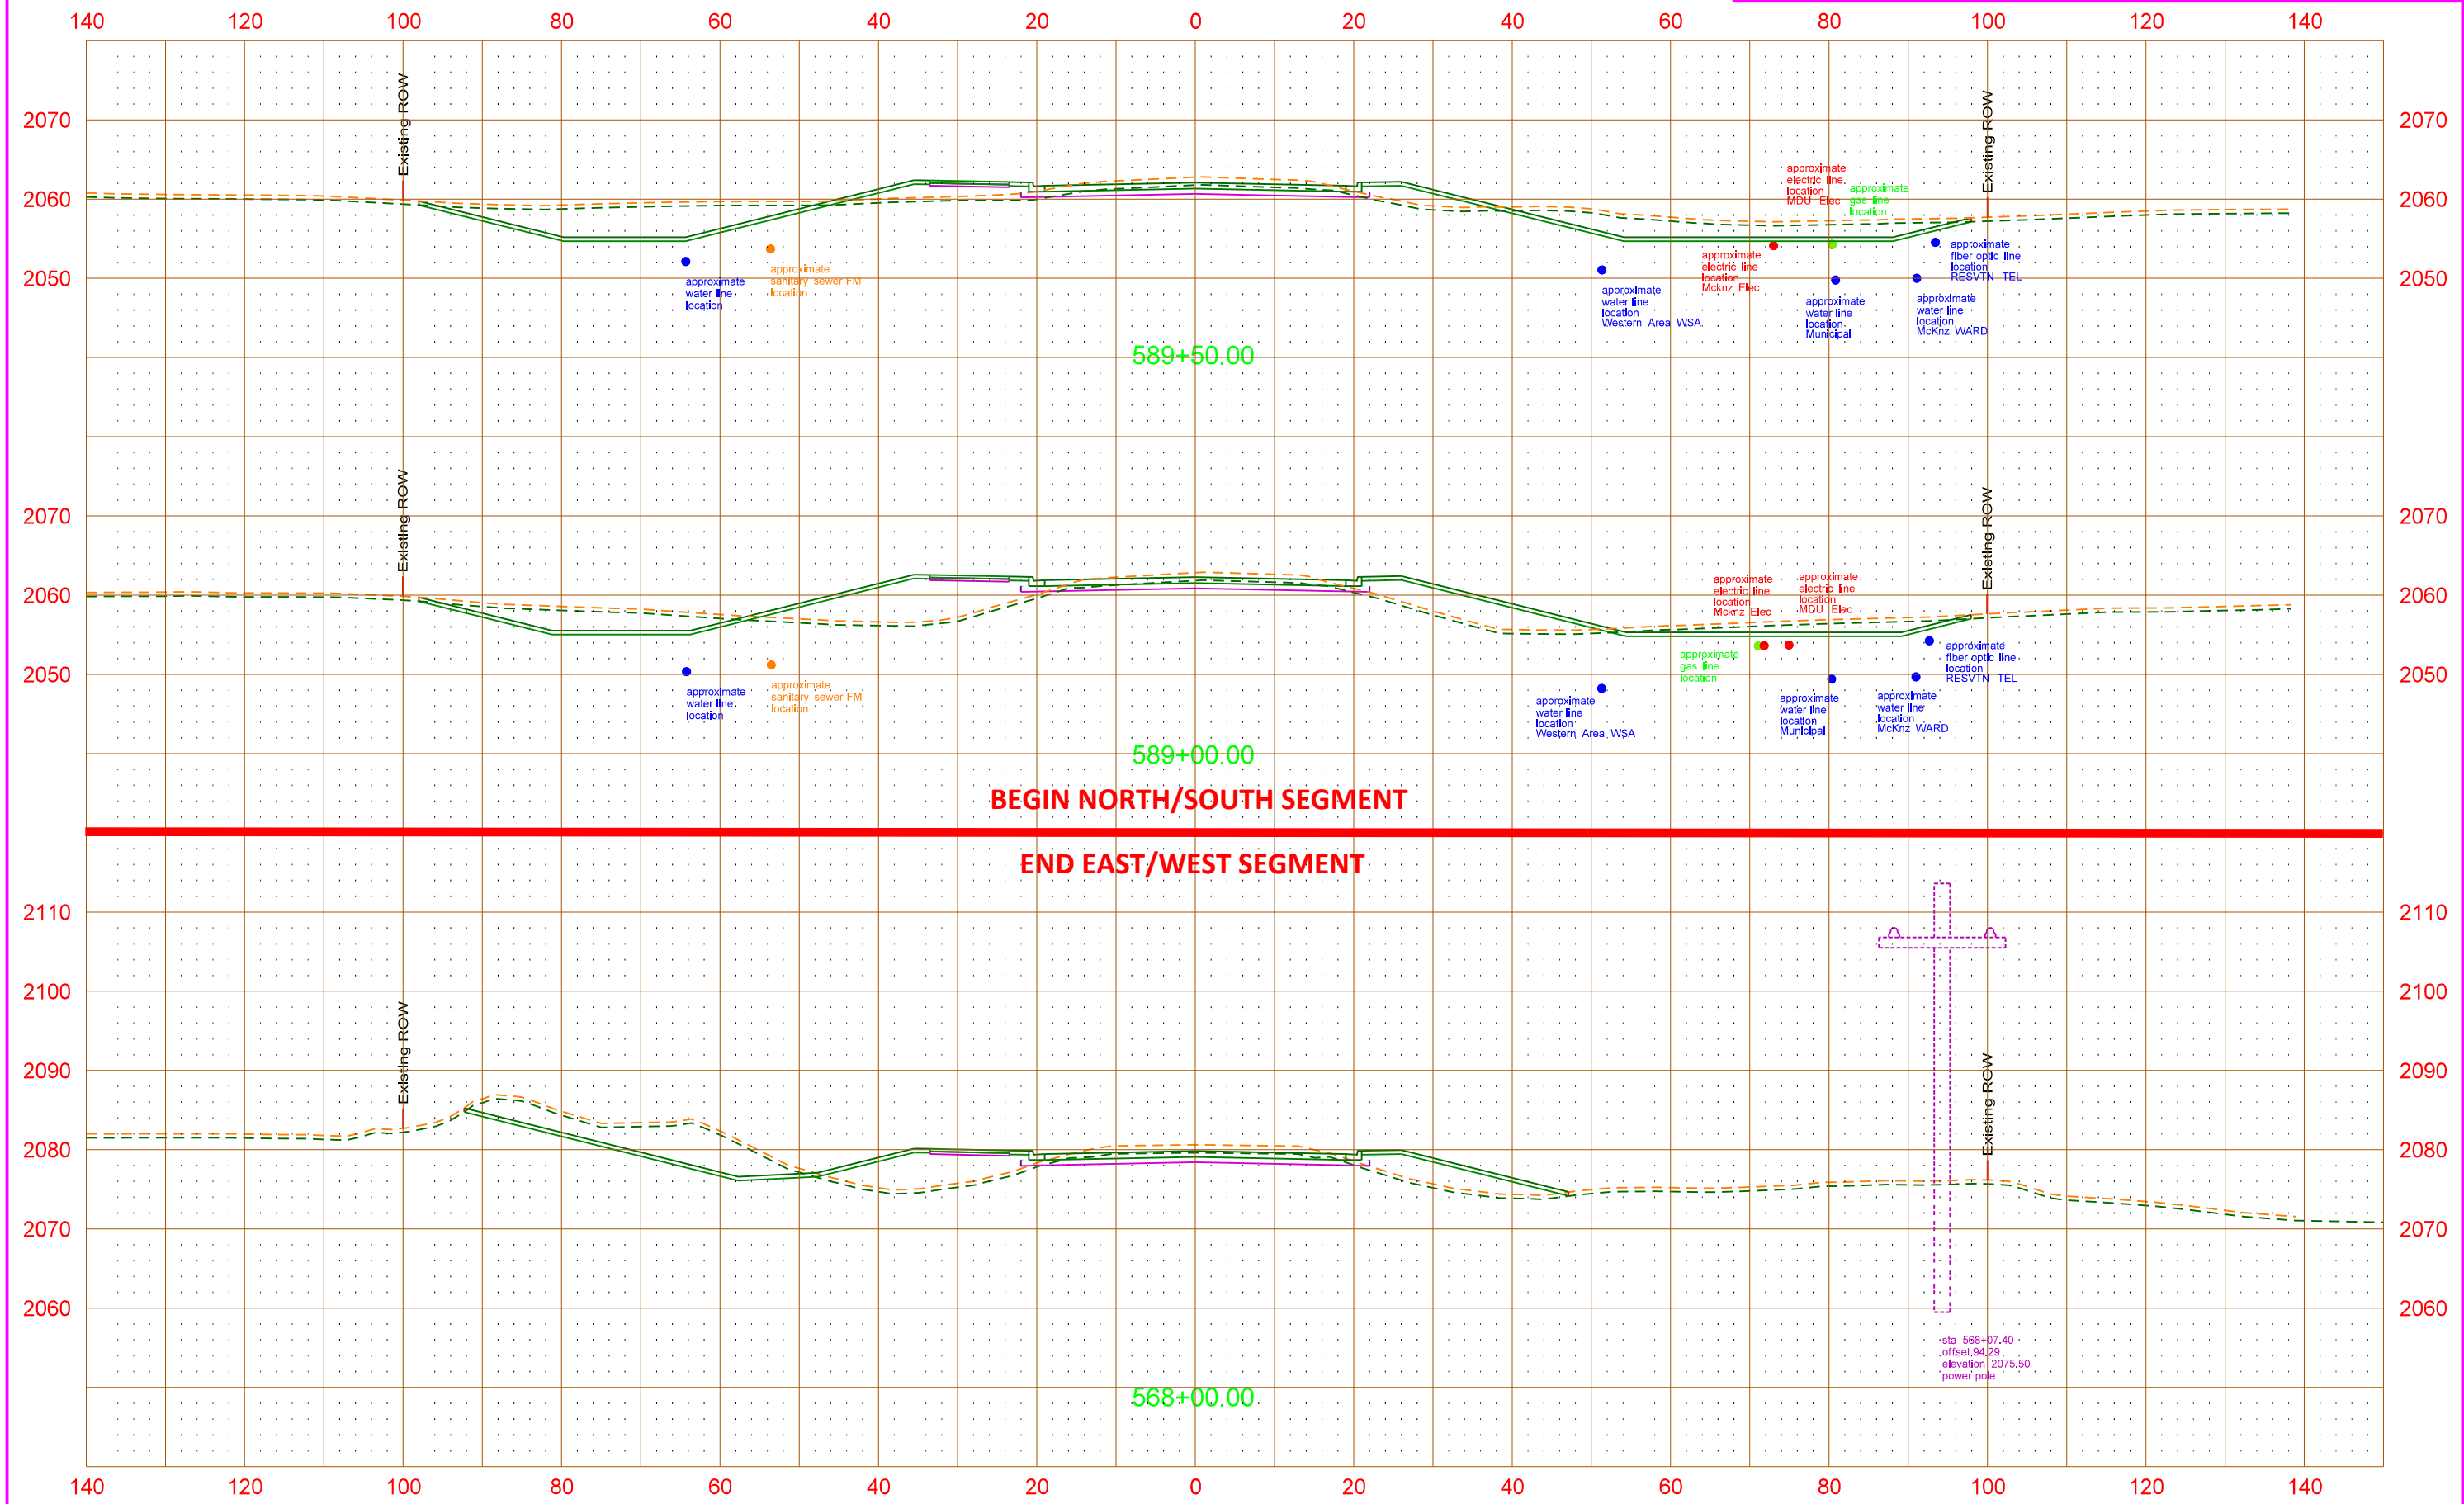

PRELIMINARY - THIS DOCUMENT IS PRELIMINARY AND NOT FOR CONSTRUCTION OR IMPEMENATATION PURPOSES.
All facility locations shown are approximate. Actual locations and depths may vary. Facilities may or may not have been relocated and/or adjusted.


STATE	PROJECT NO.	SECTION NO.	SHEET NO.
ND	SS-7-023(050)910	200	26

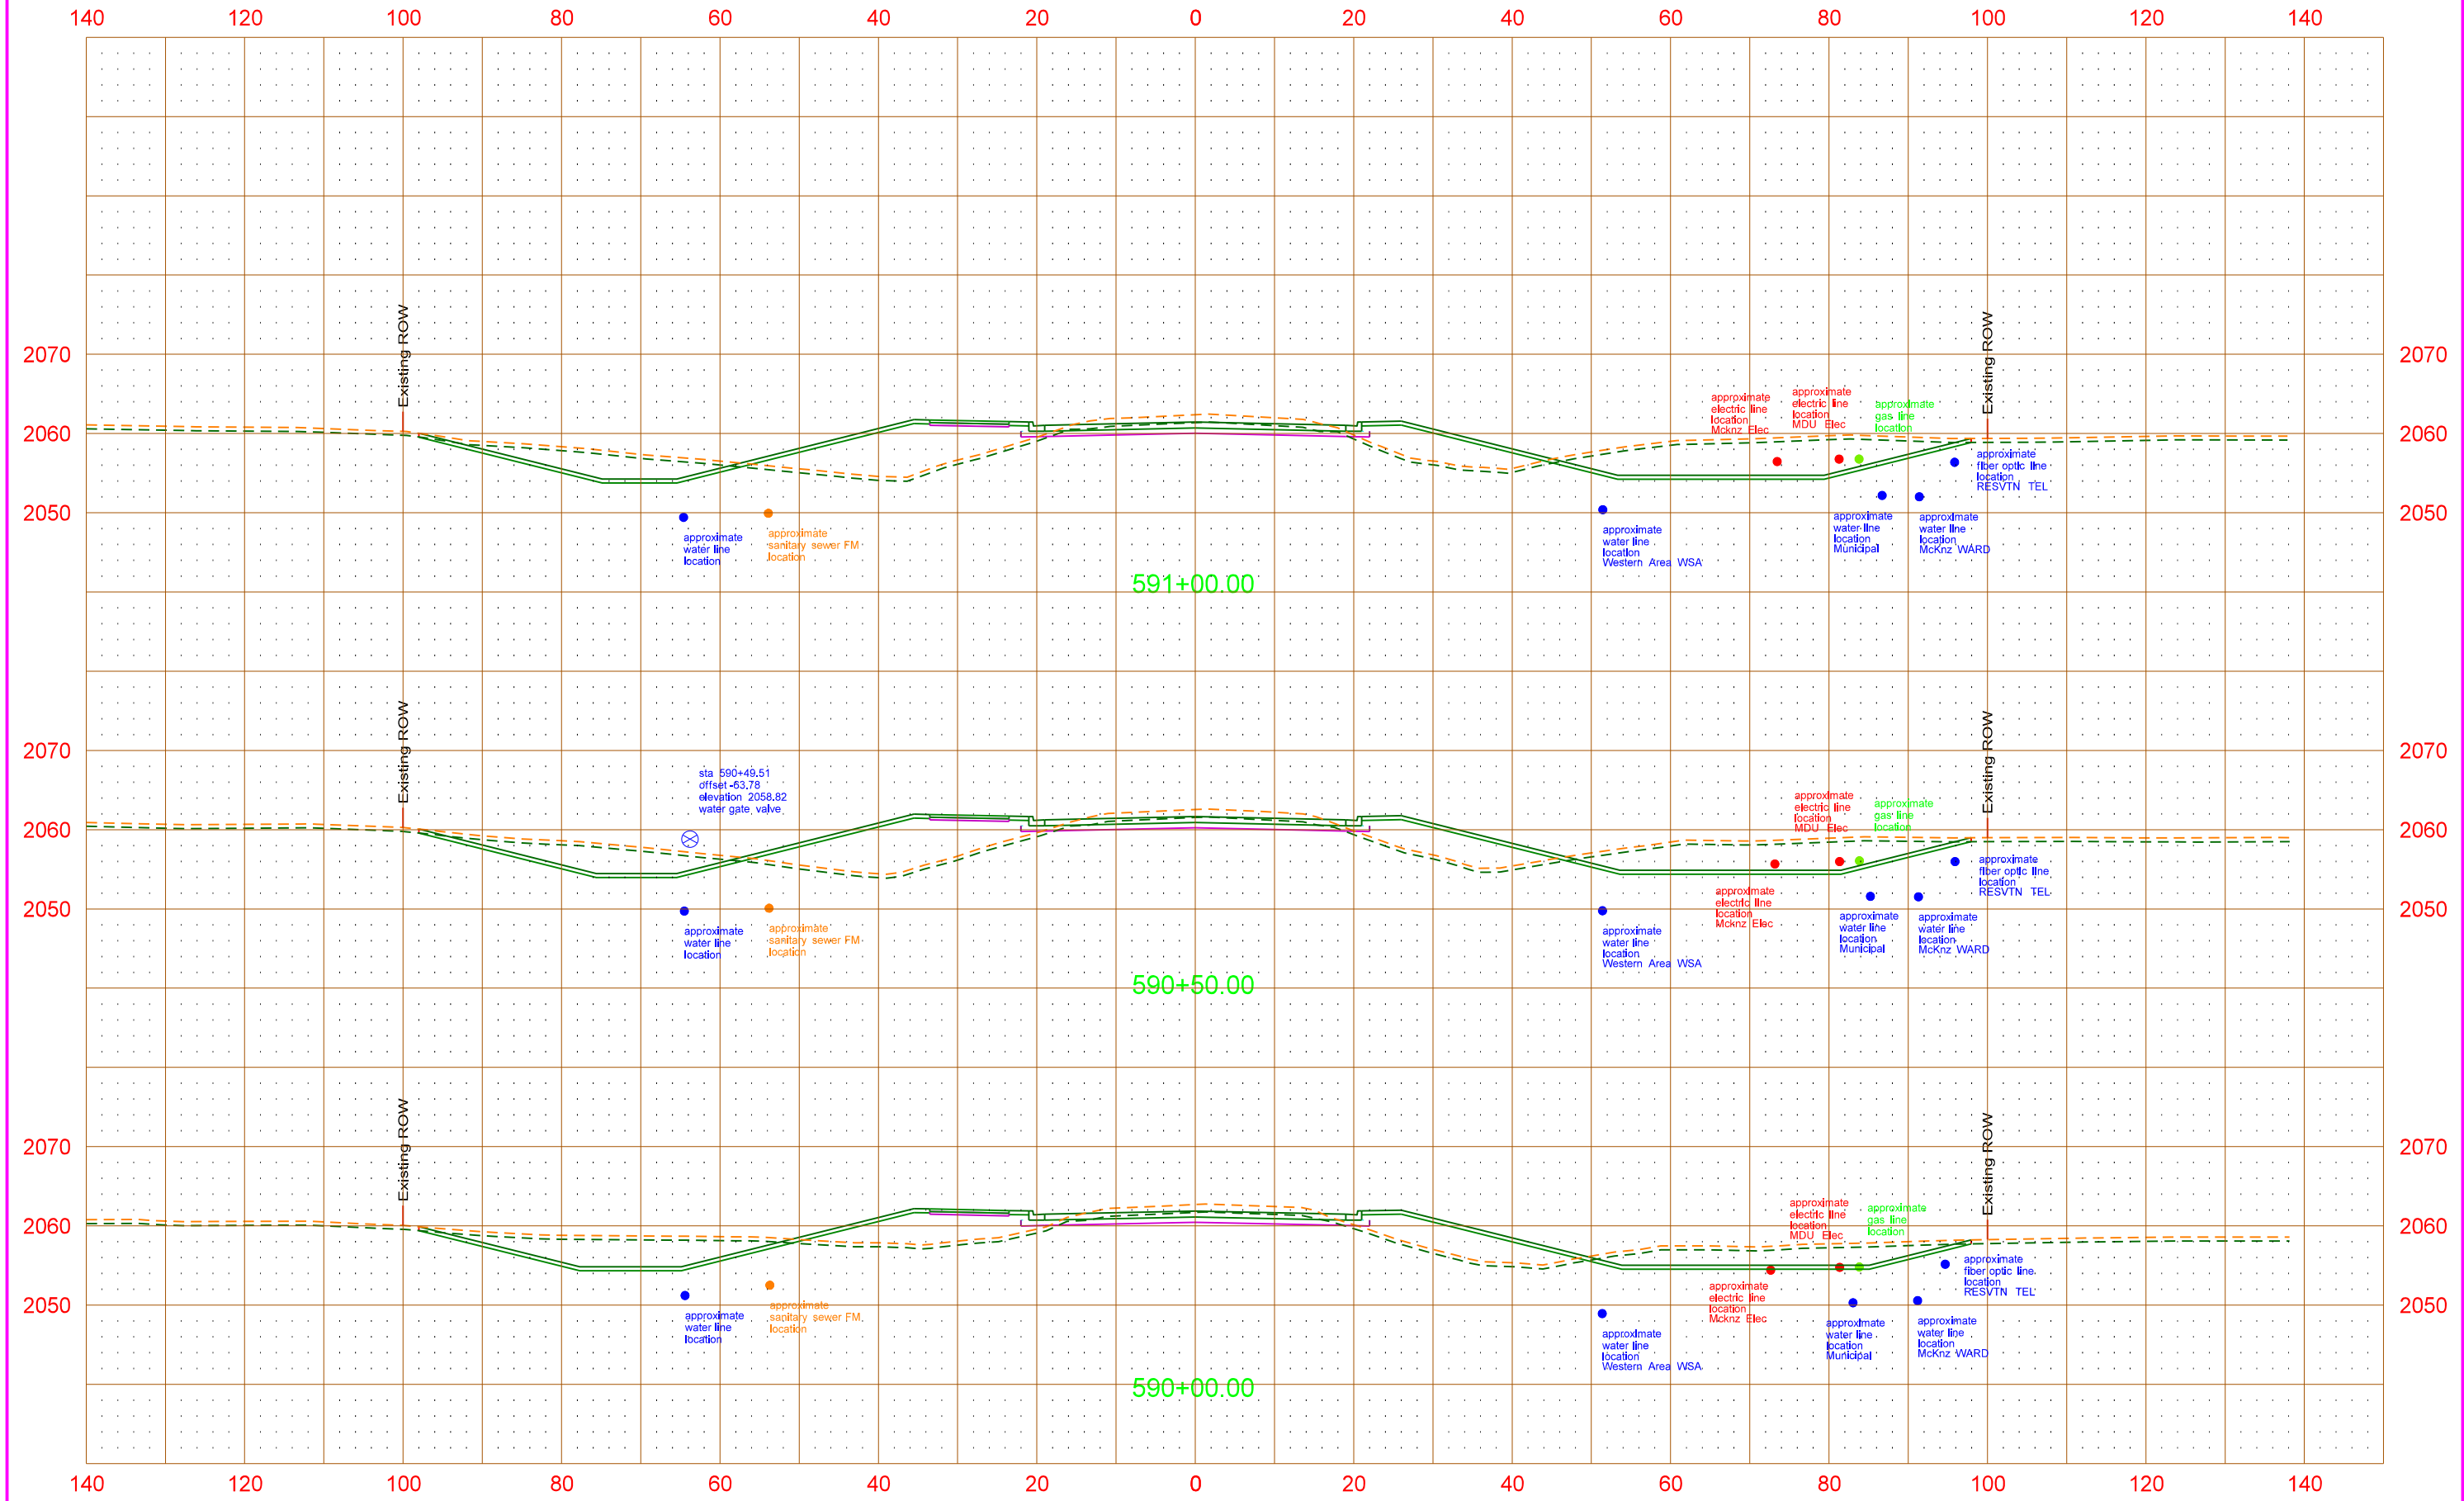

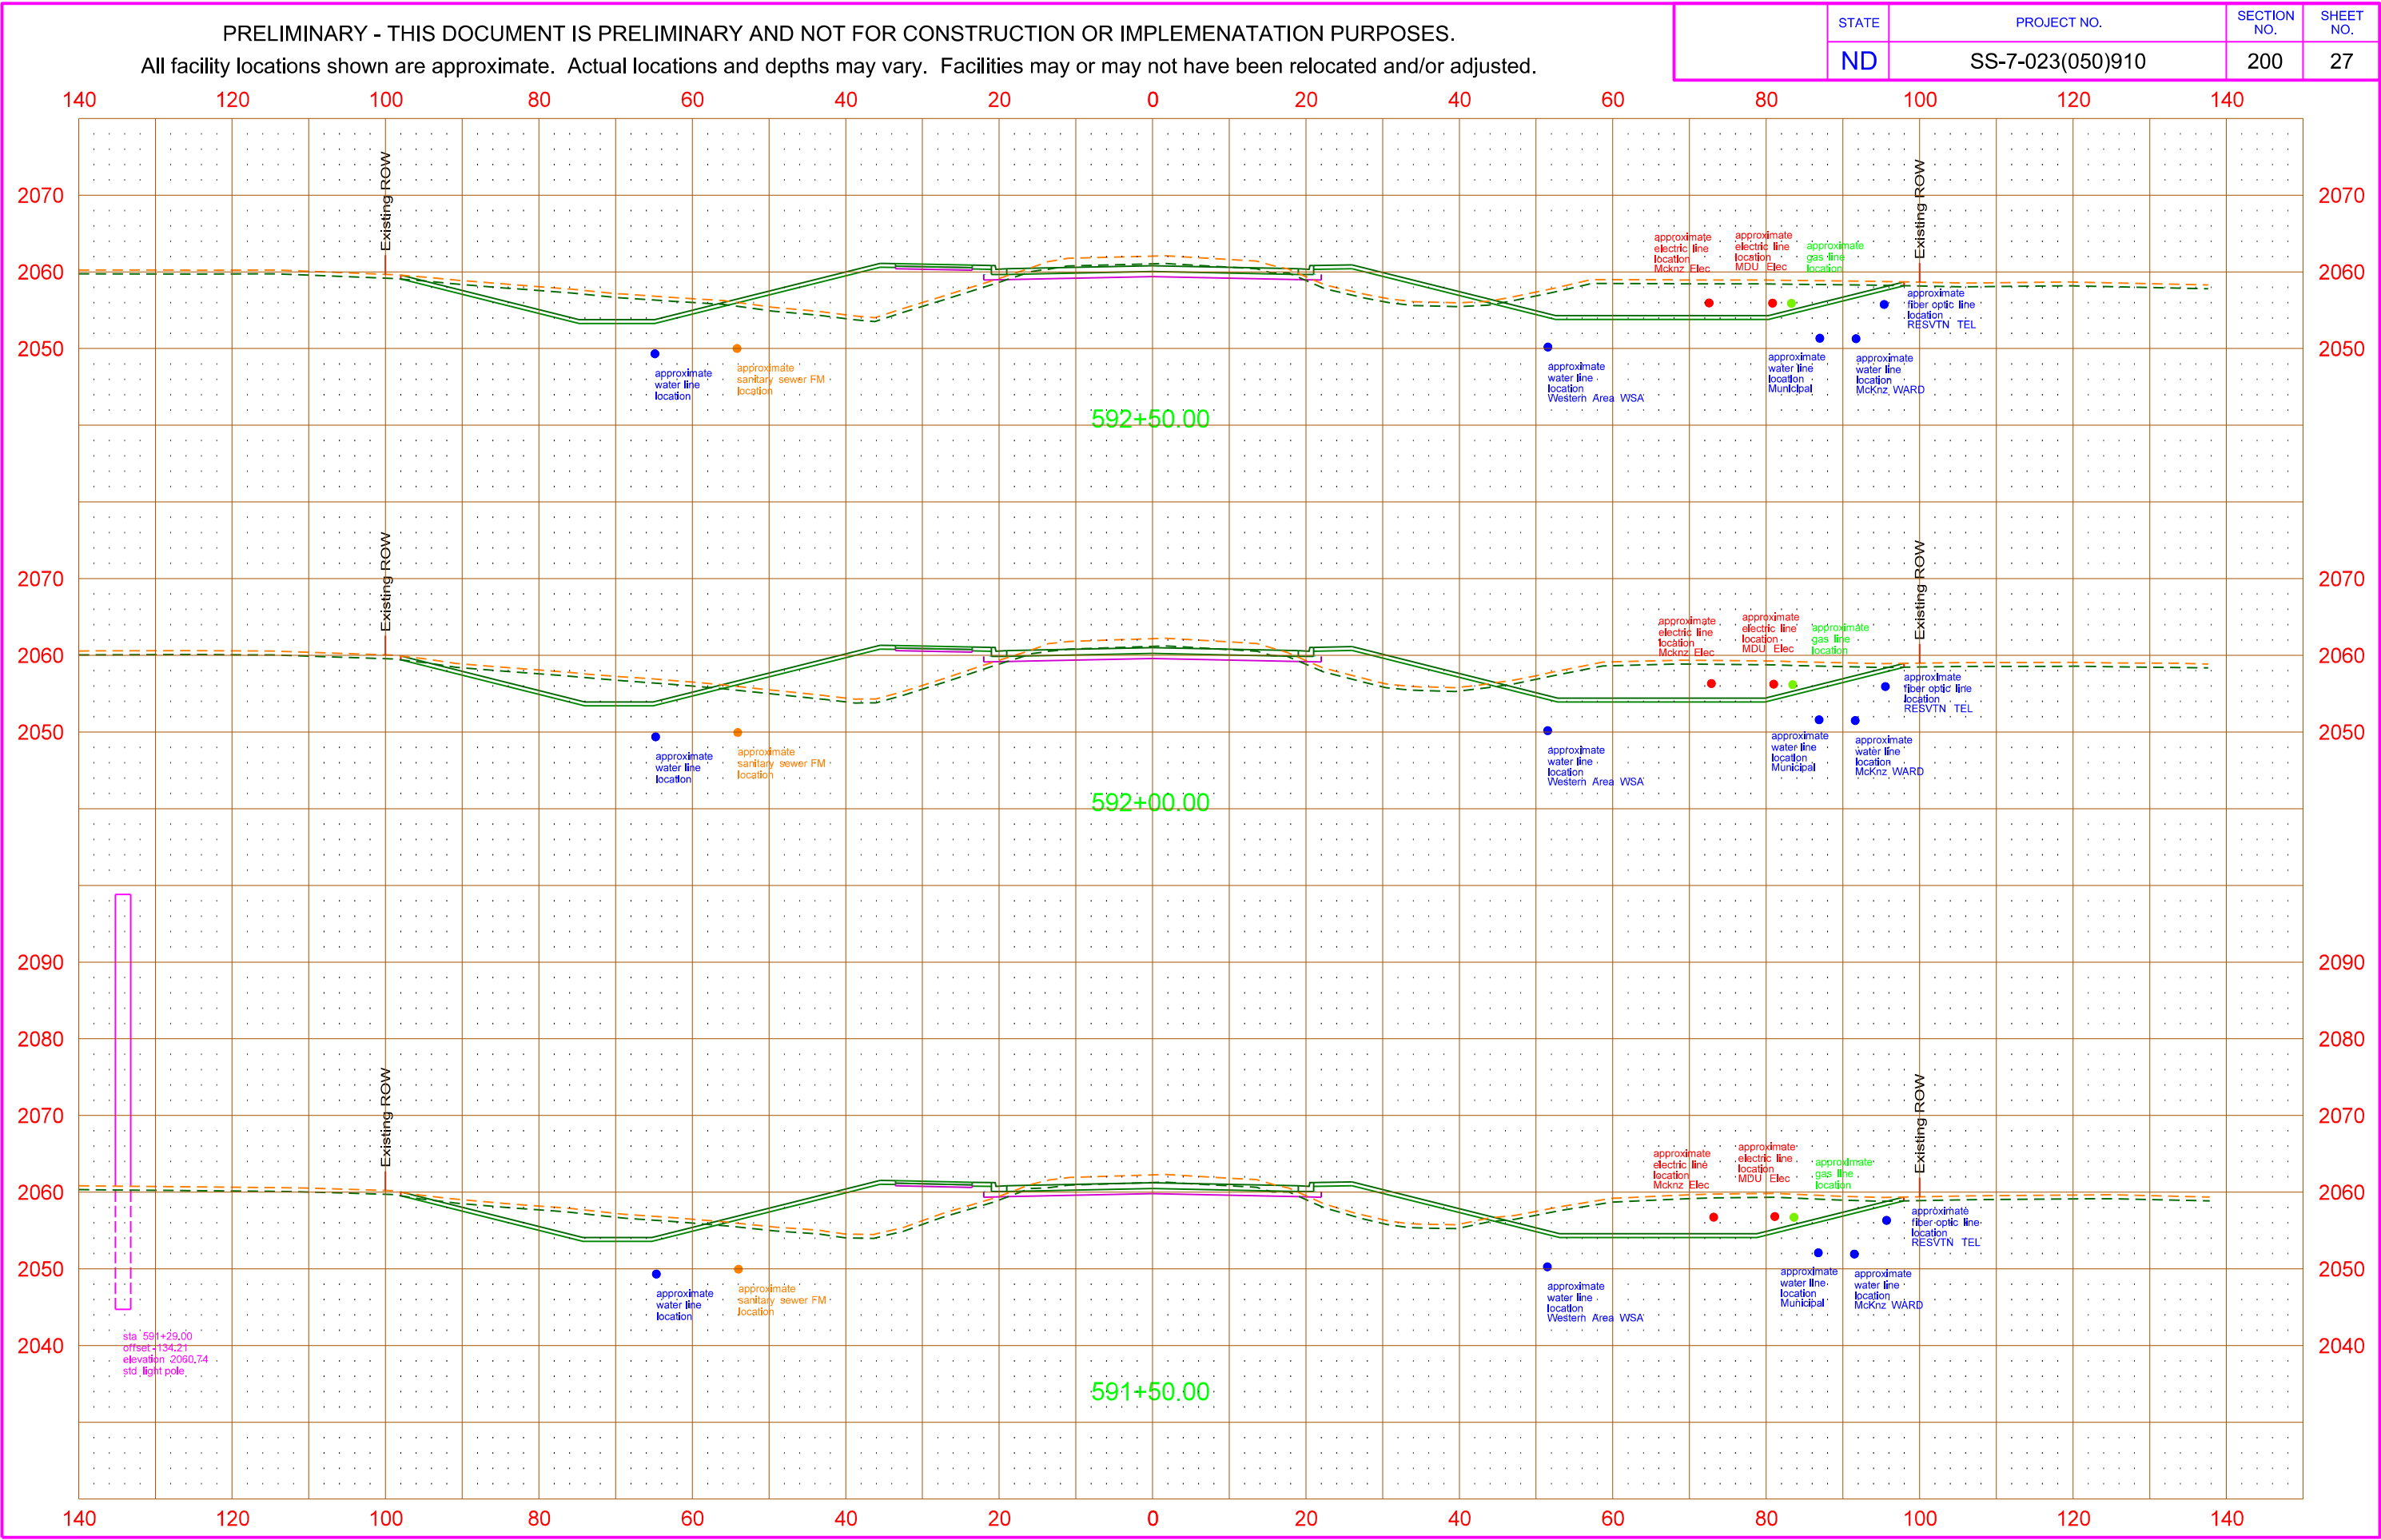


All facility locations shown are approximate. Actual locations and depths may vary. Facilities may or may not have been relocated and/or adjusted.


	STATE	PROJECT NO.	SECTION NO.	SHEET NO.
	ND	SS-7-023(050)910	200	28

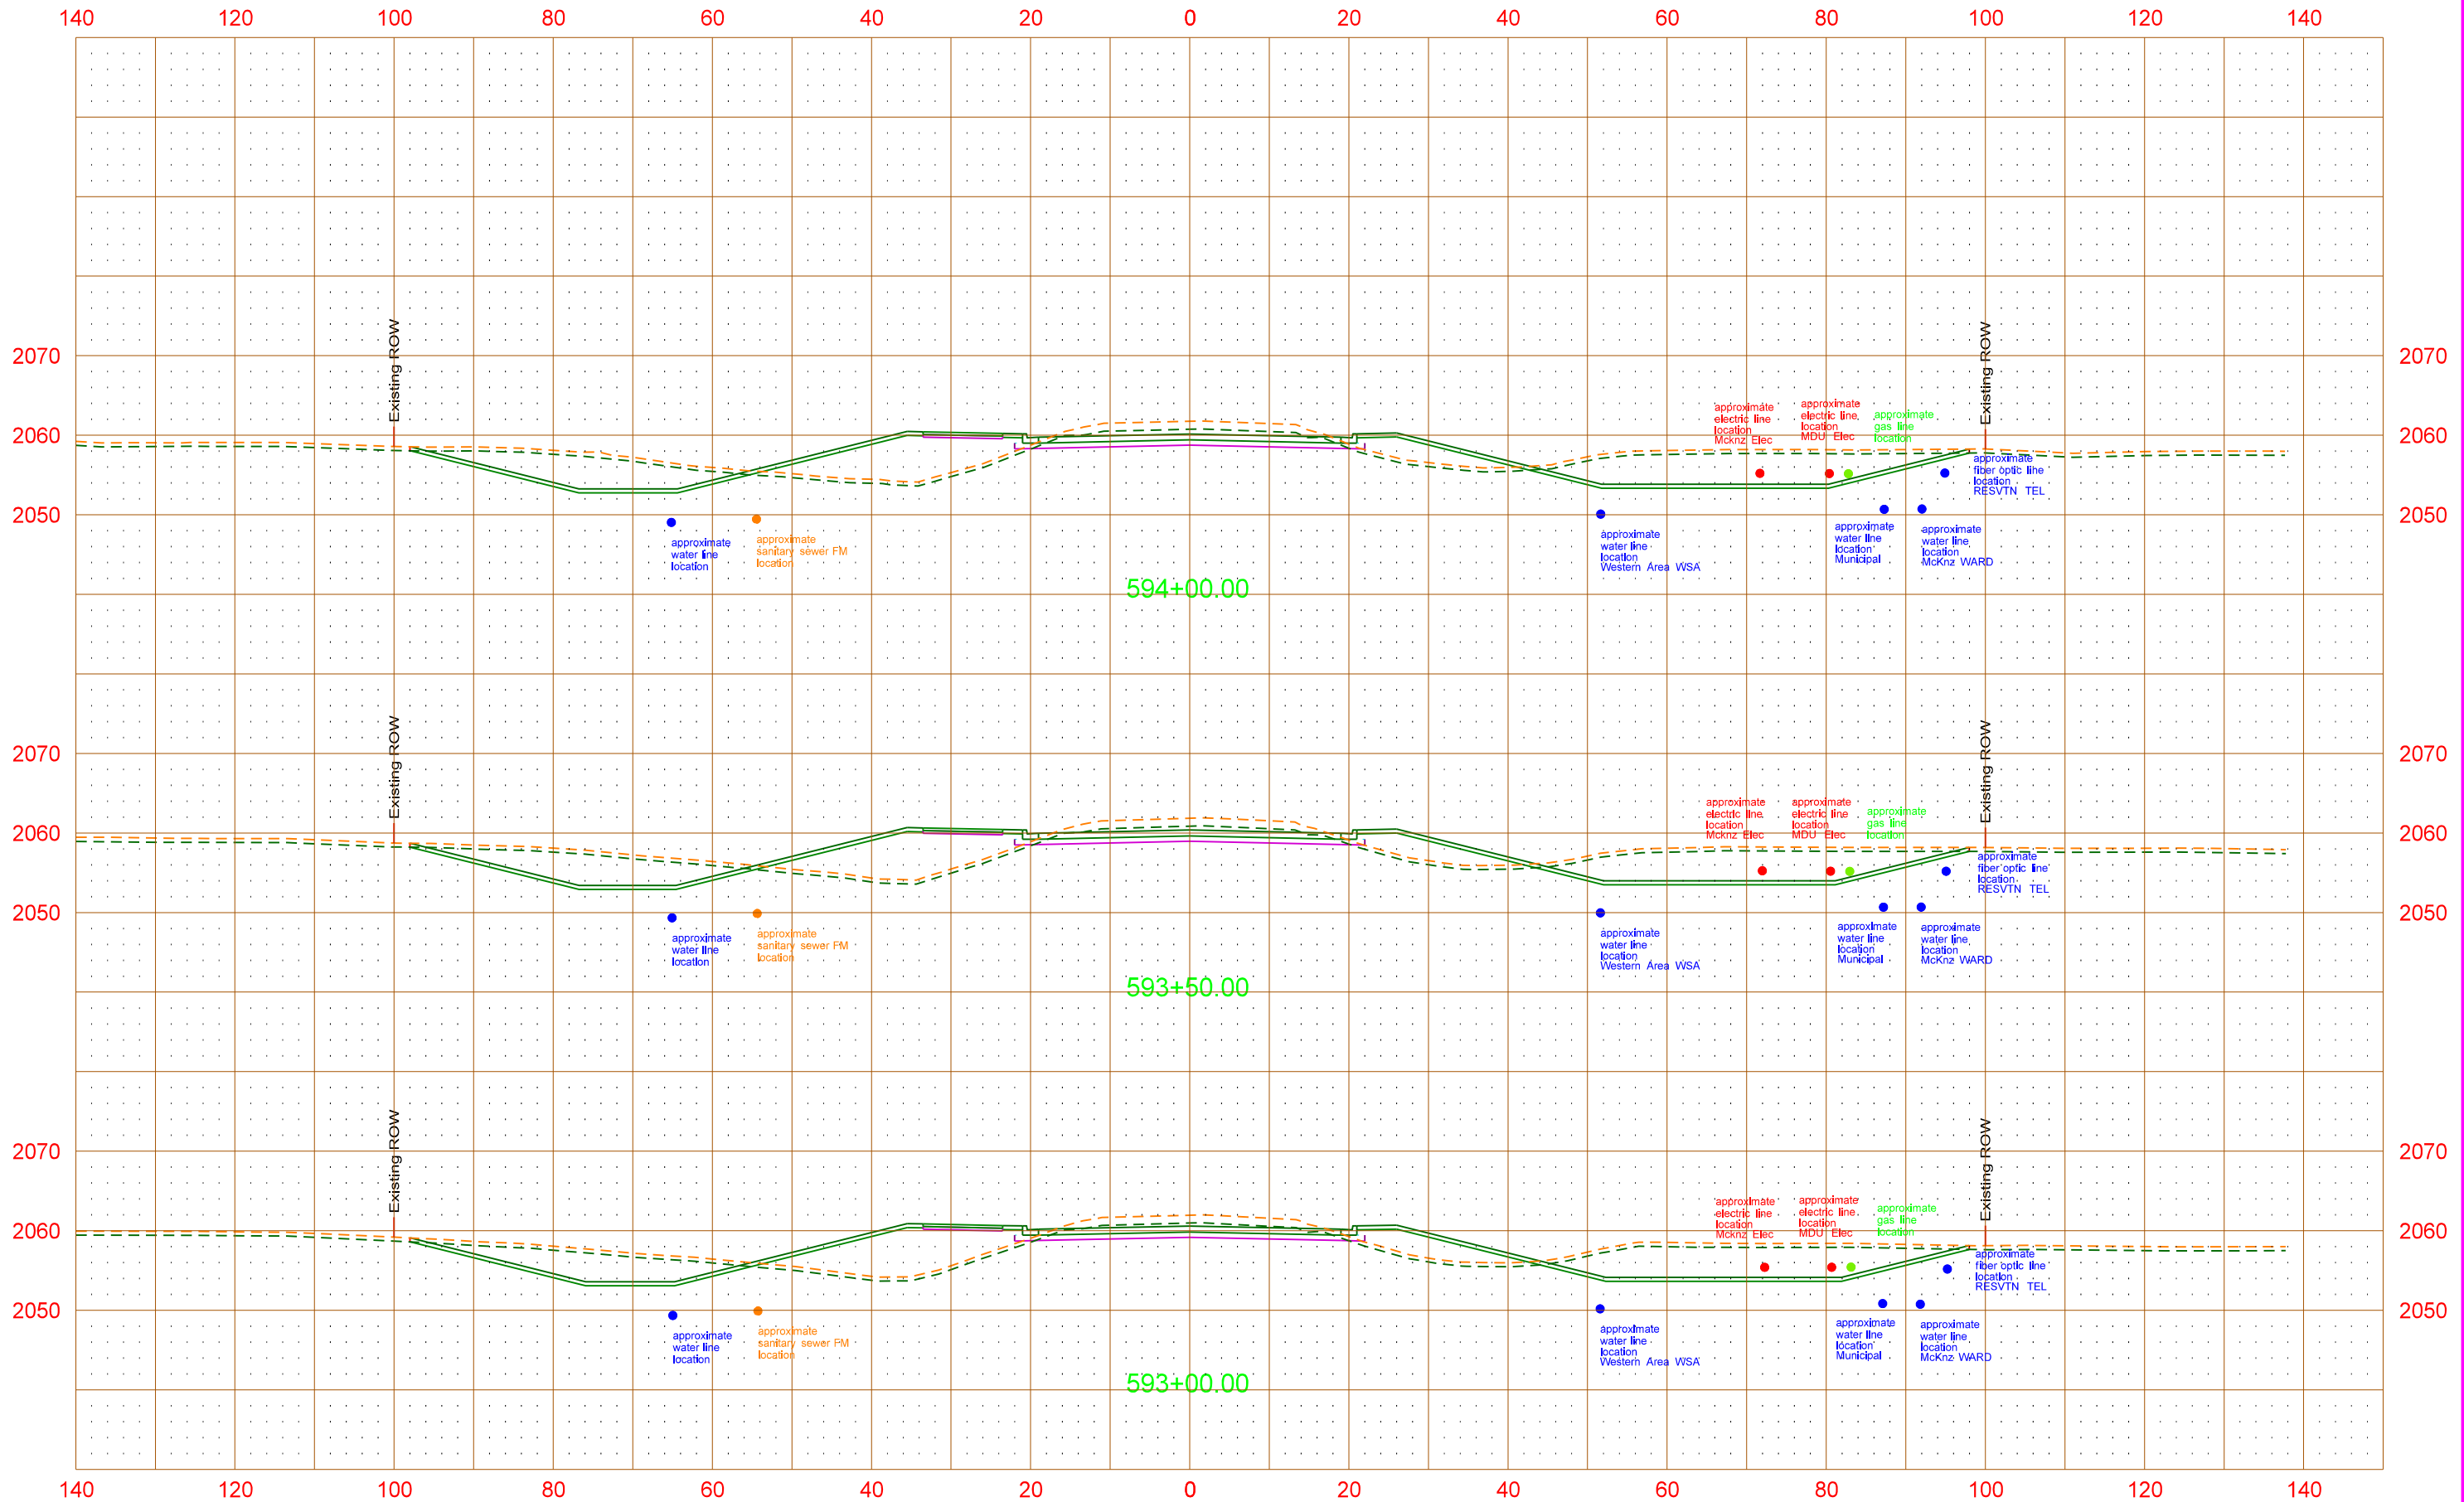

All facility locations shown are approximate. Actual locations and depths may vary. Facilities may or may not have been relocated and/or adjusted.


	STATE	PROJECT NO.	SECTION NO.	SHEET NO.
	ND	SS-7-023(050)910	200	29

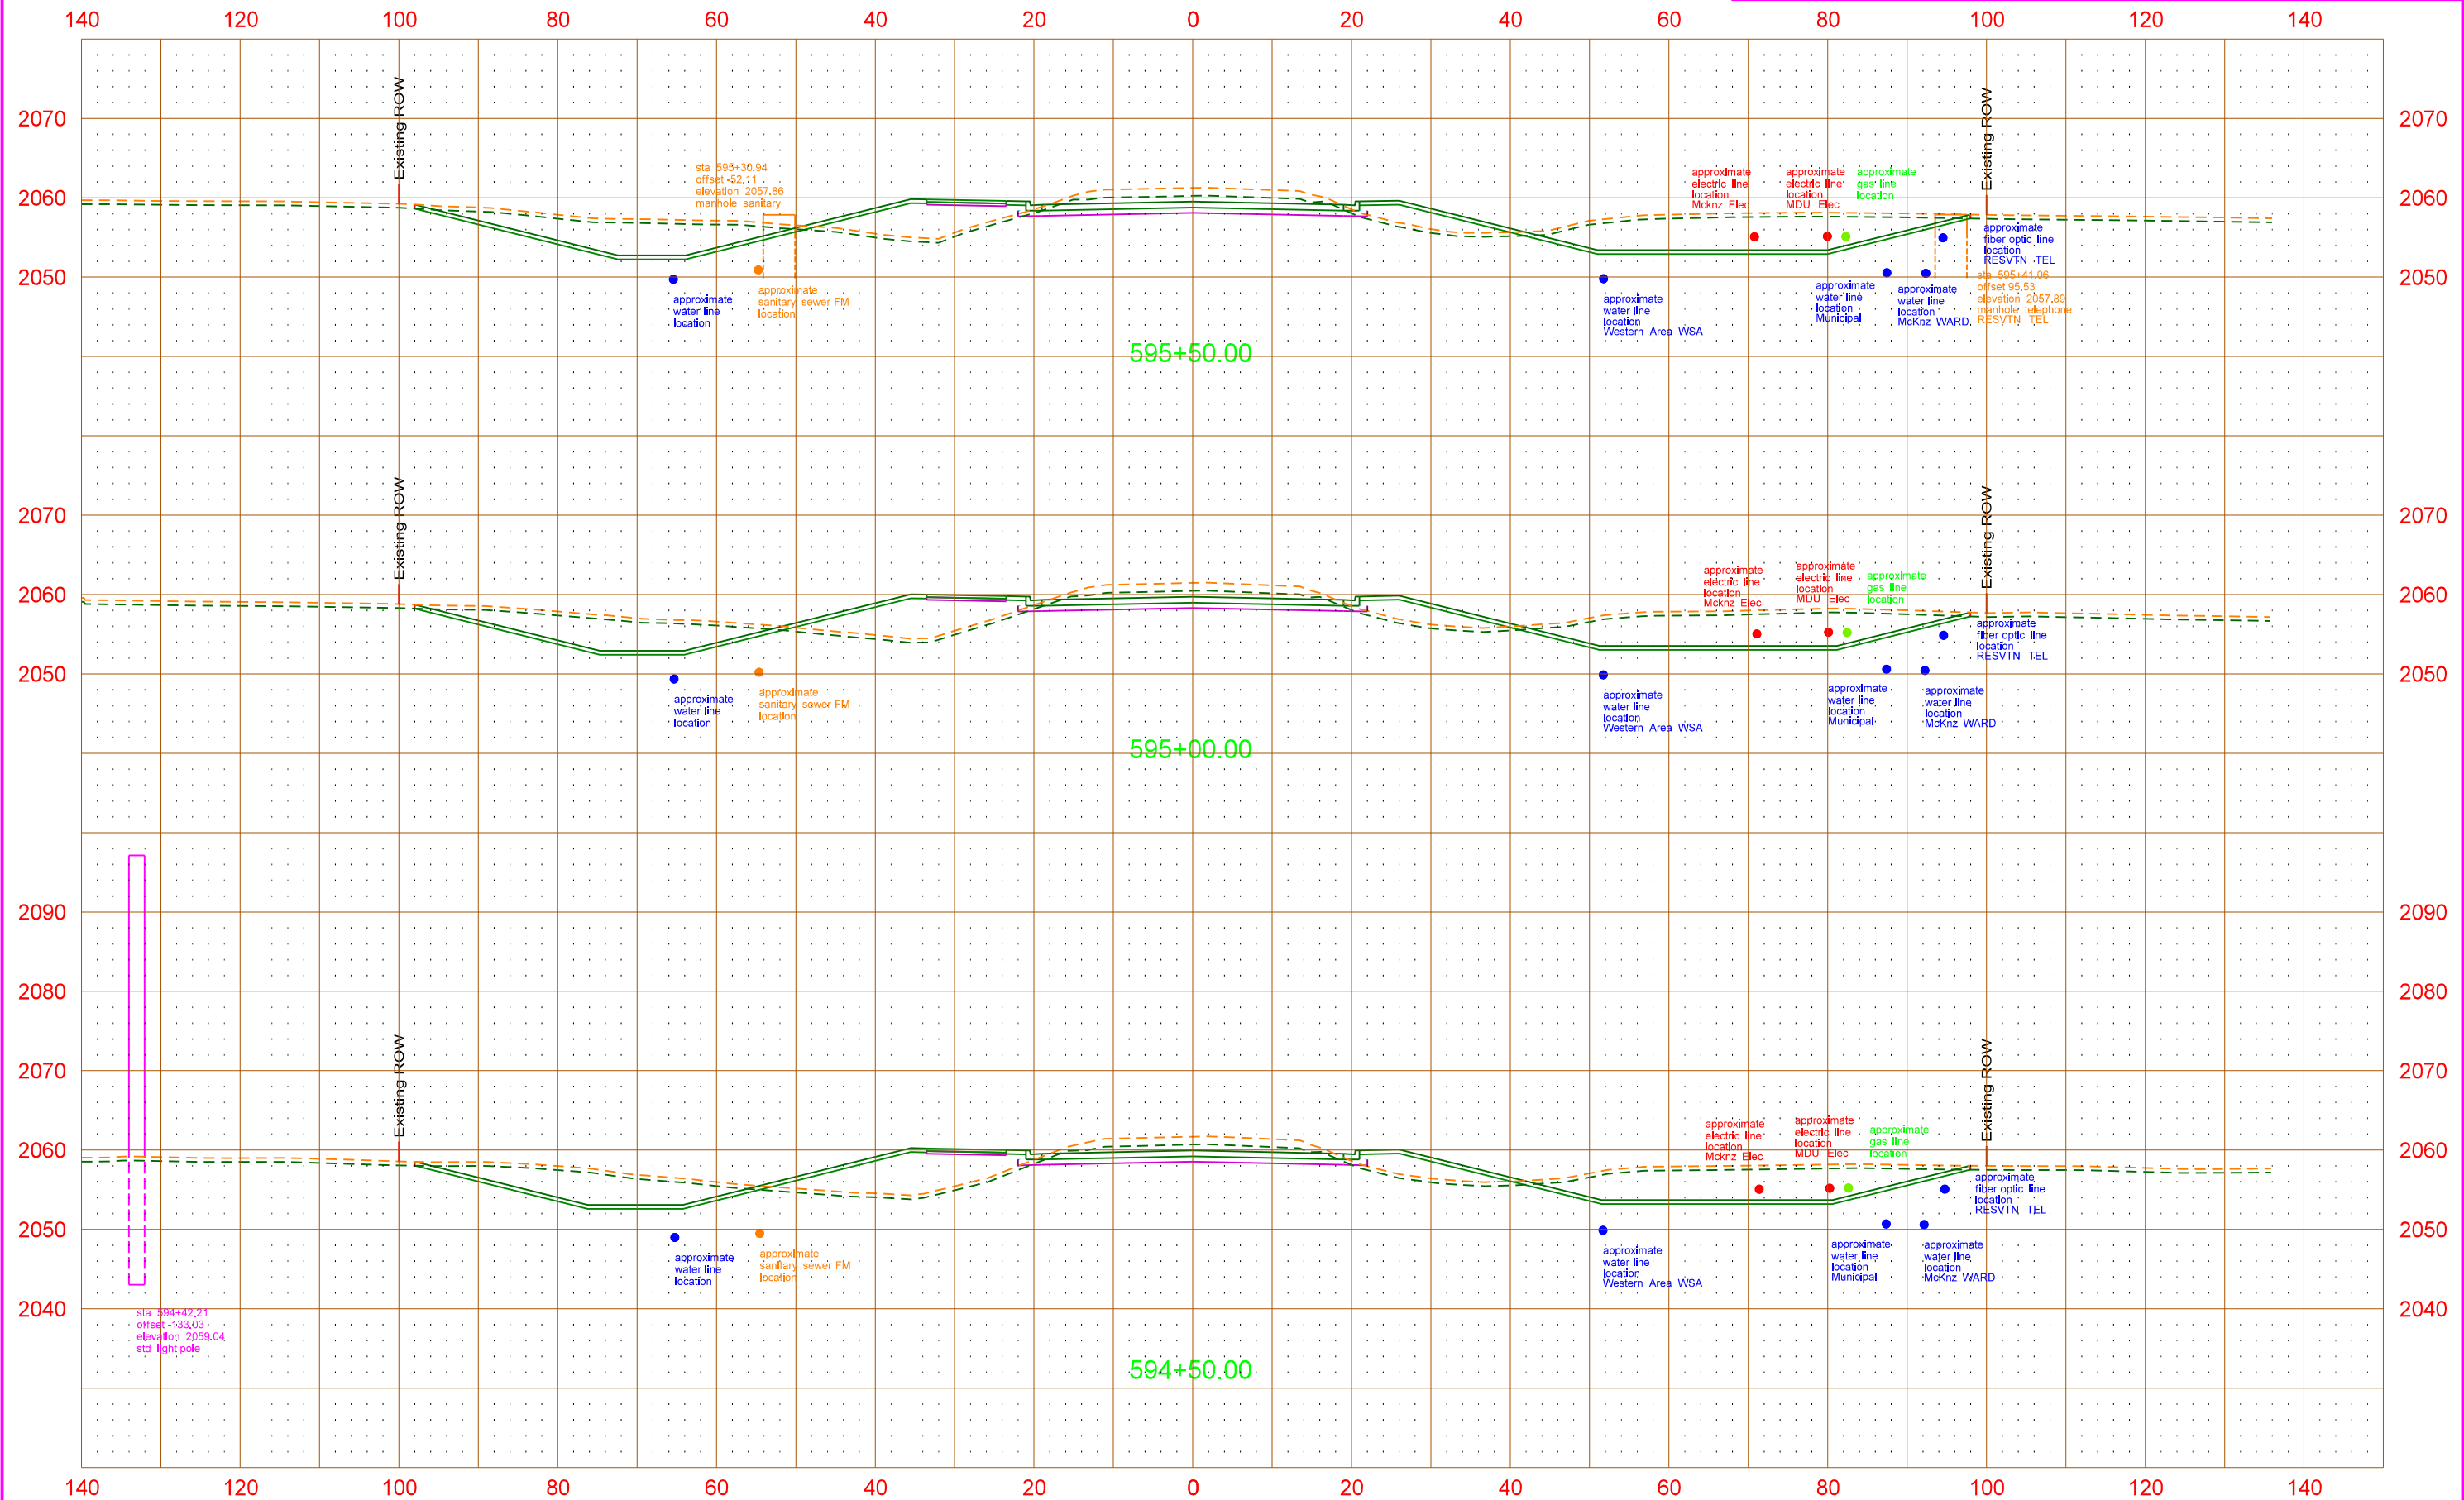

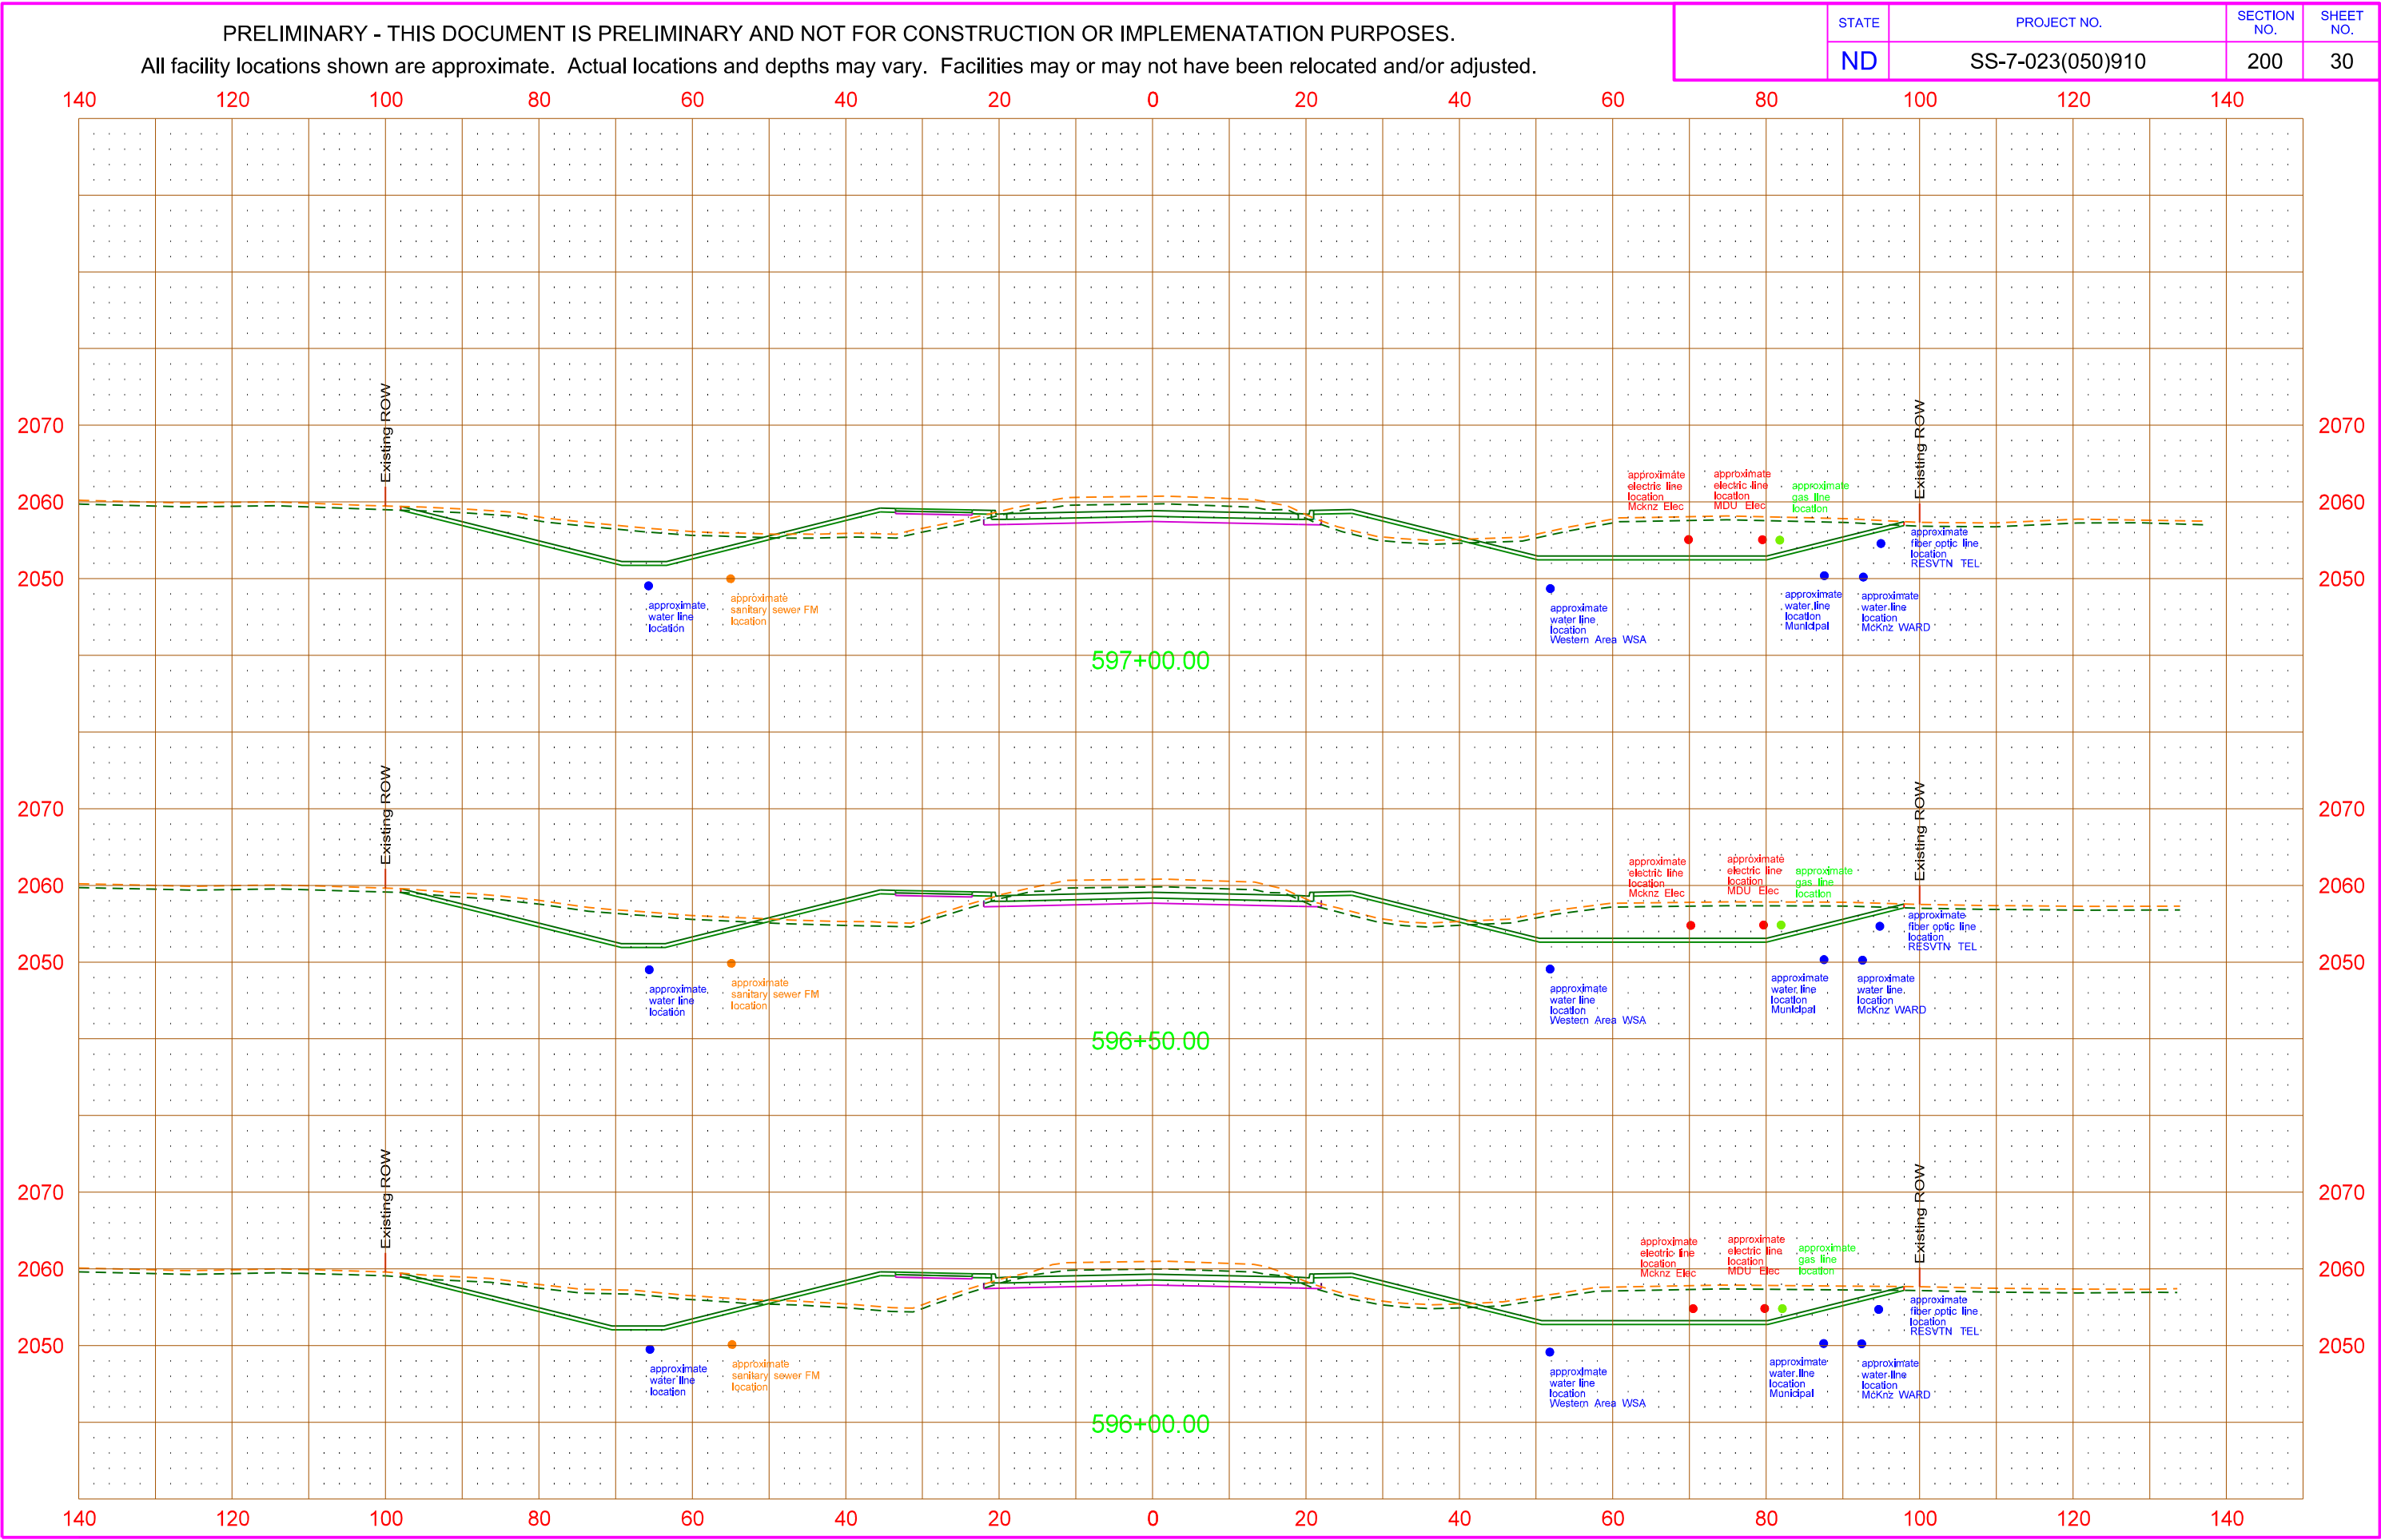


PRELIMINARY - THIS DOCUMENT IS PRELIMINARY AND NOT FOR CONSTRUCTION OR IMPEMENATATION PURPOSES.
All facility locations shown are approximate. Actual locations and depths may vary. Facilities may or may not have been relocated and/or adjusted.

STATE	PROJECT NO.	SECTION NO.	SHEET NO.
ND	SS-7-023(050)910	200	31

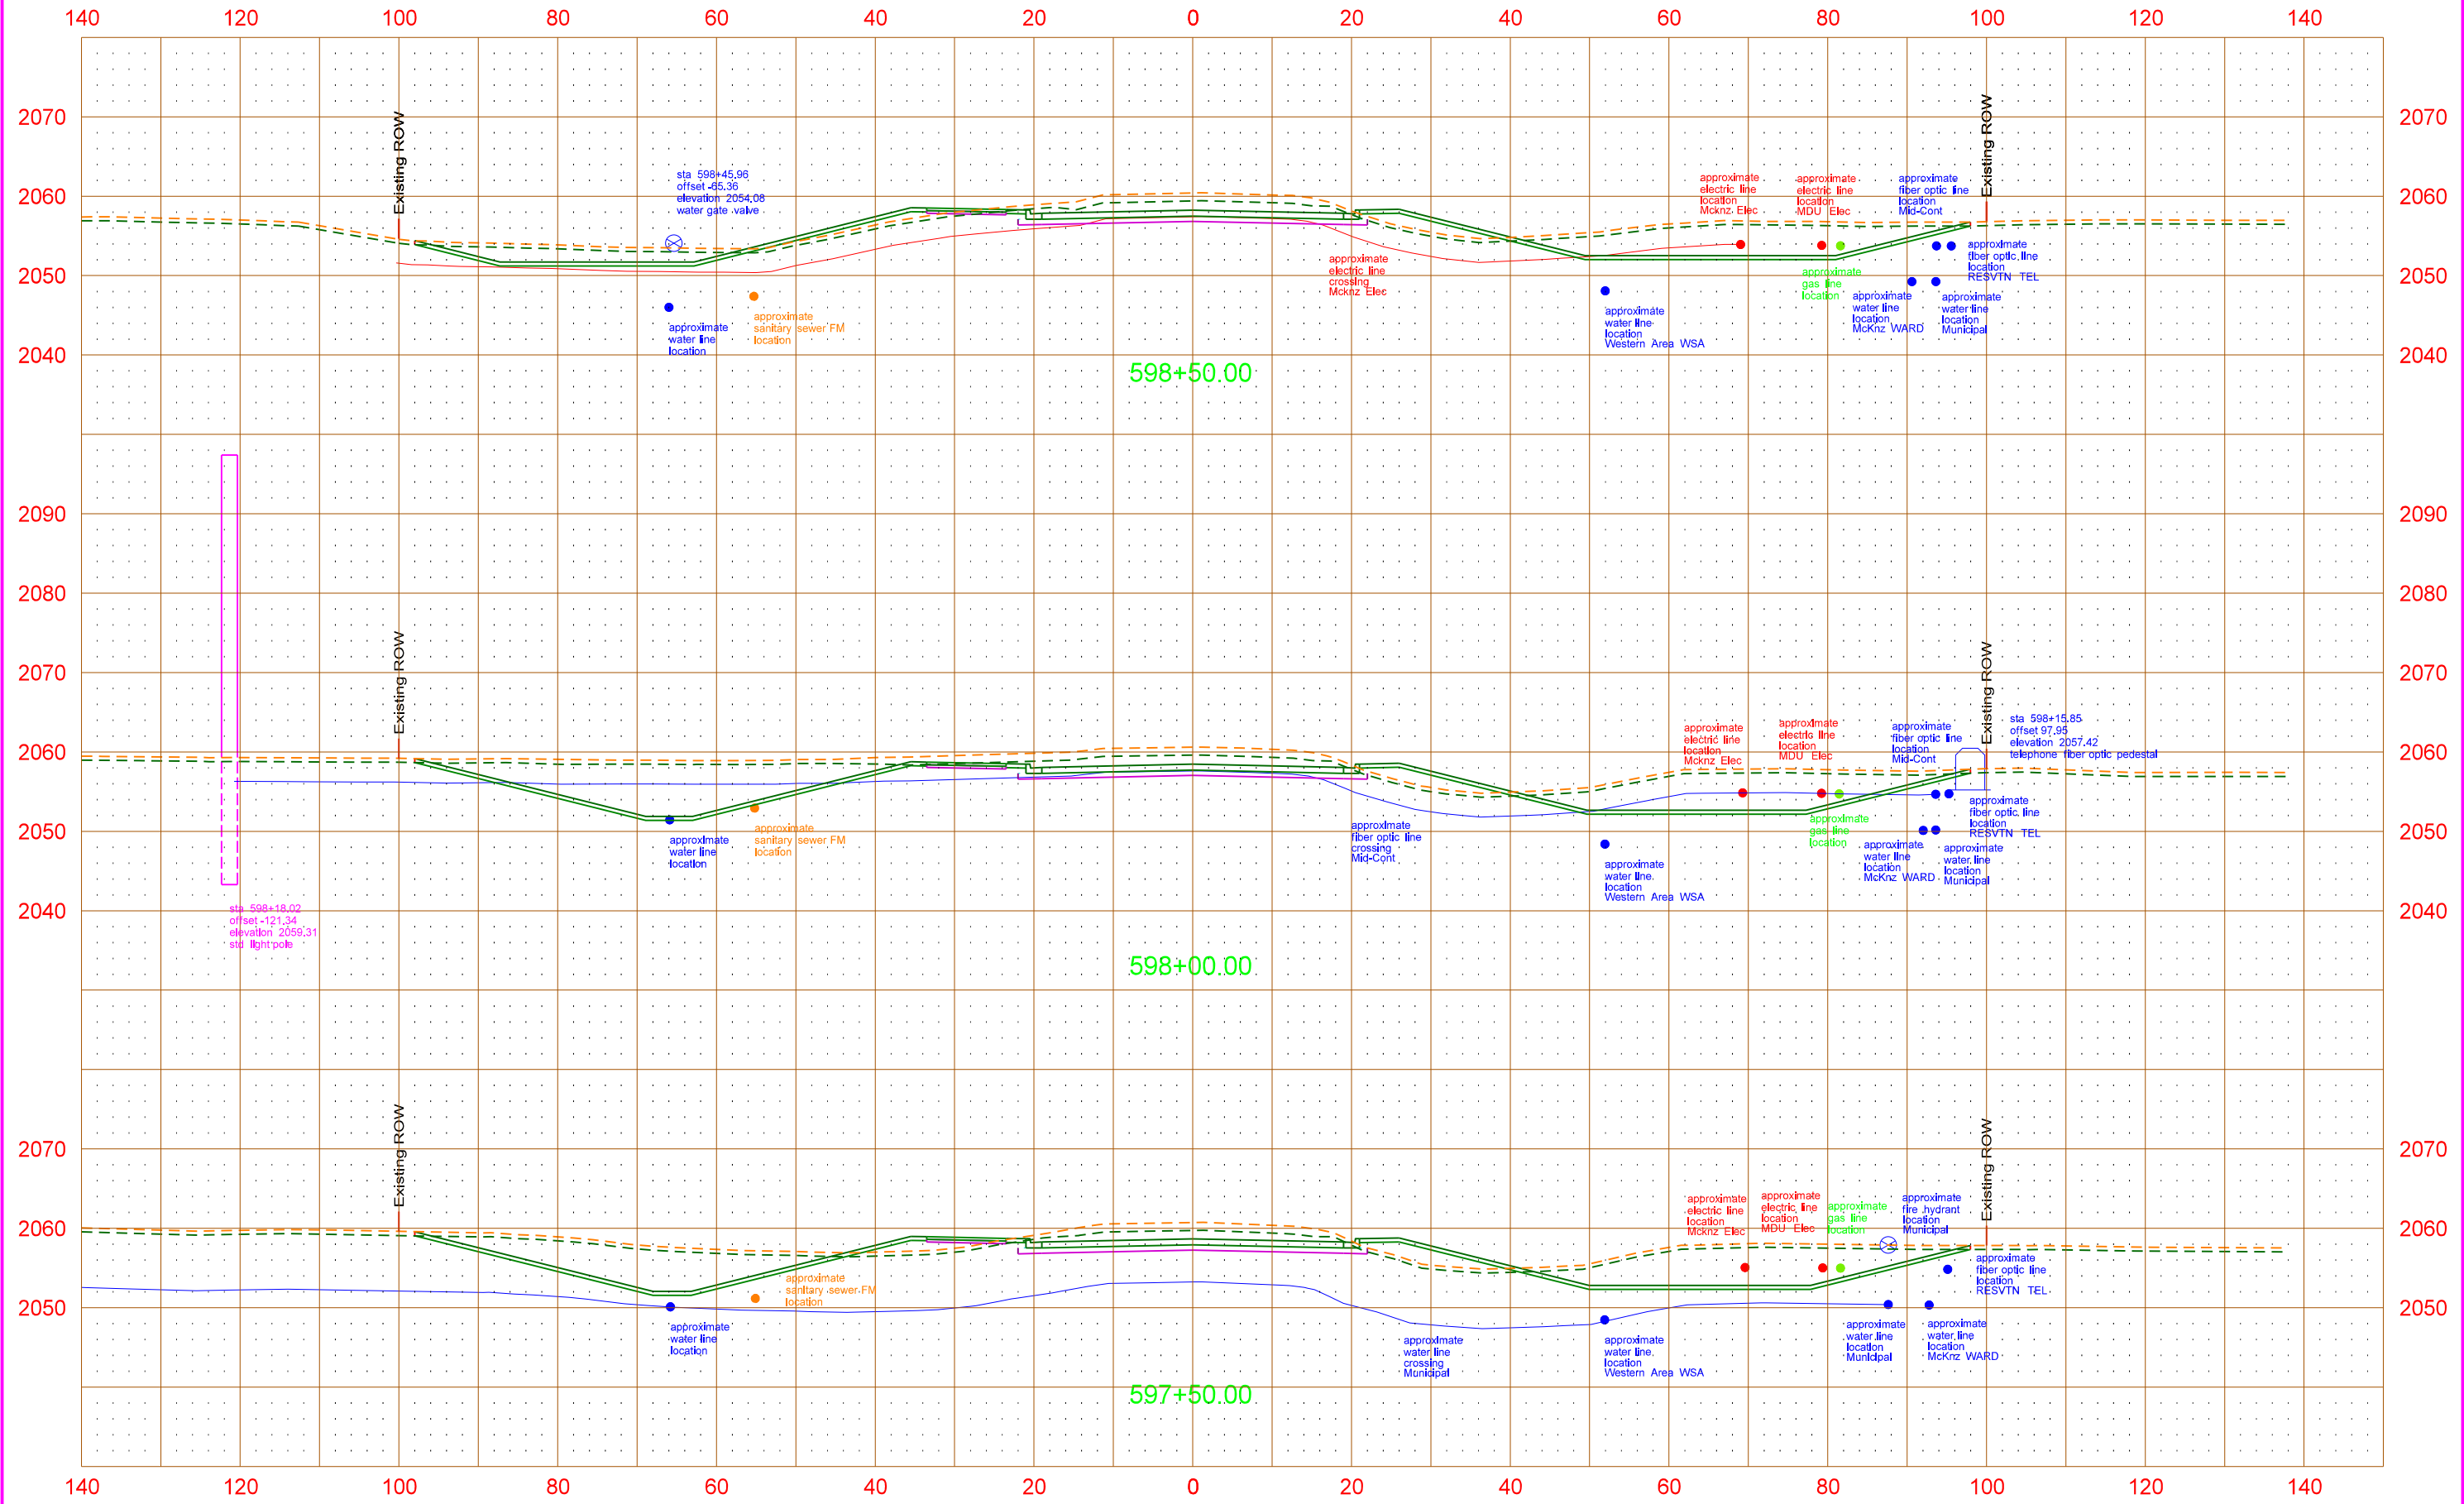


All facility locations shown are approximate. Actual locations and depths may vary. Facilities may or may not have been relocated and/or adjusted.

	STATE	PROJECT NO.	SECTION NO.	SHEET NO.
	ND	SS-7-023(050)910	200	32

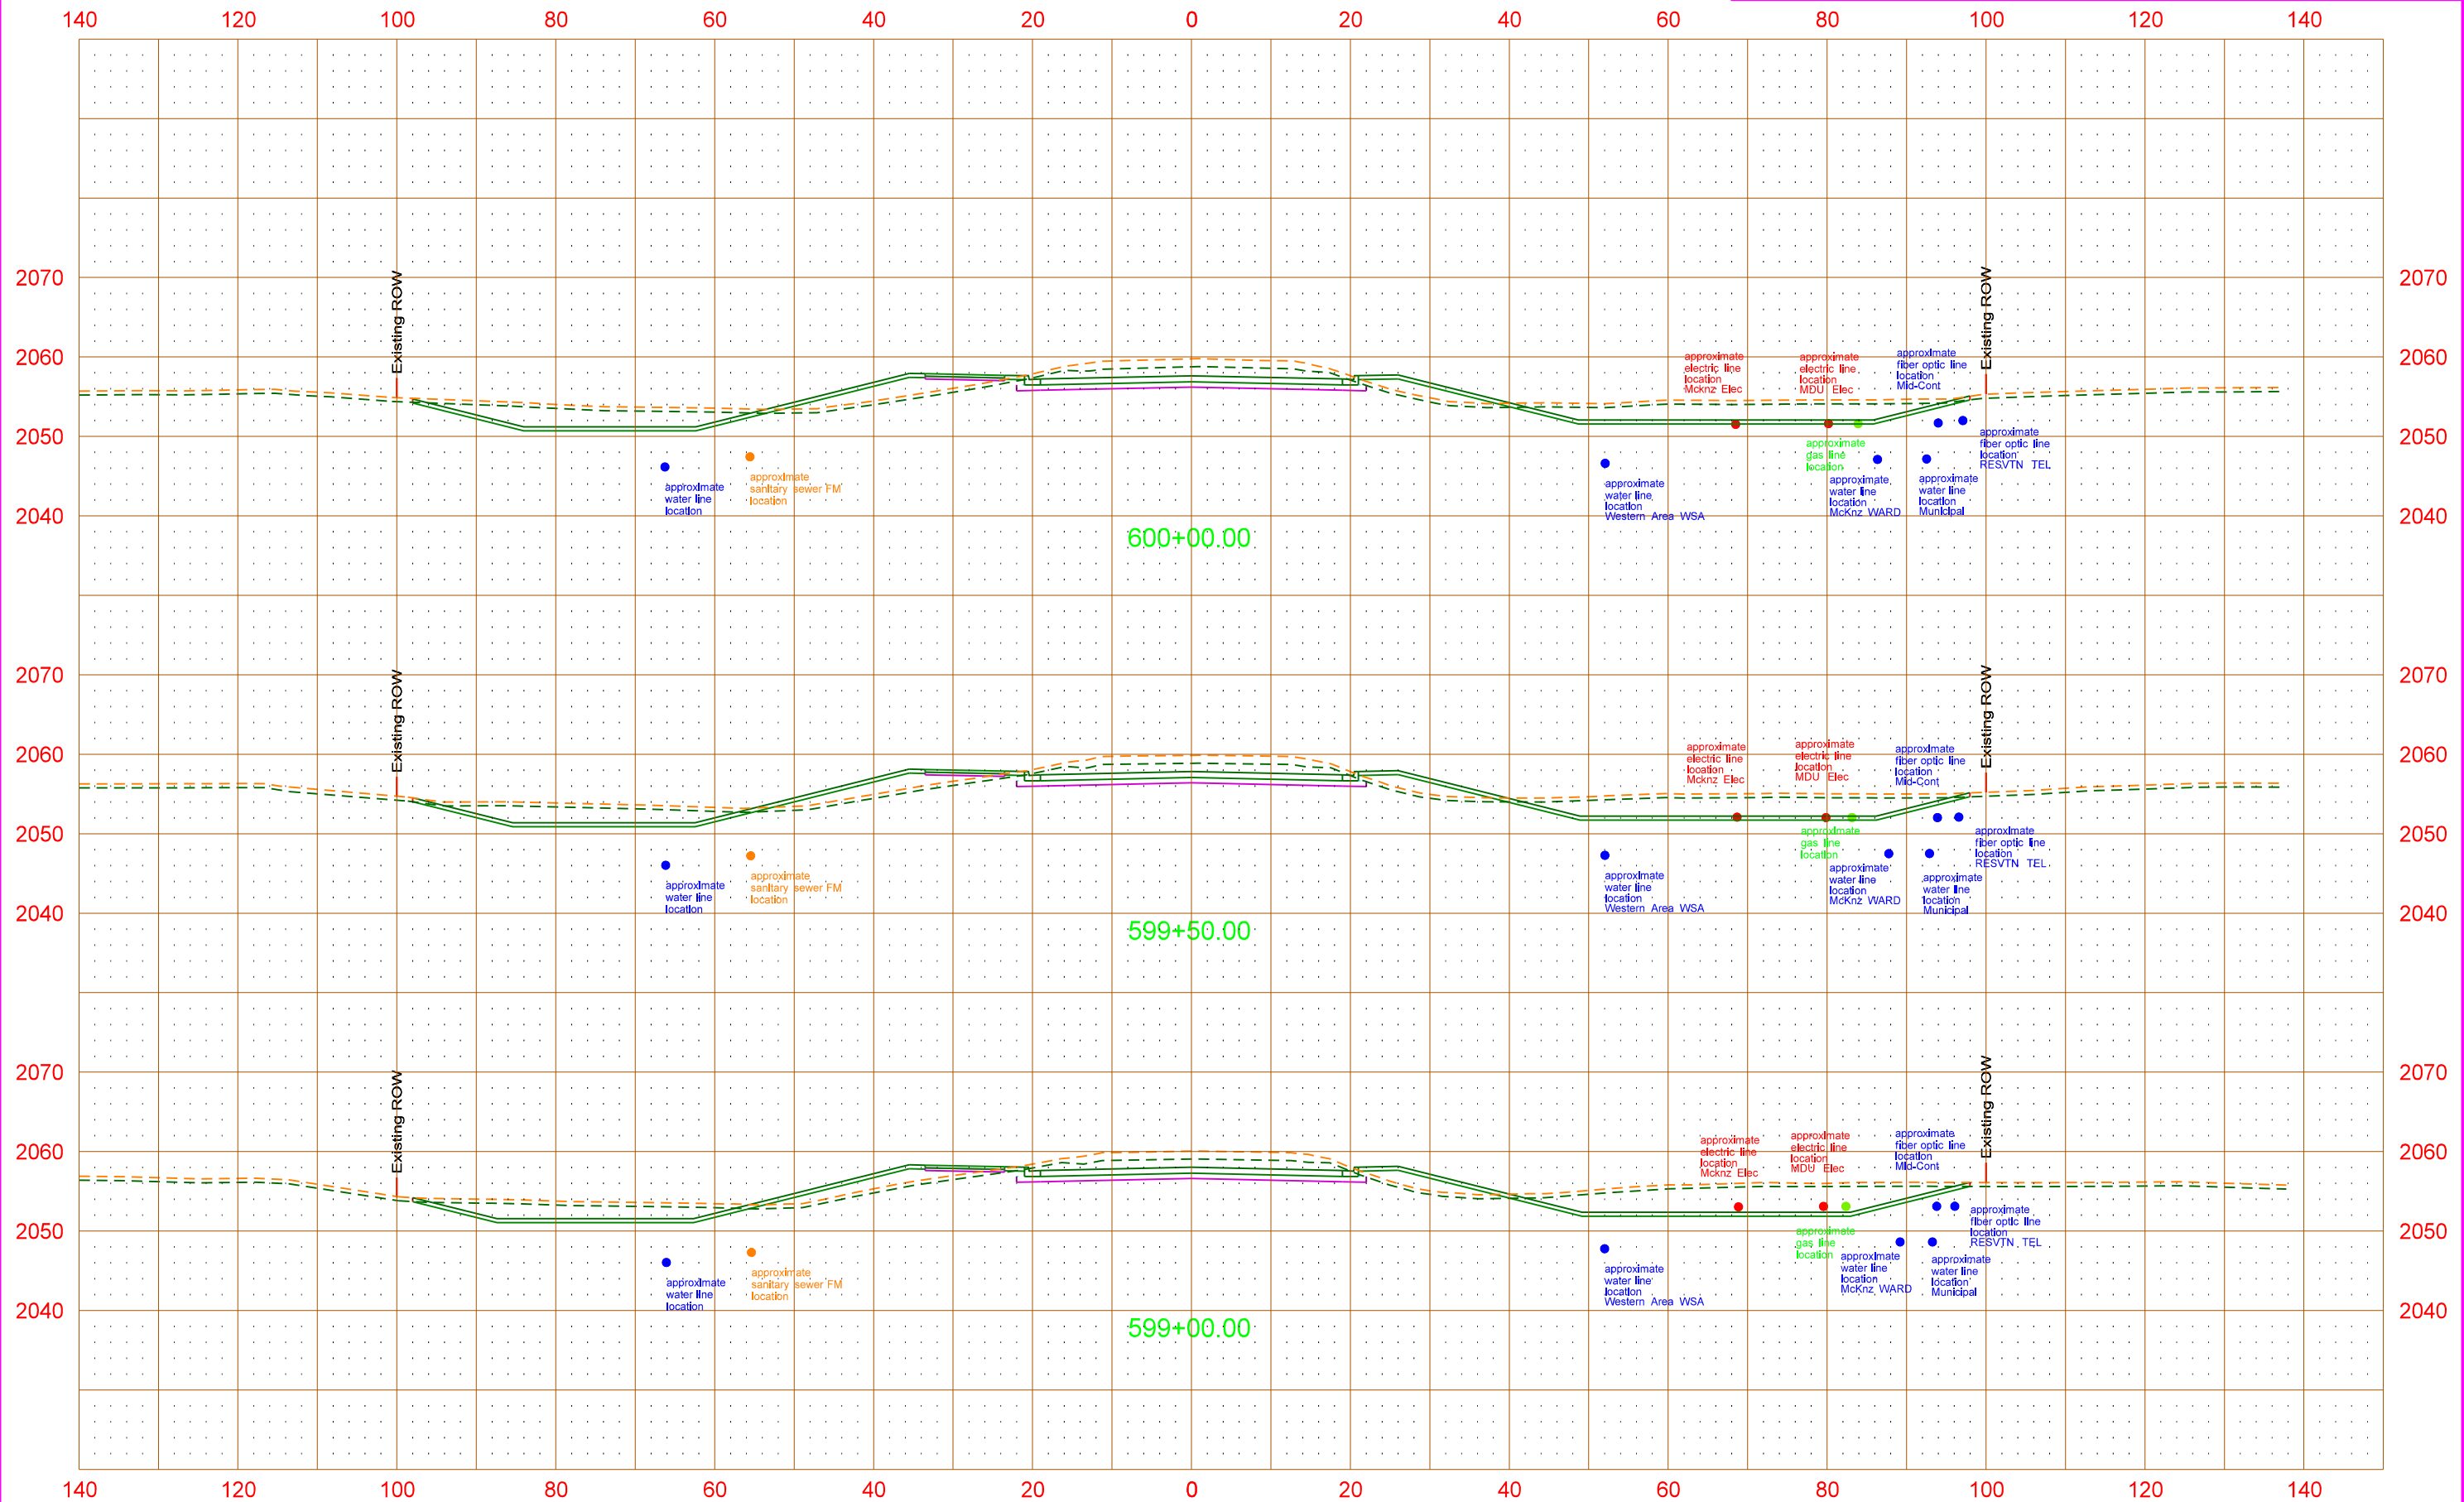


PRELIMINARY - THIS DOCUMENT IS PRELIMINARY AND NOT FOR CONSTRUCTION OR IMPEMENATATION PURPOSES.
All facility locations shown are approximate. Actual locations and depths may vary. Facilities may or may not have been relocated and/or adjusted.

	STATE	PROJECT NO.	SECTION NO.	SHEET NO.
	ND	SS-7-023(050)910	200	33

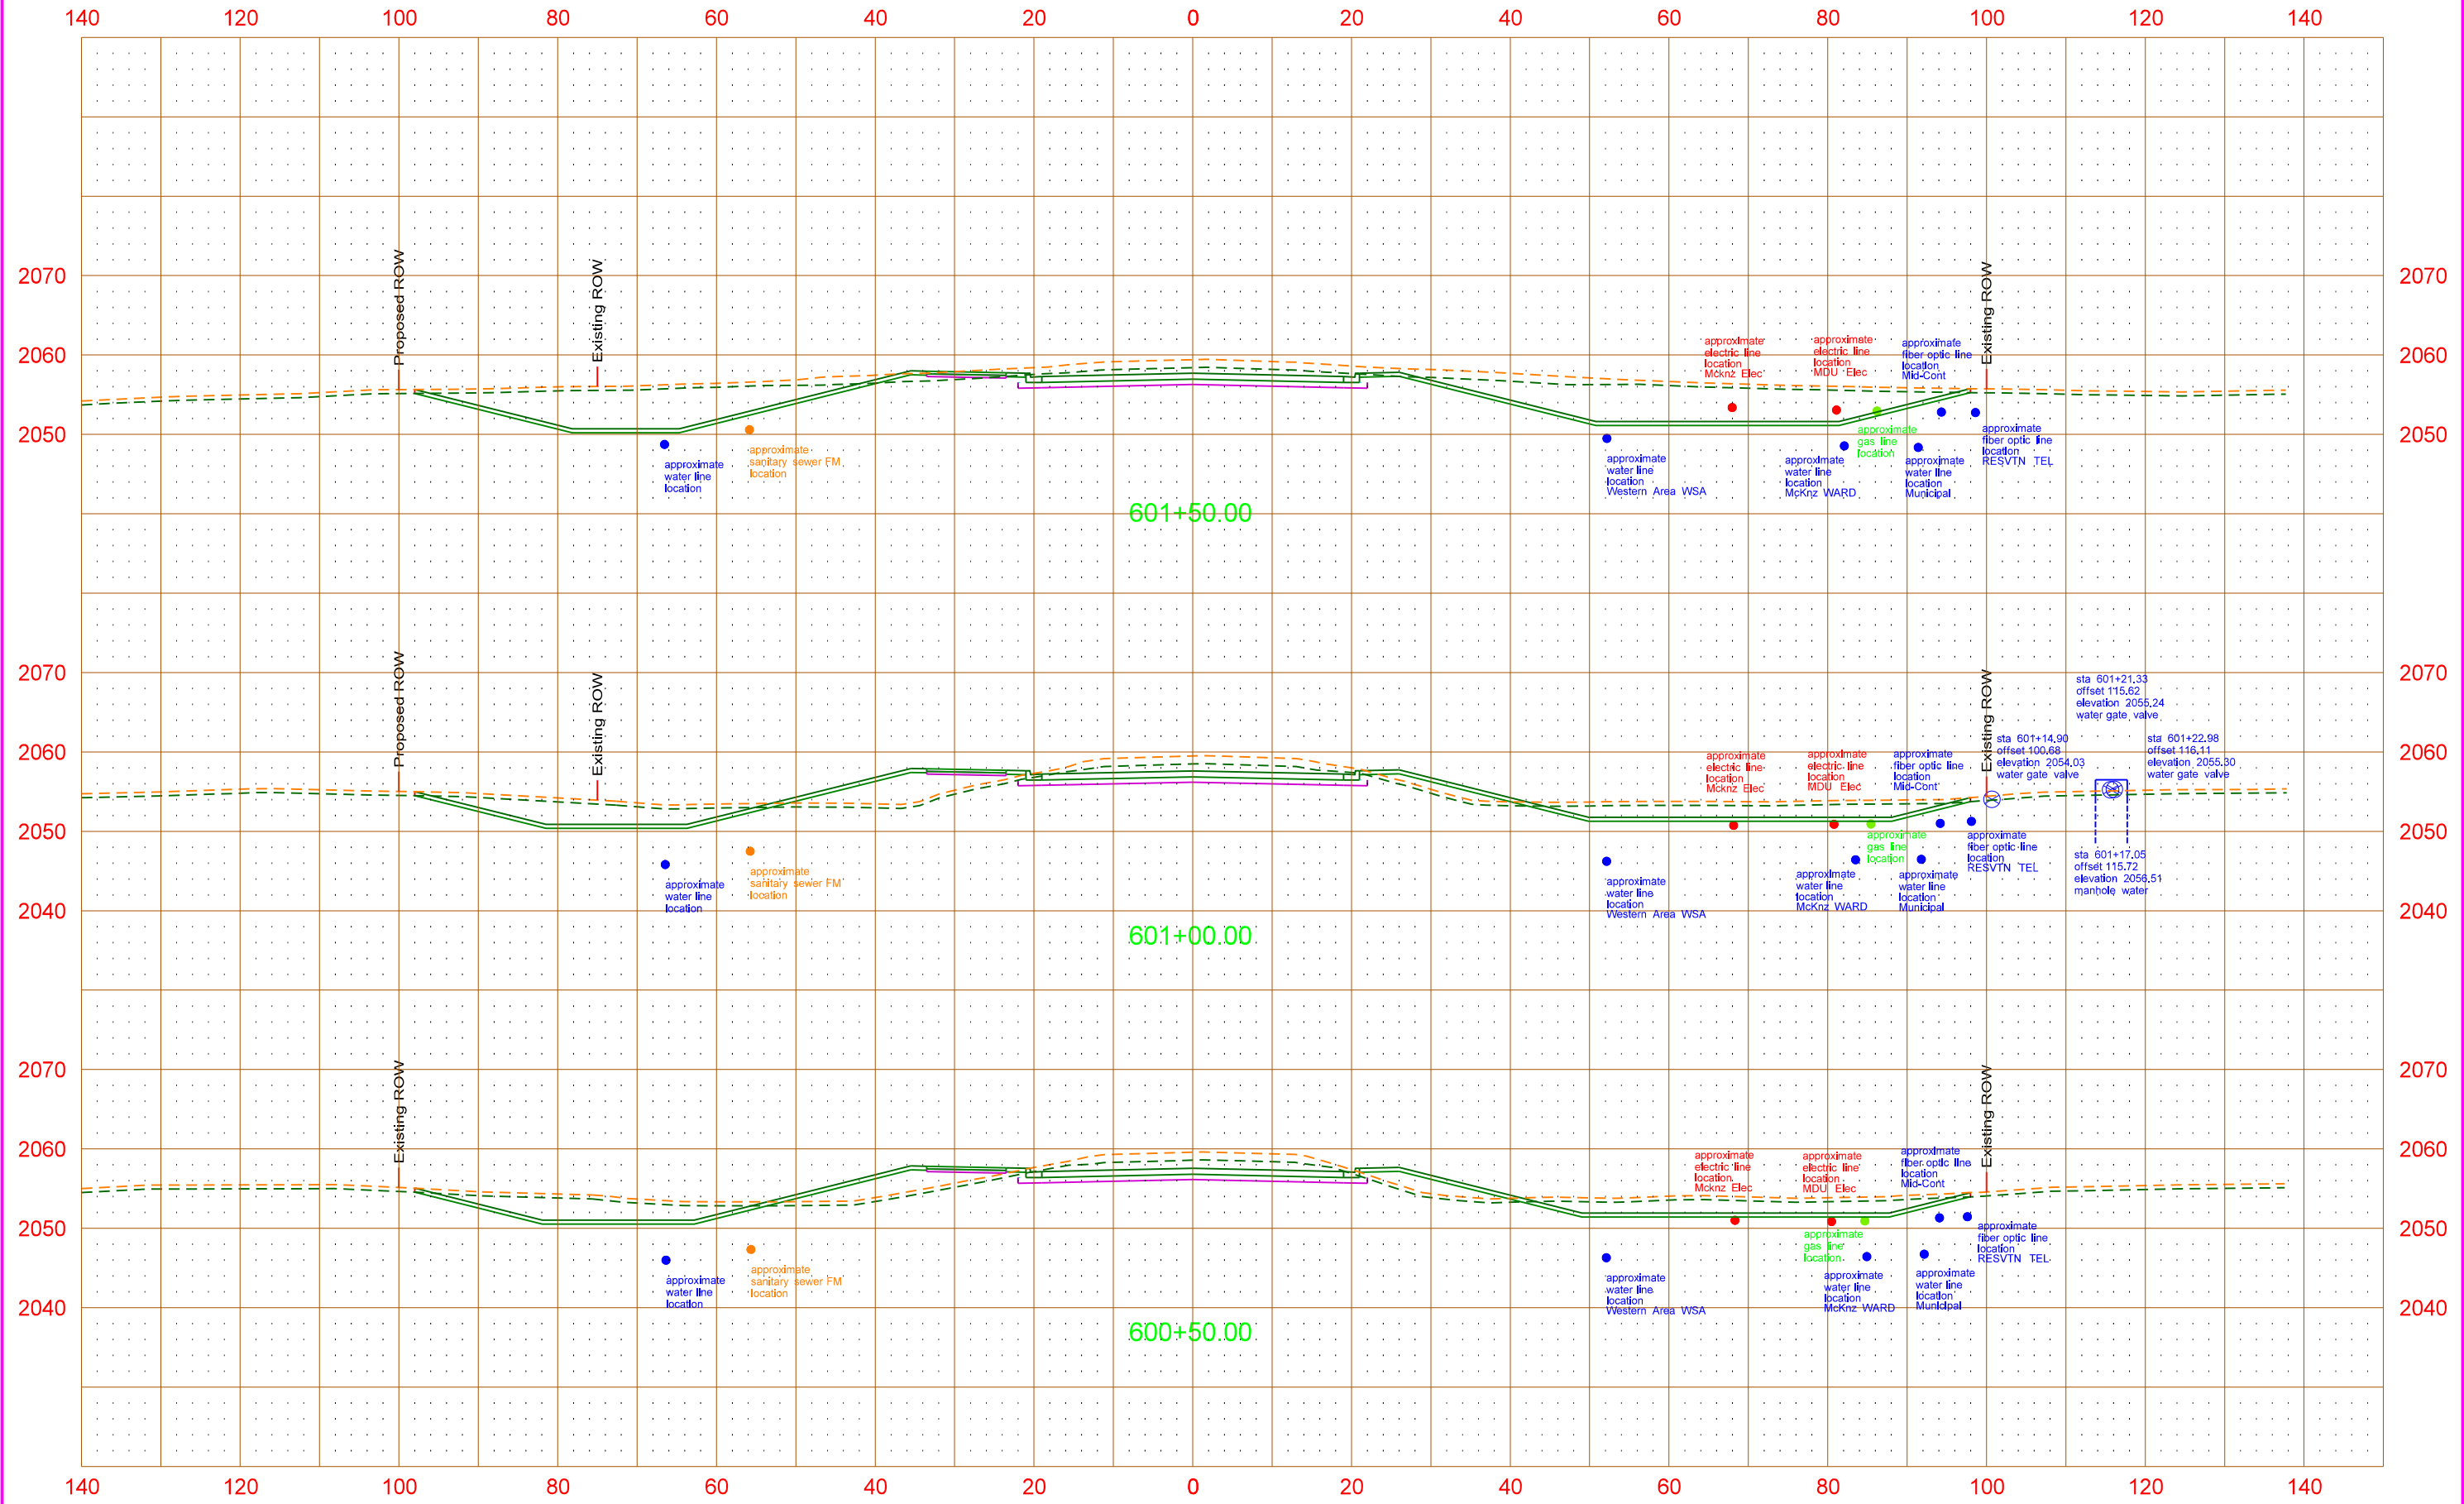


All facility locations shown are approximate. Actual locations and depths may vary. Facilities may or may not have been relocated and/or adjusted.

	STATE	PROJECT NO.	SECTION NO.	SHEET NO.
	ND	SS-7-023(050)910	200	34

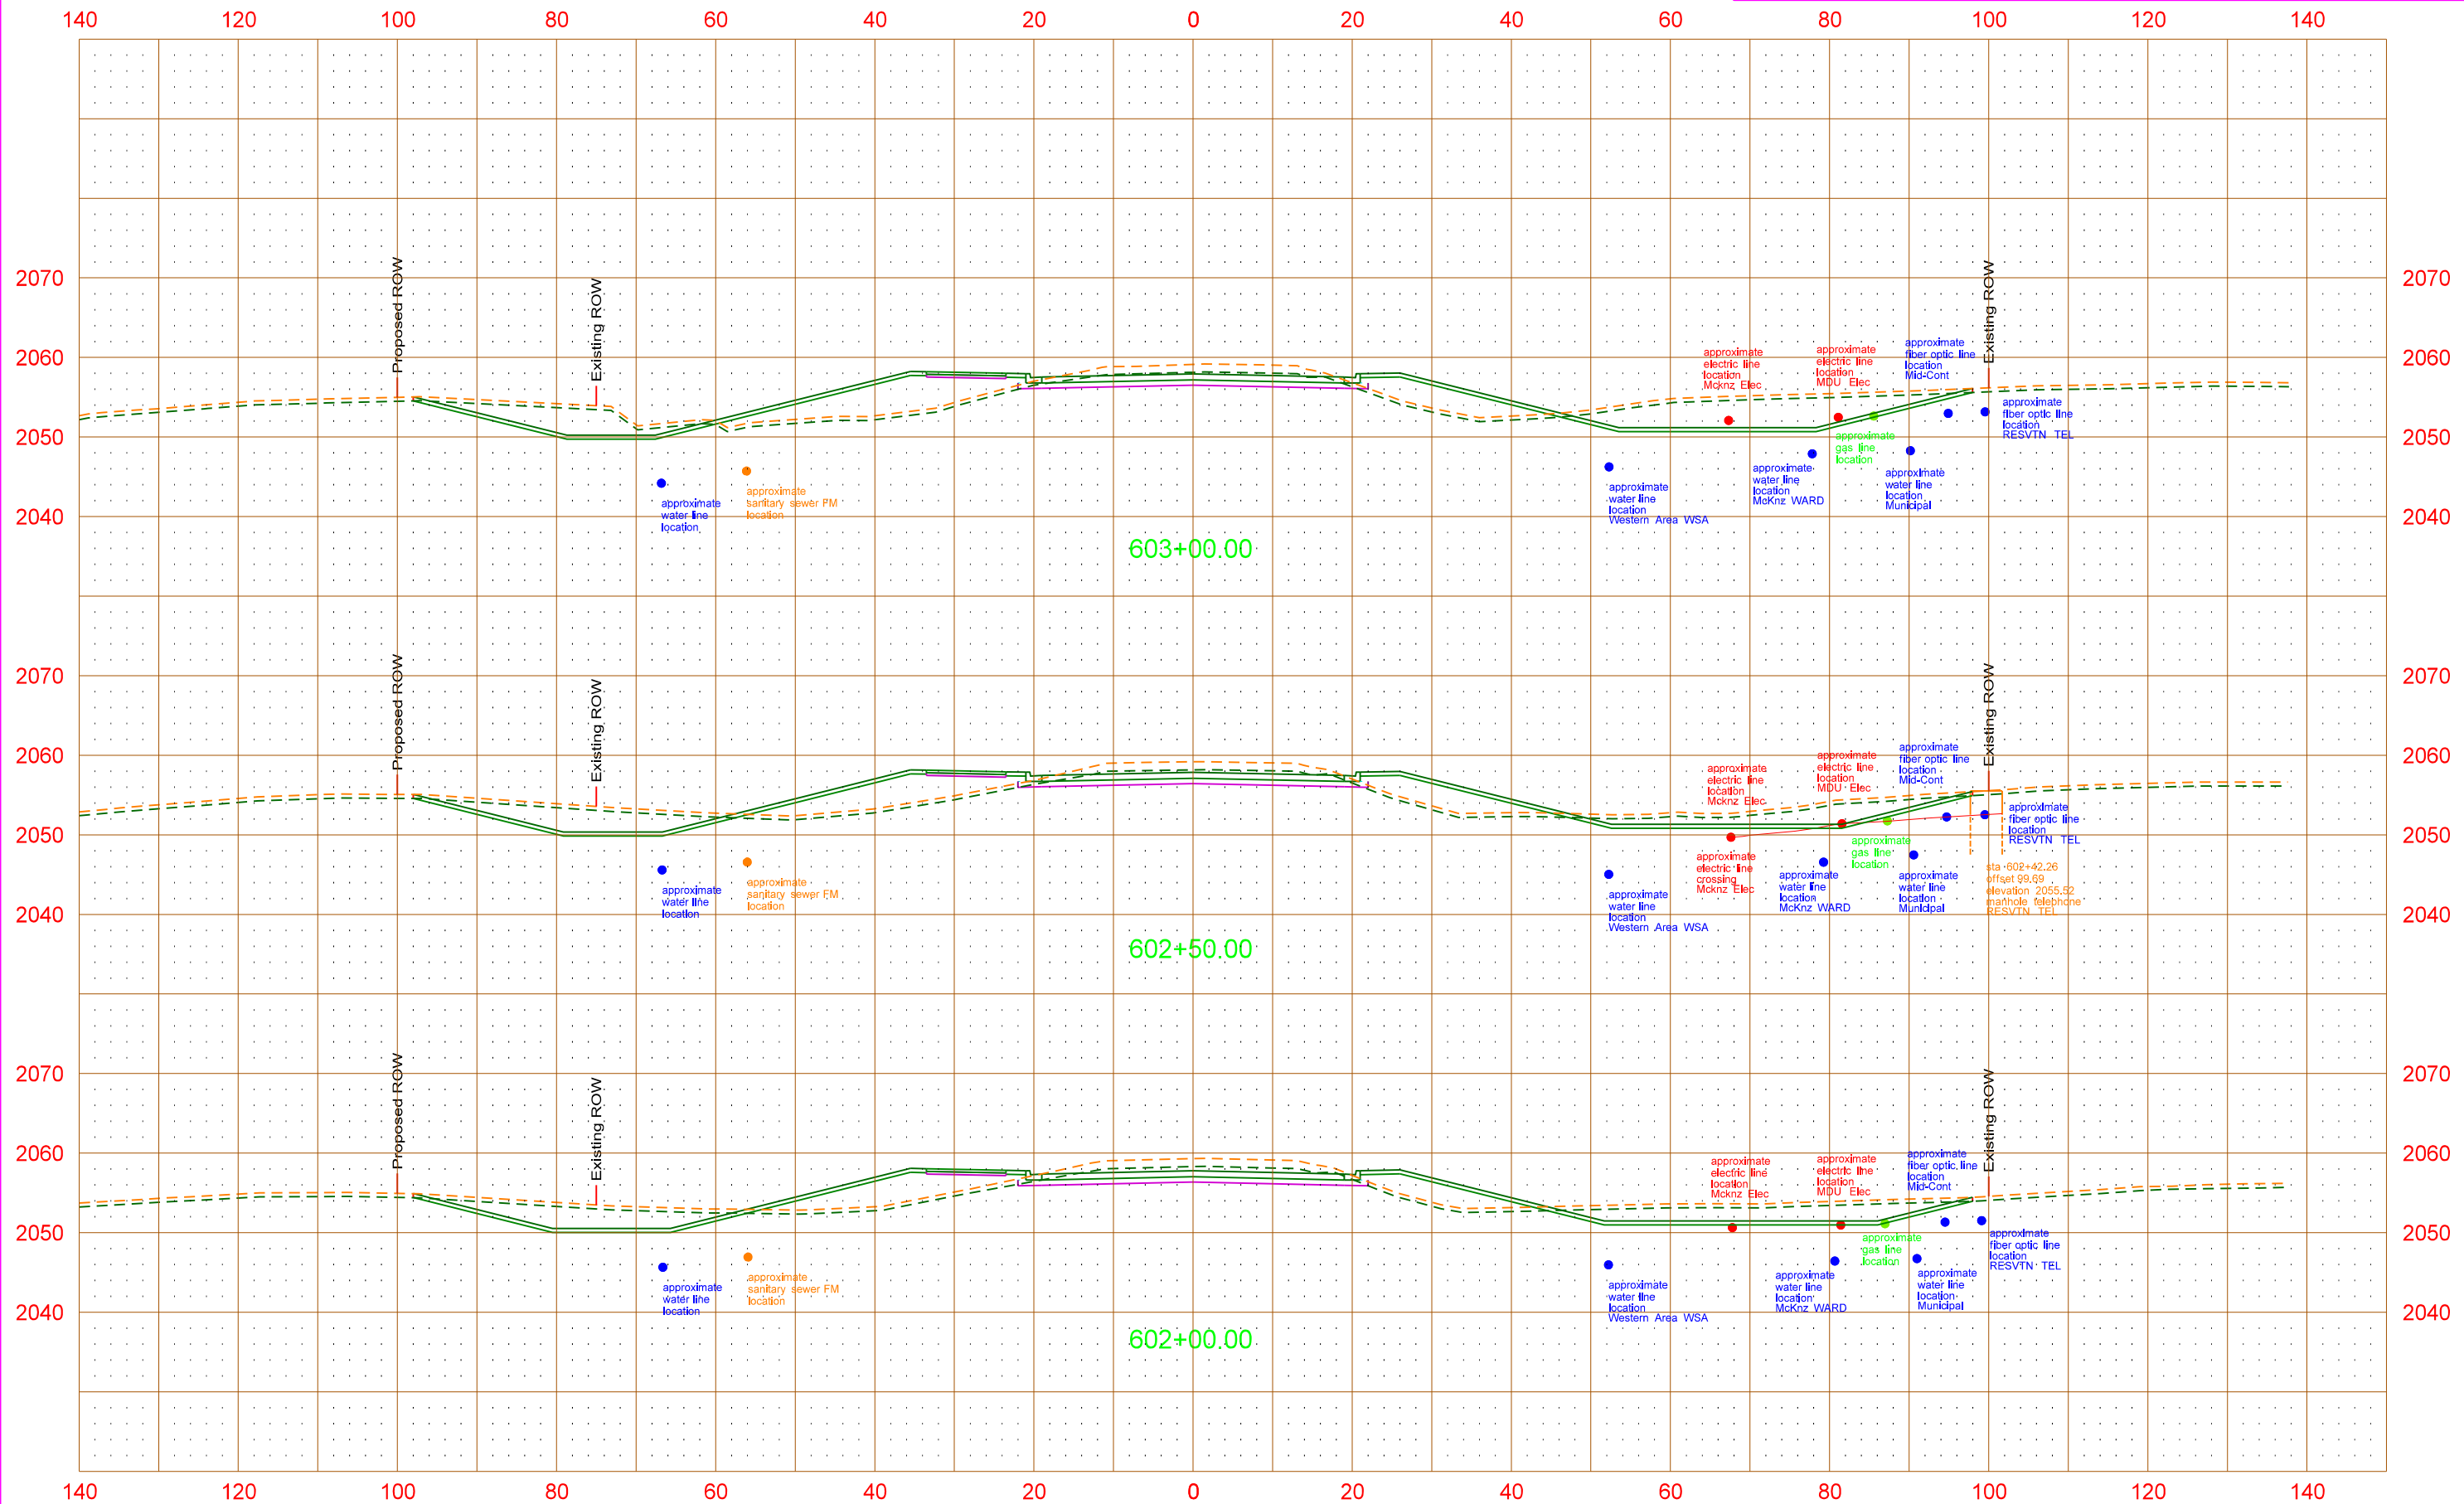


PRELIMINARY - THIS DOCUMENT IS PRELIMINARY AND NOT FOR CONSTRUCTION OR IMPEMENATATION PURPOSES.
All facility locations shown are approximate. Actual locations and depths may vary. Facilities may or may not have been relocated and/or adjusted.

	STATE	PROJECT NO.	SECTION NO.	SHEET NO.
	ND	SS-7-023(050)910	200	35

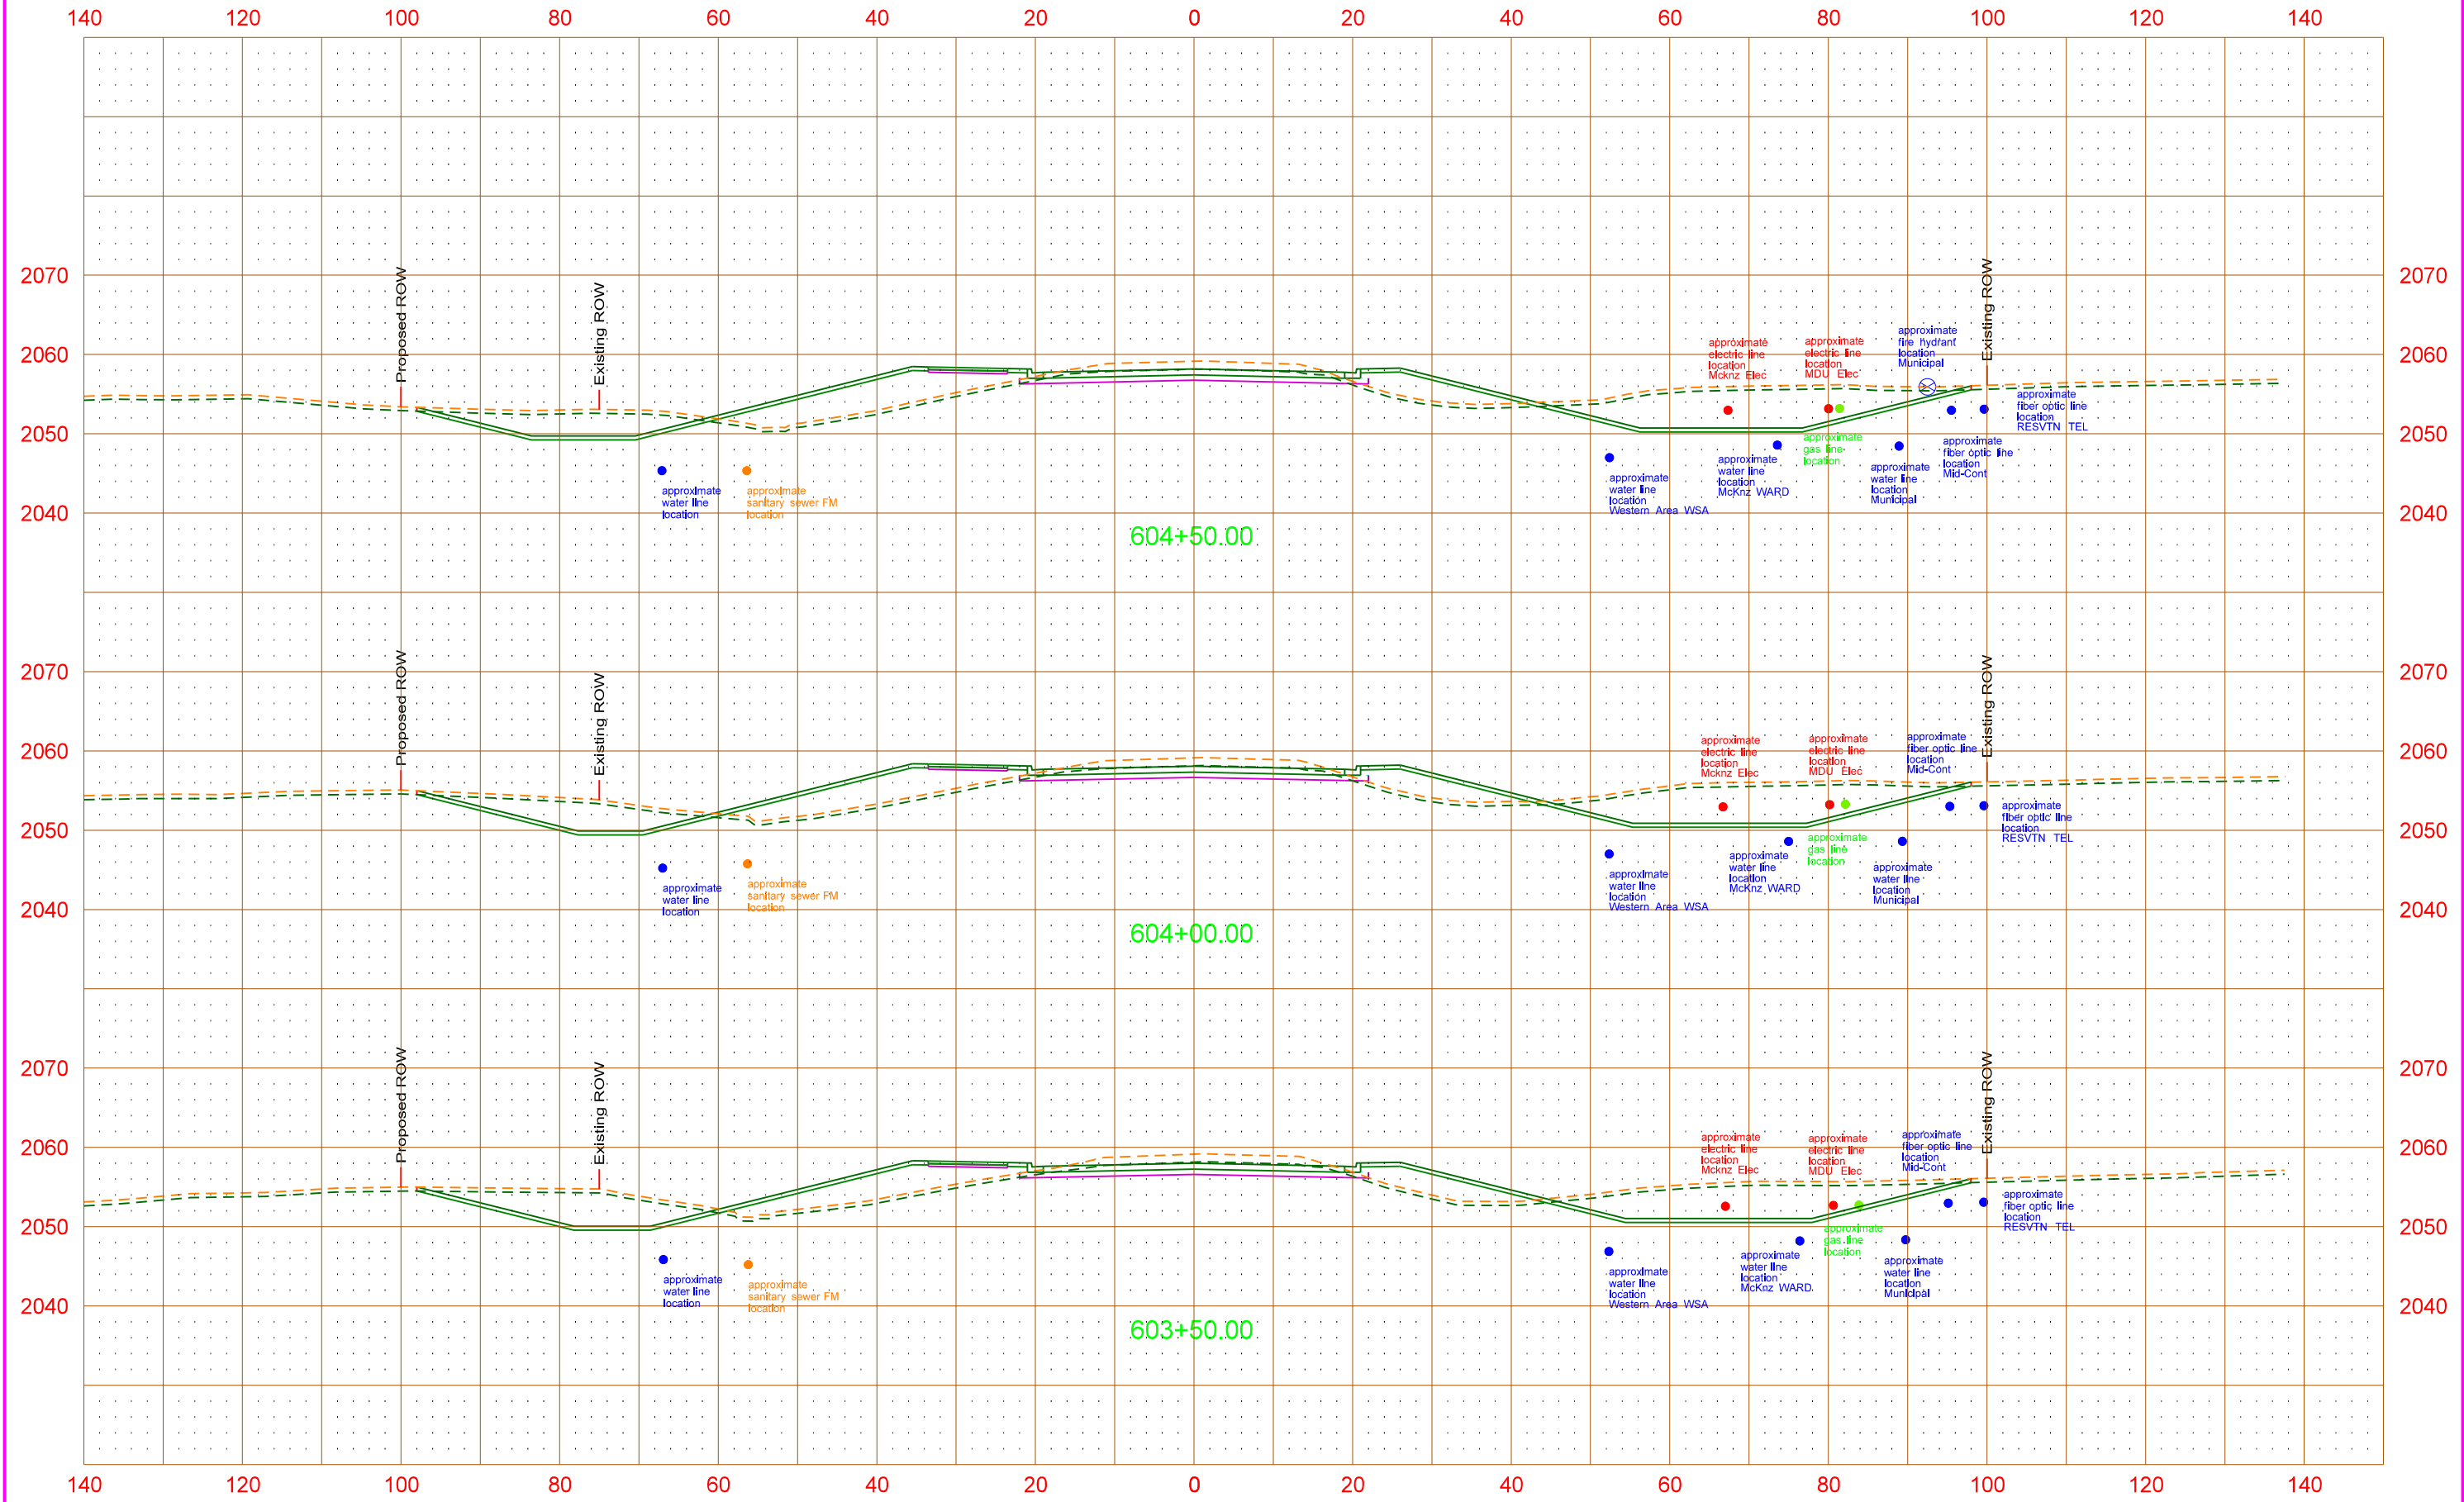


PRELIMINARY - THIS DOCUMENT IS PRELIMINARY AND NOT FOR CONSTRUCTION OR IMPEMENATATION PURPOSES.
All facility locations shown are approximate. Actual locations and depths may vary. Facilities may or may not have been relocated and/or adjusted.

STATE	PROJECT NO.	SECTION NO.	SHEET NO.
ND	SS-7-023(050)910	200	36

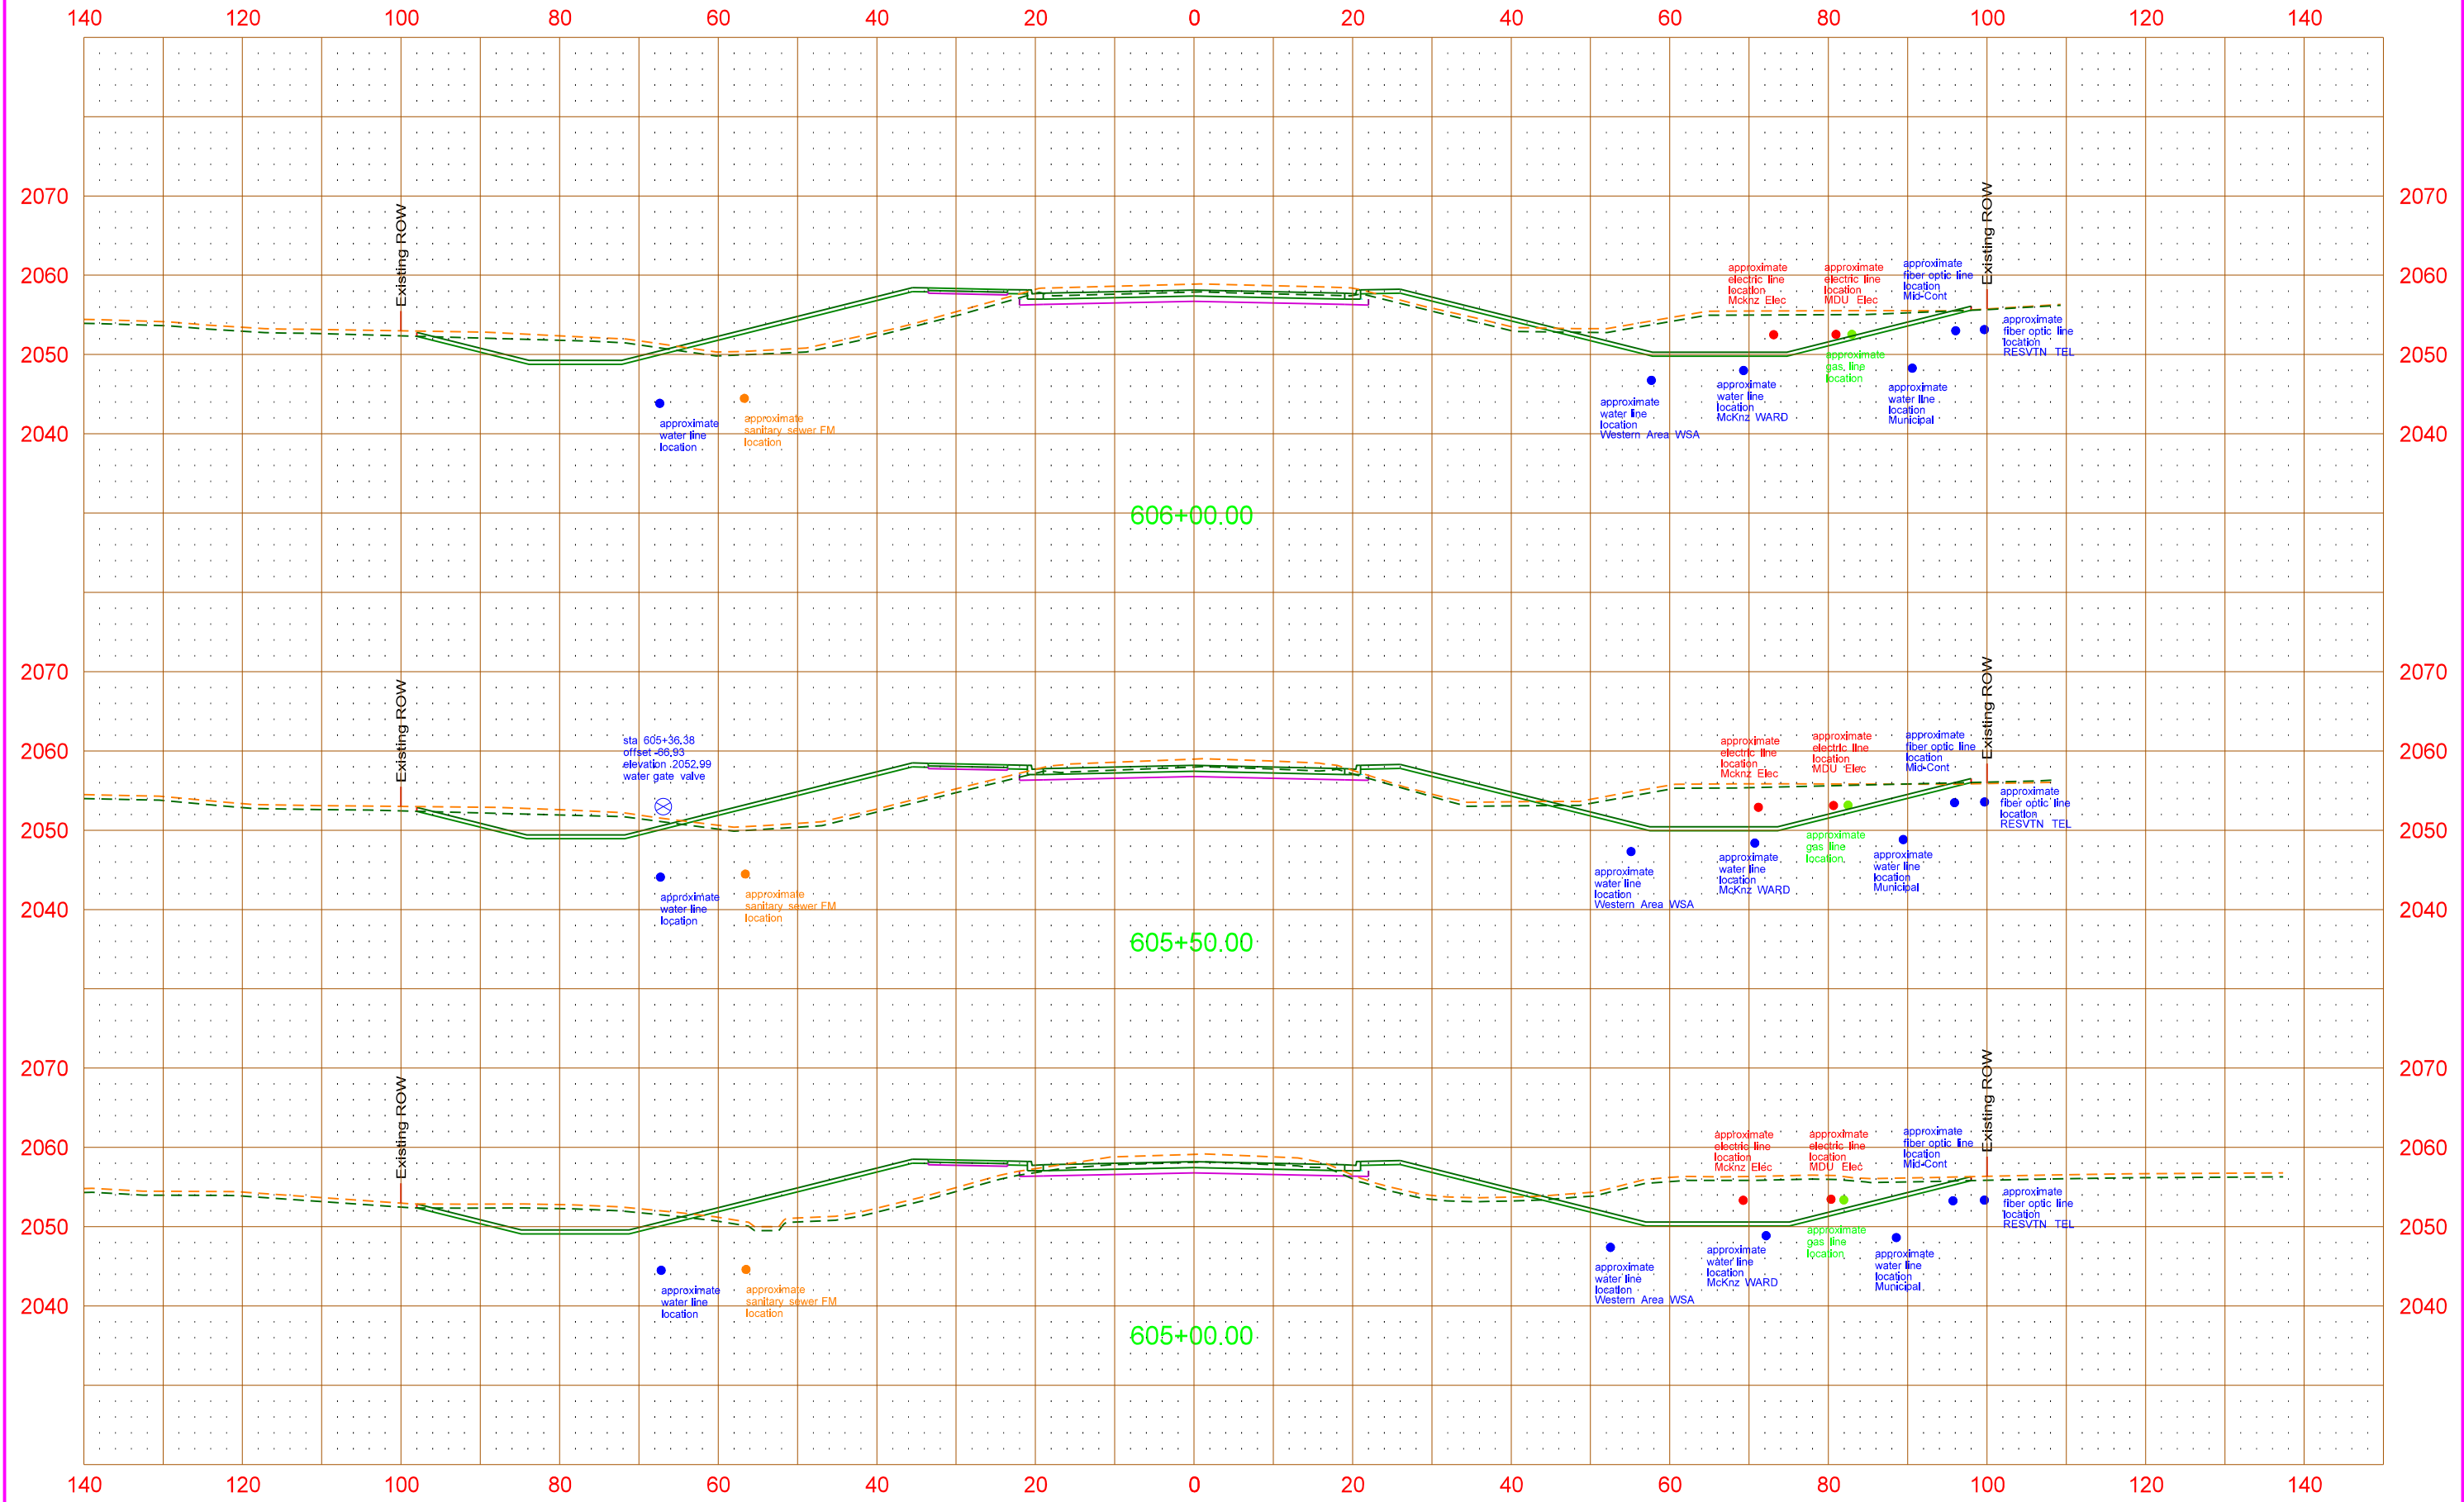


PRELIMINARY - THIS DOCUMENT IS PRELIMINARY AND NOT FOR CONSTRUCTION OR IMPEMENATATION PURPOSES.
All facility locations shown are approximate. Actual locations and depths may vary. Facilities may or may not have been relocated and/or adjusted.

STATE	PROJECT NO.	SECTION NO.	SHEET NO.
ND	SS-7-023(050)910	200	37

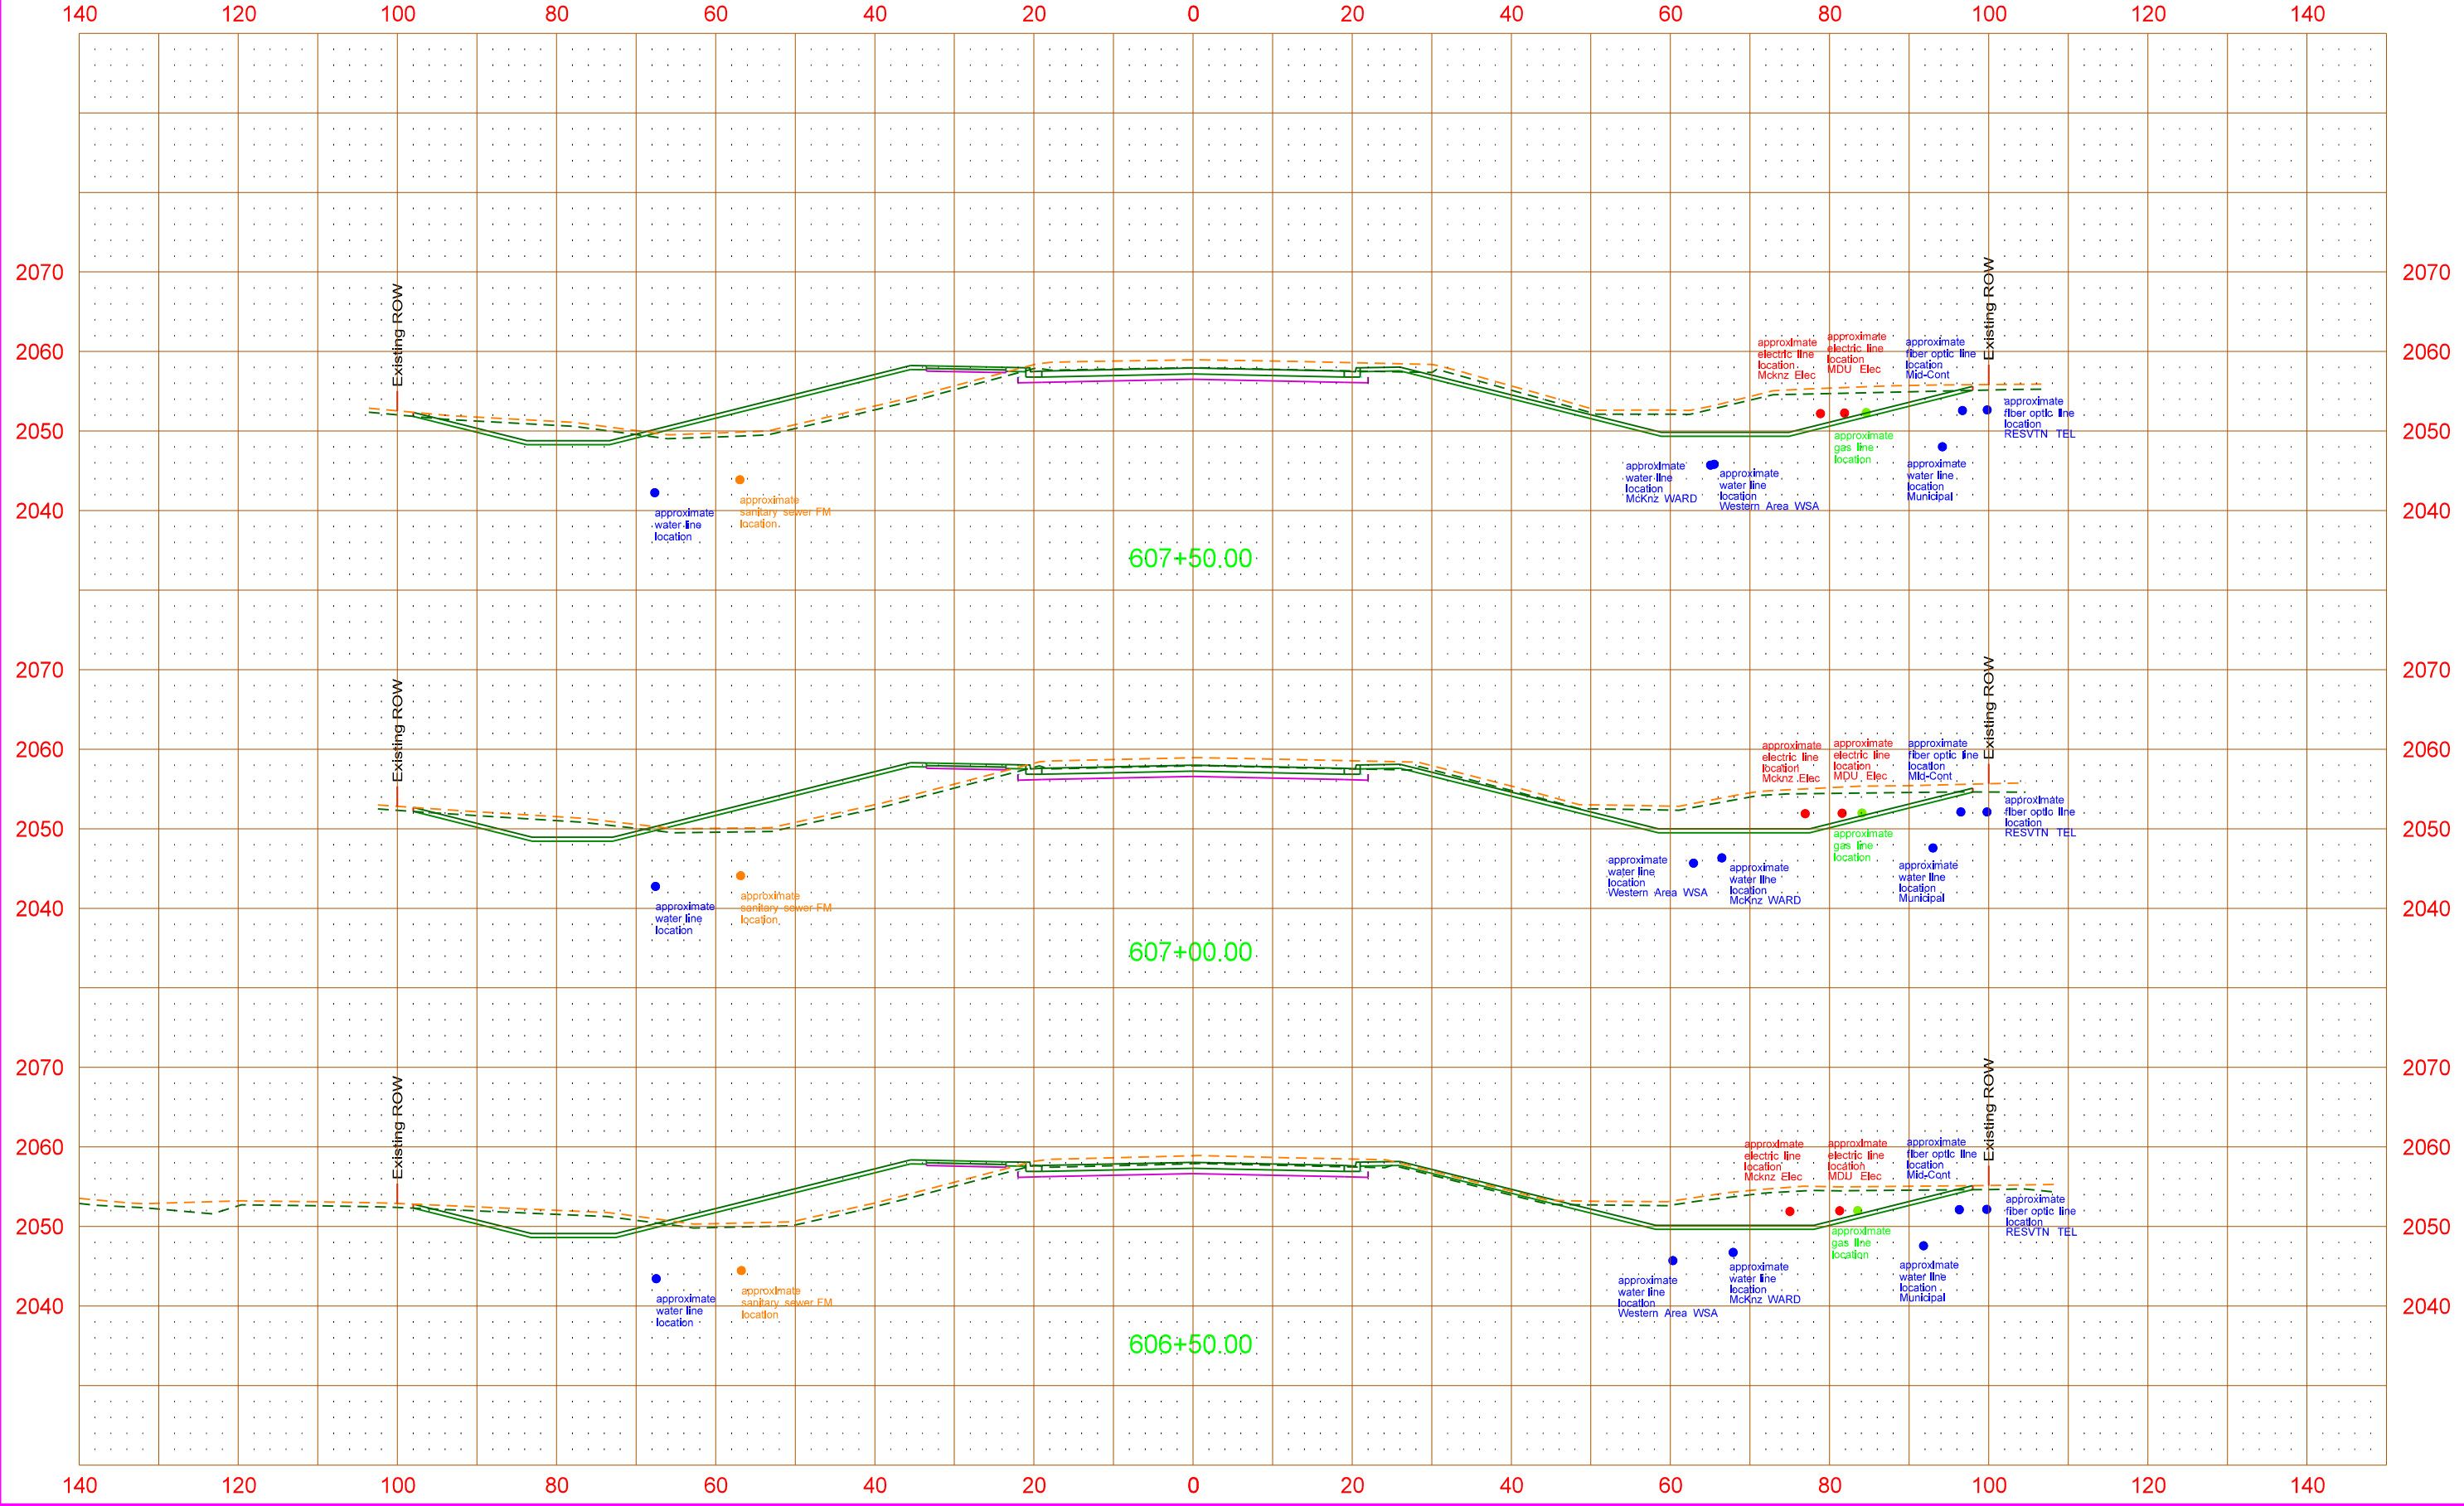

All facility locations shown are approximate. Actual locations and depths may vary. Facilities may or may not have been relocated and/or adjusted.

	STATE	PROJECT NO.	SECTION NO.	SHEET NO.
	ND	SS-7-023(050)910	200	38

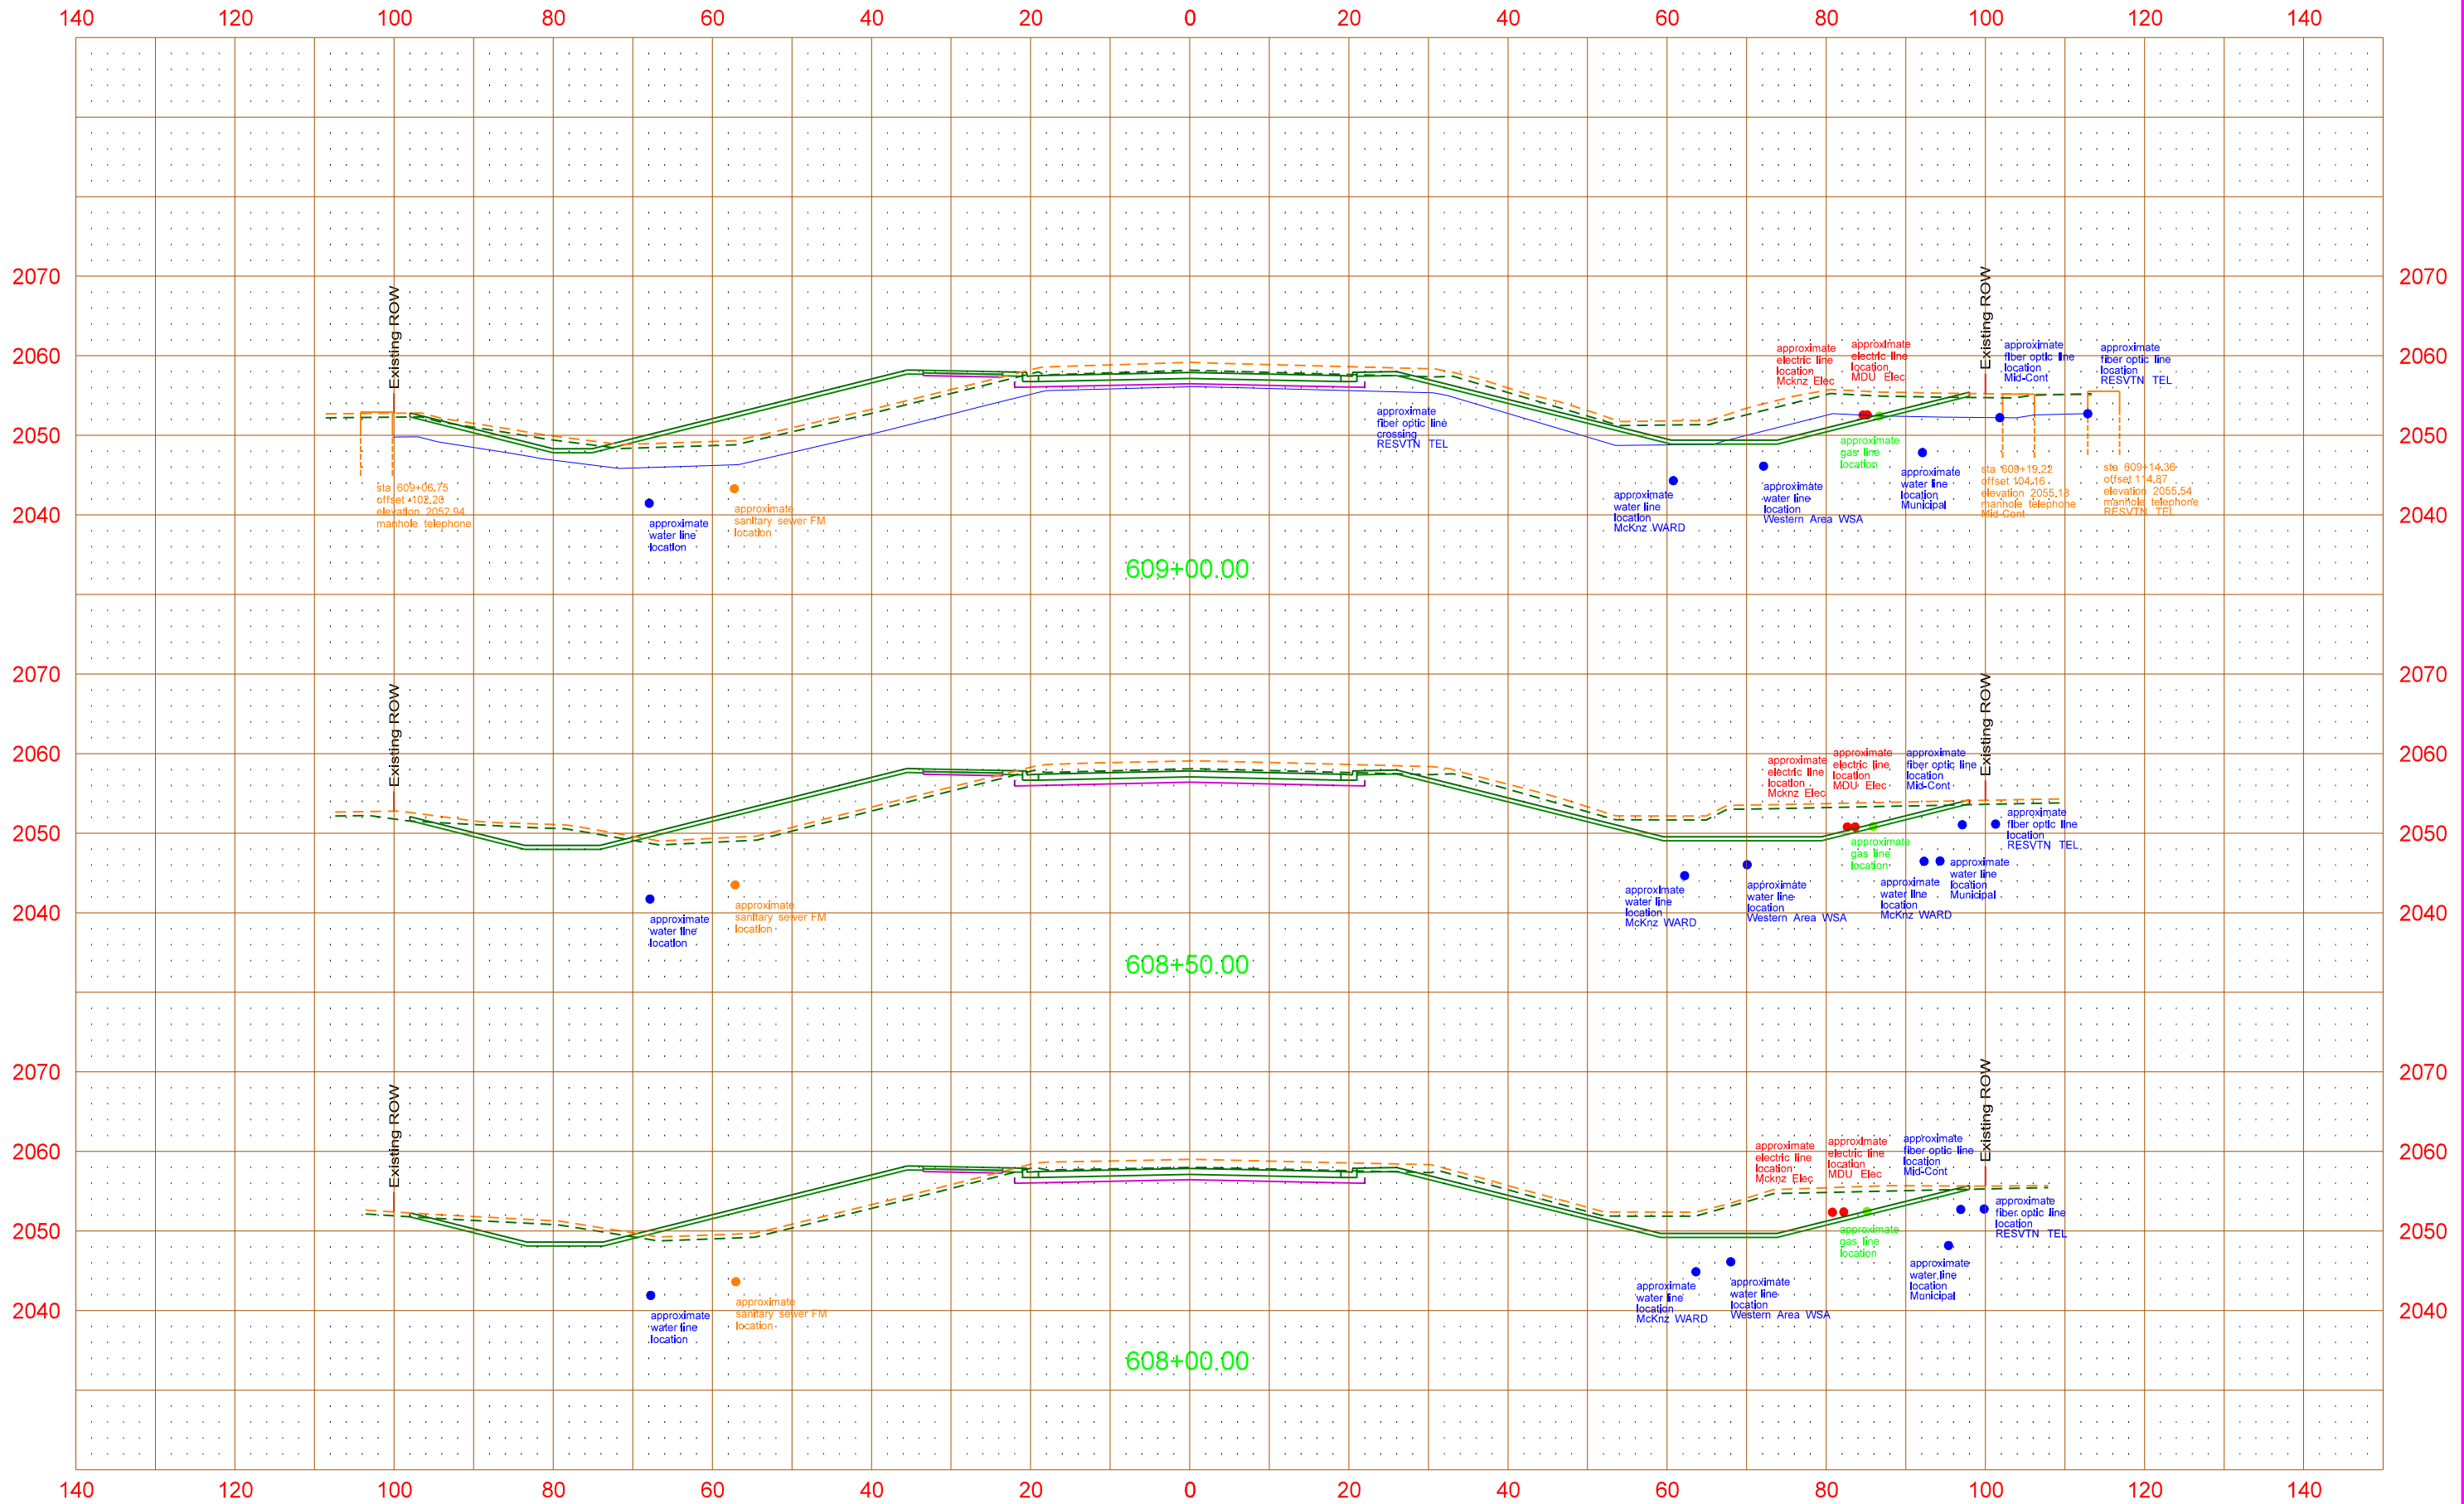

PRELIMINARY - THIS DOCUMENT IS PRELIMINARY AND NOT FOR CONSTRUCTION OR IMPEMENATATION PURPOSES.
All facility locations shown are approximate. Actual locations and depths may vary. Facilities may or may not have been relocated and/or adjusted.

STATE	PROJECT NO.	SECTION NO.	SHEET NO.
ND	SS-7-023(050)910	200	39

