

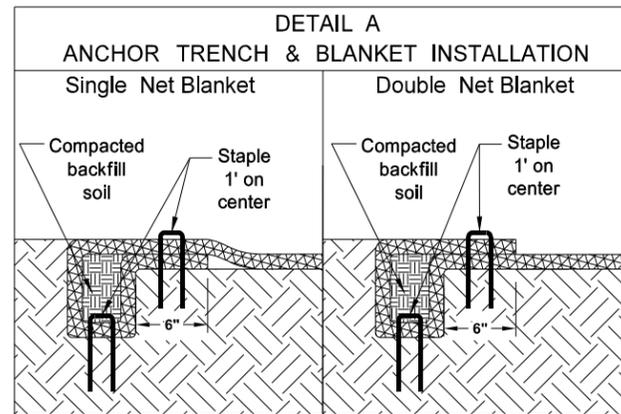
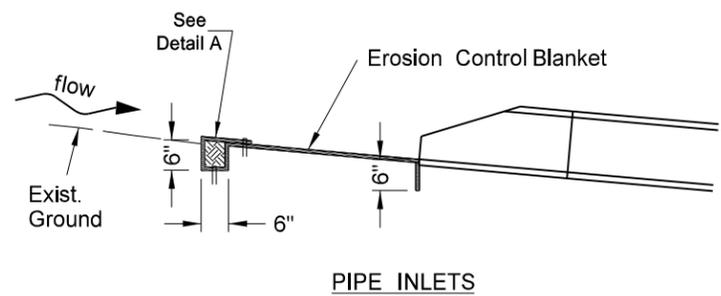





EROSION AND SILTATION CONTROL  
EROSION CONTROL BLANKET INSTALLATION

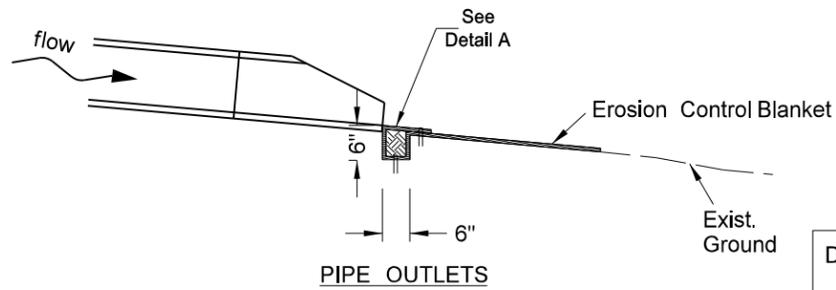


NOTE:  
If a Single Net Blanket is used the side with the netting should be on the top once the blanket is installed.

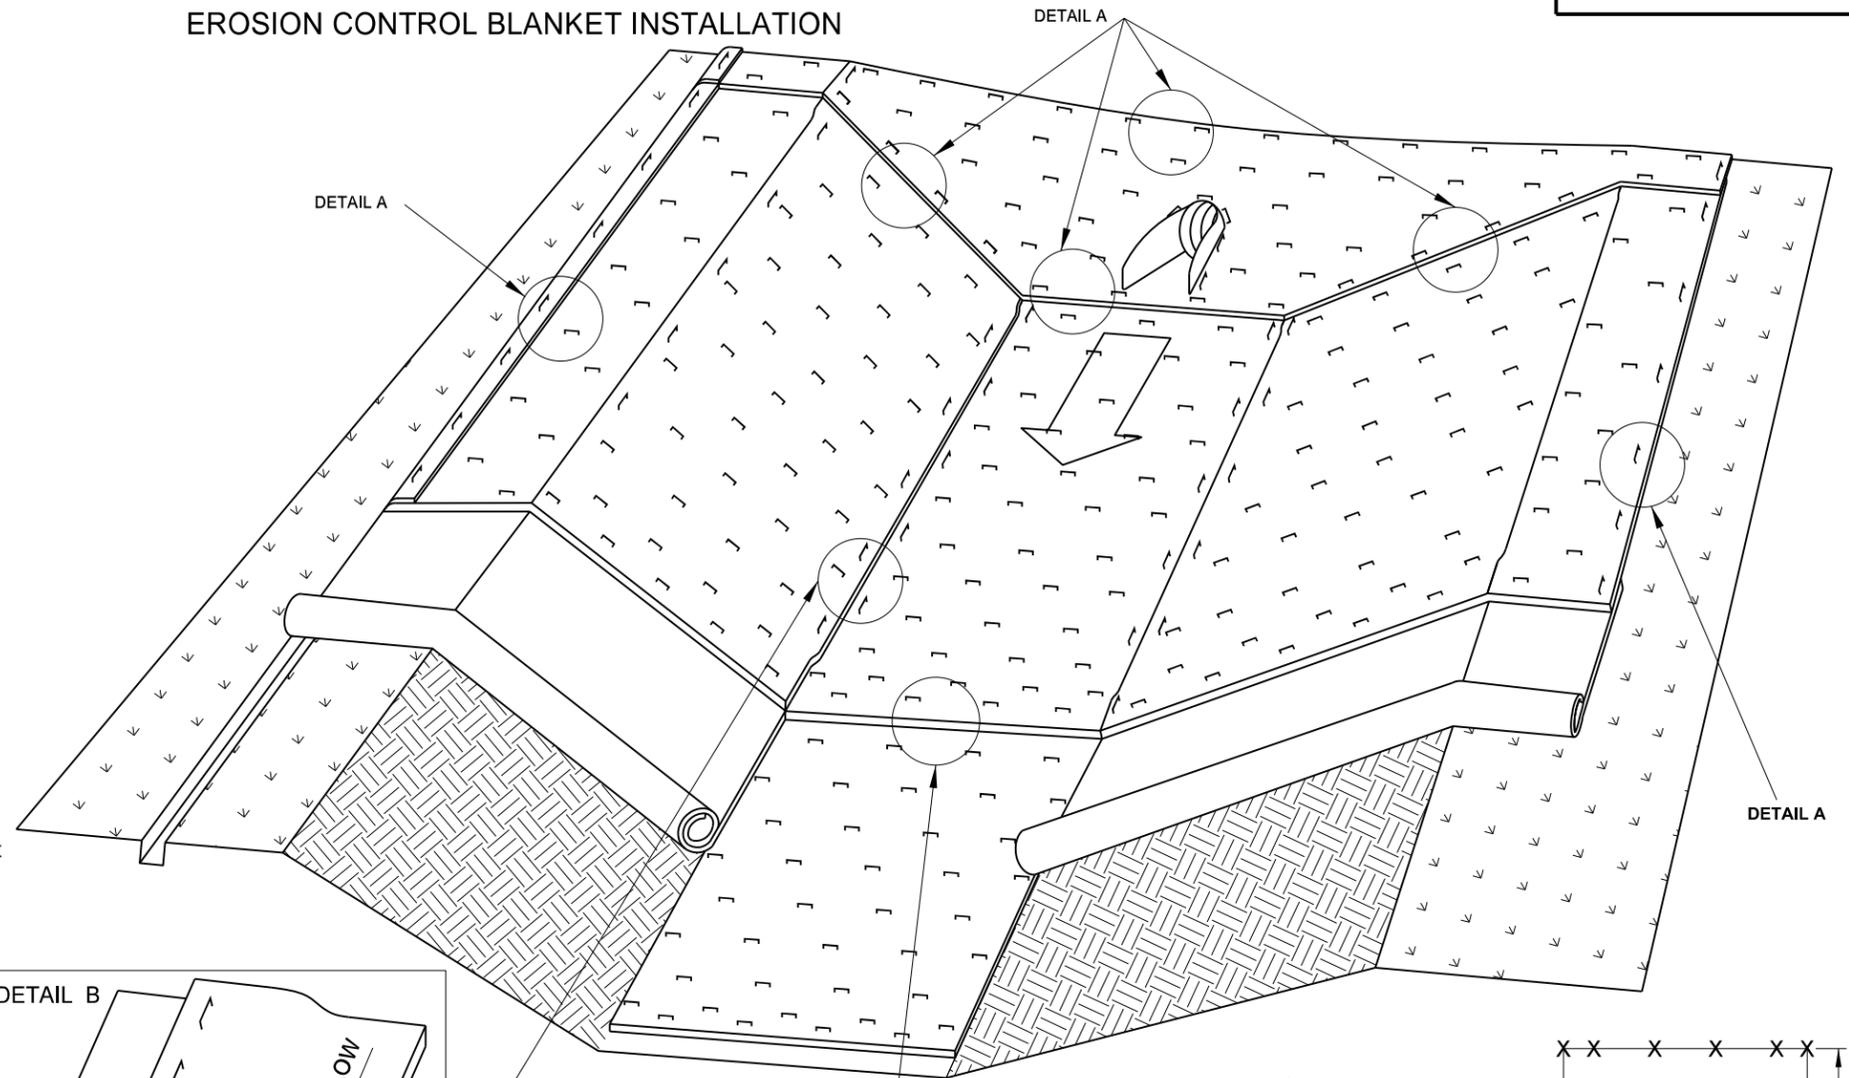

PIPE INLETS  
INSTALLATION AT PIPE ENDS

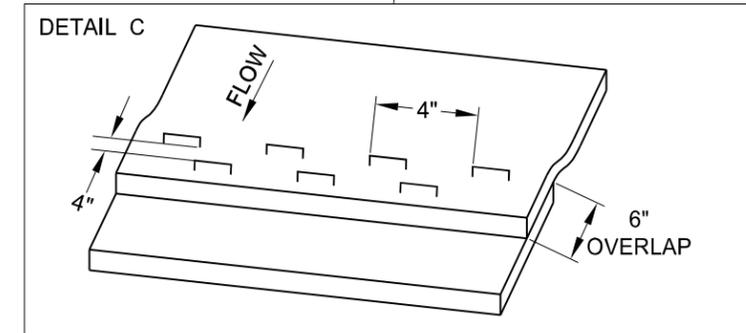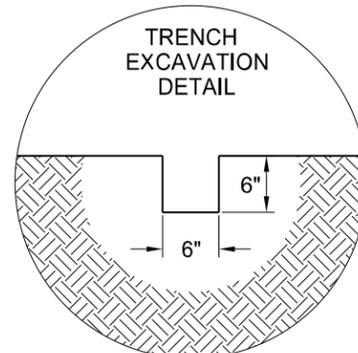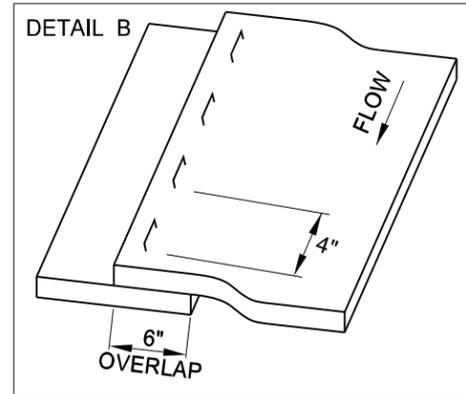

3.8 staples per square yard using 8-inch 11 gauge wire "u" staples.

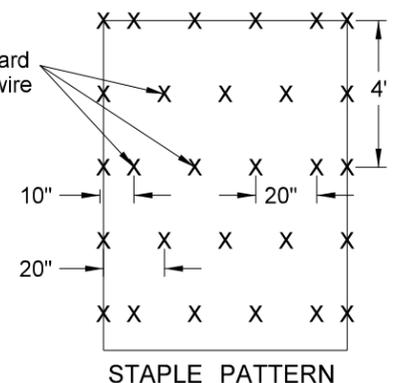

NORTH DAKOTA DEPARTMENT OF TRANSPORTATION	
10-03-13	
REVISIONS	
DATE	CHANGE
06-26-14	Changed standard drawing number from D-708-5 to D-255-2.
07-27-15	Changed installation details such as trench depth and overlap dimensions.

This document was originally issued and sealed by  
Roger Weigel  
Registration Number  
PE-2930,  
on 07/27/15 and the original document is stored at the  
North Dakota Department  
of Transportation