

DESIGN DATA				
Traffic	Average Daily			
Current 2020	Pass: 1,305	Trucks: 90	Total: 1,395	
Forecast 2040	Pass: 1,765	Trucks: 125	Total: 1,890	
Clear Zone Distance: Existing		Design Speed: 55 mph		
Minimum Sight Dist. for Stopping: NA		Bridges: NA		
Sight Dist. for No Passing Zone: NA				
Pavement Design Life 20 (years)				
Design Accumulated One-way Flexible ESALs: 189,903				



NORTH DAKOTA
DEPARTMENT OF TRANSPORTATION

SS-5-094(153)903
Billings County
I-94 Business Loop East of Medora
Culvert Removal, Aggregate Base, and HMA Paving

	STATE	PROJECT NO.	PCN	SECTION NO.	SHEET NO.
	ND	SS-5-094(153)903	23139	1	1

GOVERNING SPECIFICATIONS	Date Published and Adopted by the North Dakota Department of Transportation
Standard Specifications	01/01/2022
Supplemental Specifications	NONE

PROJECT NUMBER \ DESCRIPTION	NET MILES	GROSS MILES
SS-5-094(153)903	0.06	0.06

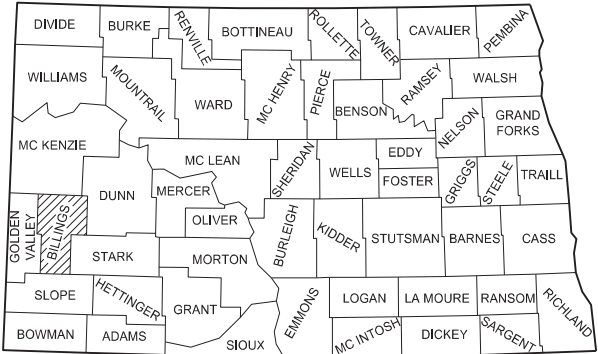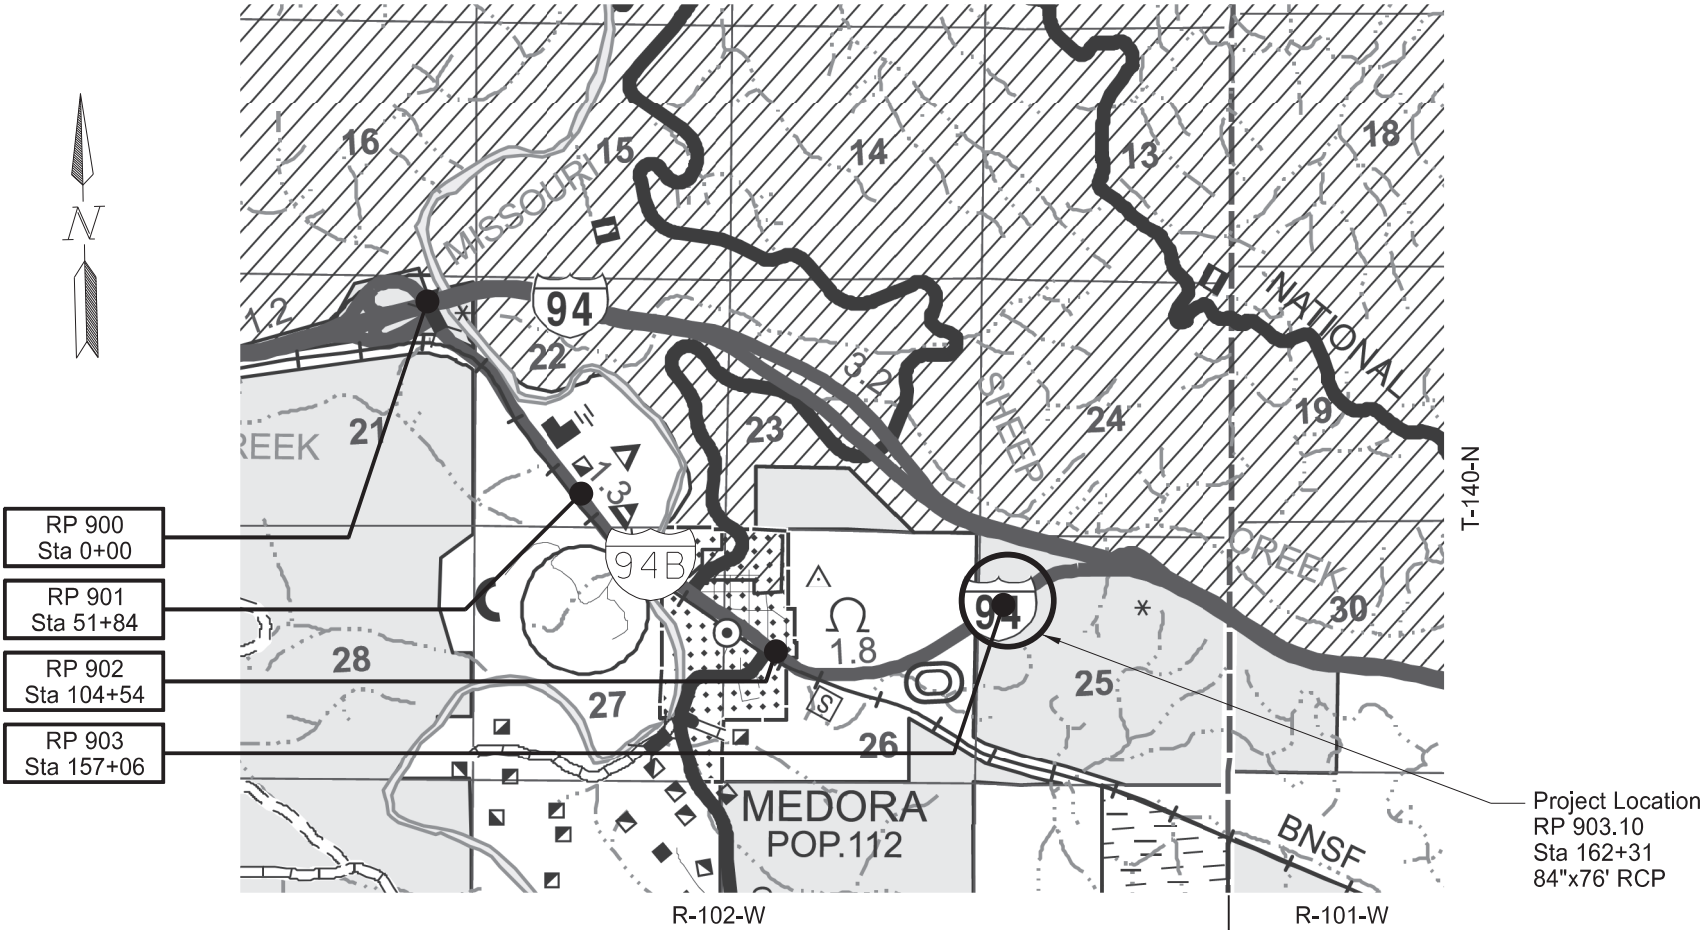

DESIGNER Jeffrey R. Rensch
DESIGNER
DESIGNER

ND DEPARTMENT OF TRANSPORTATION
OFFICE OF PROJECT DEVELOPMENT
Hoff, Kirk J.
02/24/22

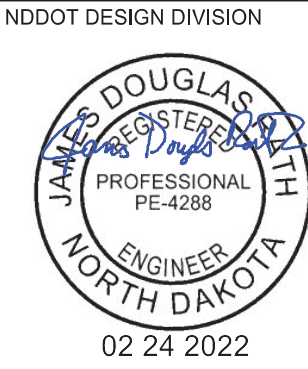


TABLE OF CONTENTS						STATE	PROJECT NO.	SECTION NO.	SHEET NO.
						ND	SS-5-094(153)903	2	1
PLAN SECTIONS			LIST OF STANDARD DRAWINGS						
Section	Page(s)	Description	Number	Description					
1	1	Title Sheet	D-101-1, 2,3,4	NDDOT Abbreviations					
2	1	Table of Contents	D-101-10	NDDOT Utility Company and Organization Abbreviations					
4	1	Scope of Work	D-101-20, 21	Line Styles					
6	1	Notes	D-101-30, 31,32,33	Symbols					
8	1	Quantities	D-101-40	Cross Section Legend					
10	1	Basis of Estimate	D-261-1	Erosion Control - Fiber Roll Placement Details					
20	1	General Details	D-704-7	Breakaway Systems For Construction Zone Signs - Perforated Tube					
30	1	Typical Sections	D-704-8	Breakaway Systems For Construction Zone Signs - U-Channel Post					
40	1	Removals	D-704-9	Construction Sign Details - Terminal And Guide Signs					
60	1	Plan & Profile	D-704-10	Construction Sign Details - Regulatory Signs					
77	1	Permanent Erosion Control	D-704-11, 11A	Construction Sign Details - Warning Signs					
80	1	Layouts	D-704-13	Barricade And Channelizing Device Details					
81	1	Survey Coordinate and Curve Data	D-704-14	Construction Sign Punching And Mounting Details					
90	1	Paving Layouts	D-704-22	Construction Truck And Temporary Detour Layouts					
100	1 - 6	Work Zone Traffic Control	D-704-50	Portable Sign Support Assembly					
110	1 - 3	Signing	D-714-1	Reinforced Concrete Pipe Culverts And End Sections (Round Pipe)					
200	1 - 5	Cross Sections	D-754-12	Breakaway Coupler System - Structural Details For W-Shape Supports					
				D-754-13	Breakaway System Structural Details For W-Shape Supports				
				D-754-14	Wind Beams And Anchor Plates For W-Shape Supports				
				D-754-23	Perforated Tube Assembly Details				
				D-754-24, 25	Mounting Details Perforated Tube				
				D-754-24A	Breakaway Coupler System For Perforated Tubes				
				D-762-4	Pavement Marking				

NOTES

STATE	PROJECT NO.	SECTION NO.	SHEET NO.
ND	SS-5-094(153)903	6	1

- 100-P01

TIED PROJECT: This project is tied to project IM-5-094(156)023. Portable traffic control devices for D-704-22 K/L used on these tied projects will be paid for once, on this project, even though they are used on both projects.

Contract bond, Mobilization, Contractor lab and Bituminous lab bid items will be split and paid for on each project.
- 107-P01

SCHOOL DISTRICT NOTIFICATION: Notify the Billings County School District, via email, with a copy to the Engineer, a minimum of 14 days in advance of the road closure of the I-94 Business Loop (Pacific Ave.). Provide the anticipated dates for the road closure in the notification. Contact information for the school district is provided below.

Mrs. Shae Peplinski
District Superintendent
Email: shae.peplinski@k12.nd.us
Telephone: 701-623-4363

Mrs. Tammy Simnioniw
Business Manager
Email: tammy.simnioniw@k12.nd.us
Telephone: 701-623-4363
- 108-P01

PROSECUTION OF WORK: The I-94 Business Loop (Pacific Ave.) must remain fully open for public travel until September 12th, 2022. The road closure shown in Section 100 of the Plans may be installed starting September 12th, 2022.
- 201-P01

CLEARING & GRUBBING: Remove existing trees and brush as shown in Section 40. Unless noted otherwise in the Plans, all tree removals will be paid for under the “Clearing and Grubbing” bid item regardless of size.
- 202-P01

REMOVAL OF BITUMINOUS SURFACING: Removal of Bituminous Surfacing includes the removal of bituminous pavement and aggregate base. Pavement and base thicknesses shown in the existing typical section are based on previous construction plans. Actual thicknesses may vary, with approximately 24” of existing bituminous pavement possible above the existing pipe. Payment is based on the top width of pavement plus the pavement slough.
- 203-010

SHRINKAGE: 25 percent additional volume is included for shrinkage in earth embankment.
- 203-385

AVERAGE HAUL: No average haul has been computed for this project.
- 203-P01

COMMON EXCAVATION: Common Excavation is required for removal of the existing 84” RCP and reconstruction of the roadway. Common Excavation will not be measured on the project and will be paid for as plan quantity.
- 261-P01

PERMANENT FIBER ROLLS: For fiber rolls remaining on the project, use fiber rolls that are composed of netting that meets either of the following:
 - Bio- or photo-degradable plastic netting that has a life expectancy between 6 and 24 months.
 - 100 percent biodegradable natural netting that has a life expectancy between 6 and 24 months.
- 704-P01

TRAFFIC CONTROL DEVICES: The traffic control devices list has been developed using the layout shown Section 100 of the Plans and the standard layouts listed below:

D-704-22, Layouts K & L for Construction Trucks Hauling Materials
- 704-P02

PORTABLE CHANGEABLE MESSAGE SIGN: Install Portable Changeable Message Signs (PCMS) 2 weeks prior to the road closure for the project. The Engineer will determine the locations for PCMS installation. Relocate the PCMS as directed by the Engineer.

Provide an operator trained in the use of the PCMS.

Example language for the messages to be displayed is shown in Section 100. The Engineer will determine the messages to be displayed. The operator shall program the message within one hour of the Engineer's request to change the message.
- 762-050

PAVEMENT MARKING: If the Engineer and Contractor agree, plan quantity will be used as the measurement for payment for pavement marking items



ESTIMATE OF QUANTITIES

STATE	PROJECT NO.	SECTION NO.	SHEET NO.
ND	SS-5-094(153)903	8	1

SPEC	CODE	ITEM DESCRIPTION	UNIT	MAINLINE	TOTAL
----	----	-----	----	-----	-----
103	0100	CONTRACT BOND	L SUM	0.3	0.3
201	0330	CLEARING & GRUBBING	L SUM	1	1
201	0390	REMOVAL OF TREES 30IN	EA	1	1
202	0132	REMOVAL OF BITUMINOUS SURFACING	SY	853	853
202	0174	REMOVAL OF PIPE ALL TYPES AND SIZES	LF	76	76
203	0101	COMMON EXCAVATION-TYPE A	CY	913	913
203	0109	TOPSOIL	CY	636	636
203	0140	BORROW-EXCAVATION	CY	702	702
216	0100	WATER	M GAL	42	42
251	0200	SEEDING CLASS II	ACRE	0.8	0.8
253	0301	BONDED FIBER MATRIX	ACRE	0.8	0.8
261	0112	FIBER ROLLS 12IN	LF	900	900
302	0120	AGGREGATE BASE COURSE CL 5	TON	792	792
401	0050	TACK COAT	GAL	43	43
401	0060	PRIME COAT	GAL	307	307
411	0105	MILLING PAVEMENT SURFACE	SY	409	409
430	0045	SUPERPAVE FAA 45	TON	250	250
430	1000	CORED SAMPLE	EA	6	6
430	5818	PG 58H-34 ASPHALT CEMENT	TON	15	15
702	0100	MOBILIZATION	L SUM	0.3	0.3
704	1000	TRAFFIC CONTROL SIGNS	UNIT	642	642
704	1052	TYPE III BARRICADE	EA	15	15
704	1060	DELINEATOR DRUMS	EA	50	50
704	4011	PORTABLE CHANGEABLE MESSAGE SIGN	EA	1	1
706	0550	BITUMINOUS LABORATORY	EA	0.3	0.3
706	0600	CONTRACTOR'S LABORATORY	EA	0.3	0.3
754	0206	STEEL GALV POSTS-TELESCOPING PERFORATED TUBE	LF	16	16
754	0214	GALV STEEL POSTS-W-SHAPE POSTS(TWO OR MORE)	LF	28	28
754	0592	RESET SIGN PANEL	EA	2	2
754	0593	RESET SIGN SUPPORT	EA	2	2
754	1104	REMOVE SIGN FOUNDATION	EA	2	2
762	1104	PVMT MK PAINTED 4IN LINE	LF	1,125	1,125

	STATE	PROJECT NO.	SECTION NO.	SHEET NO.
	ND	SS-5-094(153)903	10	1

Water

20 MGal for Dust Palliative
20 Gal/Ton for Aggregates
10 Gal/CY for Embankments

Materials

Aggregate Base Course CL 5	1.5 Ton/CY + 25%
Superpave FAA 45	2.0 Ton/CY
PG 58H-34 Asphalt Cement	6.0% of Superpave FAA 45
Tack Coat	0.05 Gal/SY
Prime Coat	0.35 Gal/SY

Permanent Pavement Marking Quantities

Final Striping: Sta 160+00 to Sta 165+00						
Spec	Code	Description	Start Sta	End Sta	Qty	Unit
762	1104	PVMT MK PAINTED 4IN LINE			1125	LF
		Yellow Centerline Skips @ 1,320 LF/mile	160+00	165+00	125	LF
		Solid White Edge Lines - 2 lines @ 5,280 LF/mile each	160+00	165+00	1000	LF

Earthwork Summary

Location	EXCAVATION	EMBANKMENT	203-0101 COMMON EXCAVATION - TYPE A	203-0140 BORROW EXCAVATION
			Pay Item	Pay Item
	(CY)	(CY)	(CY)	(CY)
Roadway Reconstruction	120	431	120	311
Trench Excavation (See Section 20 Detail)	793	992	793	199
Volume Req'd for Pipe Void	0	192	0	192
TOTALS	913	1,615	913	702


Note: An additional volume of 25% has been included in all embankment volumes to account for shrinkage.

Specification Section	Location	Distance (Ft)/2000	Lanes	Joints	Lifts	Quantity (A x B x C)	Quantity (1 per mile)	Unit
430.04 I.2.b(1), "General"	I-94 Business Loop	1	2	N/A	2	4	N/A	EA
SSP 4 Longitudinal Joint Density in HMA Pavements (Centerline)	I-94 Business Loop	1	N/A	1	2	2	N/A	EA
430.04 I.2.b(2), "Pavement Thickness Determination Cores"	430.04 I.2.b(2), "Pavement Thickness Determination Cores"	Not Required: Not on NHS System						EA
					Total	6	0	EA




Basis of Estimate


STATE	PROJECT NO.	SECTION NO.	SHEET NO.
ND	SS-5-094(153)903	20	1

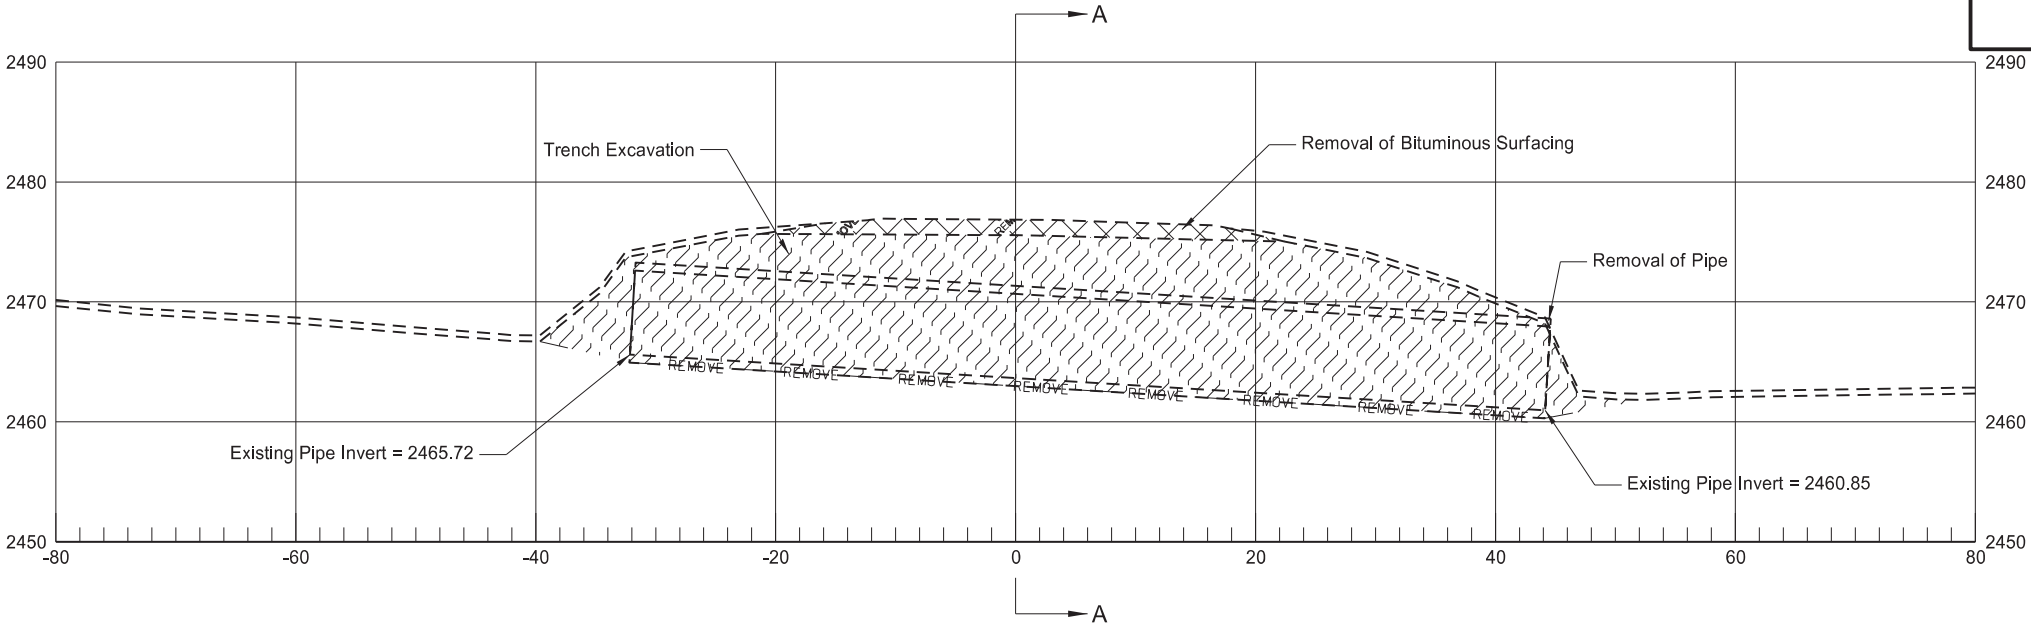


REMOVAL SECTION @ 84" RCP

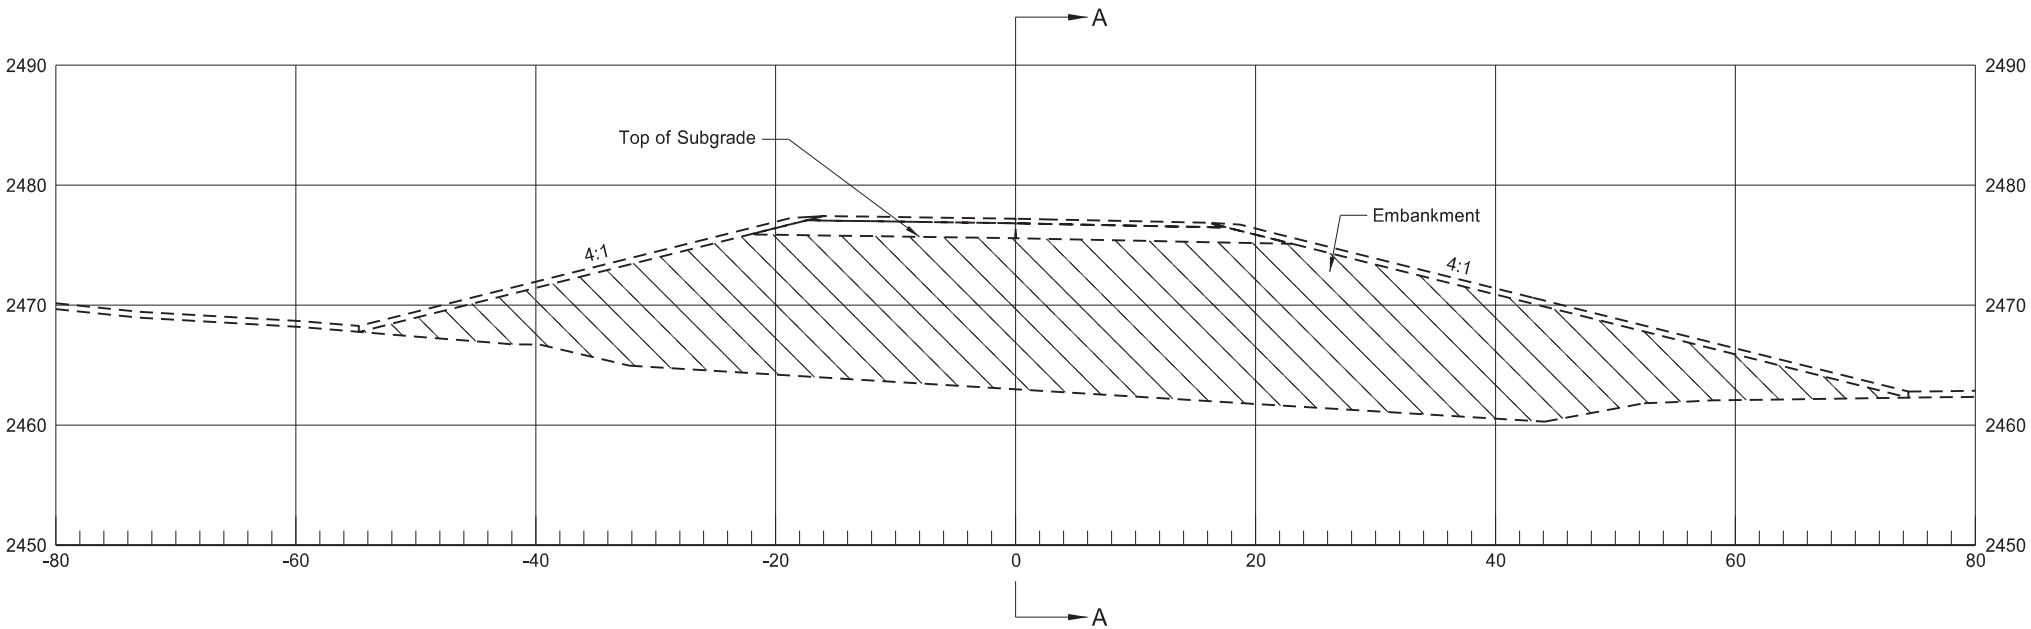

BACKFILL SECTION @ 84" RCP

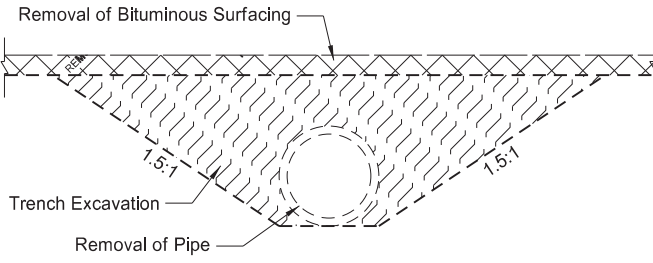

EXCAVATION DETAIL
(Section A-A)

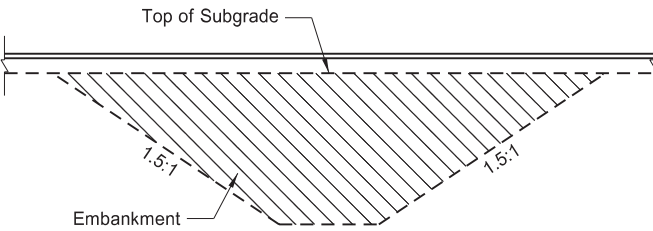

BACKFILL DETAIL
(Section A-A)

- Pay Items
- 1) Removal of Pipe All Types and Sizes*
 - 2) Removal of Bituminous Surfacing
 - 3) Embankment
 - 4) Trench Excavation (Paid for as Common Excavation - Type A)



- *Included in Removal of Pipe All Types and Sizes
- 1) Removal of Pipe
 - 2) Removal of Headwalls

NOTES:
Embankment may be either Borrow Excavation or Common Excavation - Type A.




Pipe Removal
Excavation and Backfill Detail

	STATE	PROJECT NO.	SECTION NO.	SHEET NO.
	ND	SS-5-094(153)903	30	1

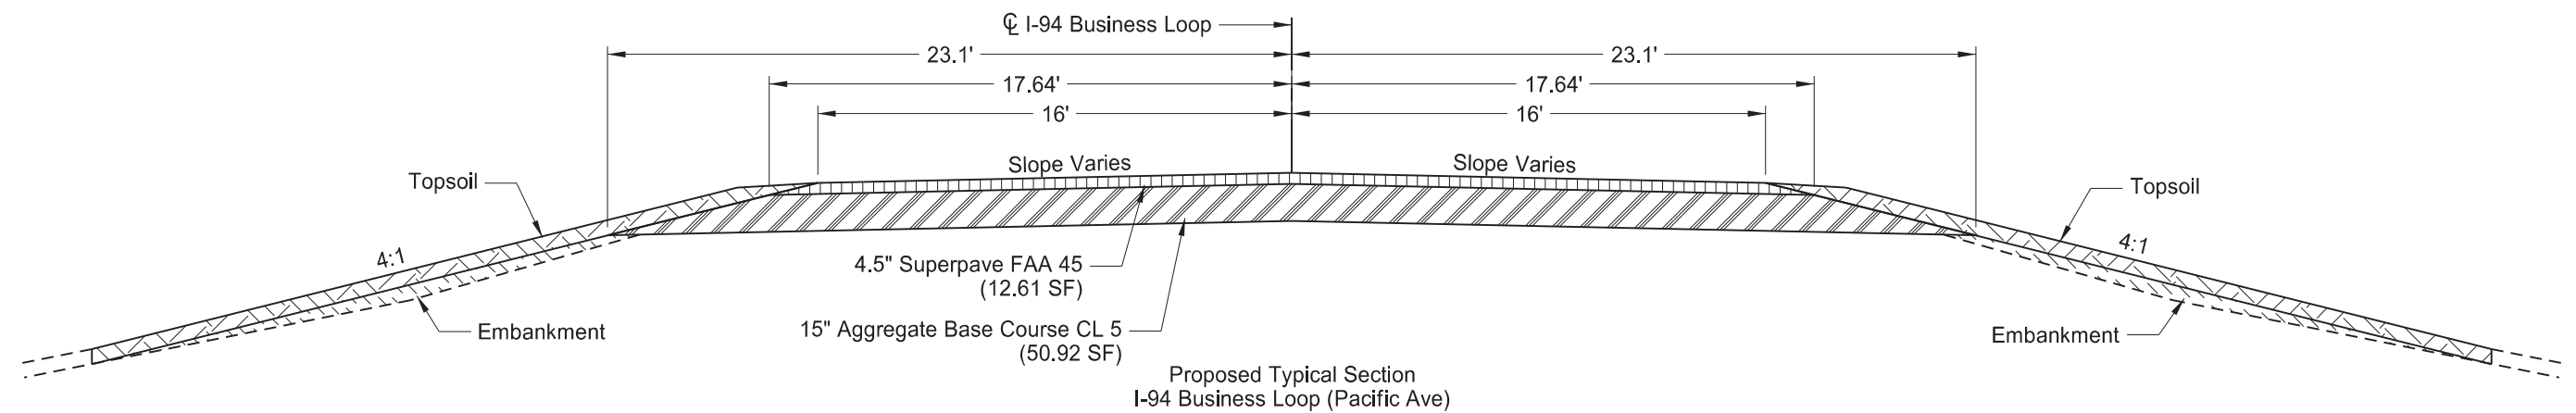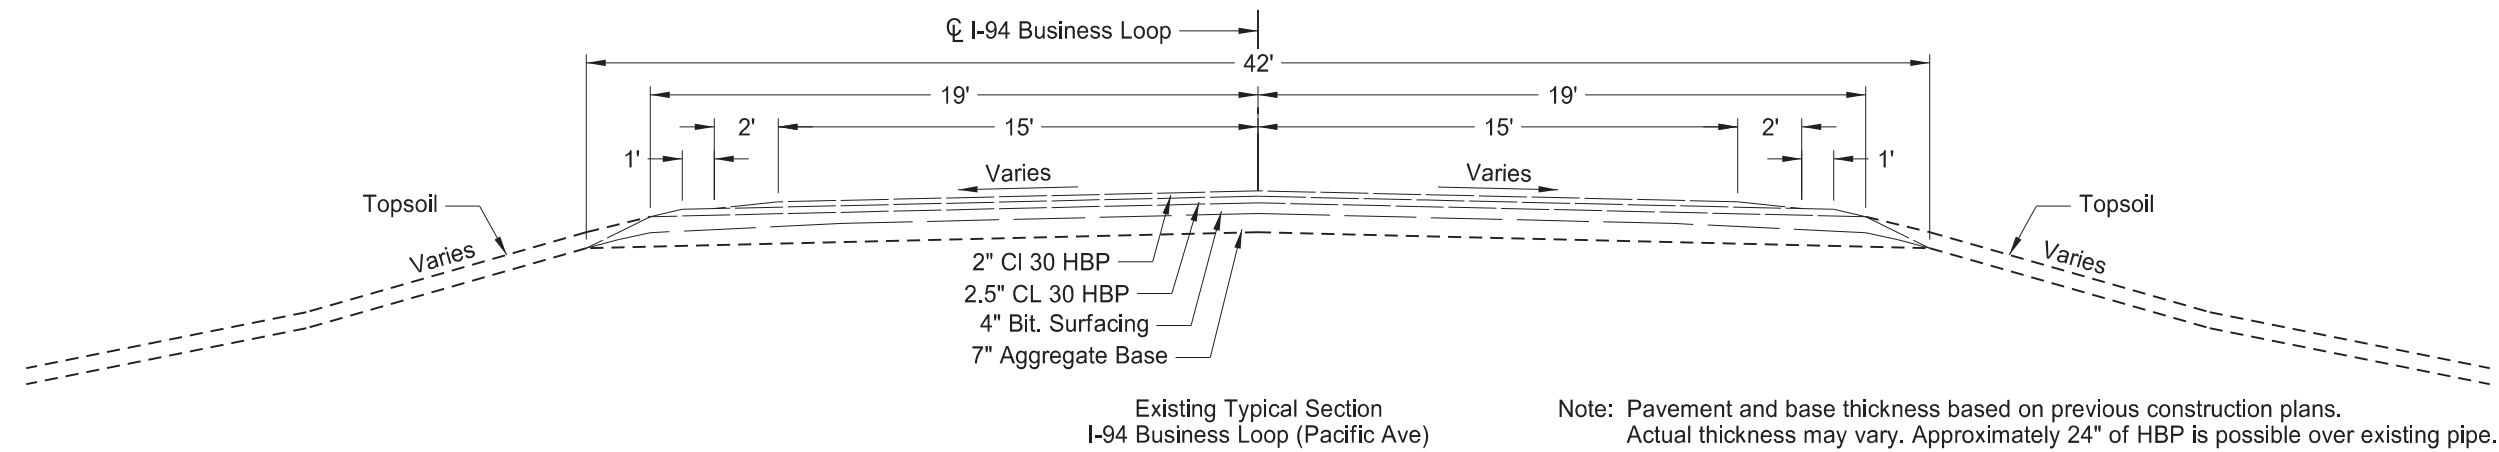


Typical Sections

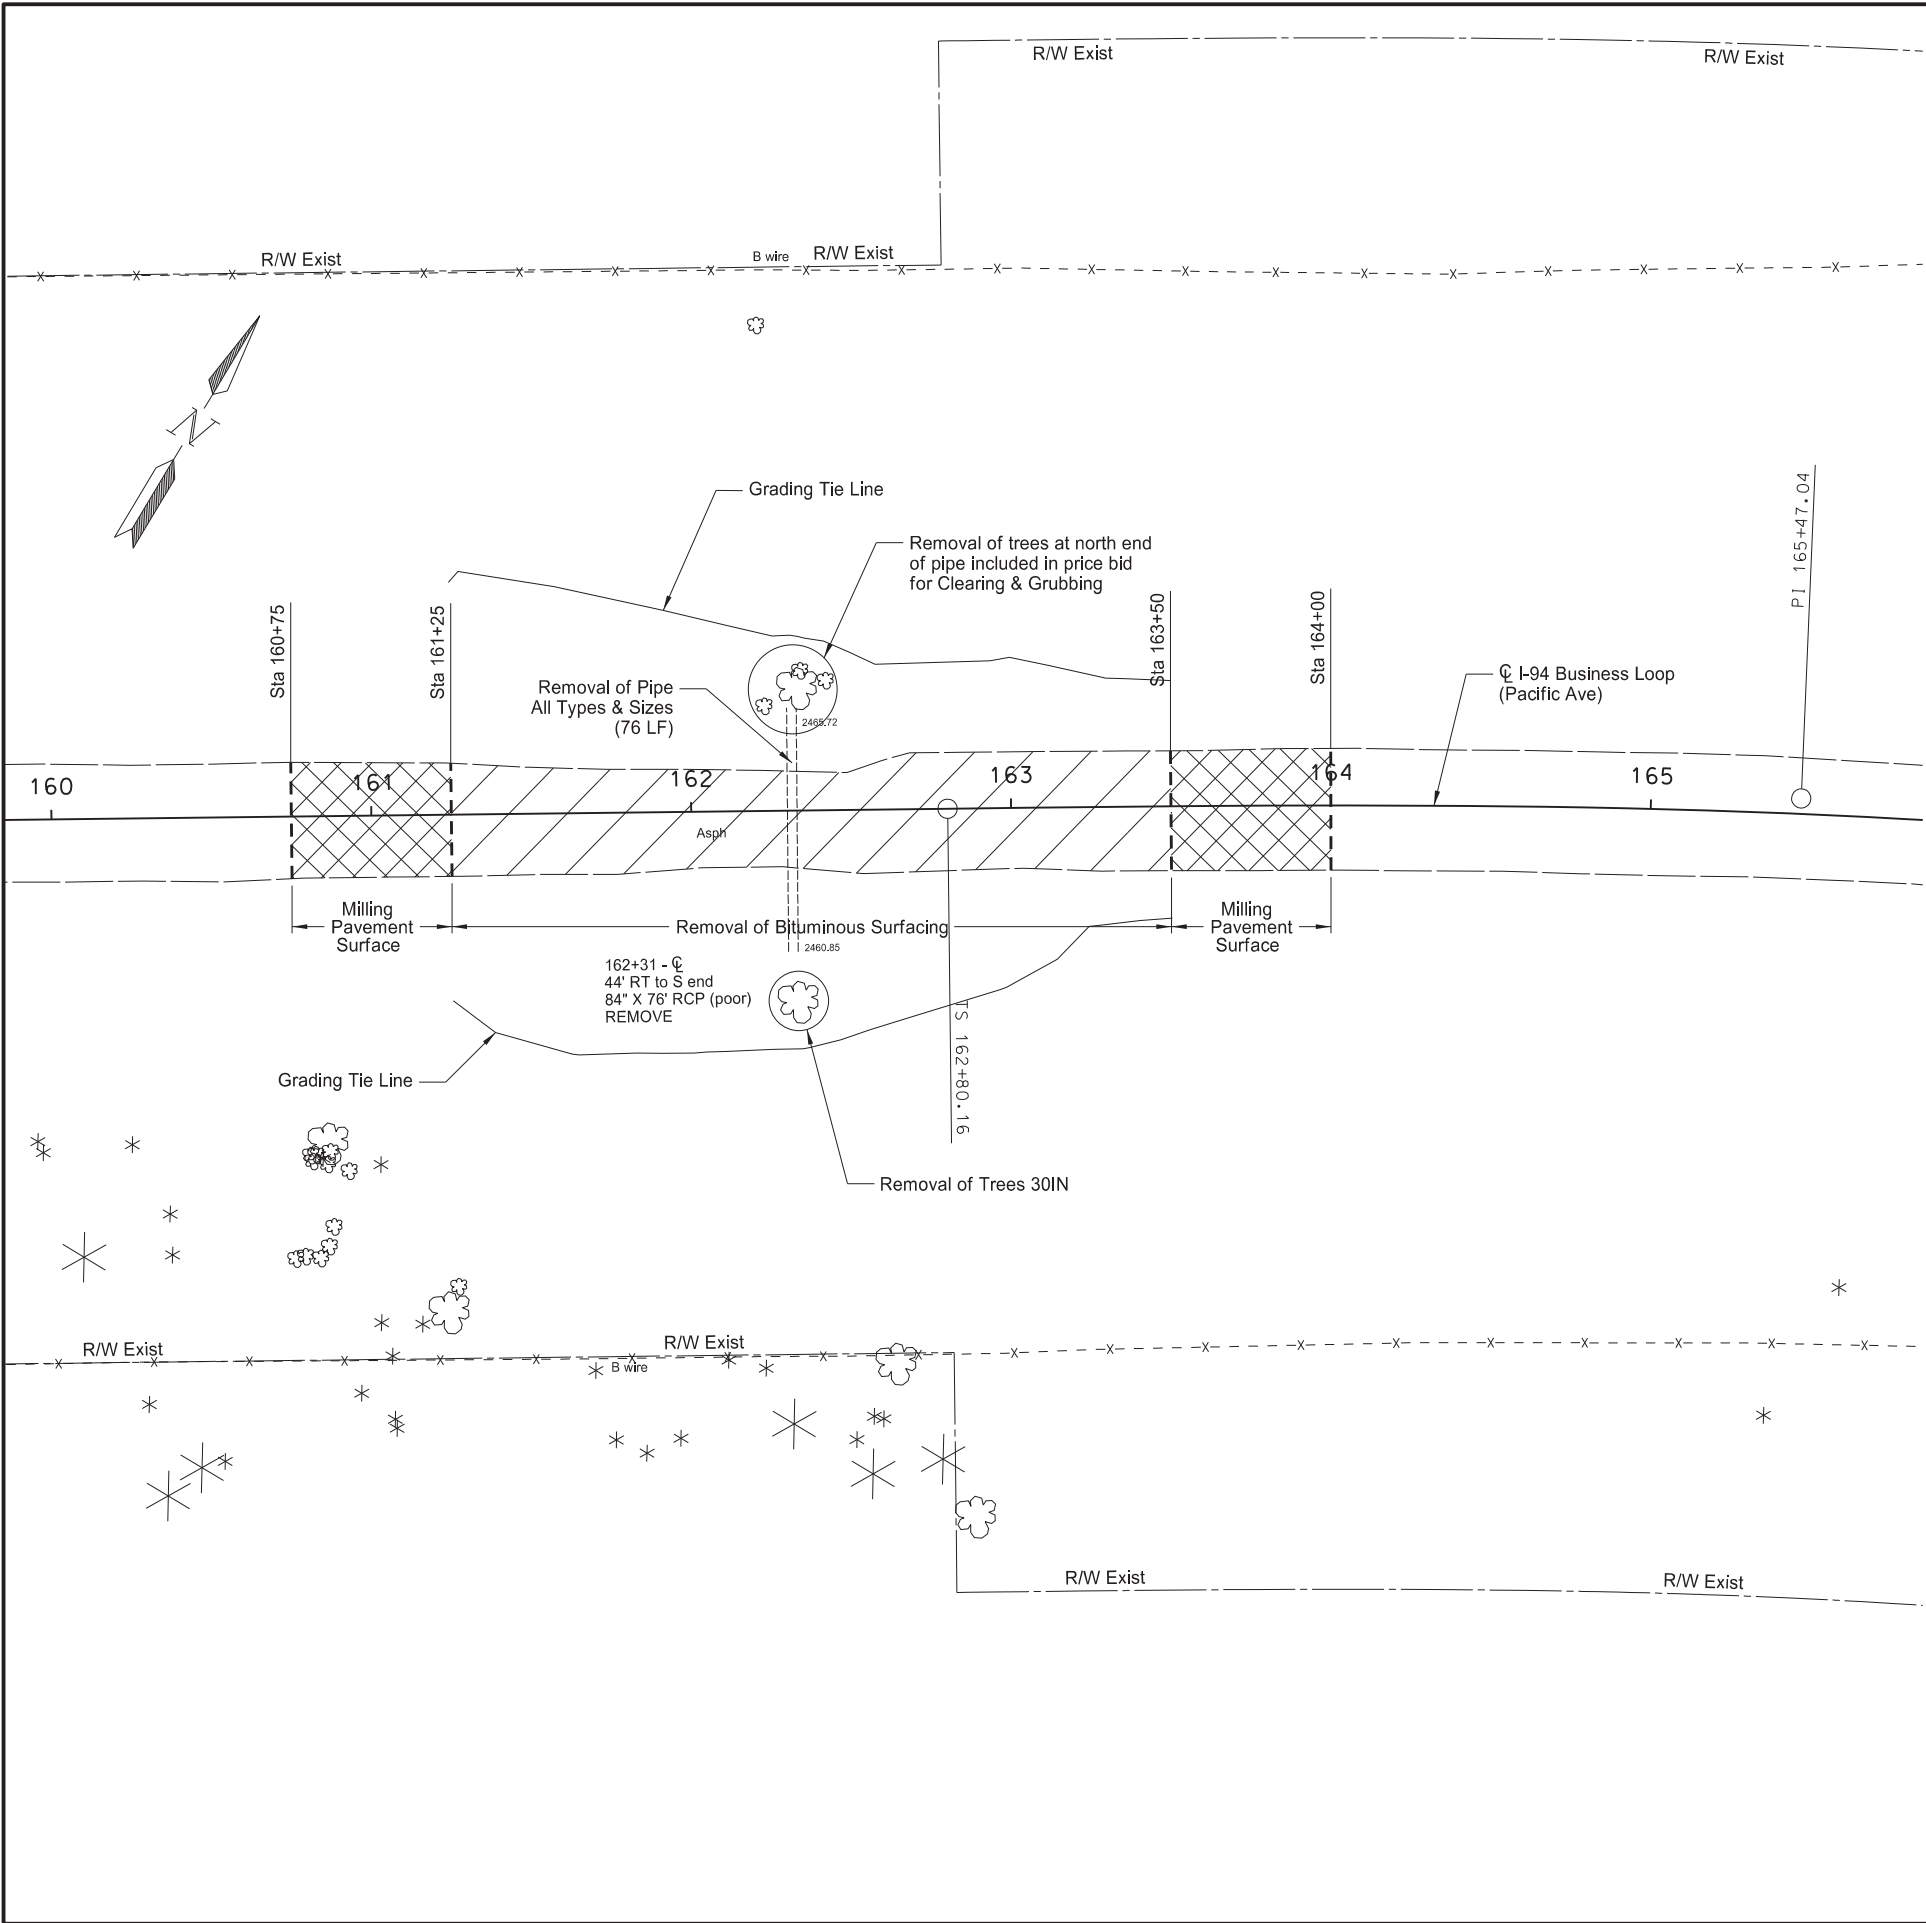


STATE	PROJECT NO.	SECTION NO.	SHEET NO.
ND	SS-5-094(153)903	40	1

SPEC	CODE	BID ITEM	QTY	UNIT
201	0330	CLEARING AND GRUBBING		
		Sta 160+75 to 164+00	1	LSUM
201	0390	REMOVAL OF TREES 30IN		
		Sta 162+31 Rt (End of Existing RCB)	1	EA
202	0132	REMOVAL OF BITUMINOUS SURFACING		
		Sta 161+25 to 163+50	853	SY
202	0174	REMOVAL OF PIPE ALL TYPES & SIZES		
		84" RCP - Sta 162+31	76	LF
411	0105	MILLING PAVEMENT SURFACE		
		Sta 160+75 to 161+25	199	SY
		Sta 163+50 to 164+00	210	SY

 

Milling Pavement Surface
(2" Mill Depth)


 


Removal of Bituminous Surfacing




Removals

STATE	PROJECT NO.	SECTION NO.	SHEET NO.
ND	SS-5-094(153)903	60	1

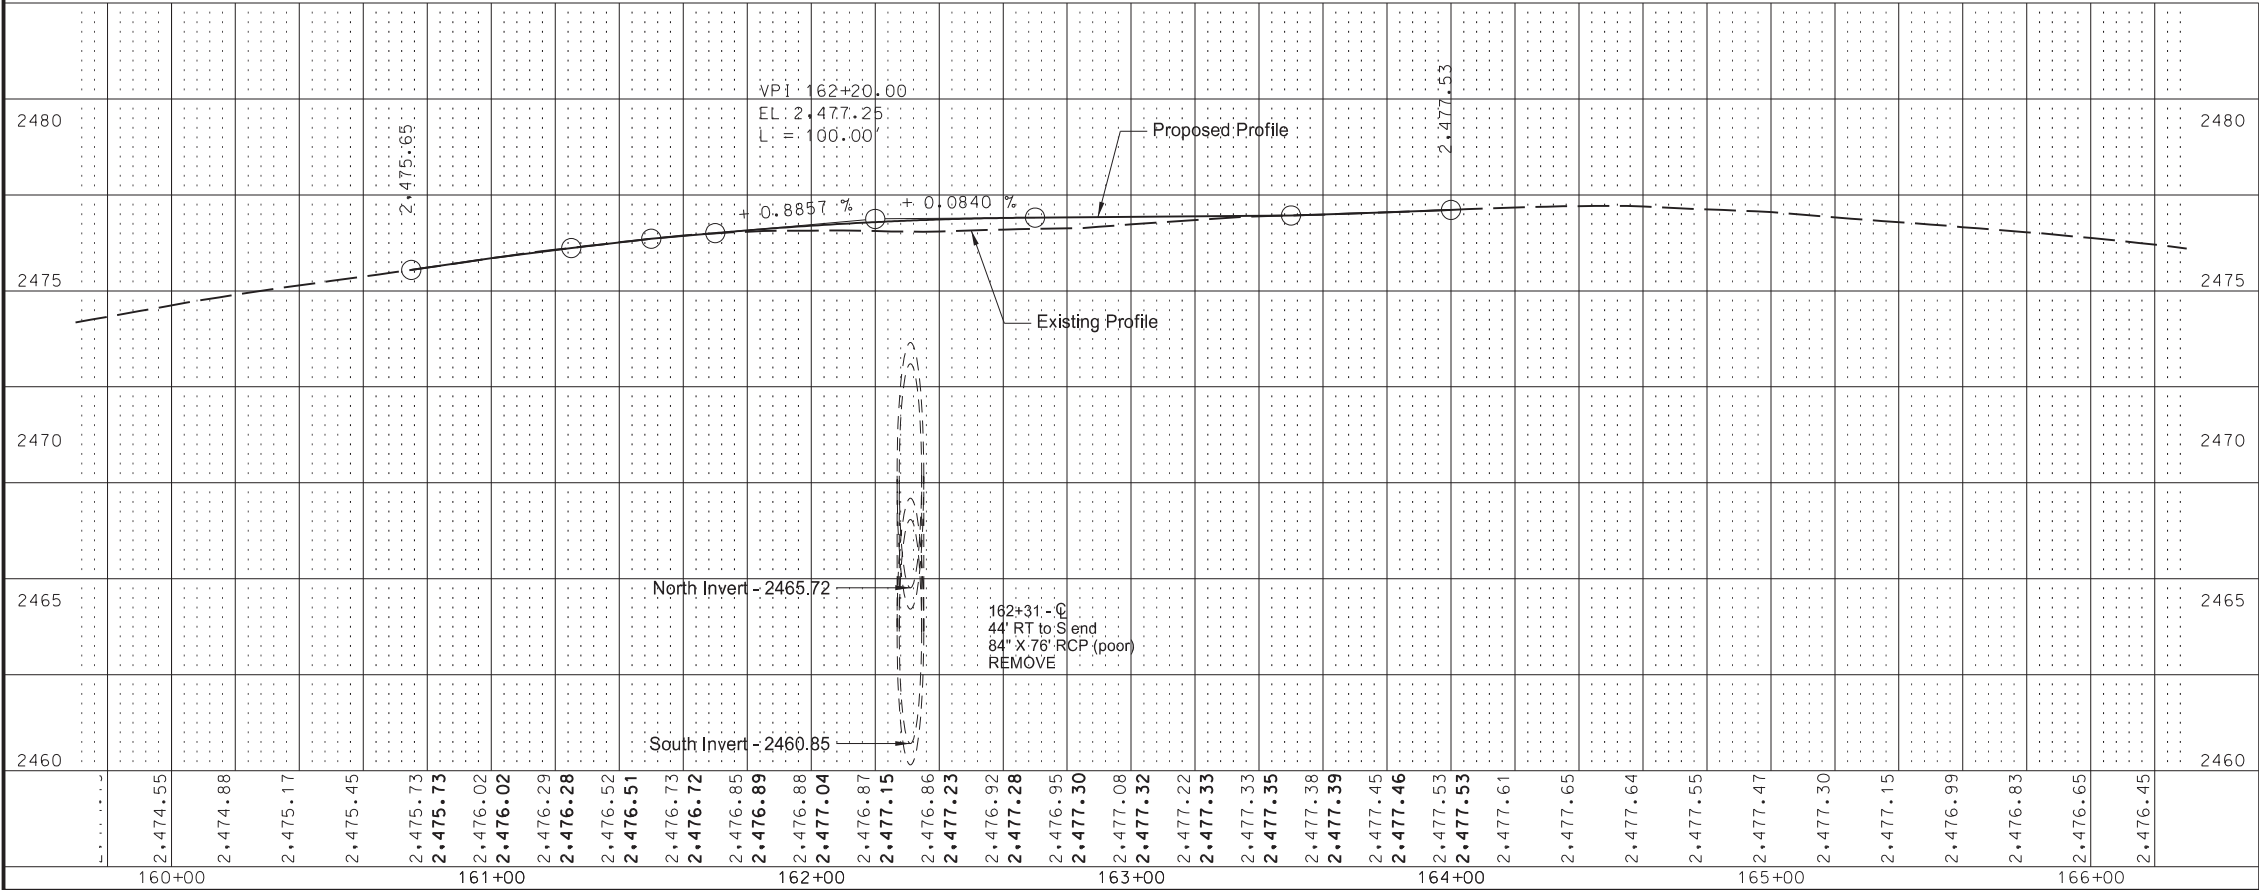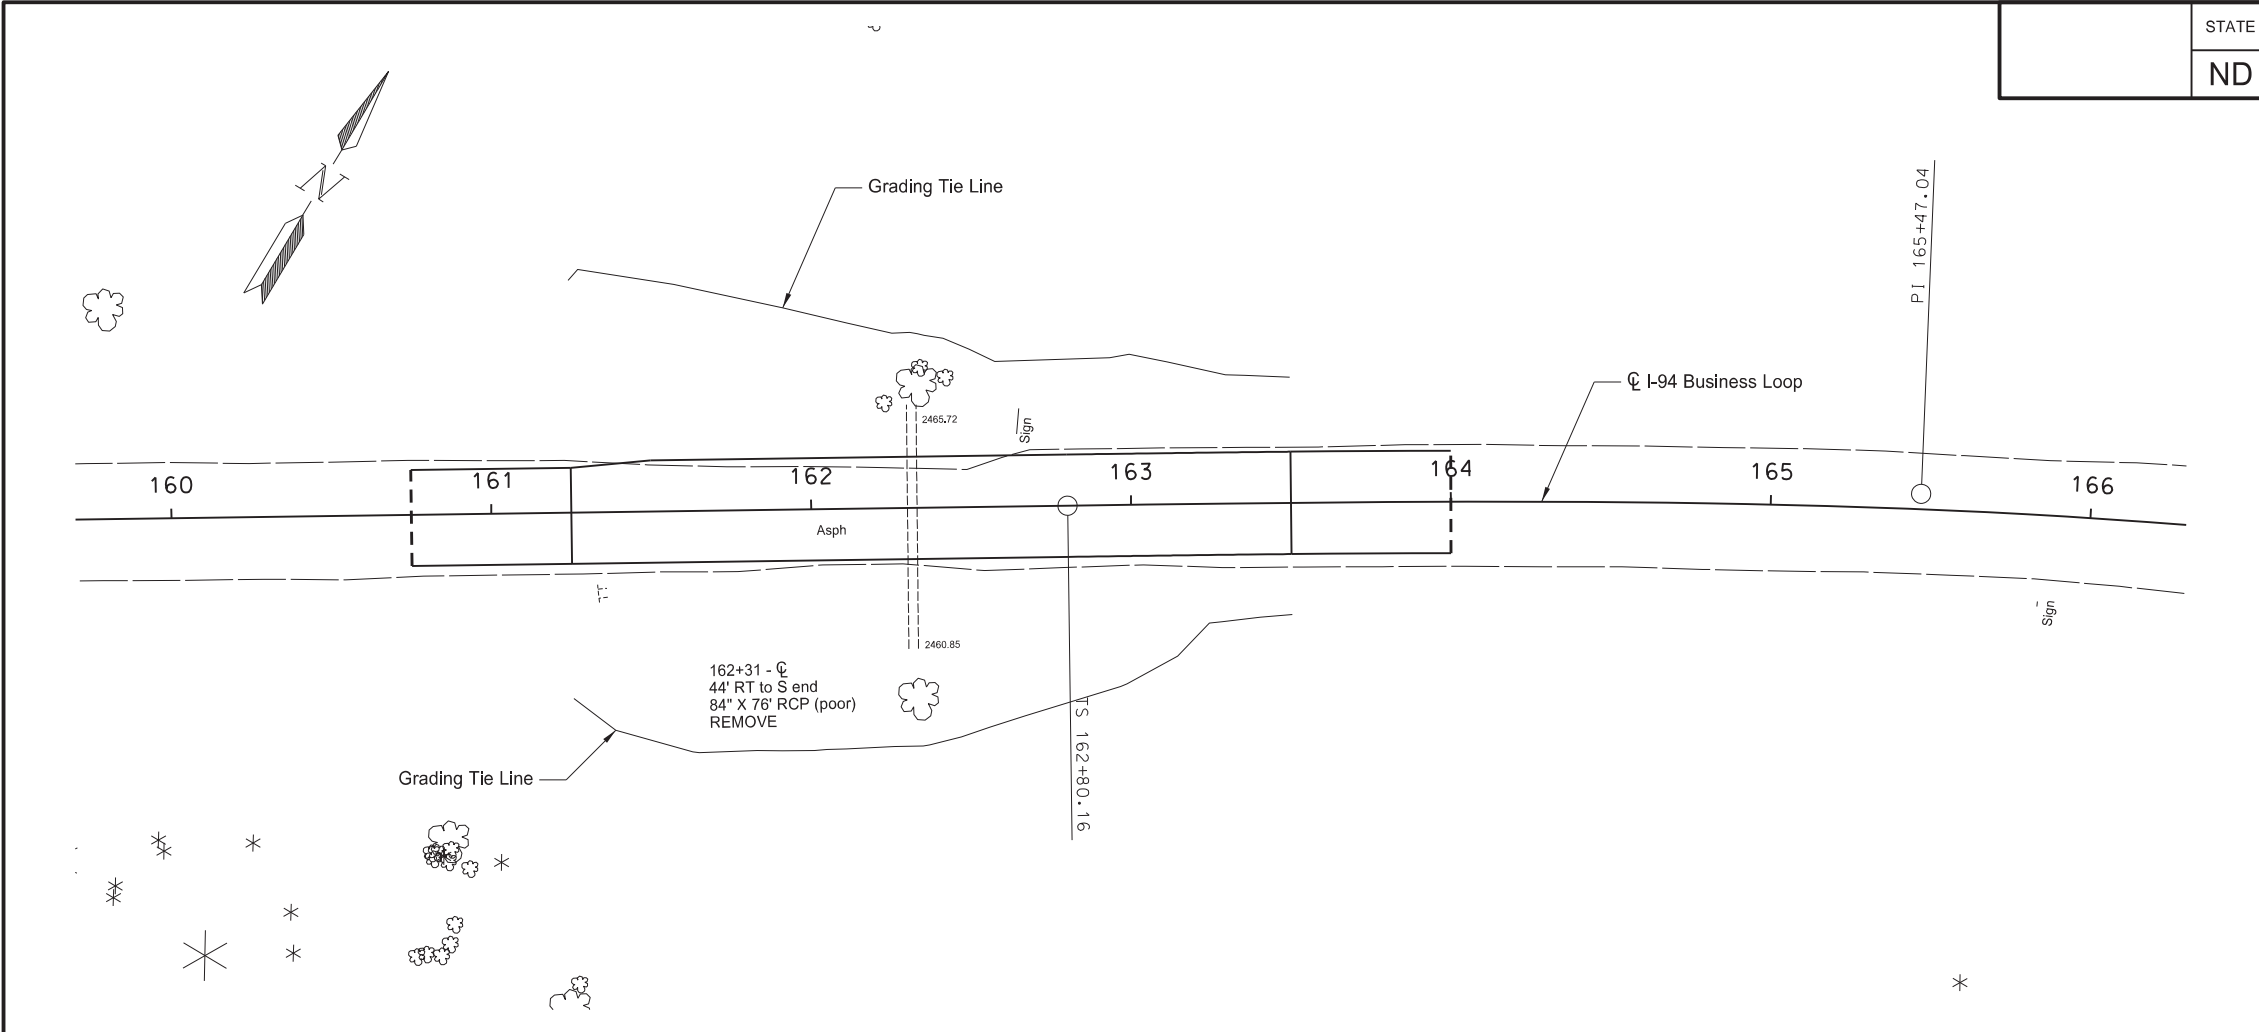

Plan & Profile

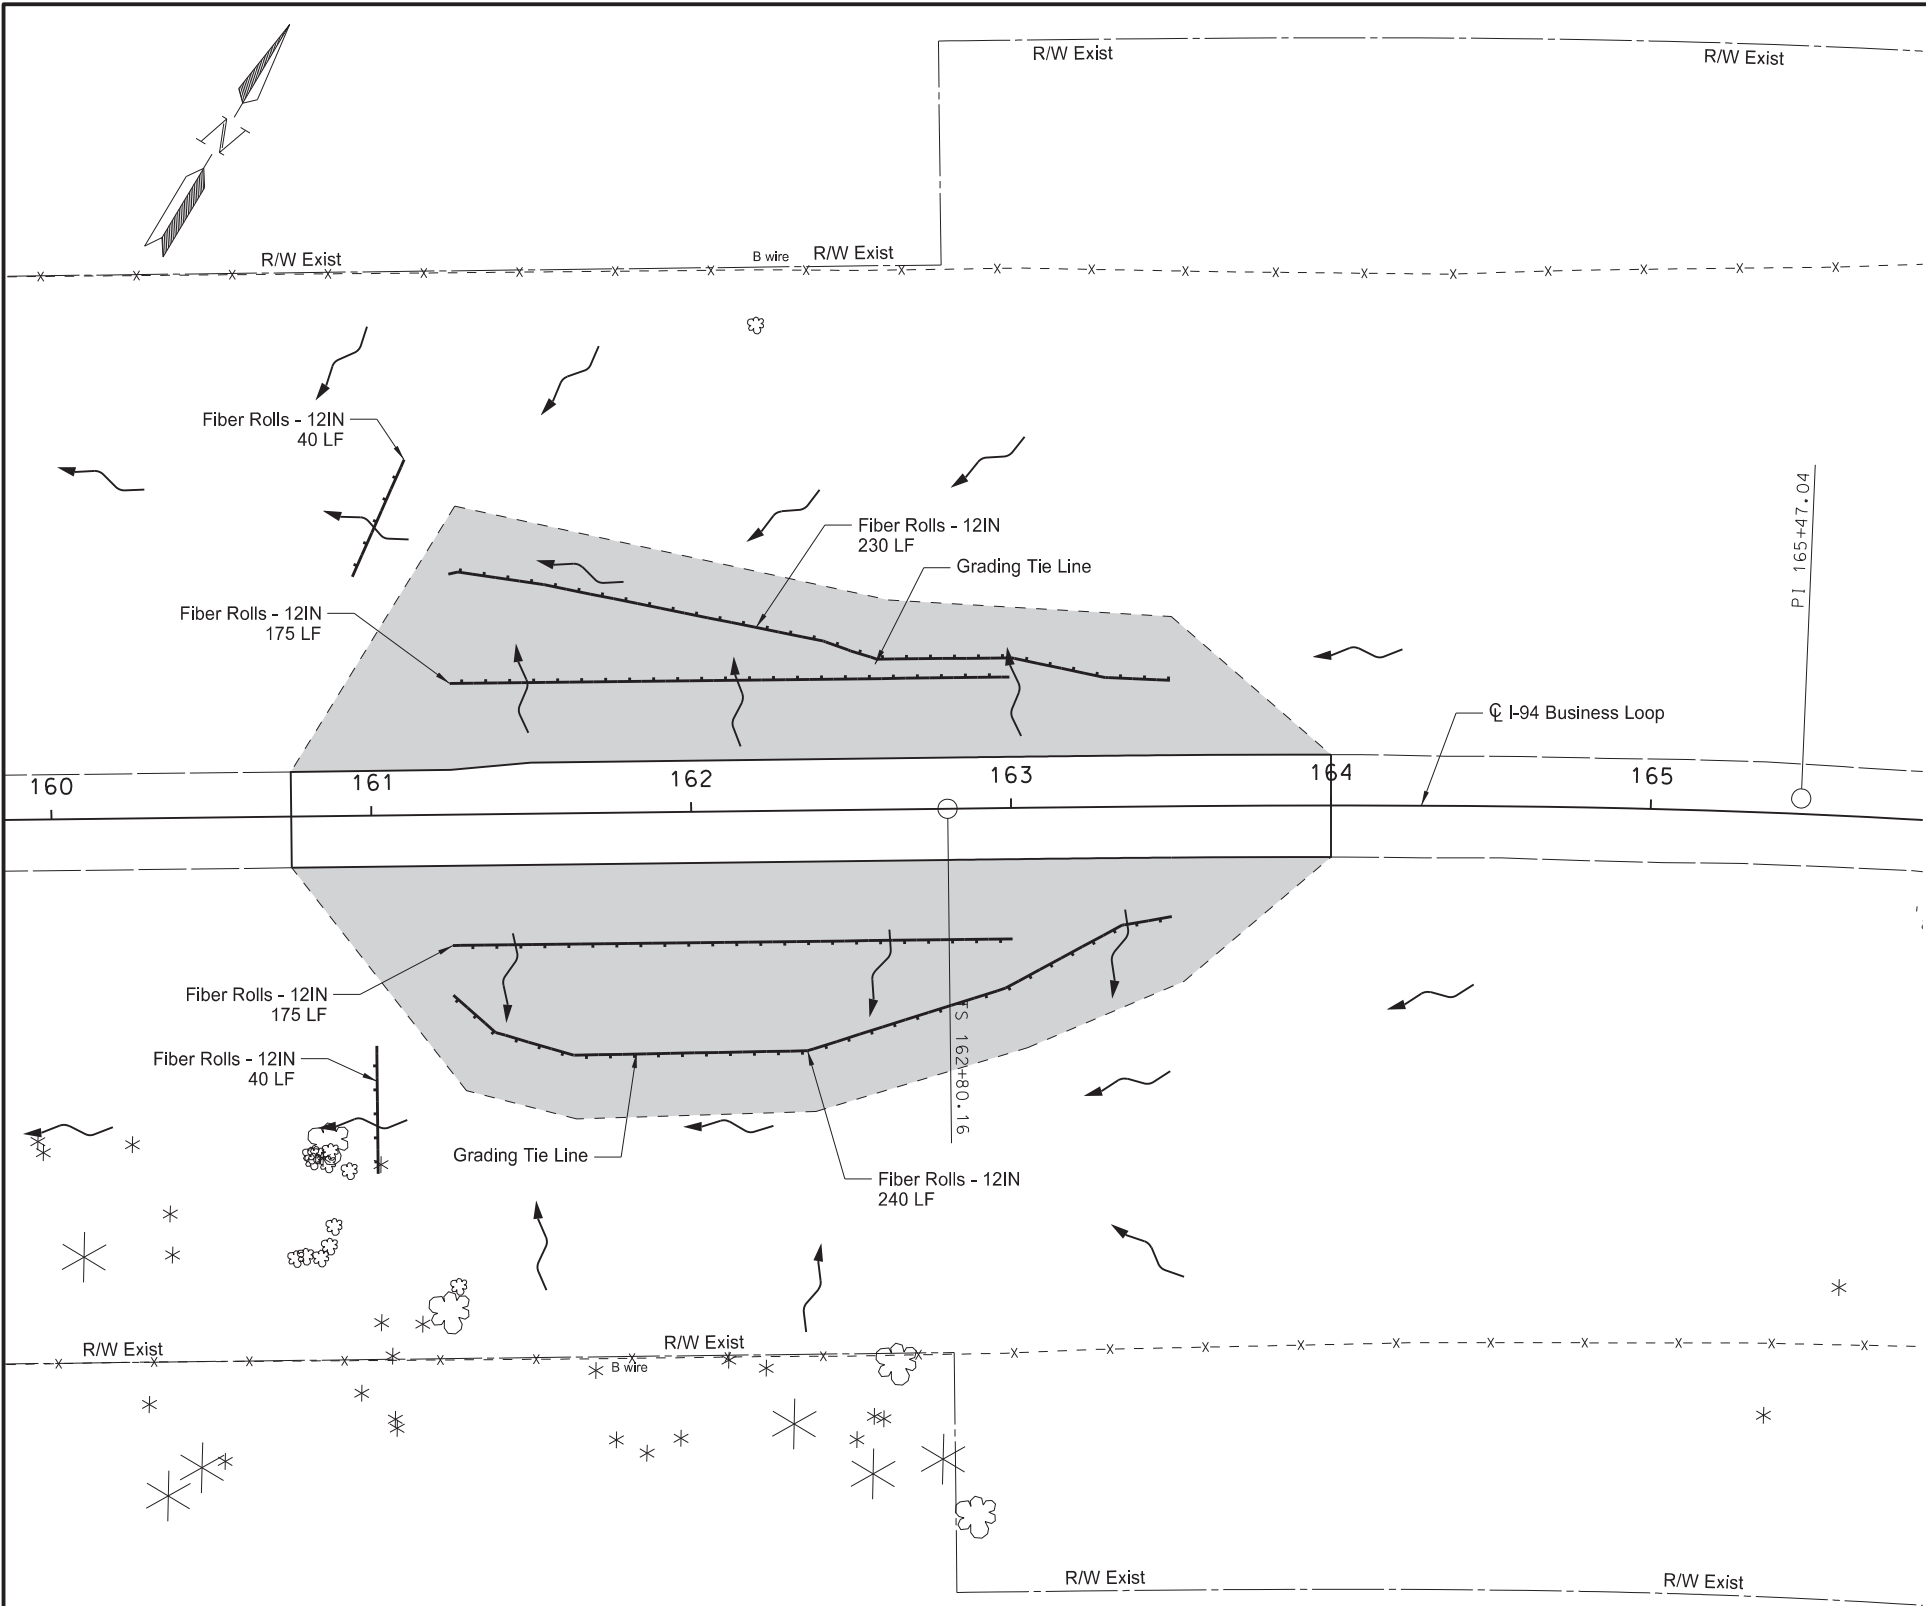

STATE	PROJECT NO.	SECTION NO.	SHEET NO.
ND	SS-5-094(153)903	77	1

SPEC	CODE	BID ITEM	QTY	UNIT
203	0109	TOPSOIL		
		Sta 160+75 Lt to 164+00 Lt	299	CY
		Sta 160+75 Rt to 164+00 Rt	337	CY
251	0200	SEEDING CLASS II		
		Sta 160+75 Lt to 164+00 Lt	0.37	ACRE
		Sta 160+75 Rt to 164+00 Rt	0.42	ACRE
253	0301	BONDED FIBER MATRIX		
		Sta 160+75 Lt to 164+00 Lt	0.37	ACRE
		Sta 160+75 Rt to 164+00 Rt	0.42	ACRE
261	0112	FIBER ROLLS 12IN		
		Sta 161+00 - Lt	40	LF
		Sta 161+25 to 163+00 - Lt	175	LF
		Sta 161+25 to 163+50 - Lt	230	LF
		Sta 161+00 - Rt	40	LF
		Sta 161+25 to 163+00 - Rt	175	LF
		Sta 161+25 to 163+50 - Rt	240	LF


LEGEND

Topsoil, Seeding Class II,
& Bonded Fiber Matrix

Fiber Rolls - 12IN



Permanent Erosion Control

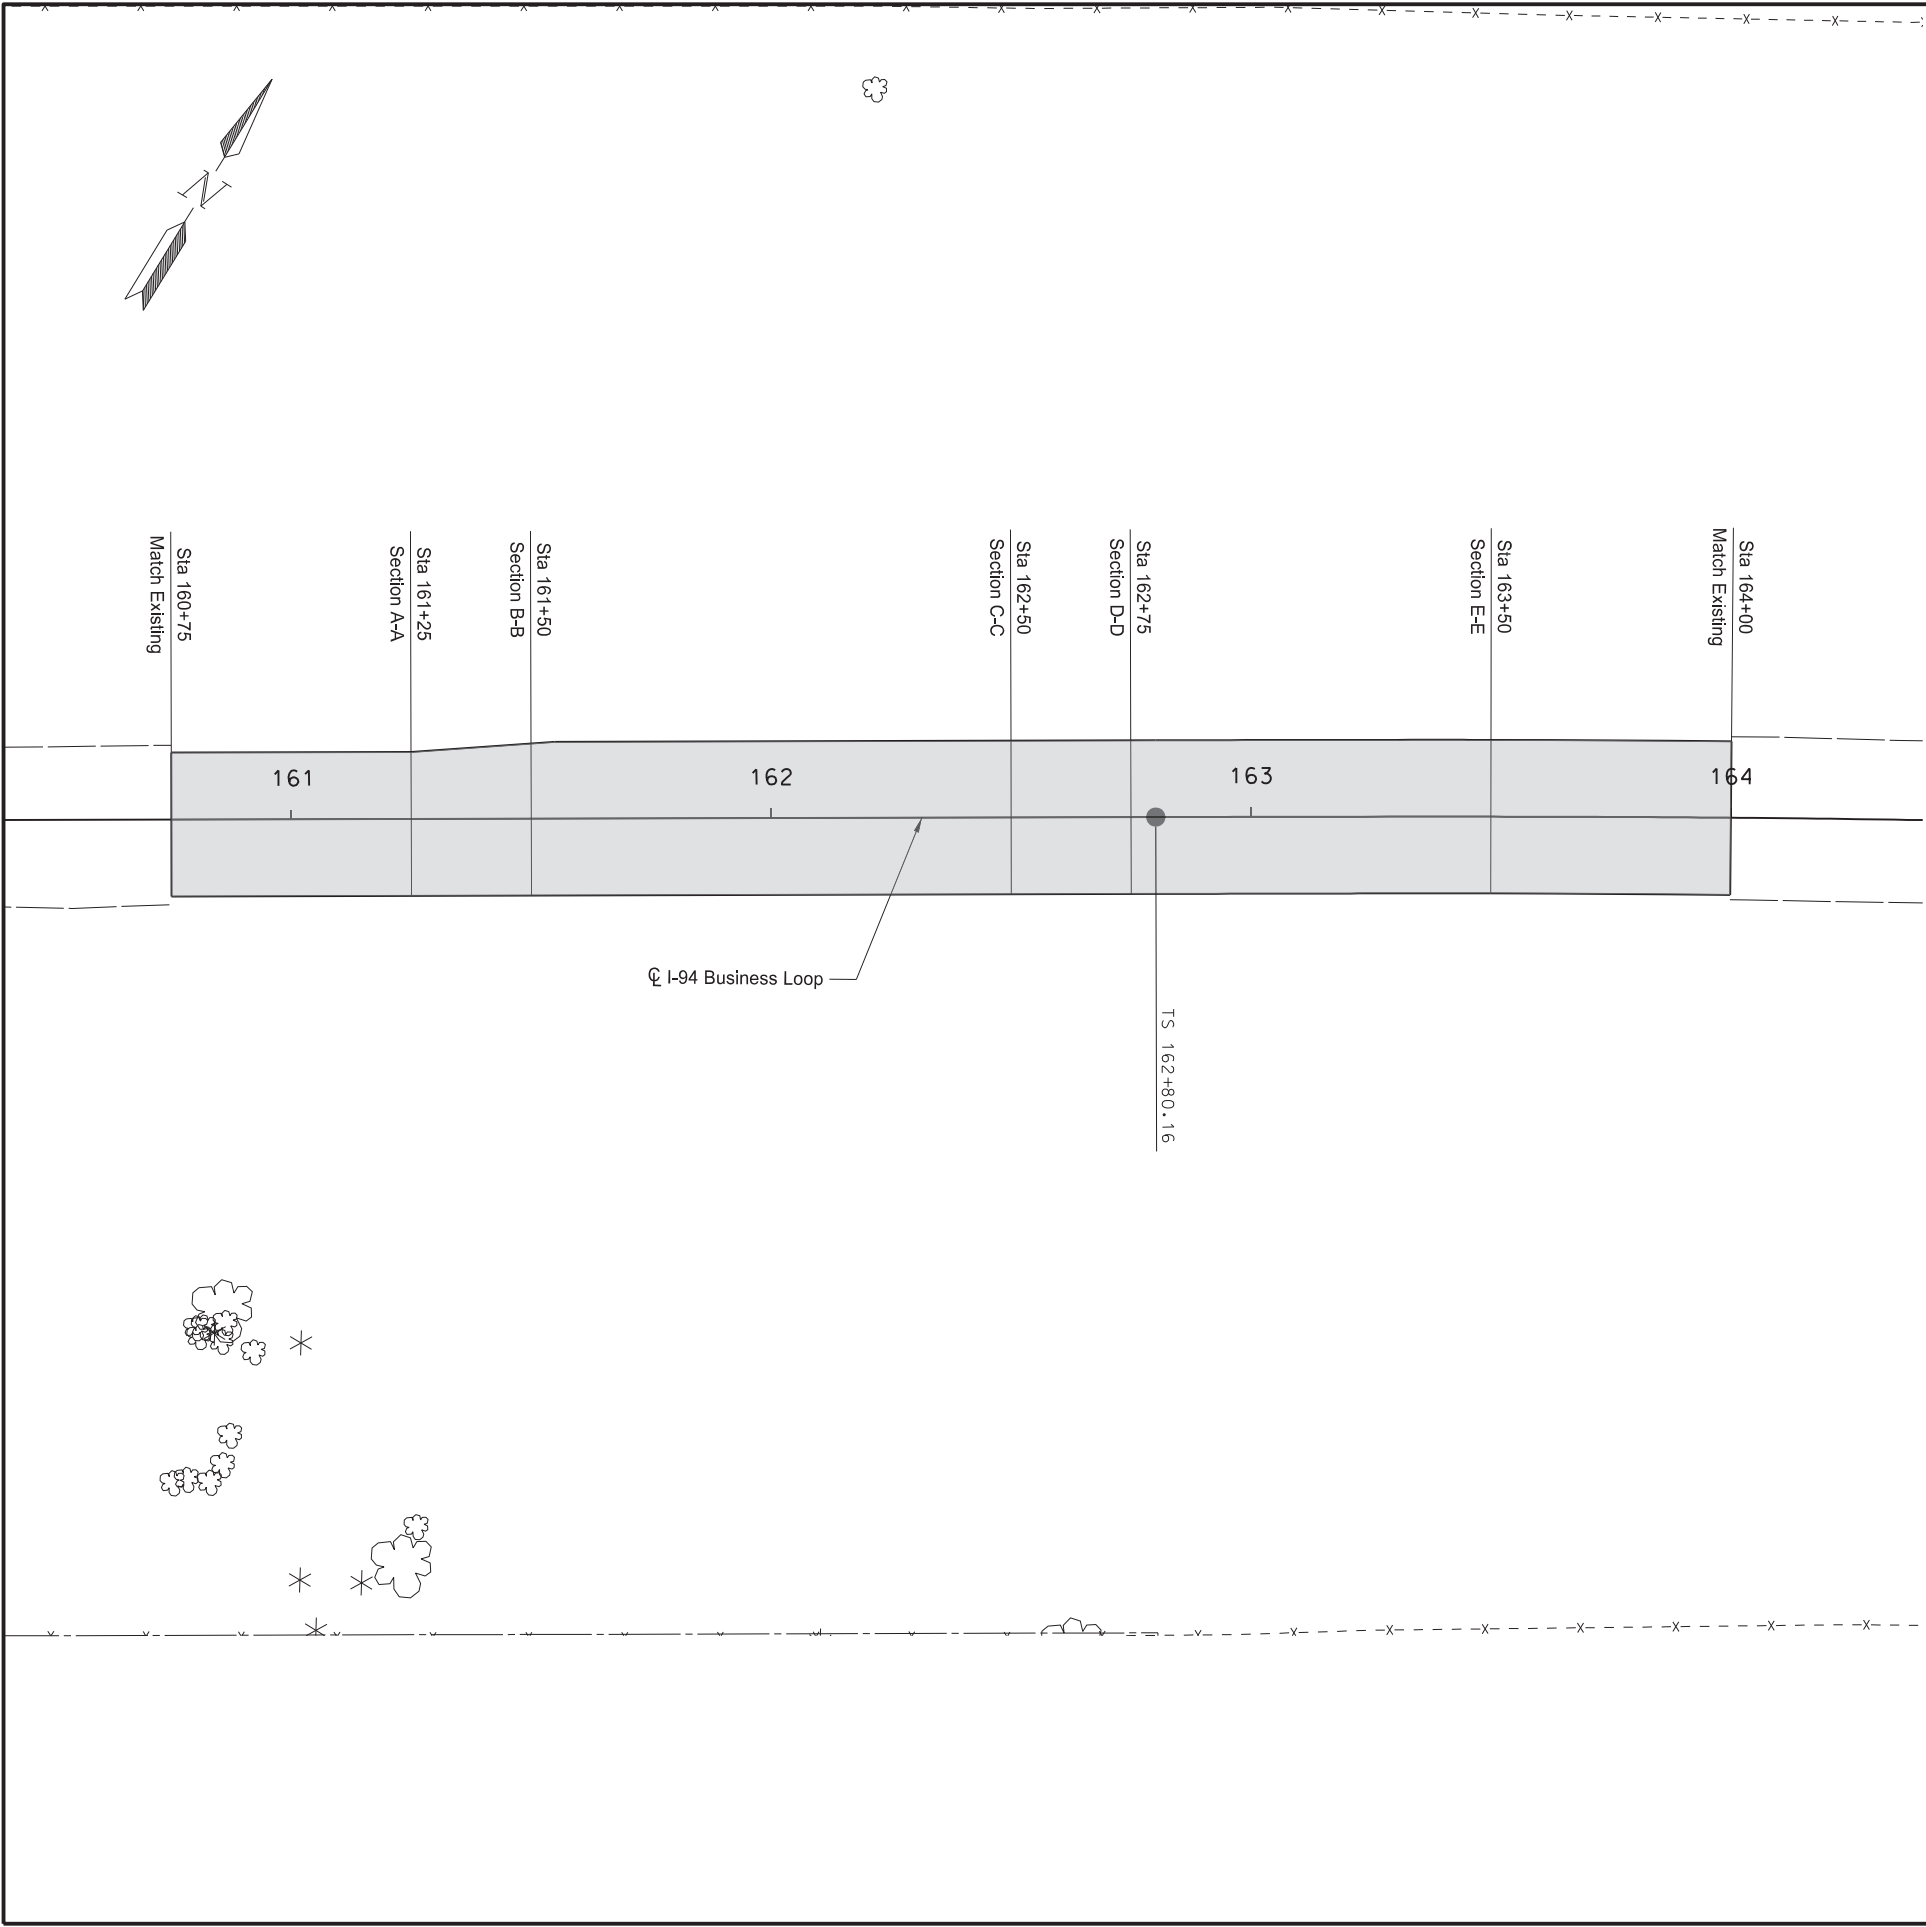


	STATE	PROJECT NO.	SECTION NO.	SHEET NO.
	ND	SS-5-094(153)903	80	1

Superelevation Table (Looking Downstation)			
Shldr Slope	Lane Slope	Lane Slope	Shldr Slope
1.00%	1.00%	-1.30%	-1.30%
Section A-A Sta 161+25			
1.00%	1.00%	-2.00%	-2.00%
Section B-B Sta 161+50			
-2.00%	-2.00%	-2.00%	-2.00%
Section C-C Sta 162+50			
-0.50%	-2.50%	-4.00%	-4.00%
Section D-D Sta 162+75			
4.00%	-2.50%	-4.00%	-4.00%
Section E-E Sta 163+50			



Superelevation Layout

[illegible]

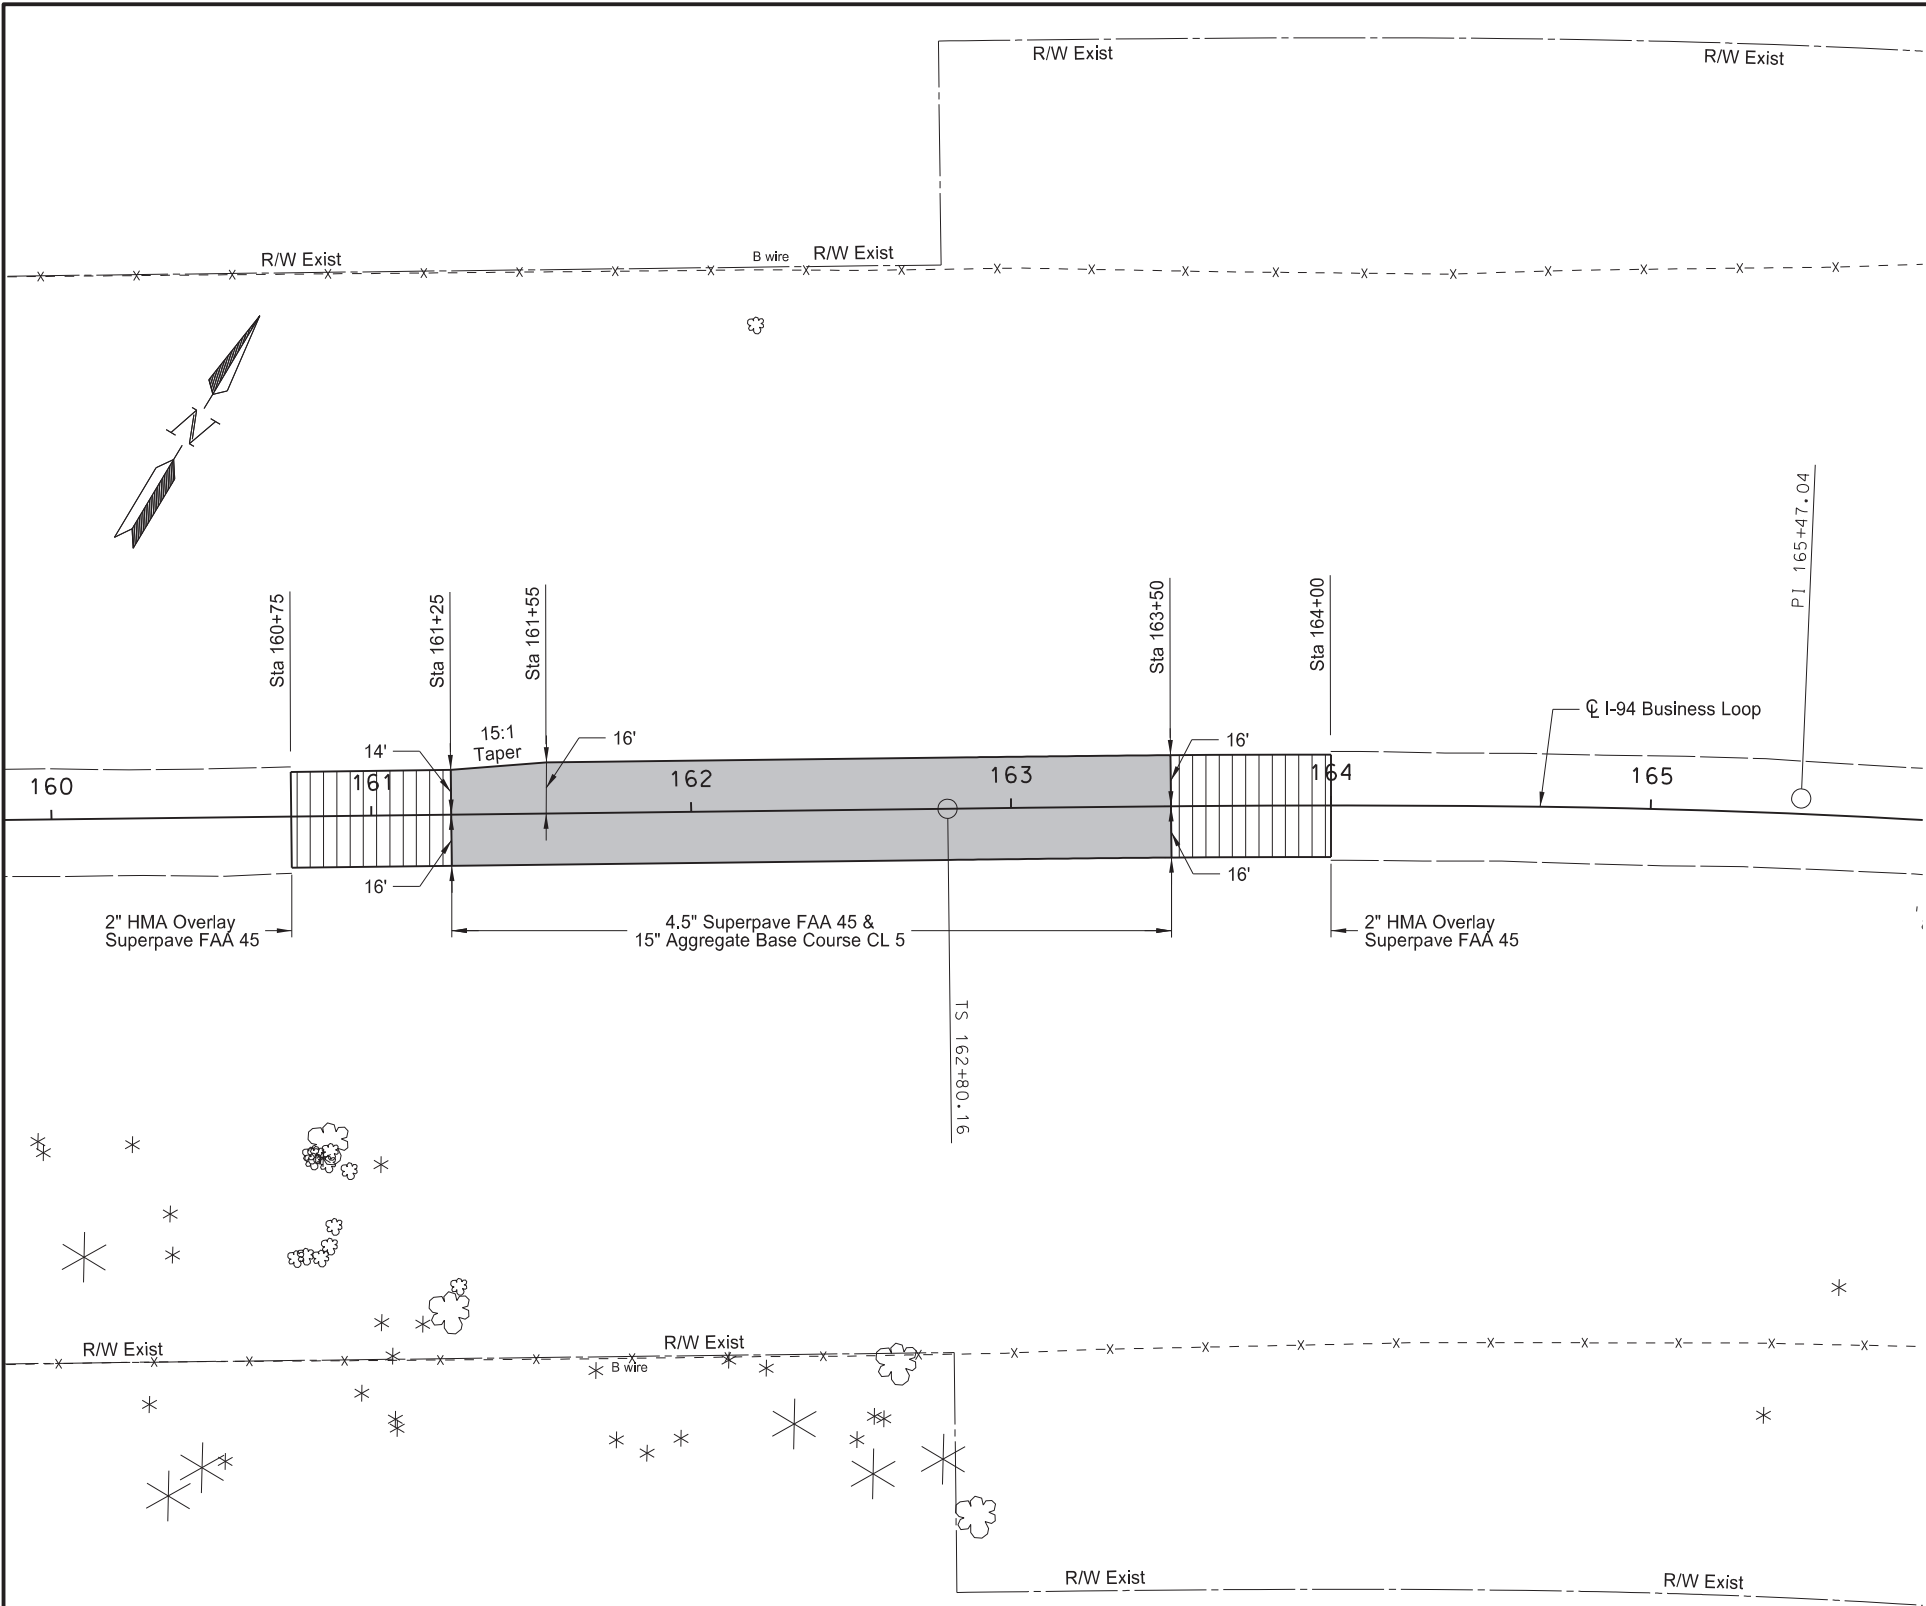

	STATE	PROJECT NO.	SECTION NO.	SHEET NO.
	ND	SS-5-094(153)903	90	1

SPEC	CODE	BID ITEM	QTY	UNIT
302	0120	AGGREGATE BASE COURSE CL 5		
		Sta 161+25 to 163+50	792	TON
401	0050	TACK COAT		
		Sta 160+75 to 164+00	43	GAL
401	0060	PRIME COAT		
		Sta 161+25 to 163+50	307	GAL
430	0045	SUPERPAVE FAA 45		
		Sta 160+75 to 164+00	250	TON
430	5818	PG 58H-34 ASPHALT CEMENT		
		Sta 160+75 to 164+00	15	TON


LEGEND

- 4.5" Superpave FAA 45 &
15" Aggregate Base Course CL 5
- 2" HMA Overlay
Superpave FAA 45




Paving Layout


	STATE	PROJECT NO.	SECTION NO.	SHEET NO.
	ND	SS-5-094(153)903	100	2

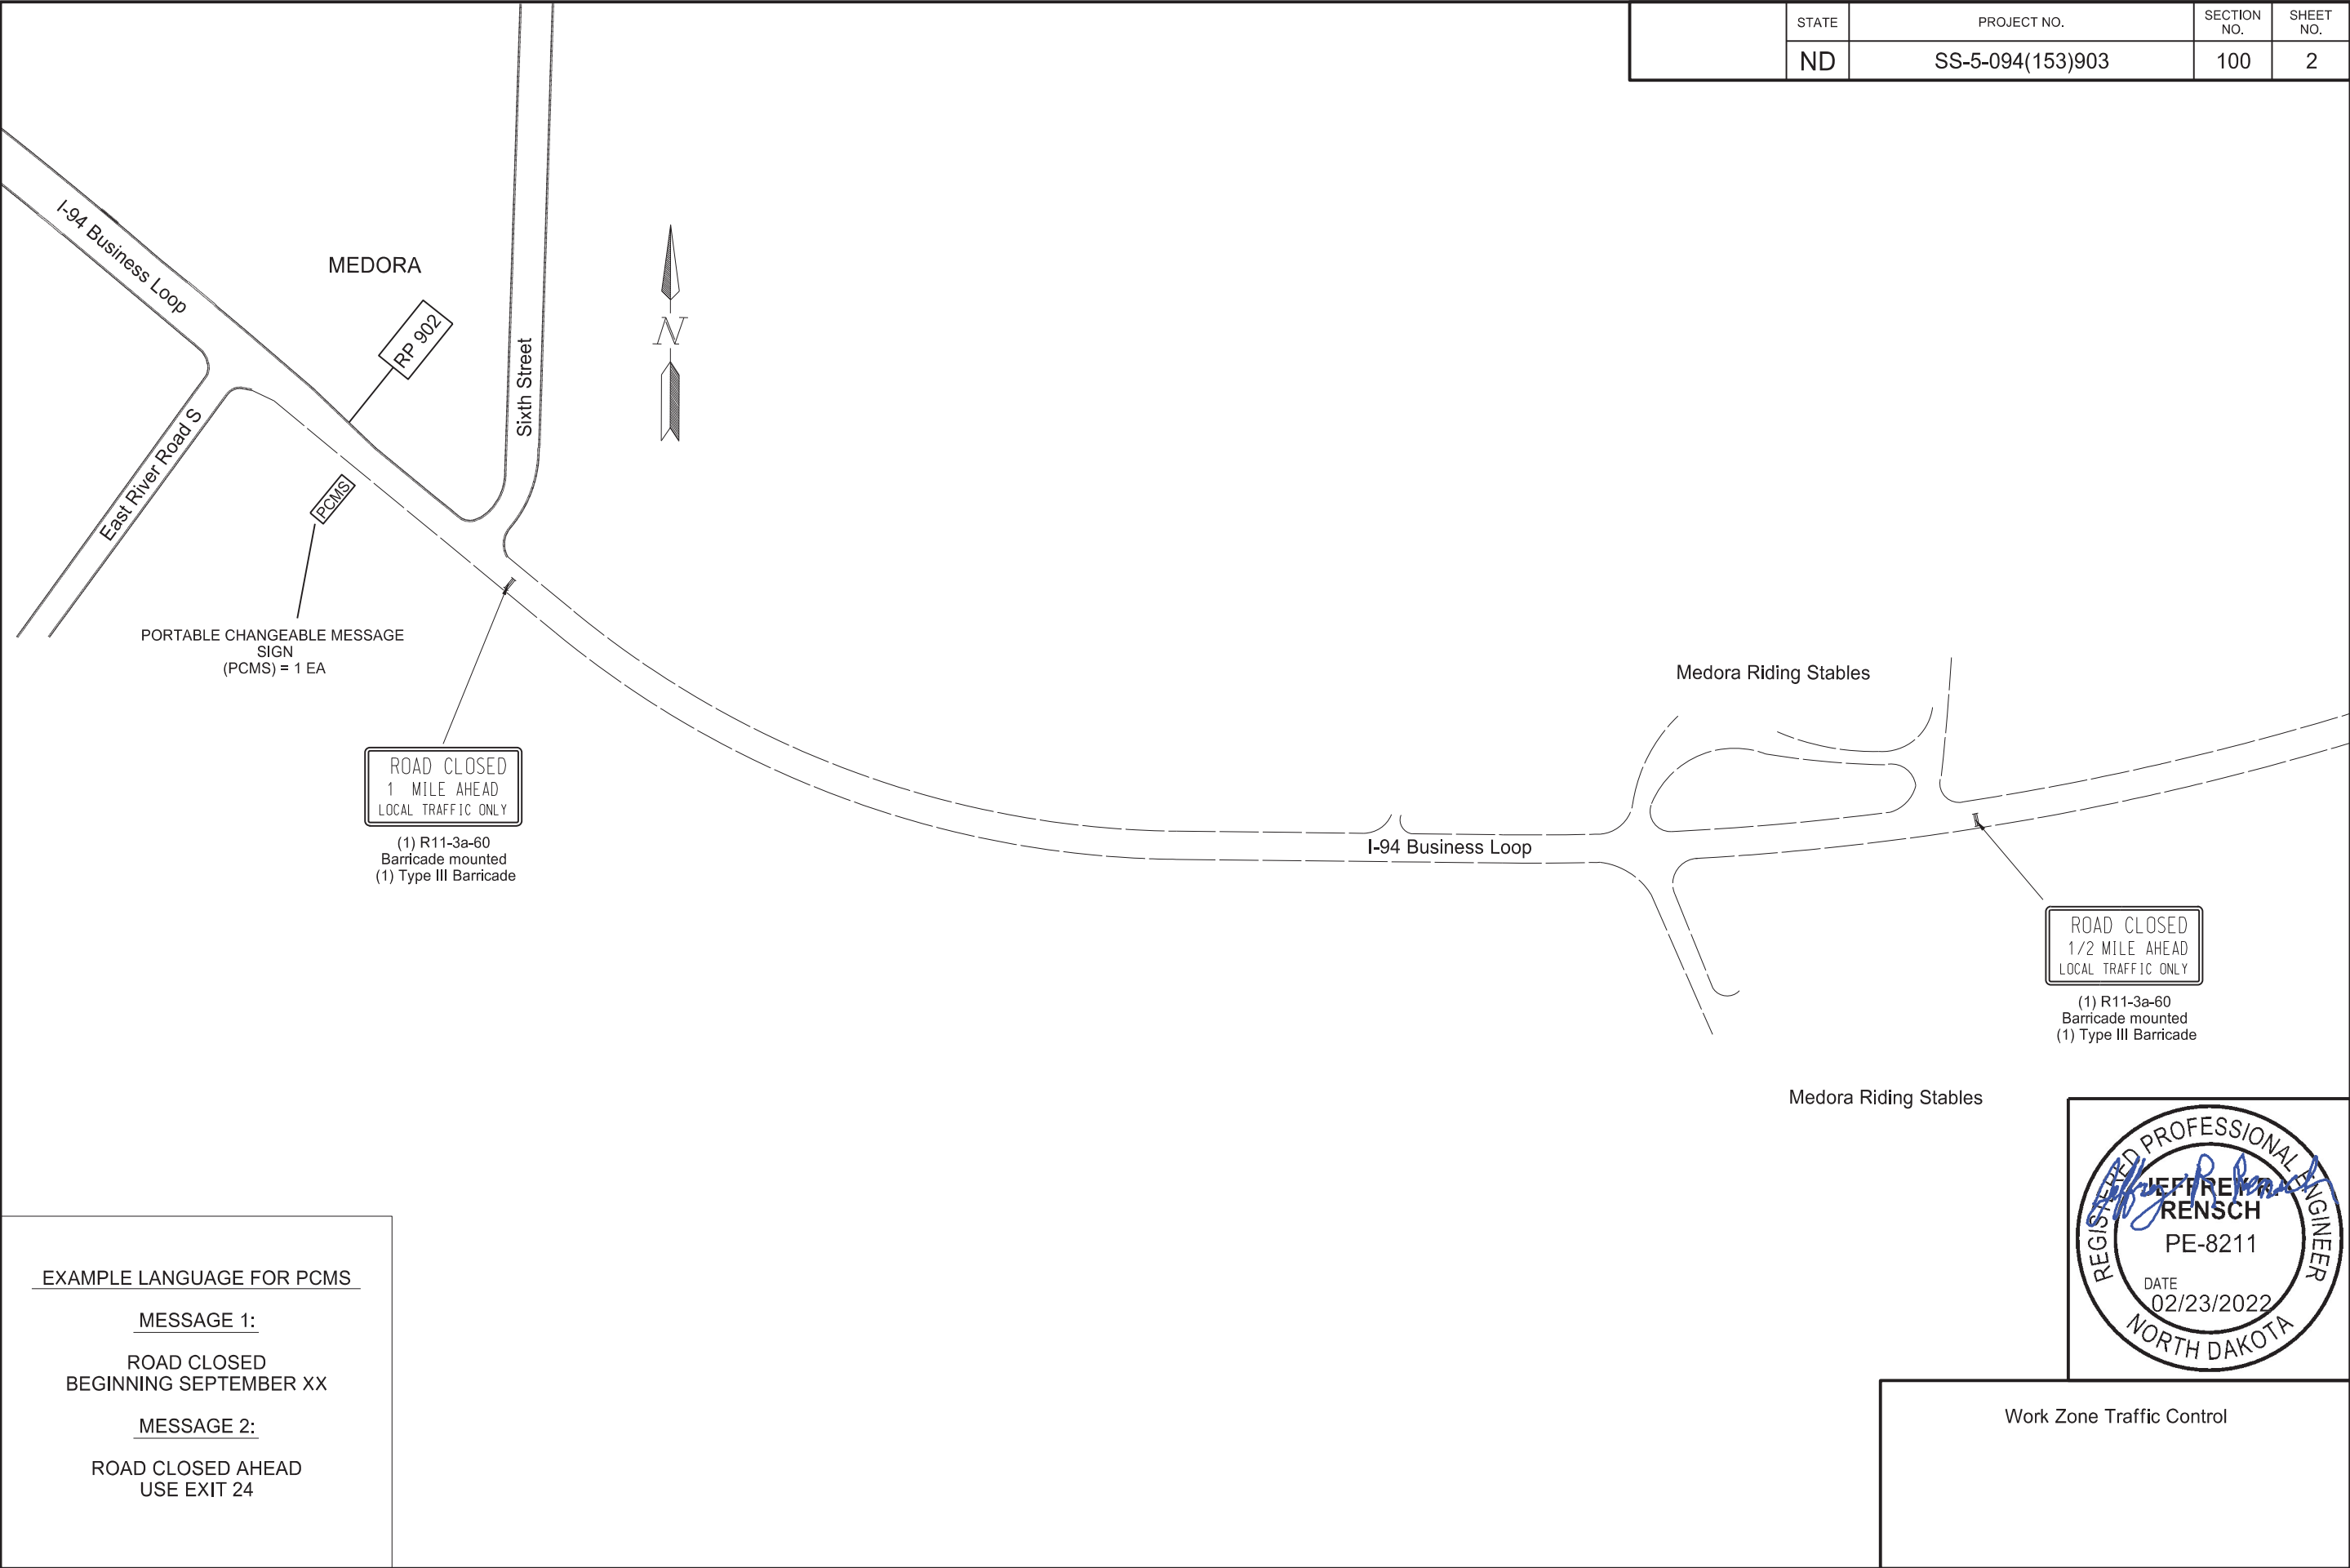

	STATE	PROJECT NO.	SECTION NO.	SHEET NO.
	ND	SS-5-094(153)903	100	3

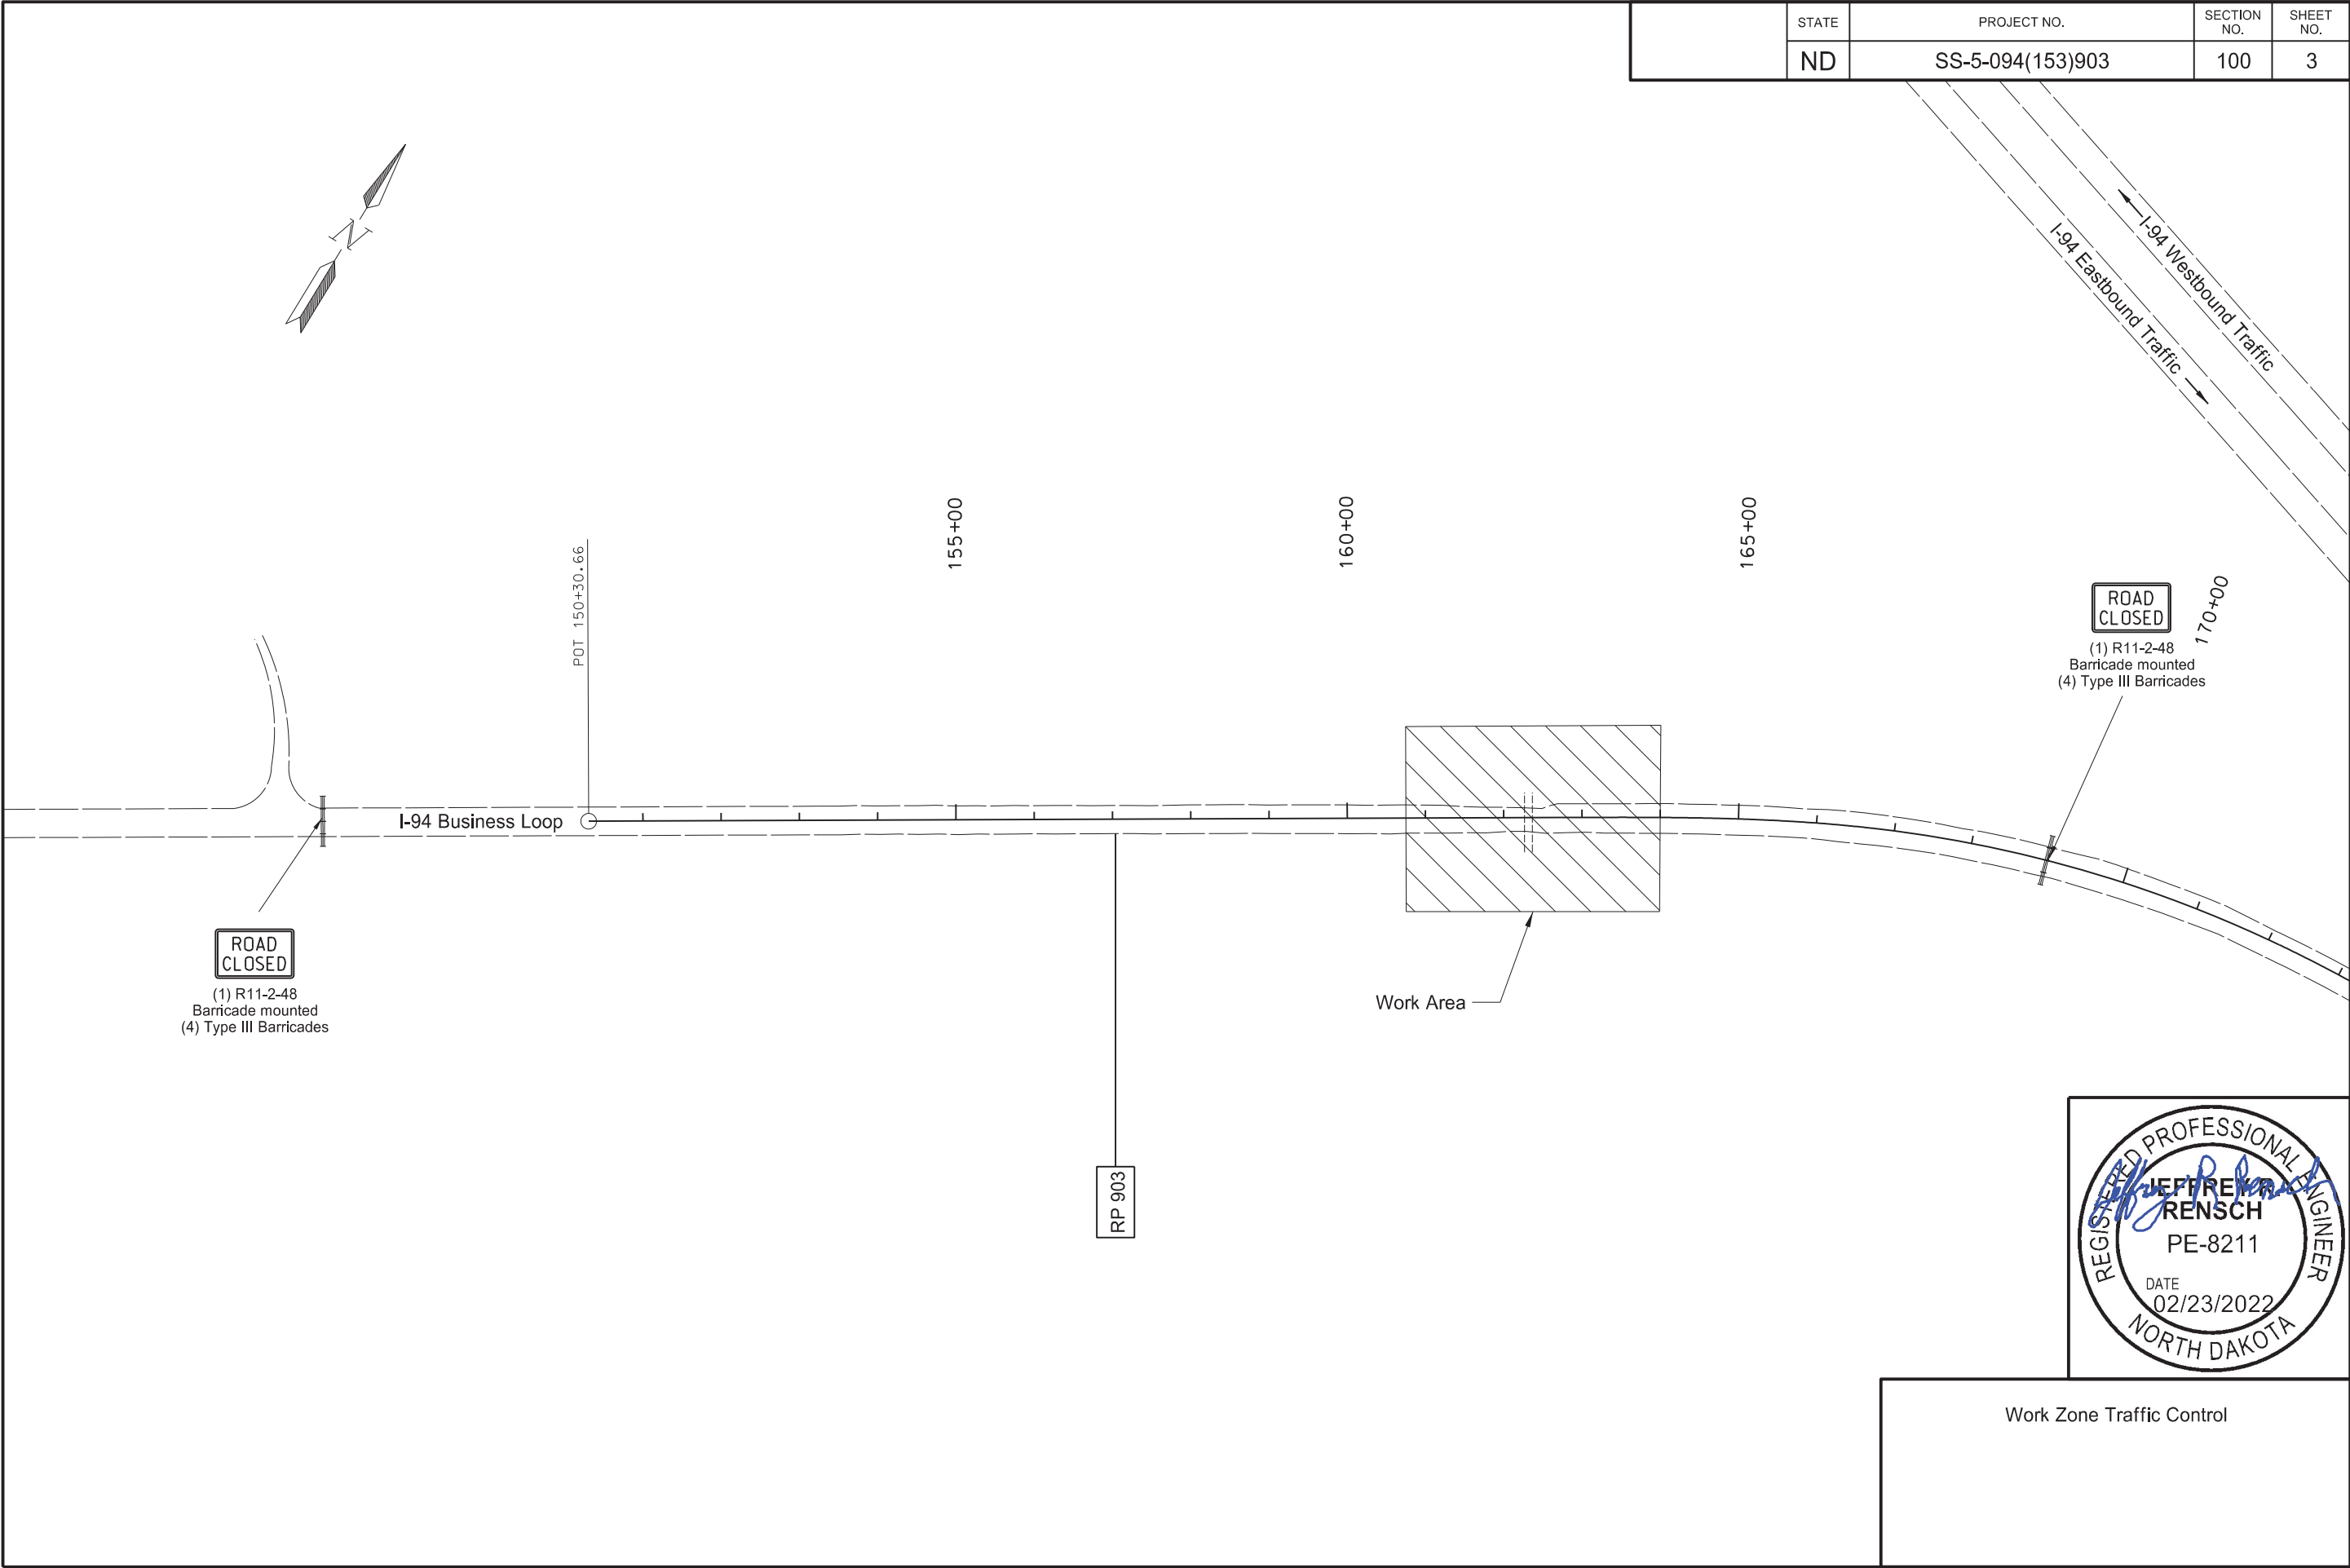


	STATE	PROJECT NO.	SECTION NO.	SHEET NO.
	ND	SS-5-094(153)903	100	4

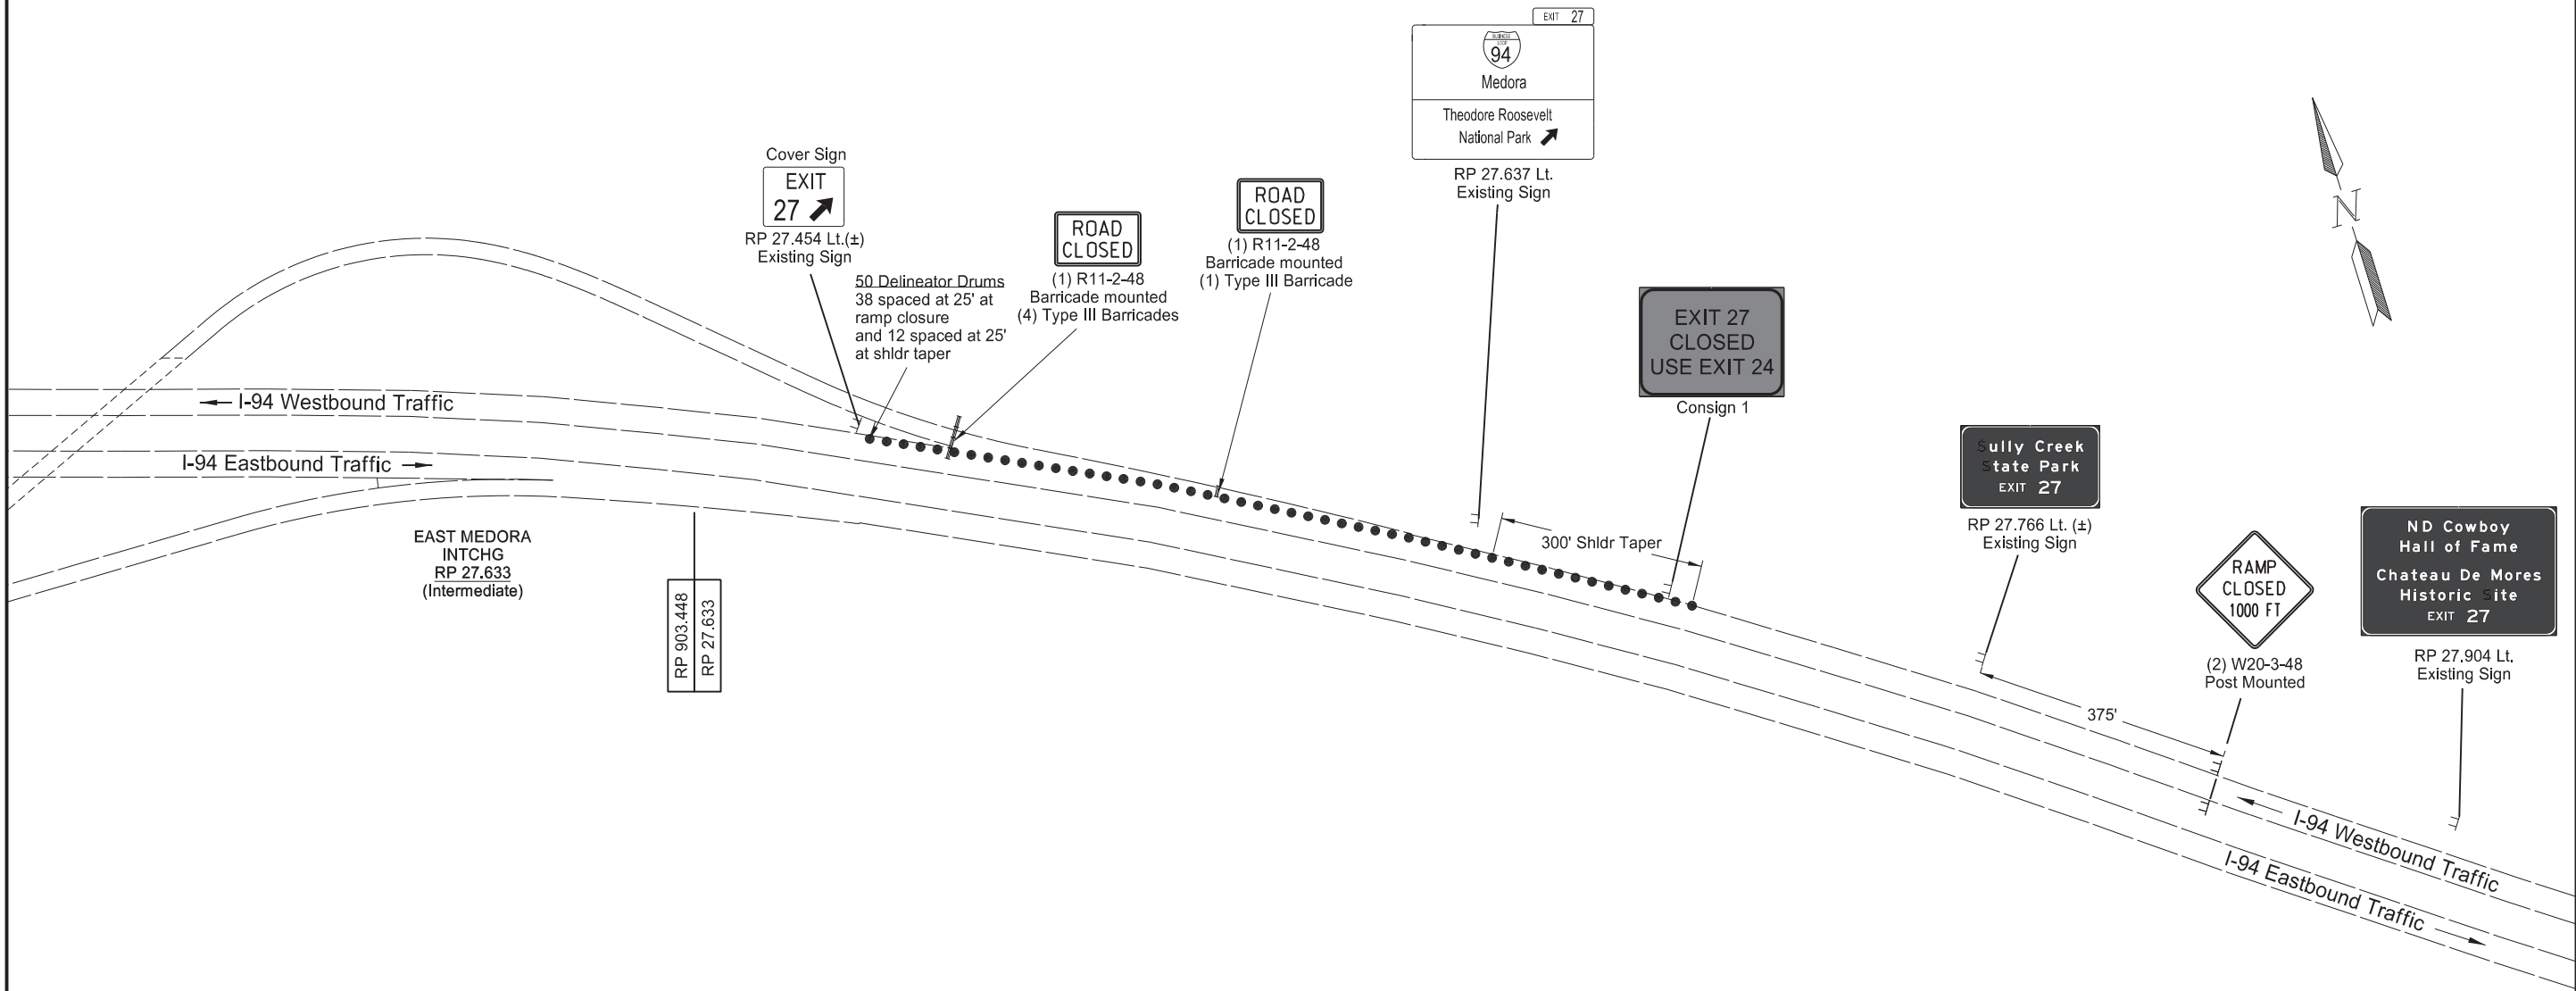


Work Zone Traffic Control

	STATE	PROJECT NO.	SECTION NO.	SHEET NO.
	ND	SS-5-094(153)903	100	5

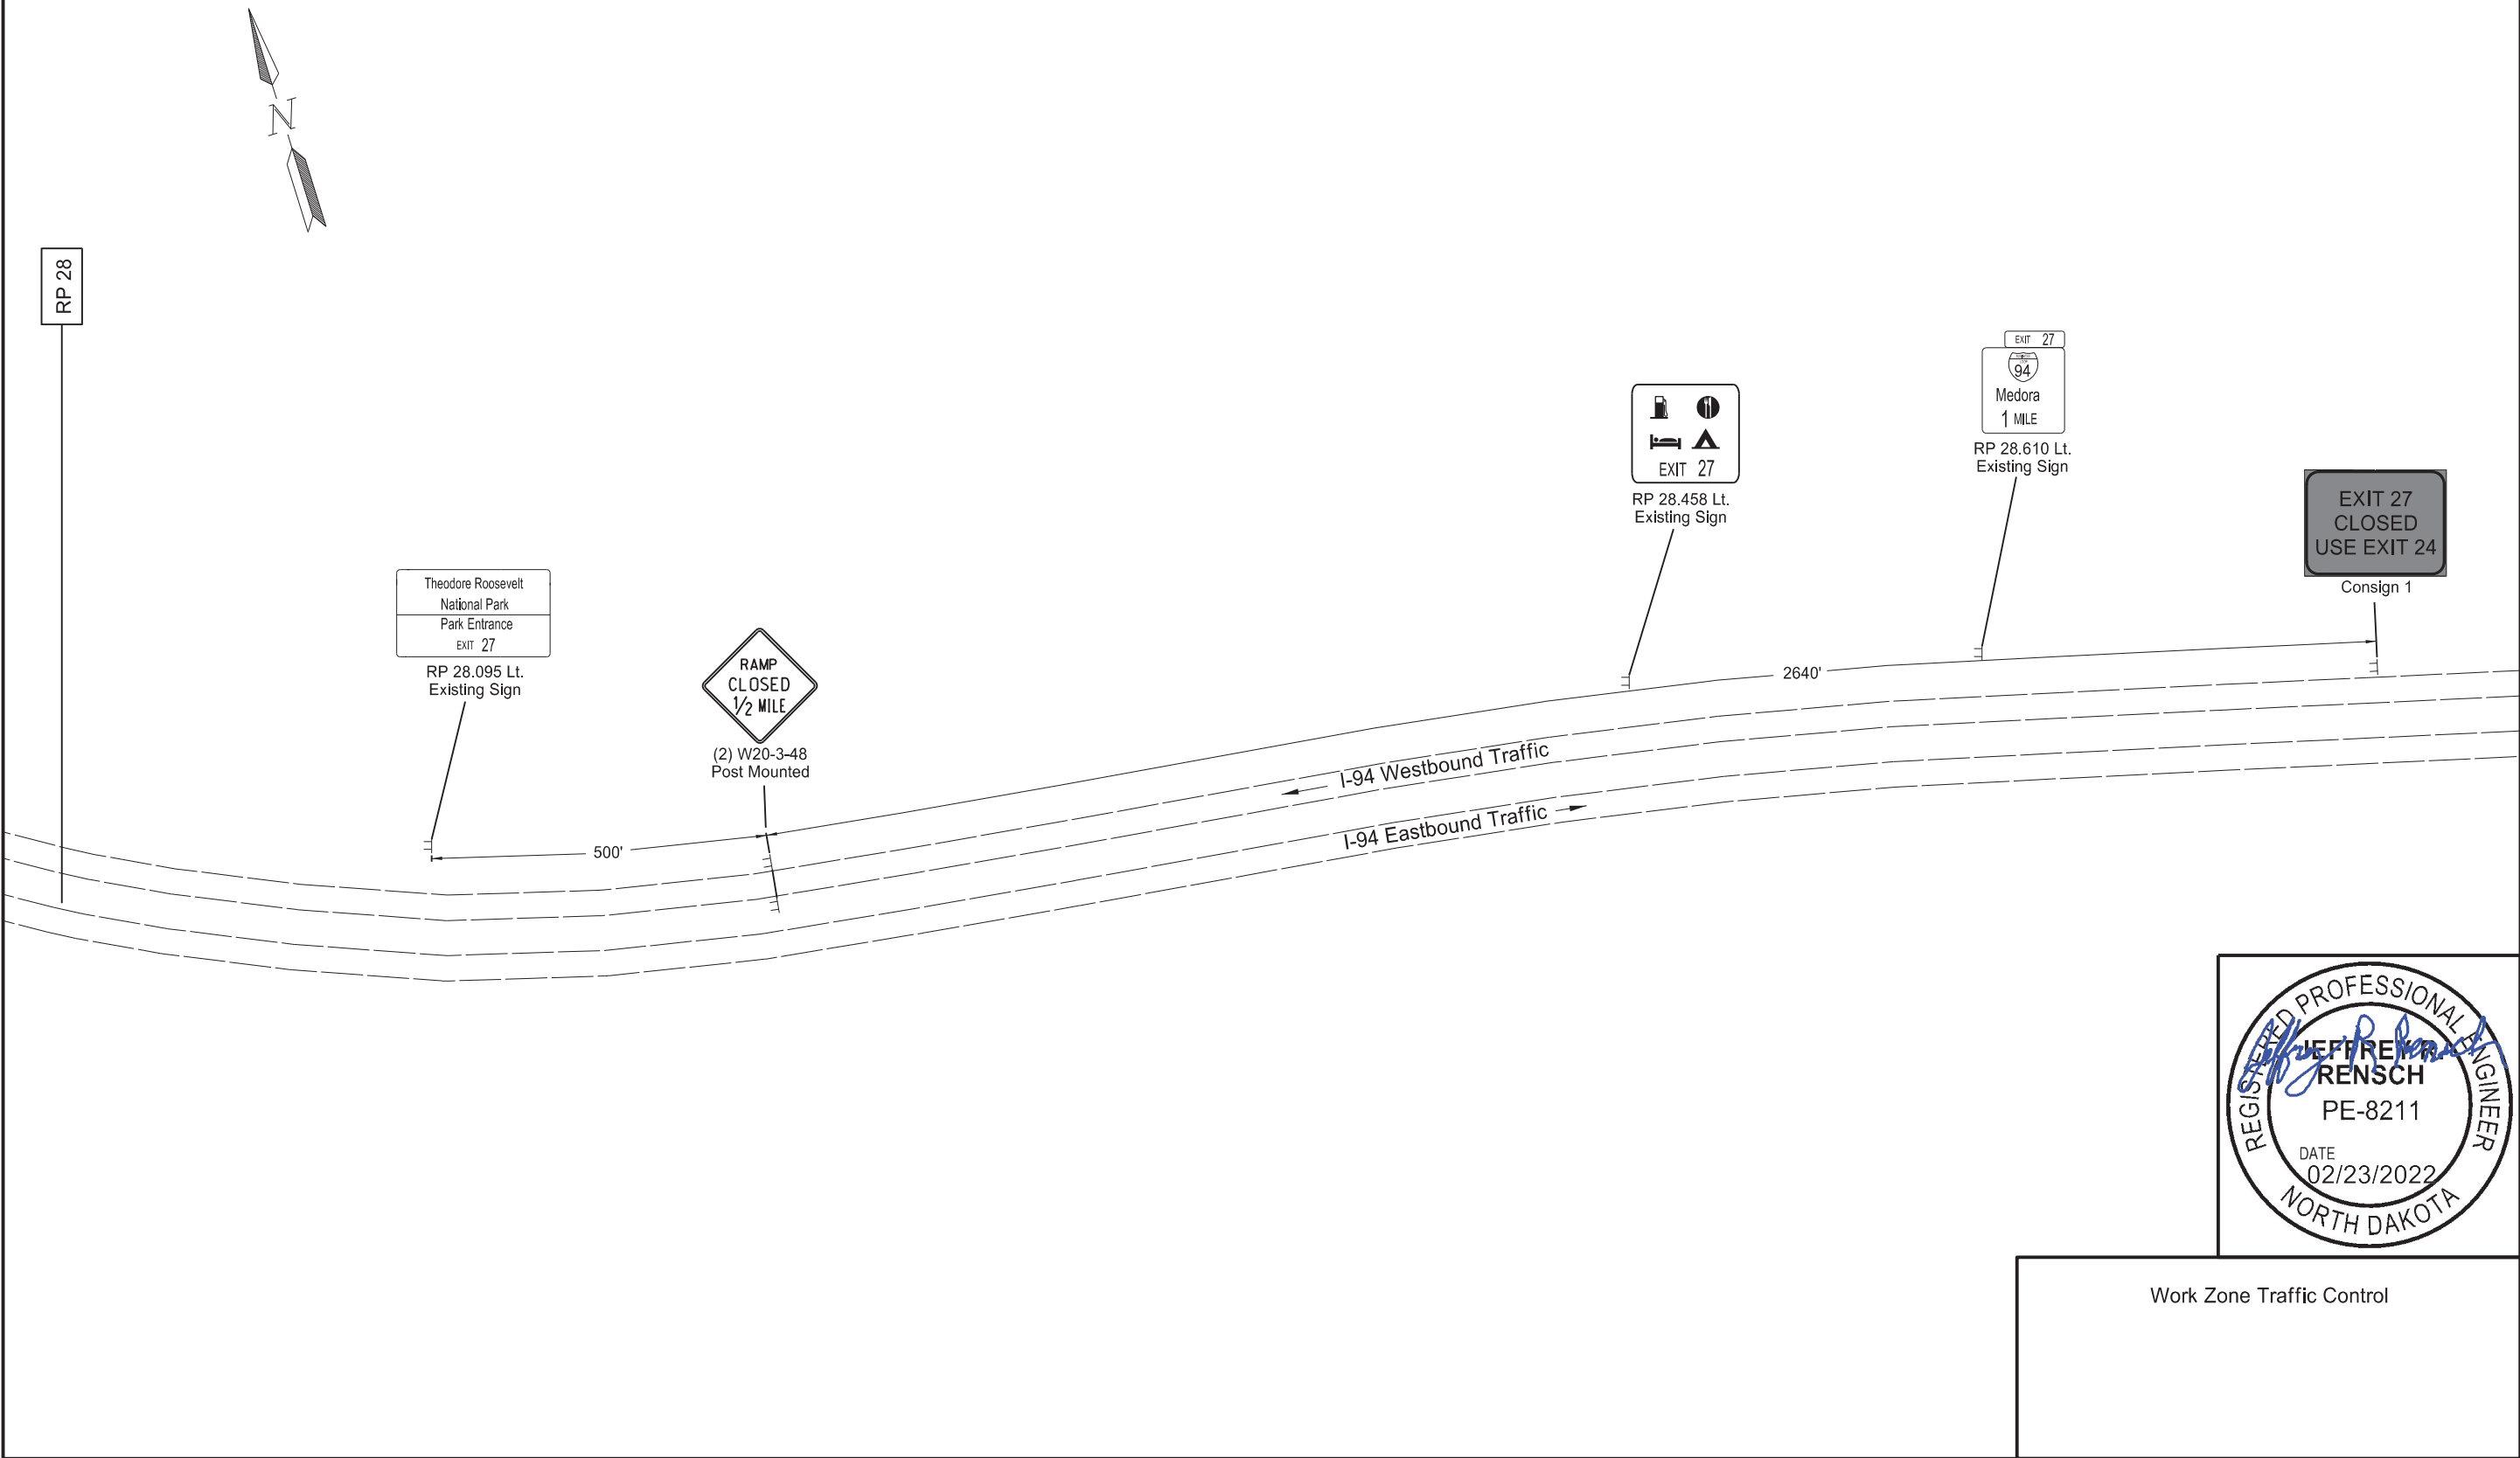

[illegible]

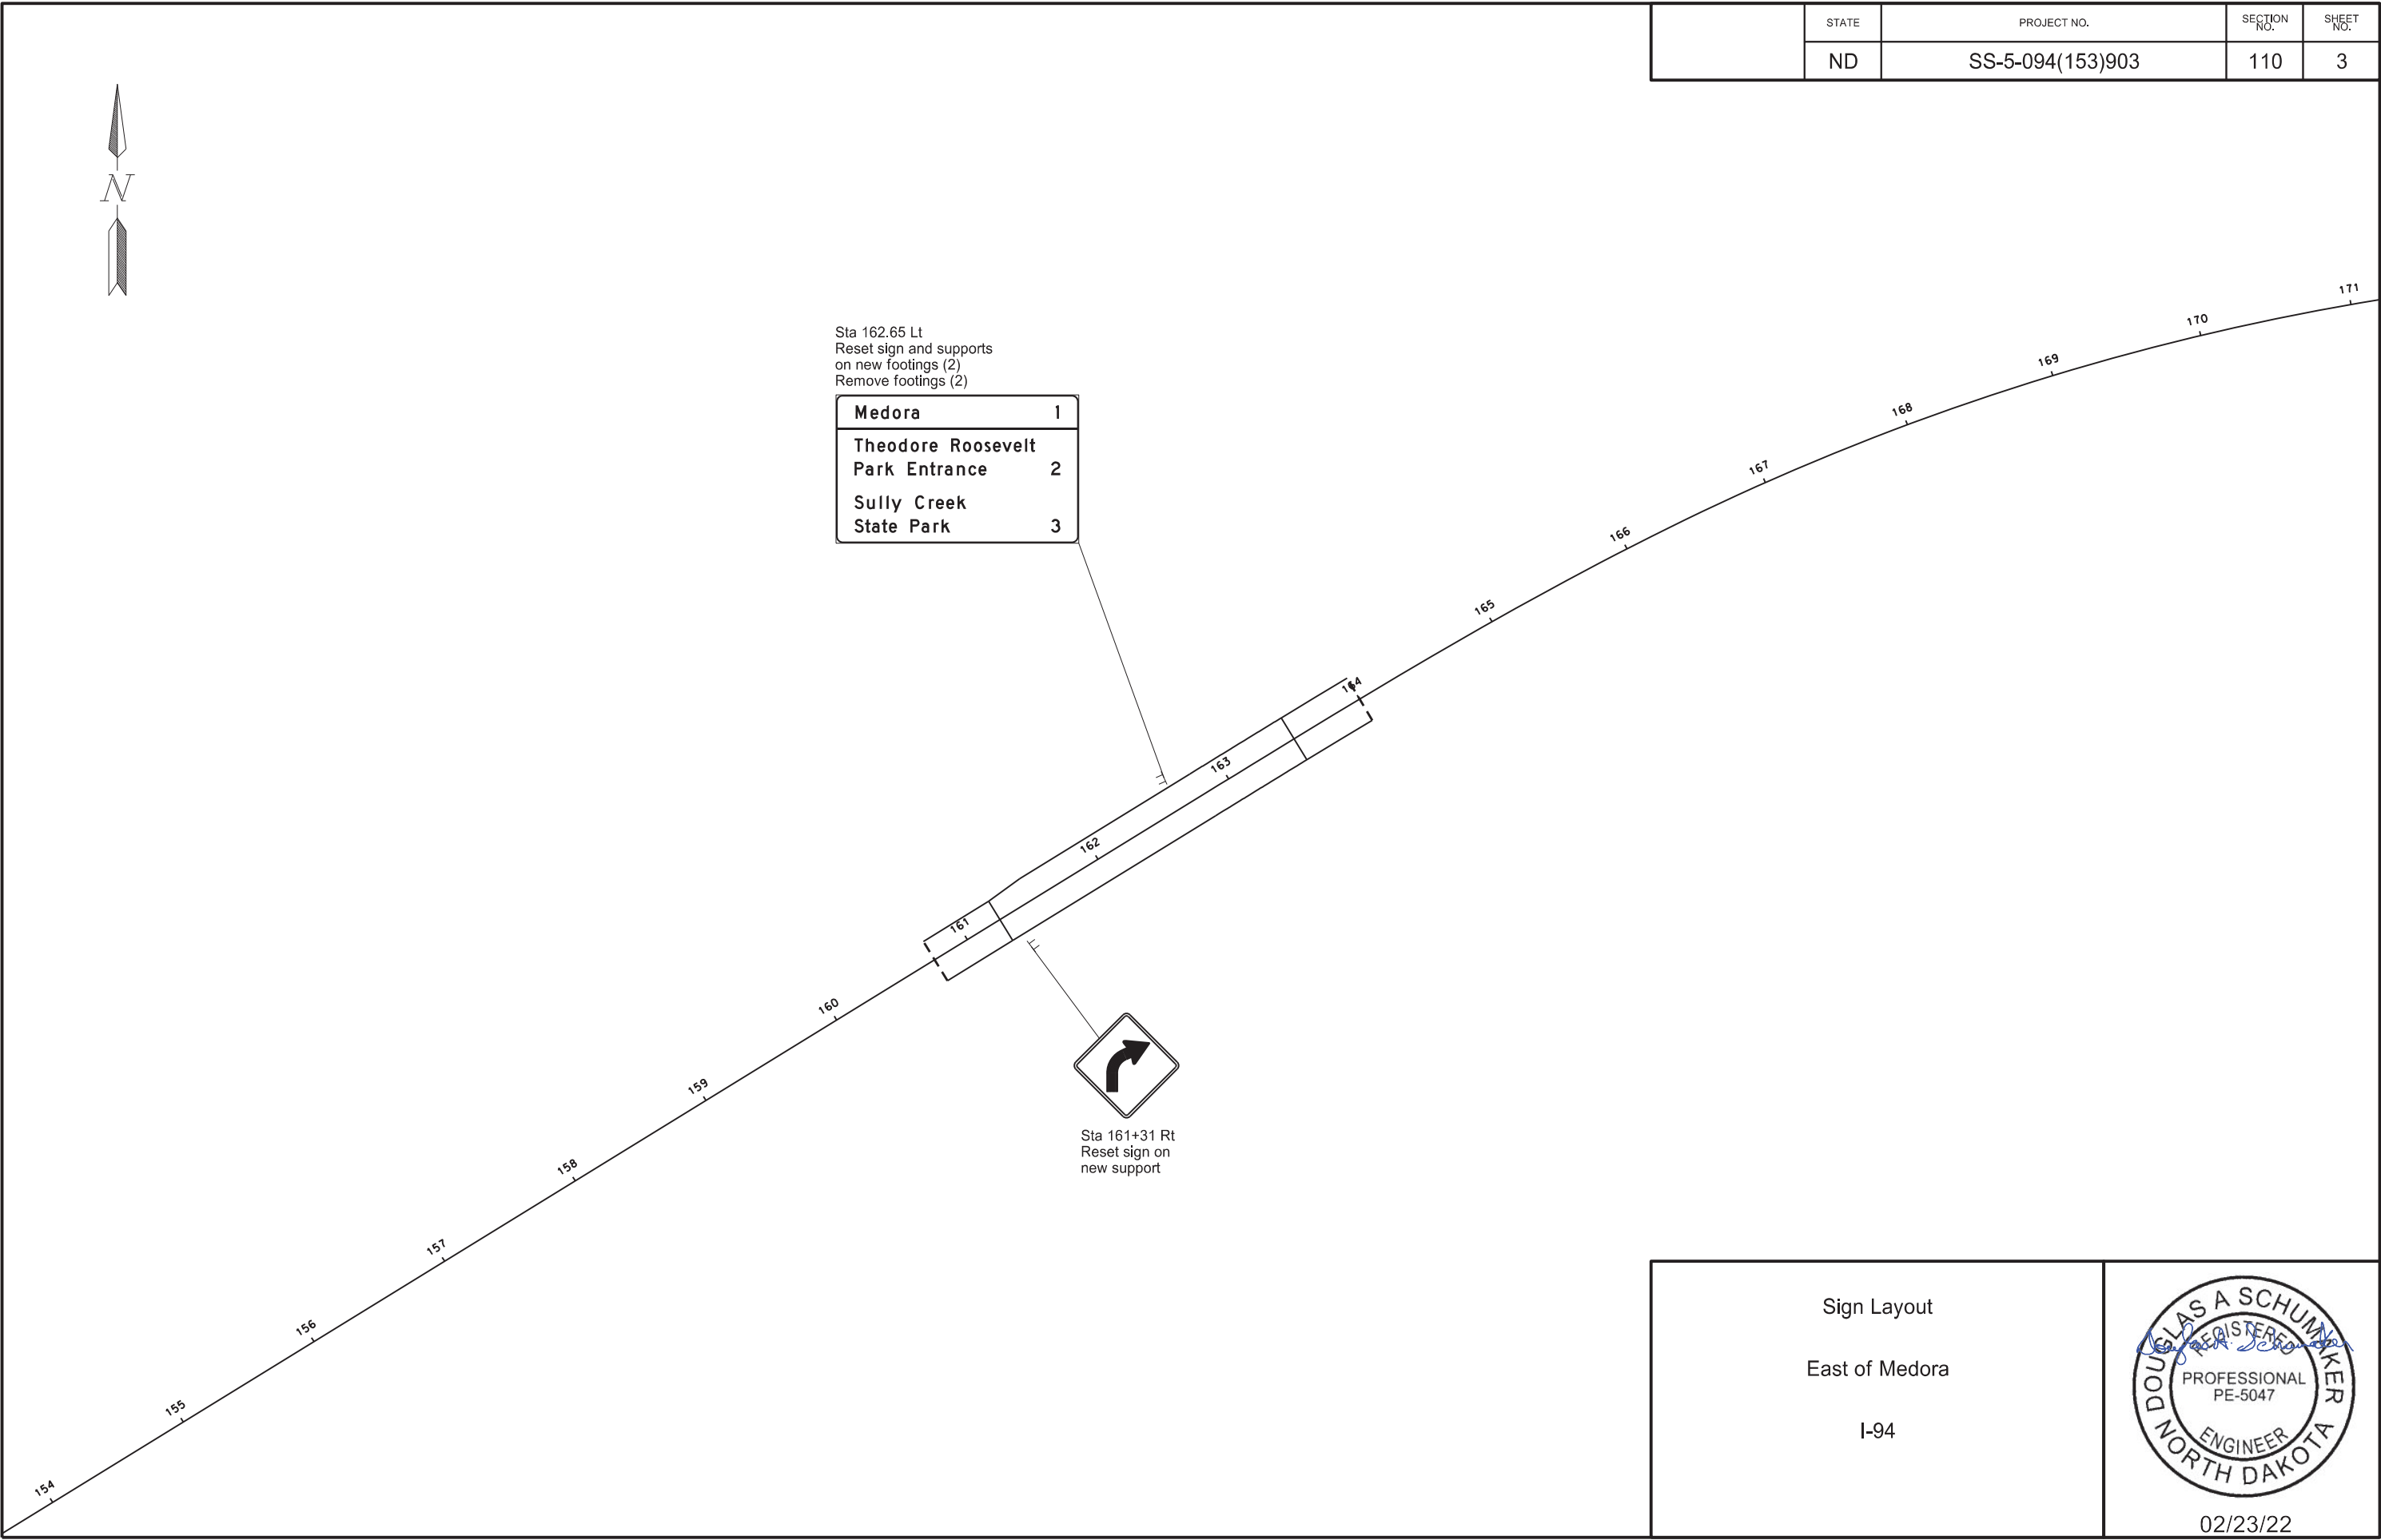

	STATE	PROJECT NO.	SECTION NO.	SHEET NO.
	ND	SS-5-094(153)903	110	3

Sta 162.65 Lt
Reset sign and supports
on new footings (2)
Remove footings (2)

Medora	1
Theodore Roosevelt Park Entrance	2
Sully Creek State Park	3



Sta 161+31 Rt
Reset sign on
new support


Sign Layout


East of Medora


I-94




02/23/22

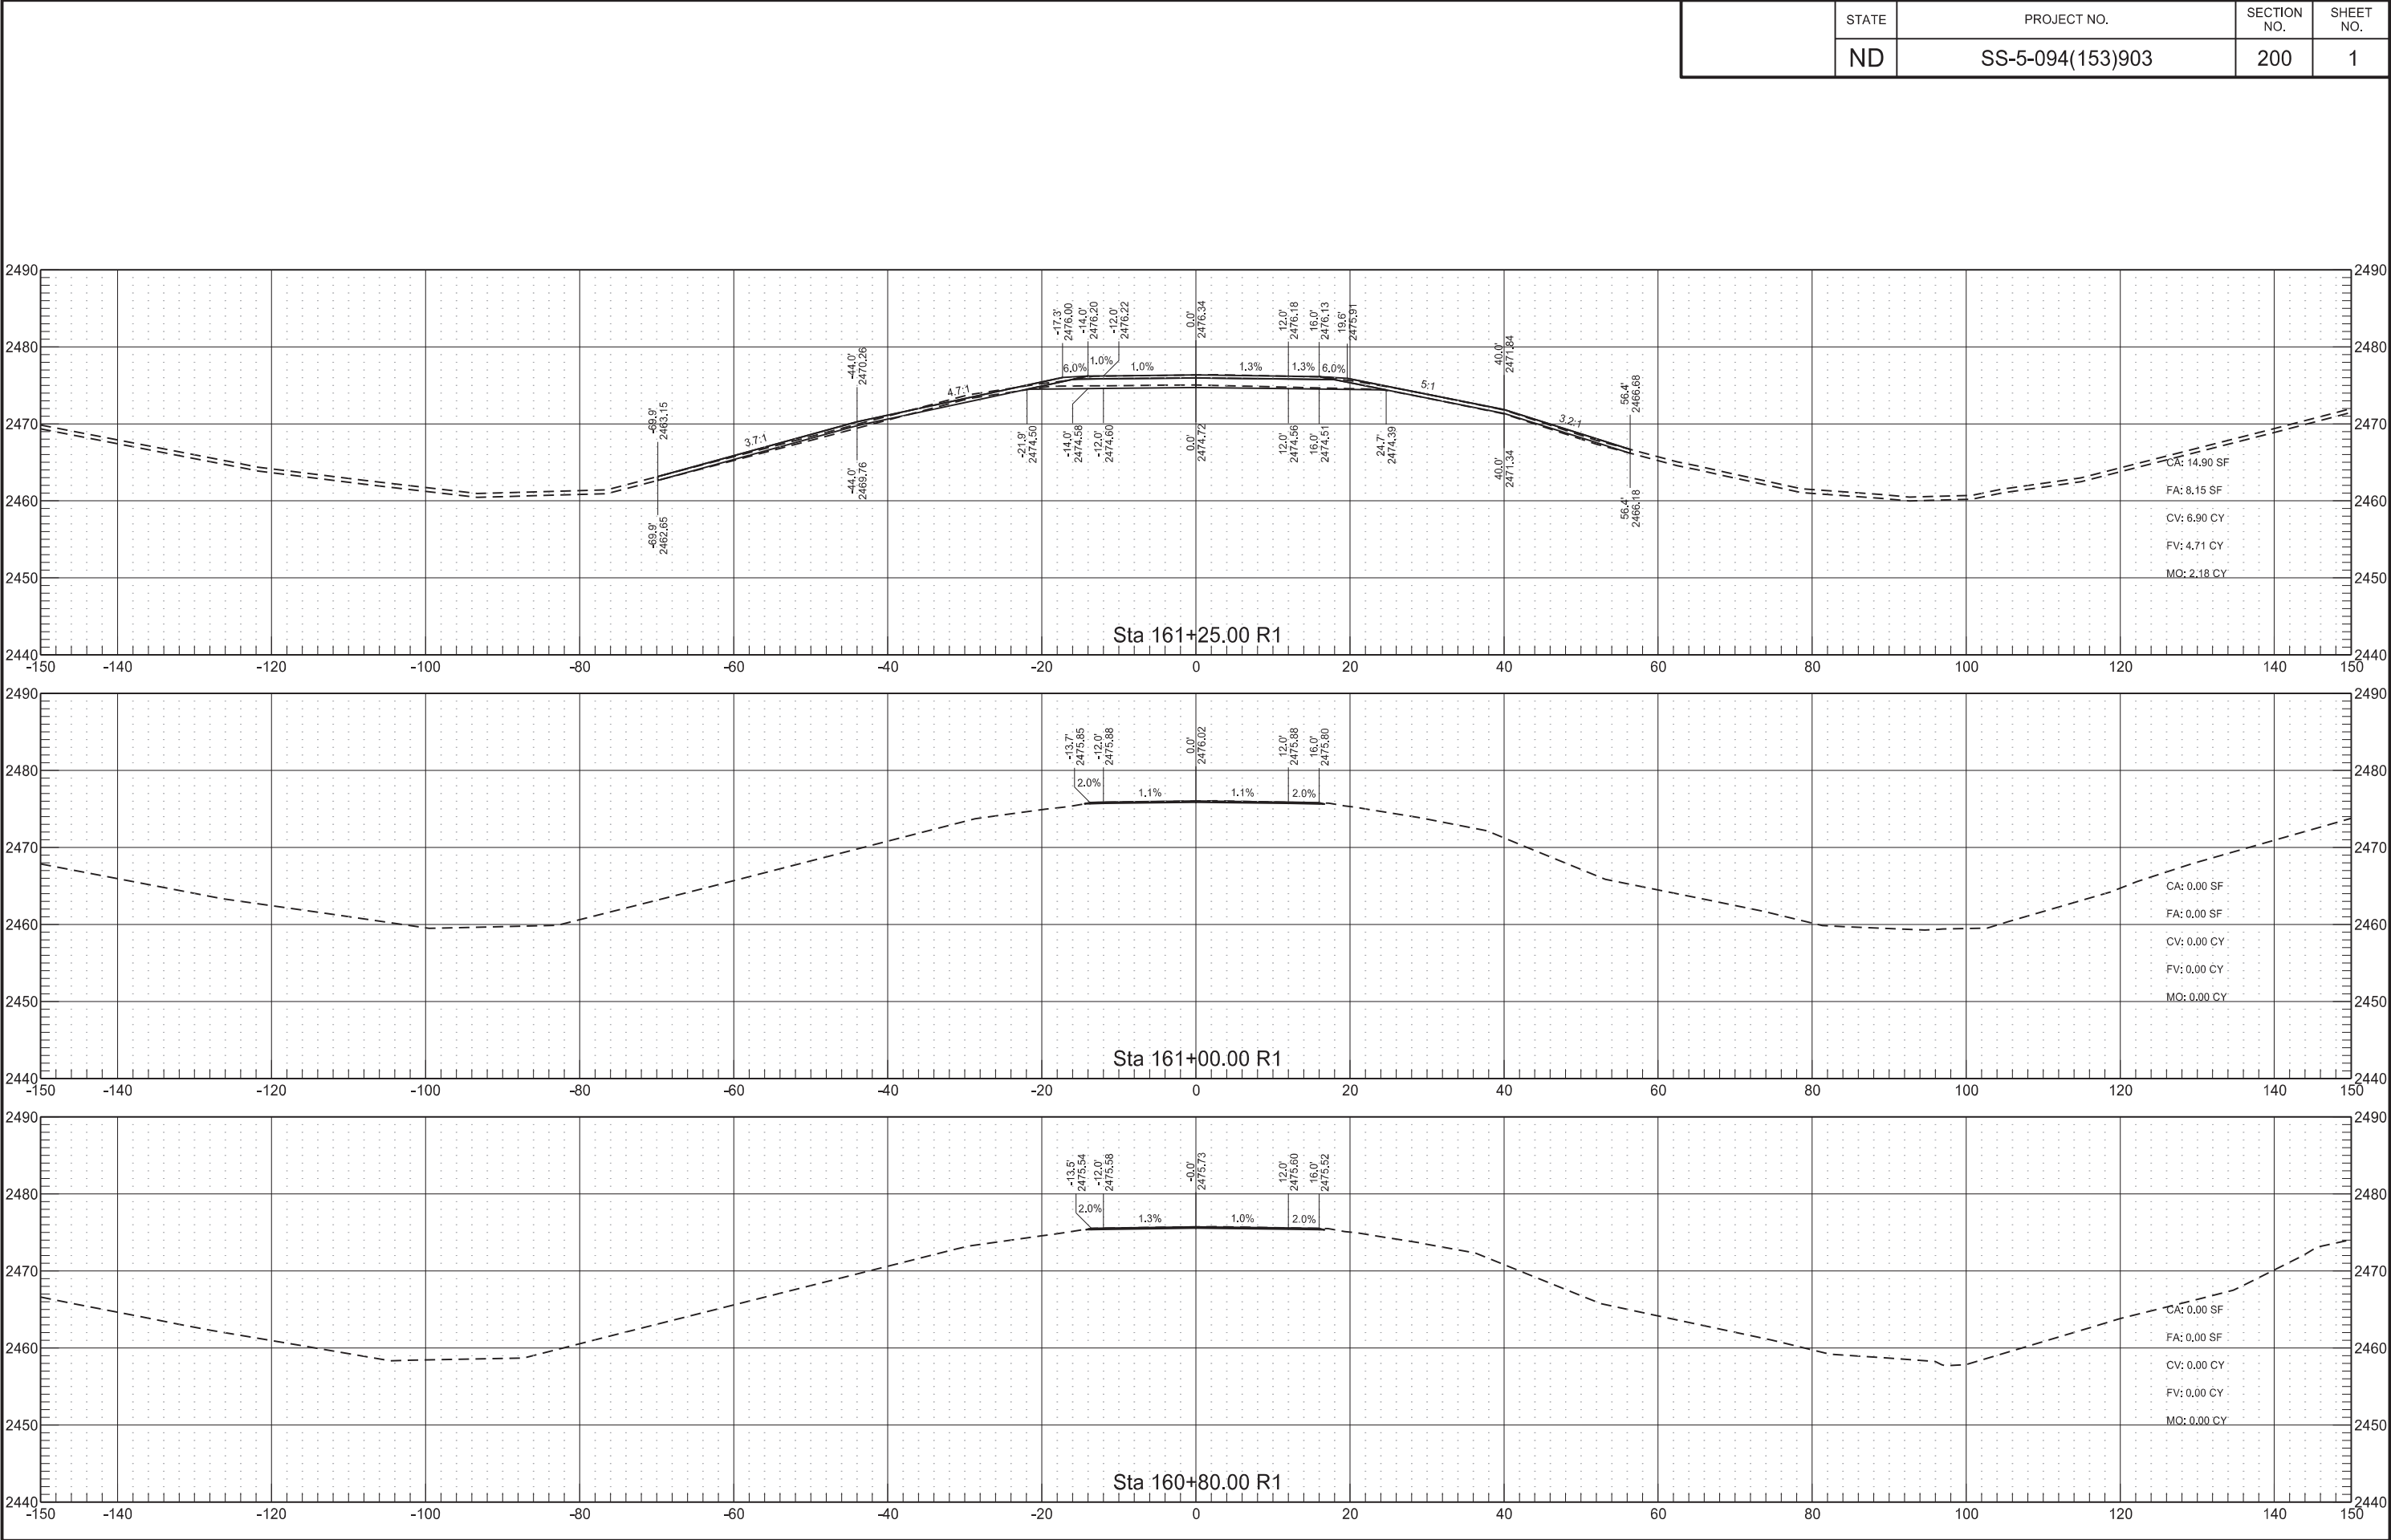

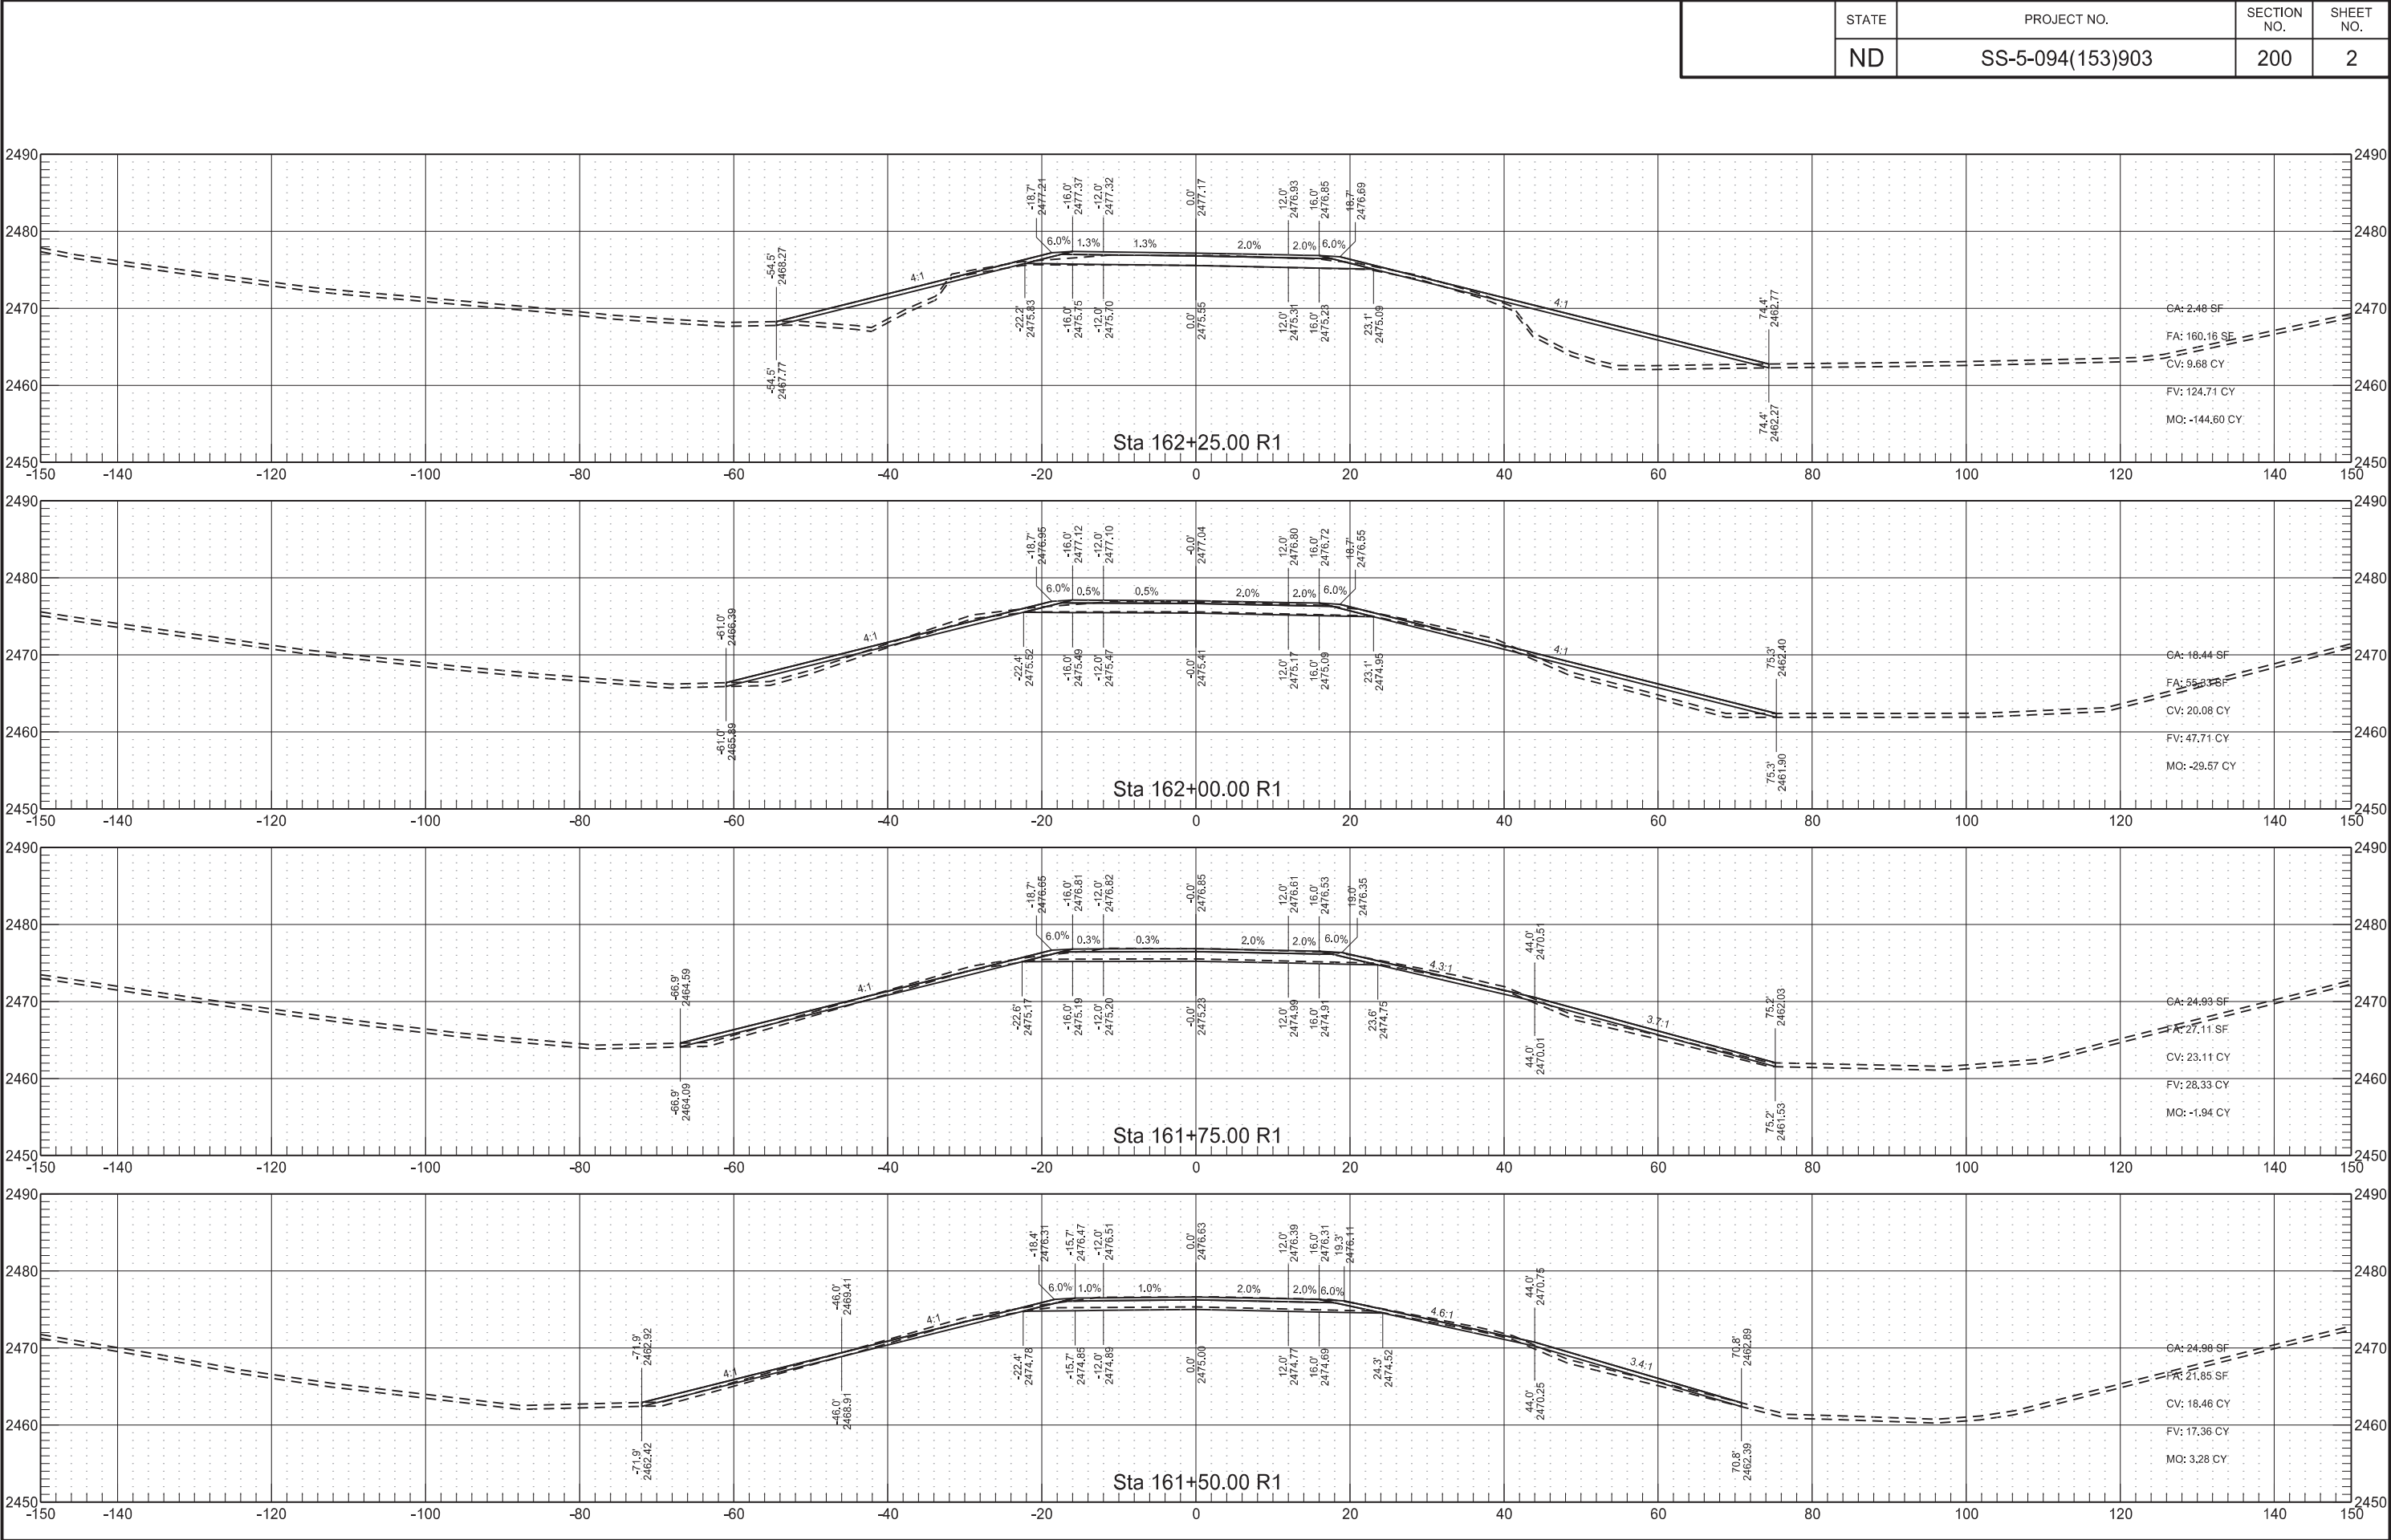

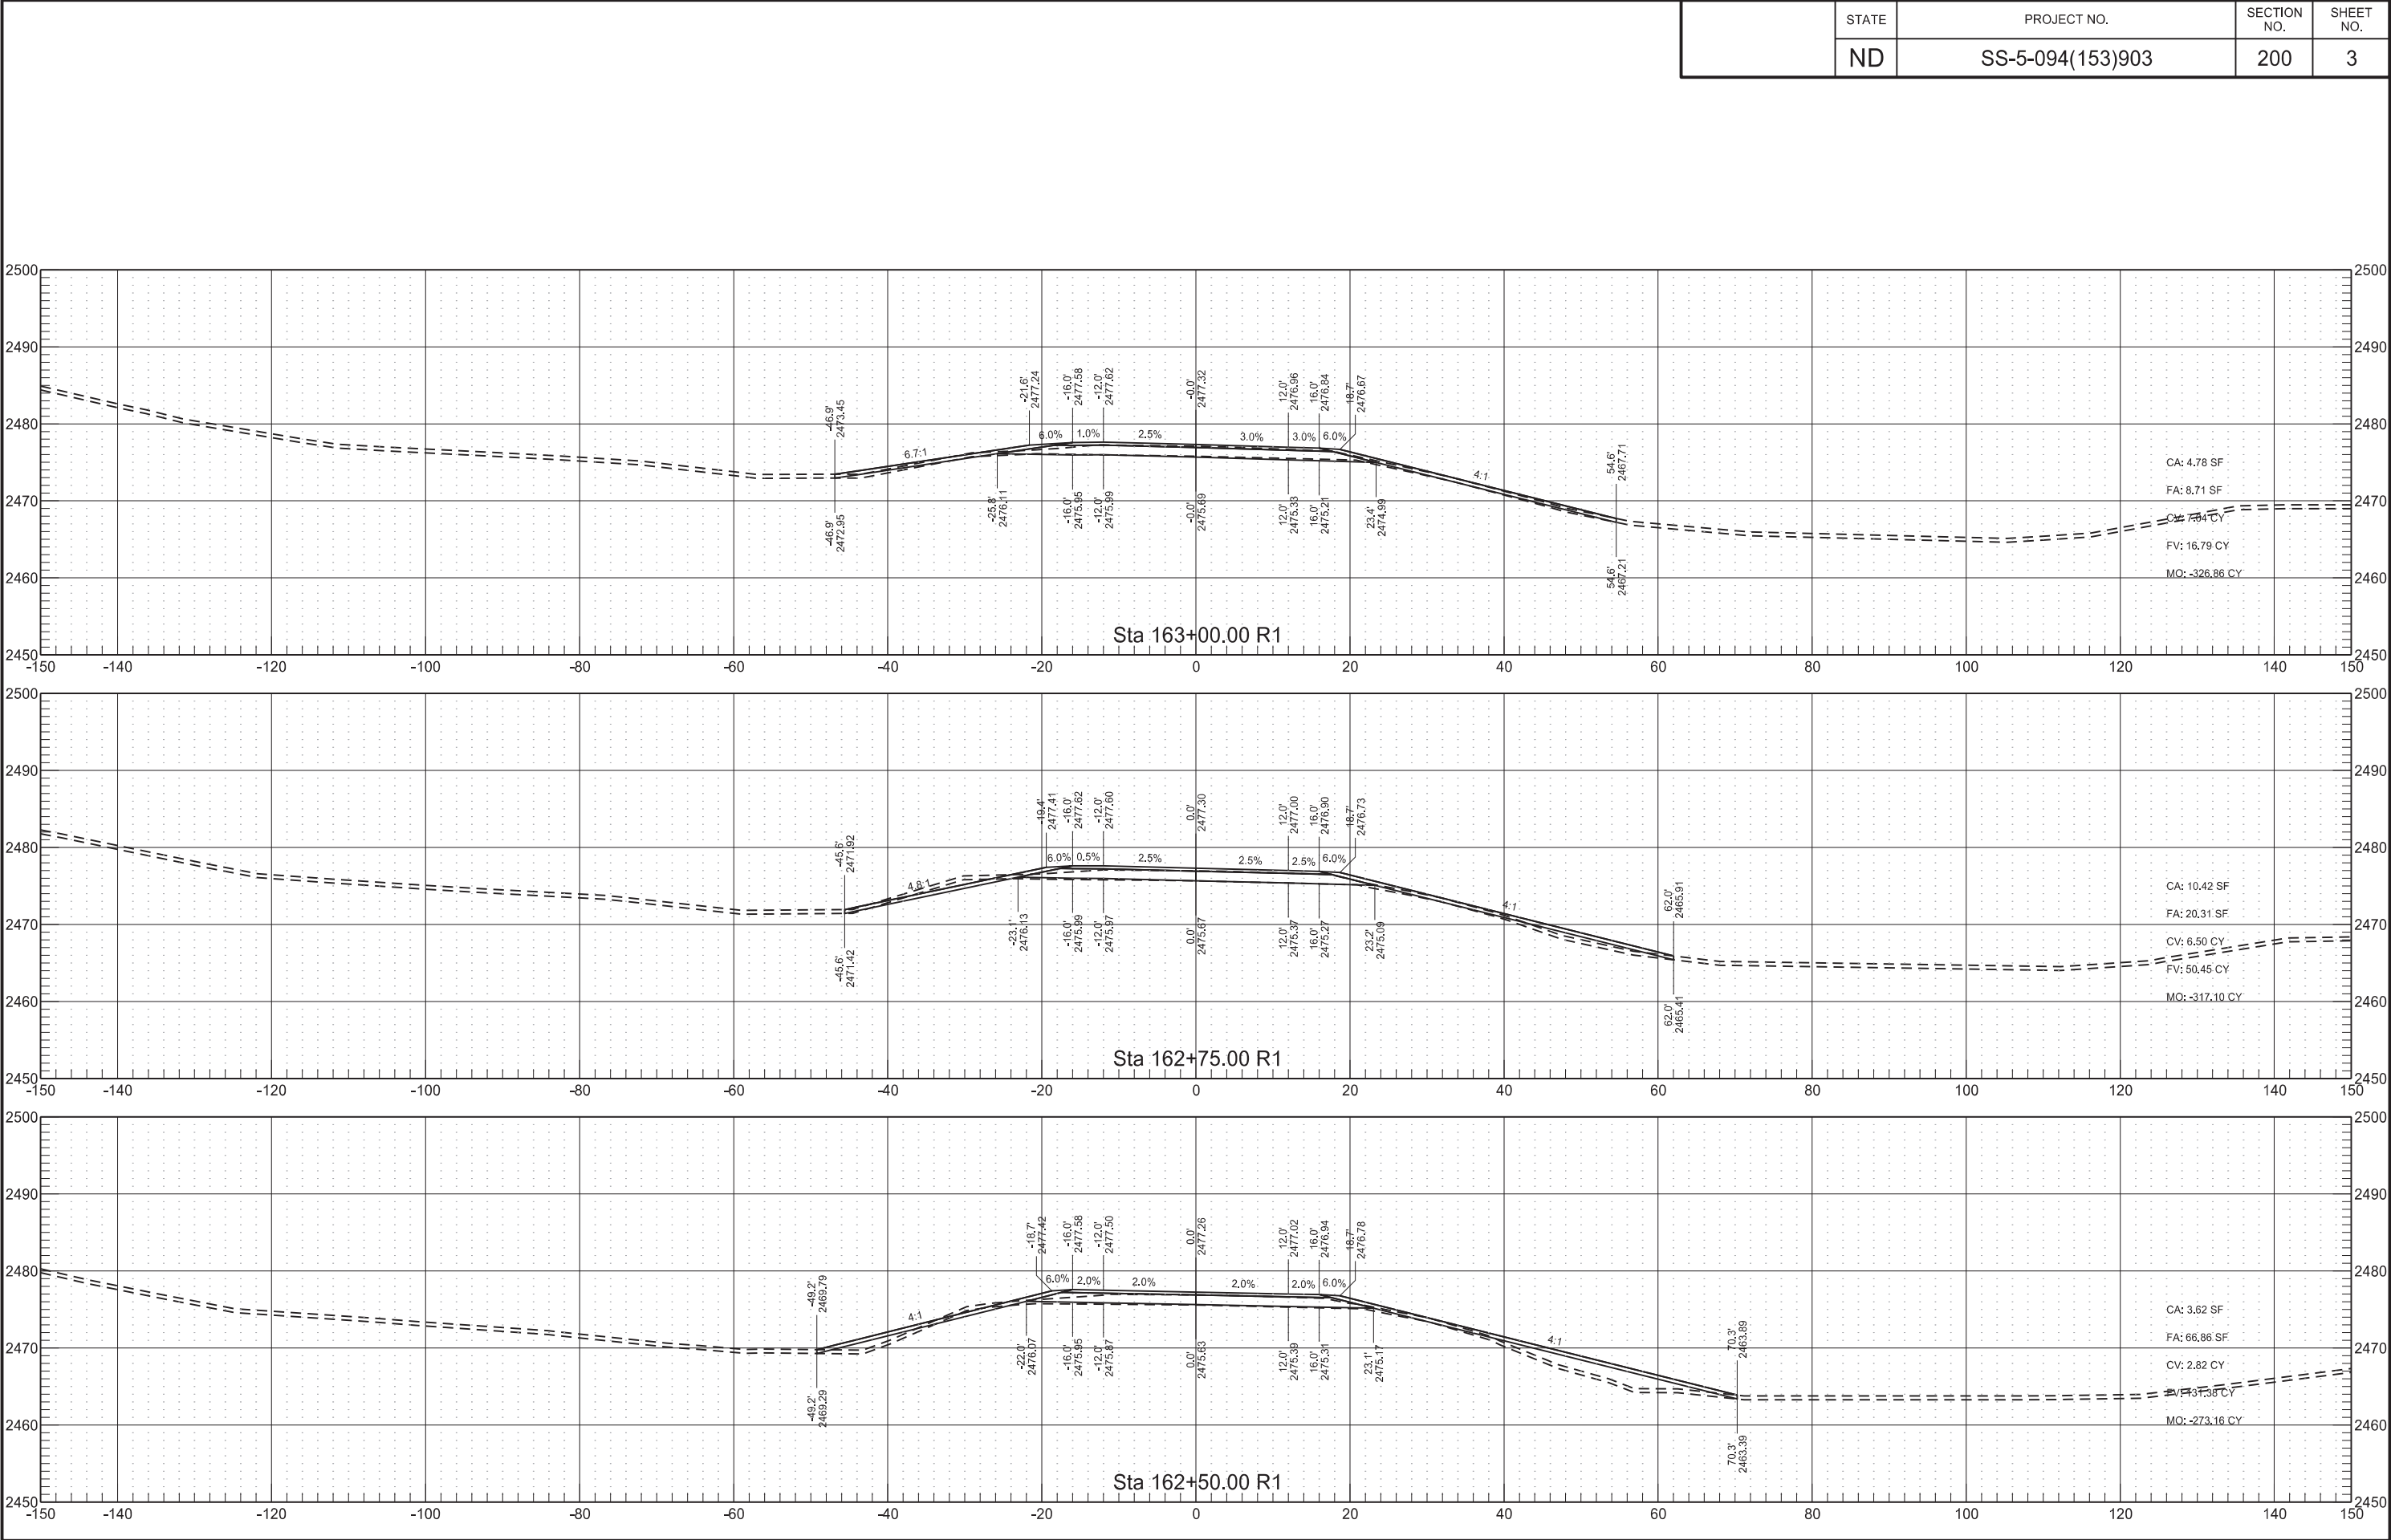

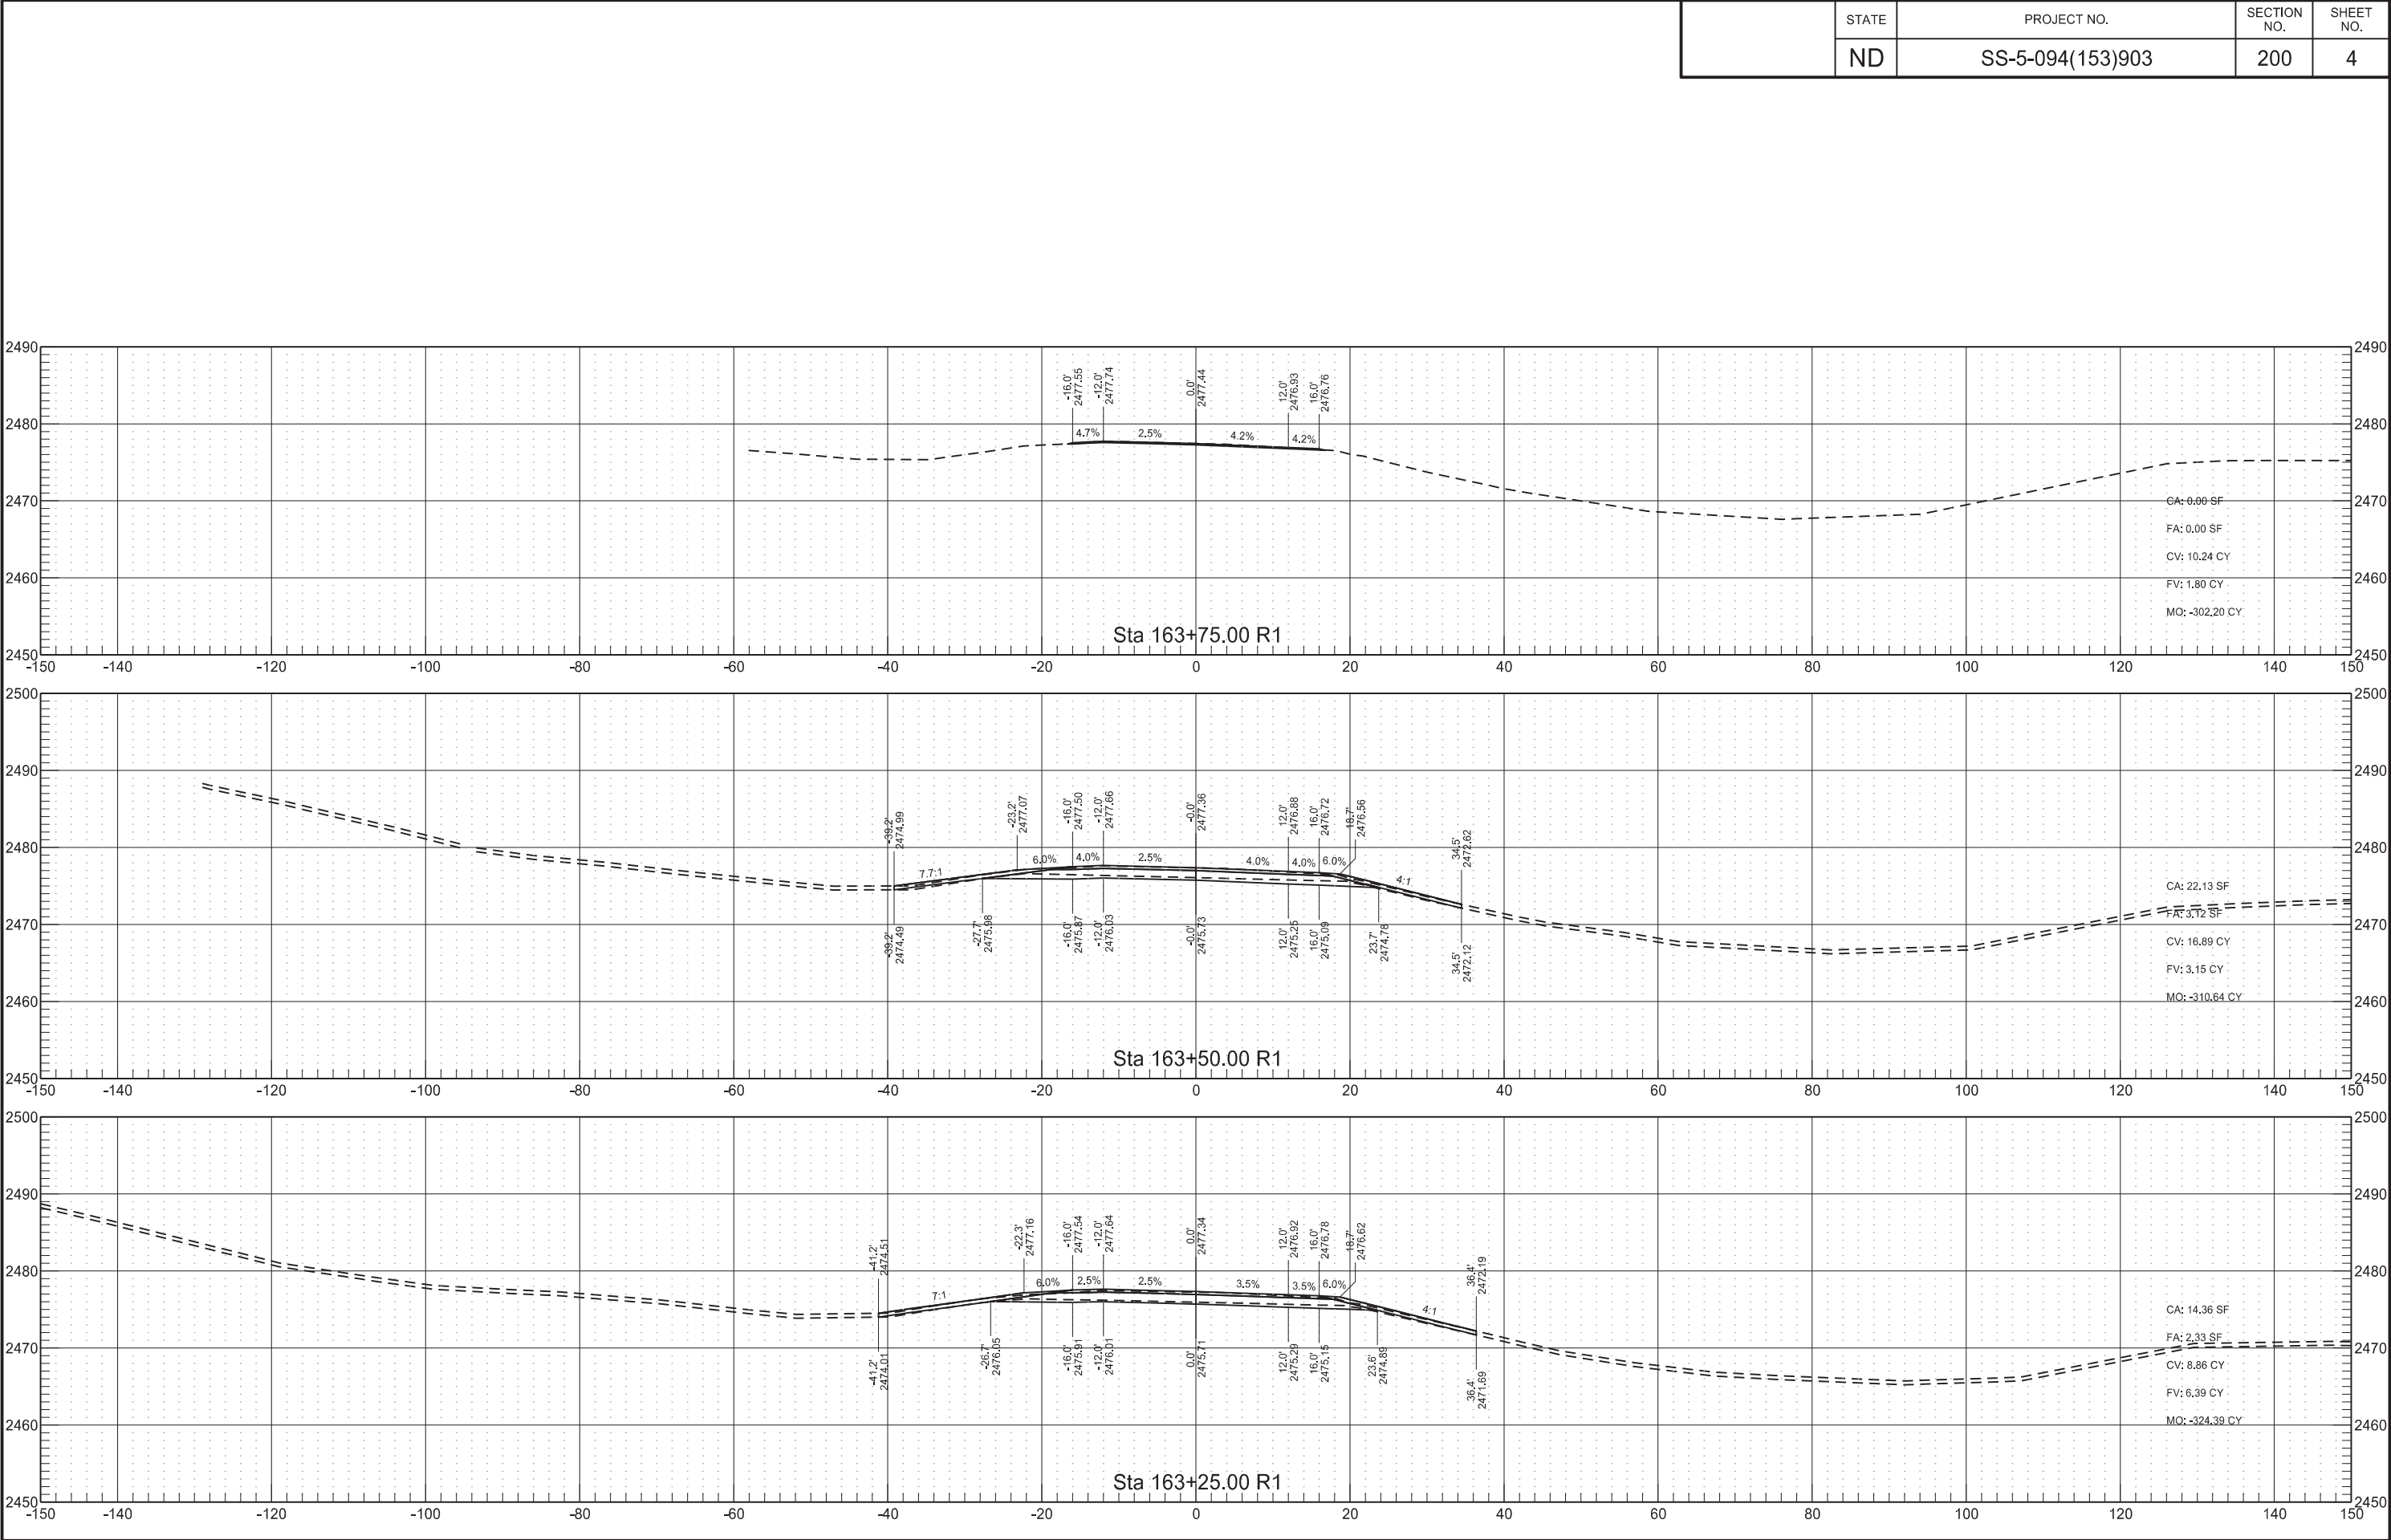

	STATE	PROJECT NO.	SECTION NO.	SHEET NO.
	ND	SS-5-094(153)903	200	5

