

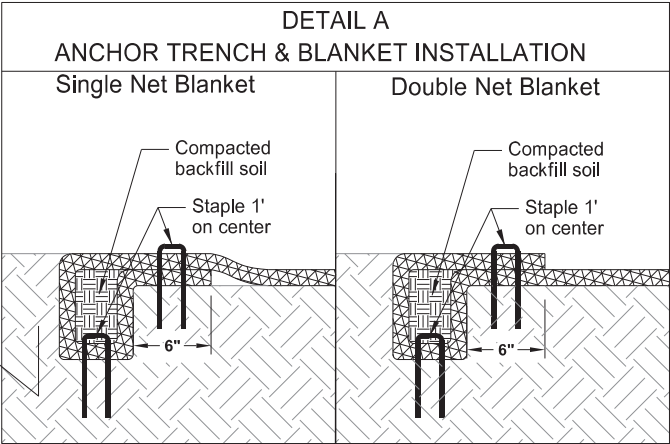
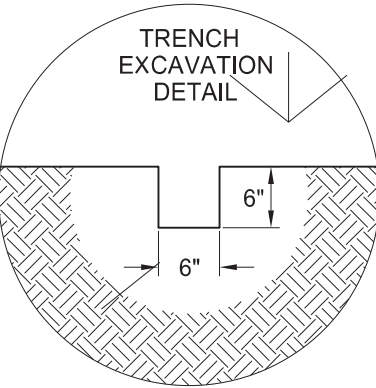
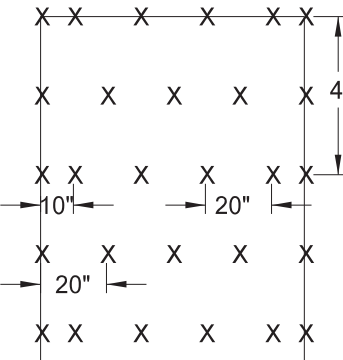



EROSION AND SILTATION CONTROL
EROSION CONTROL BLANKET INSTALLATION

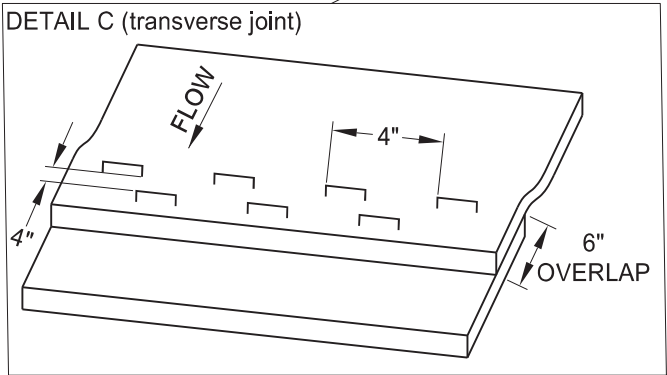


NOTE:
If a Single Net Blanket is used, the side with the netting should be on the top once the blanket is installed.

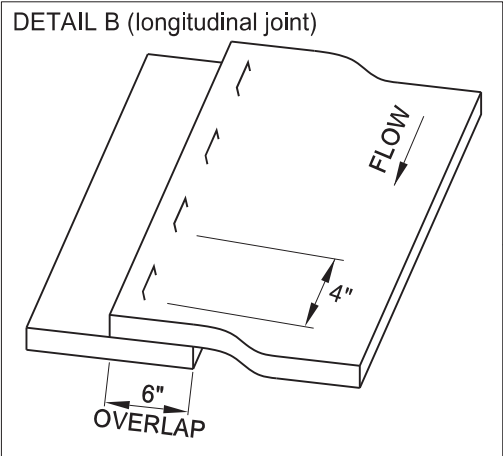

STAPLE PATTERN
(3.8 staples per square yard)

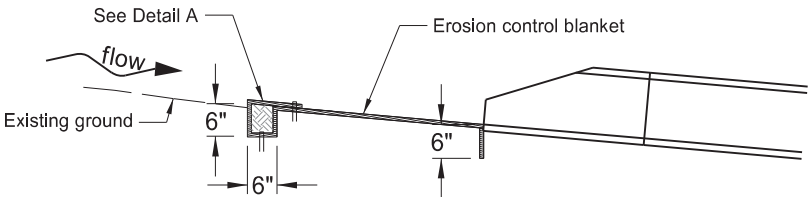


PIPE INLETS

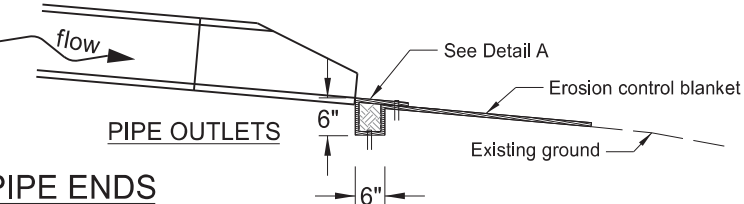

PIPE OUTLETS

INSTALLATION AT PIPE ENDS

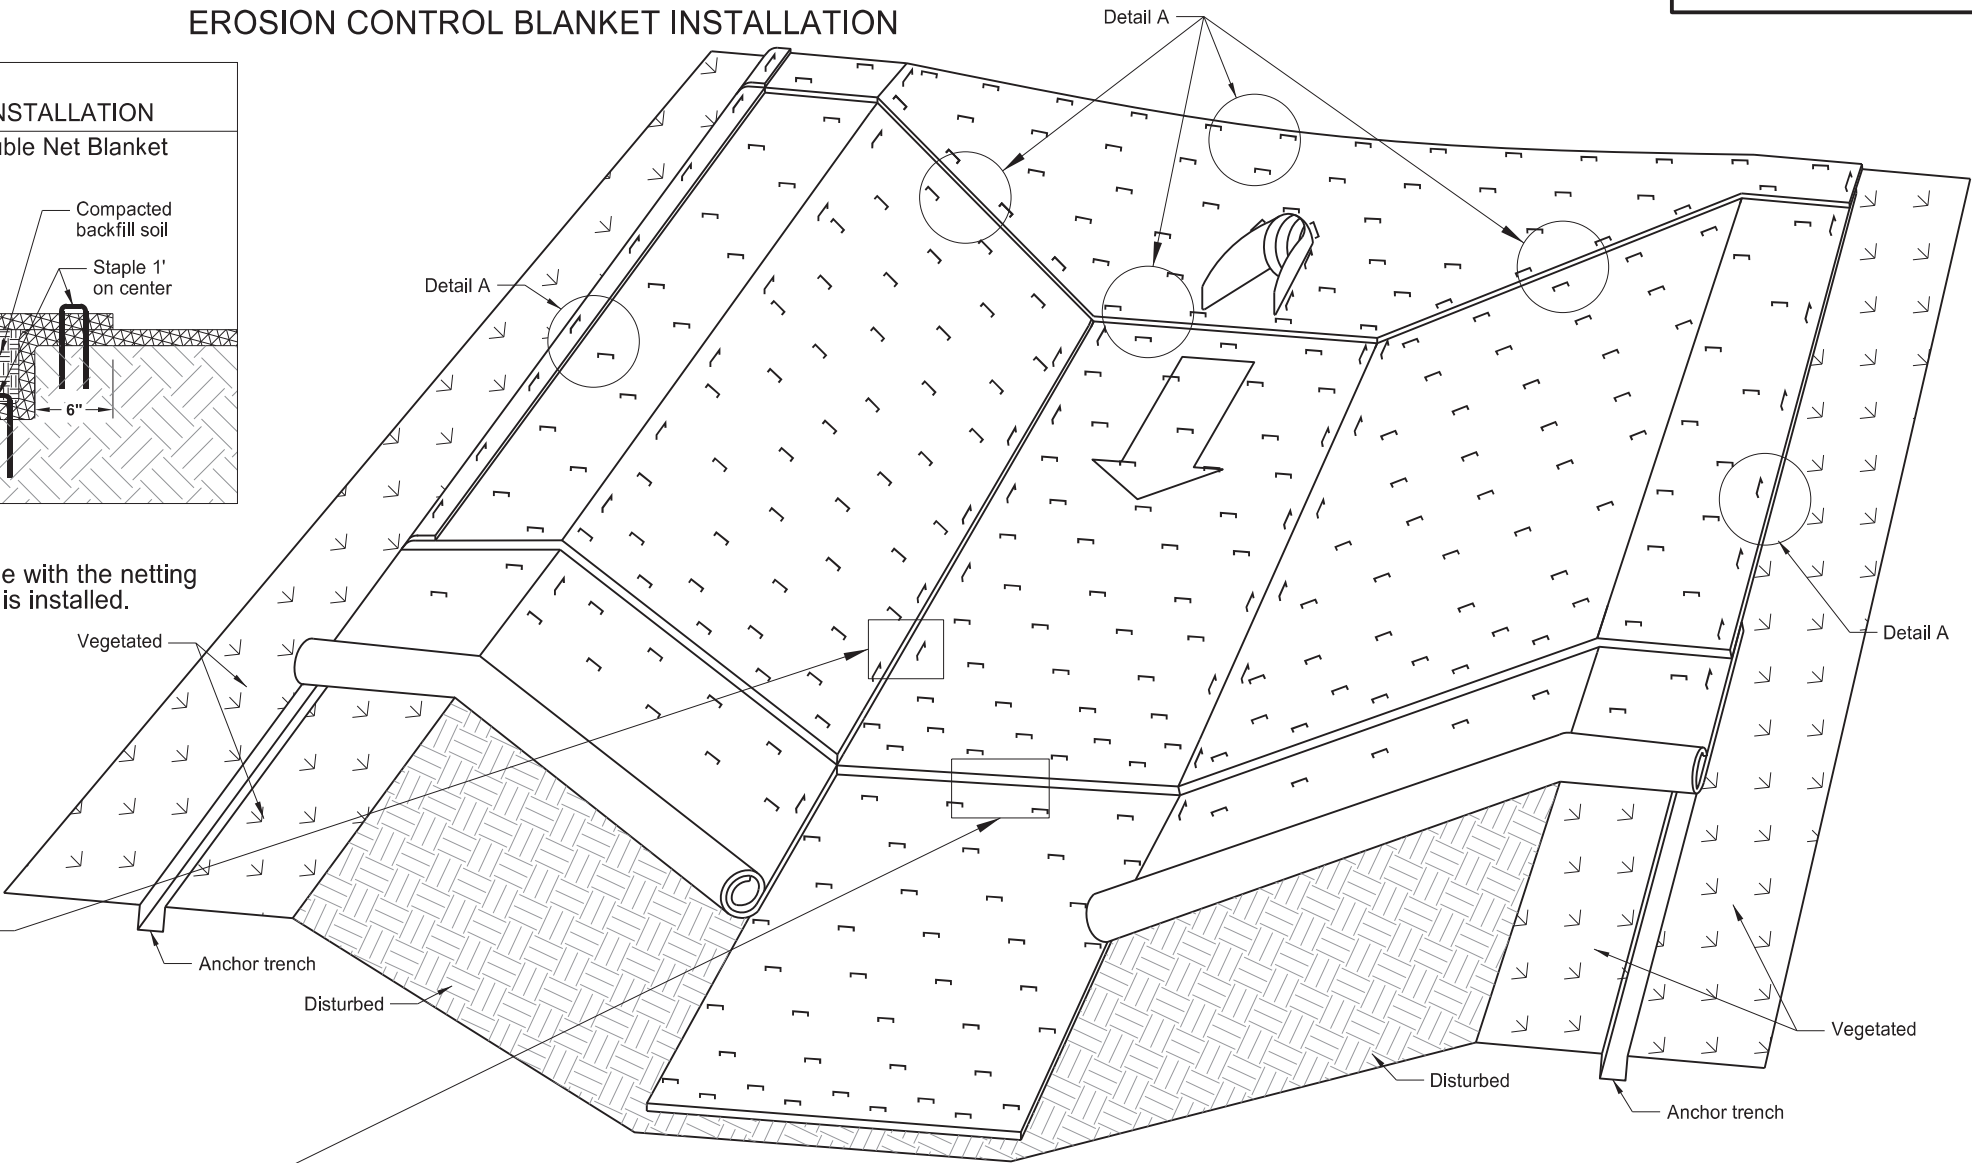

BLANKET LAYOUT
CHANNEL INSTALLATION

NORTH DAKOTA DEPARTMENT OF TRANSPORTATION	
10-03-13	
REVISIONS	
DATE	CHANGE
06-26-14	Changed standard drawing number from D-708-6 to D-255-2
07-27-15	Changed installation details such as trench depth and overlap dimensions
08-27-19	New Design Engineer PE Stamp
08-27-25	Revised minor details for clarity



08/27/25