

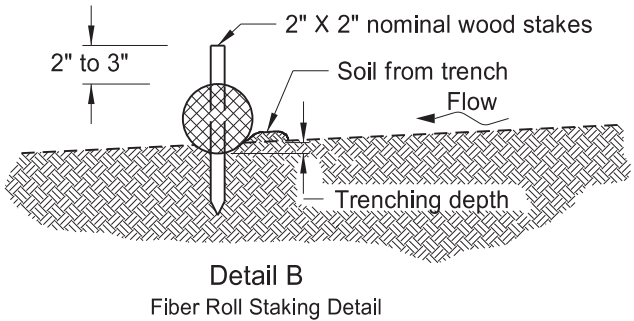
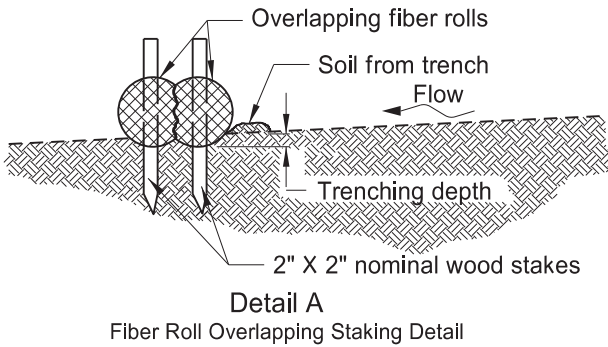
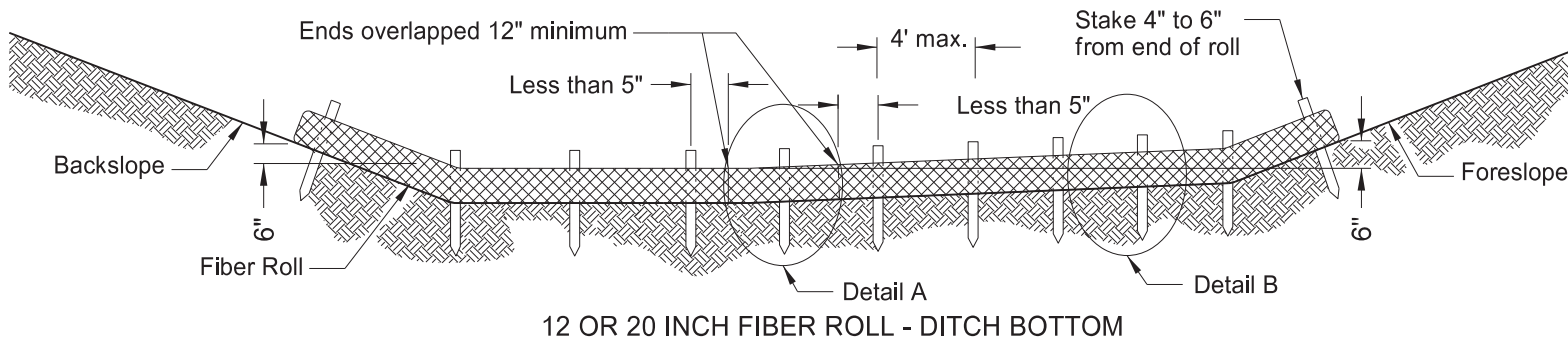
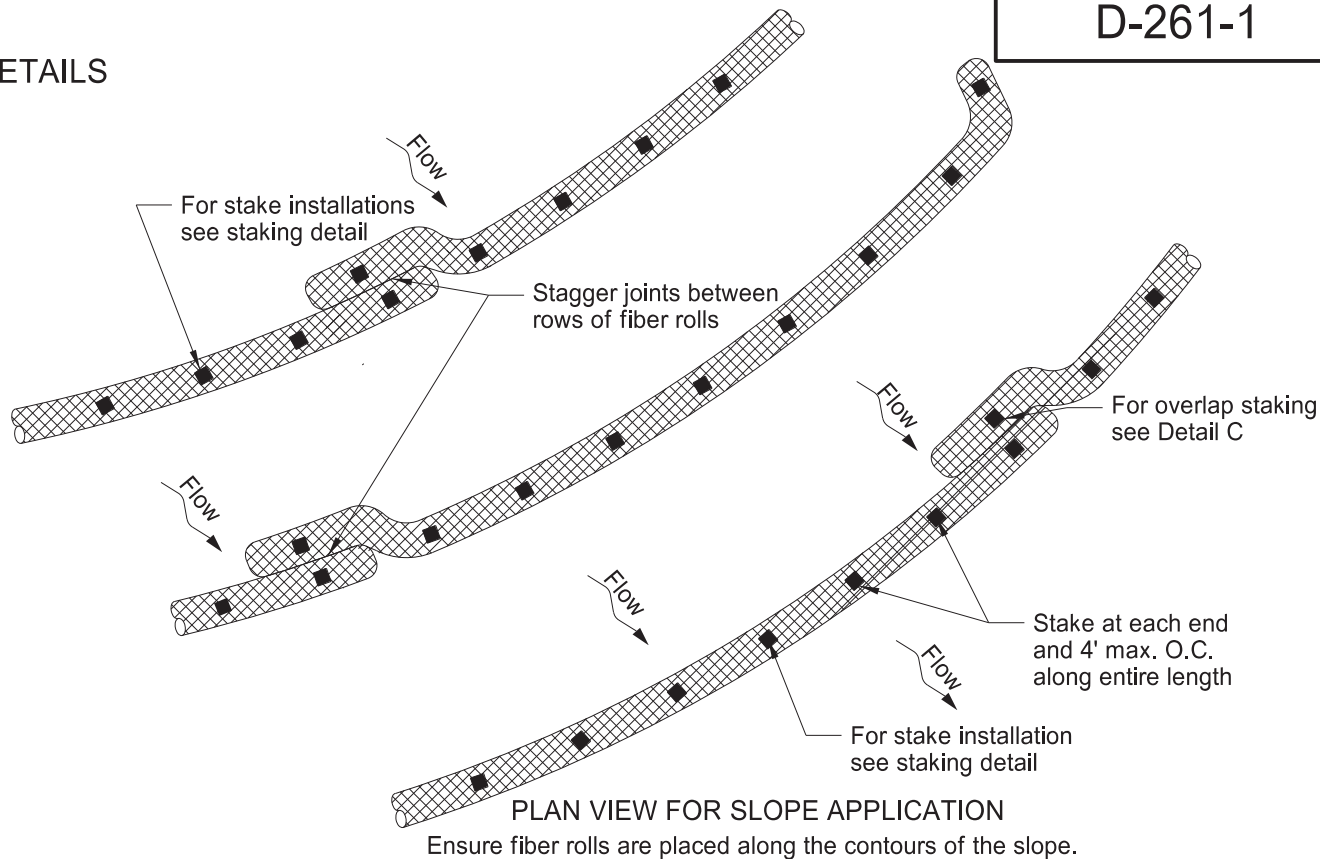


EROSION CONTROL
FIBER ROLL PLACEMENT DETAILS

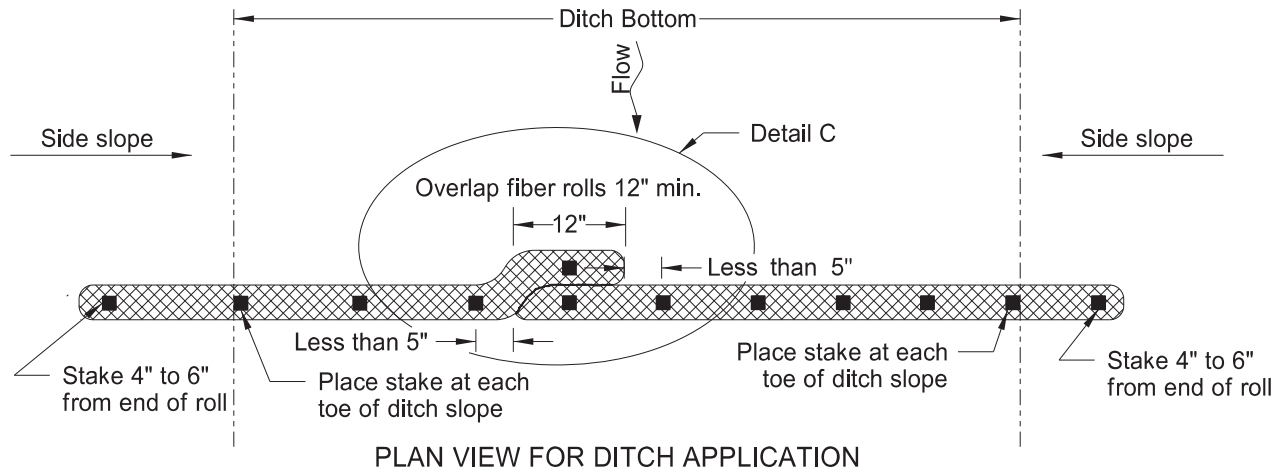

NOTE: Do not allow runoff to run under or around roll.

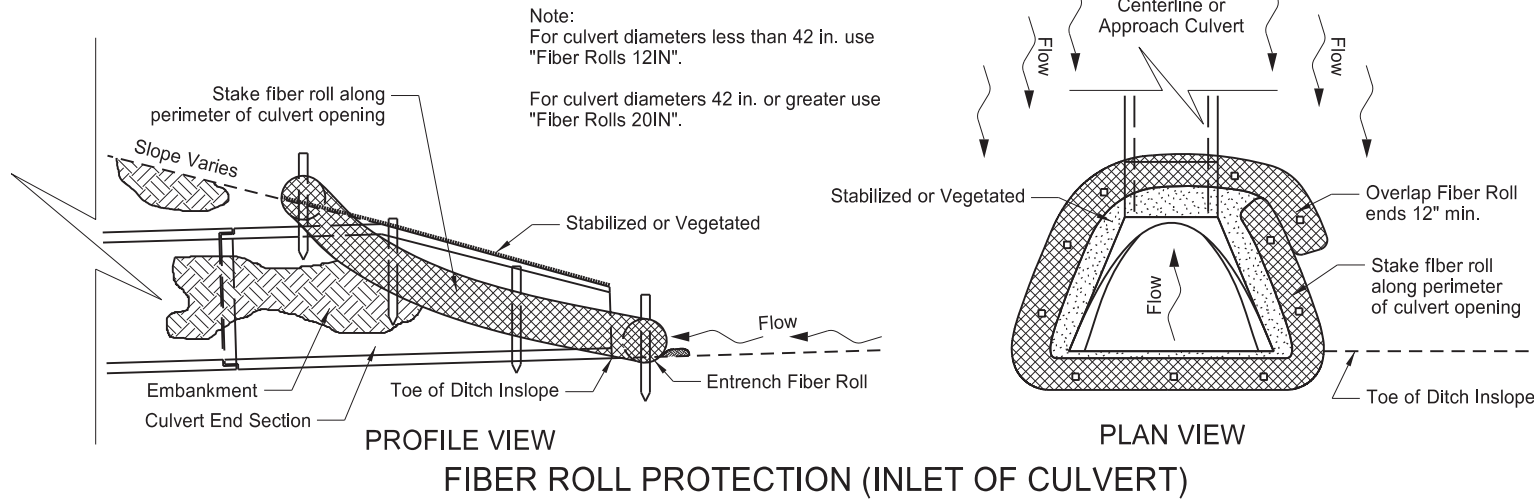

FIBER ROLL DIAMETER	NOMINAL STAKE SIZE	MINIMUM STAKE LENGTH	TRENCH DEPTH	
			MINIMUM	MAXIMUM
6"	2" x 2"	18"	2"	2"
9" or 12"	2" x 2"	24"	2"	3"
20"	2" x 2"	36"	3"	5"

NORTH DAKOTA
DEPARTMENT OF TRANSPORTATION

11-18-10

REVISIONS

DATE	CHANGE
06-10-13	Added plan view for ditch and slope application. Added table with values for stake and trench dimensions.
10-04-13	Revised fiber roll overlap detail.
06-26-14	Changed standard drawing number from D-708-7 to D-261-1.
08-27-19	New Design Engineer PE Stamp.
04-22-24	Slope Plan View-overlap change.
03-13-25	Added D-708-6 Culvert Inlet detail.

KIRK J. HOFF
REGISTERED
PROFESSIONAL
PE-4683
ENGINEER
NORTH DAKOTA

03/13/25