



# North Dakota Department of Transportation

Grant Levi, P.E.  
*Director*

Jack Dalrymple  
*Governor*

September 30, 2015

## ADDENDUM 2 – JOB 30

TO: All prospective bidders on project IM-8-029(165)063, Job No. 30, scheduled for the October 9, 2015 bid opening.

The following plan revision shall be made:

Plan Revision:

**Remove and replace sheet 20-2 with the enclosed sheet revised 9/23/2015.**

Sheet 20-2:



Changed the dimension that states, "Extend Geogrid out to a 1' minimum cover" to "Extend Geosynthetic Material Type R1 out to a 1' minimum cover".

This addendum is to be incorporated into the bidder's proposal for this project.


A handwritten signature in black ink, appearing to read "Cal J. Gendreau".

For CAL J. GENDREAU – CONSTRUCTION SERVICES ENGINEER  
80:plm  
Enclosure

Revised	9/23/15	STATE	PROJECT NO.	SECTION NO.	SHEET NO.
		ND	IM-8-029(165)063	20	2

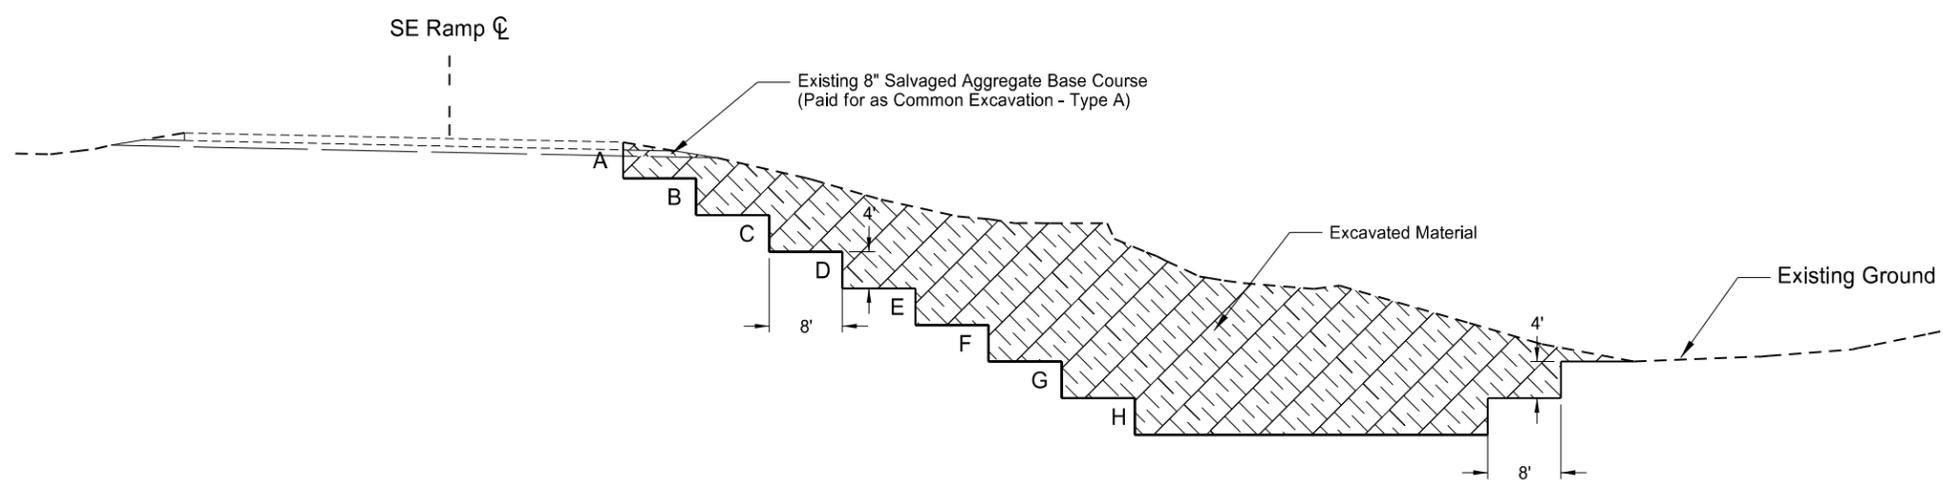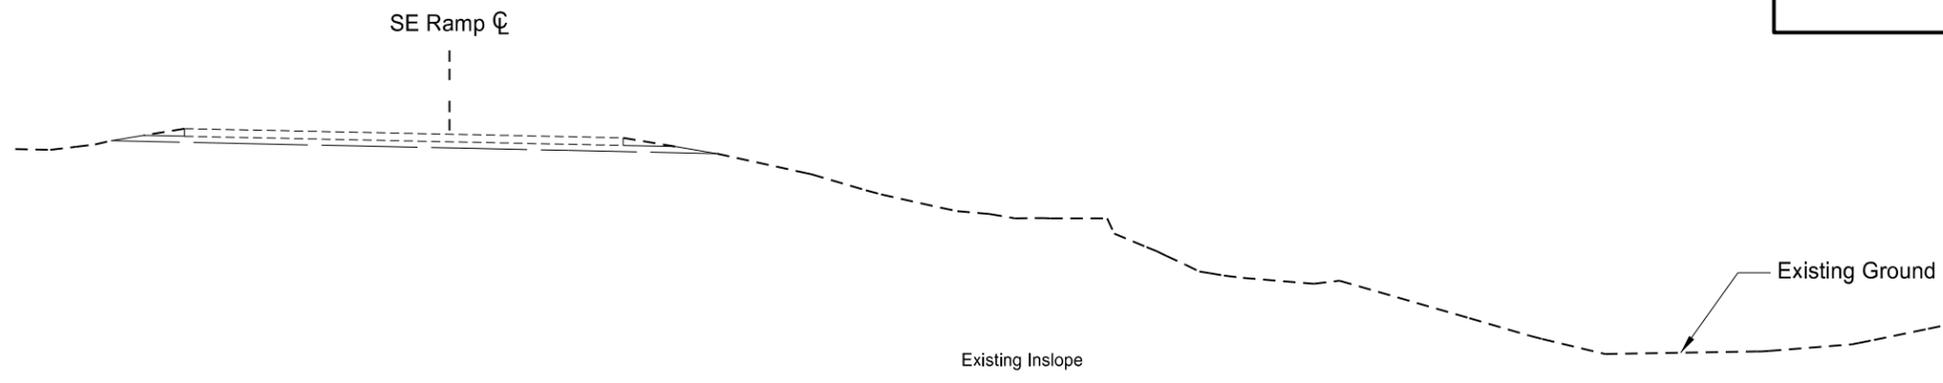

Proposed Excavation and Benching

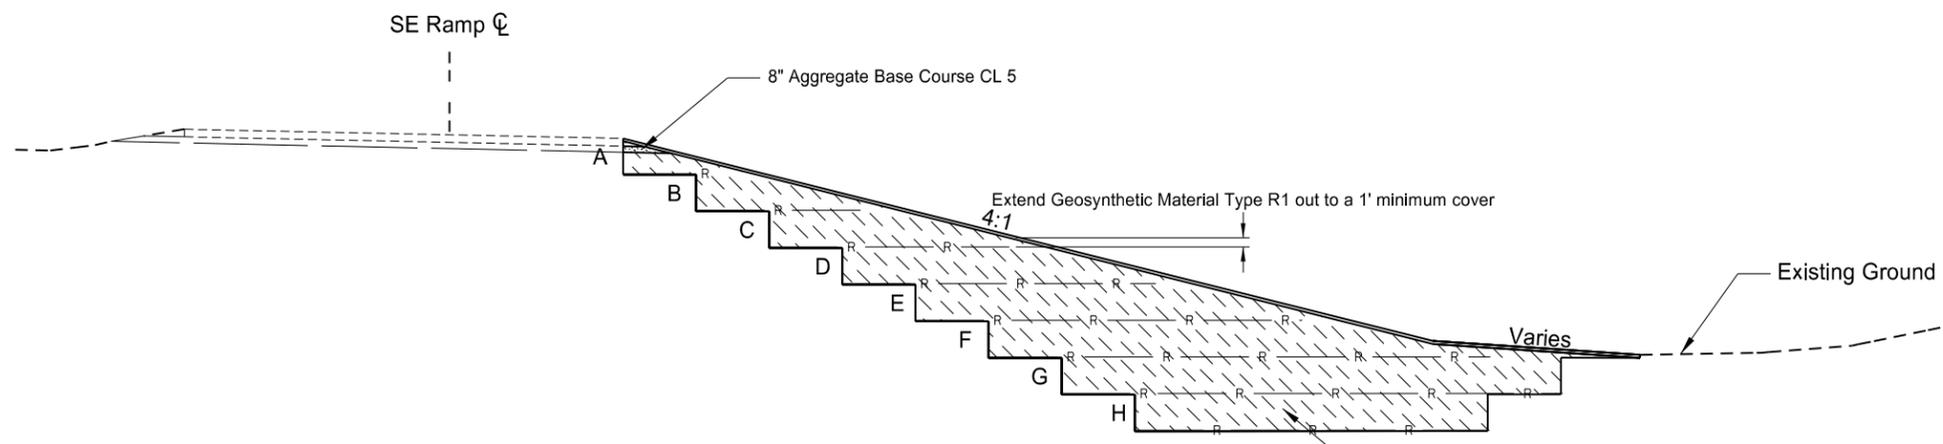

Proposed Reinforced Backslope

This document was originally issued and sealed by Jordan M. Nehls, Registration Number PE- 8782, on 09/23/15 and the original document is stored at the North Dakota Department of Transportation

Typical Benching Details