



North Dakota Department of Transportation

Grant Levi, P.E.
Director

Jack Dalrymple
Governor

November 9, 2015

ADDENDUM 2 – JOB 28

TO: All prospective bidders on project SNH-5-085(063)041, Job No. 28, scheduled for the November 13, 2015 bid opening.

The following plan and request for proposal revisions shall be made:

Plan Revisions:

Remove and replace sheet 30-2 with the enclosed sheets revised 11/6/2015.



Sheet 30-2:

Revised typical section to show 6.0% cross slope.

This addendum is to be incorporated into the bidder's proposal for this project.

For CAL J. GENDREAU – CONSTRUCTION SERVICES ENGINEER
80:dch
Enclosure

STATE	PROJECT NO.	SECTION NO.	SHEET NO.
ND	SNH-5-085(063)041	30	2

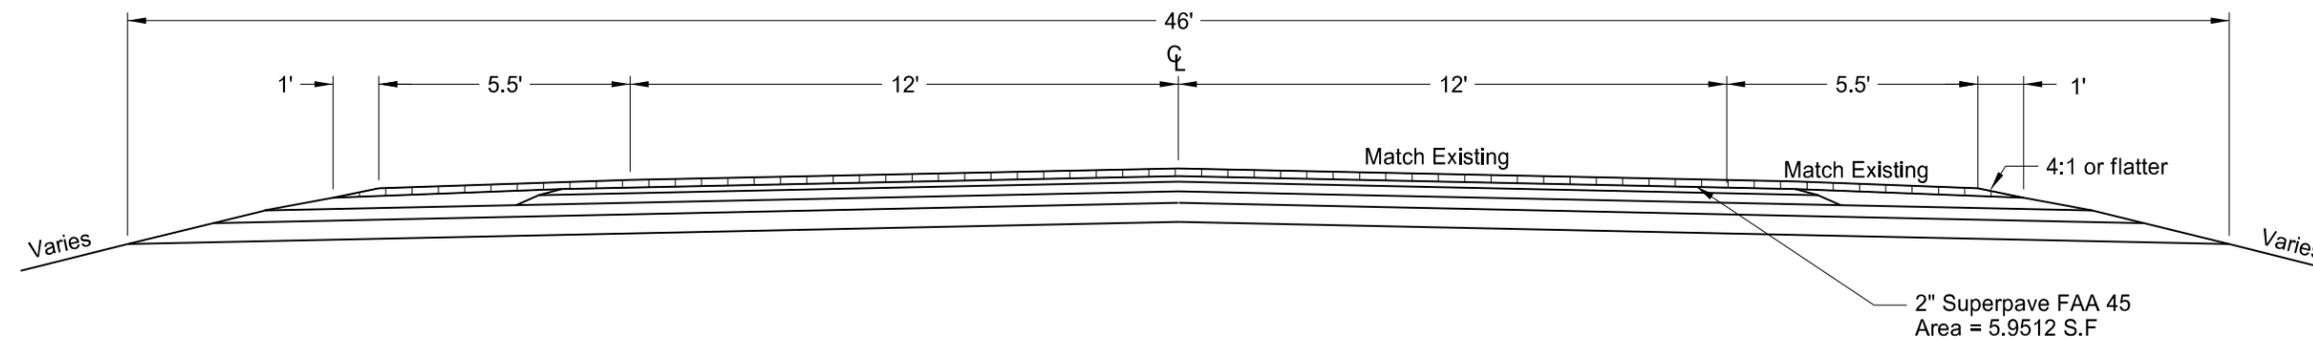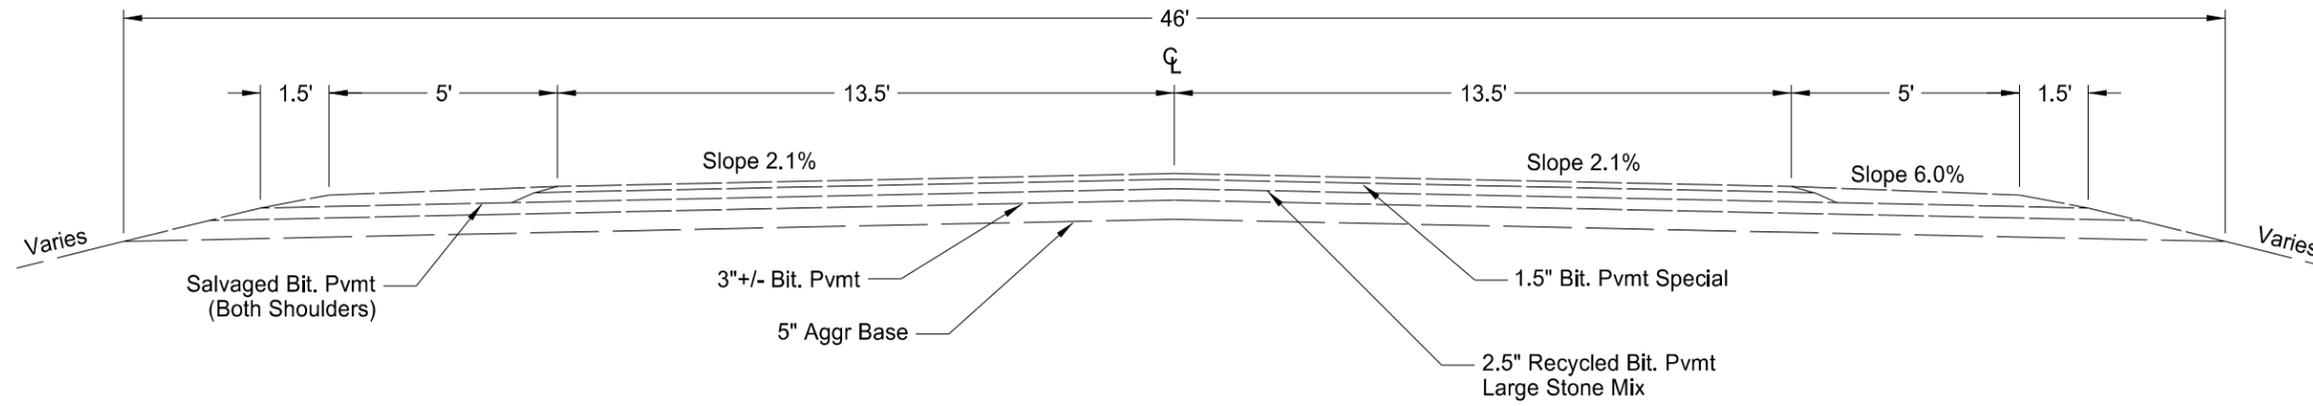

This document was originally issued and sealed by
Denis Oyugi
Registration Number
PE- 7501,
on 11/6/15 and the original document is stored at the
North Dakota Department
of Transportation

Typical Sections