



North Dakota Department of Transportation

Grant Levi, P.E.
Director

Jack Dalrymple
Governor

February 3, 2016

ADDENDUM 3 – JOB 13

TO: All prospective bidders on project SOIB-7-058(013)000, Job No. 13 scheduled for the February 5, 2016 bid opening.

The following plan revision shall be made:

Plan Revisions:

See attached summary from William Doerr, PE; Brosz Engineering, dated February 3, 2016 for an explanation.

Note there are areas of existing pavement depth greater than the specified 8 inches of full depth reclamation (blended base). In these areas contractors shall reclaim the full depth of existing pavement in accordance with standard specification 306.04 B.2.


This addendum is to be incorporated into the bidder's proposal for this project.

A handwritten signature in black ink, appearing to read "Cal J. Gendreau".

CAL J. GENDREAU – CONSTRUCTION SERVICES ENGINEER

80:plm

Enclosure

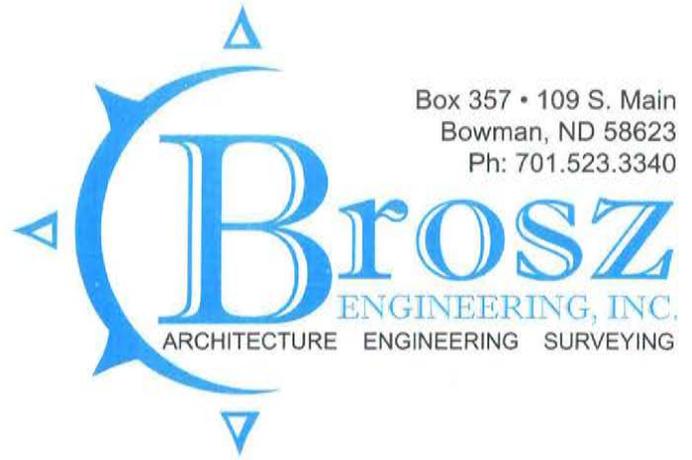

Box 357 • 109 S. Main
Bowman, ND 58623
Ph: 701.523.3340

February 3, 2016

**ADDENDUM 3
JOB NO. 13**

TO: All prospective bidders and suppliers on Project SOIB-7-058(013)000, Job No. 13 in McKenzie and Williams County, scheduled for the February 5, 2016 bid opening.

The following plan revisions shall be made:

Plan Revisions:

Remove and replace sheet 30-1 with the enclosed sheet revised 2/03/2016.

Boring Logs have been added as Supplemental Information.

Section 30, Sheet 1: The Hot Bituminous Pavement thickness was changed to "Varies" from Station 0+00 to 344+80 with a note referring to data provided in the Boring Logs.

This Addendum is to be incorporated into the bidder's proposal for this project.

Sincerely,

William Doerr, PE
Project Engineer
Brosz Engineering, Inc.

Supplemental Design Data – Addendum 3

Boring logs have been added to the Supplemental Bid Information as part of Addendum 3 on 2/3/2016 at 9:30 am.

SOIB-7-058(013)000, PCN 20416

The NDDOT has provided supplemental design data that may aid the contractor in preparing a bid. These electronic files are located on the NDDOT “ftp” site. The address is as follows:



ftp://ftp.state.nd.us/Supplemental_Bid_Information/

This information can be accessed with the following login information.

User Name: NDDOTContractor

Password: Build123

Revised	2/03/16	STATE	PROJECT NO.	SECTION NO.	SHEET NO.
		ND	SOIB-7-058(013)000	30	1

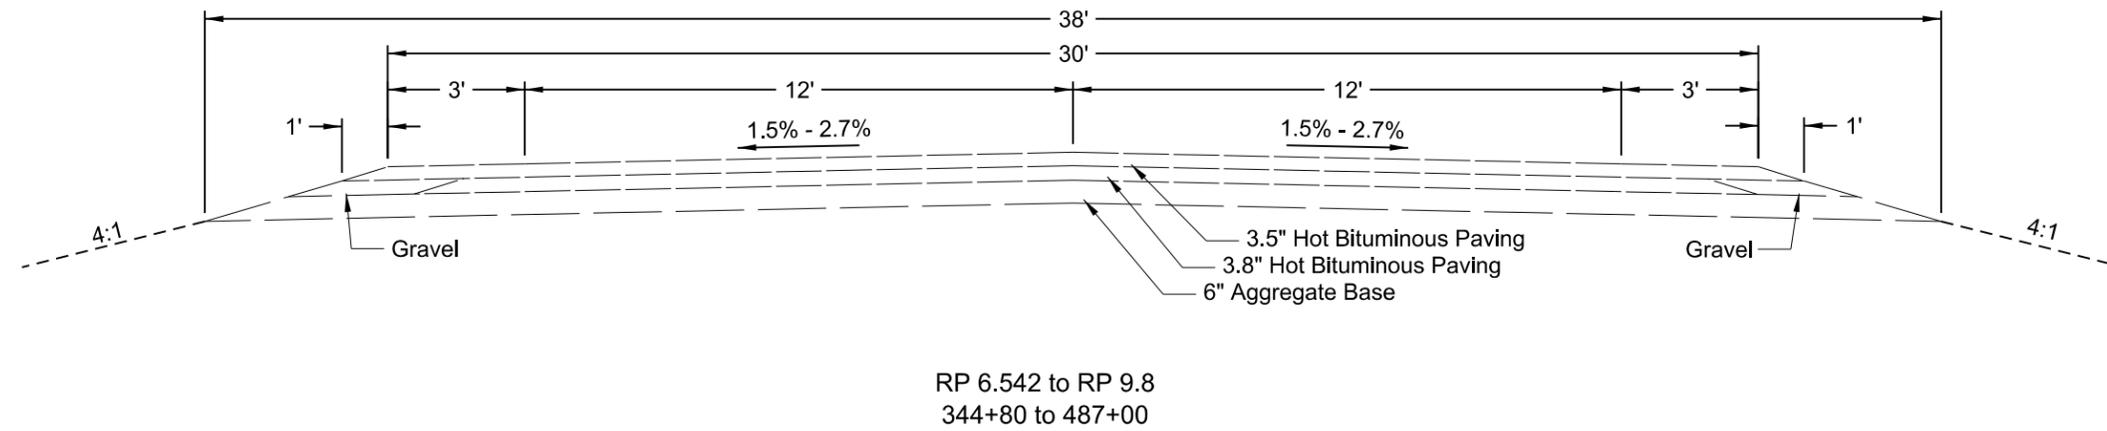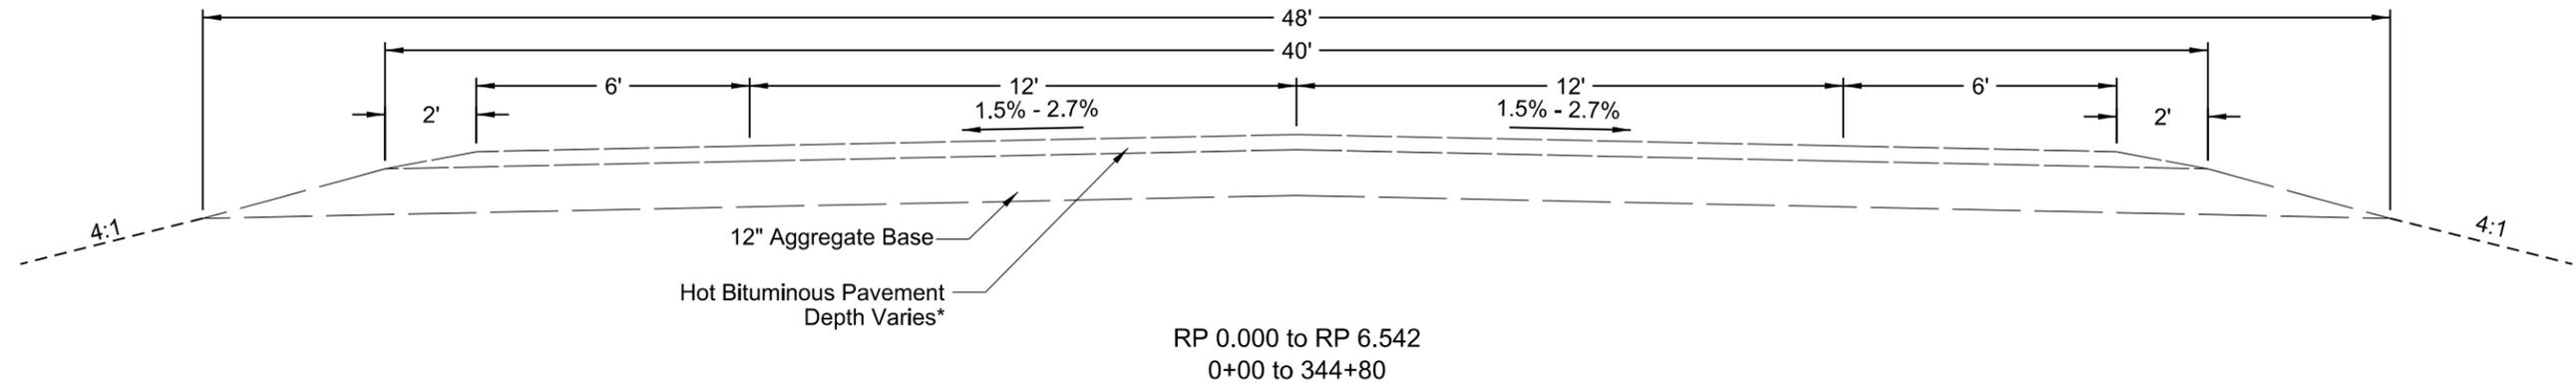

This document was originally issued and sealed by William Doerr, Registration Number PE- 7113, on 2/03/16 and the original document is stored at the North Dakota Department of Transportation

*See Boring Logs, provided as Supplemental Data

Existing Typical Section
ND 58
Jct 200 to Jct 1804