




	STATE	PROJECT NO.	SECTION NO.	SHEET NO.
	ND	IM-2-094(137)223	200	1

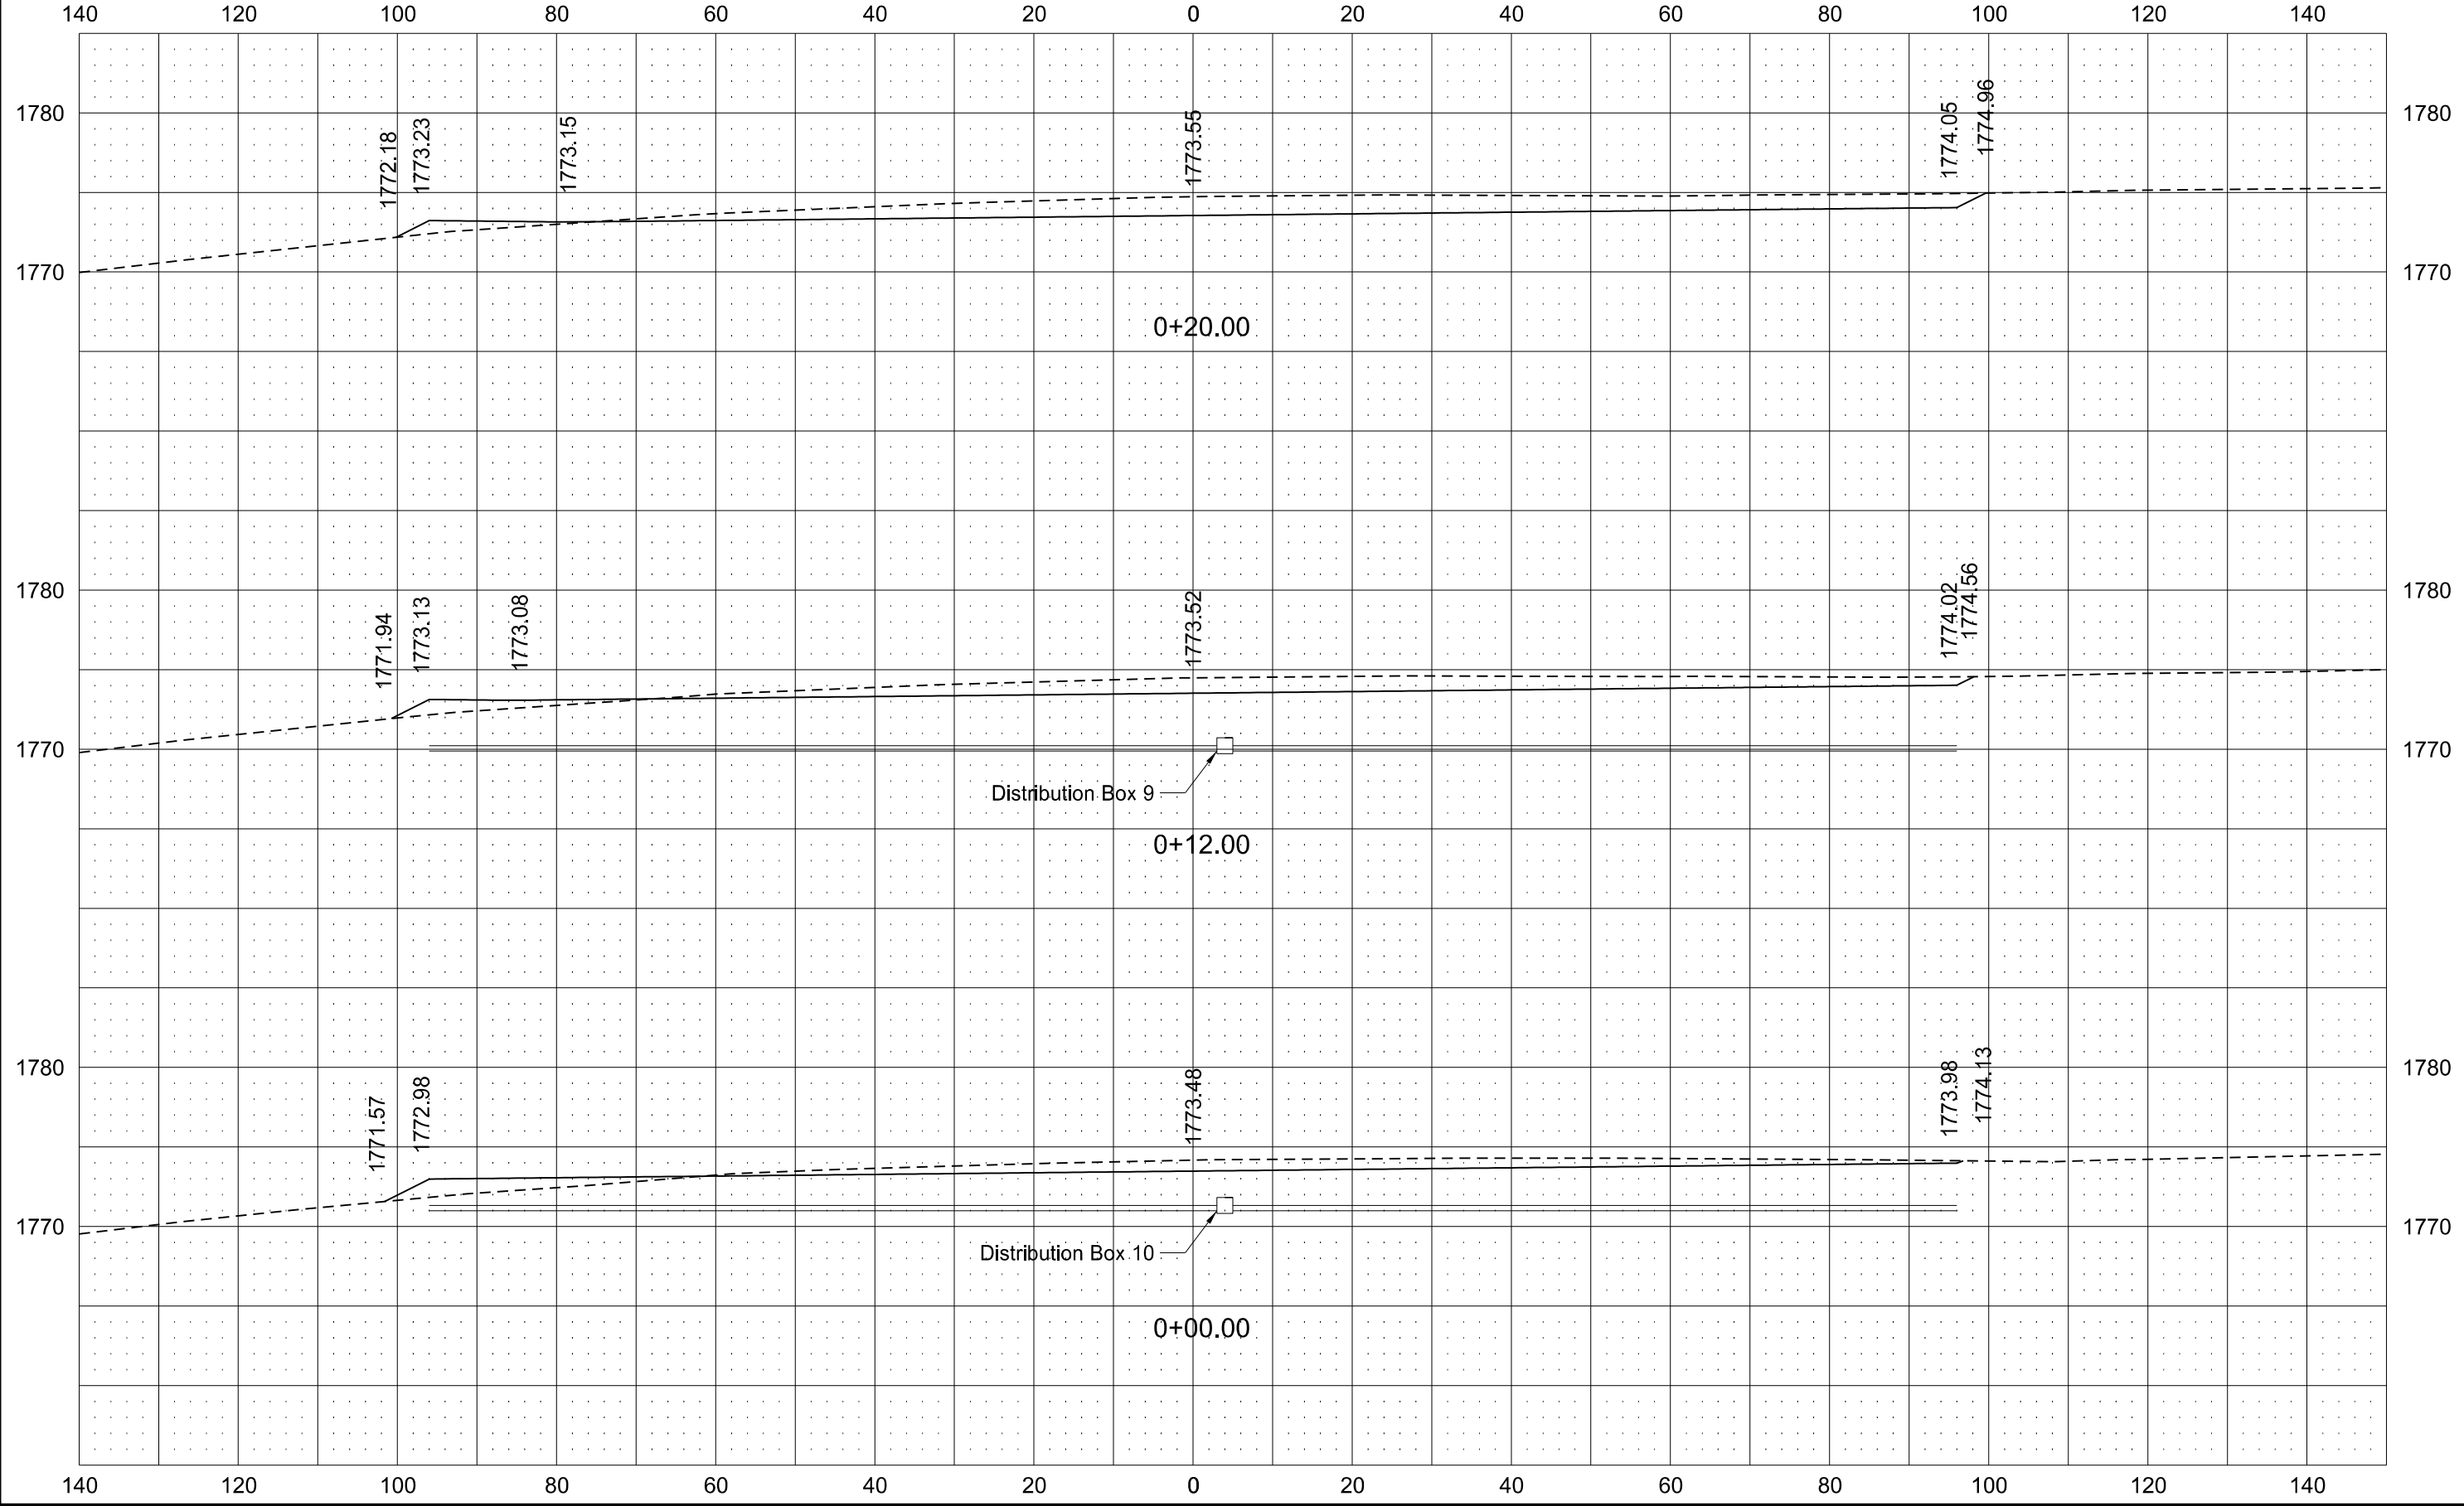


	STATE	PROJECT NO.	SECTION NO.	SHEET NO.
	ND	IM-2-094(137)223	200	2

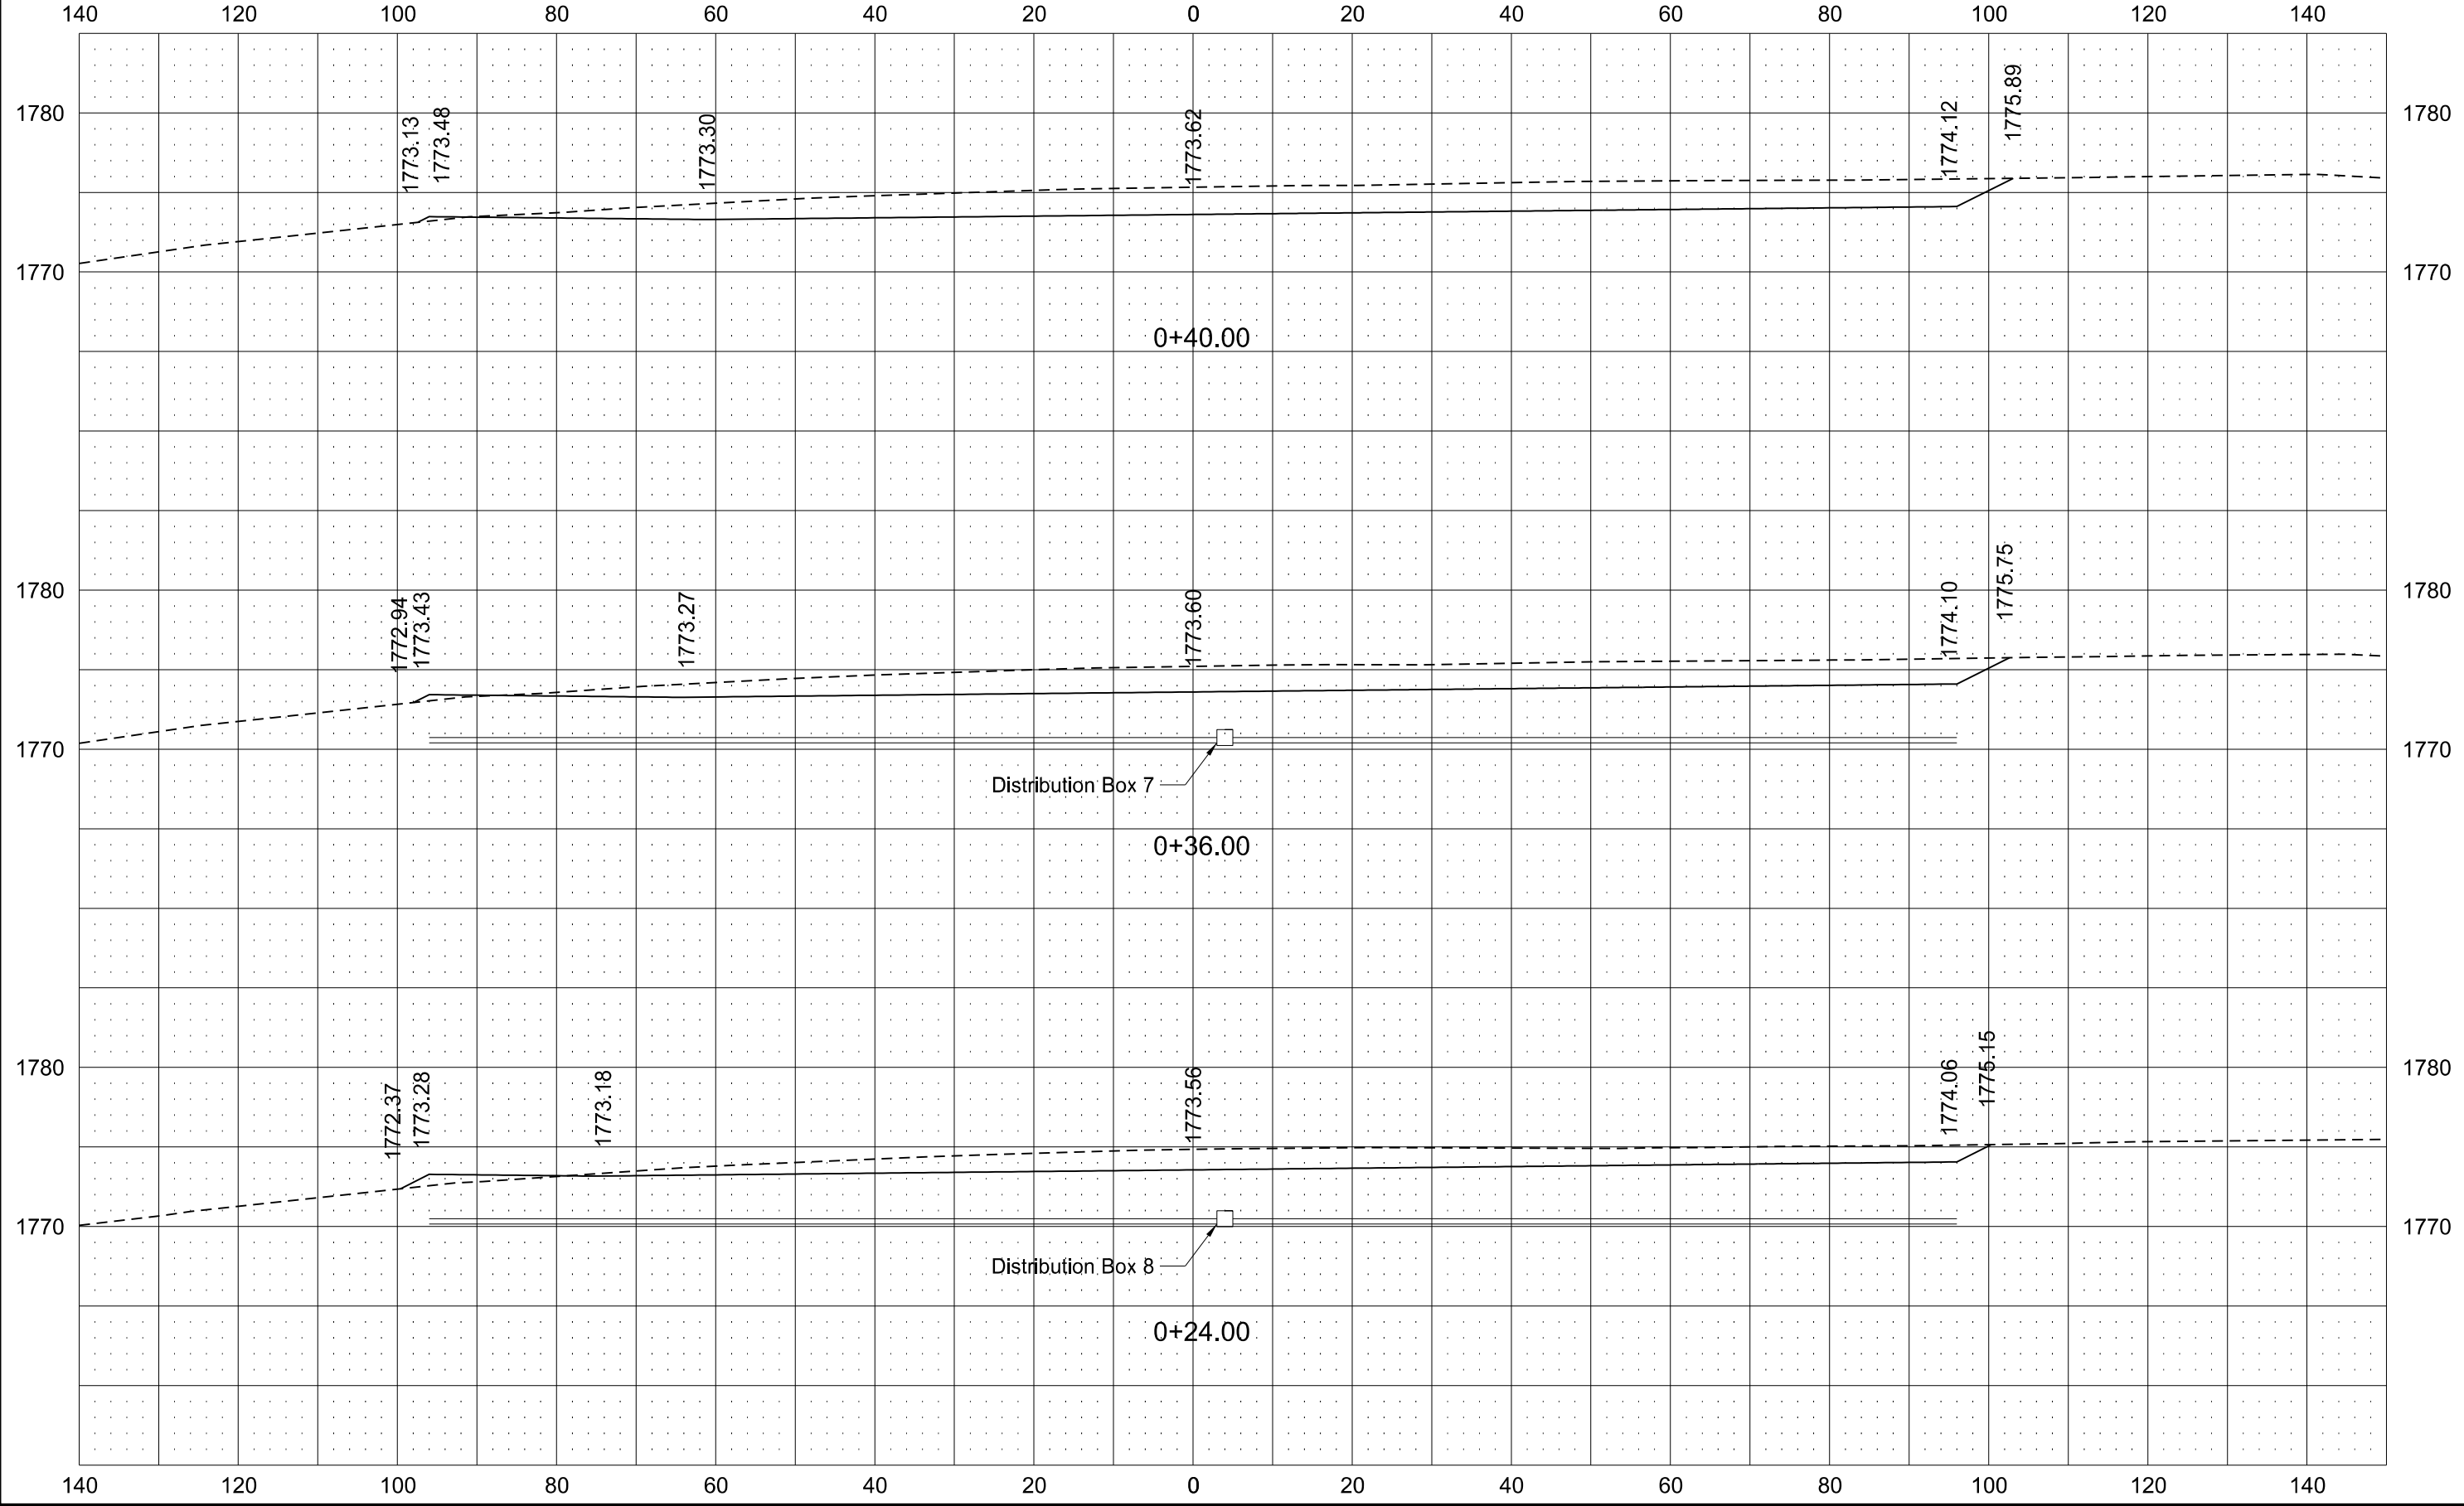


STATE	PROJECT NO.	SECTION NO.	SHEET NO.
ND	IM-2-094(137)223	200	3

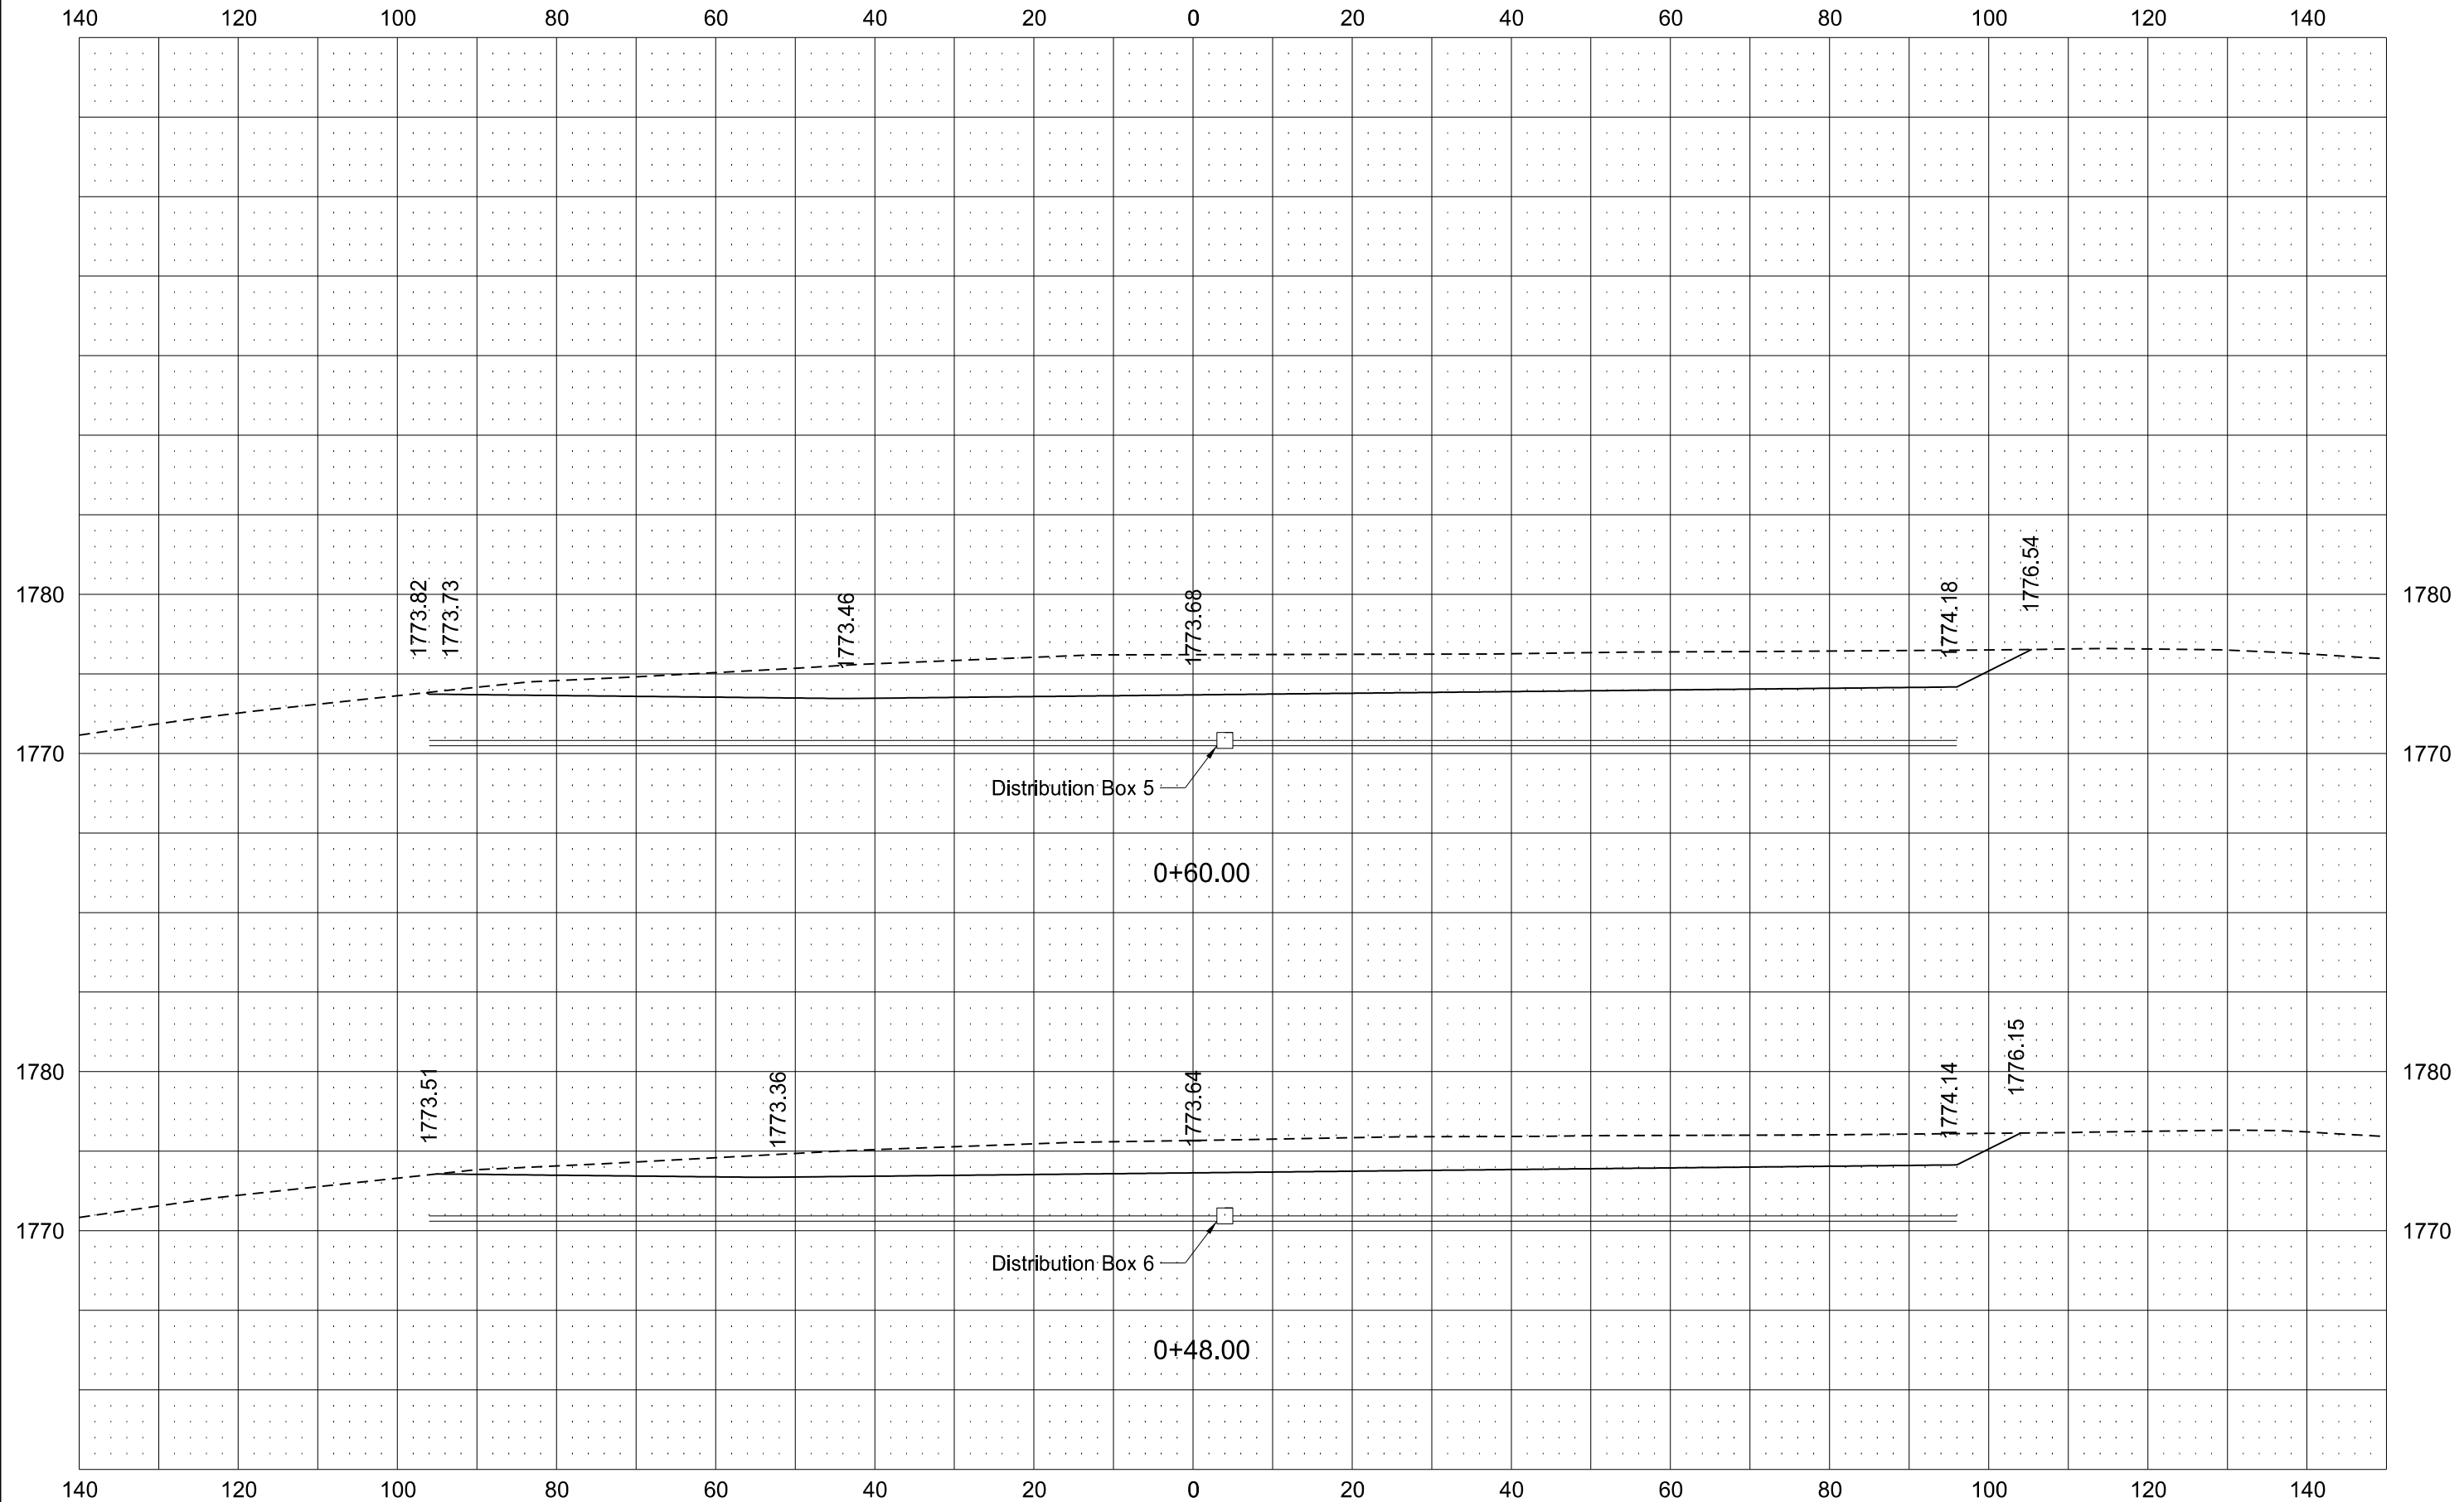


STATE	PROJECT NO.	SECTION NO.	SHEET NO.
ND	IM-2-094(137)223	200	4

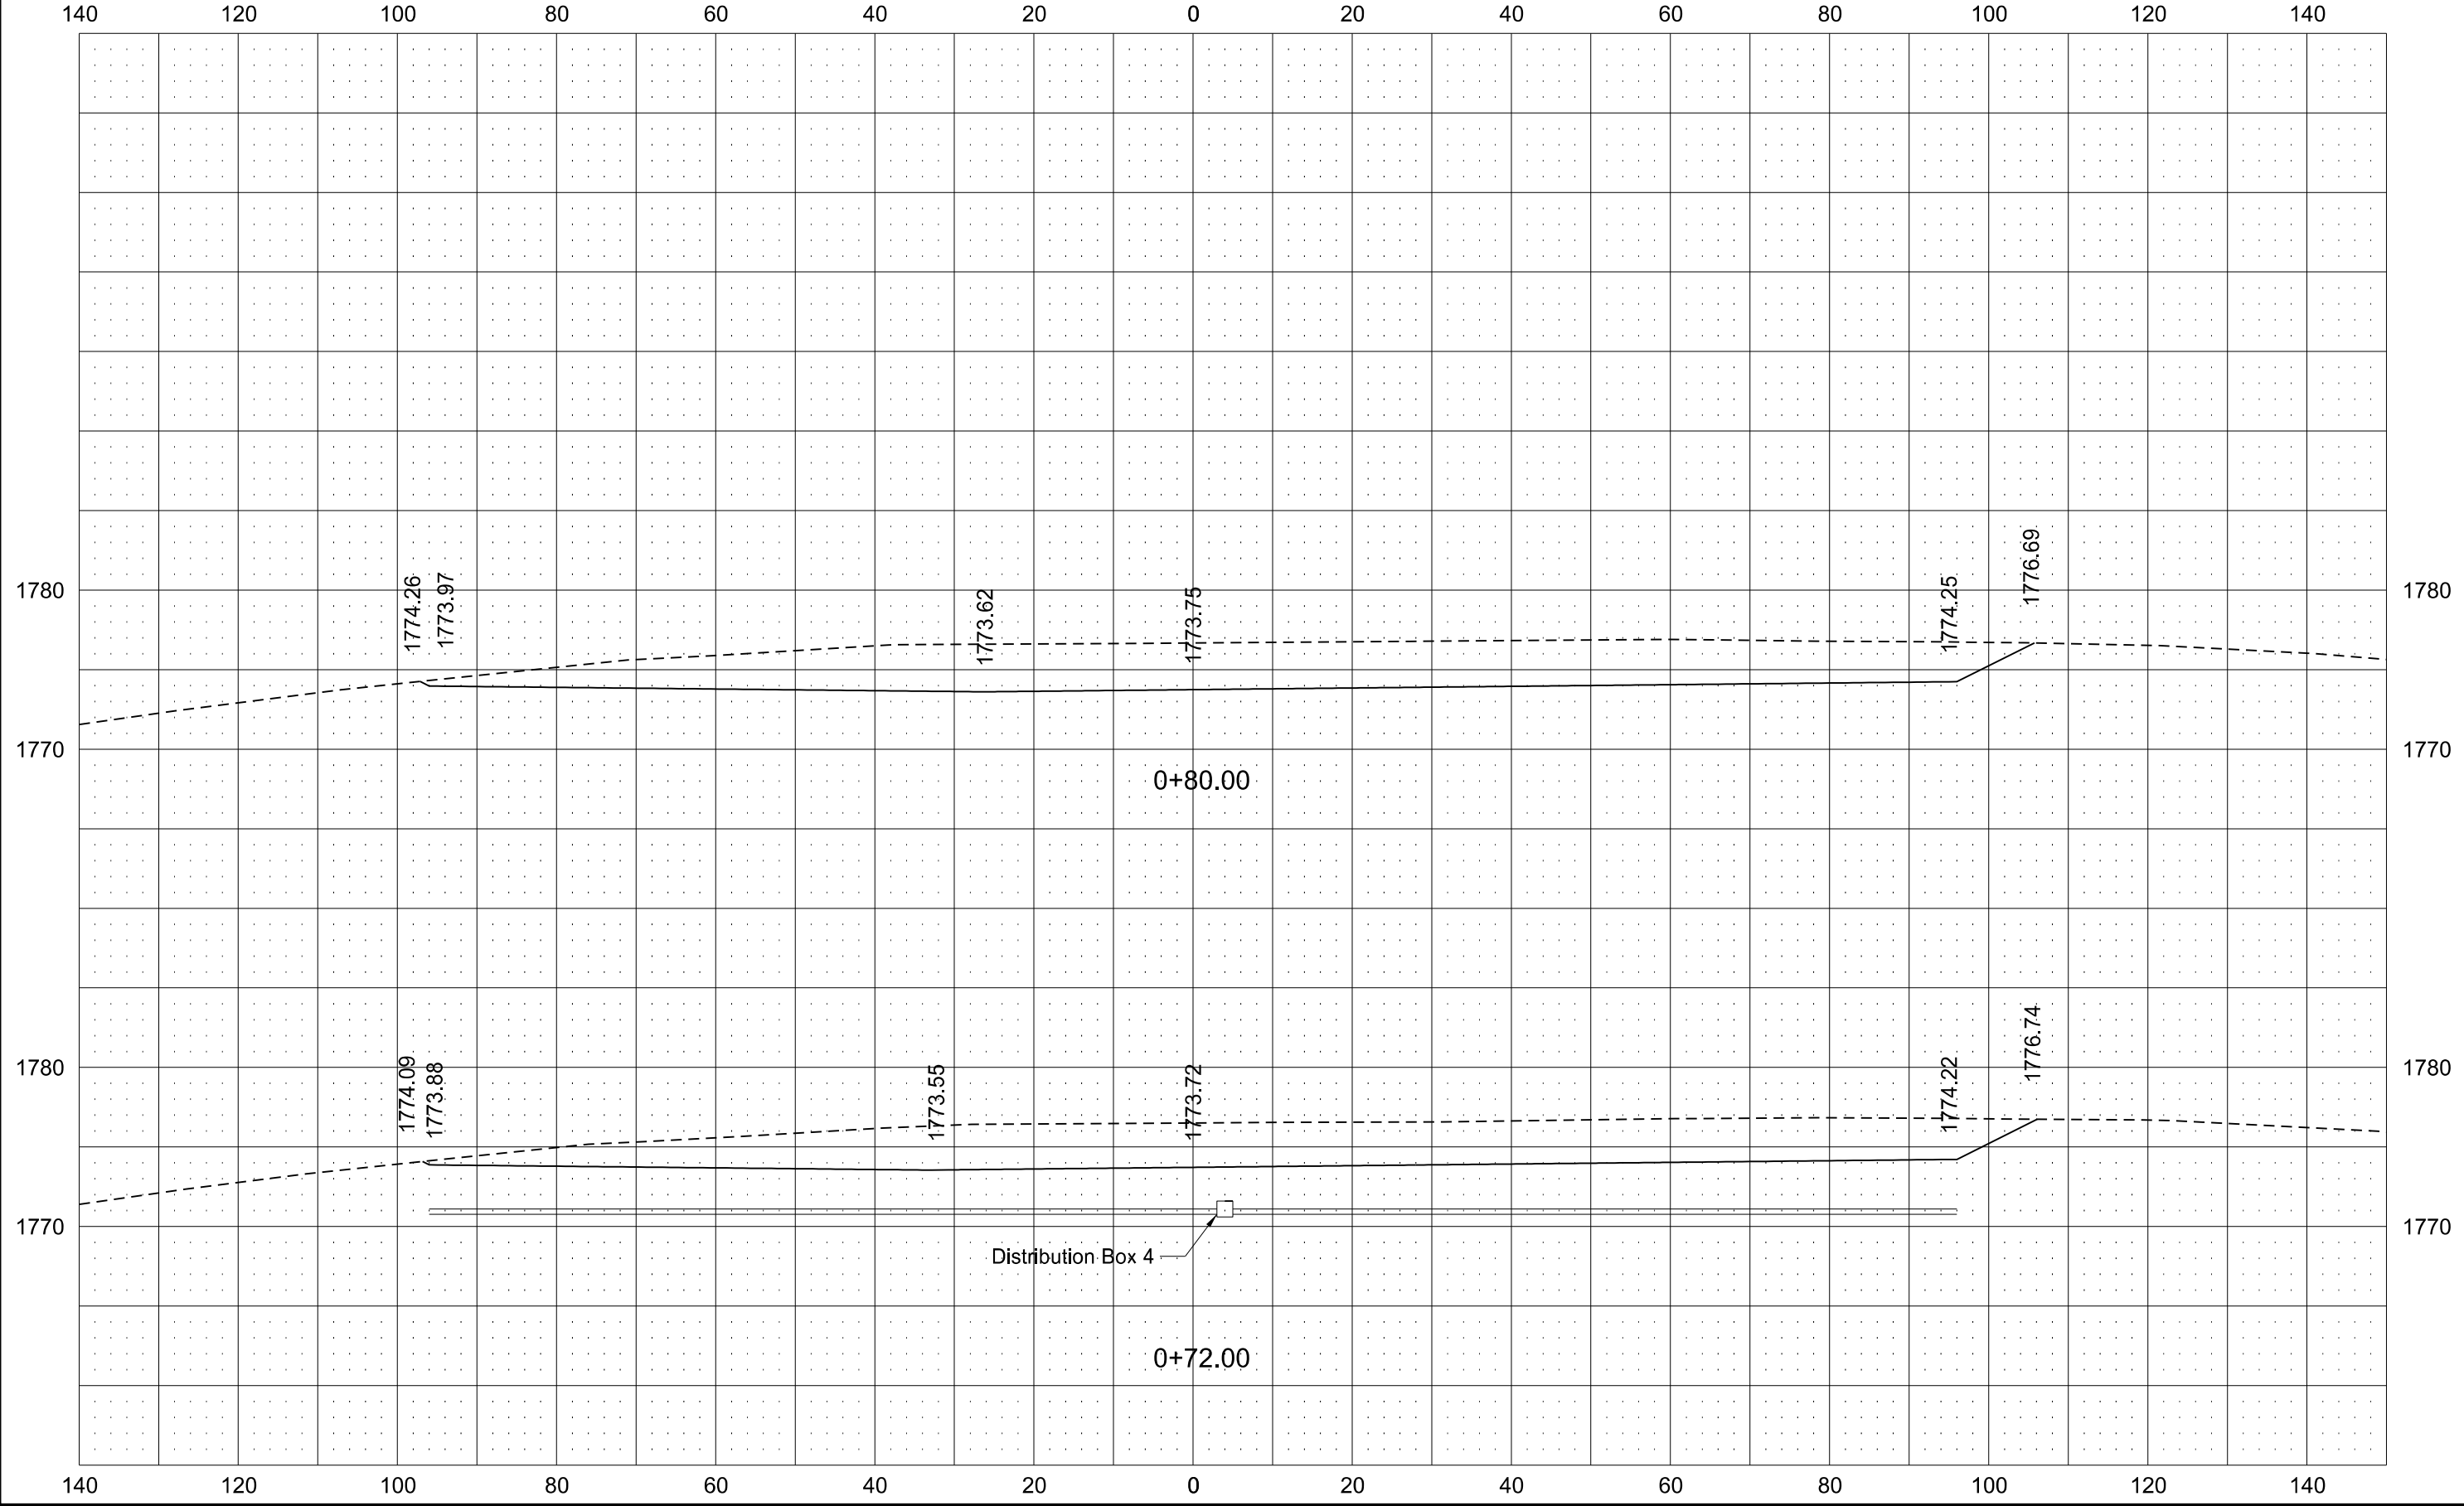


	STATE	PROJECT NO.	SECTION NO.	SHEET NO.
	ND	IM-2-094(137)223	200	5

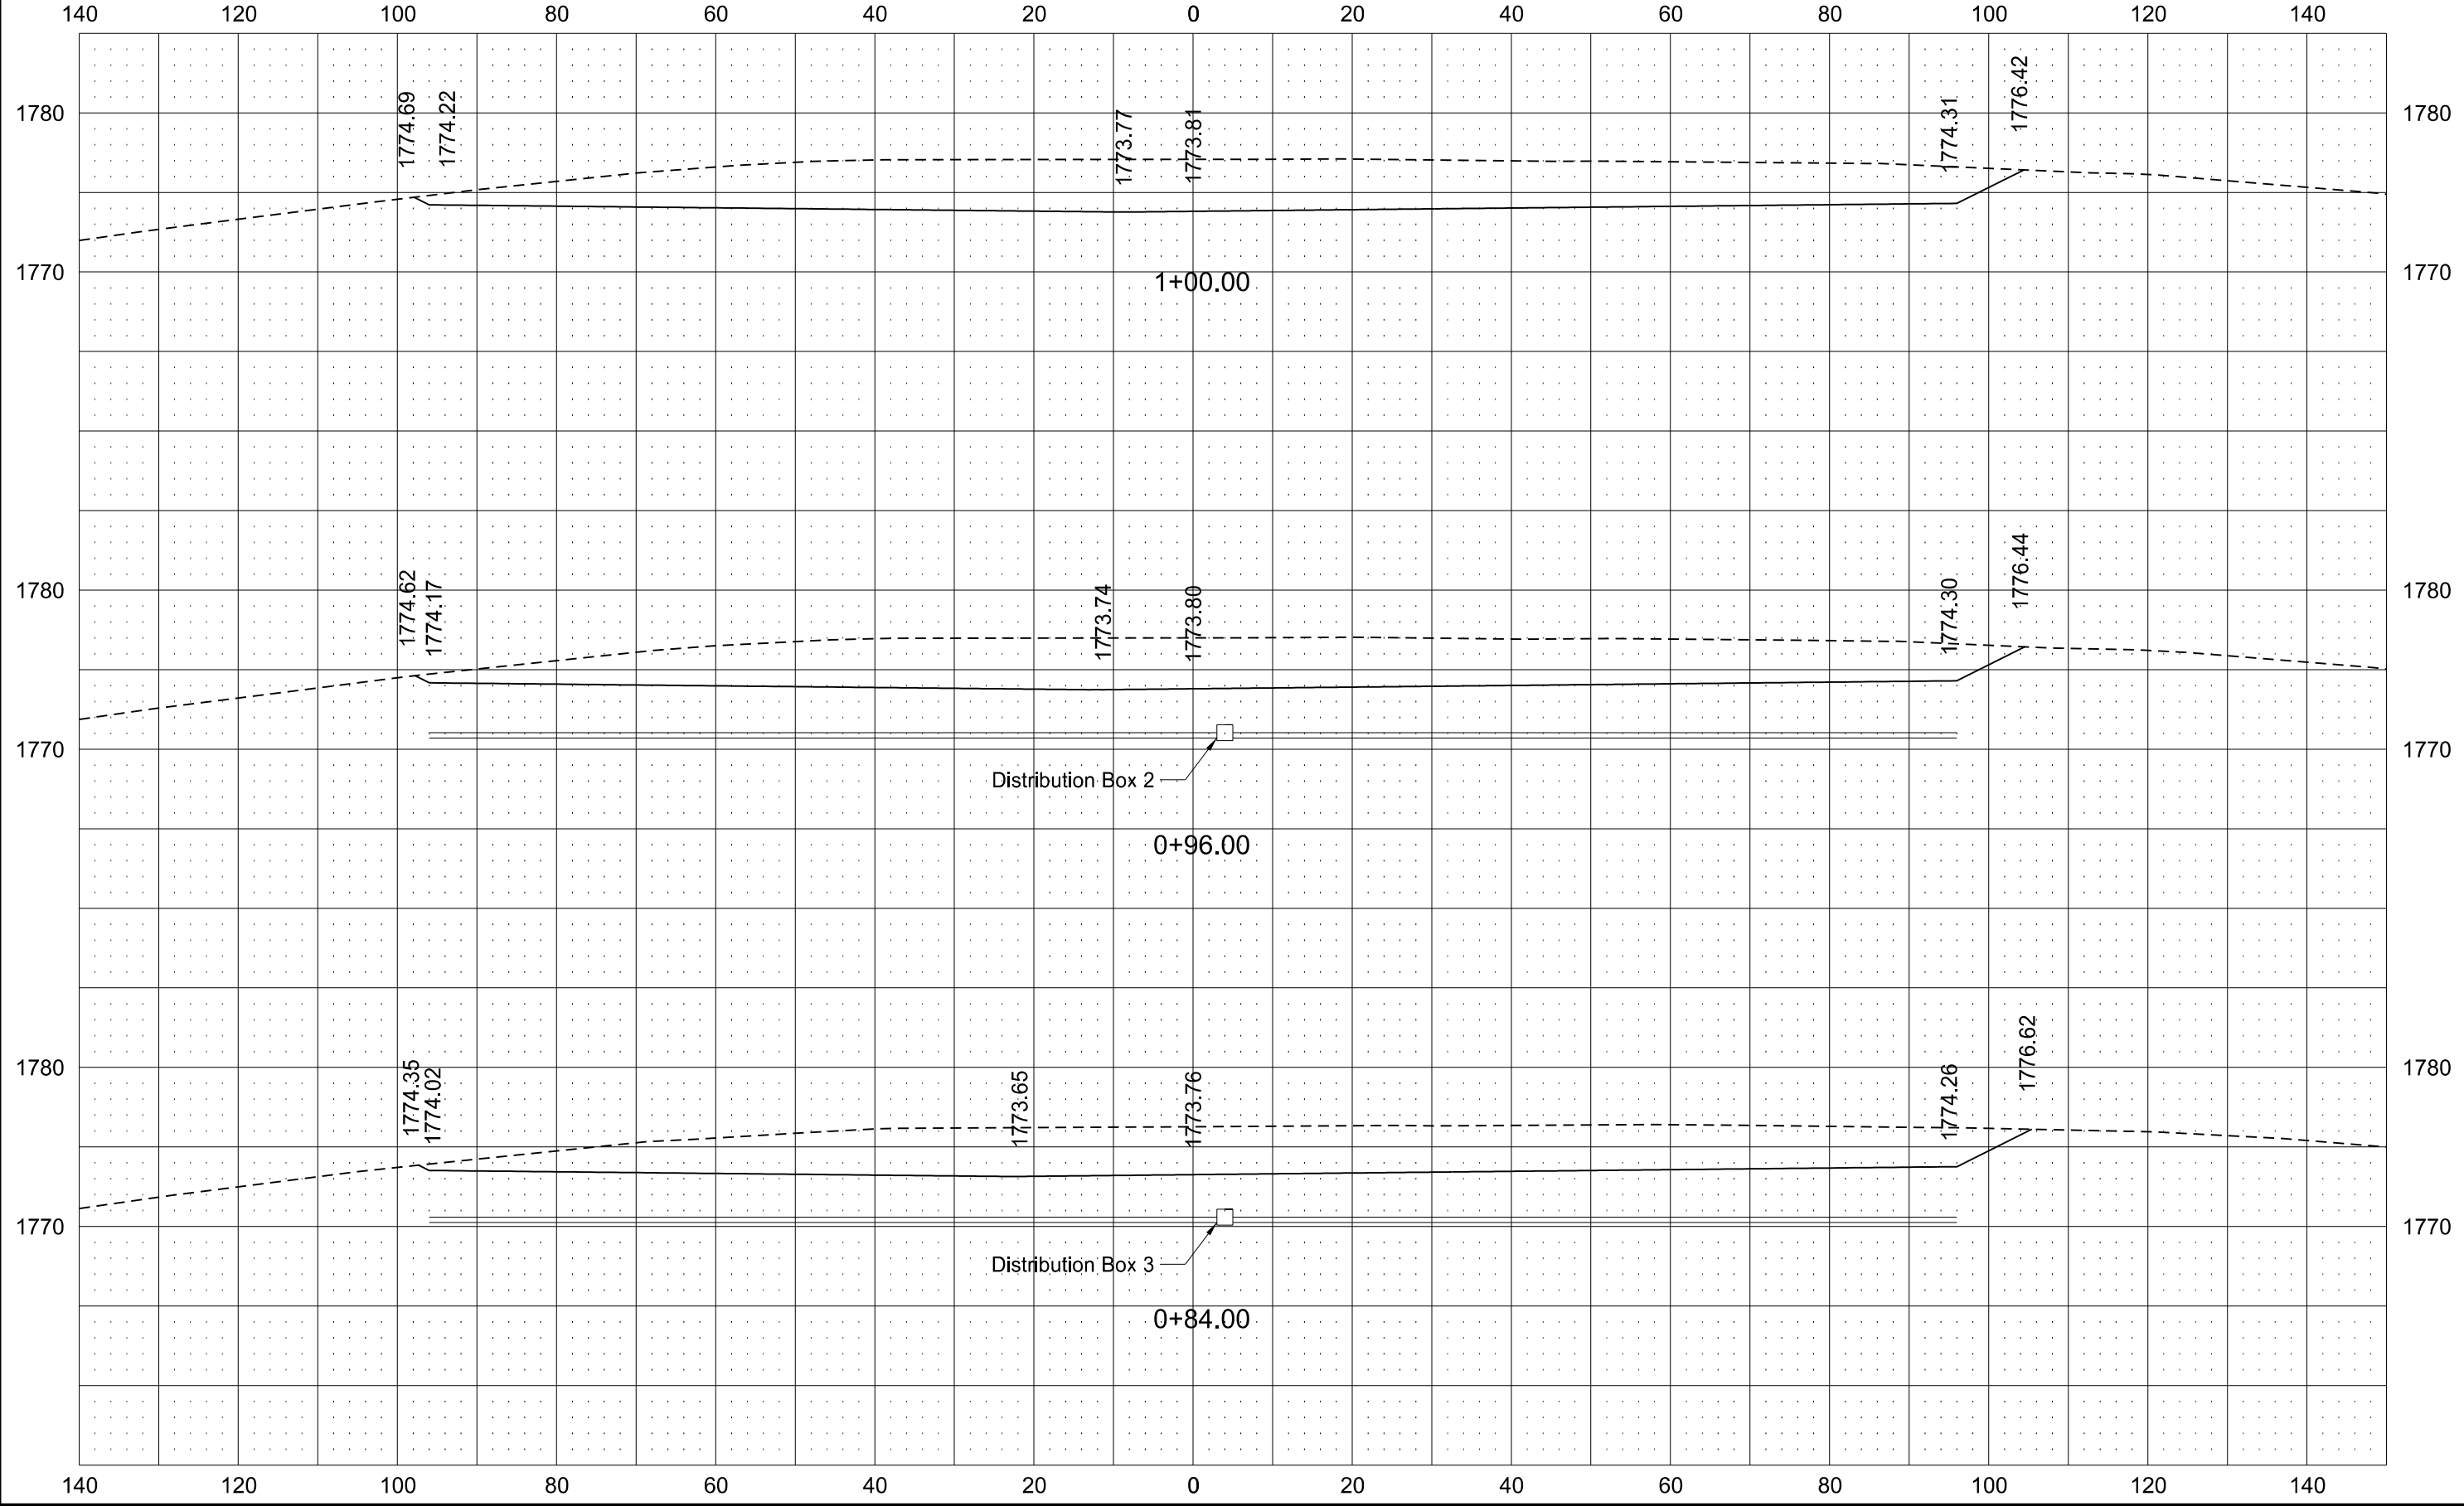

	STATE	PROJECT NO.	SECTION NO.	SHEET NO.
	ND	IM-2-094(137)223	200	6

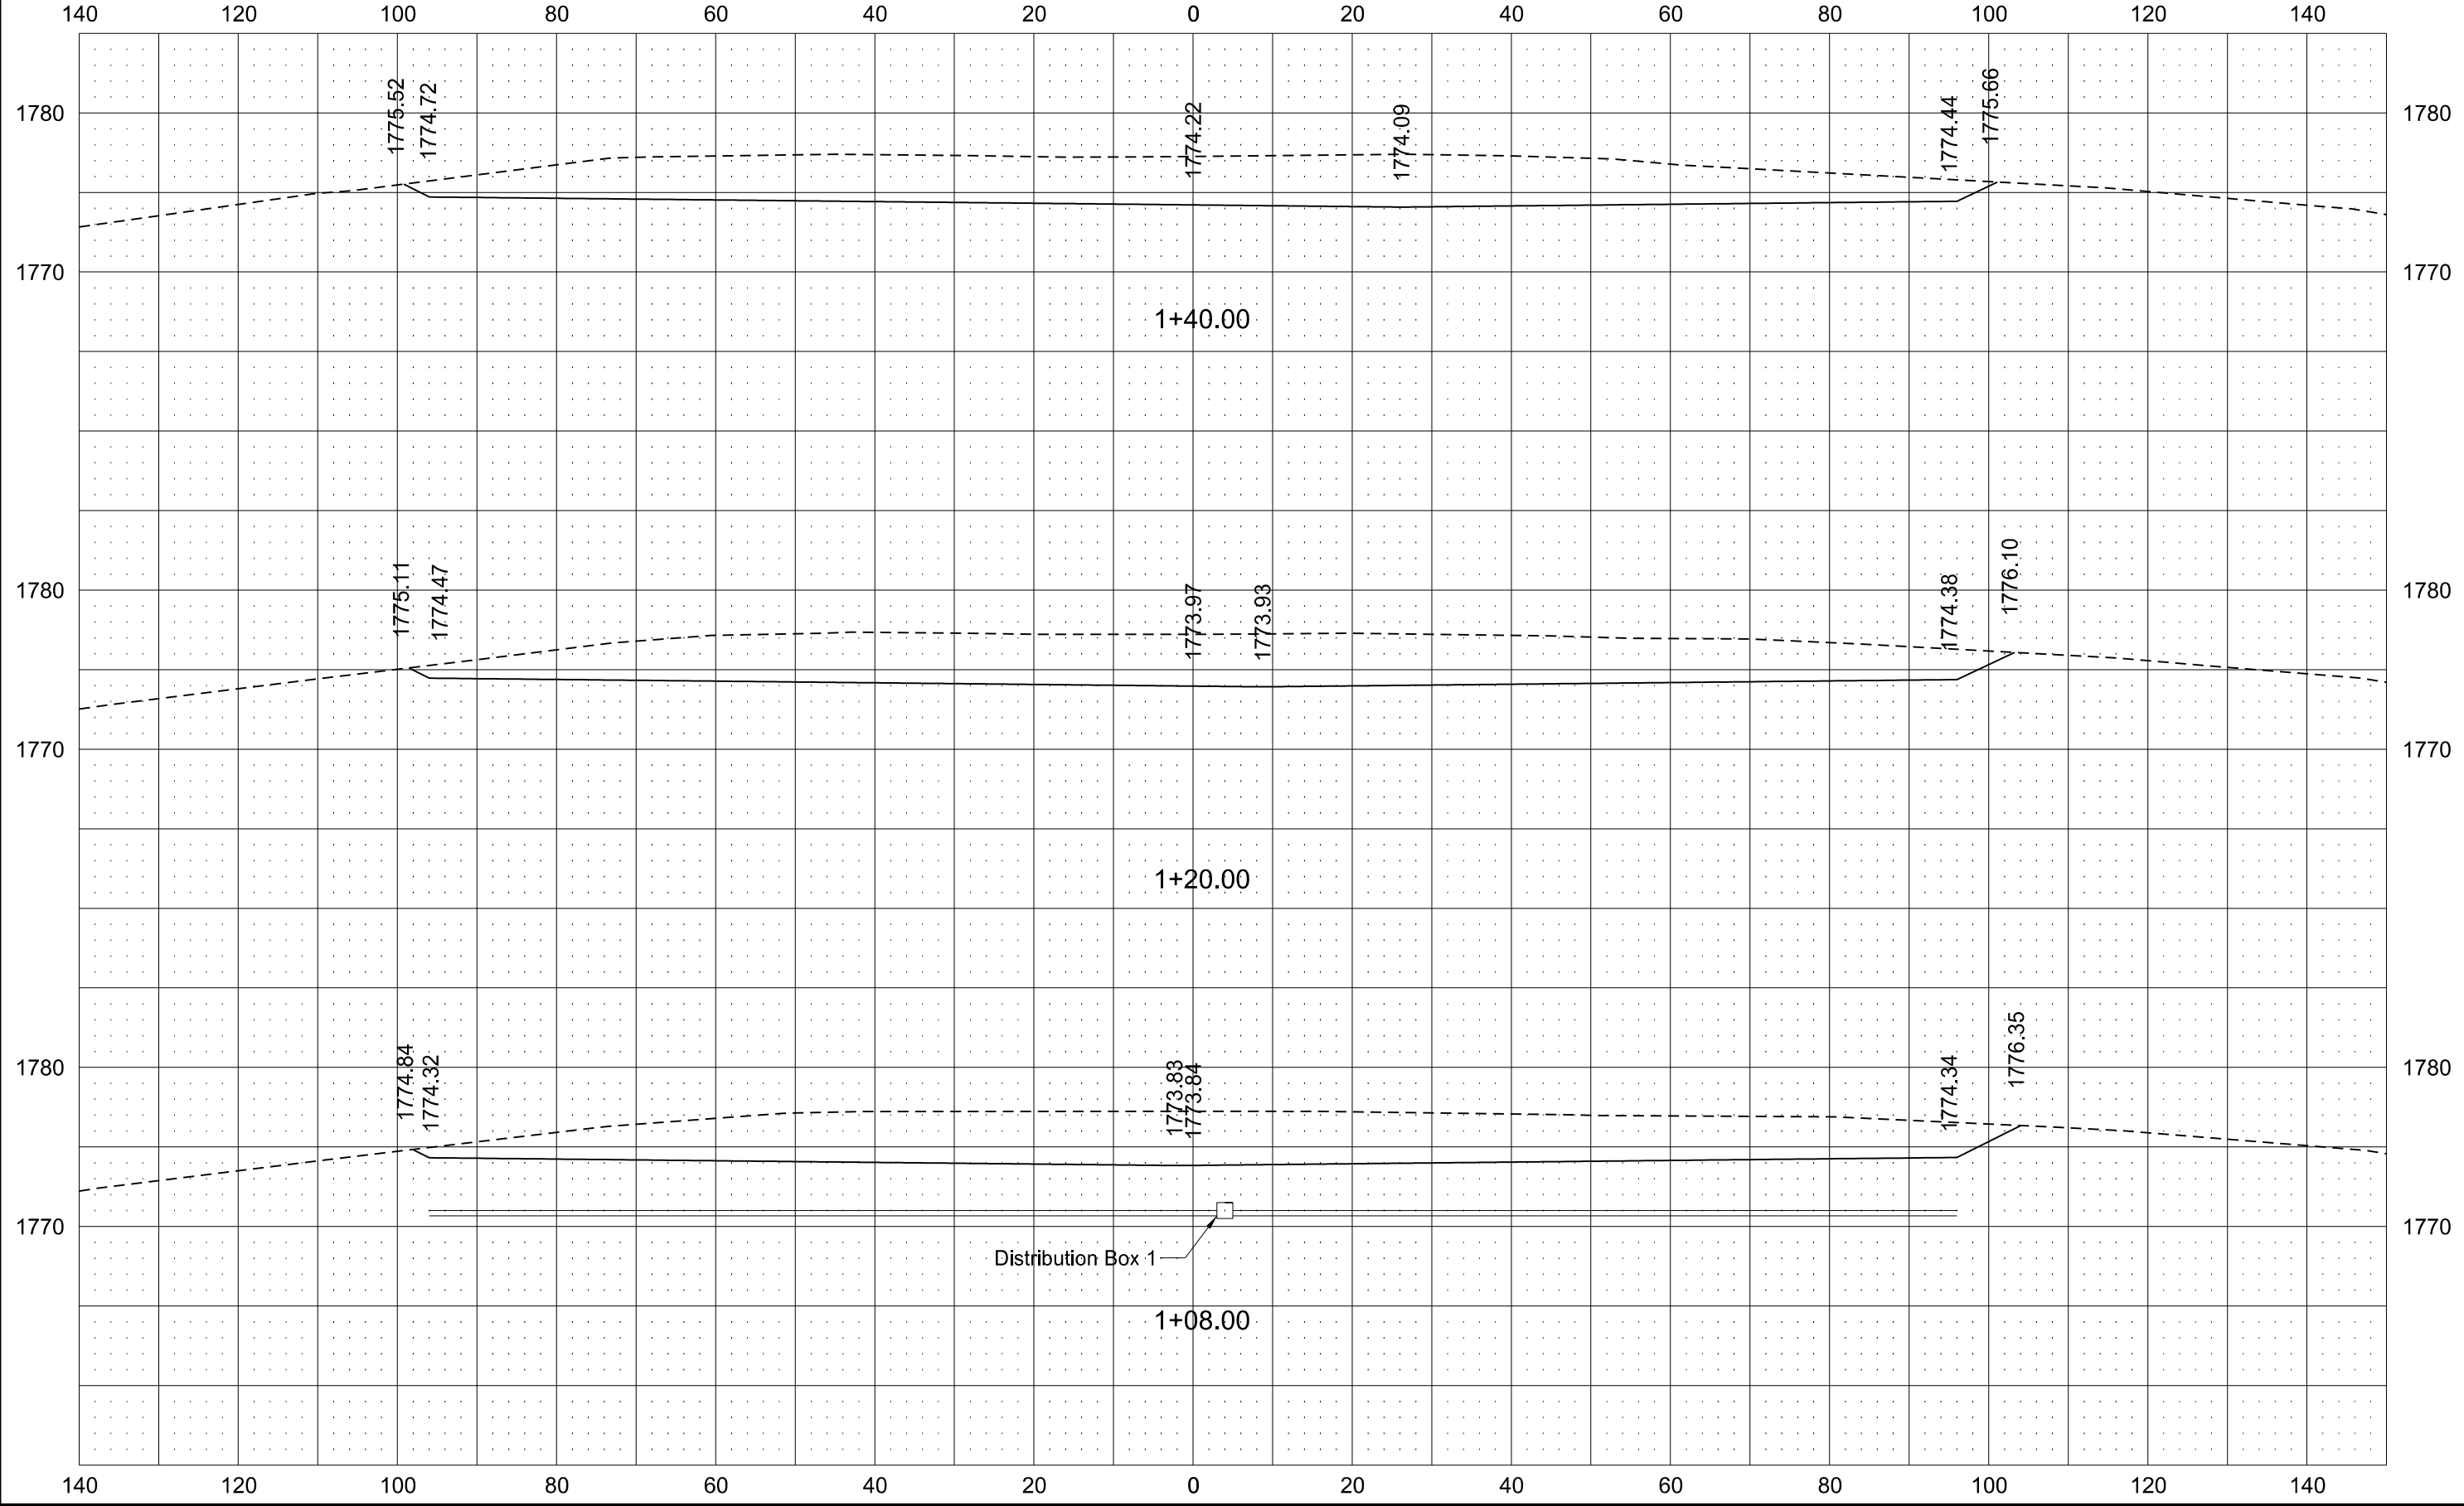

	STATE	PROJECT NO.	SECTION NO.	SHEET NO.
	ND	IM-2-094(137)223	200	7

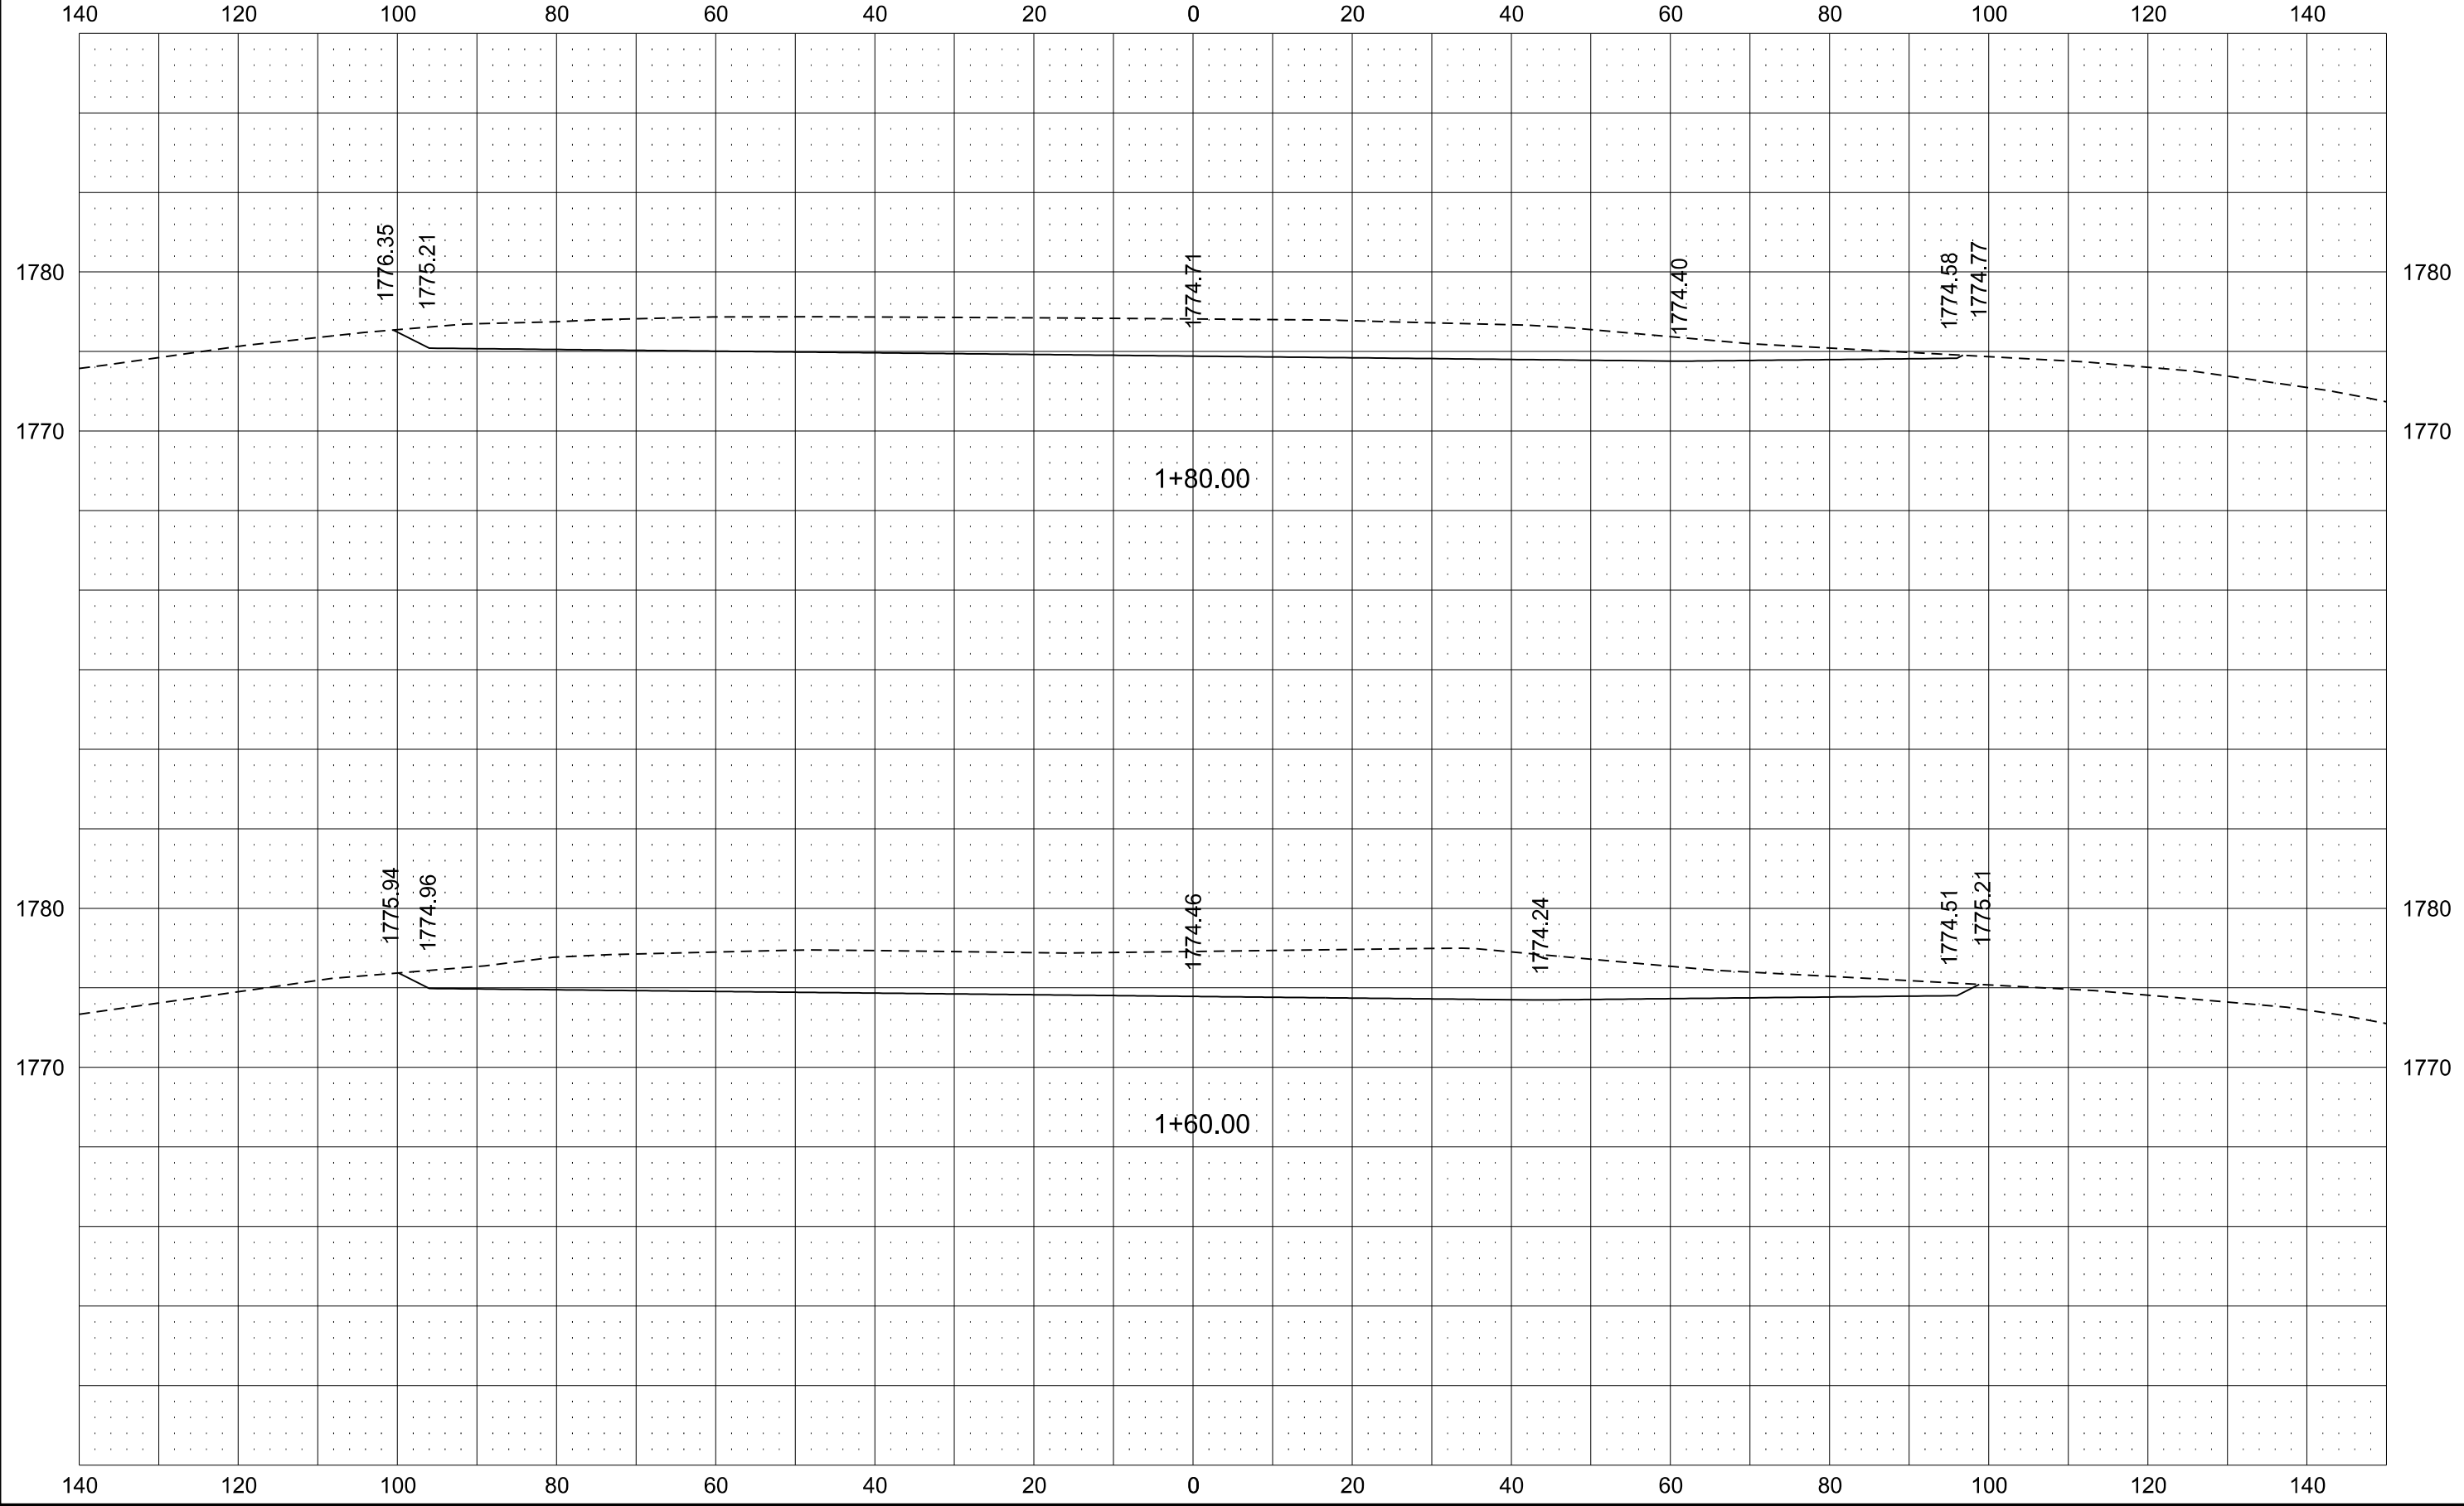

	STATE	PROJECT NO.	SECTION NO.	SHEET NO.
	ND	IM-2-094(137)223	200	8

