
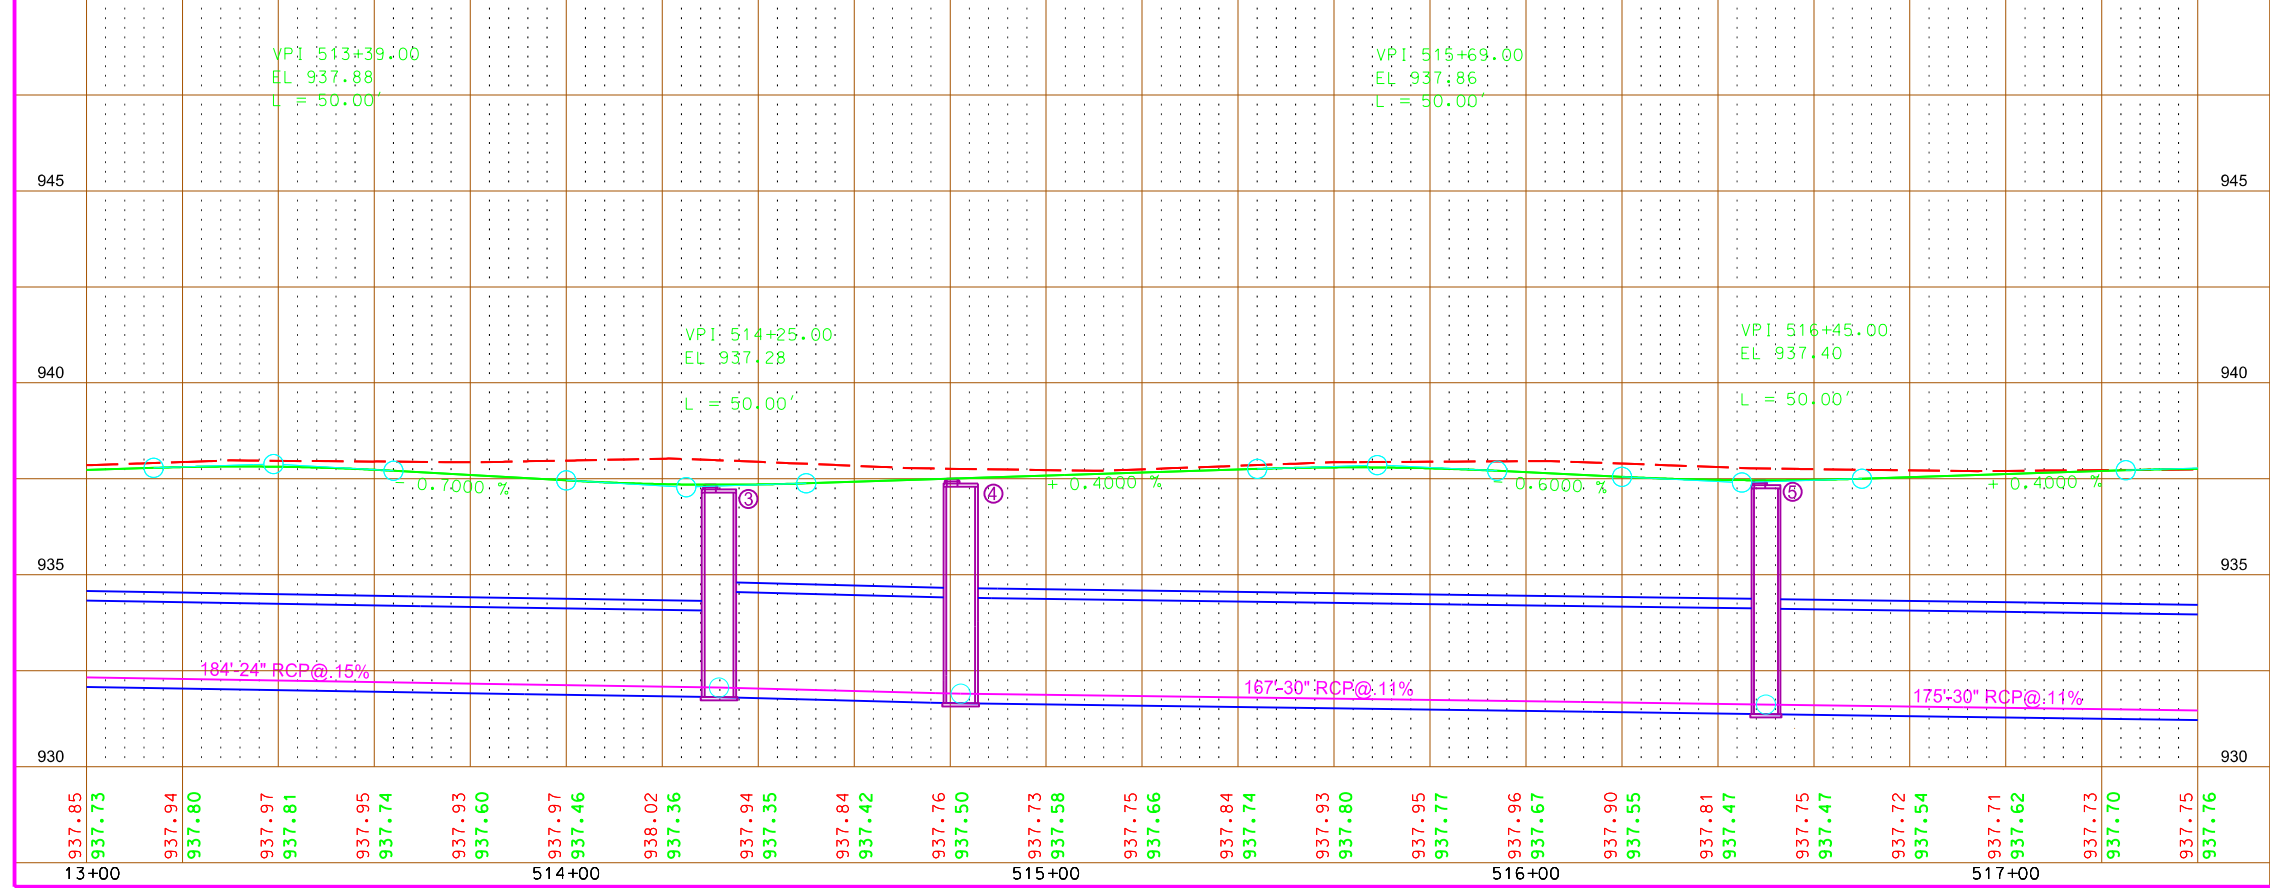


This document is preliminary and not for construction or implementation purposes.




Plan & Profile
5th St N (ND 18) Reconstruction
Sta 509+61 to Sta 513+00

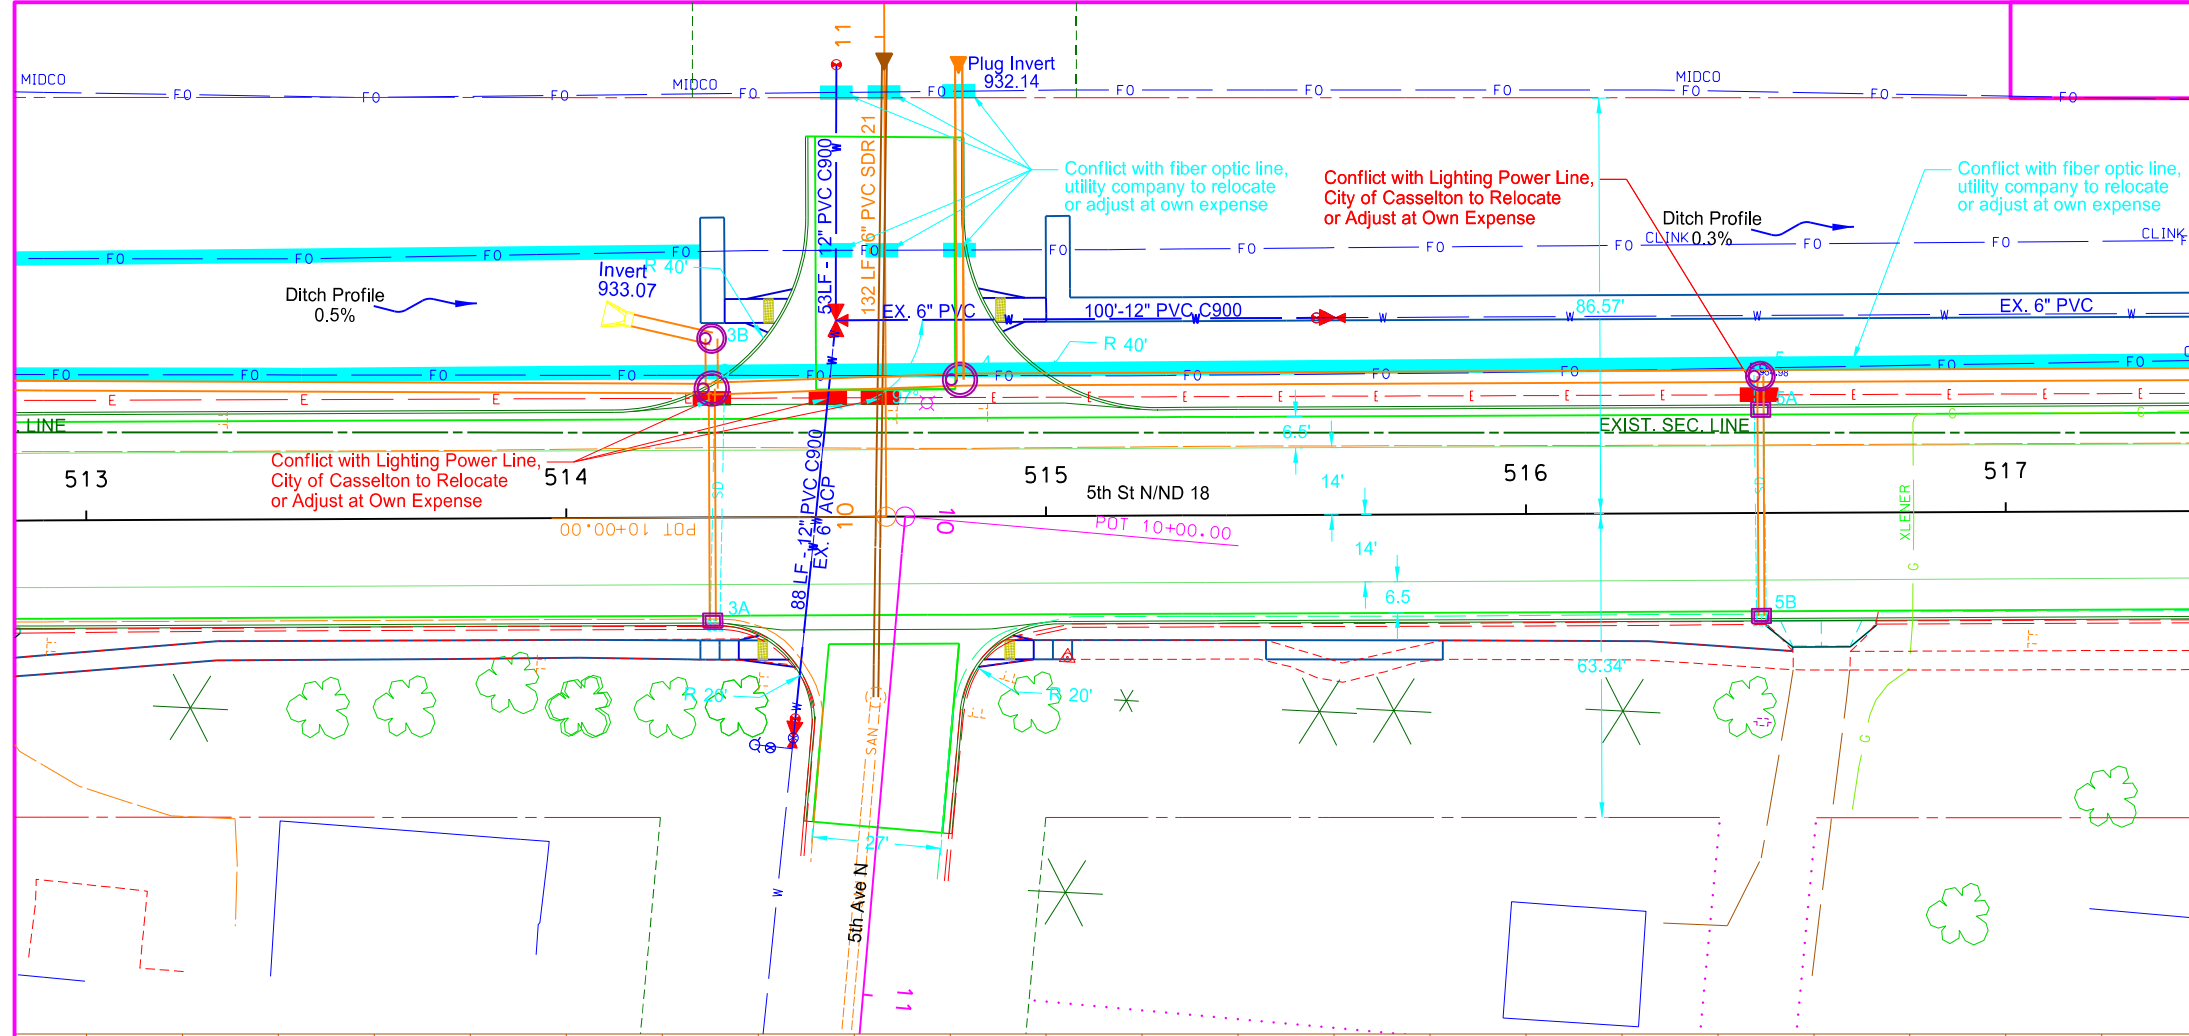

PRELIMINARY

This document is preliminary and not for construction or implementation purposes.



Plan & Profile
5th St N (ND 18) Reconstruction
Sta 513+00 to Sta 517+00

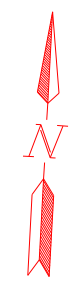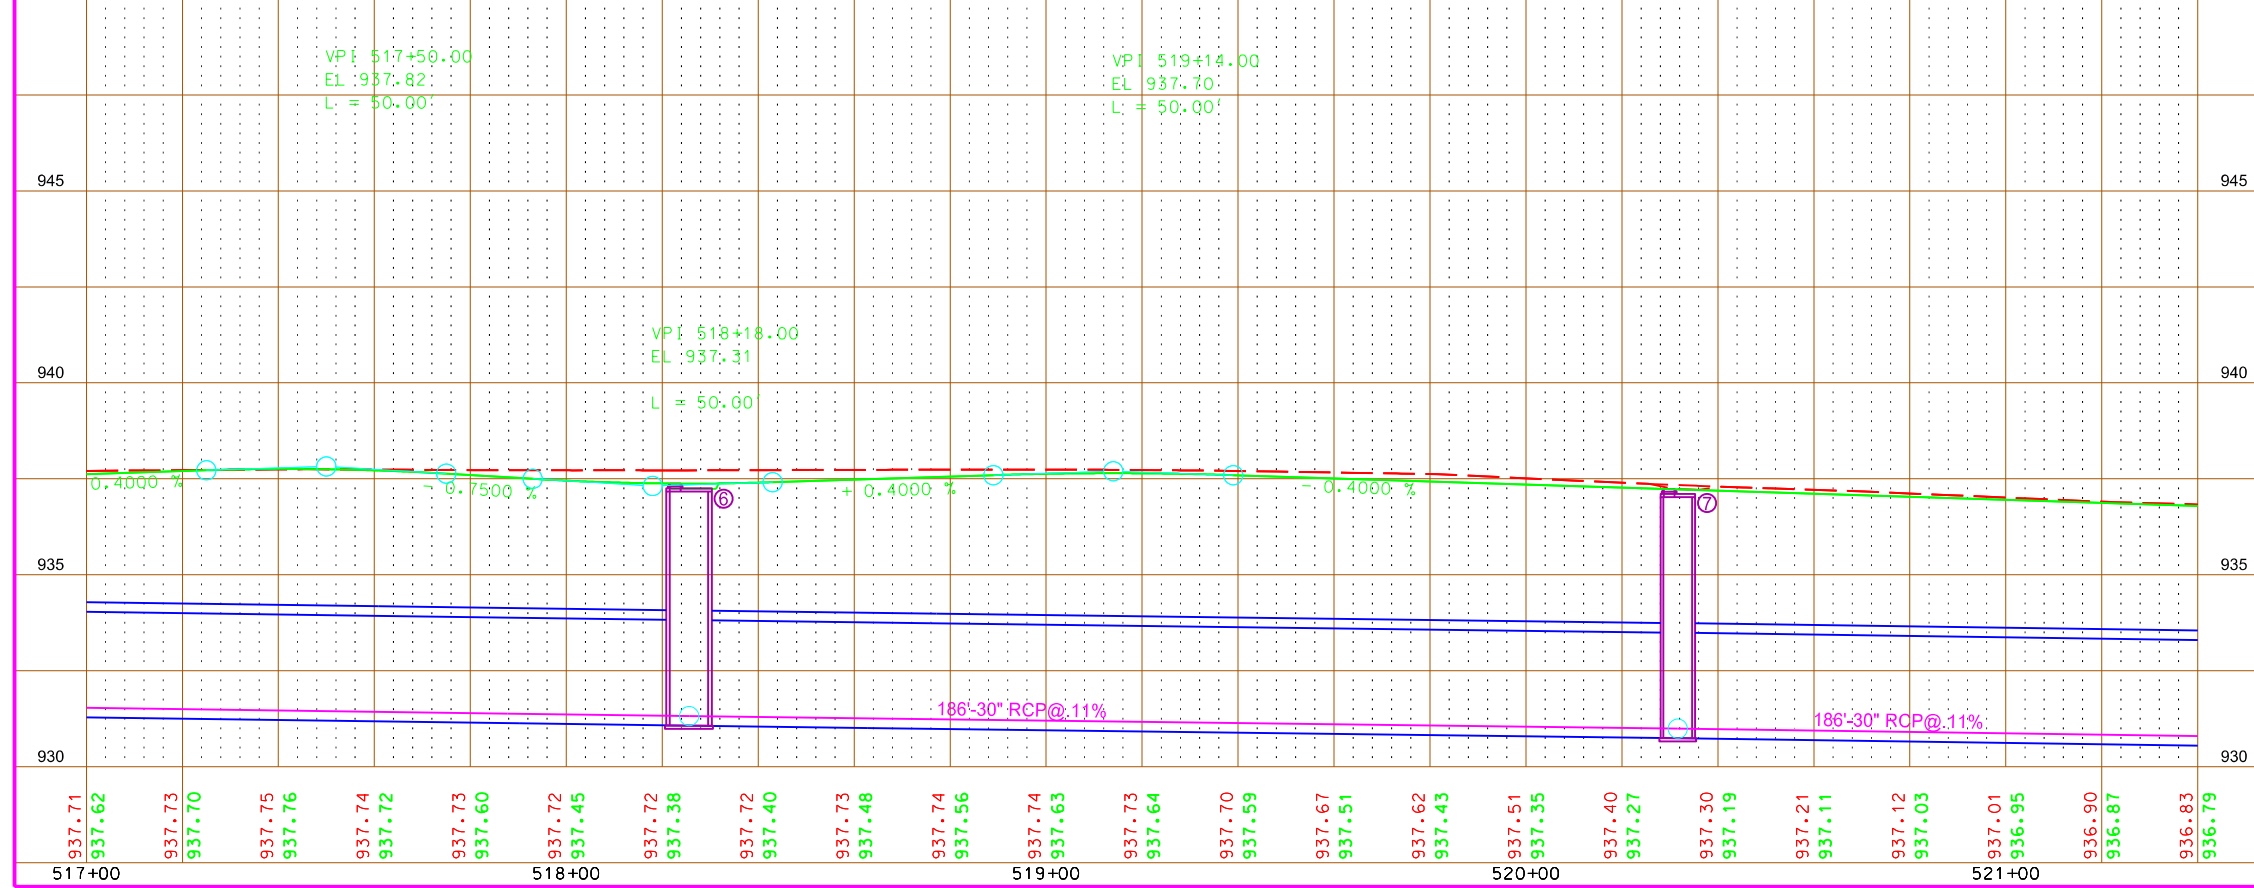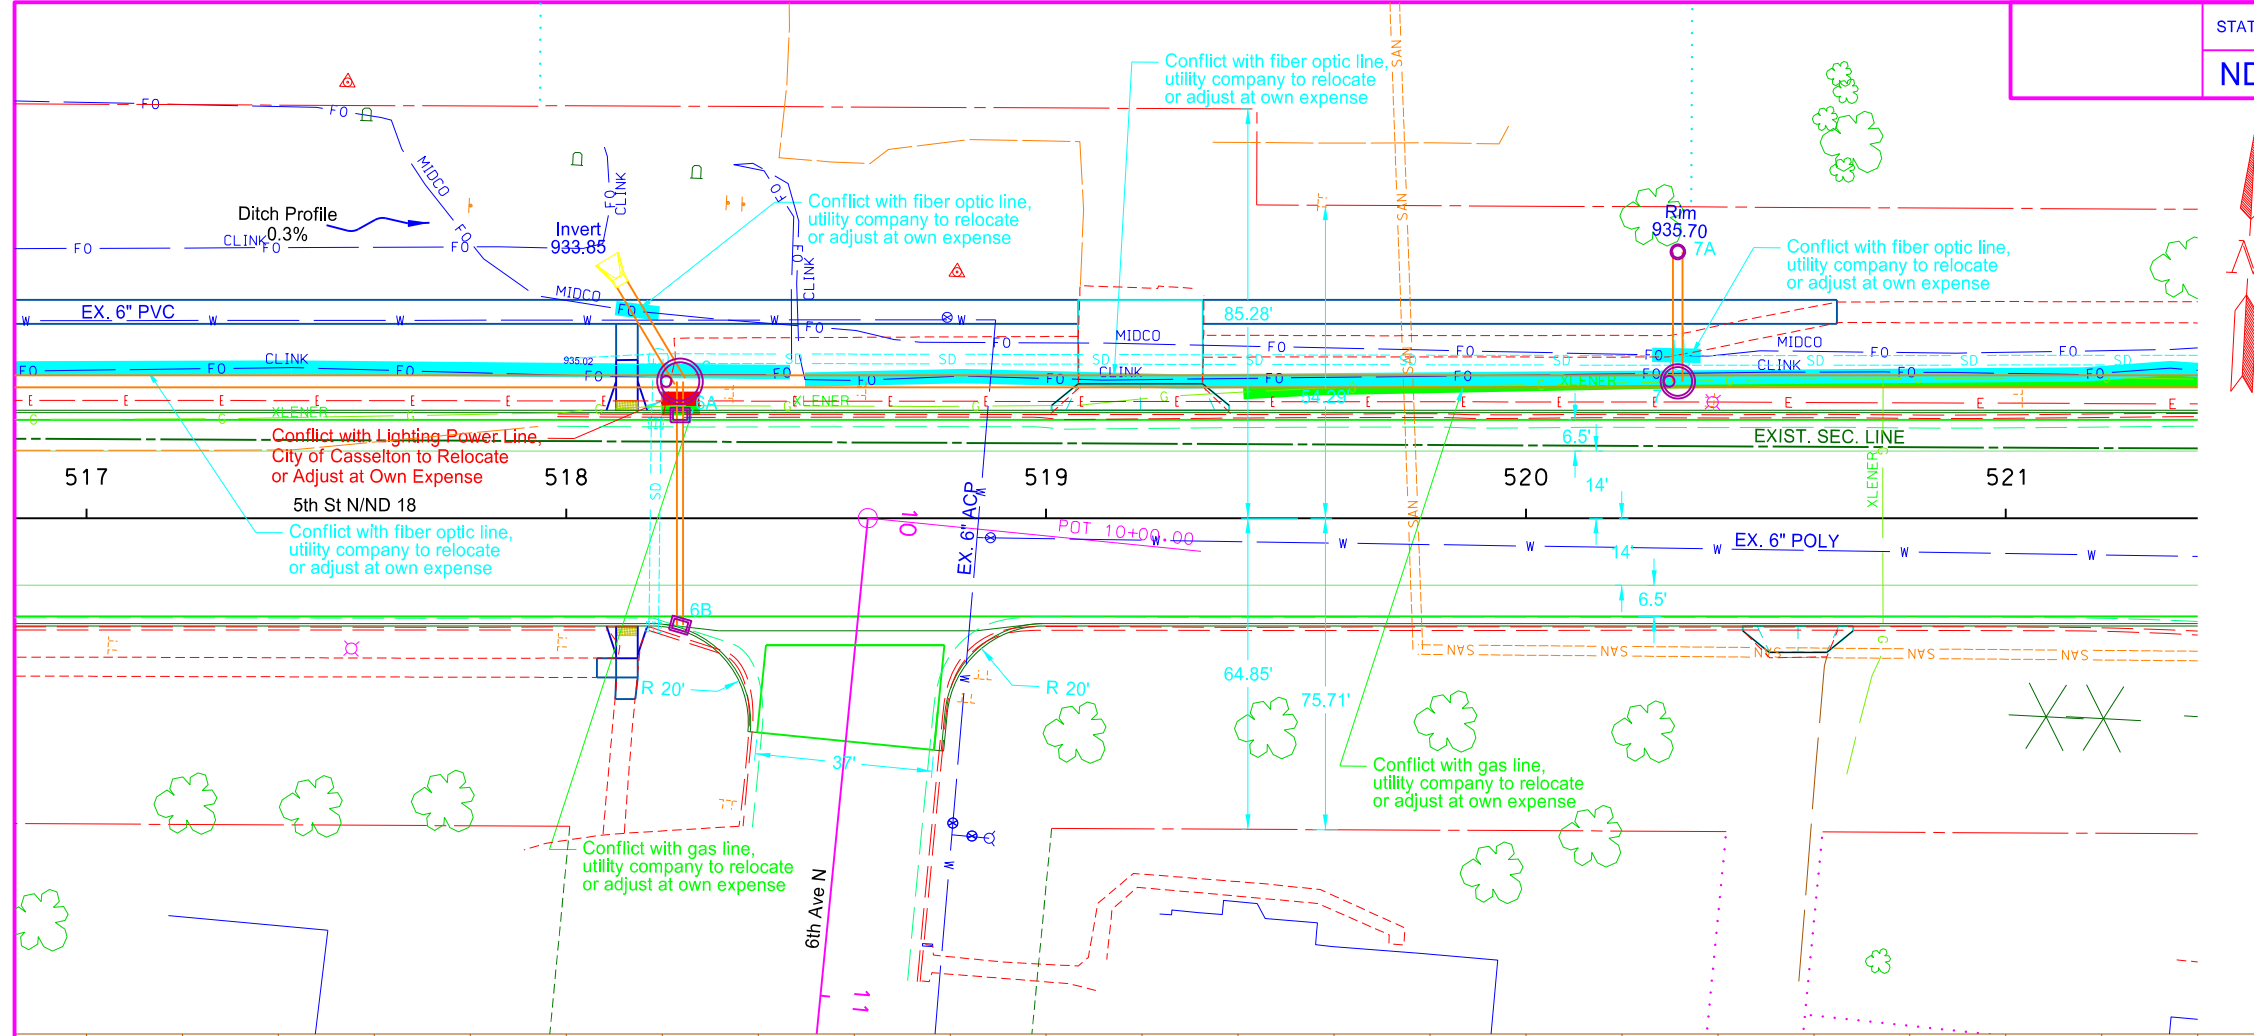

PRELIMINARY

This document
is preliminary
and not for
construction or
implementation
purposes.

Plan & Profile
5th St N (ND 18) Reconstruction
Sta 517+00 to Sta 521+00

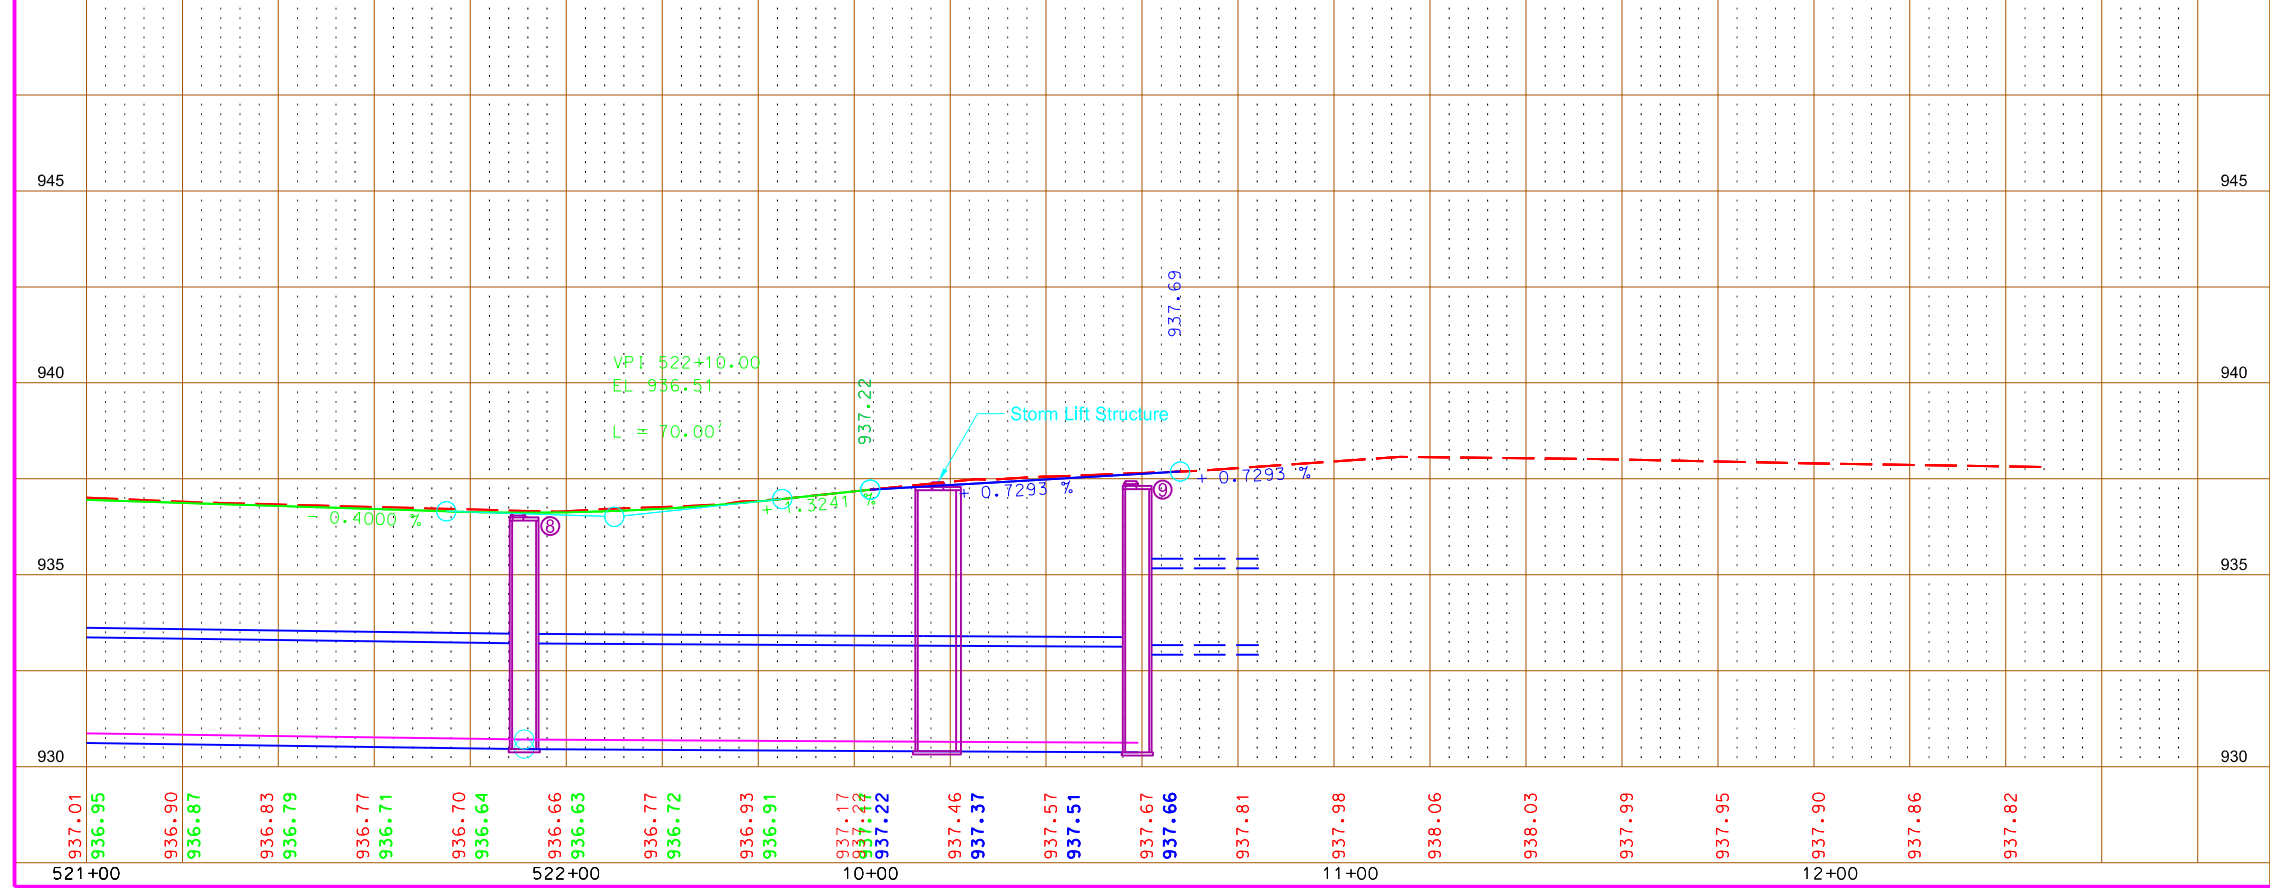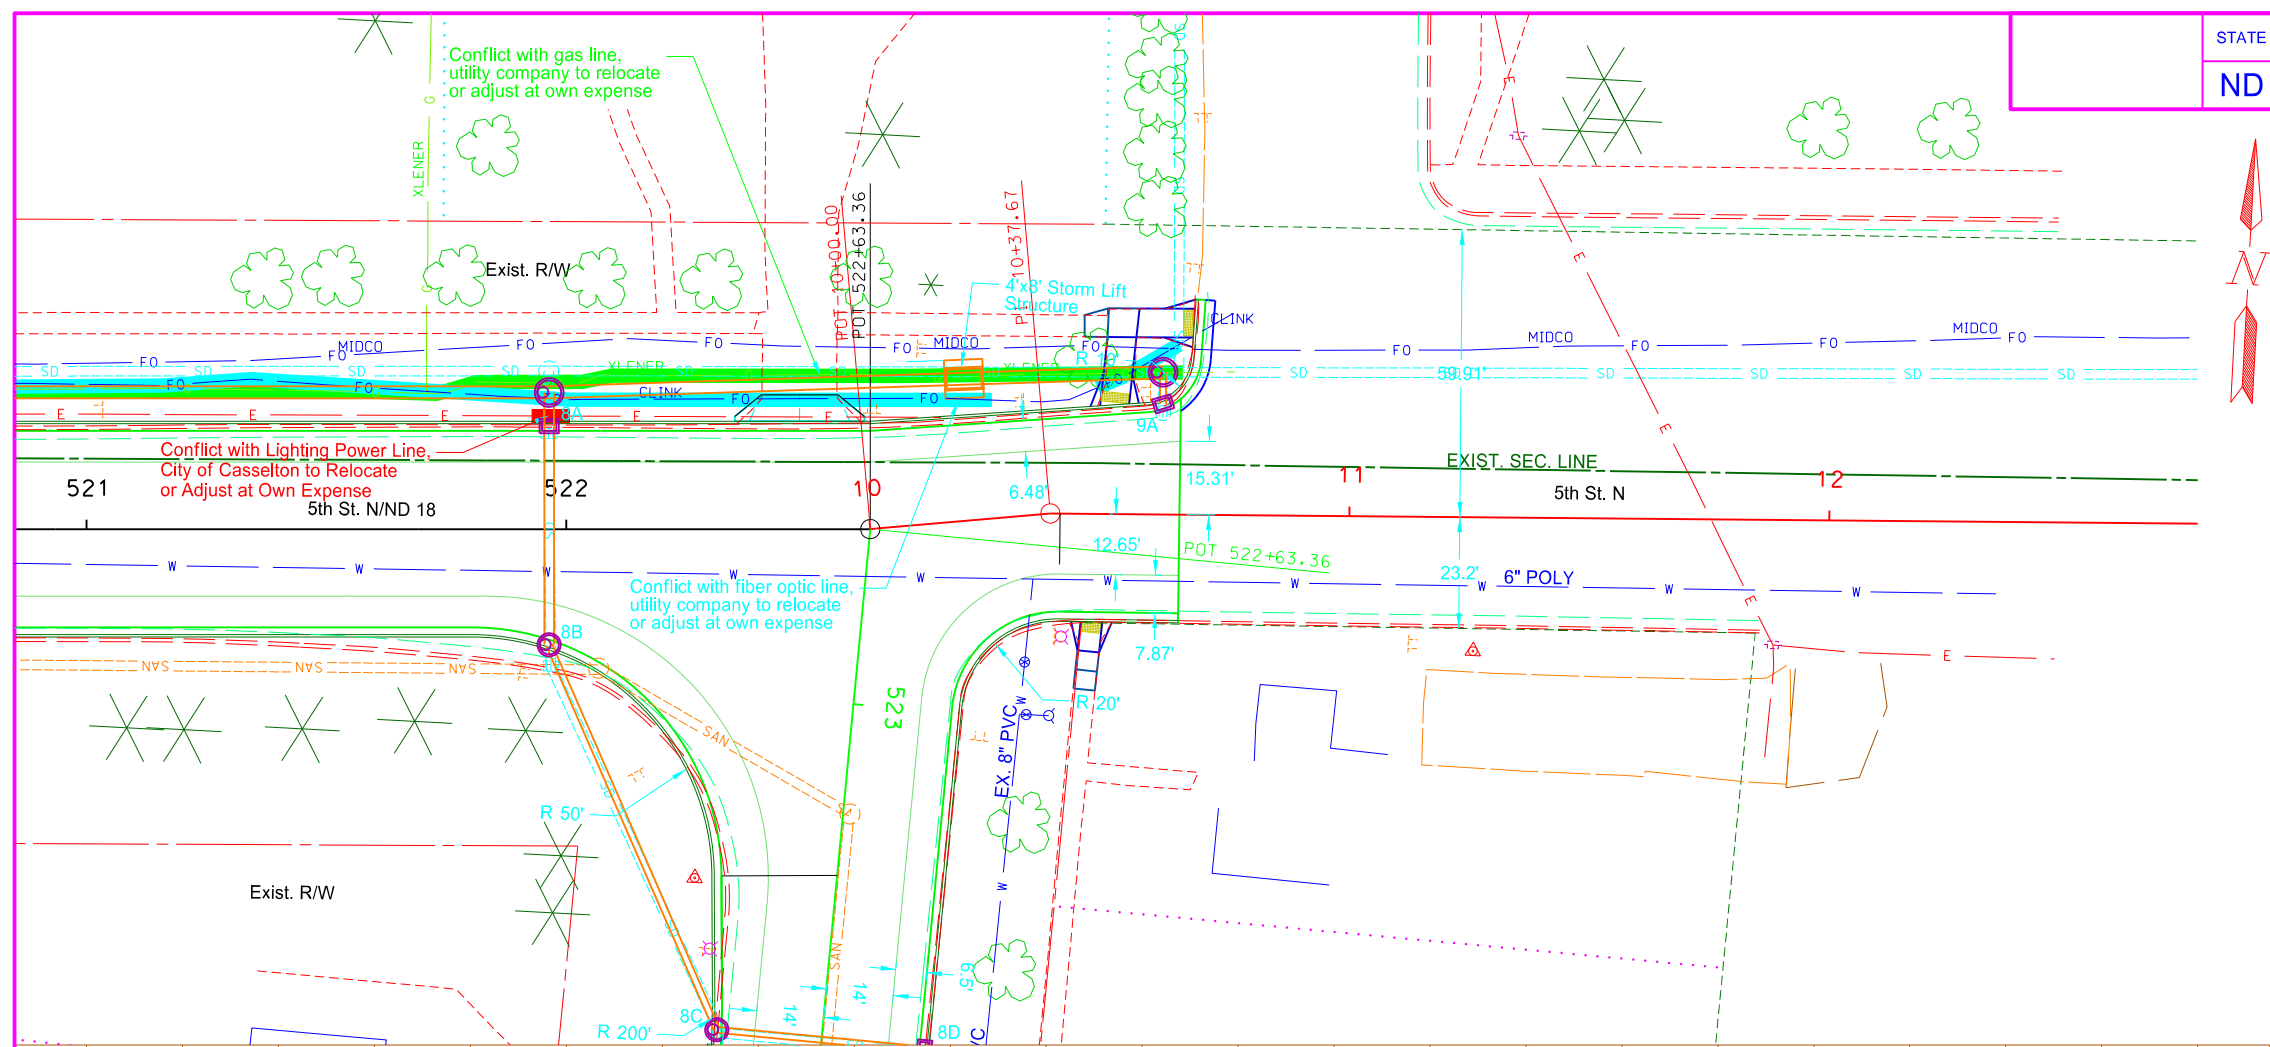

This document
 is preliminary
 and not for
 construction or
 implementation
 purposes.

Plan & Profile
 5th St N (ND 18) Reconstruction
 Sta 521+00 to Sta 10+64.58