
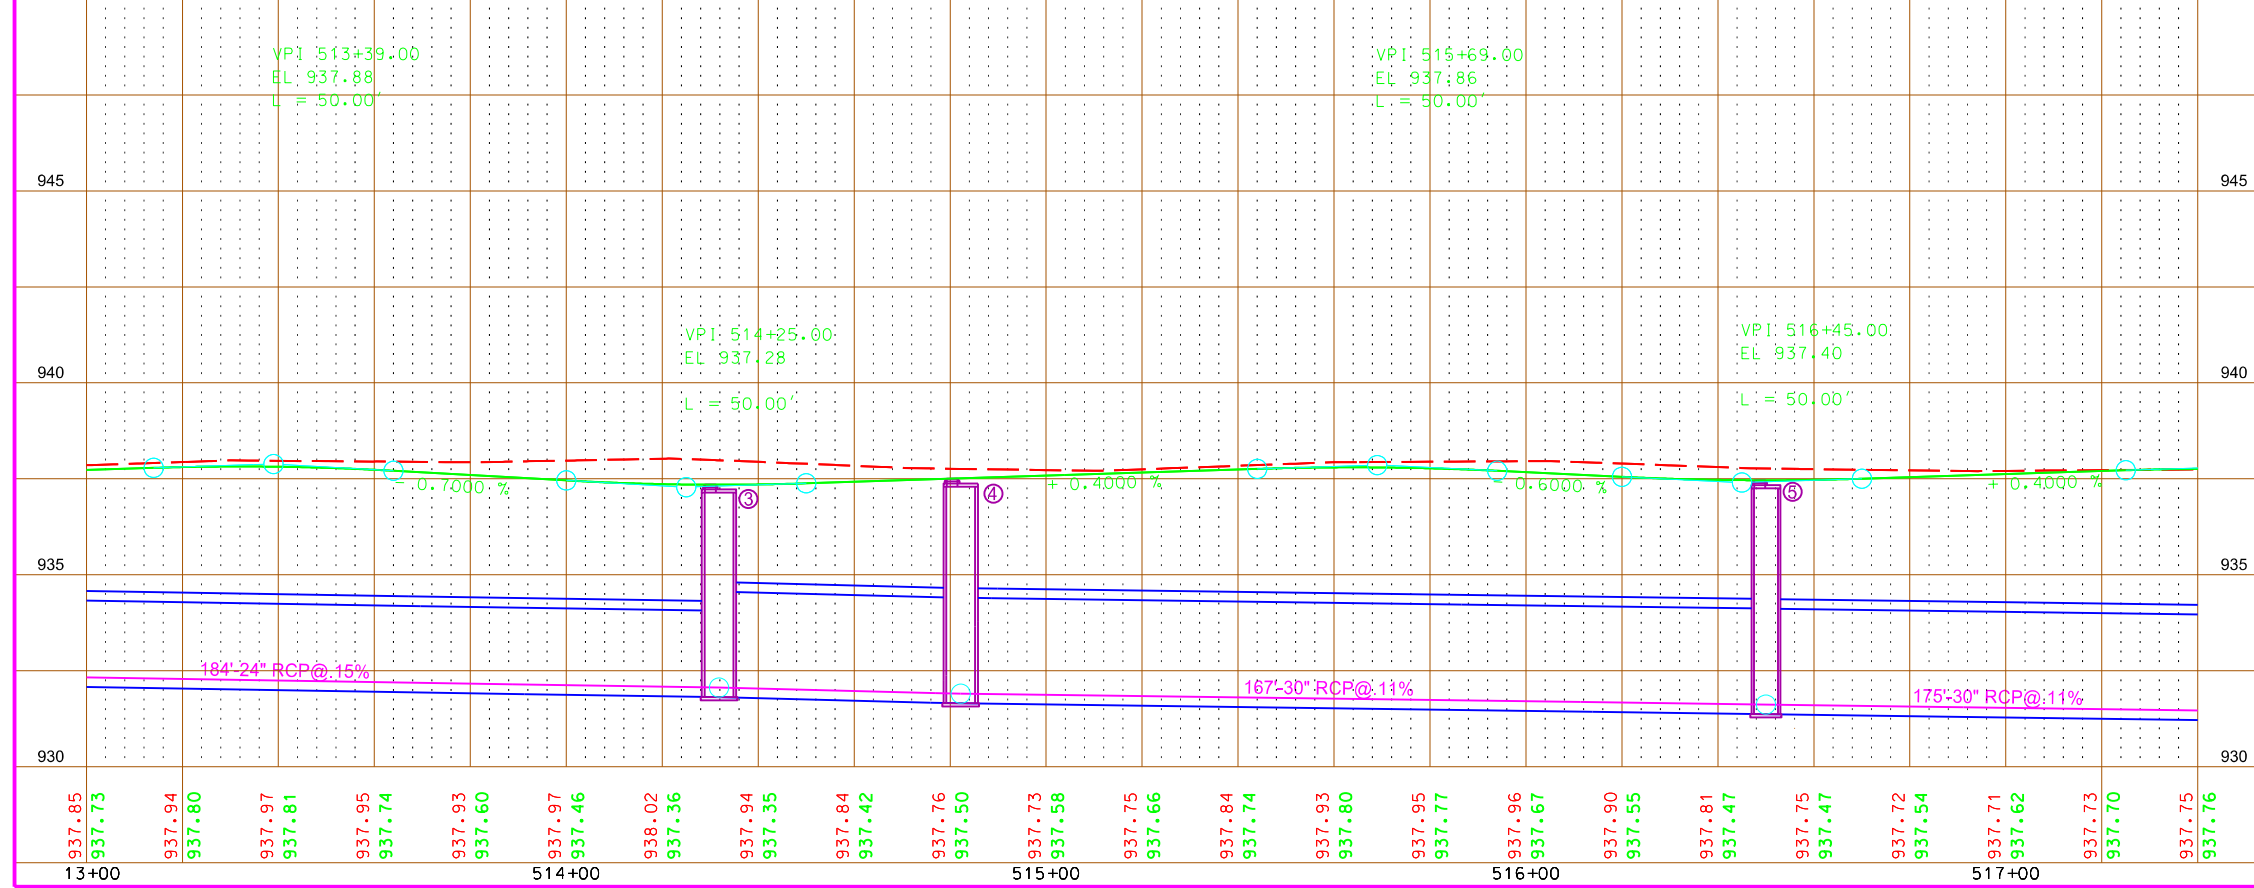


This document is preliminary and not for construction or implementation purposes.



Plan & Profile  
5th St N (ND 18) Reconstruction  
Sta 509+61 to Sta 513+00

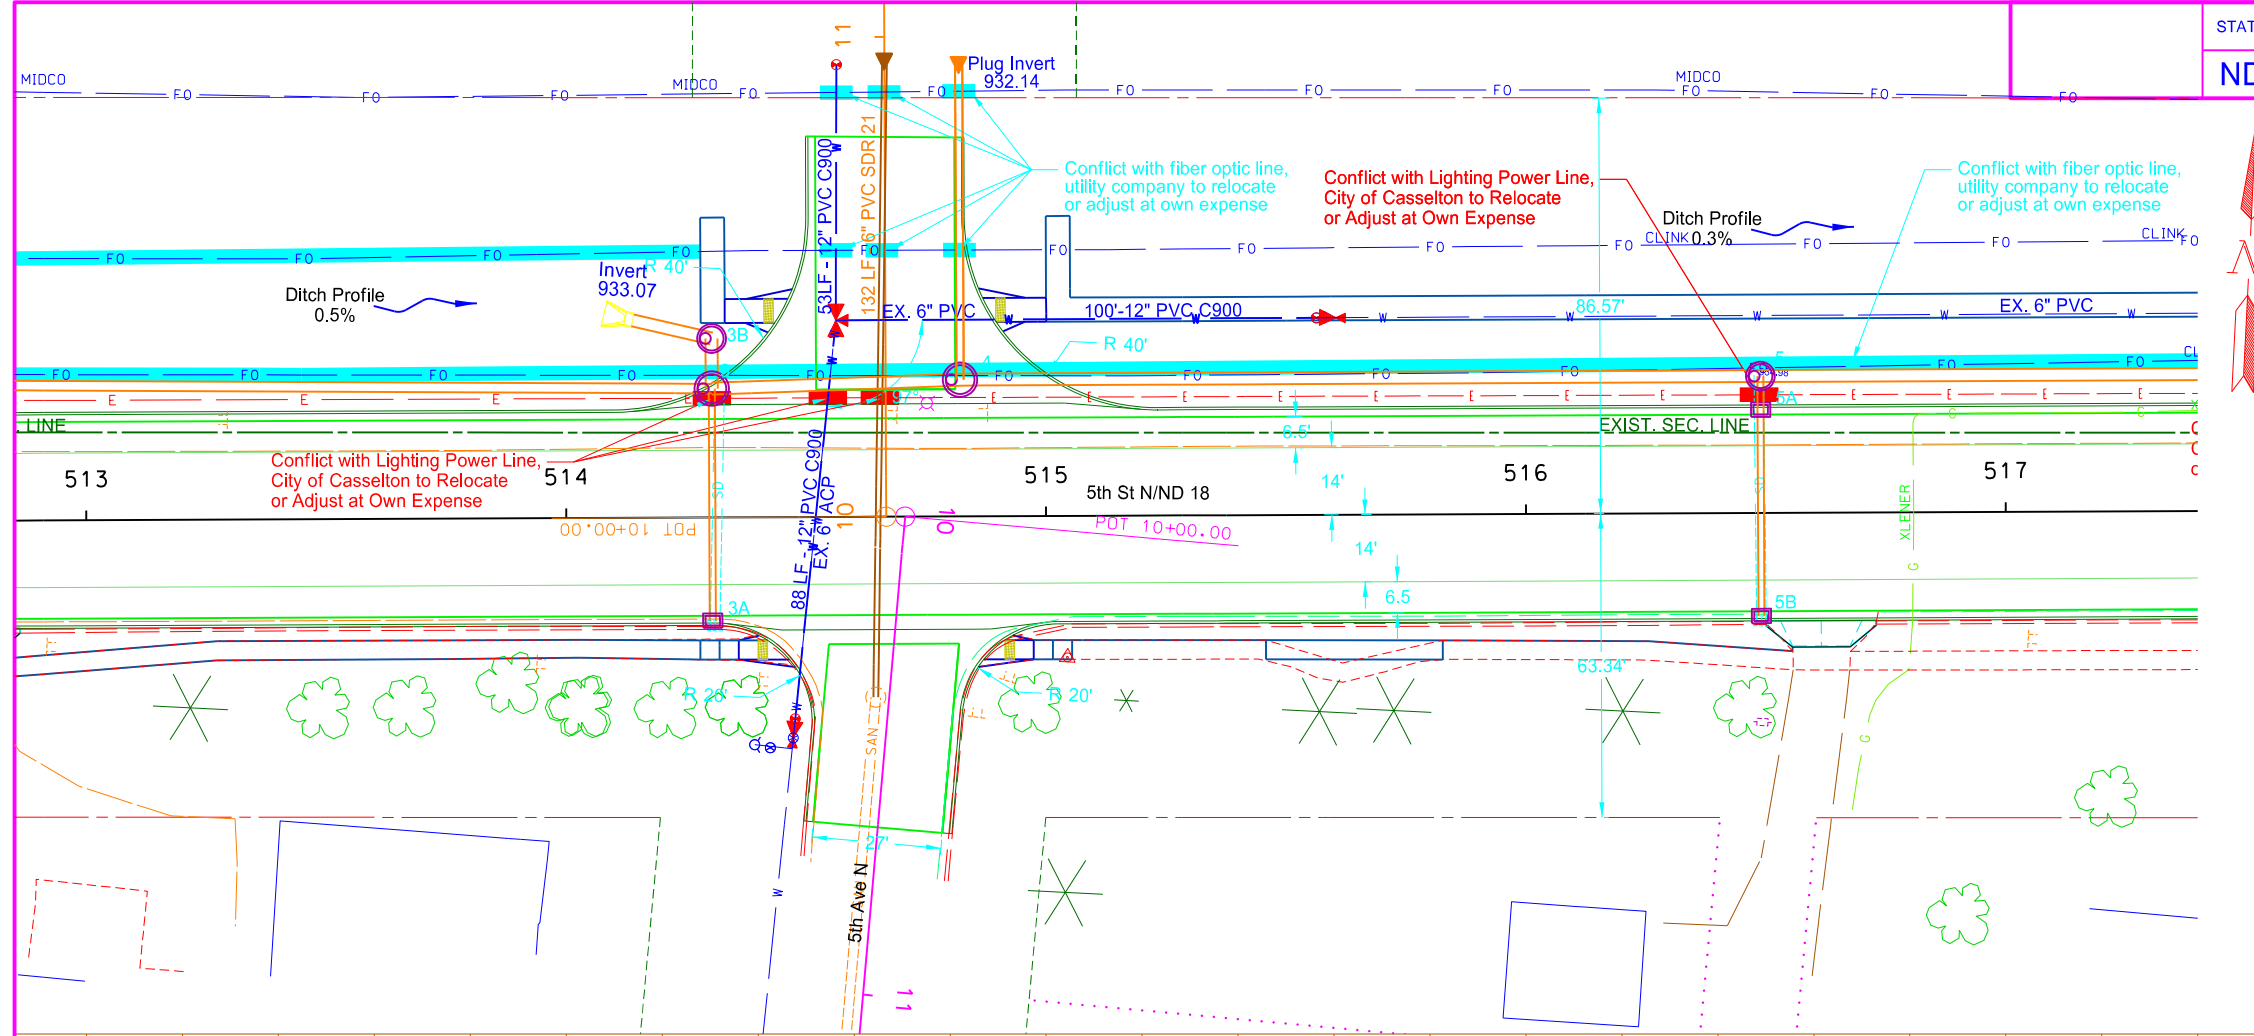

PRELIMINARY

This document  
is preliminary  
and not for  
construction or  
implementation  
purposes.



Plan & Profile  
5th St N (ND 18) Reconstruction  
Sta 513+00 to Sta 517+00

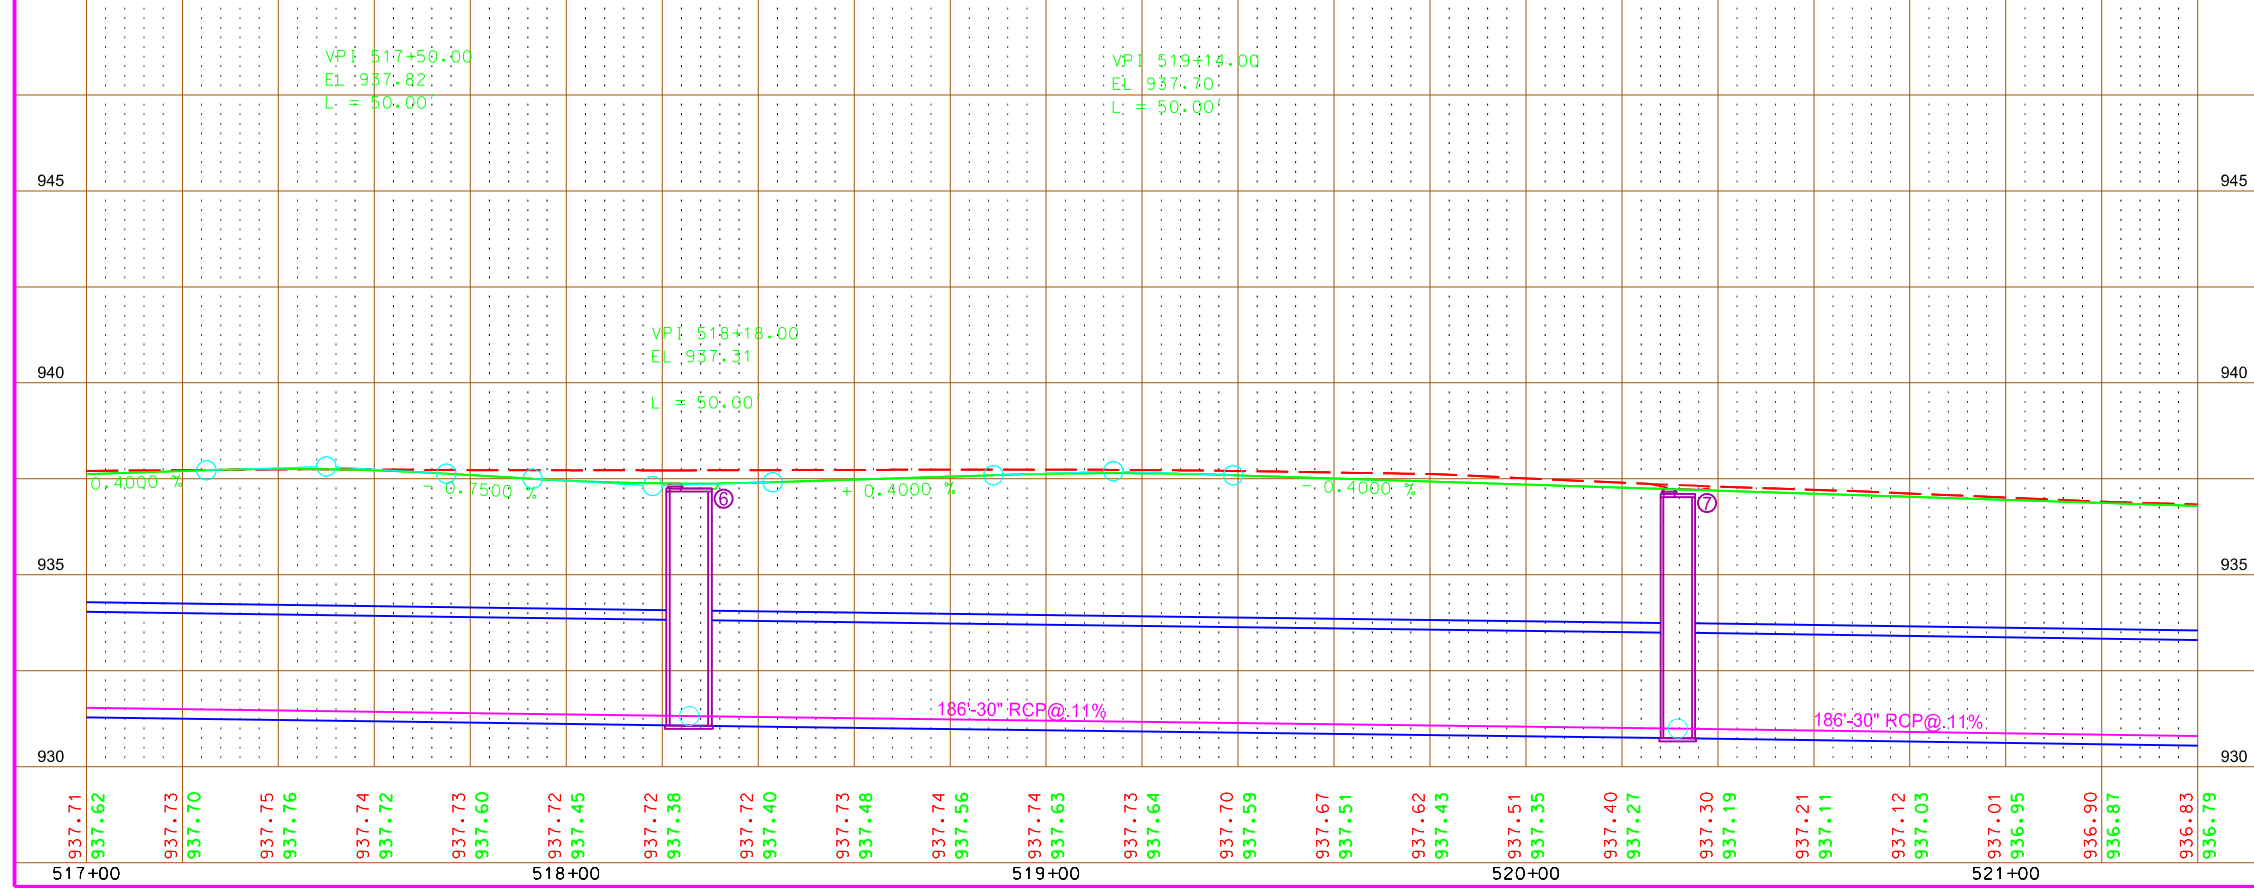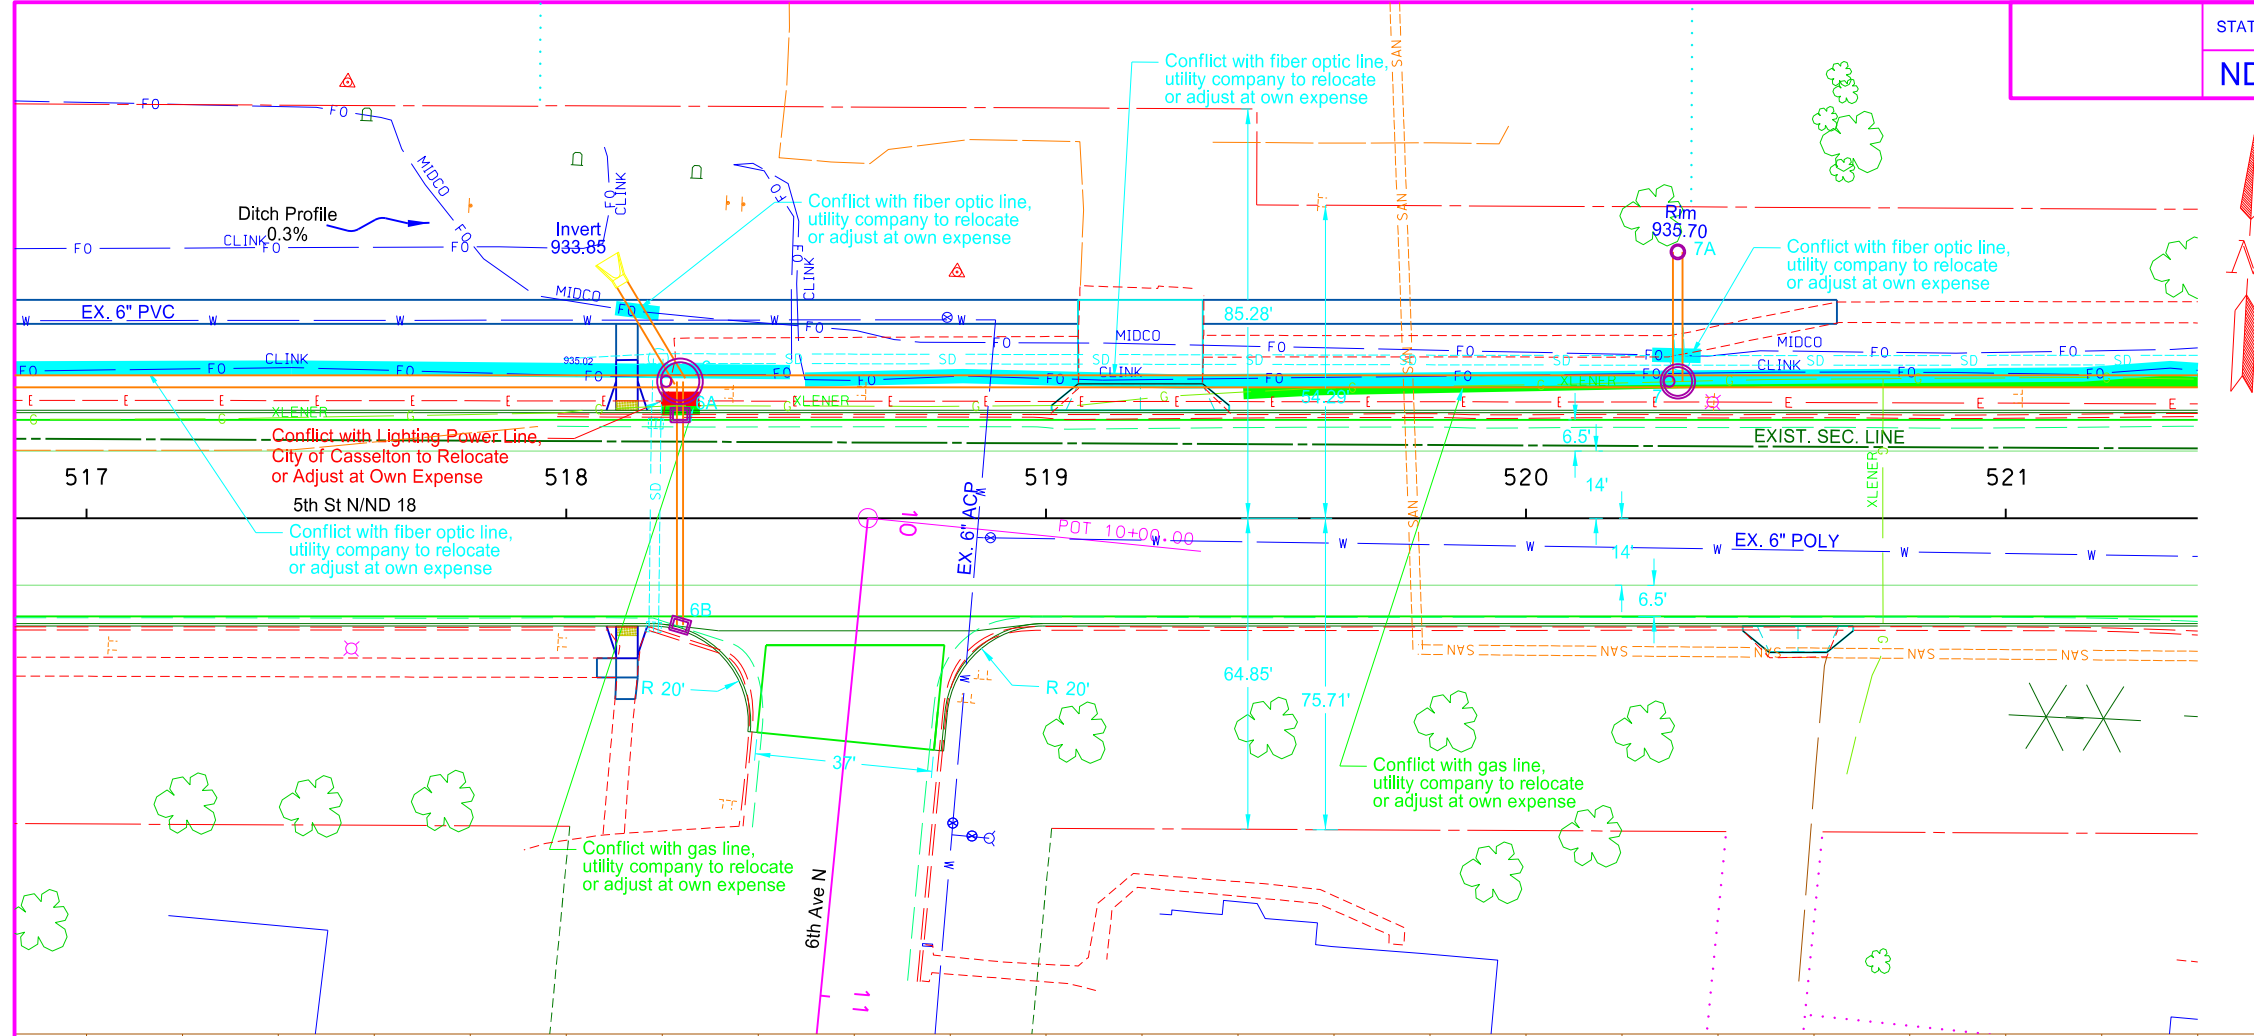

PRELIMINARY

This document  
is preliminary  
and not for  
construction or  
implementation  
purposes.

Plan & Profile  
5th St N (ND 18) Reconstruction  
Sta 517+00 to Sta 521+00

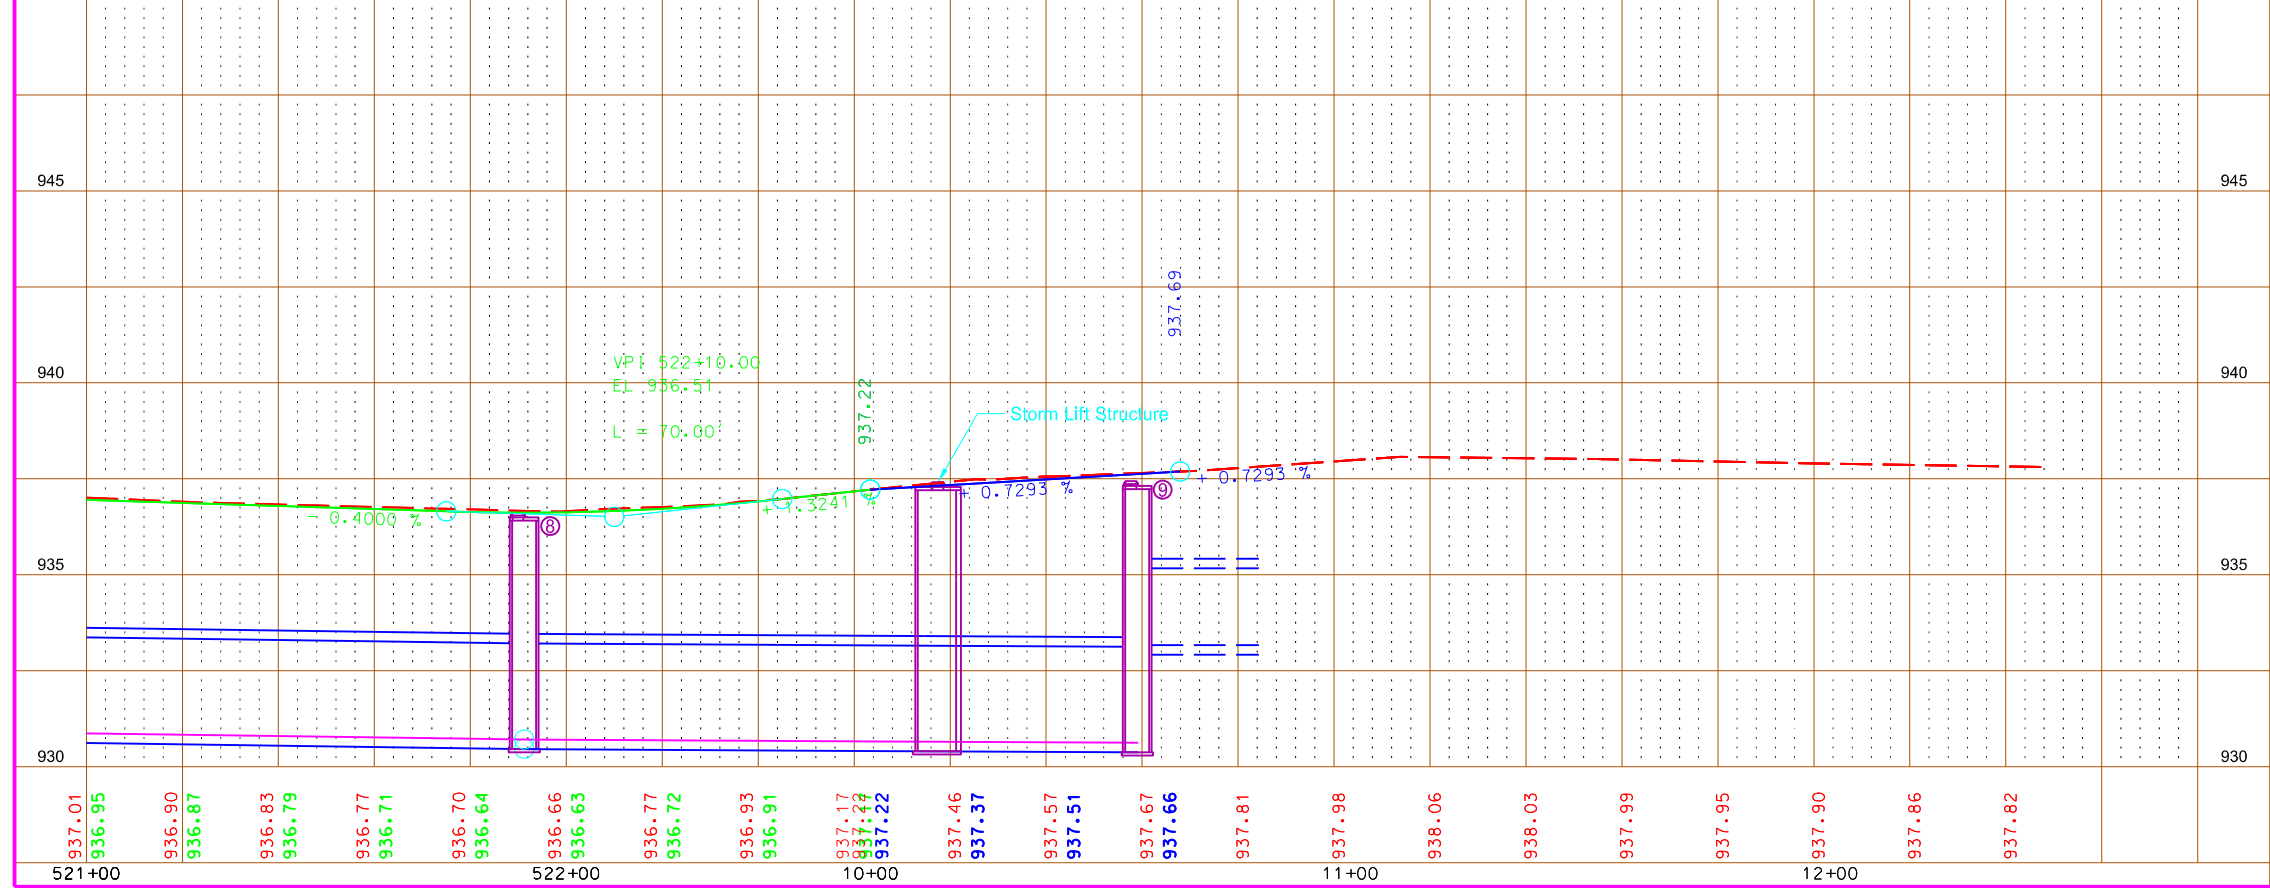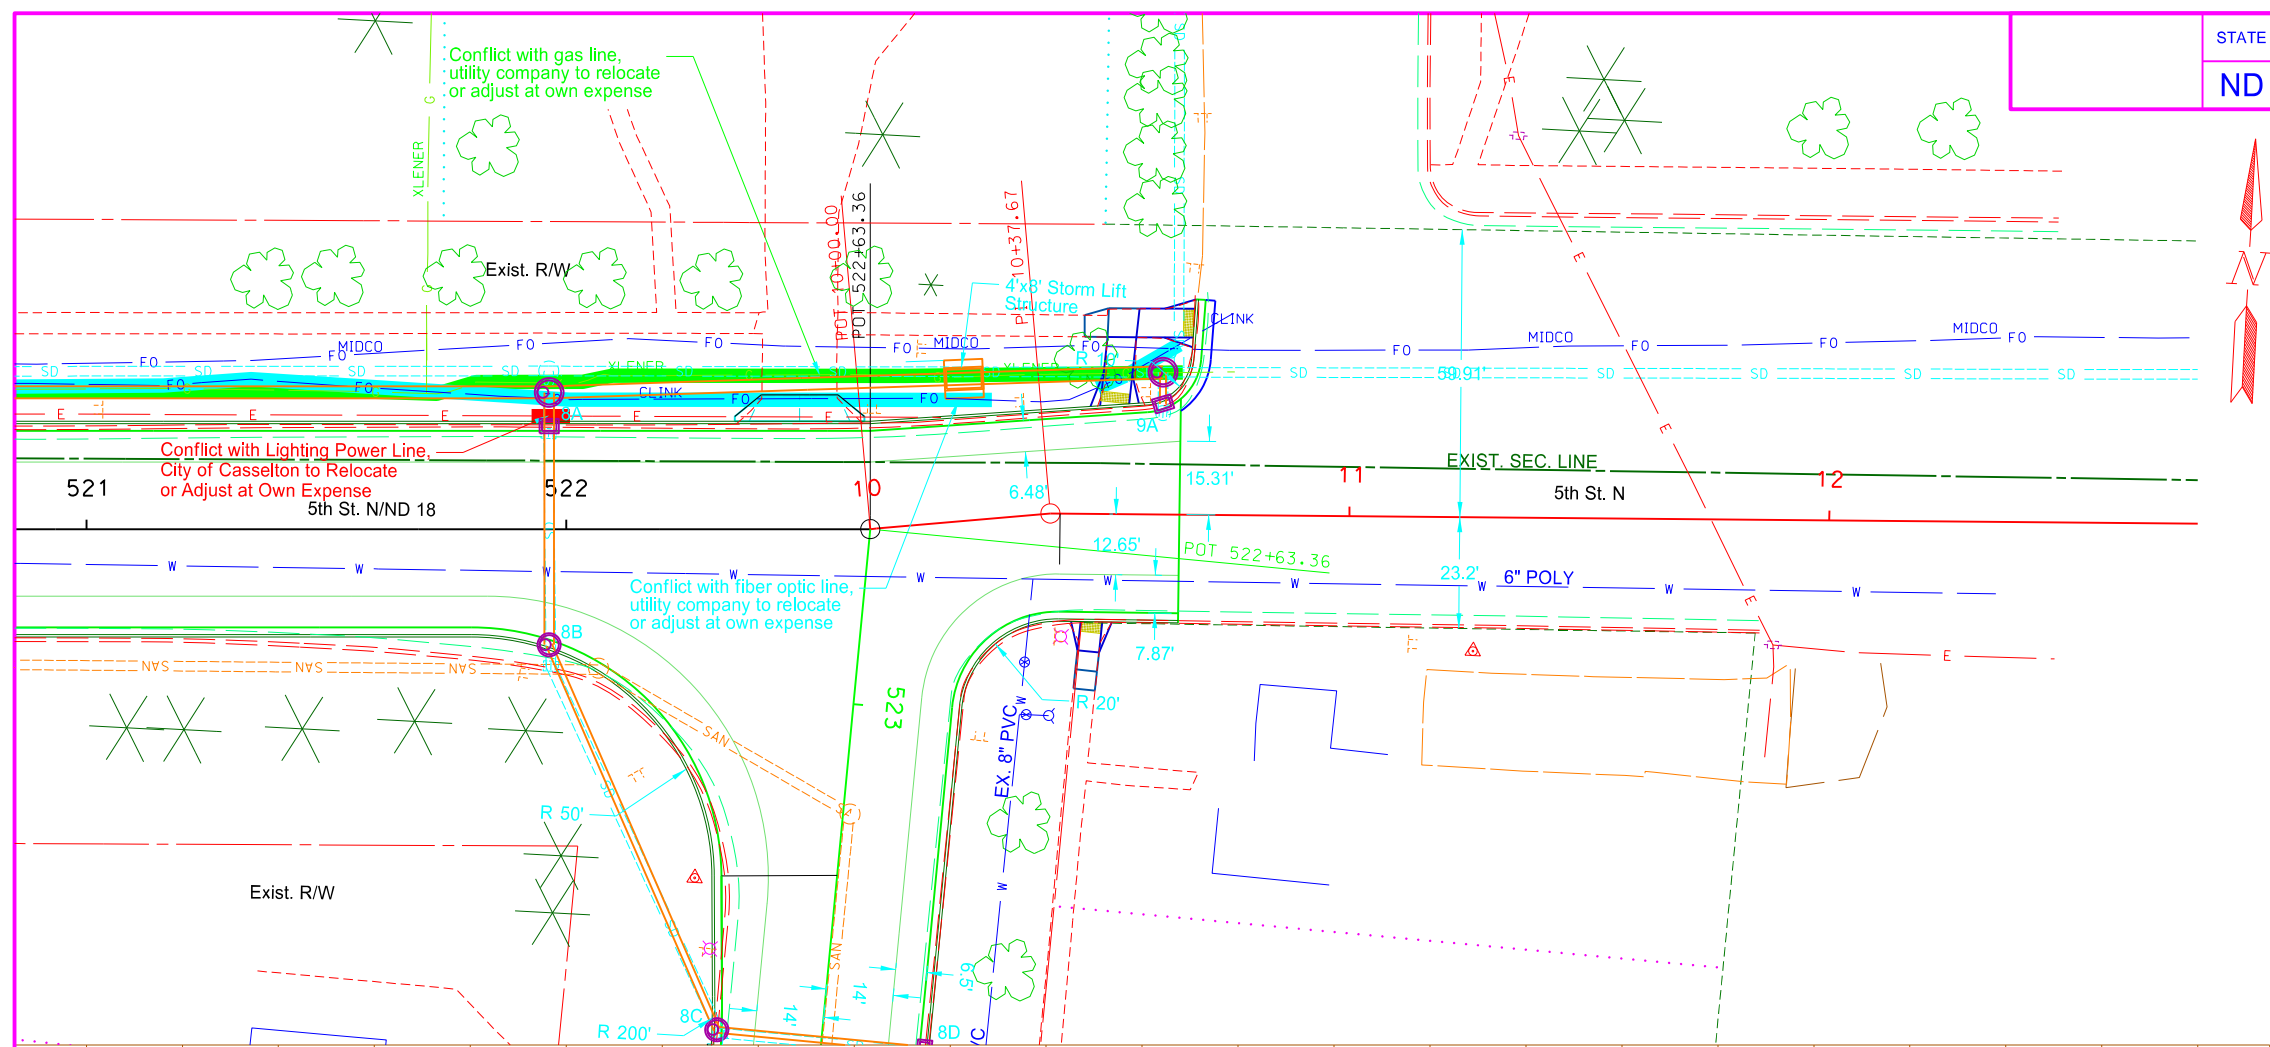

This document  
 is preliminary  
 and not for  
 construction or  
 implementation  
 purposes.

Plan & Profile  
 5th St N (ND 18) Reconstruction  
 Sta 521+00 to Sta 10+64.58