


ND 18

STATE	PROJECT NO.	SECTION NO.	SHEET NO.
ND	SS-CPU-8-018(080)075	200	1

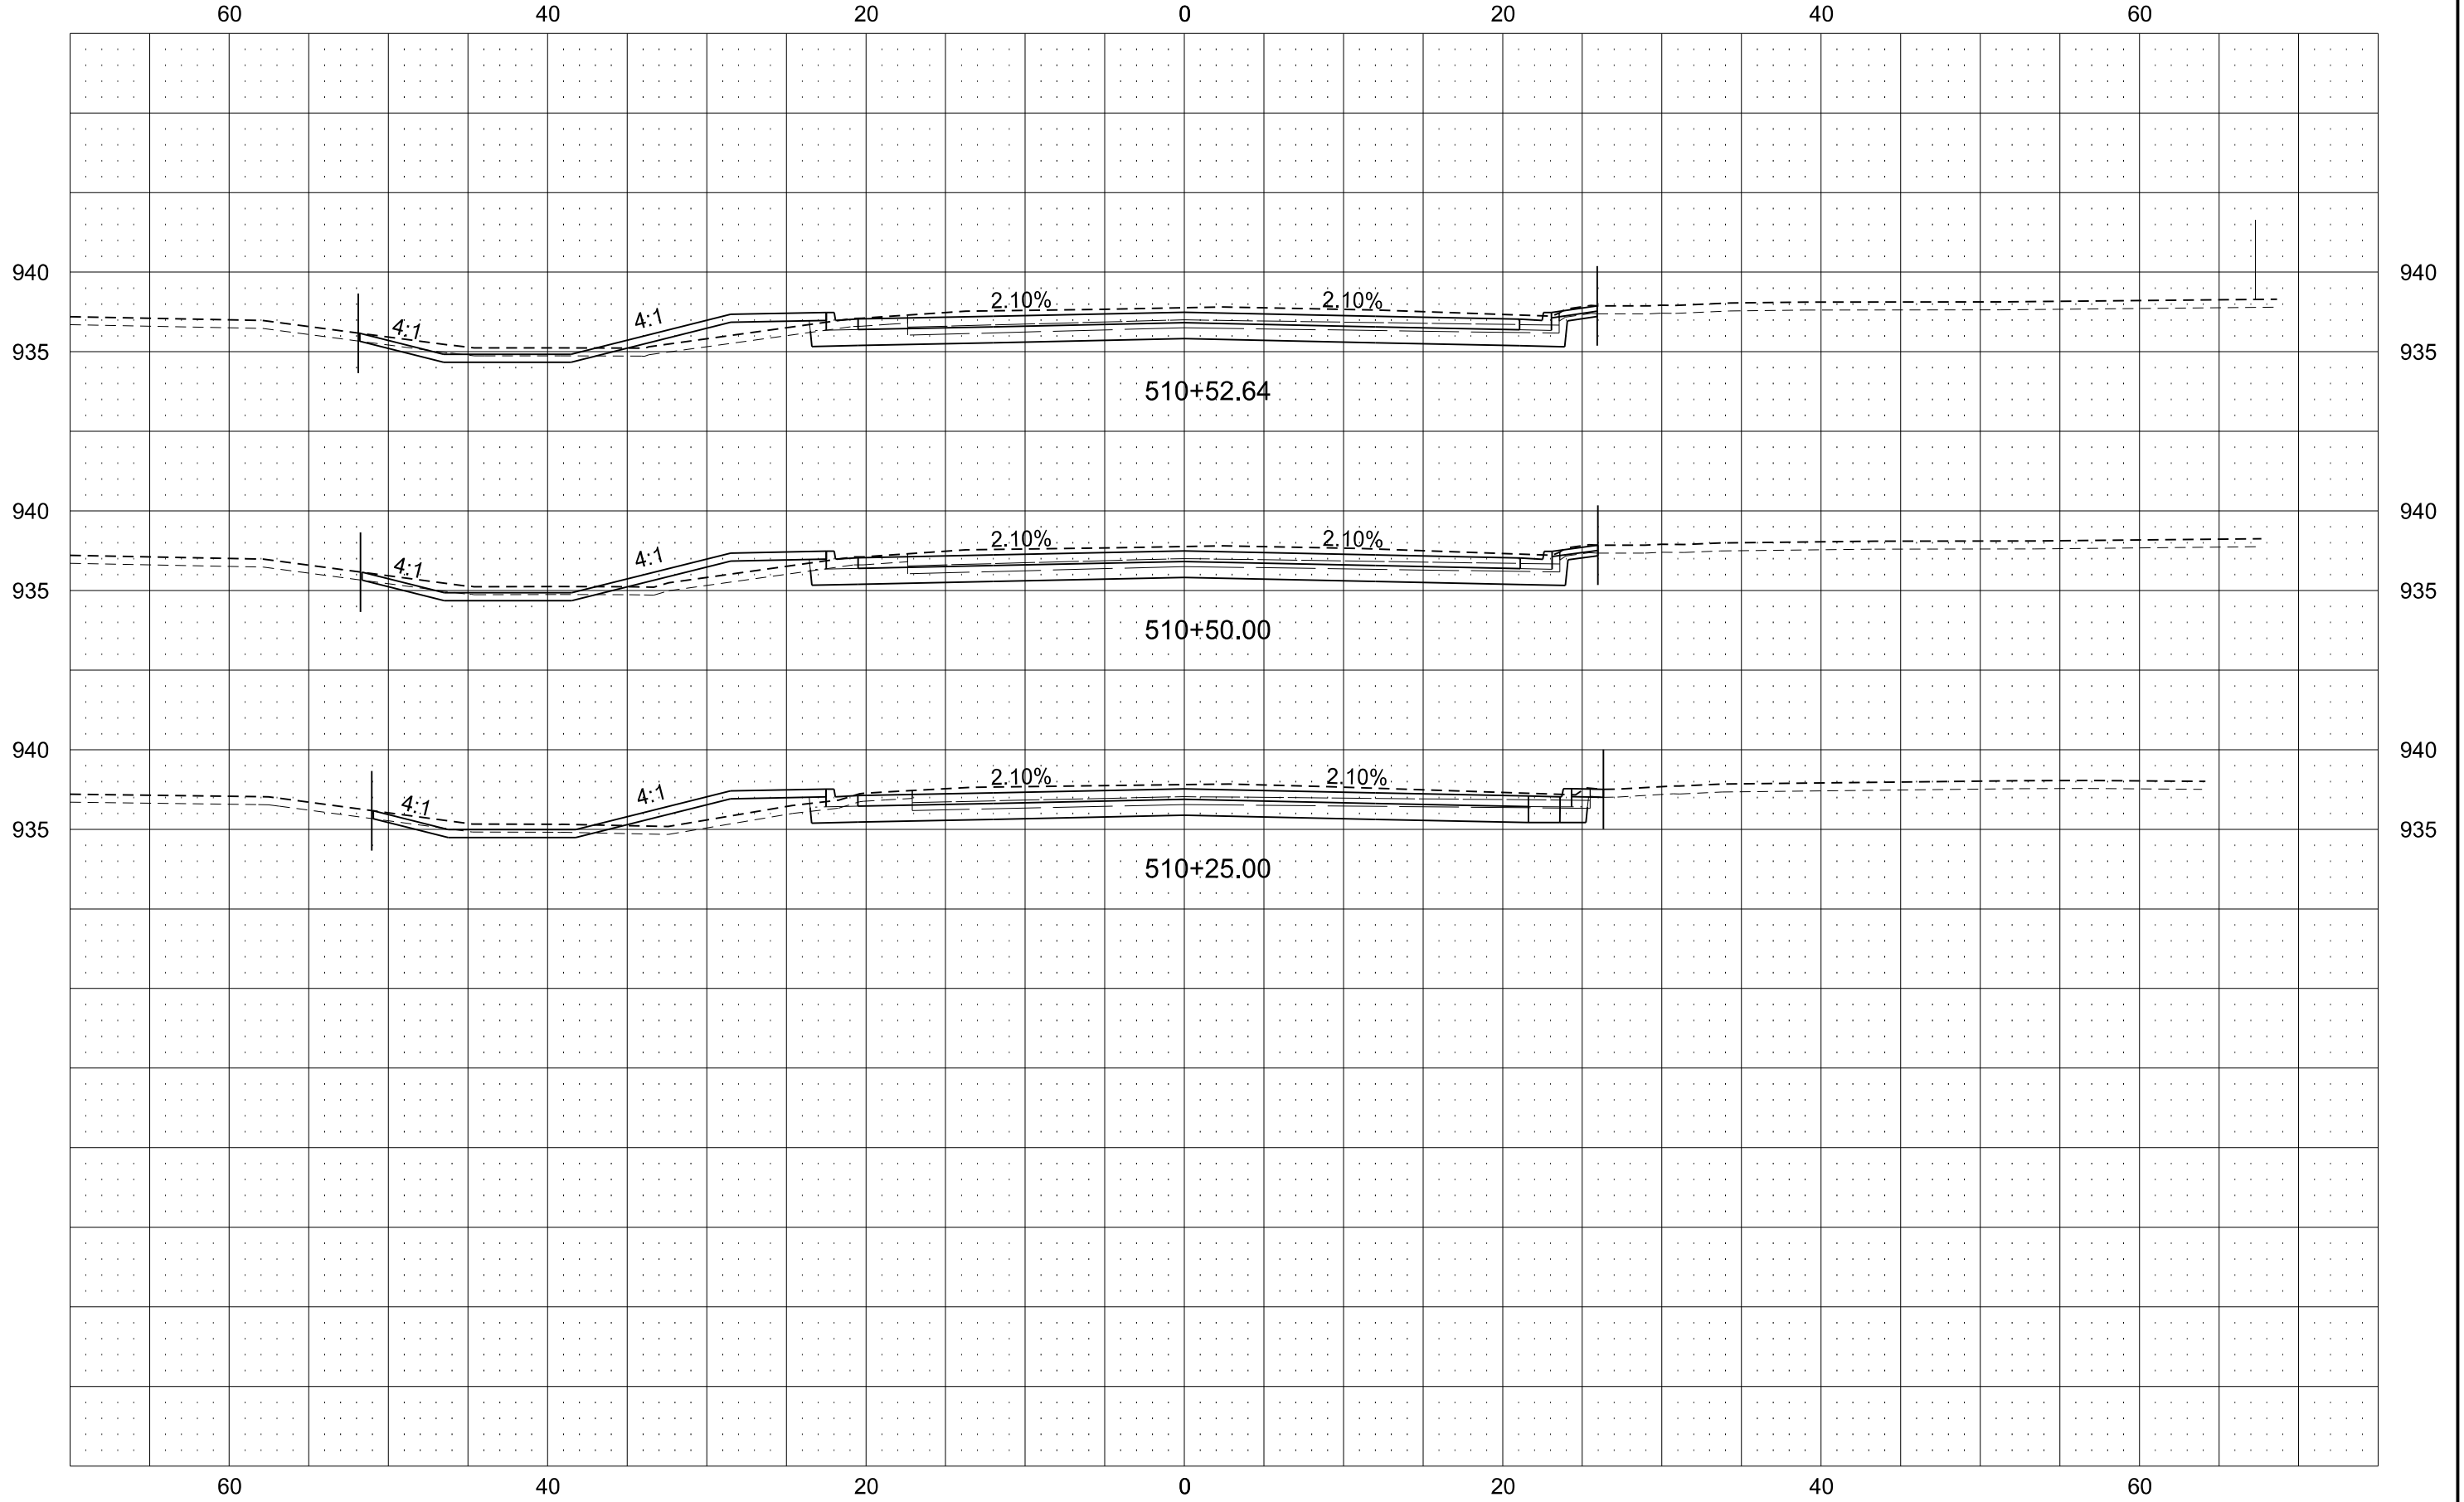

ND 18

STATE	PROJECT NO.	SECTION NO.	SHEET NO.
ND	SS-CPU-8-018(080)075	200	2

60

40


20

0

20


40

60

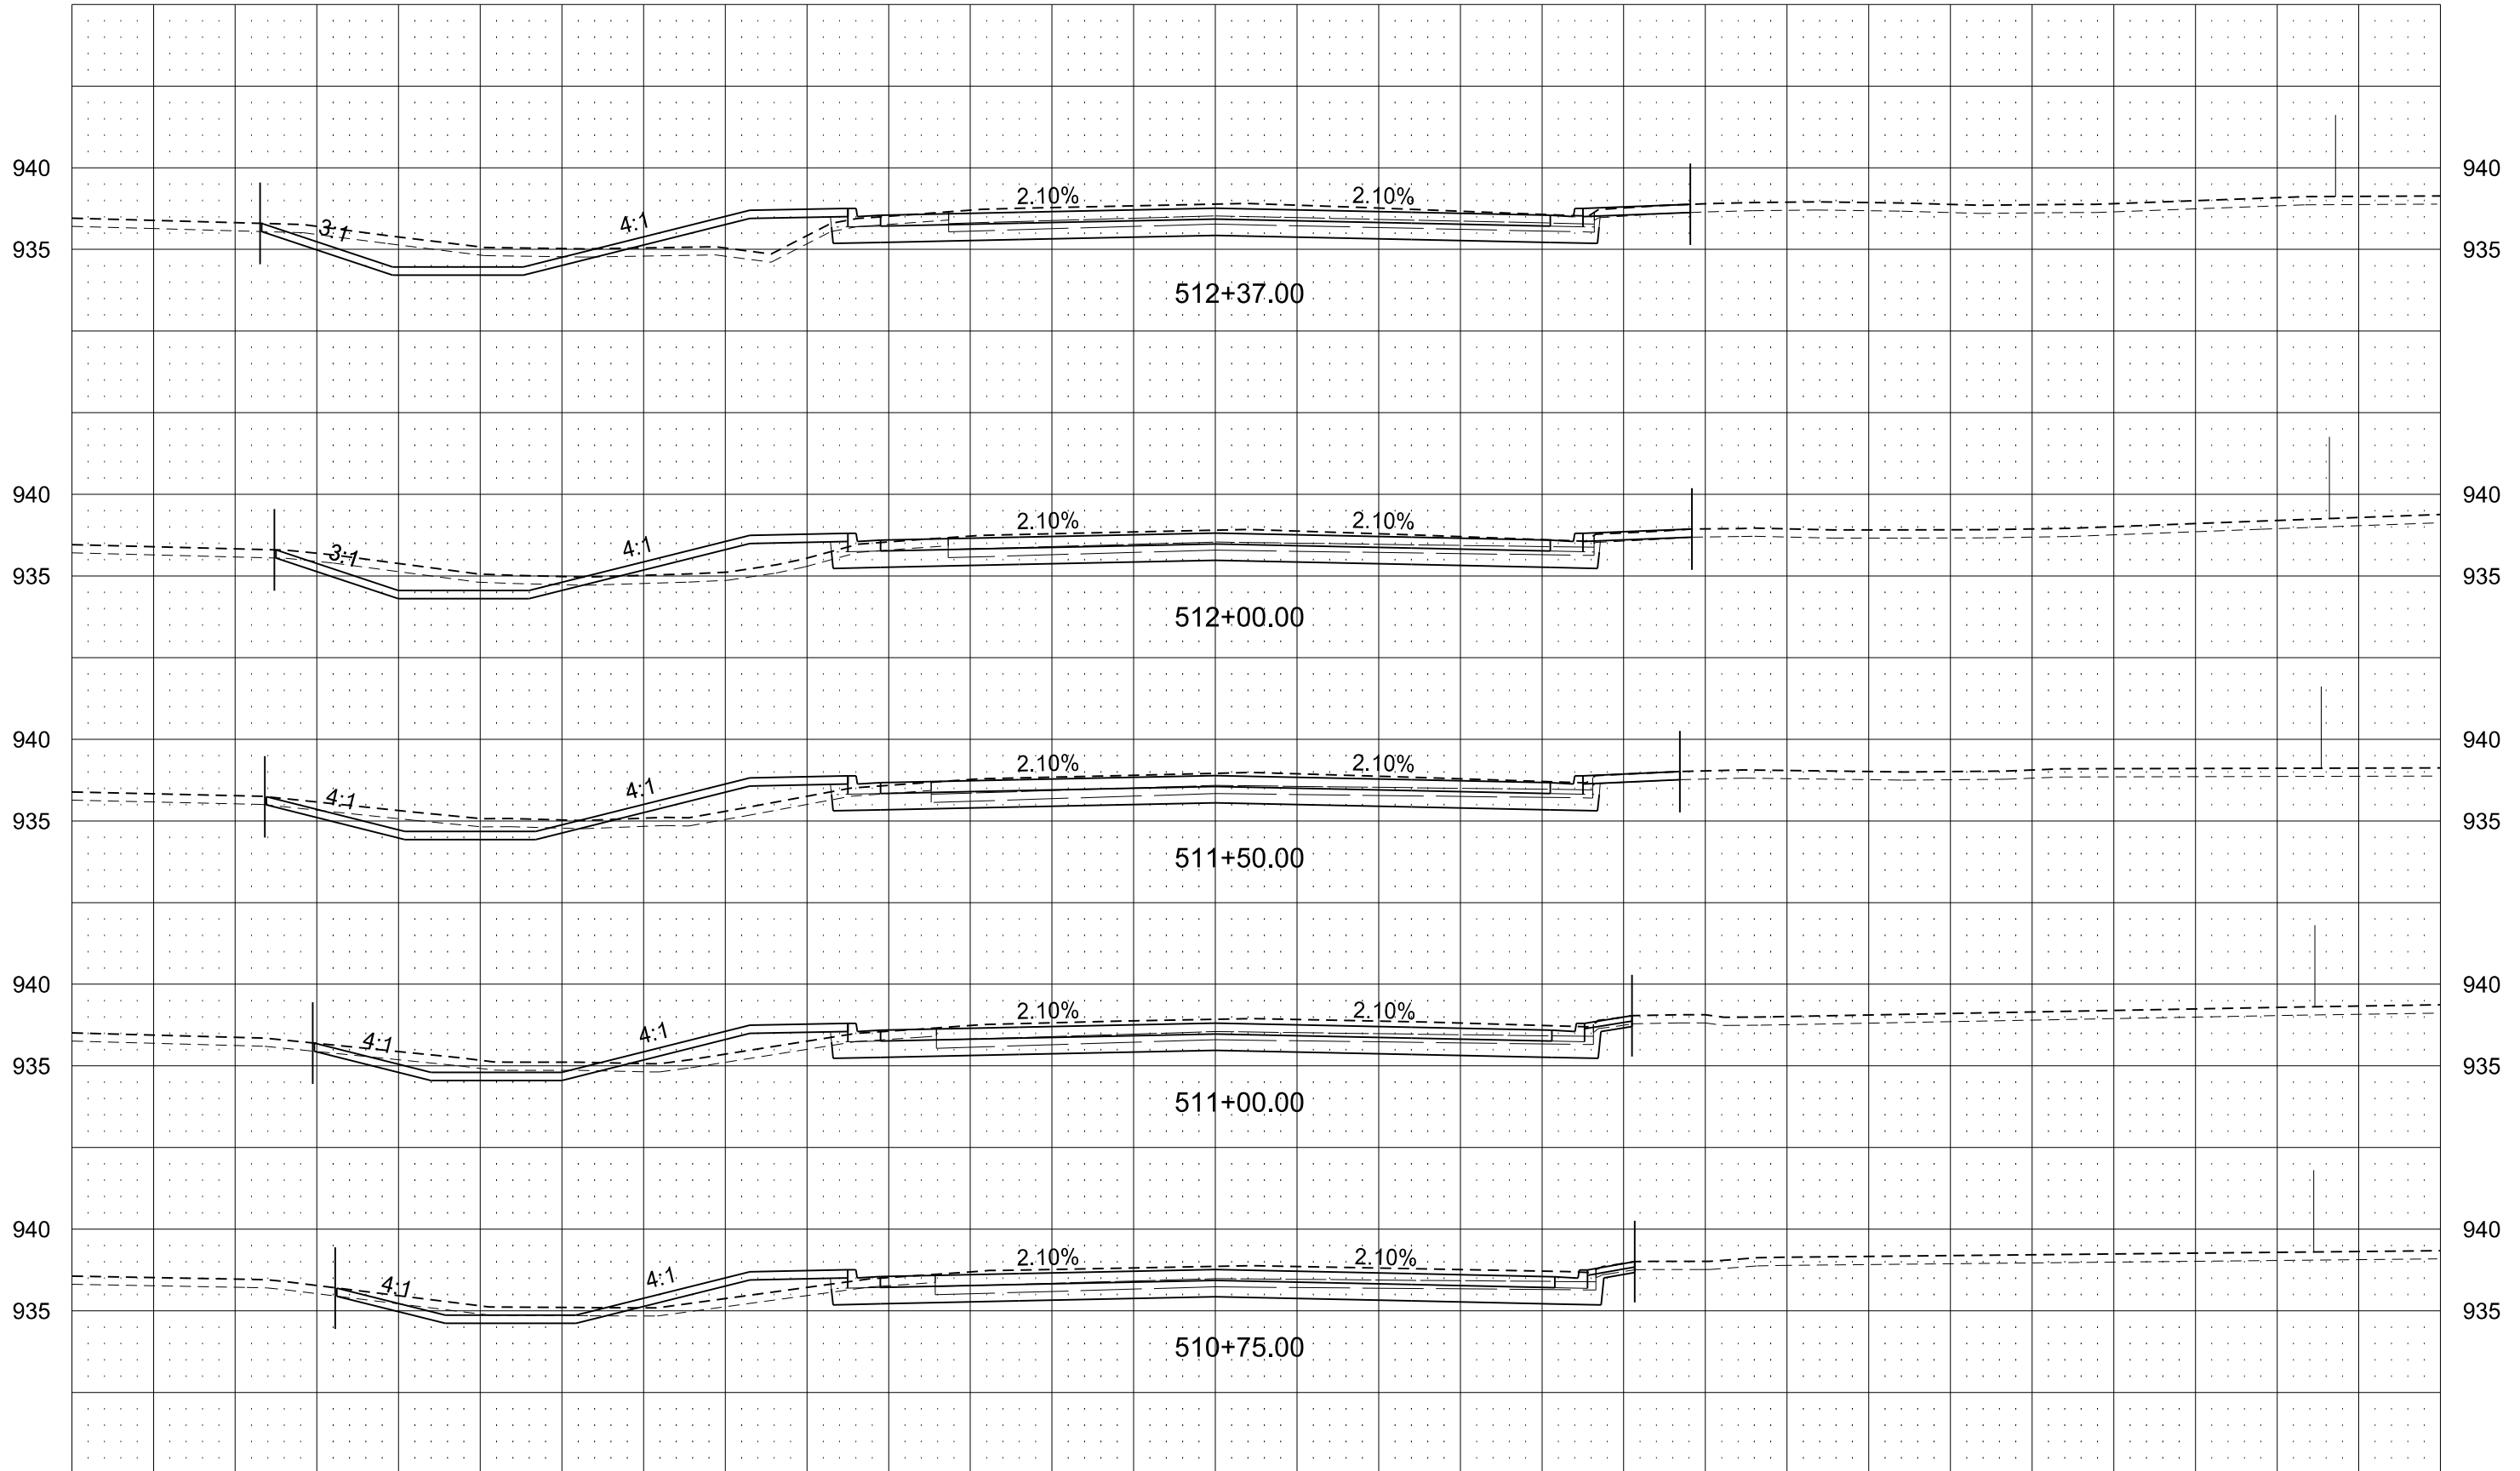


ND 18

STATE	PROJECT NO.	SECTION NO.	SHEET NO.
ND	SS-CPU-8-018(080)075	200	3

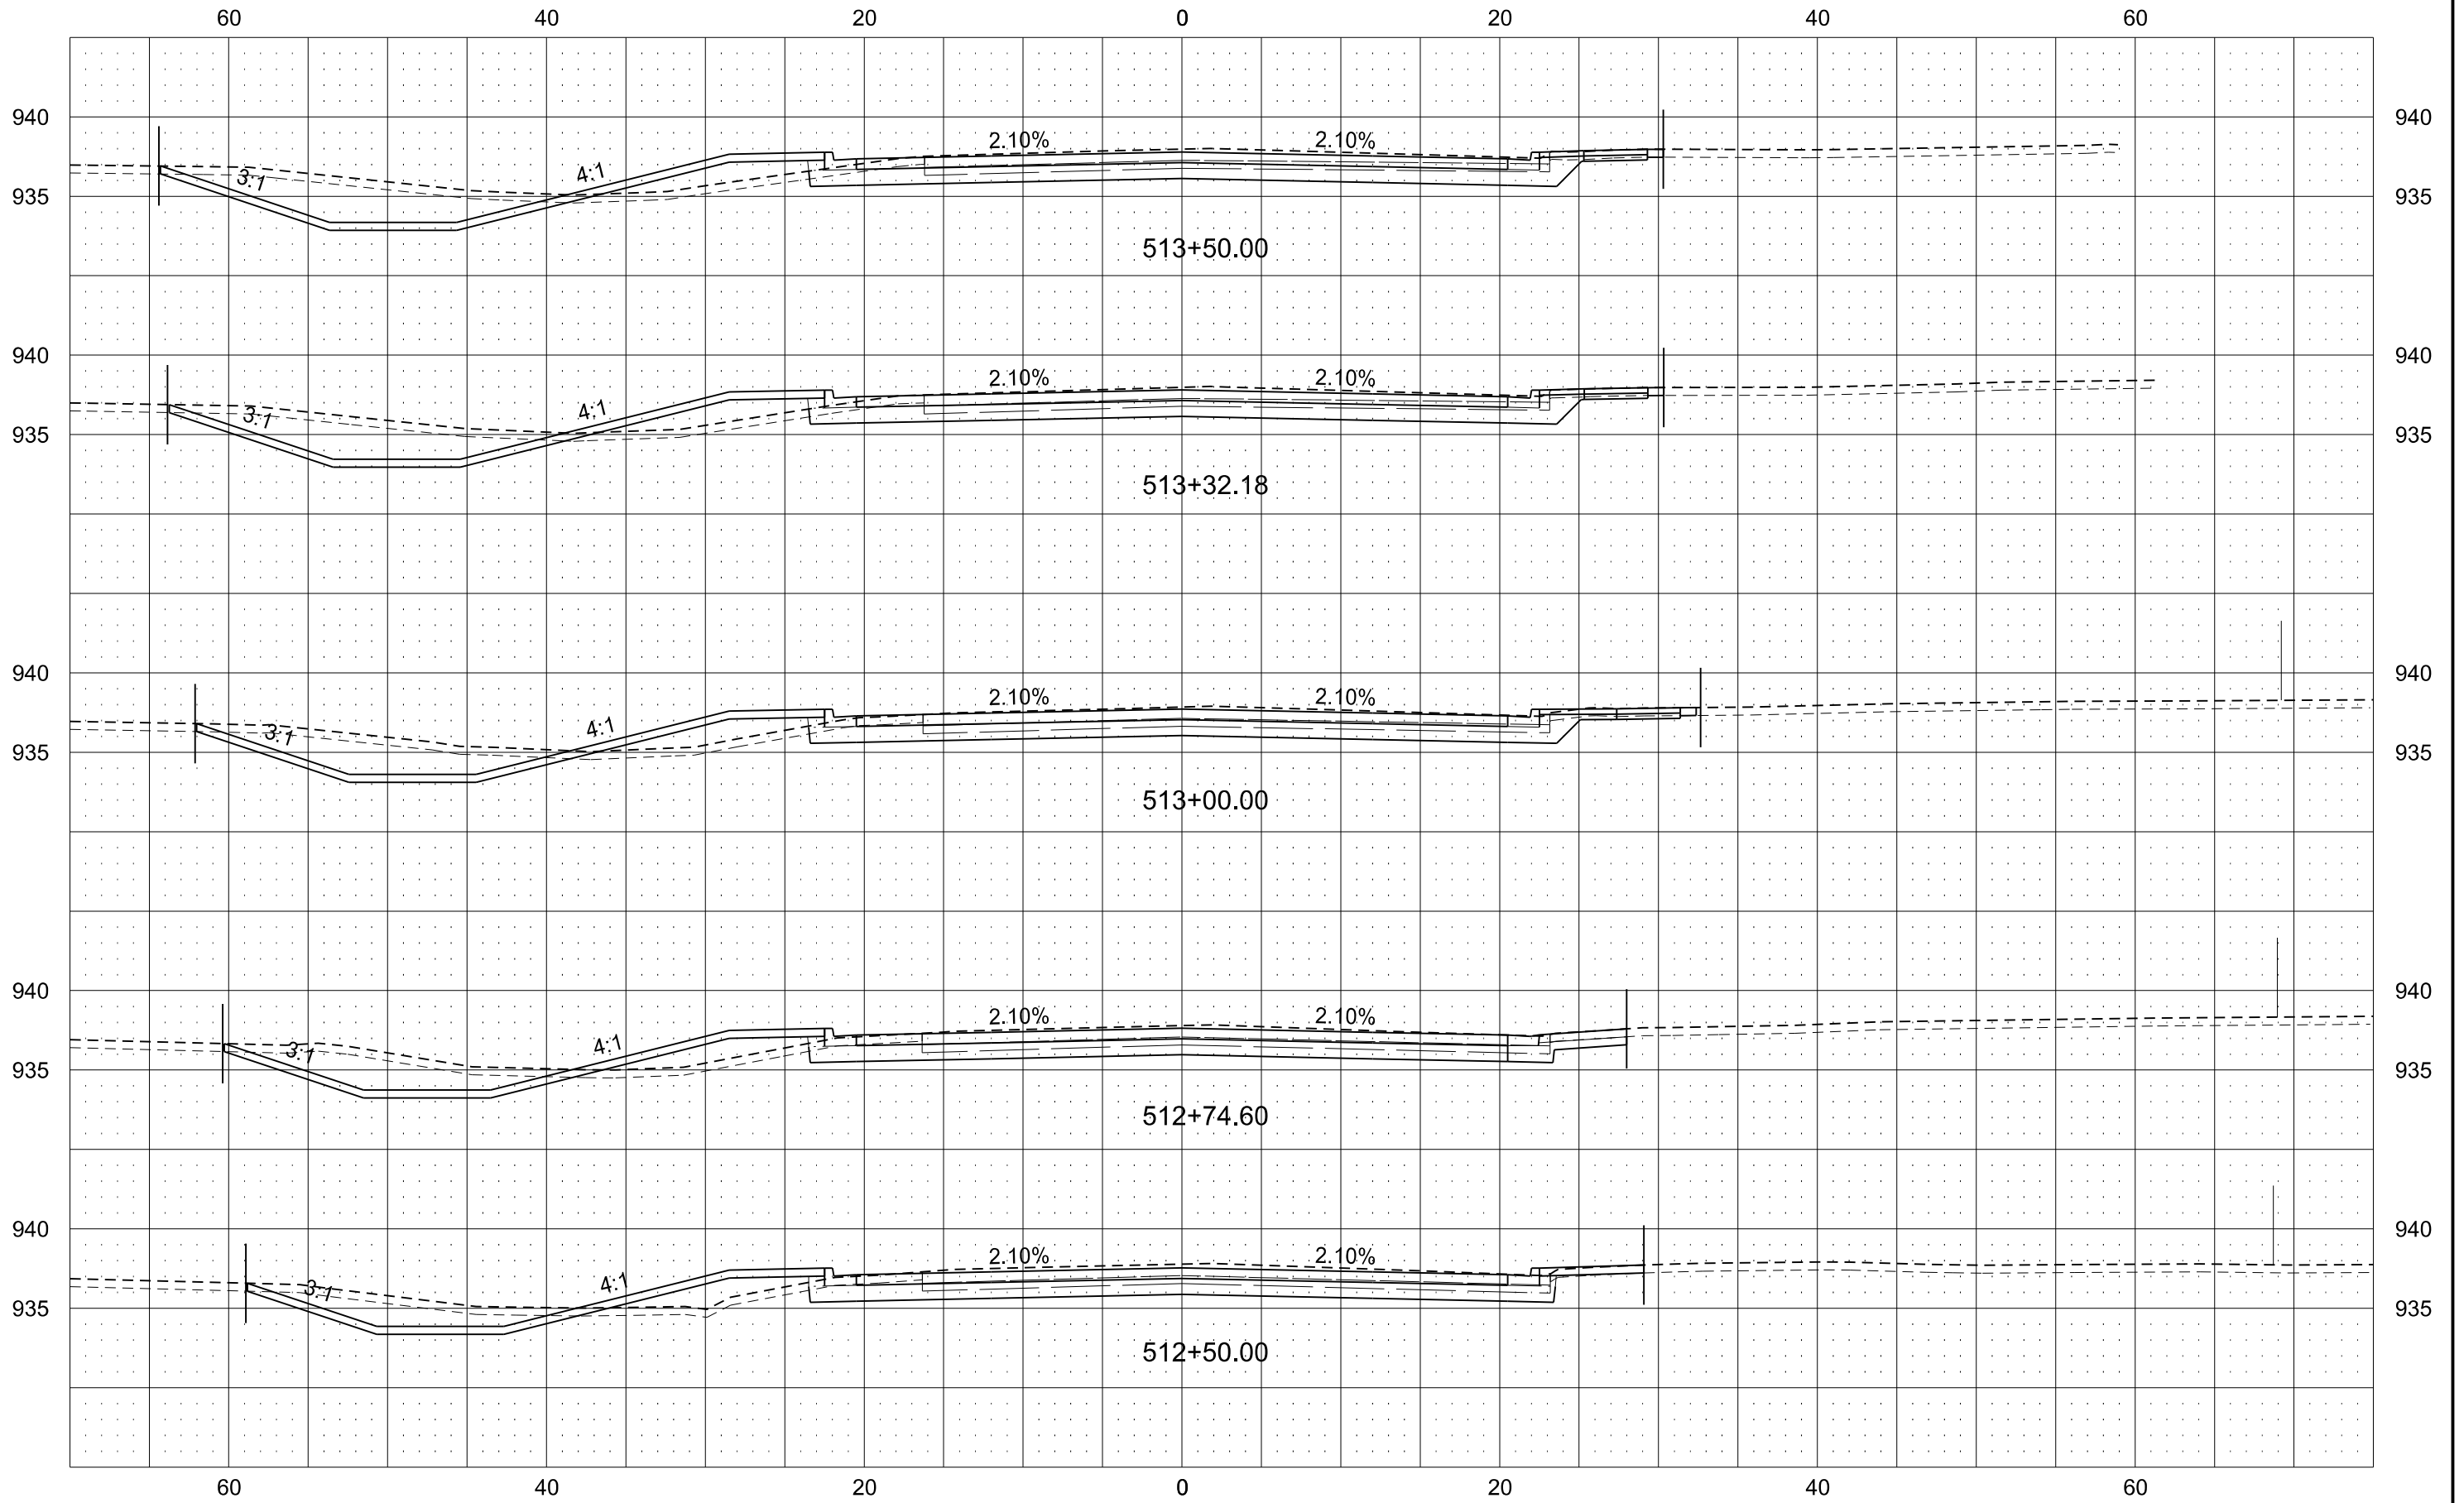


ND 18

STATE	PROJECT NO.	SECTION NO.	SHEET NO.
ND	SS-CPU-8-018(080)075	200	4

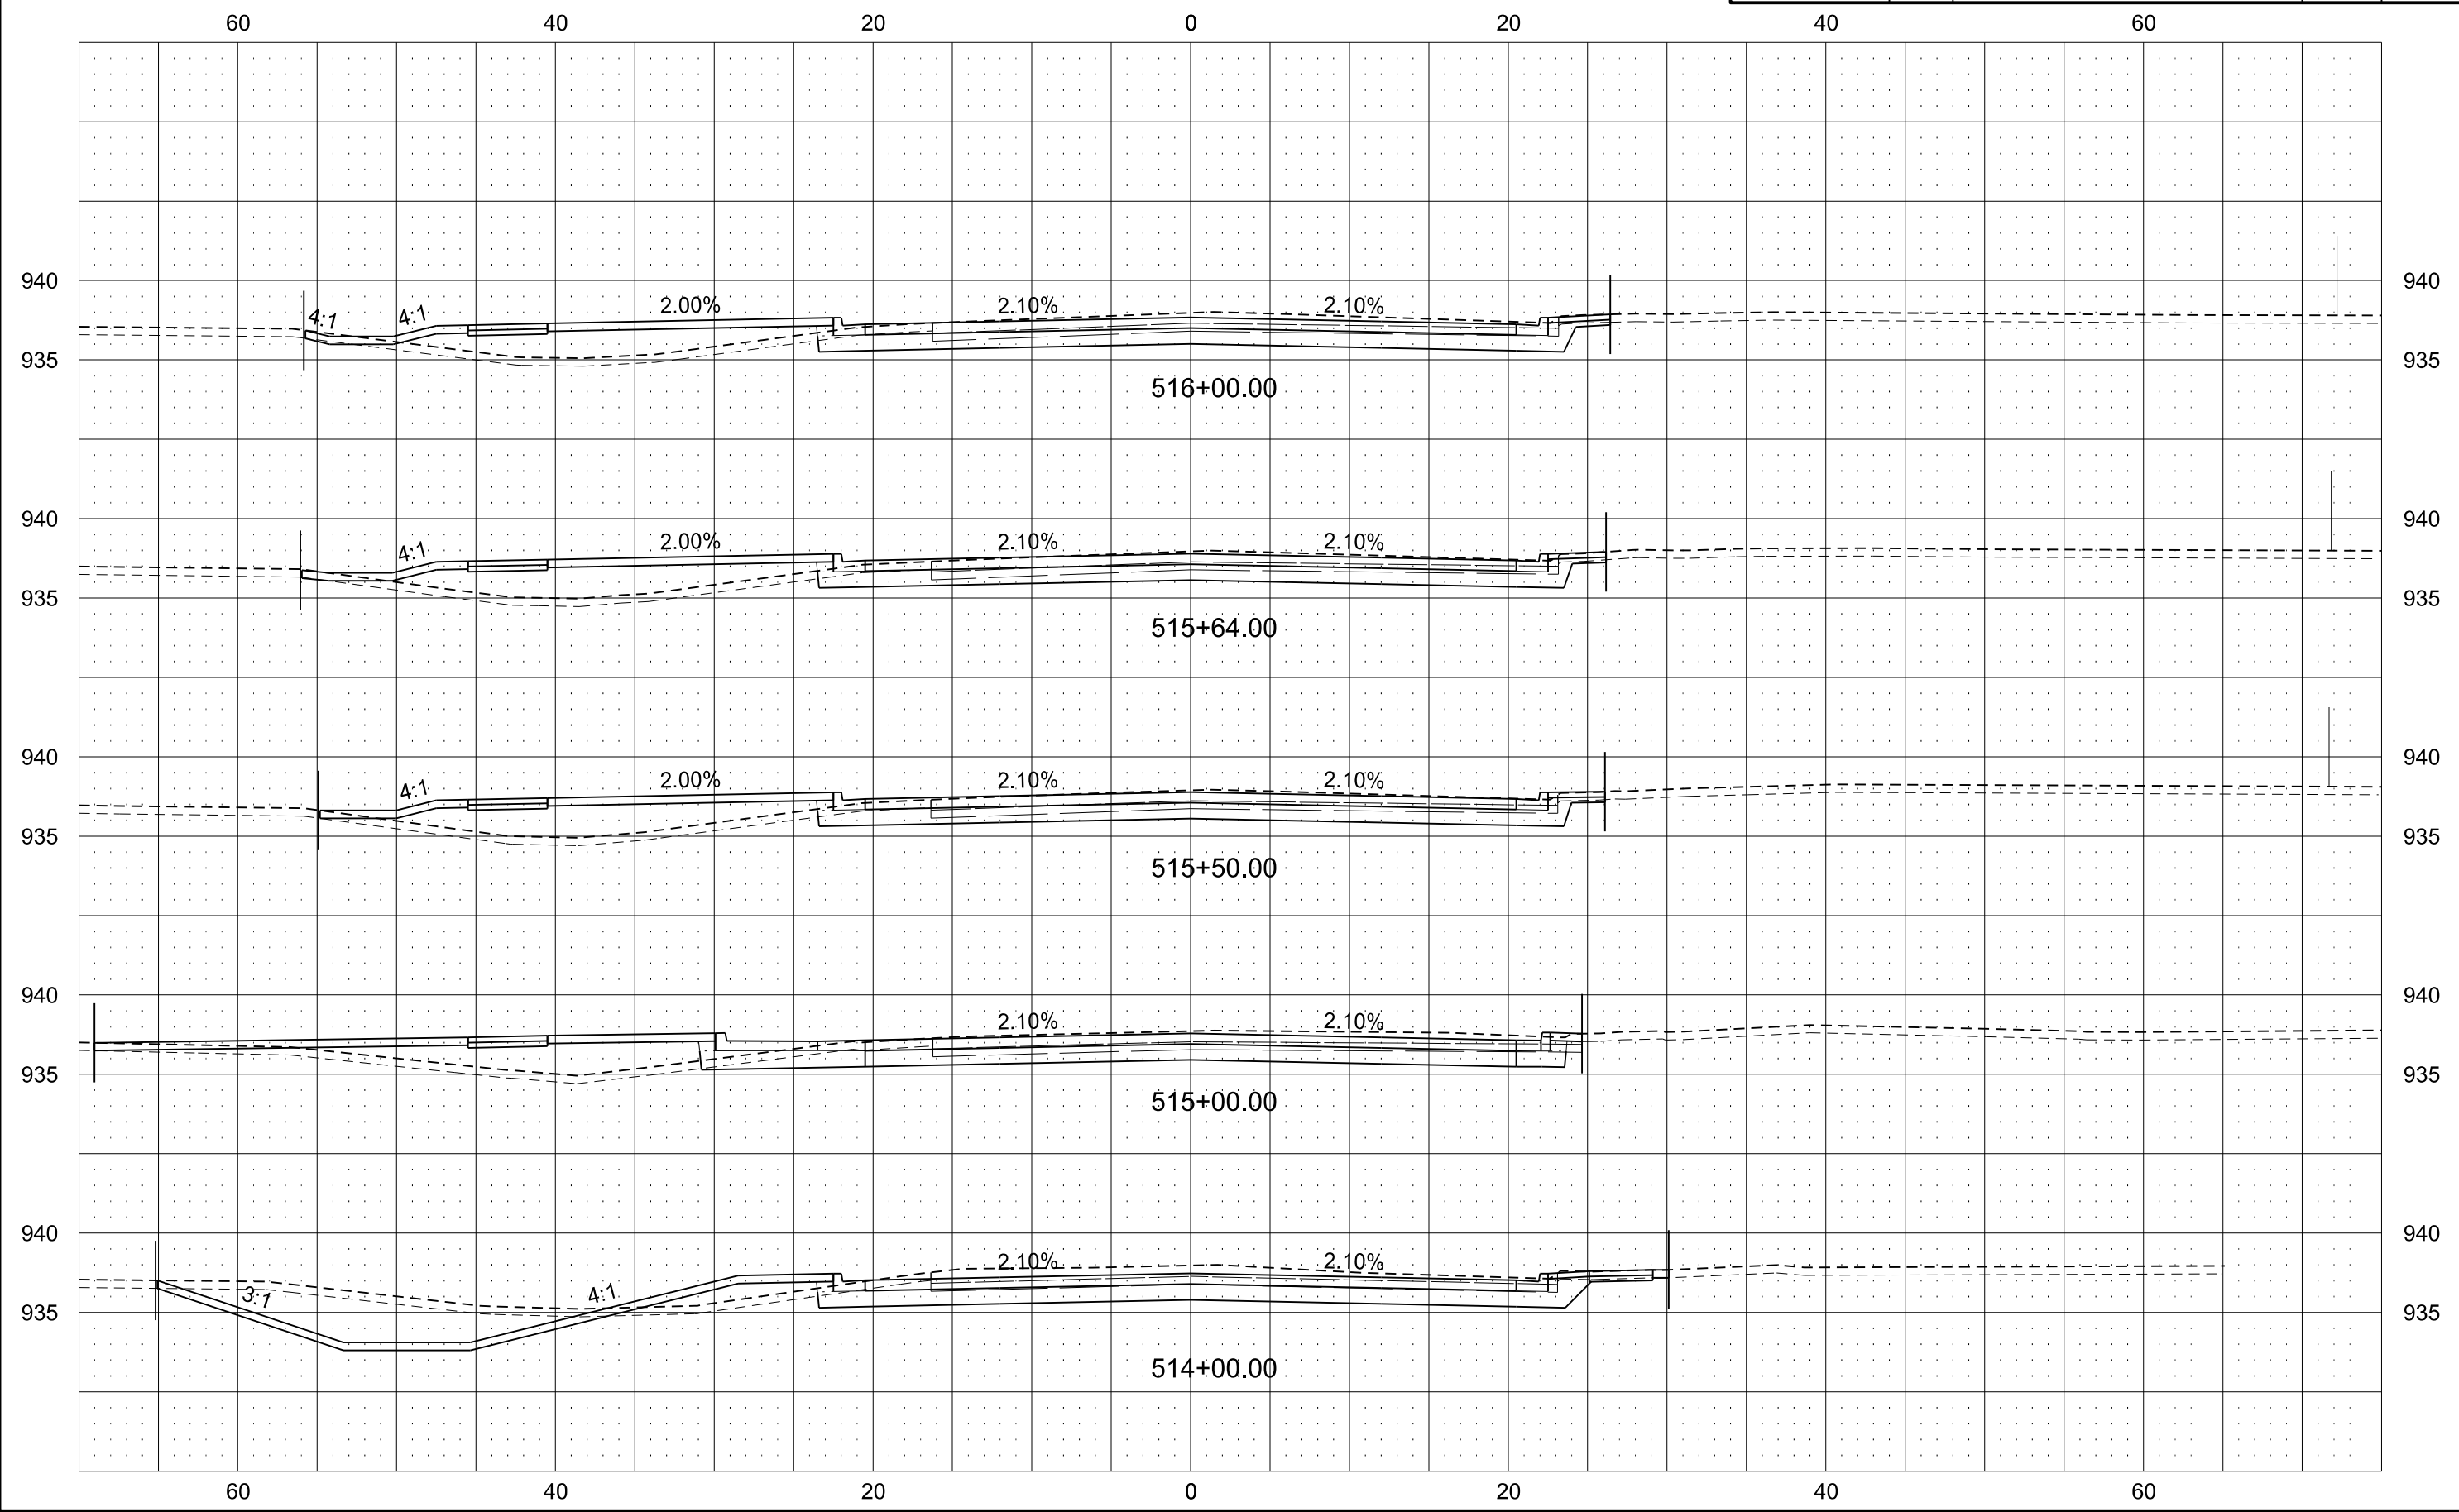

ND 18

STATE	PROJECT NO.	SECTION NO.	SHEET NO.
ND	SS-CPU-8-018(080)075	200	5

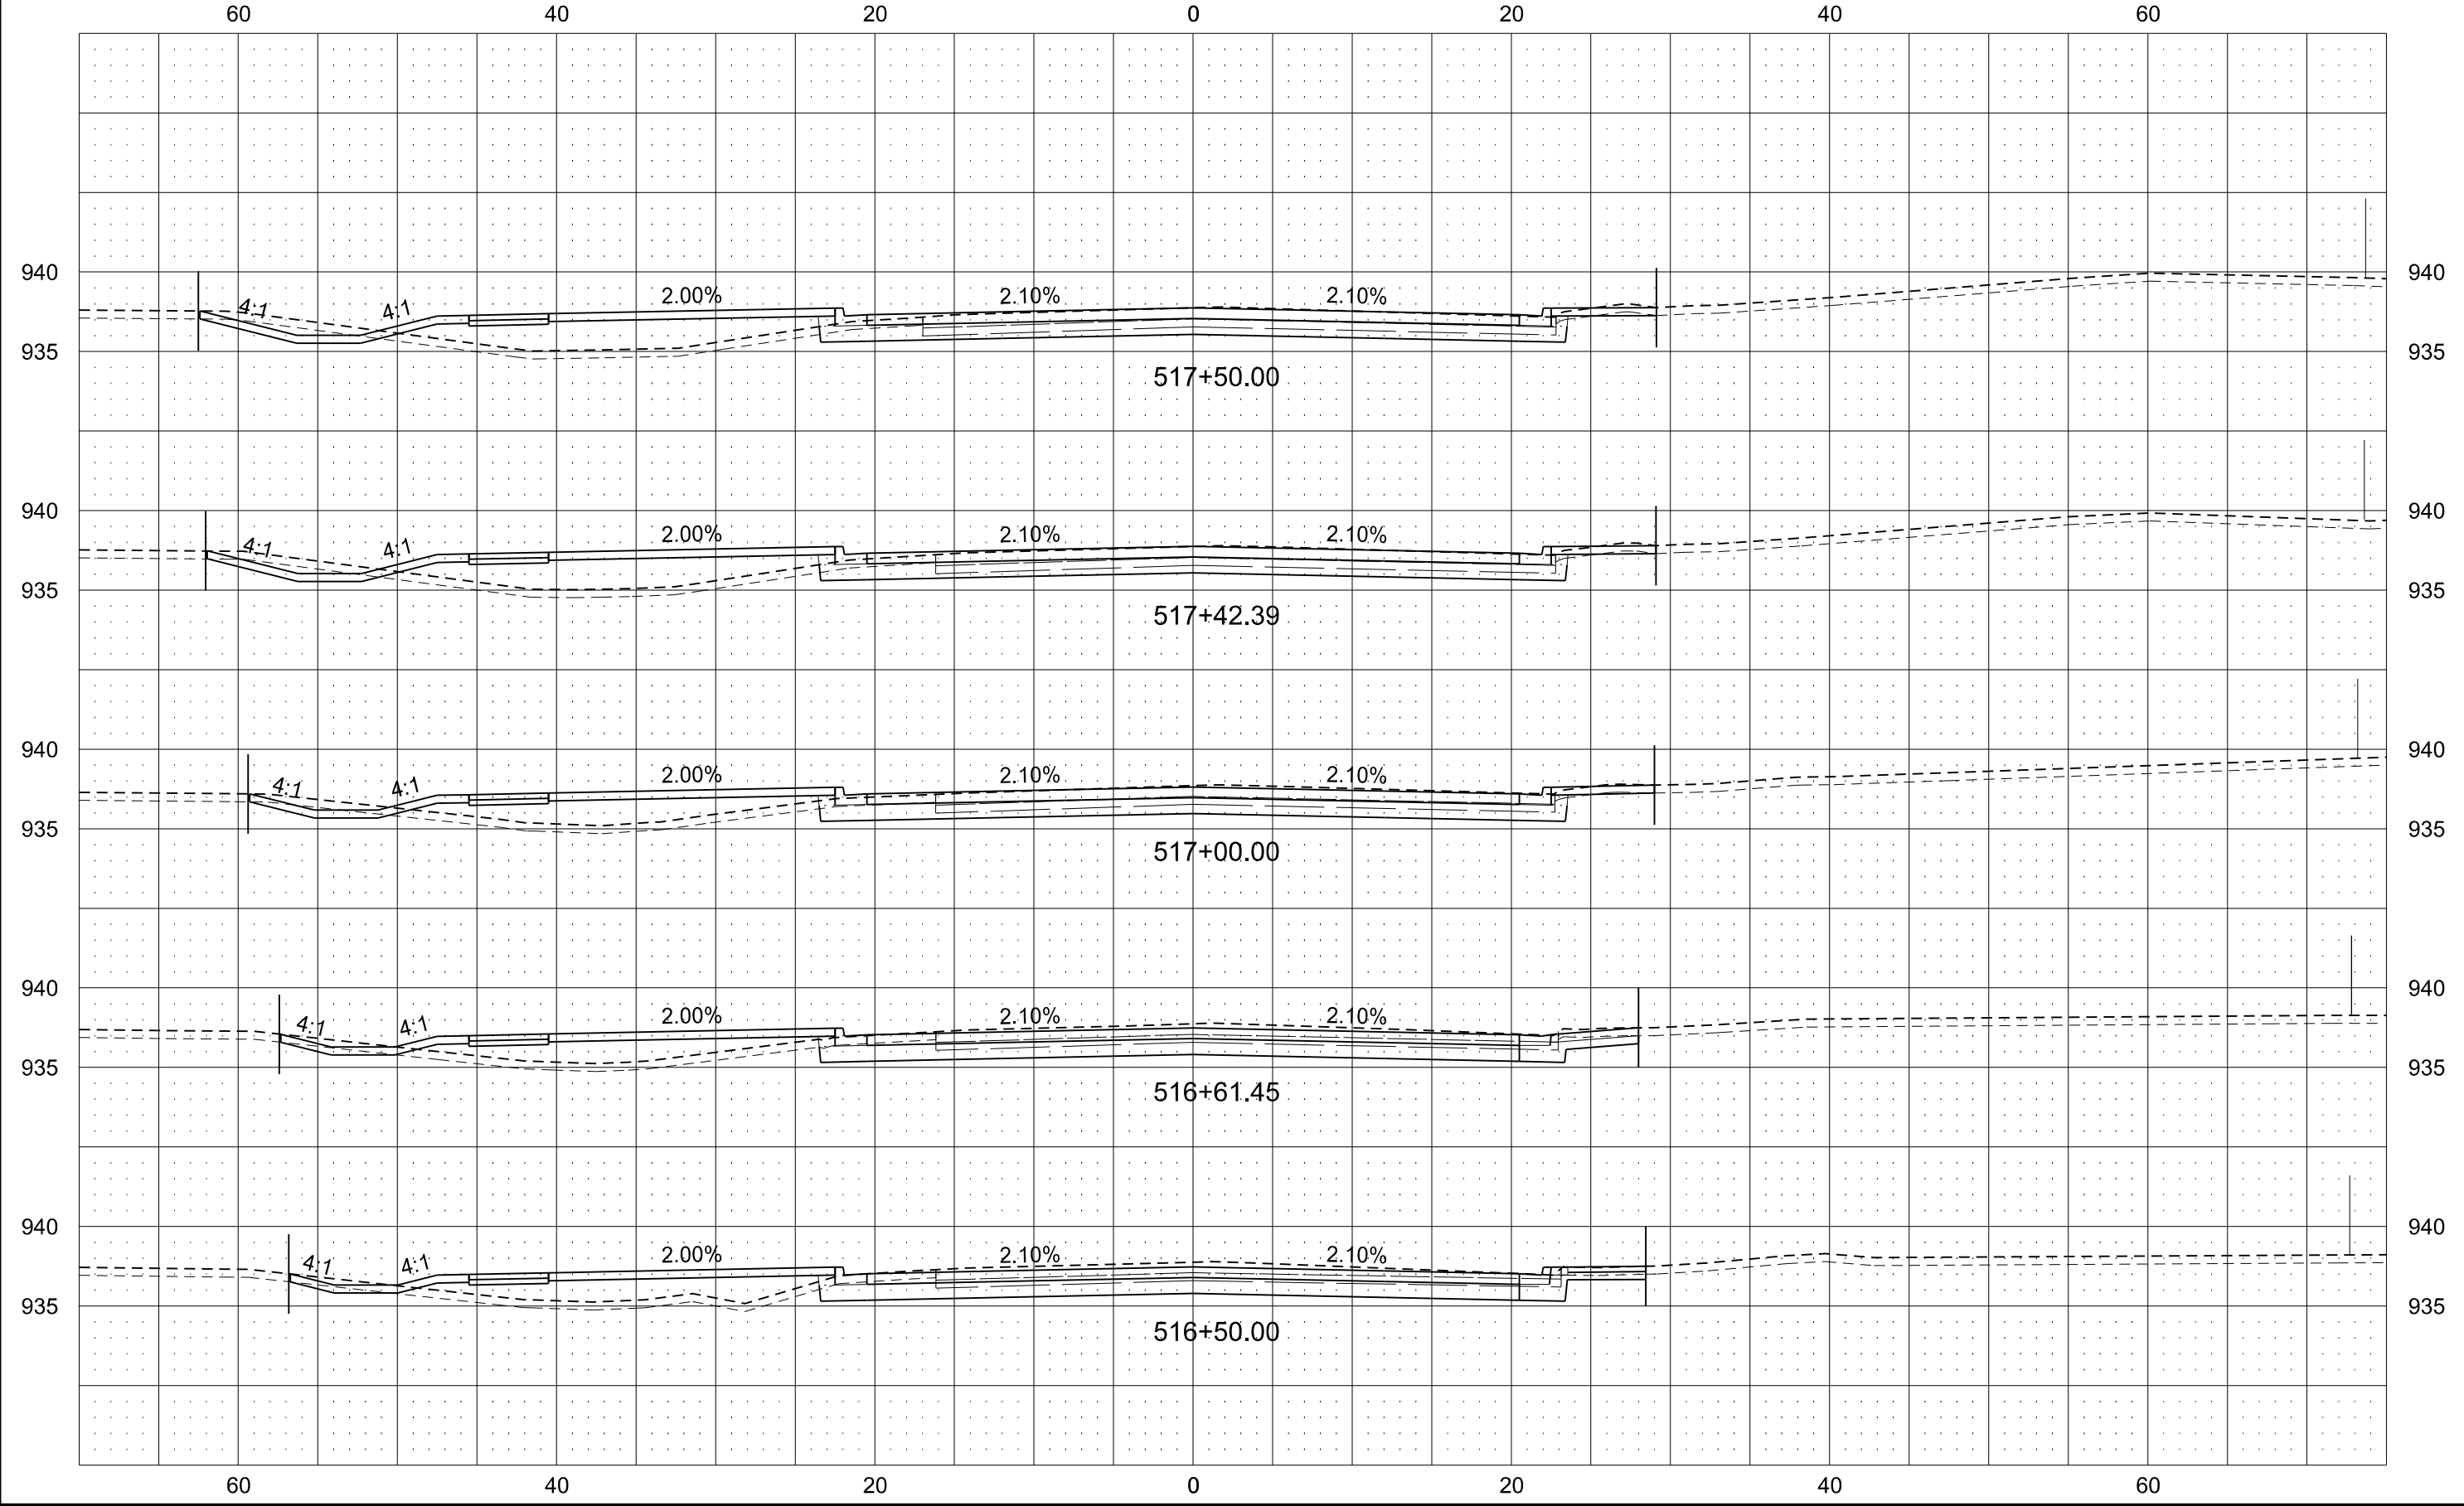

ND 18

STATE	PROJECT NO.	SECTION NO.	SHEET NO.
ND	SS-CPU-8-018(080)075	200	6

60

40


20

0

20


40

60

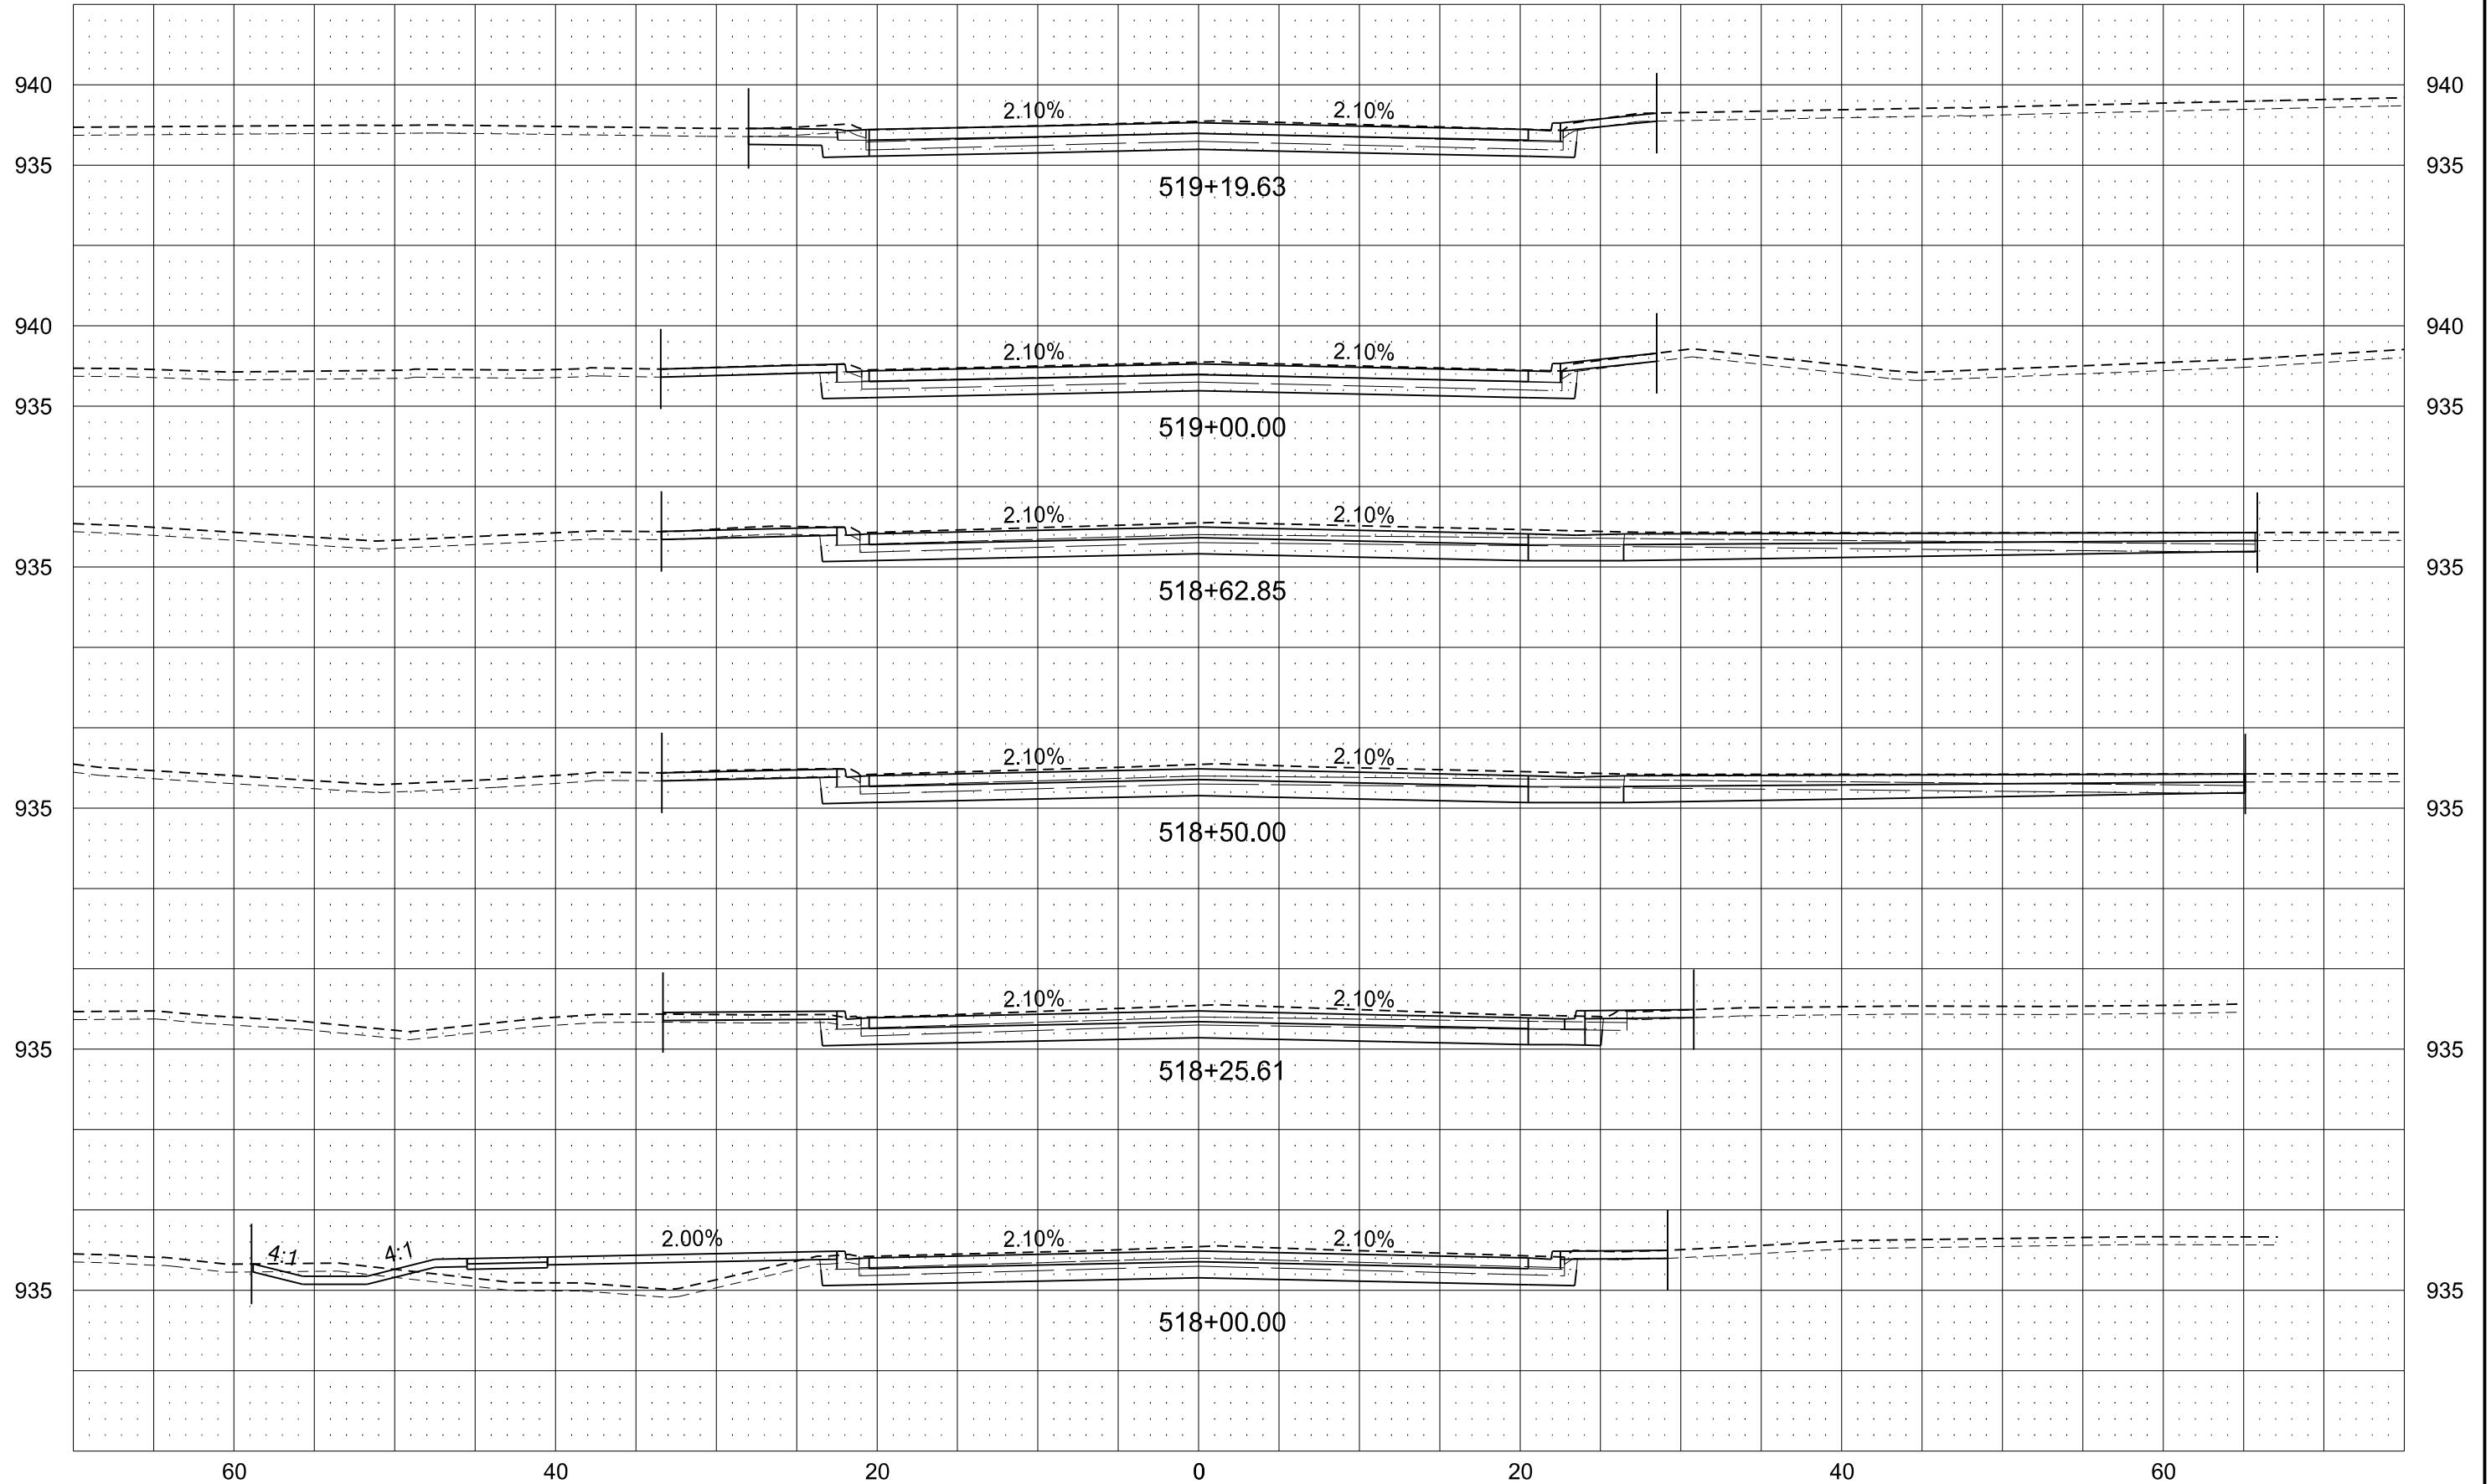

ND 18

STATE	PROJECT NO.	SECTION NO.	SHEET NO.
ND	SS-CPU-8-018(080)075	200	7

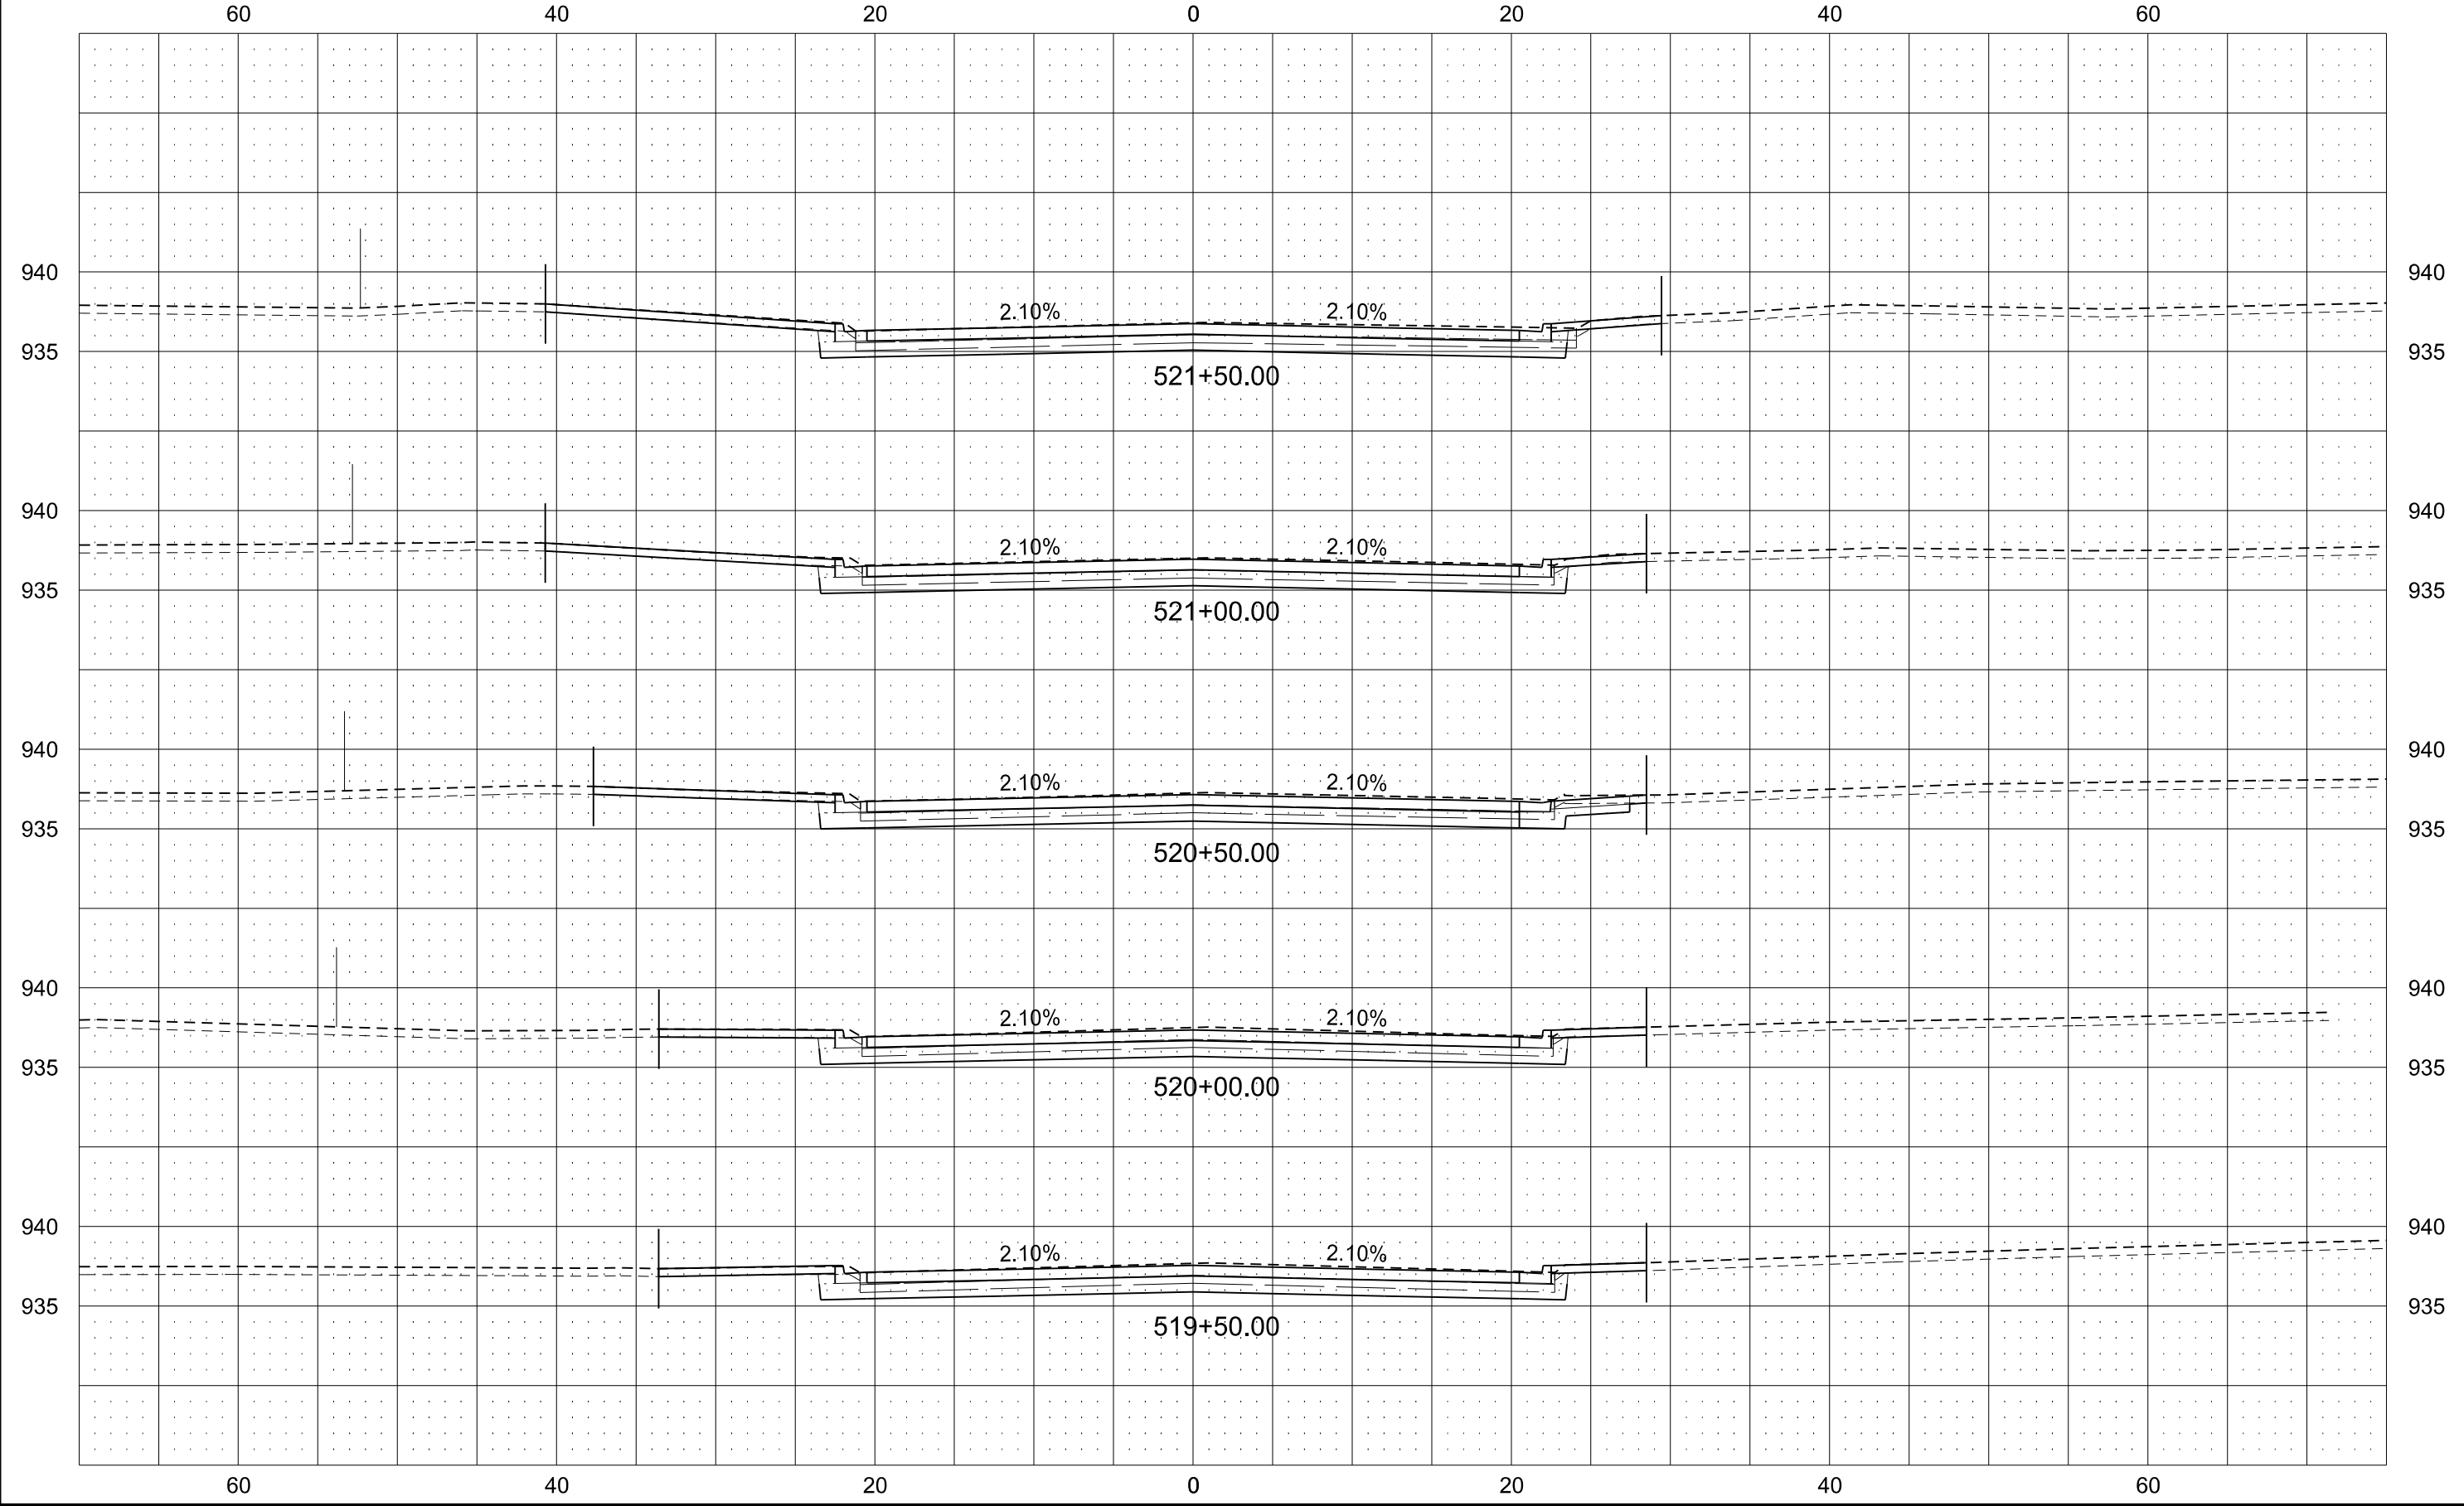

ND 18

	STATE	PROJECT NO.	SECTION NO.	SHEET NO.
	ND	SS-CPU-8-018(080)075	200	8

60

40


20

0

20

40


60

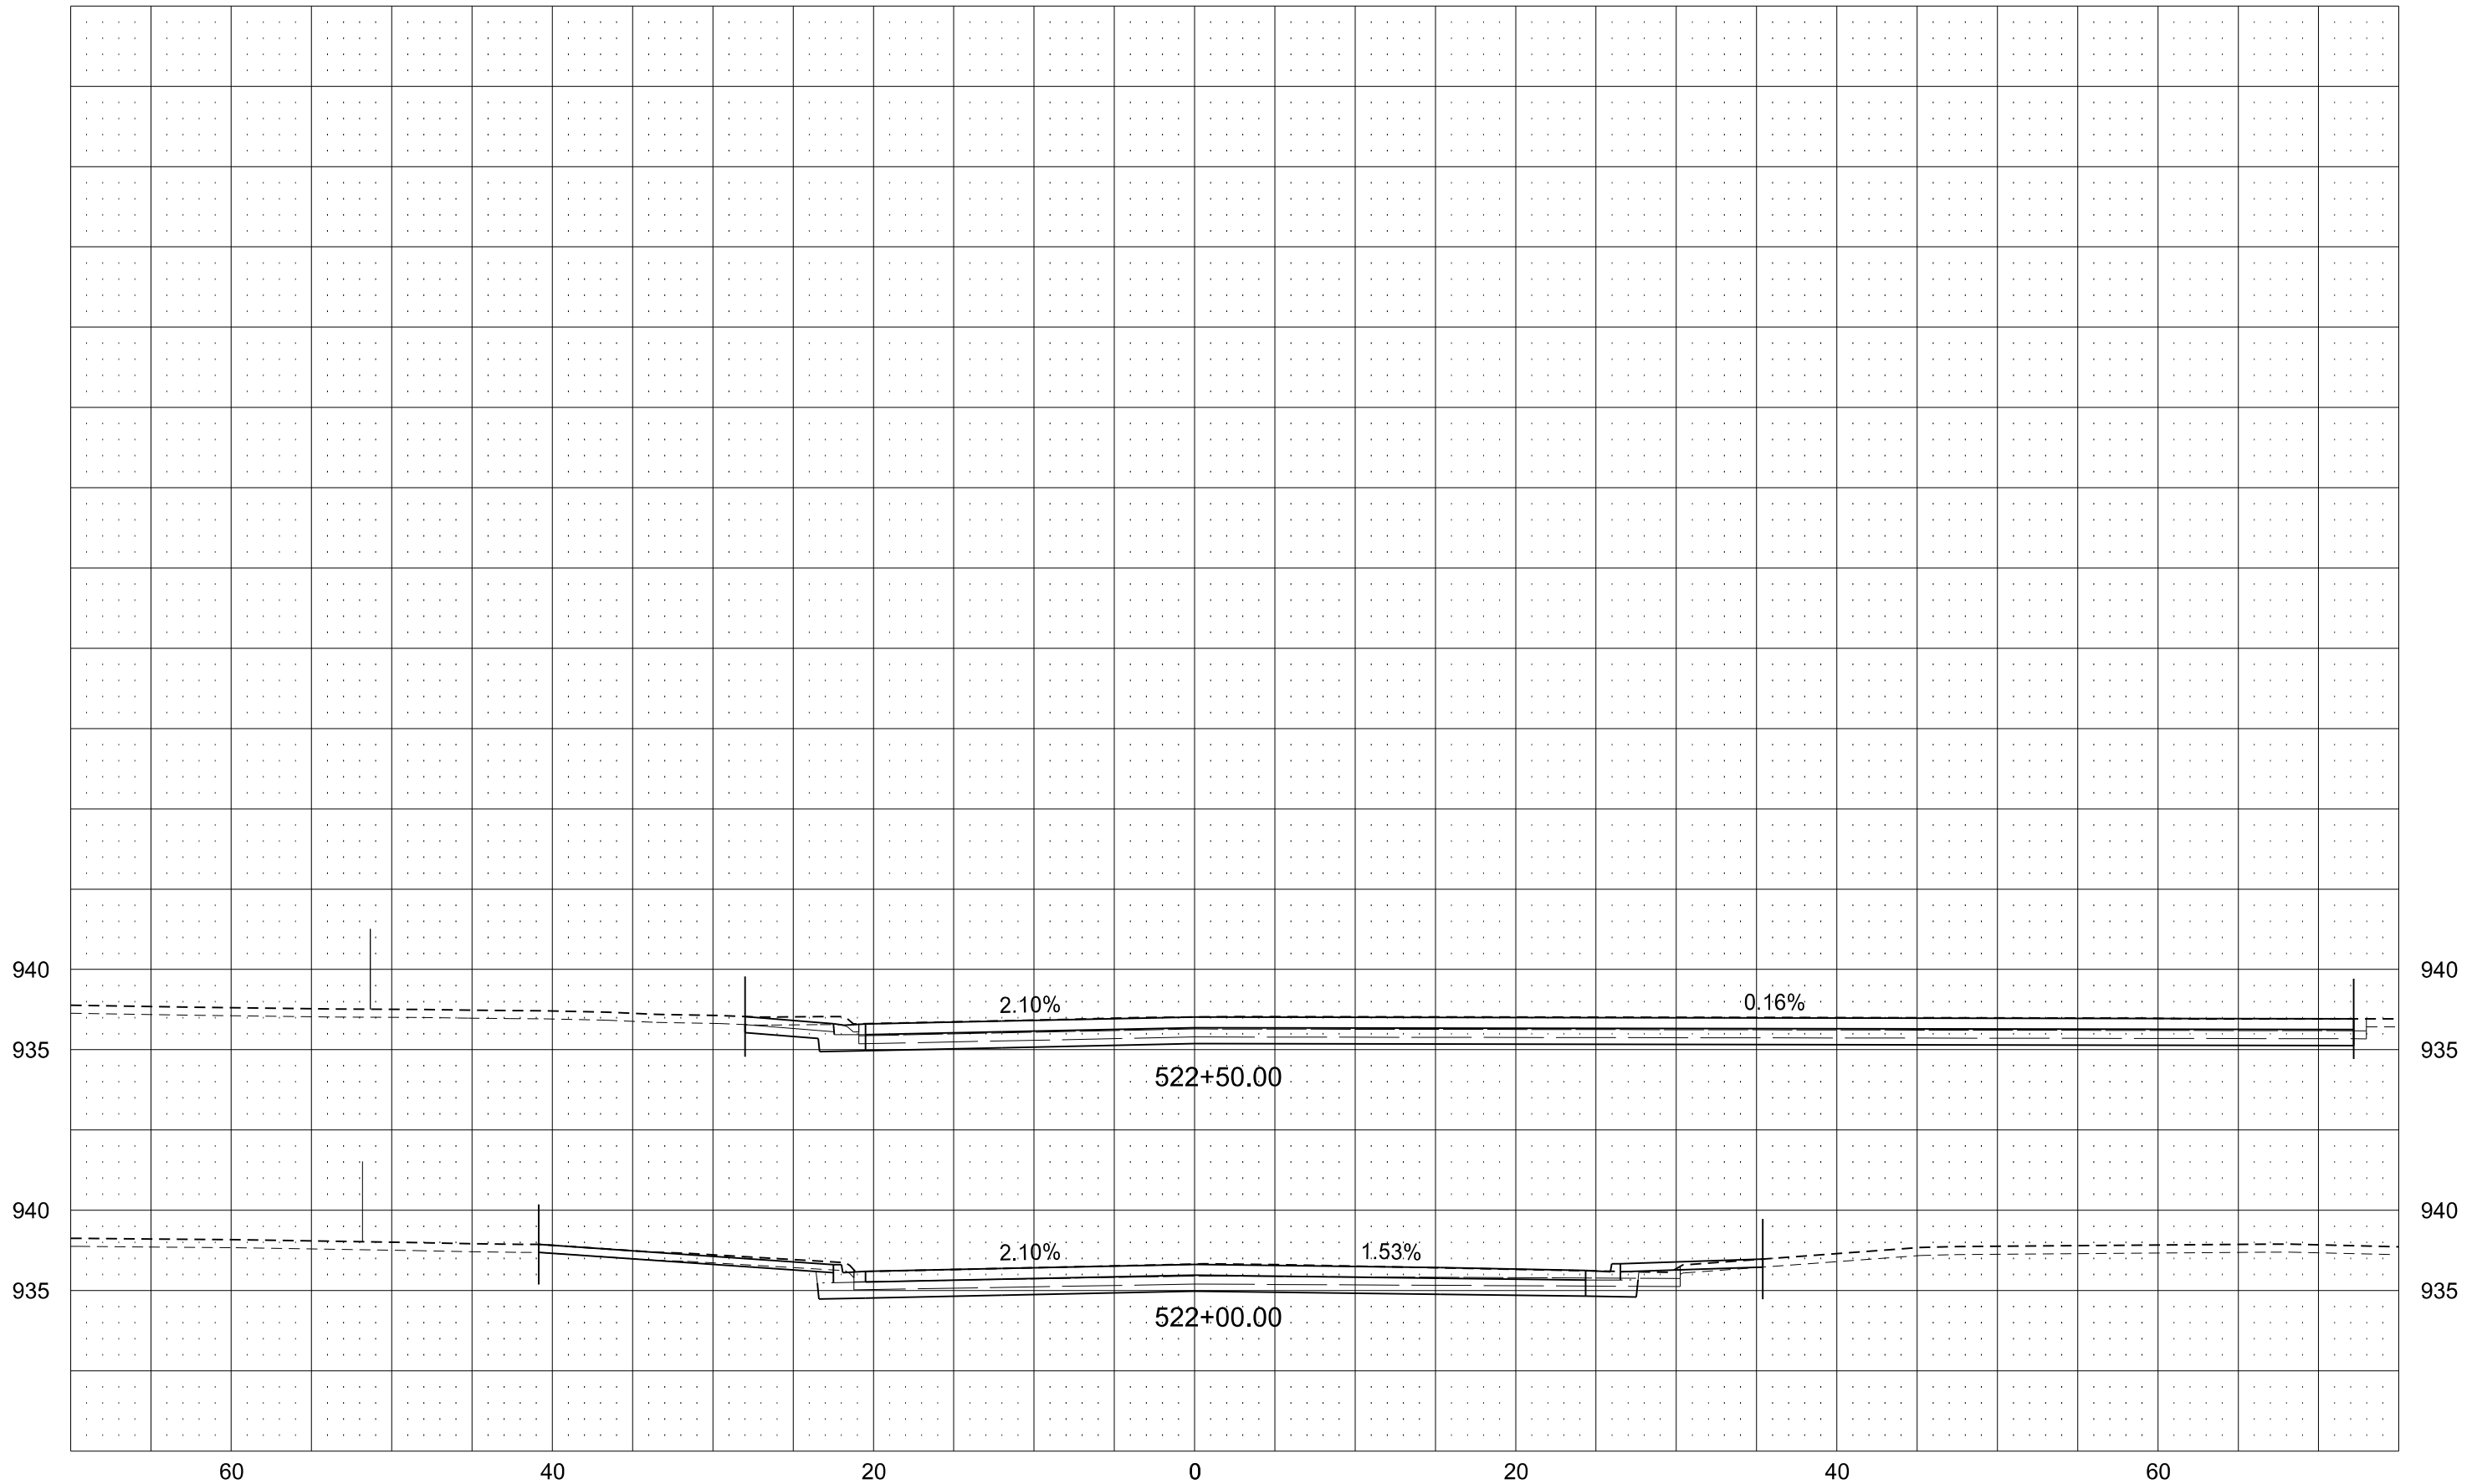



ND 18

STATE	PROJECT NO.	SECTION NO.	SHEET NO.
ND	SS-CPU-8-018(080)075	200	9

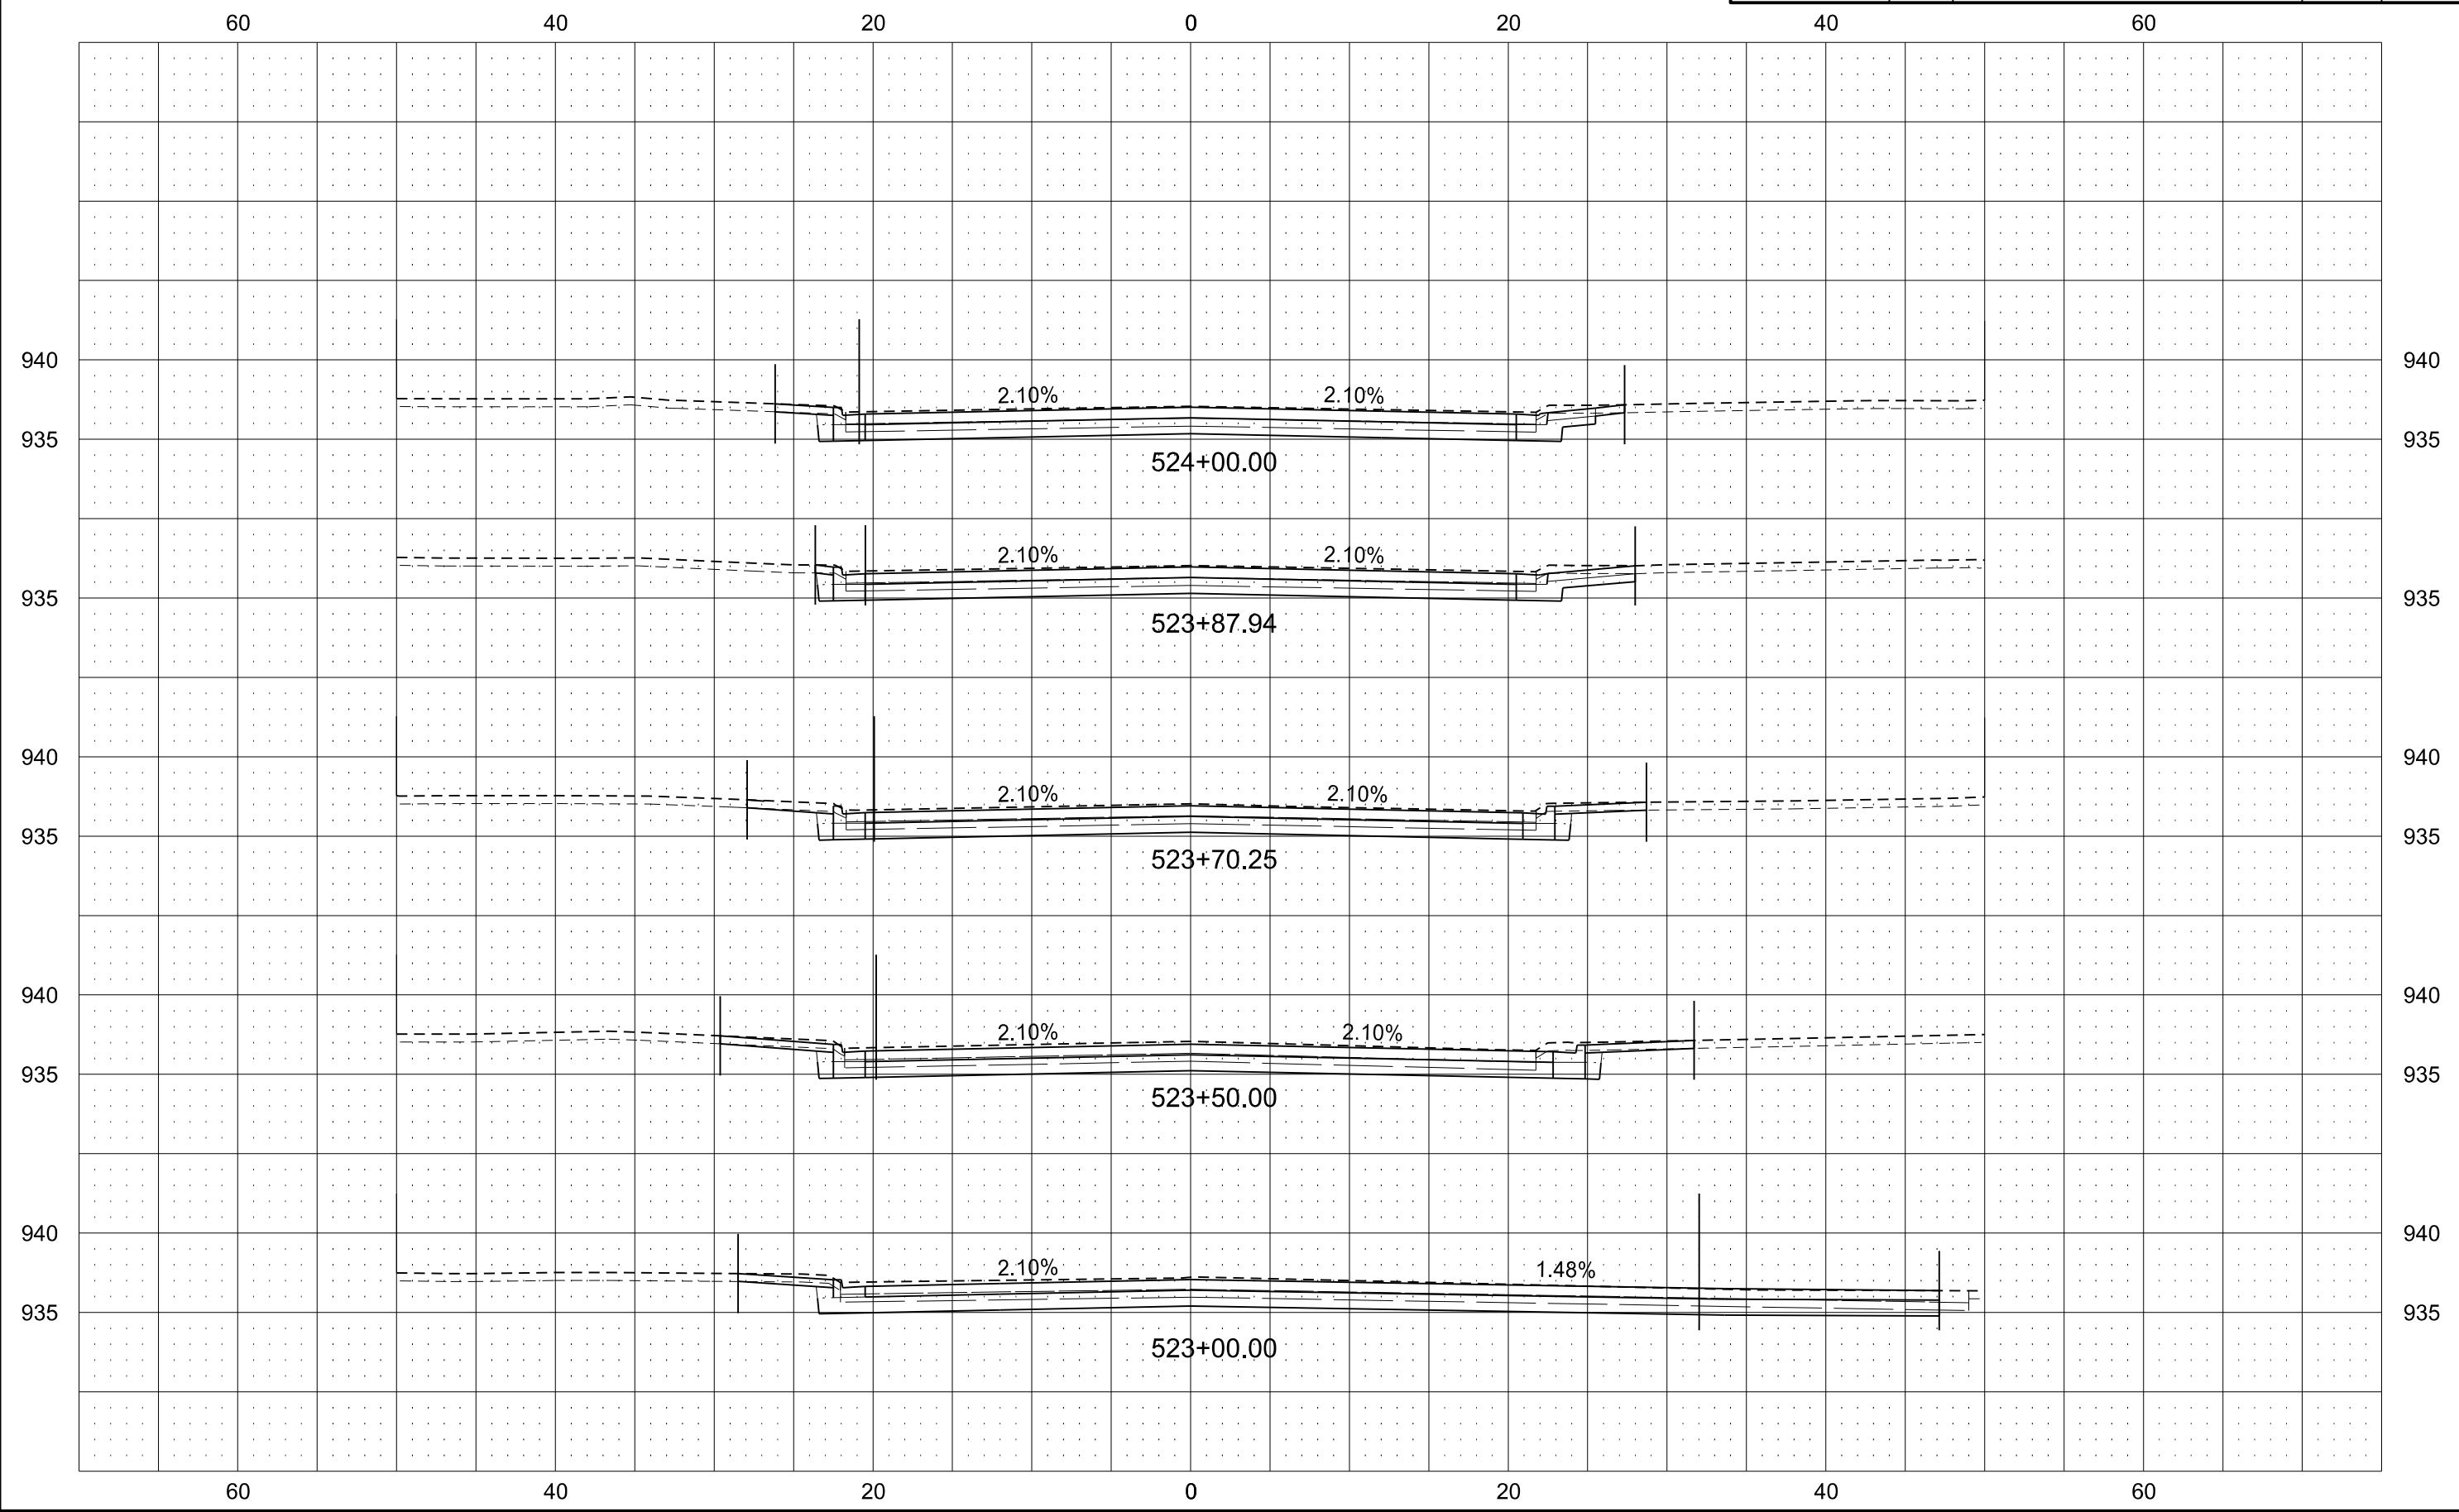

5th St N

	STATE	PROJECT NO.	SECTION NO.	SHEET NO.
	ND	SS-CPU-8-018(080)075	200	10

