



OPTION A - BOX CULVERT

STATE	PROJECT NO.	SECTION NO.	SHEET NO.
ND	BRC-CNOC-2416(069)	200	1

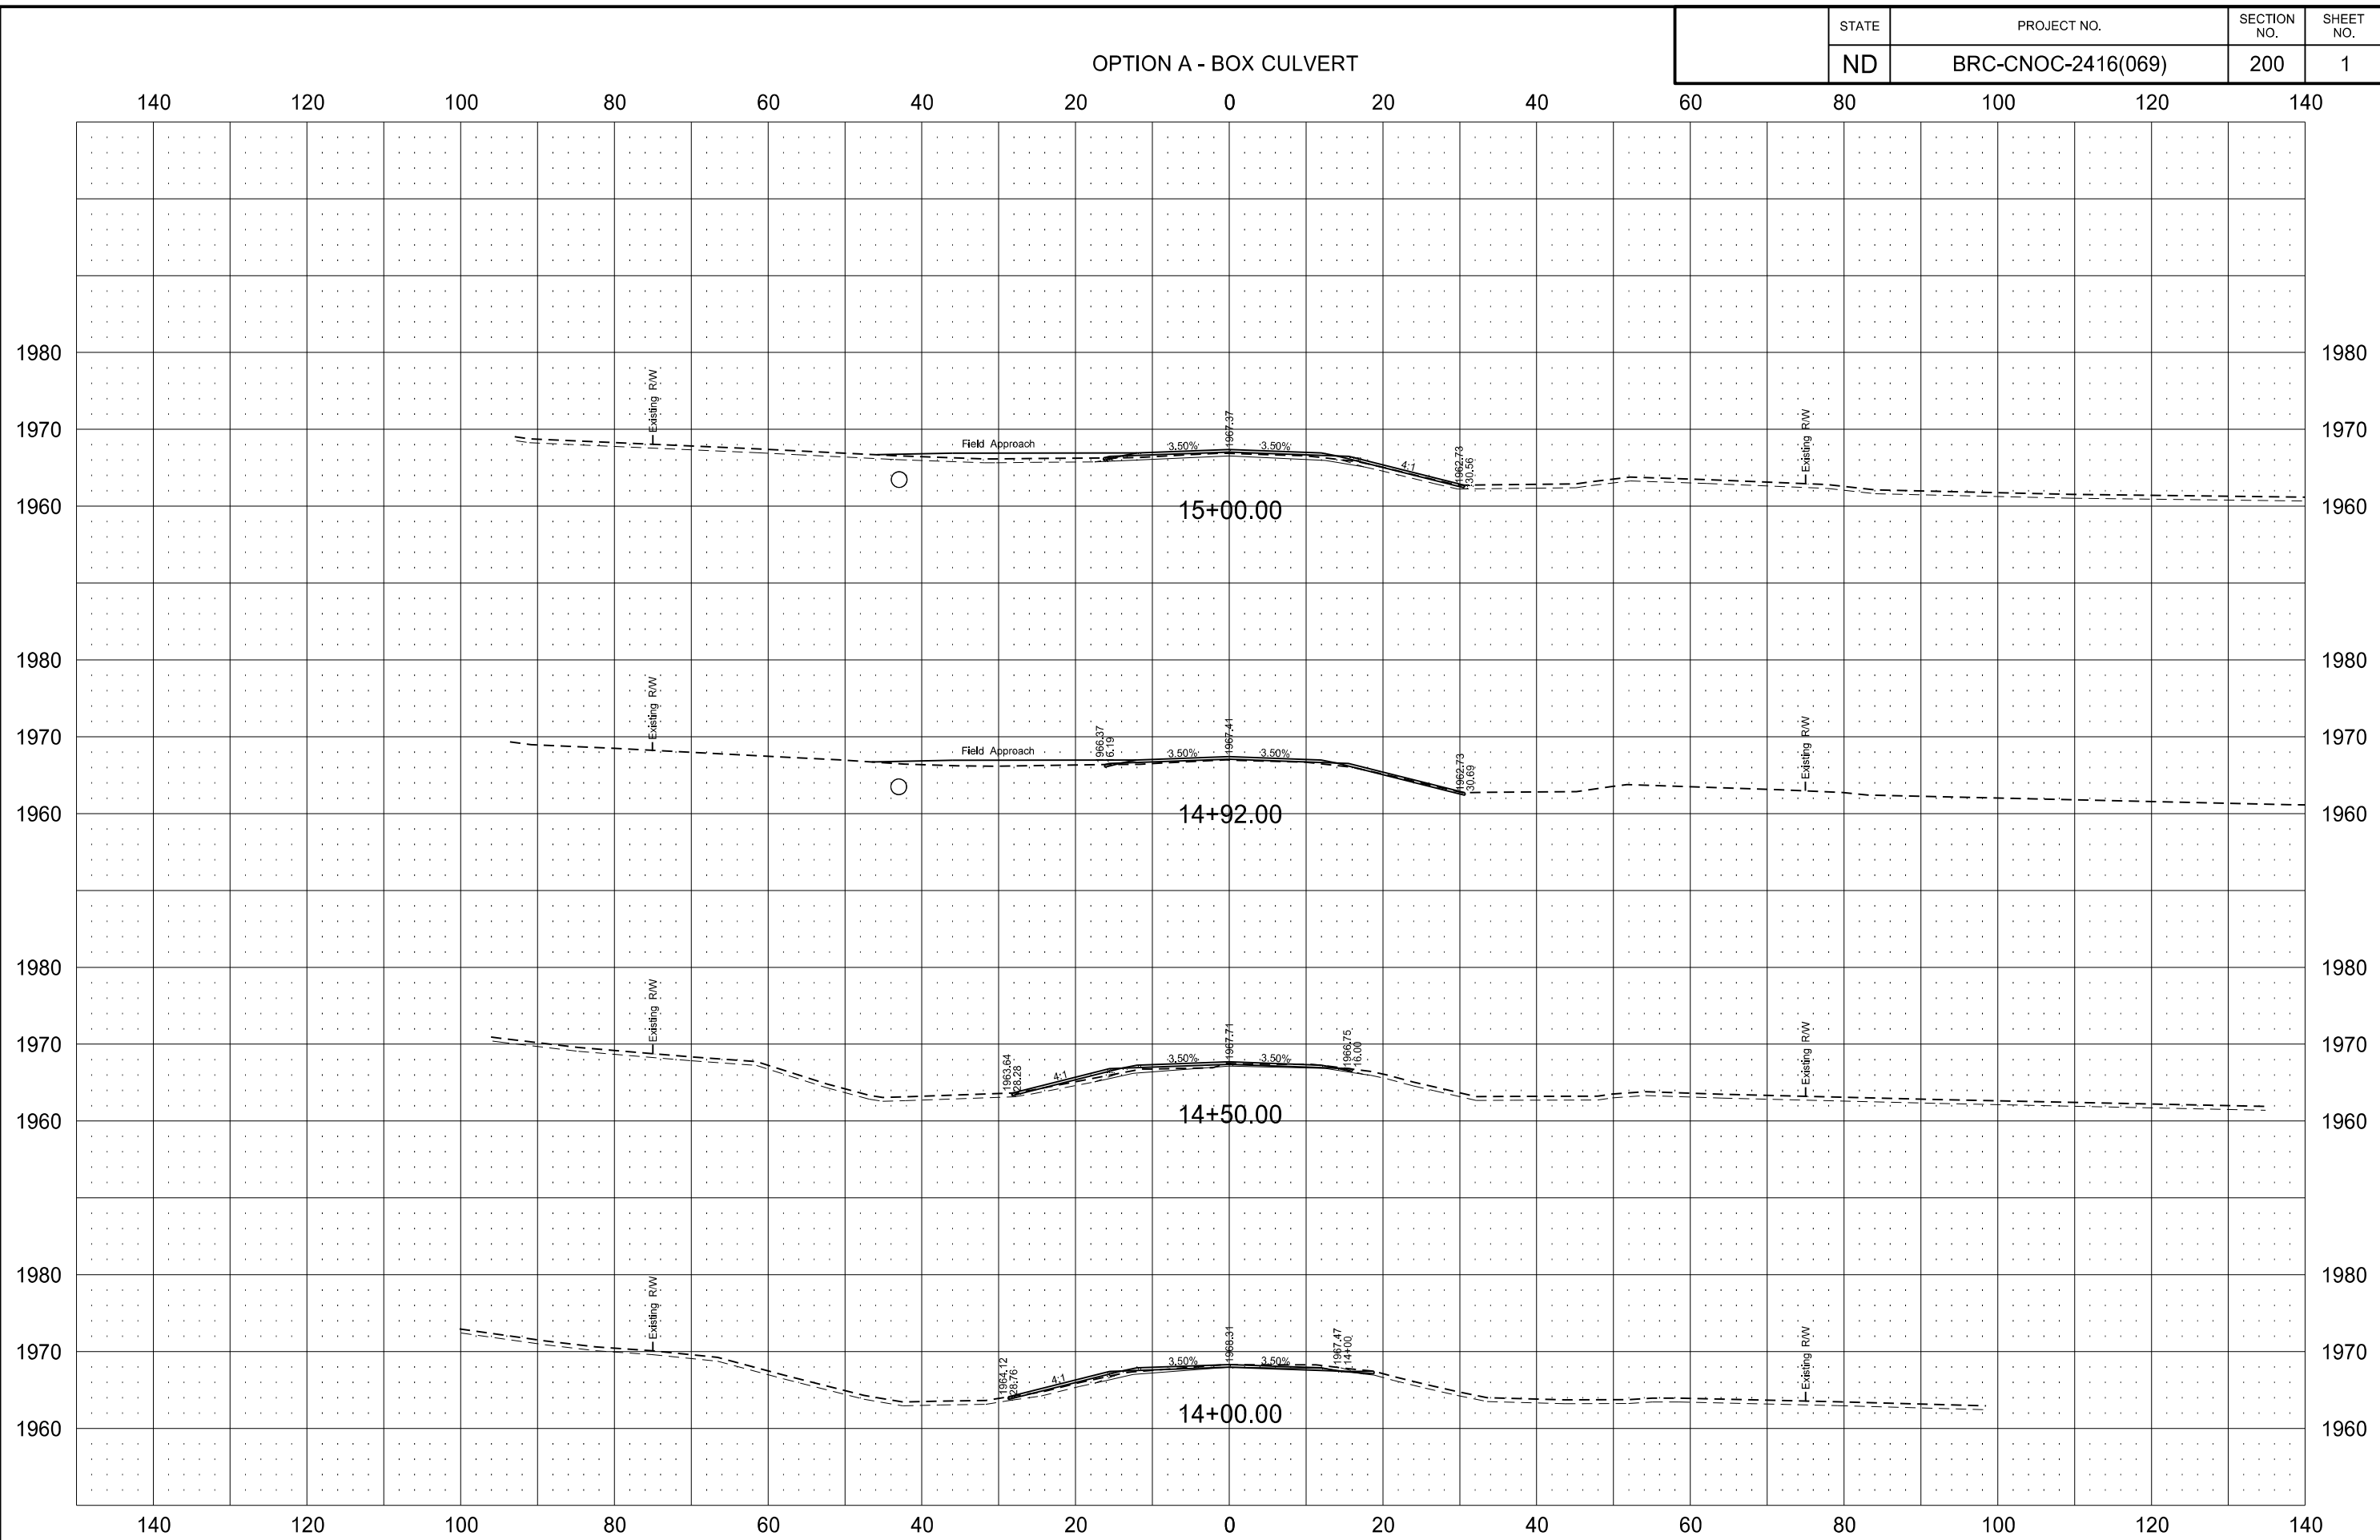


OPTION A - BOX CULVERT

STATE	PROJECT NO.	SECTION NO.	SHEET NO.
ND	BRC-CNOC-2416(069)	200	2

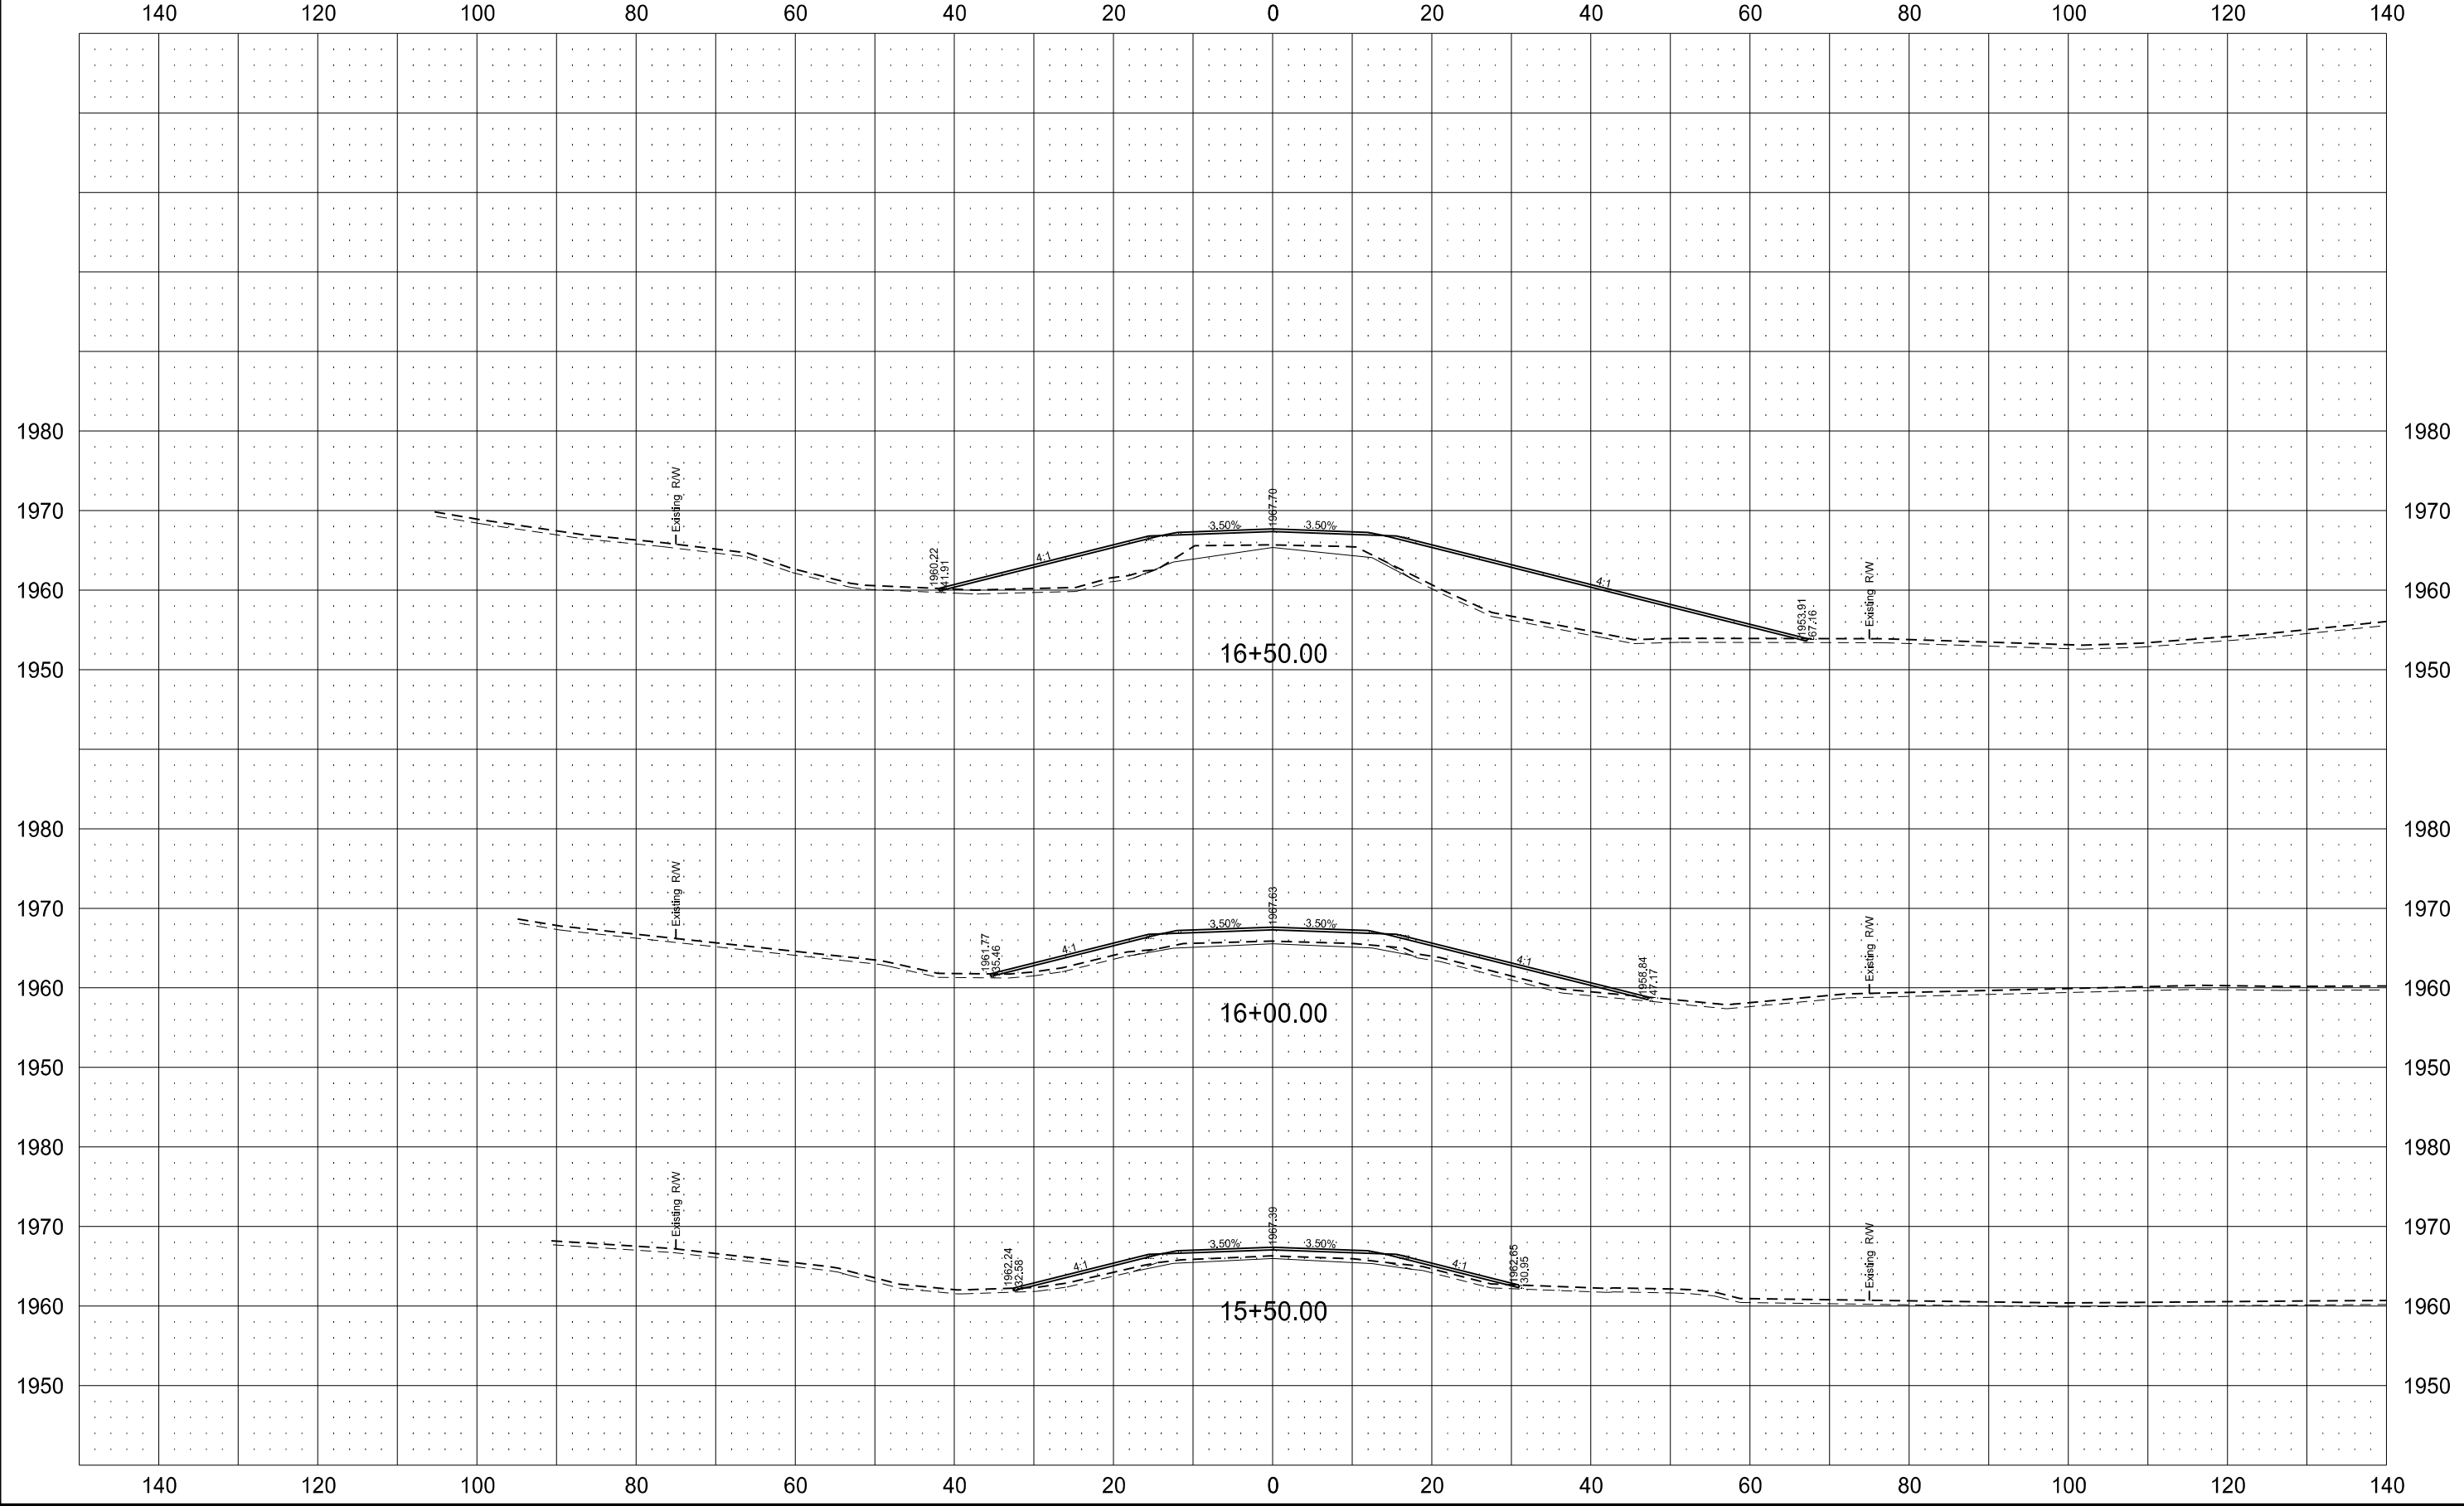


OPTION A - BOX CULVERT

STATE	PROJECT NO.	SECTION NO.	SHEET NO.
ND	BRC-CNOC-2416(069)	200	3

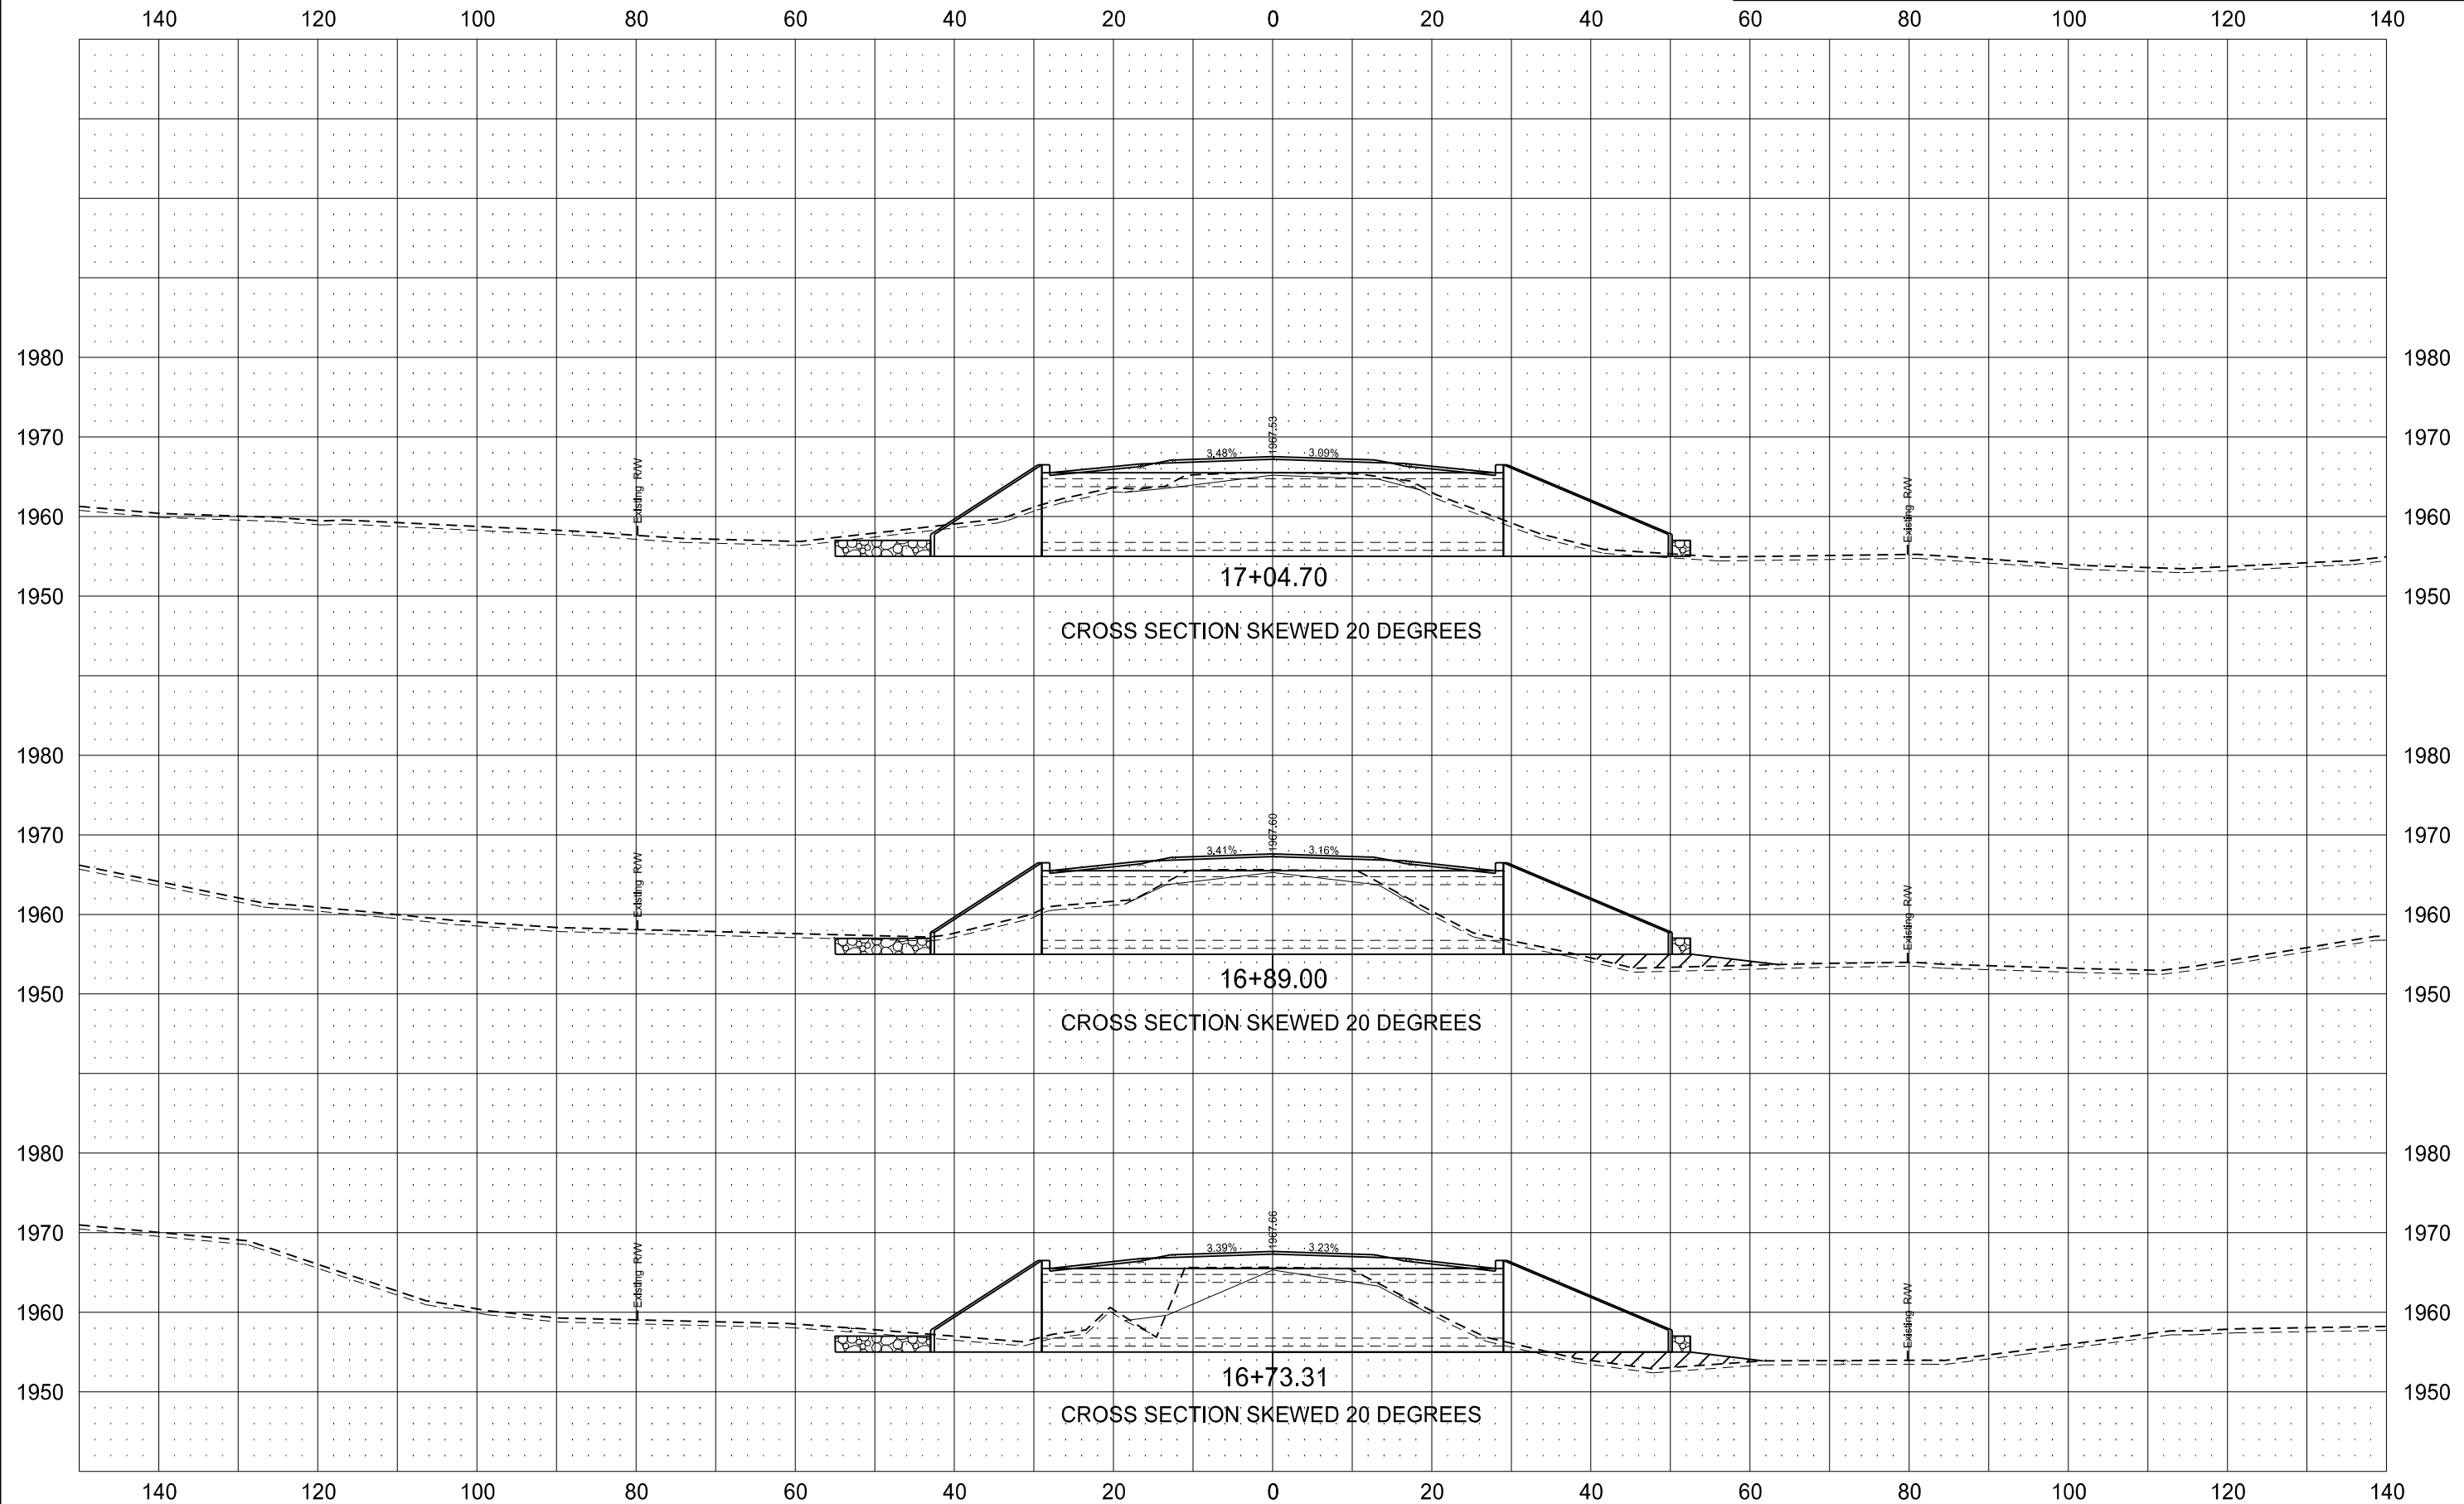


OPTION A - BOX CULVERT

STATE	PROJECT NO.	SECTION NO.	SHEET NO.
ND	BRC-CNOC-2416(069)	200	4

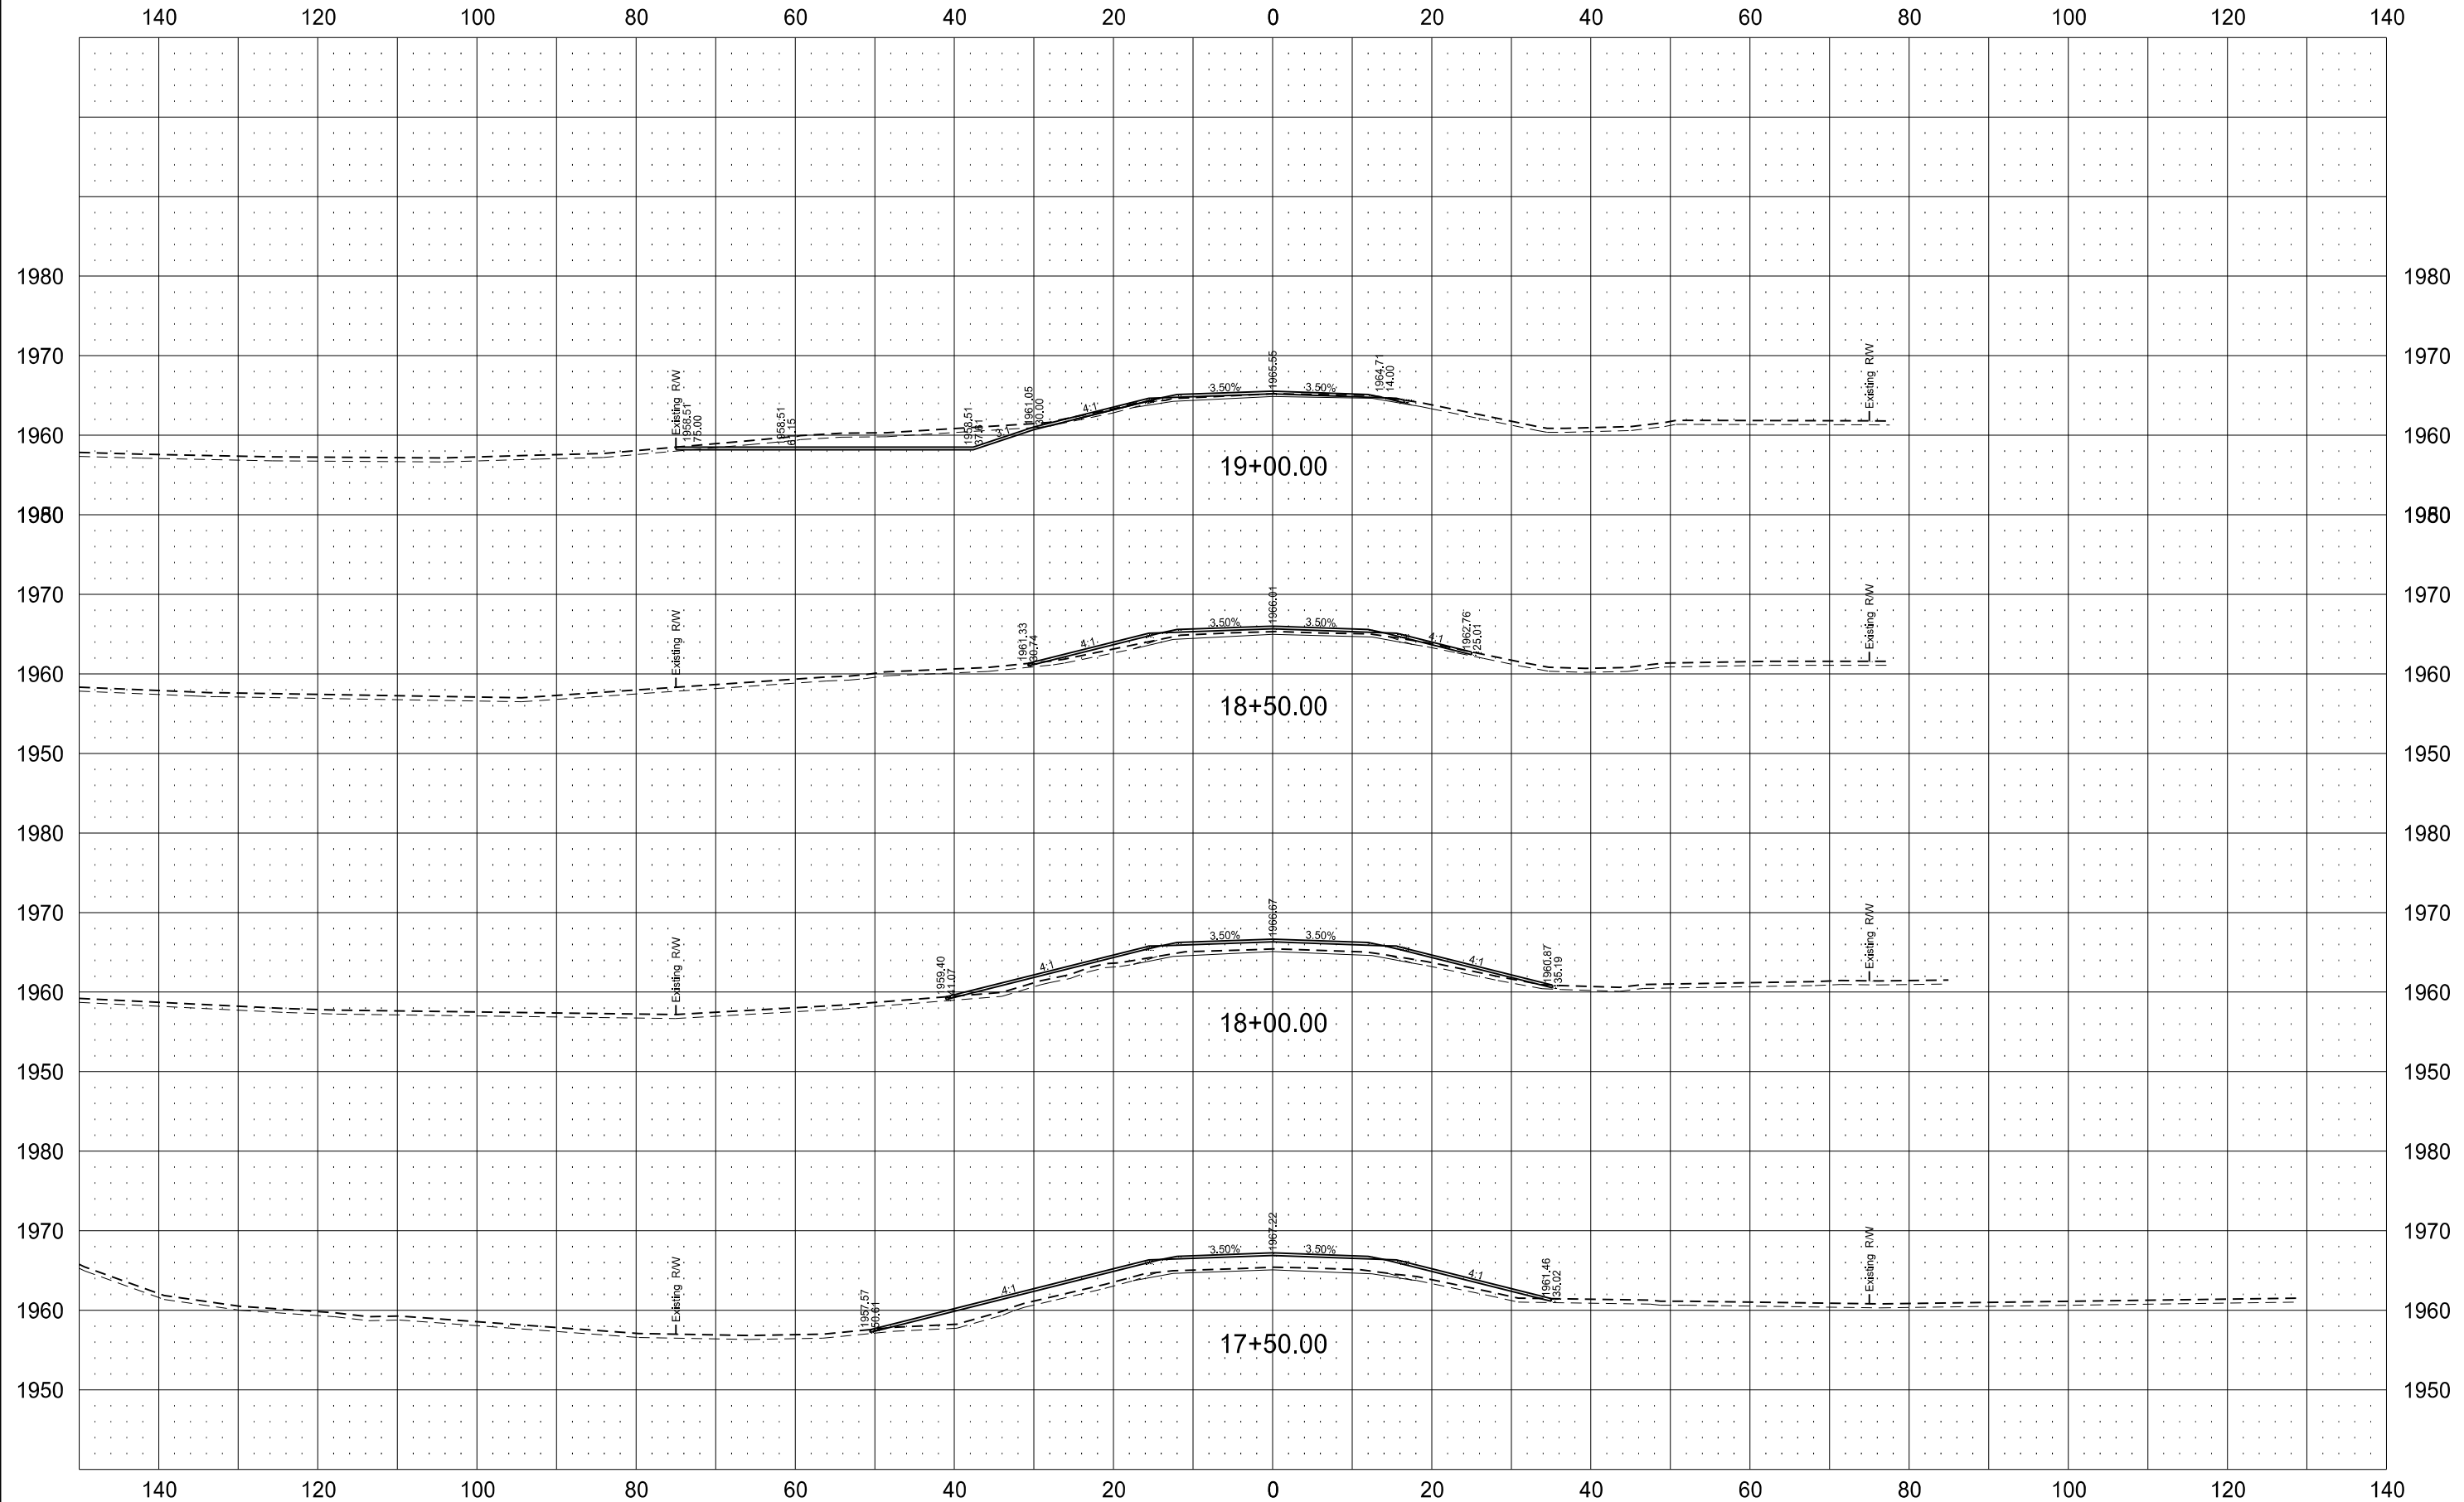


OPTION A - BOX CULVERT

STATE	PROJECT NO.	SECTION NO.	SHEET NO.
ND	BRC-CNOC-2416(069)	200	5

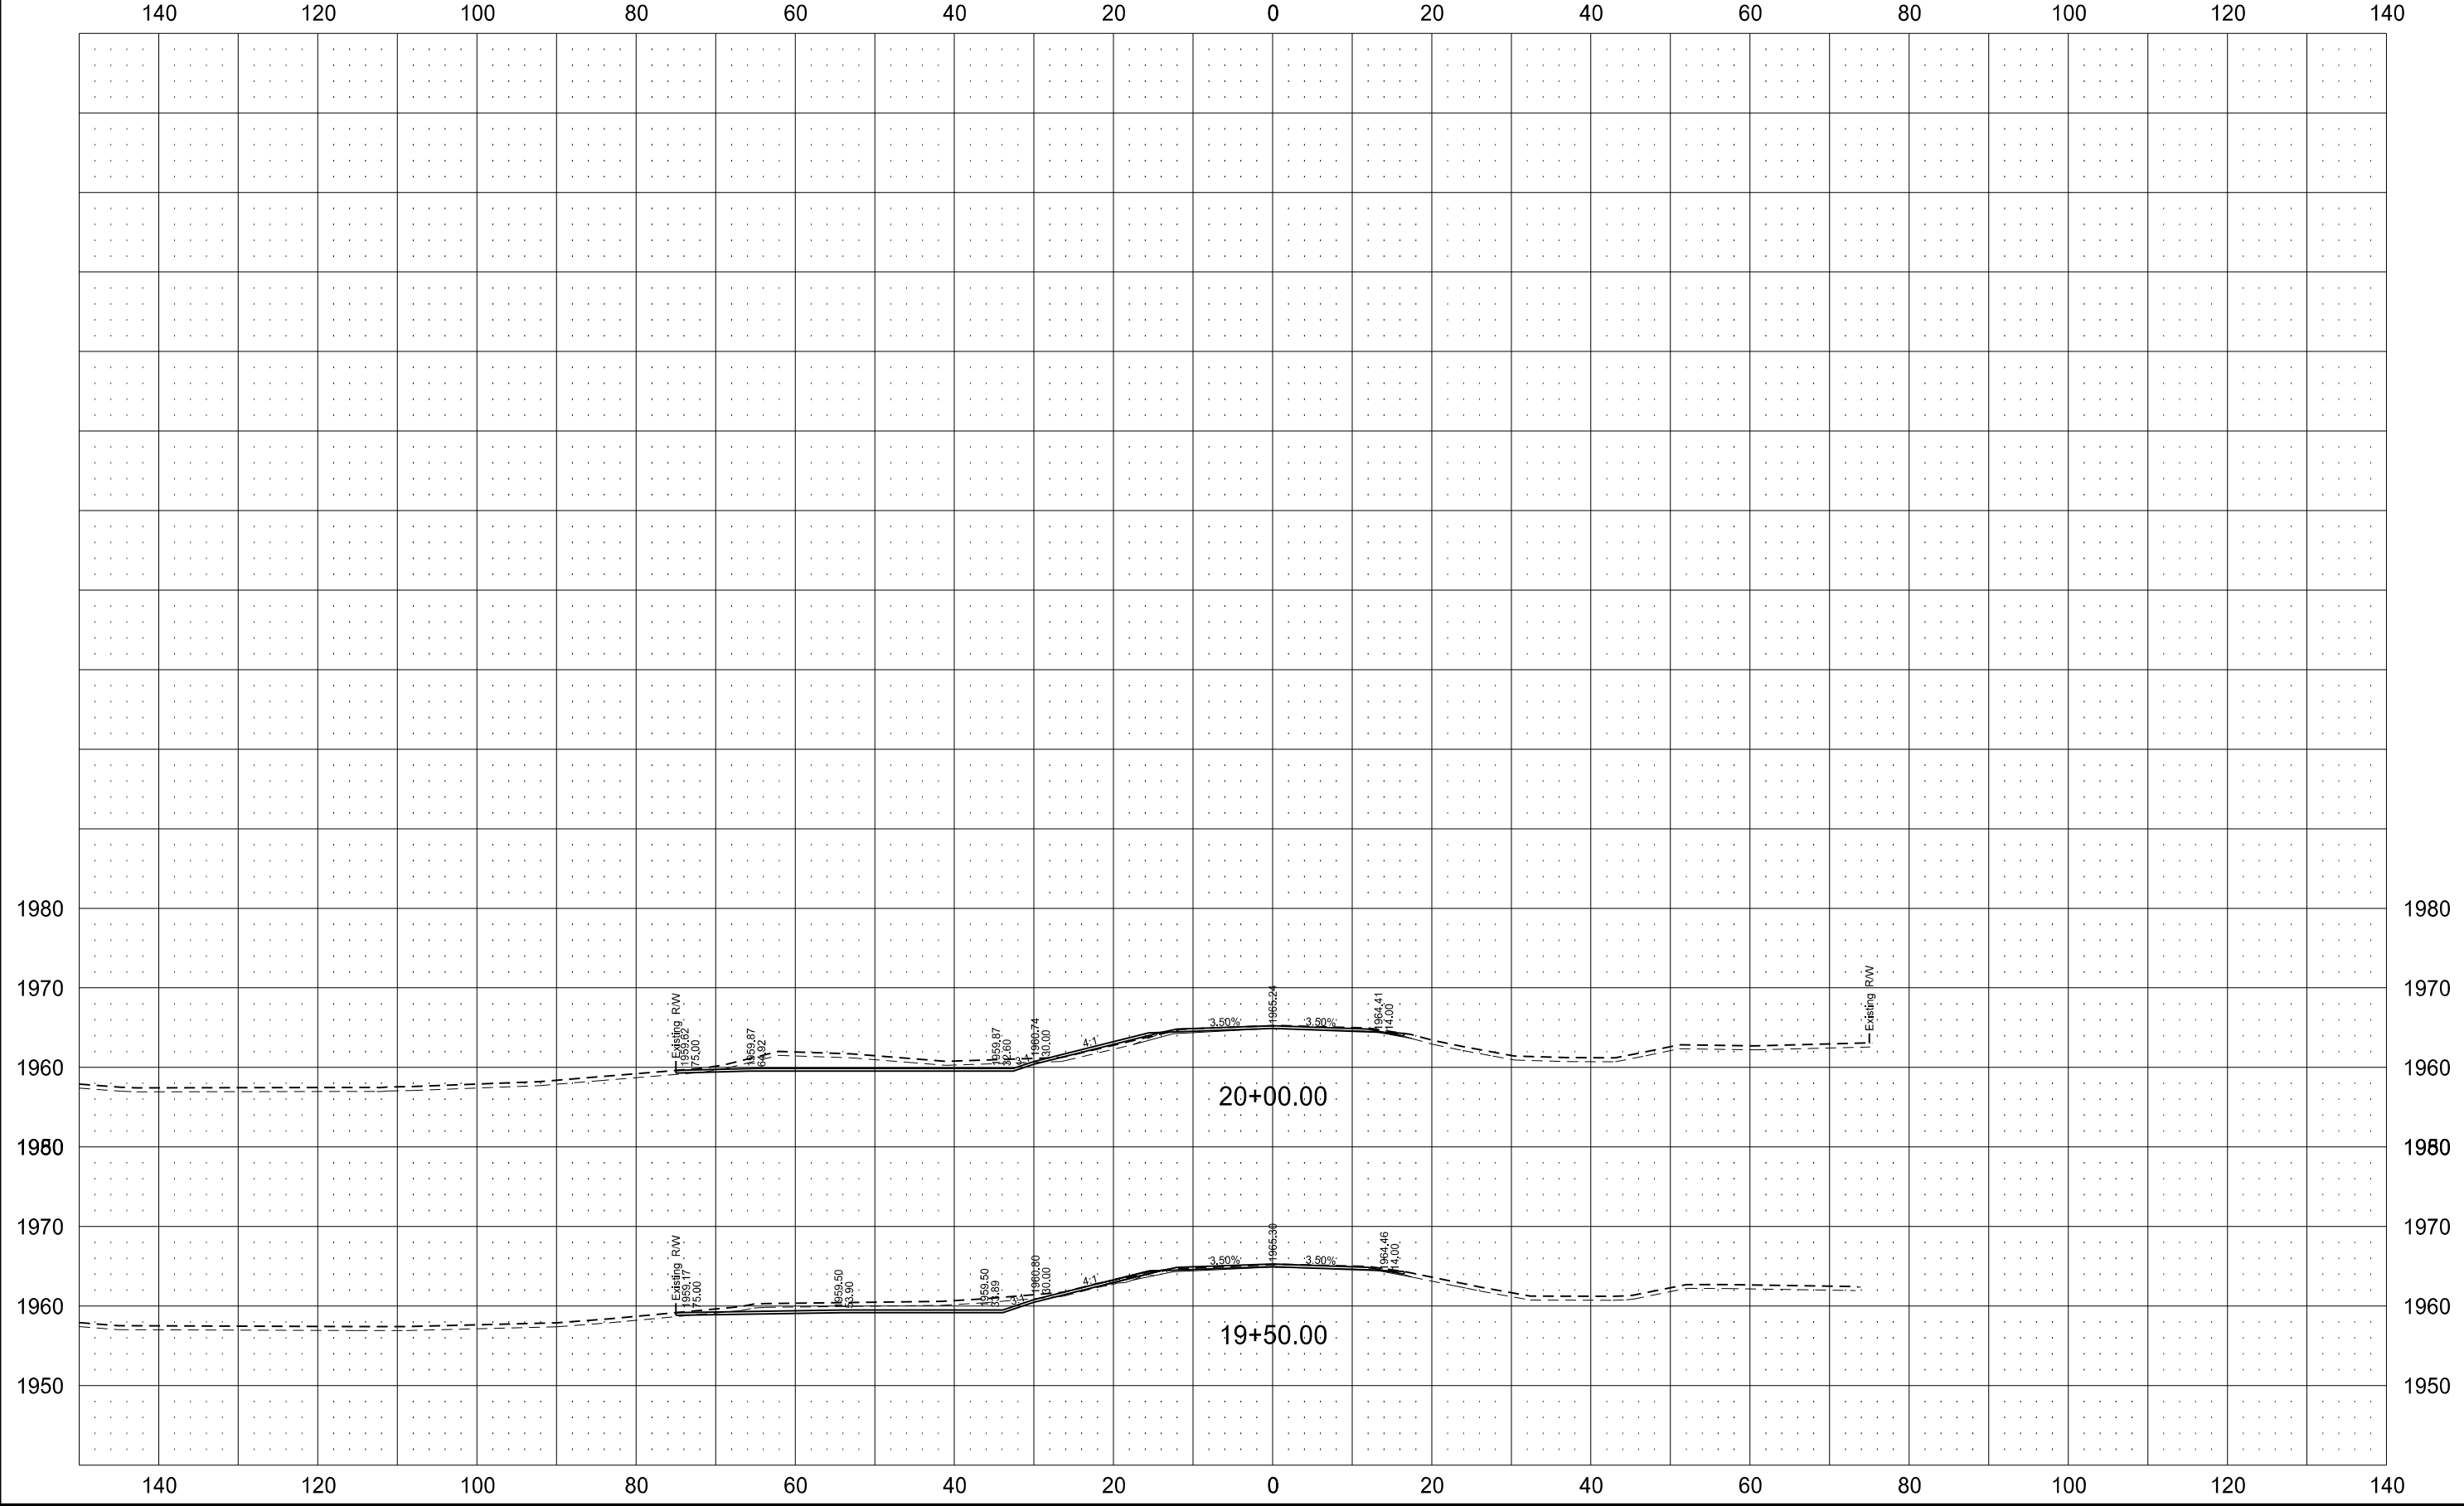


OPTION B - BRIDGE

STATE	PROJECT NO.	SECTION NO.	SHEET NO.
ND	BRC-CNOC-2416(069)	200	6

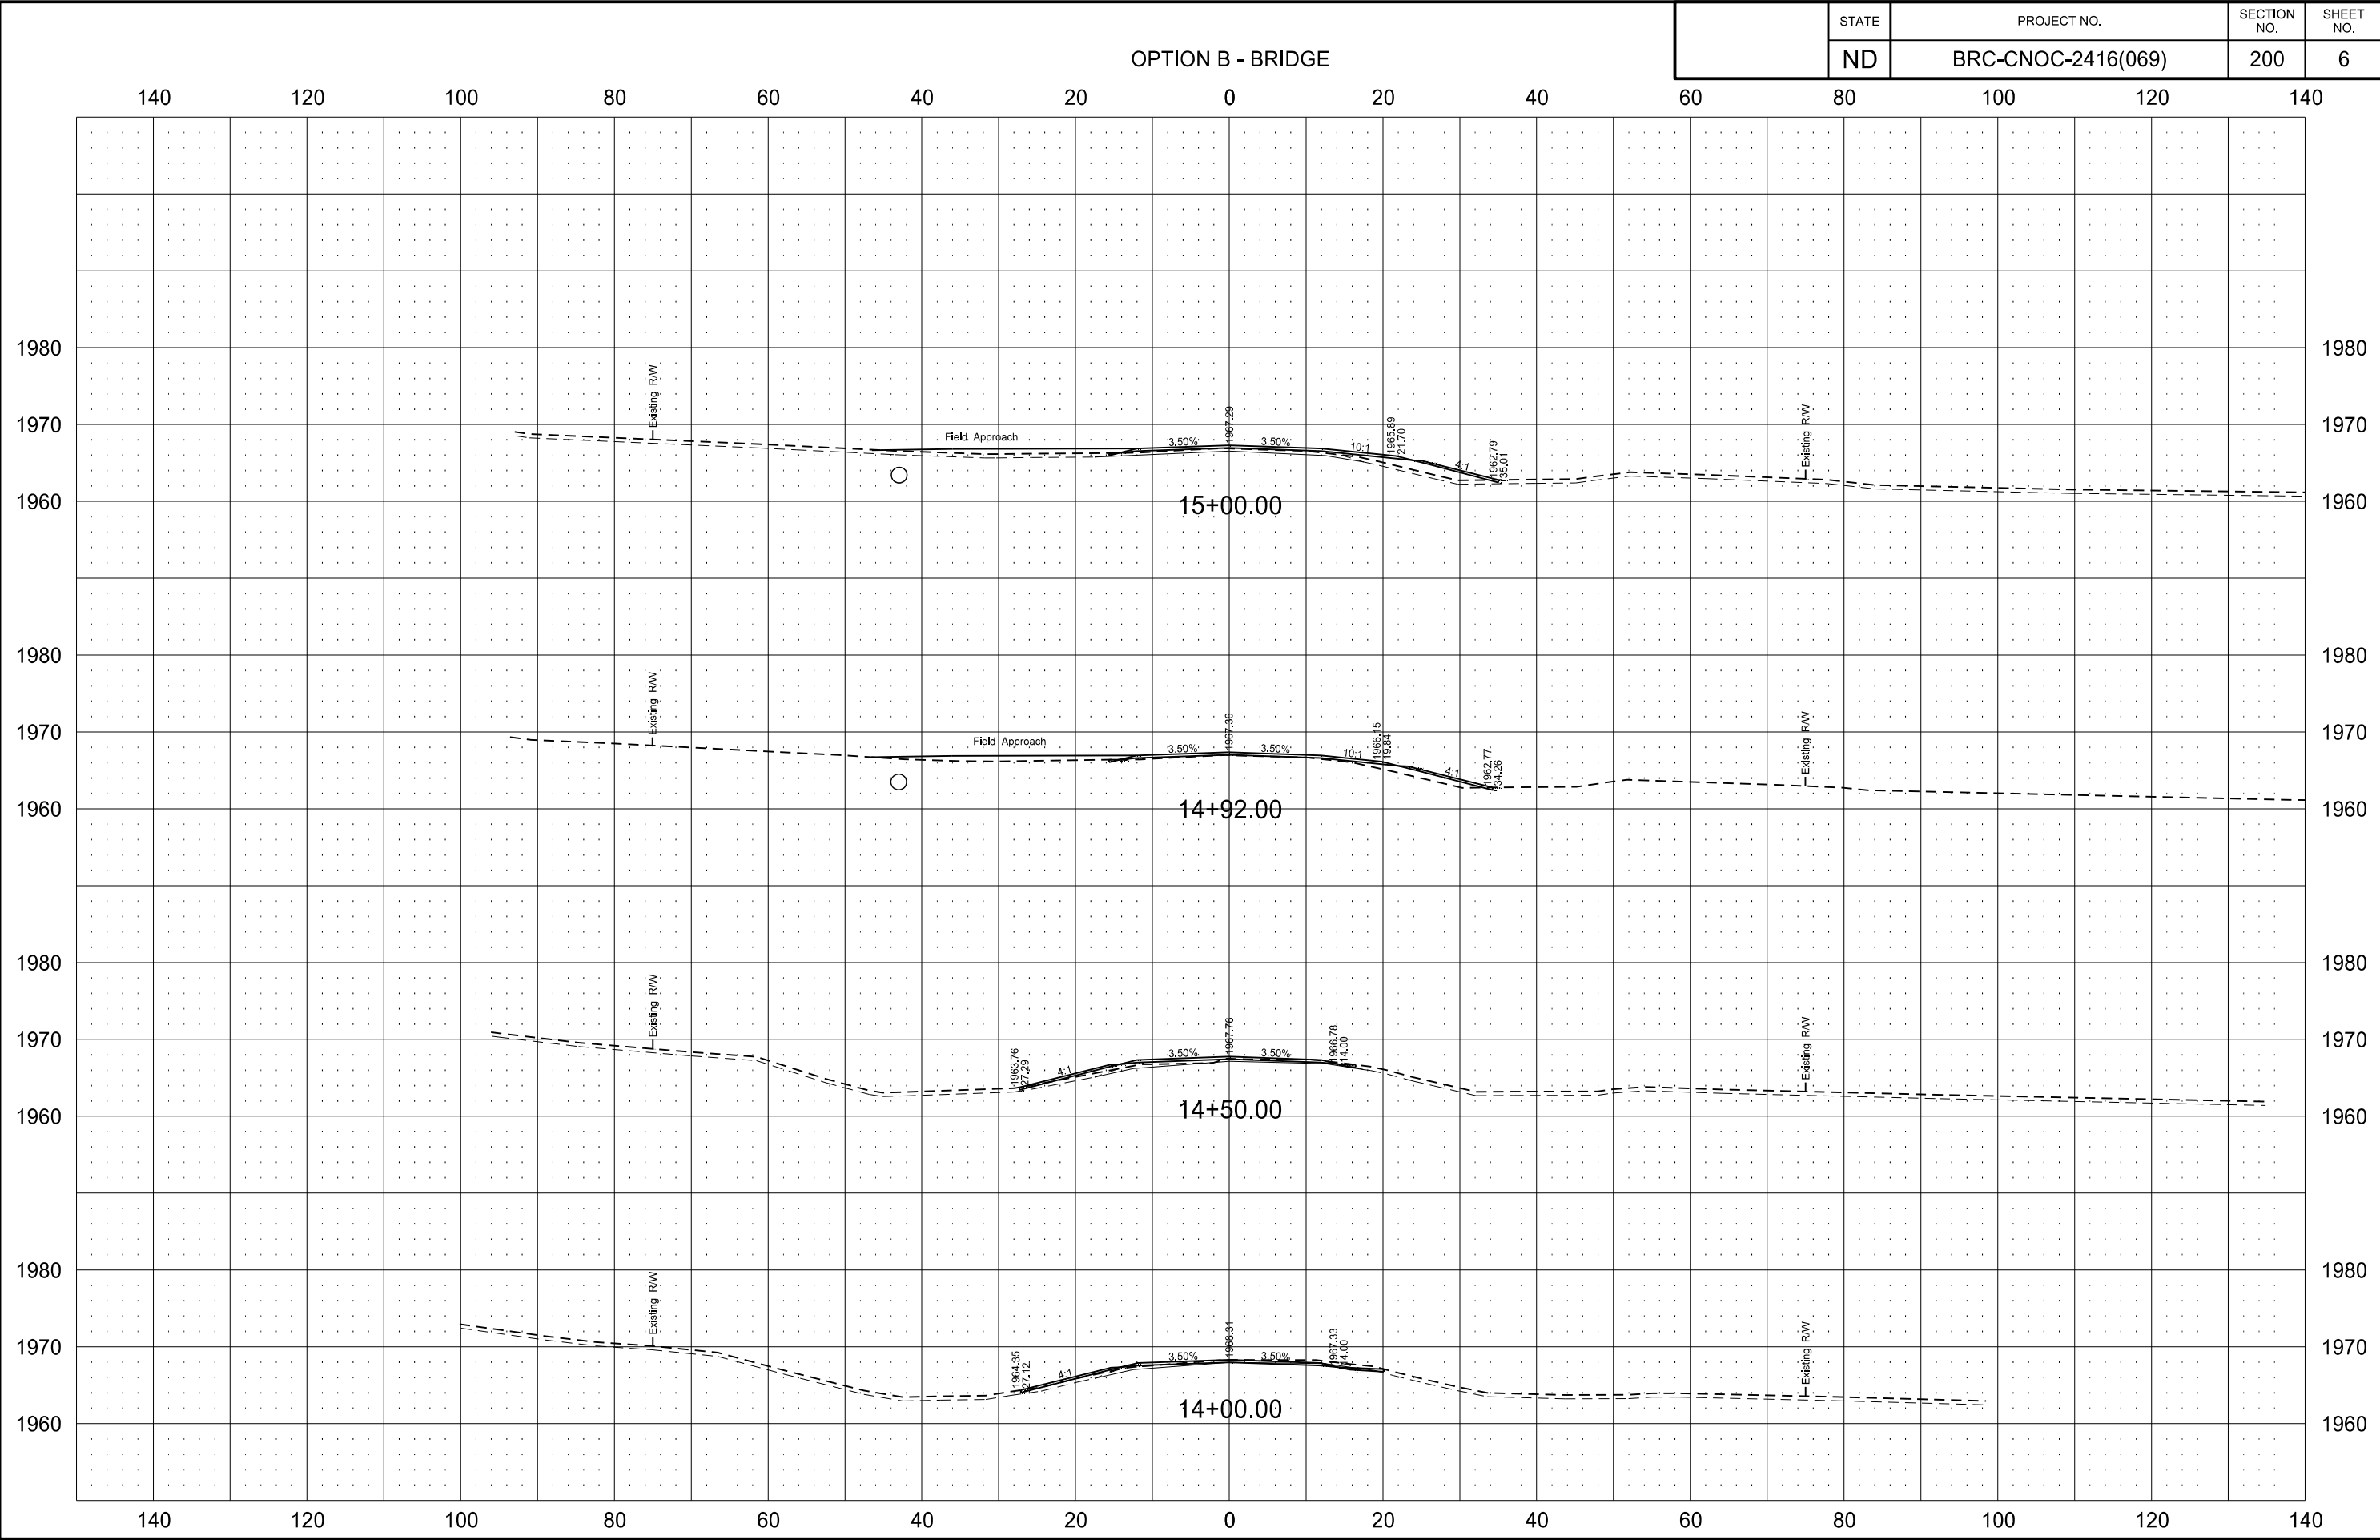


OPTION B - BRIDGE

STATE	PROJECT NO.	SECTION NO.	SHEET NO.
ND	BRC-CNOC-2416(069)	200	7

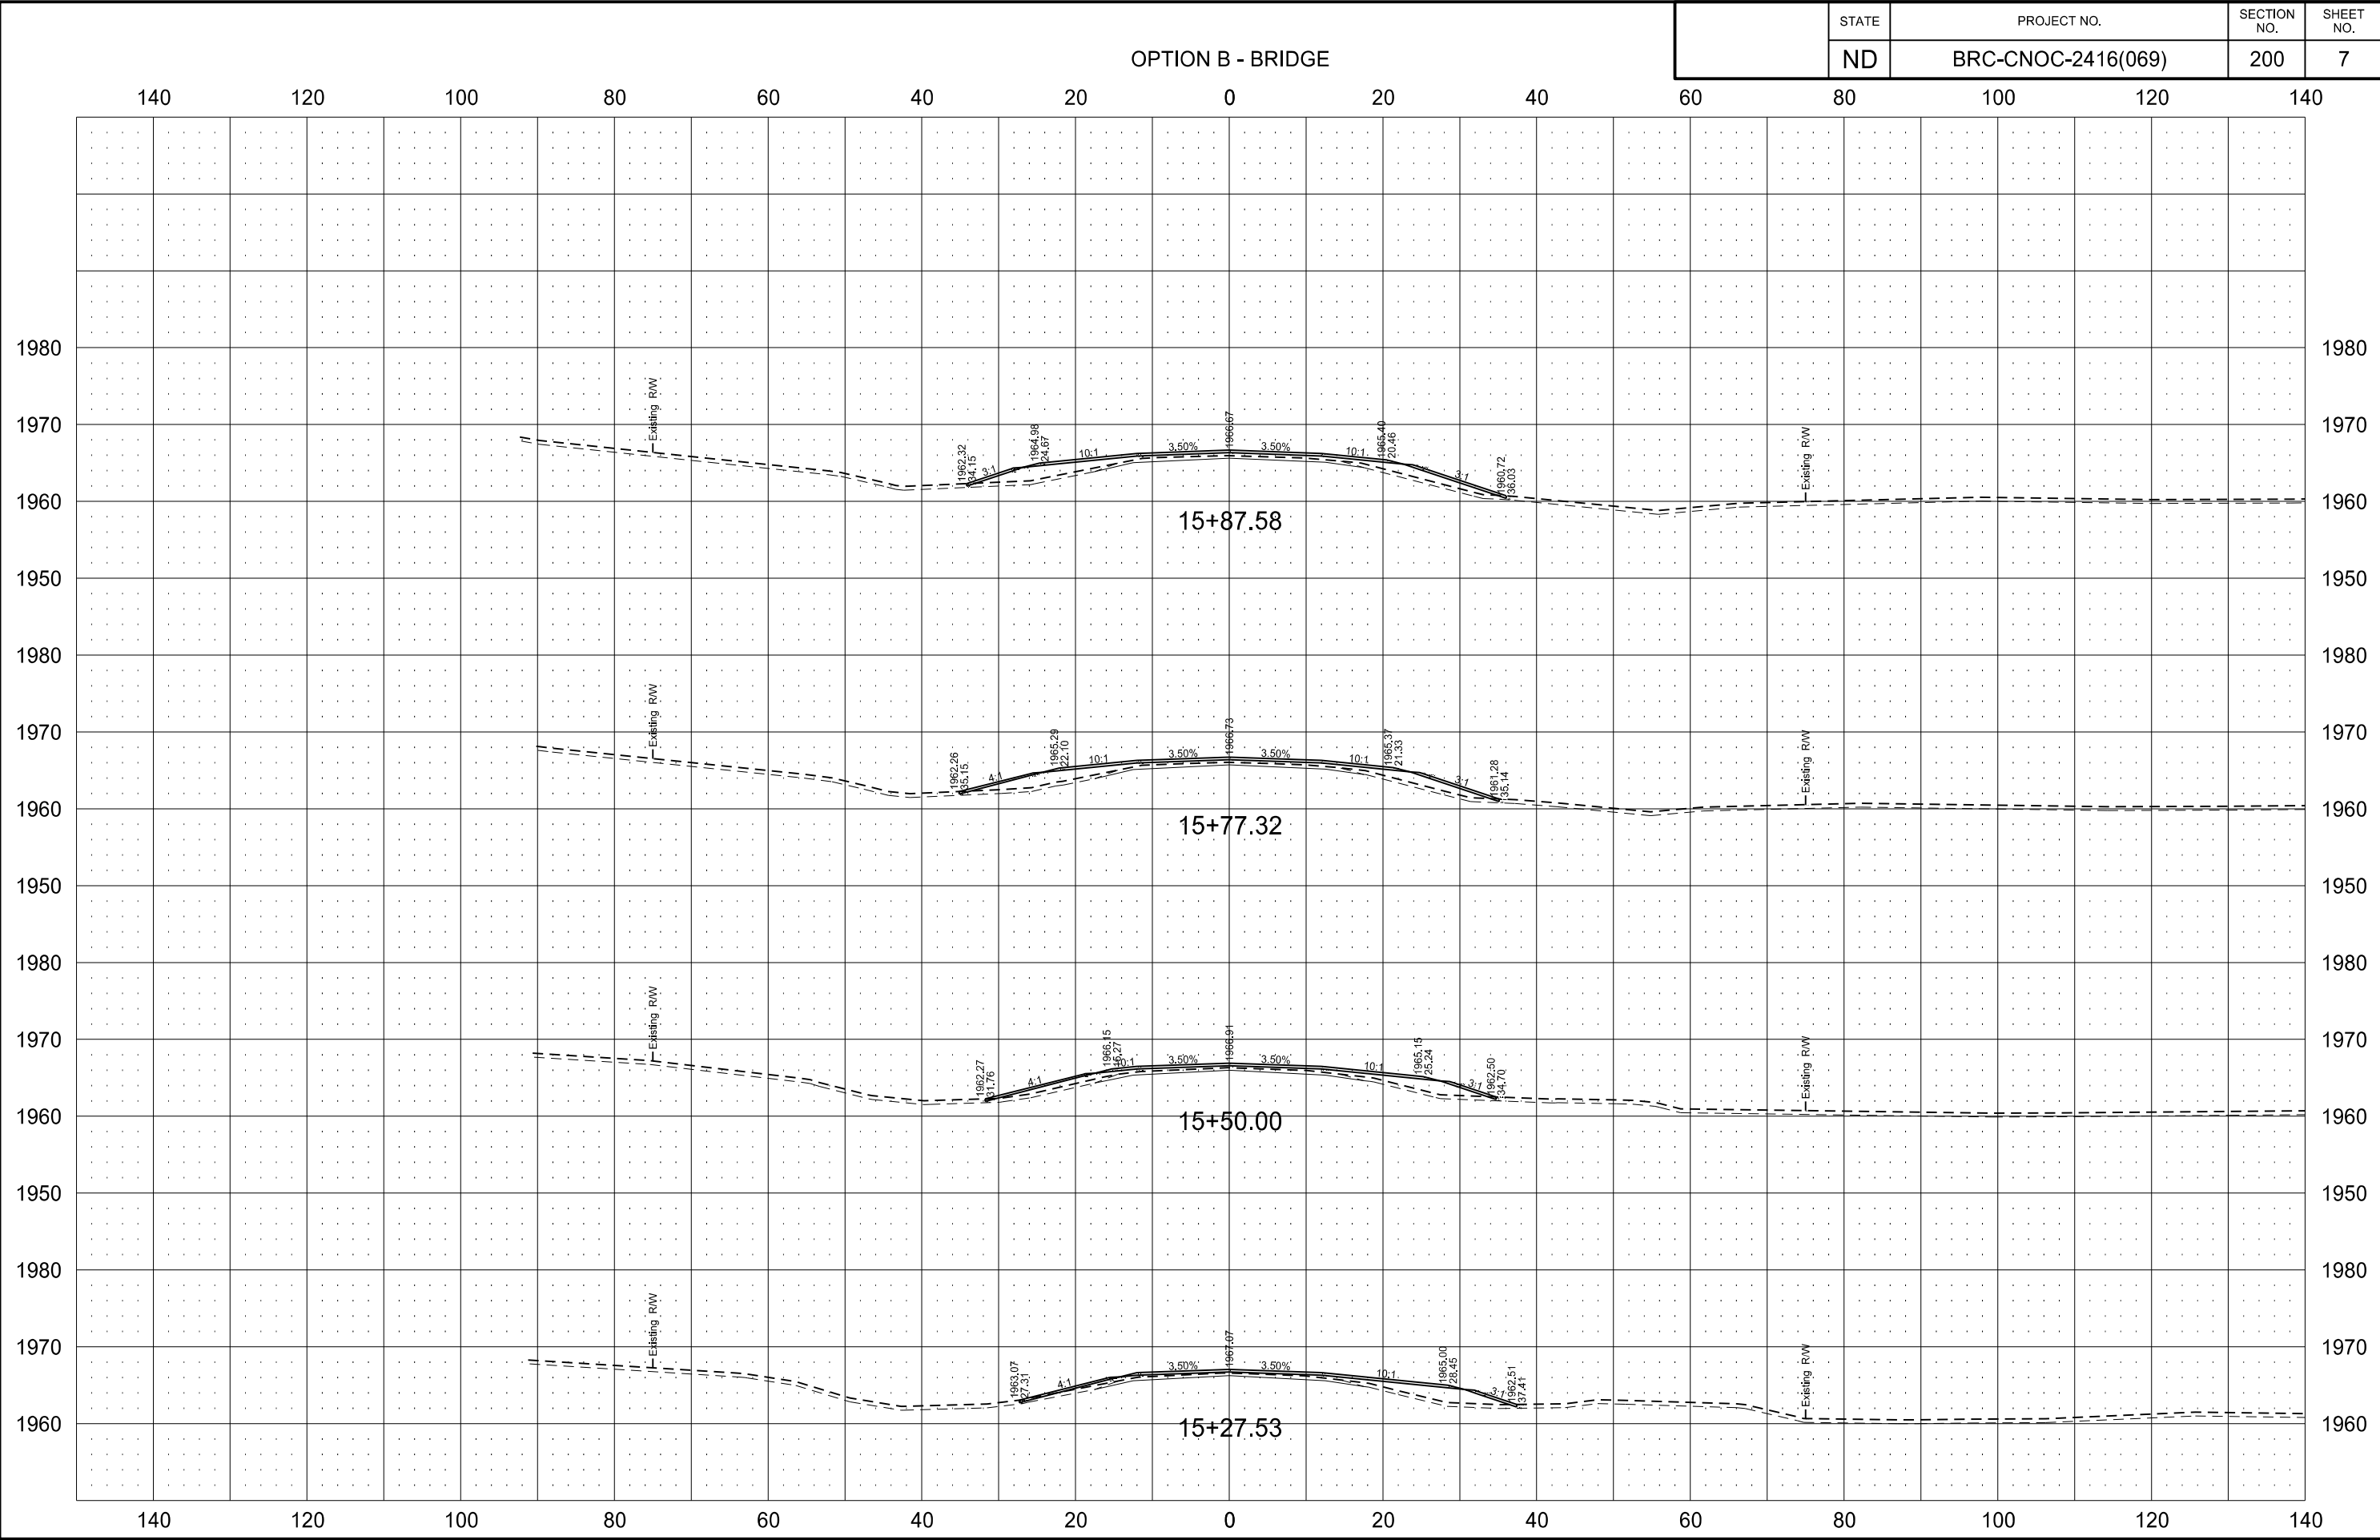

OPTION B - BRIDGE


STATE	PROJECT NO.	SECTION NO.	SHEET NO.
ND	BRC-CNOC-2416(069)	200	8

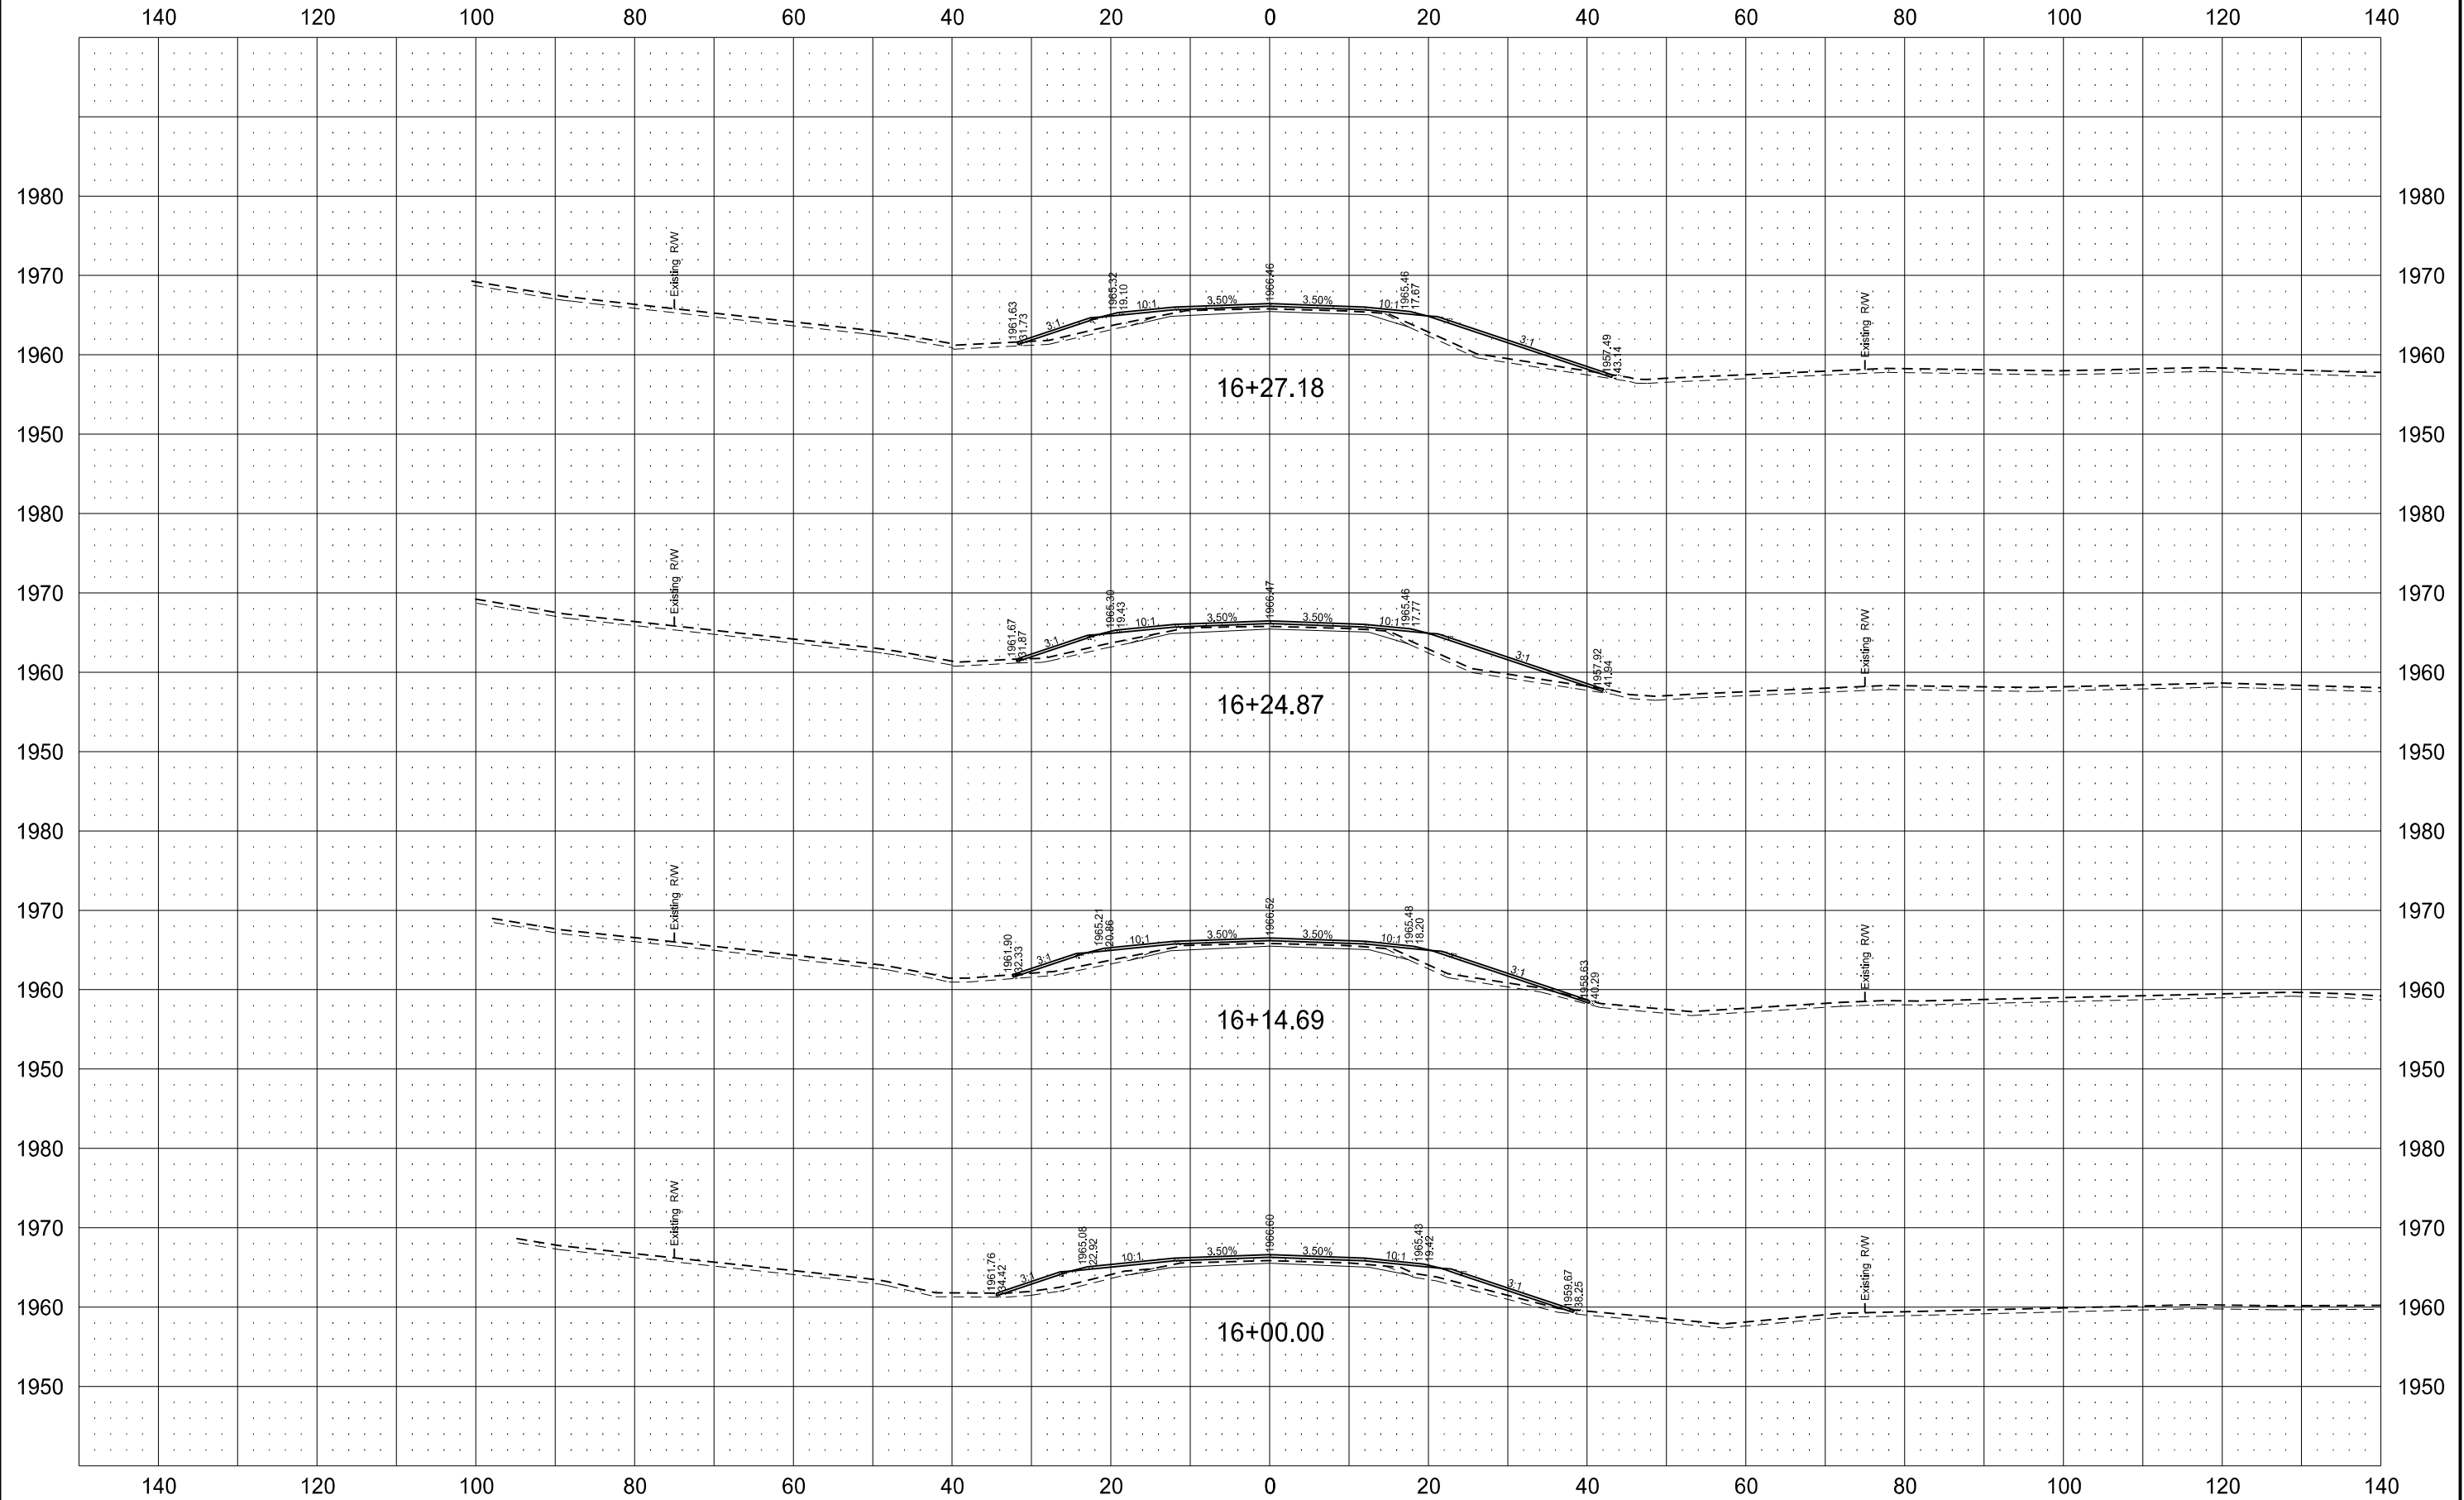




OPTION B - BRIDGE

STATE	PROJECT NO.	SECTION NO.	SHEET NO.
ND	BRC-CNOC-2416(069)	200	9

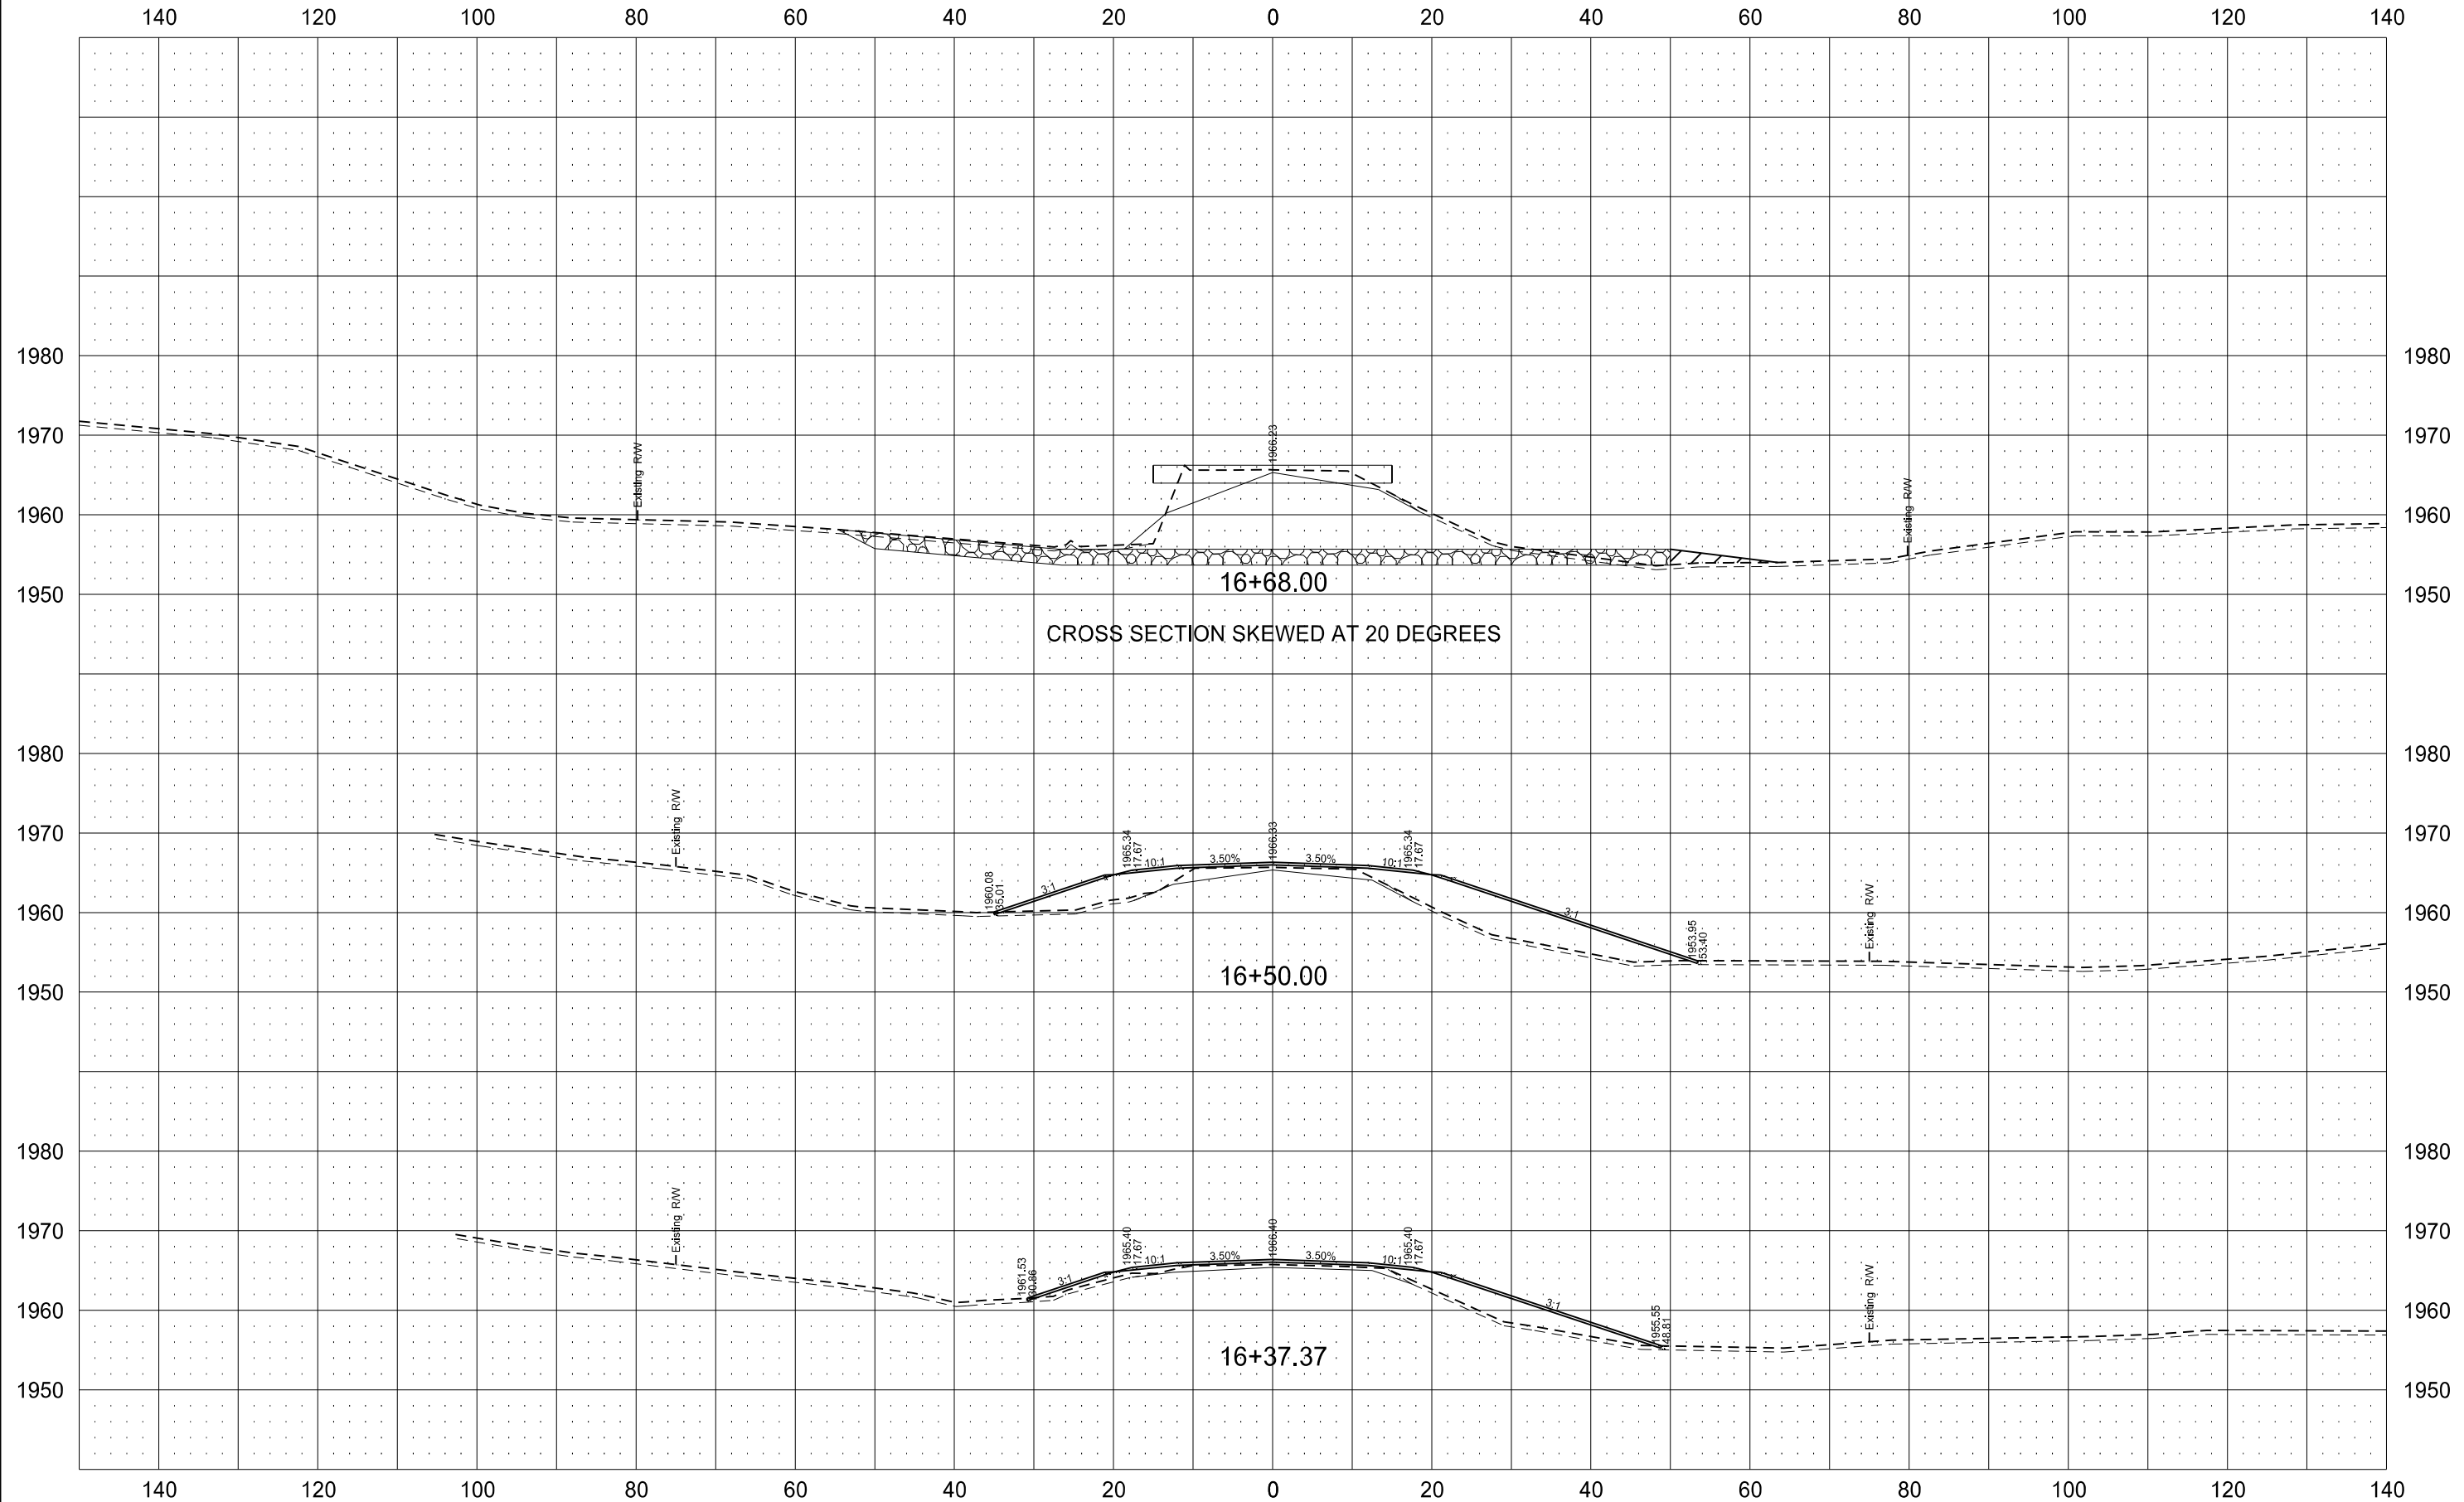


OPTION B - BRIDGE

STATE	PROJECT NO.	SECTION NO.	SHEET NO.
ND	BRC-CNOC-2416(069)	200	10

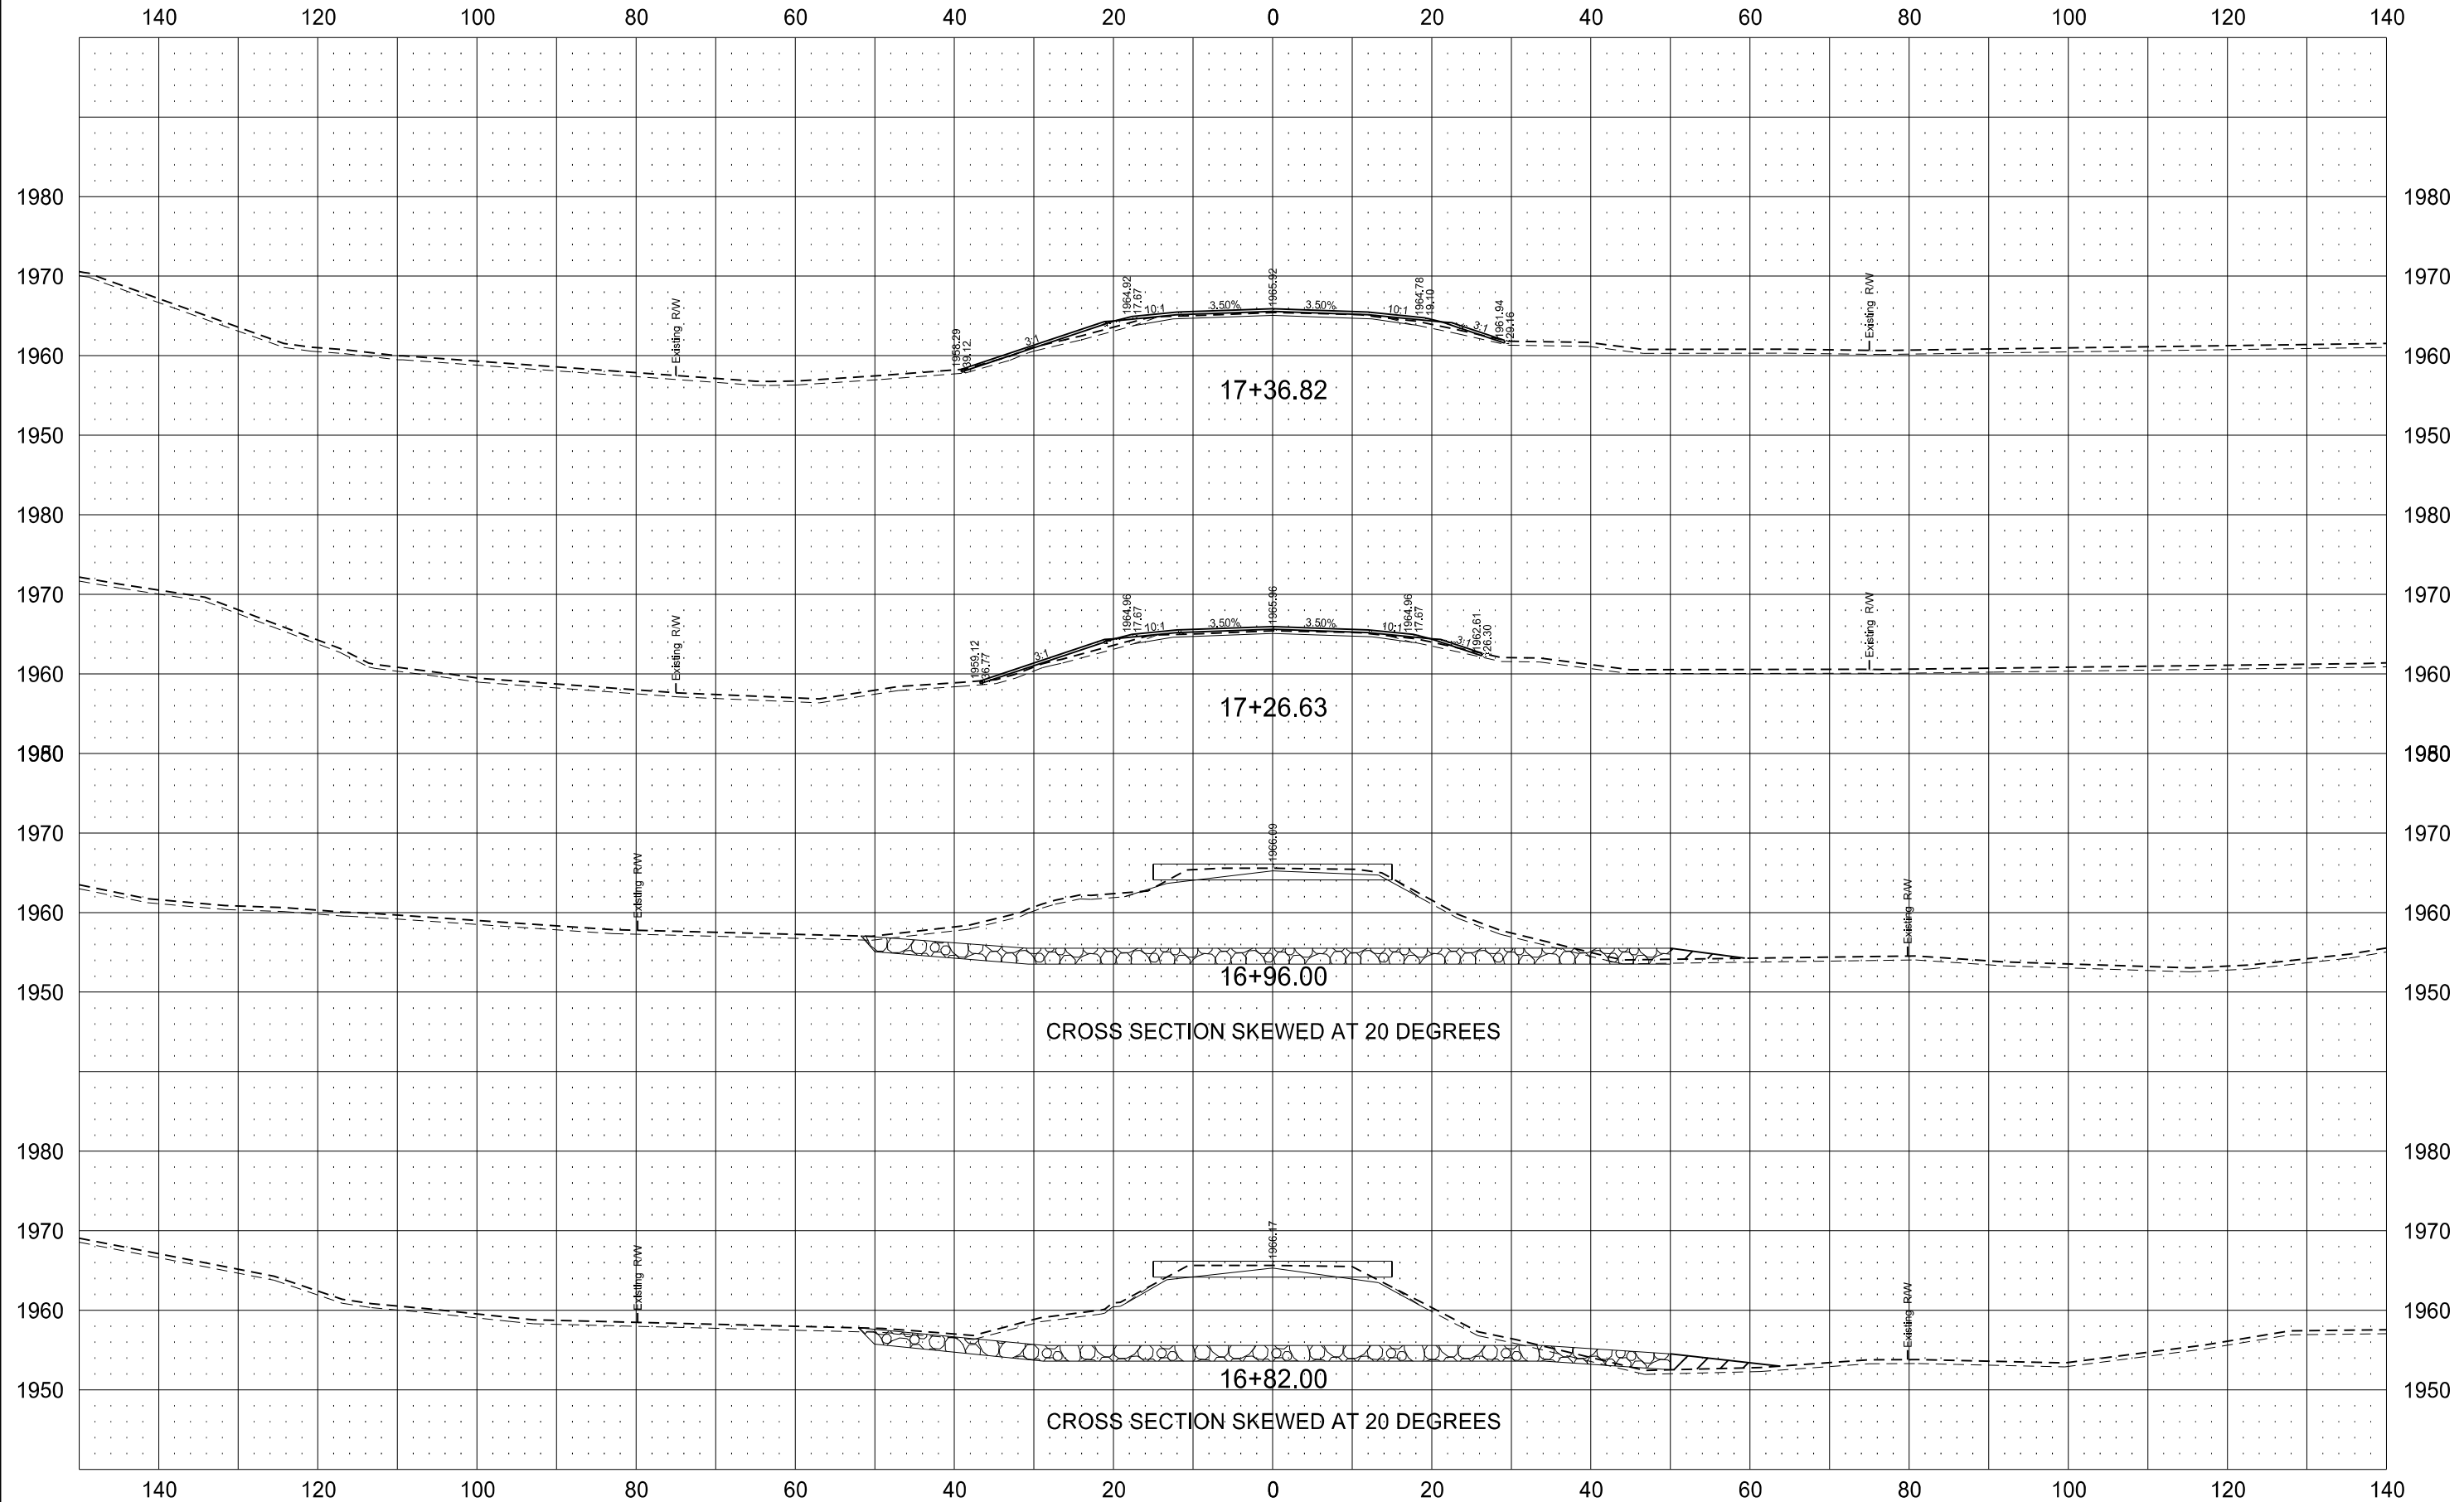


OPTION B - BRIDGE

STATE	PROJECT NO.	SECTION NO.	SHEET NO.
ND	BRC-CNOC-2416(069)	200	11

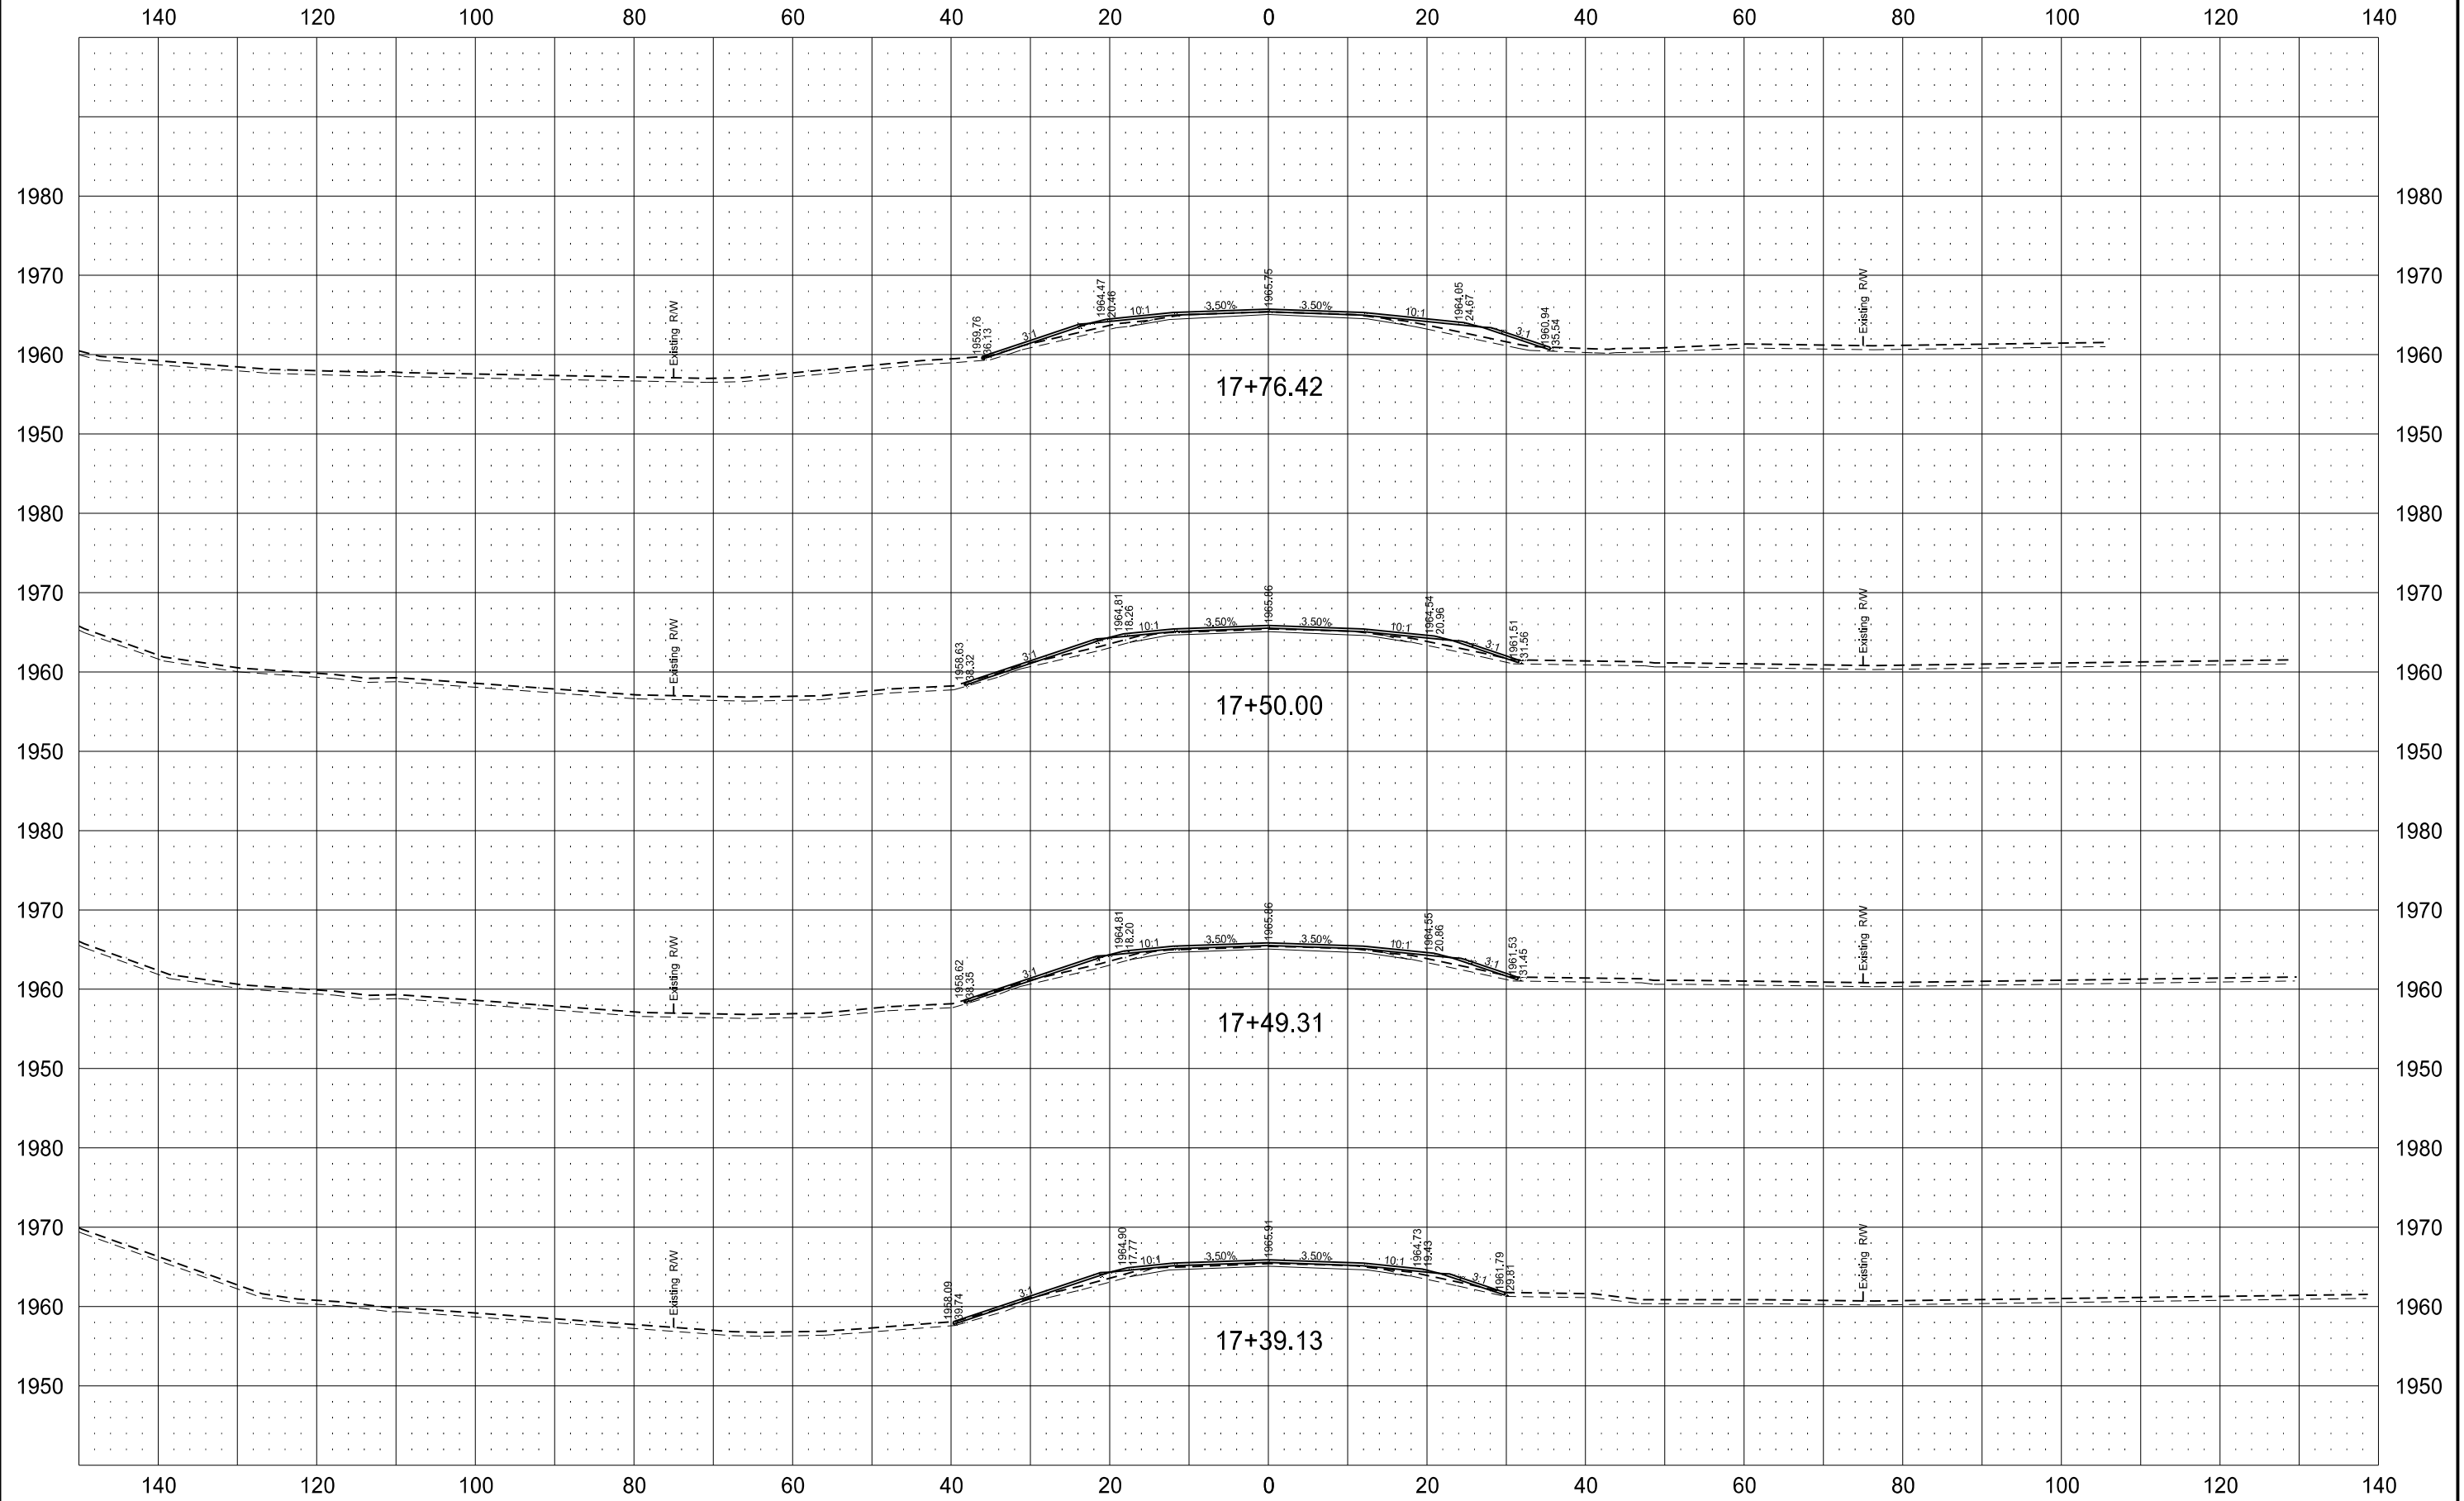

OPTION B - BRIDGE

STATE	PROJECT NO.	SECTION NO.	SHEET NO.
ND	BRC-CNOC-2416(069)	200	12

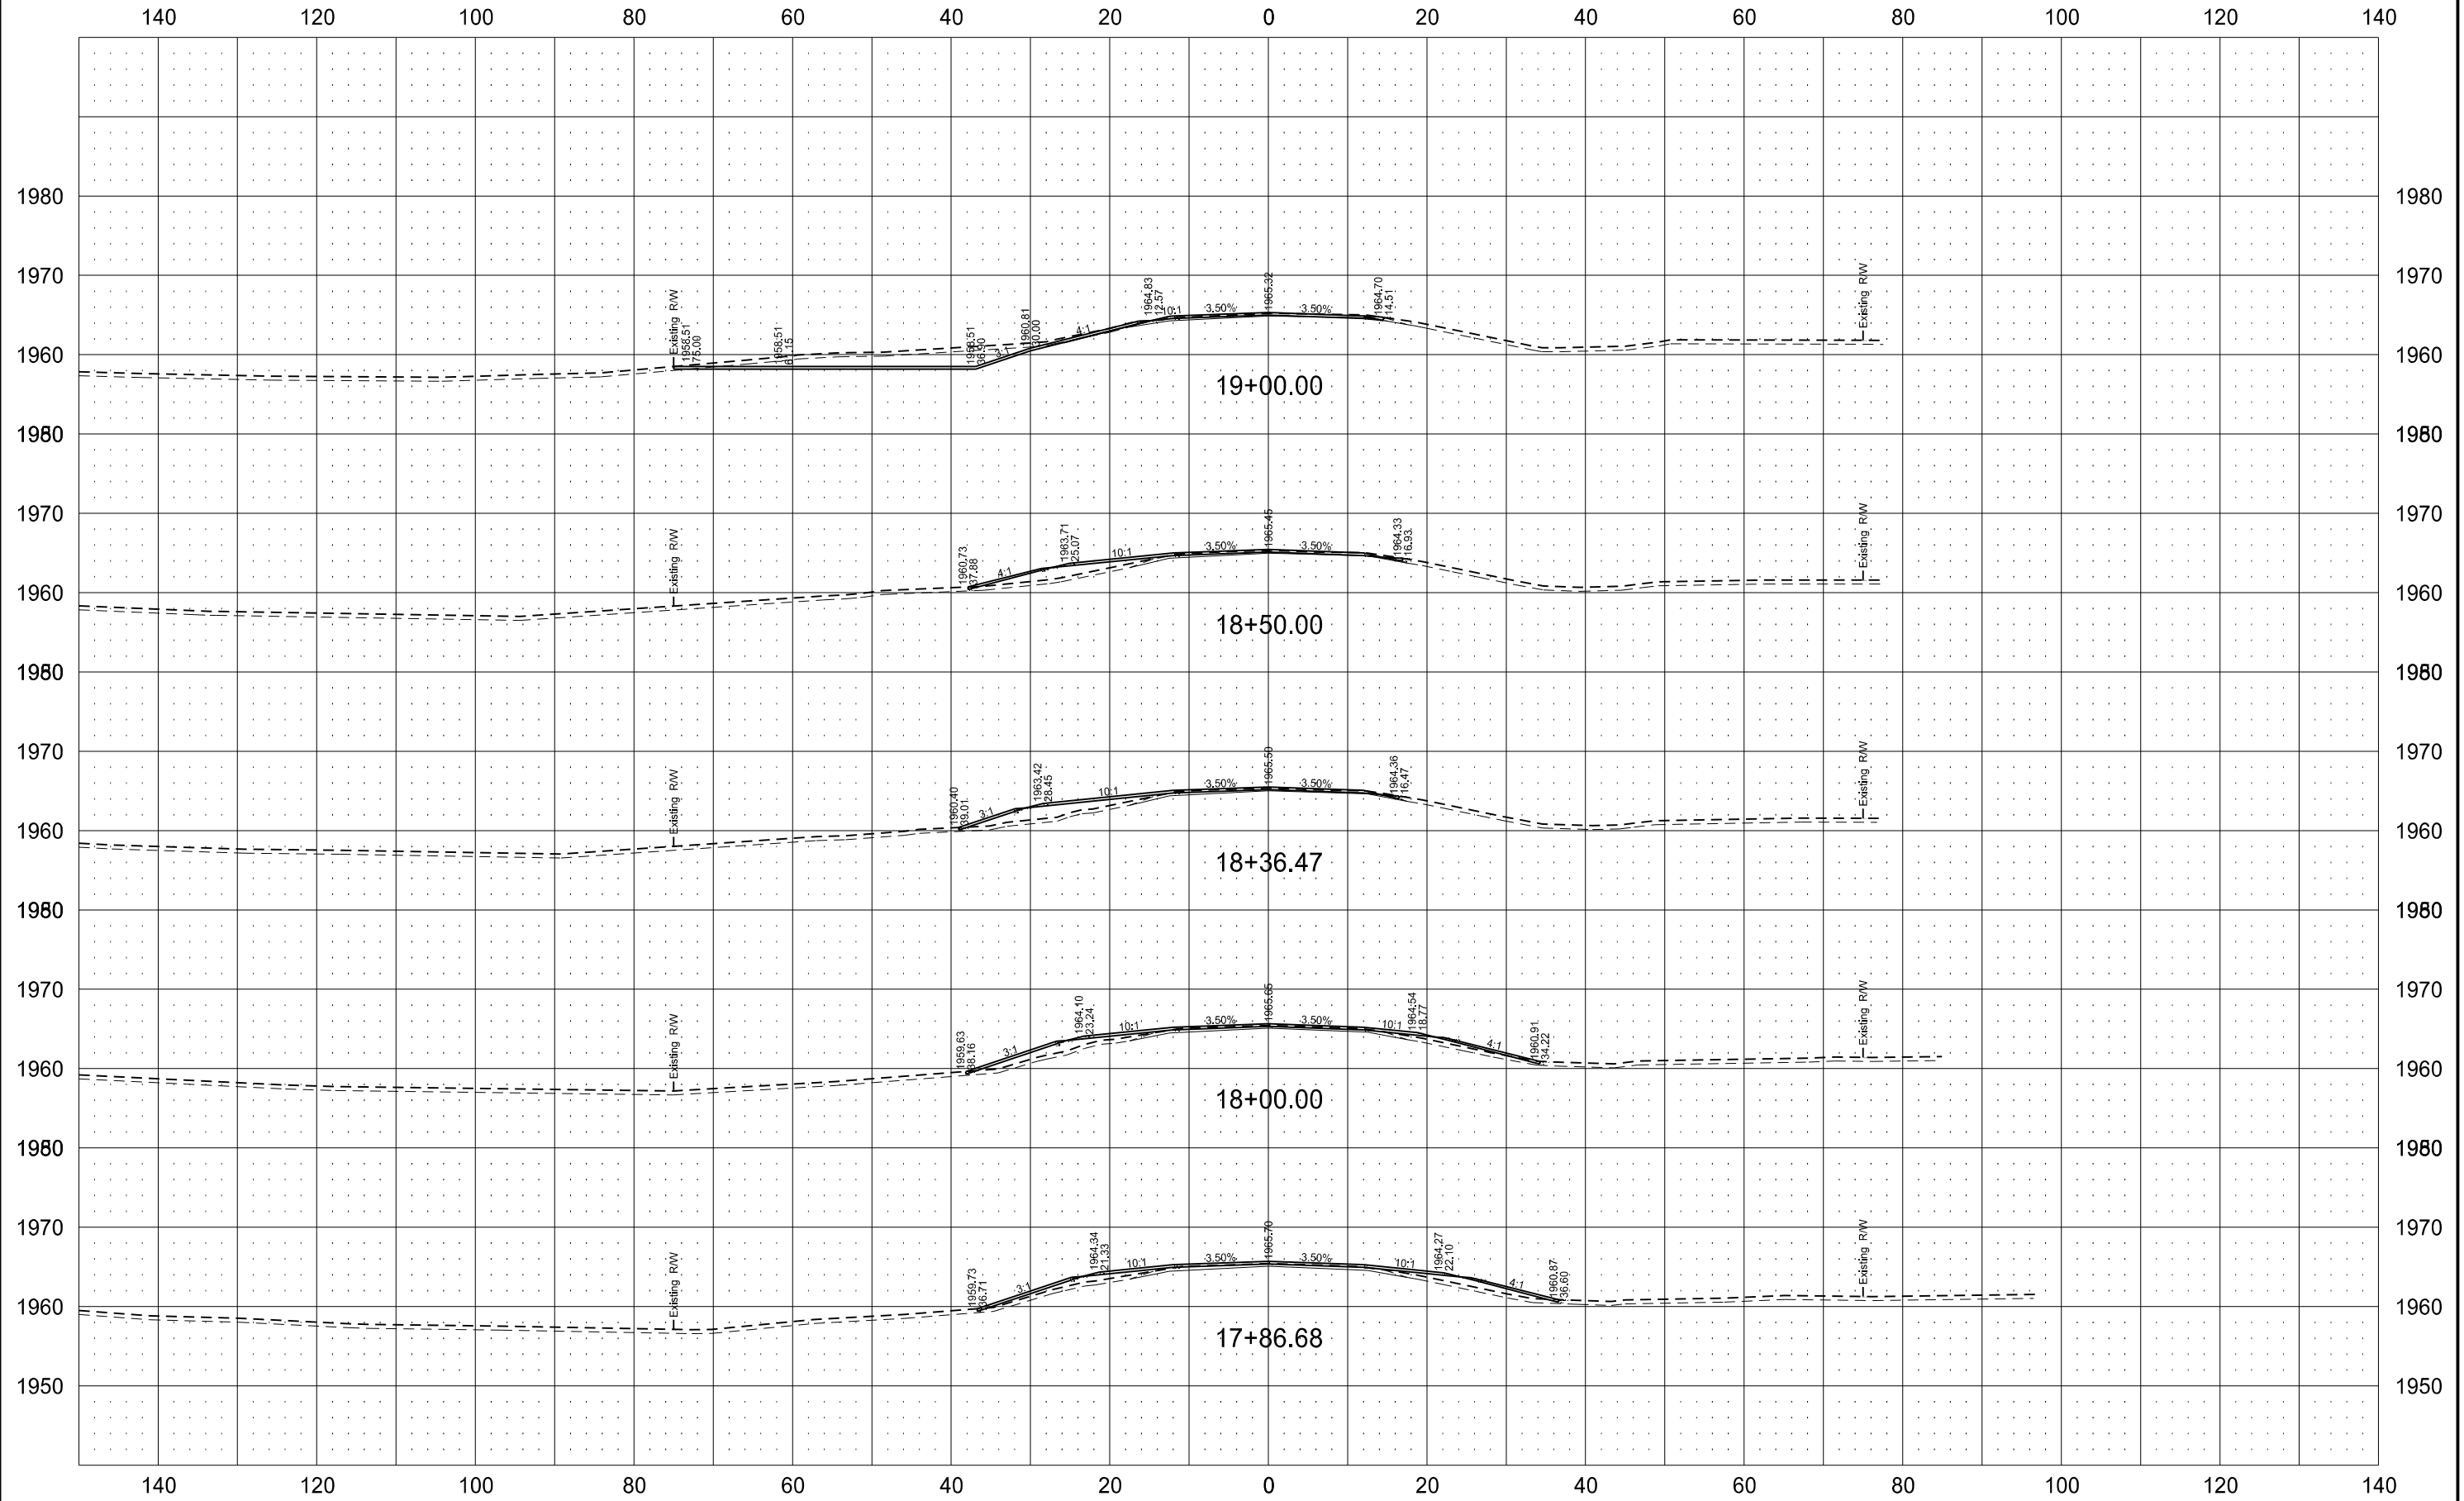

OPTION B - BRIDGE

STATE	PROJECT NO.	SECTION NO.	SHEET NO.
ND	BRC-CNOC-2416(069)	200	13

