



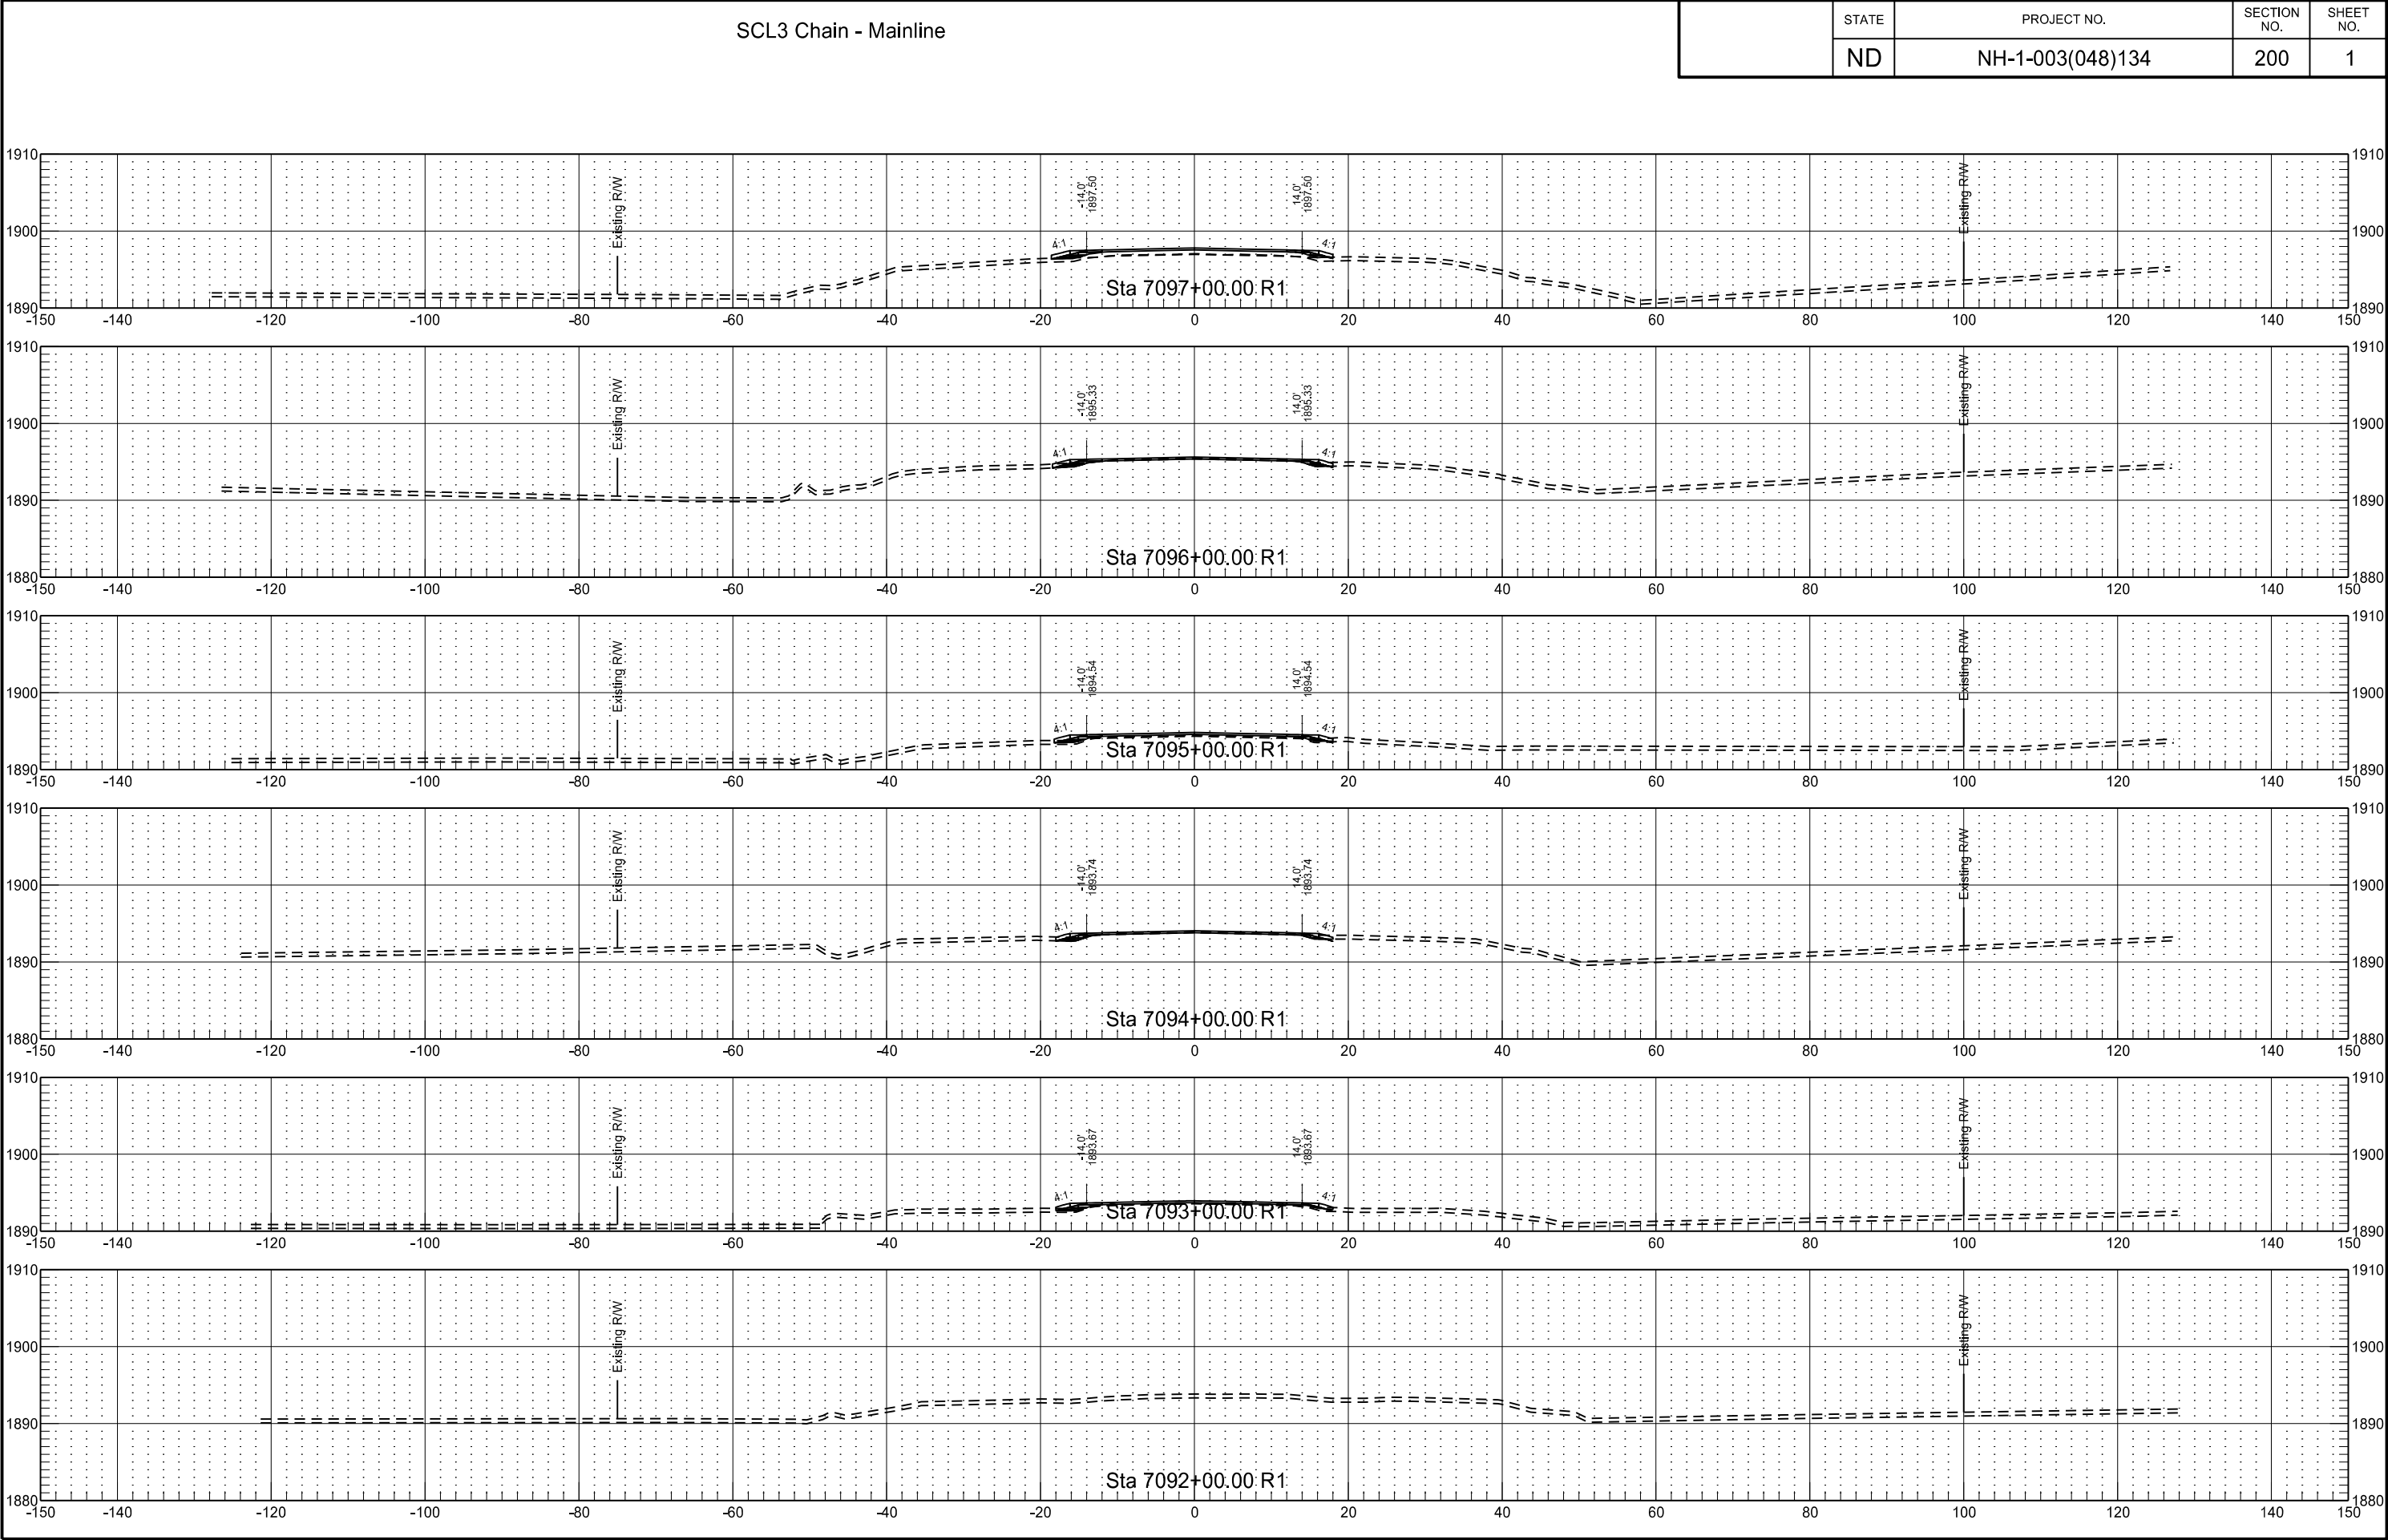

SCL3 Chain - Mainline

STATE	PROJECT NO.	SECTION NO.	SHEET NO.
ND	NH-1-003(048)134	200	2

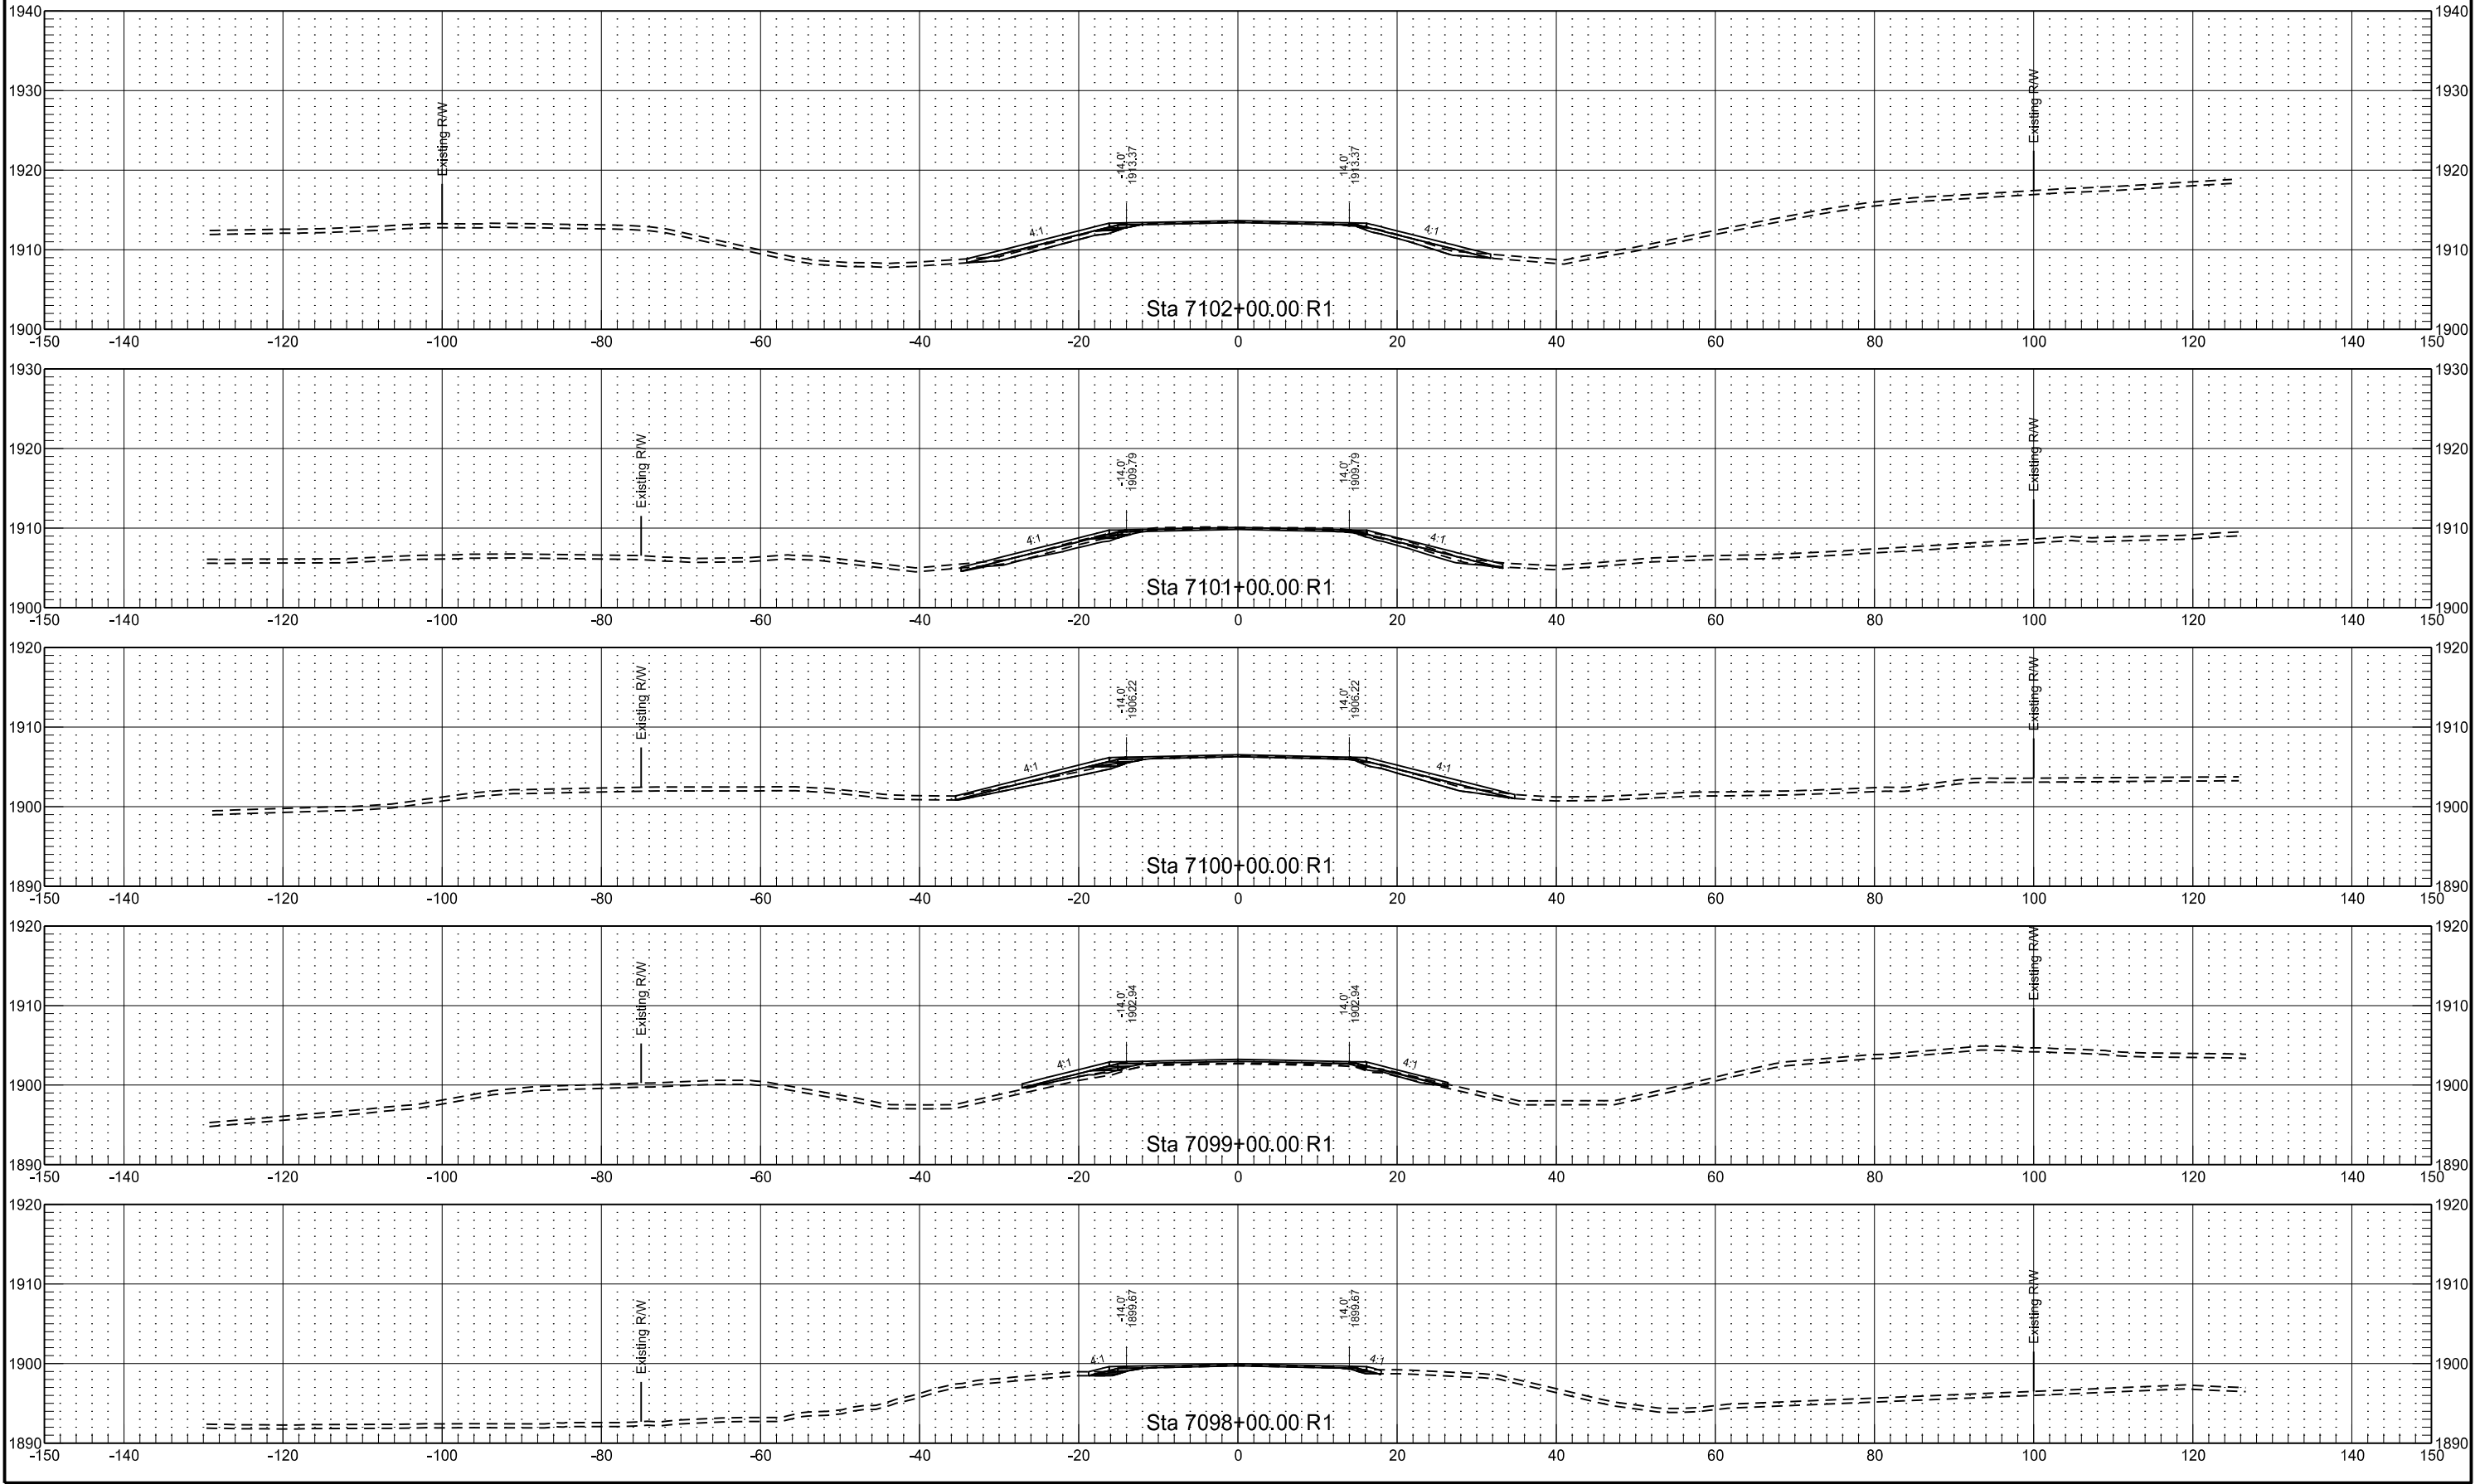

SCL3 Chain - Mainline

STATE

PROJECT NO.

SECTION NO.


SHEET NO.

ND

NH-1-003(048)134

200

3

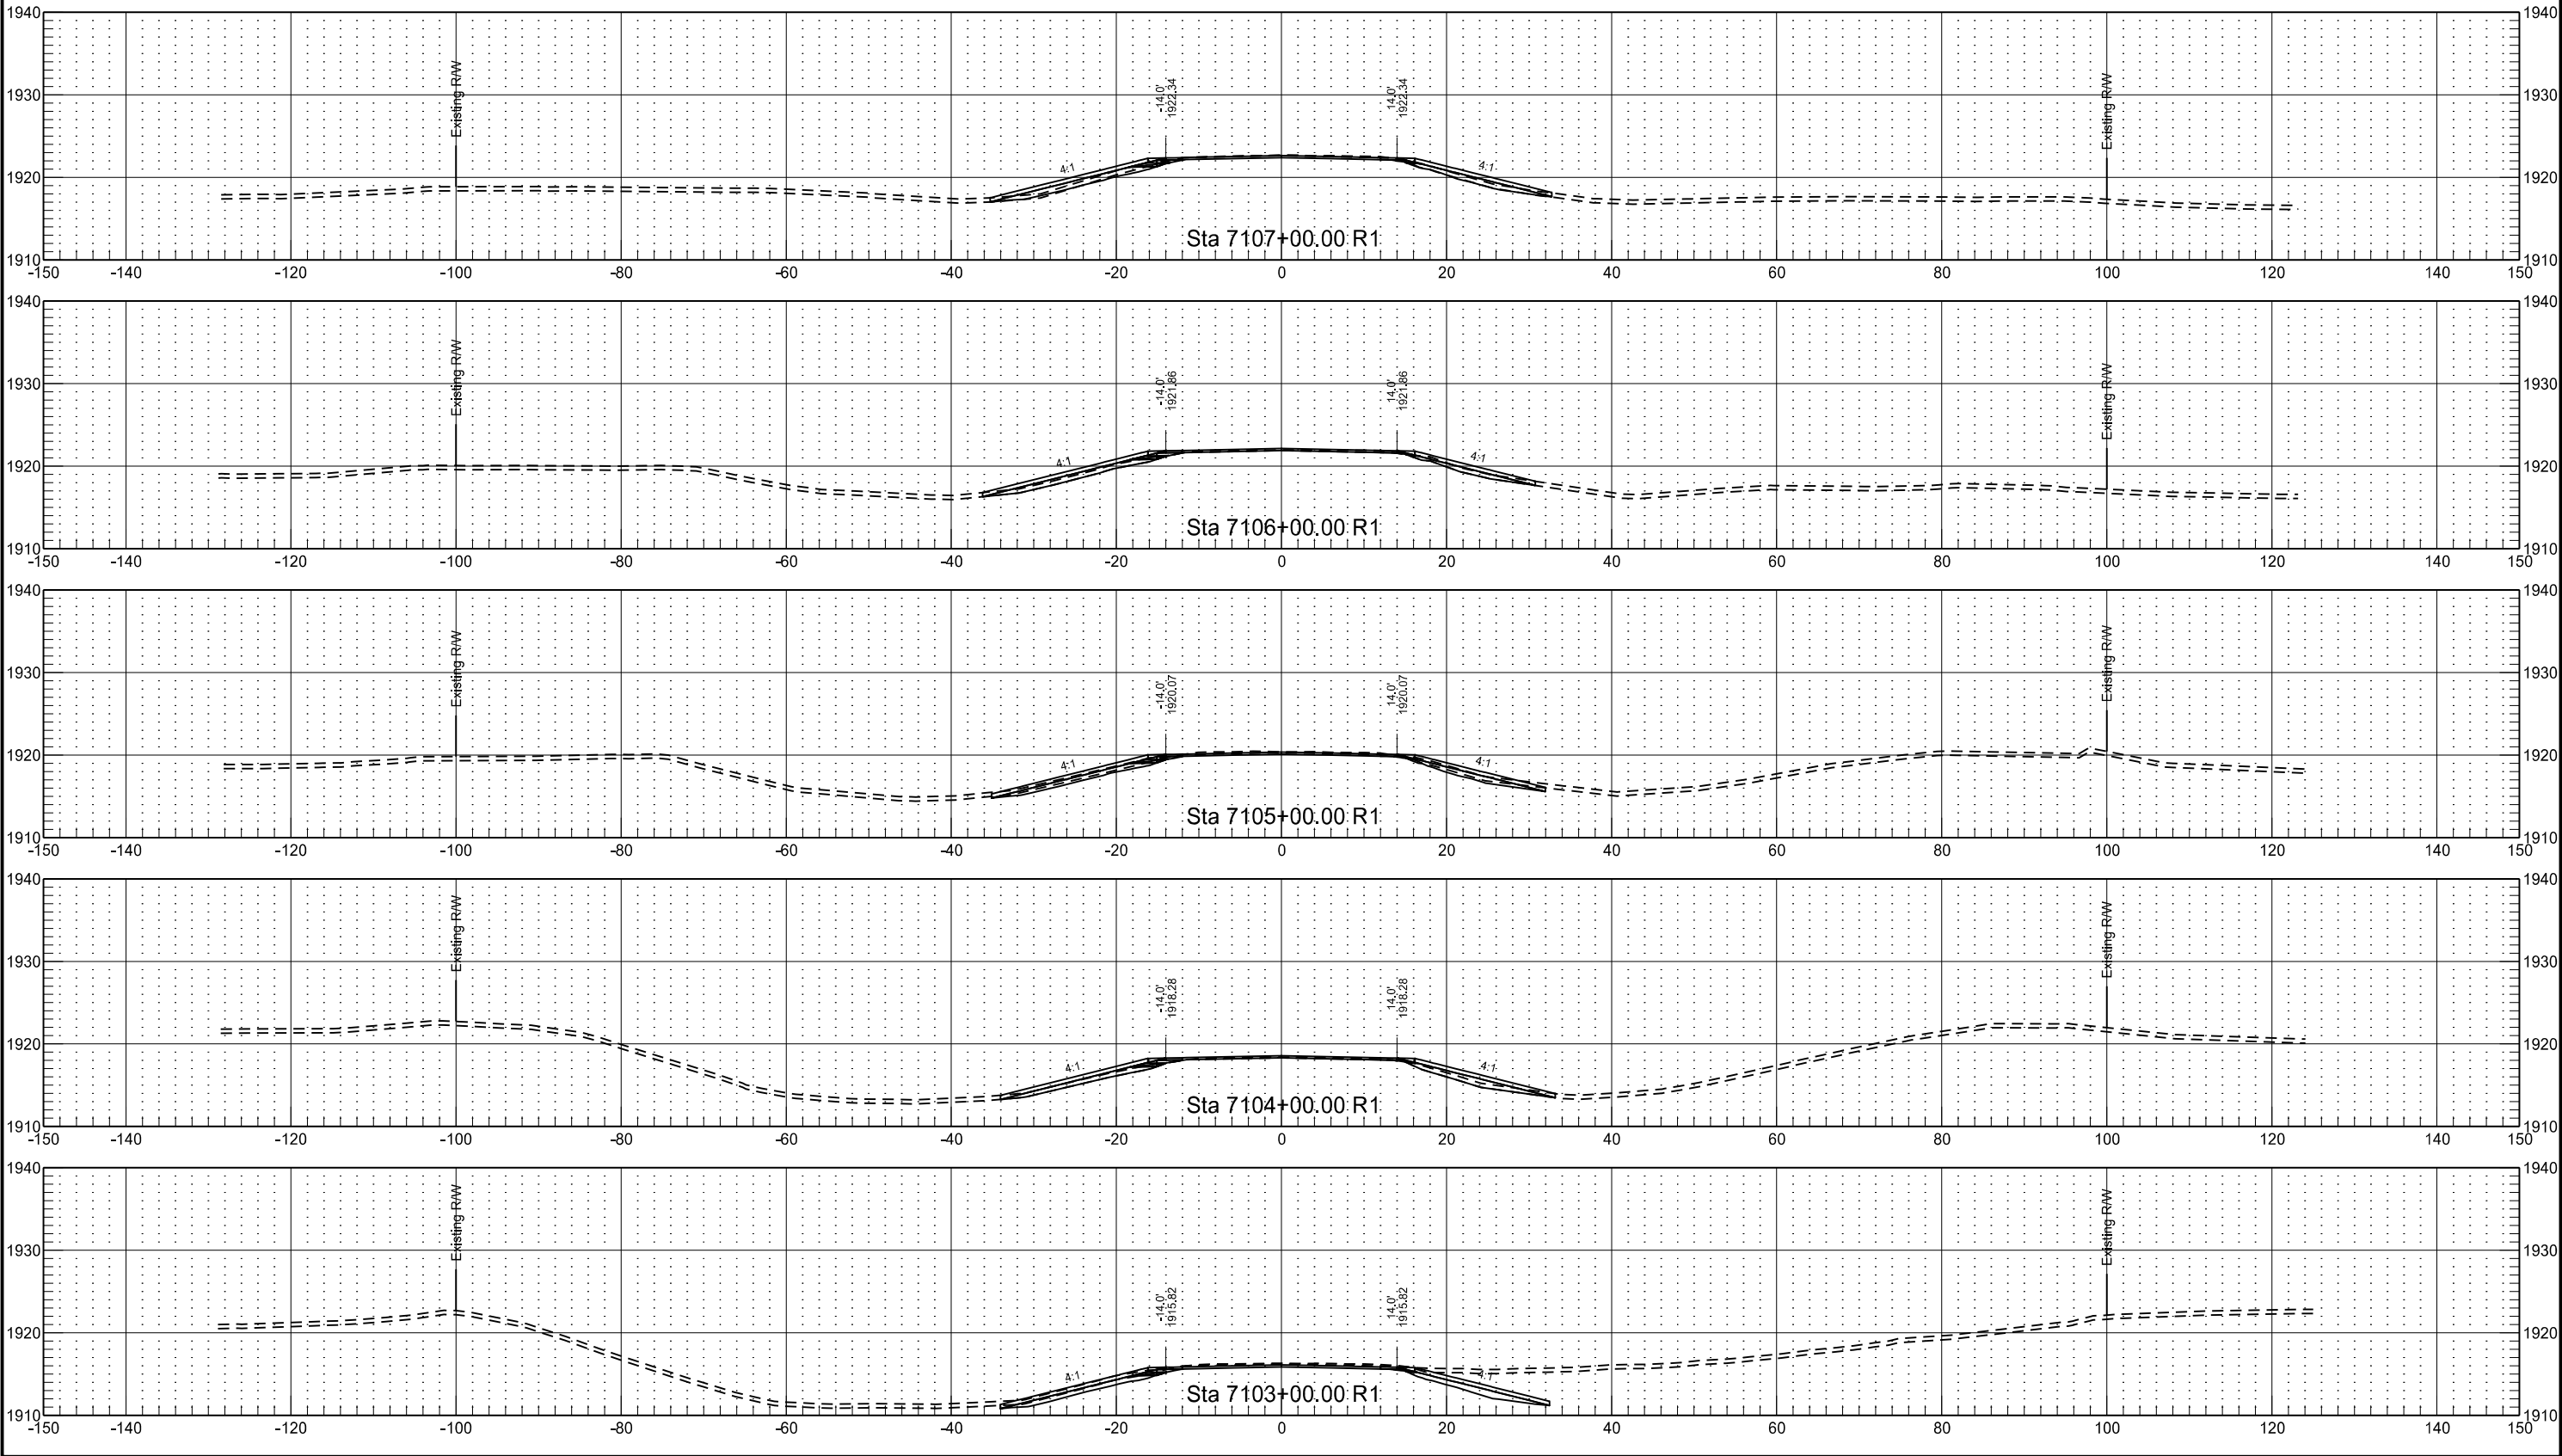

SCL3 Chain - Mainline

STATE

PROJECT NO.

SECTION NO.


SHEET NO.

ND

NH-1-003(048)134





200

4

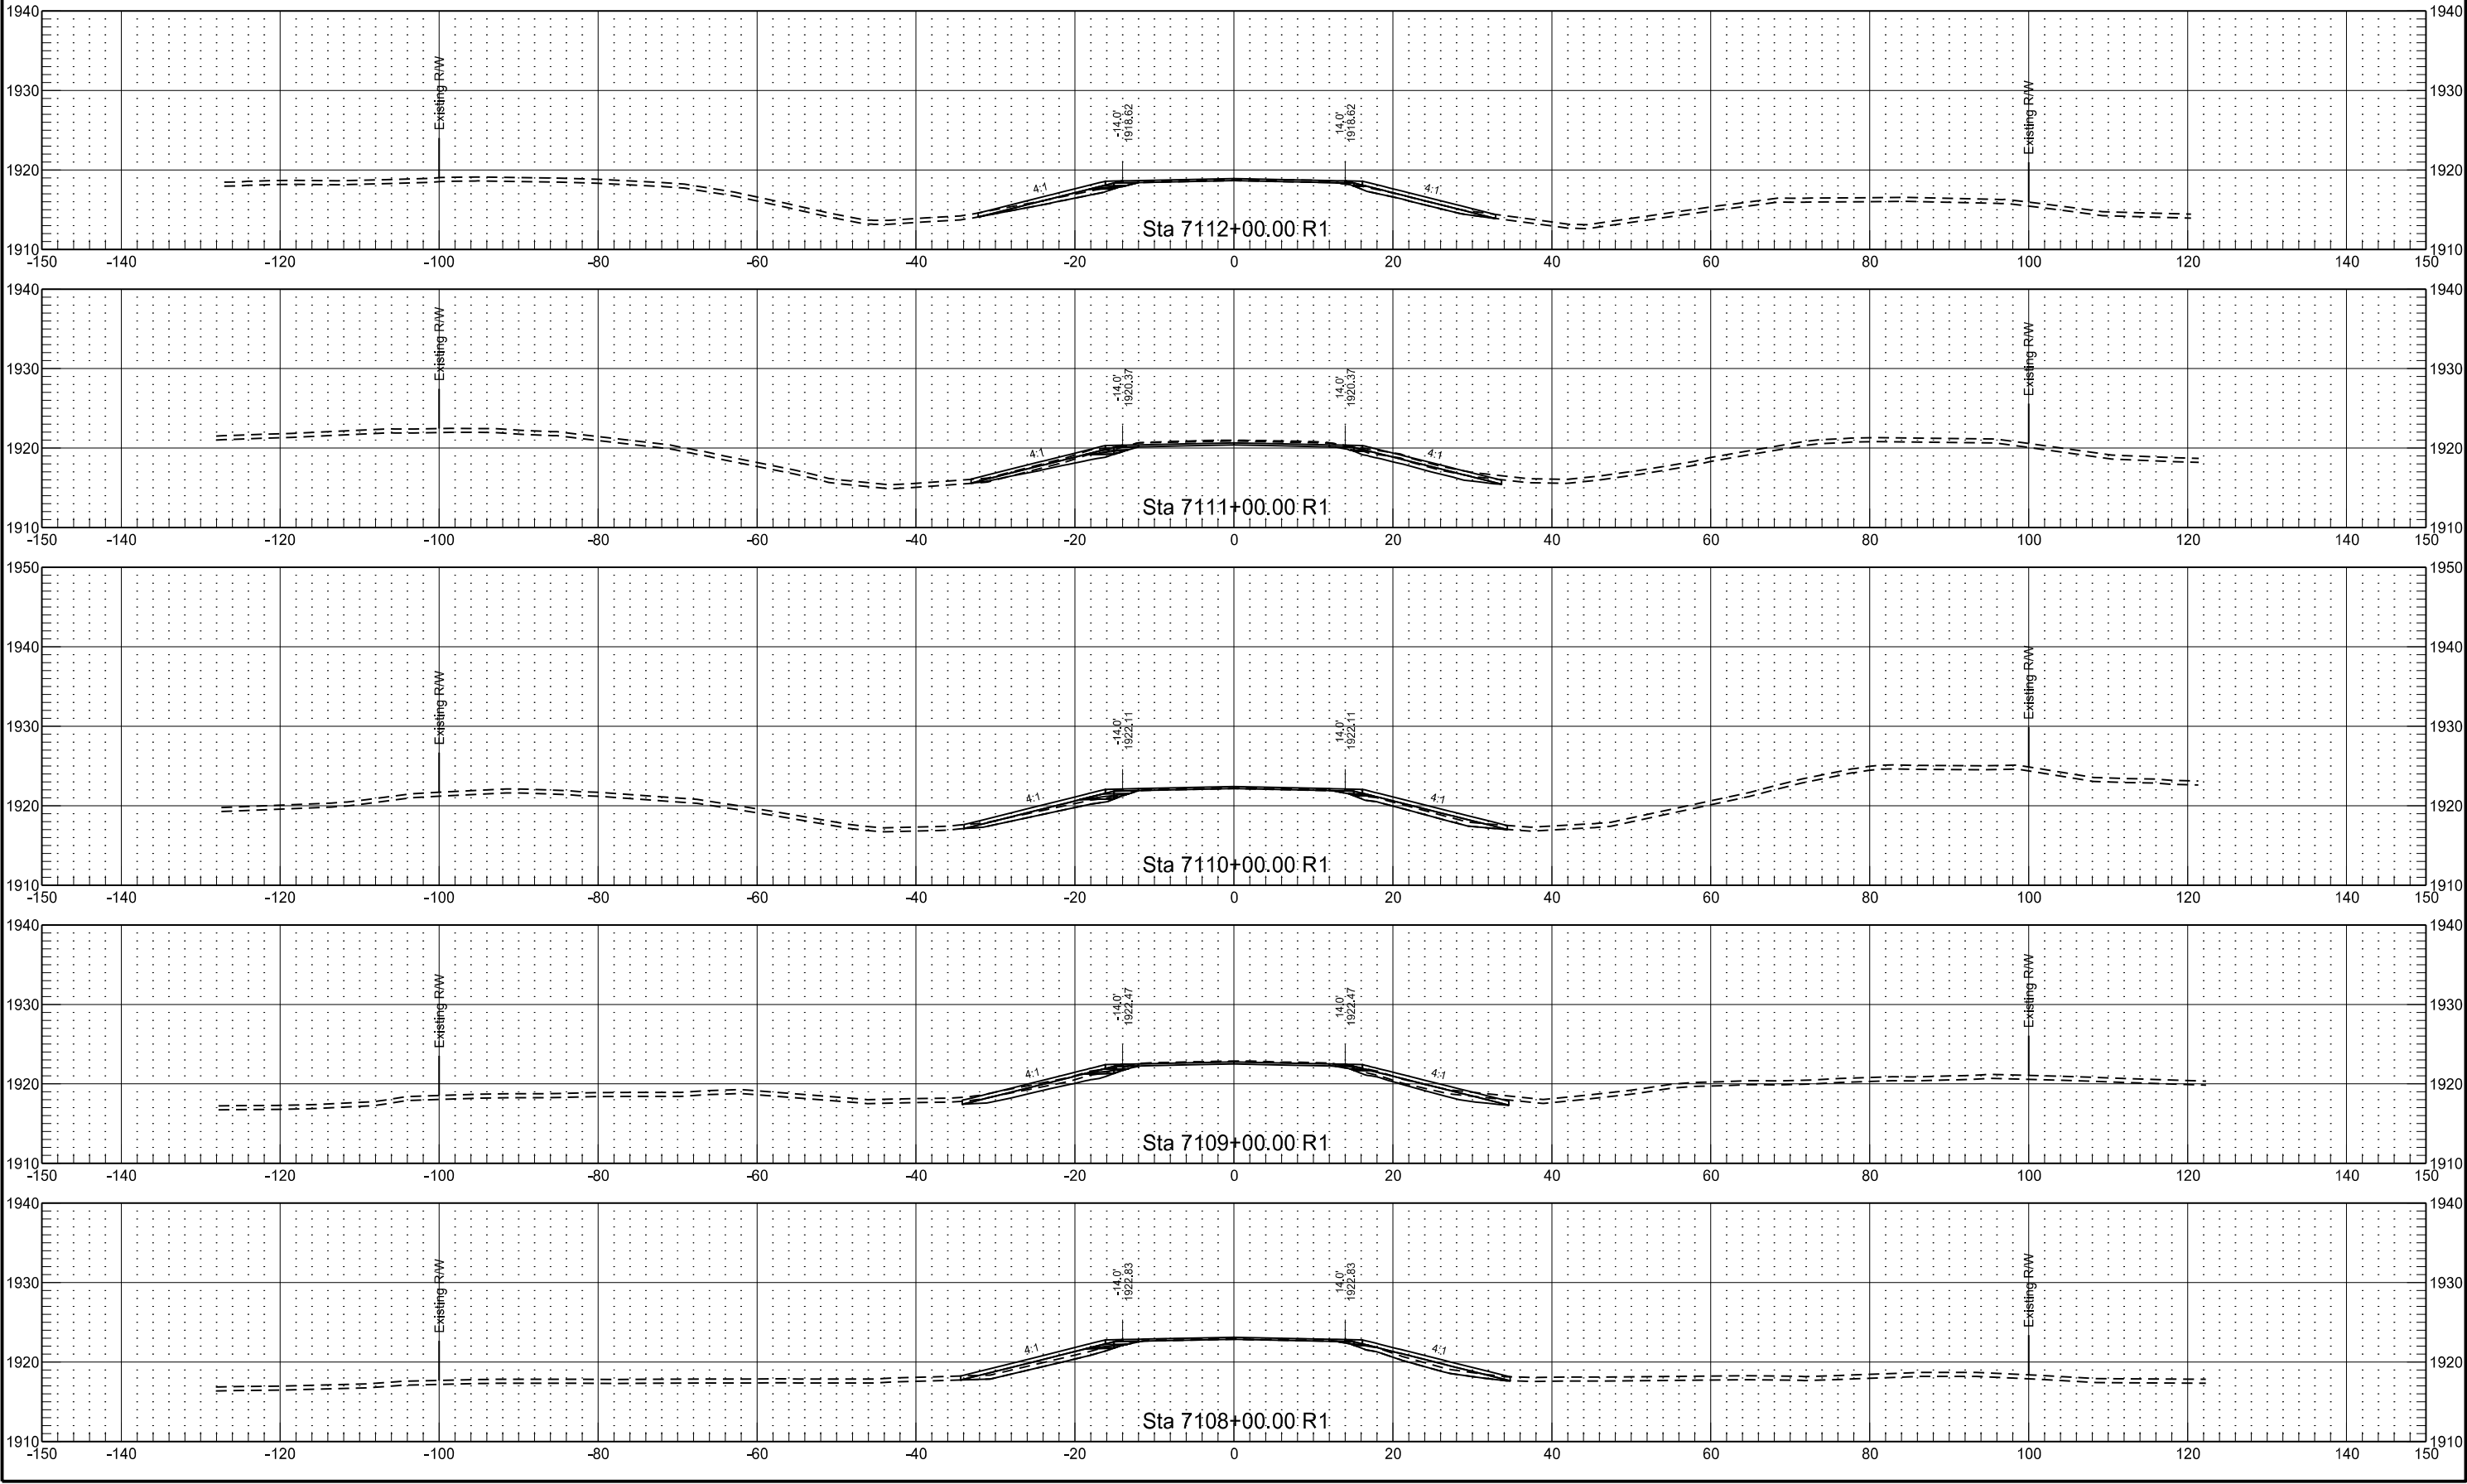


SCL3 Chain - Mainline

STATE	PROJECT NO.	SECTION NO.	SHEET NO.
ND	NH-1-003(048)134	200	5

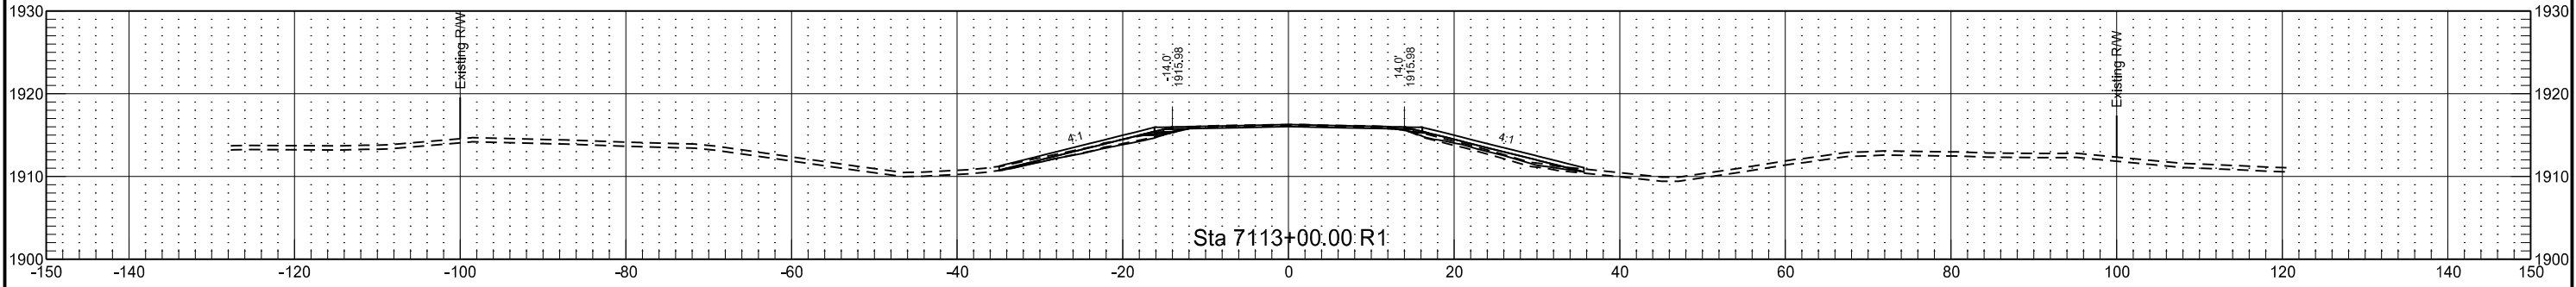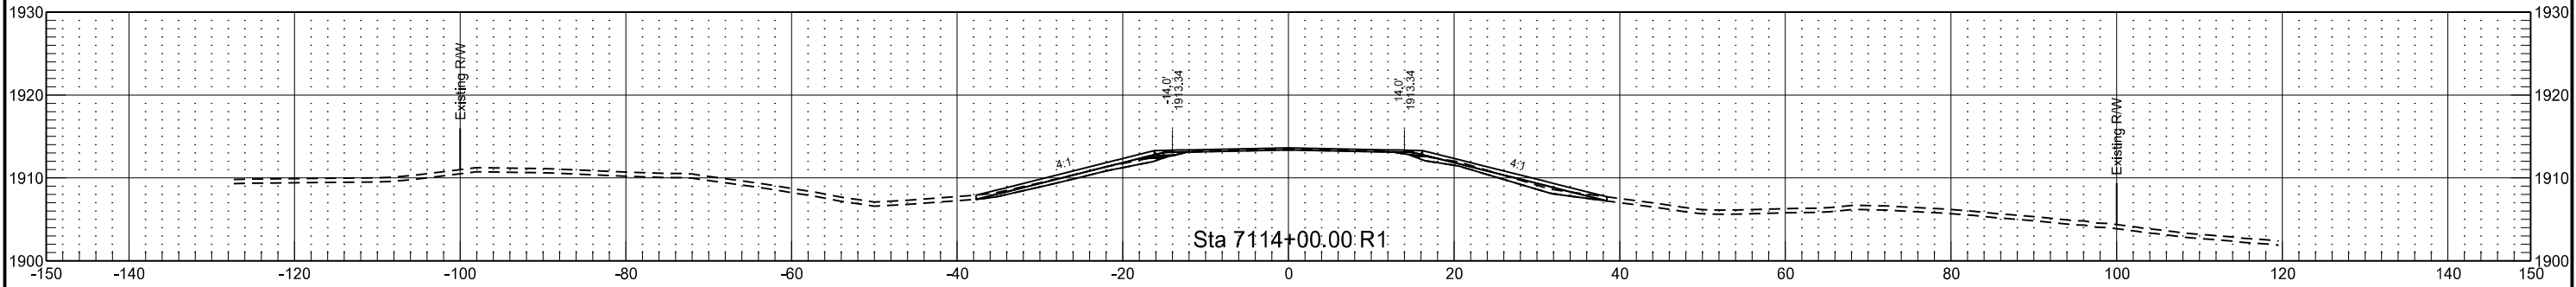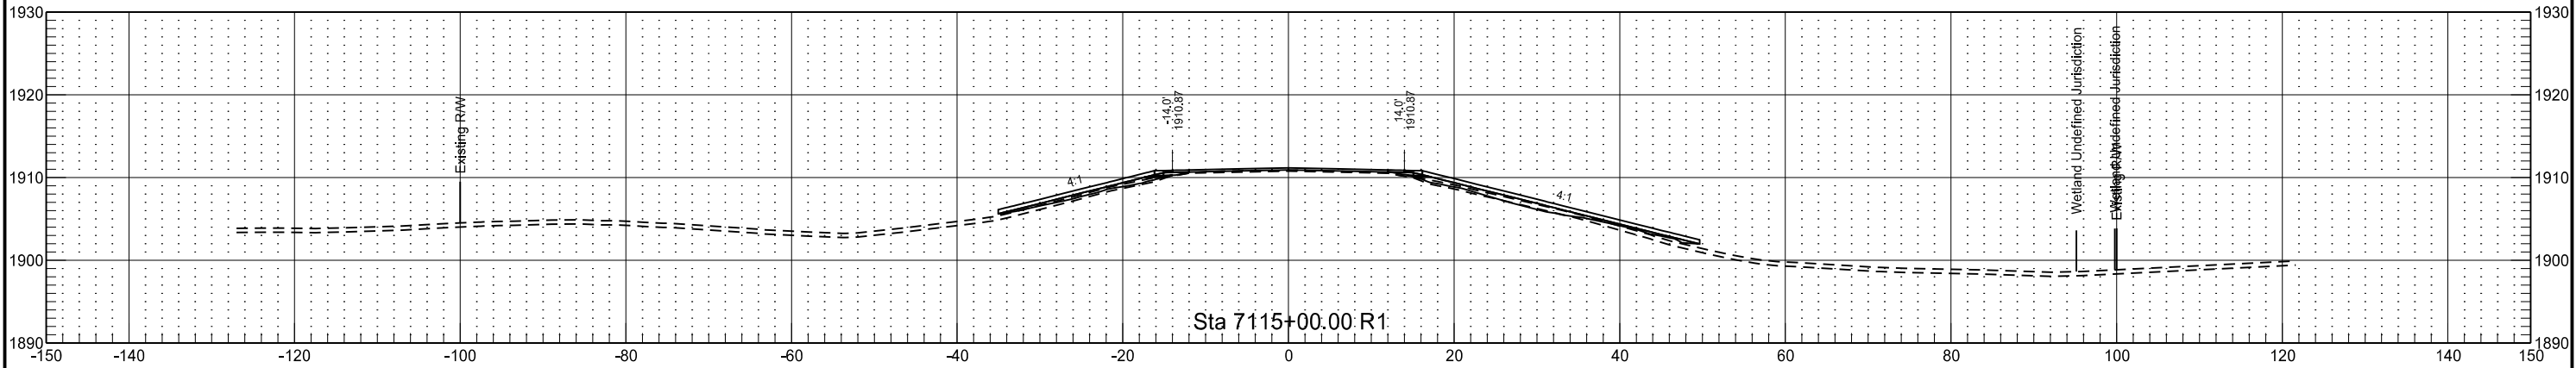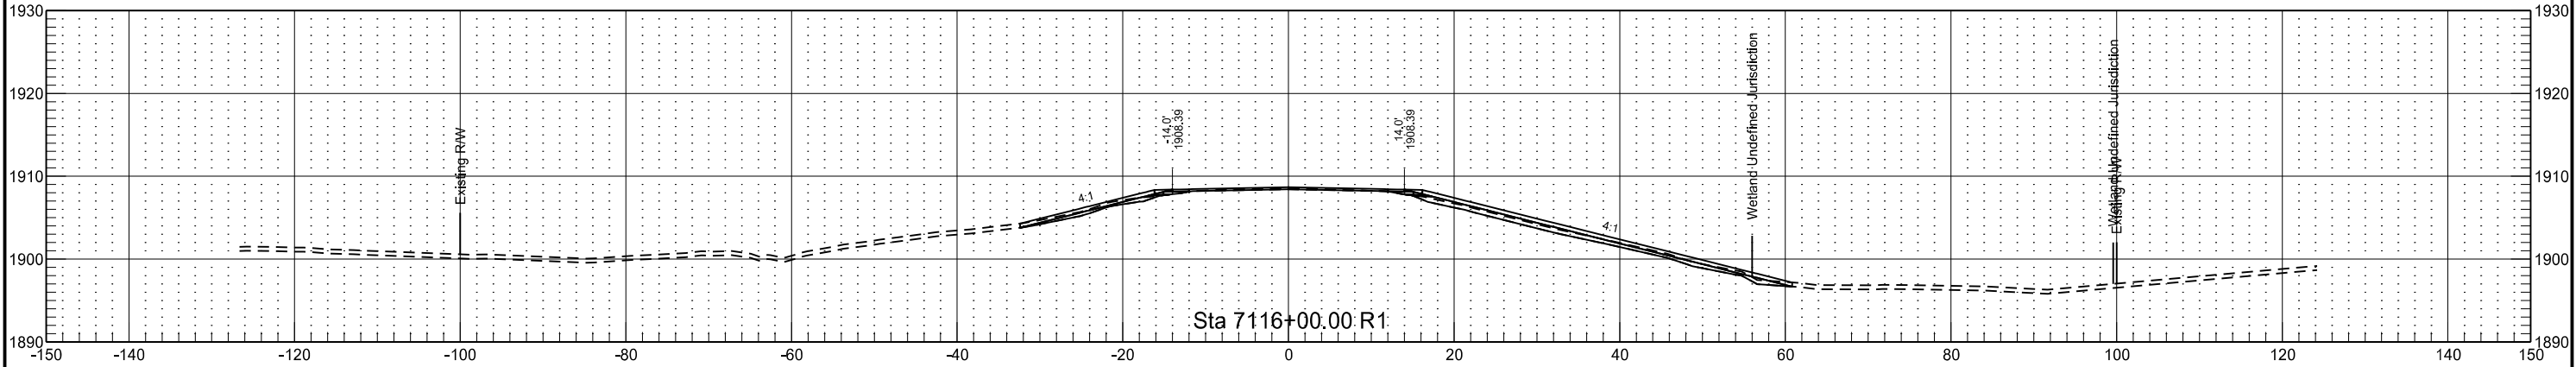


SCL3 Chain - Mainline

	STATE	PROJECT NO.	SECTION NO.	SHEET NO.
	ND	NH-1-003(048)134	200	6

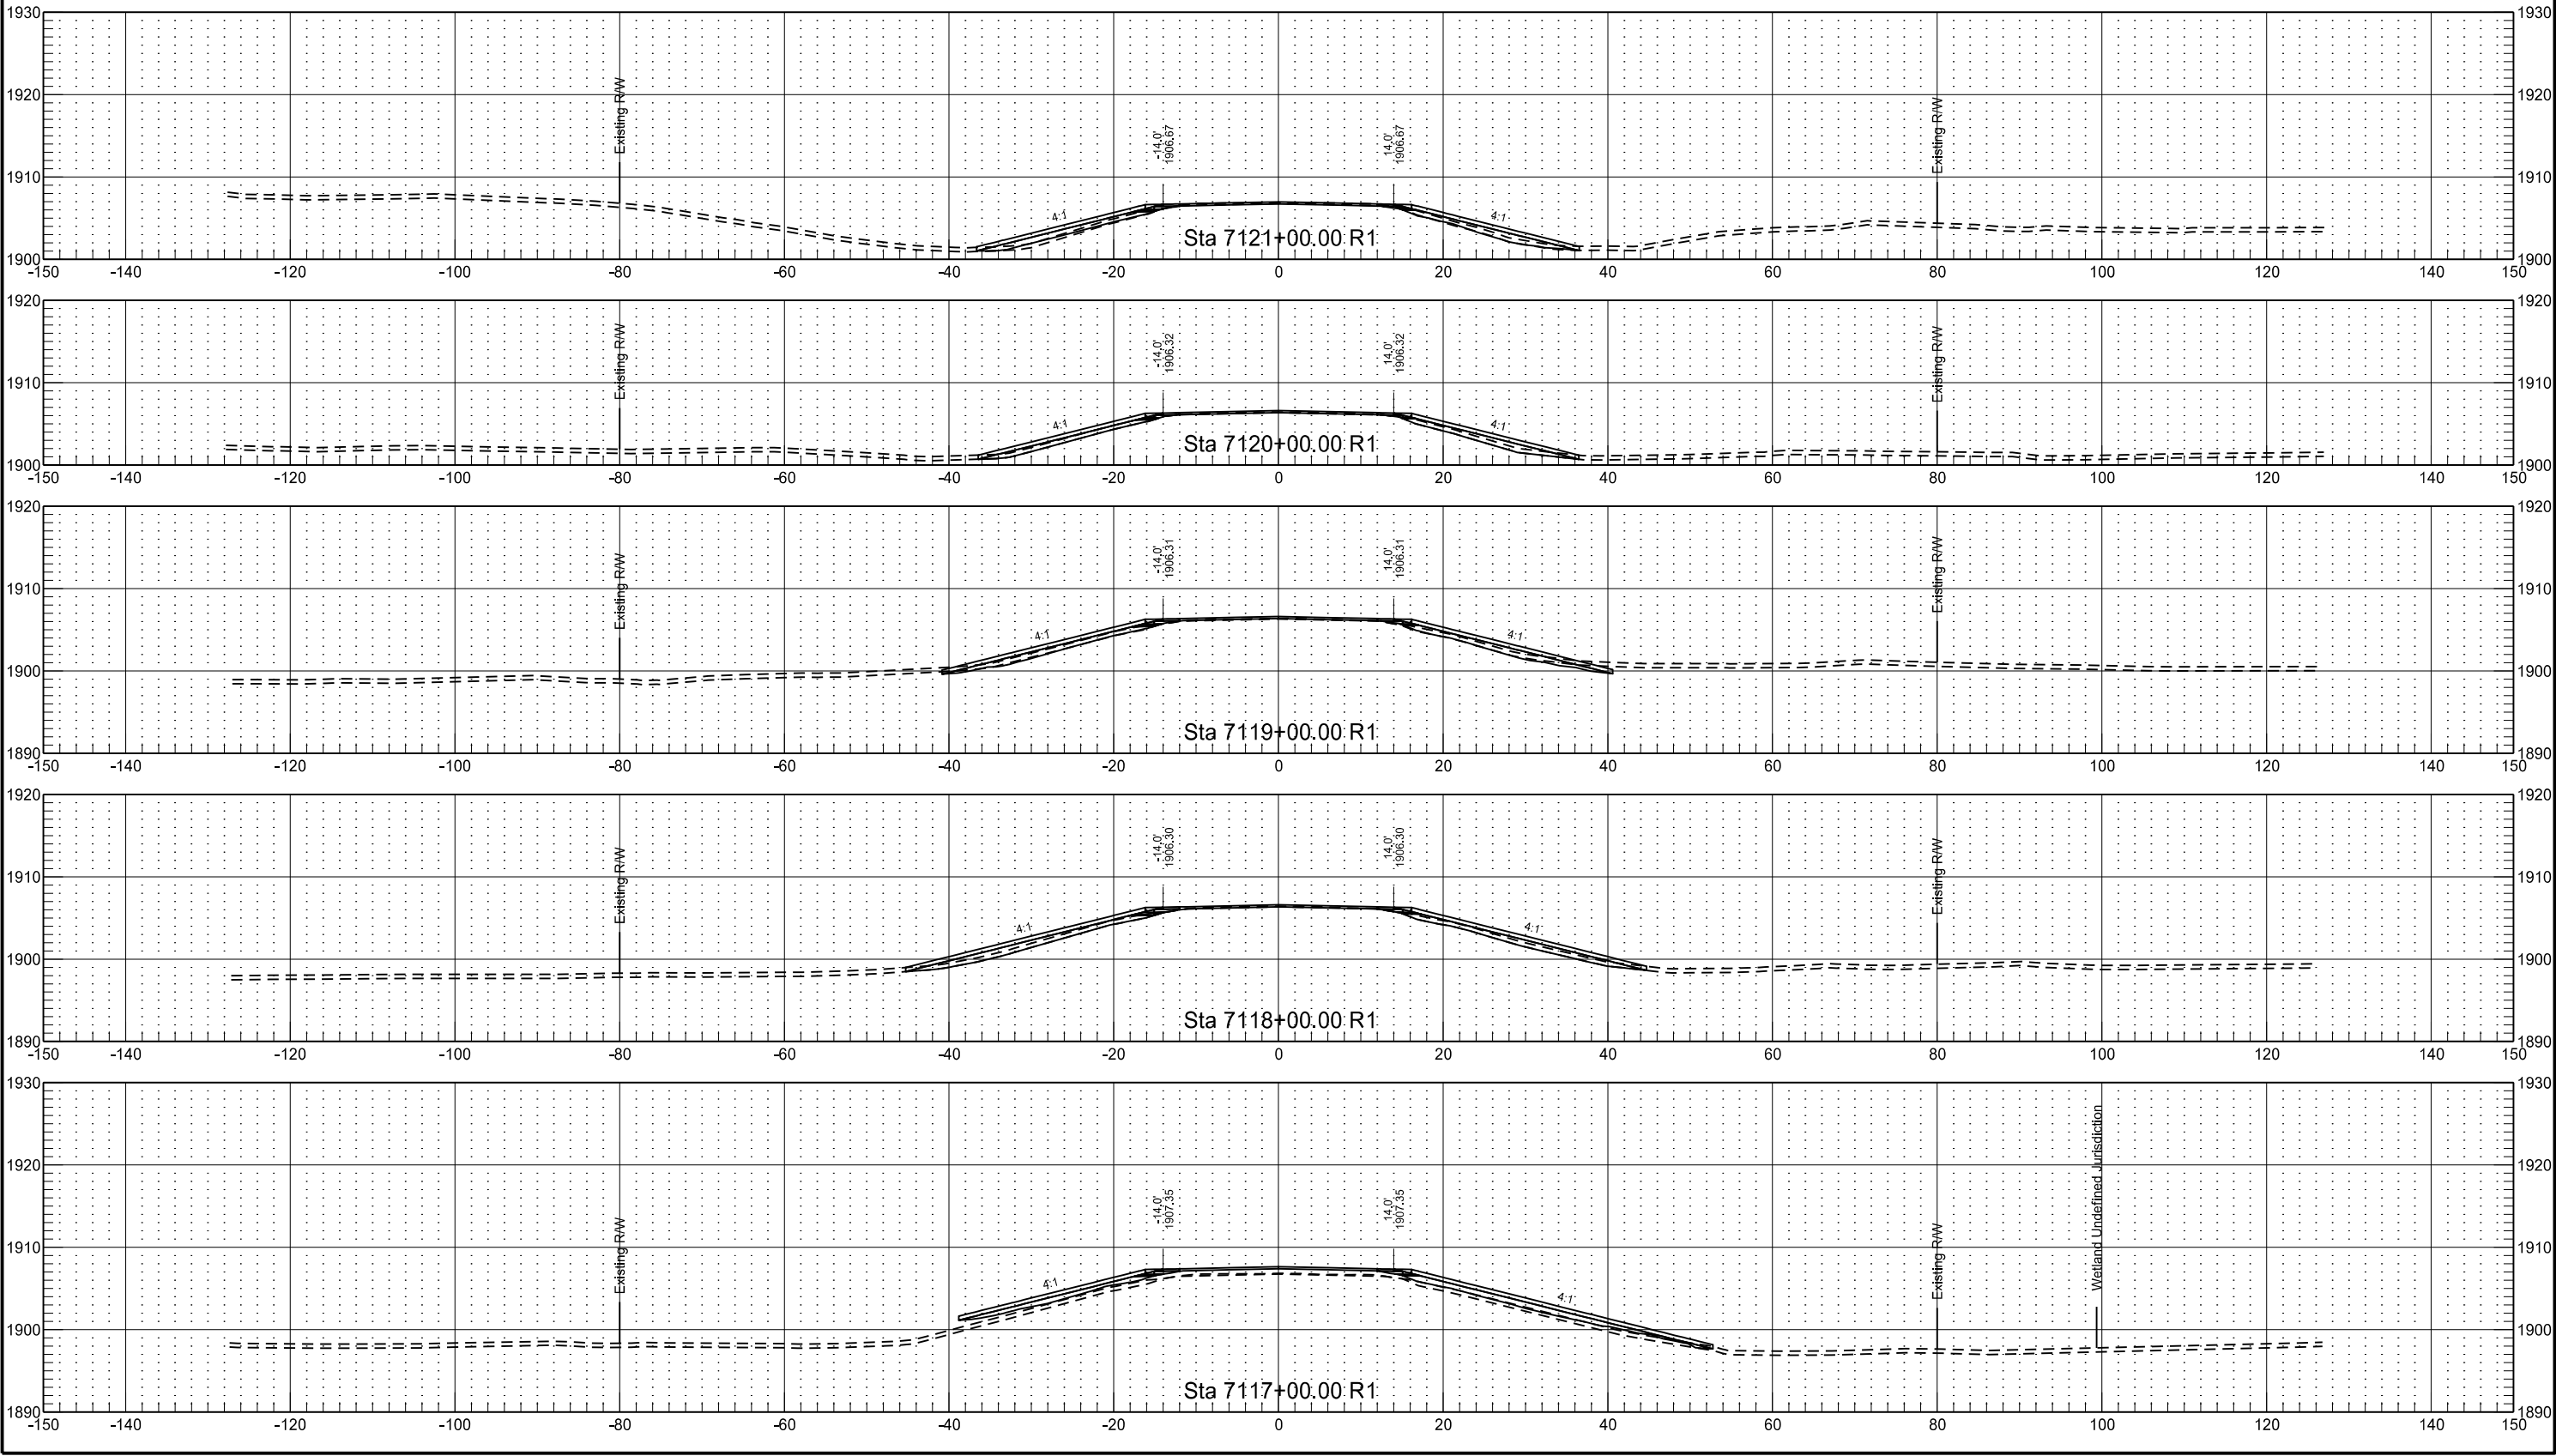

SCL3 Chain - Mainline

	STATE	PROJECT NO.	SECTION NO.	SHEET NO.
	ND	NH-1-003(048)134	200	7

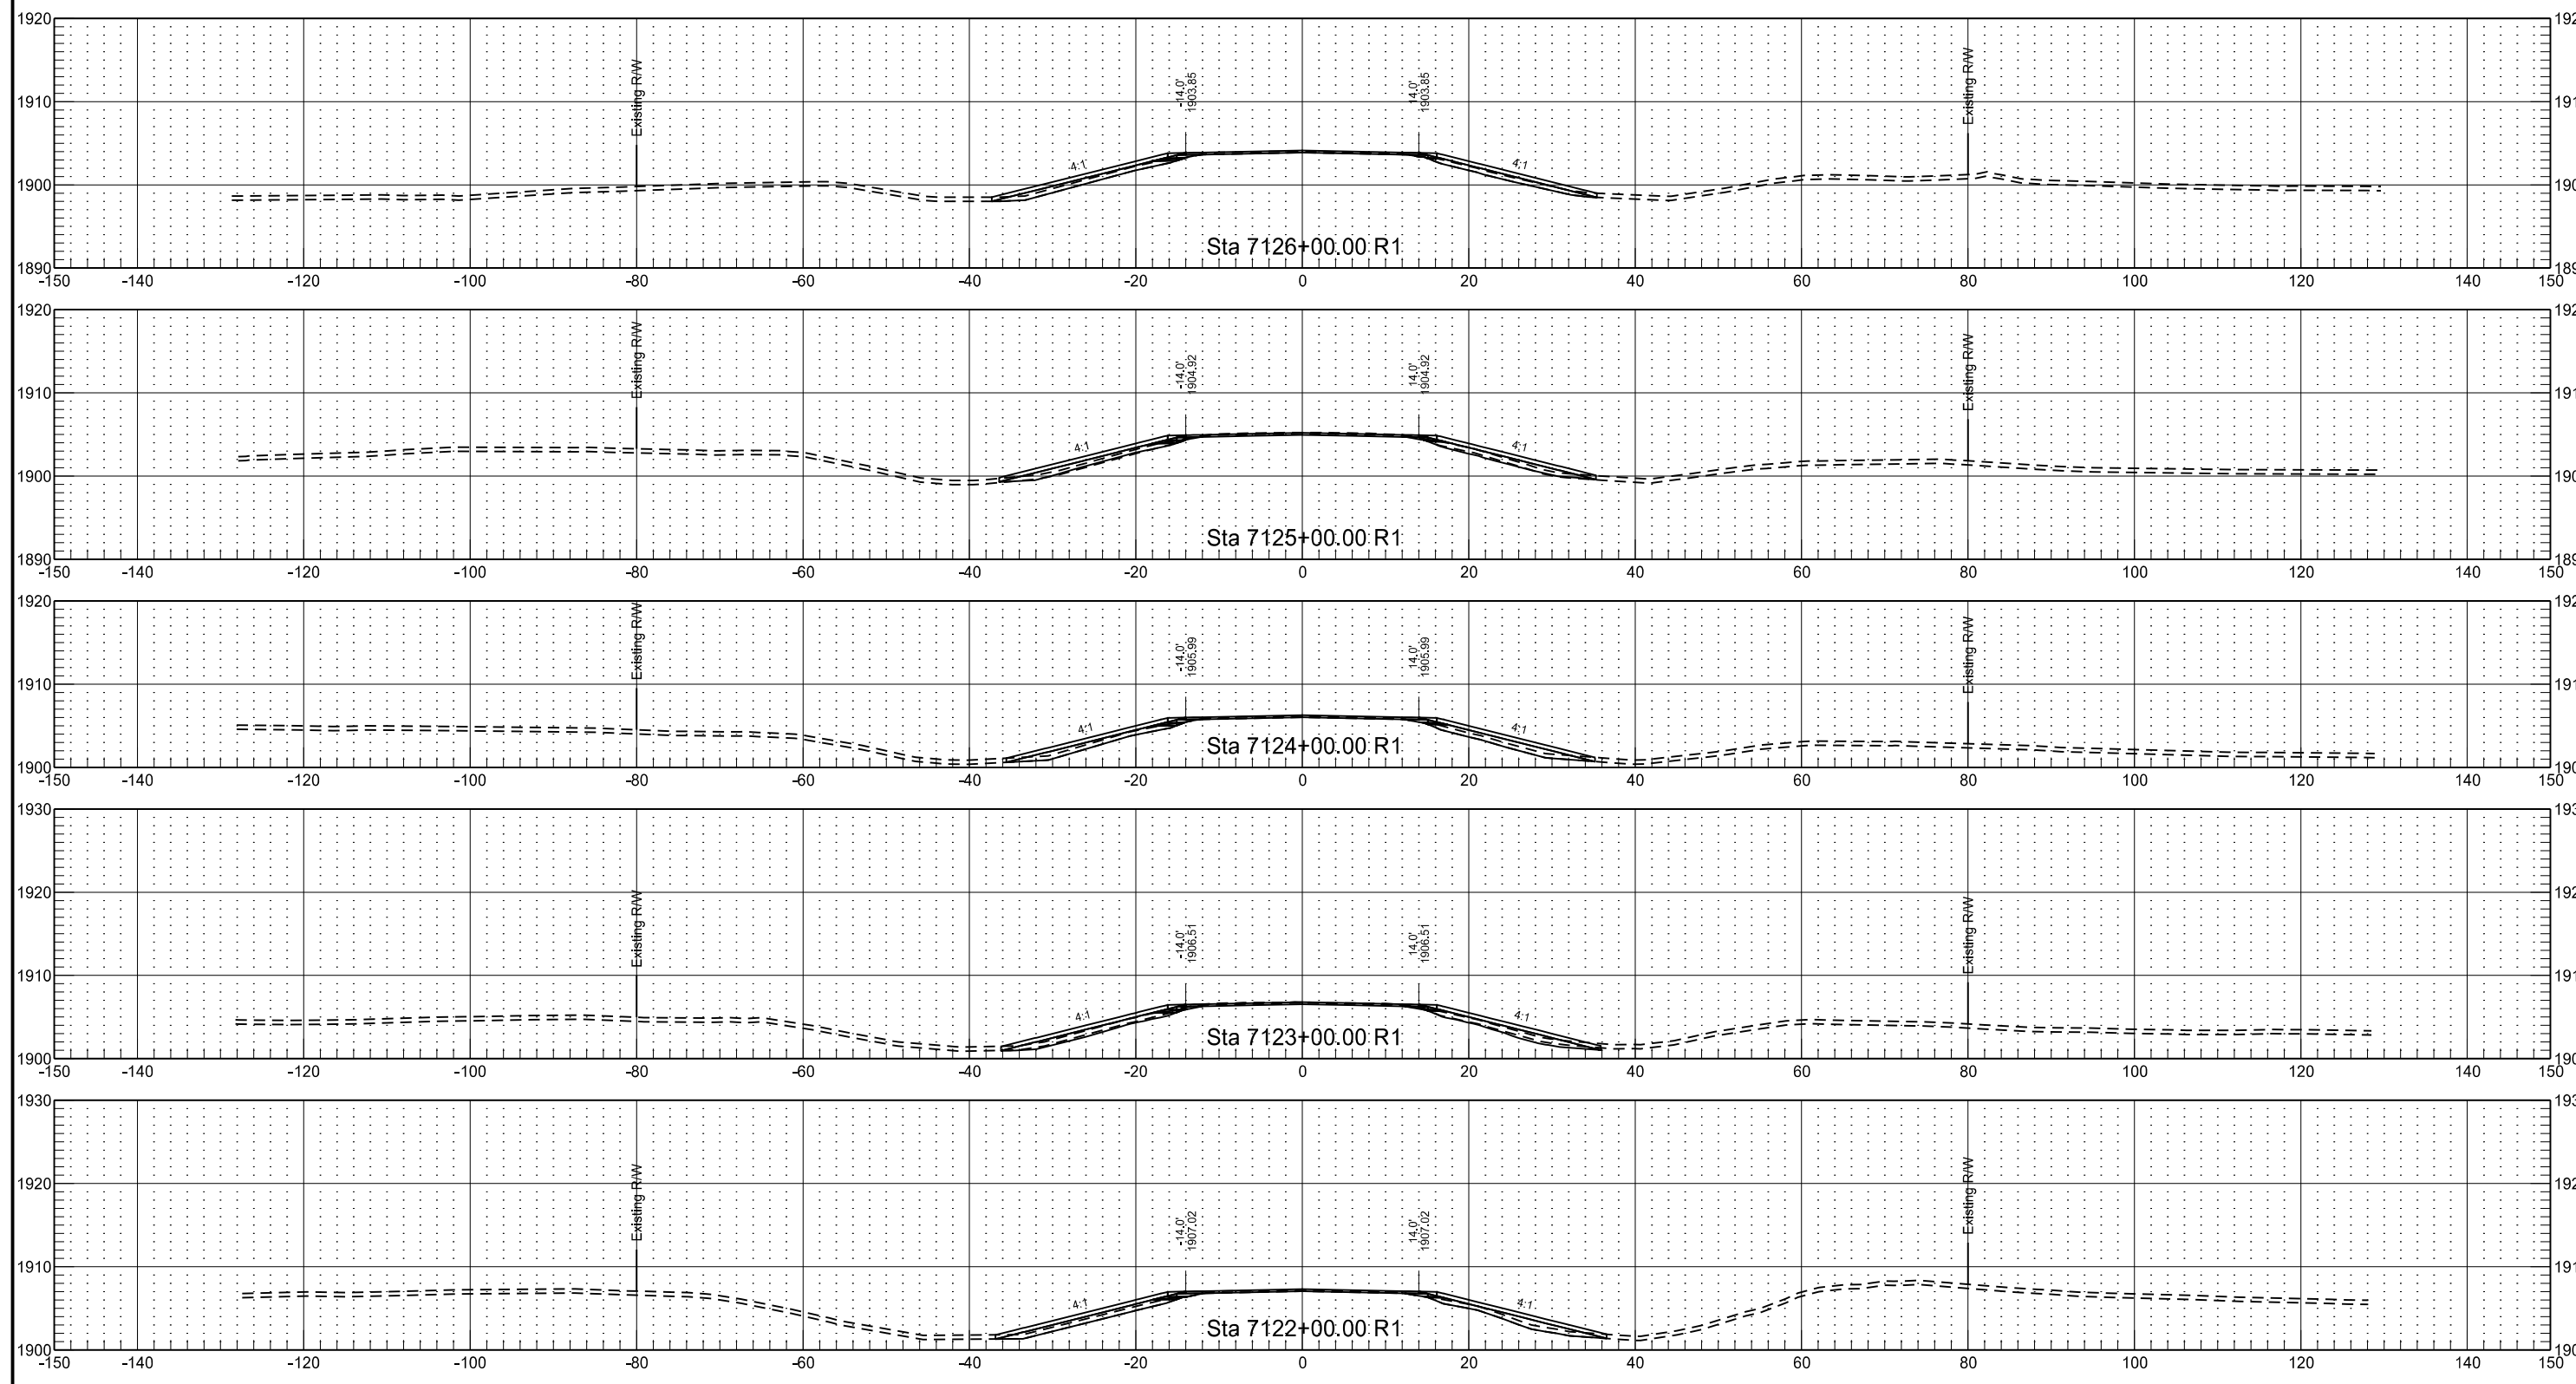

SCL3 Chain - Mainline

STATE

PROJECT NO.

SECTION NO.


SHEET NO.

ND

NH-1-003(048)134


200

8

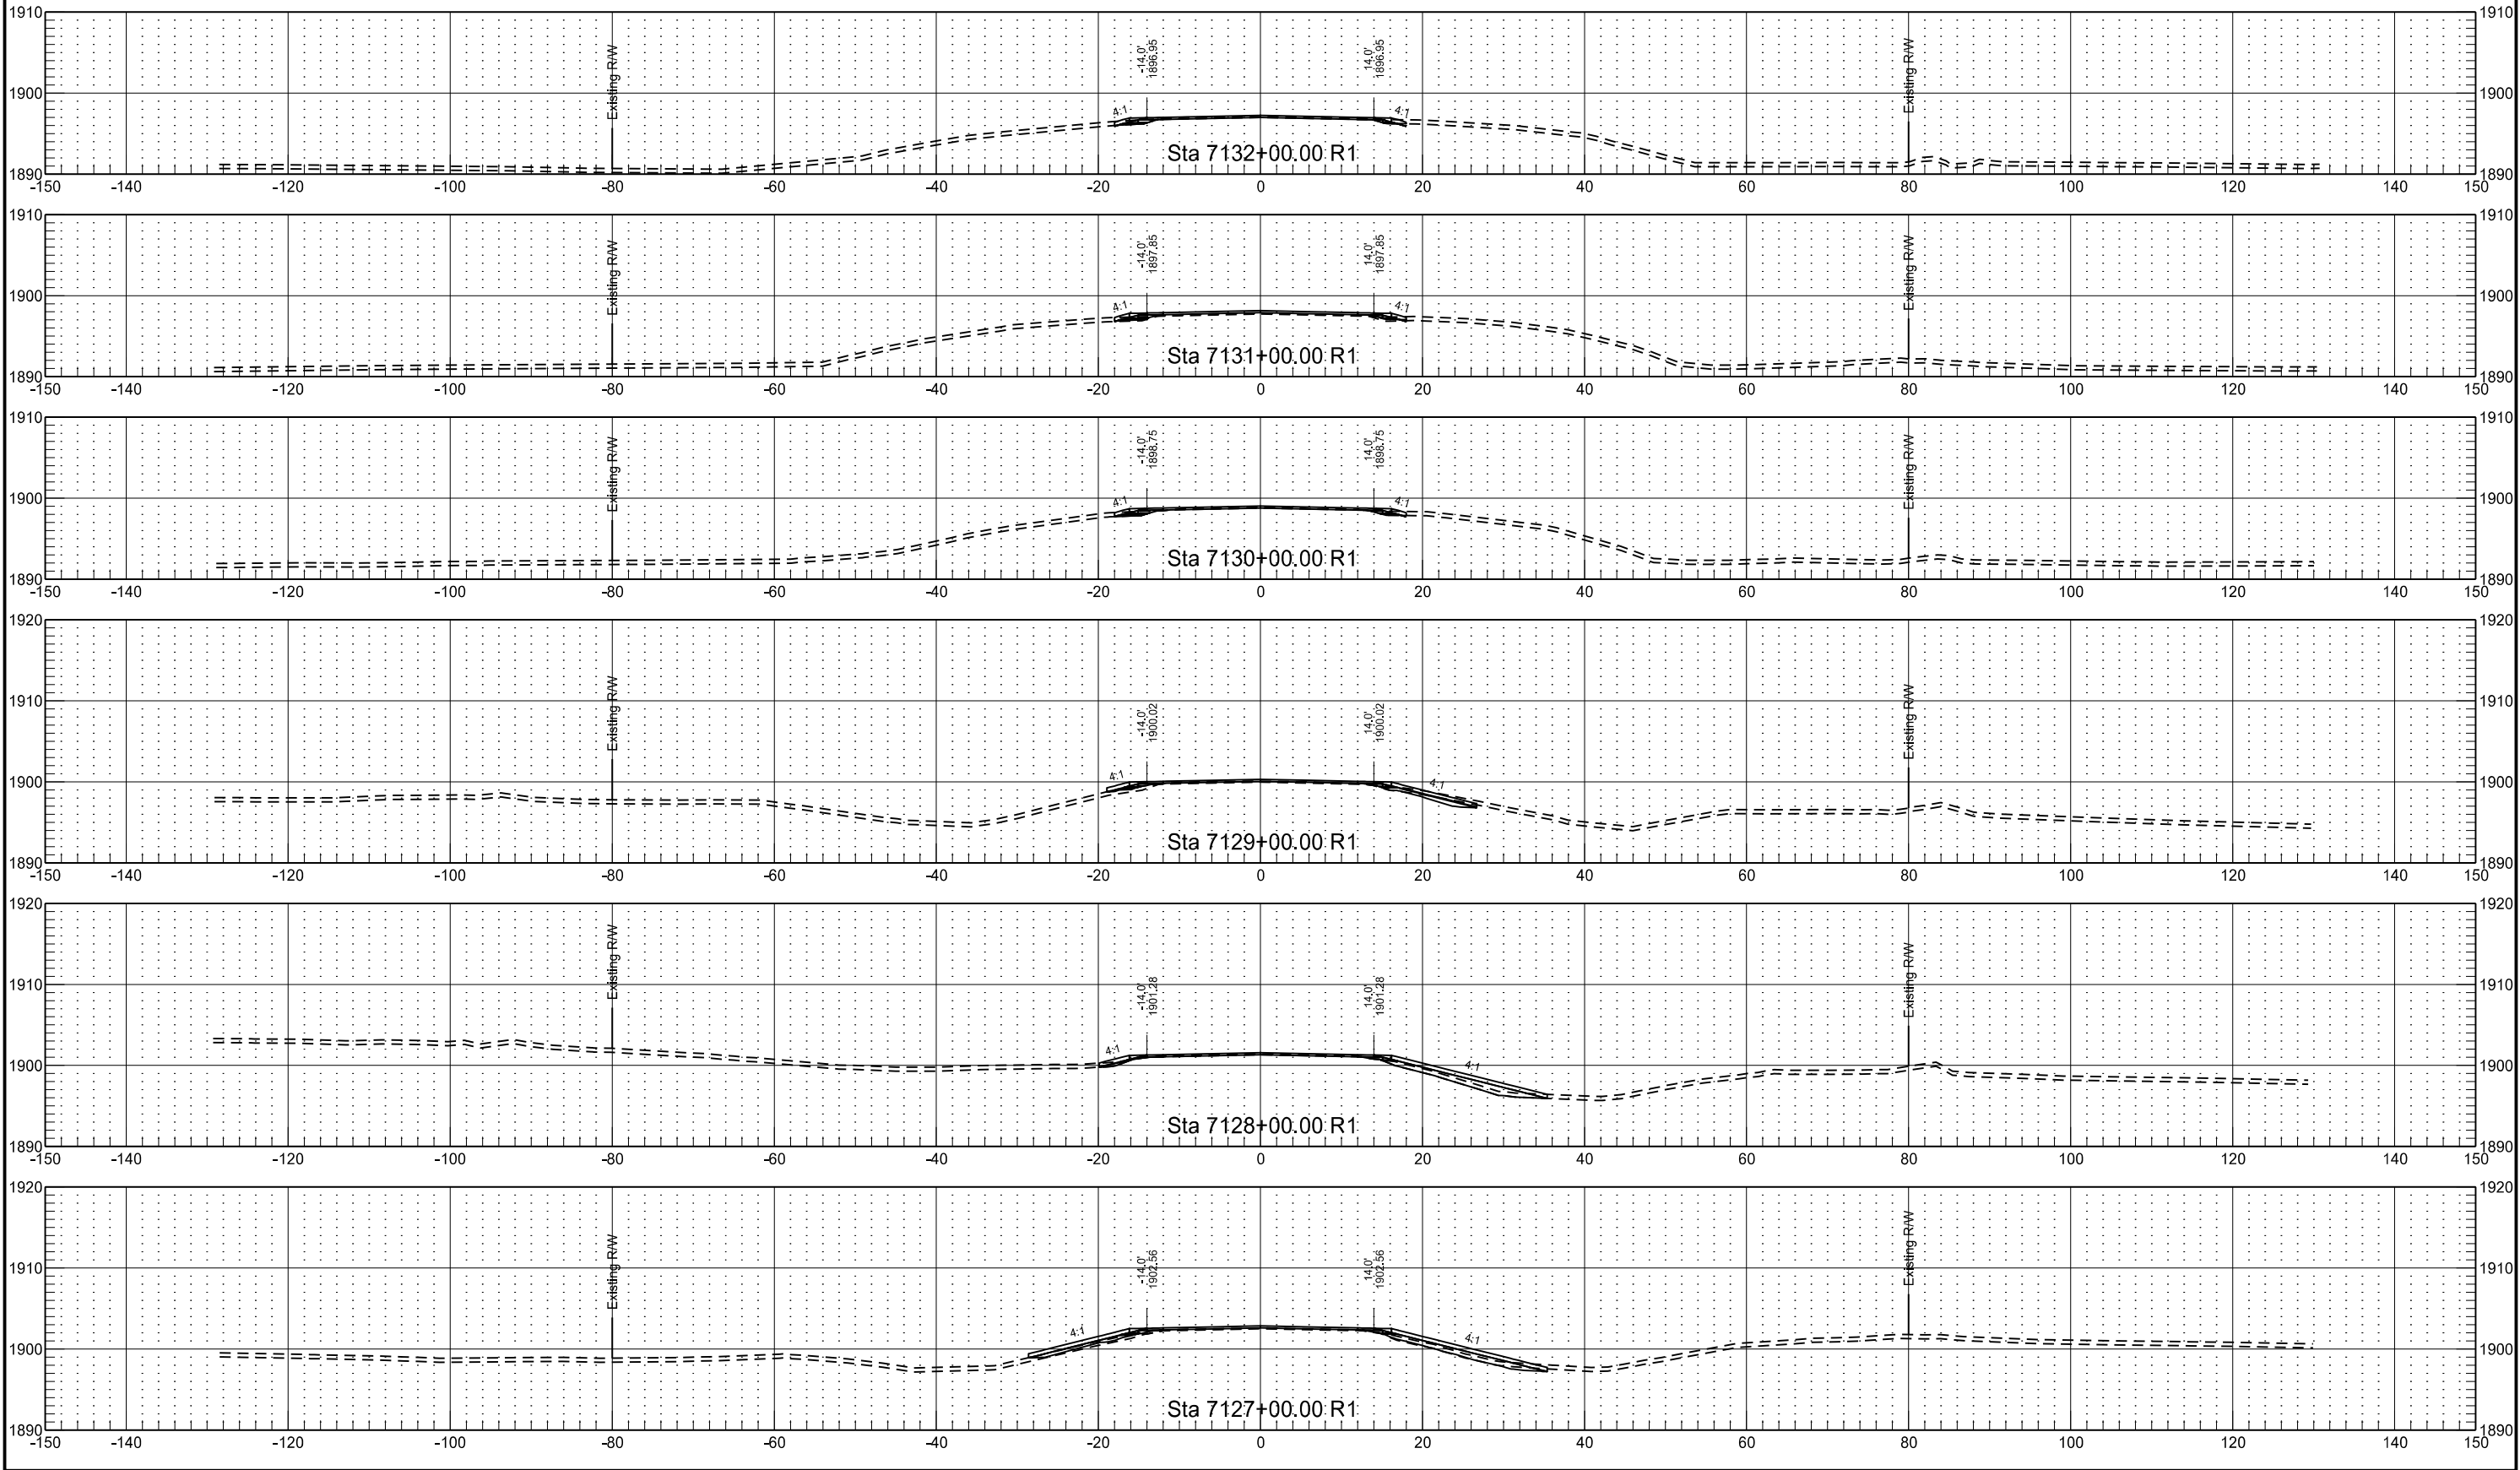






SCL3 Chain - Mainline

	STATE	PROJECT NO.	SECTION NO.	SHEET NO.
	ND	NH-1-003(048)134	200	9

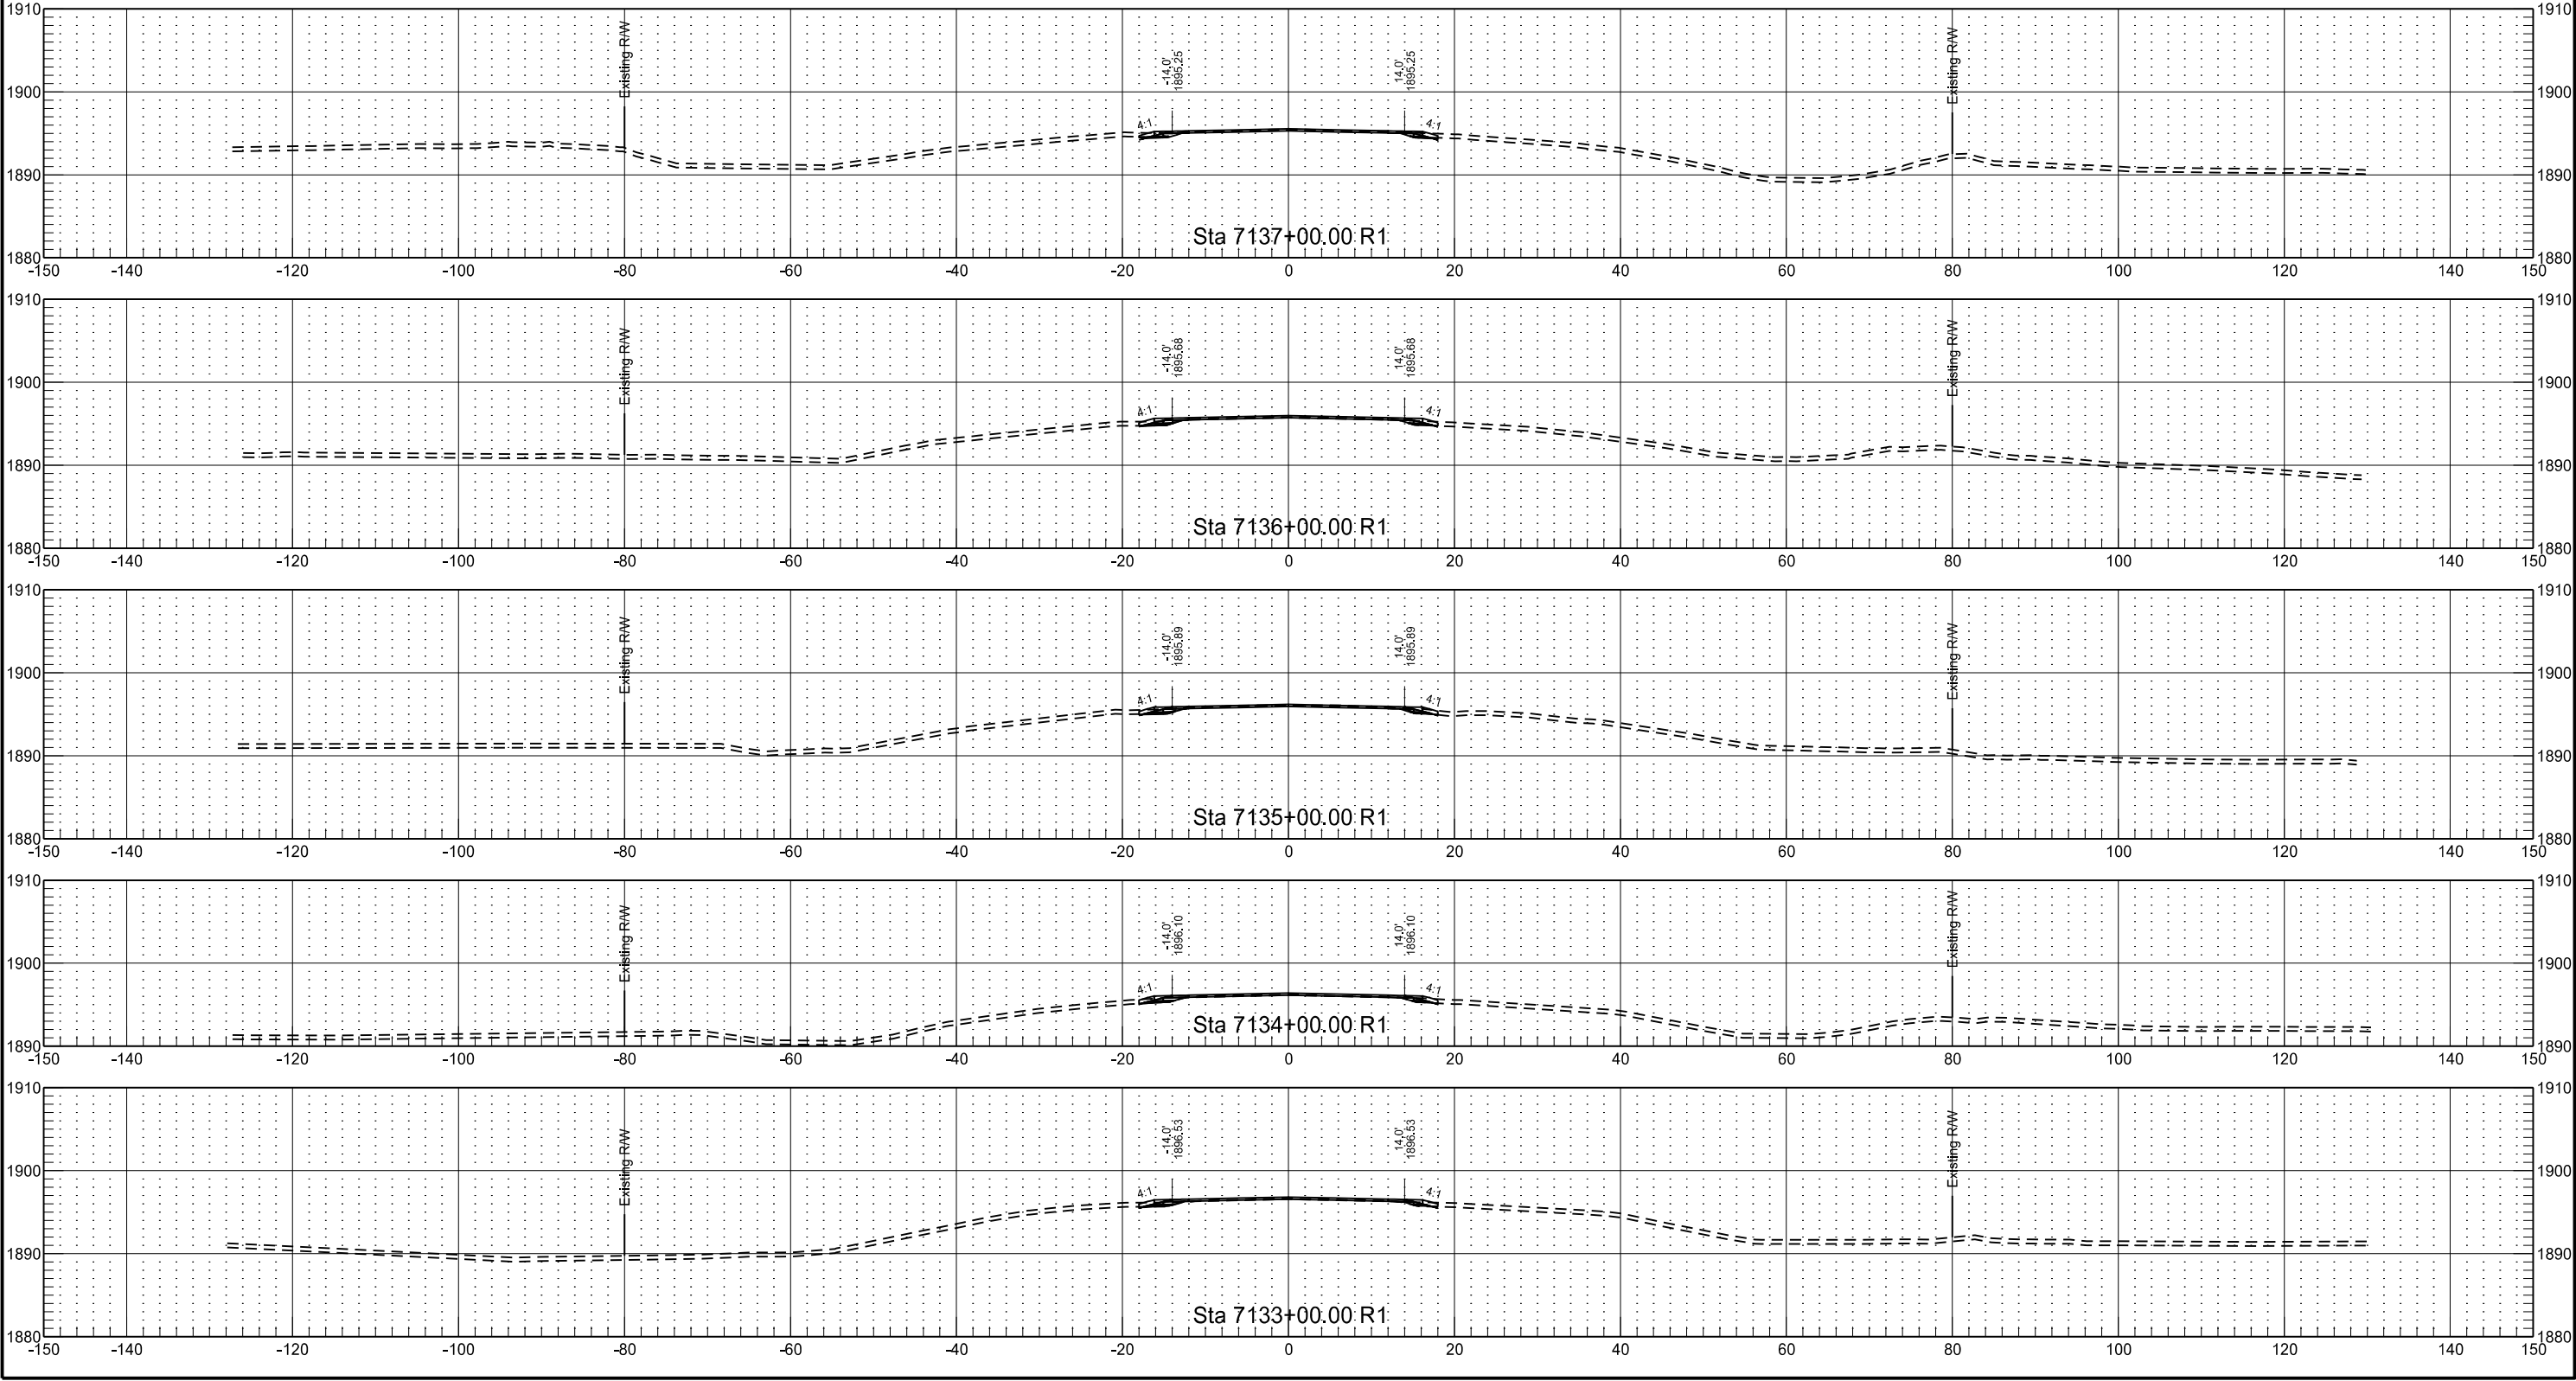





SCL3 Chain - Mainline

	STATE	PROJECT NO.	SECTION NO.	SHEET NO.
	ND	NH-1-003(048)134	200	10

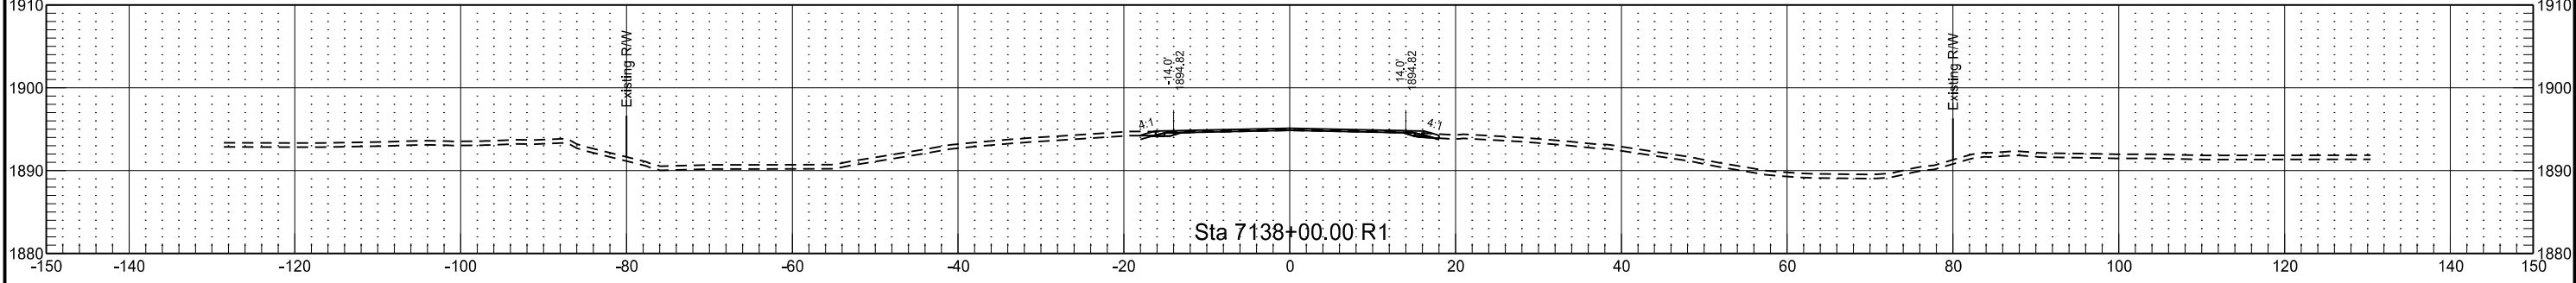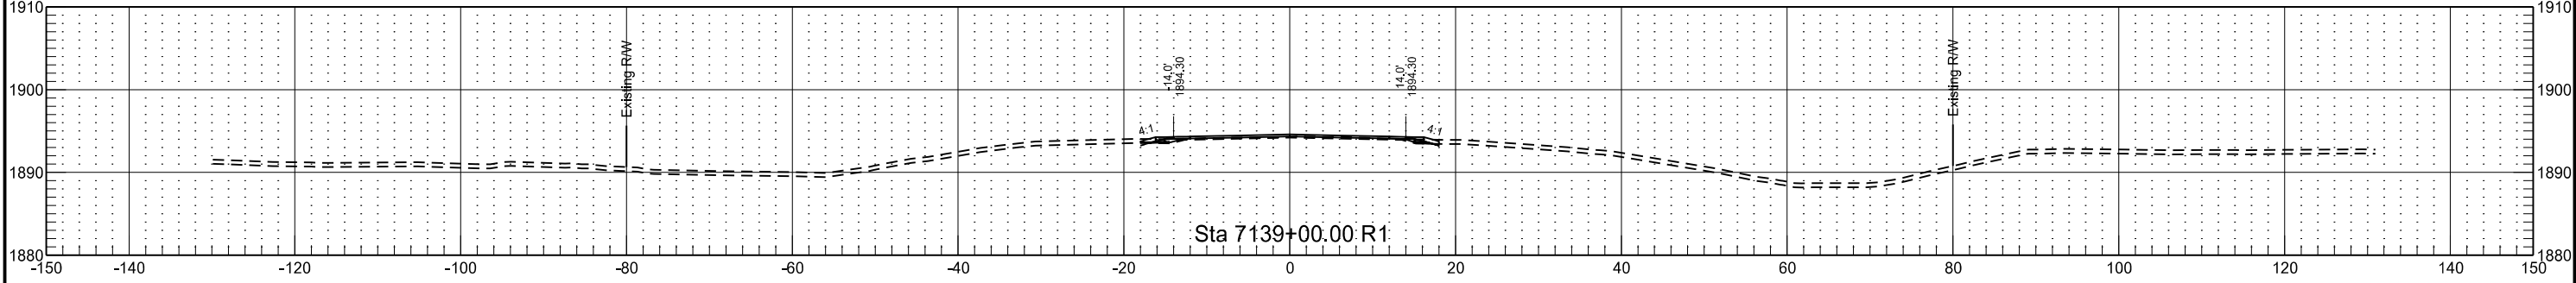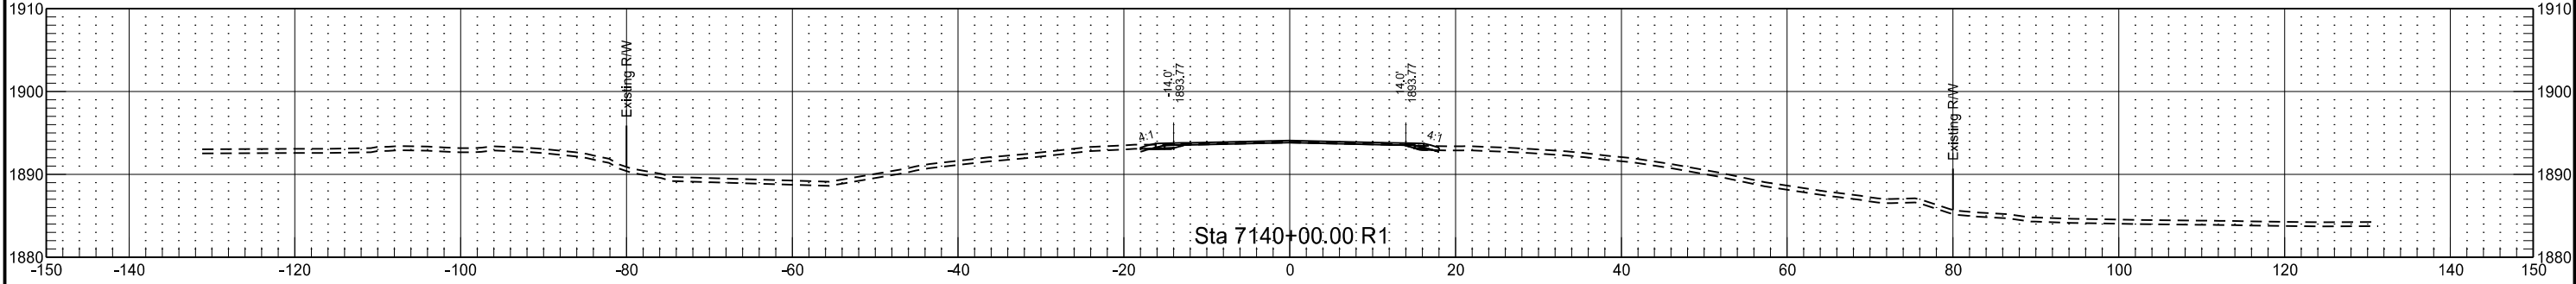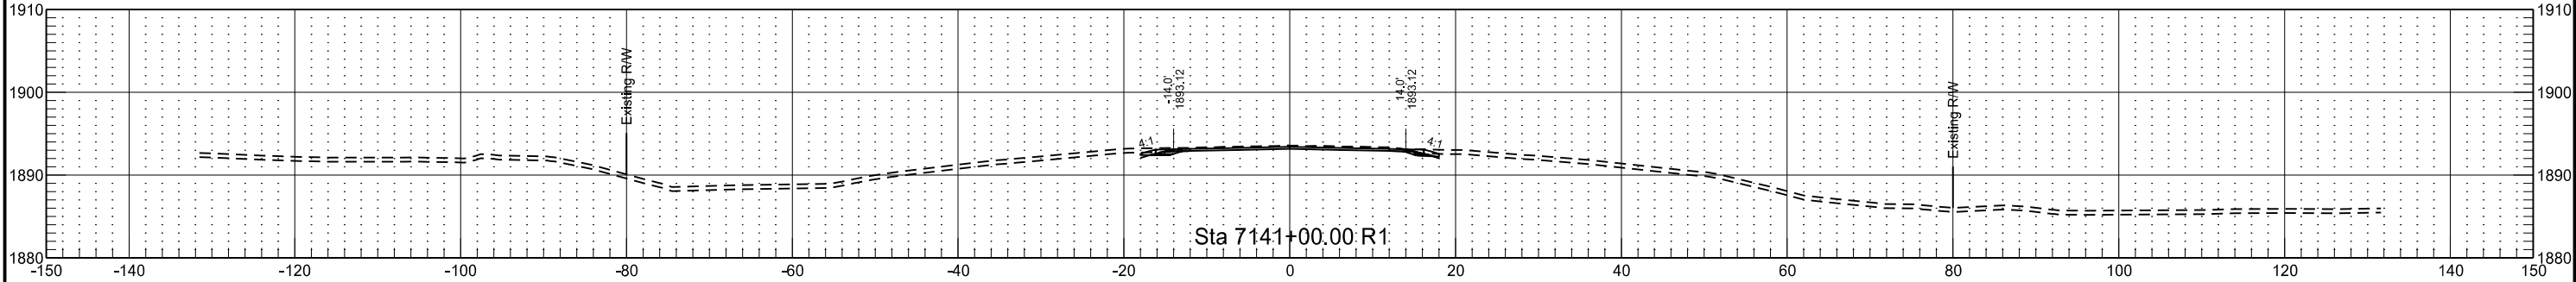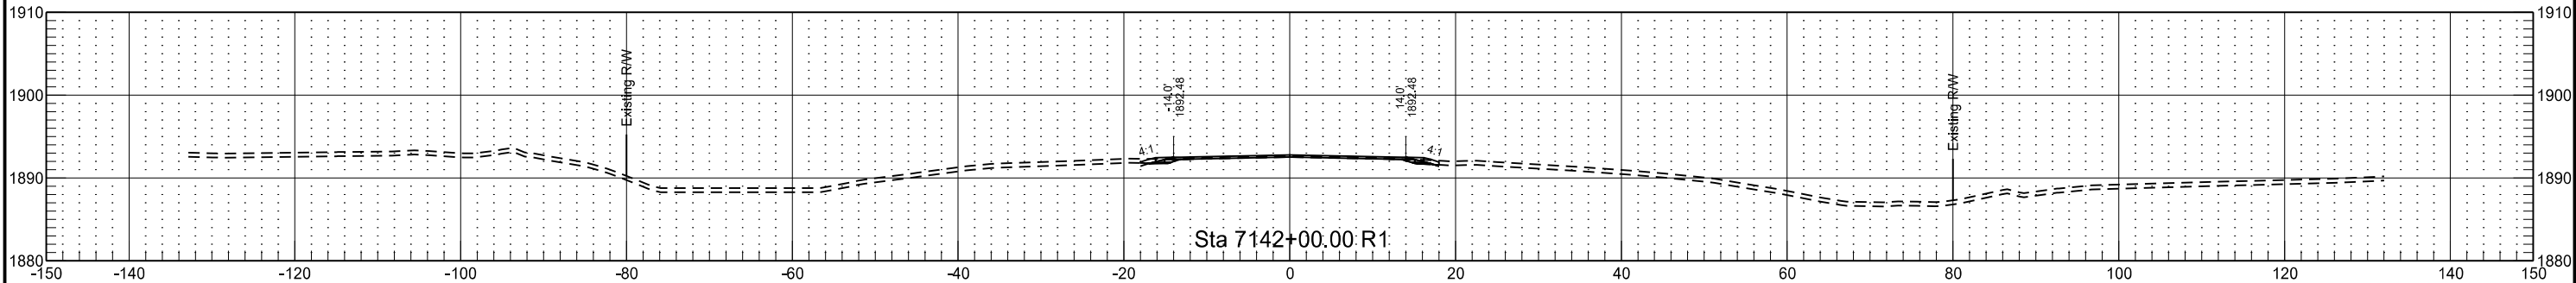


SCL3 Chain - Mainline

	STATE	PROJECT NO.	SECTION NO.	SHEET NO.
	ND	NH-1-003(048)134	200	11

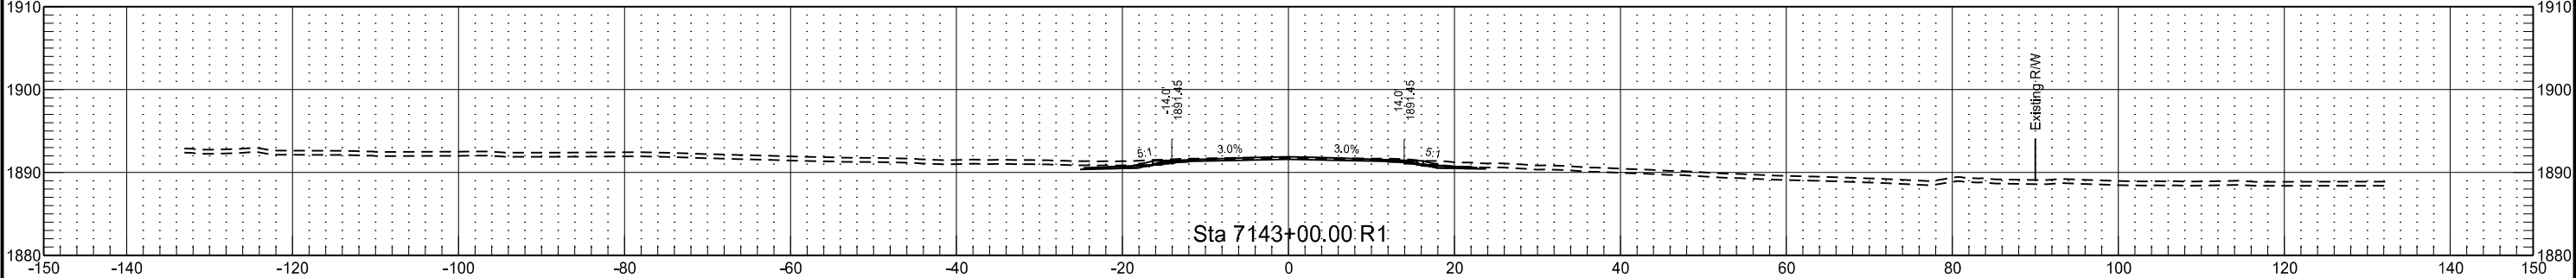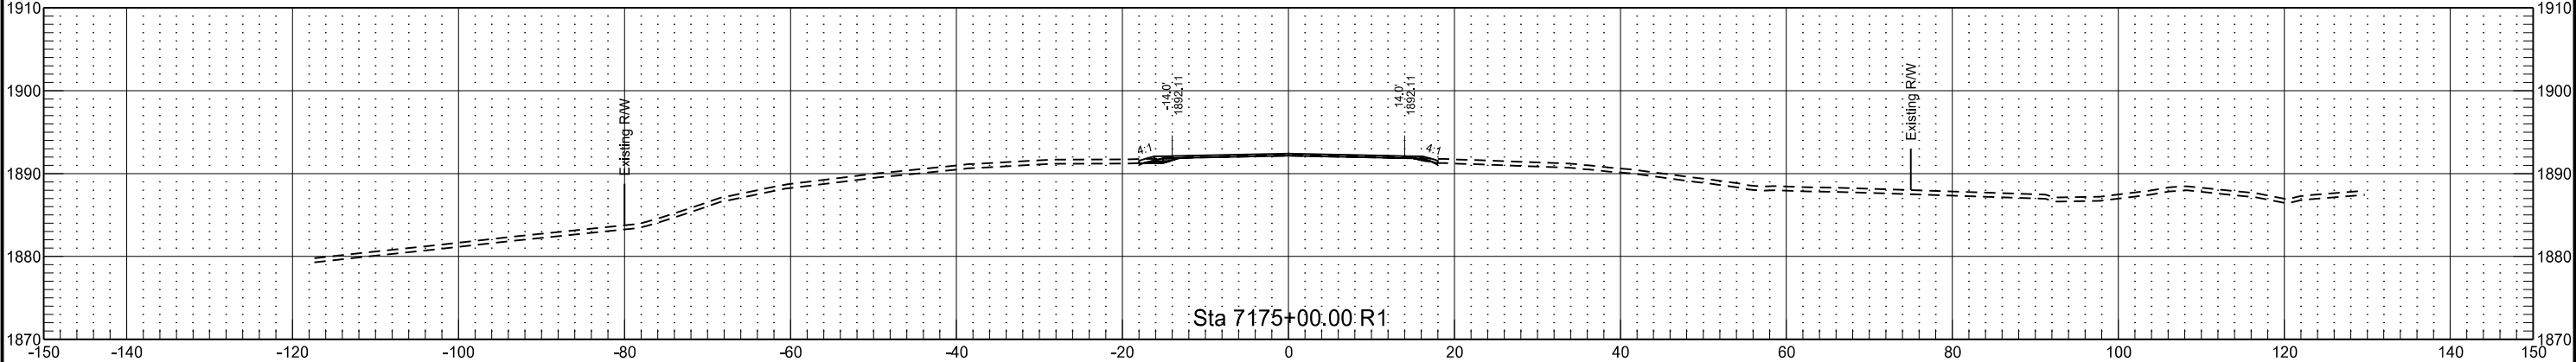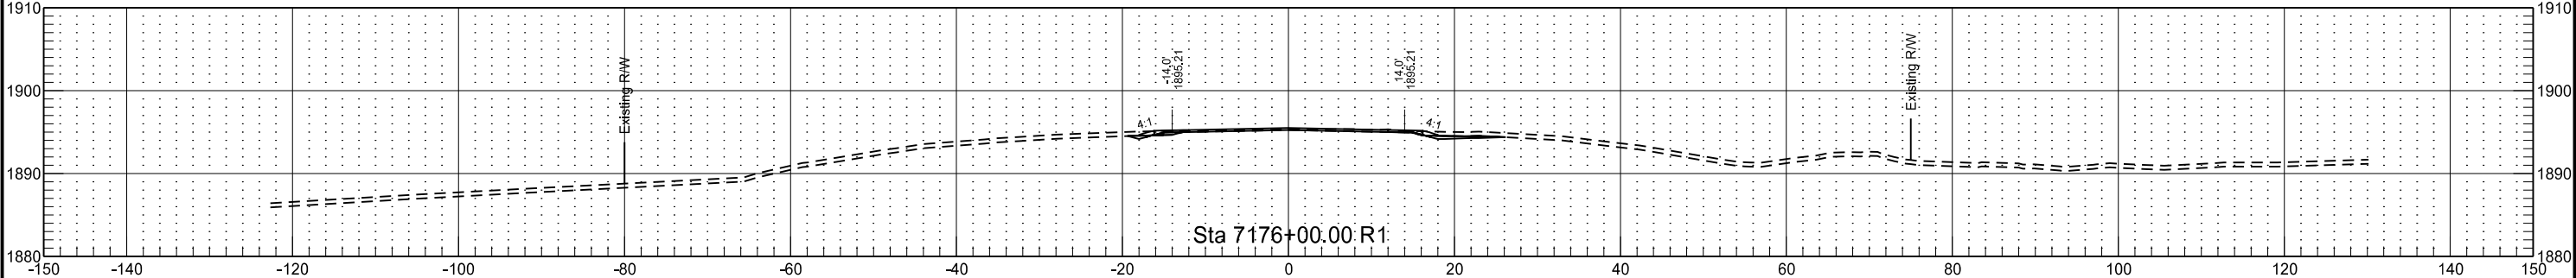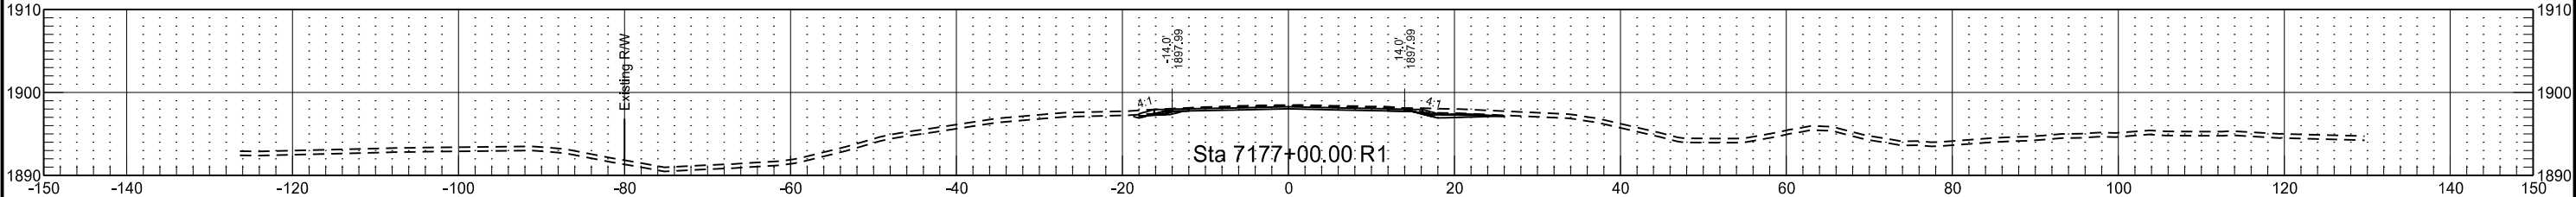


SCL3 Chain - Mainline

	STATE	PROJECT NO.	SECTION NO.	SHEET NO.
	ND	NH-1-003(048)134	200	12

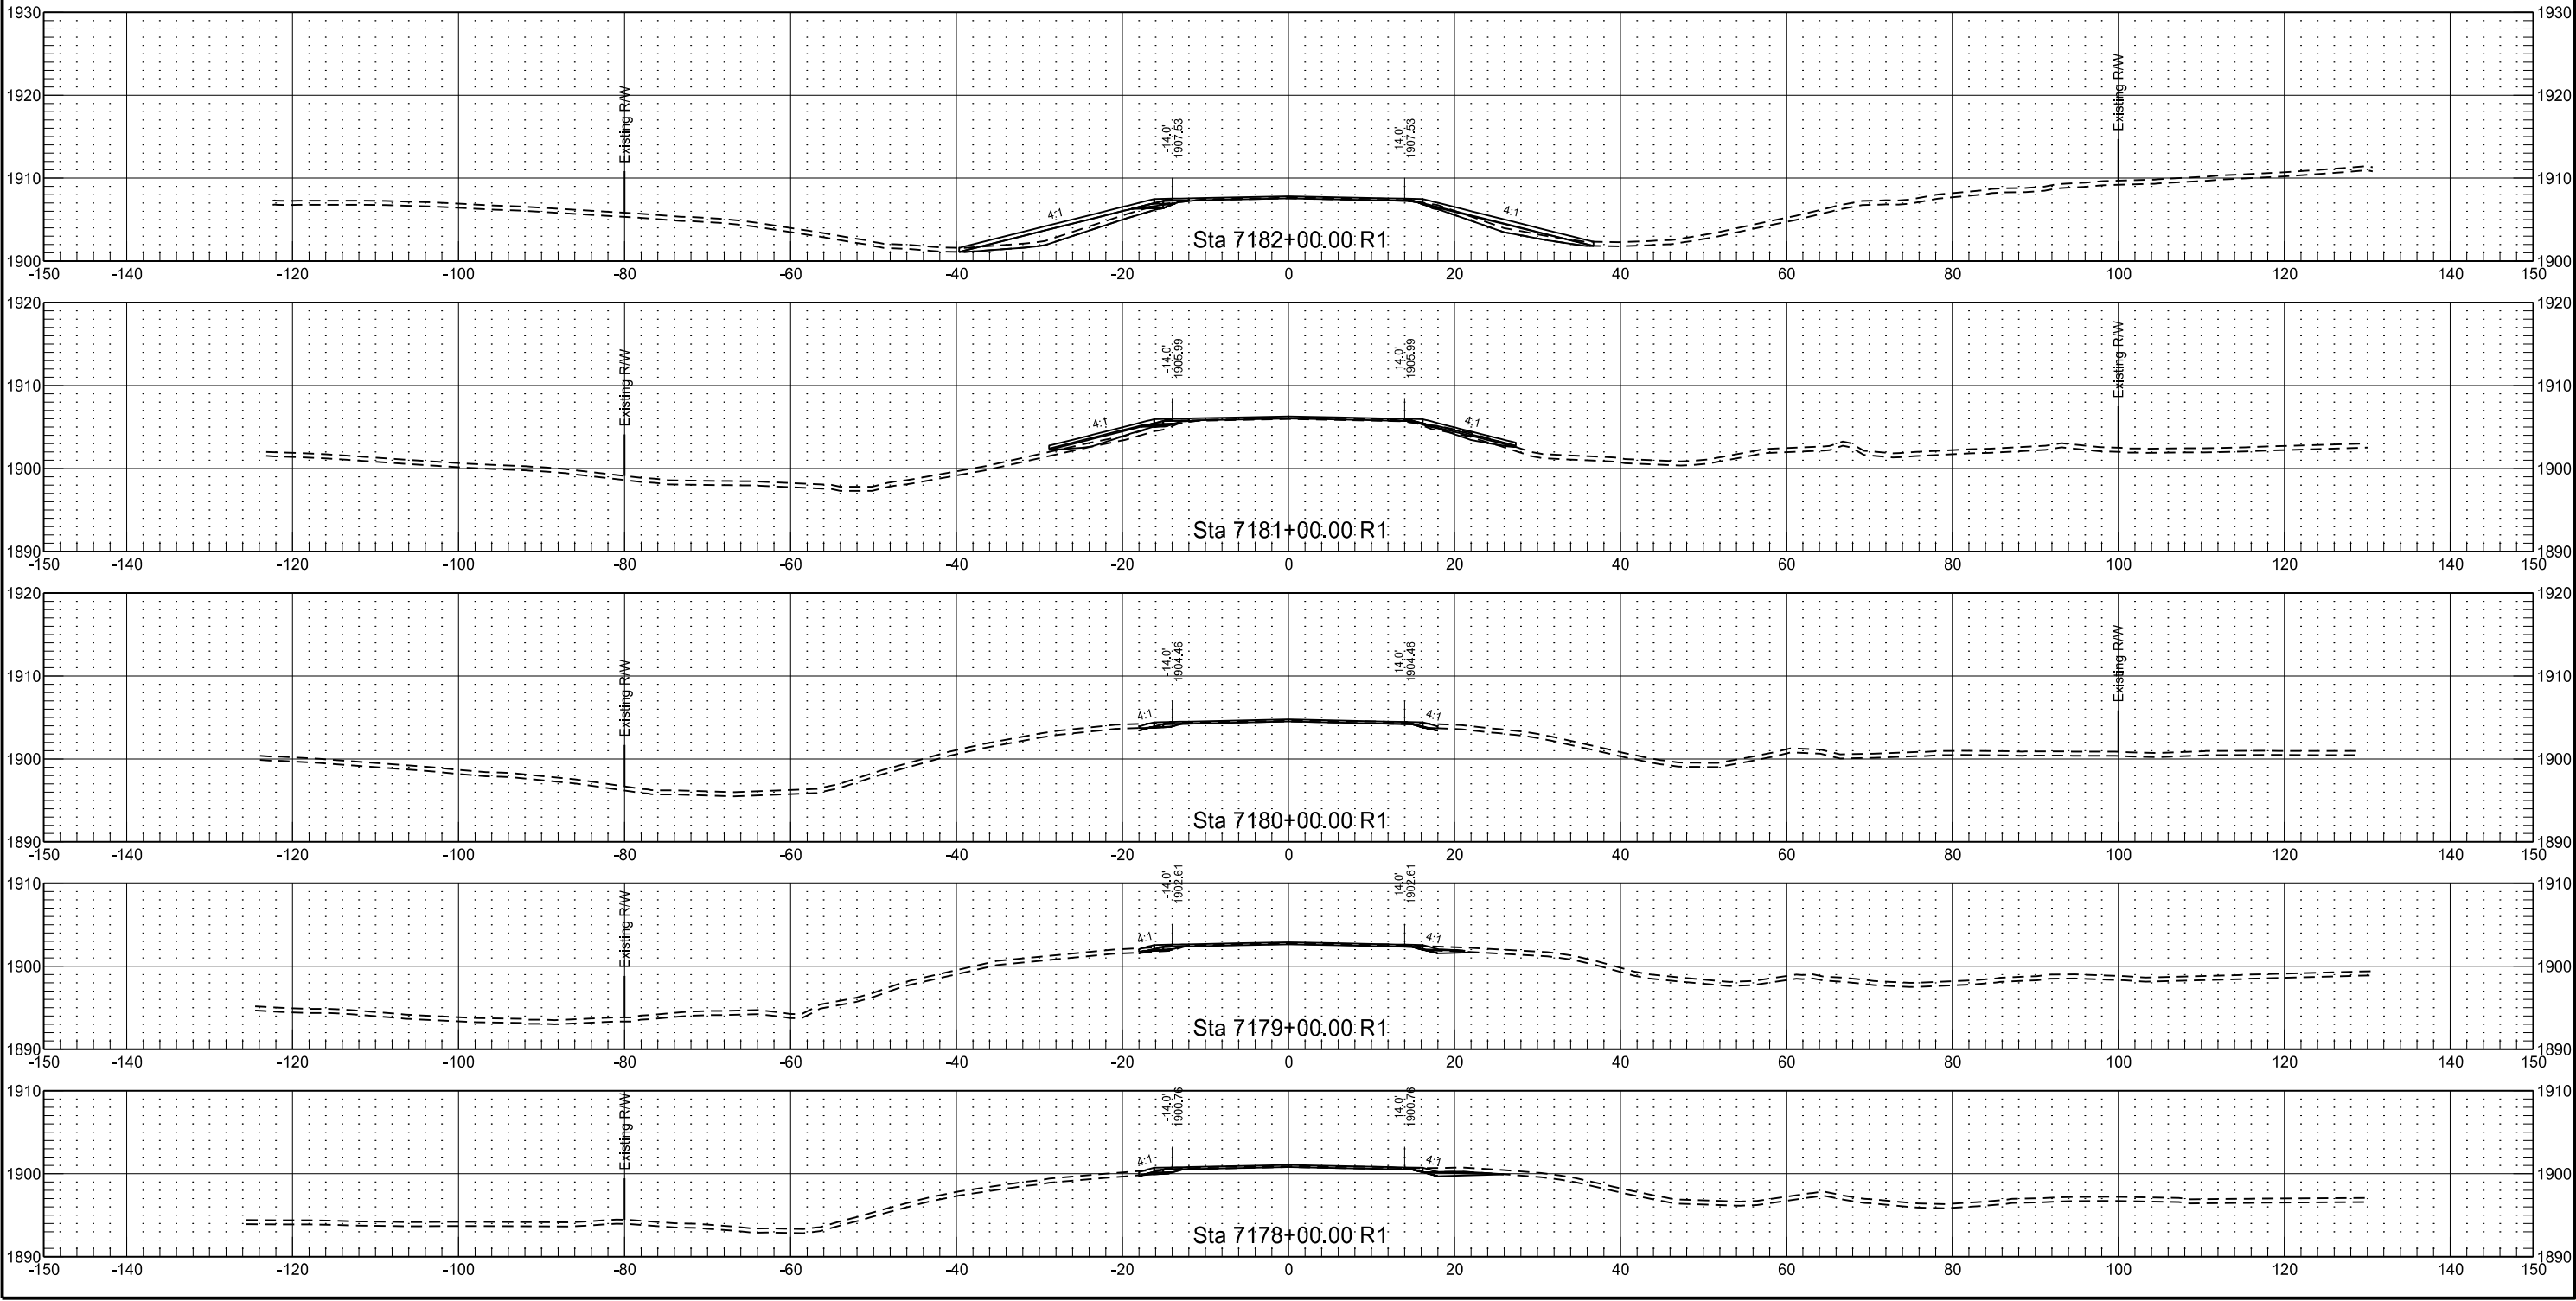


SCL3 Chain - Mainline

STATE	PROJECT NO.	SECTION NO.	SHEET NO.
ND	NH-1-003(048)134	200	13

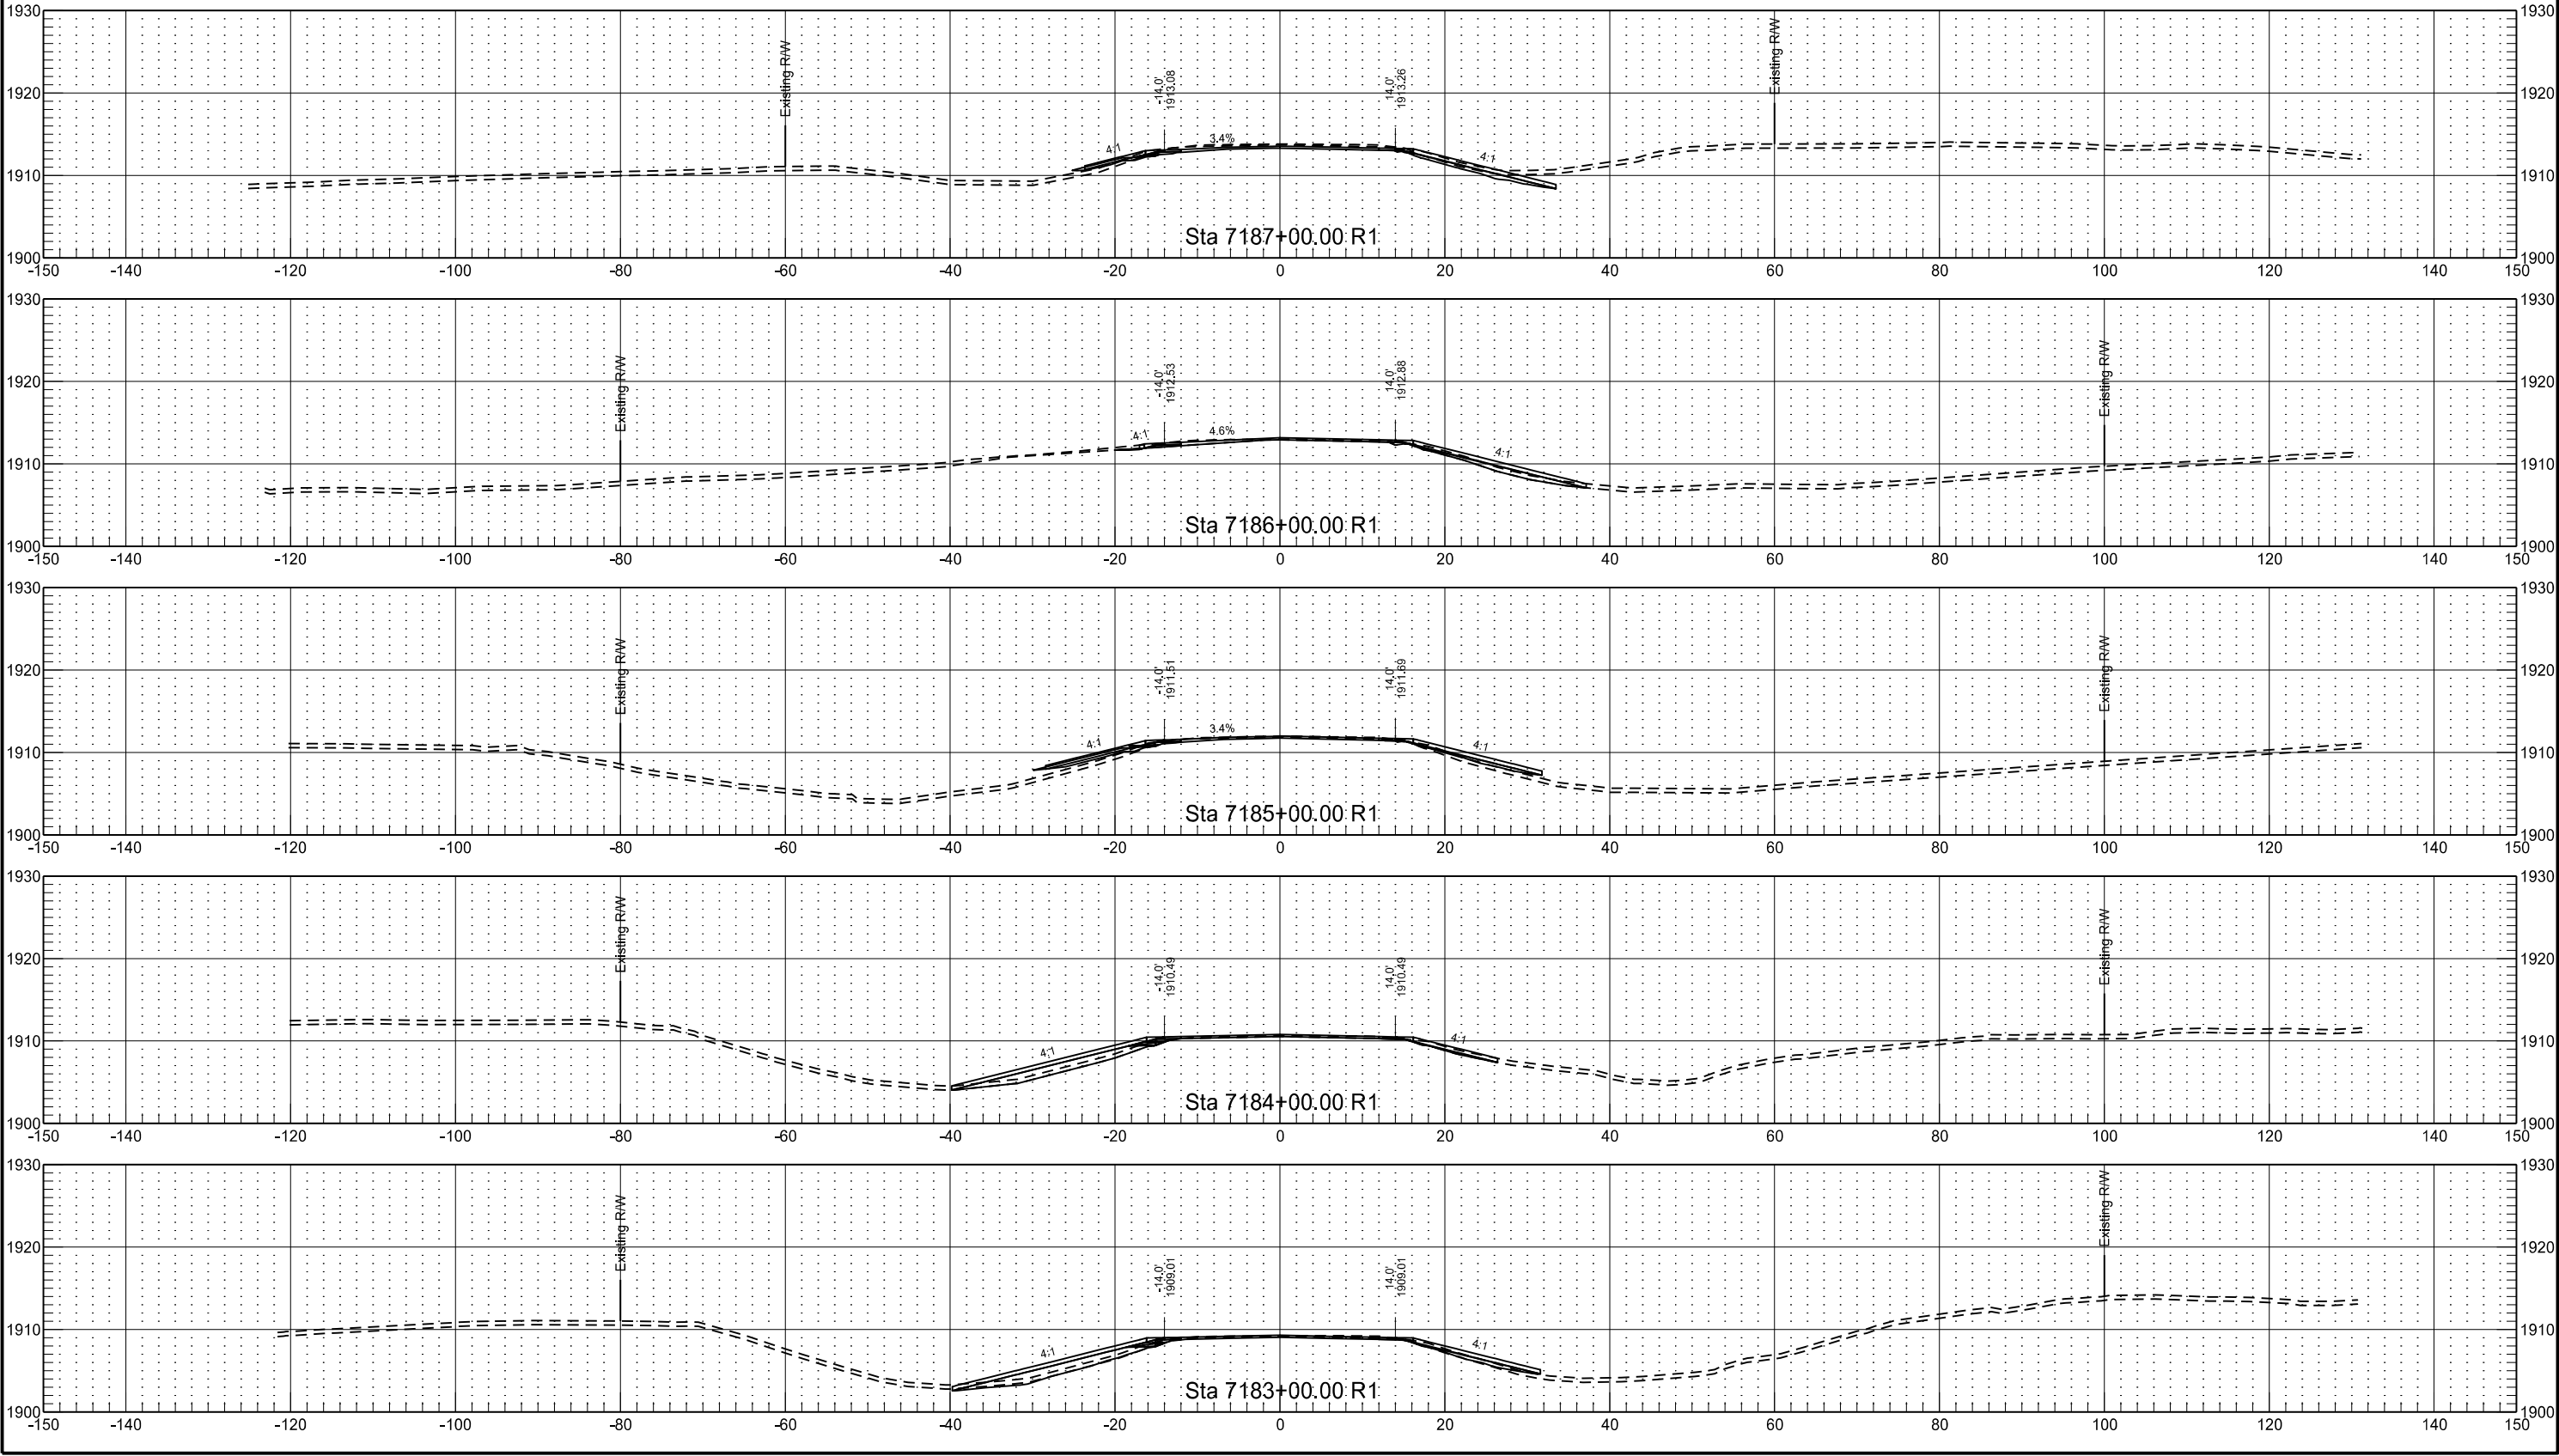

SCL3 Chain - Mainline

	STATE	PROJECT NO.	SECTION NO.	SHEET NO.
	ND	NH-1-003(048)134	200	14

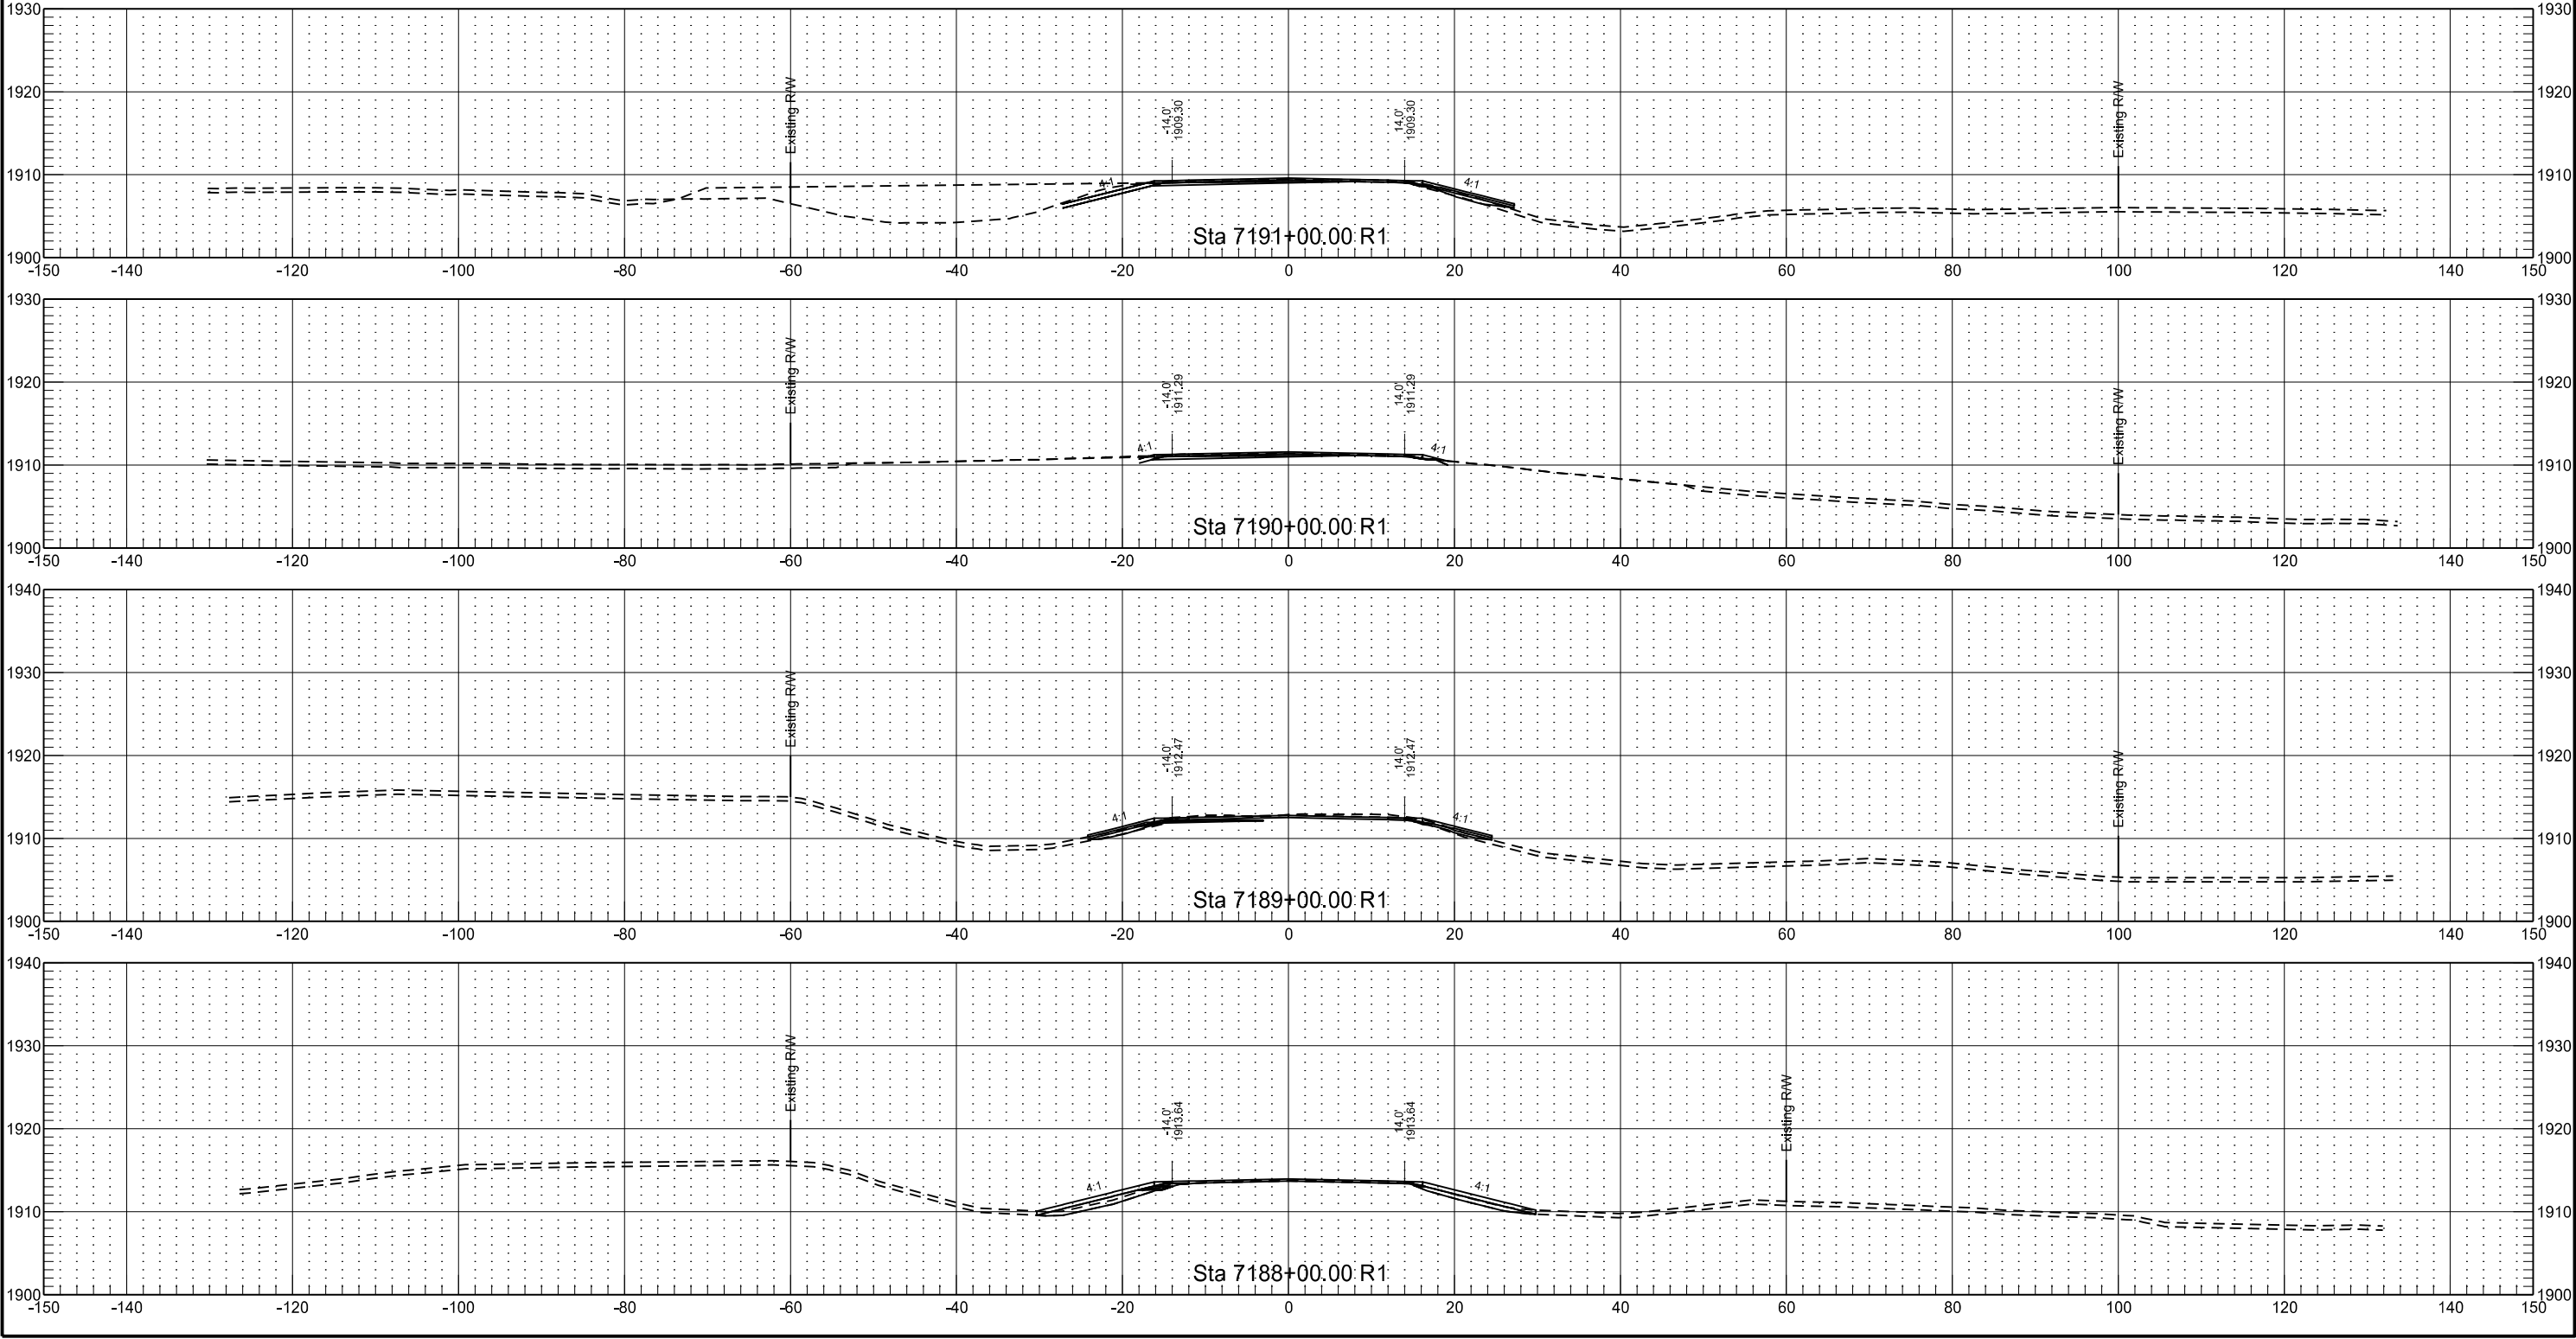

SCL3 Chain - Intersection

STATE

PROJECT NO.

SECTION NO.


SHEET NO.

ND

NH-1-003(048)134


200

15

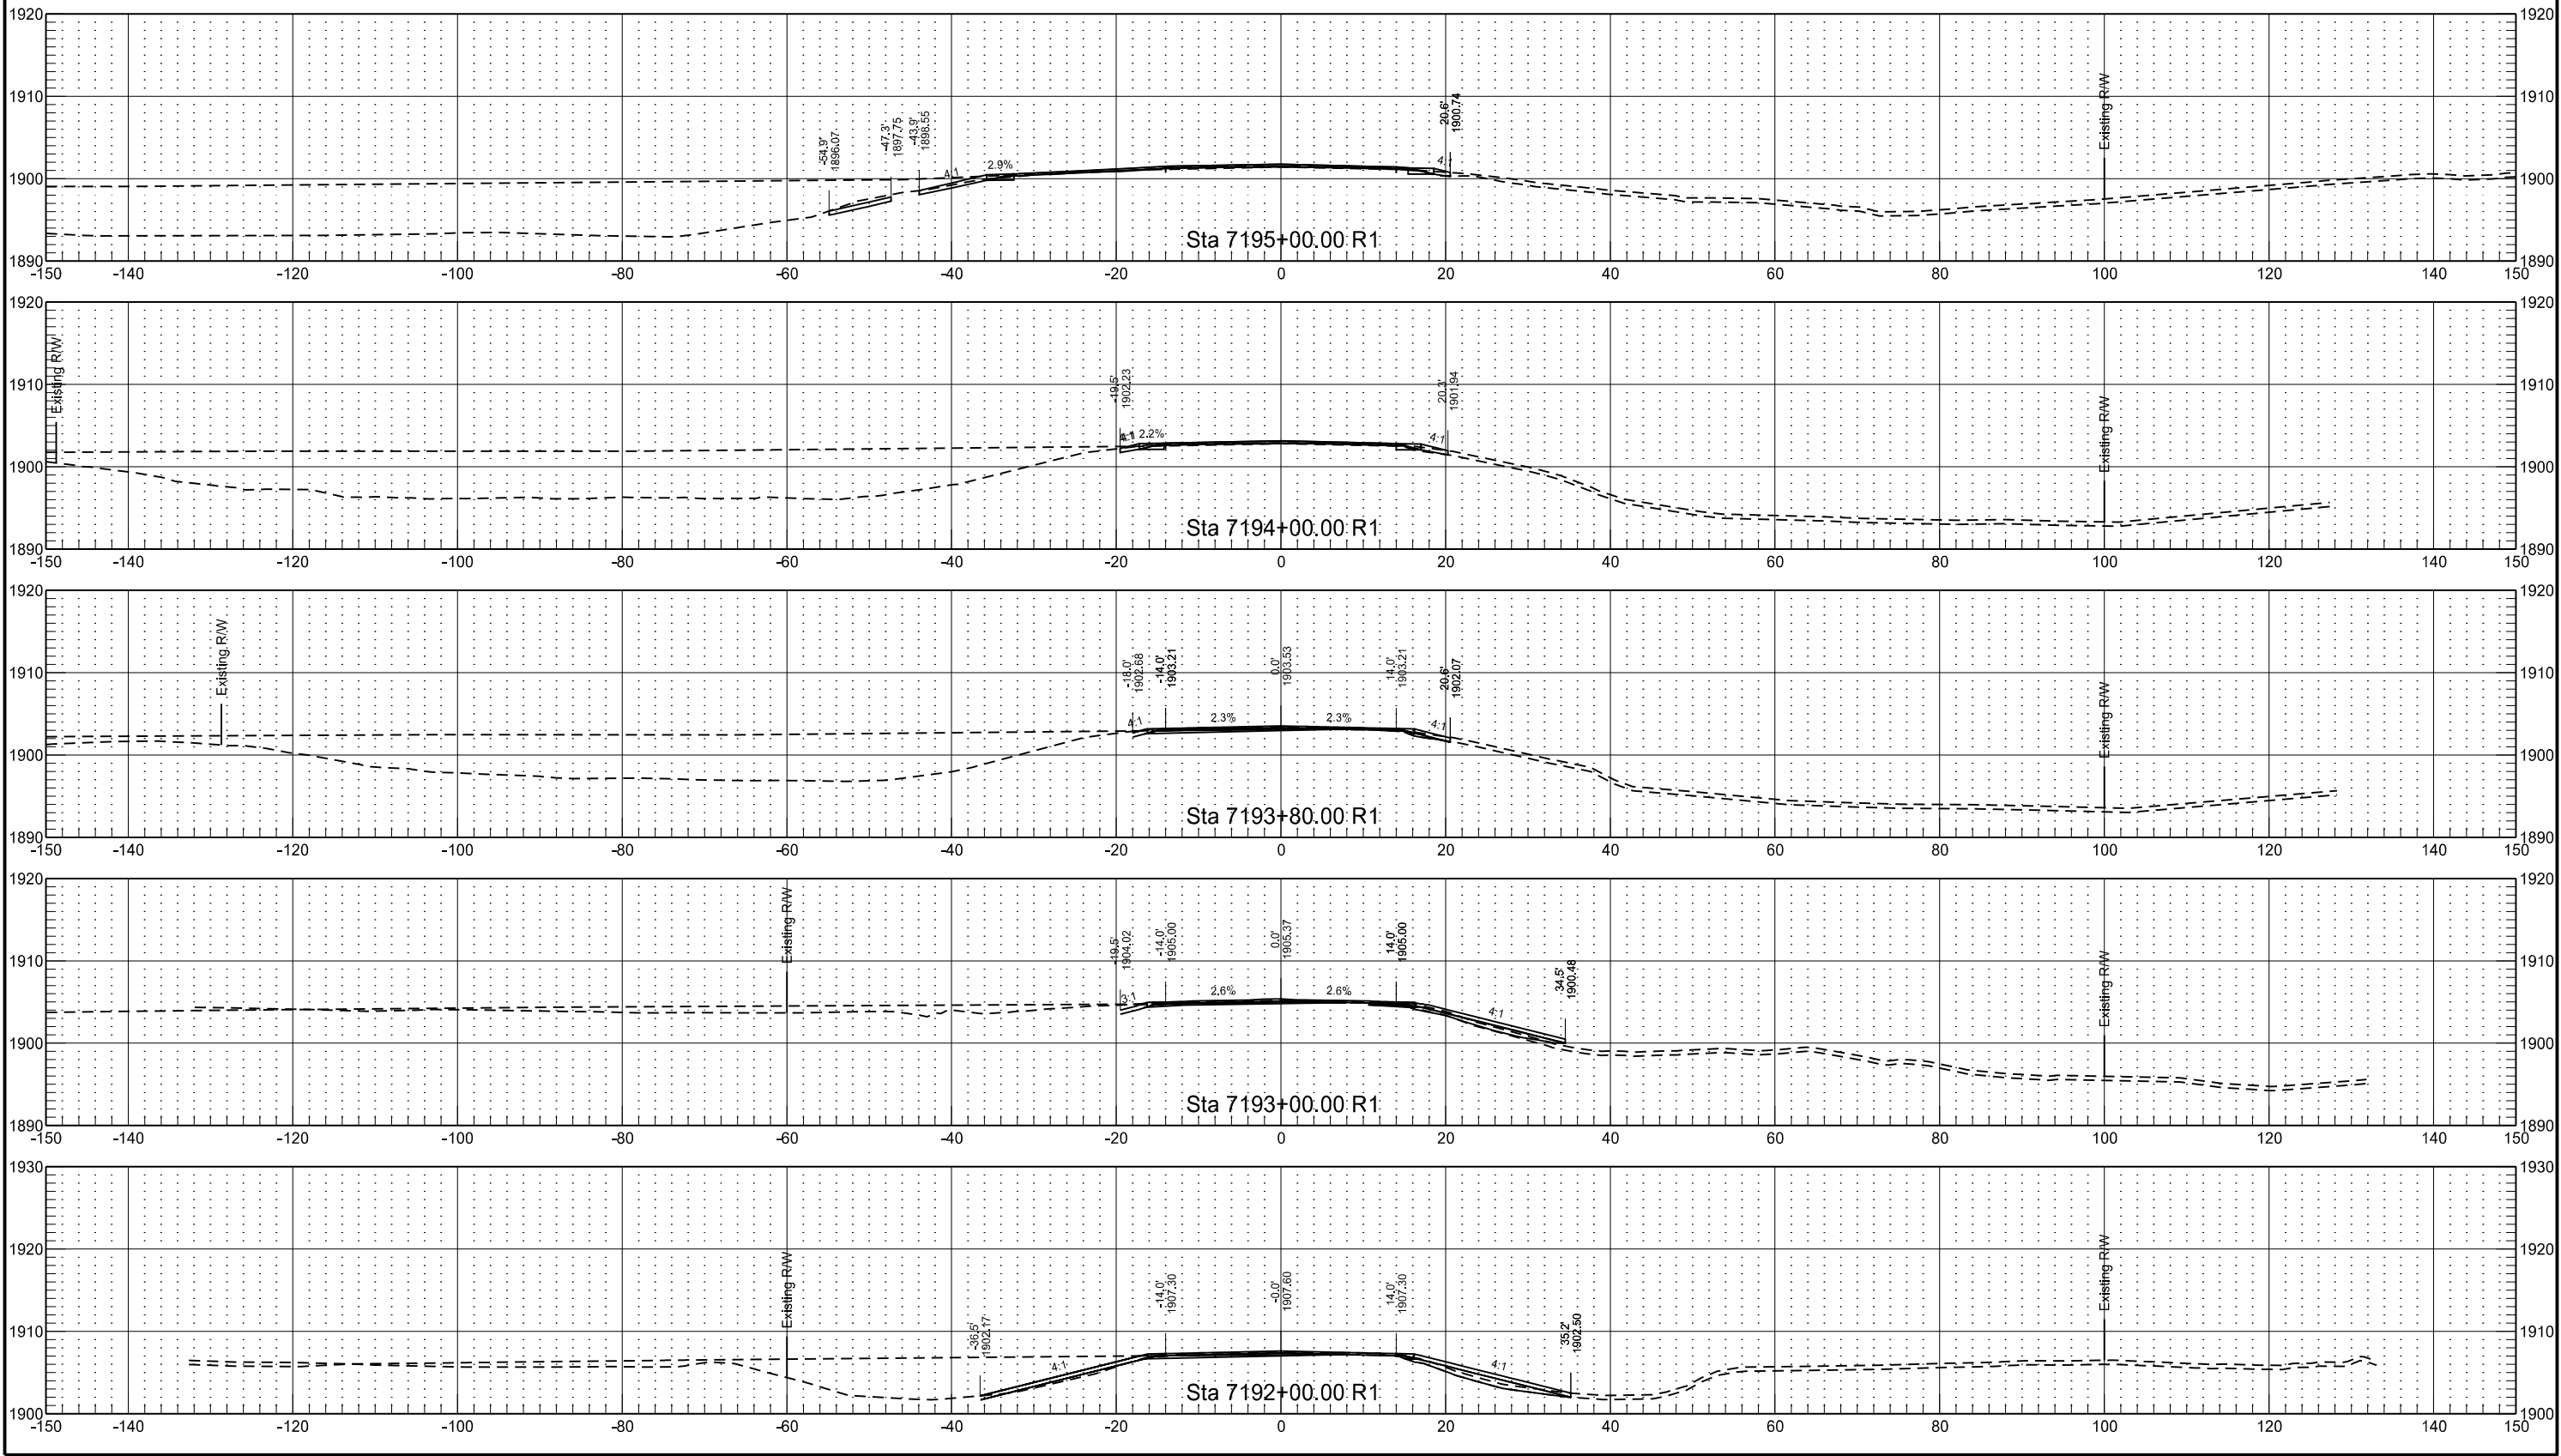


SCL3 Chain - Intersection

	STATE	PROJECT NO.	SECTION NO.	SHEET NO.
	ND	NH-1-003(048)134	200	16

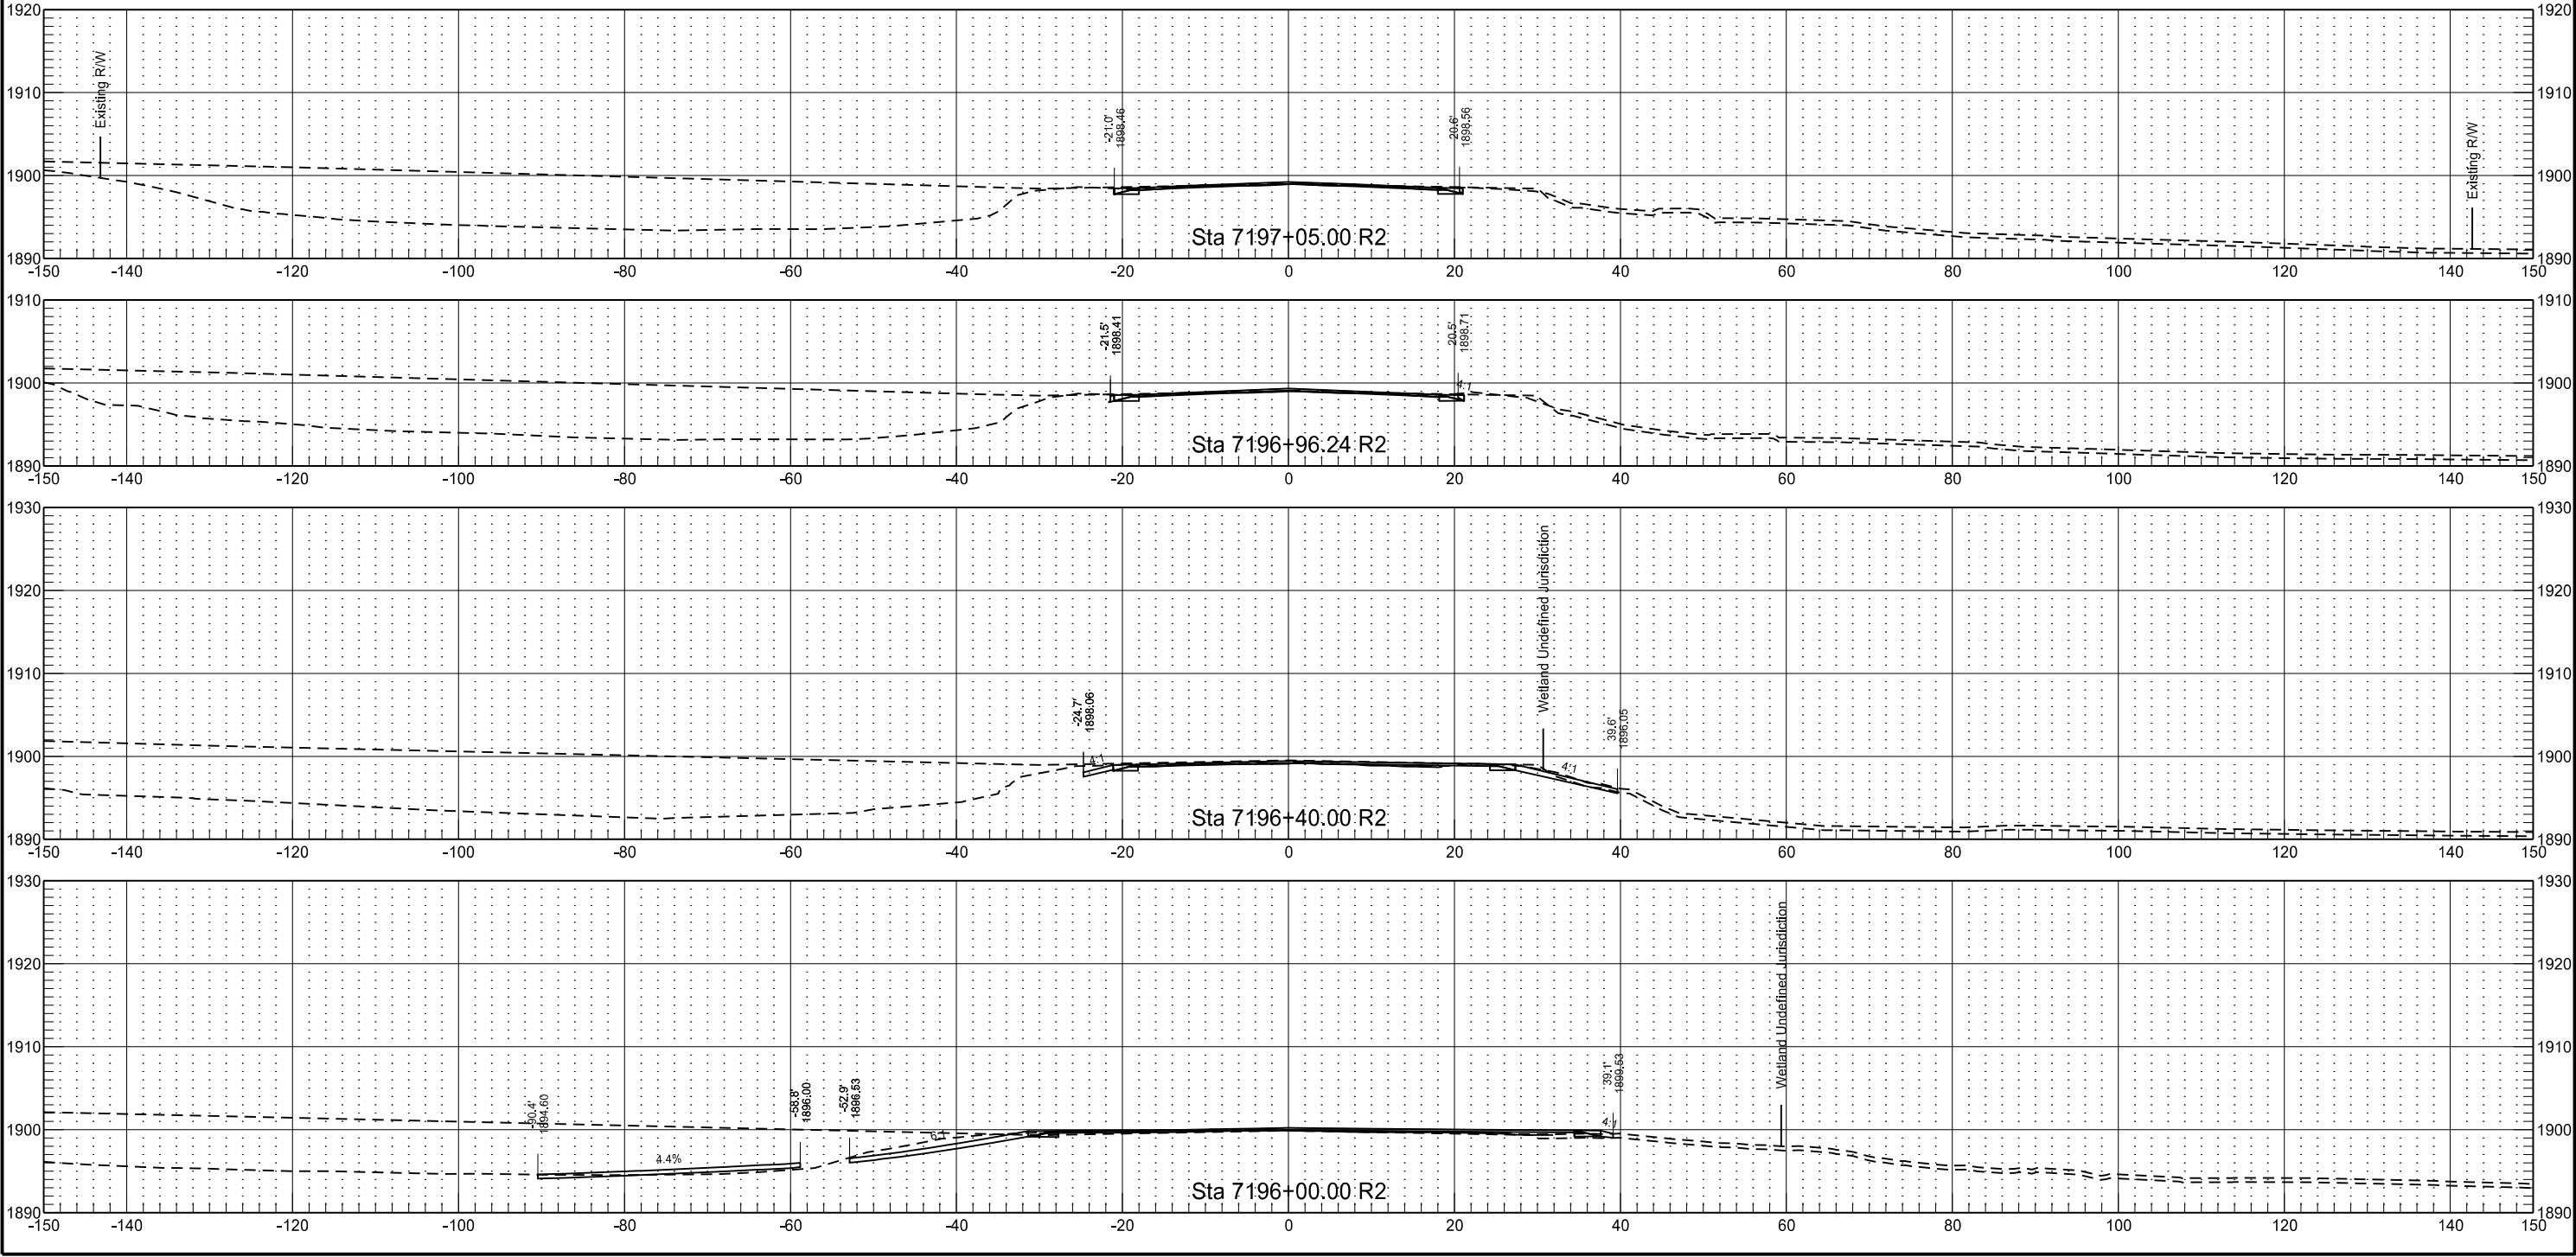

SCL200E Chain - Intersection

	STATE	PROJECT NO.	SECTION NO.	SHEET NO.
	ND	NH-1-003(048)134	200	17

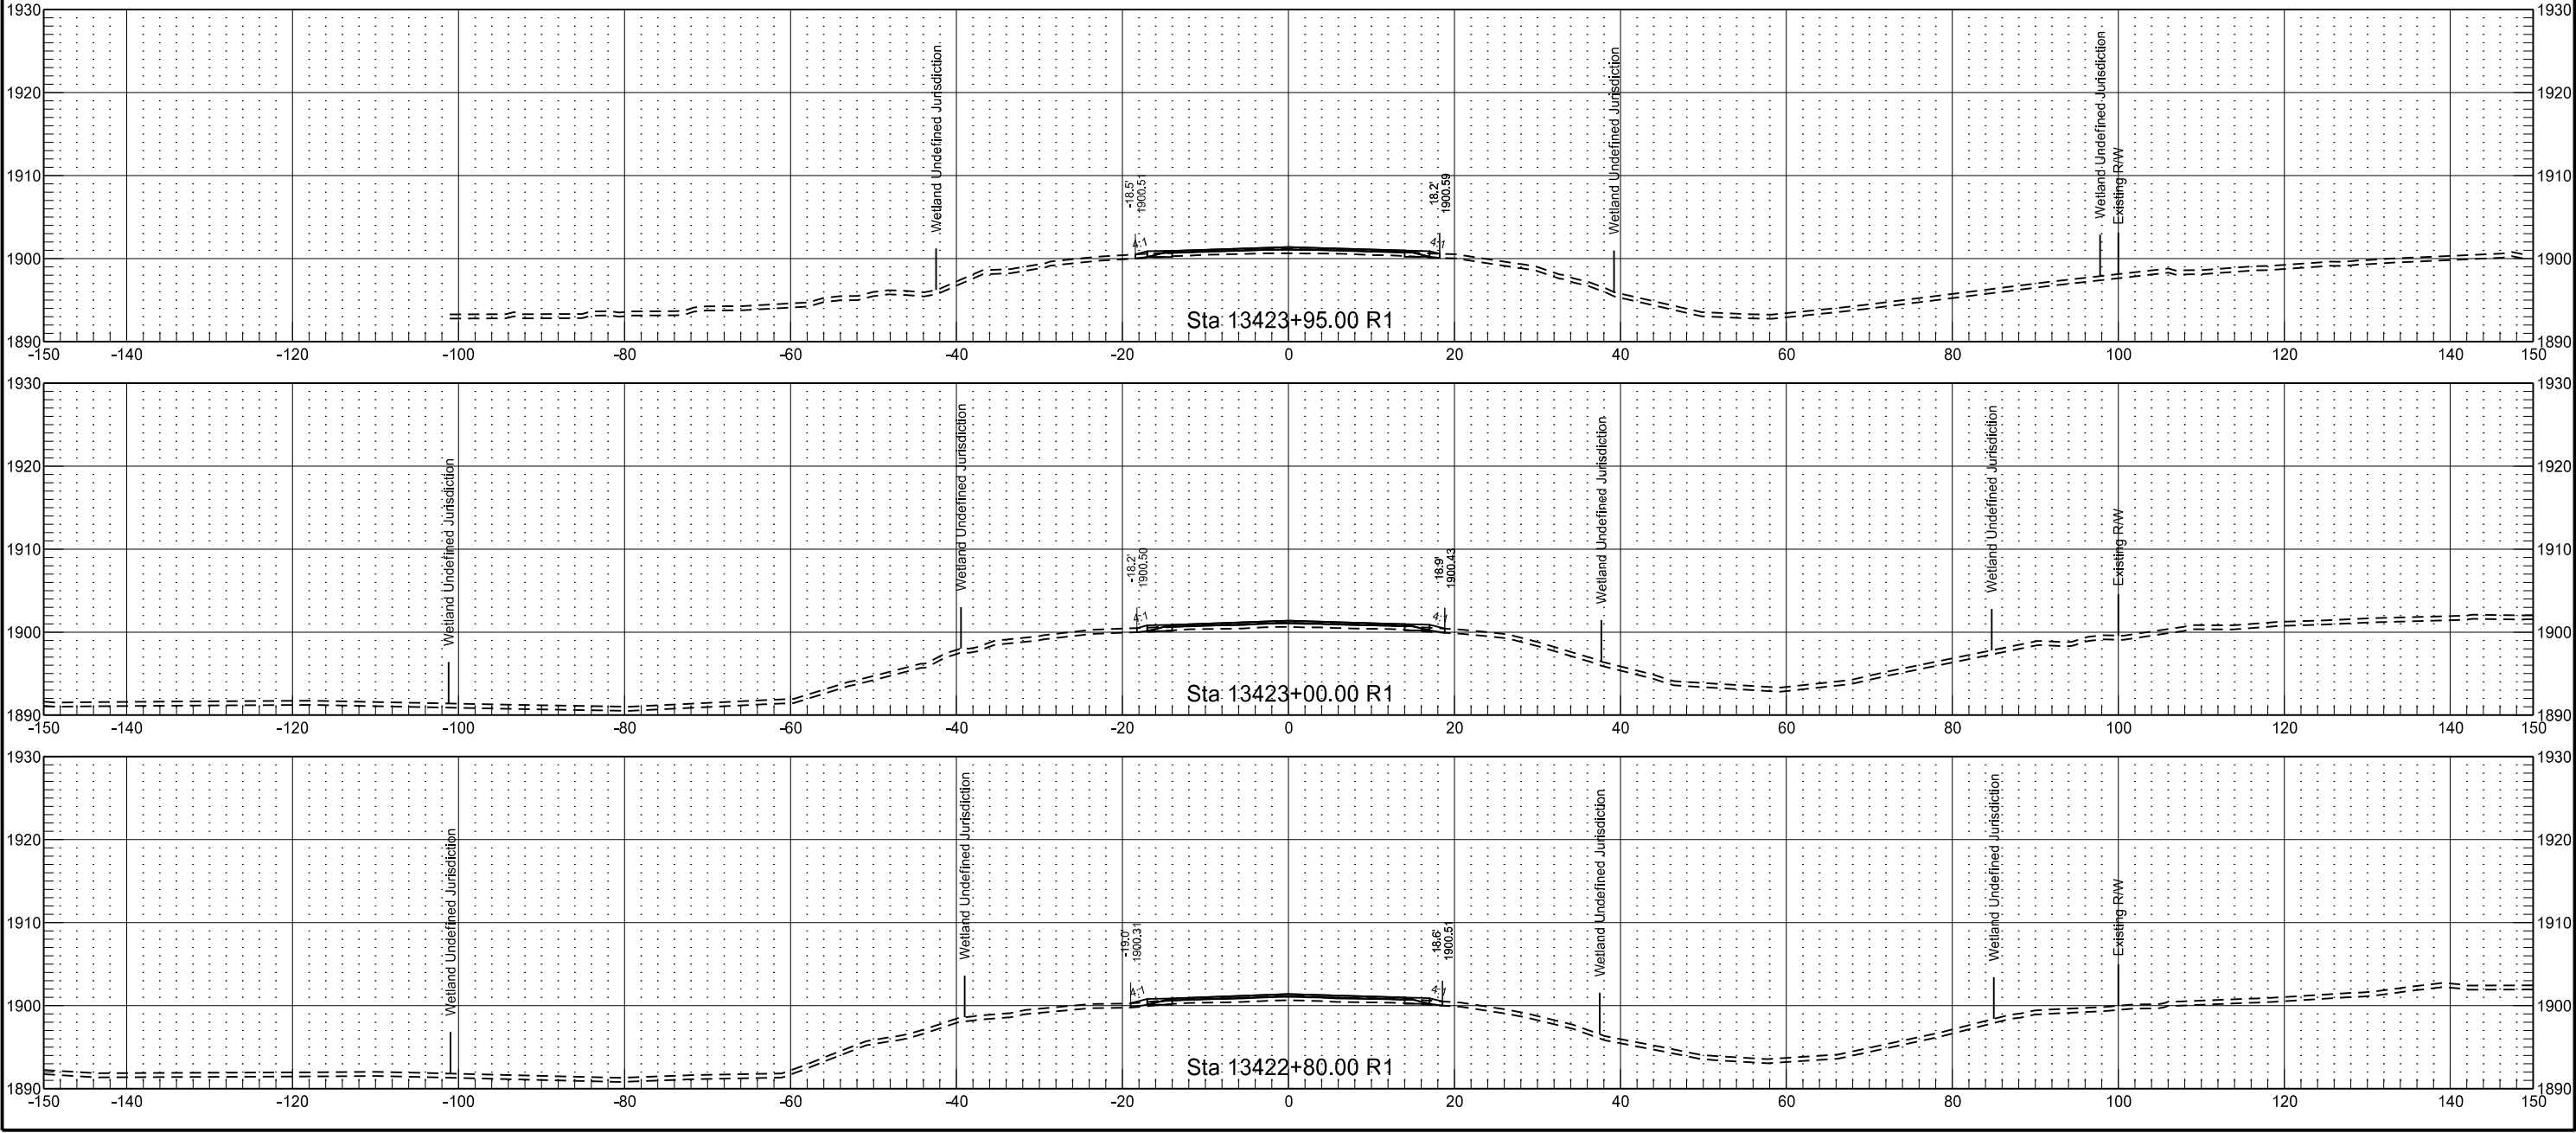

SCL3 Chain
Cross Section Cut Along CL Pipe

	STATE	PROJECT NO.	SECTION NO.	SHEET NO.
	ND	NH-1-003(048)134	200	18

