





Chain : SCL_200.236


	STATE	PROJECT NO.	SECTION NO.	SHEET NO.
ND	NH-1-200(073)236	200	123	

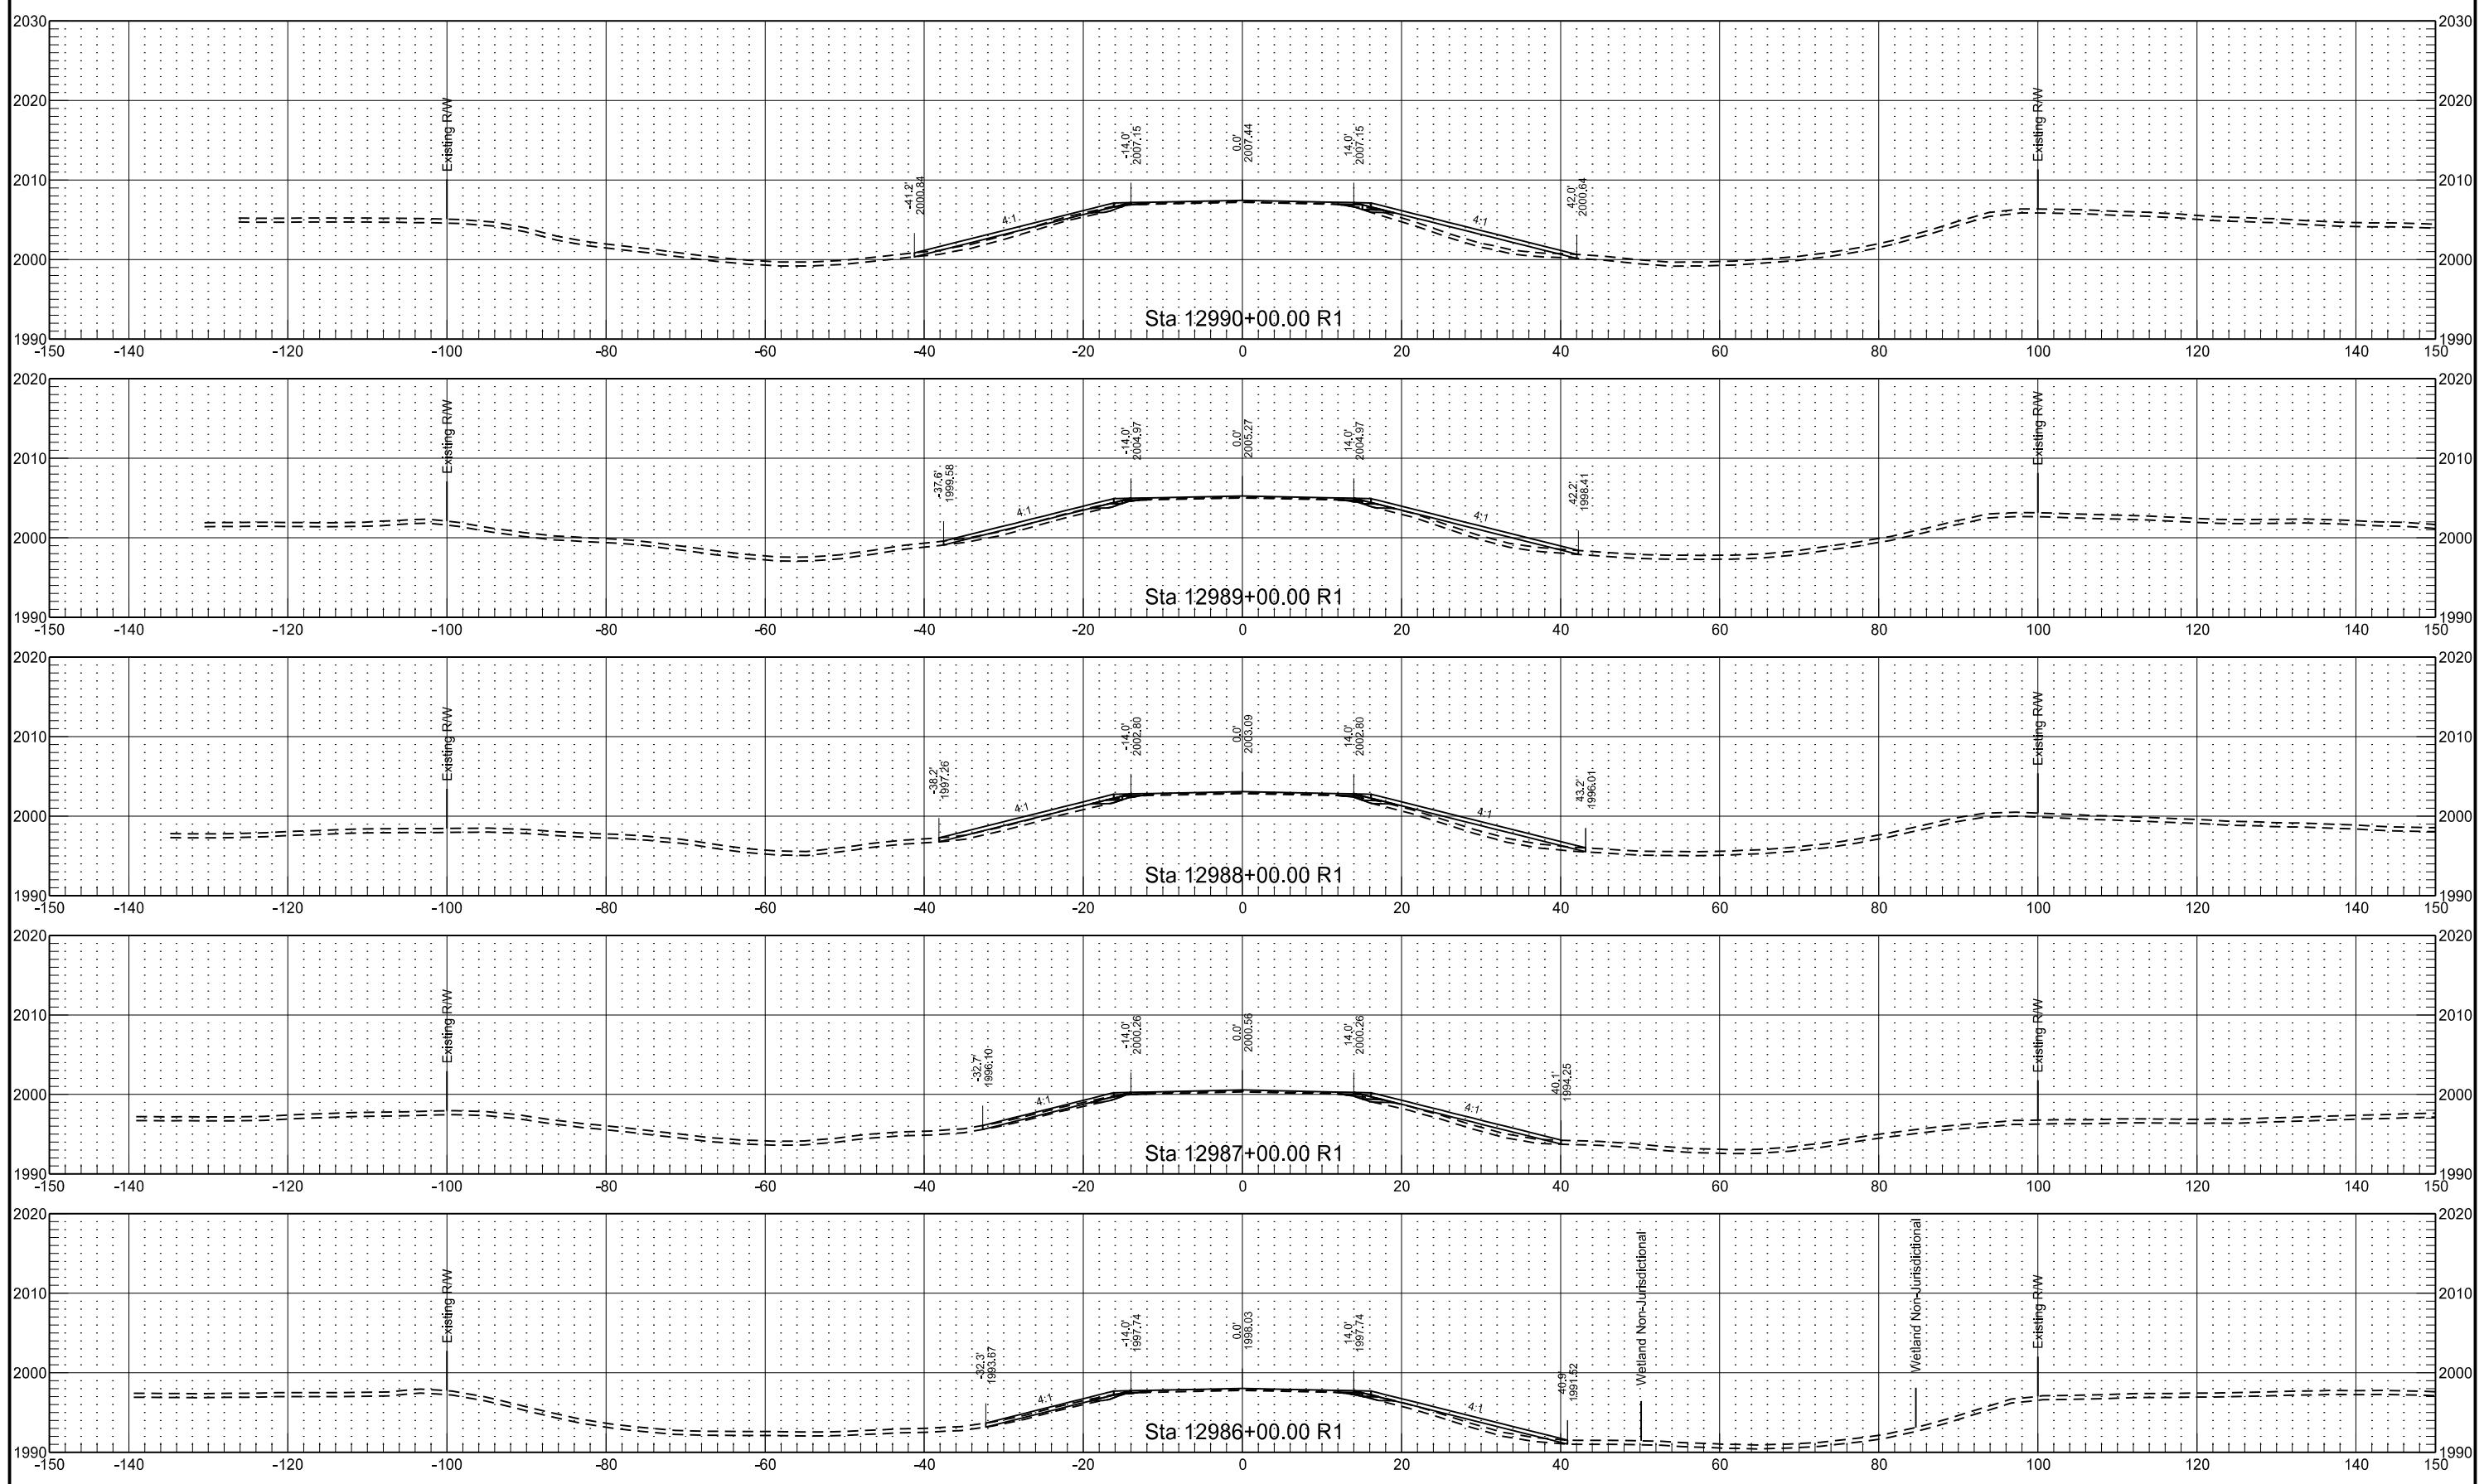


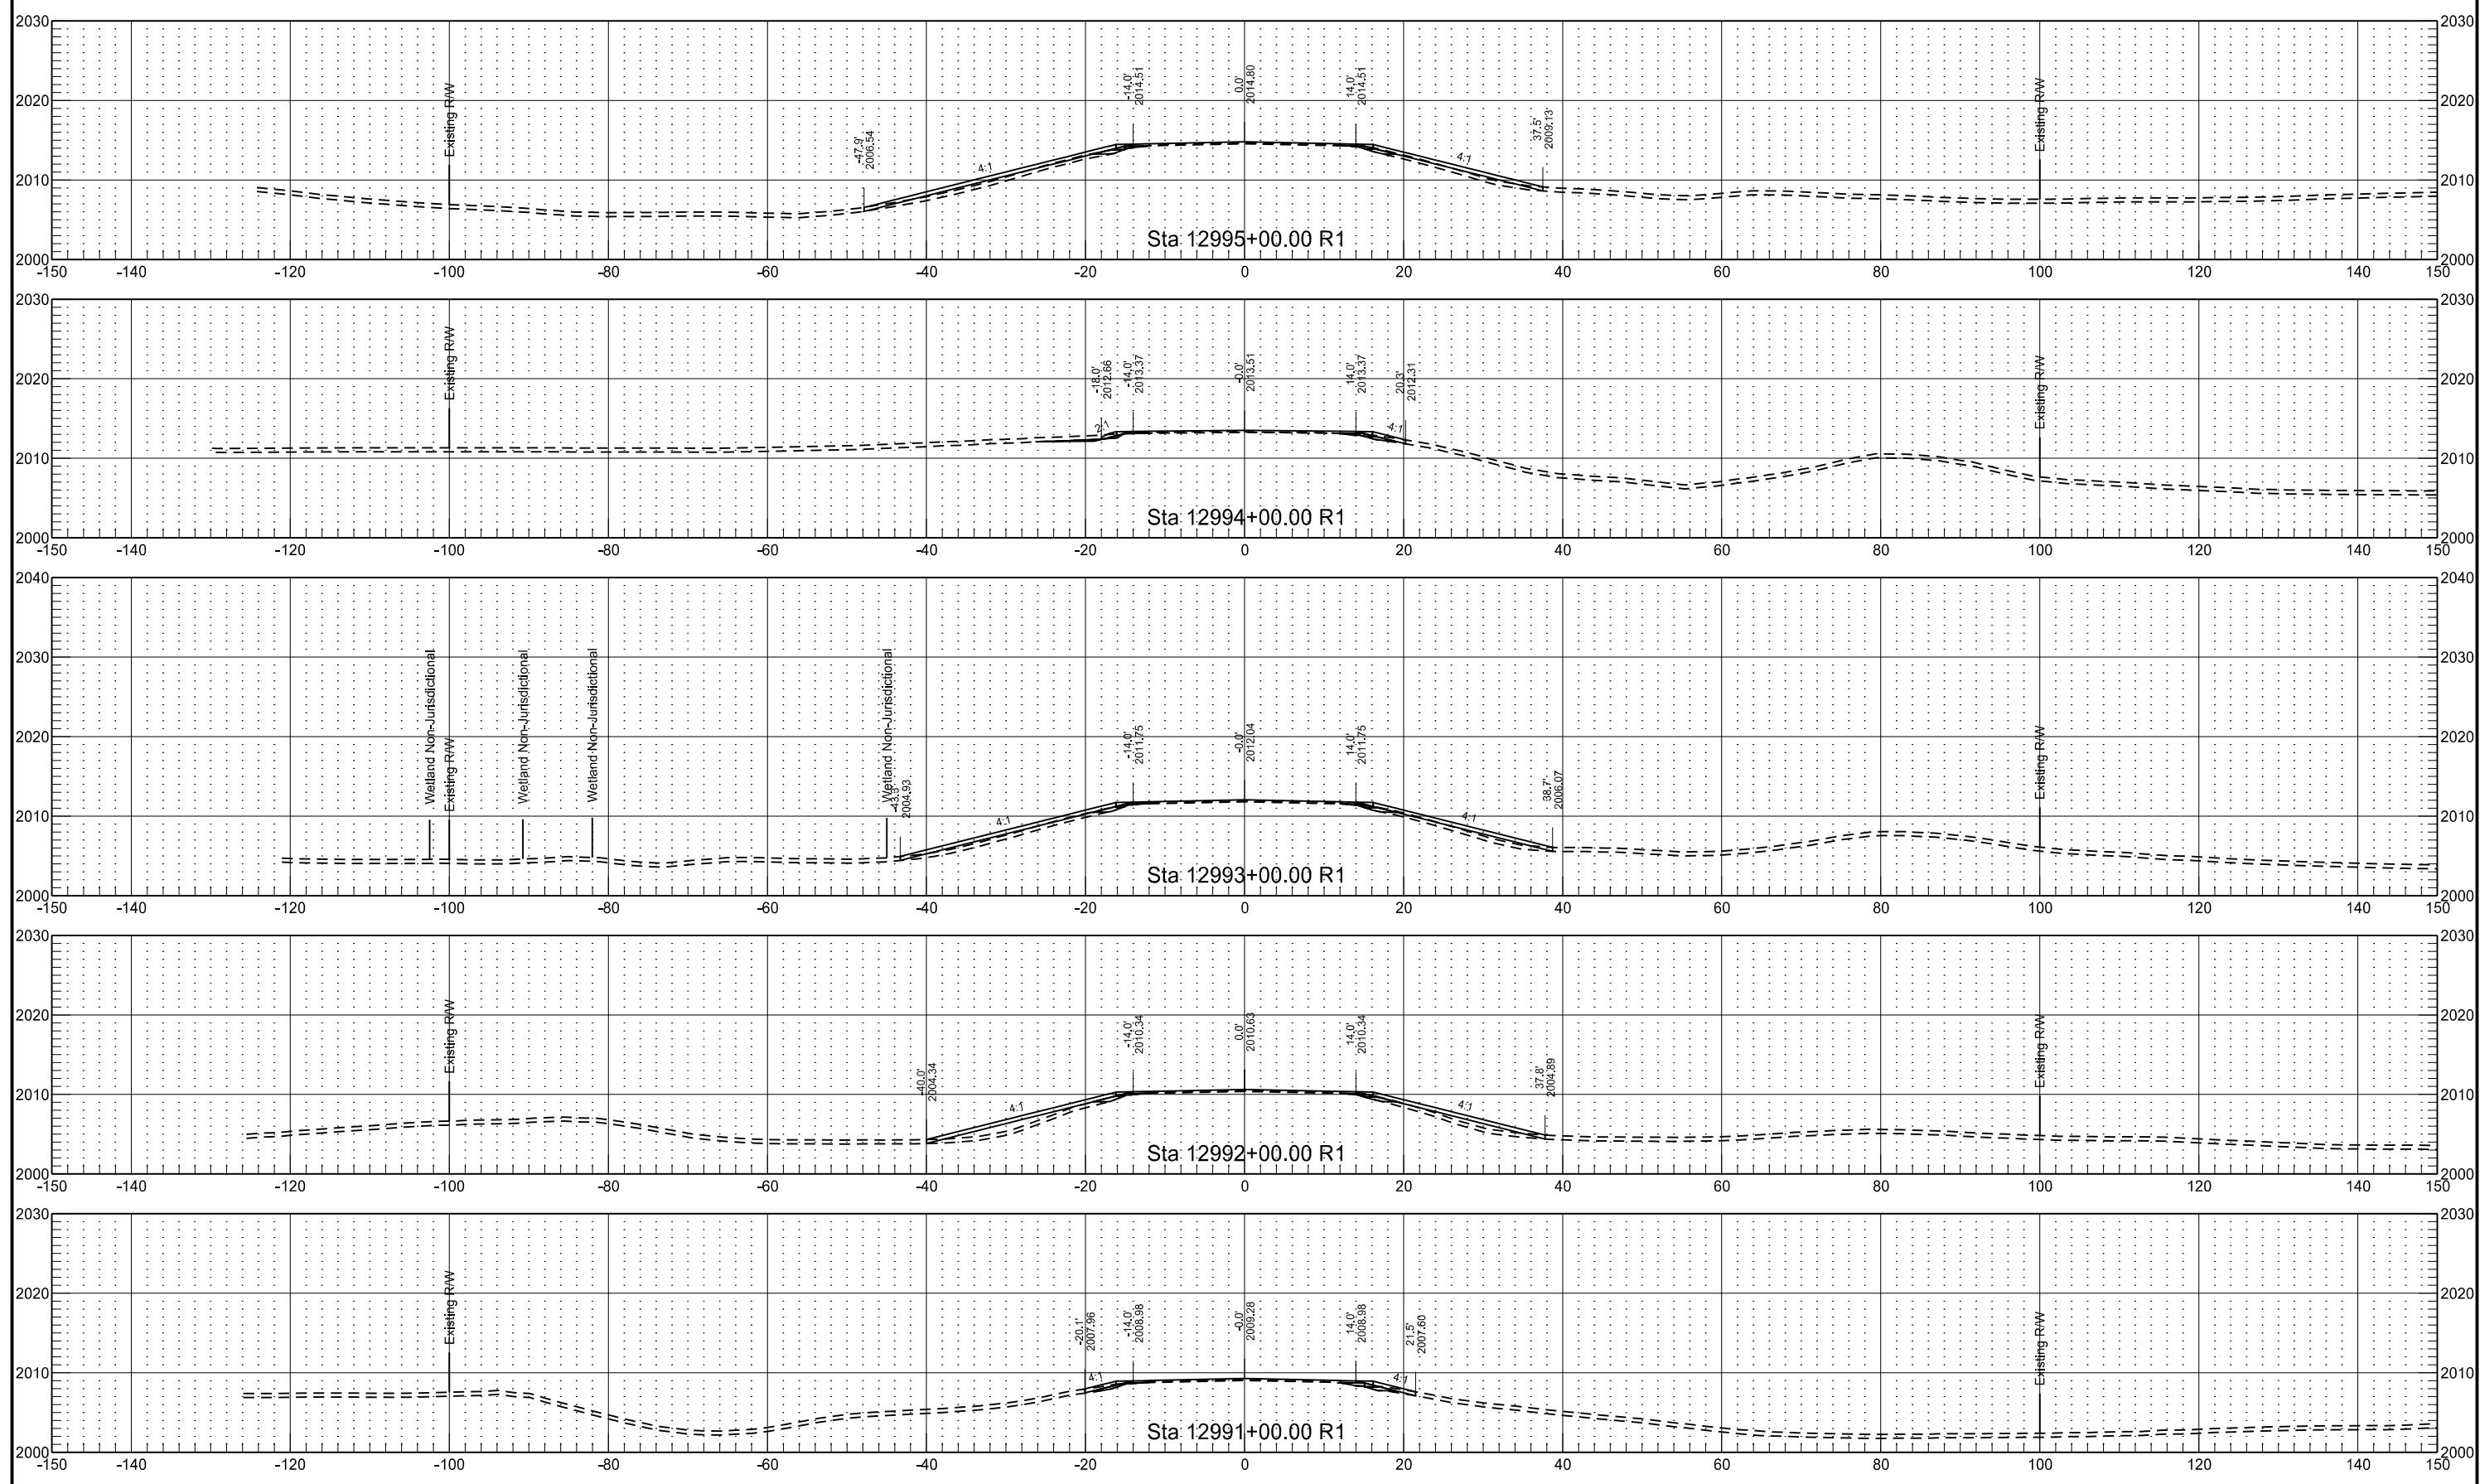


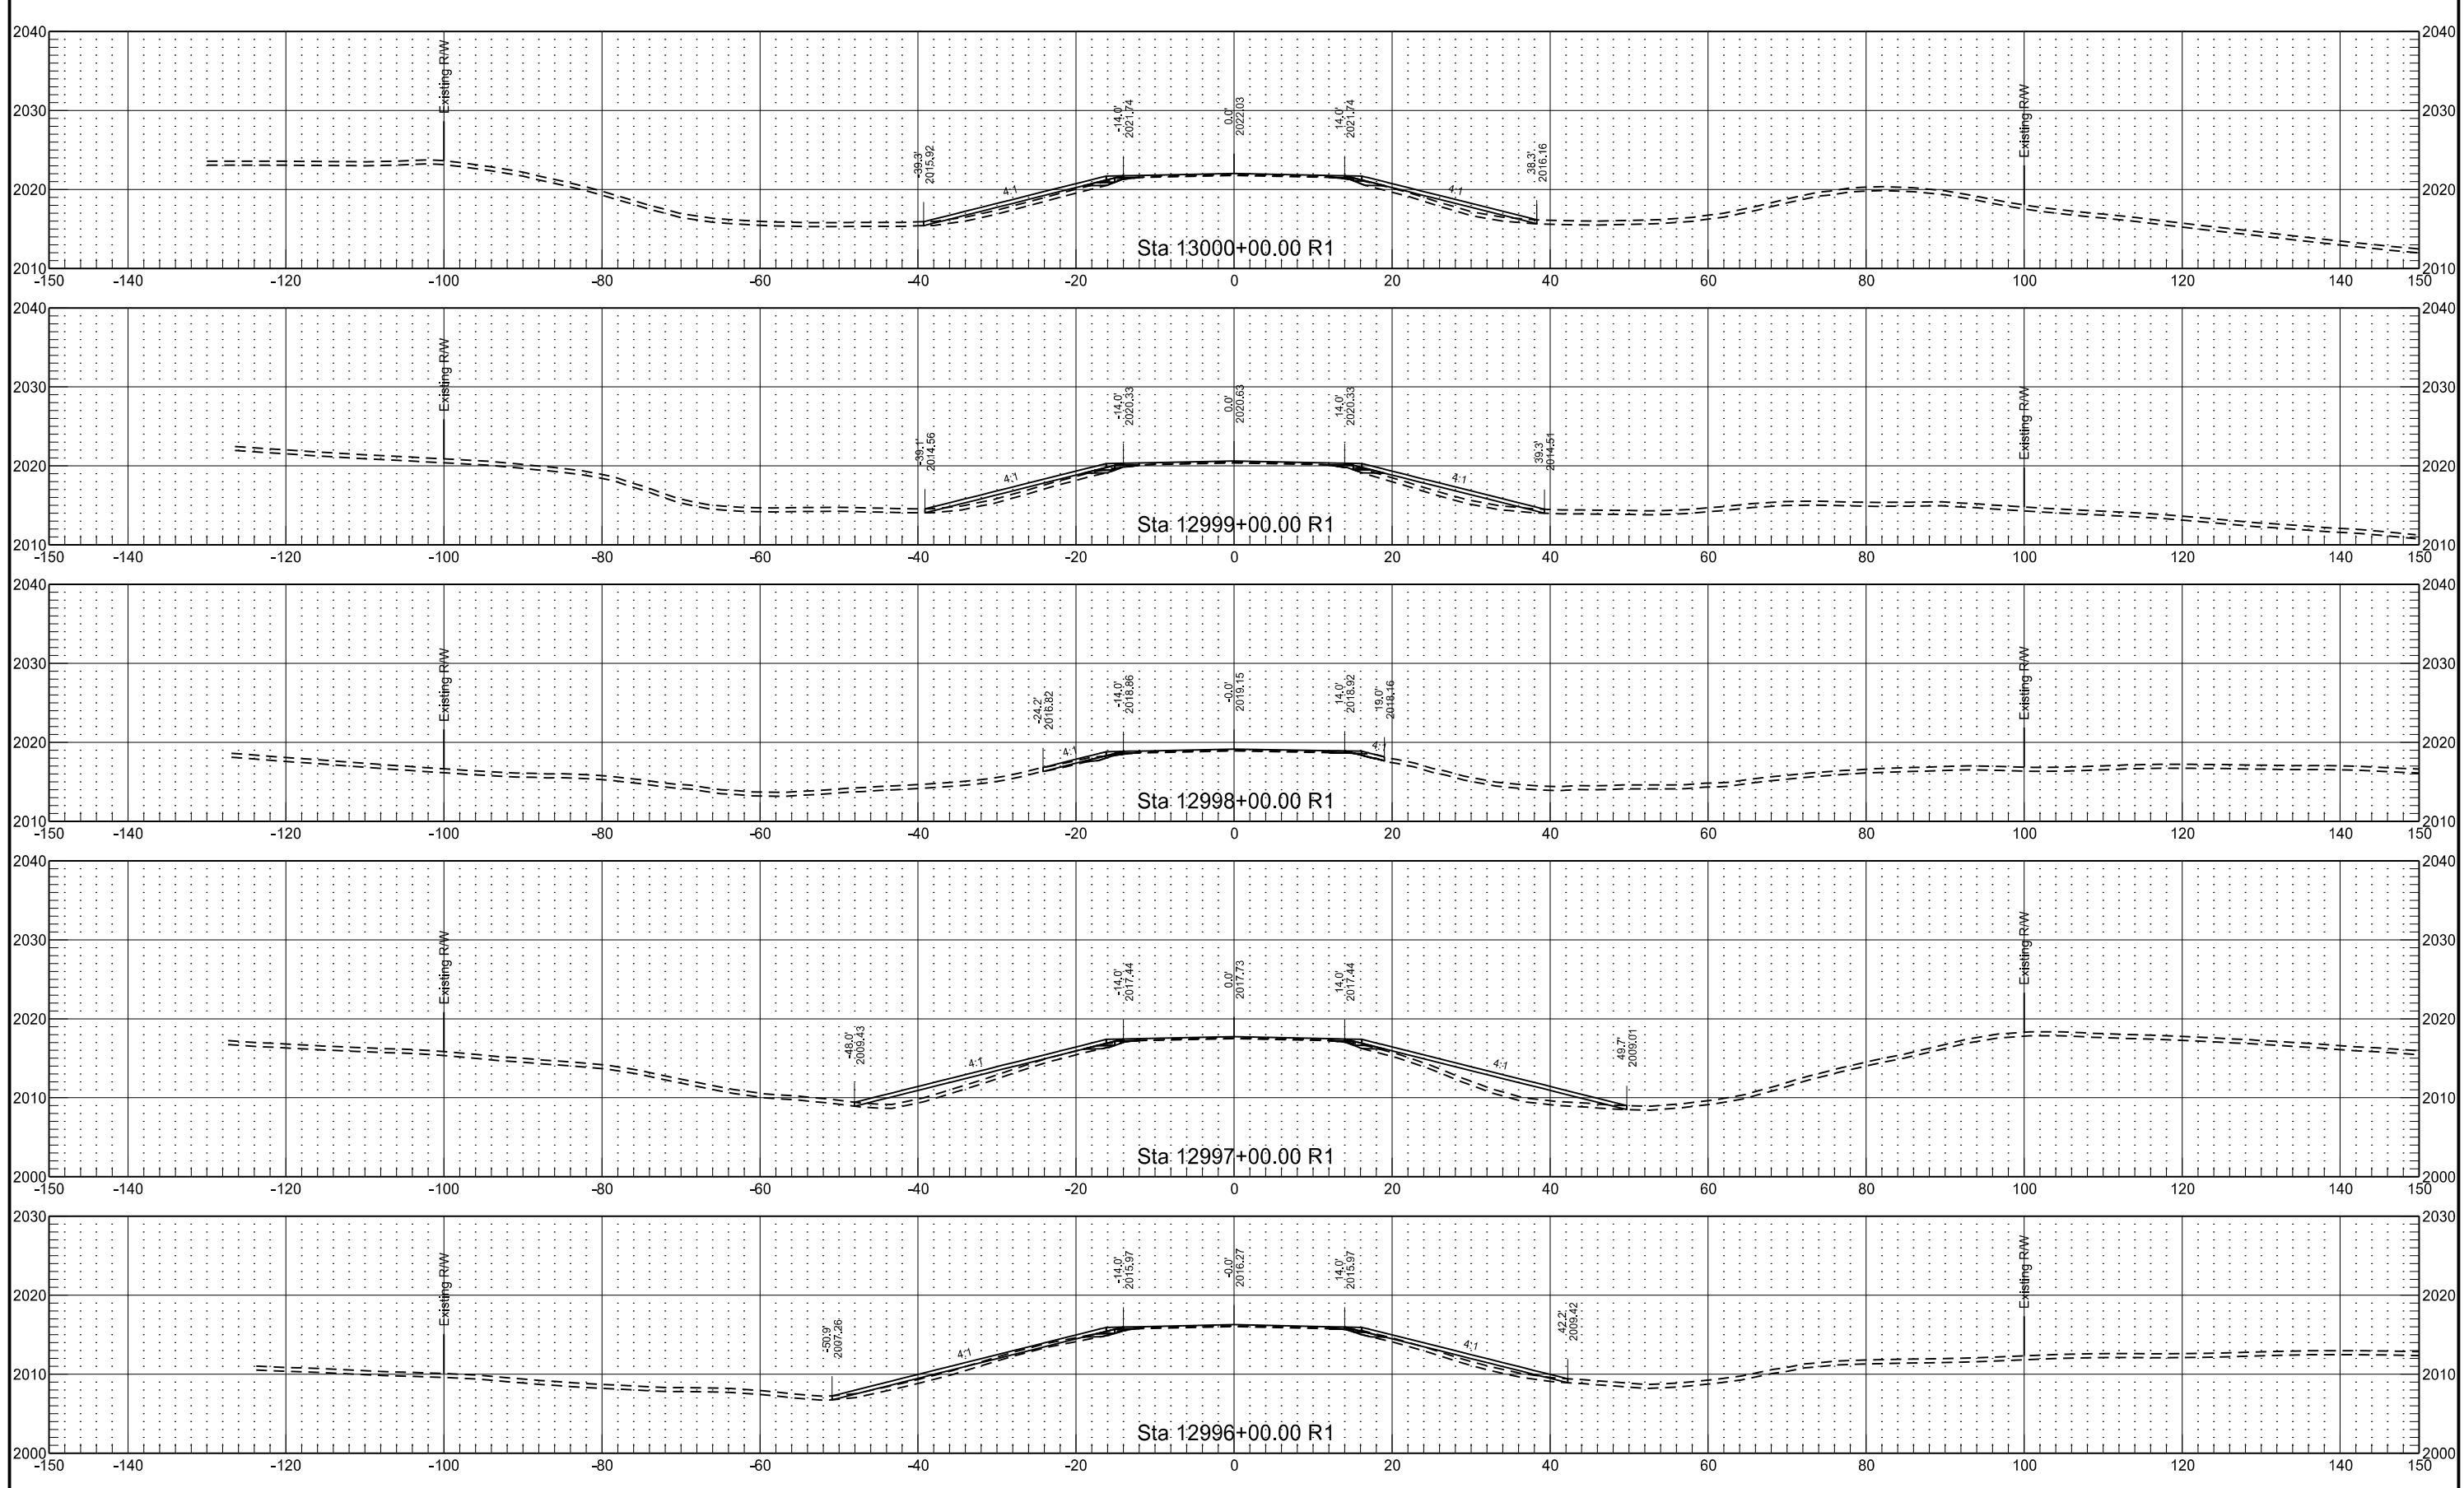


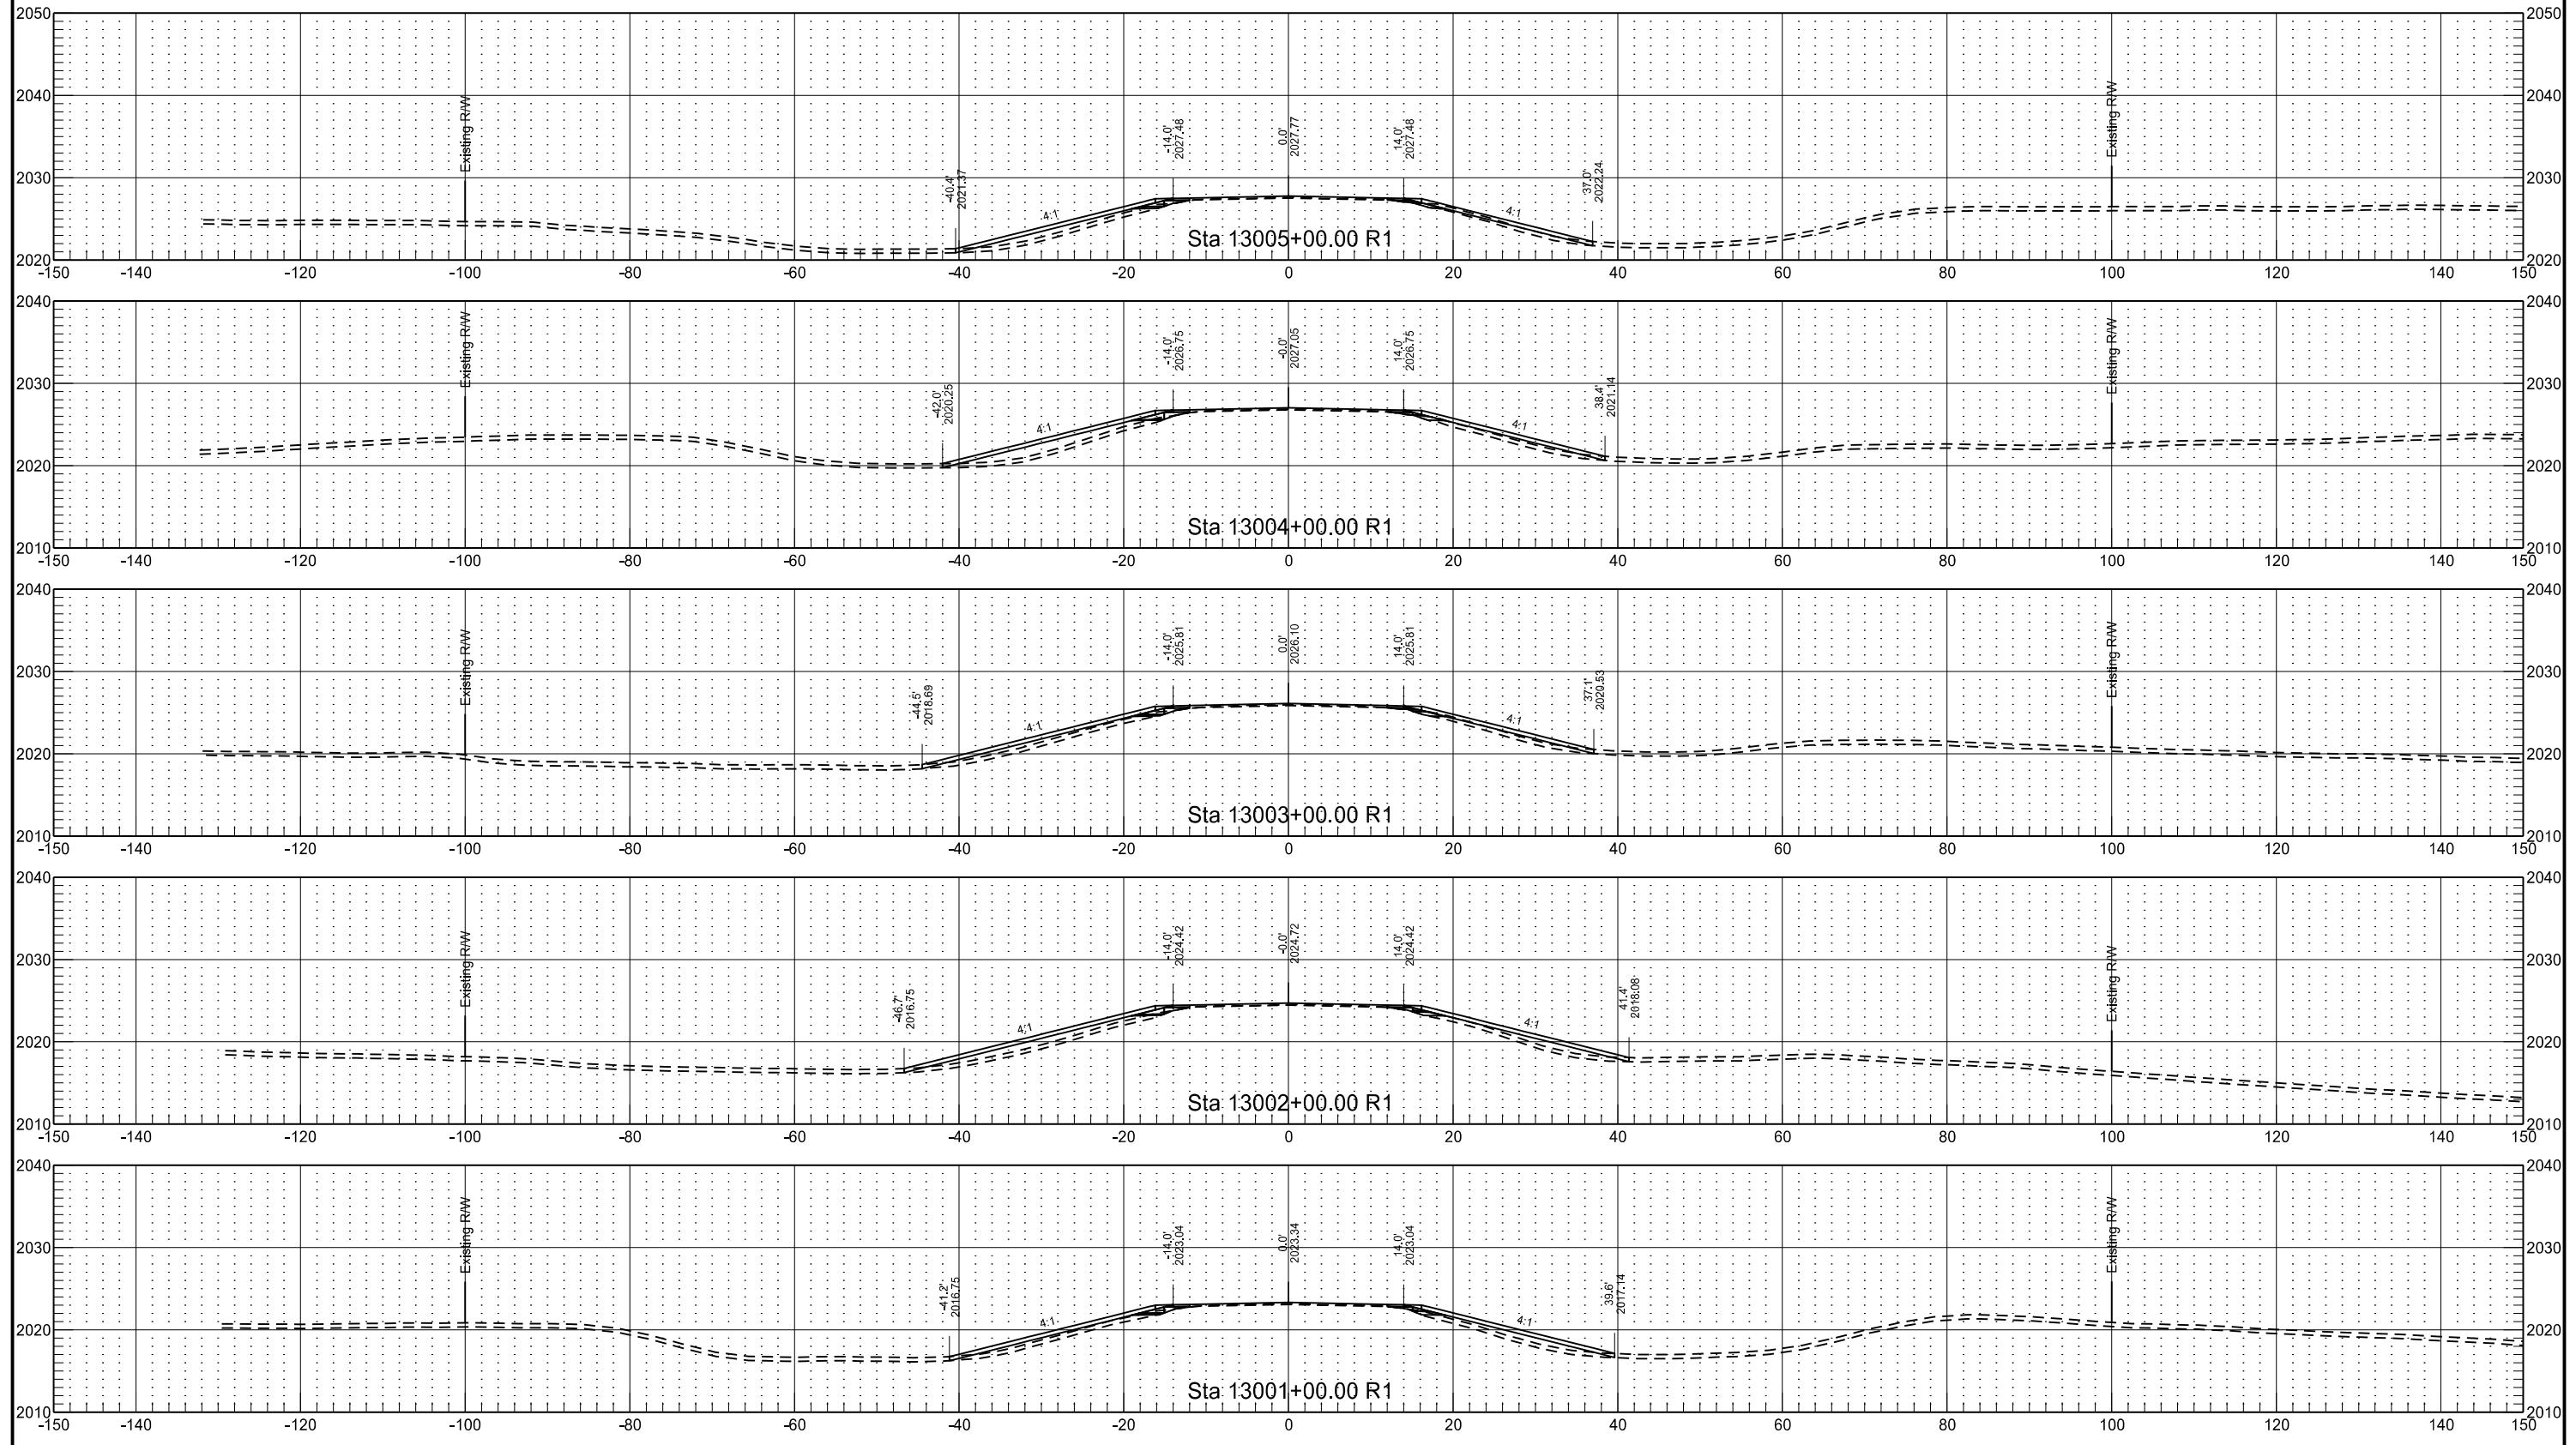


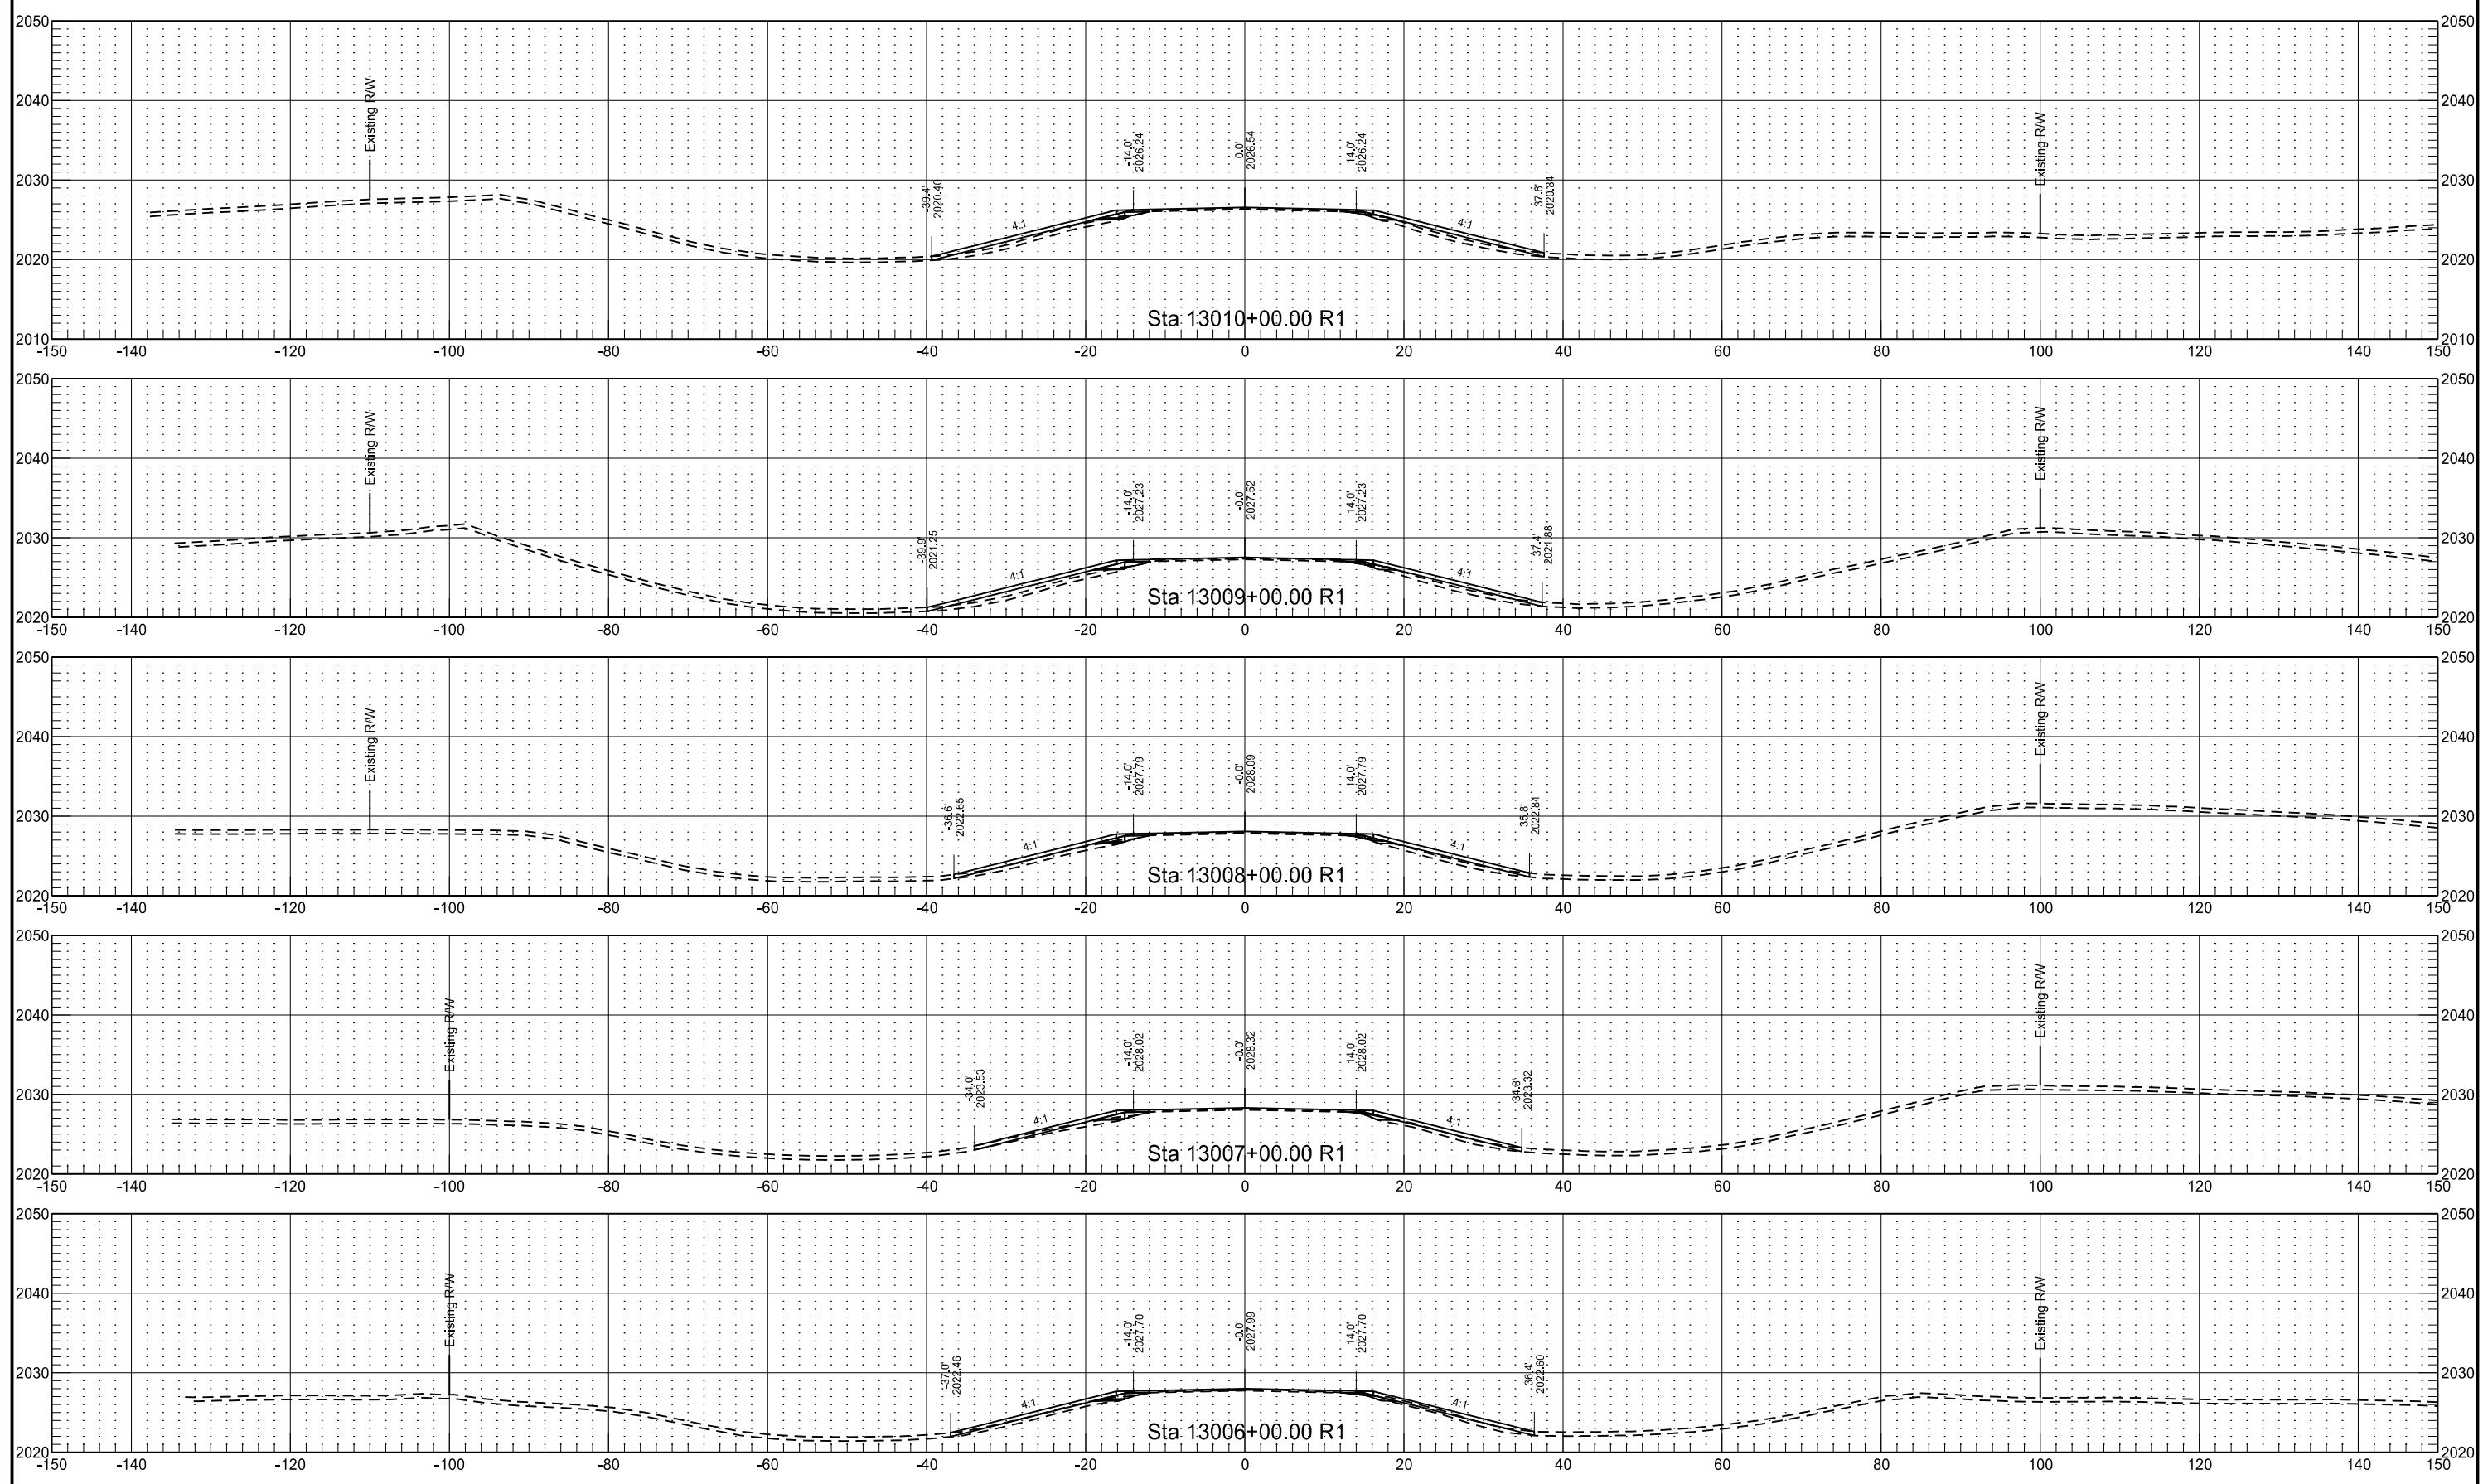


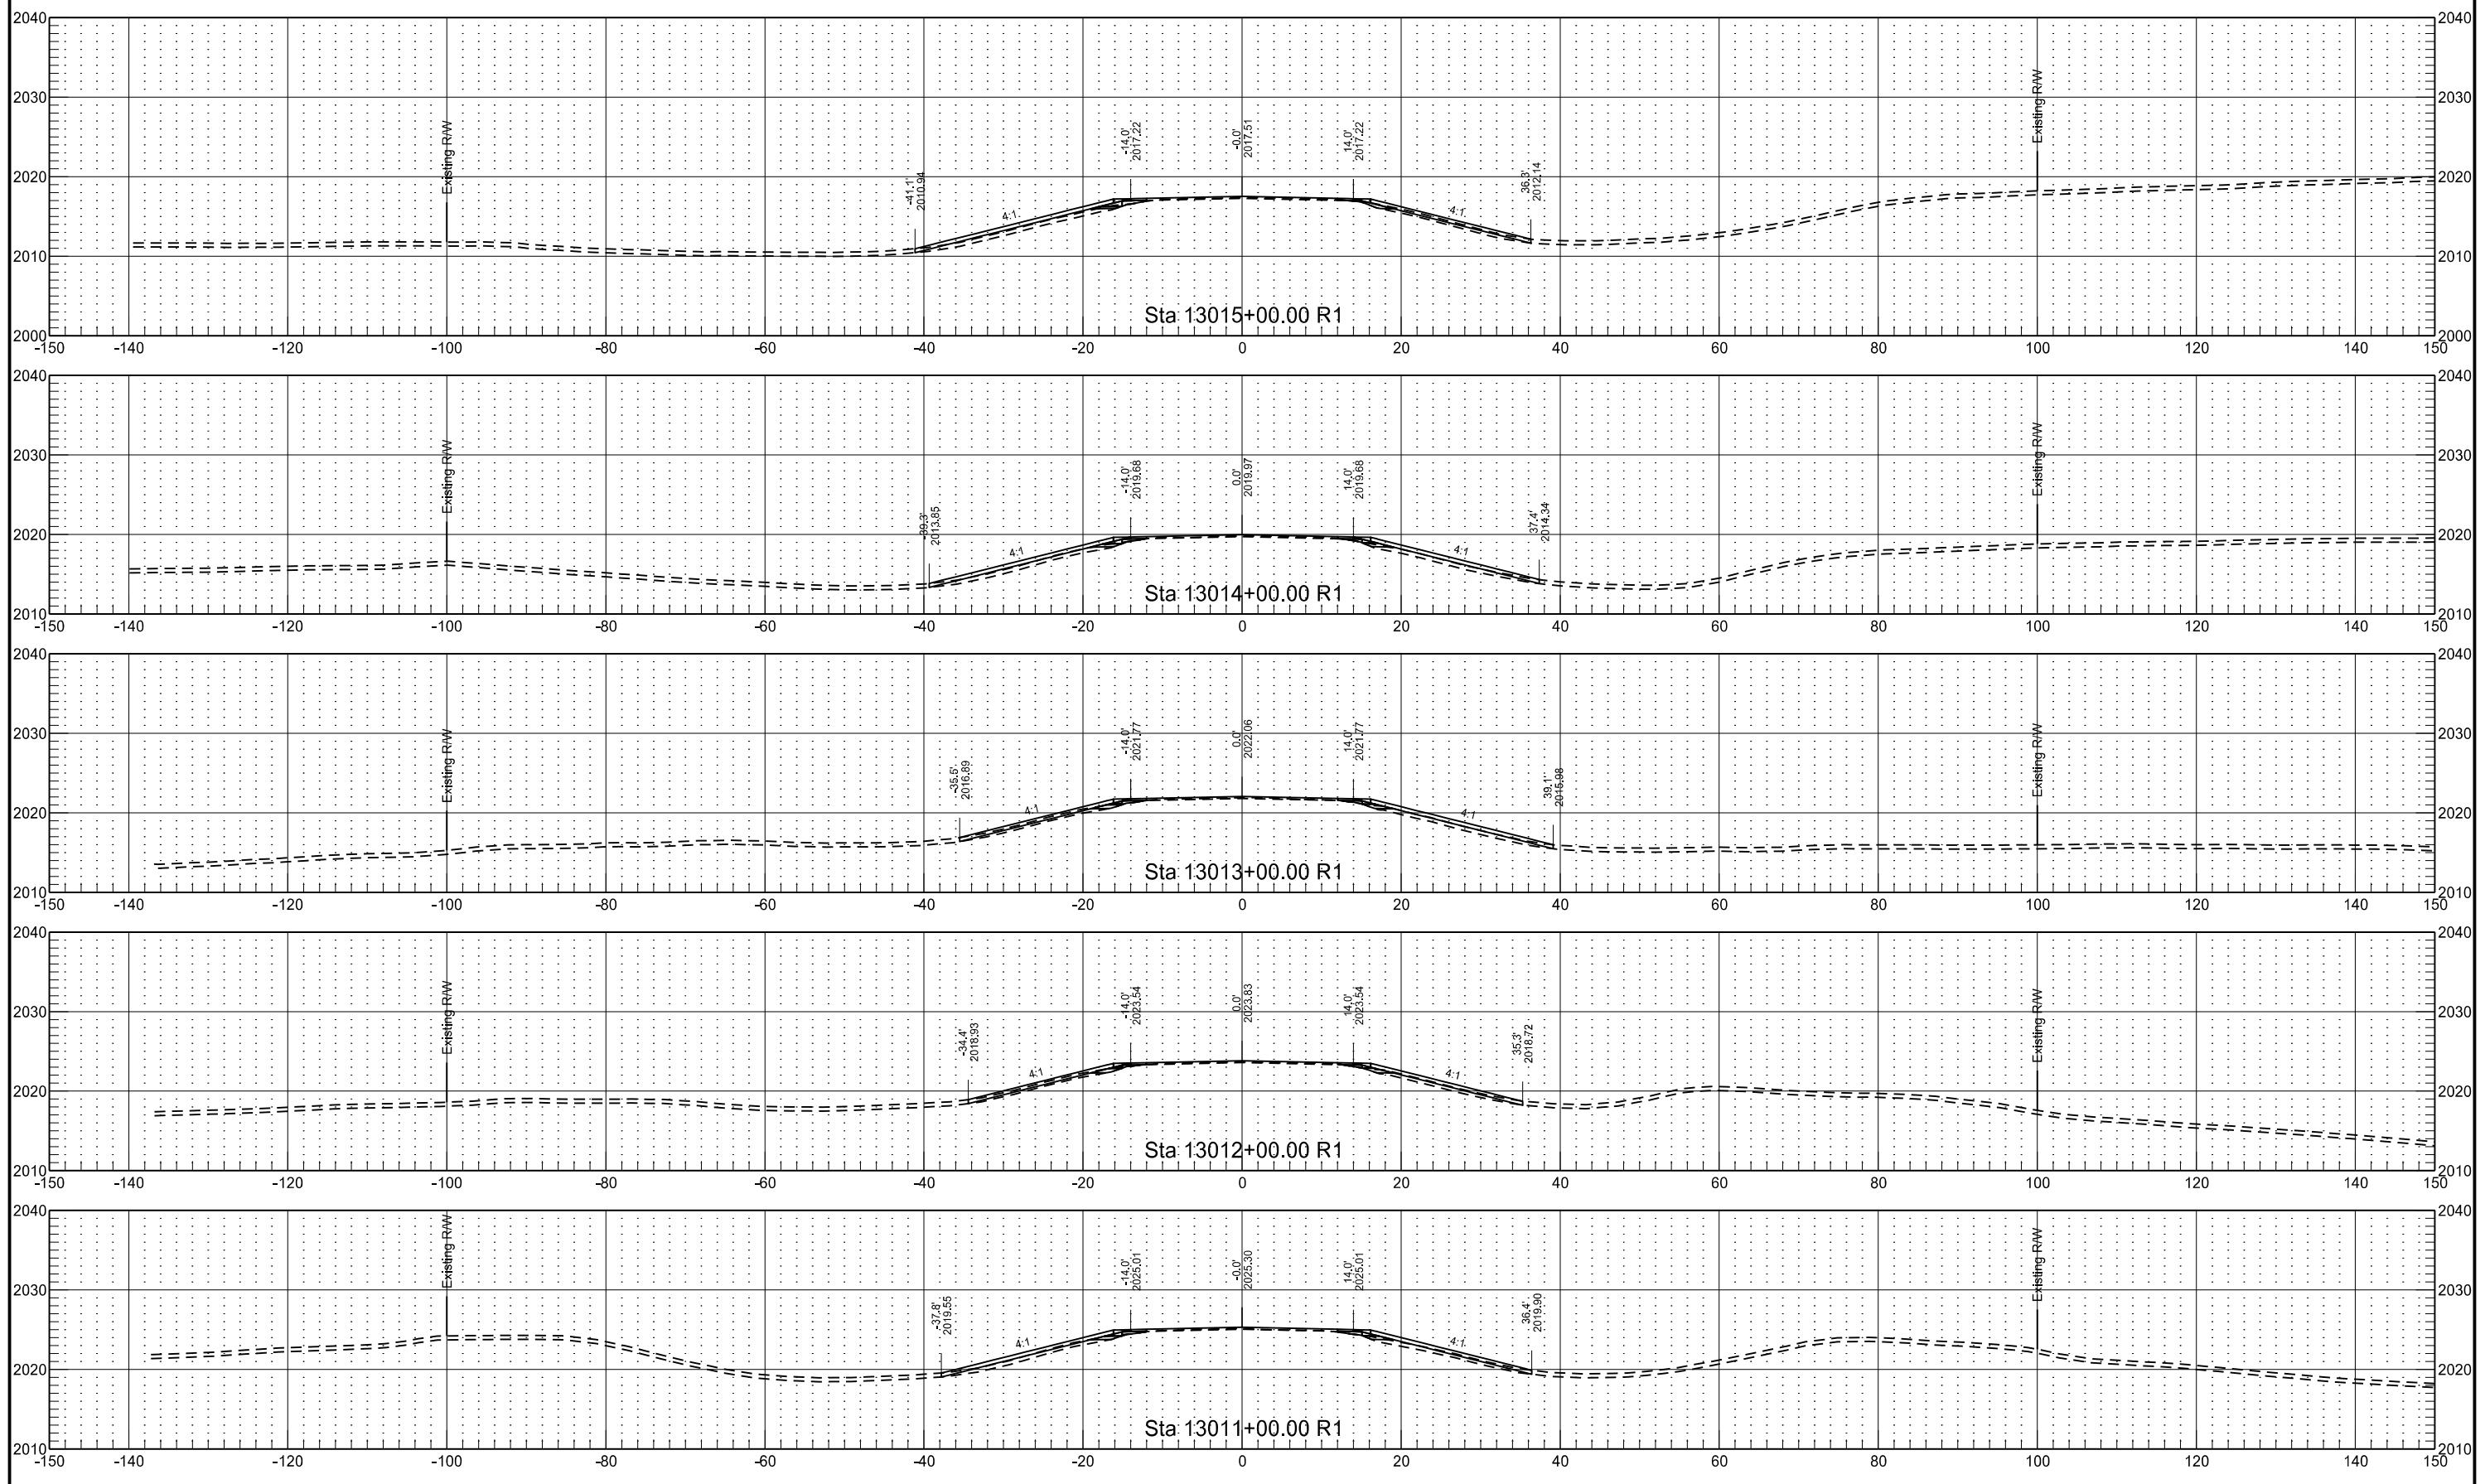


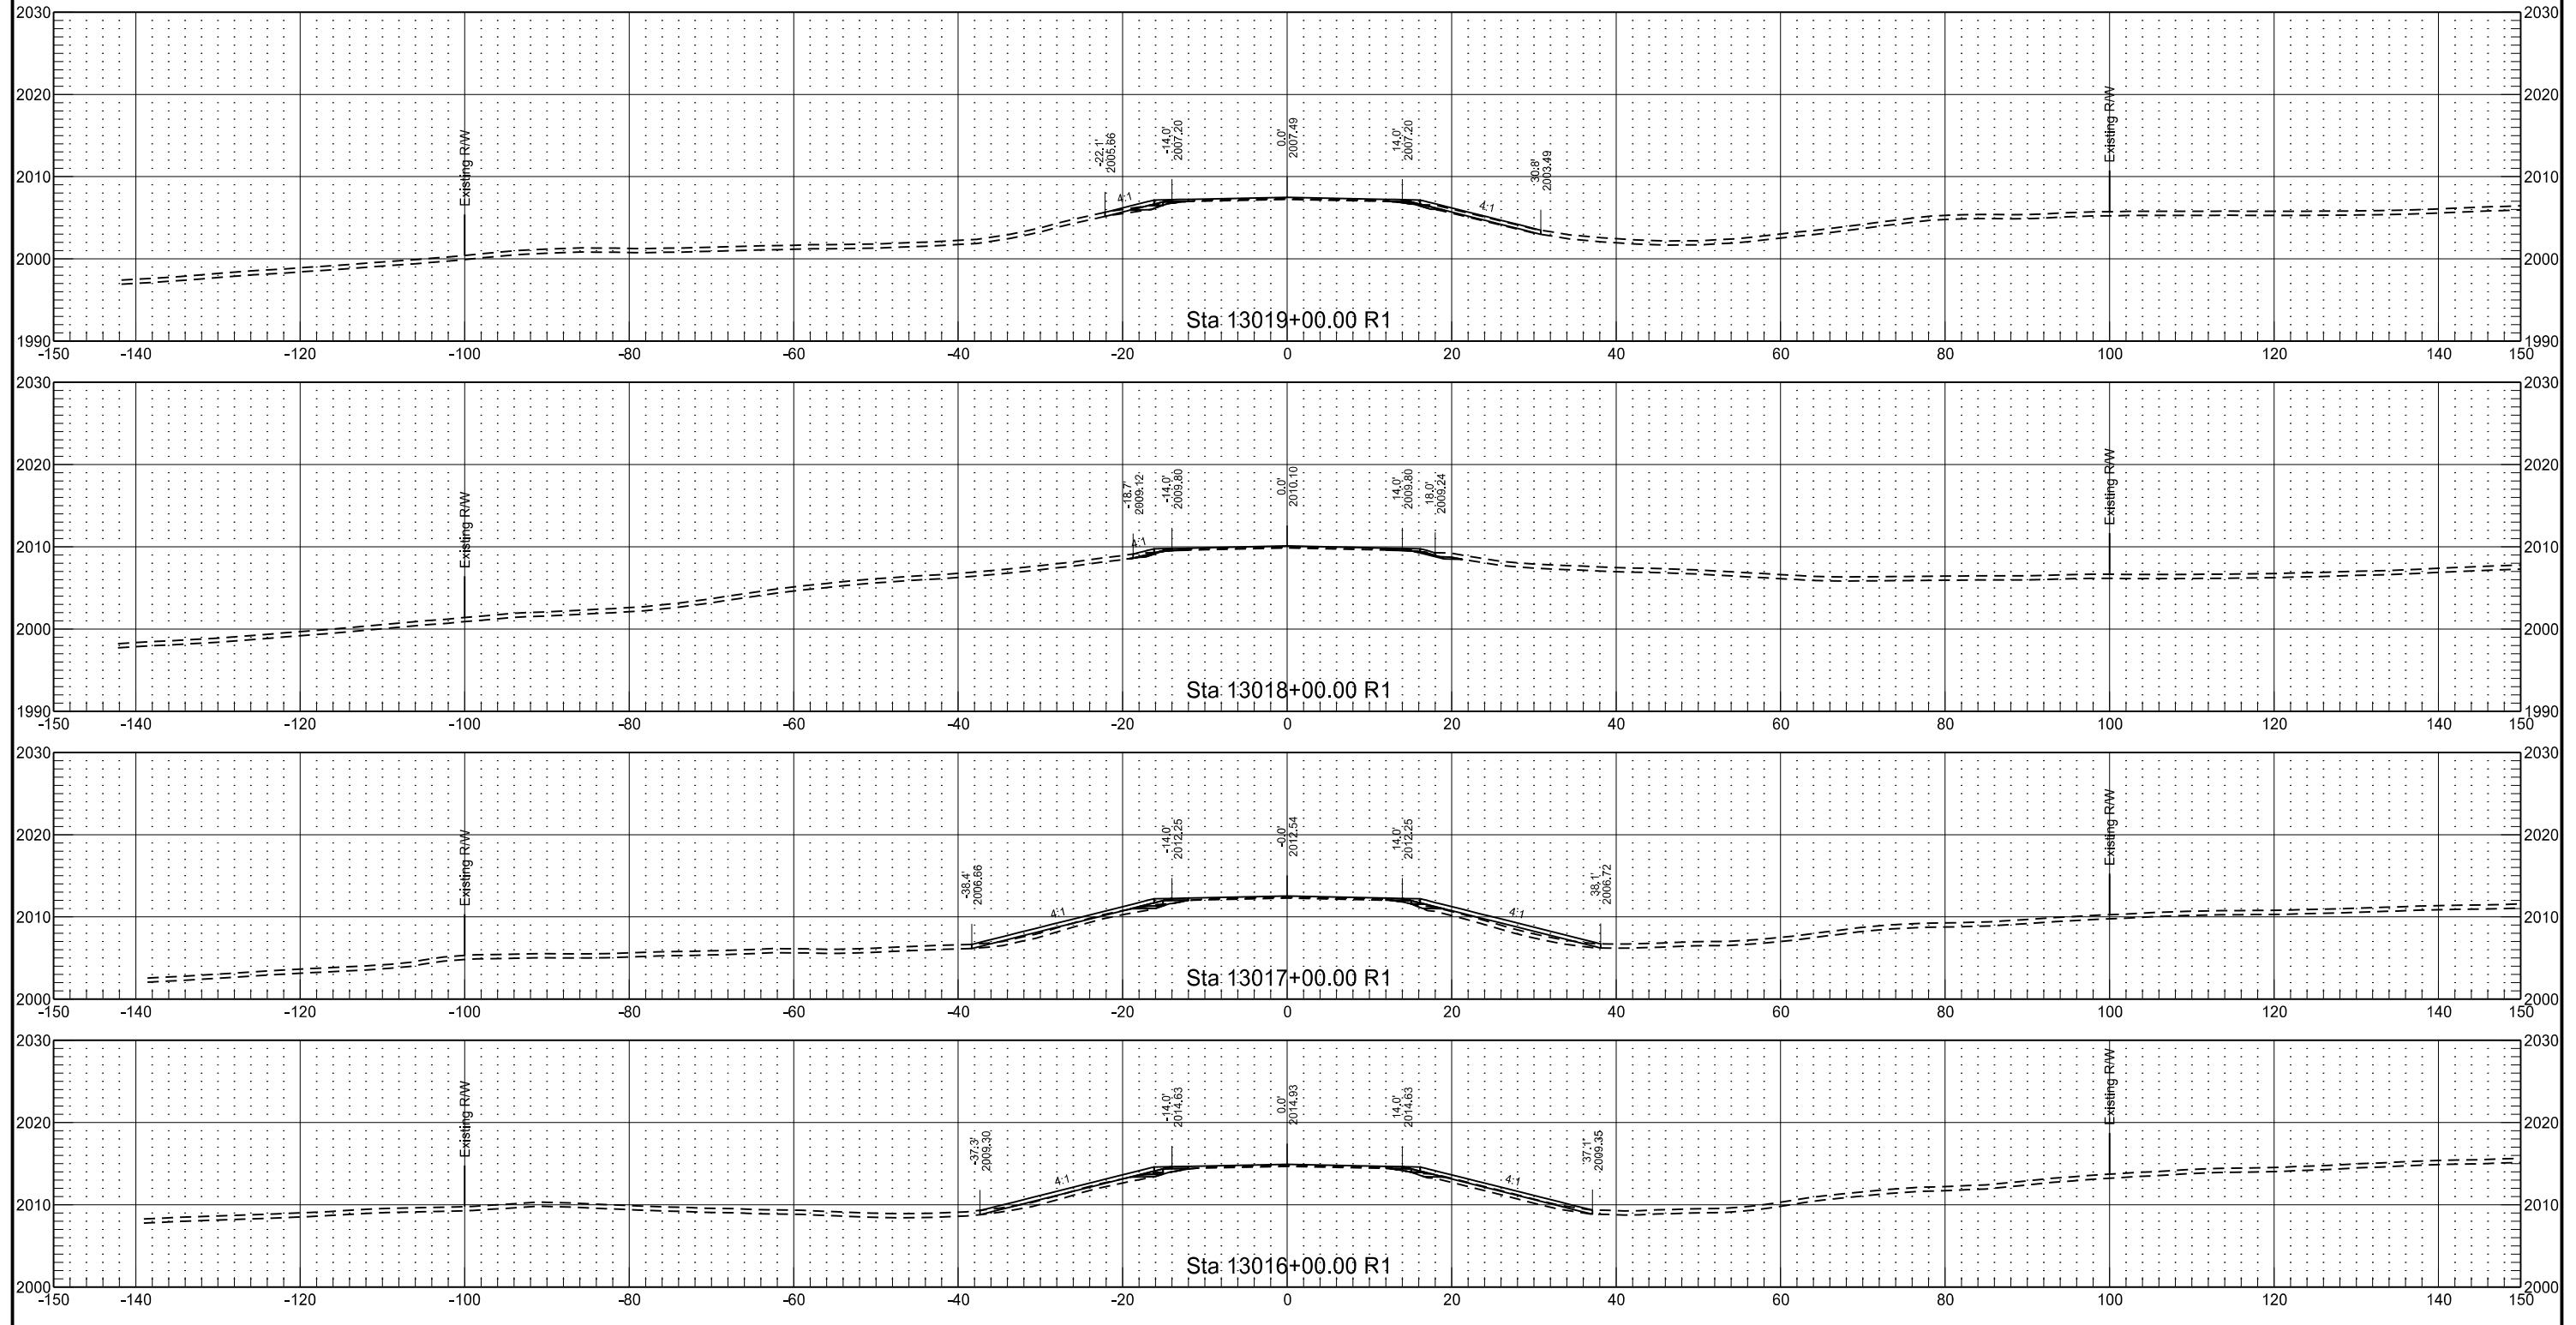


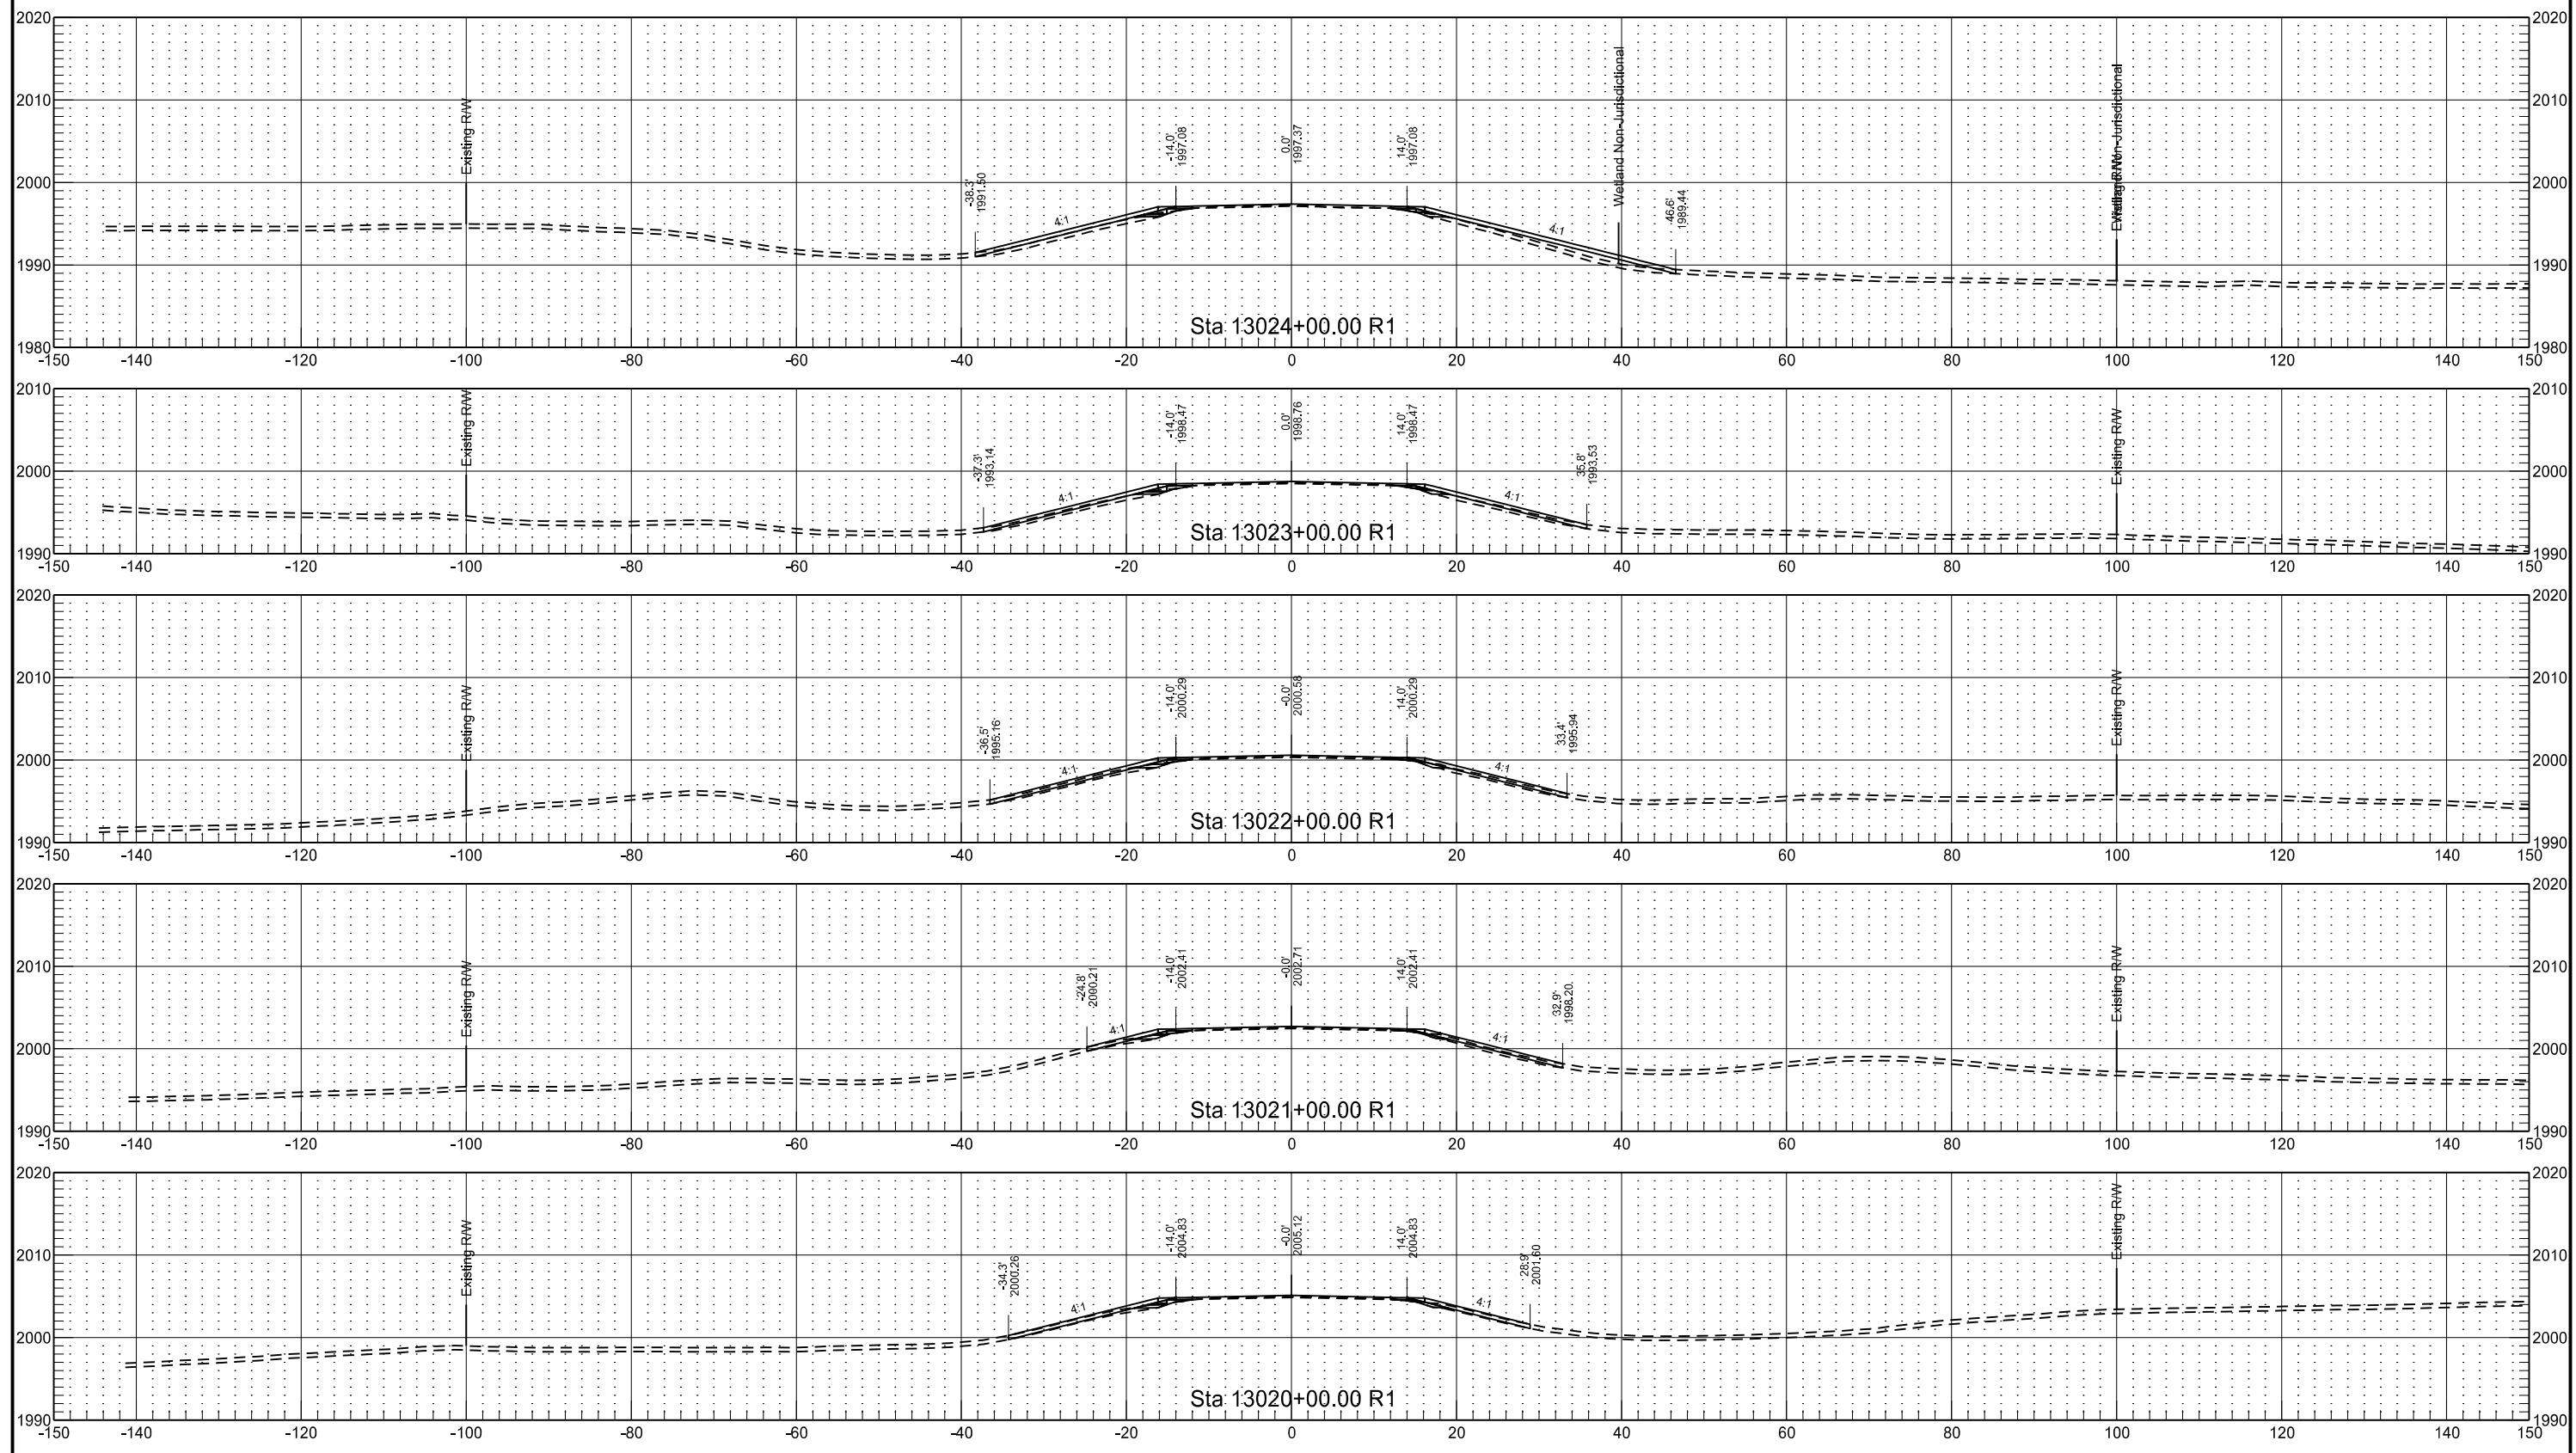


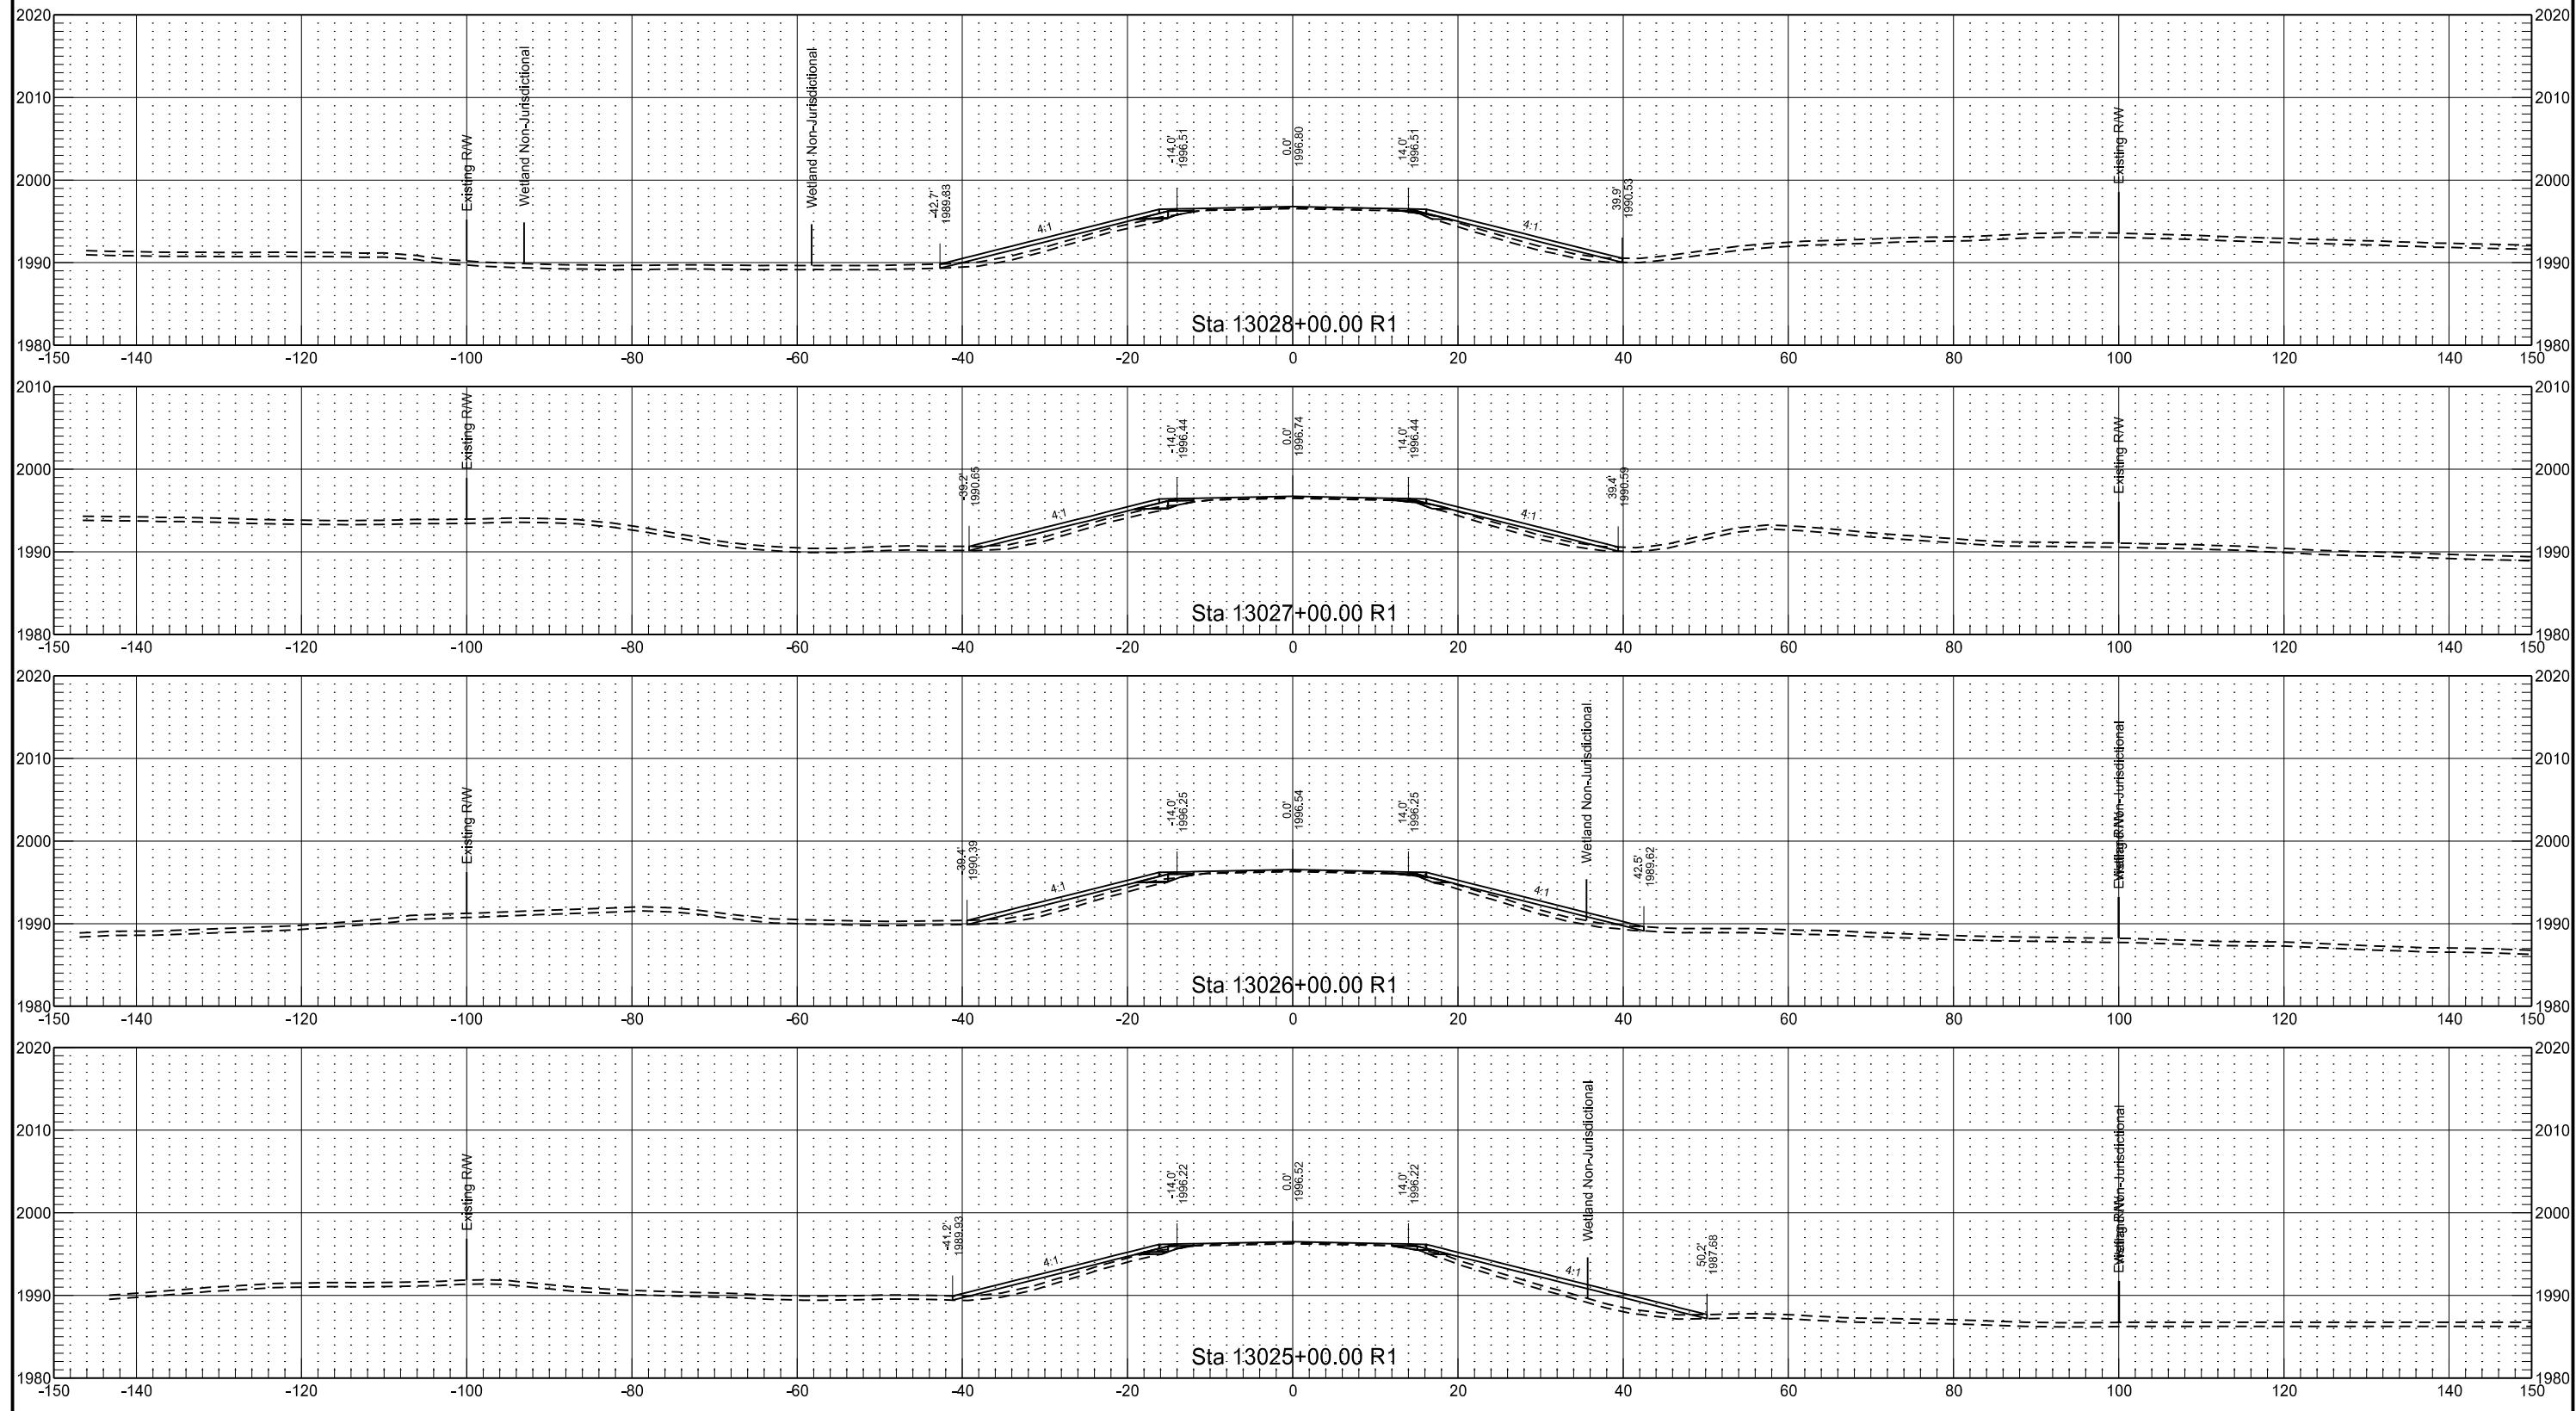


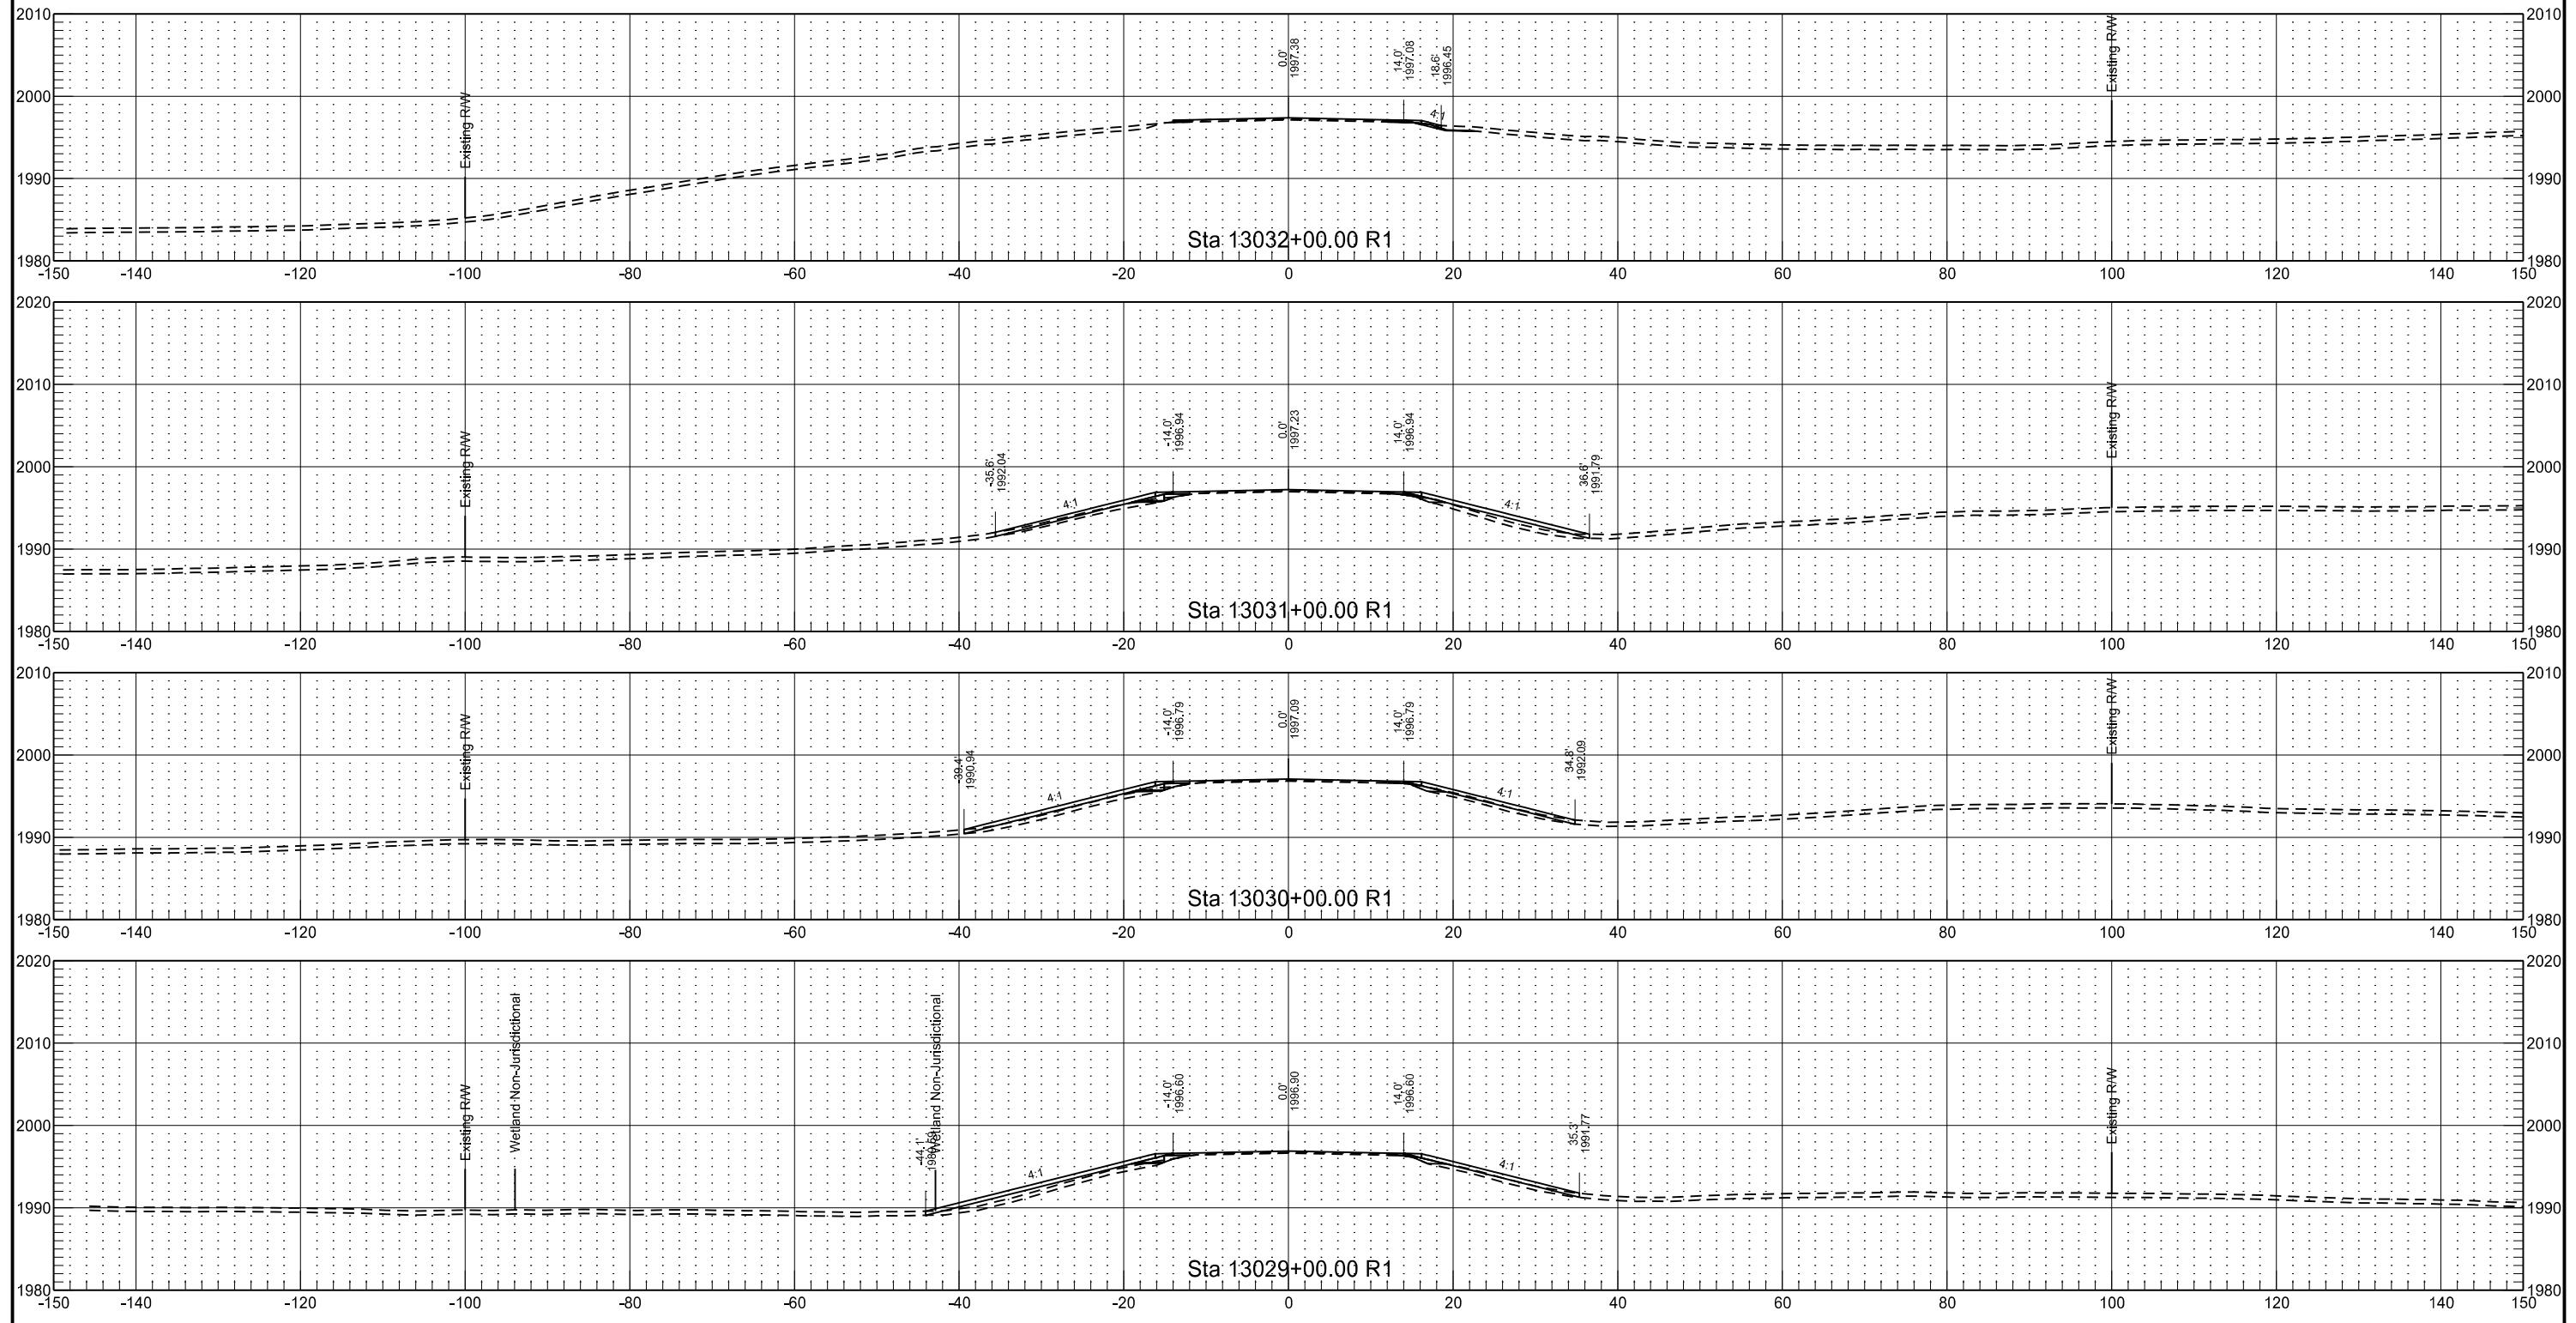


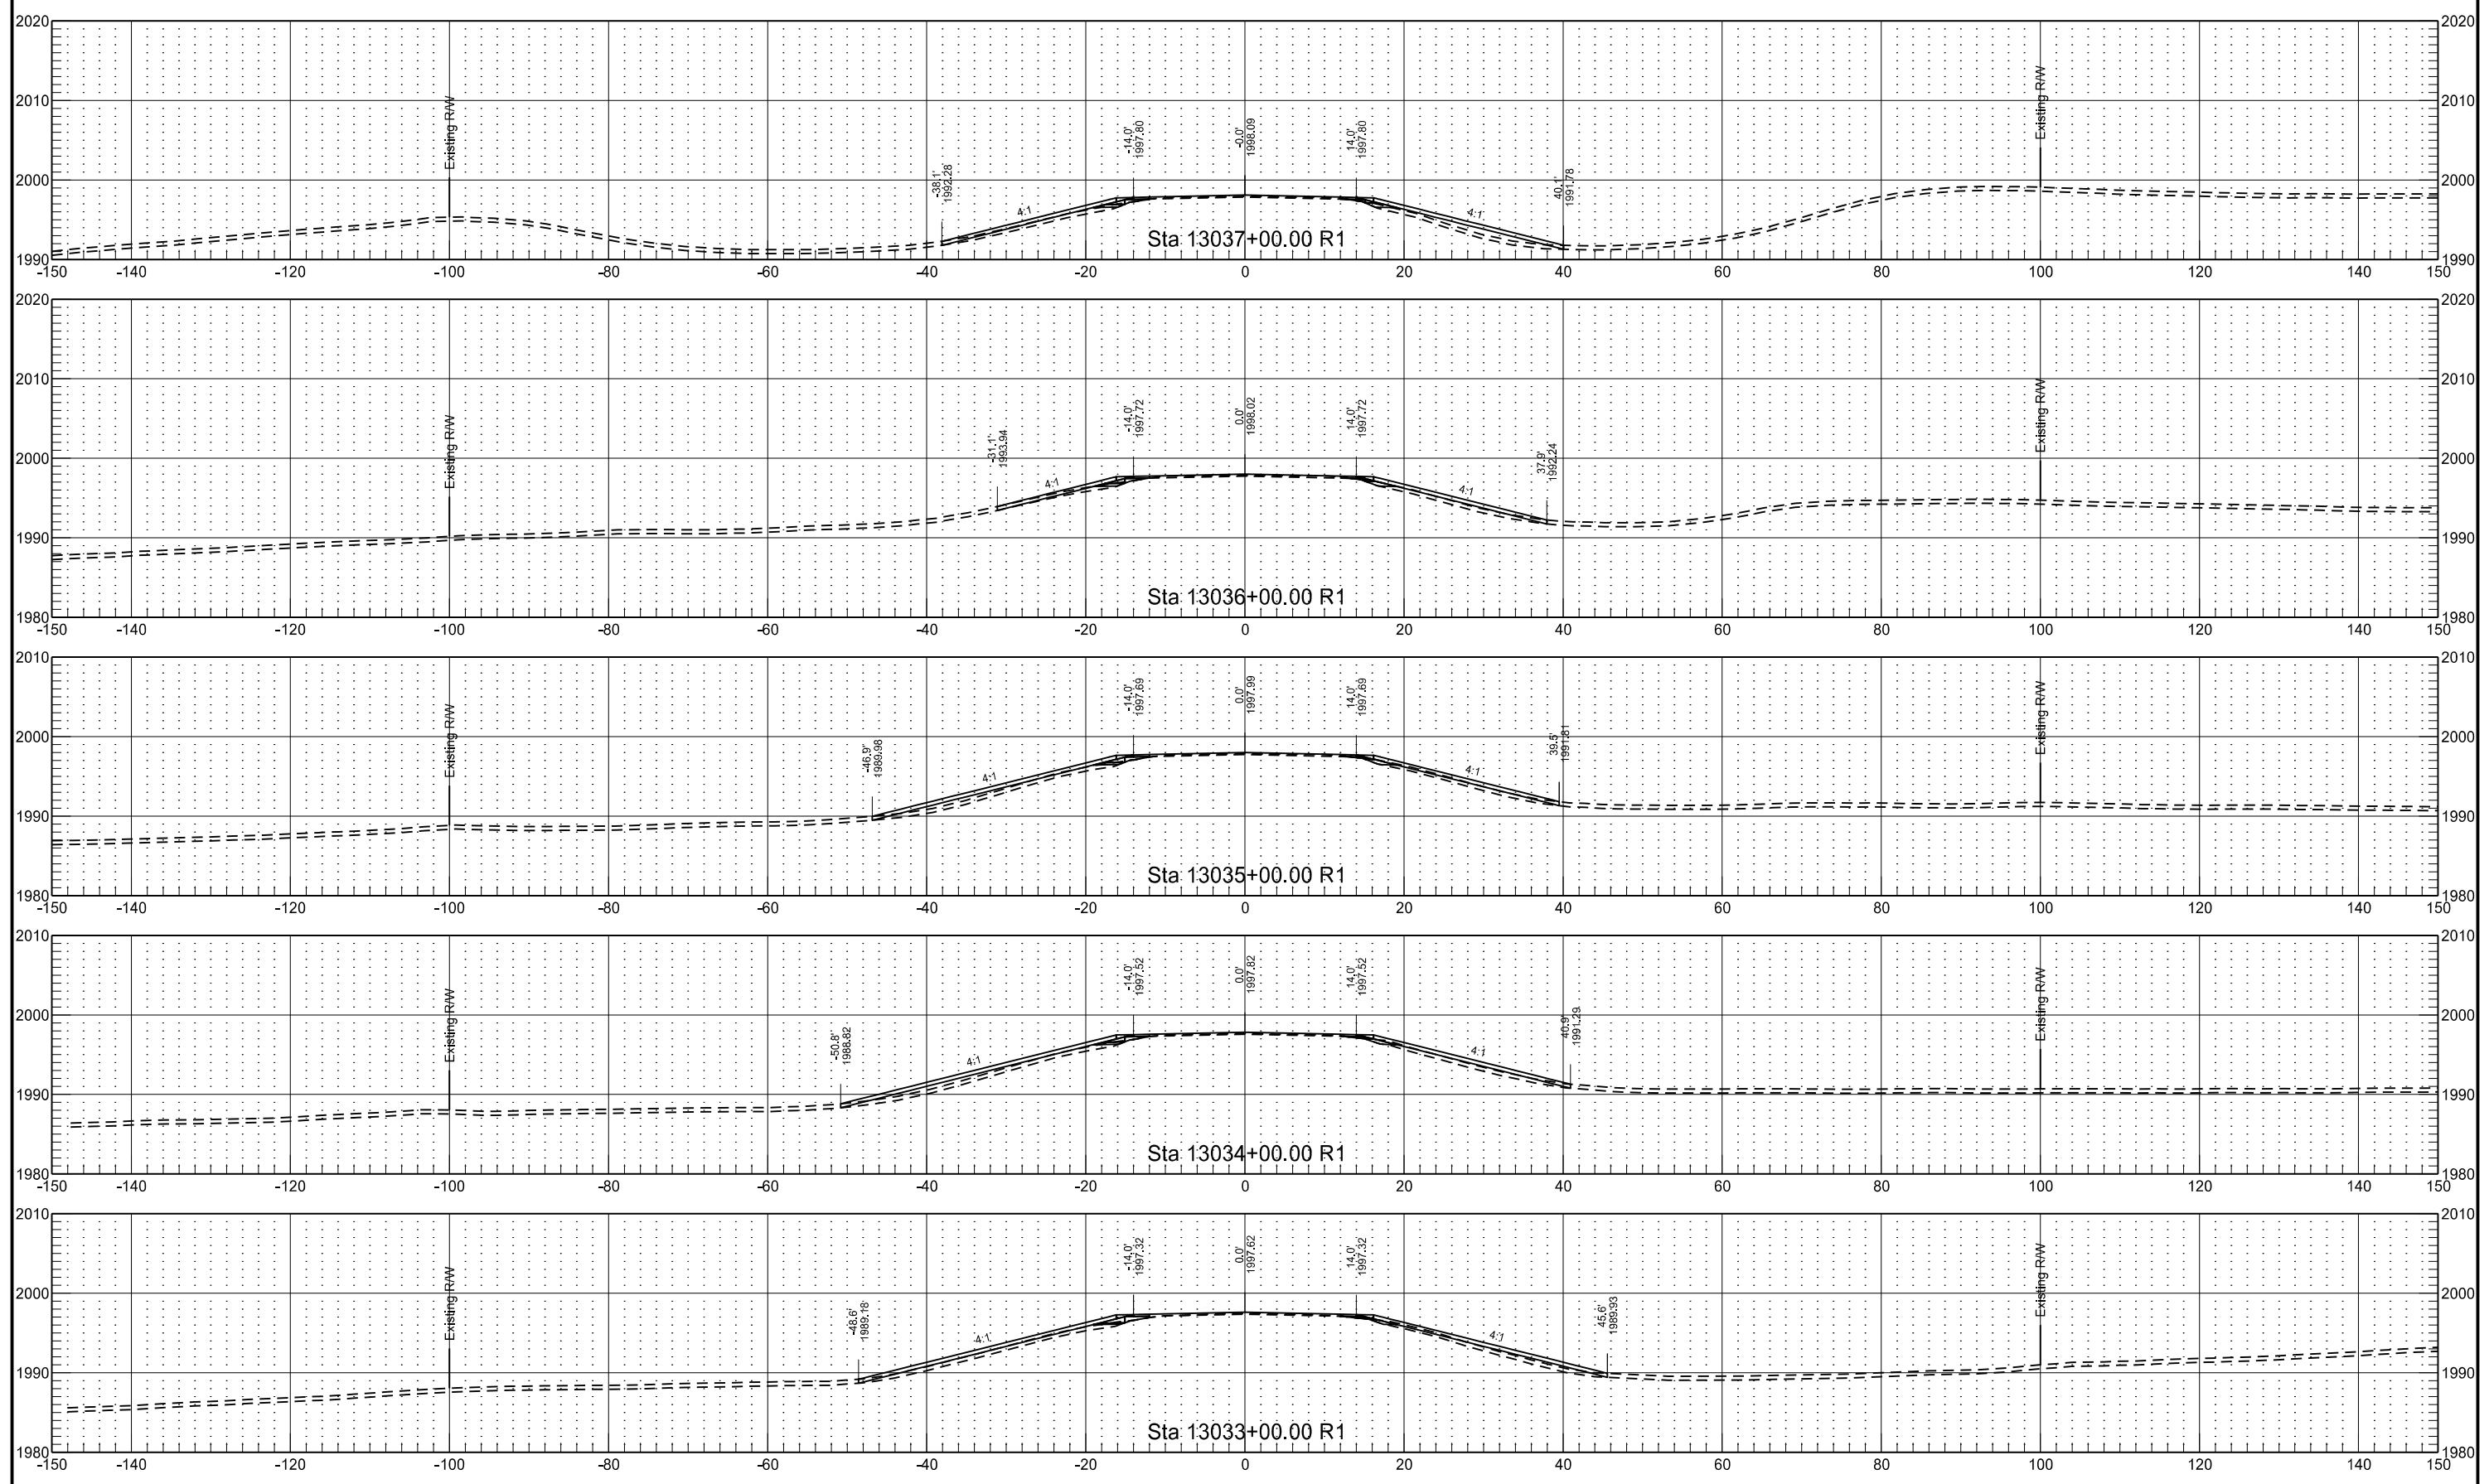


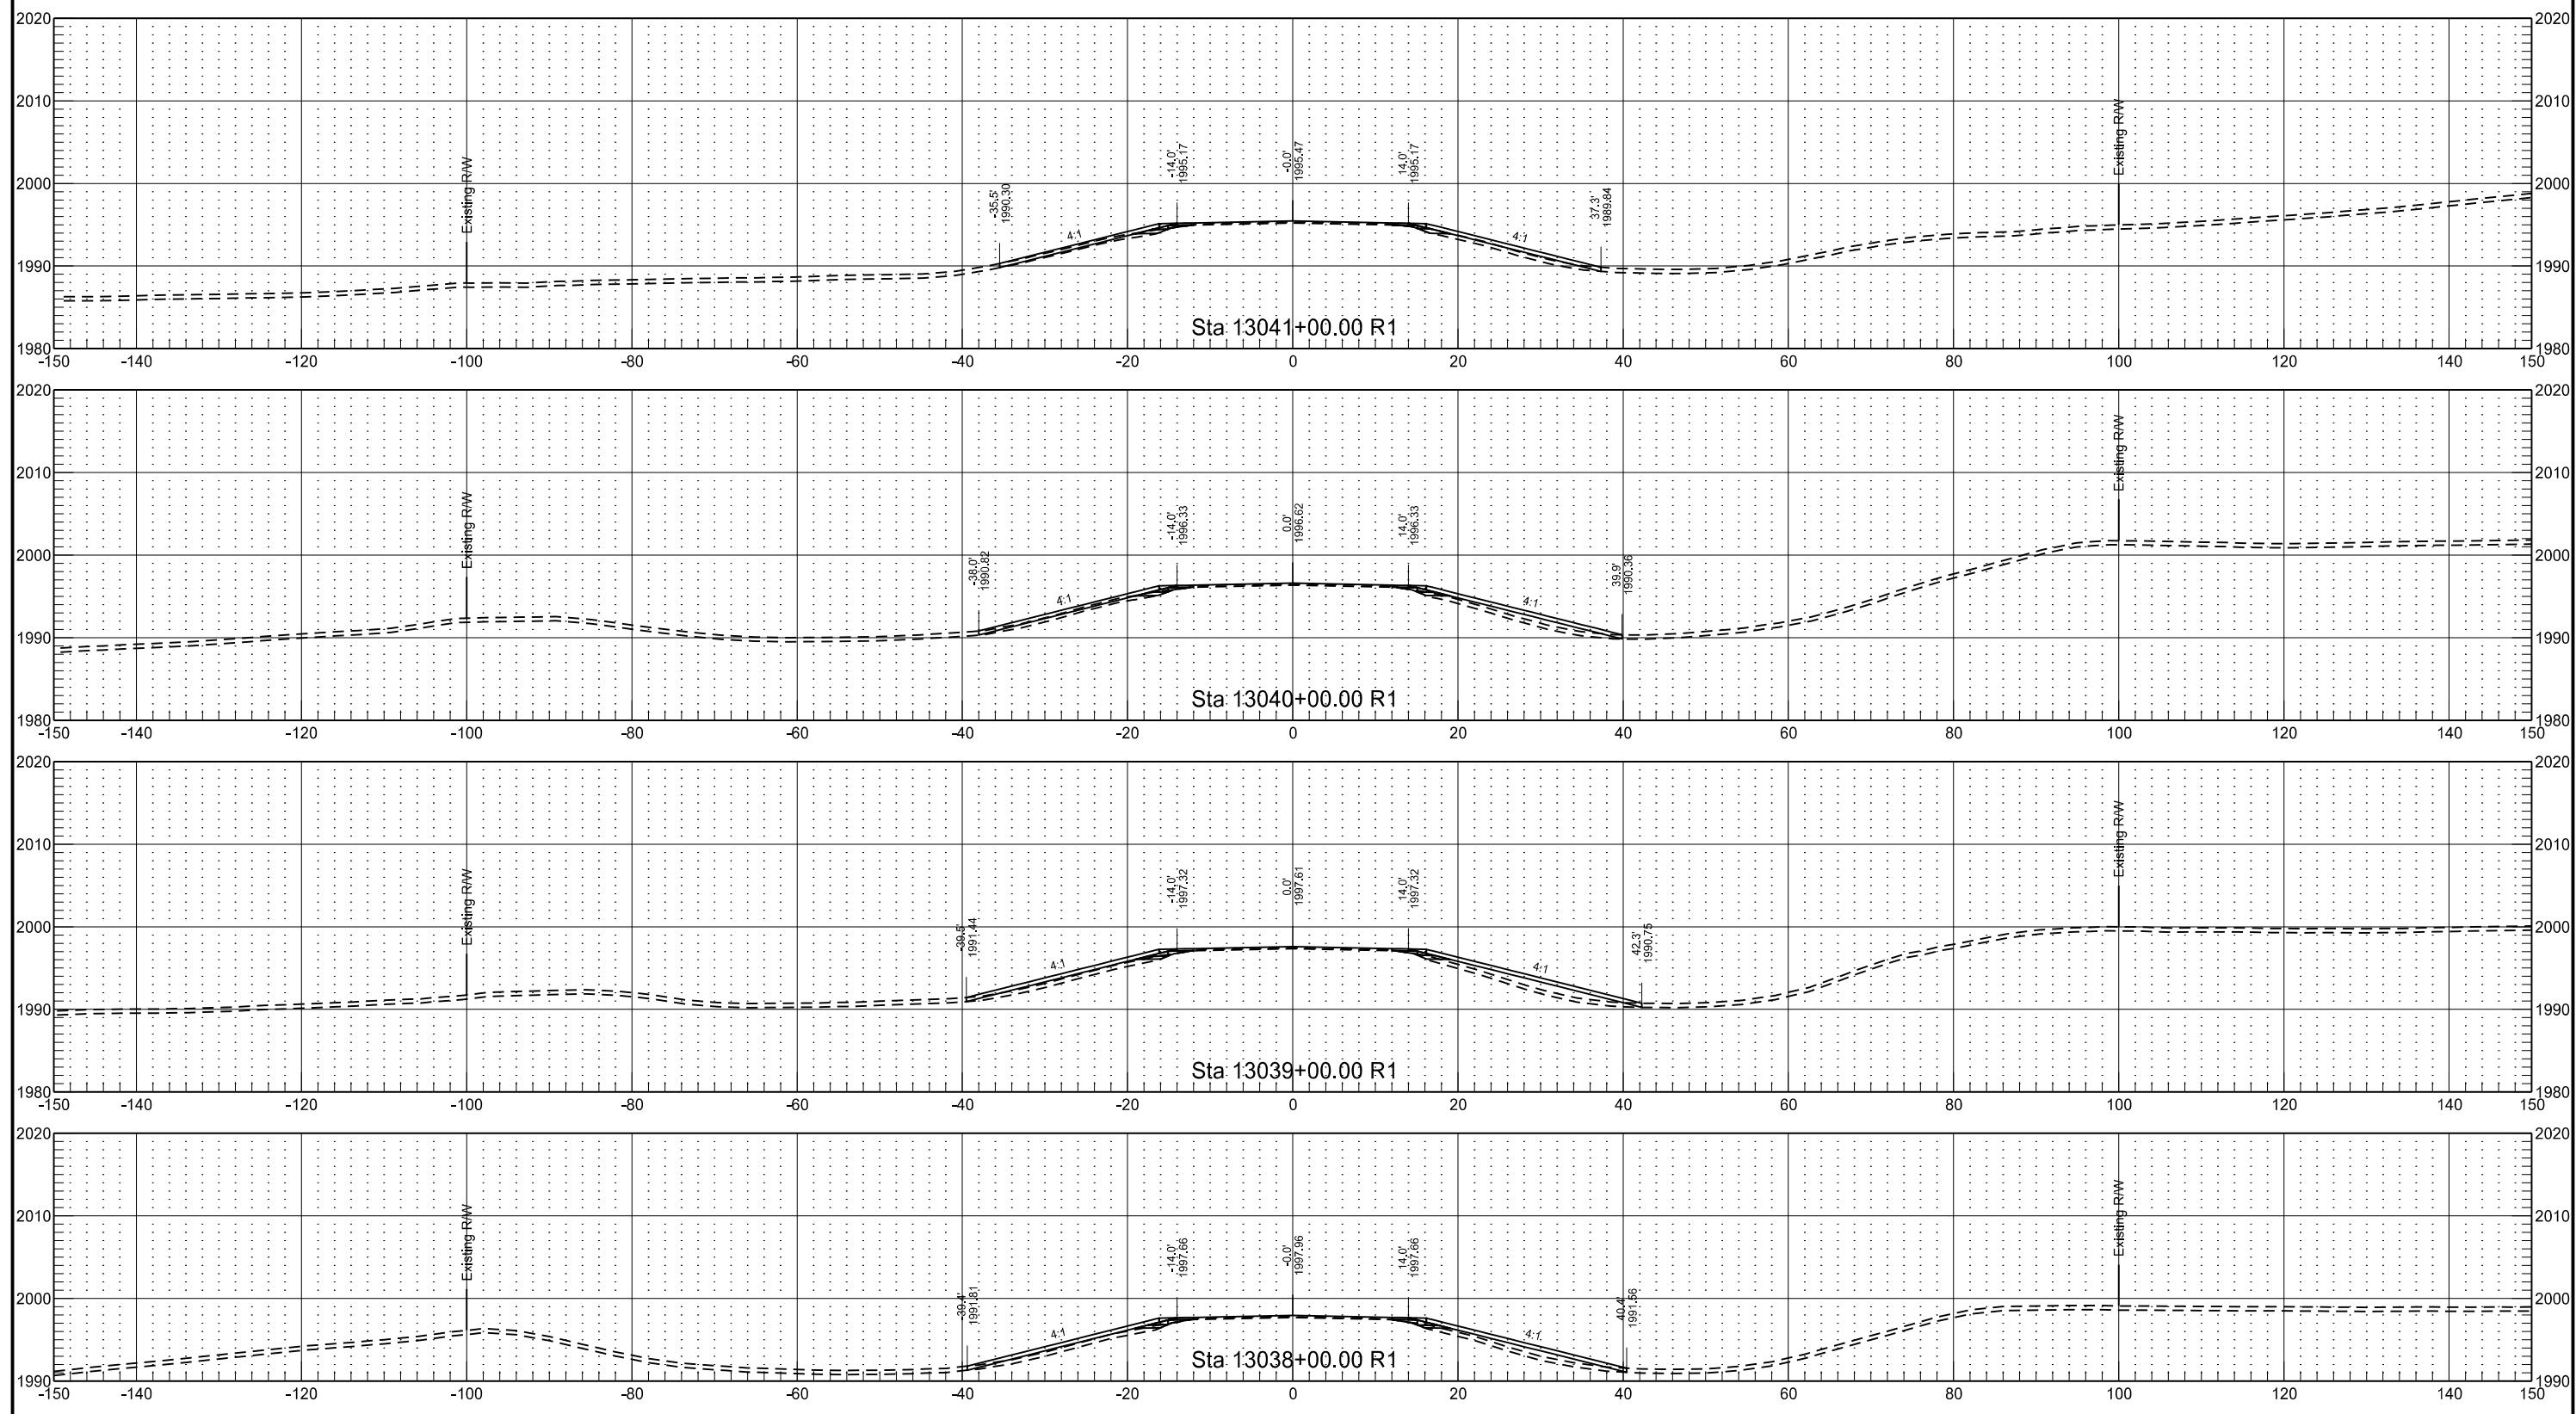


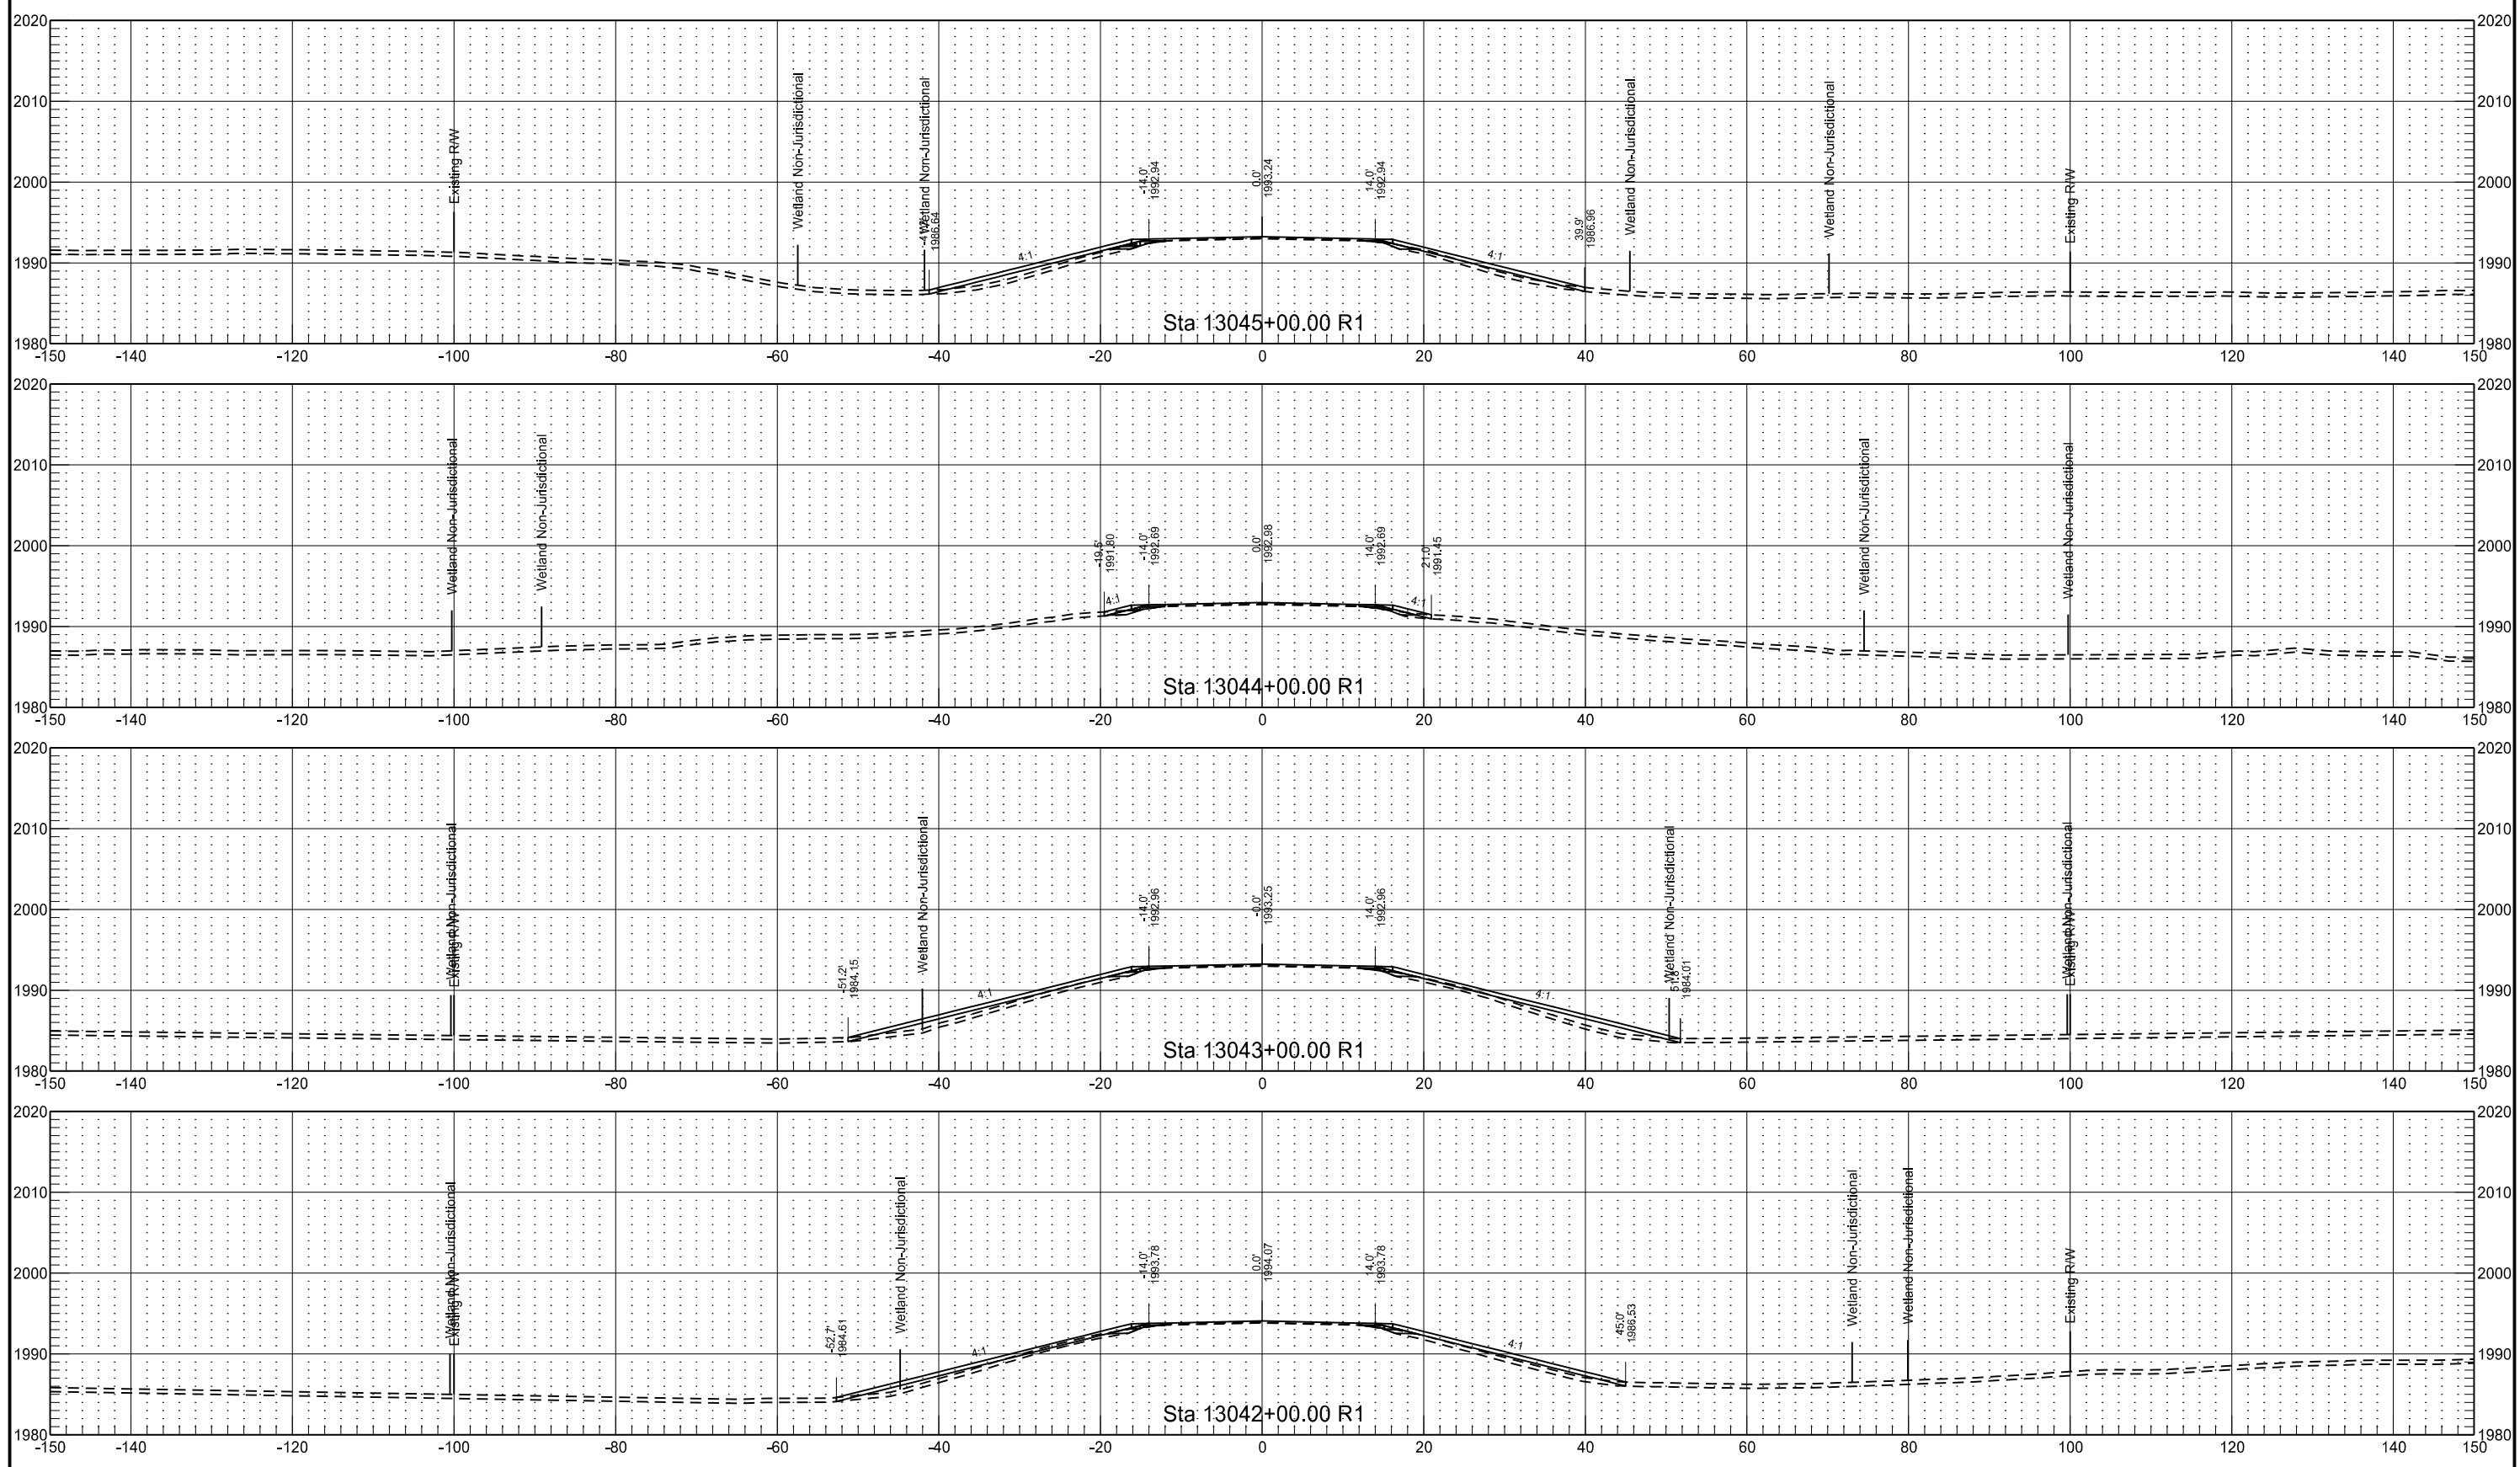


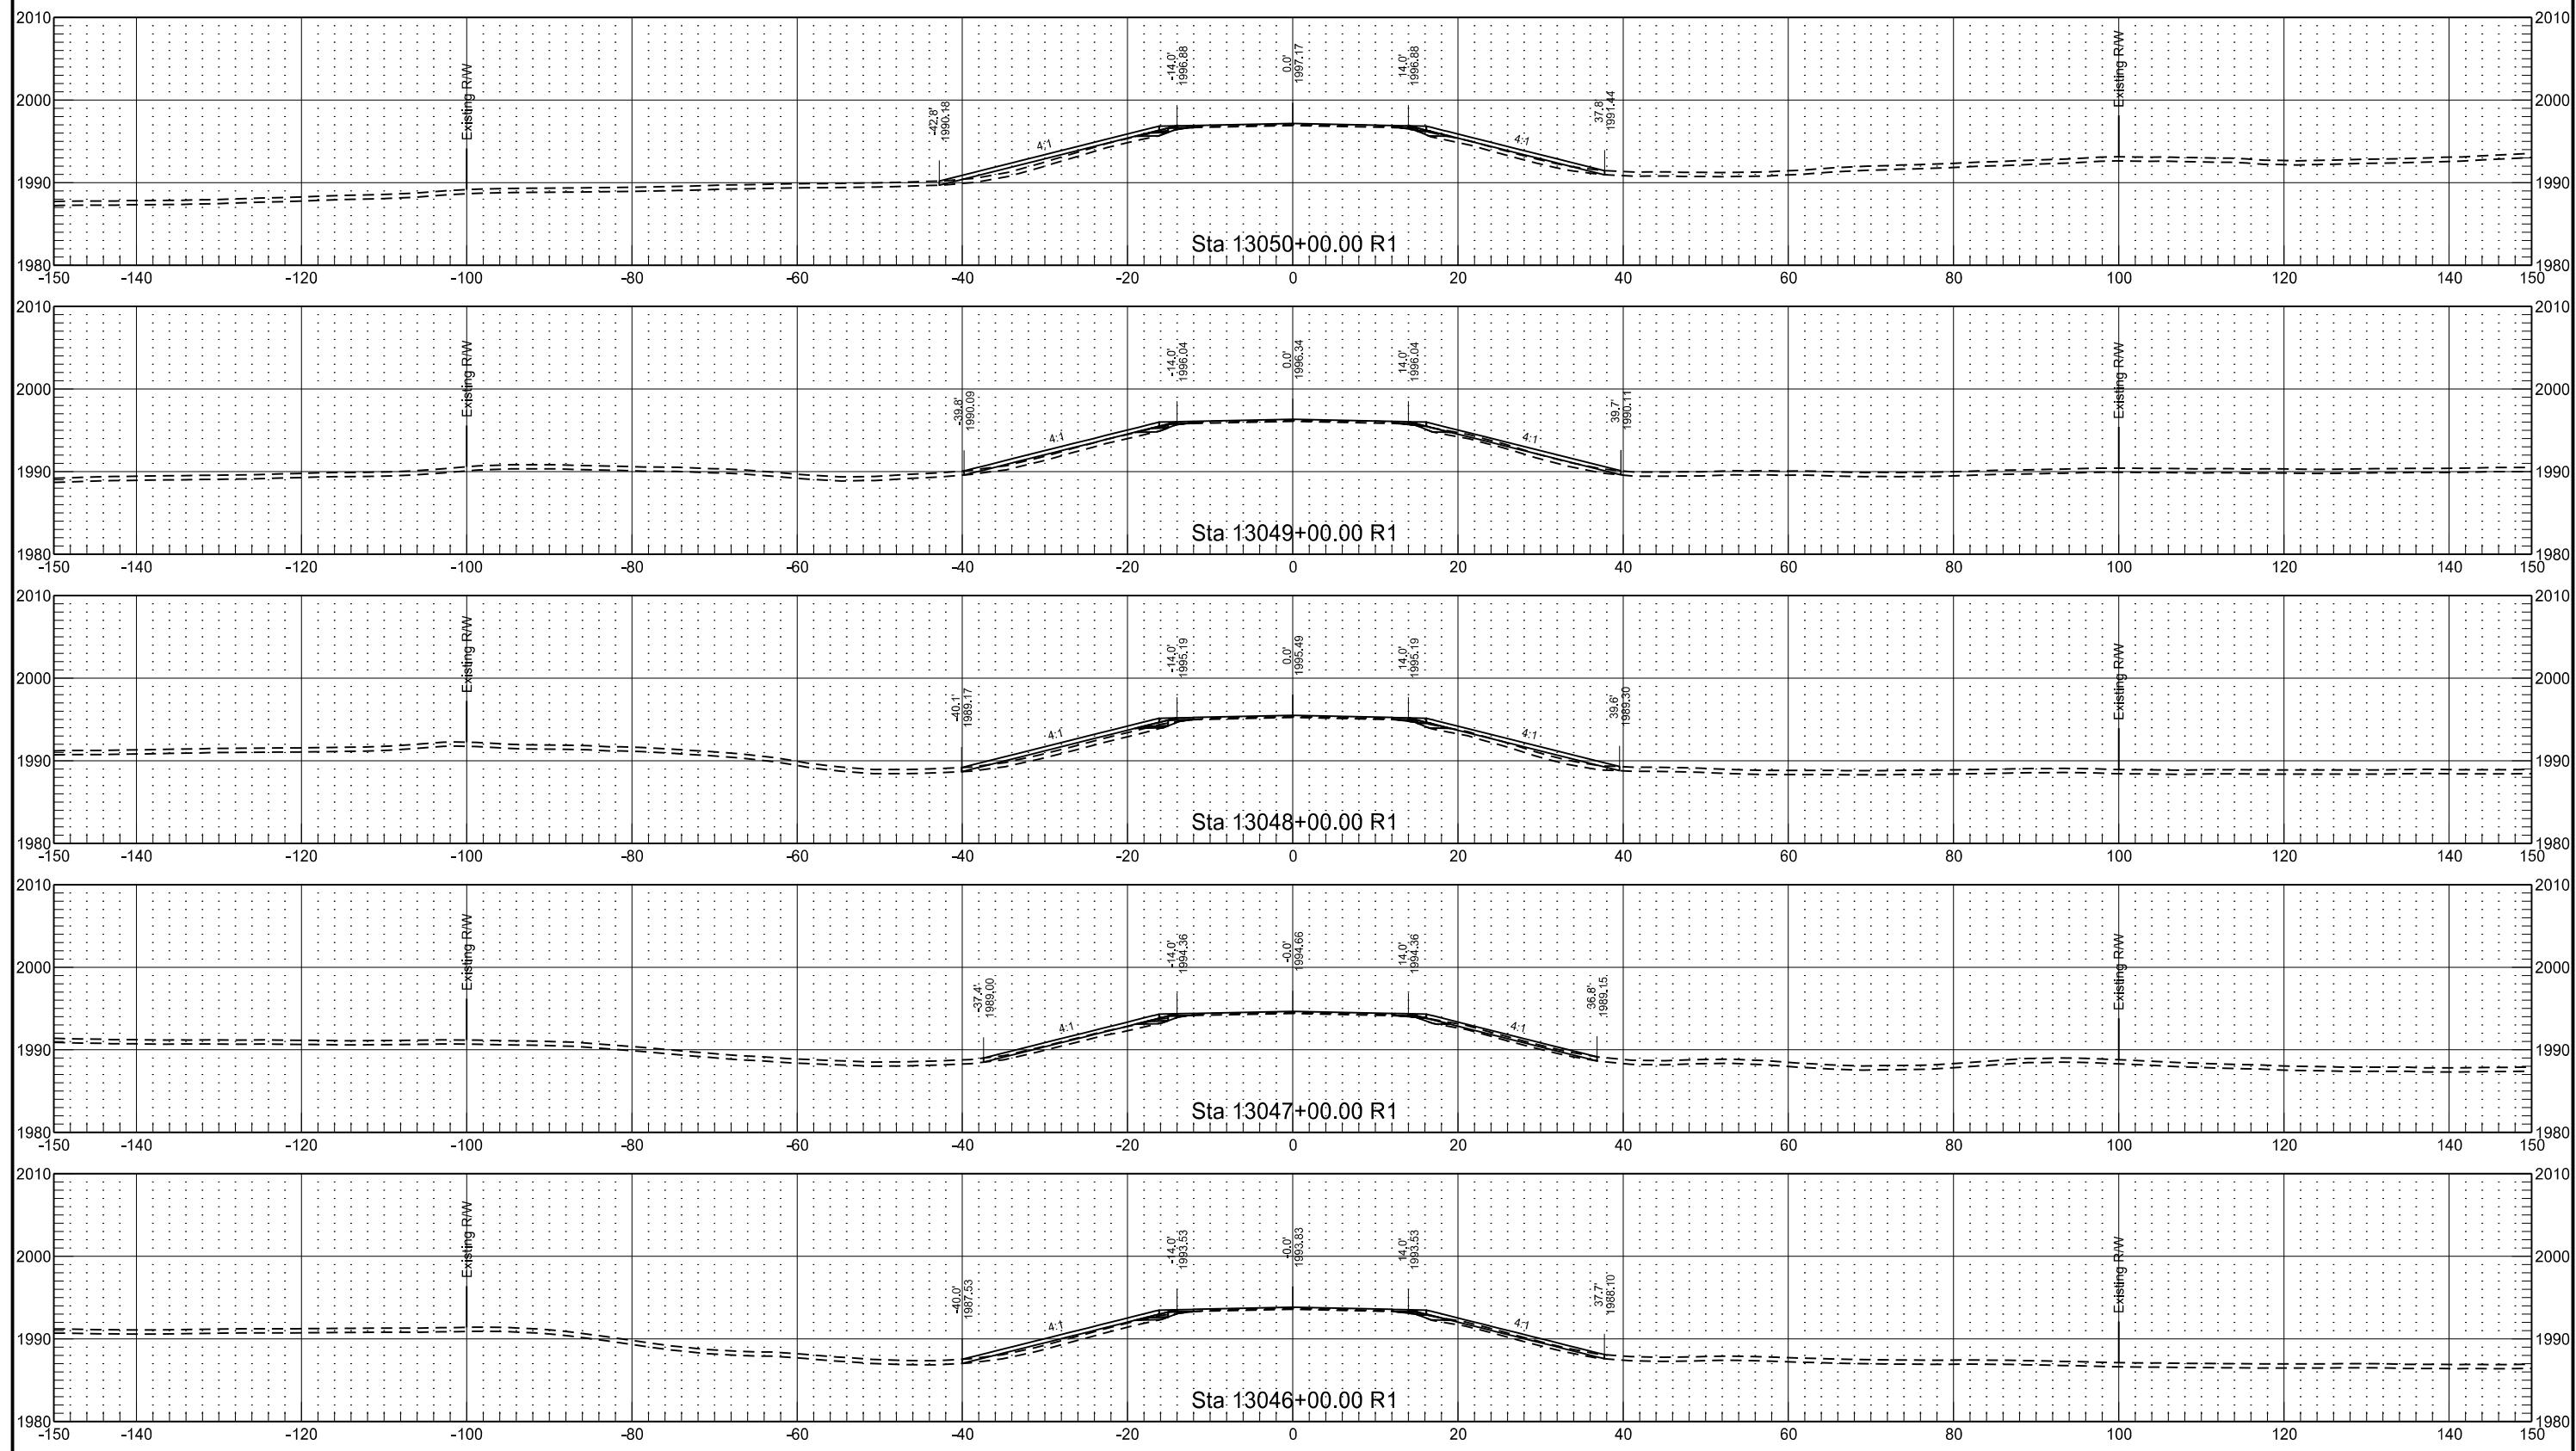


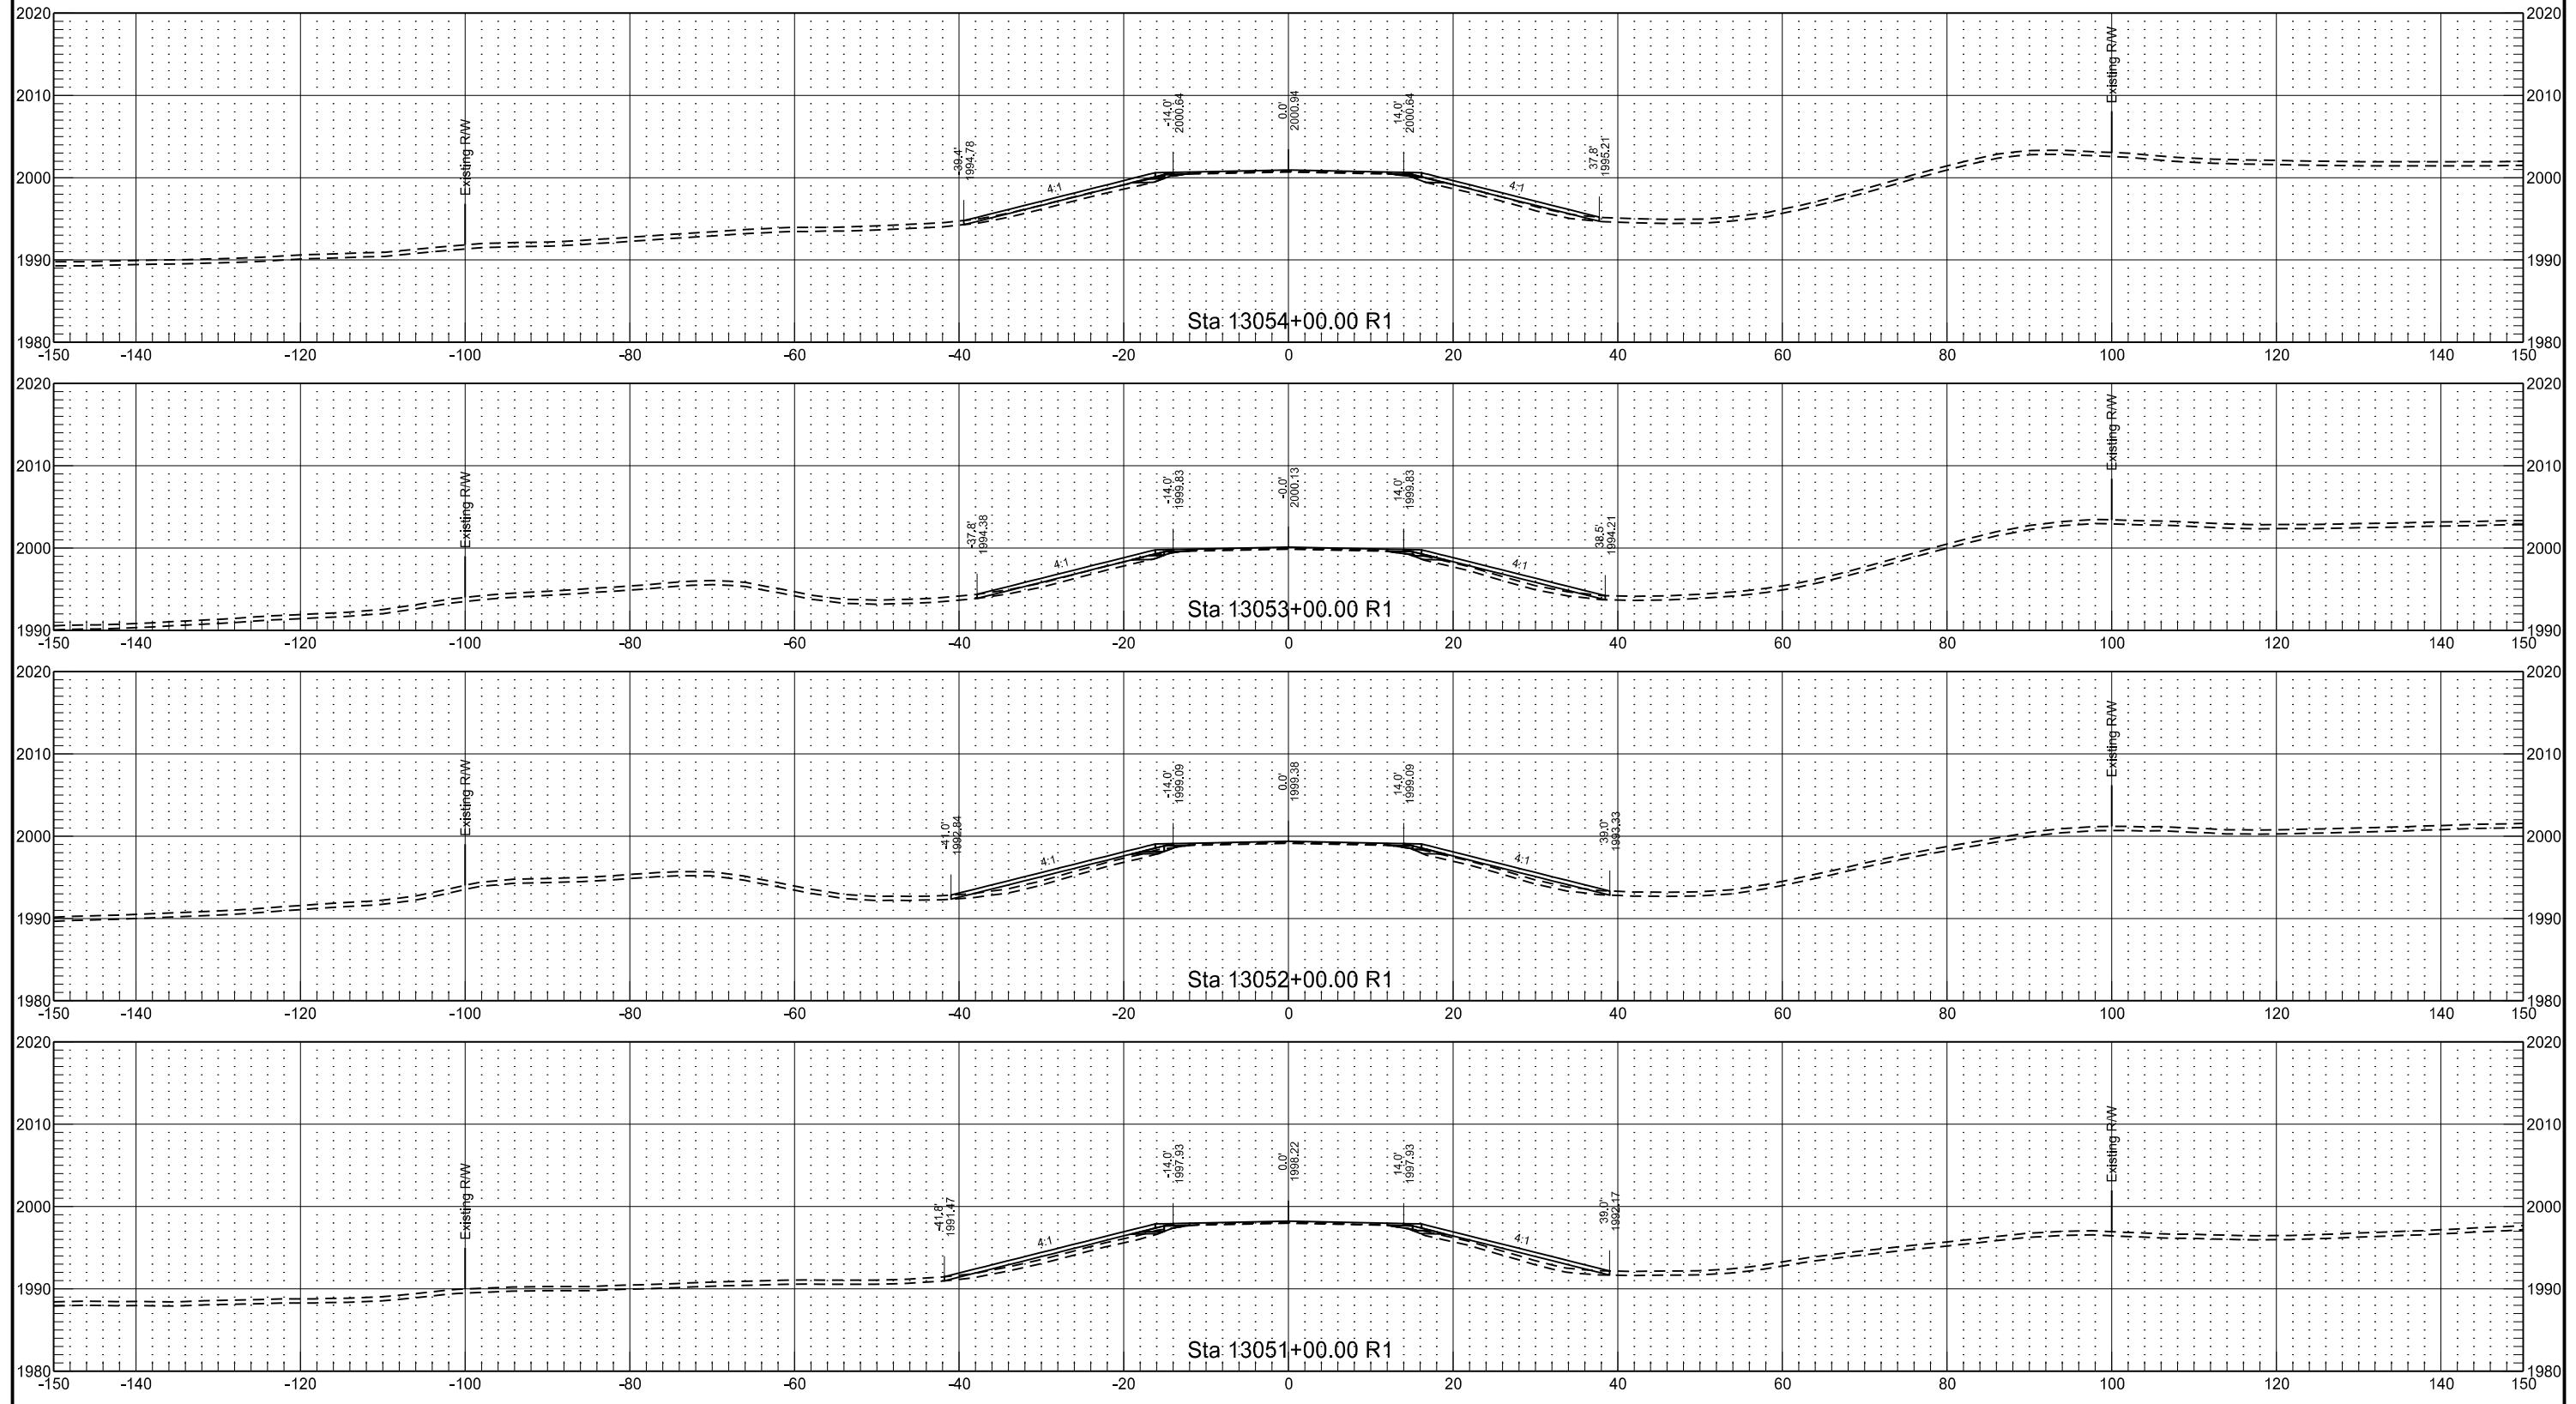


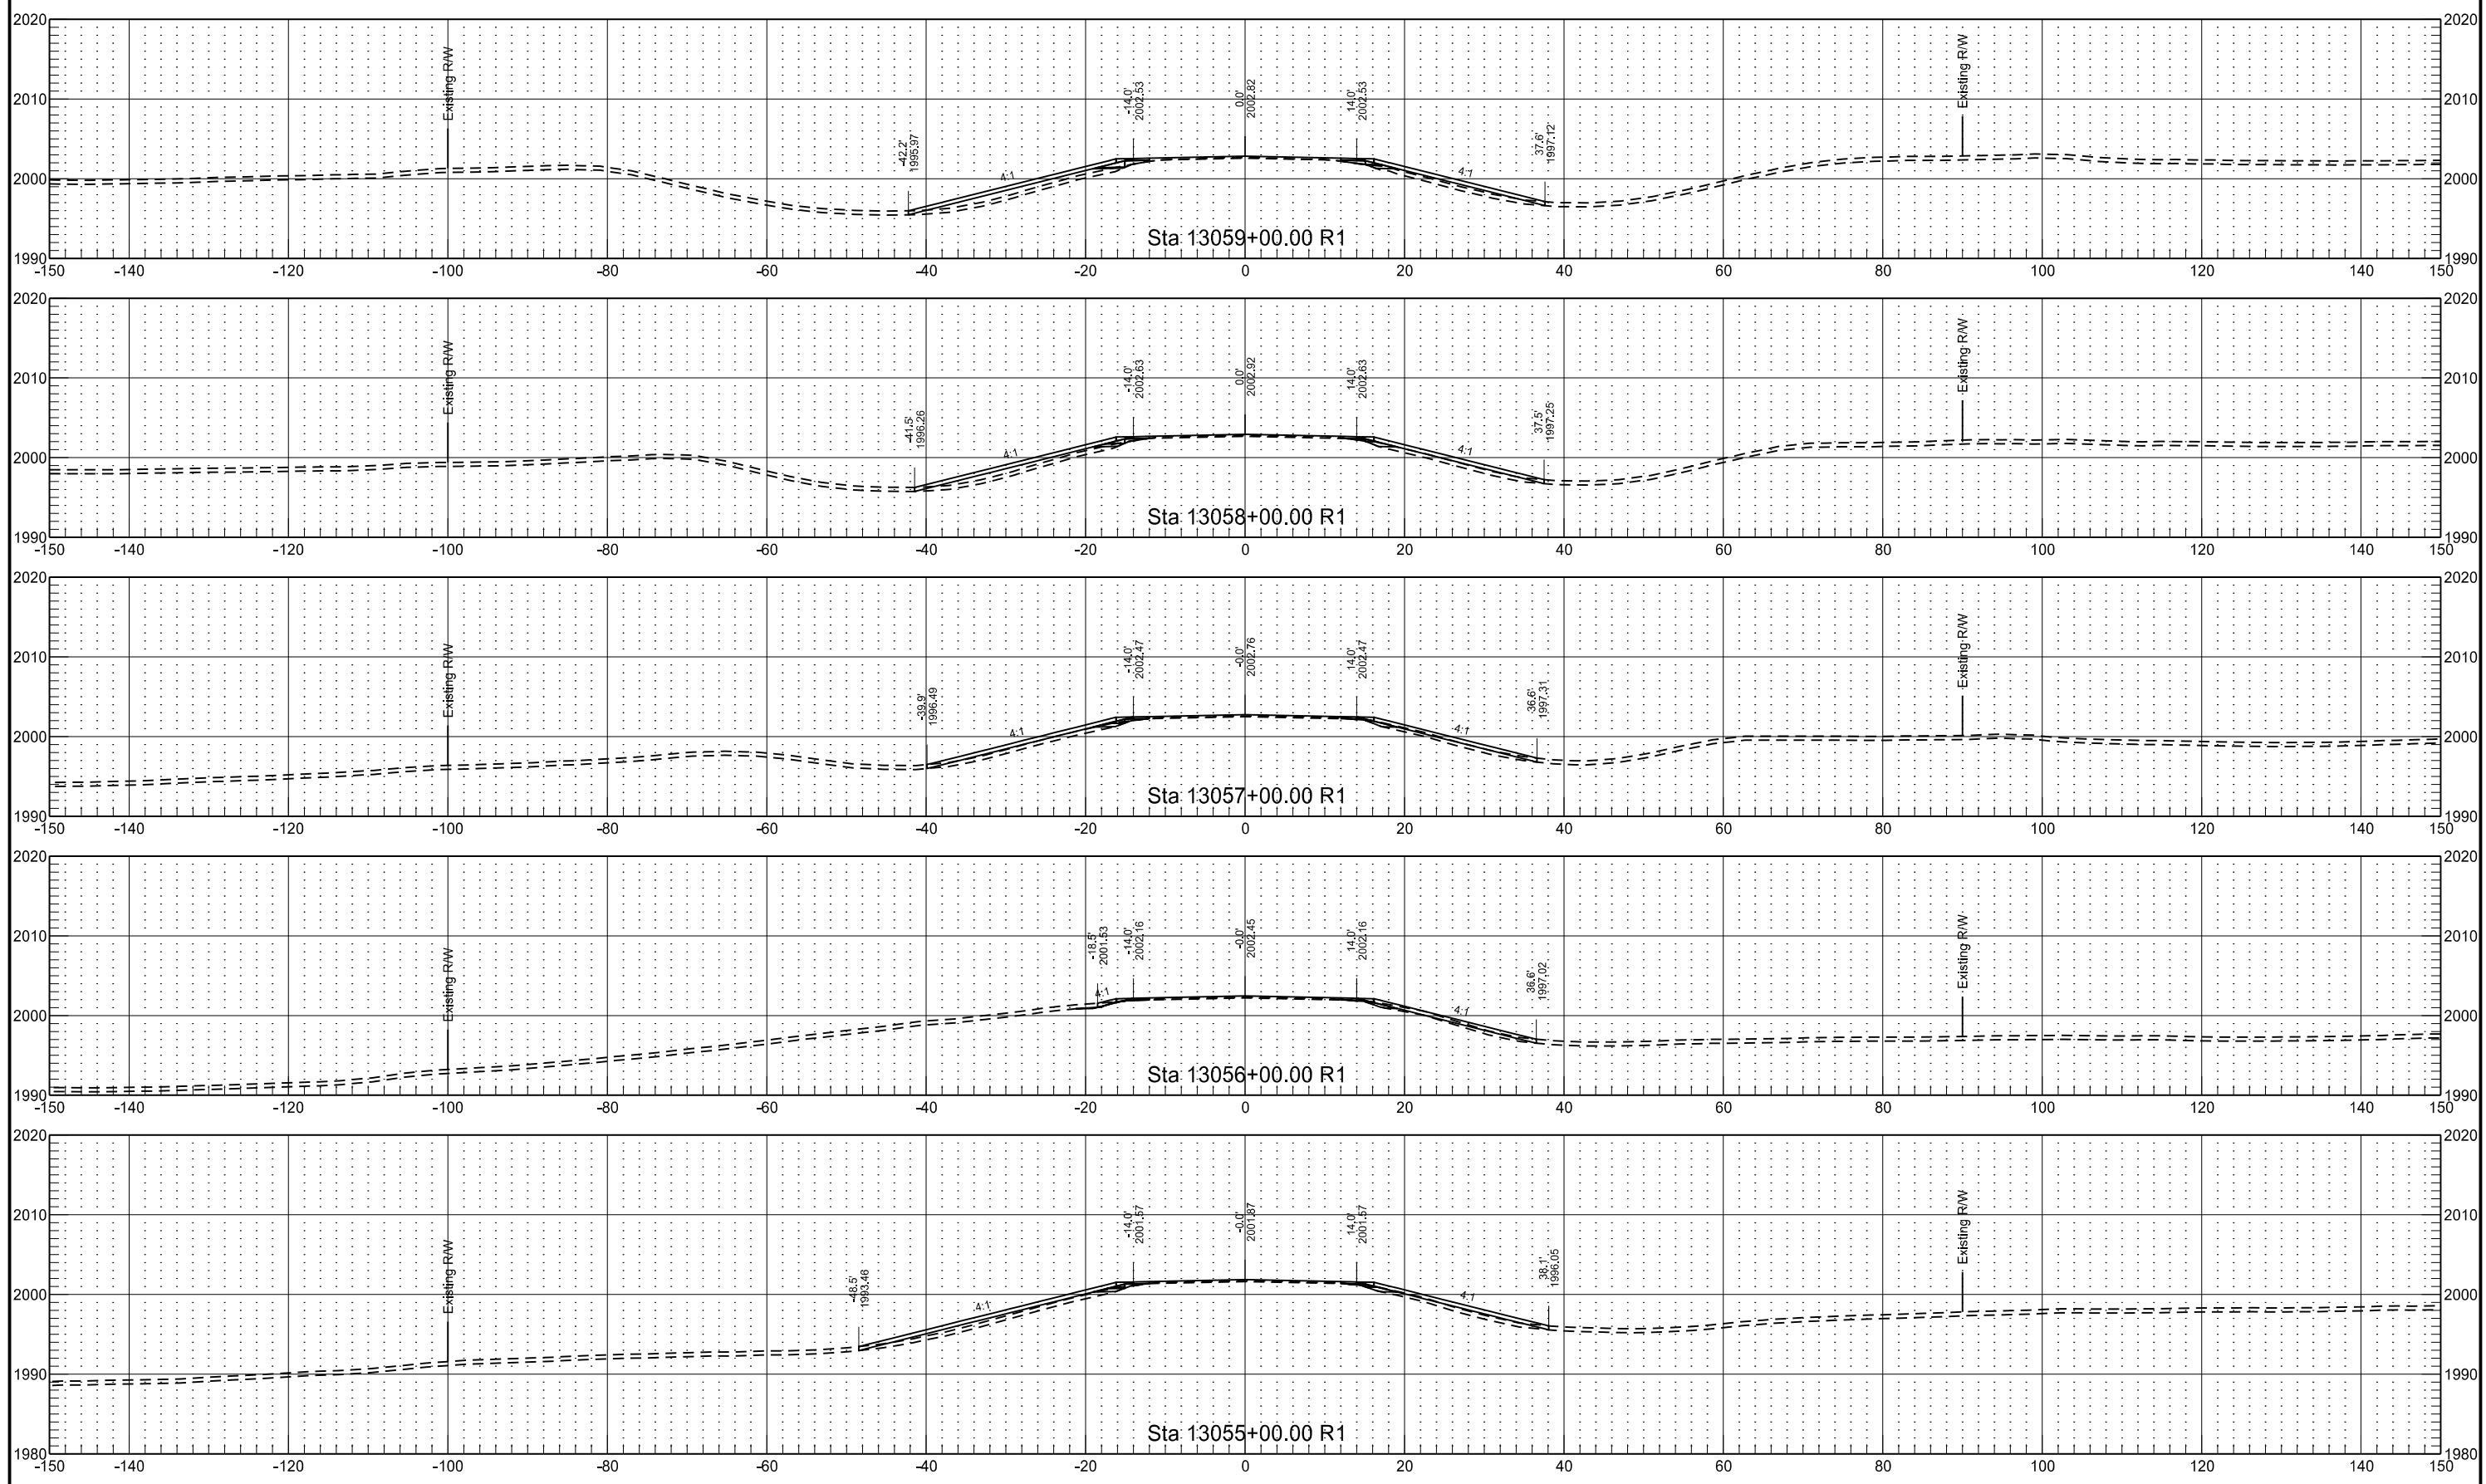


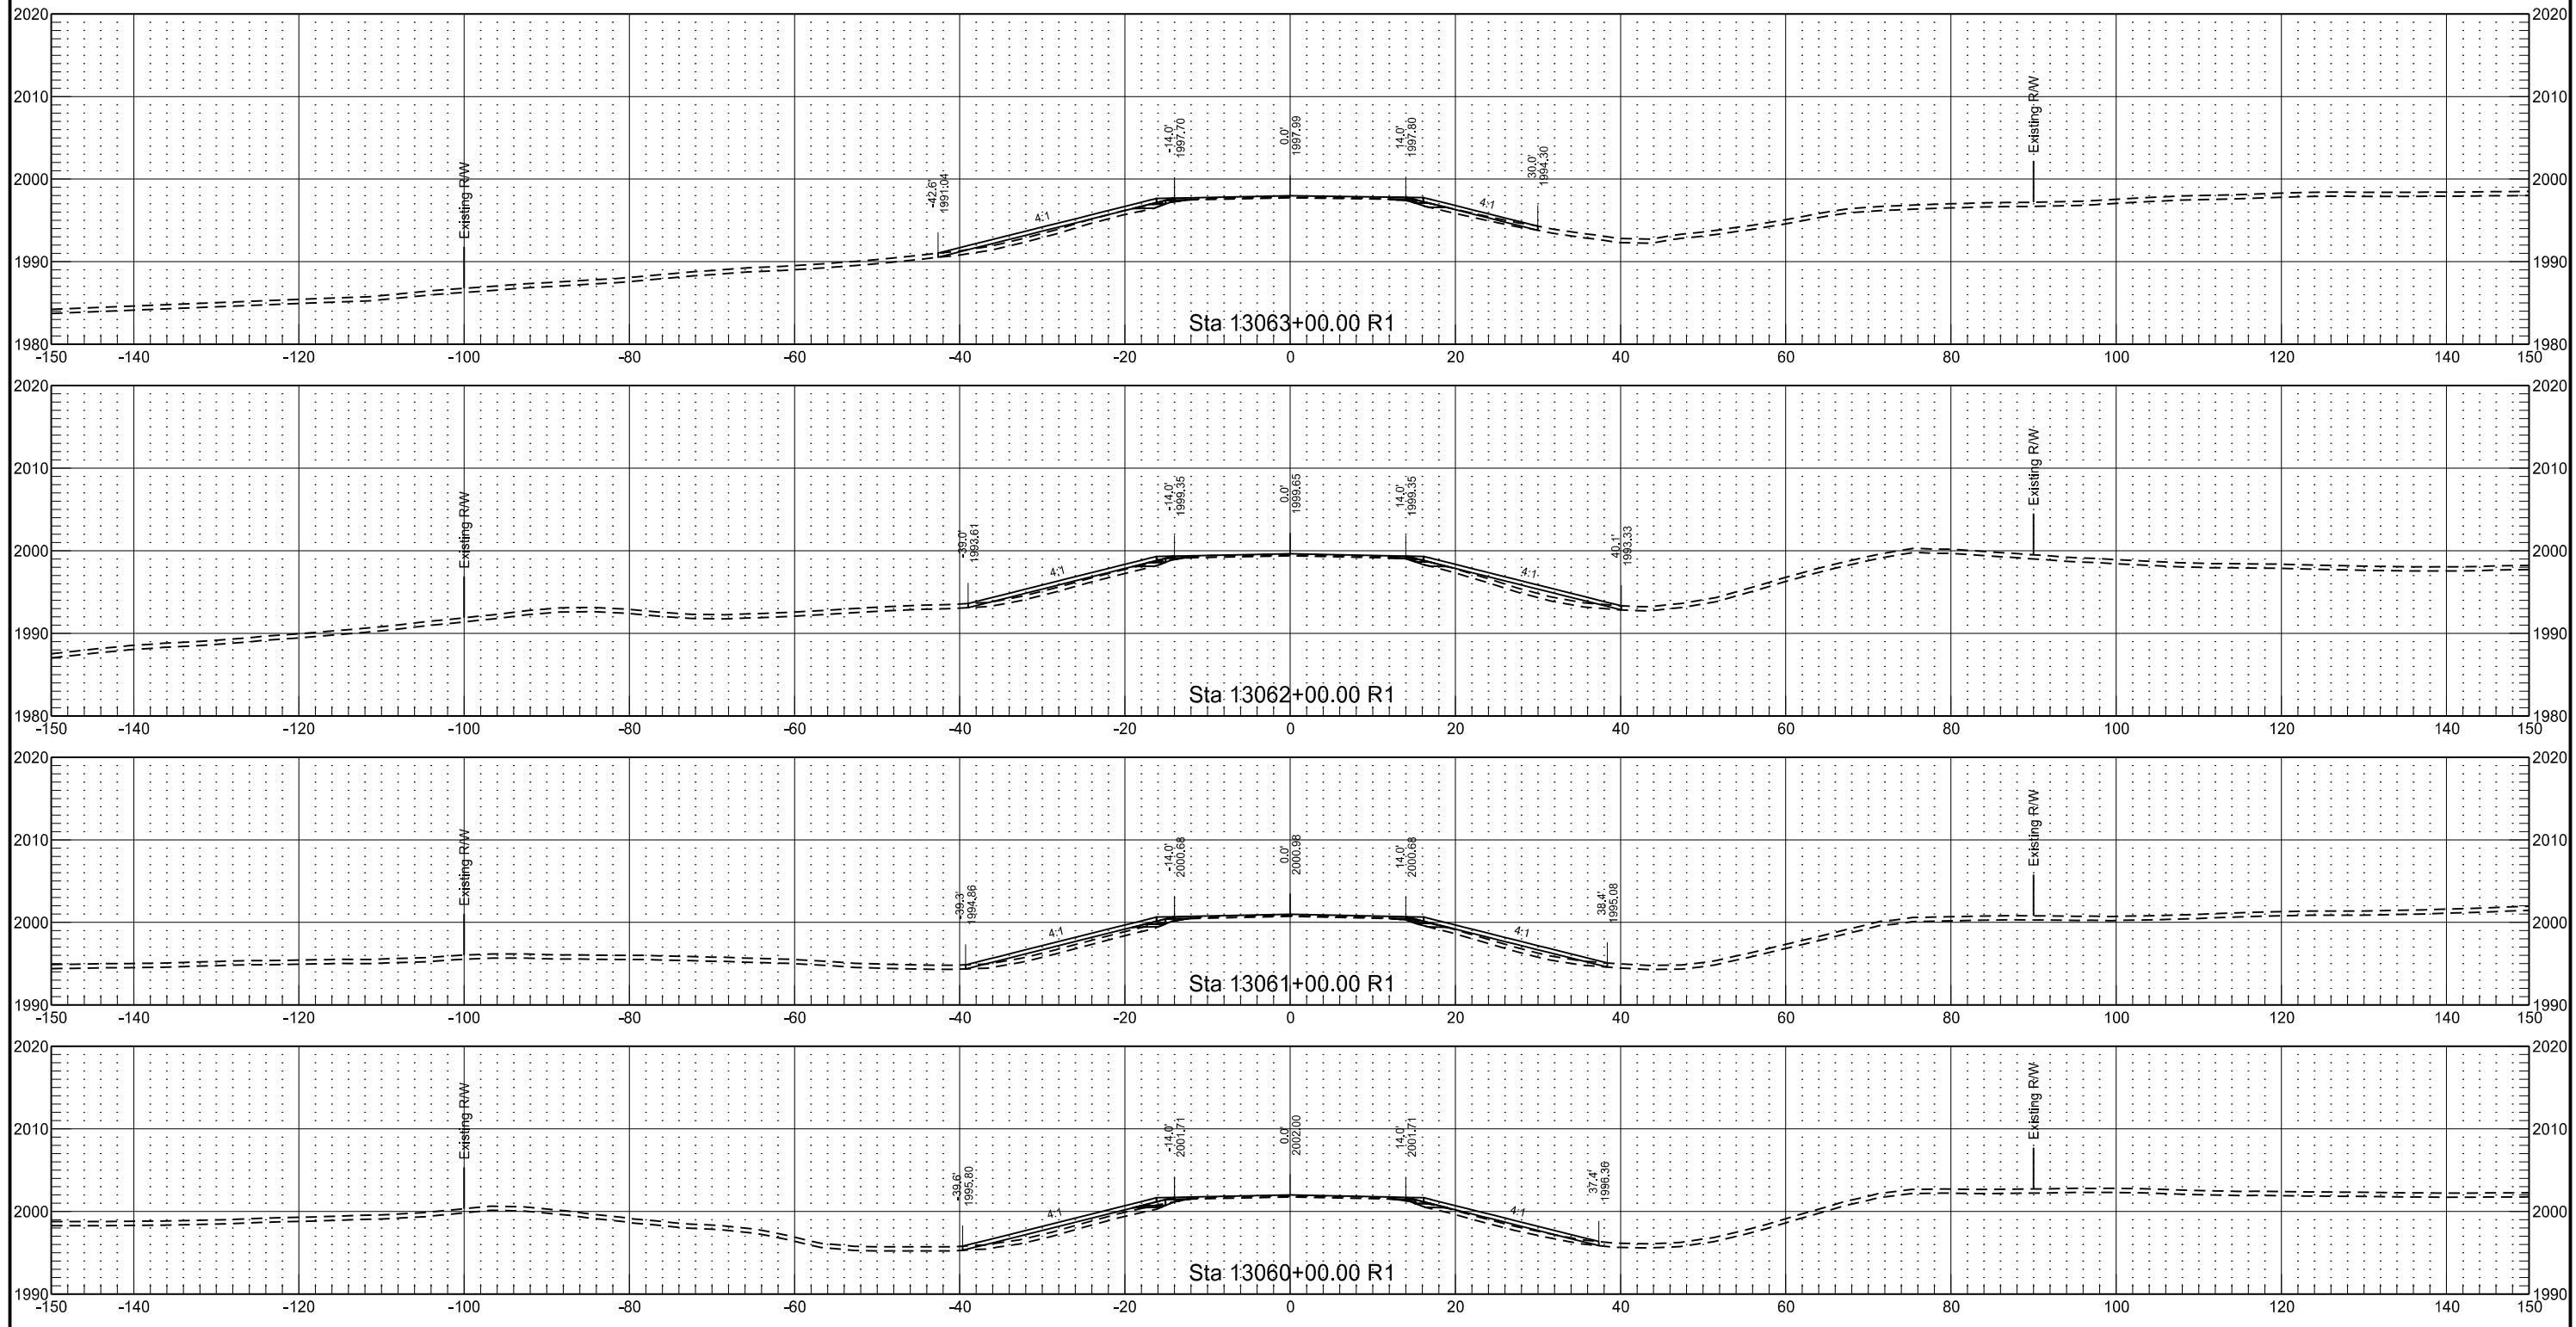


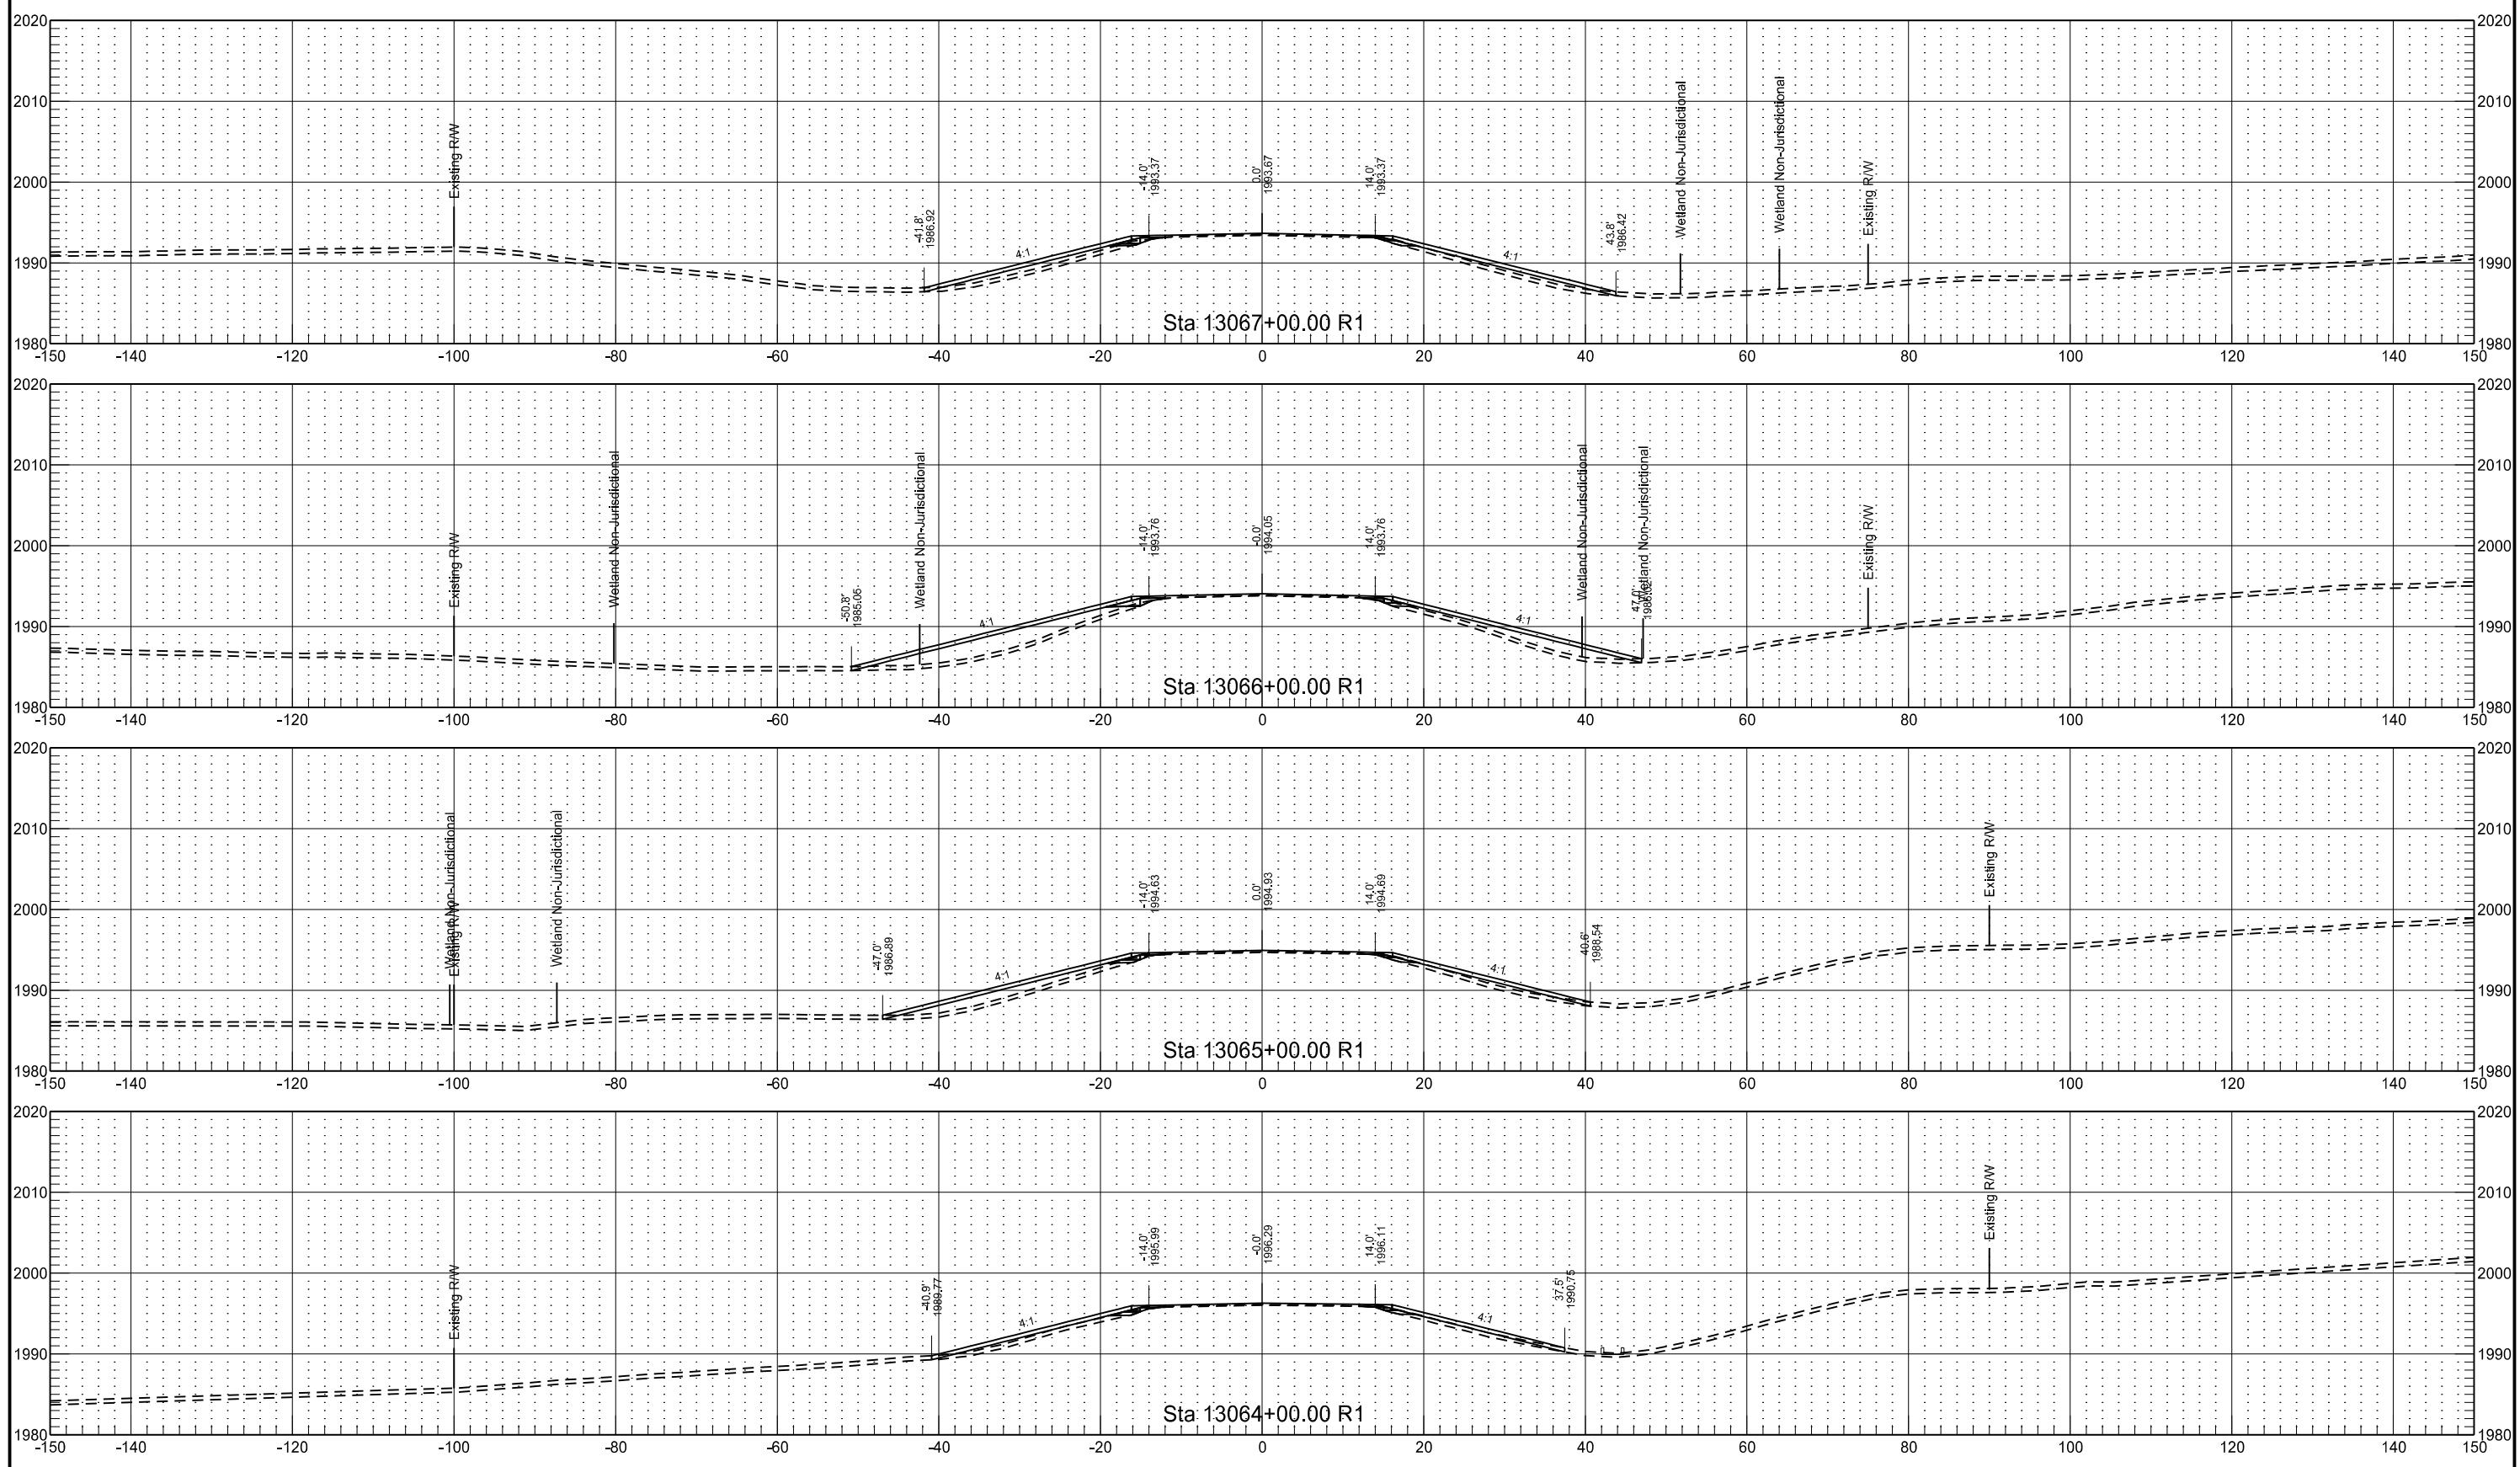


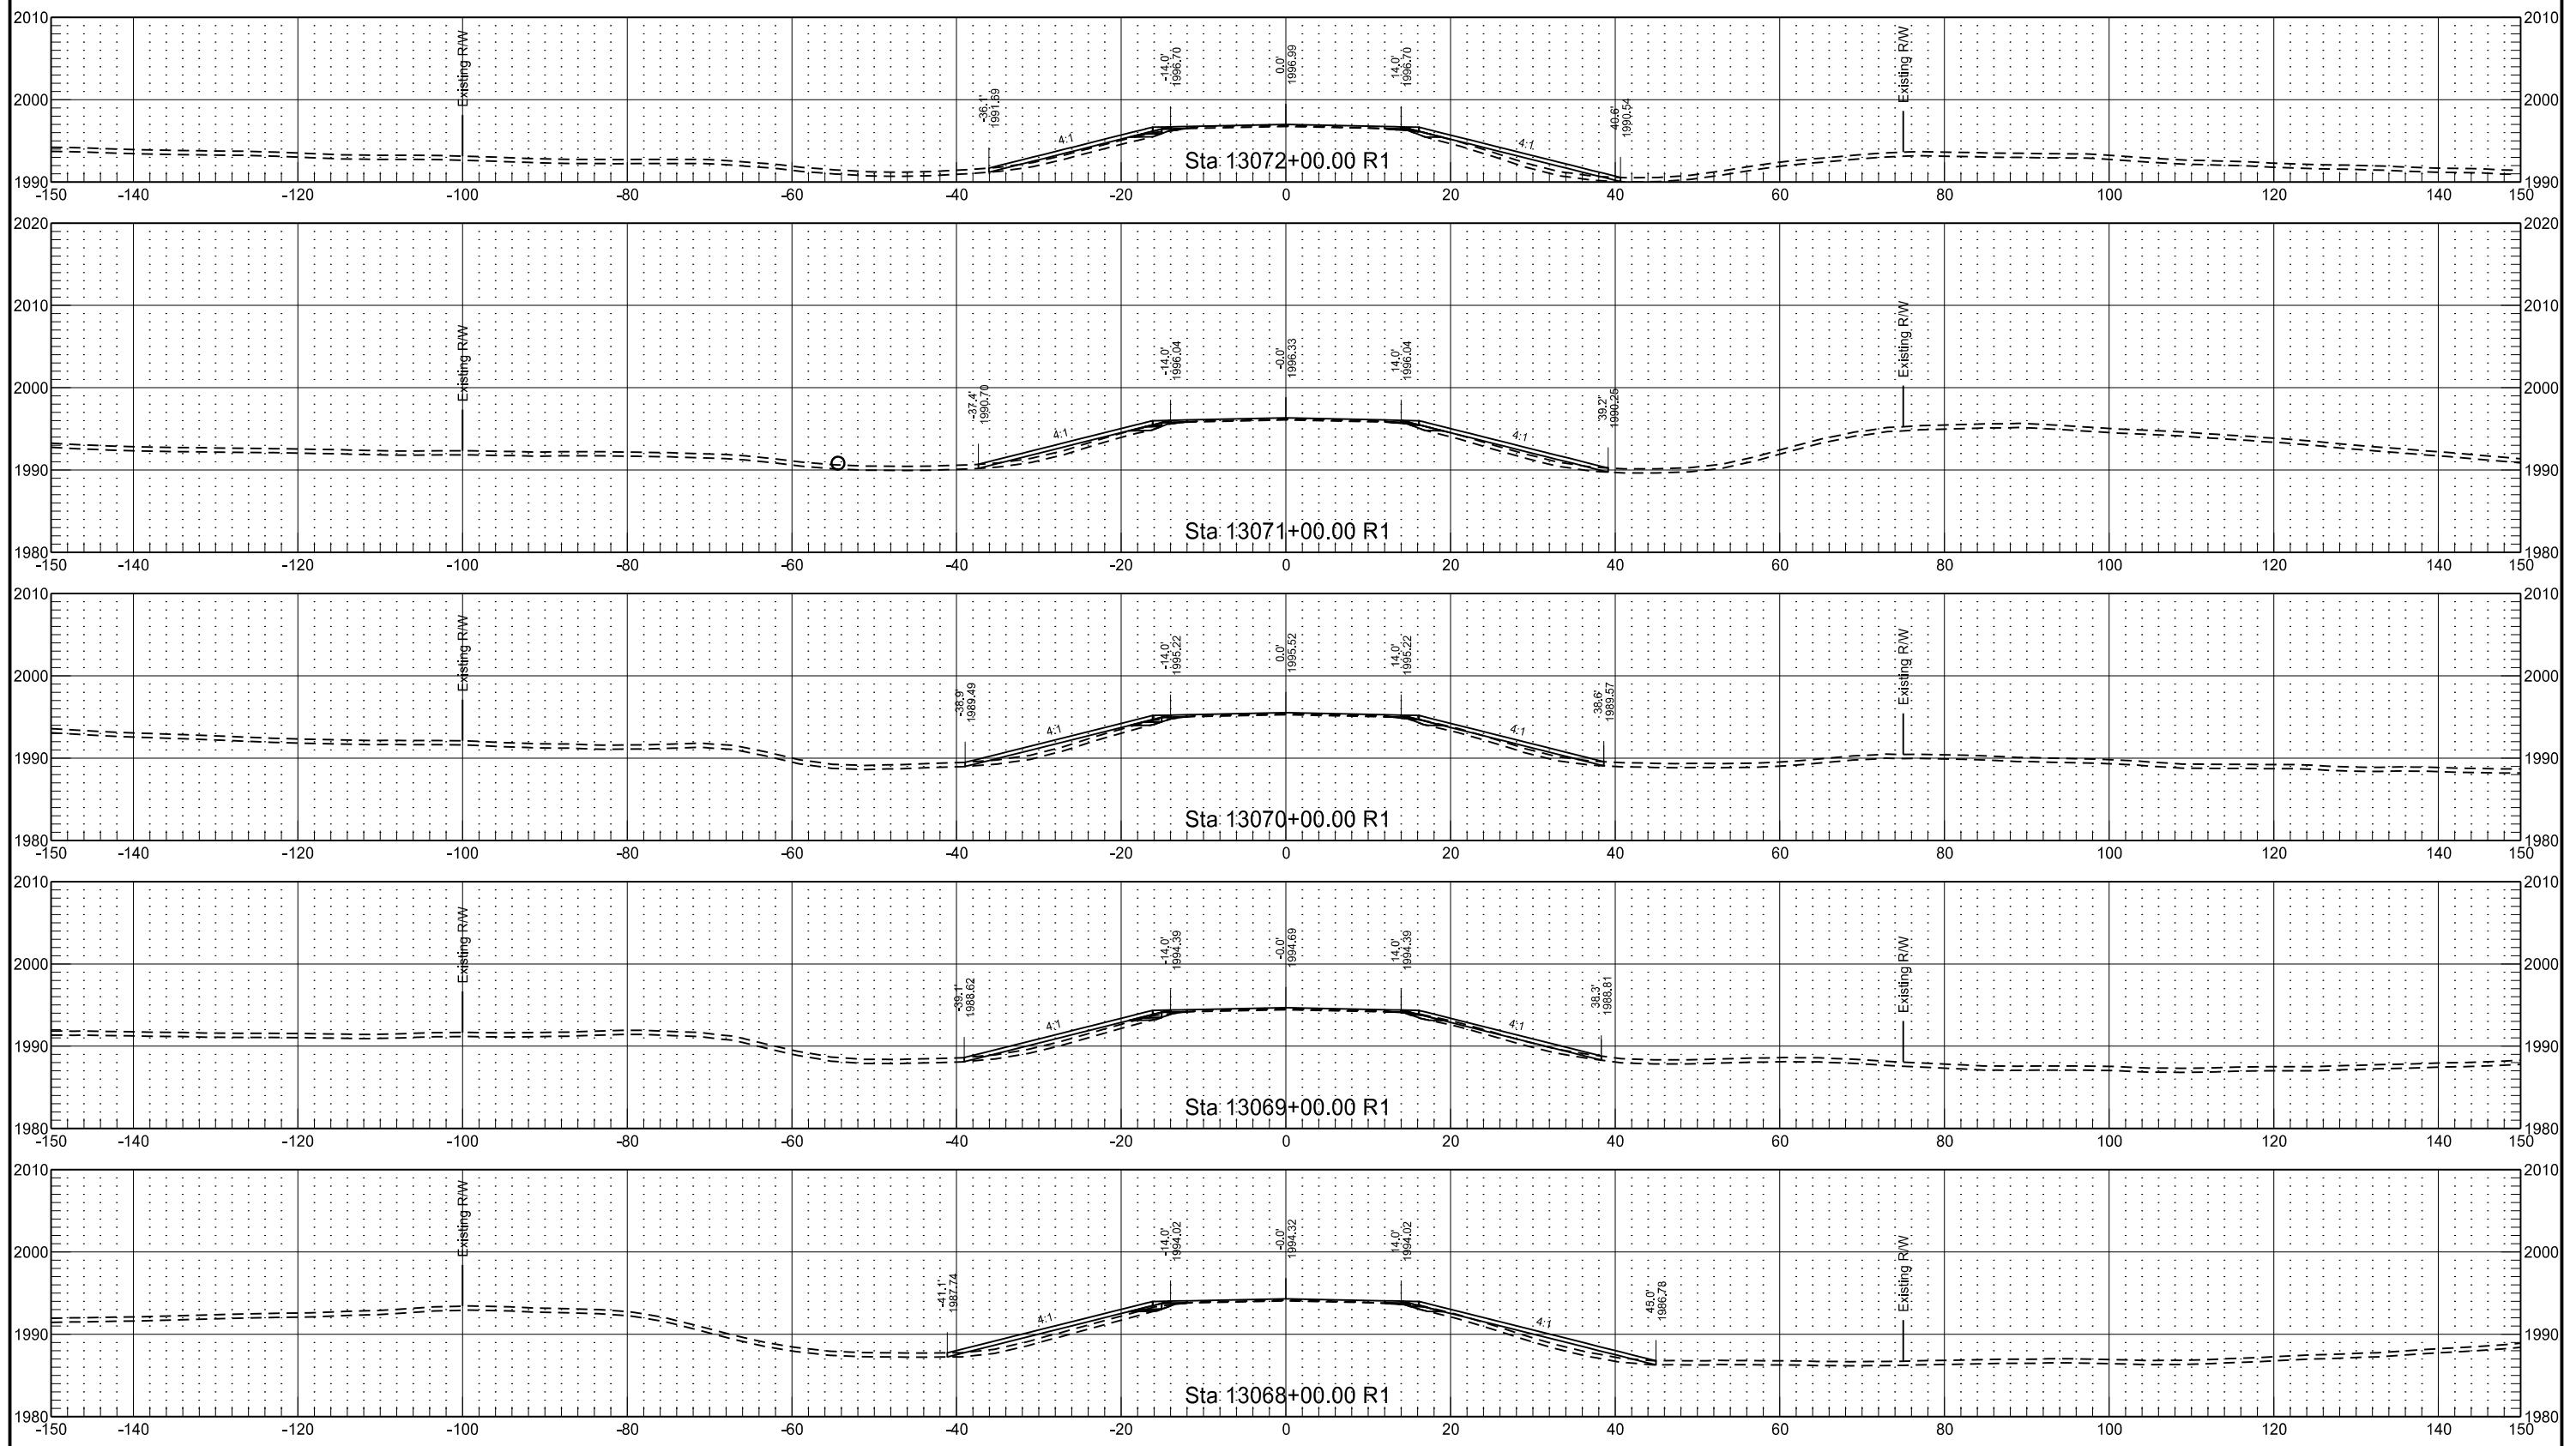


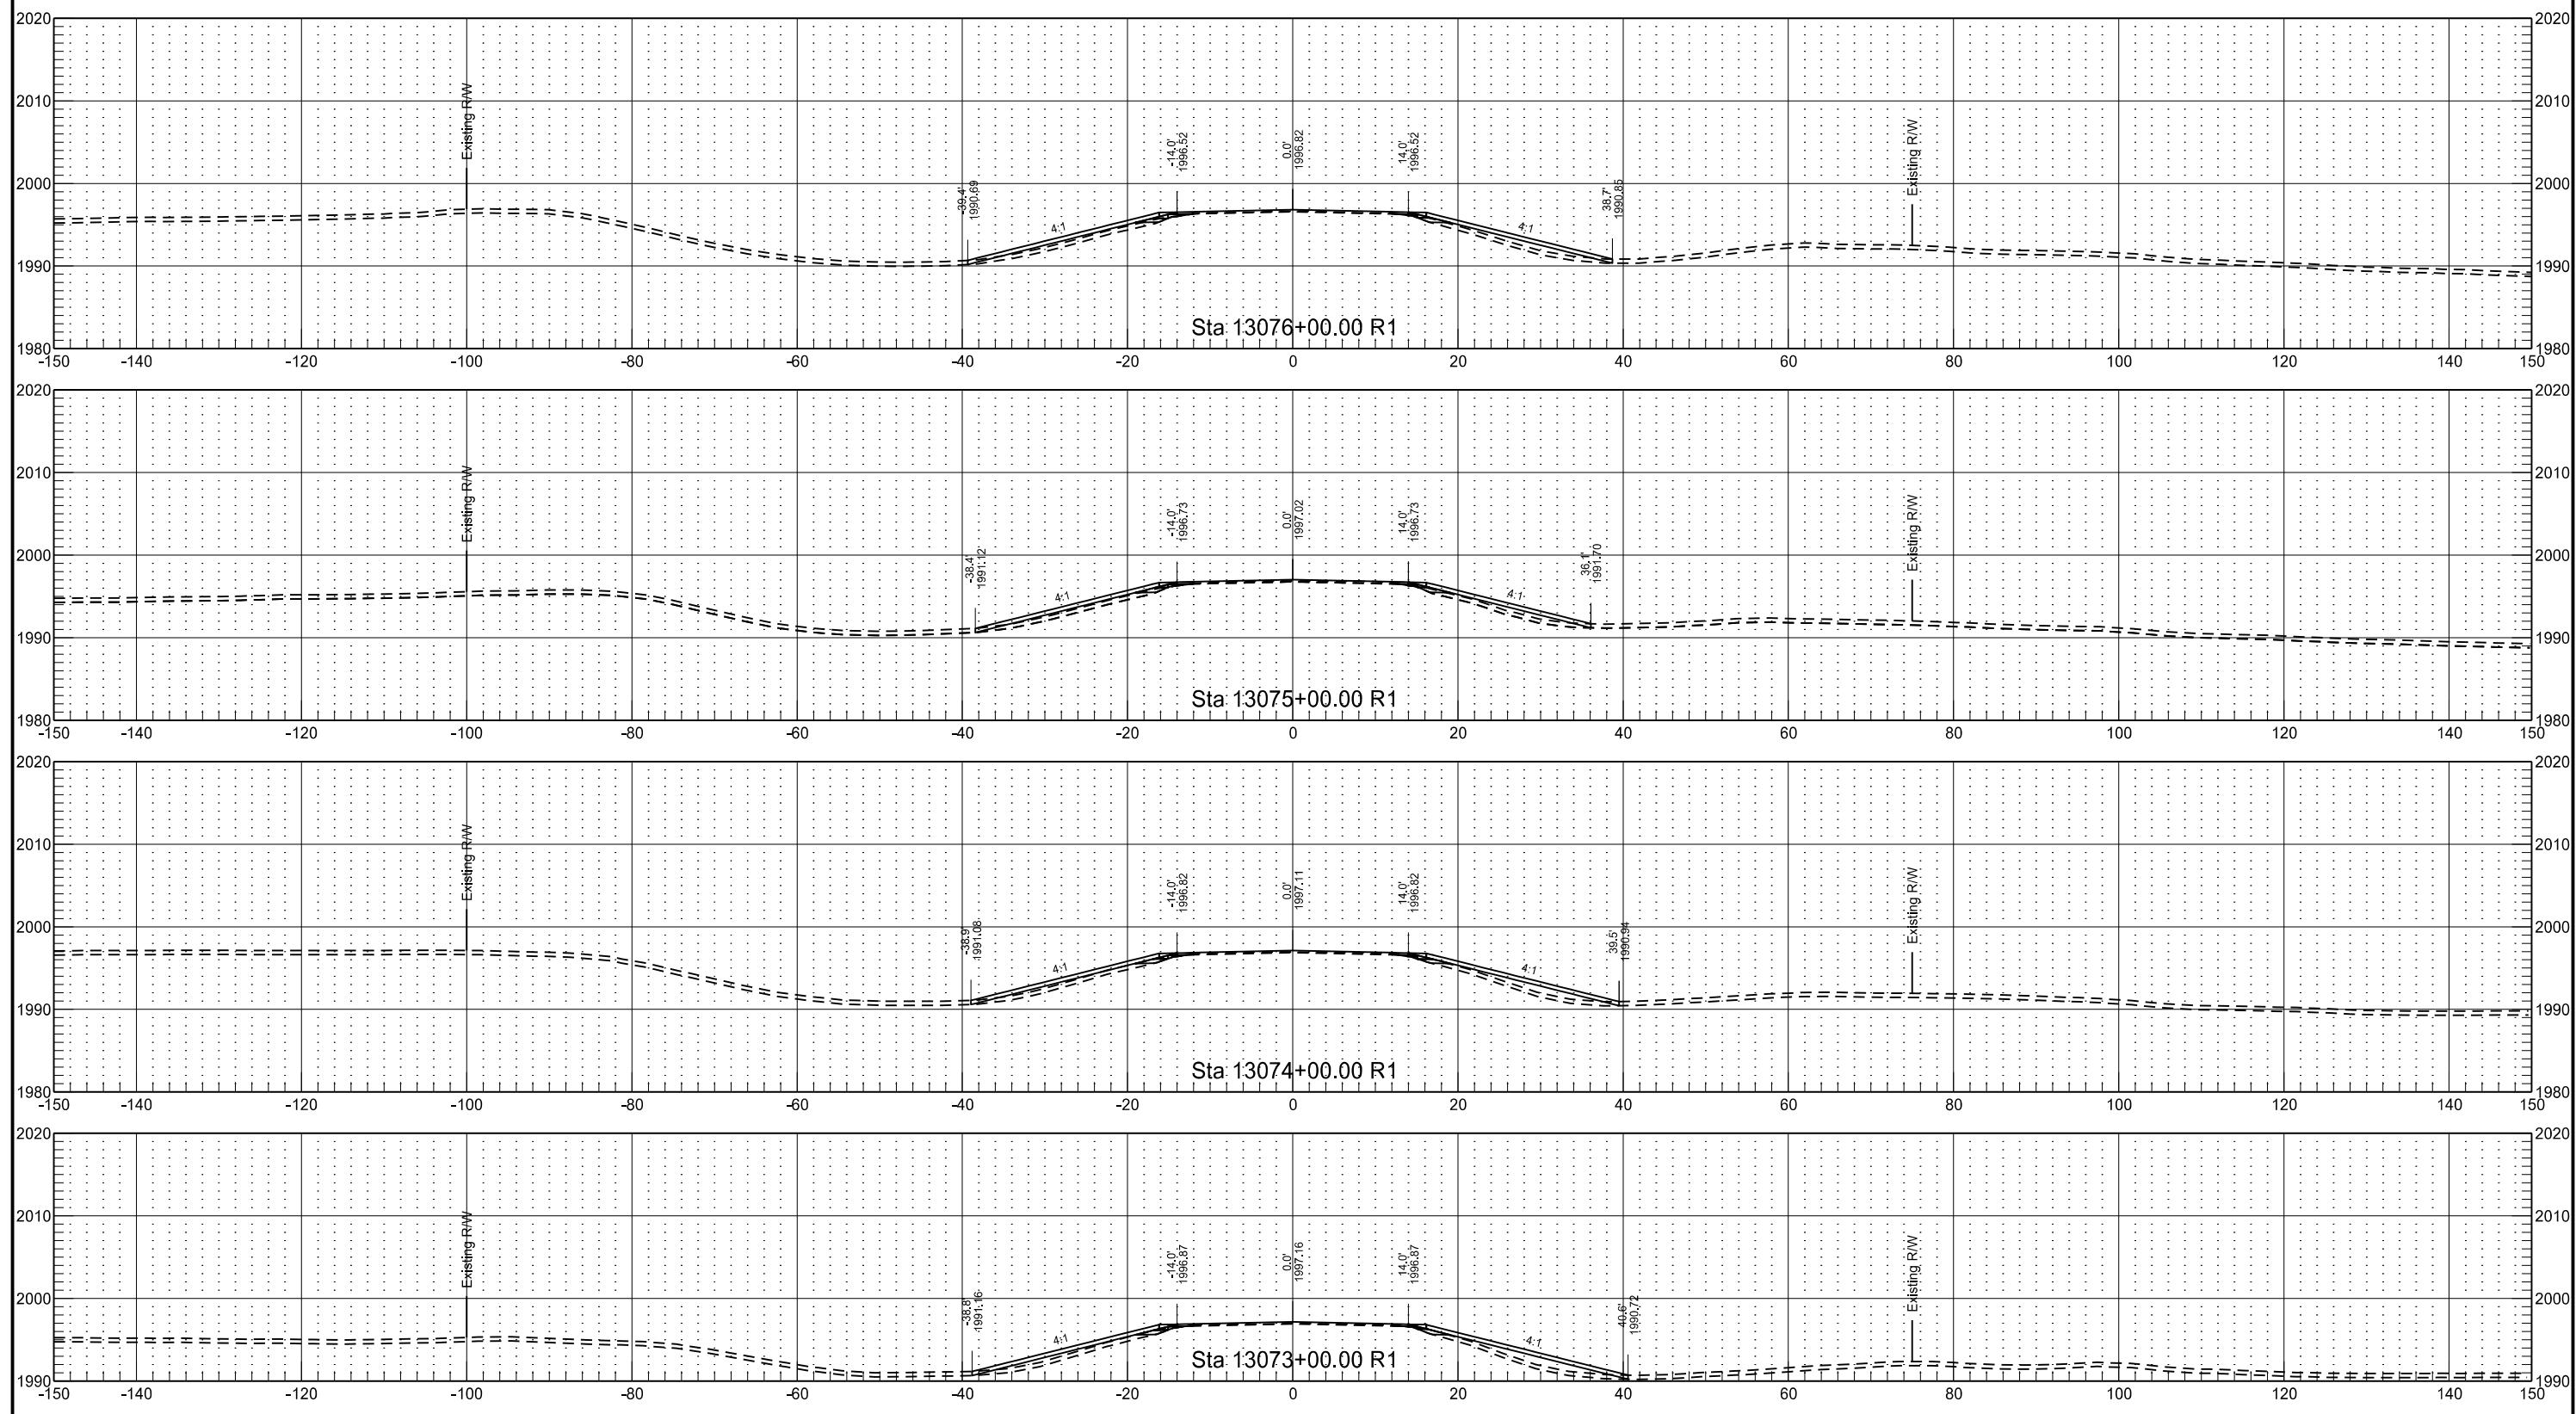


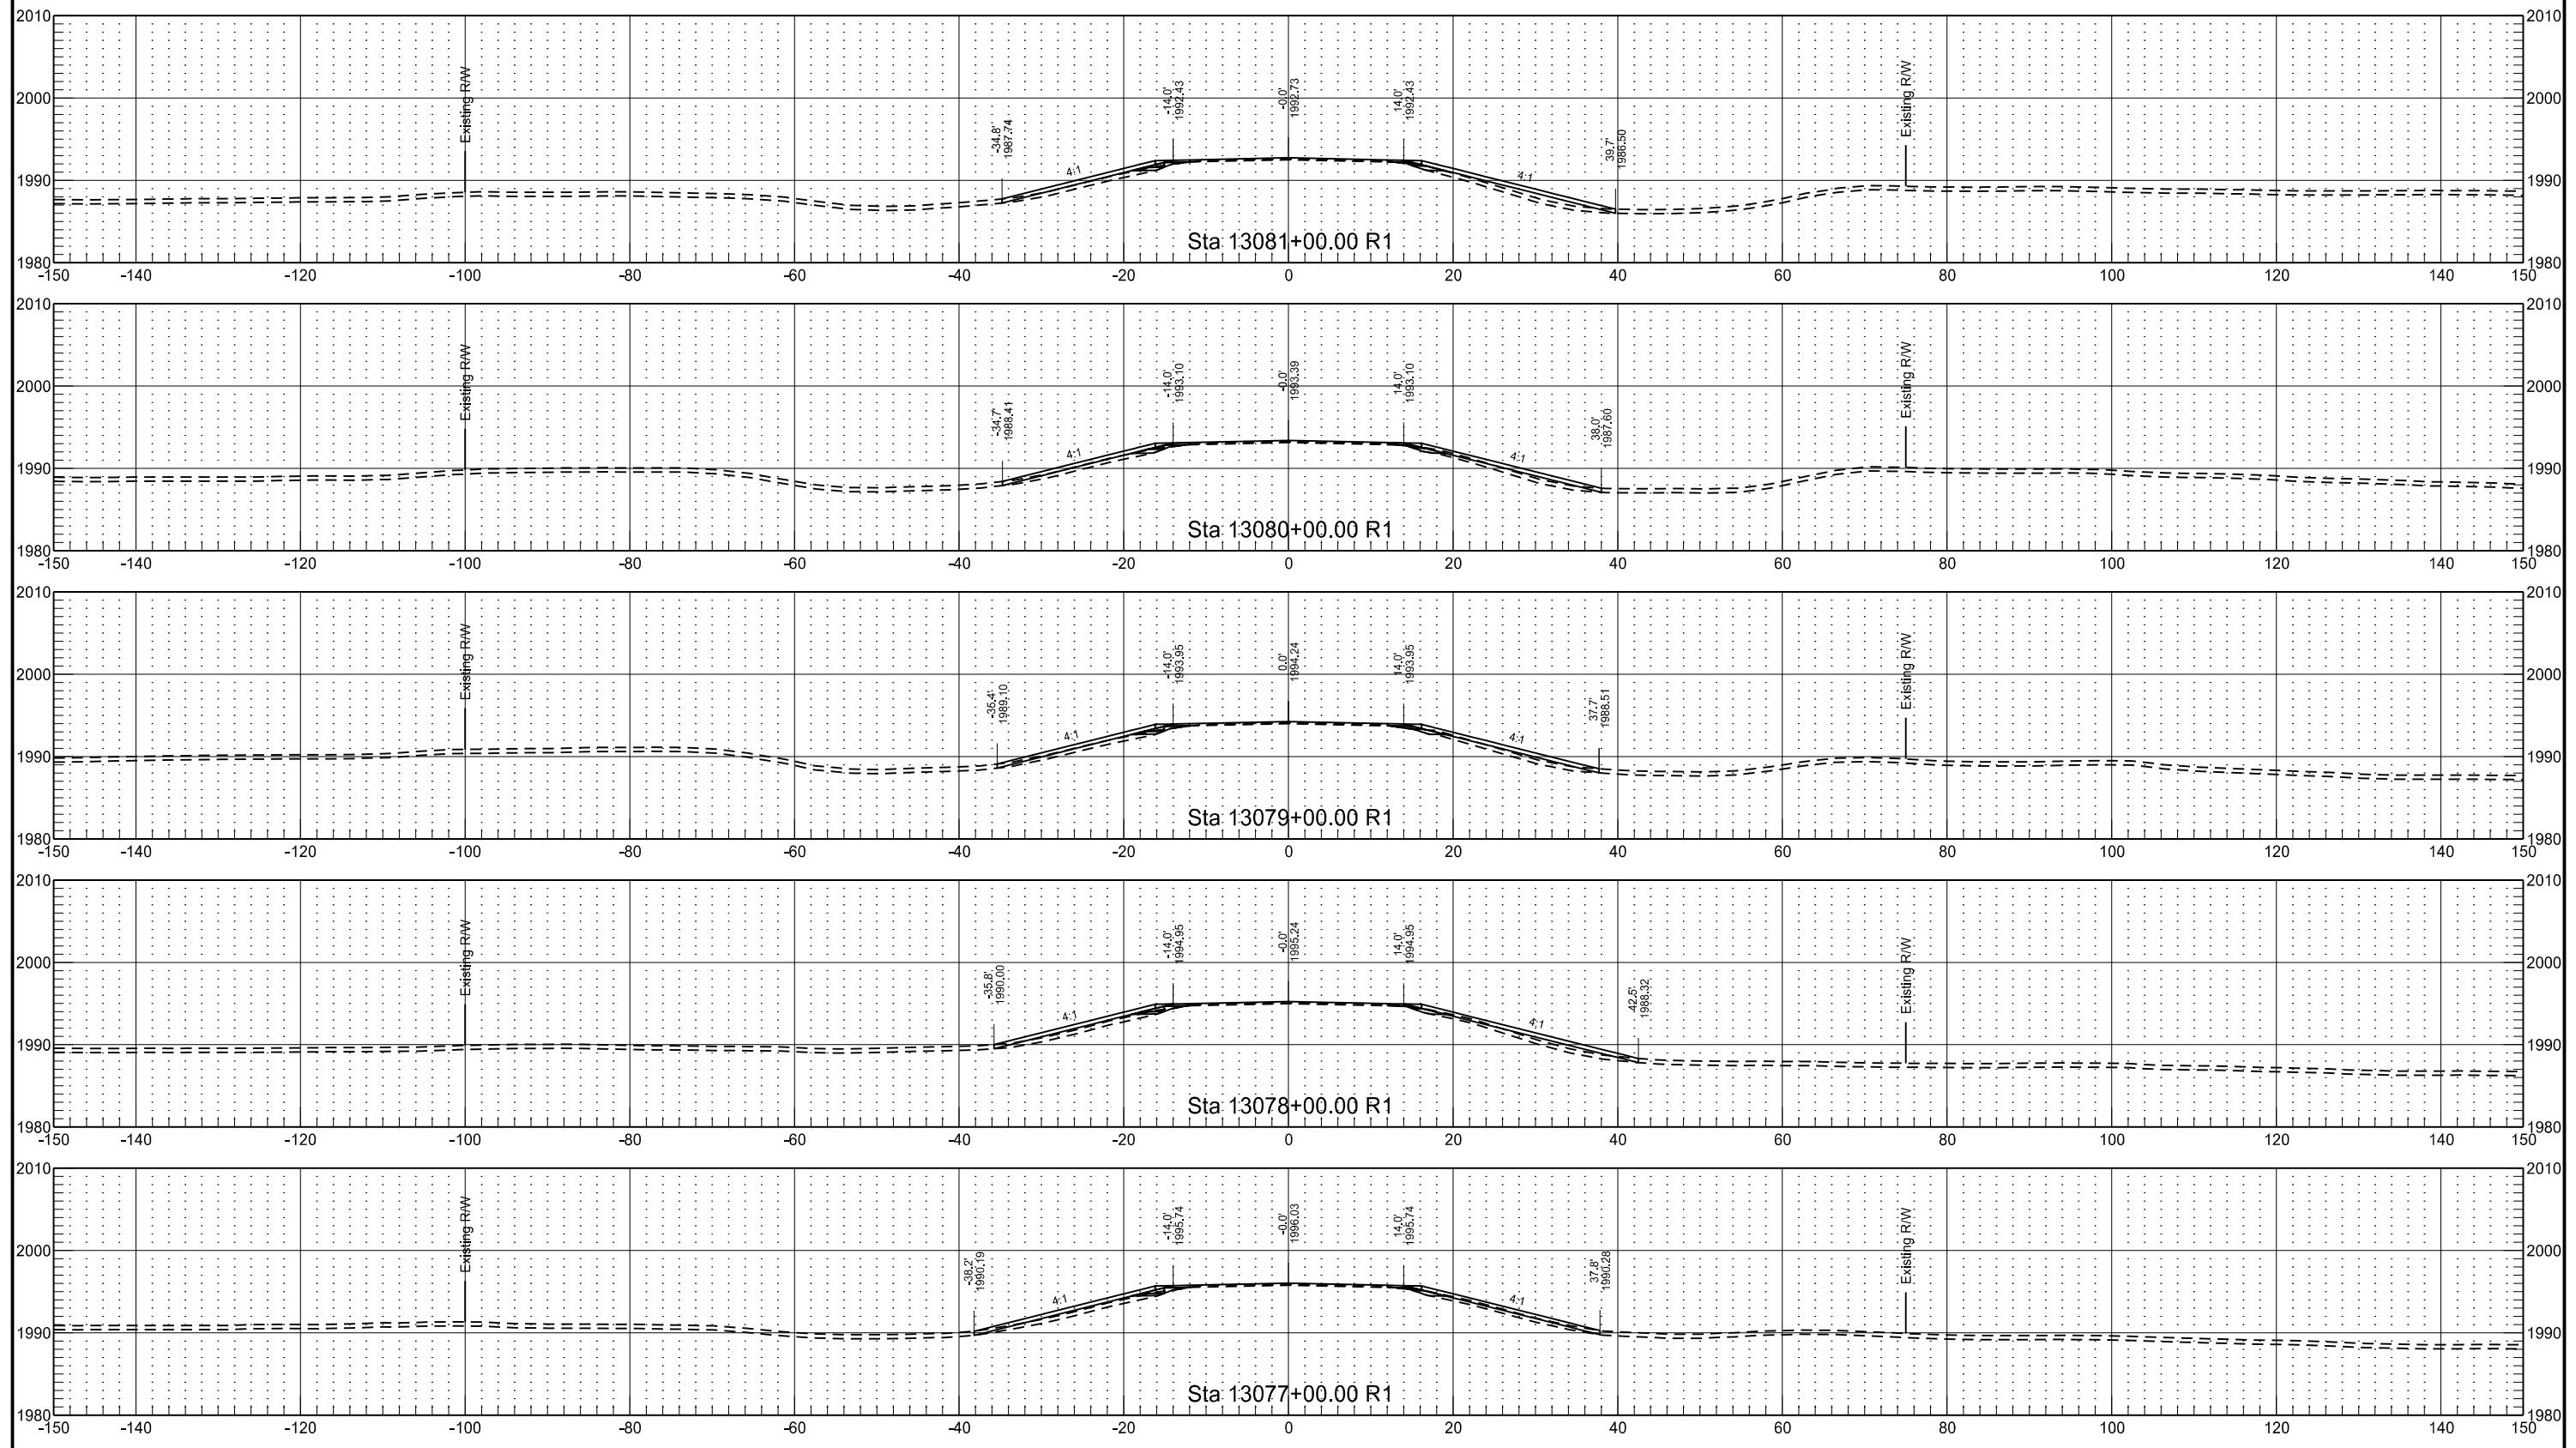


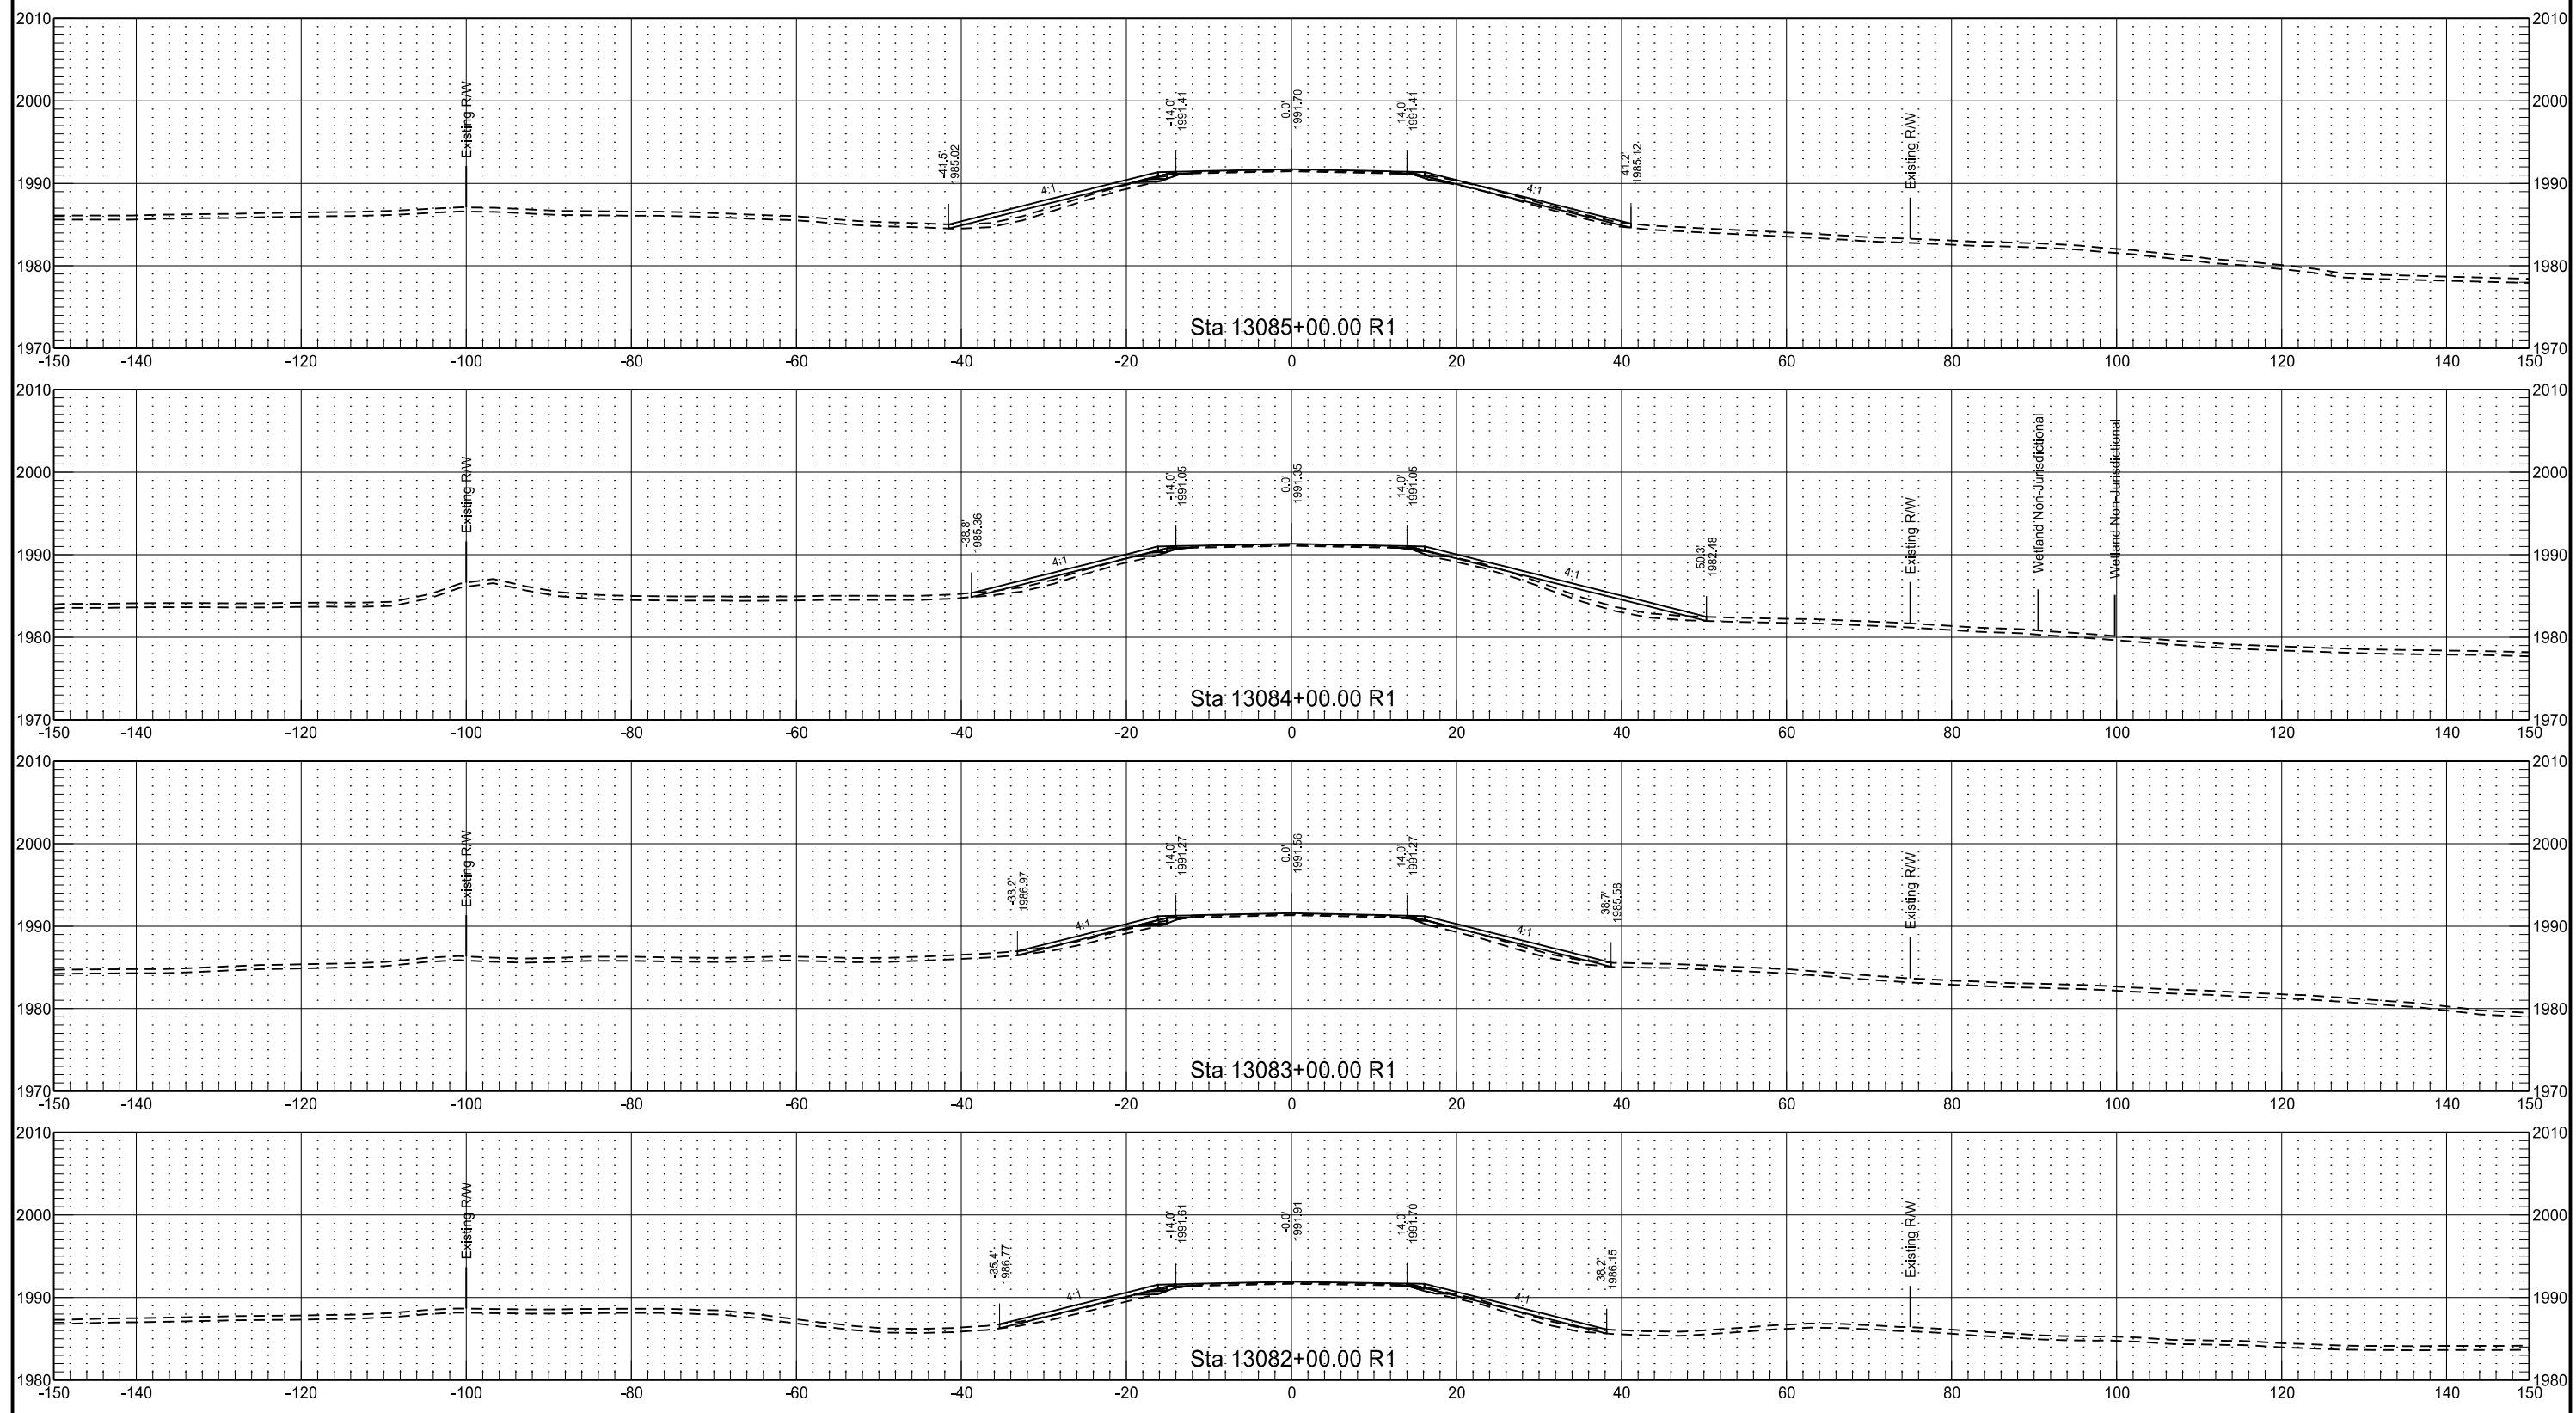


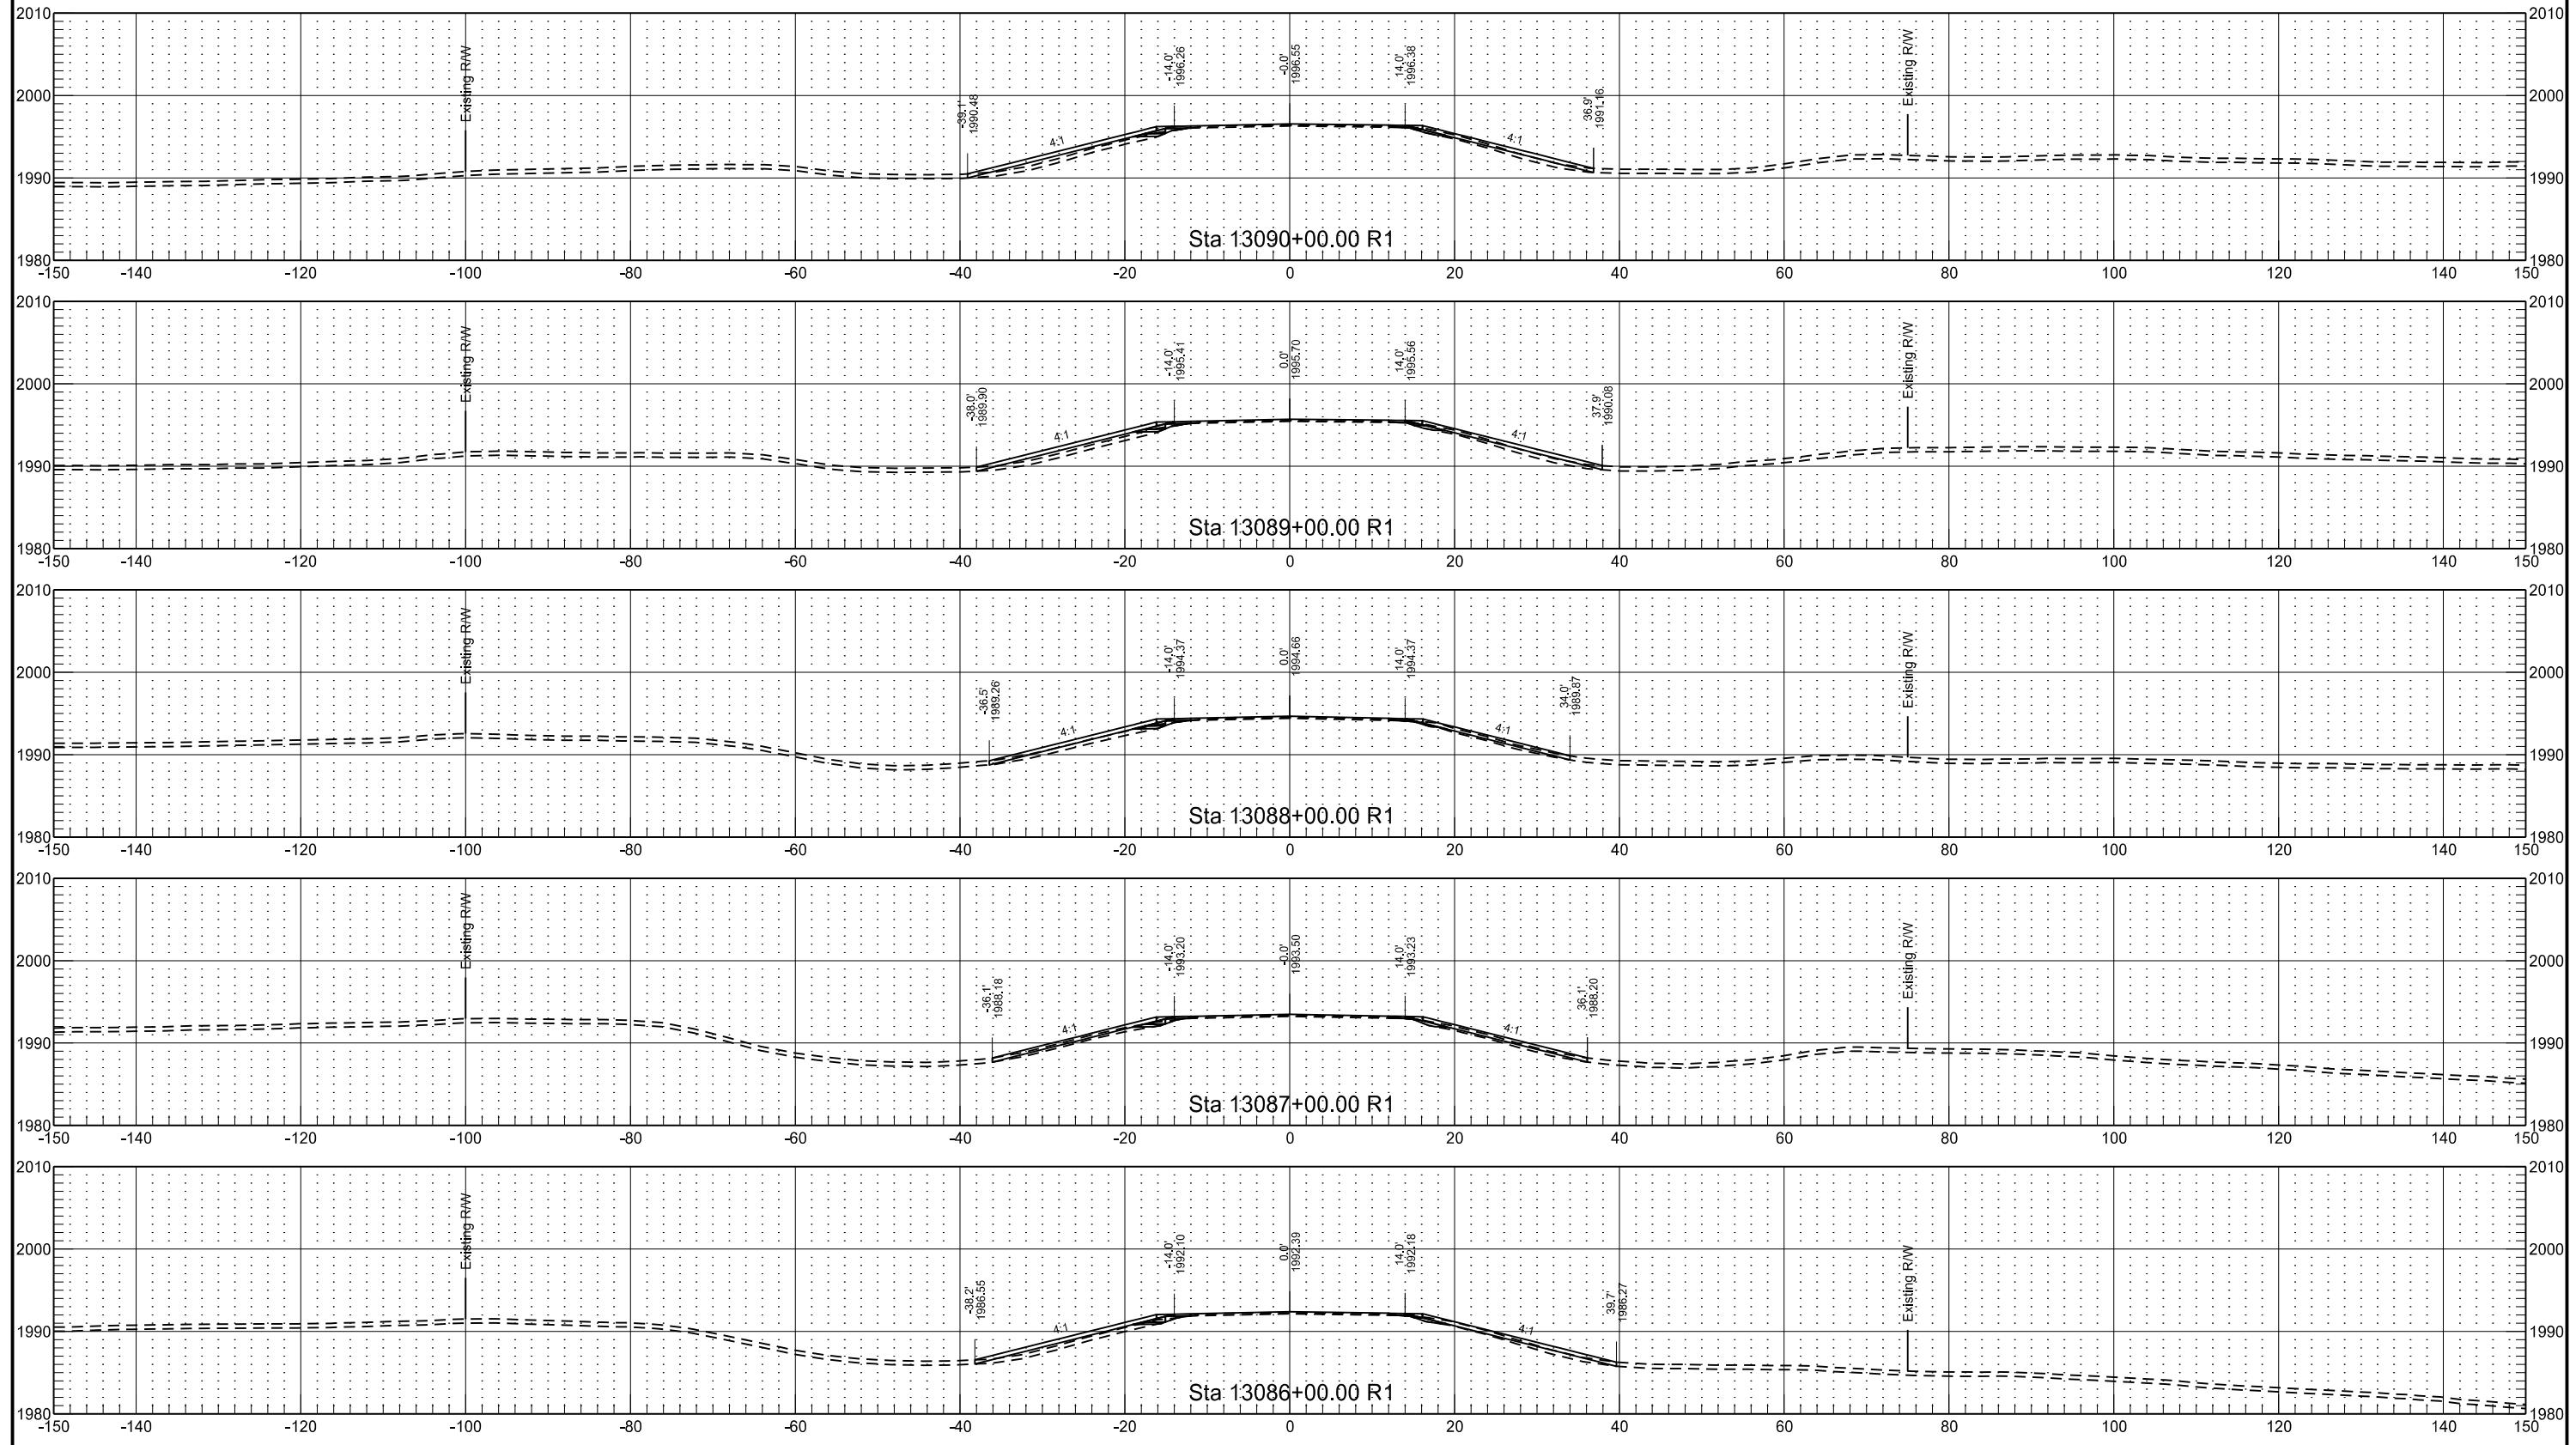

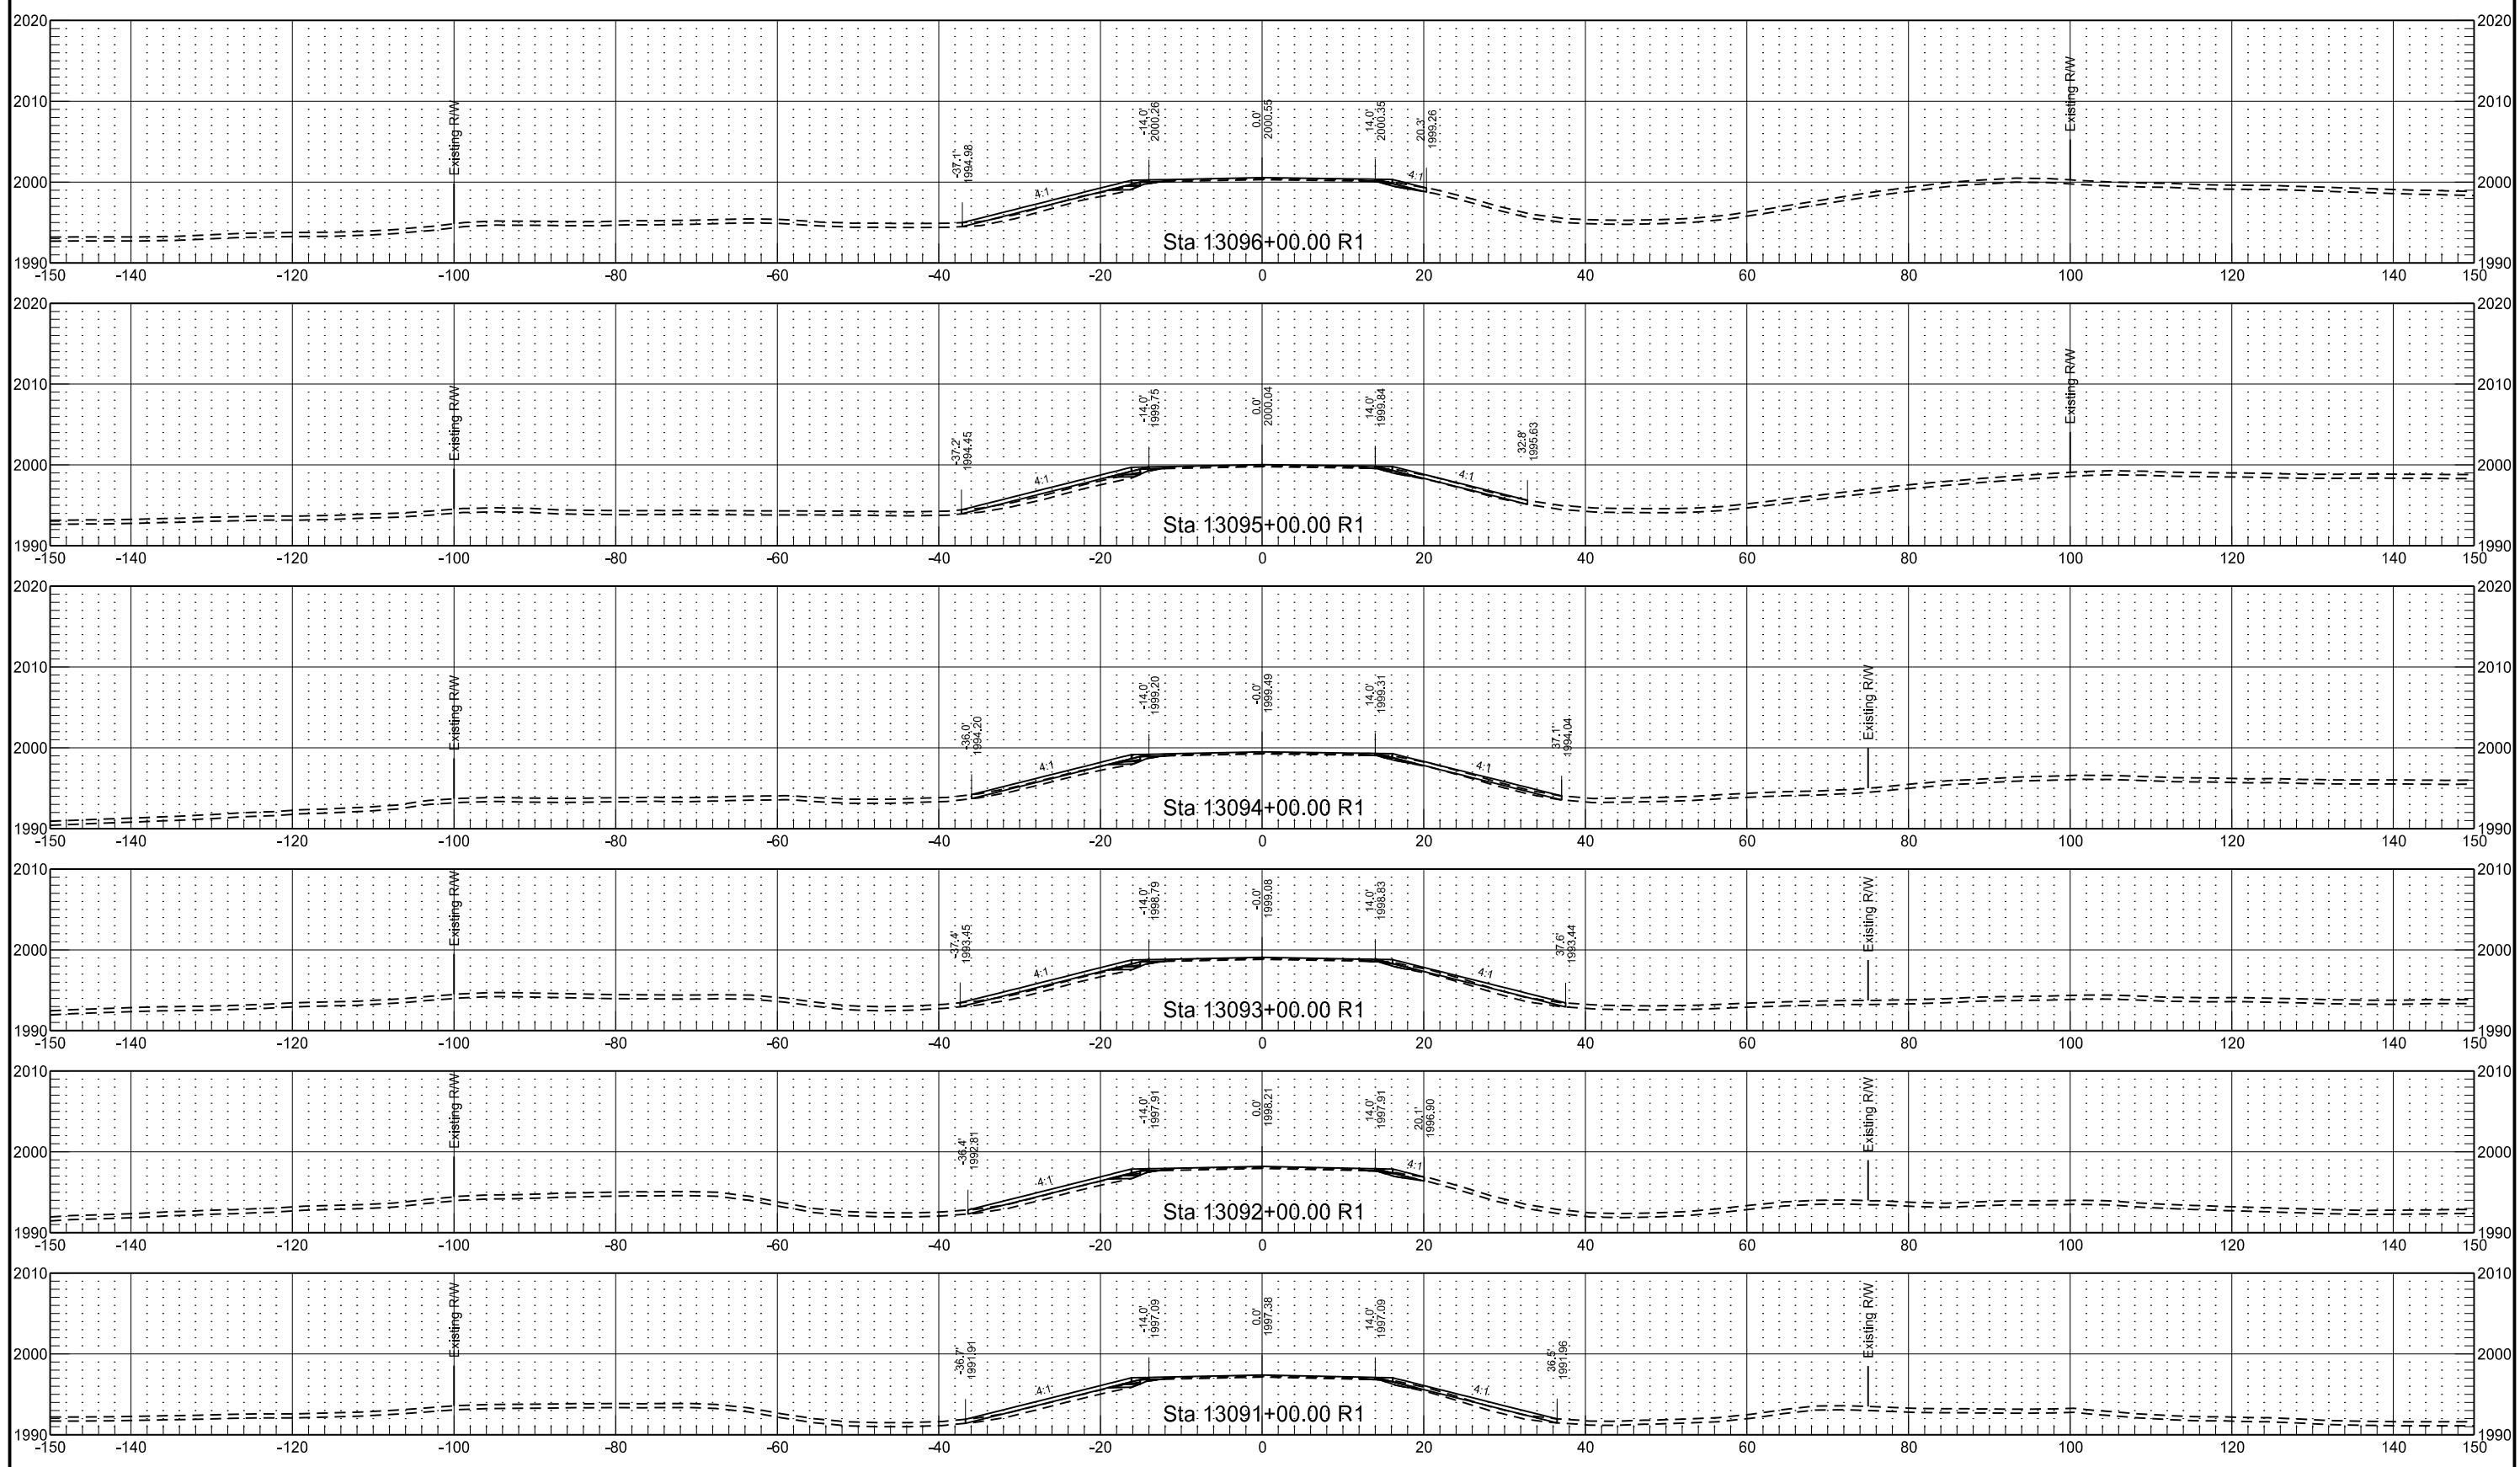

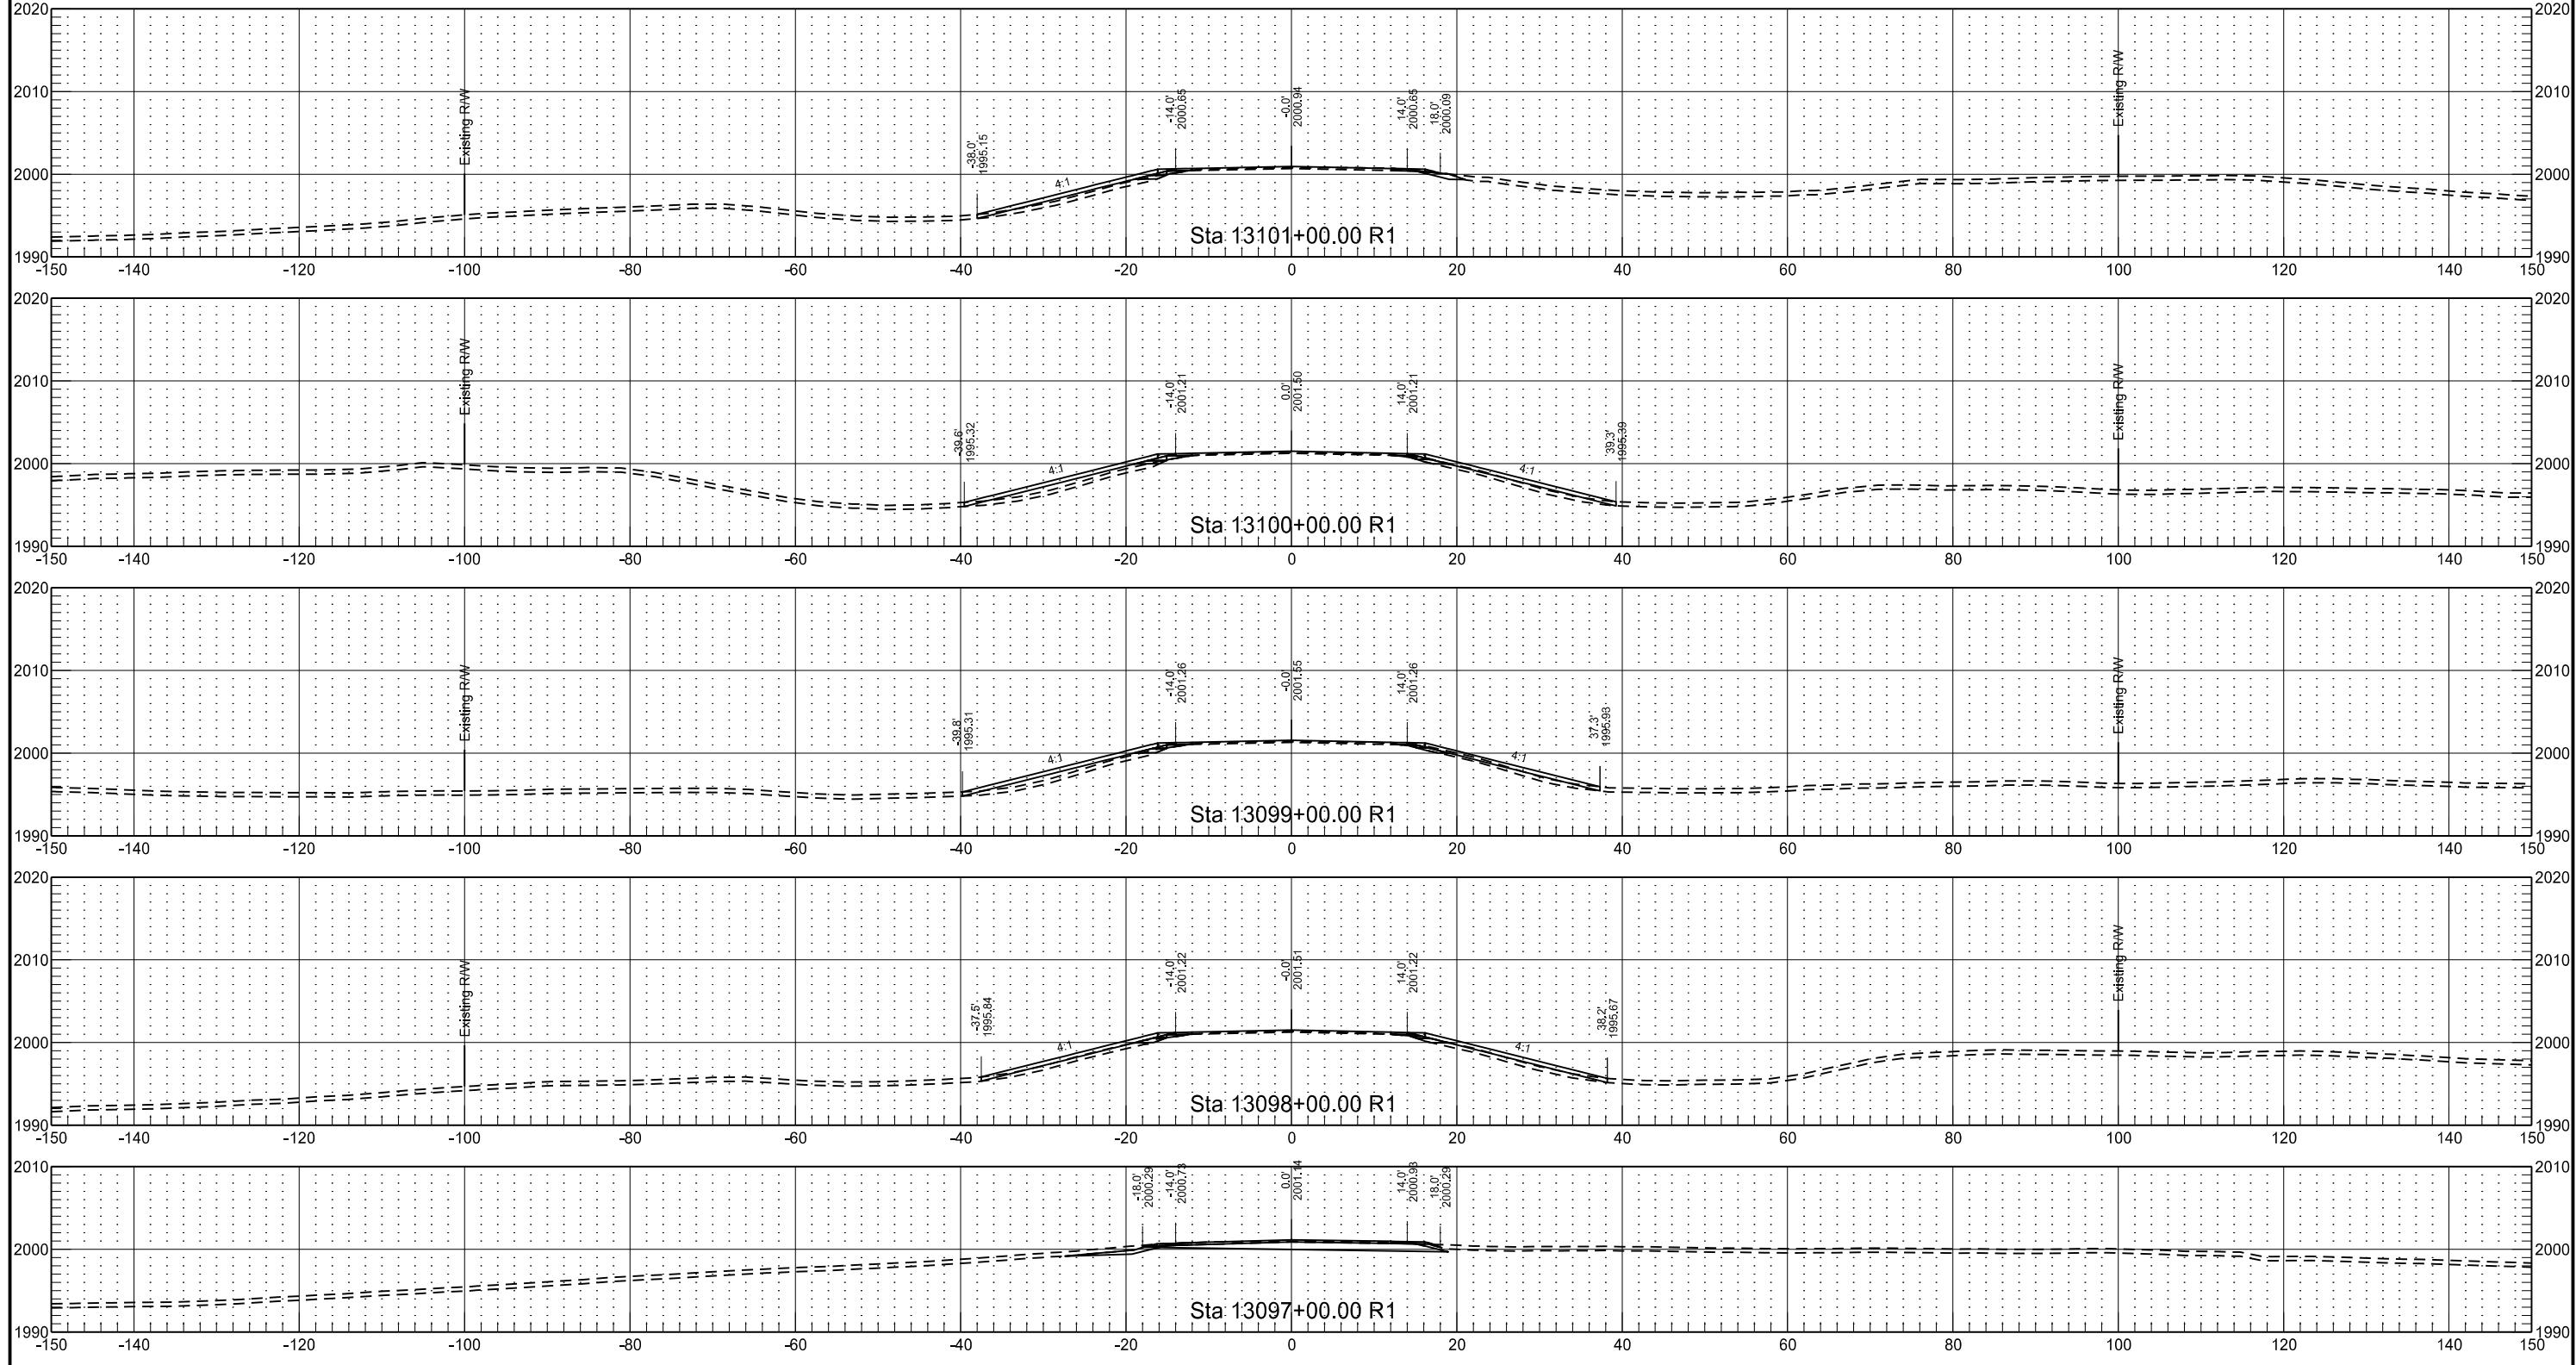


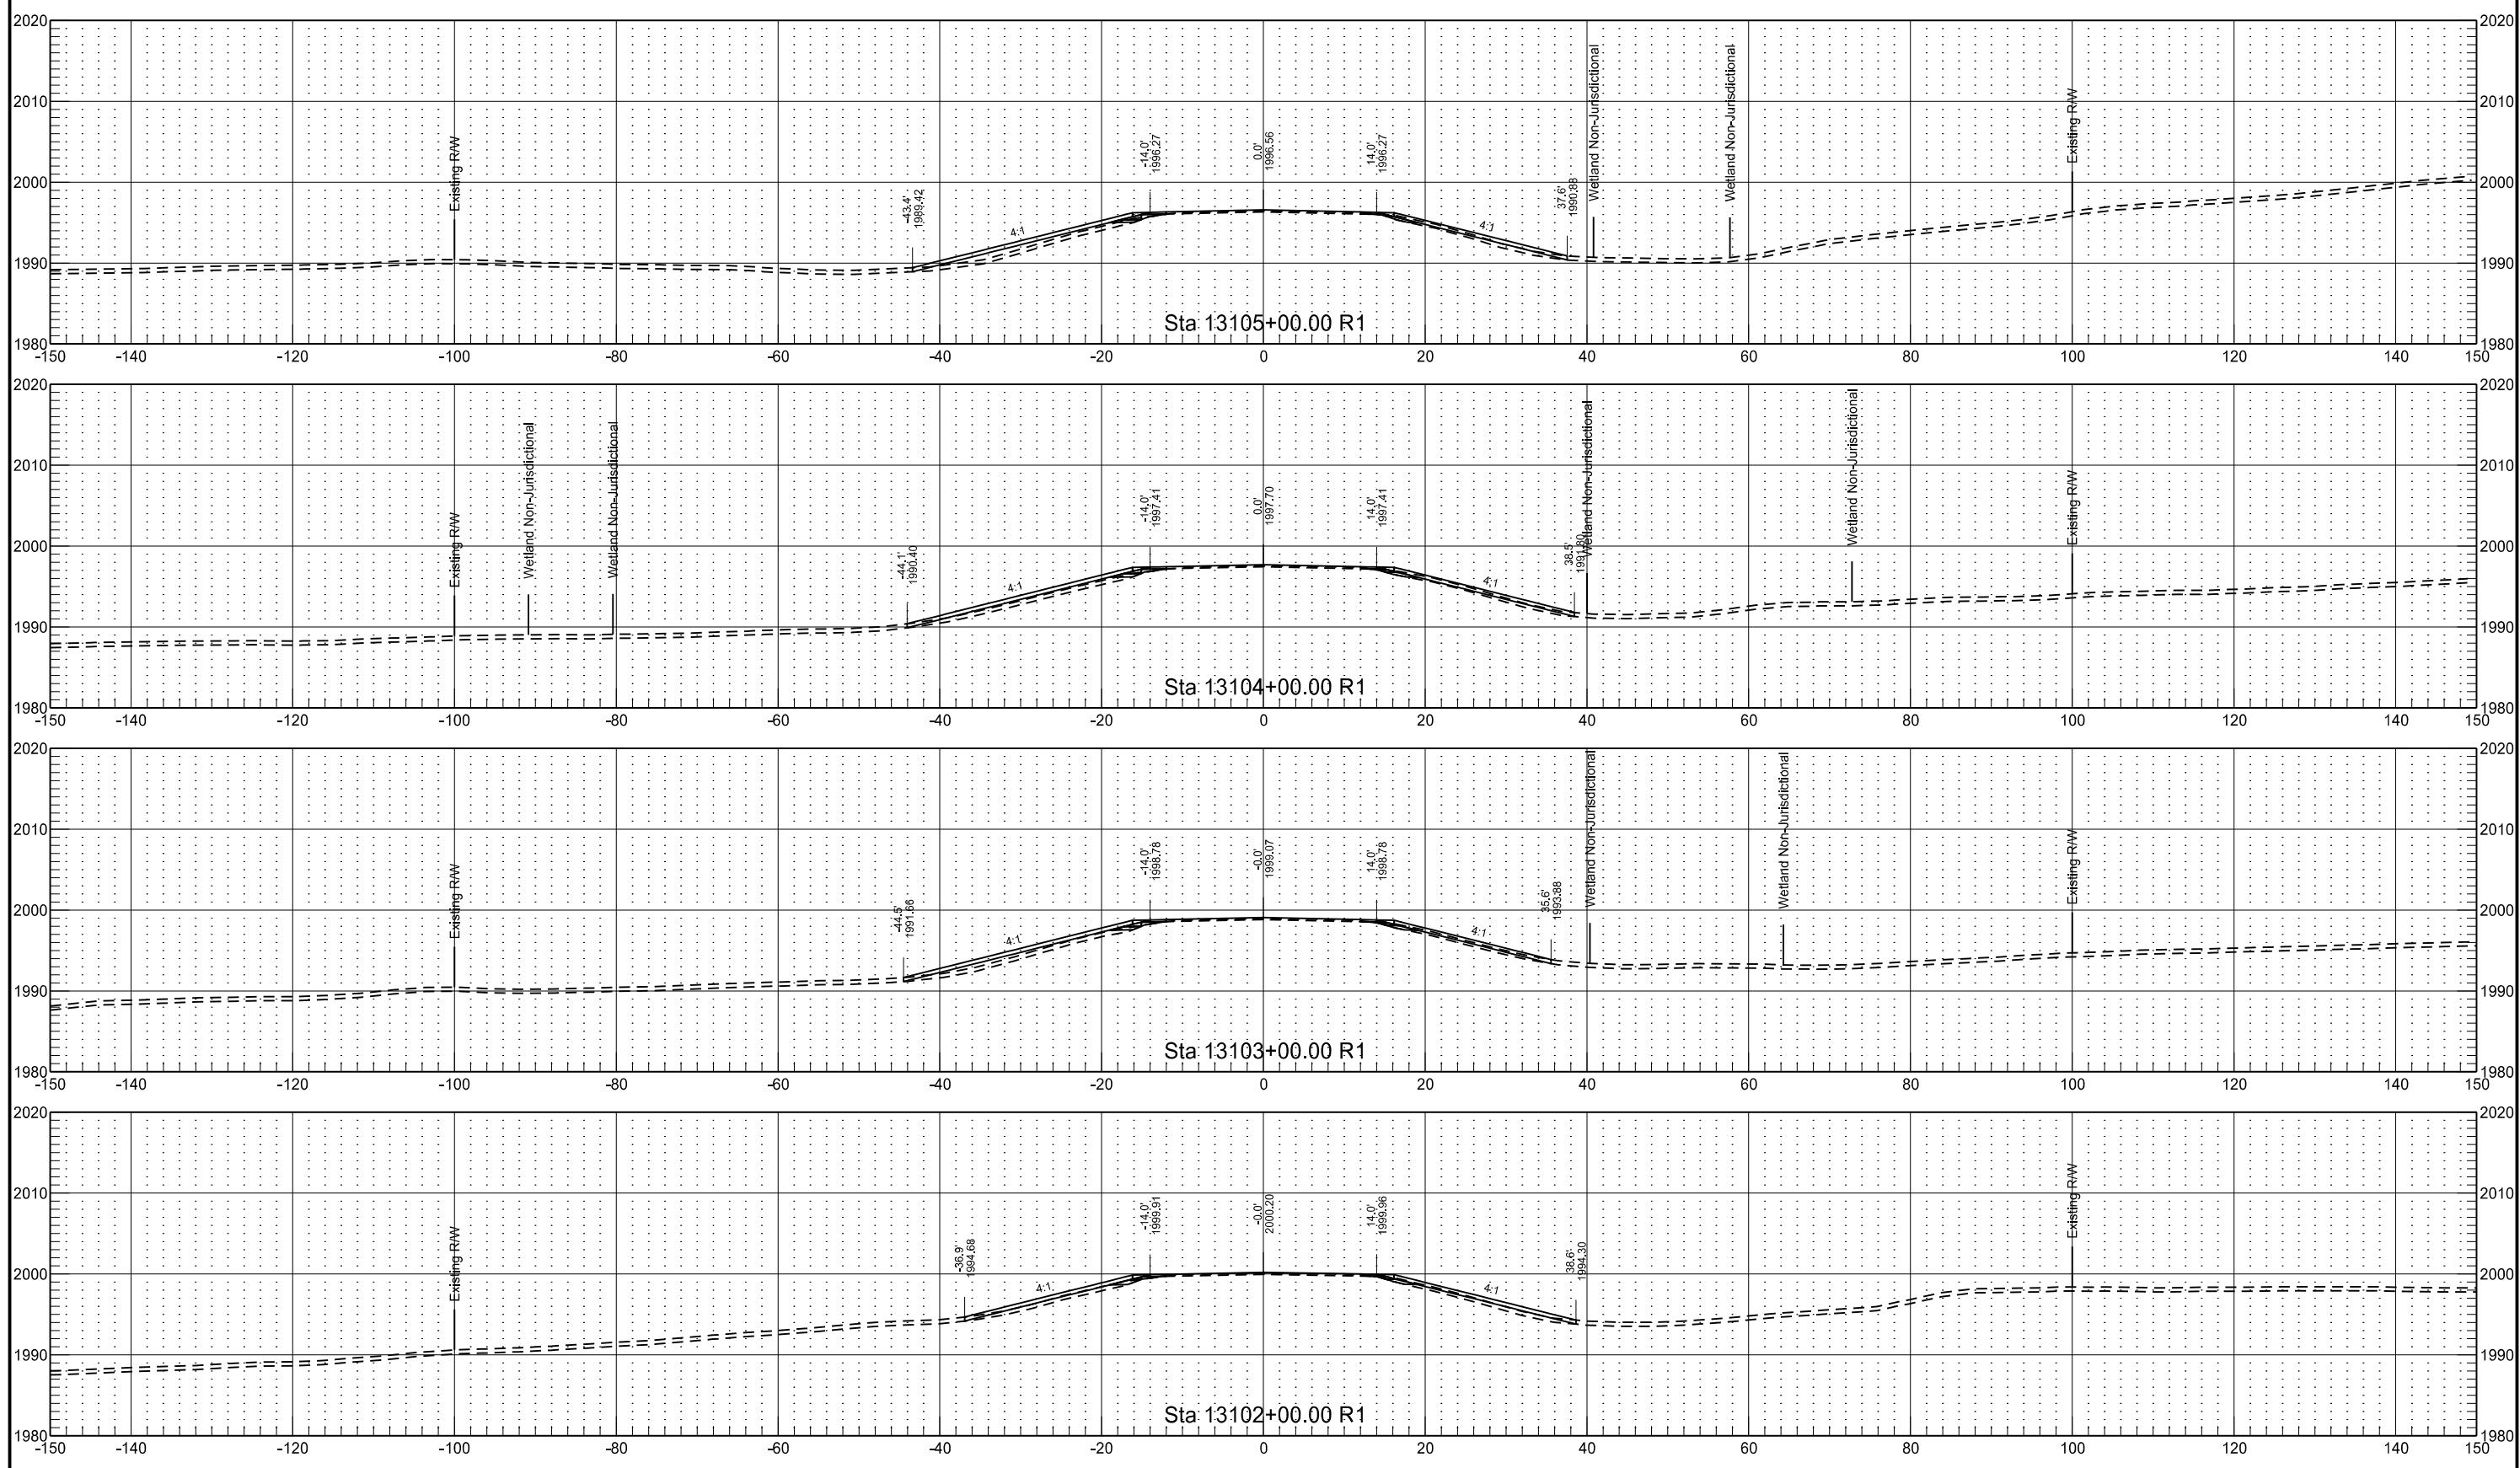


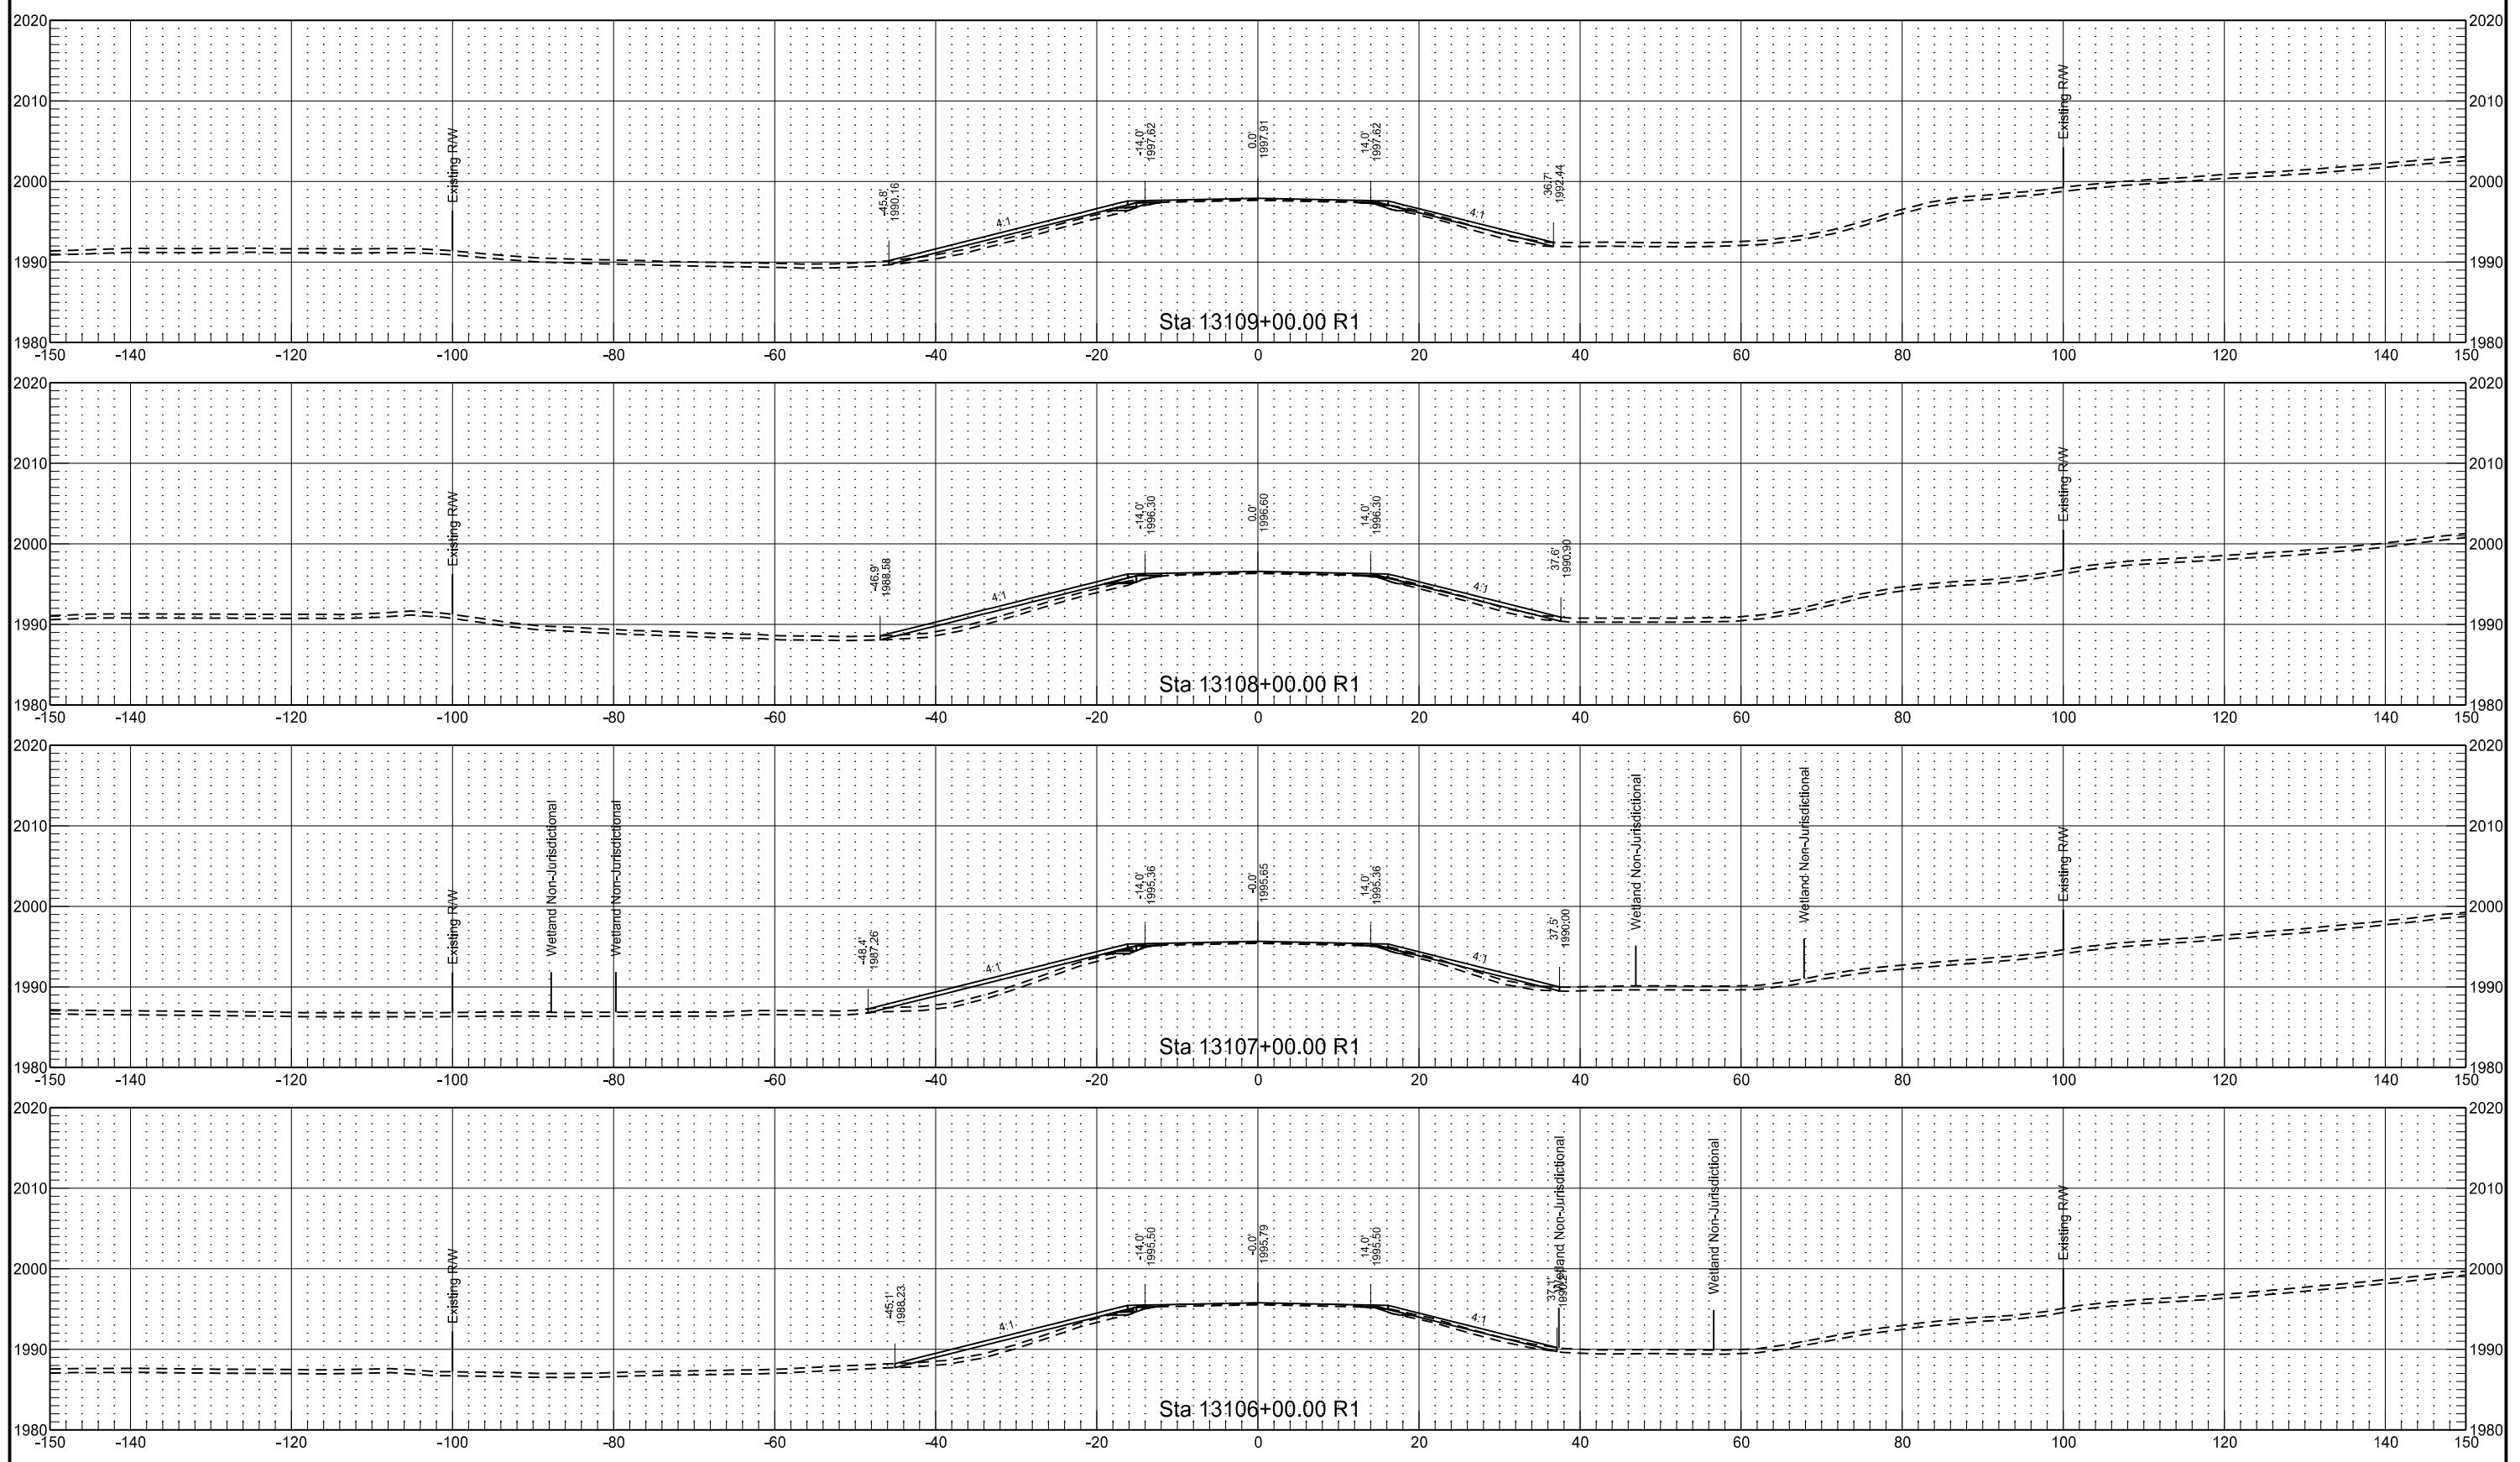



Chain : SCL_200.236


	STATE	PROJECT NO.	SECTION NO.	SHEET NO.
ND	NH-1-200(073)236			200 150

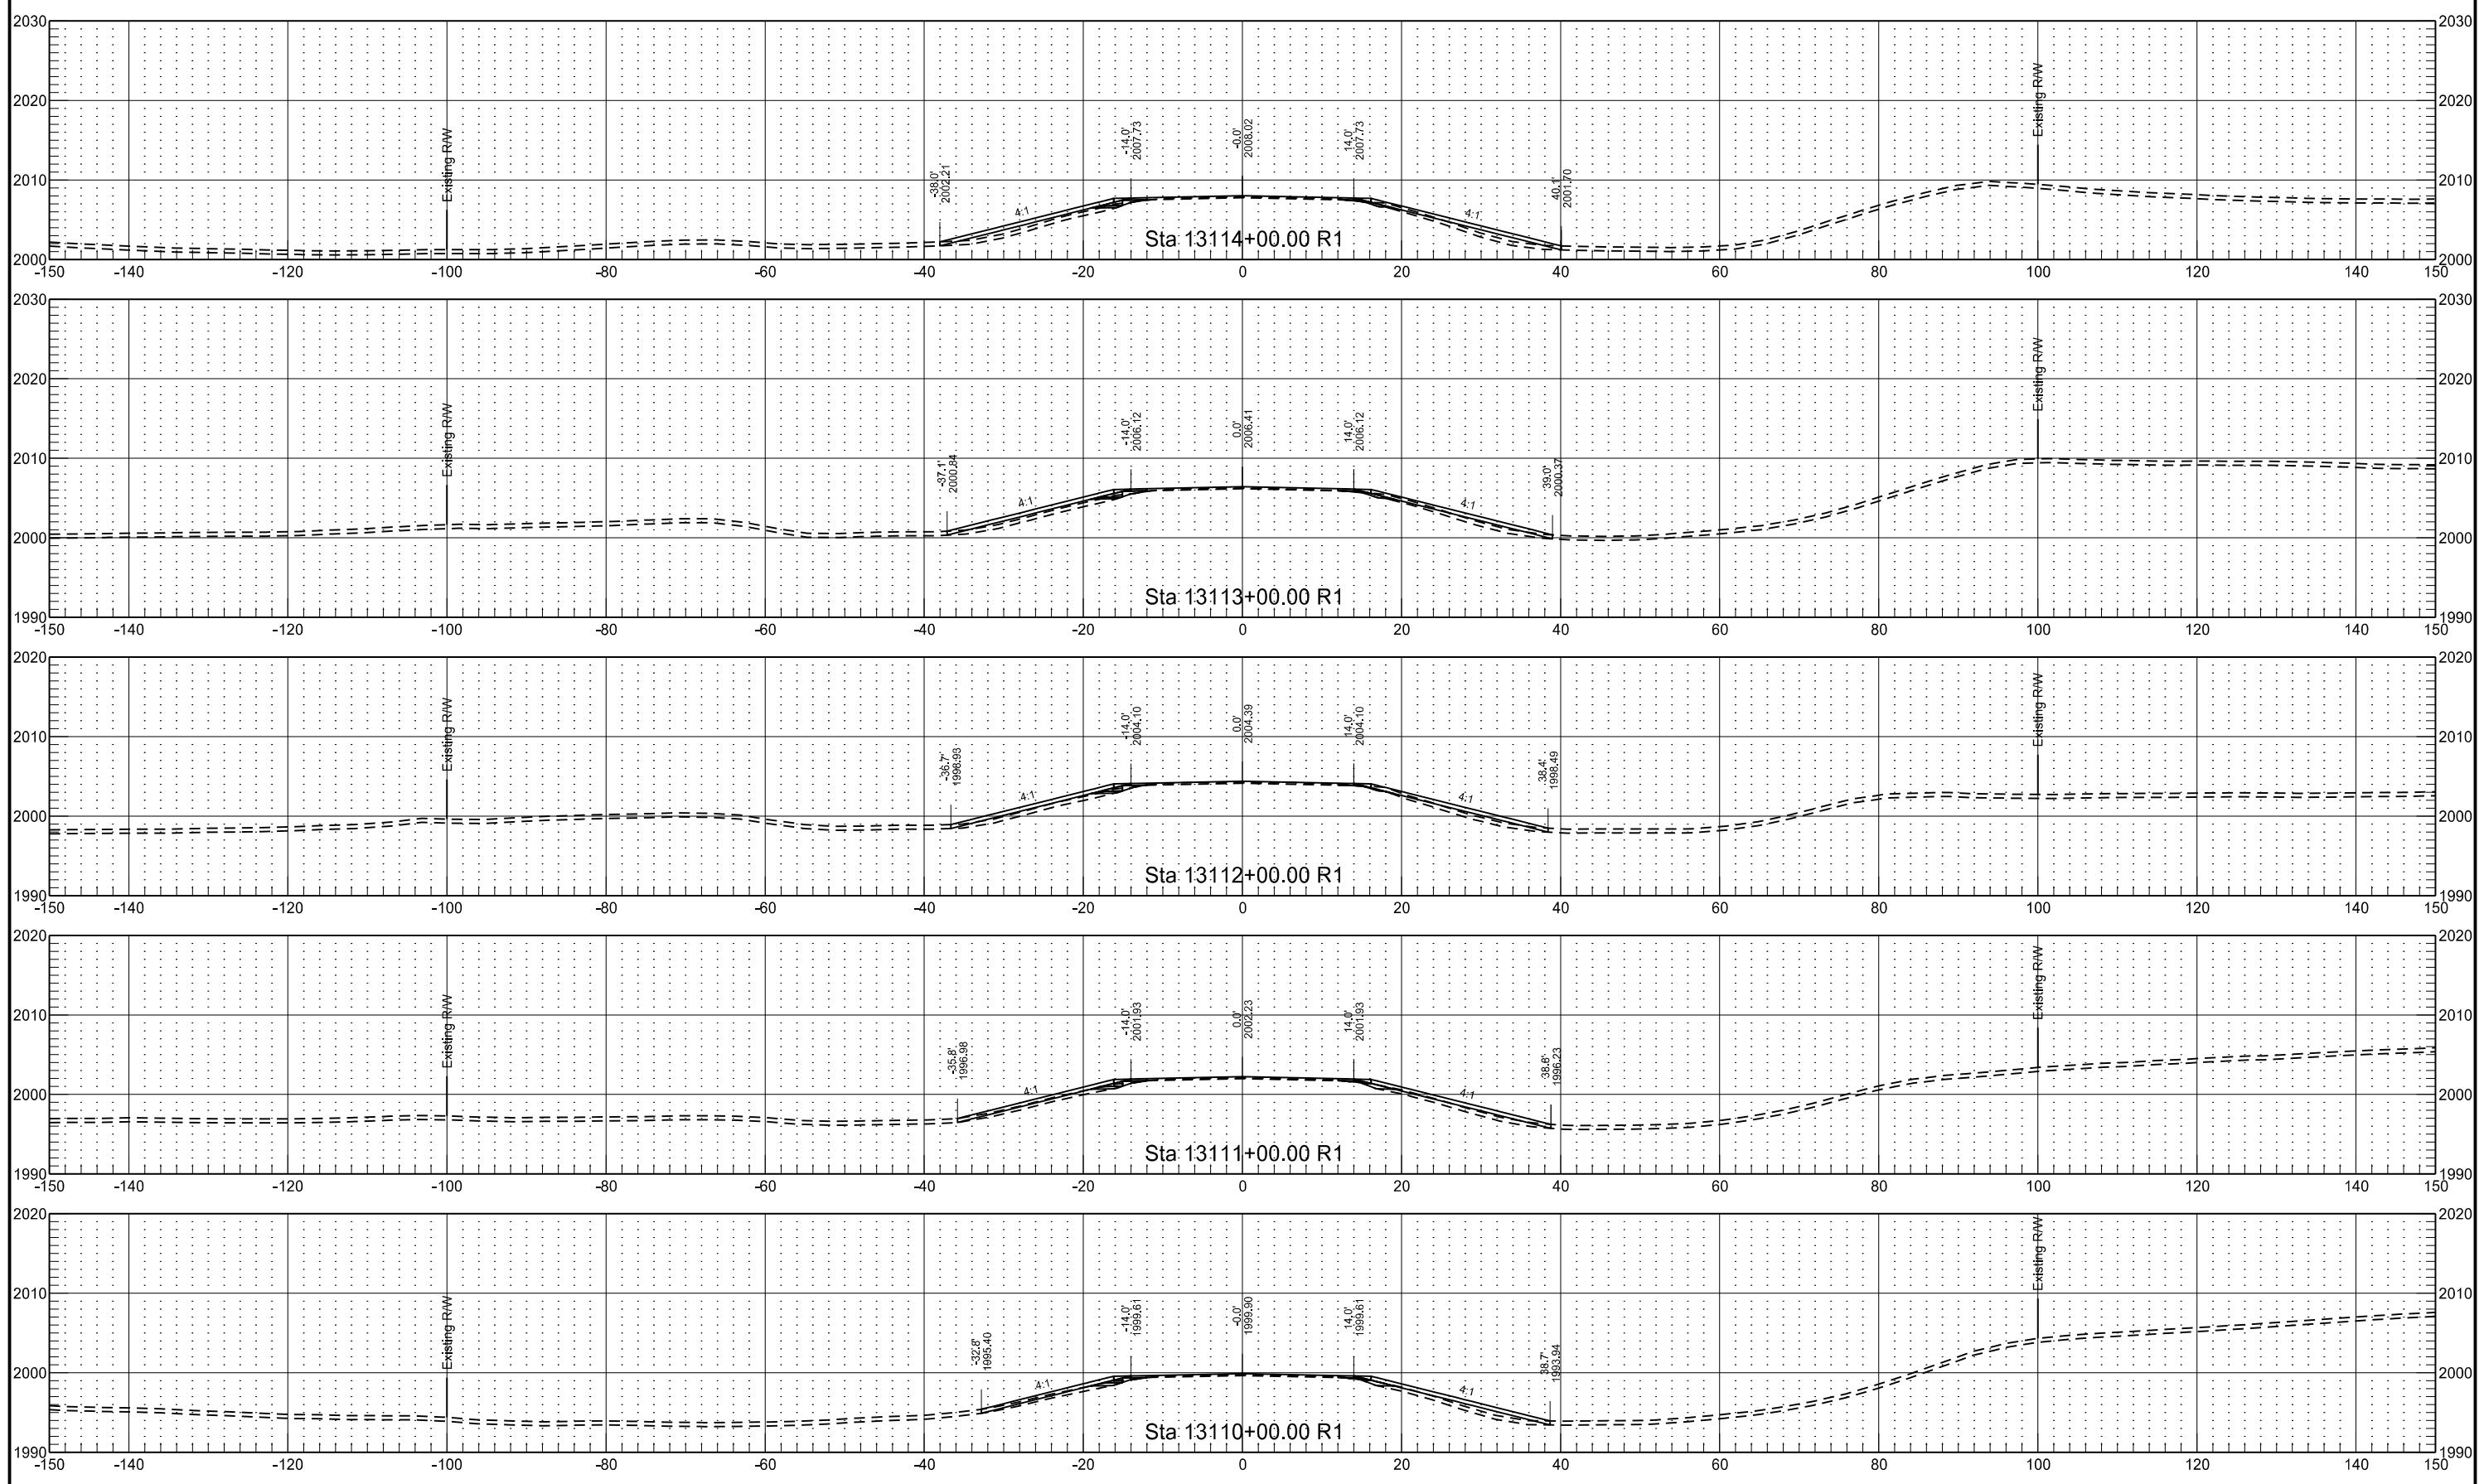


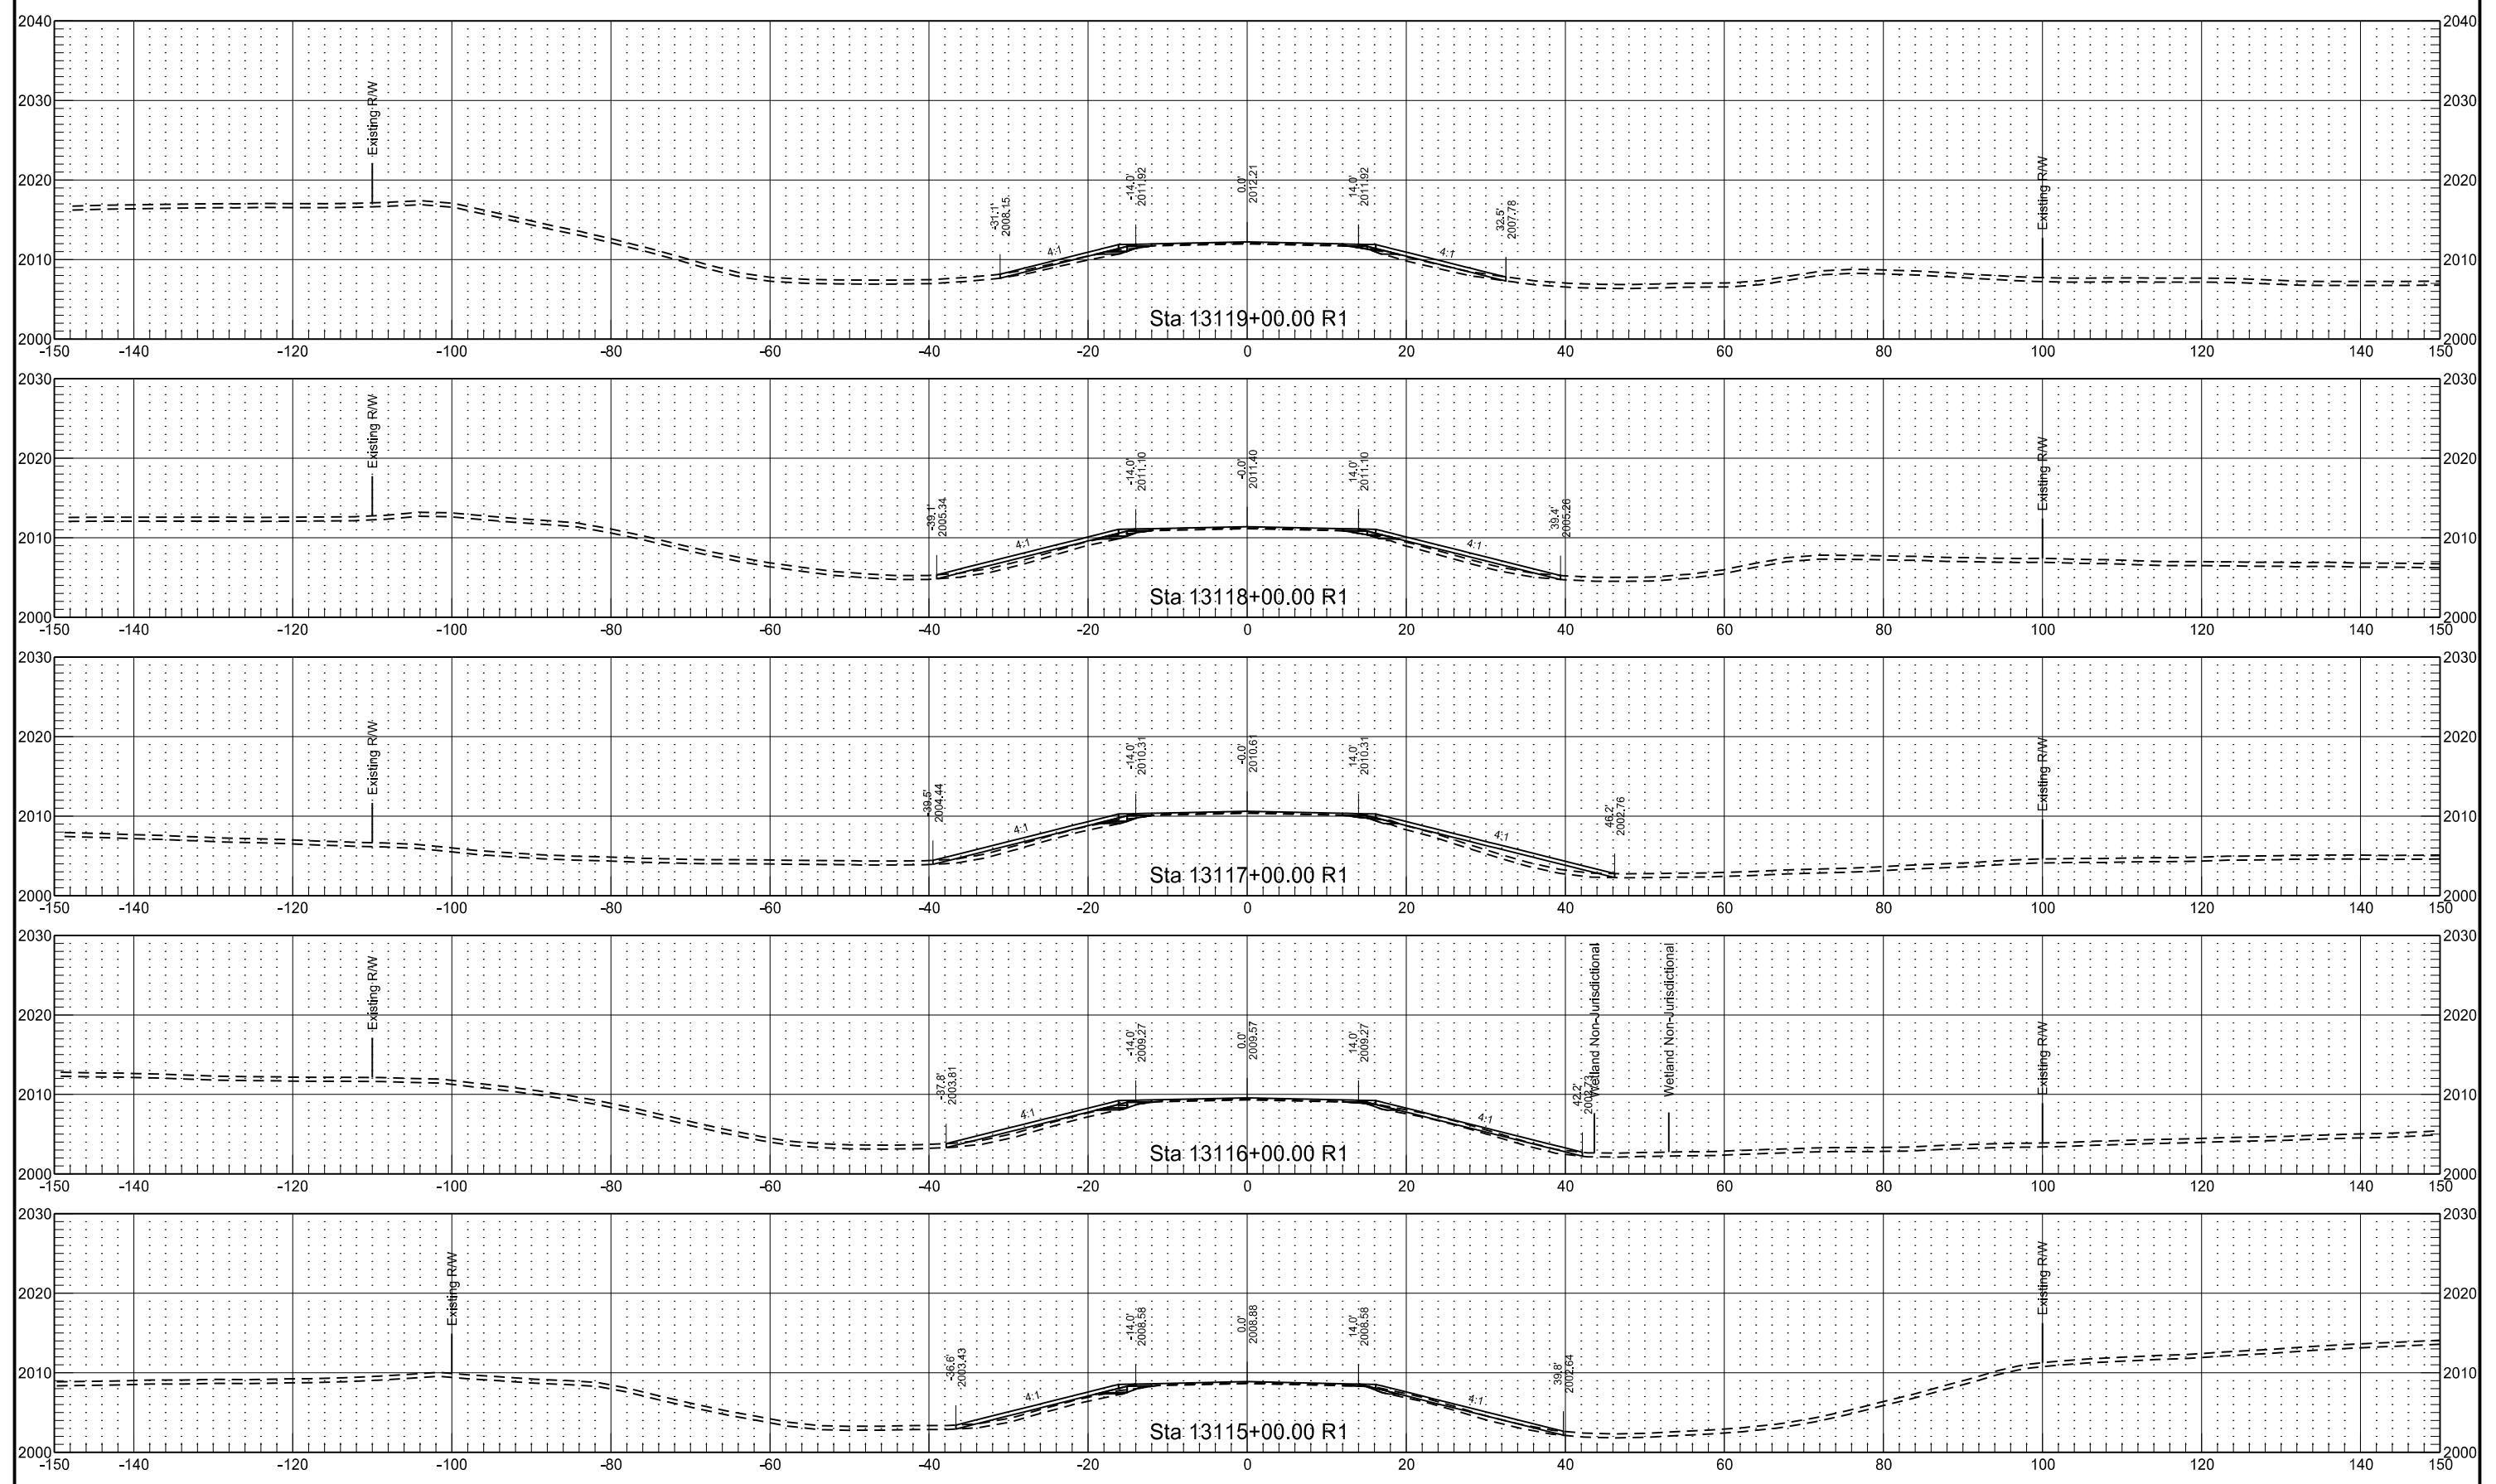


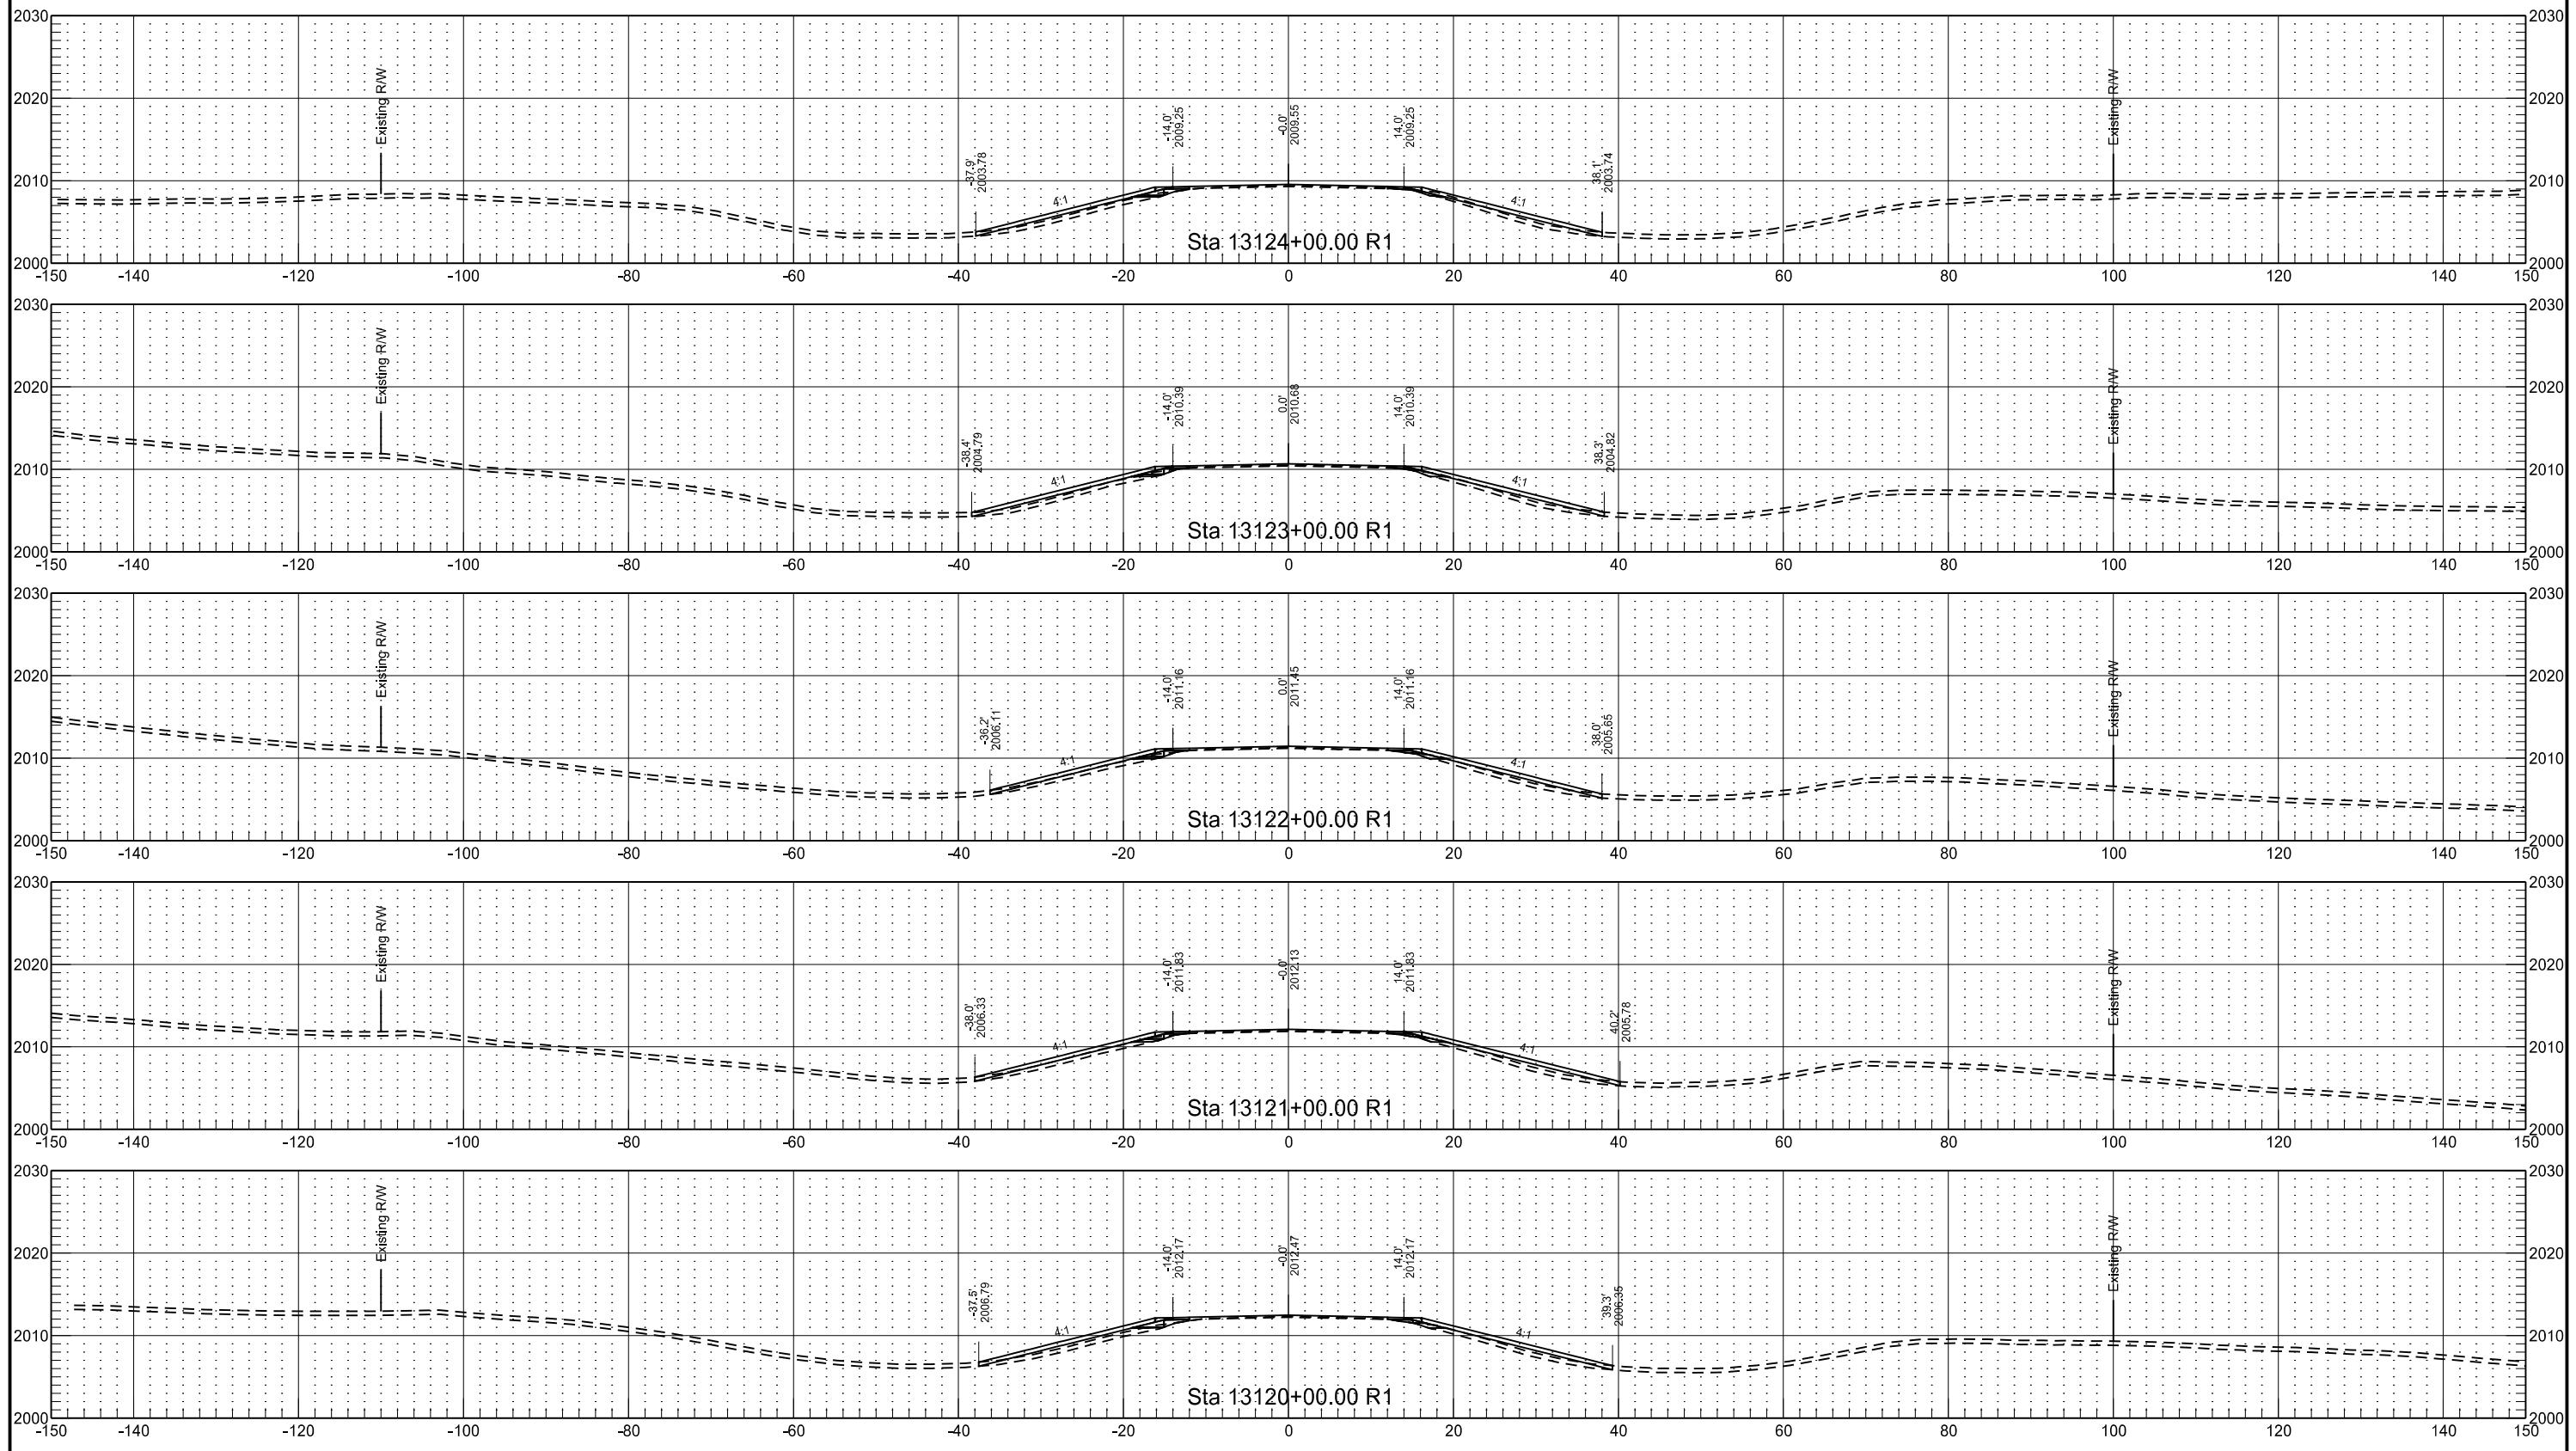


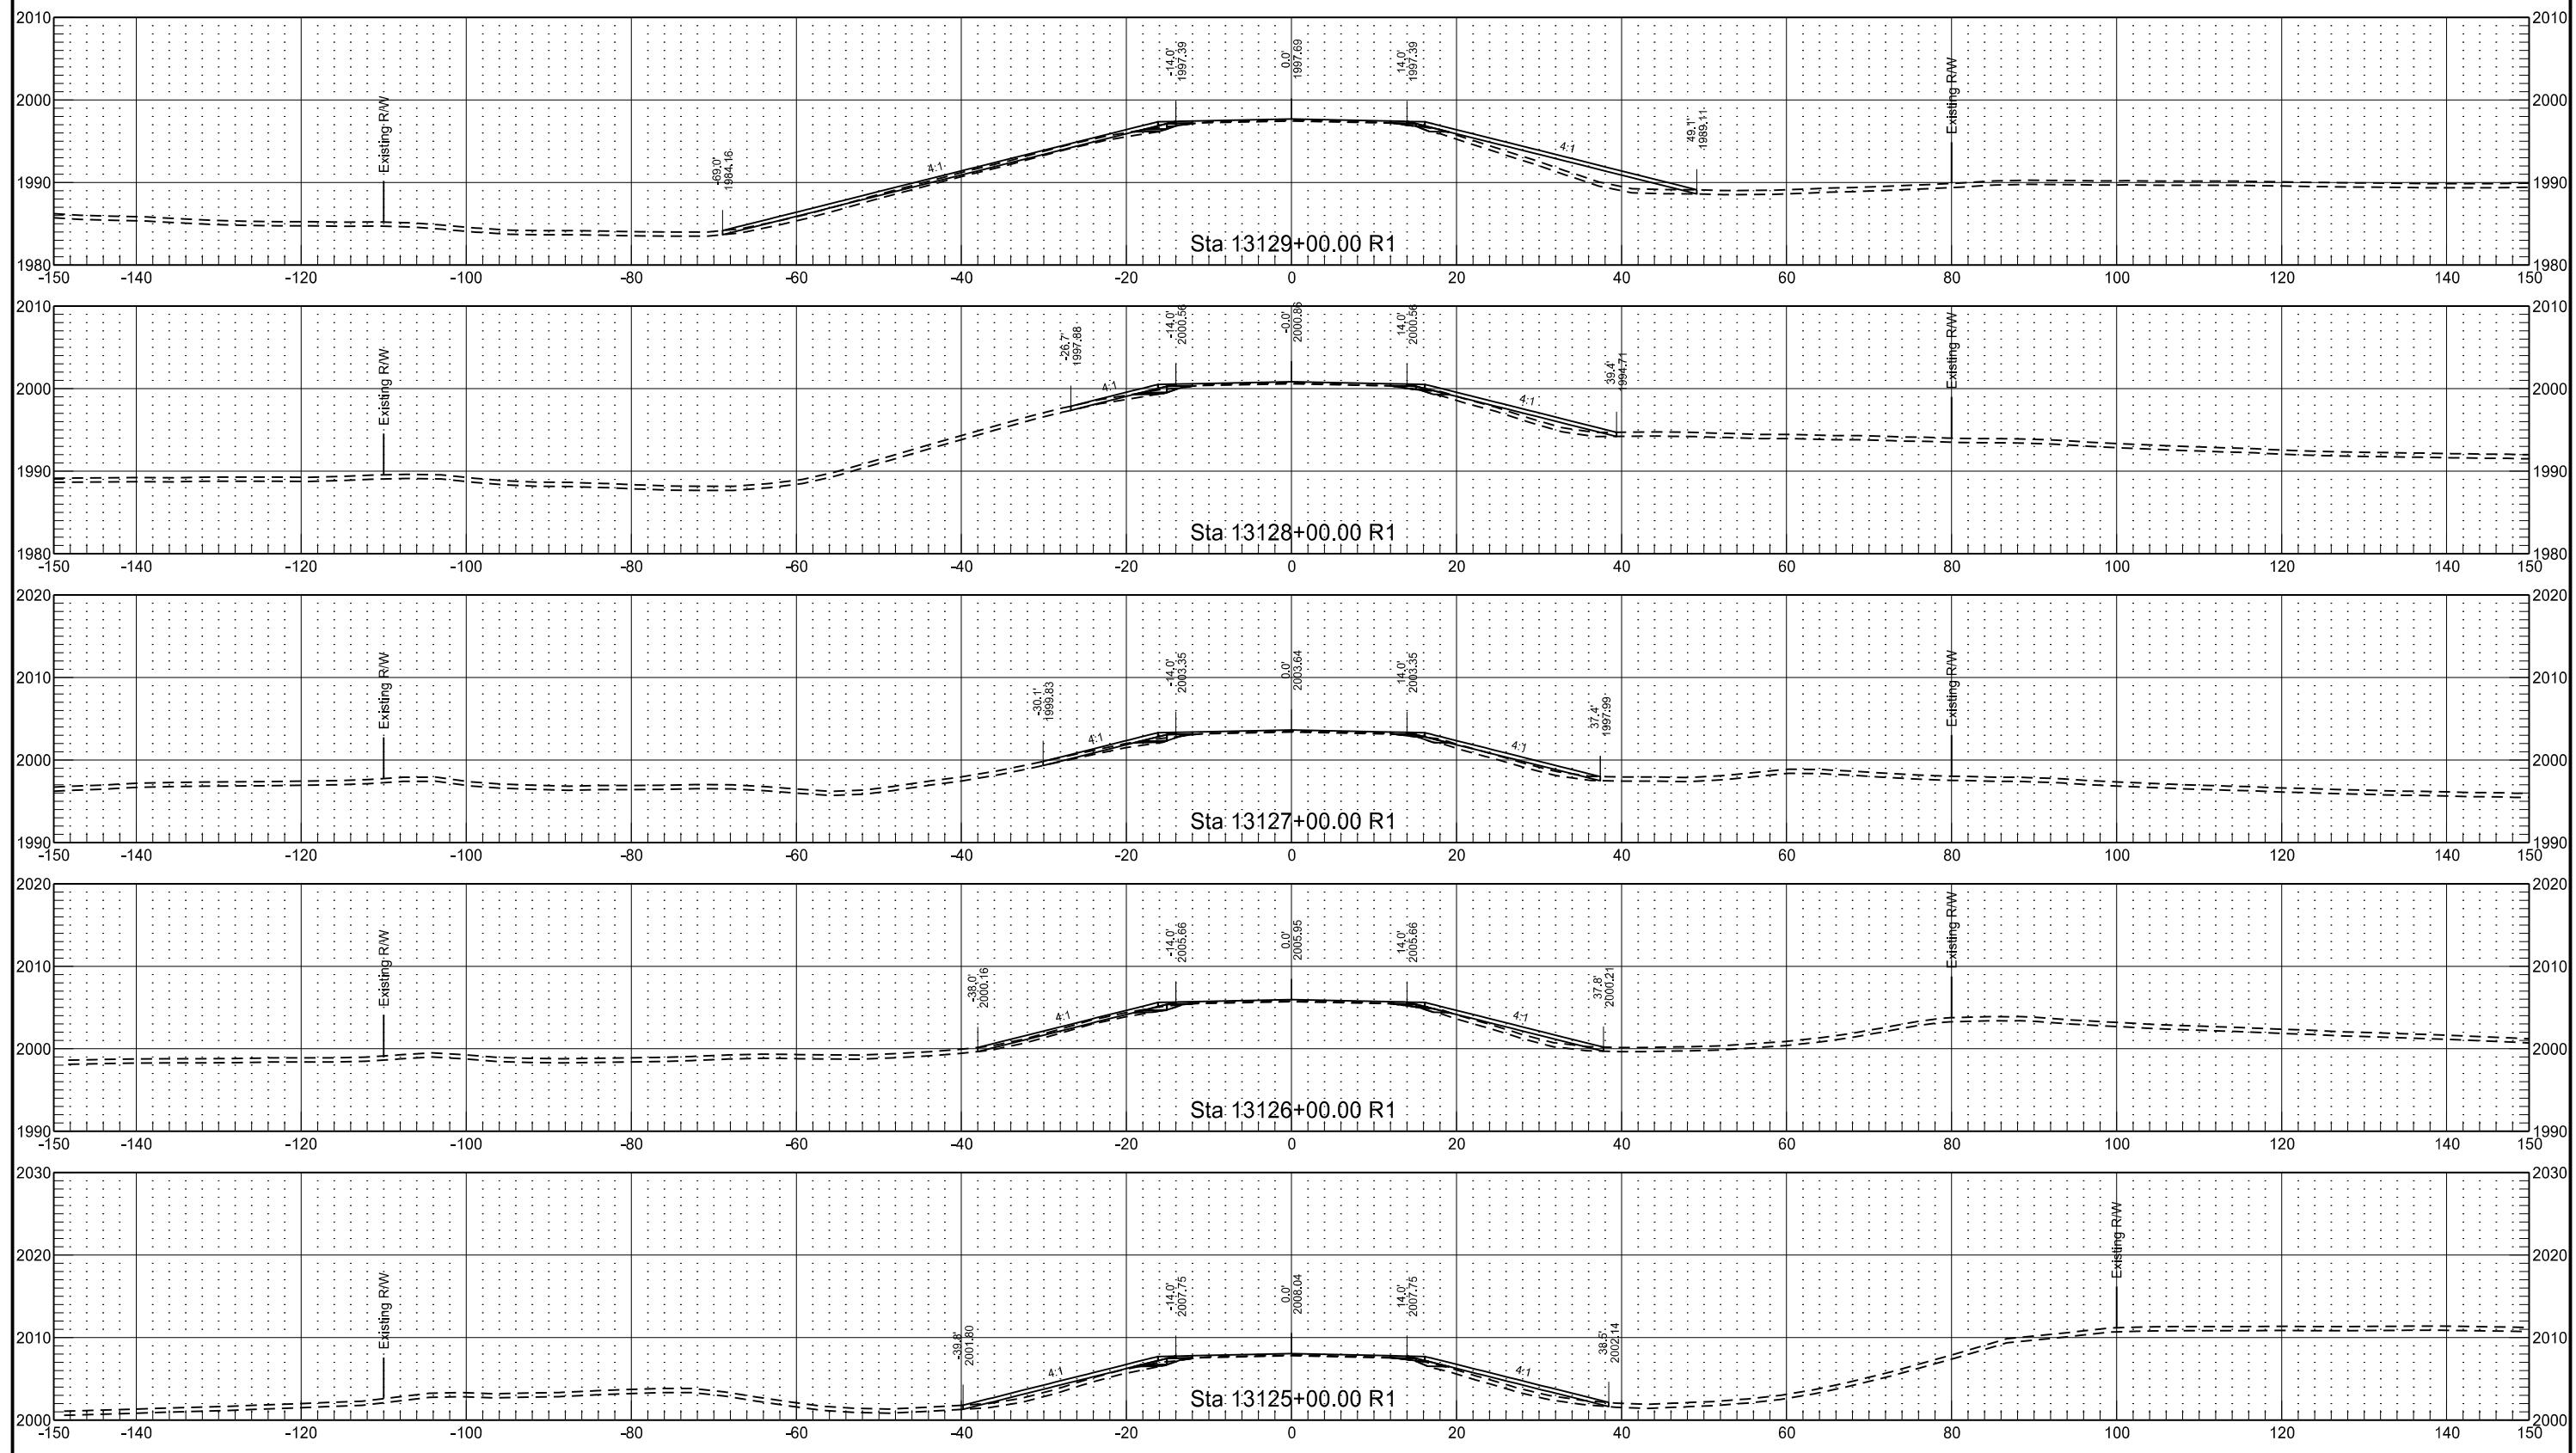

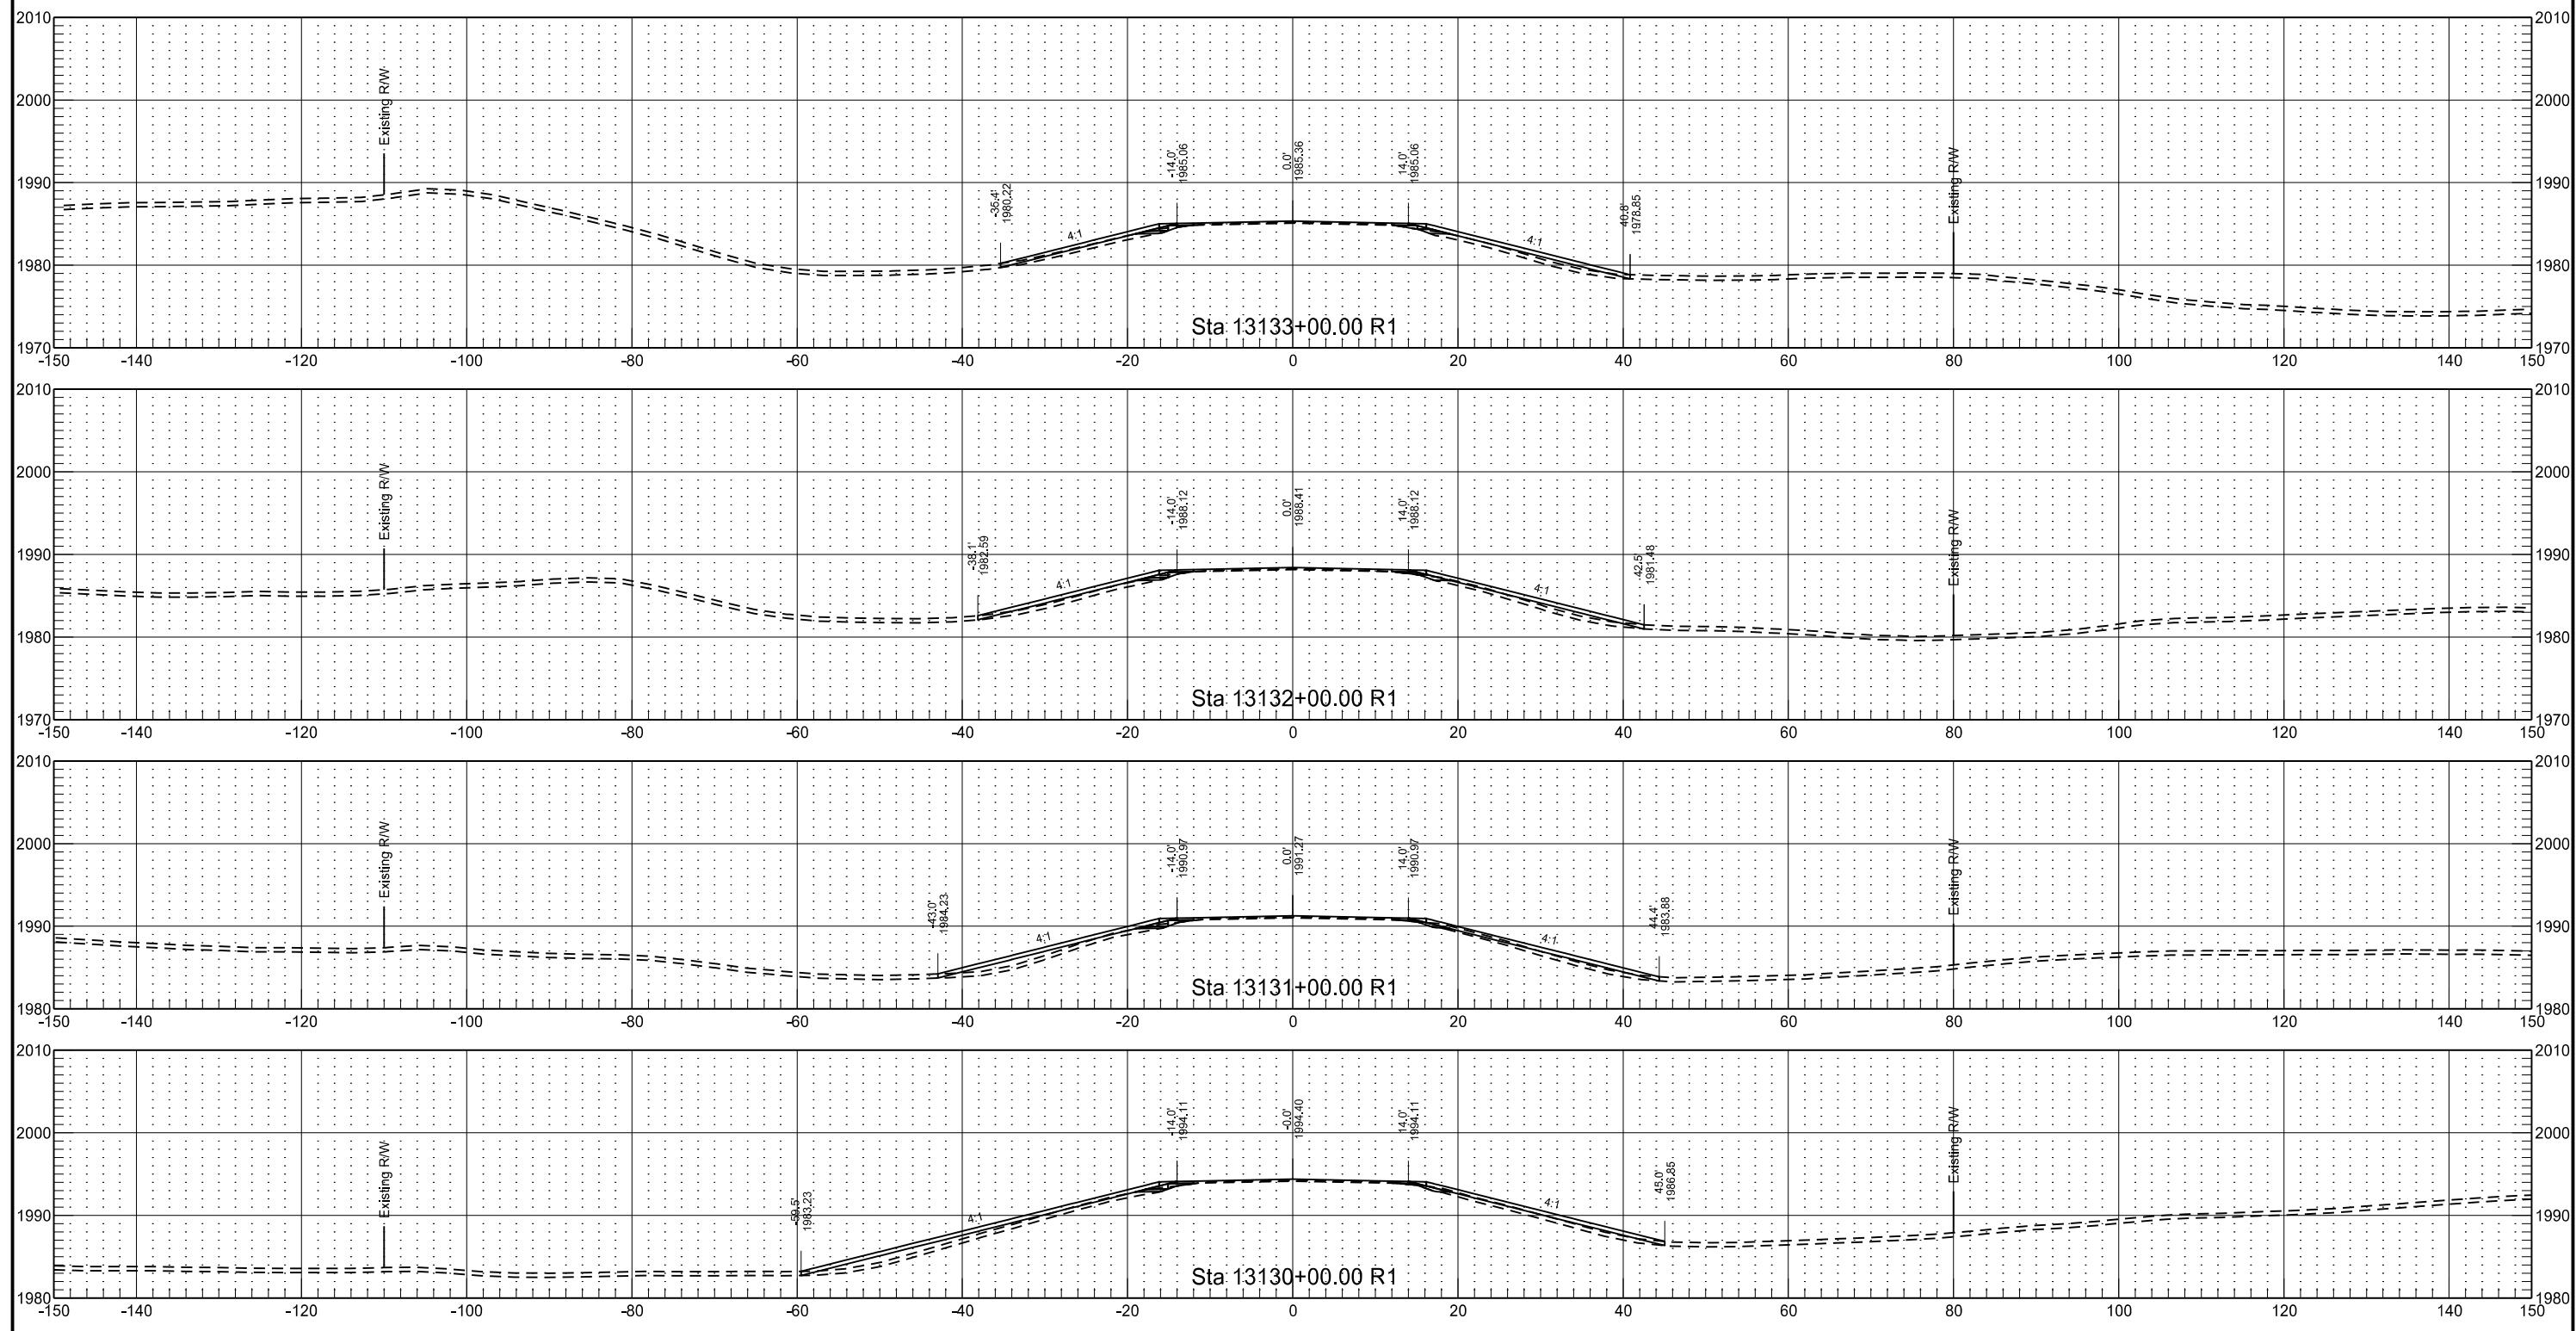

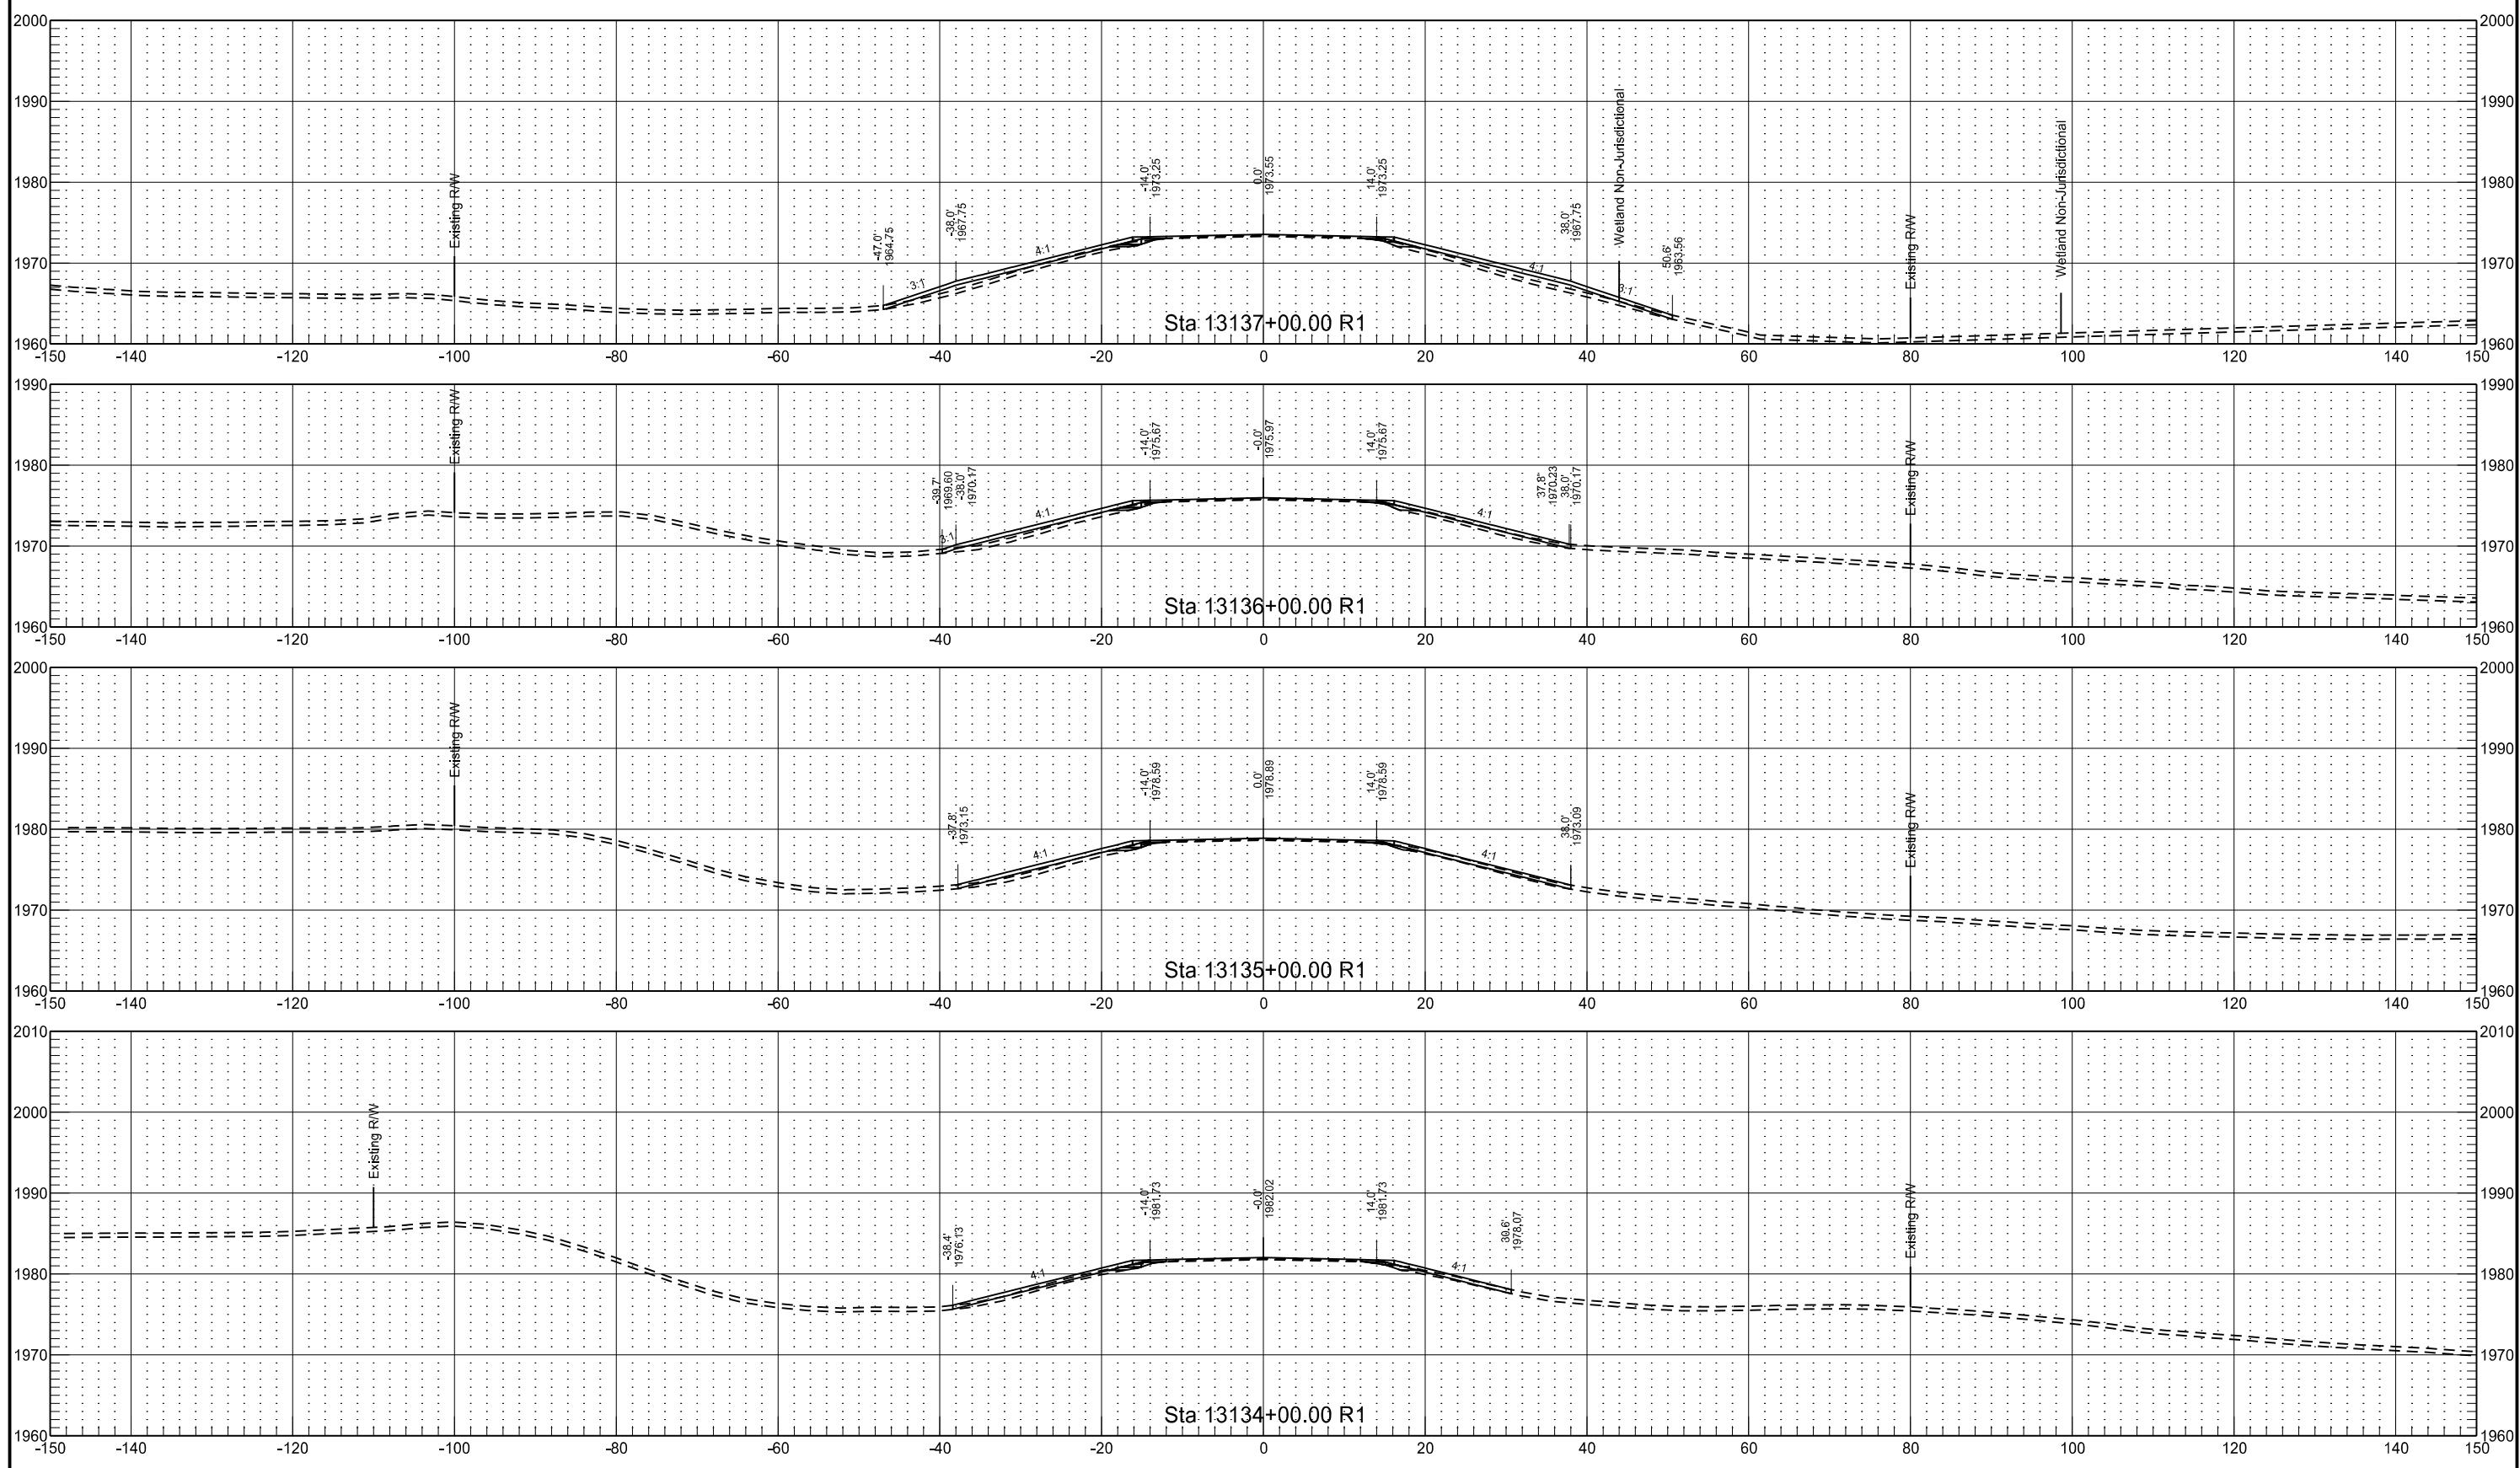

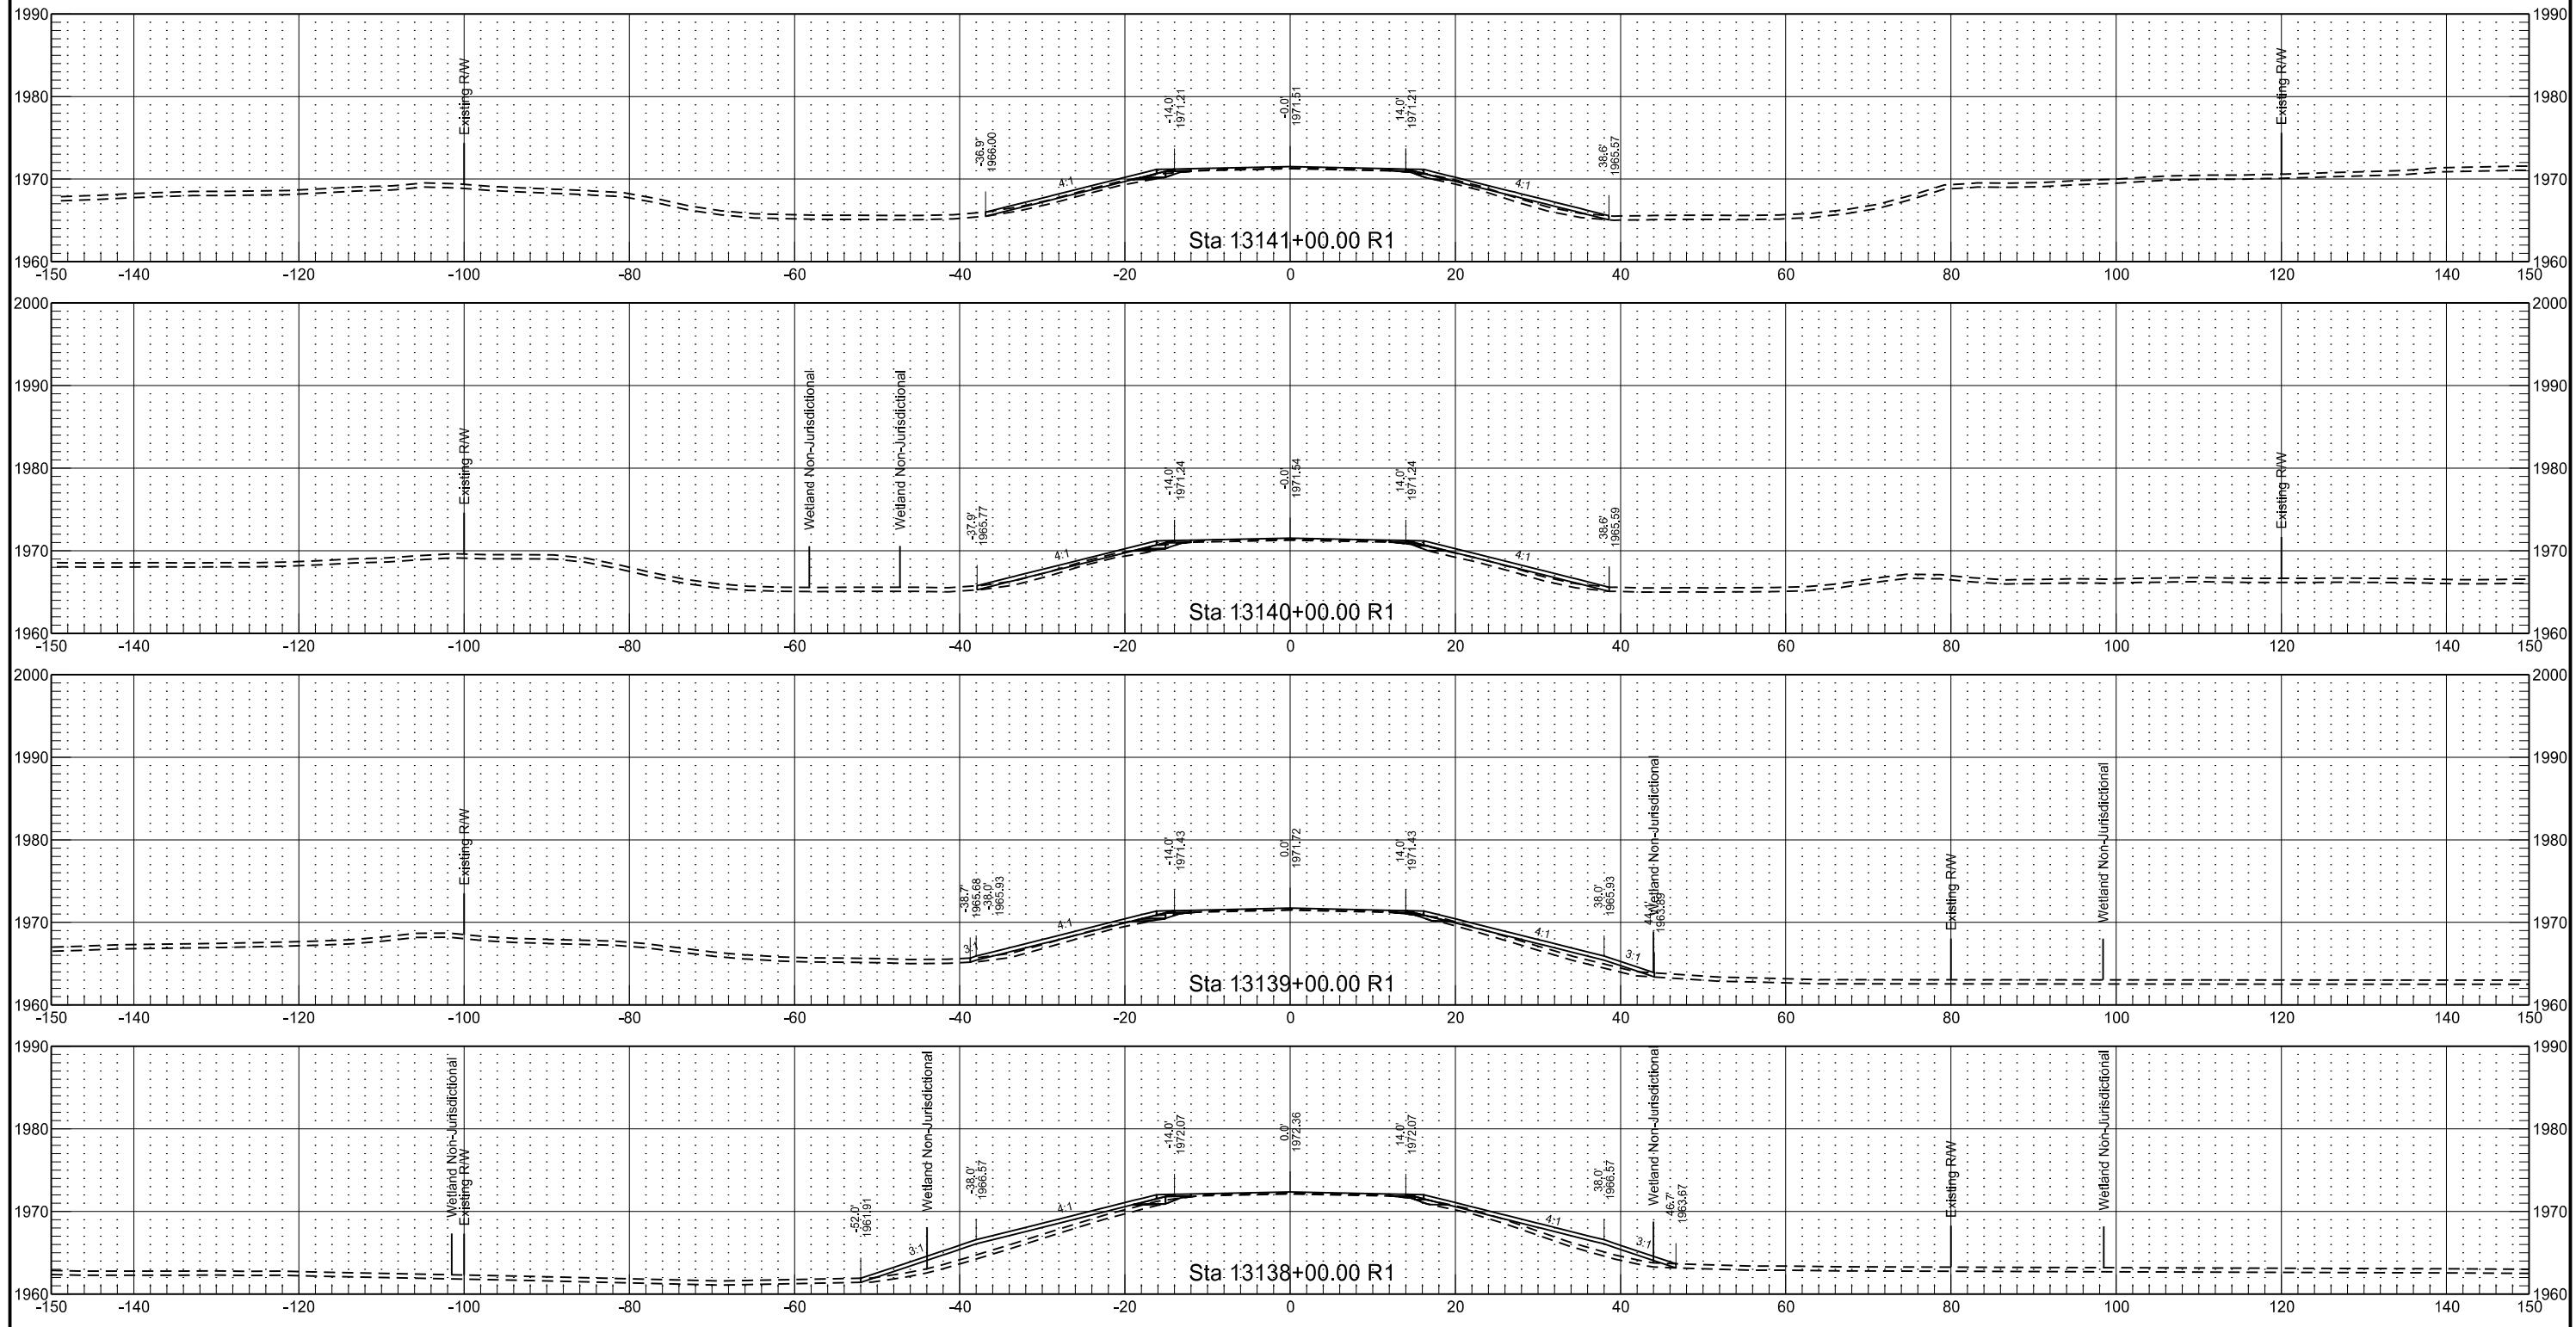

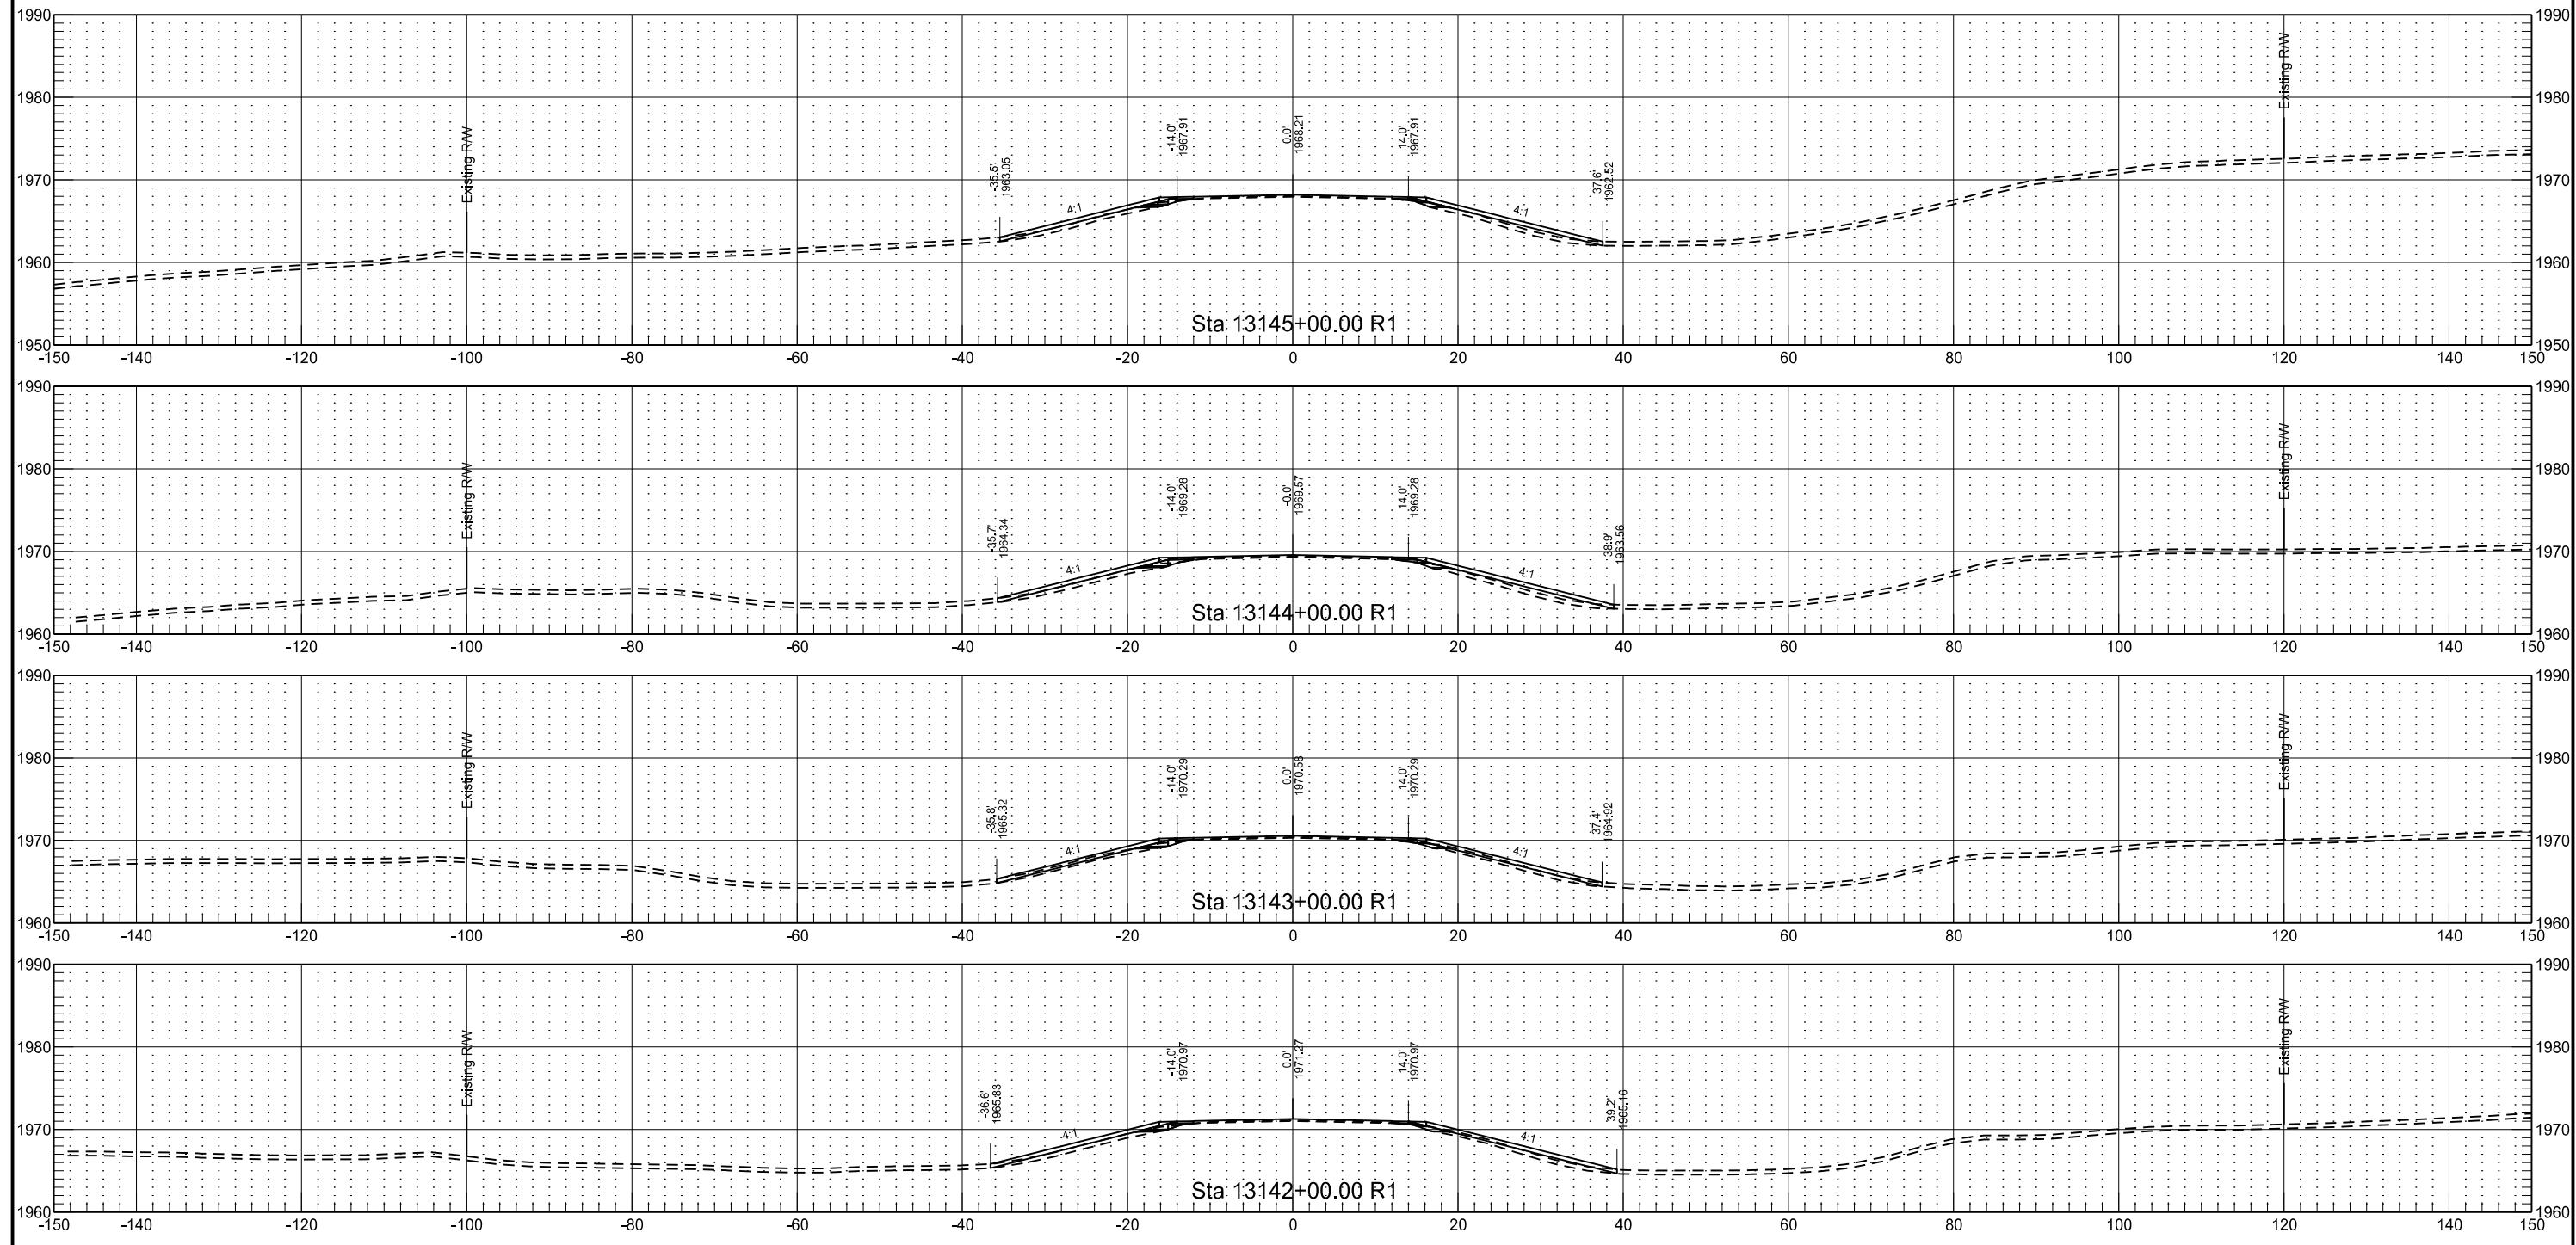

Chain : SCL_200.236

STATE

PROJECT NO.


SECTION NO.


SHEET NO.


ND


NH-1-200(073)236


200 158

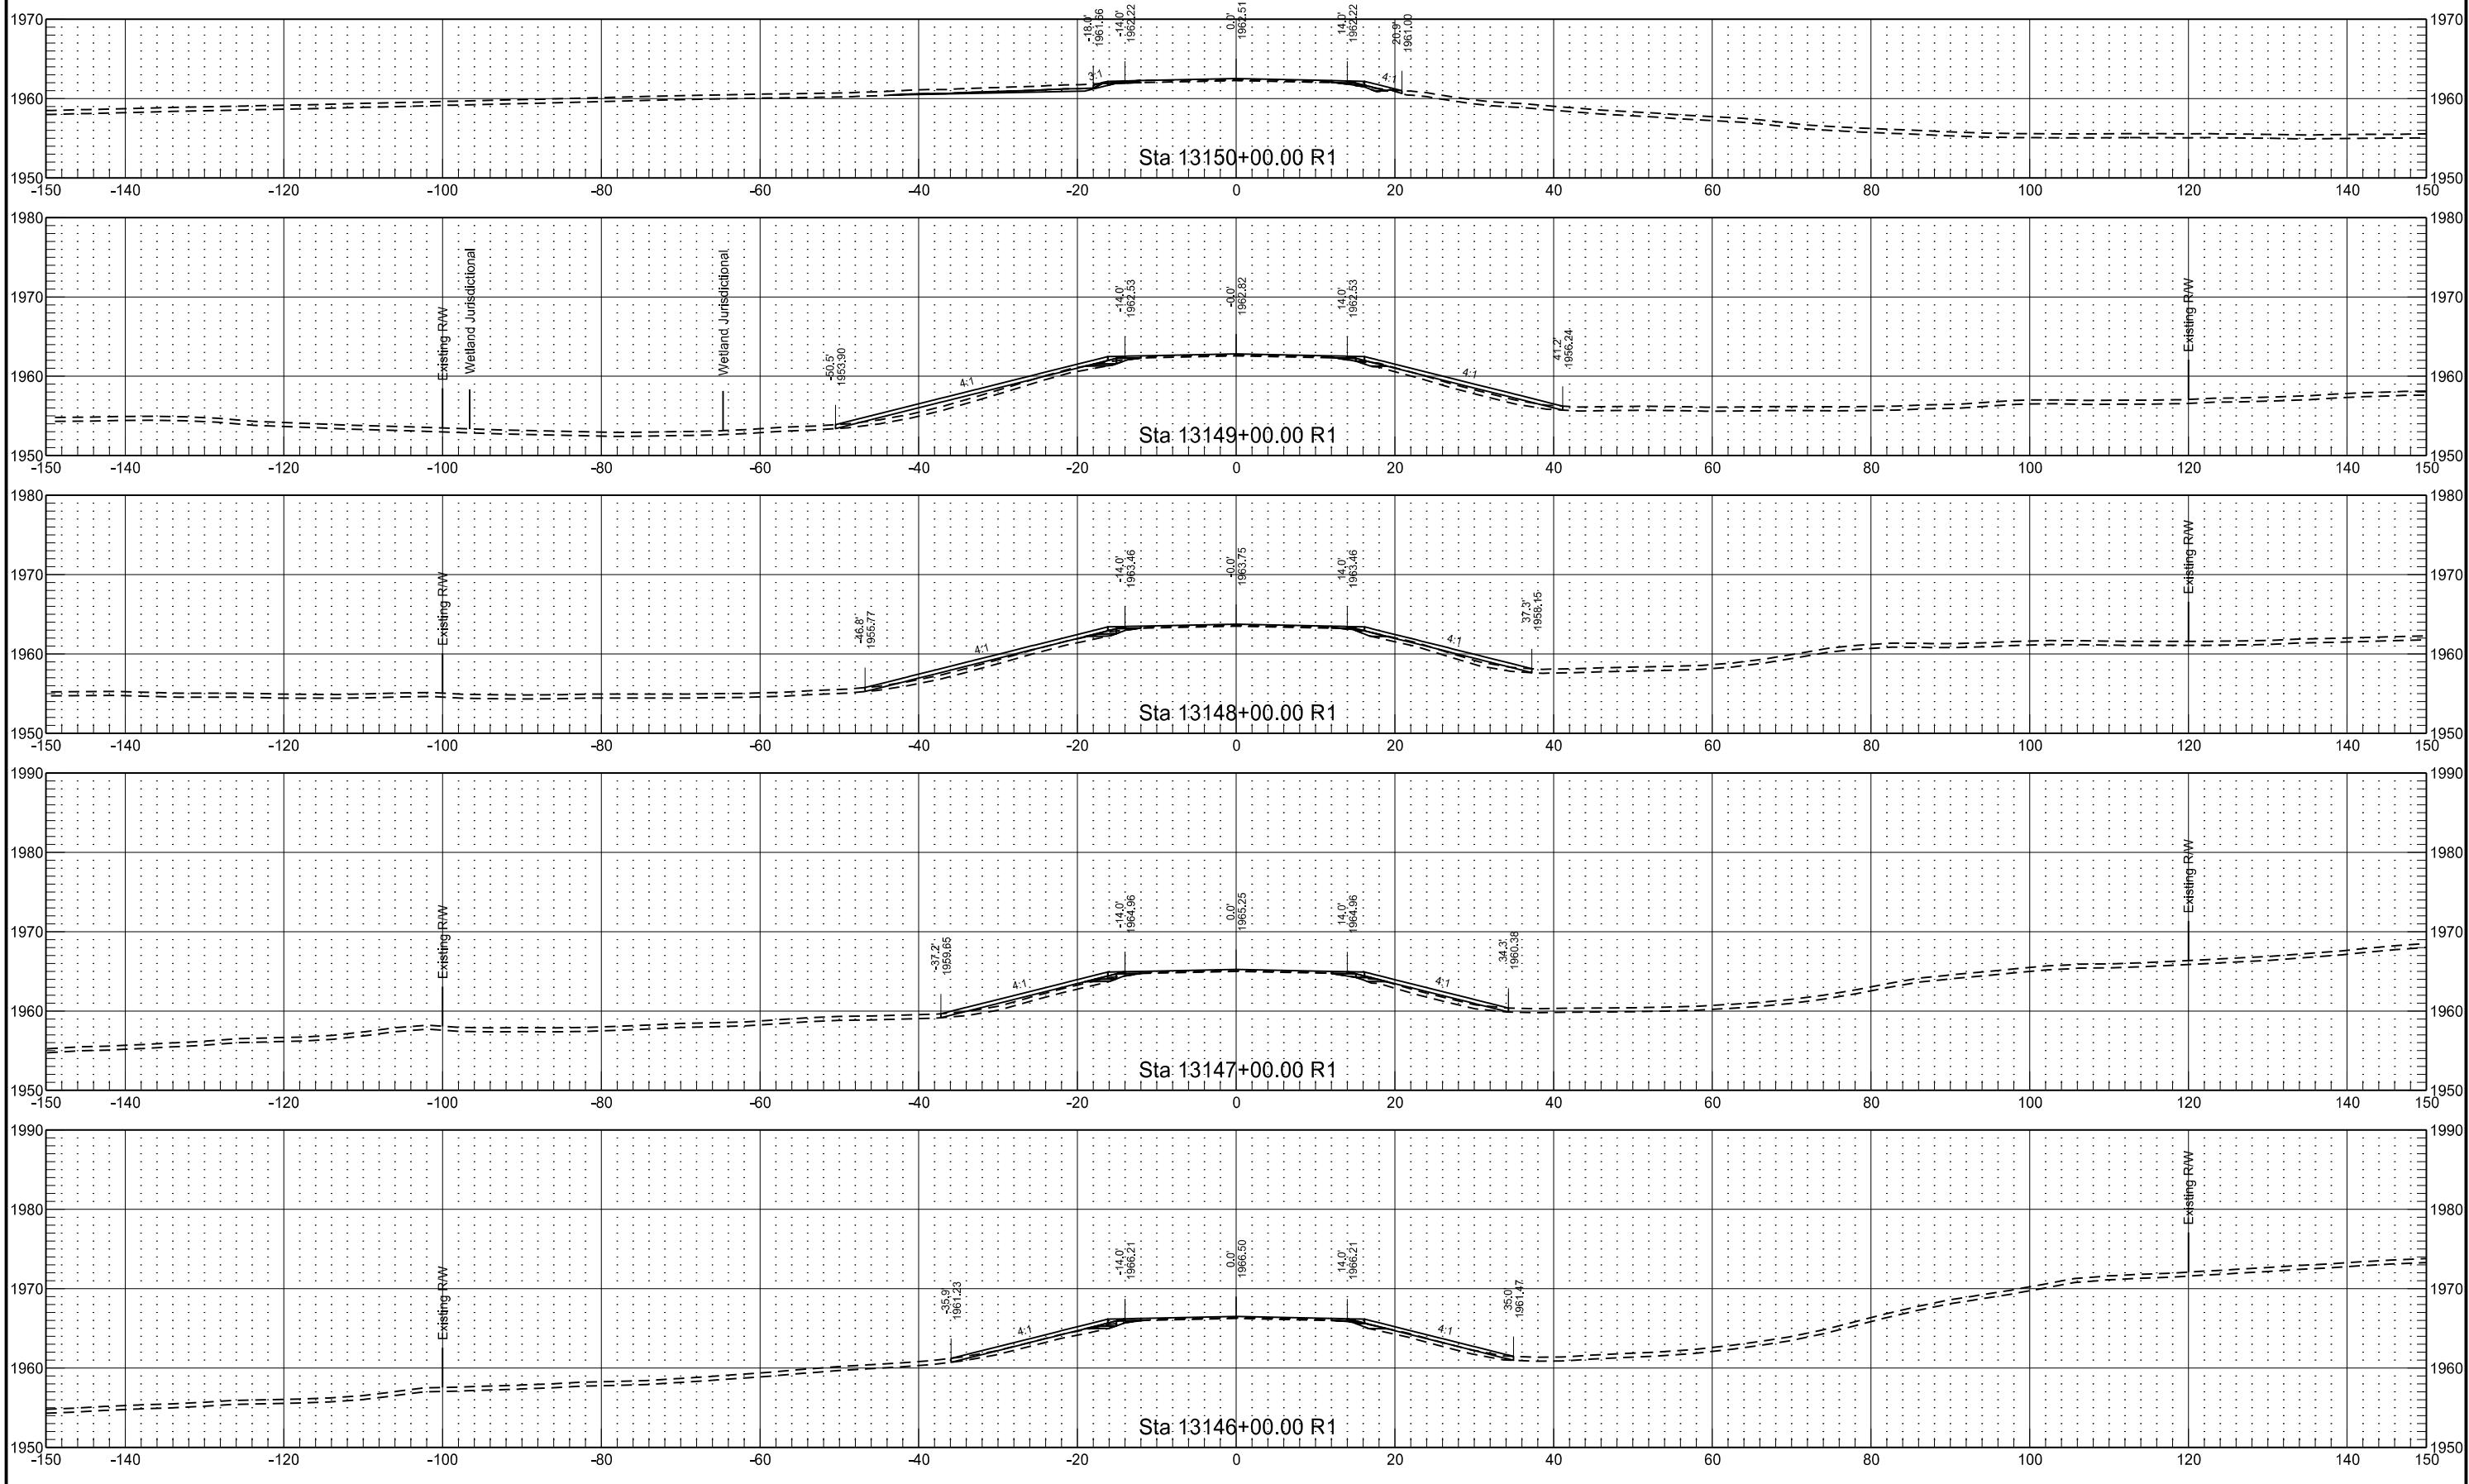


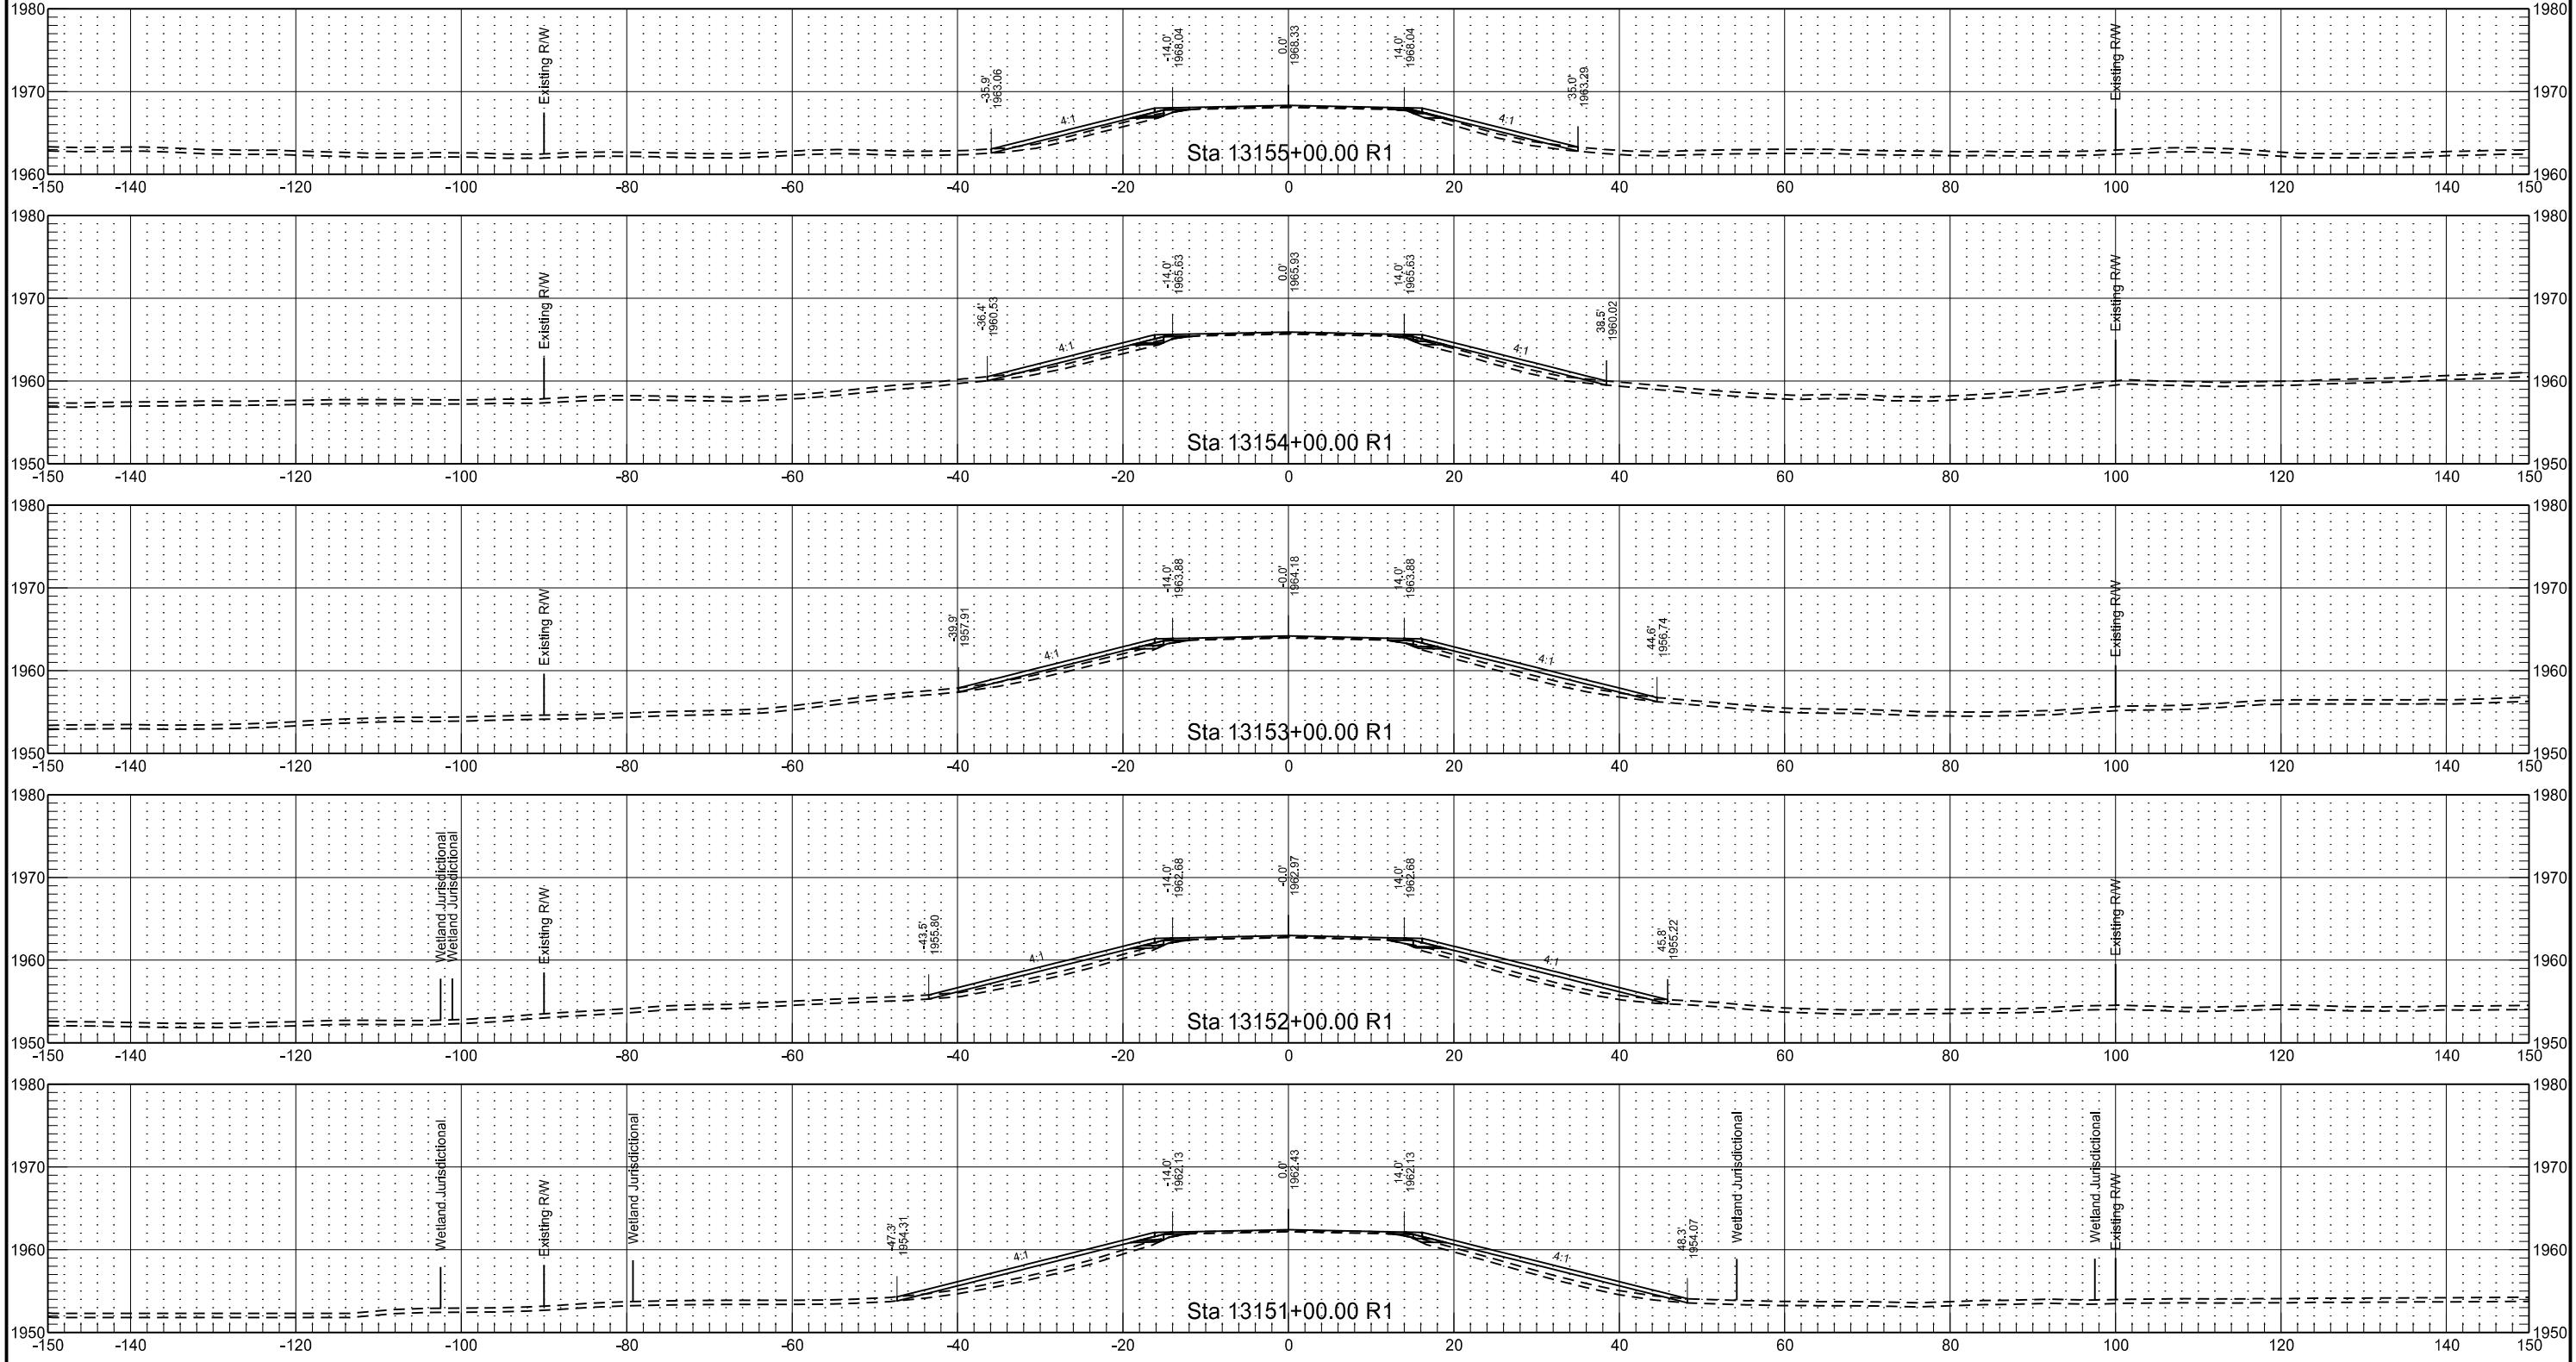


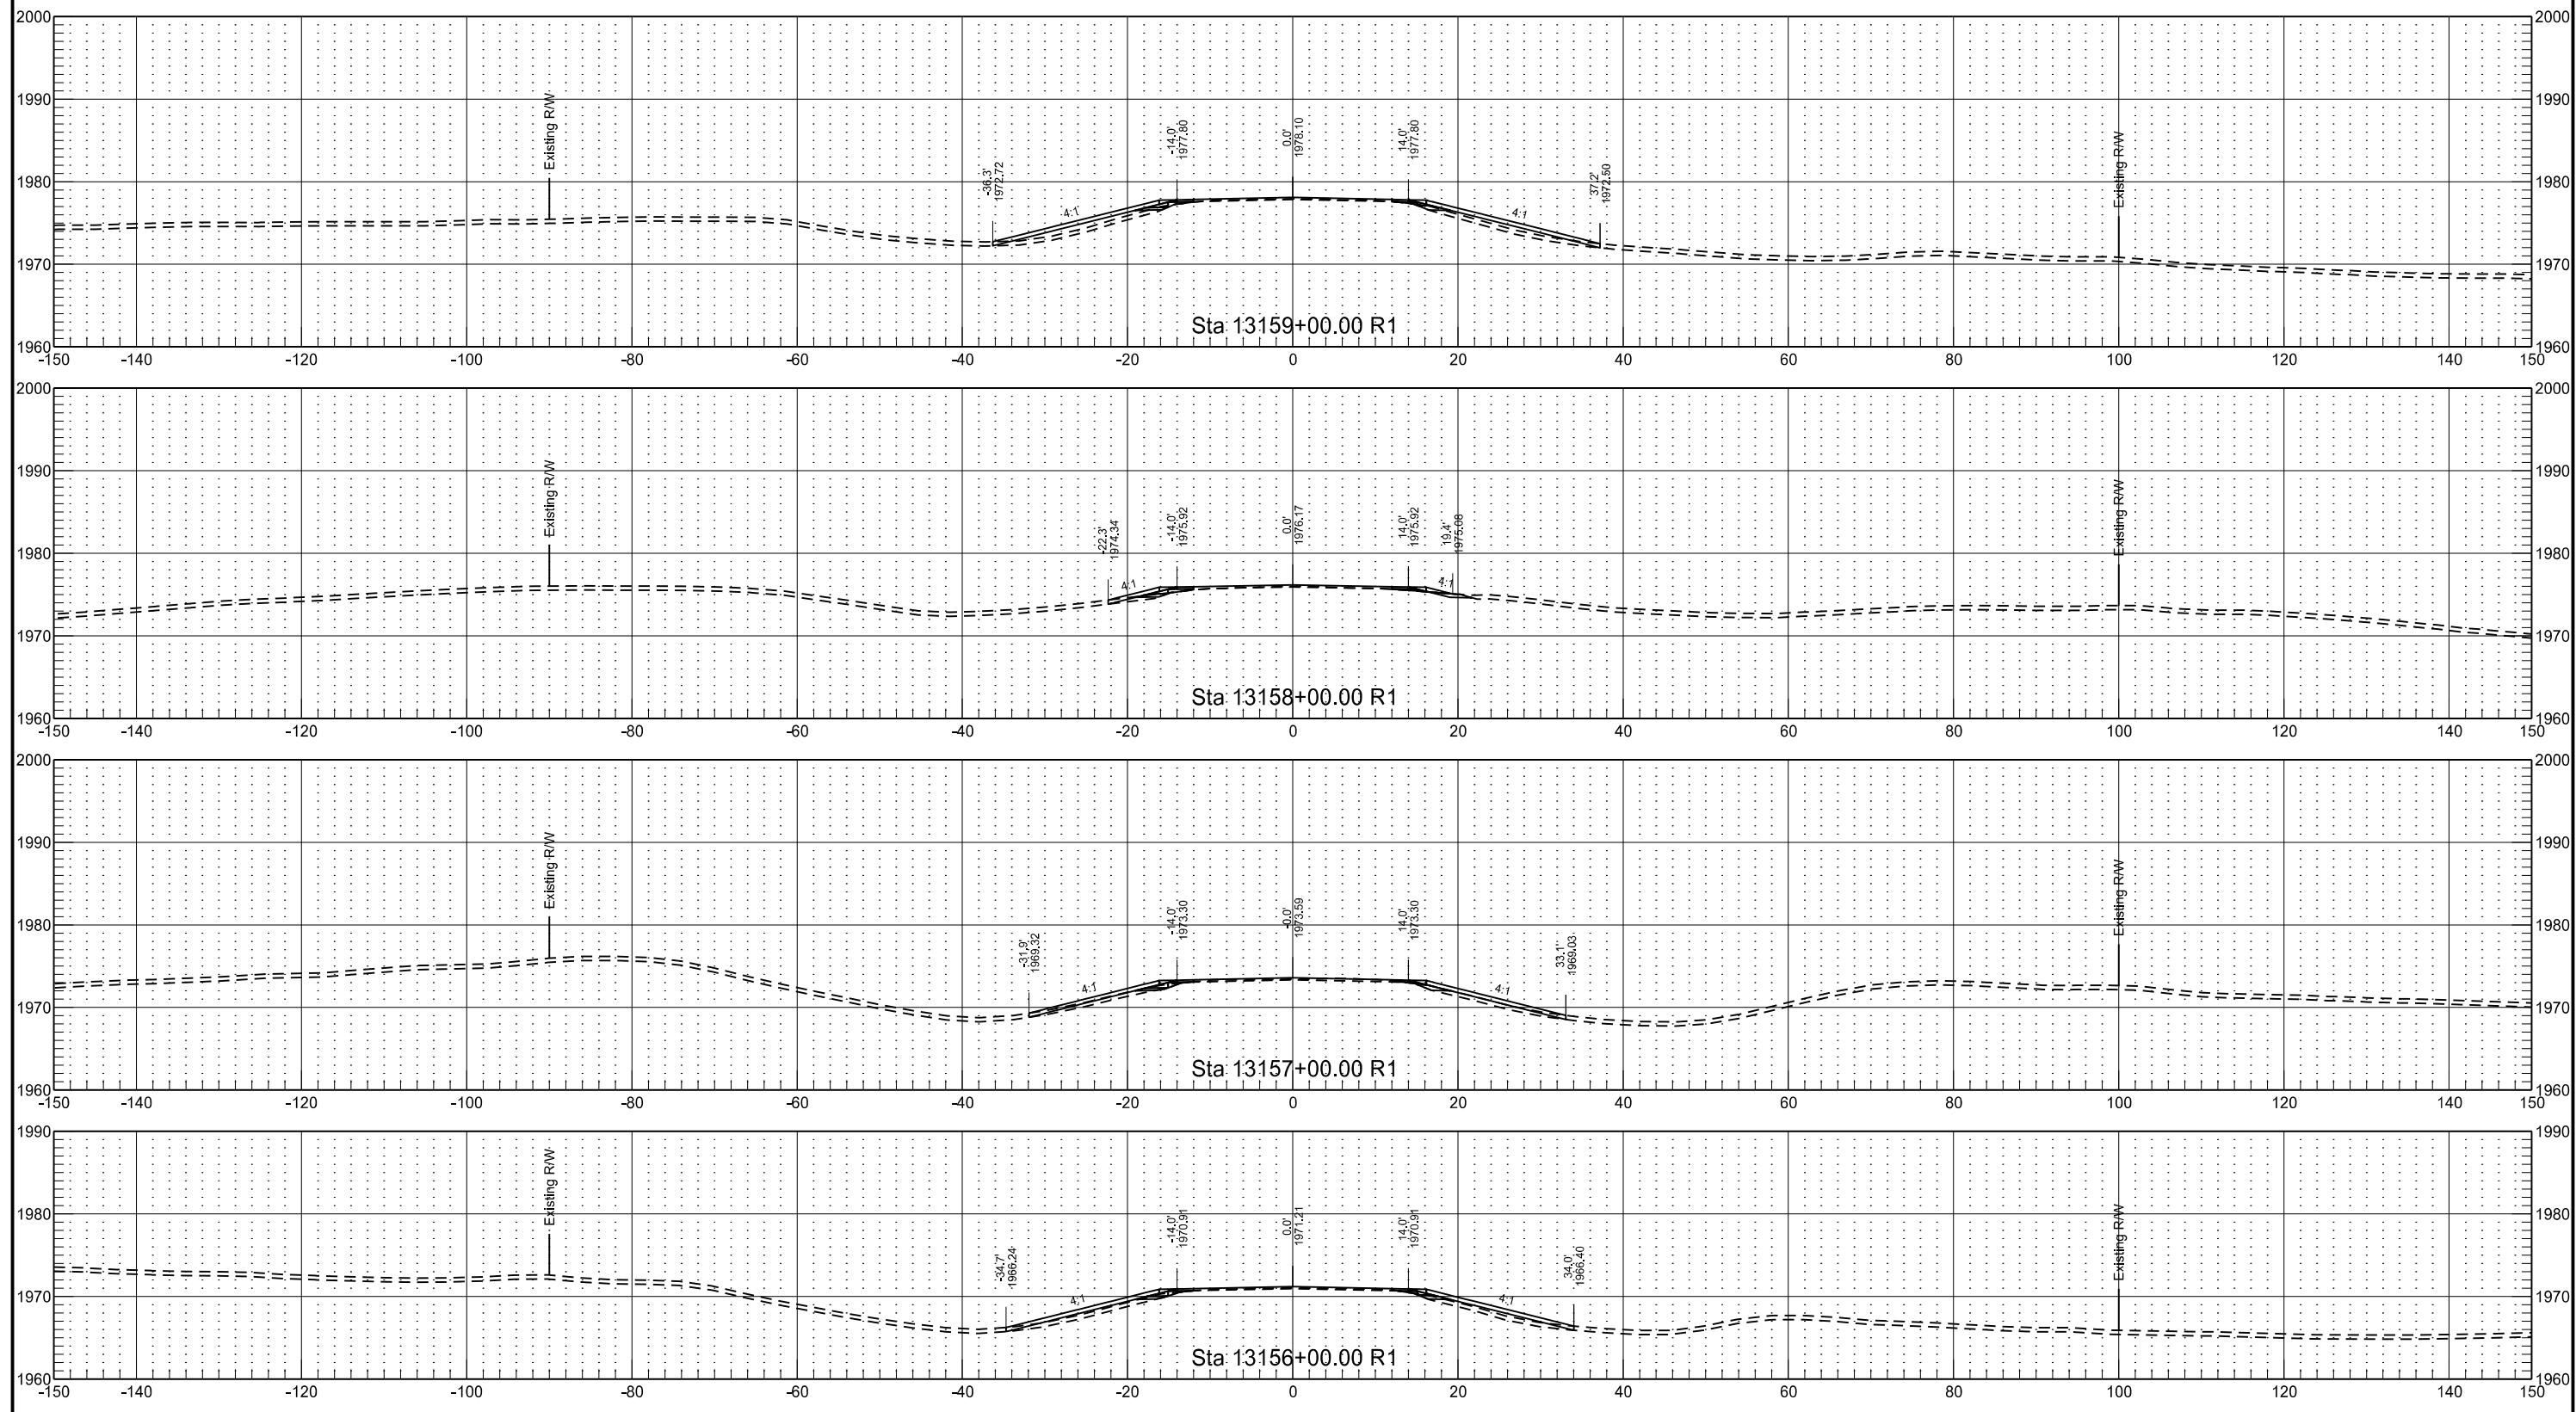


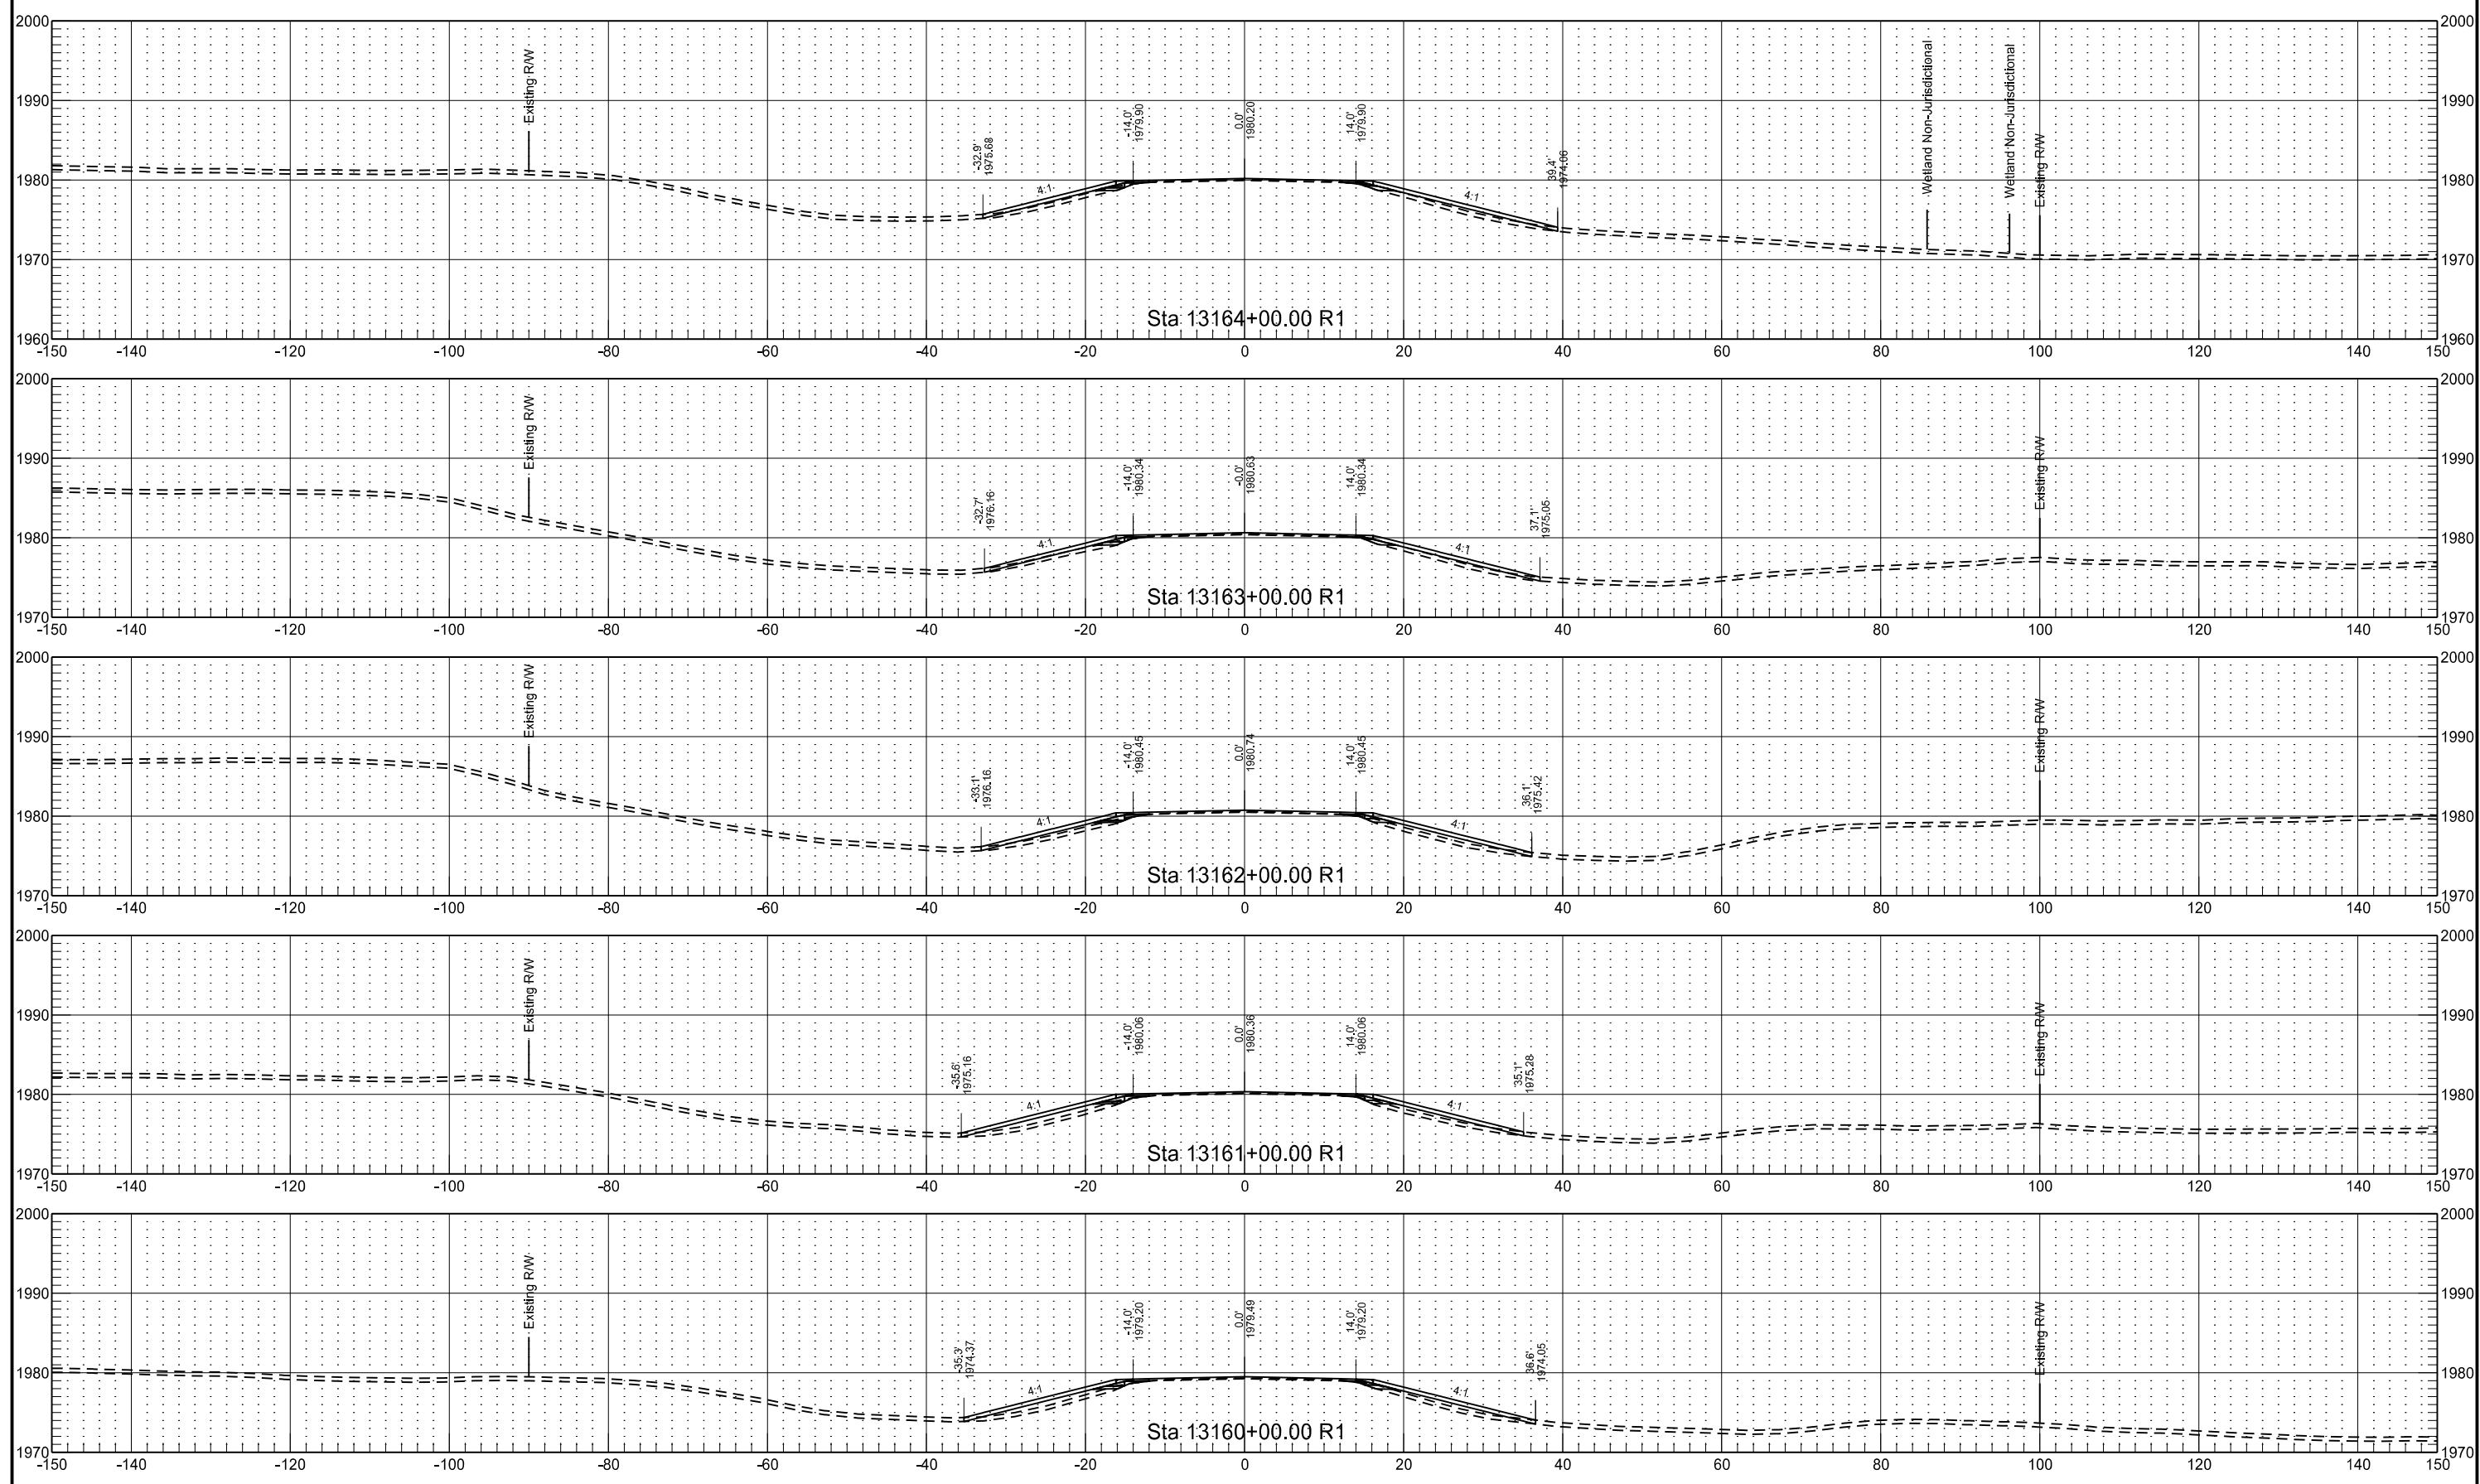

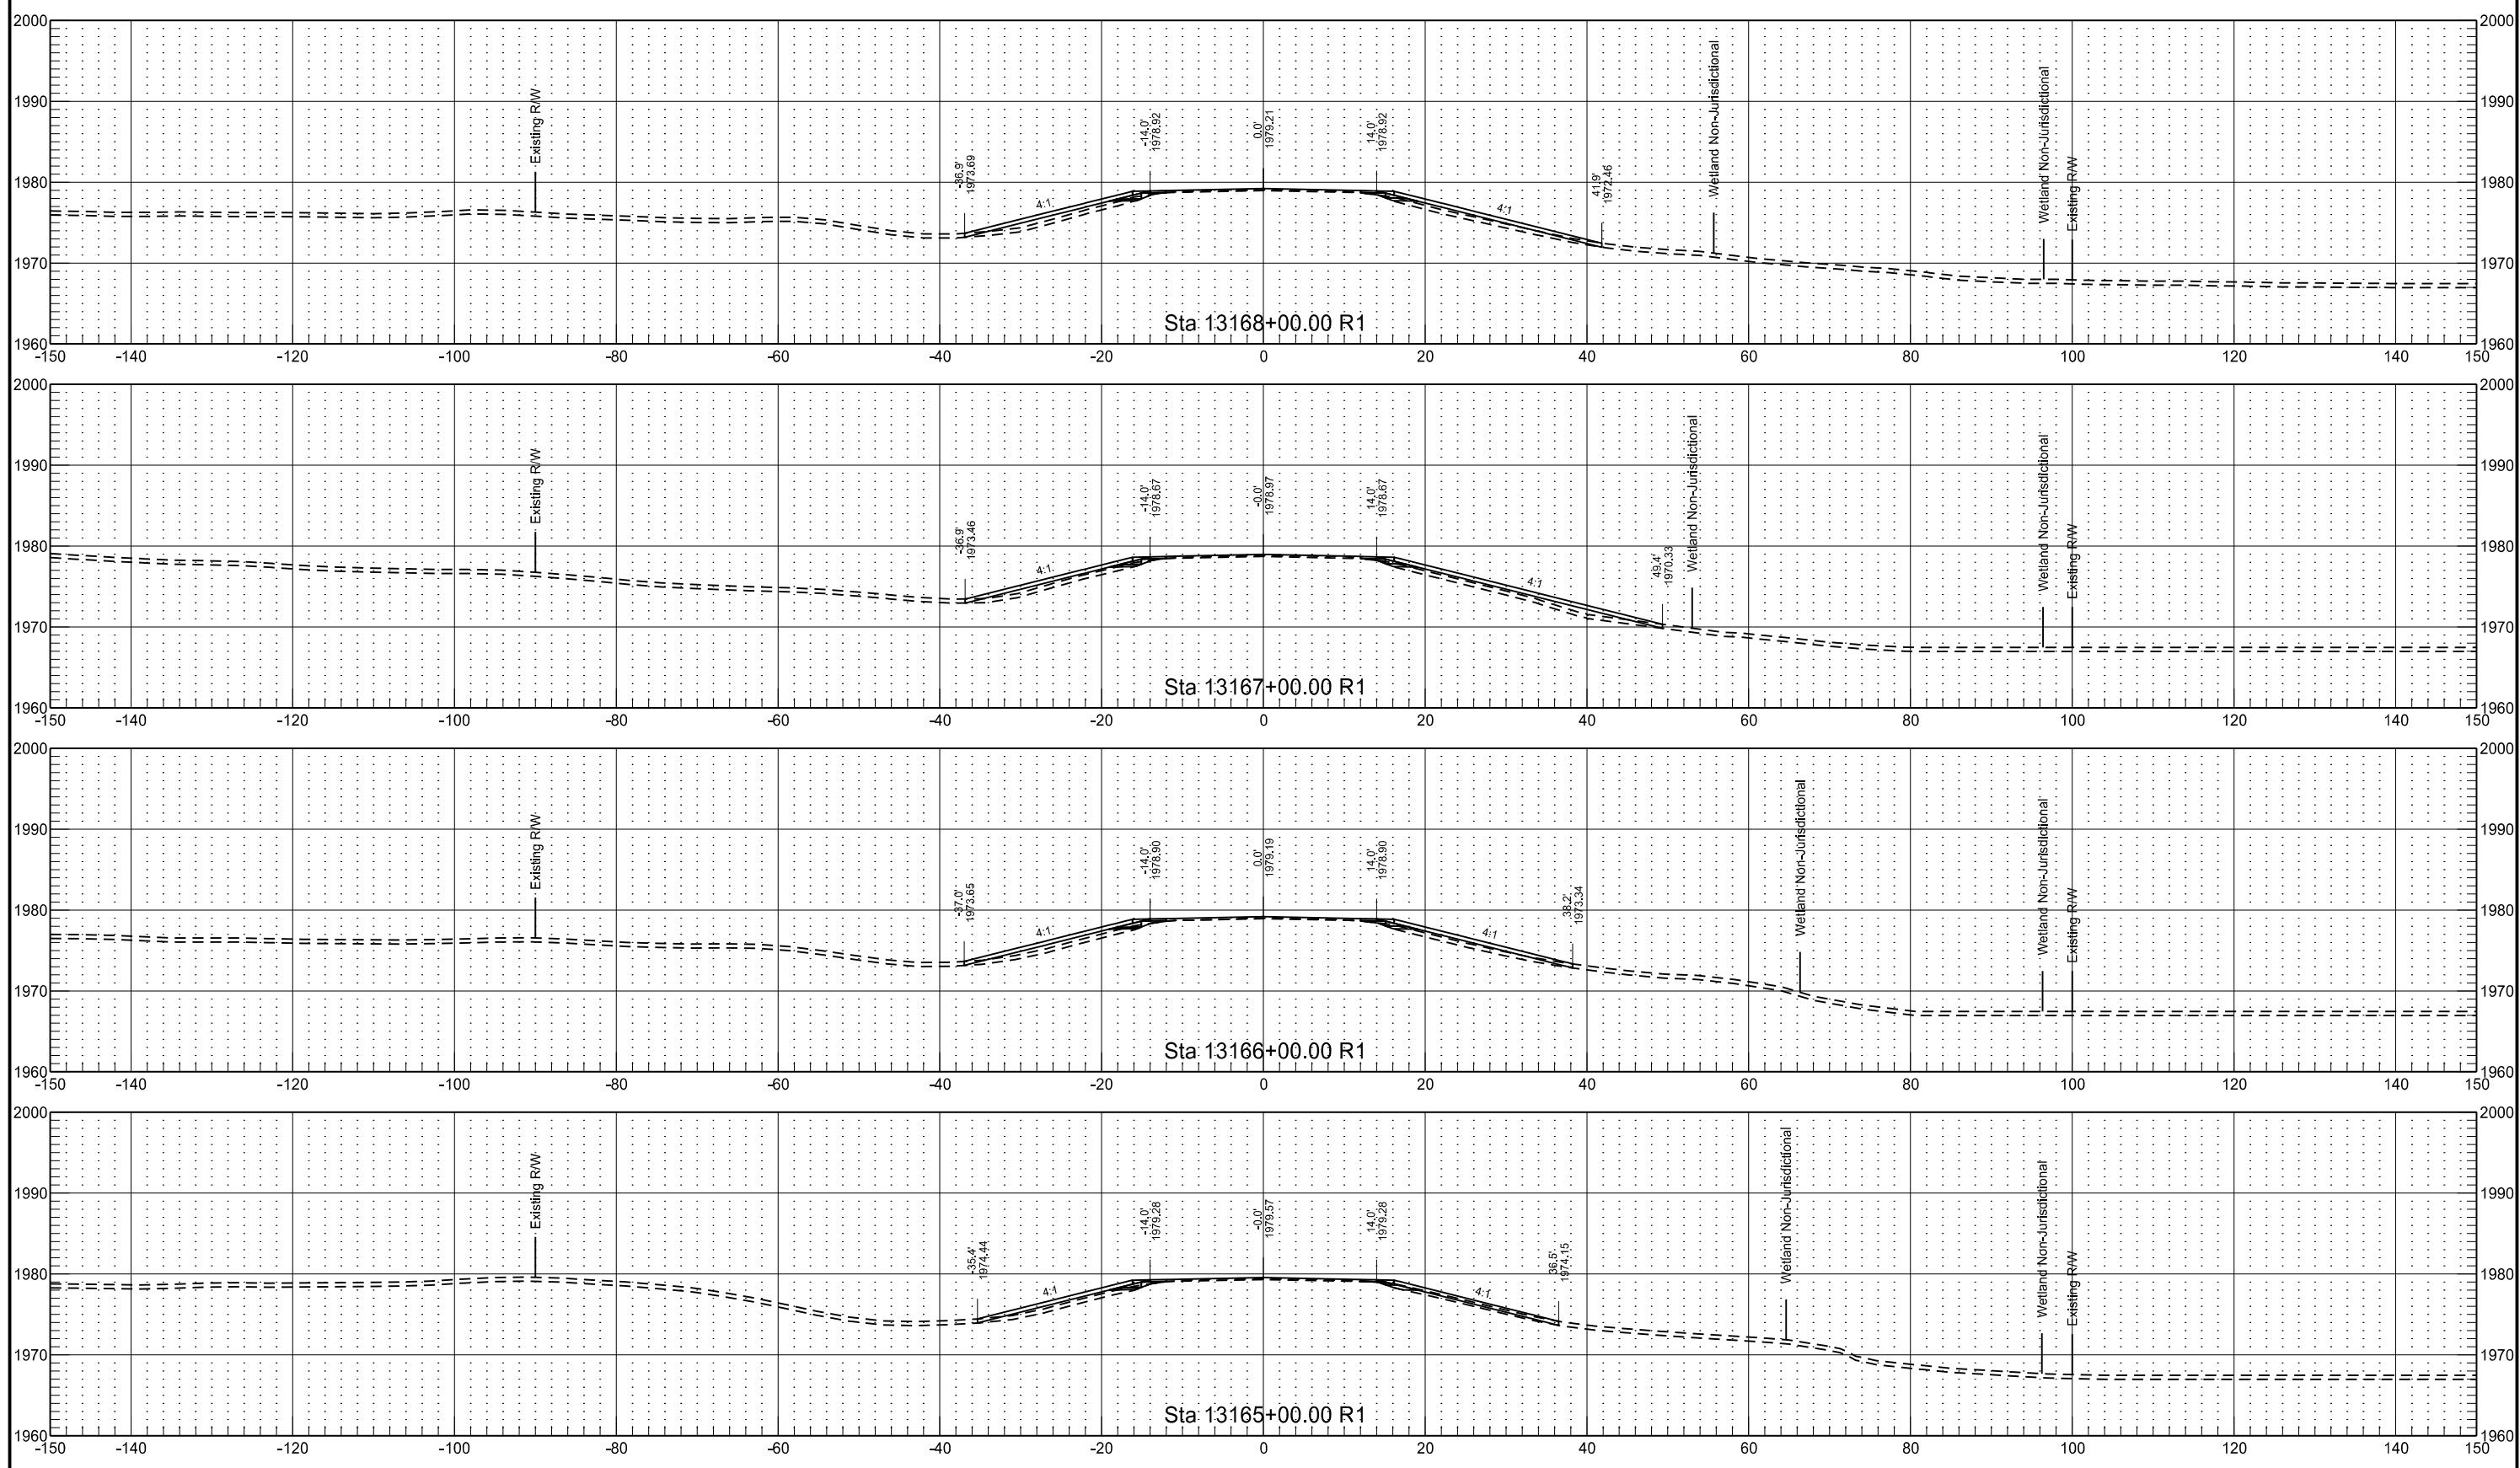

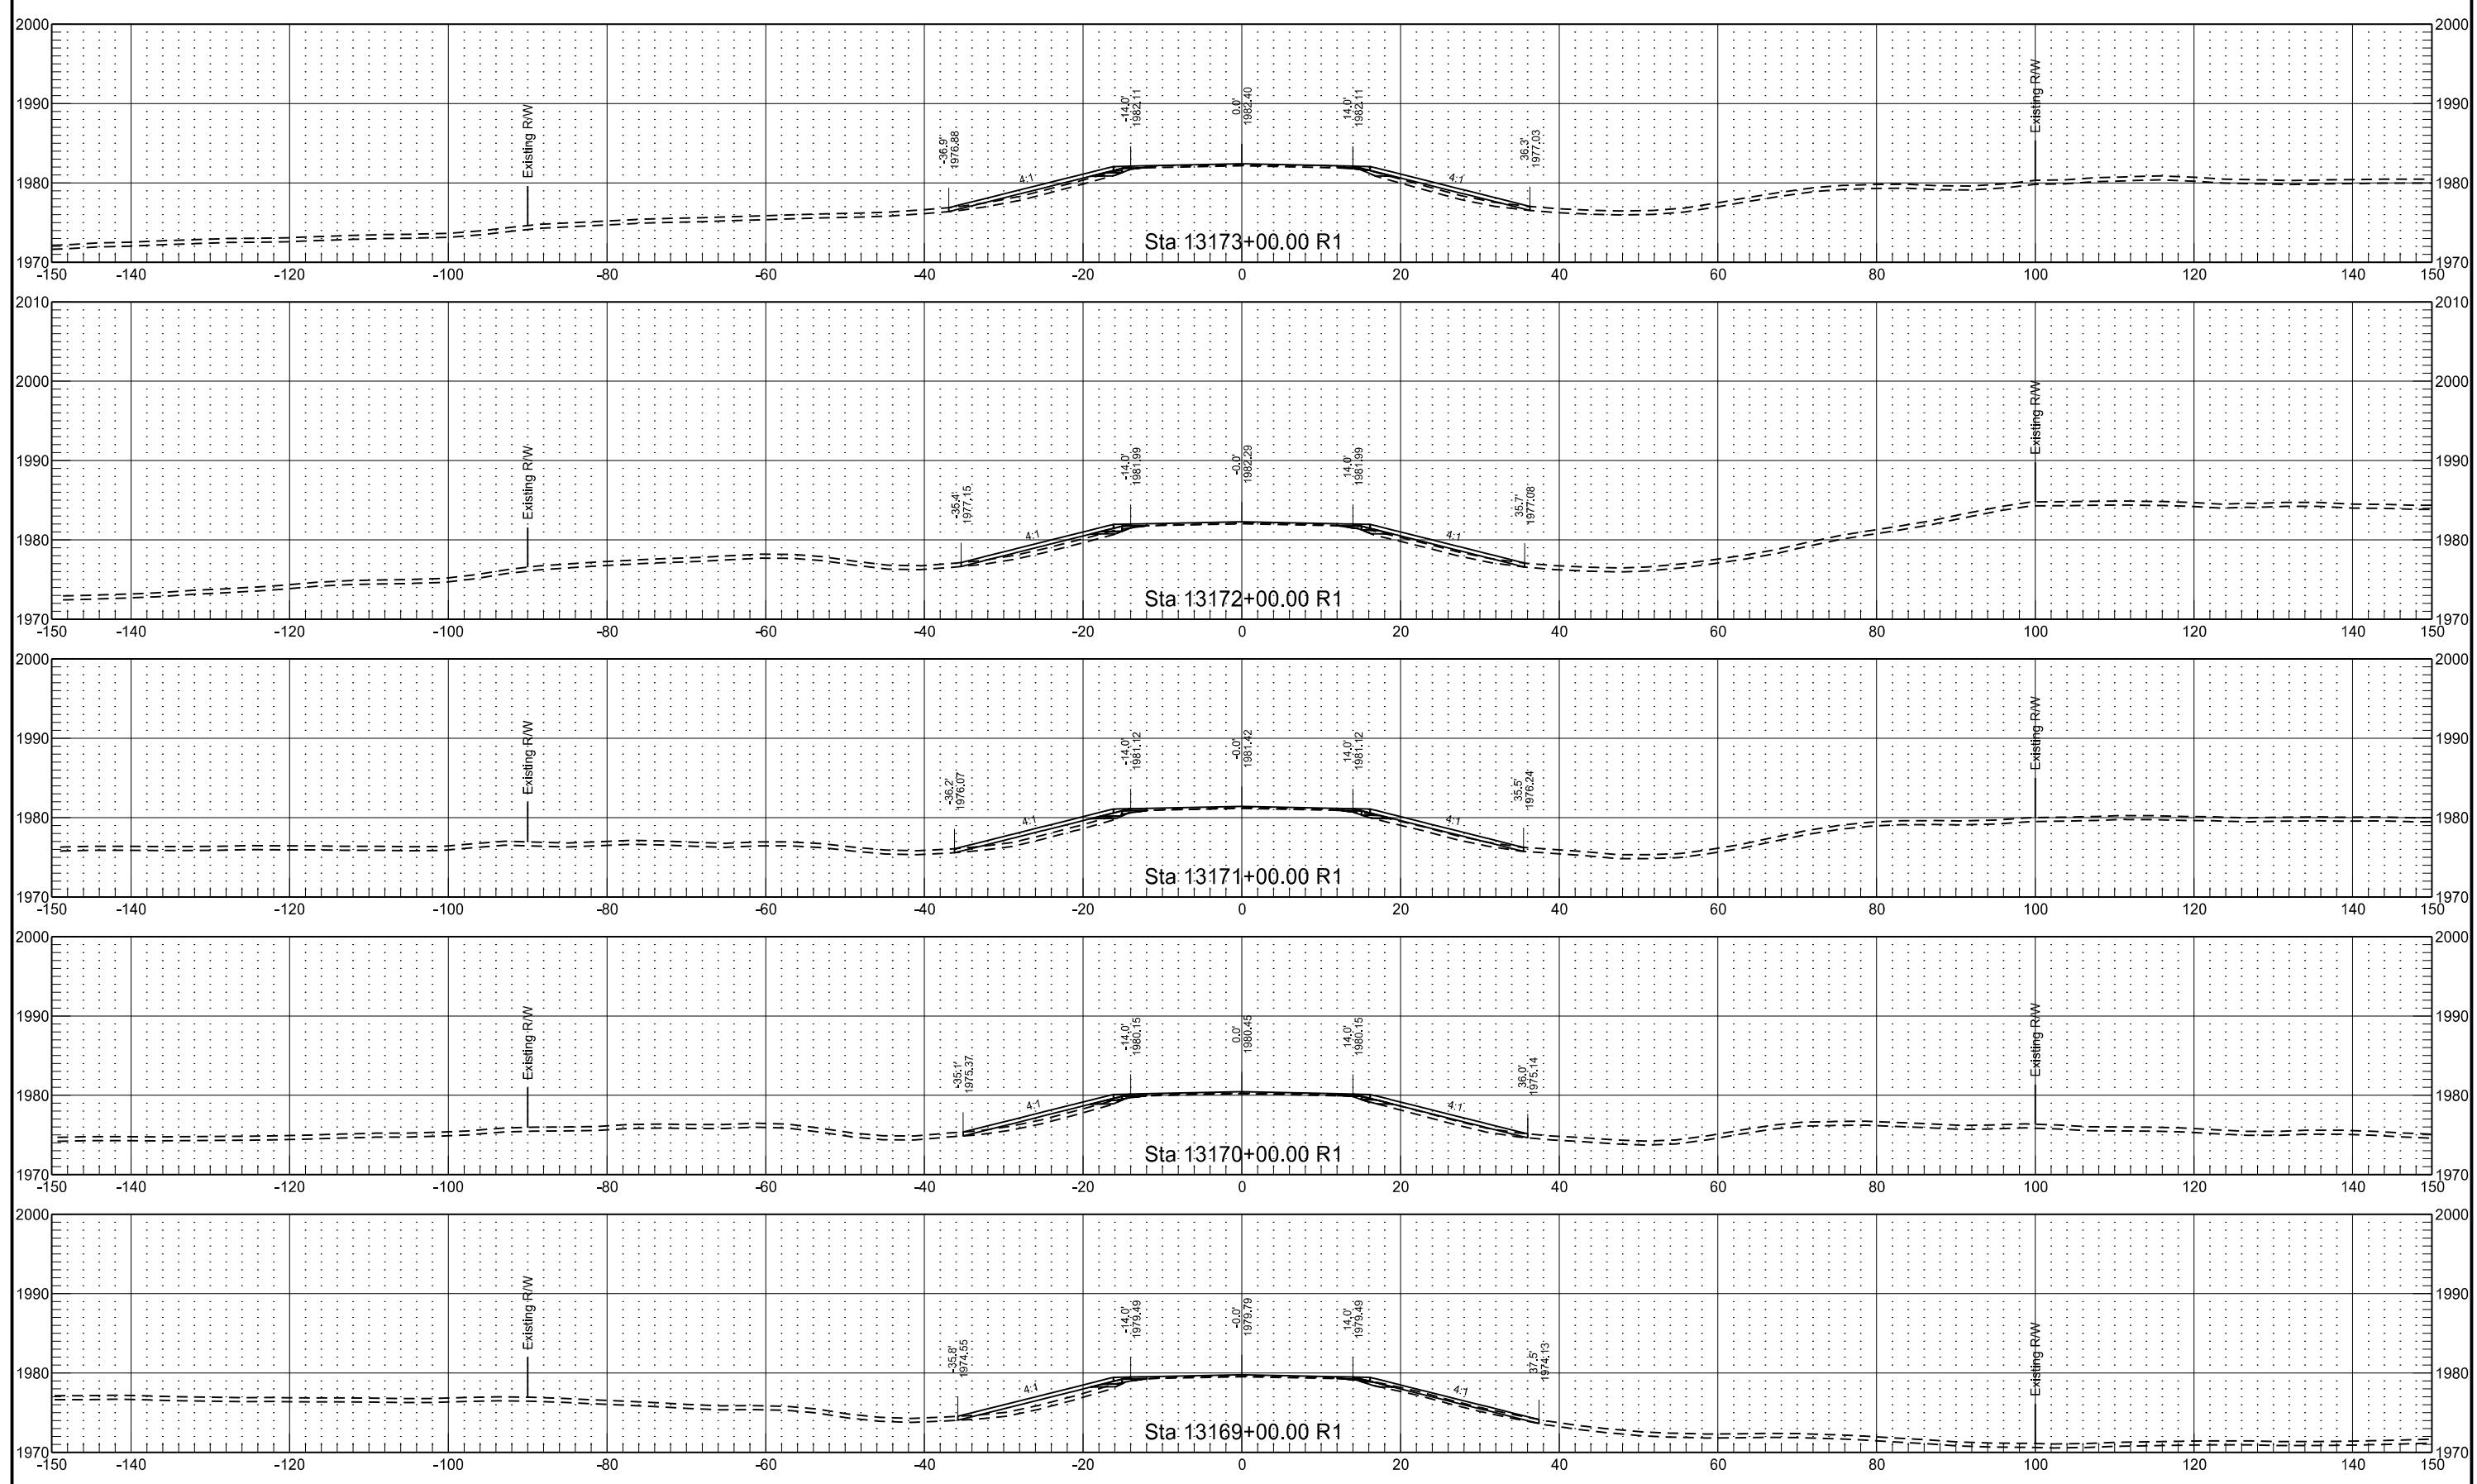


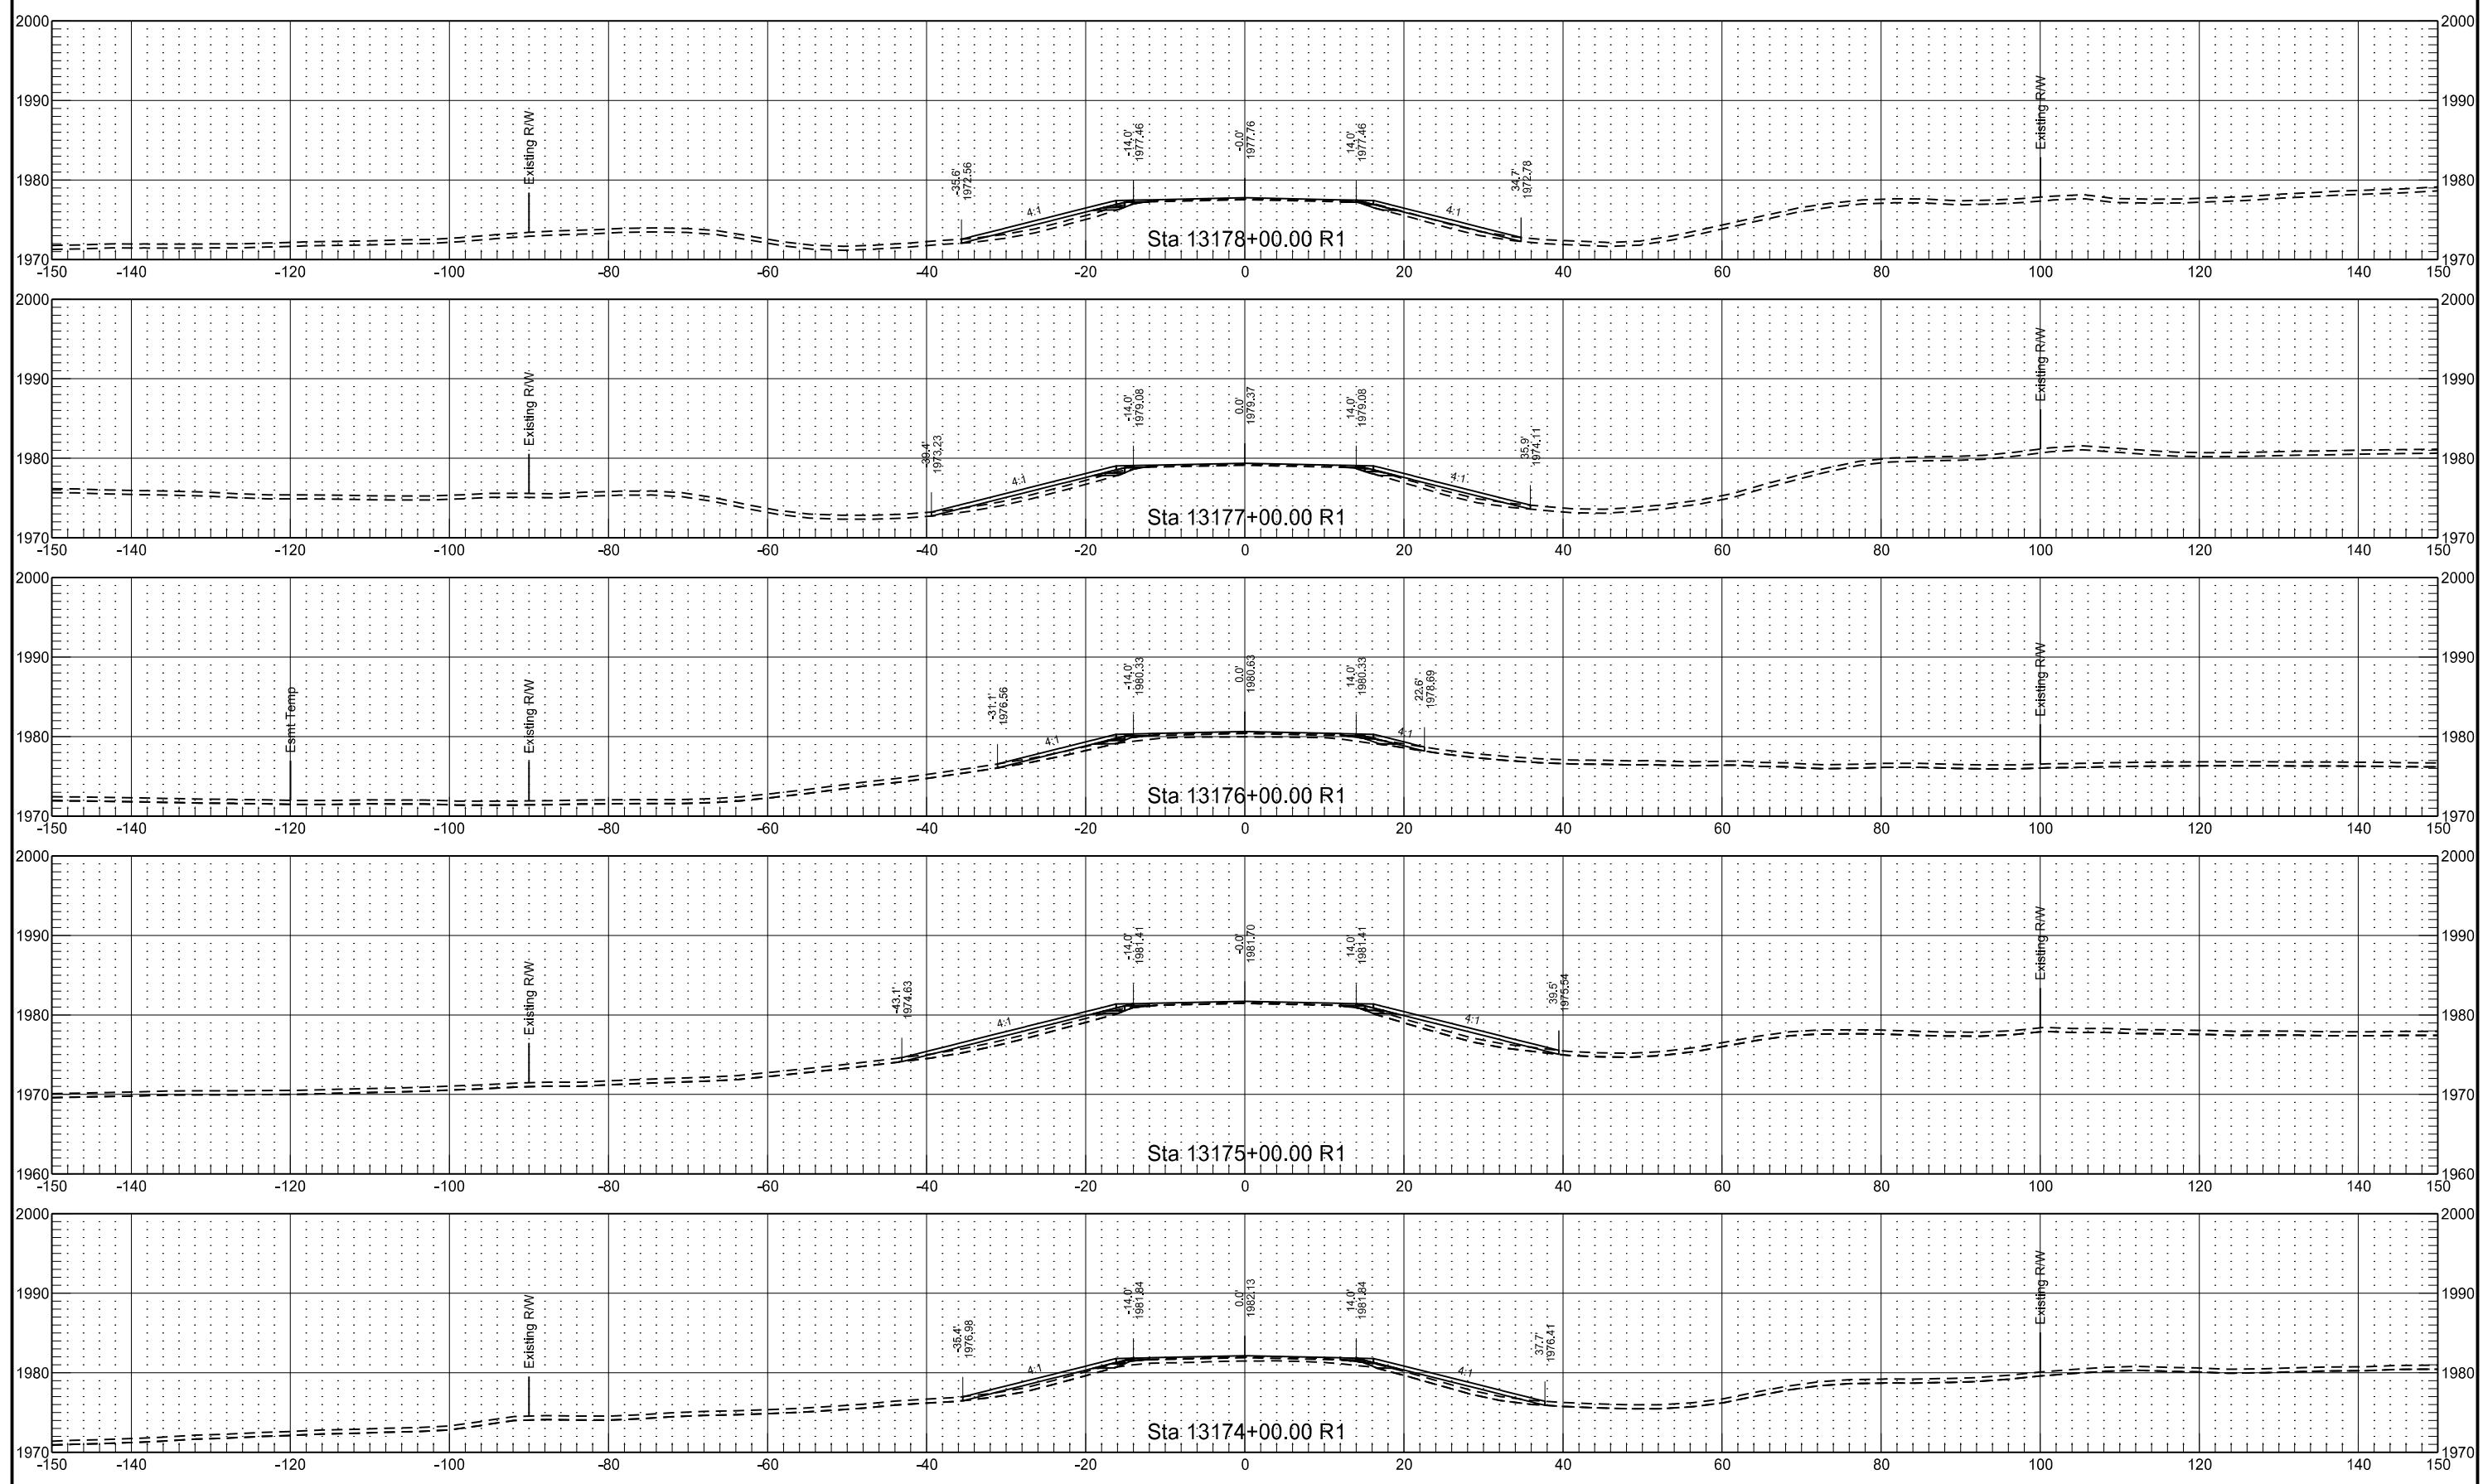


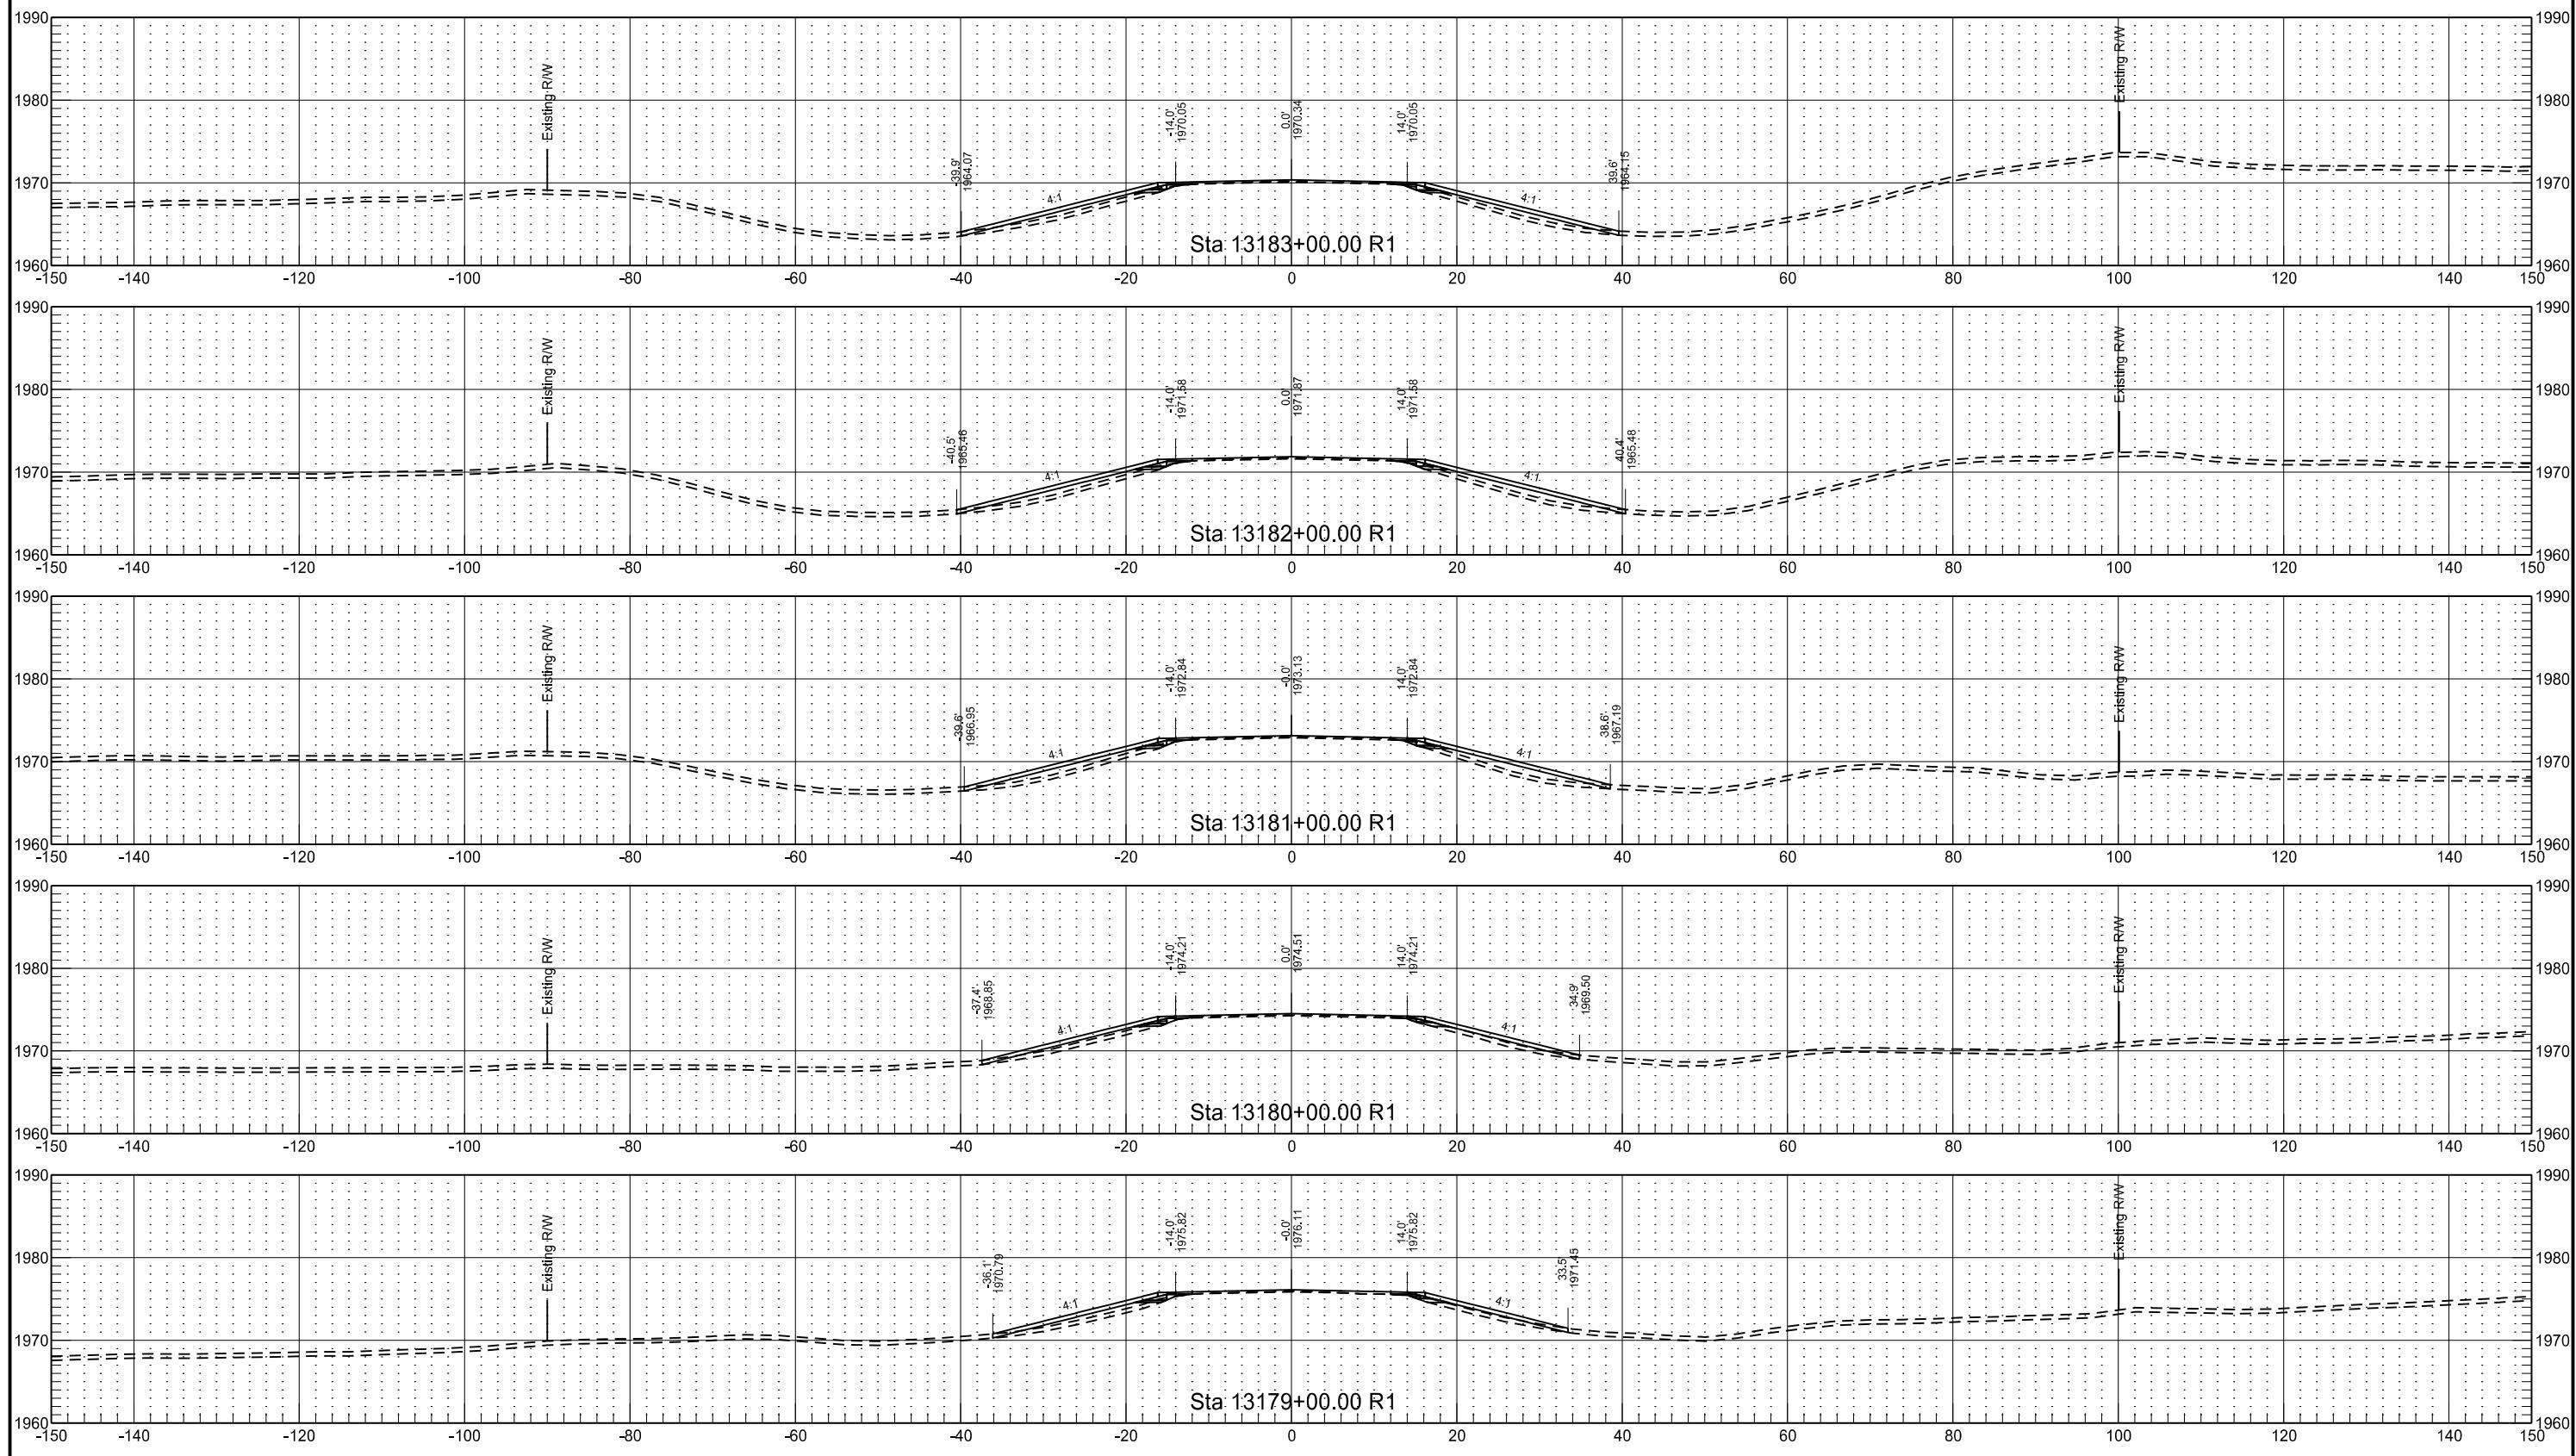



Chain : SCL_200.236


	STATE	PROJECT NO.	SECTION NO.	SHEET NO.
ND	NH-1-200(073)236	200	166	

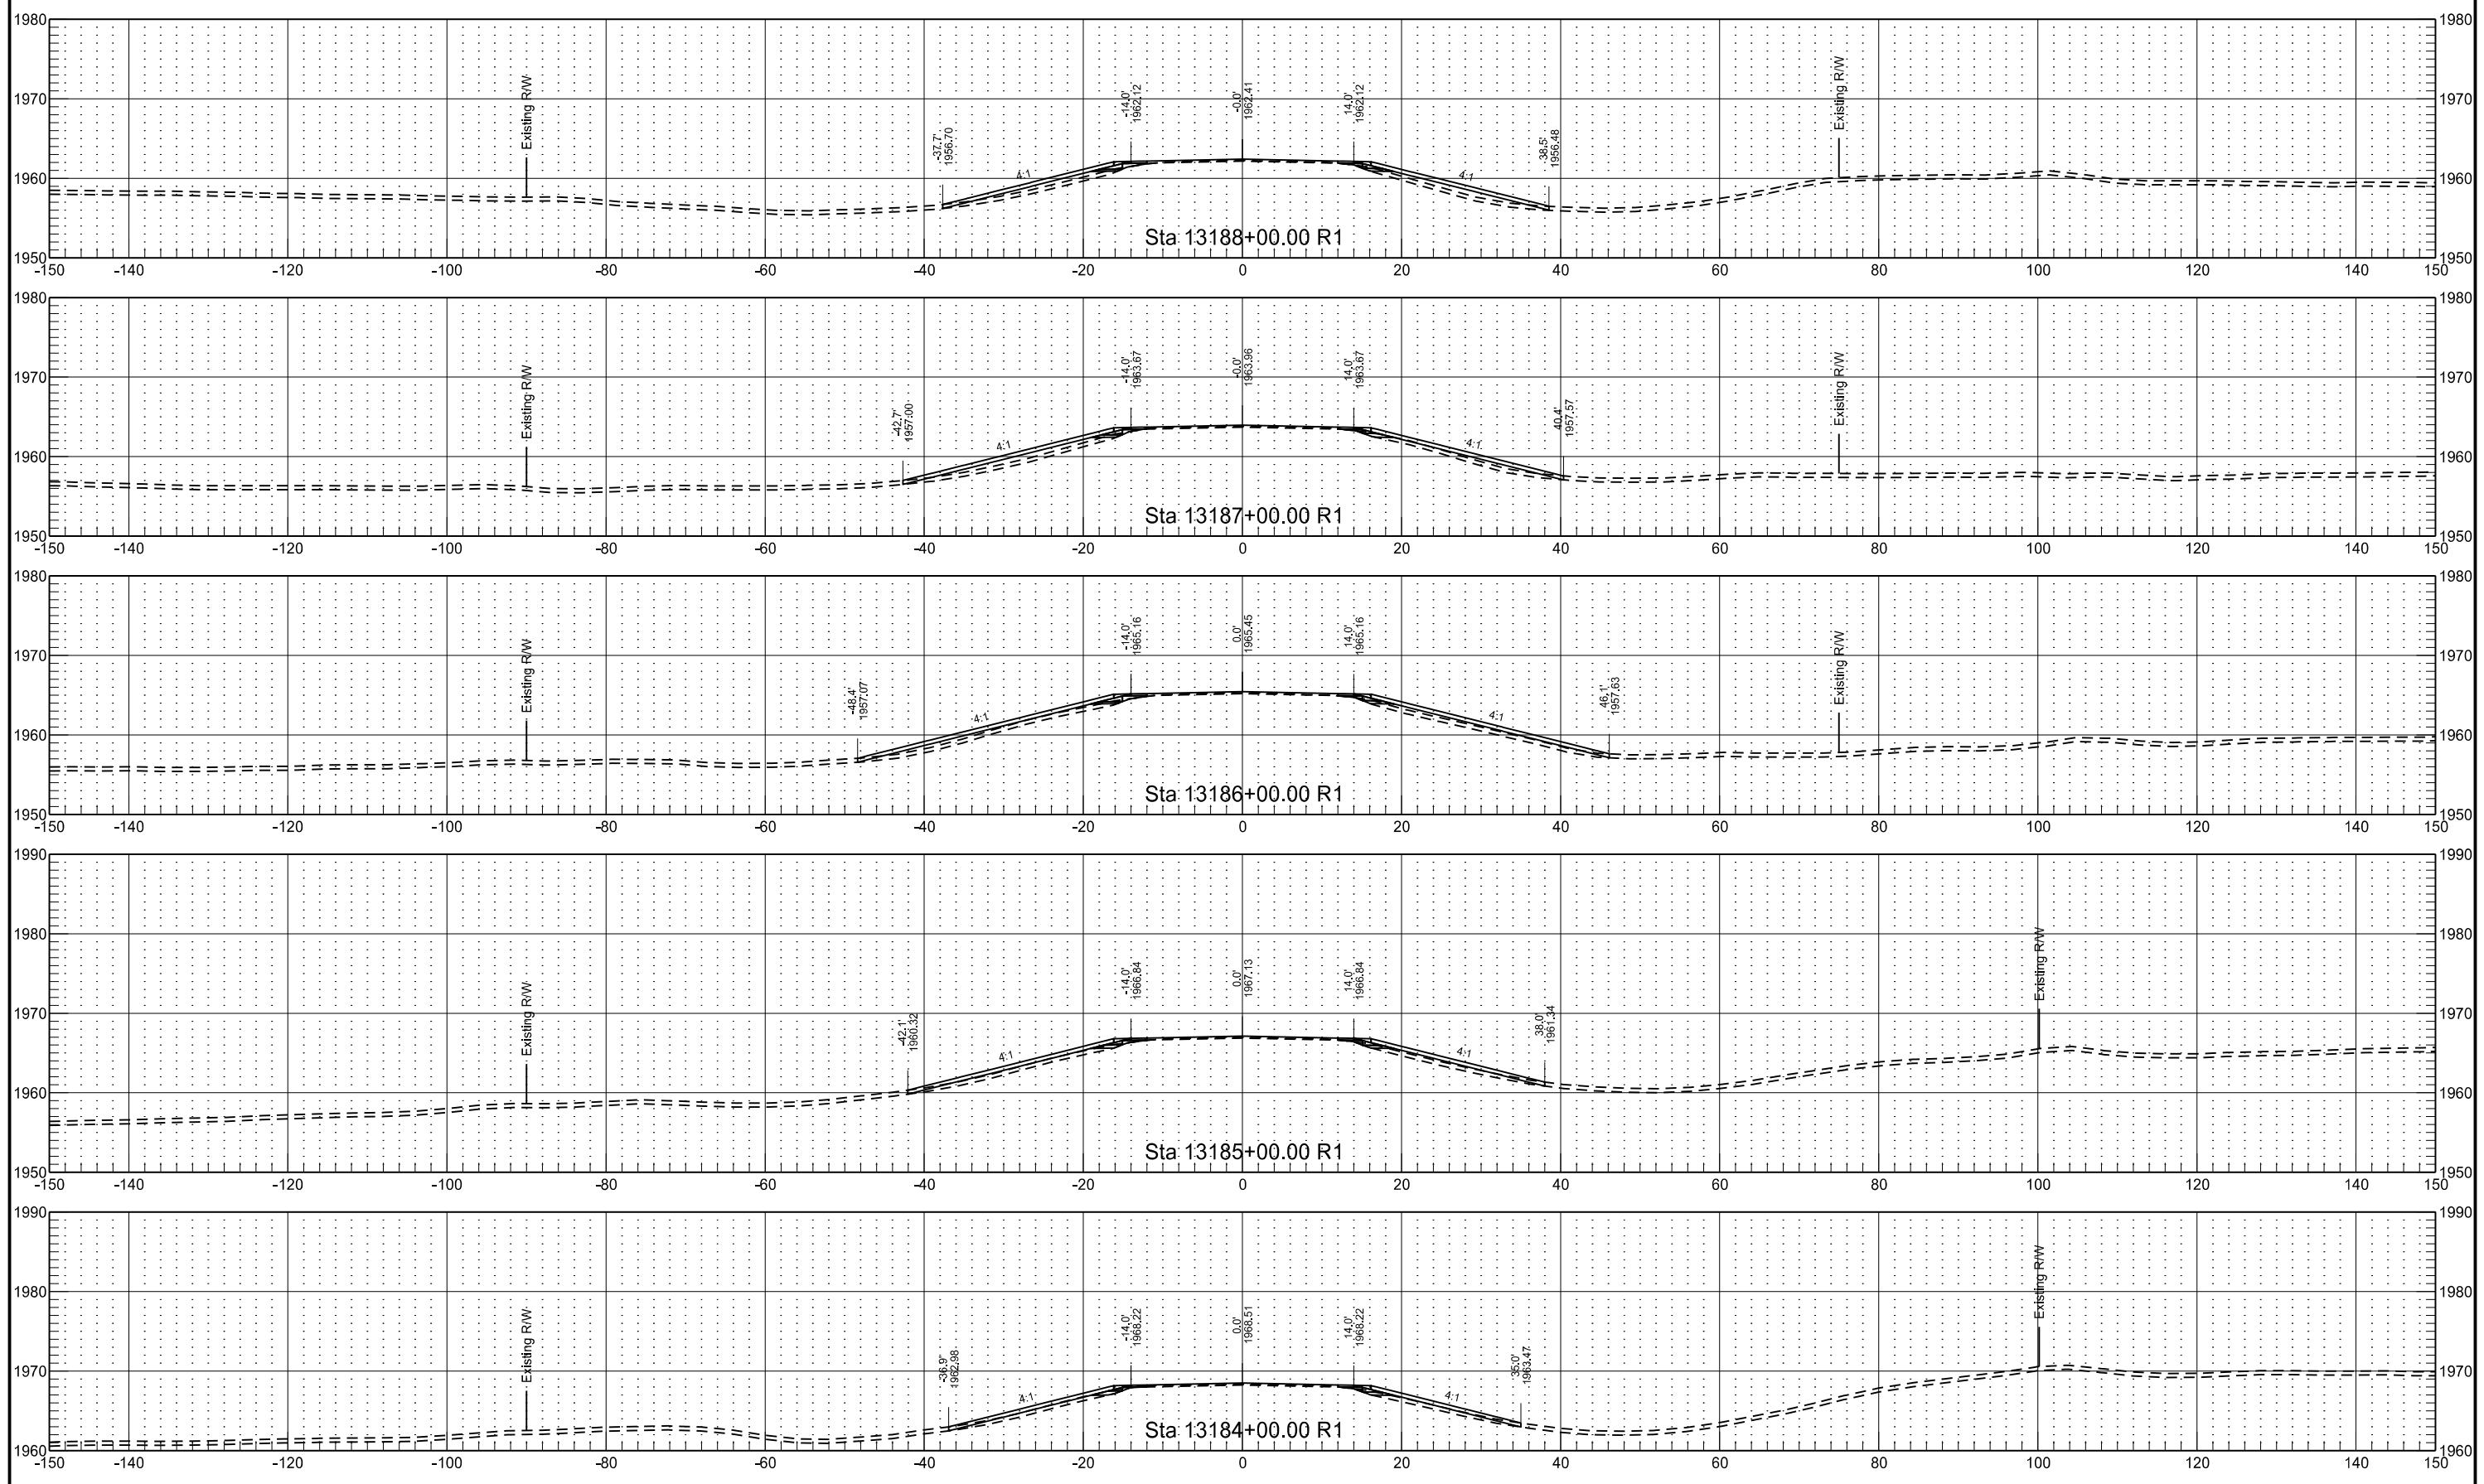


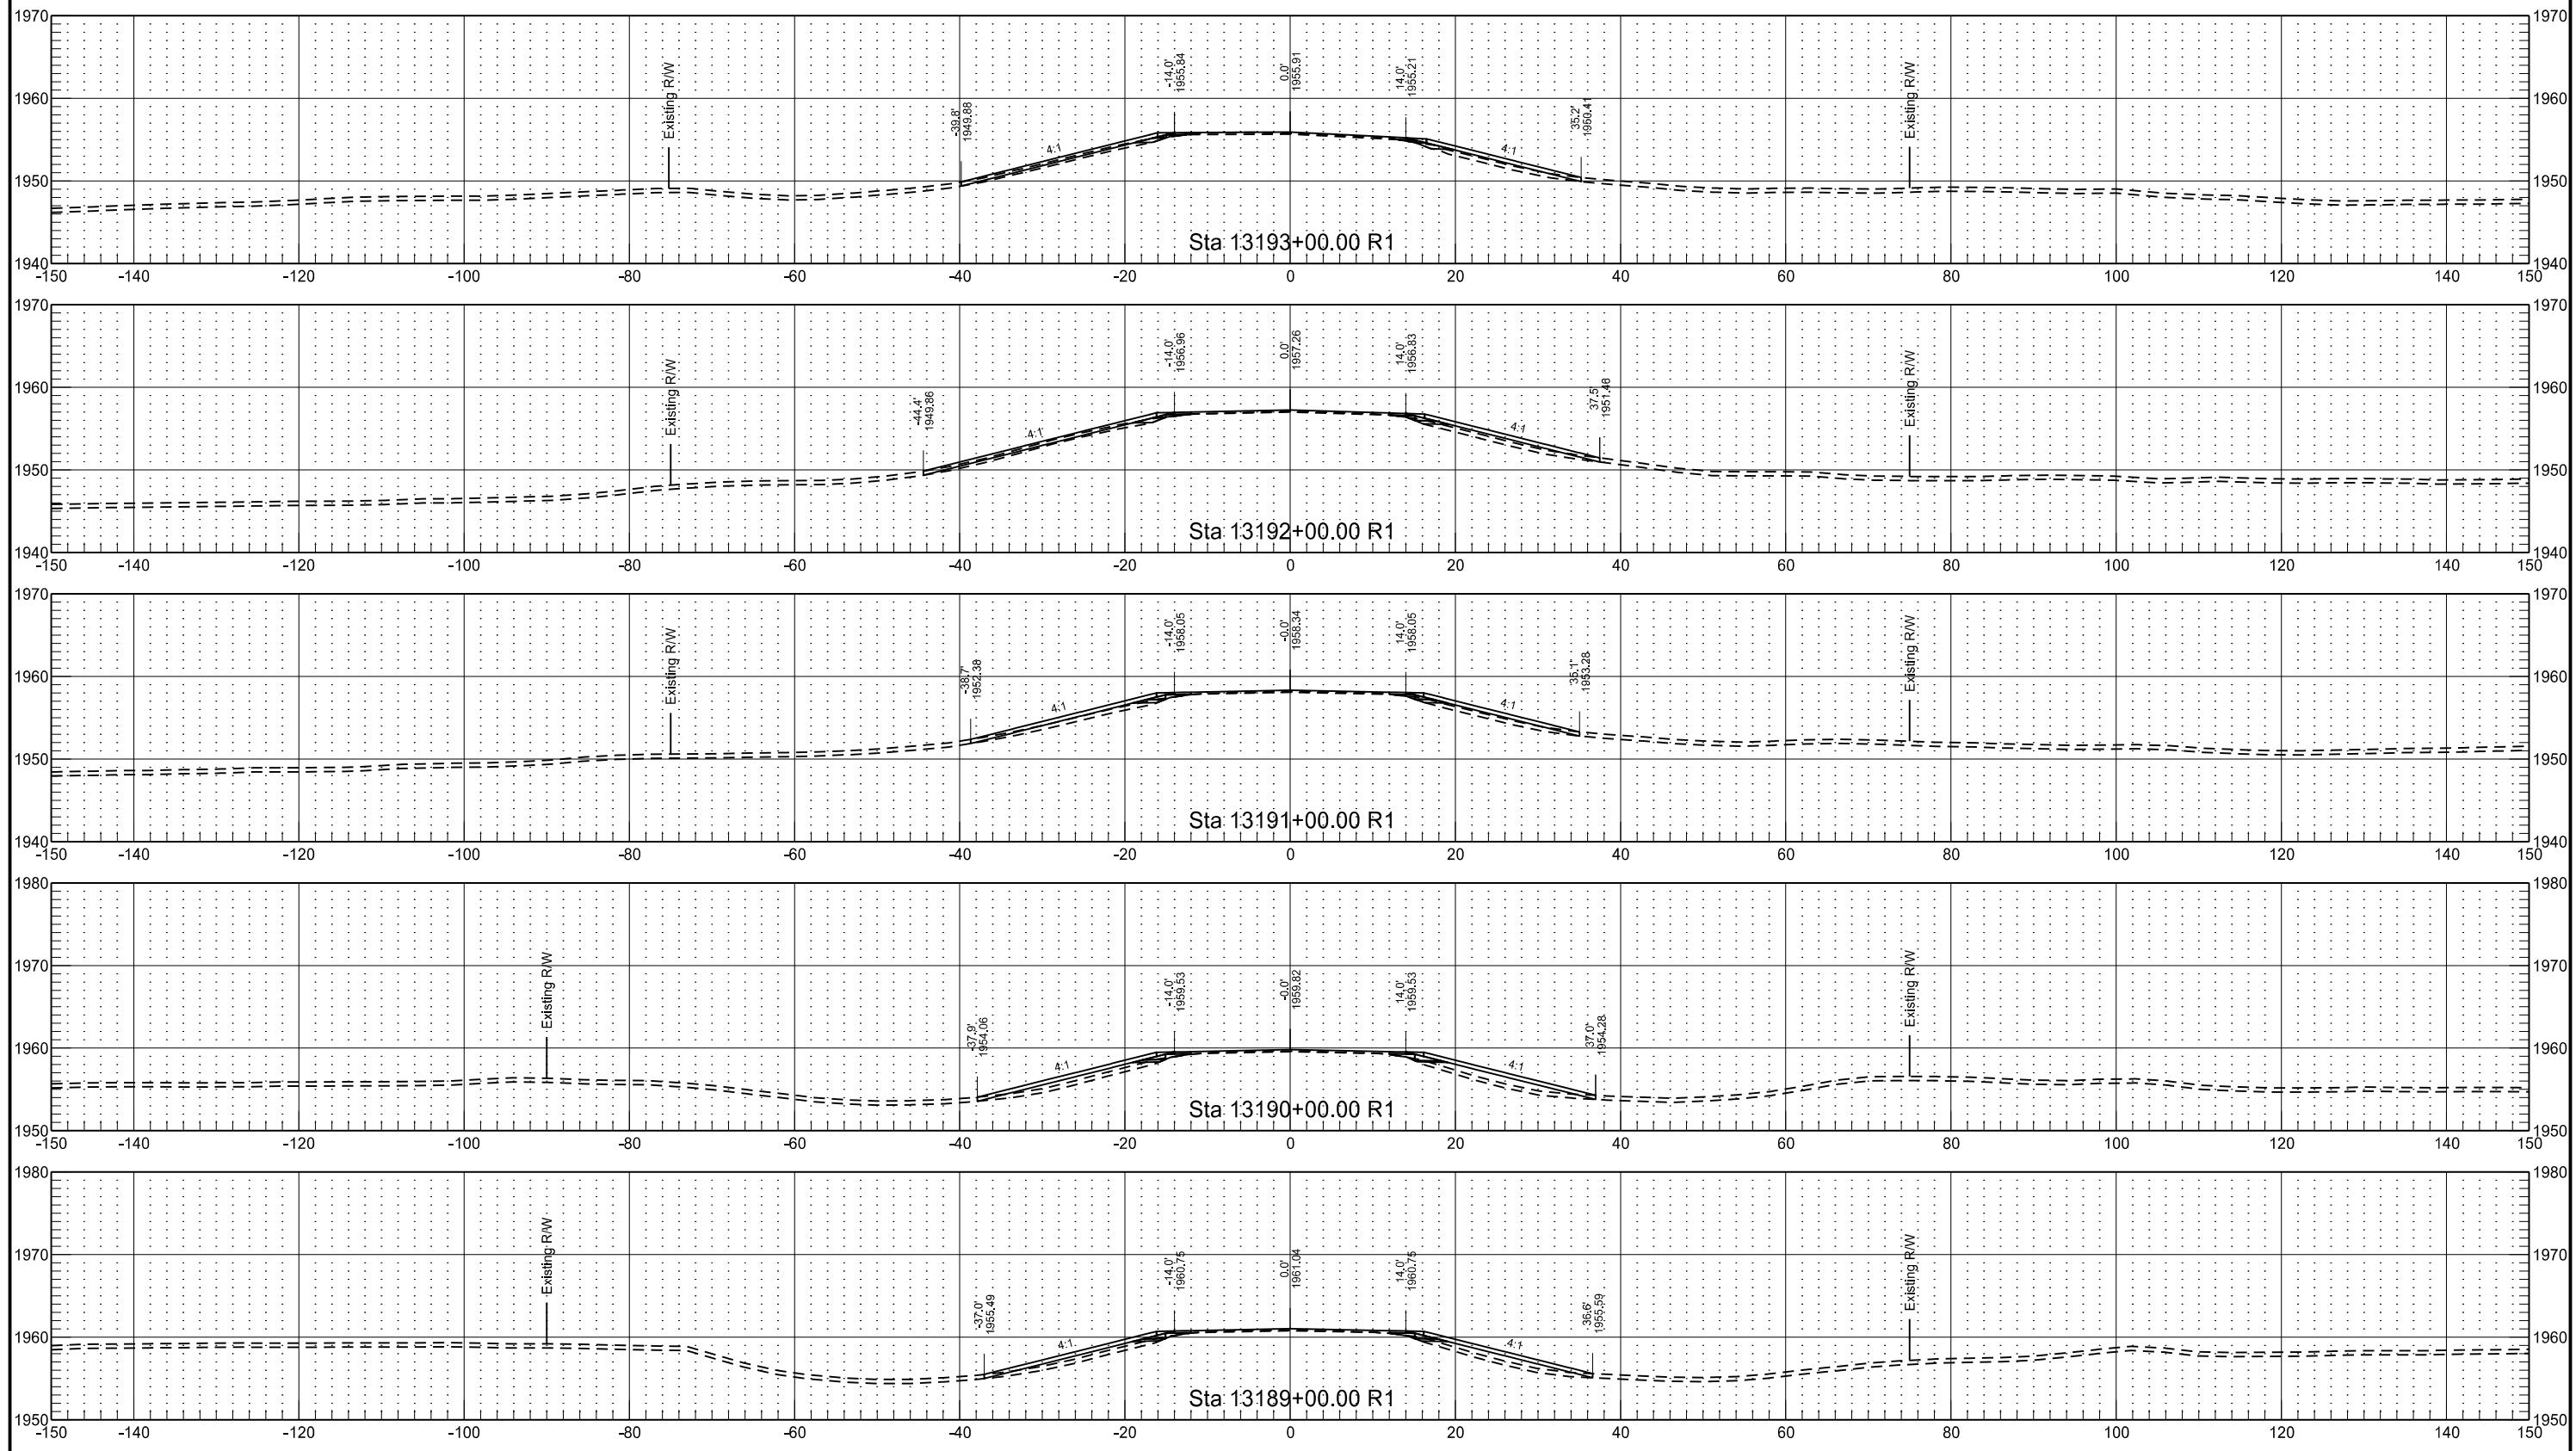


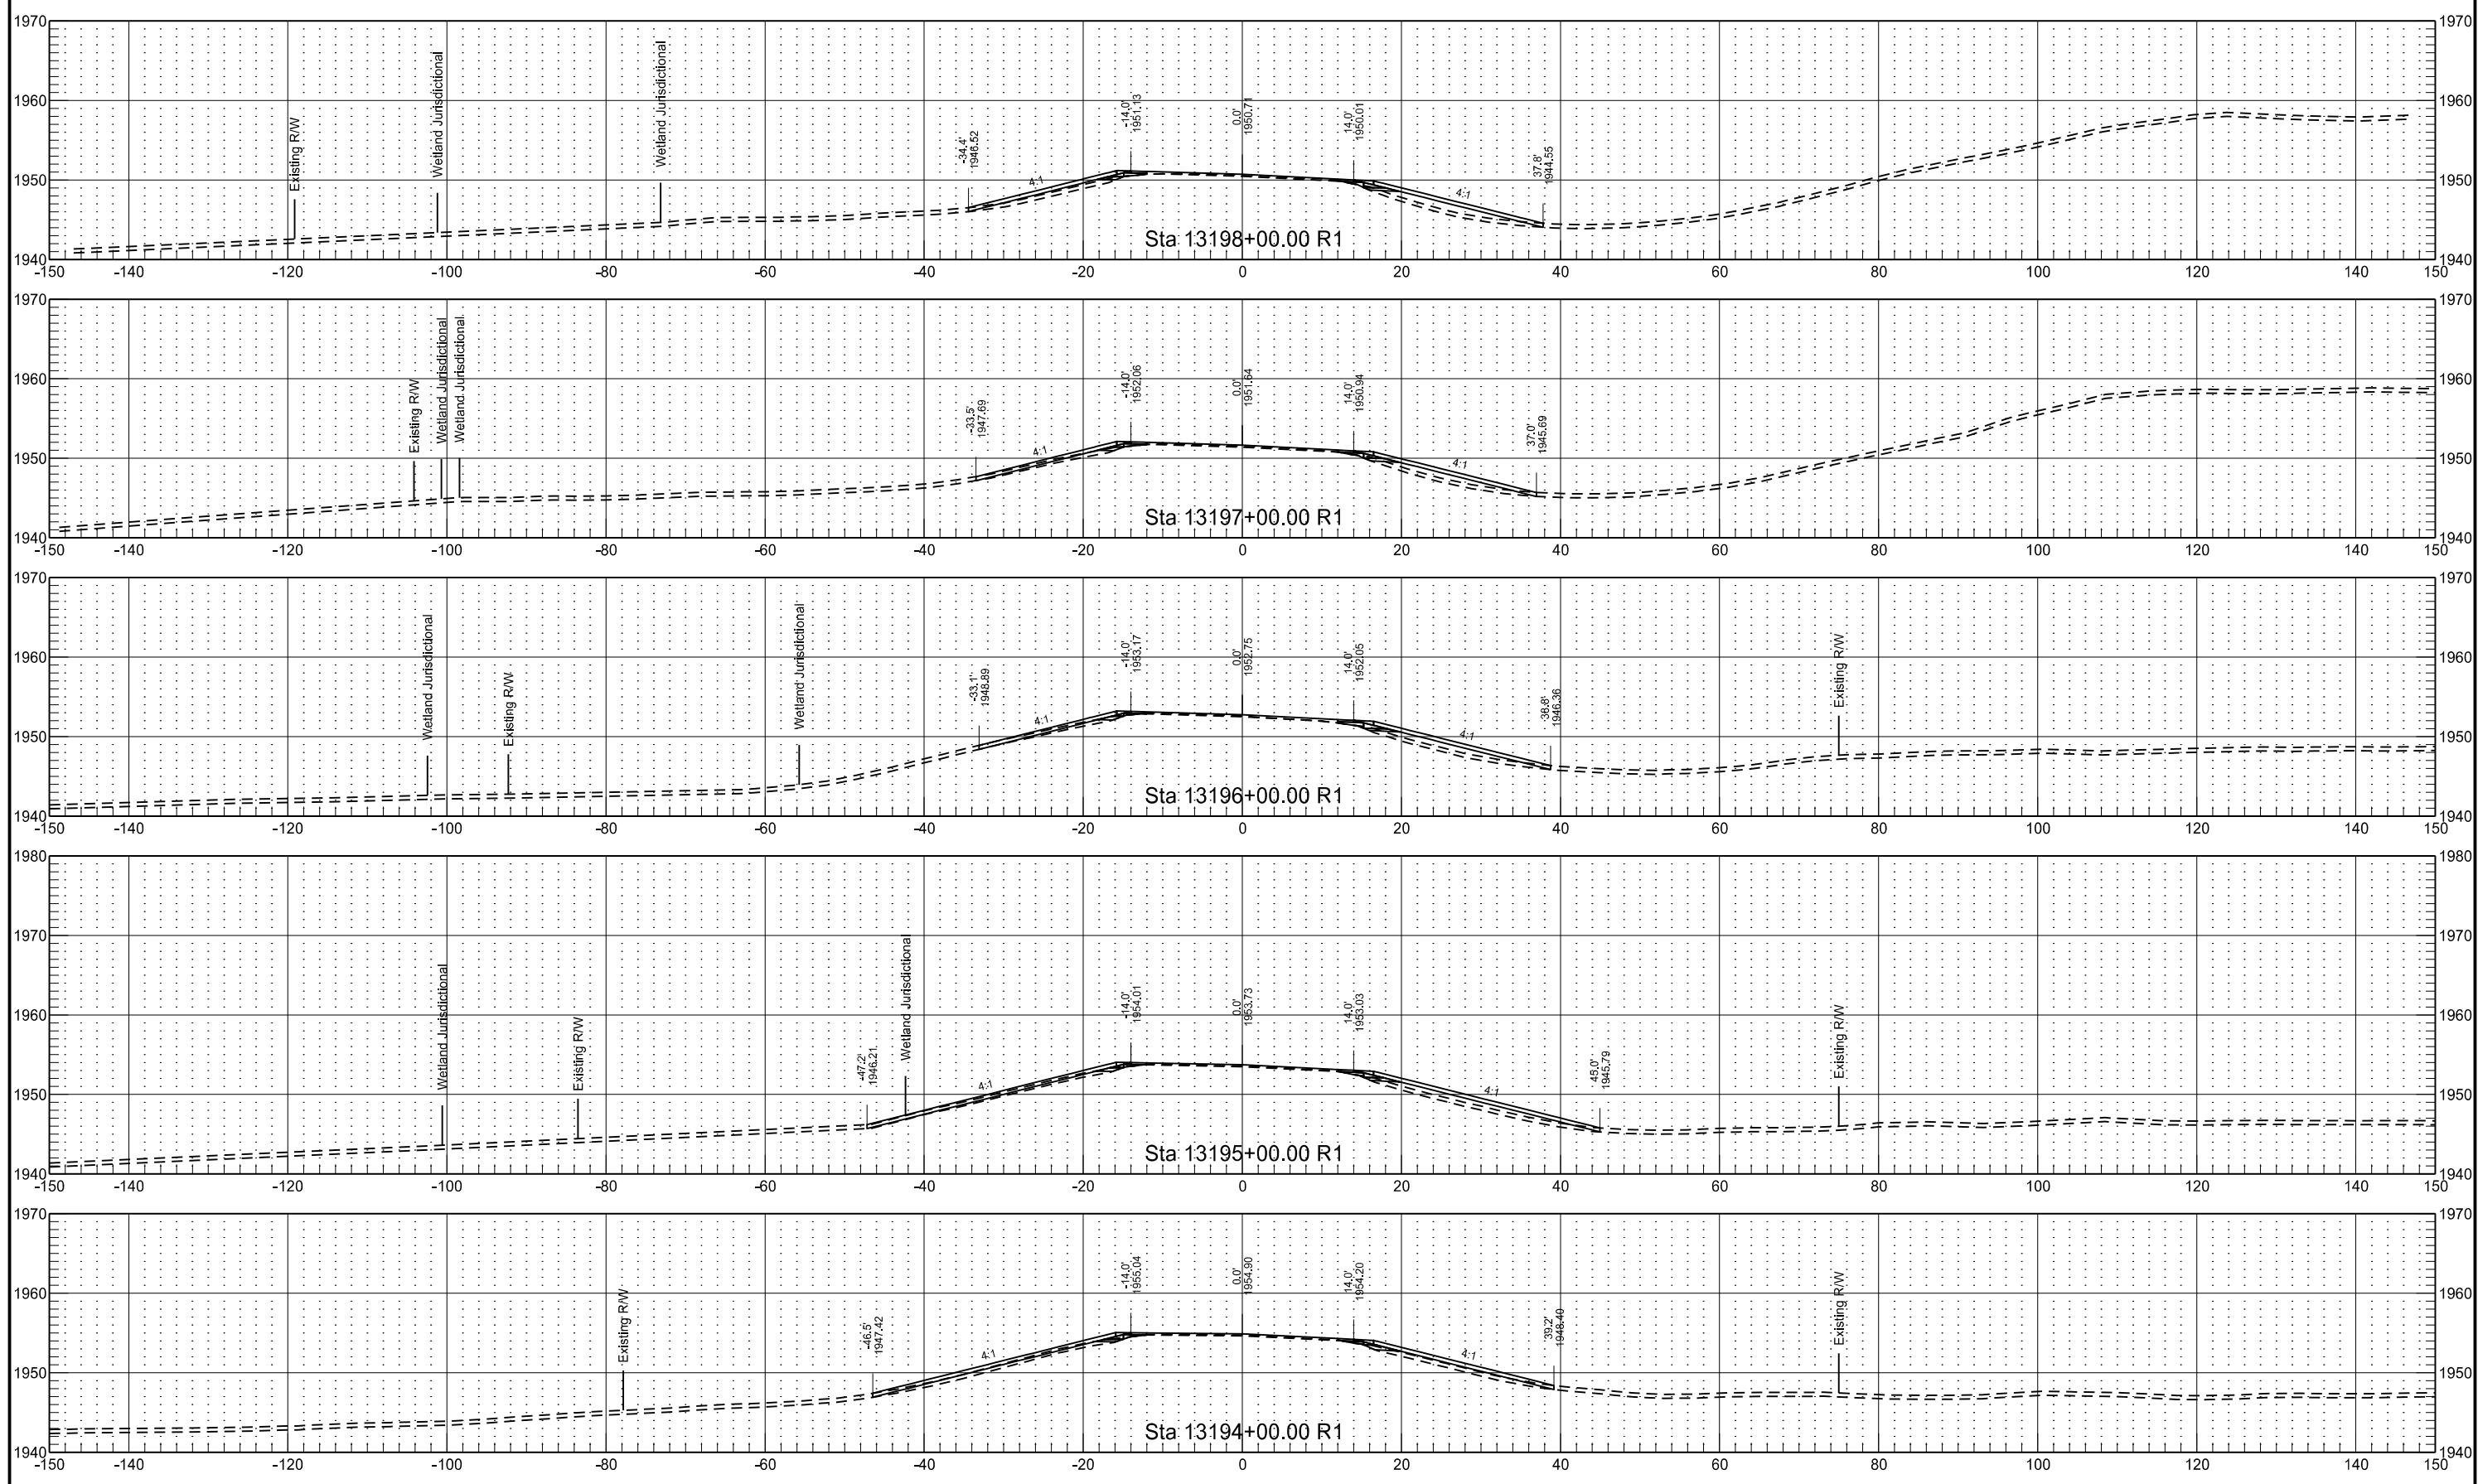


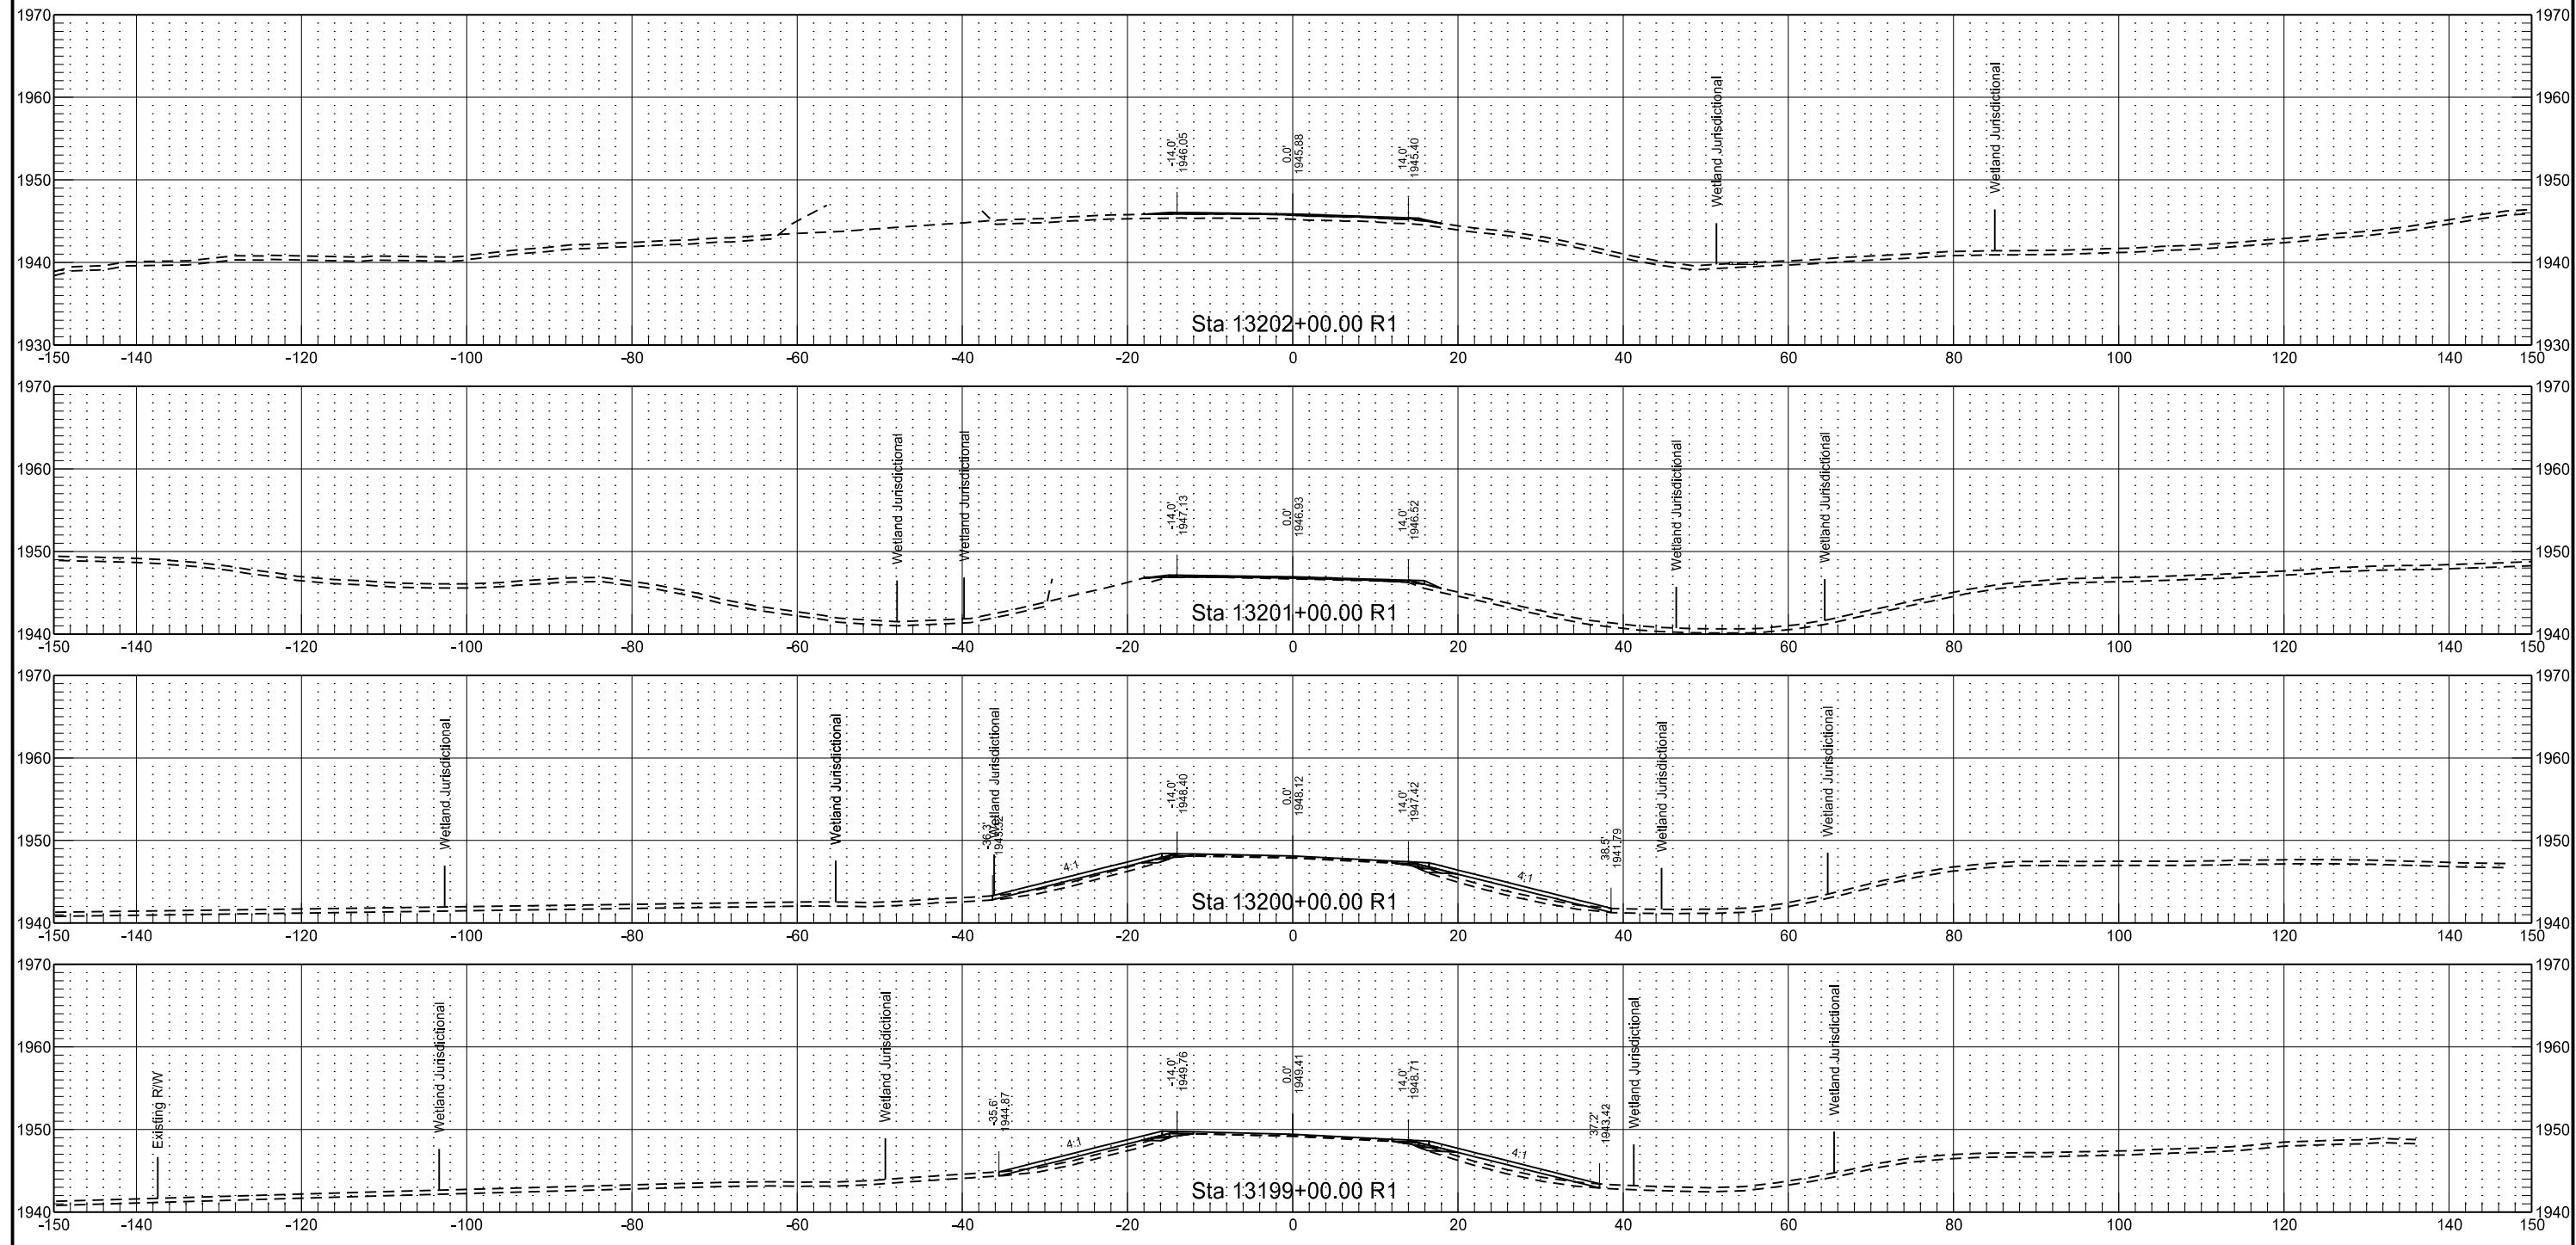


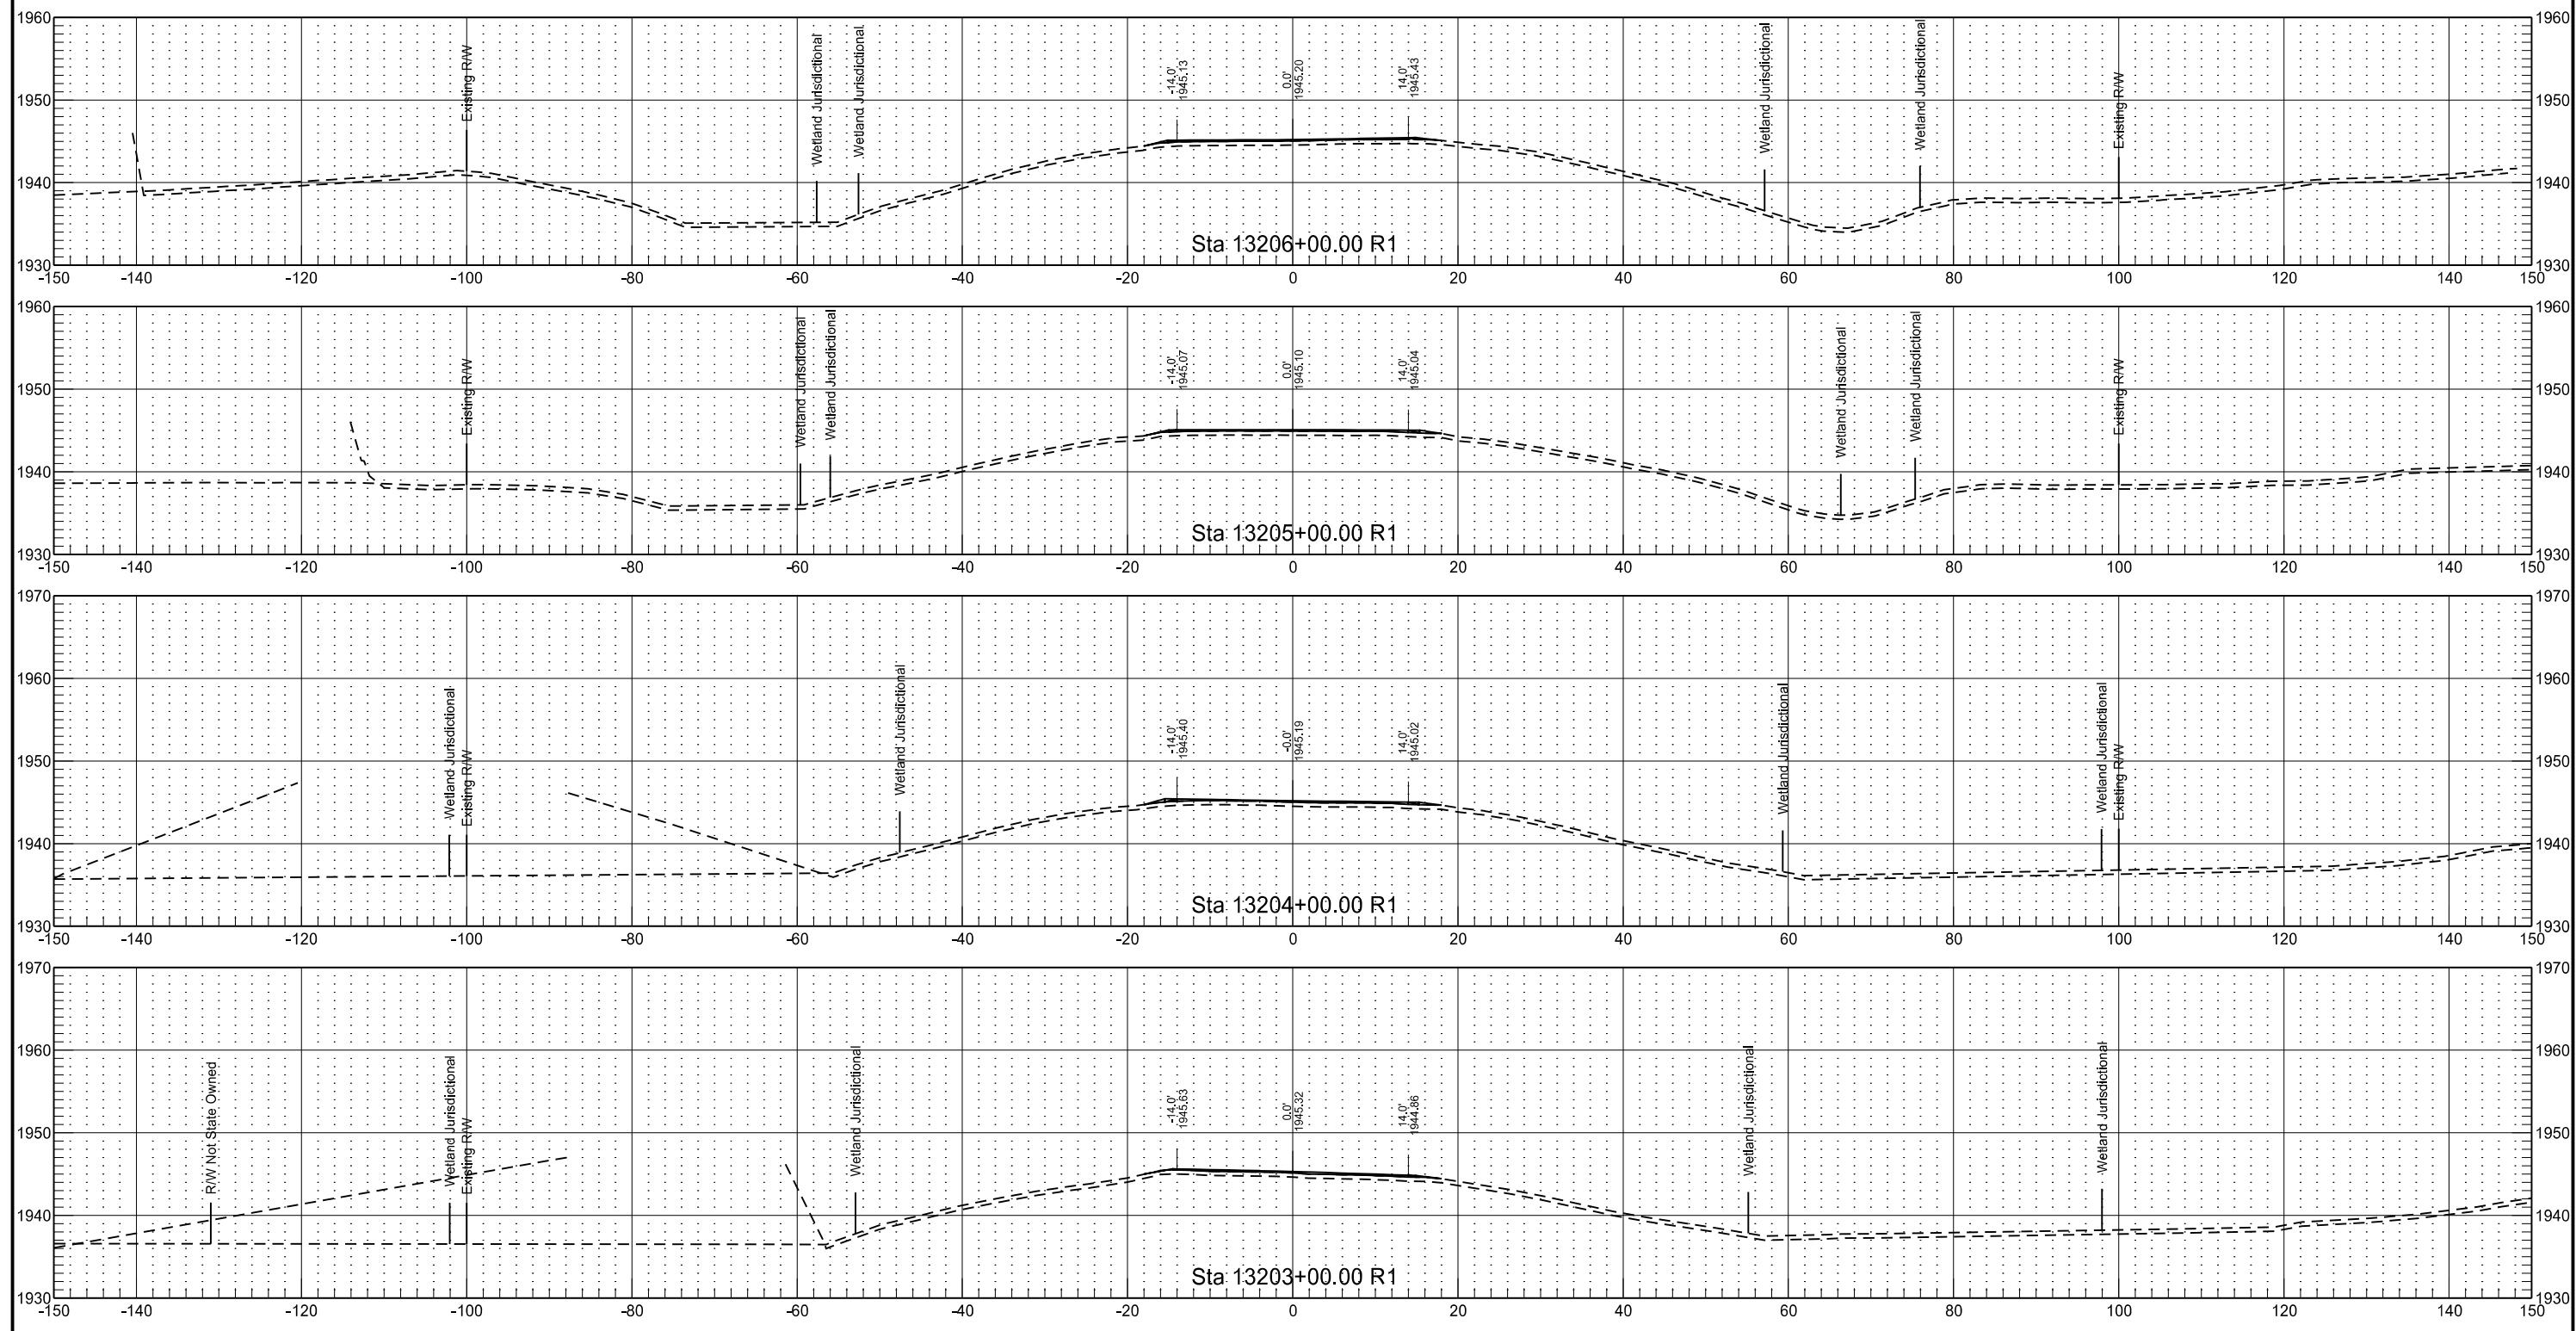


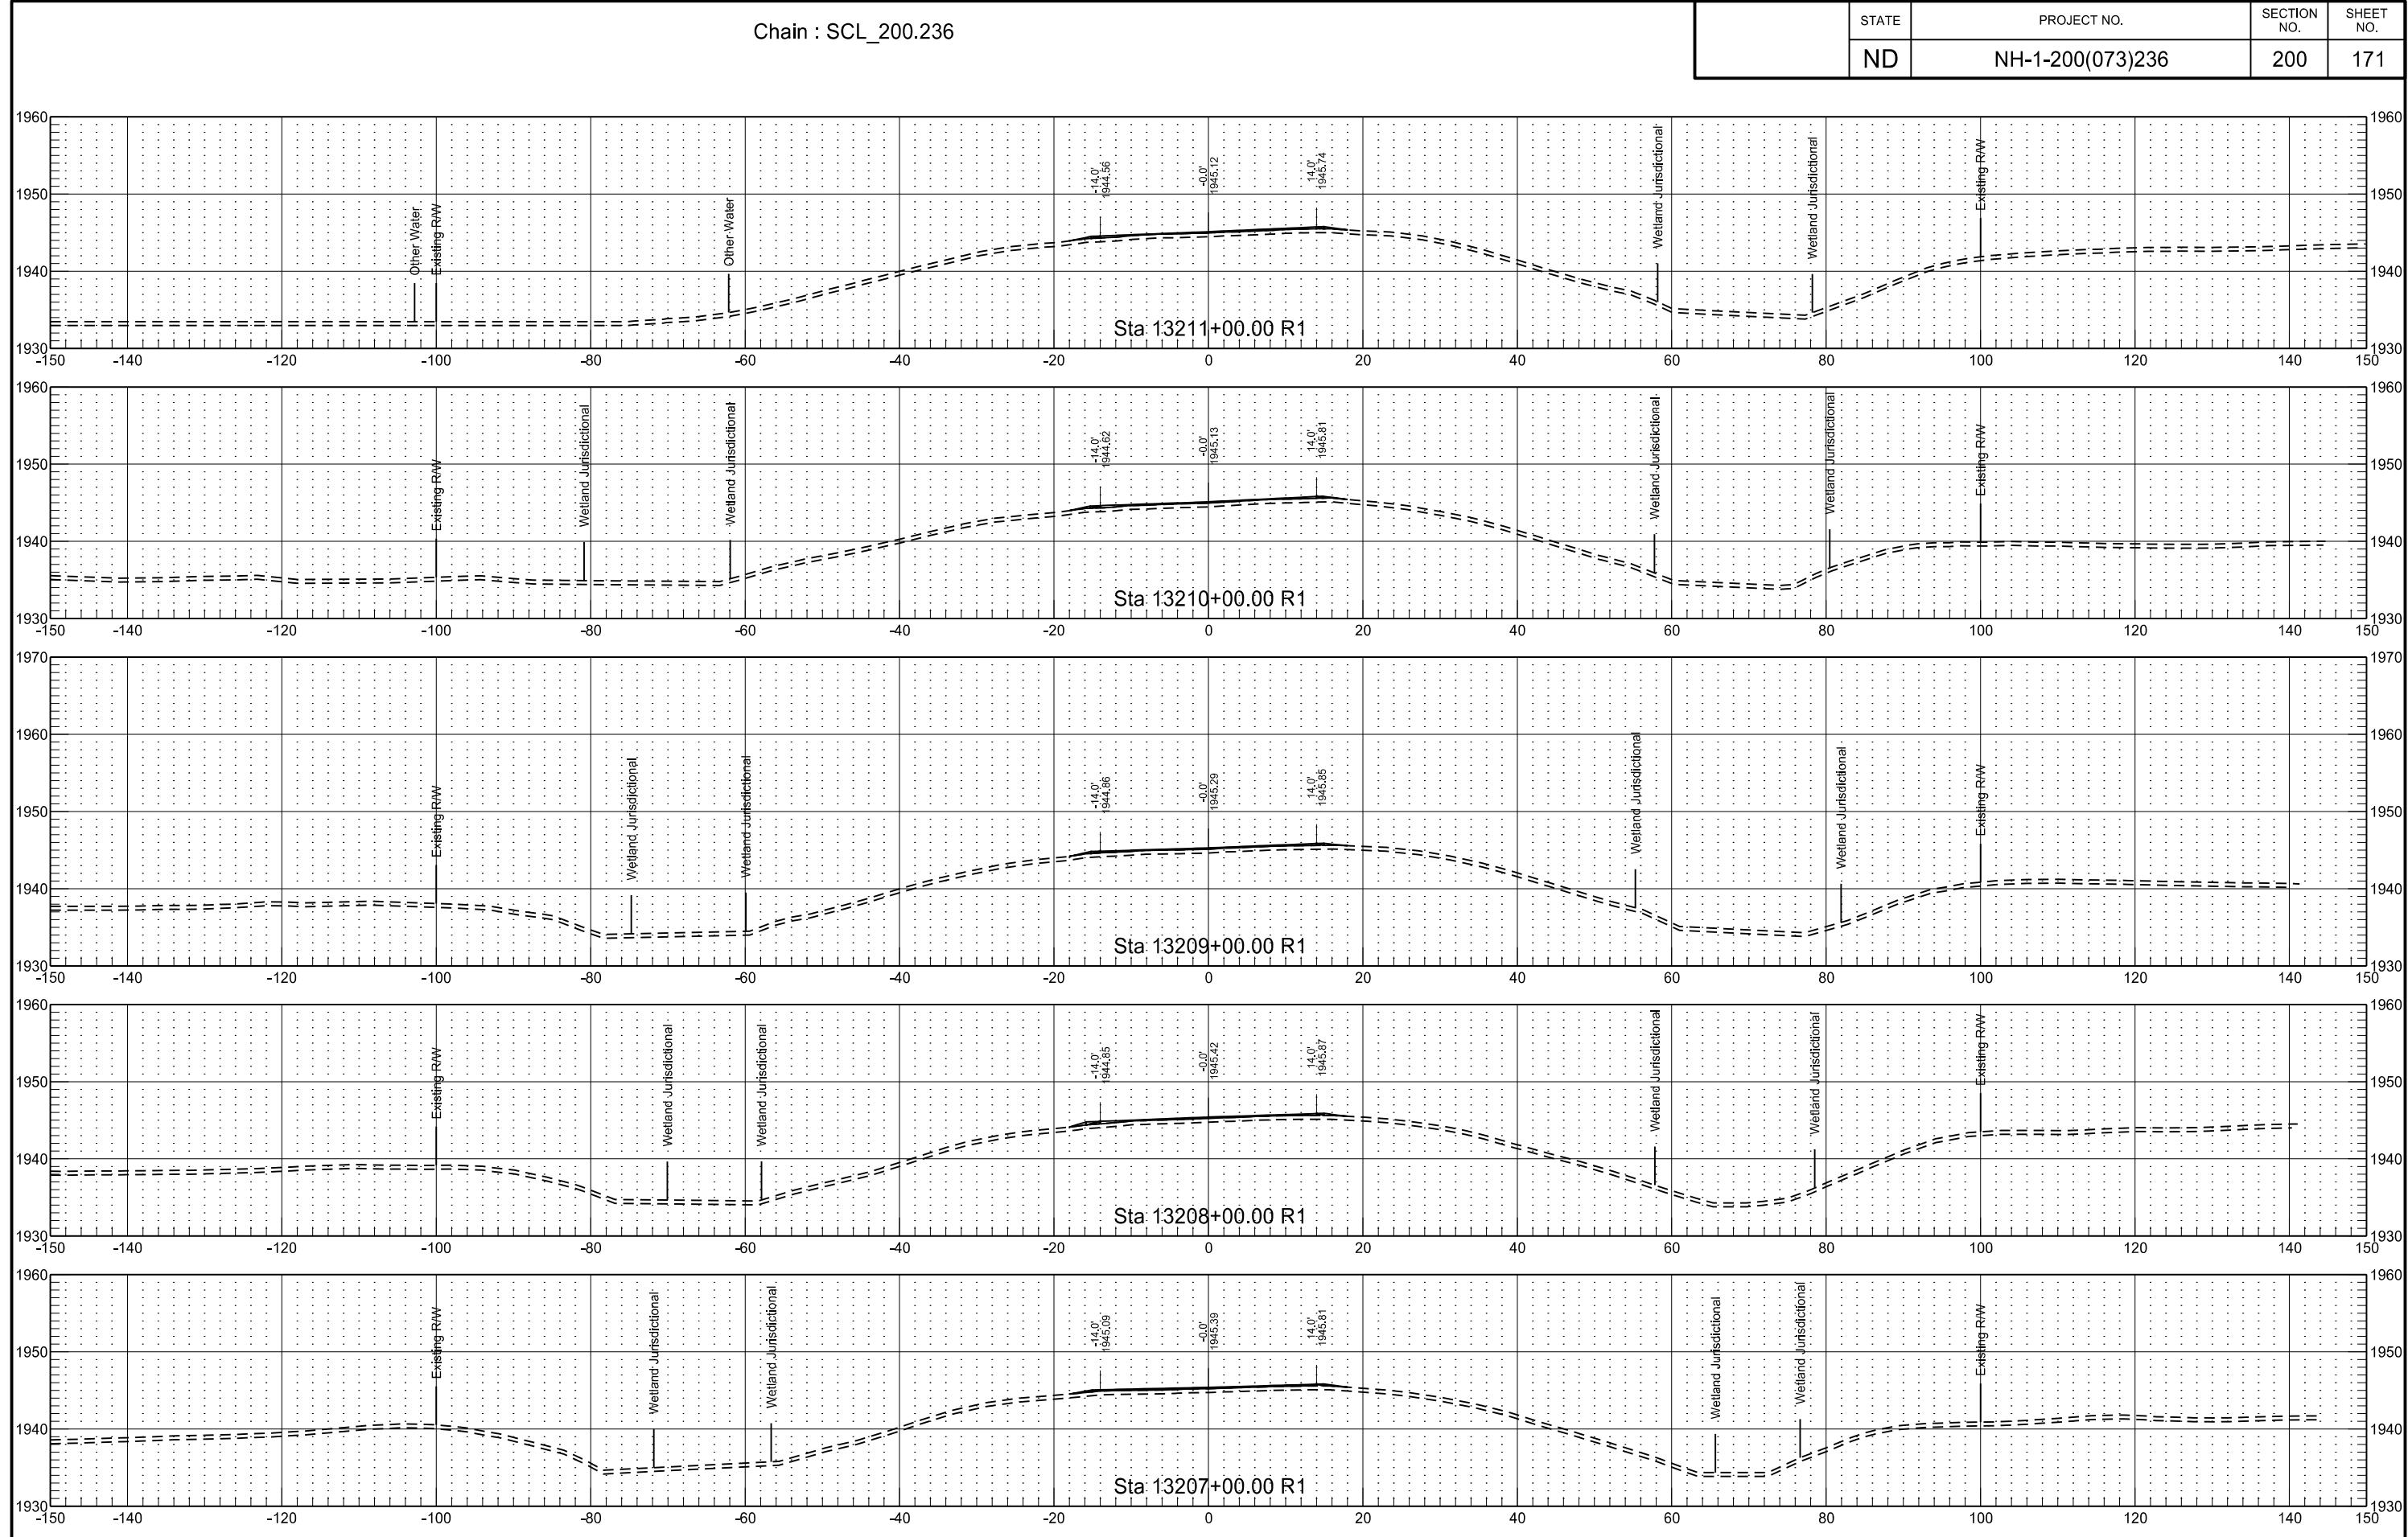


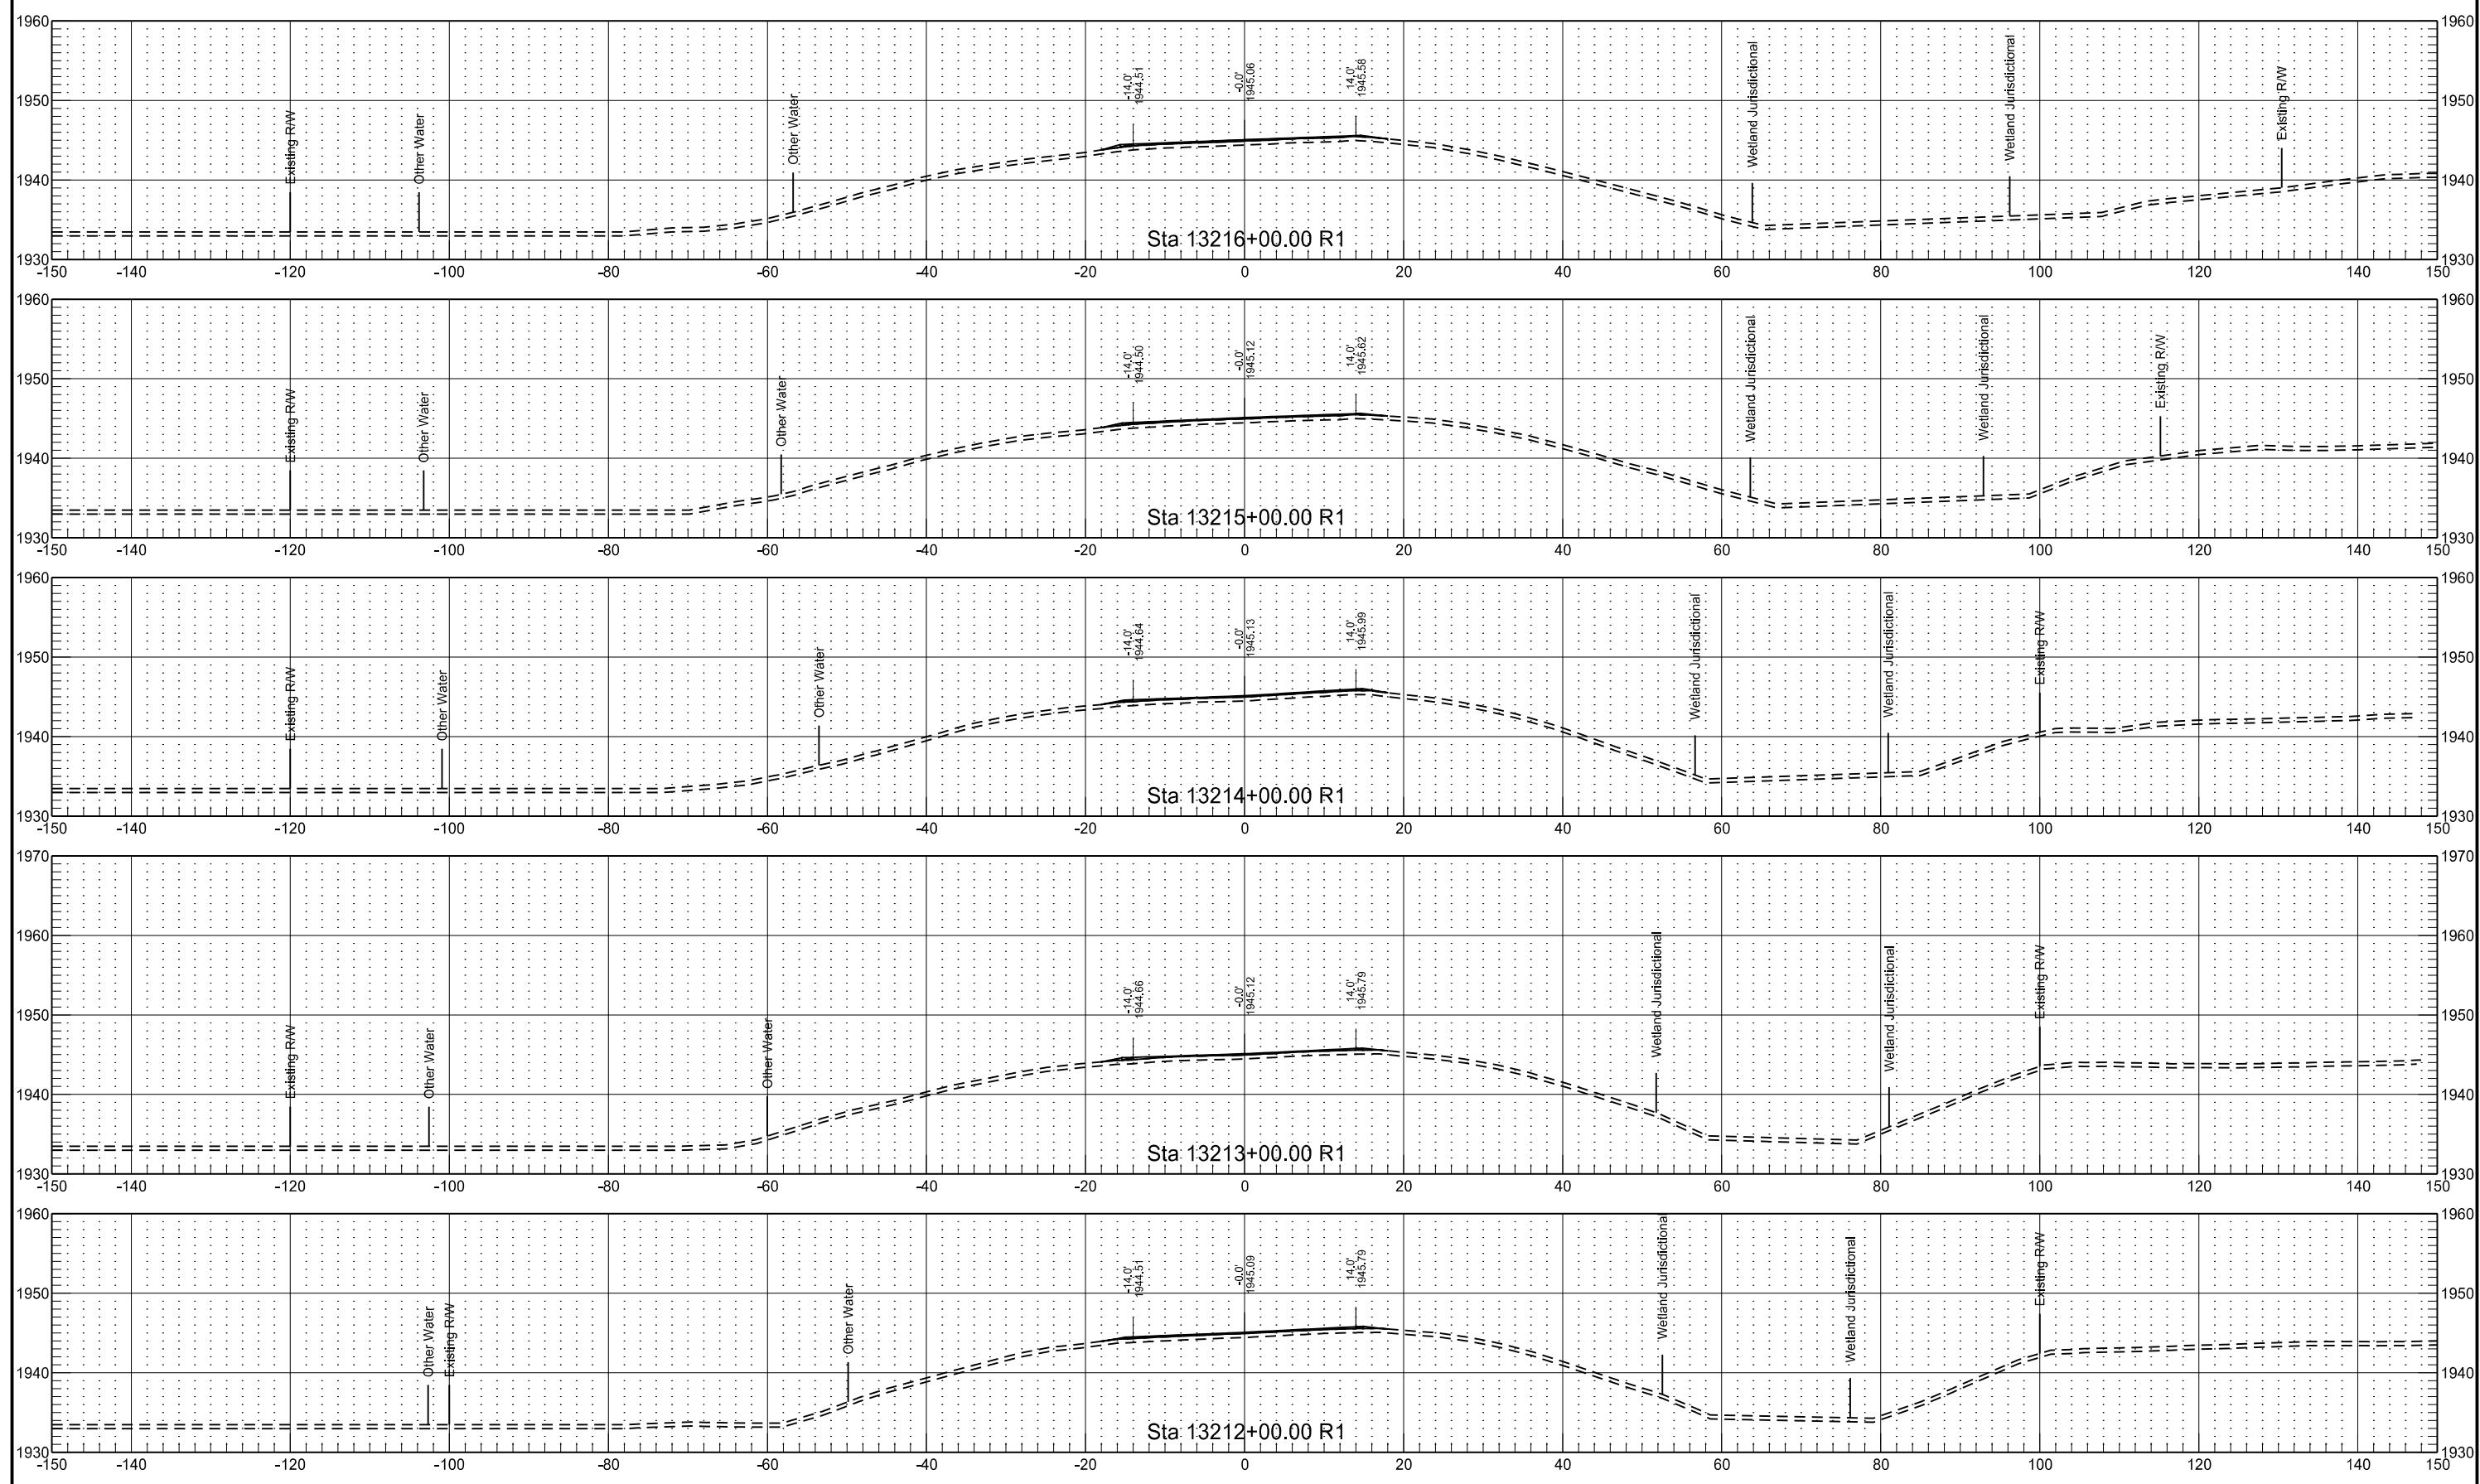


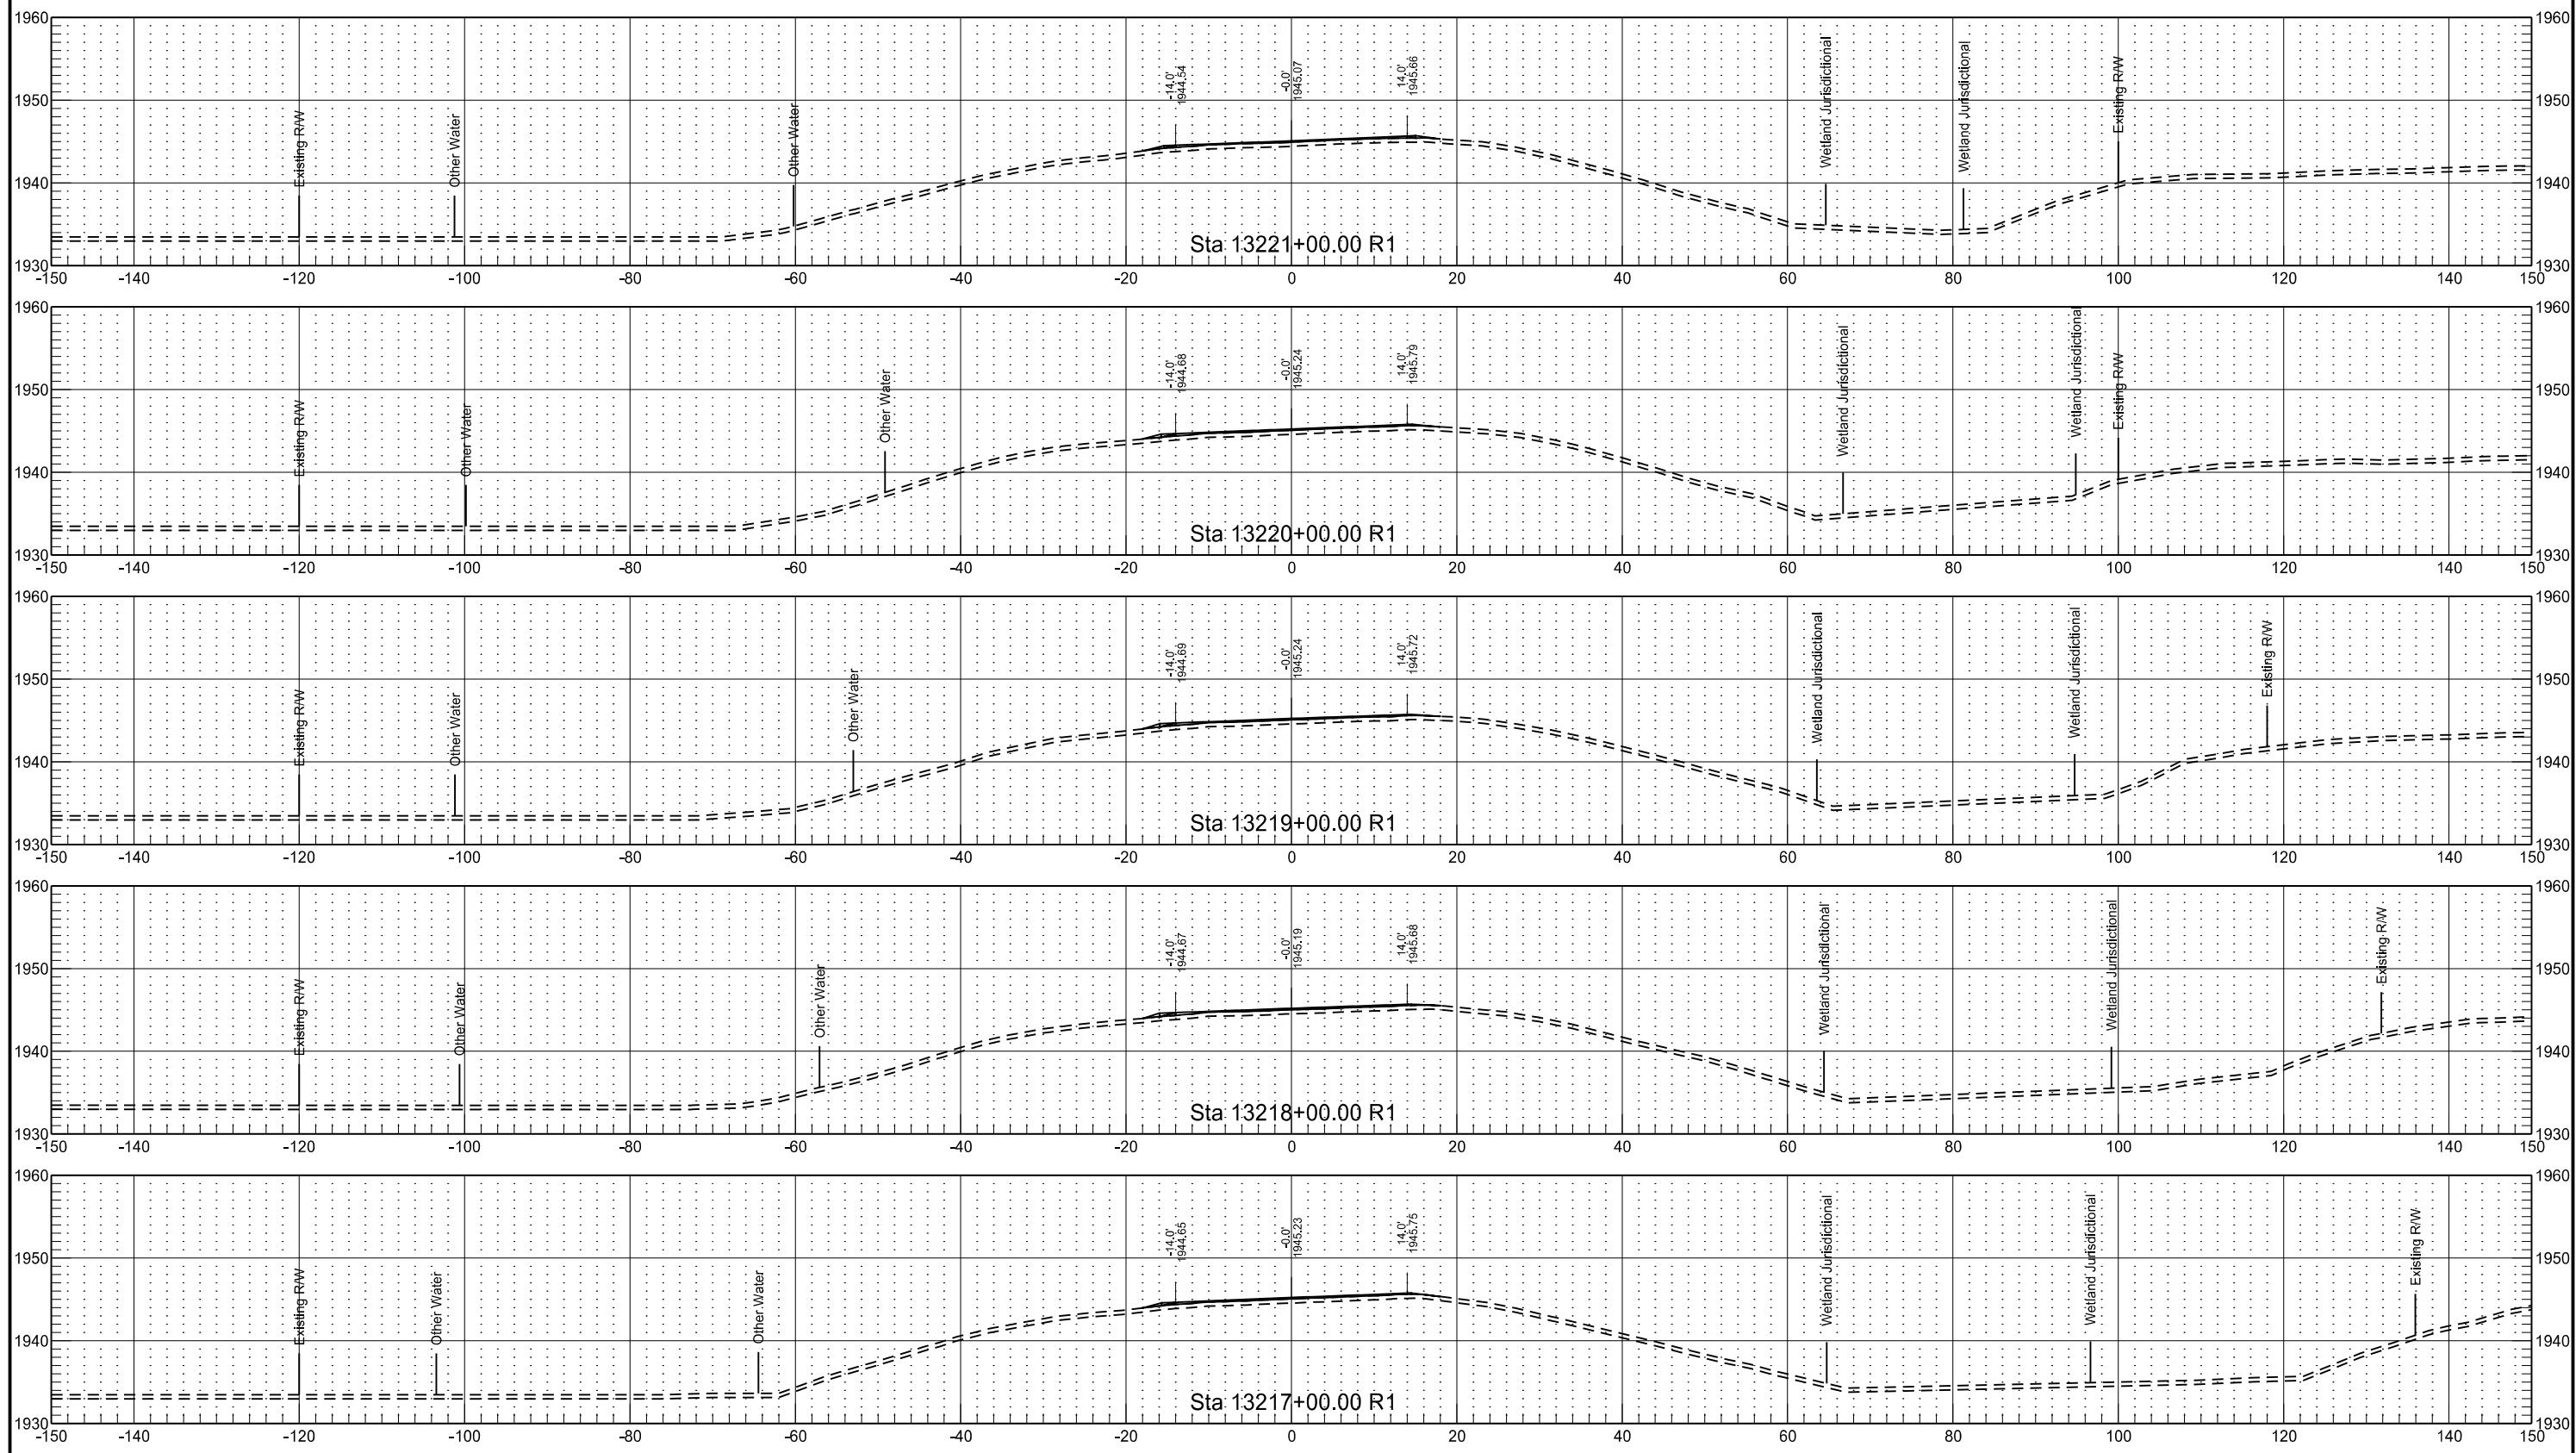


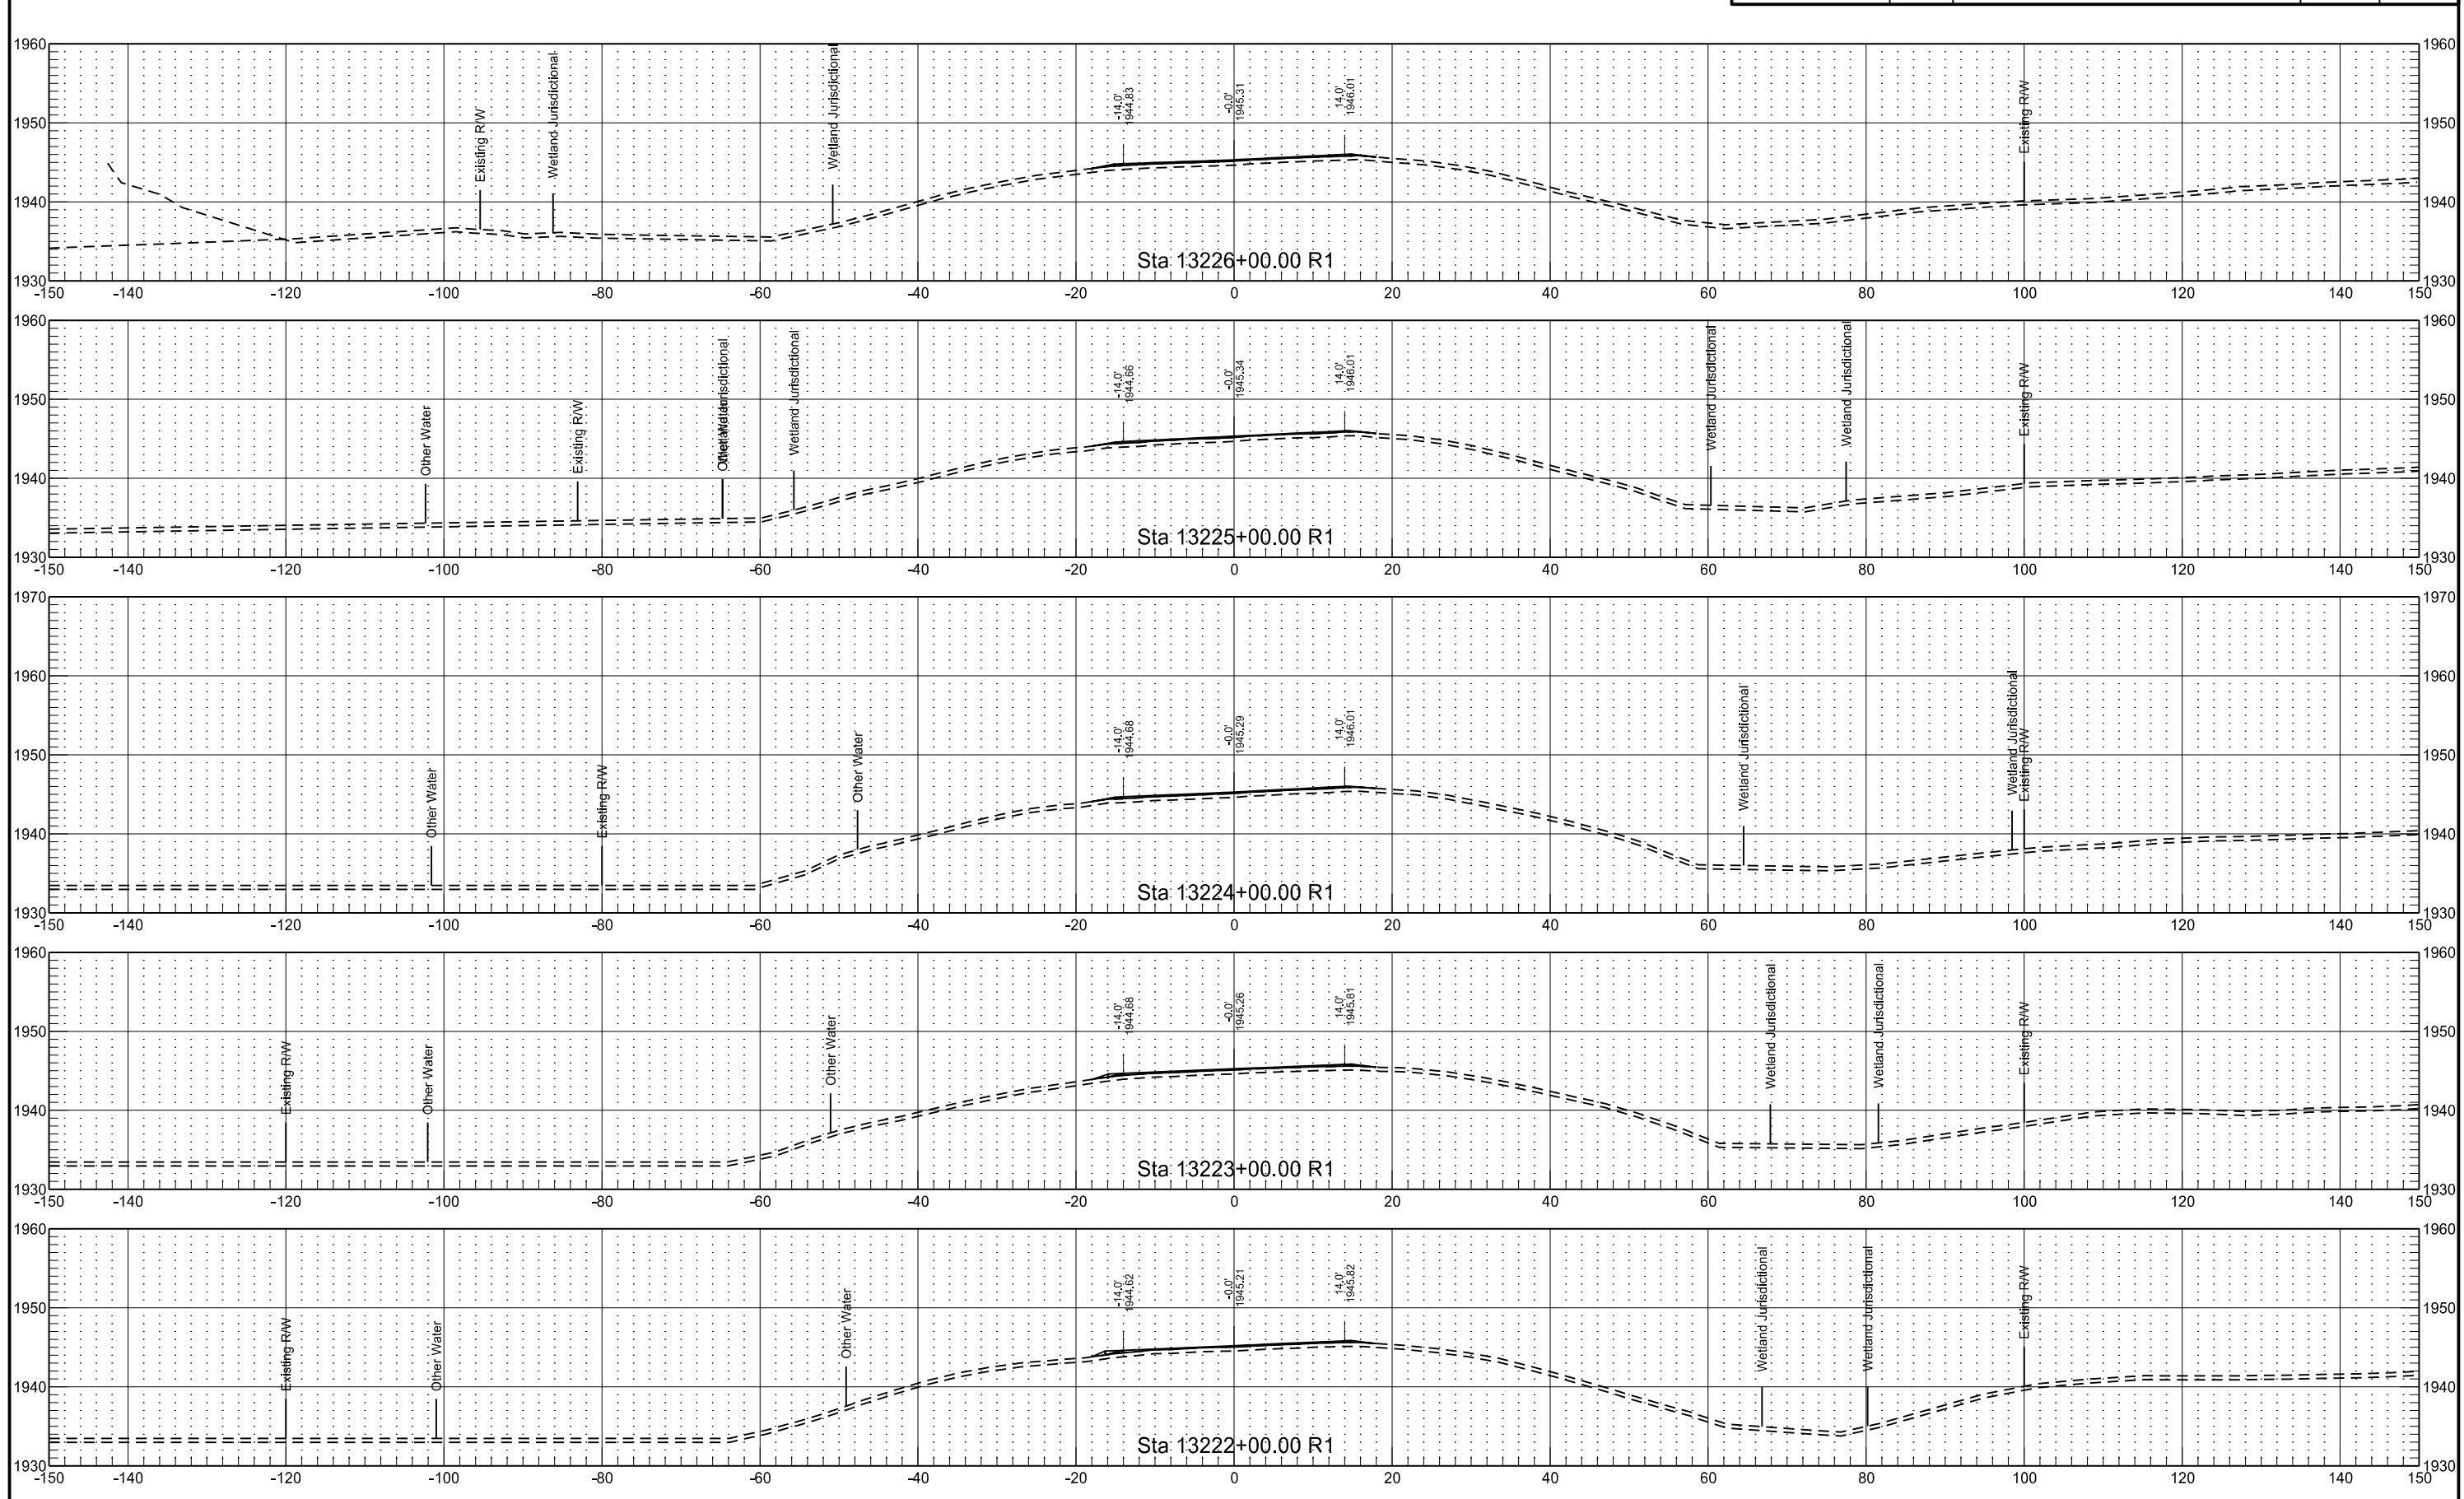


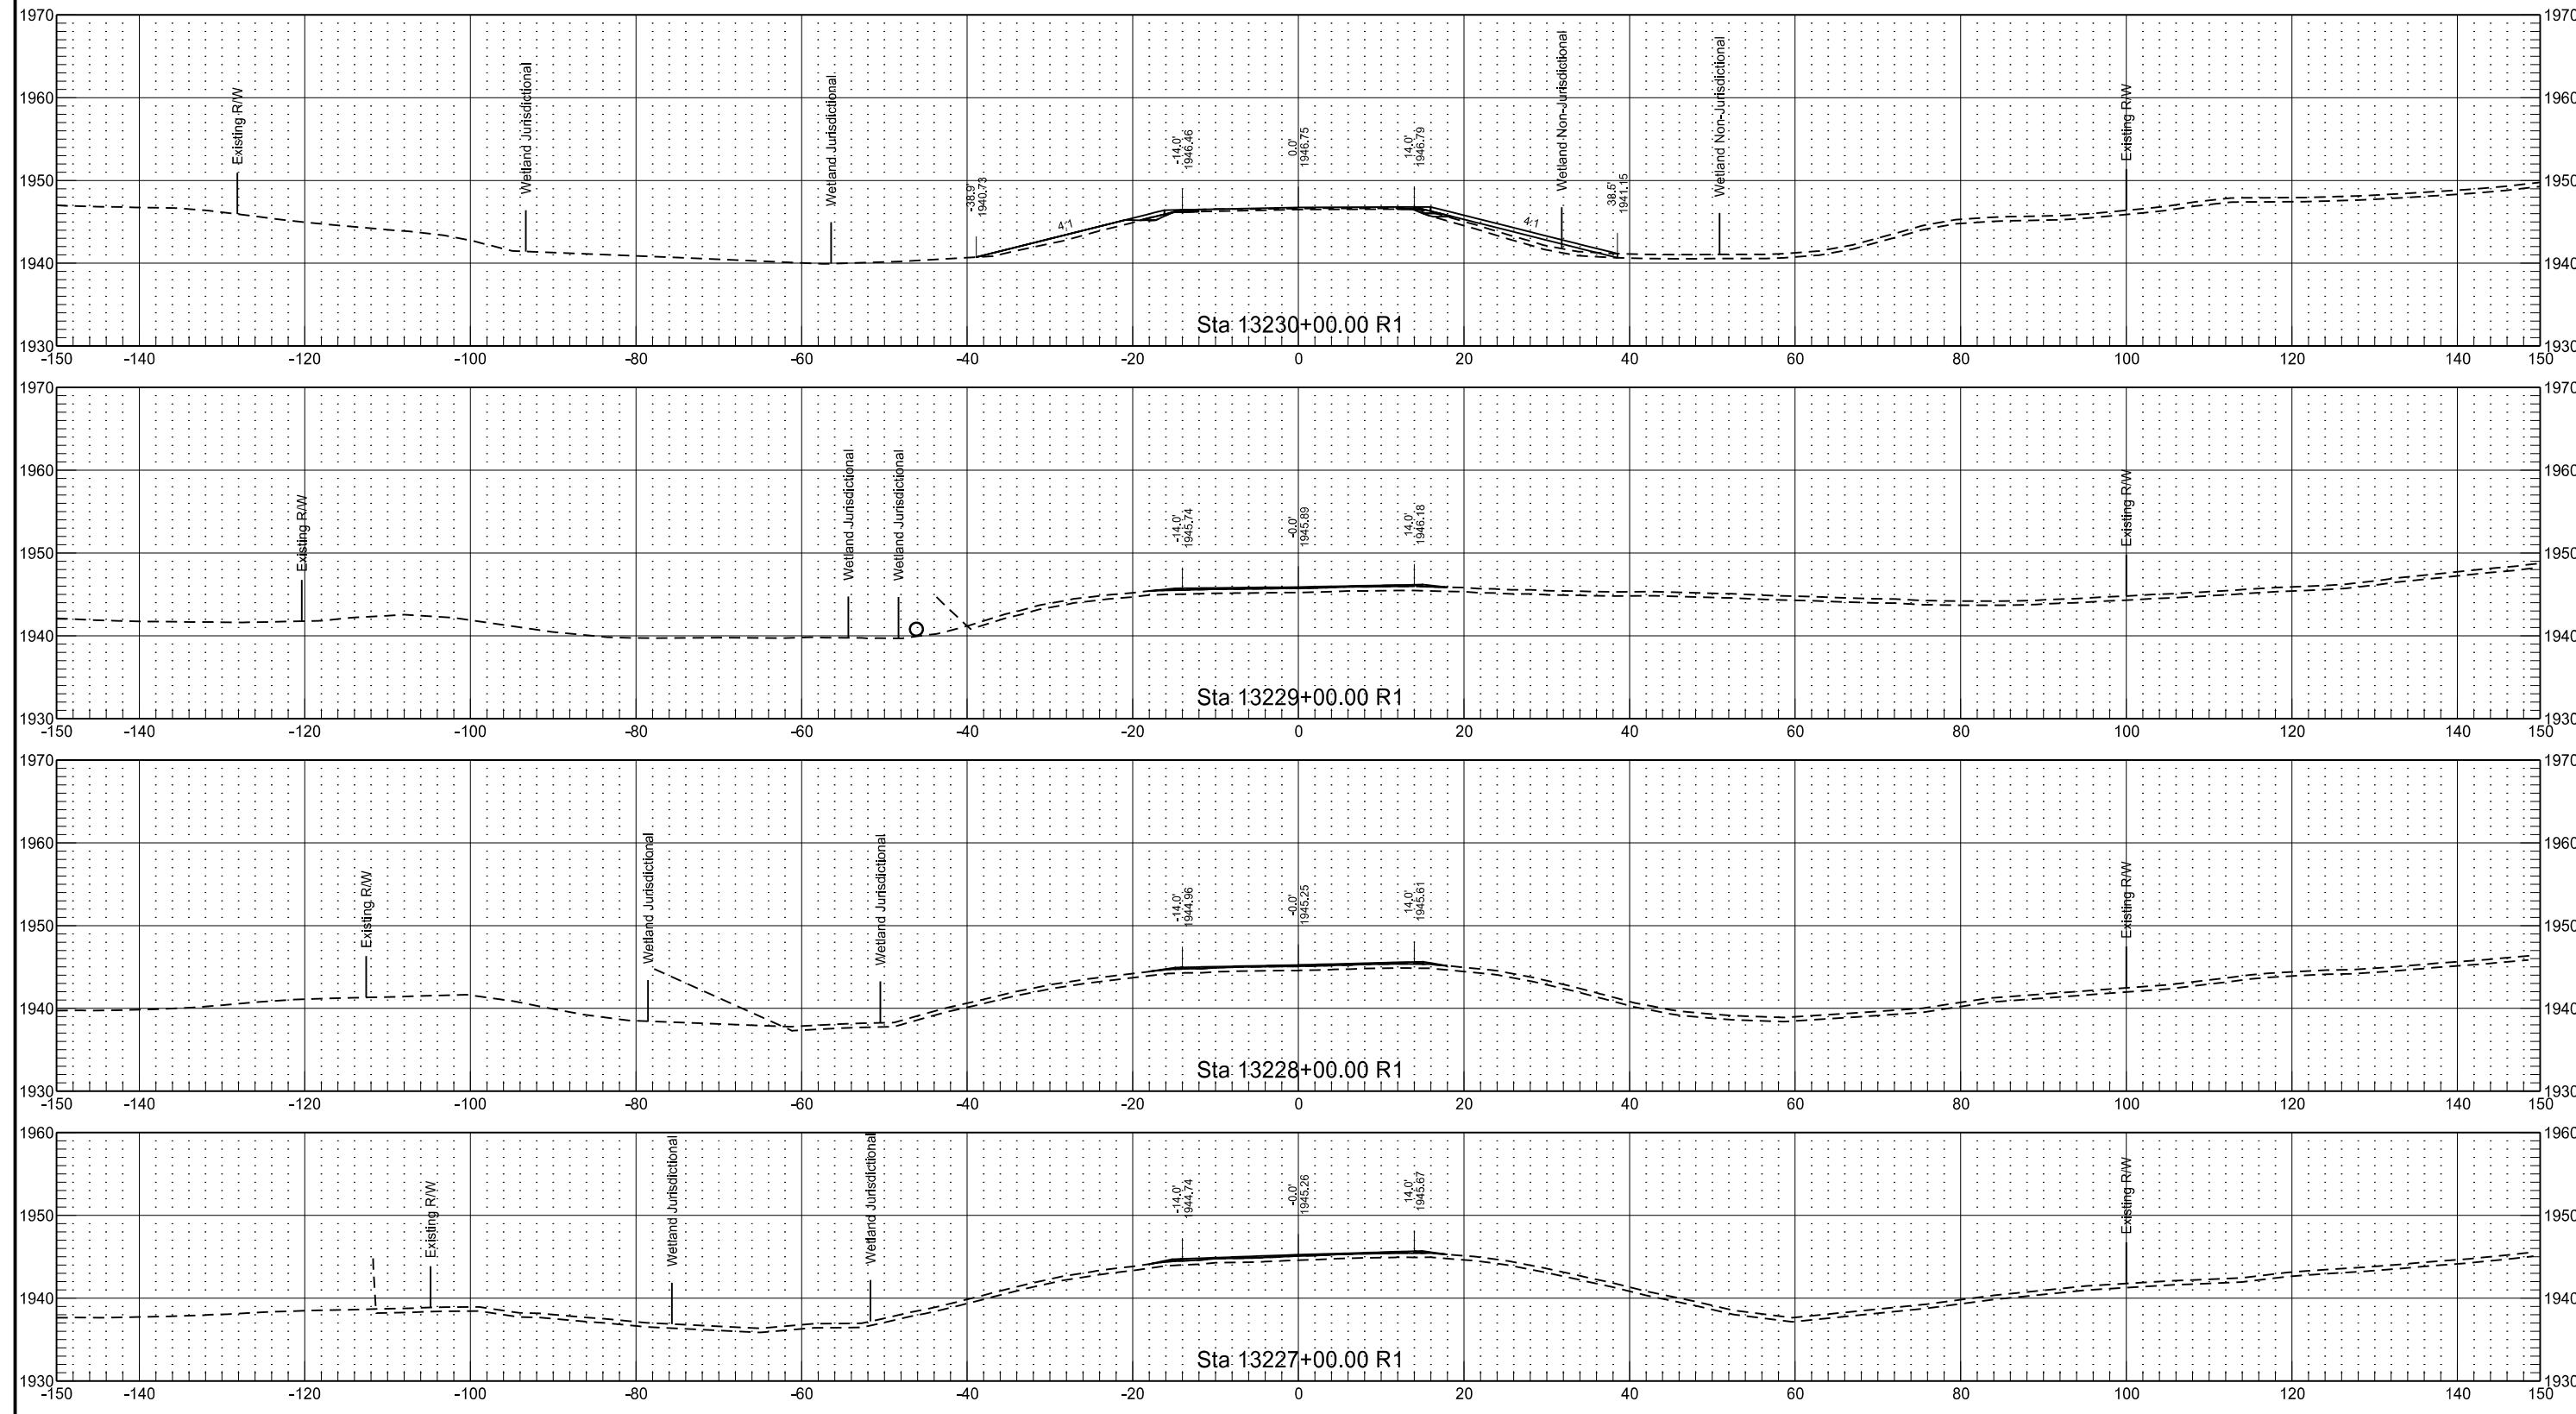


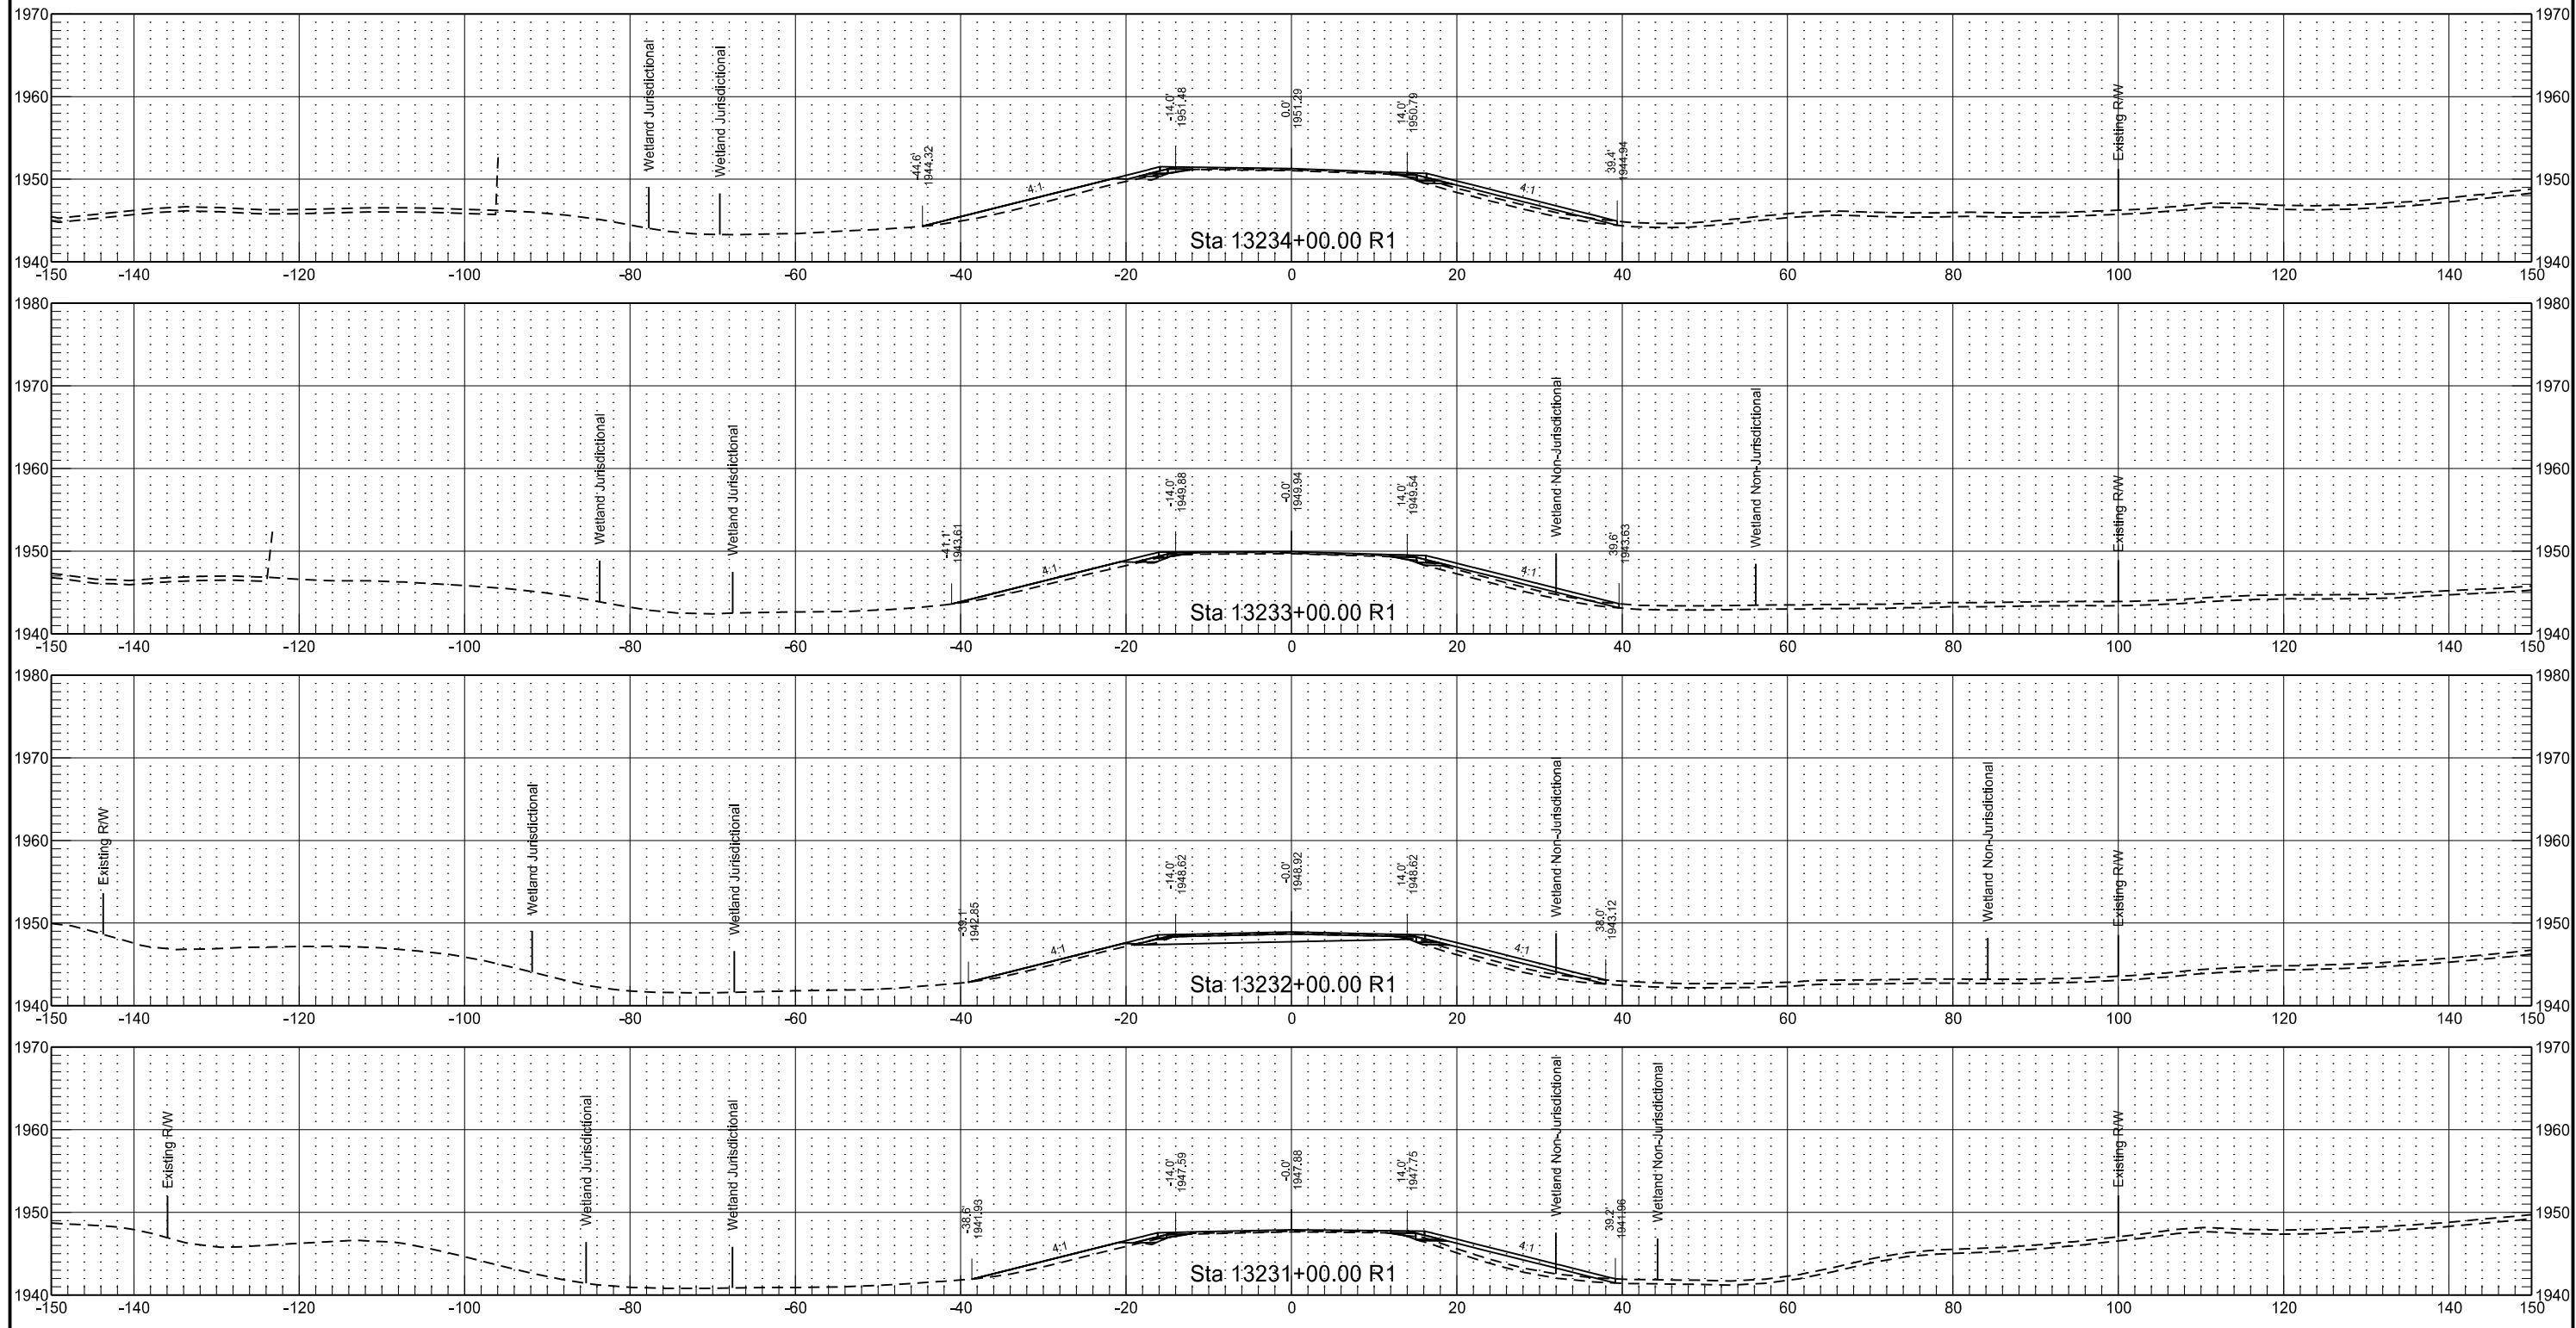


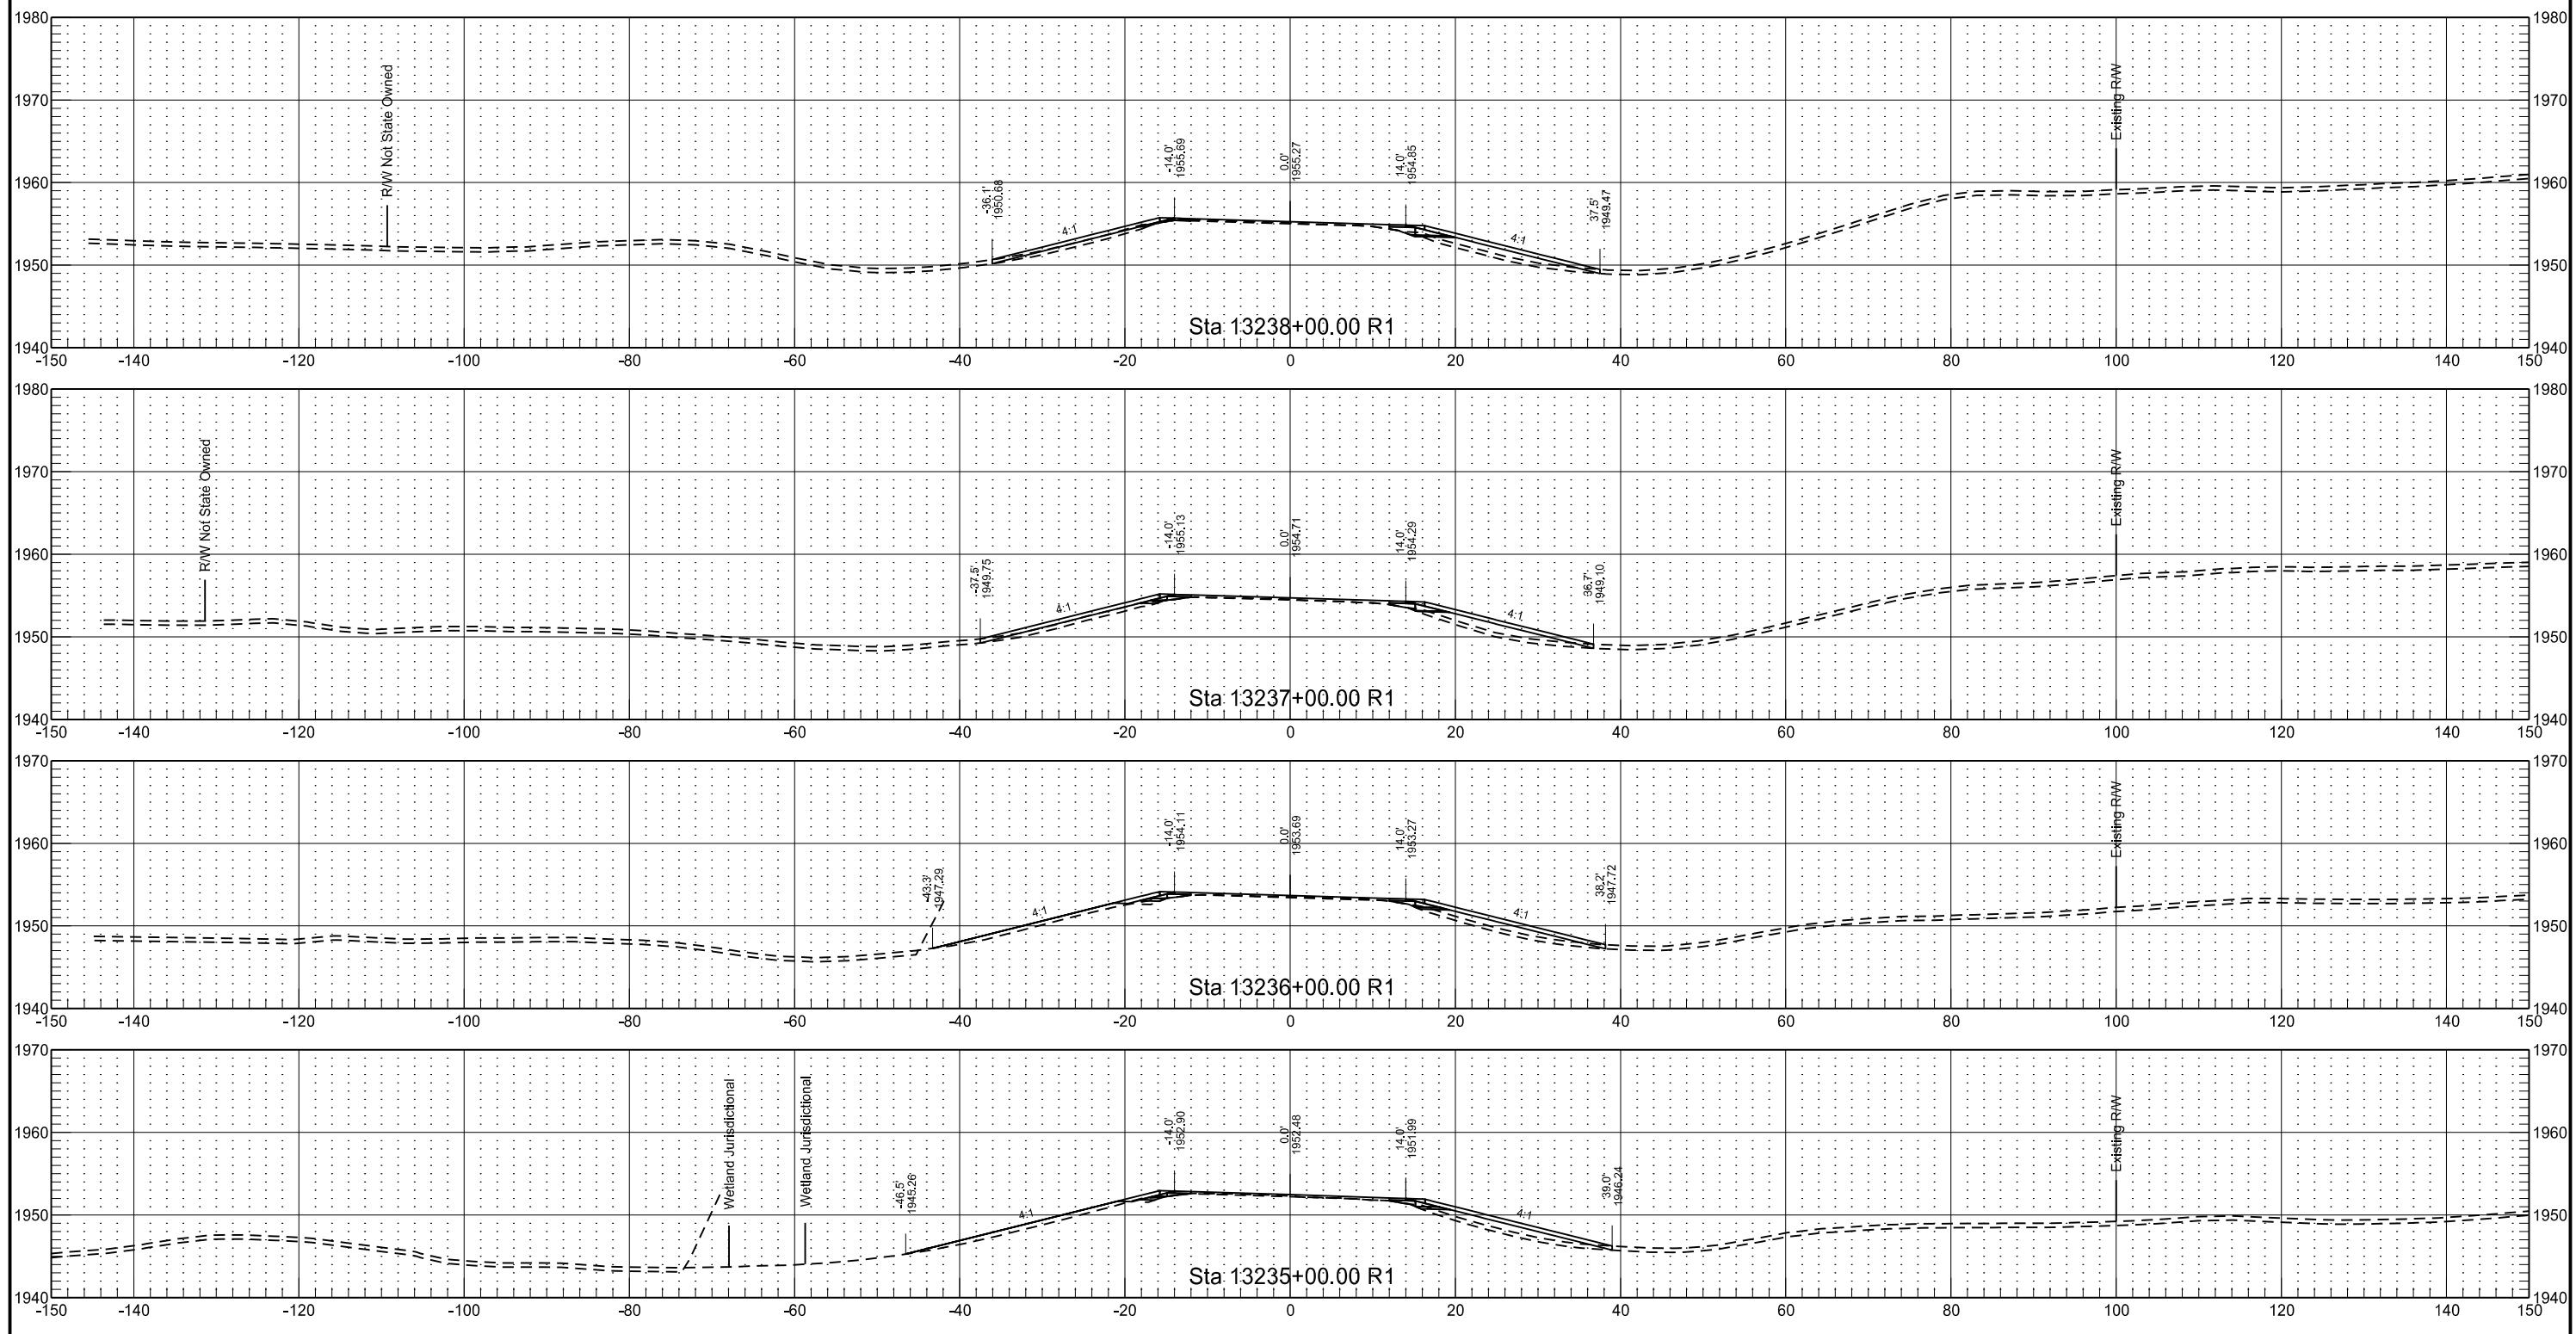


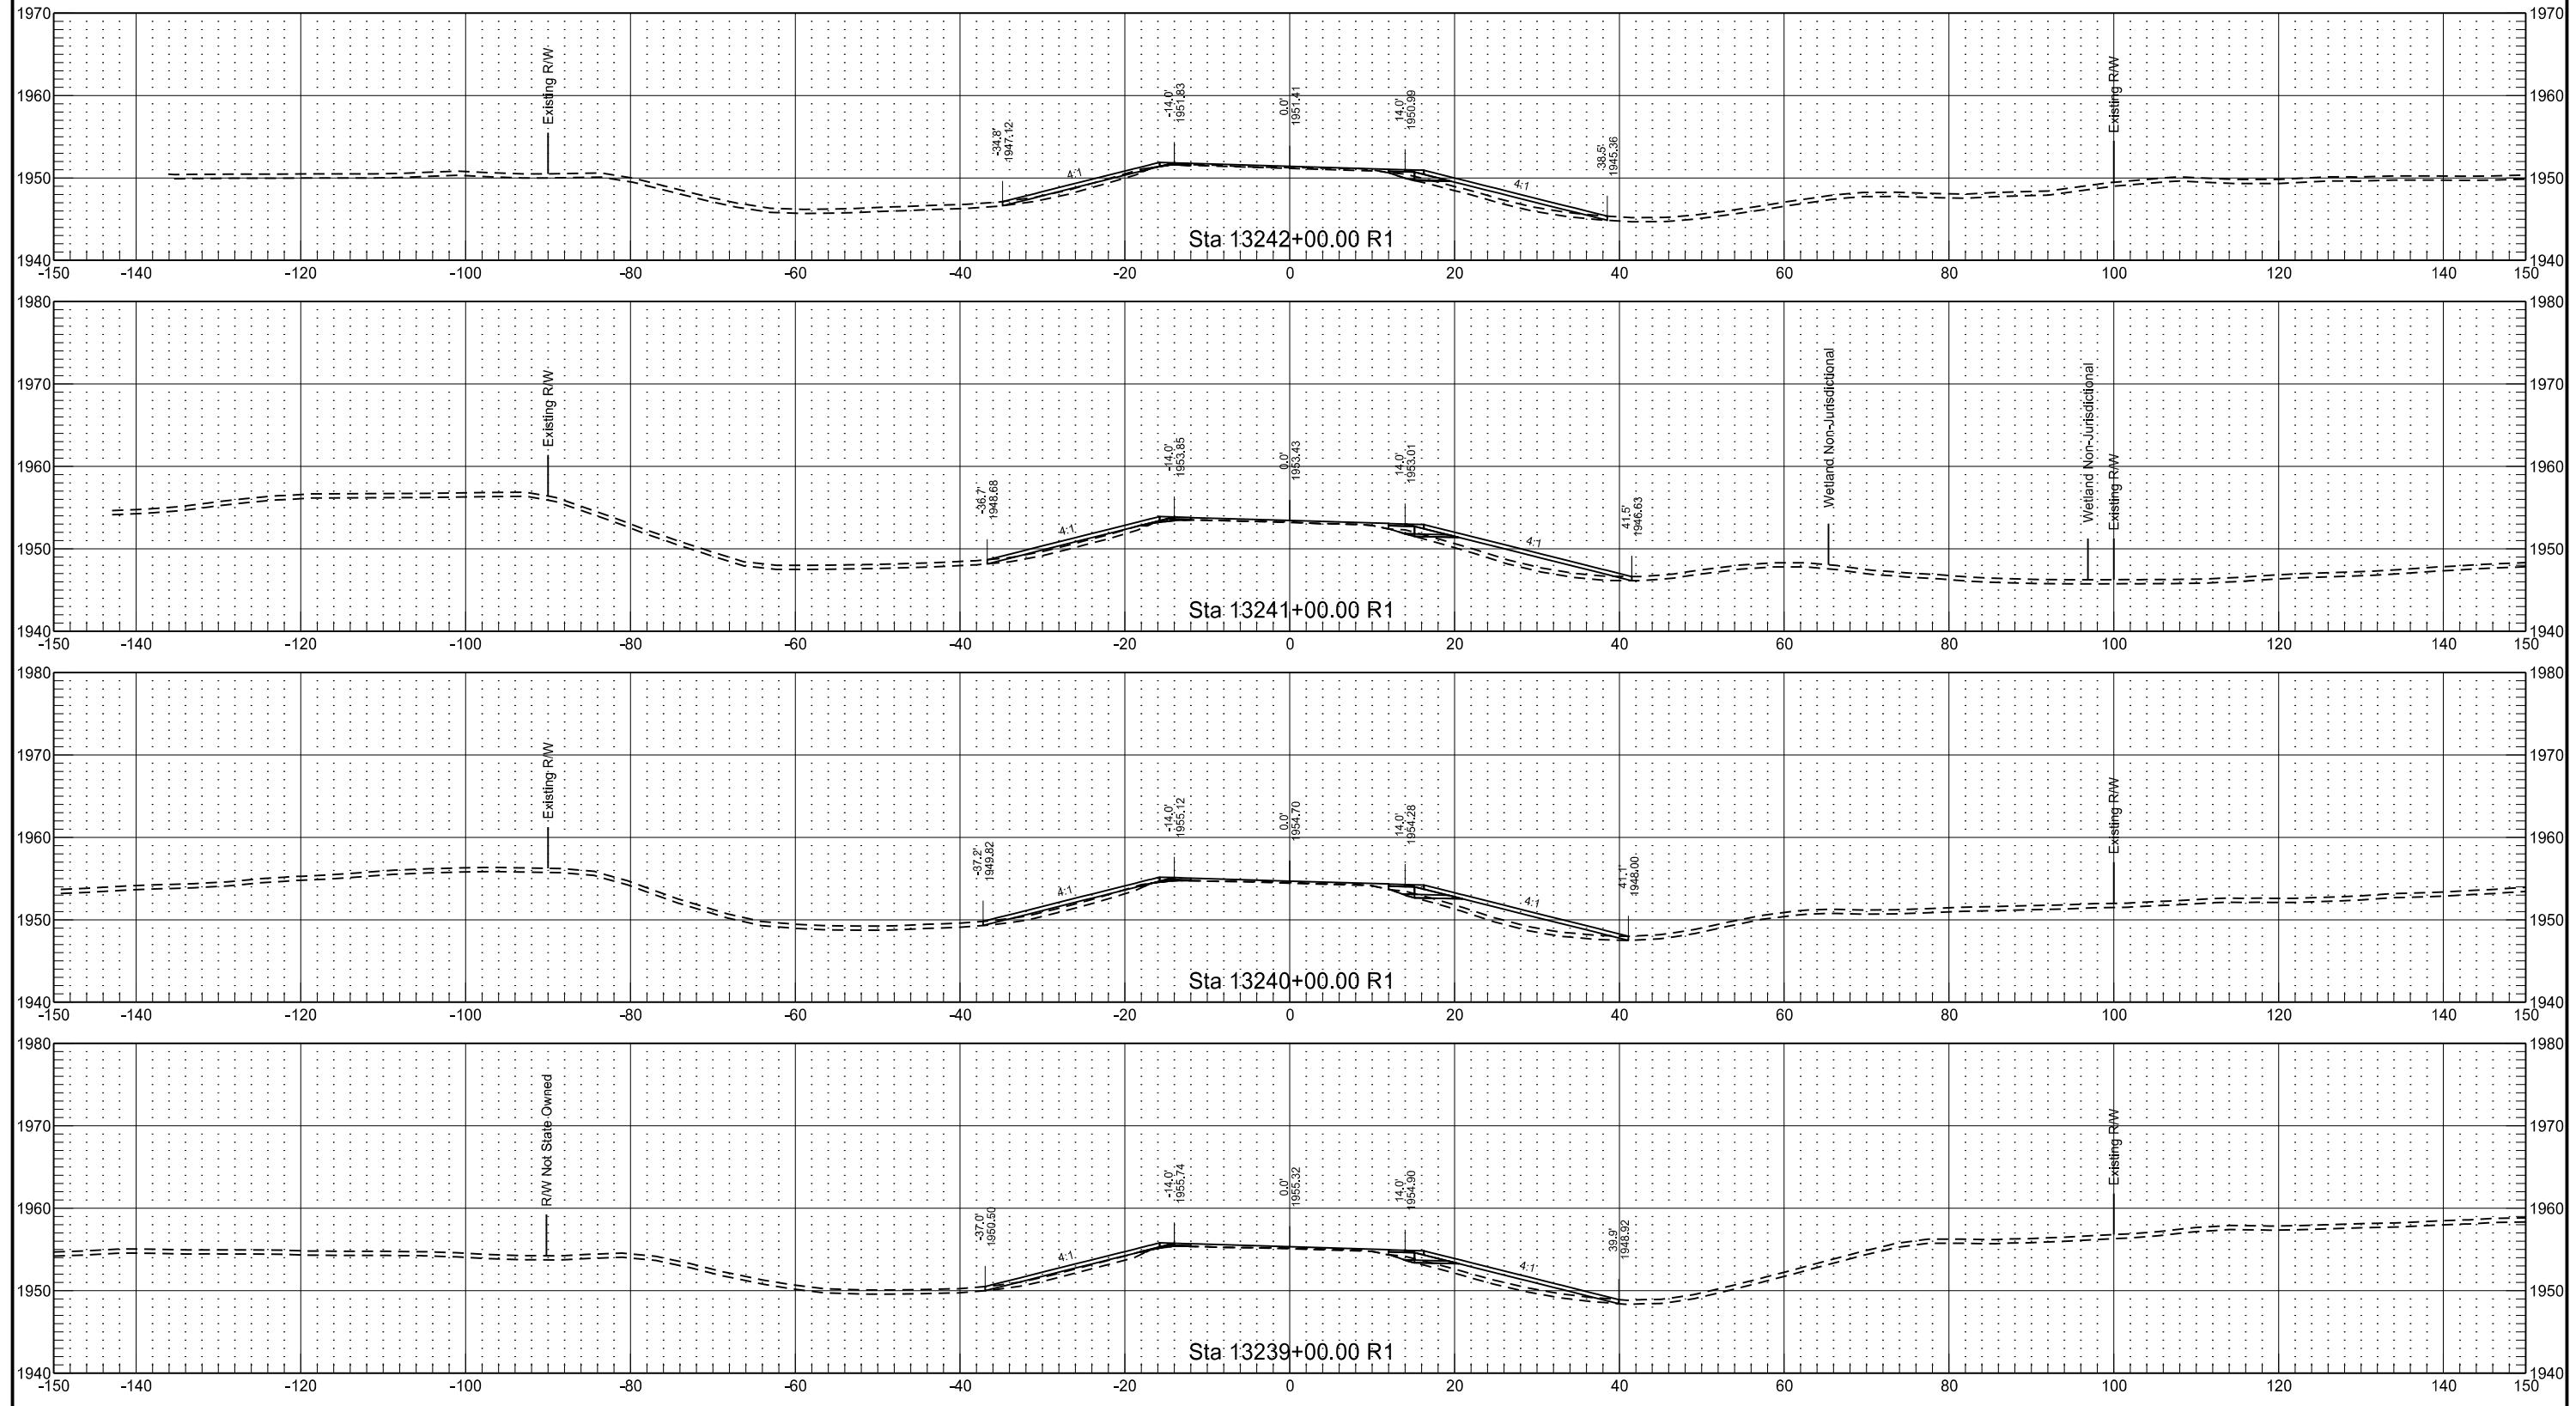


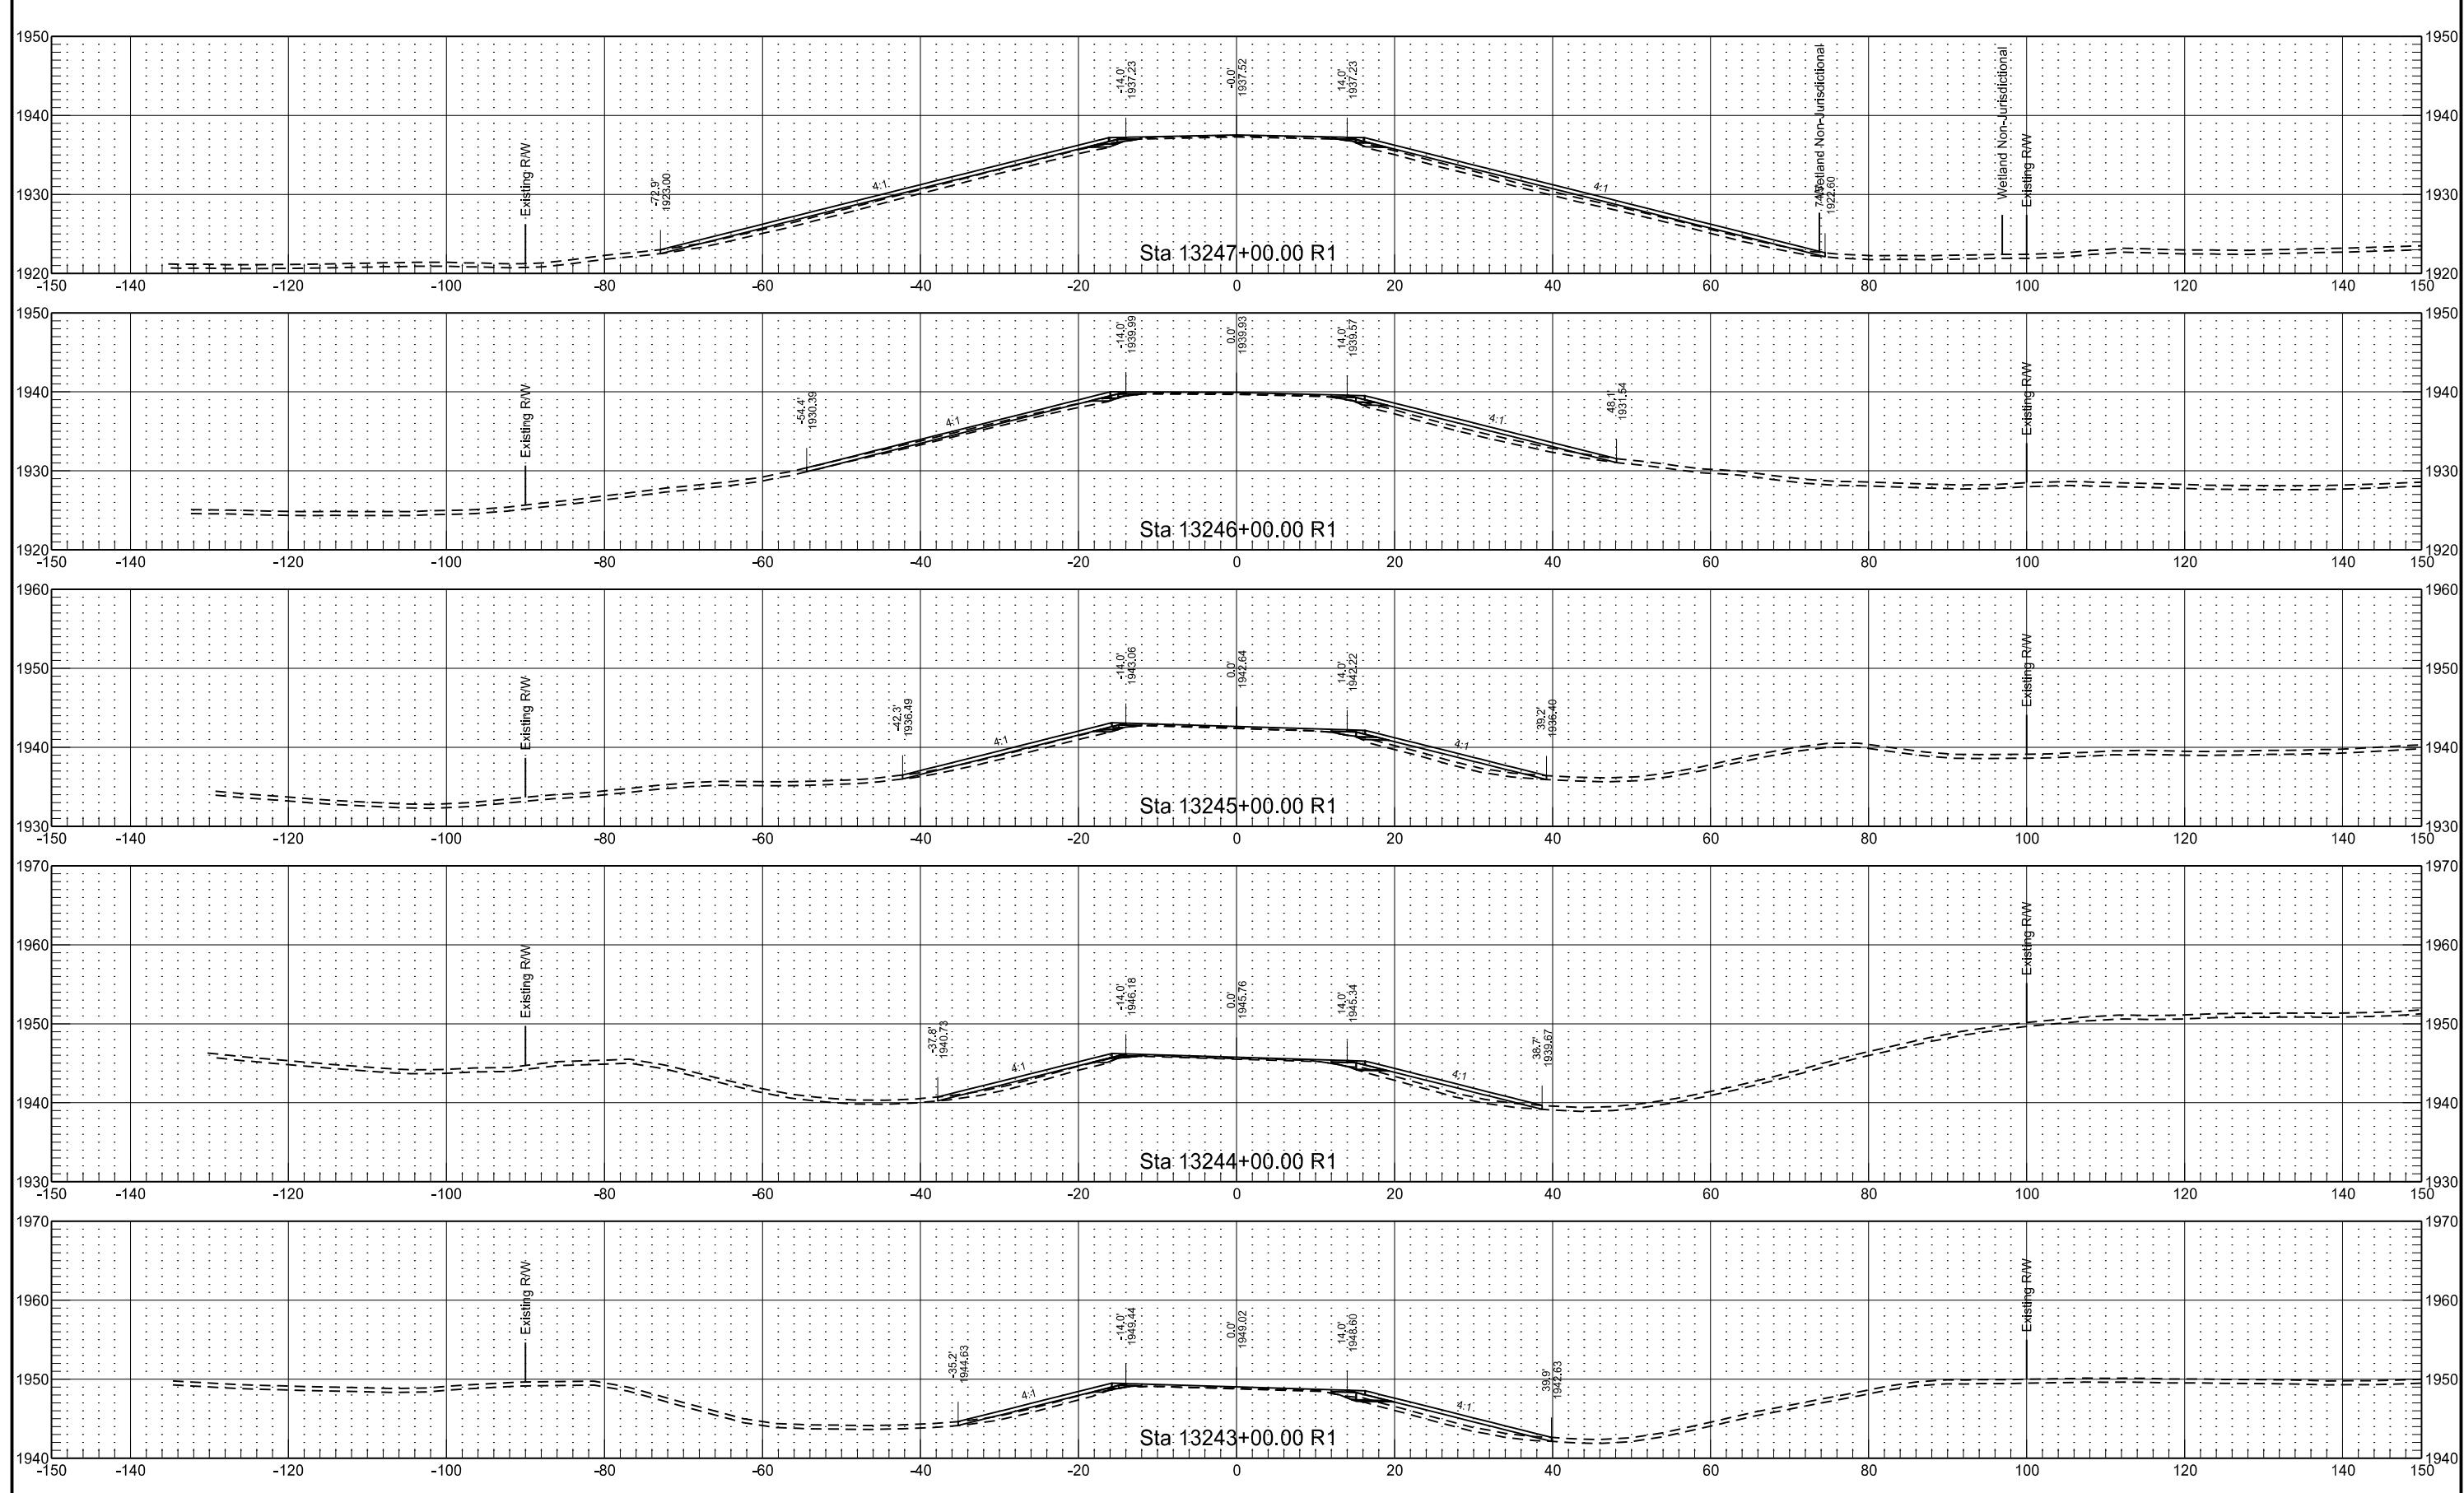


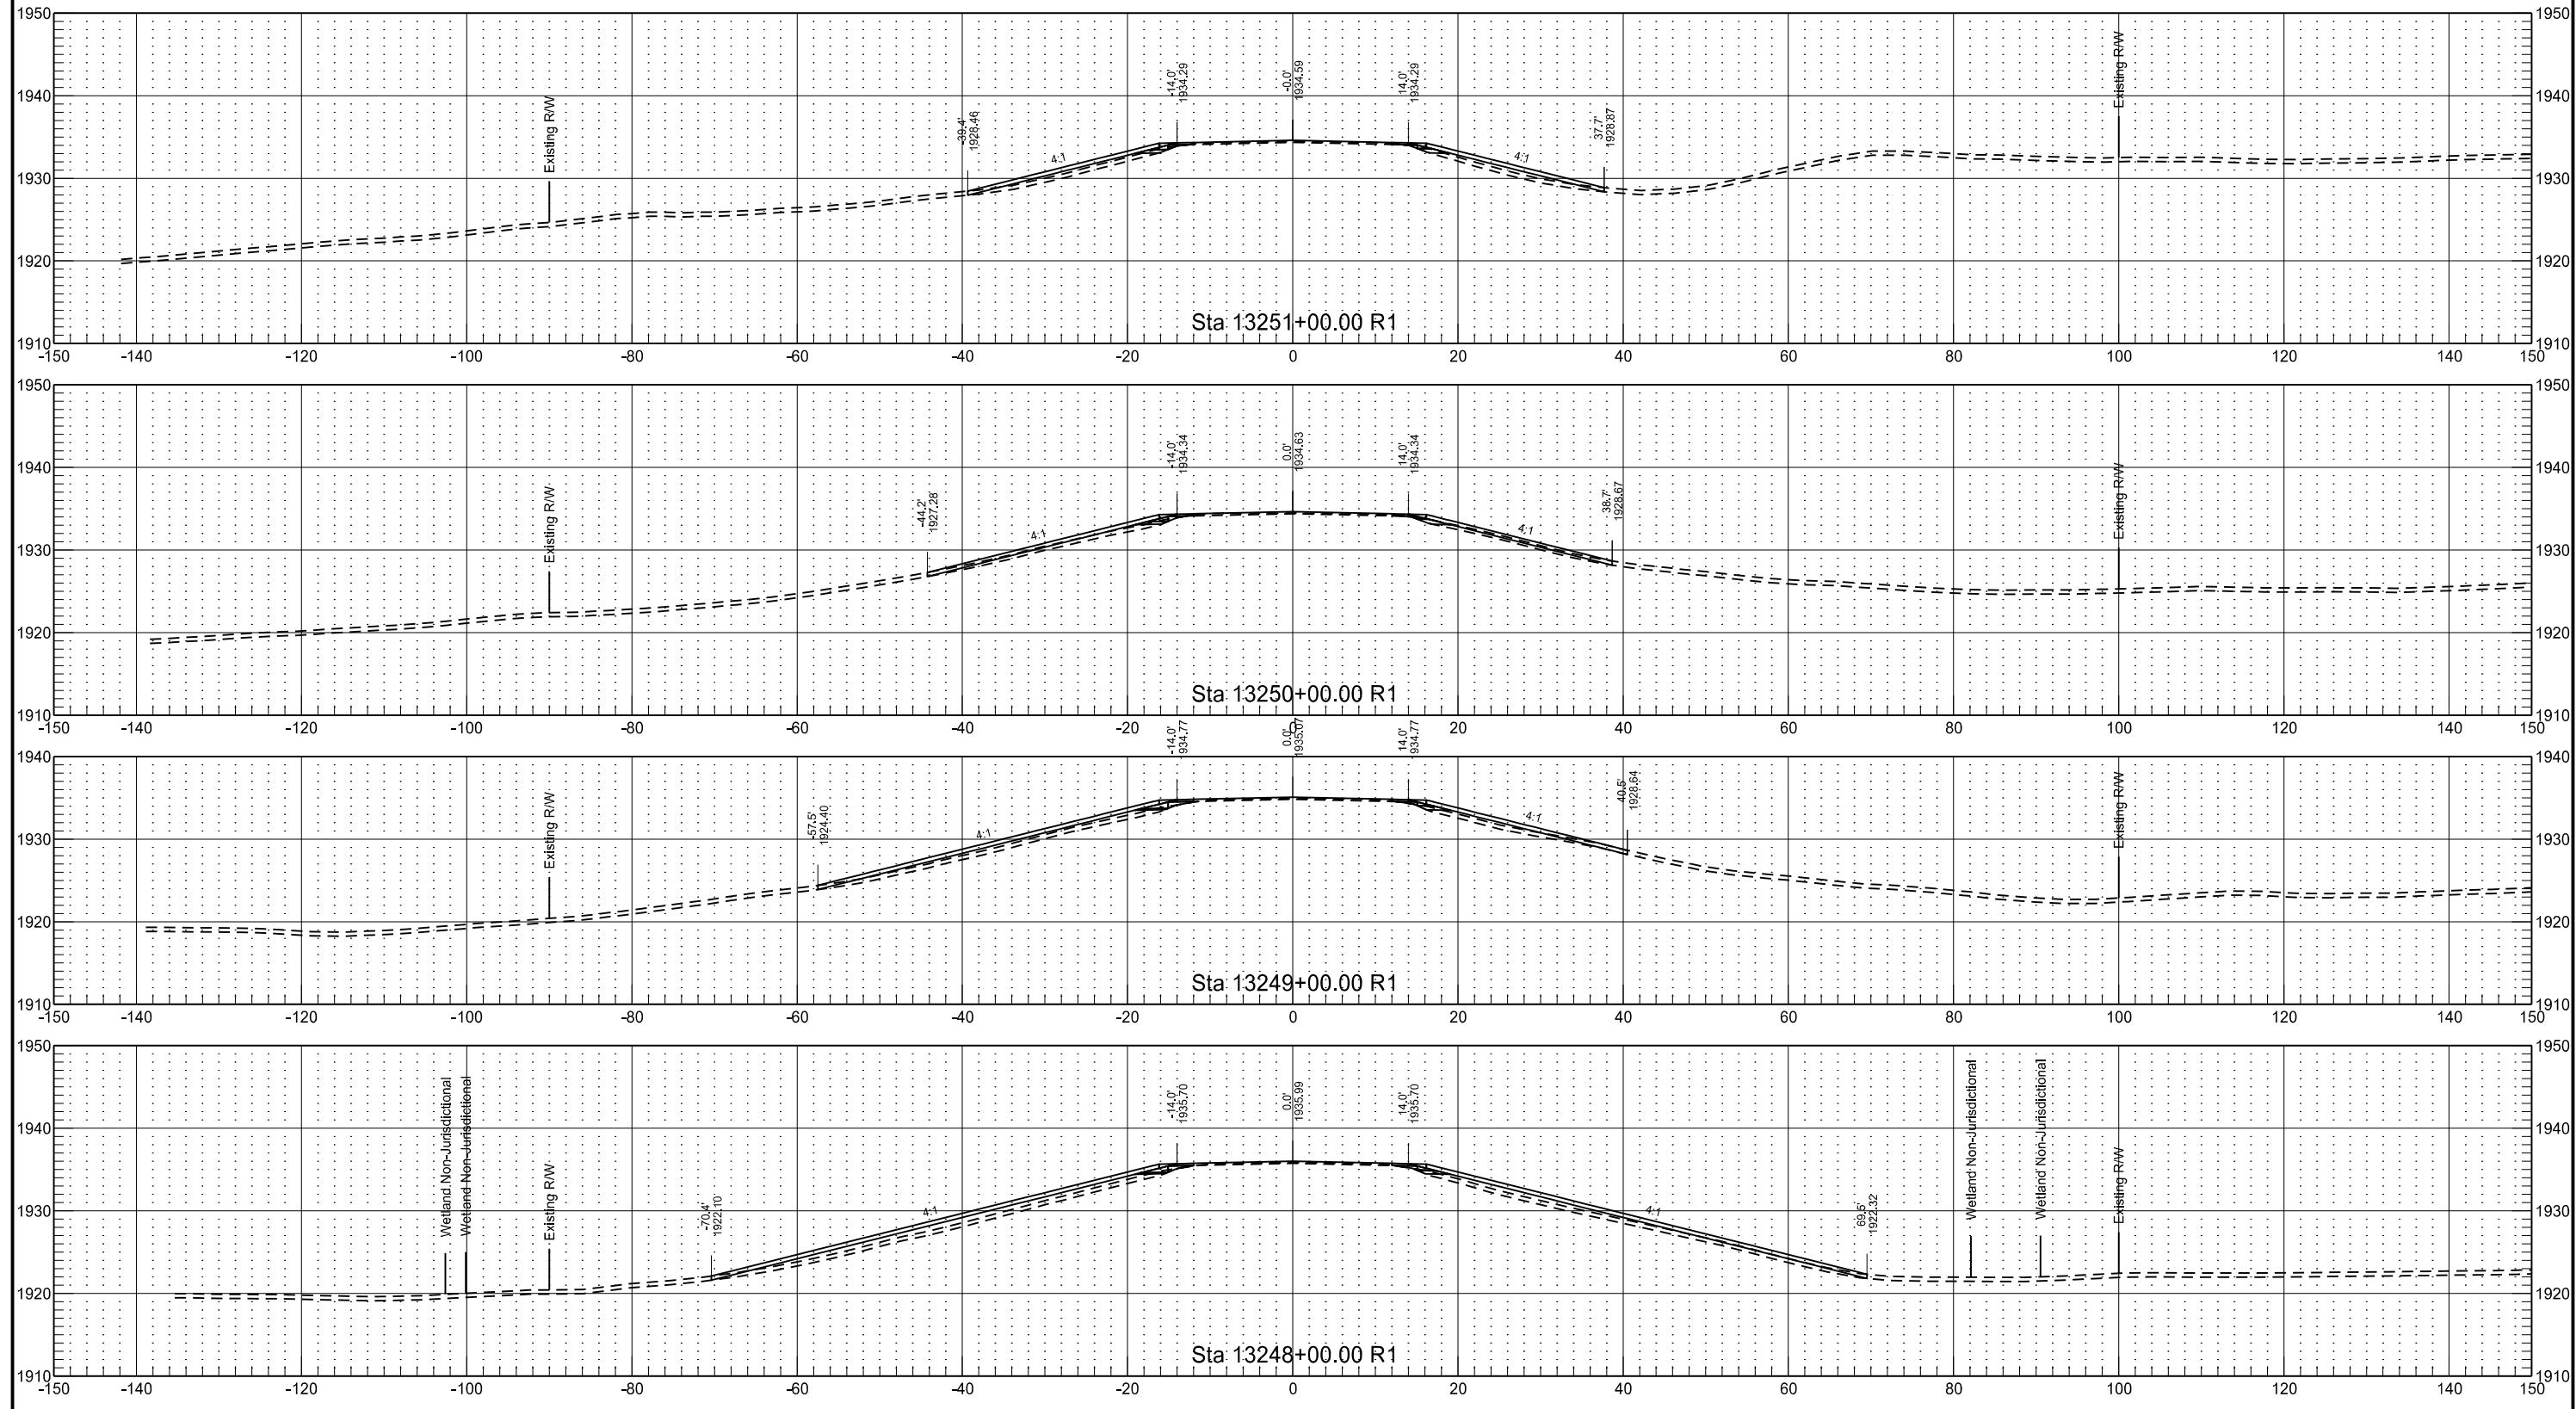


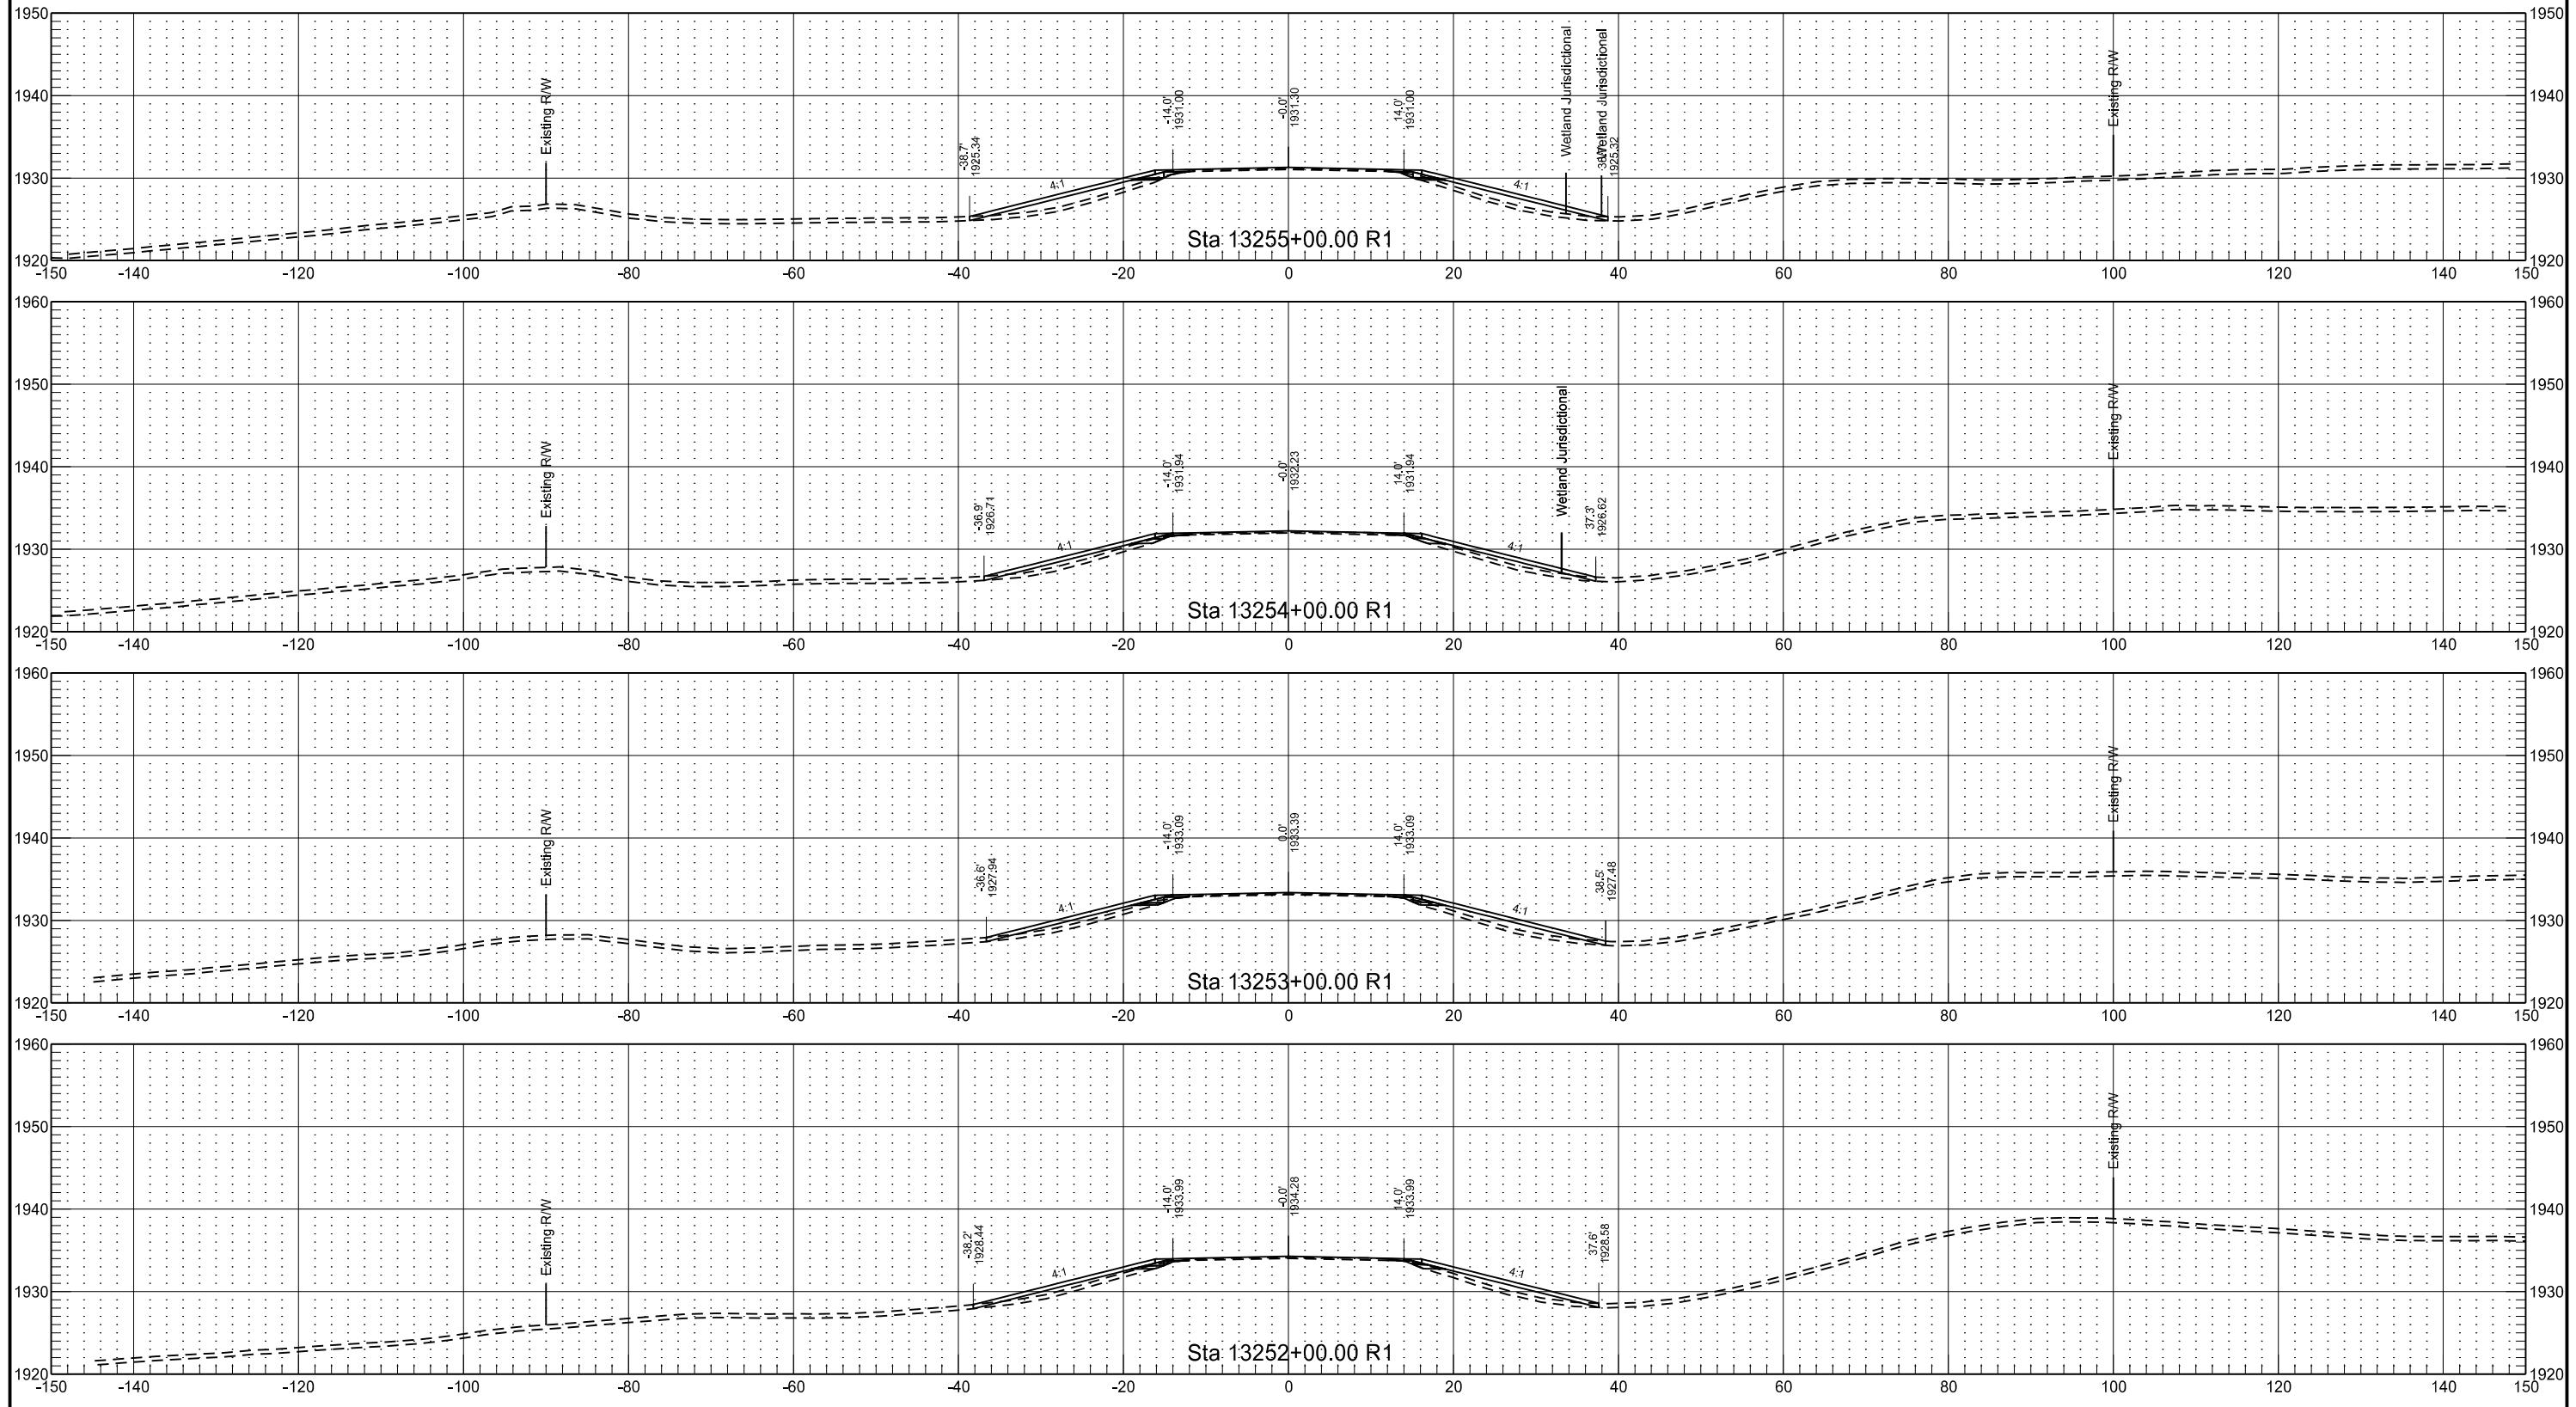


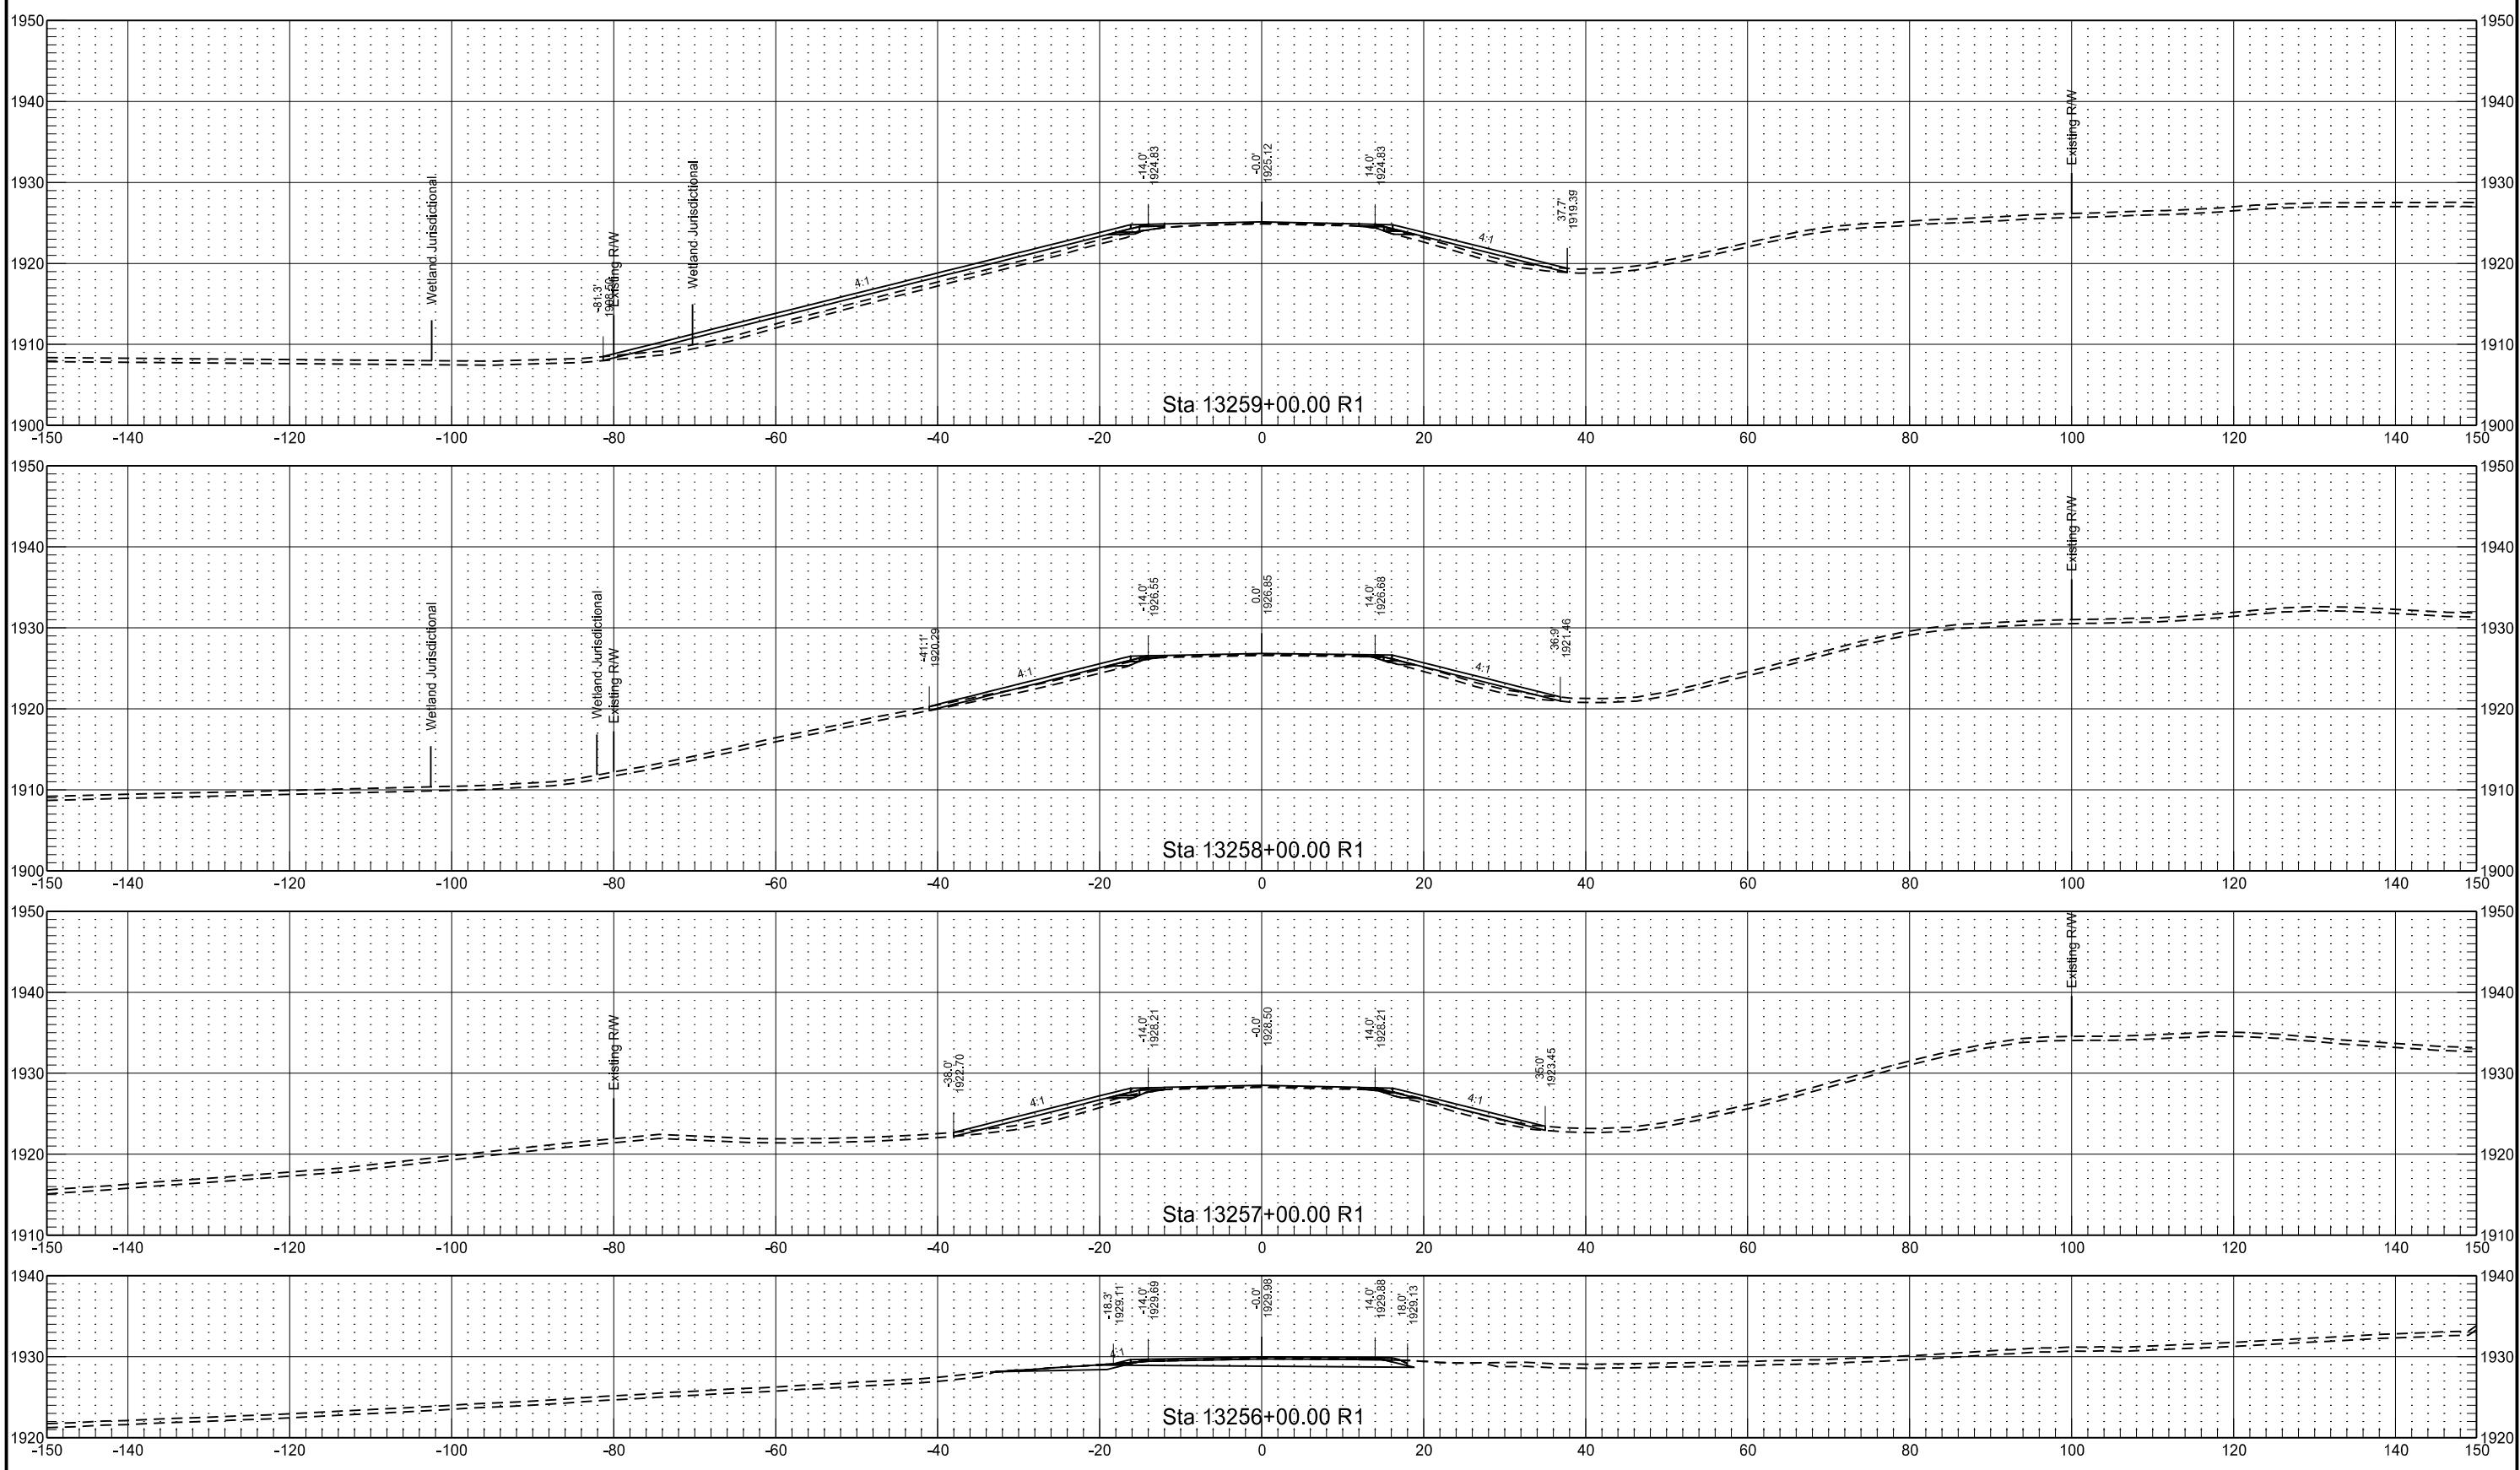


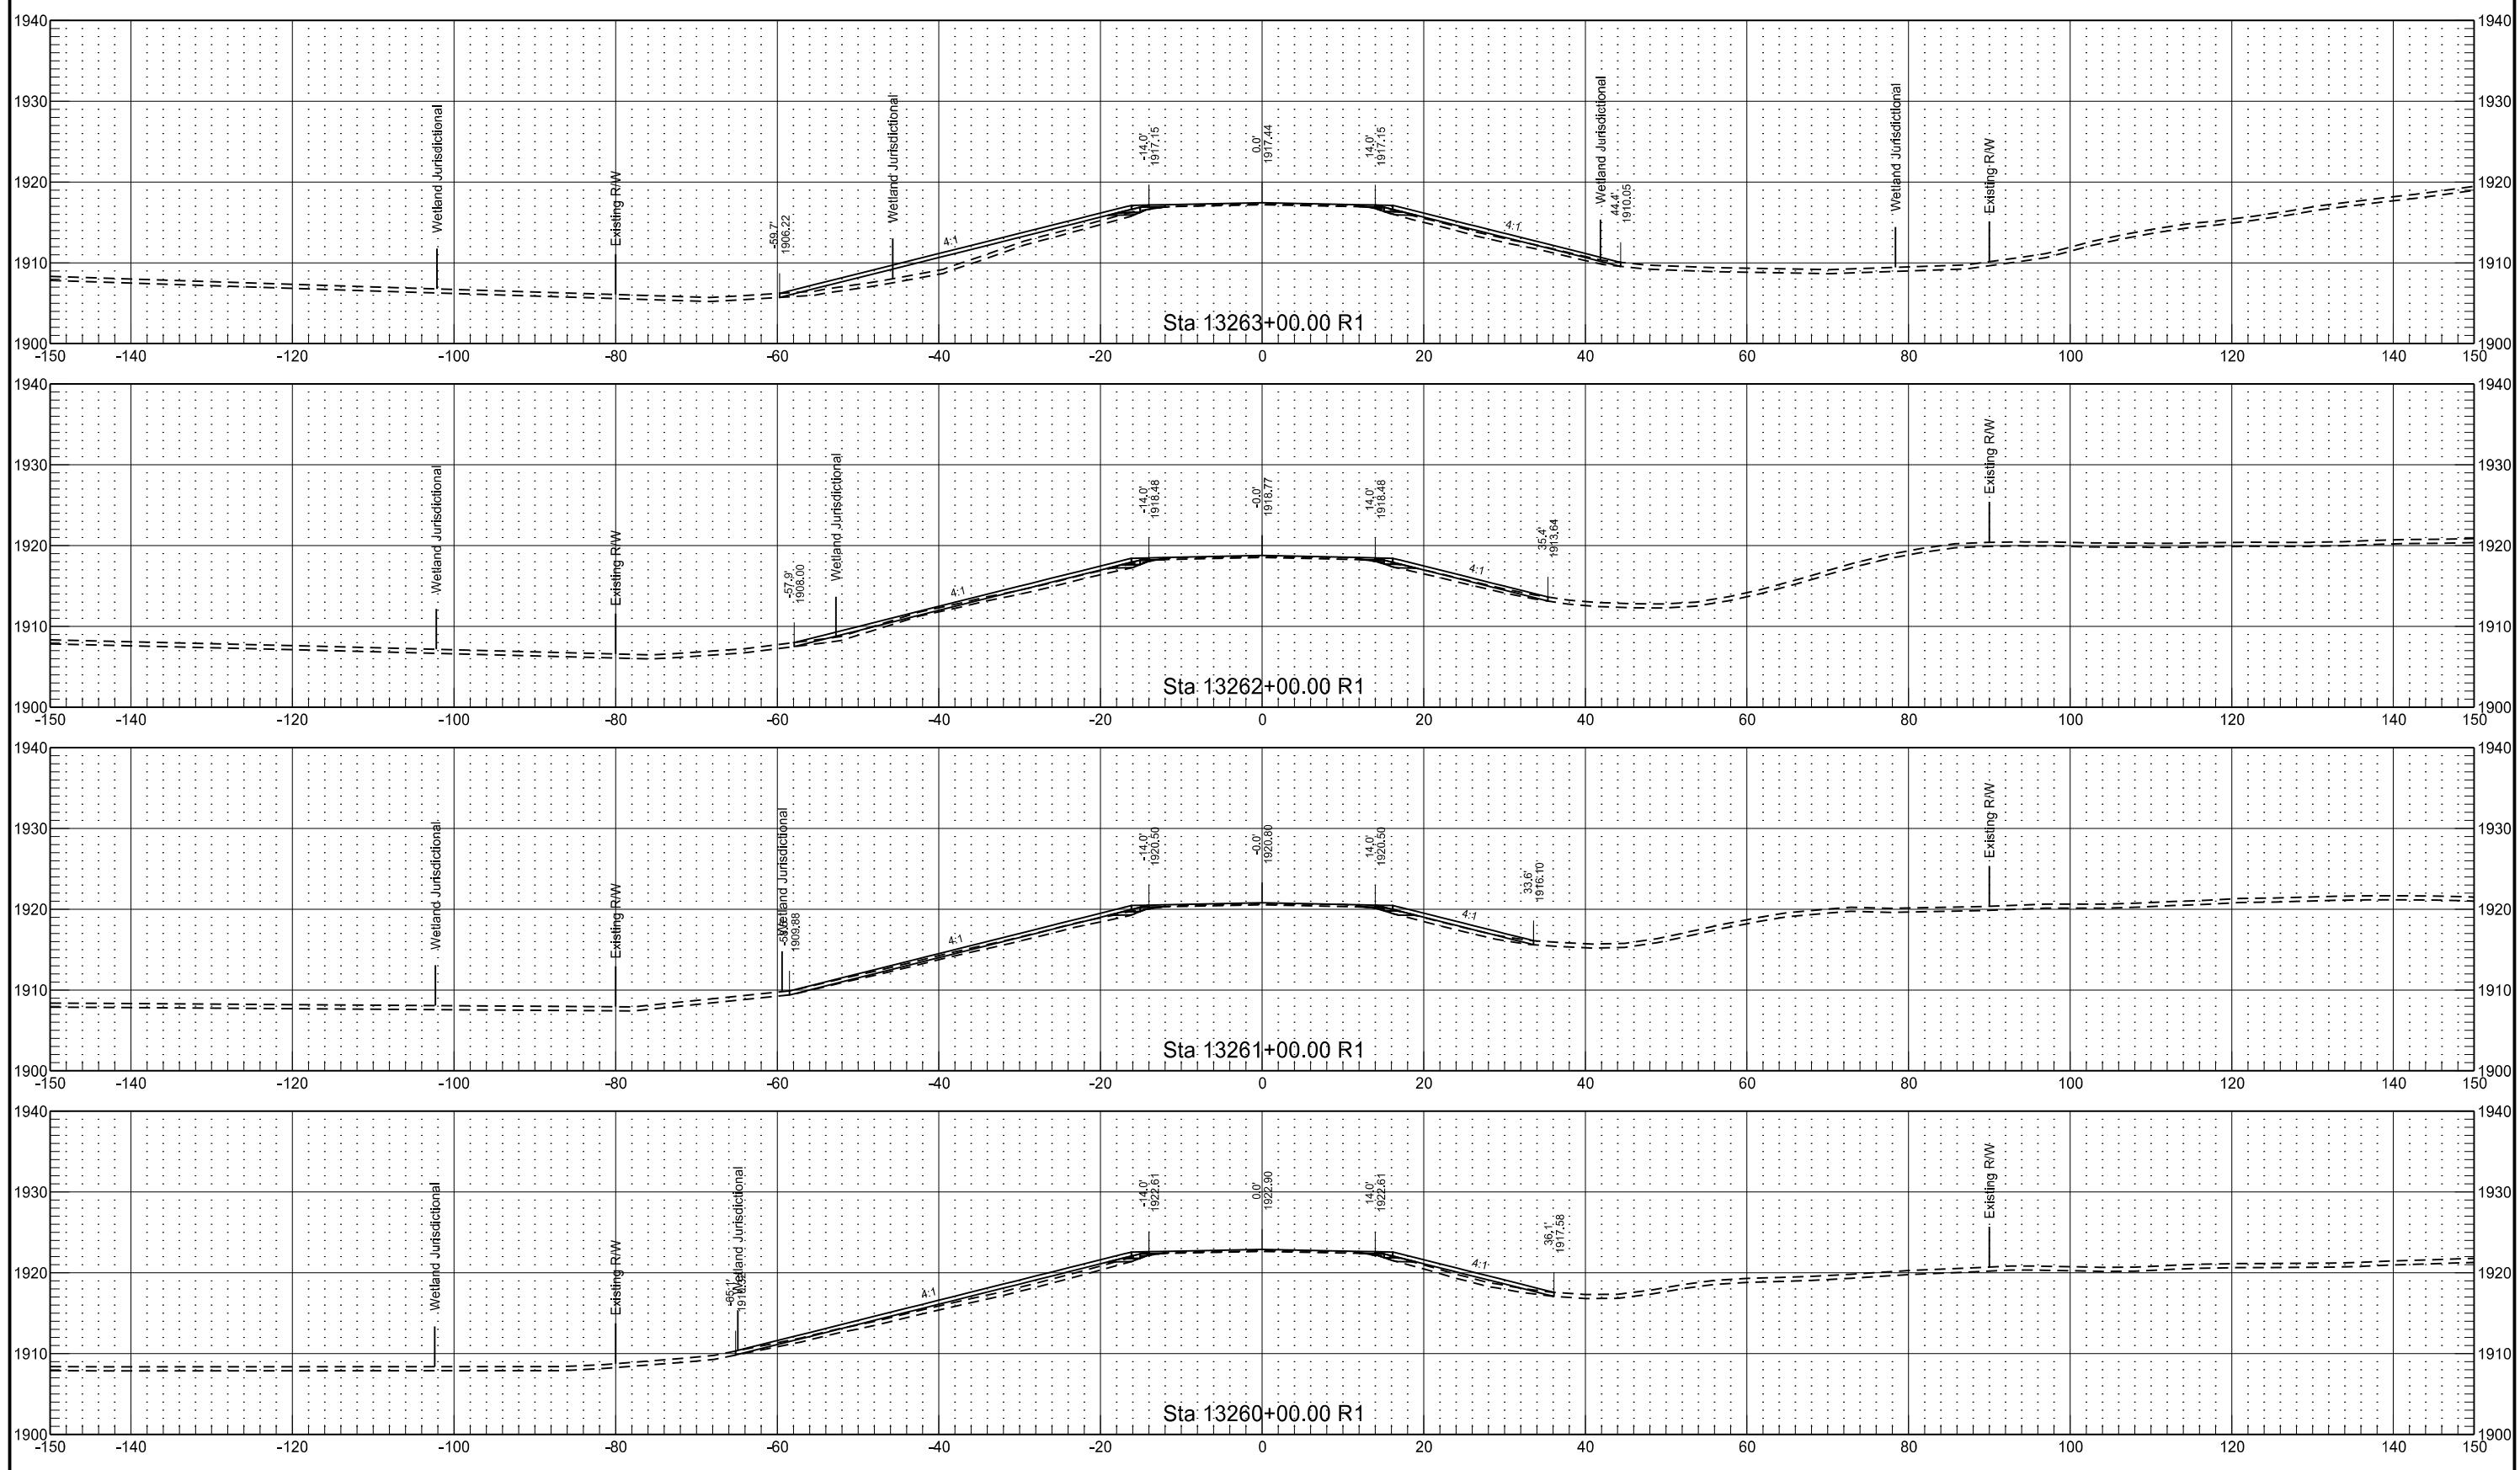


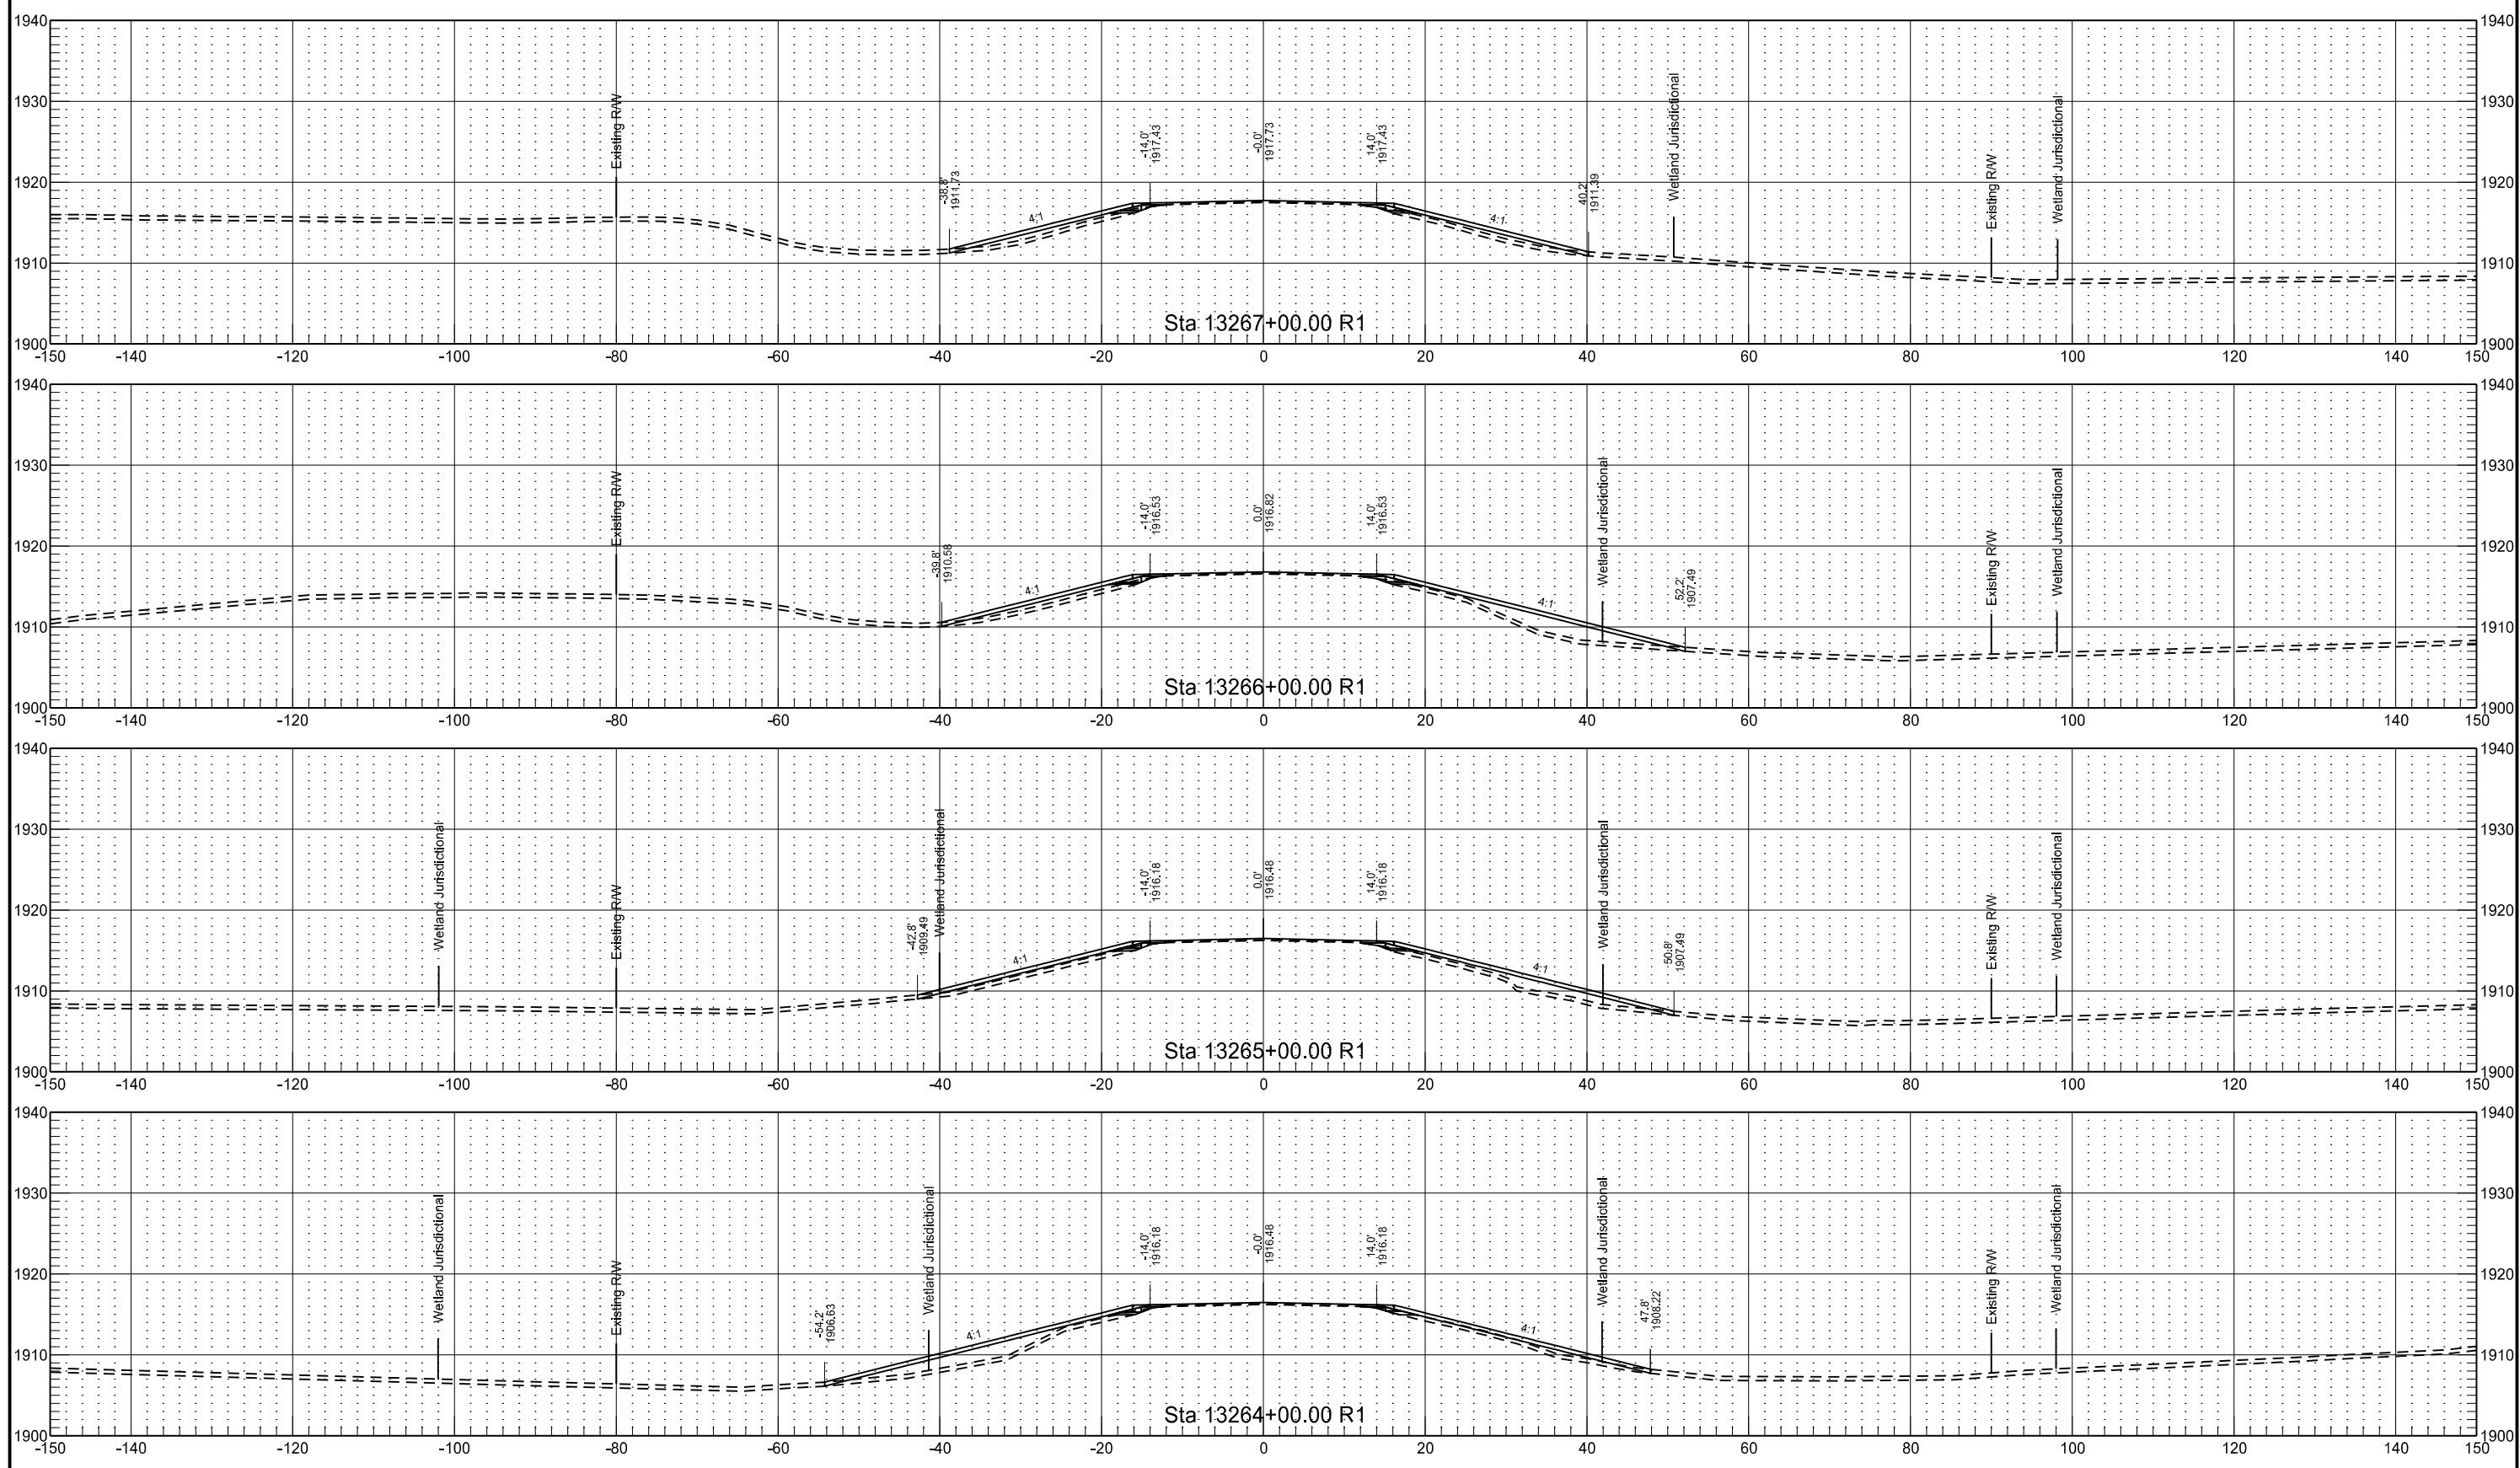


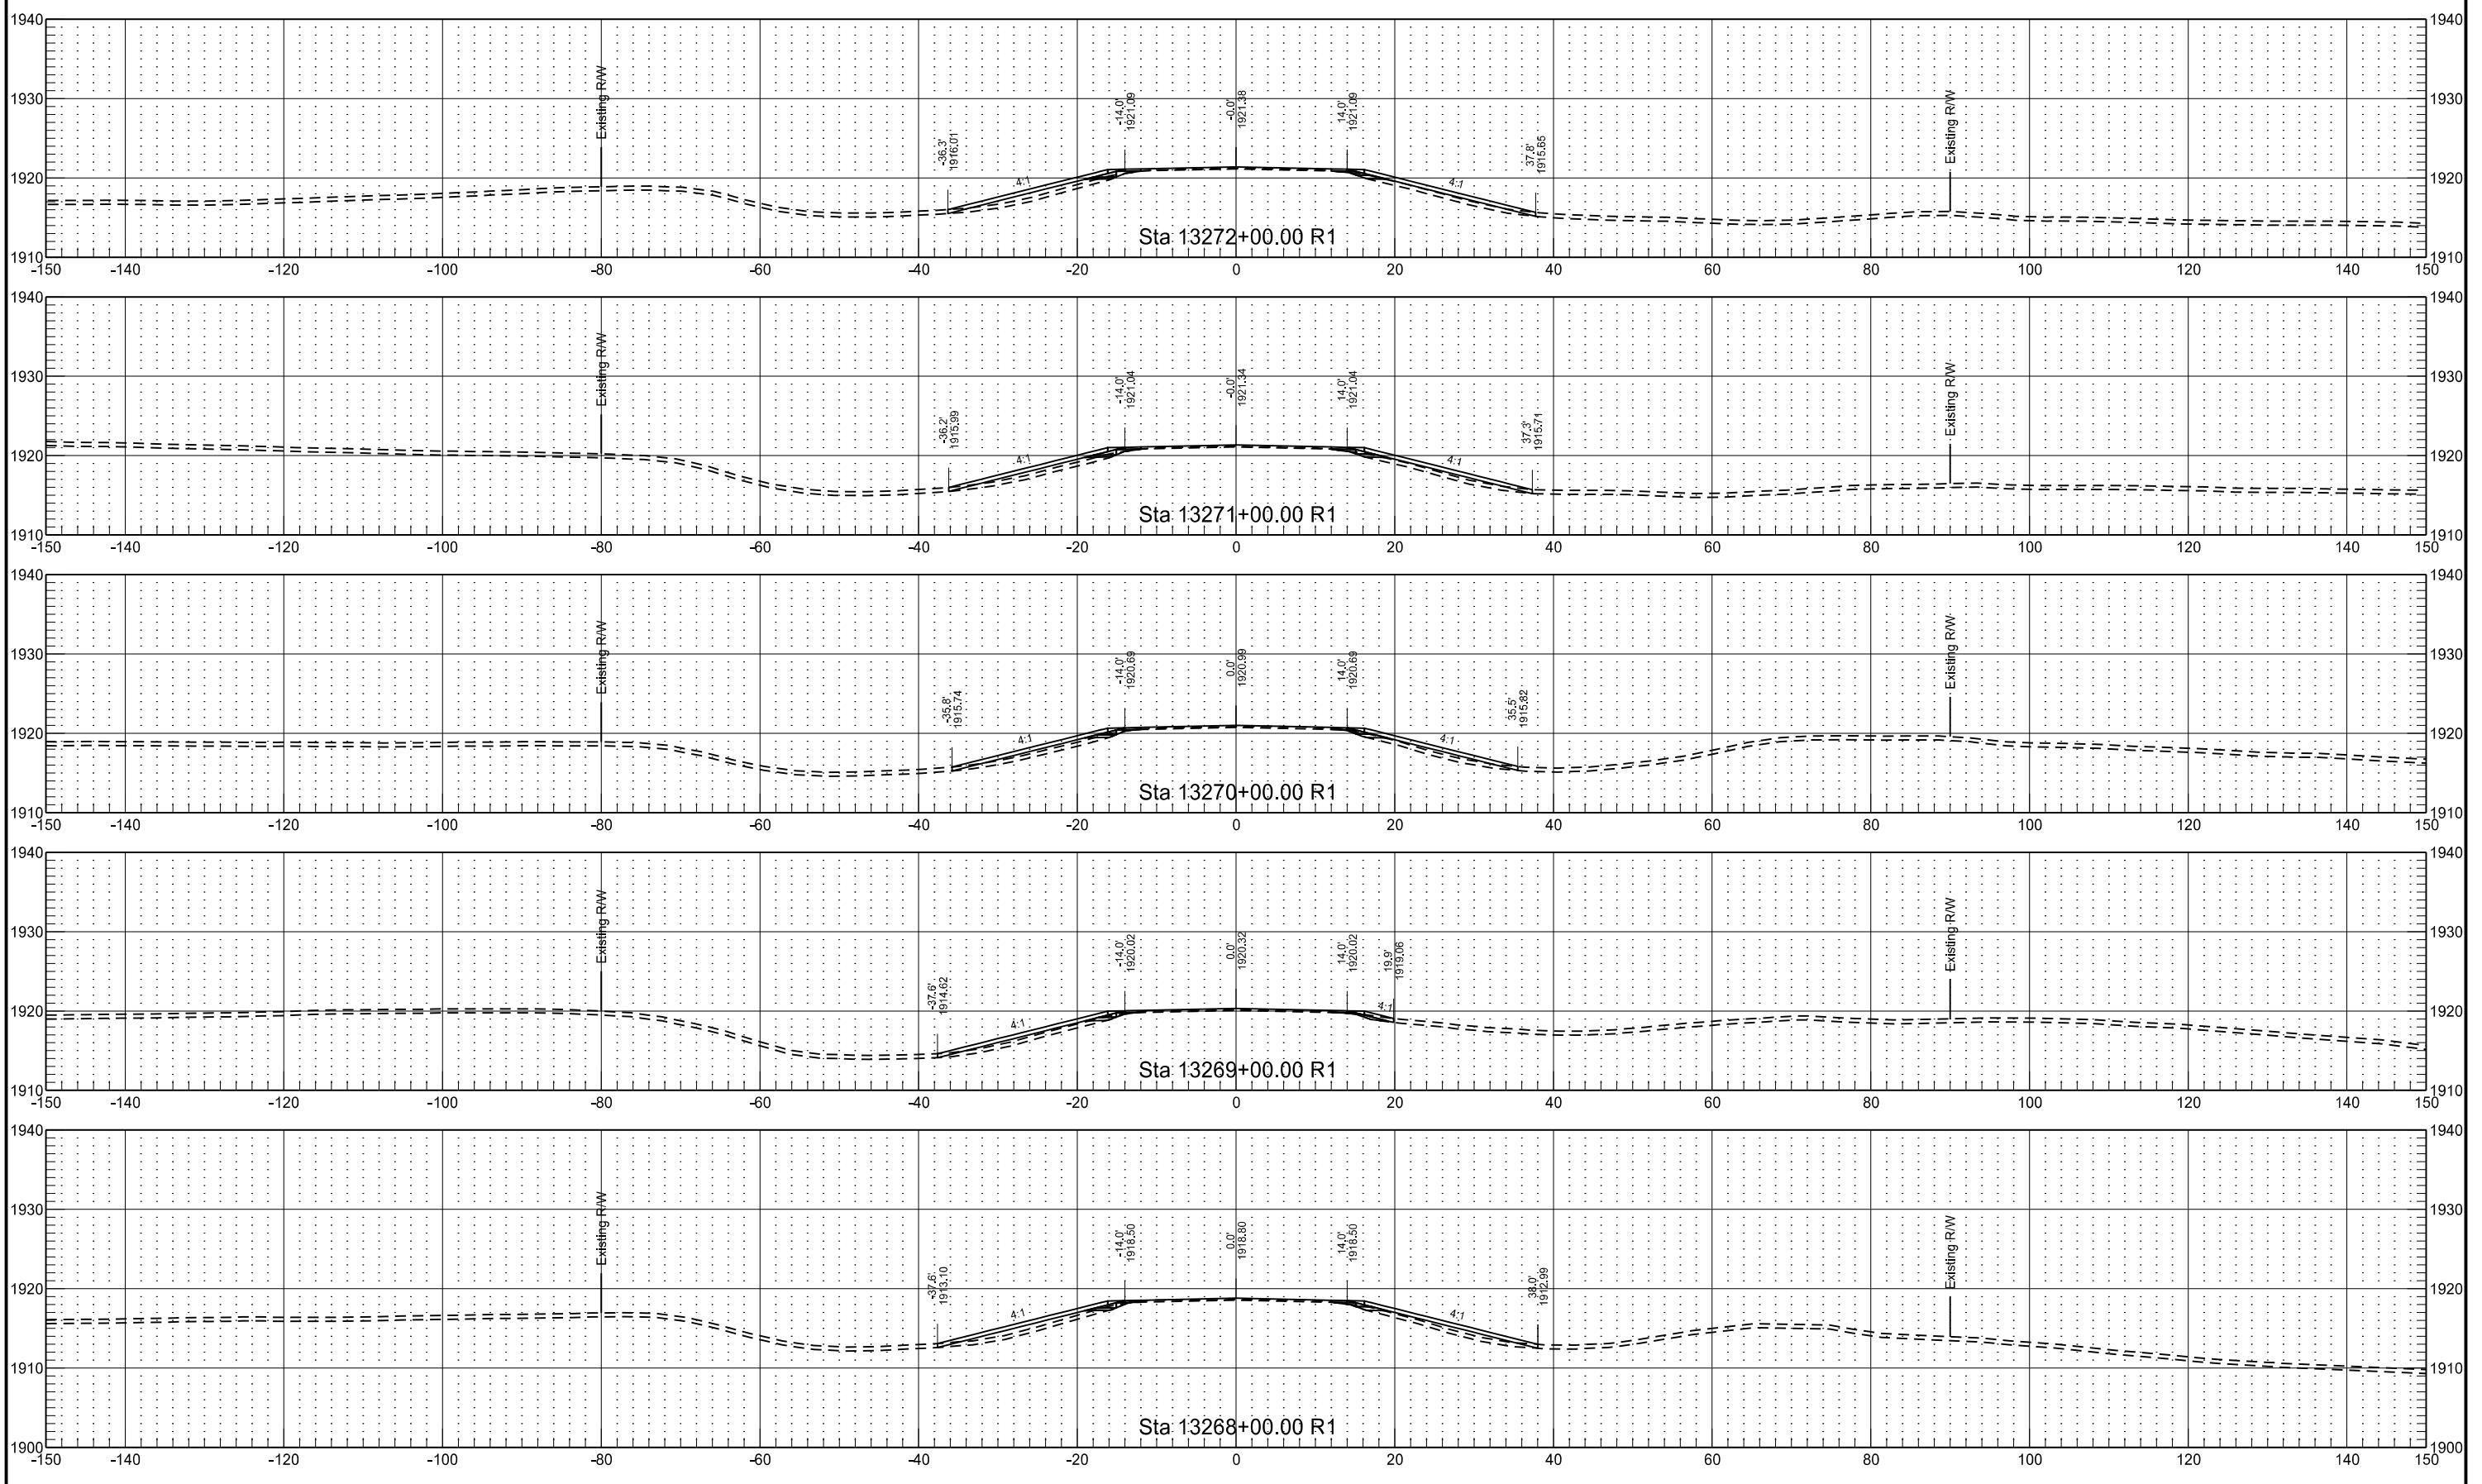


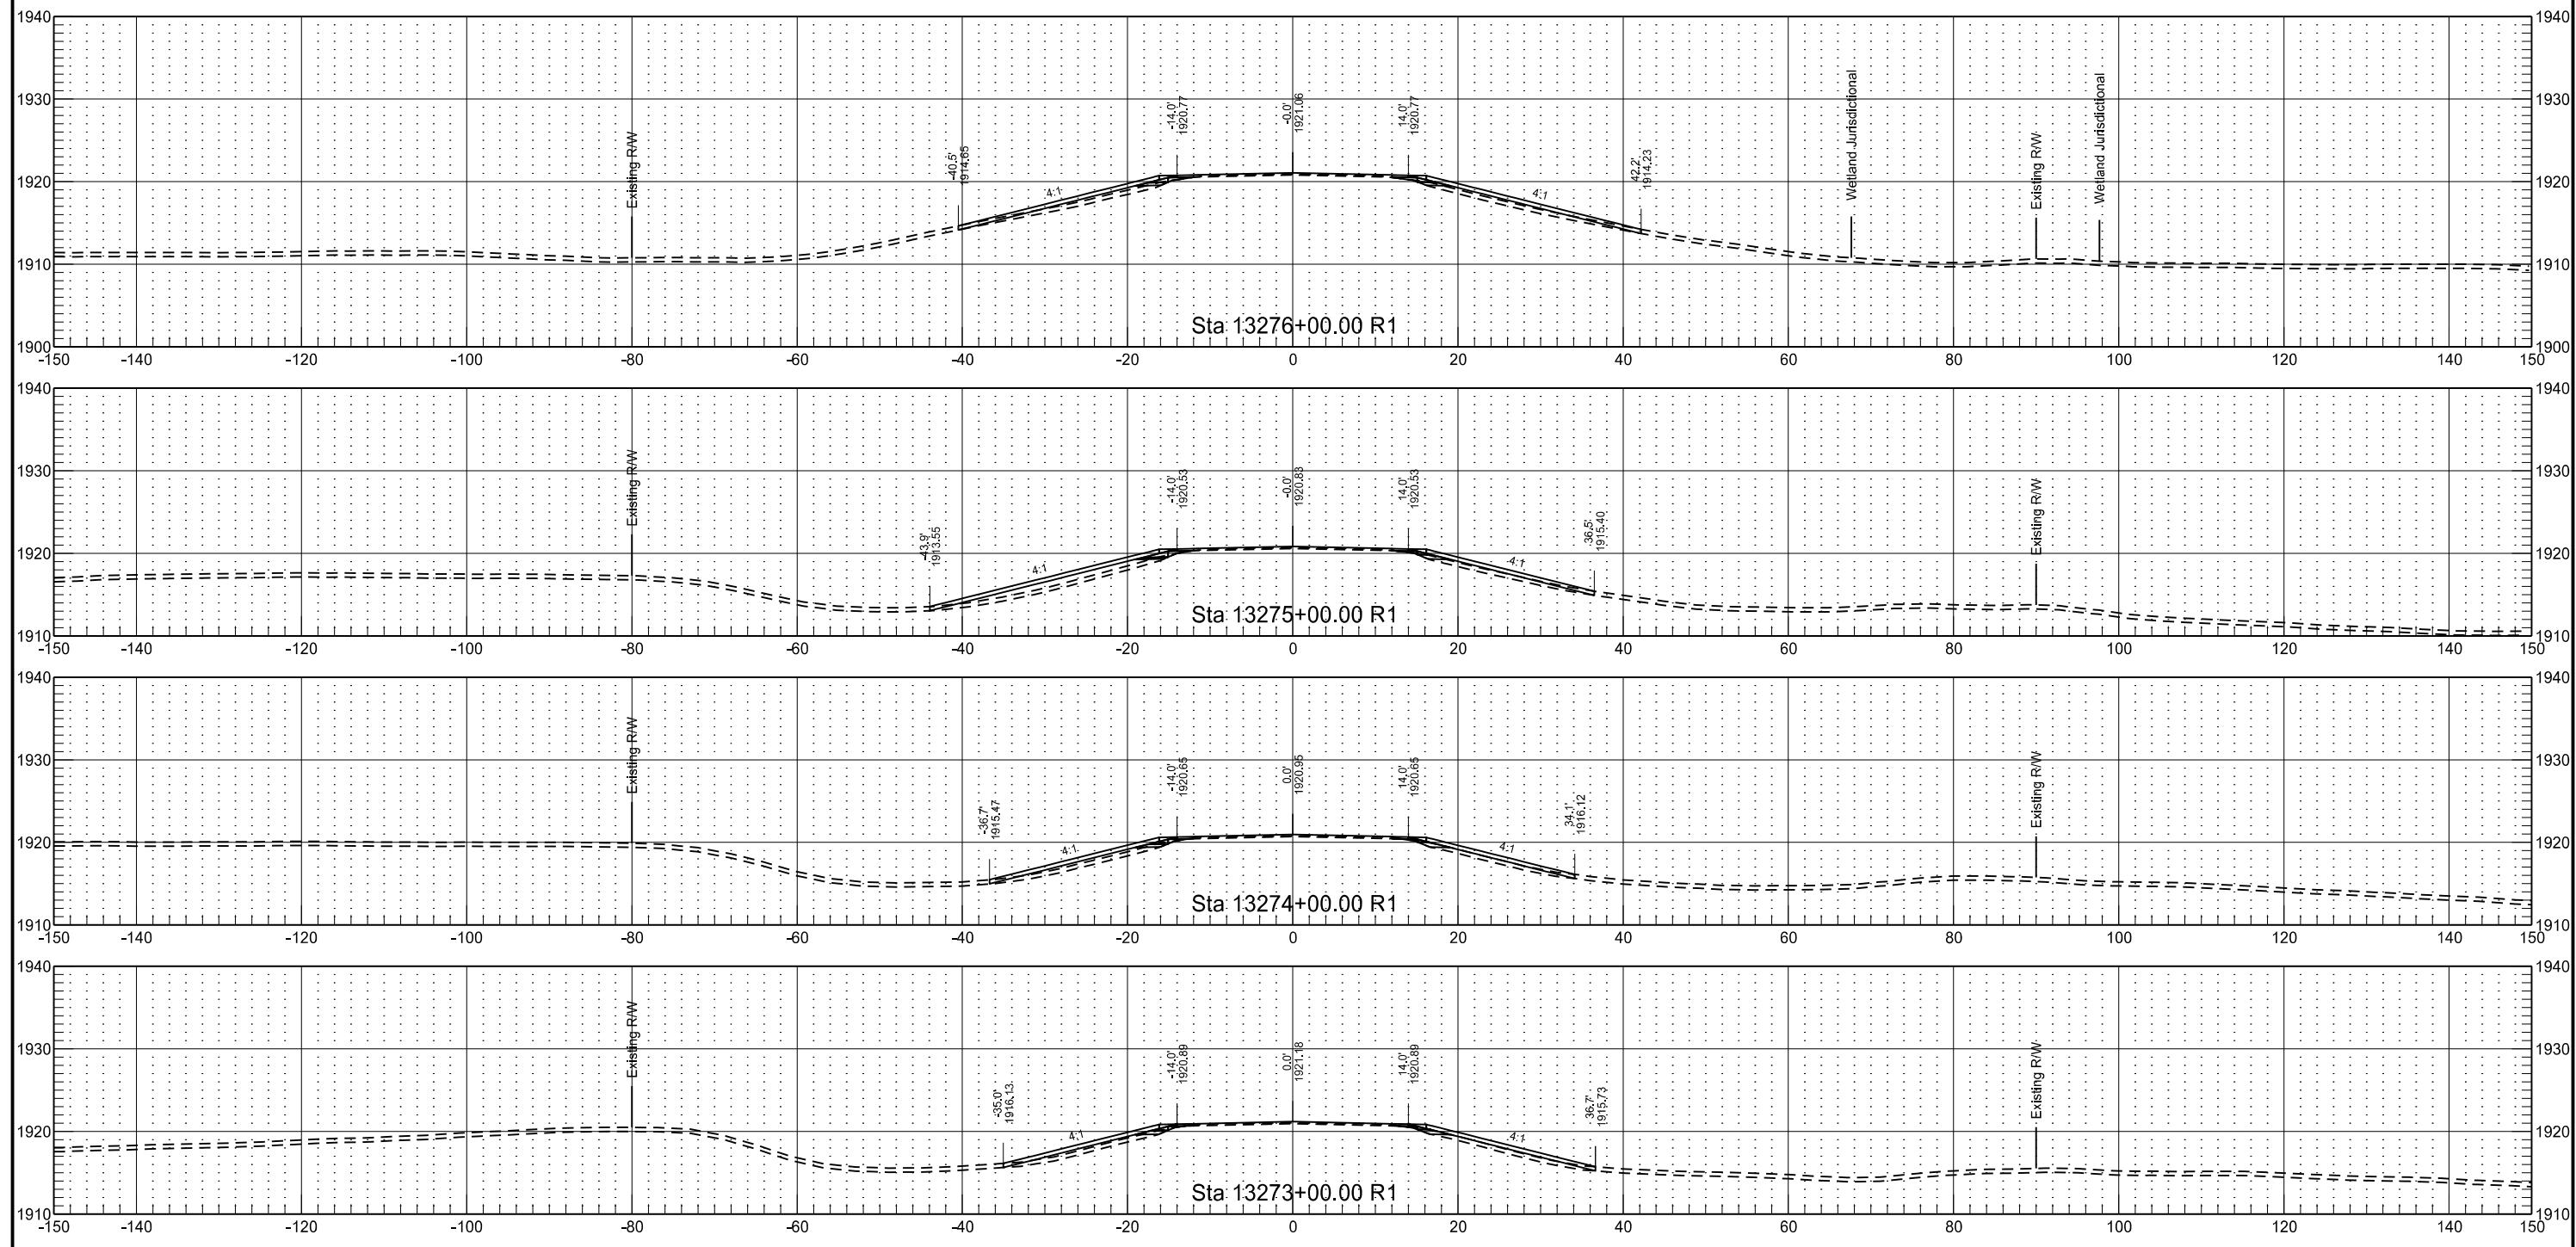


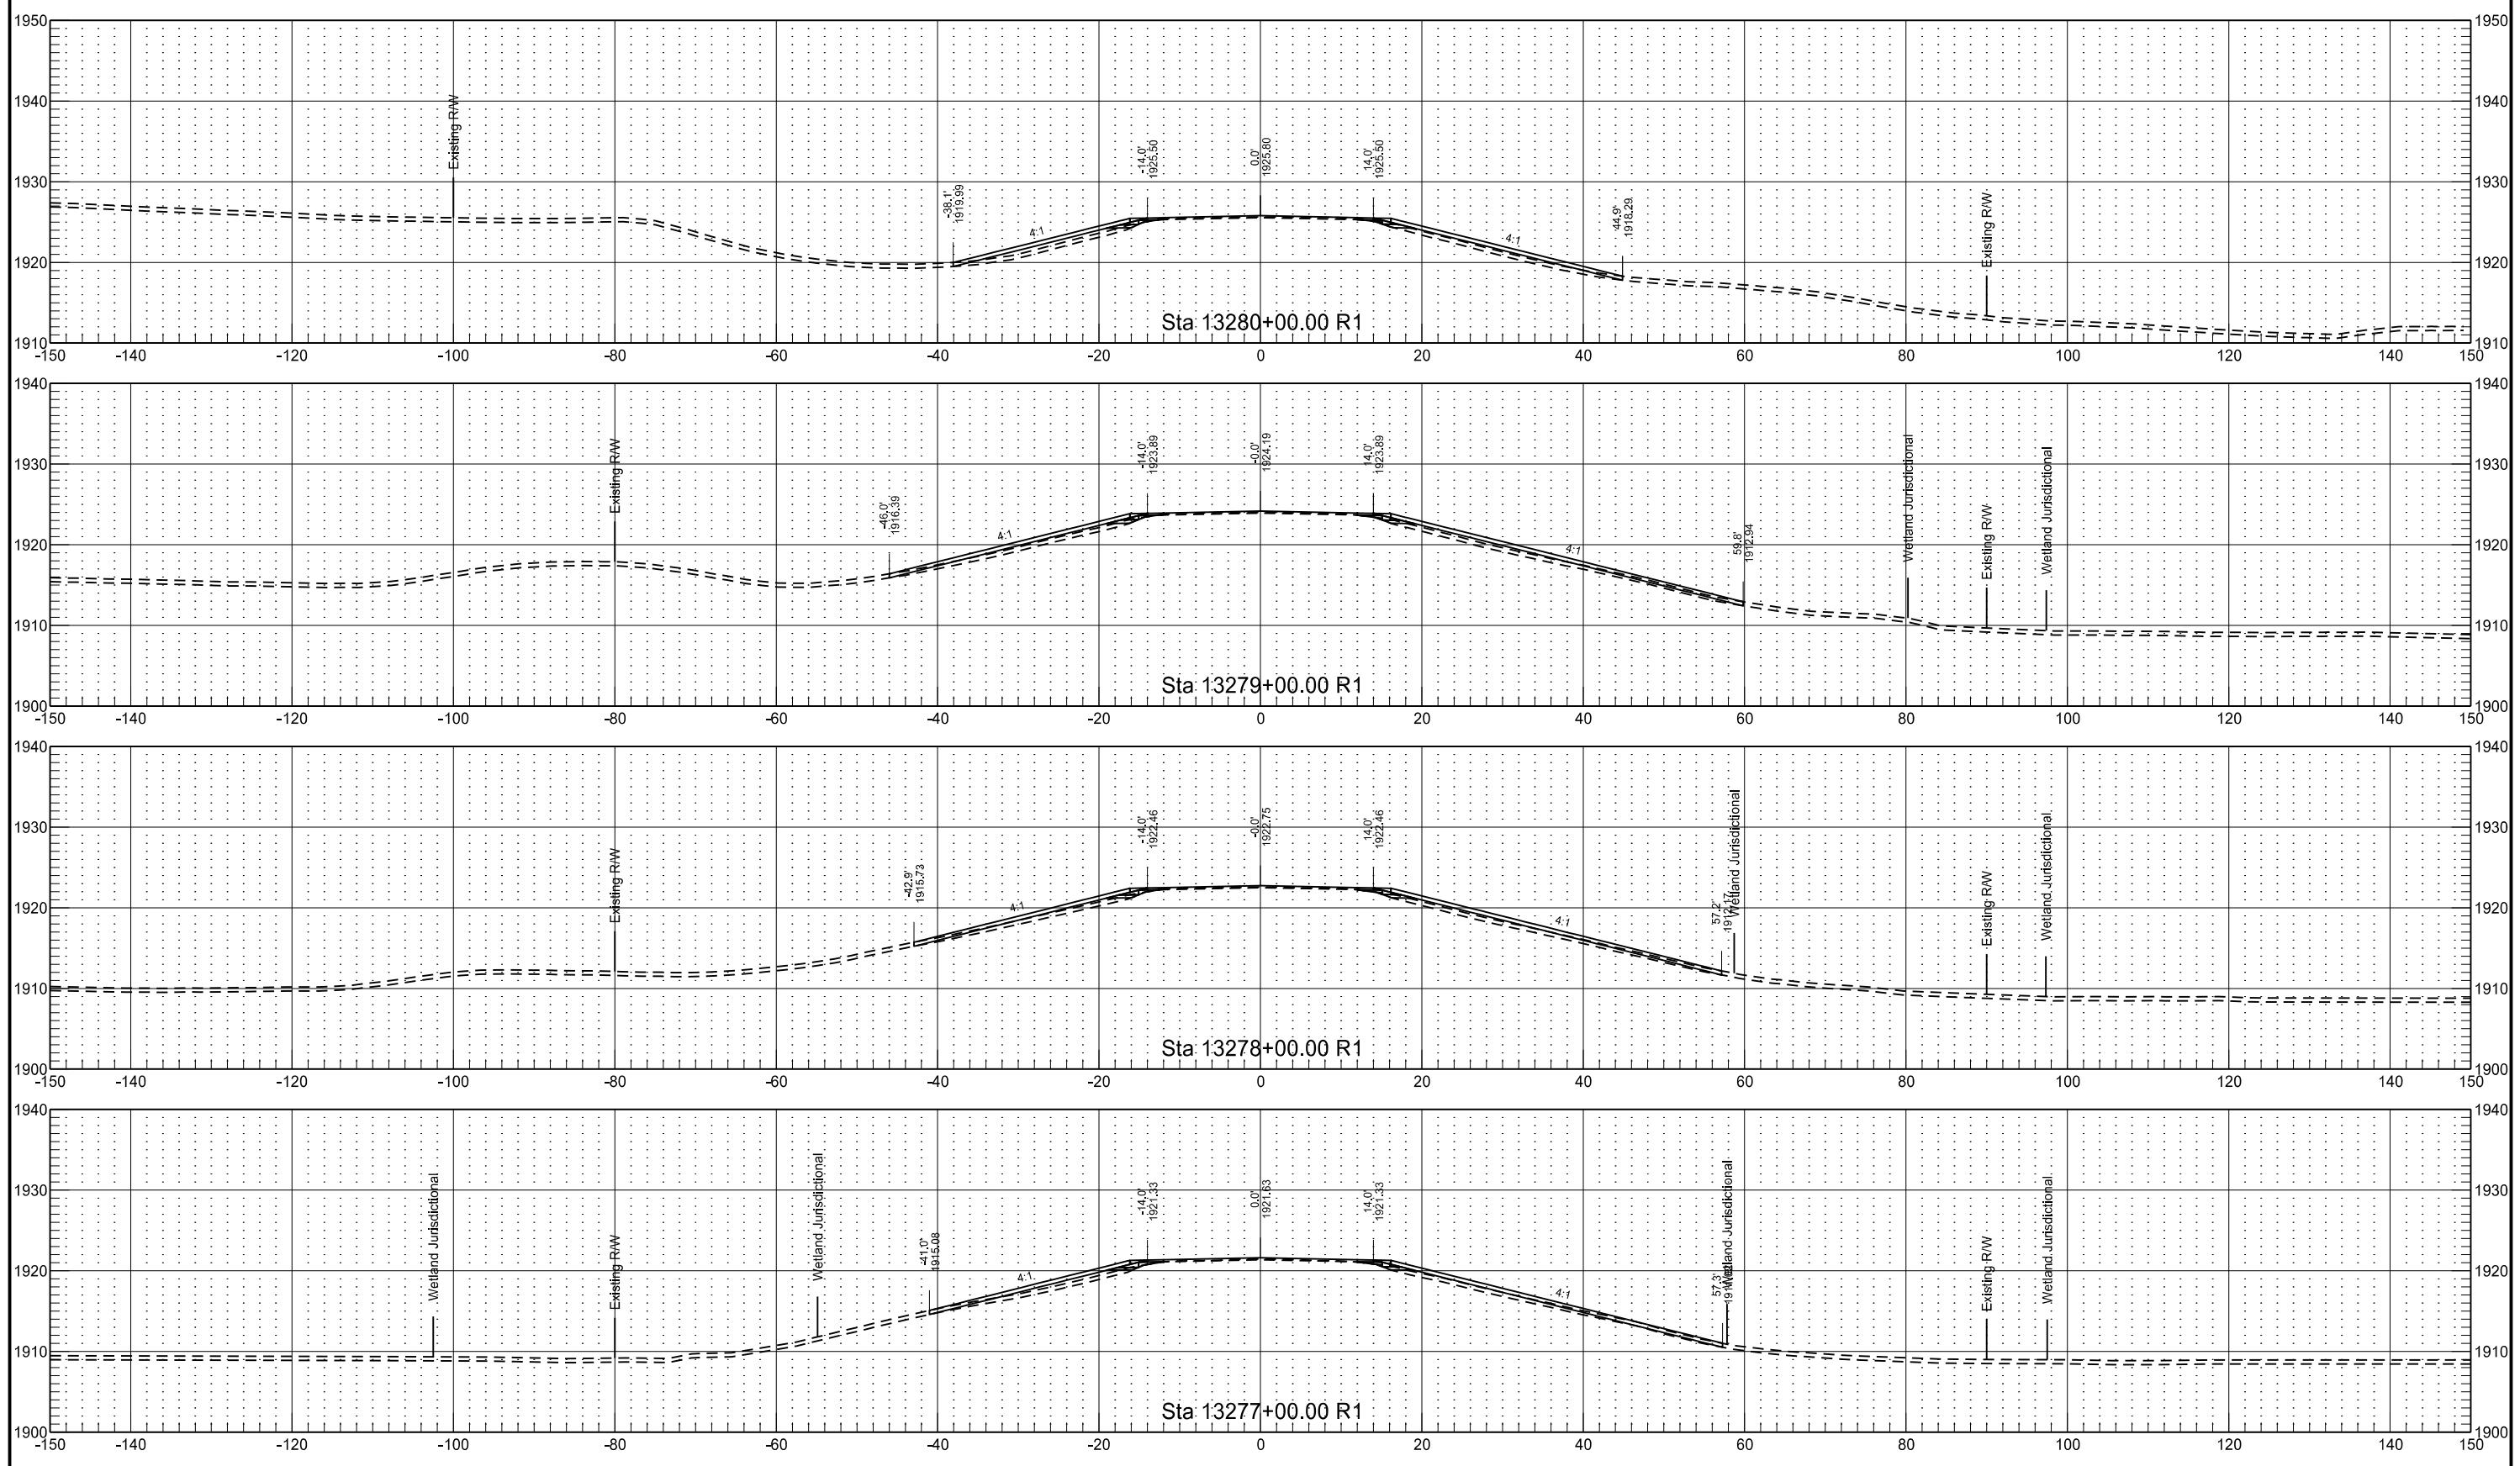


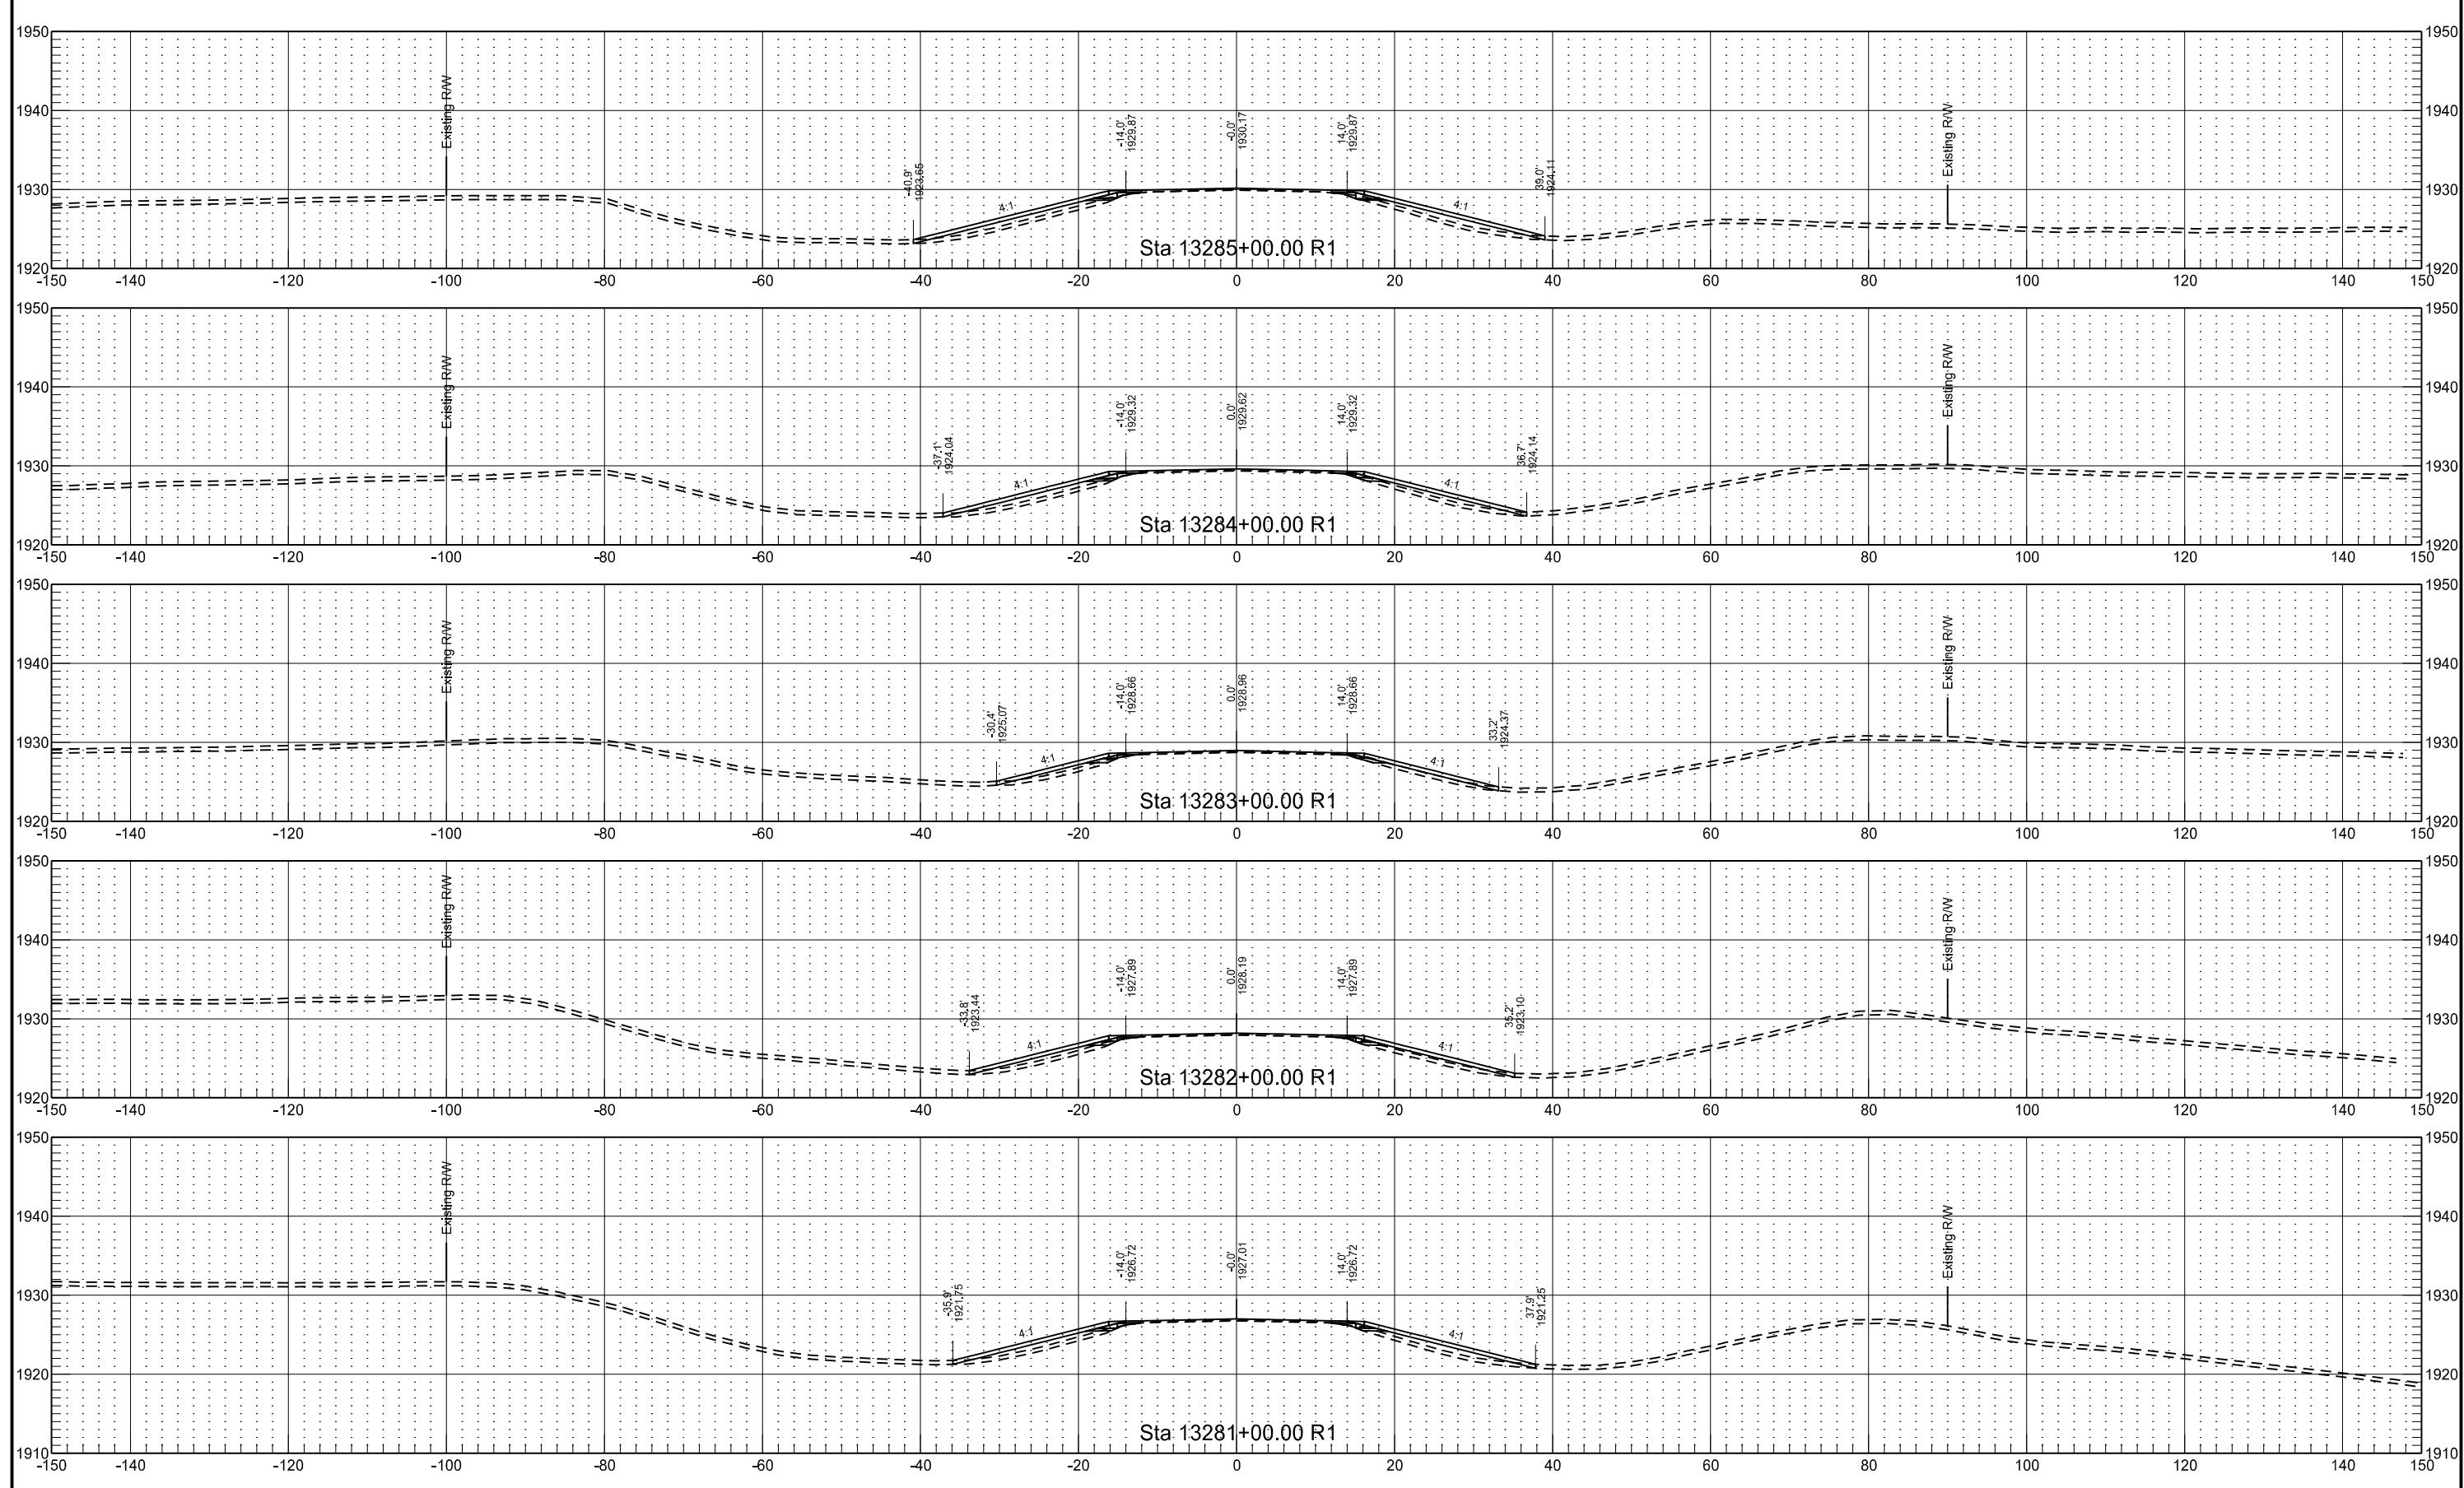


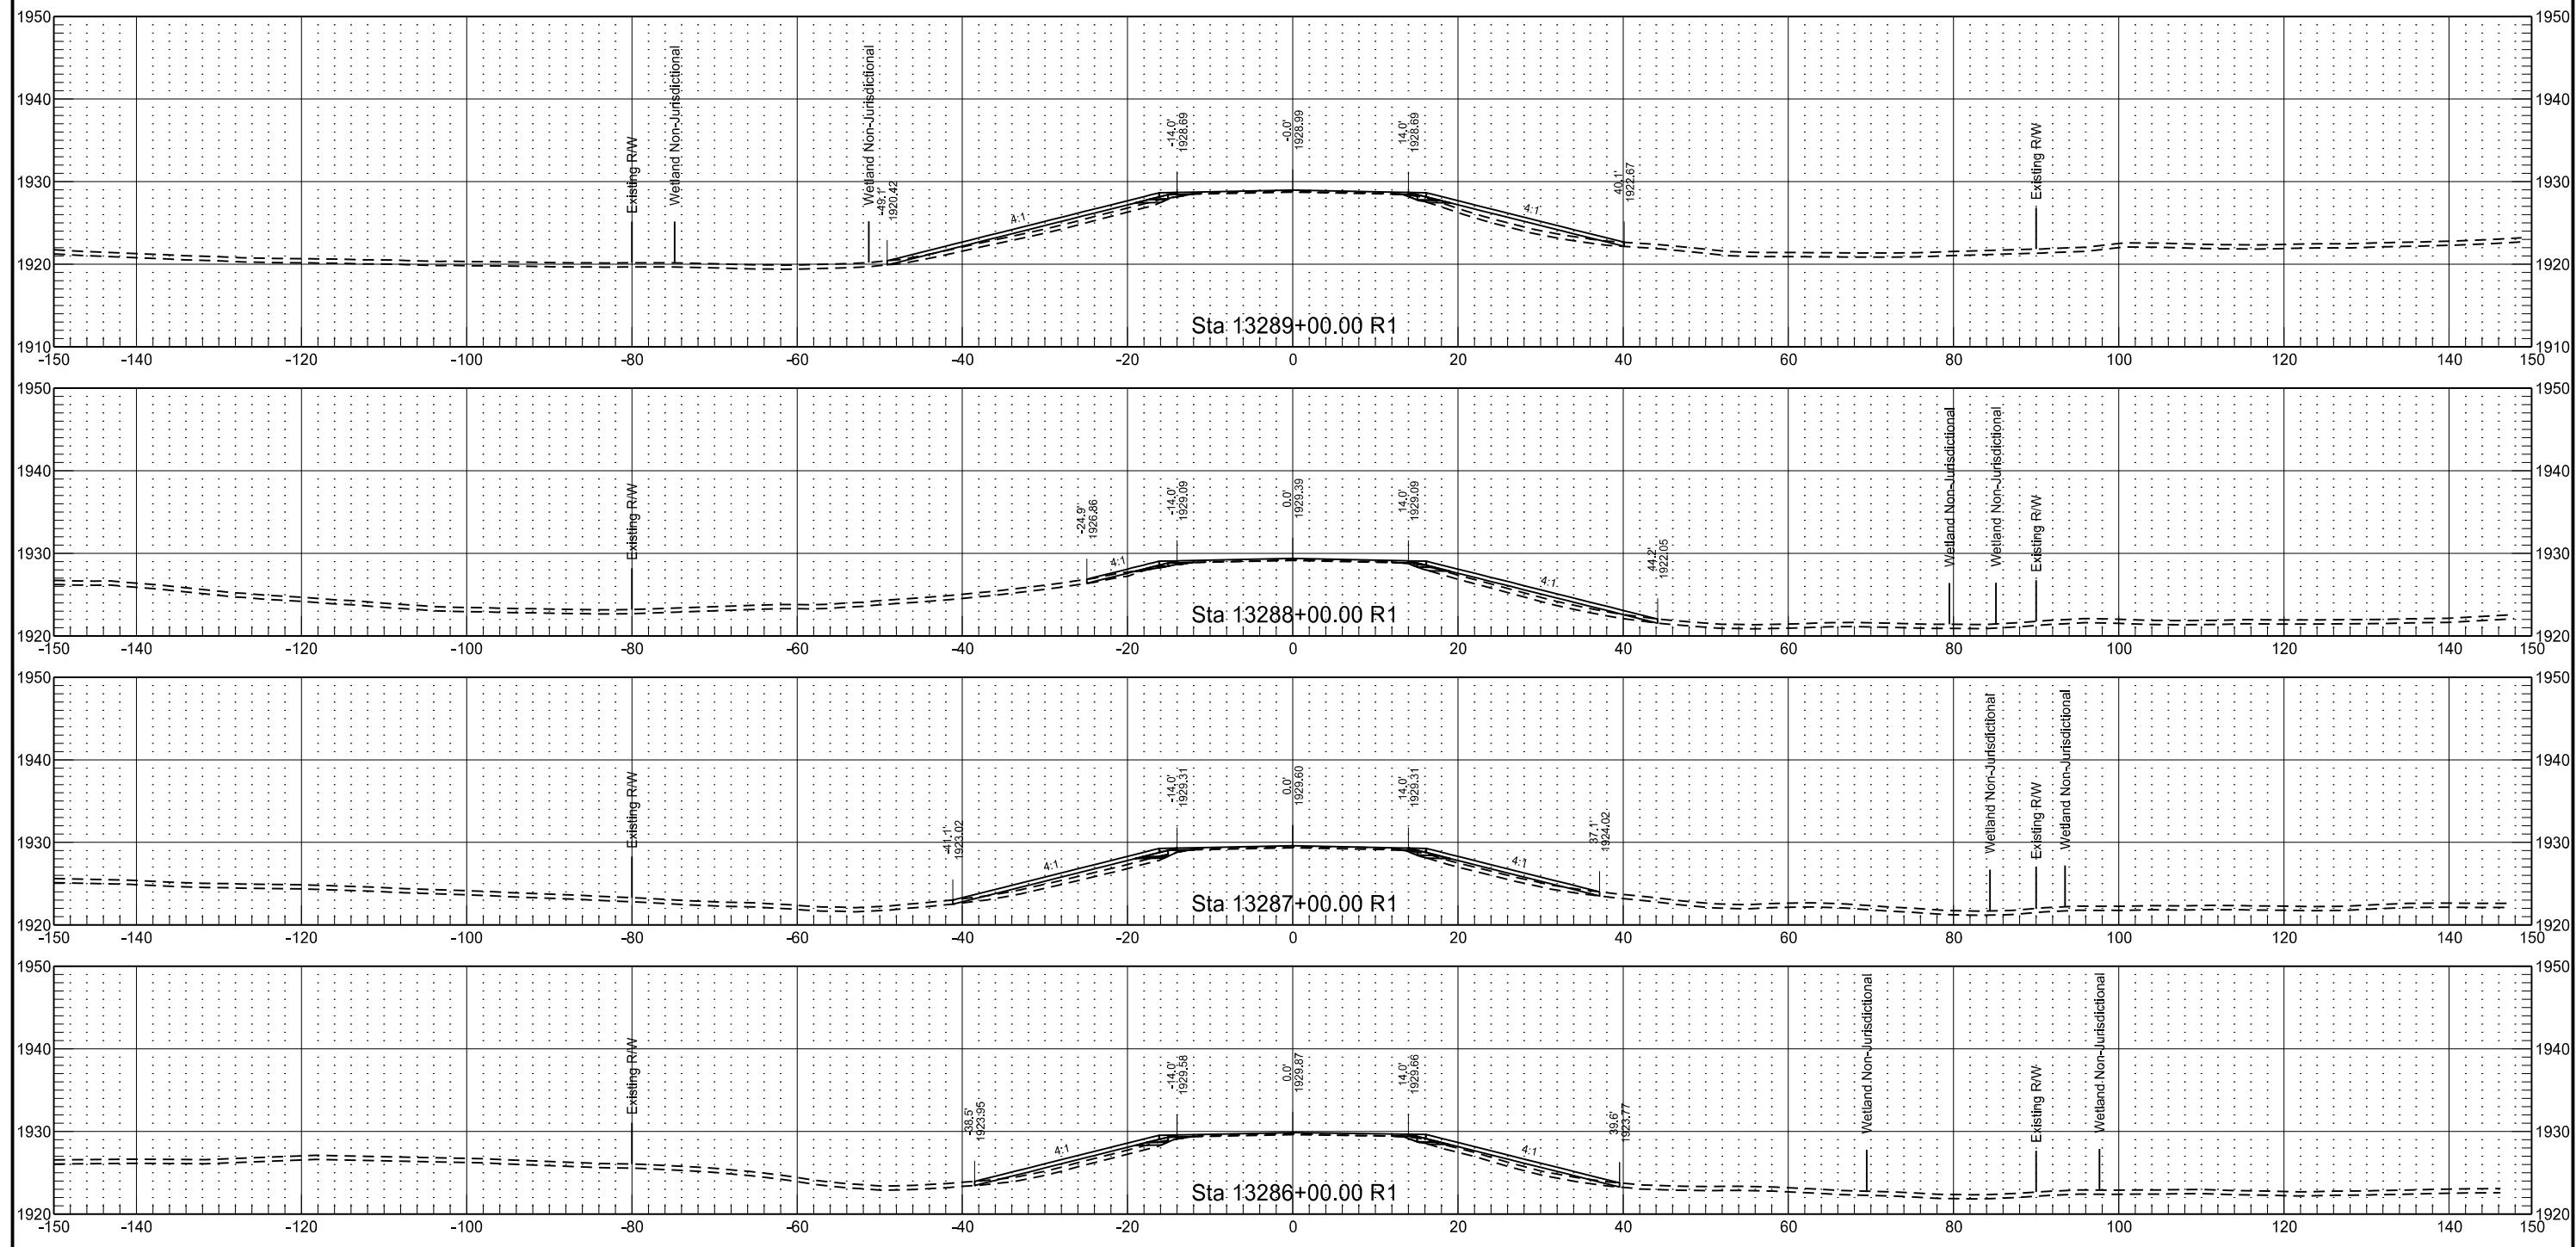


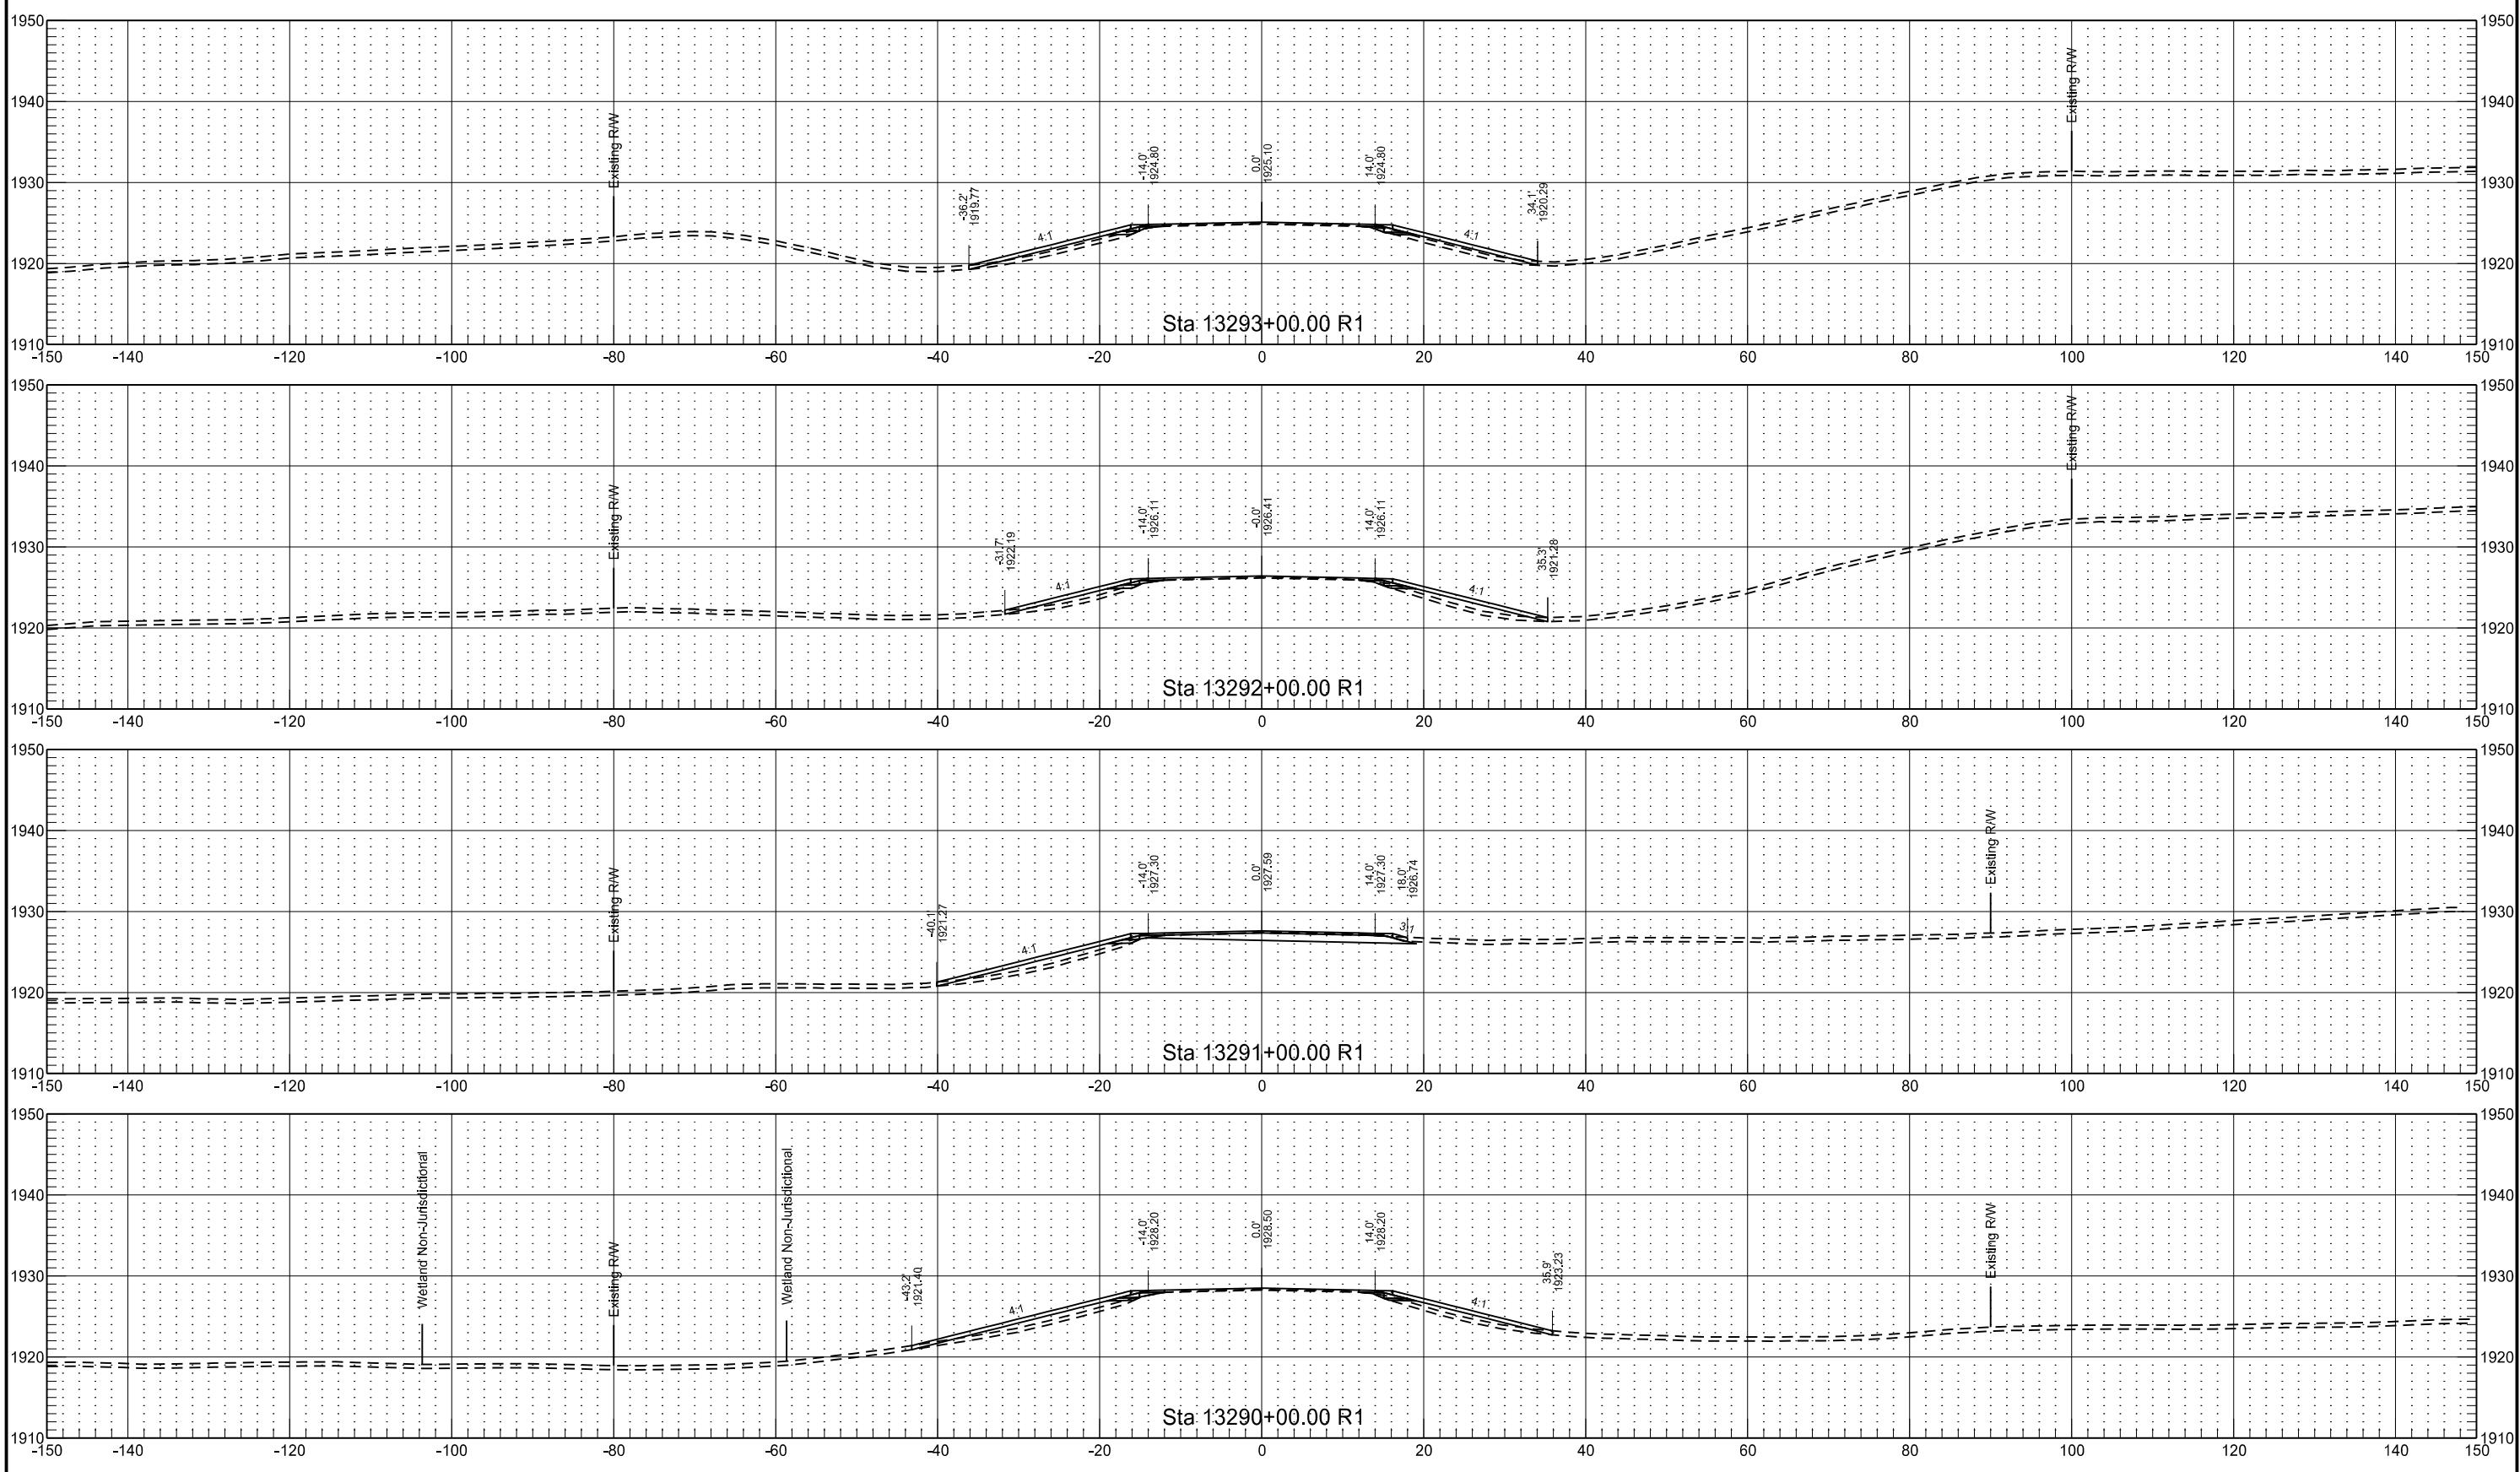


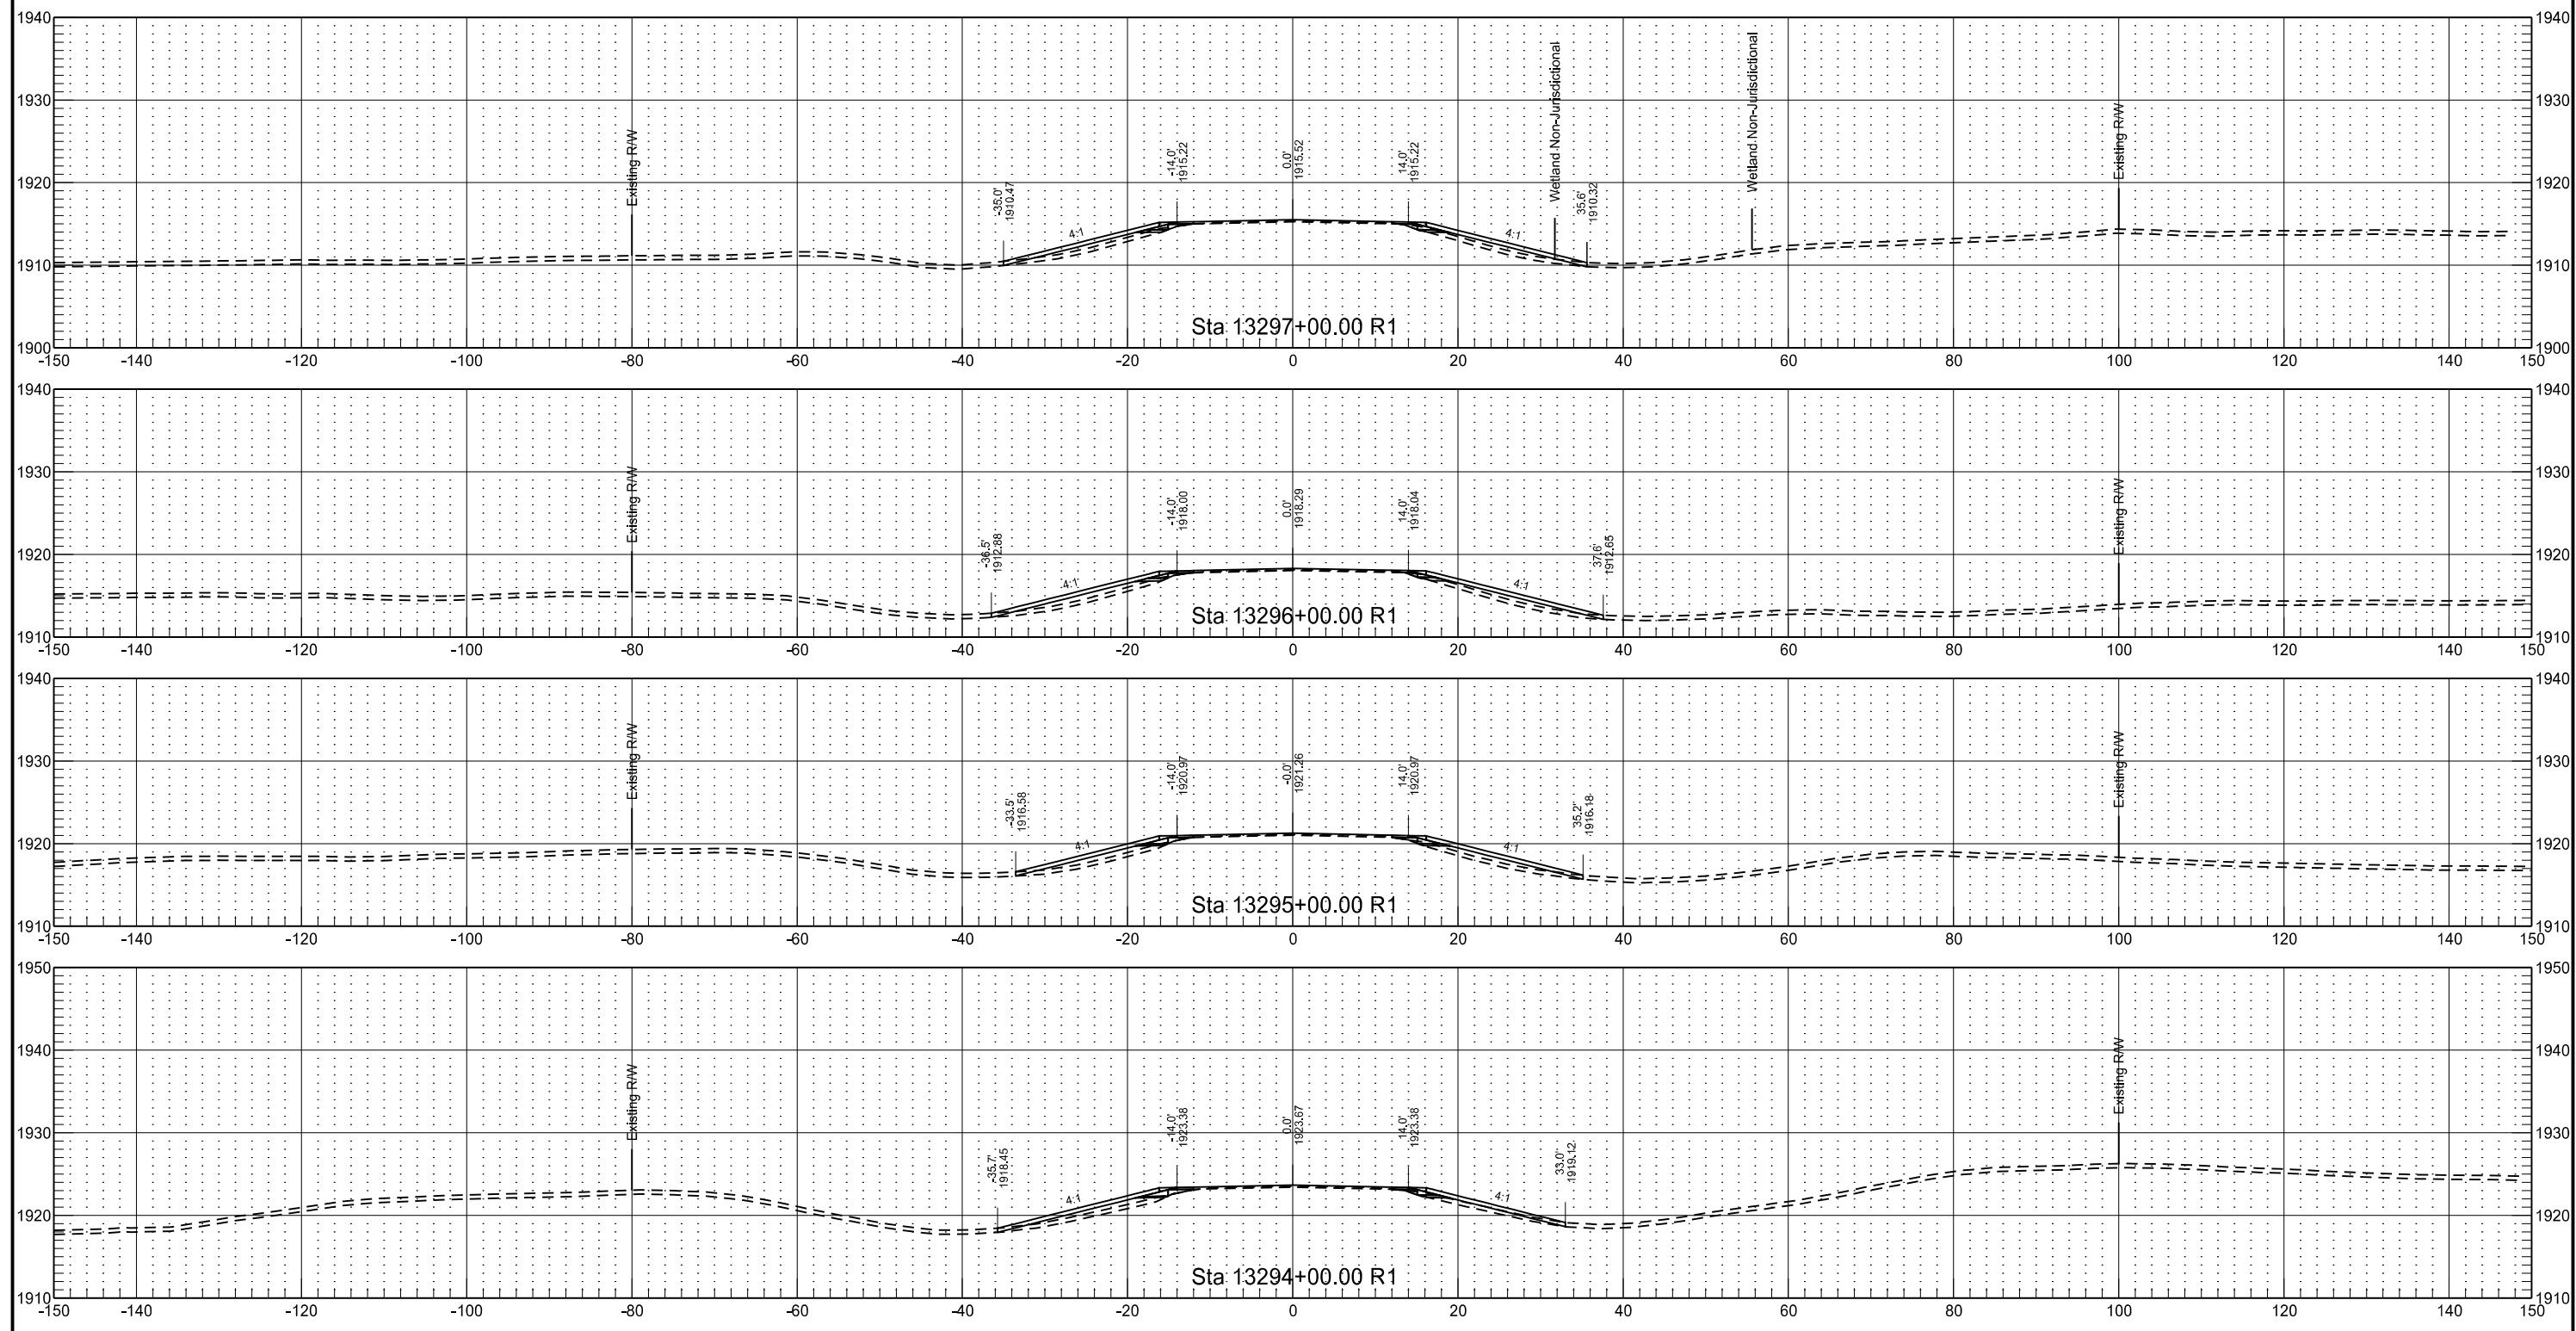

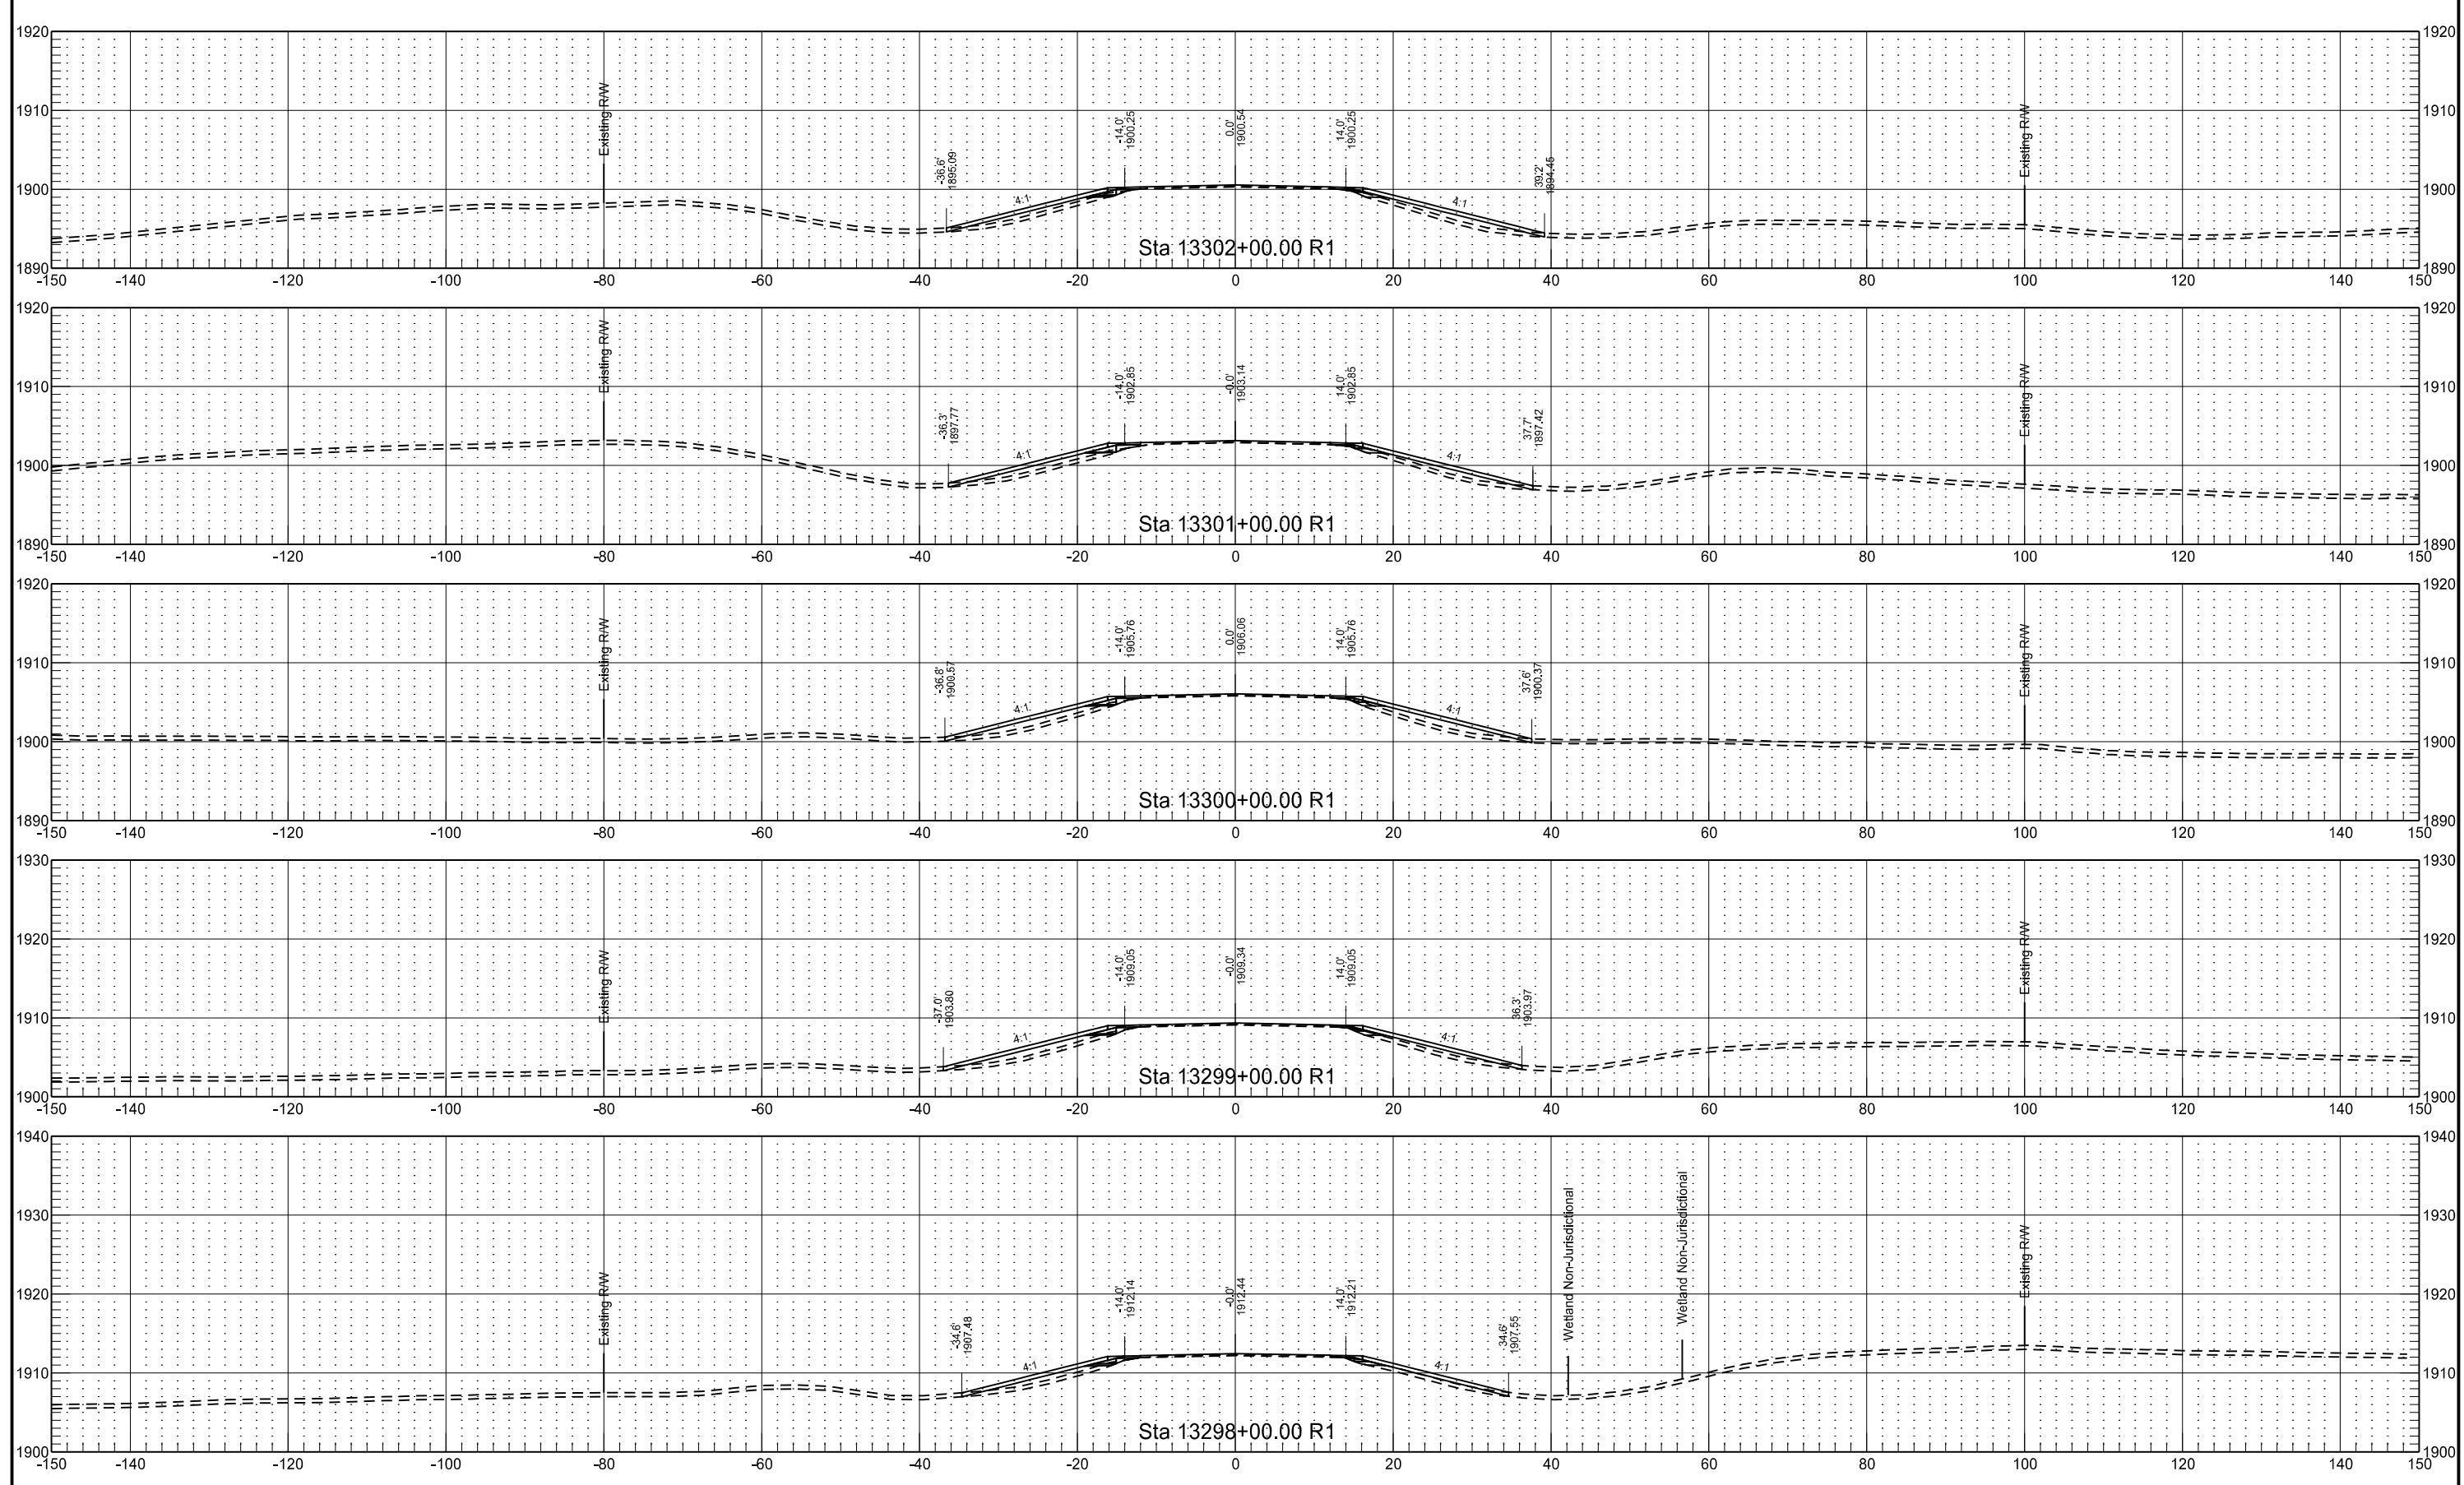

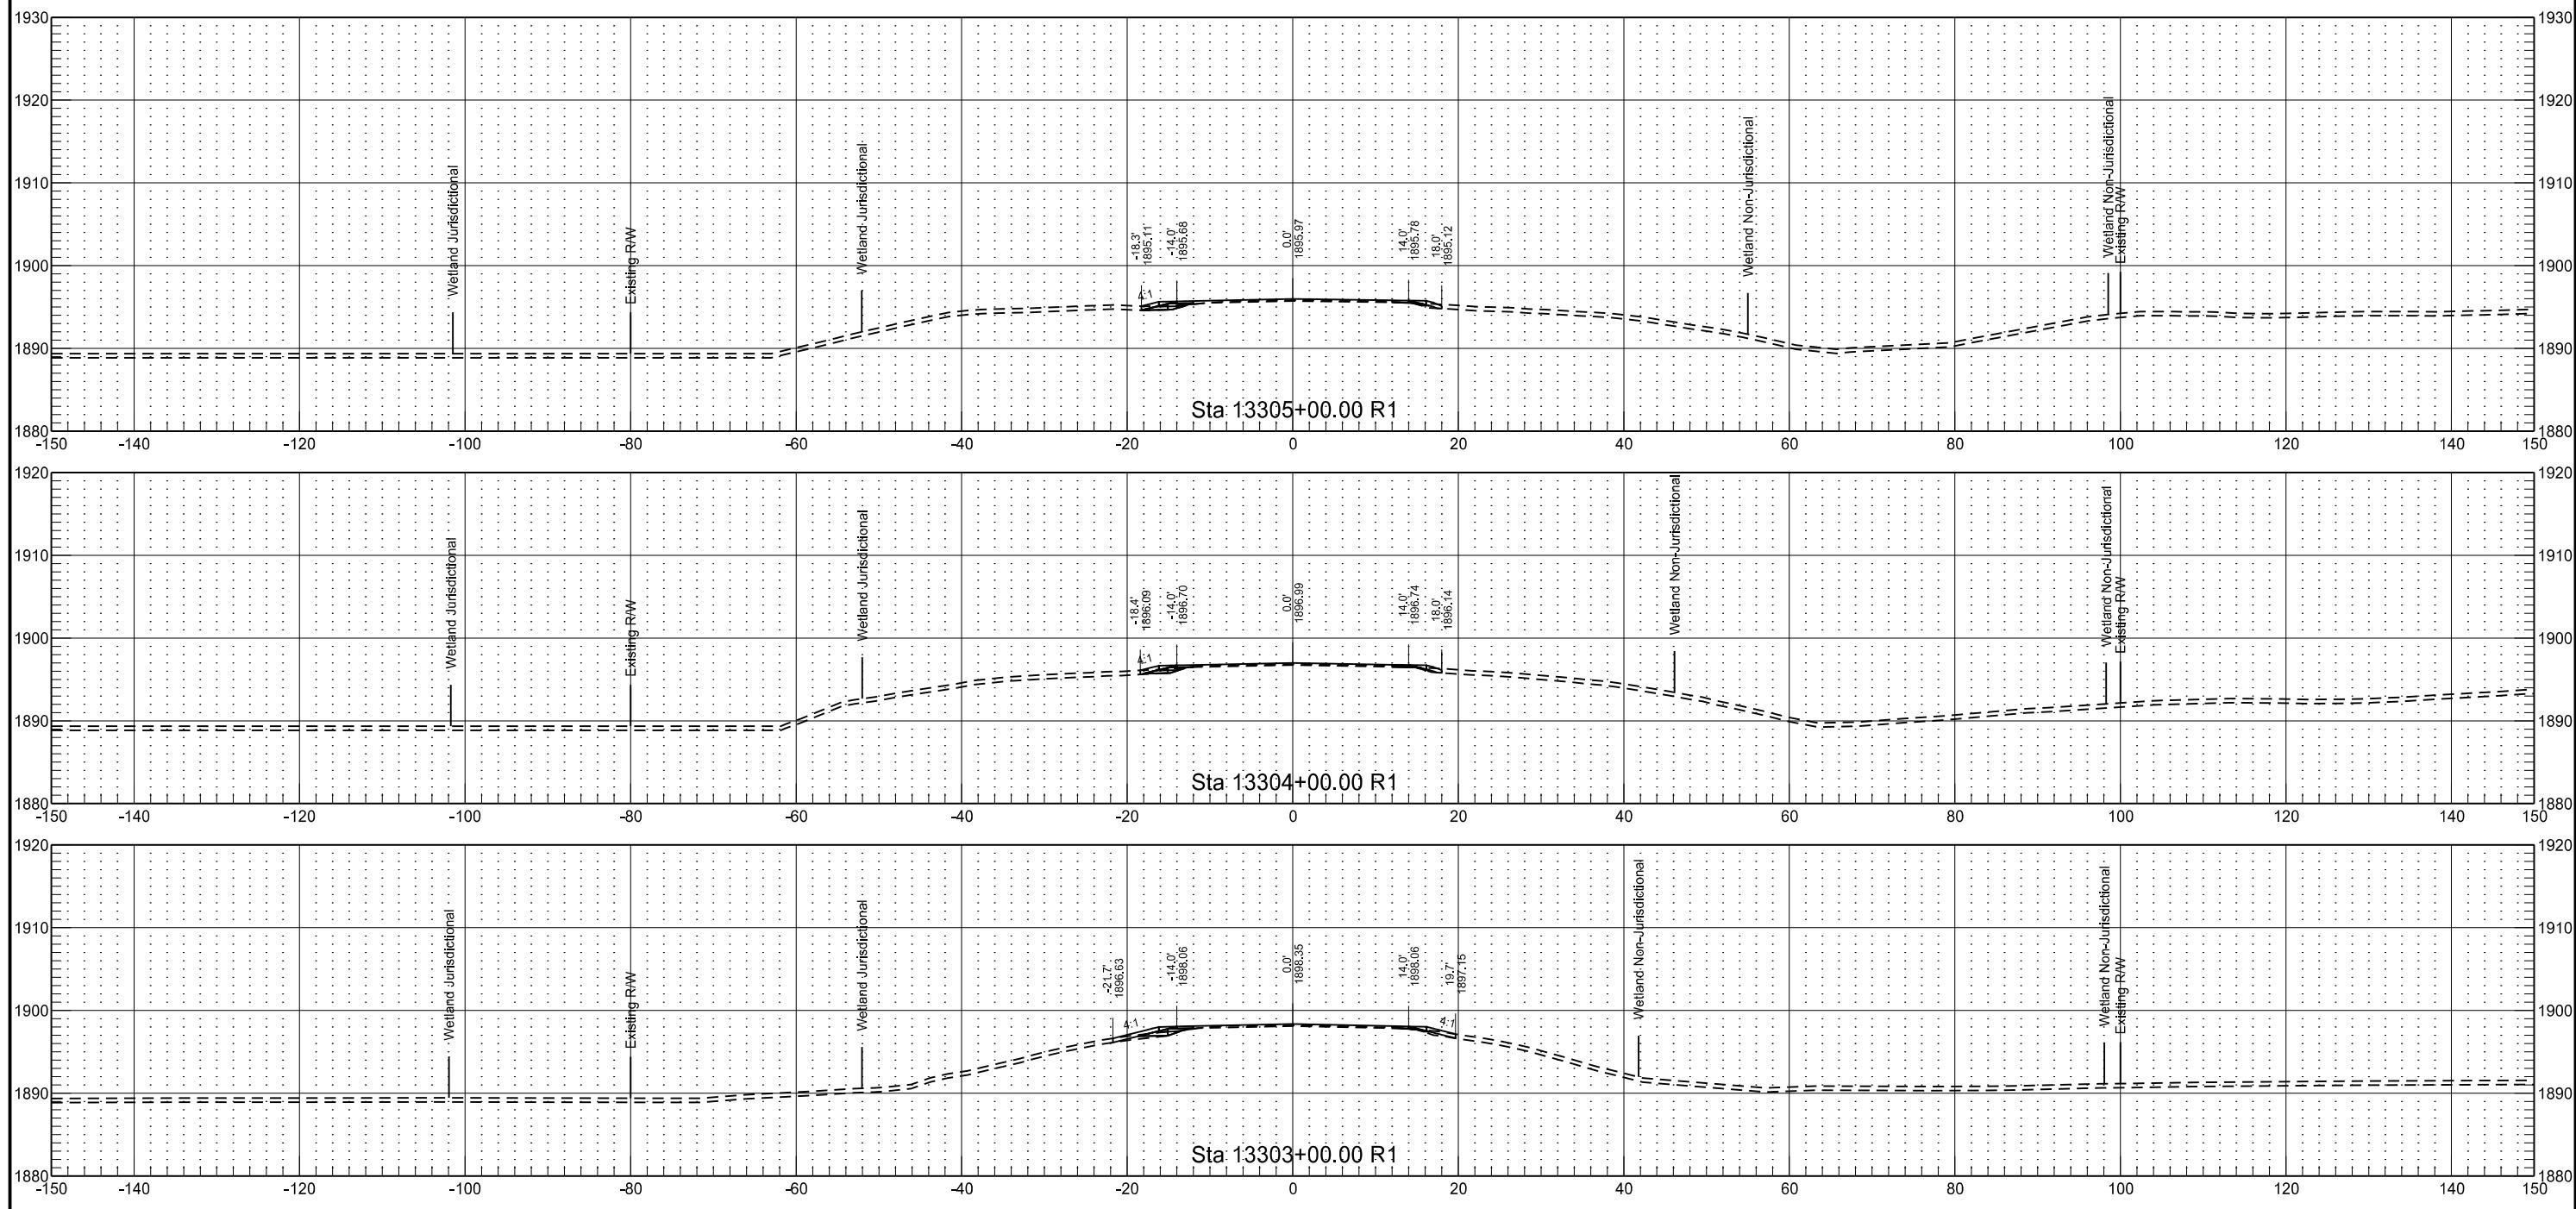


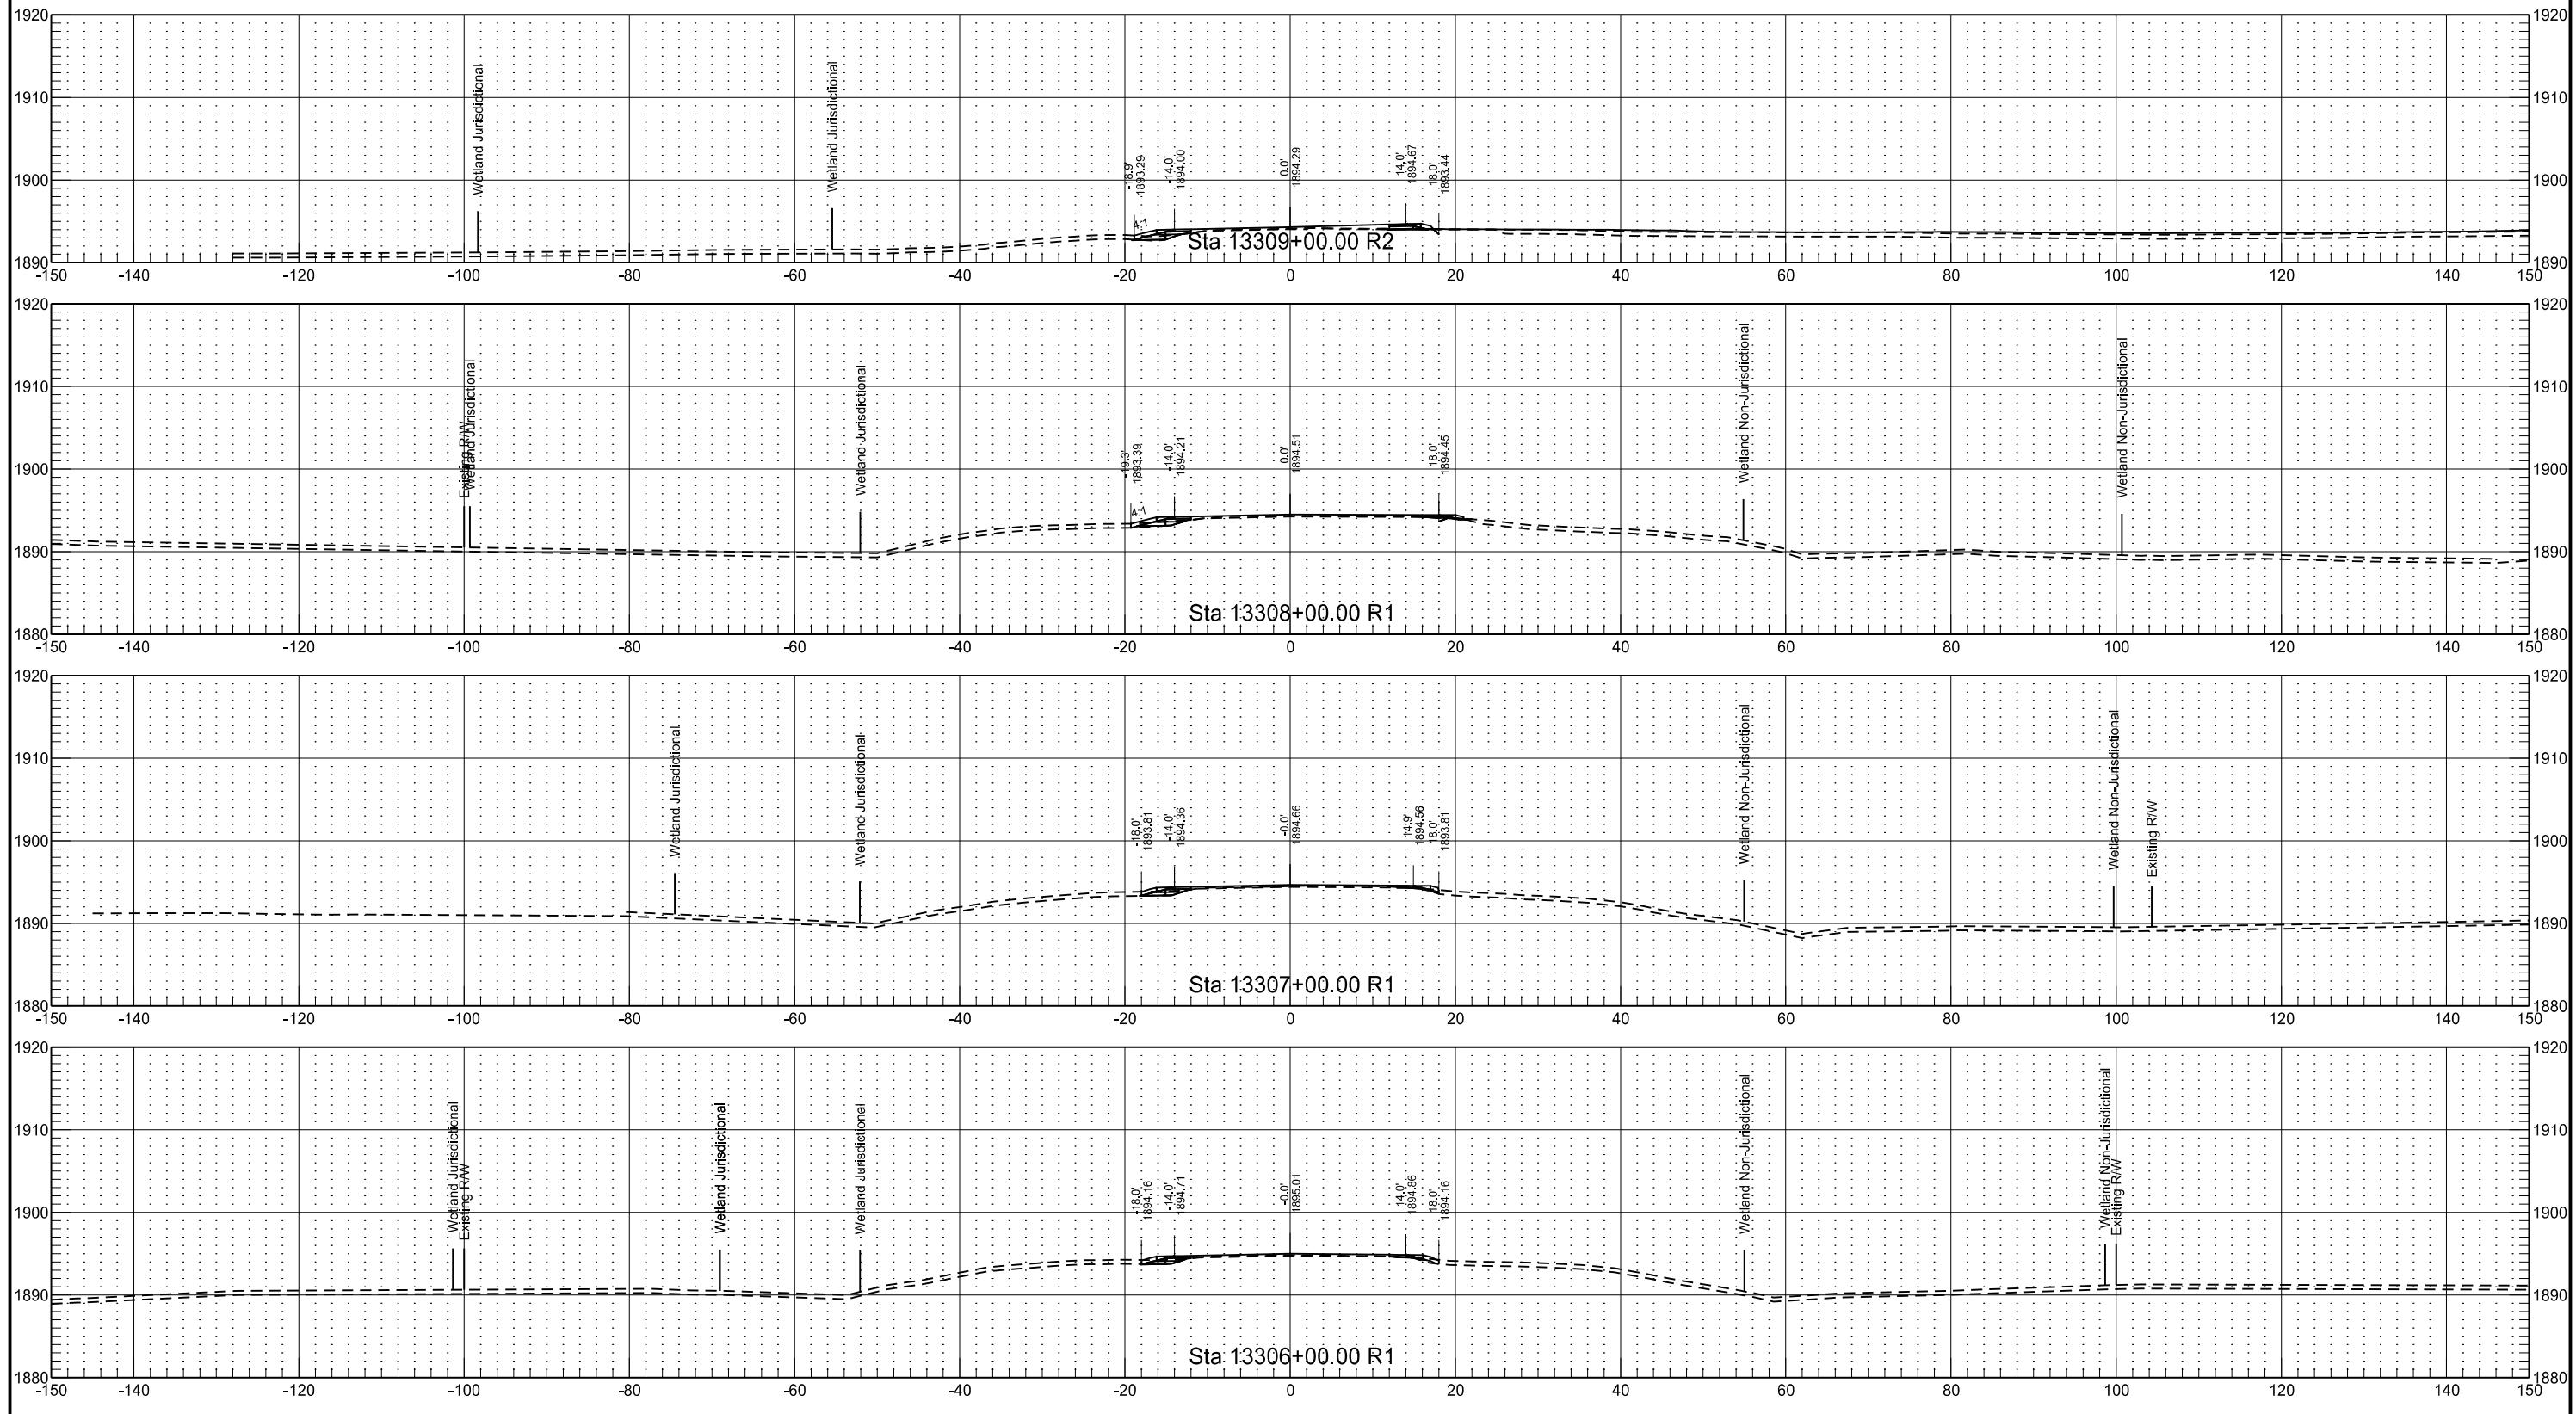

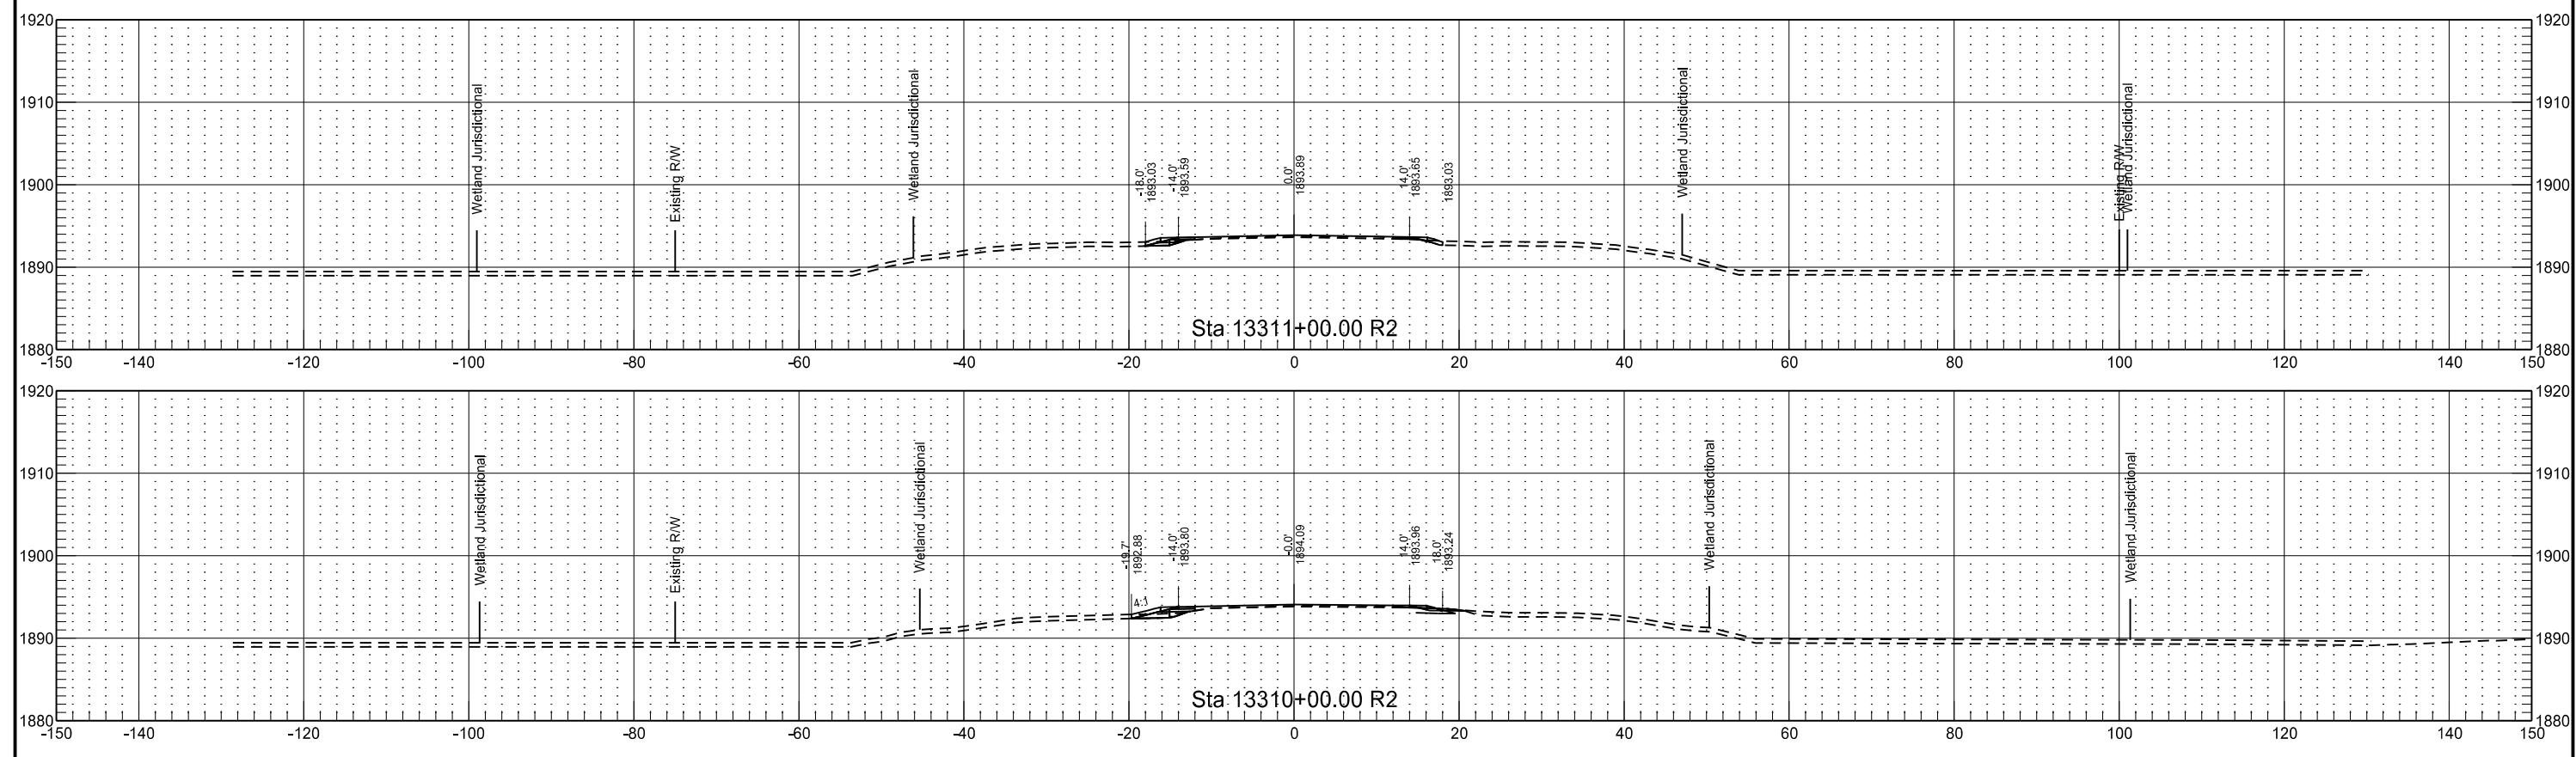


Chain : SCL_200.236
 Cross Sections Cut Alongside Centerline Culverts

	STATE	PROJECT NO.	SECTION NO.	SHEET NO.
ND	NH-1-200(073)236	200	196	

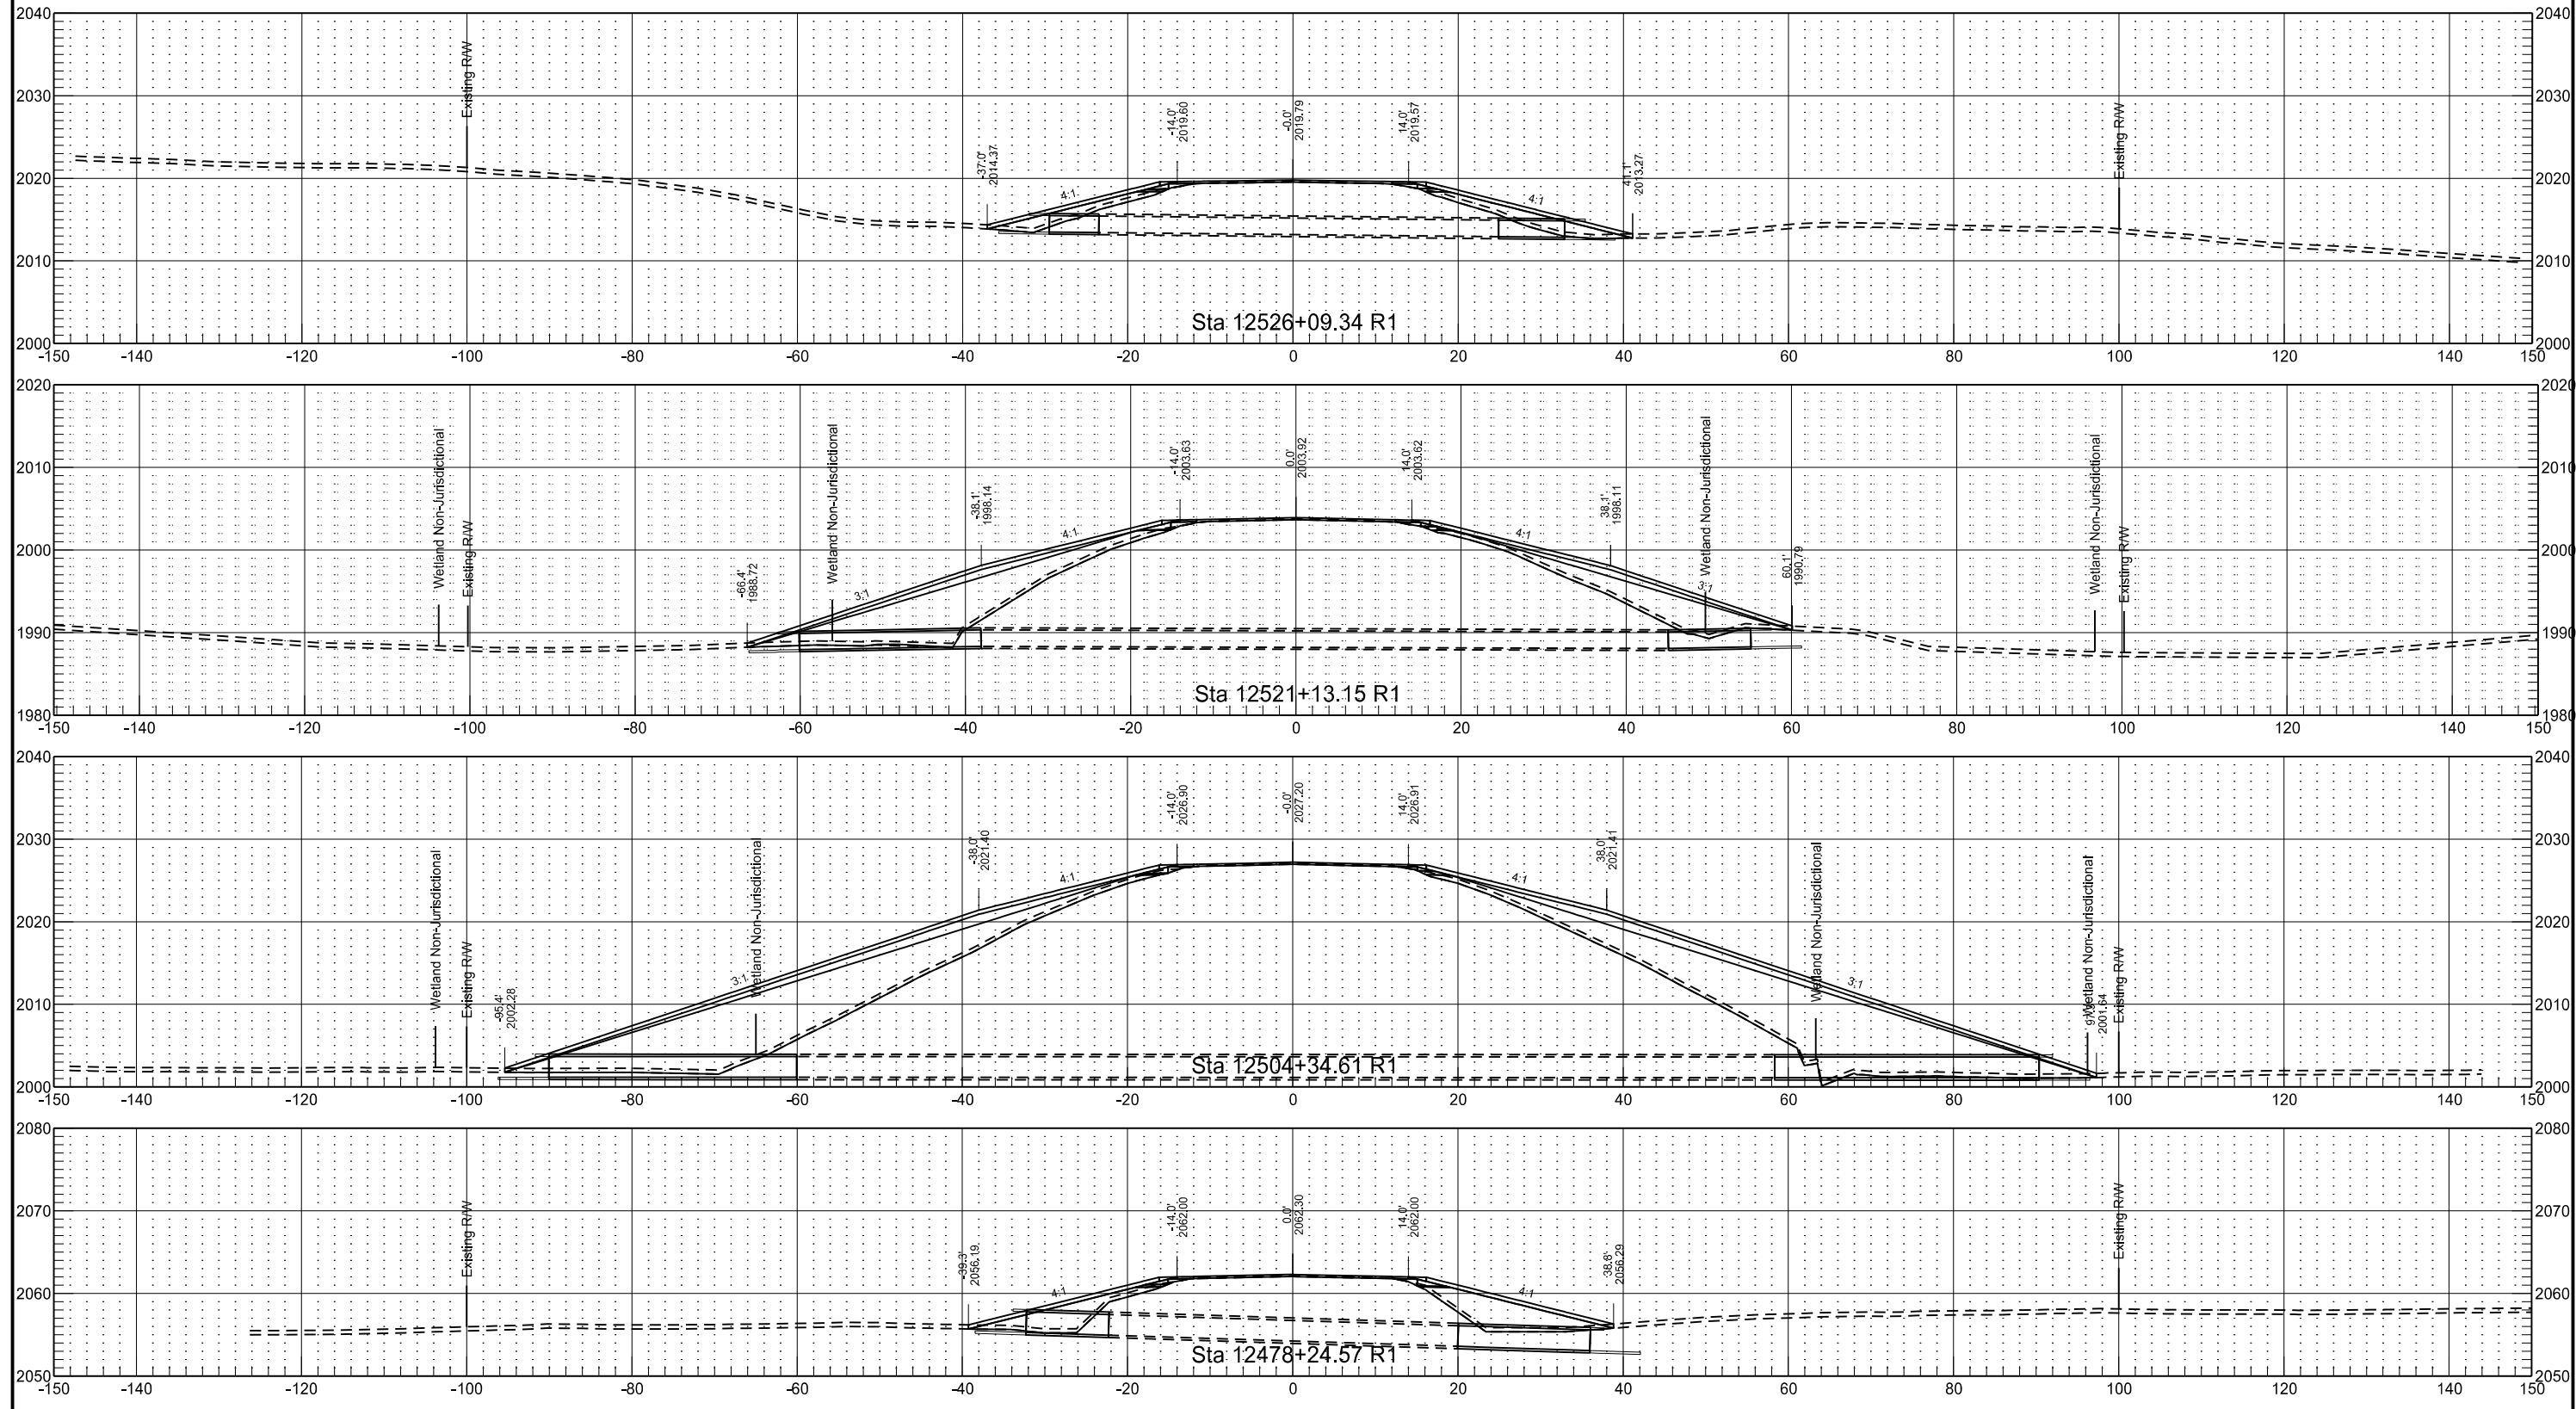


Chain : SCL_200.236
 Cross Sections Cut Alongside Centerline Culverts

	STATE	PROJECT NO.	SECTION NO.	SHEET NO.
ND	NH-1-200(073)236	200	197	

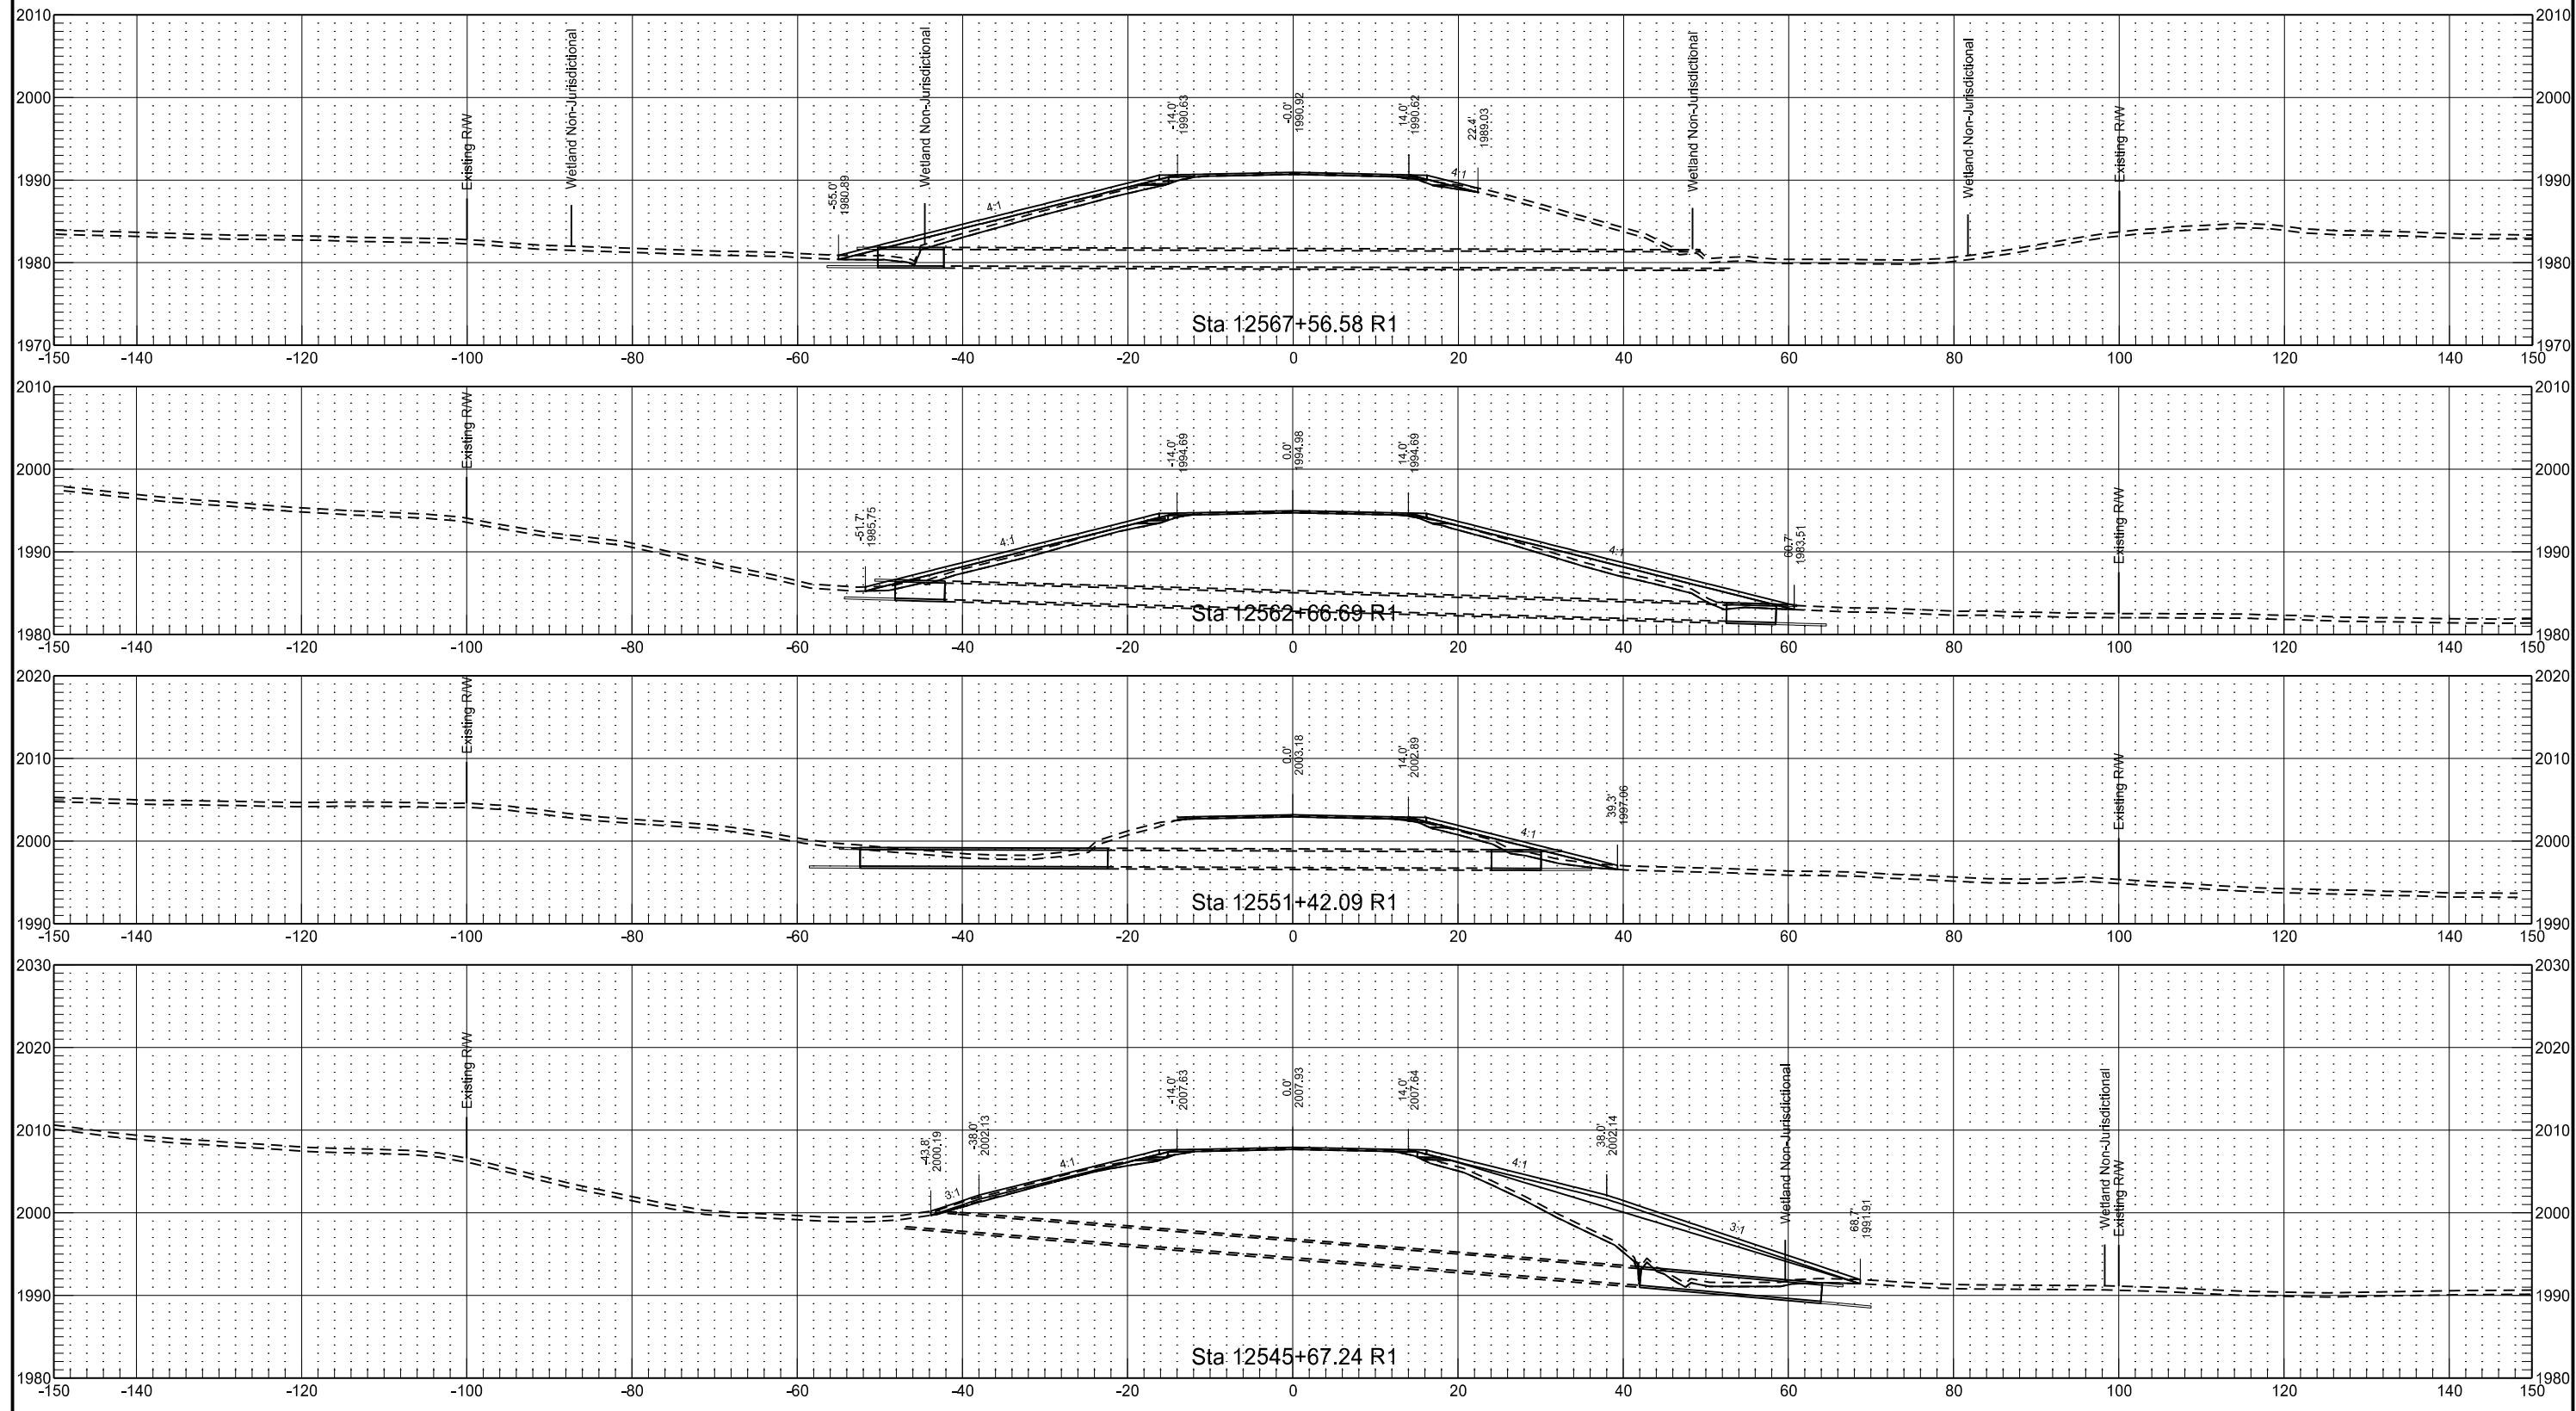


Chain : SCL_200.236
 Cross Sections Cut Alongside Centerline Culverts

	STATE	PROJECT NO.	SECTION NO.	HEET NO.
ND	NH-1-200(073)236		200	198

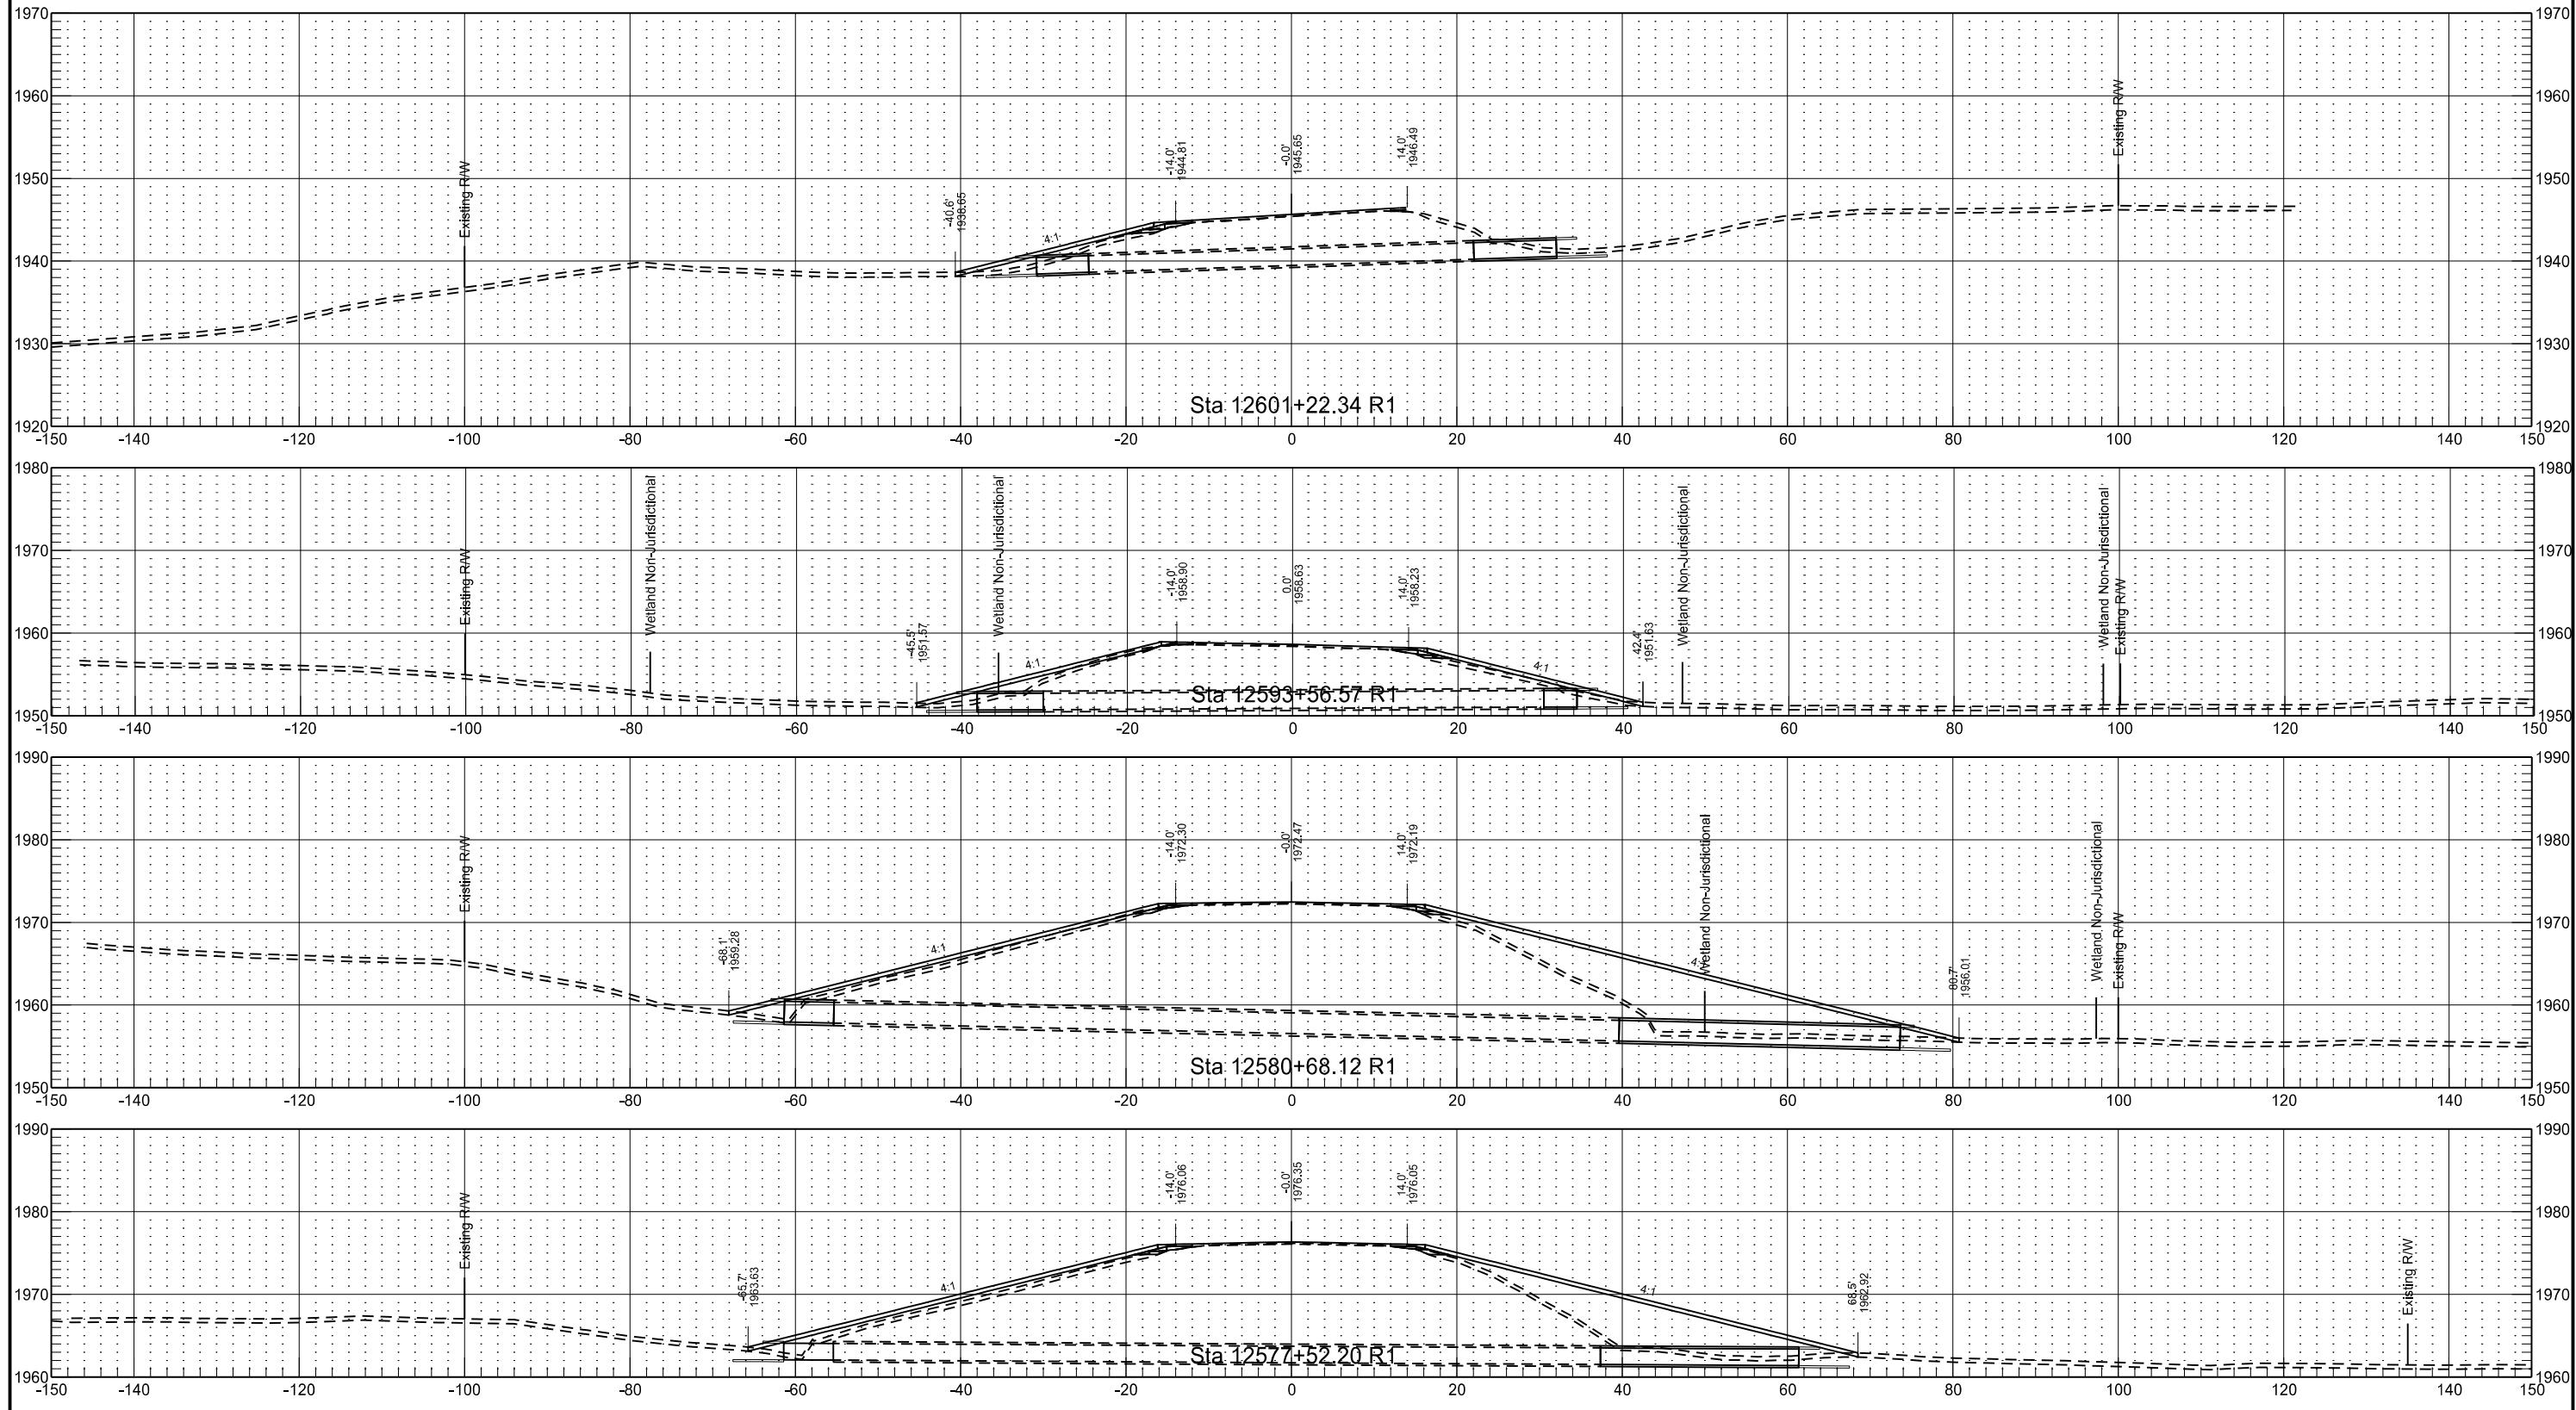


Chain : SCL_200.236
 Cross Sections Cut Alongside Centerline Culverts

	STATE	PROJECT NO.	SECTION NO.	SHEET NO.
ND	NH-1-200(073)236	200	199	

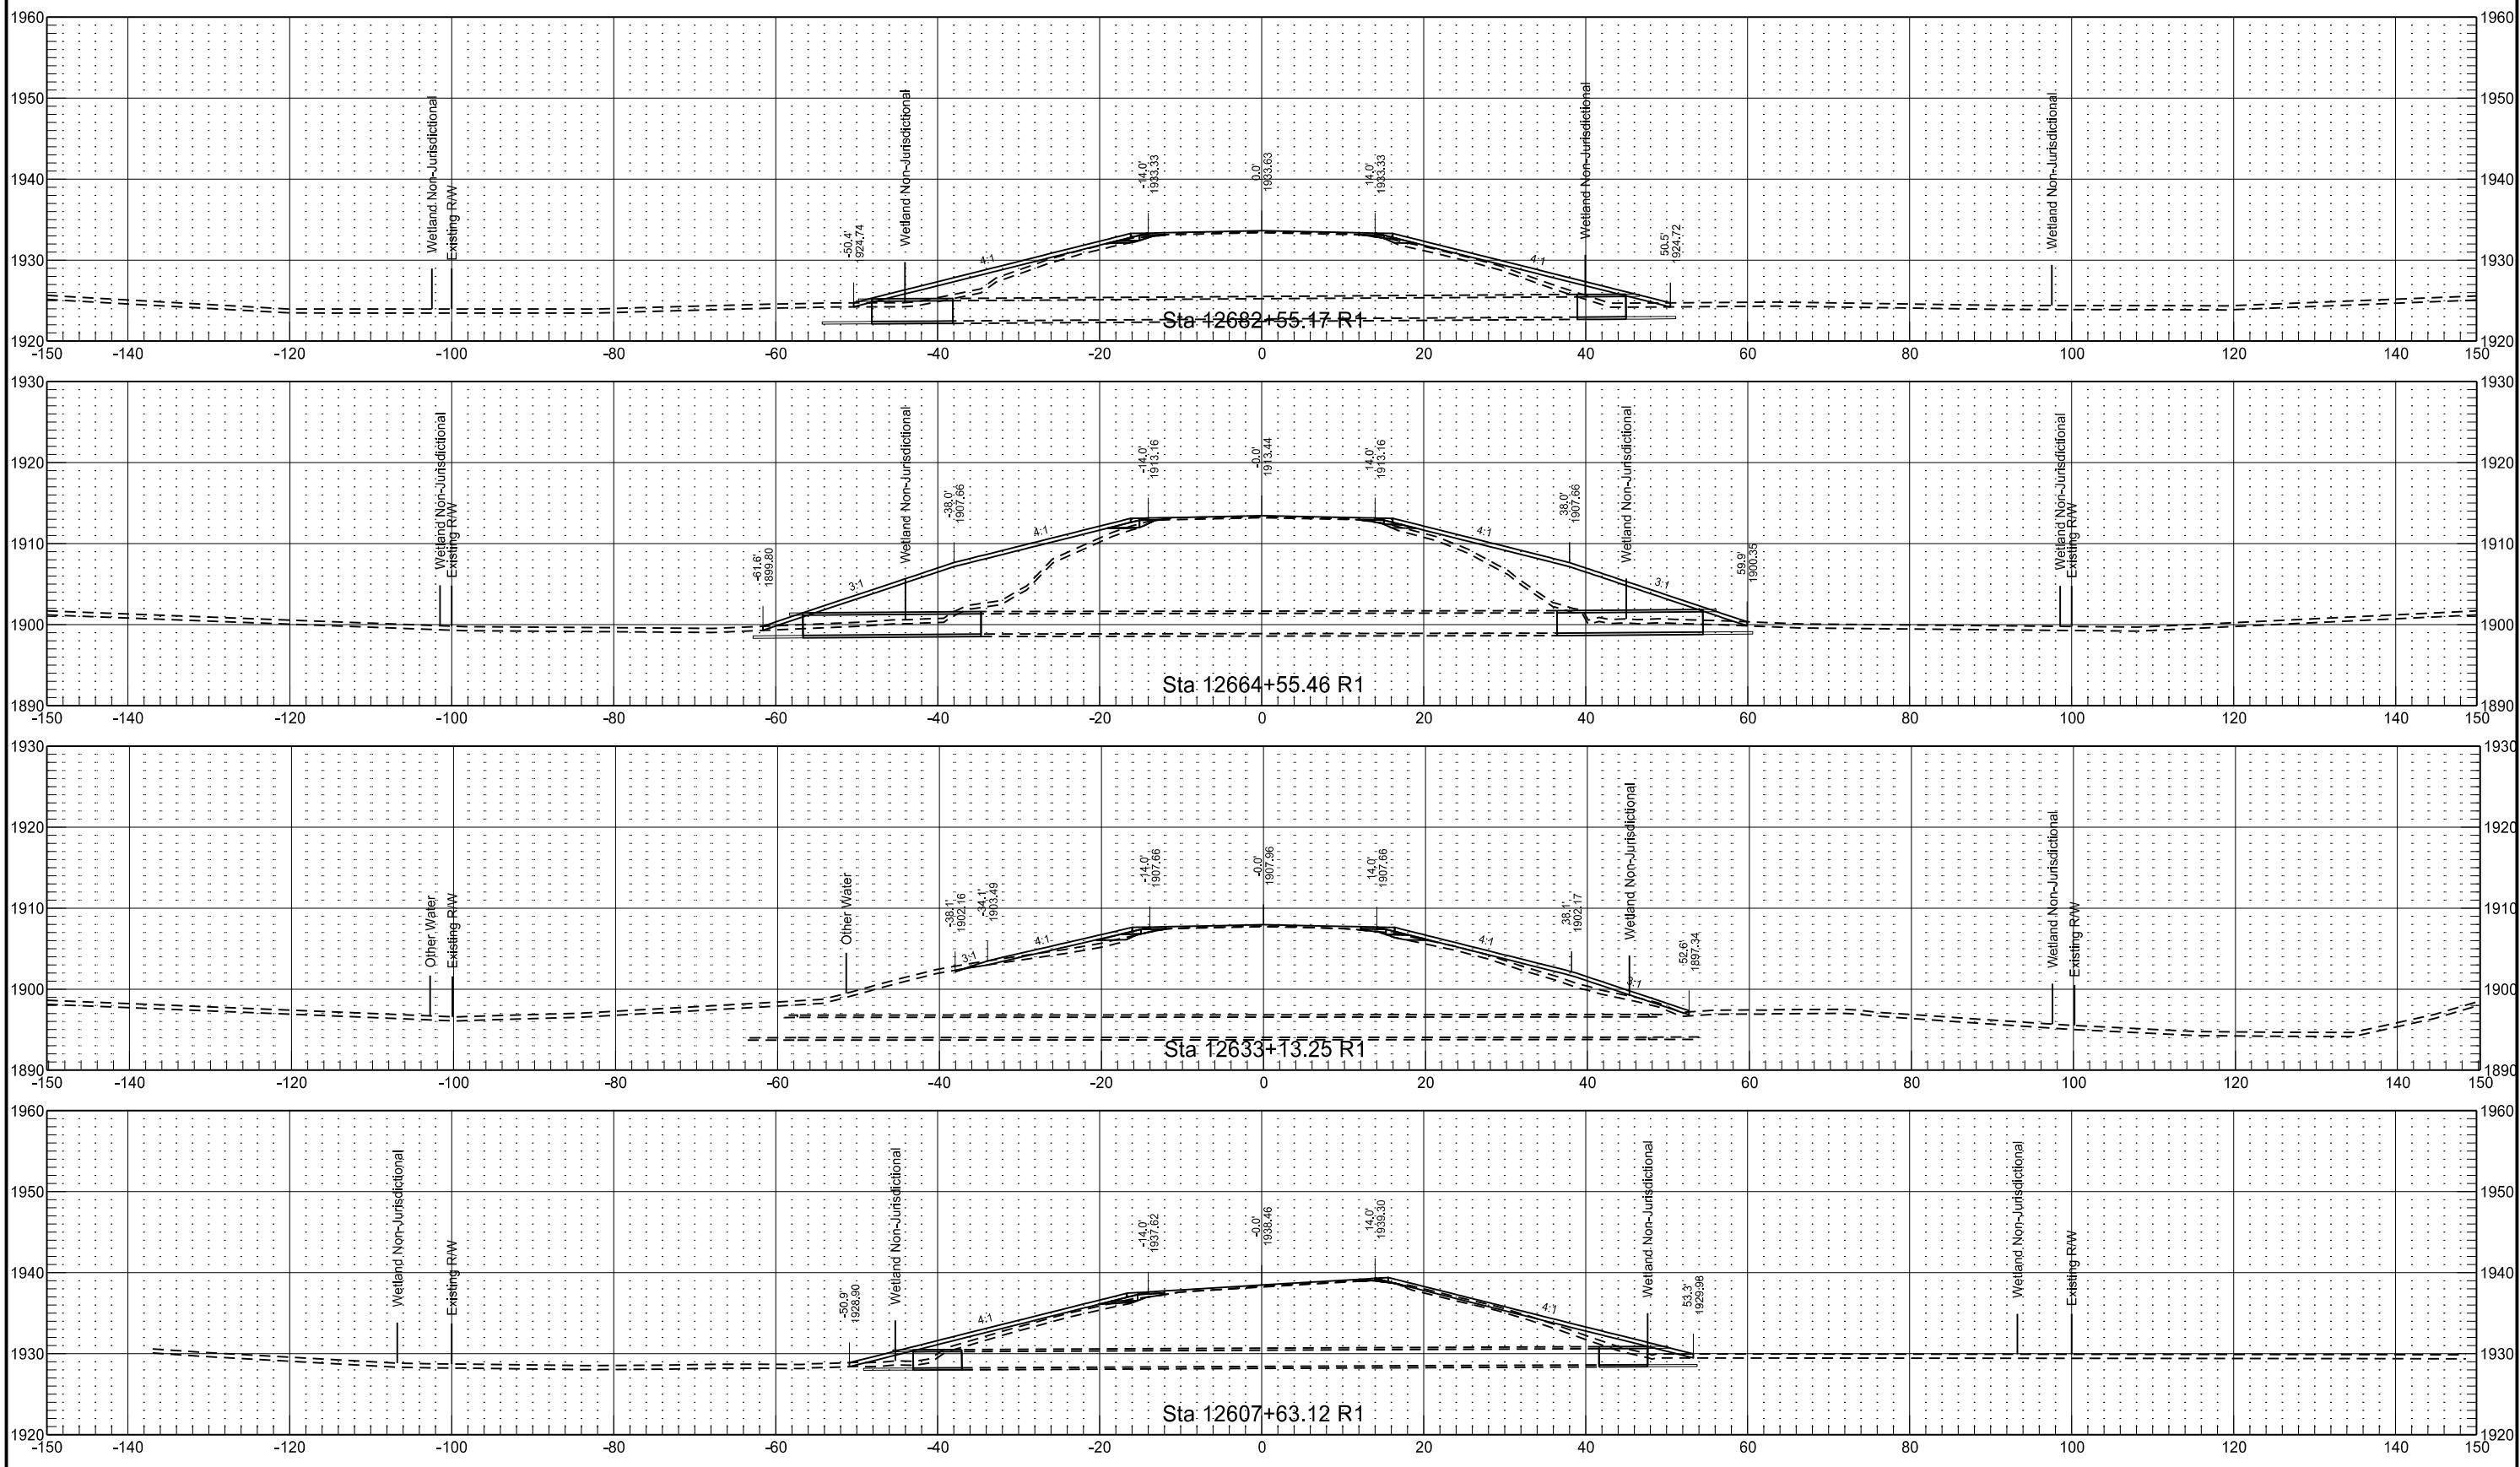


Chain : SCL_200.236
 Cross Sections Cut Alongside Centerline Culverts

	STATE	PROJECT NO.	SECTION NO.	SHEET NO.
ND	NH-1-200(073)236			200 200

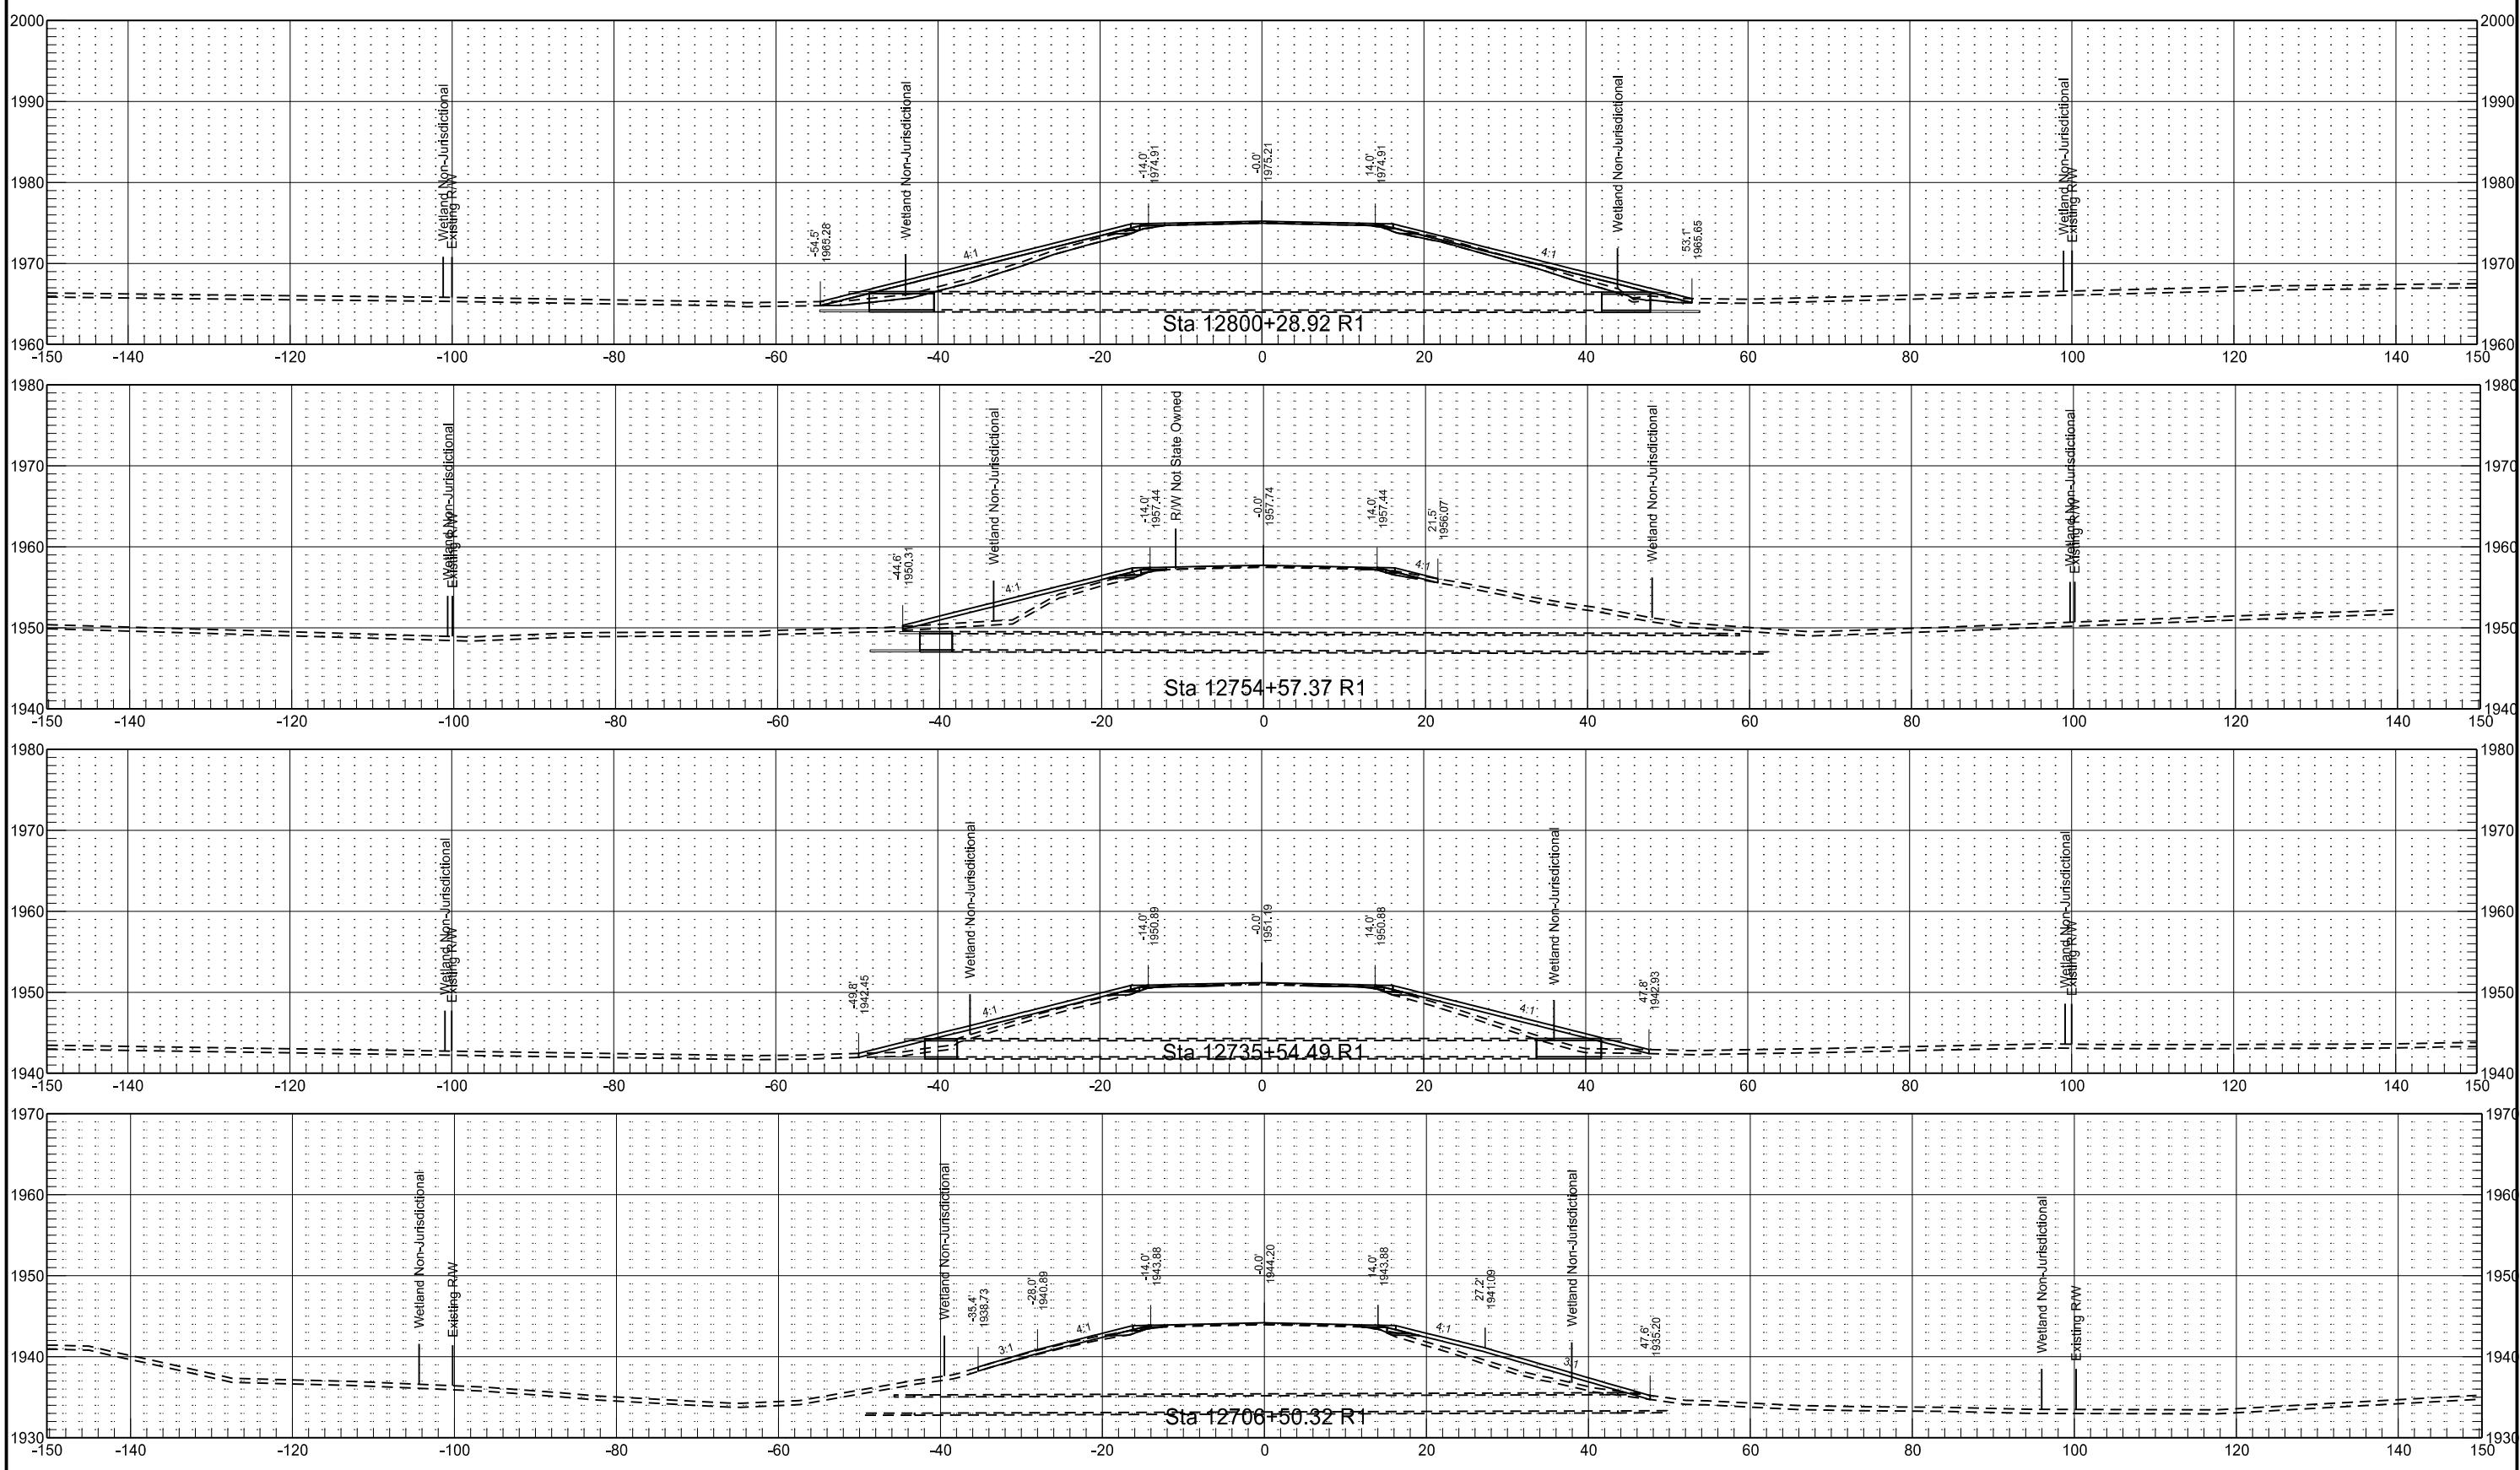


Chain : SCL_200.236
 Cross Sections Cut Alongside Centerline Culverts

	STATE	PROJECT NO.	SECTION NO.	HEET NO.
ND	NH-1-200(073)236	200	201	

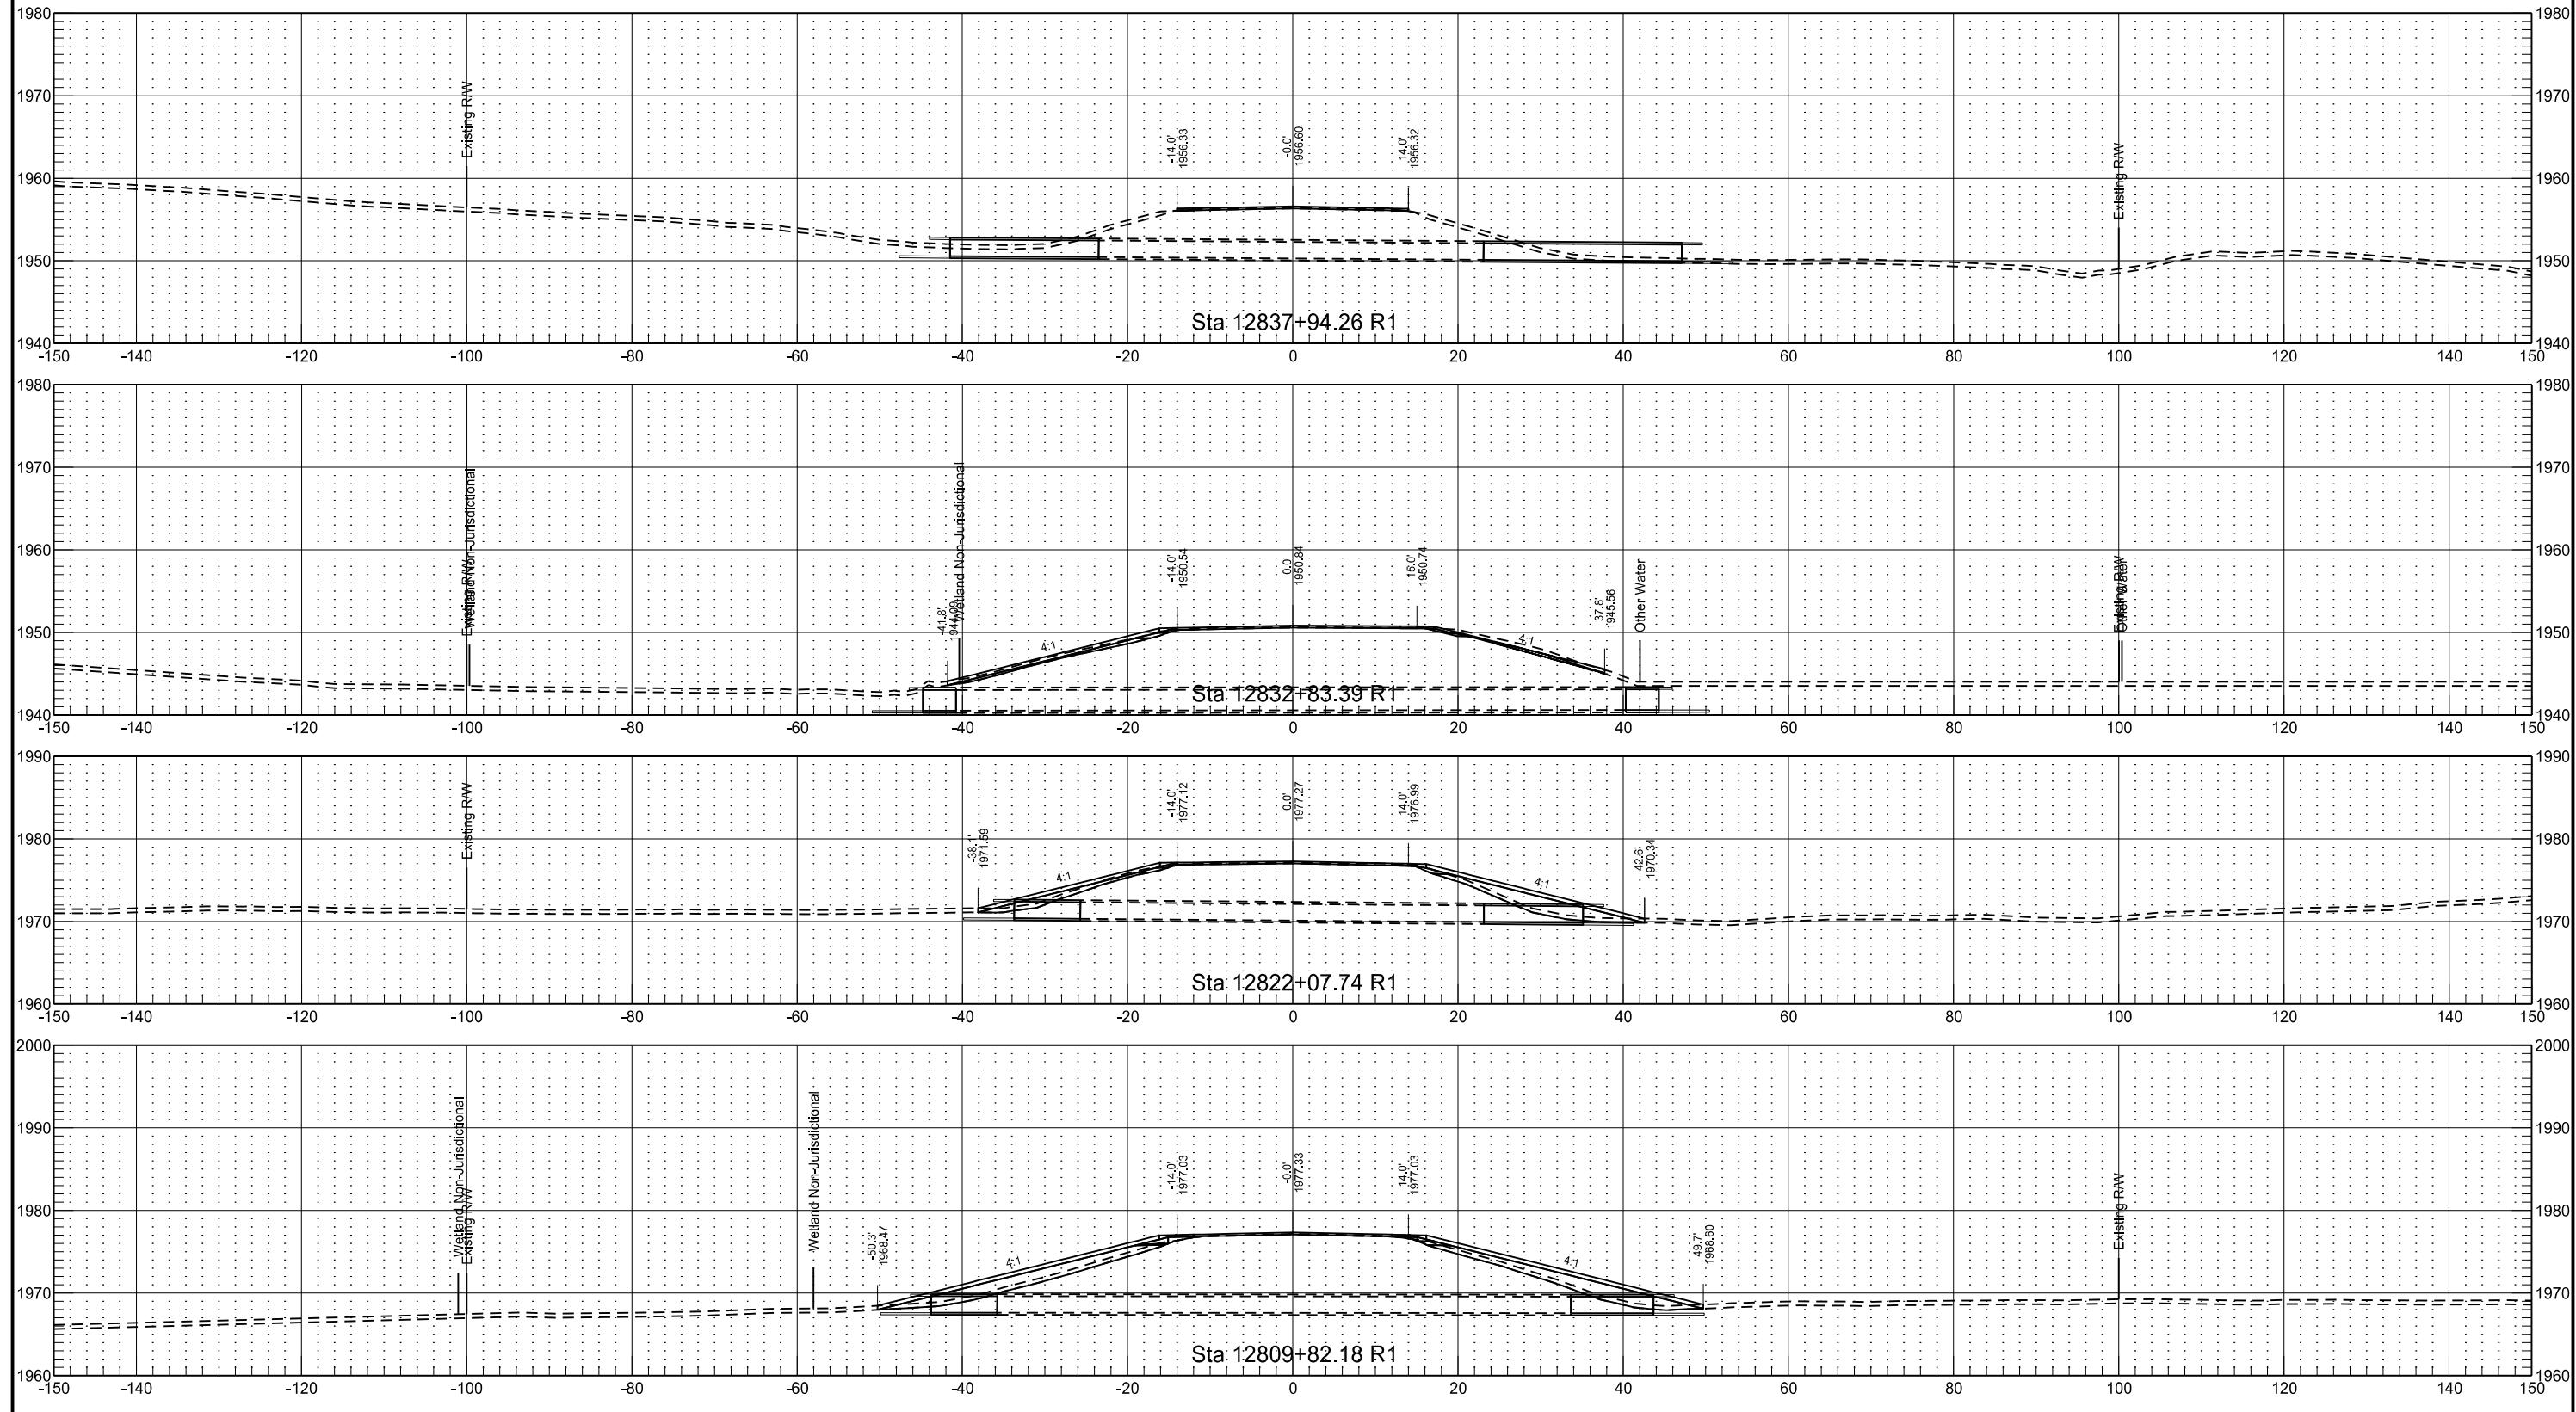


Chain : SCL_200.236
 Cross Sections Cut Alongside Centerline Culverts

	STATE	PROJECT NO.	SECTION NO.	HEET NO.
ND		NH-1-200(073)236	200	202

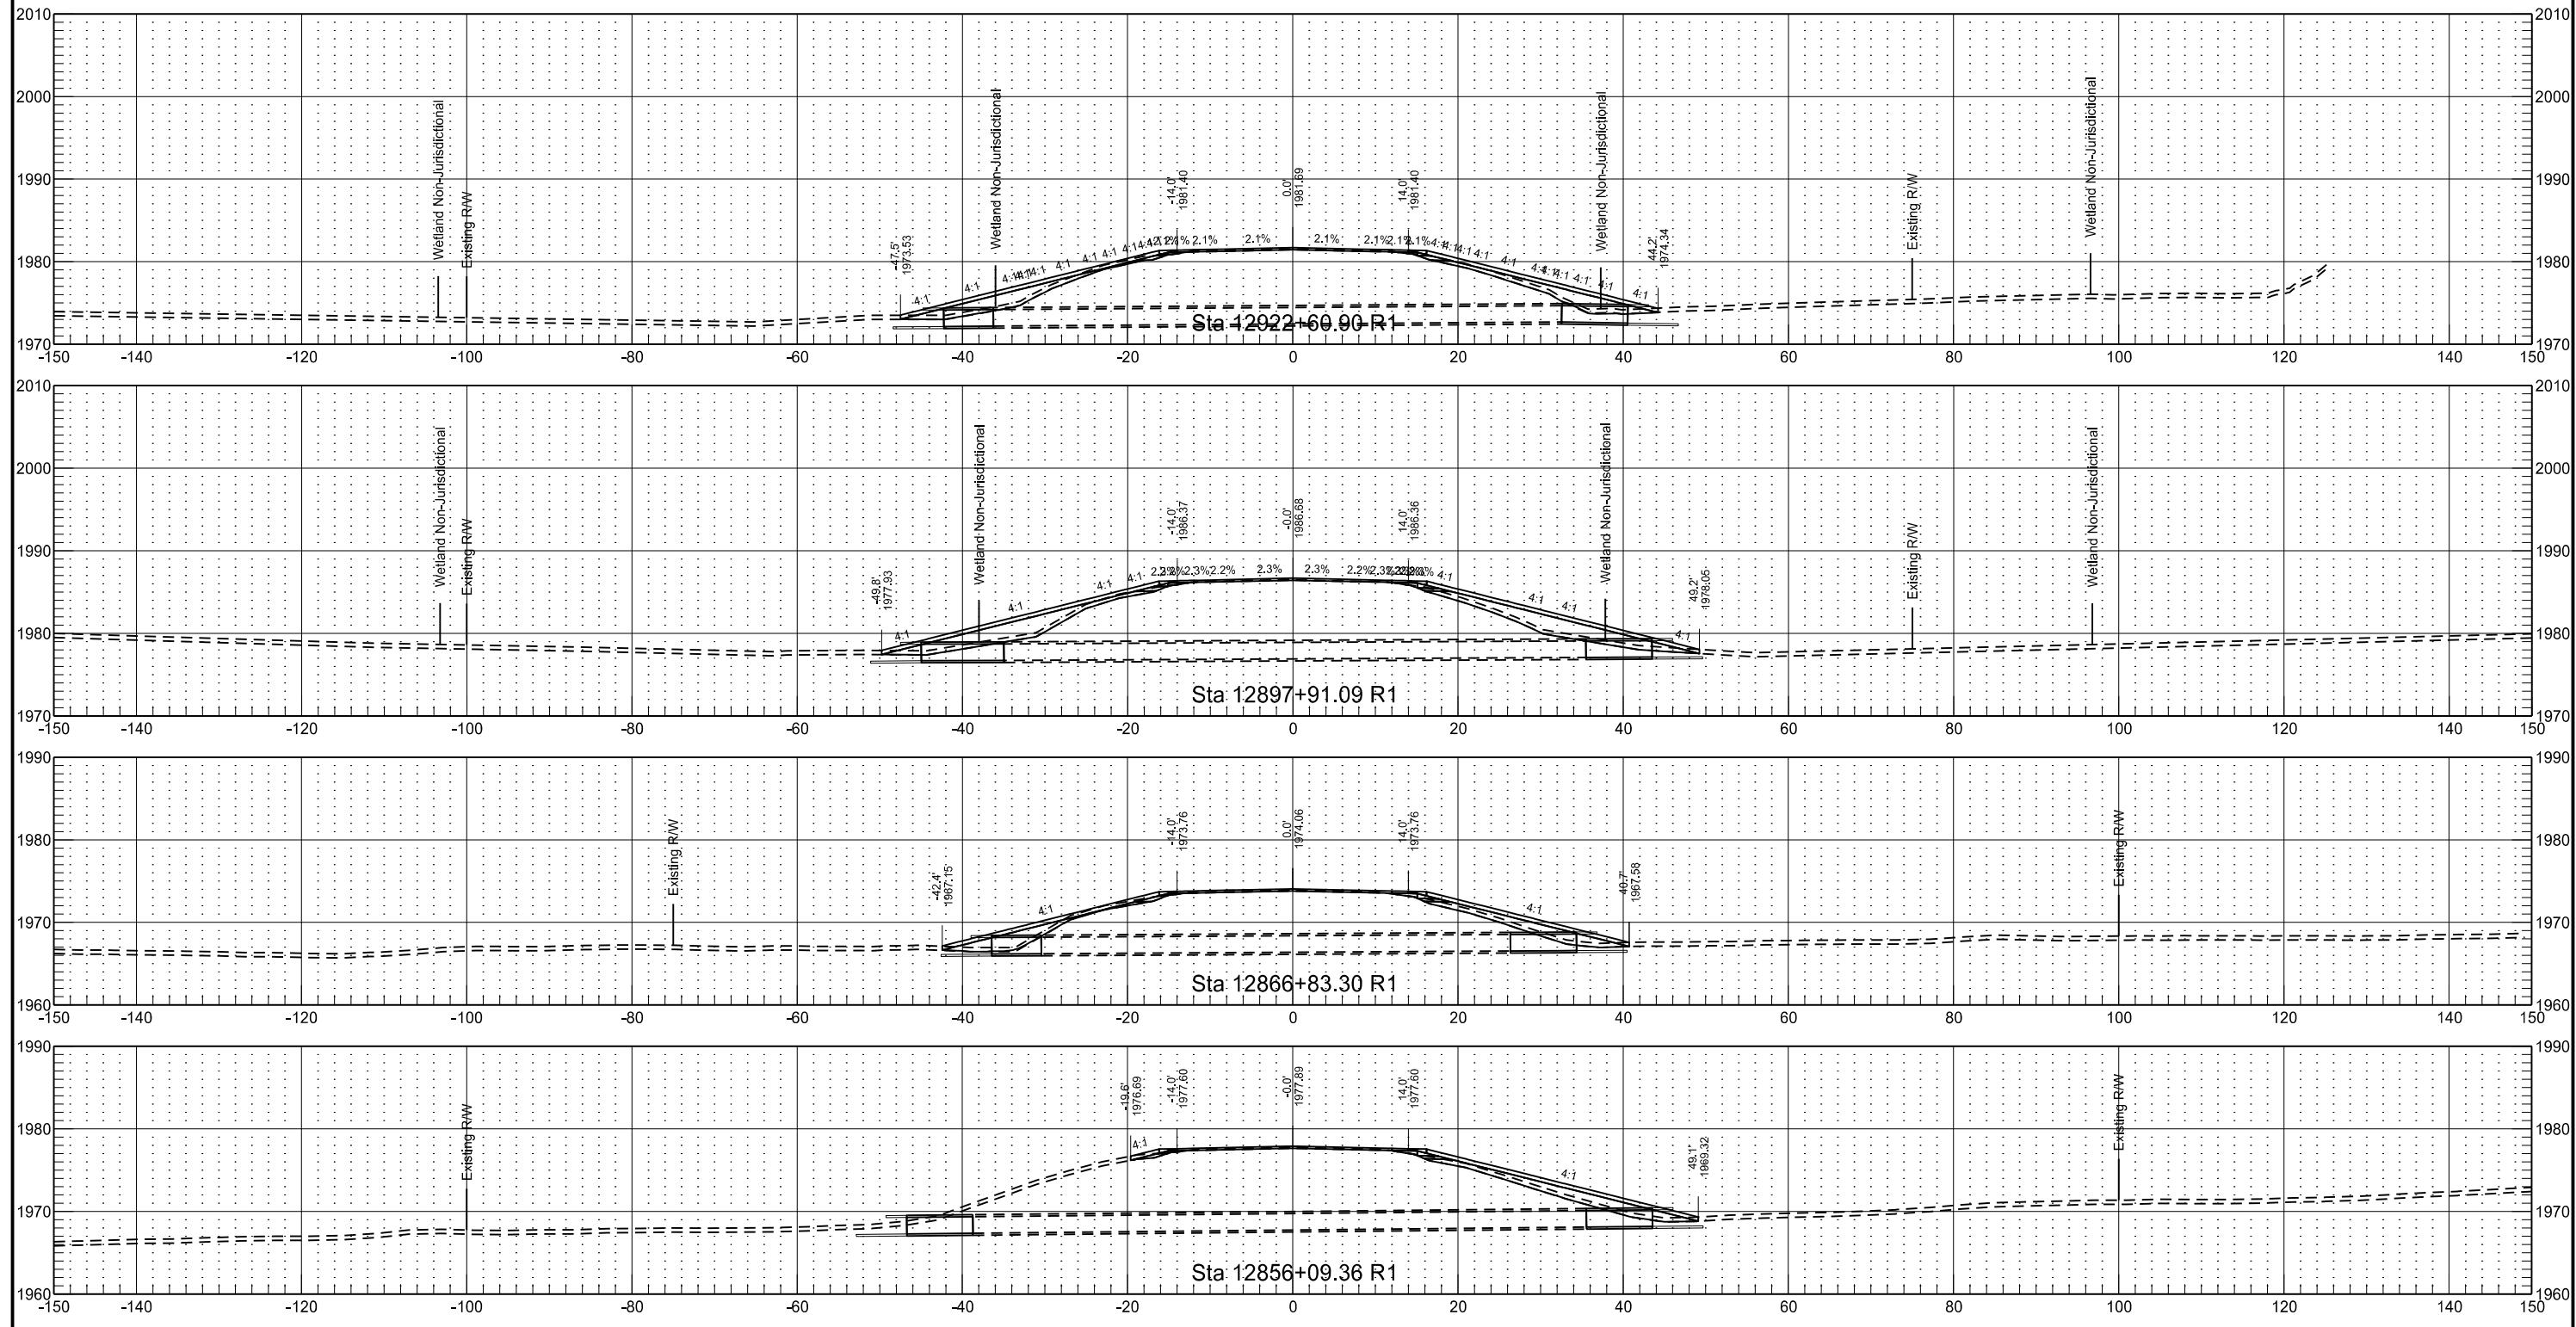


Chain : SCL_200.236
 Cross Sections Cut Alongside Centerline Culverts

	STATE	PROJECT NO.	SECTION NO.	SHEET NO.
ND	NH-1-200(073)236		200	203

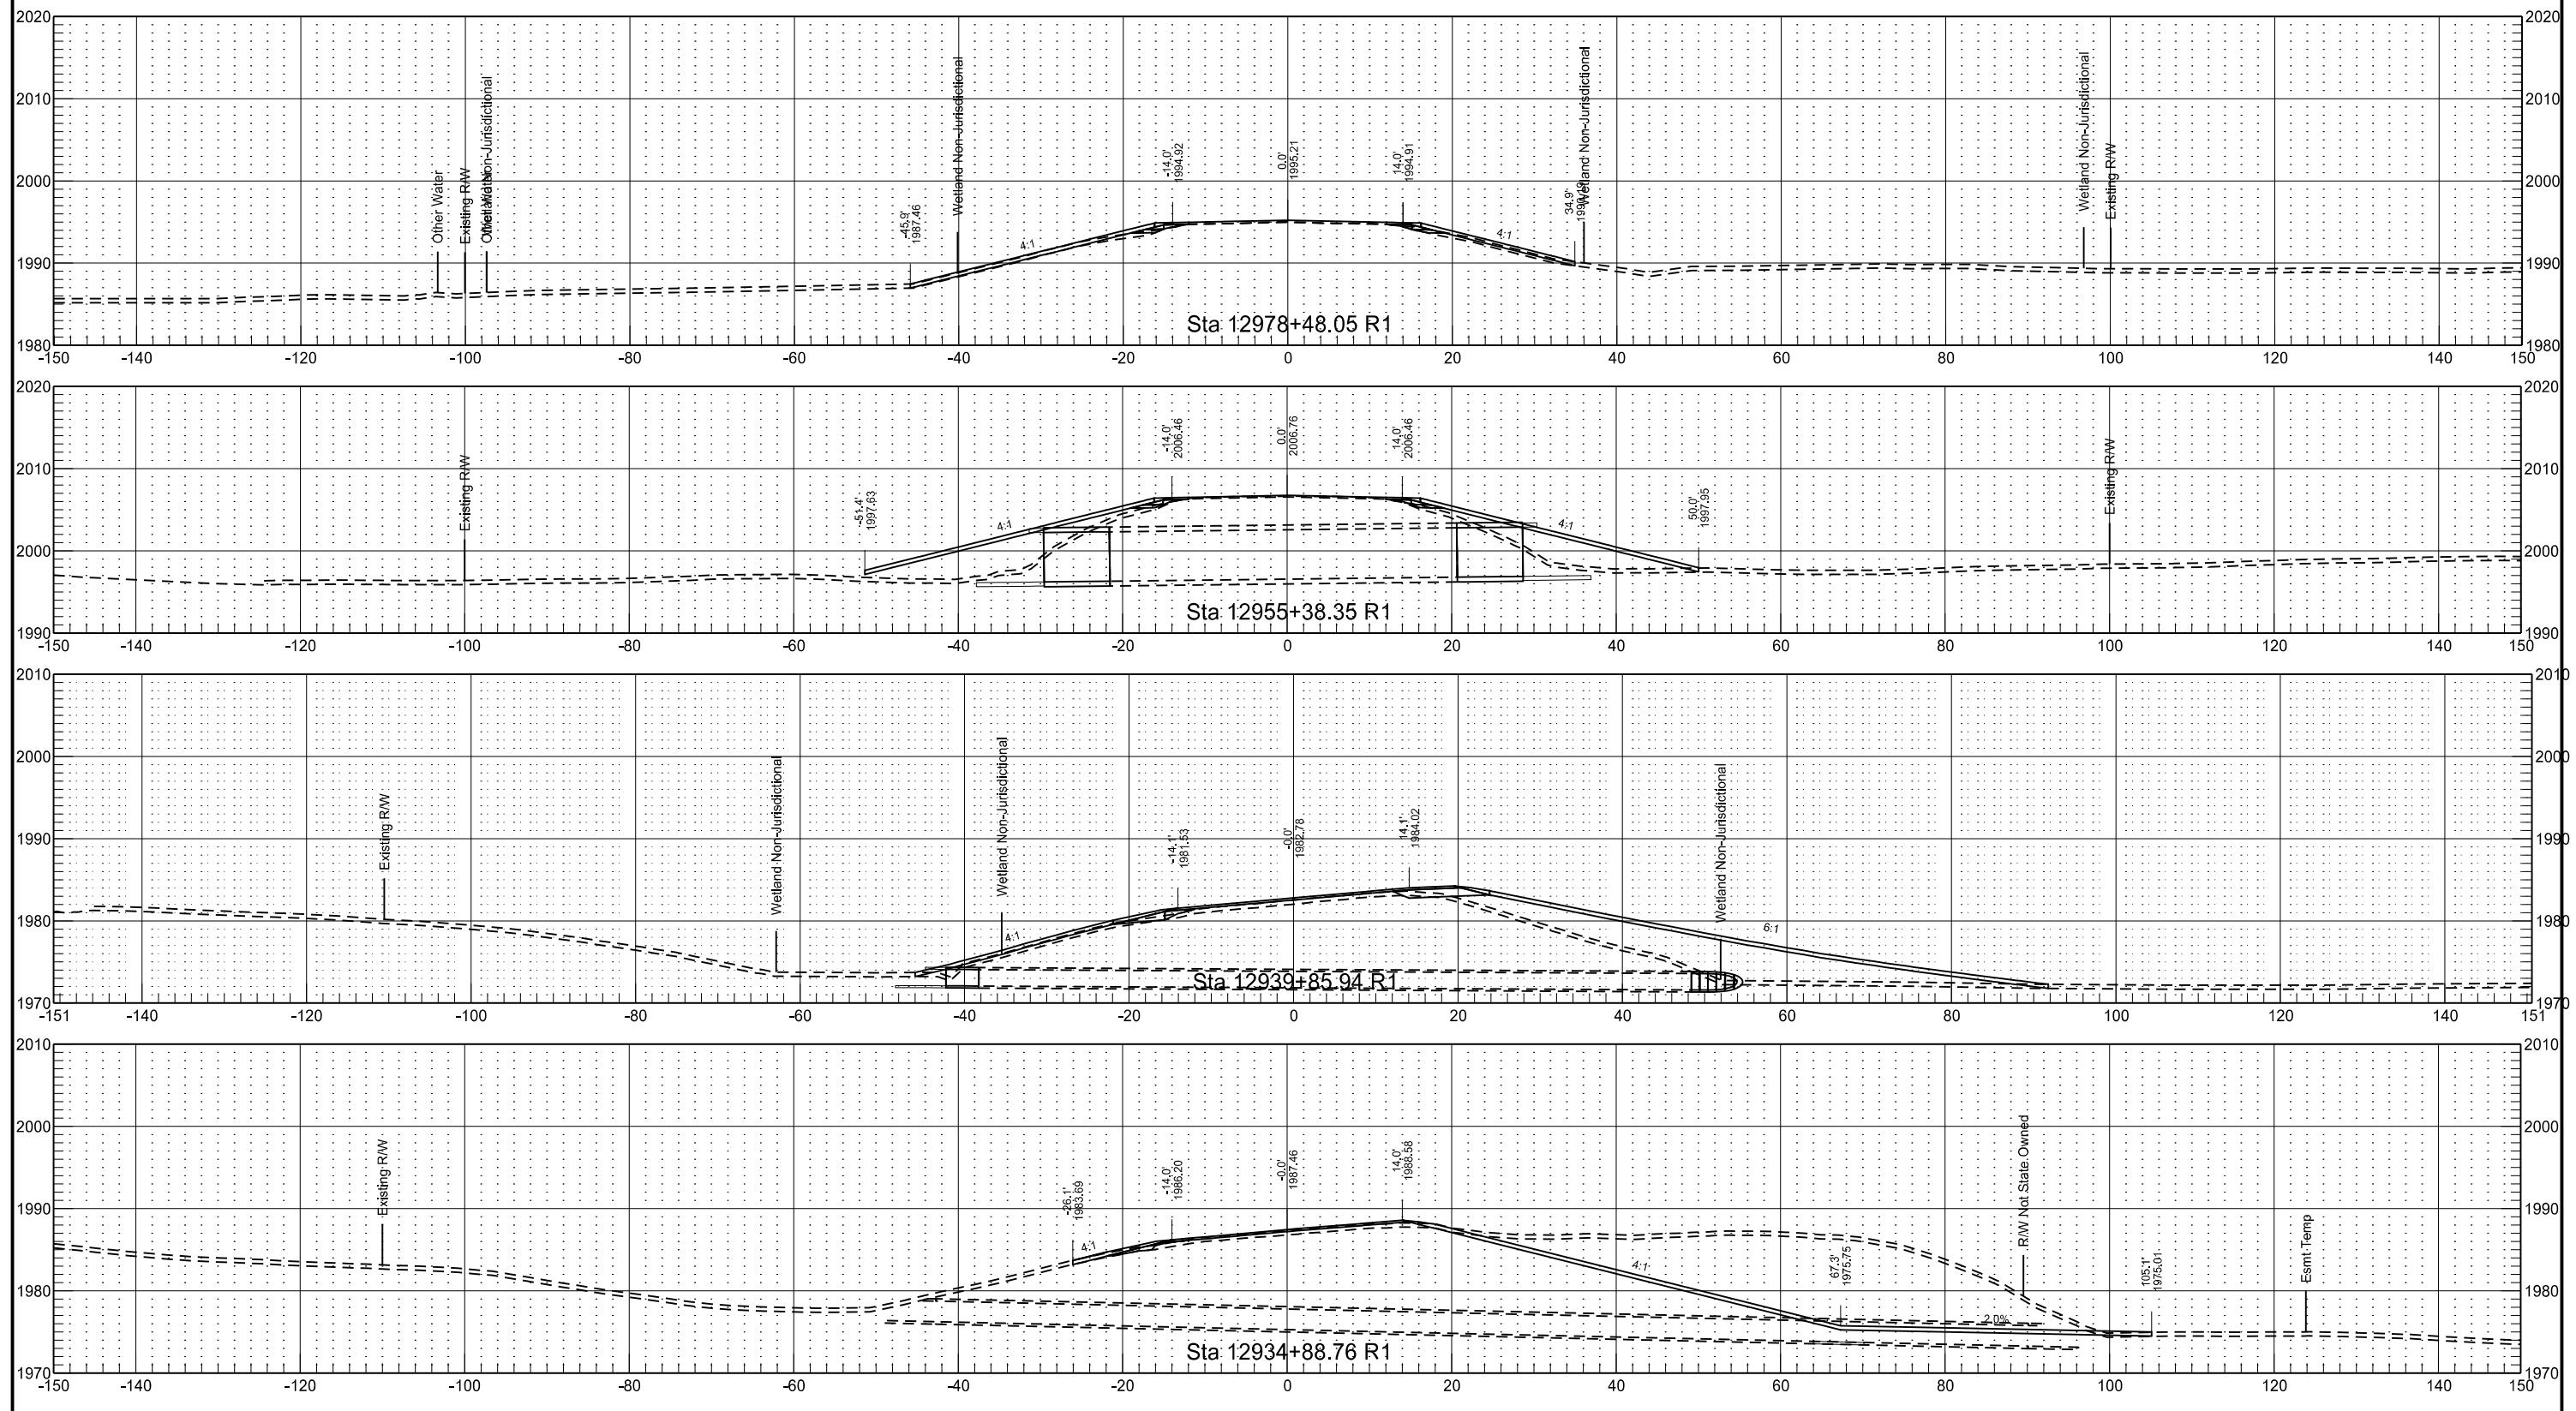


Chain : SCL_200.236
 Cross Sections Cut Alongside Centerline Culverts

	STATE	PROJECT NO.	SECTION NO.	SHEET NO.
ND	NH-1-200(073)236		200	204

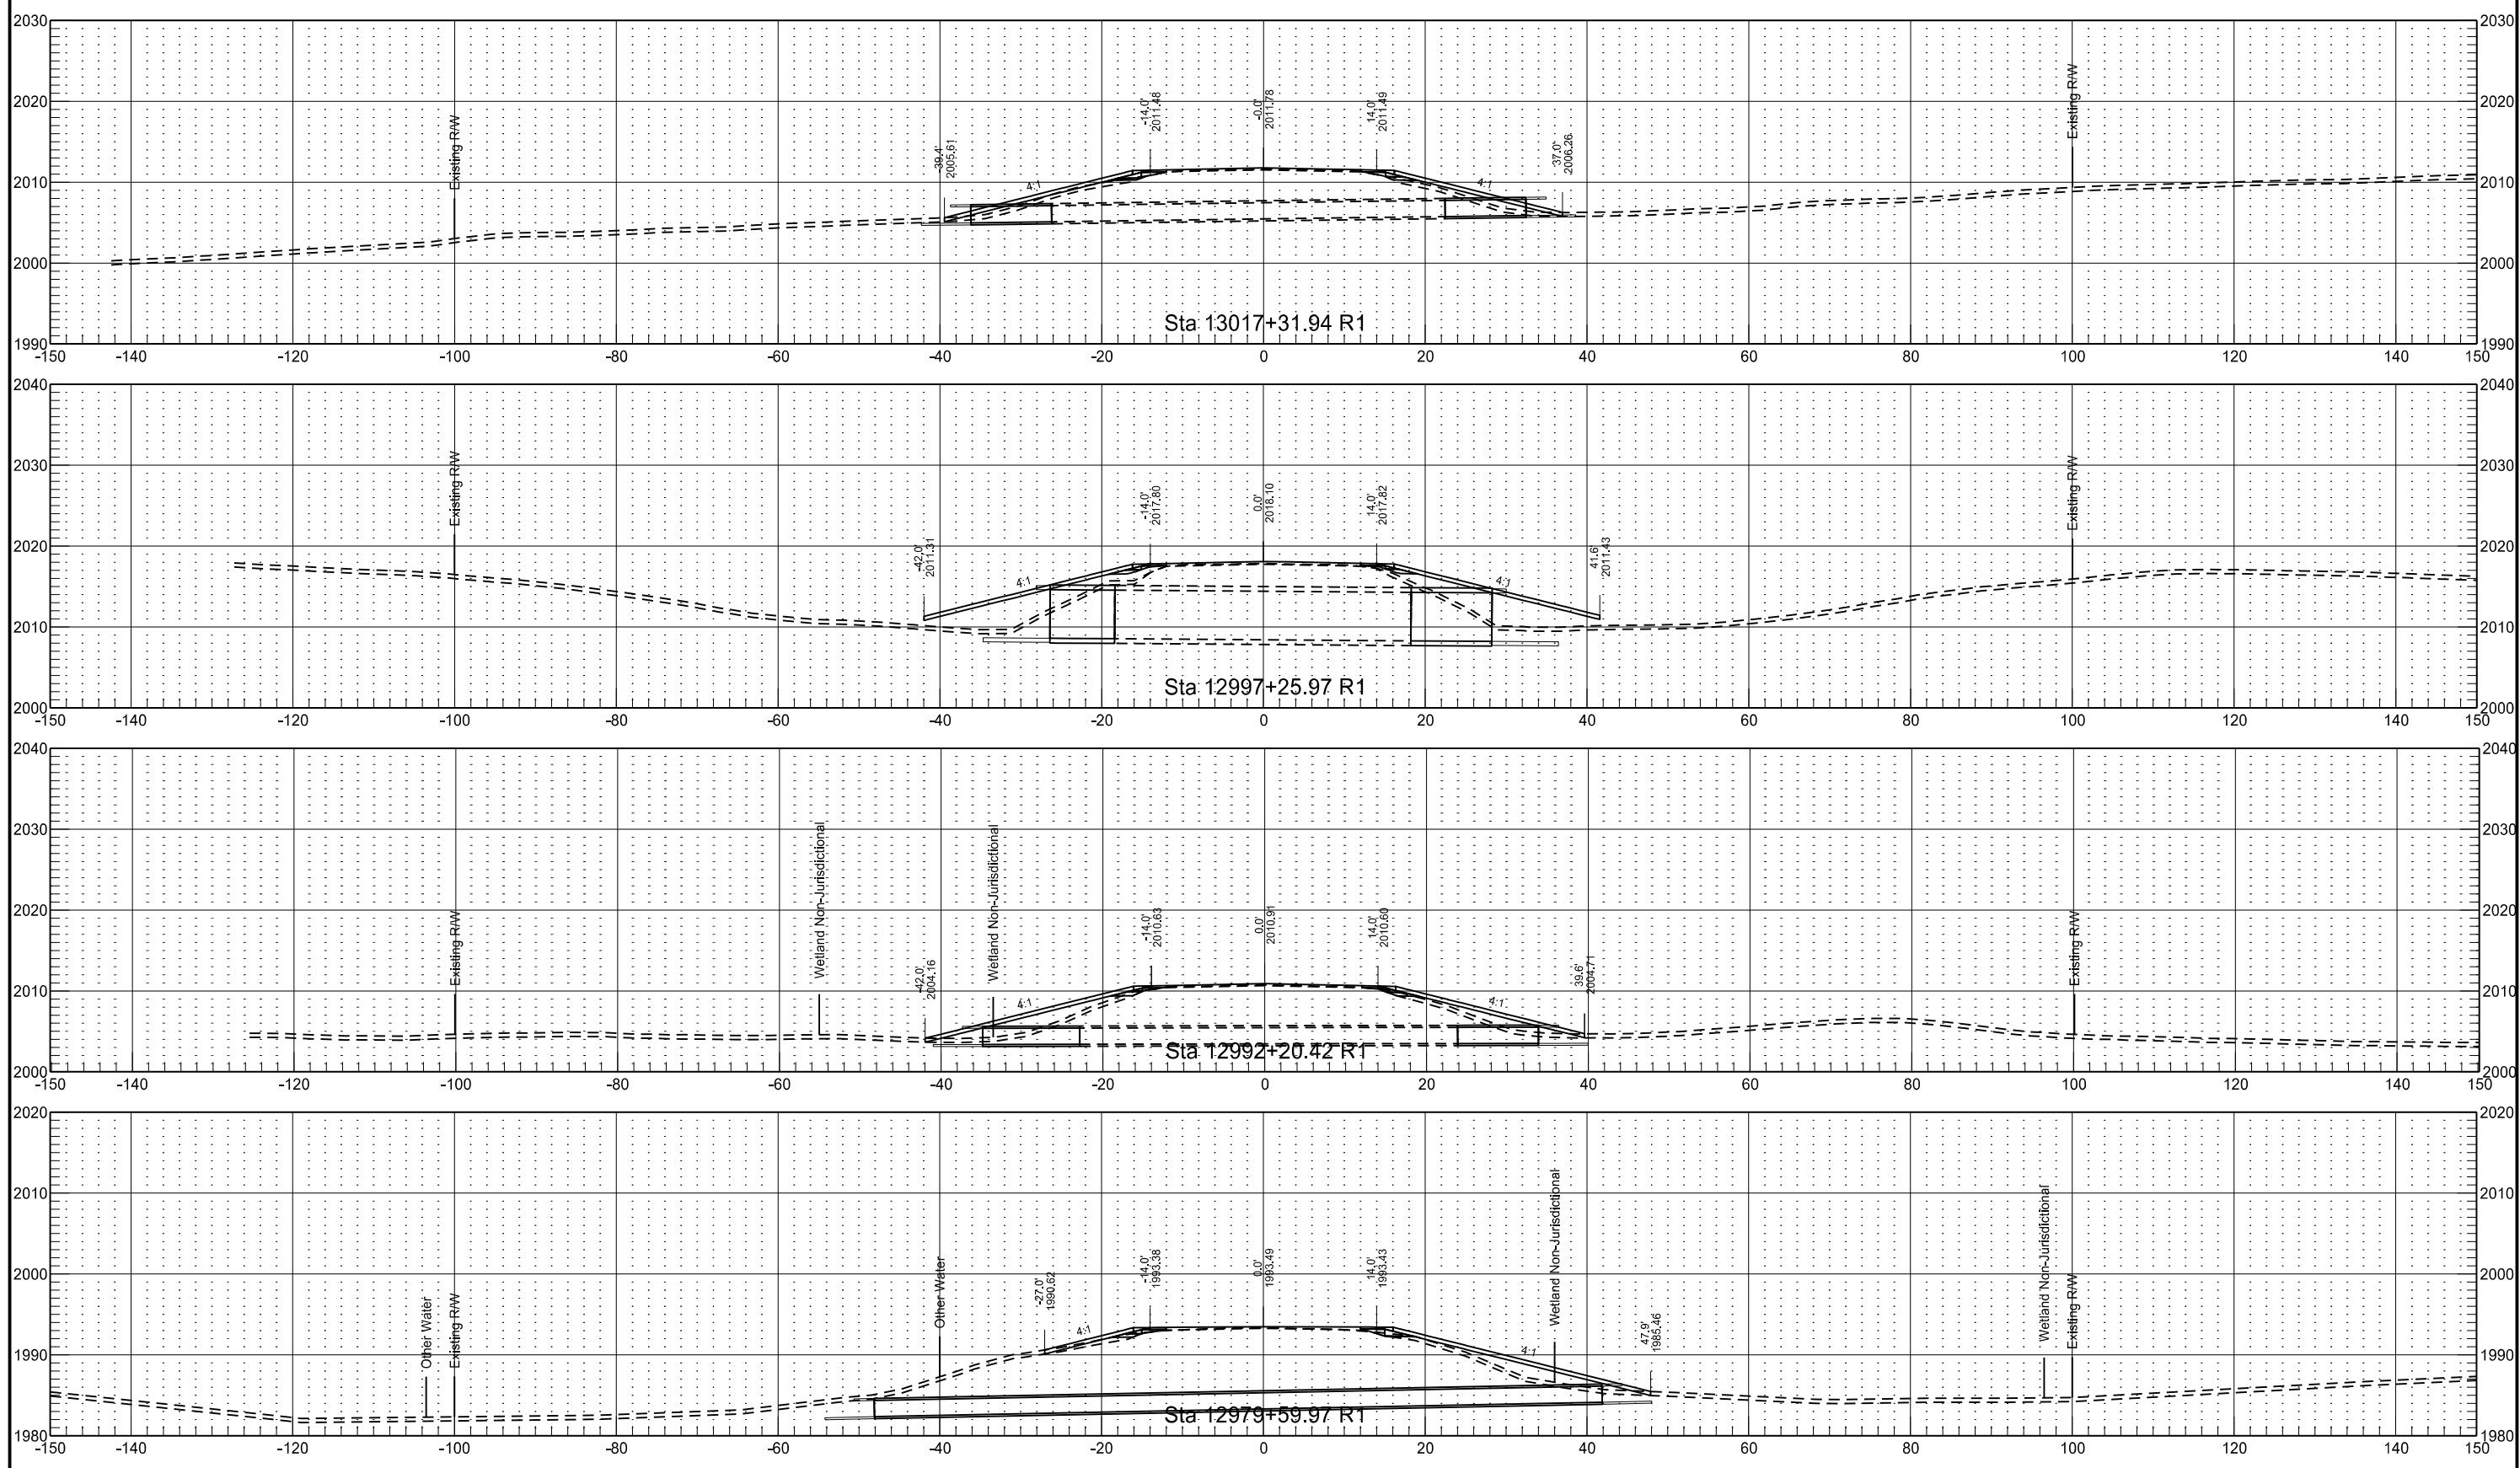


Chain : SCL_200.236
 Cross Sections Cut Alongside Centerline Culverts

	STATE	PROJECT NO.	SECTION NO.	SHEET NO.
ND	NH-1-200(073)236	200	205	

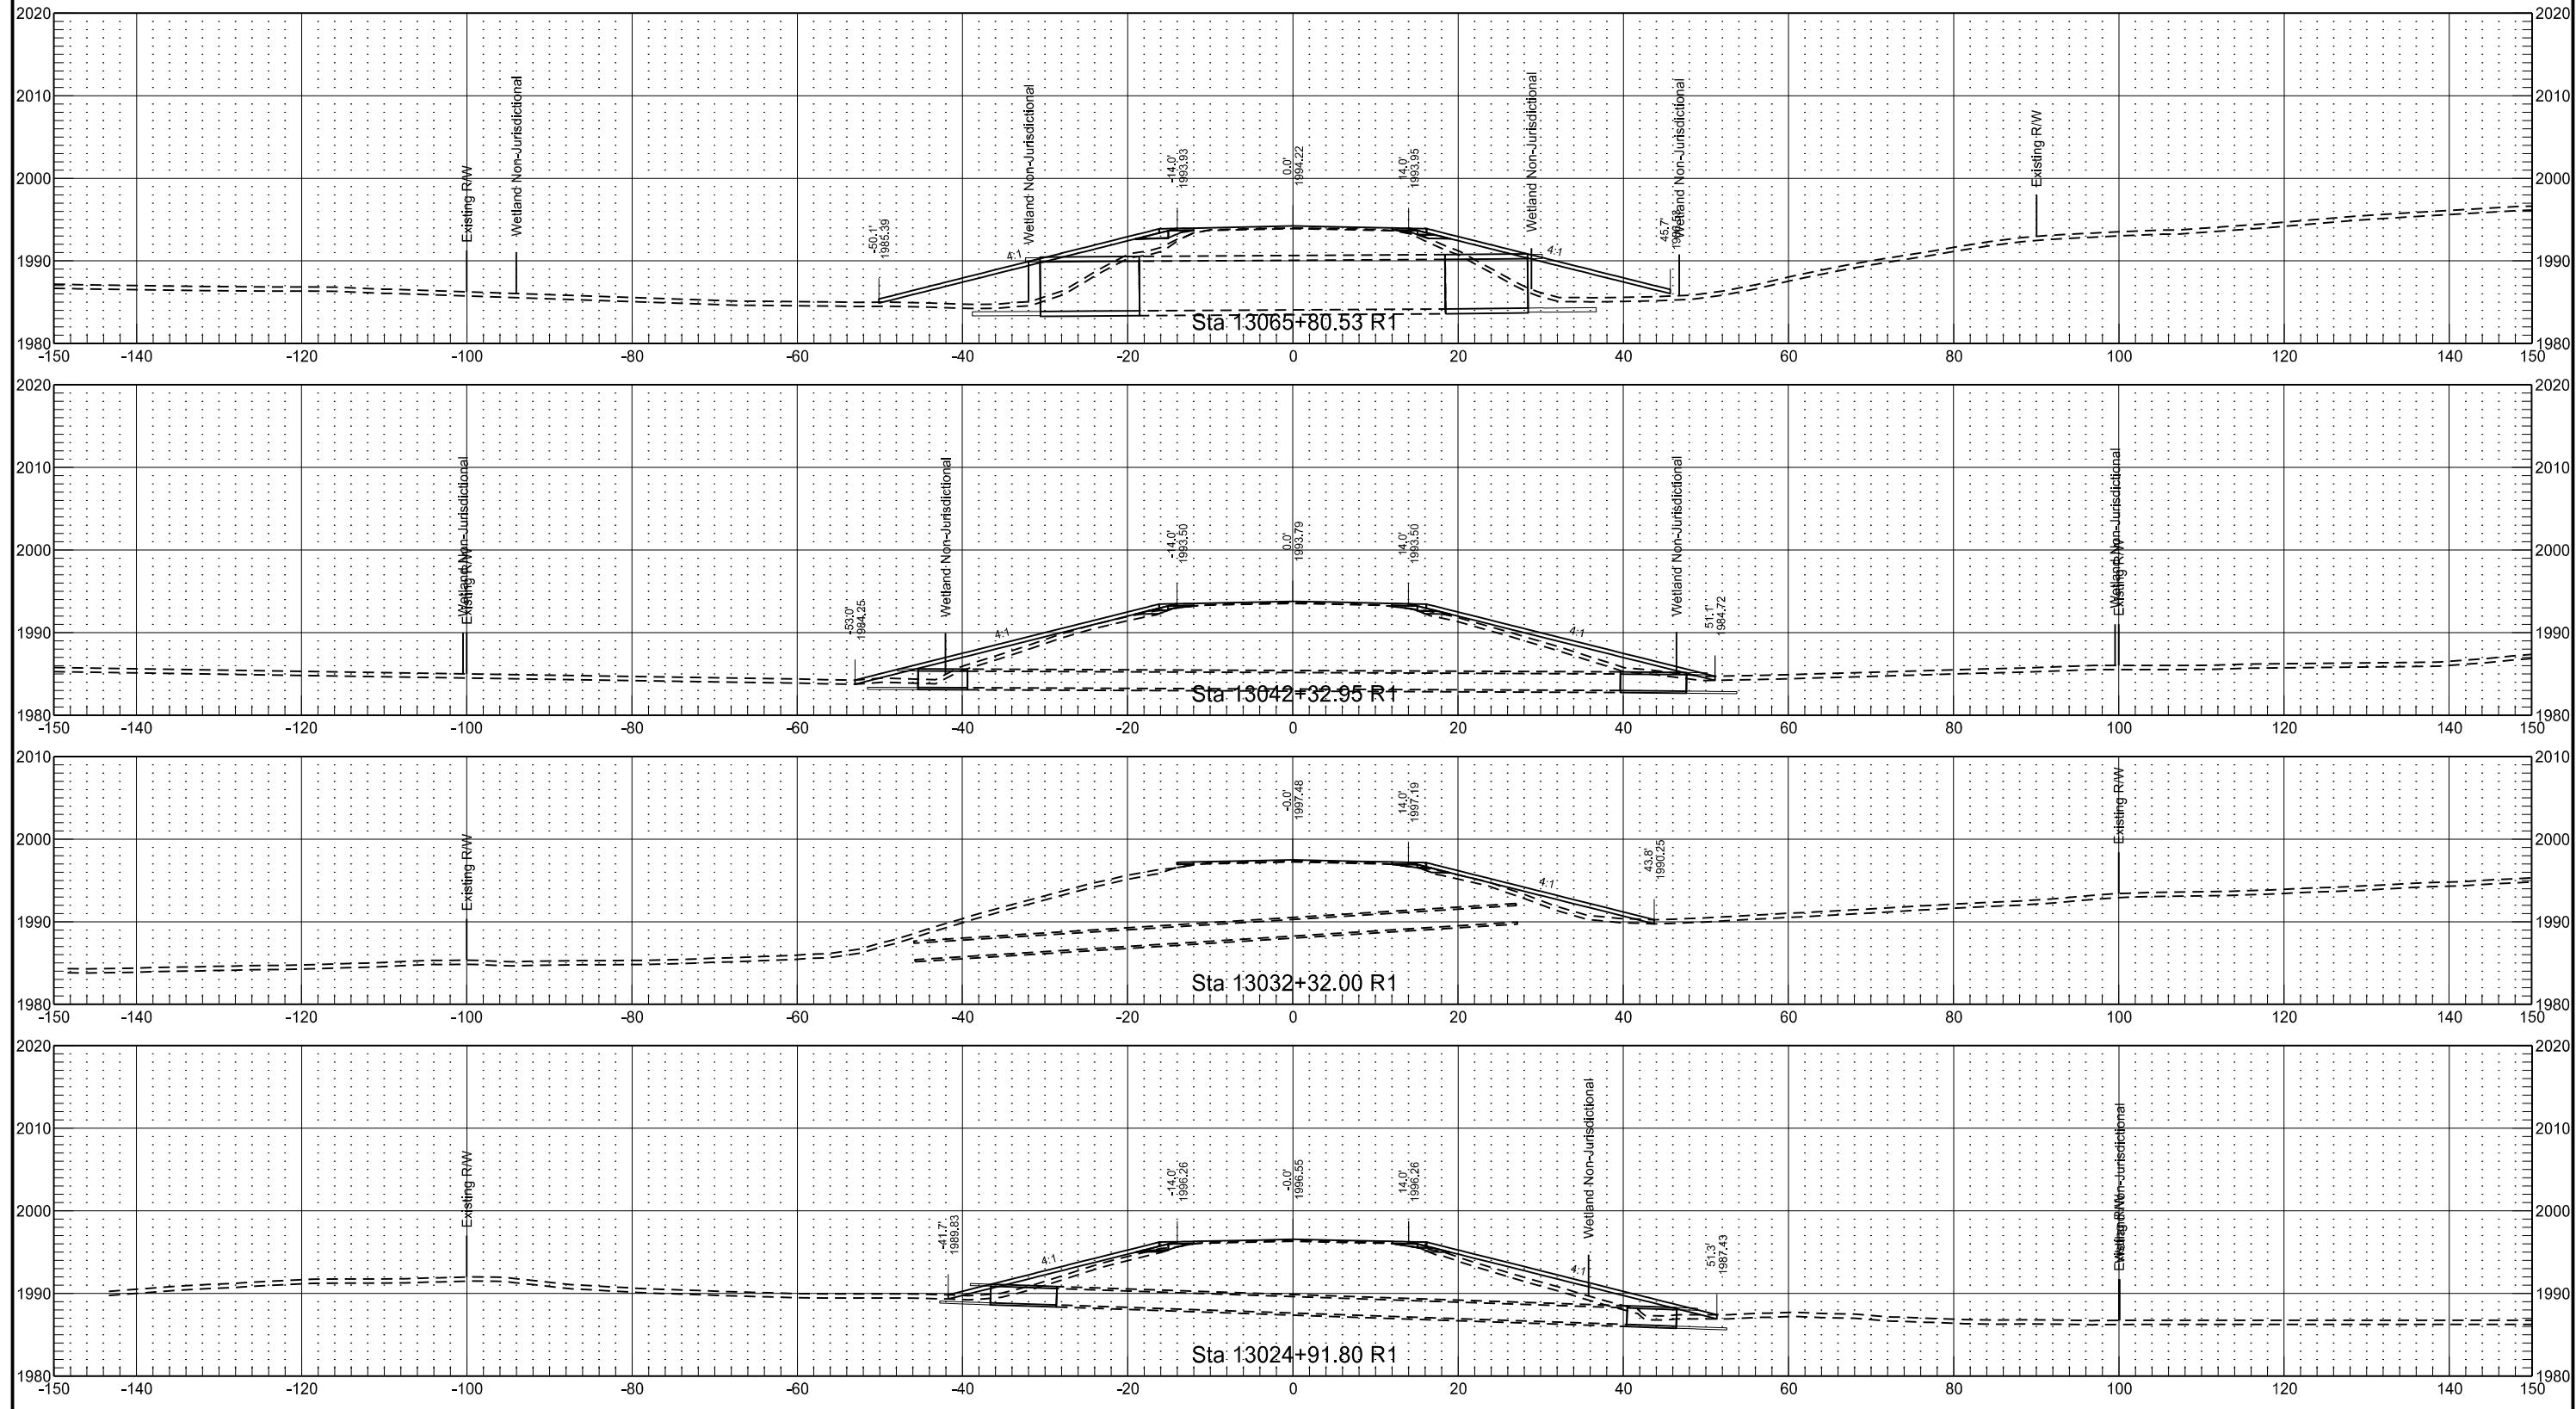


Chain : SCL_200.236
 Cross Sections Cut Alongside Centerline Culverts

	STATE	PROJECT NO.	SECTION NO.	SHEET NO.
ND	NH-1-200(073)236	200	206	

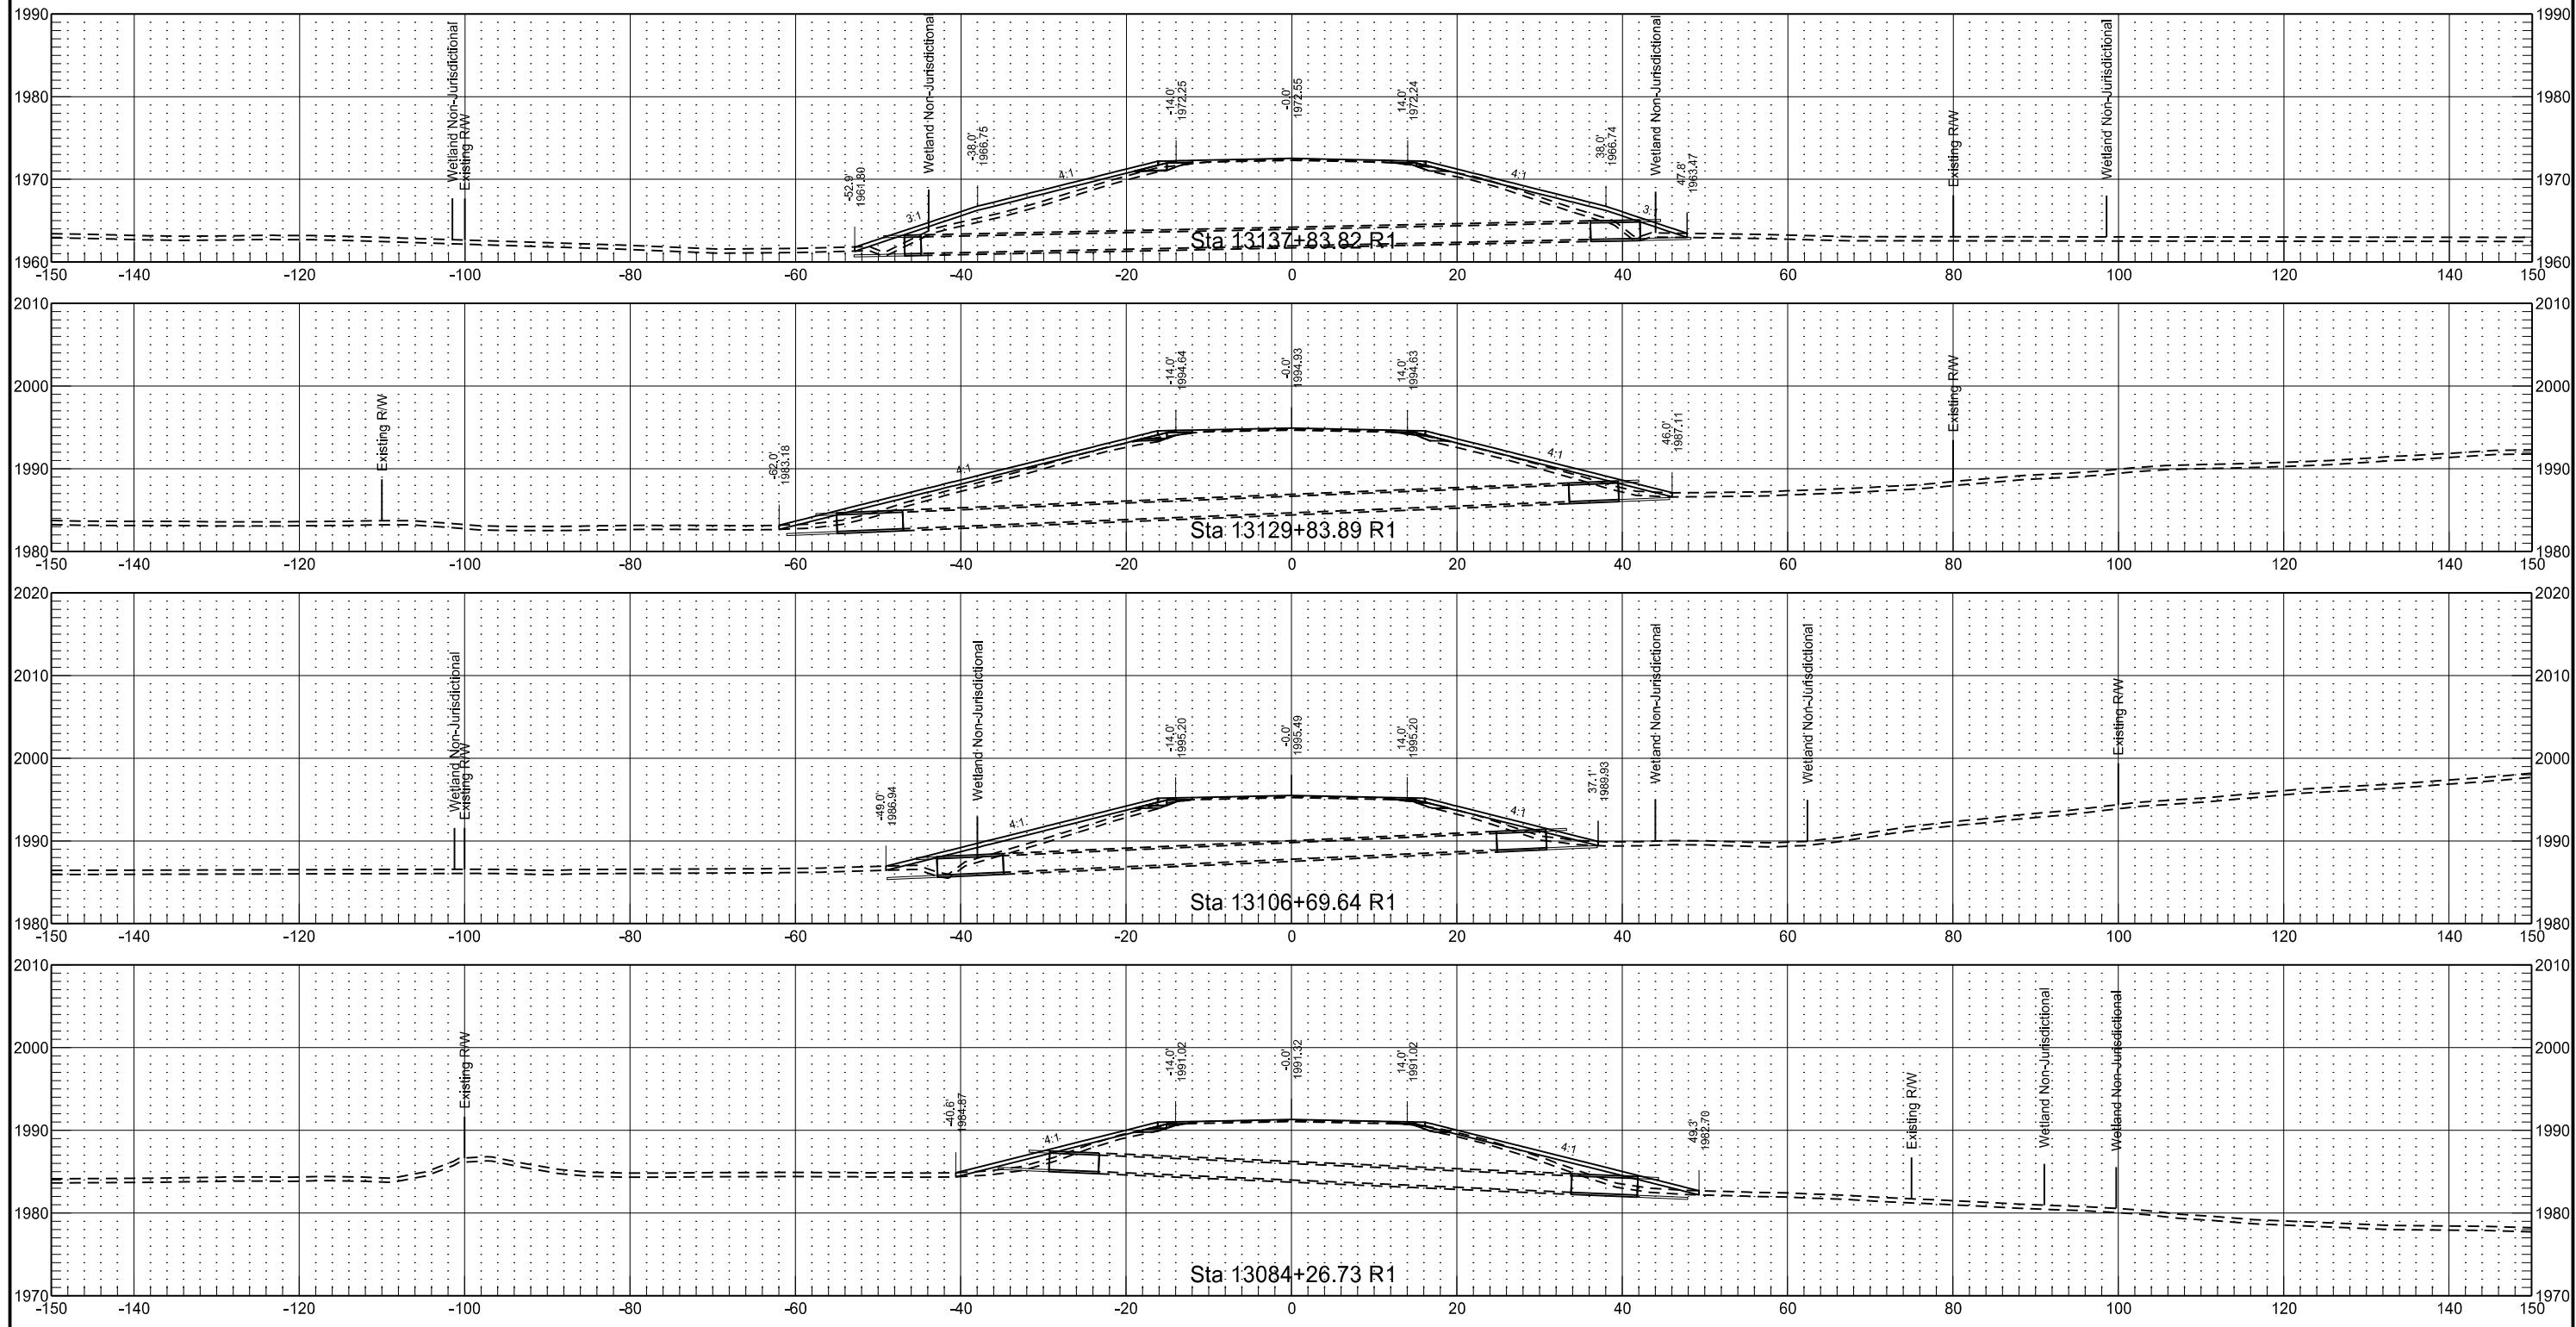


Chain : SCL_200.236
 Cross Sections Cut Alongside Centerline Culverts

	STATE	PROJECT NO.	SECTION NO.	SHEET NO.
ND	NH-1-200(073)236	200	207	

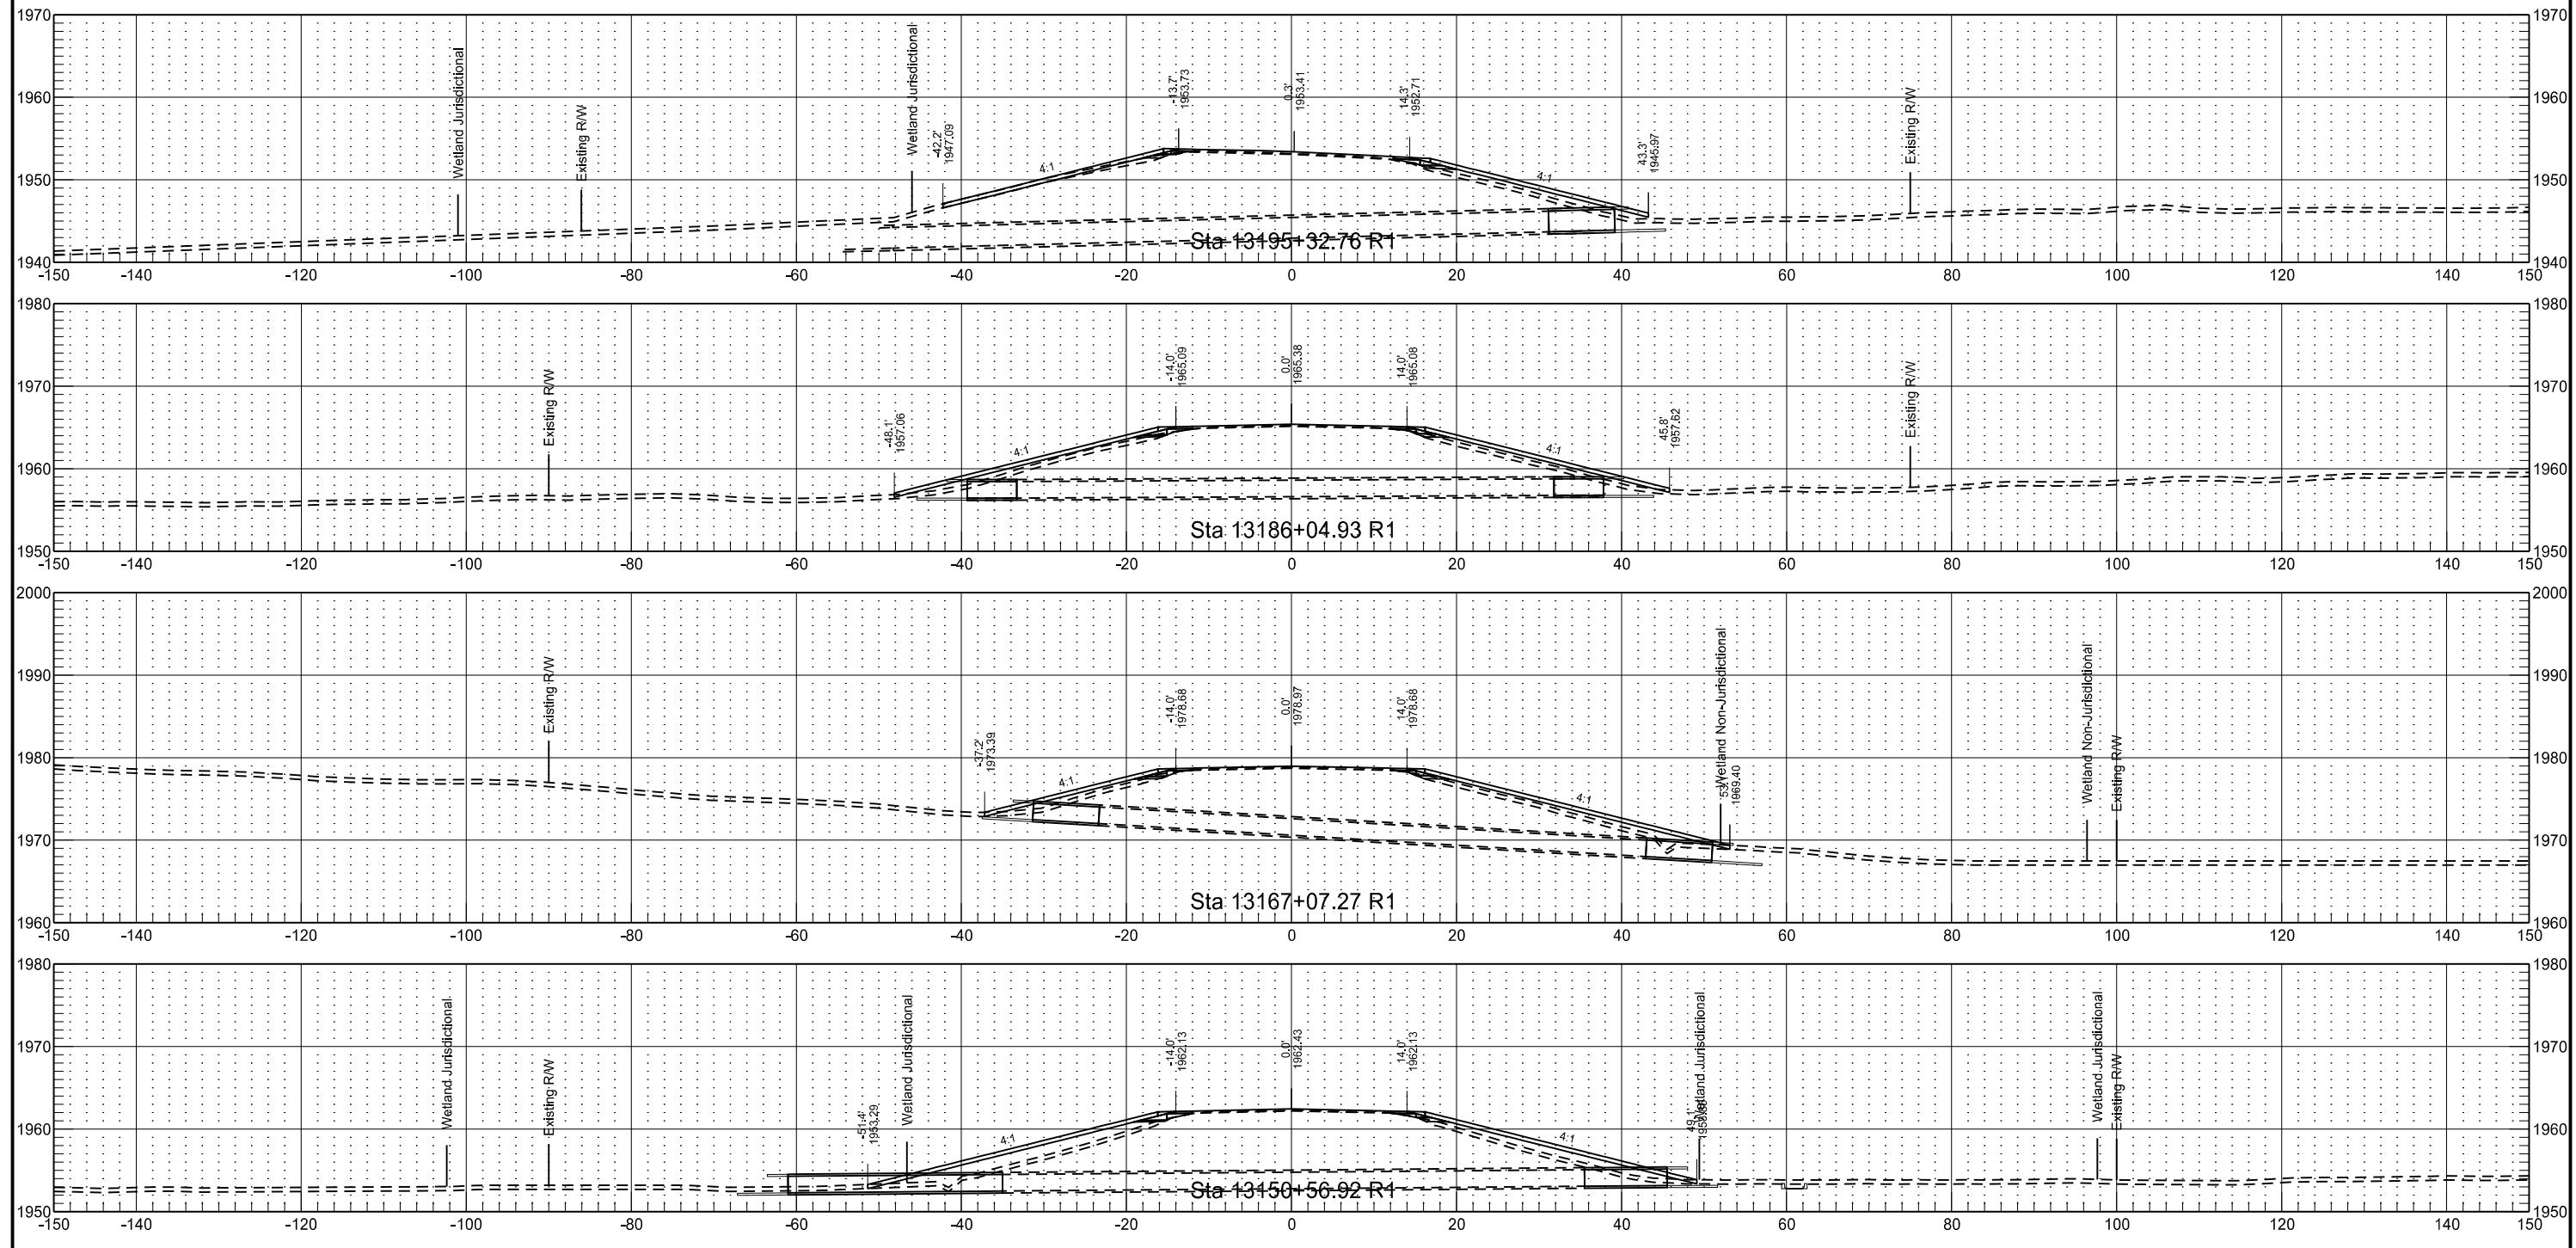


Chain : SCL_200.236
 Cross Sections Cut Alongside Centerline Culverts

	STATE	PROJECT NO.	SECTION NO.	SHEET NO.
ND	NH-1-200(073)236	200	208	

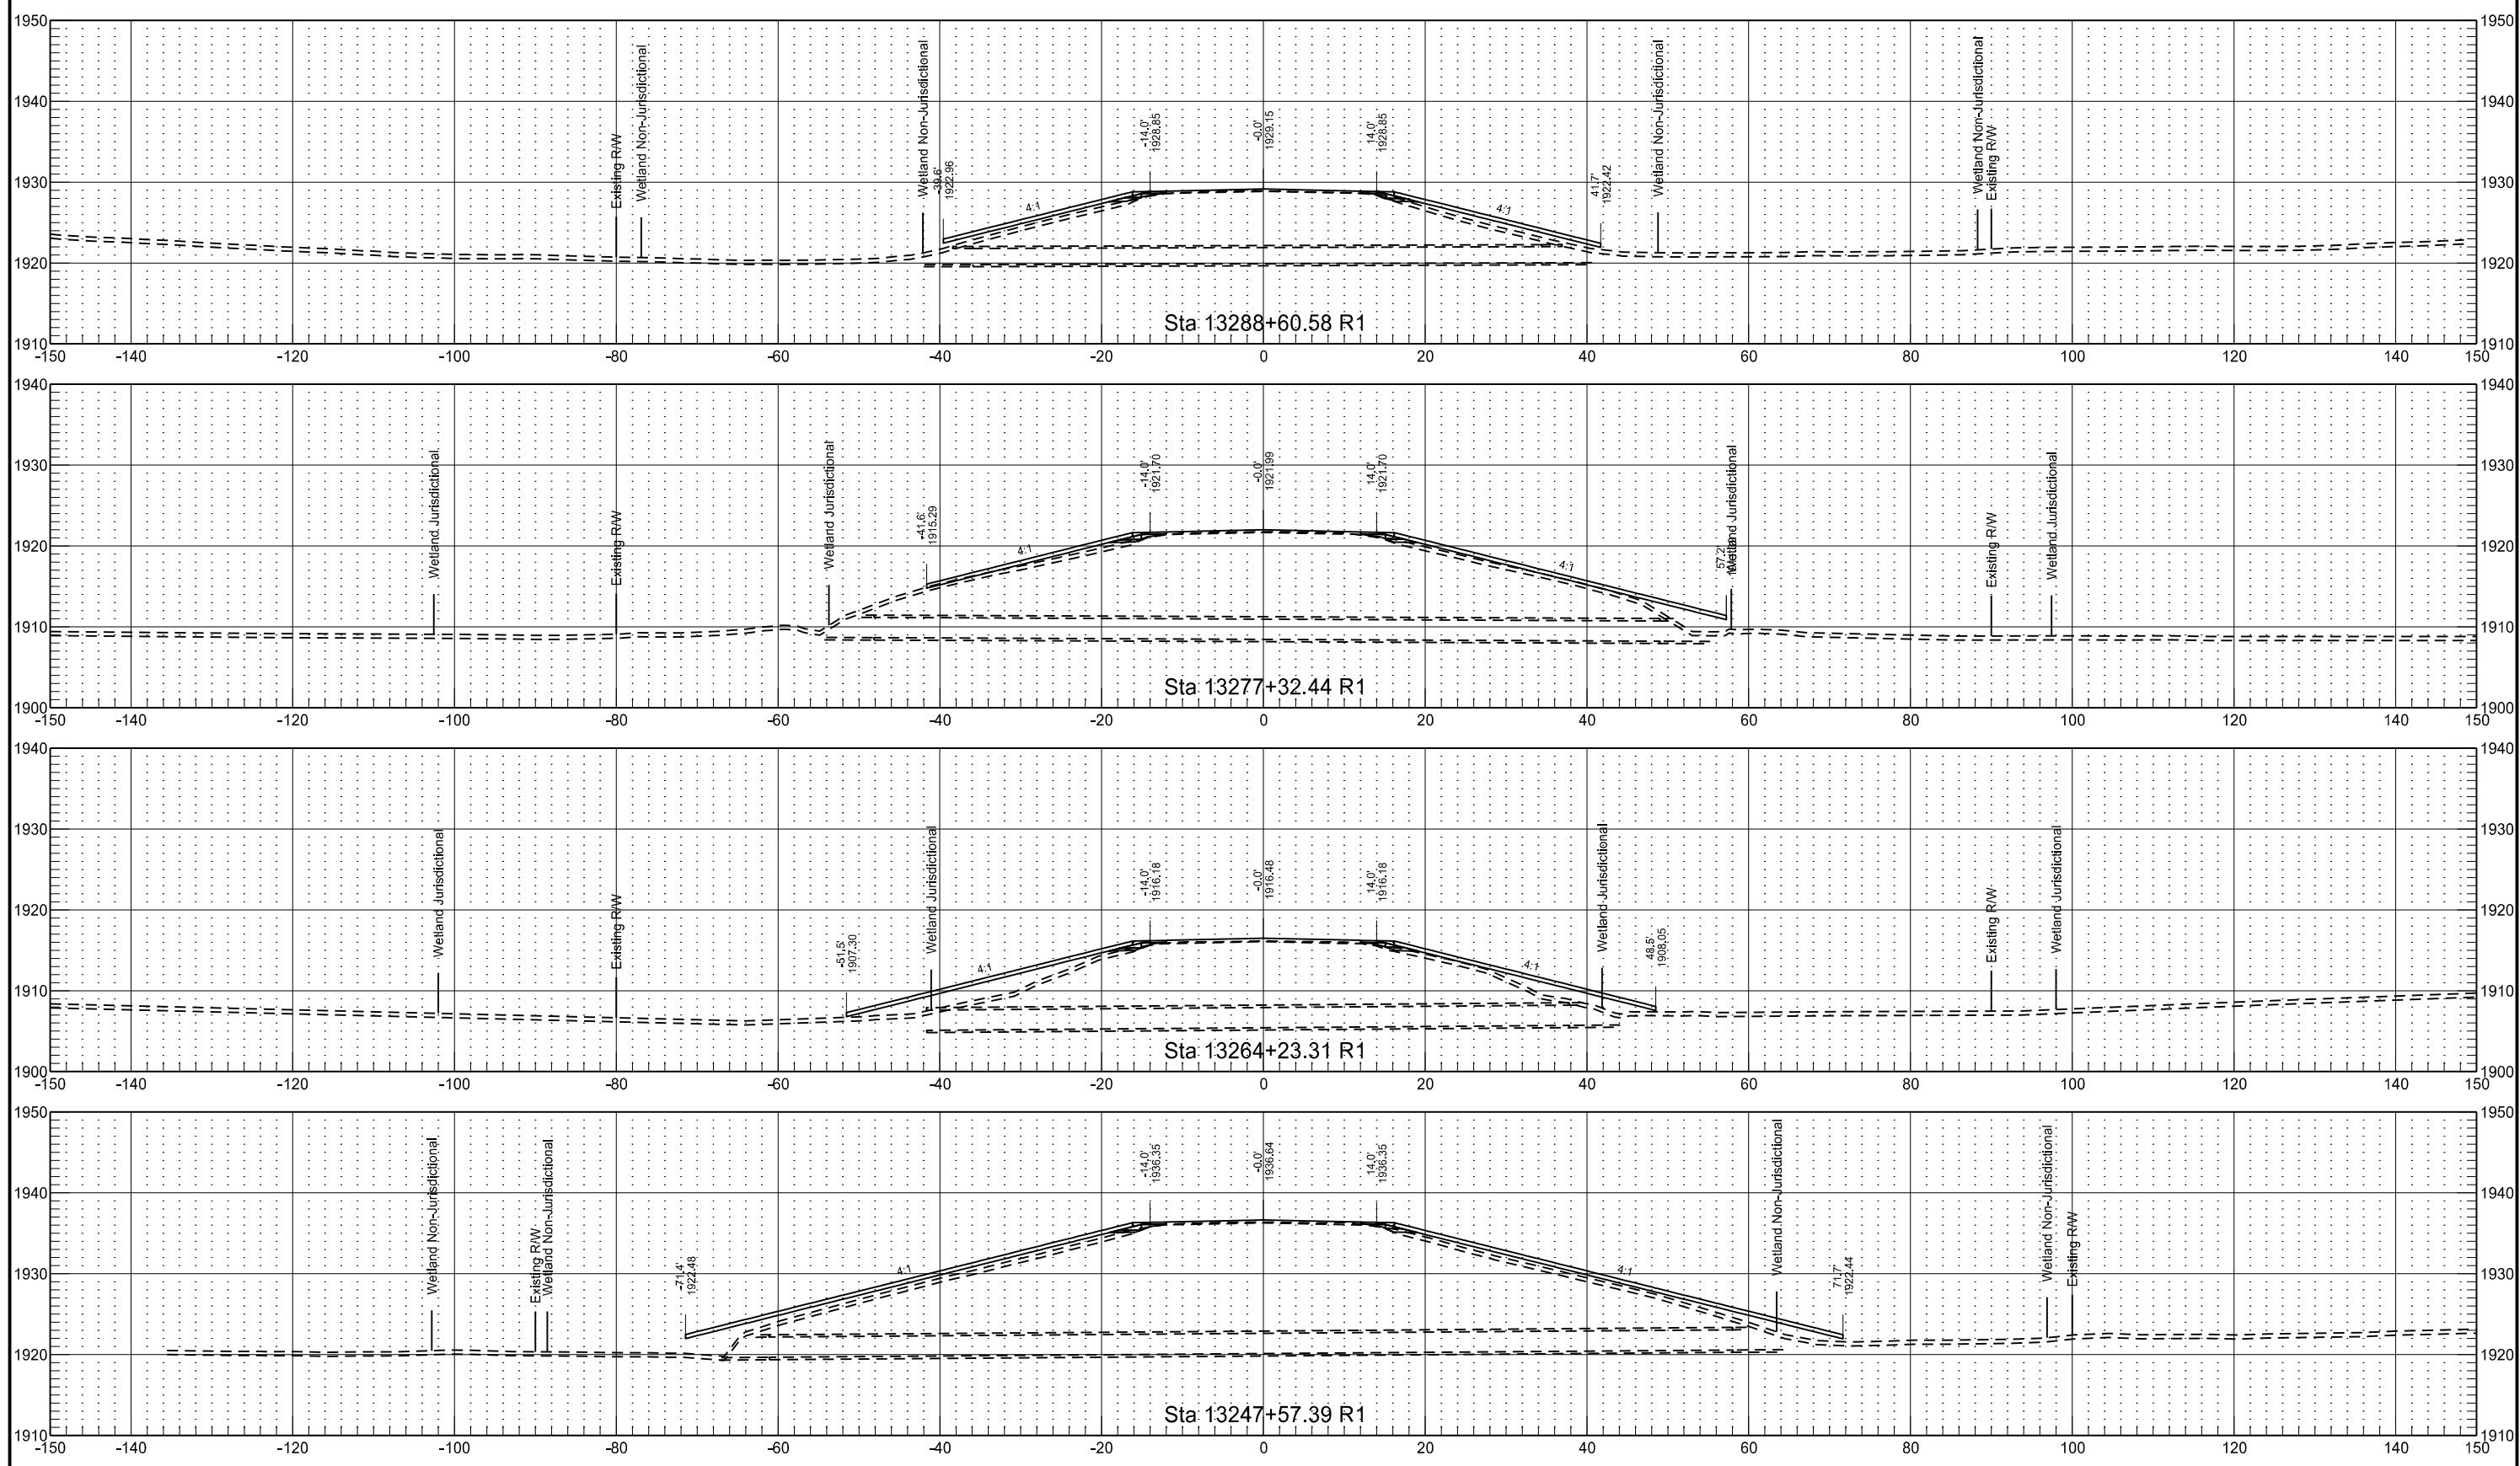


Proposed Radial T Connection
20th Ave NE - North of Goodrich
Chain: PR20AVE_N

	STATE	PROJECT NO.	SECTION NO.	SHEET NO.
ND	NH-1-200(073)236	200	209	

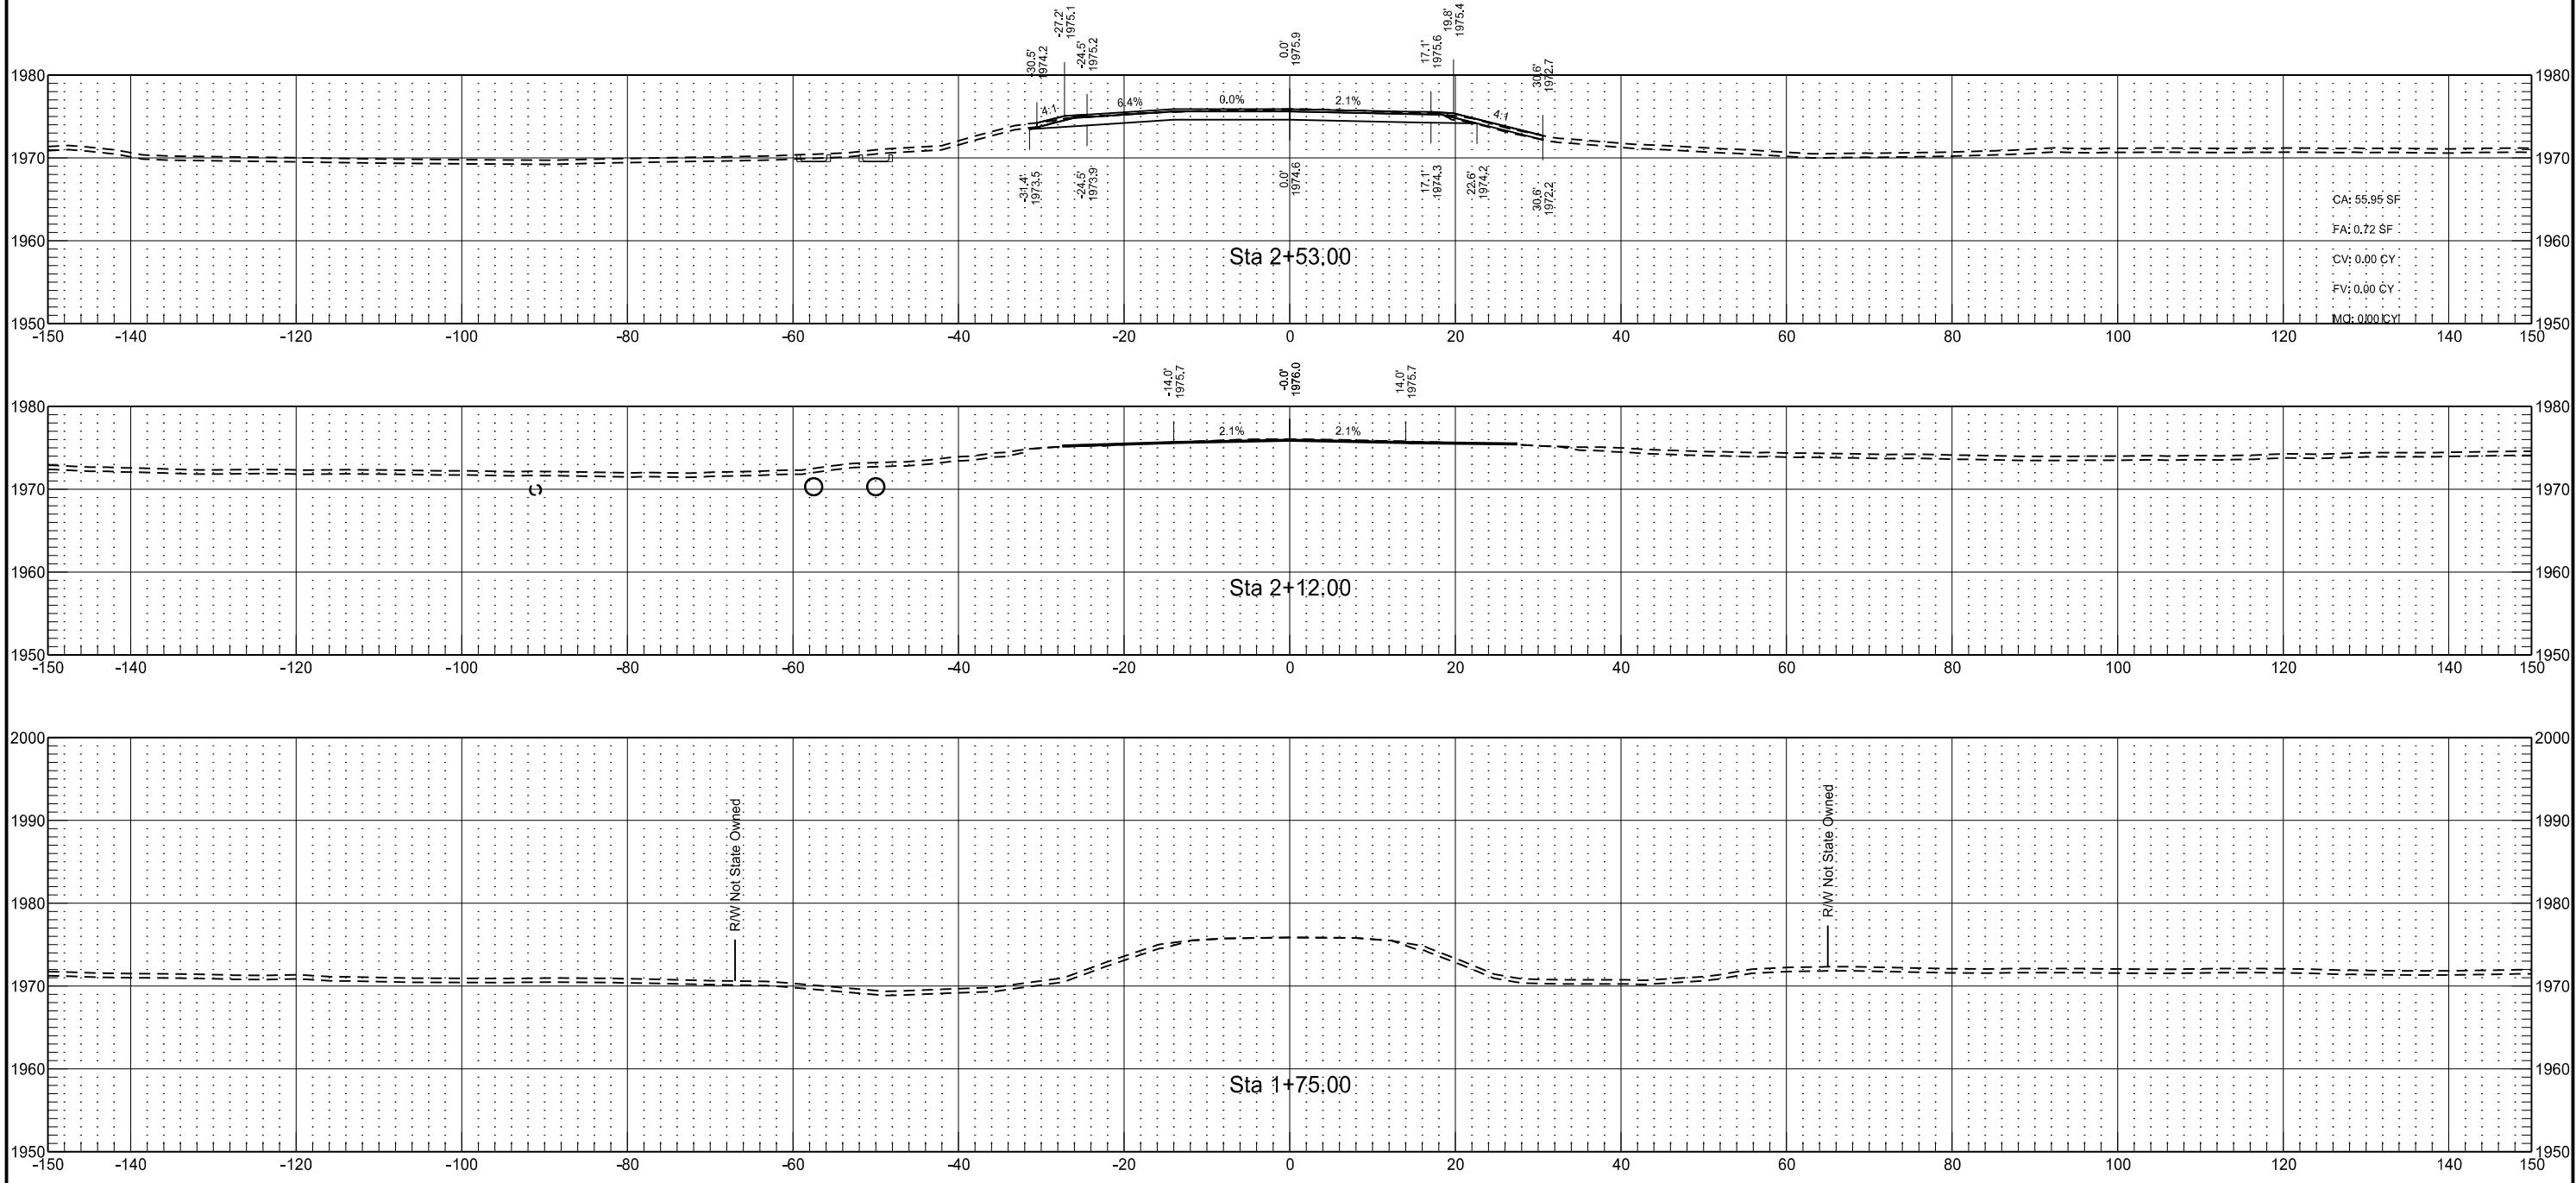


Proposed Radial T Connection
20th Ave NE - North of Goodrich
Chain: PR20AVE_N

	STATE	PROJECT NO.	SECTION NO.	SHEET NO.
ND	NH-1-200(073)236	200	210	

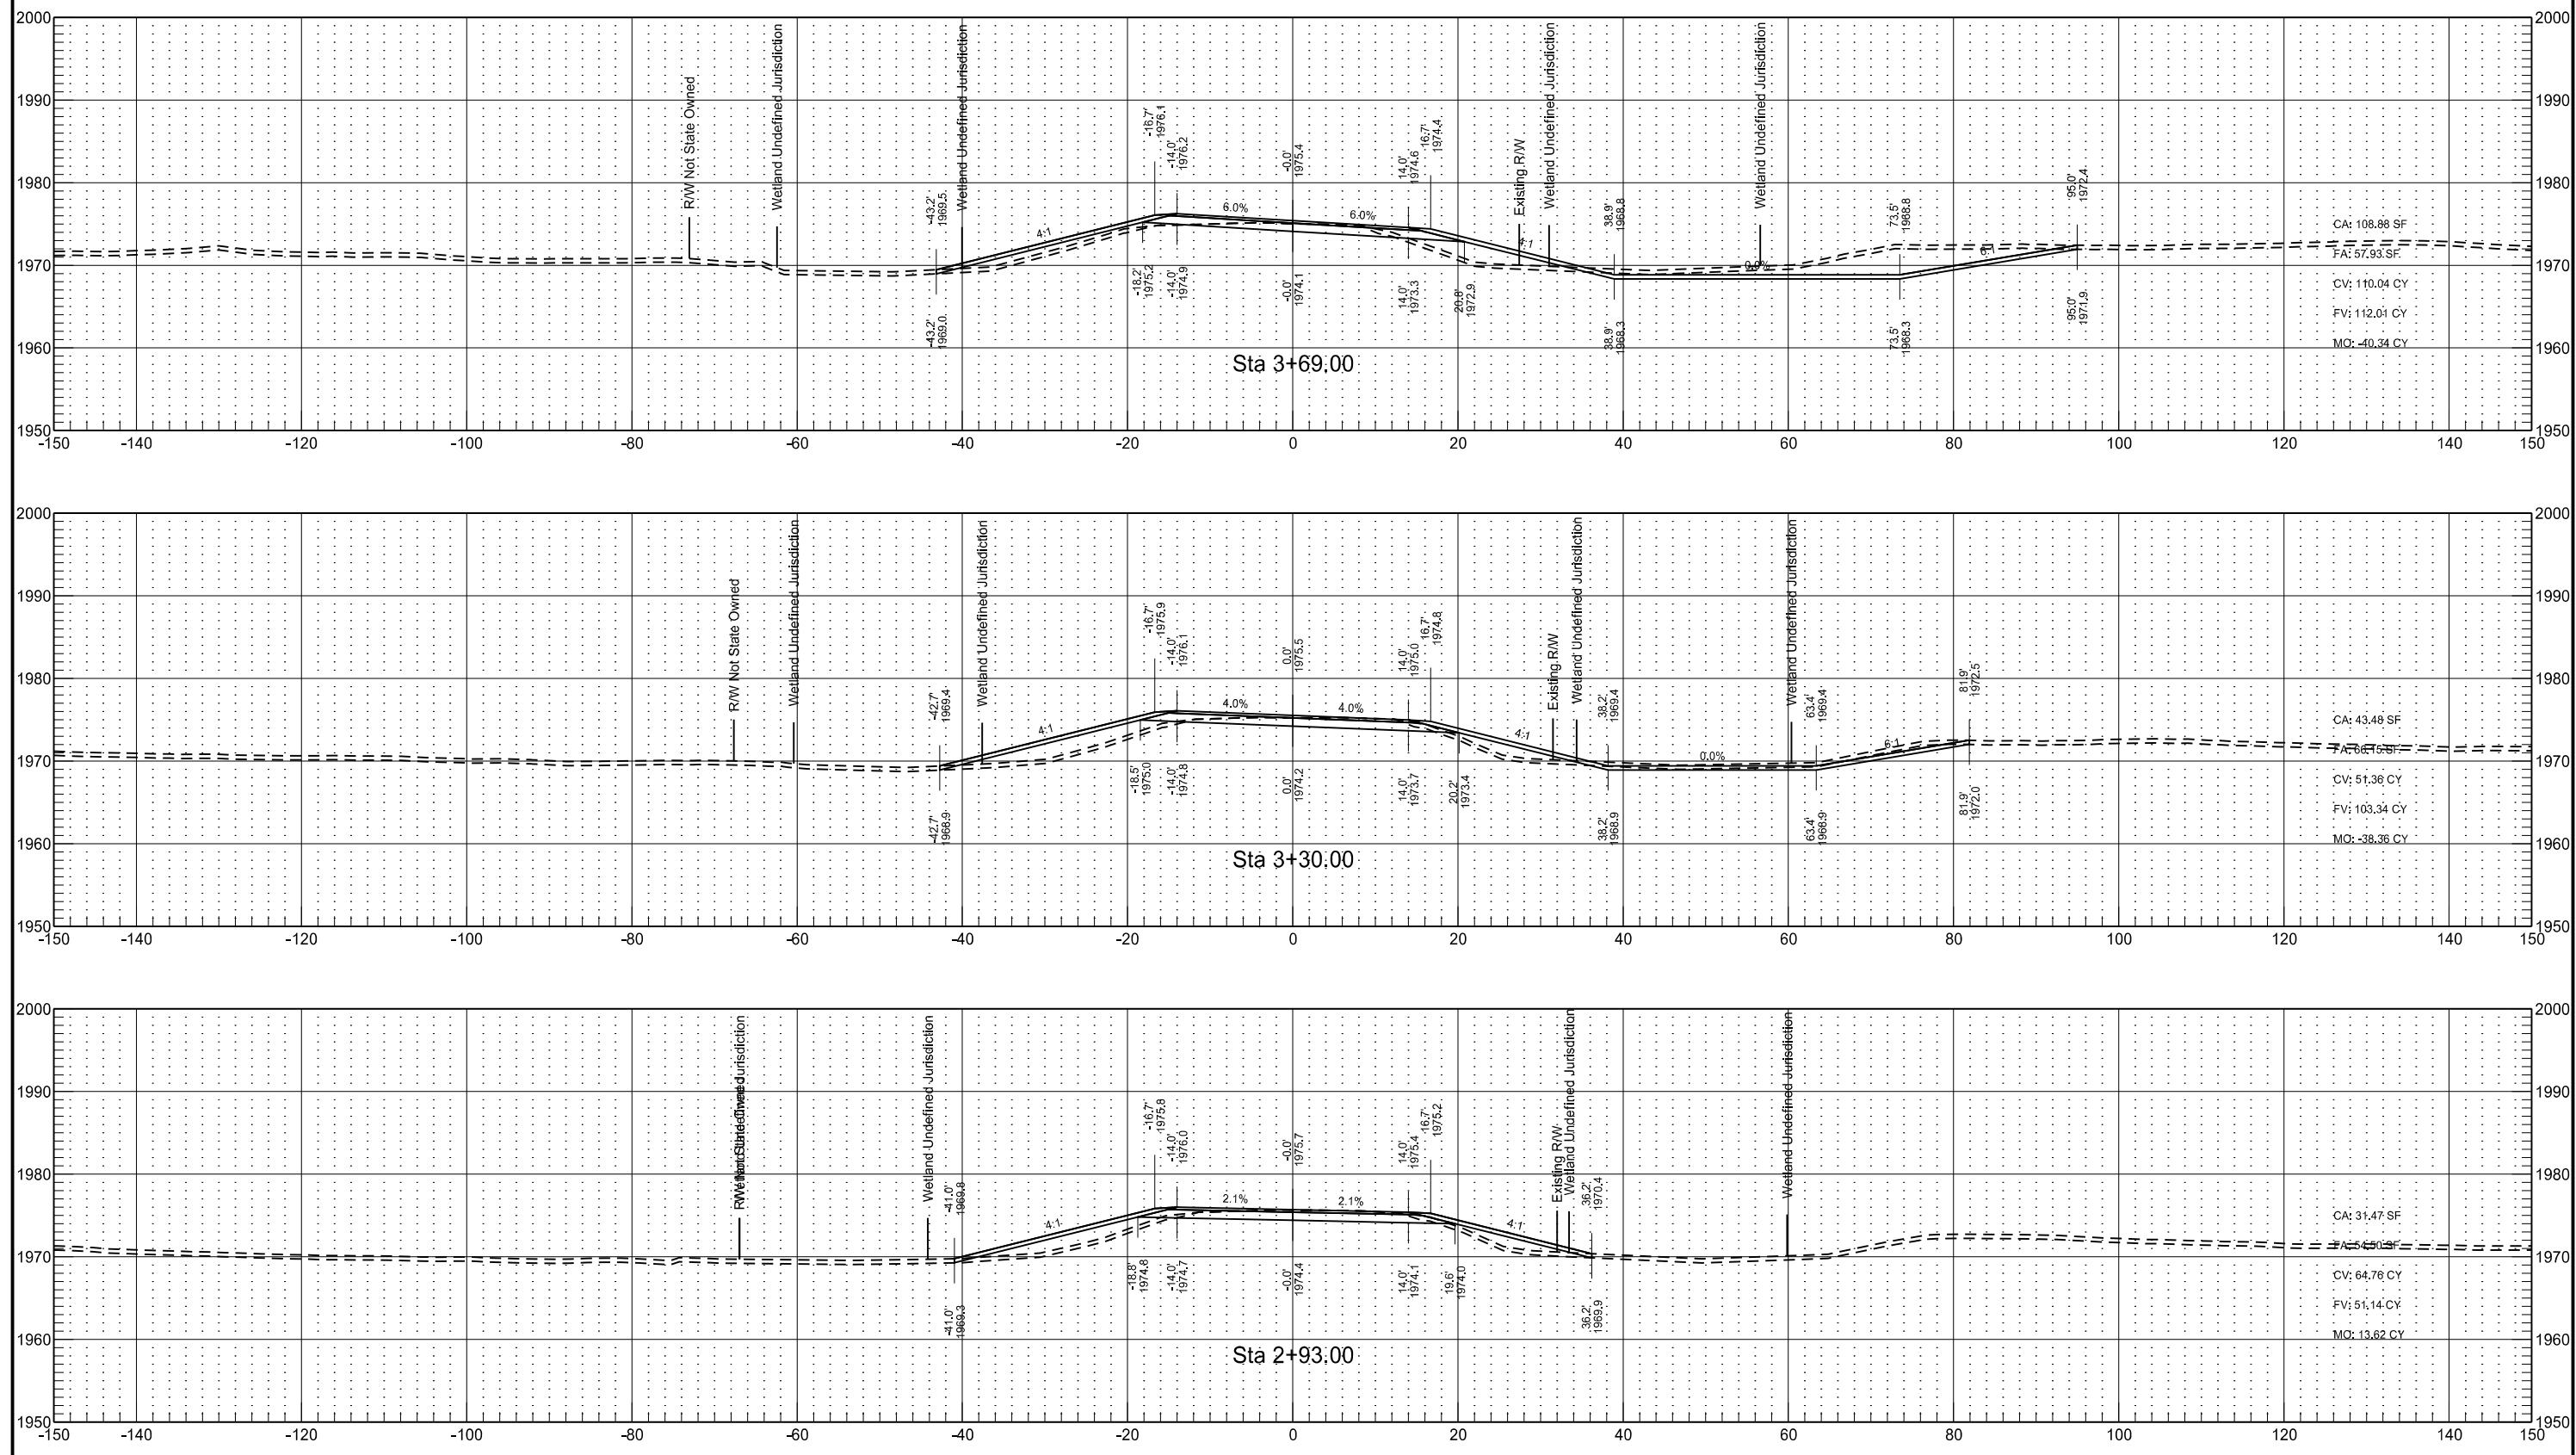




Proposed Radial T Connection
20th Ave NE - North of Goodrich
Chain: PR20AVE_N

	STATE	PROJECT NO.	SECTION NO.	SHEET NO.
ND	NH-1-200(073)236	200	211	

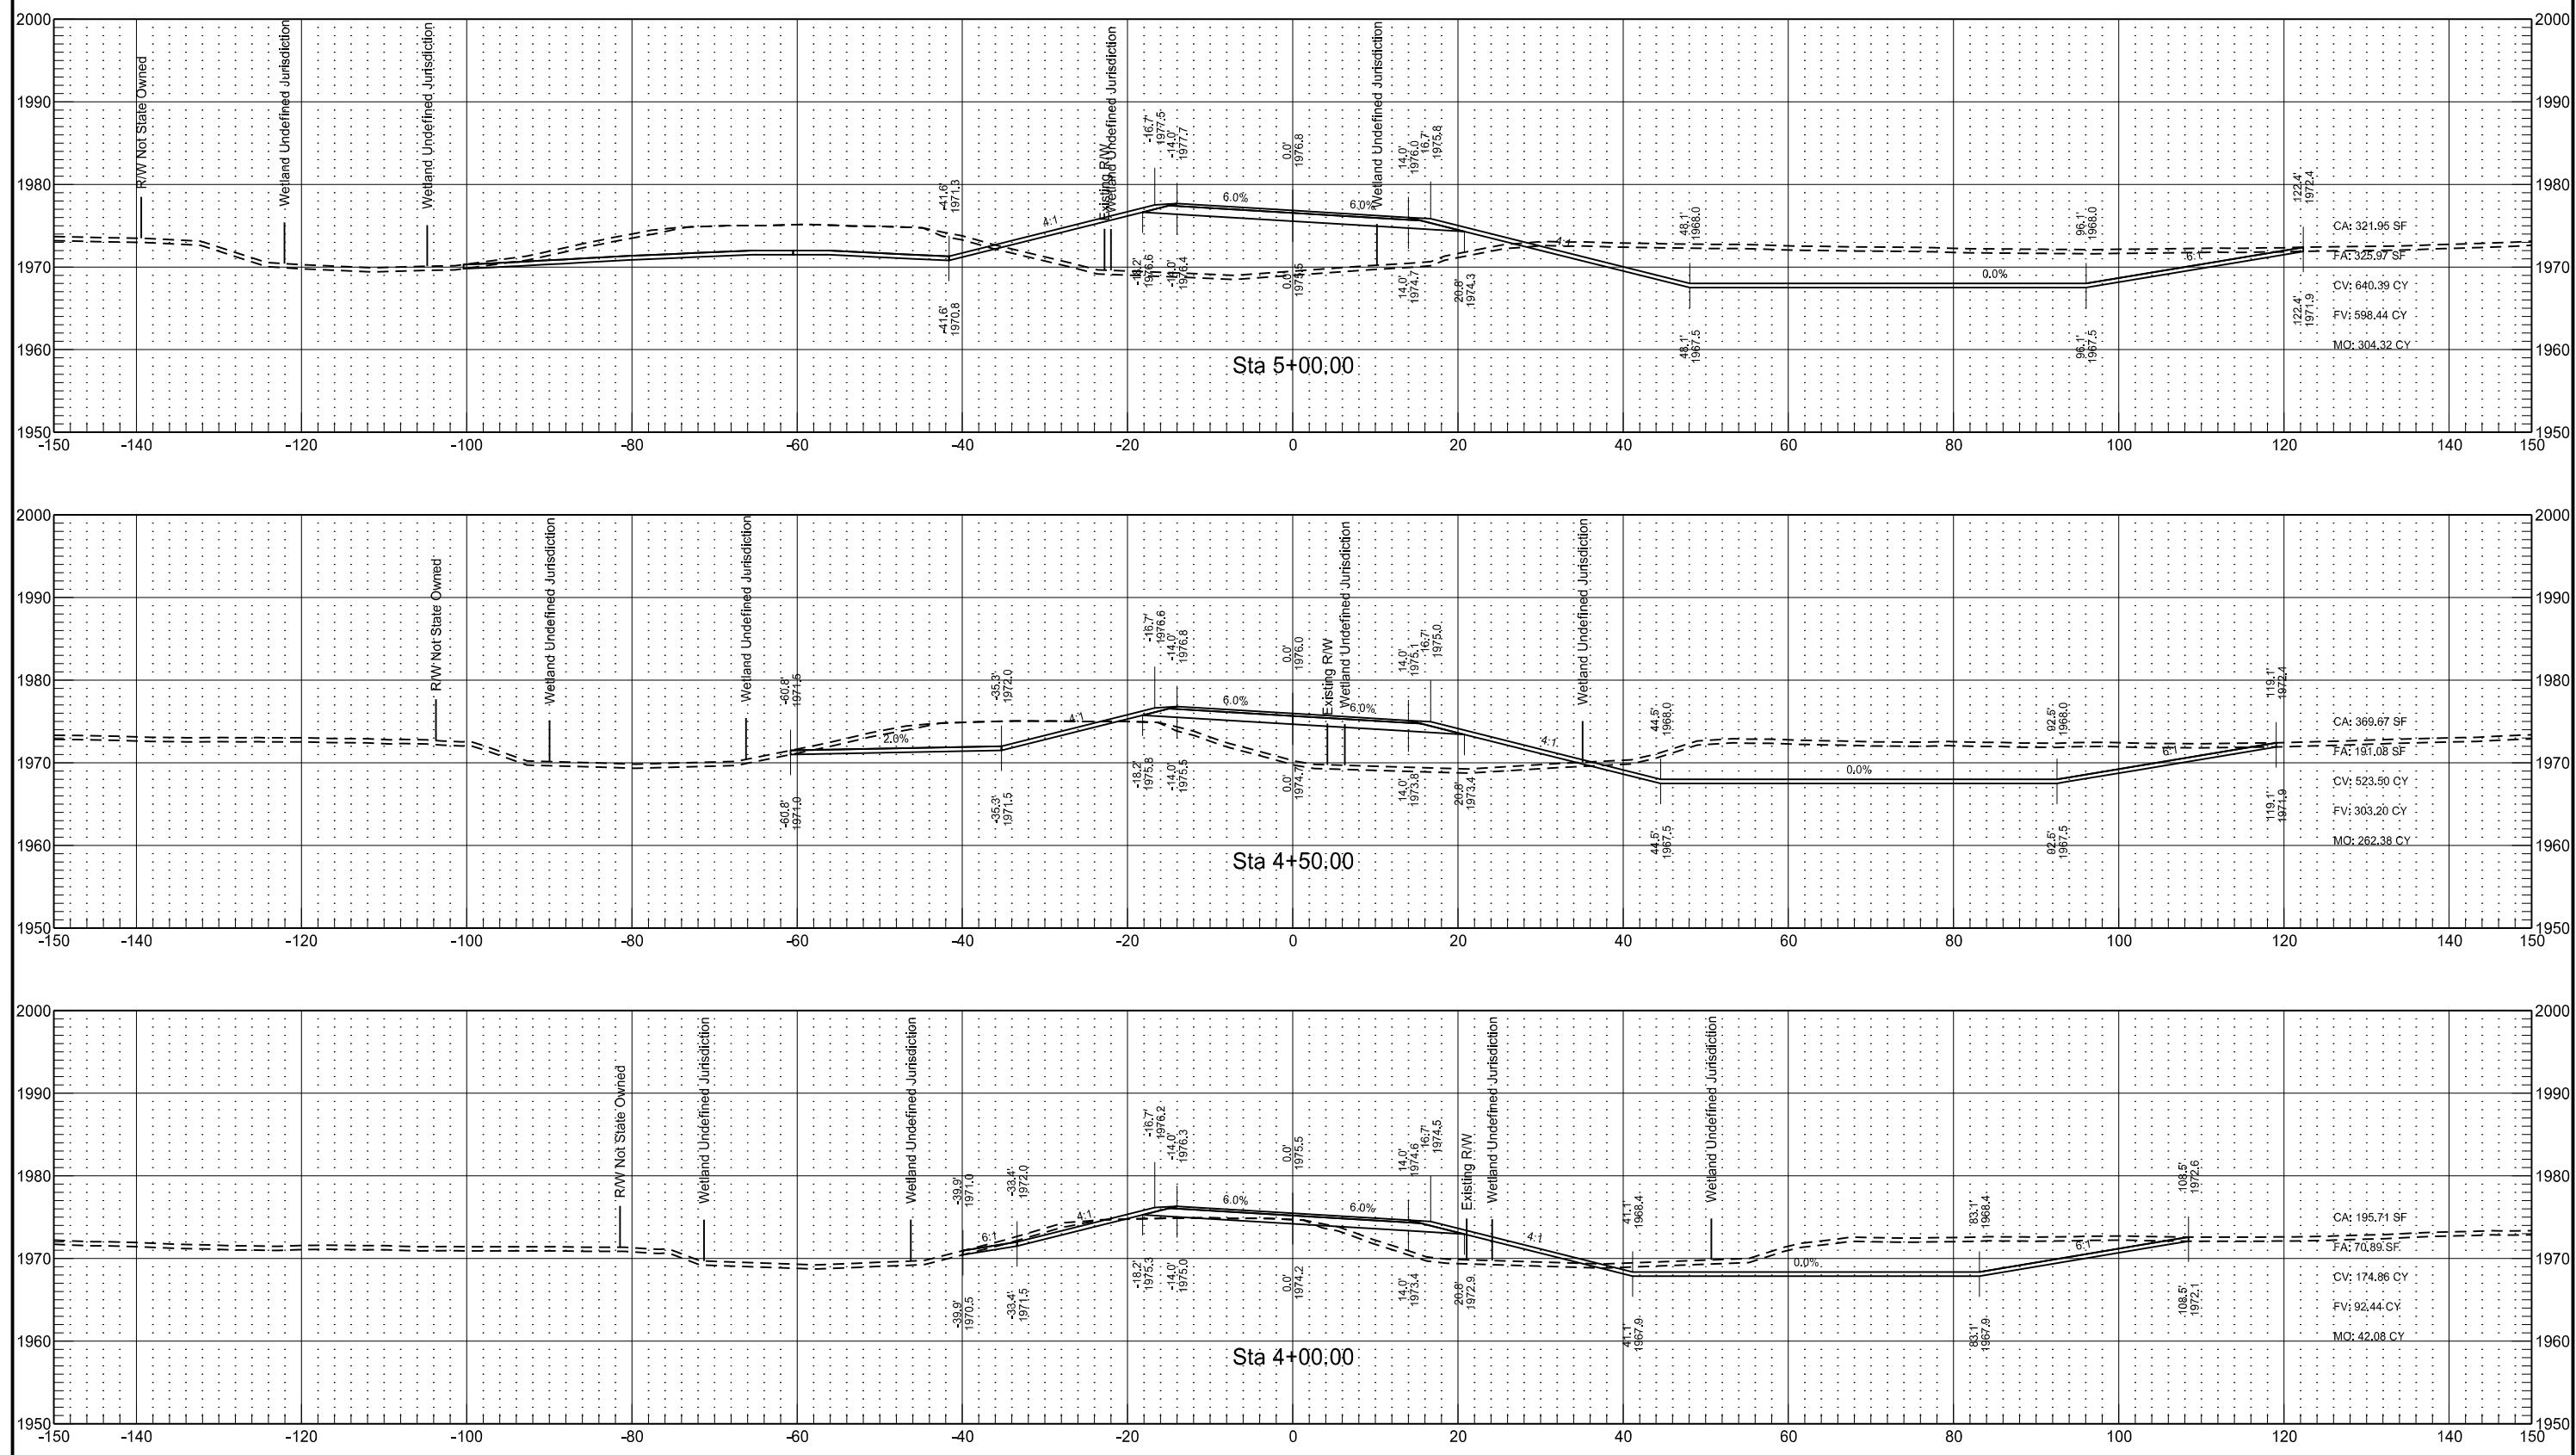


Proposed Radial T Connection
20th Ave NE - North of Goodrich
Chain: PR20AVE_N

	STATE	PROJECT NO.	SECTION NO.	SHEET NO.
ND	NH-1-200(073)236	200	212	

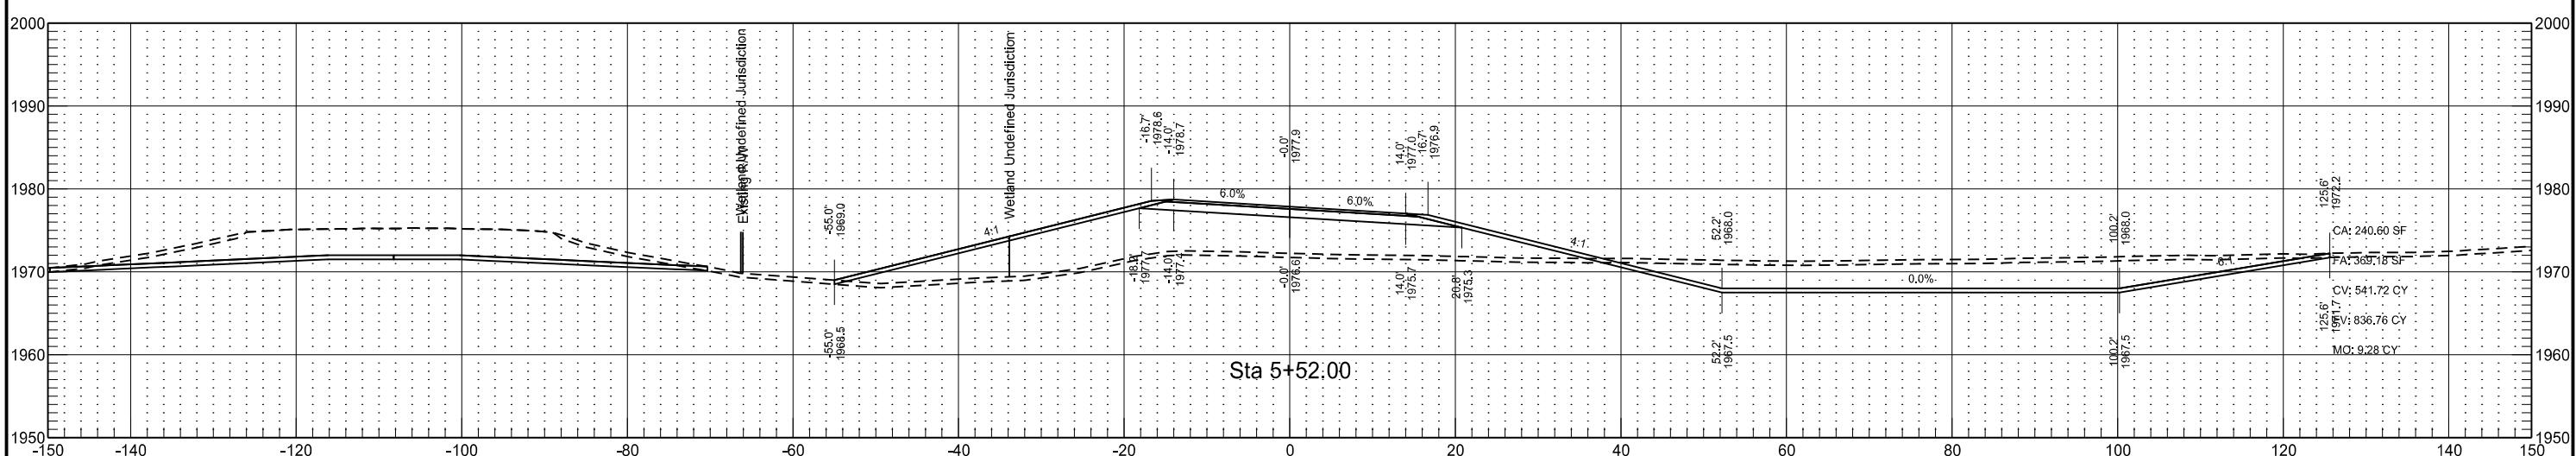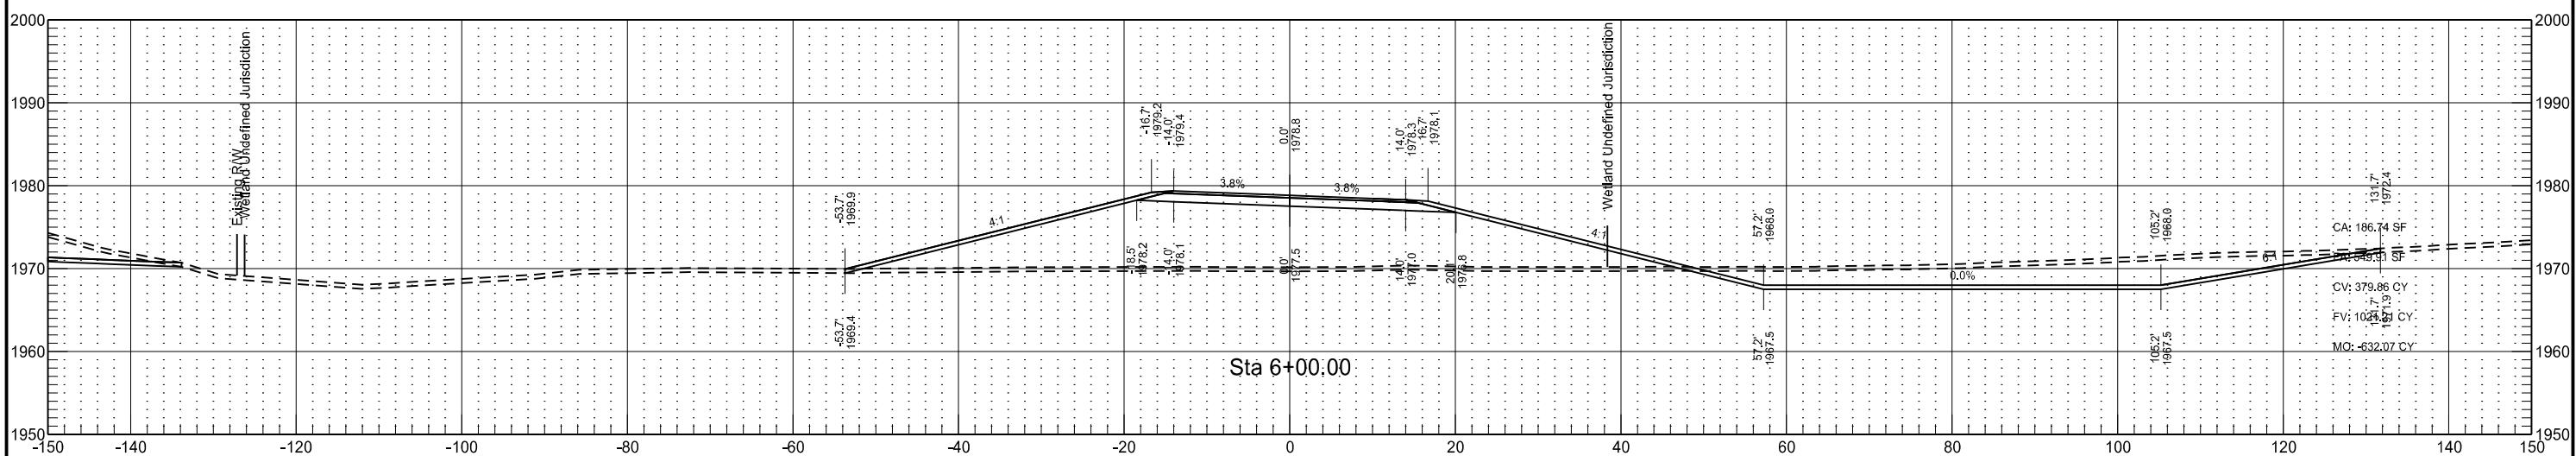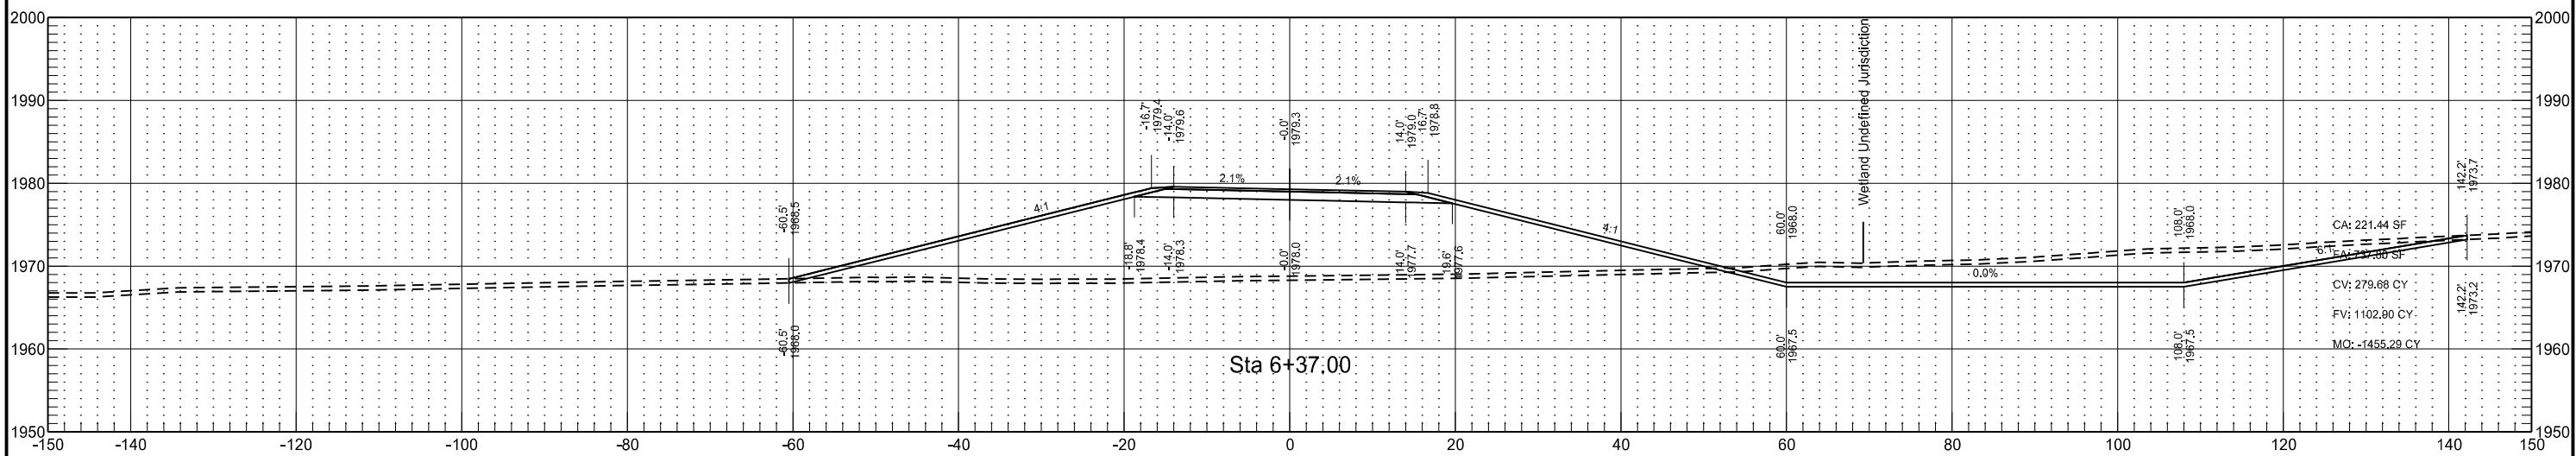


Proposed Radial T Connection
20th Ave NE - North of Goodrich
Chain: PR20AVE_N

	STATE	PROJECT NO.	SECTION NO.	SHEET NO.
ND	NH-1-200(073)236	200	213	

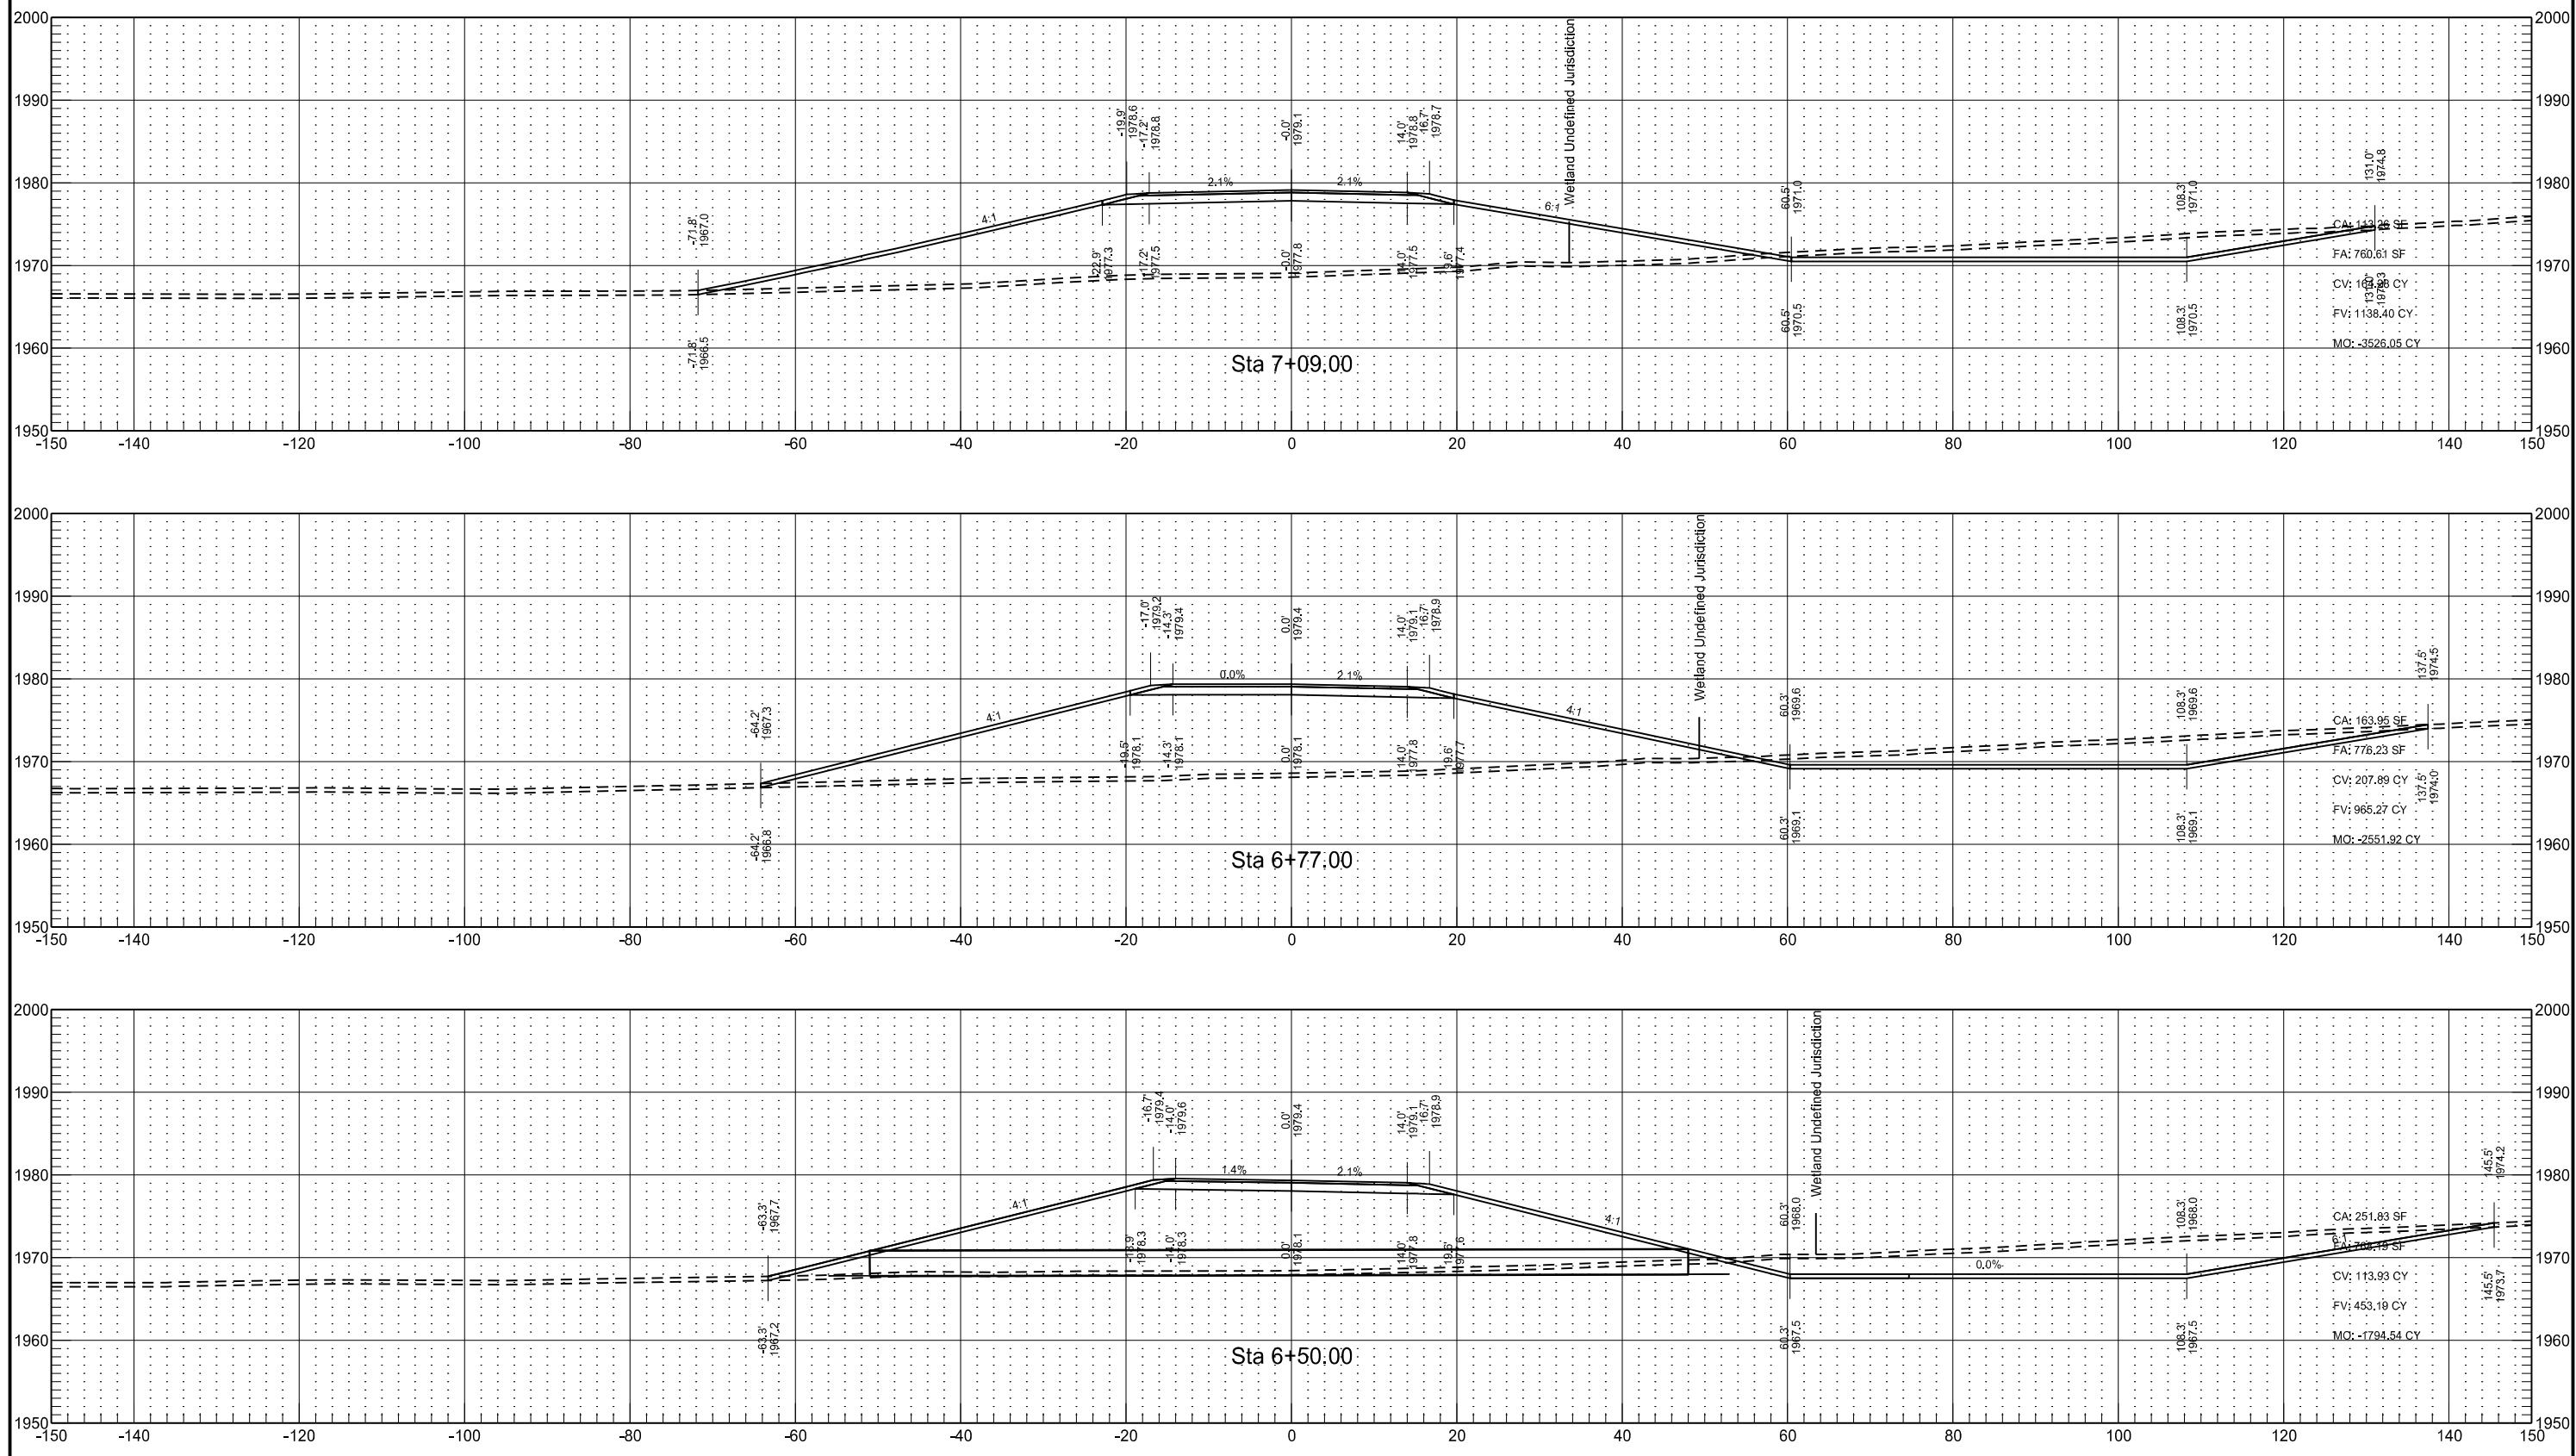


Proposed Radial T Connection
20th Ave NE - North of Goodrich
Chain: PR20AVE_N

	STATE	PROJECT NO.	SECTION NO.	SHEET NO.
ND	NH-1-200(073)236	200	214	

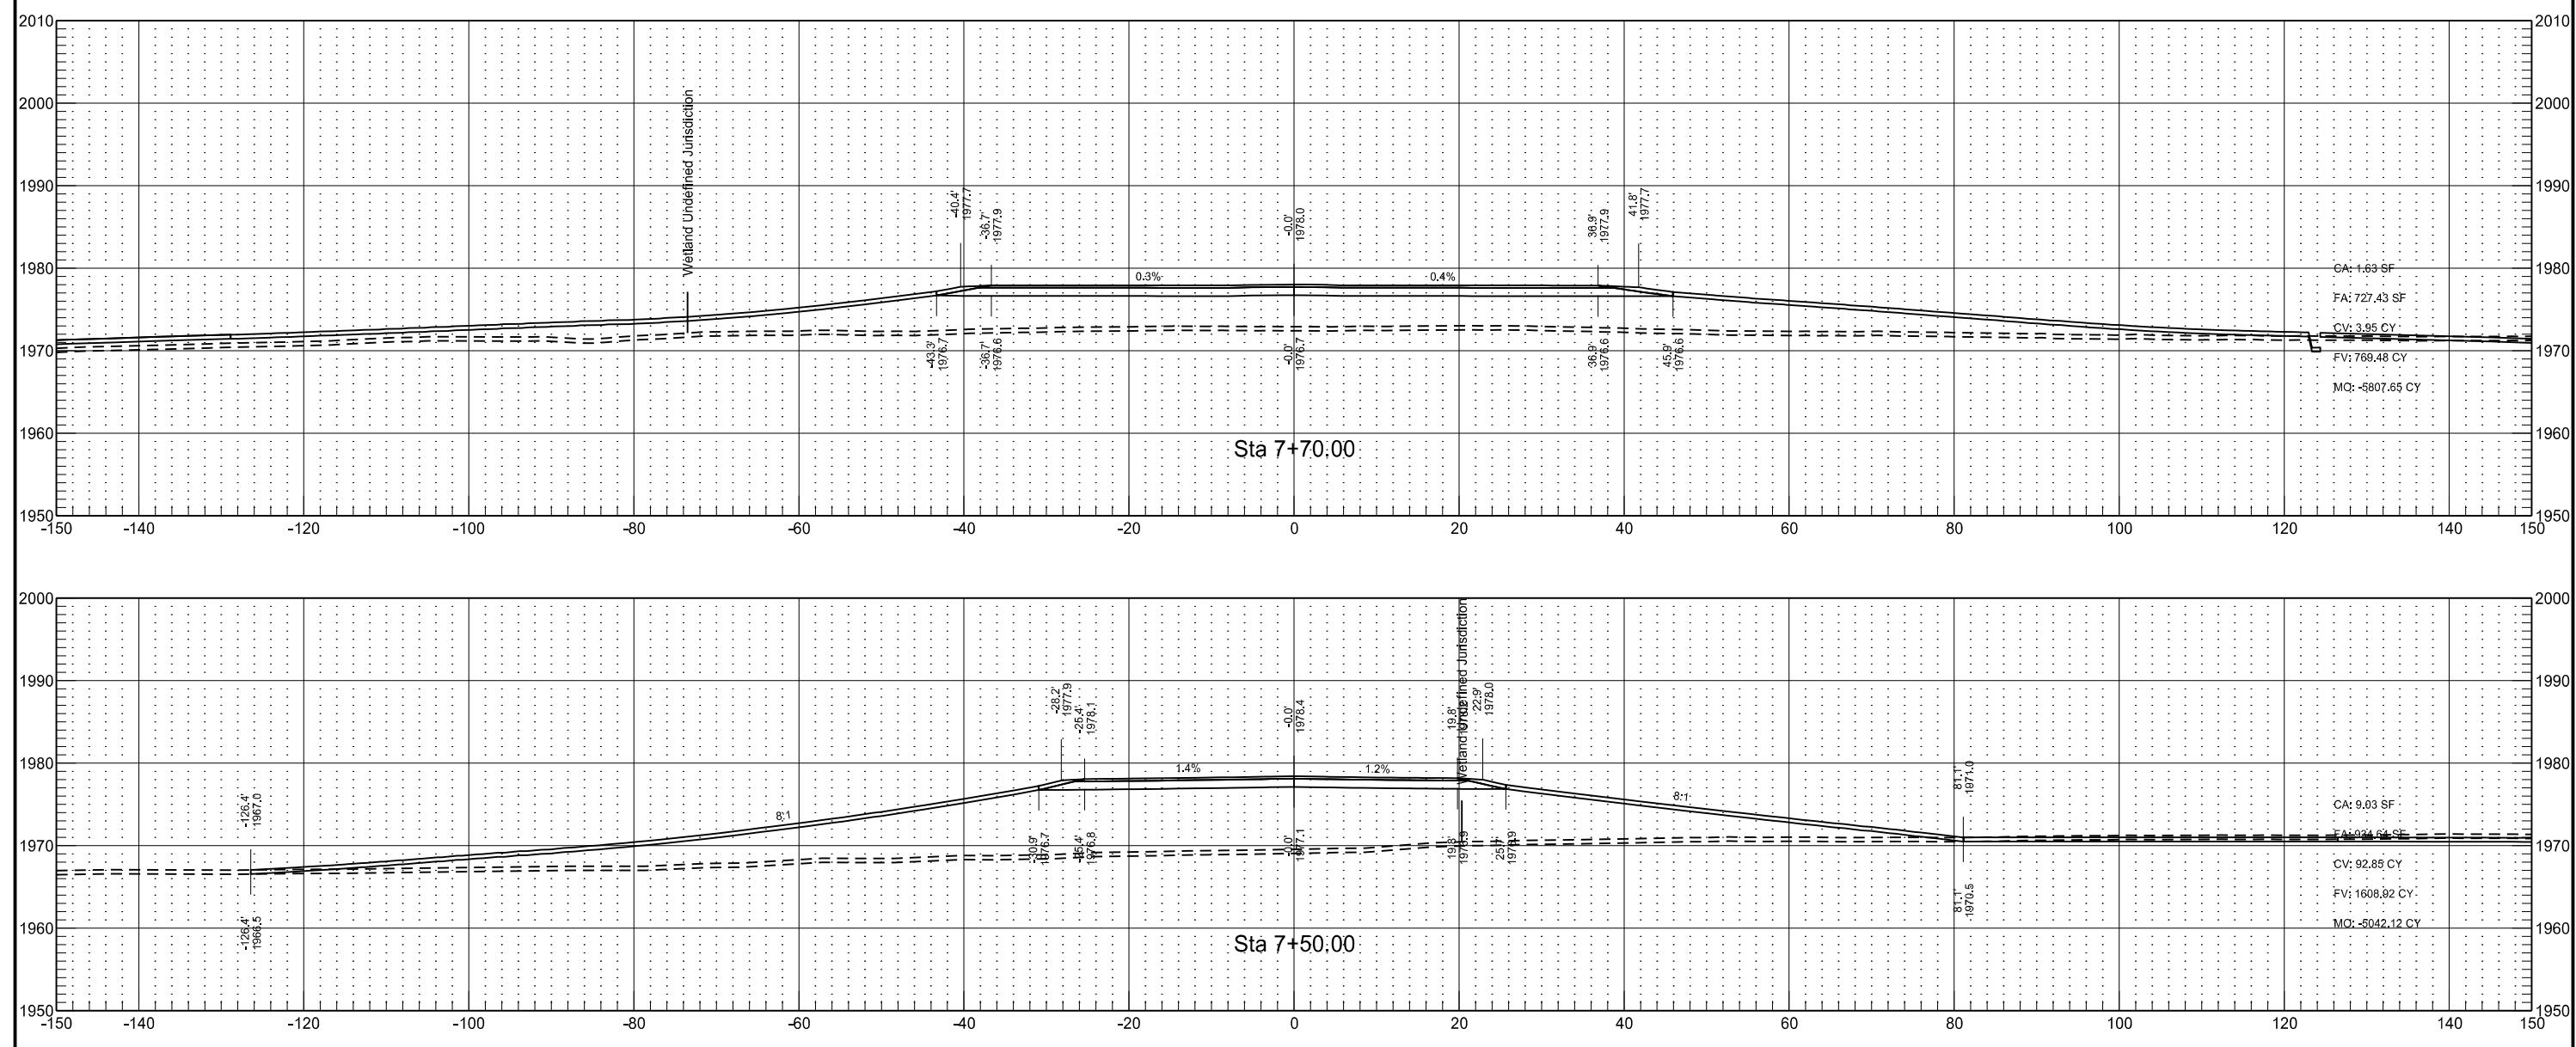


Obliterate Existing Connection
20th Ave NE - North of Goodrich
Chain: EX20AVE_N

	STATE	PROJECT NO.	SECTION NO.	SHEET NO.
ND	NH-1-200(073)236	200	215	

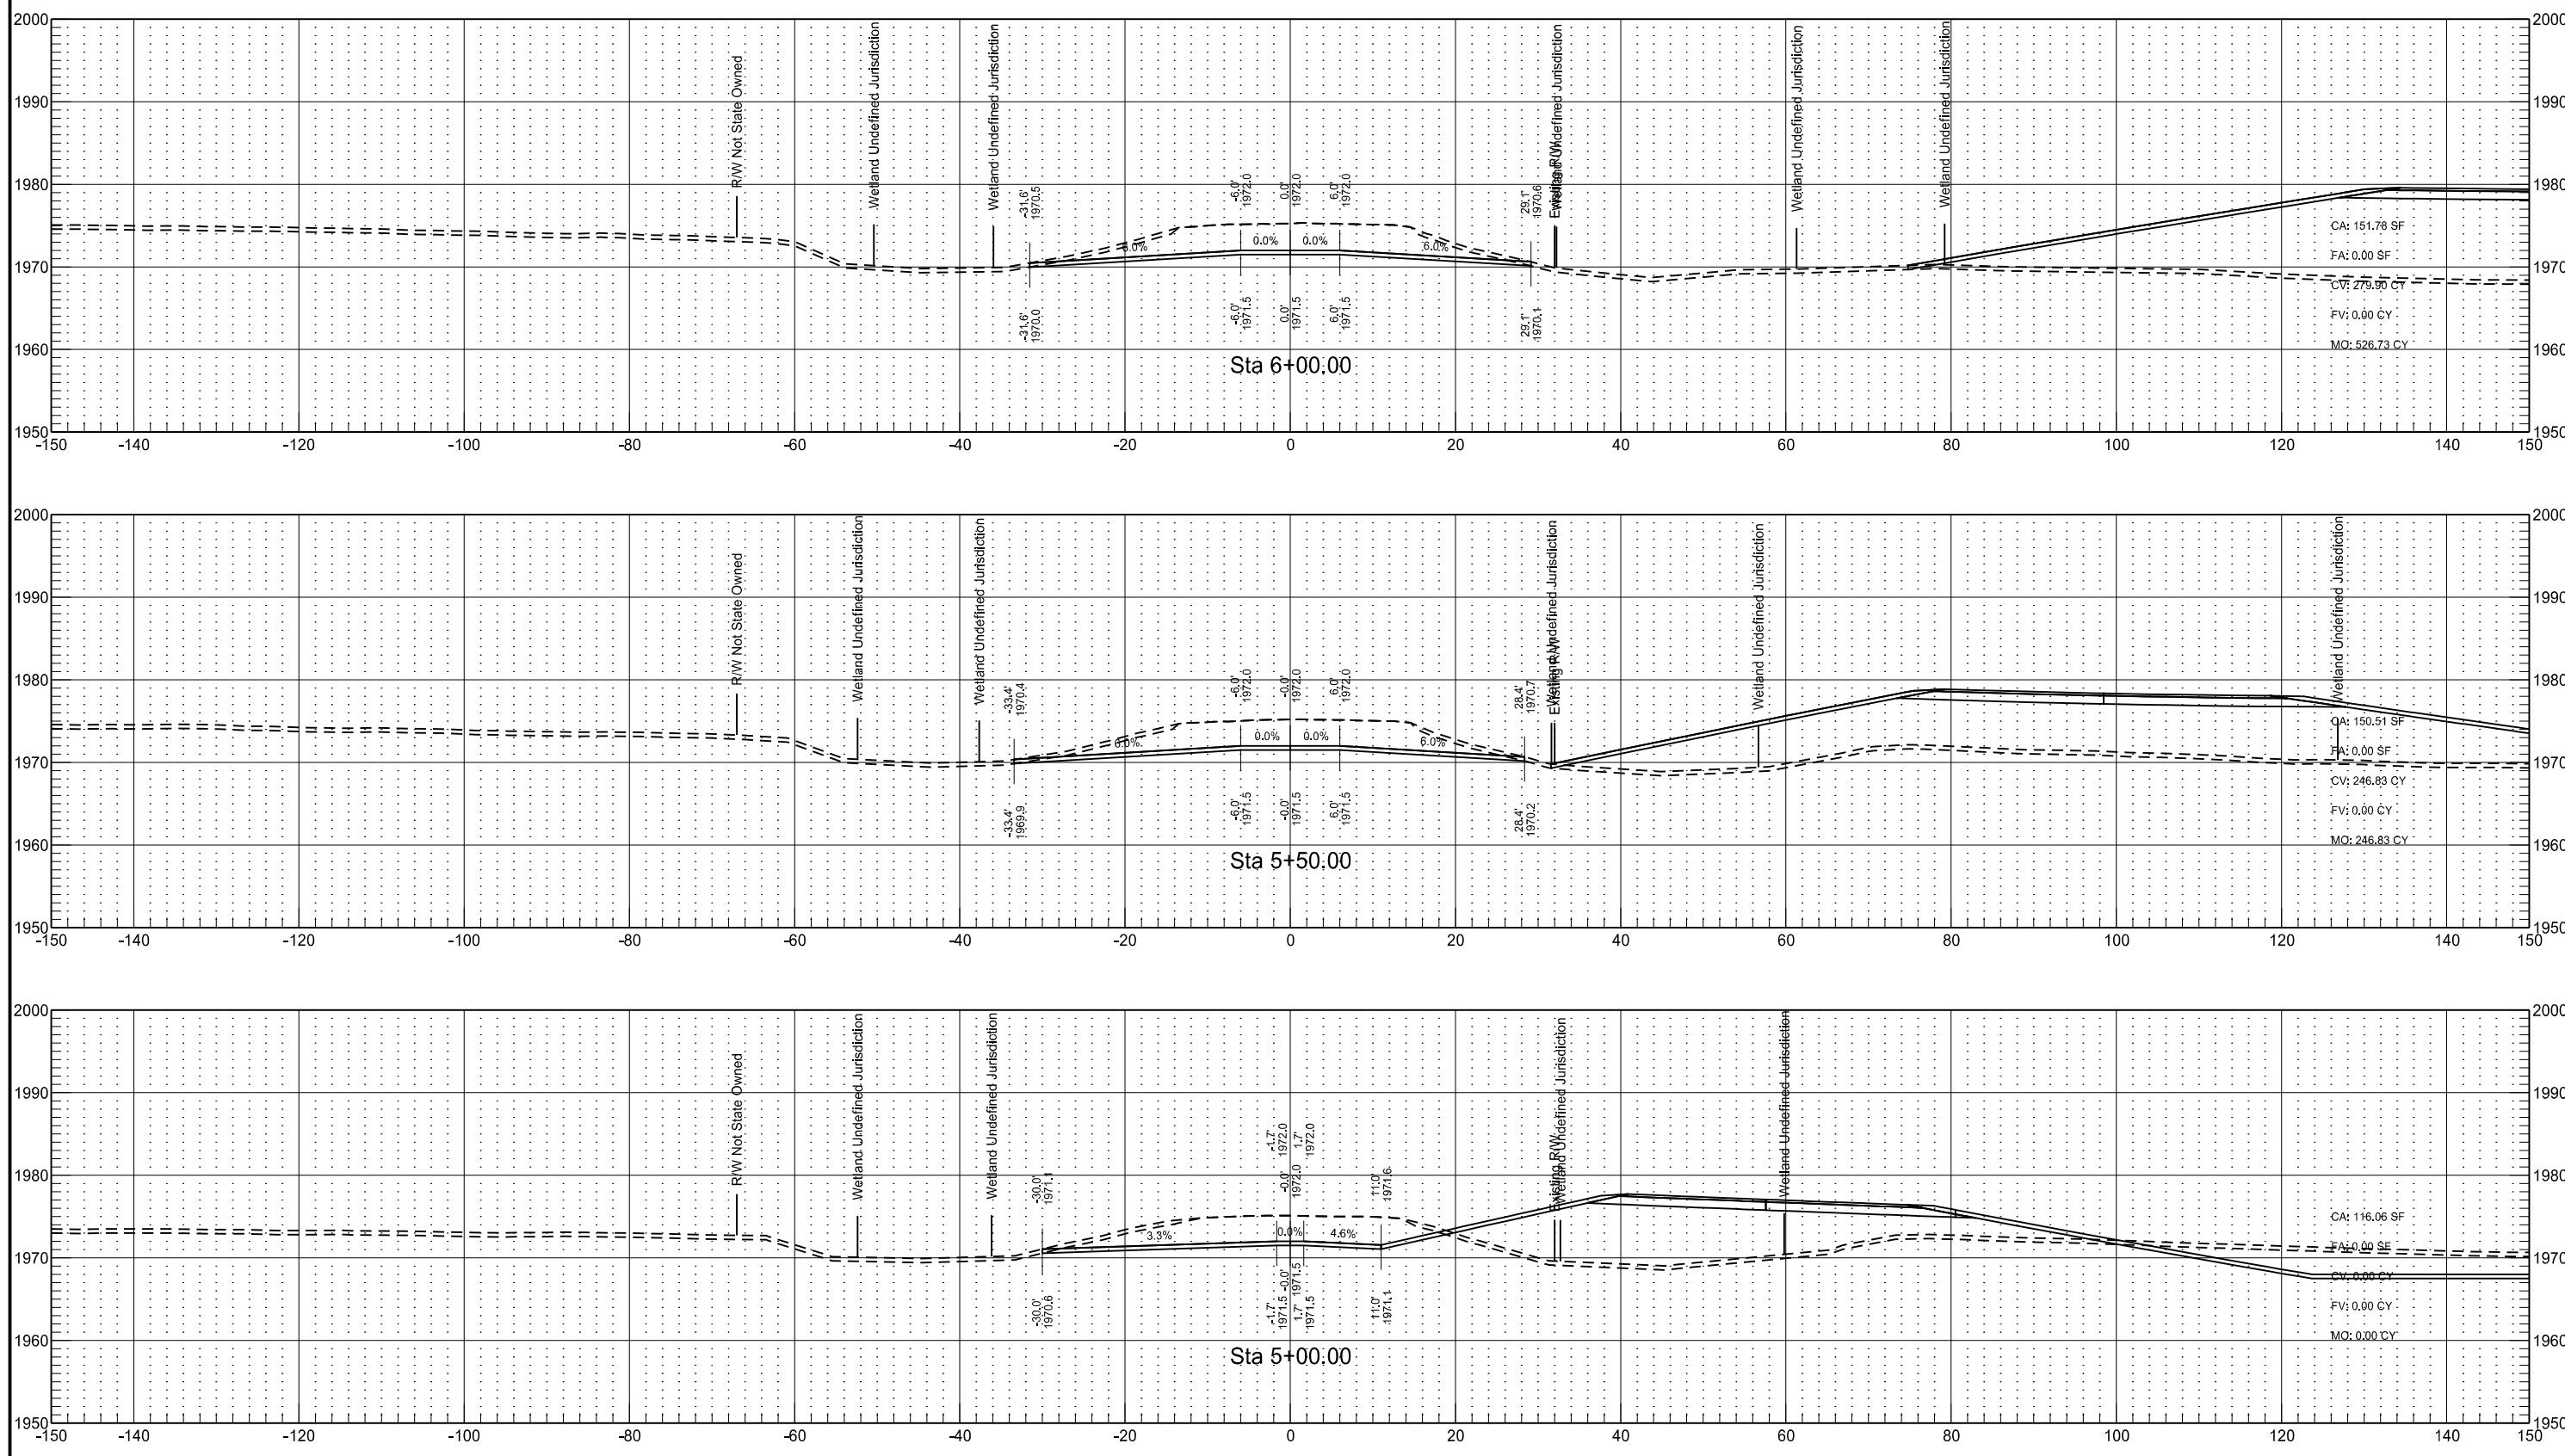



Obliterate Existing Connection
20th Ave NE - North of Goodrich
Chain: EX20AVE_N

	STATE	PROJECT NO.	SECTION NO.	SHEET NO.
ND	NH-1-200(073)236	200	216	

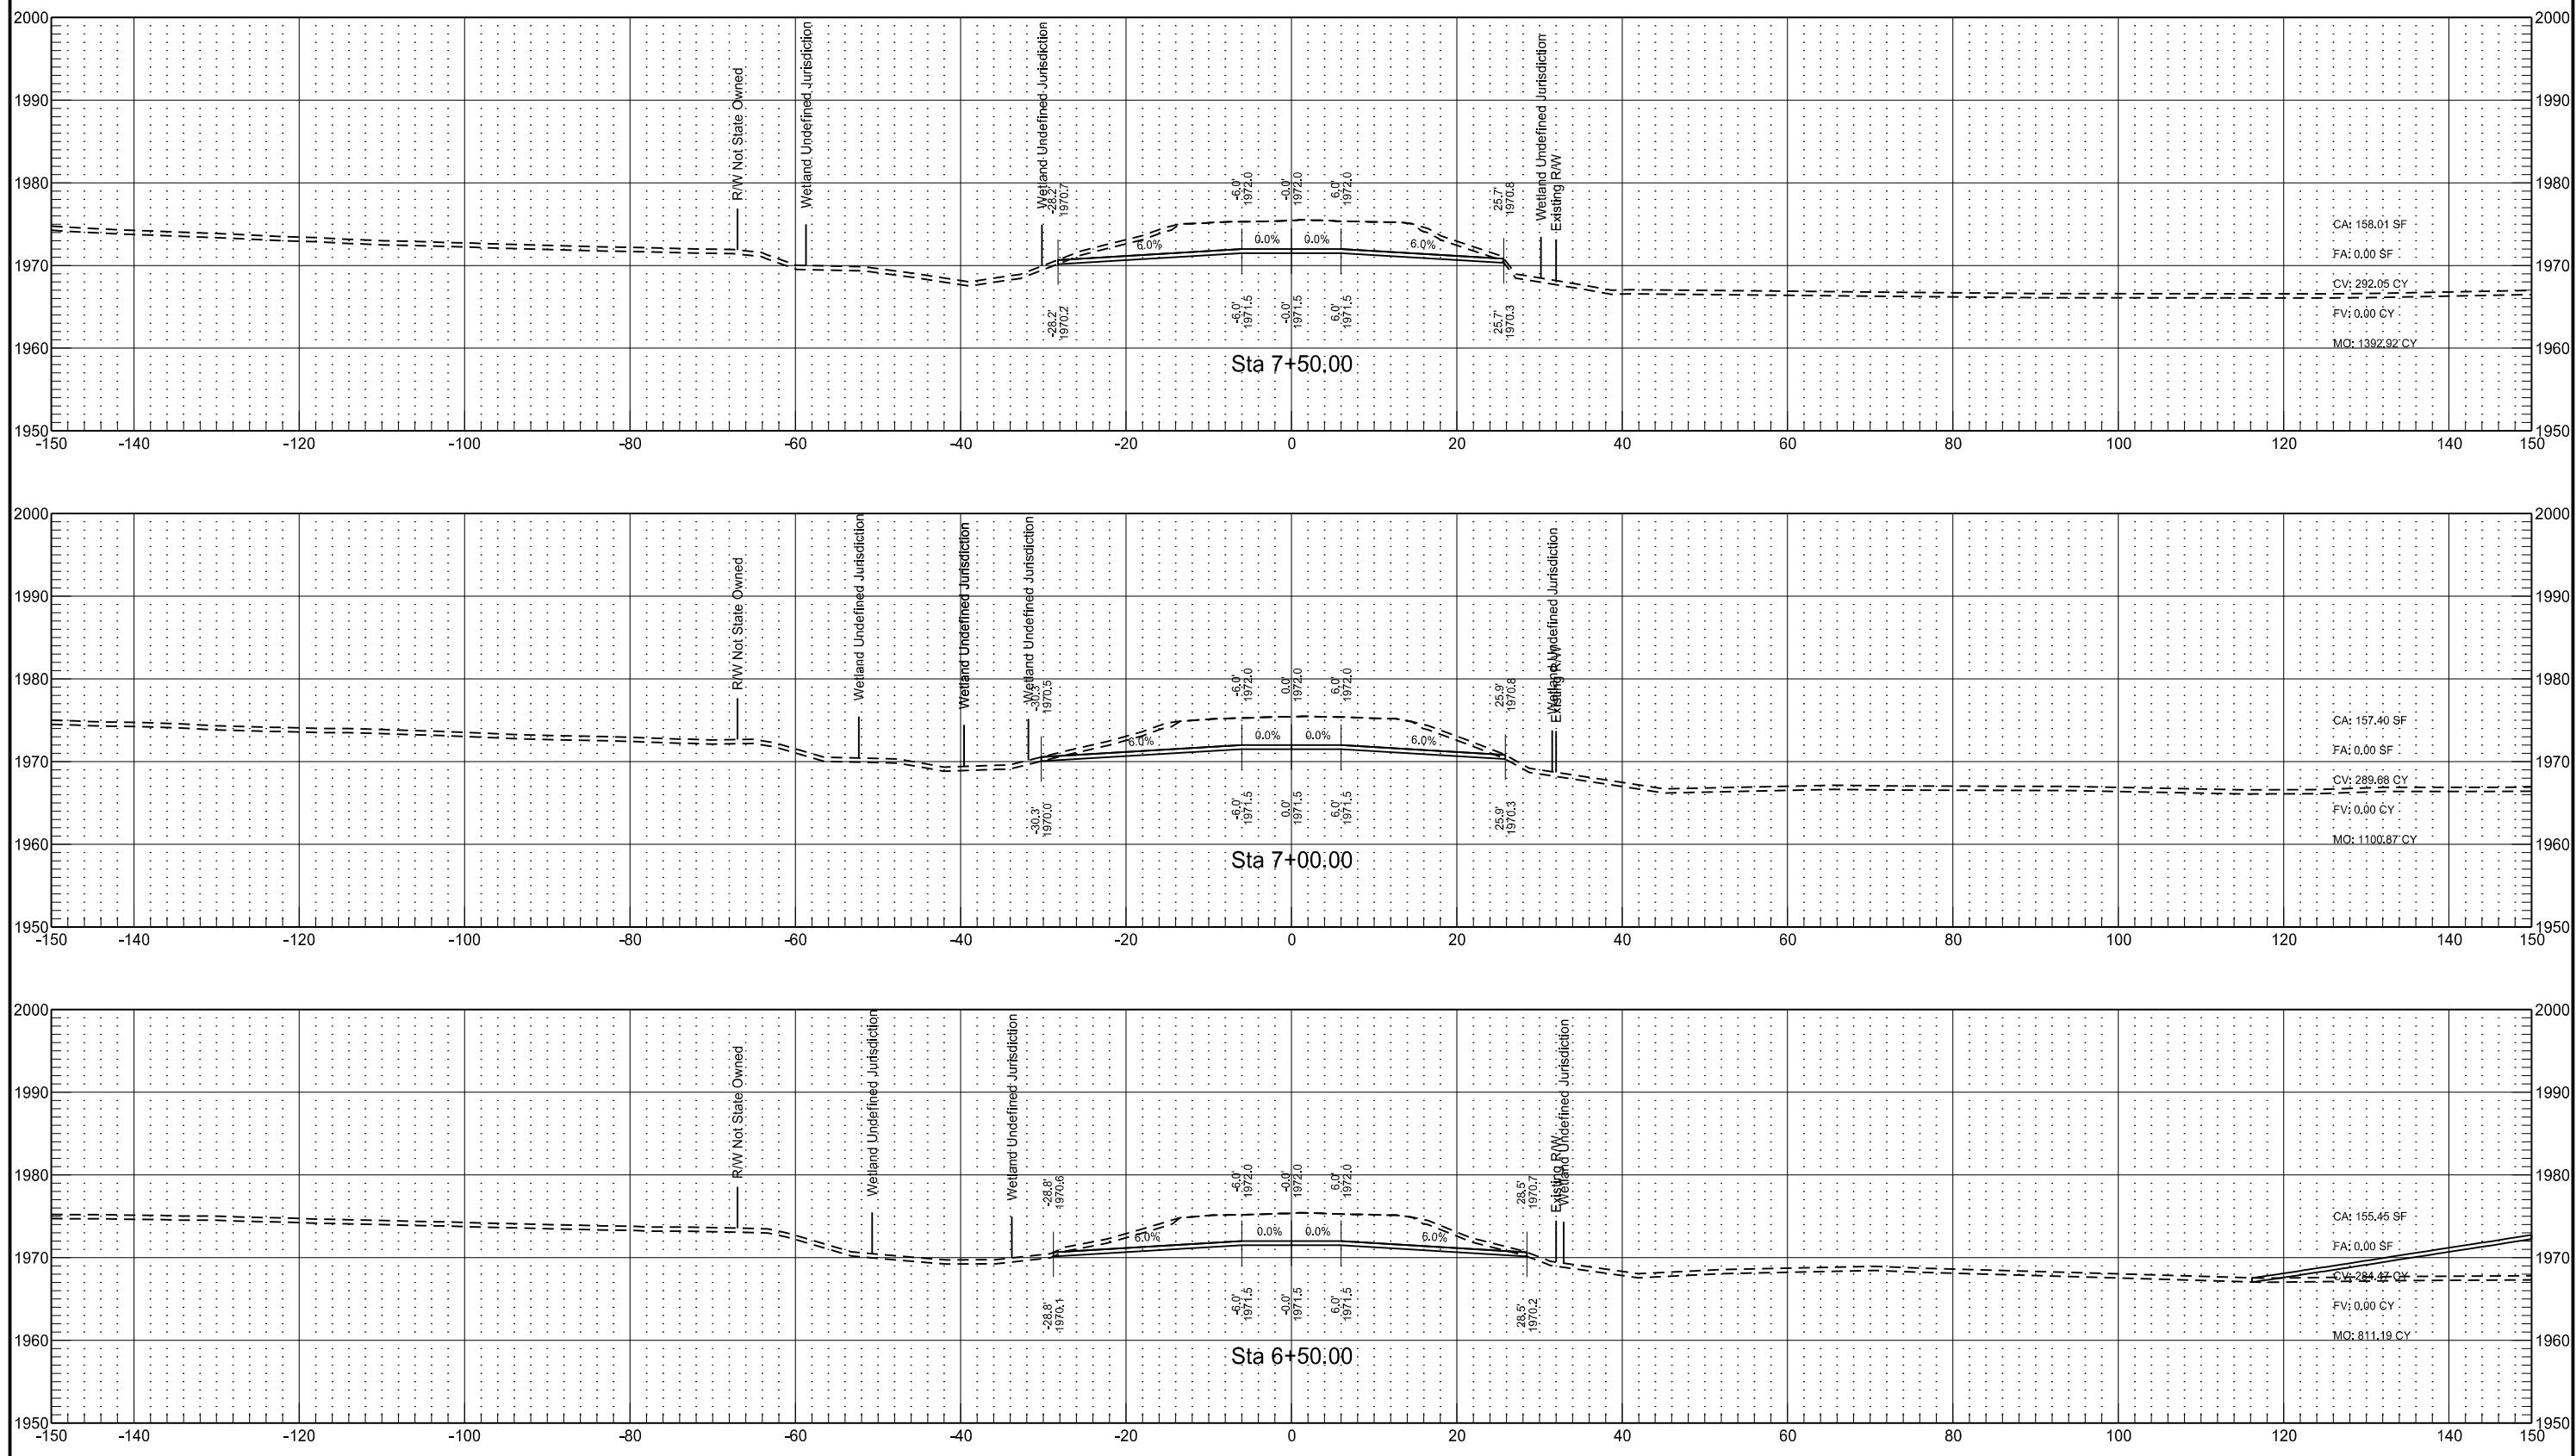



Obliterate Existing Connection
20th Ave NE - North of Goodrich
Chain: EX20AVE_N

	STATE	PROJECT NO.	SECTION NO.	SHEET NO.
ND	NH-1-200(073)236	200	217	

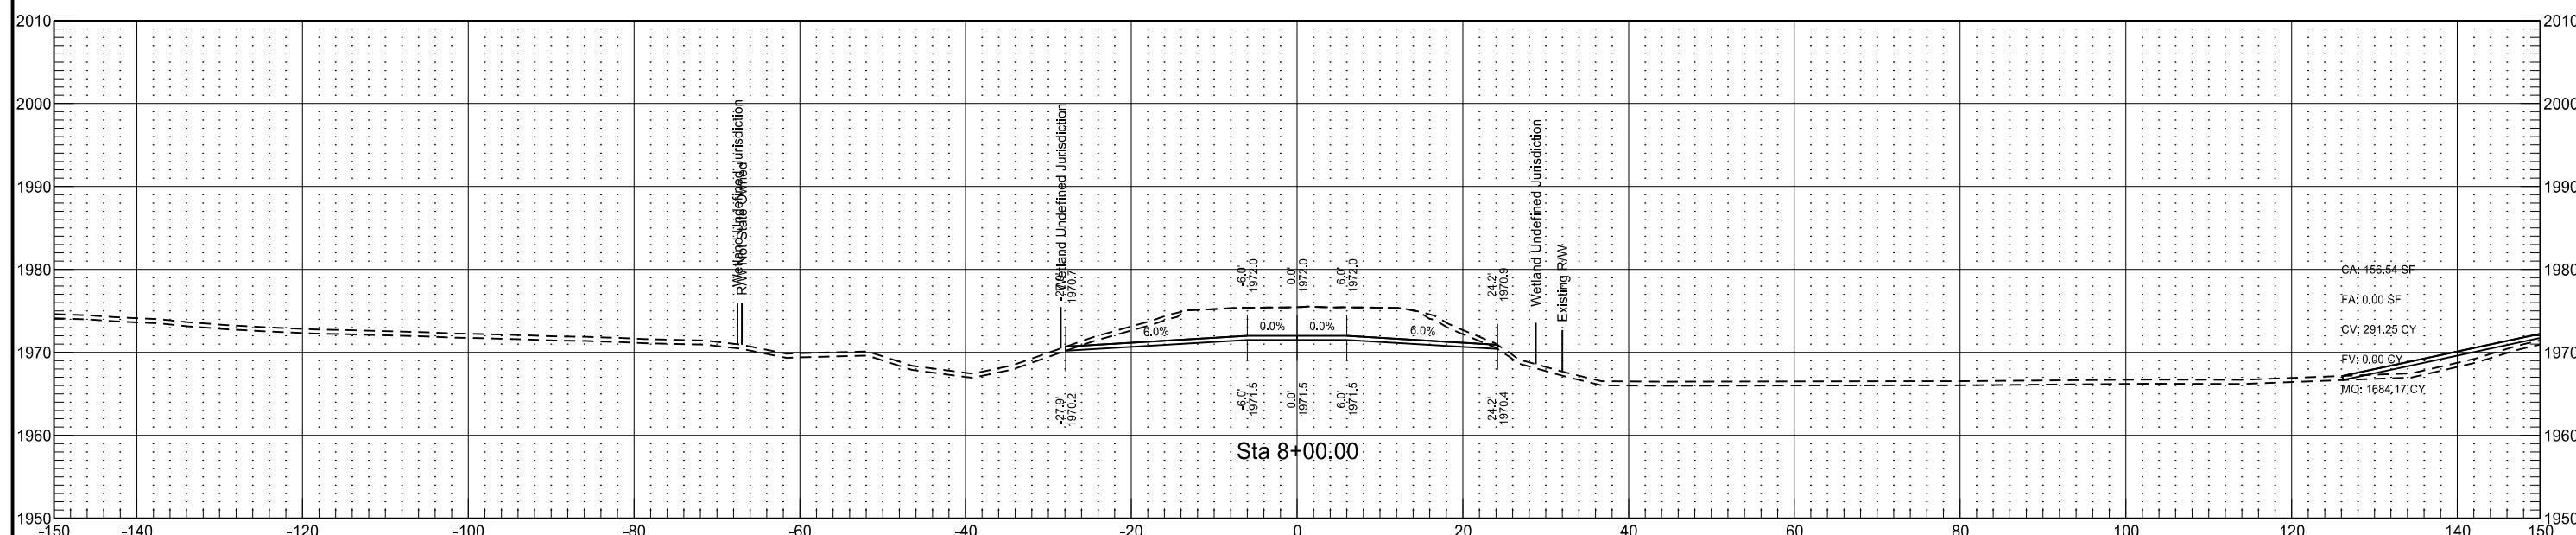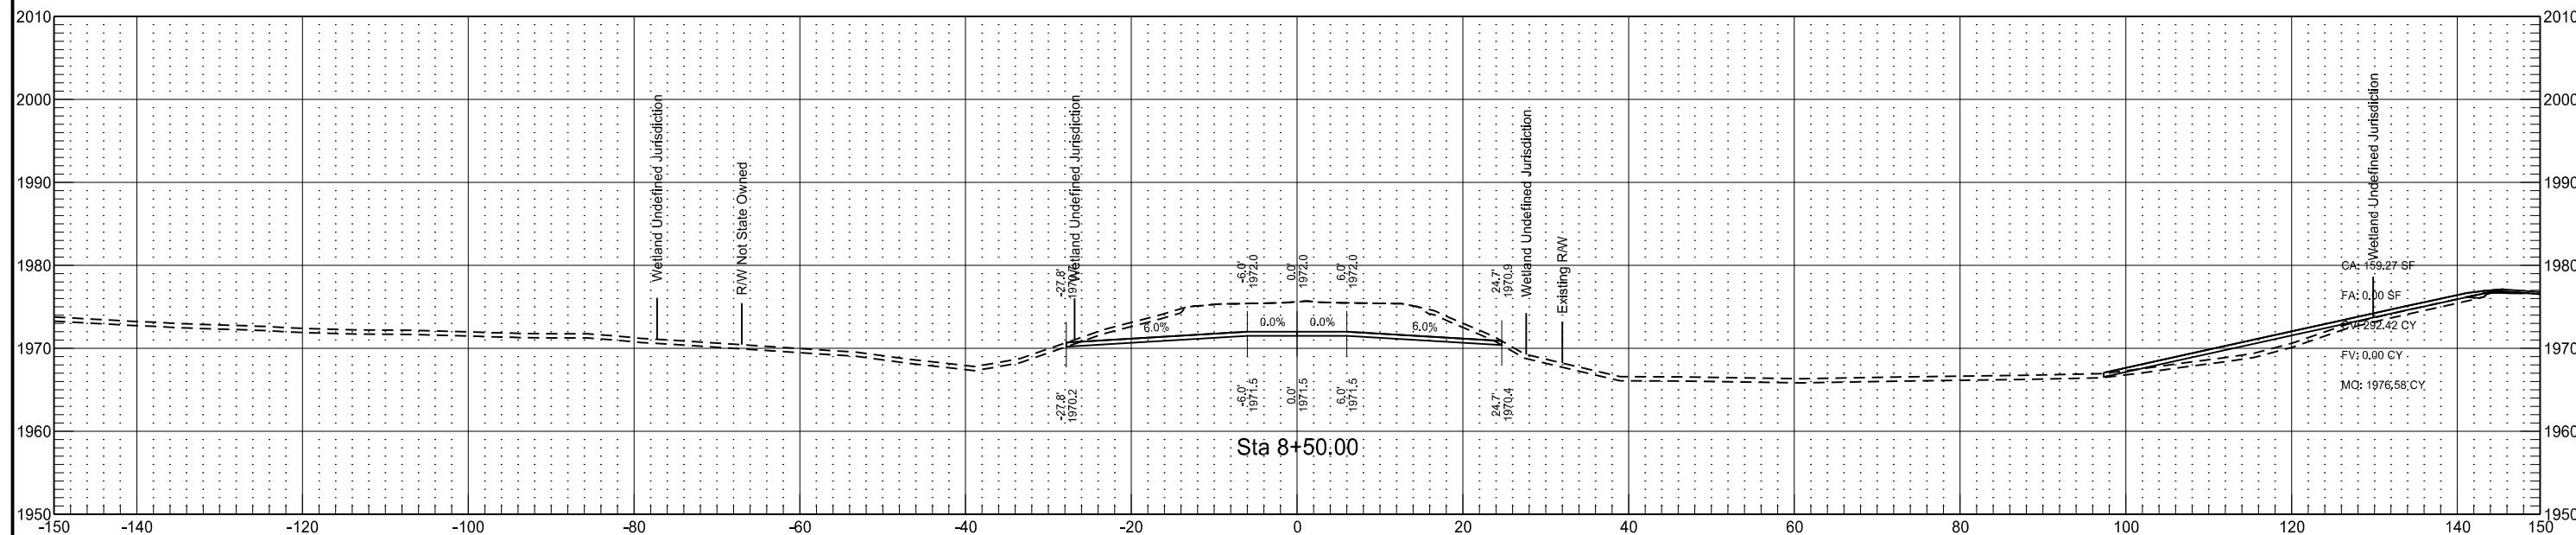


Obliterate Existing Connection
20th Ave NE - North of Goodrich
Chain: EX20AVE_N

	STATE	PROJECT NO.	SECTION NO.	SHEET NO.
ND	NH-1-200(073)236	200	218	

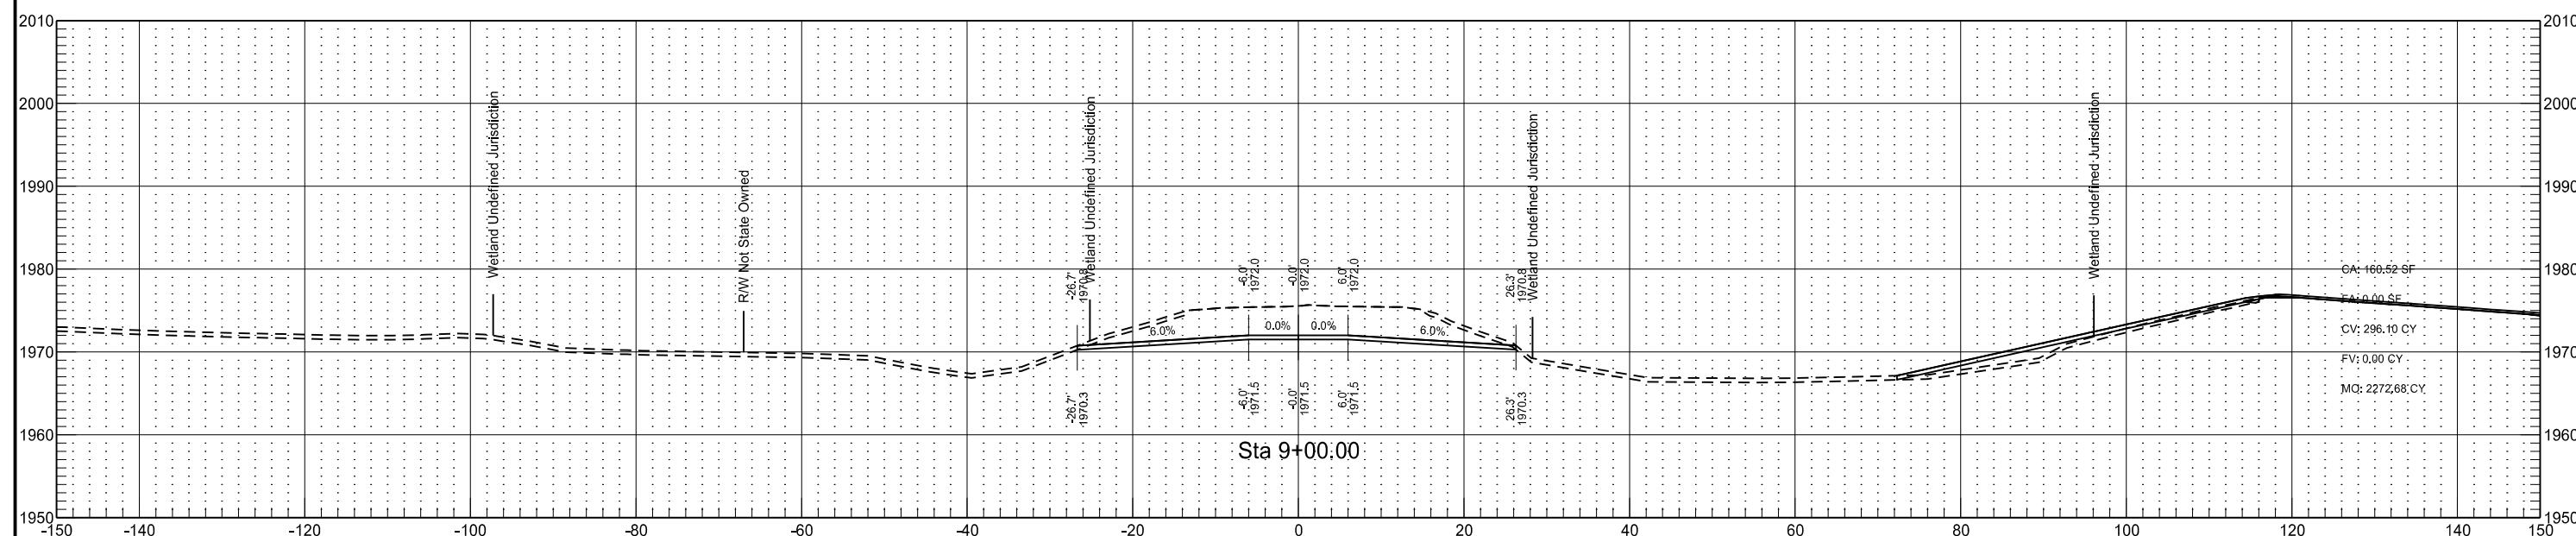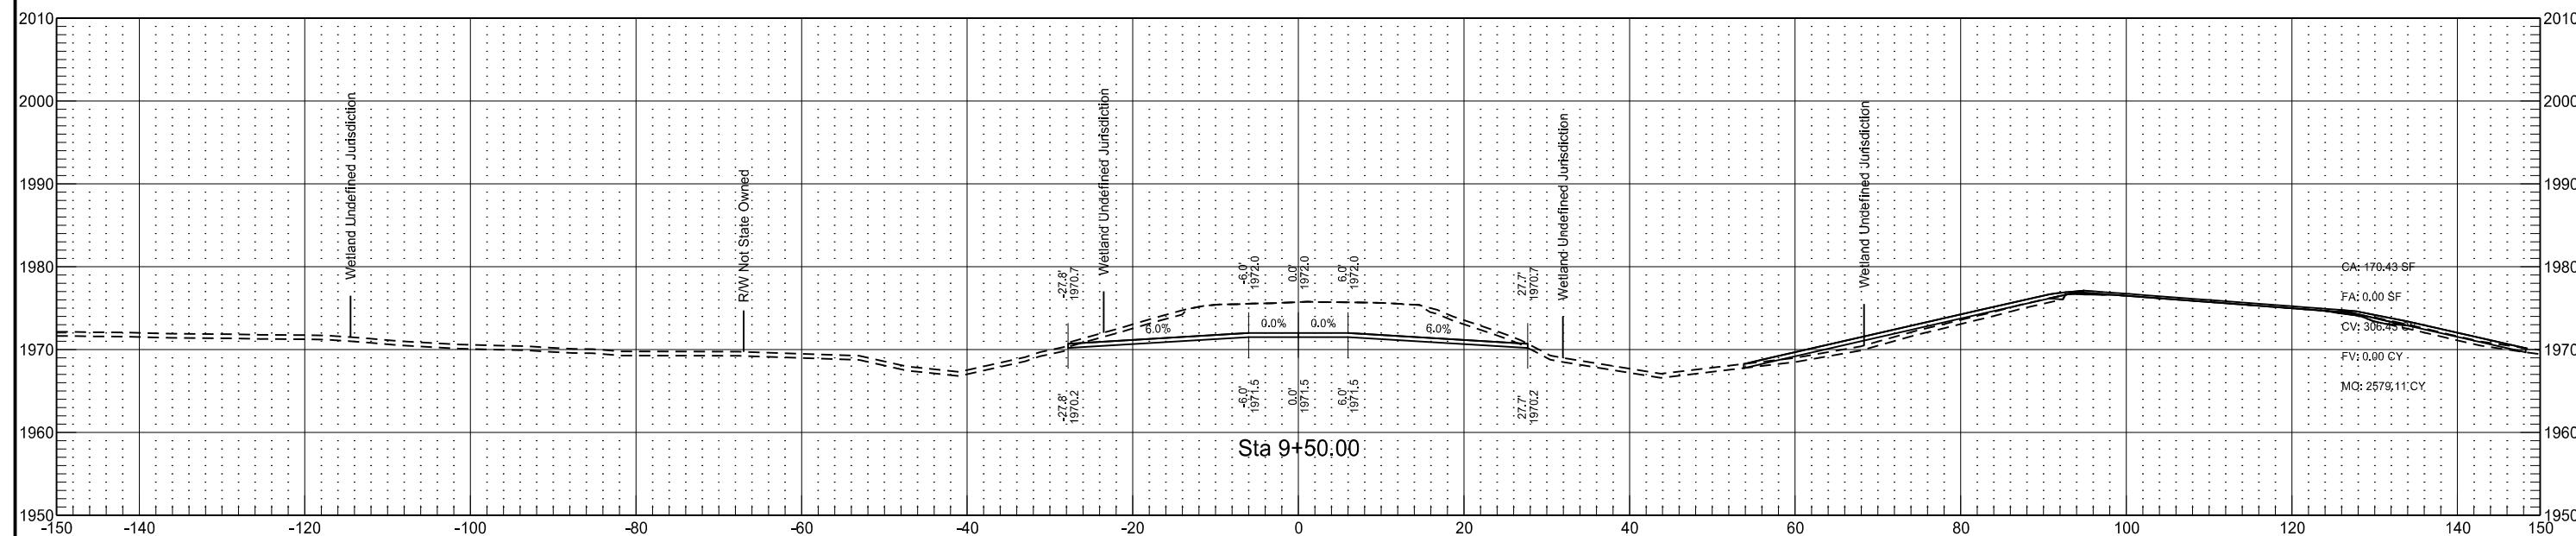



Obliterate Existing Connection
20th Ave NE - North of Goodrich
Chain: EX20AVE_N

	STATE	PROJECT NO.	SECTION NO.	SHEET NO.
ND	NH-1-200(073)236	200	219	

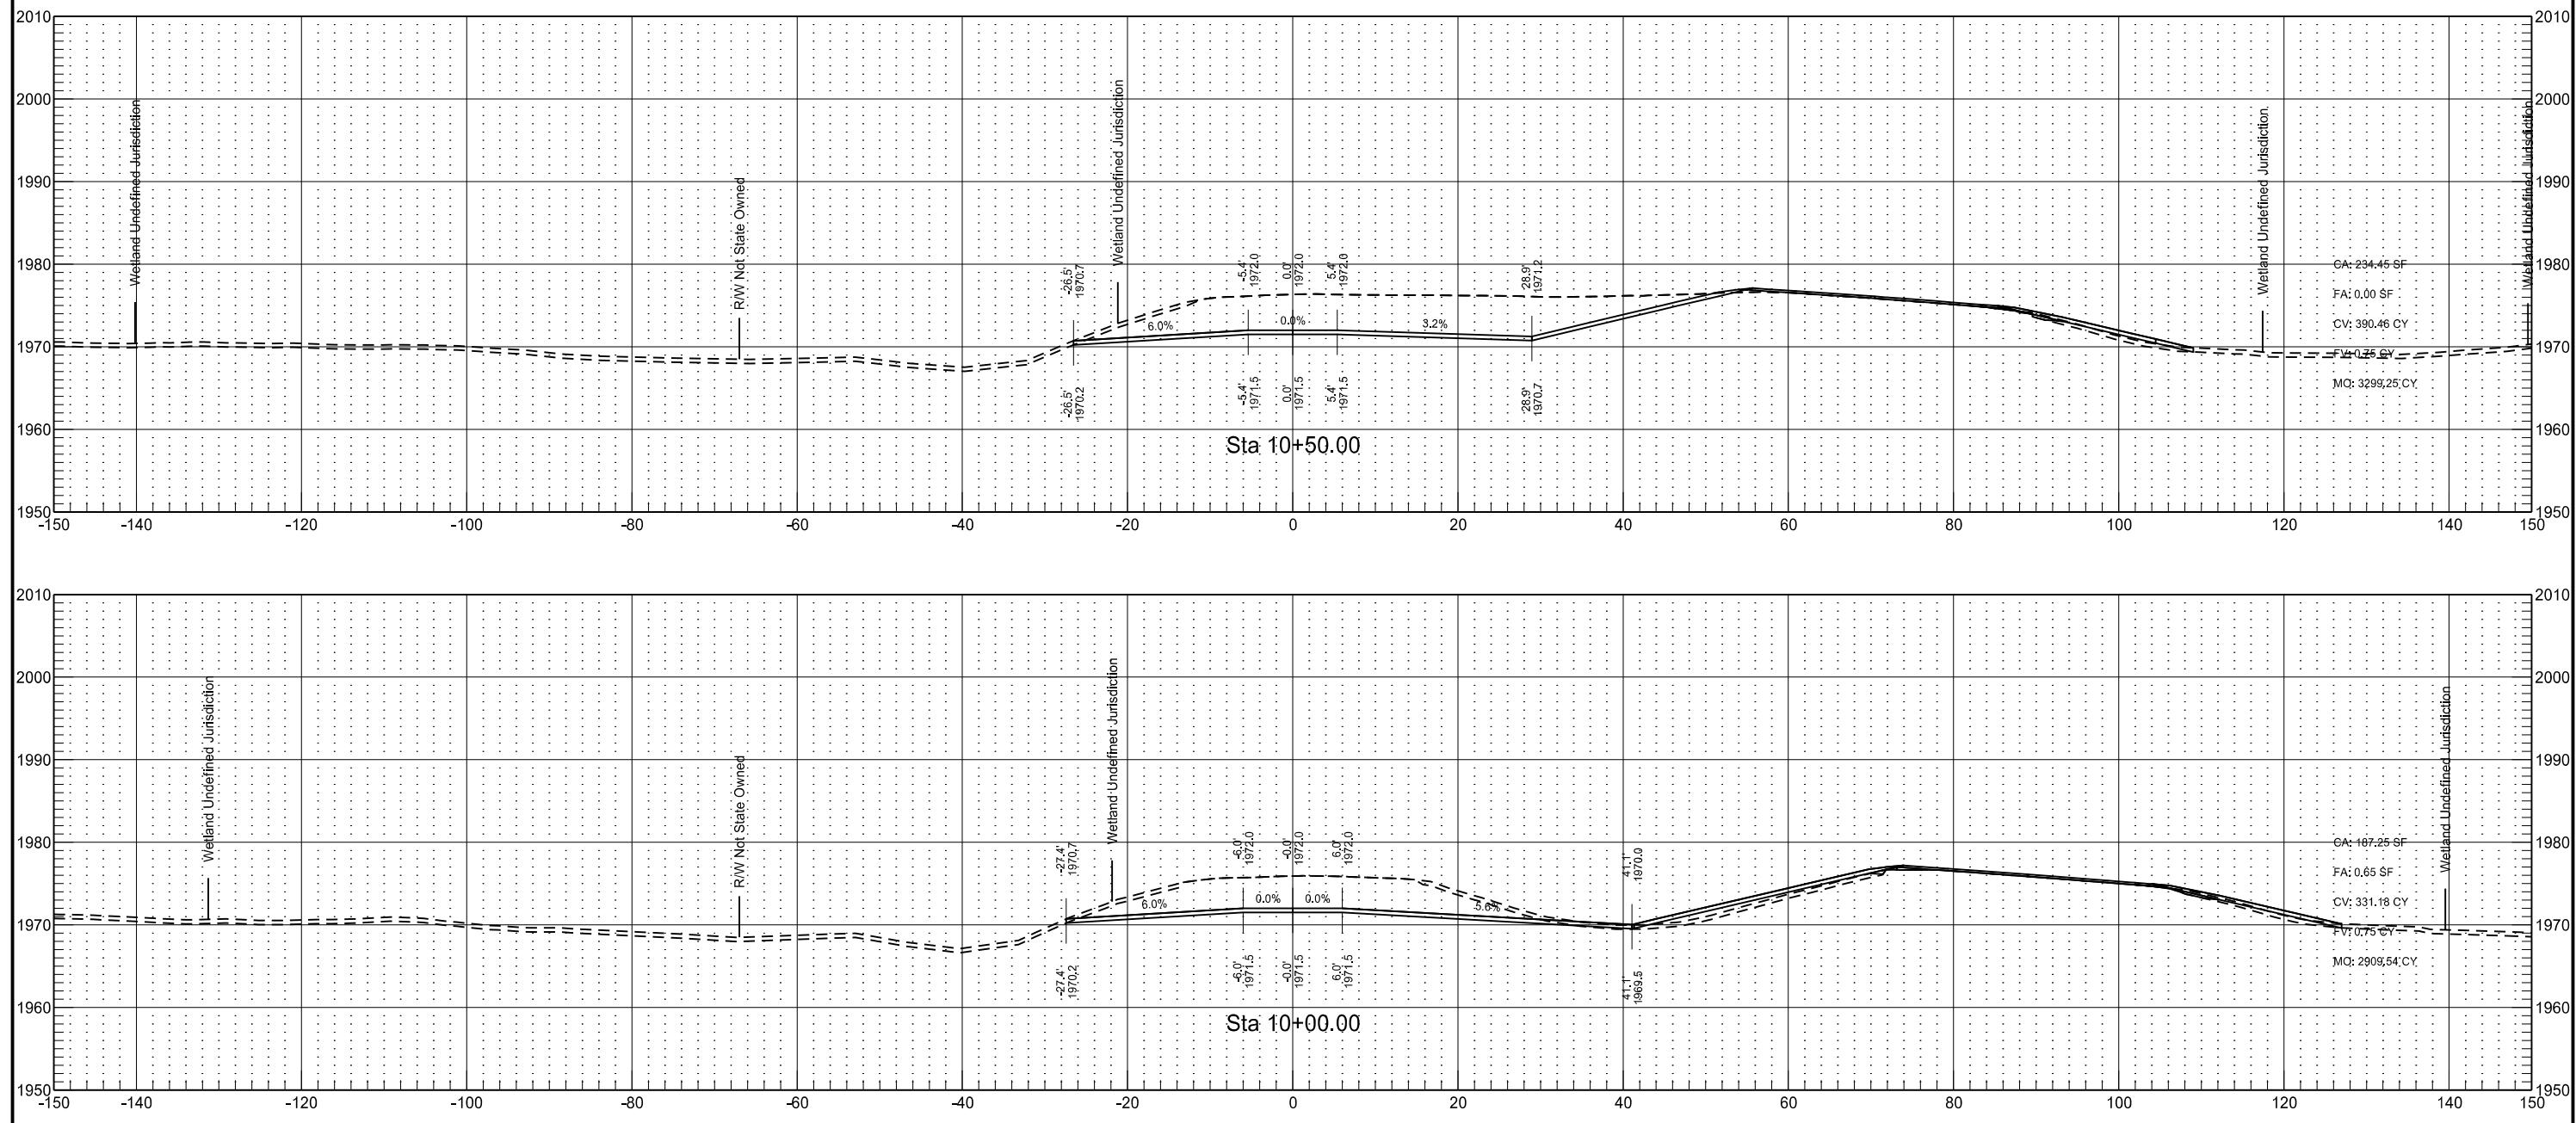


Obliterate Existing Connection
20th Ave NE - North of Goodrich
Chain: EX20AVE_N

	STATE	PROJECT NO.	SECTION NO.	SHEET NO.
ND	NH-1-200(073)236	200	220	

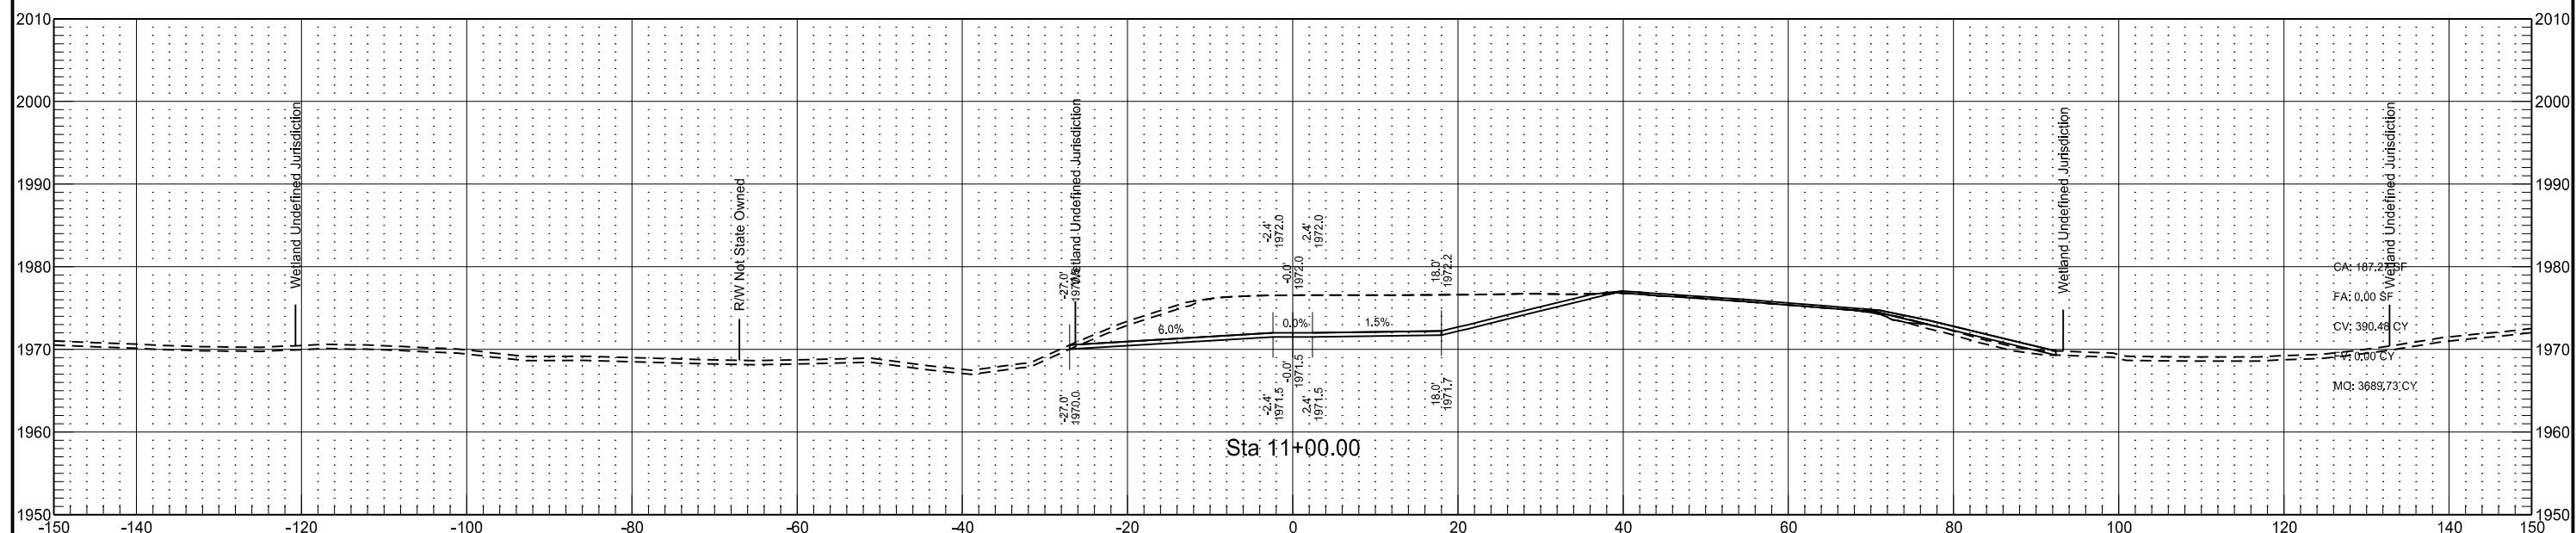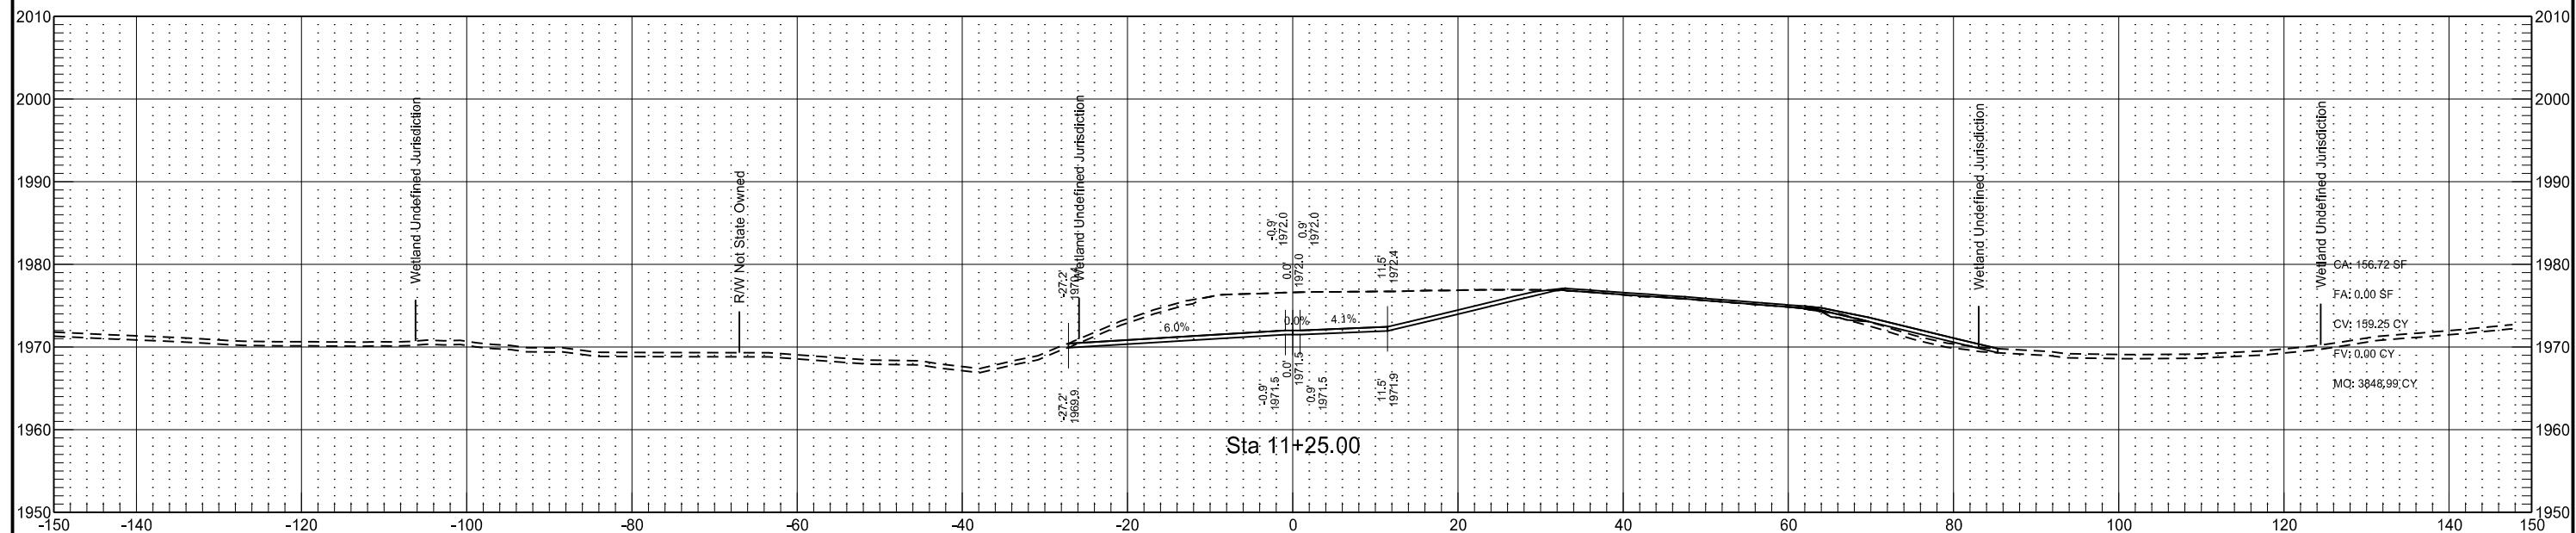


Proposed Radial T Connection
20th Ave NE - South of Goodrich
Chain: PR20AVE_S

	STATE	PROJECT NO.	SECTION NO.	SHEET NO.
ND	NH-1-200(073)236	200	221	

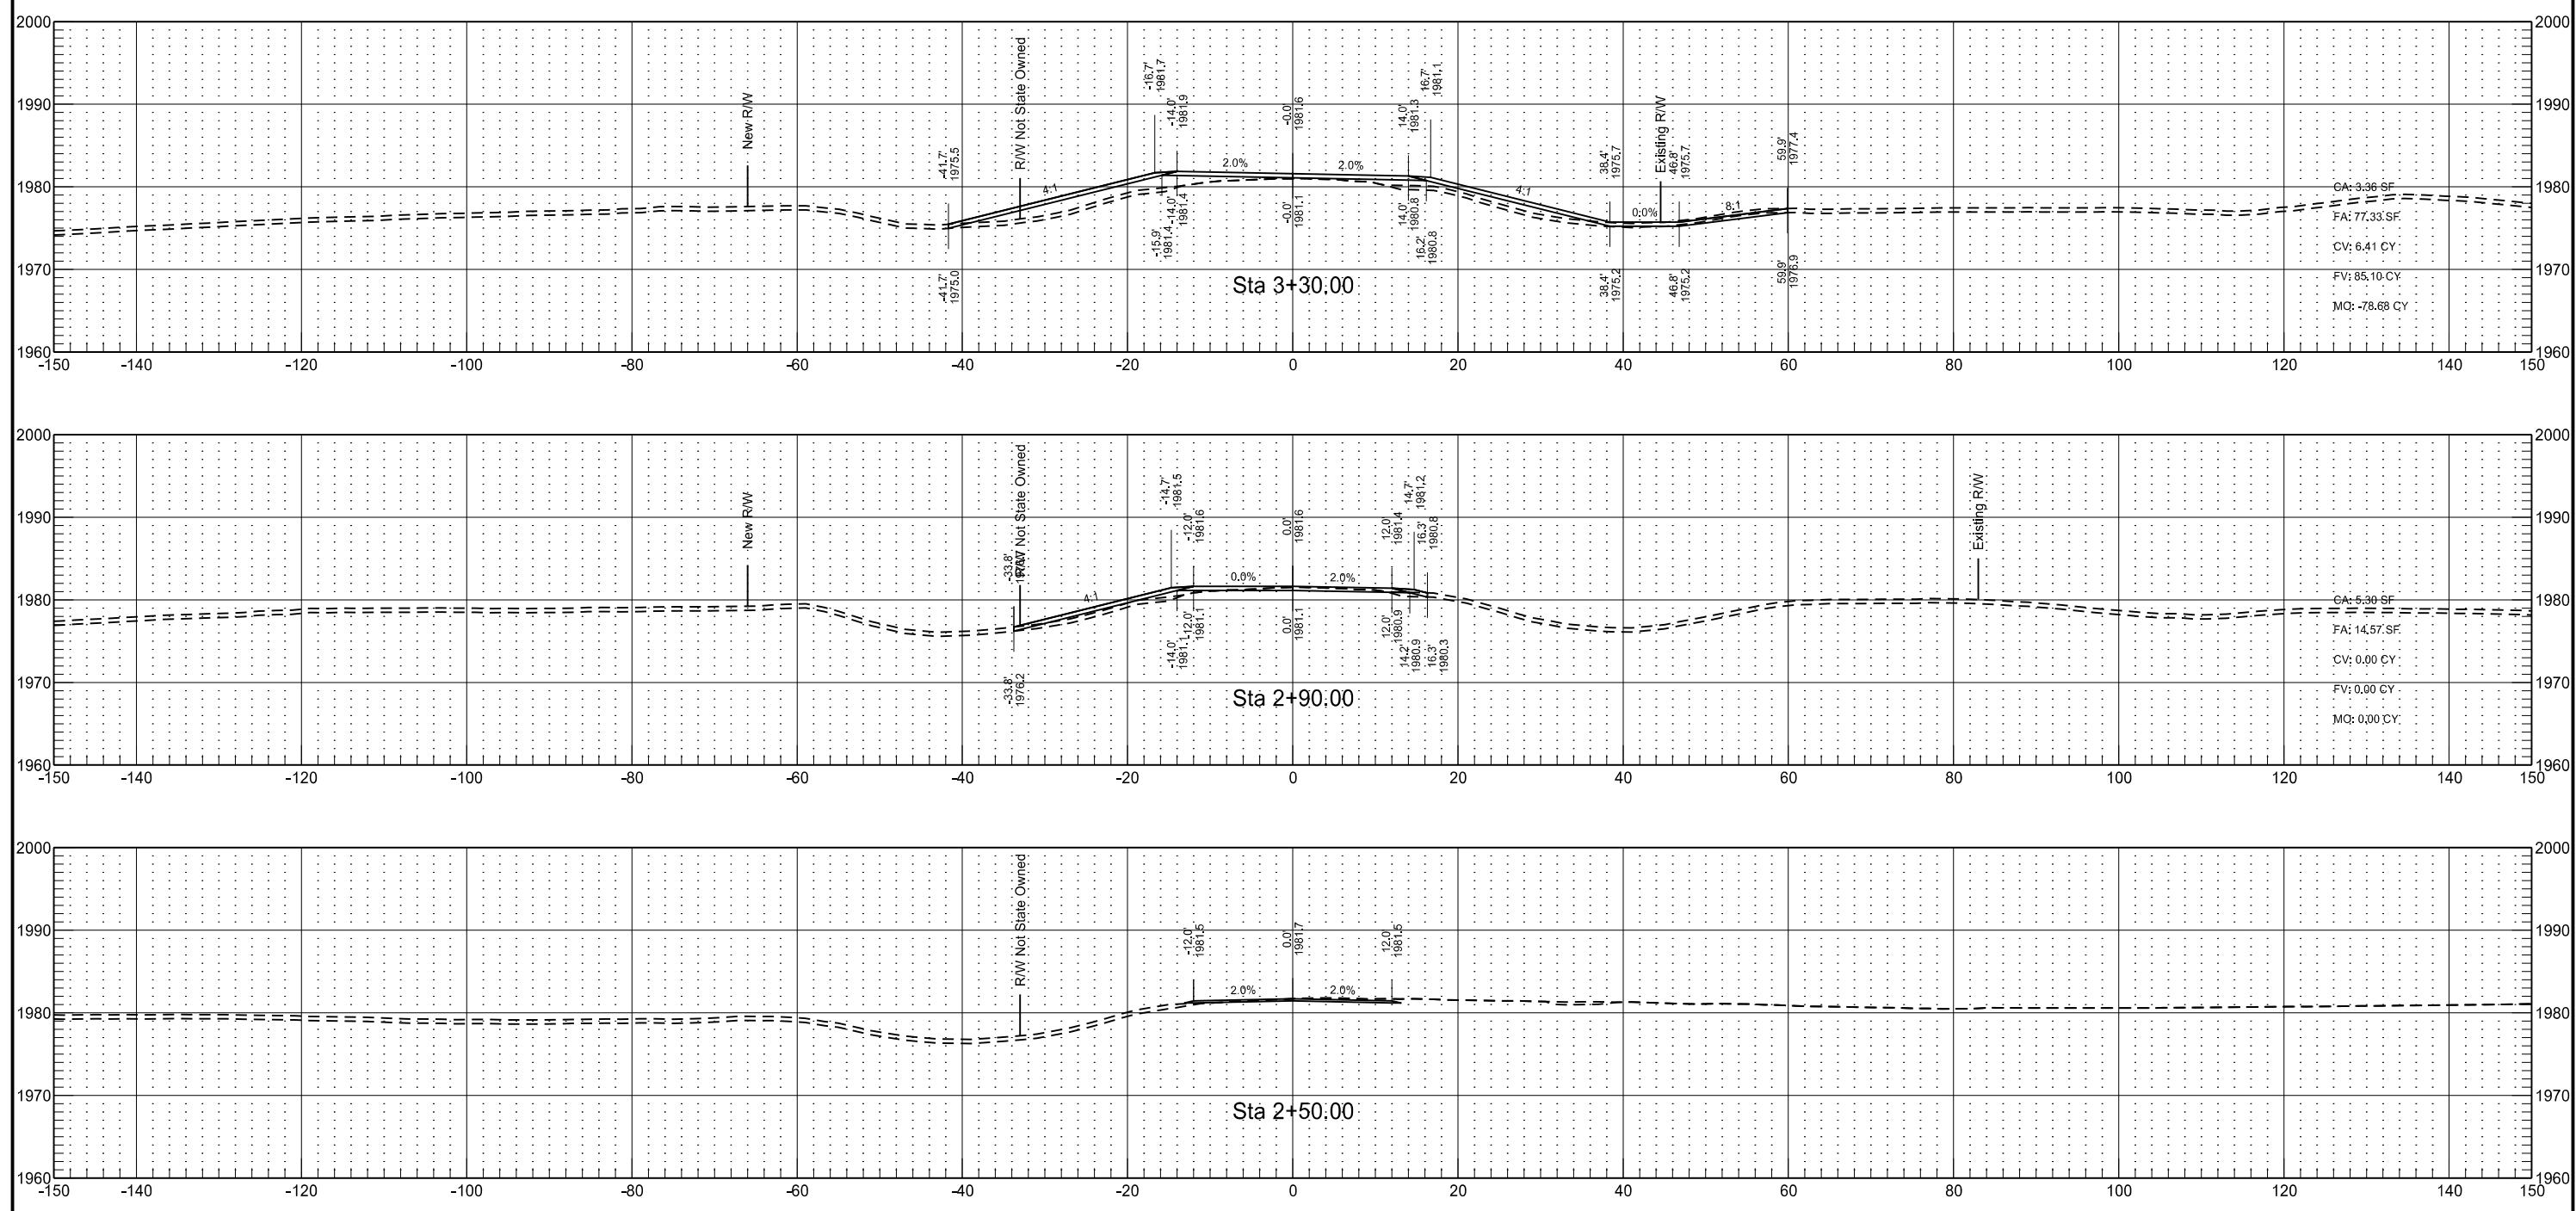




Proposed Radial T Connection
20th Ave NE - South of Goodrich
Chain: PR20AVE_S

	STATE	PROJECT NO.	SECTION NO.	SHEET NO.
ND	NH-1-200(073)236	200	222	

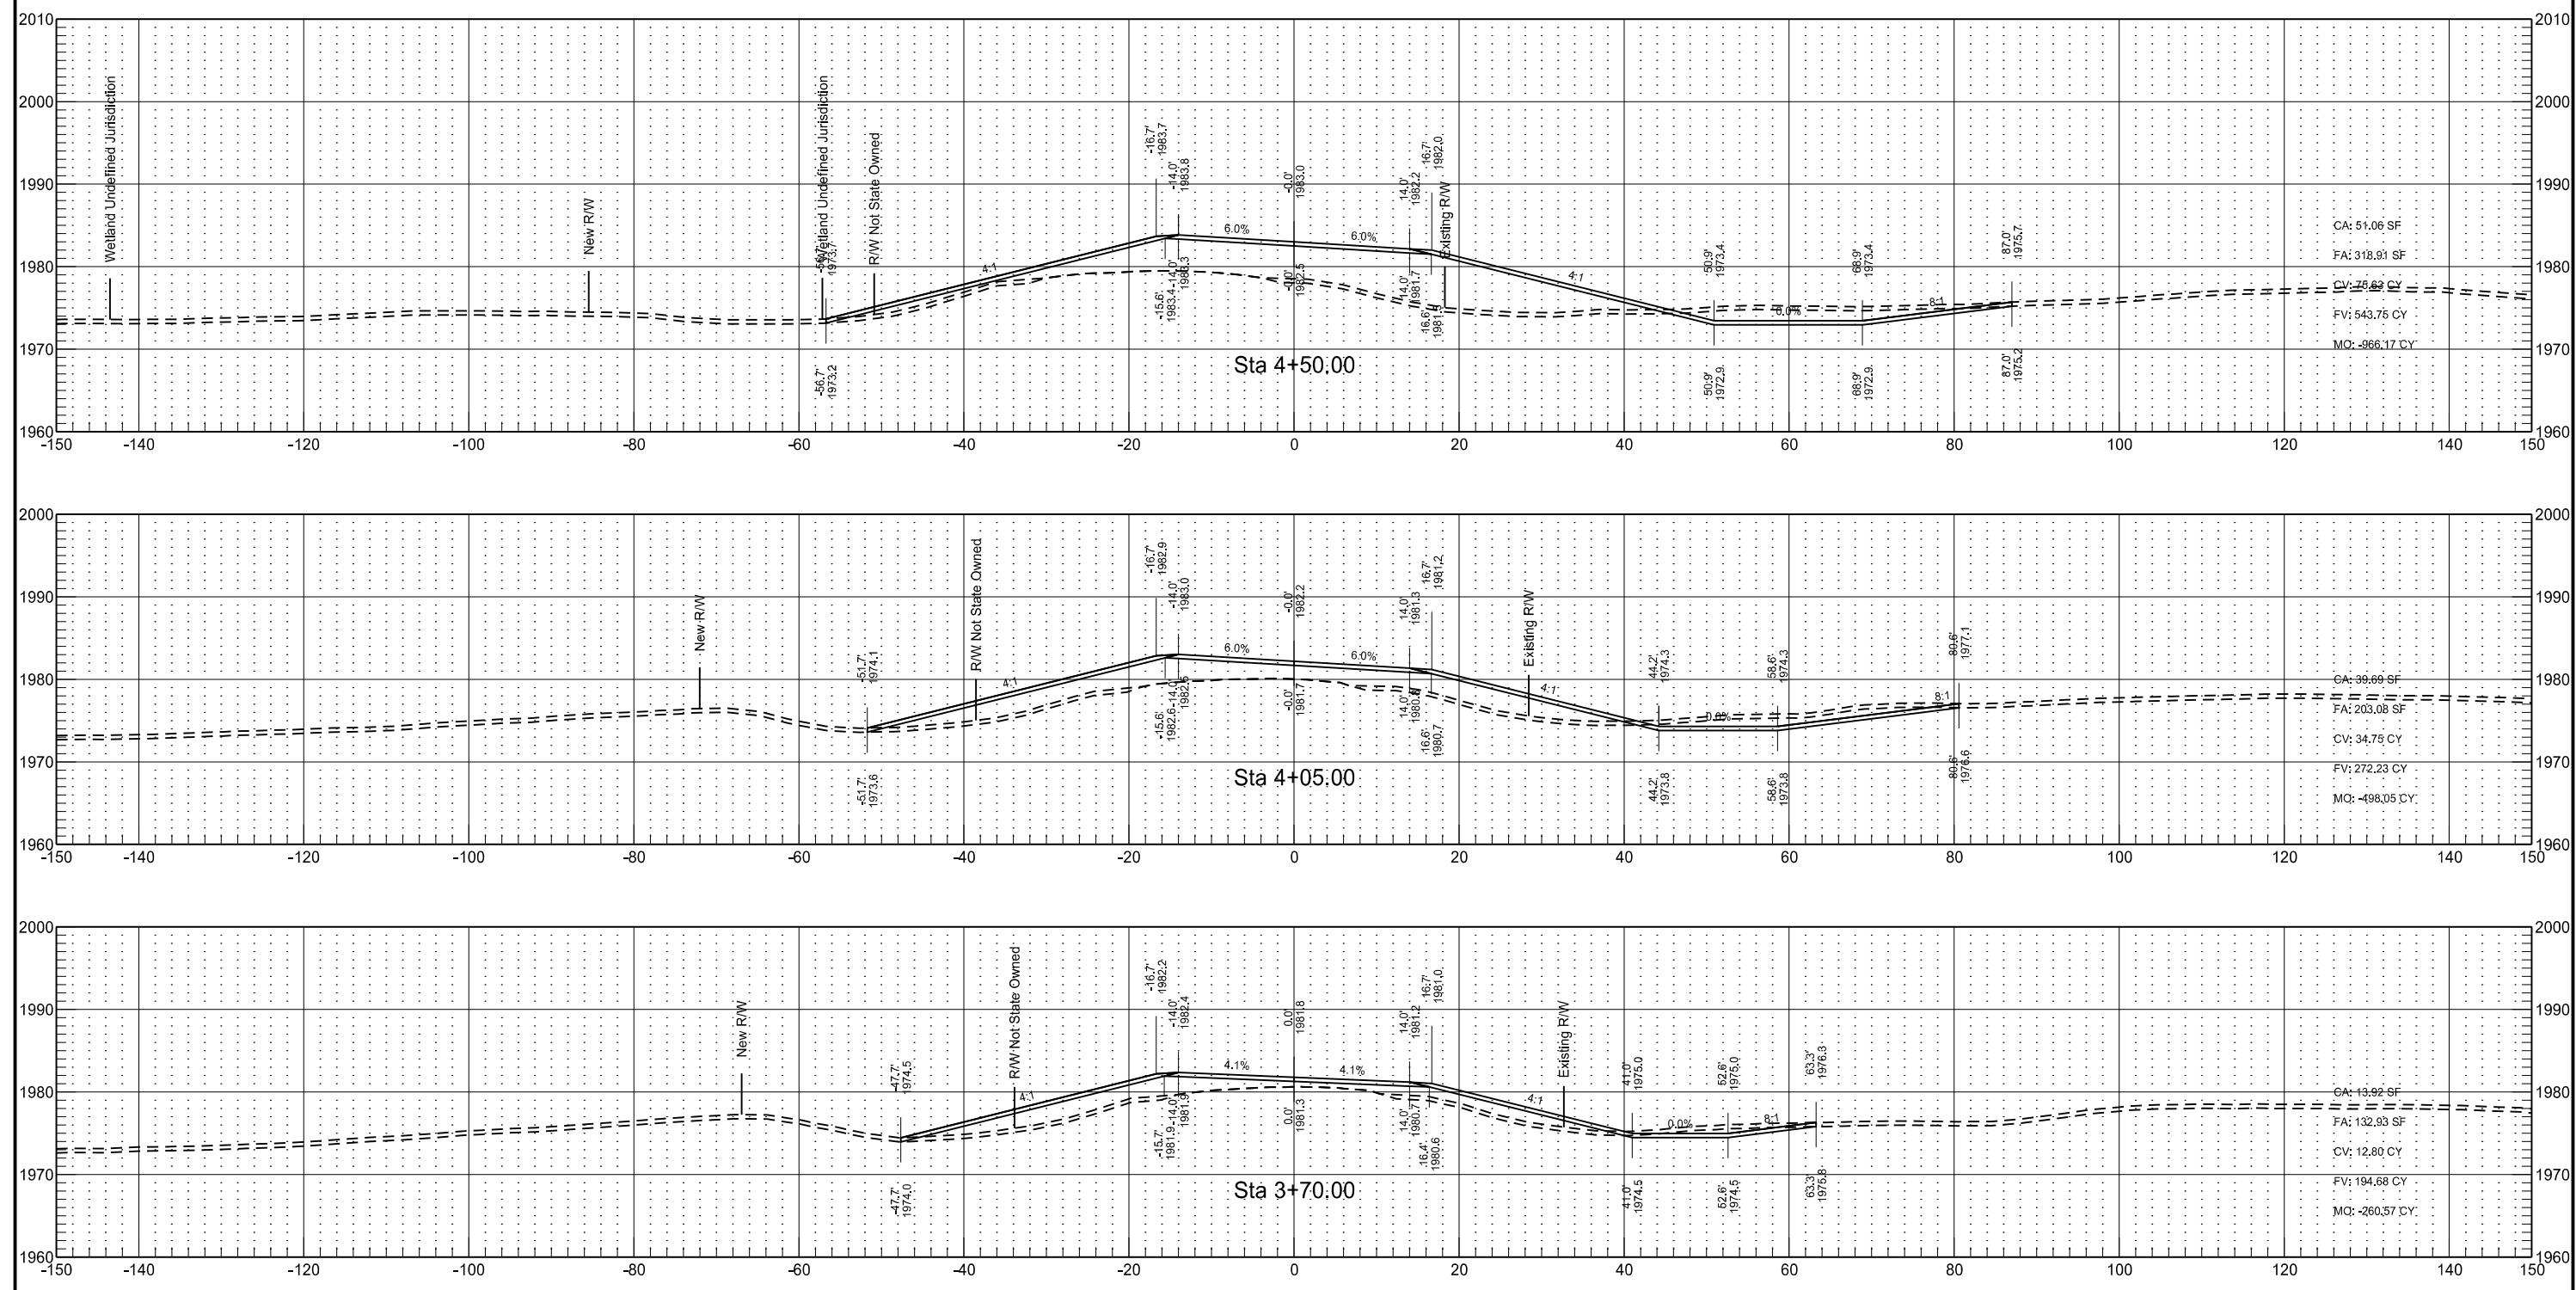




Proposed Radial T Connection
20th Ave NE - South of Goodrich
Chain: PR20AVE_S

	STATE	PROJECT NO.	SECTION NO.	SHEET NO.
ND	NH-1-200(073)236	200	223	

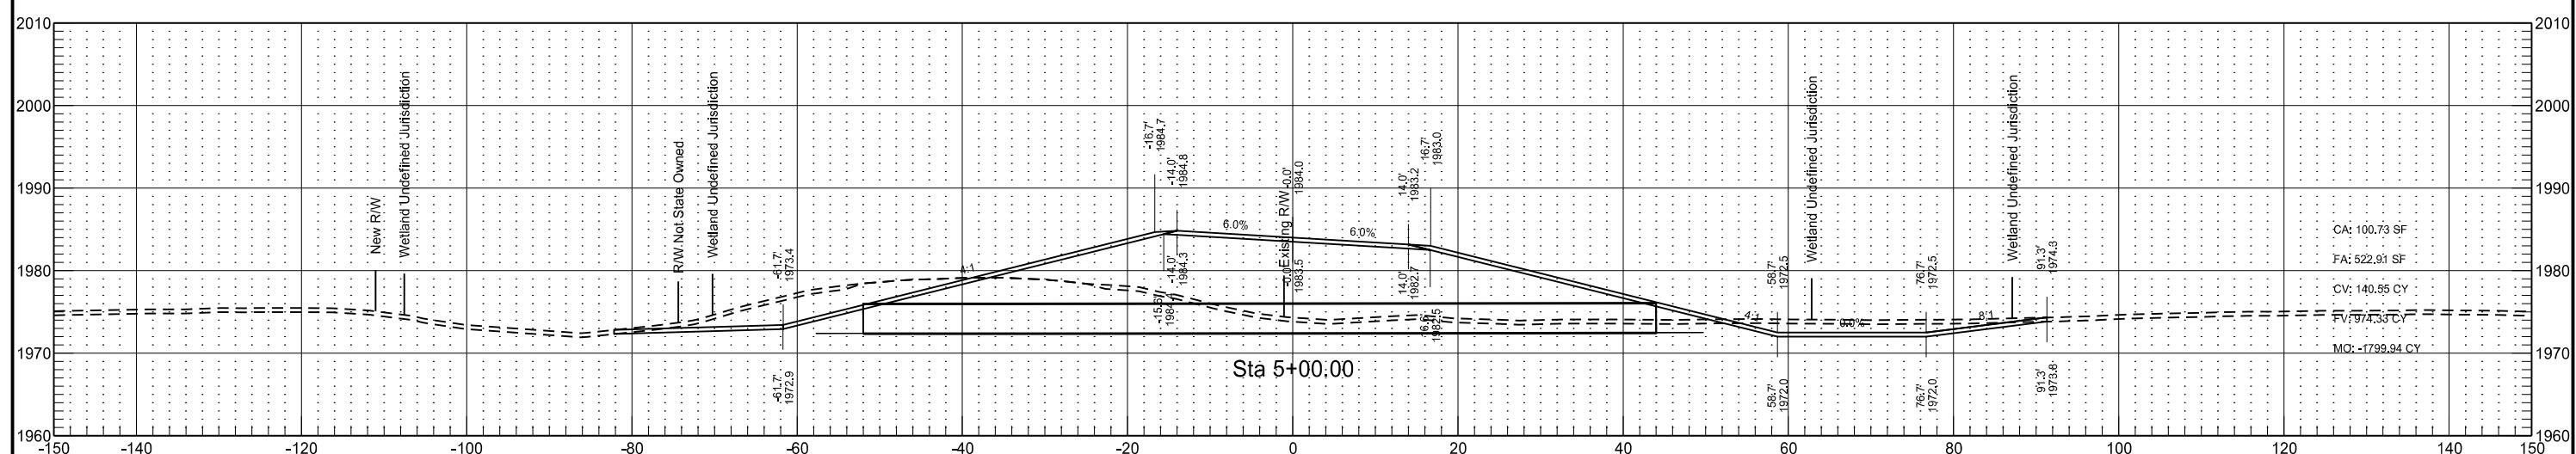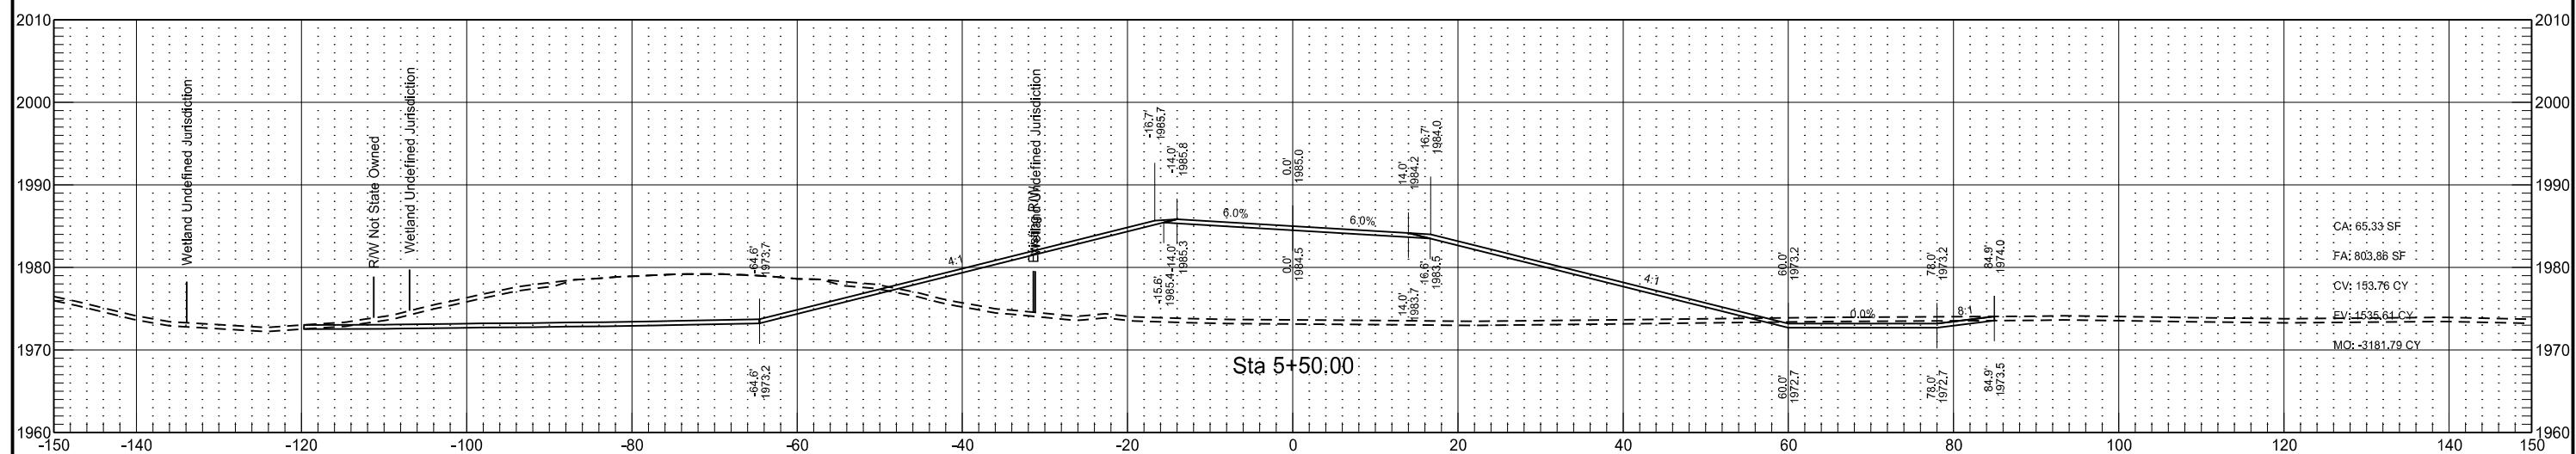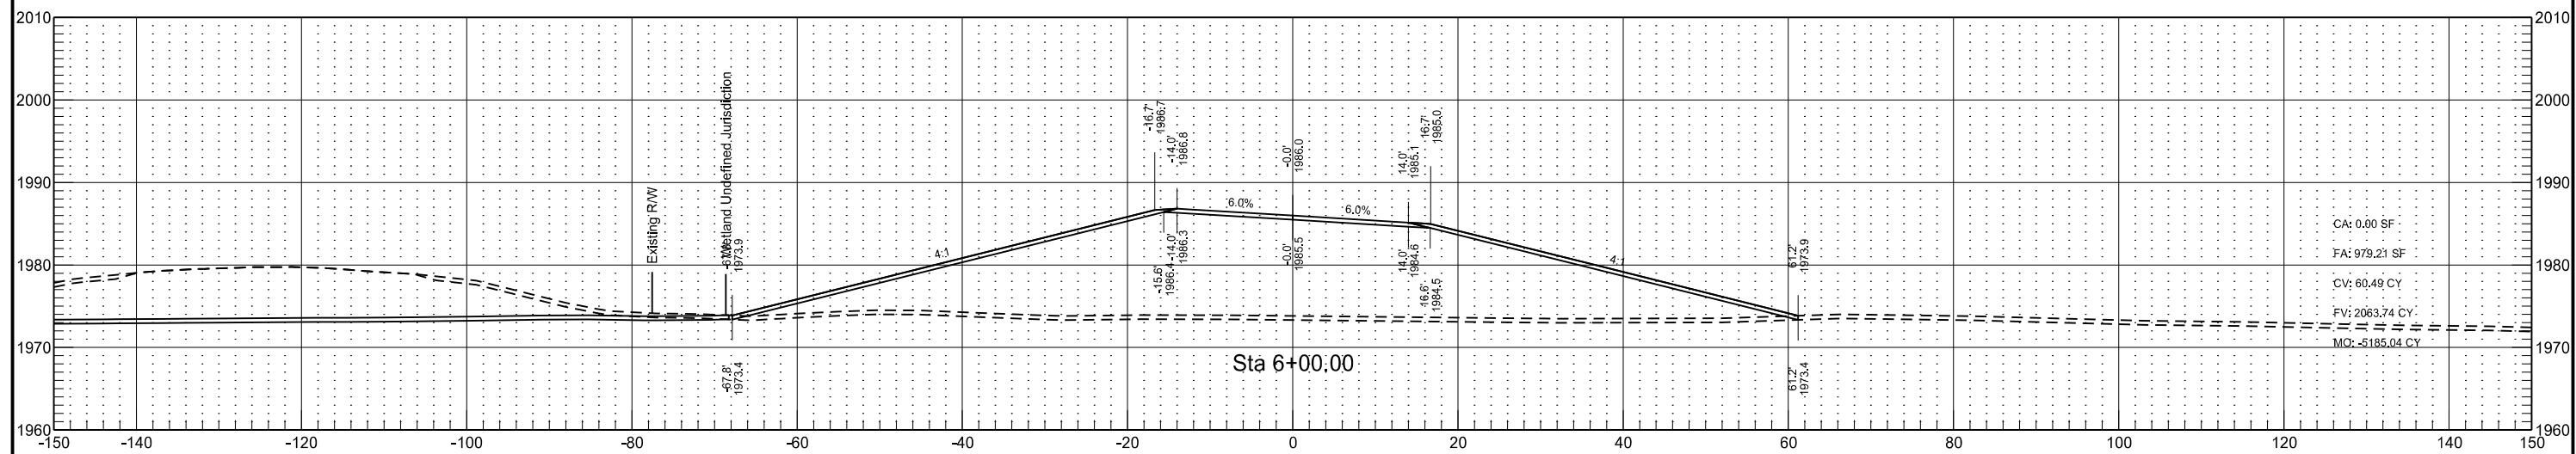


Proposed Radial T Connection
20th Ave NE - South of Goodrich
Chain: PR20AVE S

STATE	PROJECT NO.	SECTION NO.	SHEET NO.
ND	NH-1-200(073)236	200	224

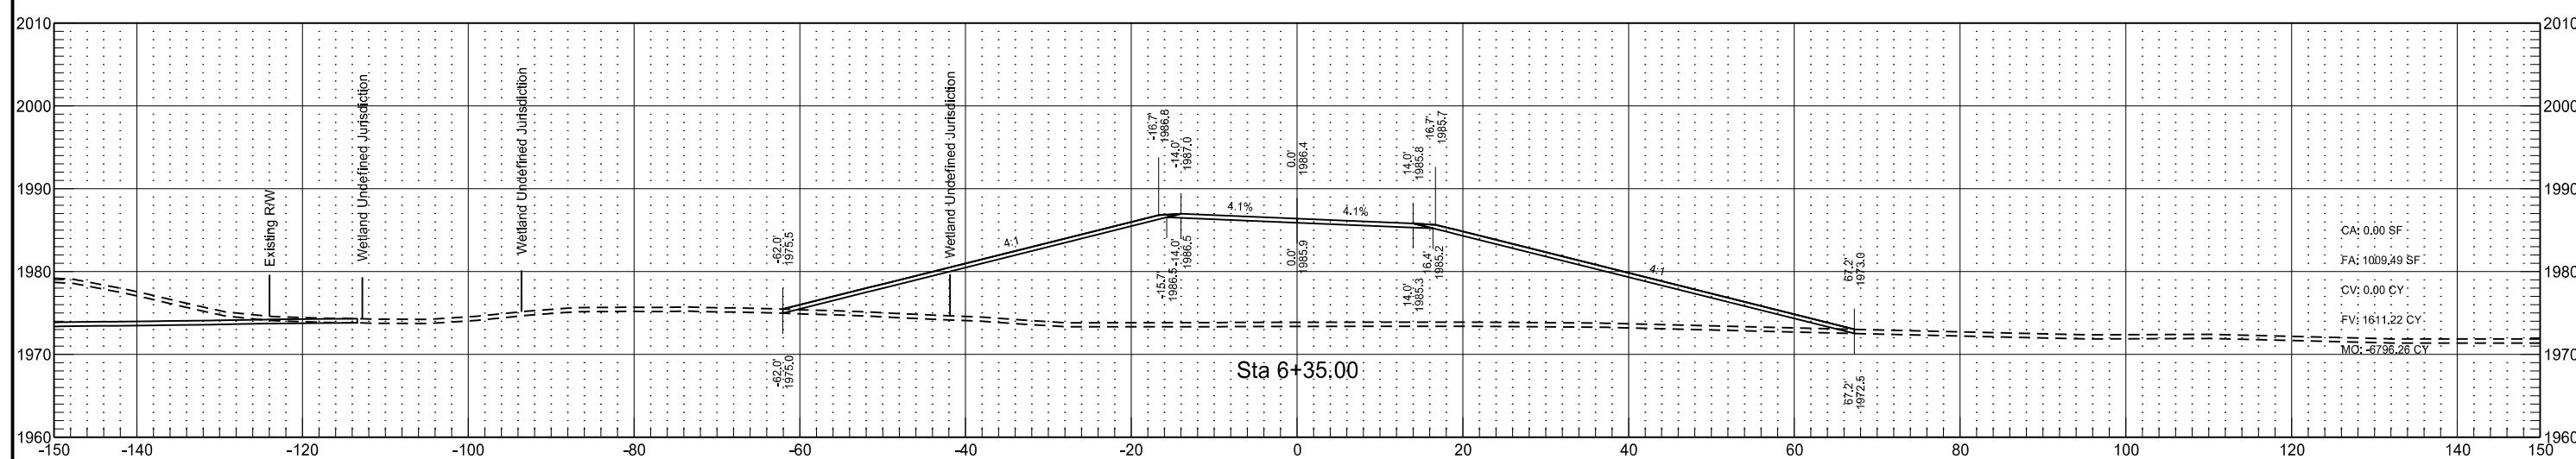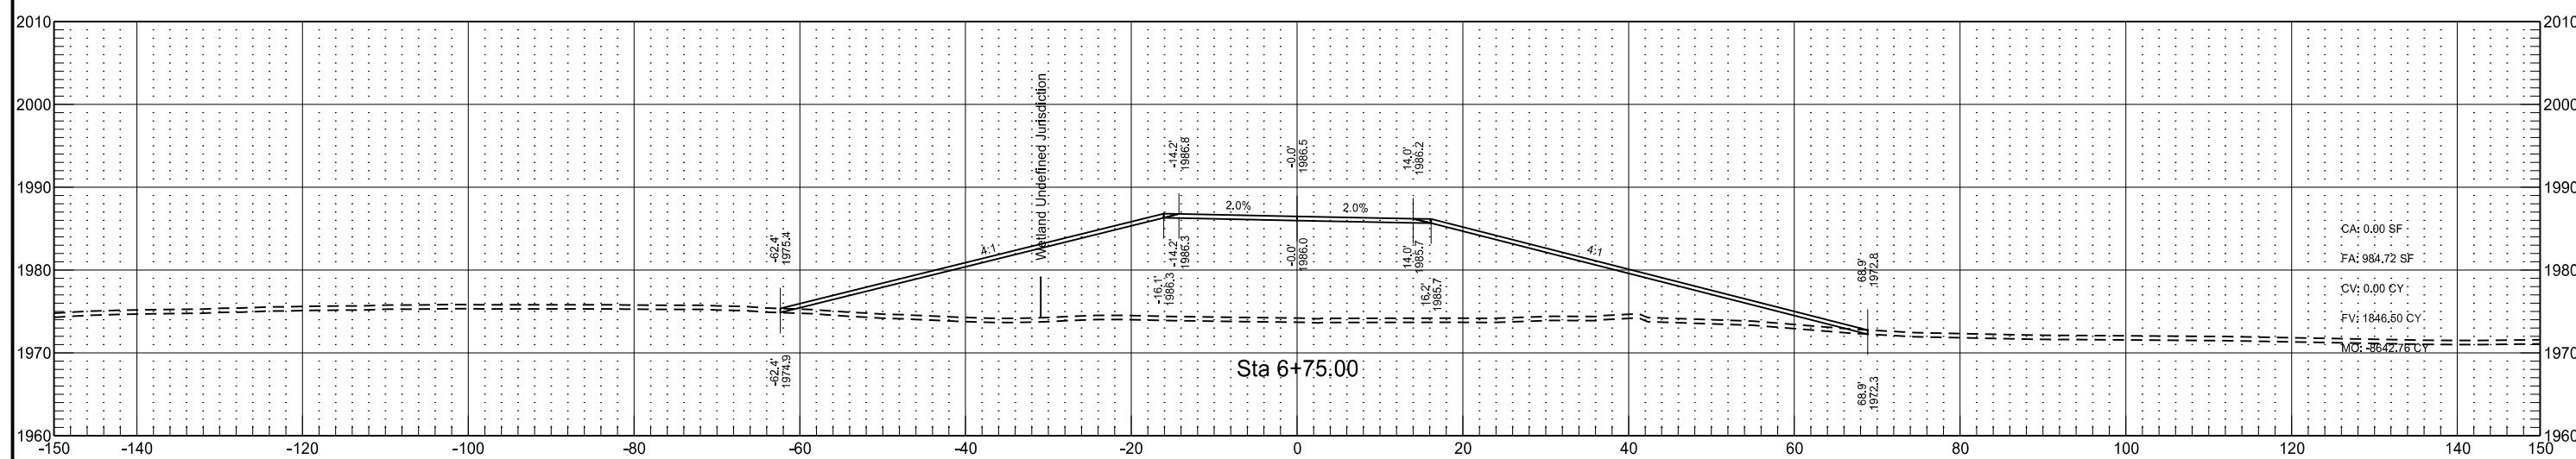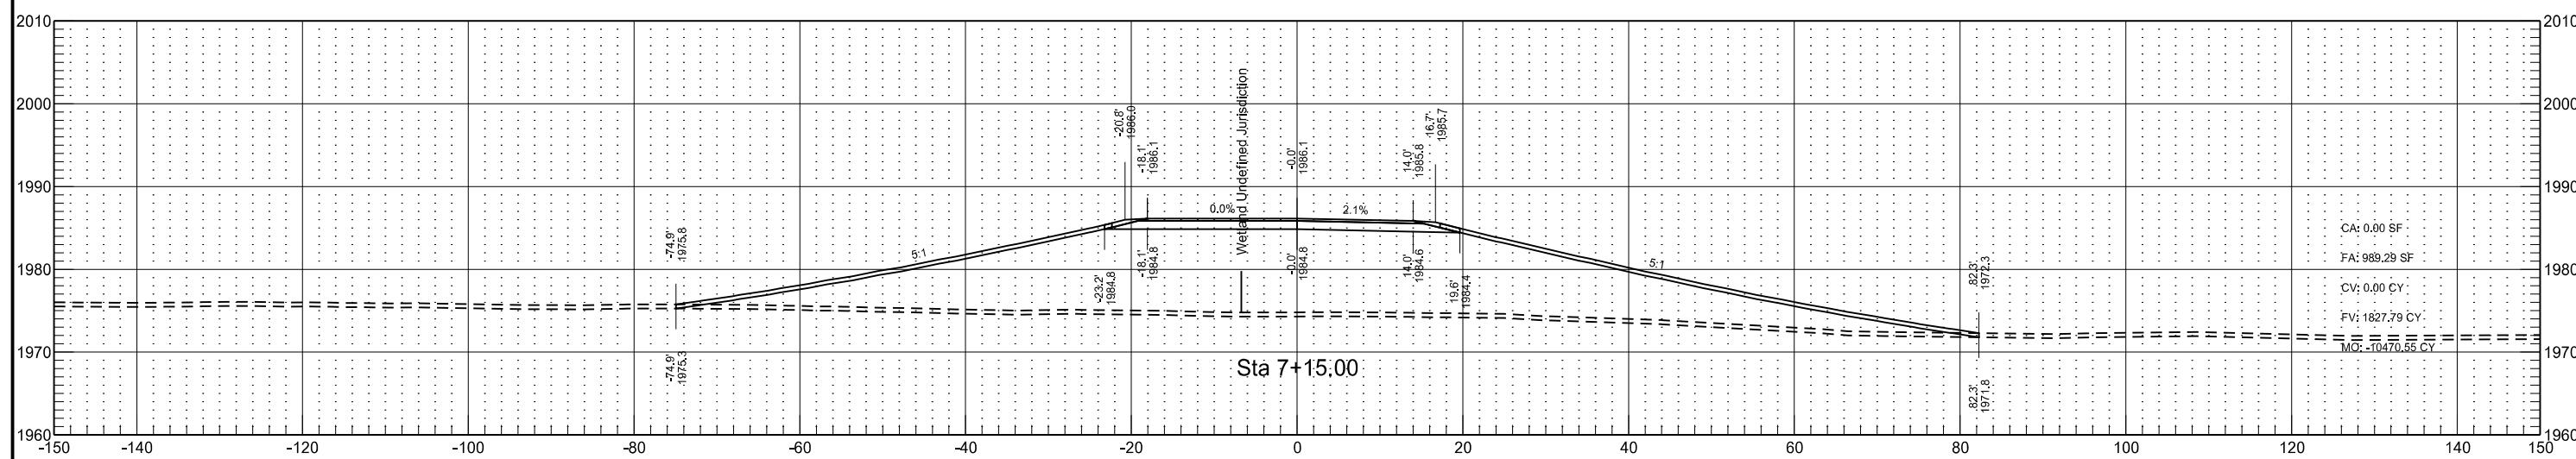


Proposed Radial T Connection
20th Ave NE - South of Goodrich
Chain: PR20AVE_S

	STATE	PROJECT NO.	SECTION NO.	SHEET NO.
ND	NH-1-200(073)236	200	225	

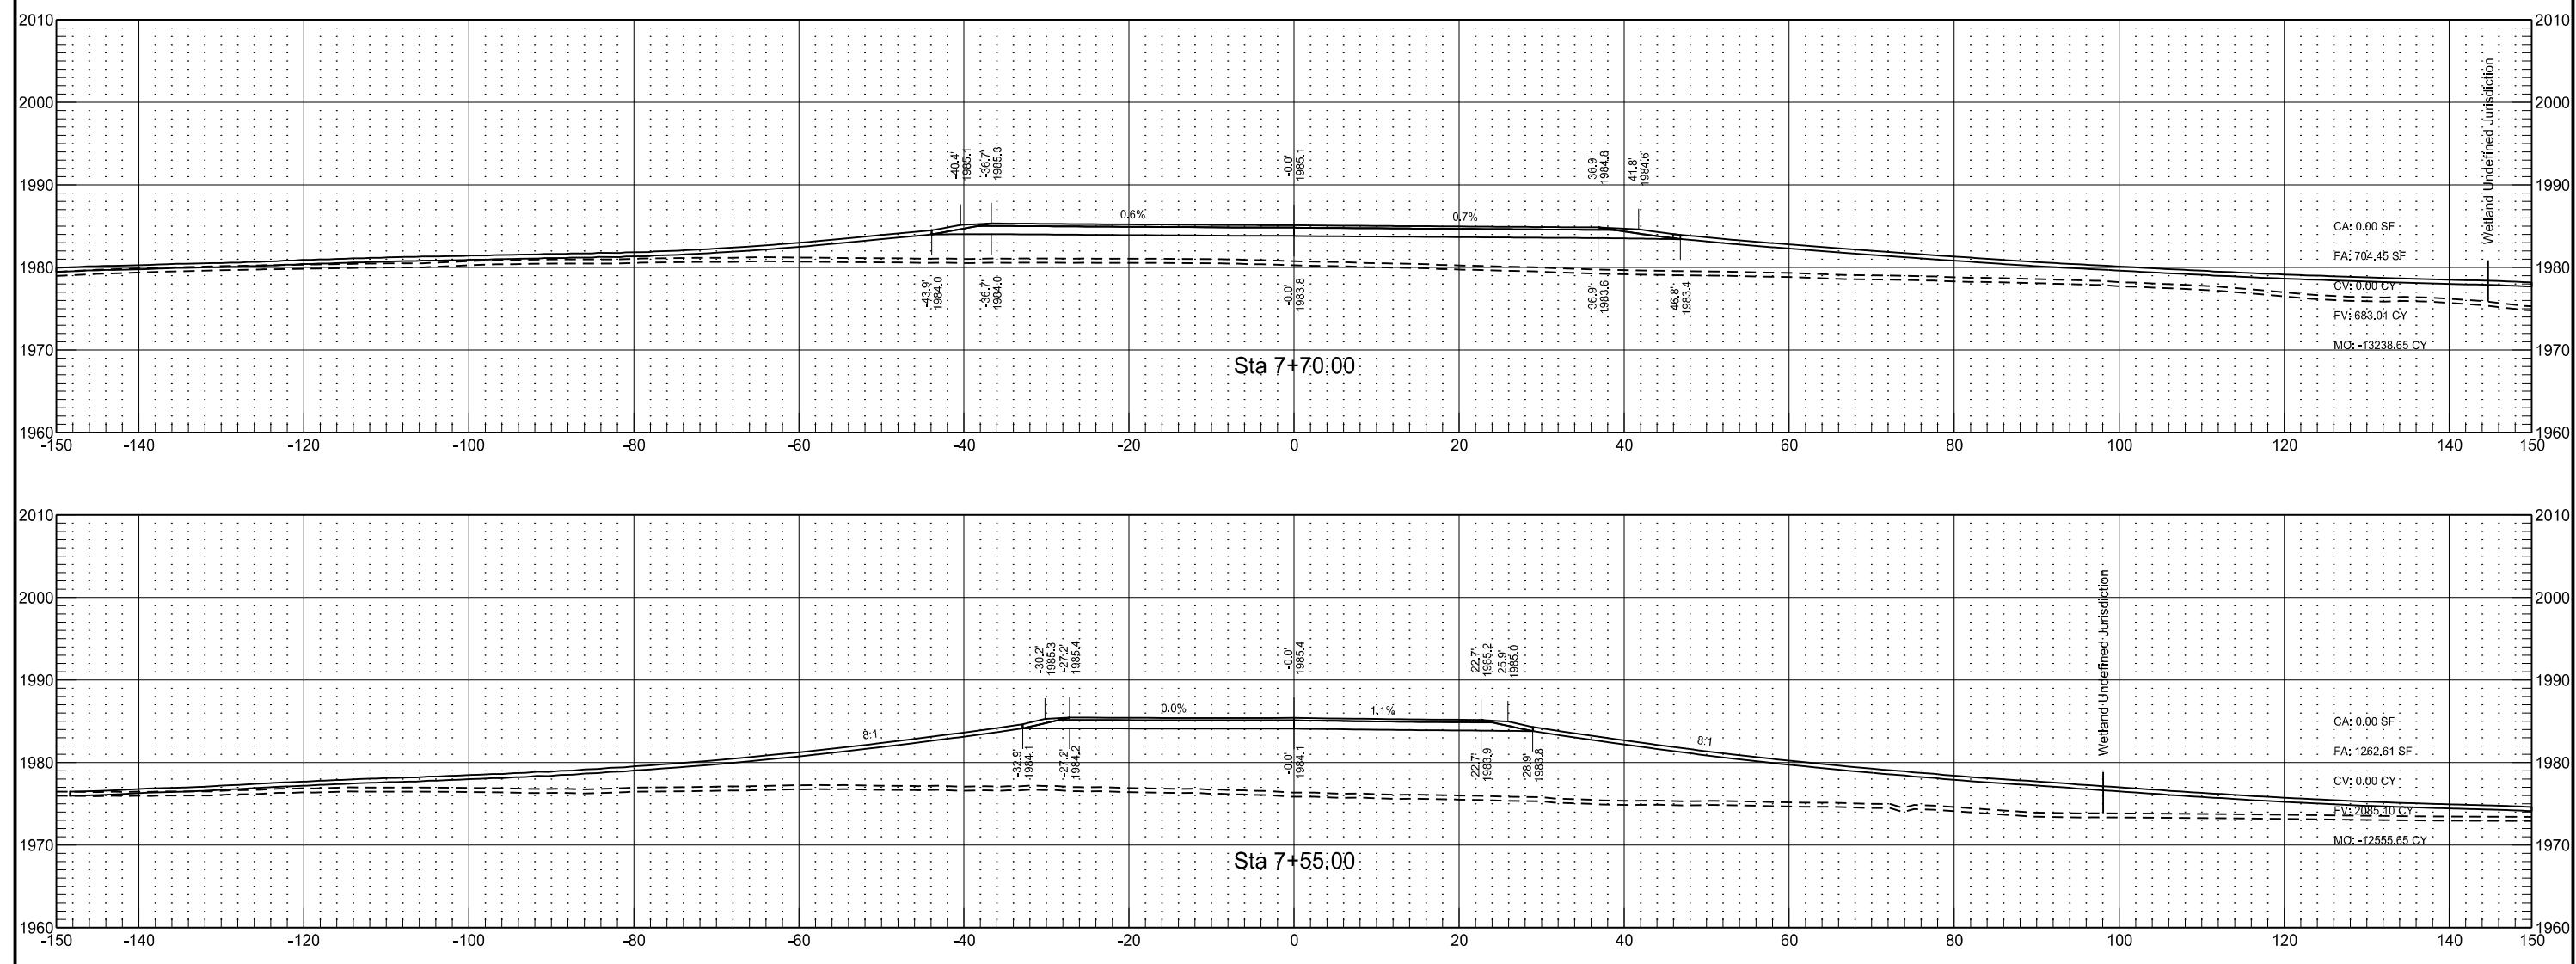


Obliterate Existing Connection
5th St NE - North of Goodrich
Chain: EX5ST

	STATE	PROJECT NO.	SECTION NO.	SHEET NO.
ND	NH-1-200(073)236	200	226	

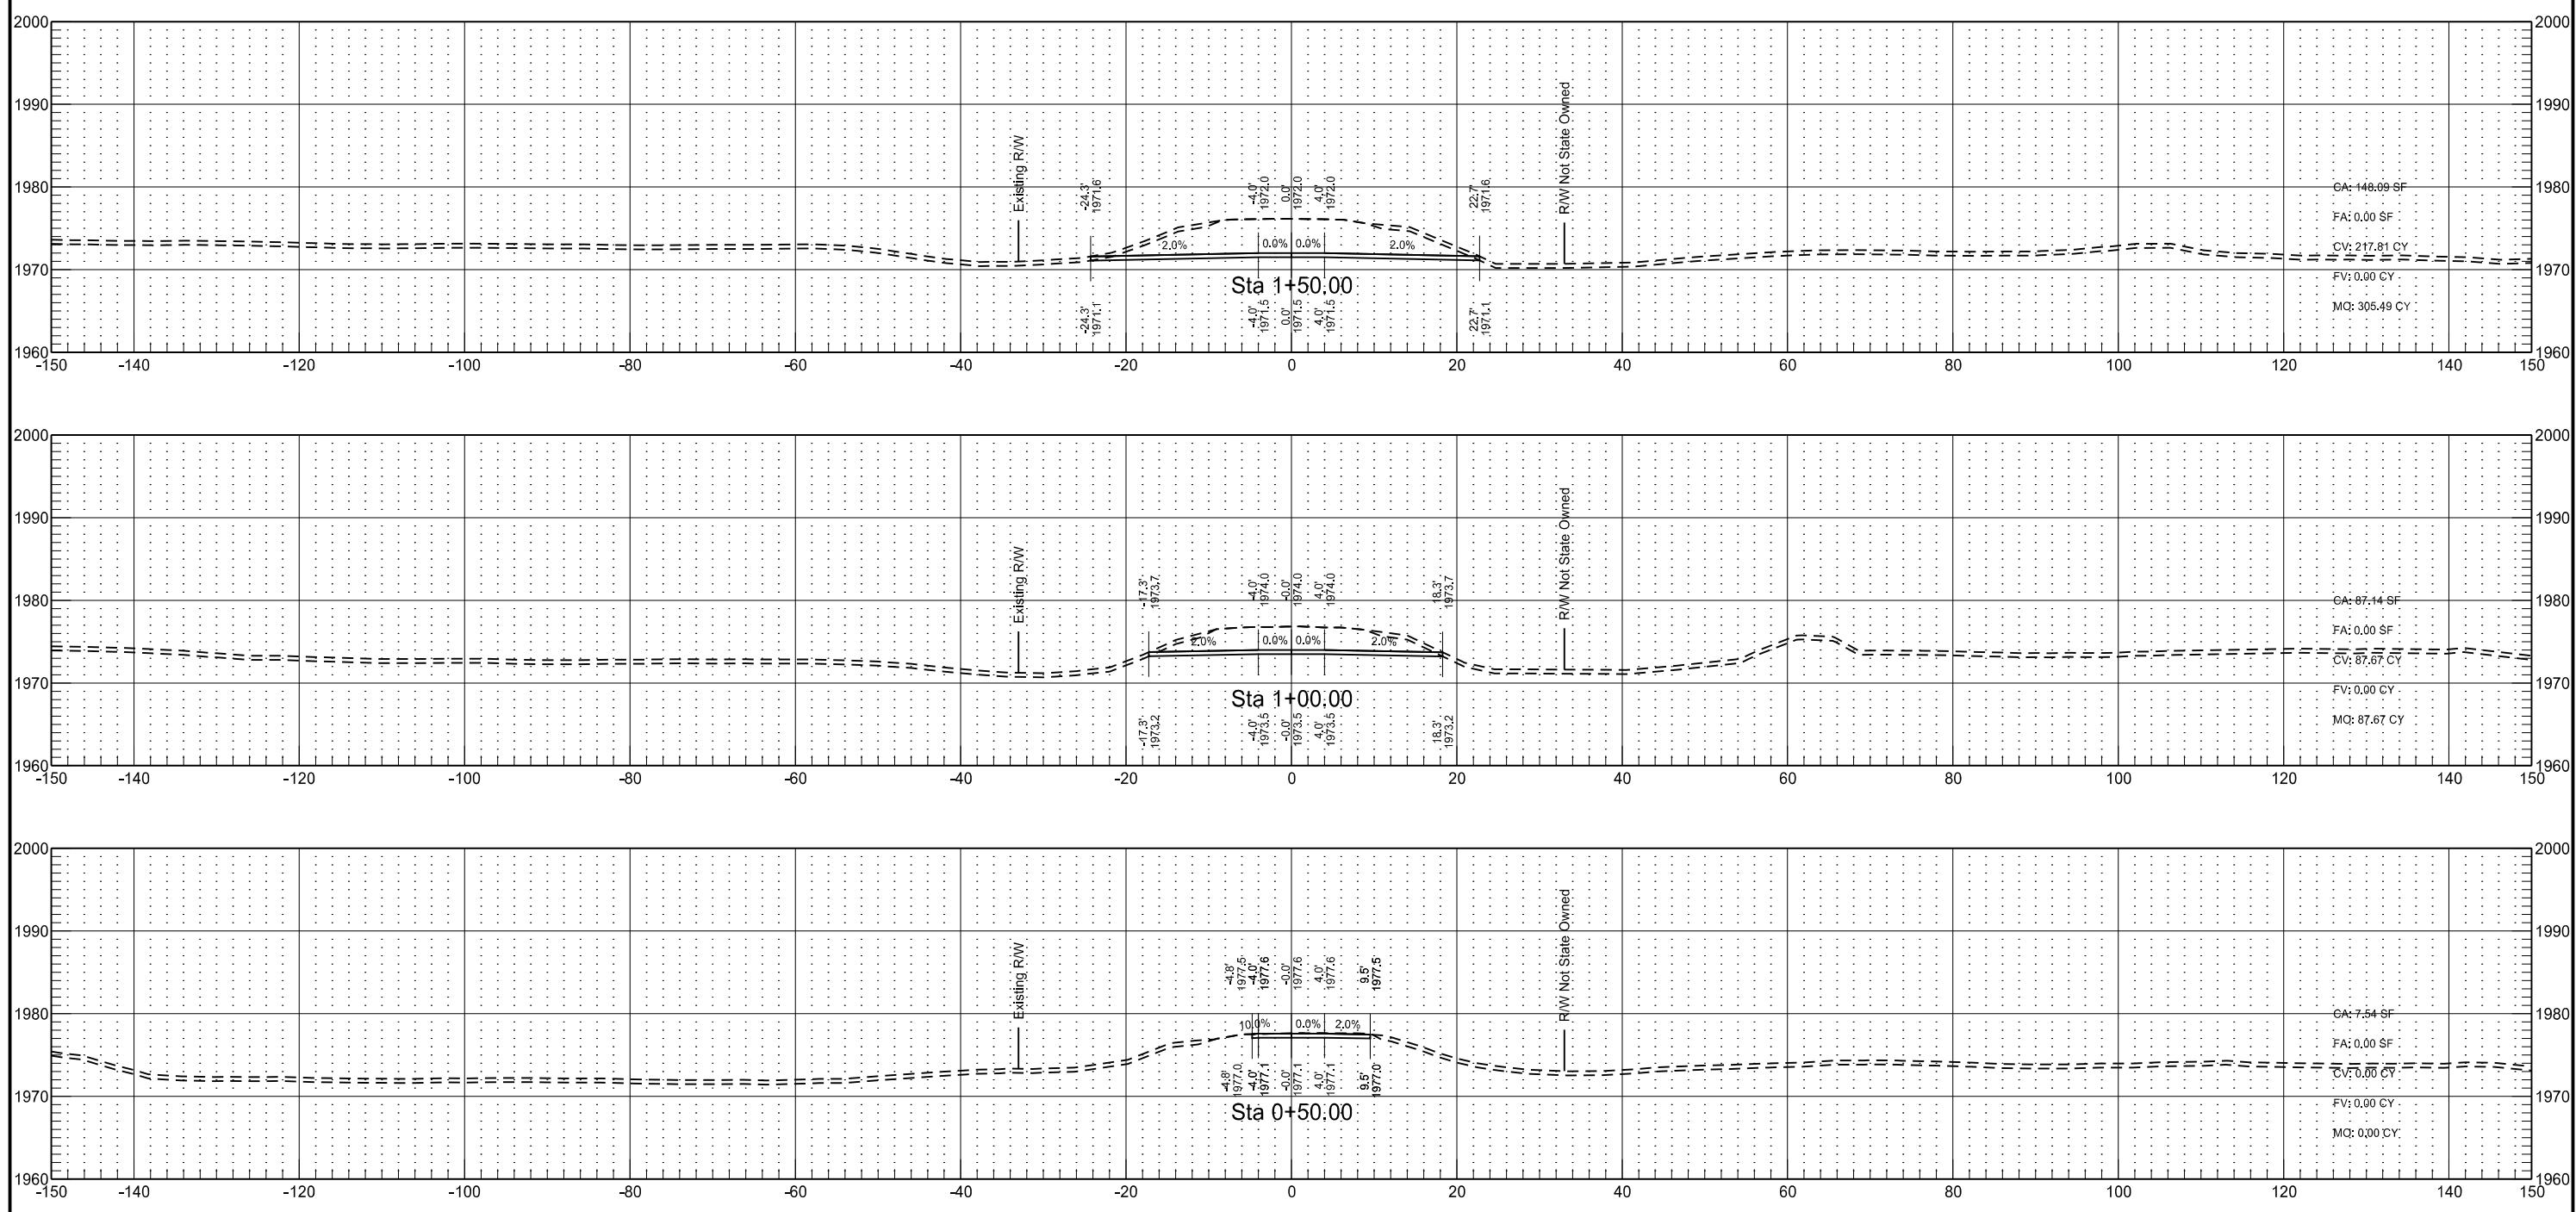


Obliterate Existing Connection
5th St NE - North of Goodrich
Chain: EX5ST

	STATE	PROJECT NO.	SECTION NO.	SHEET NO.
ND	NH-1-200(073)236	200	227	

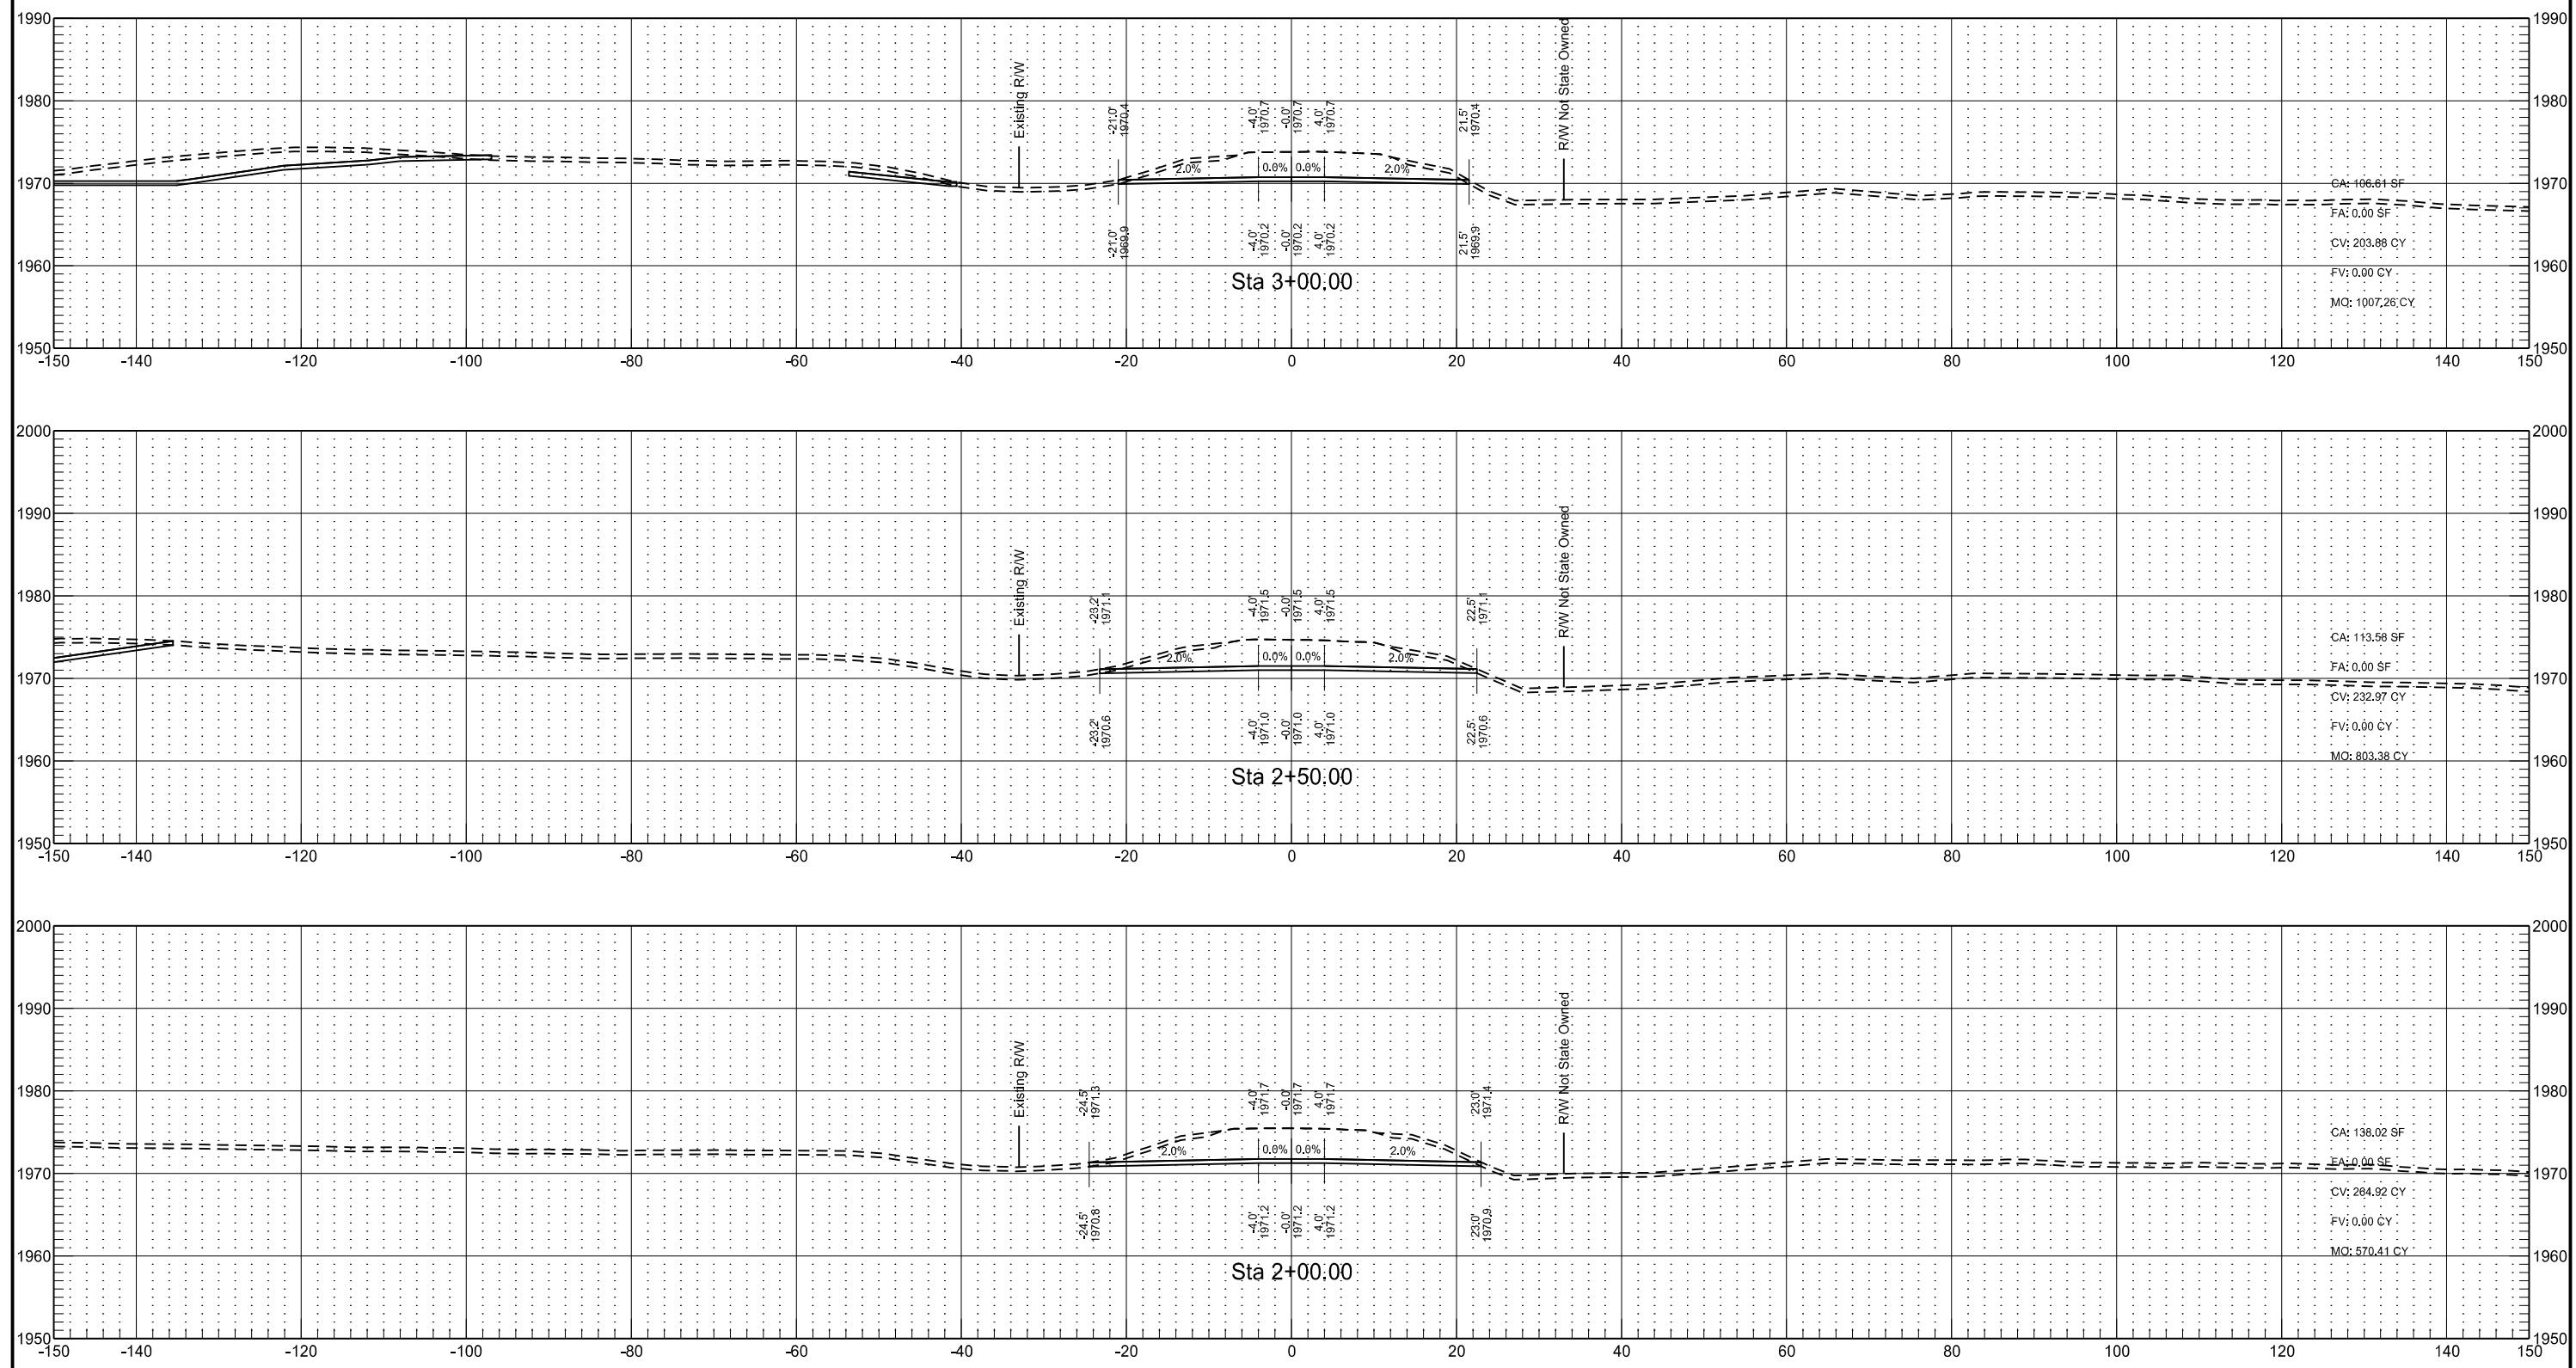




Obliterate Existing Connection
5th St NE - North of Goodrich
Chain: EX5ST

	STATE	PROJECT NO.	SECTION NO.	SHEET NO.
ND	NH-1-200(073)236	200	228	

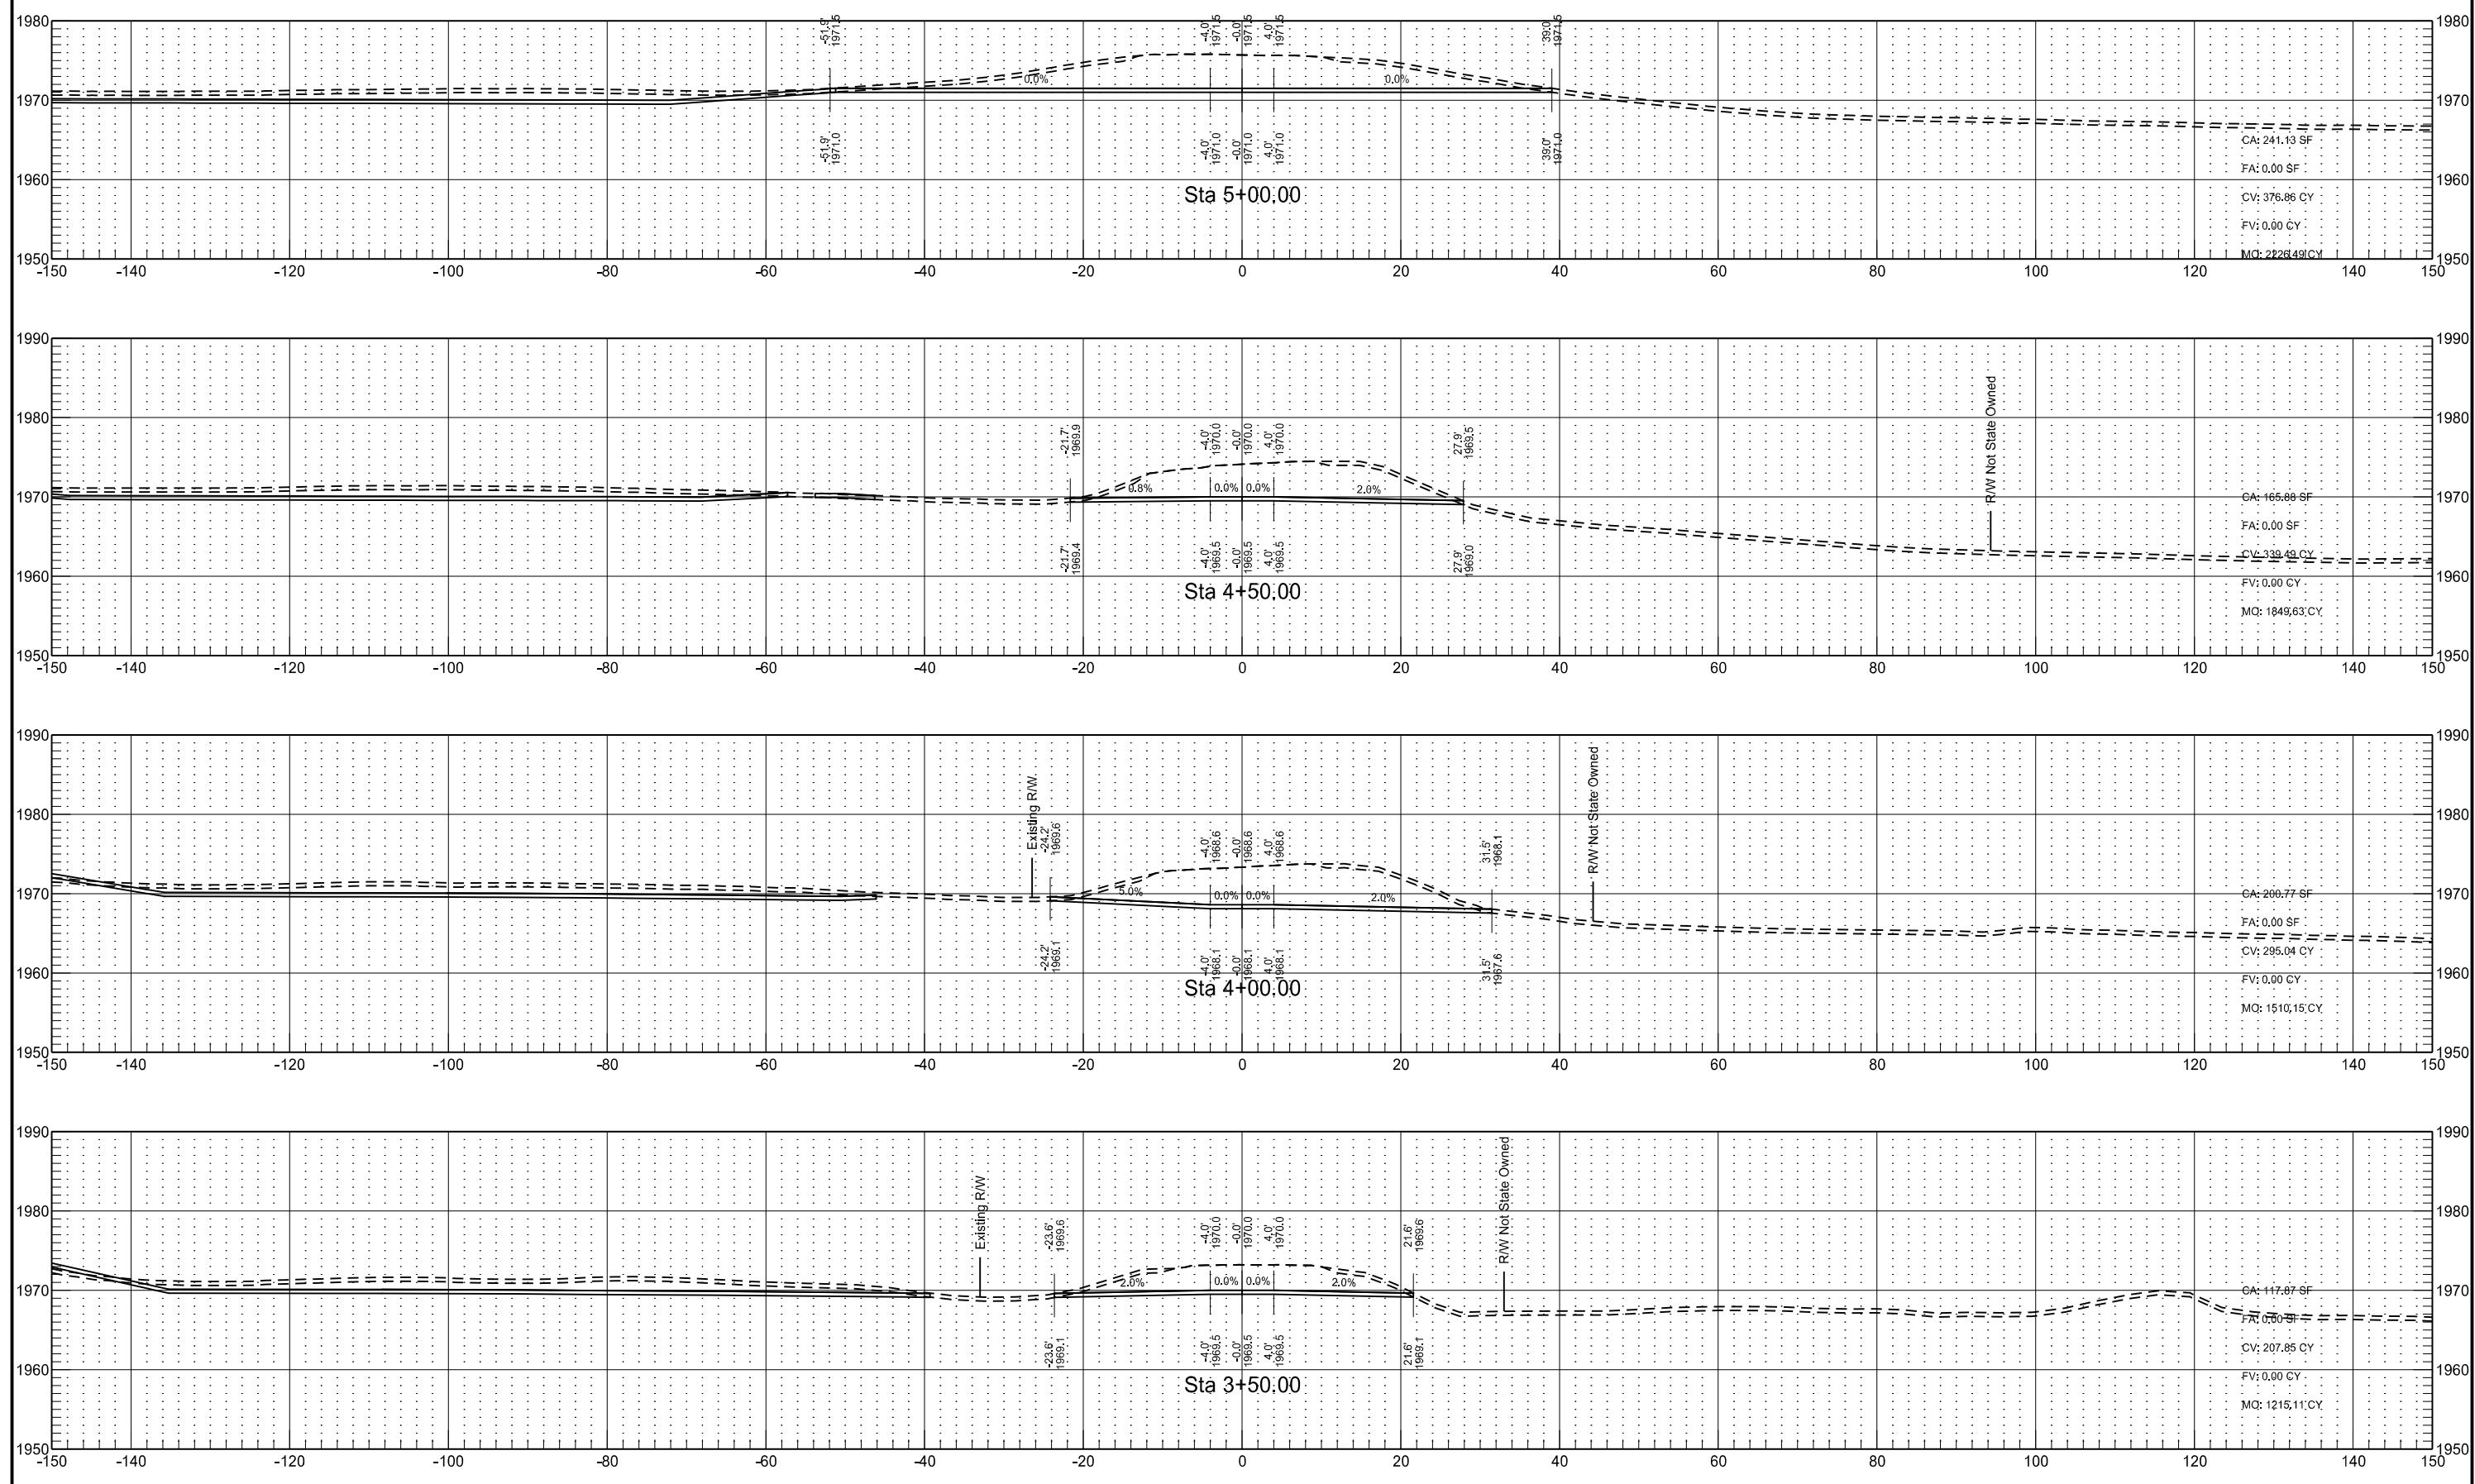




Obliterate Existing Connection
20th Ave NE - South of Goodrich
Chain: EX20AVE_S

	STATE	PROJECT NO.	SECTION NO.	SHEET NO.
ND	NH-1-200(073)236	200	229	

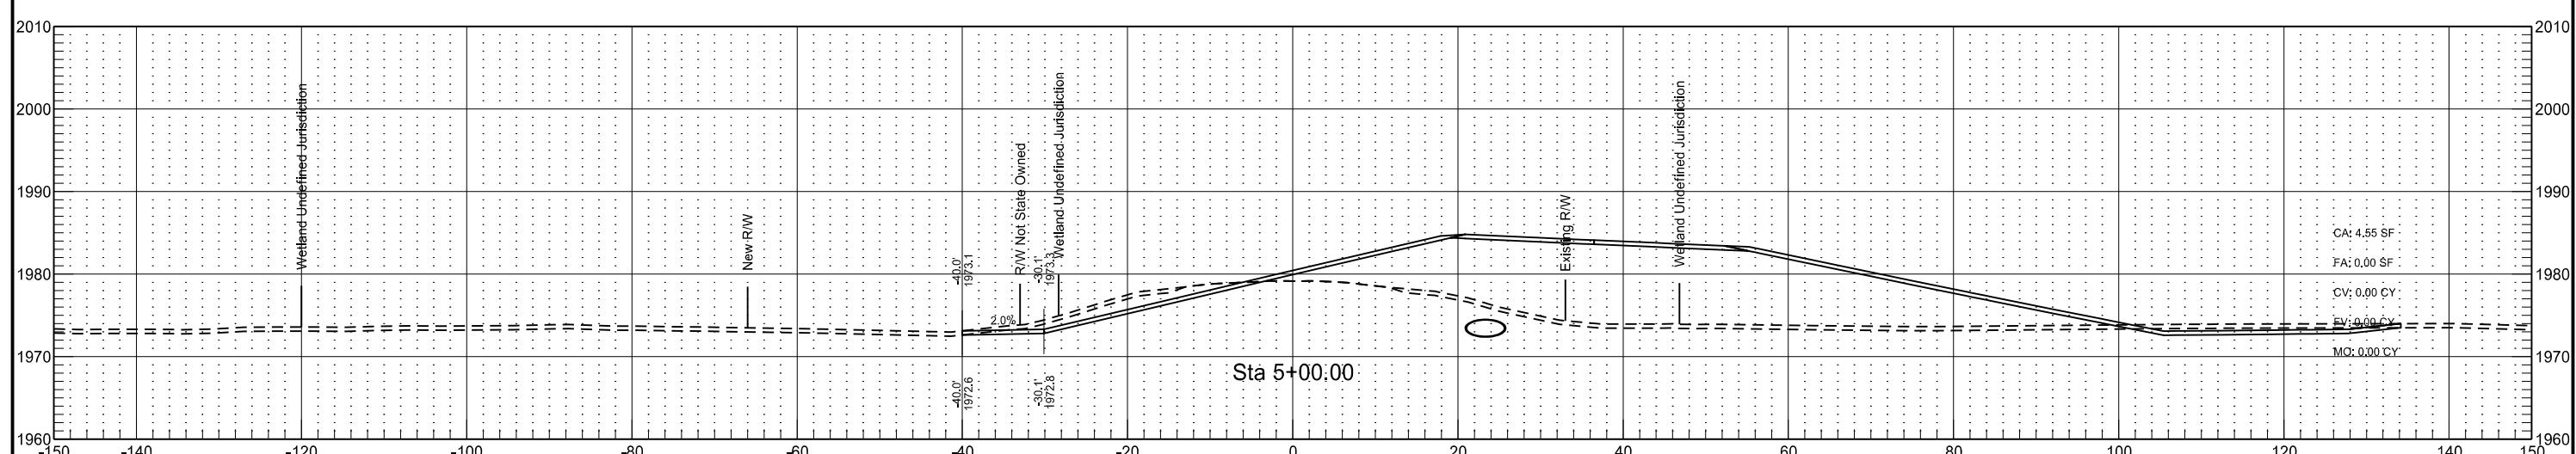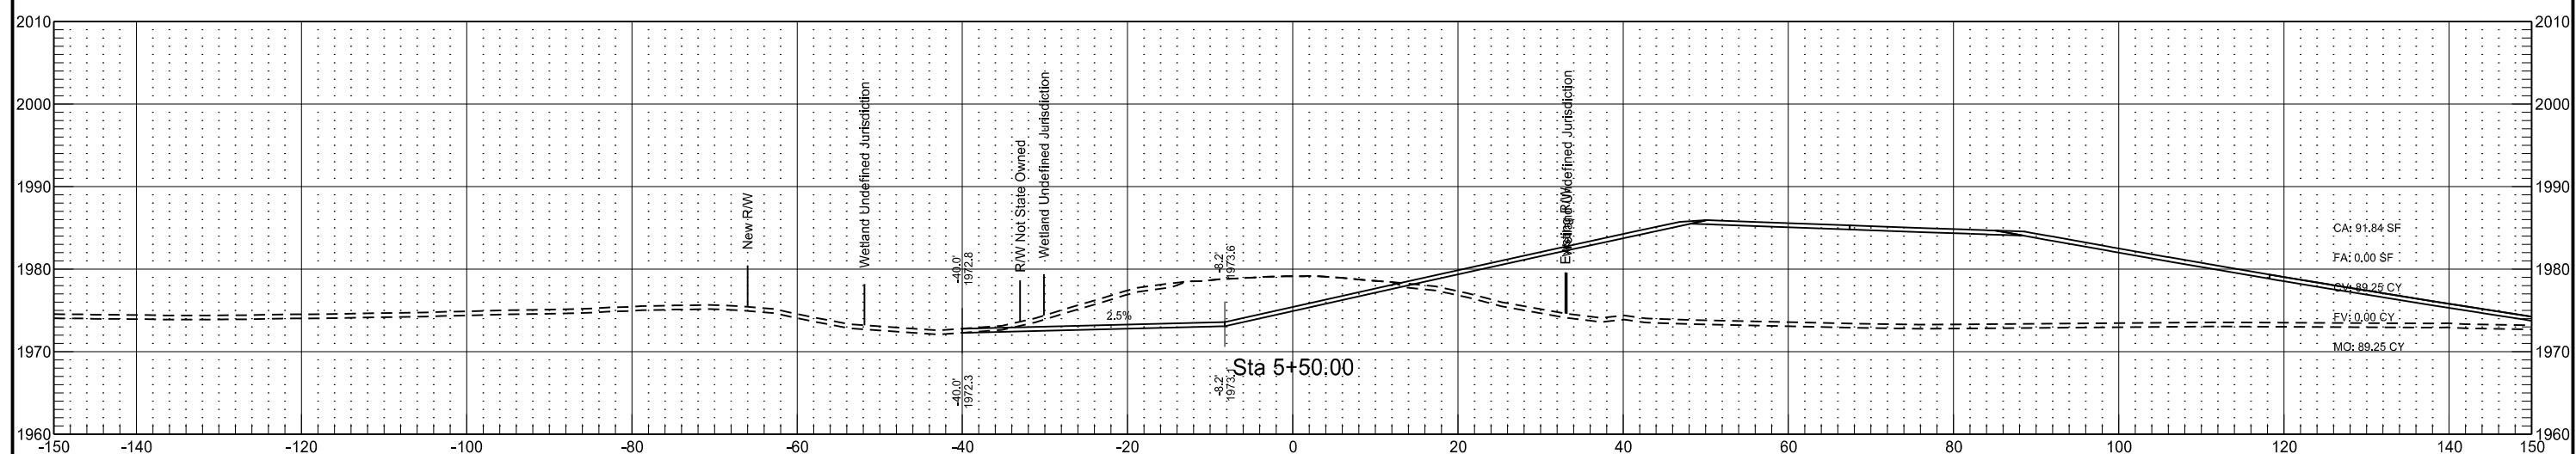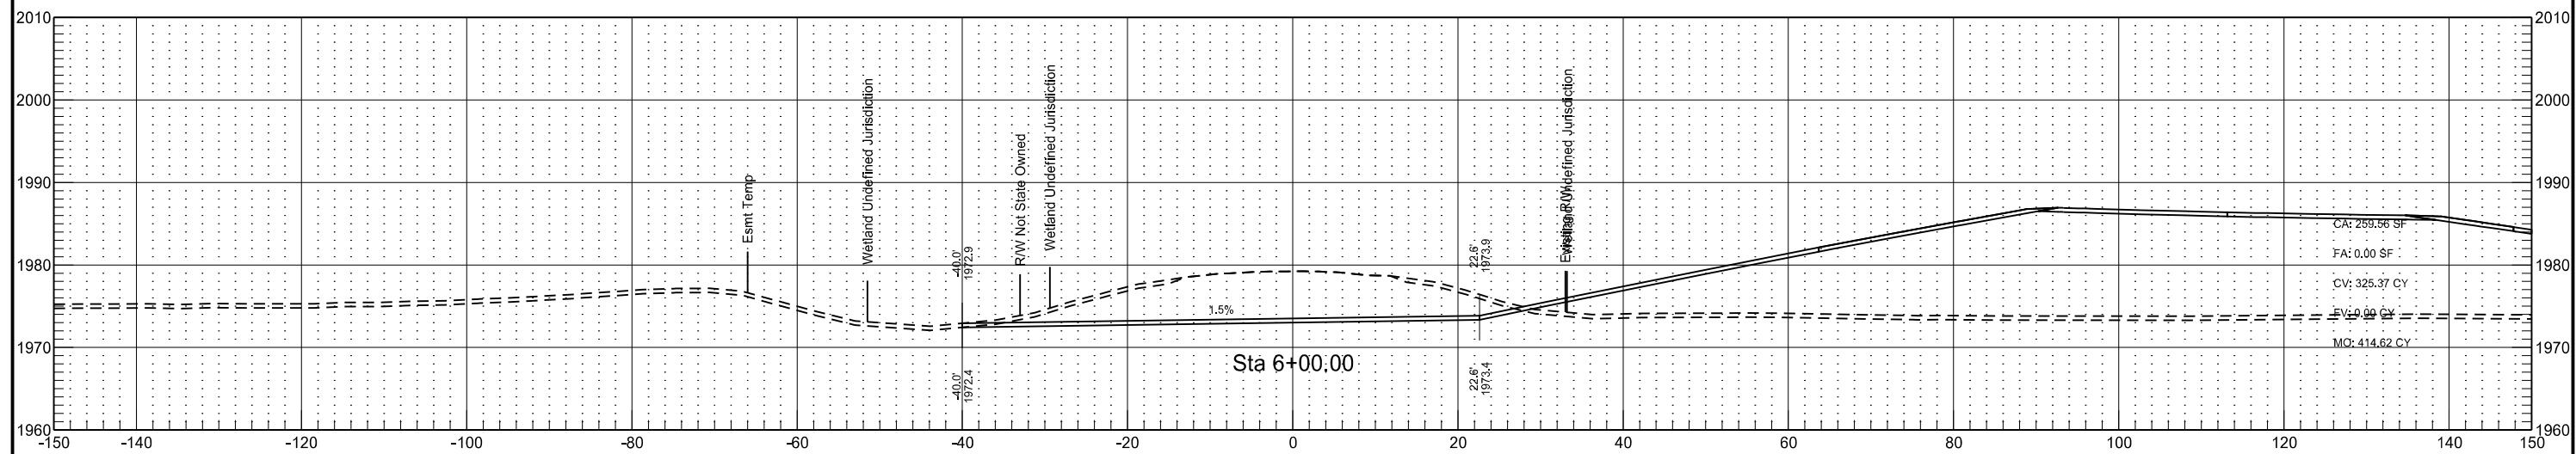




Obliterate Existing Connection
20th Ave NE - South of Goodrich
Chain: EX20AVE_S

	STATE	PROJECT NO.	SECTION NO.	SHEET NO.
ND	NH-1-200(073)236	200	230	

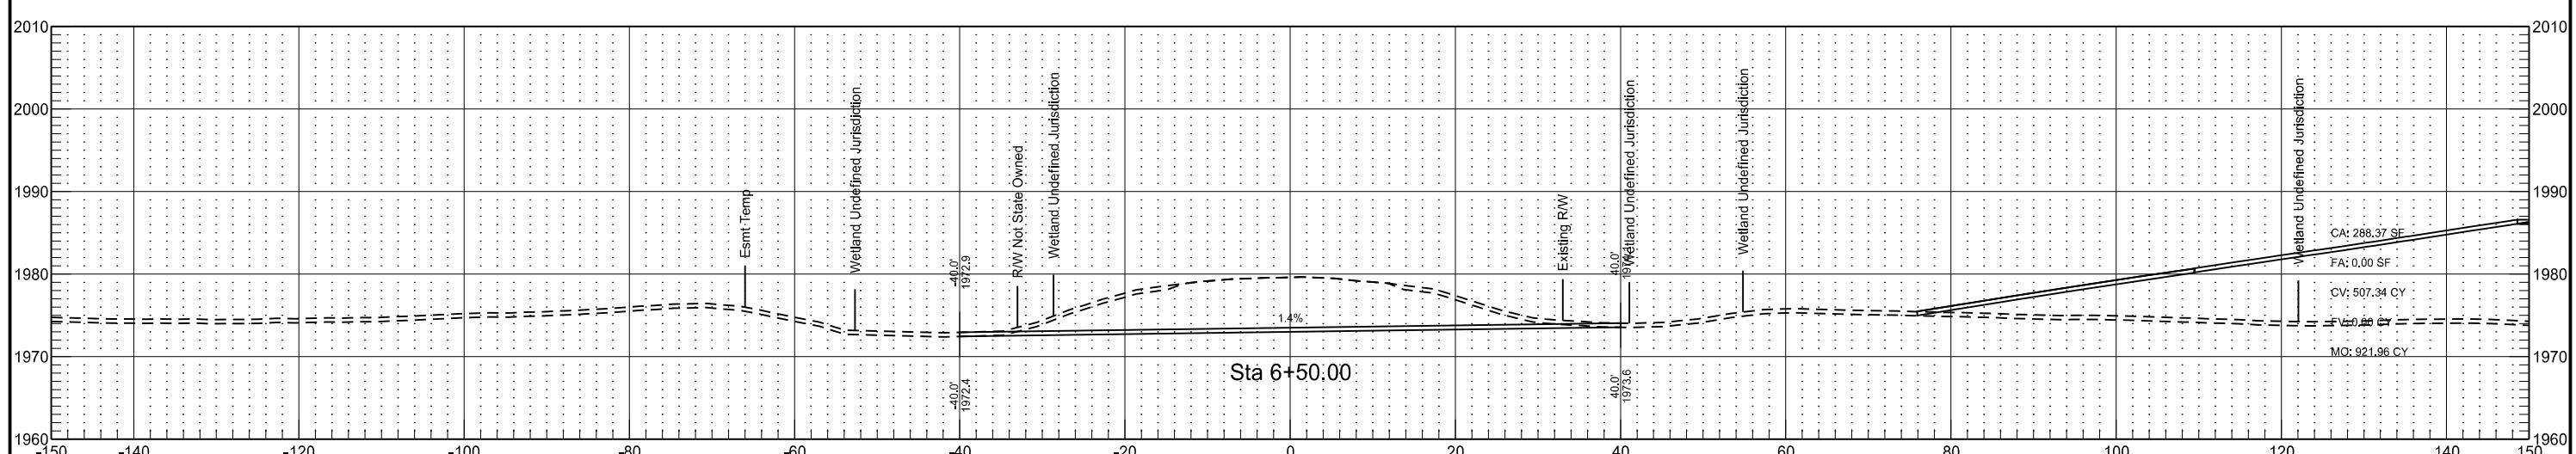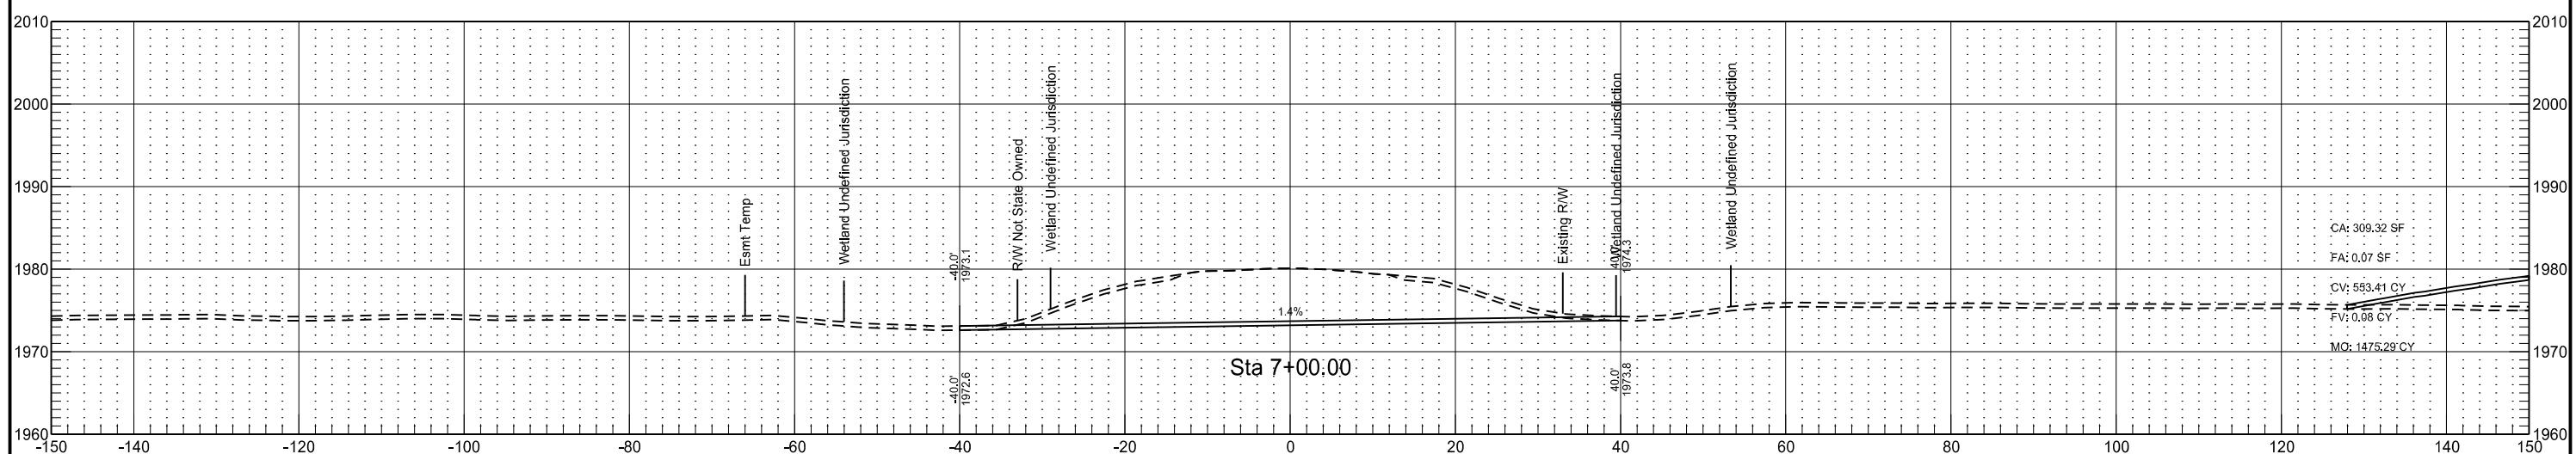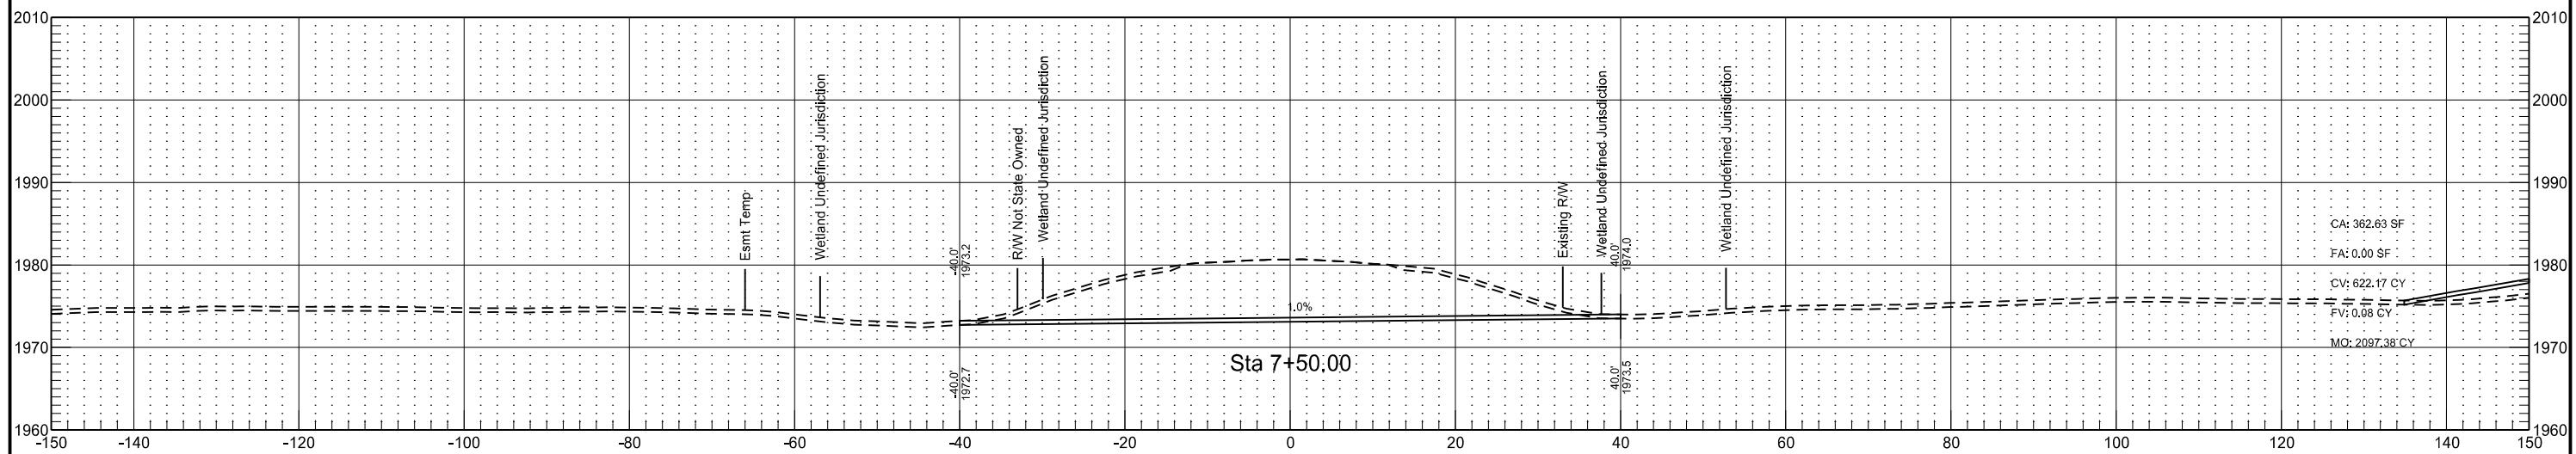




Obliterate Existing Connection
20th Ave NE - South of Goodrich
Chain: EX20AVE_S

	STATE	PROJECT NO.	SECTION NO.	SHEET NO.
ND	NH-1-200(073)236	200	231	

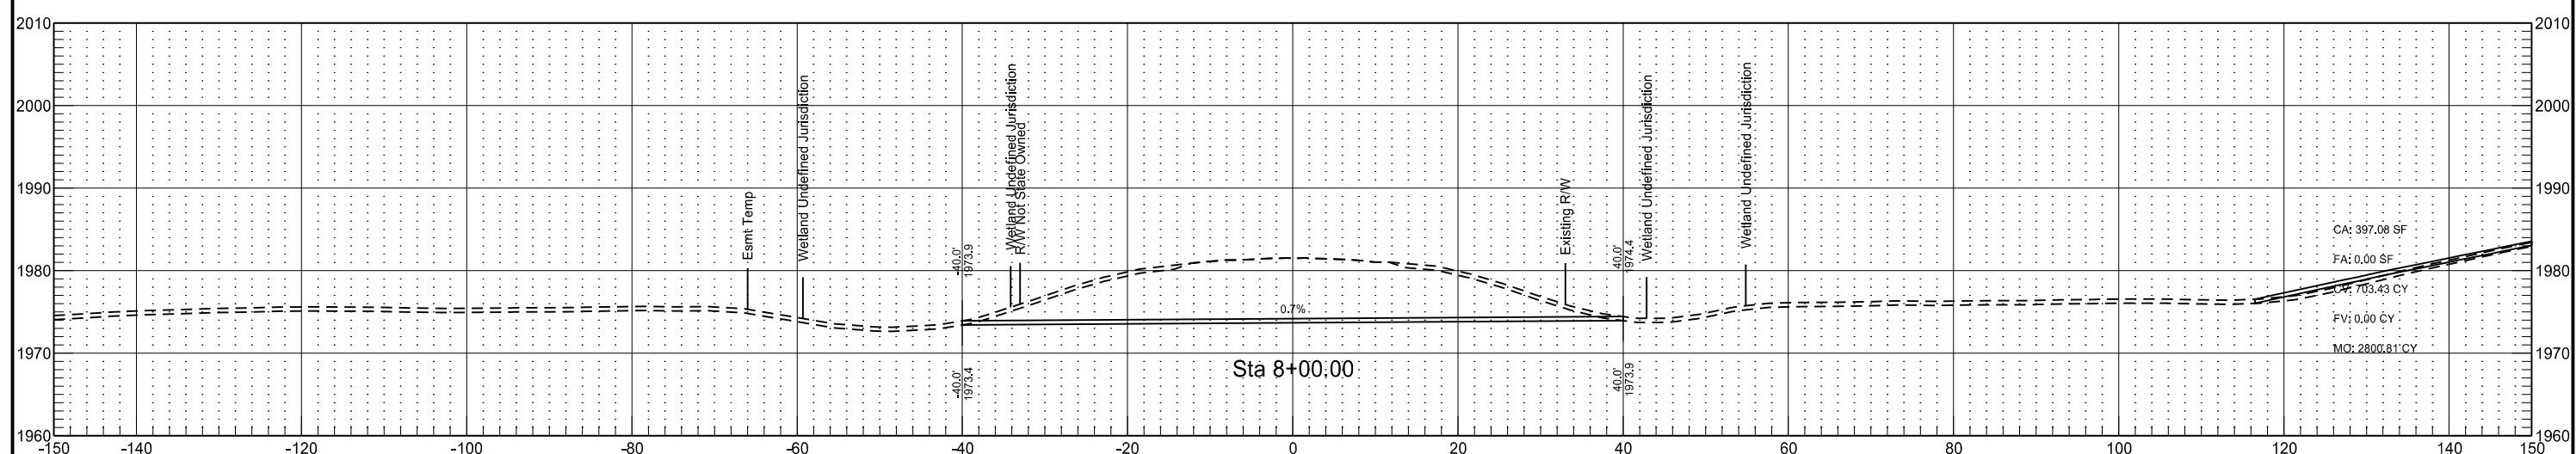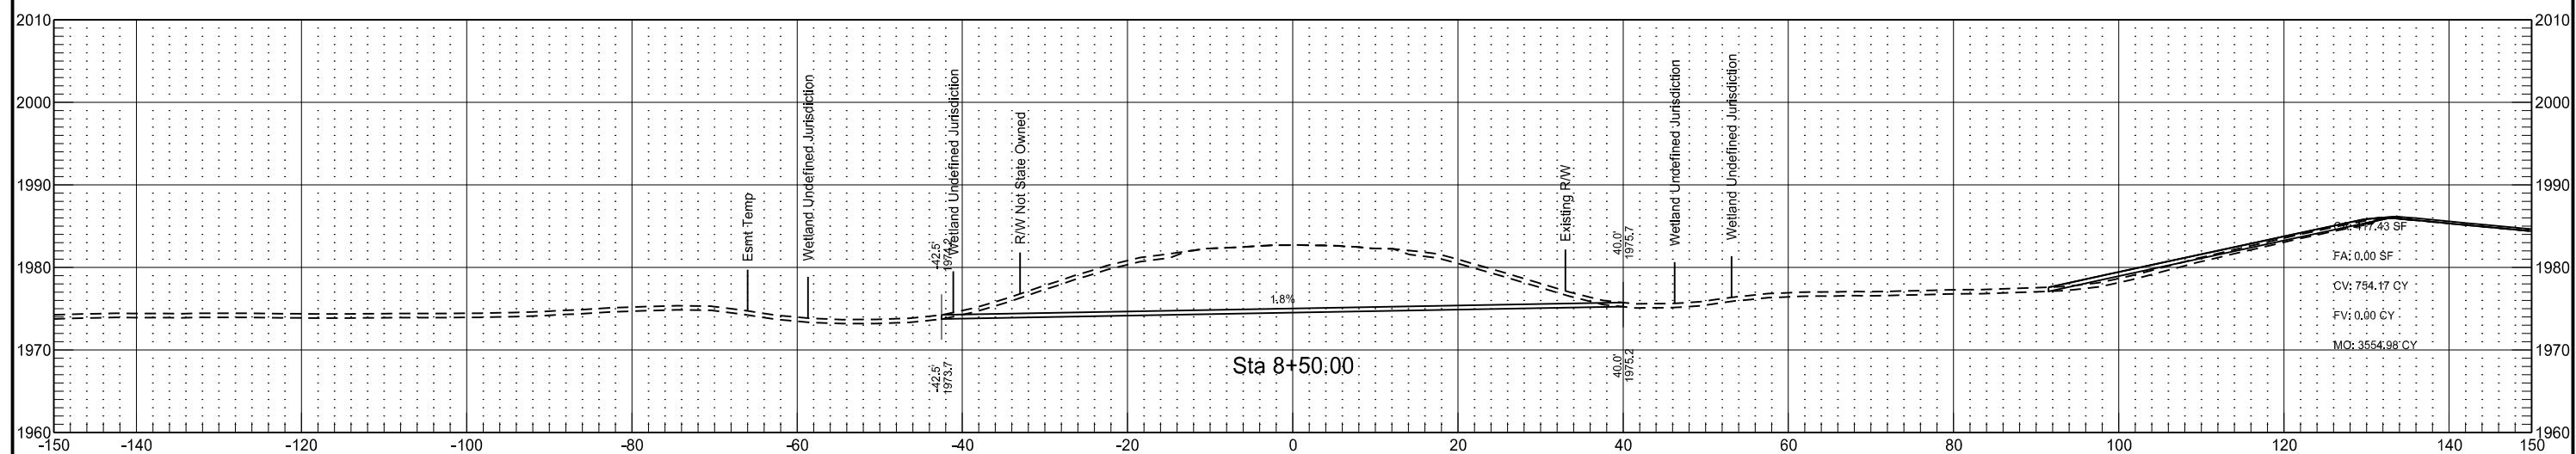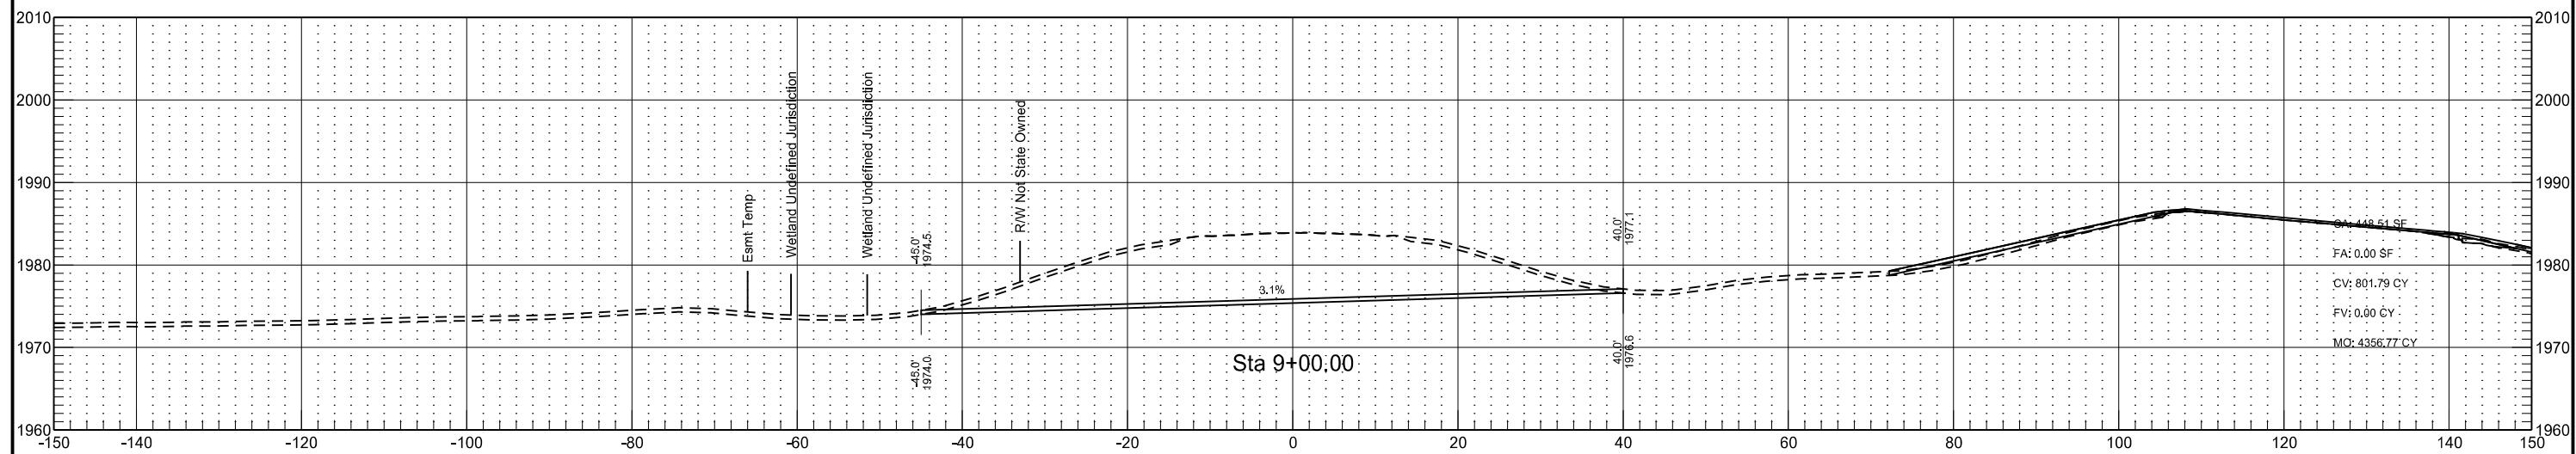


Obliterate Existing Connection
20th Ave NE - South of Goodrich
Chain: EX20AVE_S

	STATE	PROJECT NO.	SECTION NO.	SHEET NO.
ND	NH-1-200(073)236	200	232	

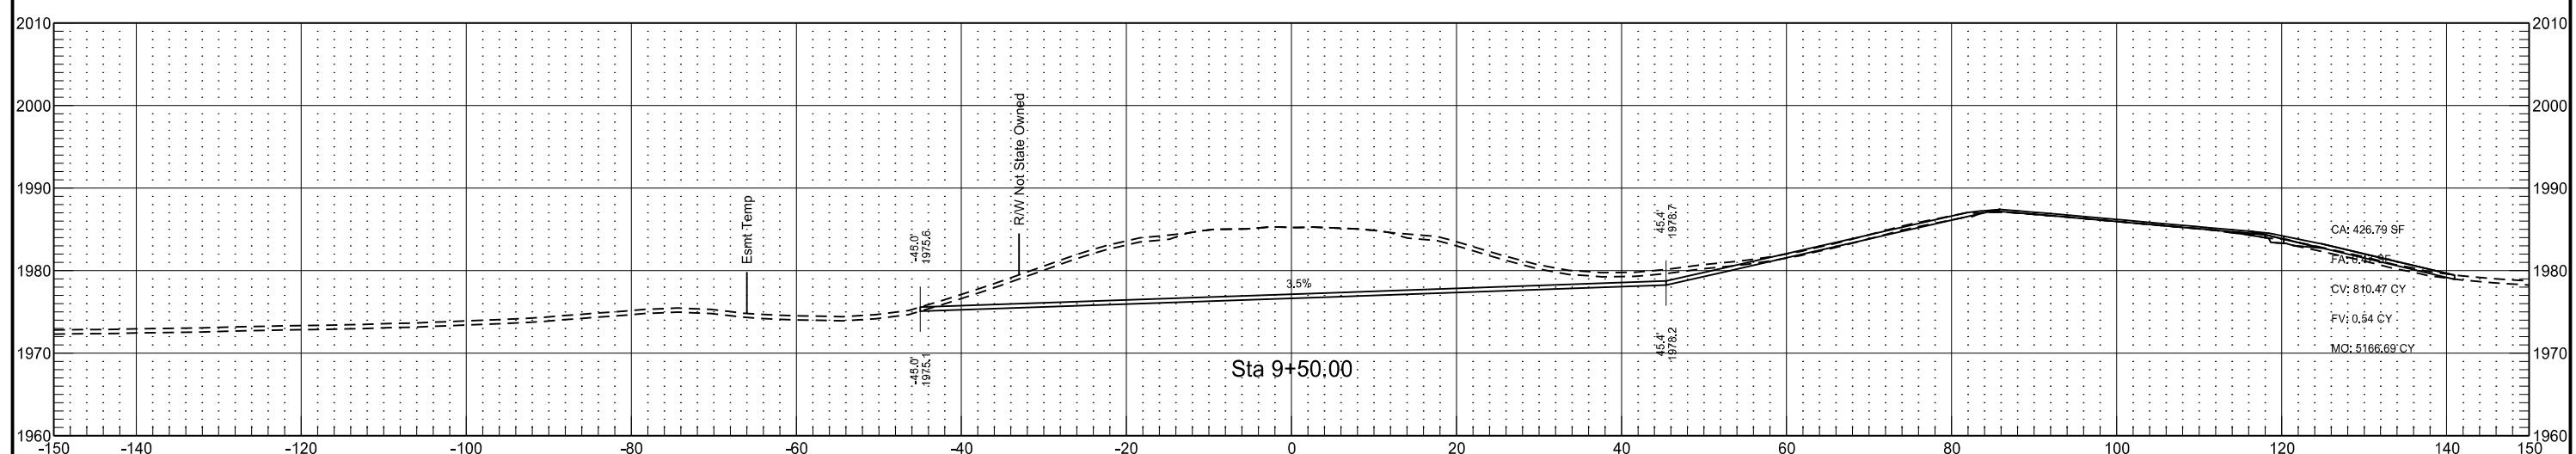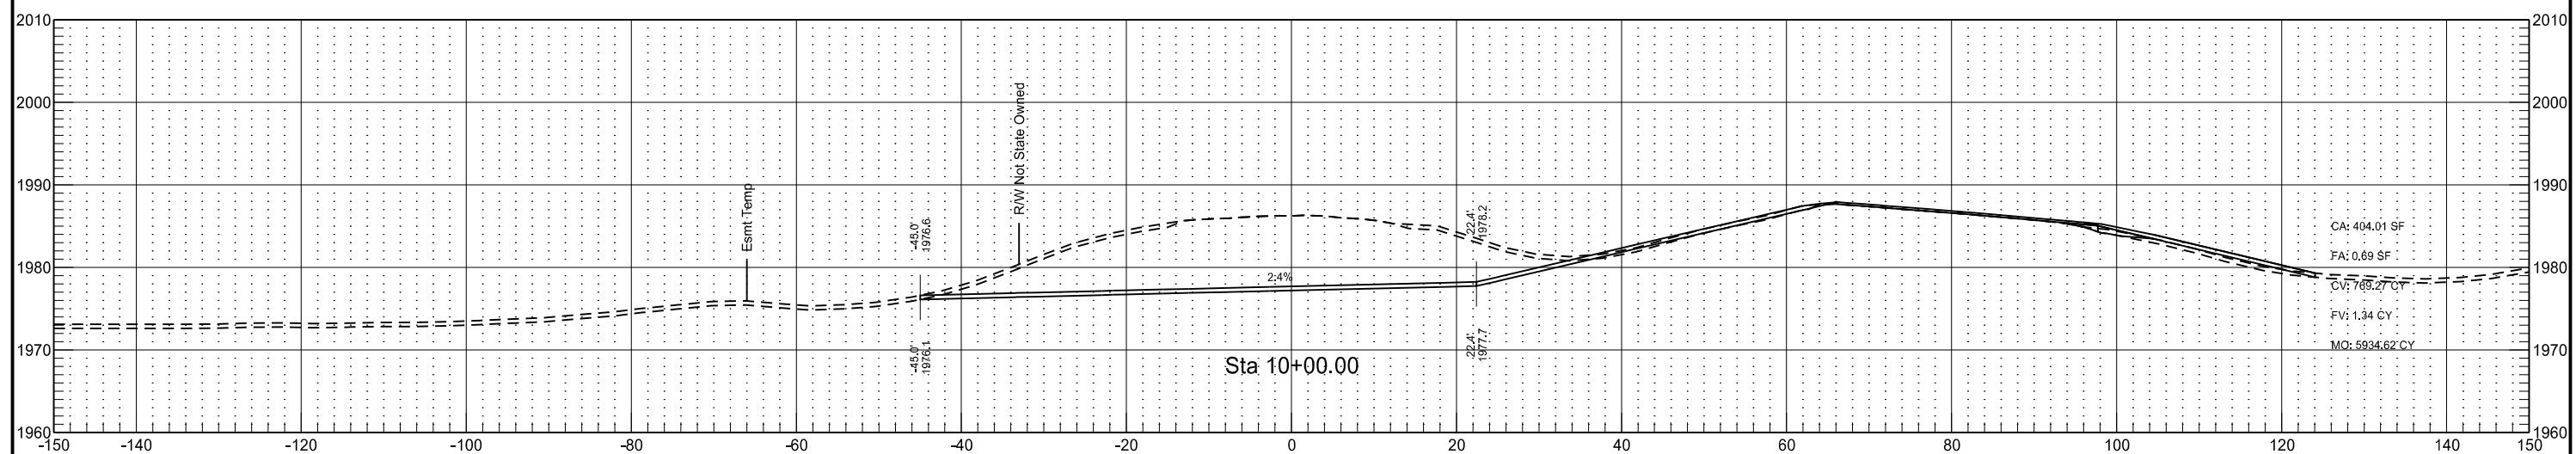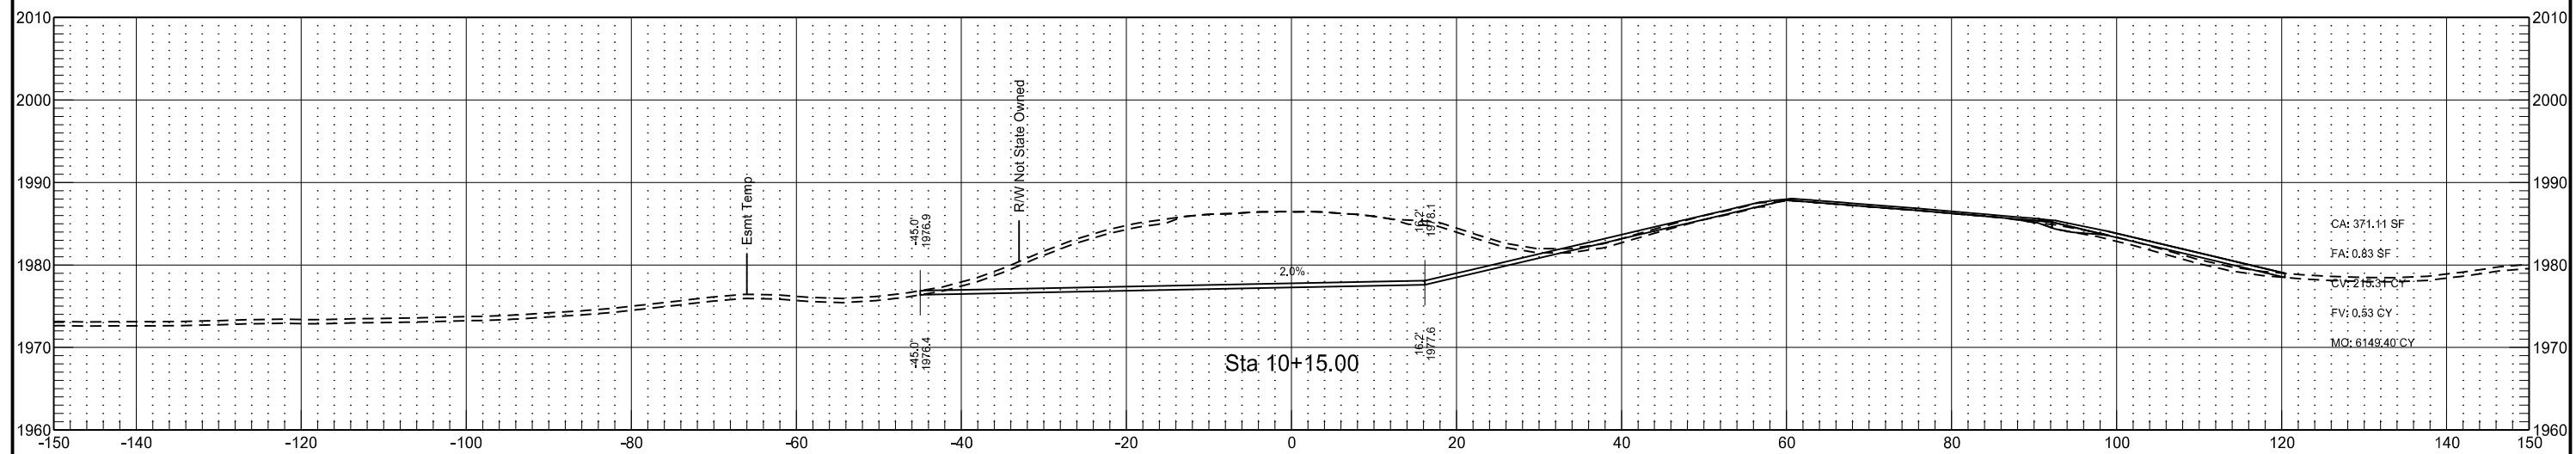




Obliterate Existing Connection
2nd St NE - South of Goodrich
Chain: EX2ST

STATE	PROJECT NO.	SECTION NO.	SHEET NO.
ND	NH-1-200(073)236	200	233

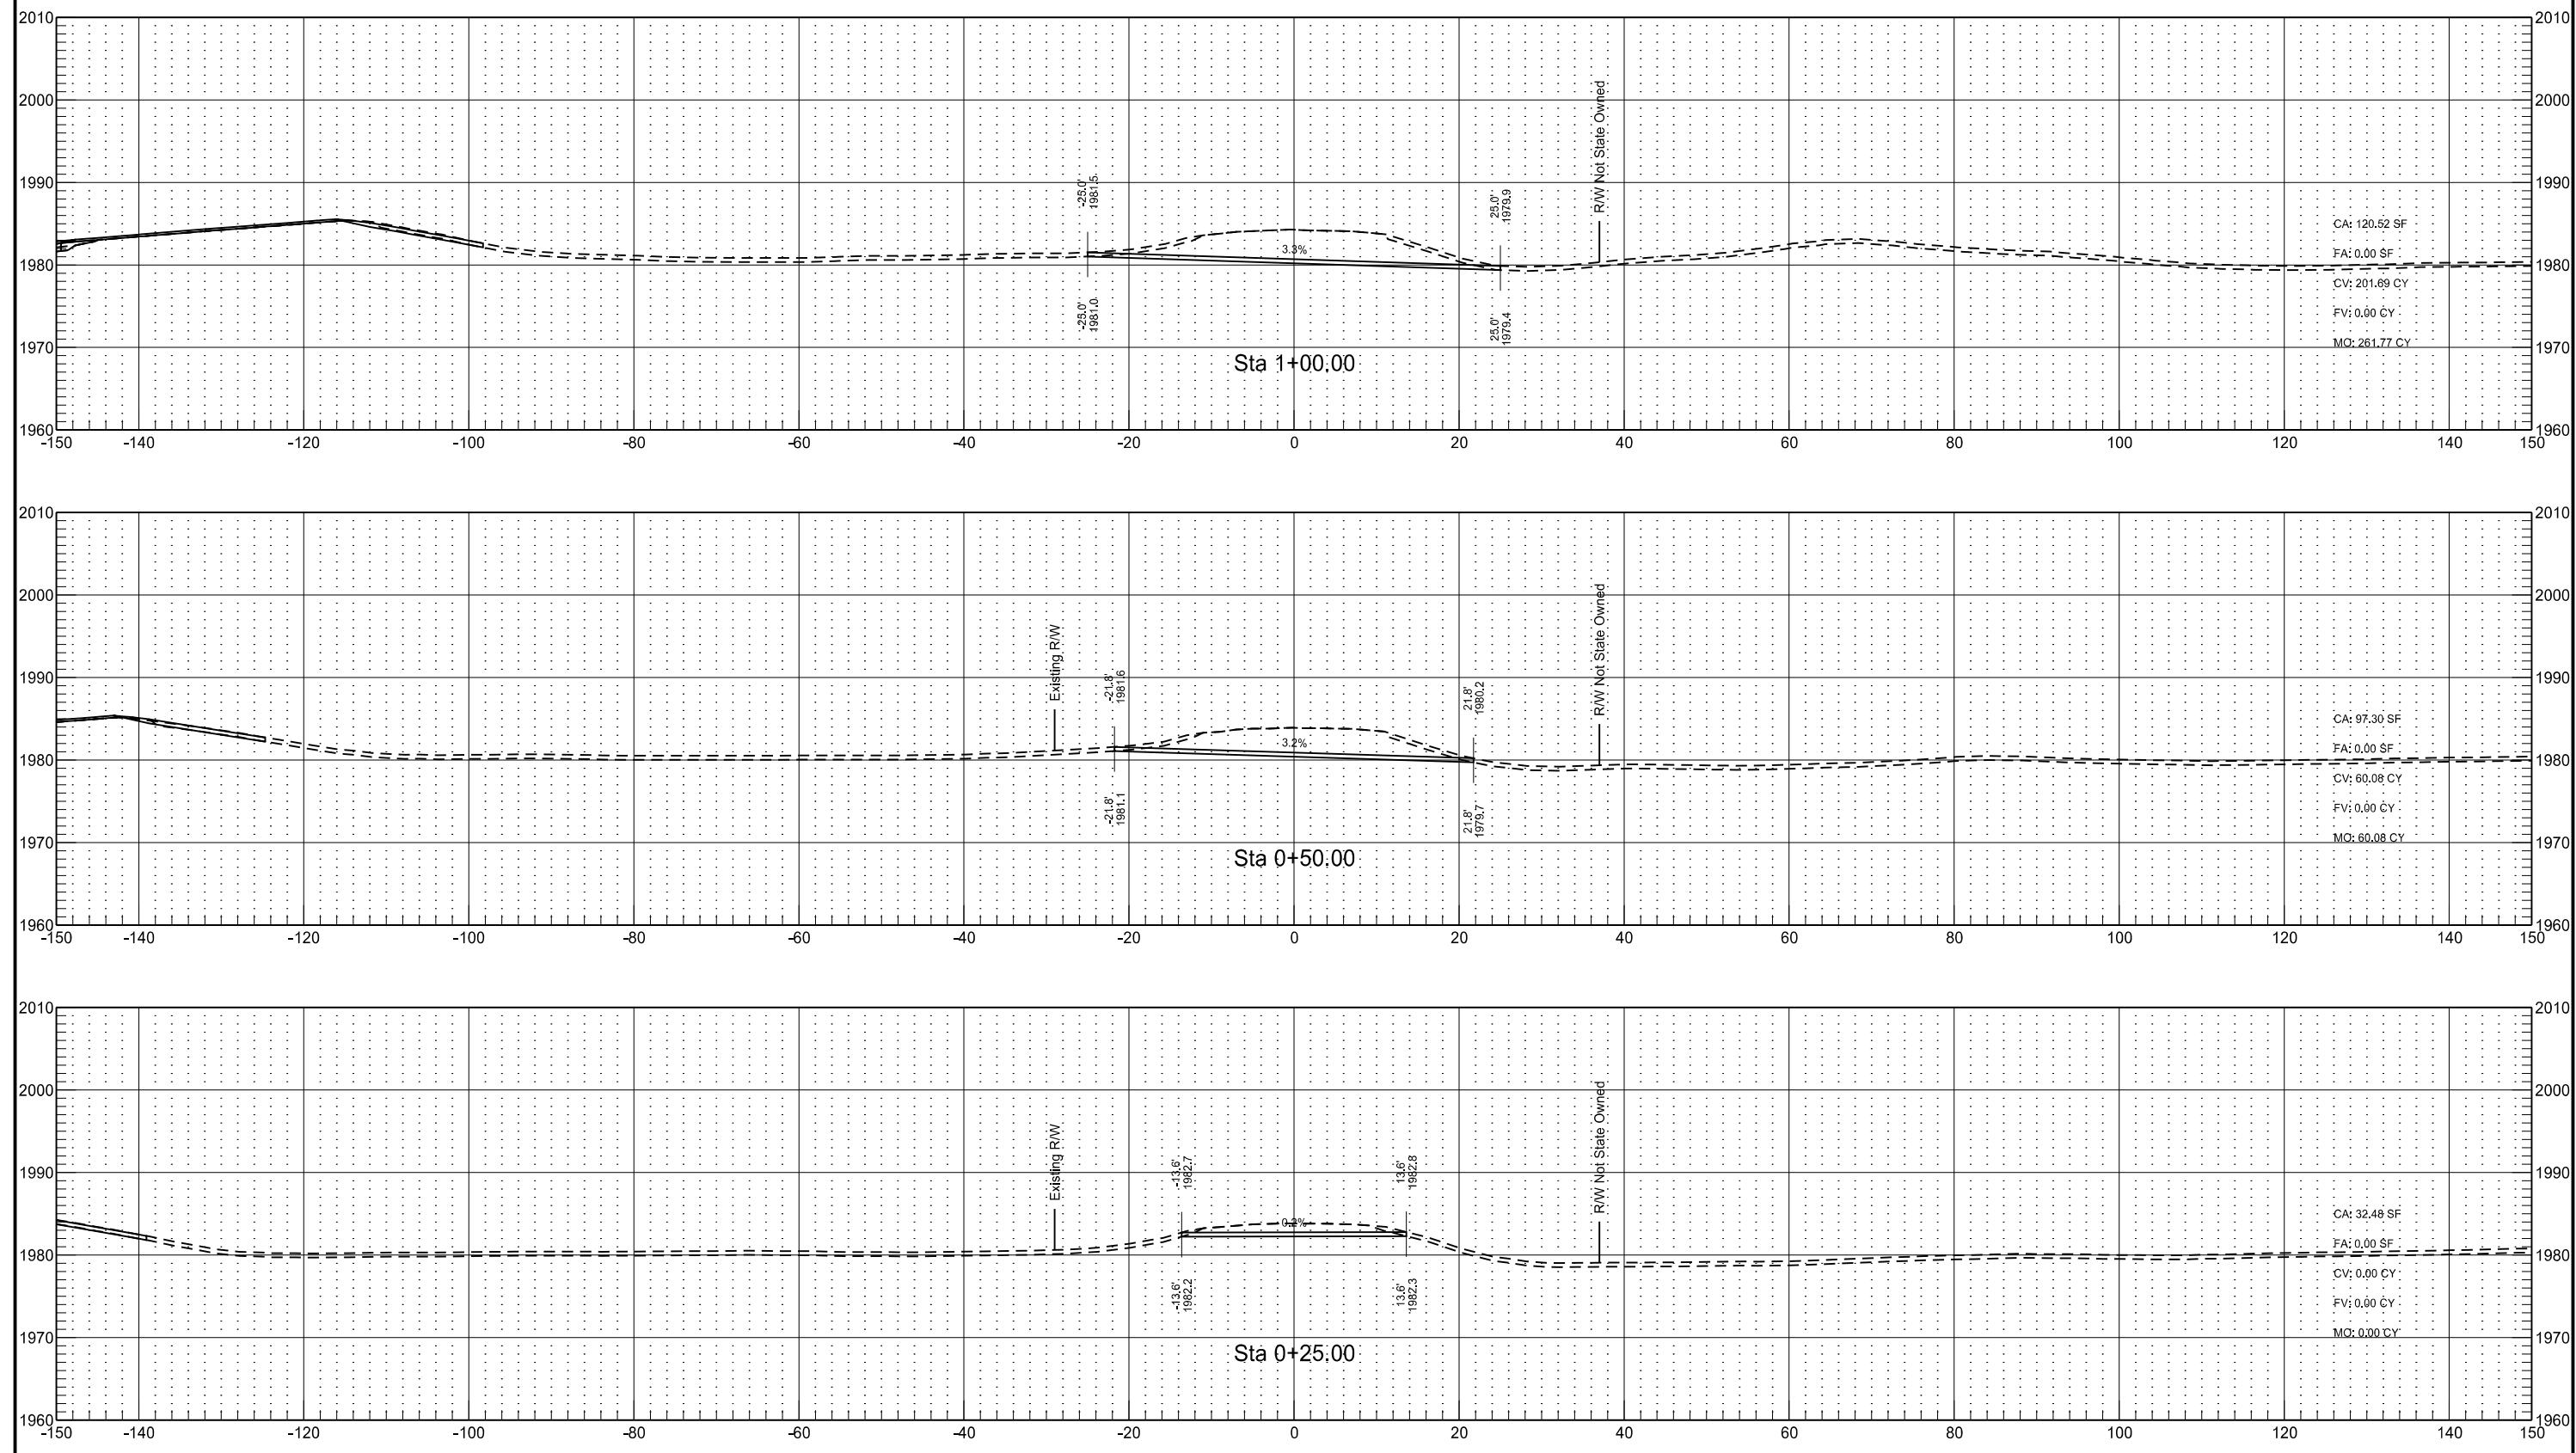

Obliterate Existing Connection
2nd St NE - South of Goodrich
Chain: EX2ST

	STATE	PROJECT NO.	SECTION NO.	SHEET NO.
ND	NH-1-200(073)236	200	234	

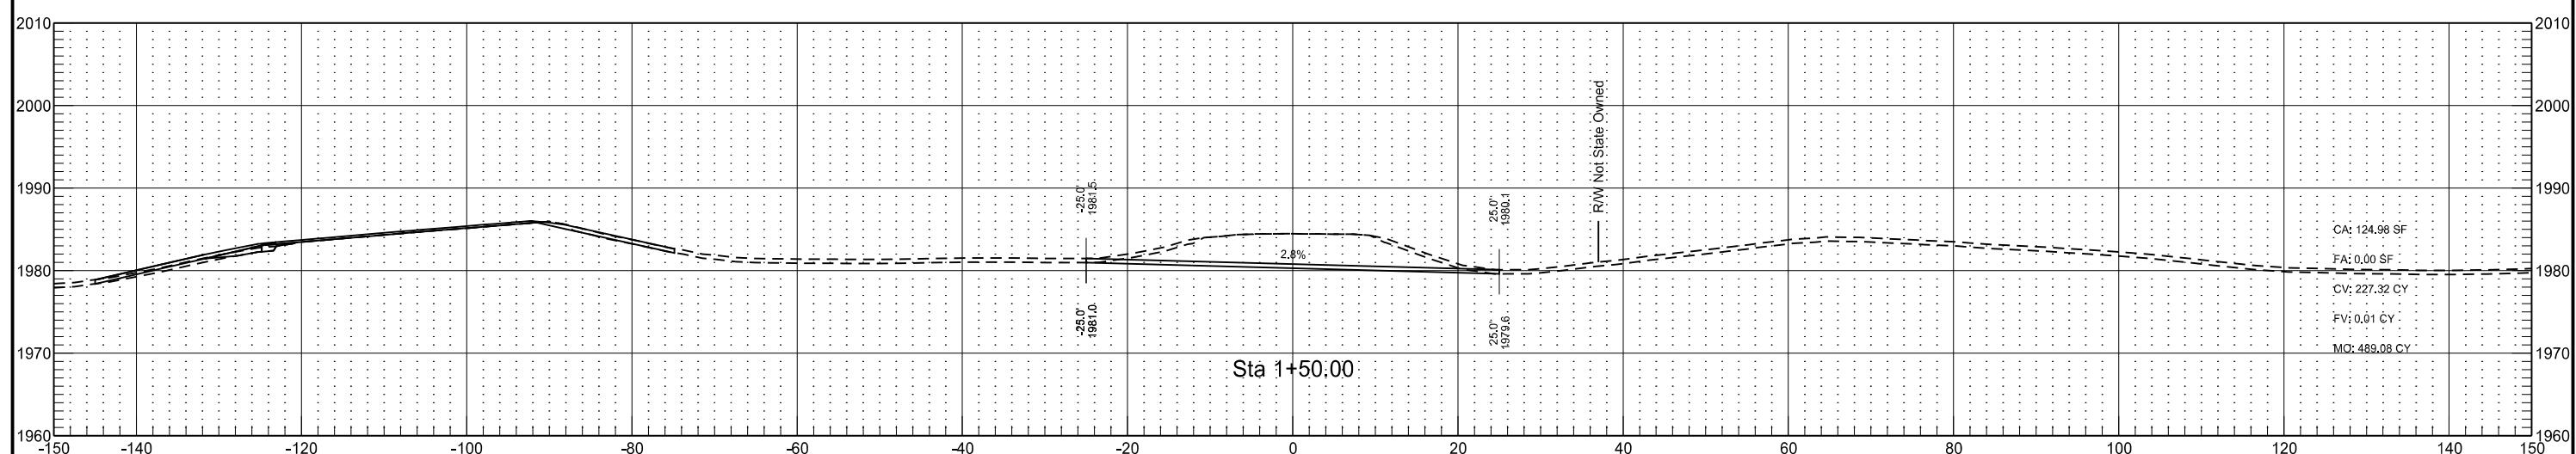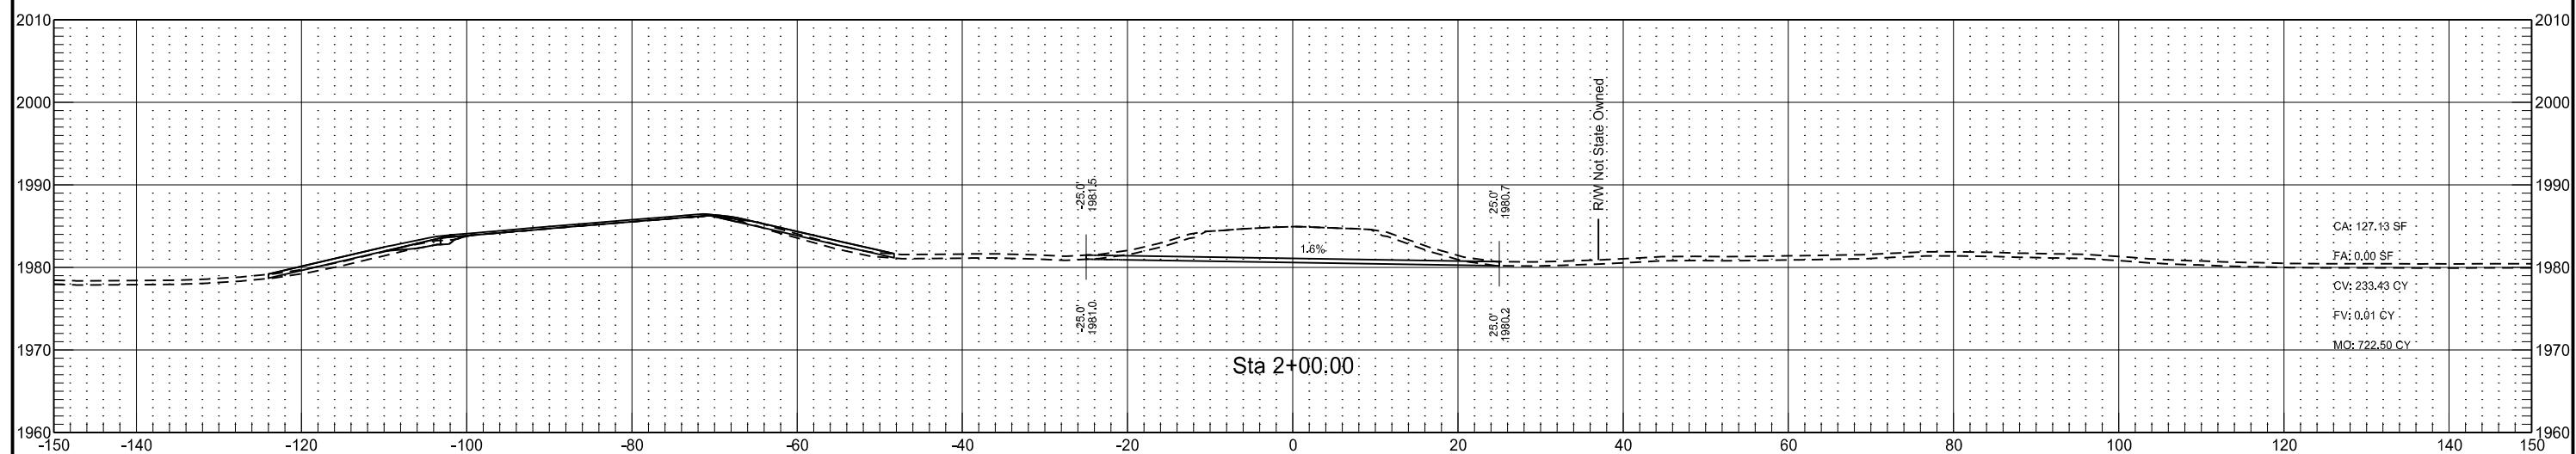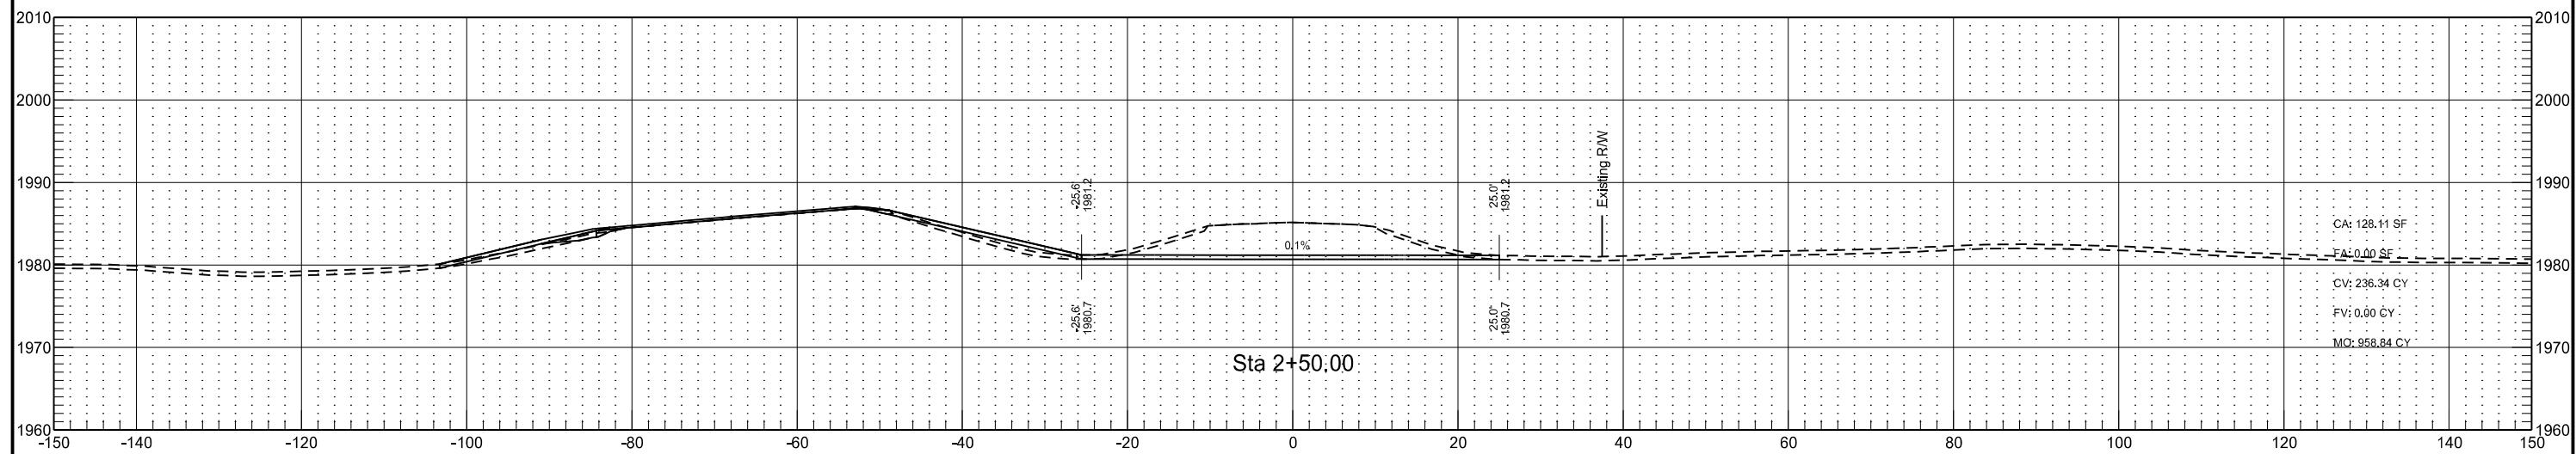

Obliterate Existing Connection
2nd St NE - South of Goodrich
Chain: EX2ST

	STATE	PROJECT NO.	SECTION NO.	SHEET NO.
ND	NH-1-200(073)236	200	235	

