



Preliminary Cross Sections

STATE	PROJECT NO.	SECTION NO.	SHEET NO.
ND	NH-1-083(121)025	200	1

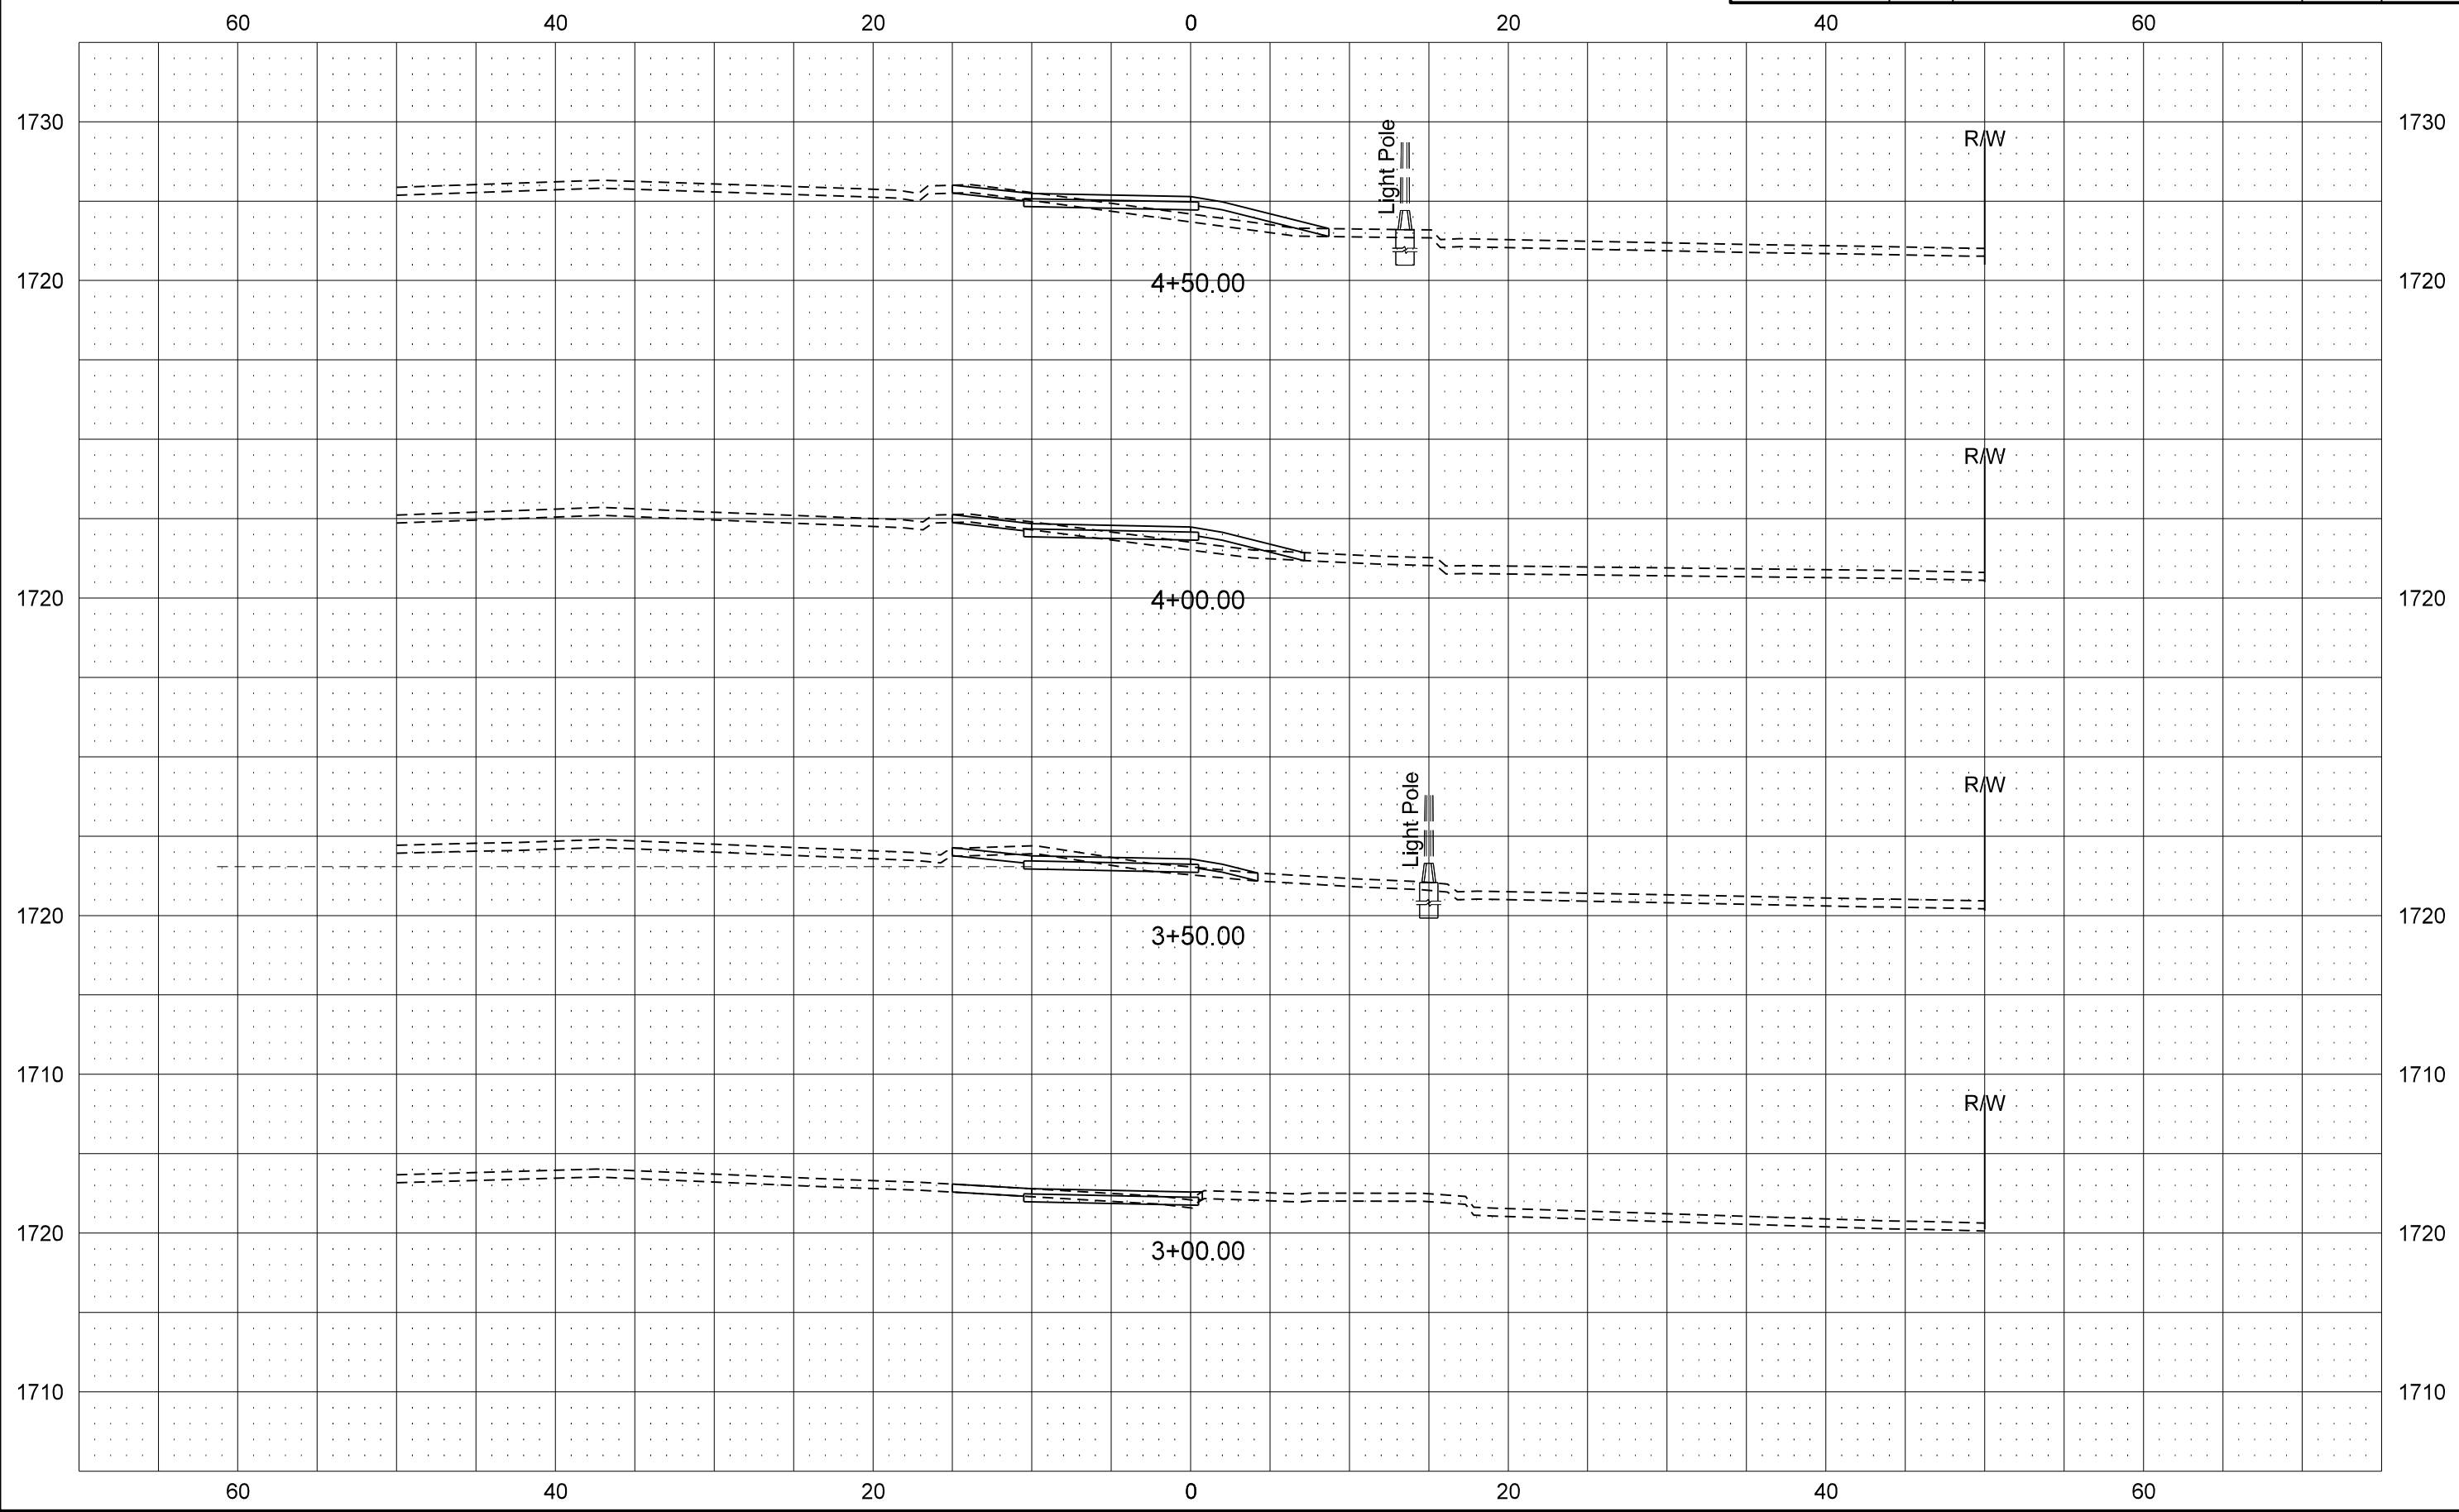


Preliminary Cross Sections

STATE	PROJECT NO.	SECTION NO.	SHEET NO.
ND	NH-1-083(121)025	200	2

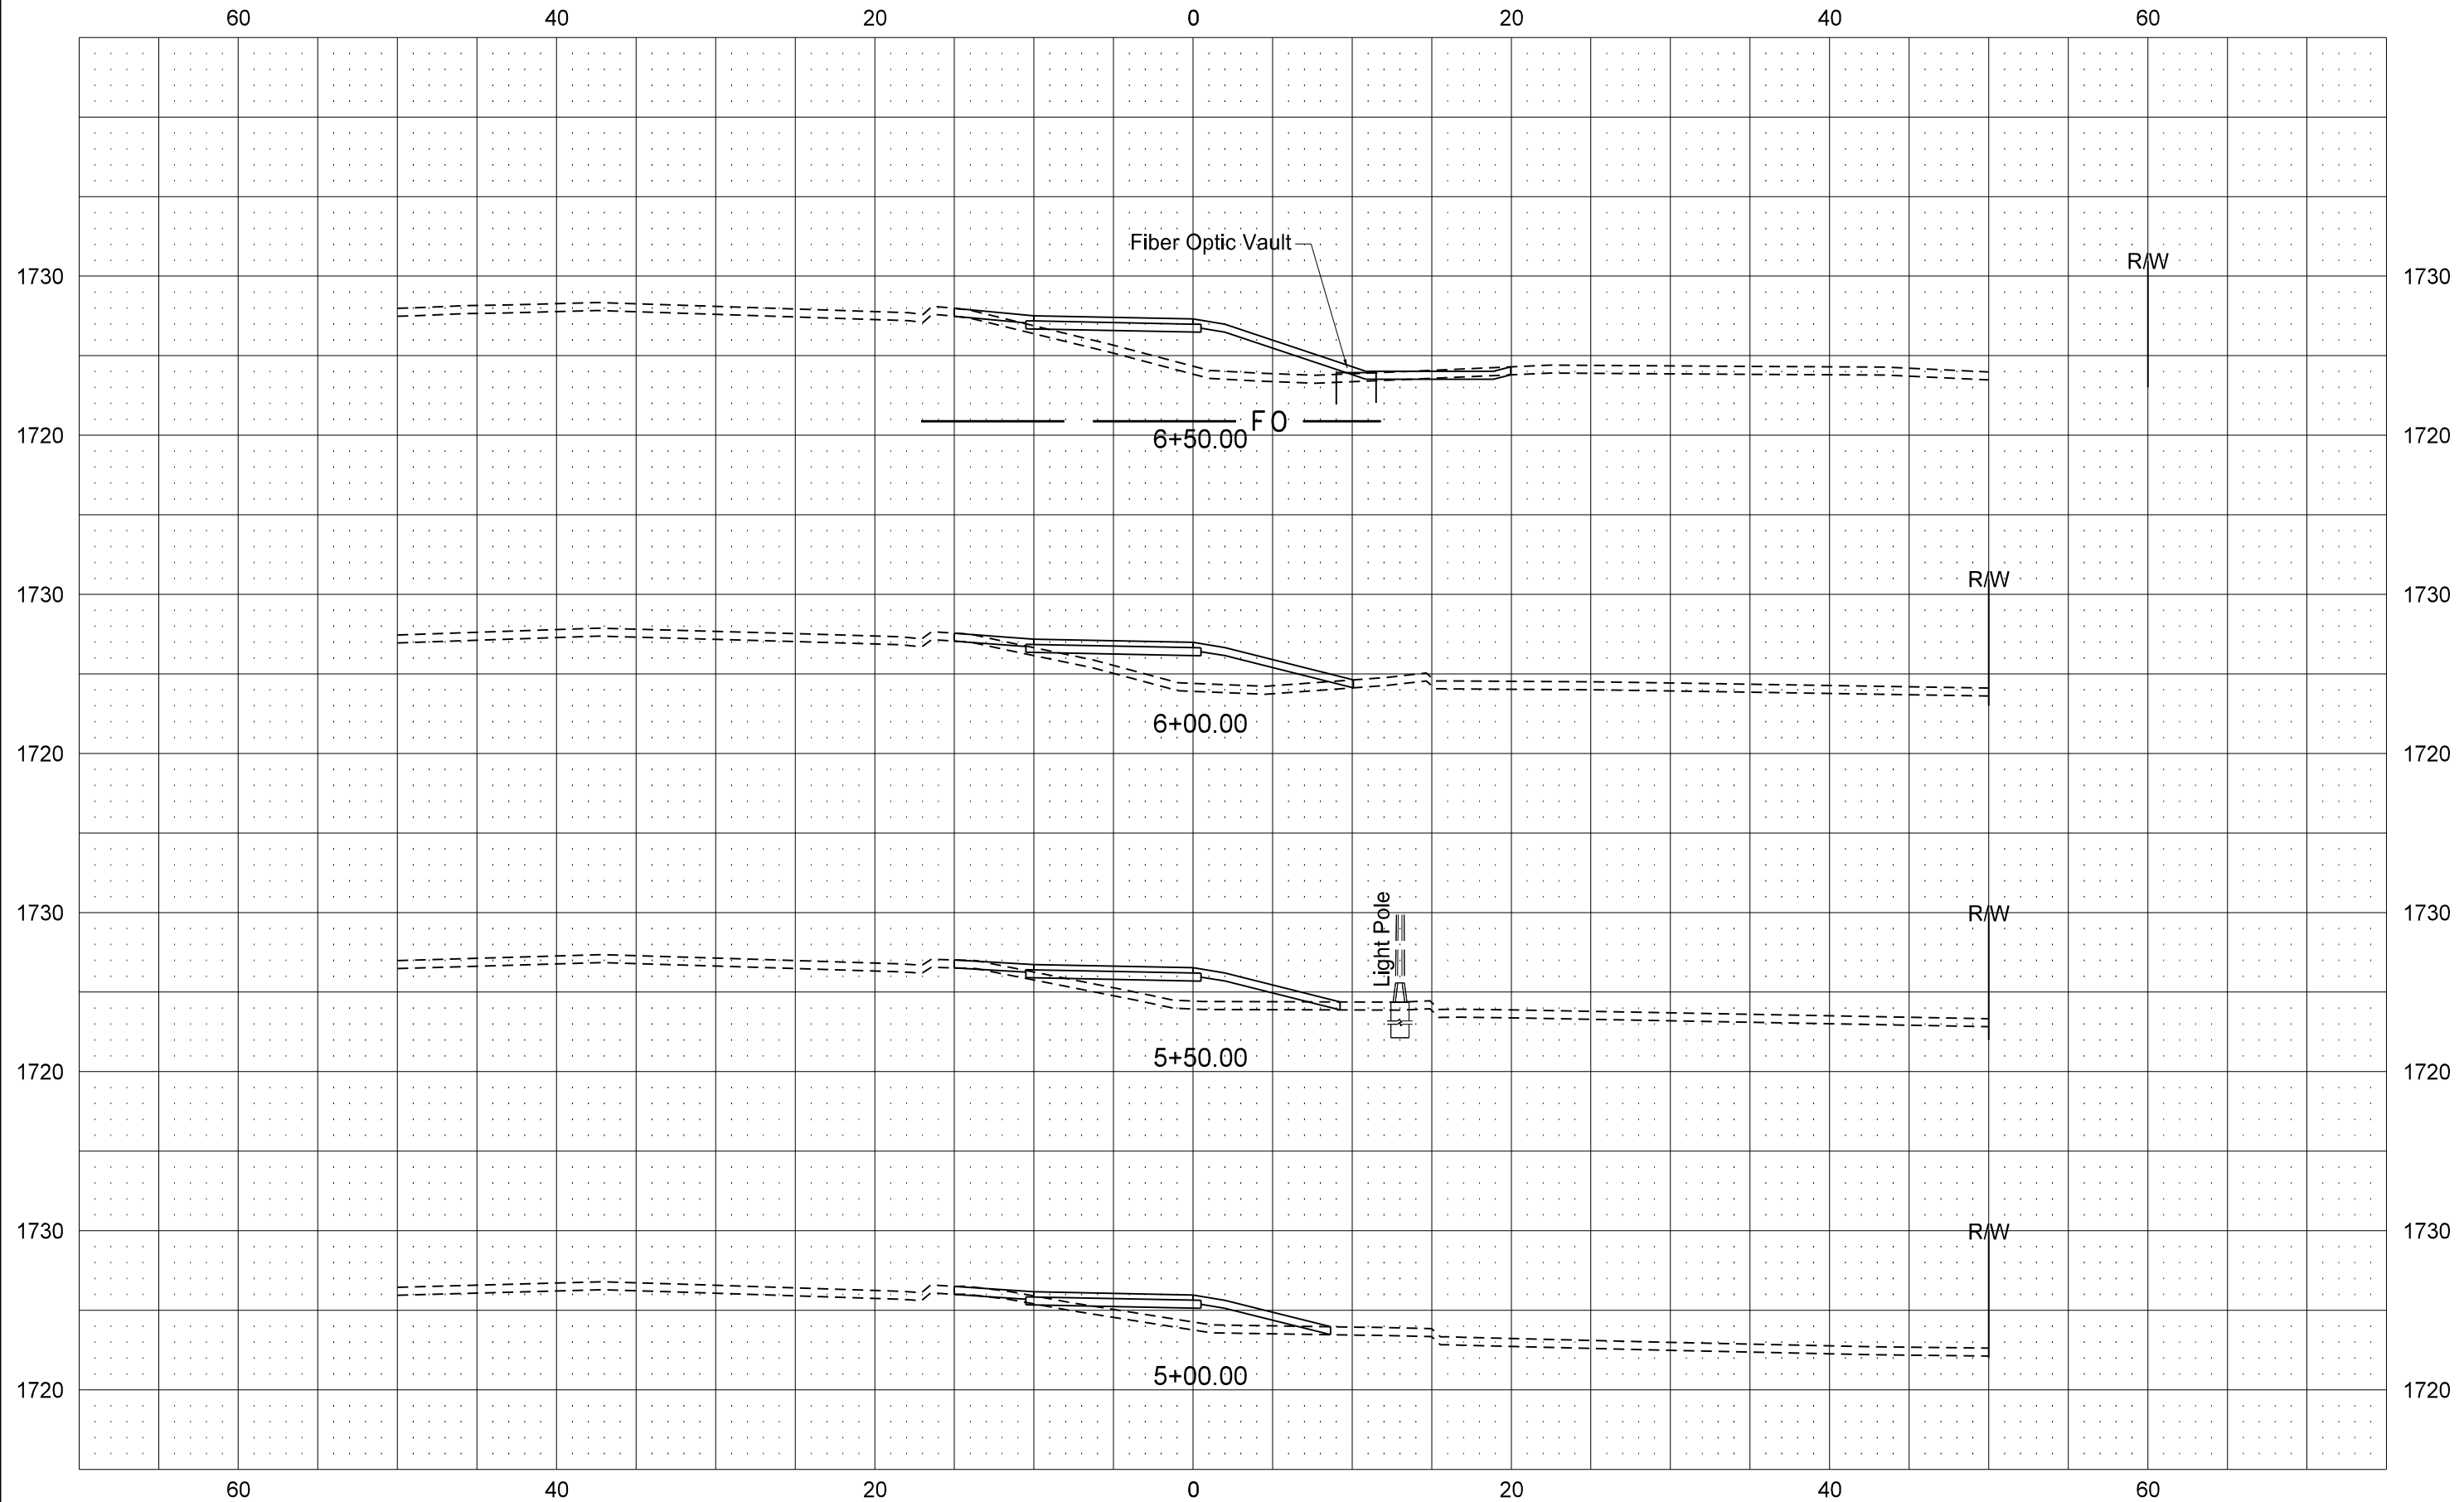


Preliminary Cross Sections

STATE	PROJECT NO.	SECTION NO.	SHEET NO.
ND	NH-1-083(121)025	200	3

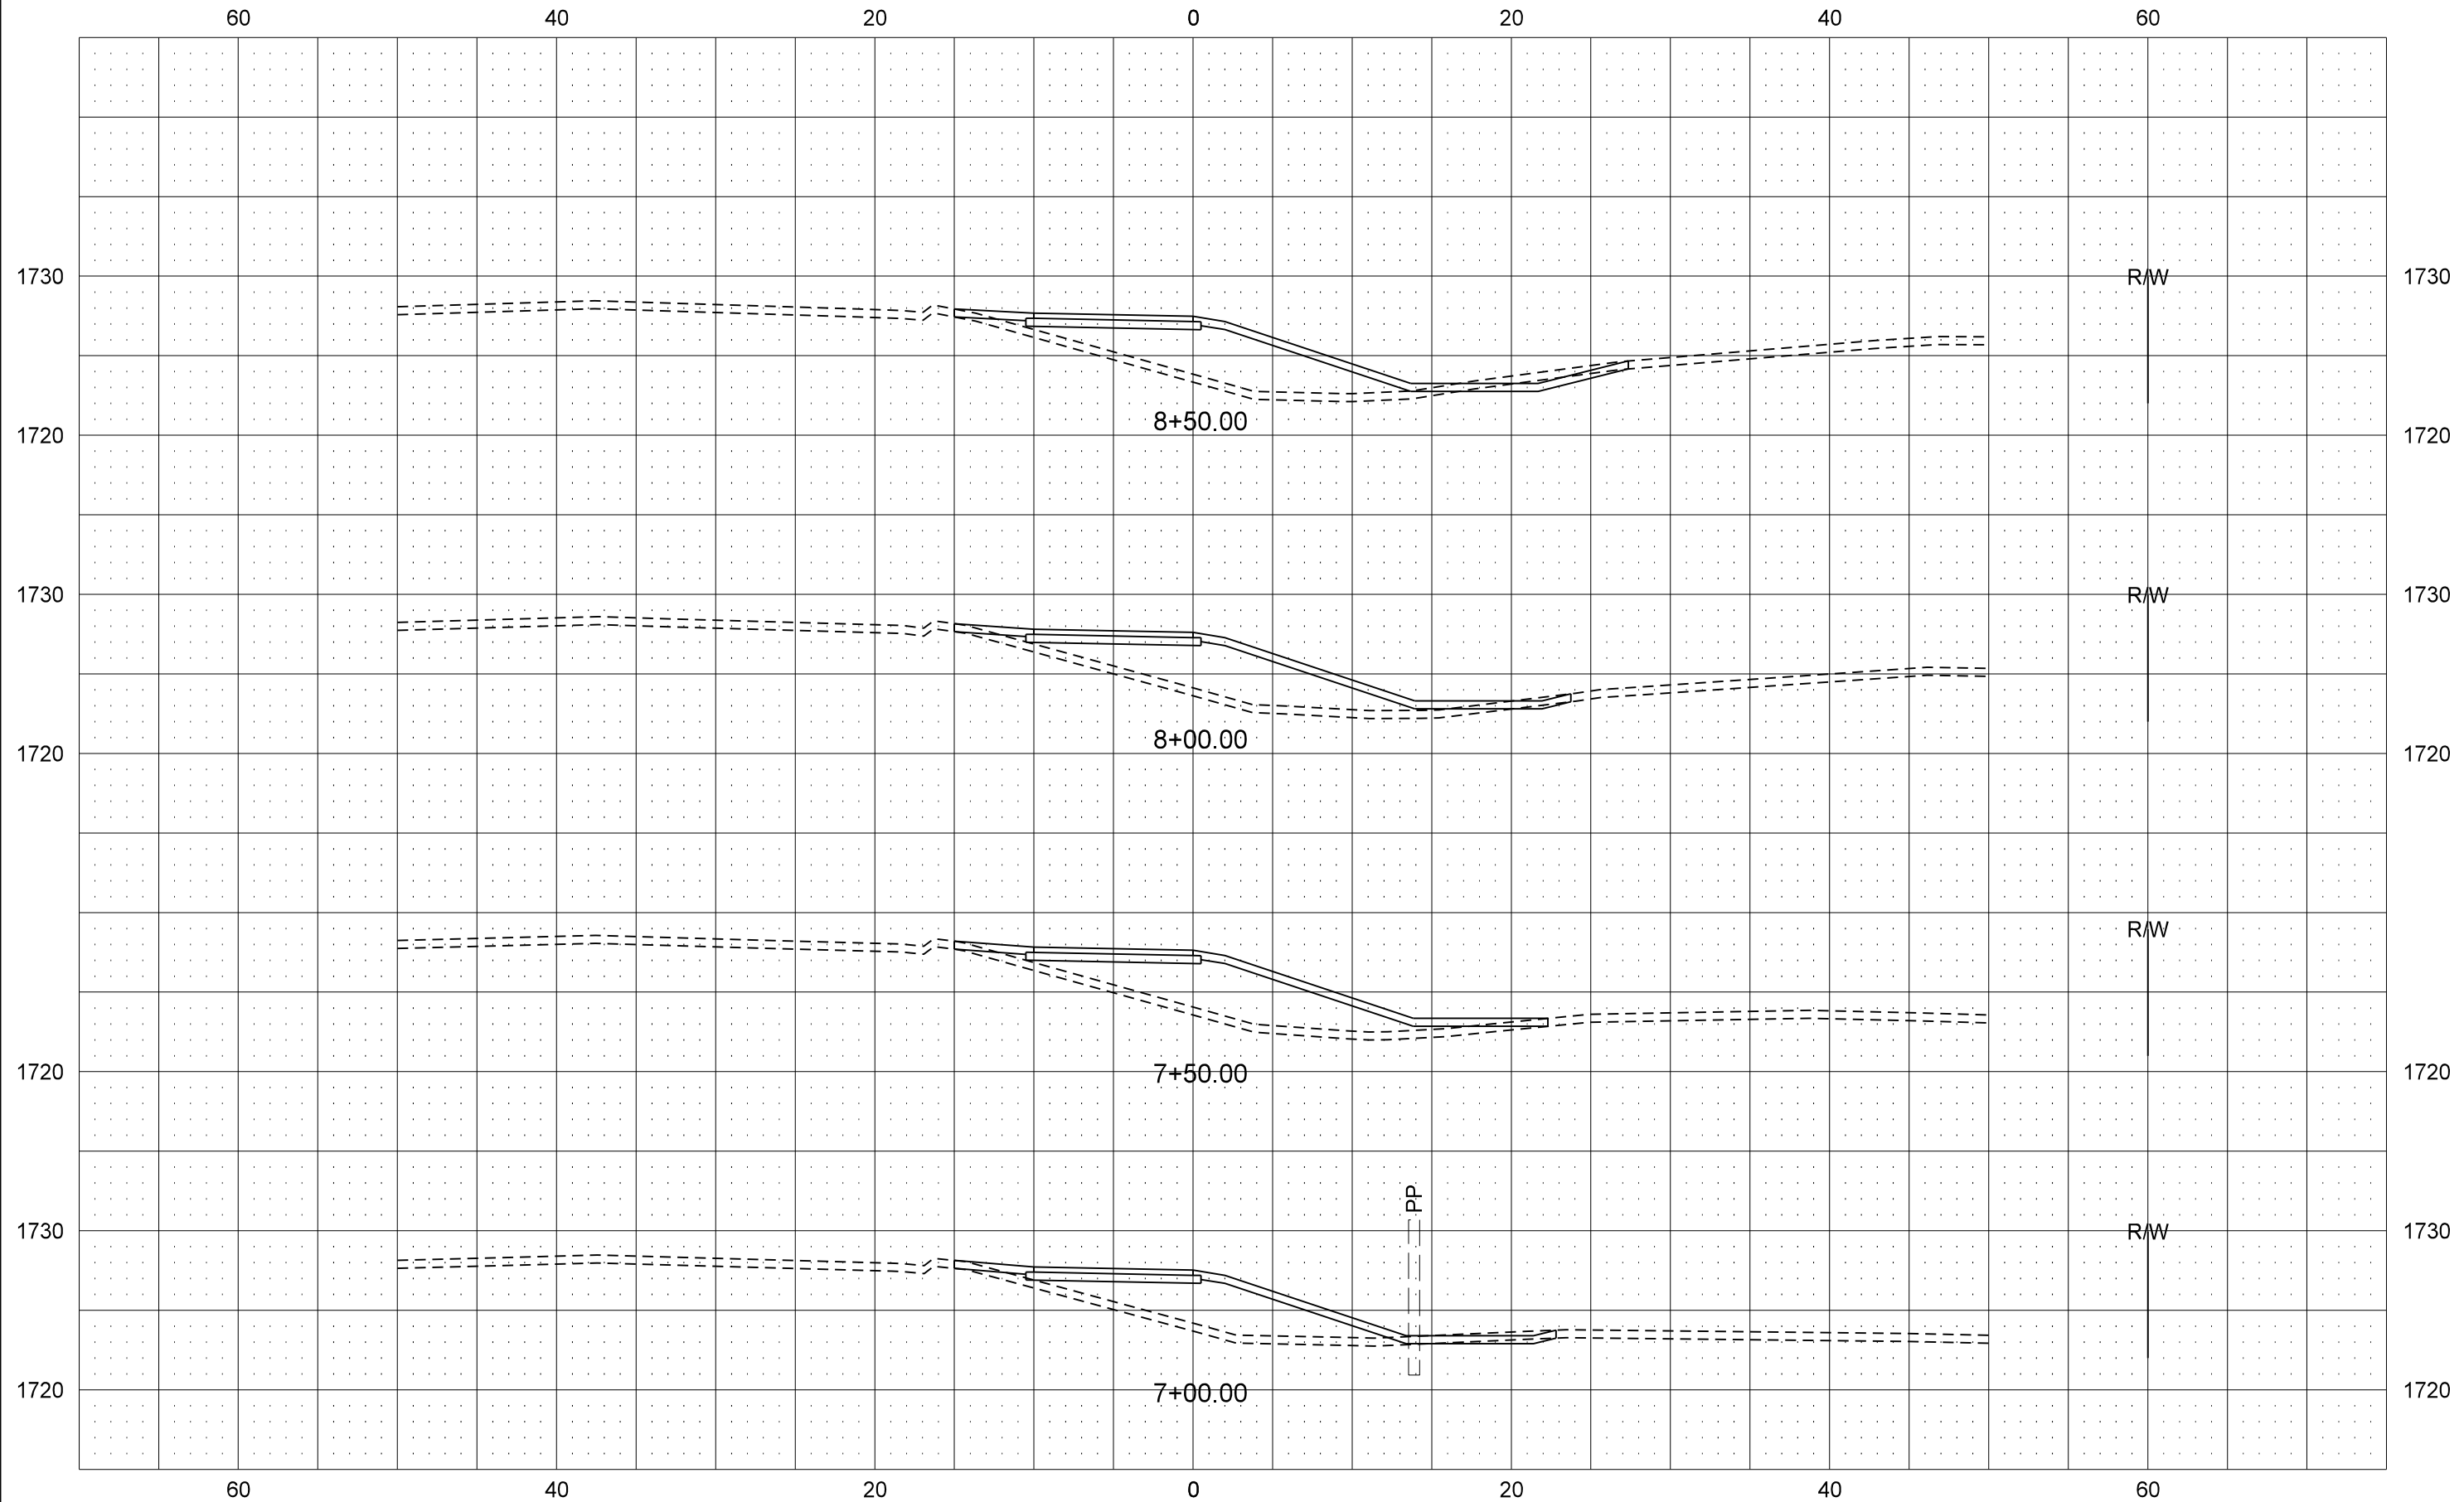


Preliminary Cross Sections

STATE	PROJECT NO.	SECTION NO.	SHEET NO.
ND	NH-1-083(121)025	200	4

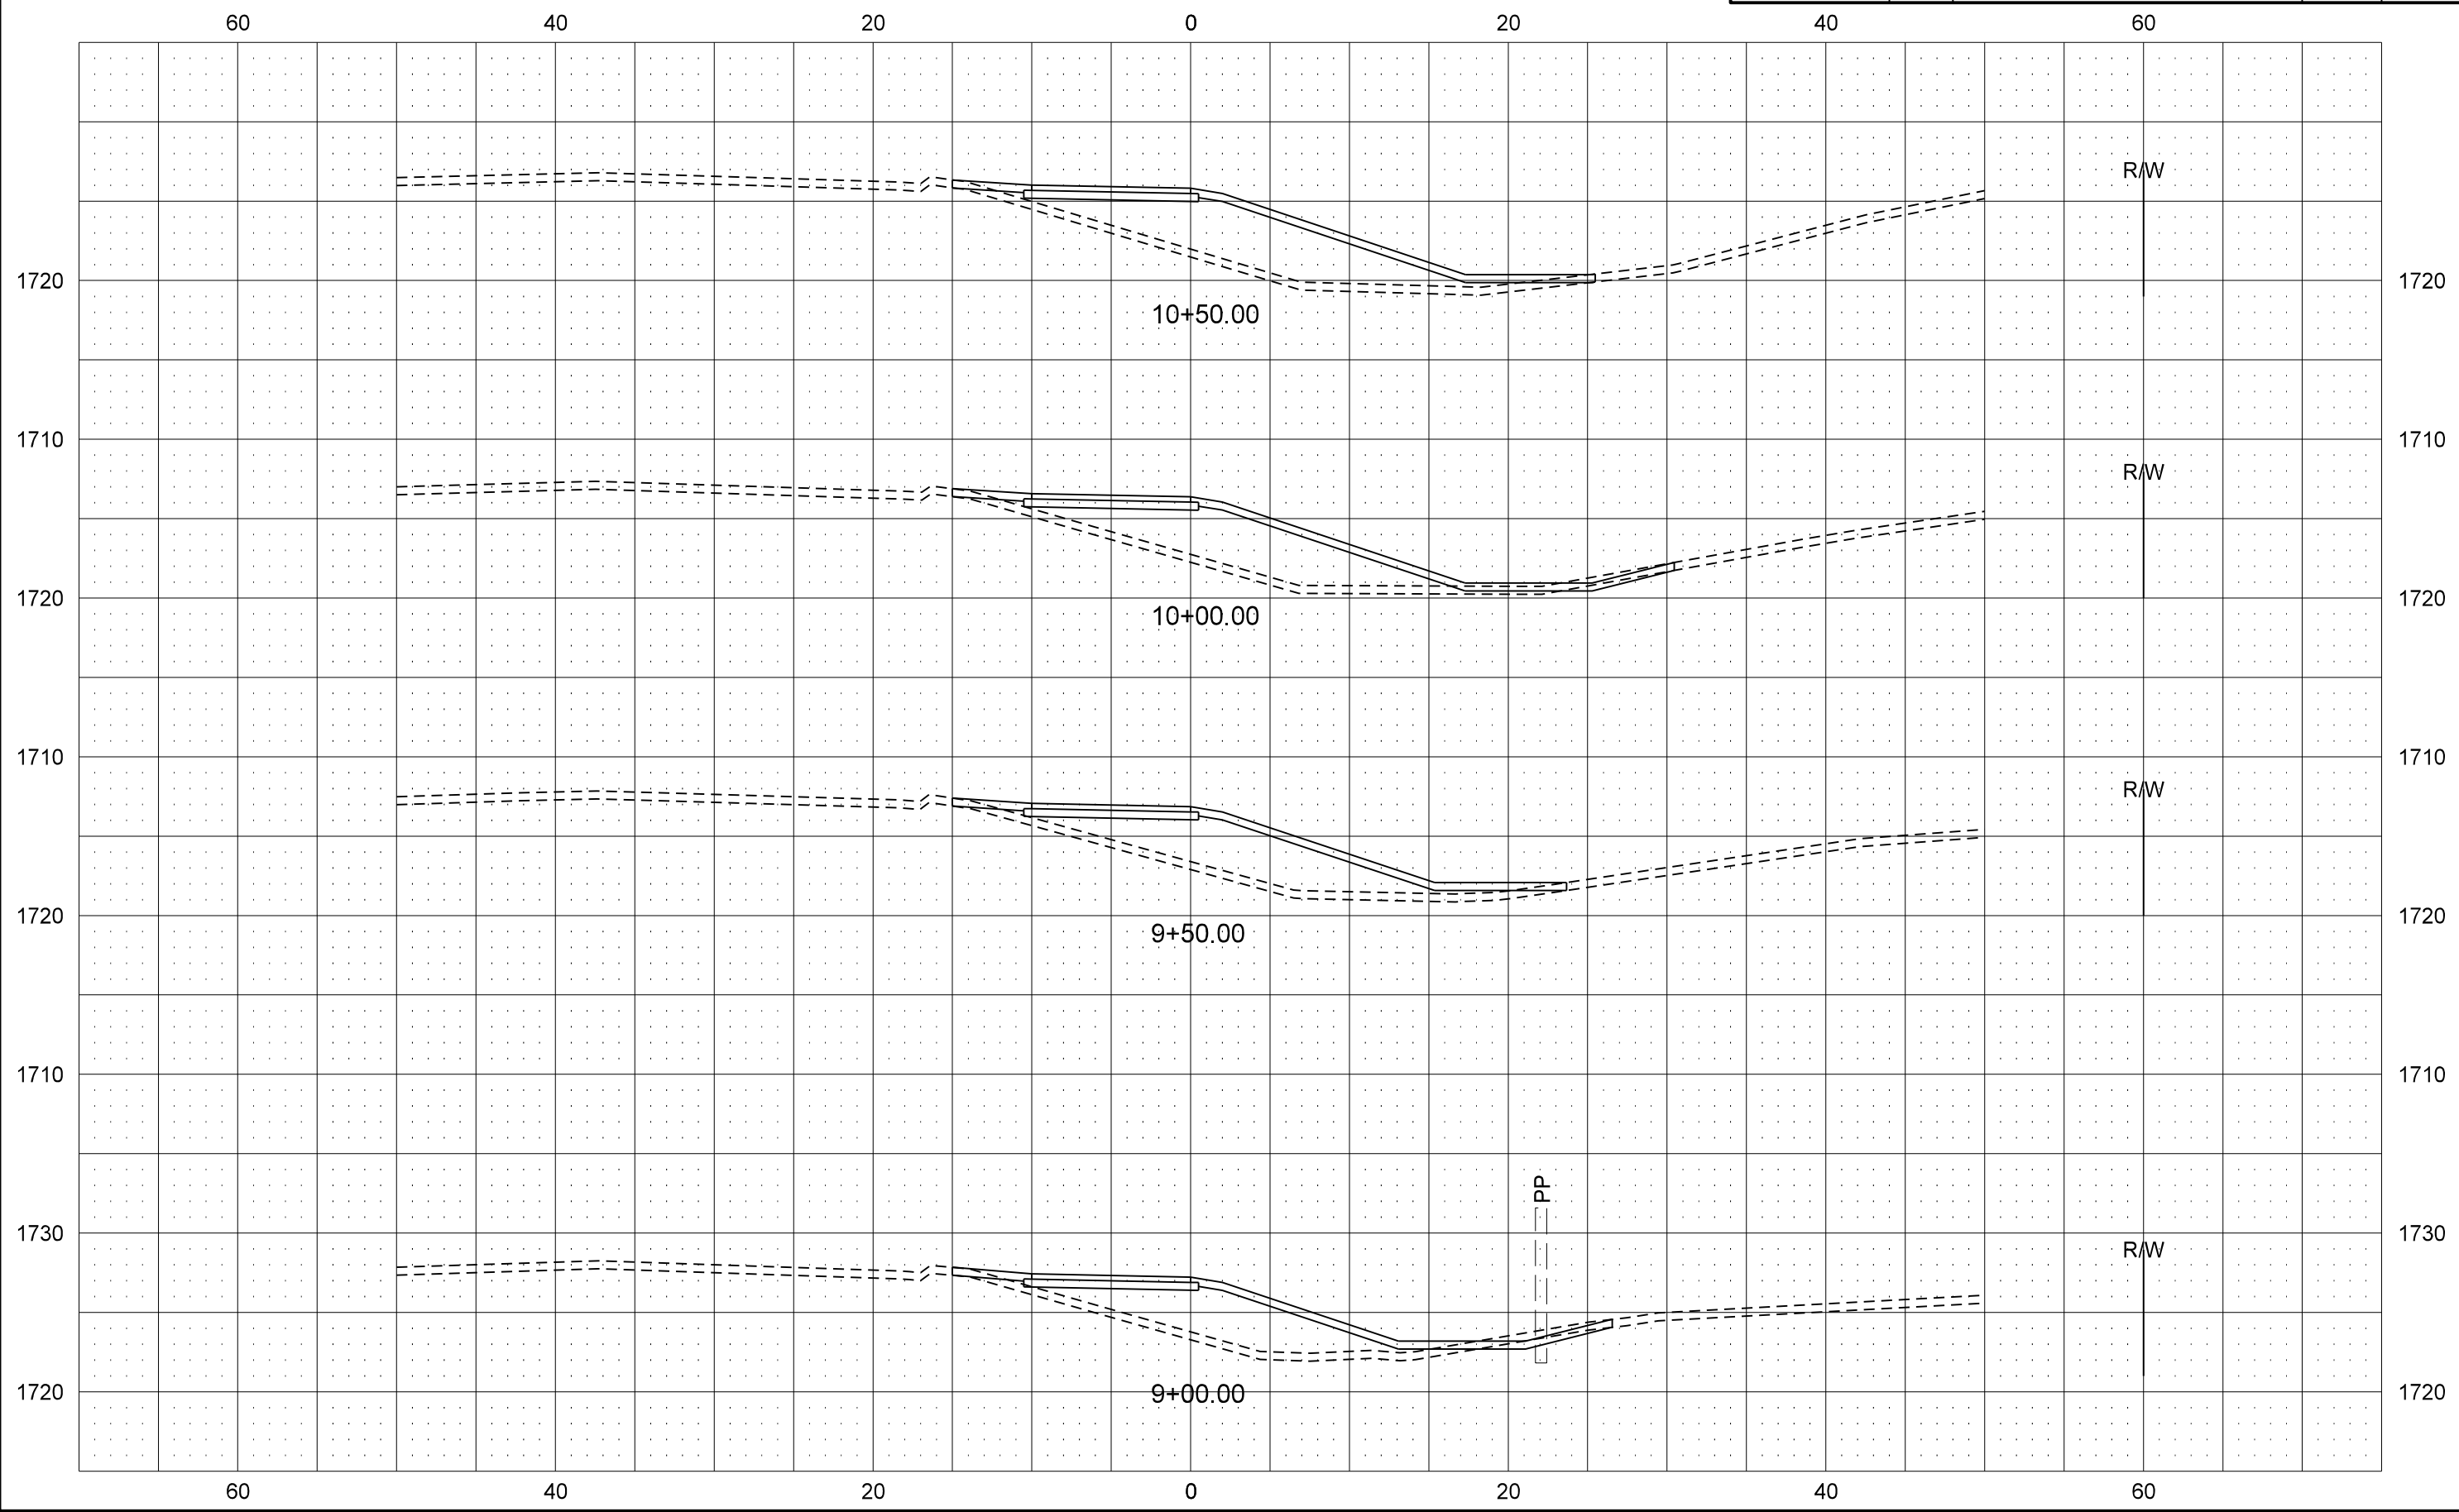


Preliminary Cross Sections

STATE	PROJECT NO.	SECTION NO.	SHEET NO.
ND	NH-1-083(121)025	200	5

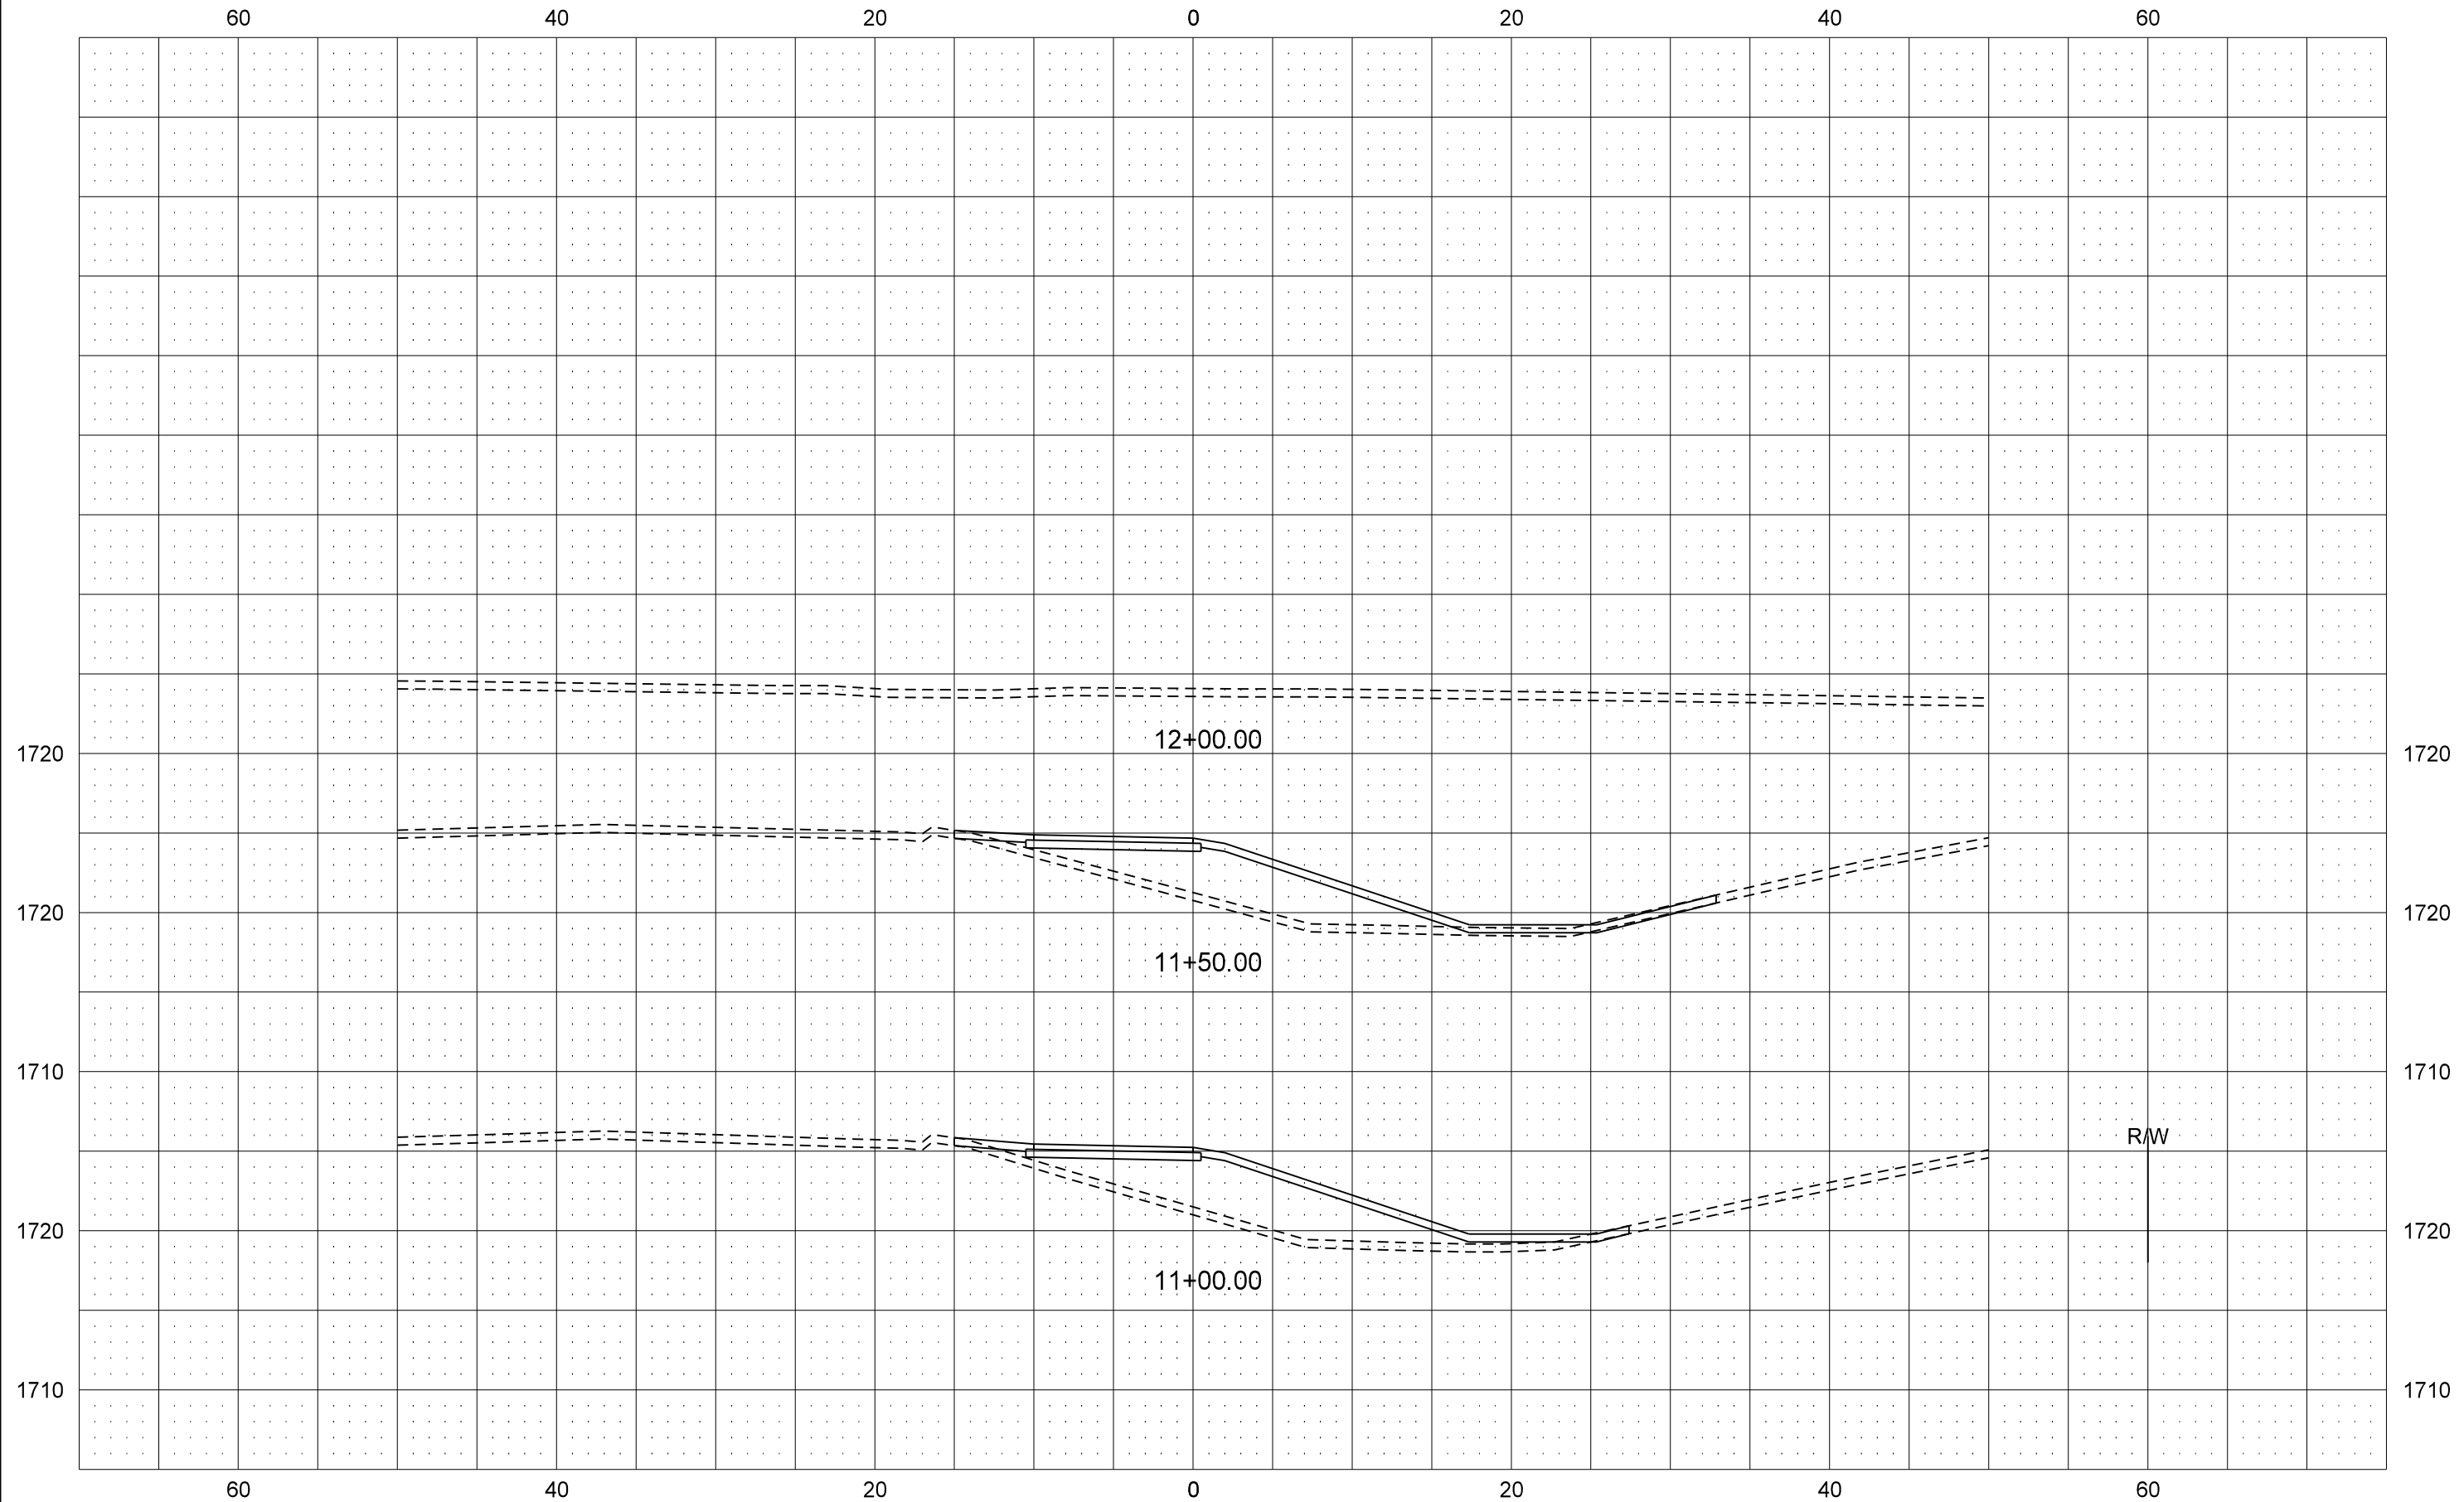


Preliminary Cross Sections

STATE	PROJECT NO.	SECTION NO.	SHEET NO.
ND	NH-1-083(121)025	200	6

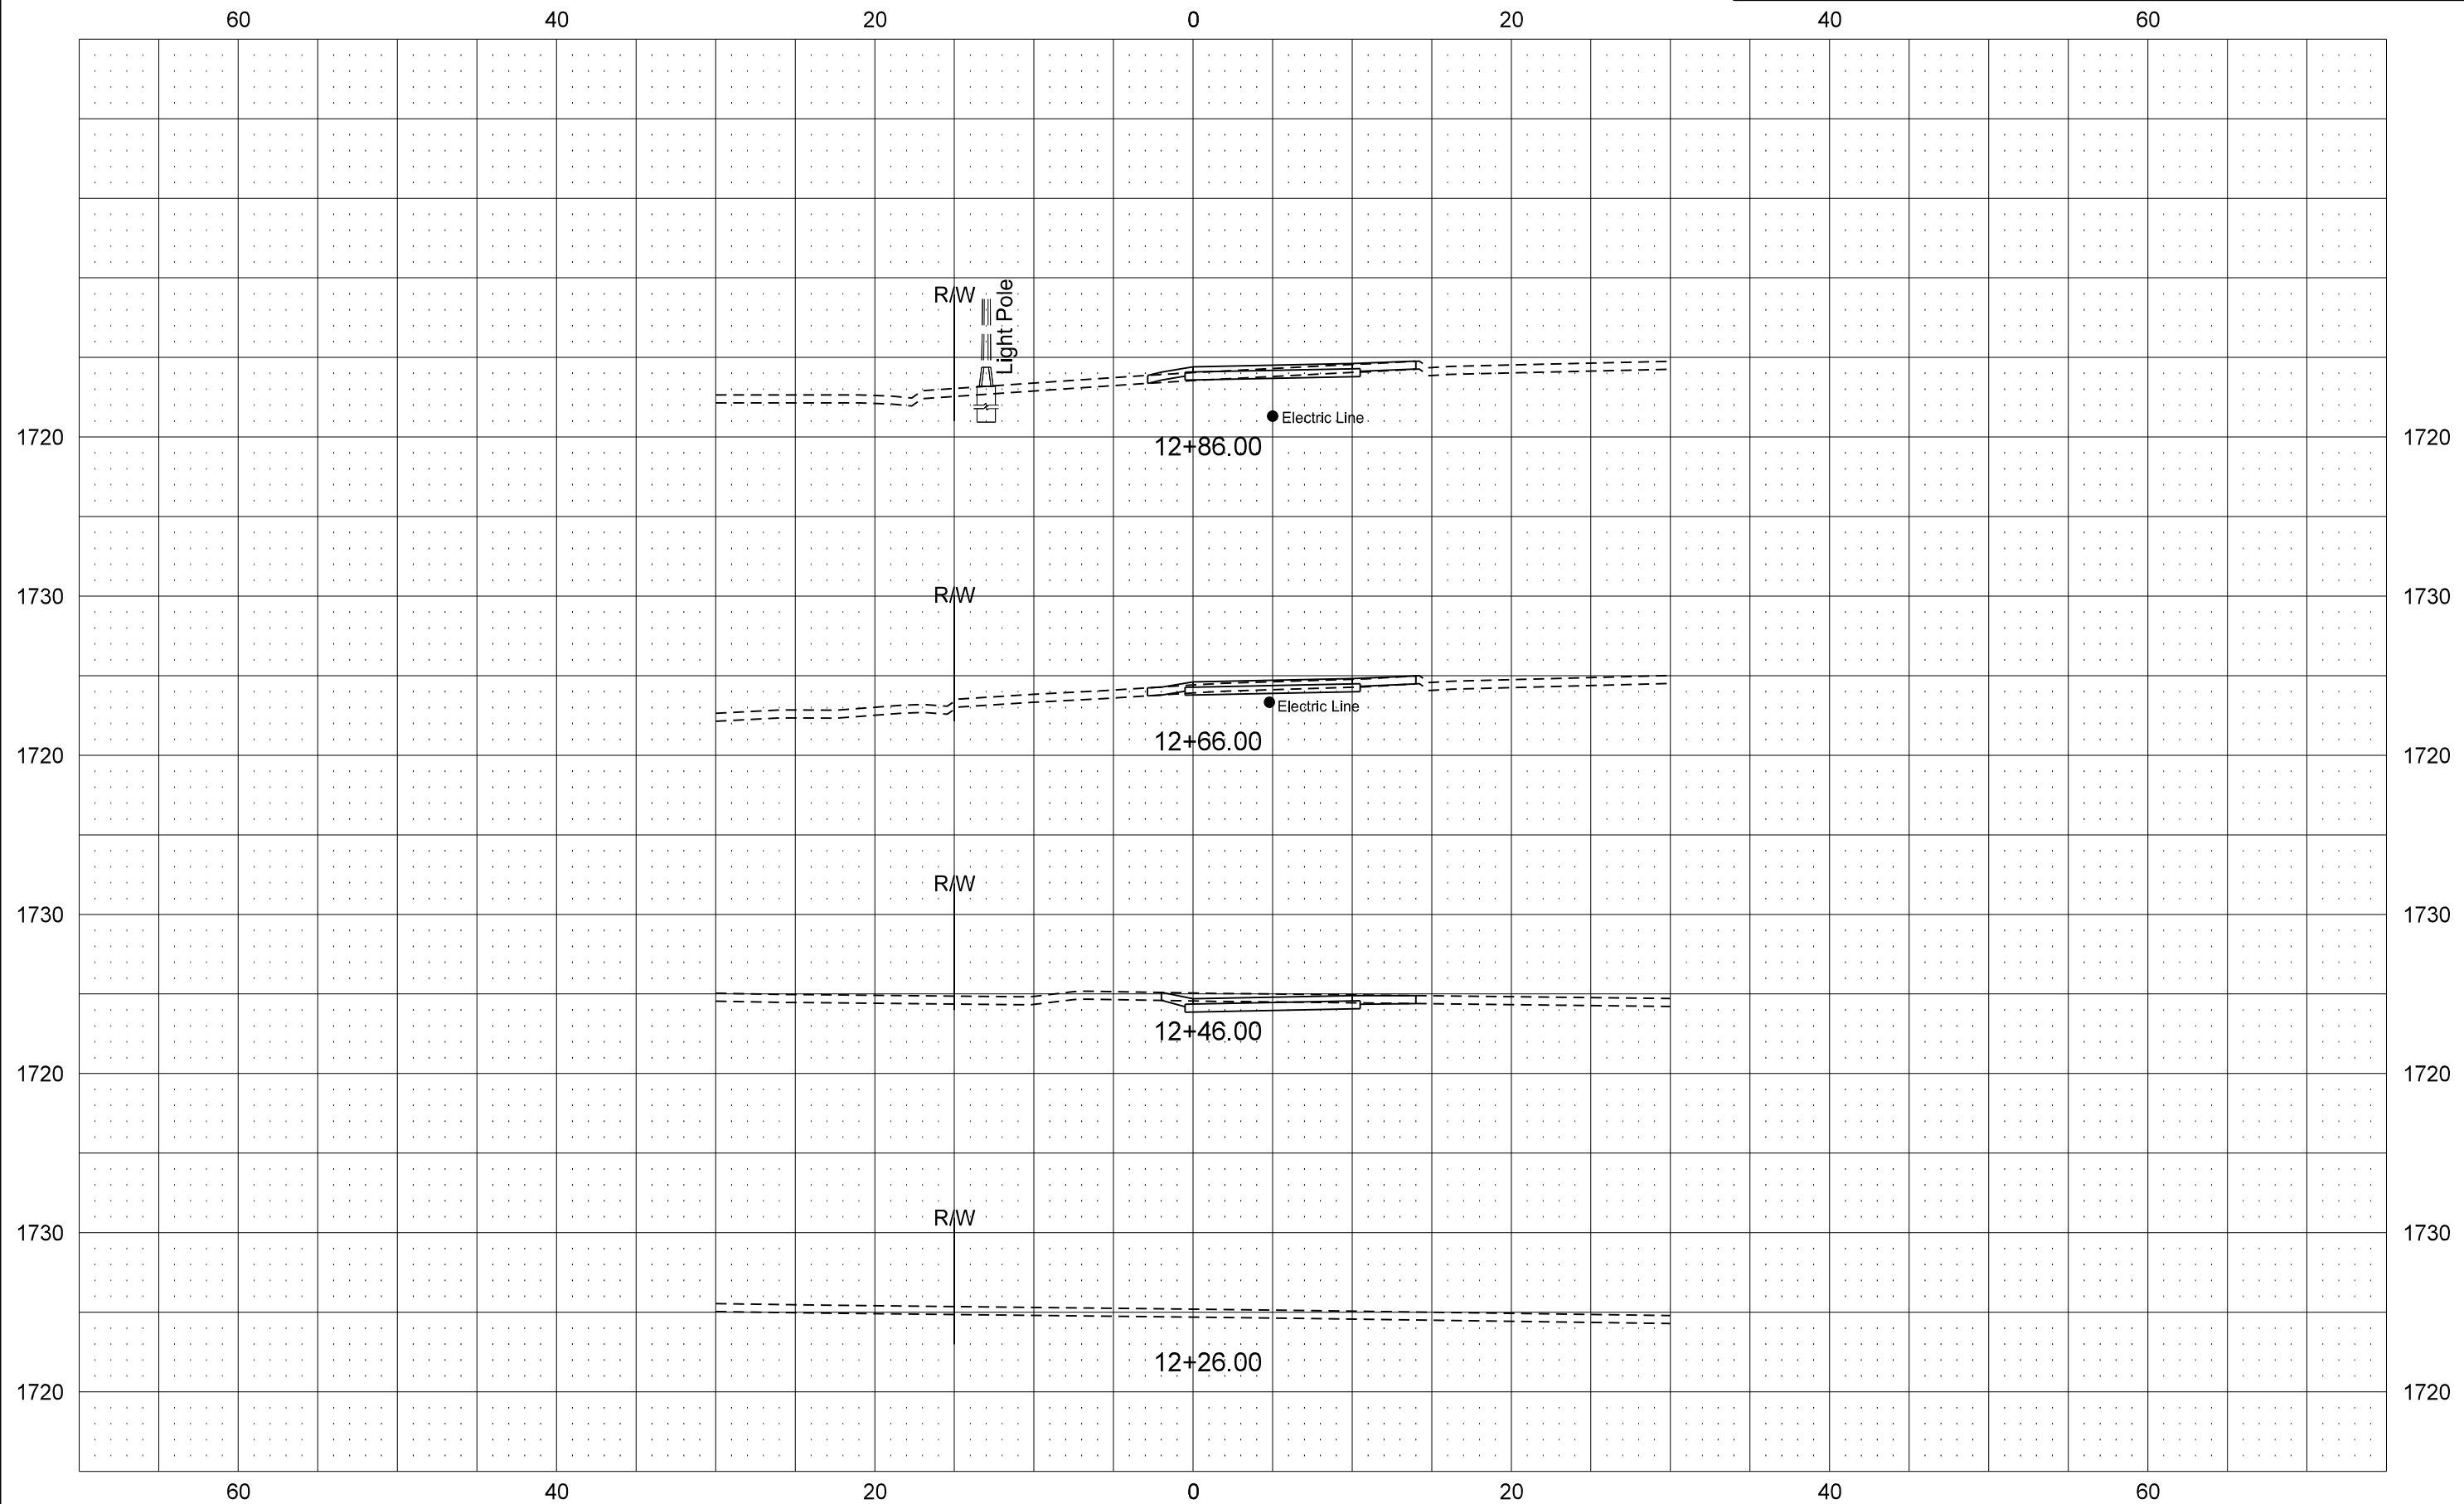


Preliminary Cross Sections

STATE	PROJECT NO.	SECTION NO.	SHEET NO.
ND	NH-1-083(121)025	200	7

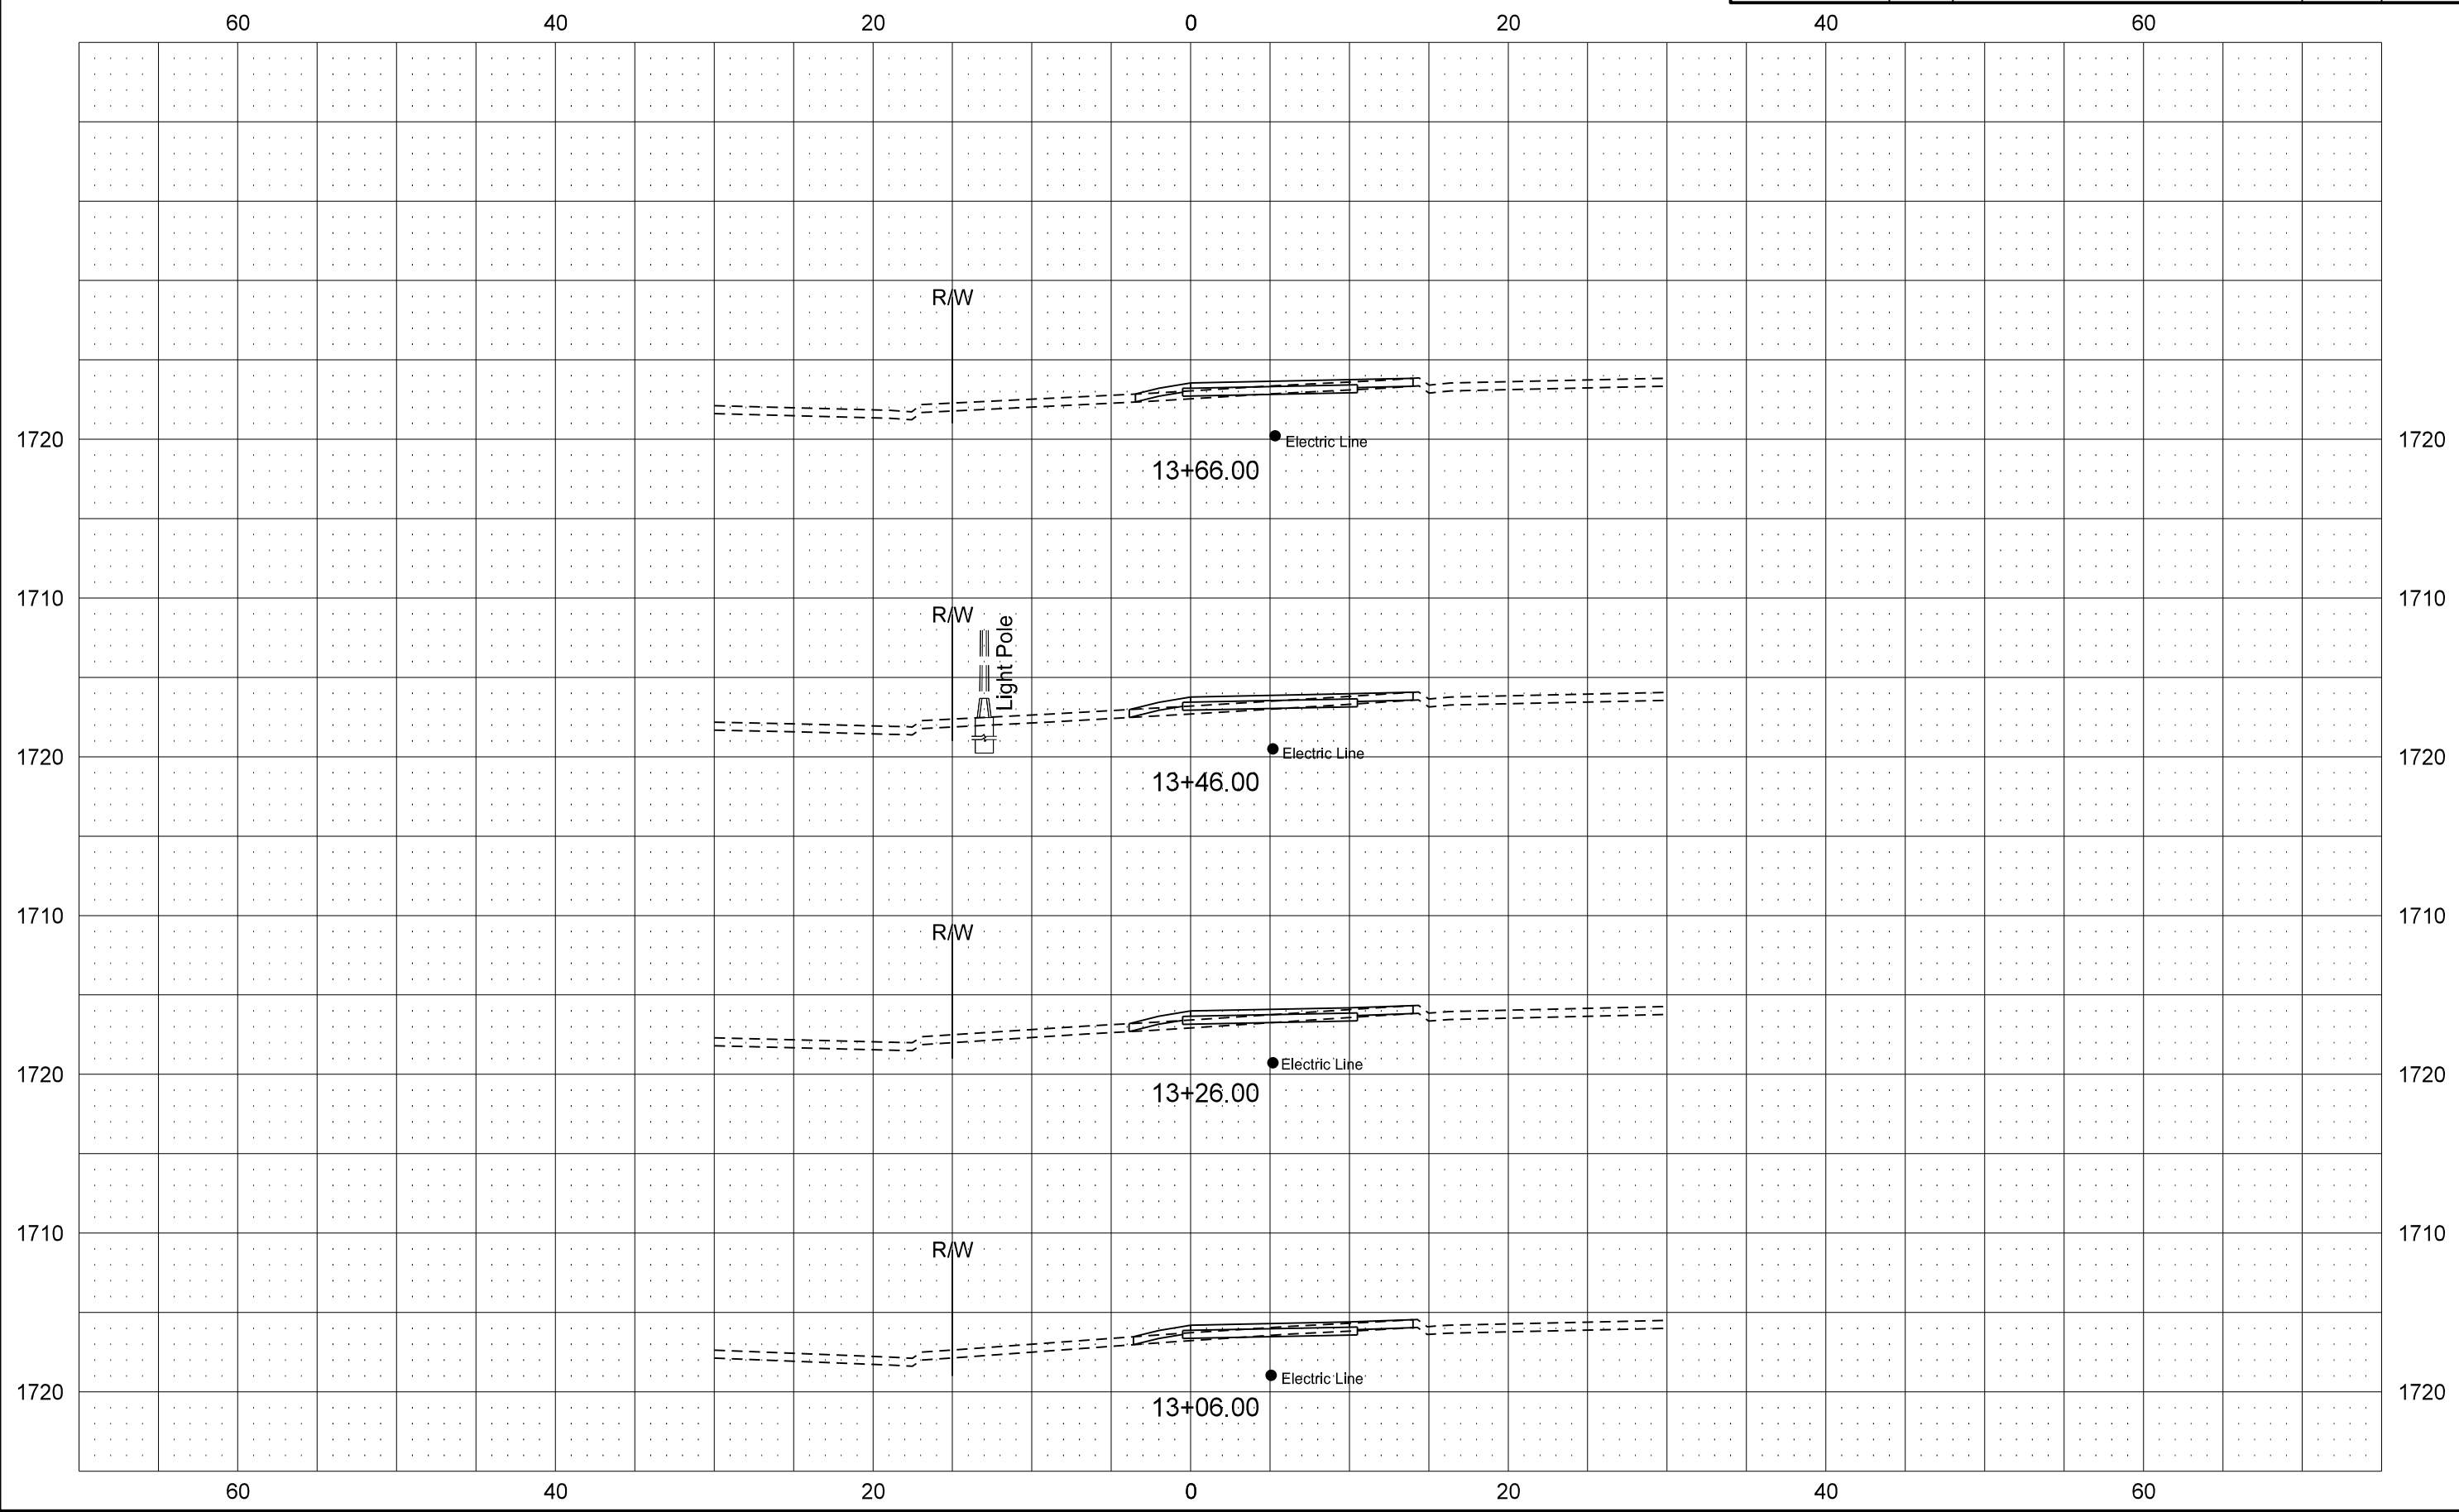

Preliminary Cross Sections


STATE	PROJECT NO.	SECTION NO.	SHEET NO.
ND	NH-1-083(121)025	200	8

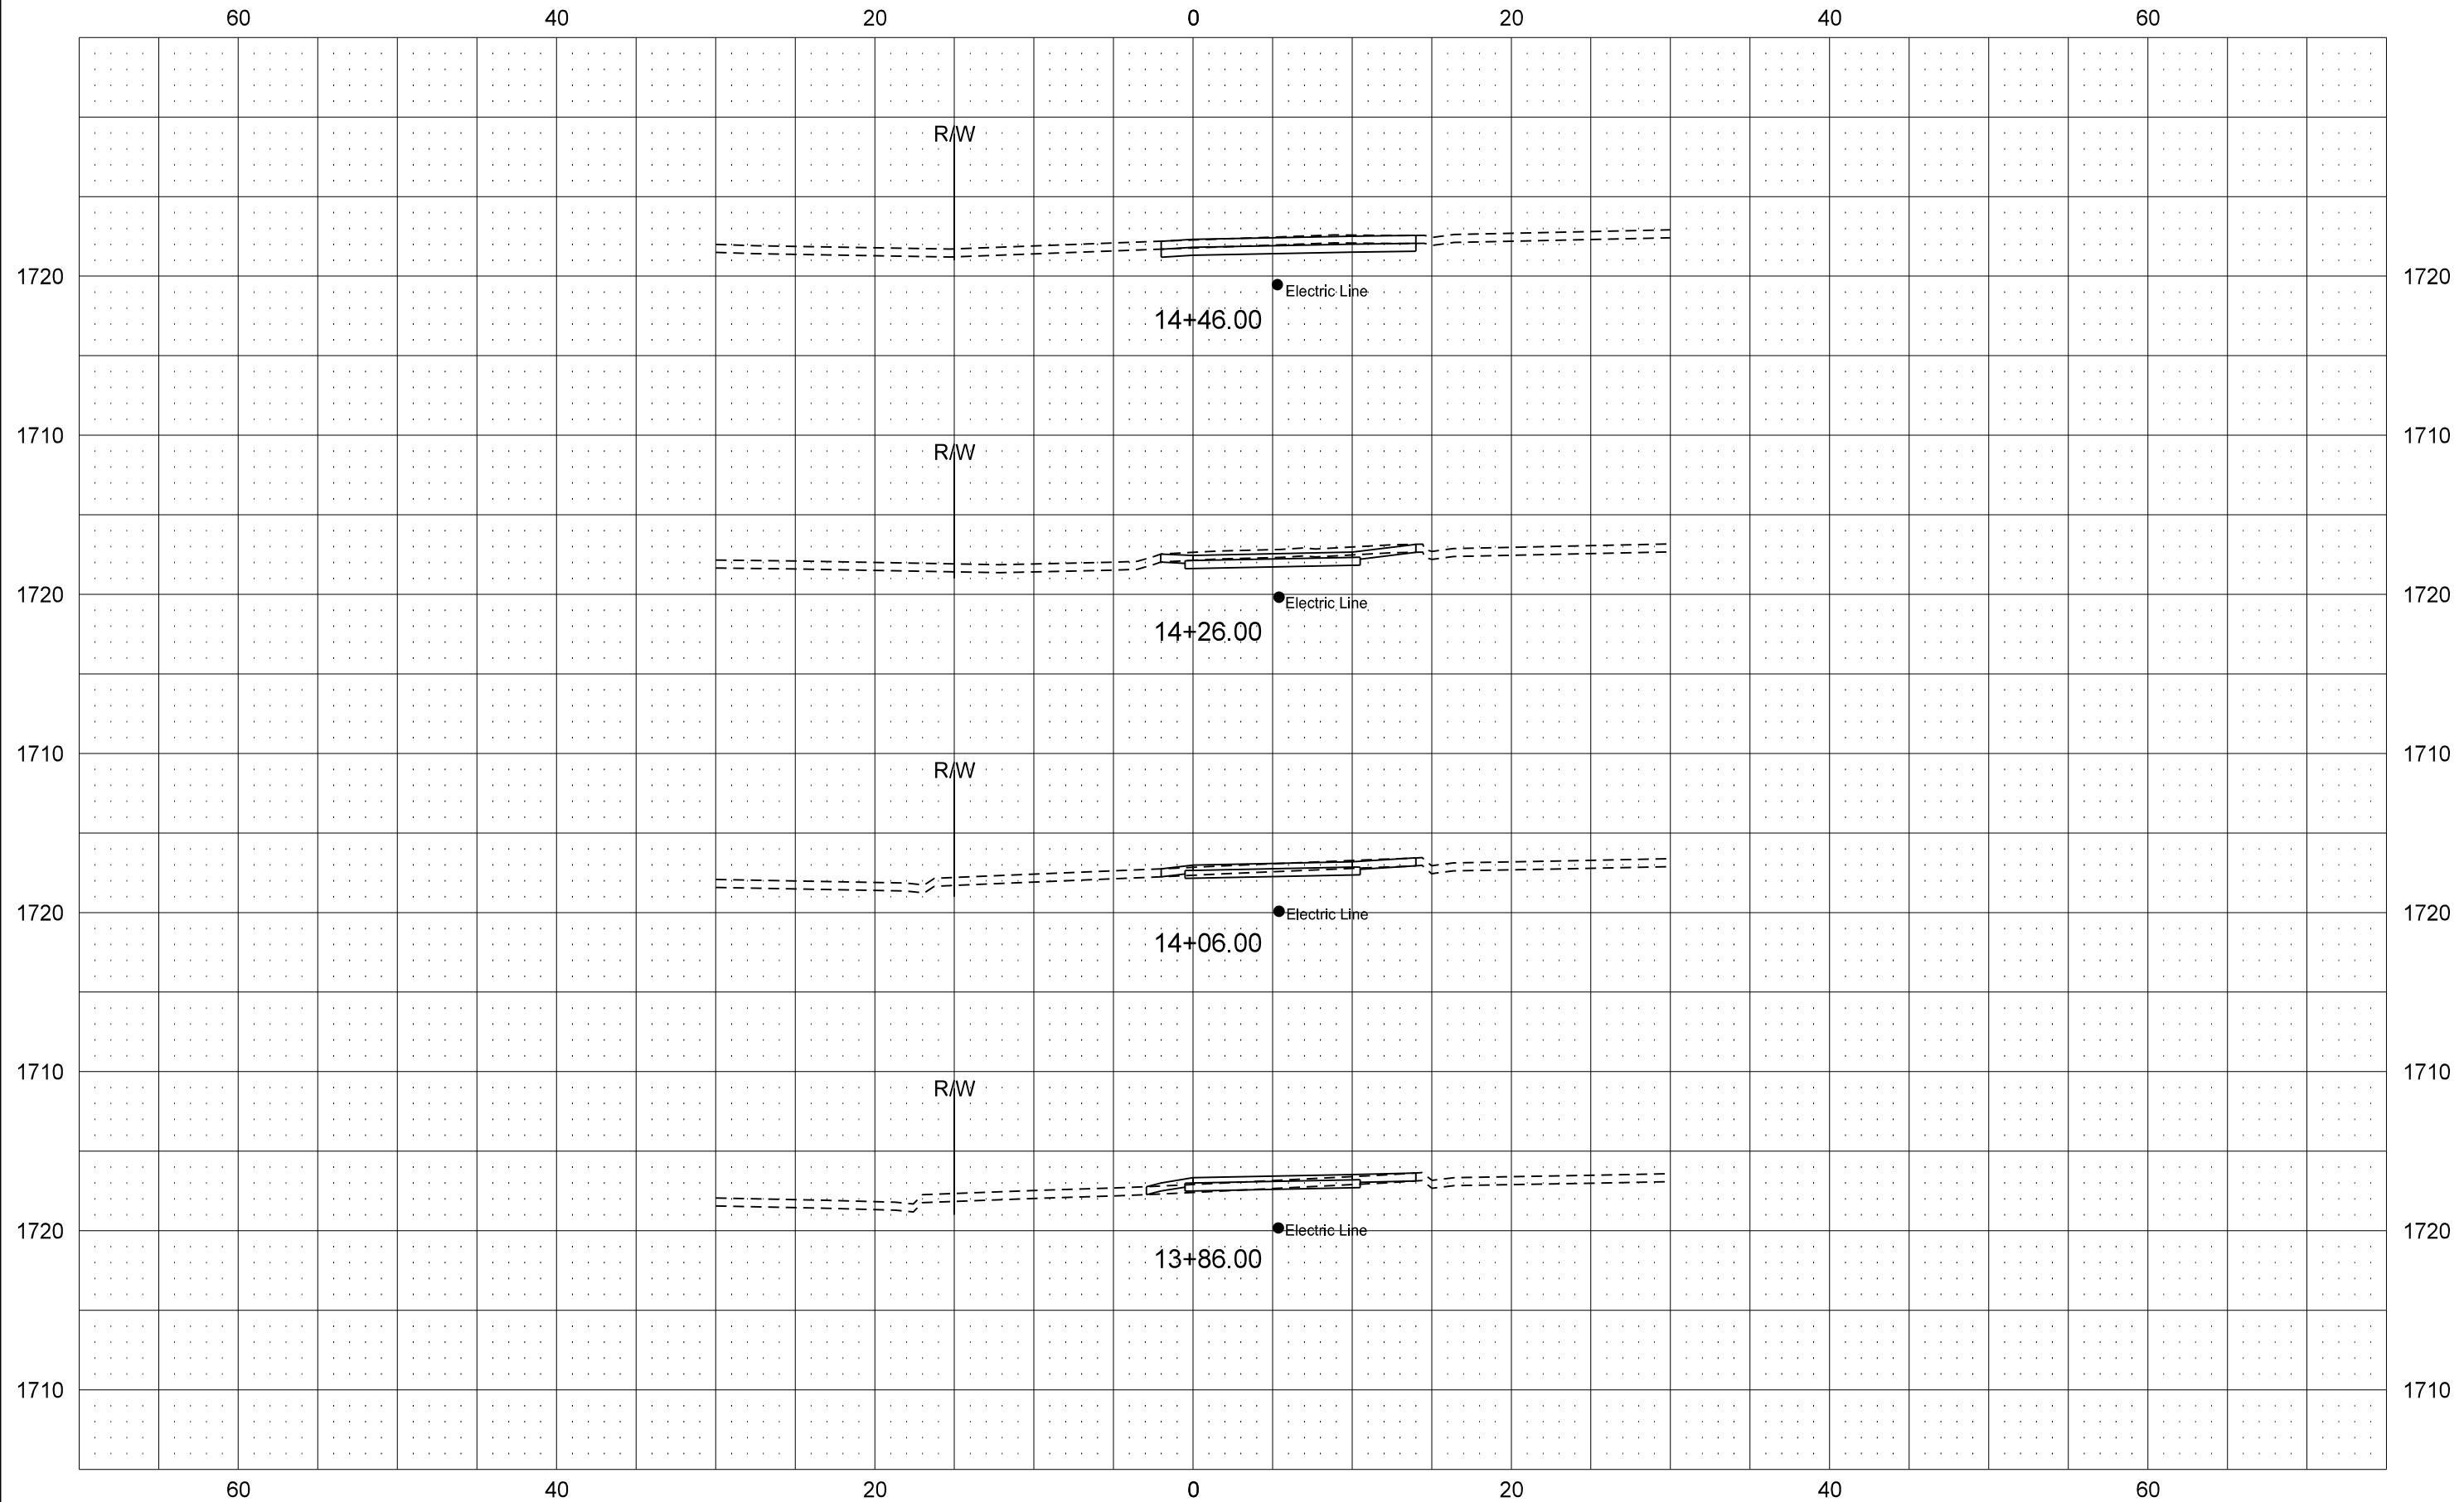




Preliminary Cross Sections

STATE	PROJECT NO.	SECTION NO.	SHEET NO.
ND	NH-1-083(121)025	200	9

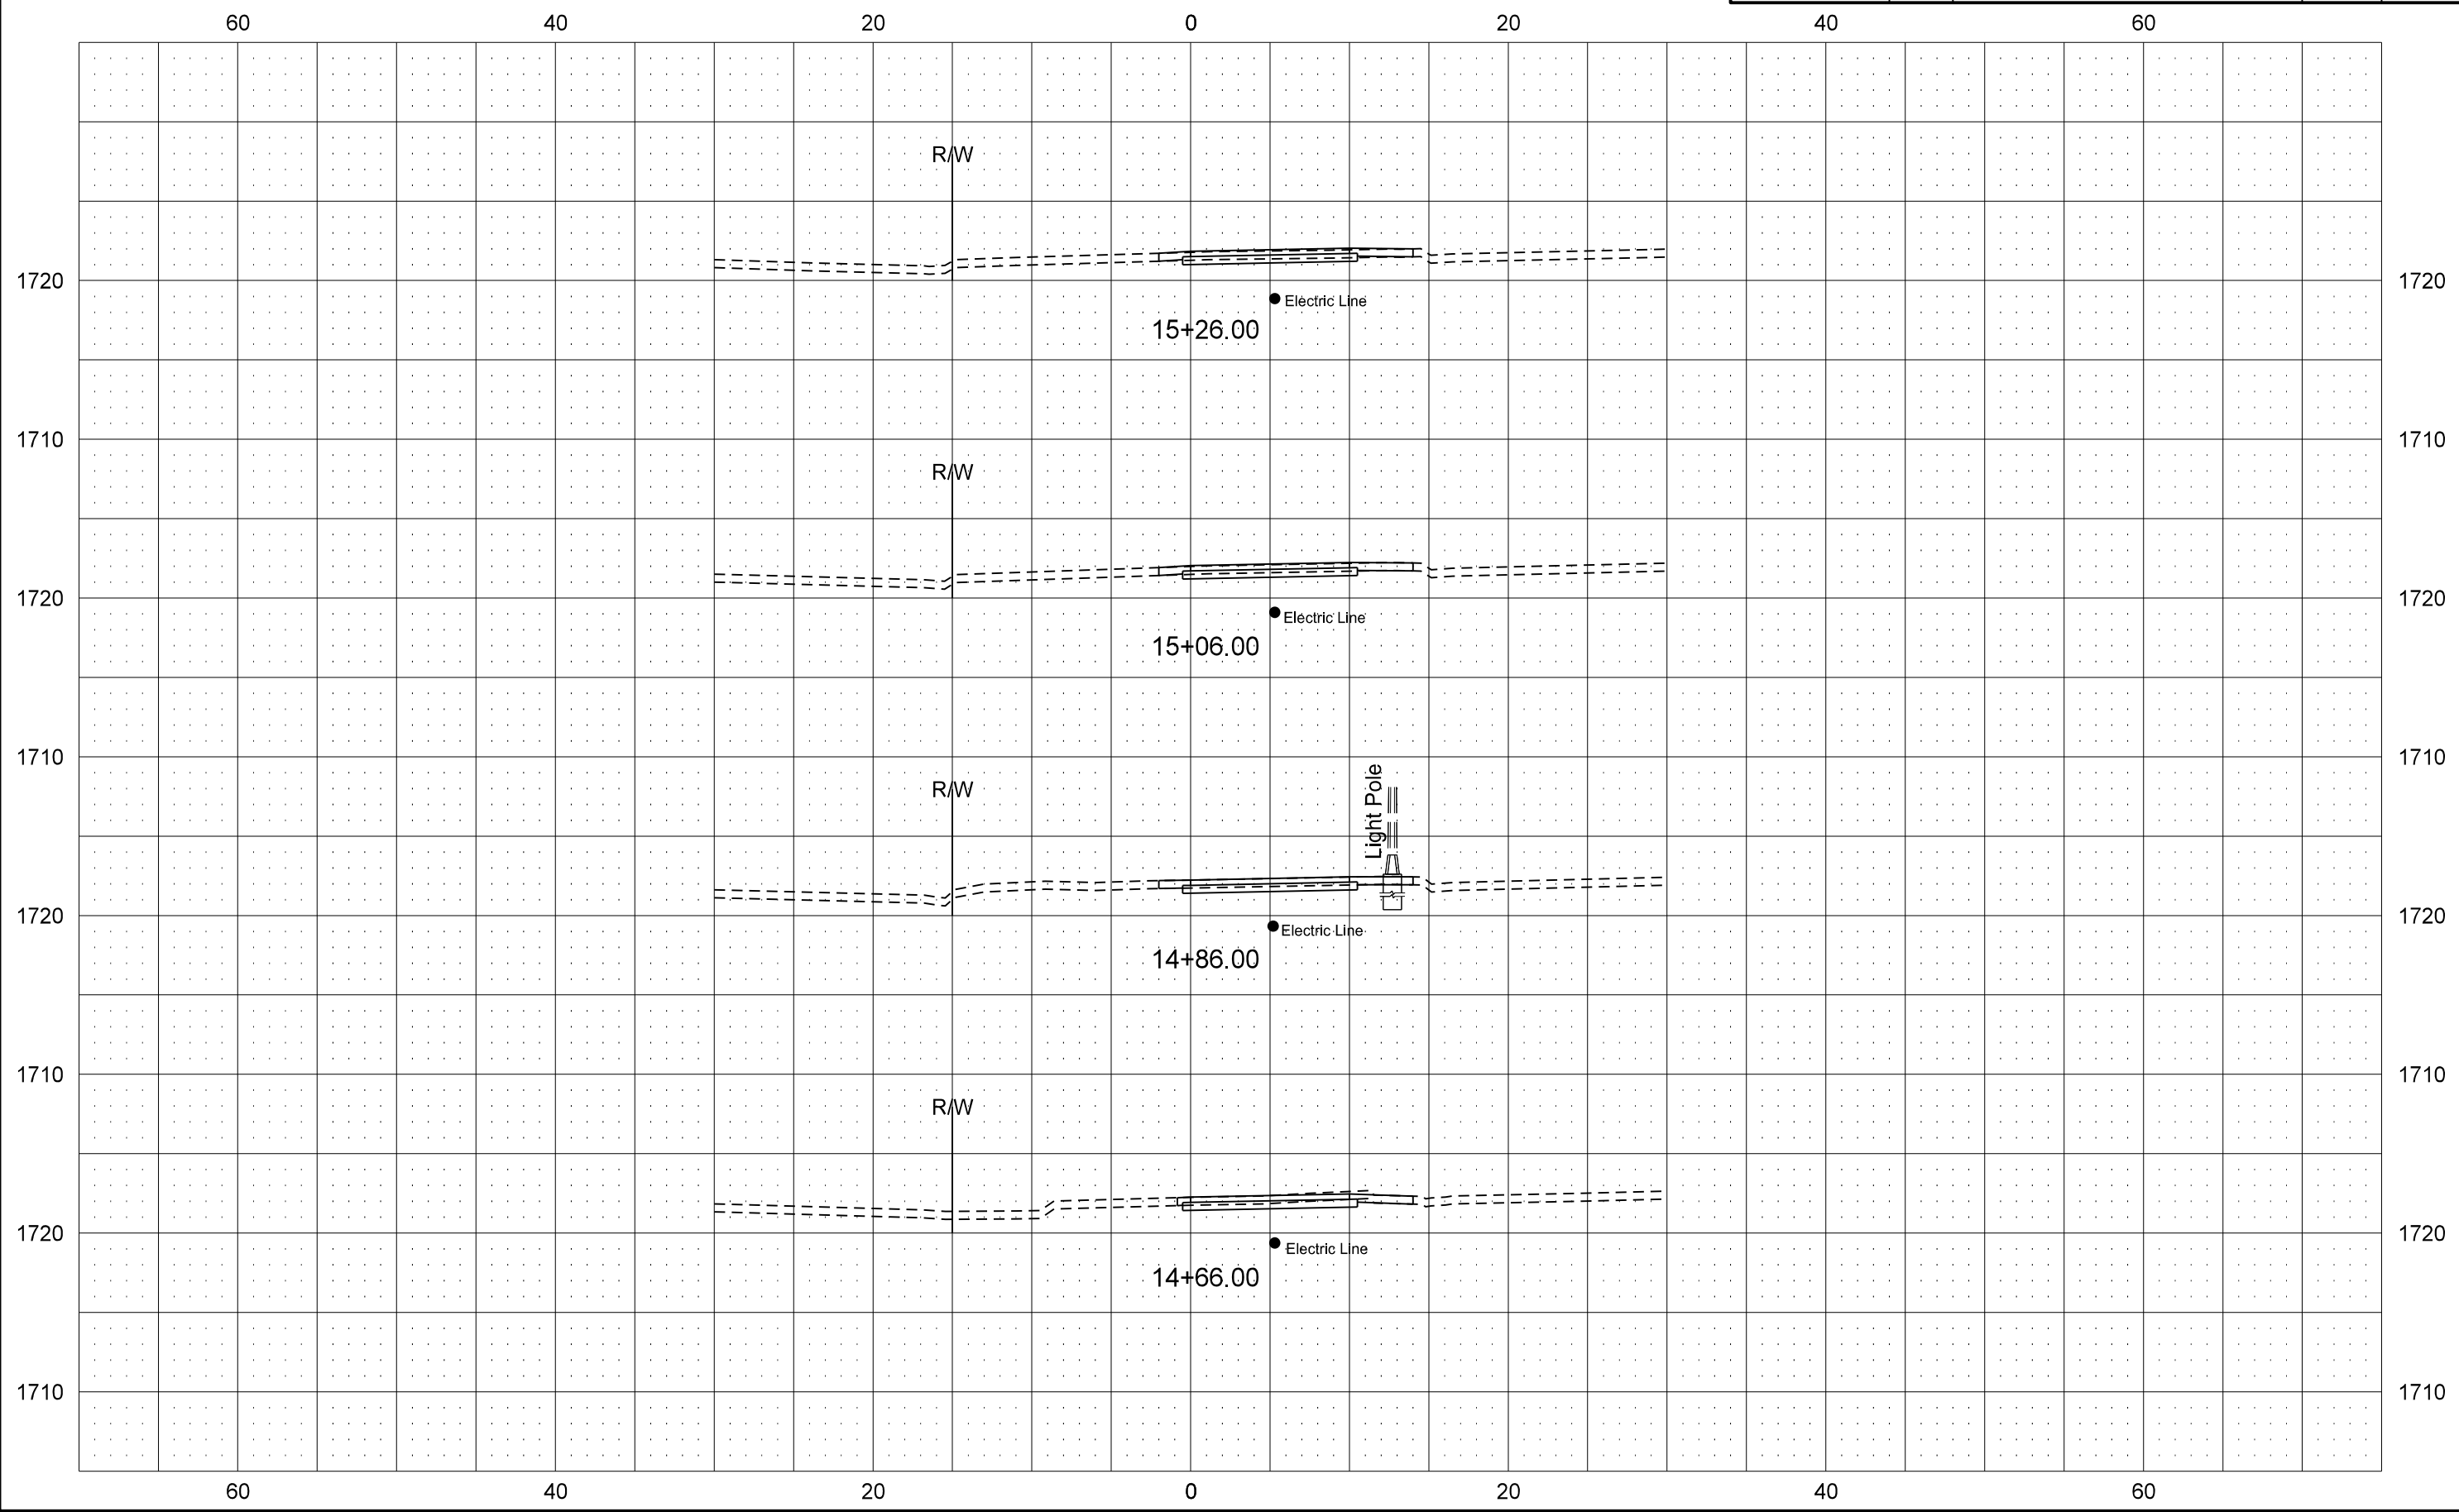

Preliminary Cross Sections

STATE	PROJECT NO.	SECTION NO.	SHEET NO.
ND	NH-1-083(121)025	200	10

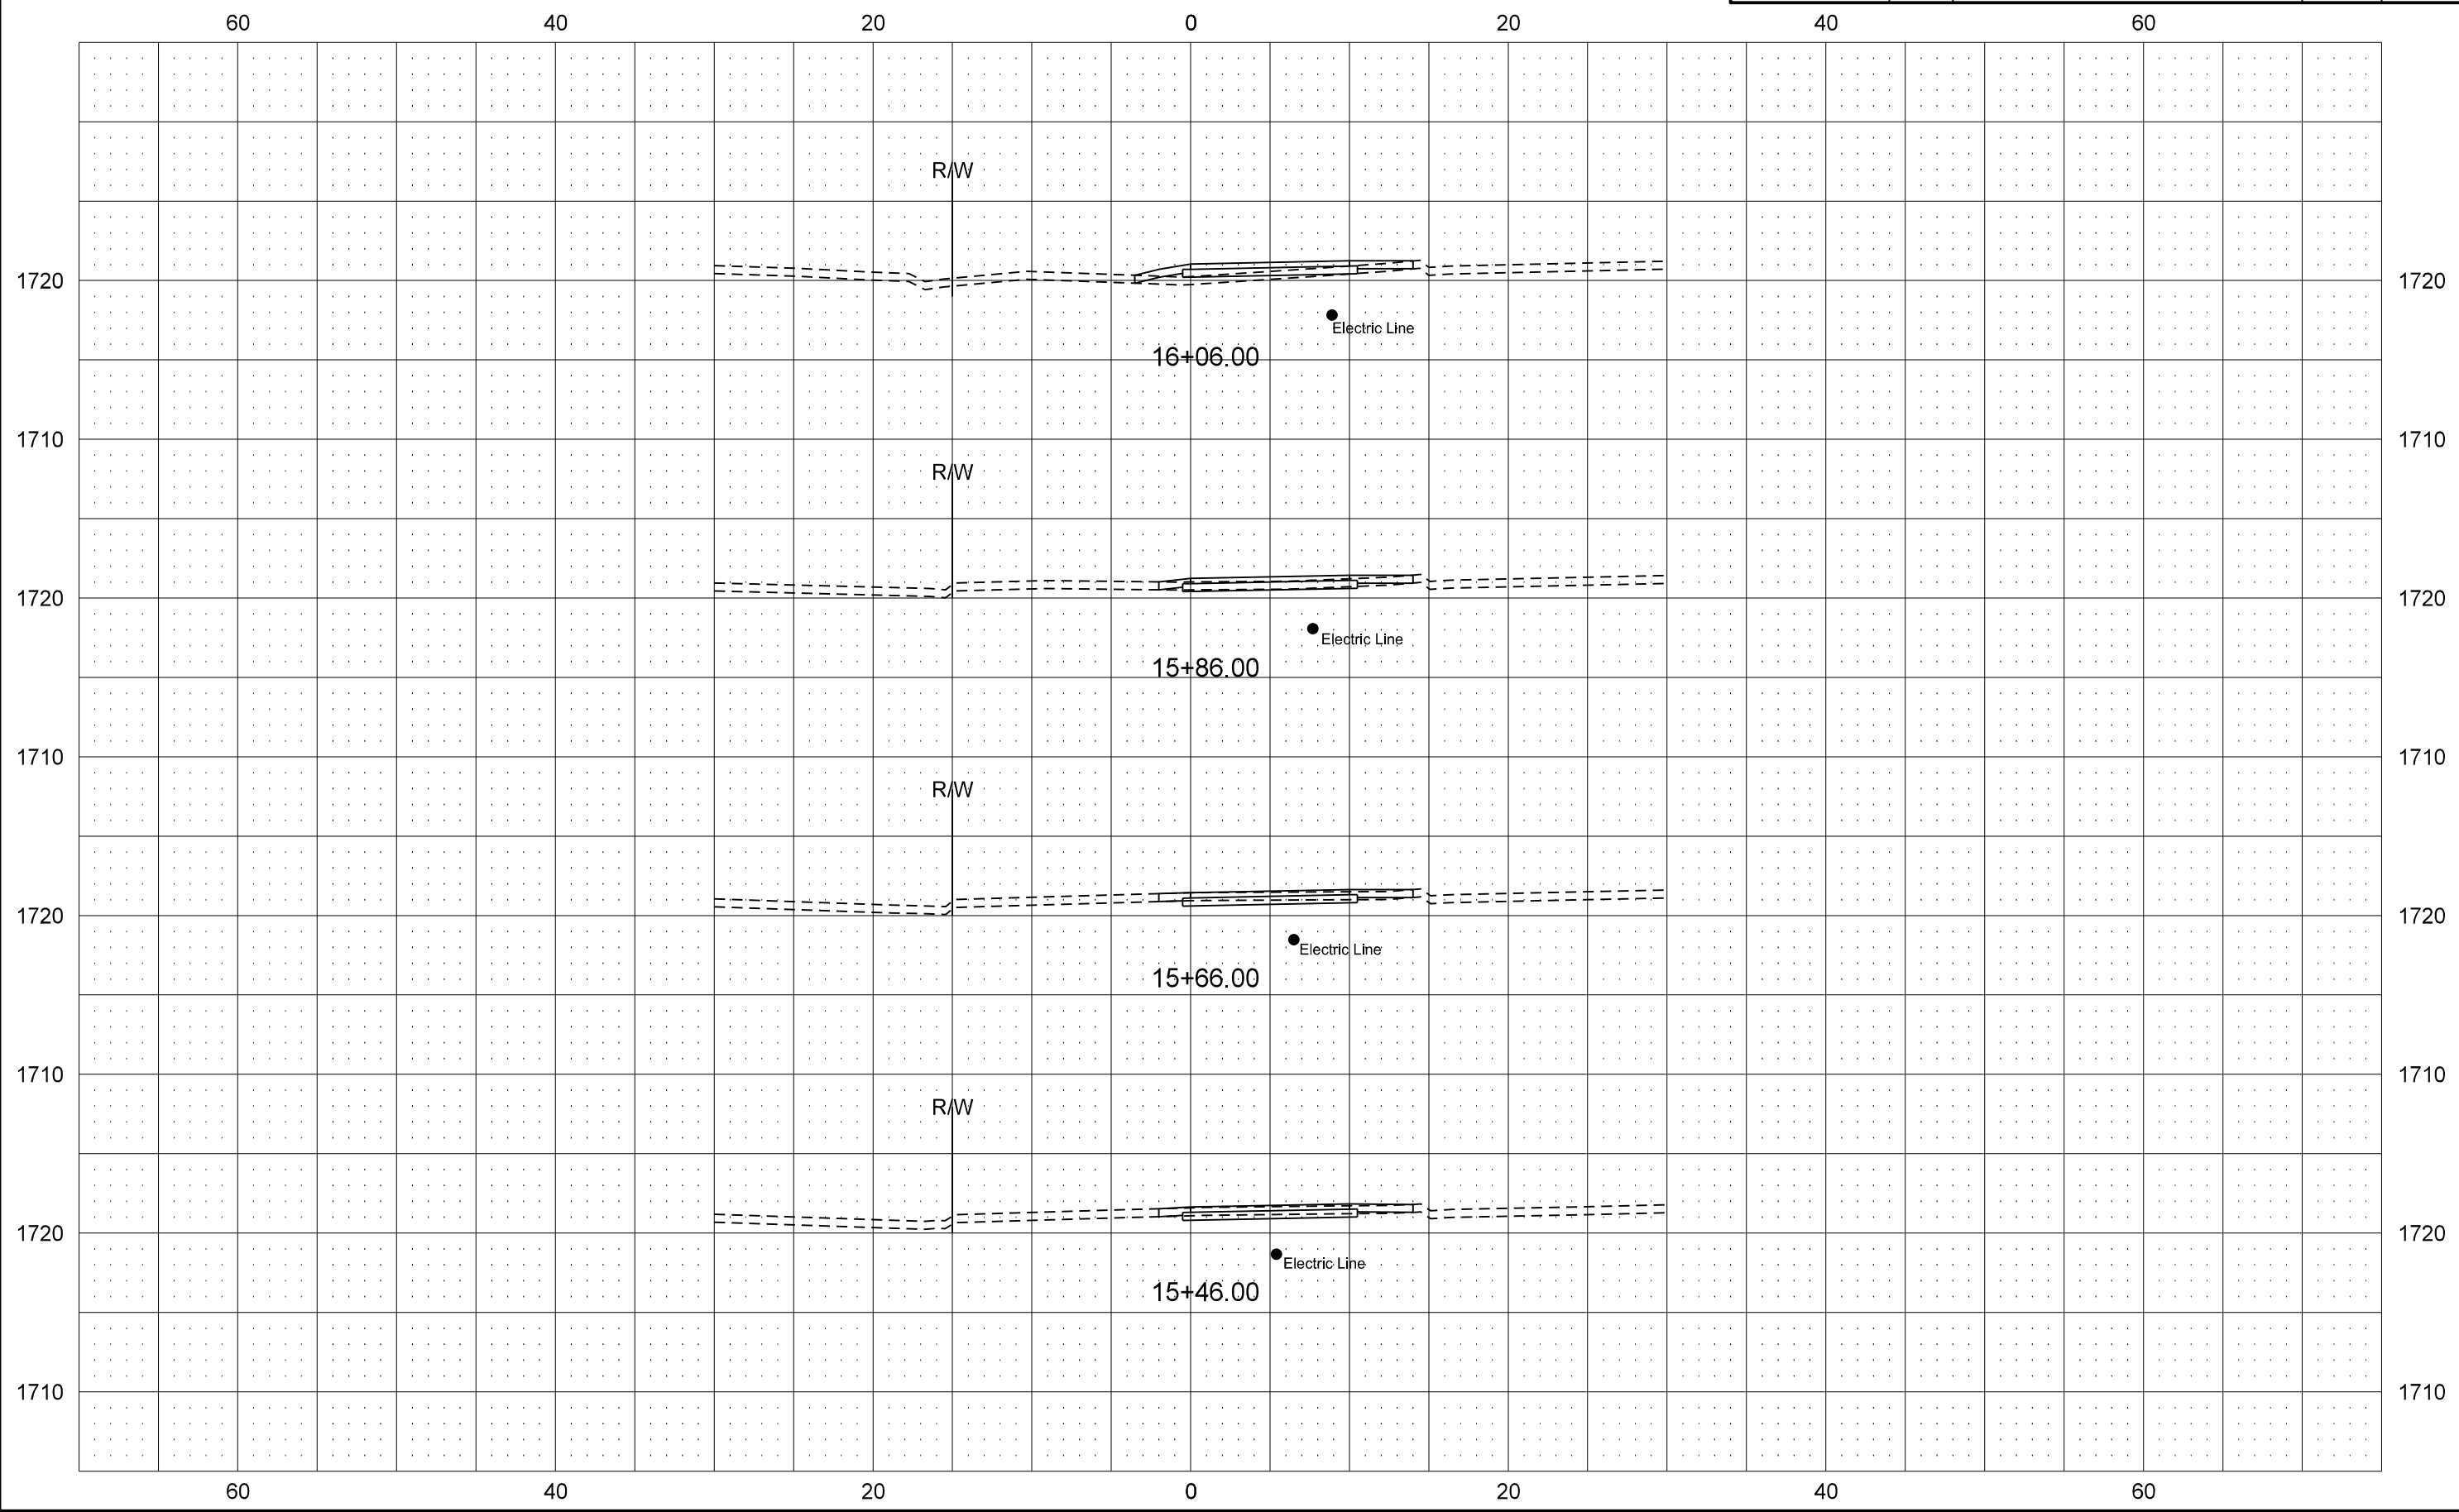

Preliminary Cross Sections

STATE	PROJECT NO.	SECTION NO.	SHEET NO.
ND	NH-1-083(121)025	200	11

