

Proposed US 281 Alignment

STATE

PROJECT NO.

SECTION NO.


SHEET NO.

ND

NH-3-281(130)148

200

1

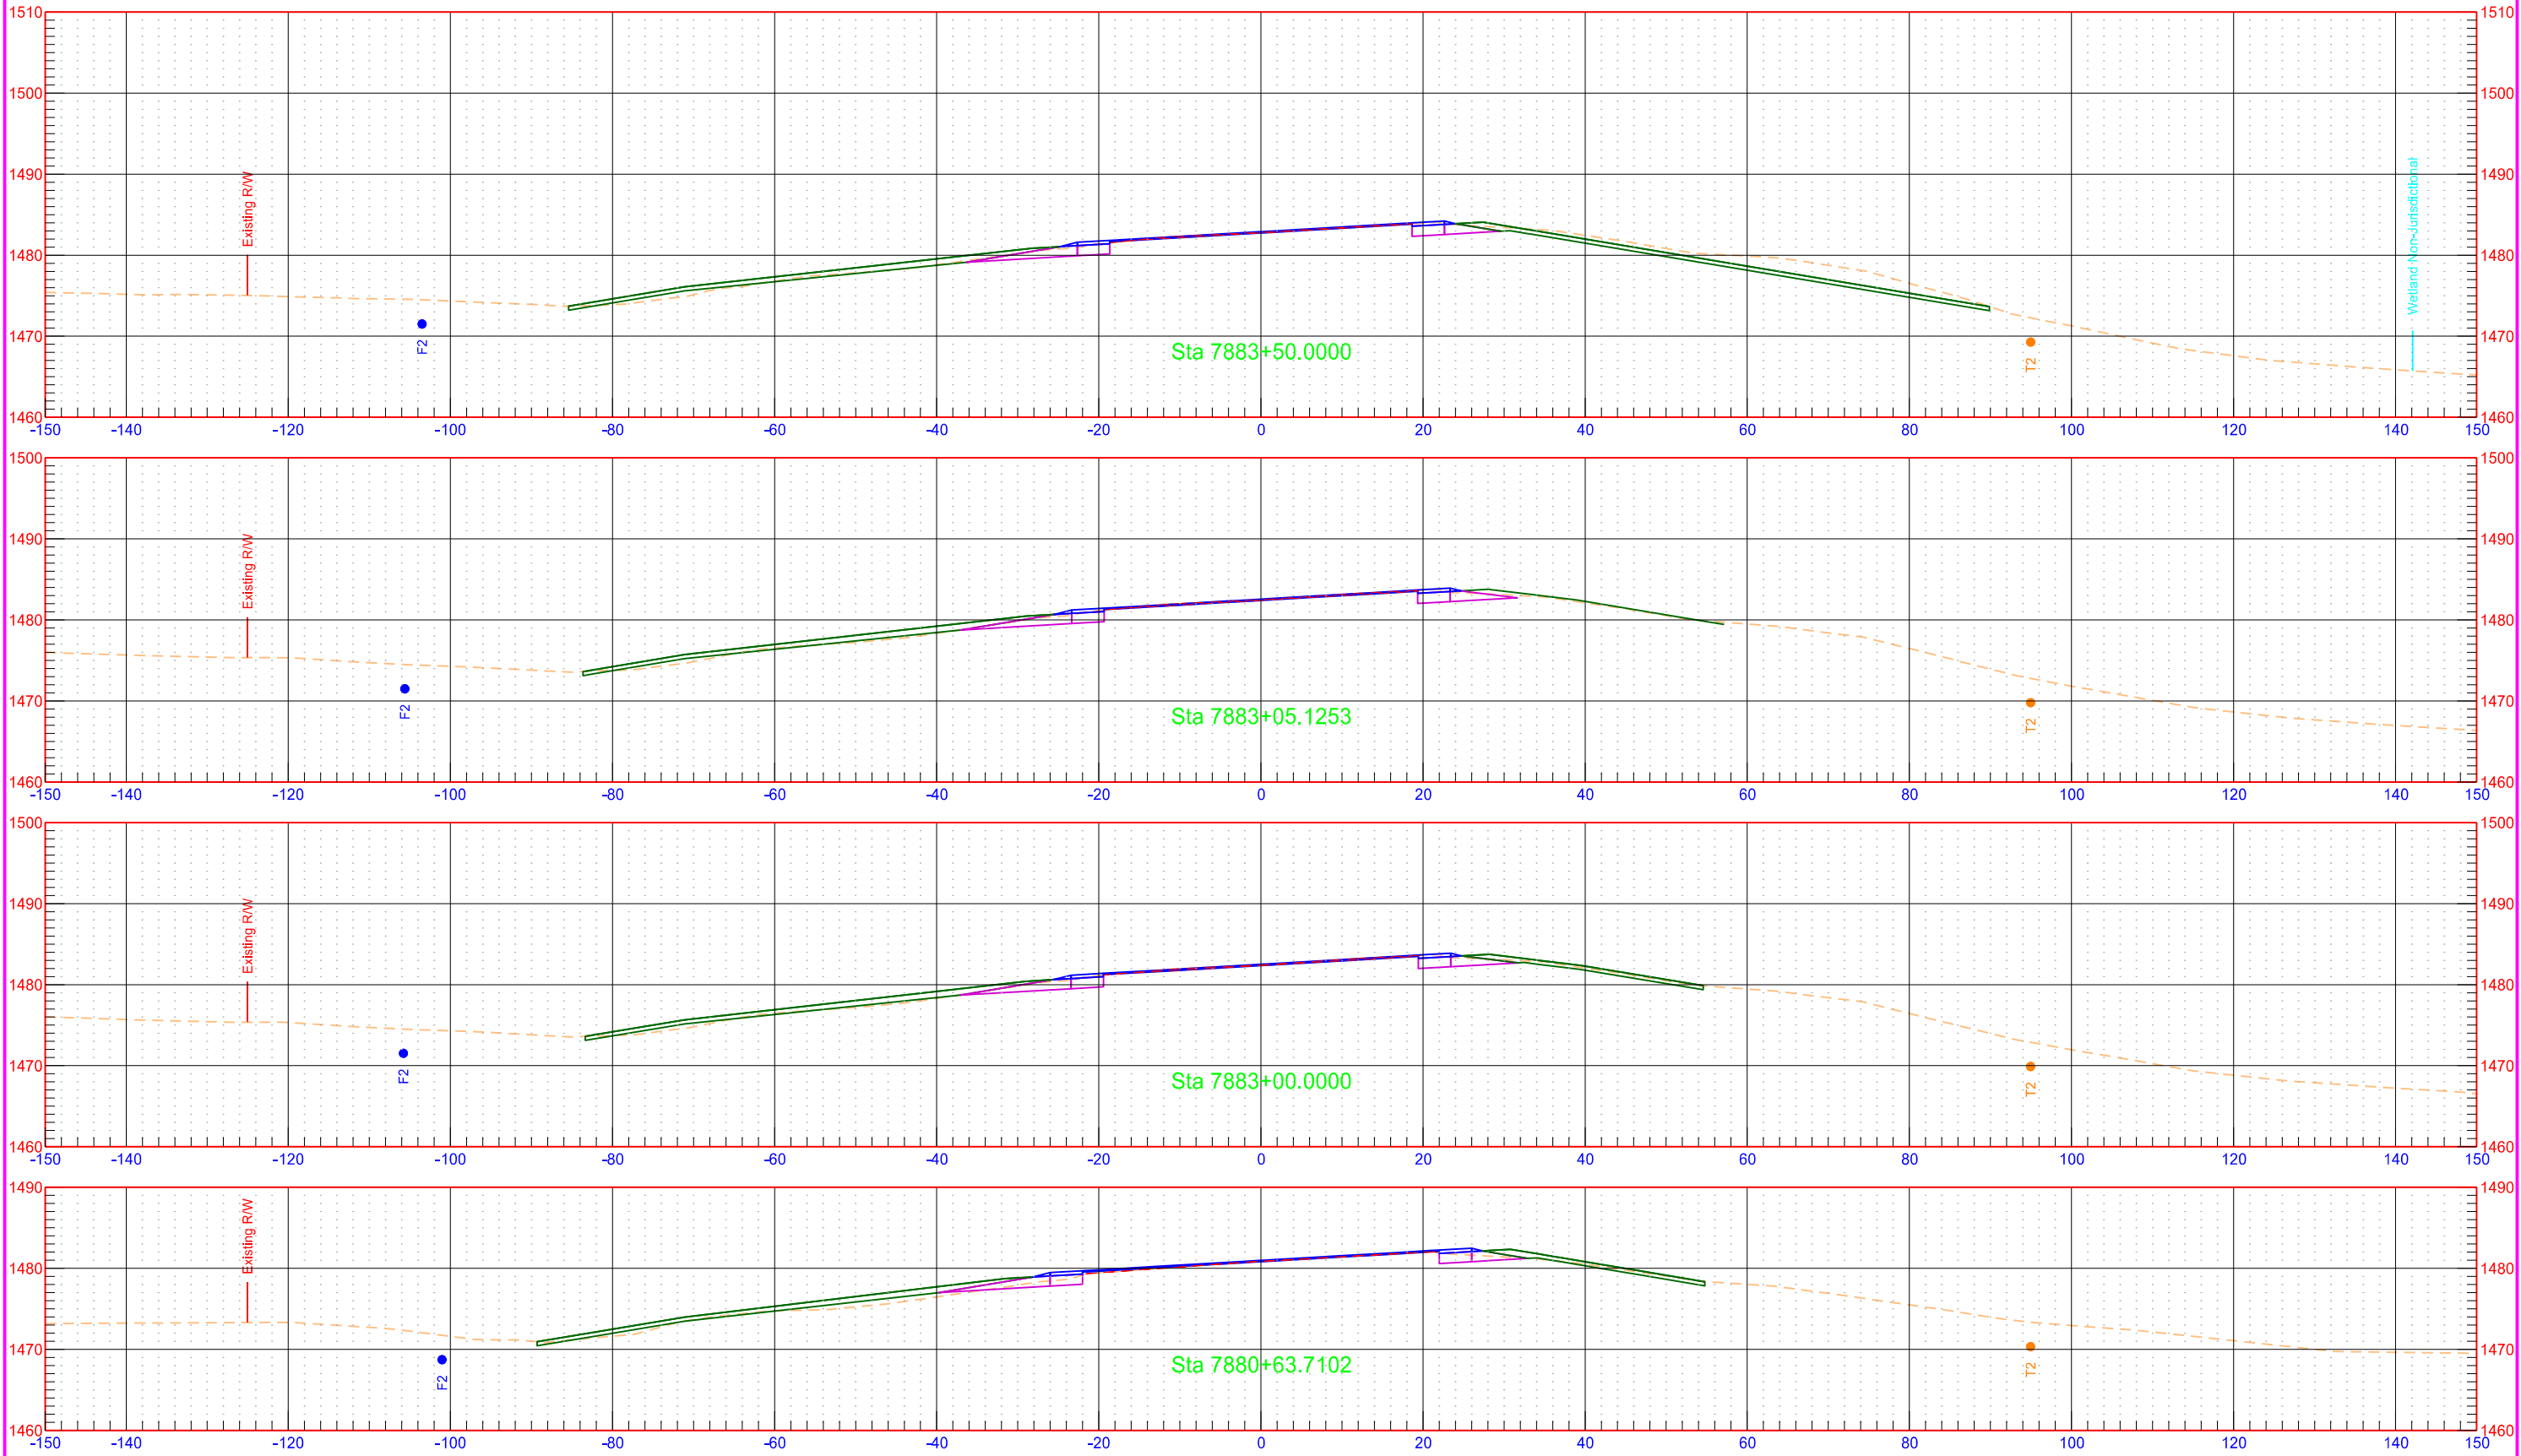

Proposed US 281 Alignment

STATE

PROJECT NO.

SECTION NO.


SHEET NO.

ND

NH-3-281(130)148

200

2

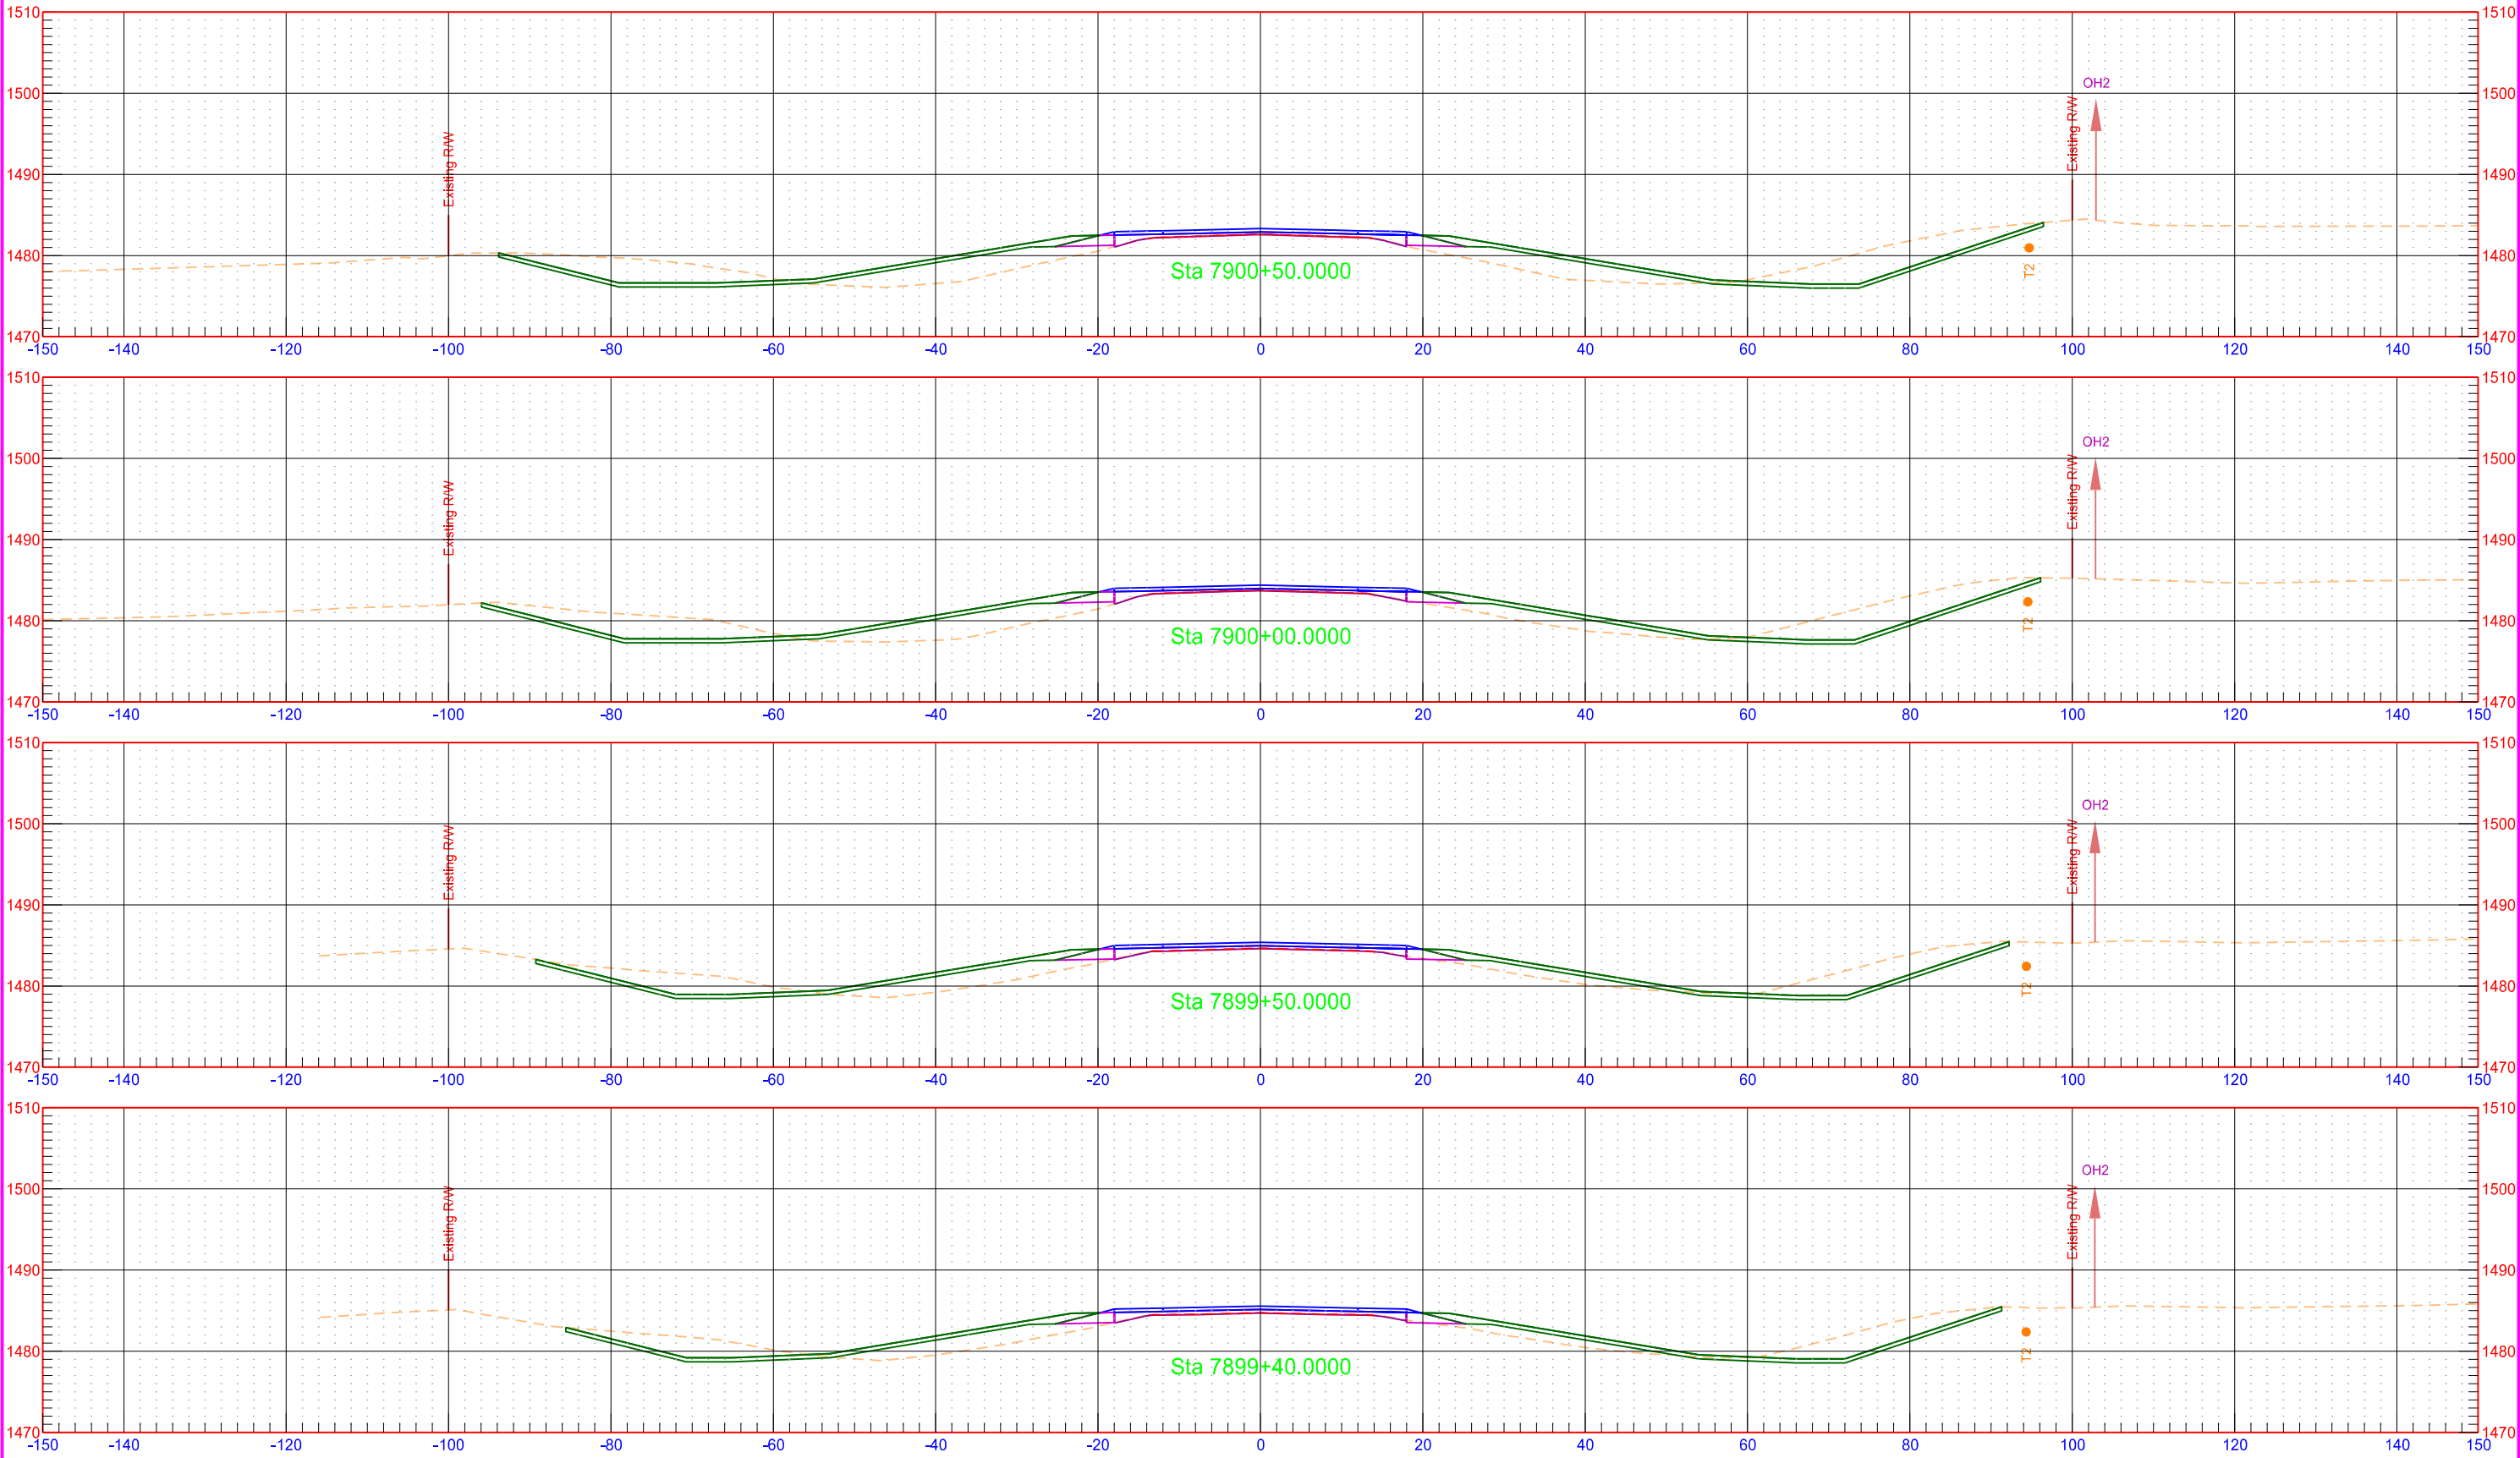

Proposed US 281 Alignment

STATE

PROJECT NO.

SECTION NO.


SHEET NO.

ND

NH-3-281(130)148

200

3

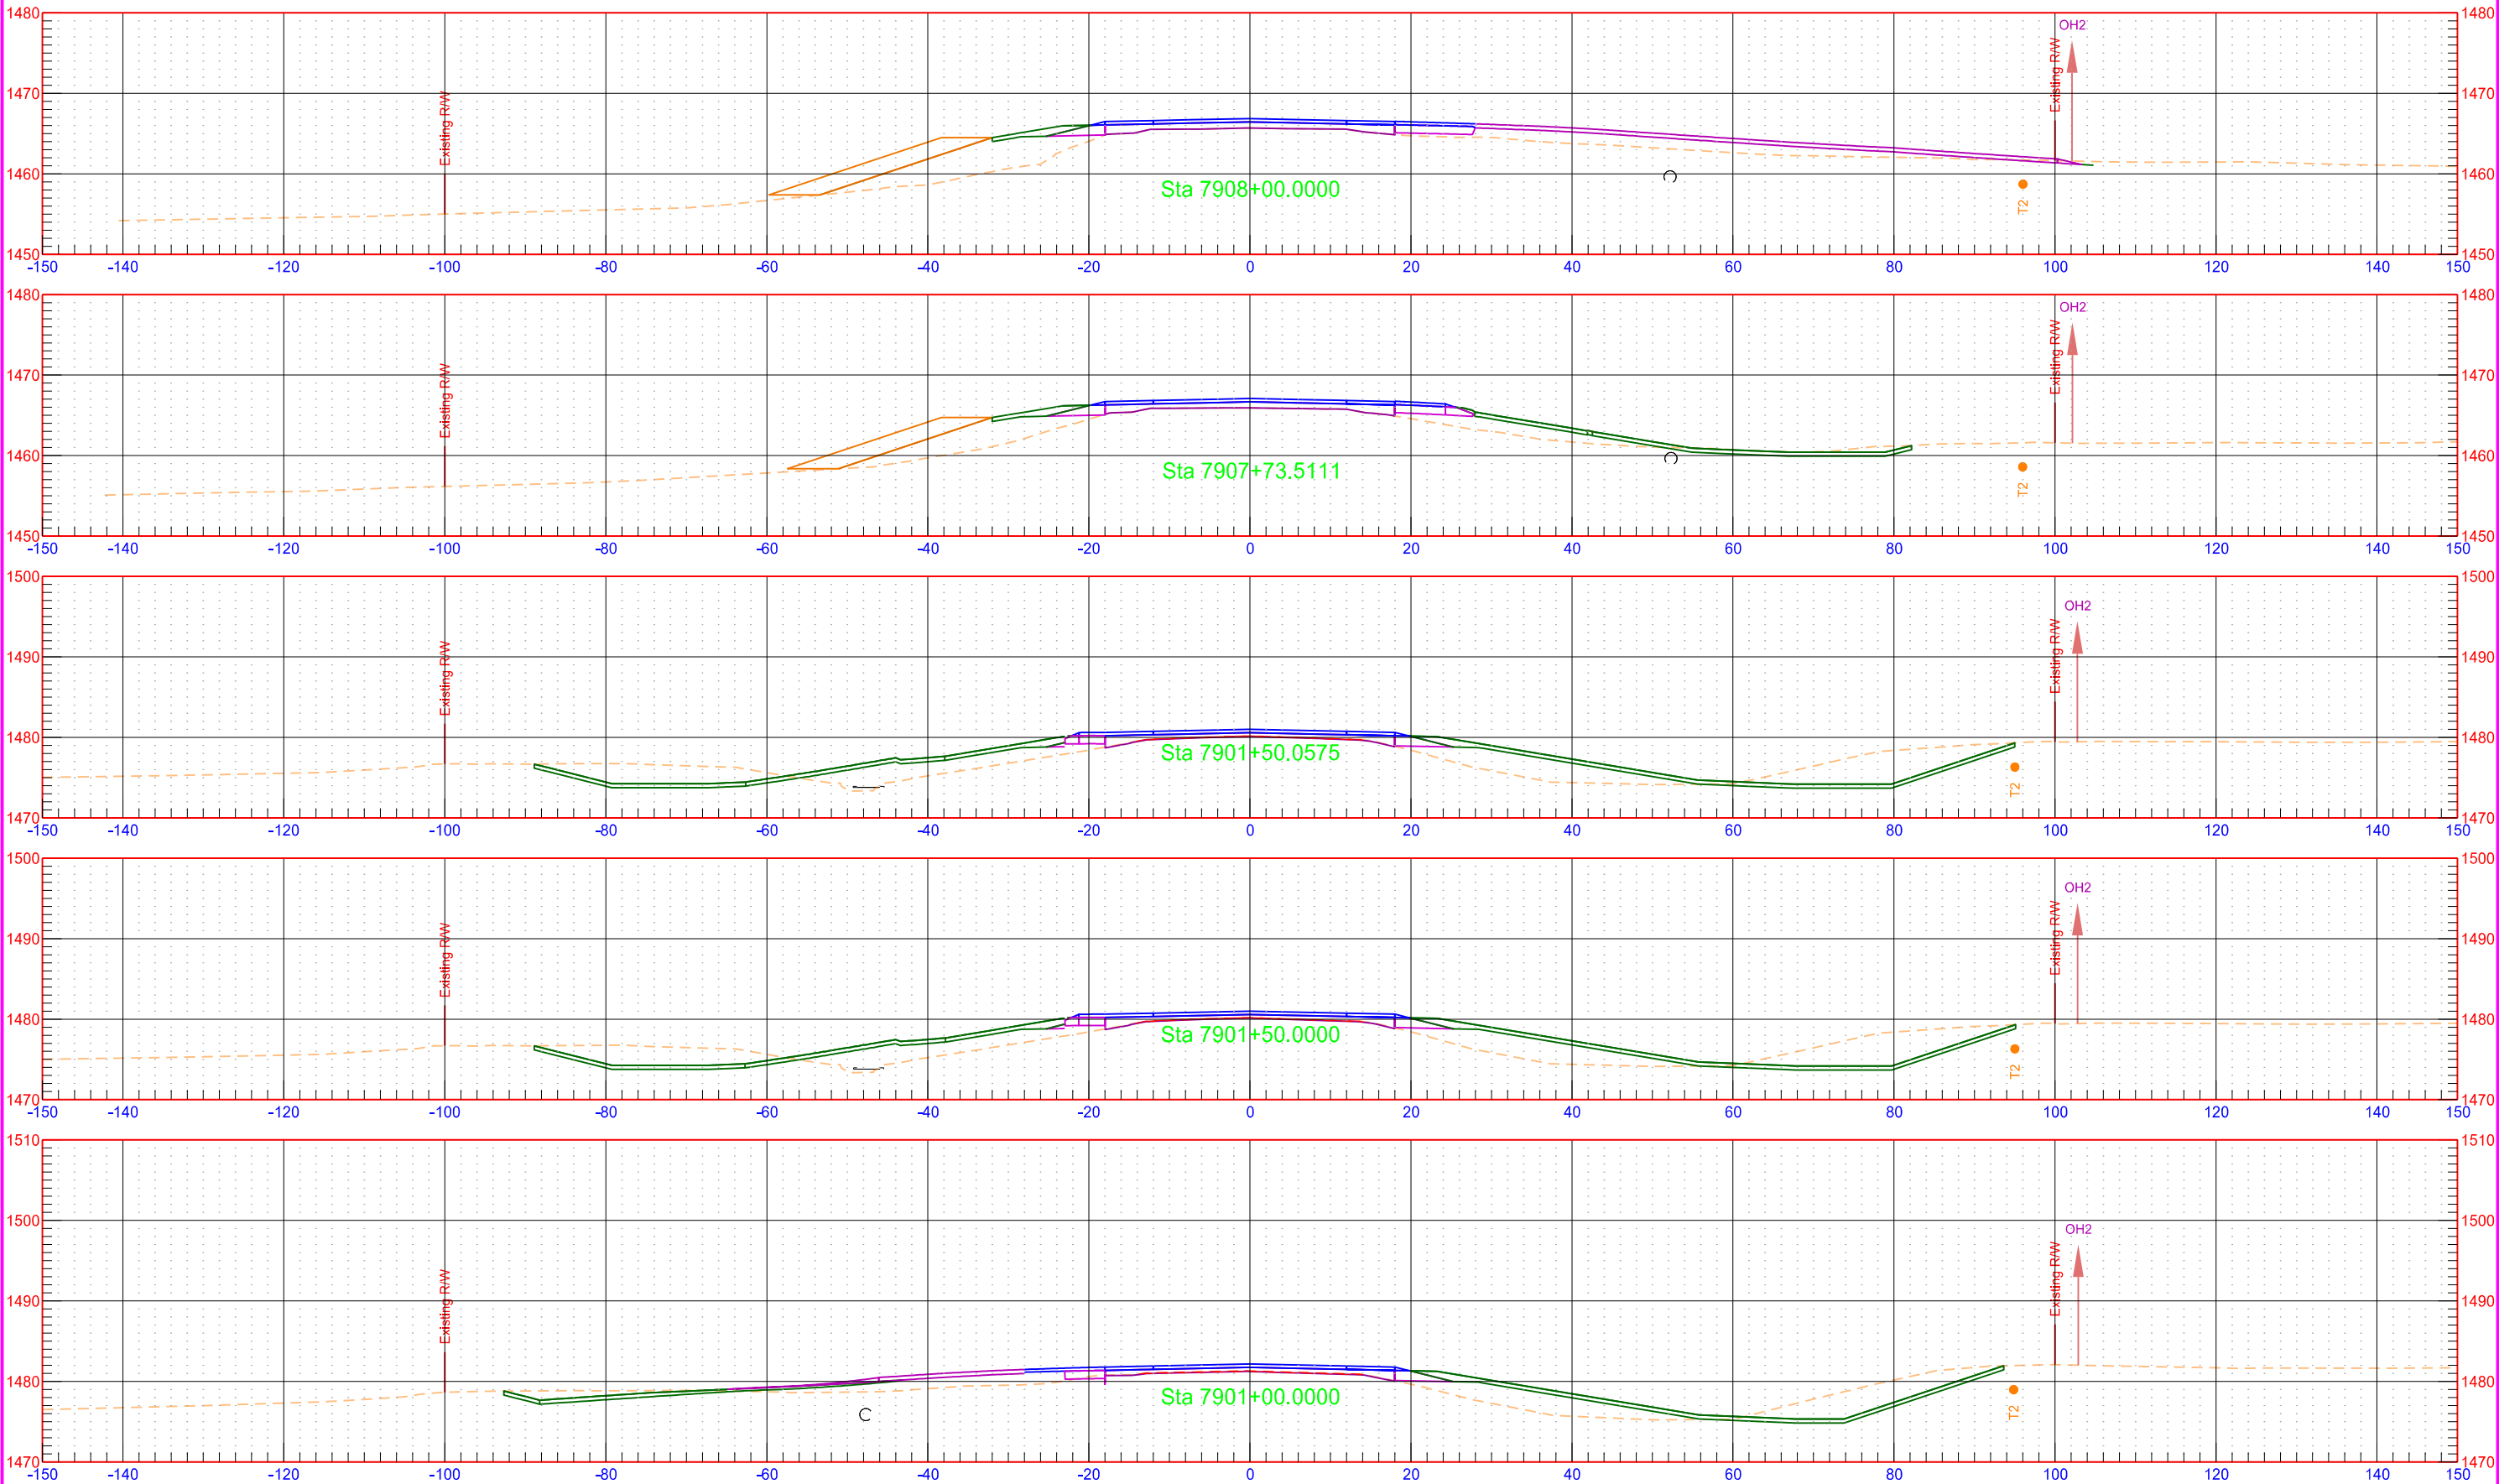

Proposed US 281 Alignment

STATE

PROJECT NO.

SECTION NO.


SHEET NO.

ND

NH-3-281(130)148

200

4

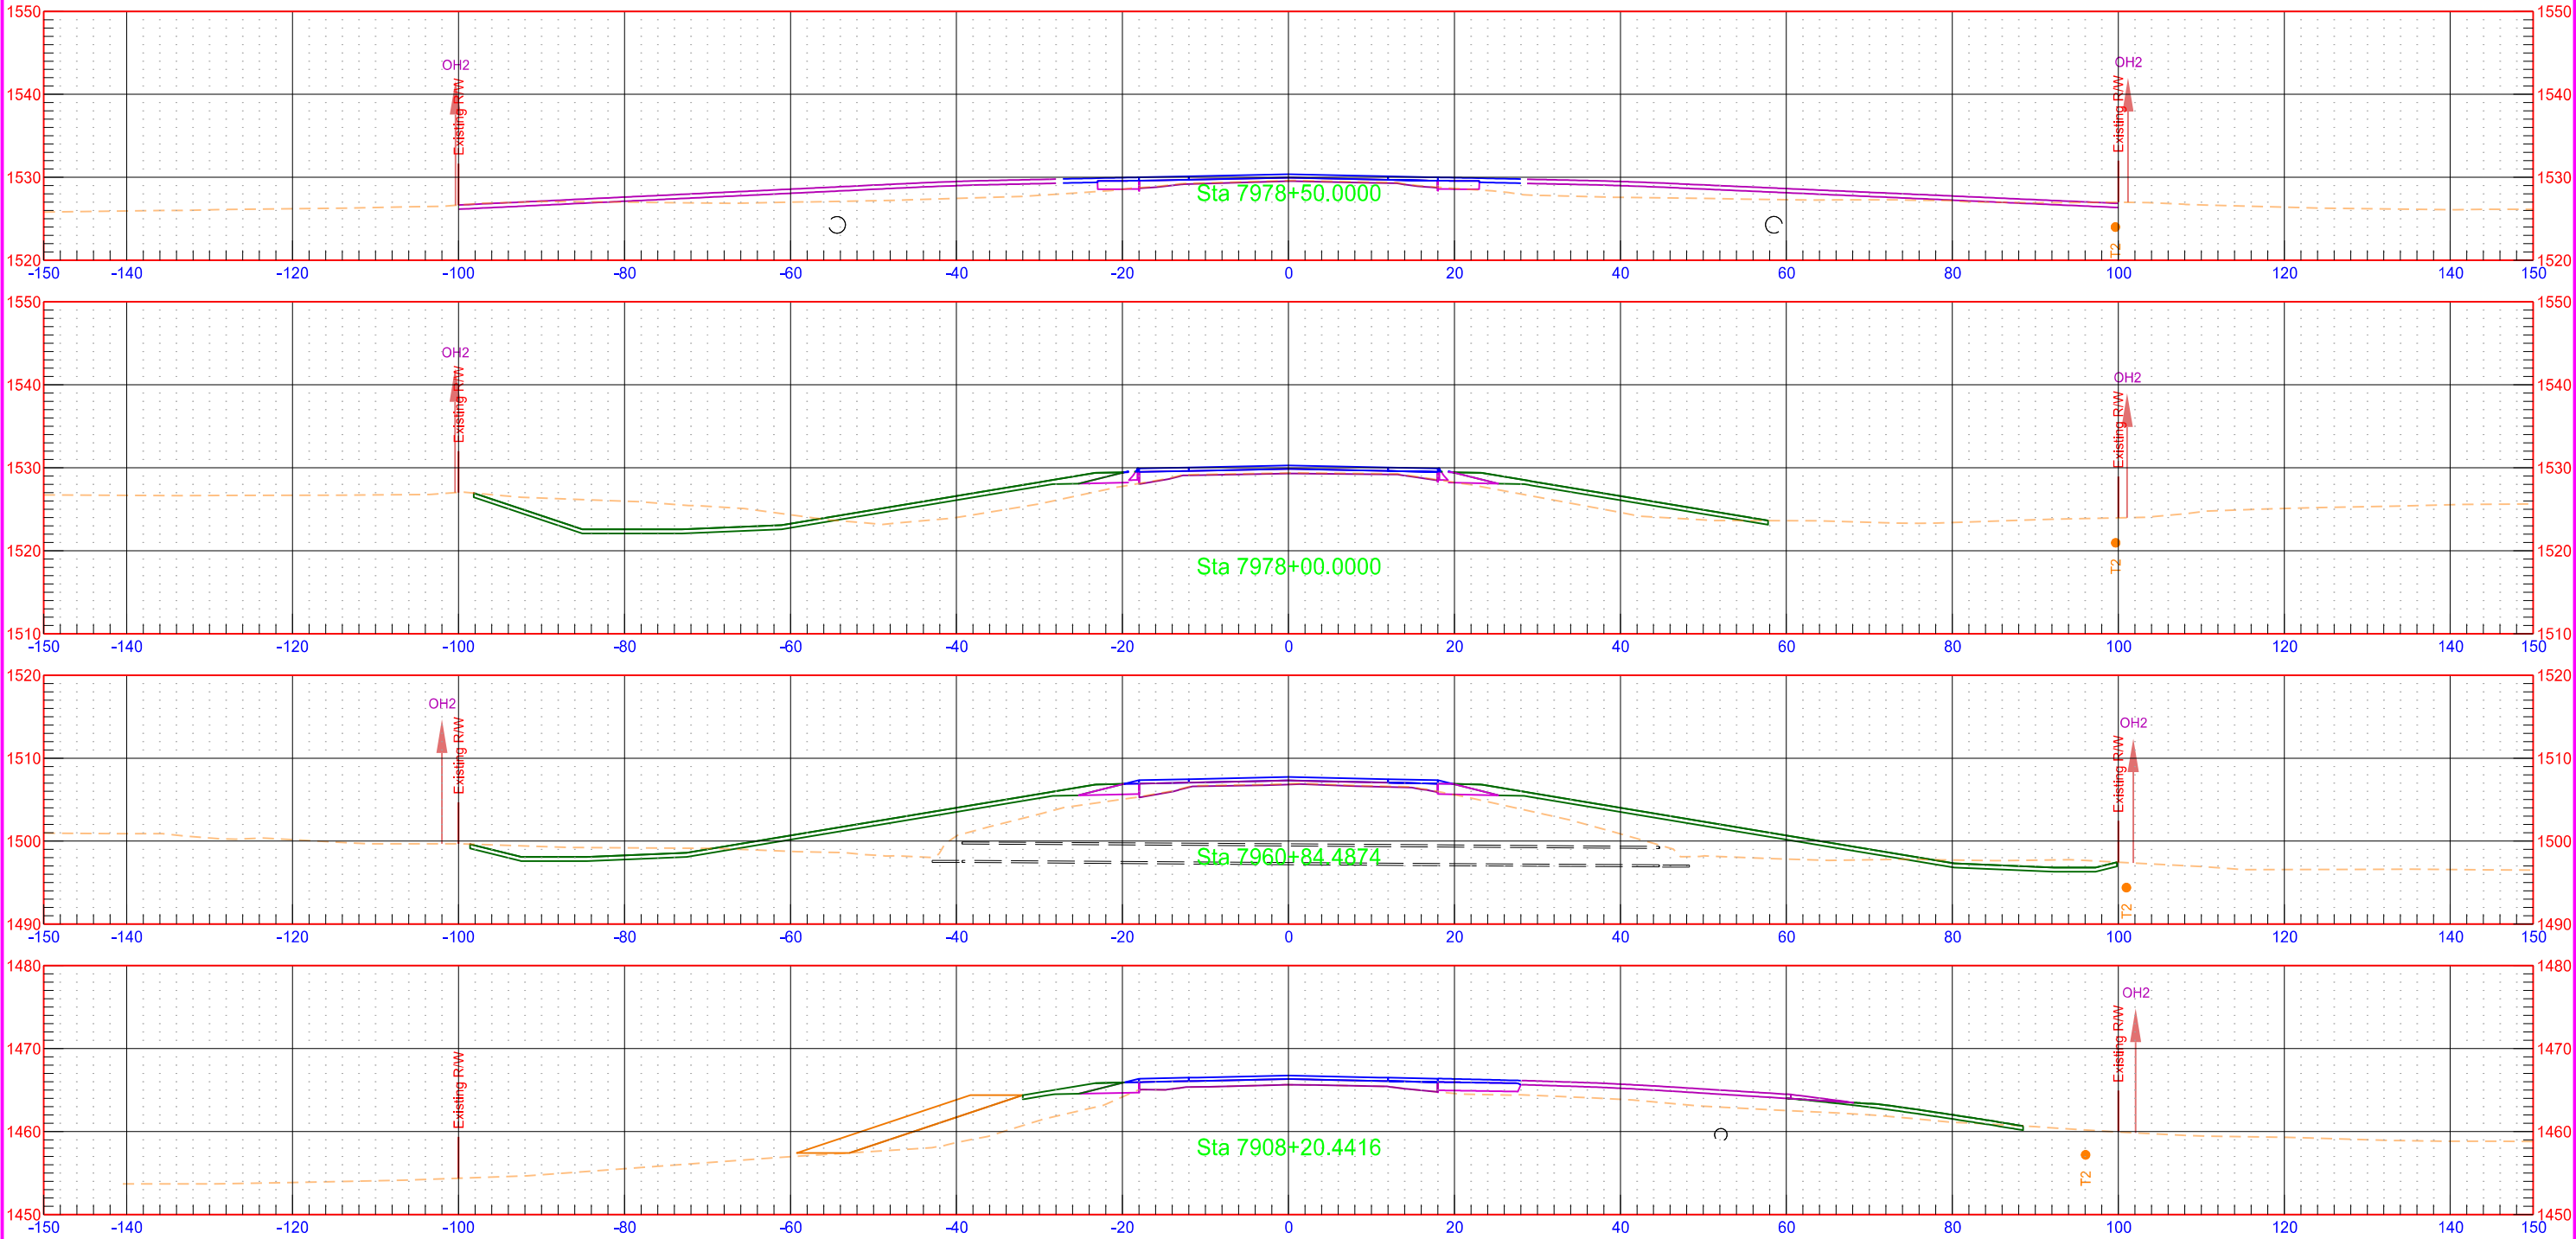

Proposed US 281 Alignment

STATE

PROJECT NO.

SECTION NO.


SHEET NO.

ND

NH-3-281(130)148

200

5

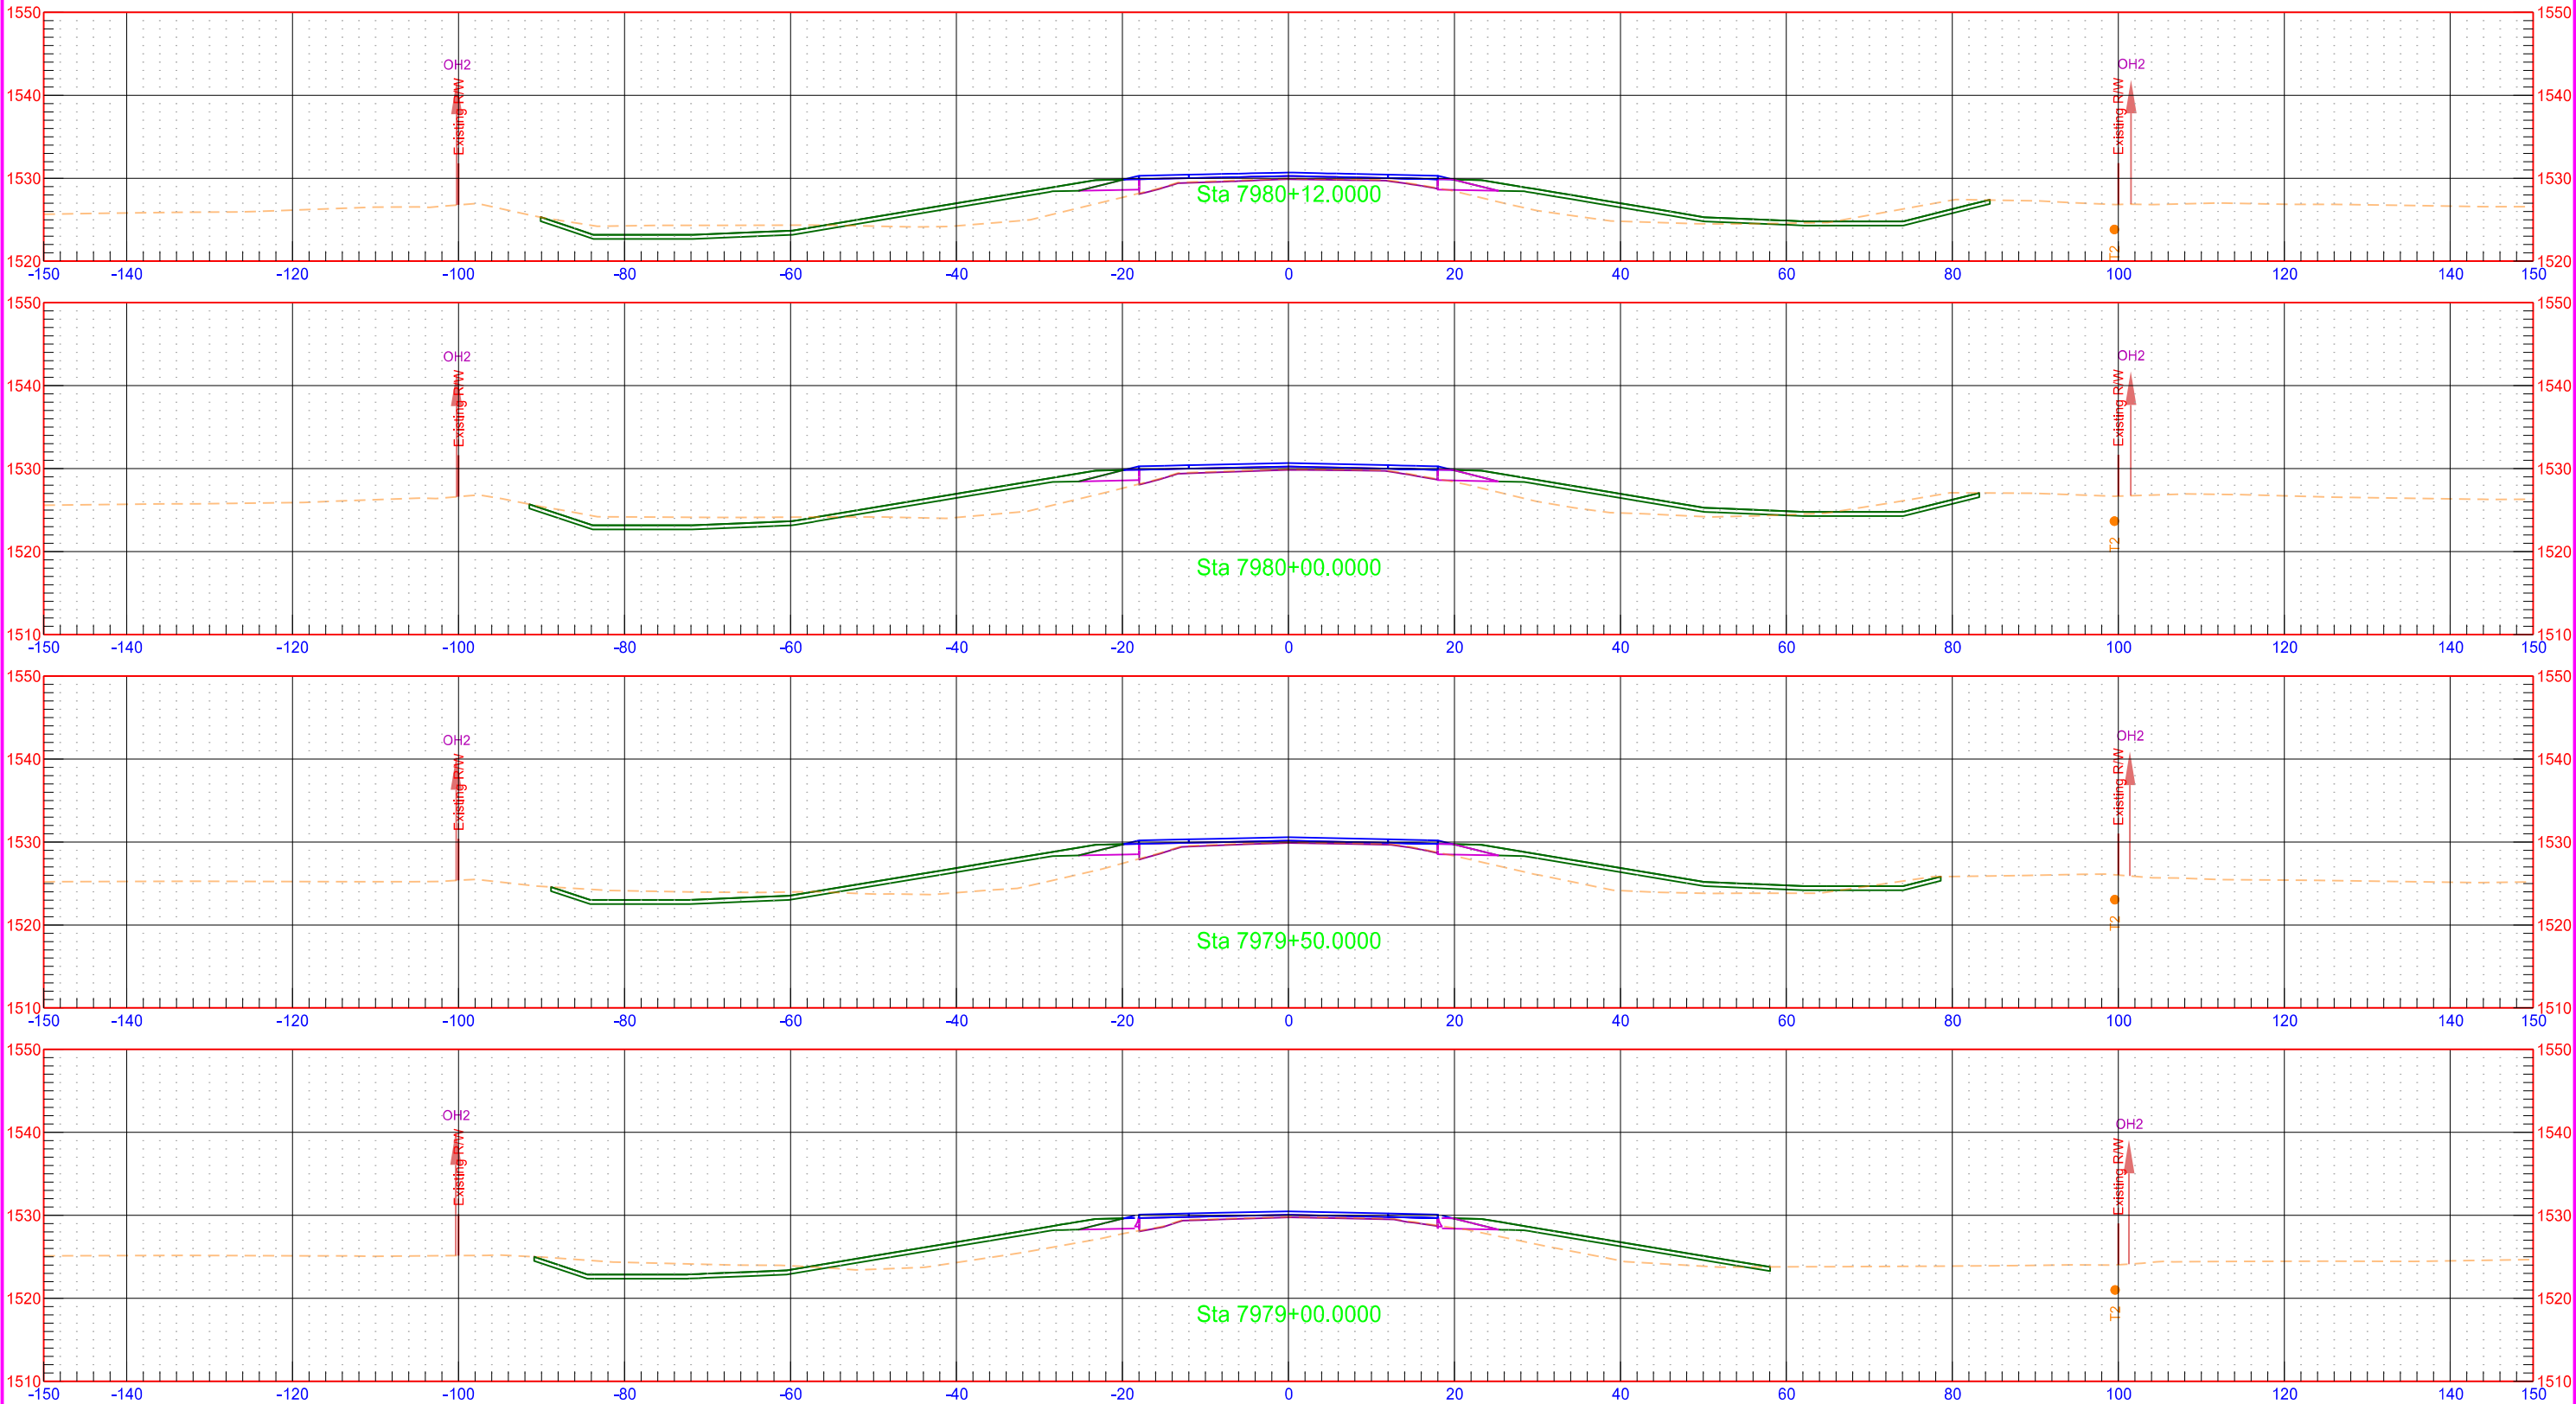

Proposed US 281 Alignment

STATE

PROJECT NO.

SECTION NO.


SHEET NO.

ND

NH-3-281(130)148

200

6

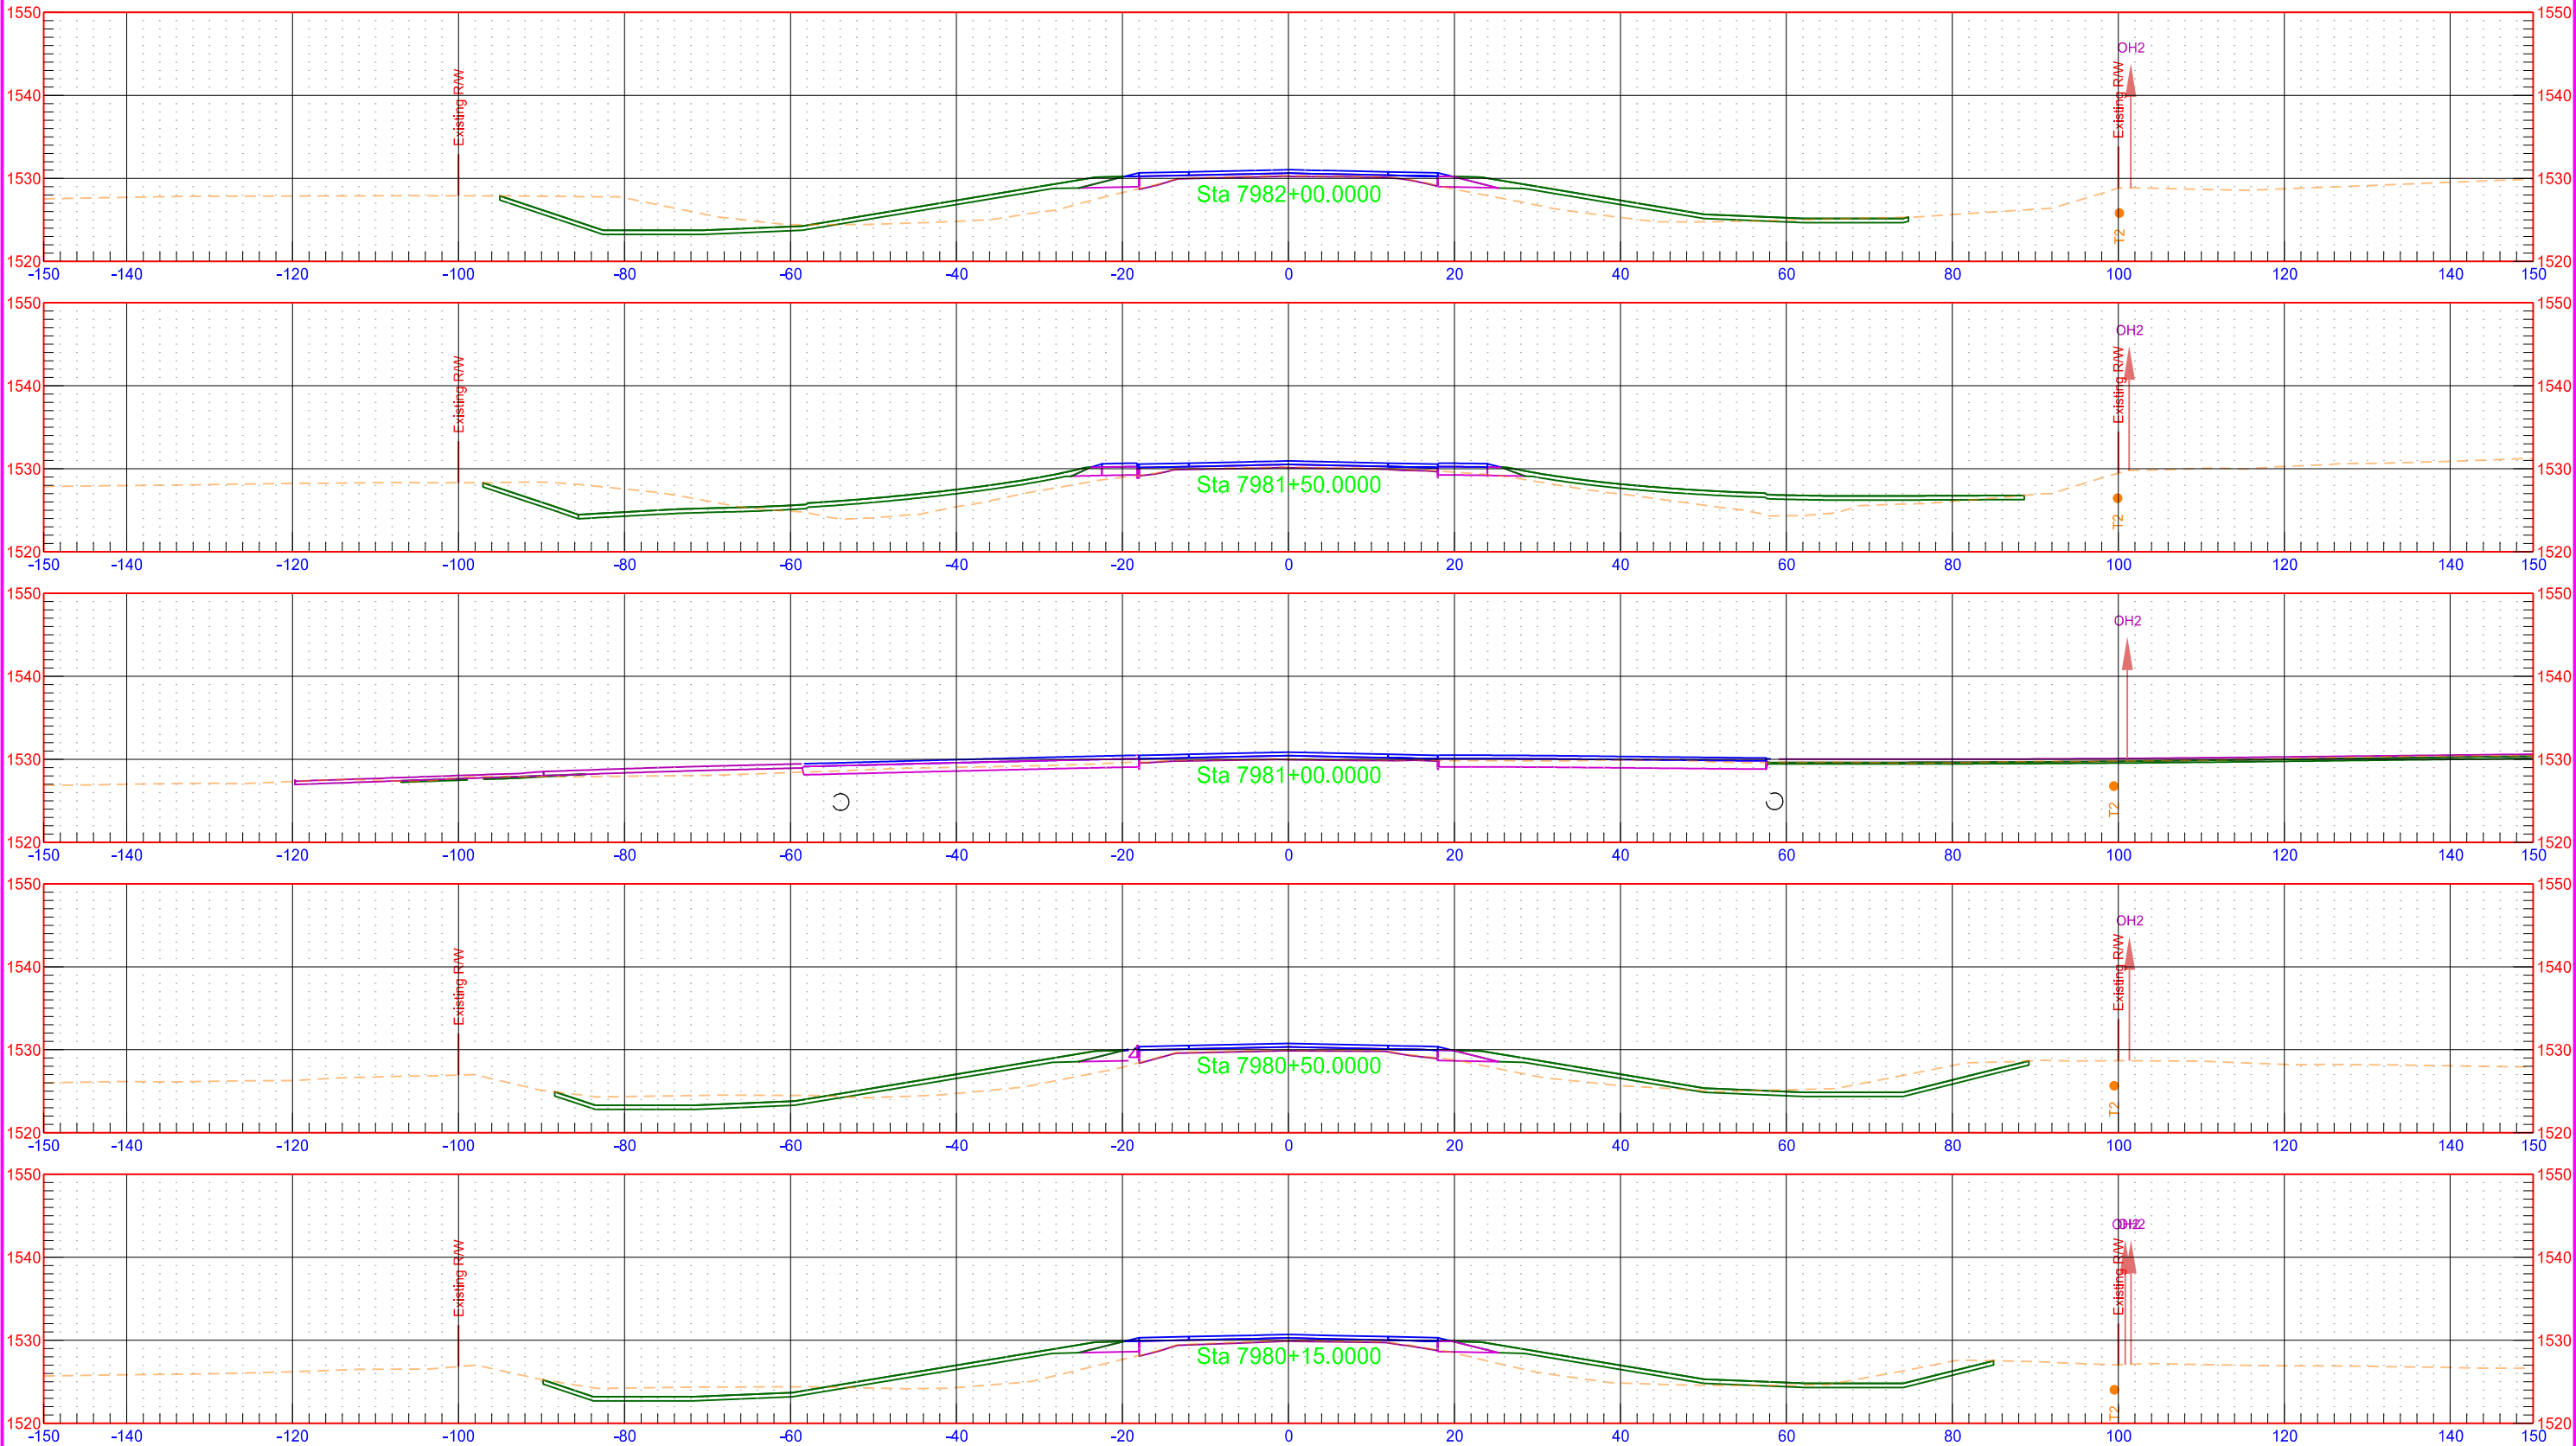

Proposed US 281 Alignment

STATE

PROJECT NO.

SECTION NO.


SHEET NO.

ND

NH-3-281(130)148

200

7

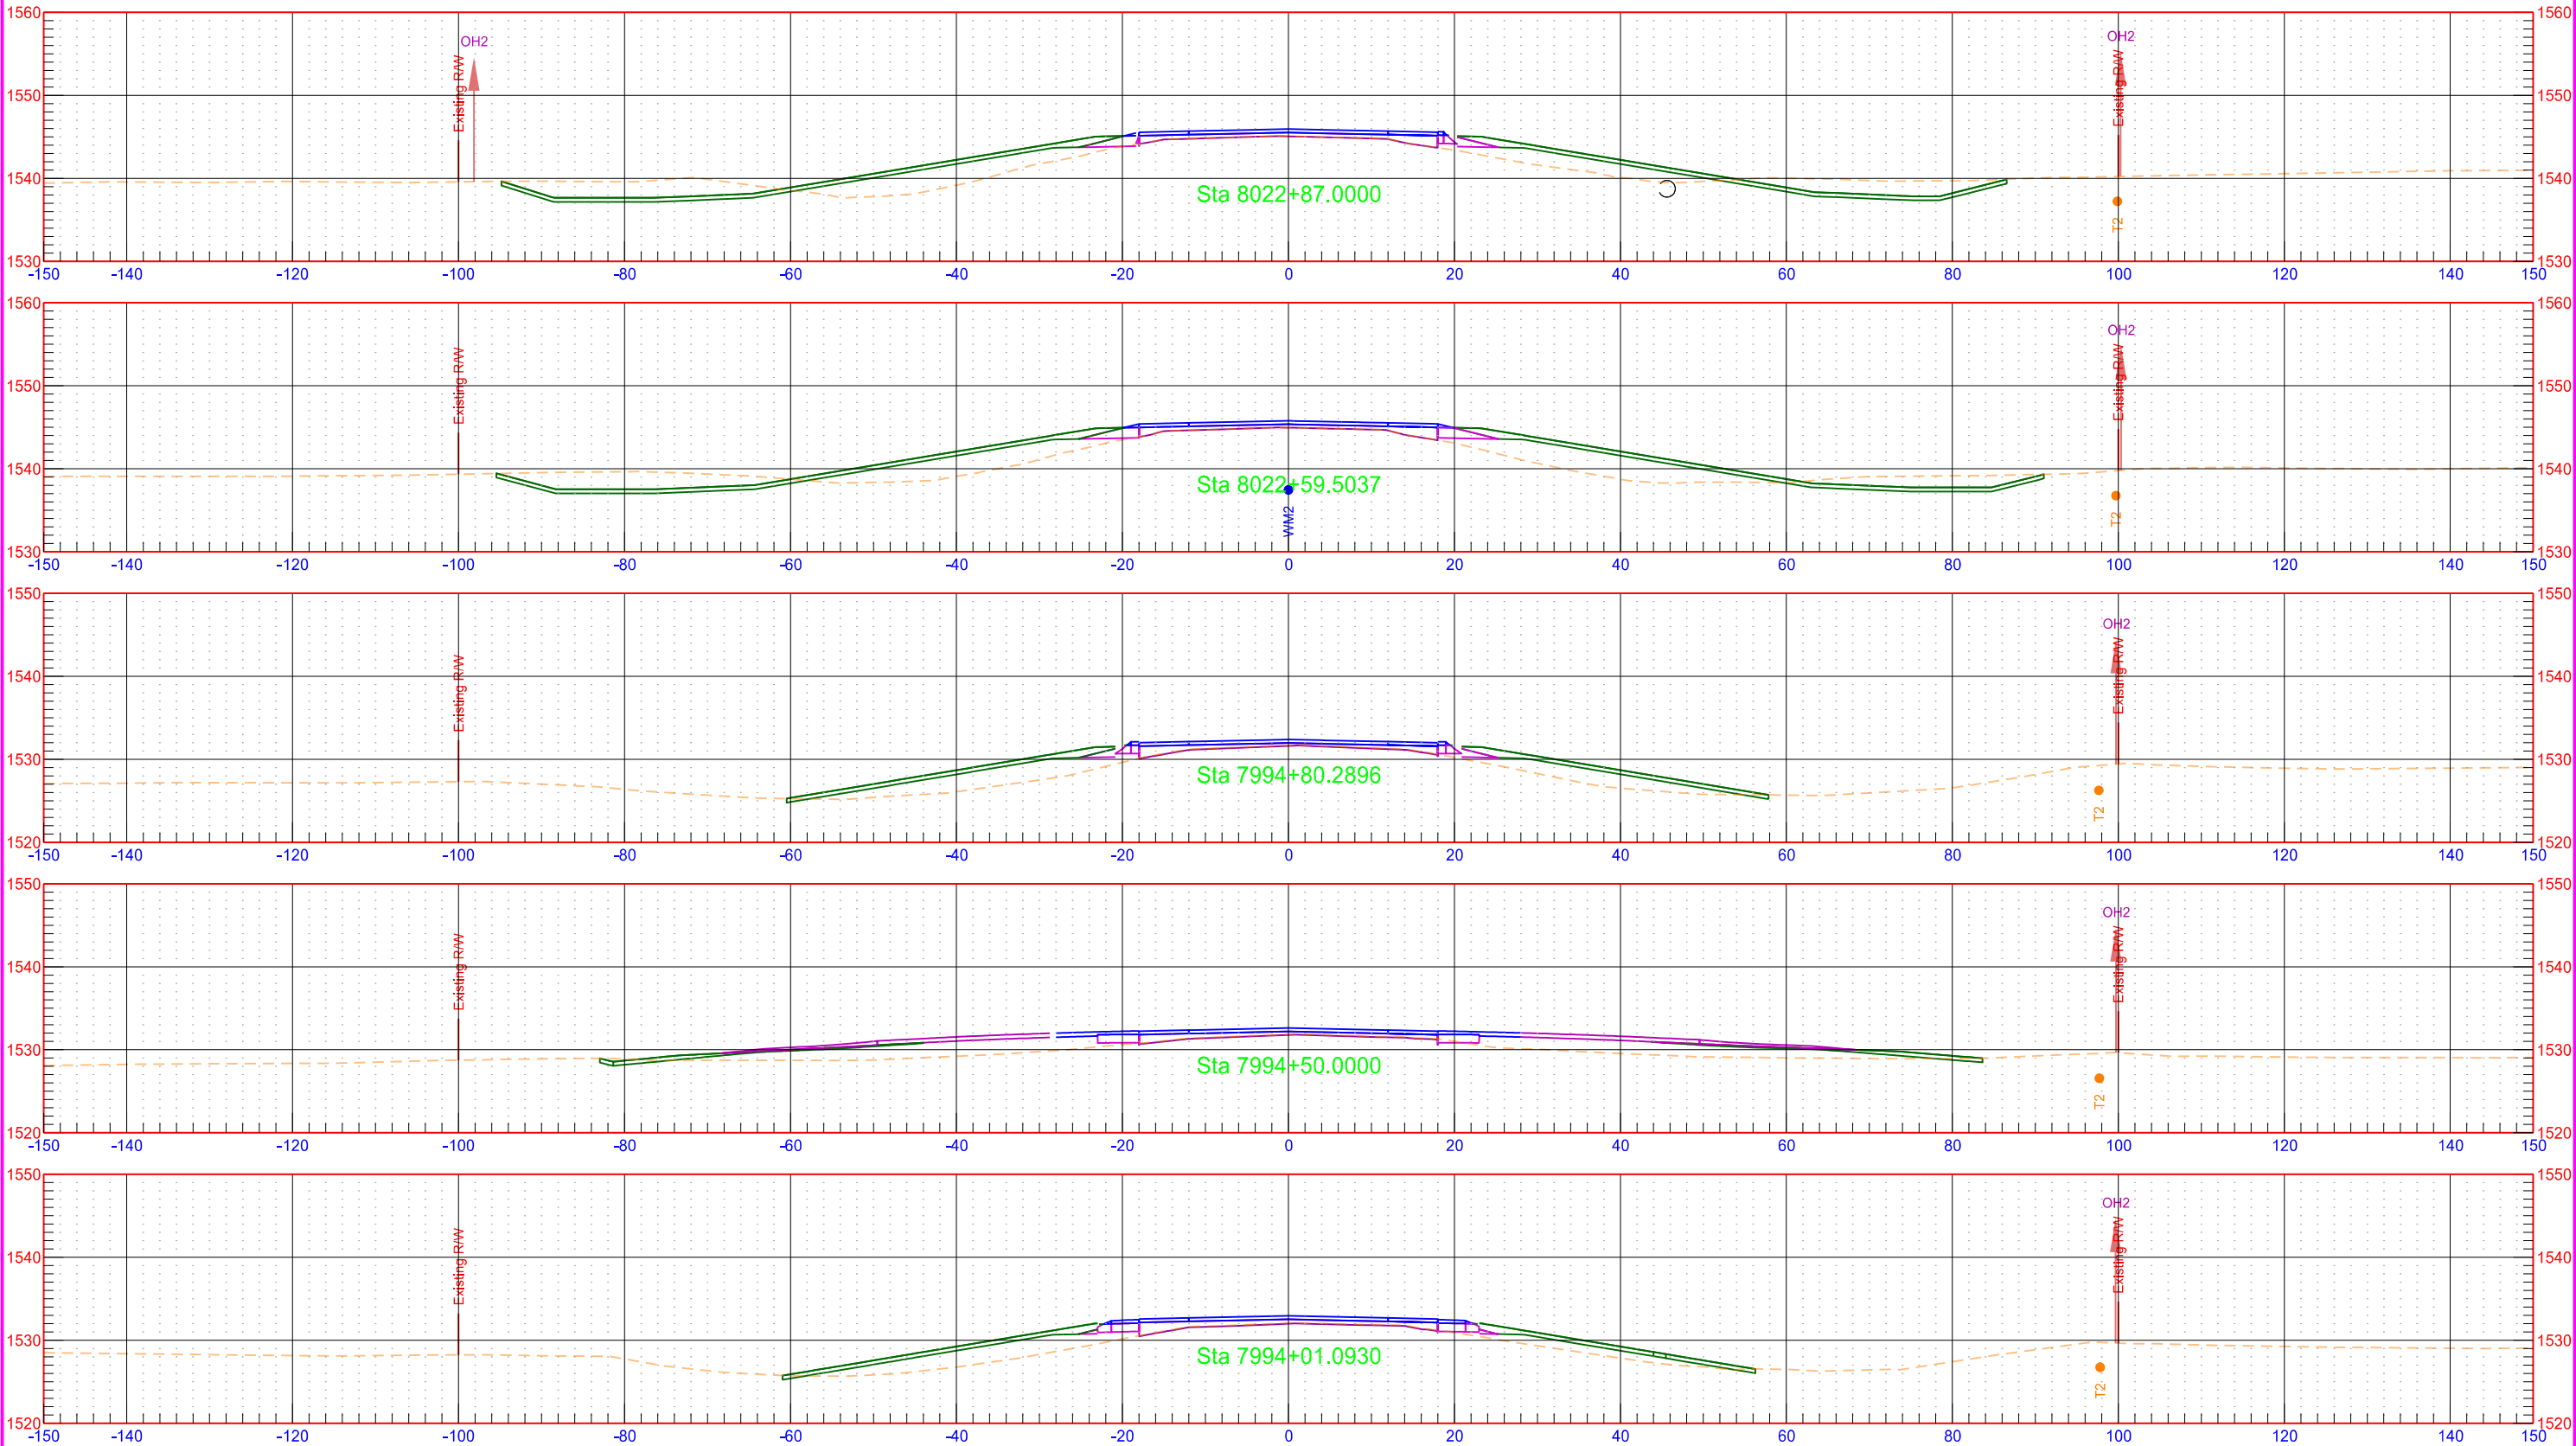

Proposed US 281 Alignment

STATE

PROJECT NO.

SECTION NO.


SHEET NO.

ND

NH-3-281(130)148

200

8

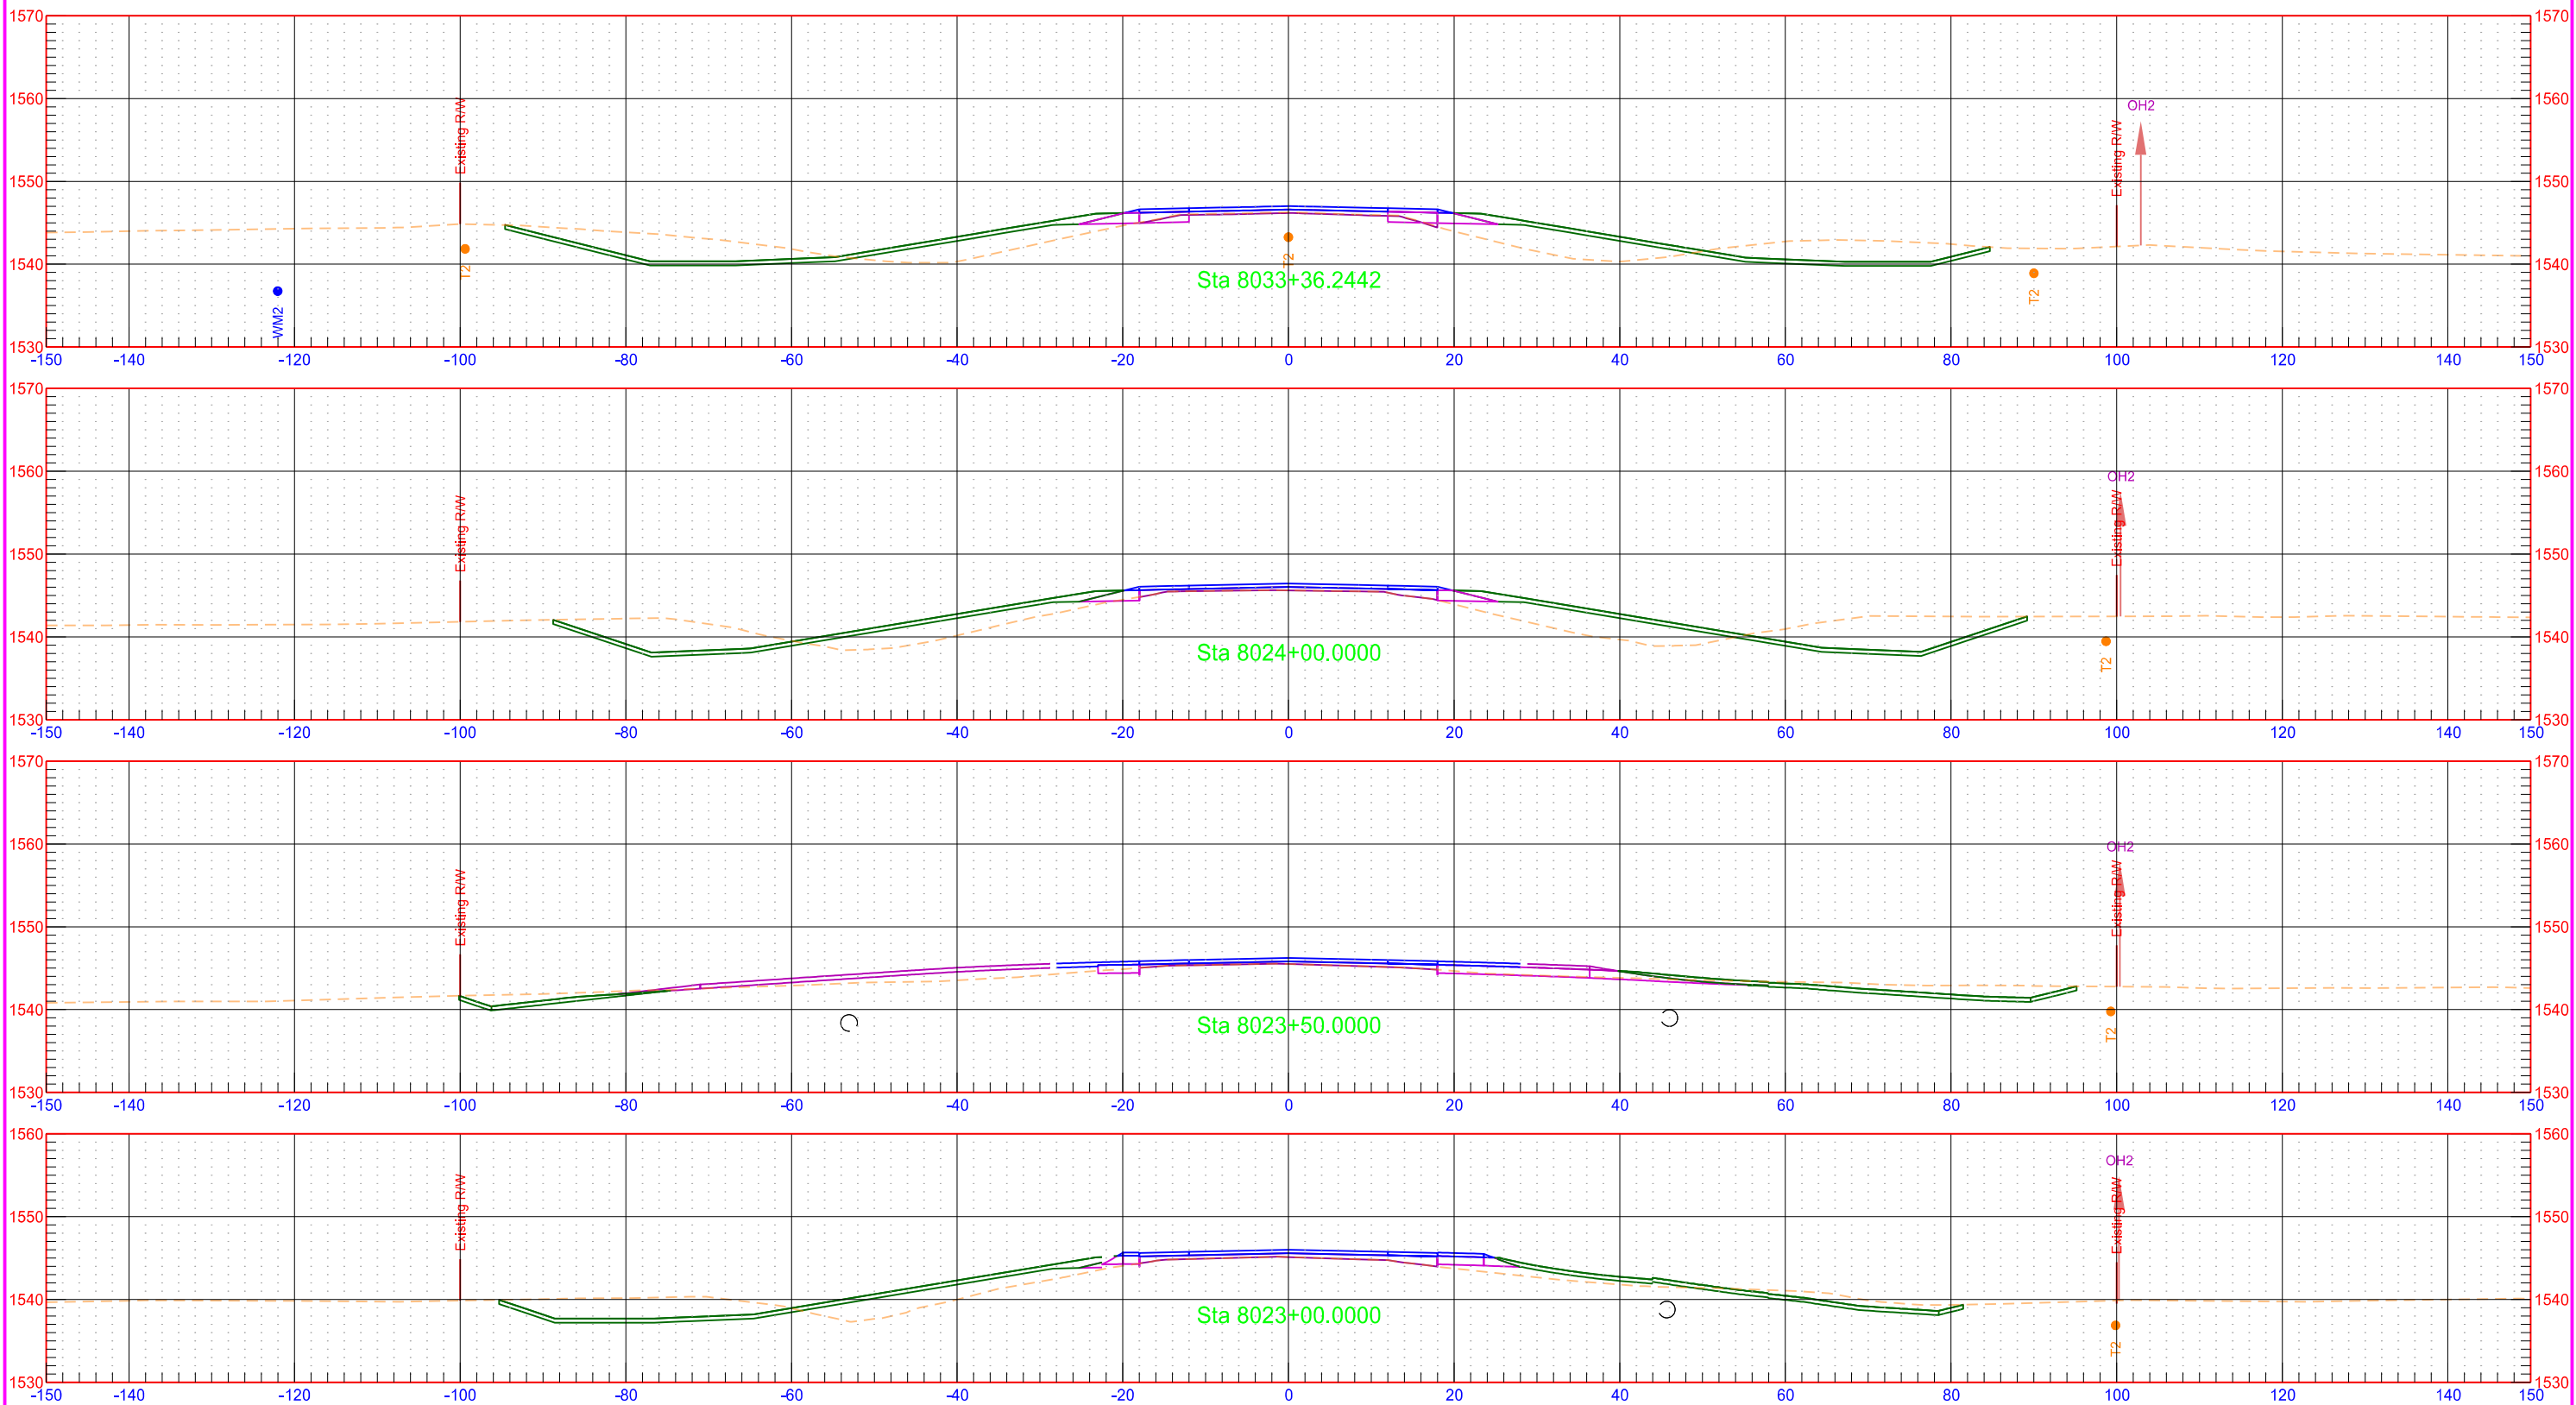

Proposed US 281 Alignment

STATE

PROJECT NO.

SECTION NO.




SHEET NO.

ND

NH-3-281(130)148

200

9

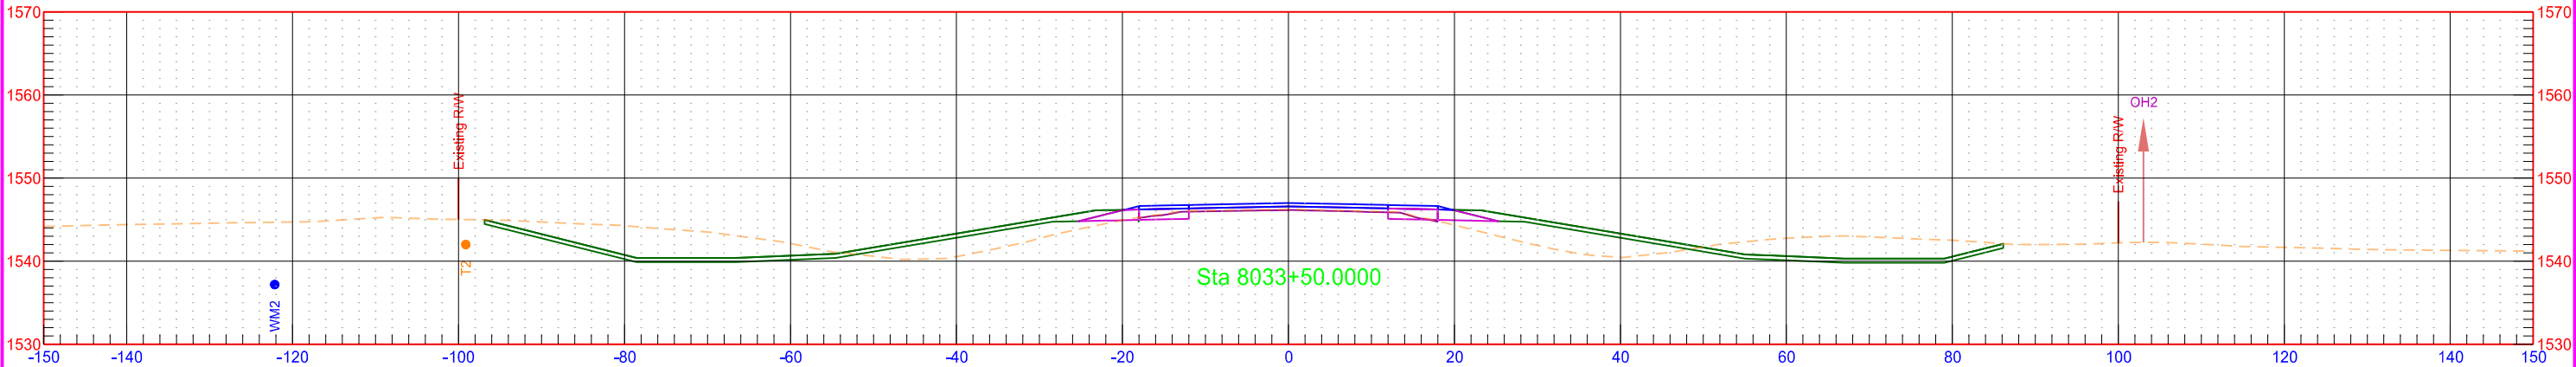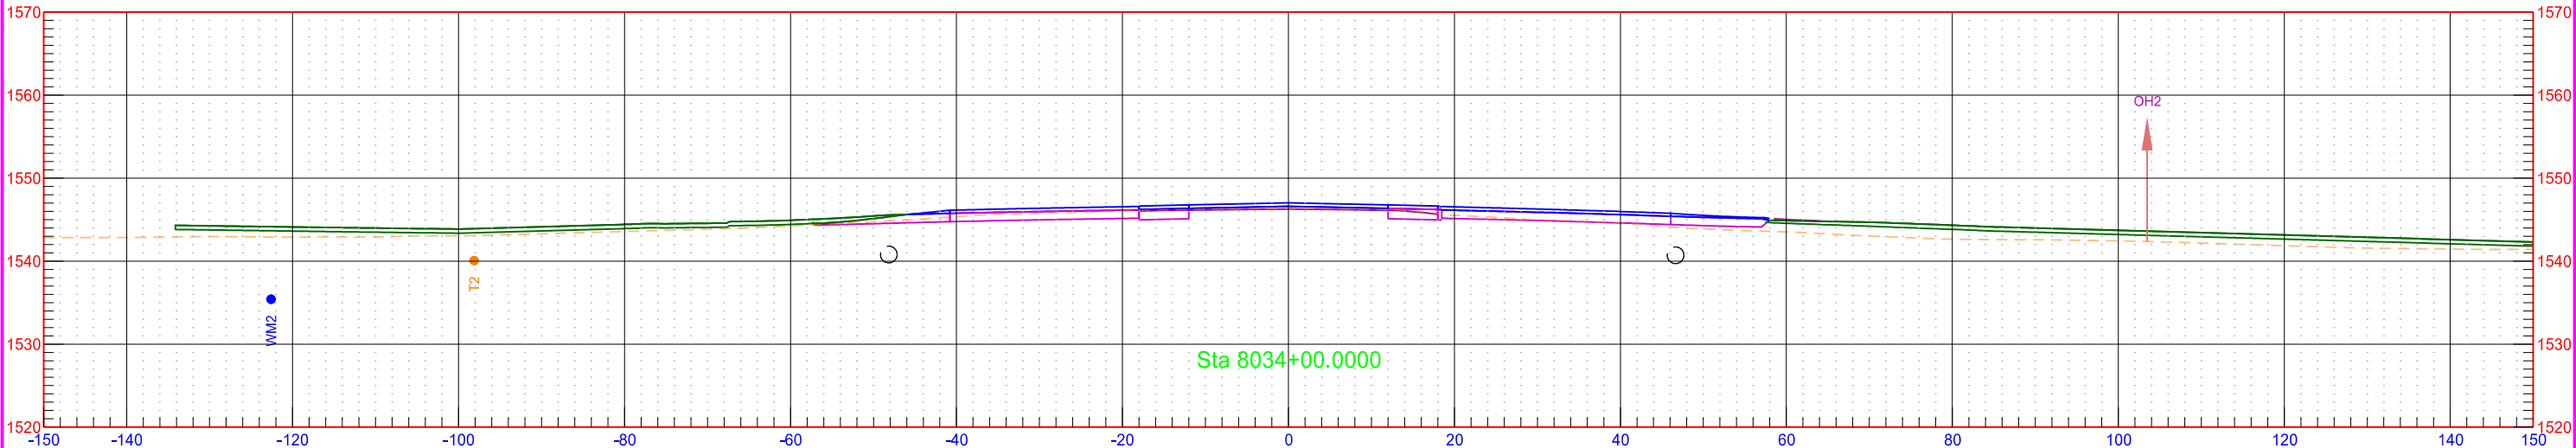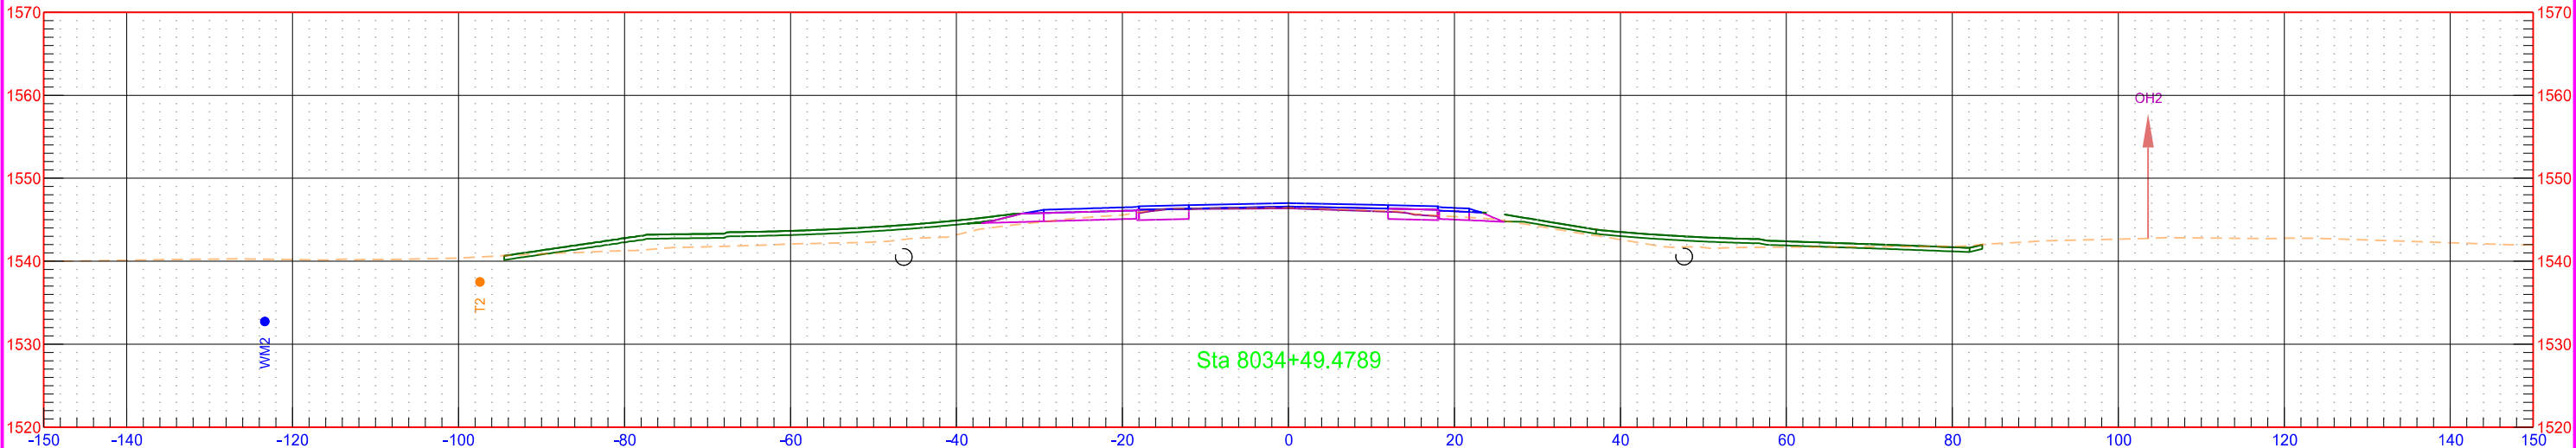

Proposed US 281 Alignment

STATE

PROJECT NO.

SECTION NO.


SHEET NO.

ND

NH-3-281(130)148

200

10

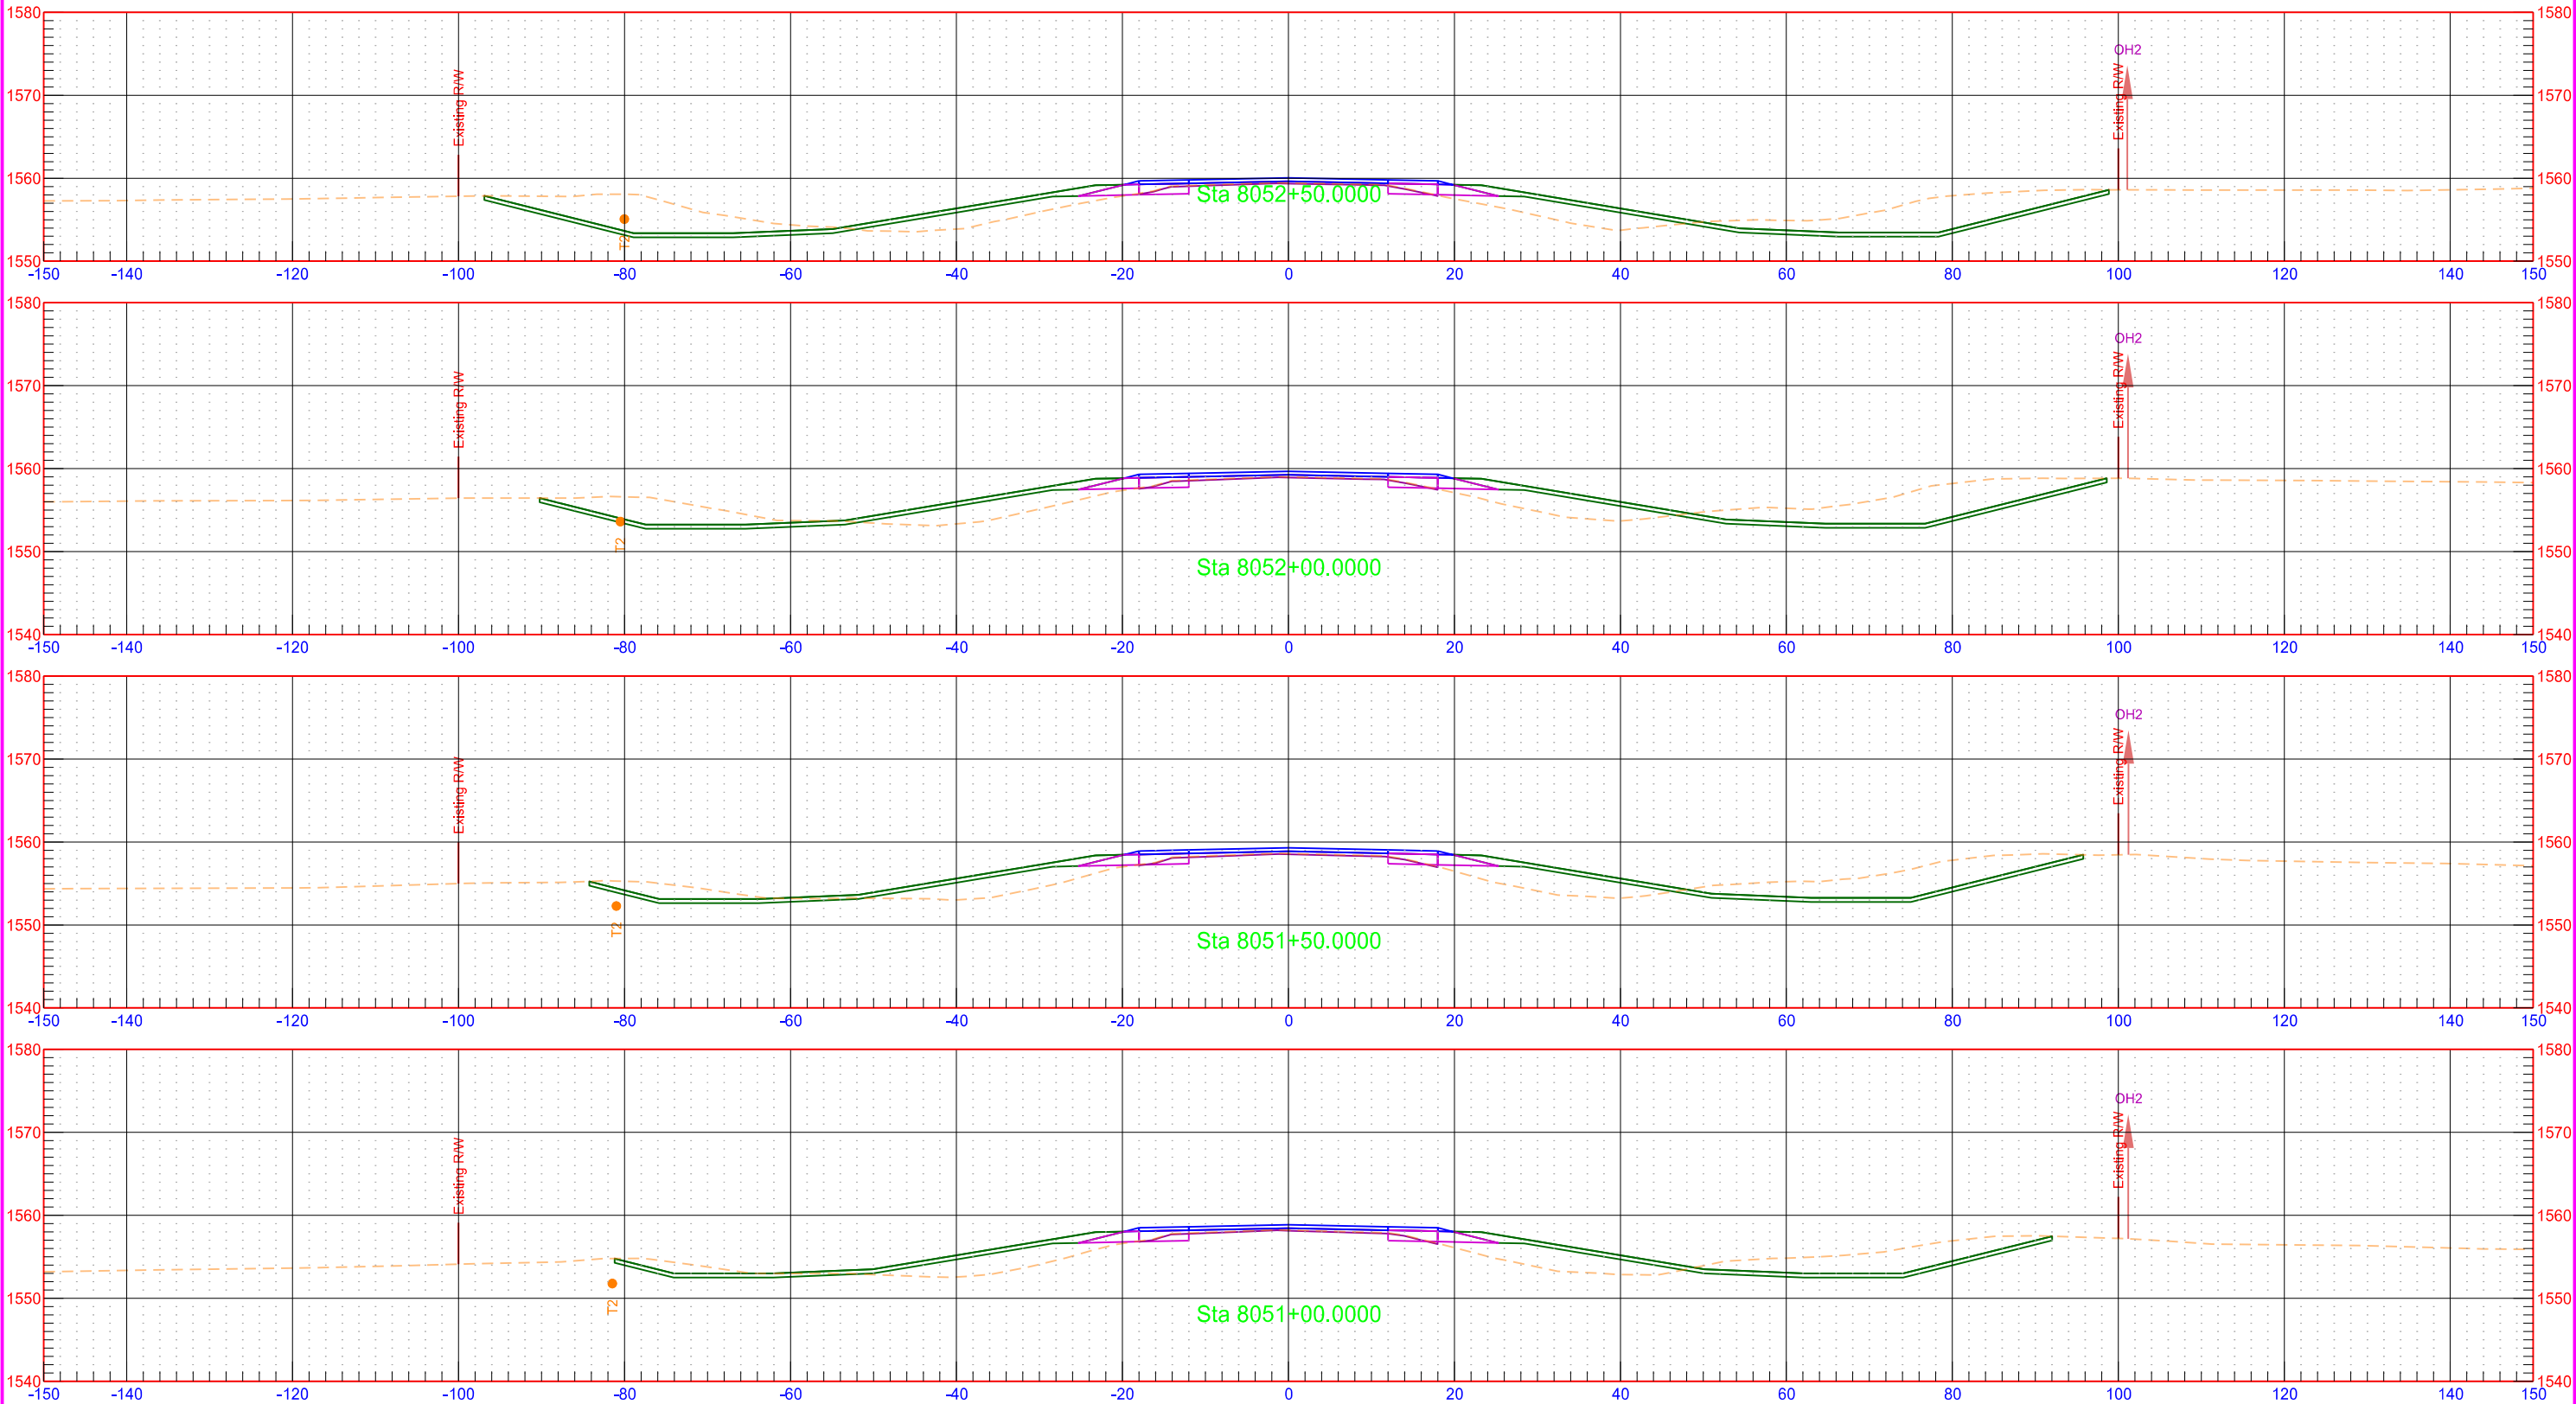

Proposed US 281 Alignment

STATE

PROJECT NO.

SECTION NO.


SHEET NO.

ND

NH-3-281(130)148

200

11

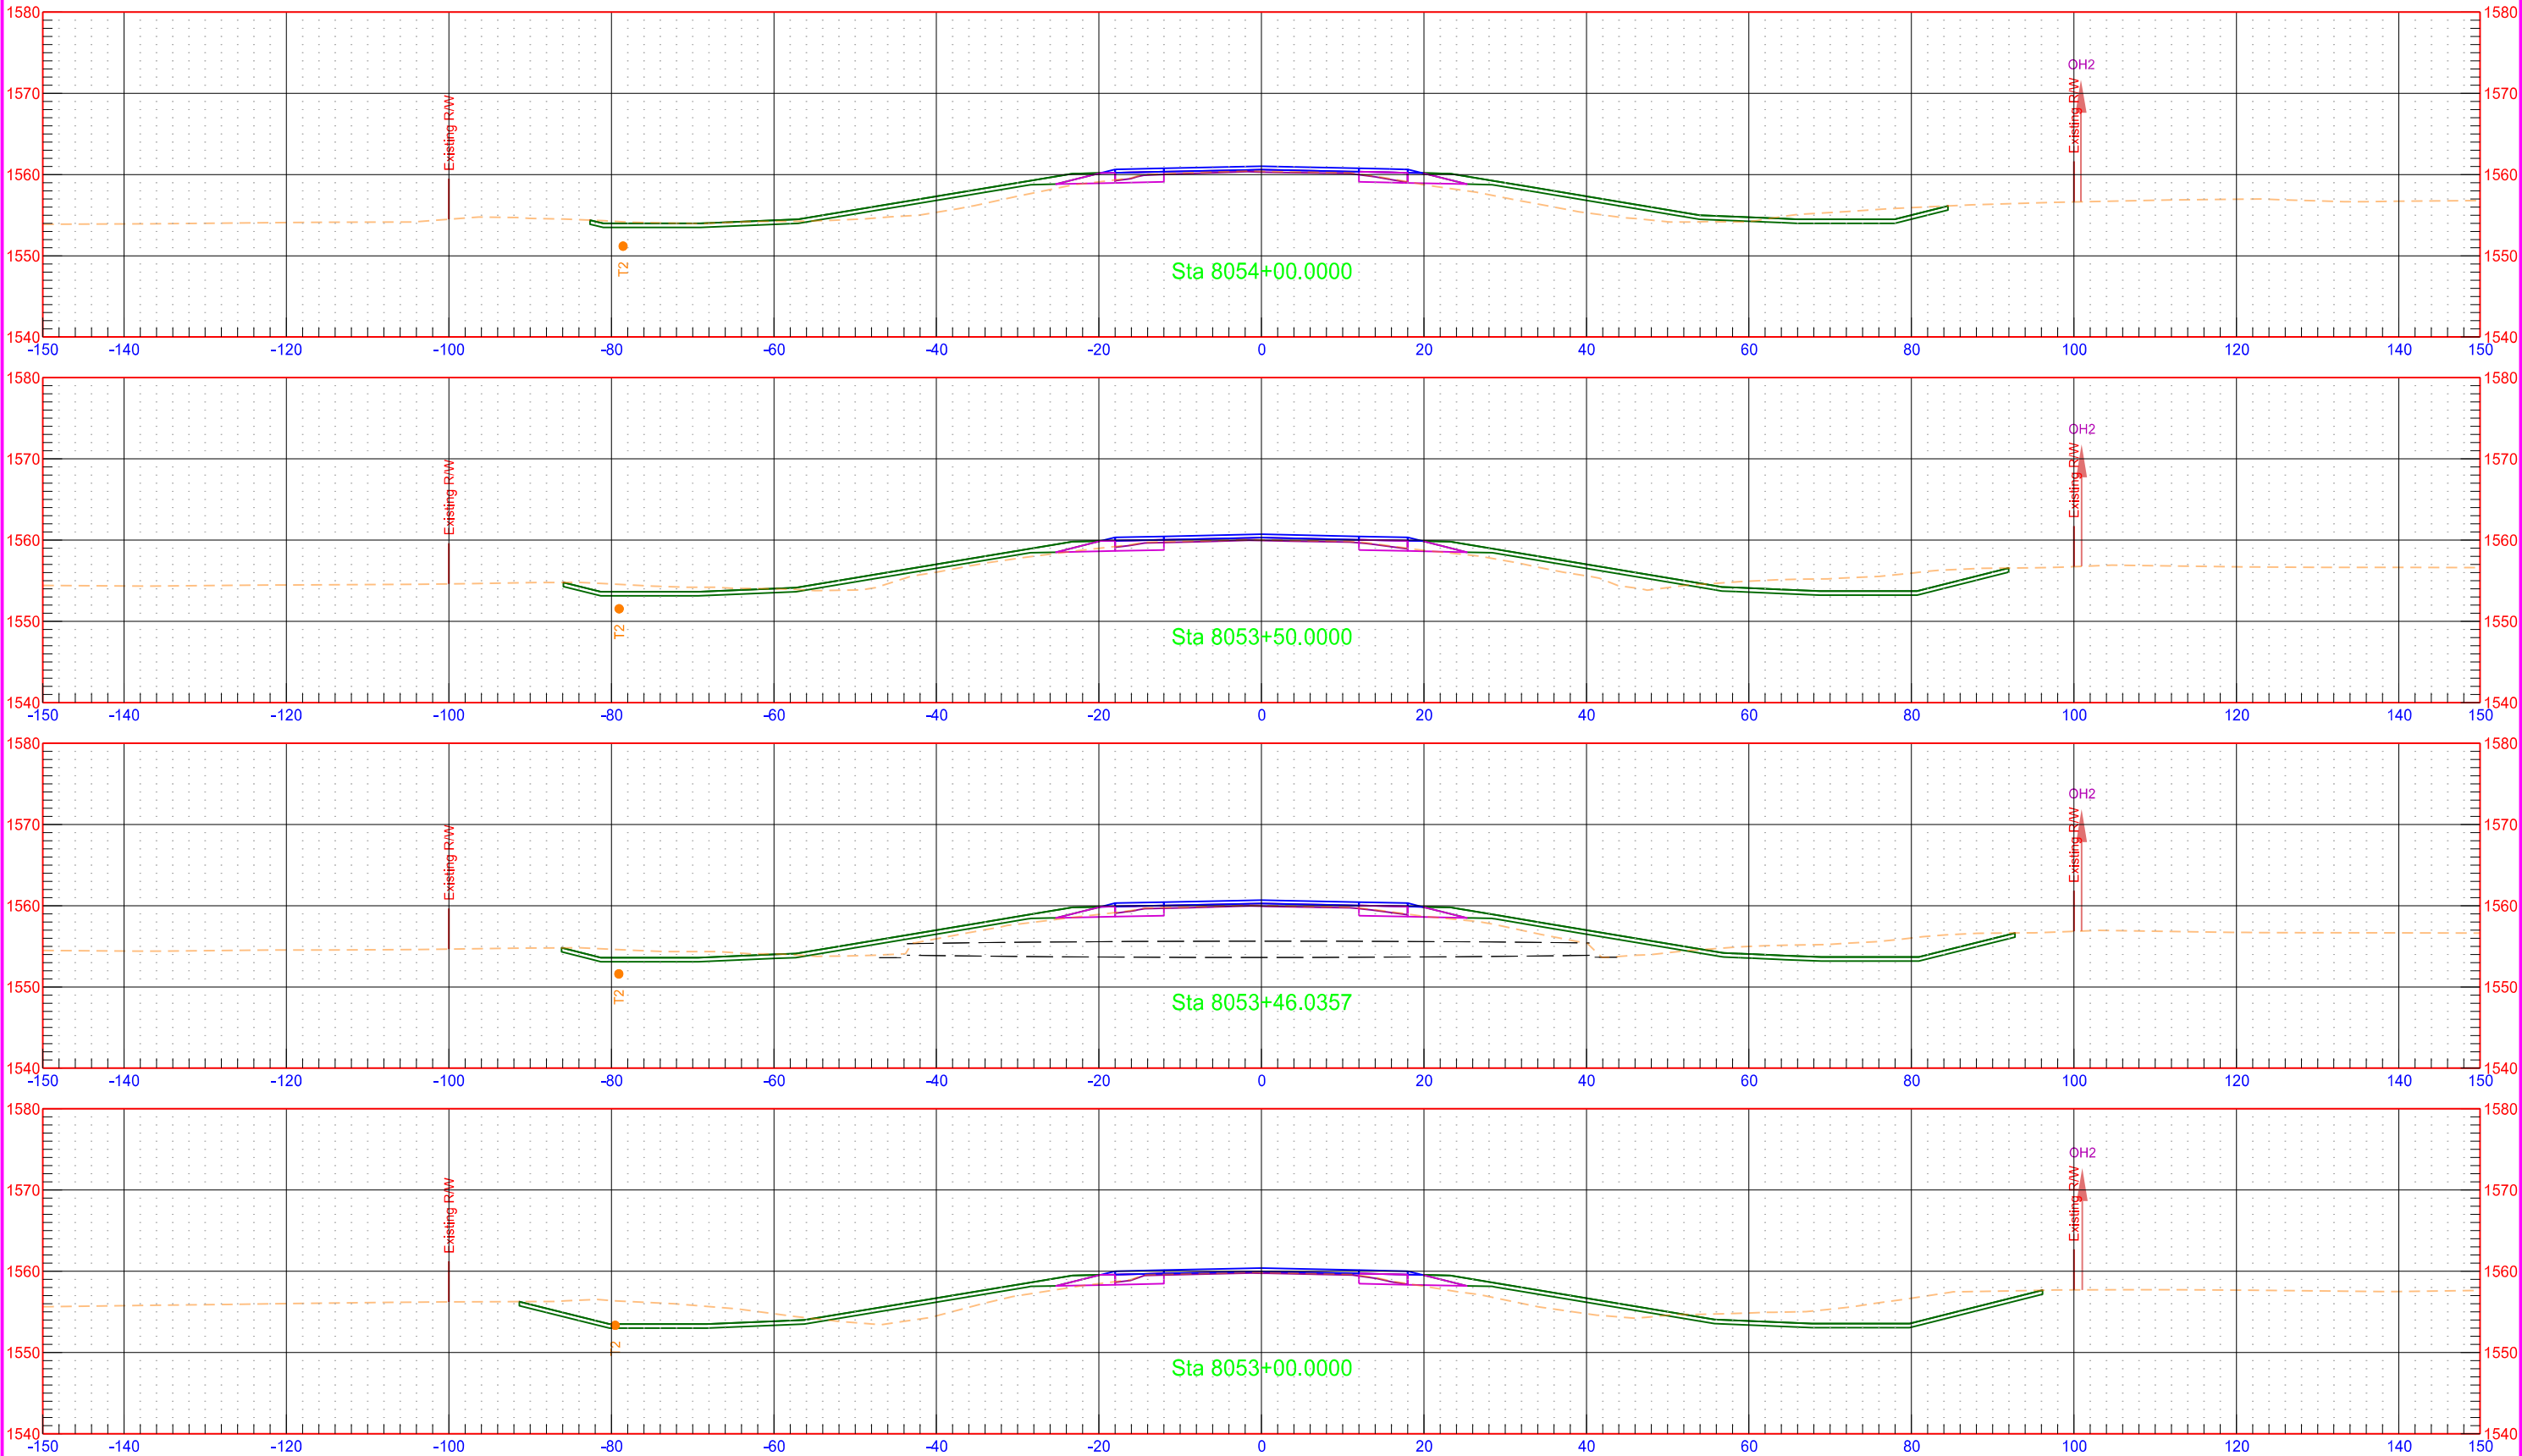

Proposed US 281 Alignment

STATE

PROJECT NO.

SECTION NO.


SHEET NO.

ND

NH-3-281(130)148

200

12

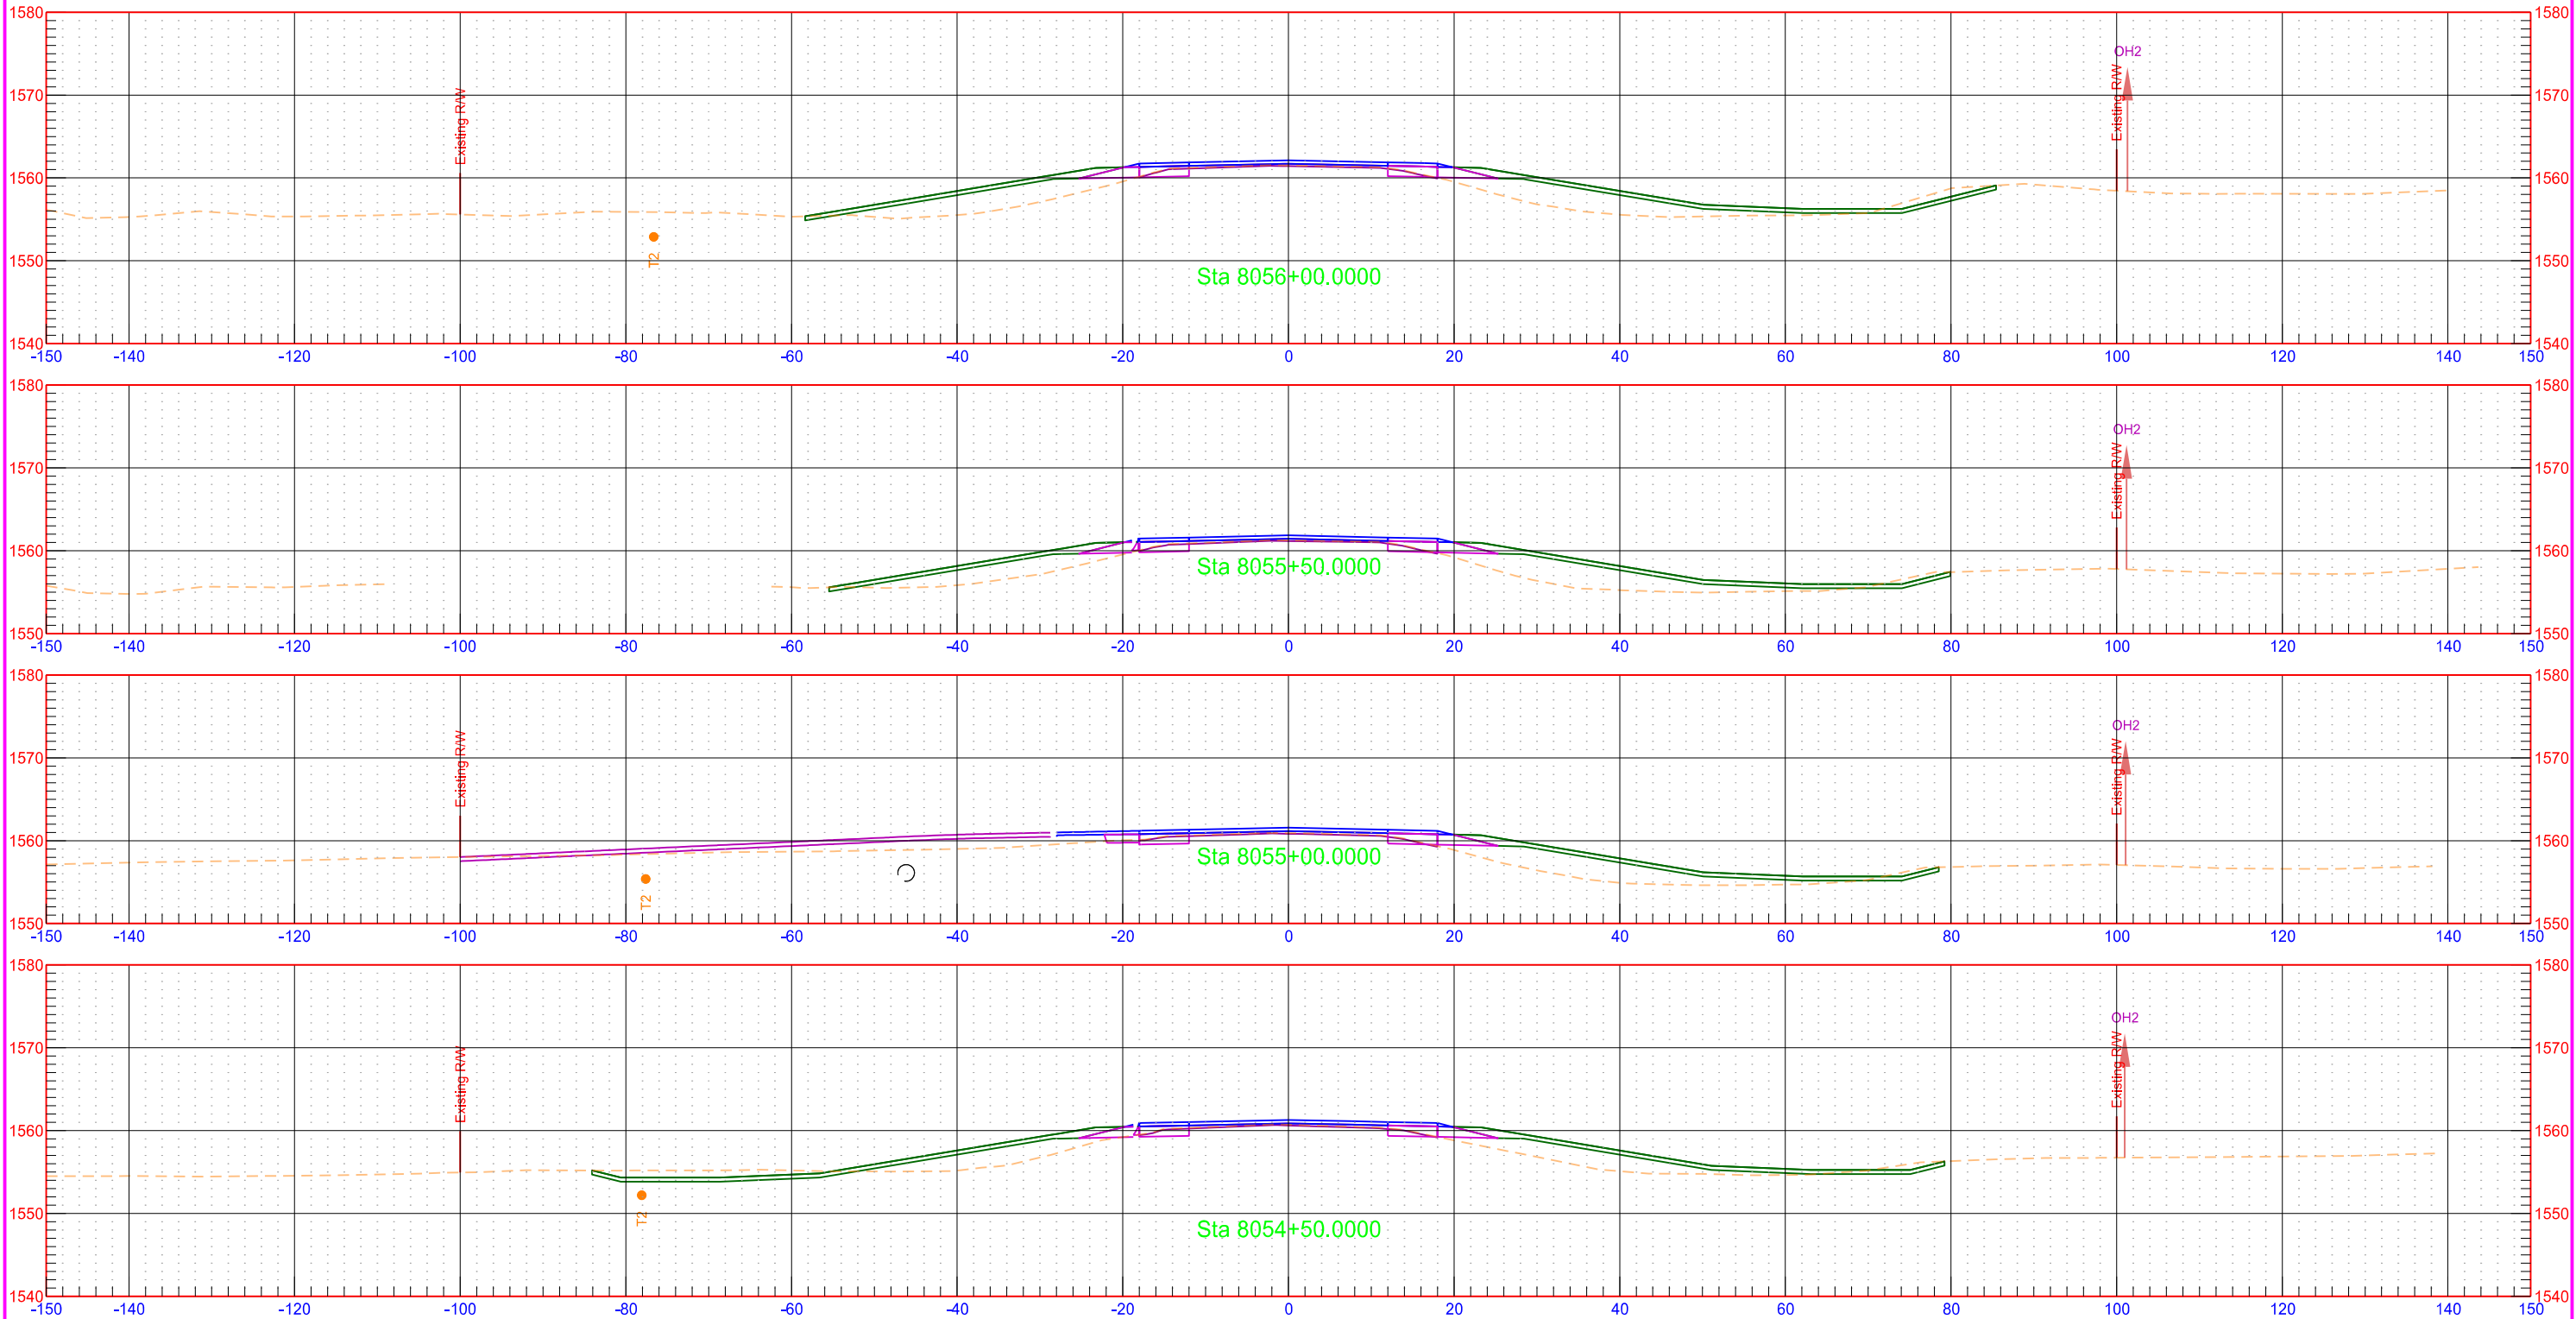

Proposed US 281 Alignment

STATE

PROJECT NO.

SECTION NO.


SHEET NO.

ND

NH-3-281(130)148

200

13

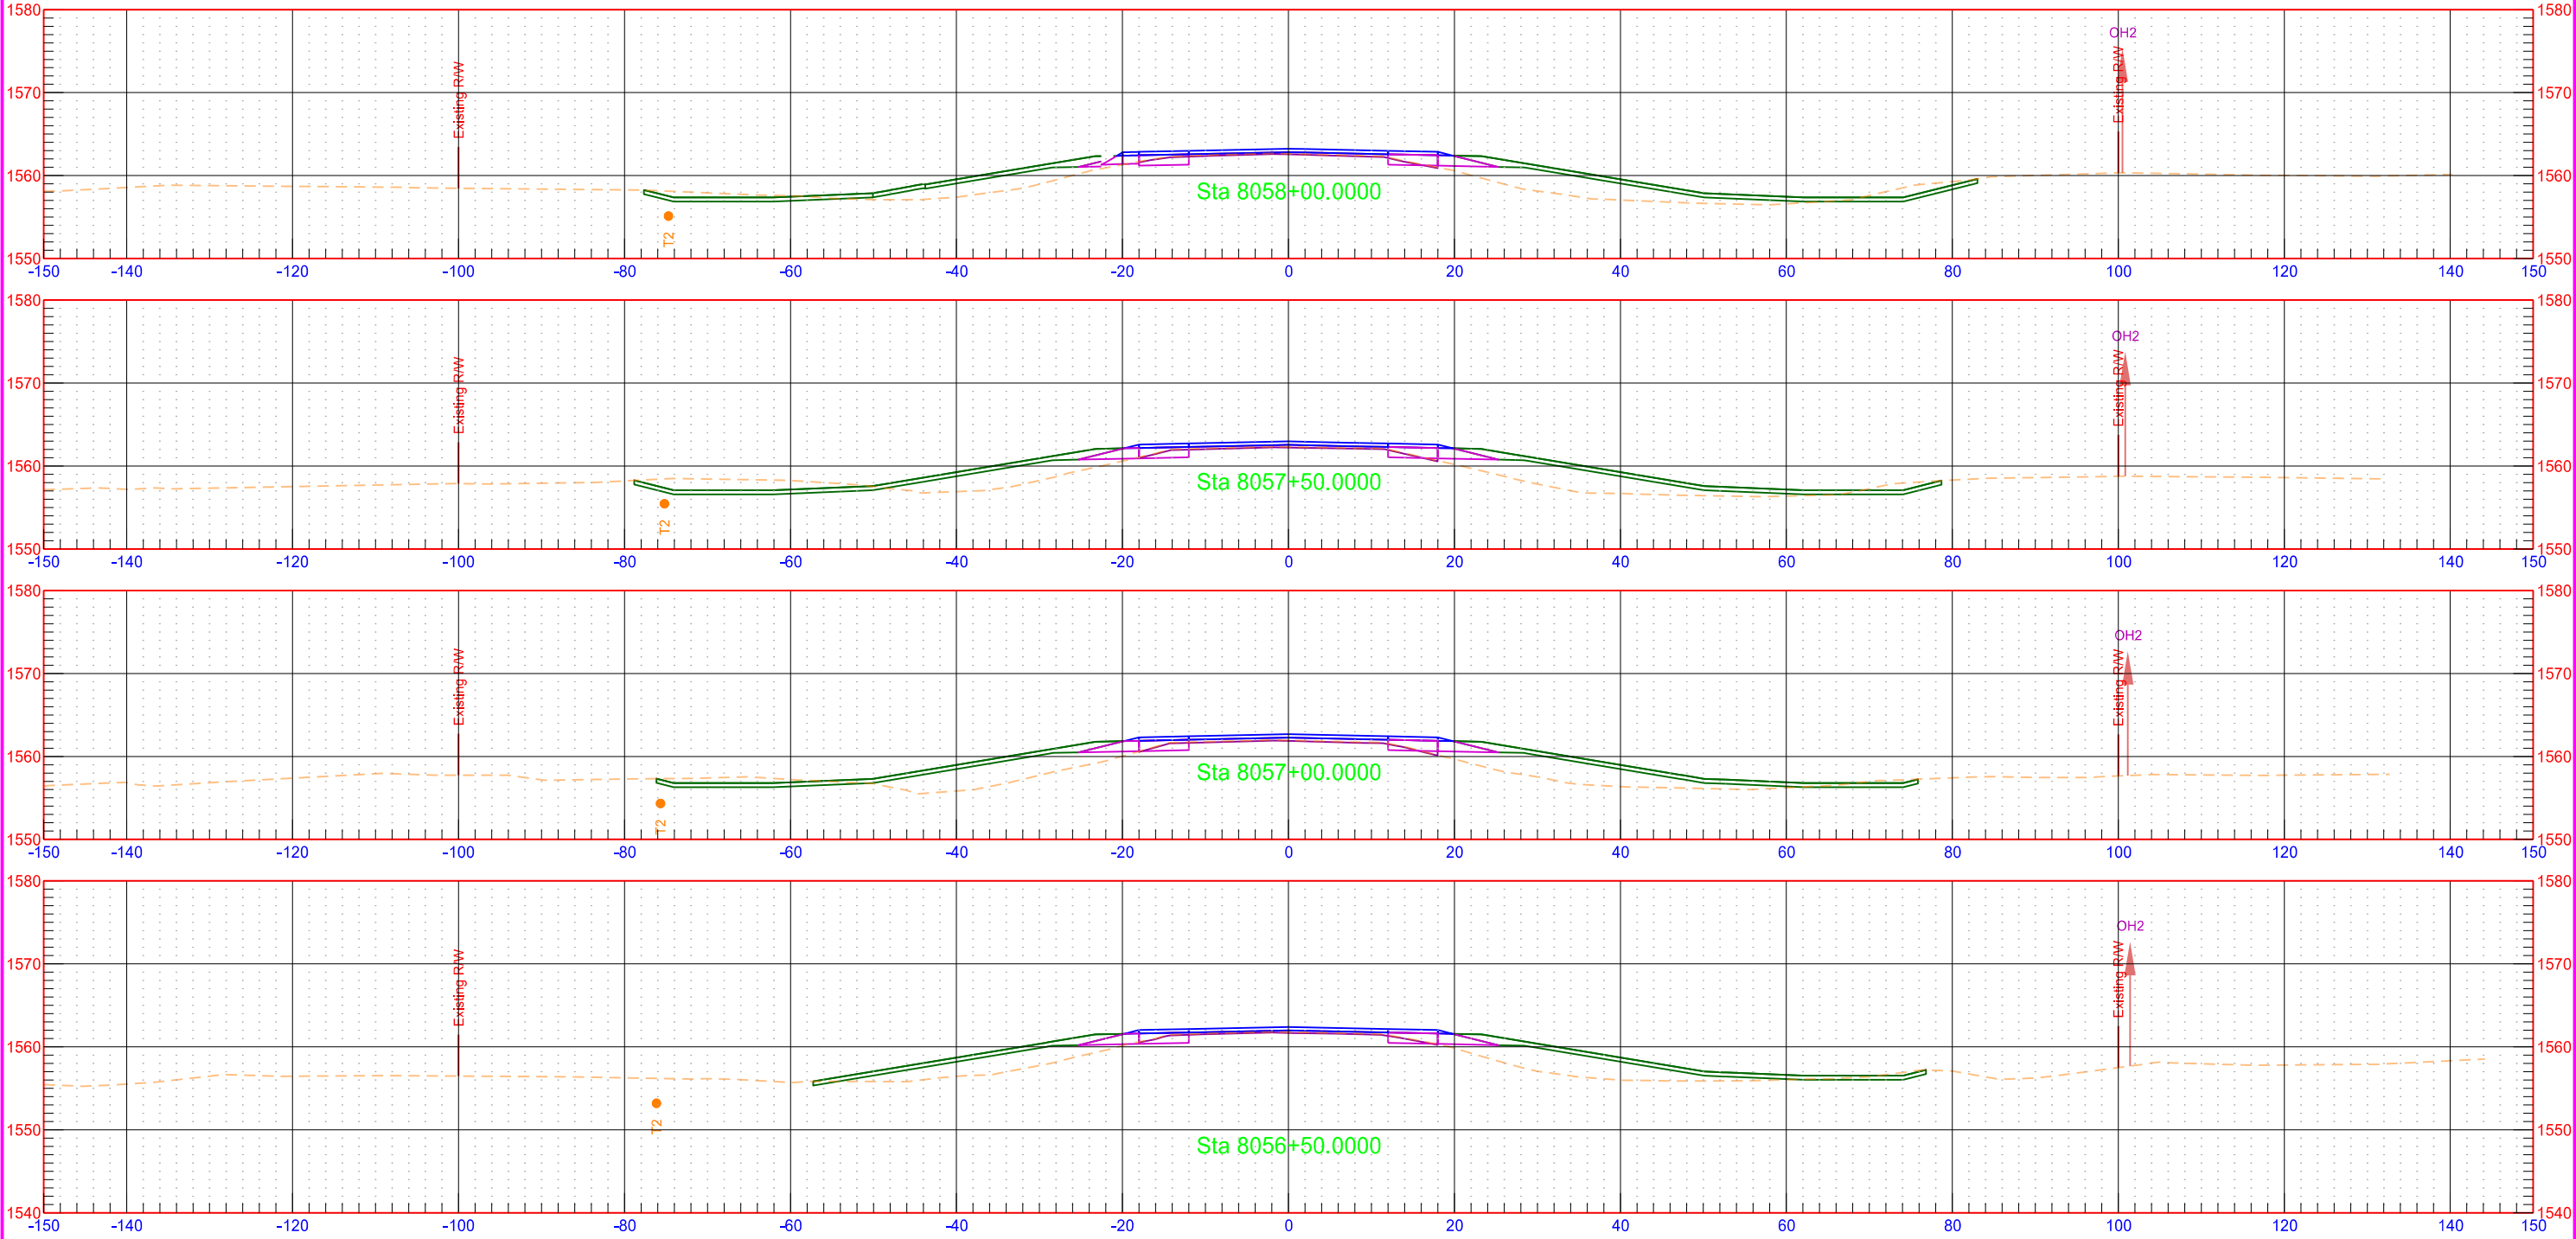

Proposed US 281 Alignment

STATE

PROJECT NO.

SECTION NO.


SHEET NO.

ND

NH-3-281(130)148

200

14

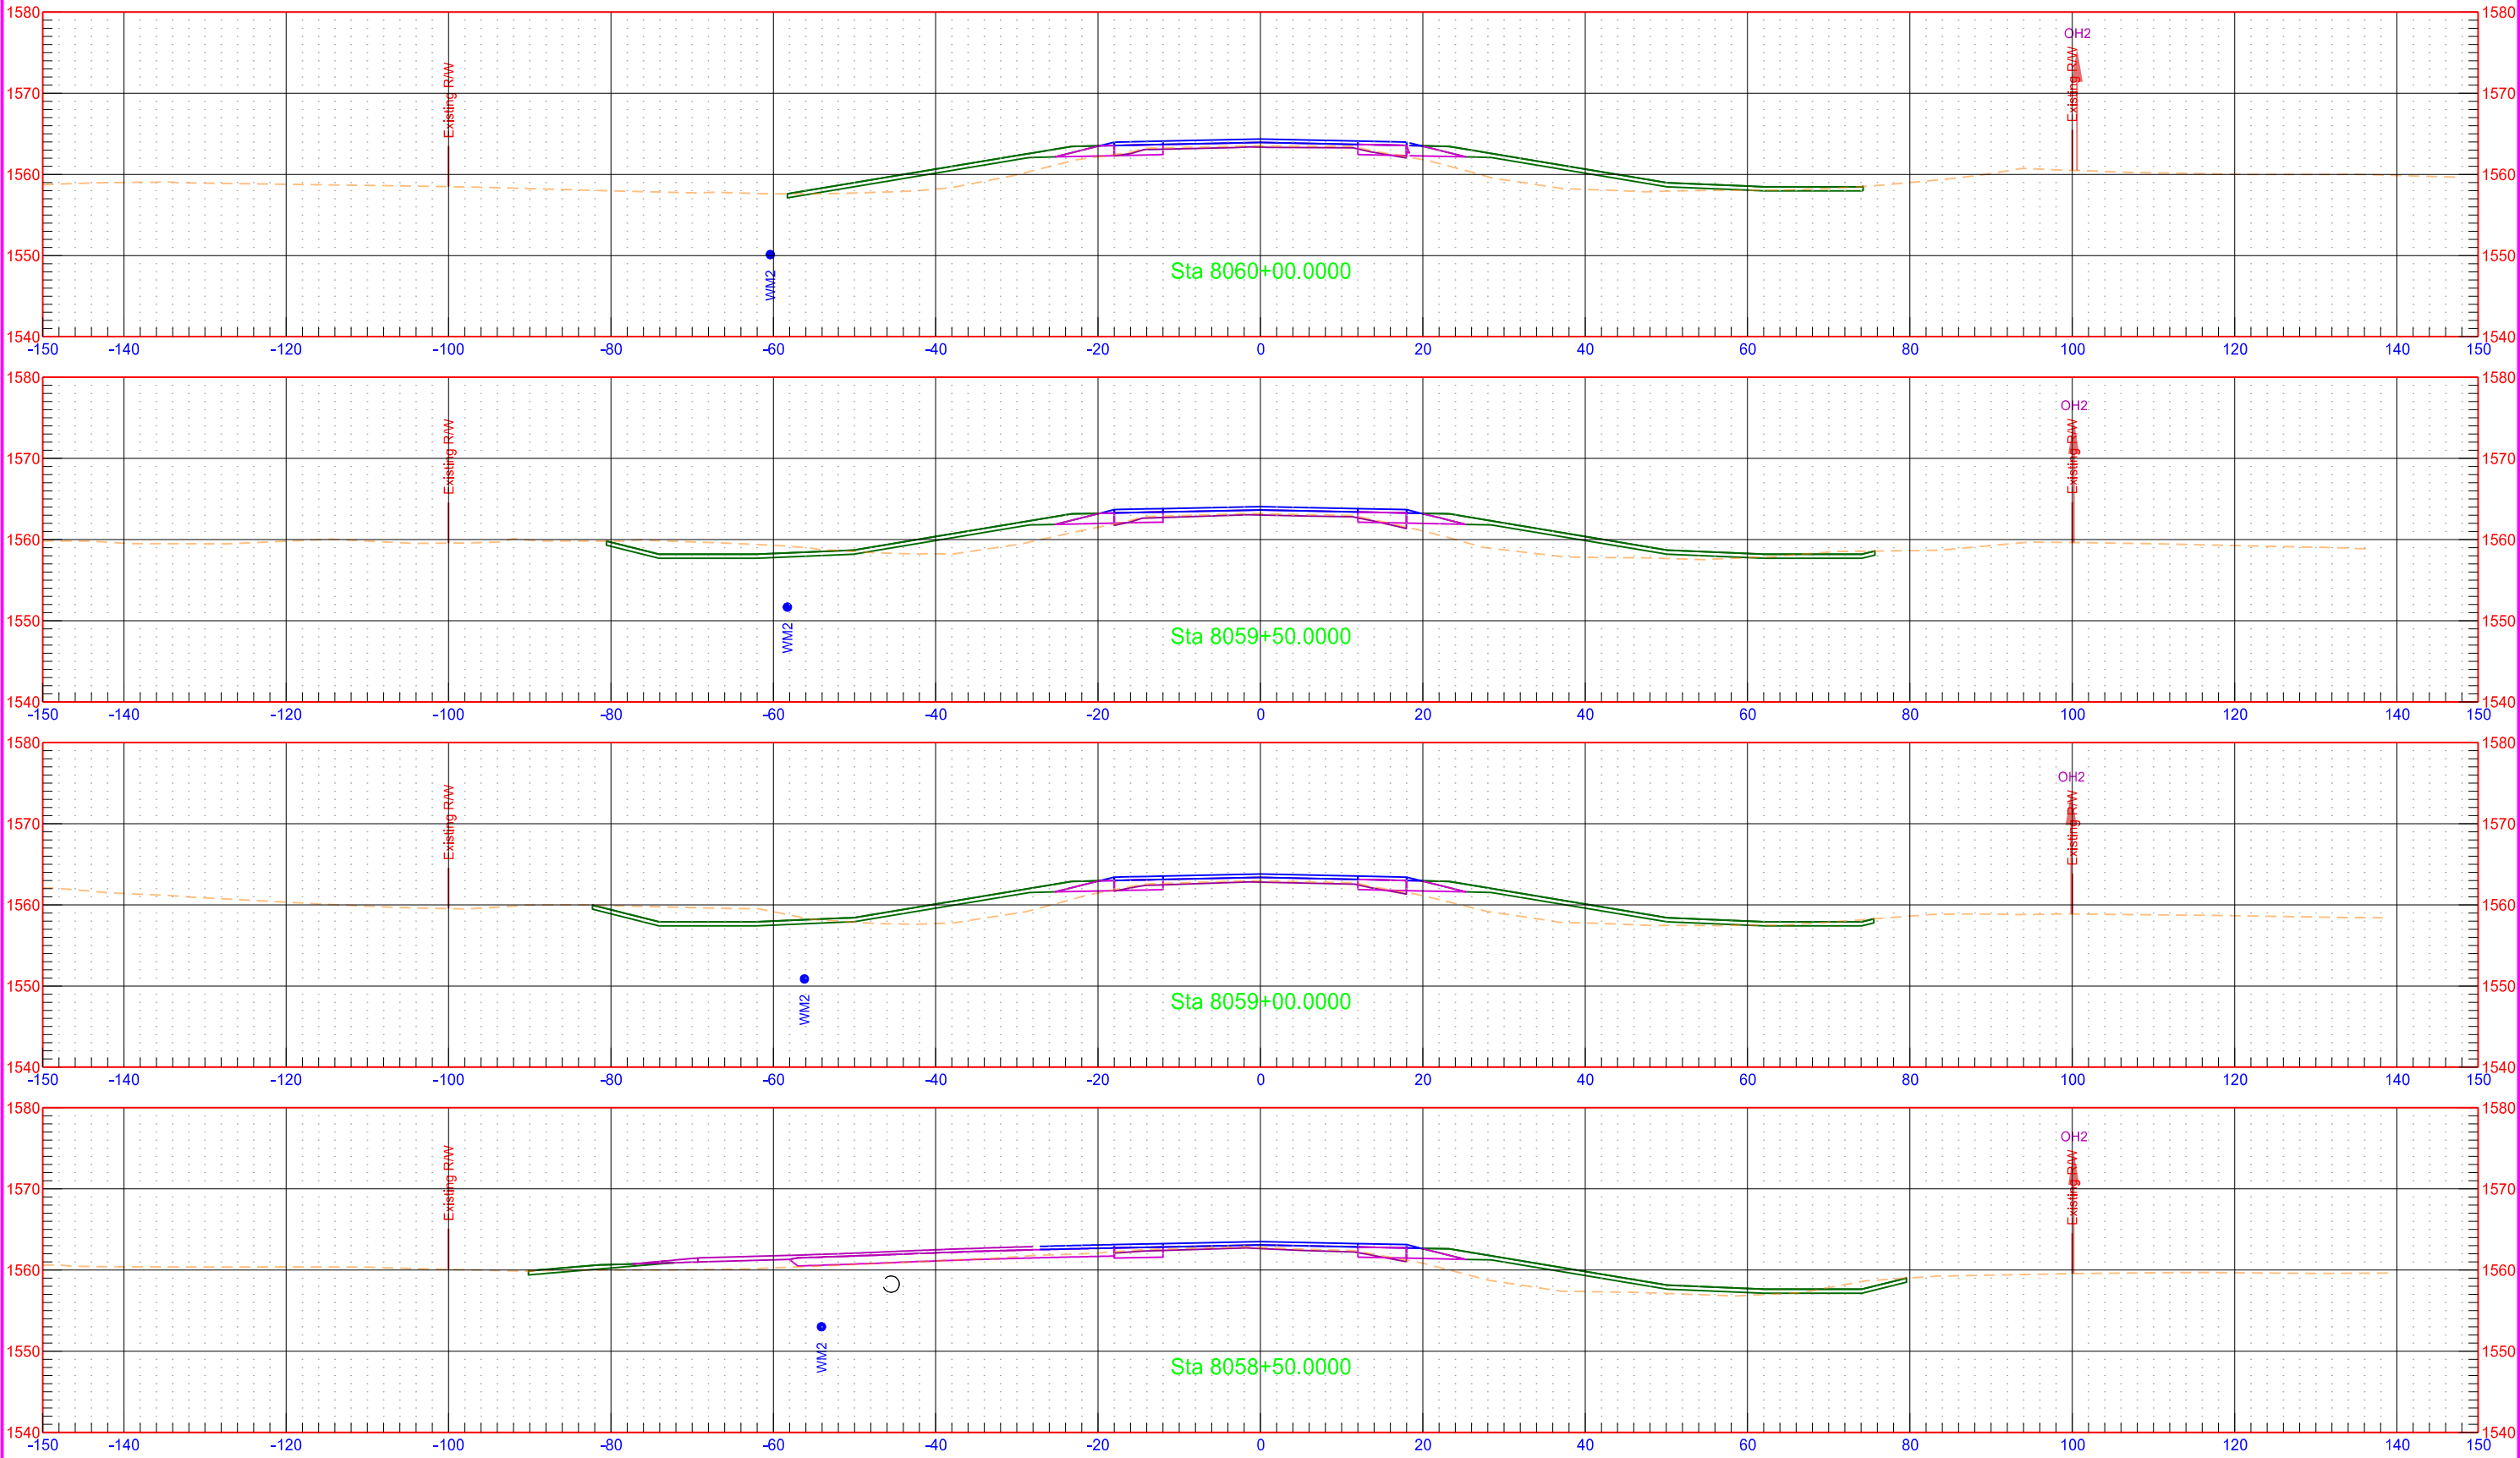

Proposed US 281 Alignment

STATE

PROJECT NO.

SECTION NO.


SHEET NO.

ND

NH-3-281(130)148

200

15

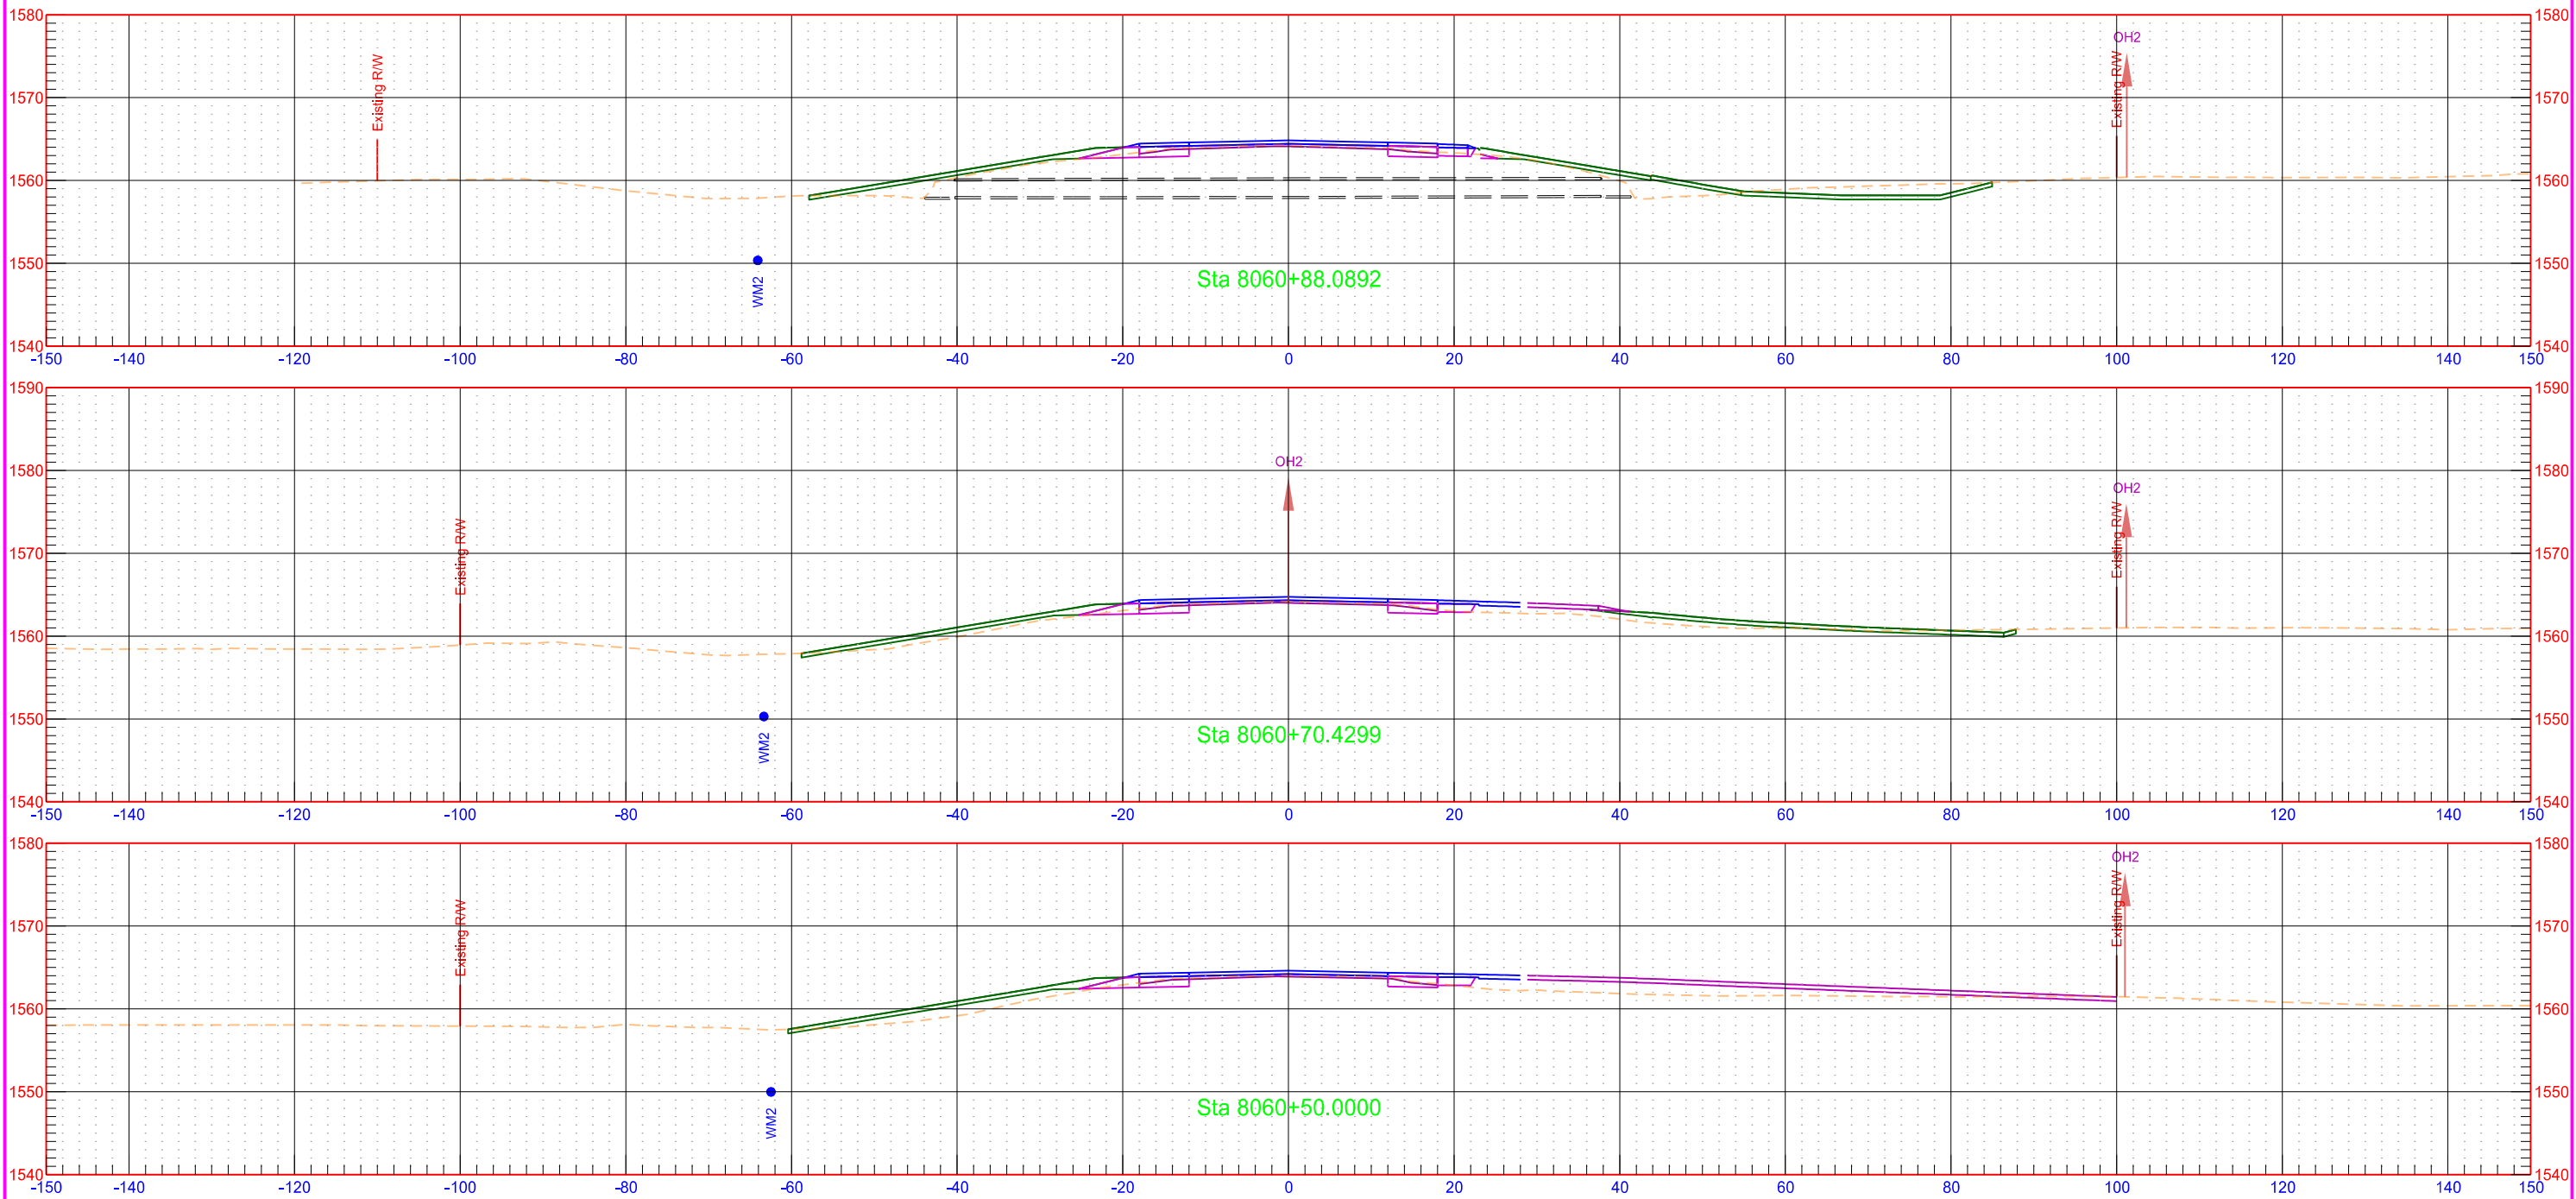

Proposed US 281 Alignment

STATE

PROJECT NO.

SECTION NO.


SHEET NO.

ND

NH-3-281(130)148

200

16

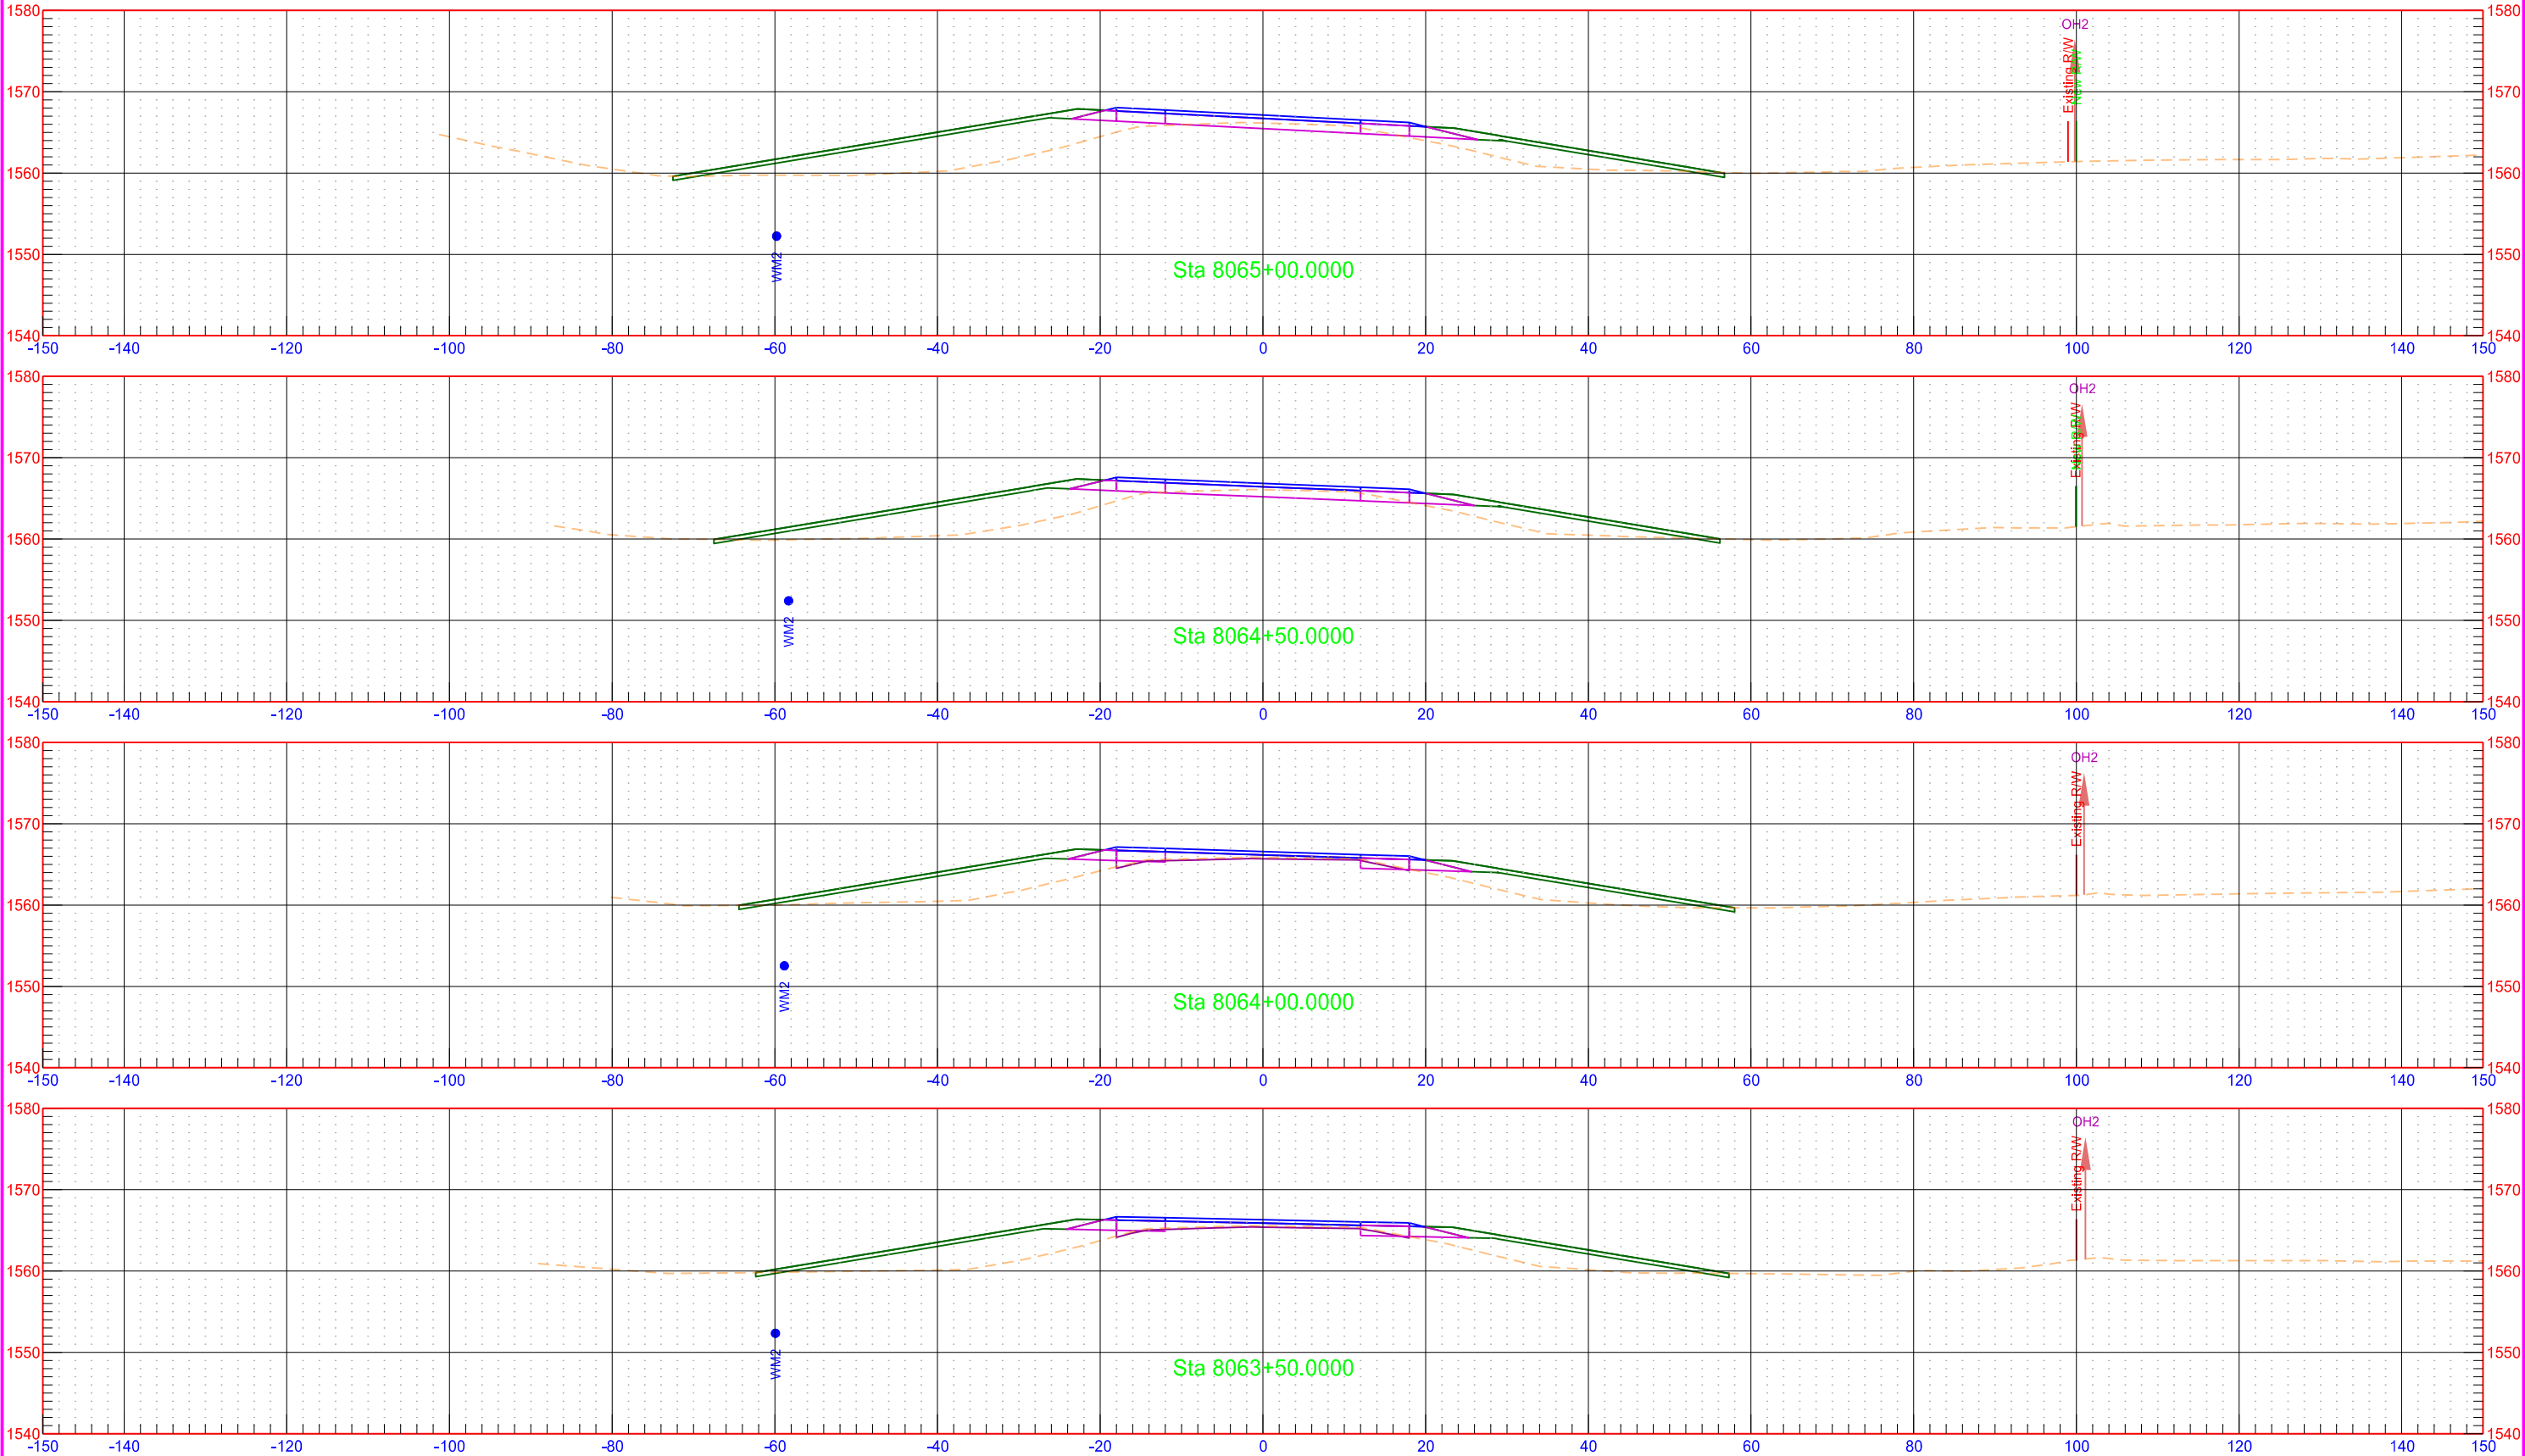

Proposed US 281 Alignment

STATE

PROJECT NO.

SECTION NO.




SHEET NO.

ND

NH-3-281(130)148

200

17

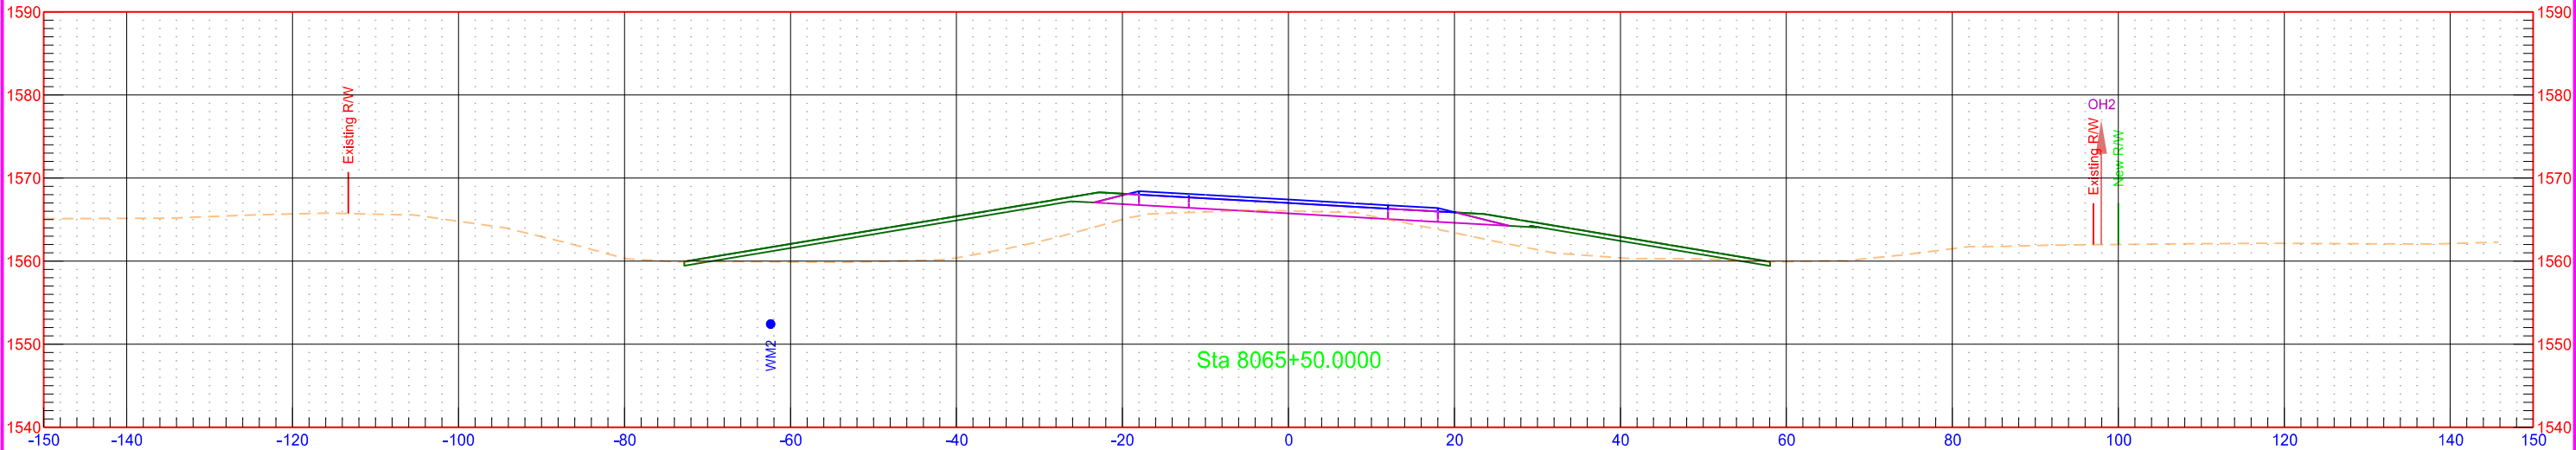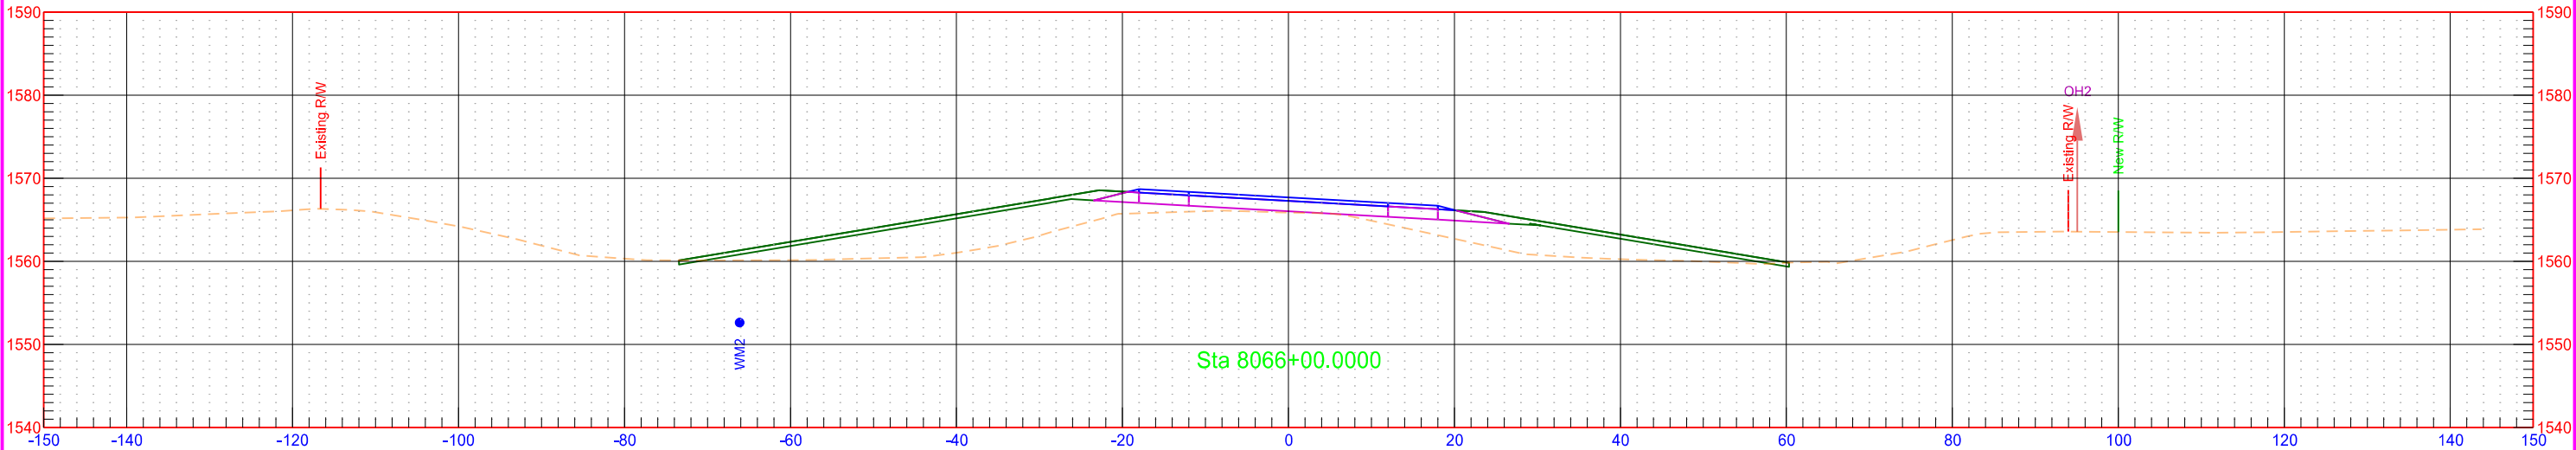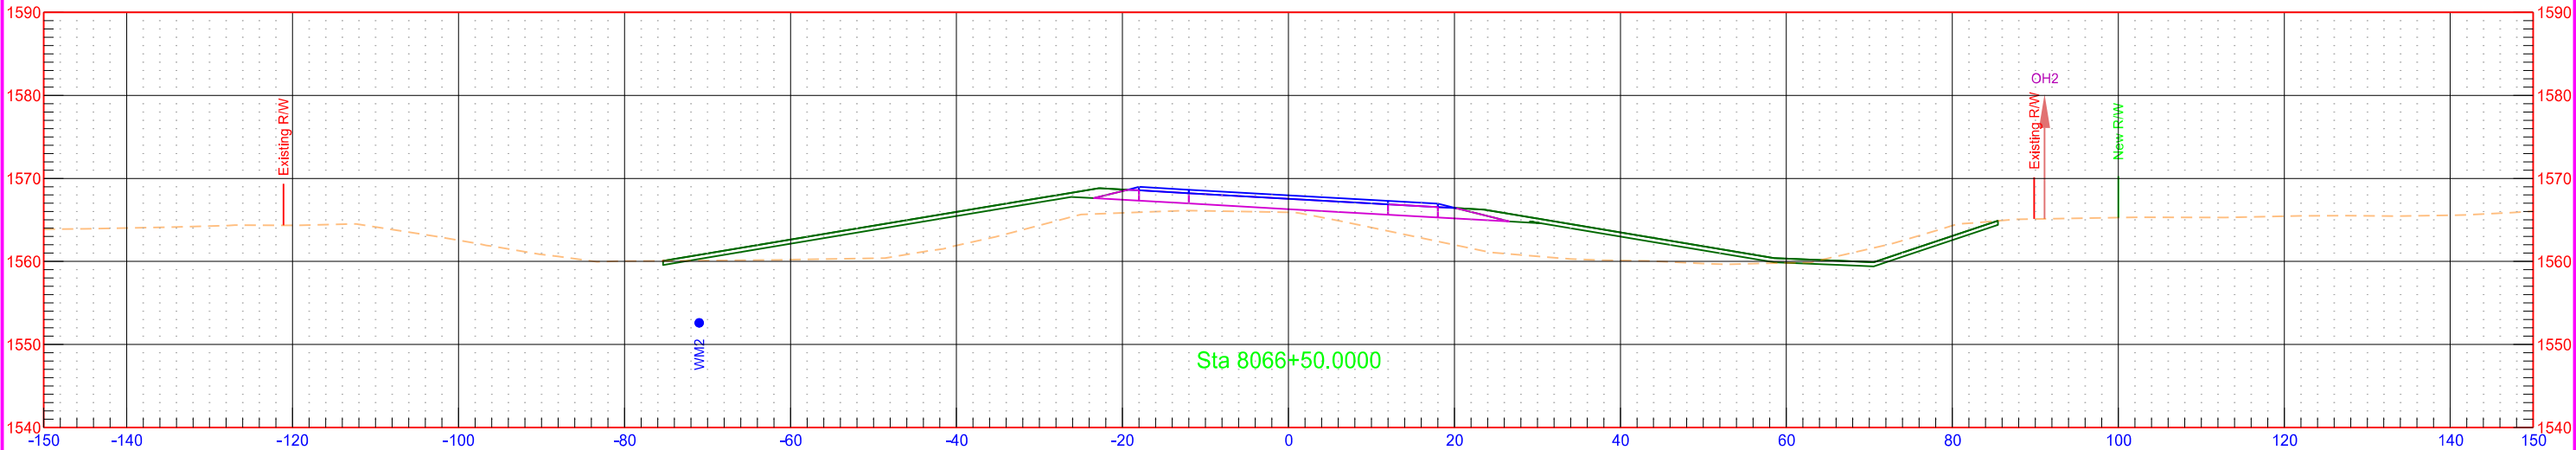

Proposed US 281 Alignment

STATE

PROJECT NO.

SECTION NO.




SHEET NO.

ND

NH-3-281(130)148

200

18

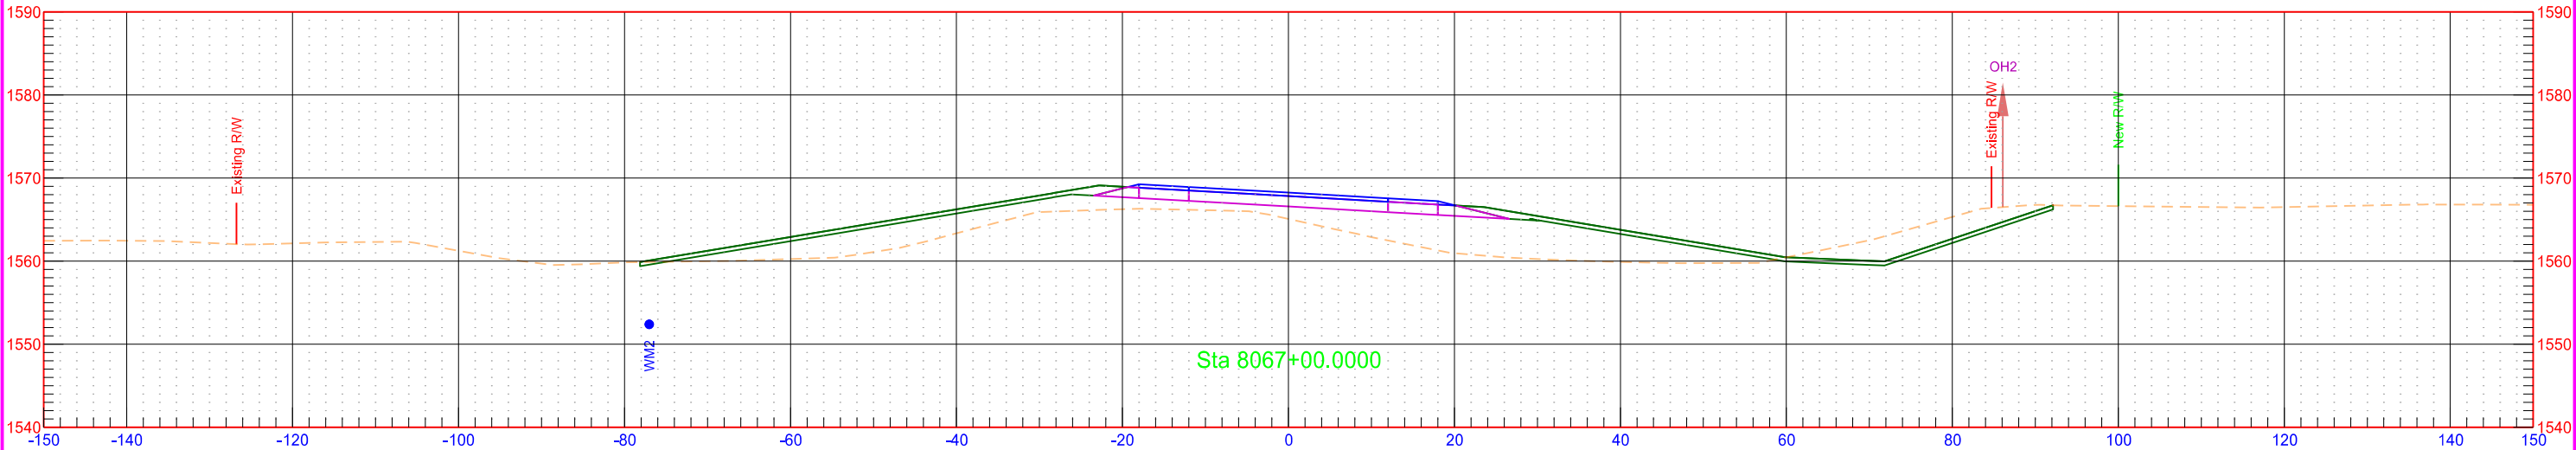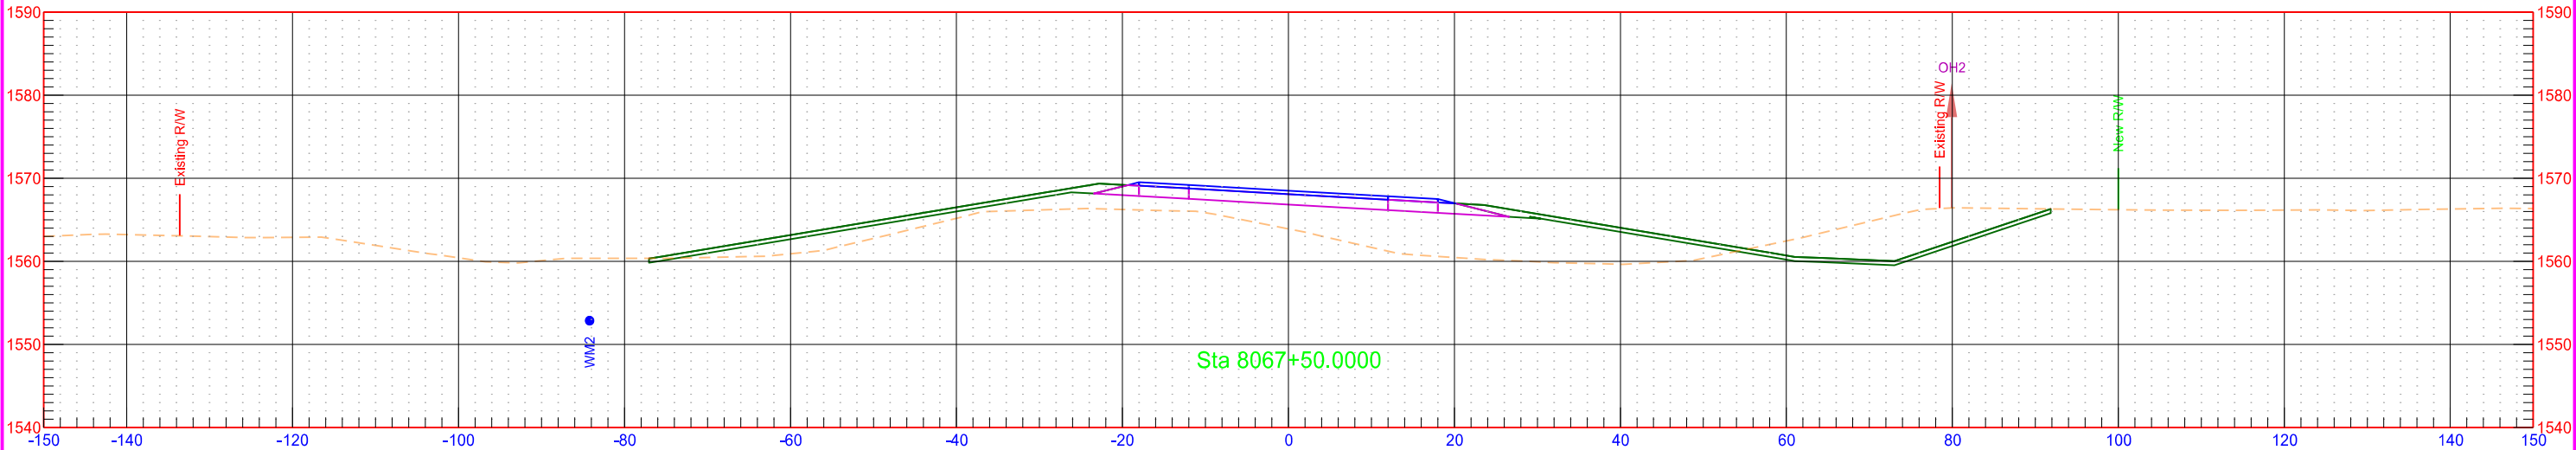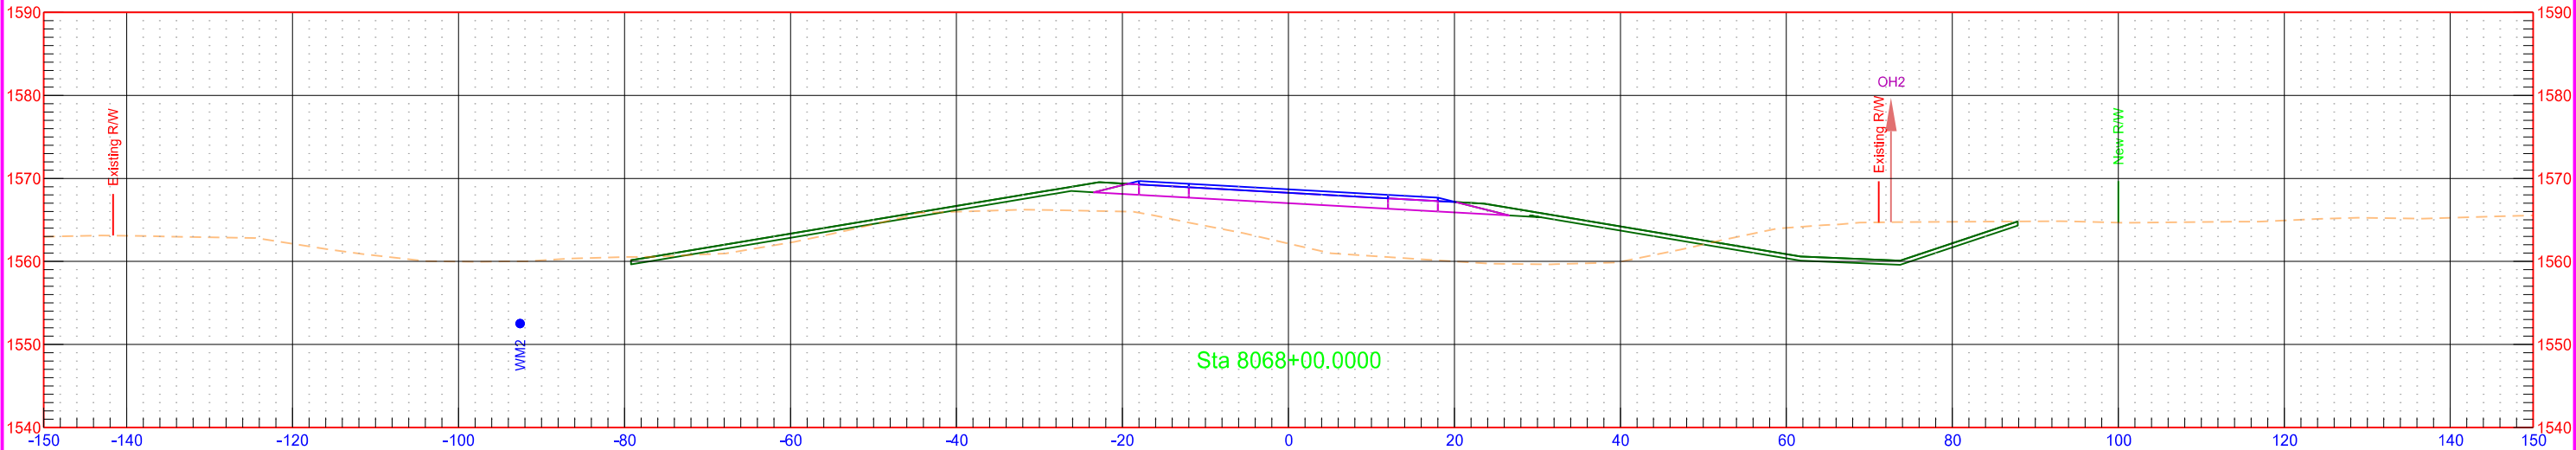

Proposed US 281 Alignment

STATE

PROJECT NO.

SECTION NO.




SHEET NO.

ND

NH-3-281(130)148

200

19

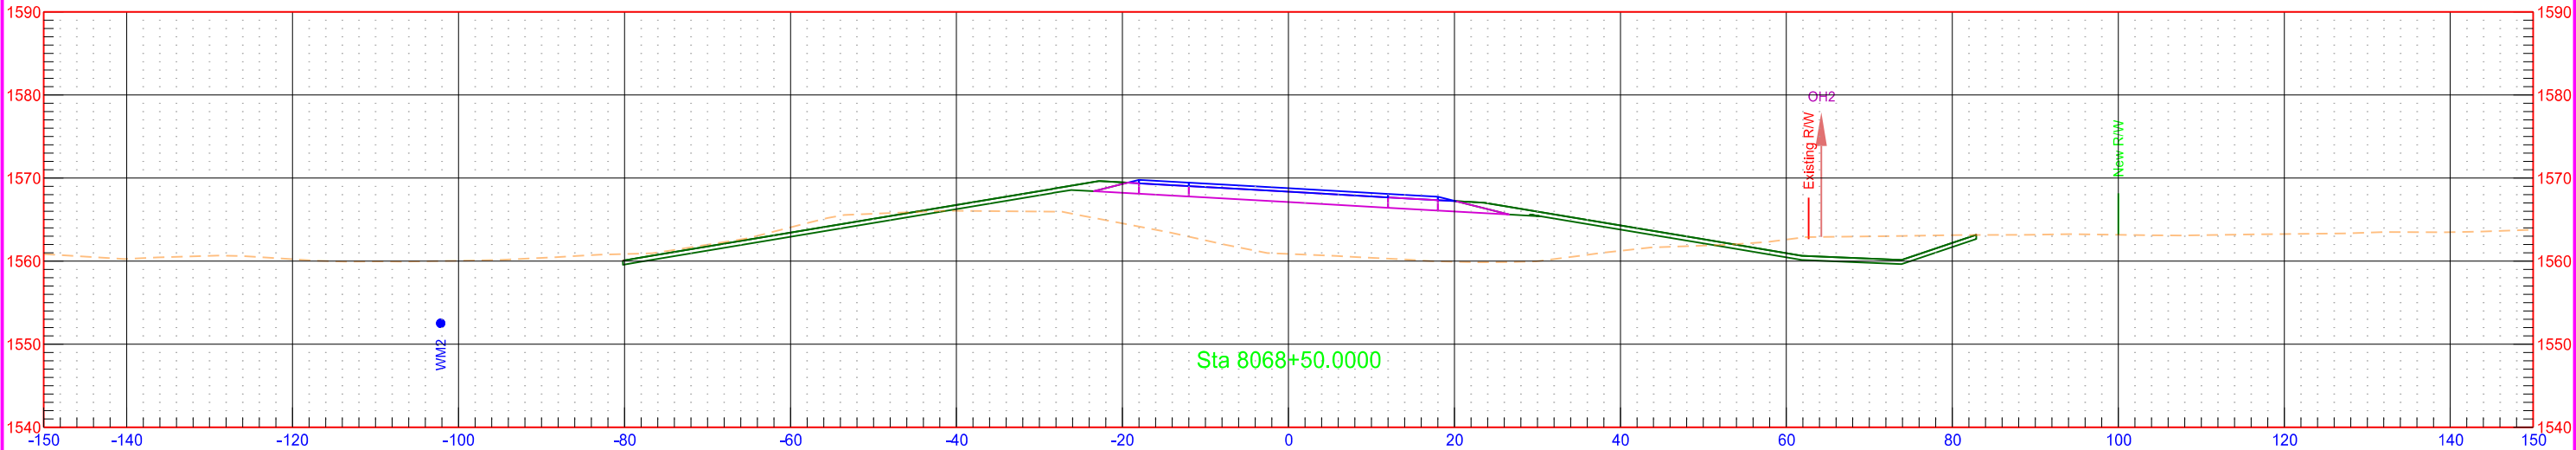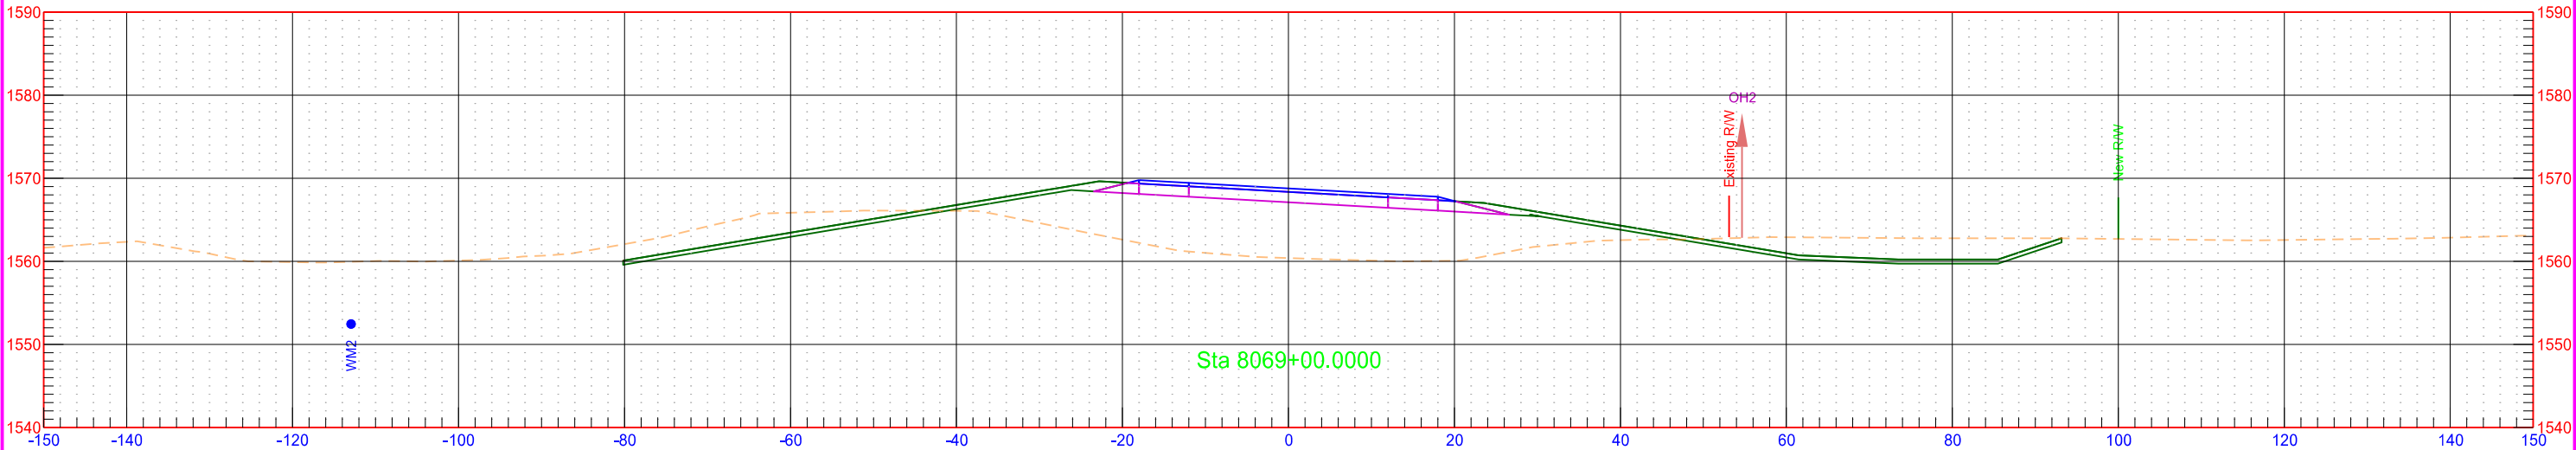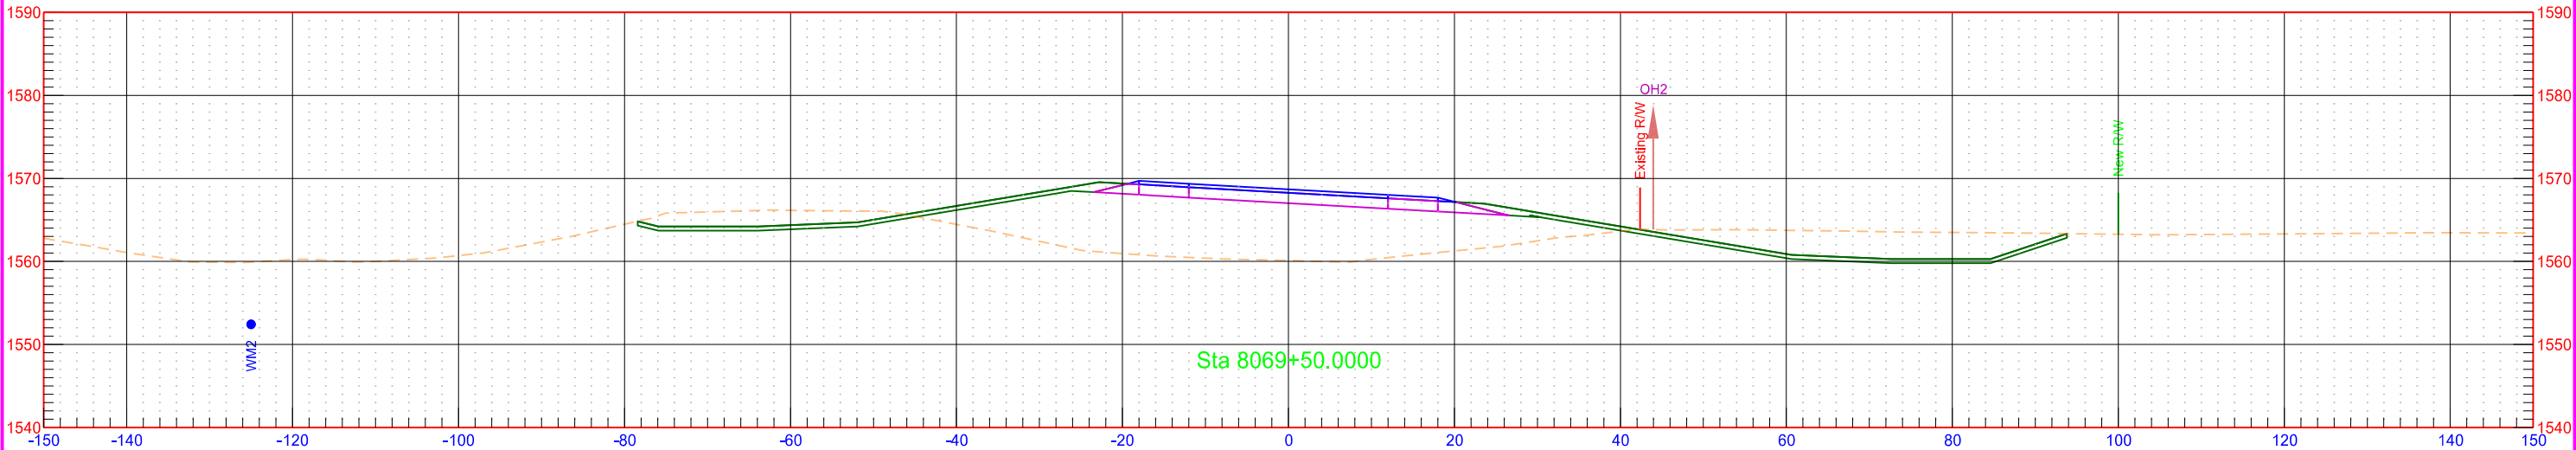

Proposed US 281 Alignment

STATE

PROJECT NO.

SECTION NO.


SHEET NO.

ND

NH-3-281(130)148

200

20

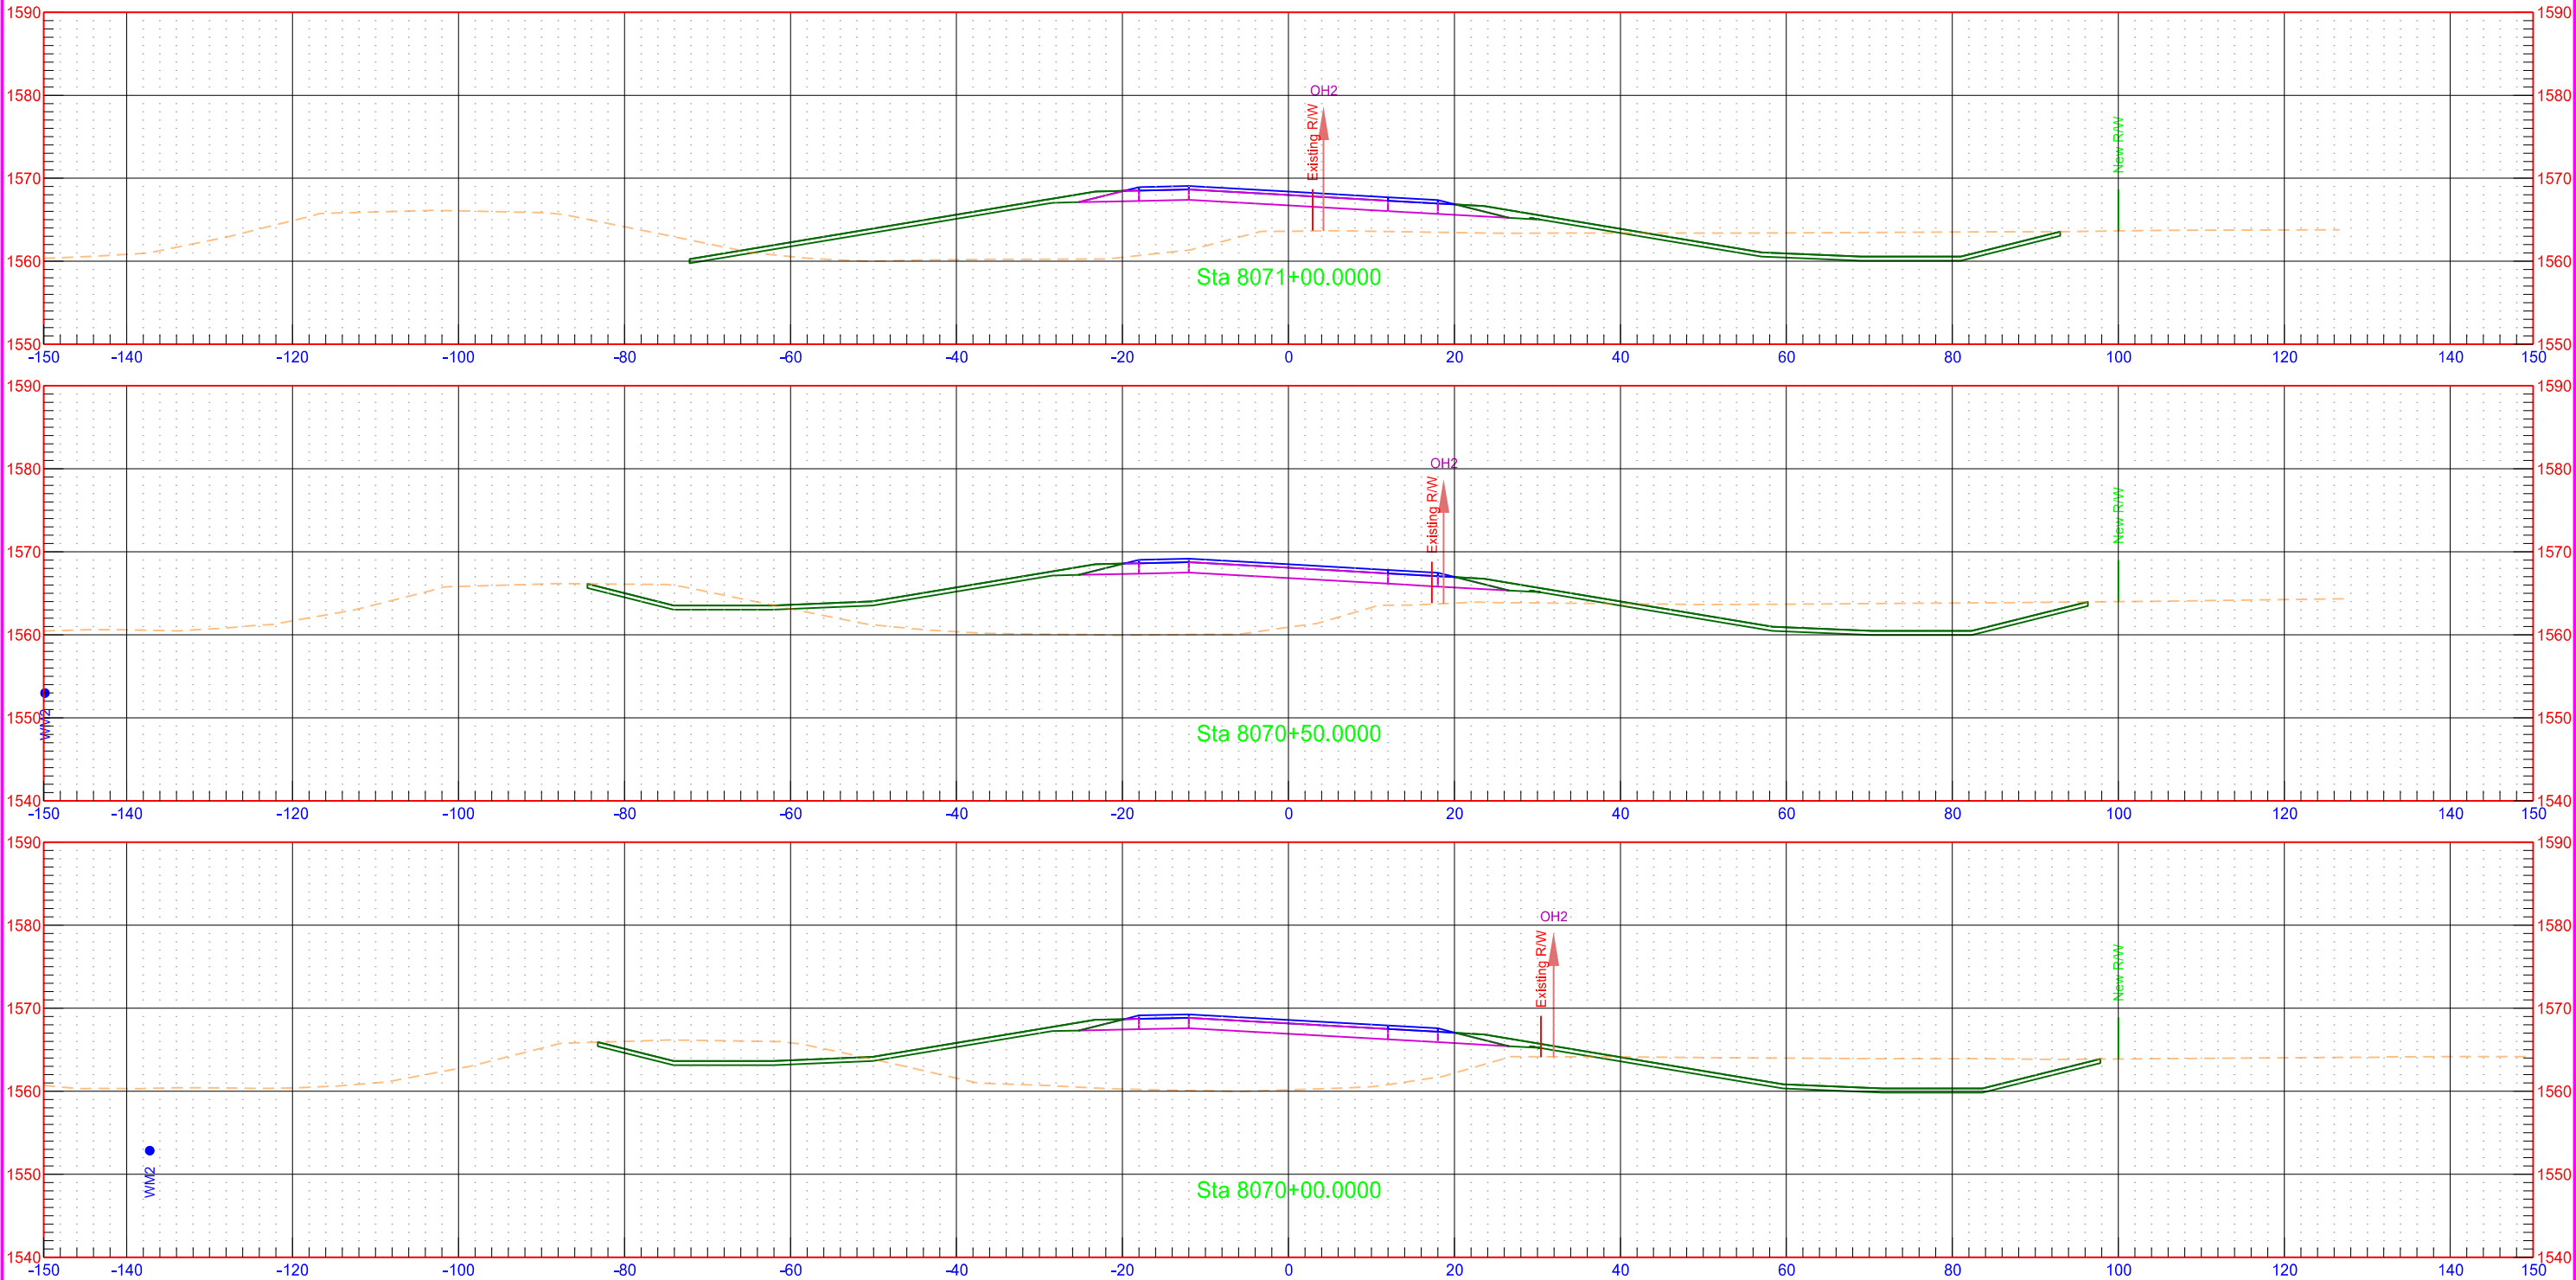

Proposed US 281 Alignment

STATE

PROJECT NO.

SECTION NO.


SHEET NO.

ND

NH-3-281(130)148

200

21

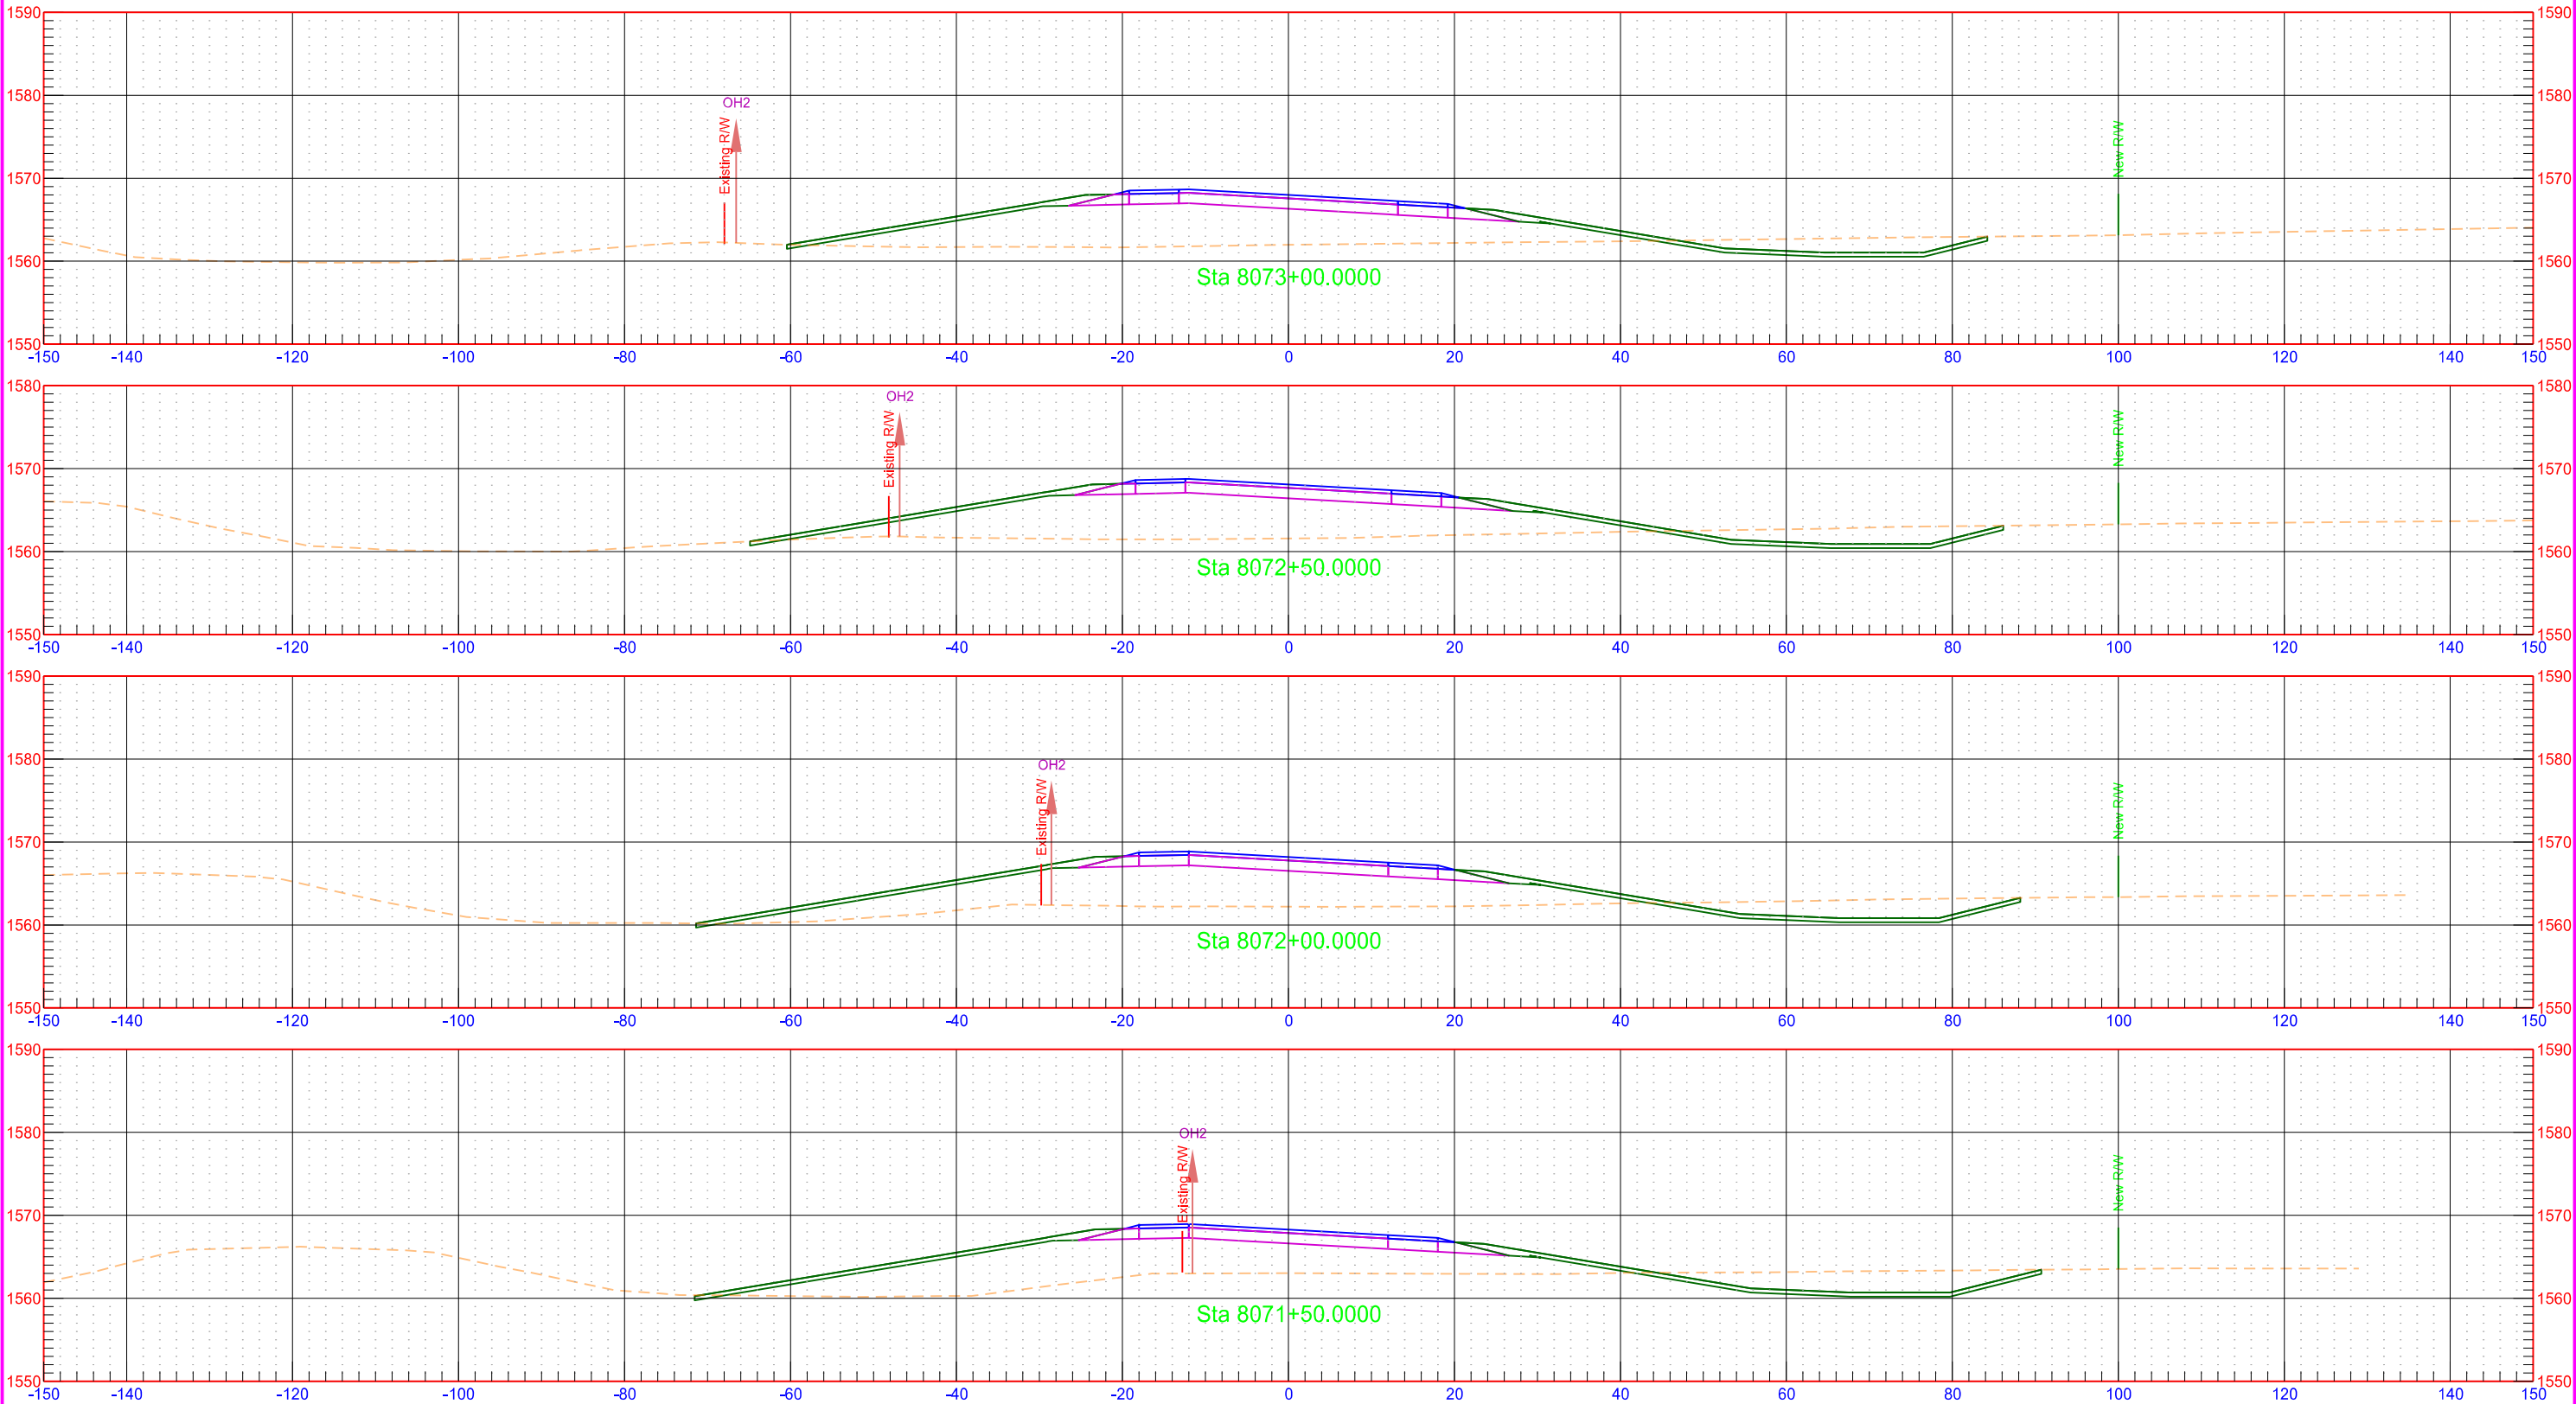

Proposed US 281 Alignment

STATE

PROJECT NO.

SECTION NO.


SHEET NO.

ND

NH-3-281(130)148

200

22

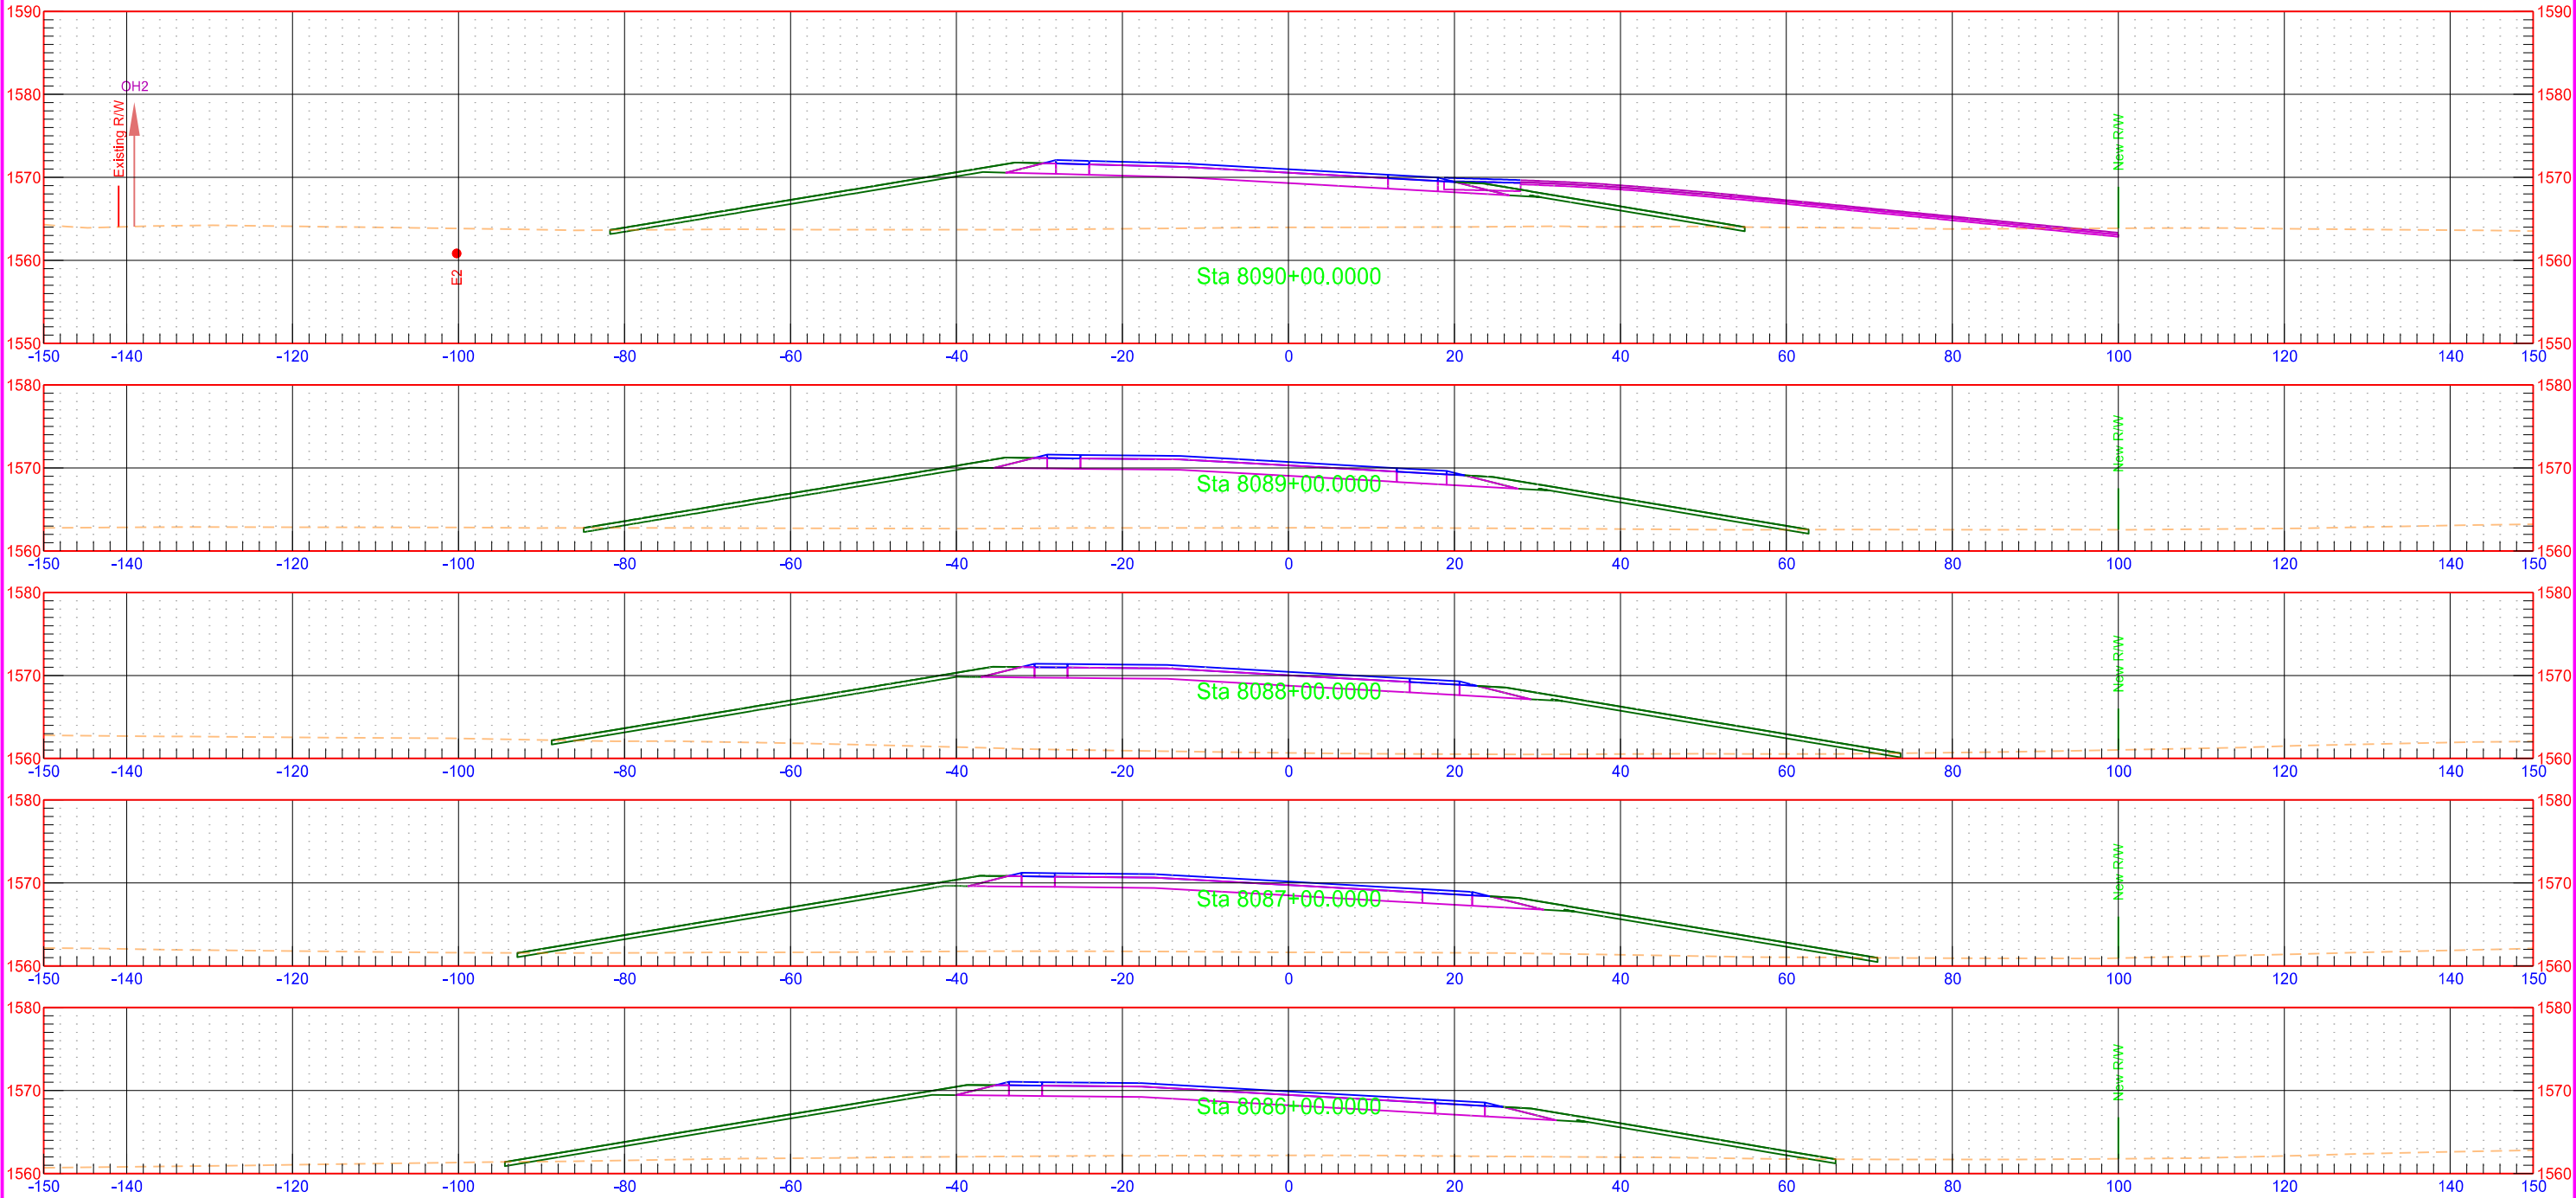

Proposed US 281 Alignment

STATE

PROJECT NO.

SECTION NO.


SHEET NO.

ND

NH-3-281(130)148


200

23

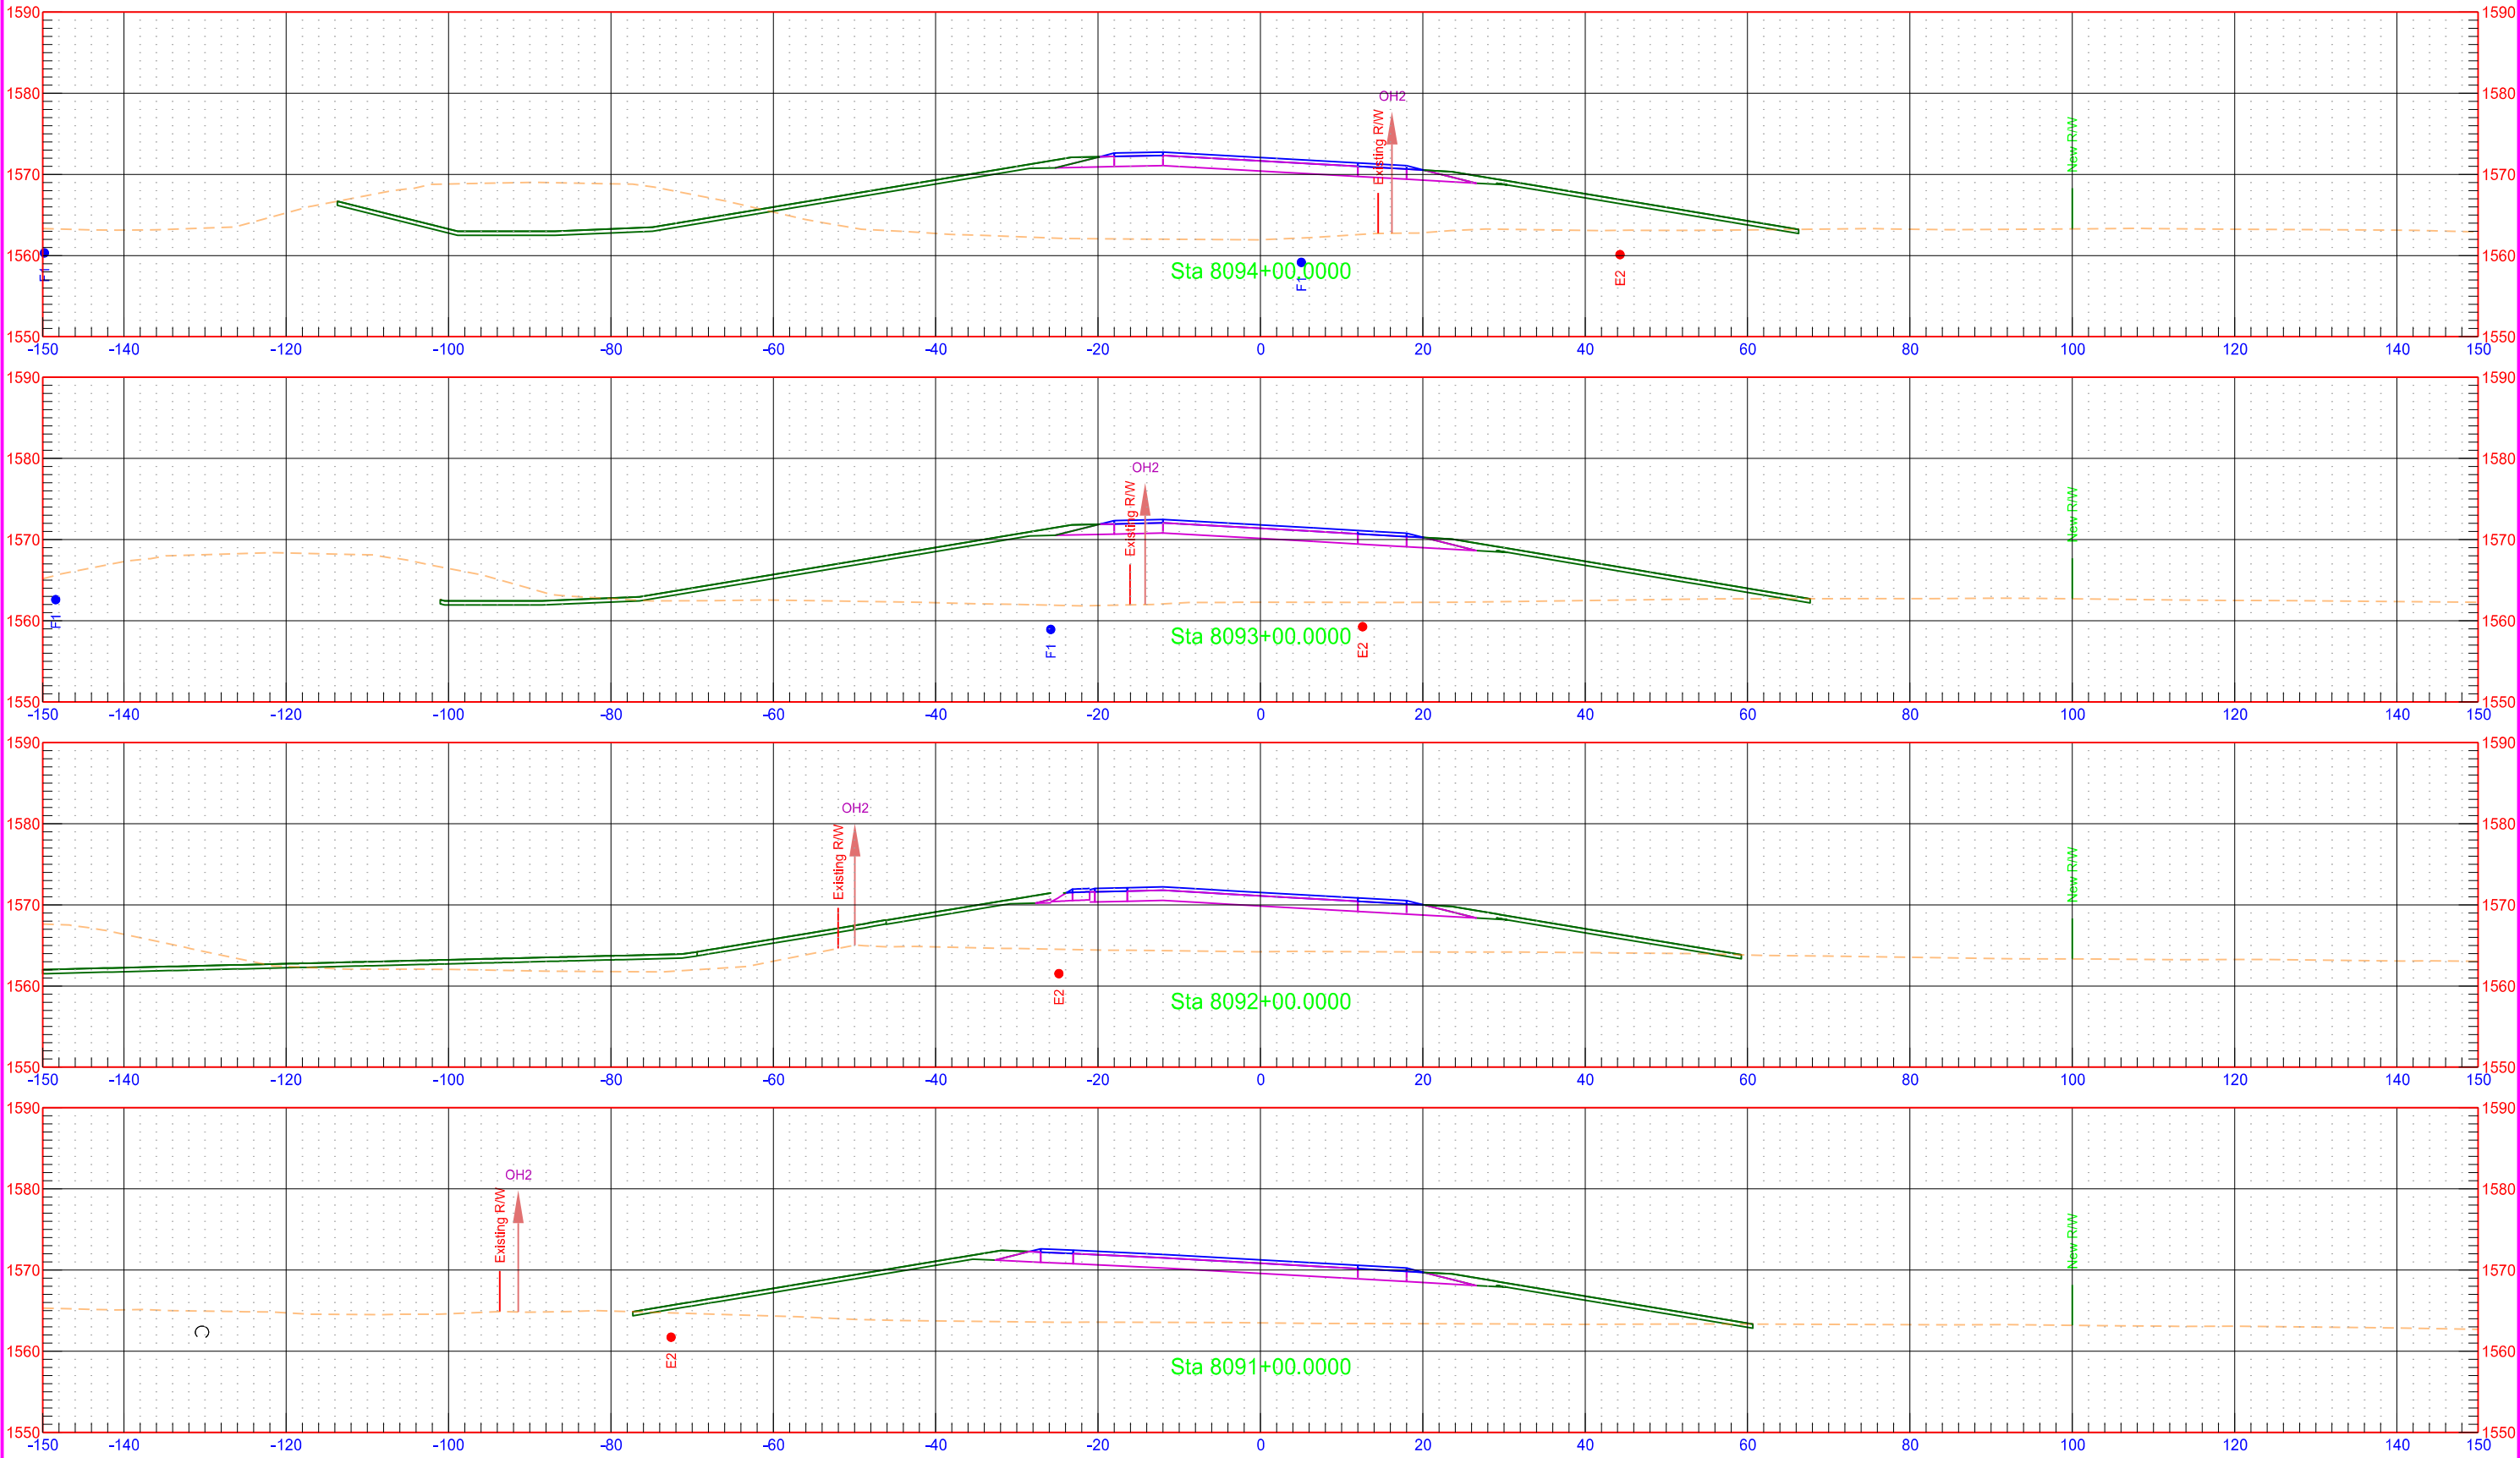

Proposed US 281 Alignment

STATE	PROJECT NO.	SECTION NO.	SHEET NO.
ND	NH-3-281(130)148	200	24

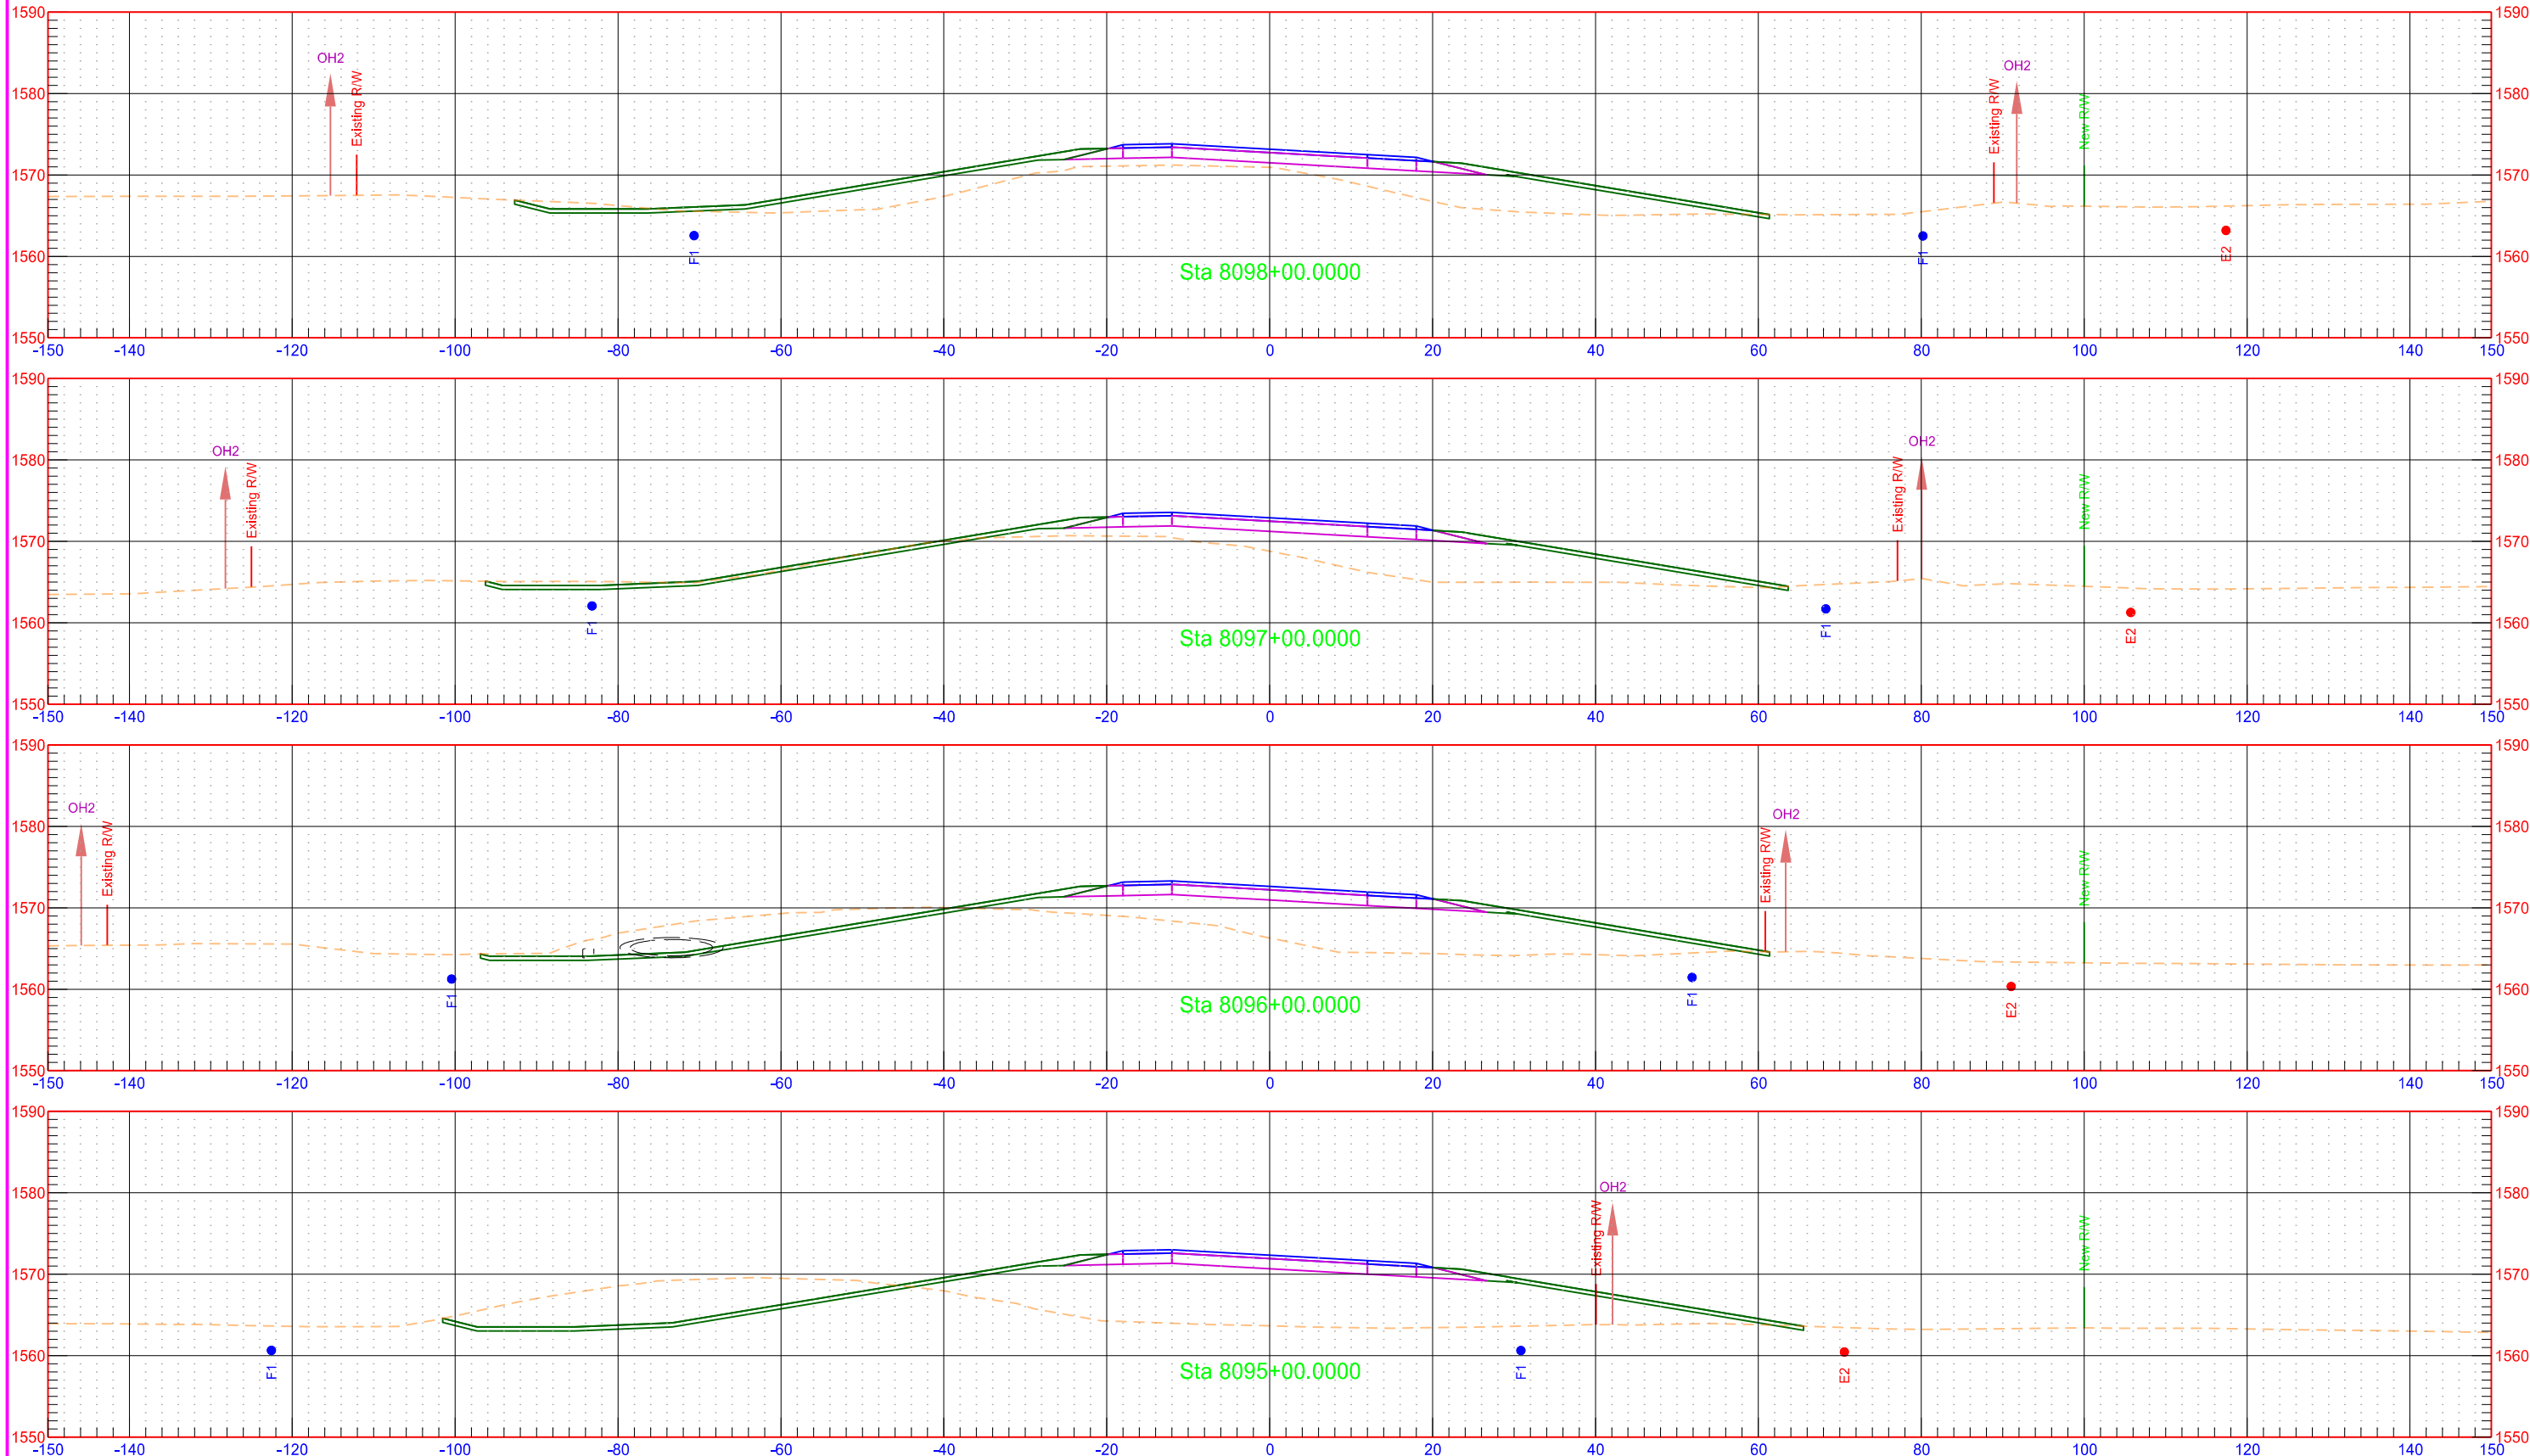

Proposed US 281 Alignment

STATE

PROJECT NO.

SECTION NO.


SHEET NO.

ND

NH-3-281(130)148

200

25

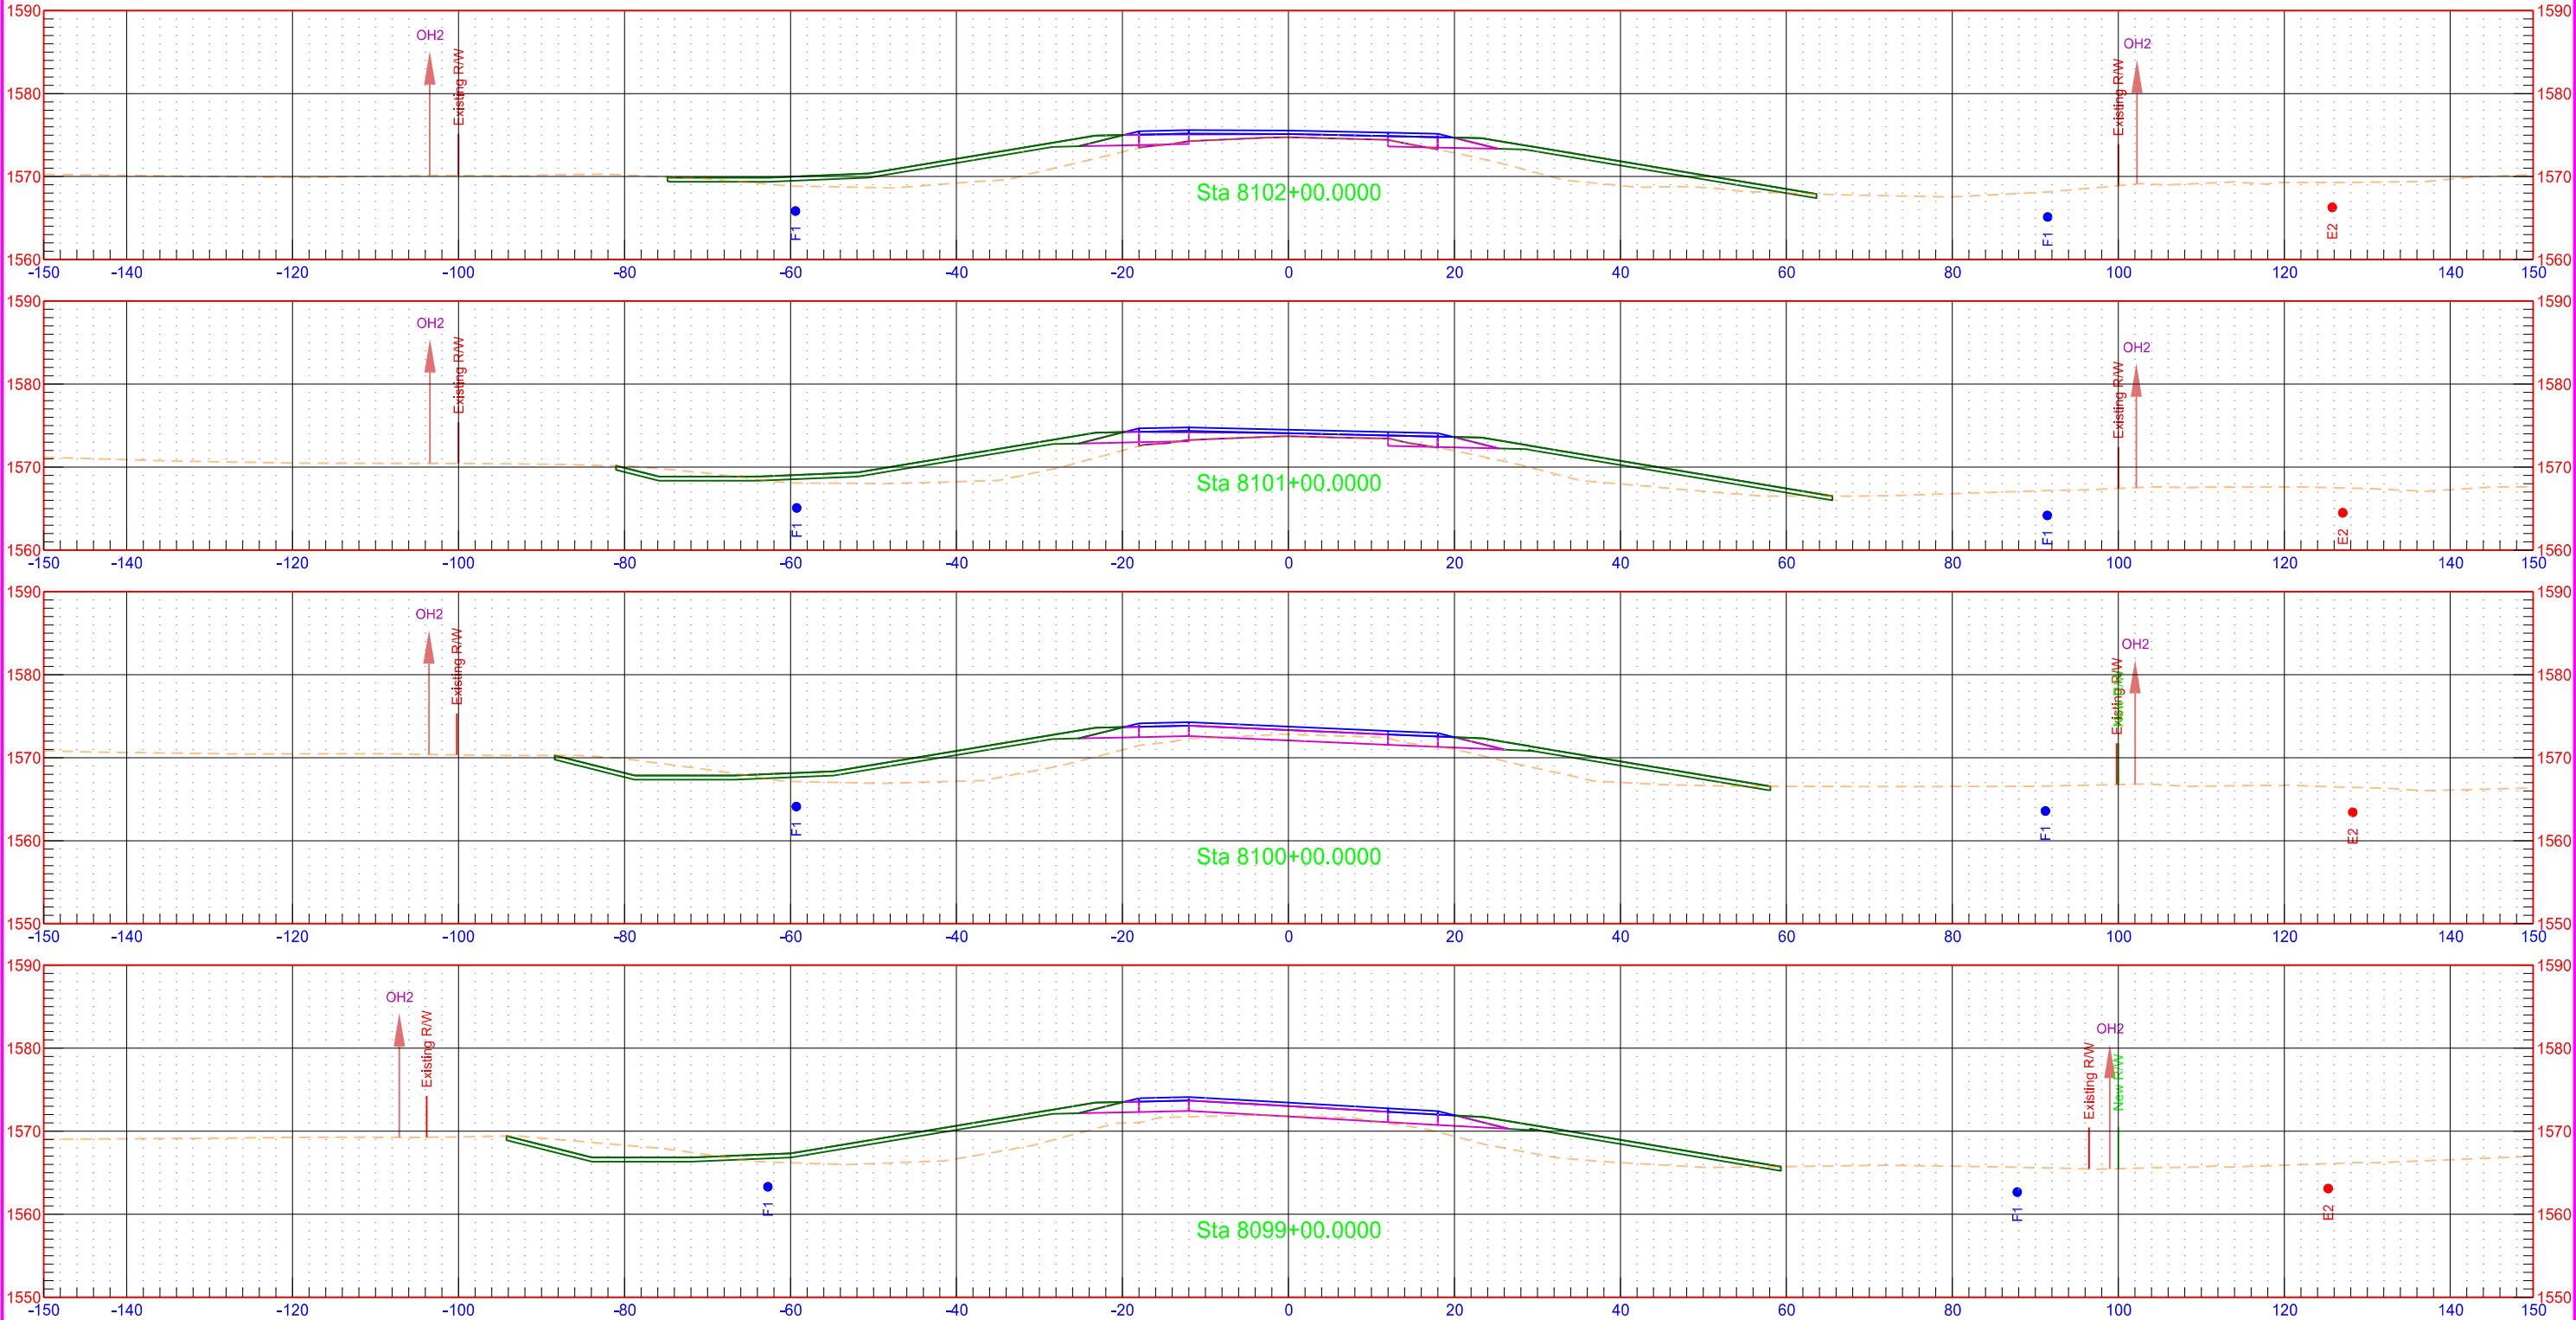

Proposed US 281 Alignment

STATE

PROJECT NO.

SECTION NO.


SHEET NO.

ND

NH-3-281(130)148

200

26

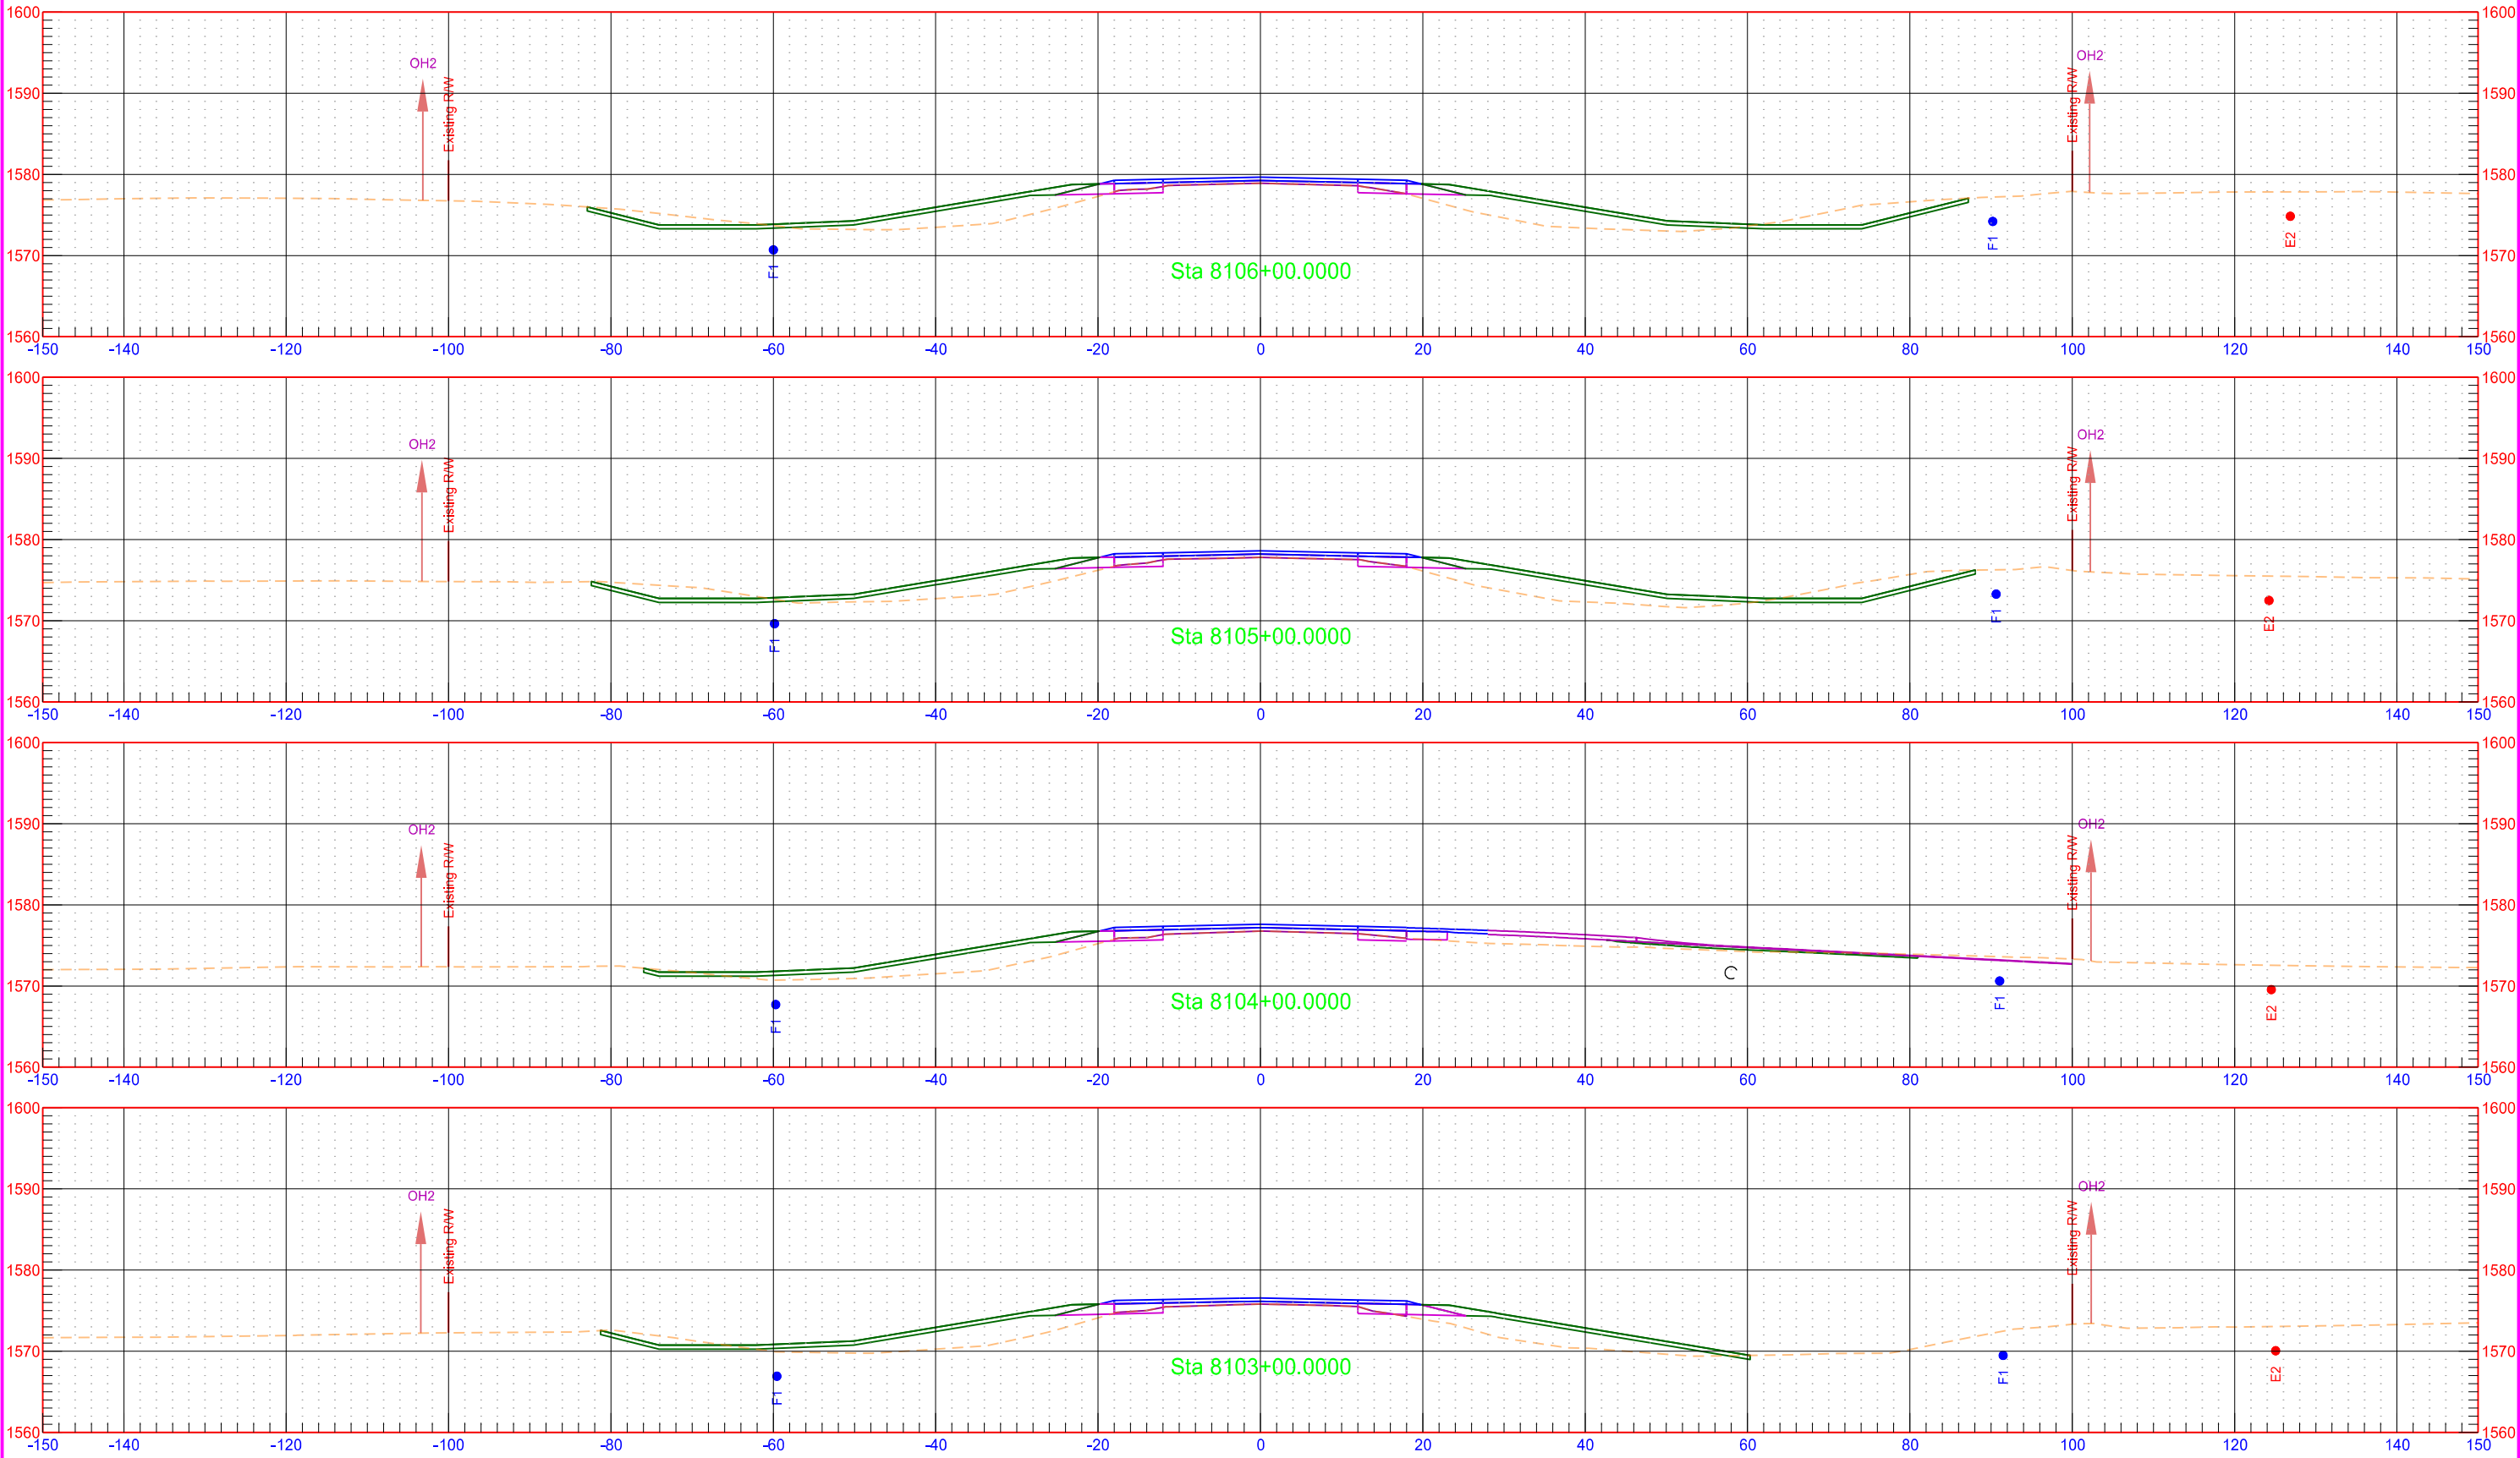

Proposed US 281 Alignment

STATE

PROJECT NO.

SECTION NO.


SHEET NO.

ND

NH-3-281(130)148

200

27

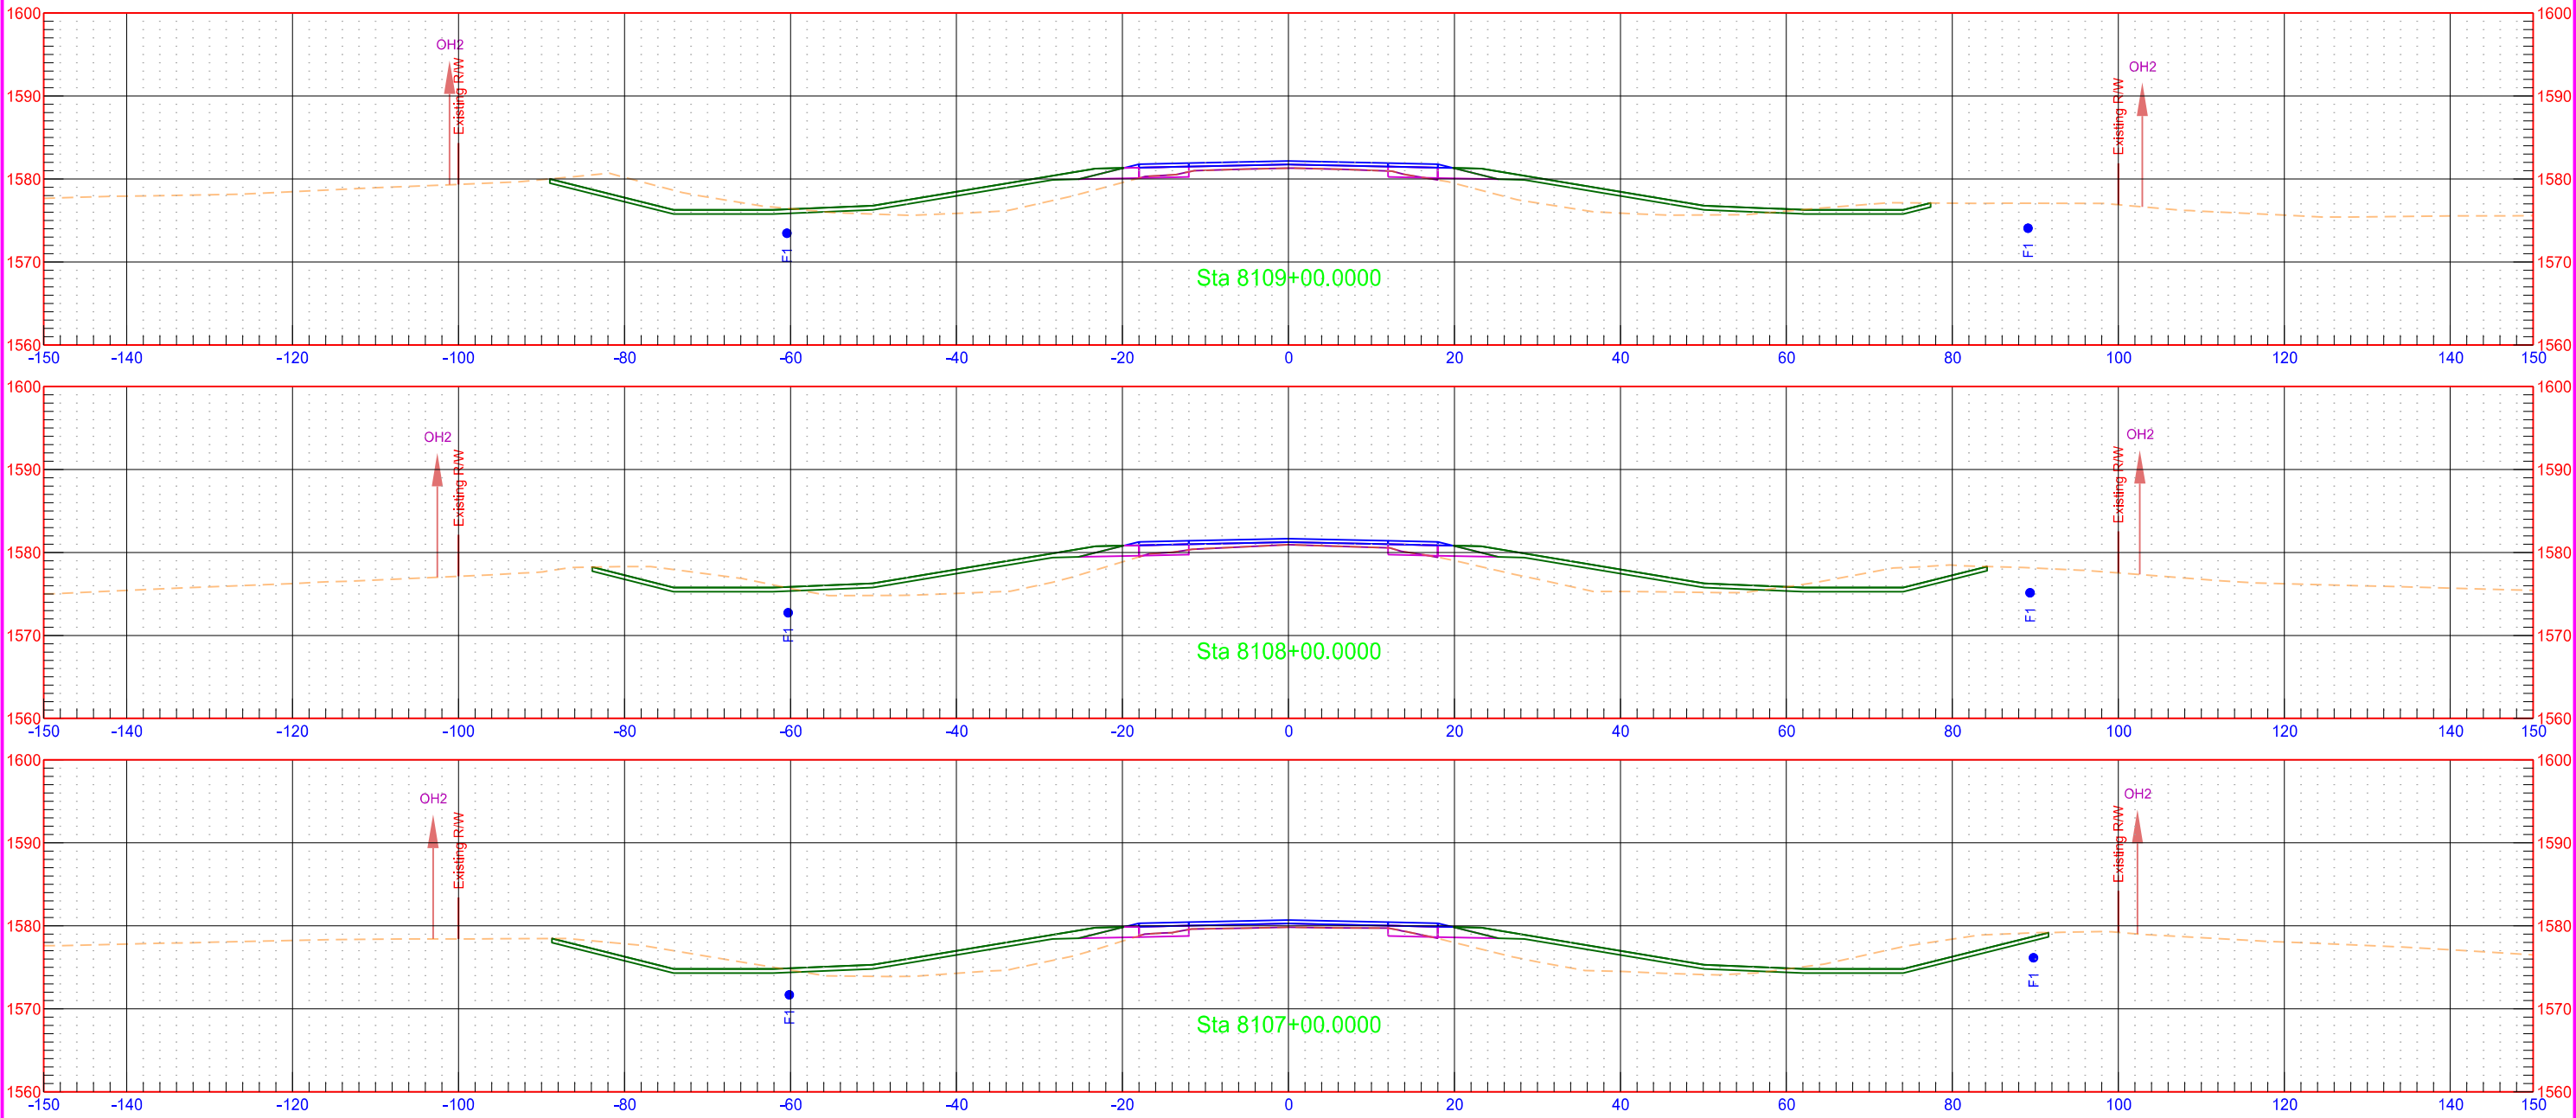

Proposed US 281 Alignment

STATE

PROJECT NO.

SECTION NO.


SHEET NO.

ND

NH-3-281(130)148

200

28

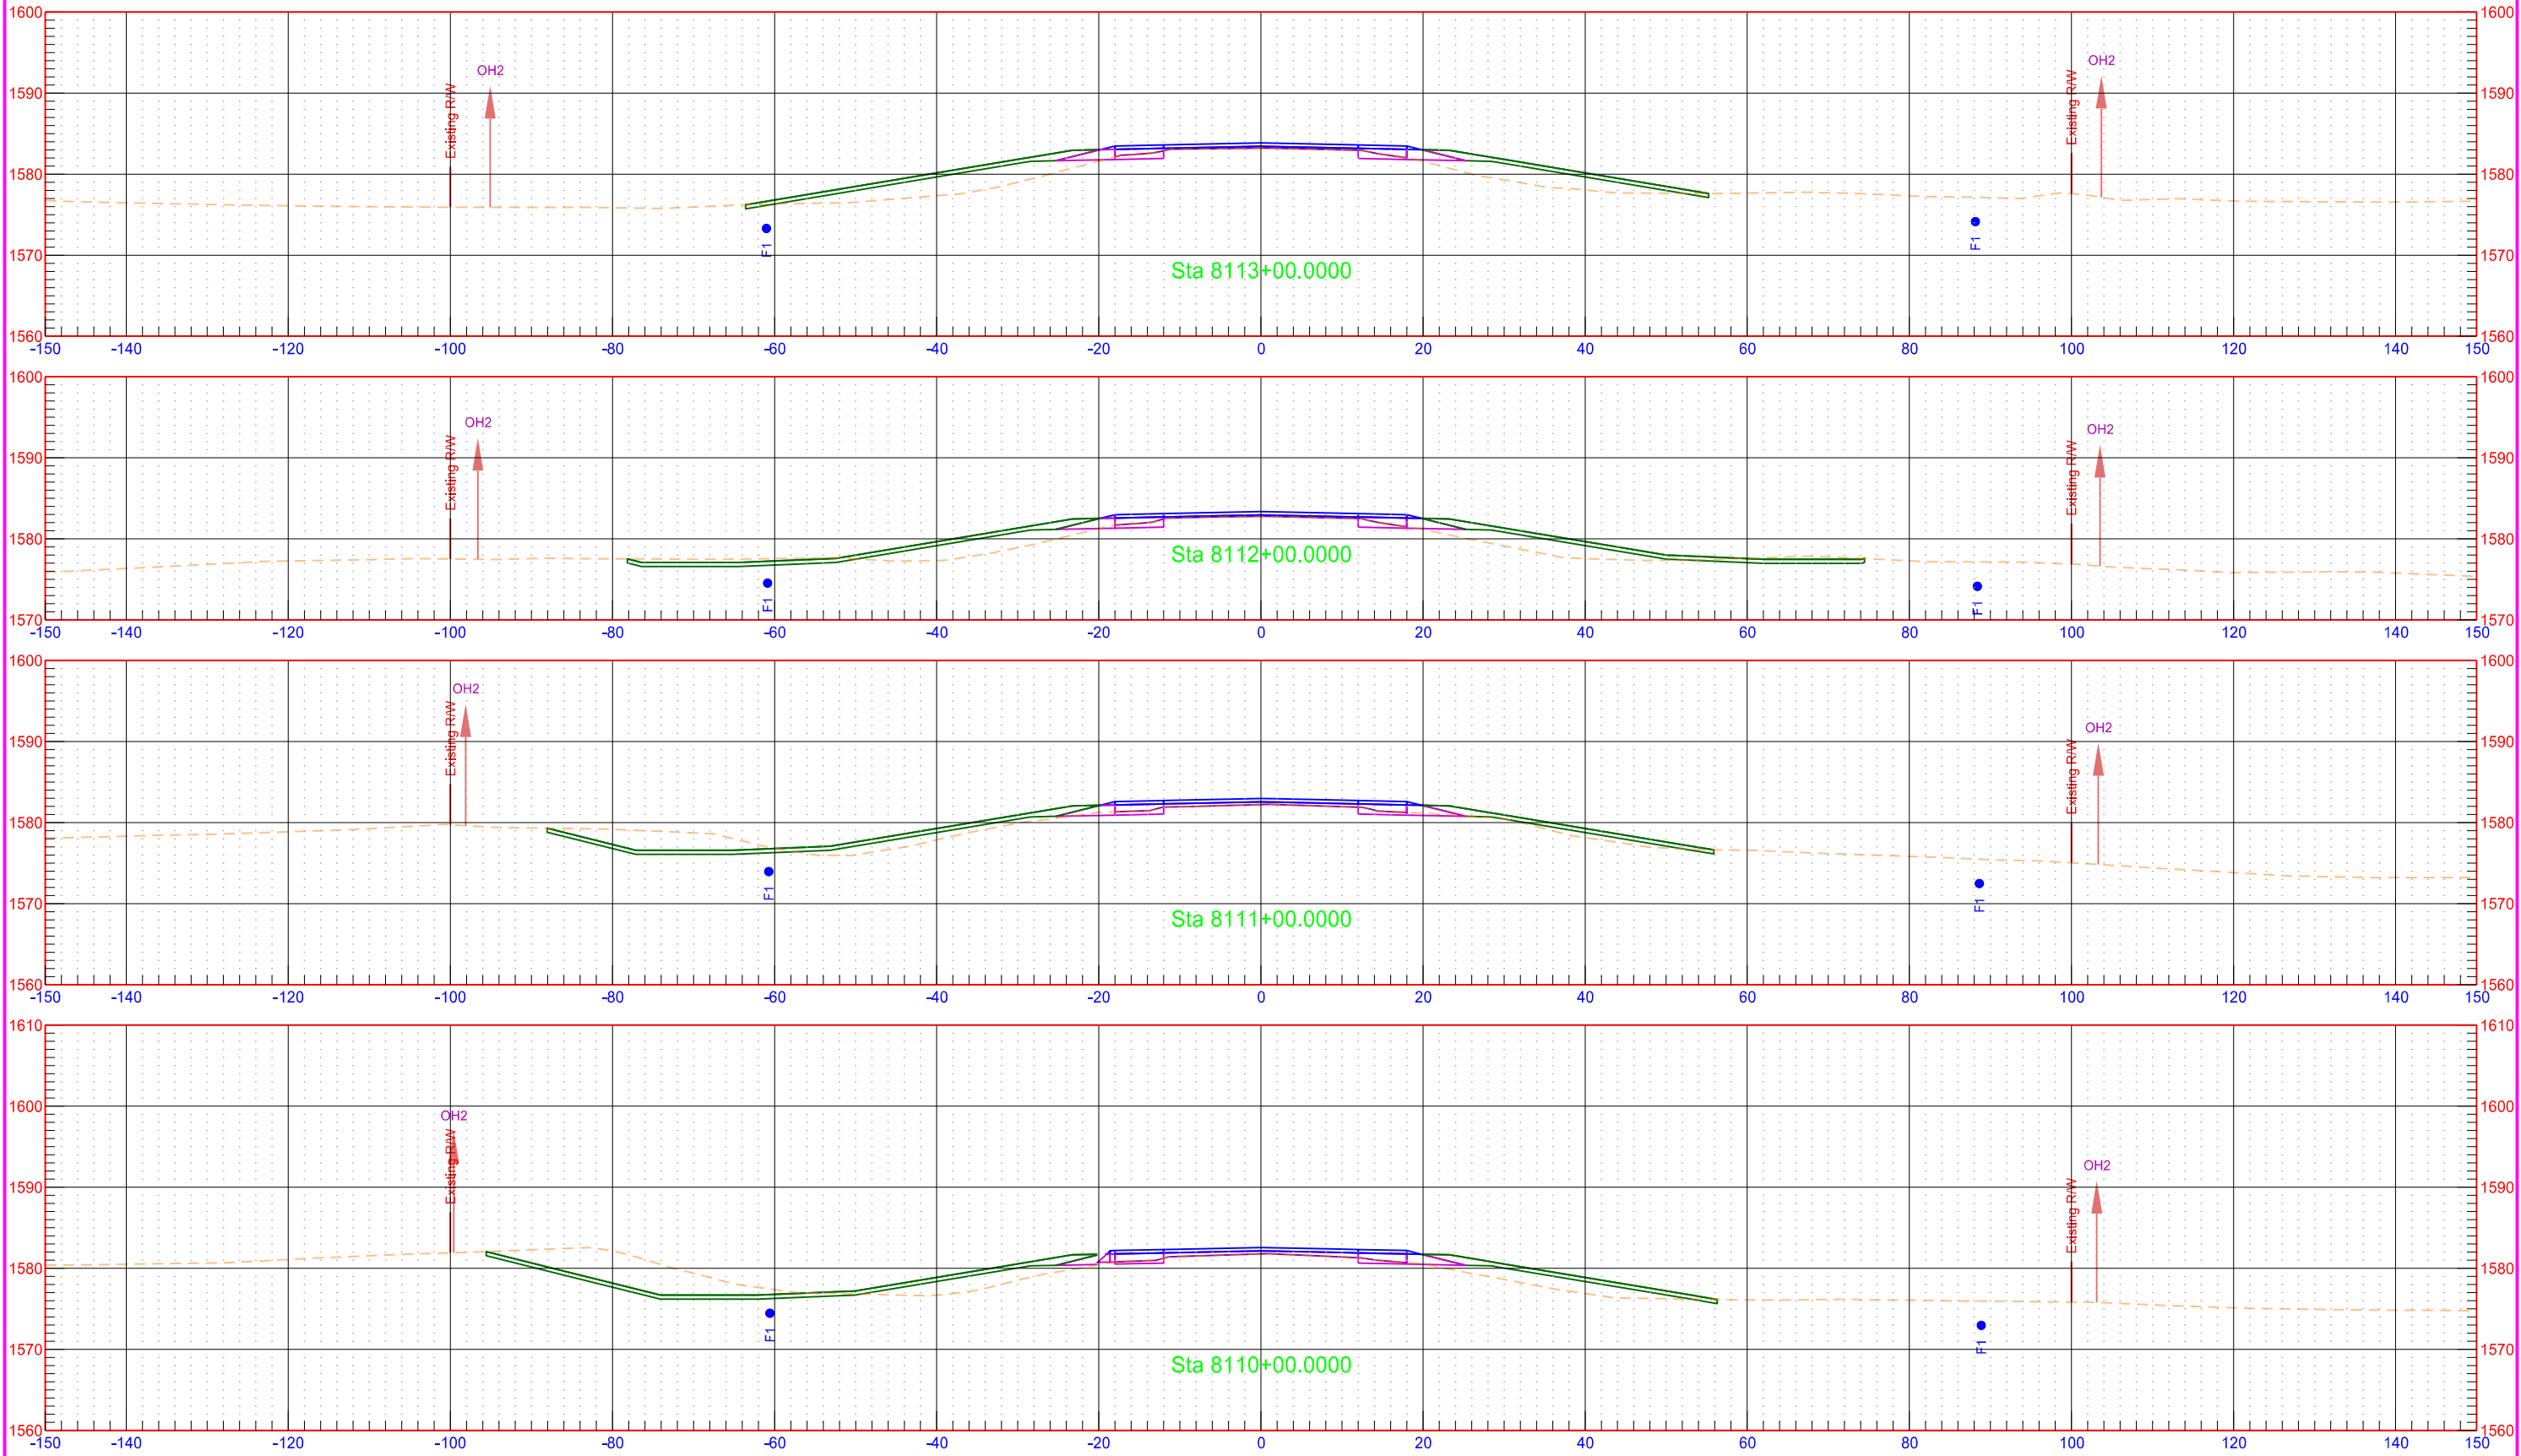

Proposed US 281 Alignment

STATE

PROJECT NO.

SECTION NO.


SHEET NO.

ND

NH-3-281(130)148

200

29

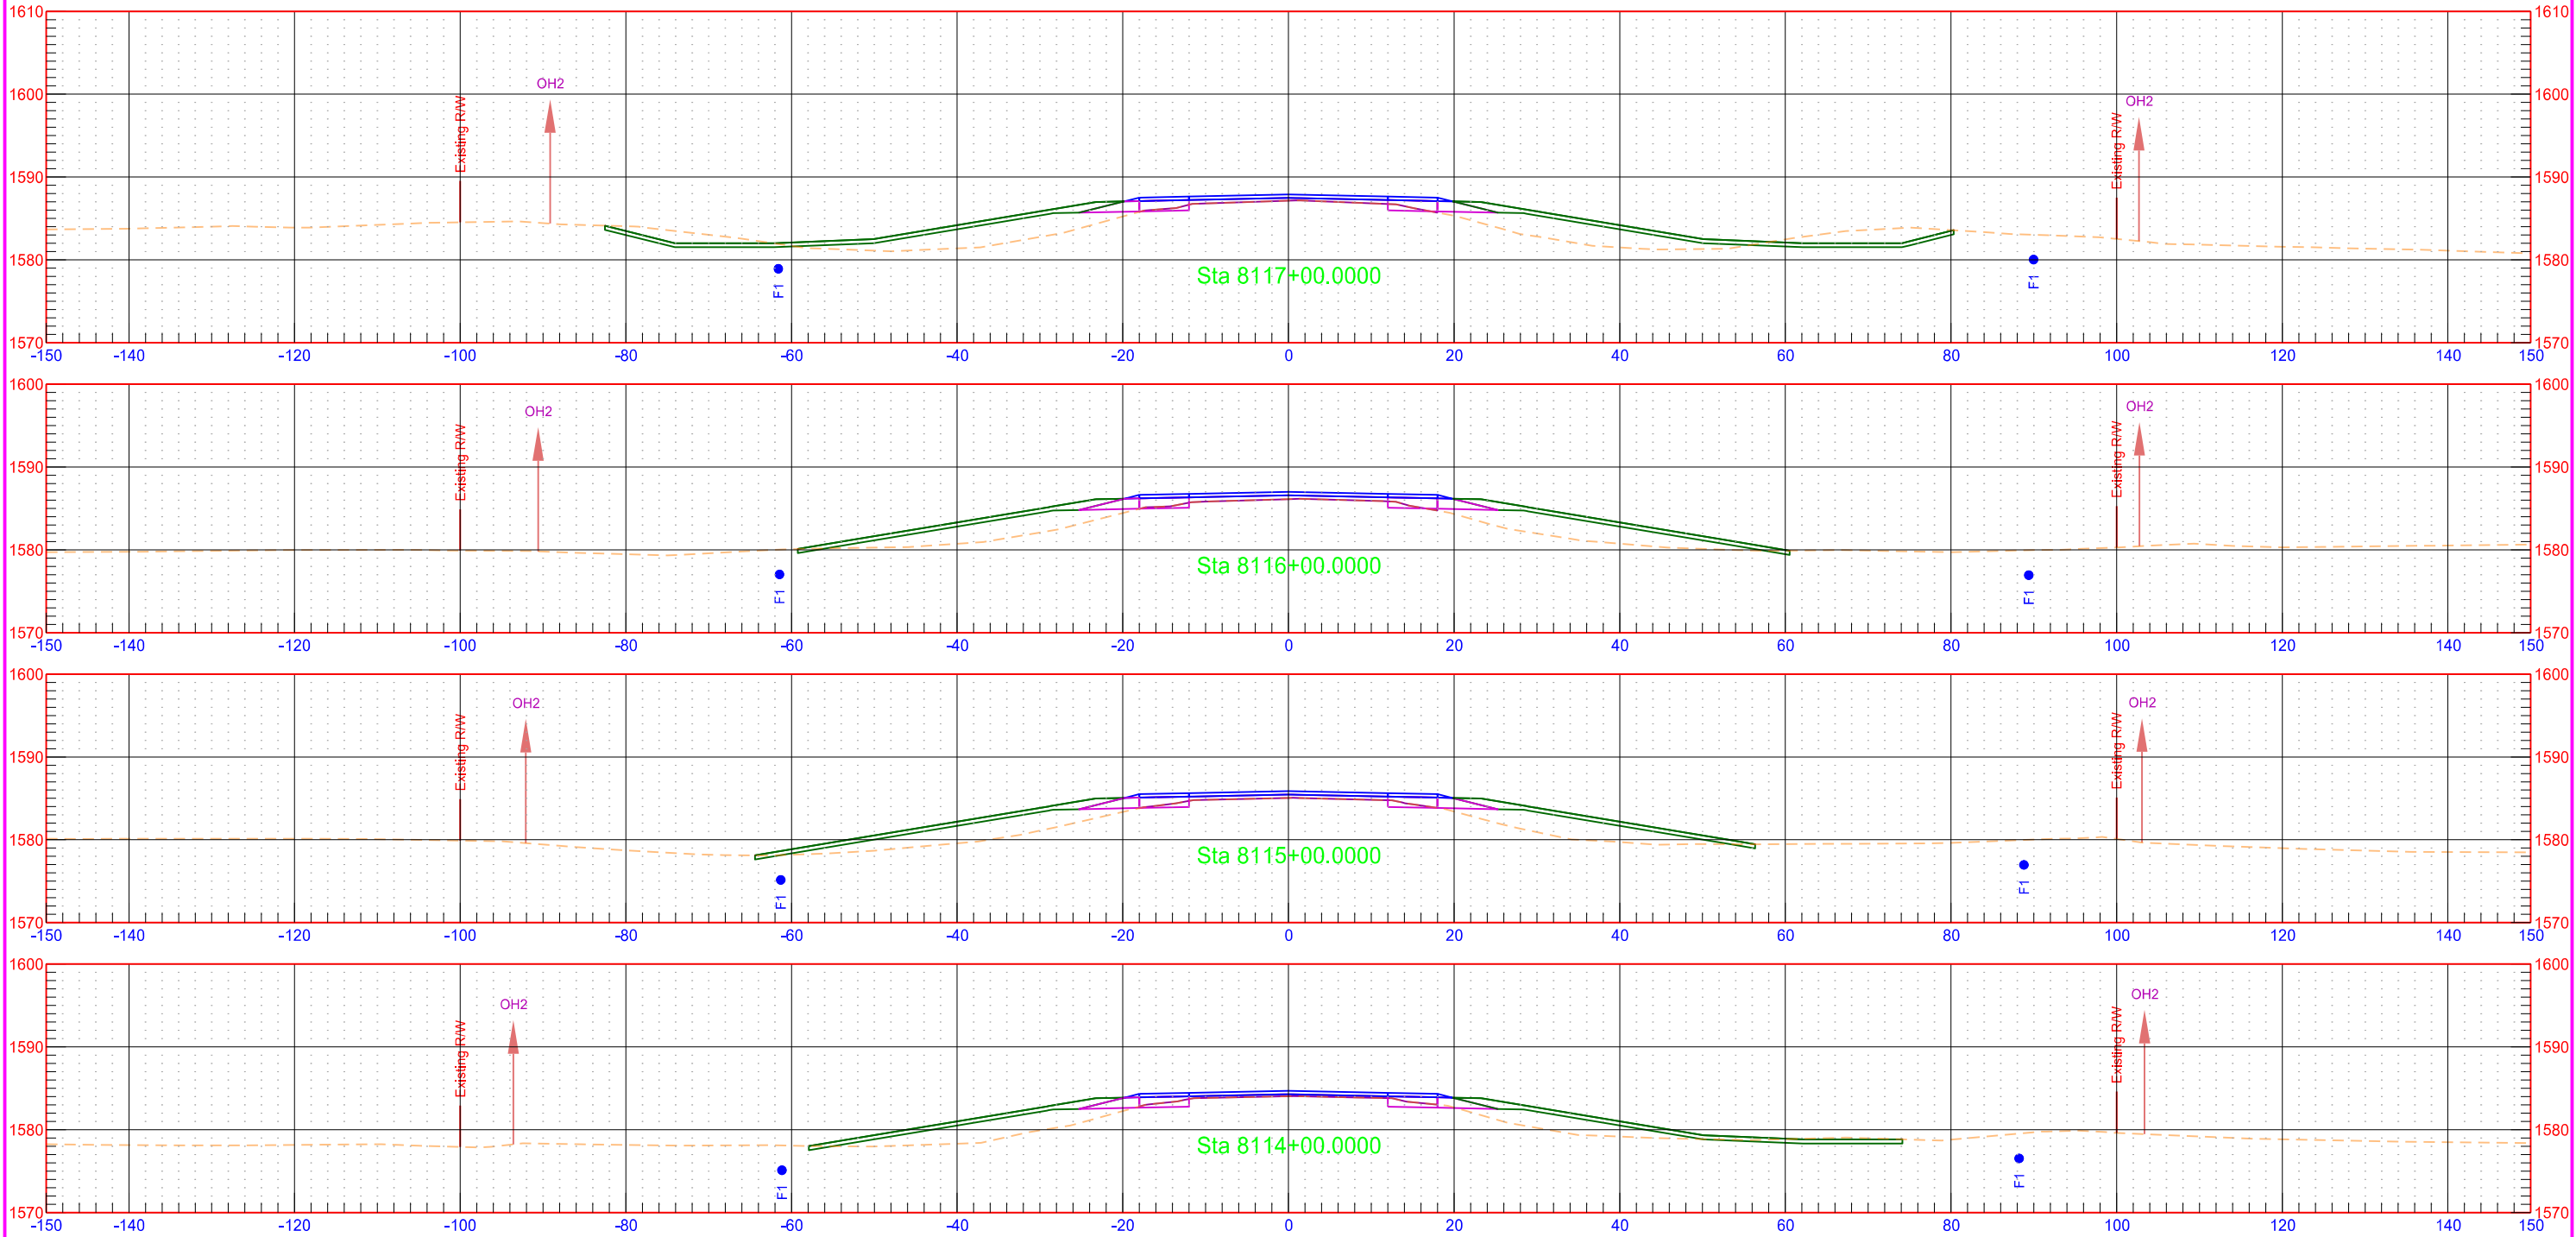

Proposed US 281 Alignment

STATE

PROJECT NO.

SECTION NO.


SHEET NO.

ND

NH-3-281(130)148

200

30

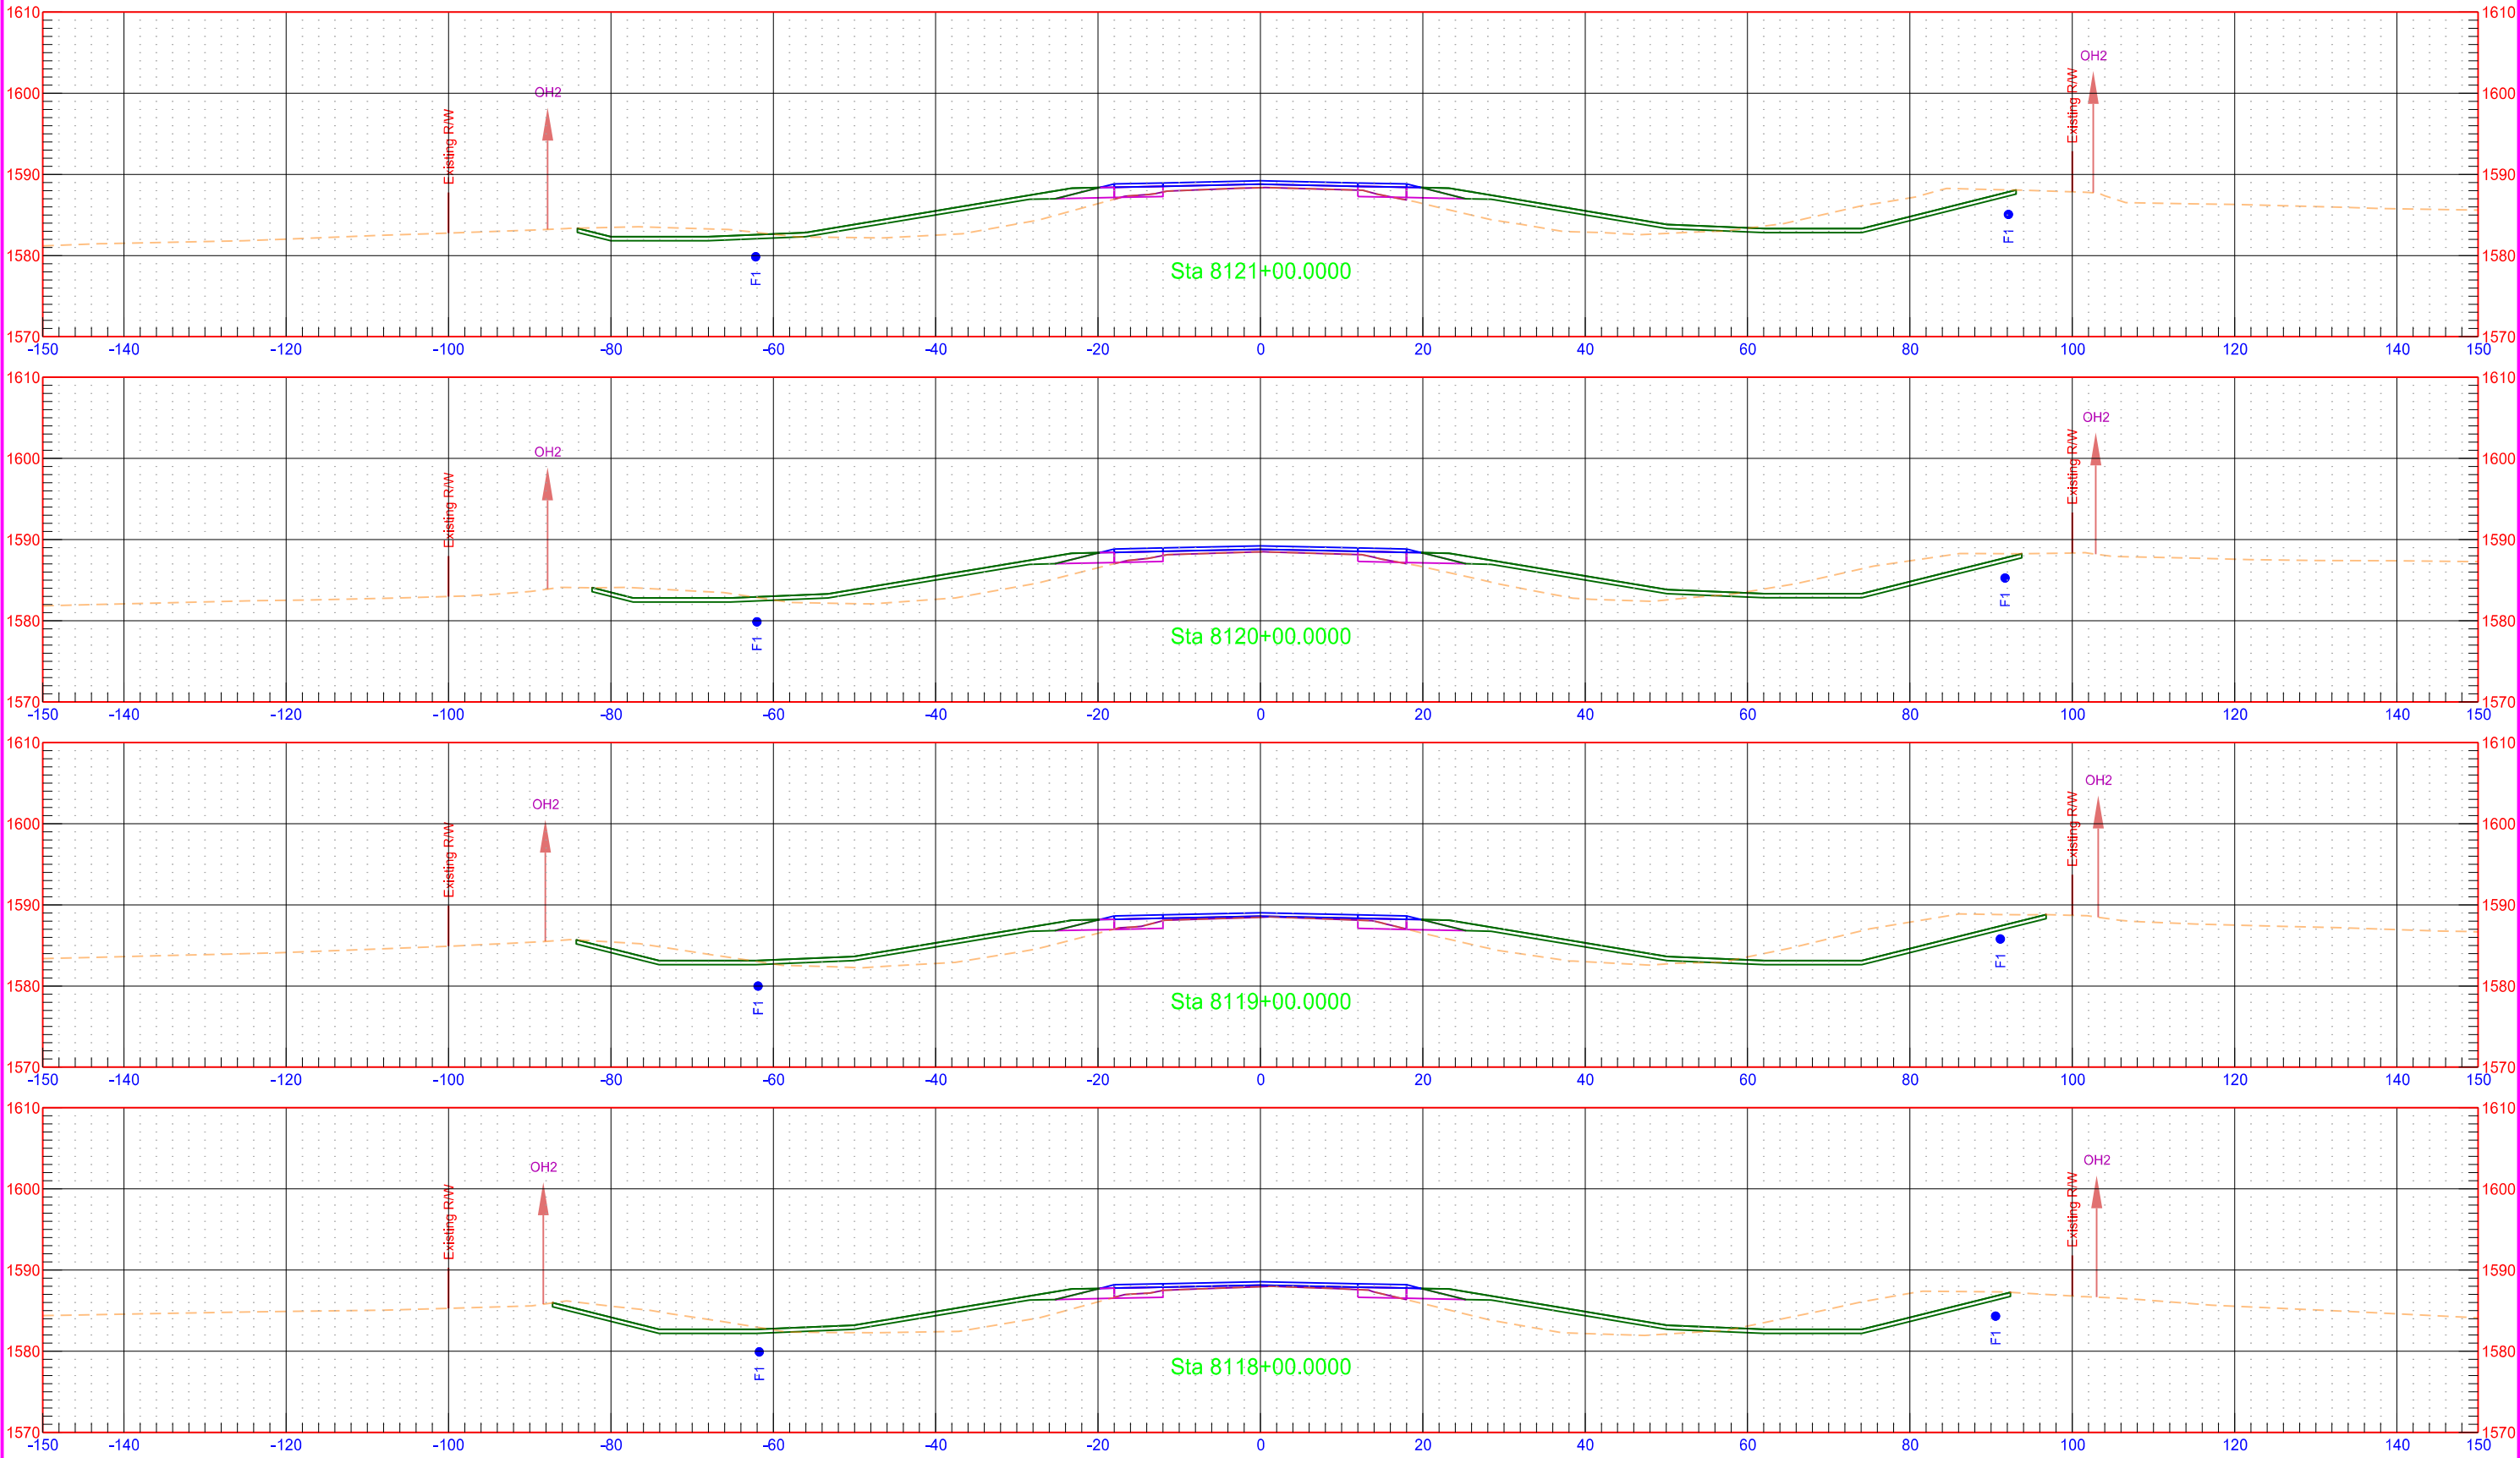

Proposed US 281 Alignment

STATE

PROJECT NO.

SECTION NO.


SHEET NO.

ND

NH-3-281(130)148

200

31

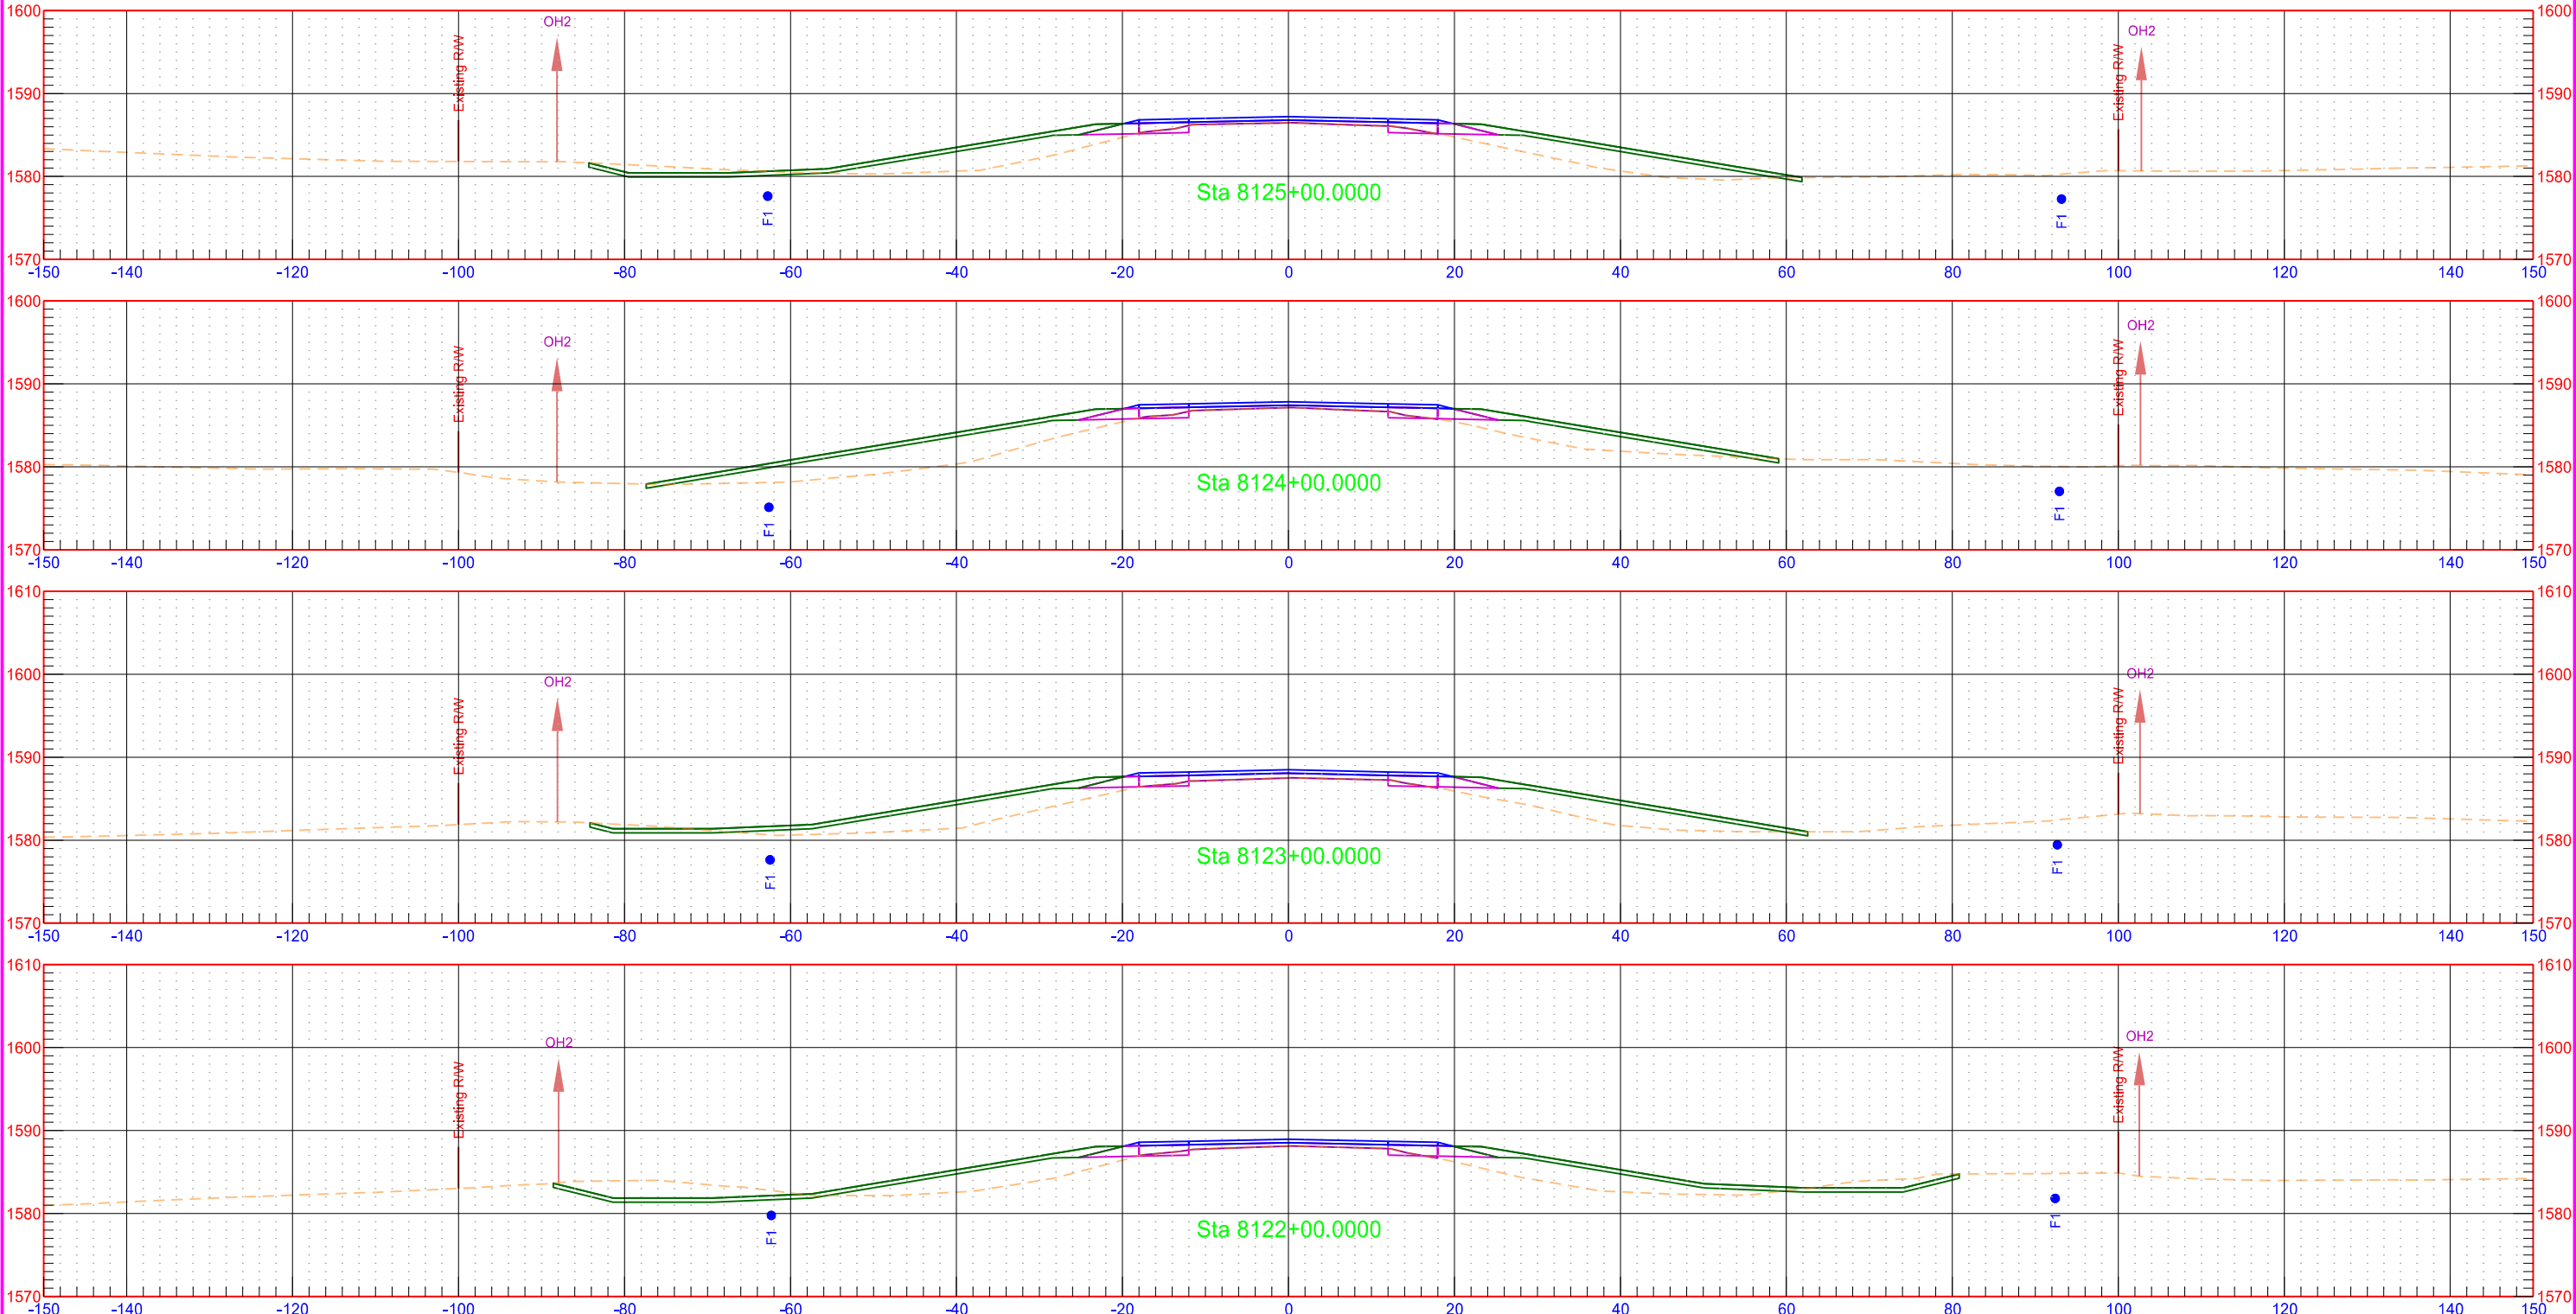

Proposed US 281 Alignment

STATE

PROJECT NO.

SECTION NO.


SHEET NO.

ND

NH-3-281(130)148

200

32

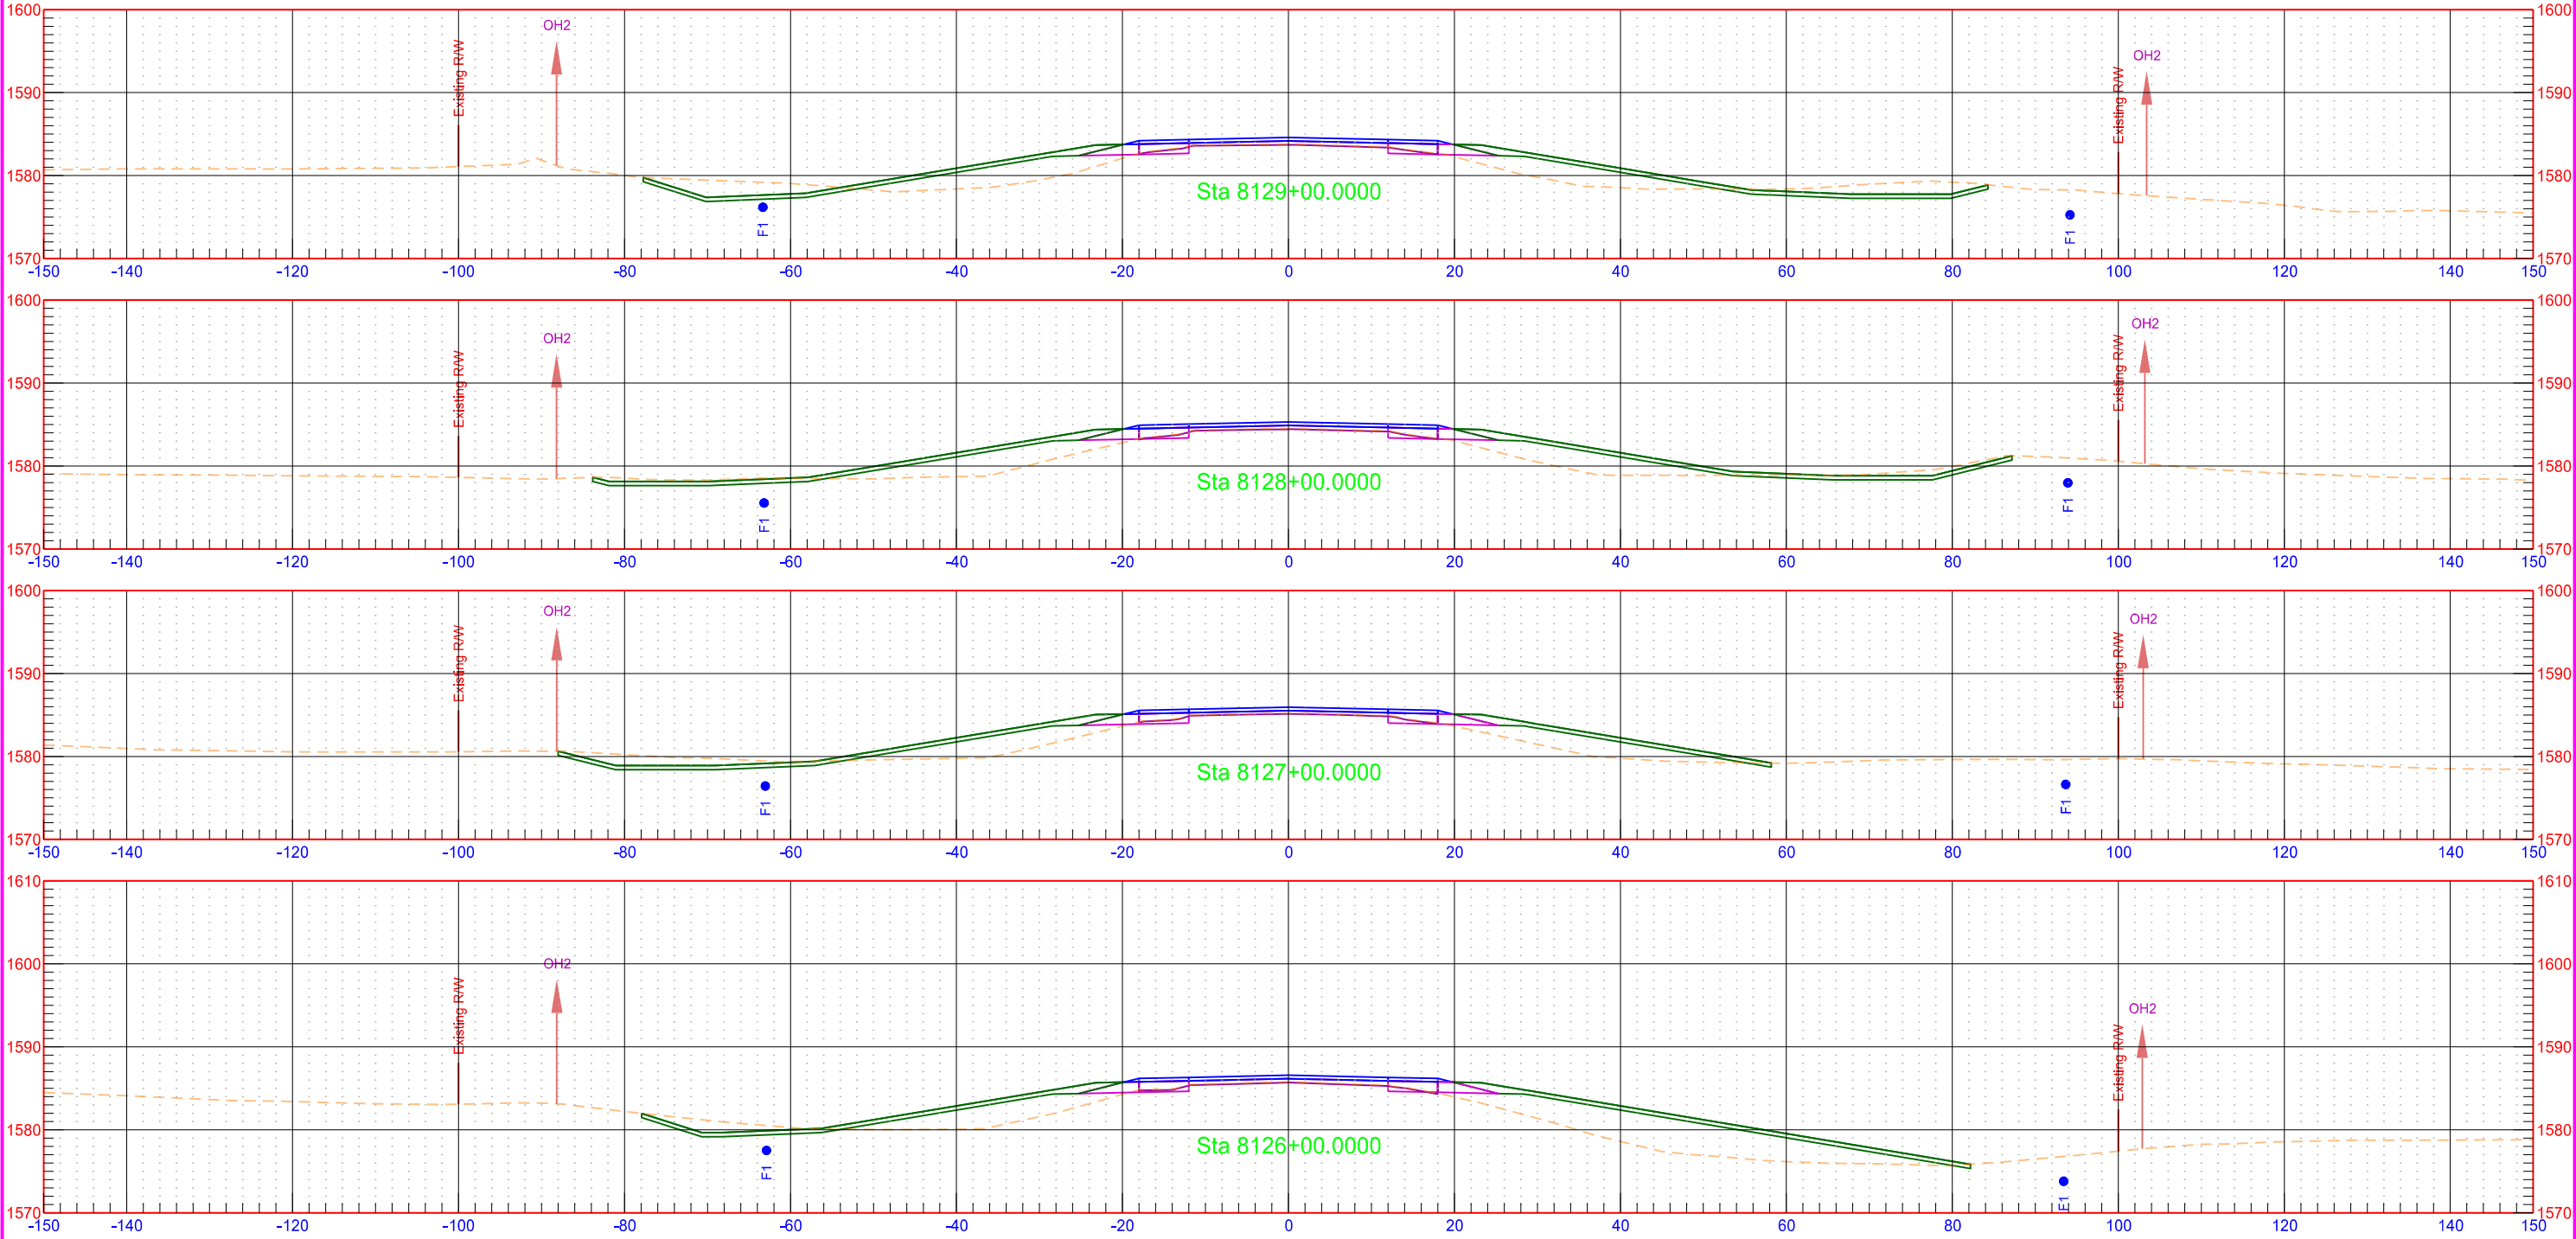

Proposed US 281 Alignment

STATE

PROJECT NO.

SECTION NO.


SHEET NO.

ND

NH-3-281(130)148

200

33

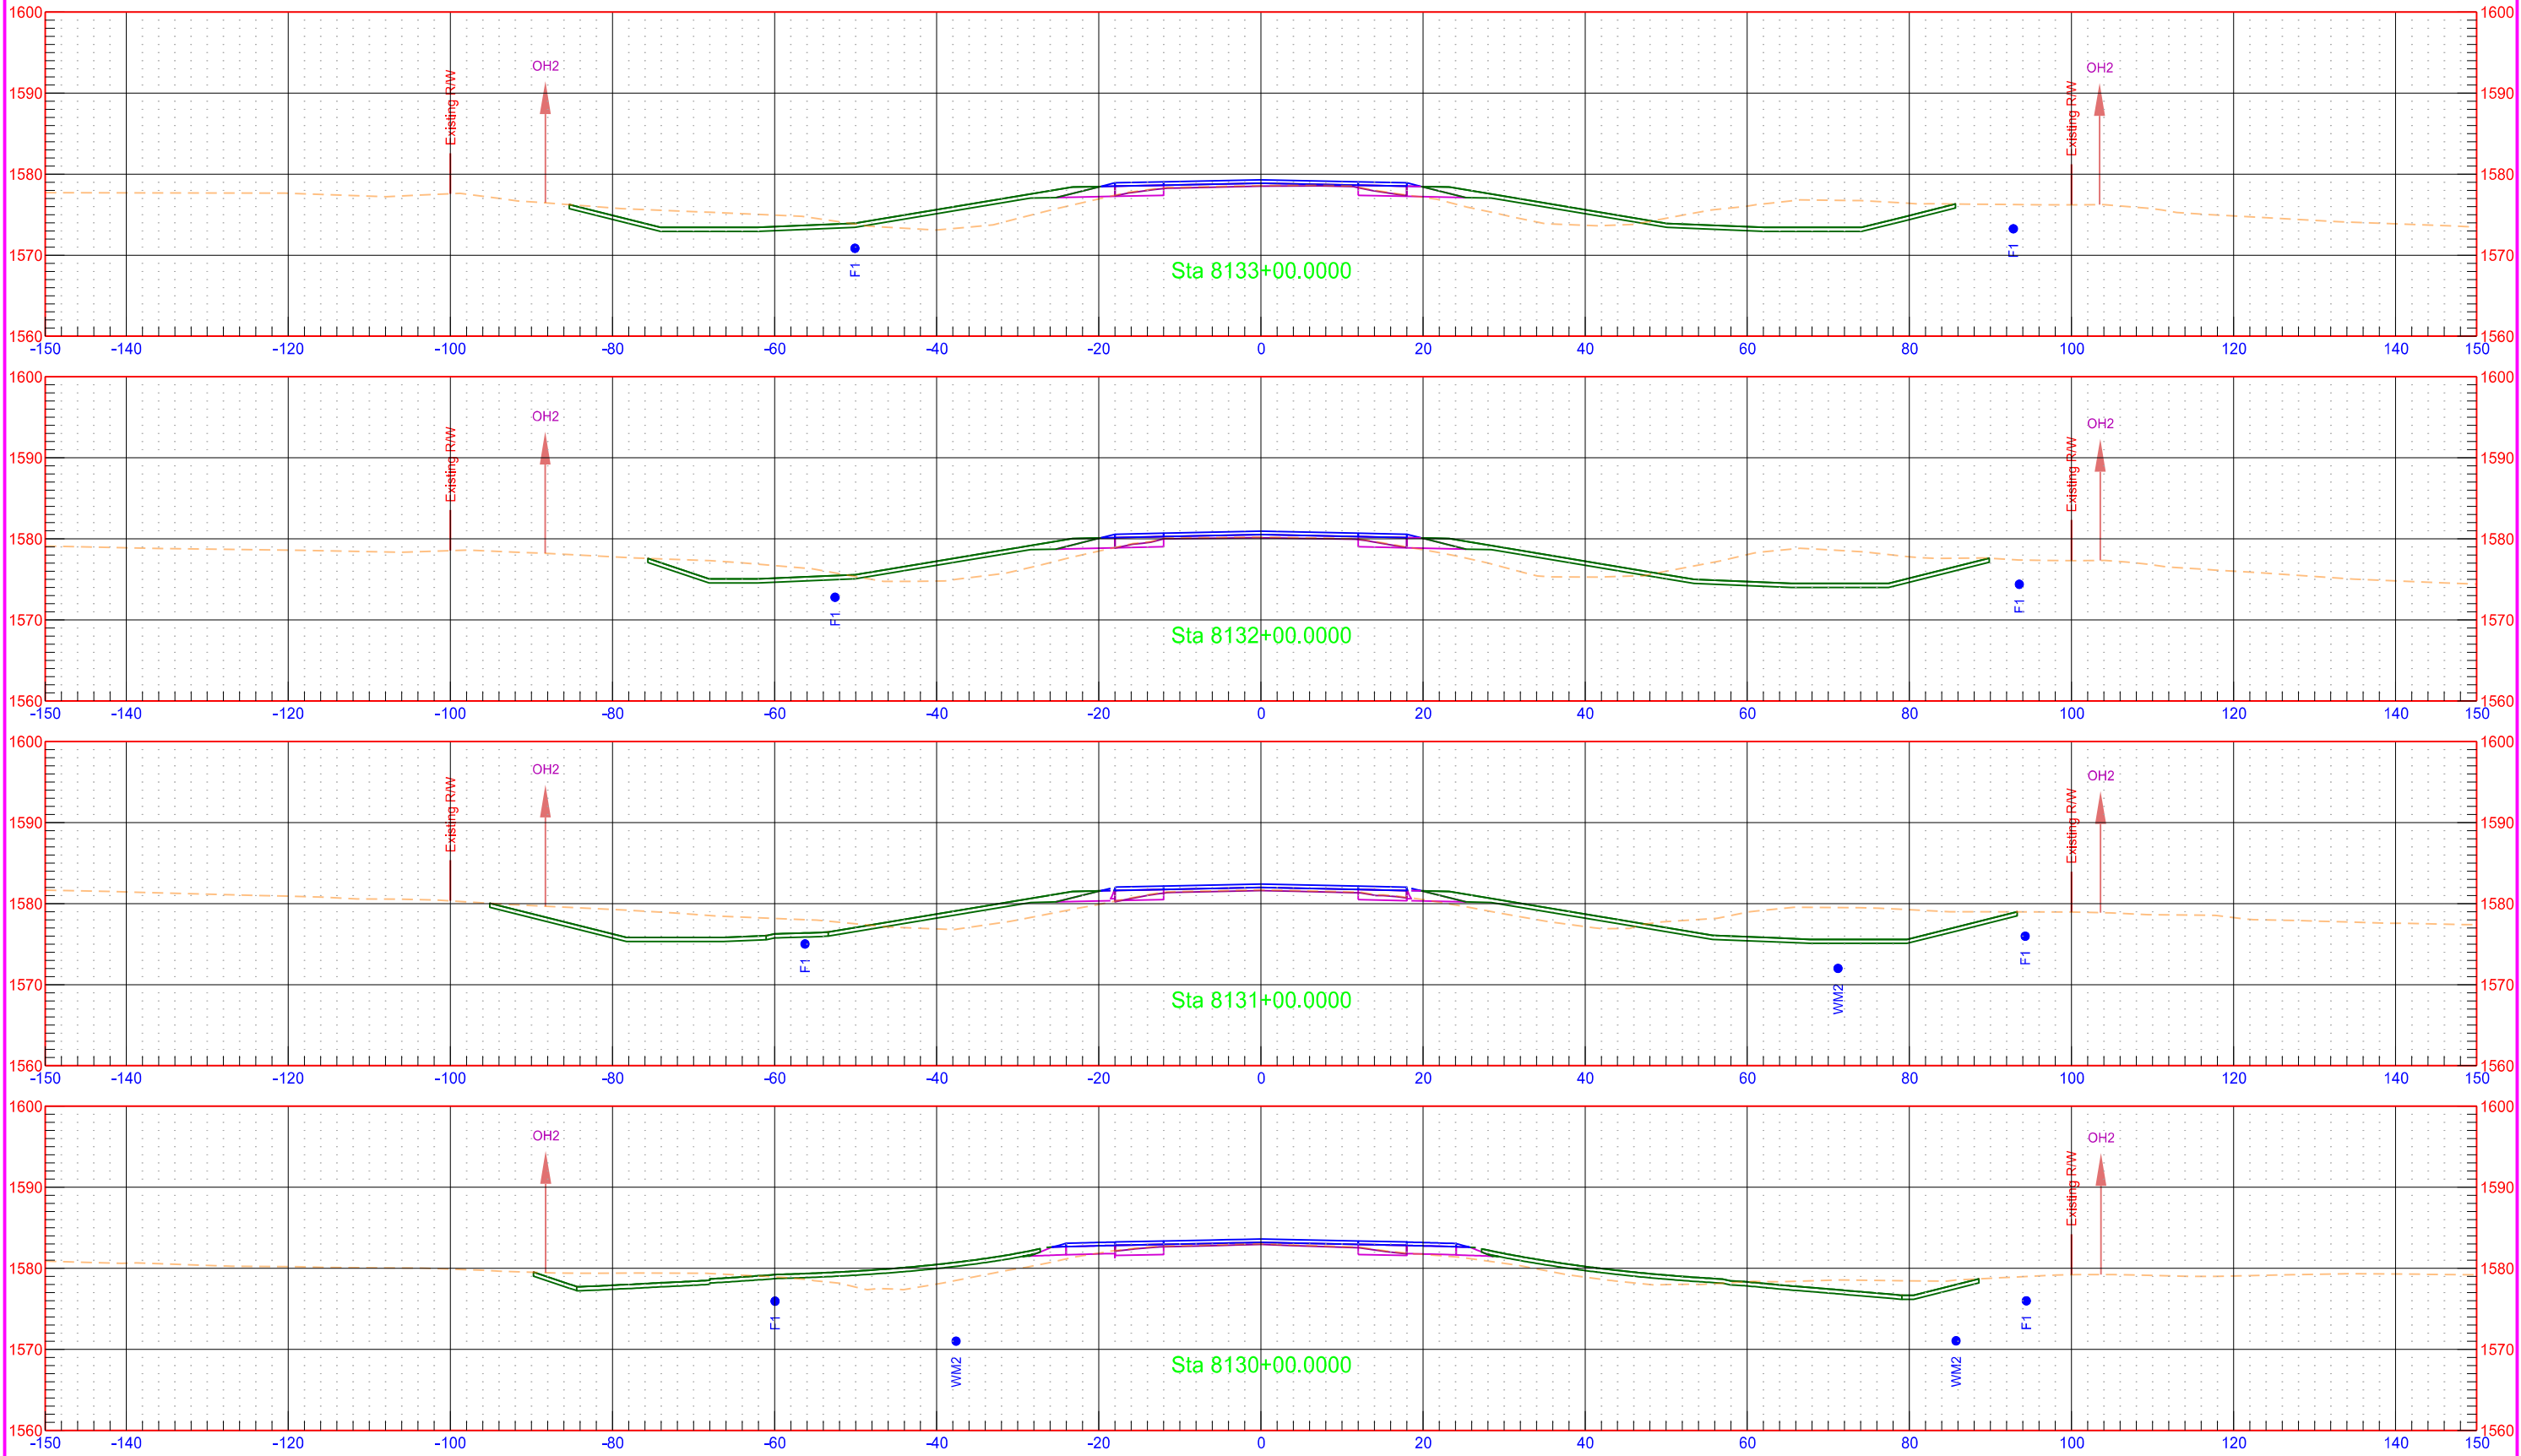

Proposed US 281 Alignment

STATE

PROJECT NO.

SECTION NO.


SHEET NO.

ND

NH-3-281(130)148

200

34

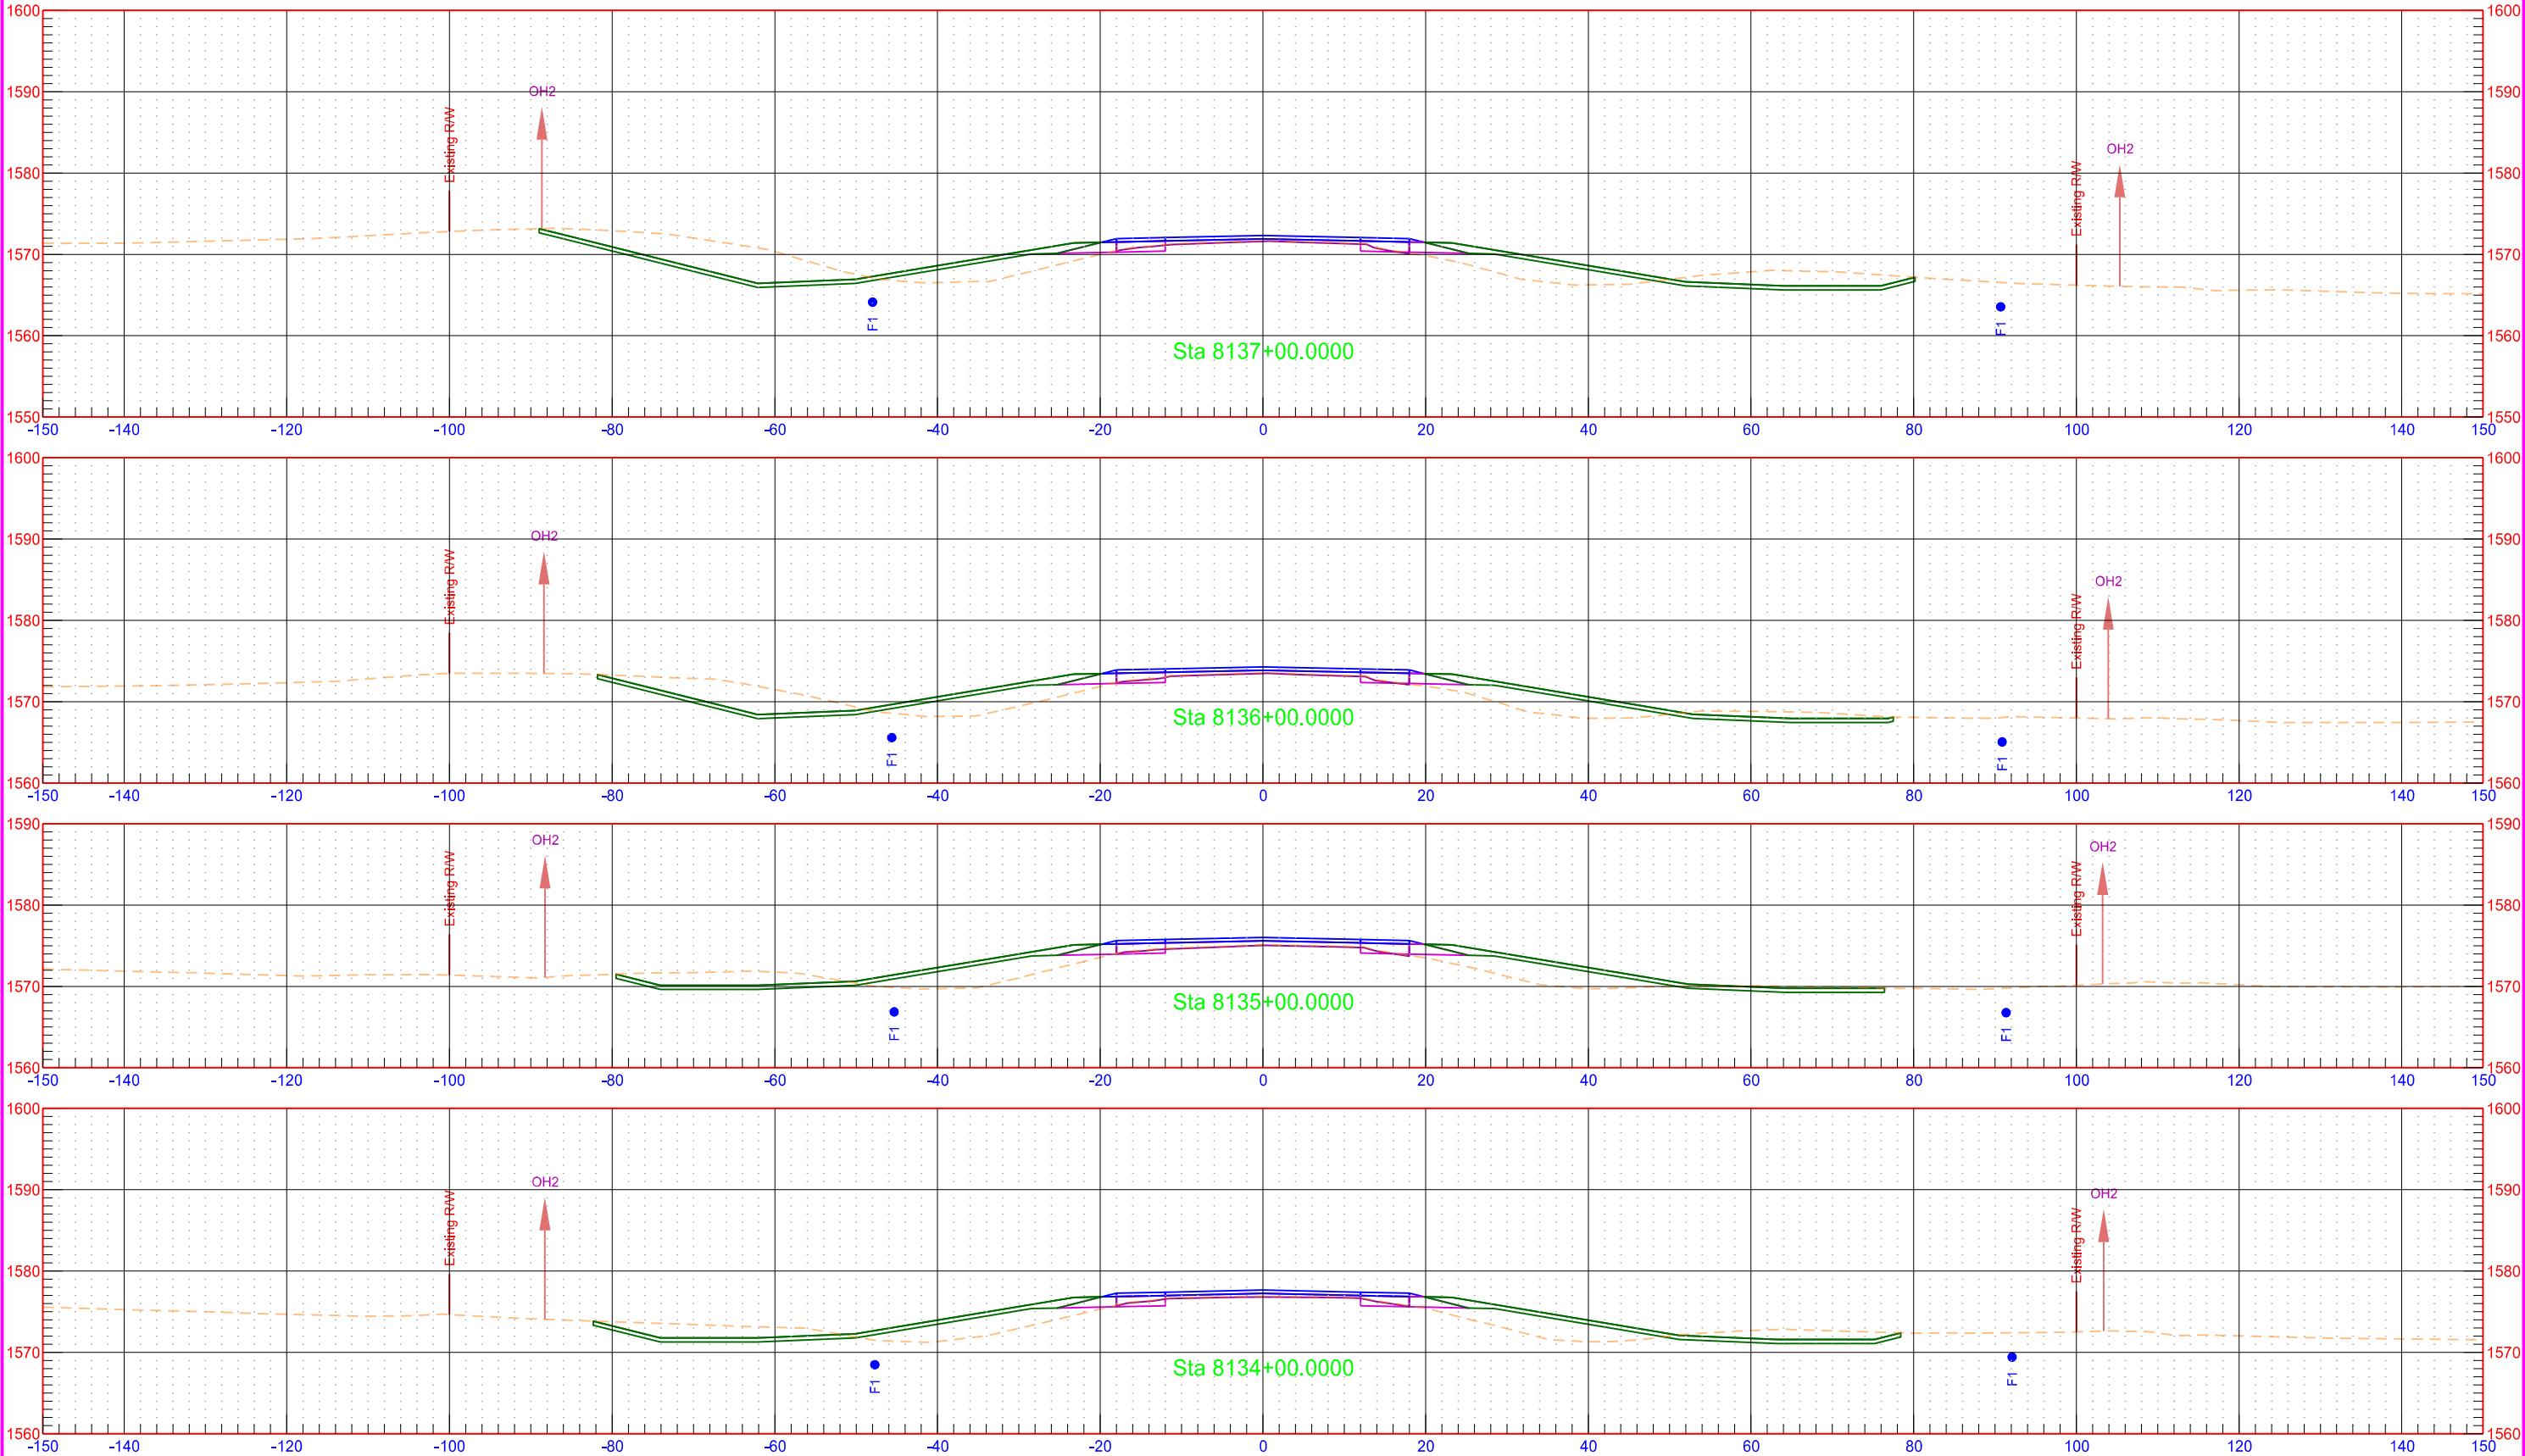

Proposed US 281 Alignment

STATE

PROJECT NO.

SECTION NO.


SHEET NO.

ND

NH-3-281(130)148


200

35

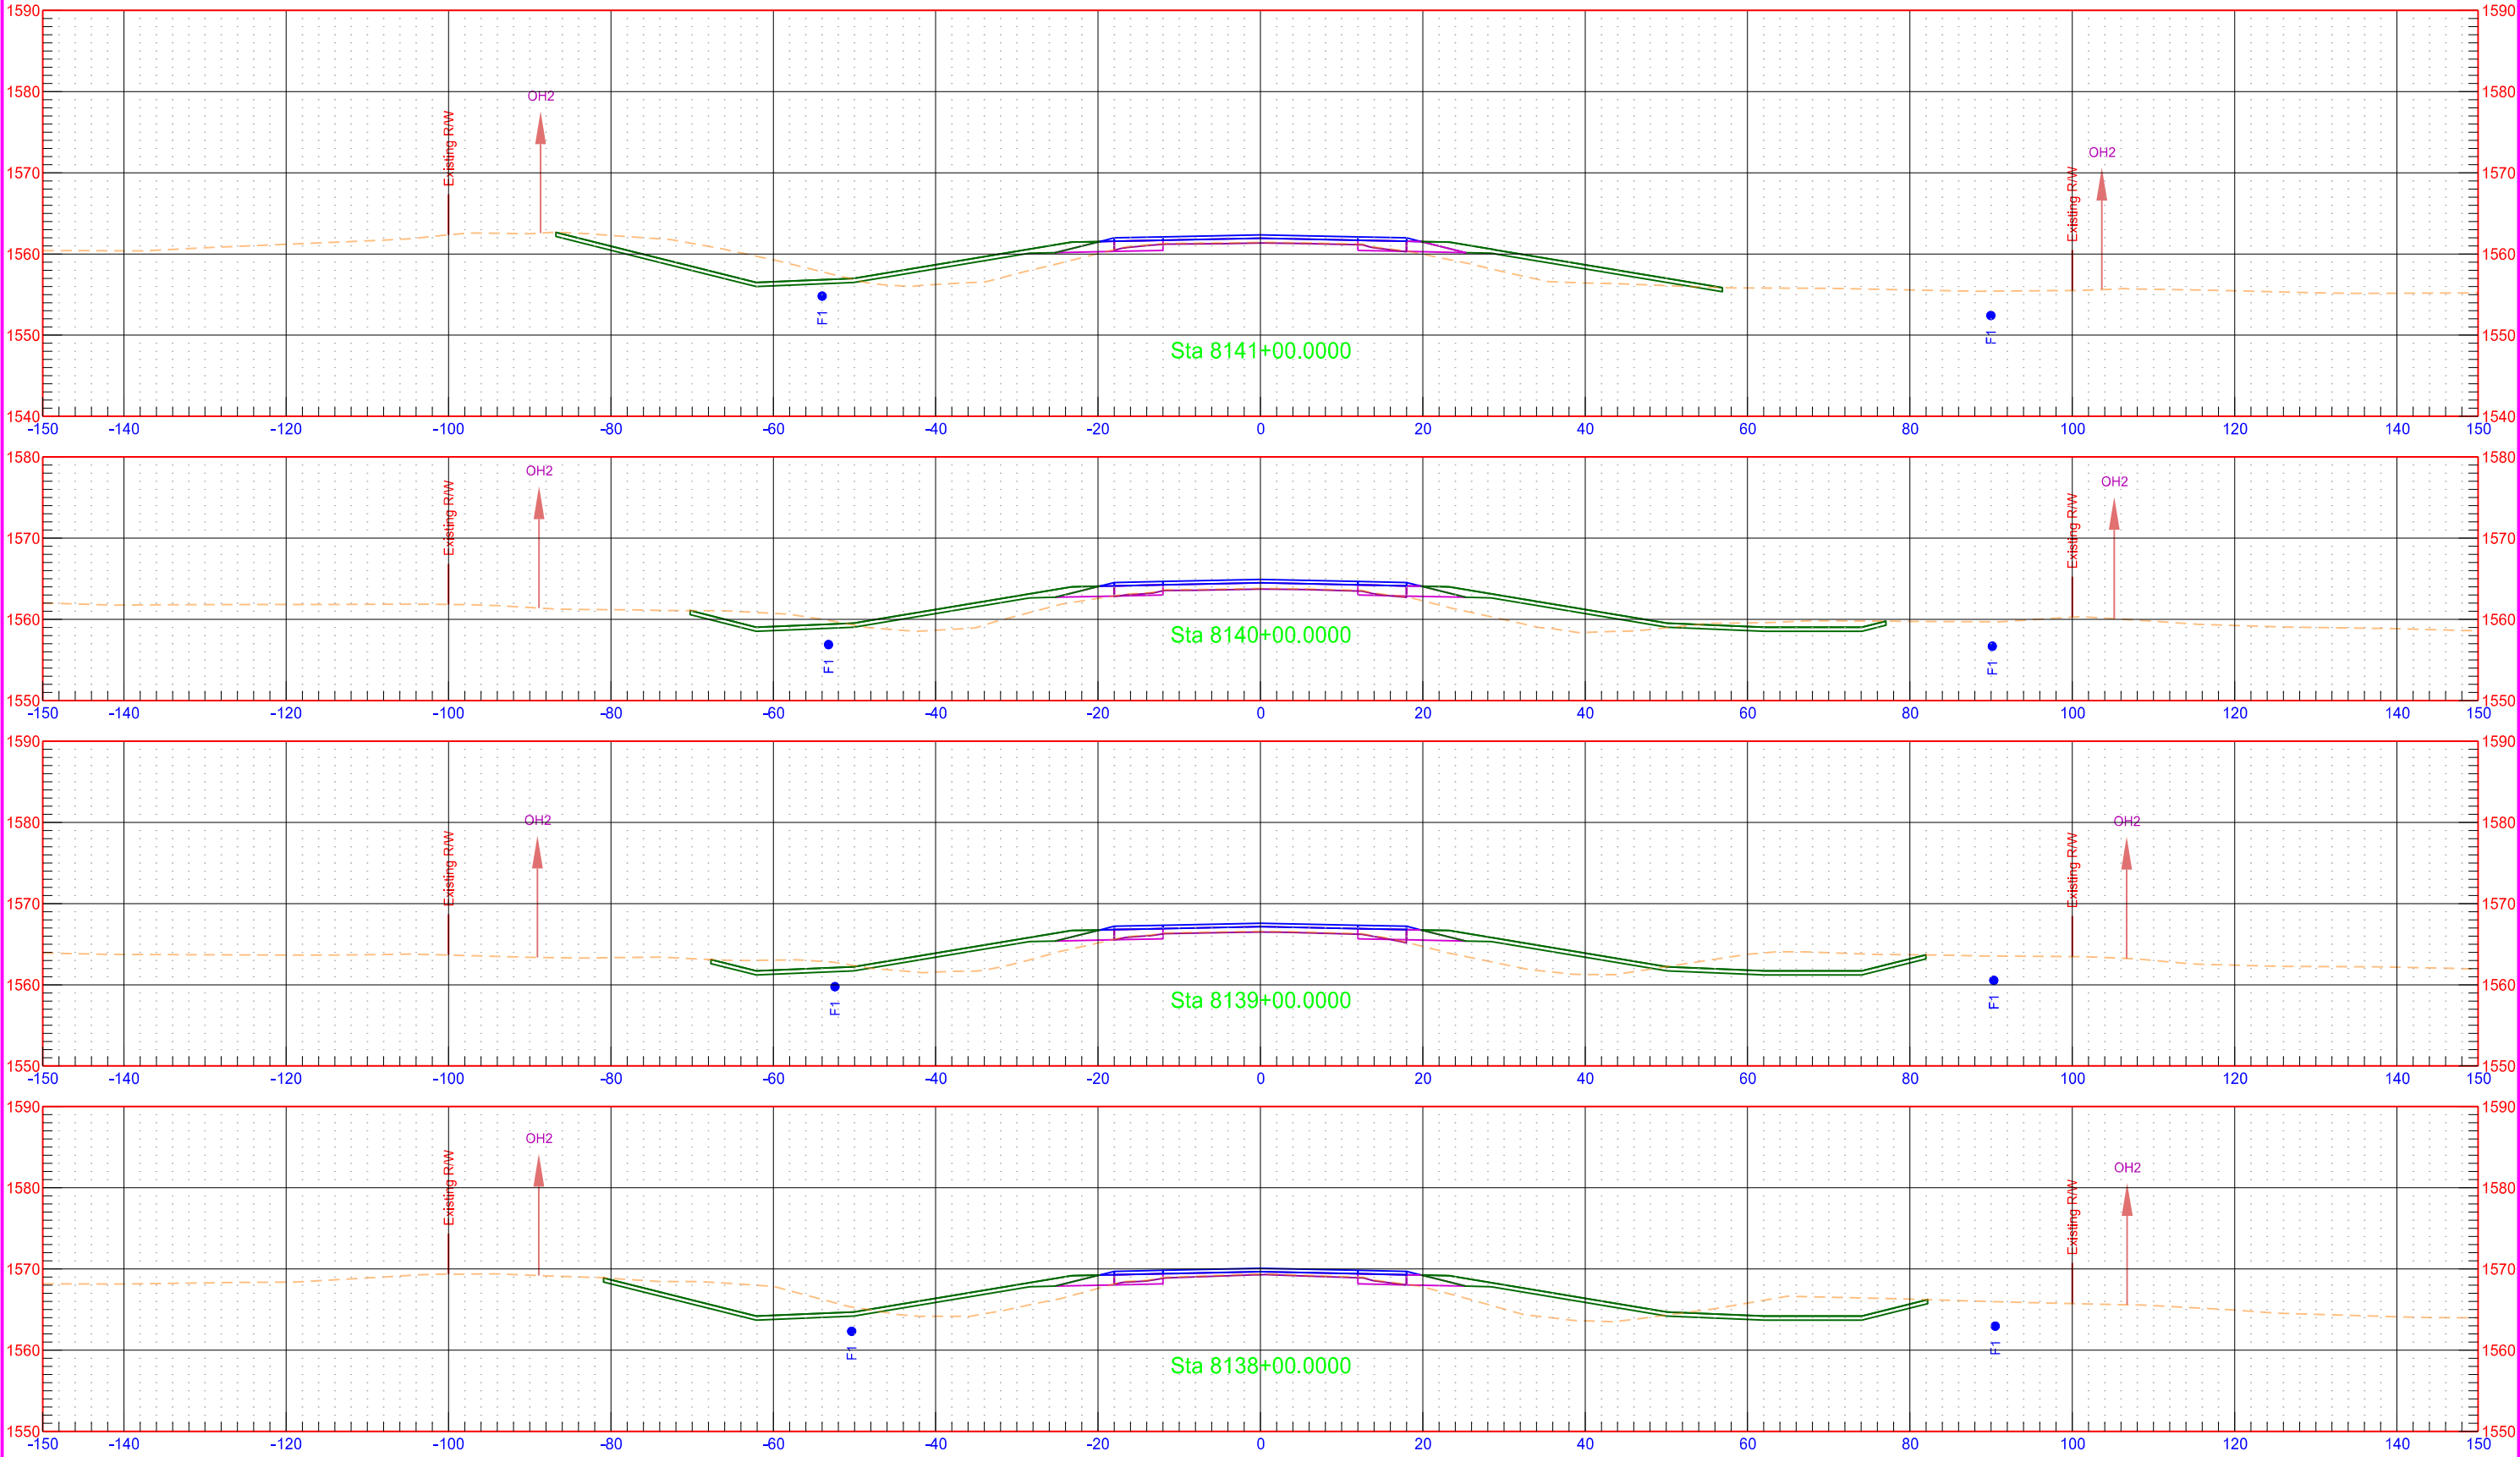

Proposed US 281 Alignment

	STATE	PROJECT NO.	SECTION NO.	SHEET NO.
	ND	NH-3-281(130)148	200	36

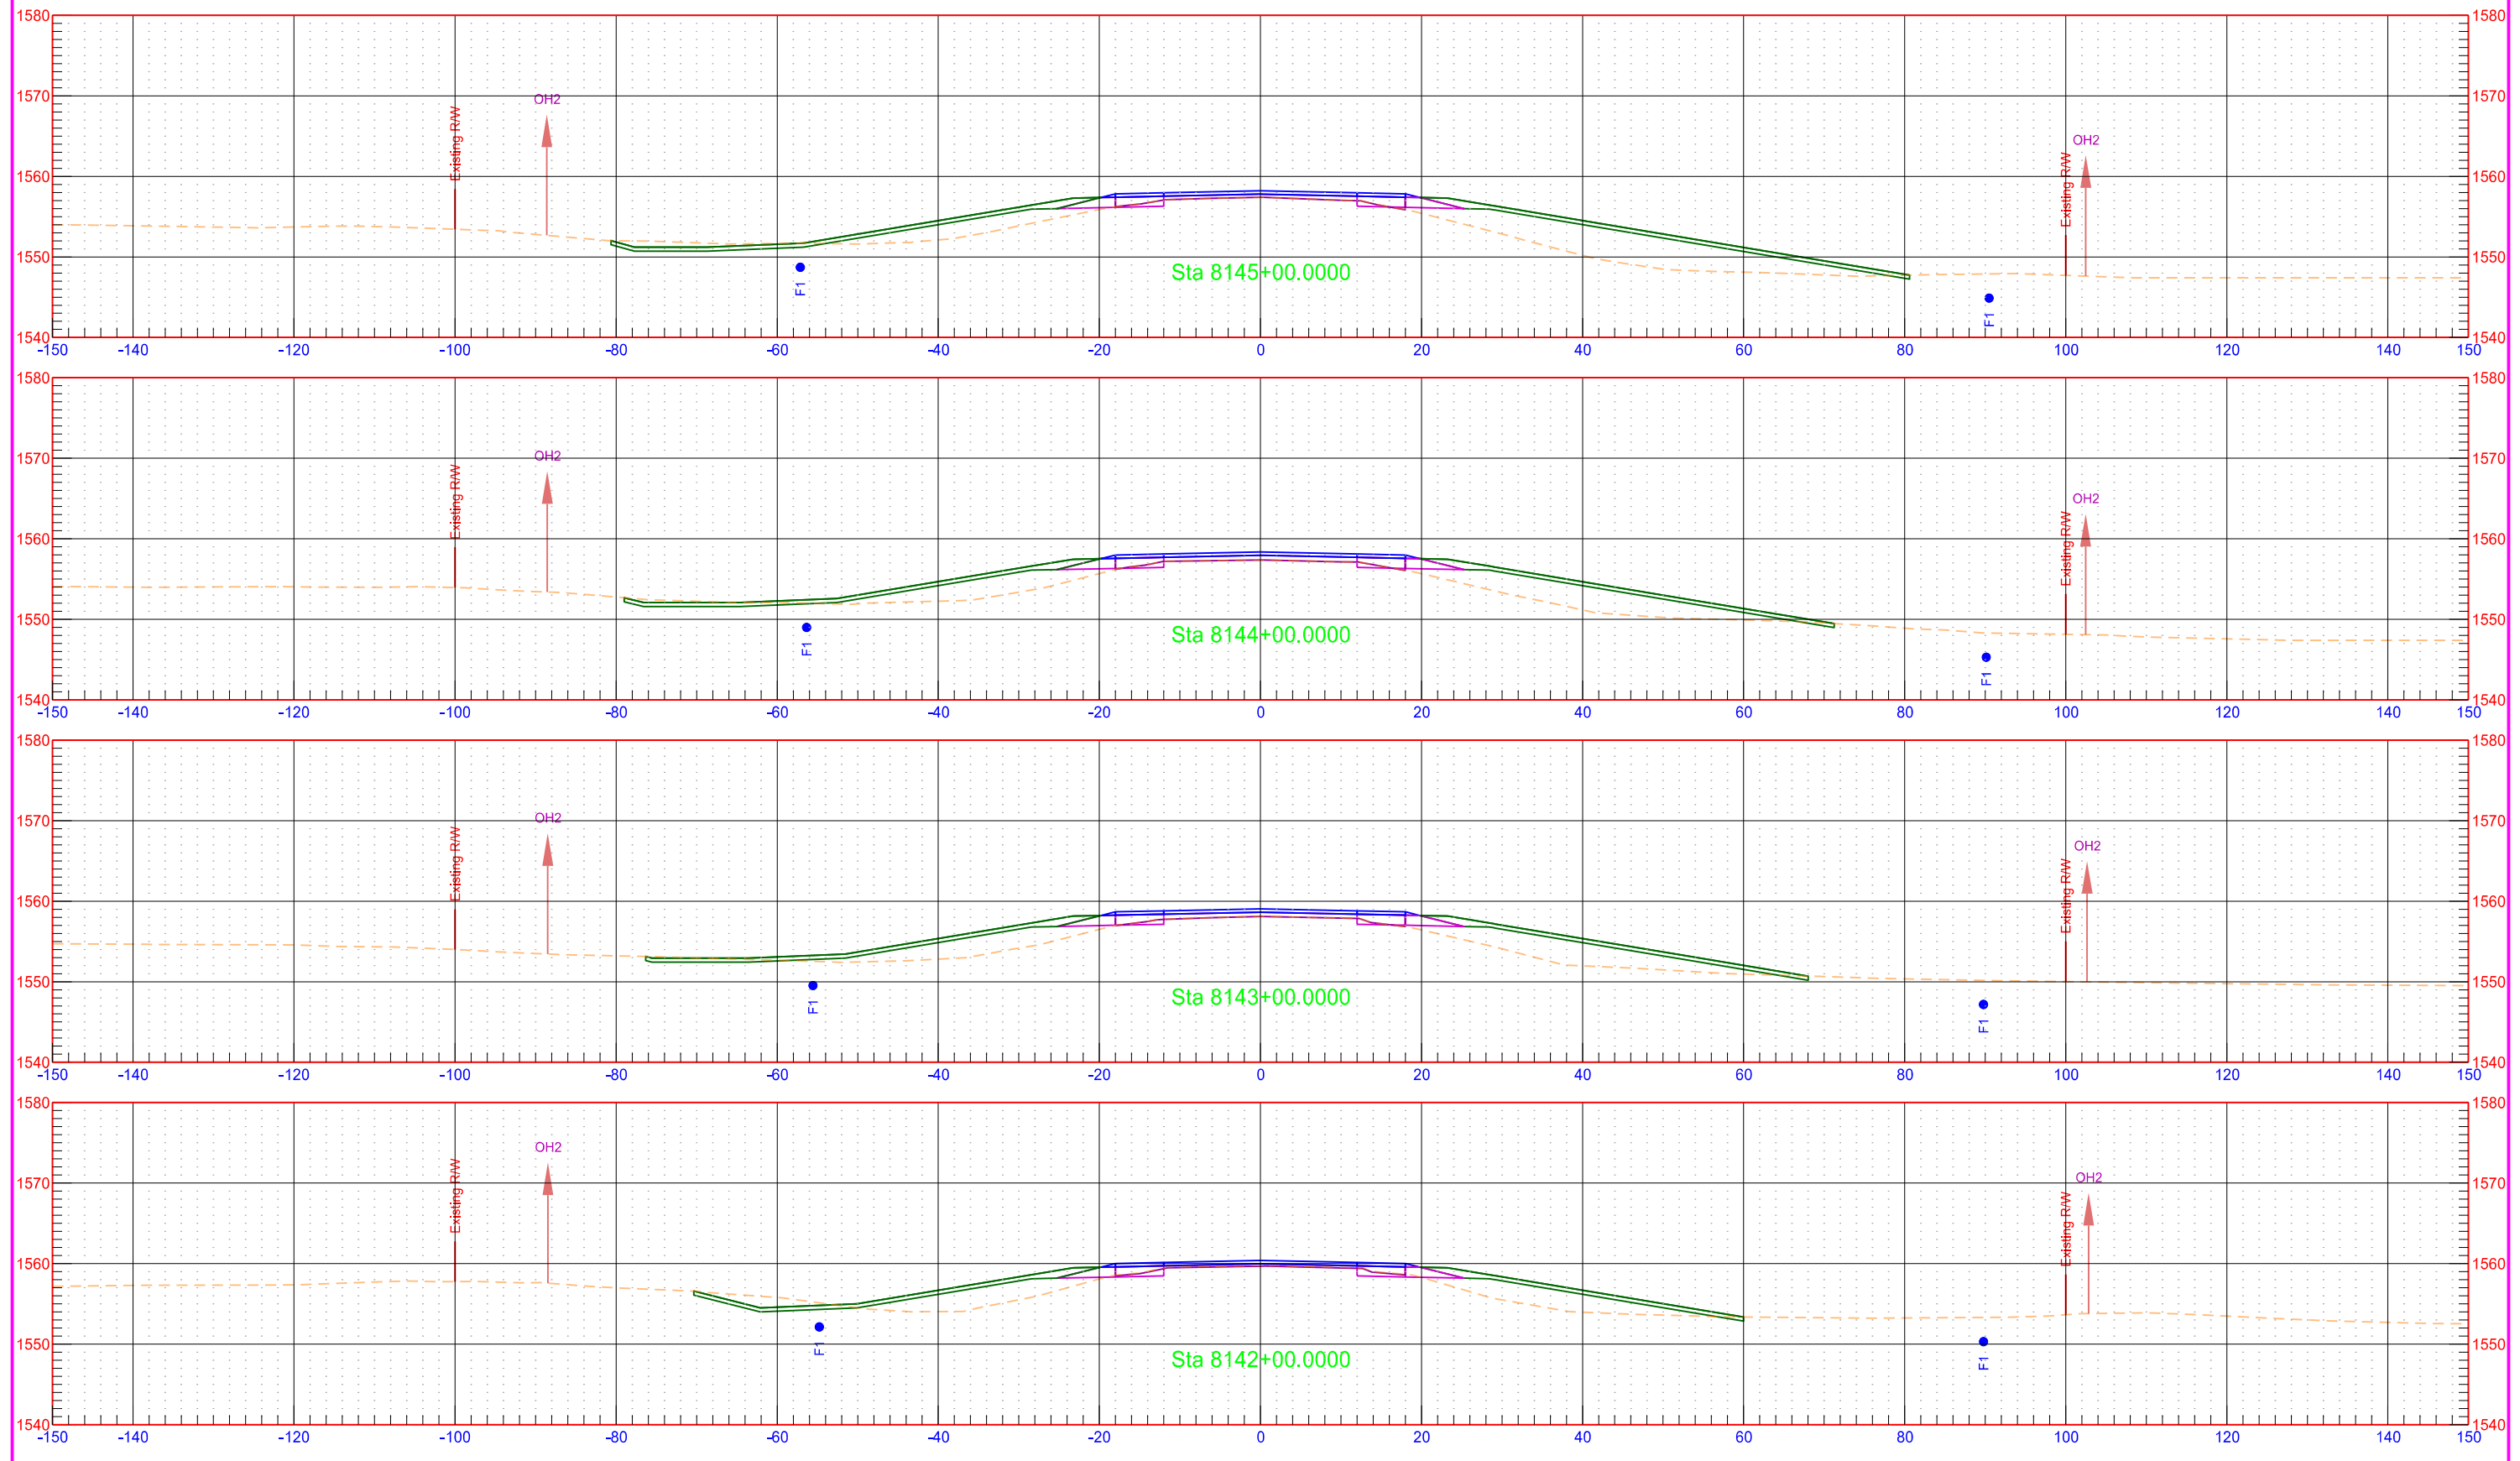

Proposed US 281 Alignment

STATE

PROJECT NO.

SECTION NO.


SHEET NO.

ND

NH-3-281(130)148

200

37

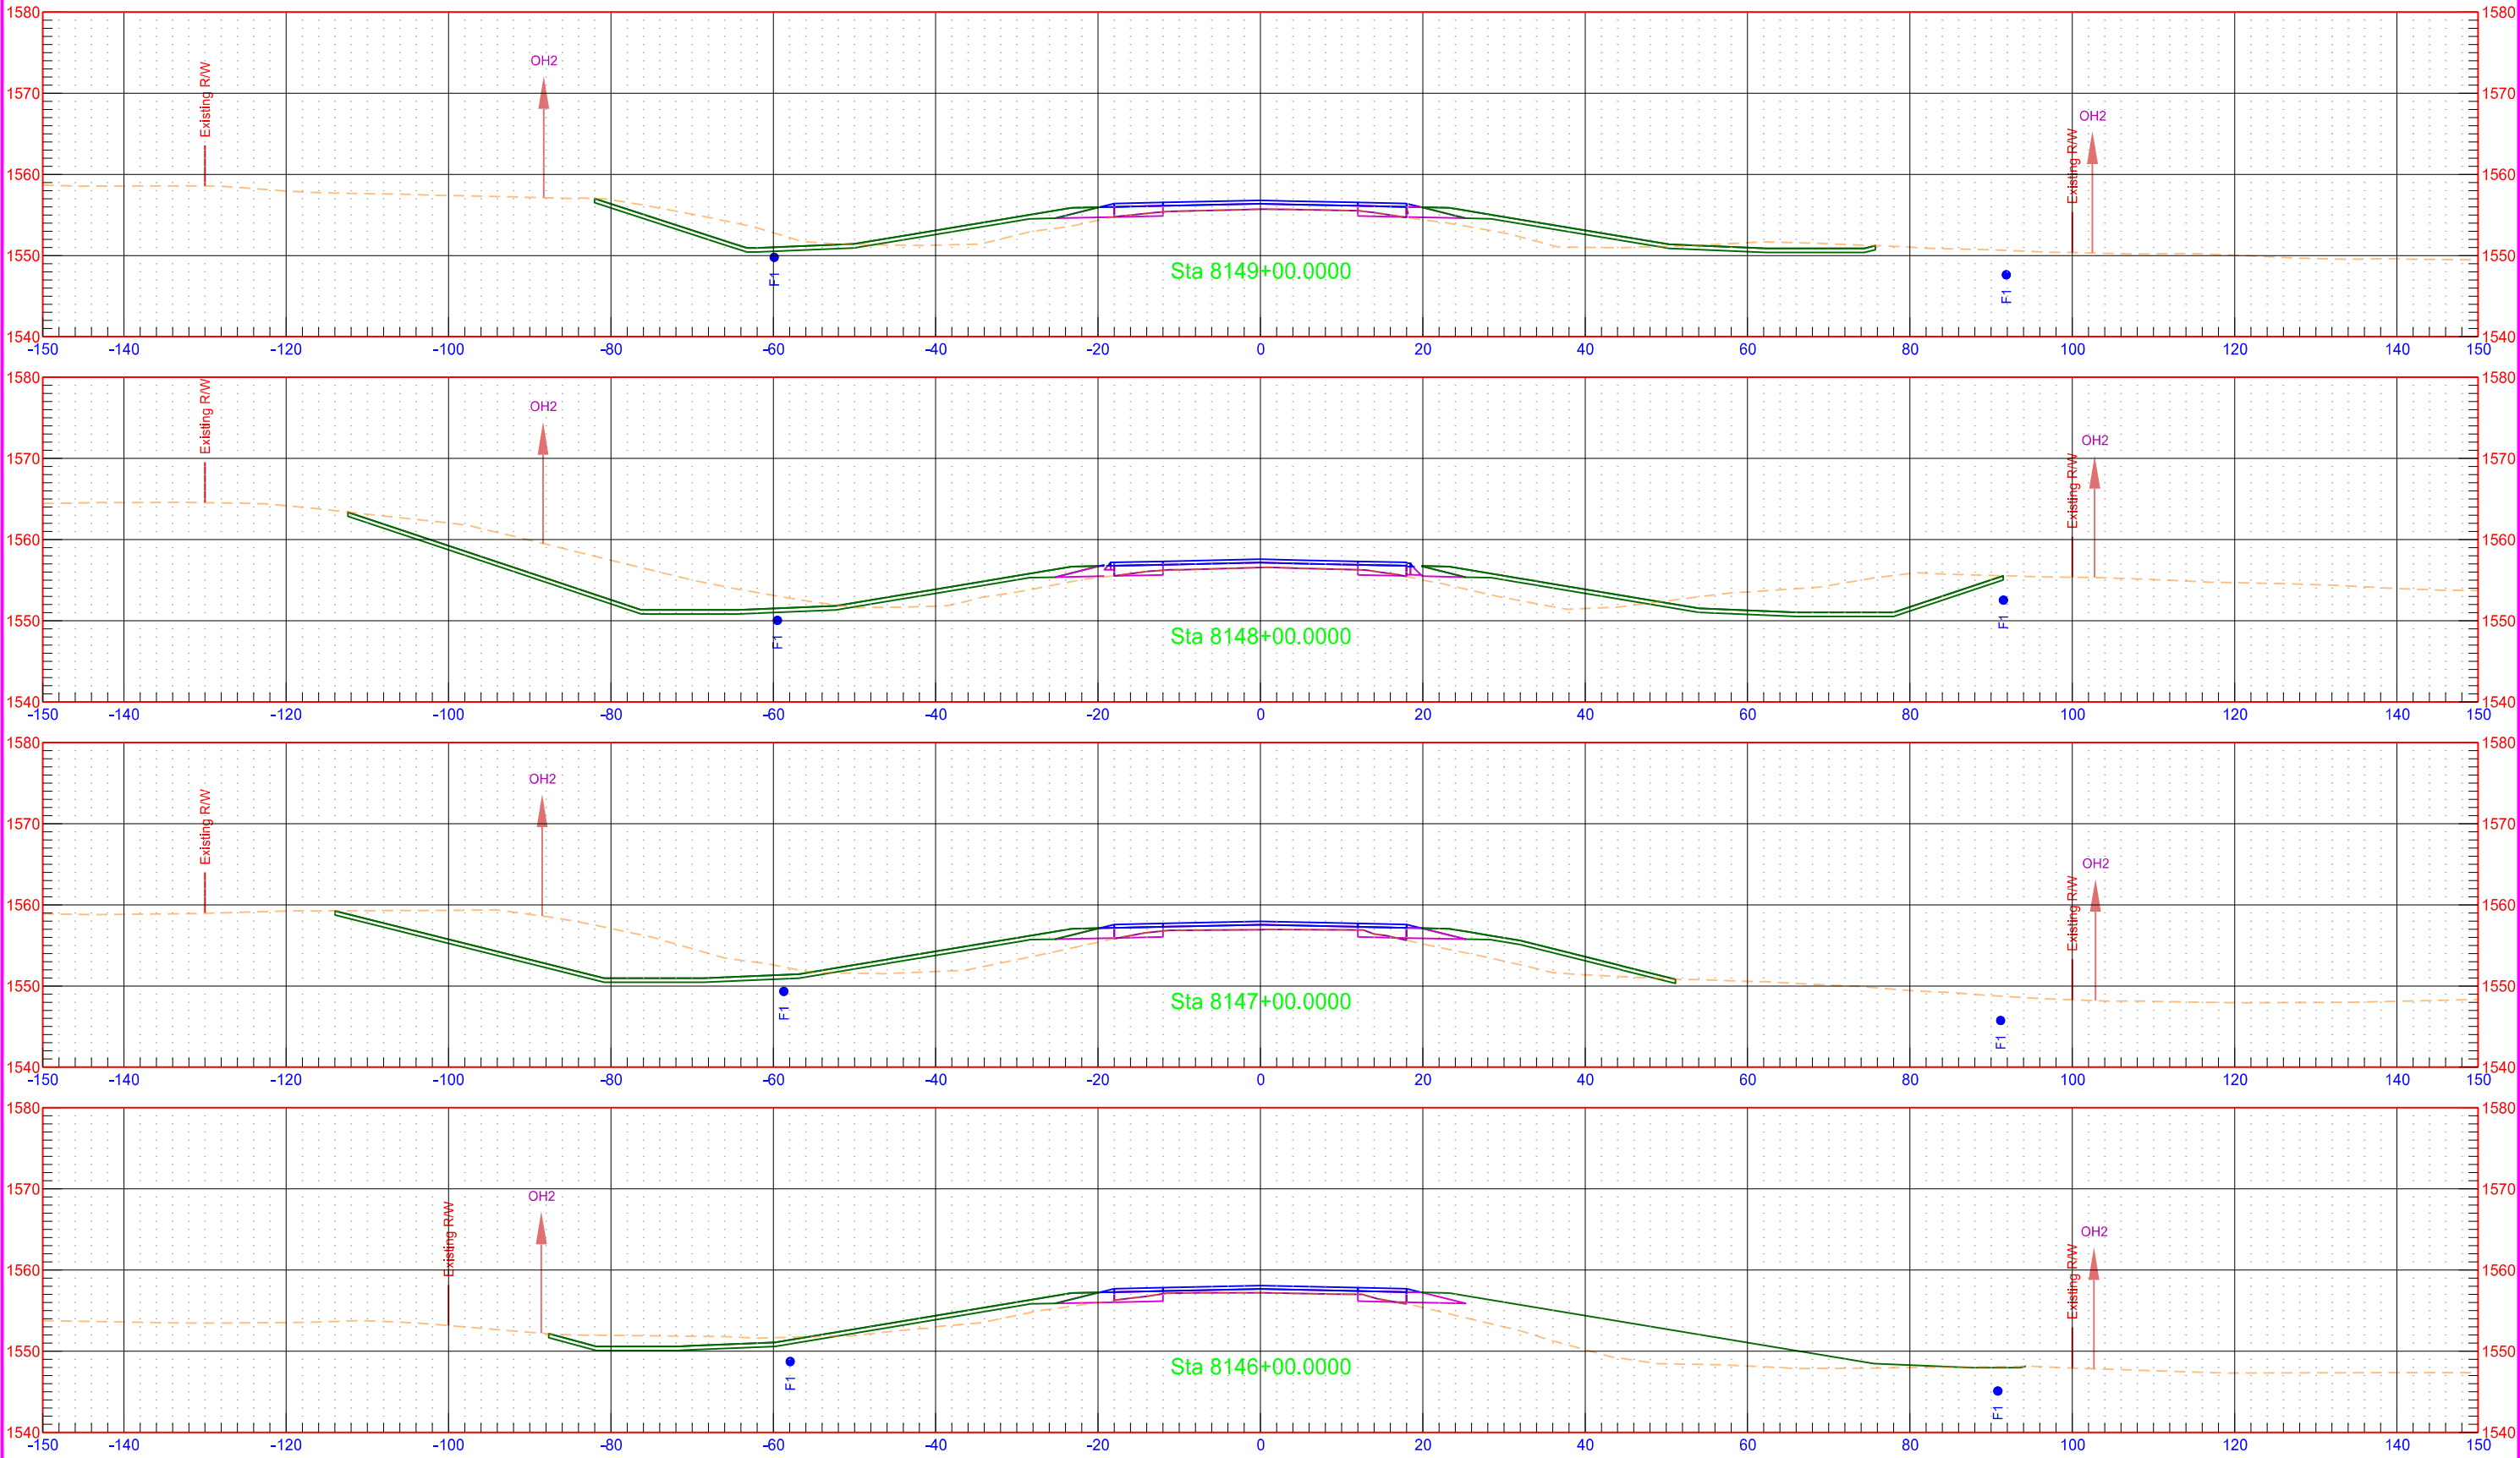

Proposed US 281 Alignment

STATE

PROJECT NO.

SECTION NO.


SHEET NO.

ND

NH-3-281(130)148

200

38

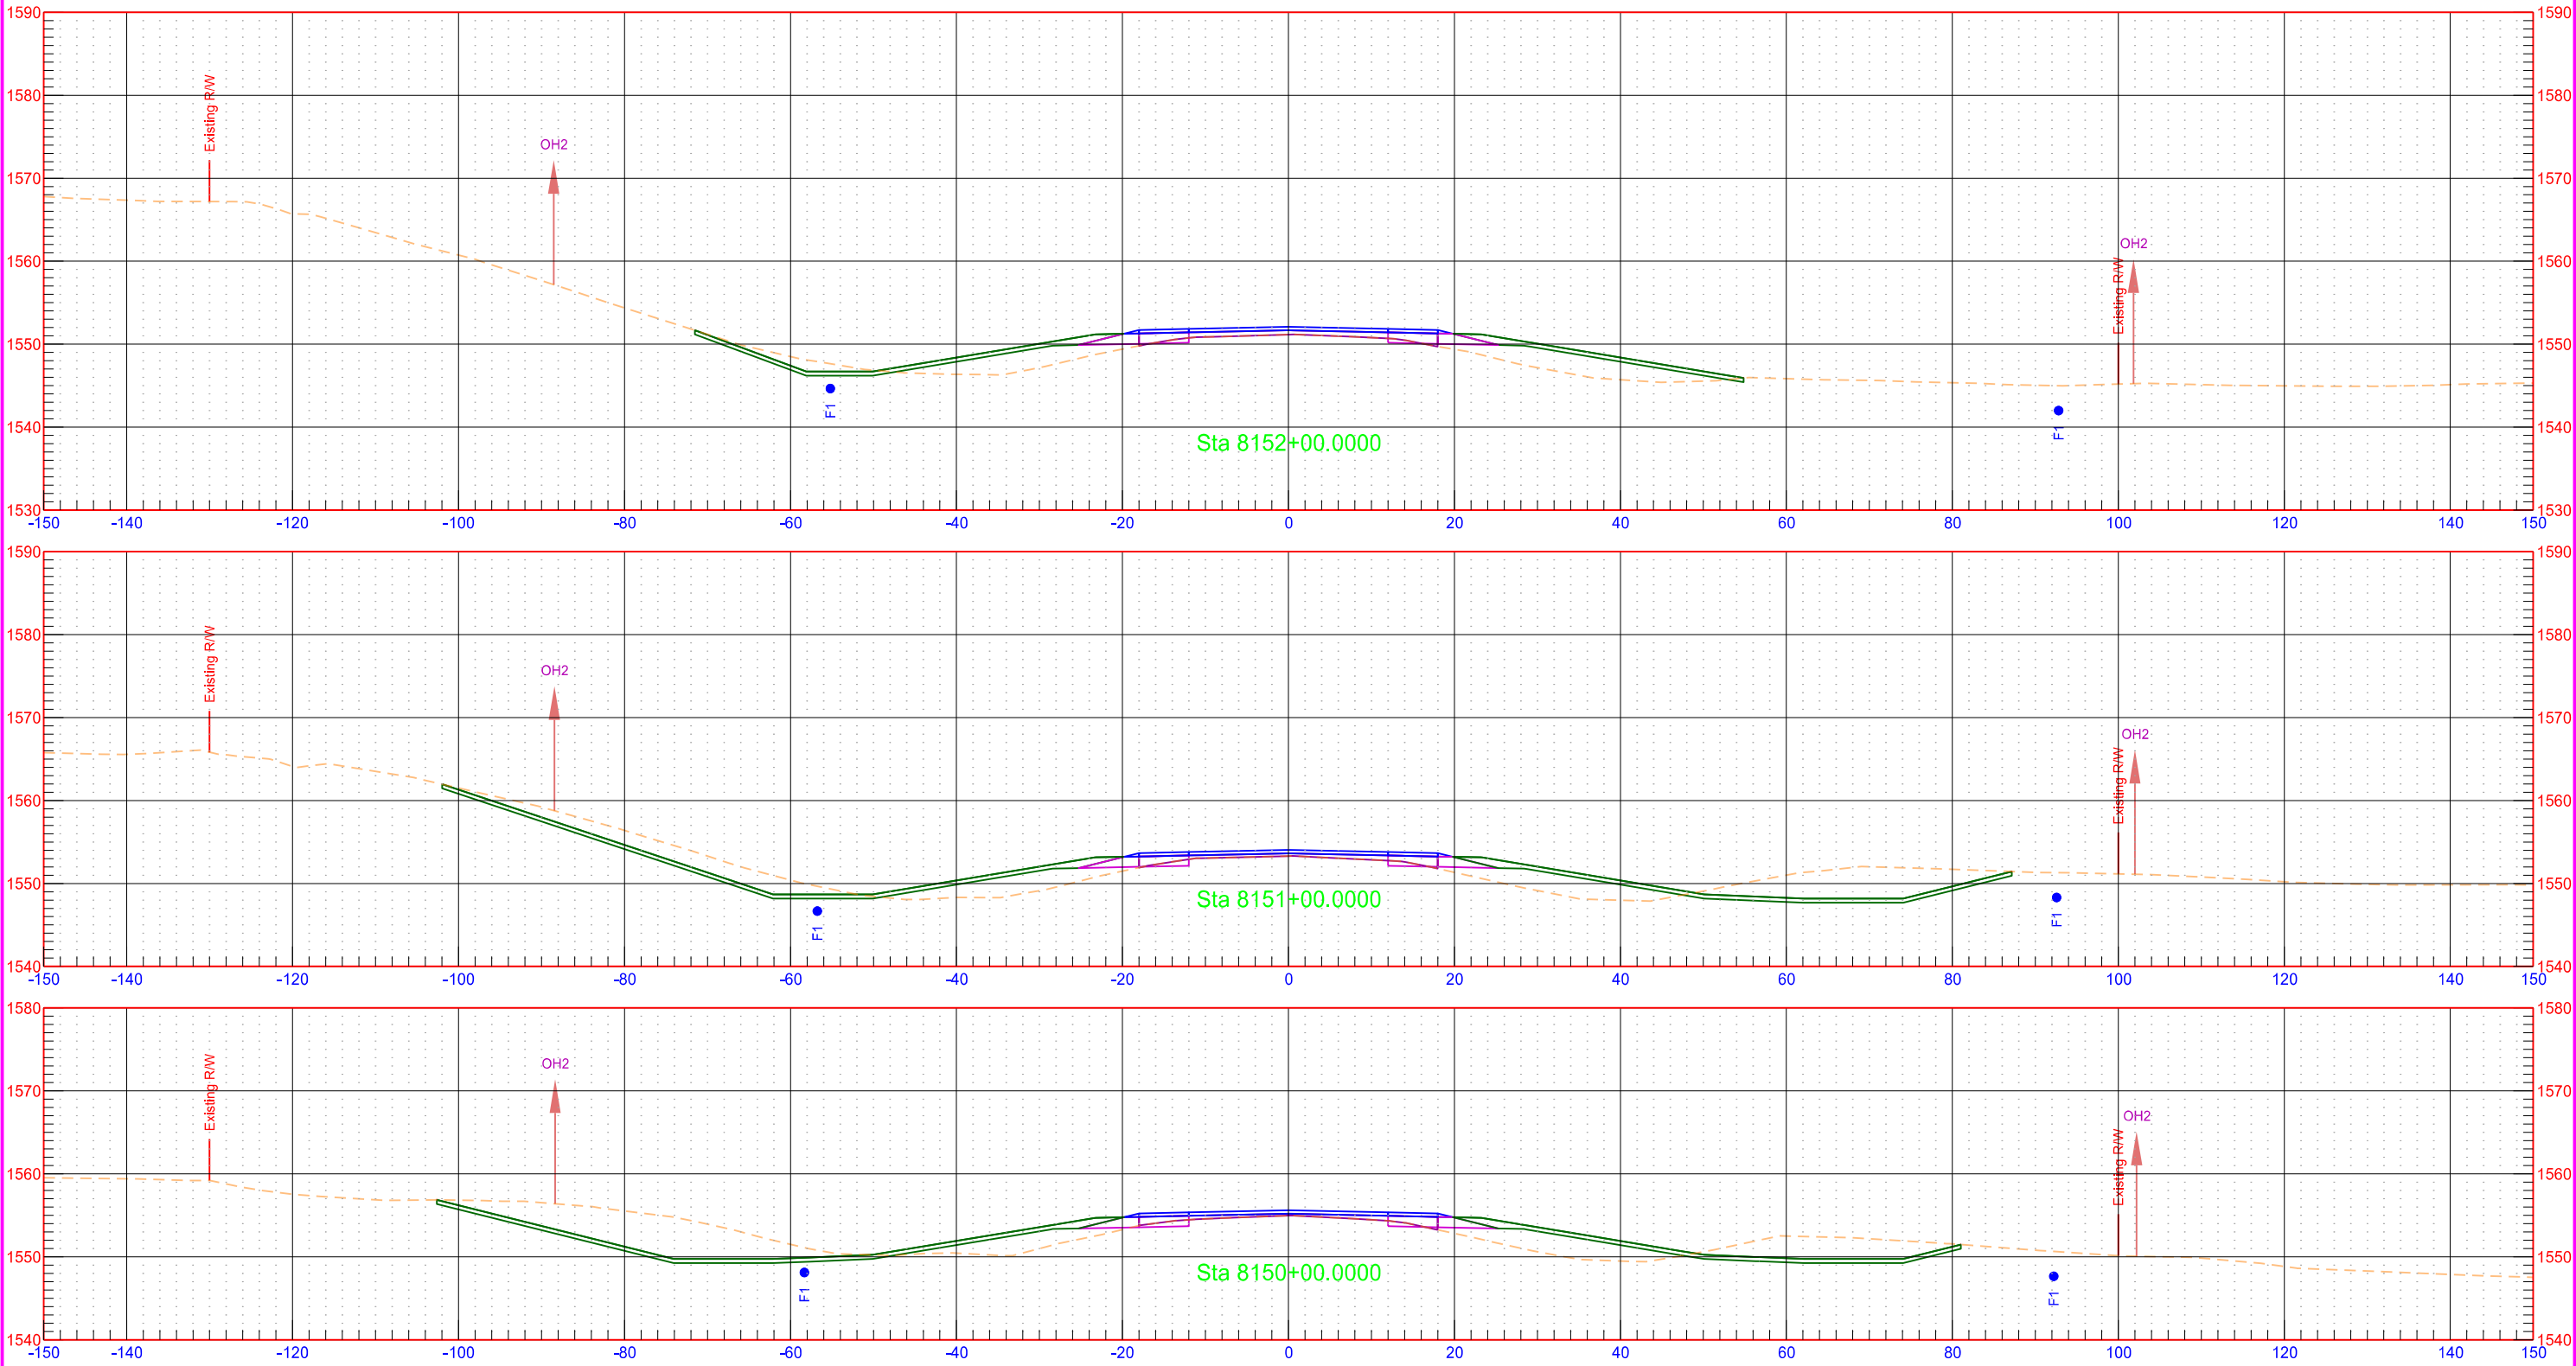

Proposed US 281 Alignment

STATE

PROJECT NO.

SECTION NO.


SHEET NO.

ND

NH-3-281(130)148

200

39

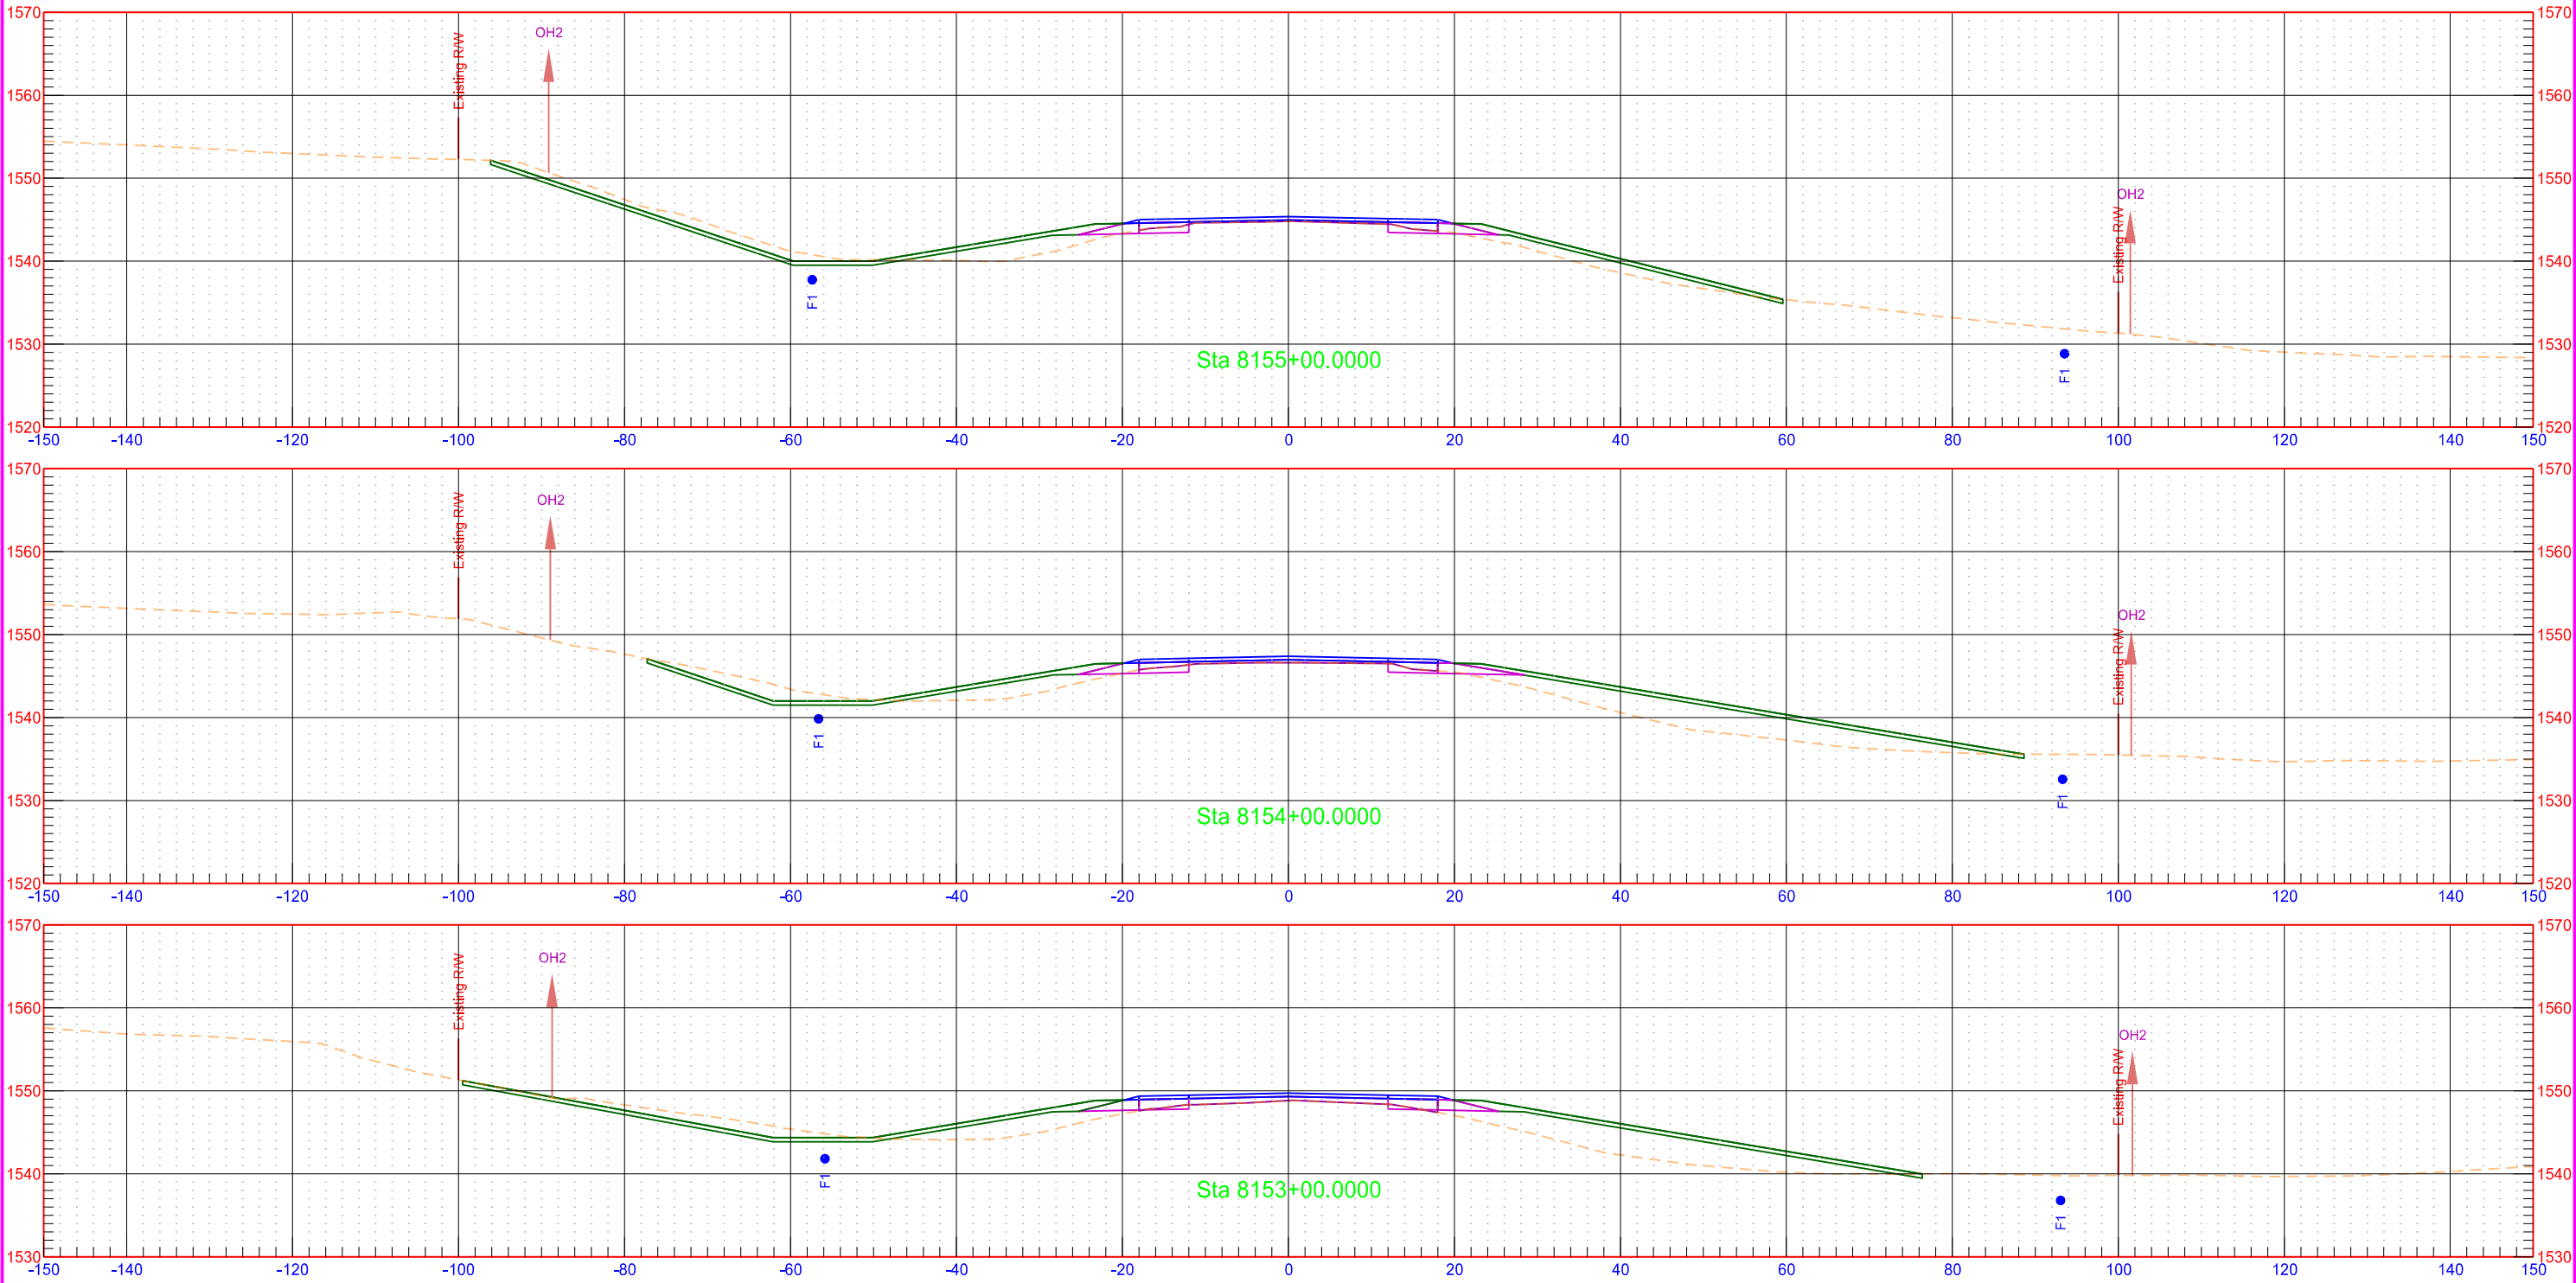

Proposed US 281 Alignment

STATE

PROJECT NO.

SECTION NO.


SHEET NO.

ND

NH-3-281(130)148


200

40

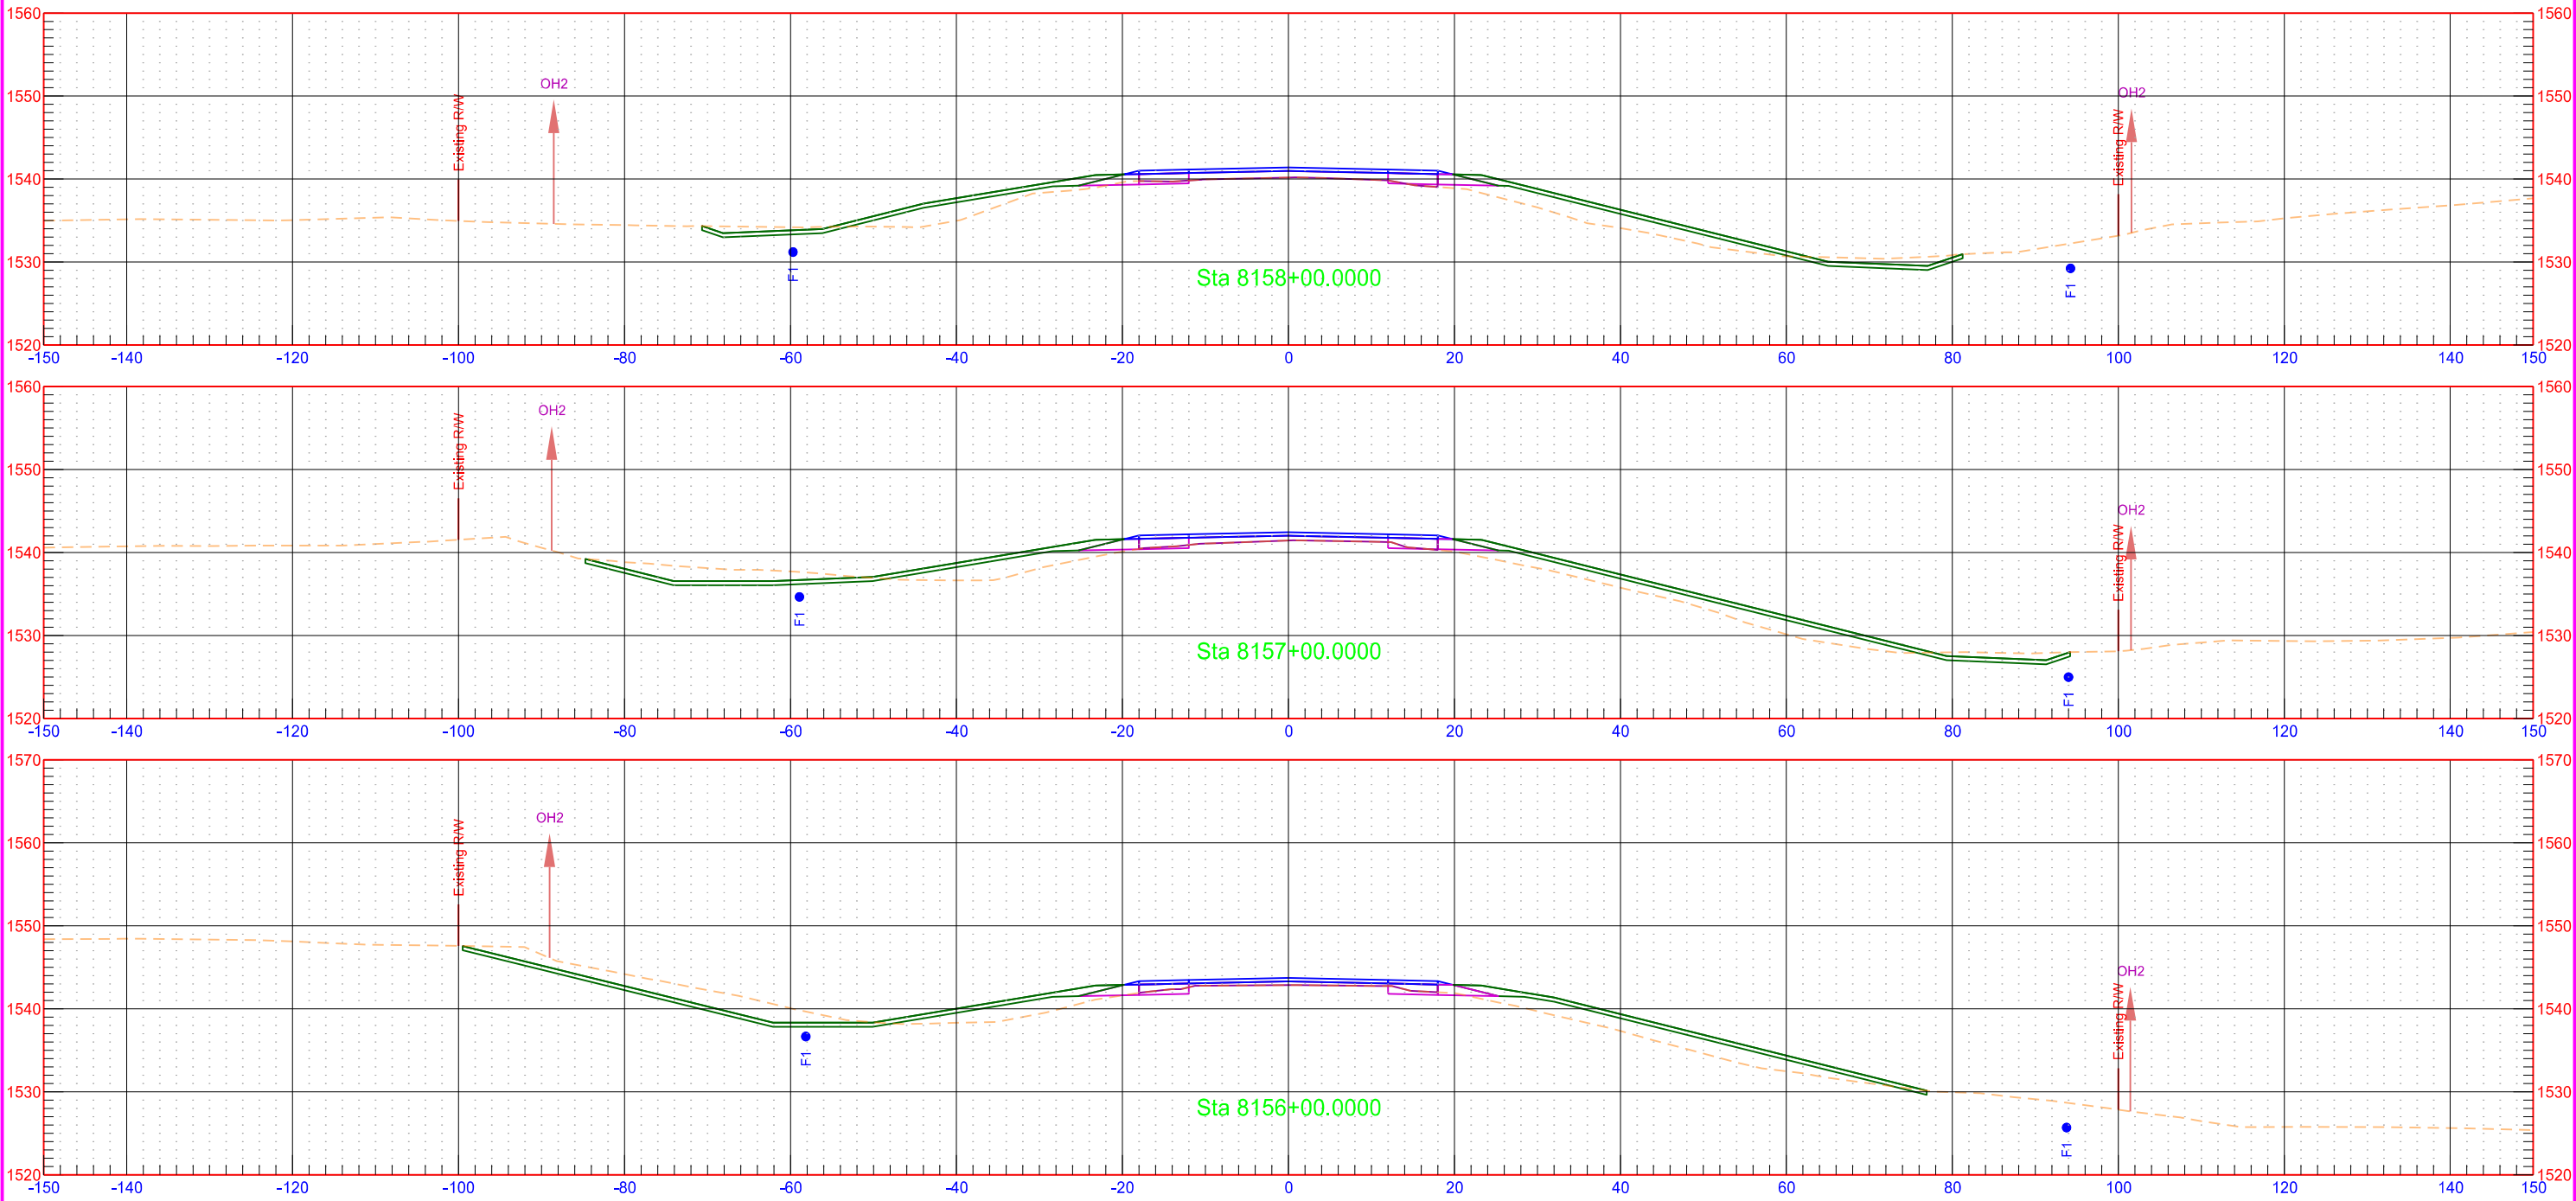


Proposed US 281 Alignment

STATE	PROJECT NO.	SECTION NO.	SHEET NO.
ND	NH-3-281(130)148	200	41

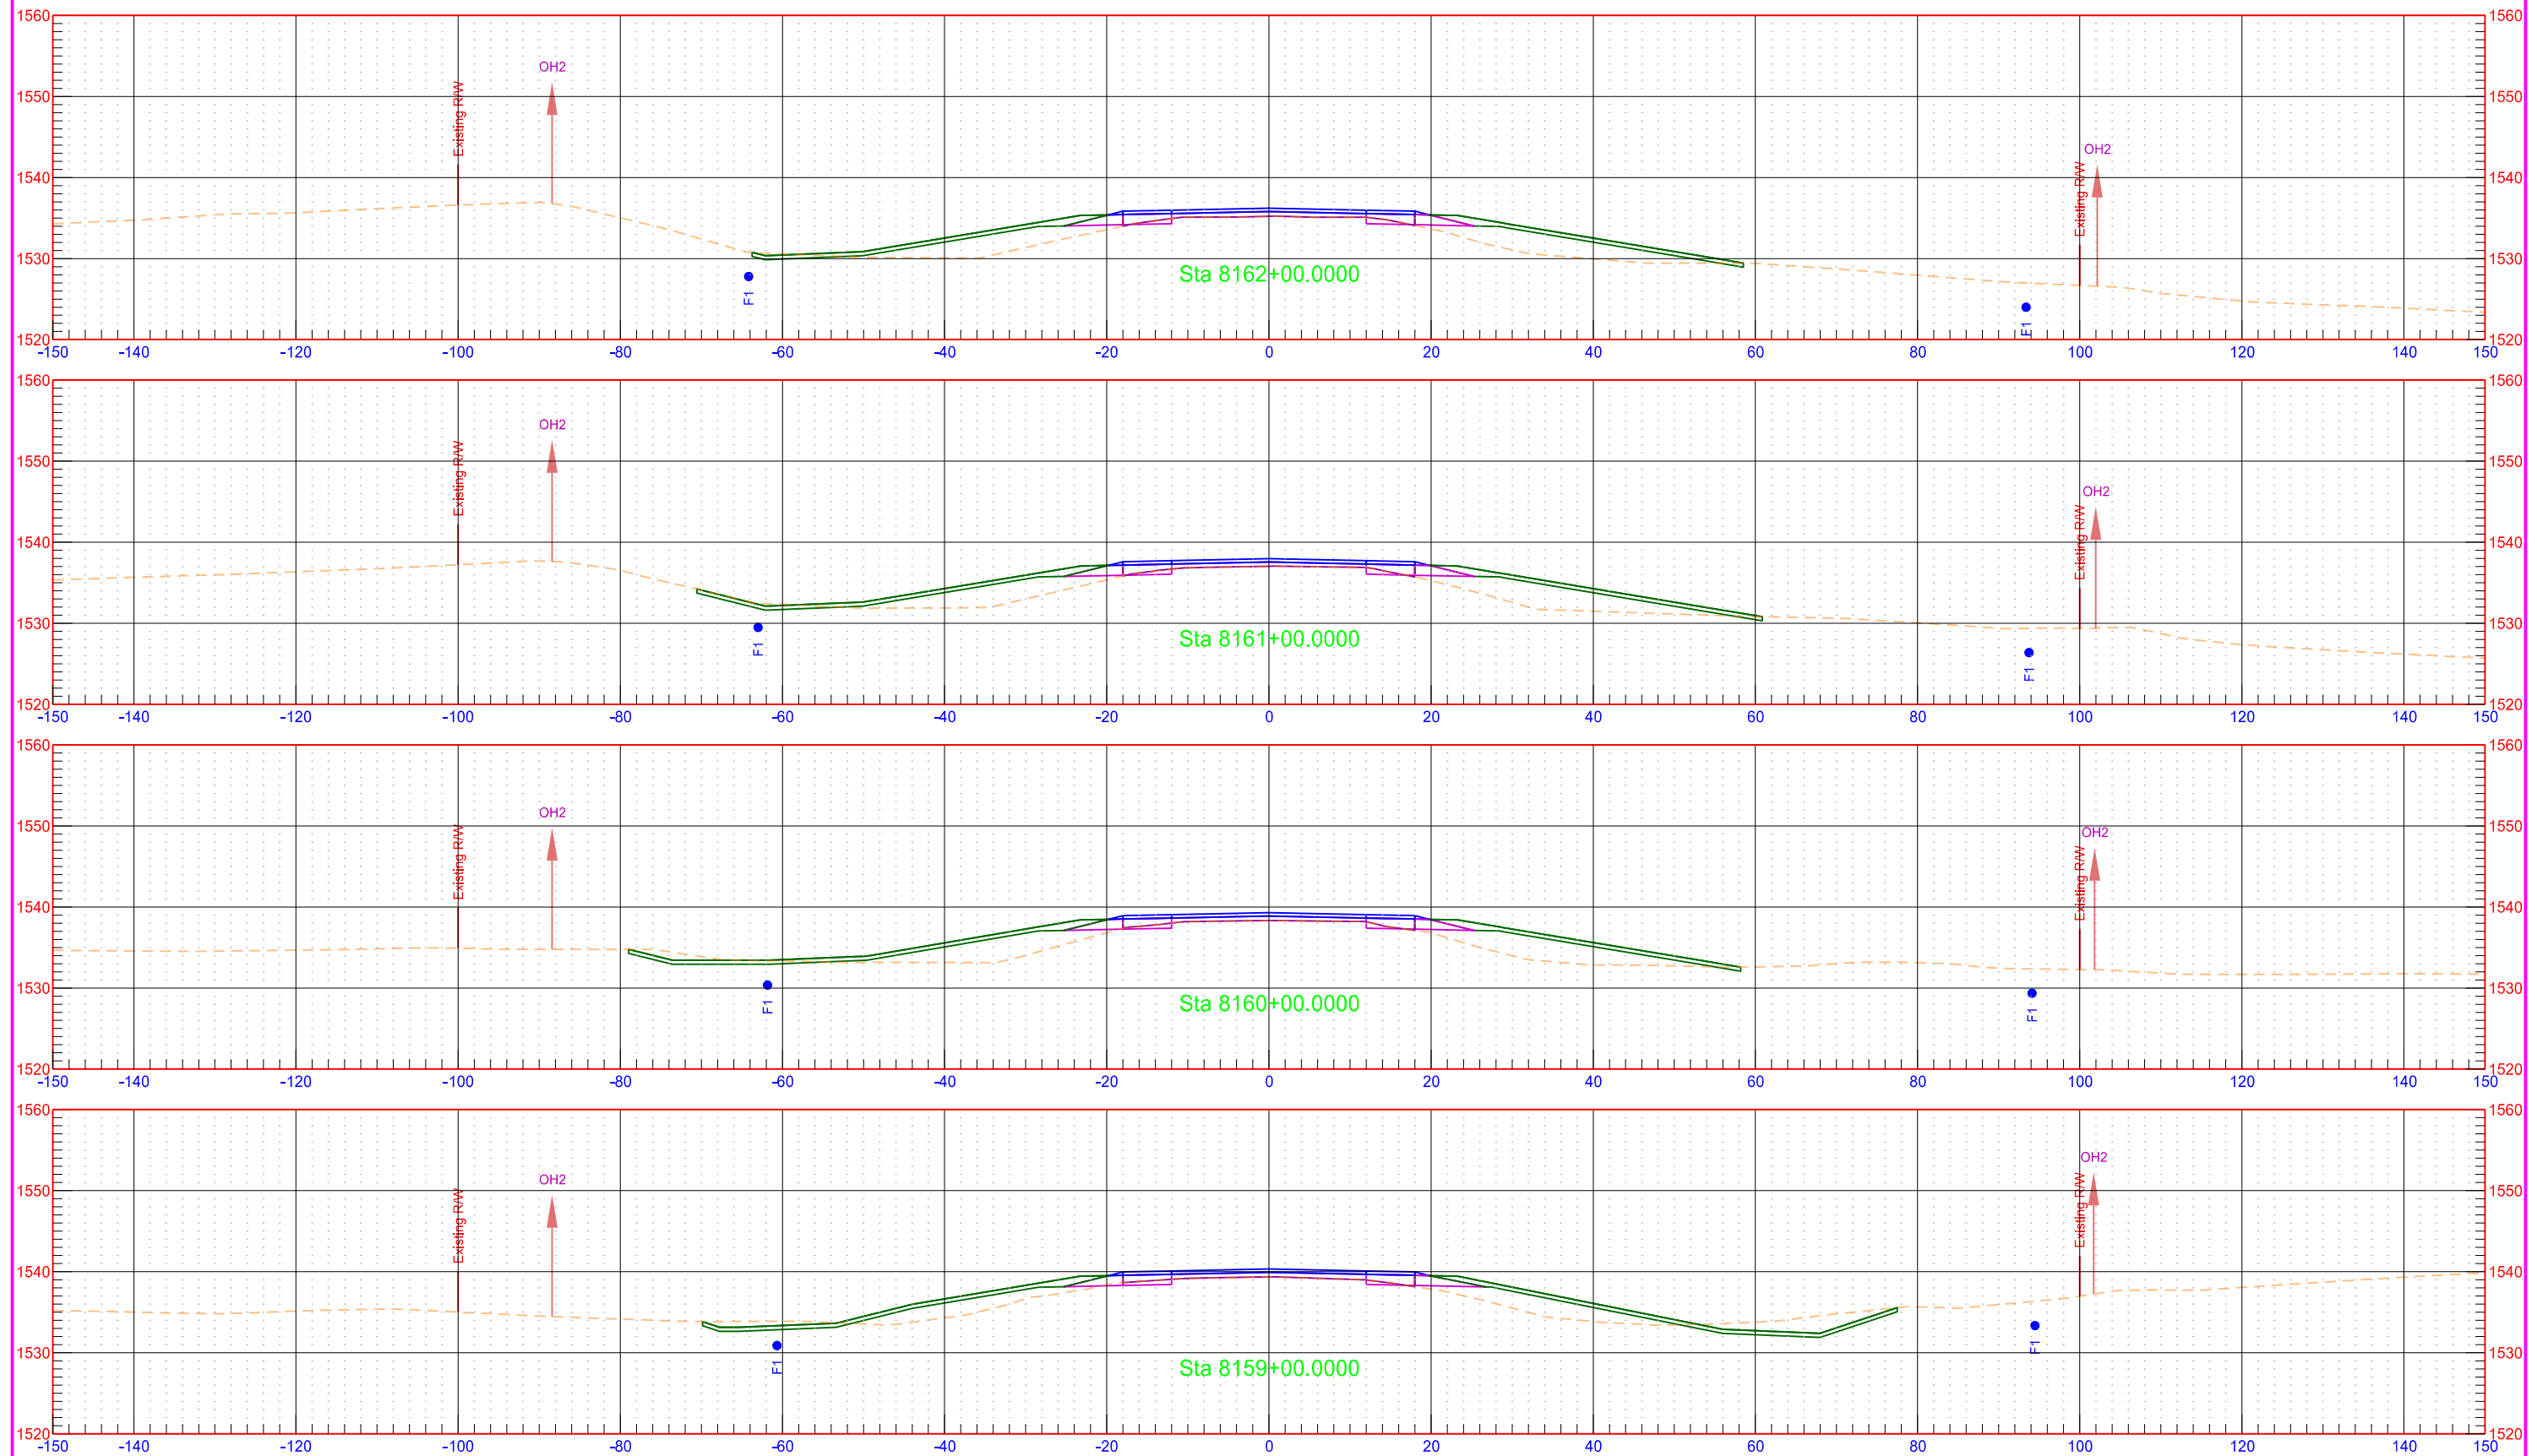

Proposed US 281 Alignment

	STATE	PROJECT NO.	SECTION NO.	SHEET NO.
	ND	NH-3-281(130)148	200	42

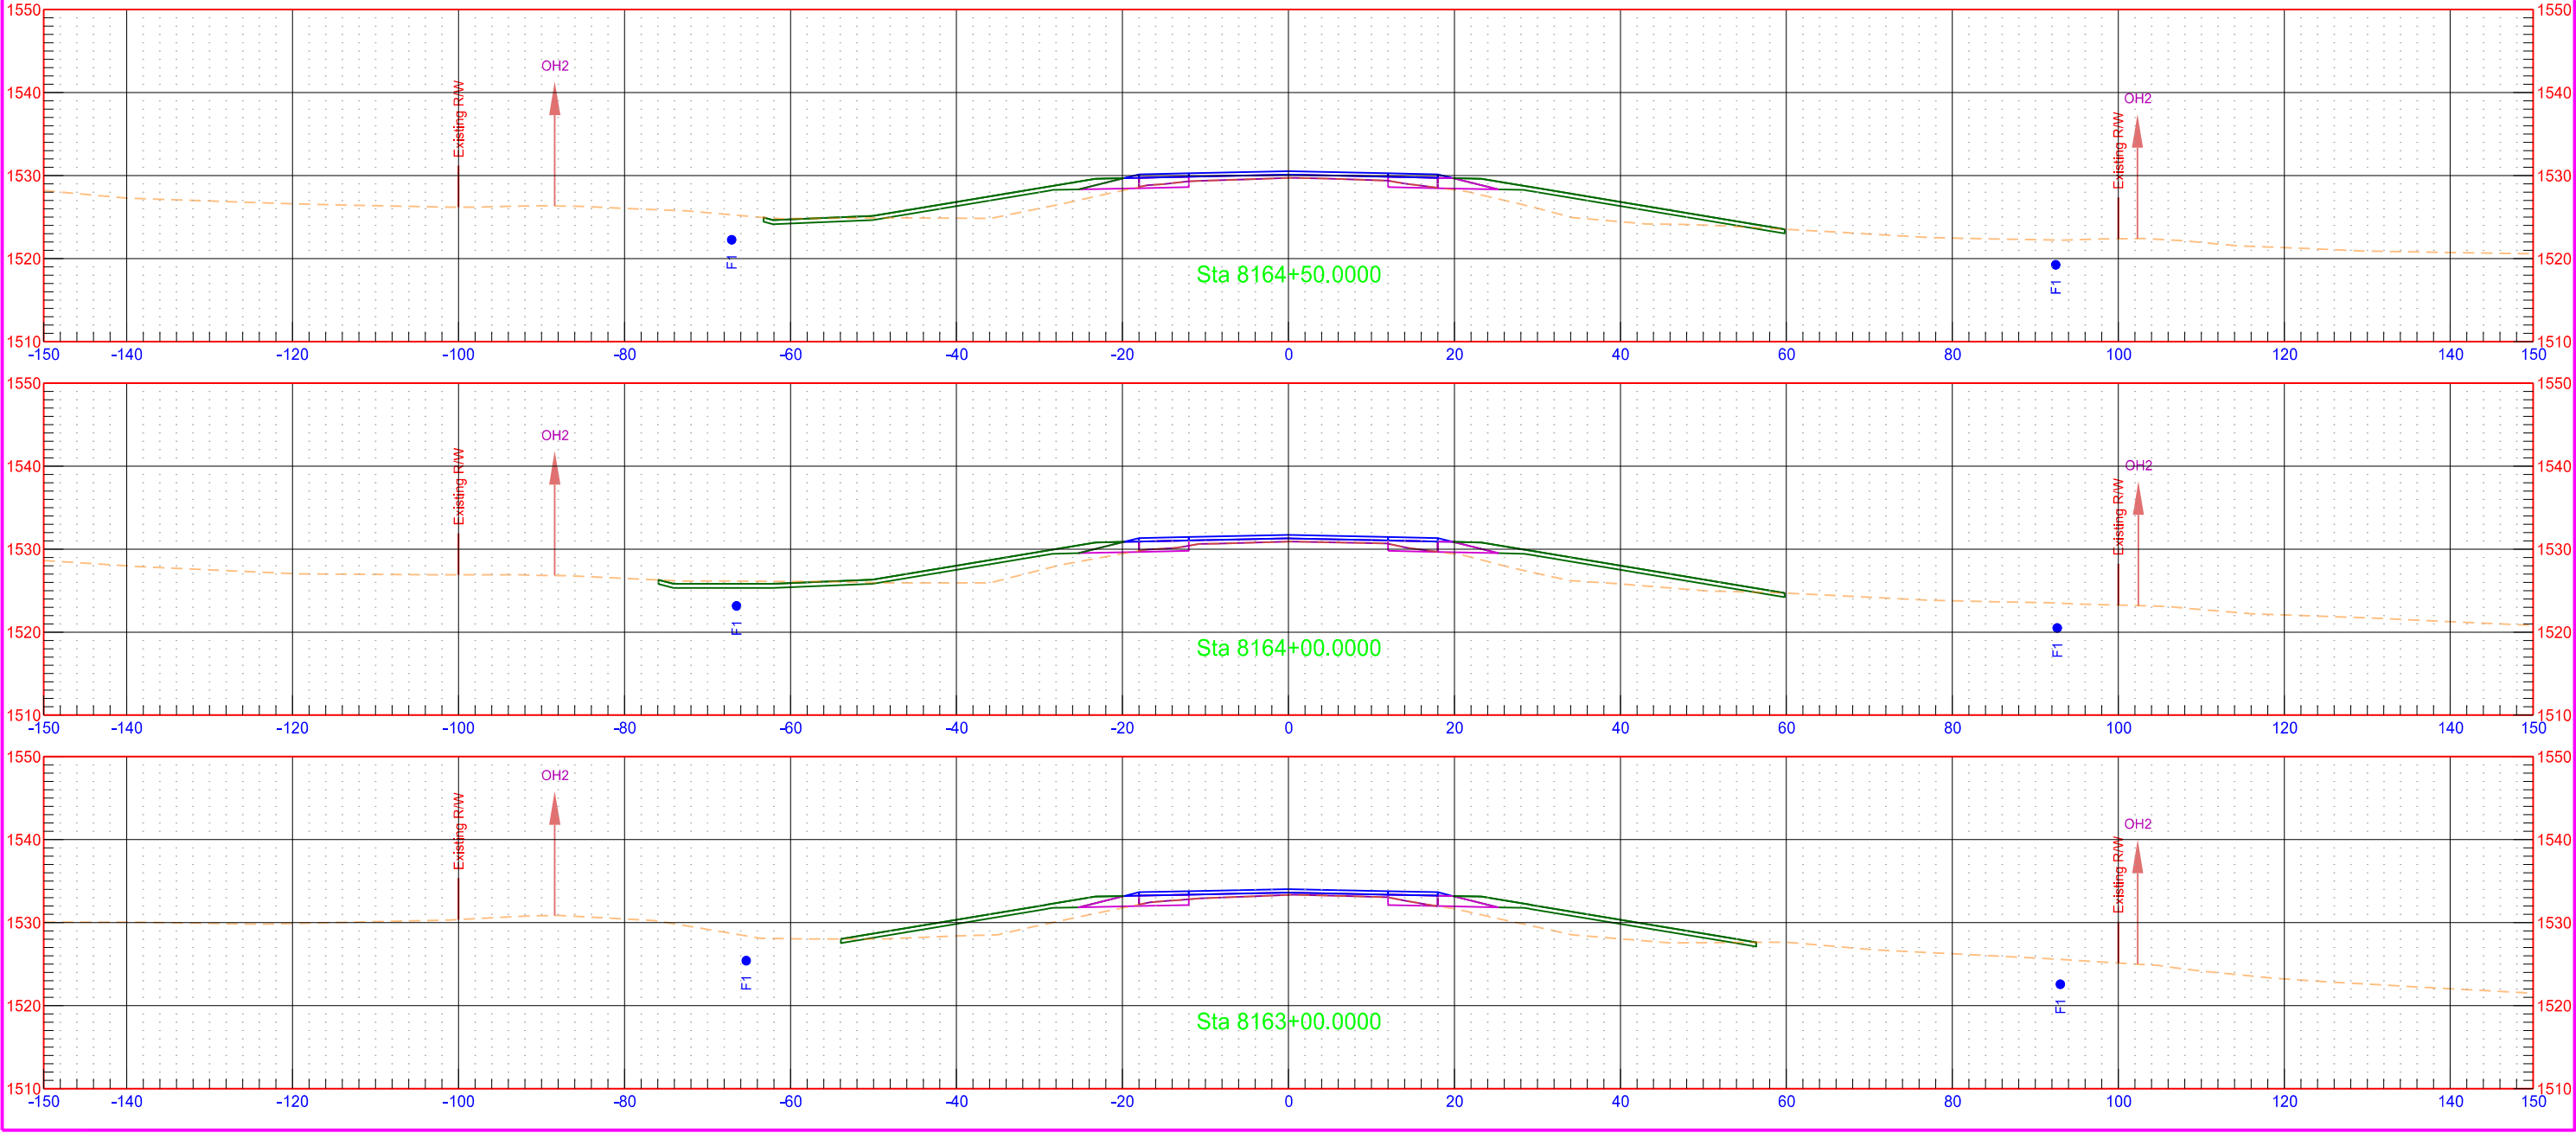

Existing US 281 Alignment

STATE

PROJECT NO.

SECTION NO.


SHEET NO.

ND

NH-3-281(130)148

200

43

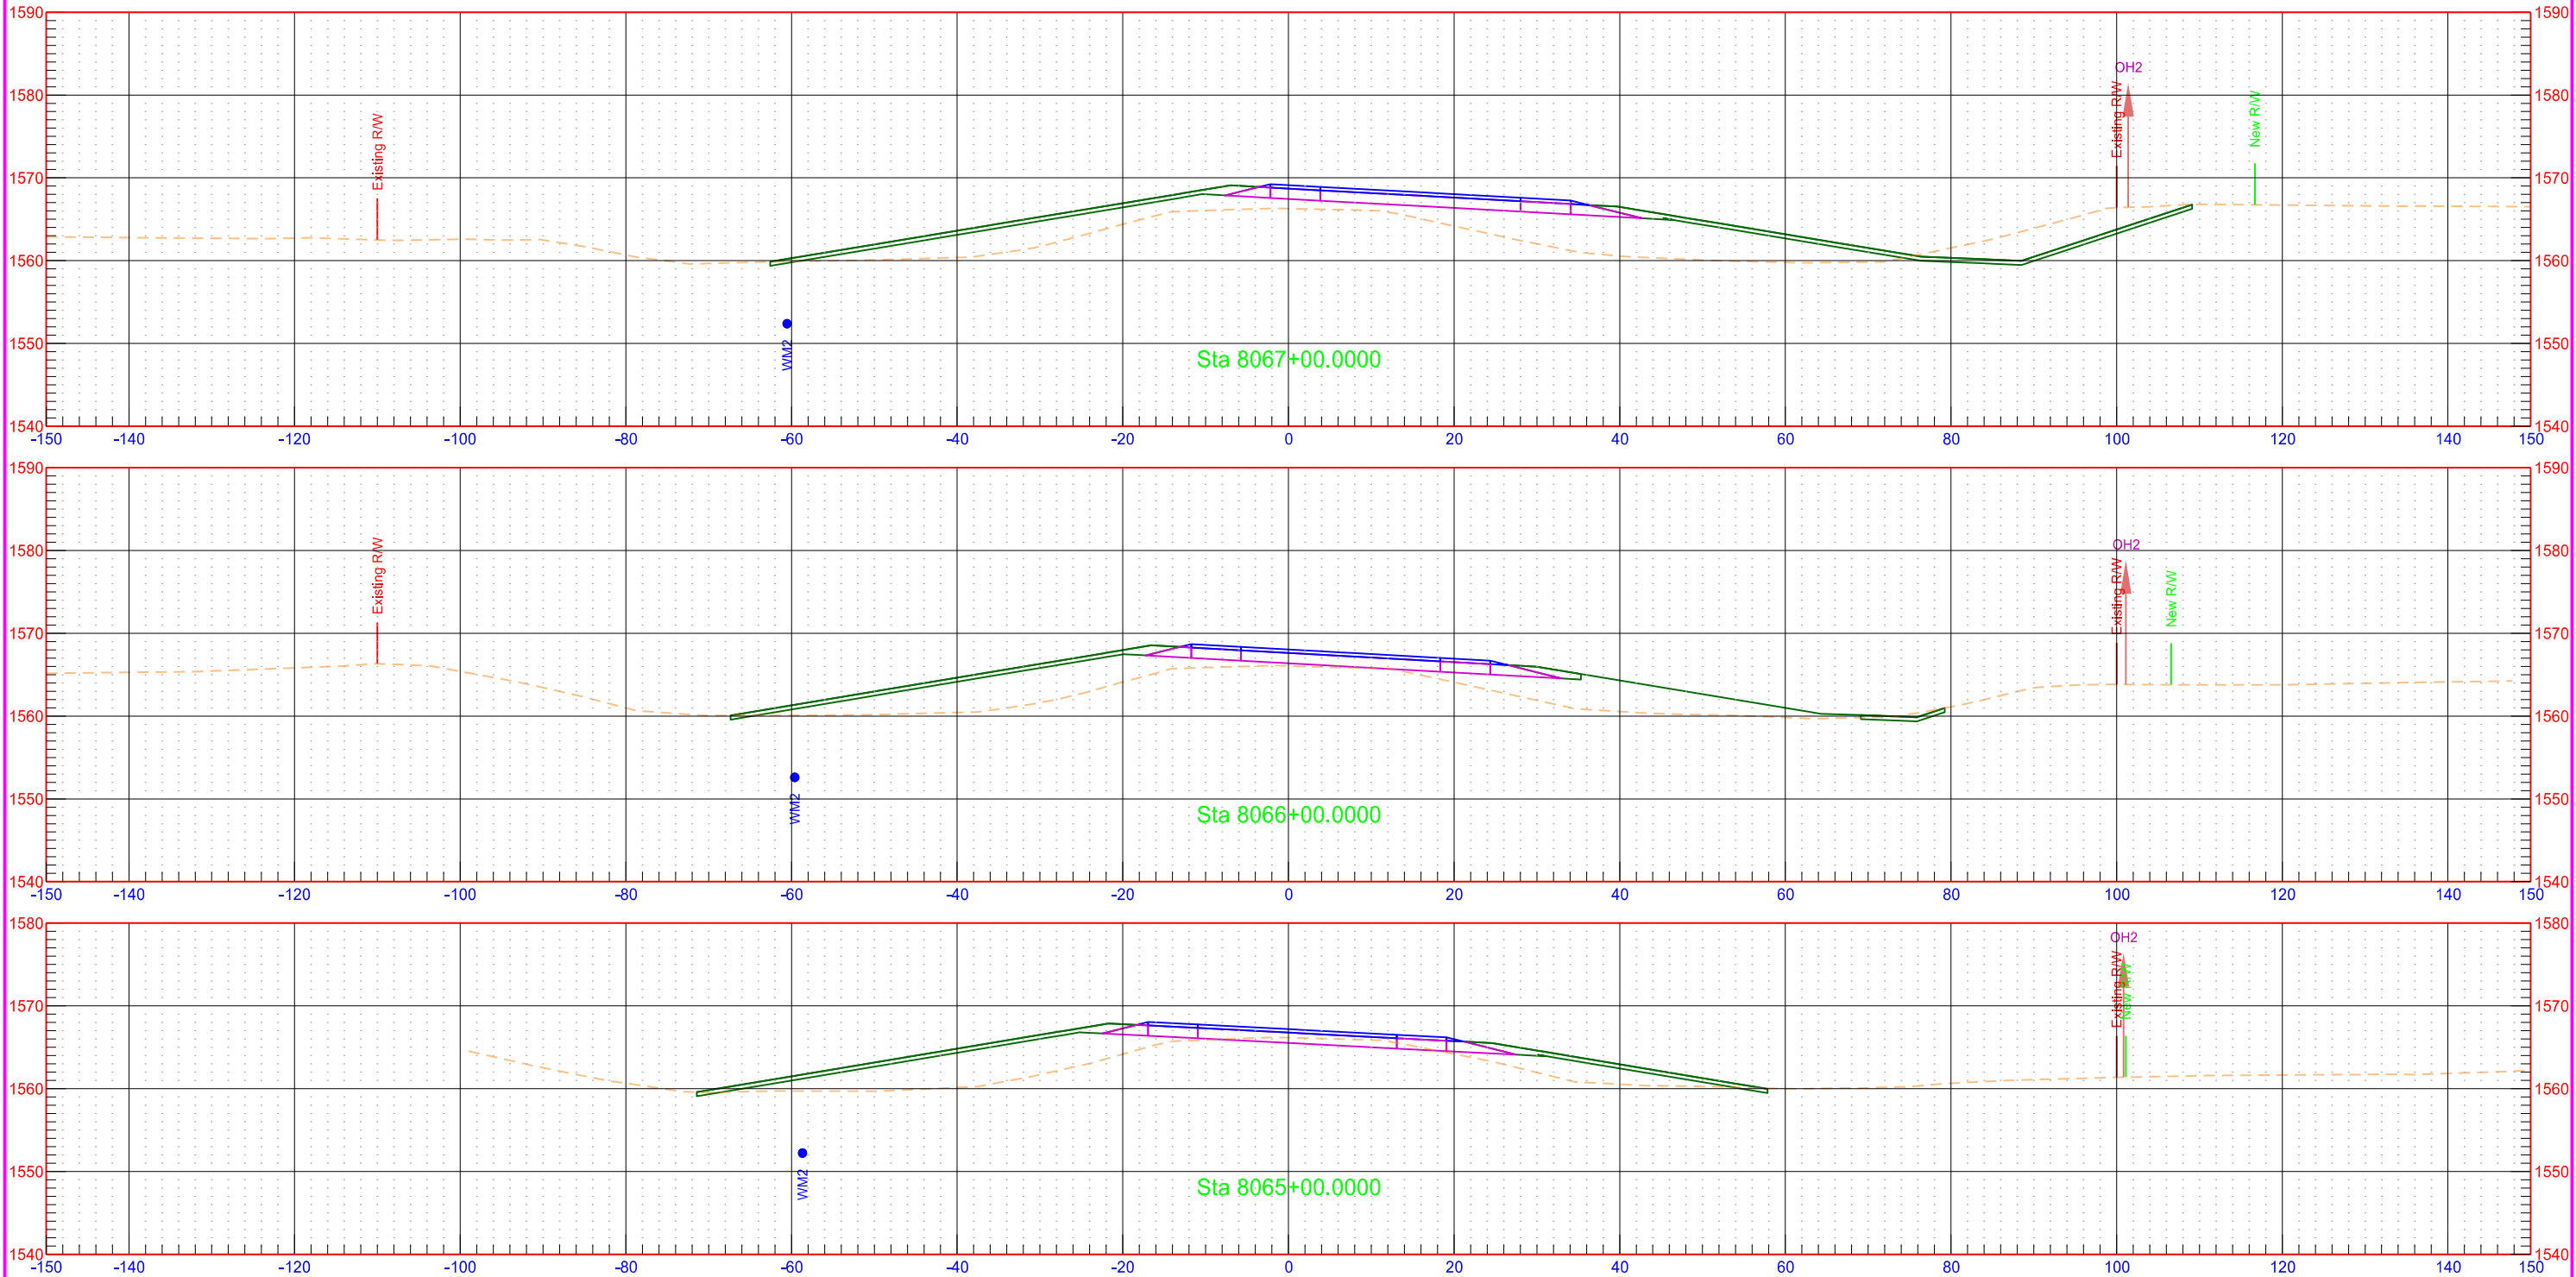

Existing US 281 Alignment

STATE

PROJECT NO.

SECTION NO.




SHEET NO.

ND

NH-3-281(130)148

200

44

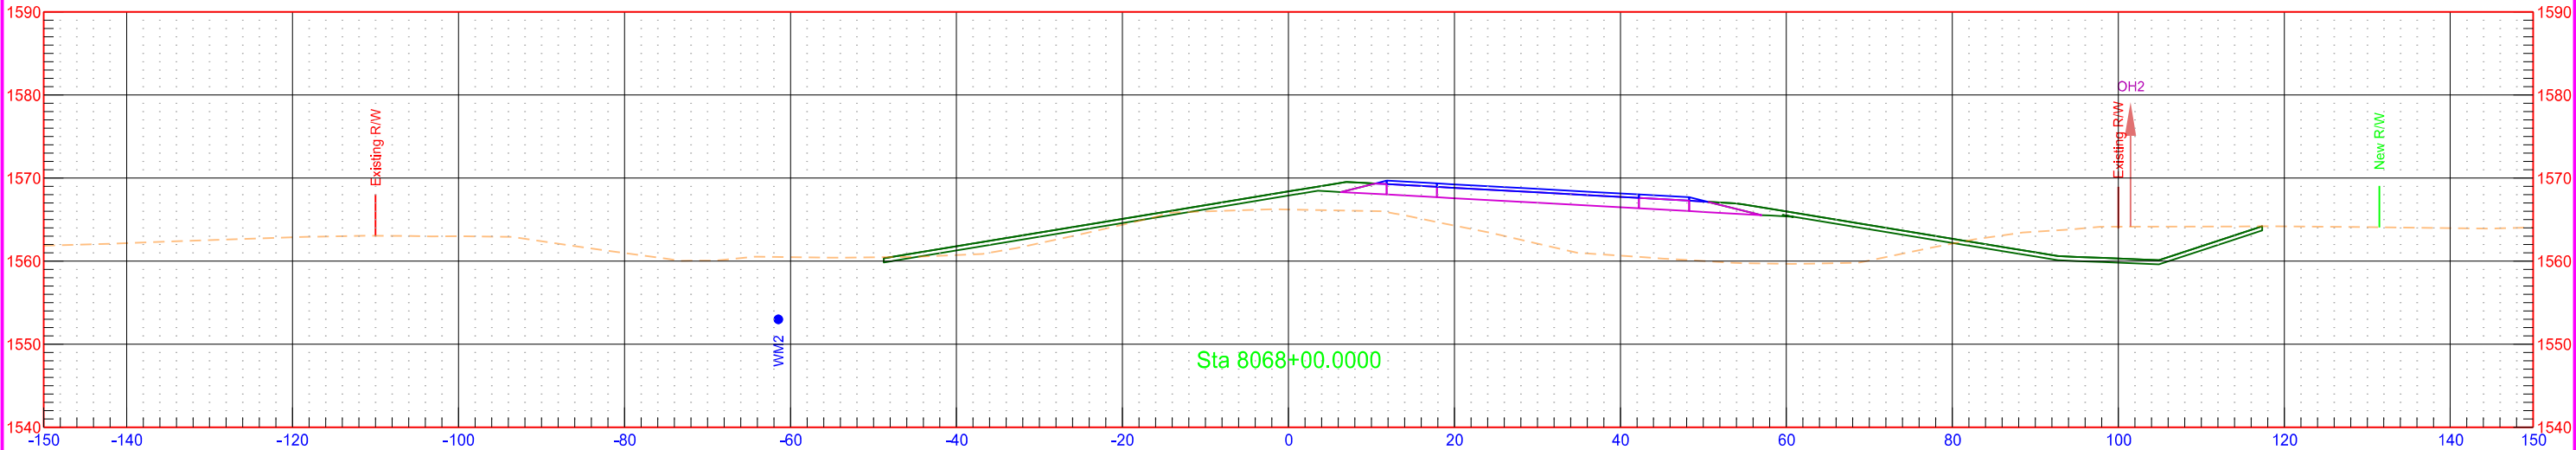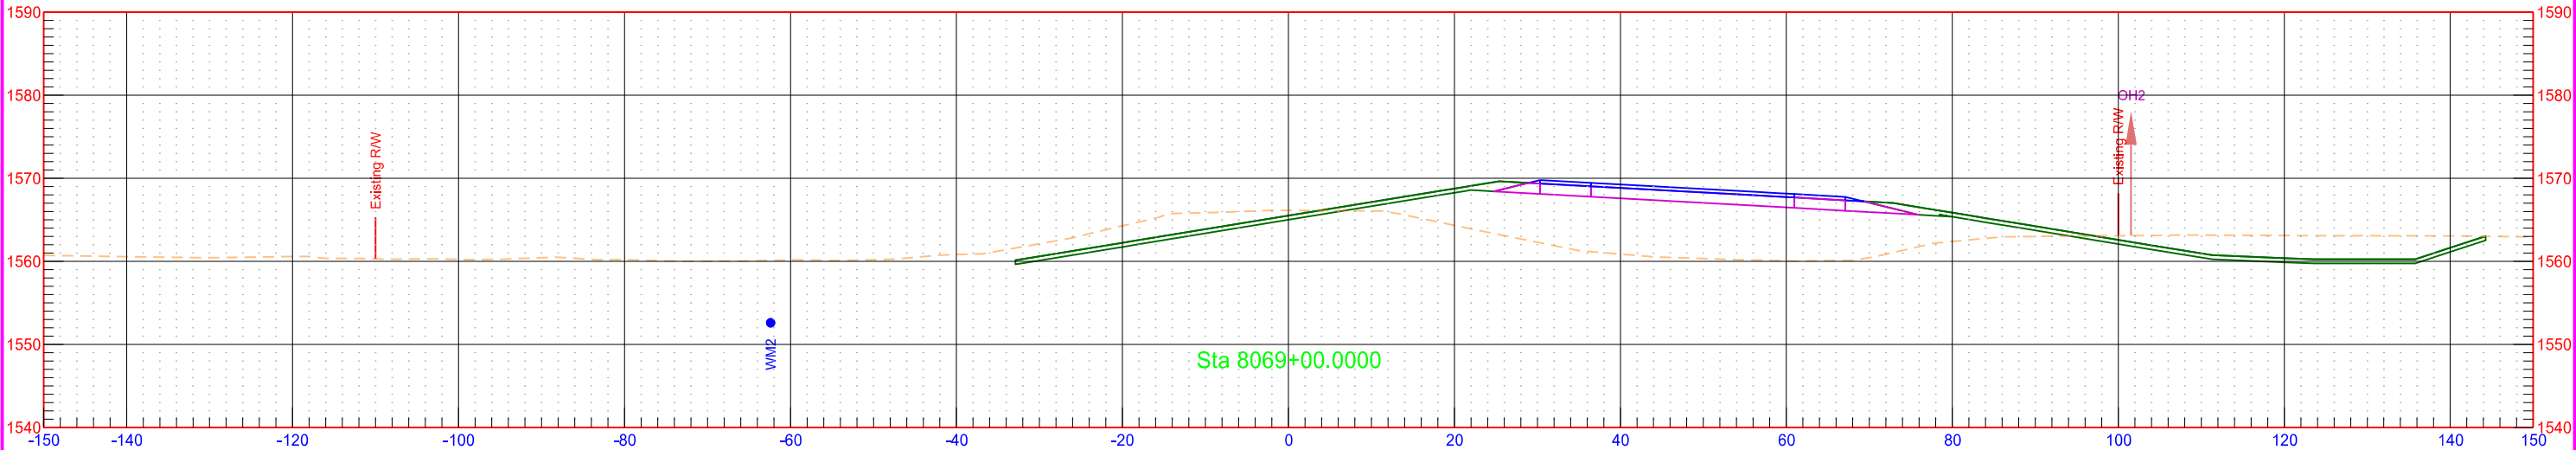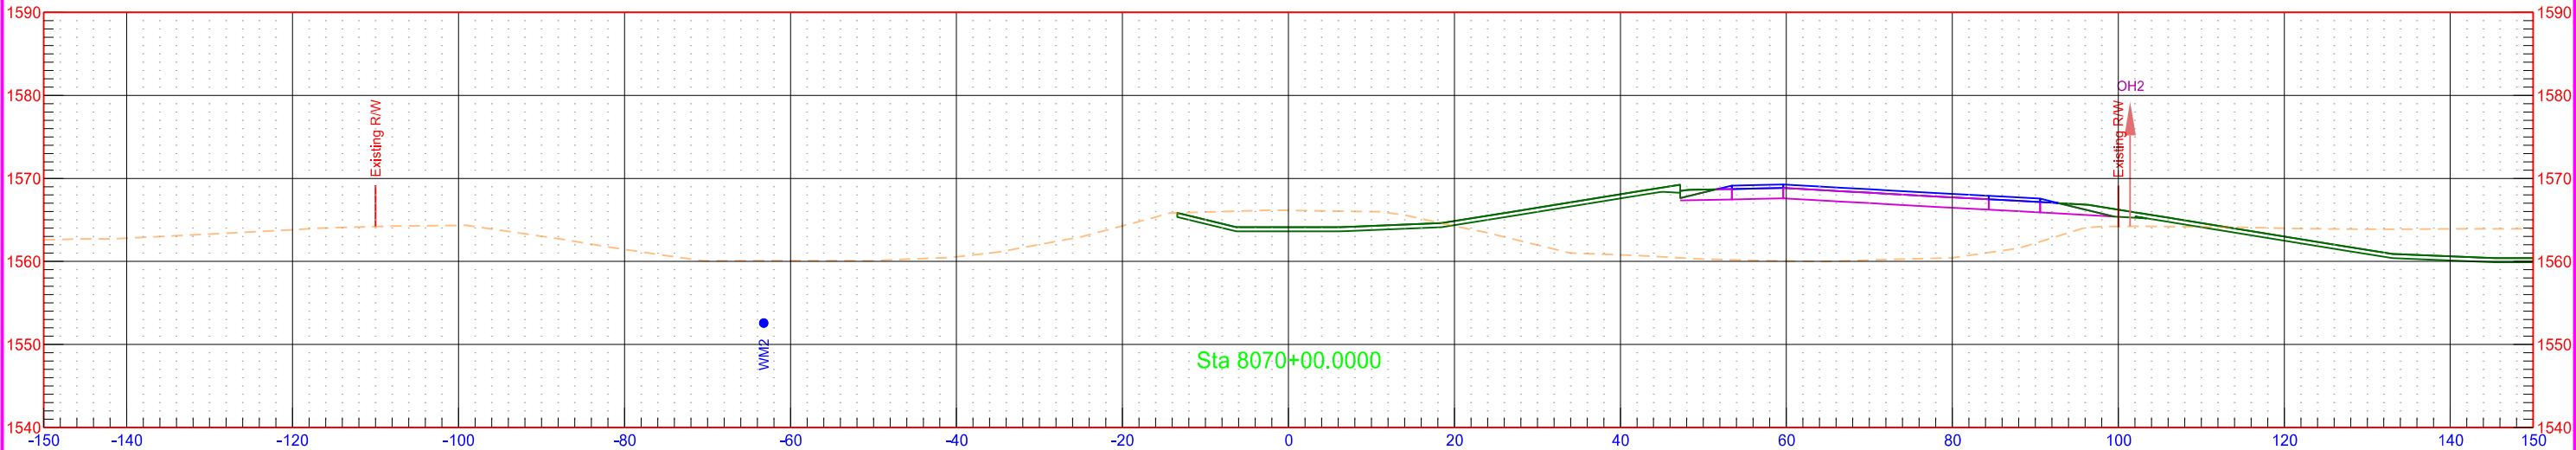

Existing US 281 Alignment

STATE

PROJECT NO.

SECTION NO.




SHEET NO.

ND

NH-3-281(130)148

200

45

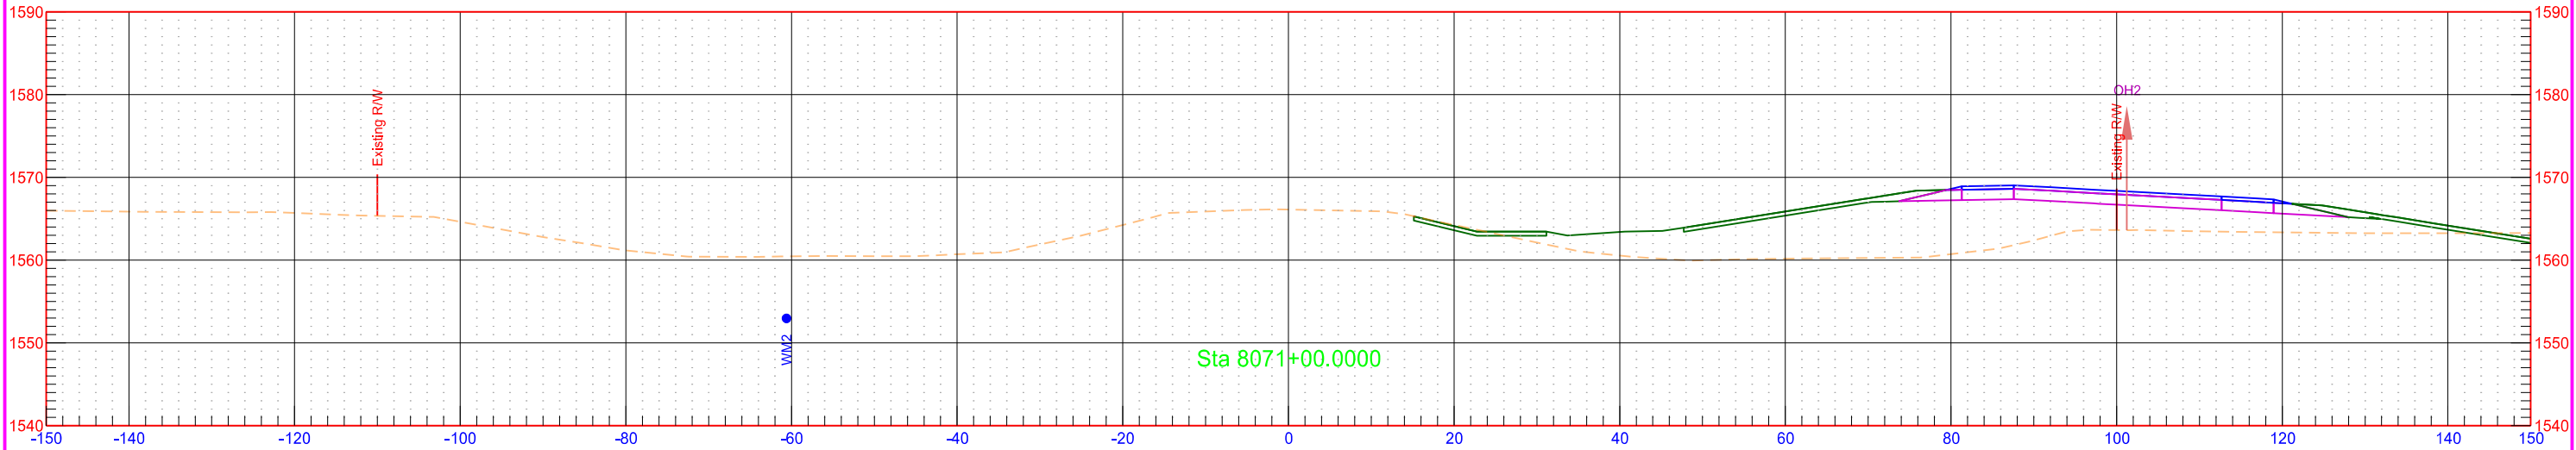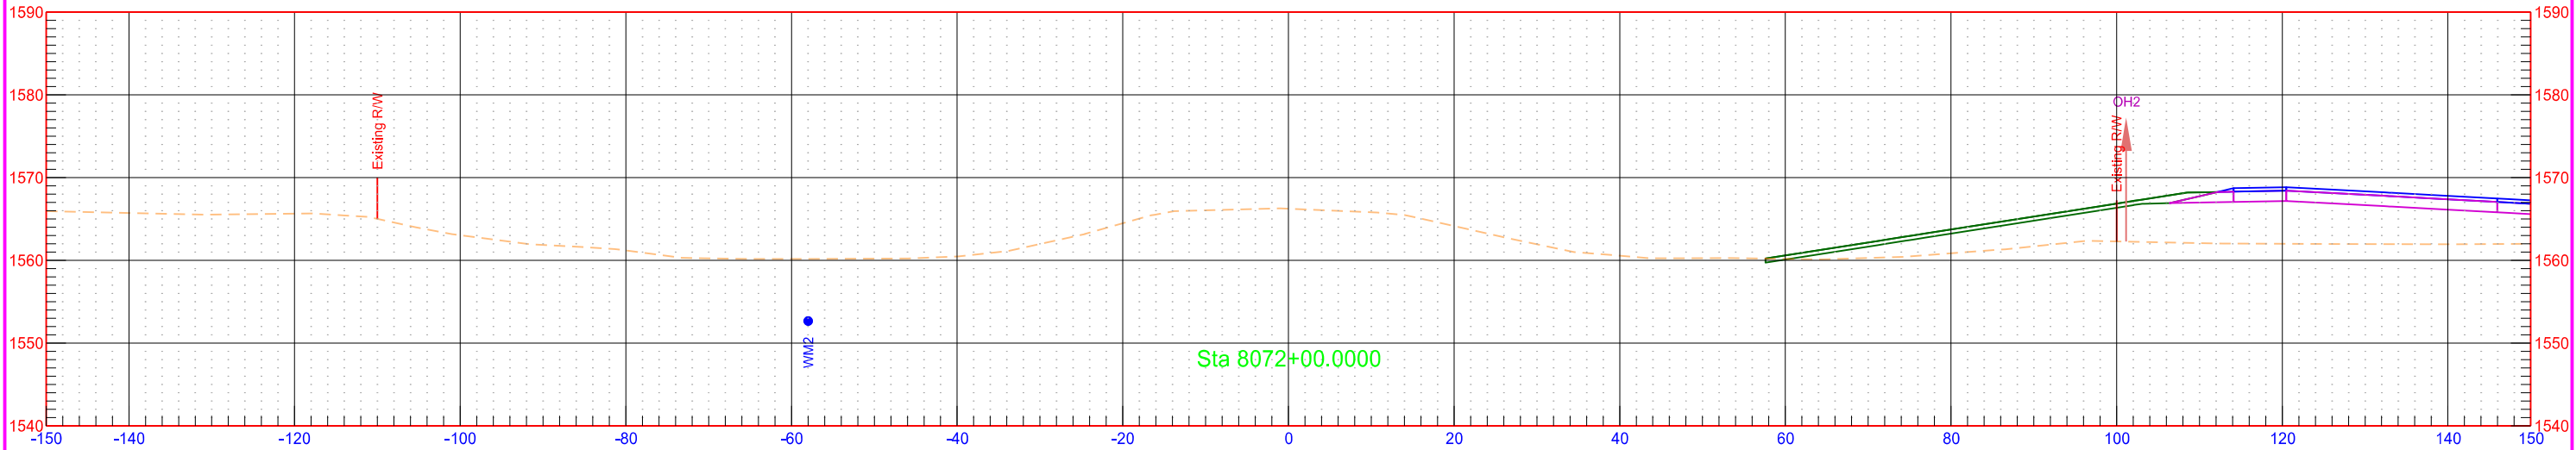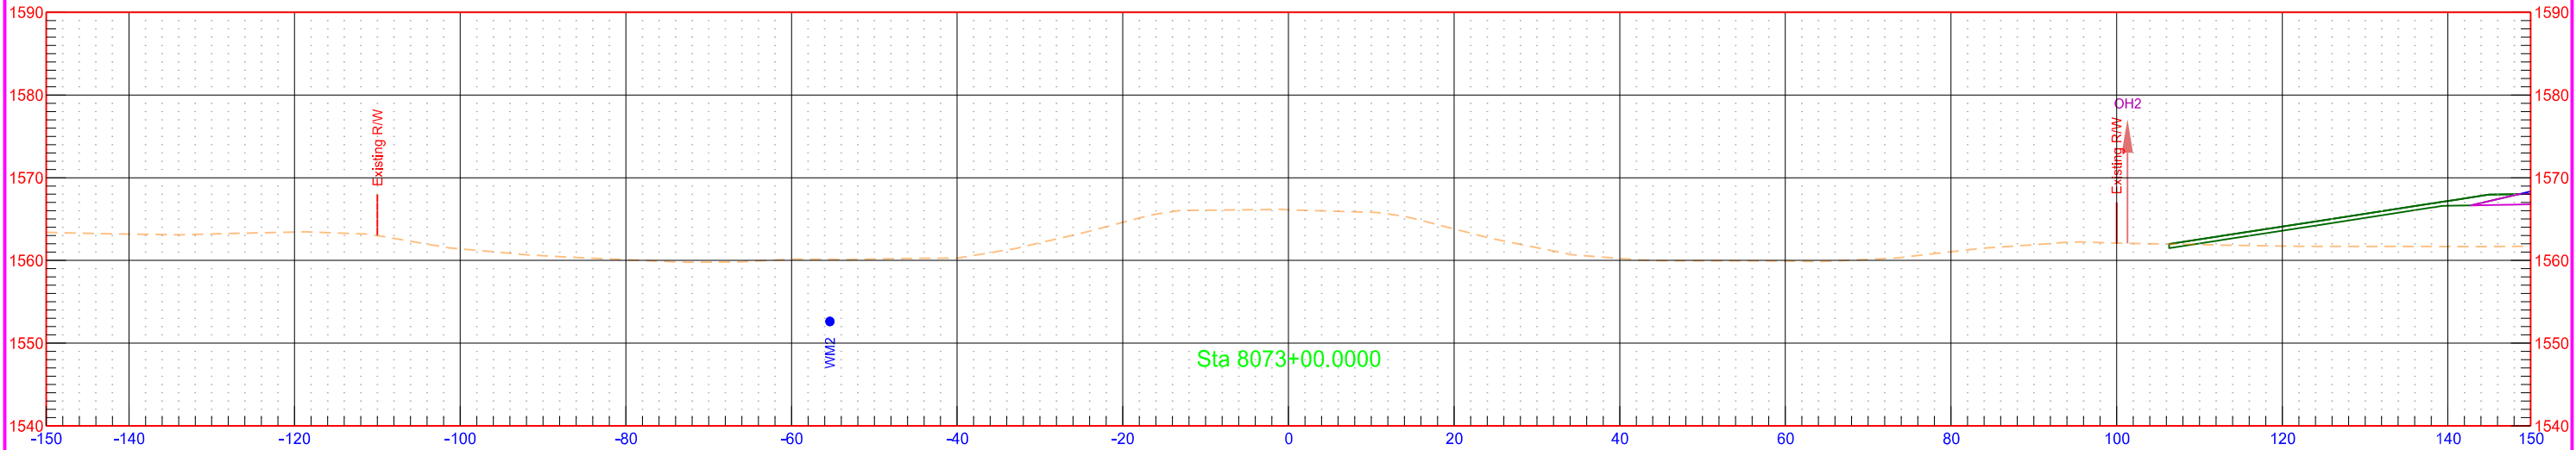

Existing US 281 Alignment

STATE

PROJECT NO.

SECTION NO.


SHEET NO.

ND

NH-3-281(130)148

200

46

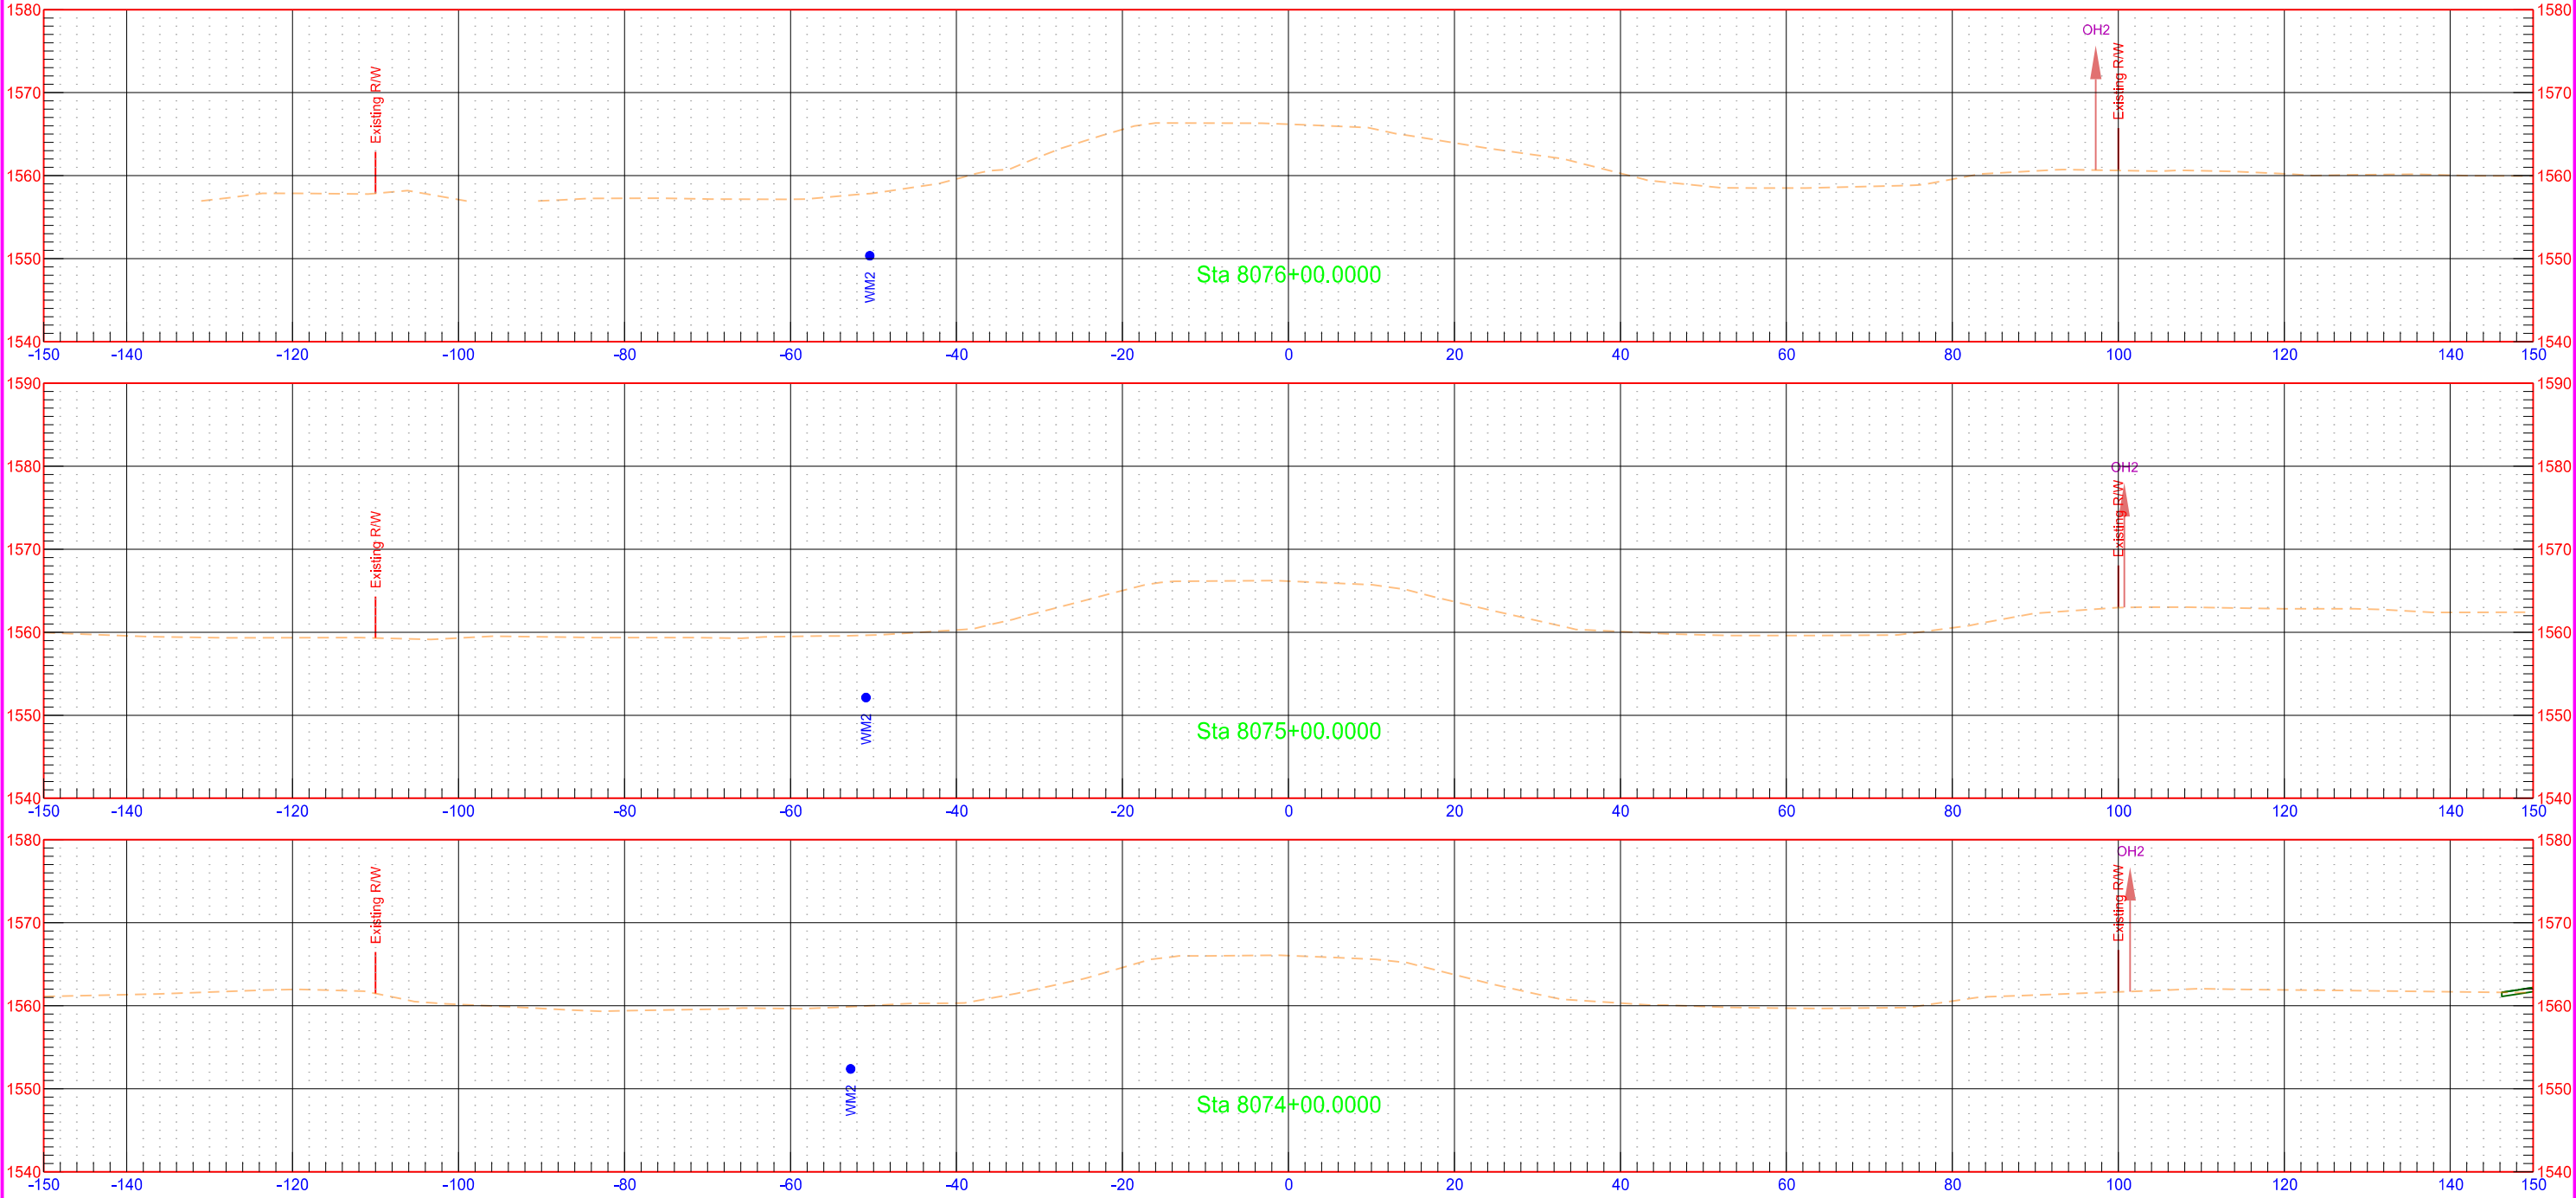

Existing US 281 Alignment

STATE

PROJECT NO.

SECTION NO.


SHEET NO.

ND

NH-3-281(130)148

200

47

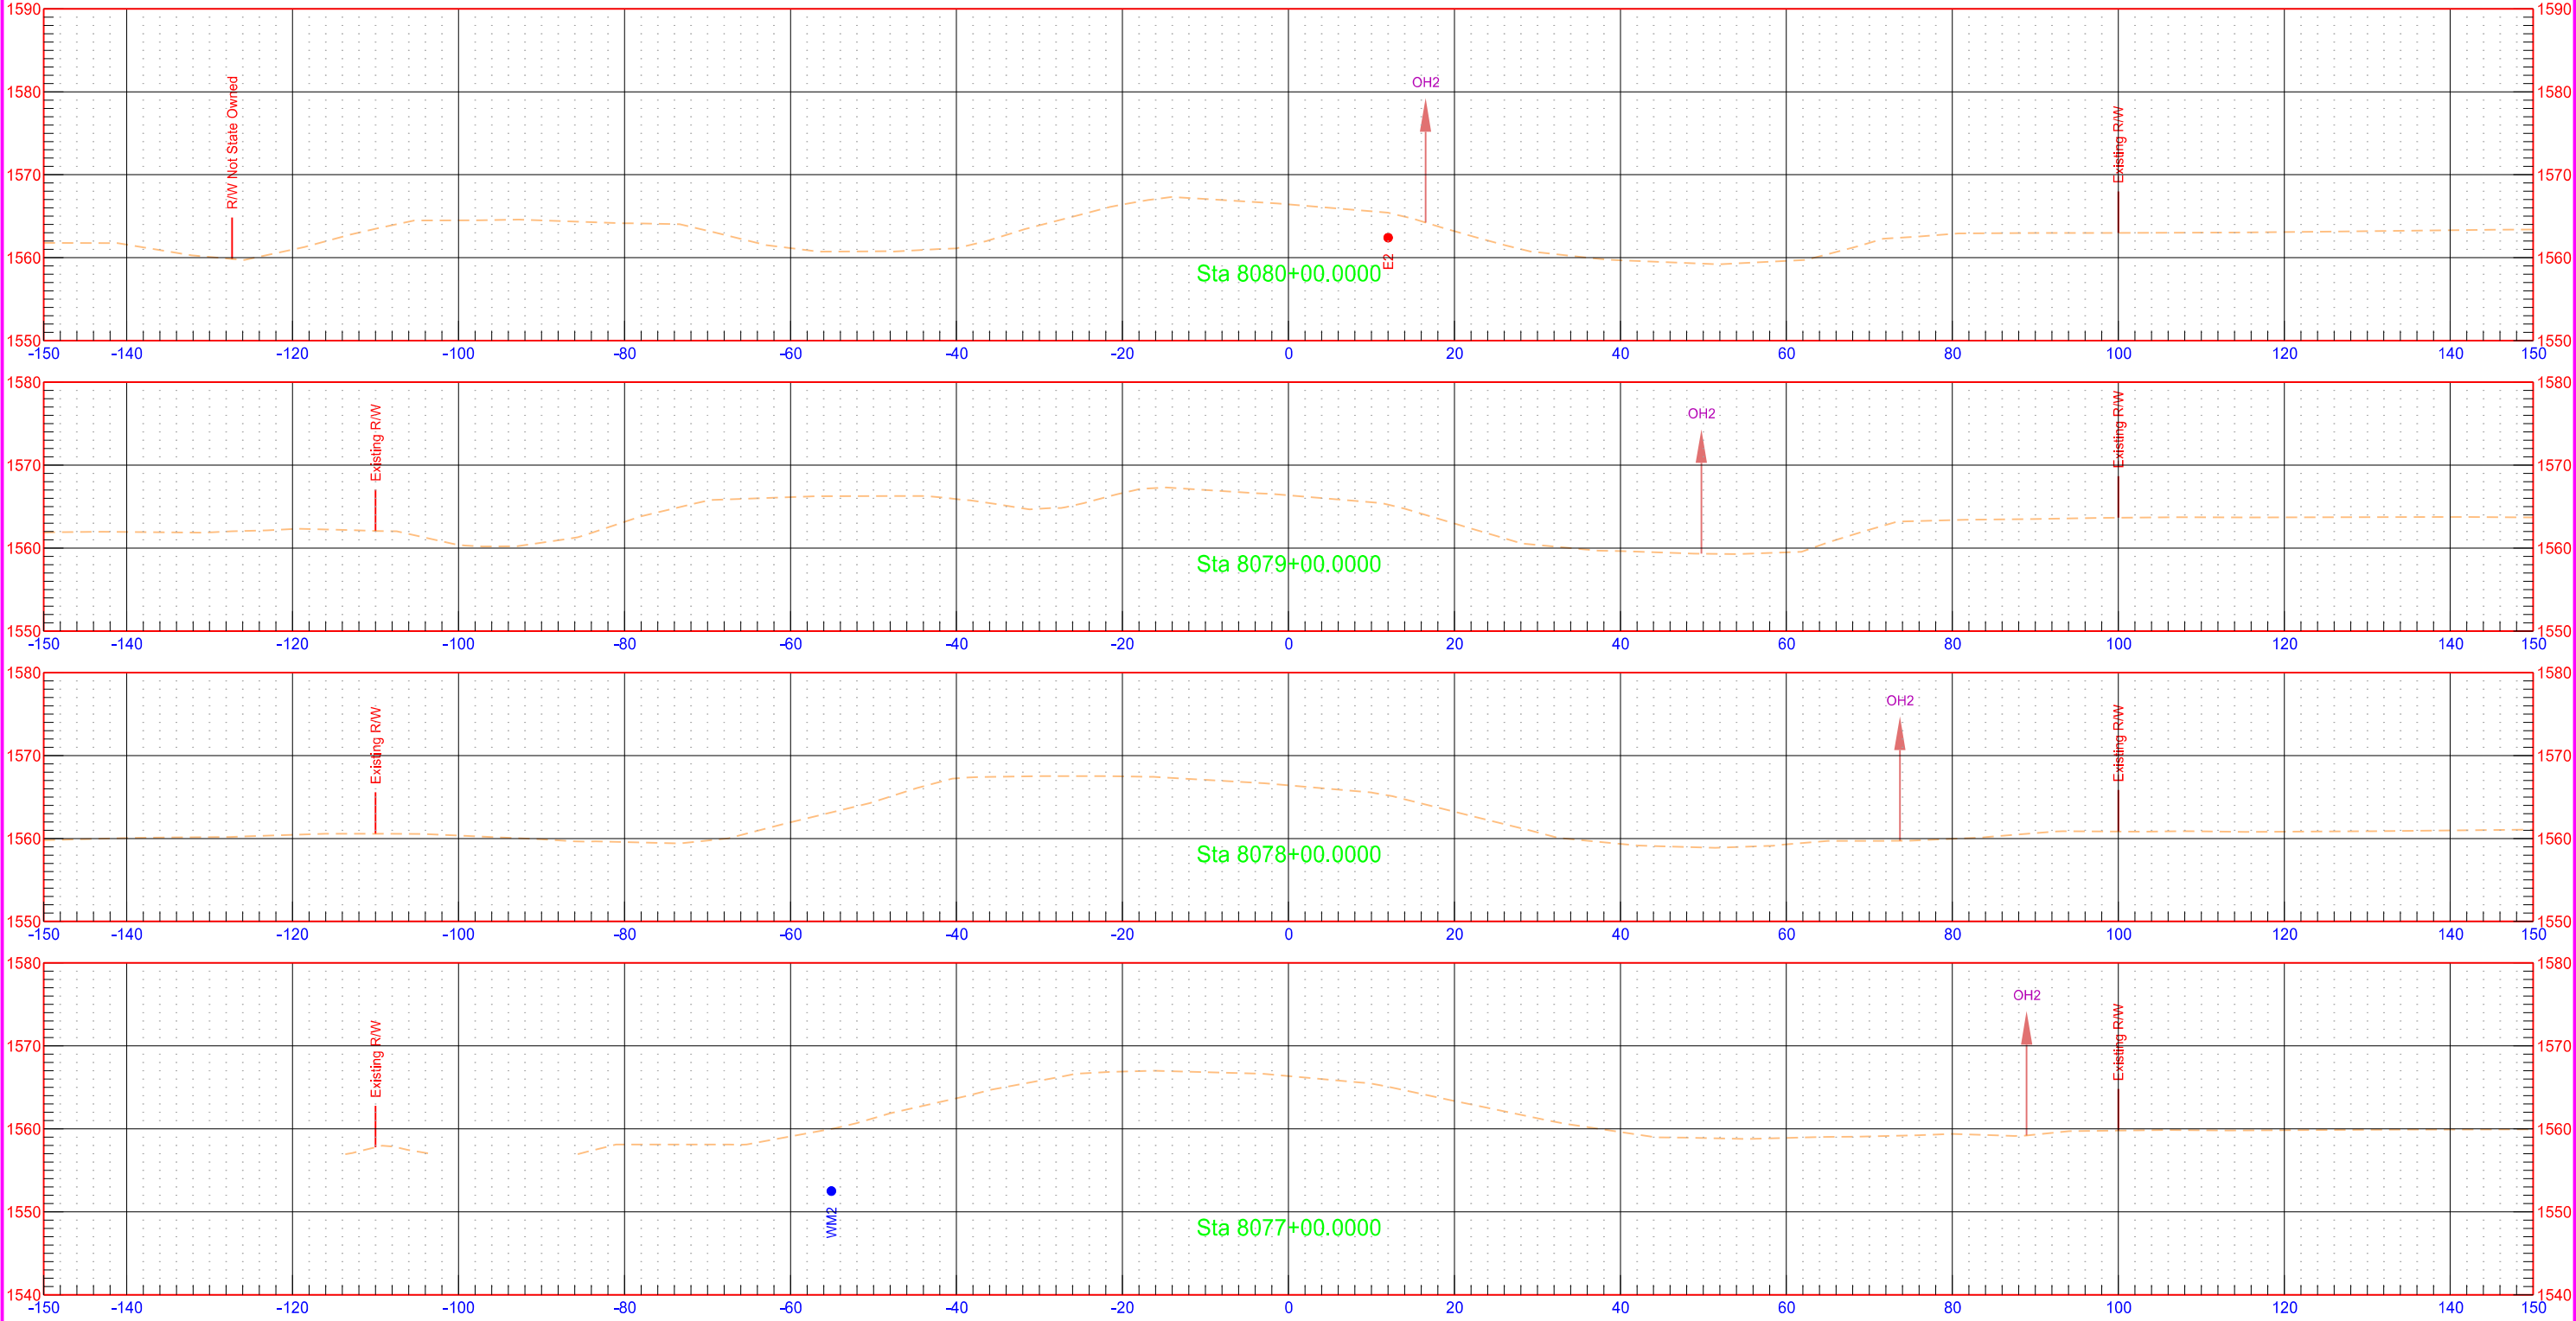

Existing US 281 Alignment

STATE

PROJECT NO.

SECTION NO.


SHEET NO.

ND

NH-3-281(130)148

200

48

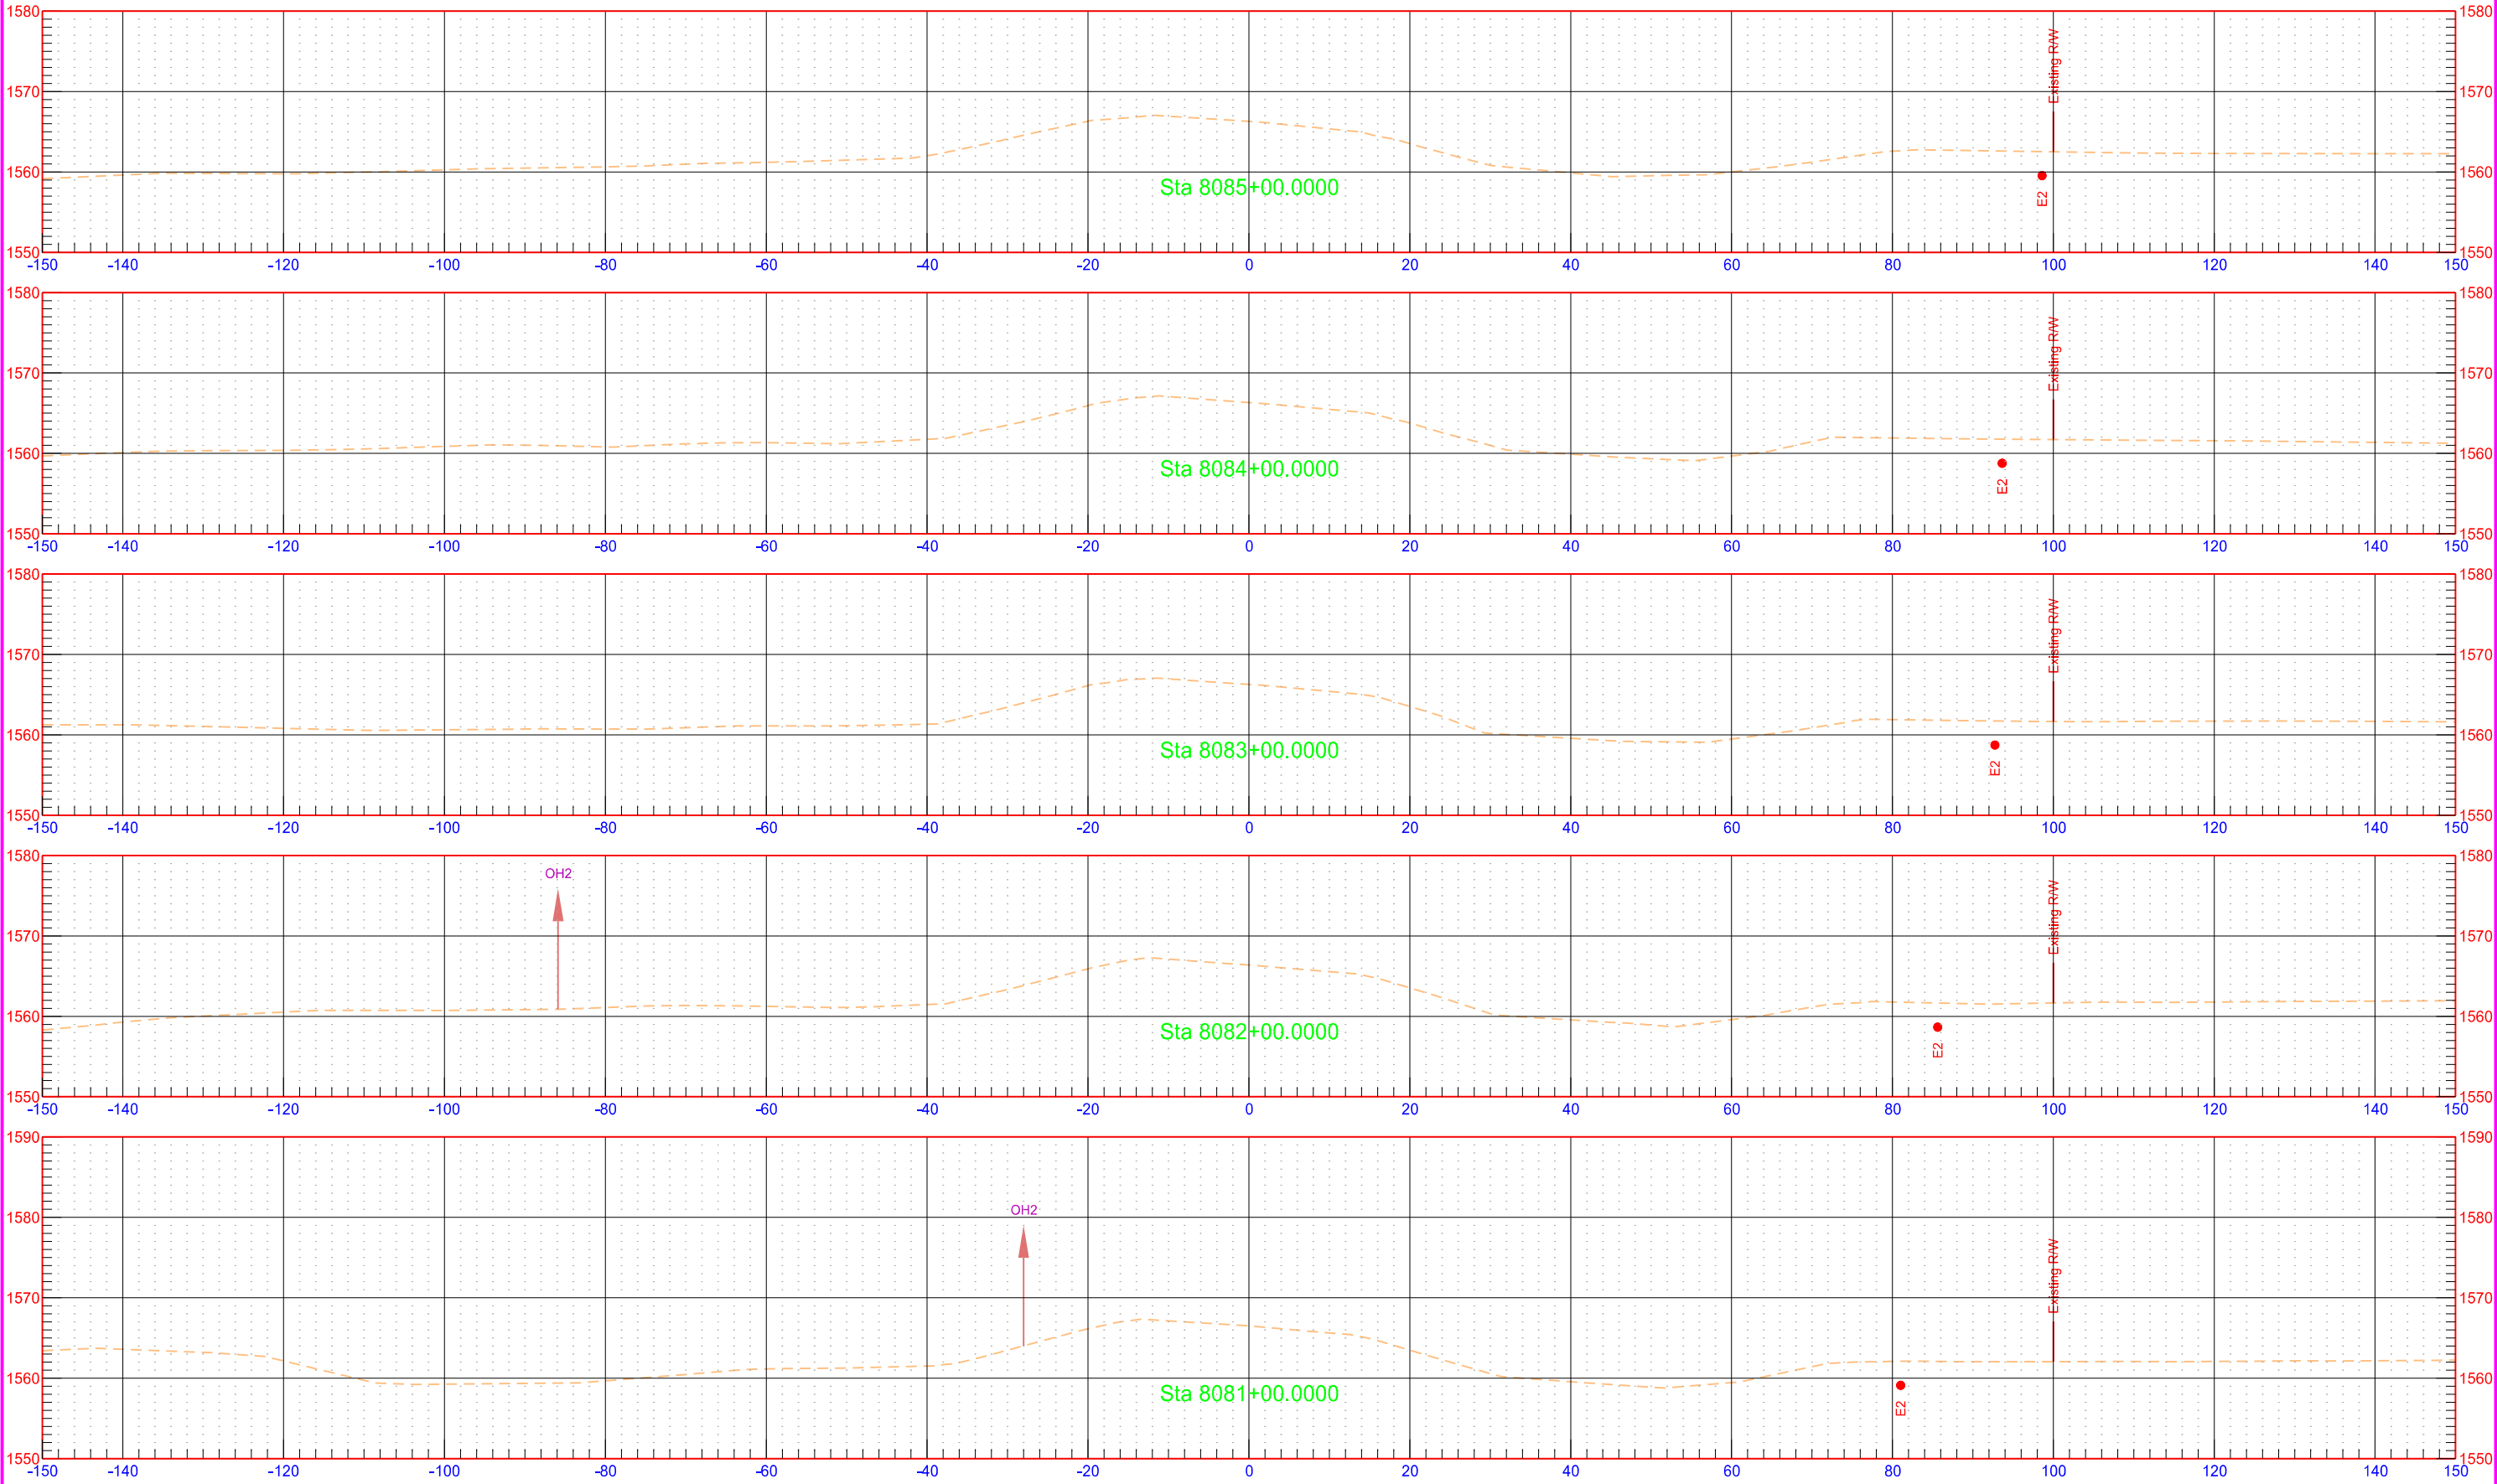

Existing US 281 Alignment

STATE

PROJECT NO.

SECTION NO.


SHEET NO.

ND

NH-3-281(130)148

200

49

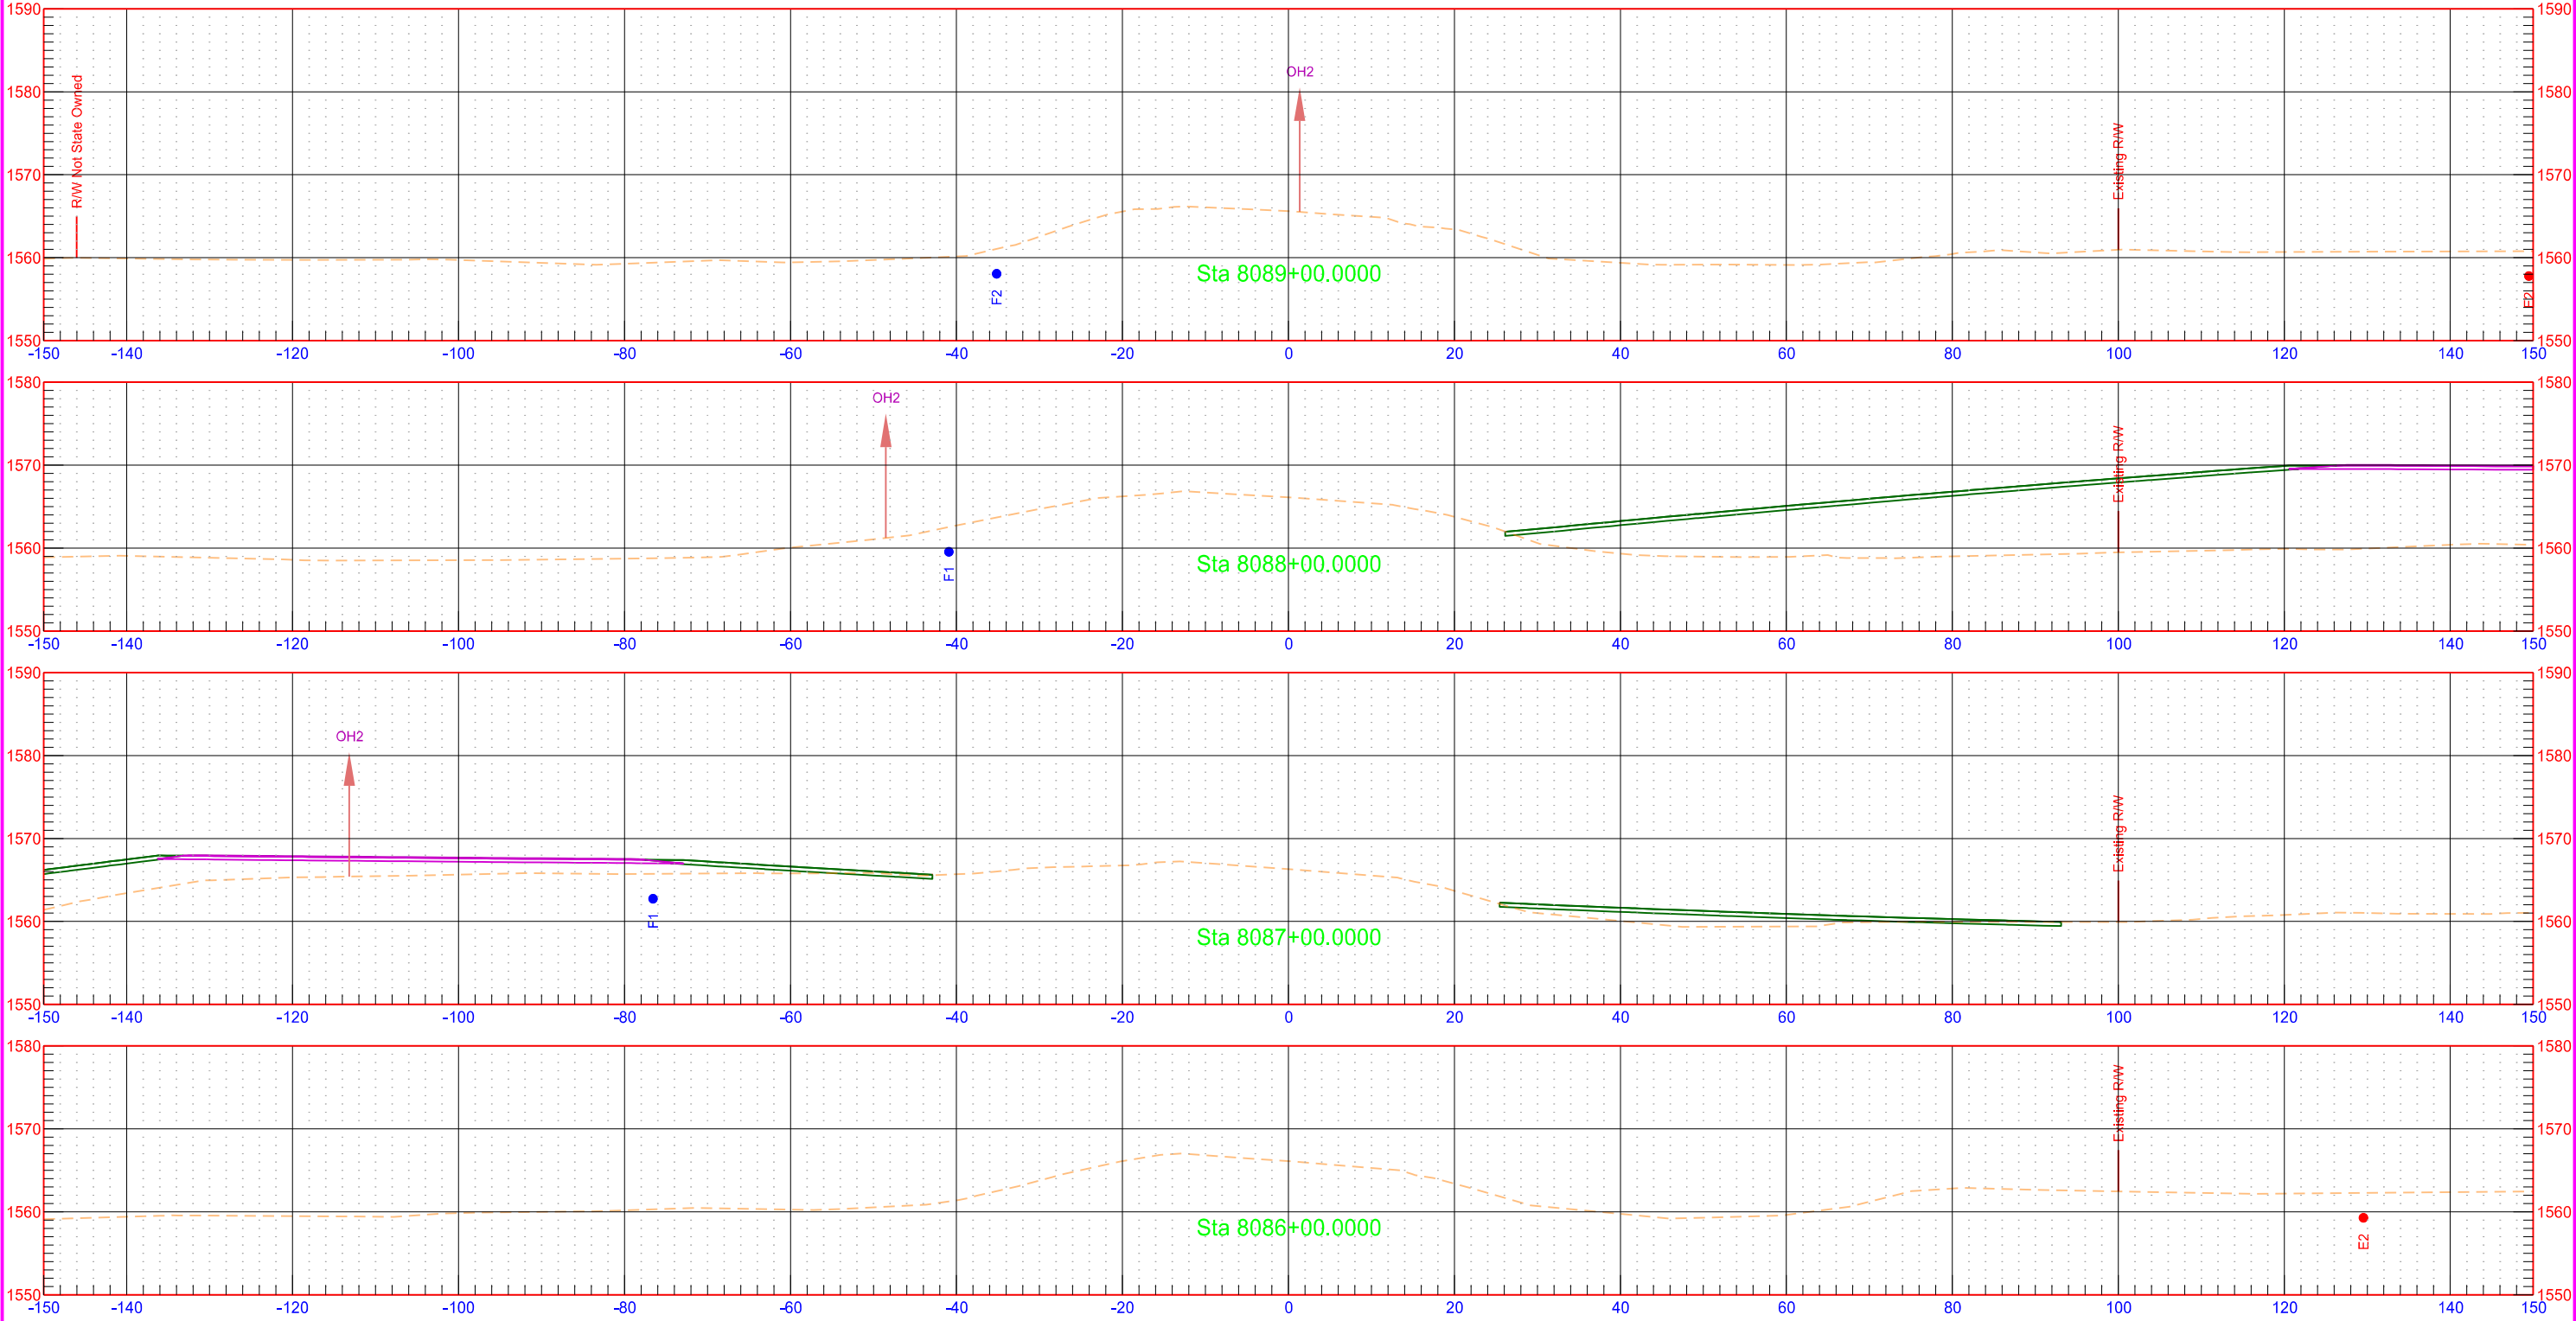

Existing US 281 Alignment

STATE

PROJECT NO.

SECTION NO.


SHEET NO.

ND

NH-3-281(130)148

200

50

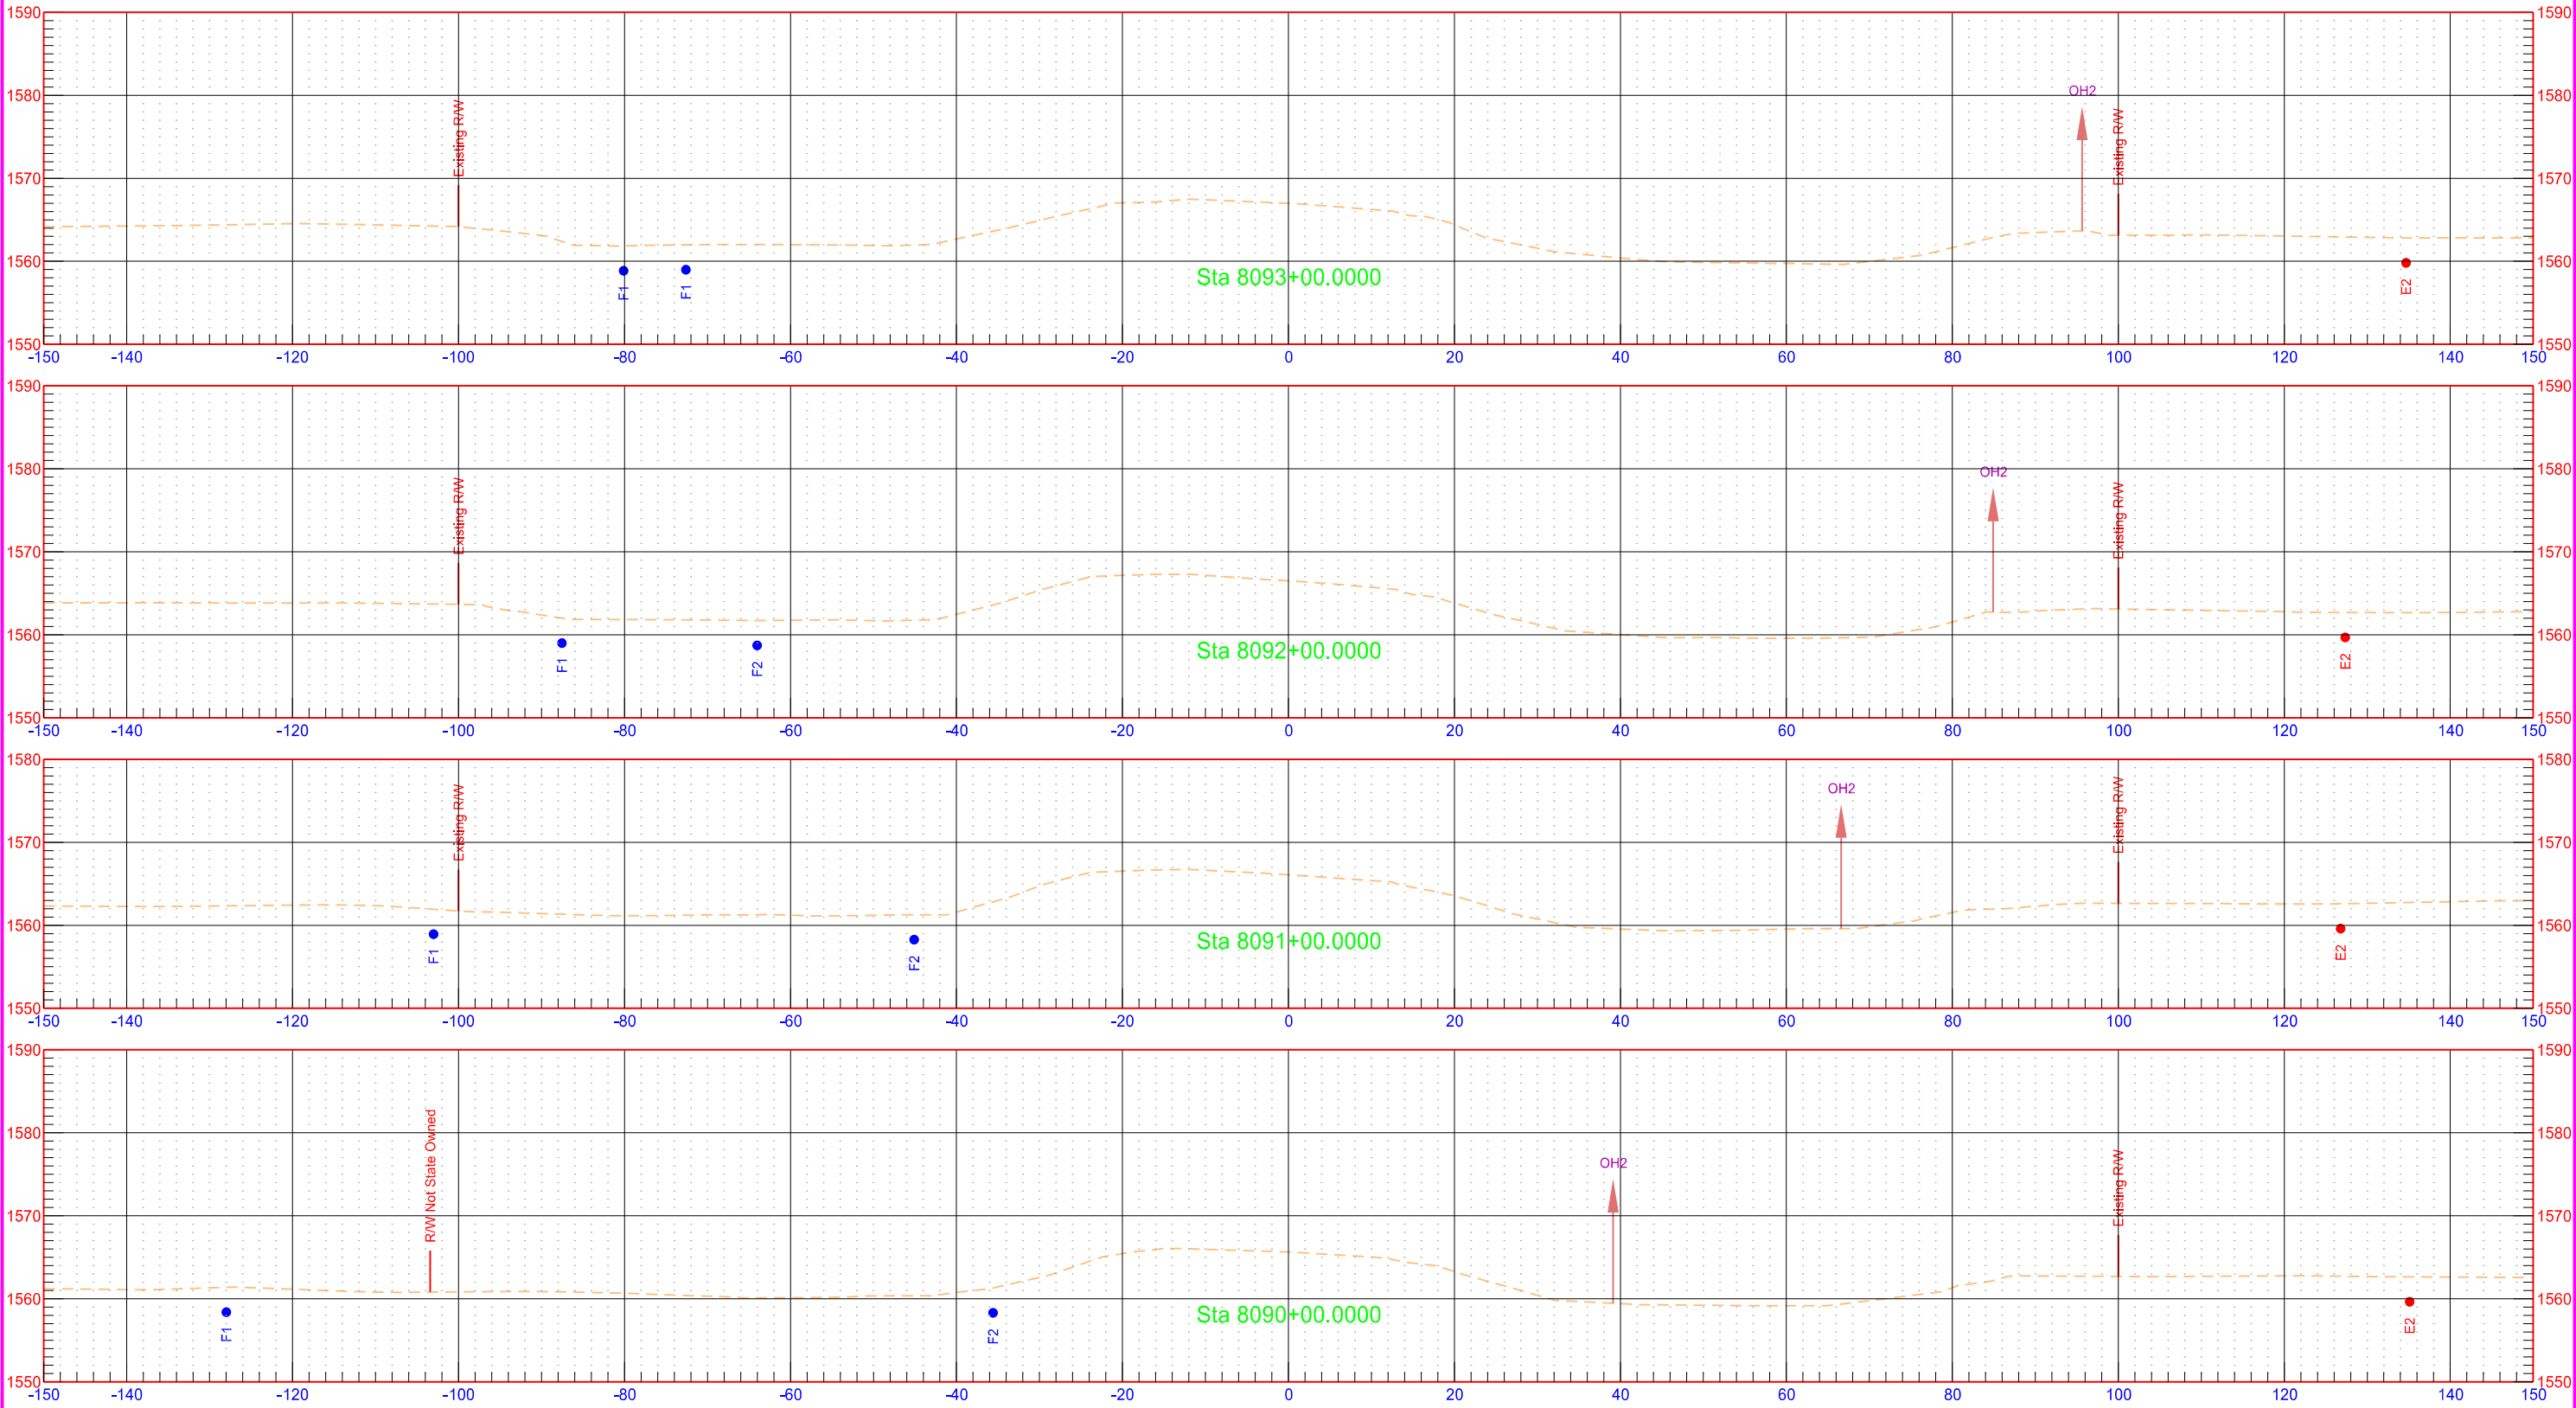

Existing US 281 Alignment

STATE

PROJECT NO.

SECTION NO.


SHEET NO.

ND

NH-3-281(130)148

200

51

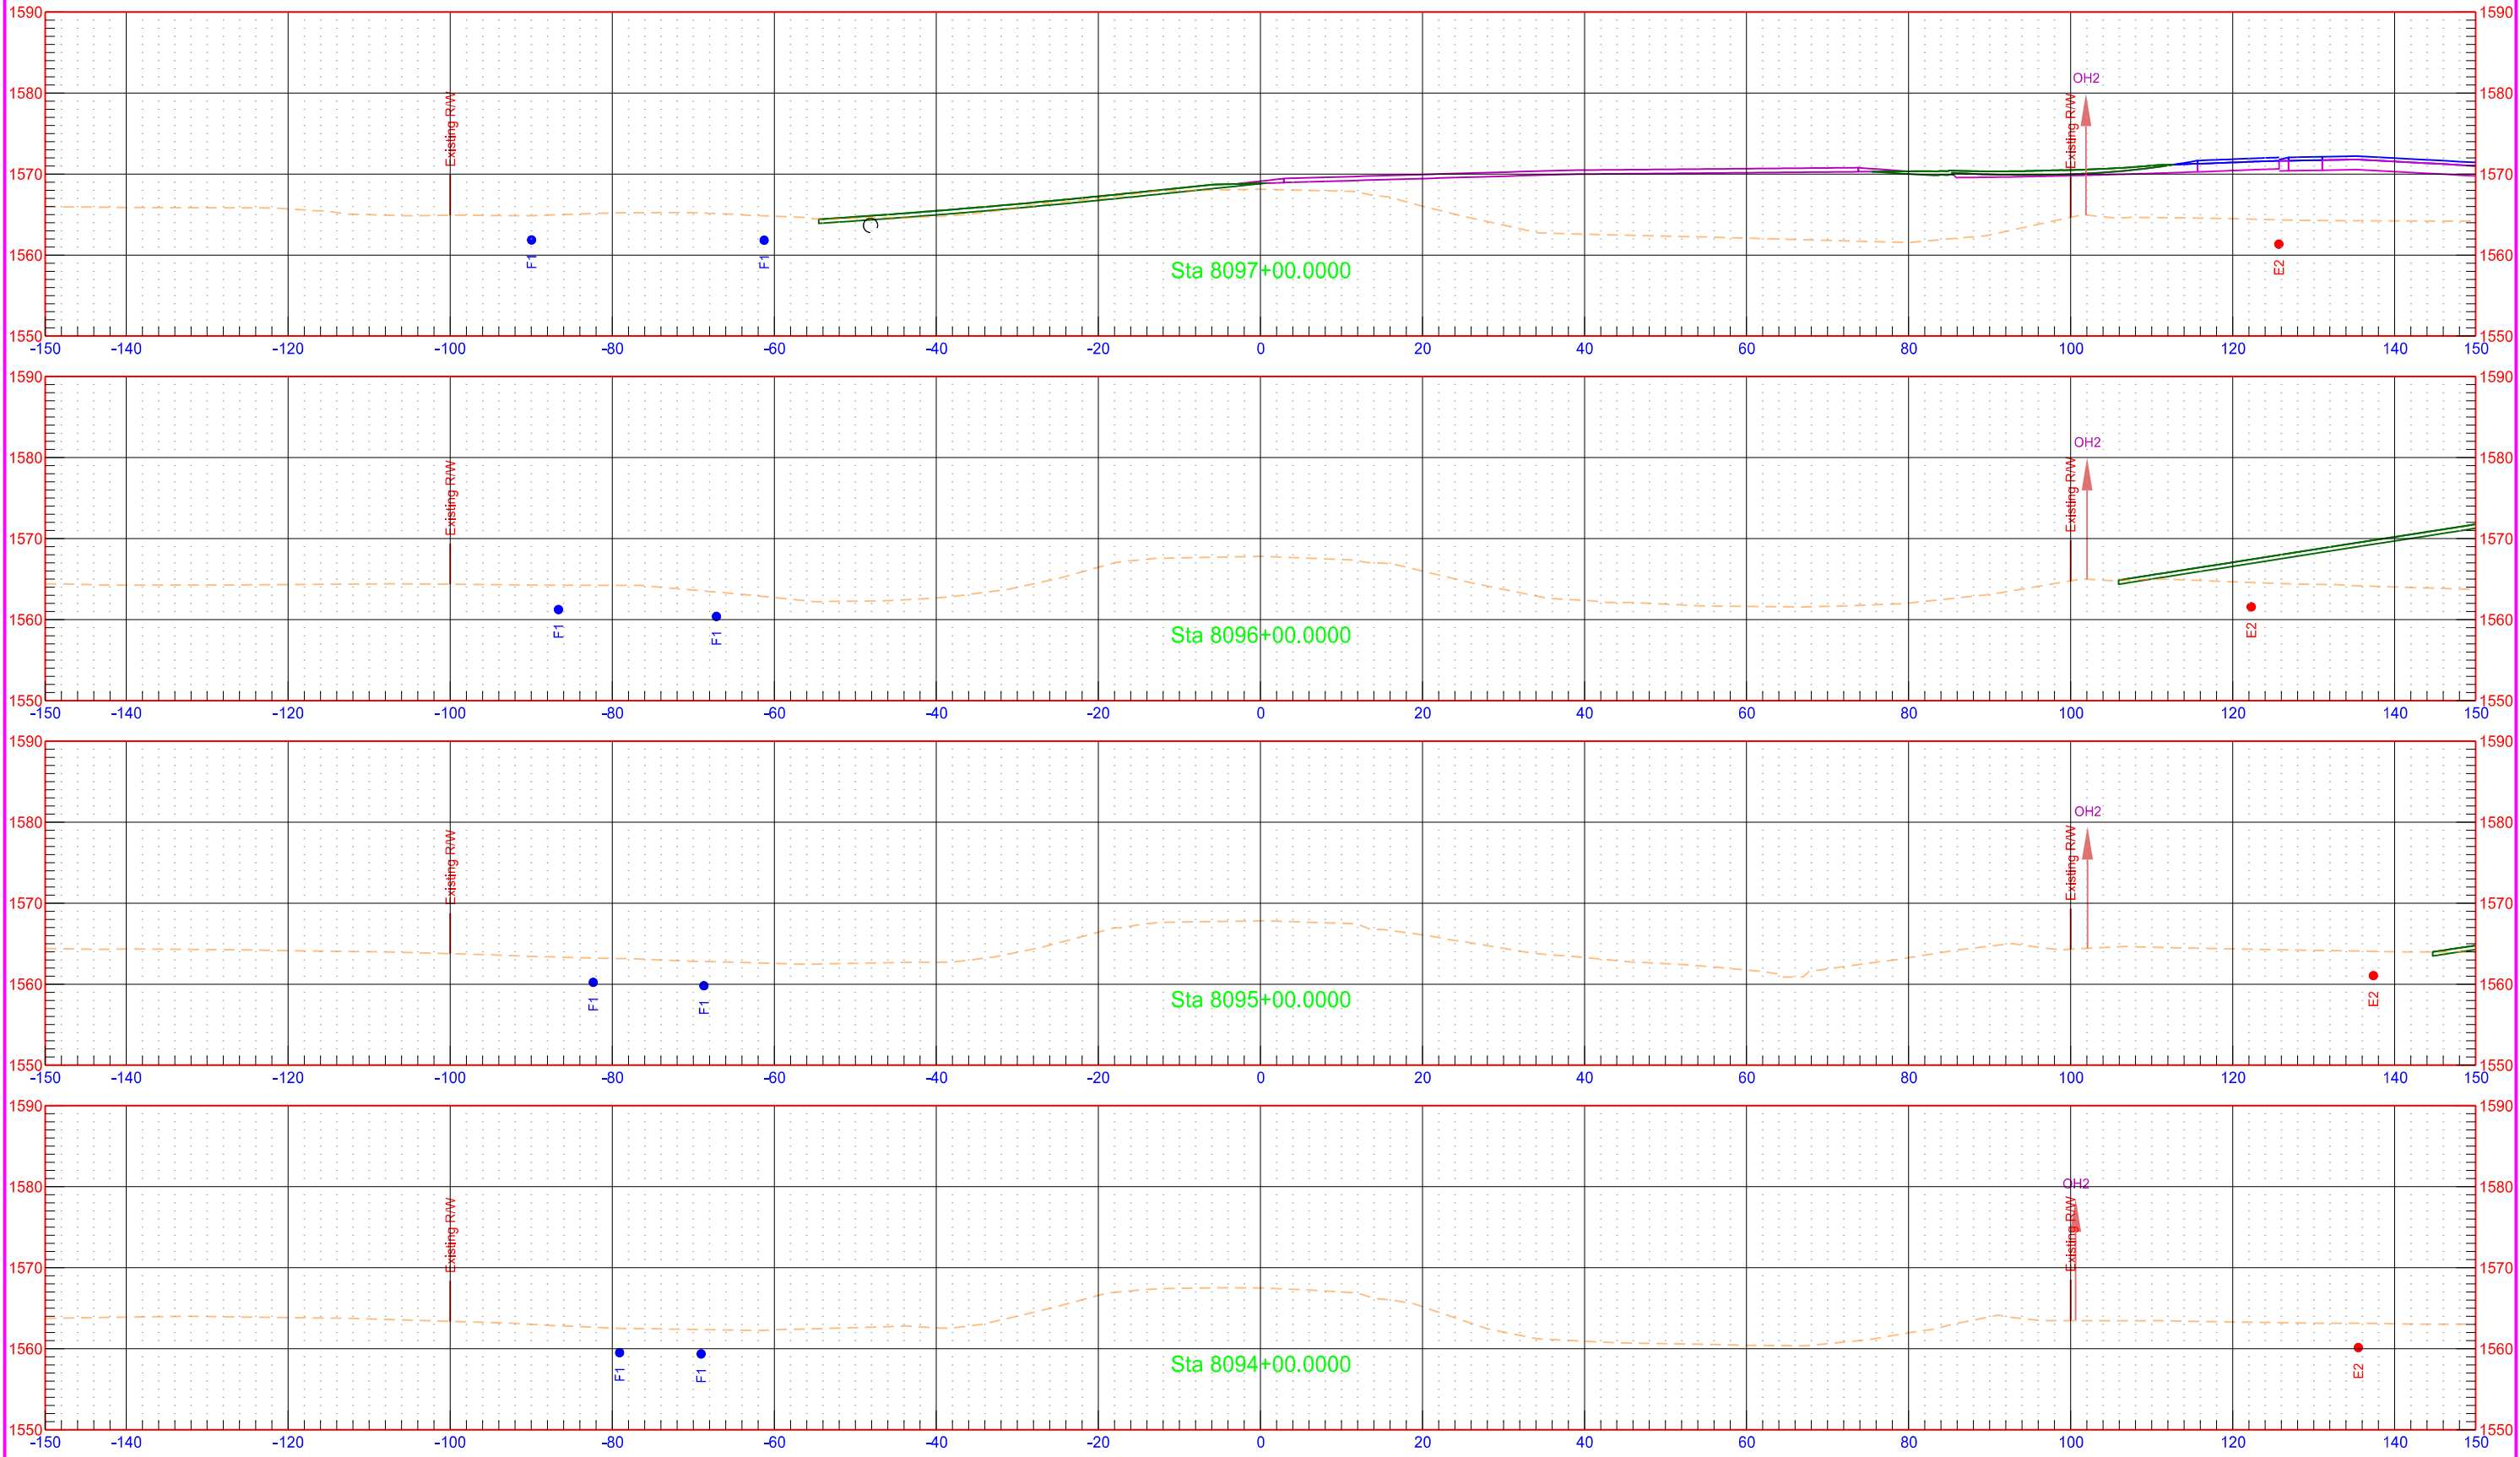

Existing US 281 Alignment

STATE

PROJECT NO.

SECTION NO.


SHEET NO.

ND

NH-3-281(130)148

200

52

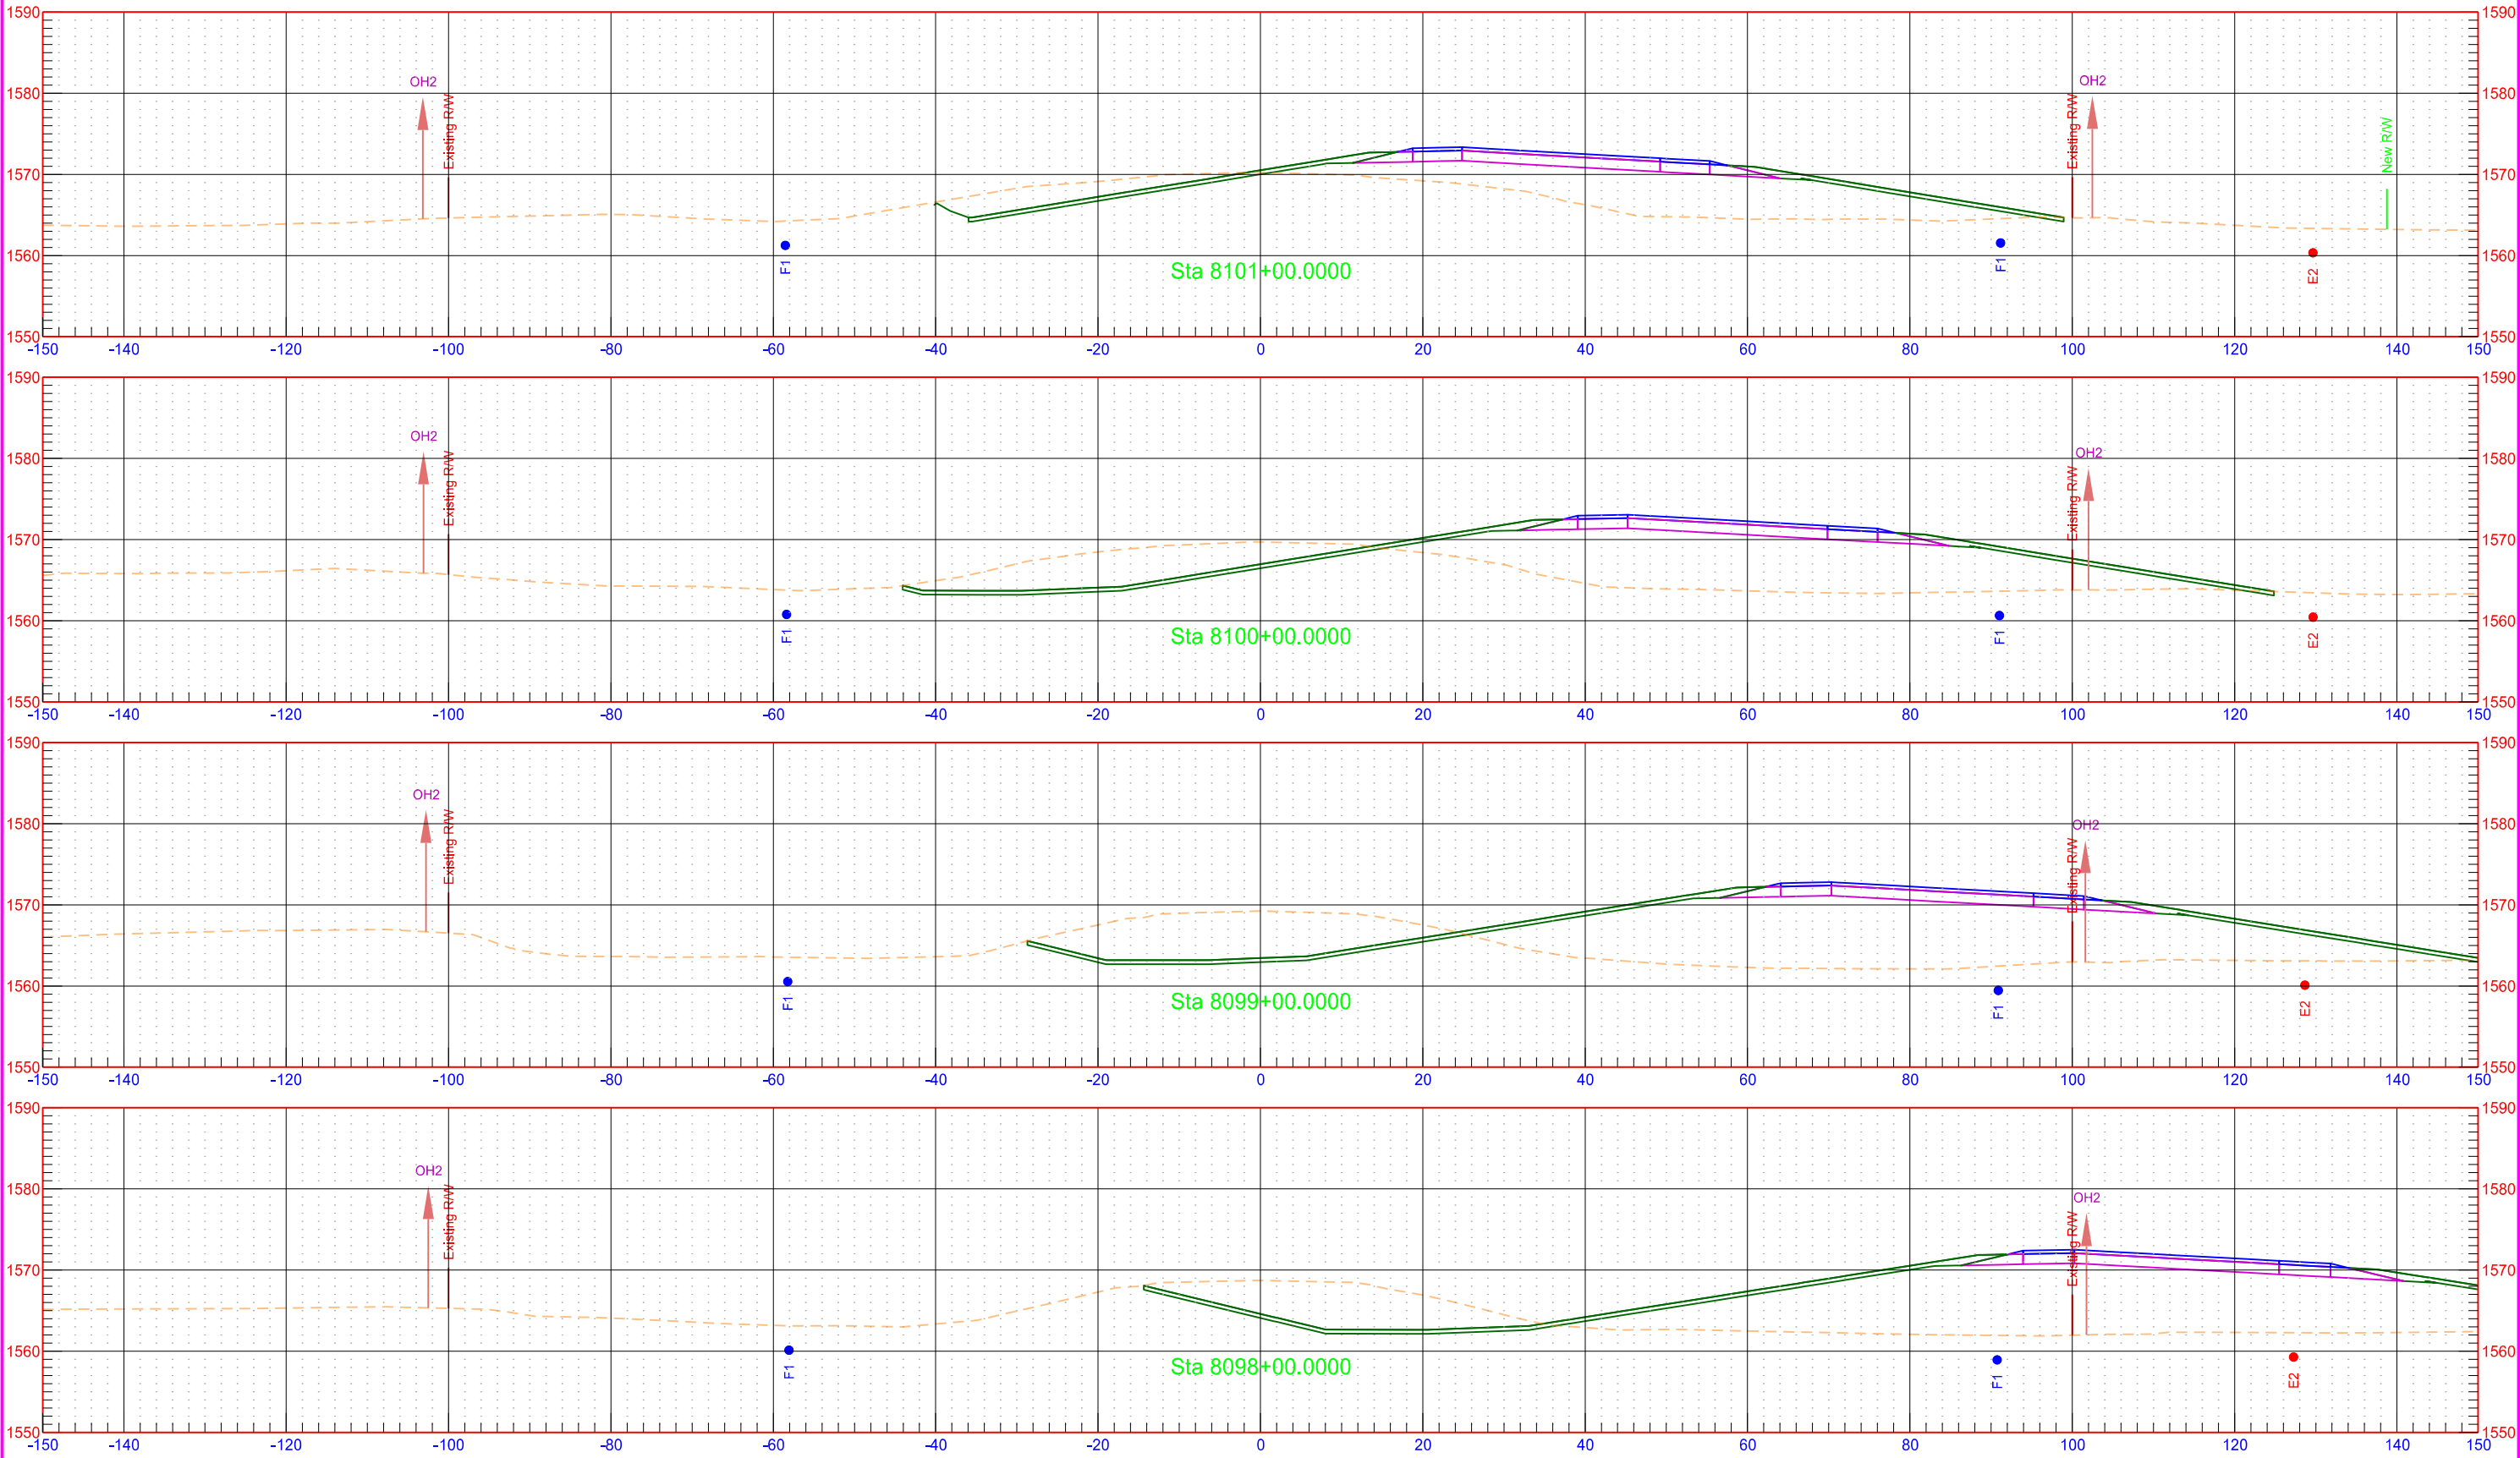

Existing US 281 Alignment

STATE

PROJECT NO.

SECTION NO.


SHEET NO.

ND

NH-3-281(130)148

200

53

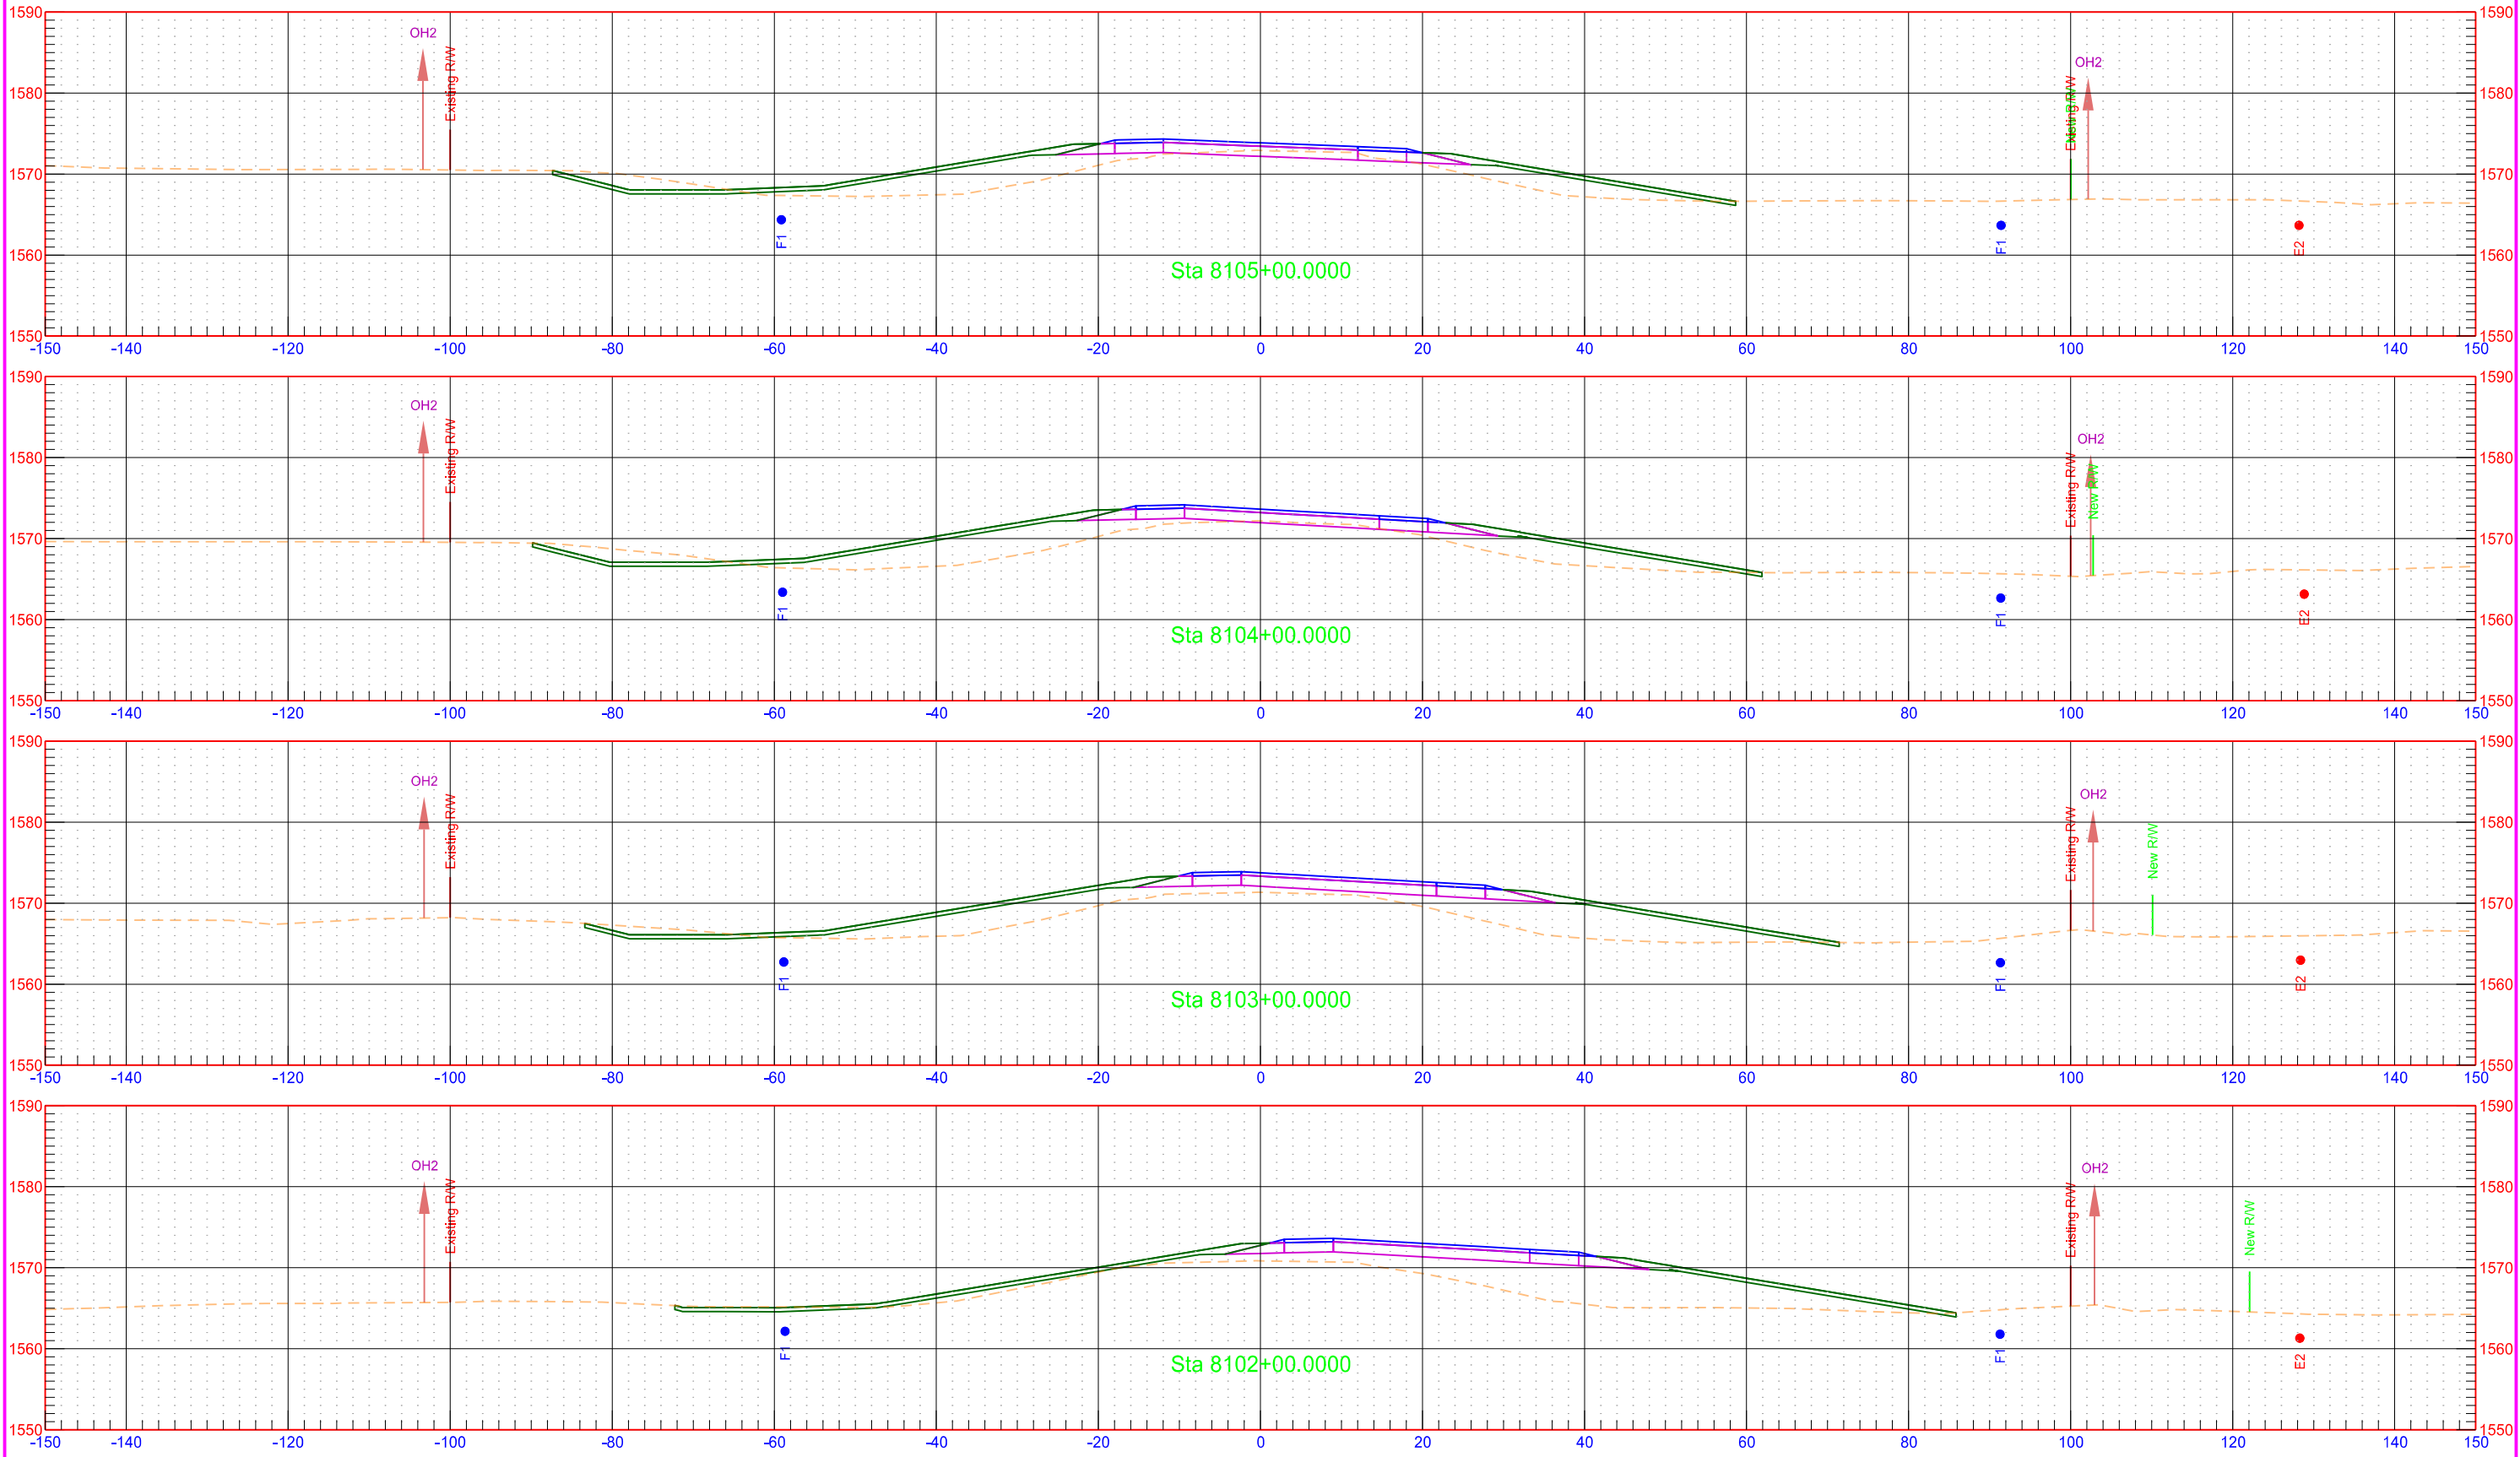

Benson County Route 29

STATE

PROJECT NO.

SECTION NO.


SHEET NO.

ND

NH-3-281(130)148

200

54

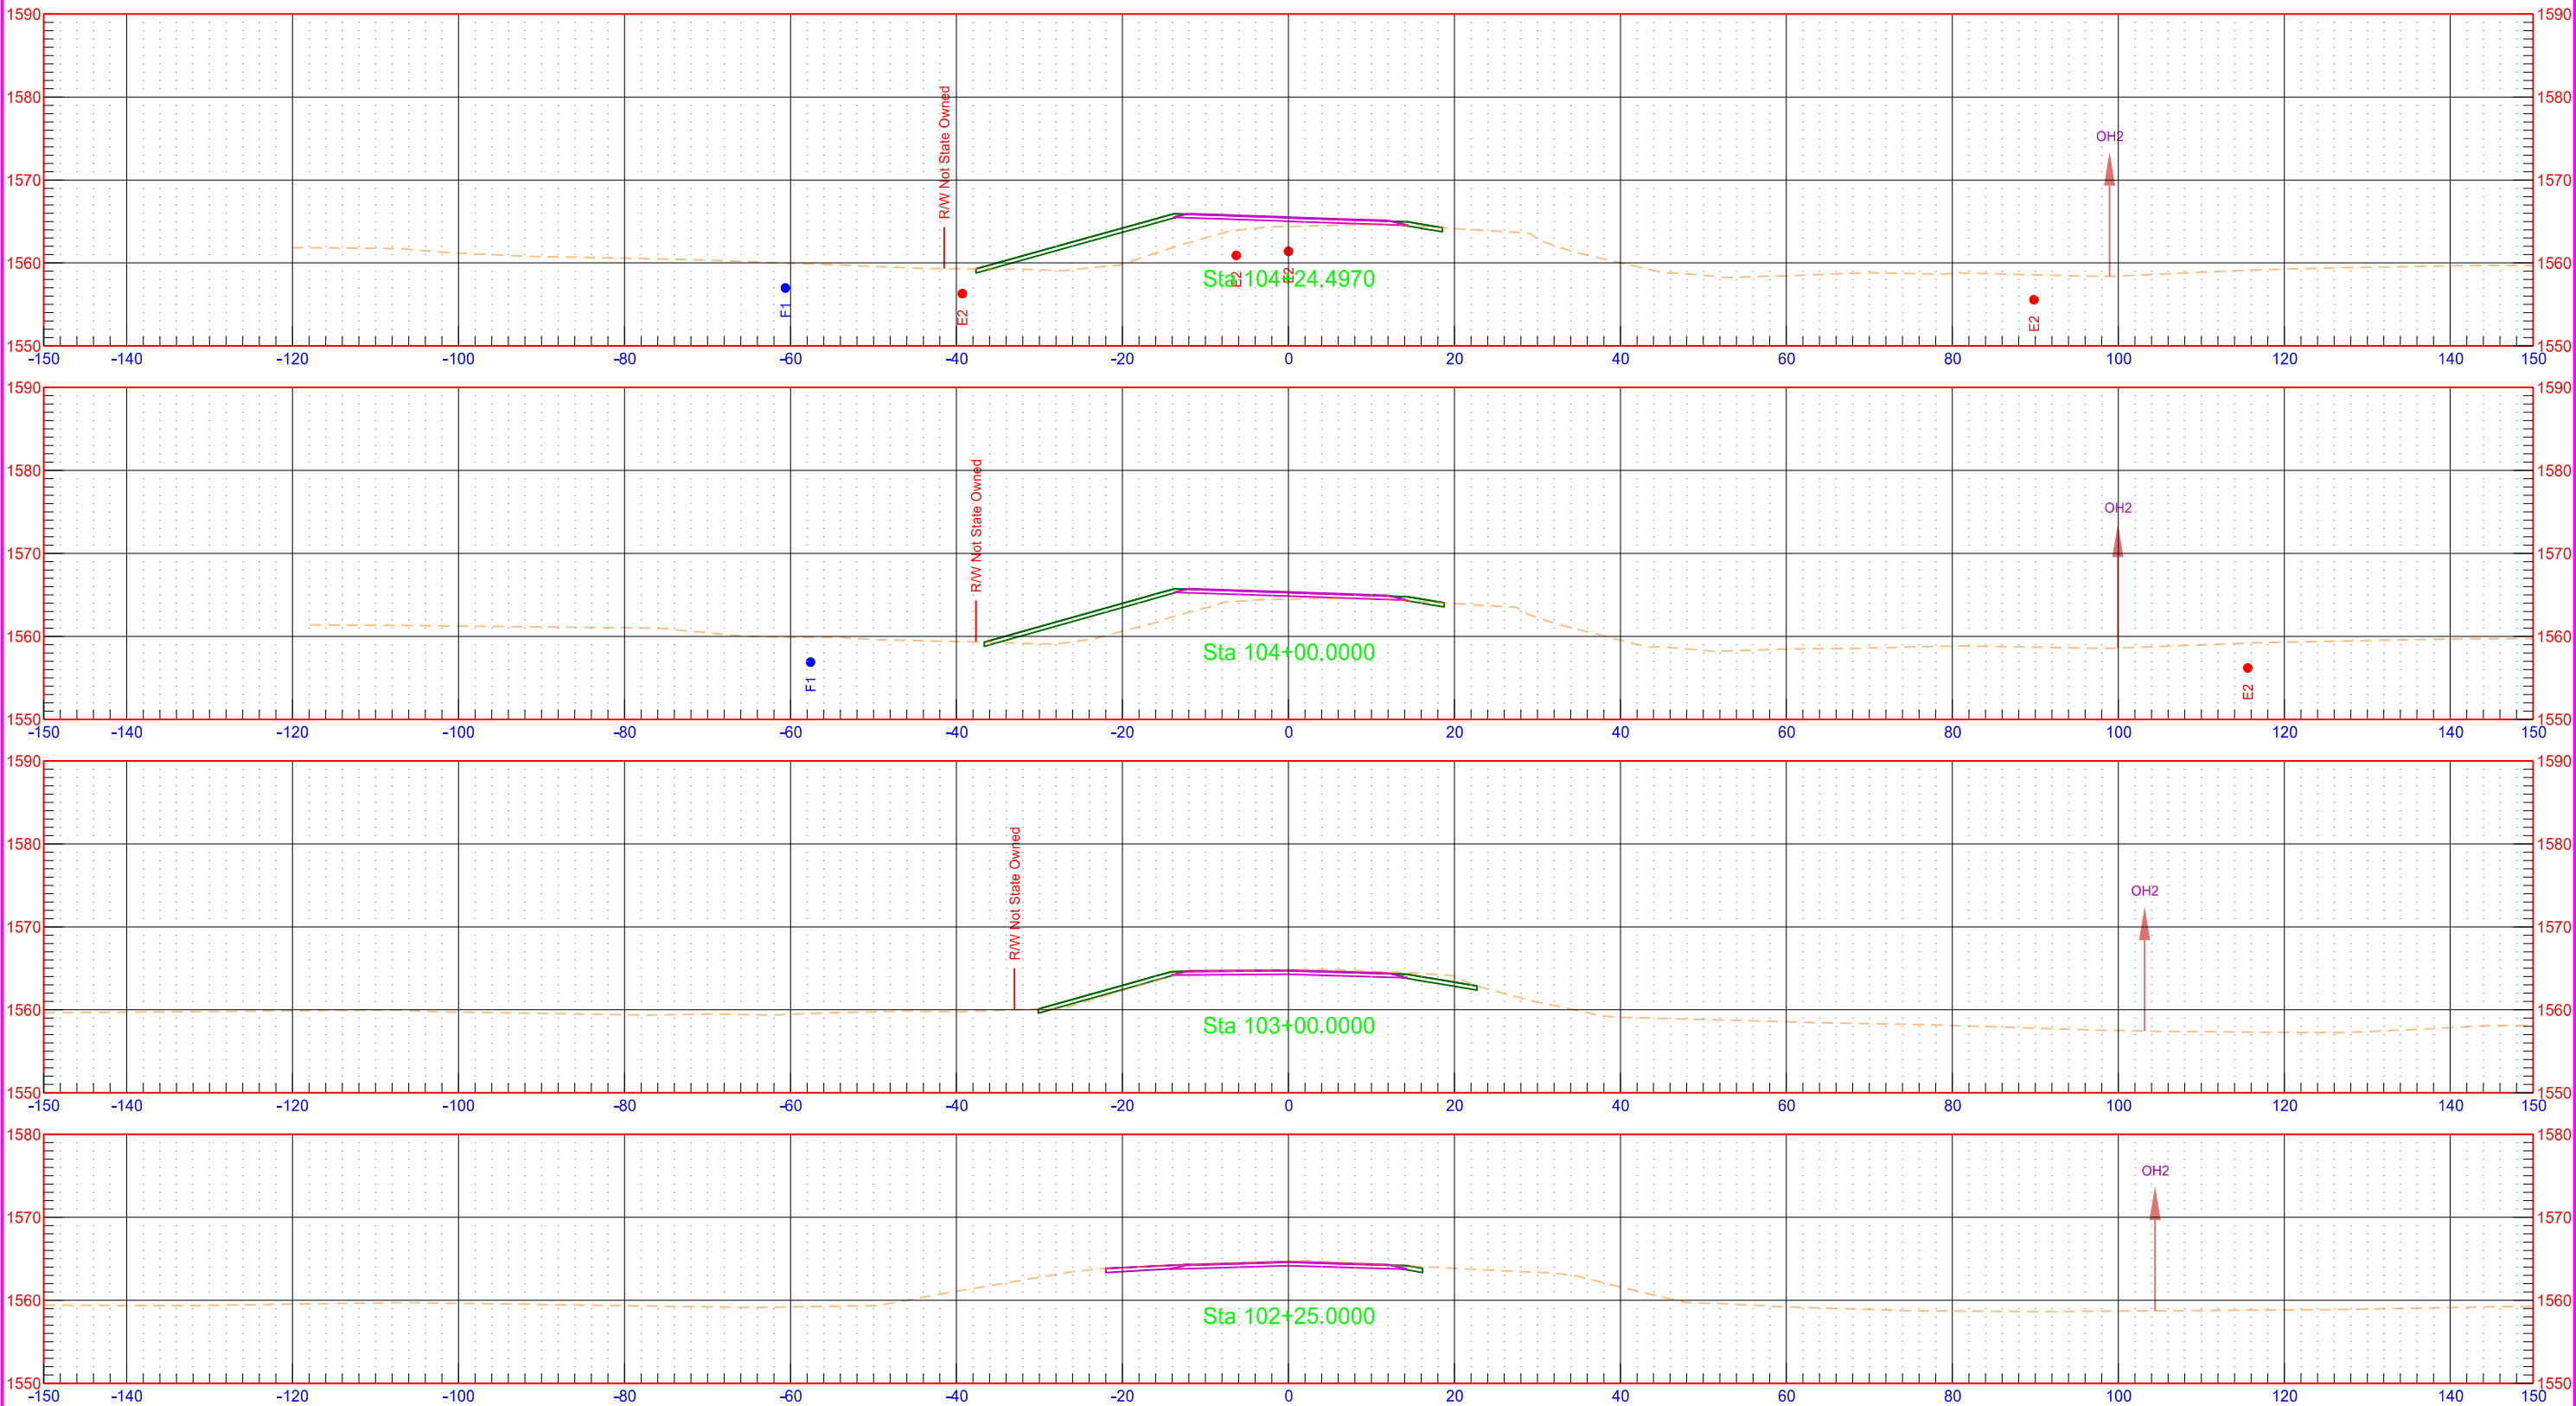

Benson County Route 29

STATE

PROJECT NO.

SECTION NO.


SHEET NO.

ND

NH-3-281(130)148

200

55

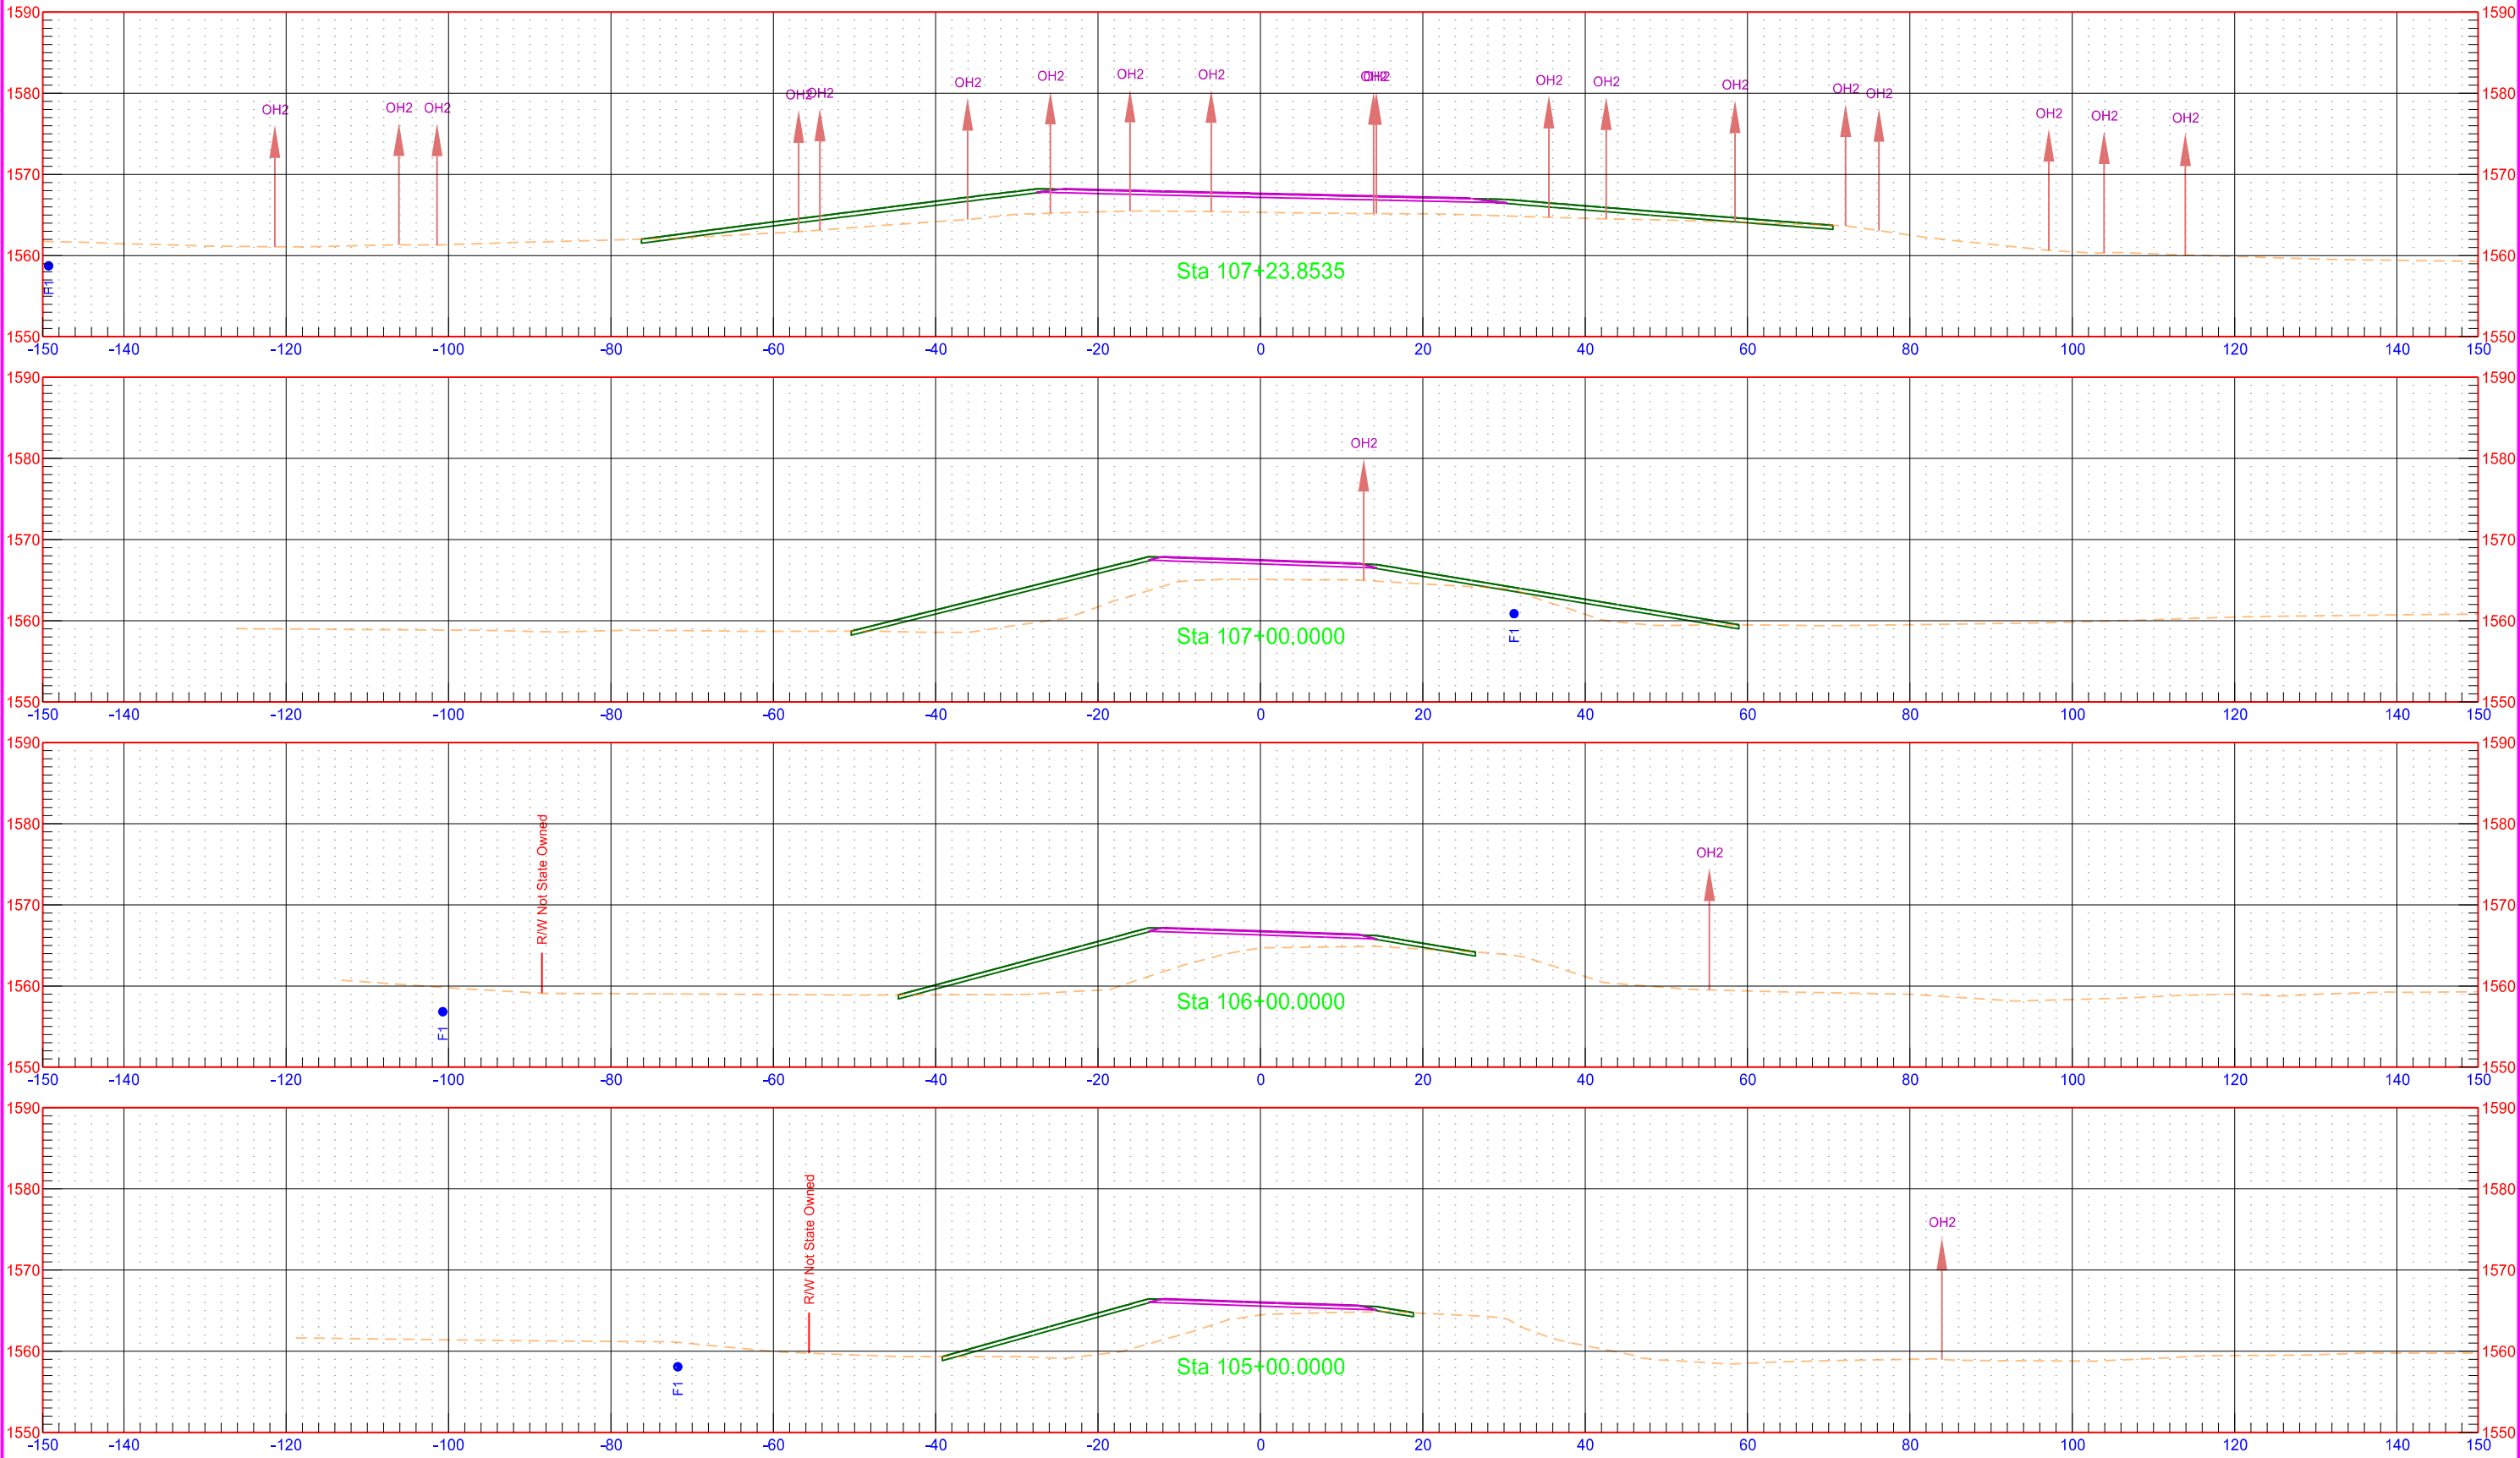

Benson County Route 29

STATE

PROJECT NO.

SECTION NO.


SHEET NO.

ND

NH-3-281(130)148

200

56

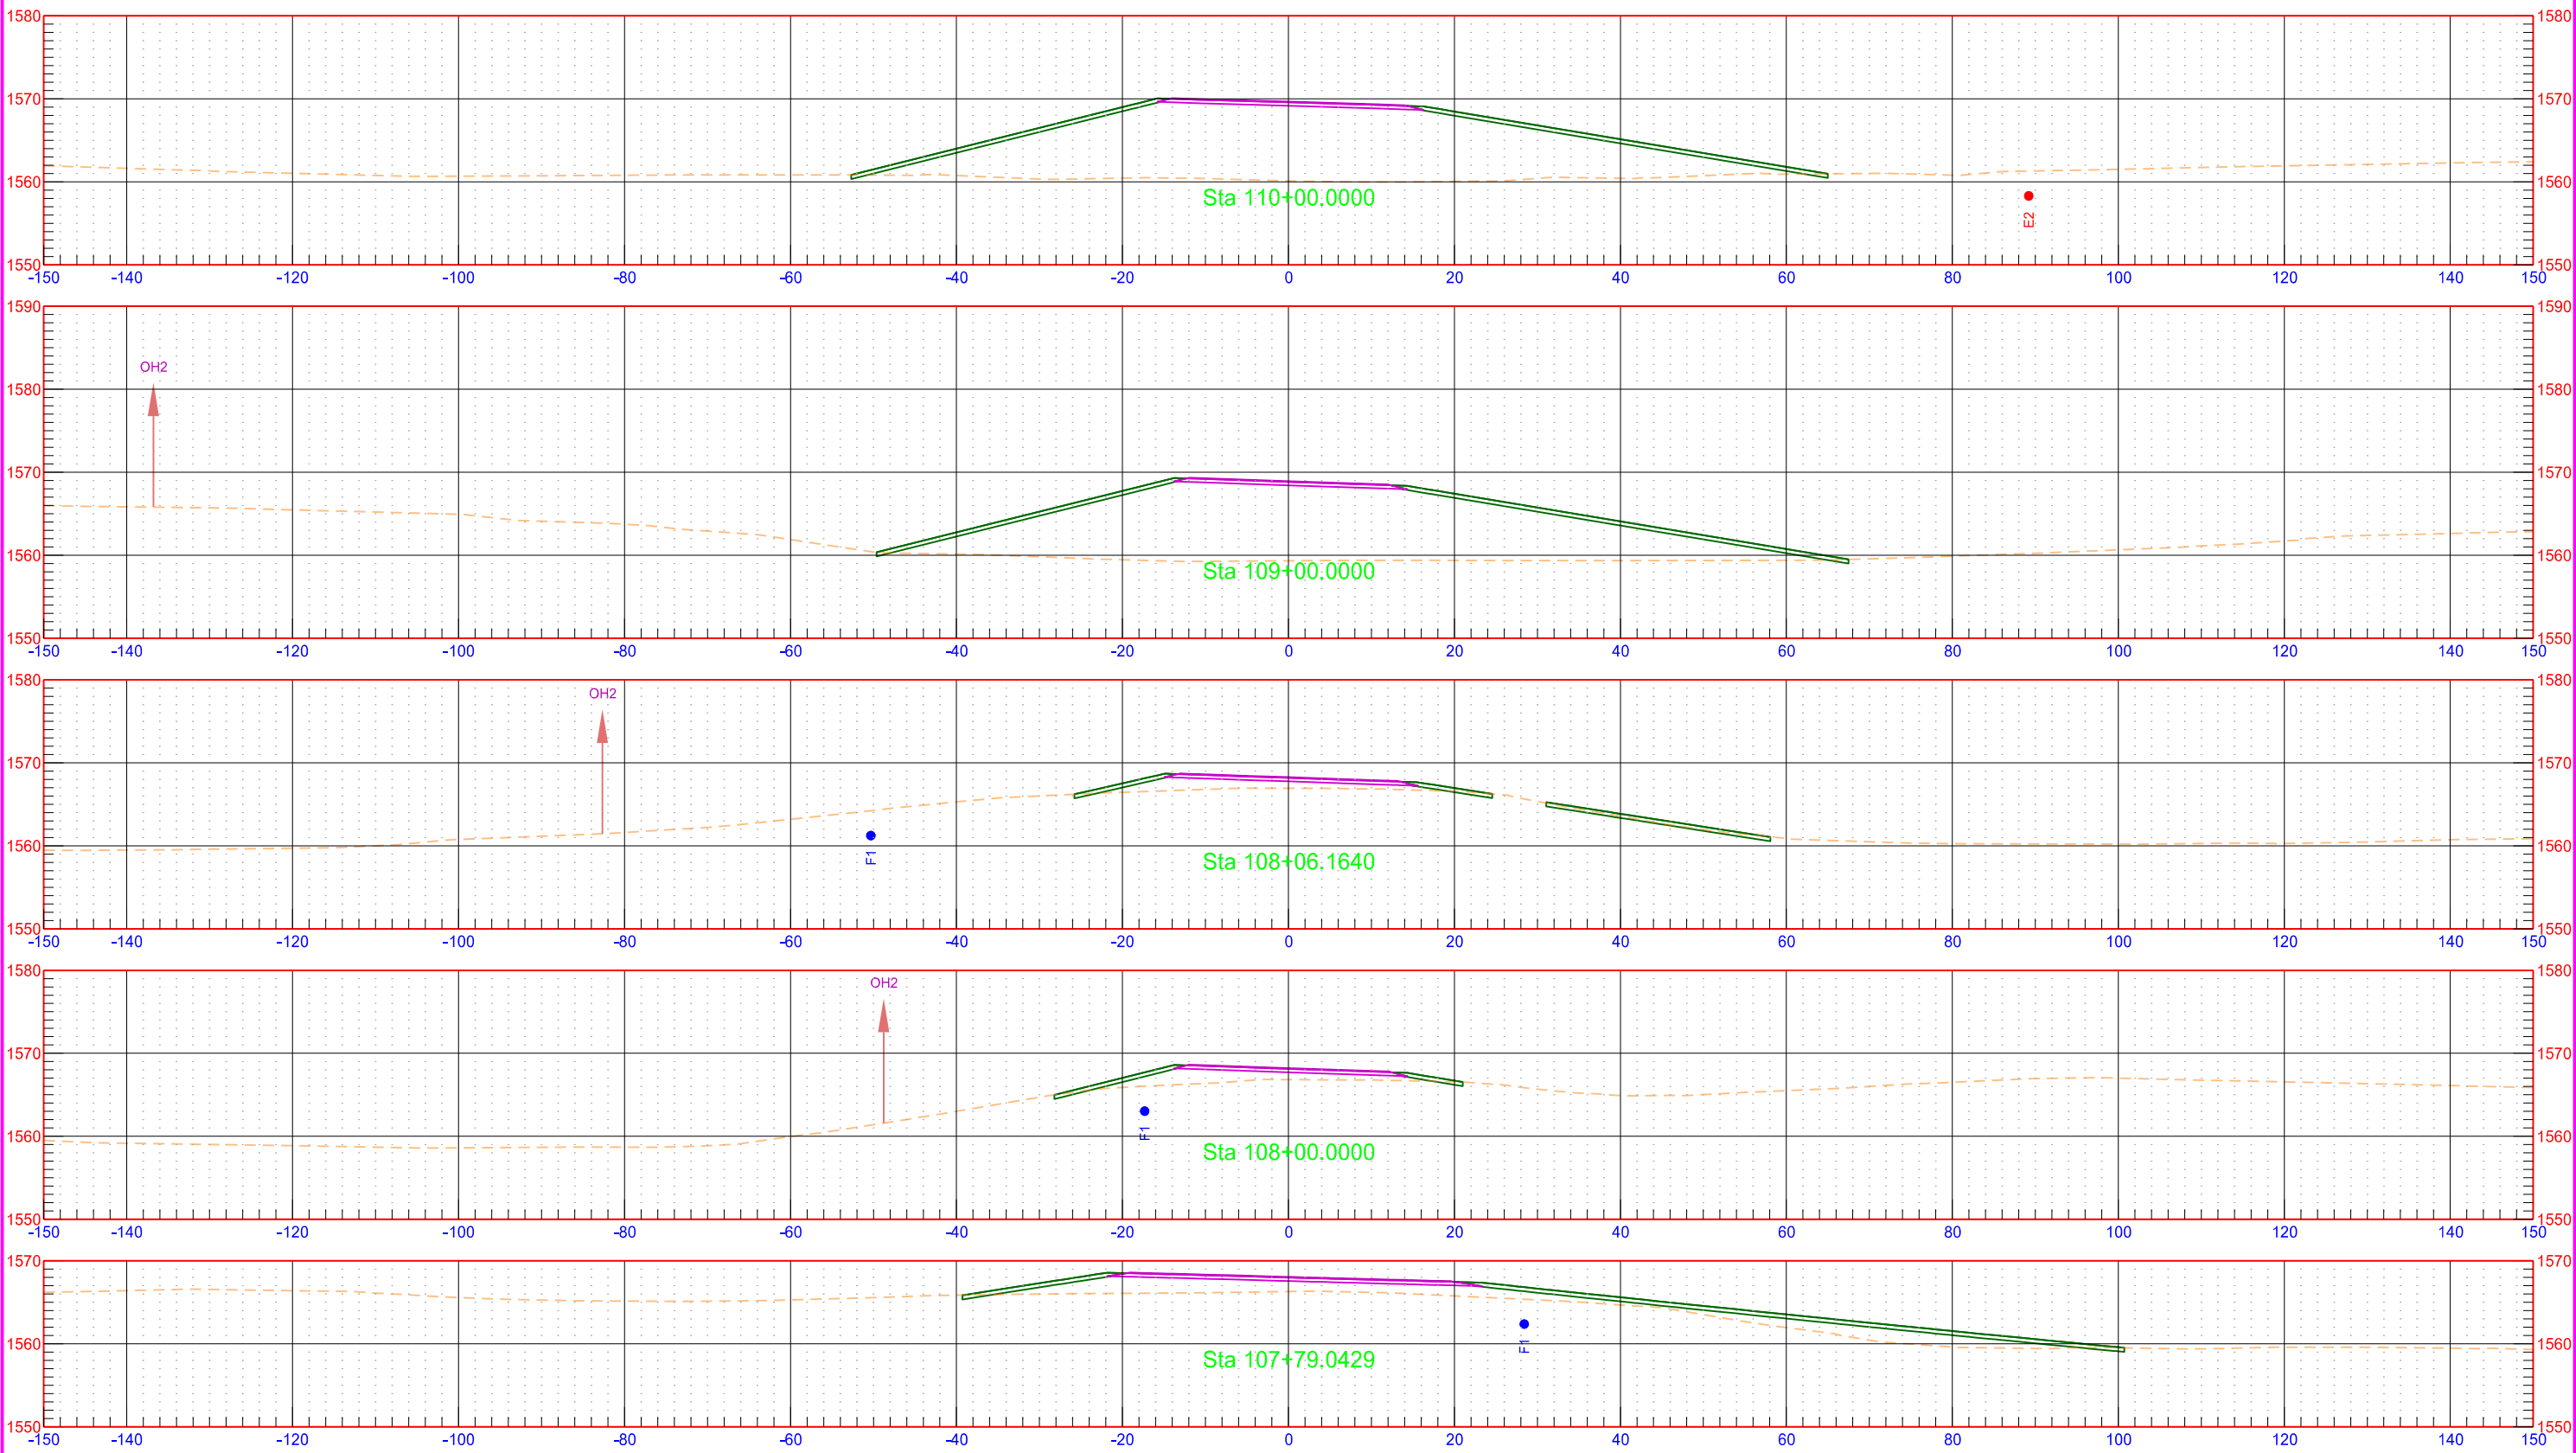

Benson County Route 29

	STATE	PROJECT NO.	SECTION NO.	SHEET NO.
	ND	NH-3-281(130)148	200	57

