






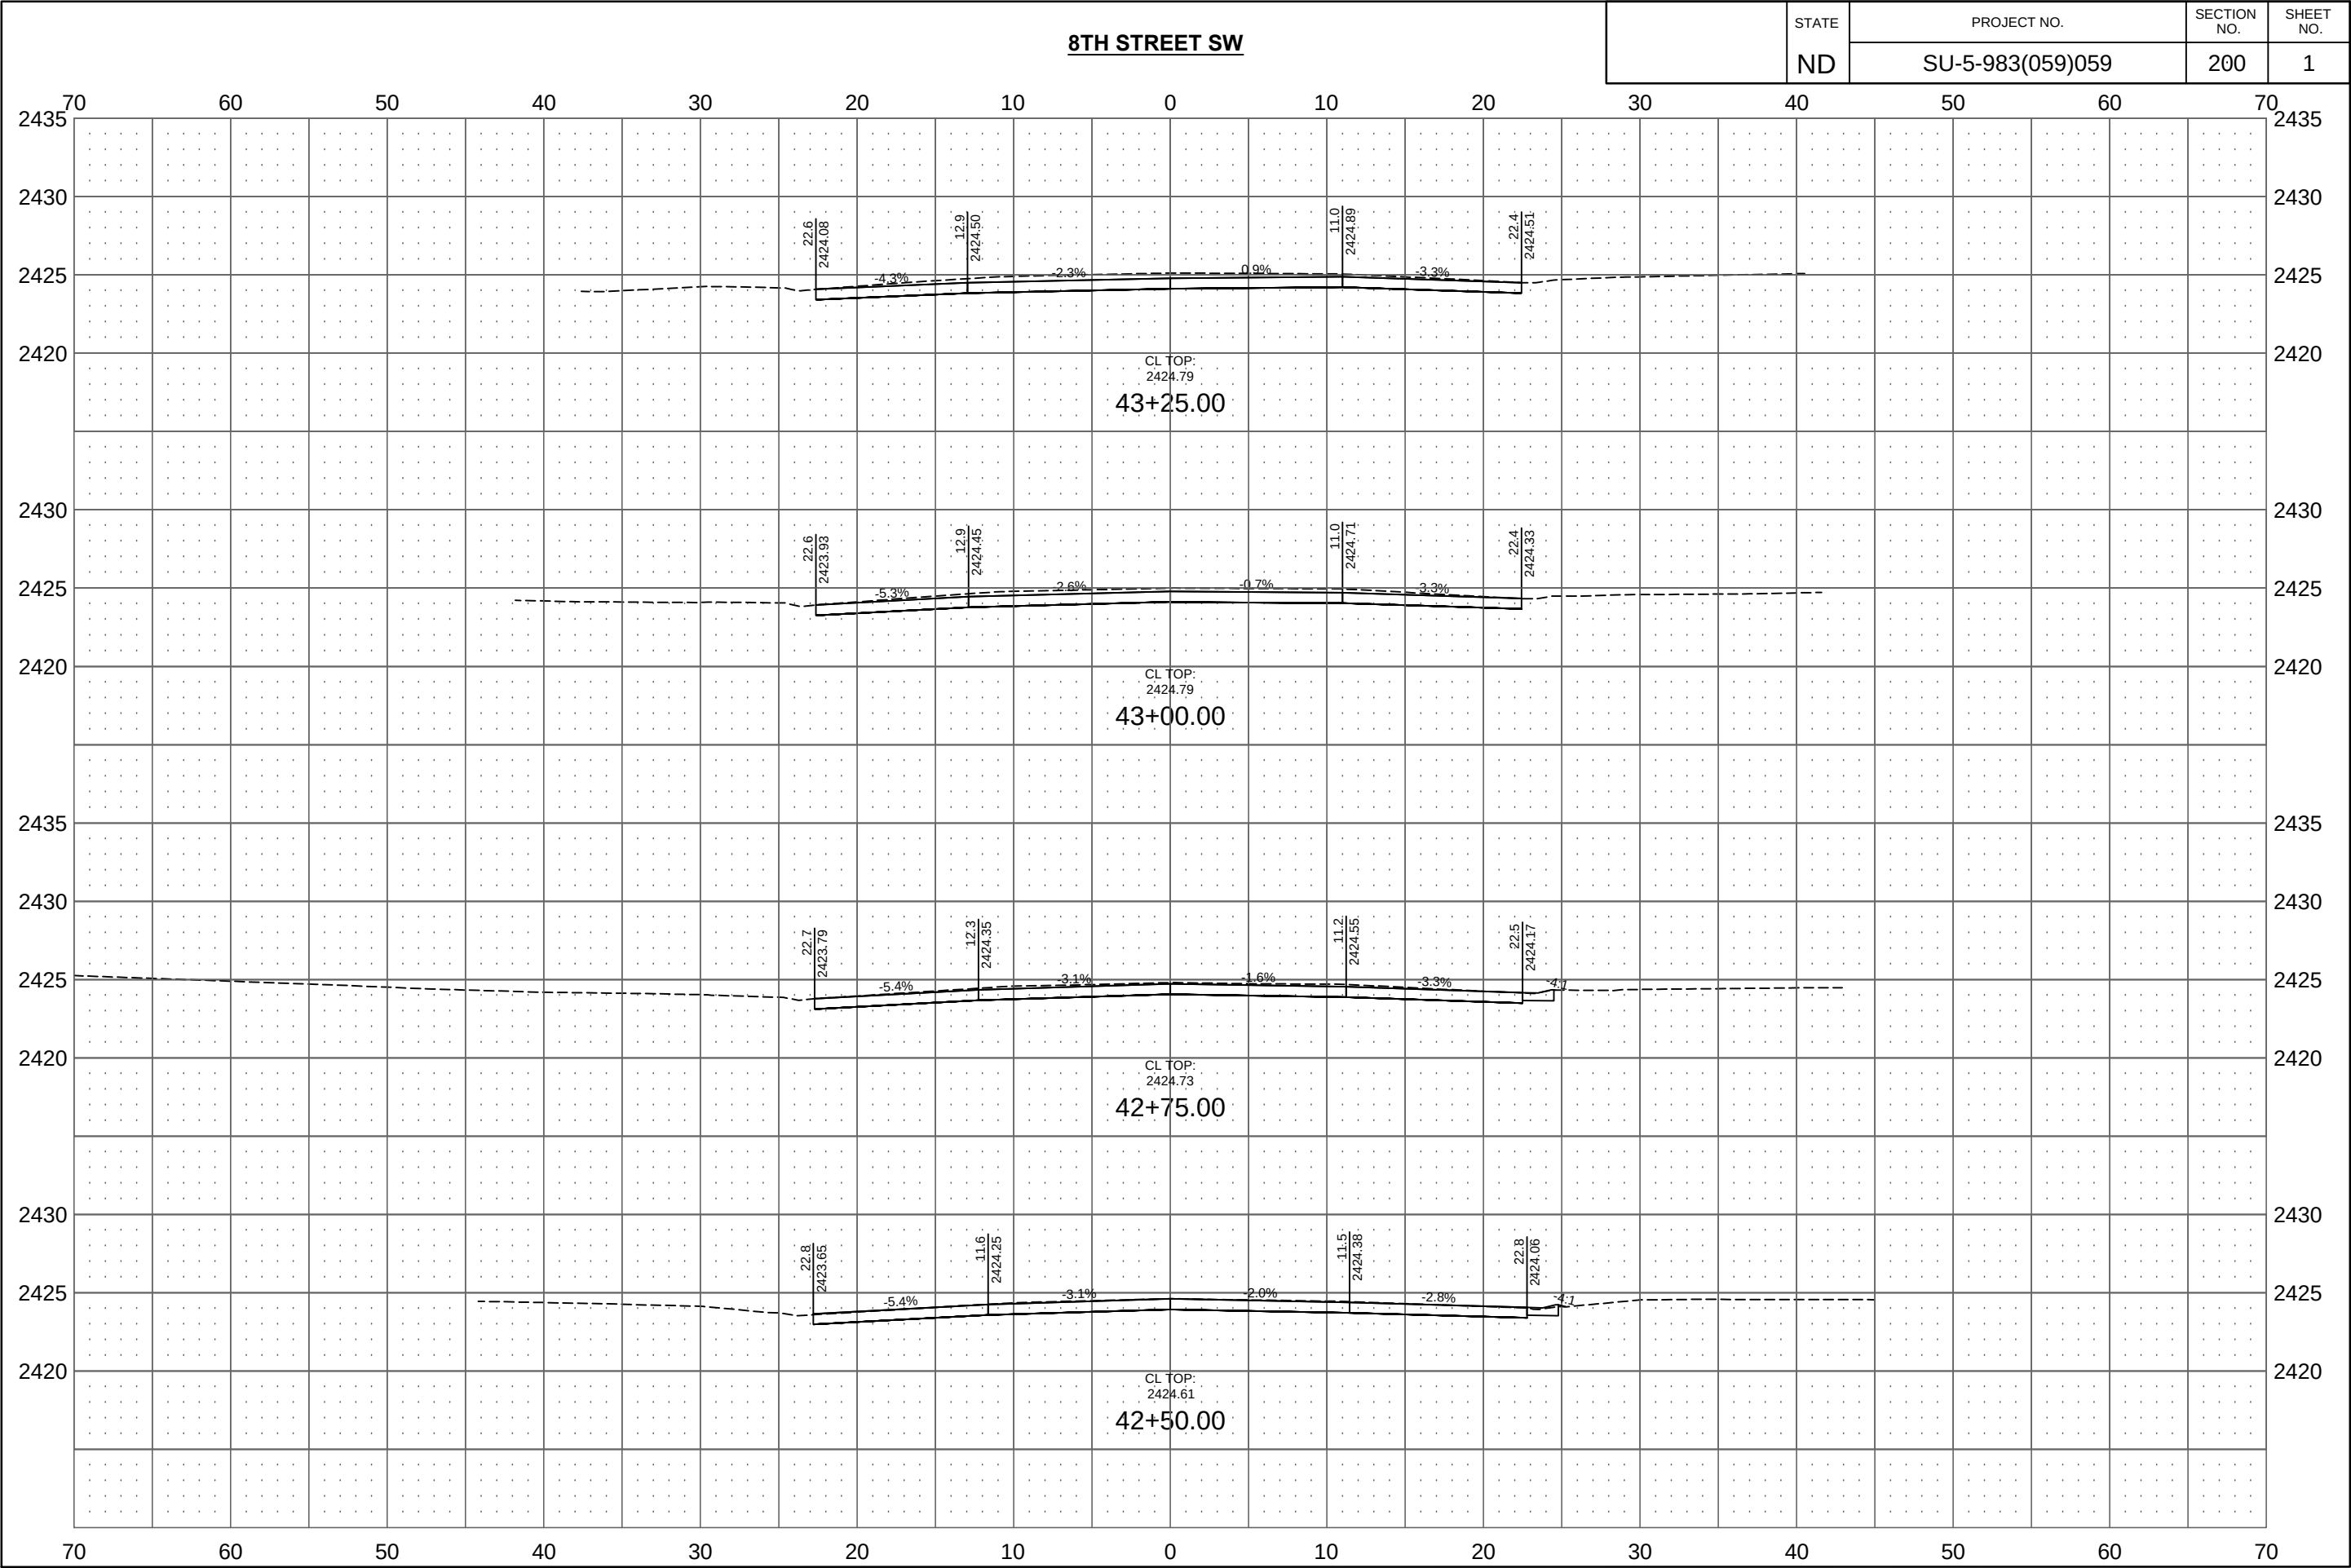


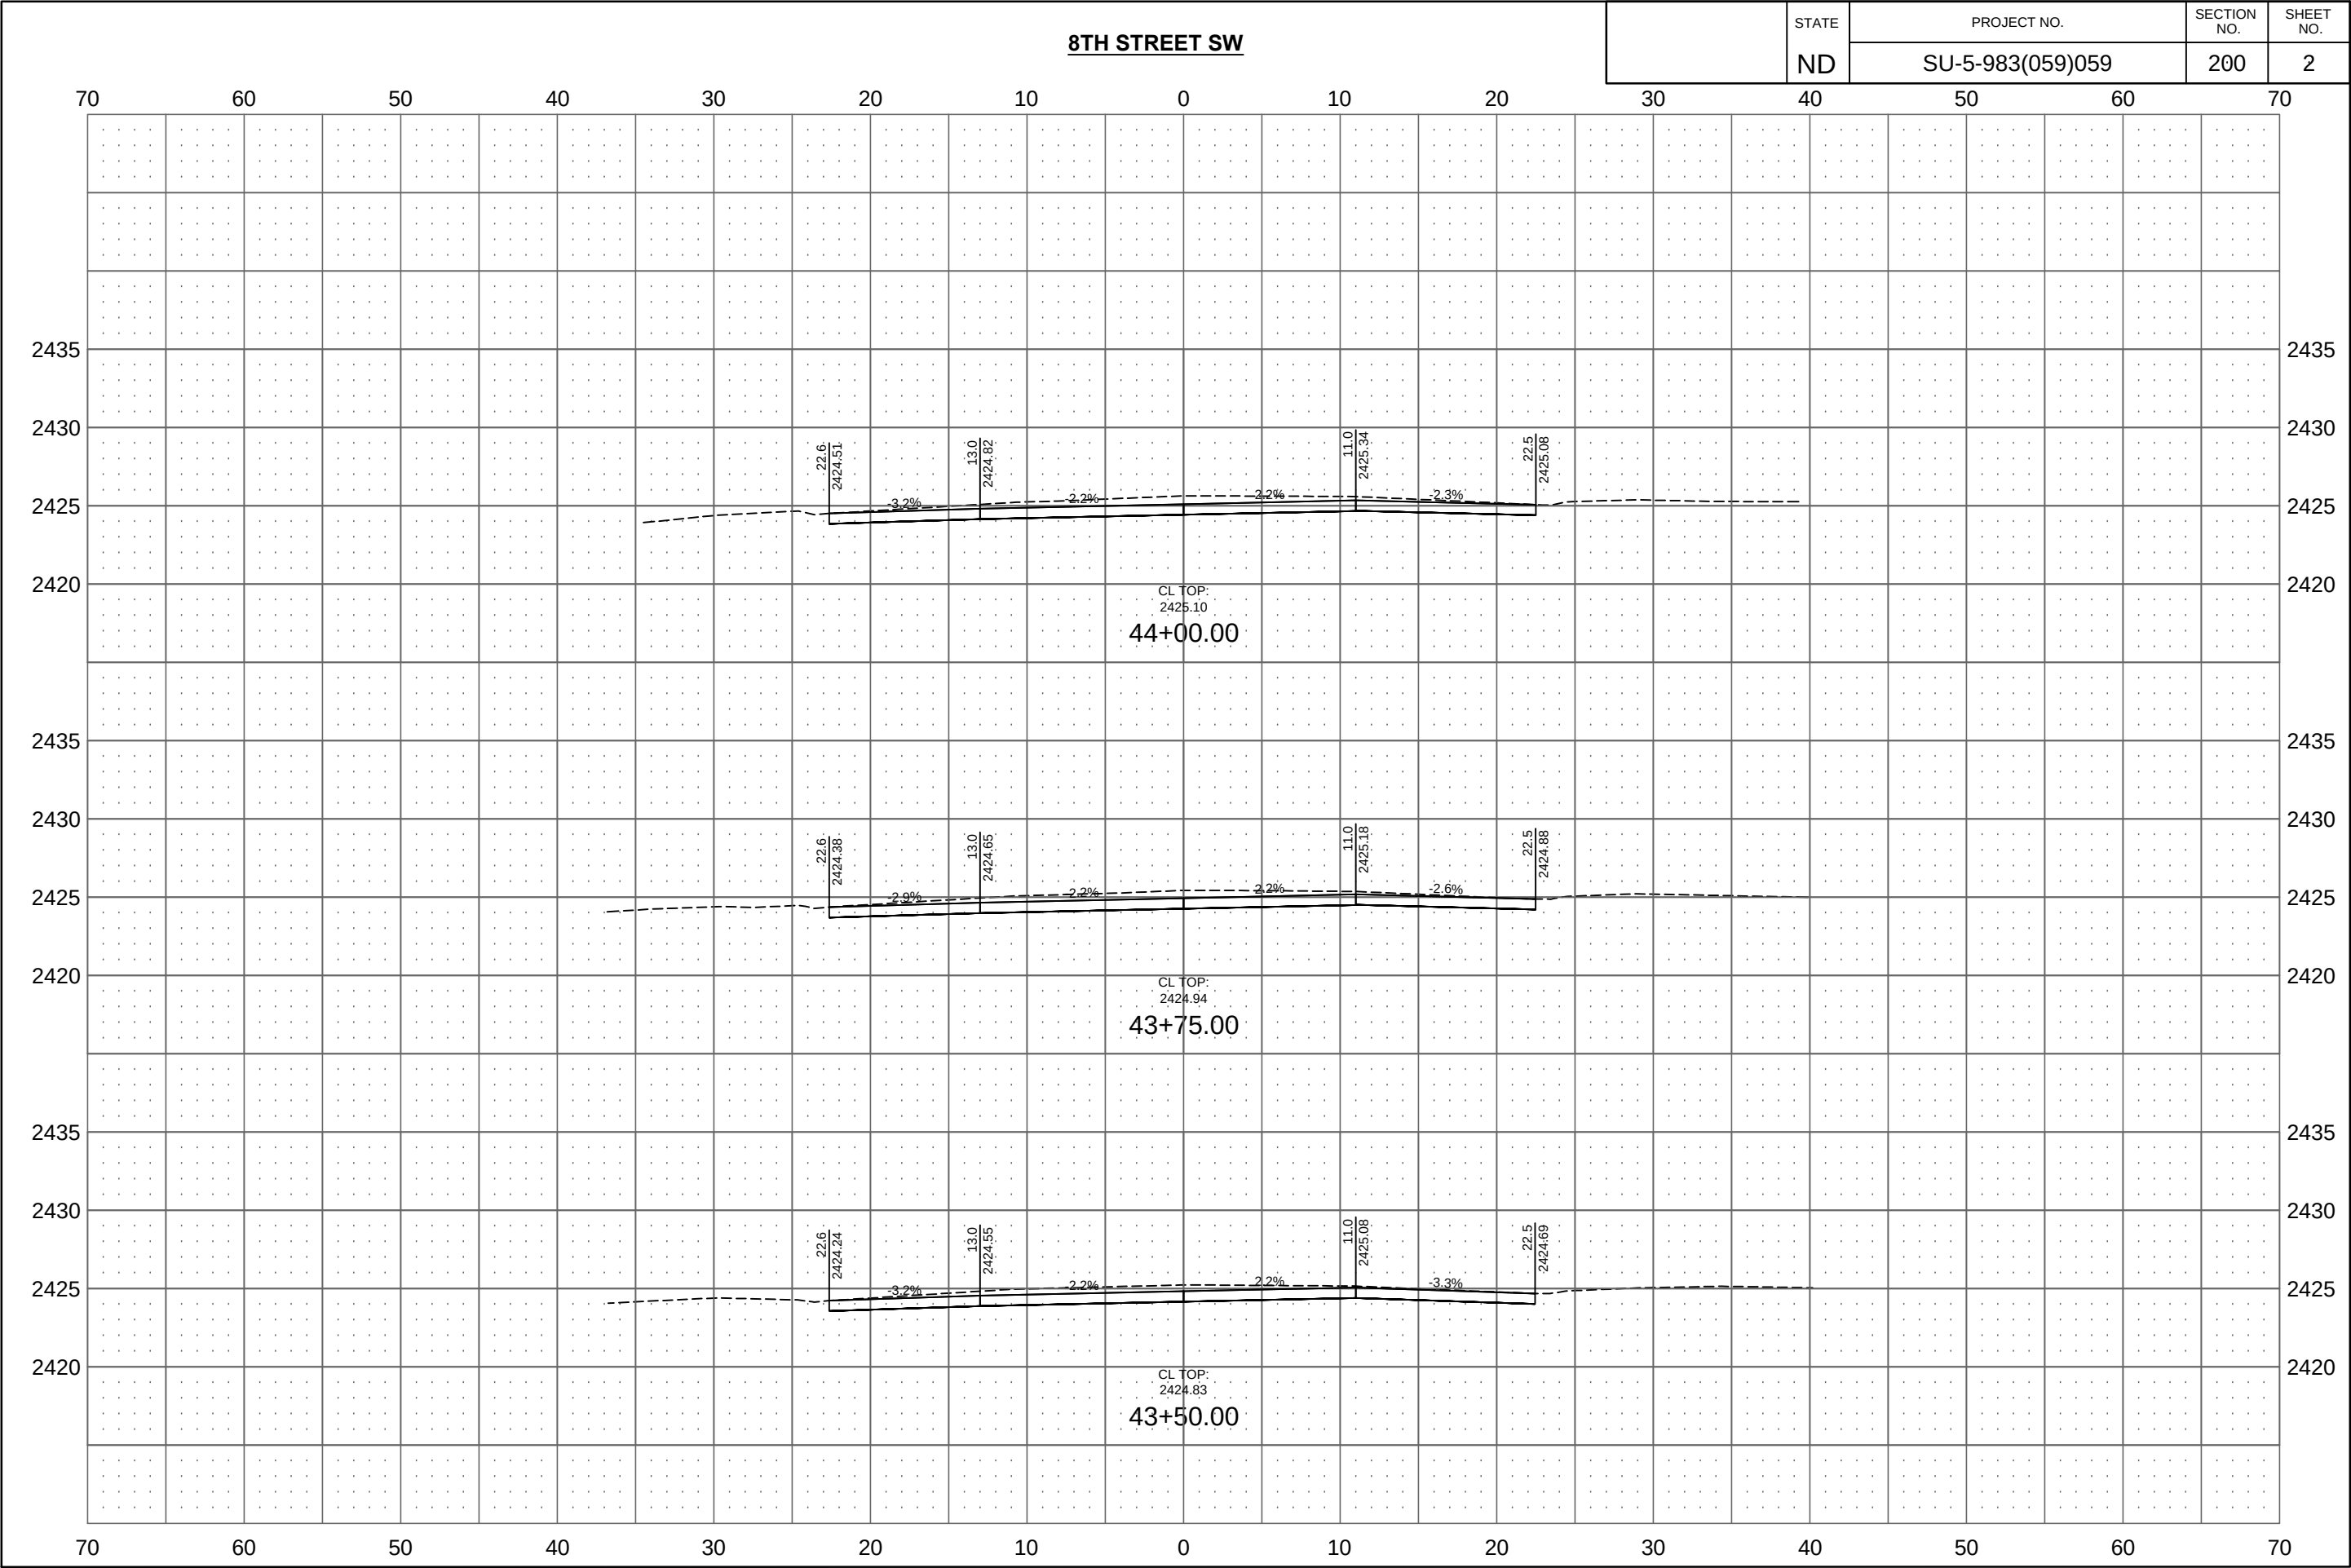


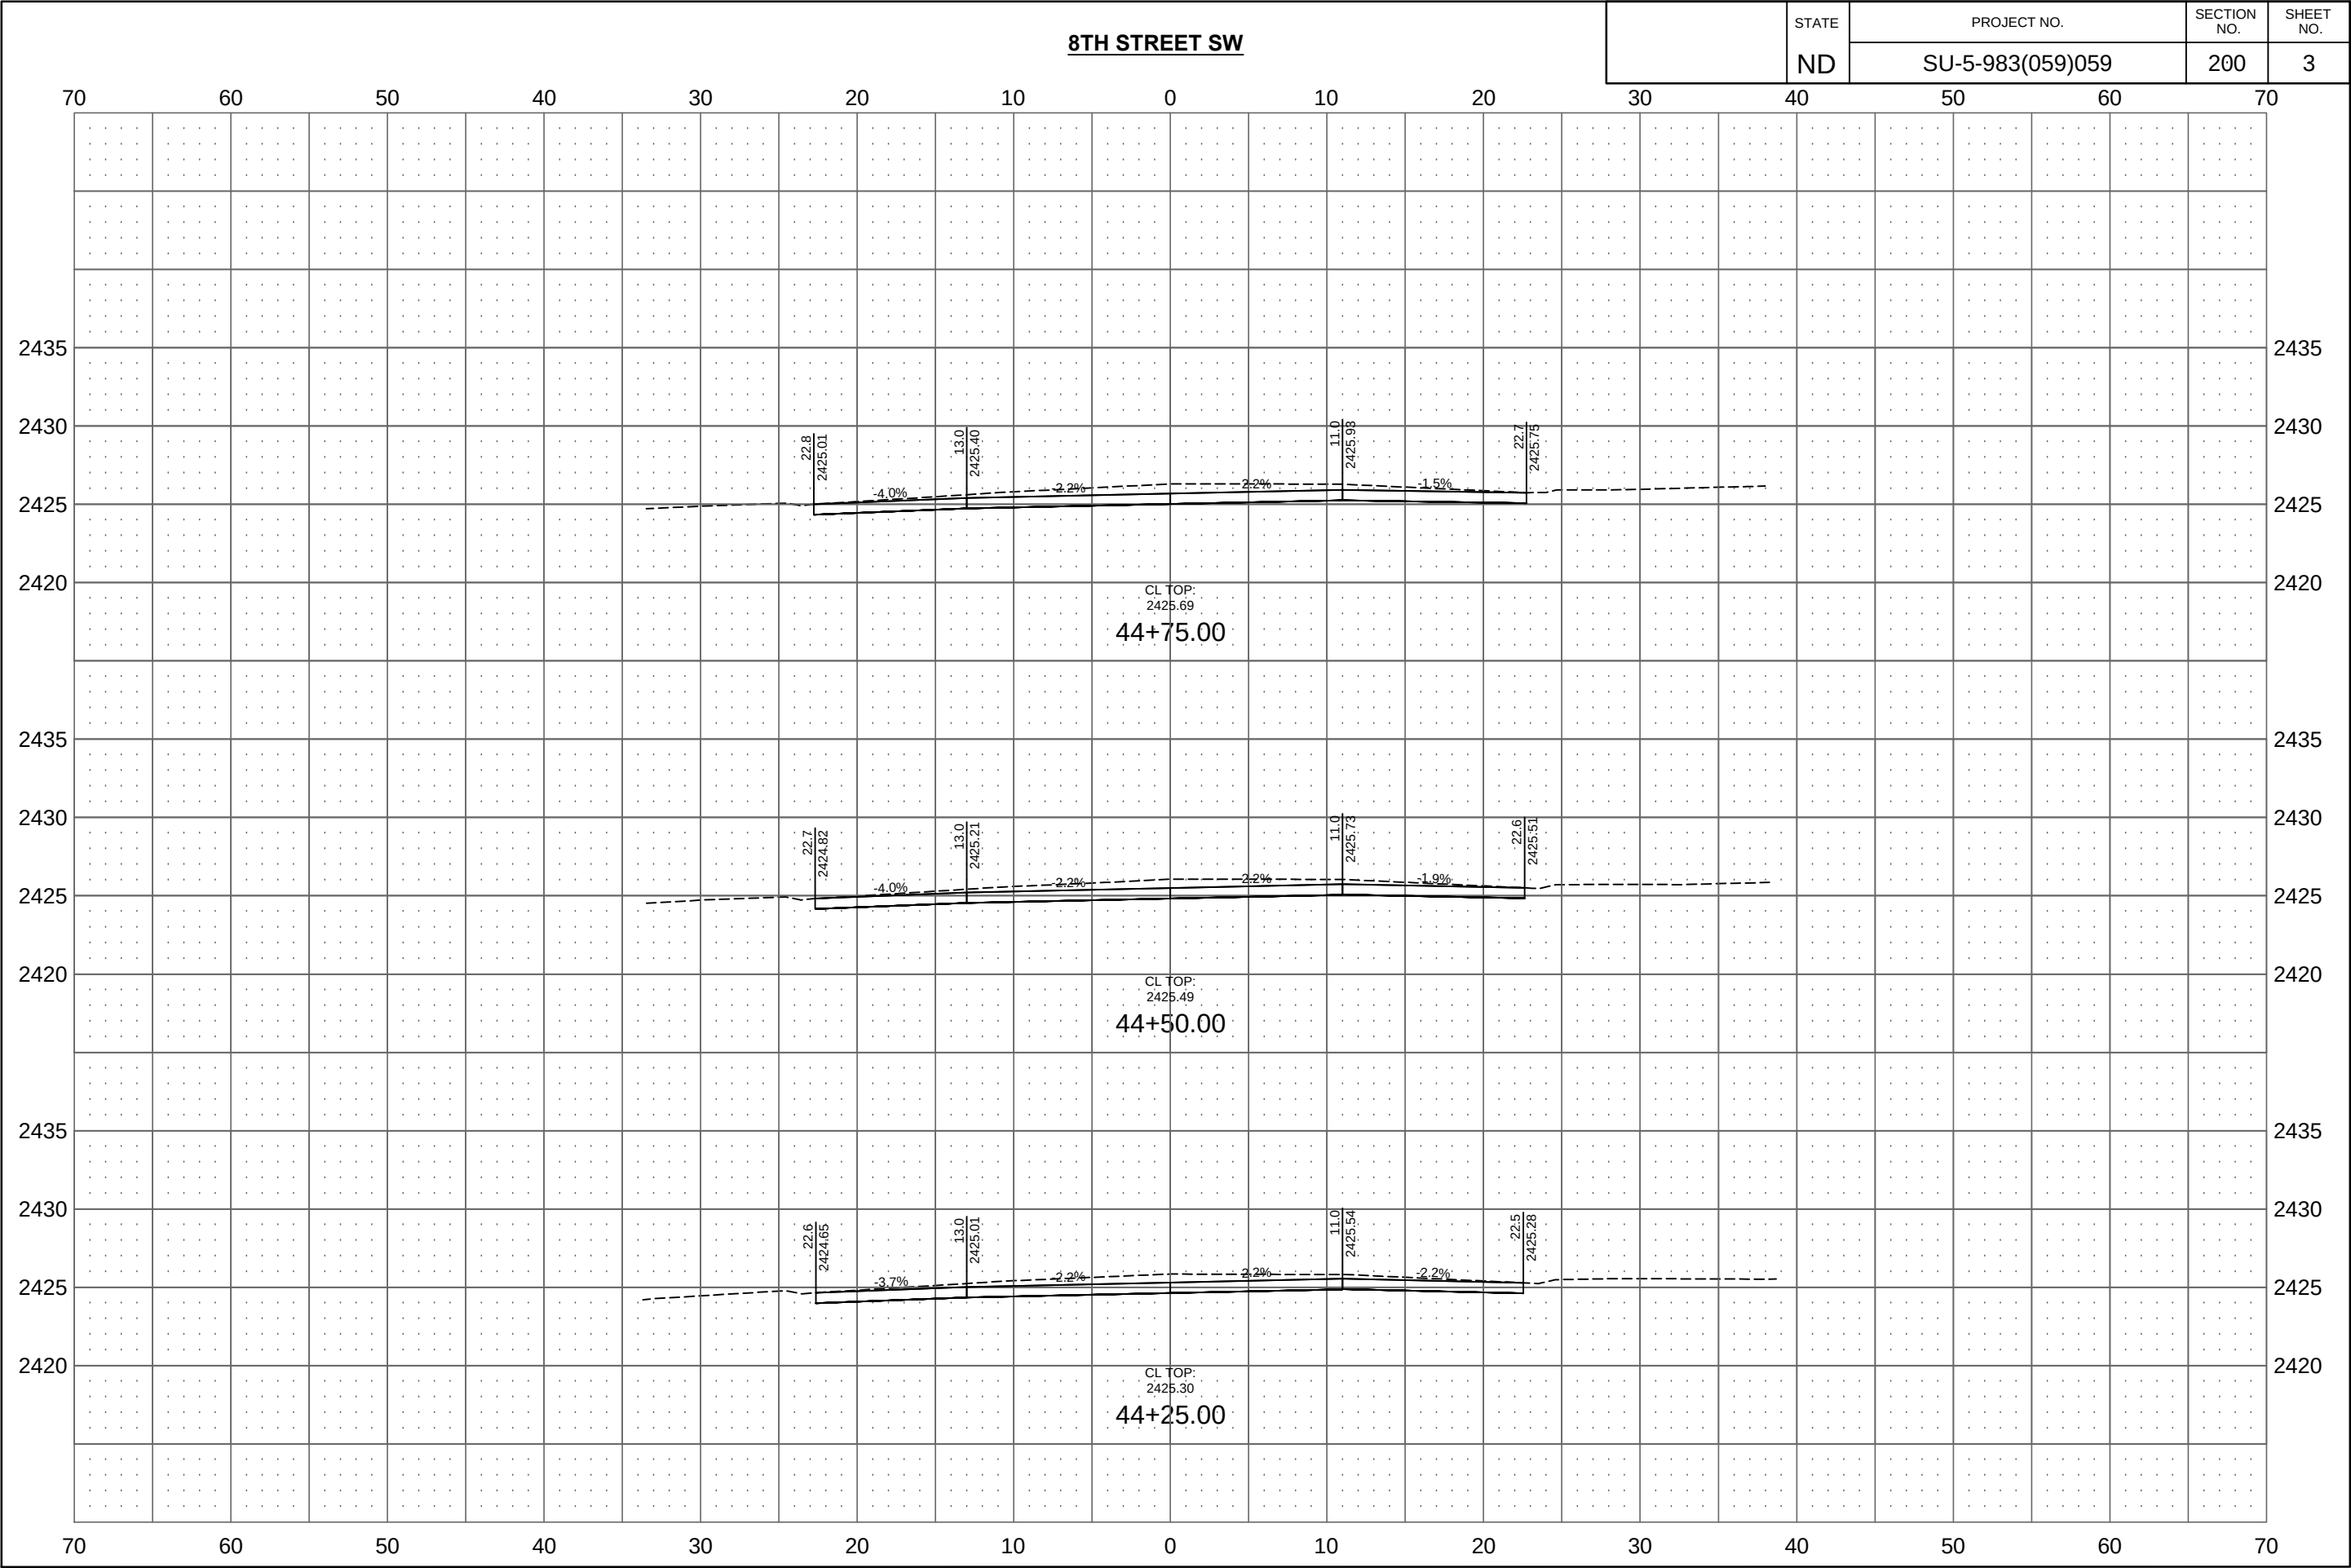


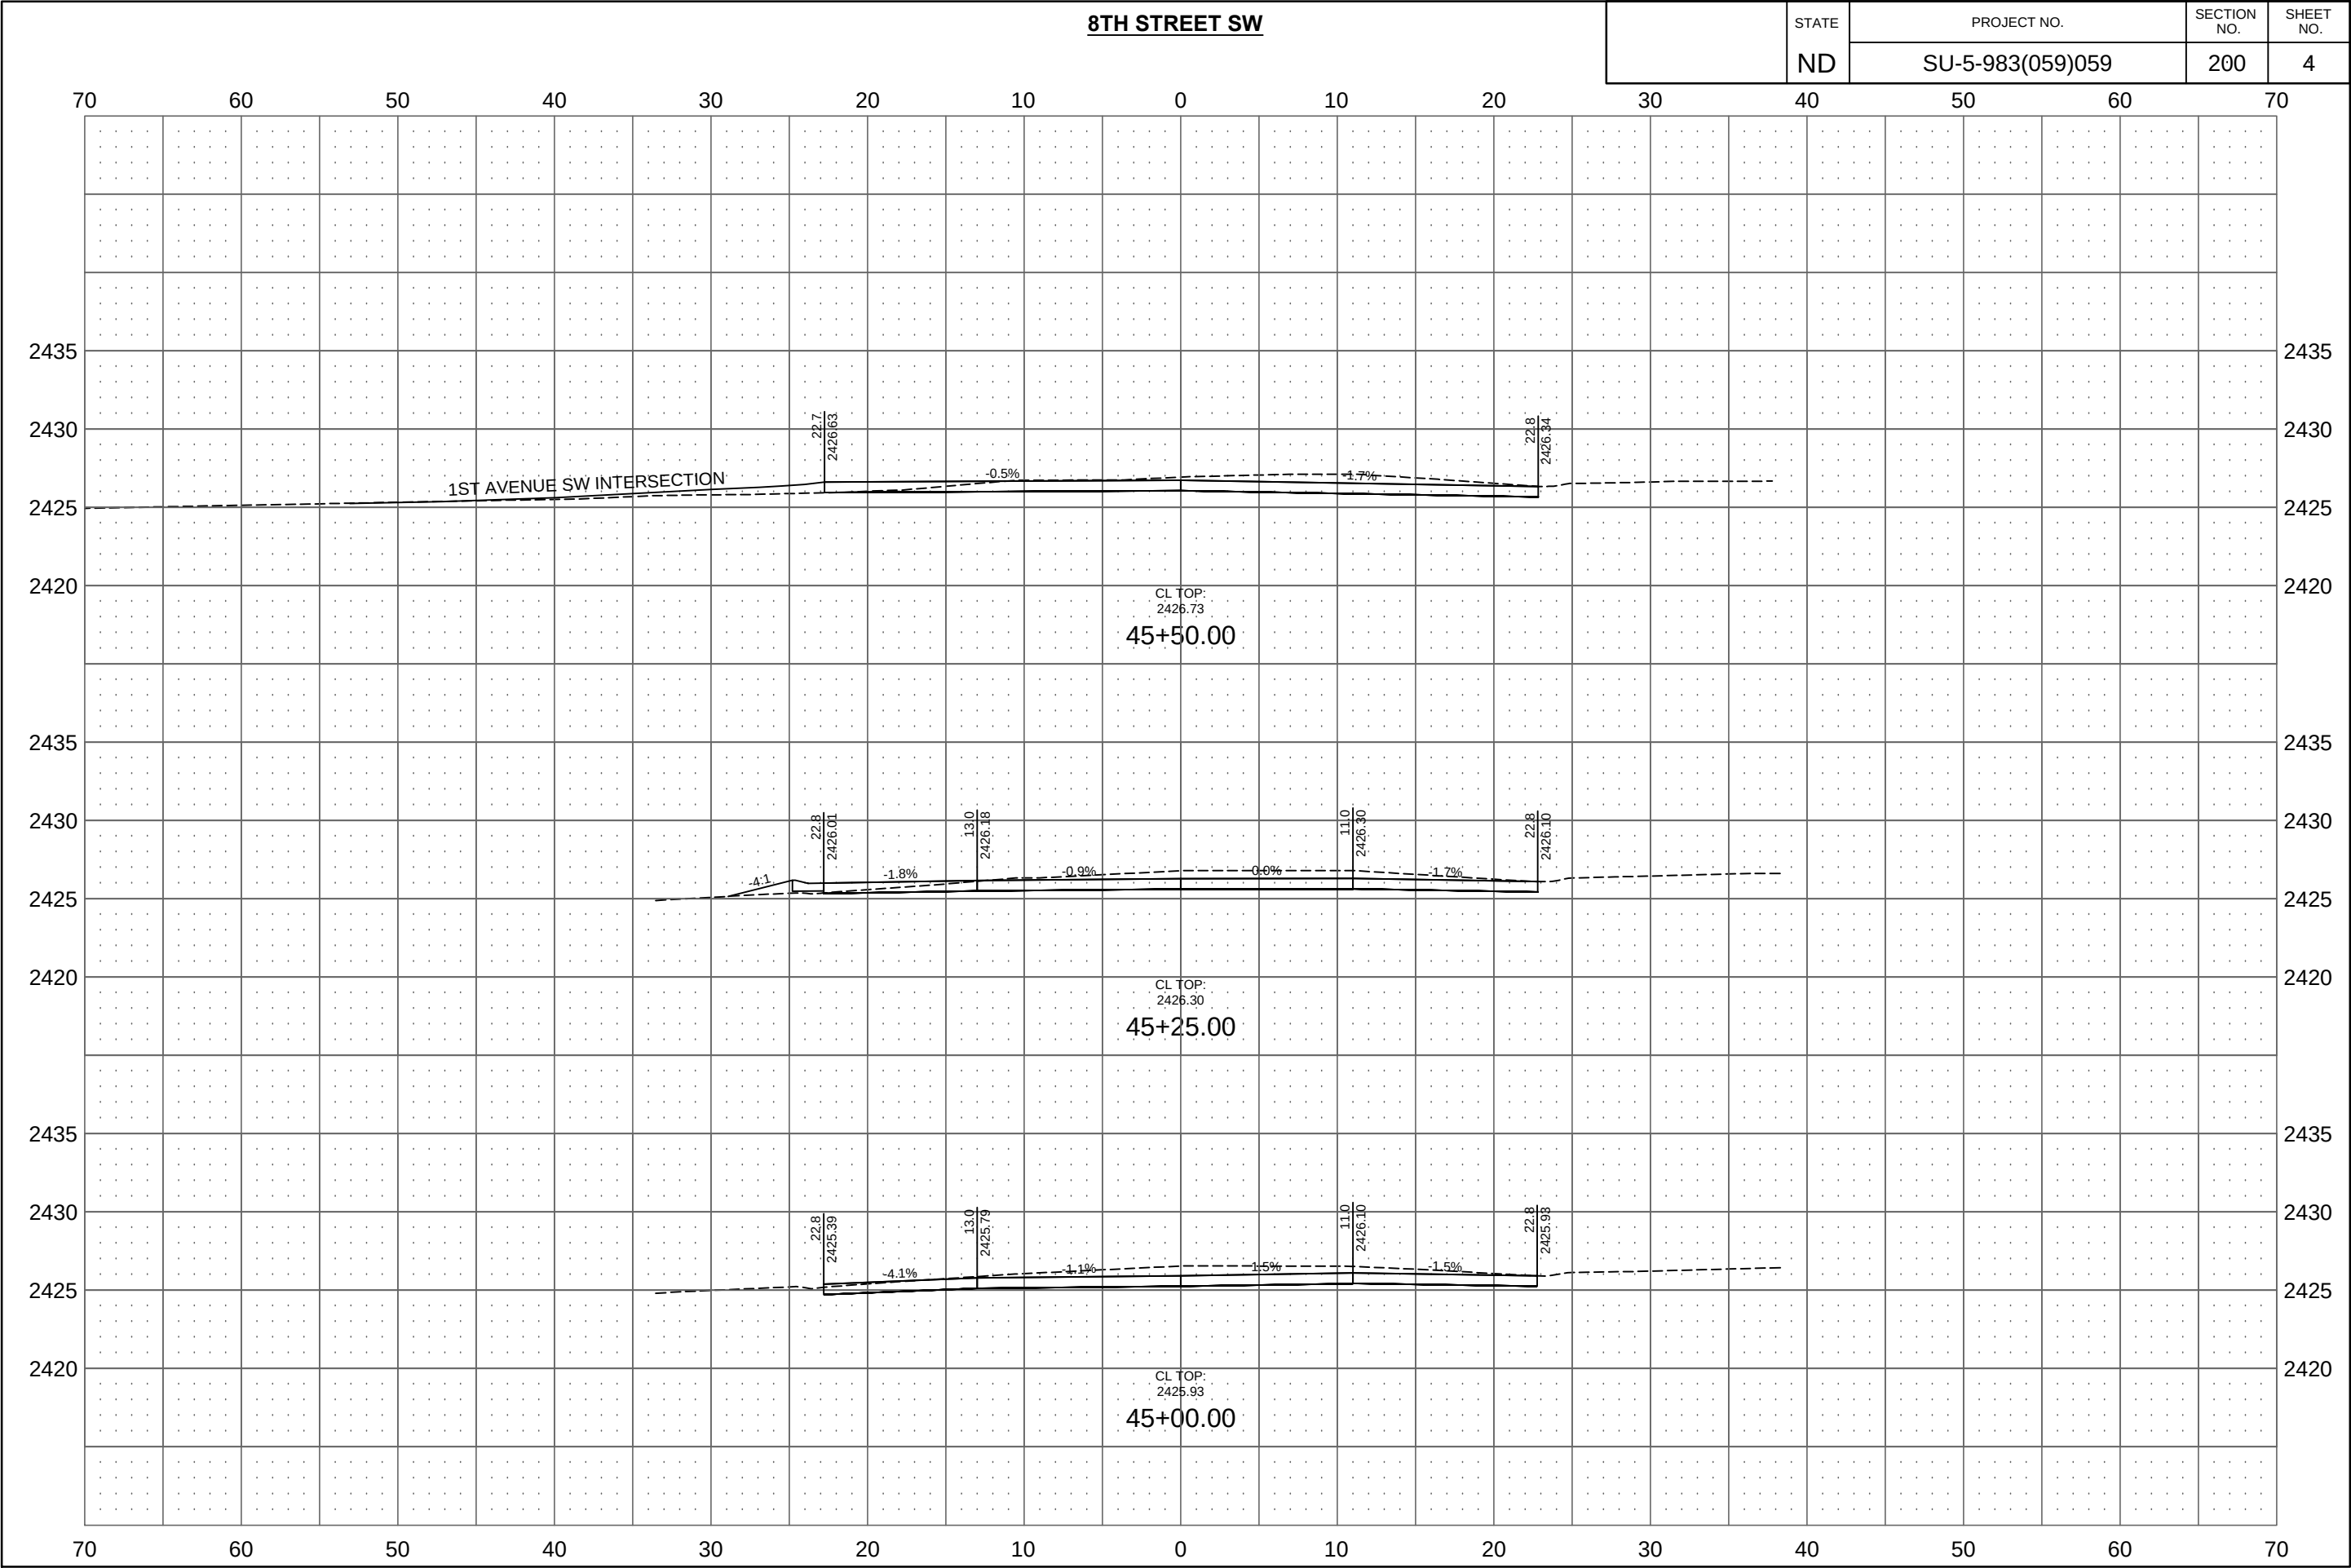


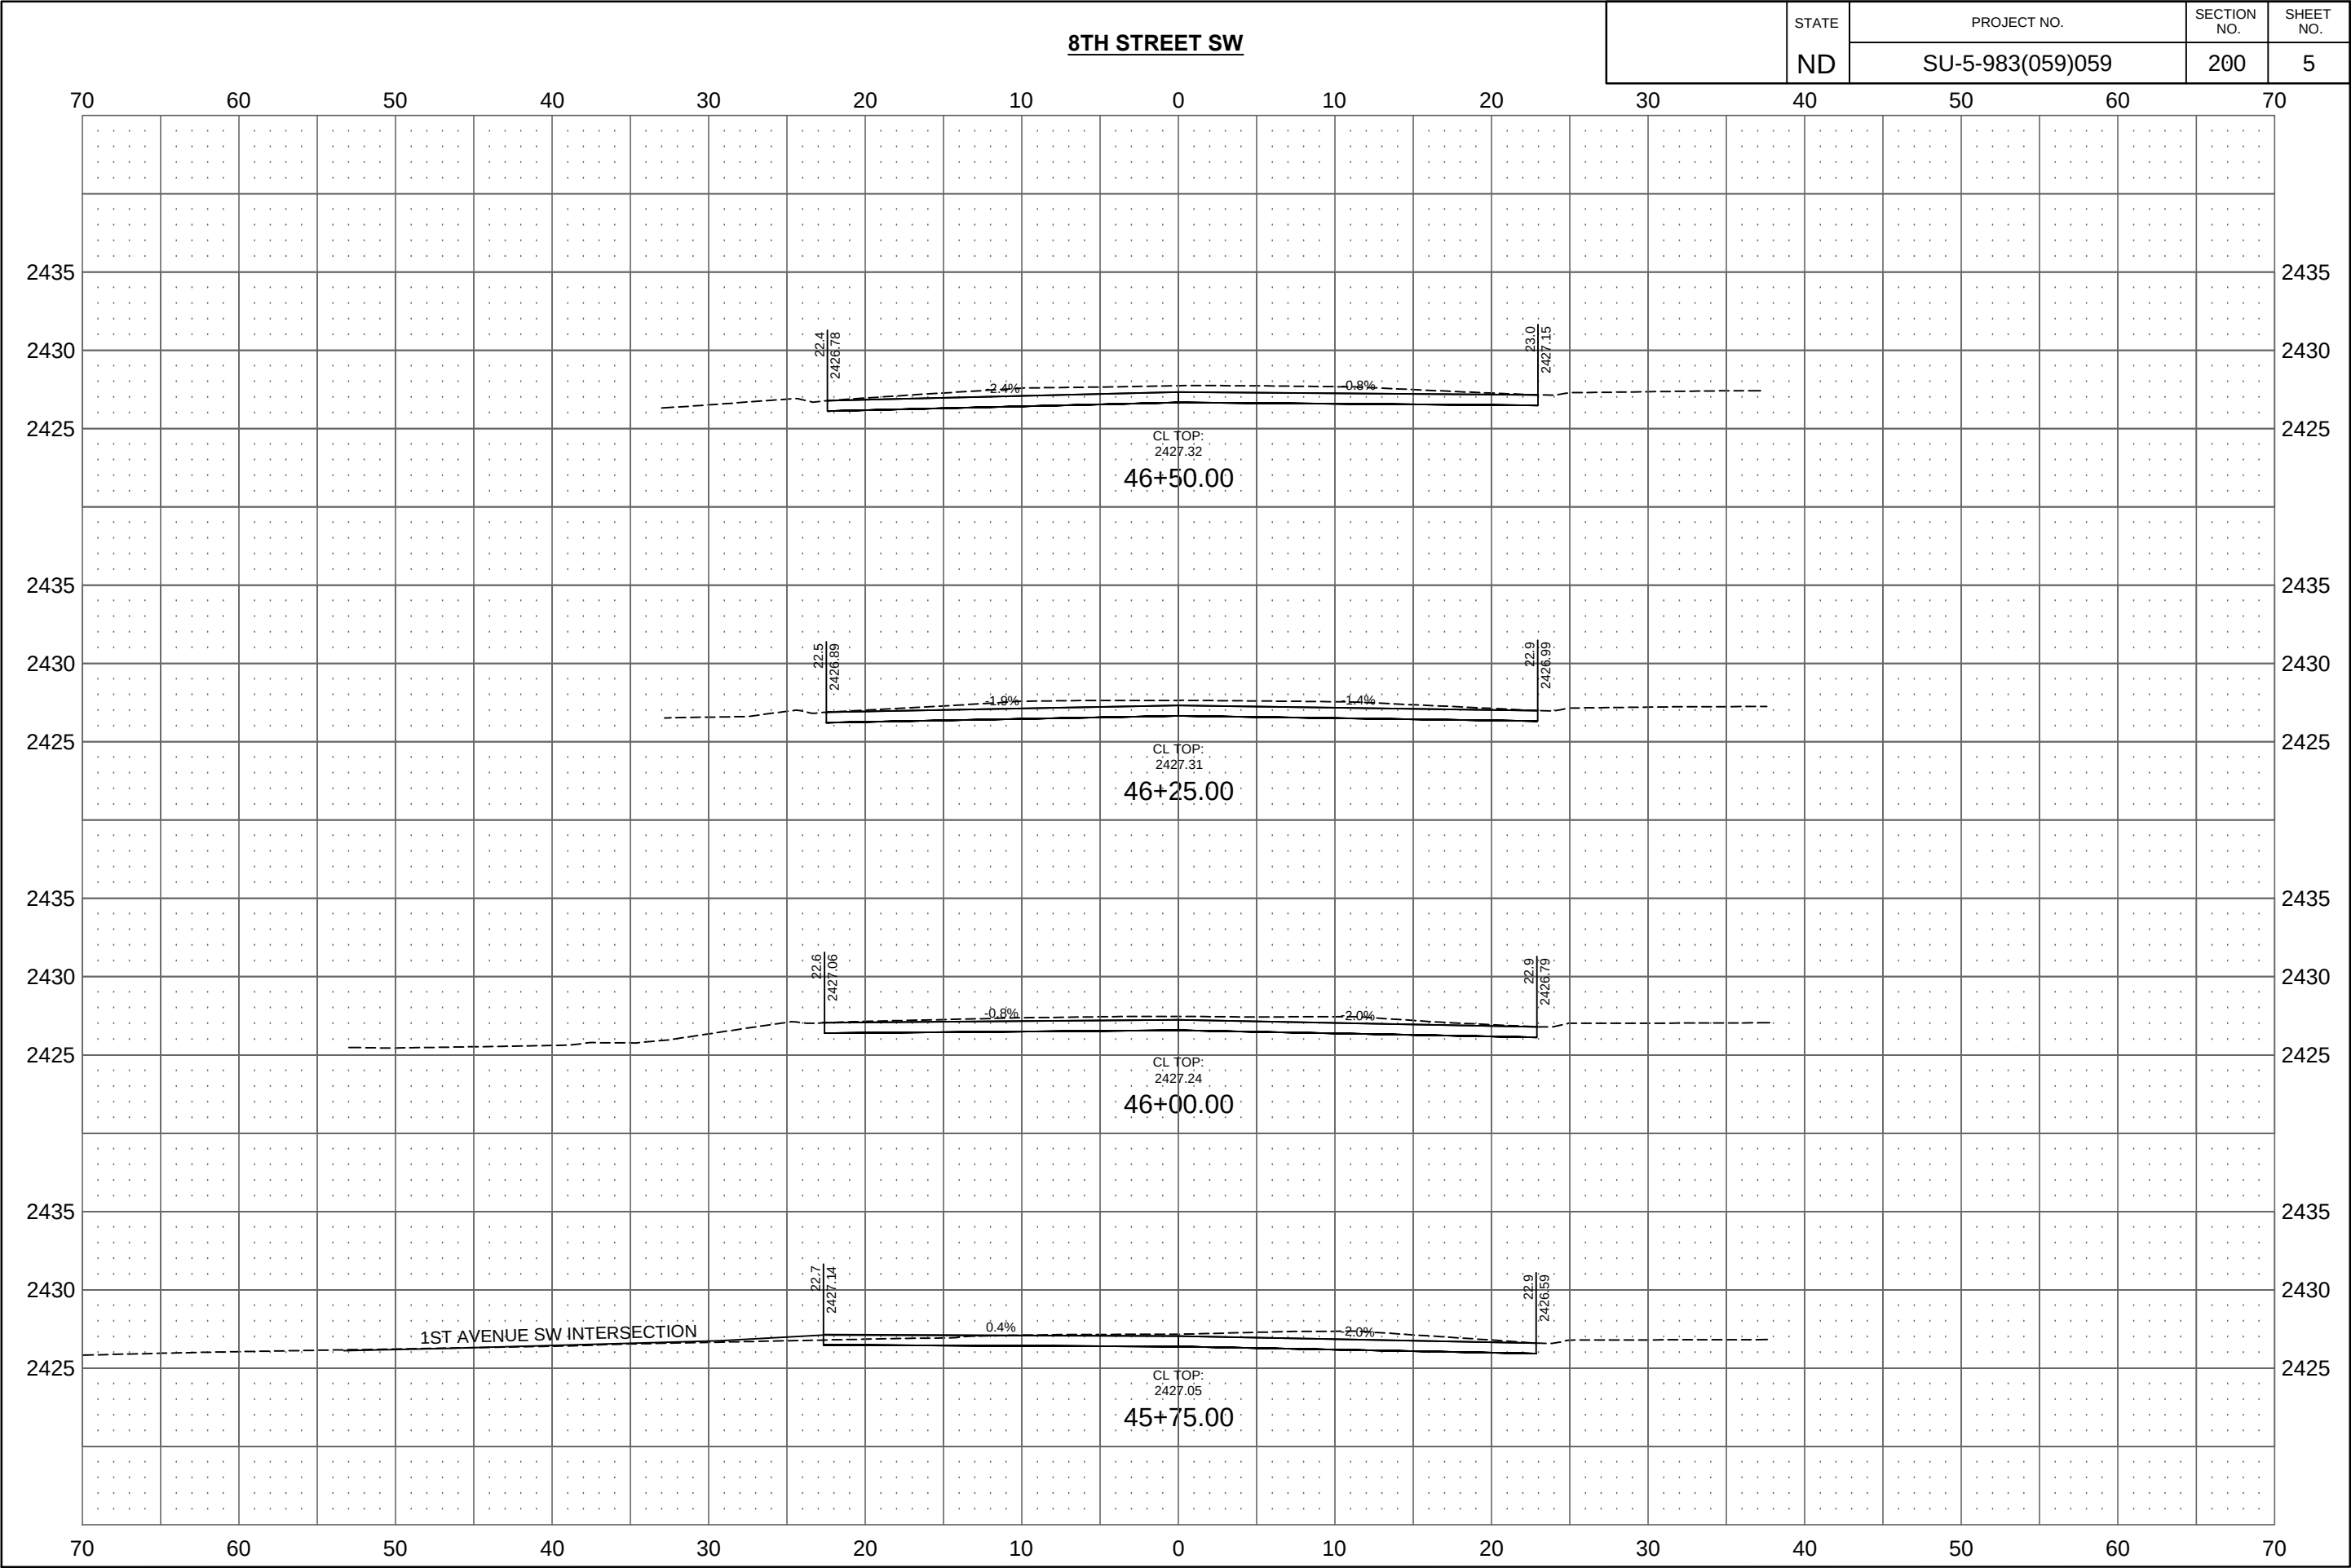


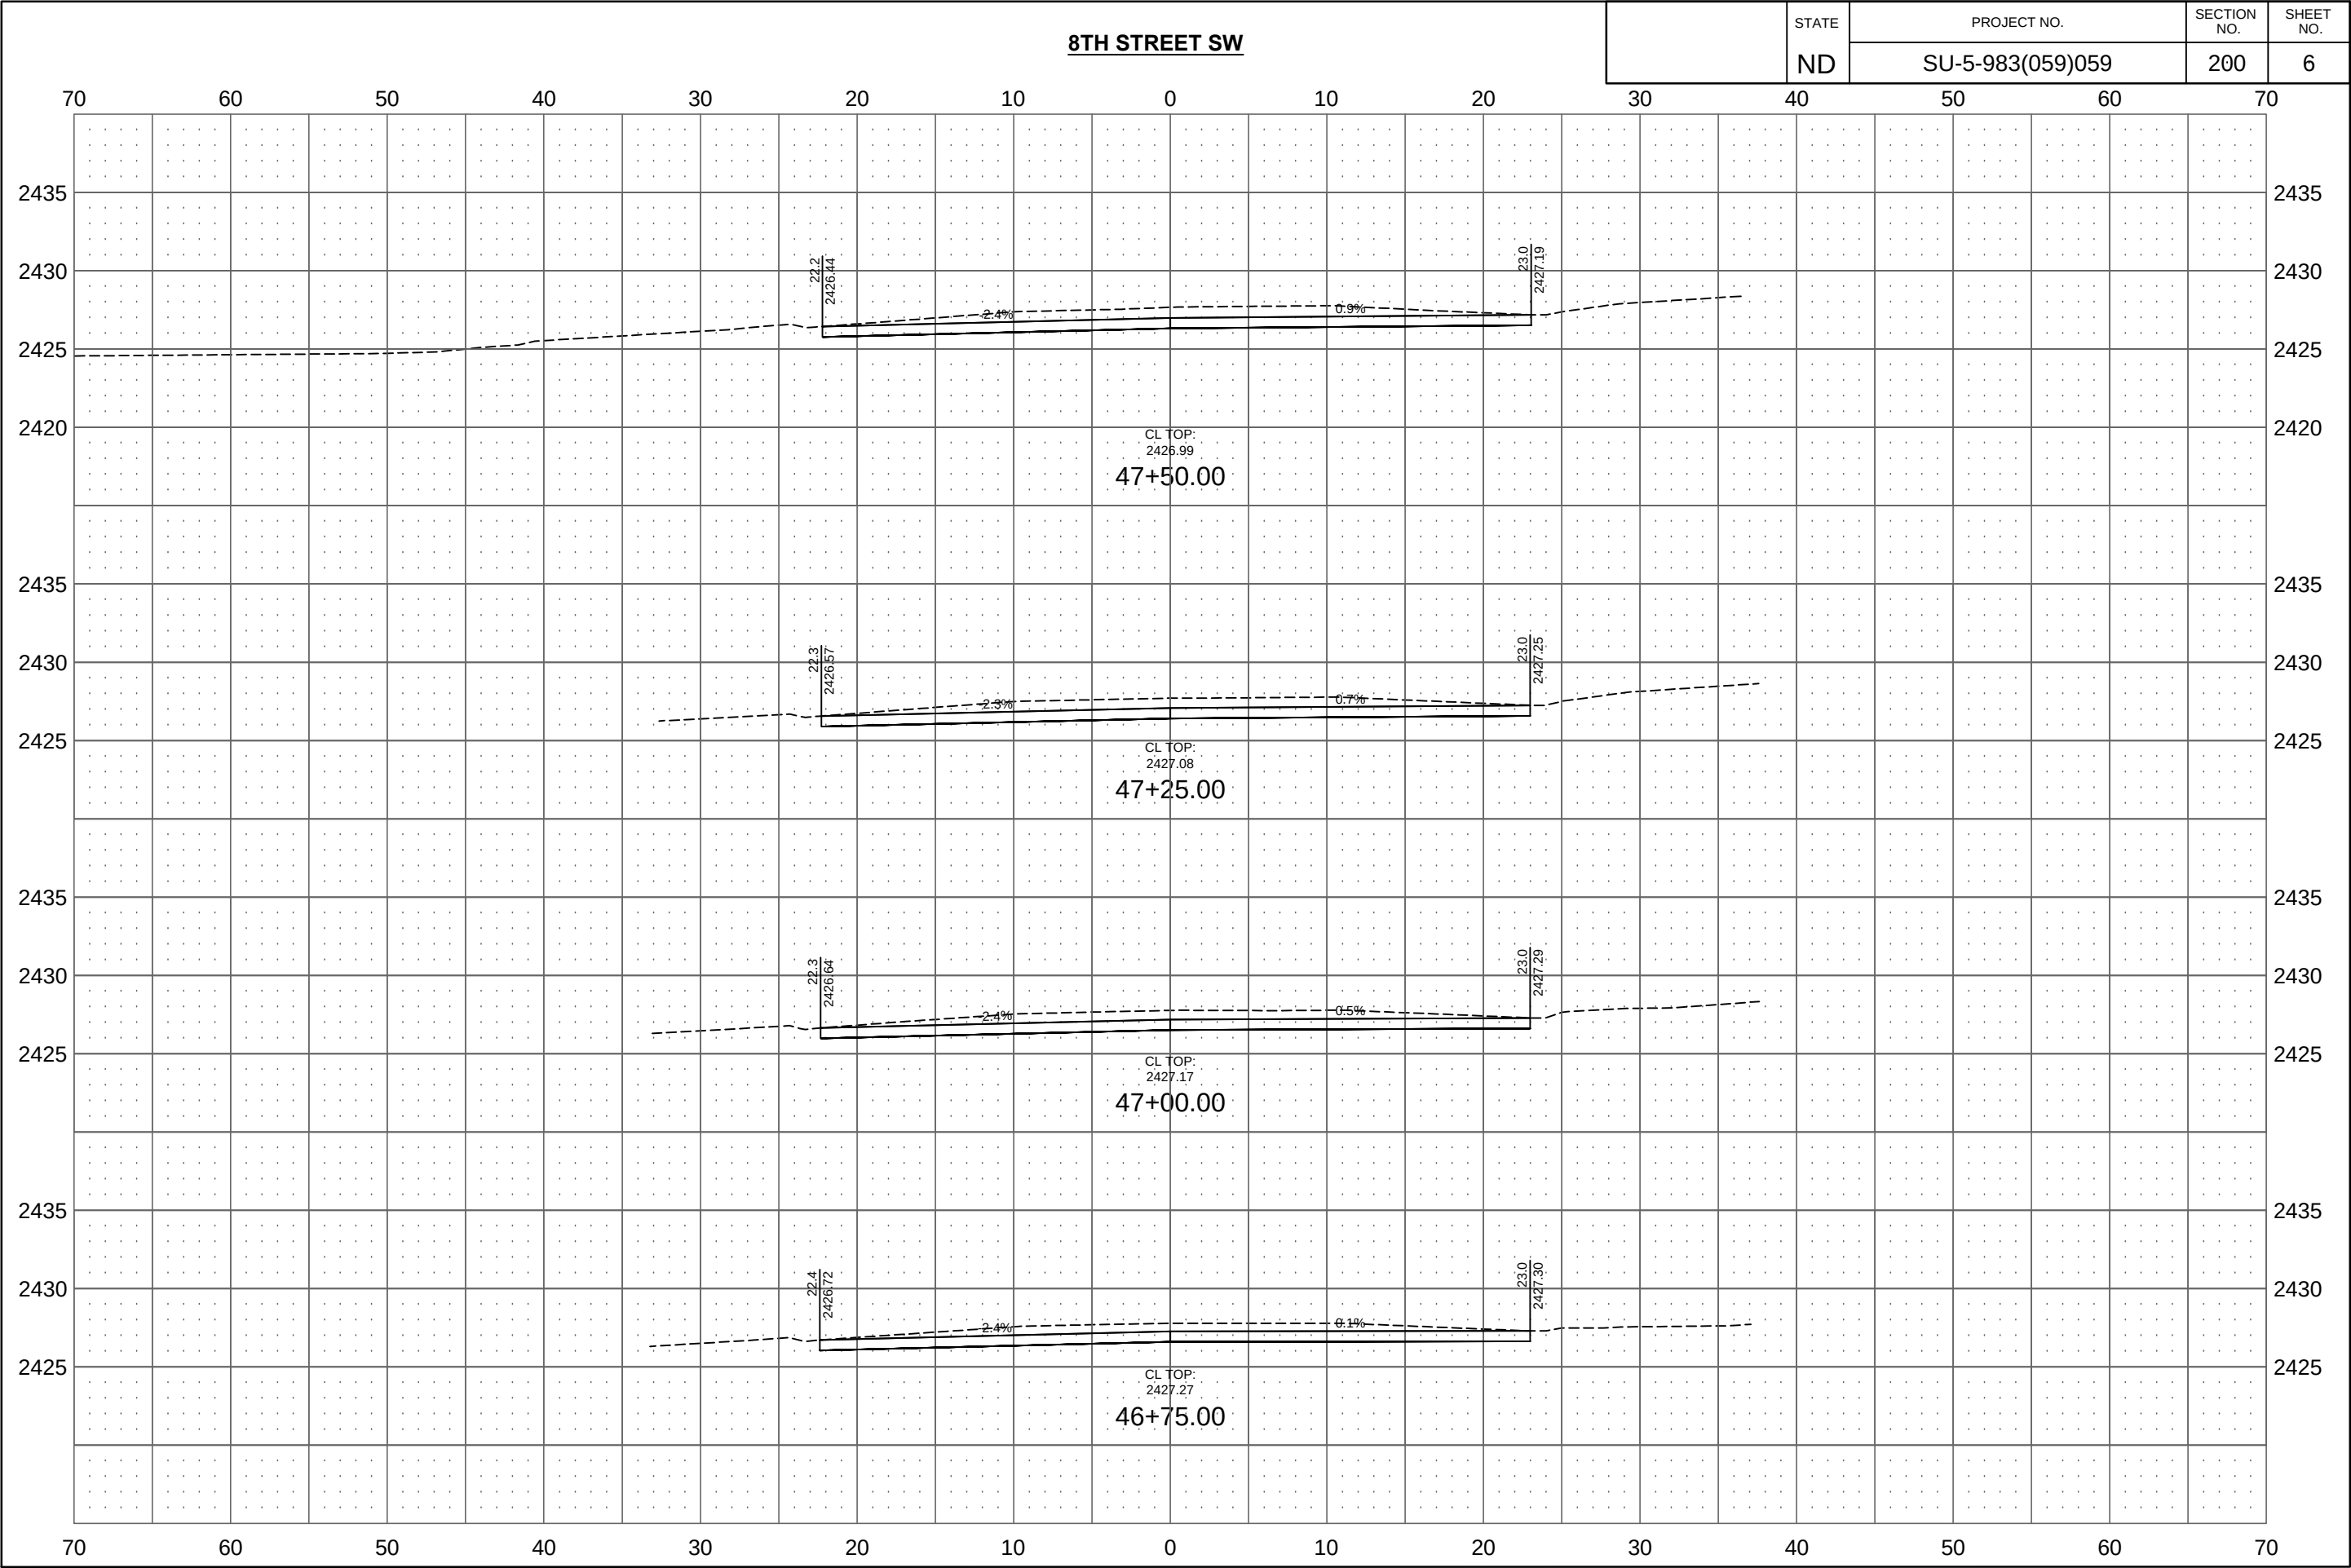


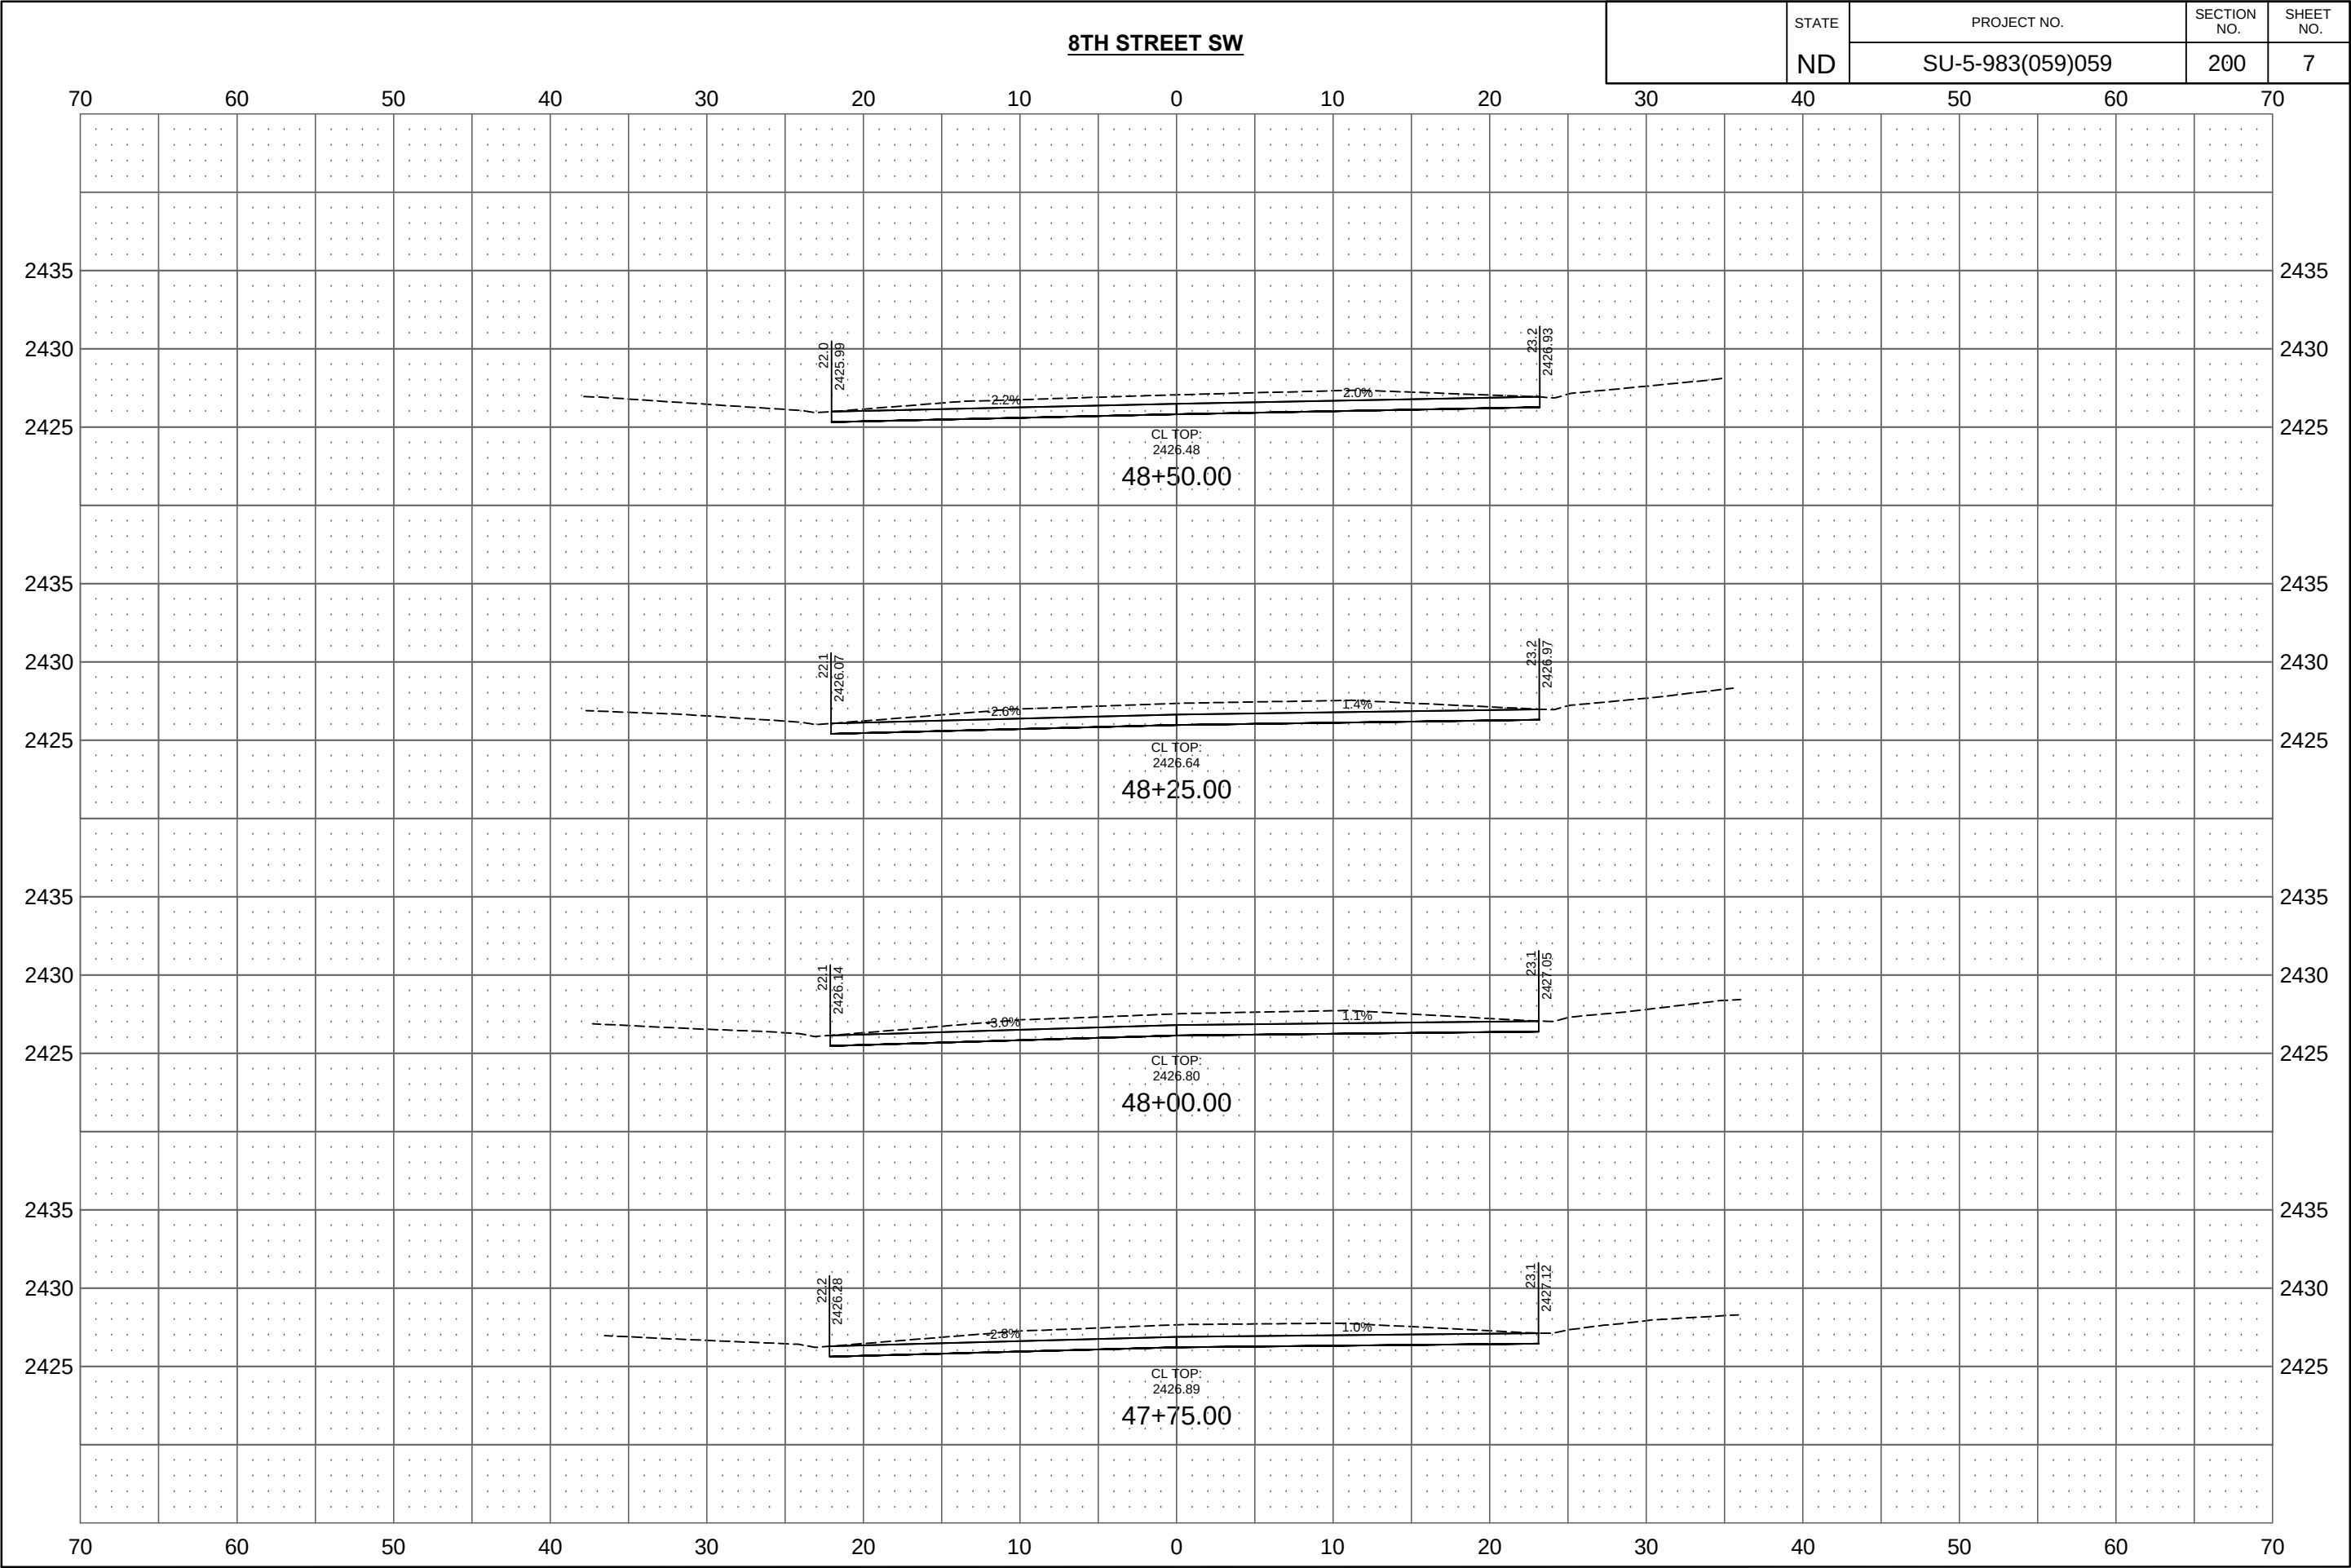


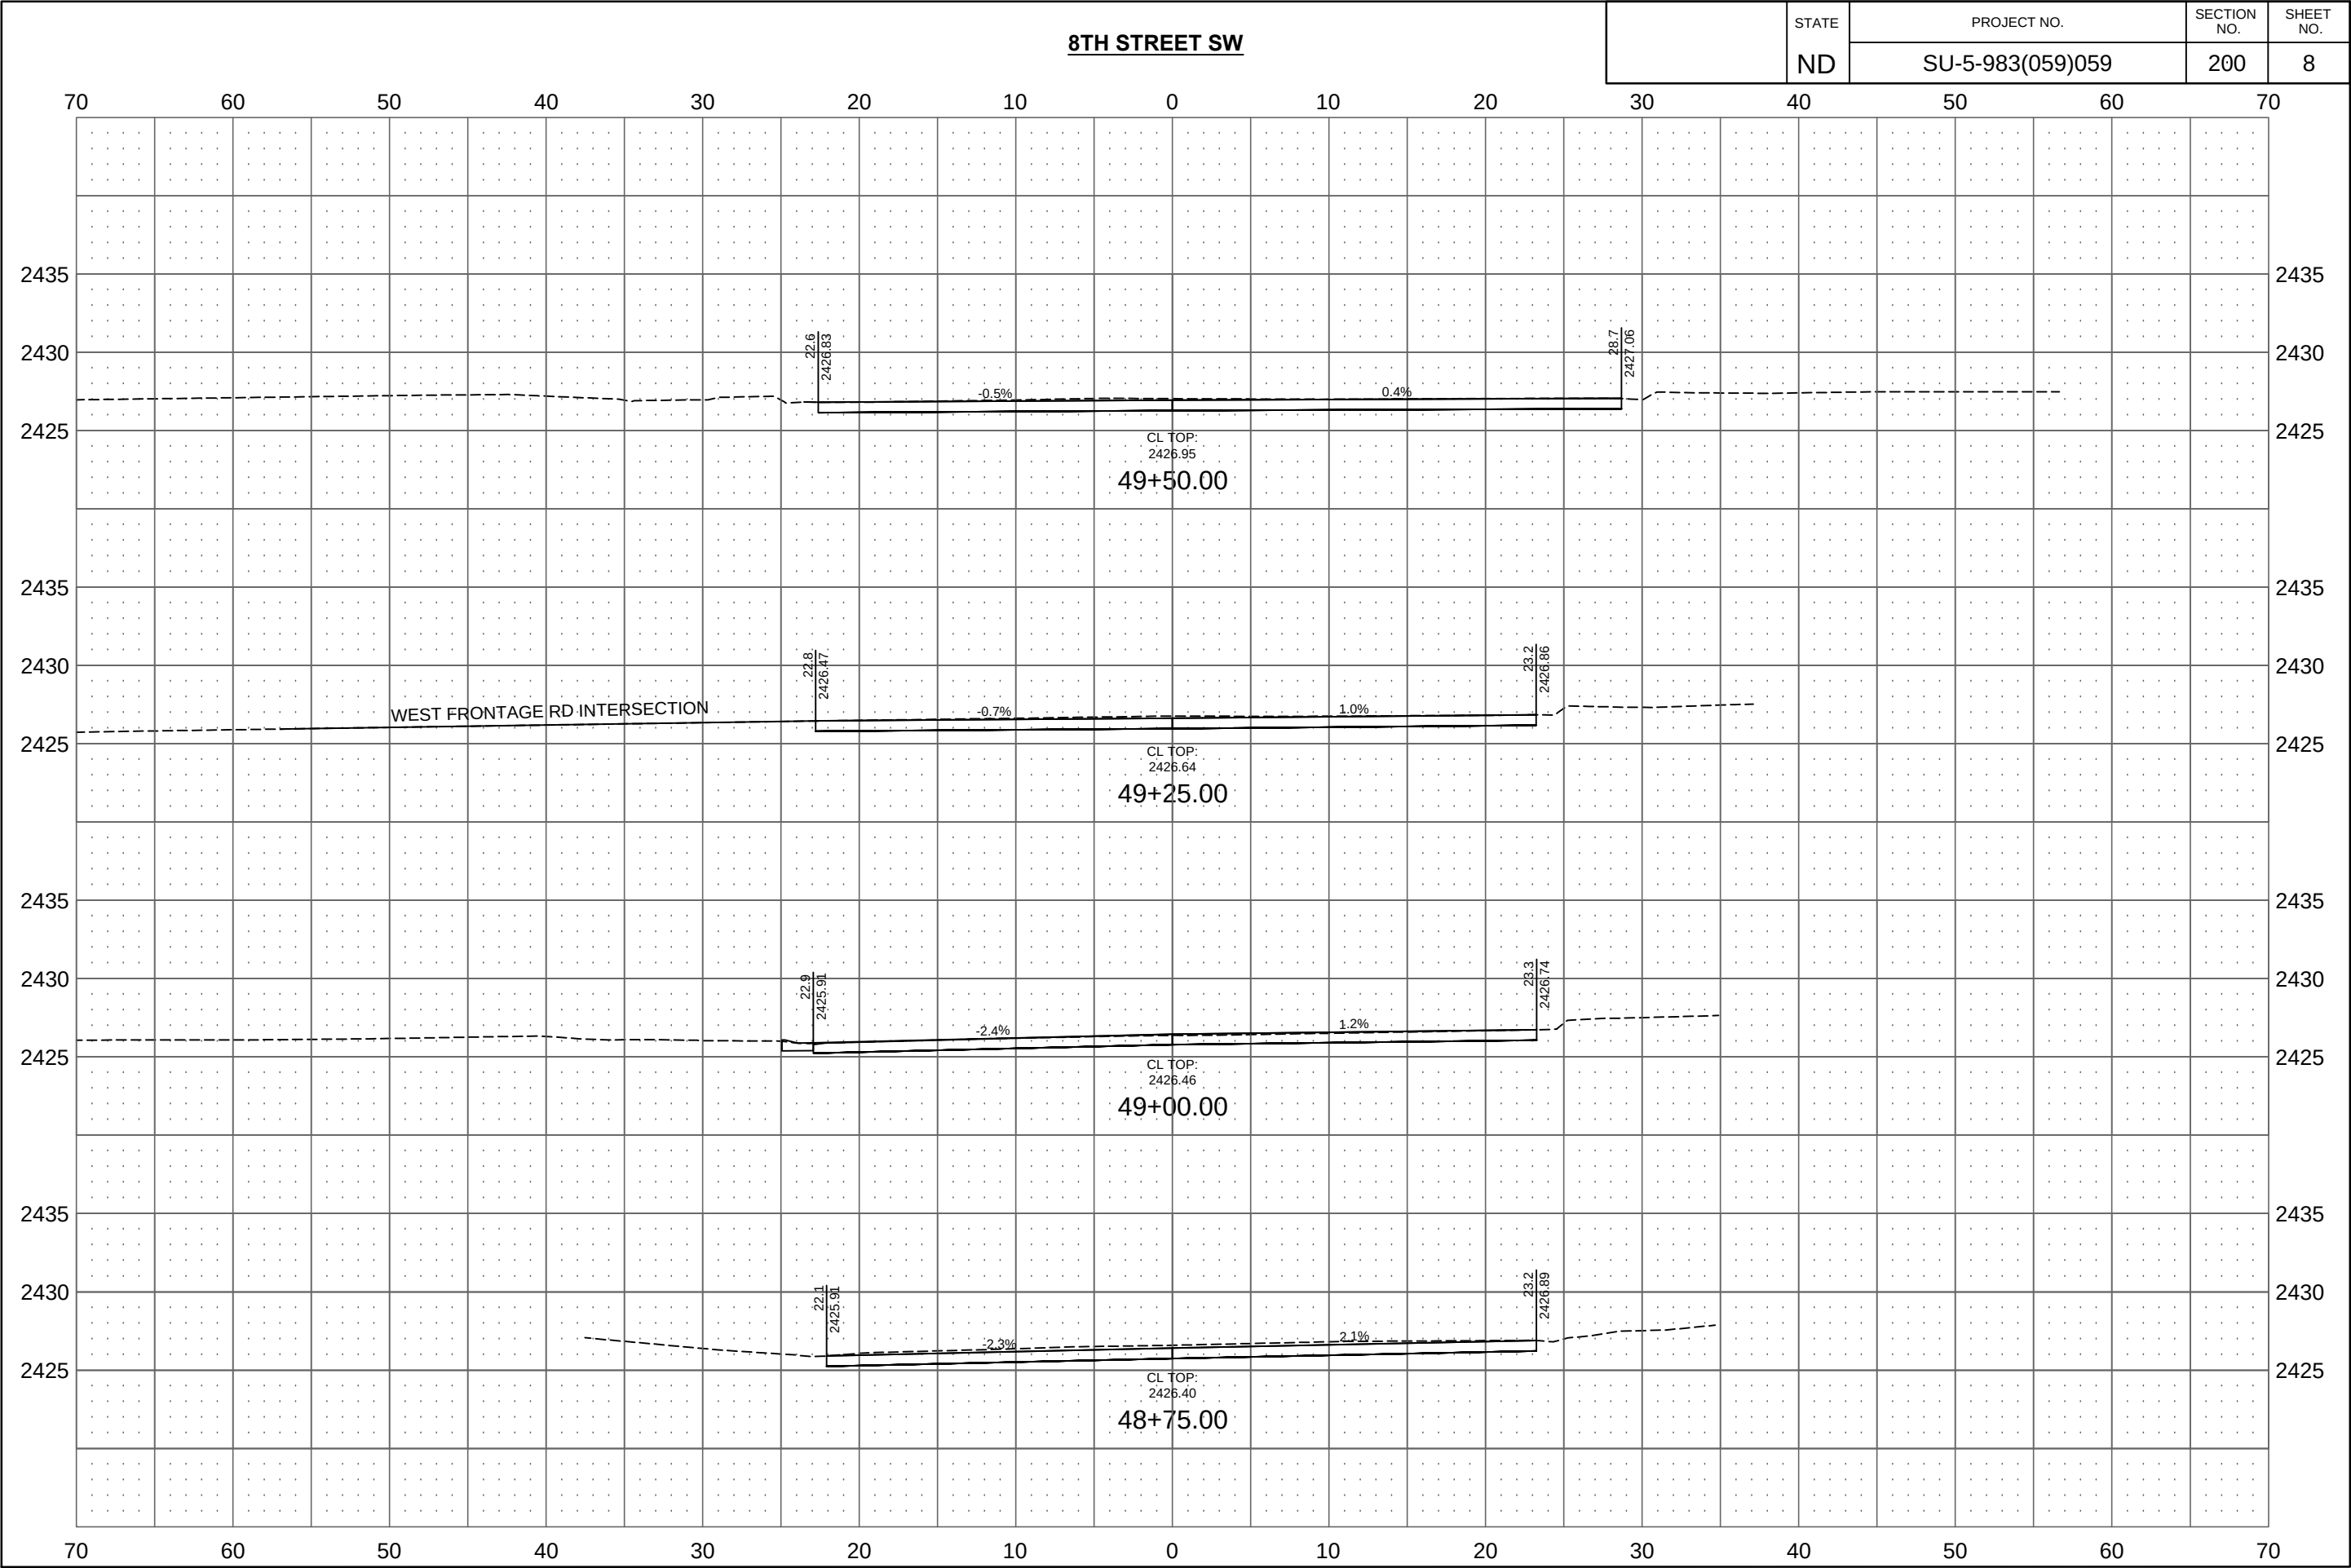


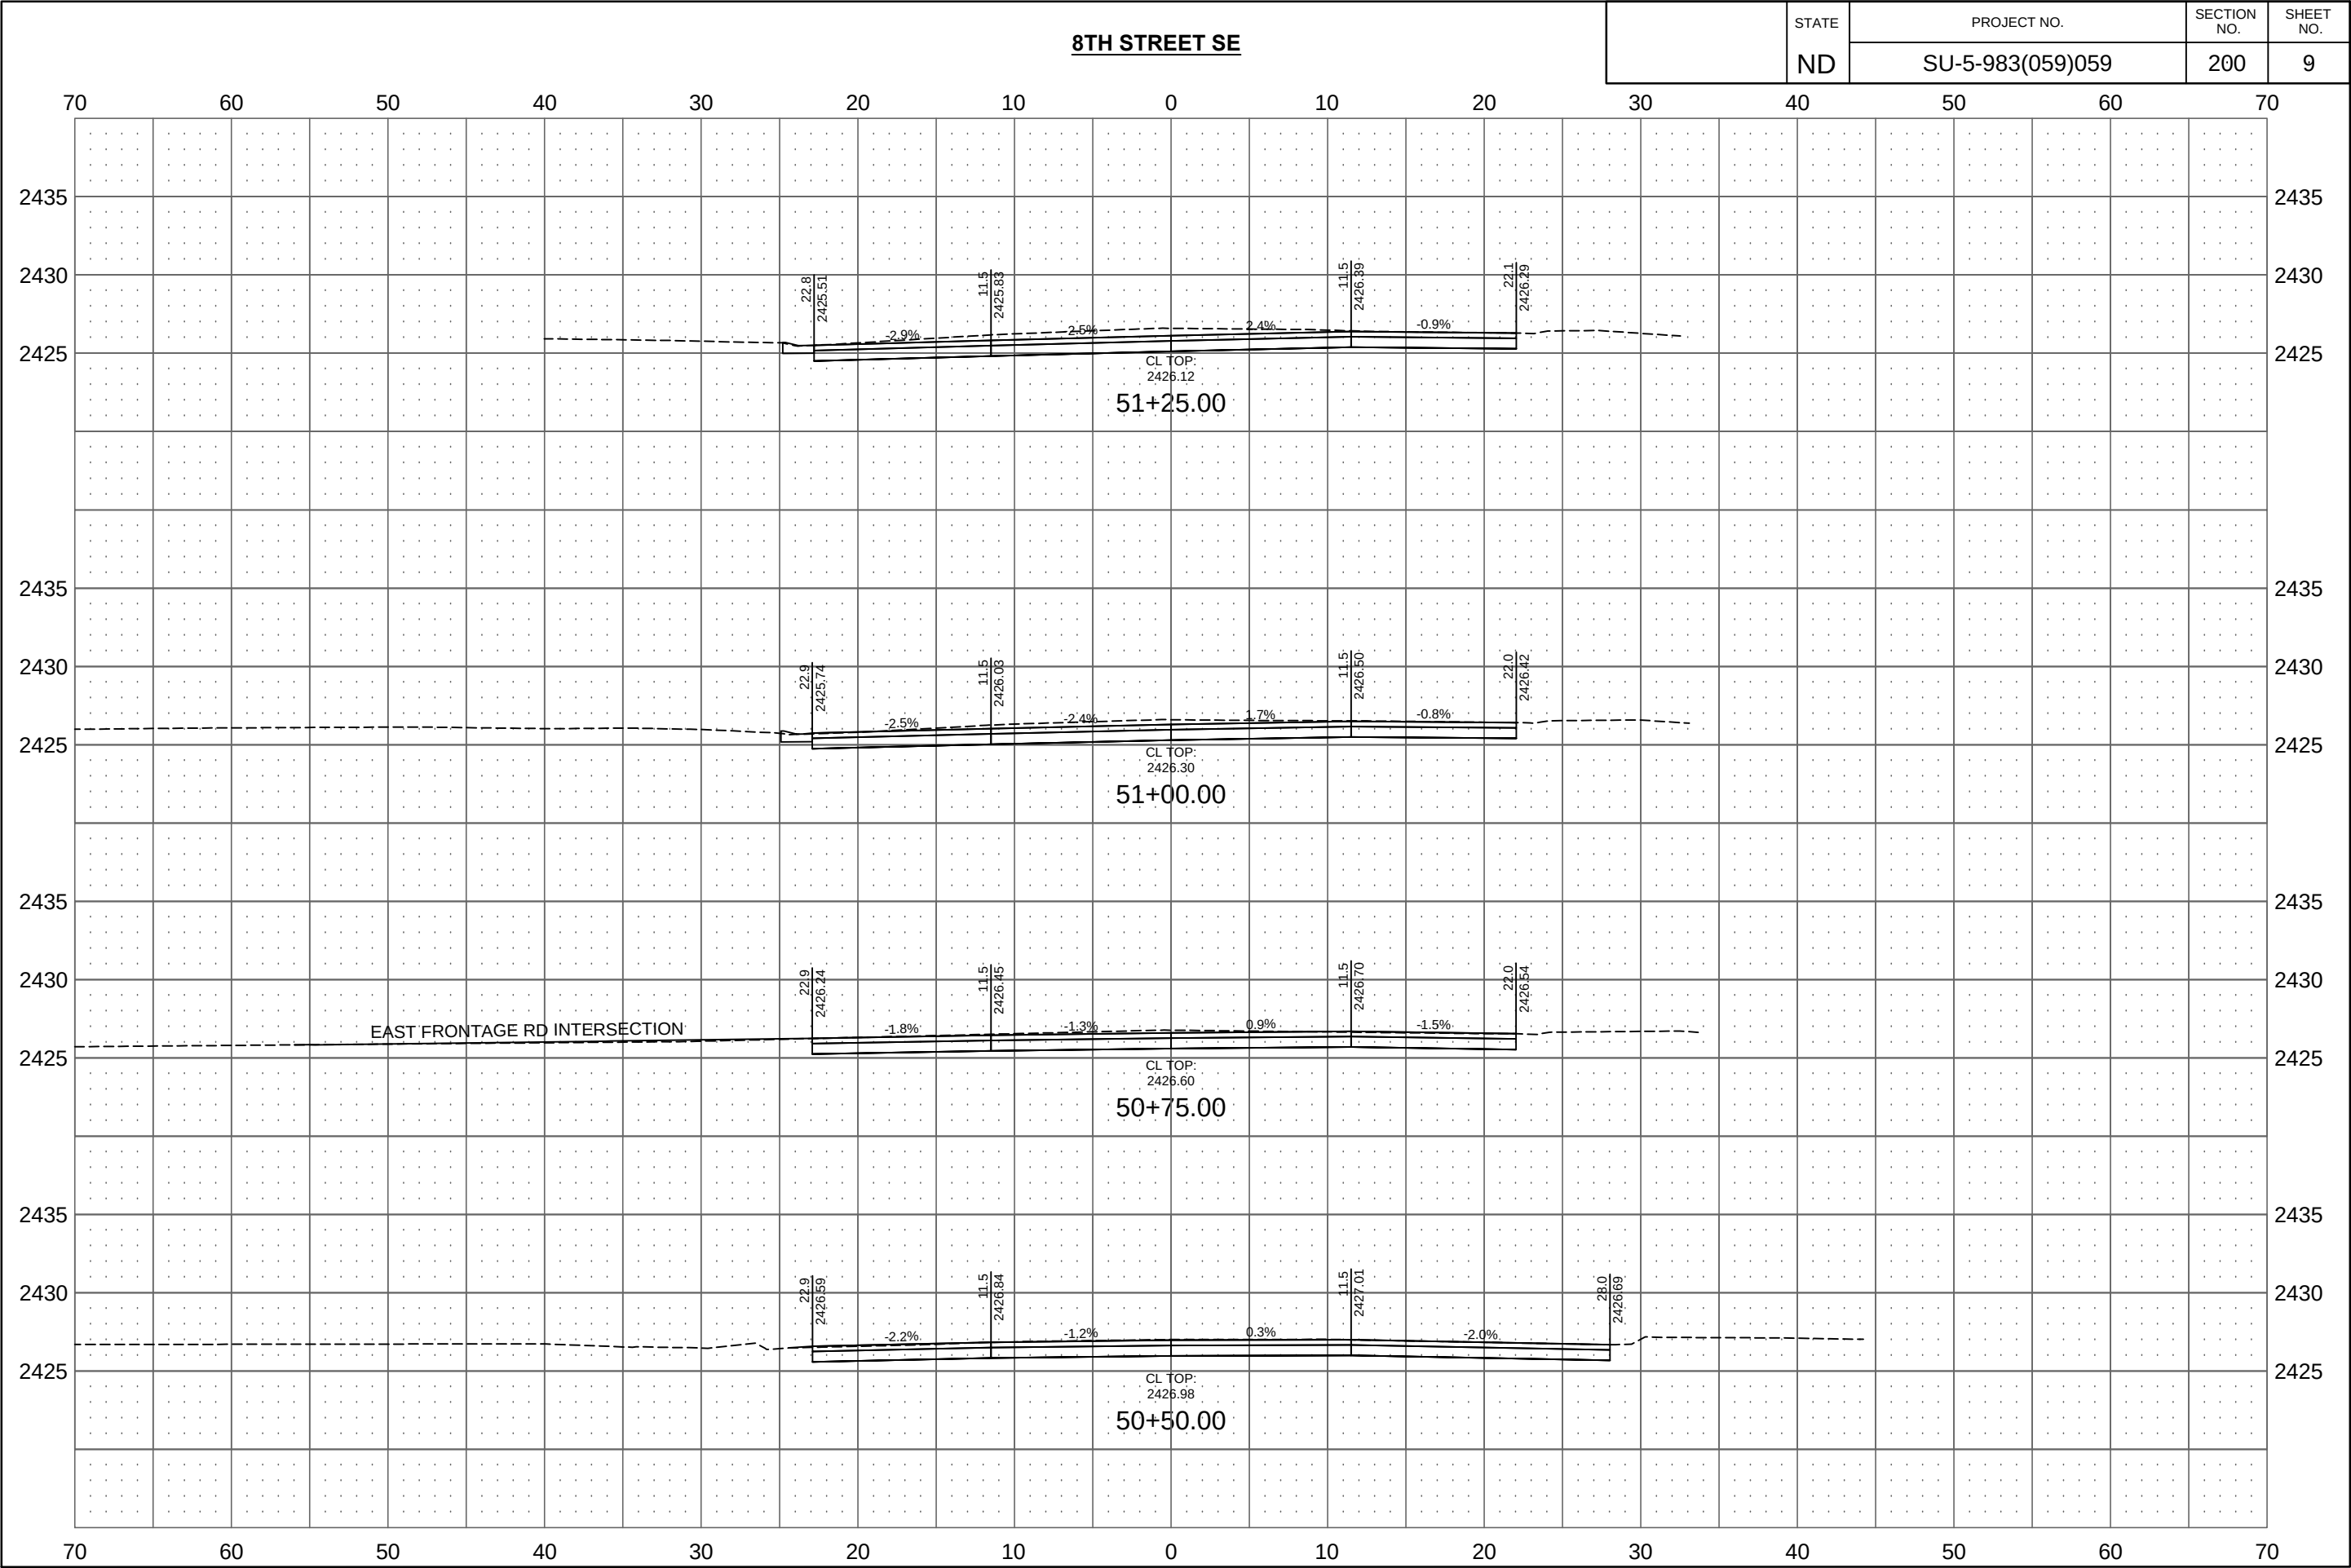


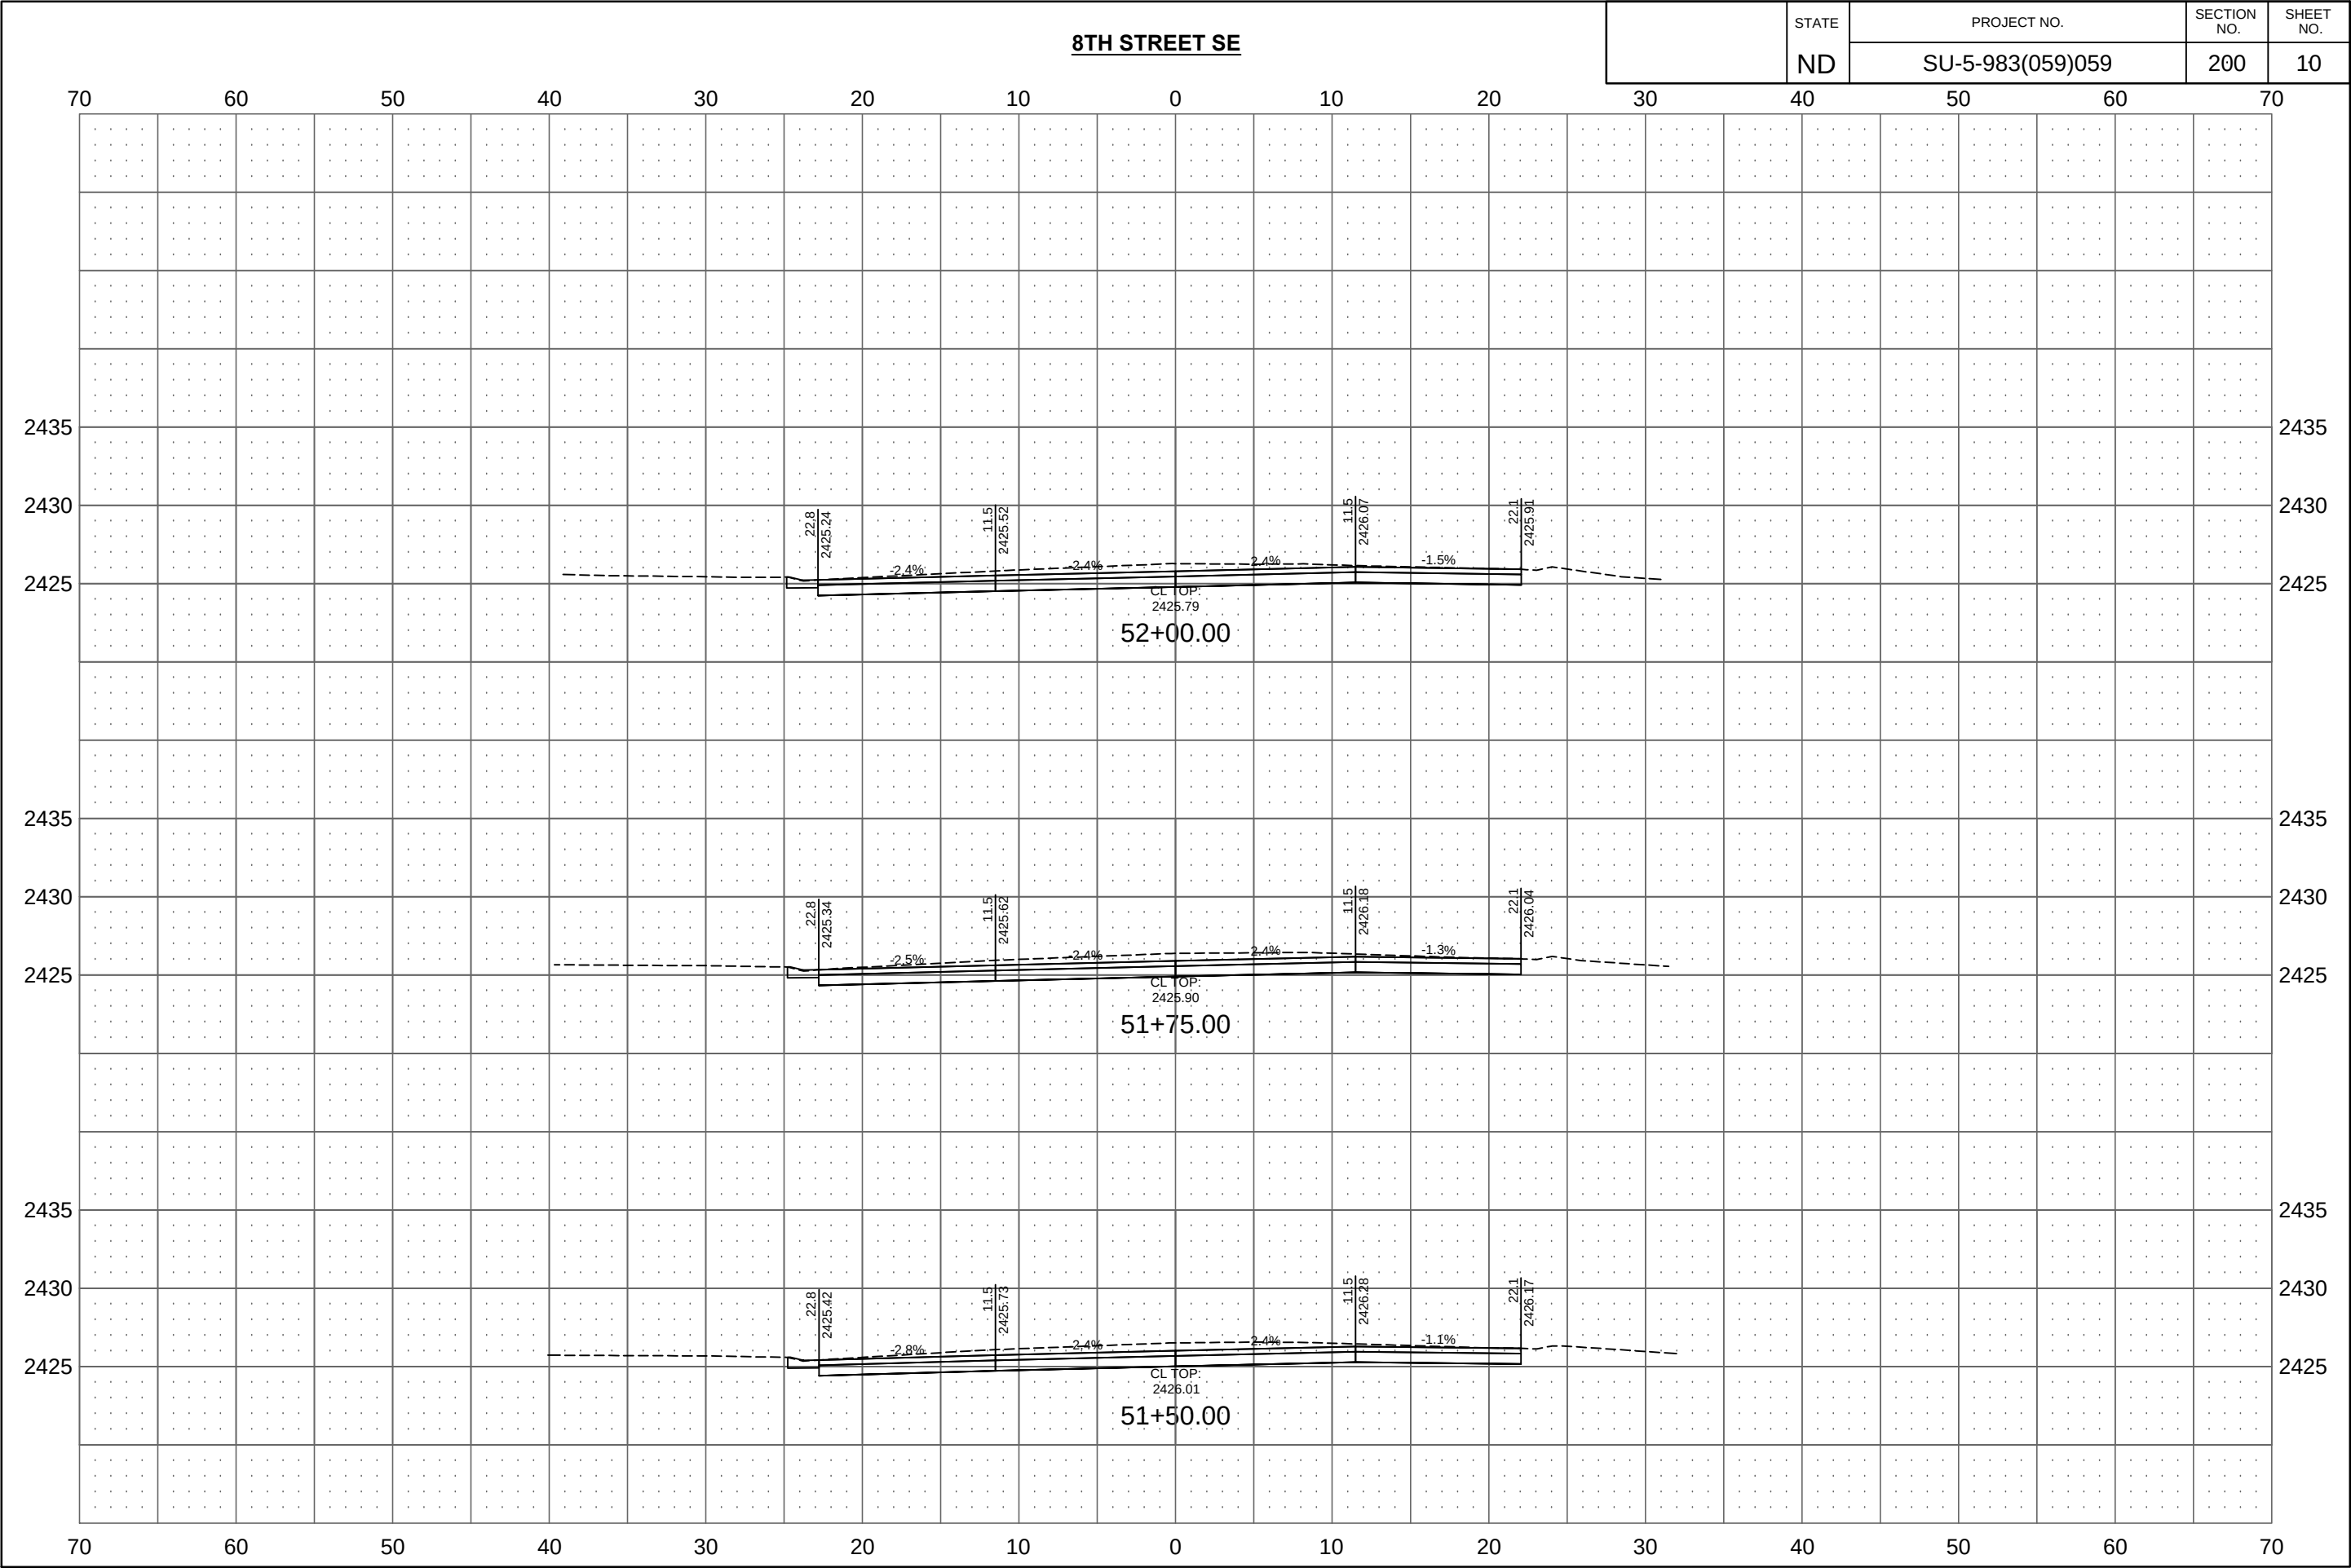


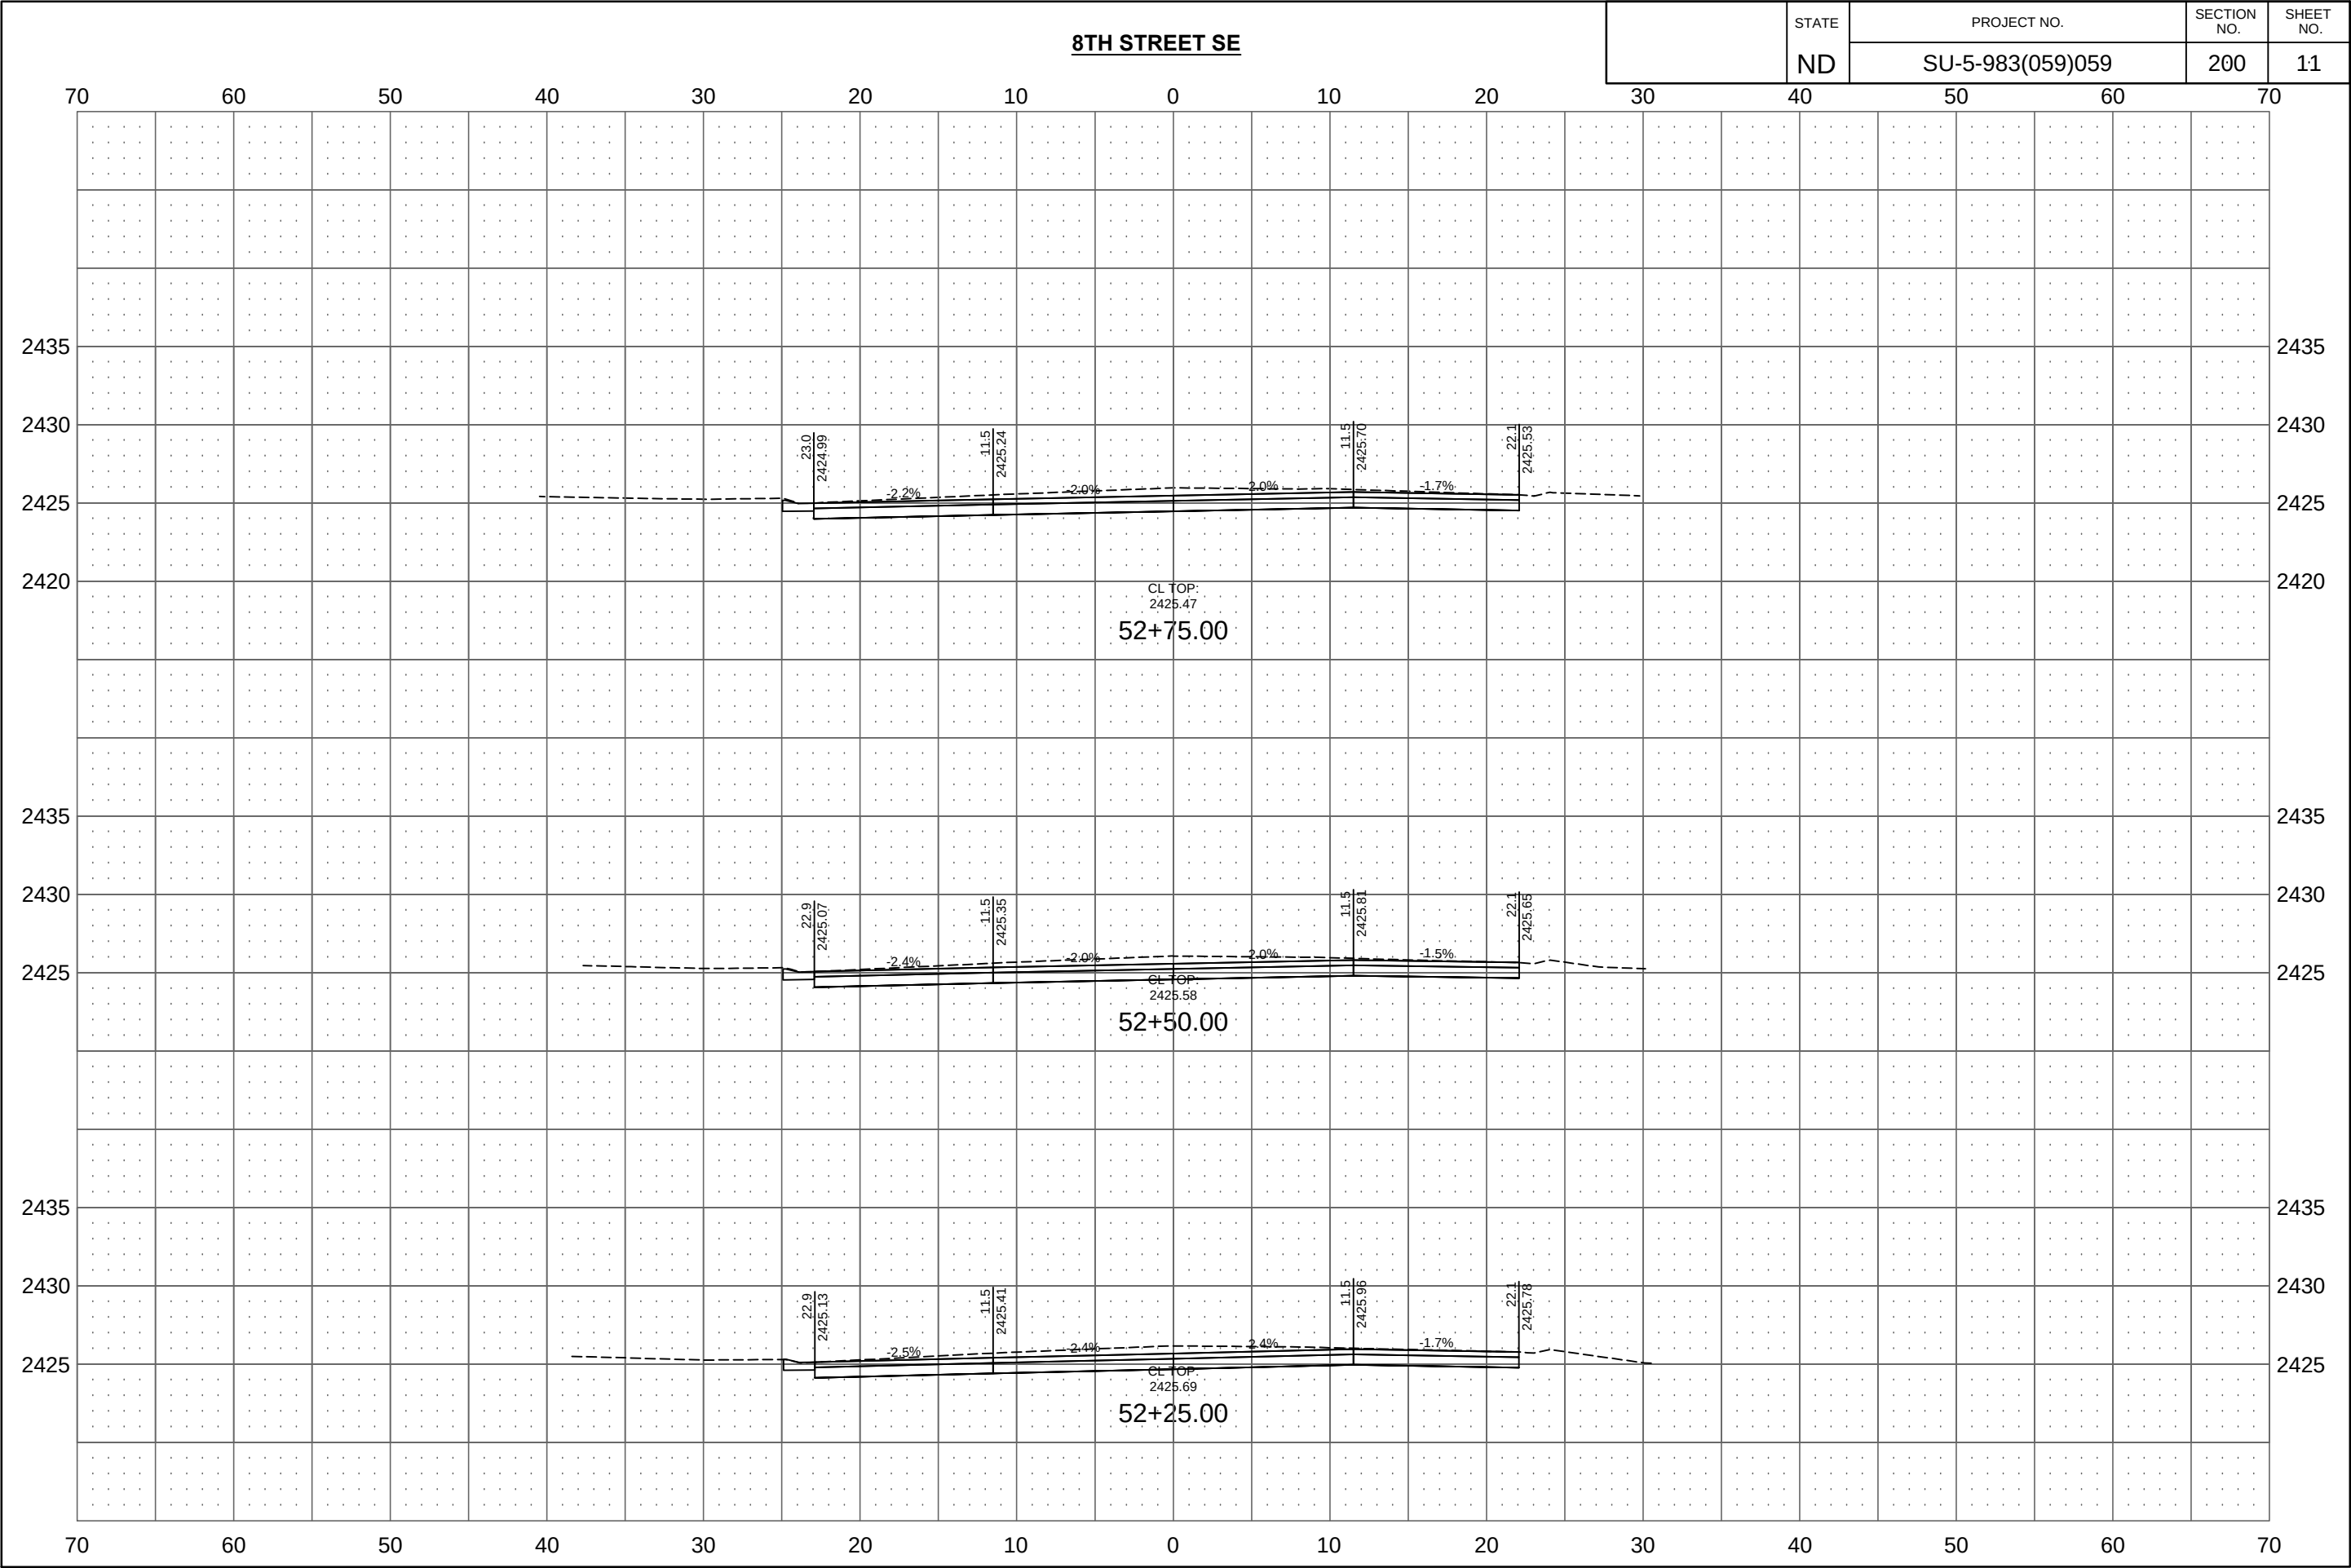


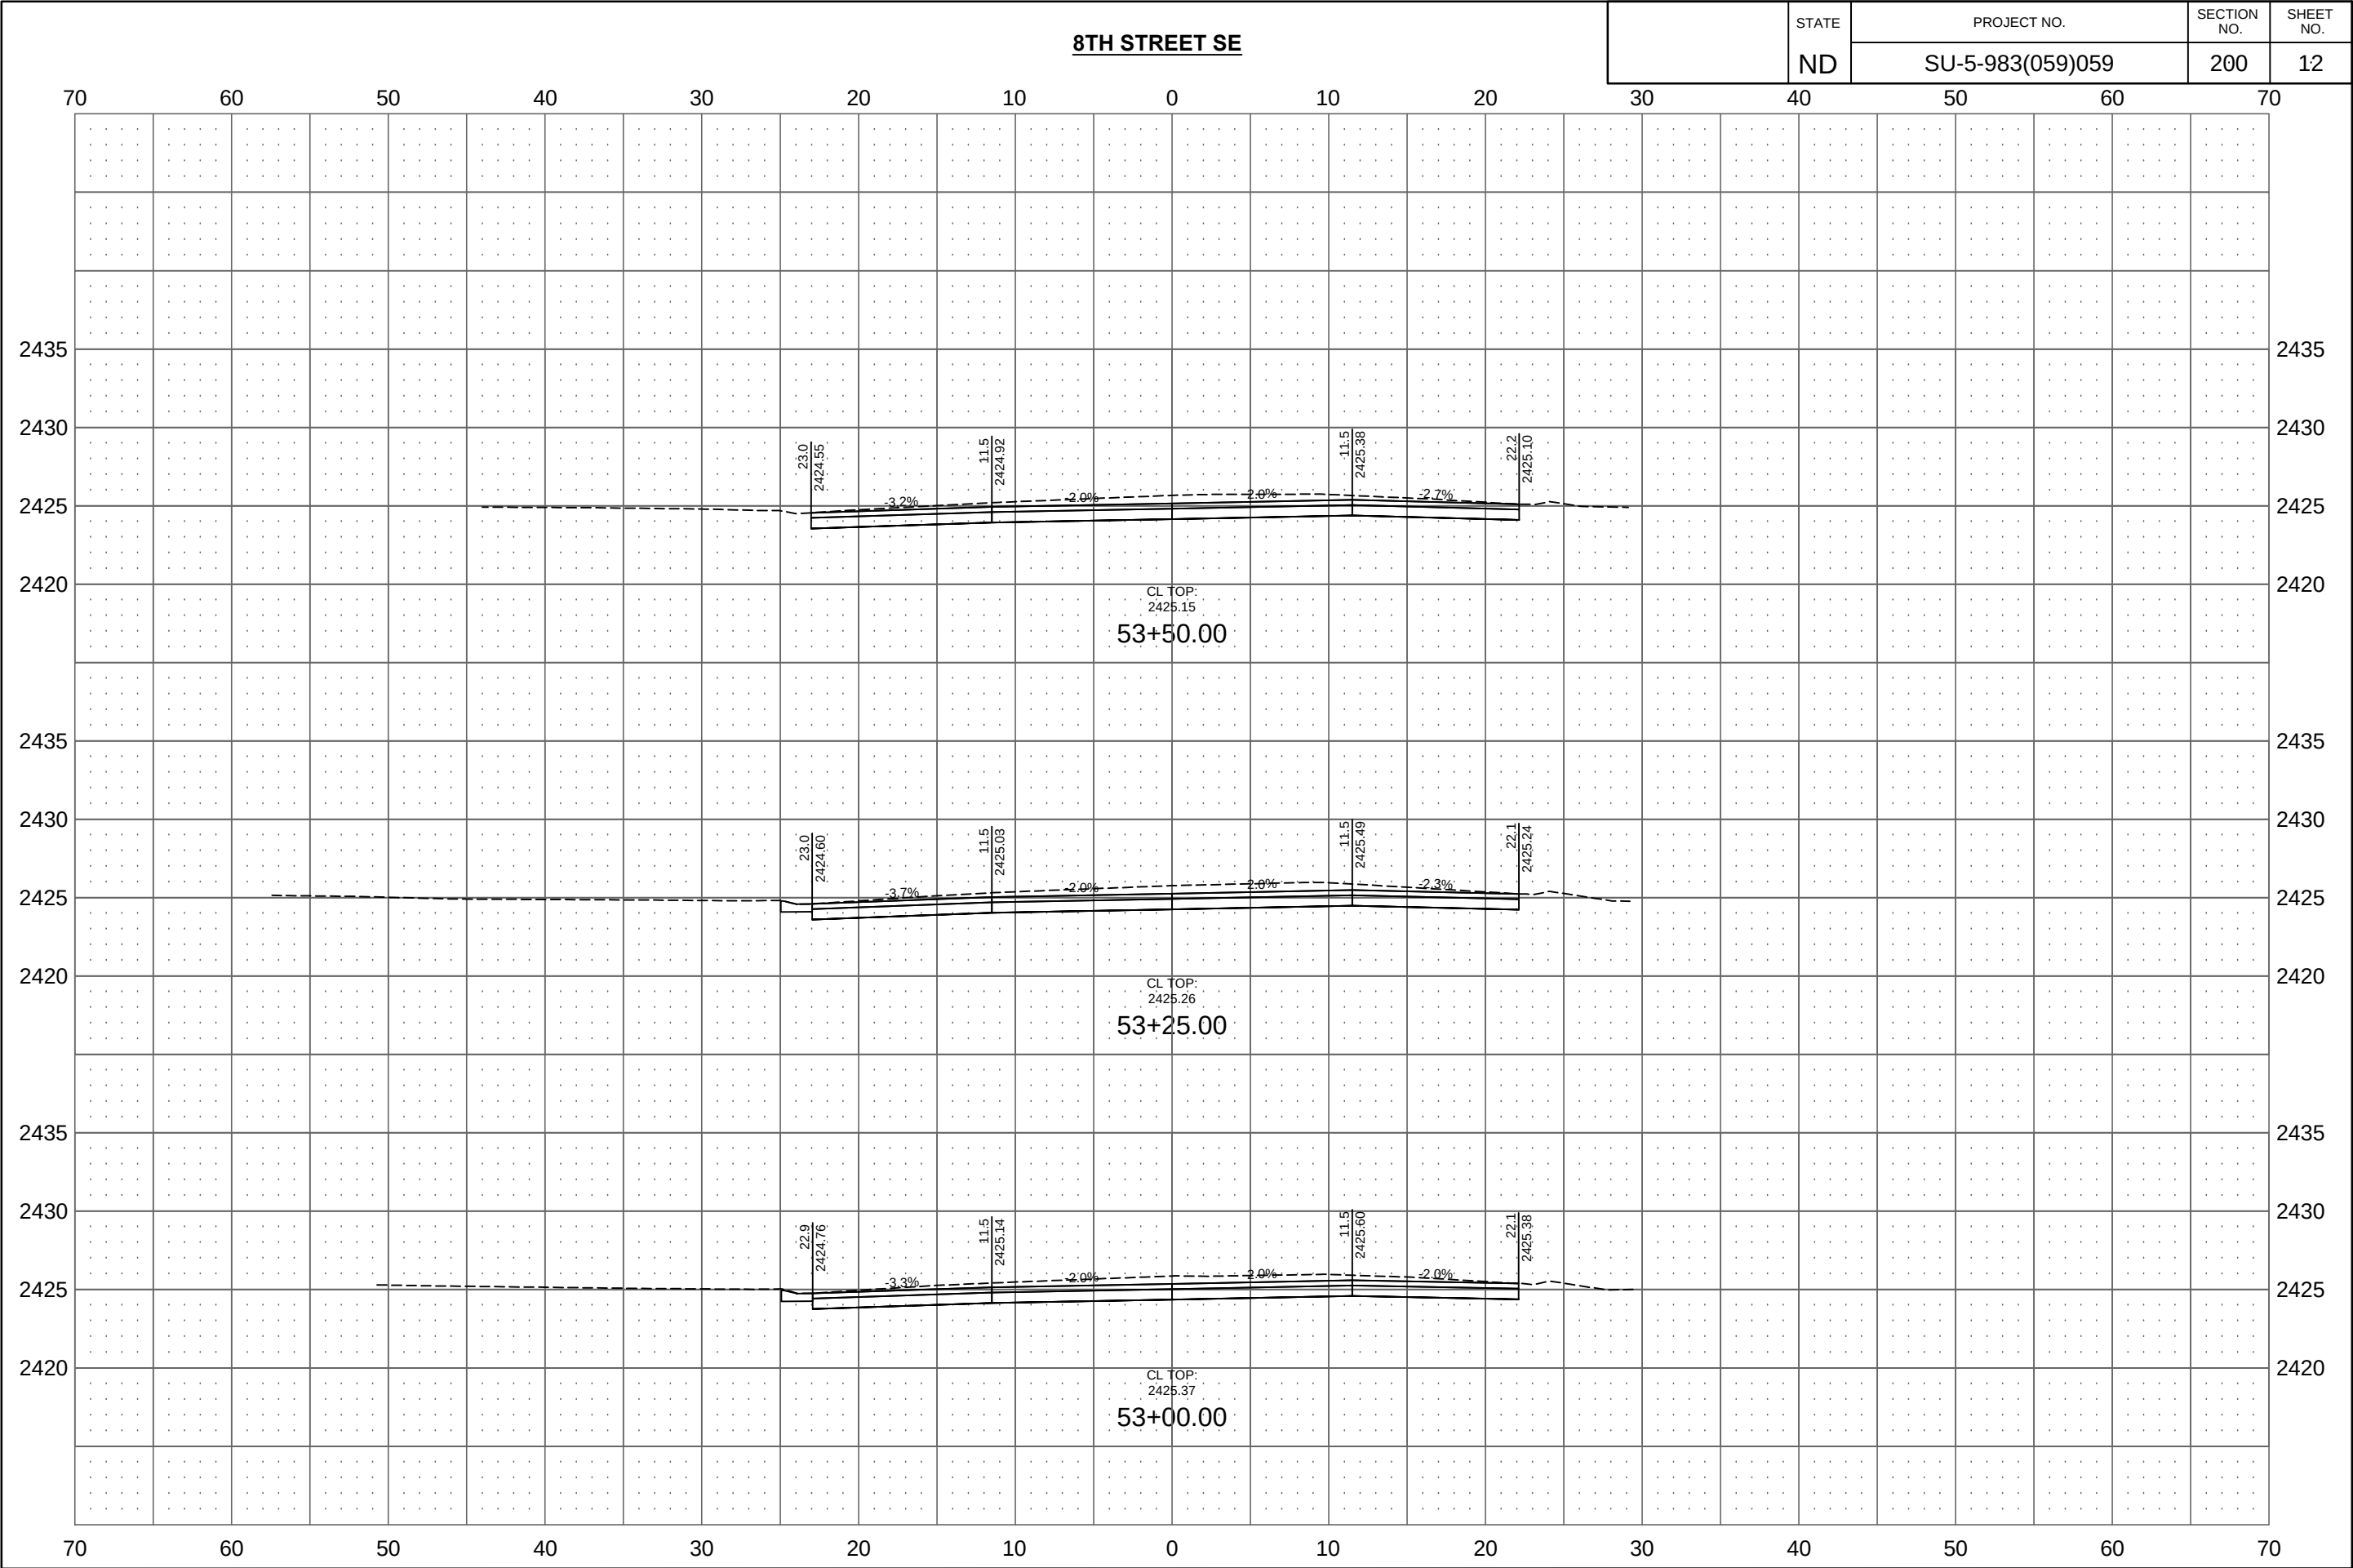


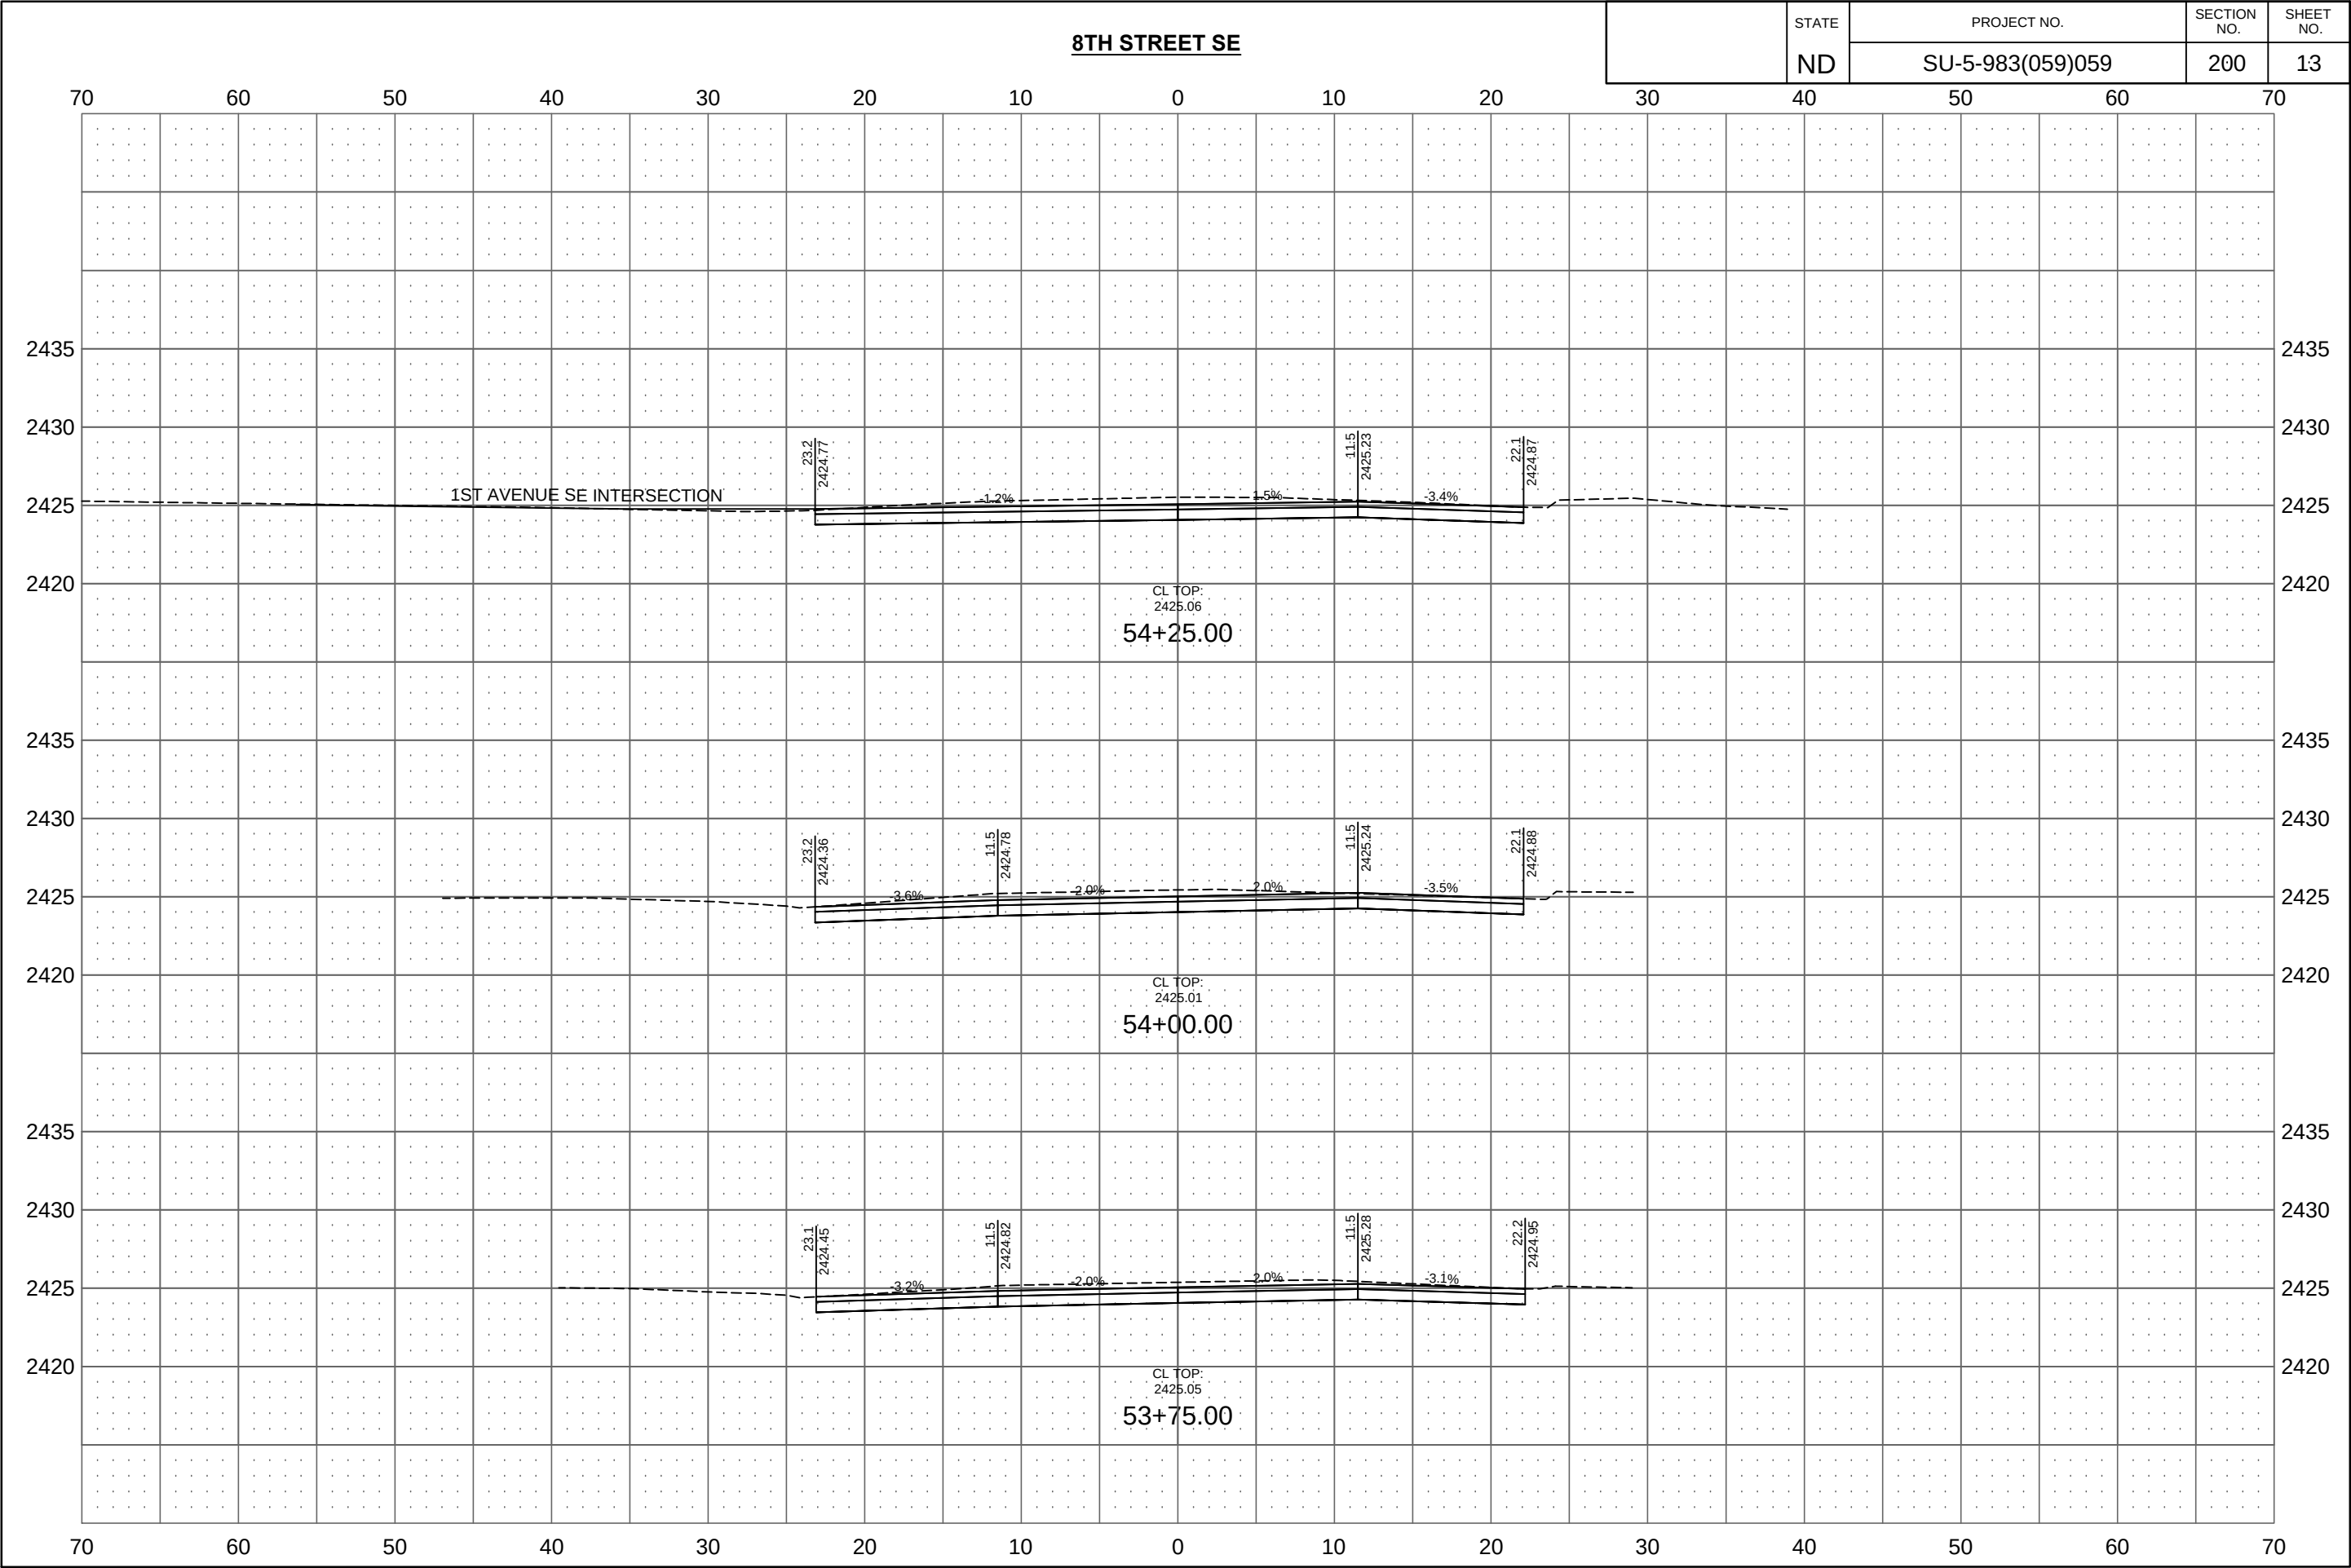


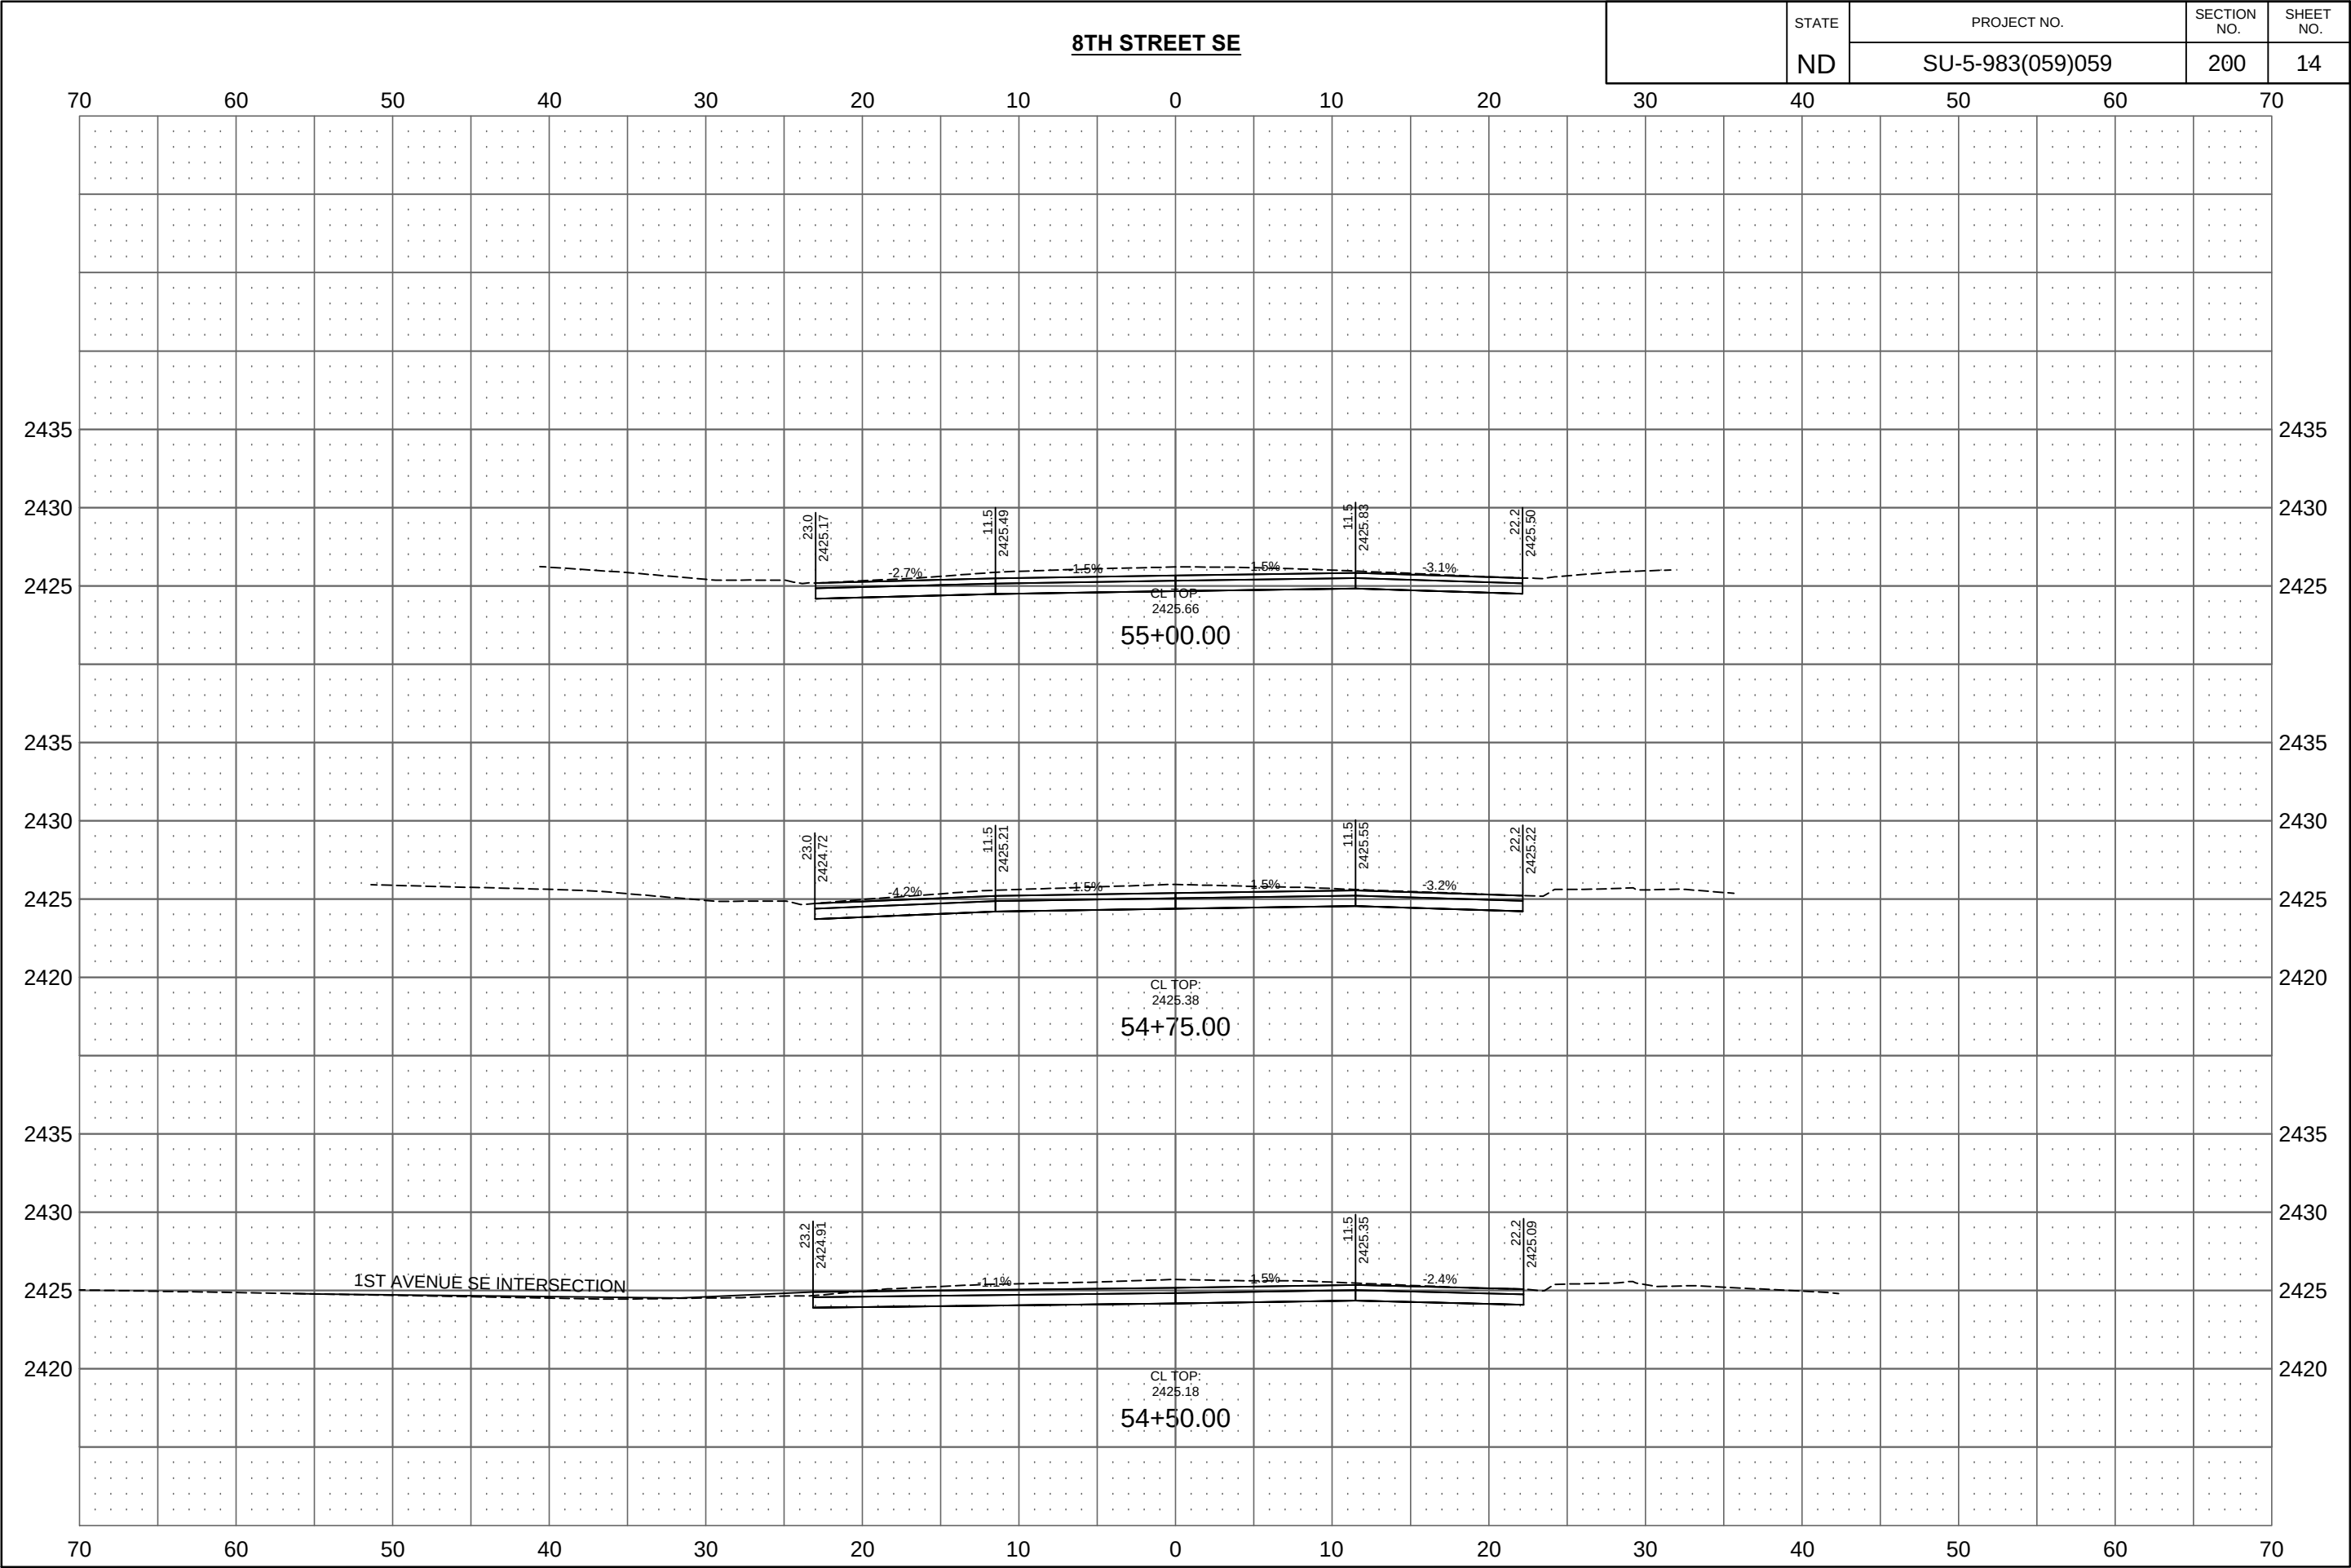


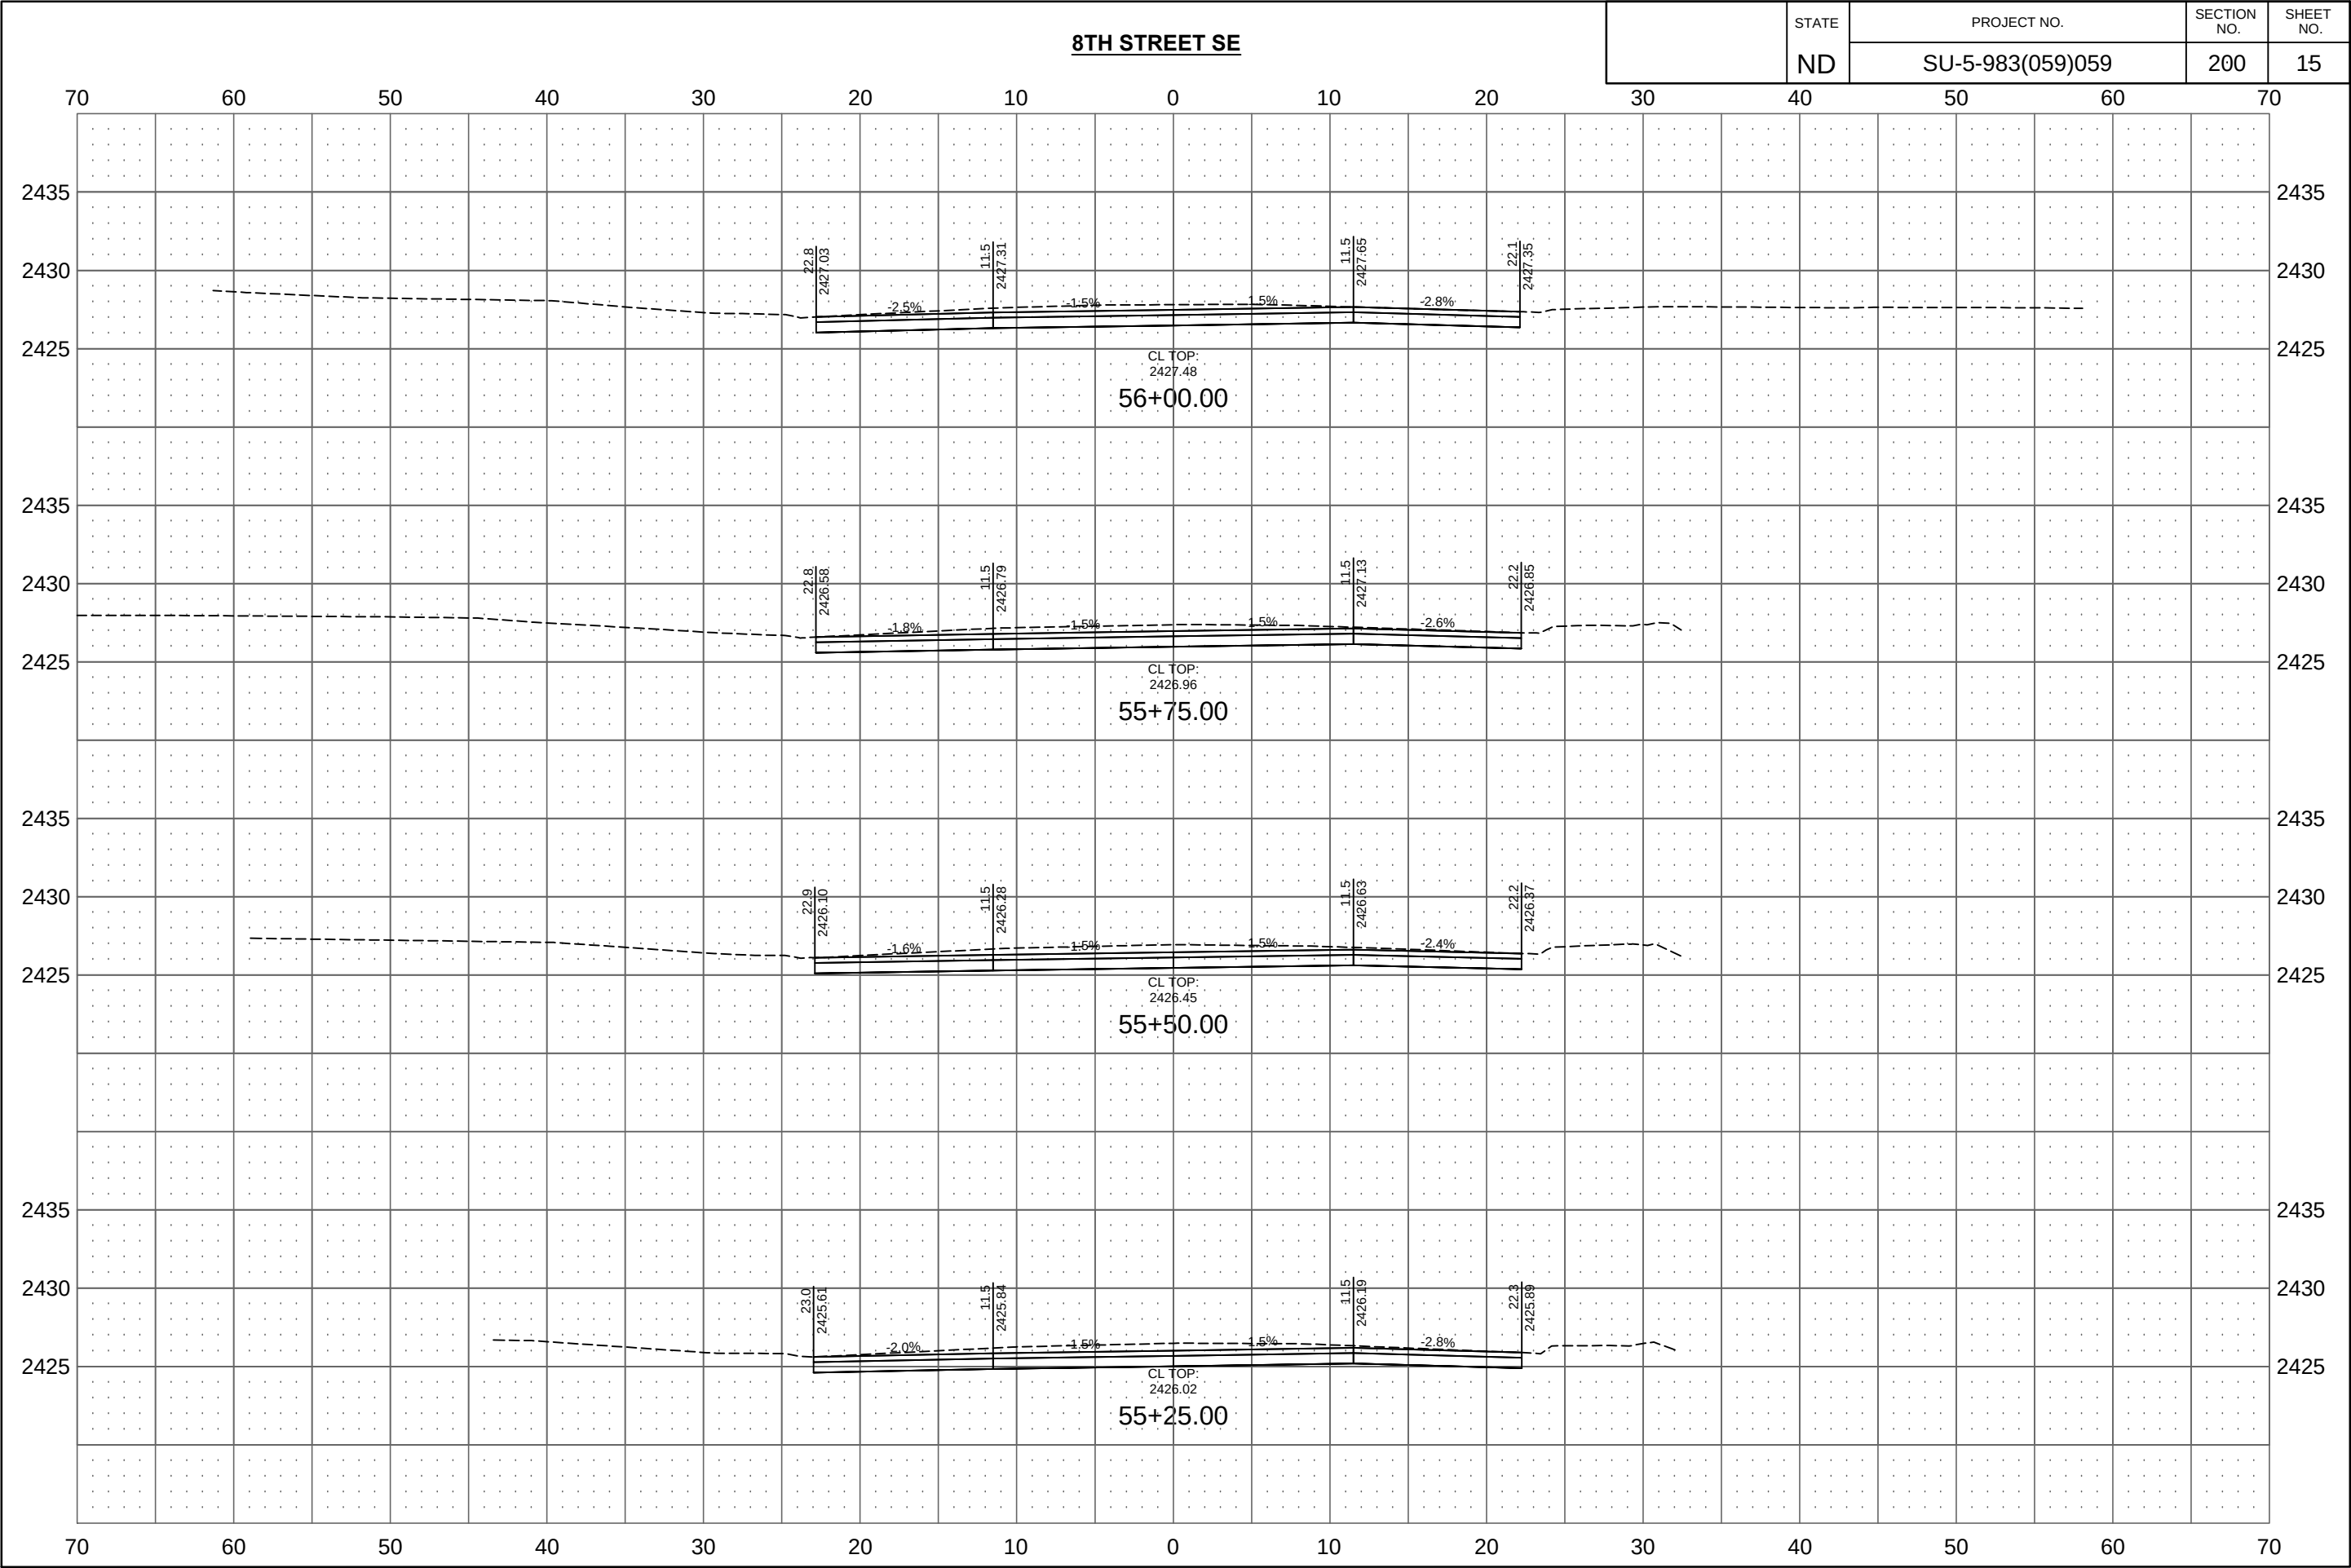


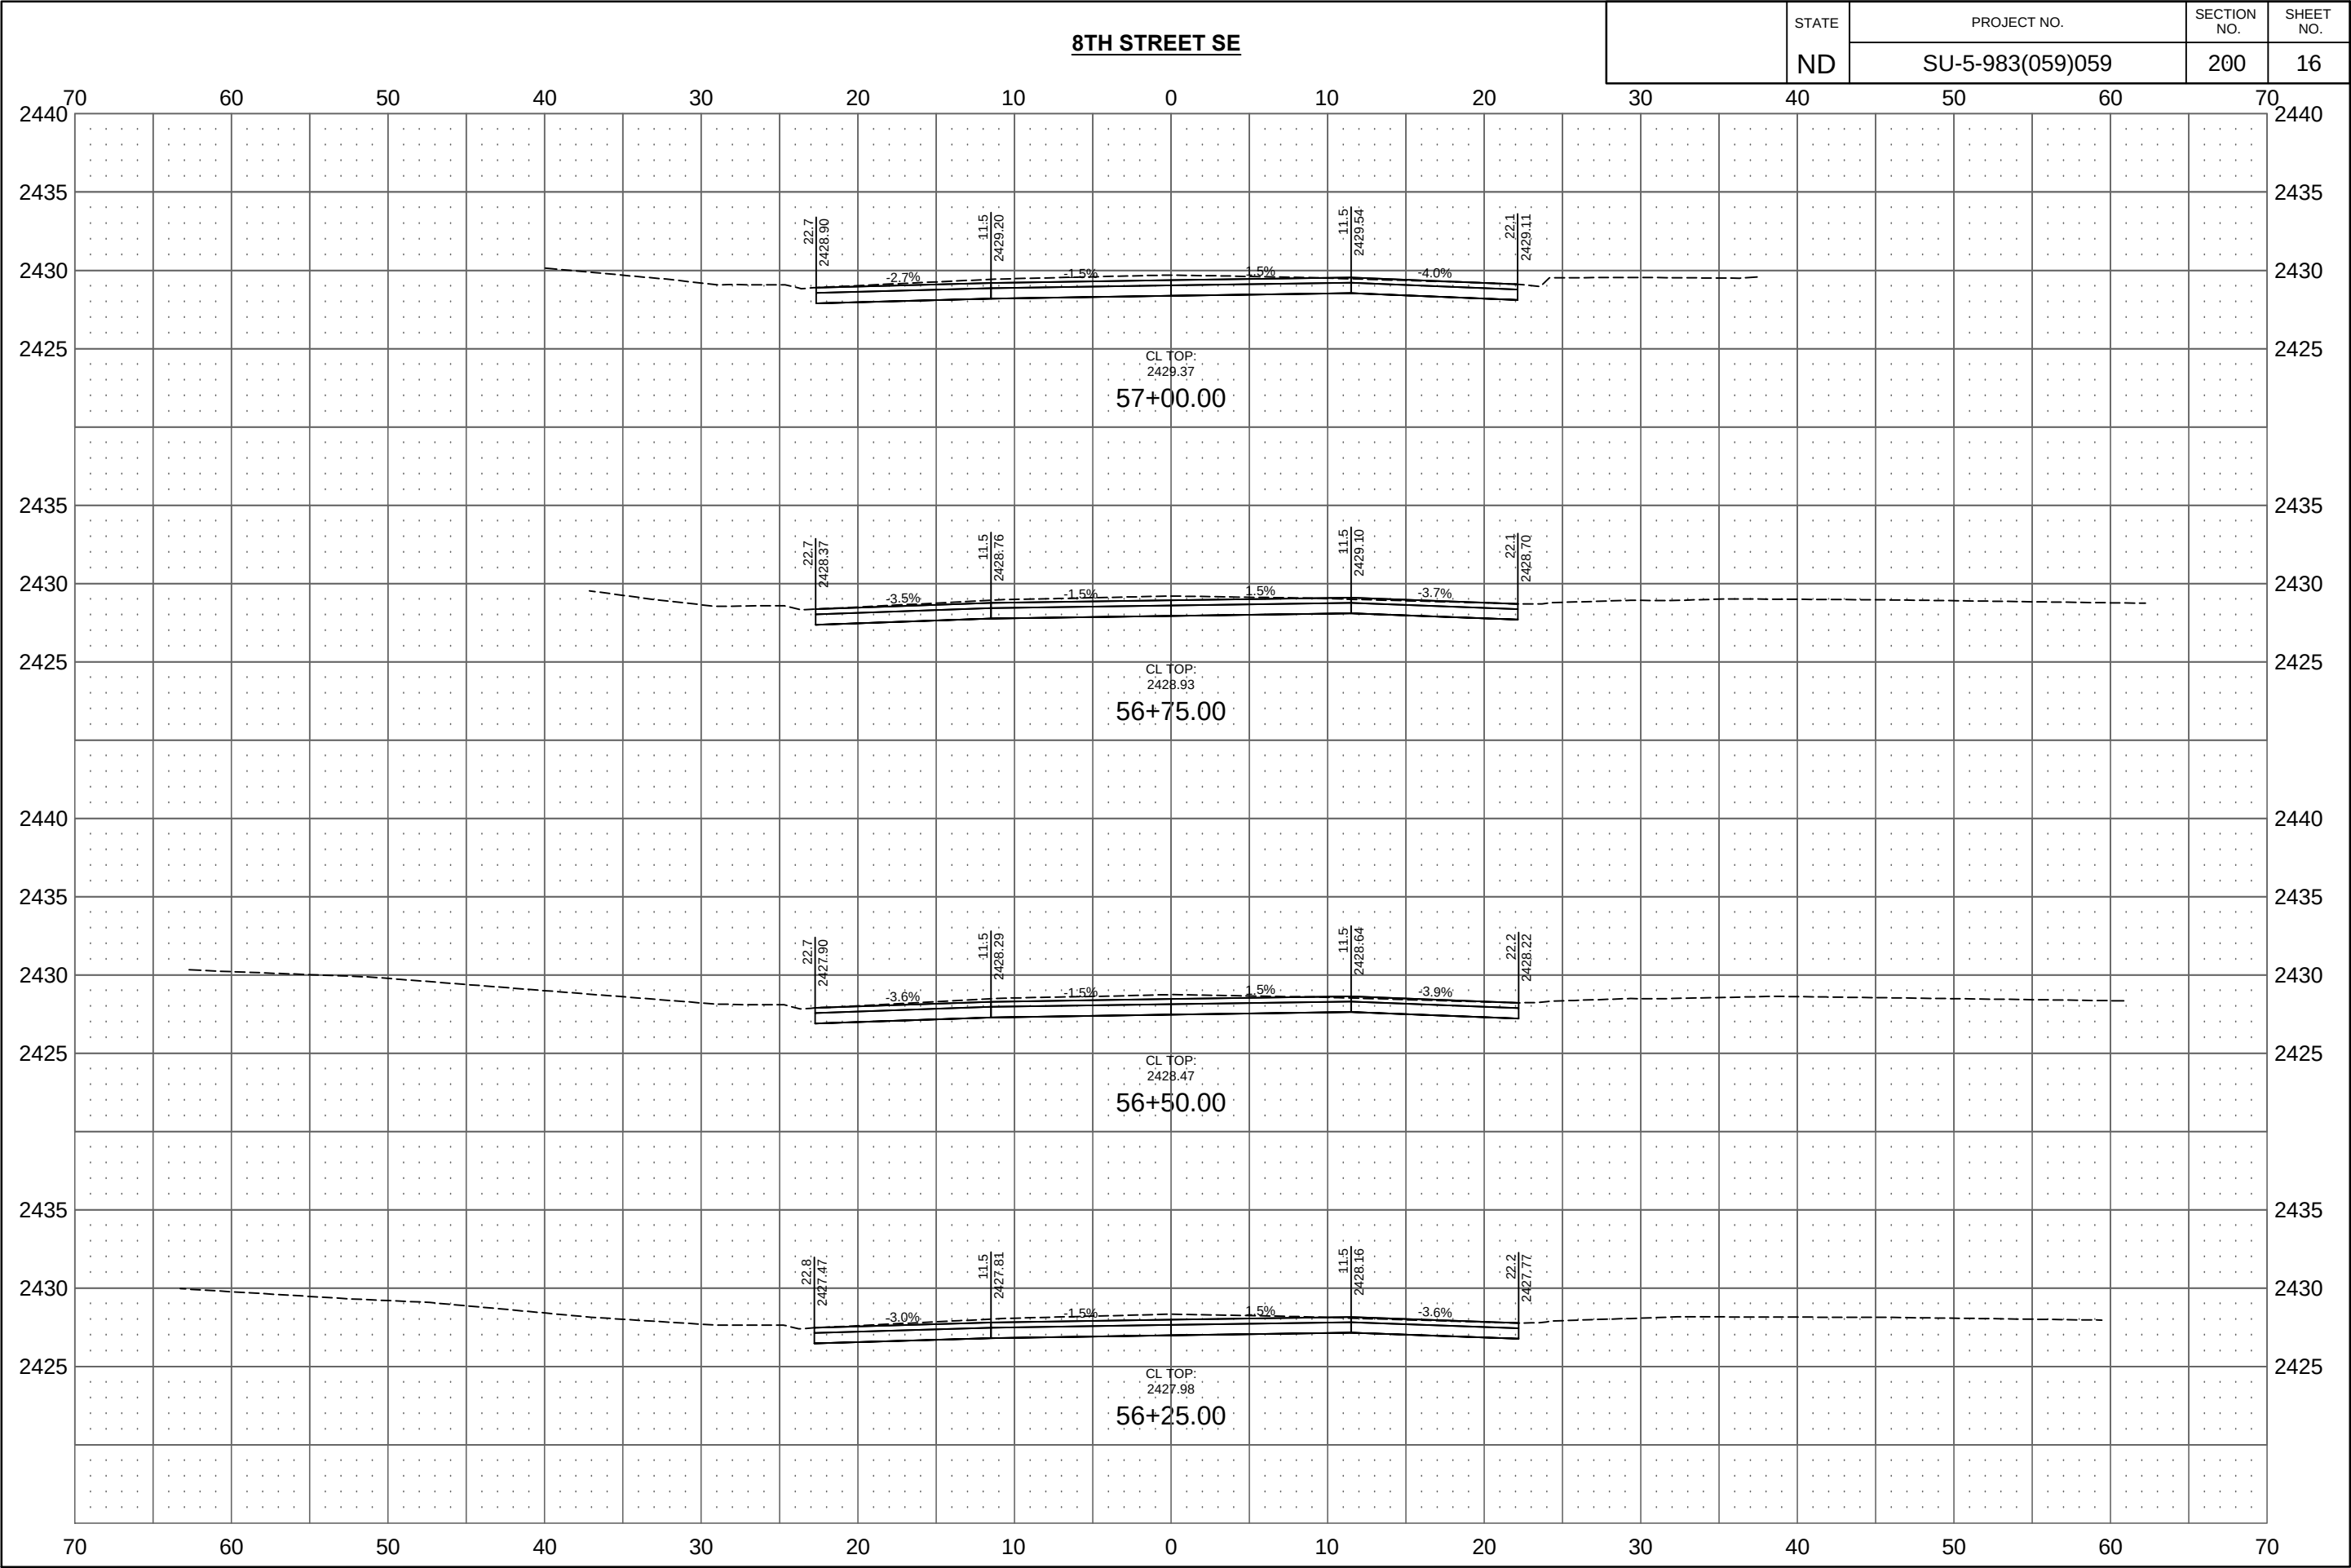


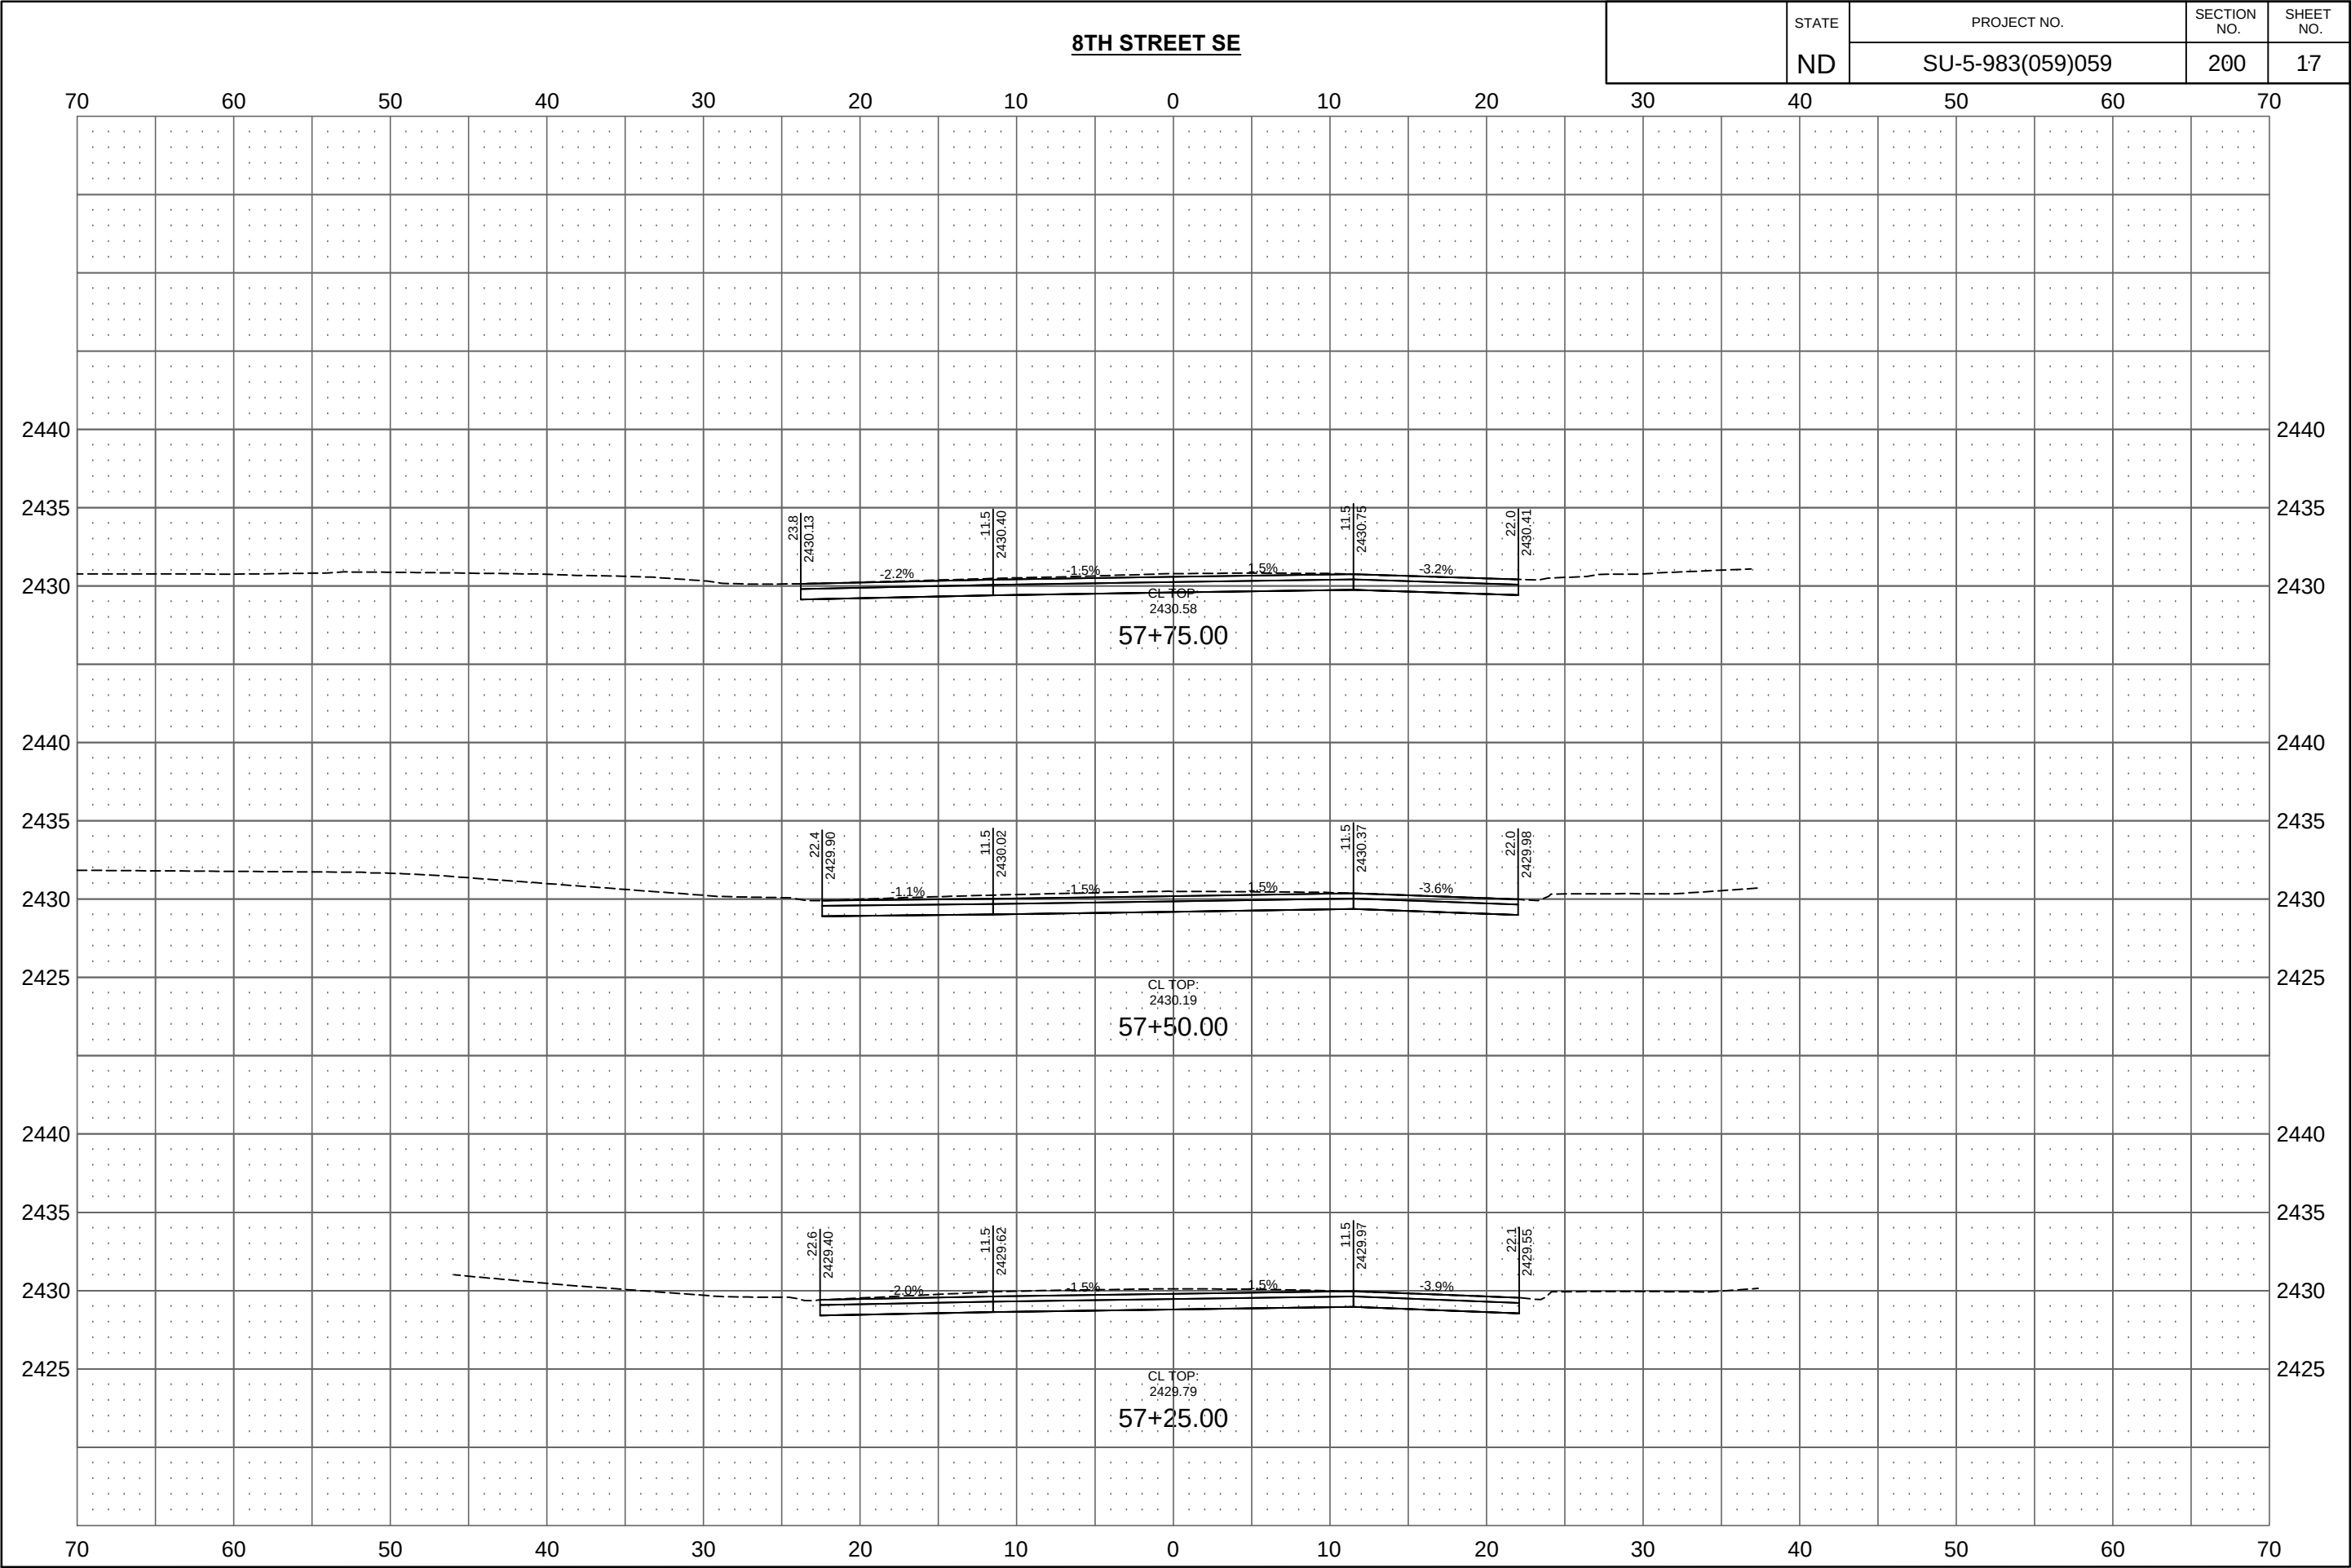


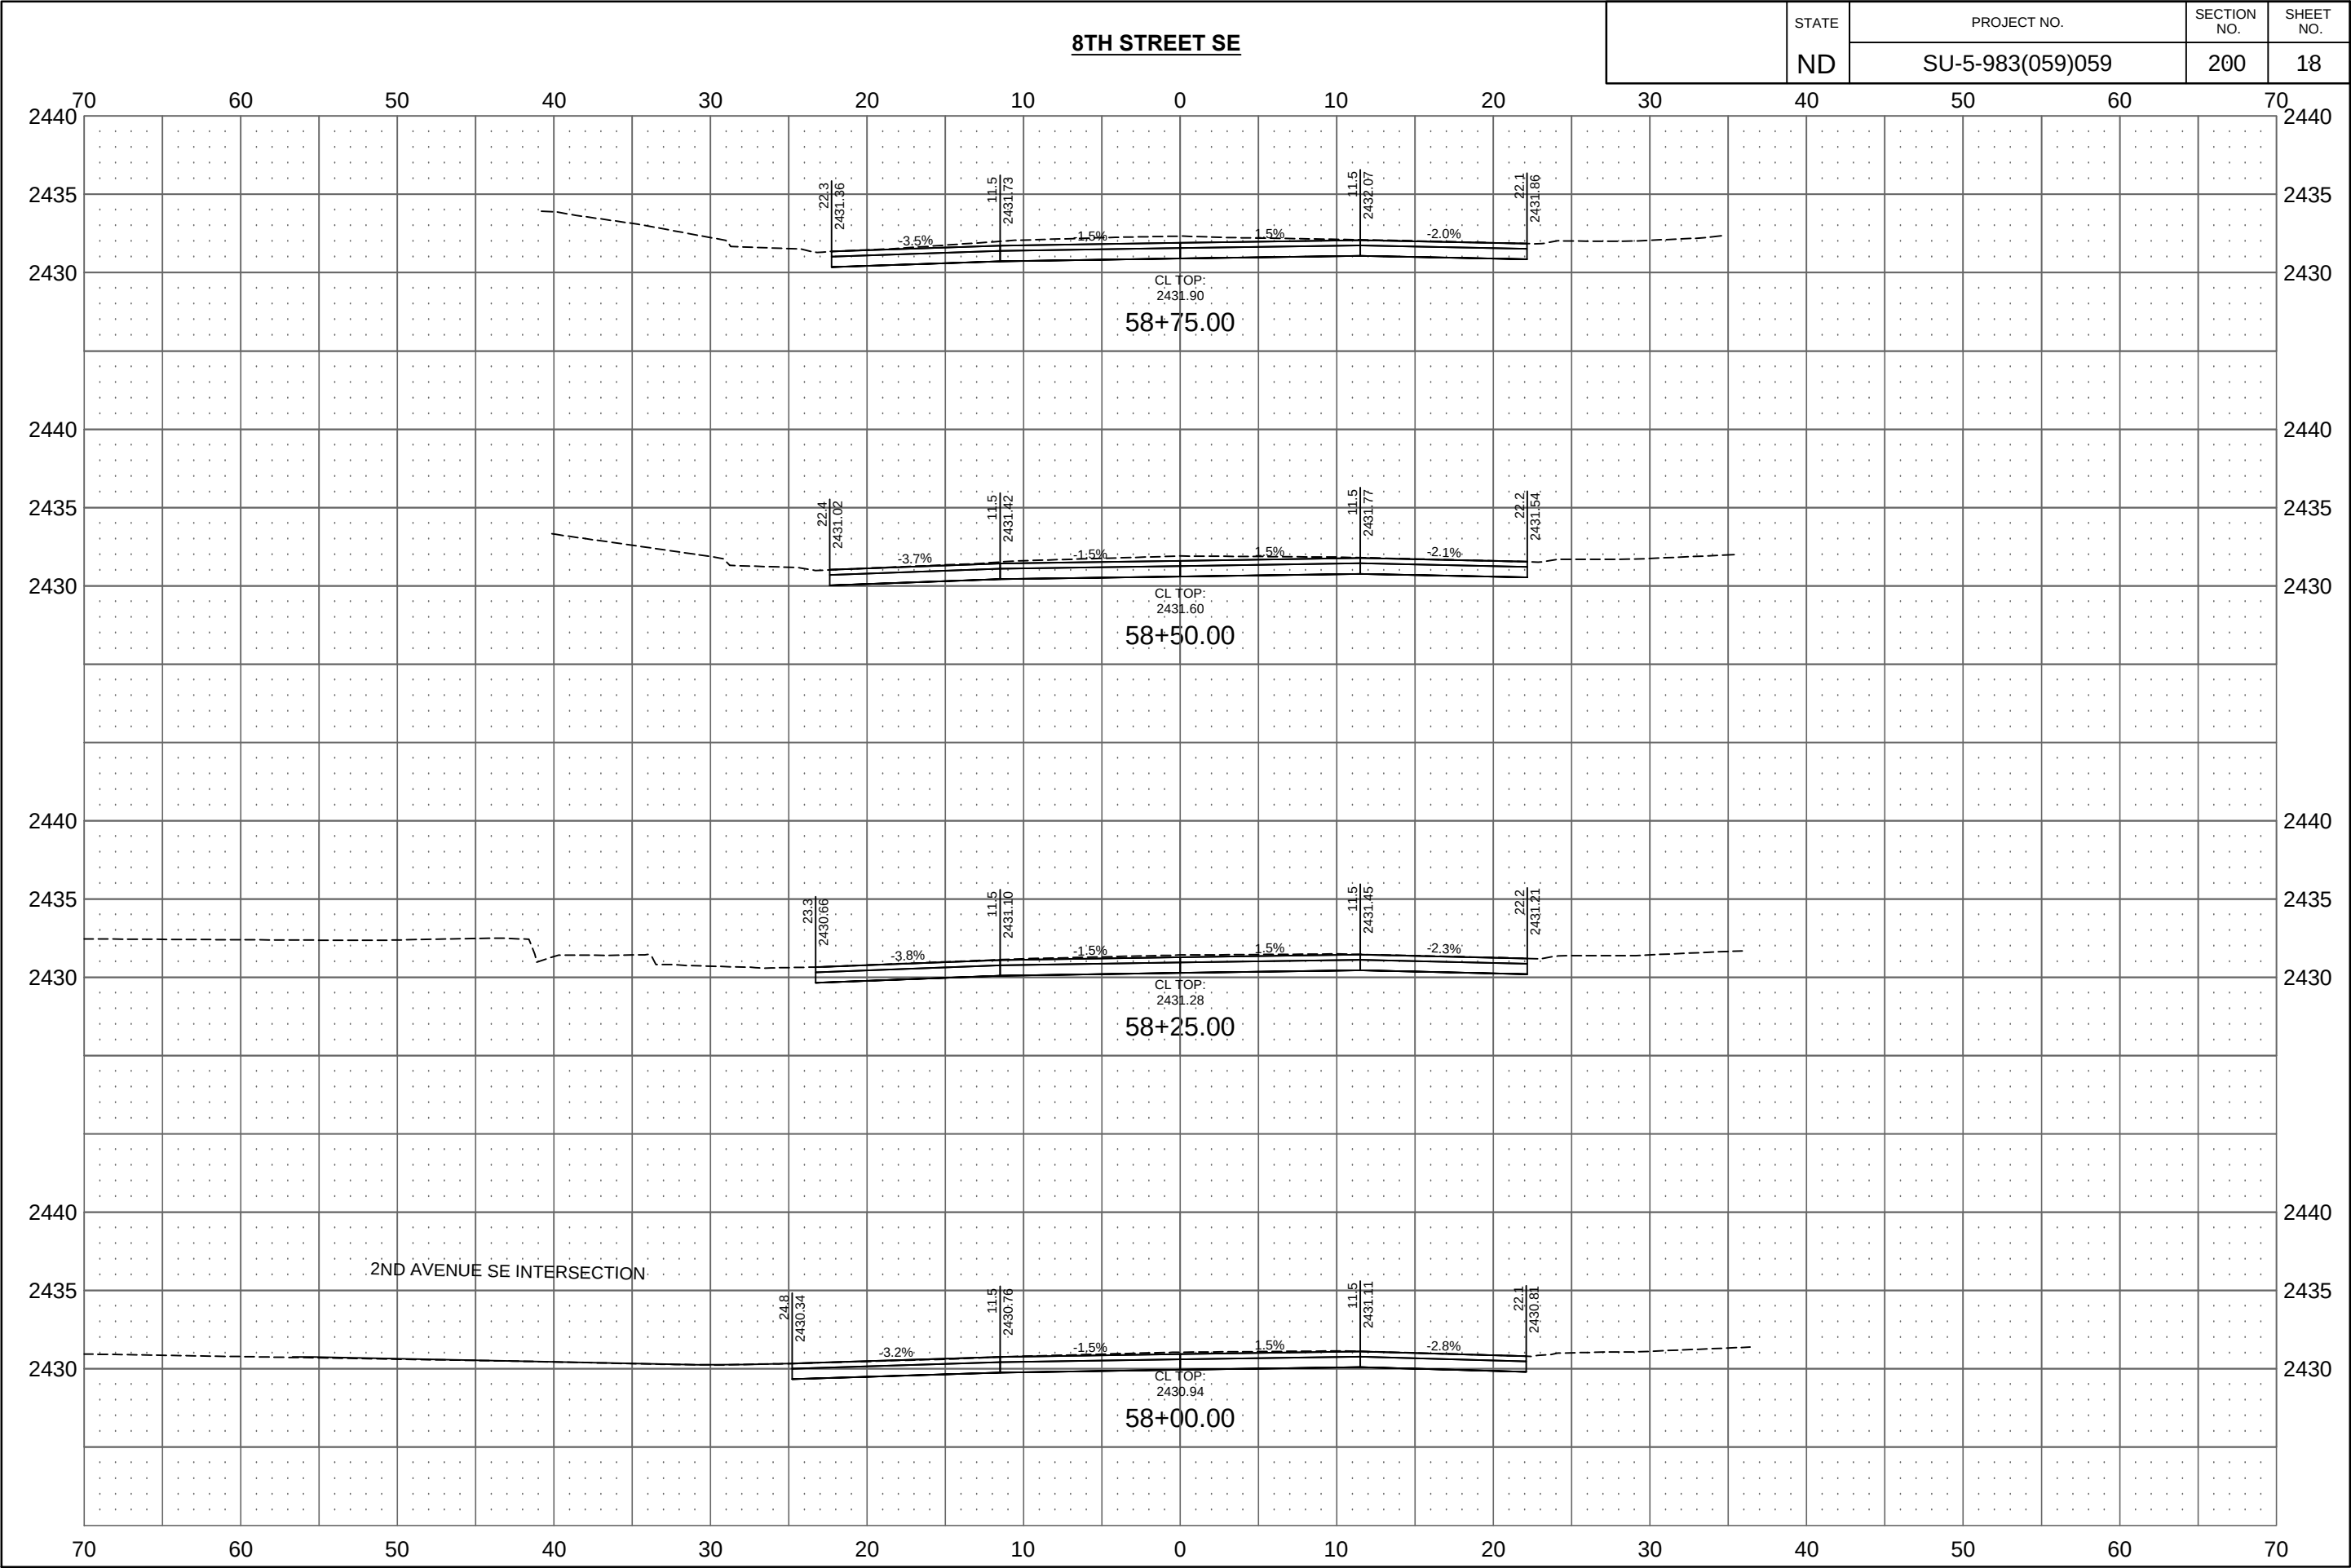


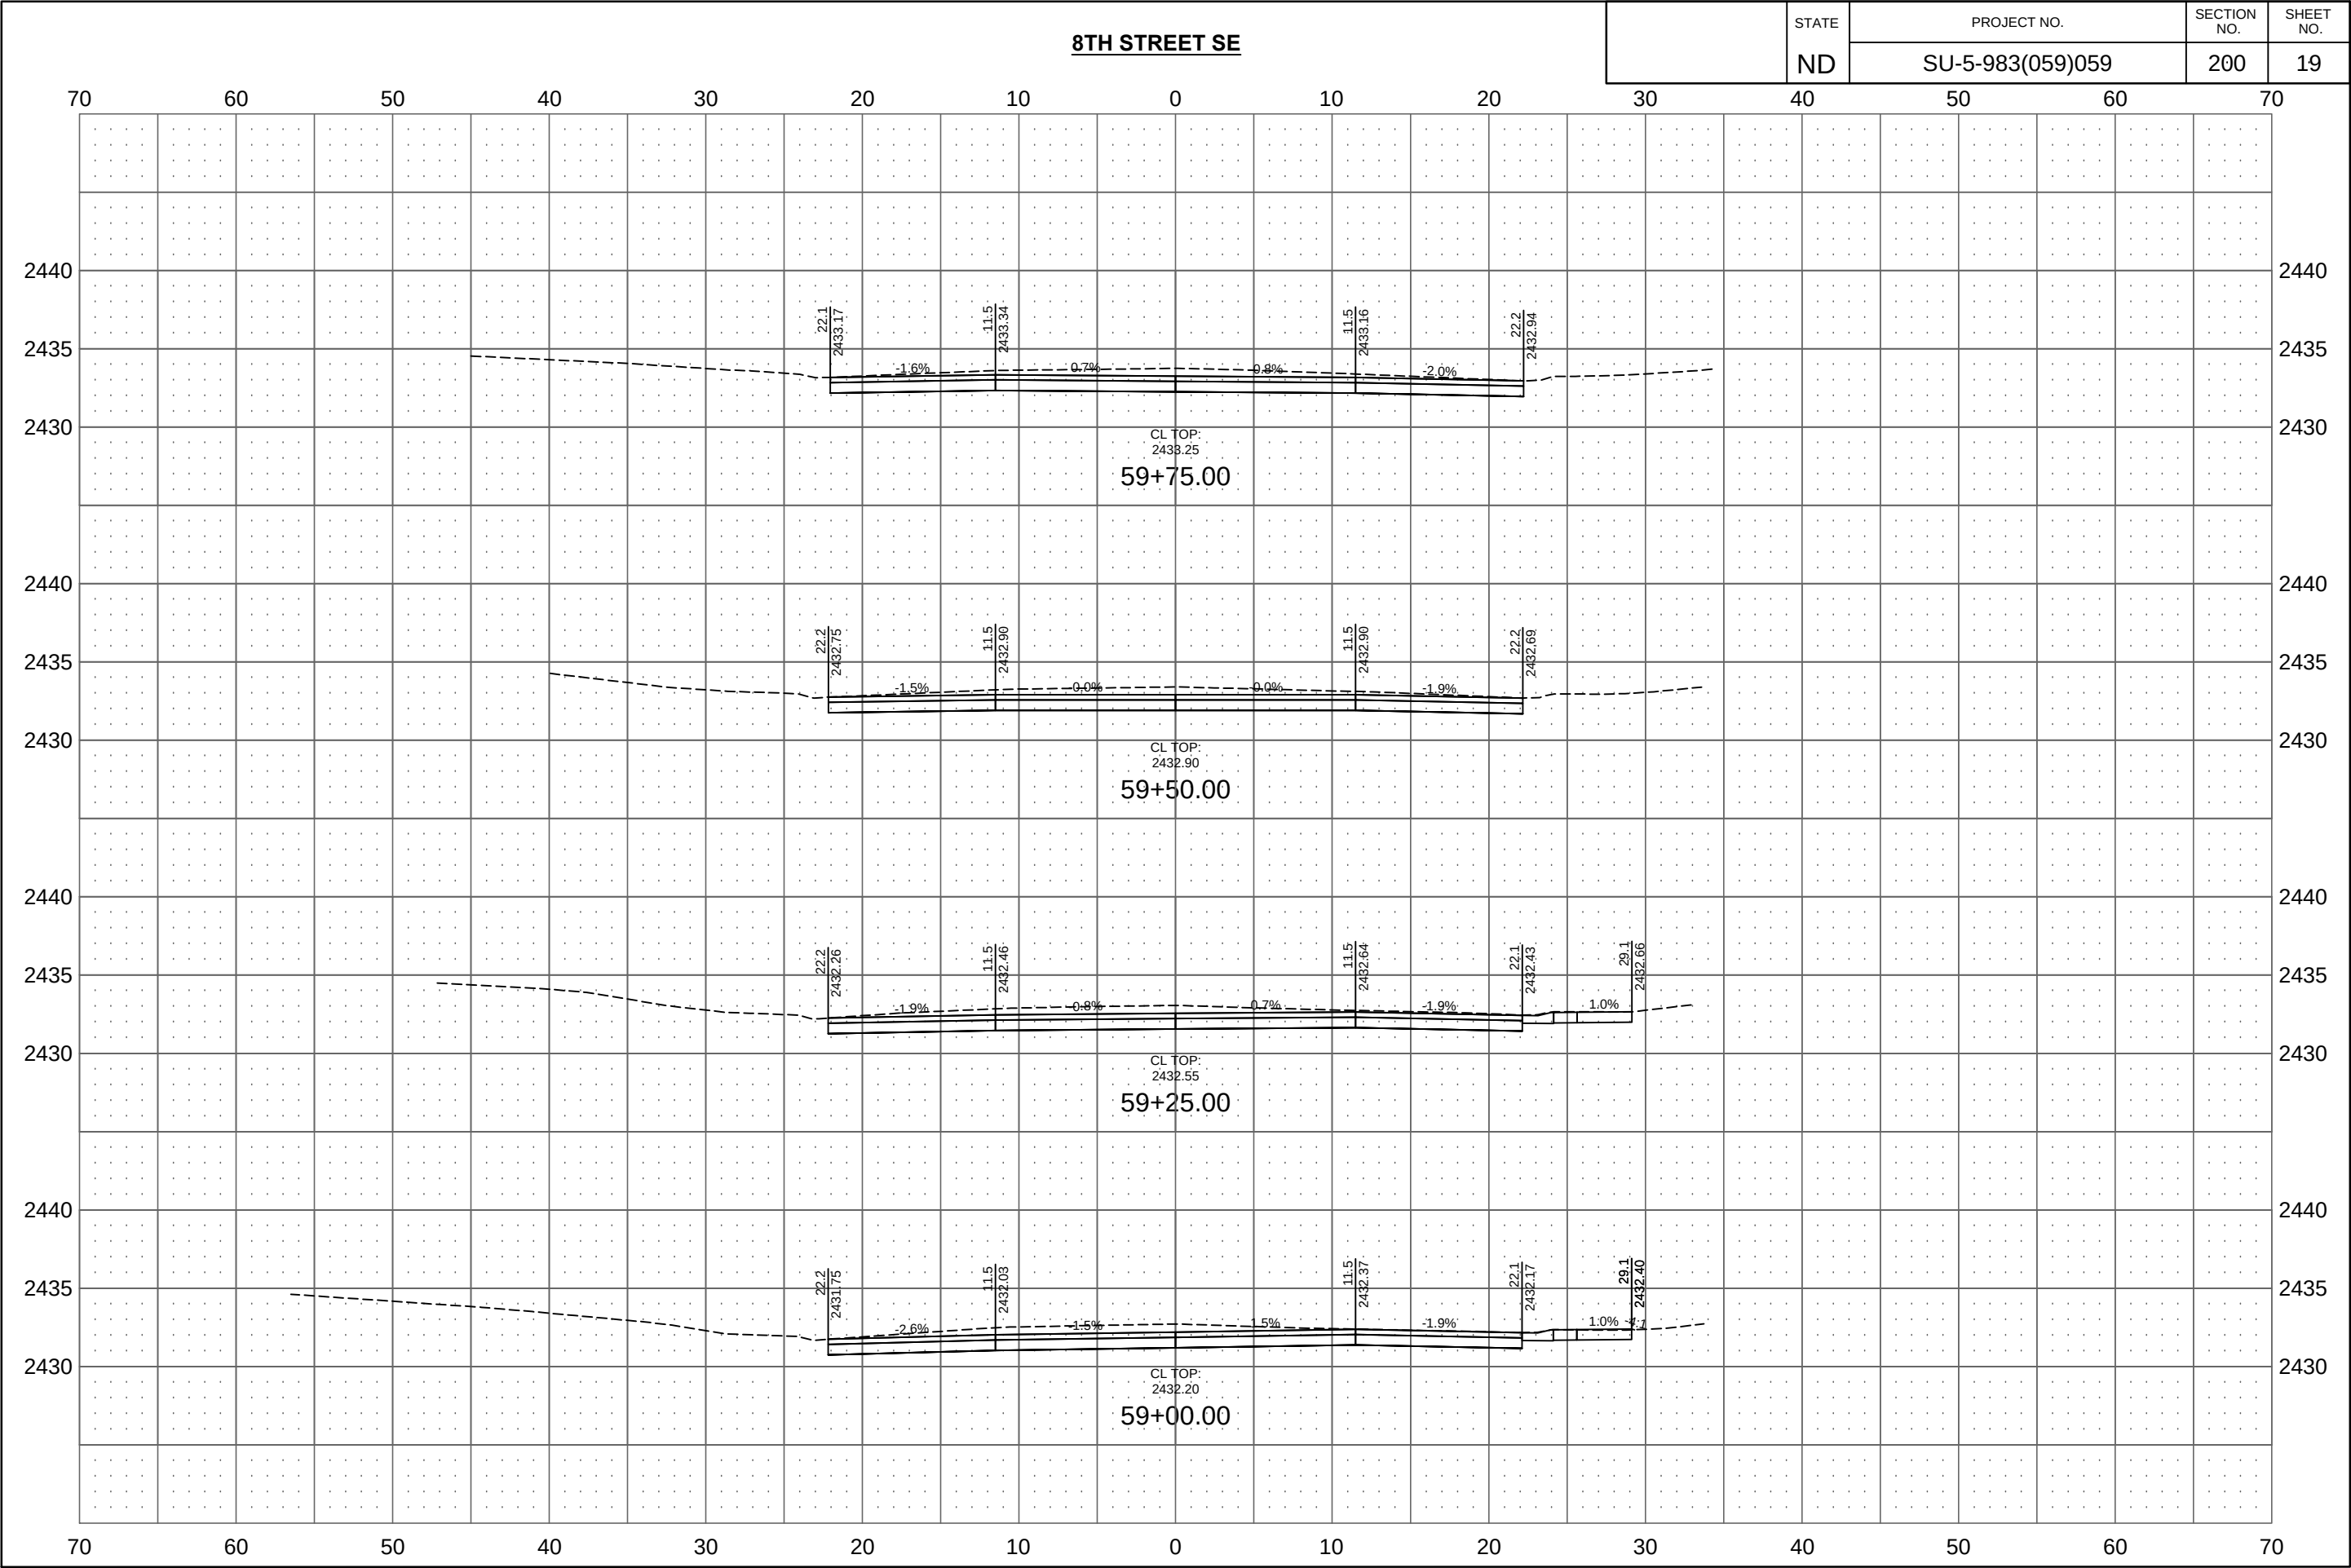


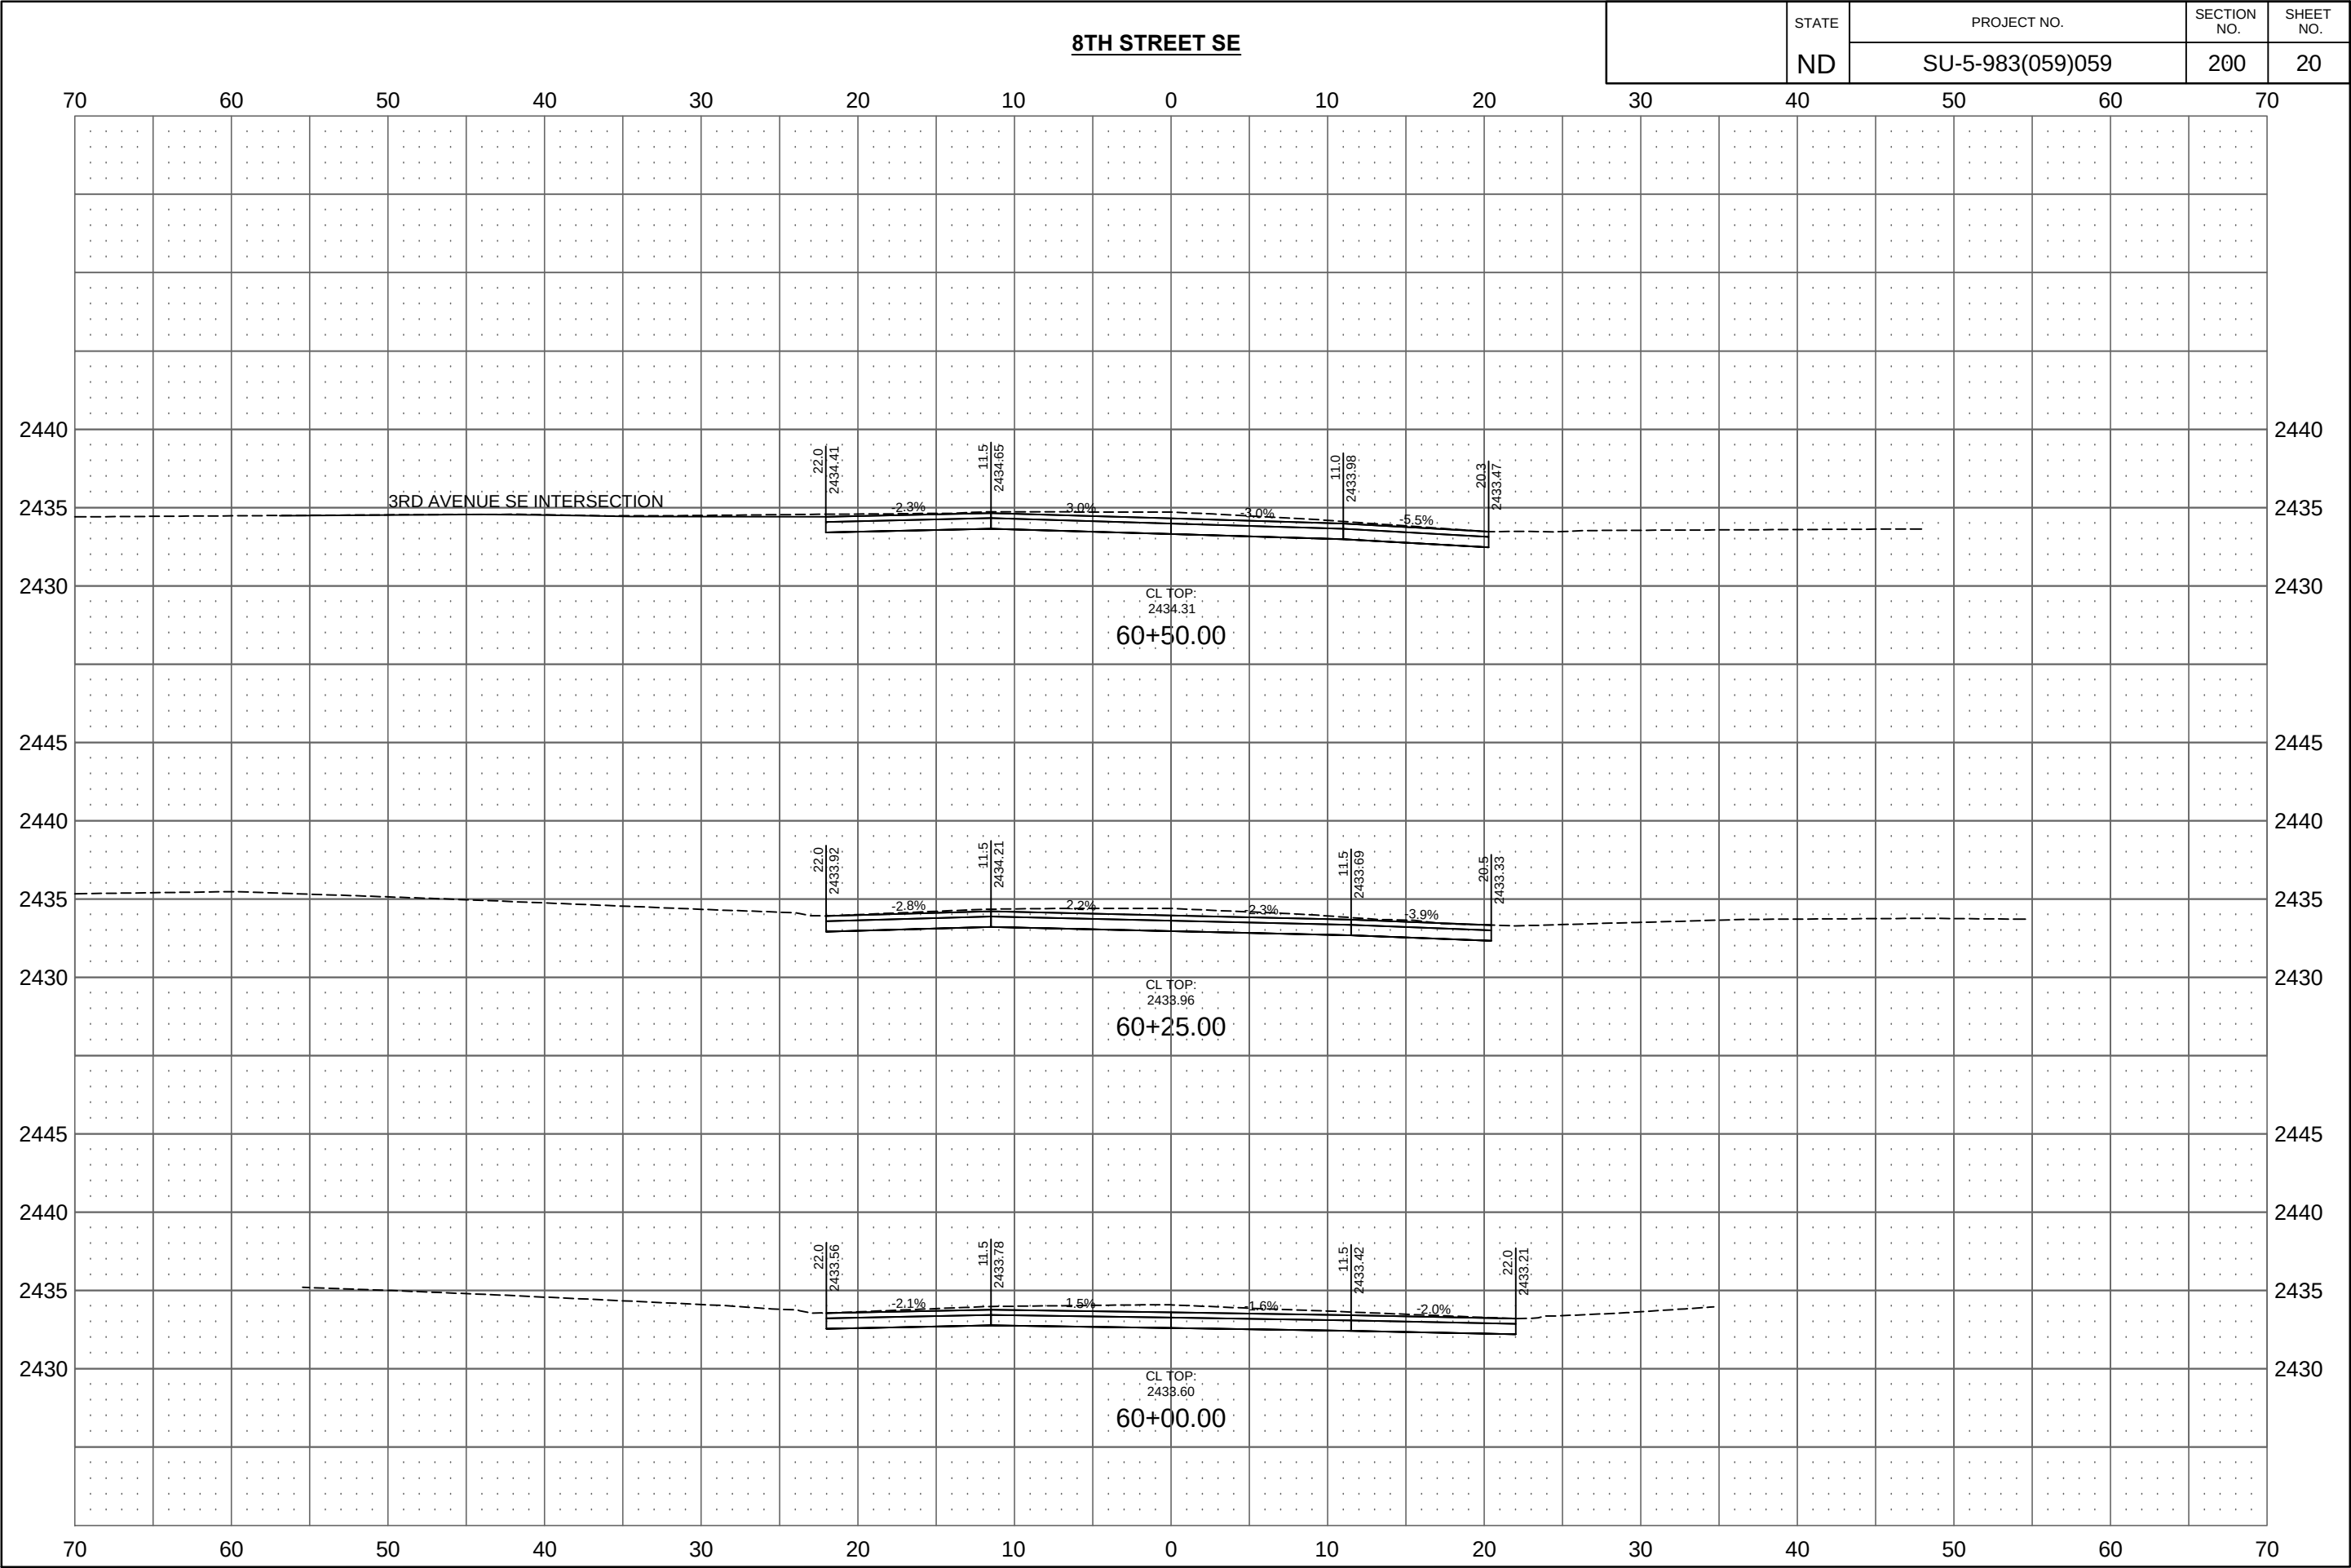


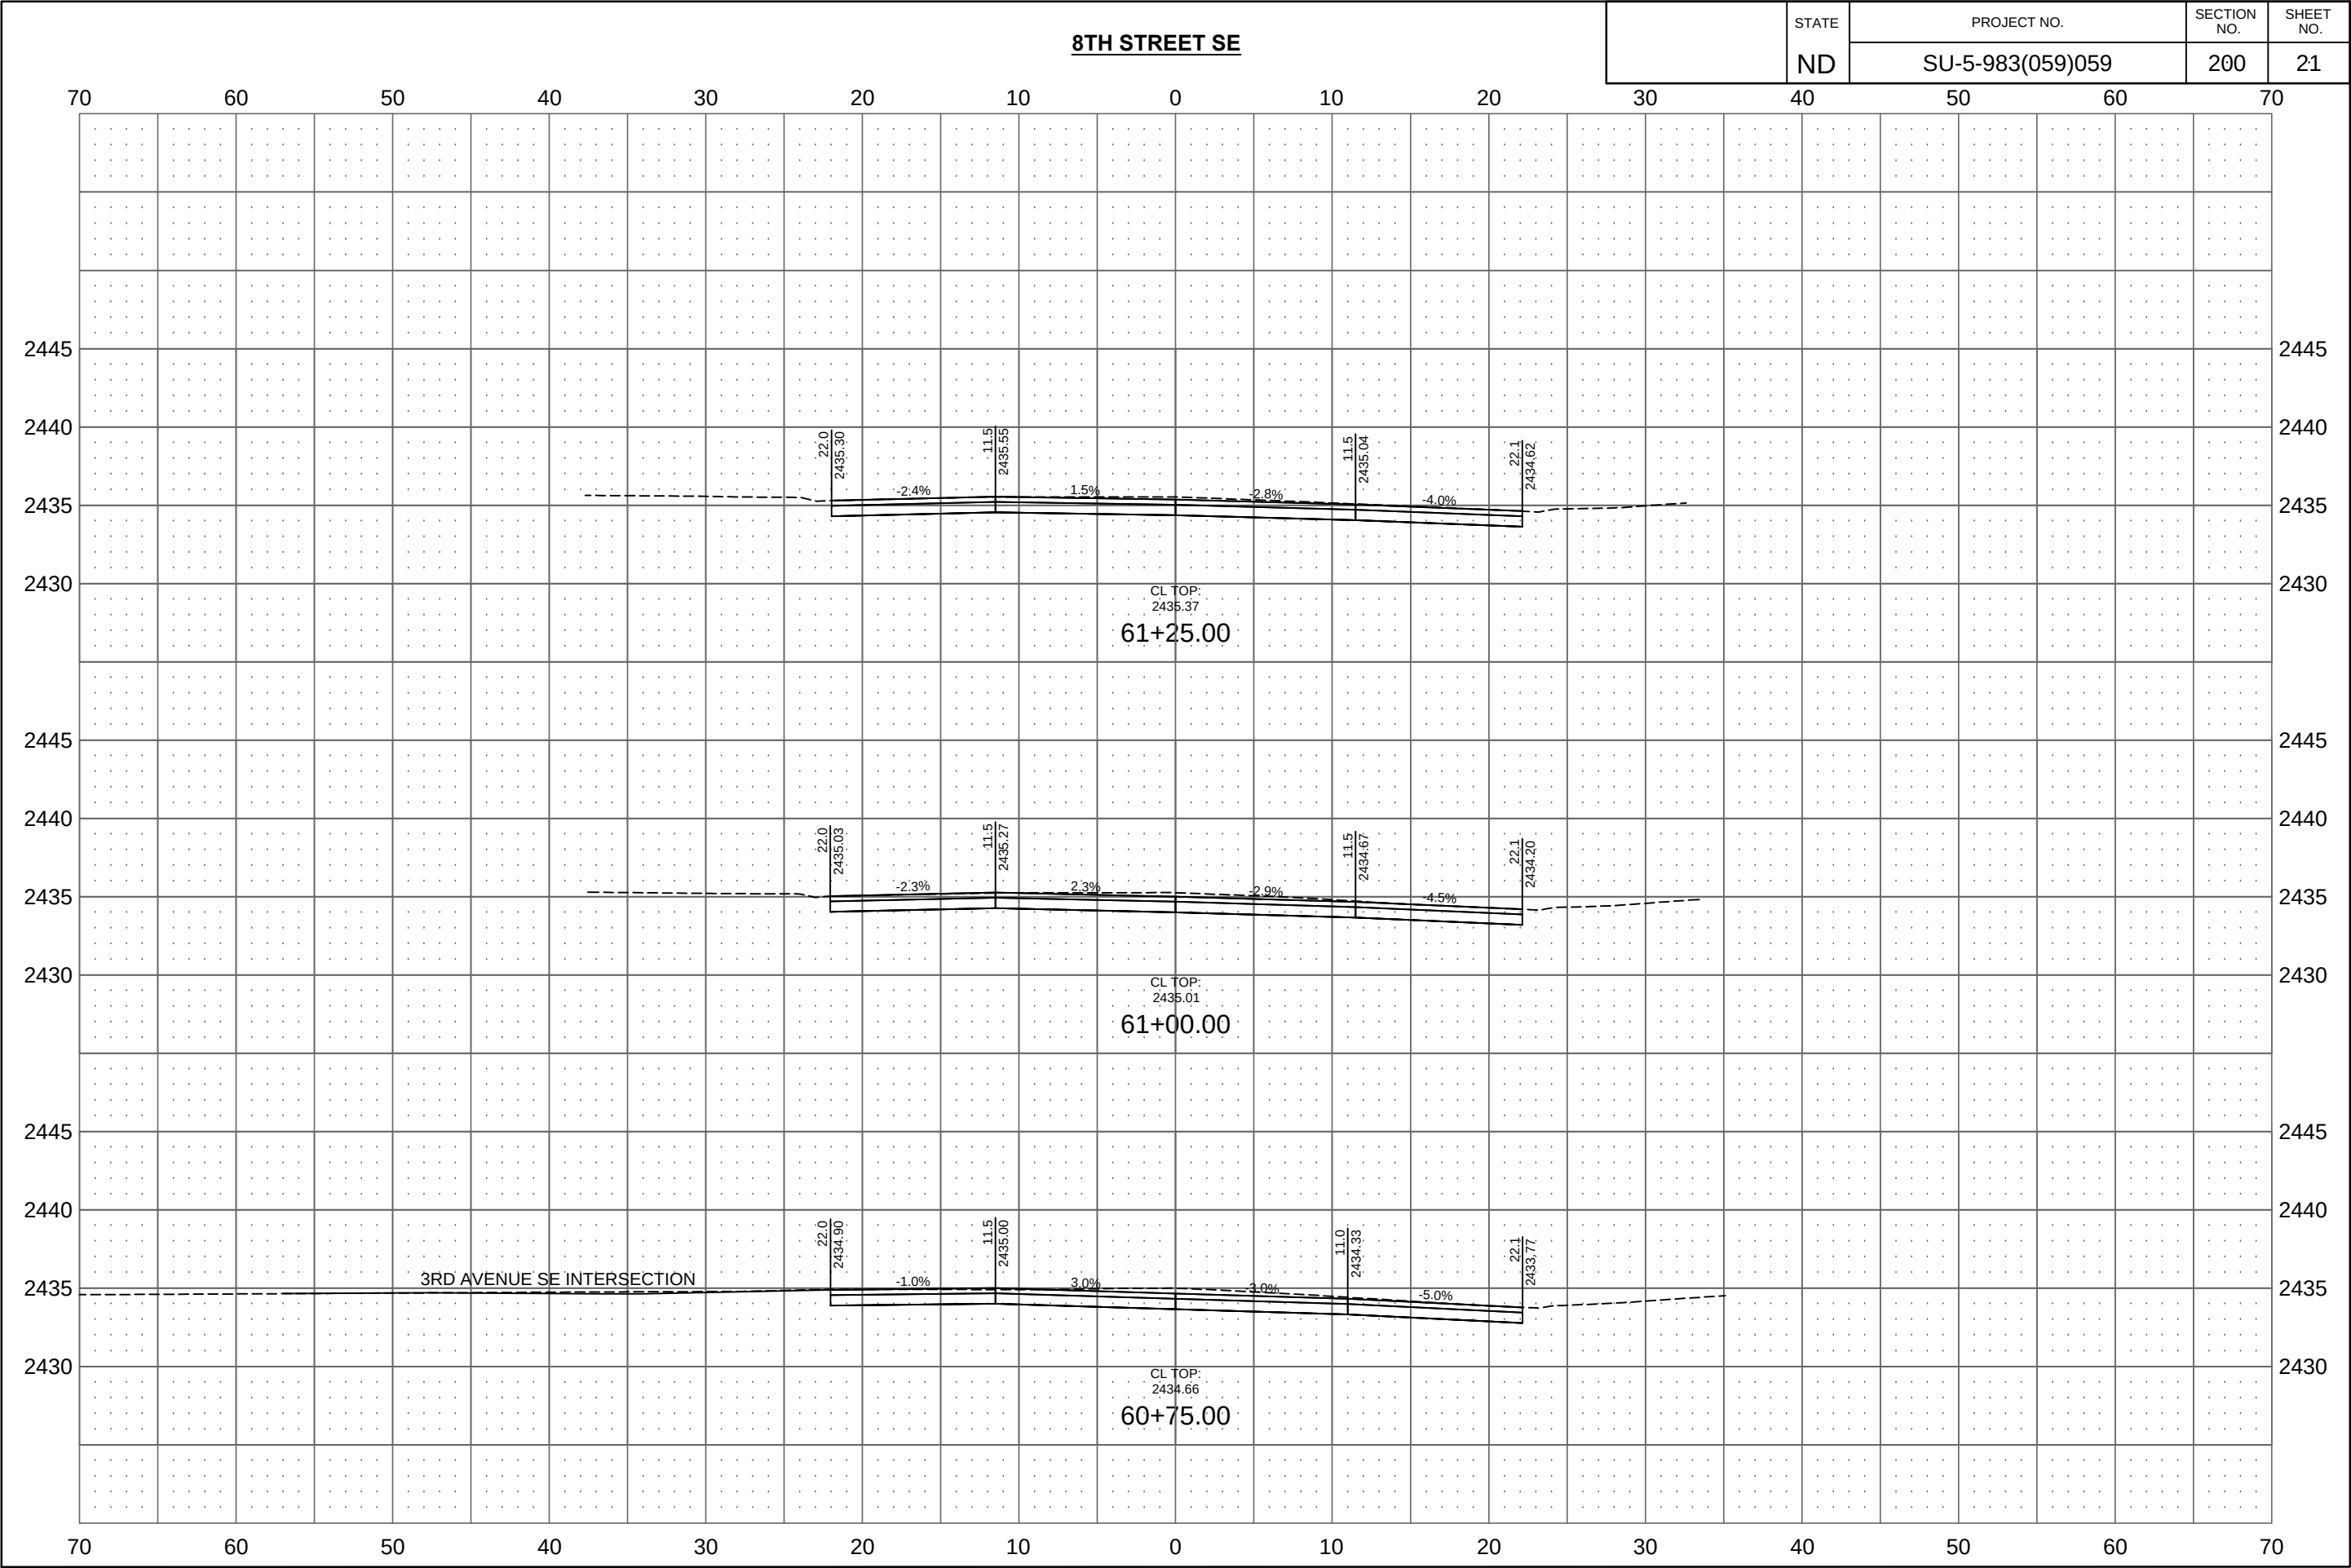


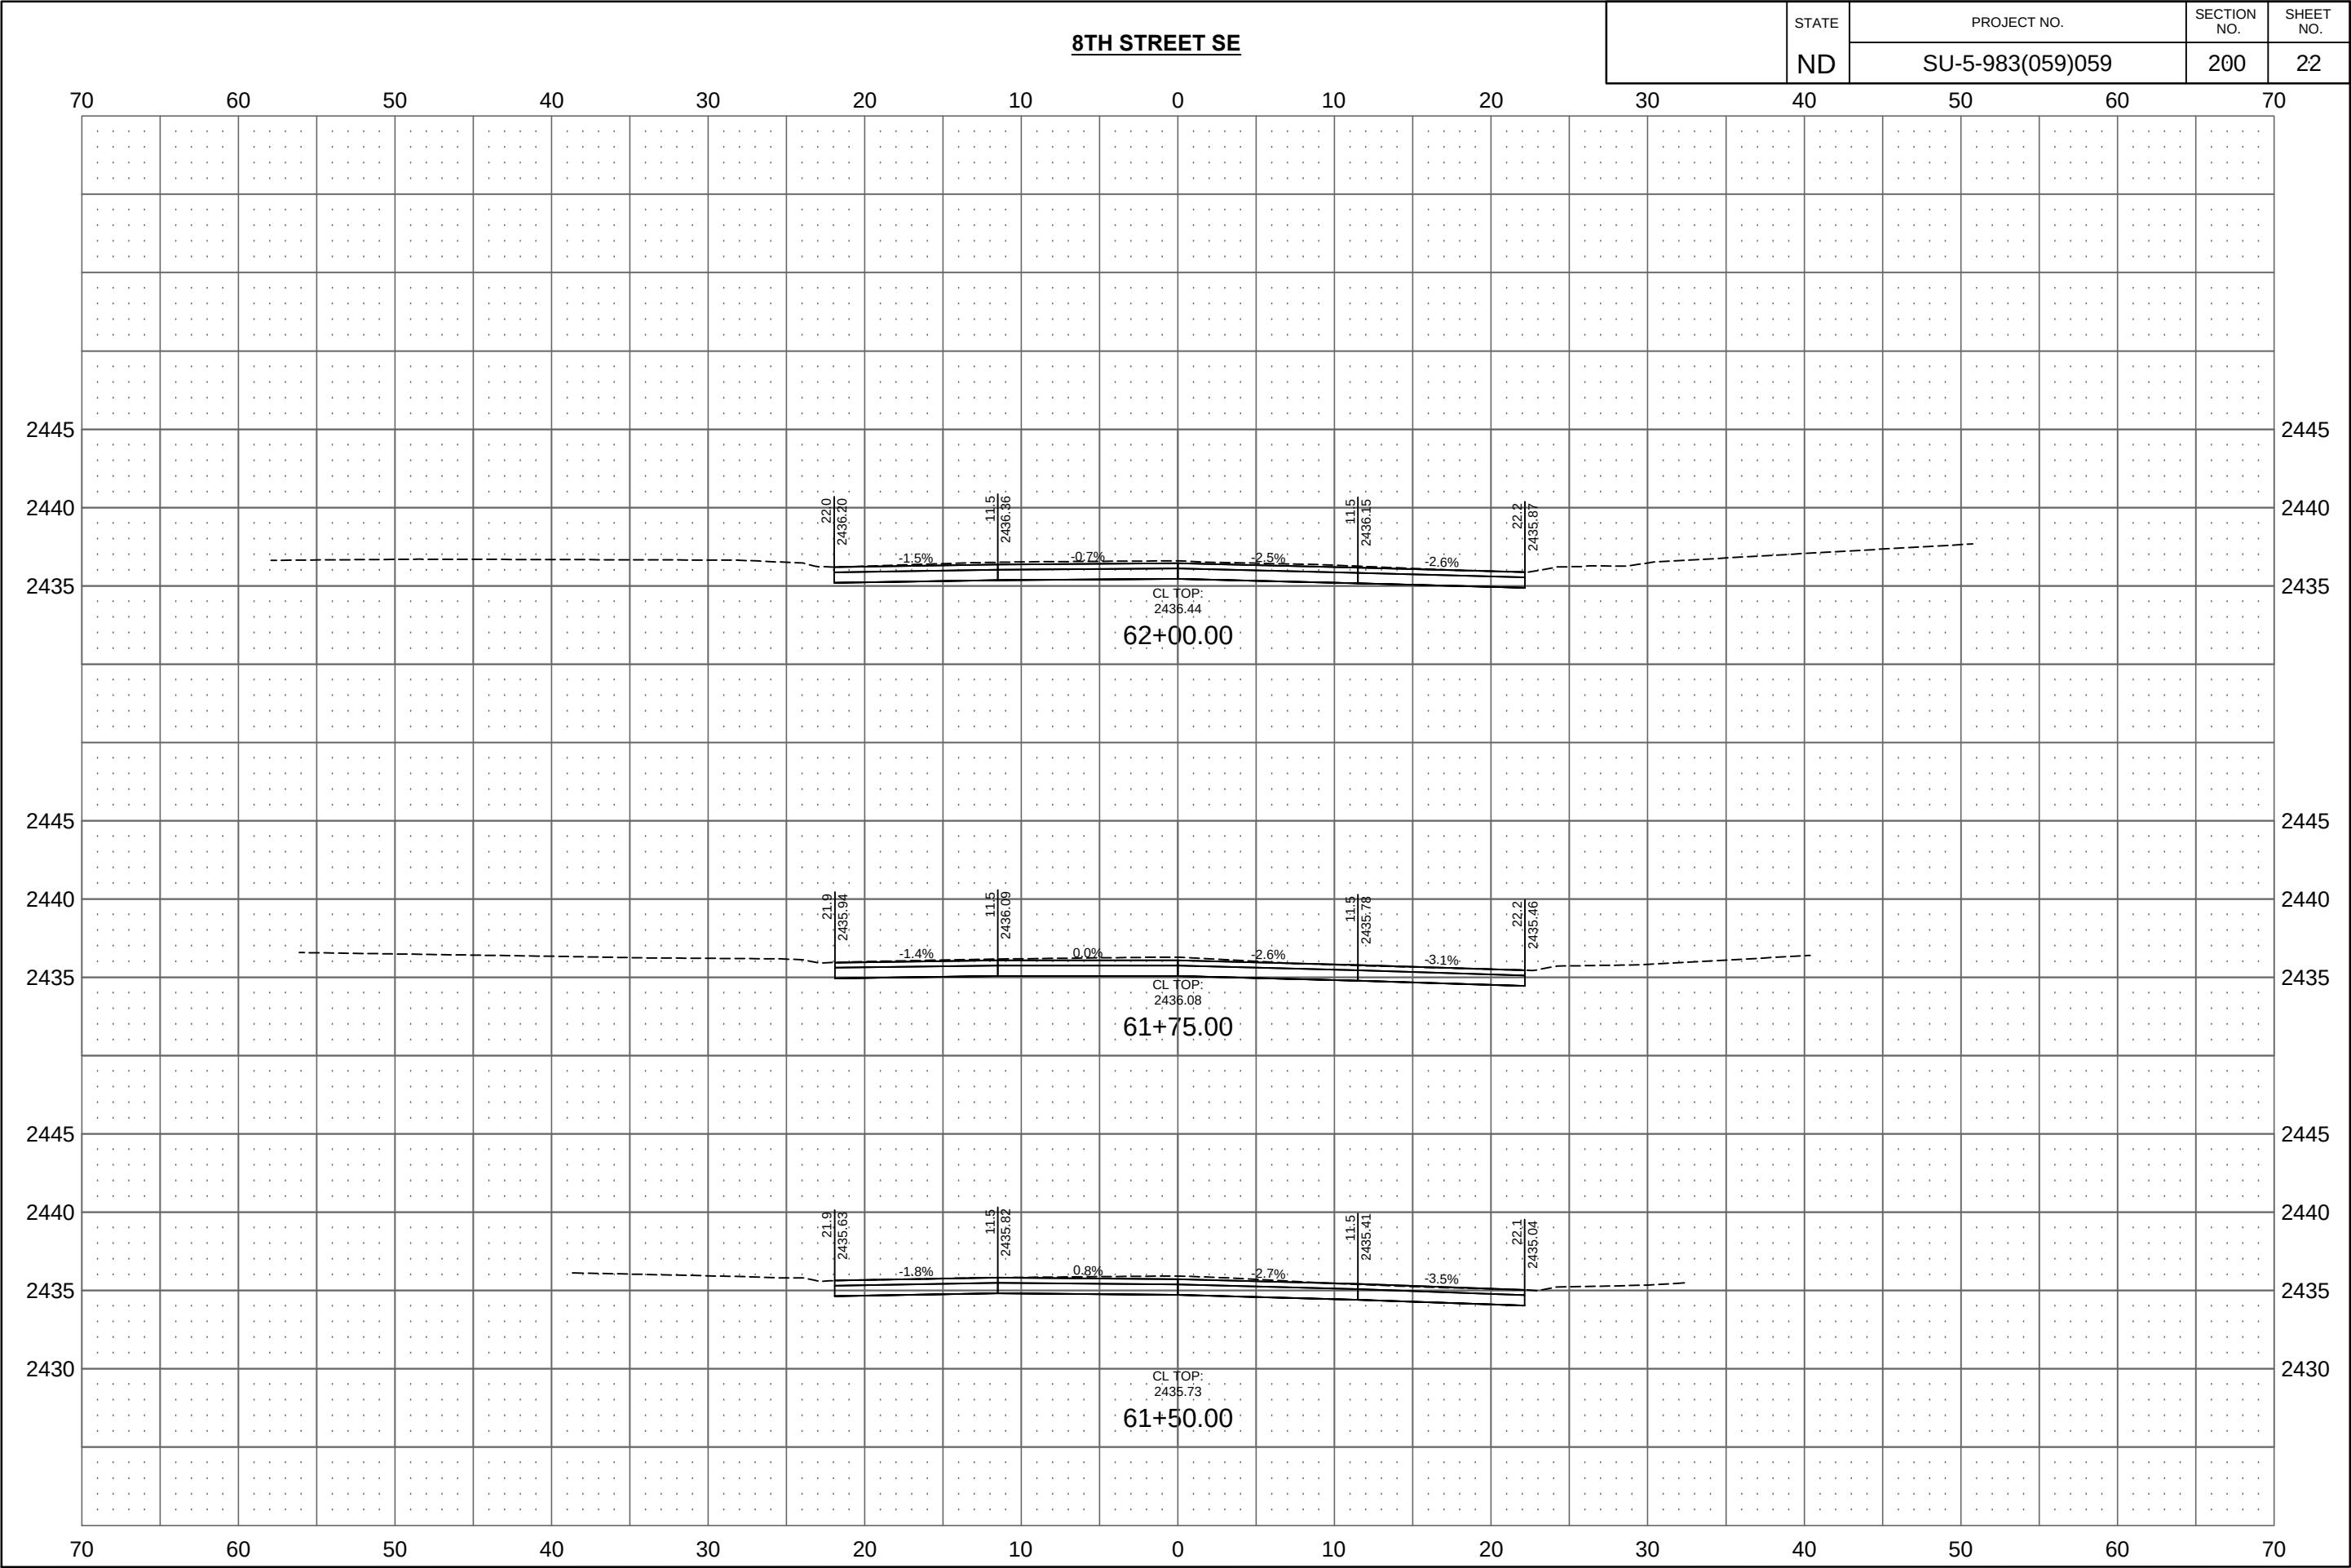


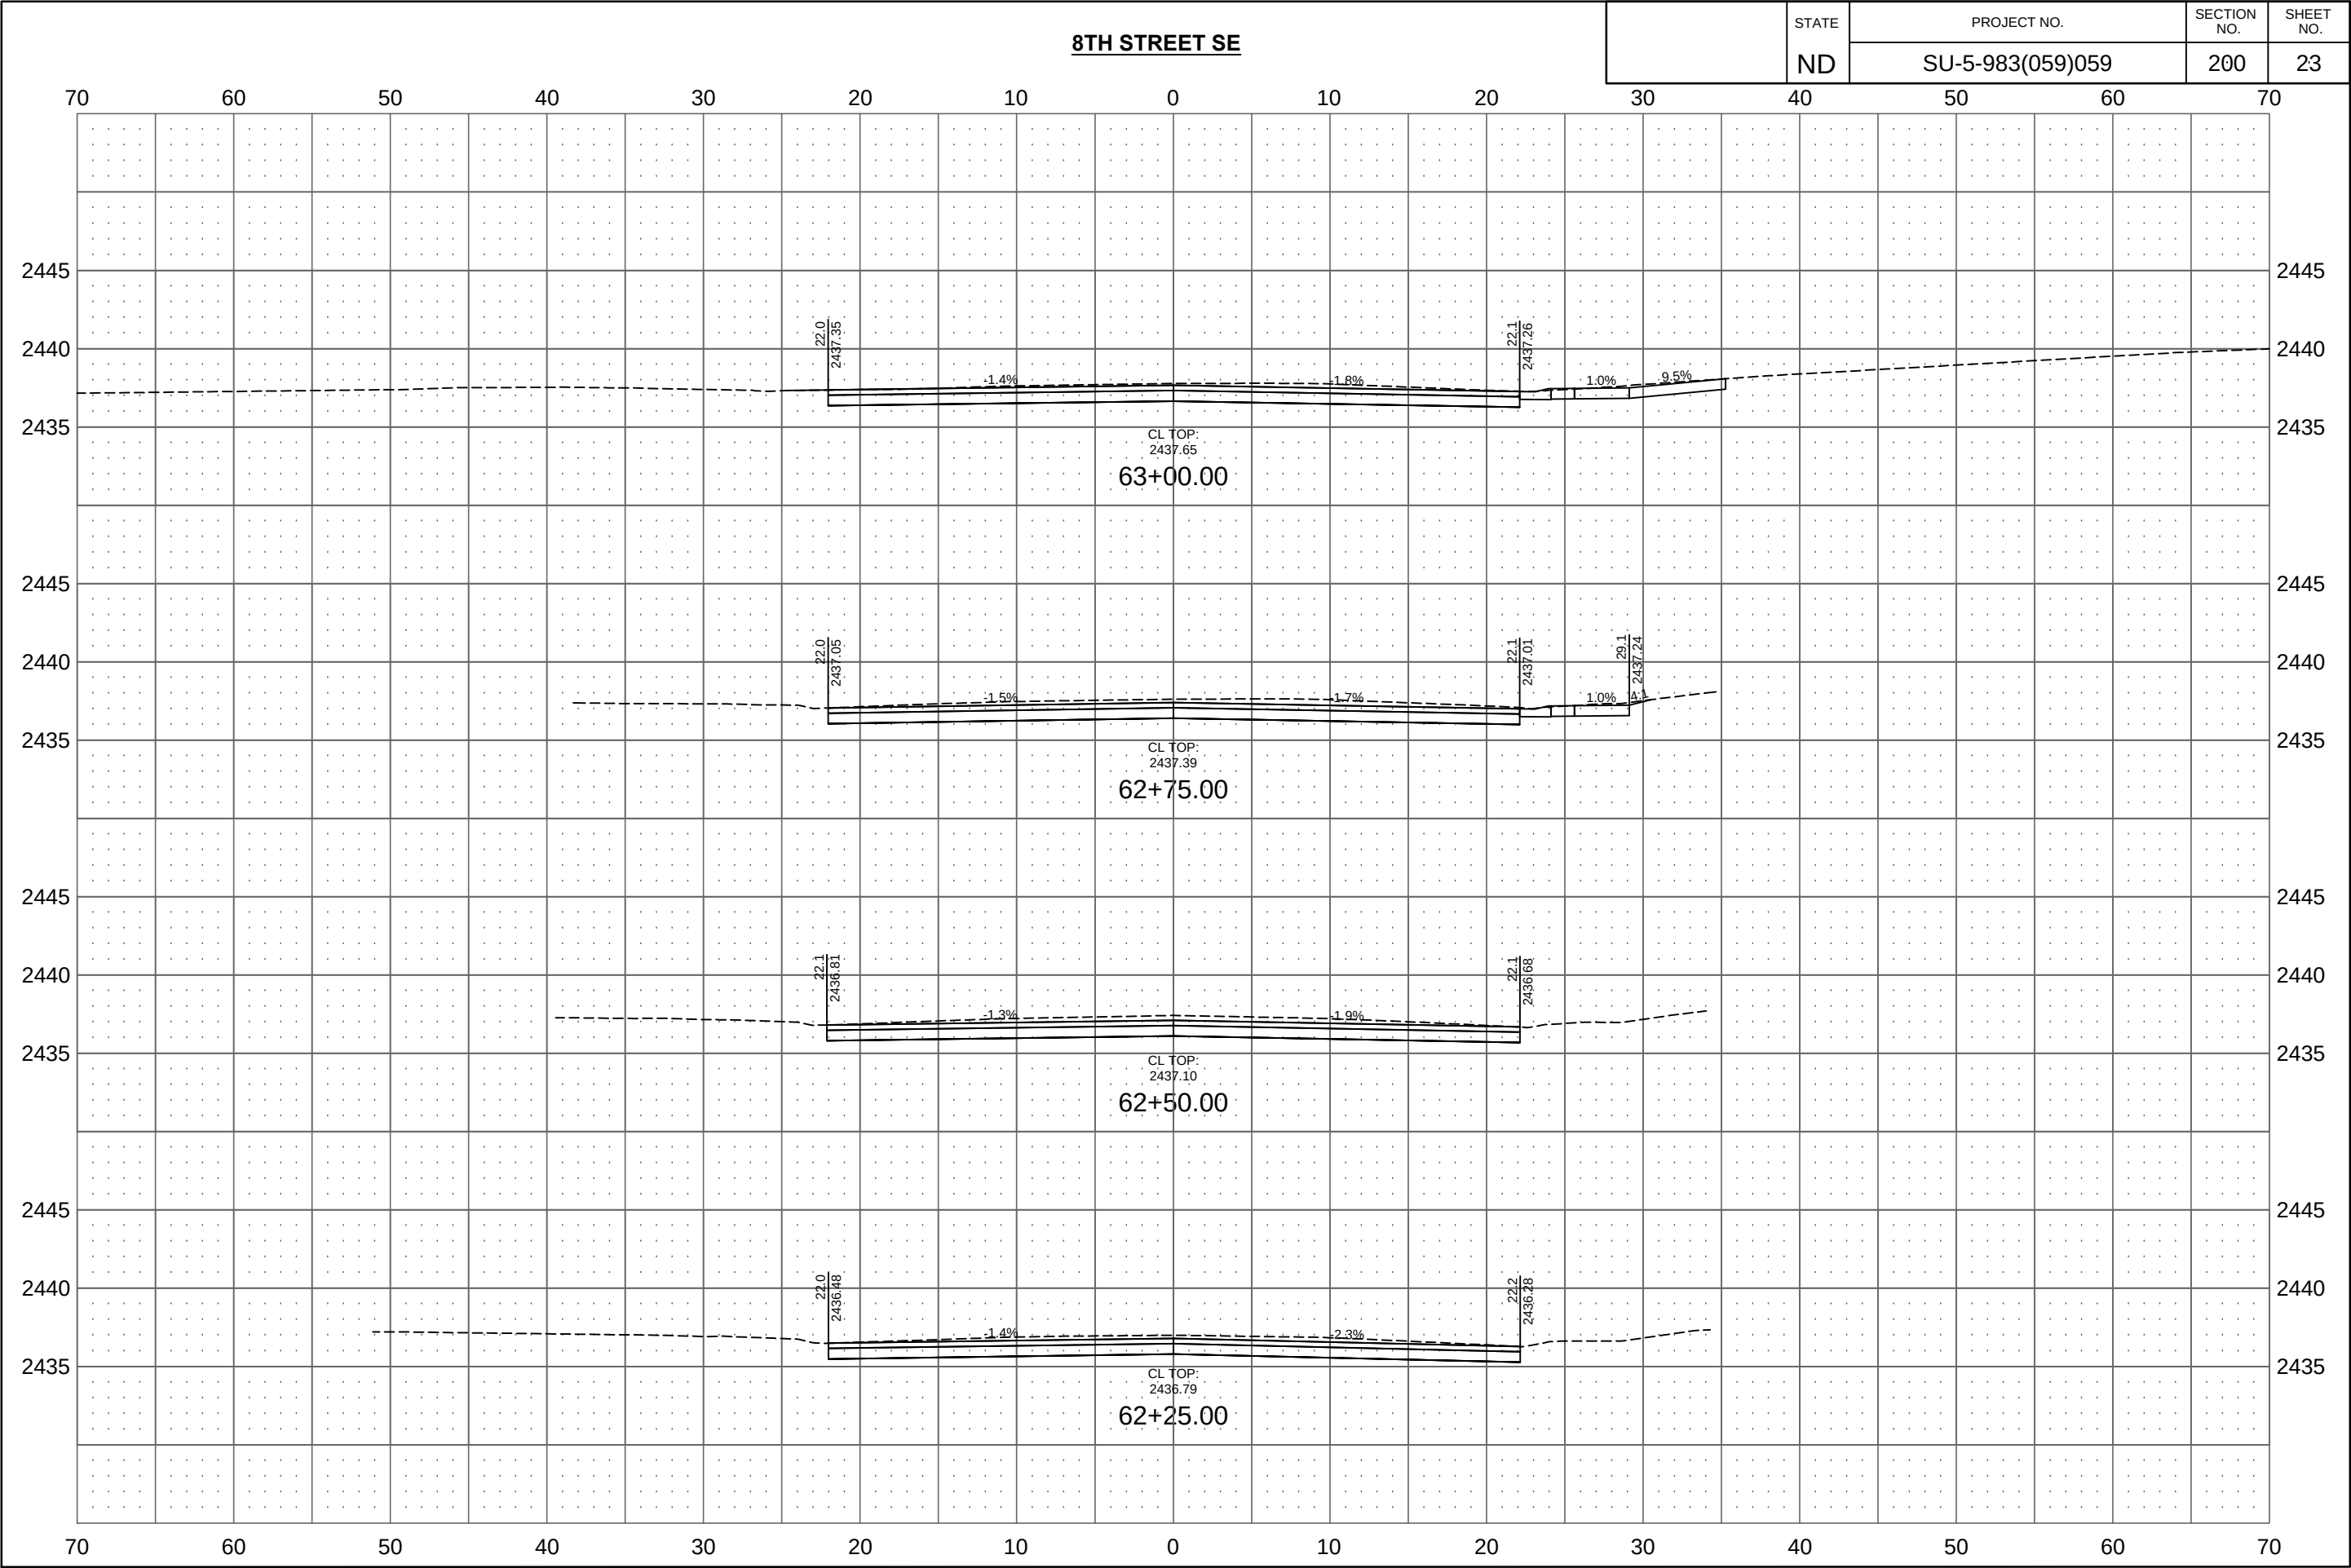


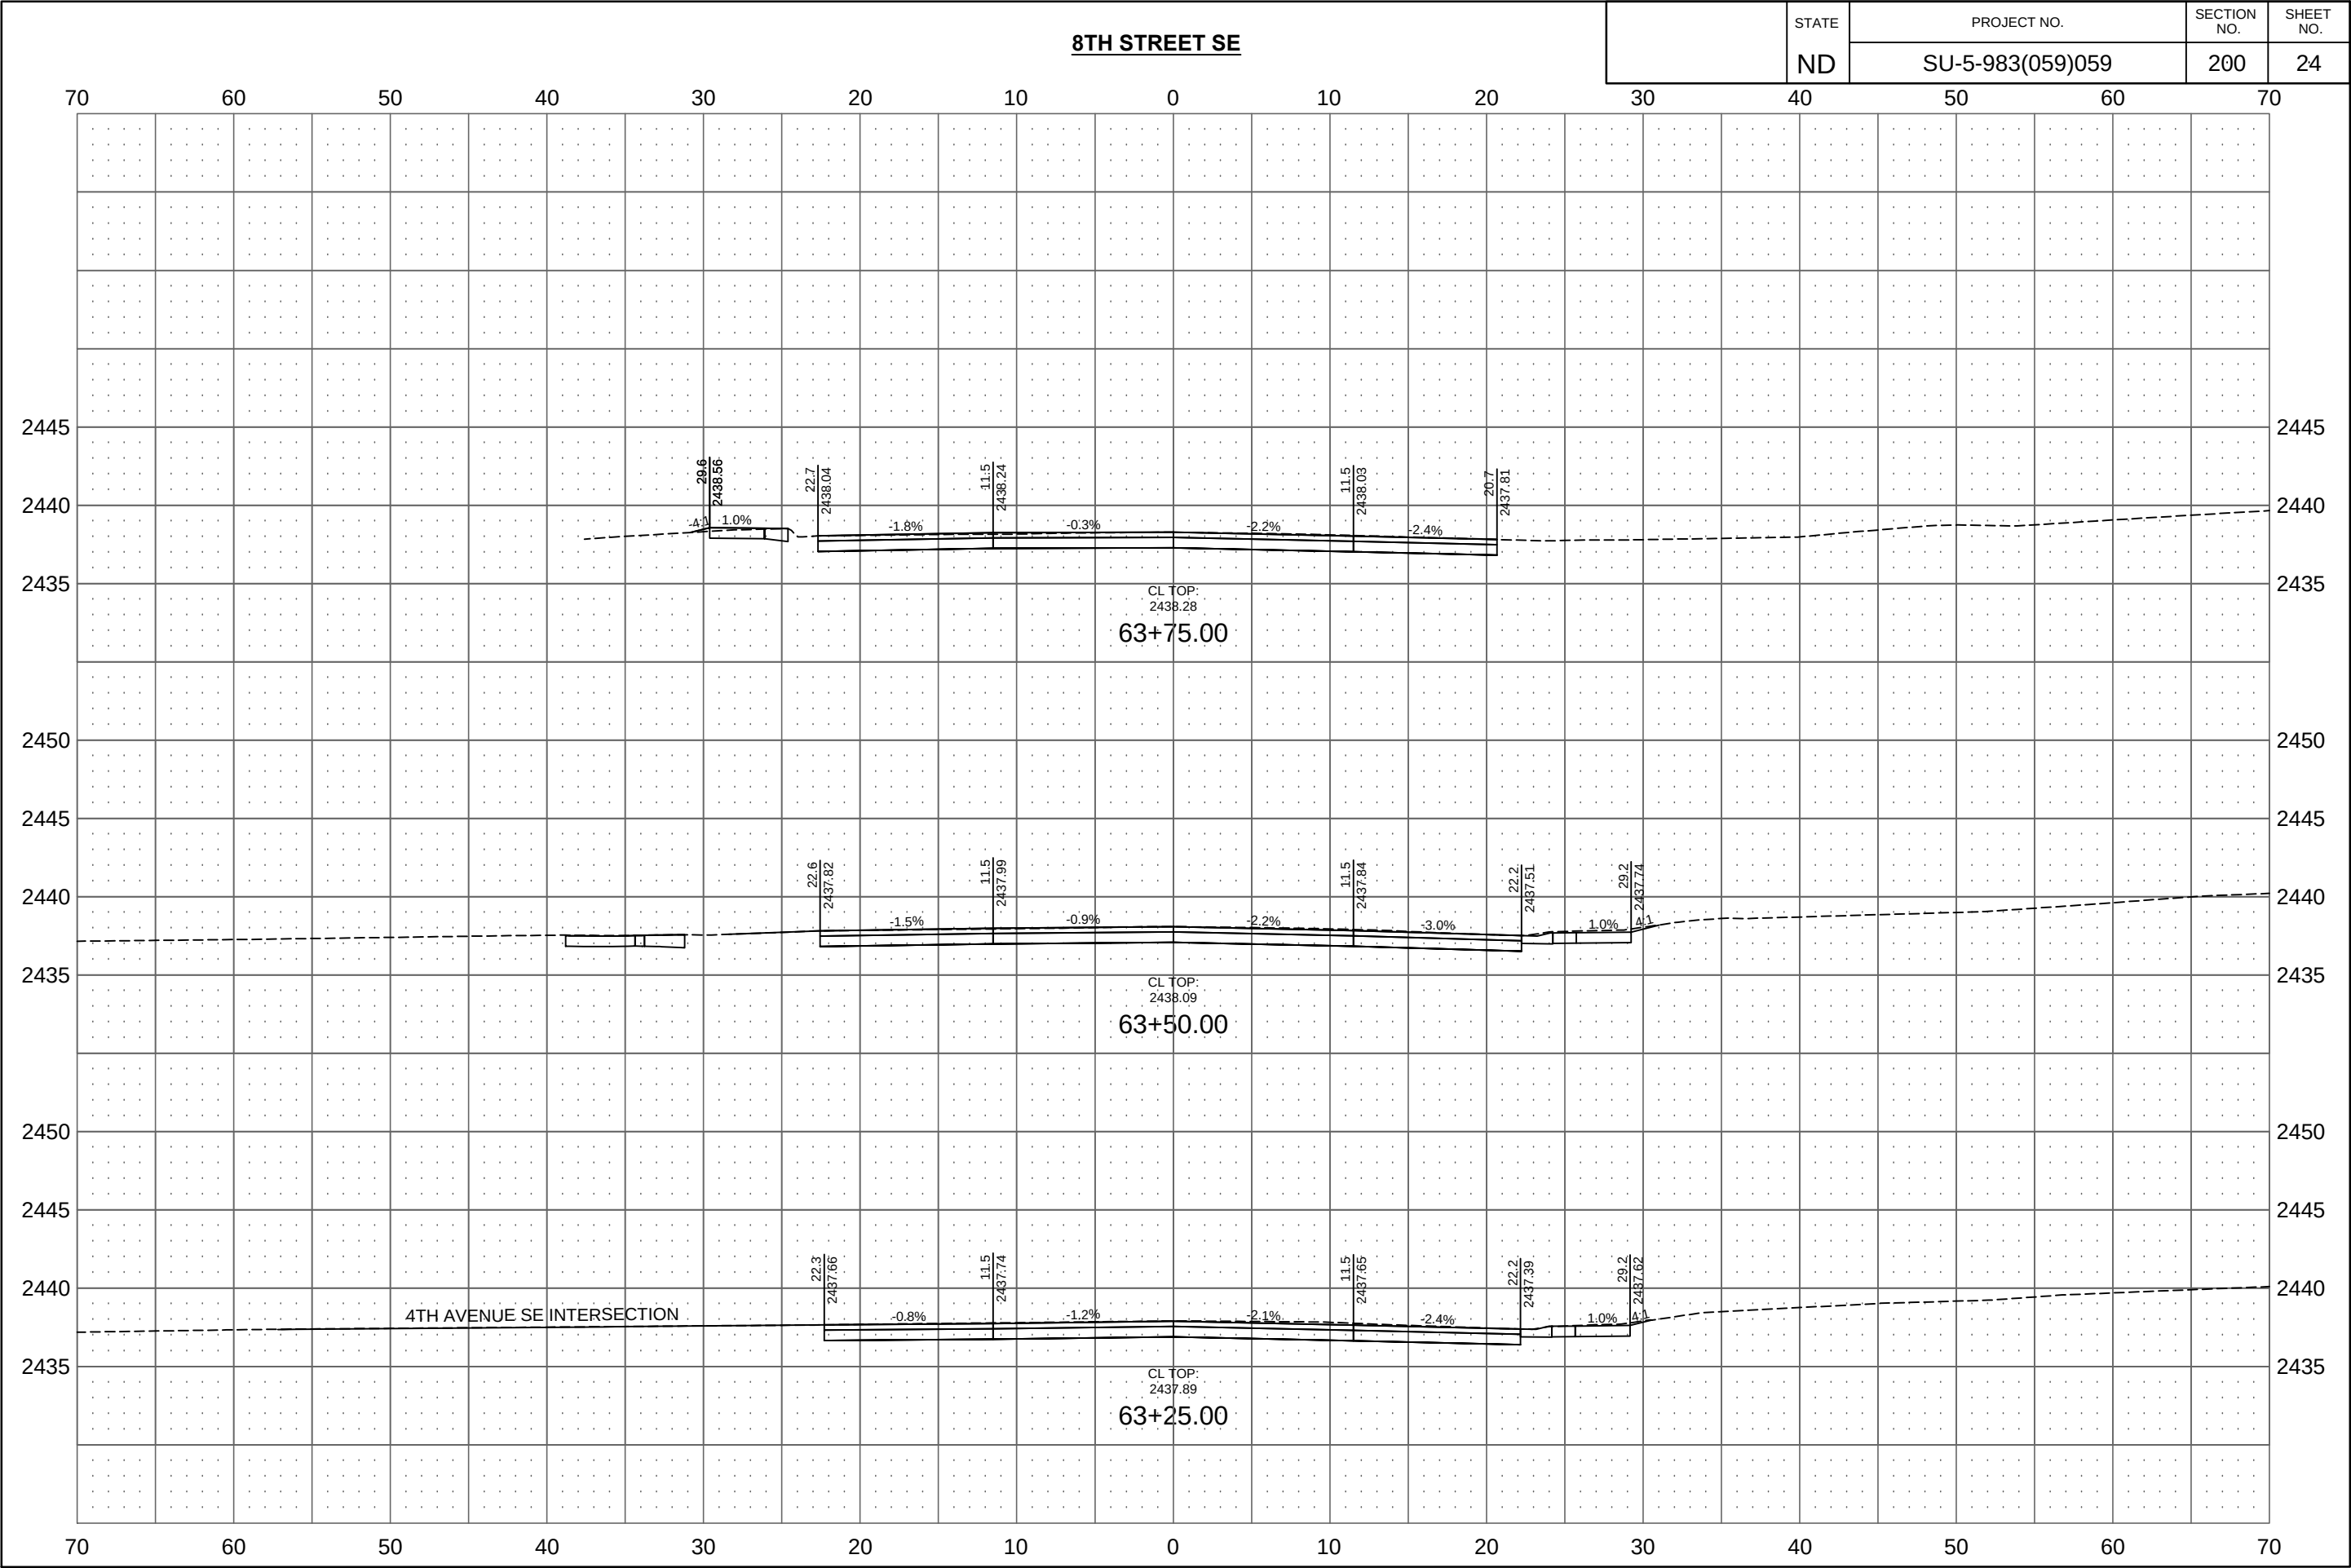

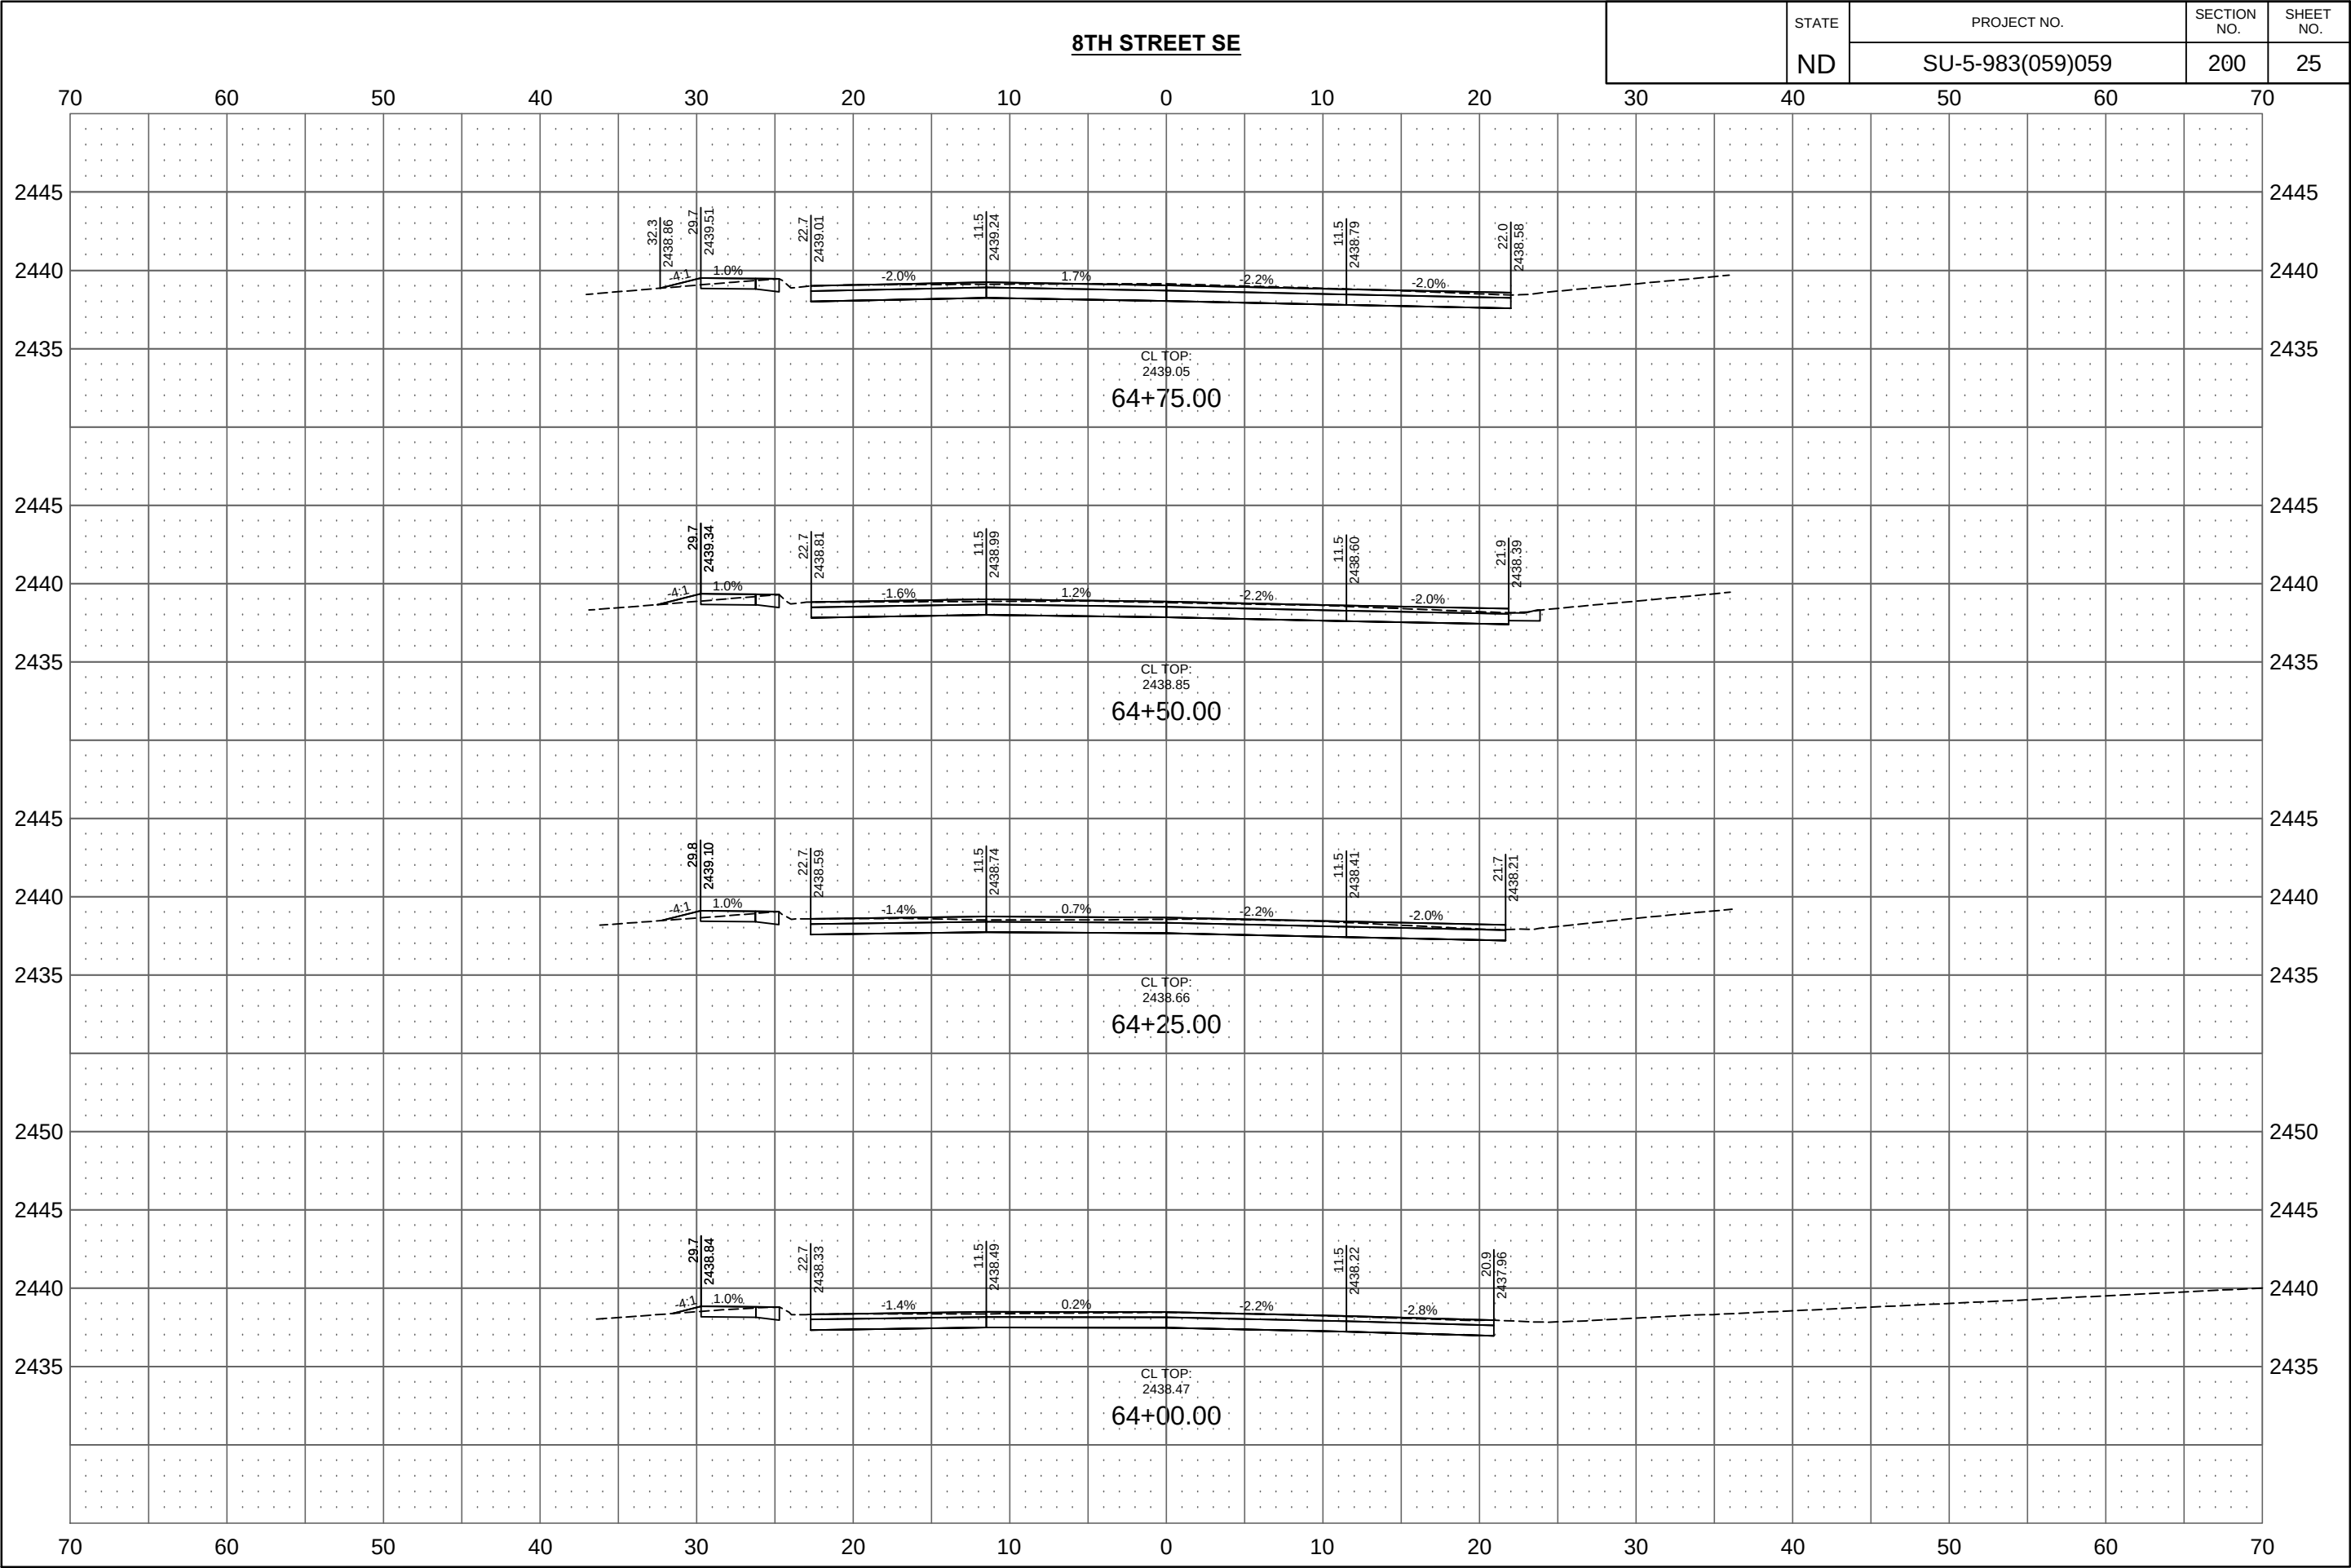

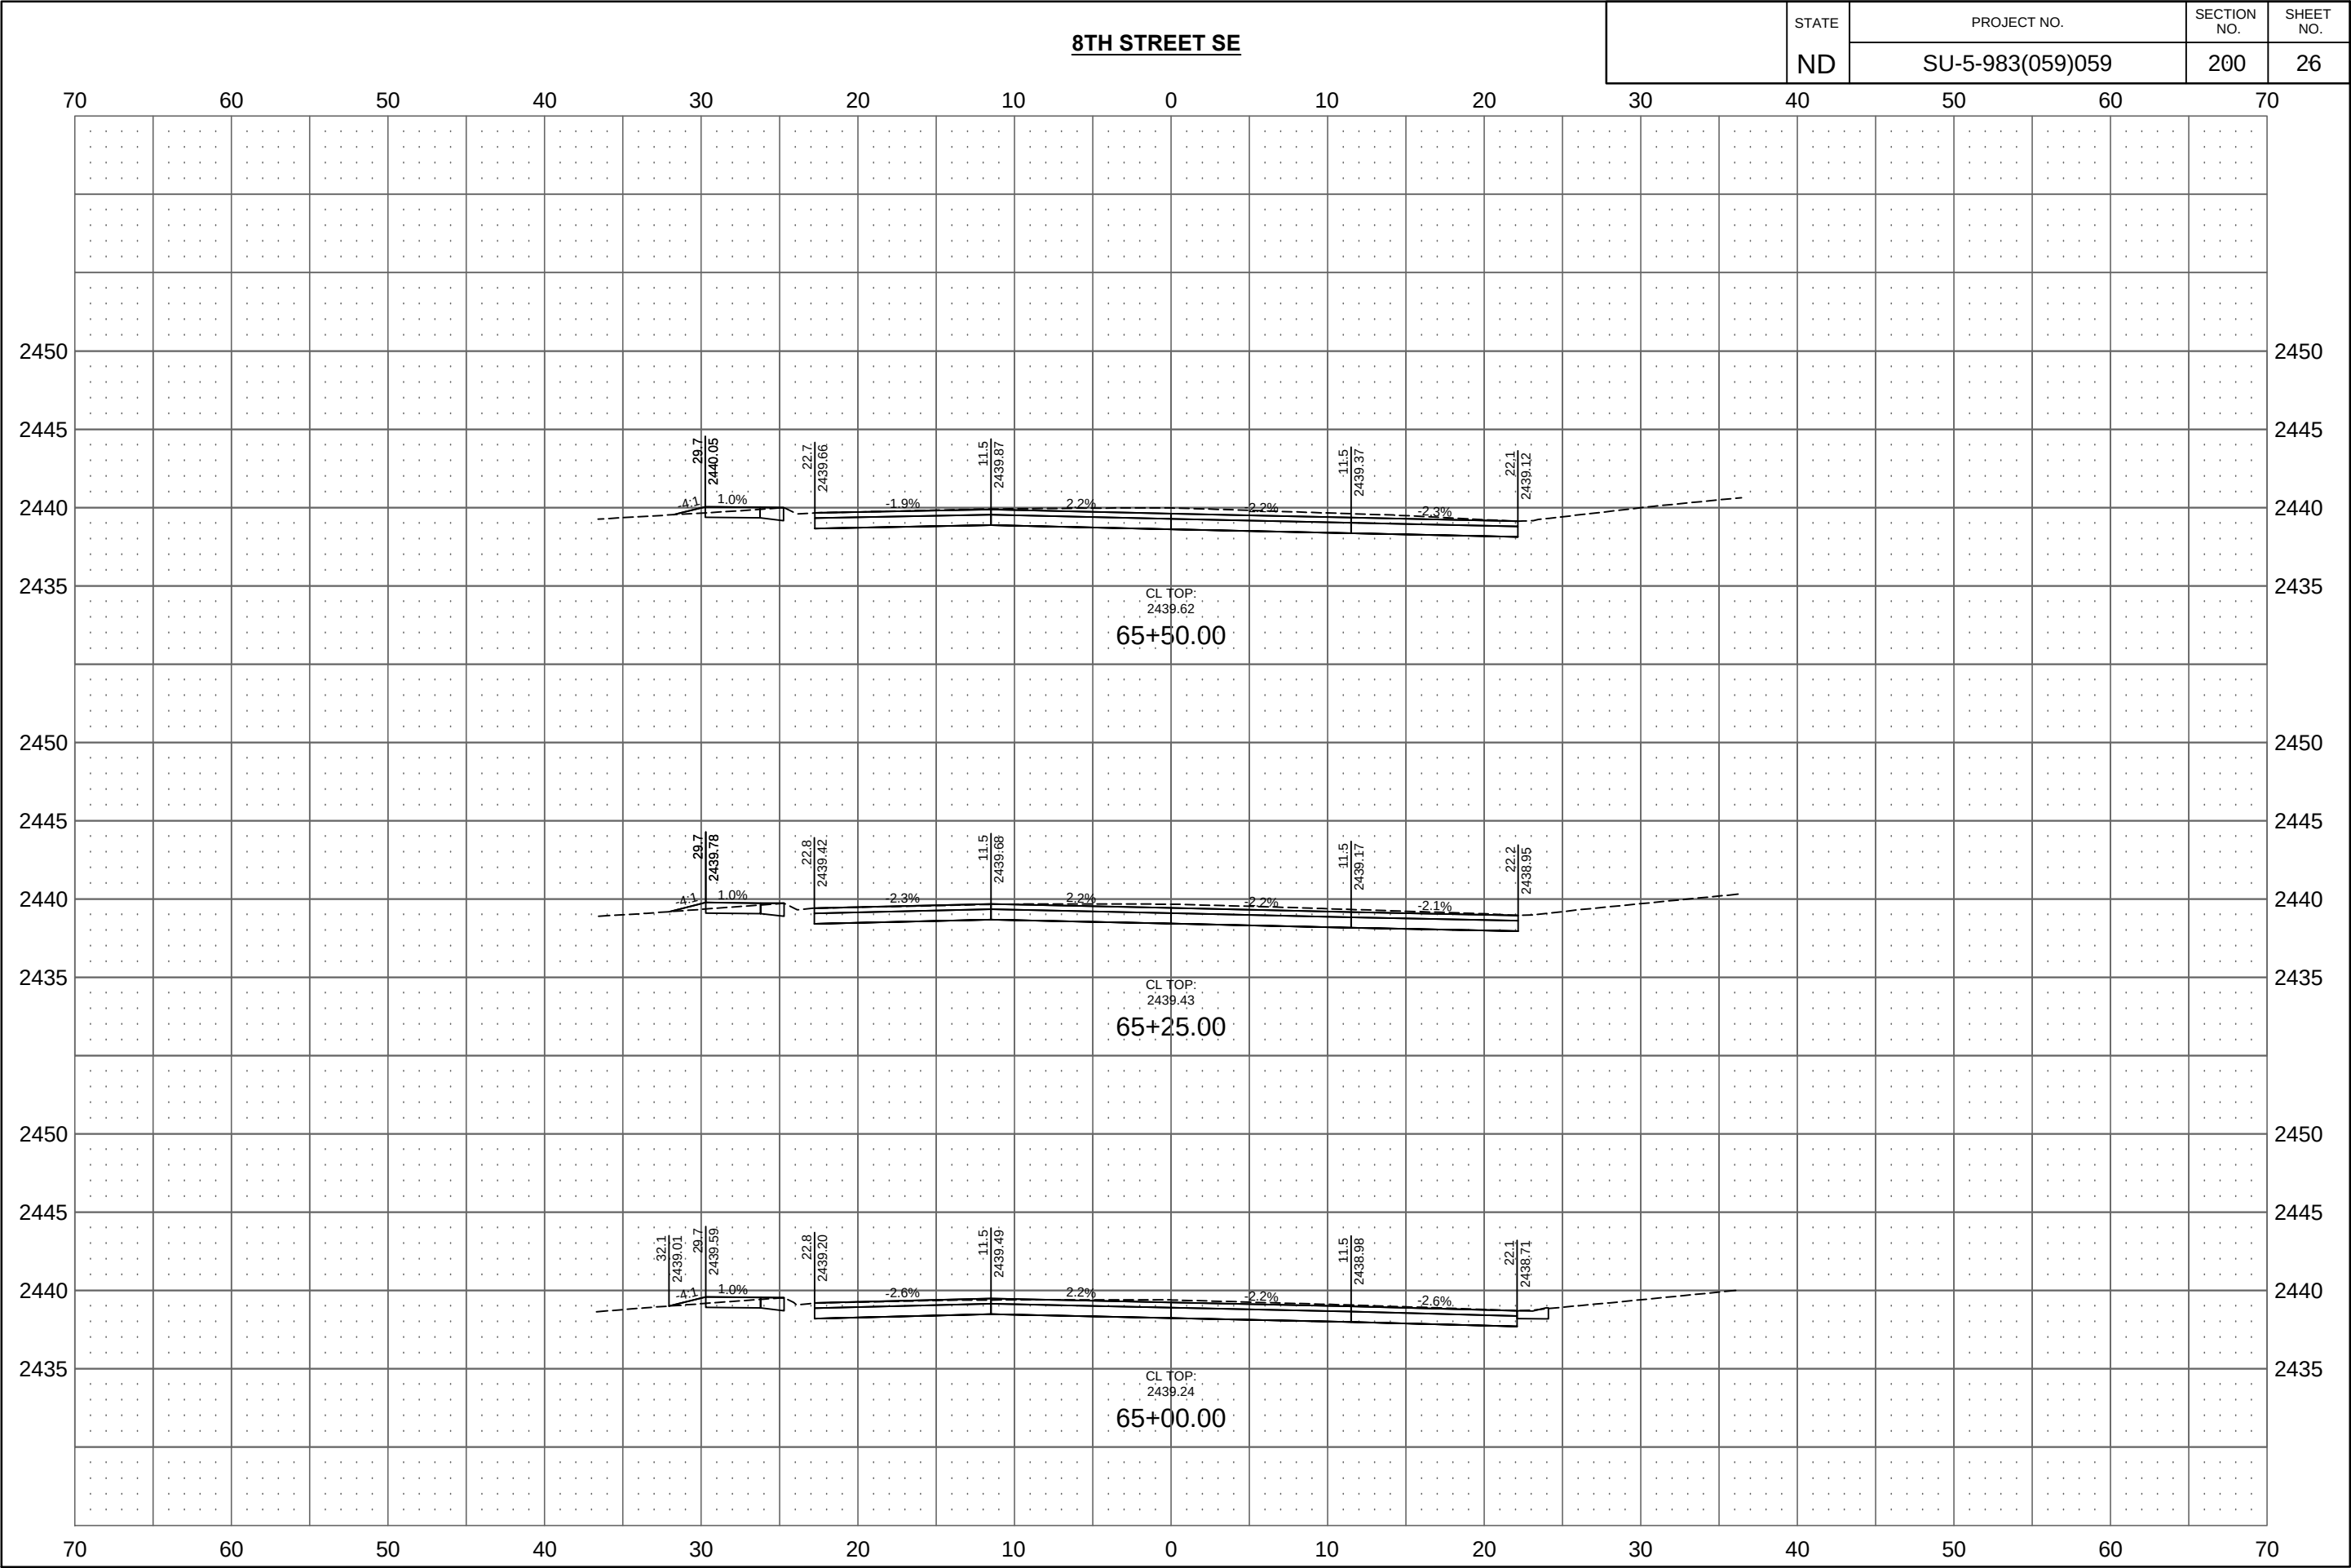

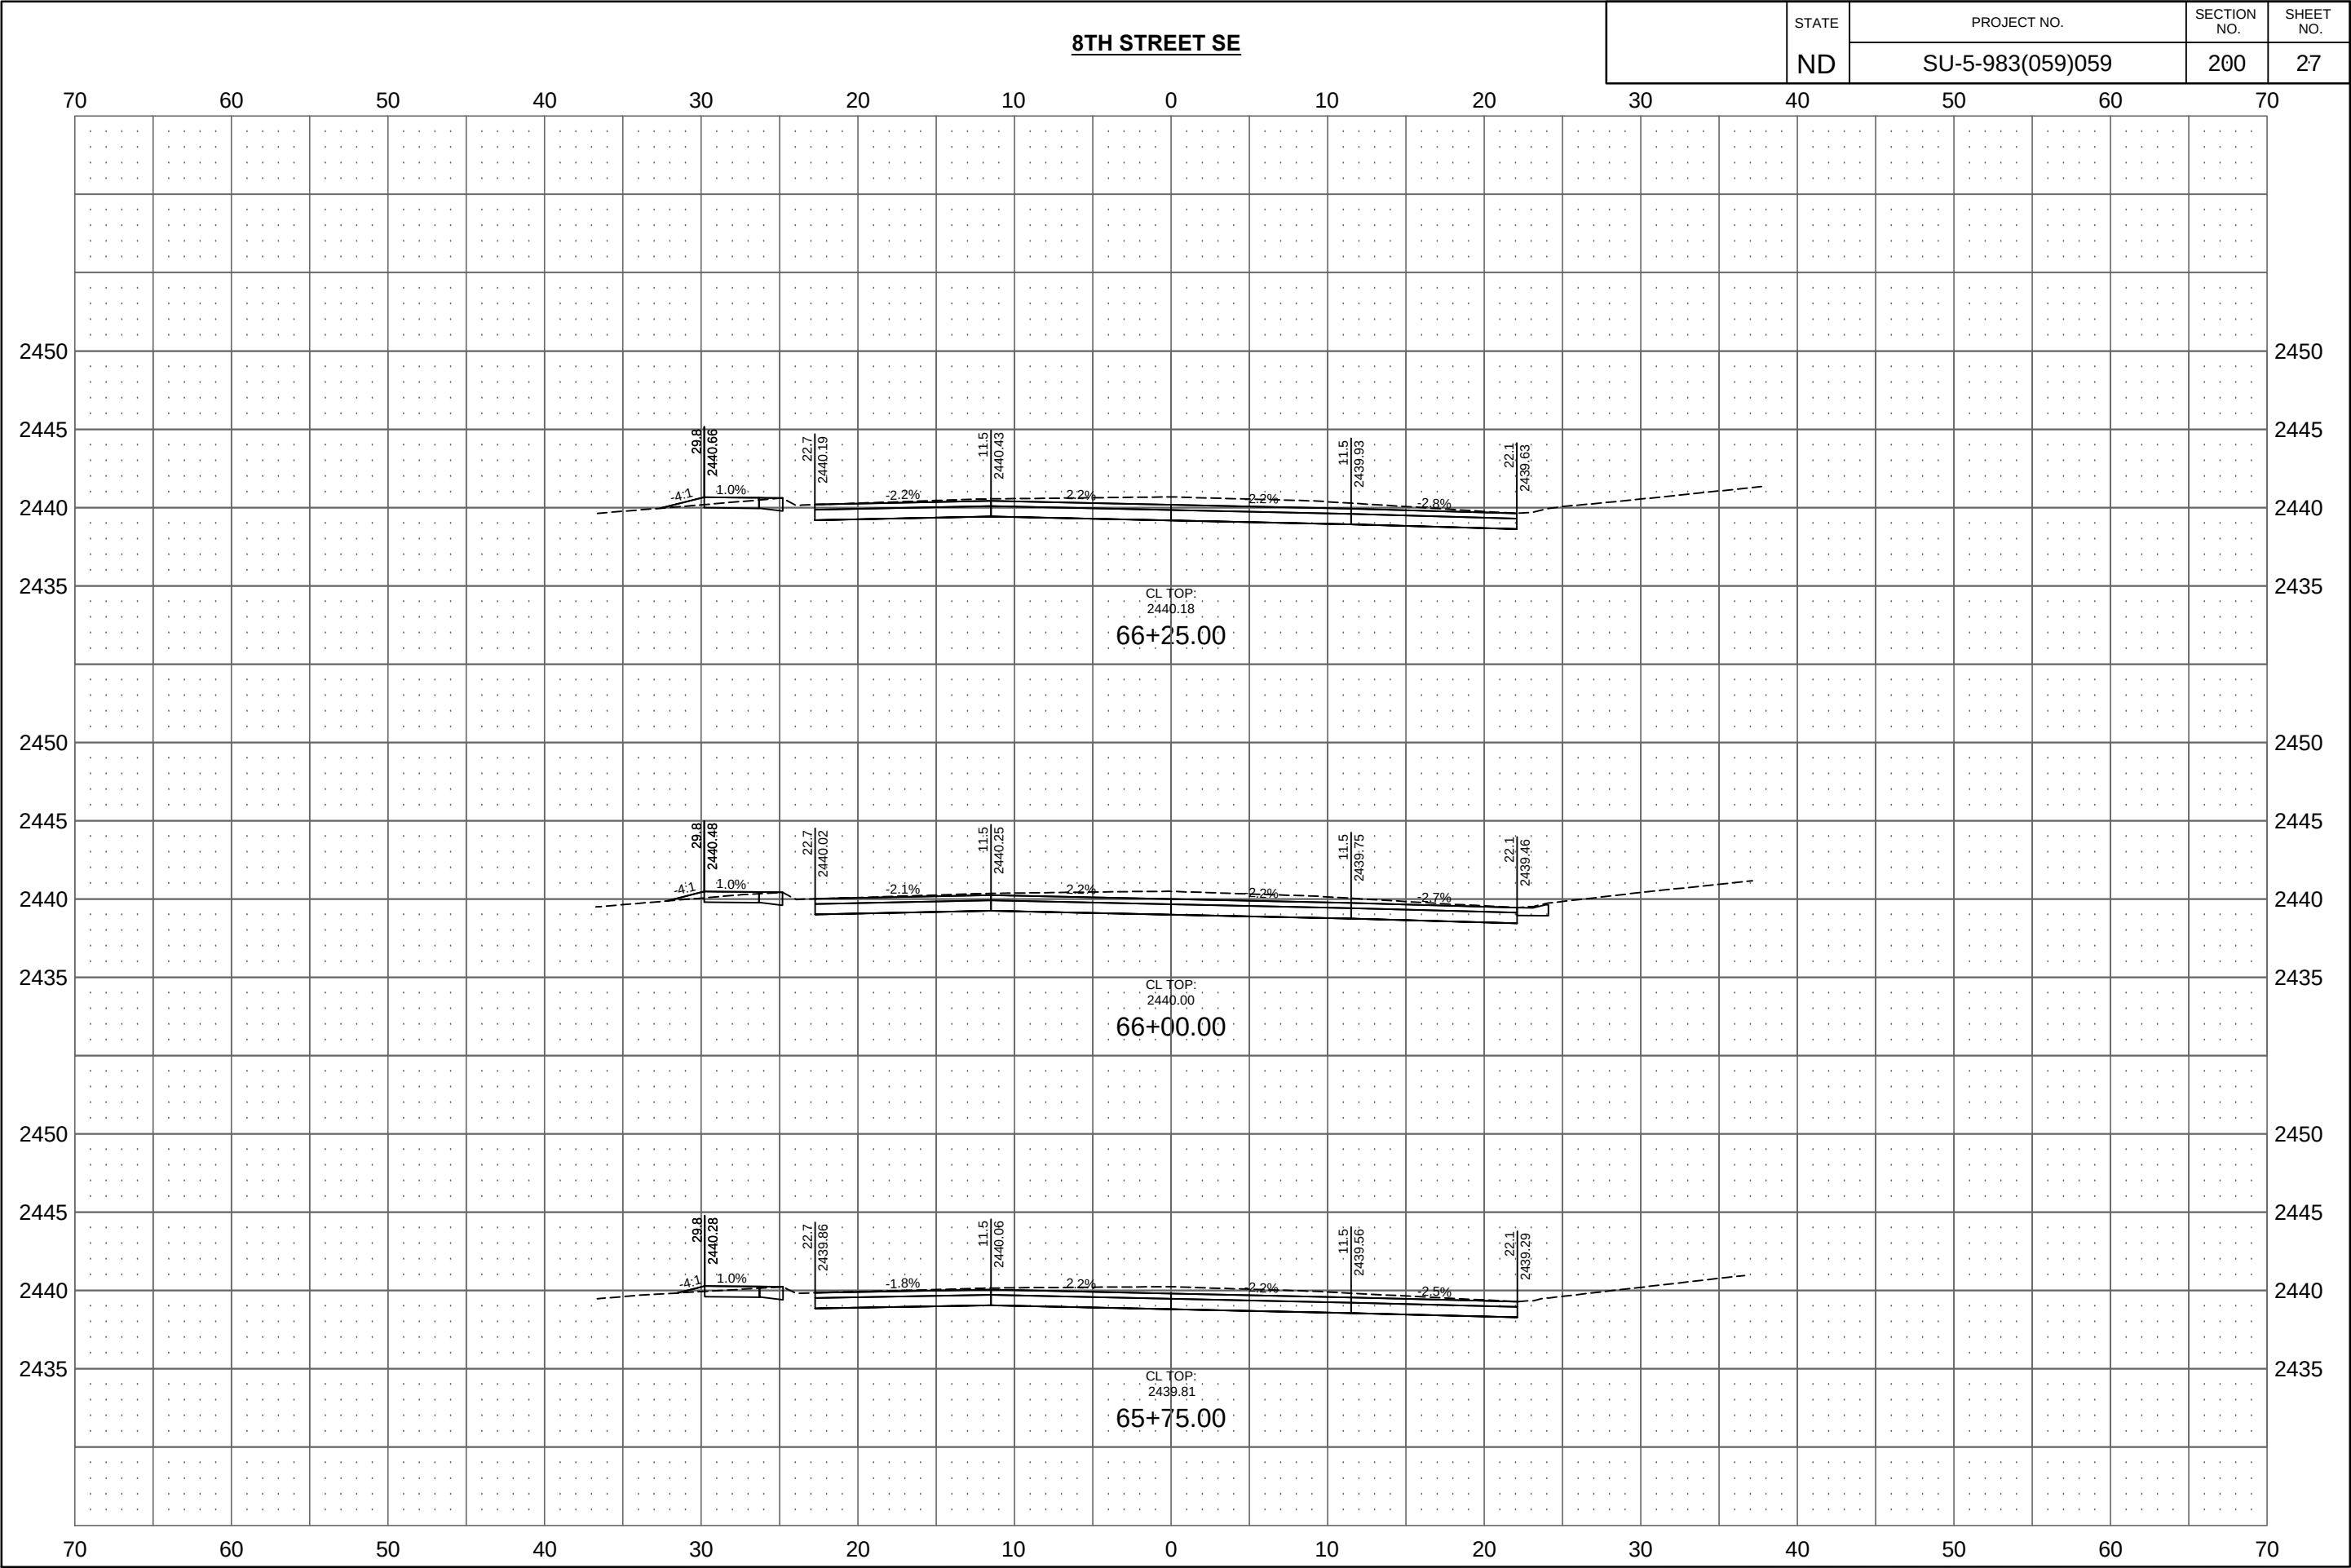

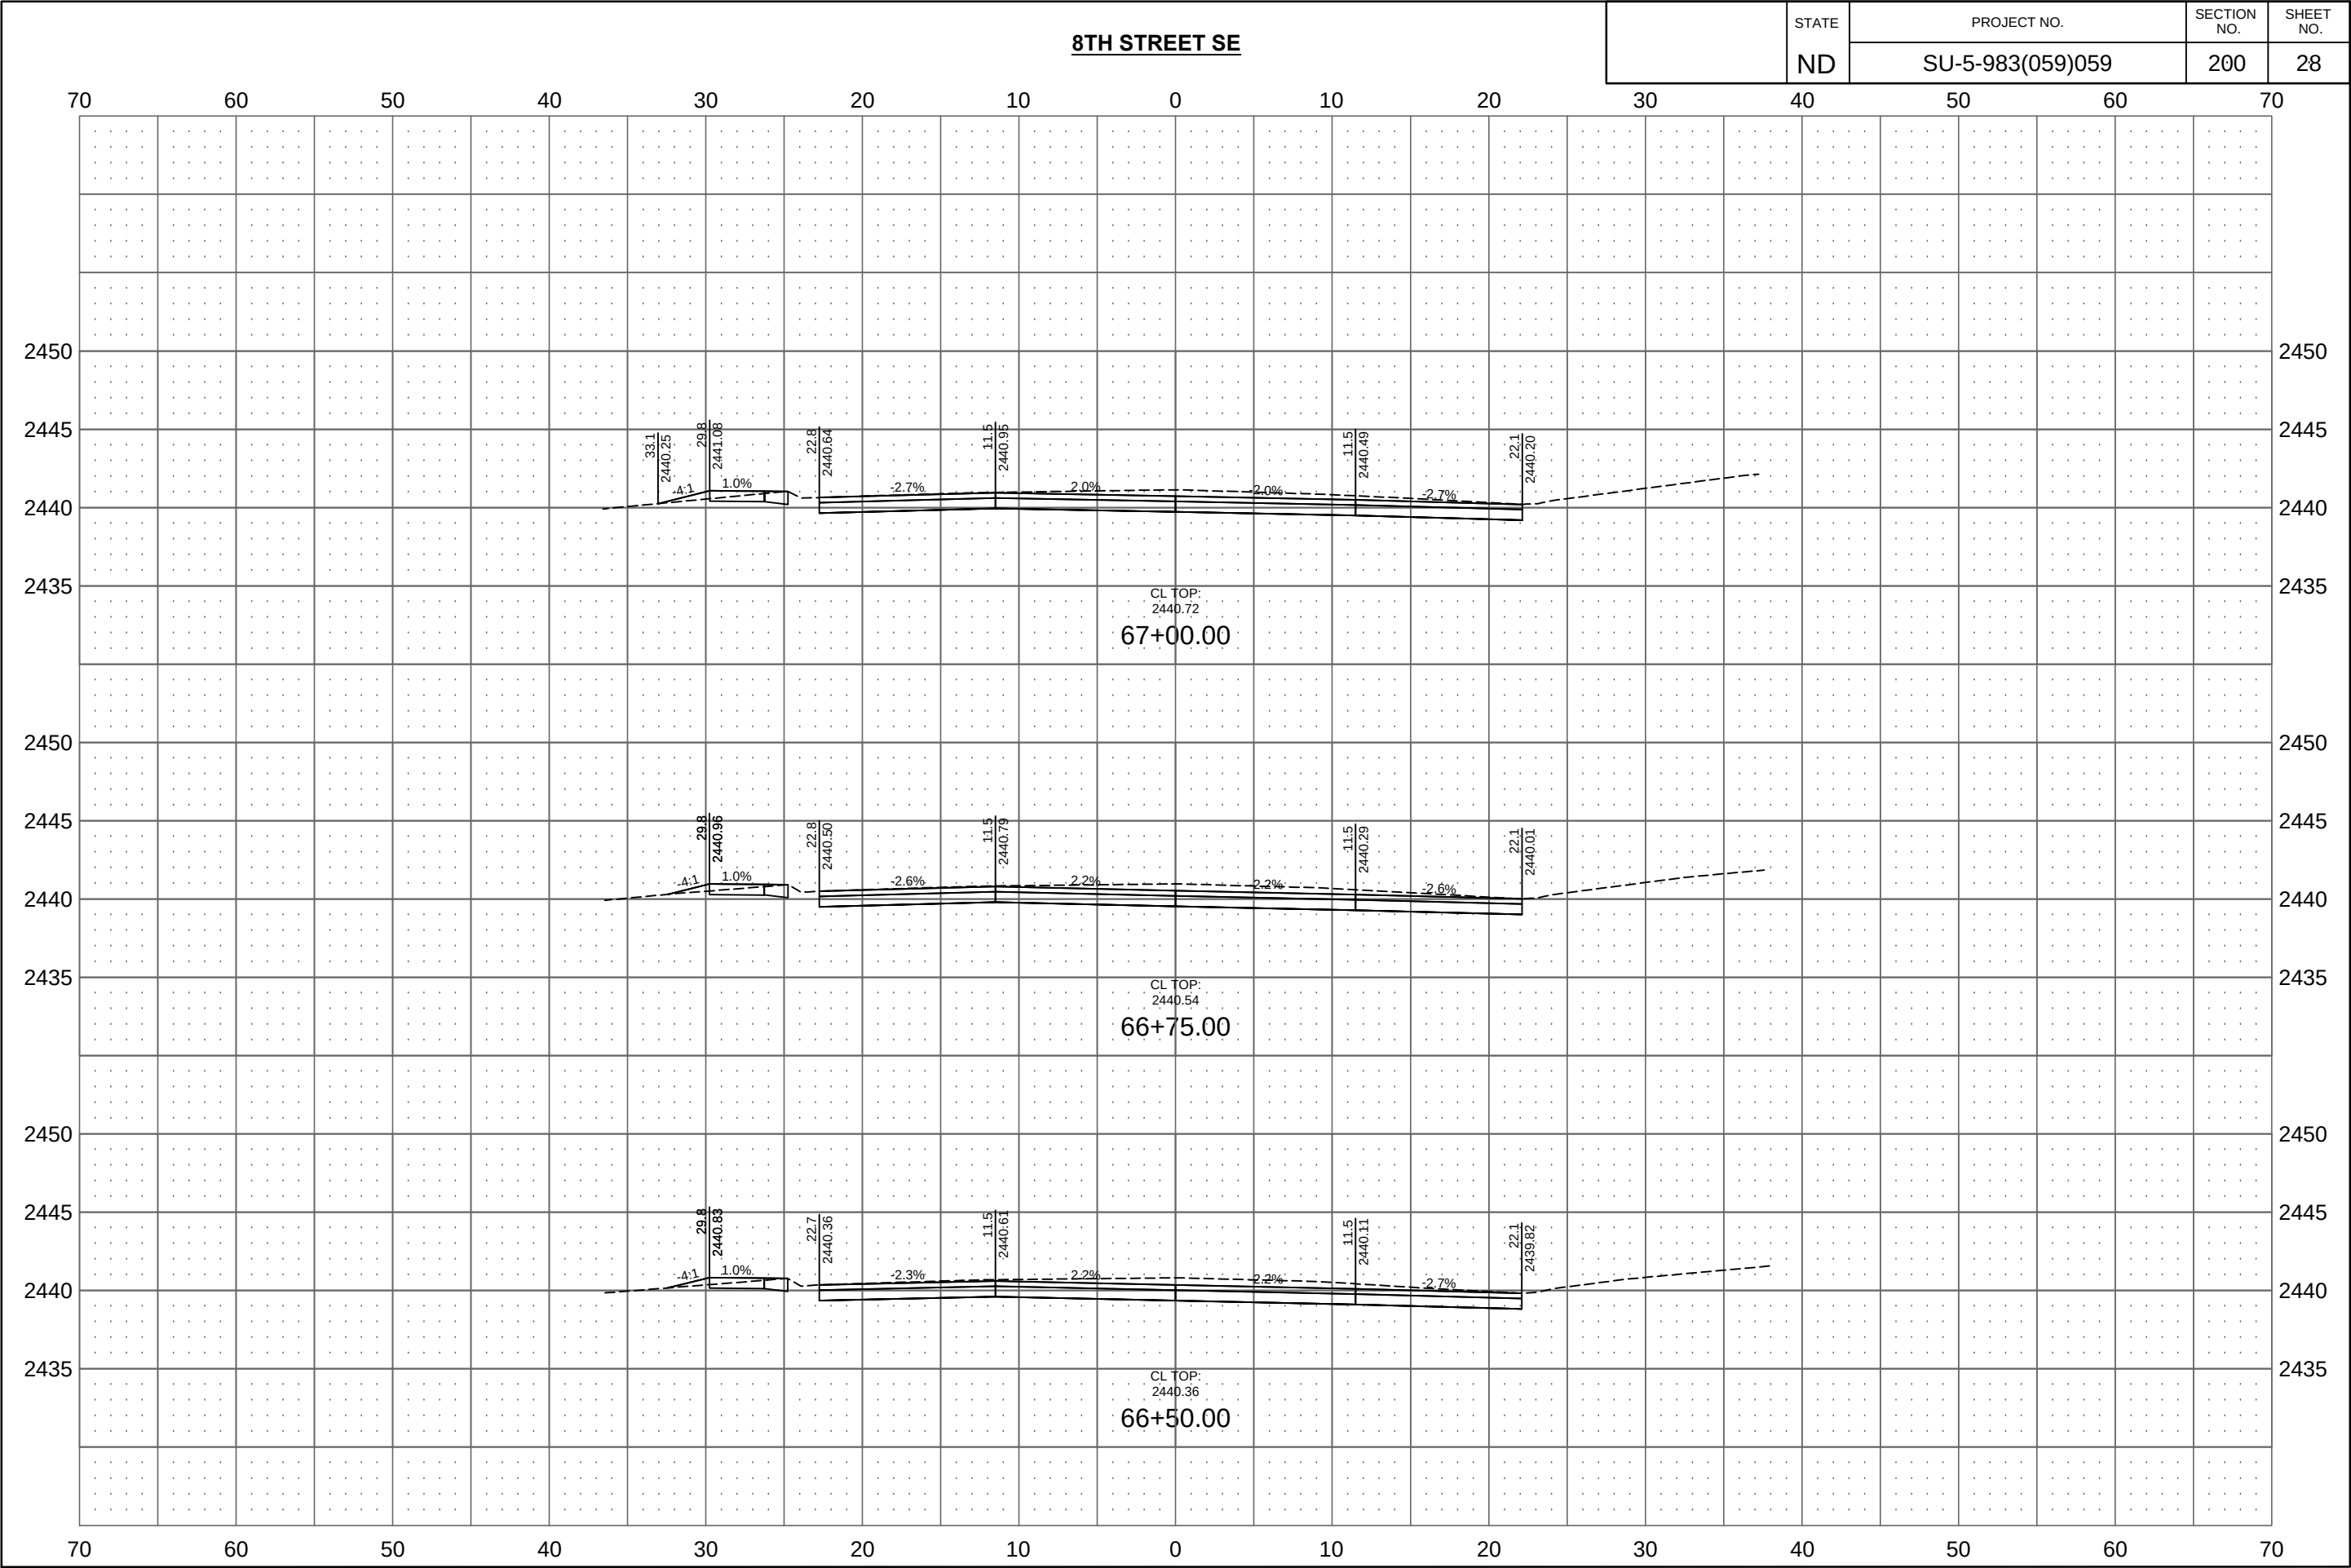

	STATE	PROJECT NO.	SECTION NO.	SHEET NO.
	ND	SU-5-983(059)059	200	29



	STATE	PROJECT NO.	SECTION NO.	SHEET NO.
	ND	SU-5-983(059)059	200	30

