

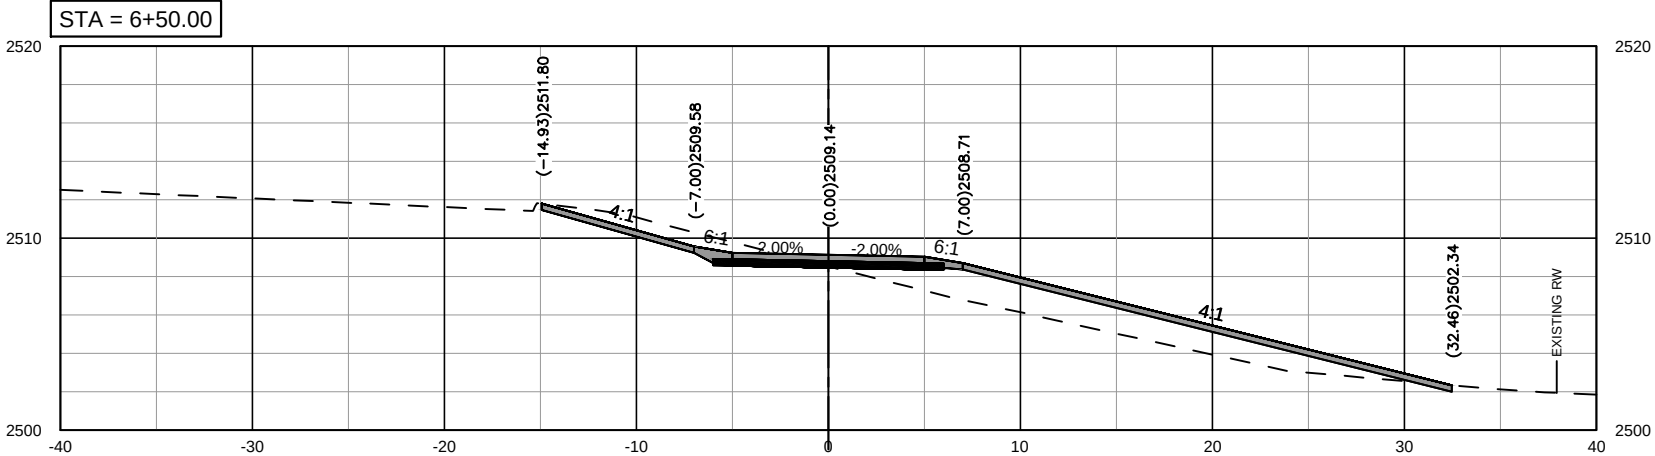


	STATE	PROJECT NO.	SECTION NO.	SHEET NO.
	ND	TAU-5-983(058)058	200	5

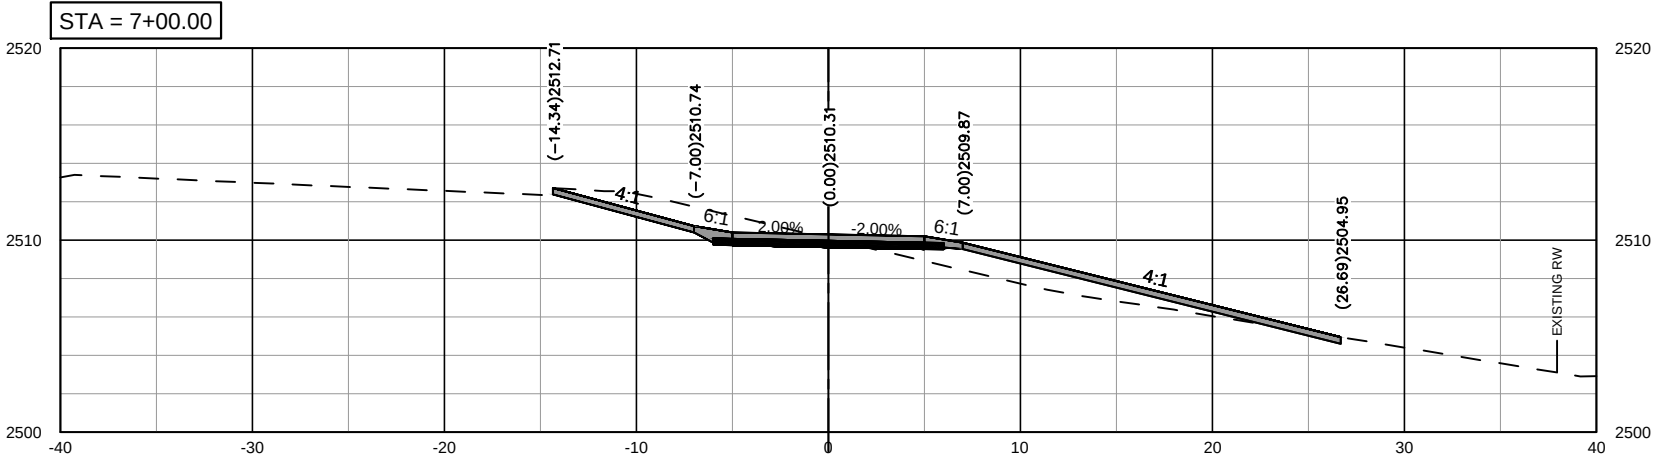




SHARED-USE PATH, 10TH AVE. E. AND 21ST ST.
 CITY OF DICKINSON
 DICKINSON, ND

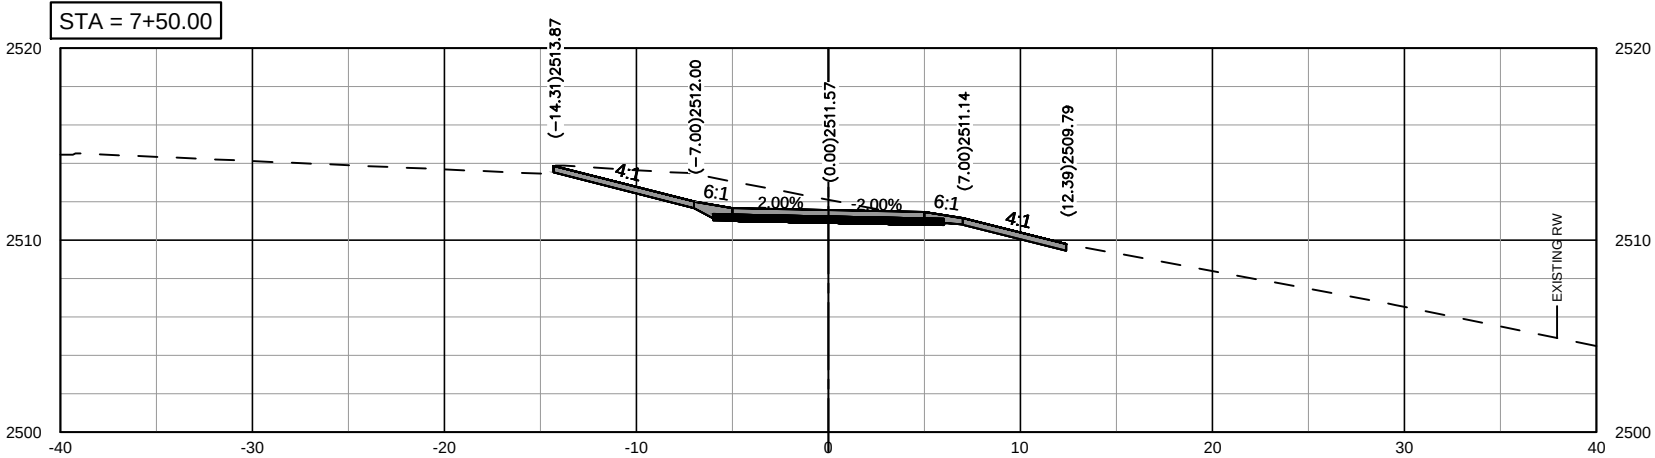

Cross Sections

DRAWN BY JJK	CHKD BY AK	PROJECT NO. 201606
--	--	--

	STATE	PROJECT NO.	SECTION NO.	SHEET NO.
	ND	TAU-5-983(058)058	200	6

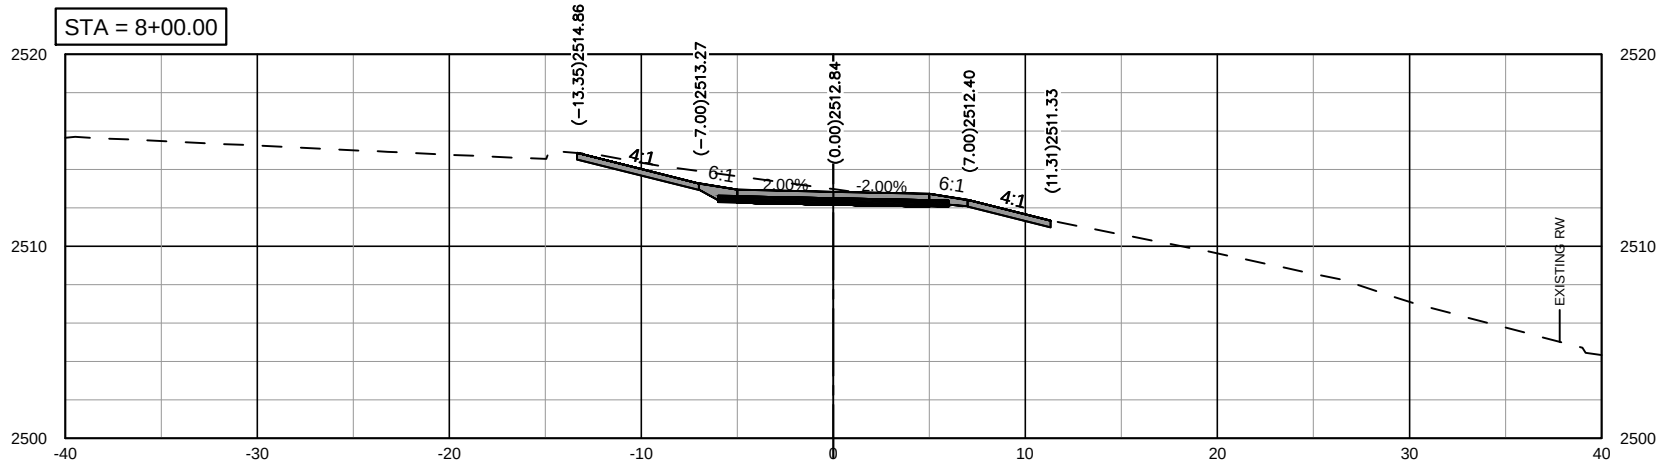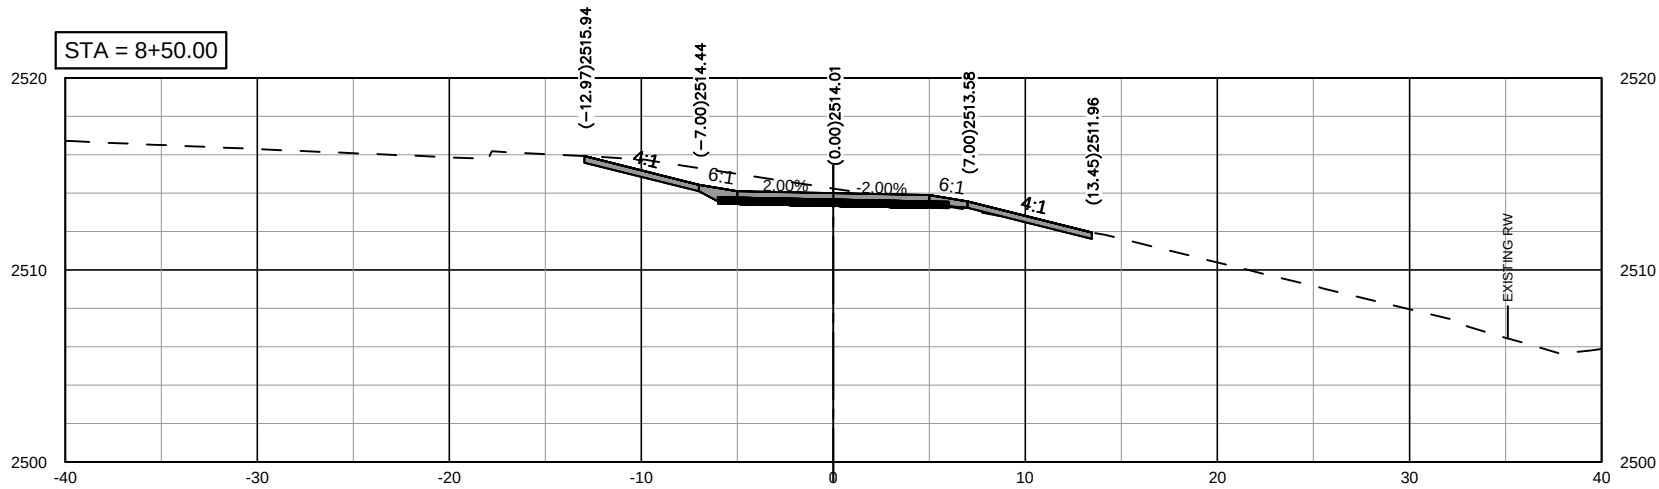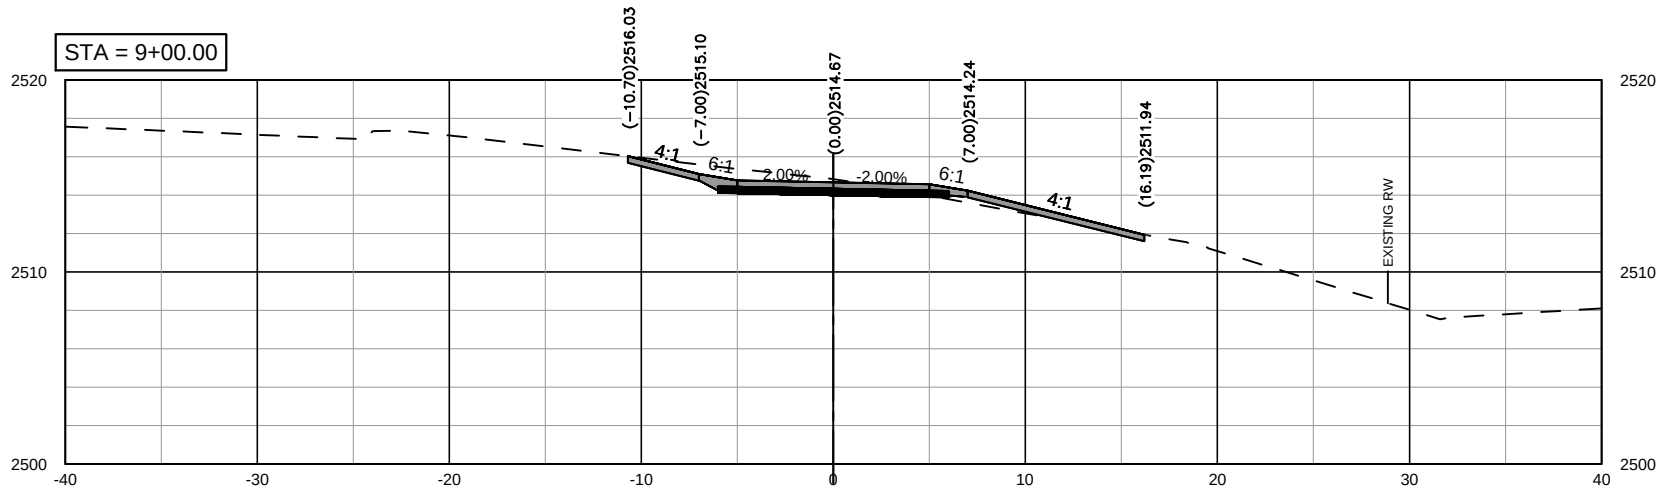

SHARED-USE PATH, 10TH AVE. E. AND 21ST ST.
 CITY OF DICKINSON
 DICKINSON, ND







Cross Sections

DRAWN BY
 JJK

CHKD BY
 AK

PROJECT NO.
 201606

	STATE	PROJECT NO.	SECTION NO.	SHEET NO.
	ND	TAU-5-983(058)058	200	7

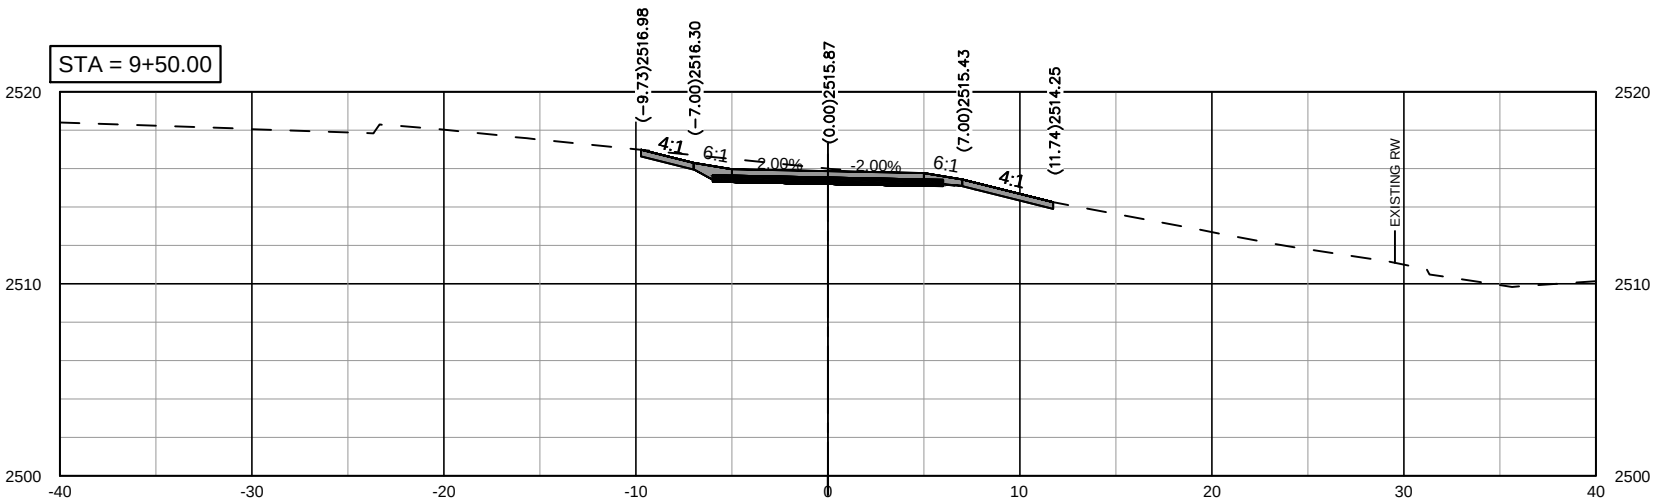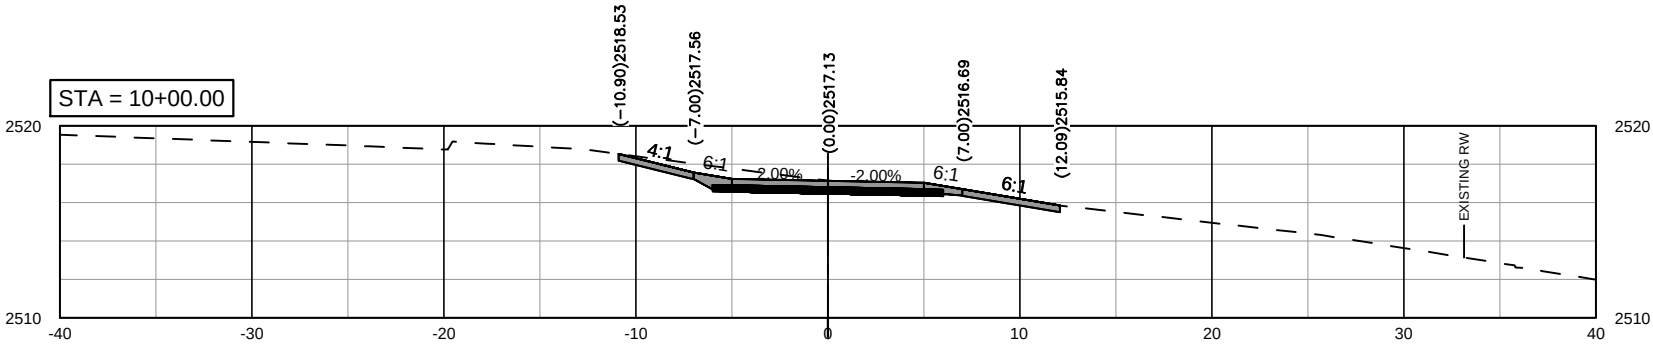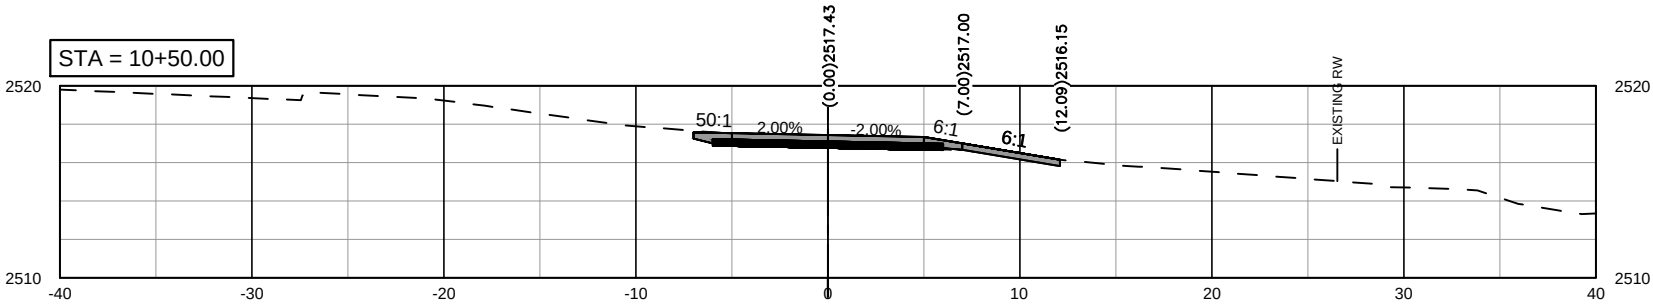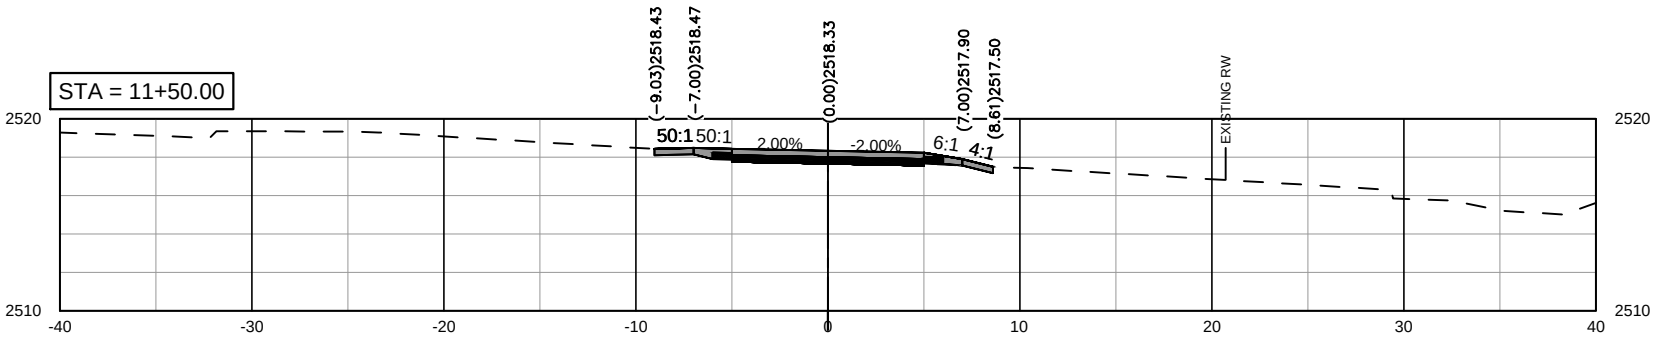

SHARED-USE PATH, 10TH AVE. E. AND 21ST ST.
CITY OF DICKINSON
DICKINSON, ND







Cross Sections

DRWN BY
JJK

CHKD BY
AK

PROJECT NO.
201606

	STATE	PROJECT NO.	SECTION NO.	SHEET NO.
	ND	TAU-5-983(058)058	200	8

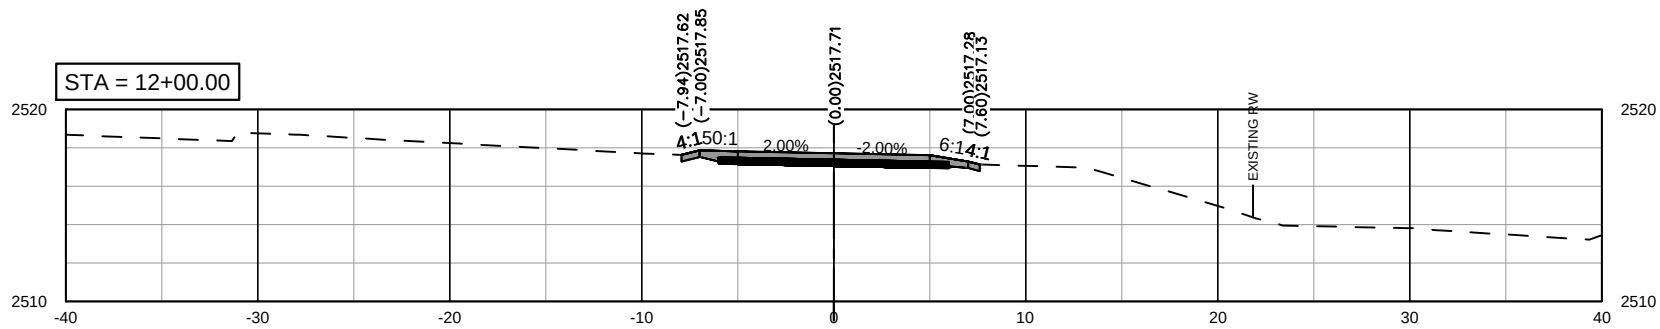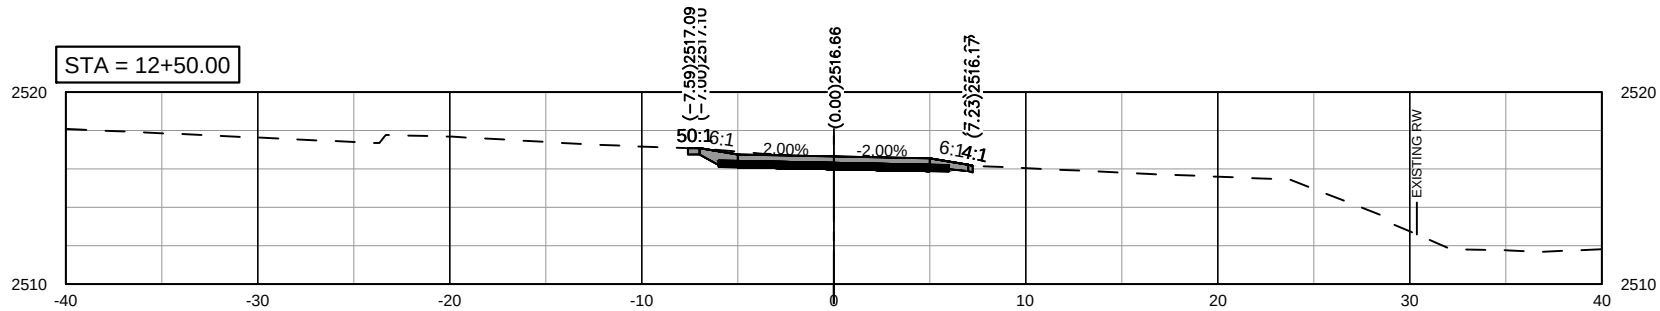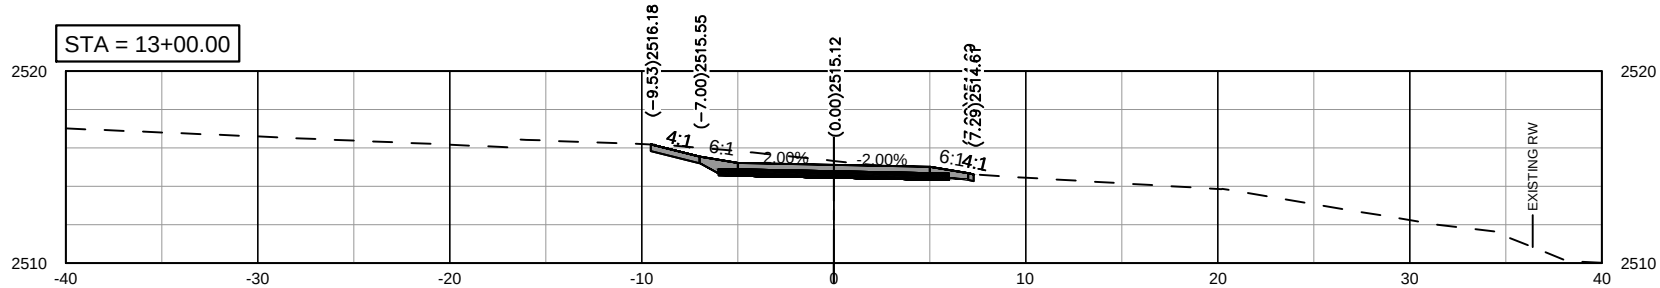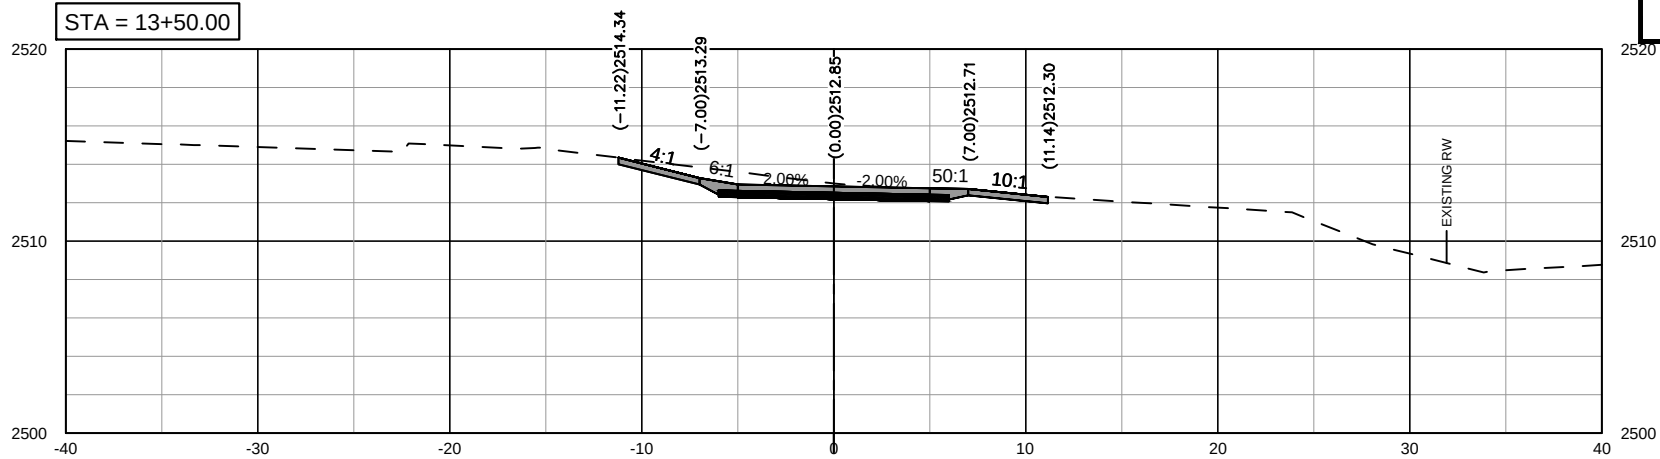




SHARED-USE PATH, 10TH AVE. E. AND 21ST ST.
CITY OF DICKINSON
DICKINSON, ND



Cross Sections

DRWN BY JJK	CHKD BY AK	PROJECT NO. 201606
----------------	---------------	-----------------------

	STATE	PROJECT NO.	SECTION NO.	SHEET NO.
	ND	TAU-5-983(058)058	200	9

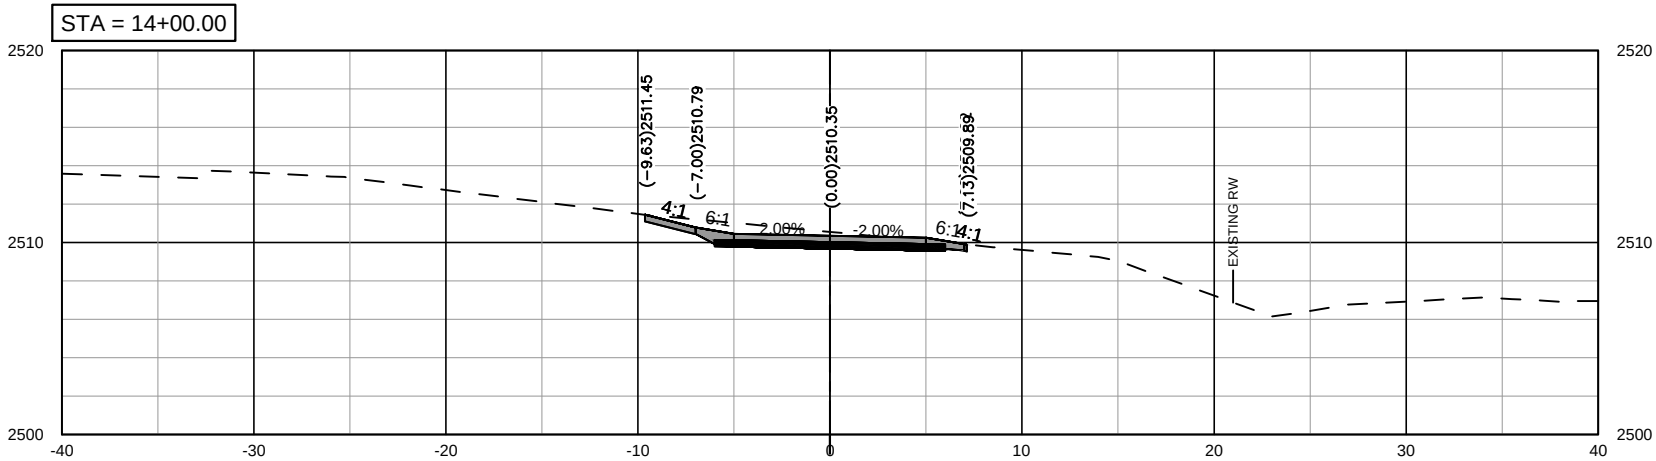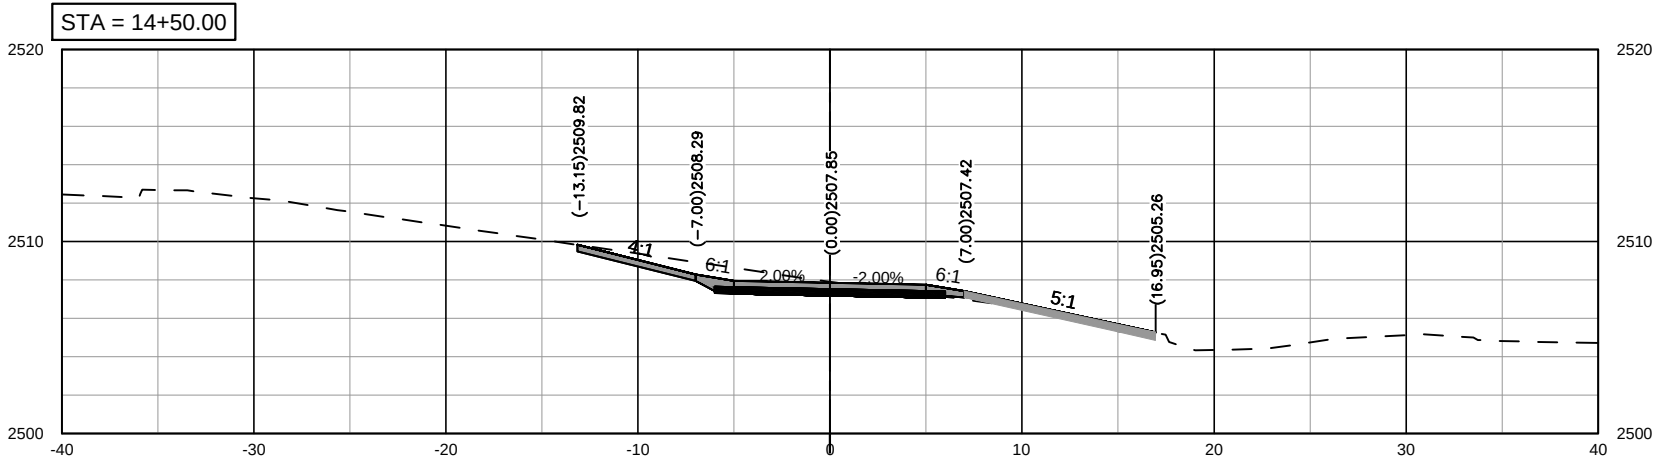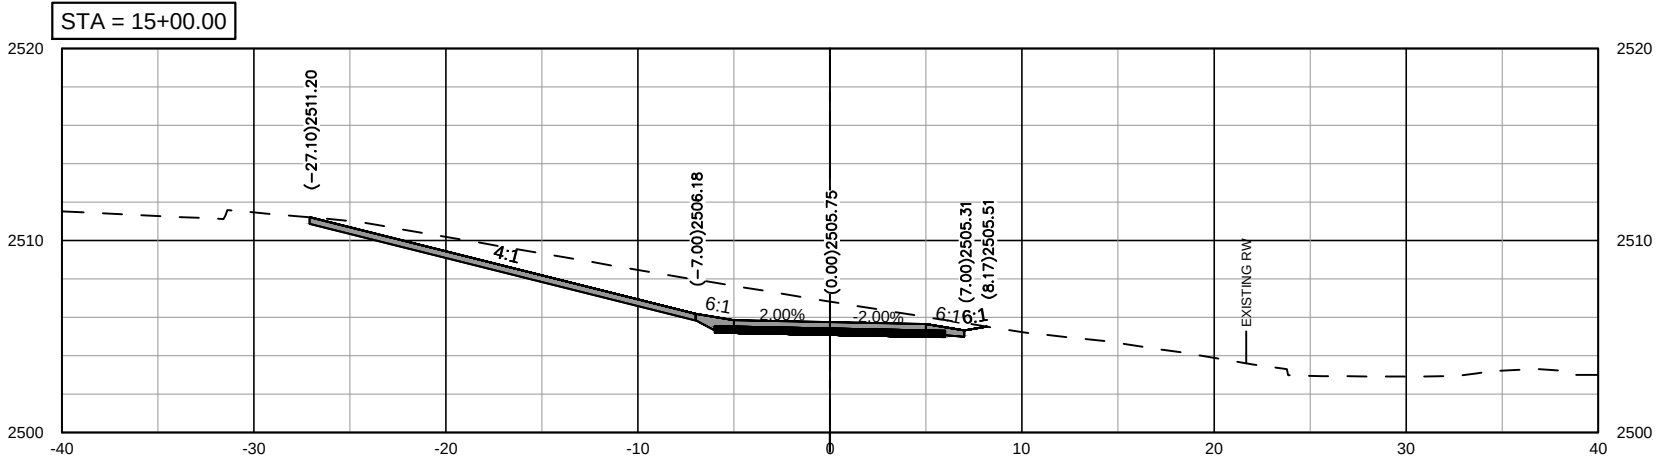

SHARED-USE PATH, 10TH AVE. E. AND 21ST ST.

CITY OF DICKINSON
 DICKINSON, ND



Cross Sections

DRAWN BY

JJK





CHKD BY

AK

PROJECT NO.

201606

	STATE	PROJECT NO.	SECTION NO.	SHEET NO.
	ND	TAU-5-983(058)058	200	11

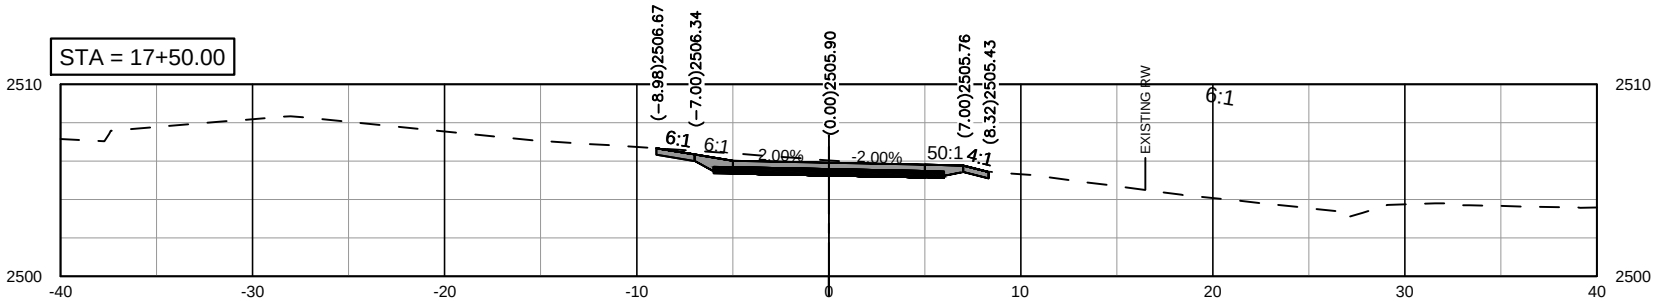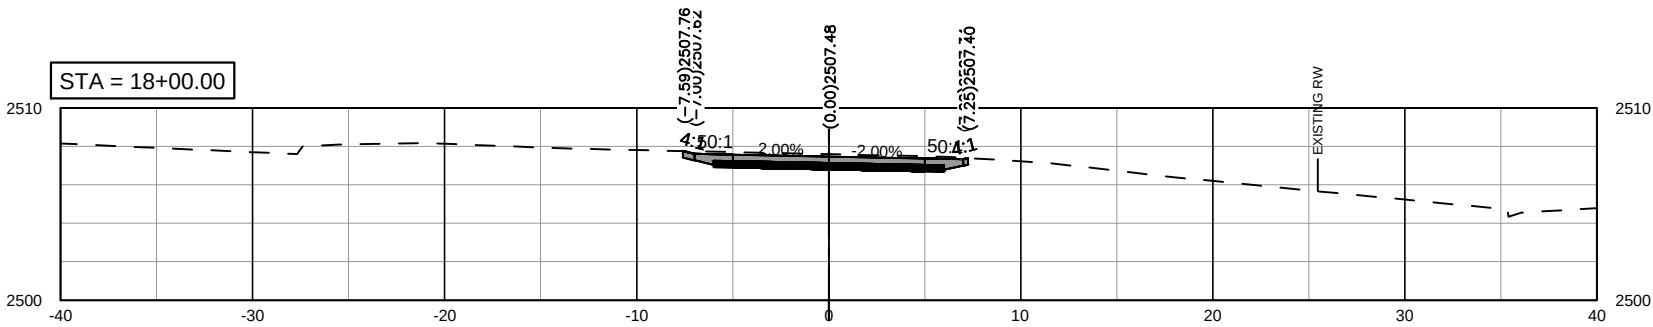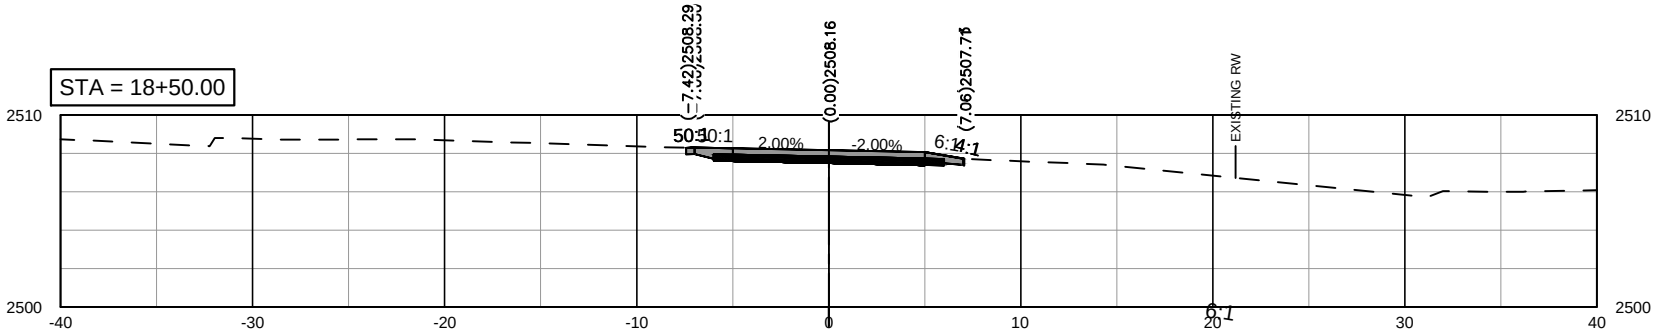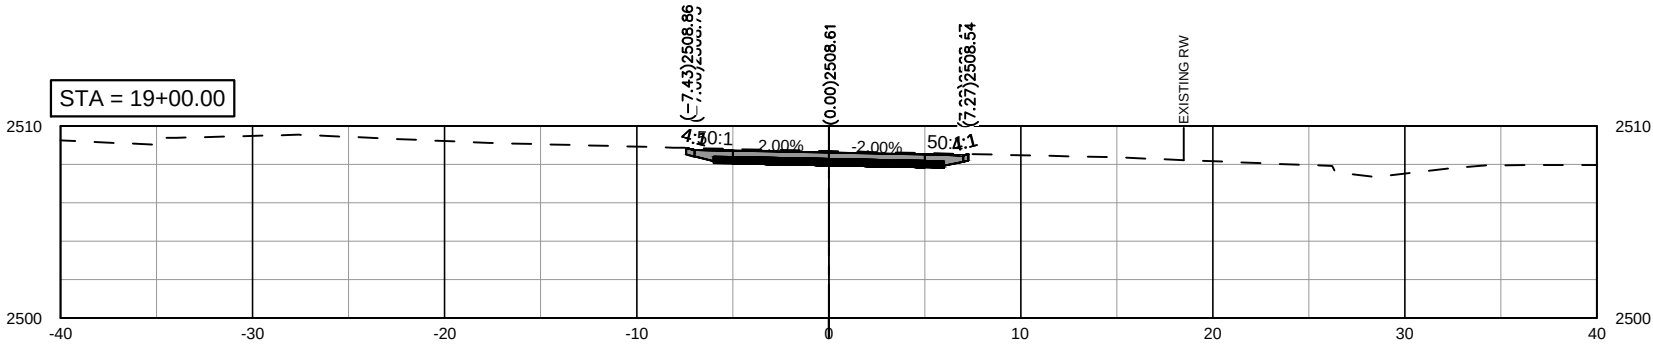




SHARED-USE PATH, 10TH AVE. E. AND 21ST ST.
CITY OF DICKINSON
DICKINSON, ND



Cross Sections

DRWN. BY JJK	CHKD BY AK	PROJECT NO. 201606
-----------------	---------------	-----------------------

	STATE	PROJECT NO.	SECTION NO.	SHEET NO.
	ND	TAU-5-983(058)058	200	13

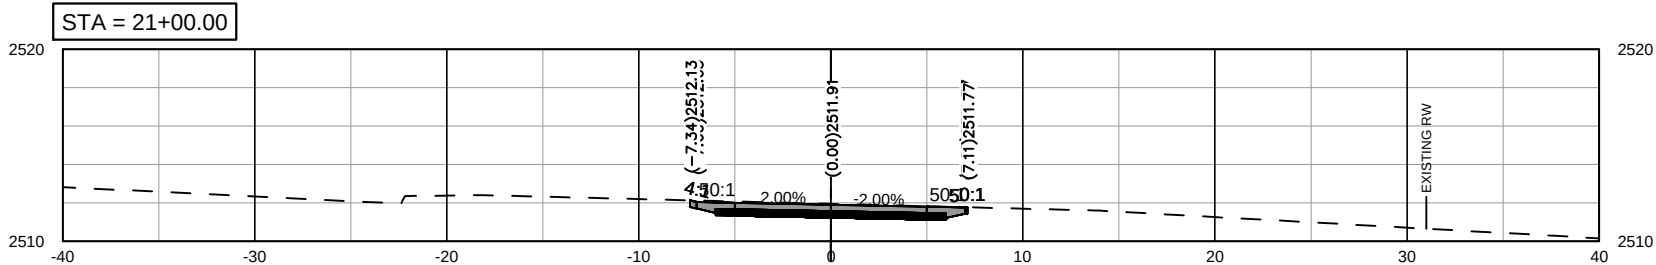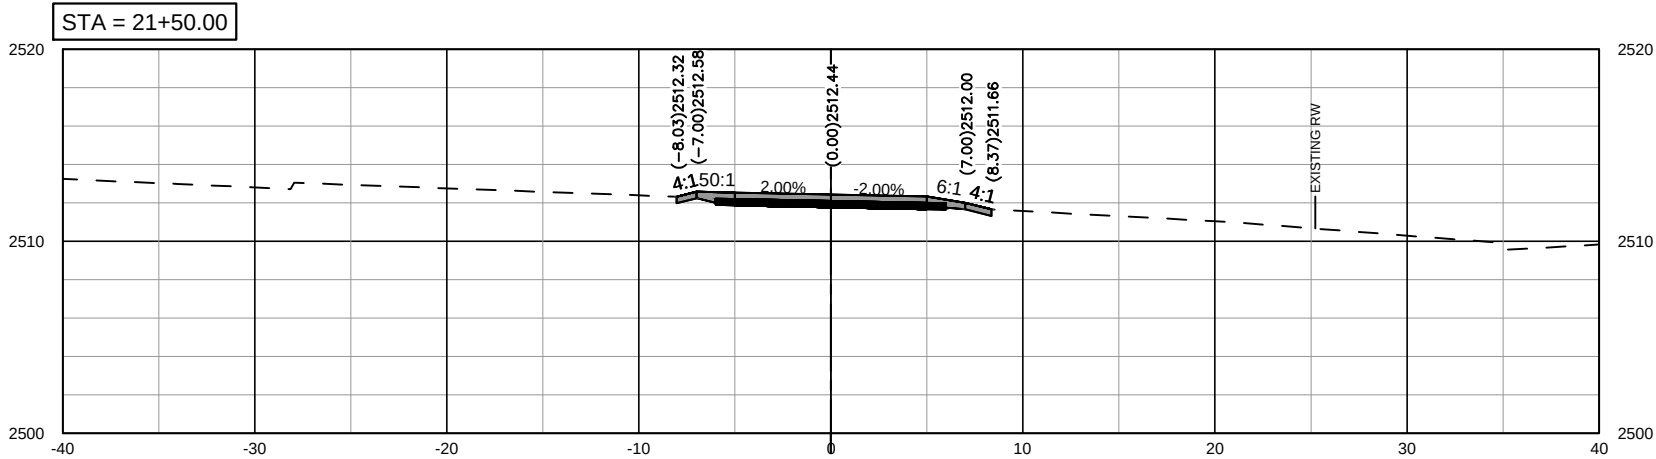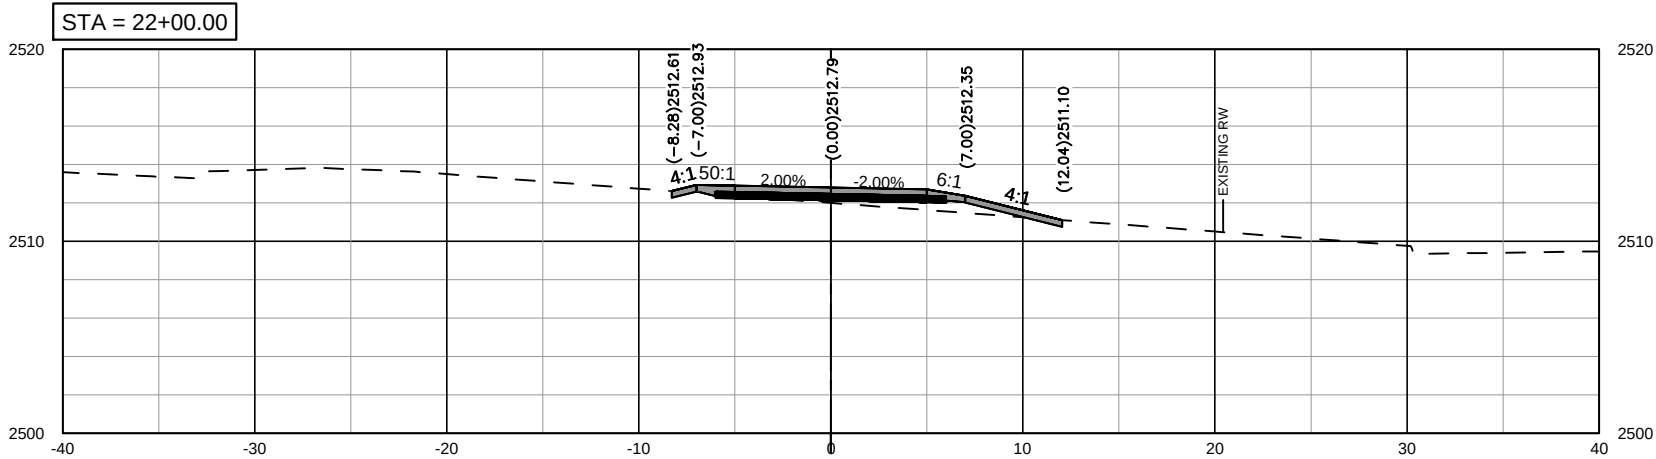

SHARED-USE PATH, 10TH AVE. E. AND 21ST ST.
 CITY OF DICKINSON
 DICKINSON, ND






Cross Sections

DRAWN BY
 JJK

CHKD BY
 AK

PROJECT NO.
 201606

	STATE	PROJECT NO.	SECTION NO.	SHEET NO.
	ND	TAU-5-983(058)058	200	14

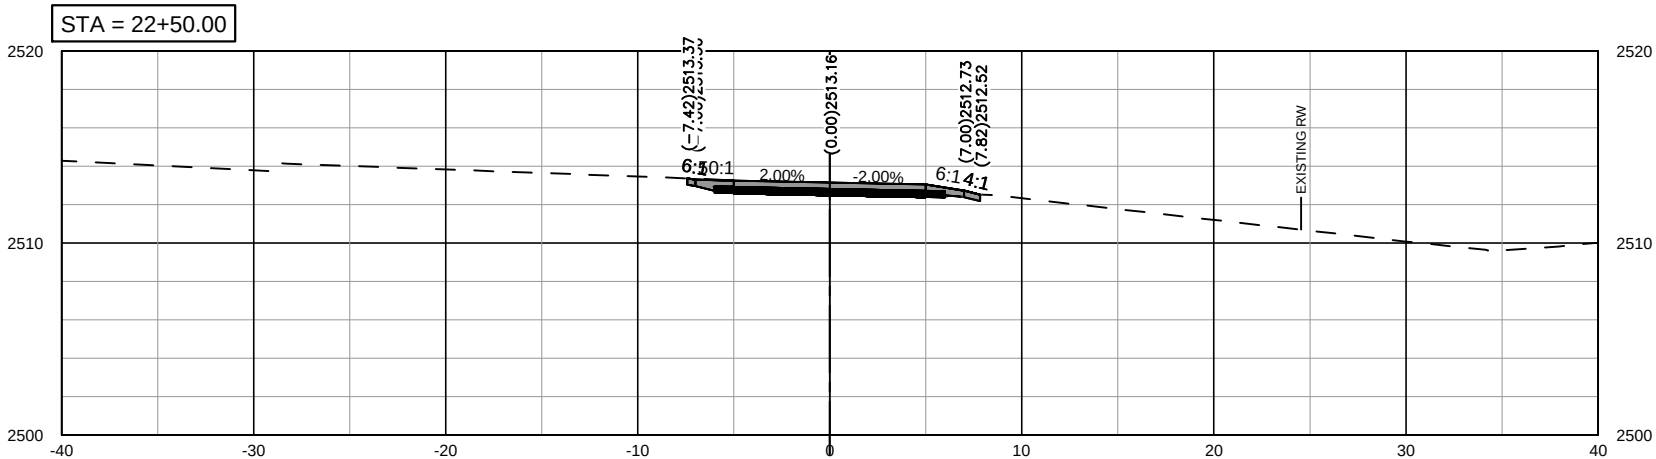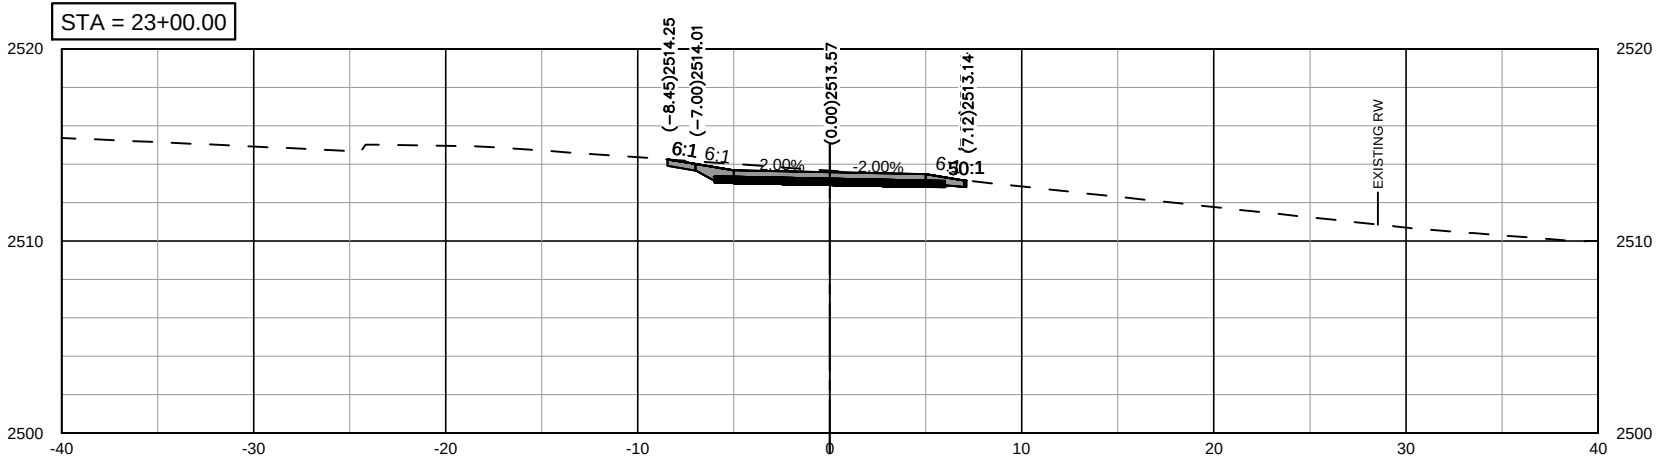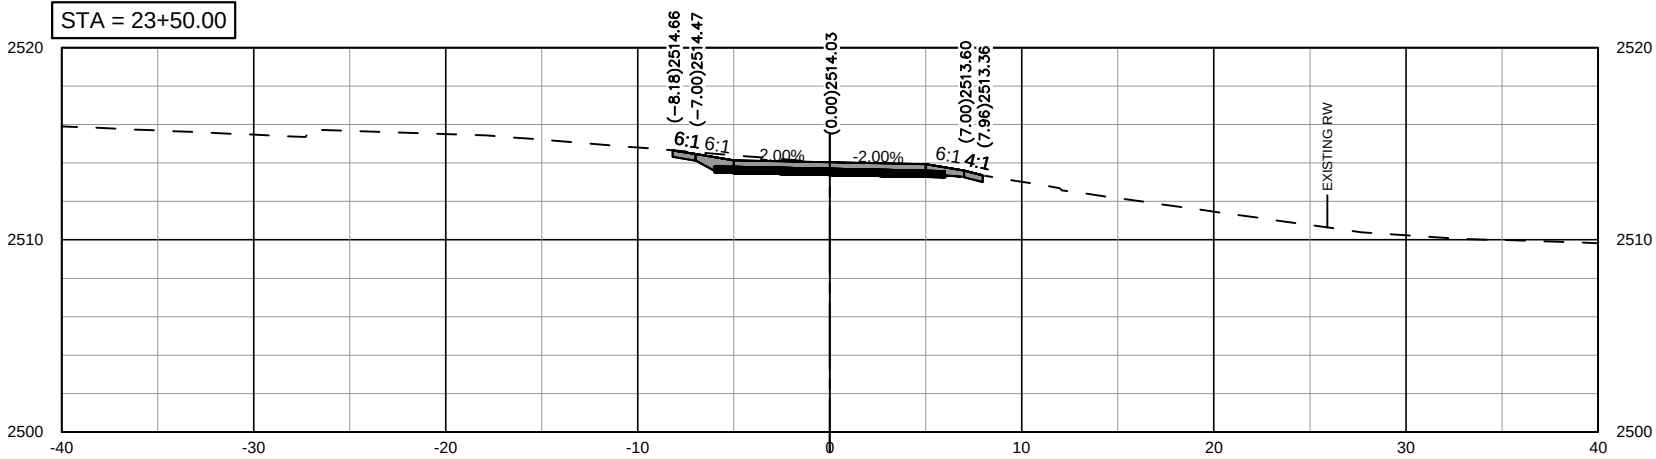

SHARED-USE PATH, 10TH AVE. E. AND 21ST ST.
CITY OF DICKINSON
DICKINSON, ND







Cross Sections

DRWN BY
JJK

CHKD BY
AK

PROJECT NO.
201606

	STATE	PROJECT NO.	SECTION NO.	SHEET NO.
	ND	TAU-5-983(058)058	200	15

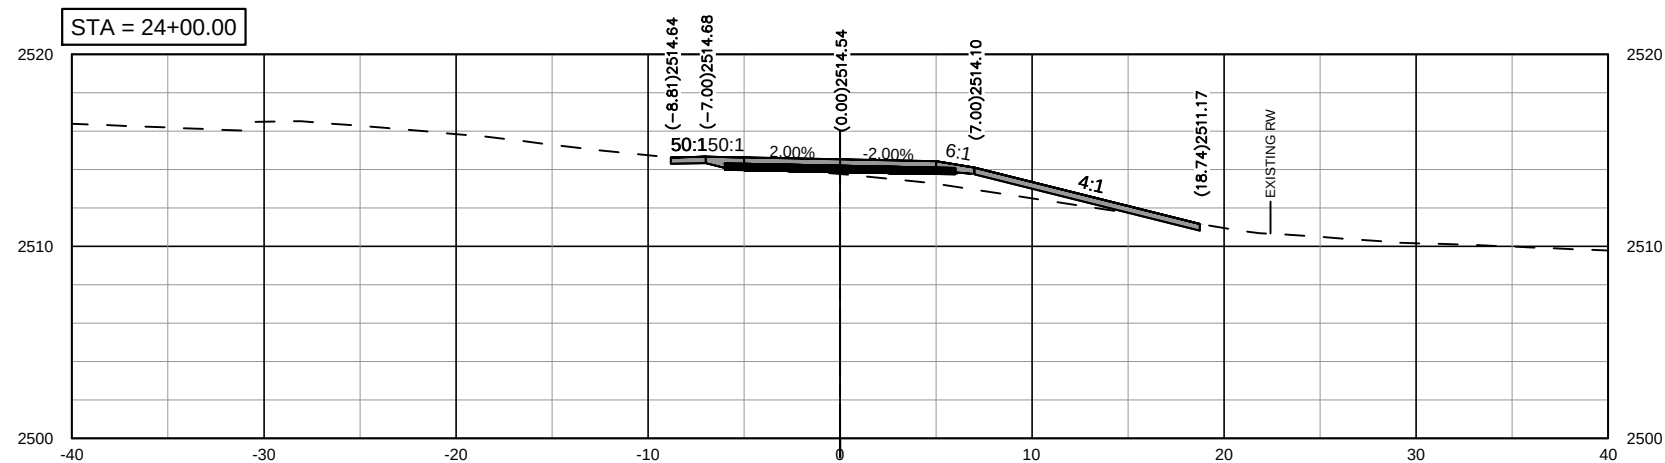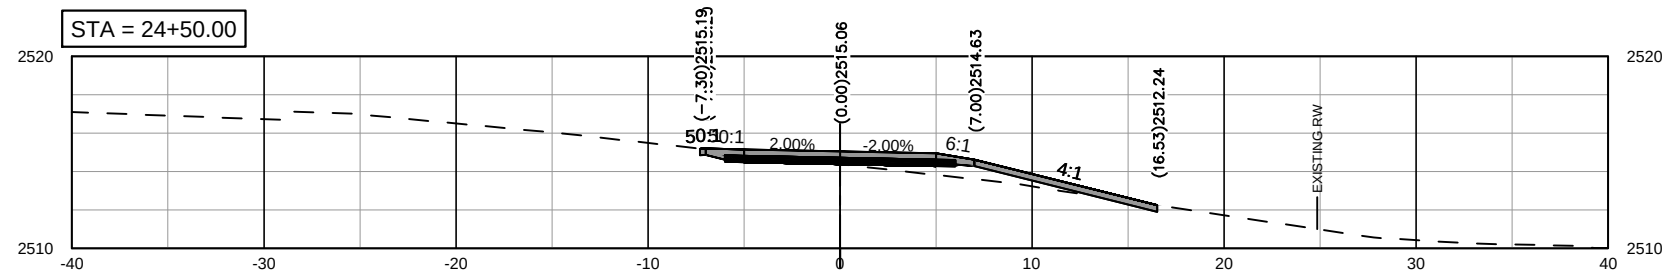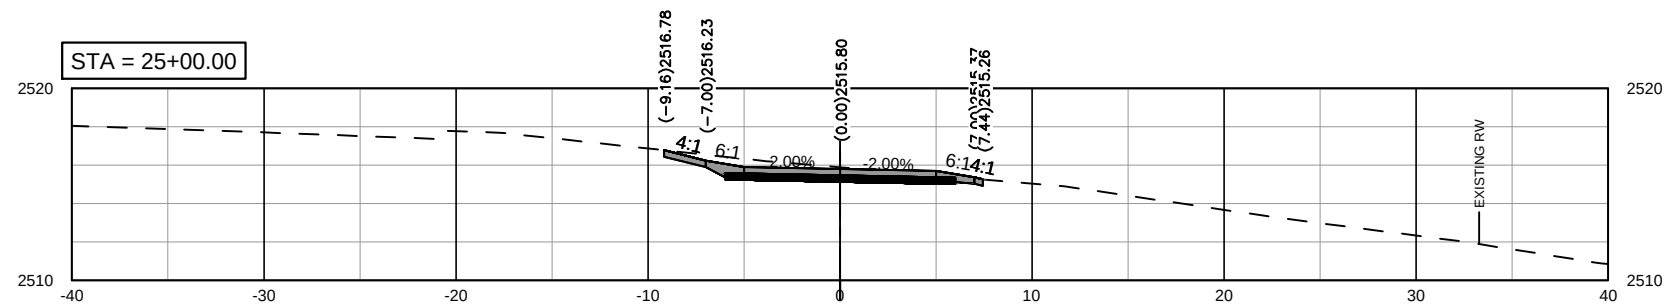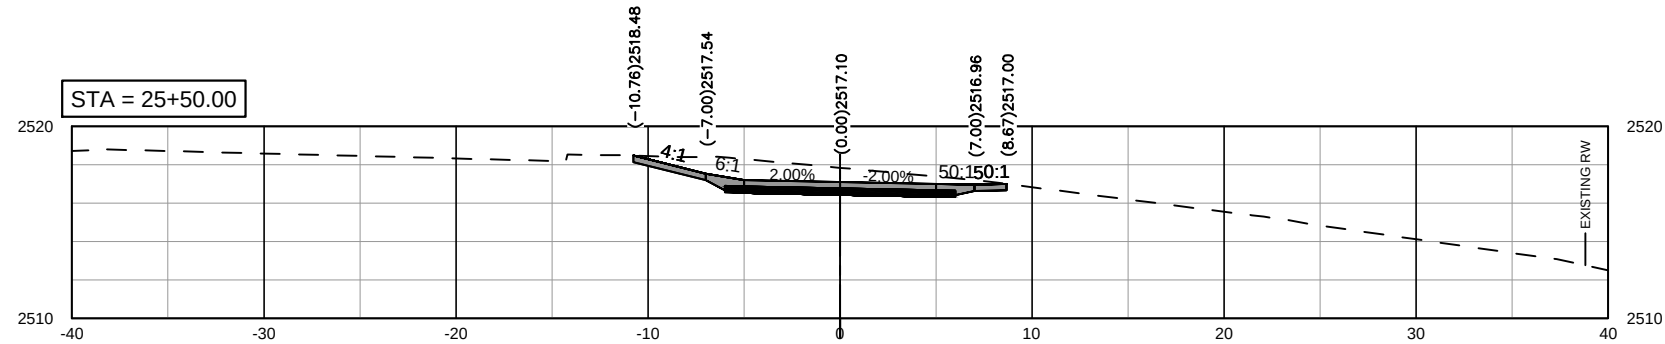

SHARED-USE PATH, 10TH AVE. E. AND 21ST ST.
CITY OF DICKINSON
DICKINSON, ND




Cross Sections

DRWN BY
JJJ

CHKD BY
AK

PROJECT NO.
201606

	STATE	PROJECT NO.	SECTION NO.	SHEET NO.
	ND	TAU-5-983(058)058	200	17

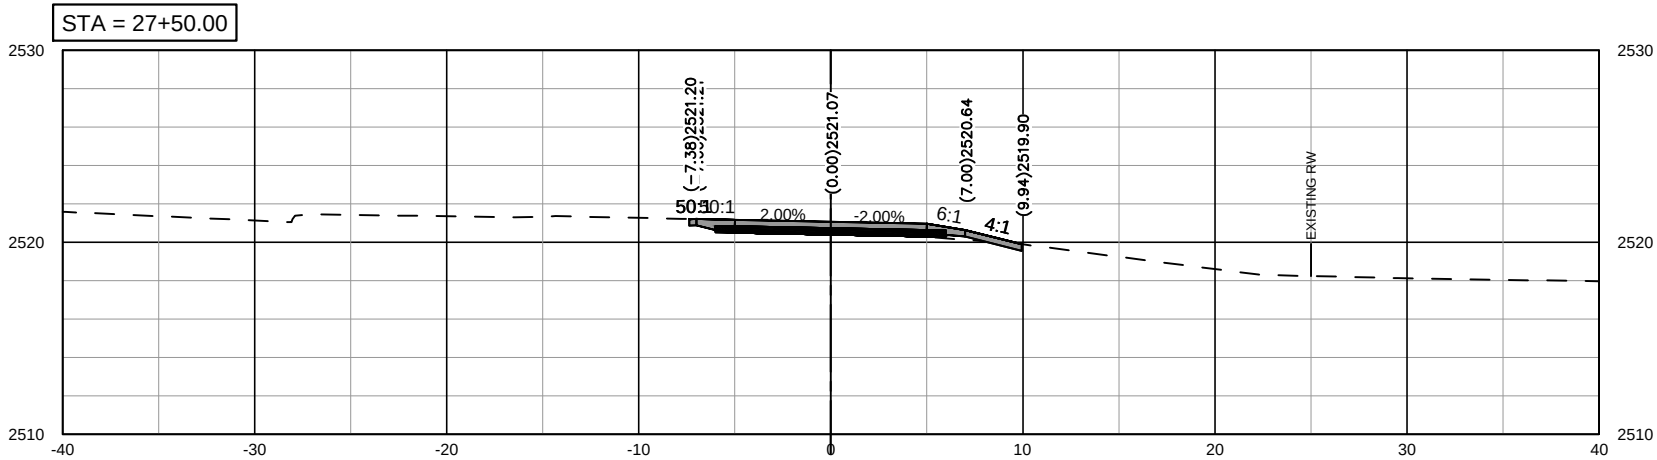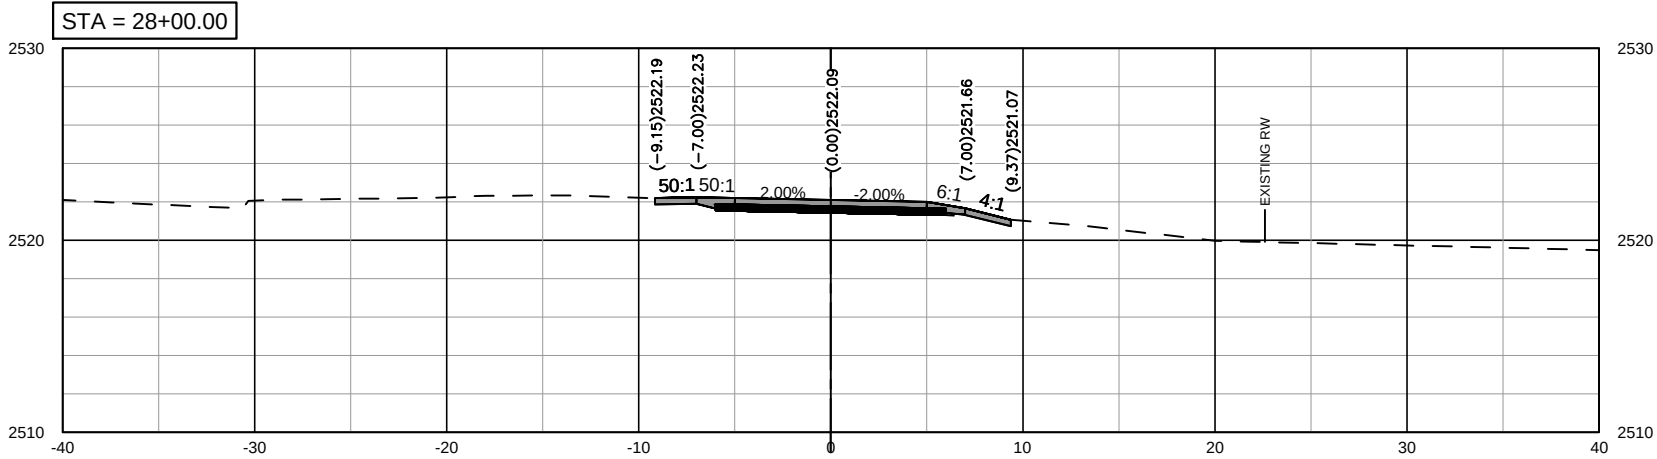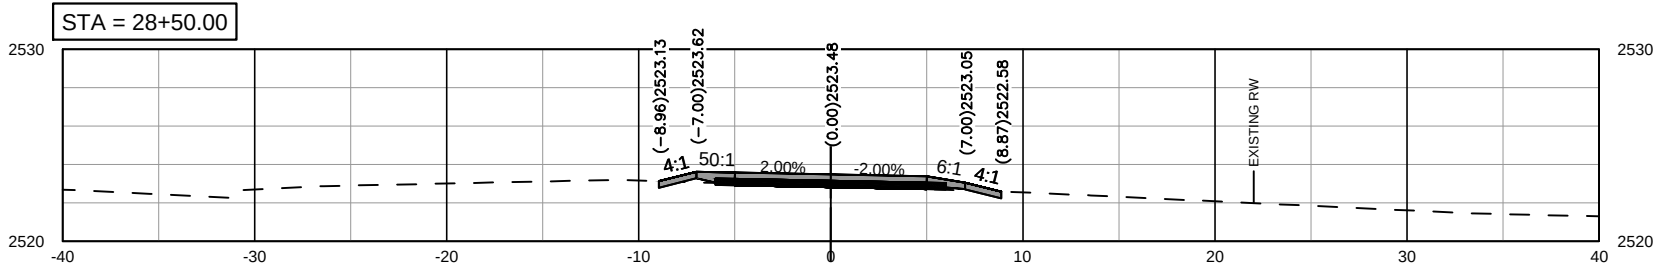





SHARED-USE PATH, 10TH AVE. E. AND 21ST ST.
 CITY OF DICKINSON
 DICKINSON, ND



Cross Sections

DRWN. BY JJK	CHKD BY AK	PROJECT NO. 201606
-----------------	---------------	-----------------------

	STATE	PROJECT NO.	SECTION NO.	SHEET NO.
	ND	TAU-5-983(058)058	200	19

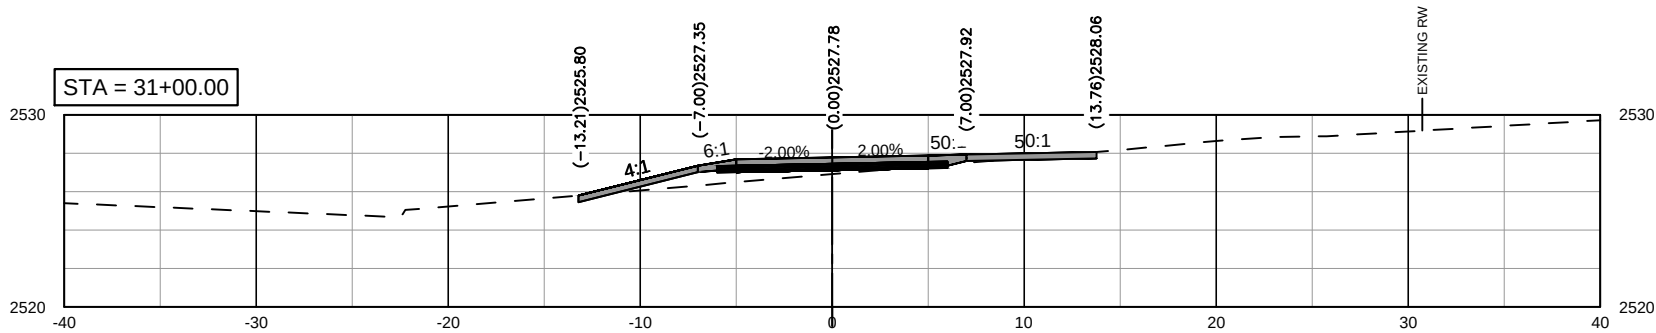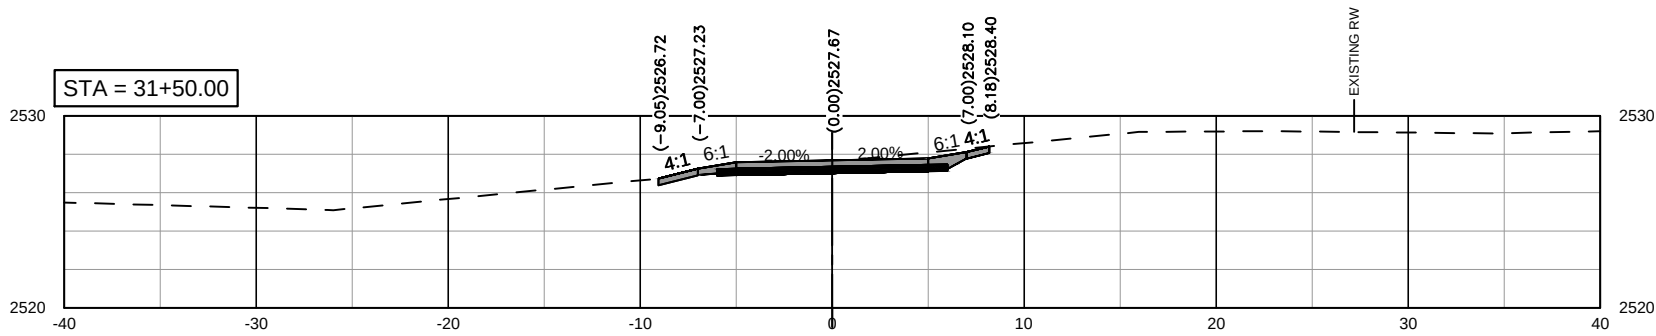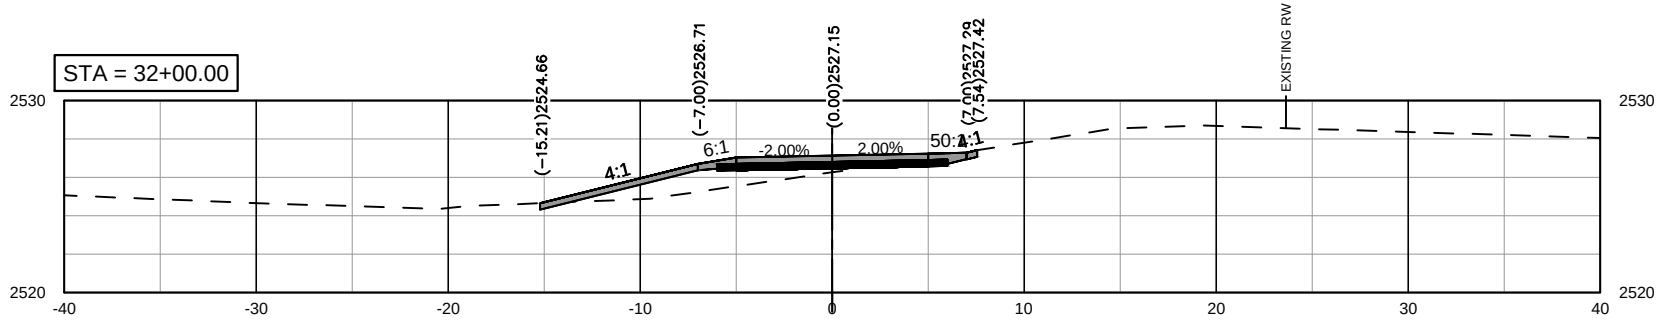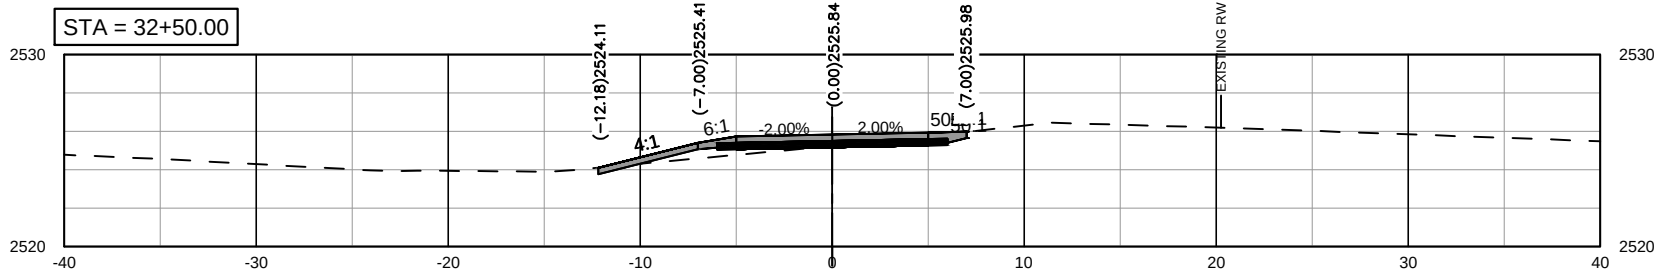





SHARED-USE PATH, 10TH AVE. E. AND 21ST ST.
CITY OF DICKINSON
DICKINSON, ND



Cross Sections

DRWN BY JJK	CHKD BY AK	PROJECT NO. 201606
----------------	---------------	-----------------------

	STATE	PROJECT NO.	SECTION NO.	SHEET NO.
	ND	TAU-5-983(058)058	200	20

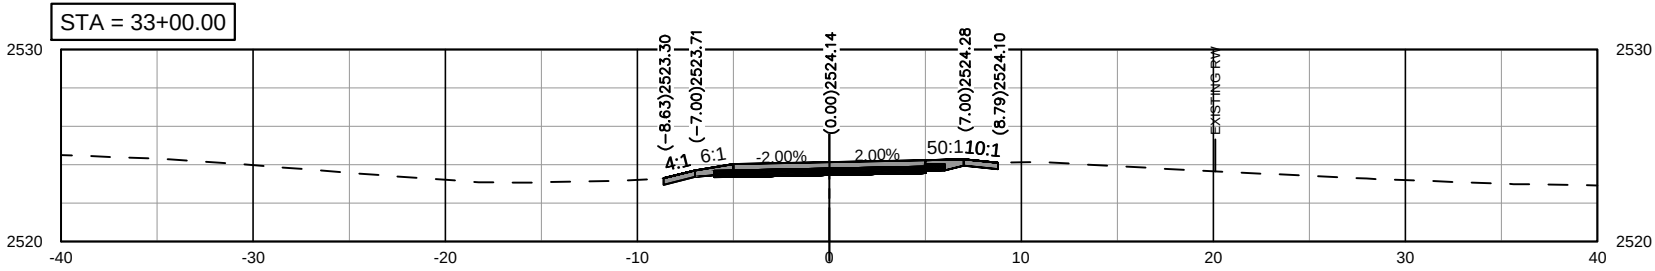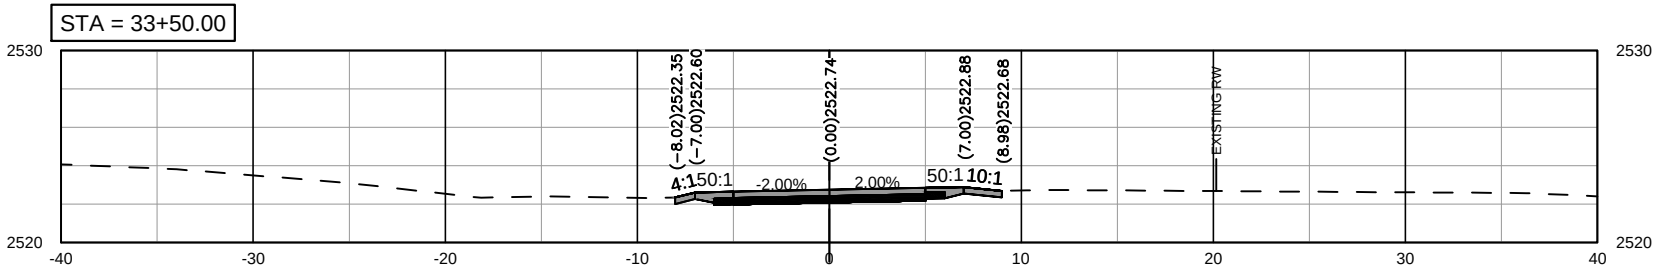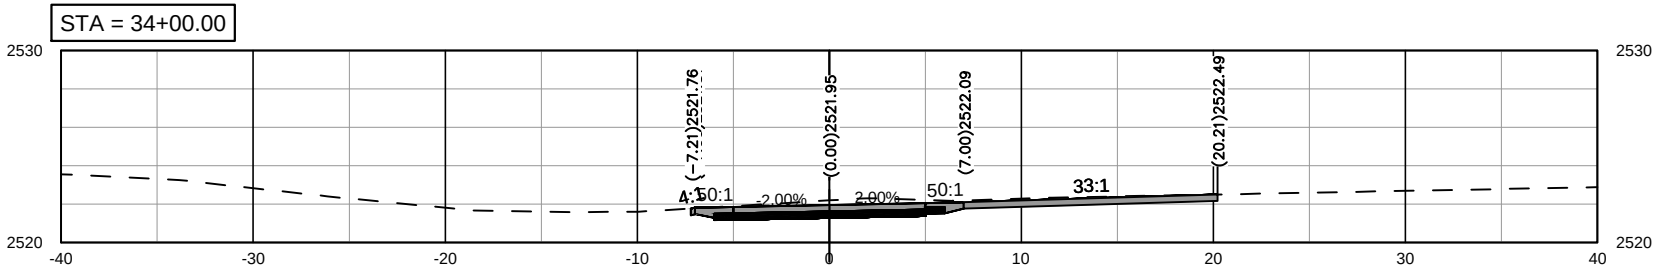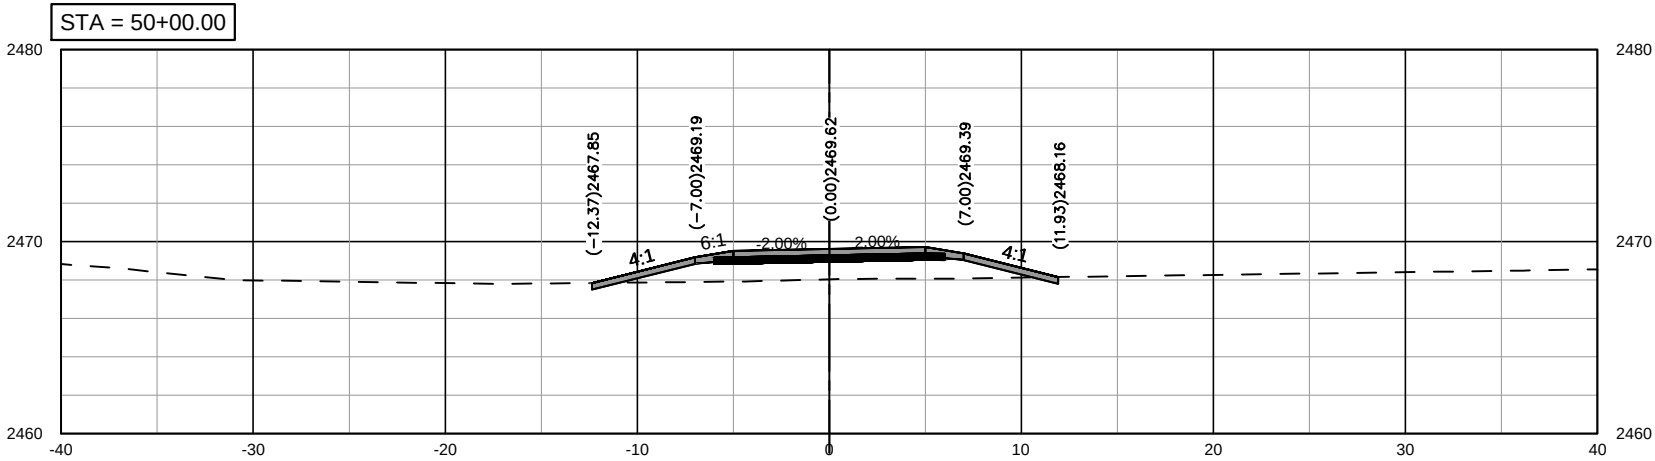




SHARED-USE PATH, 10TH AVE. E. AND 21ST ST.
CITY OF DICKINSON
DICKINSON, ND



Cross Sections

DRWN BY JJK	CHKD BY AK	PROJECT NO. 201606
----------------	---------------	-----------------------

	STATE	PROJECT NO.	SECTION NO.	SHEET NO.
	ND	TAU-5-983(058)058	200	21

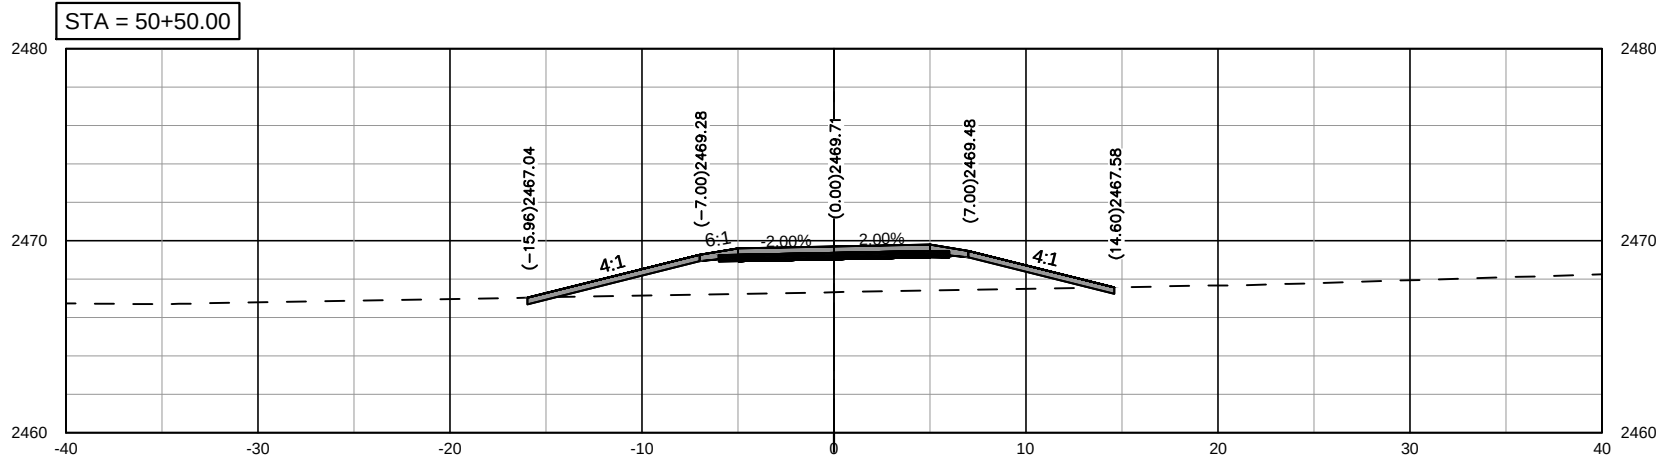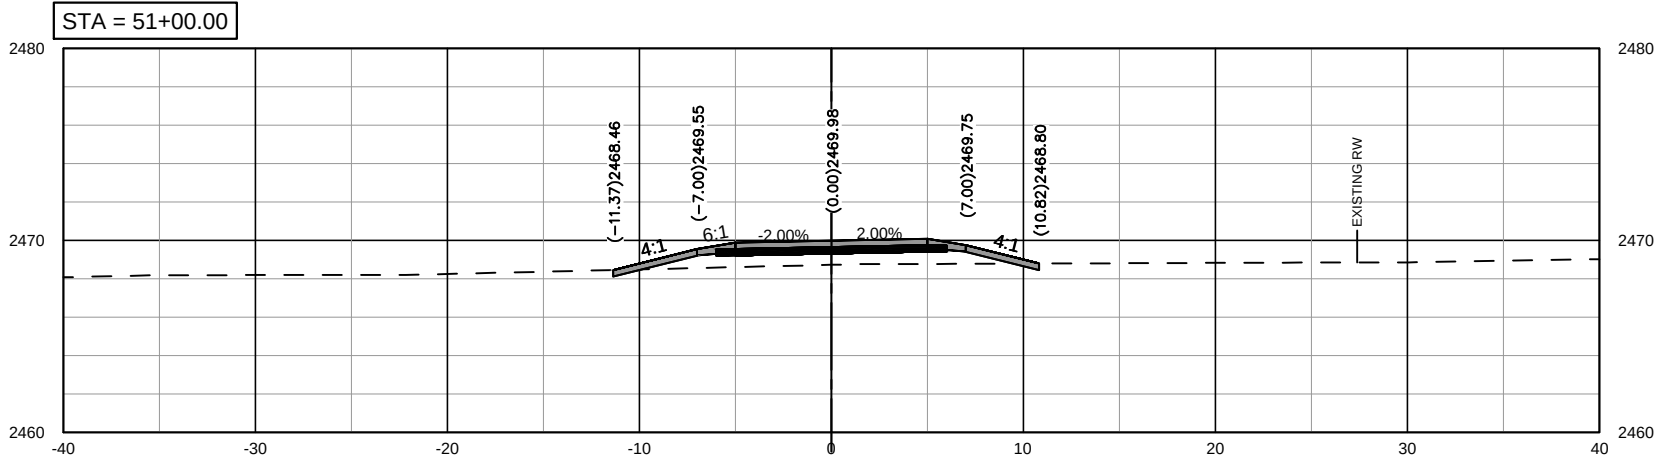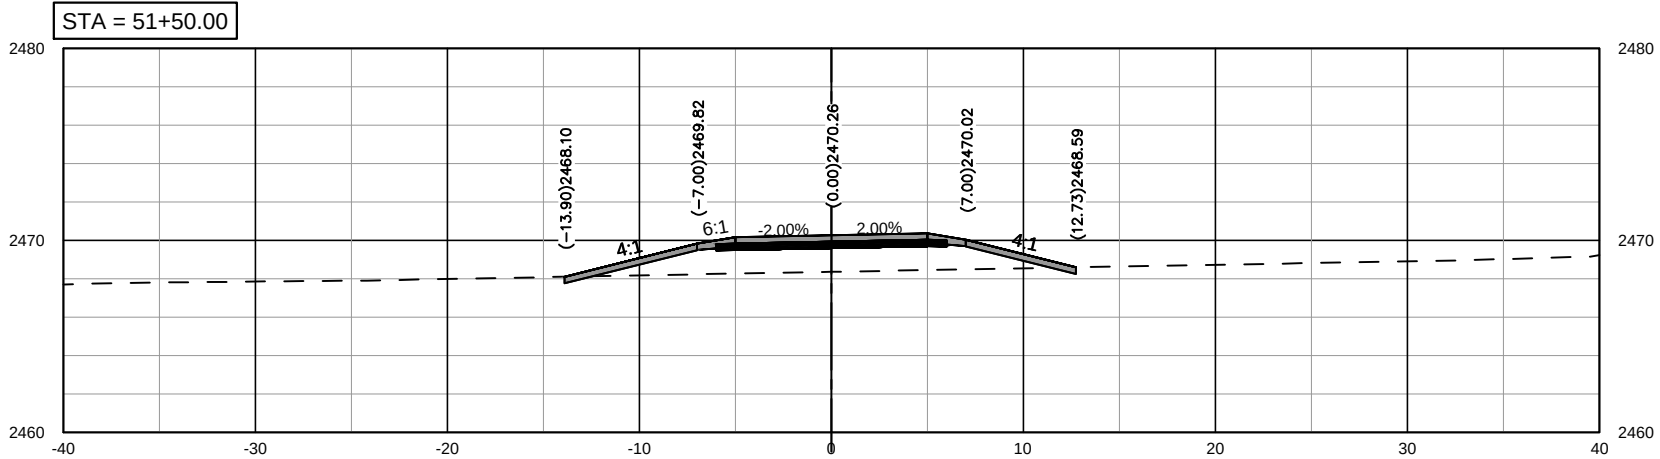

SHARED-USE PATH, 10TH AVE. E. AND 21ST ST.
CITY OF DICKINSON
DICKINSON, ND






Cross Sections

DRWN BY
JJK

CHKD BY
AK

PROJECT NO.
201606

	STATE	PROJECT NO.	SECTION NO.	SHEET NO.
	ND	TAU-5-983(058)058	200	22

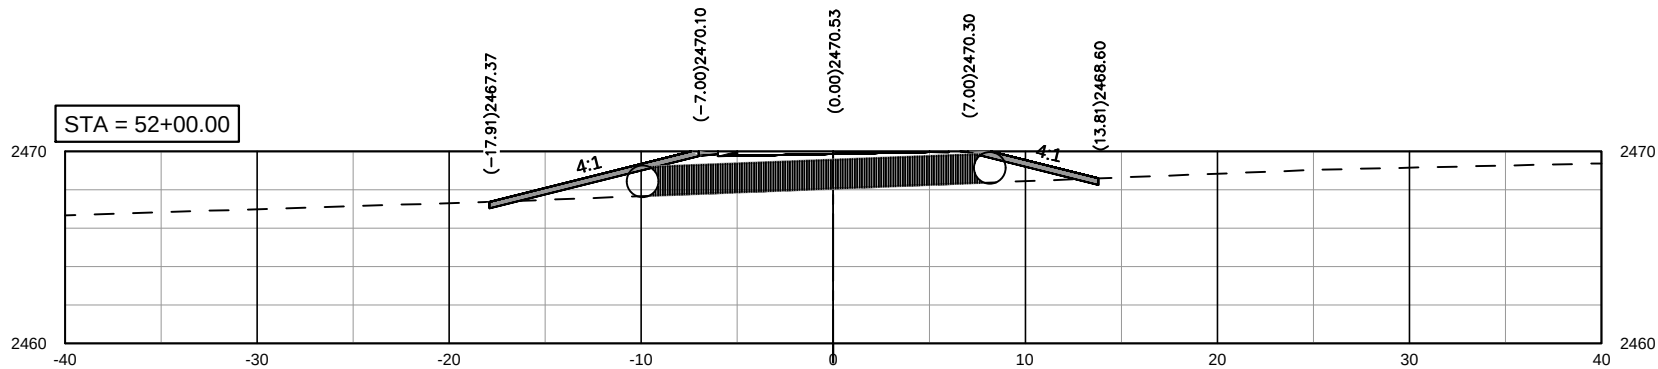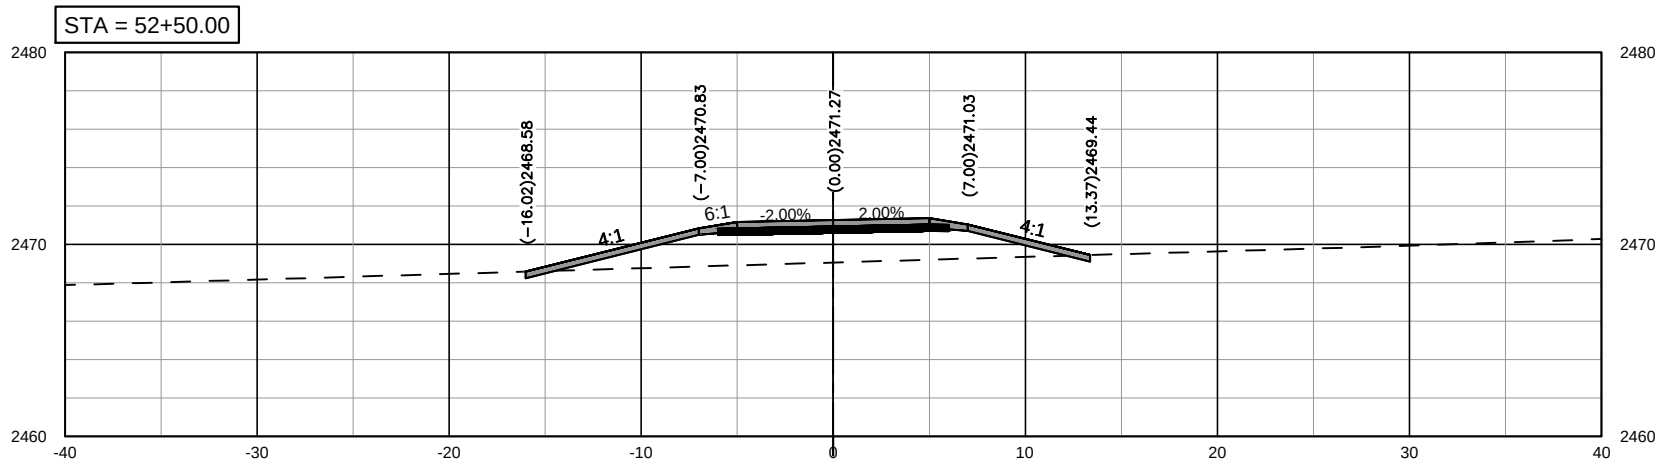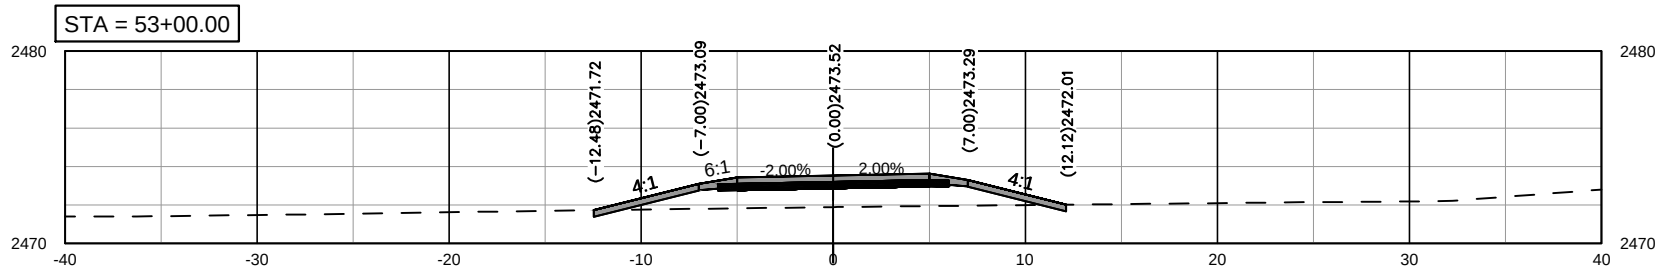




SHARED-USE PATH, 10TH AVE. E. AND 21ST ST.
CITY OF DICKINSON
DICKINSON, ND



Cross Sections

DRWN. BY JJK	CHKD BY AK	PROJECT NO. 201606
-----------------	---------------	-----------------------

	STATE	PROJECT NO.	SECTION NO.	SHEET NO.
	ND	TAU-5-983(058)058	200	23

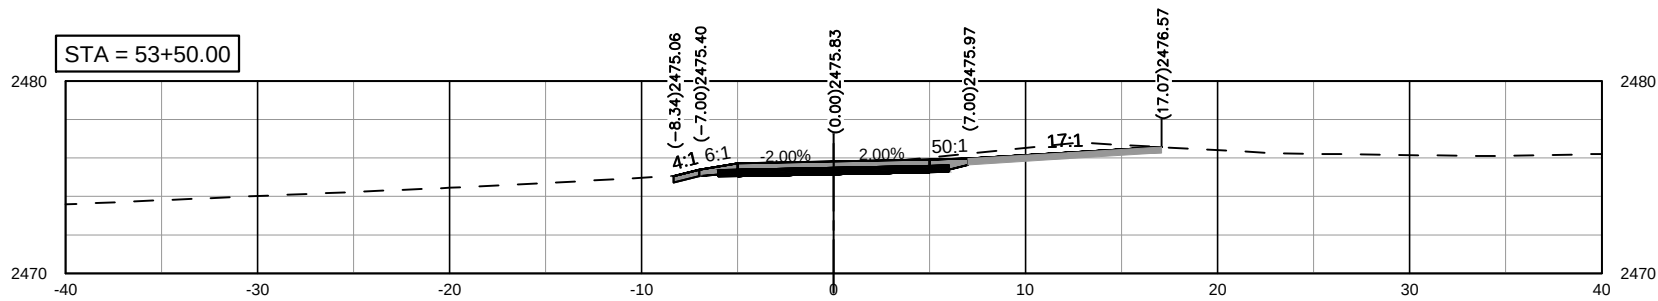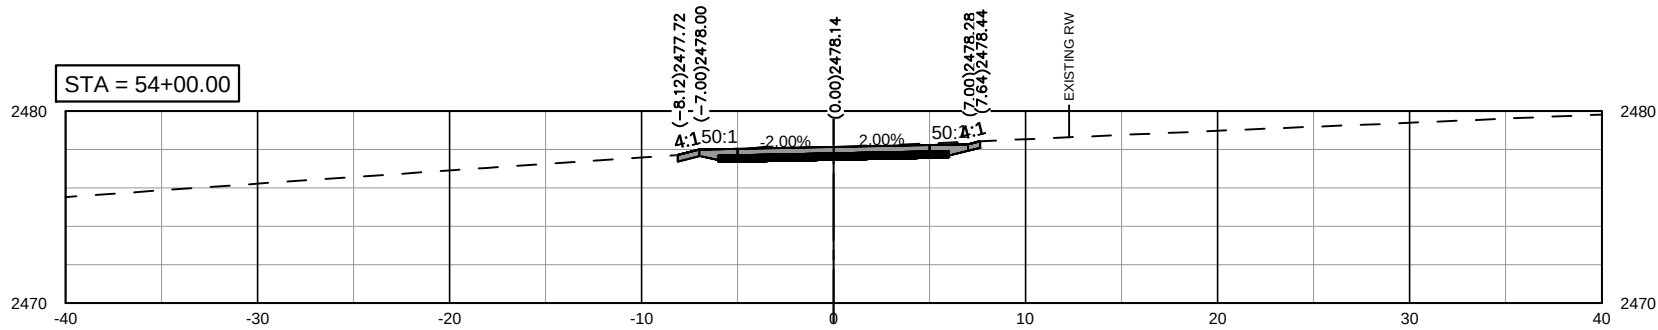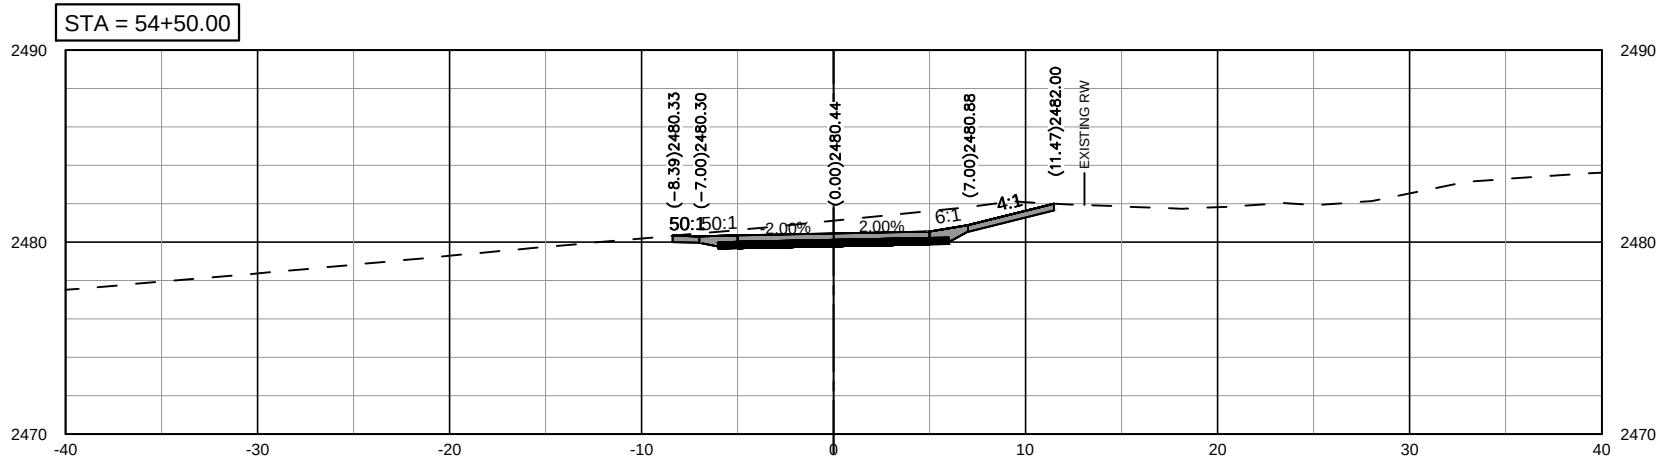




SHARED-USE PATH, 10TH AVE. E. AND 21ST ST.
CITY OF DICKINSON
DICKINSON, ND



Cross Sections

DRWN BY JJK	CHKD BY AK	PROJECT NO. 201606
----------------	---------------	-----------------------

	STATE	PROJECT NO.	SECTION NO.	SHEET NO.
	ND	TAU-5-983(058)058	200	25

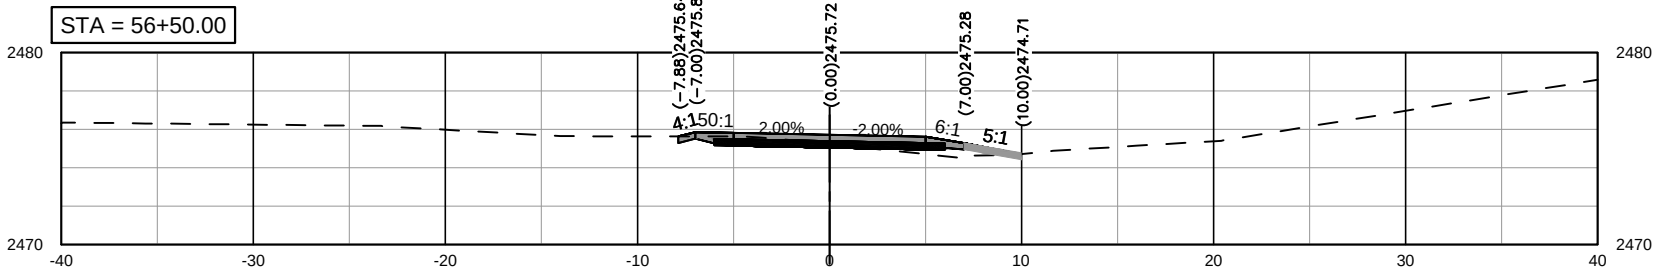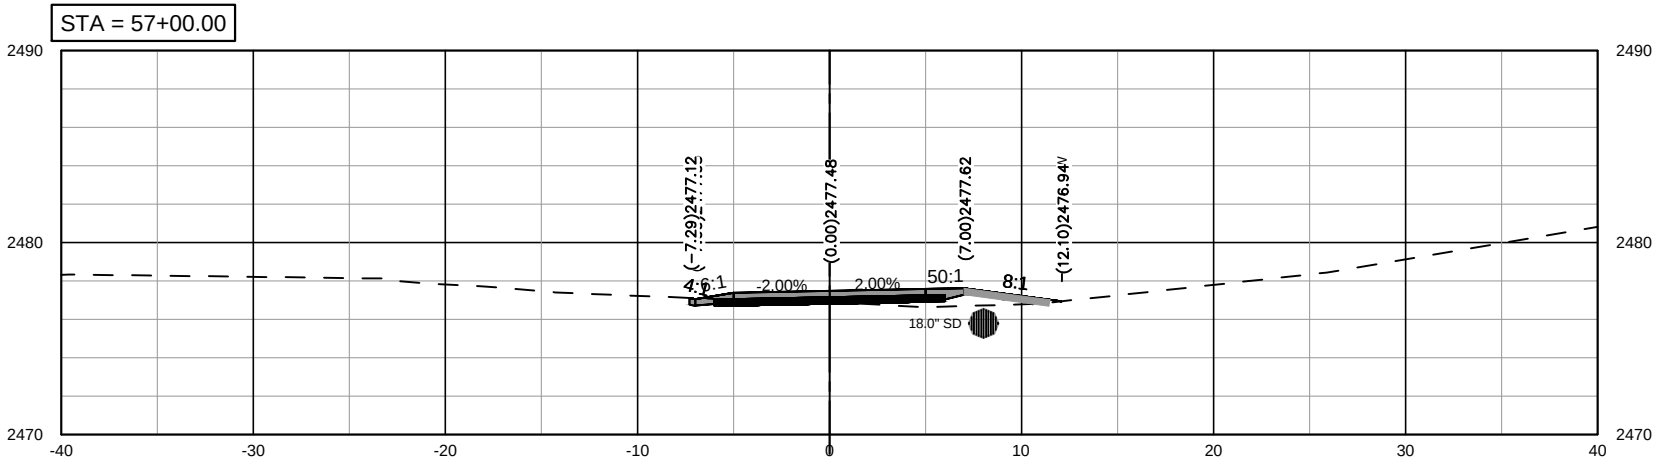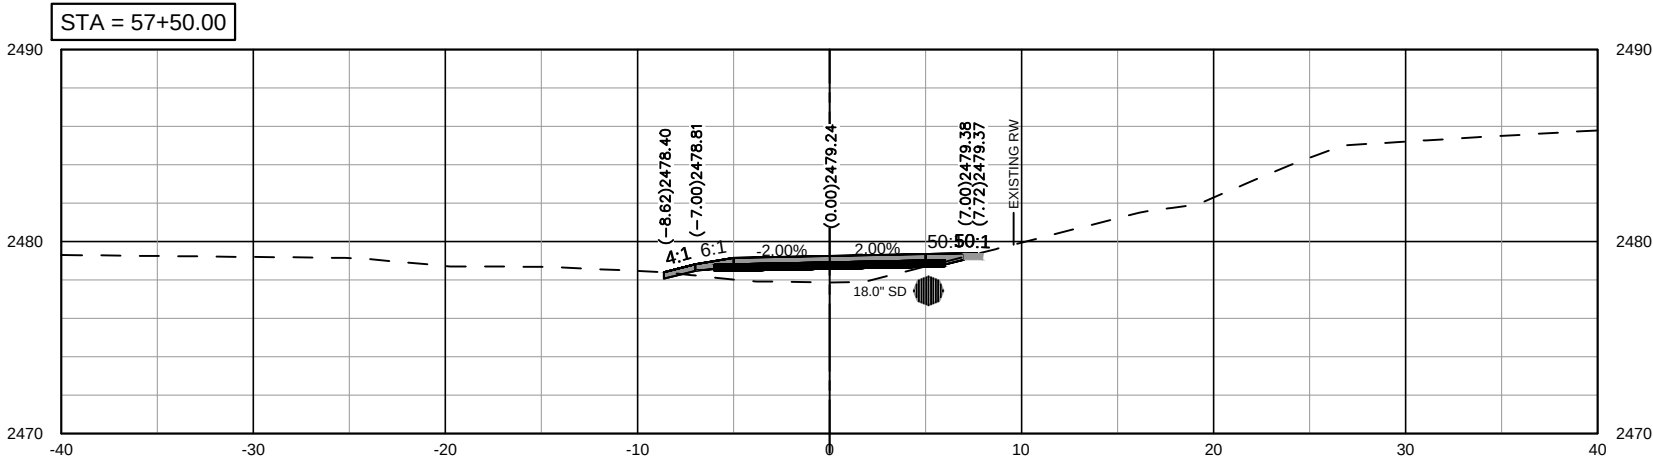





SHARED-USE PATH, 10TH AVE. E. AND 21ST ST.
CITY OF DICKINSON
DICKINSON, ND



Cross Sections

DRWN. BY JJK	CHKD BY AK	PROJECT NO. 201606
-----------------	---------------	-----------------------

	STATE	PROJECT NO.	SECTION NO.	SHEET NO.
	ND	TAU-5-983(058)058	200	26

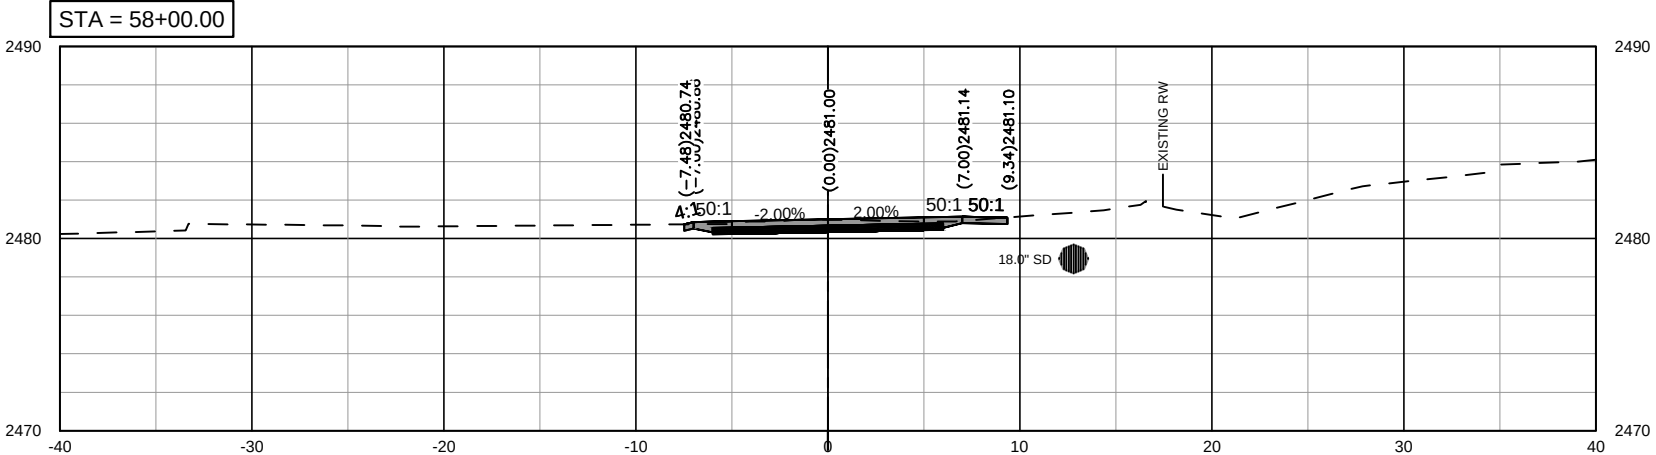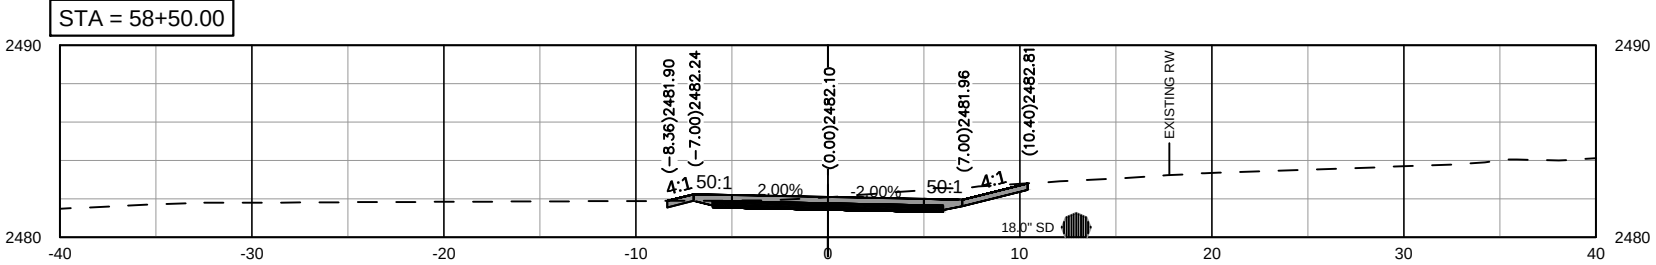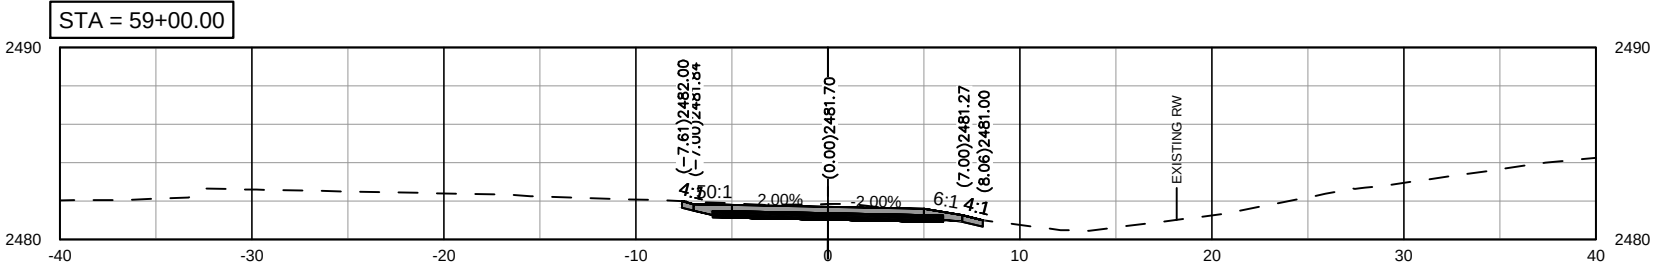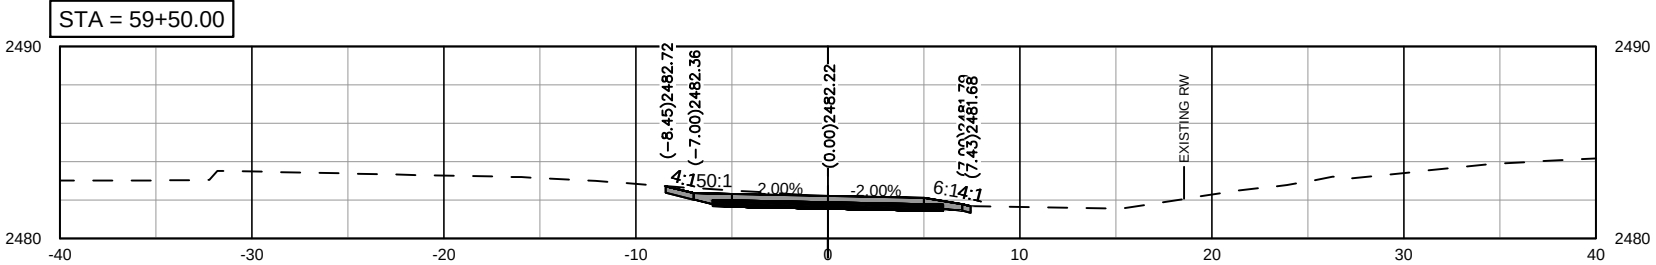





SHARED-USE PATH, 10TH AVE. E. AND 21ST ST.
CITY OF DICKINSON
DICKINSON, ND



Cross Sections

DRWN. BY JJK	CHKD BY AK	PROJECT NO. 201606
-----------------	---------------	-----------------------

	STATE	PROJECT NO.	SECTION NO.	SHEET NO.
	ND	TAU-5-983(058)058	200	27

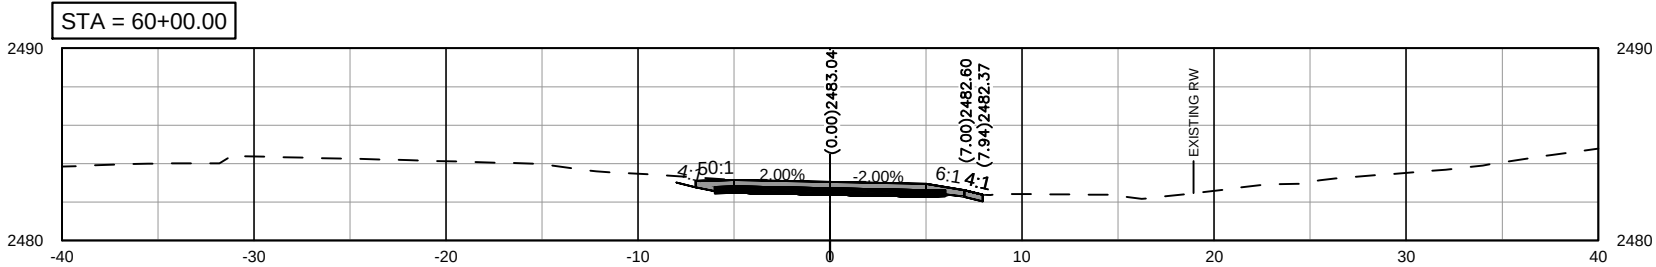
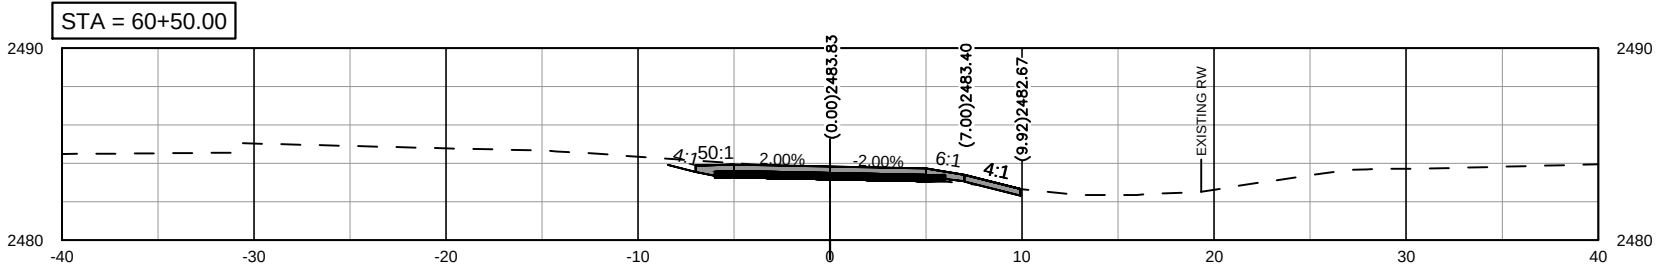
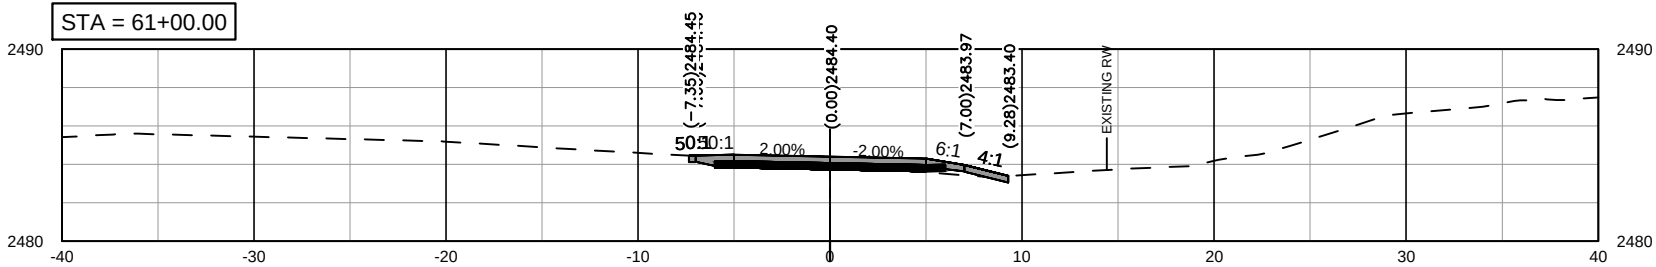
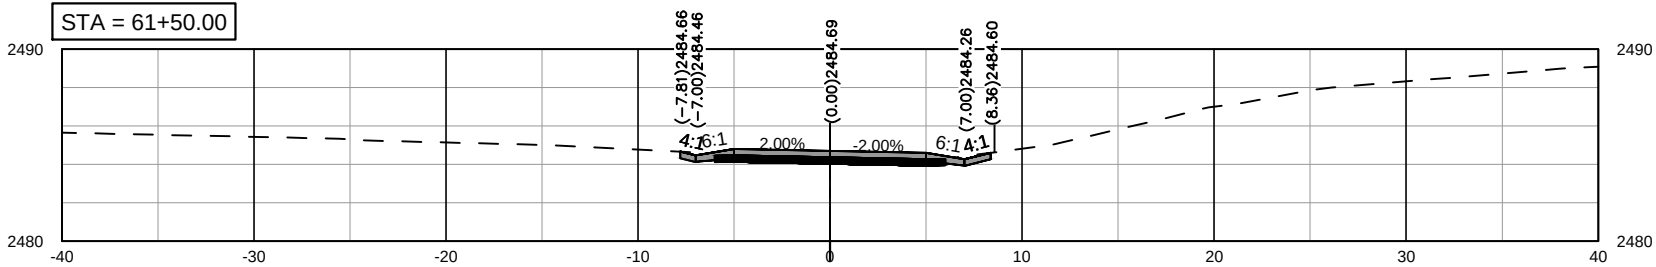


SHARED-USE PATH, 10TH AVE. E. AND 21ST ST.
CITY OF DICKINSON
DICKINSON, ND



Cross Sections

DRWN. BY JJK	CHKD BY AK	PROJECT NO. 201606
-----------------	---------------	-----------------------

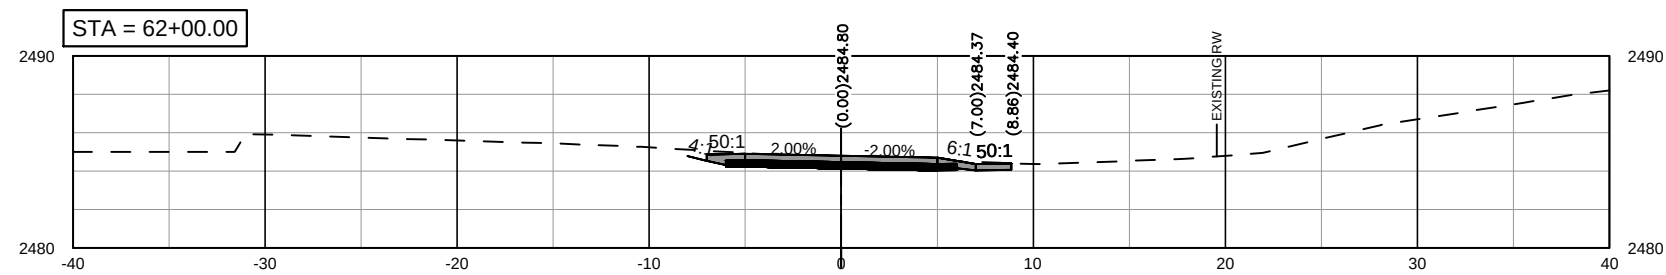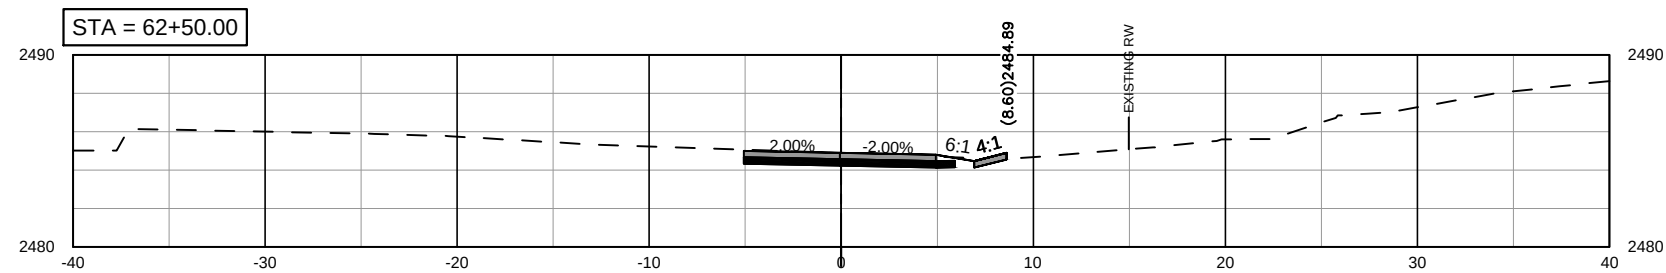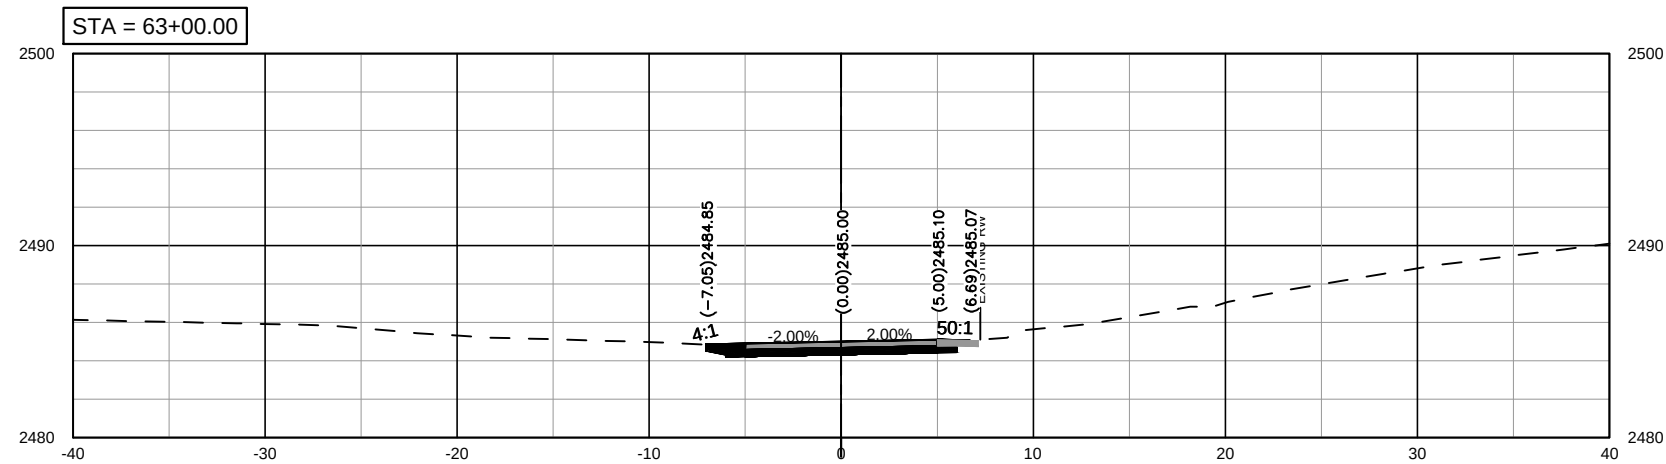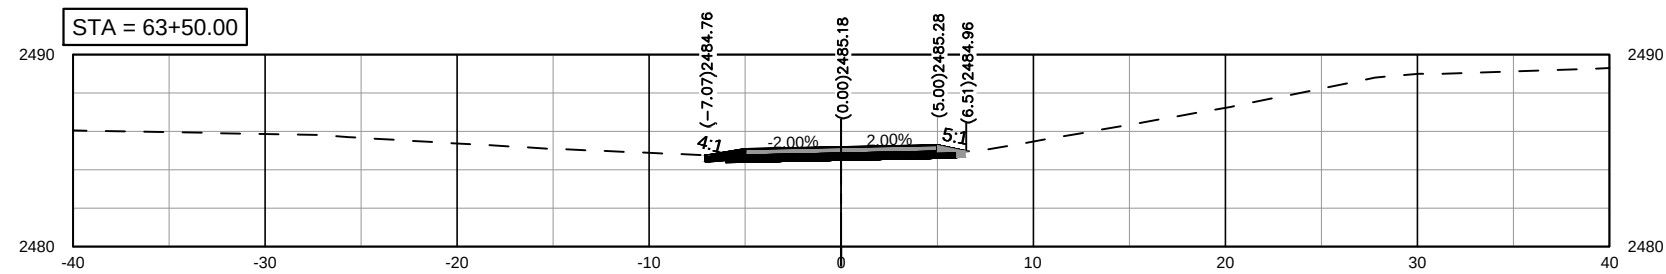

	STATE	PROJECT NO.	SECTION NO.	SHEET NO.
	ND	TAU-5-983(058)058	200	28





SHARED-USE PATH, 10TH AVE. E. AND 21ST ST.
CITY OF DICKINSON
DICKINSON, ND

KLJ

Cross Sections

DRWN BY: JJK
CHKD BY: AK
PROJECT NO.: 201606

	STATE	PROJECT NO.	SECTION NO.	SHEET NO.
	ND	TAU-5-983(058)058	200	29

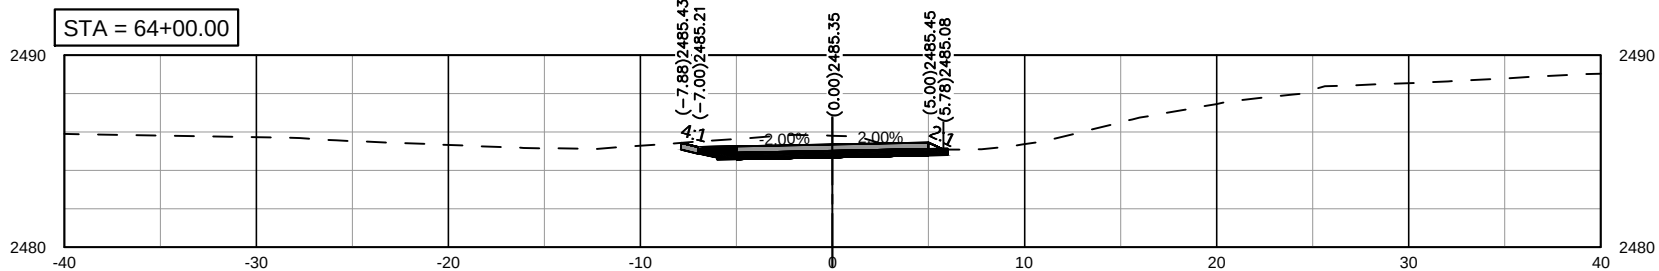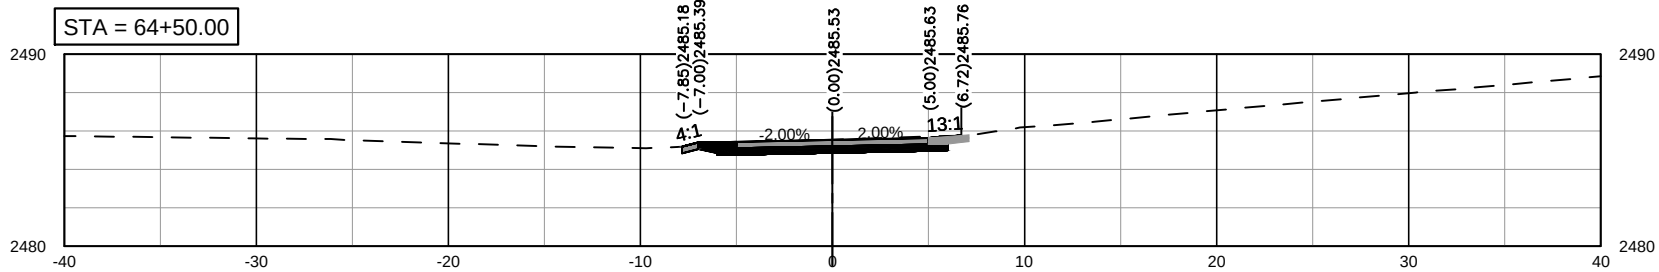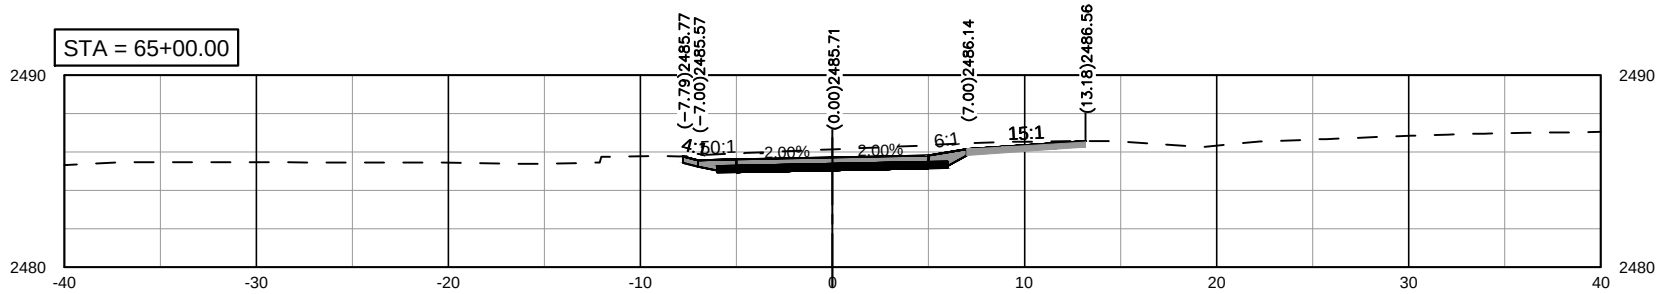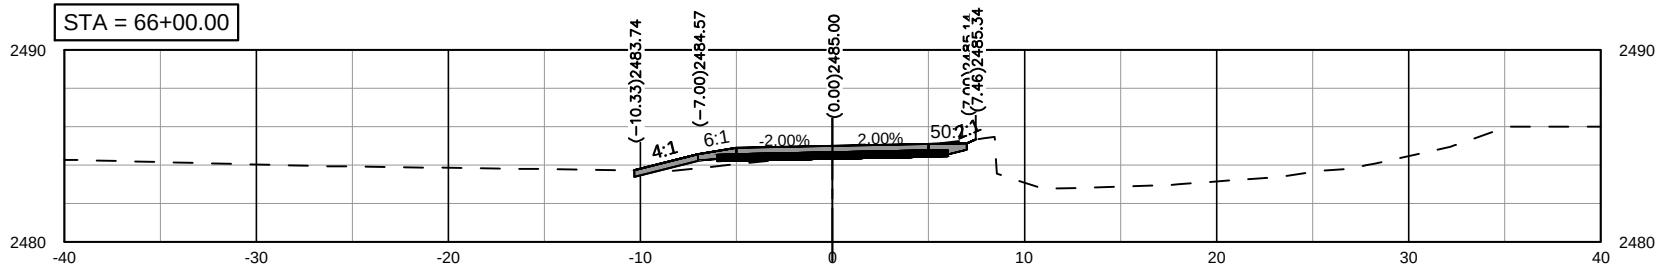





SHARED-USE PATH, 10TH AVE. E. AND 21ST ST.
 CITY OF DICKINSON
 DICKINSON, ND



Cross Sections

DRAWN BY JJK	CHKD BY AK	PROJECT NO. 201606
--	--	--

	STATE	PROJECT NO.	SECTION NO.	SHEET NO.
	ND	TAU-5-983(058)058	200	30

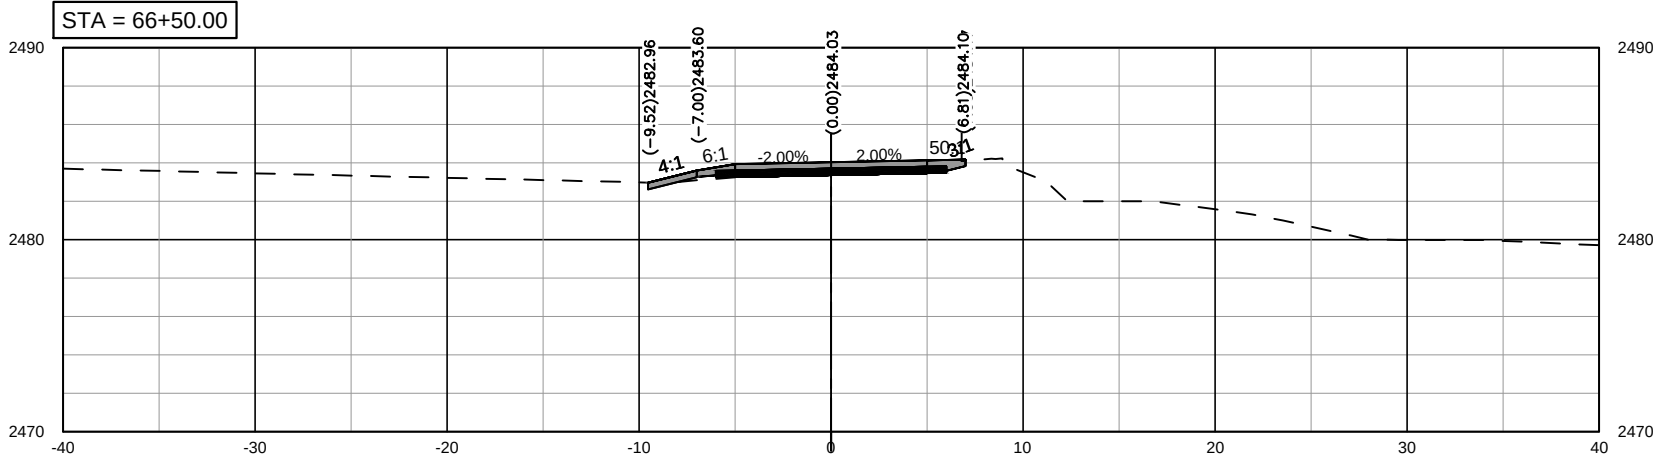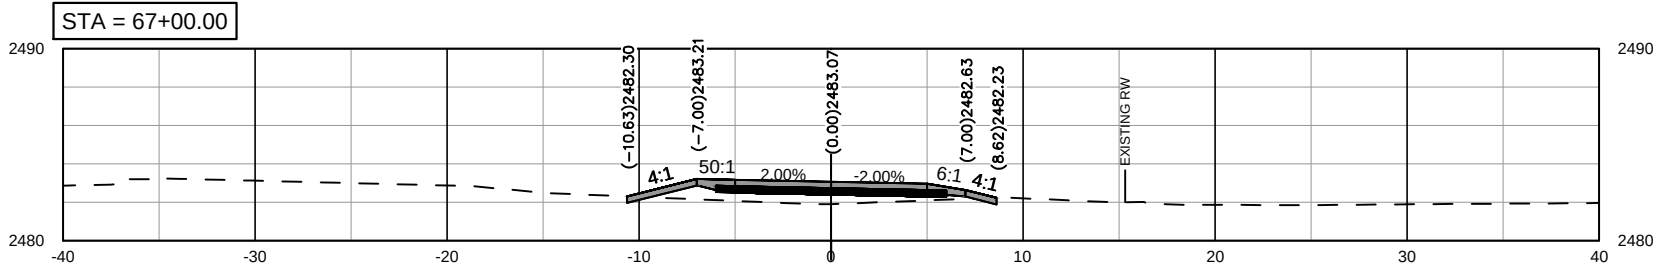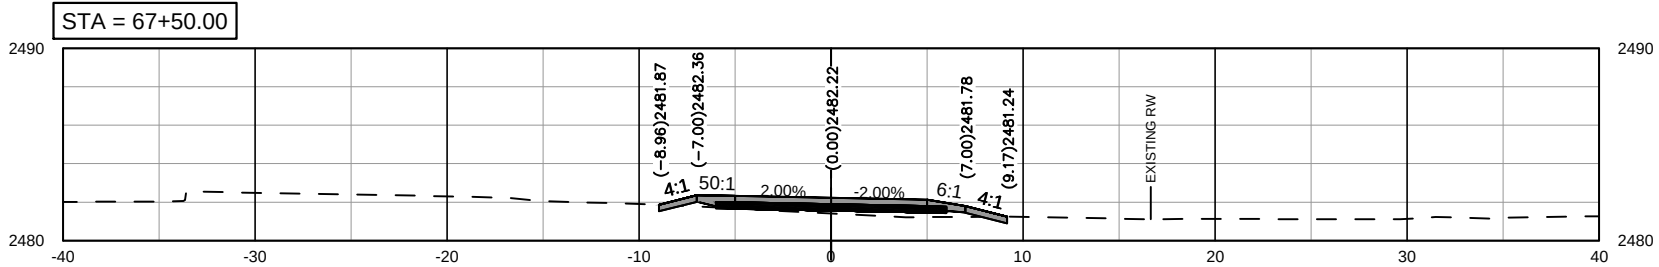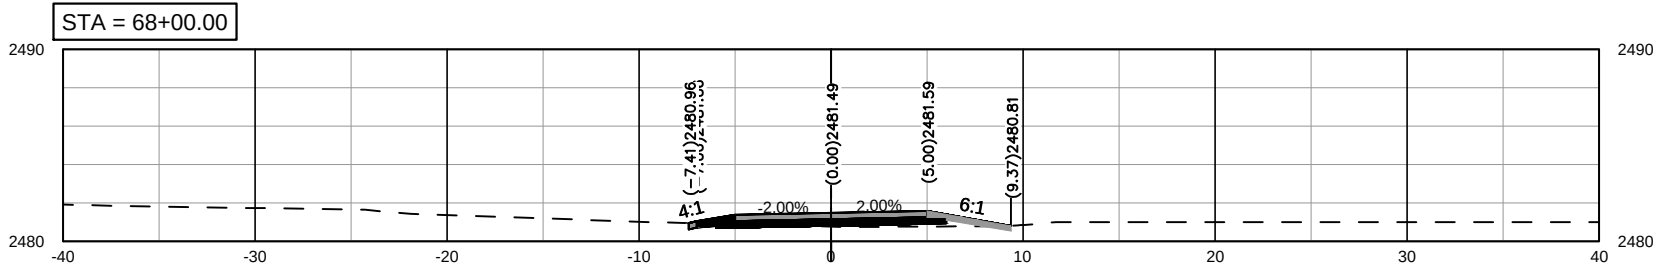




SHARED-USE PATH, 10TH AVE. E. AND 21ST ST.
 CITY OF DICKINSON
 DICKINSON, ND



Cross Sections

DRWN. BY JJK	CHKD BY AK	PROJECT NO. 201606
-----------------	---------------	-----------------------

	STATE	PROJECT NO.	SECTION NO.	SHEET NO.
	ND	TAU-5-983(058)058	200	31

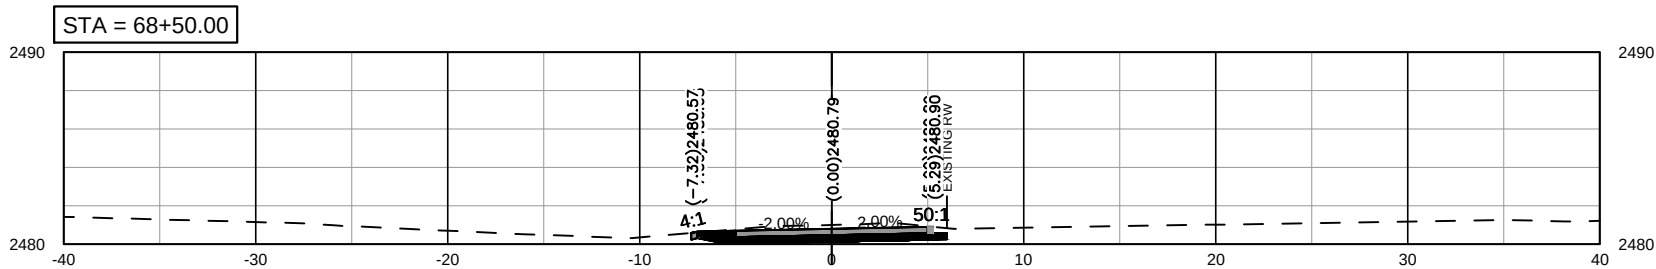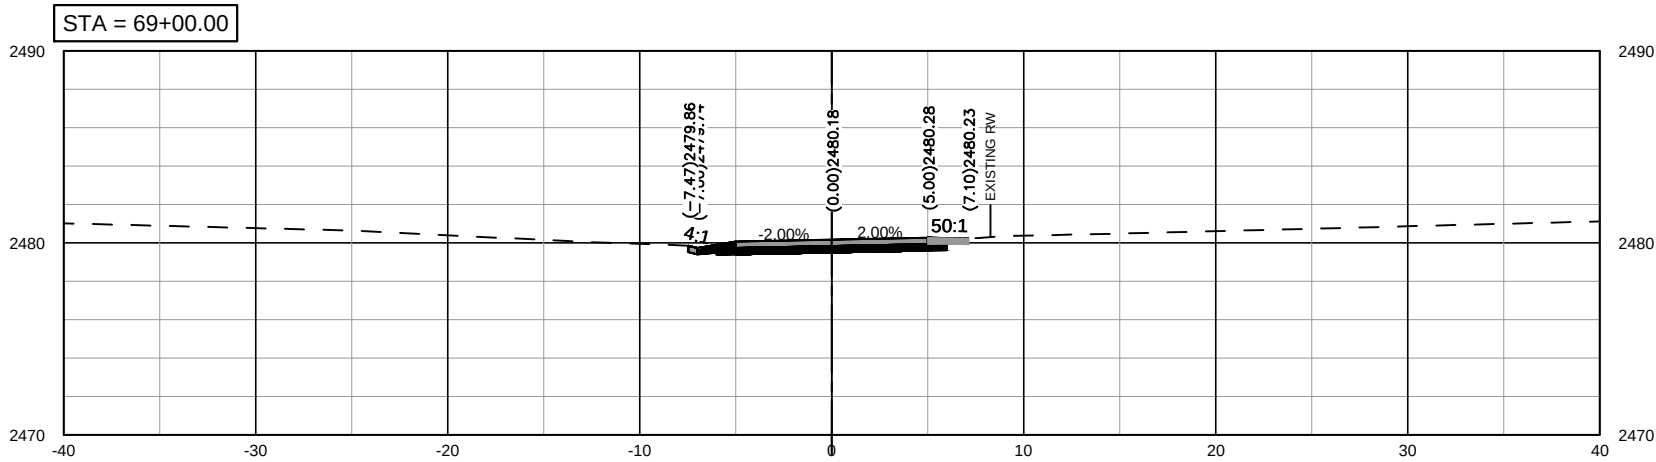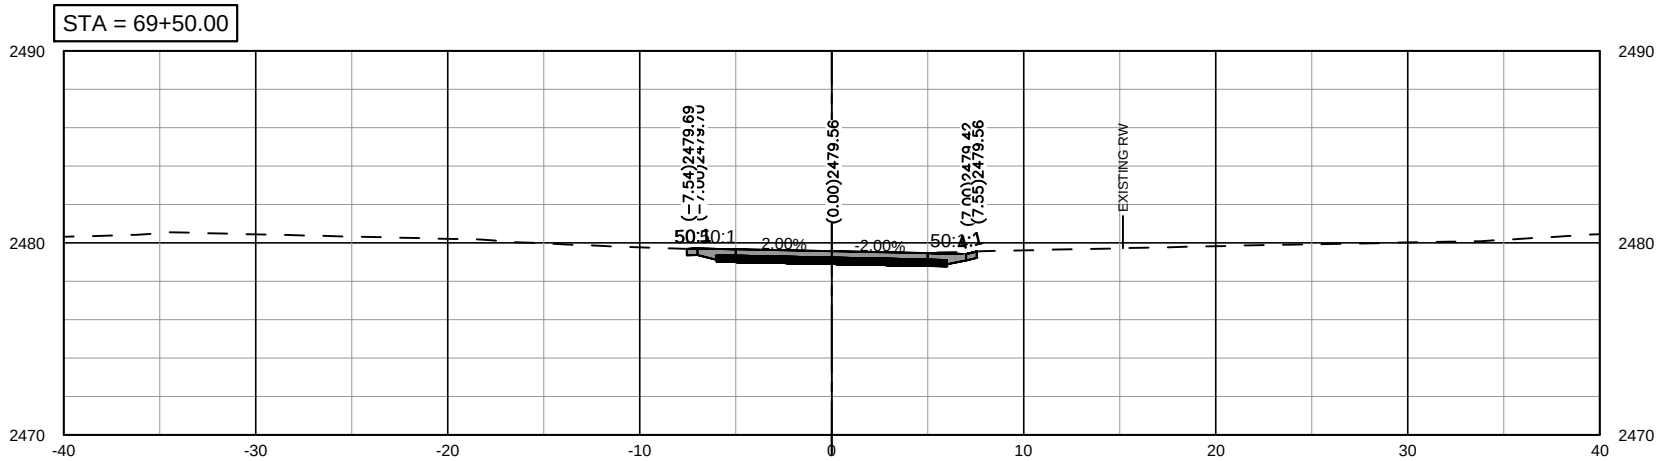





SHARED-USE PATH, 10TH AVE. E. AND 21ST ST.
 CITY OF DICKINSON
 DICKINSON, ND



Cross Sections

DRAWN BY JJK	CHKD BY AK	PROJECT NO. 201606
--	--	--

	STATE	PROJECT NO.	SECTION NO.	SHEET NO.
	ND	TAU-5-983(058)058	200	32

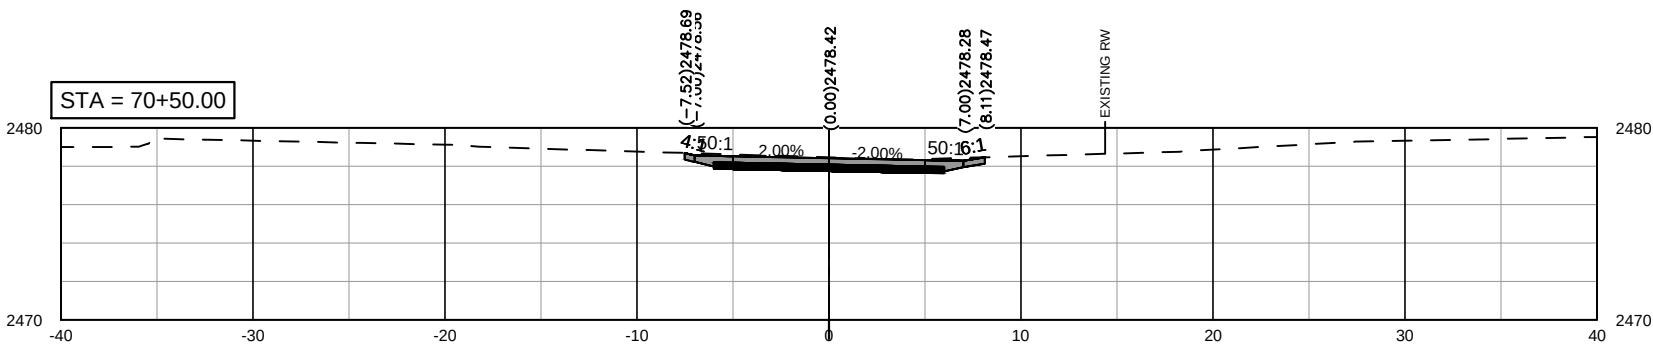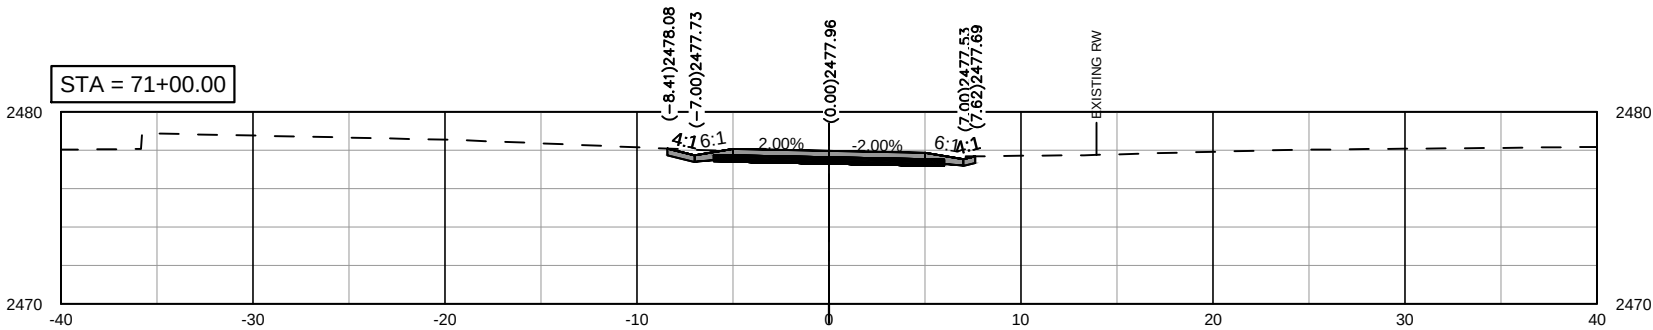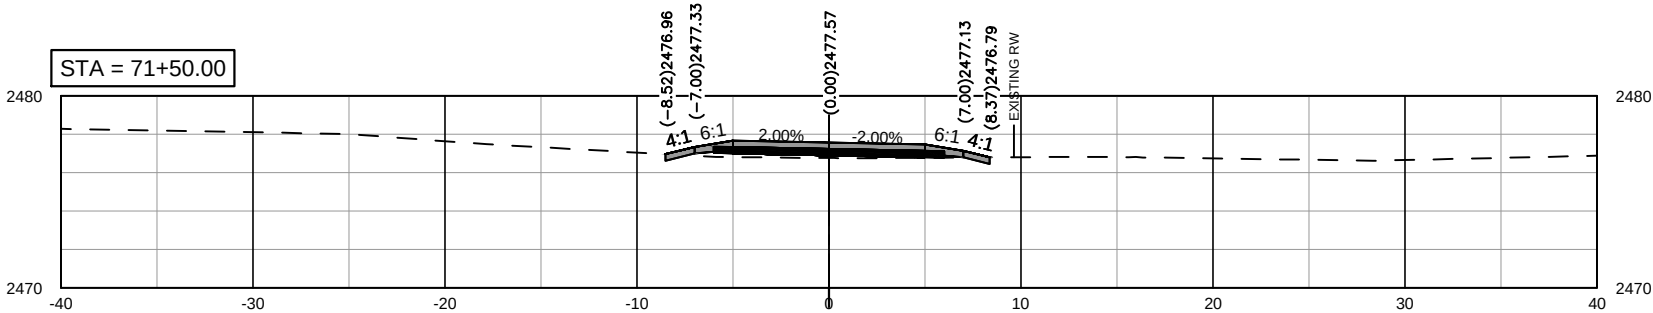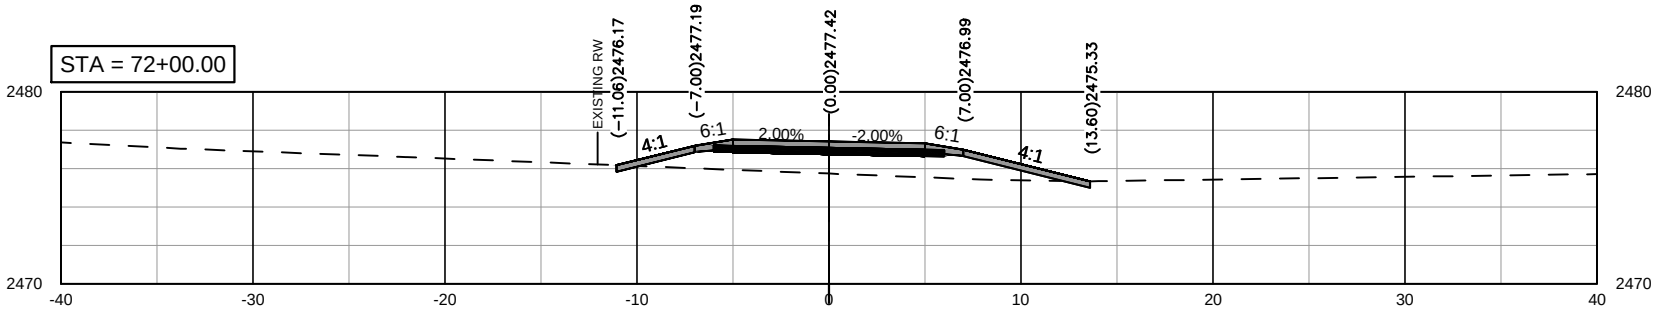





SHARED-USE PATH, 10TH AVE. E. AND 21ST ST.
CITY OF DICKINSON
DICKINSON, ND



Cross Sections

DRWN BY JJJ	CHKD BY AK	PROJECT NO. 201606
----------------	---------------	-----------------------

	STATE	PROJECT NO.	SECTION NO.	SHEET NO.
	ND	TAU-5-983(058)058	200	33

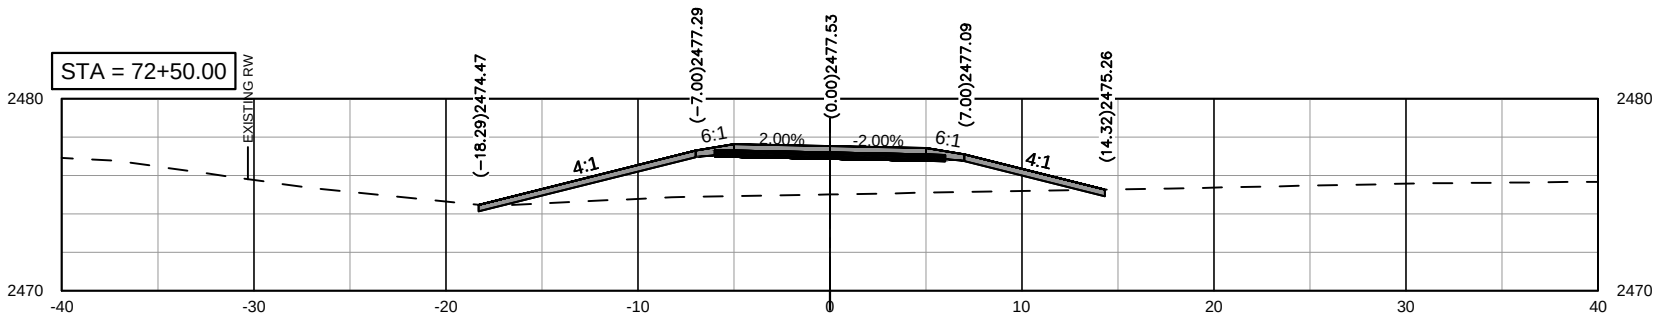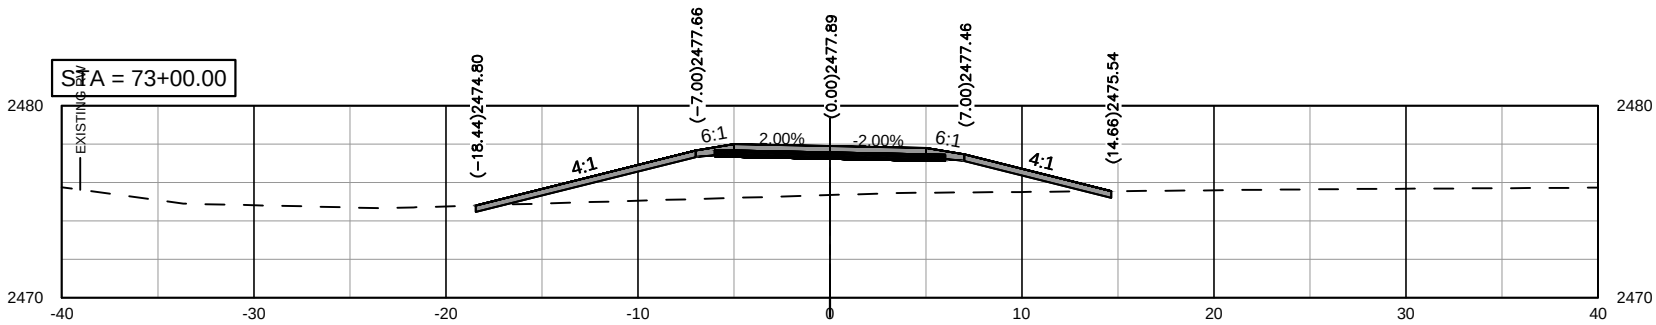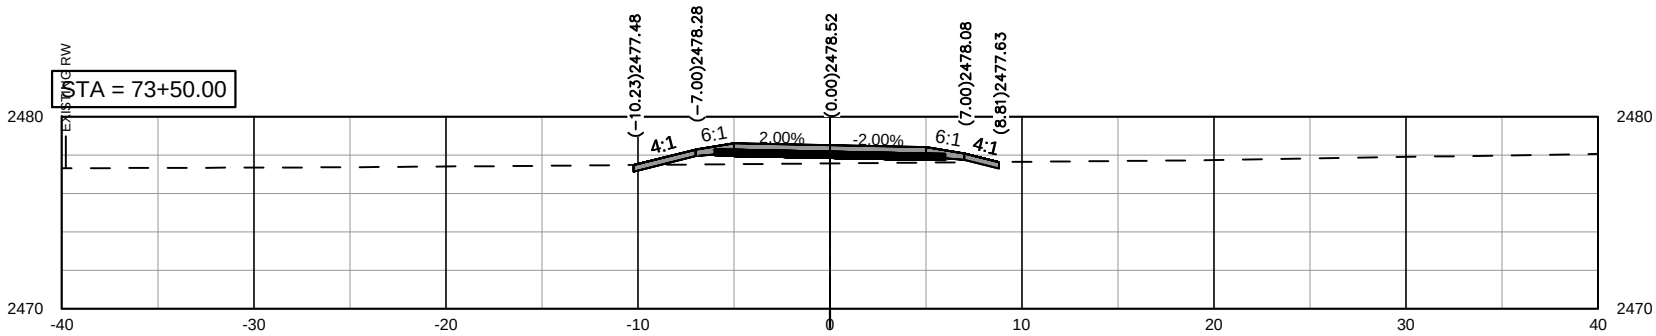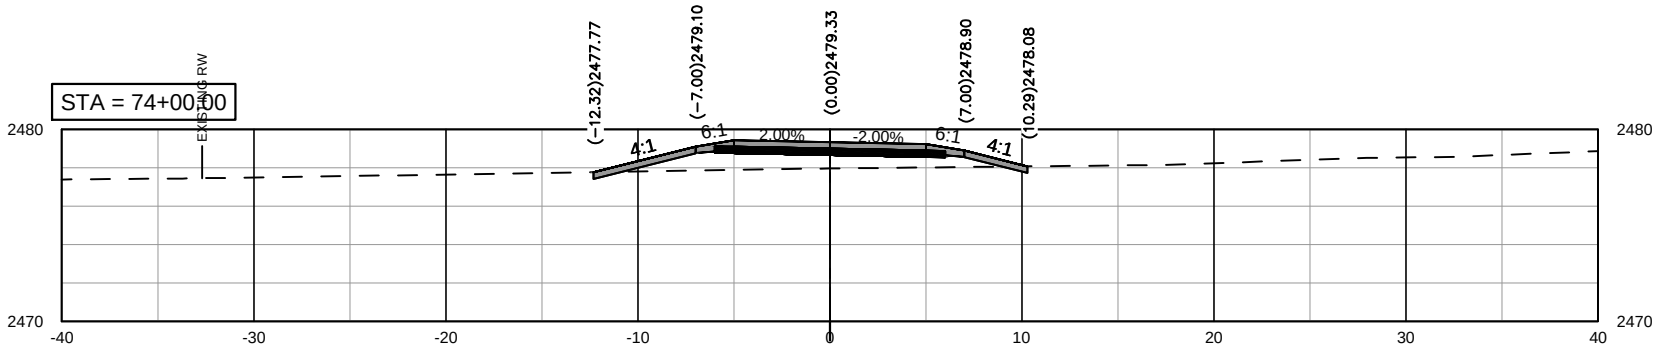

SHARED-USE PATH, 10TH AVE. E. AND 21ST ST.
CITY OF DICKINSON
DICKINSON, ND






Cross Sections

DRWN. BY
JJK

CHKD BY
AK

PROJECT NO.
201606

	STATE	PROJECT NO.	SECTION NO.	SHEET NO.
	ND	TAU-5-983(058)058	200	34

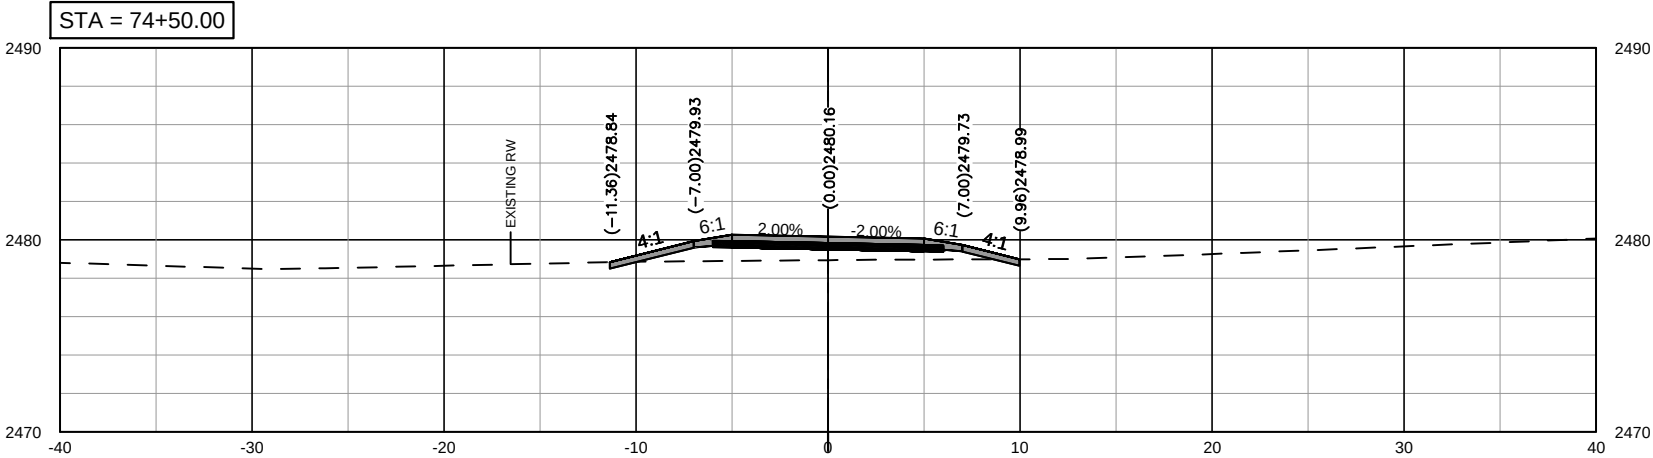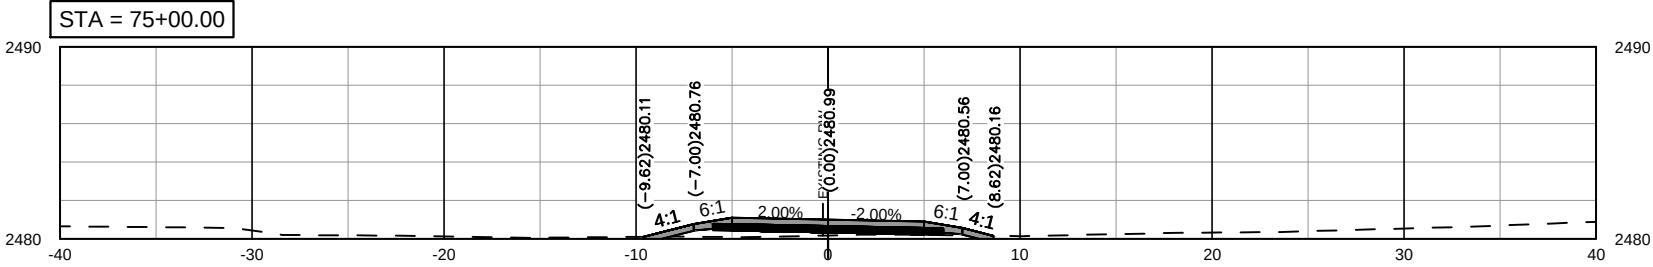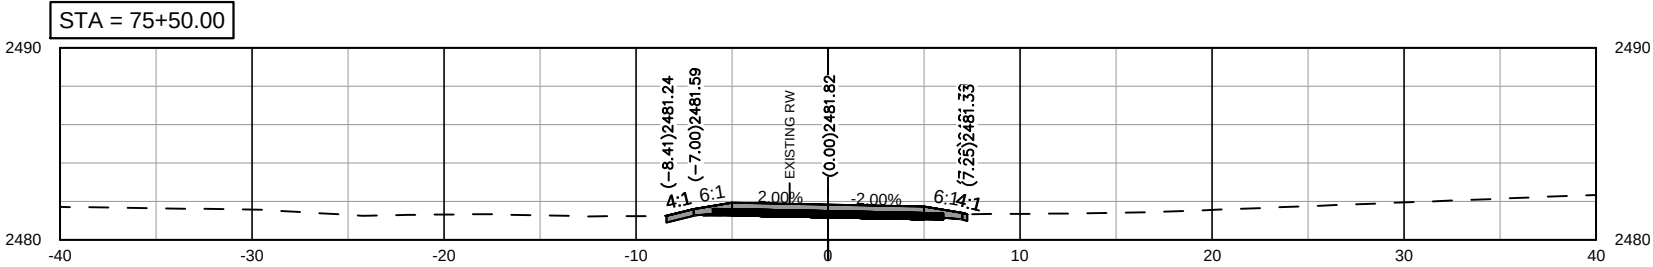

SHARED-USE PATH, 10TH AVE. E. AND 21ST ST.
 CITY OF DICKINSON
 DICKINSON, ND



Cross Sections

DRWN BY JJK	CHKD BY AK	PROJECT NO. 201606
----------------	---------------	-----------------------

