
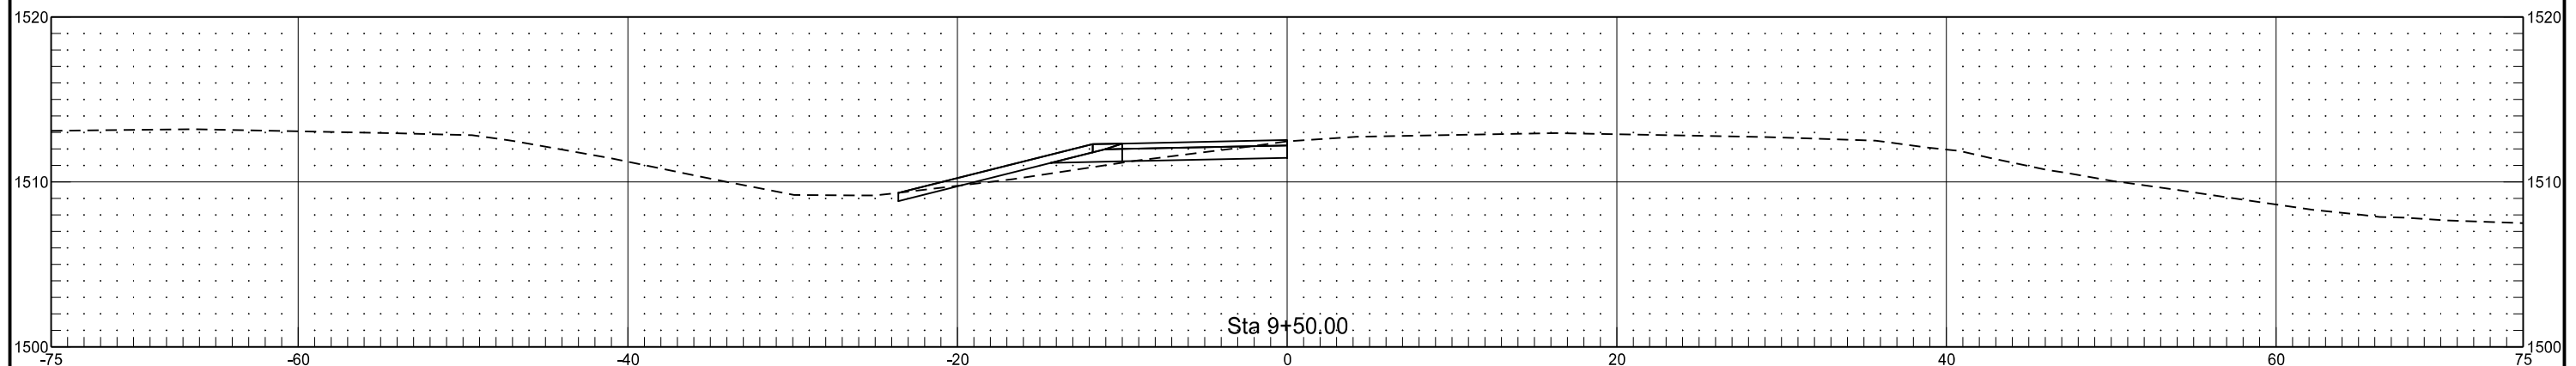
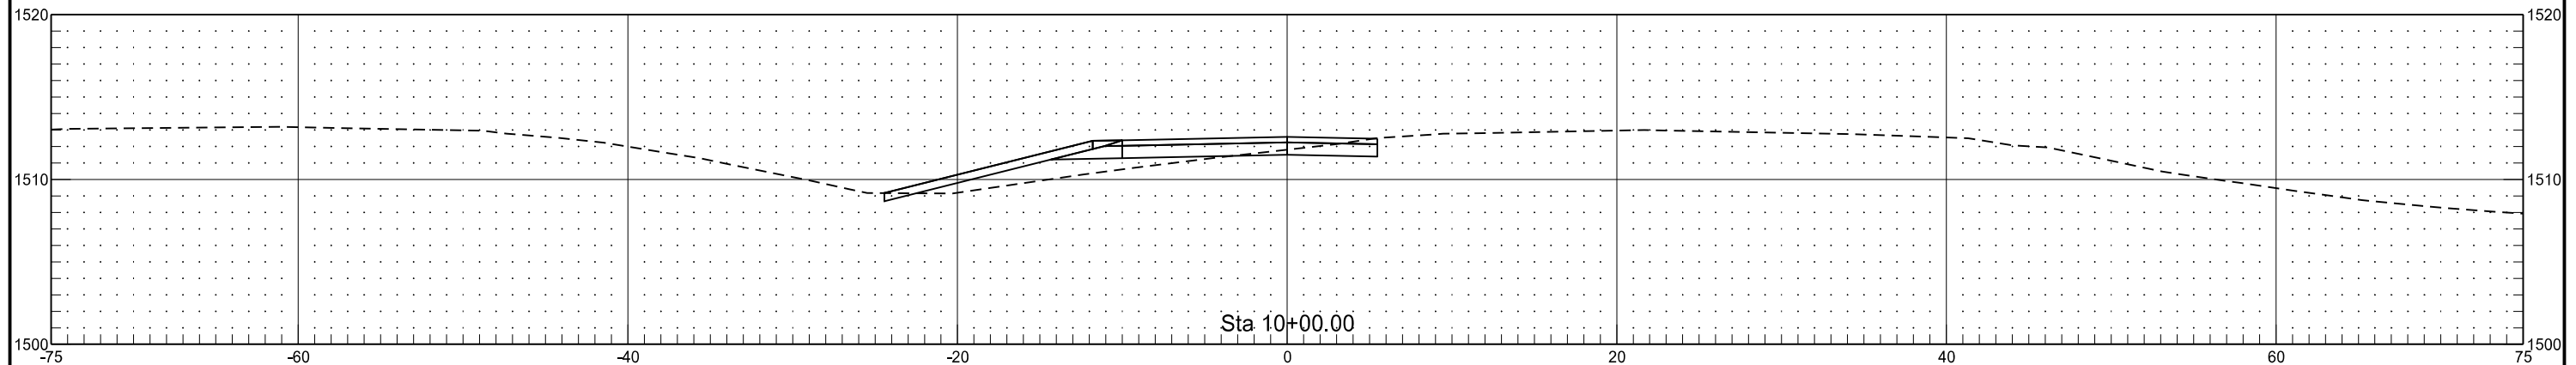





West Crossover - Lakota

	STATE	PROJECT NO.	SECTION NO.	SHEET NO.
	ND	NH-6-002(122)295	200	1

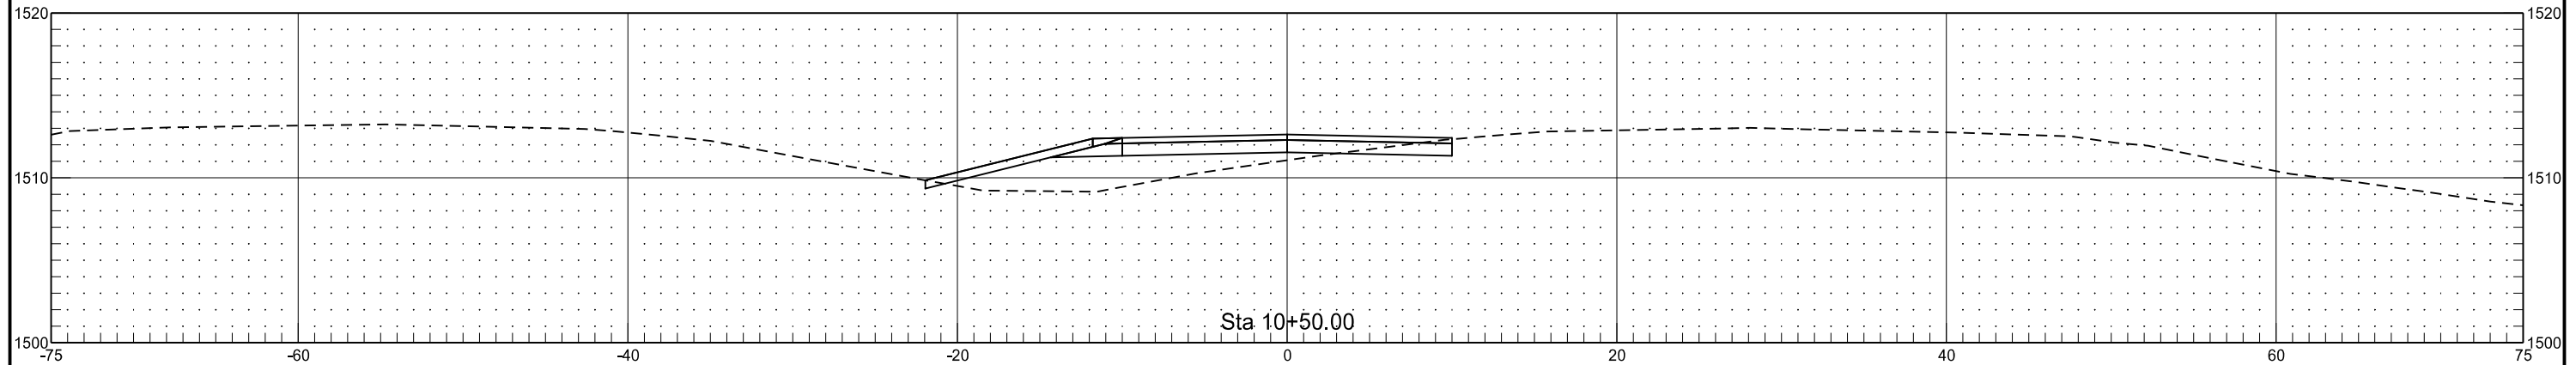




West Crossover - Lakota

	STATE	PROJECT NO.	SECTION NO.	SHEET NO.
	ND	NH-6-002(122)295	200	2

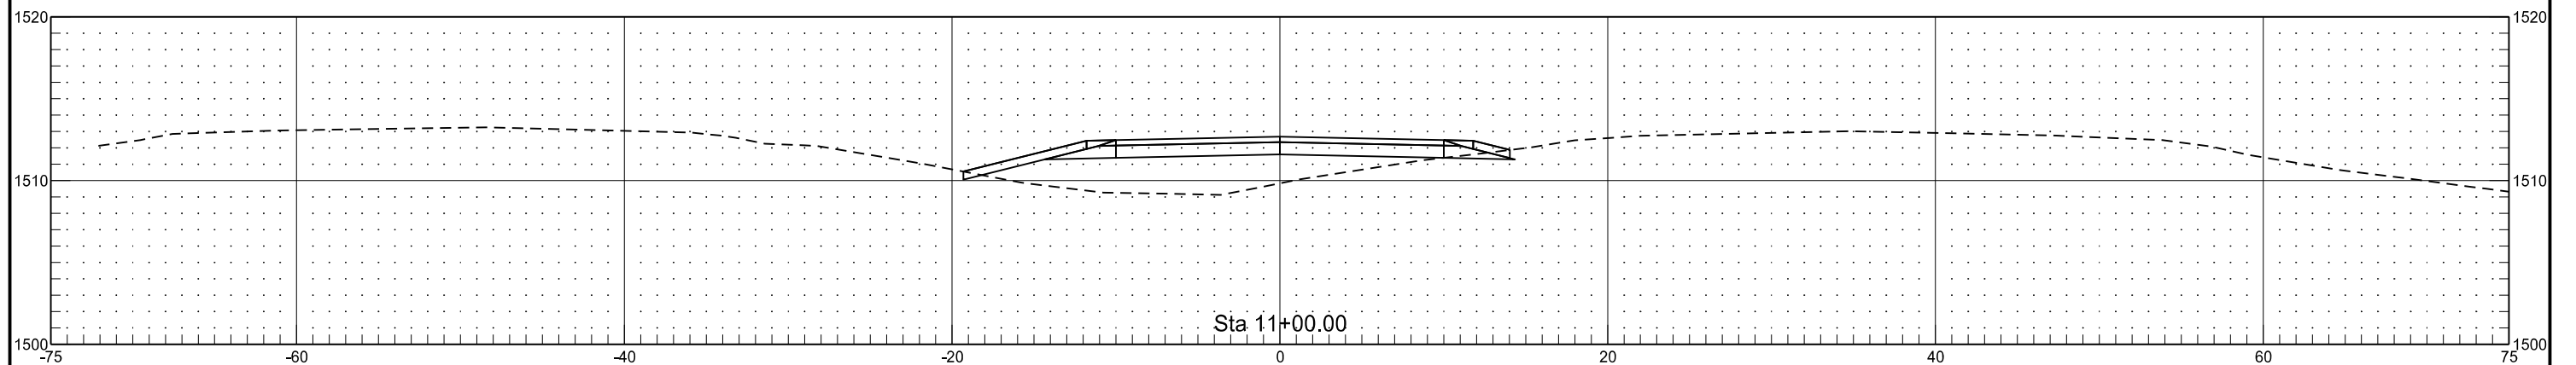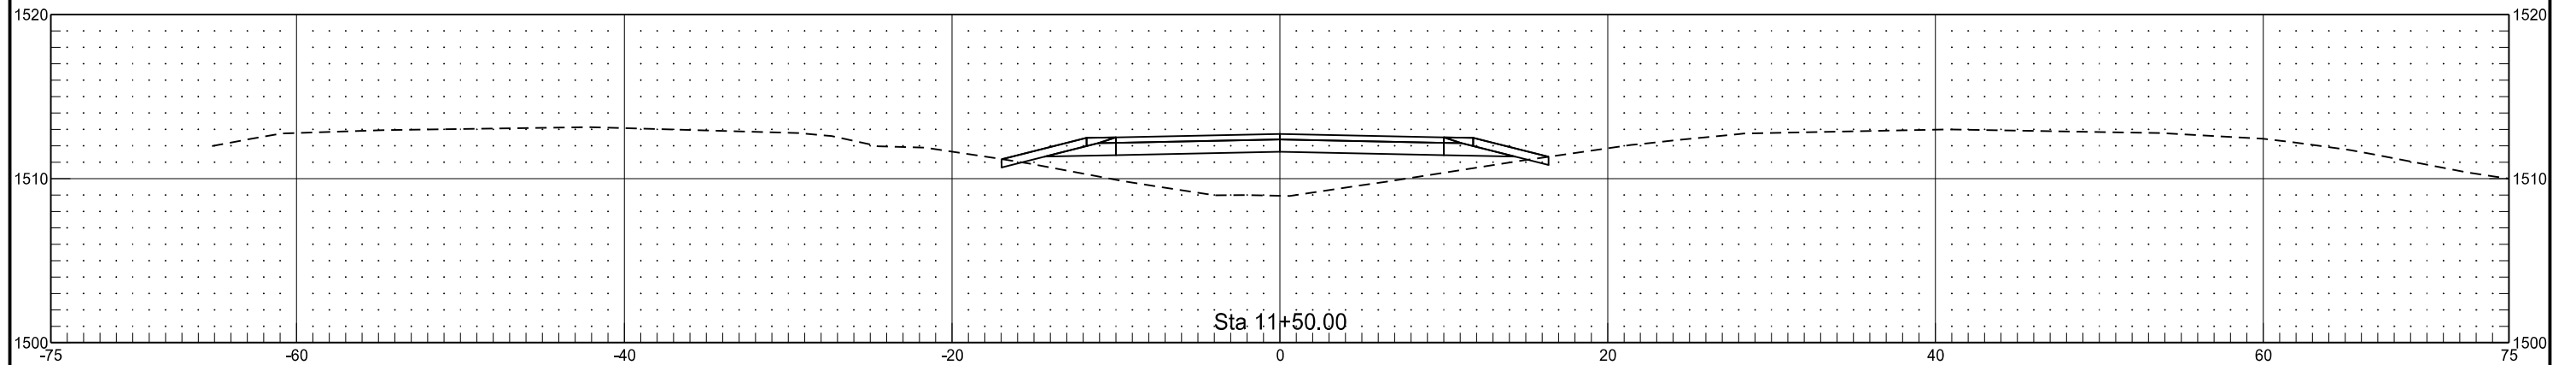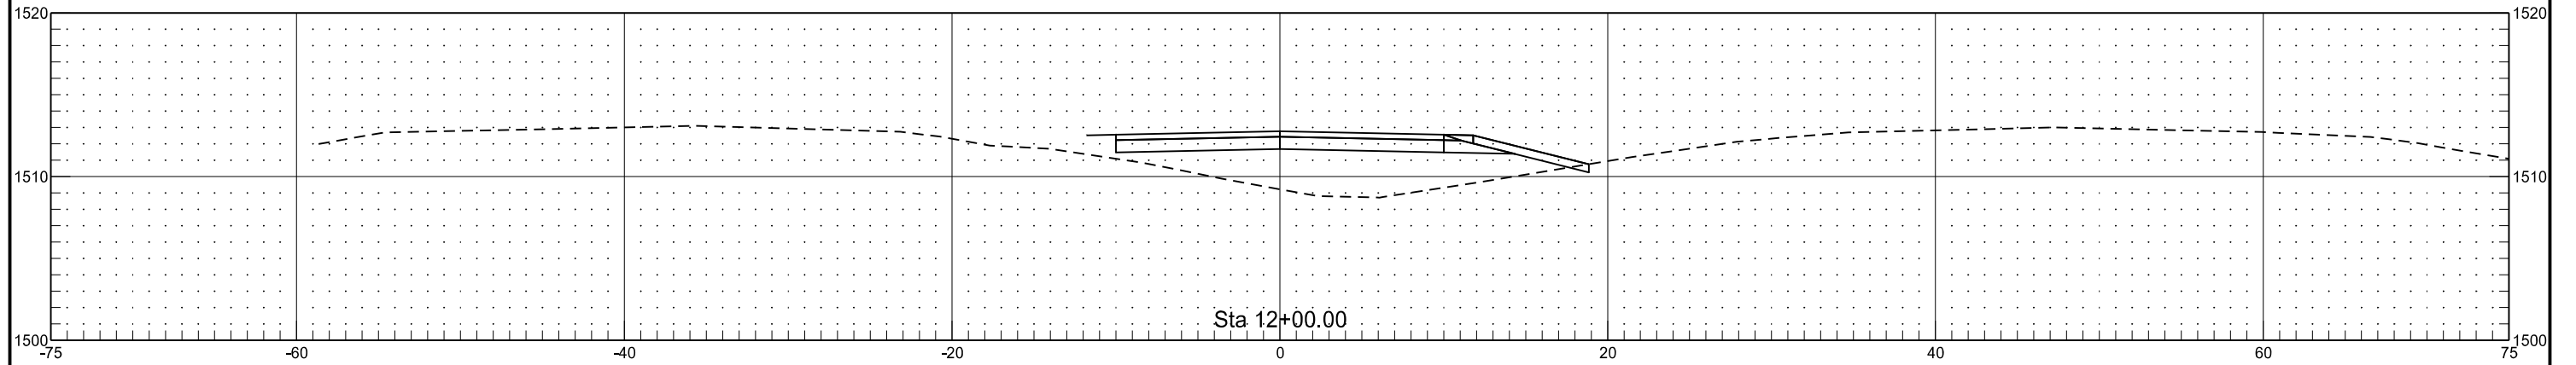



West Crossover - Lakota

STATE	PROJECT NO.	SECTION NO.	SHEET NO.
ND	NH-6-002(122)295	200	3

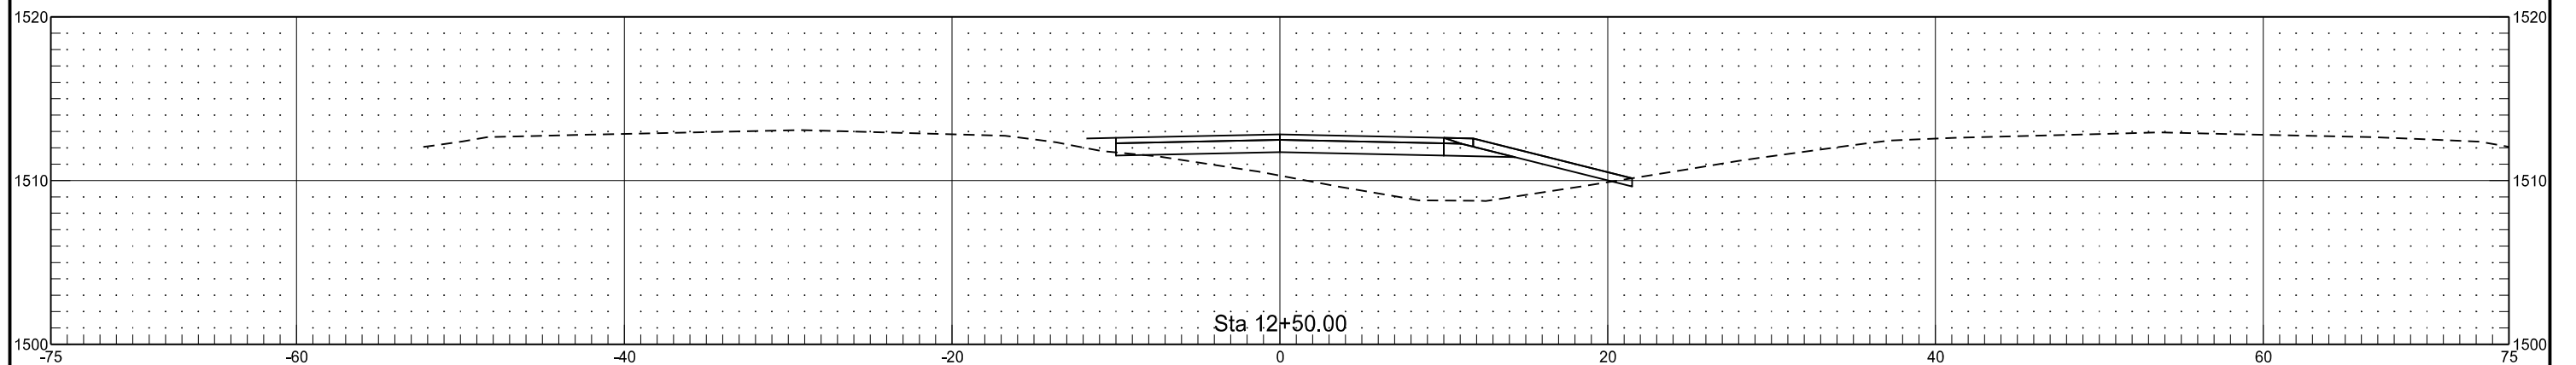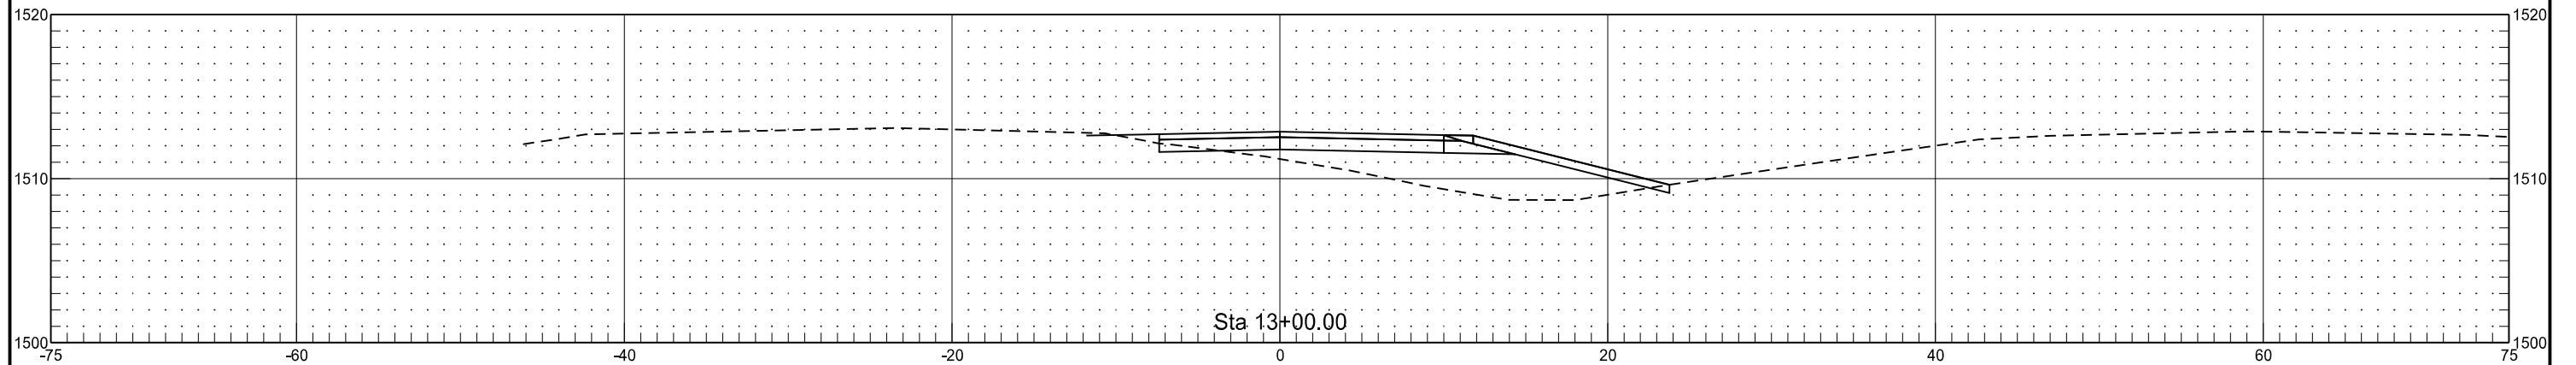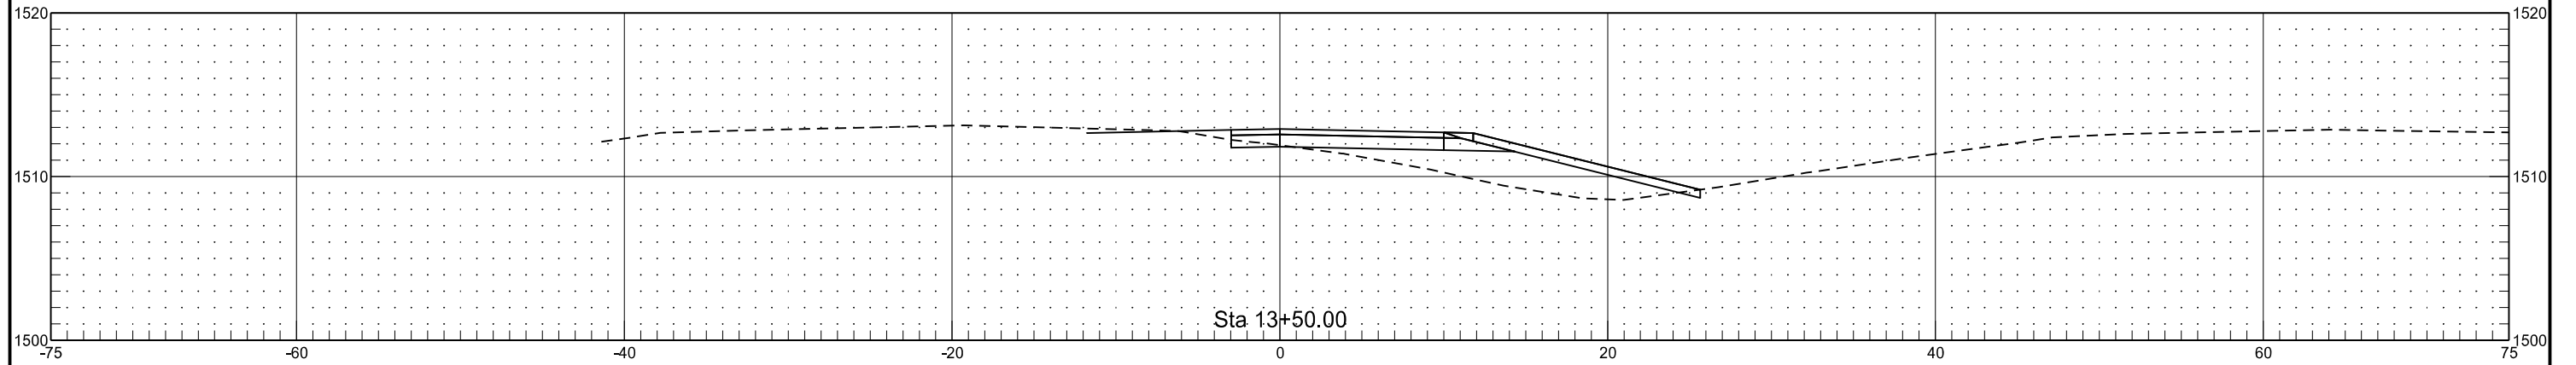







West Crossover - Lakota

	STATE	PROJECT NO.	SECTION NO.	SHEET NO.
	ND	NH-6-002(122)295	200	4

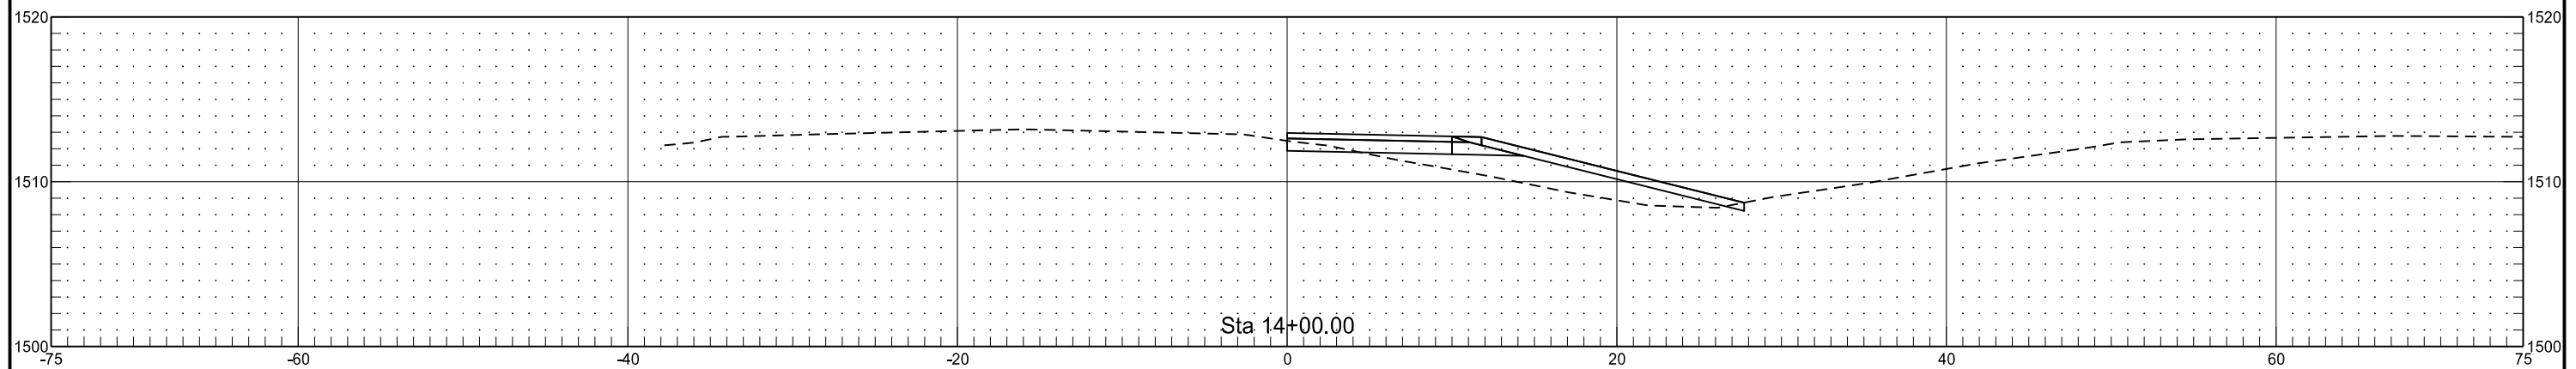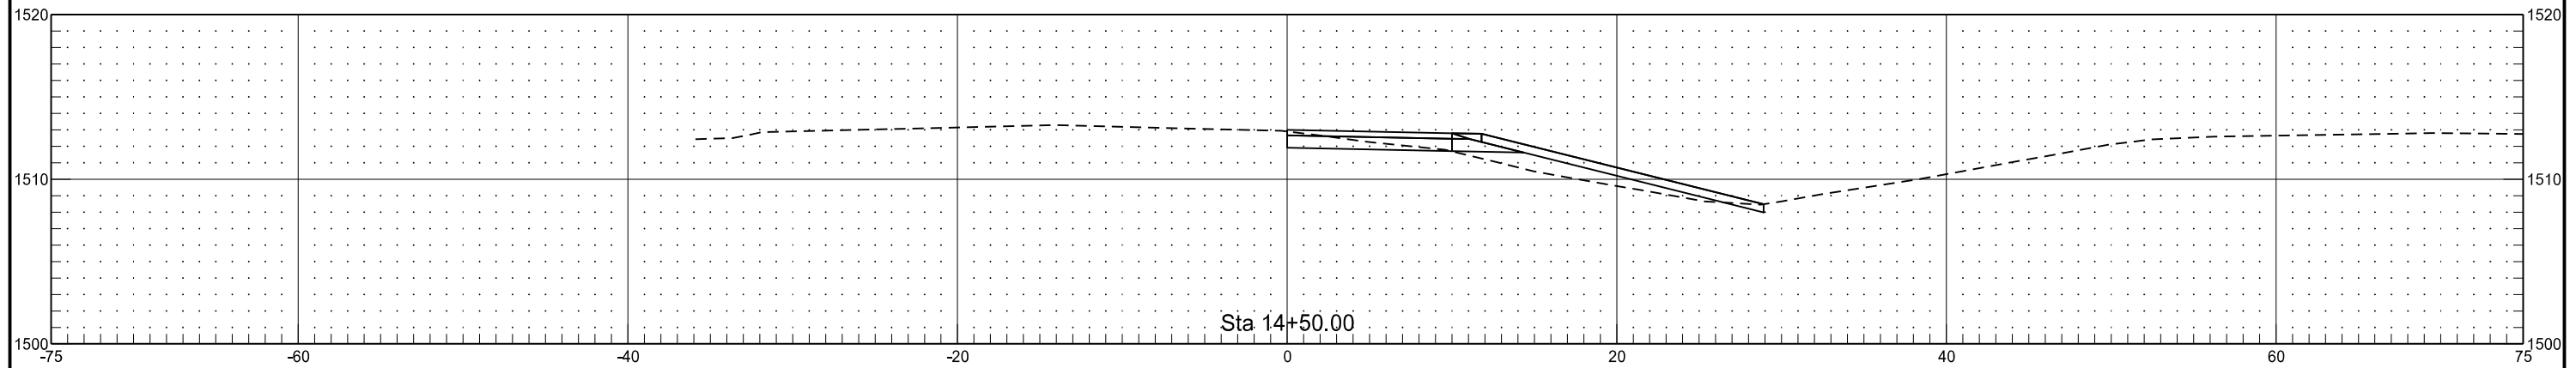

East Crossover

STATE	PROJECT NO.	SECTION NO.	SHEET NO.
ND	NH-6-002(122)295	200	5

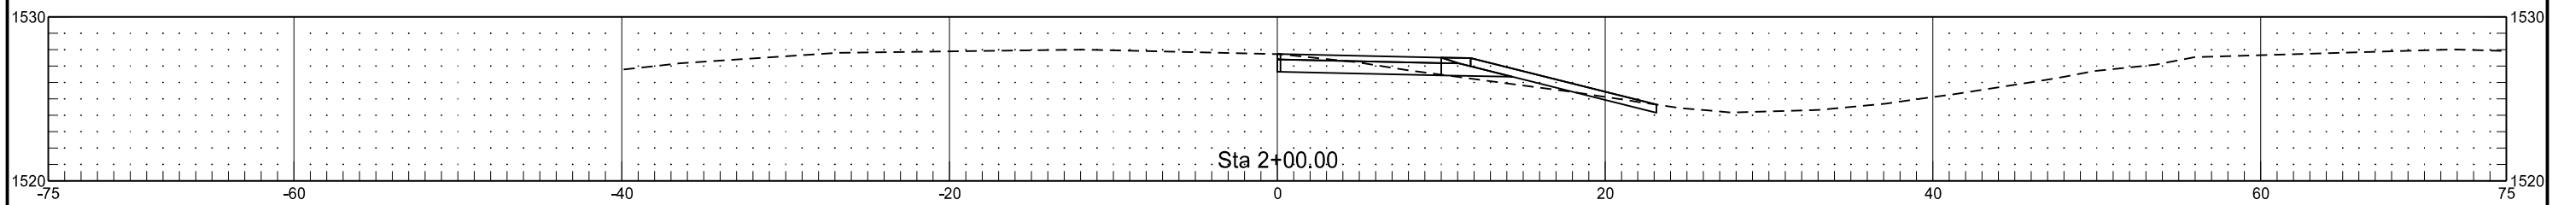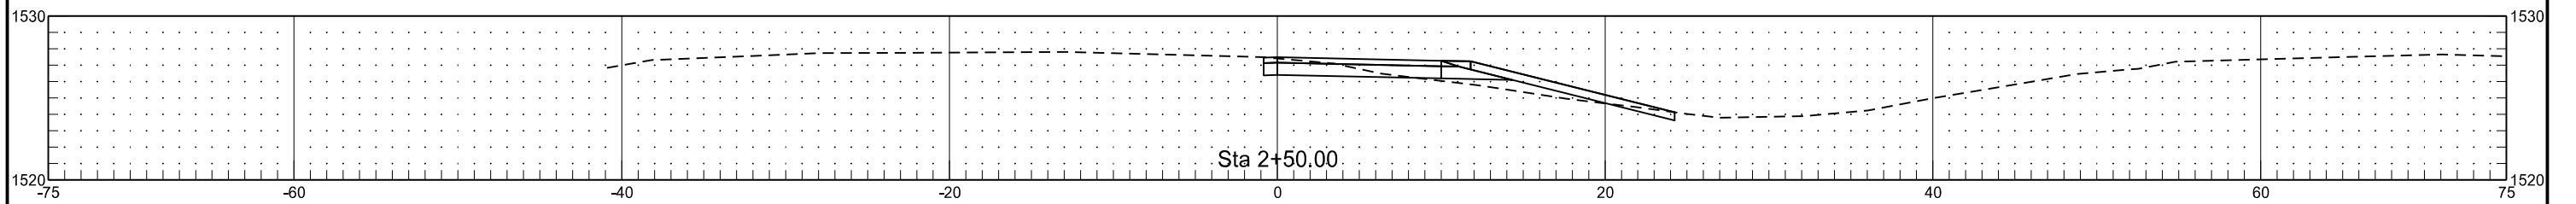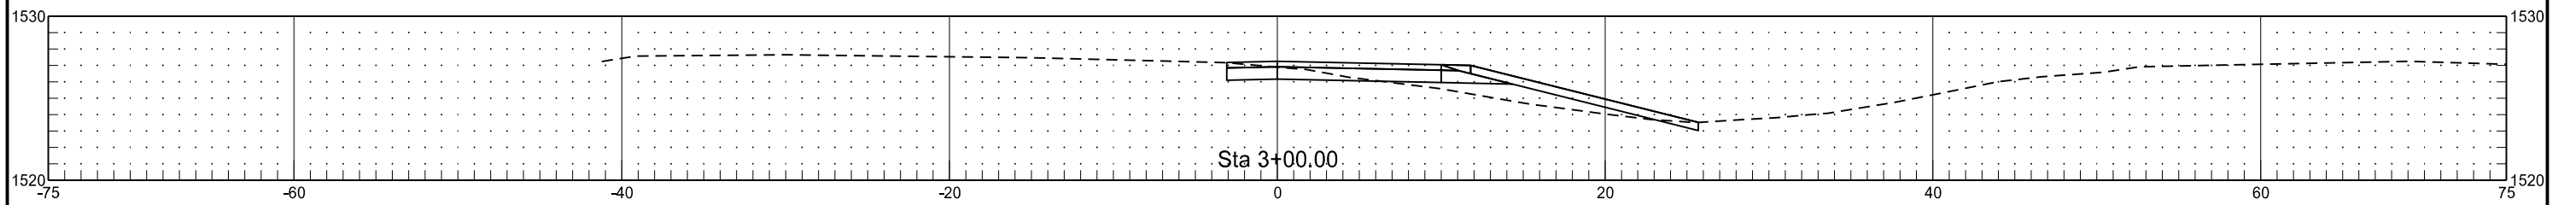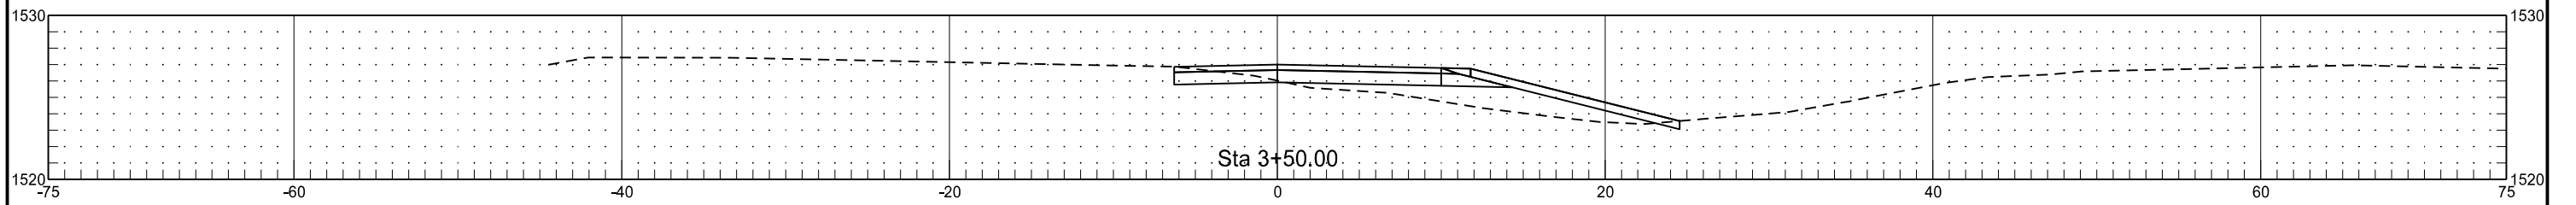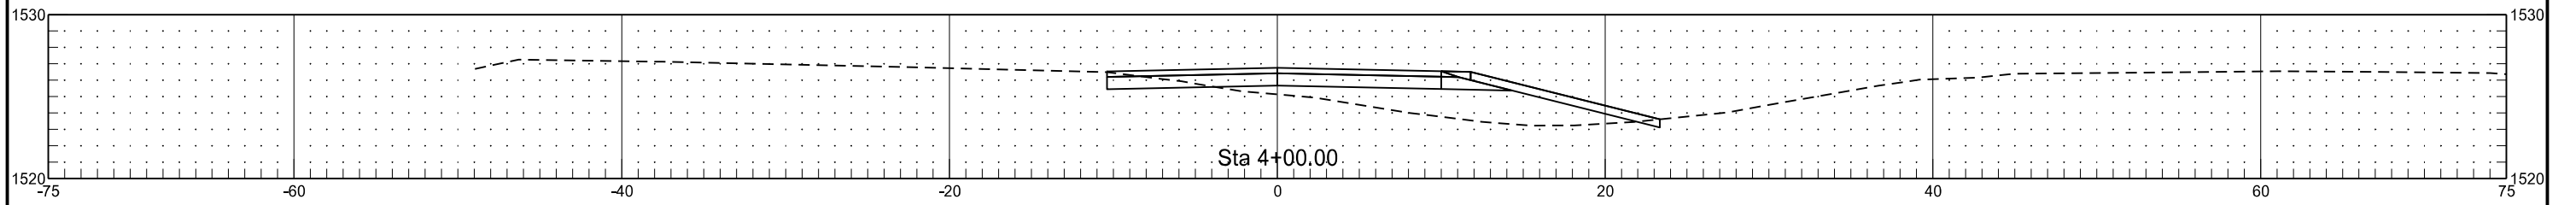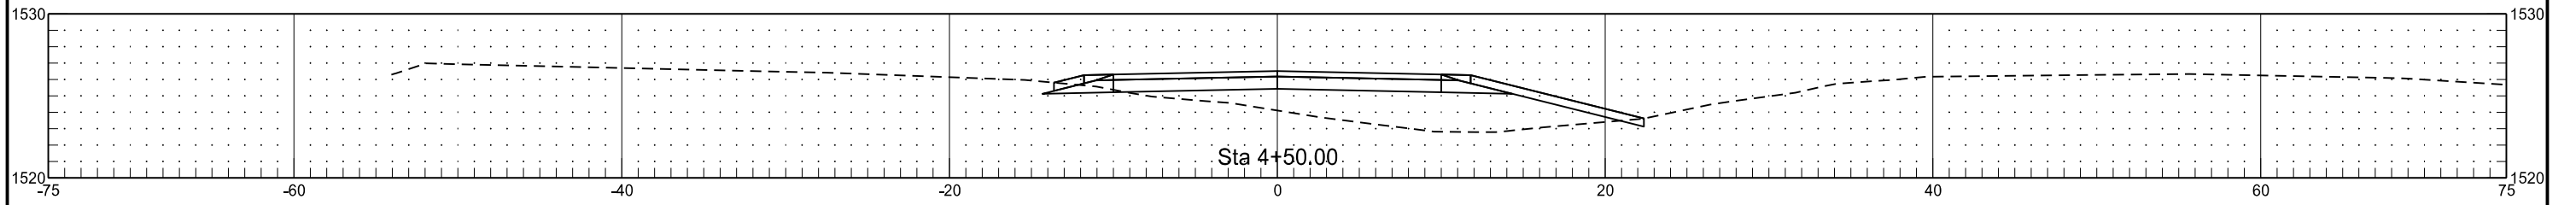

East Crossover

STATE

PROJECT NO.

SECTION NO.






SHEET NO.

ND

NH-6-002(122)295

200

6

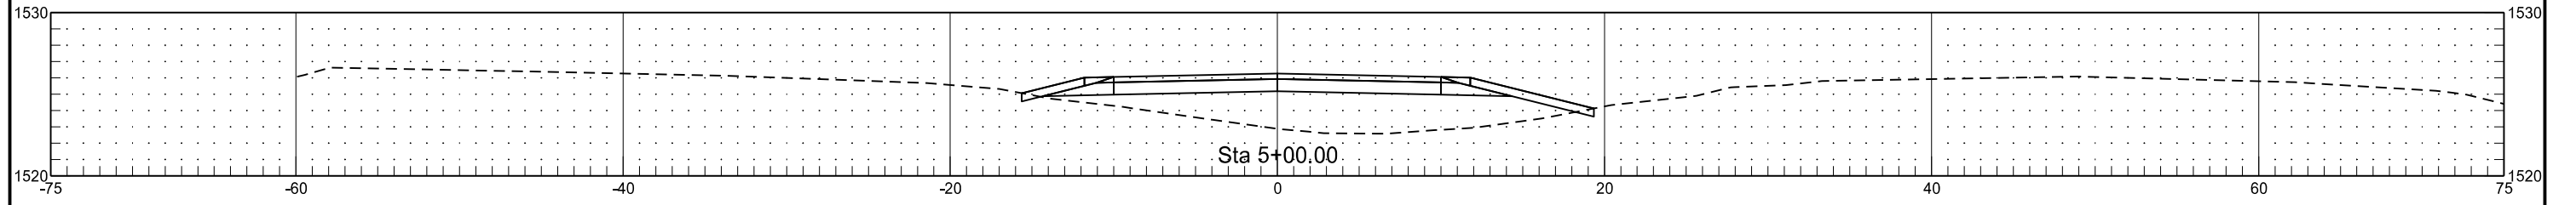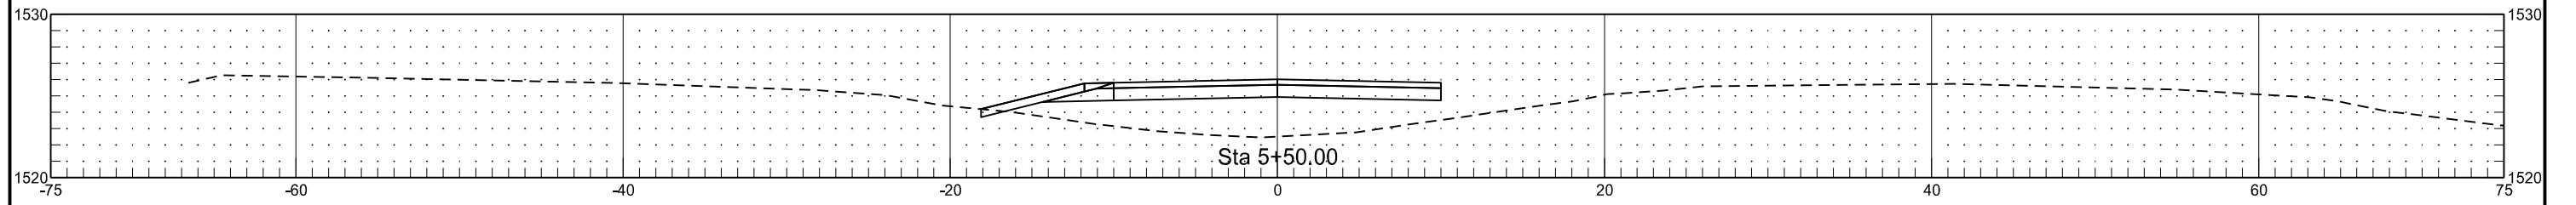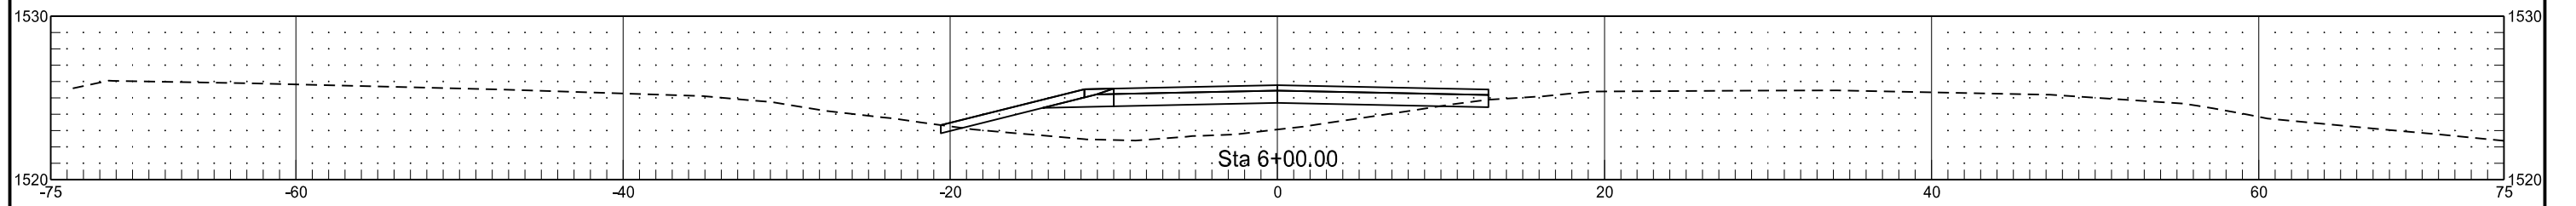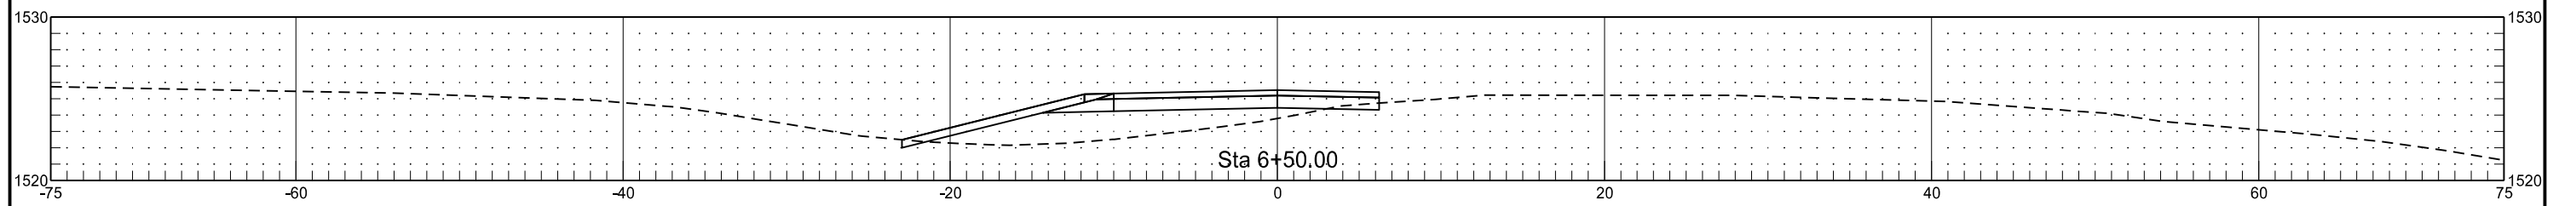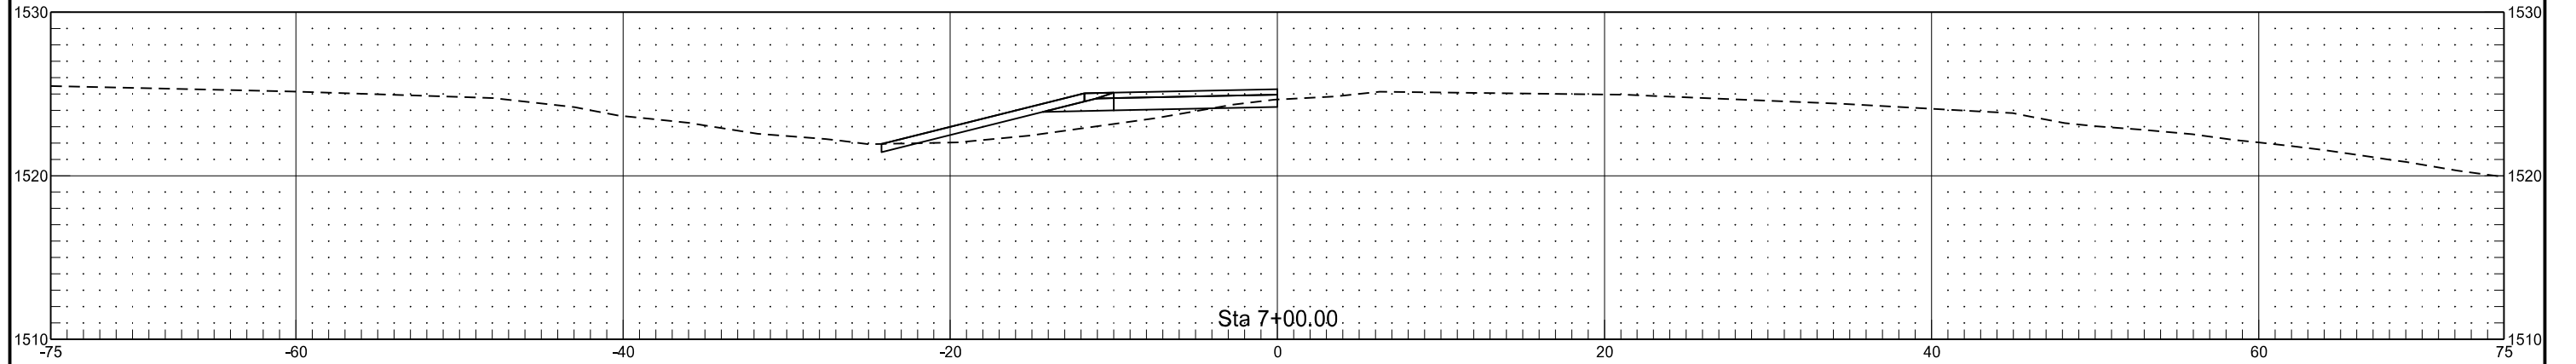

East Crossover

	STATE	PROJECT NO.	SECTION NO.	SHEET NO.
	ND	NH-6-002(122)295	200	7

