



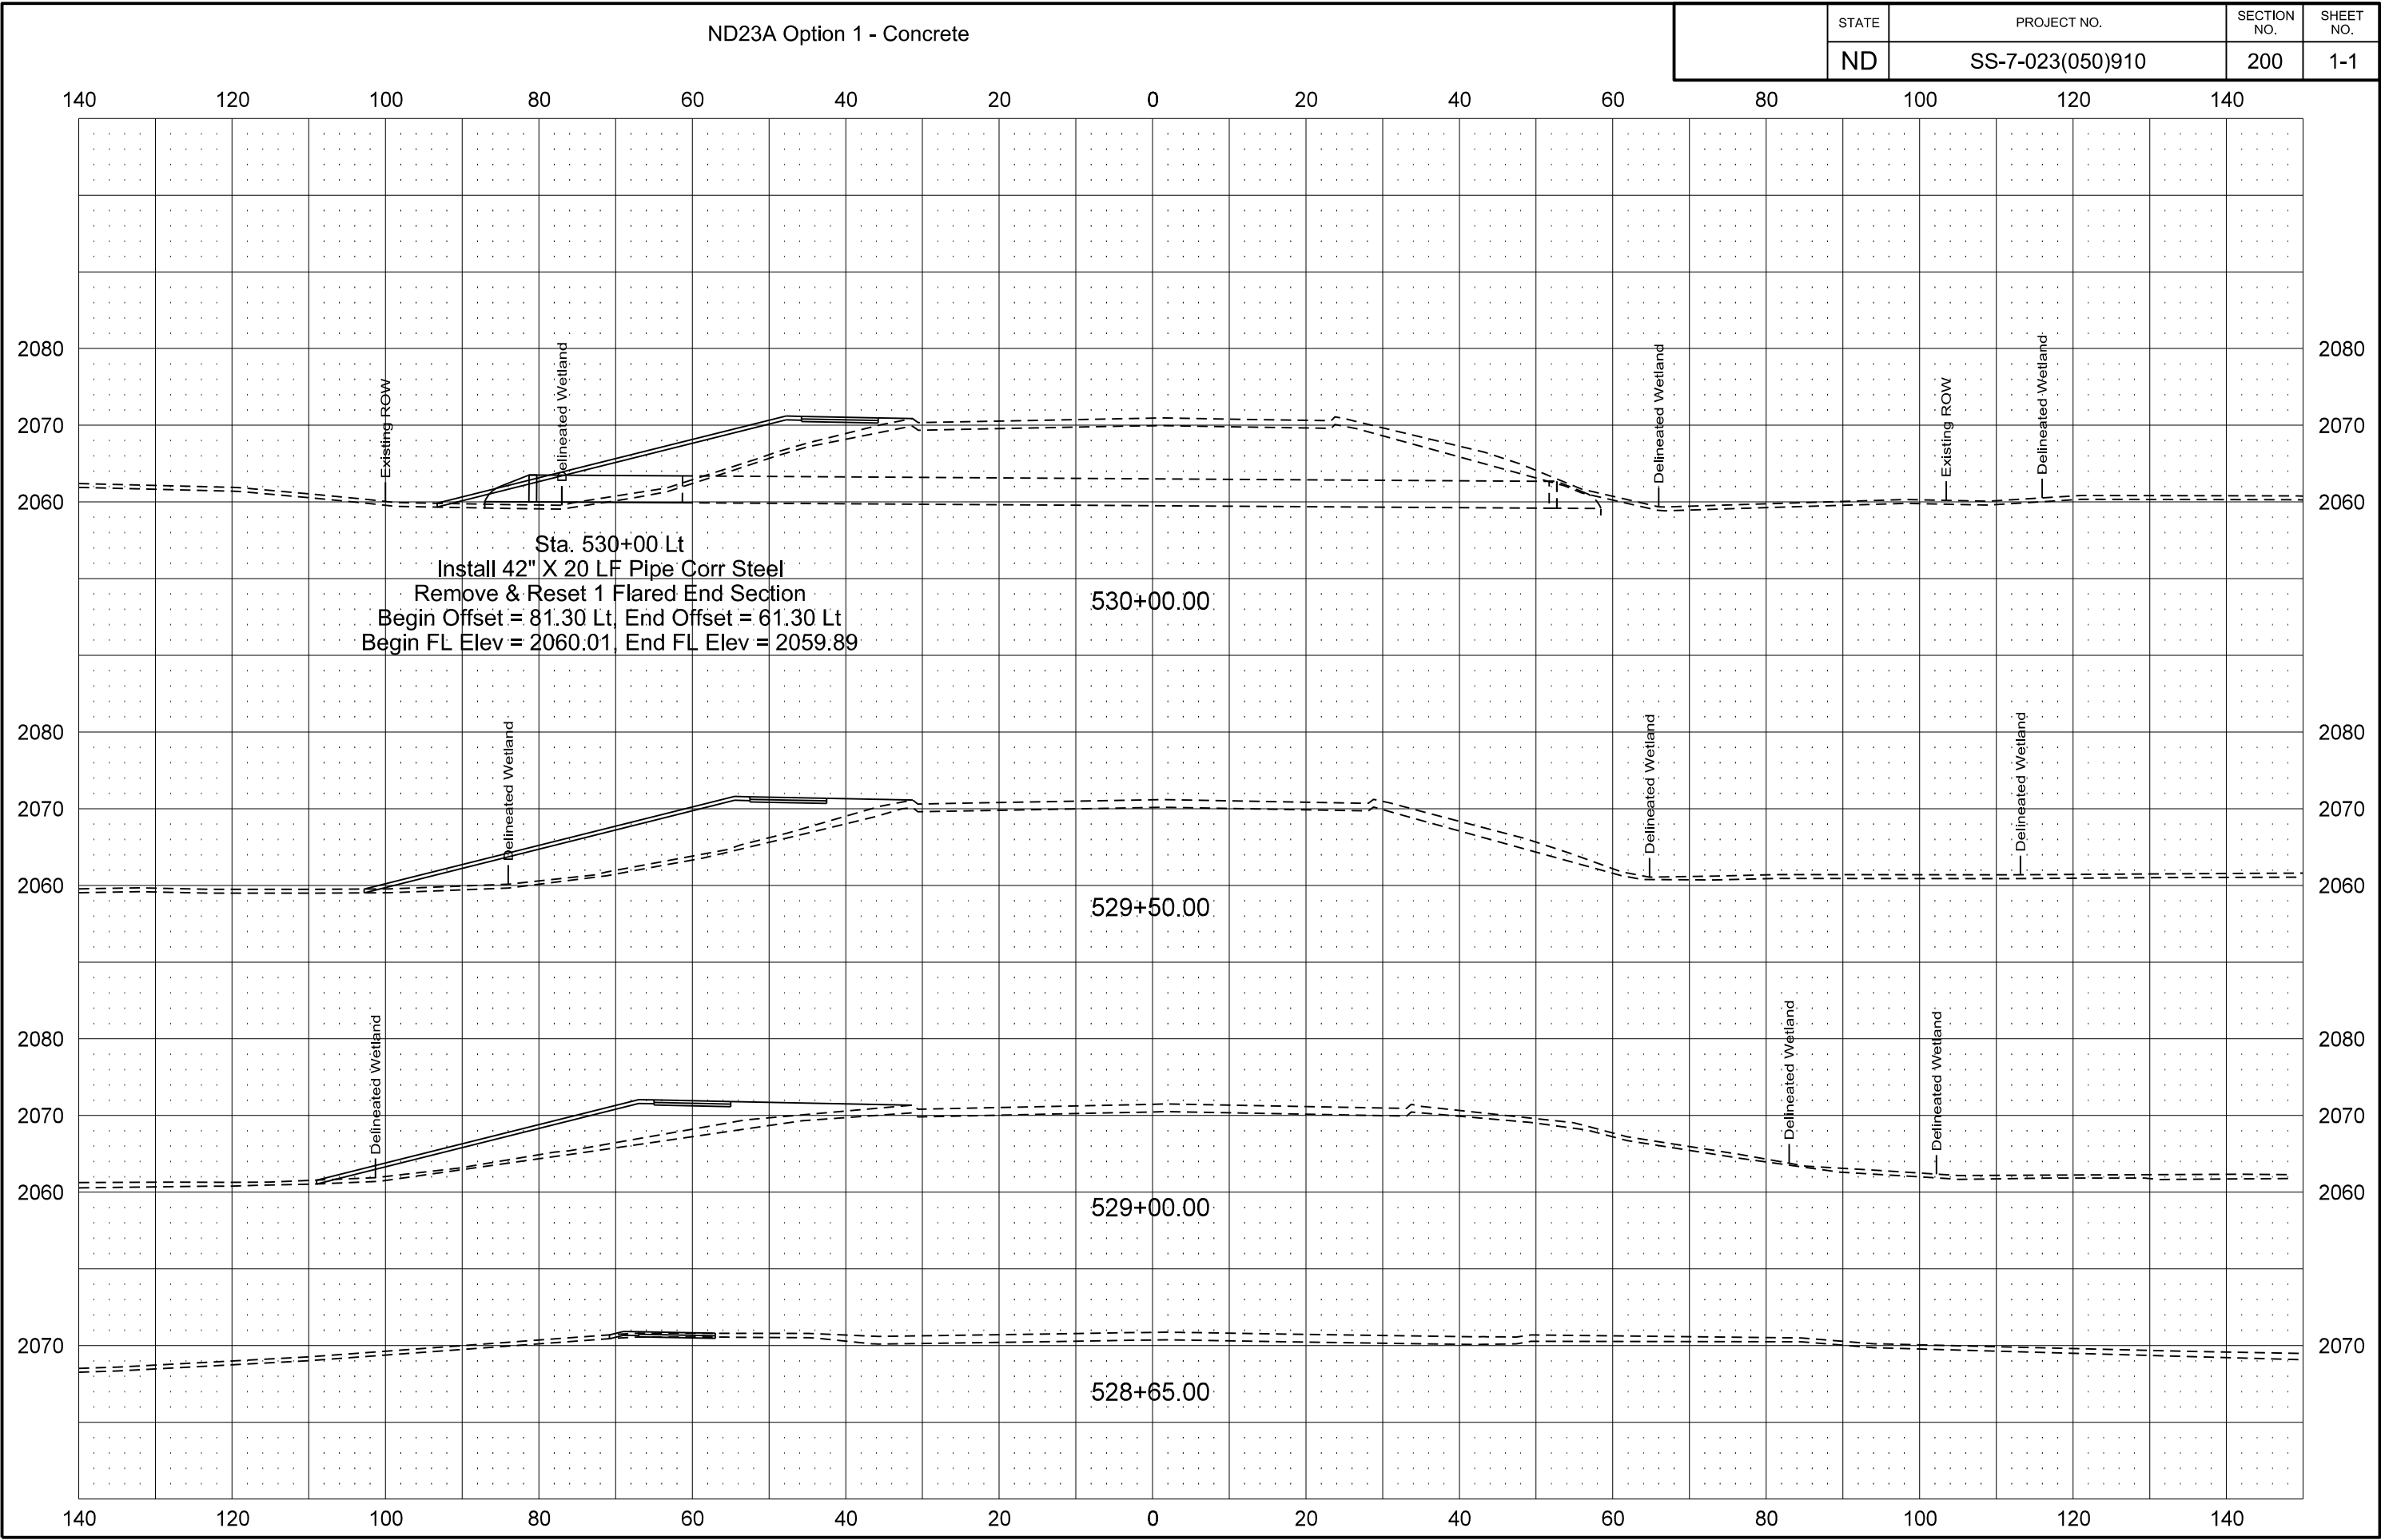

ND23A Option 1 - Concrete

STATE	PROJECT NO.	SECTION NO.	SHEET NO.
ND	SS-7-023(050)910	200	2-1

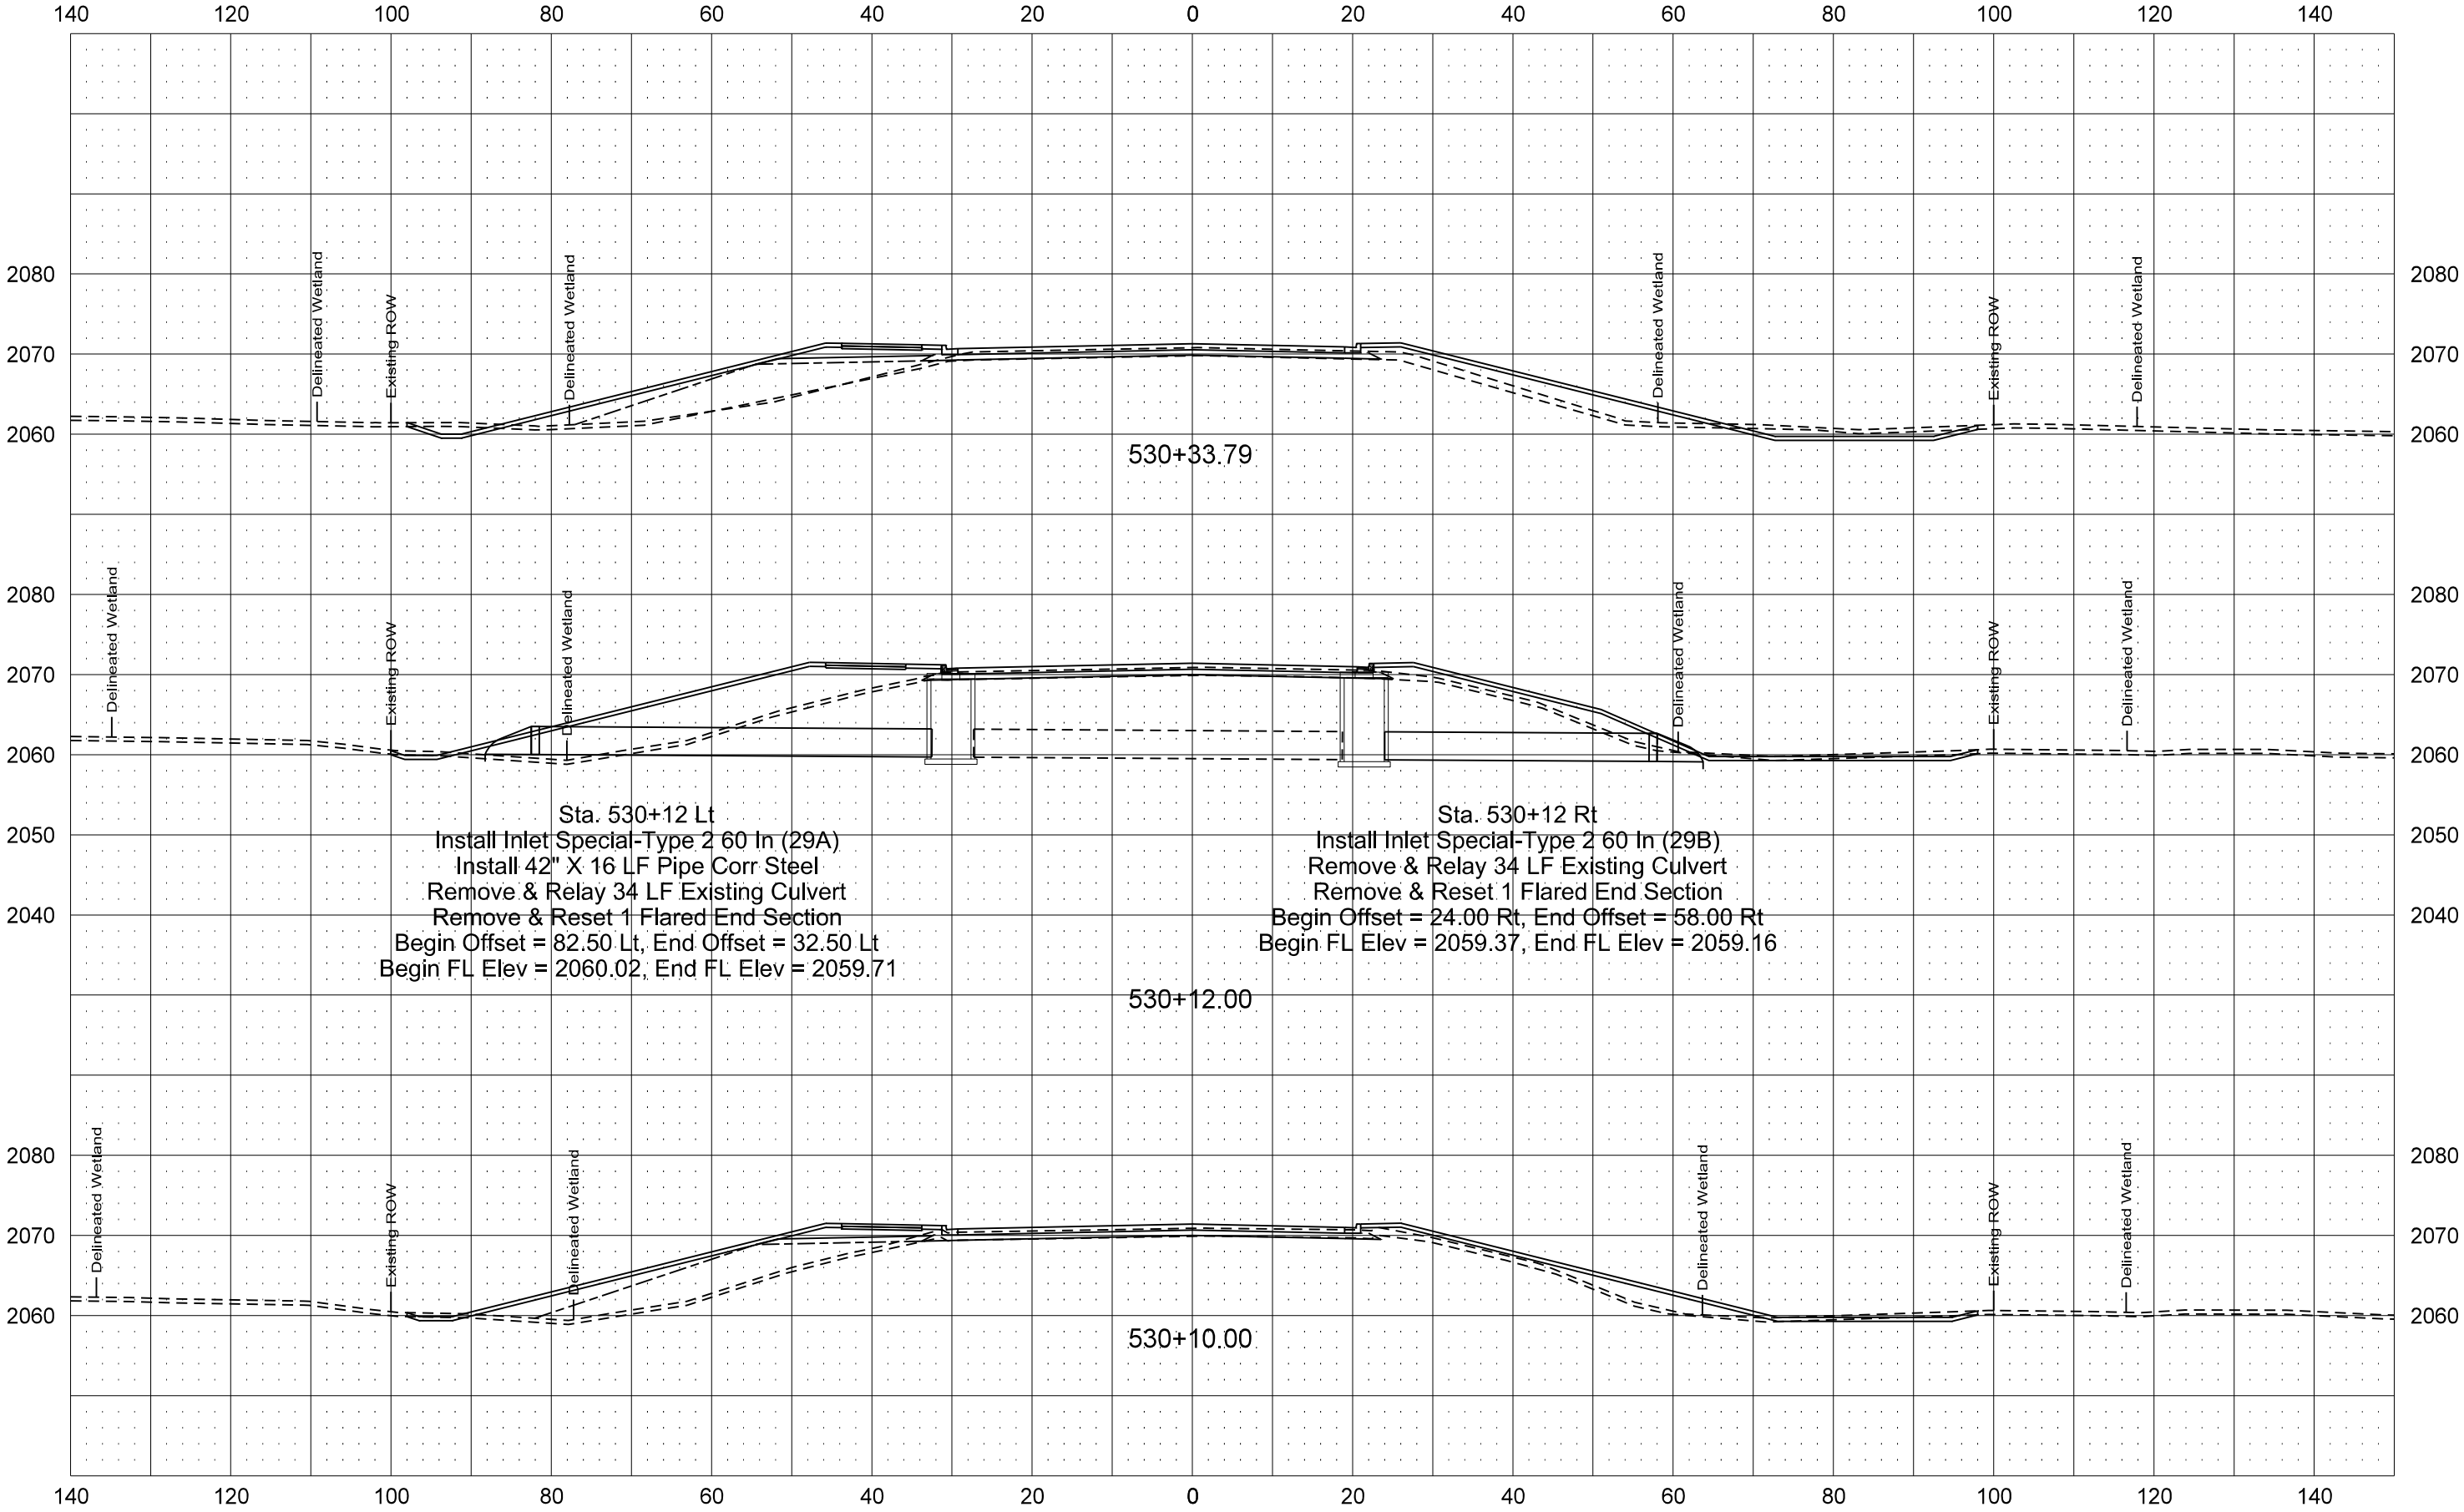

ND23A Option 1 - Concrete

STATE

PROJECT NO.

SECTION NO.


SHEET NO.


ND

SS-7-023(050)910

200


3-1

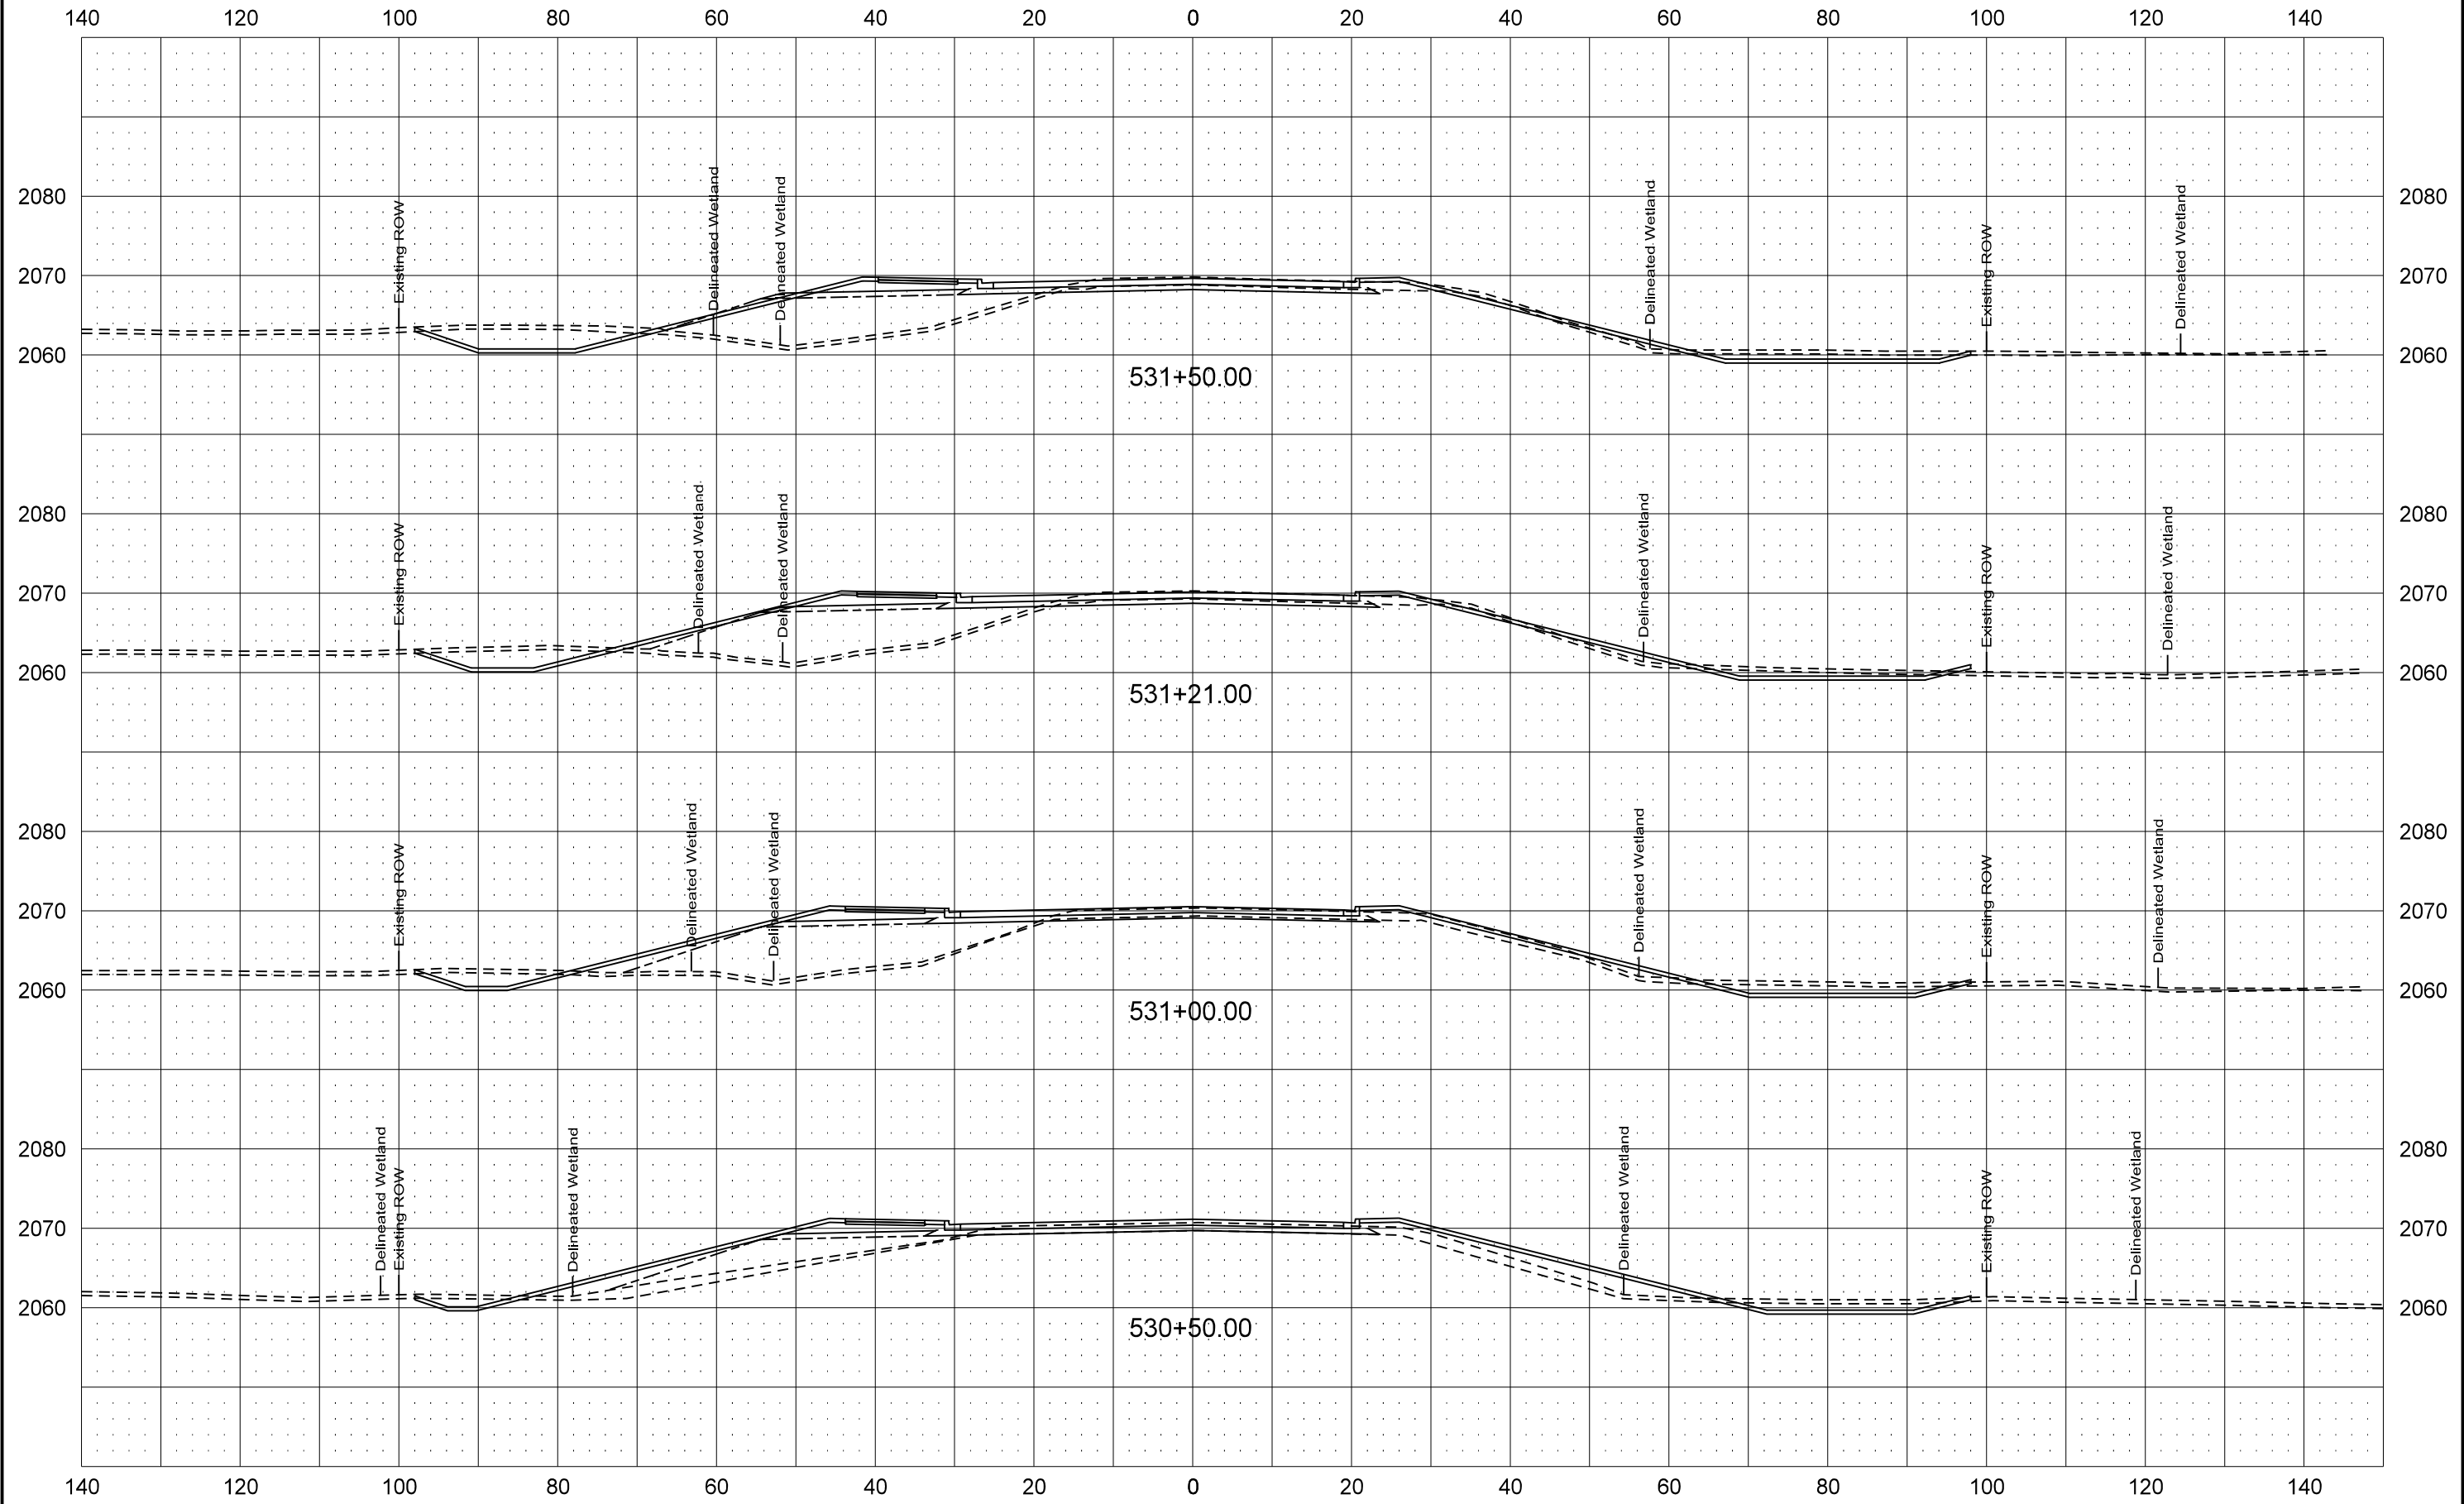

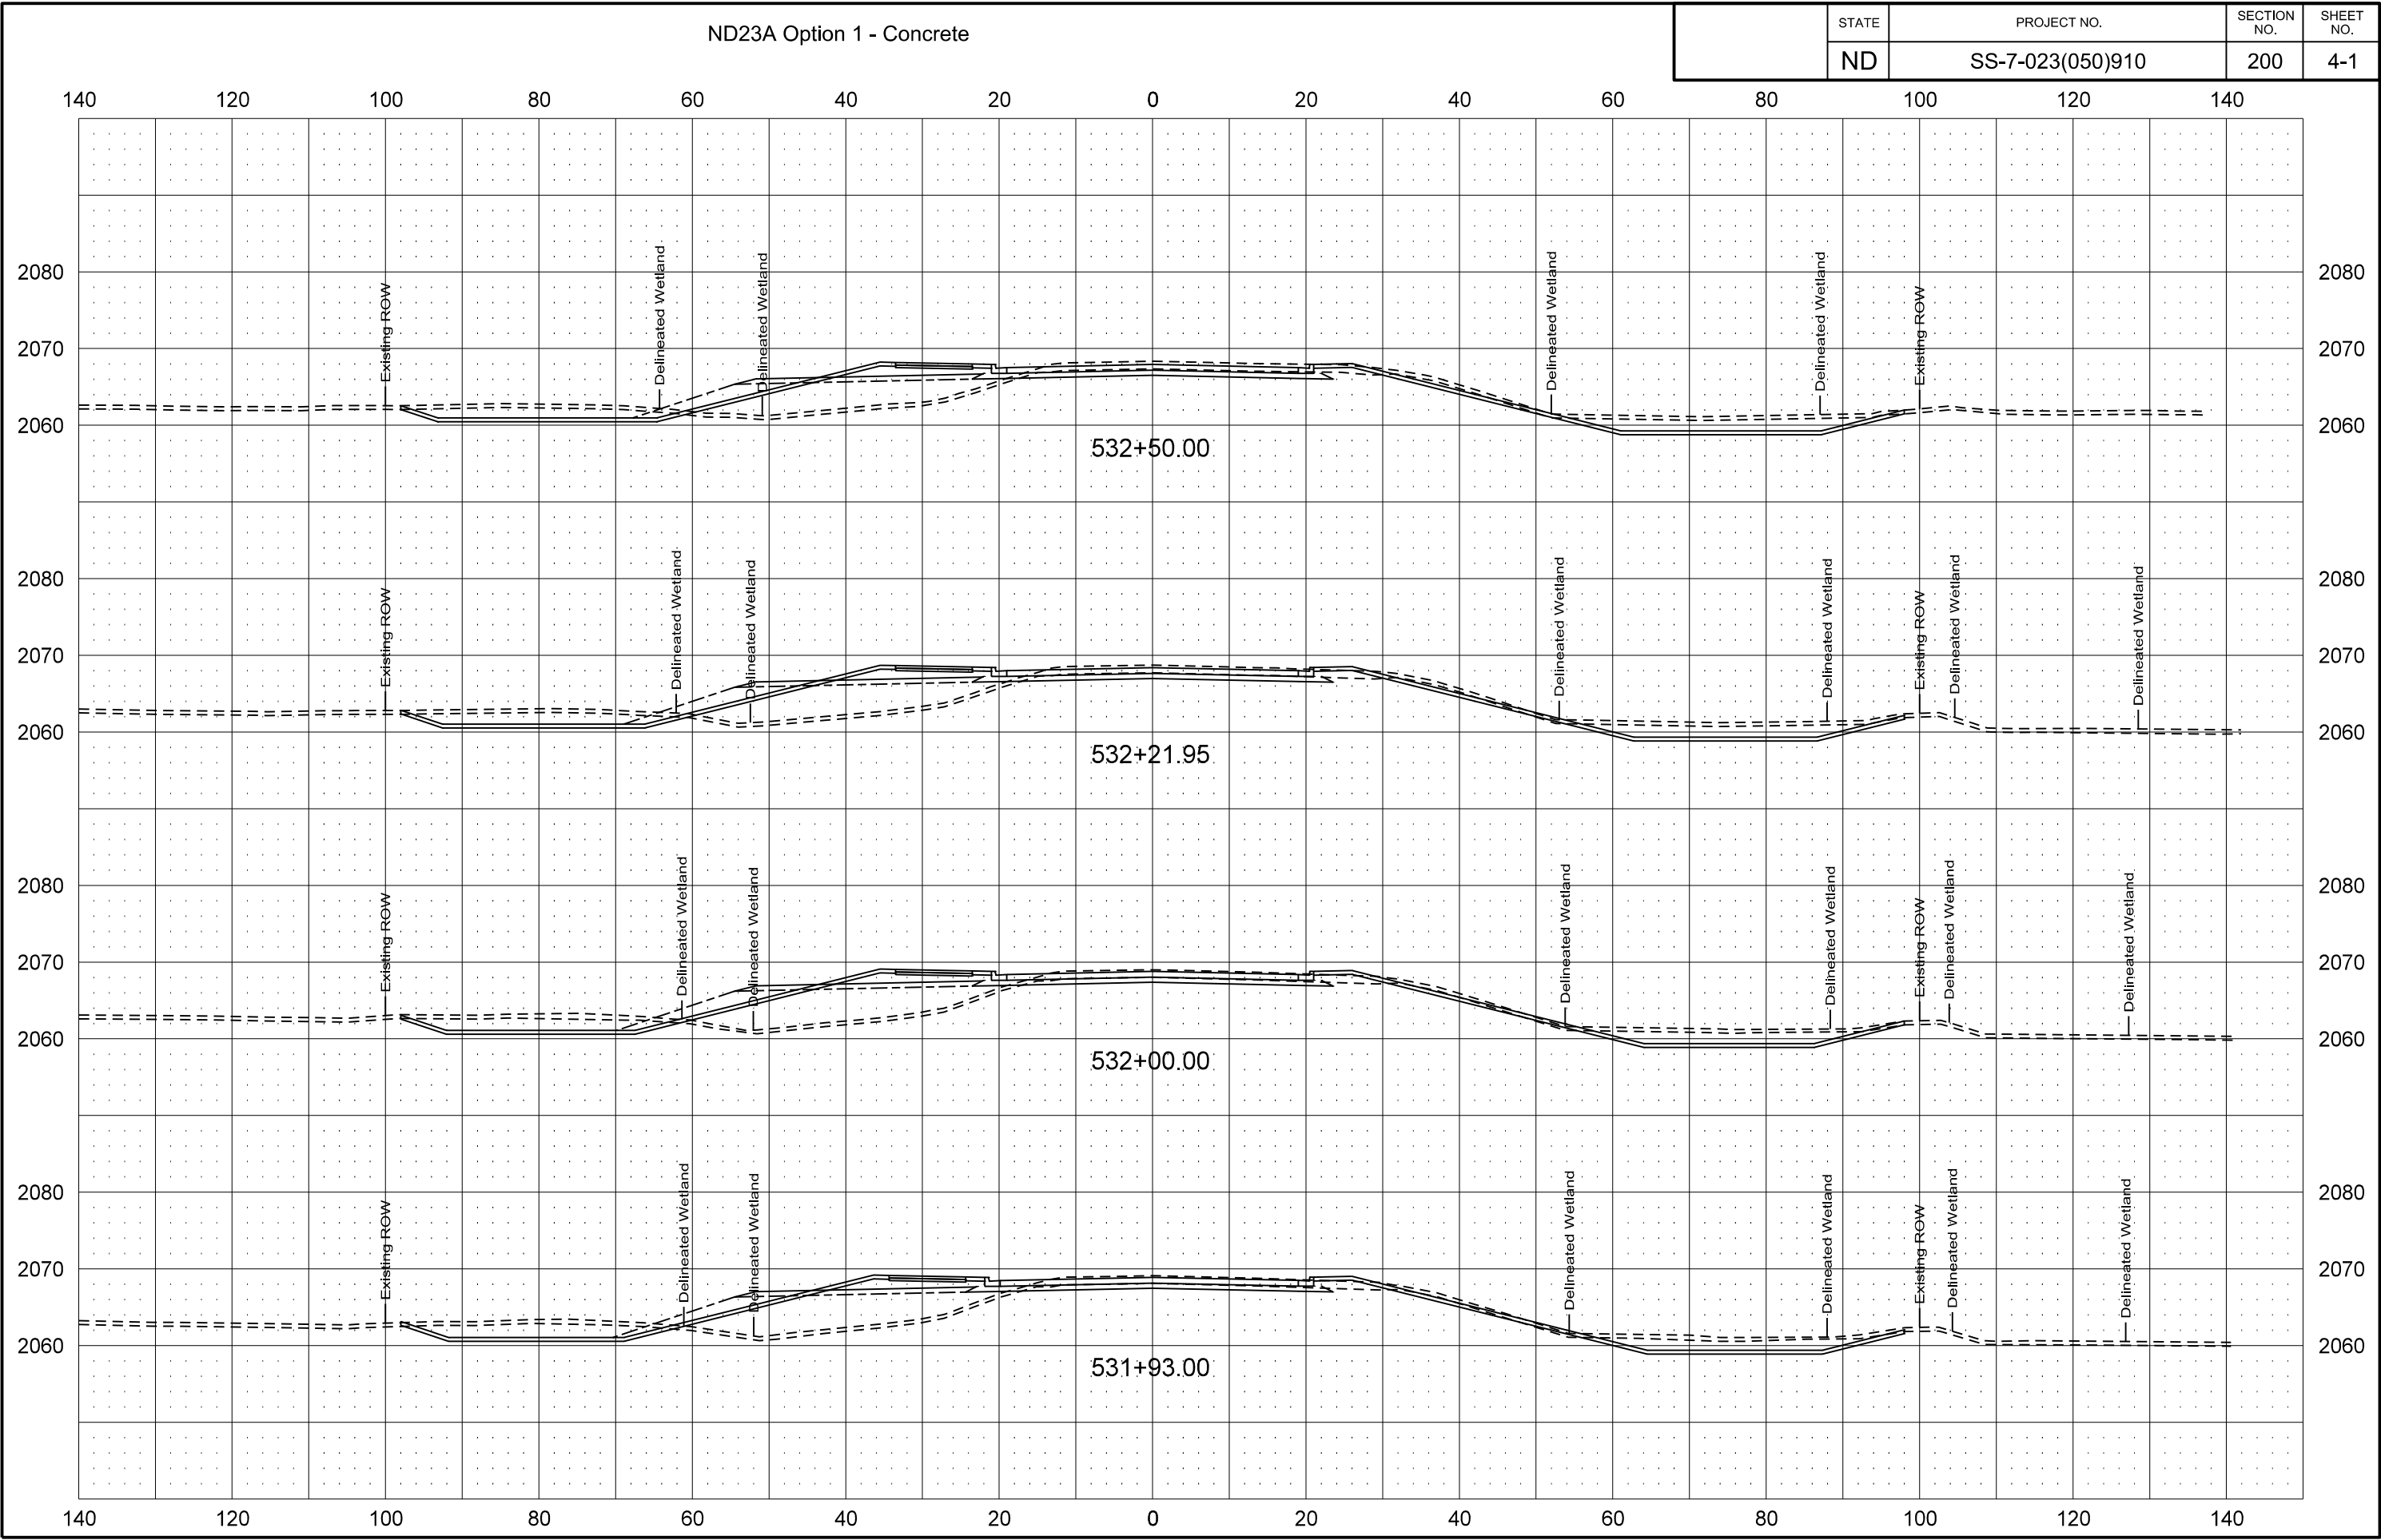


ND23A Option 1 - Concrete

STATE	PROJECT NO.	SECTION NO.	SHEET NO.
ND	SS-7-023(050)910	200	5-1

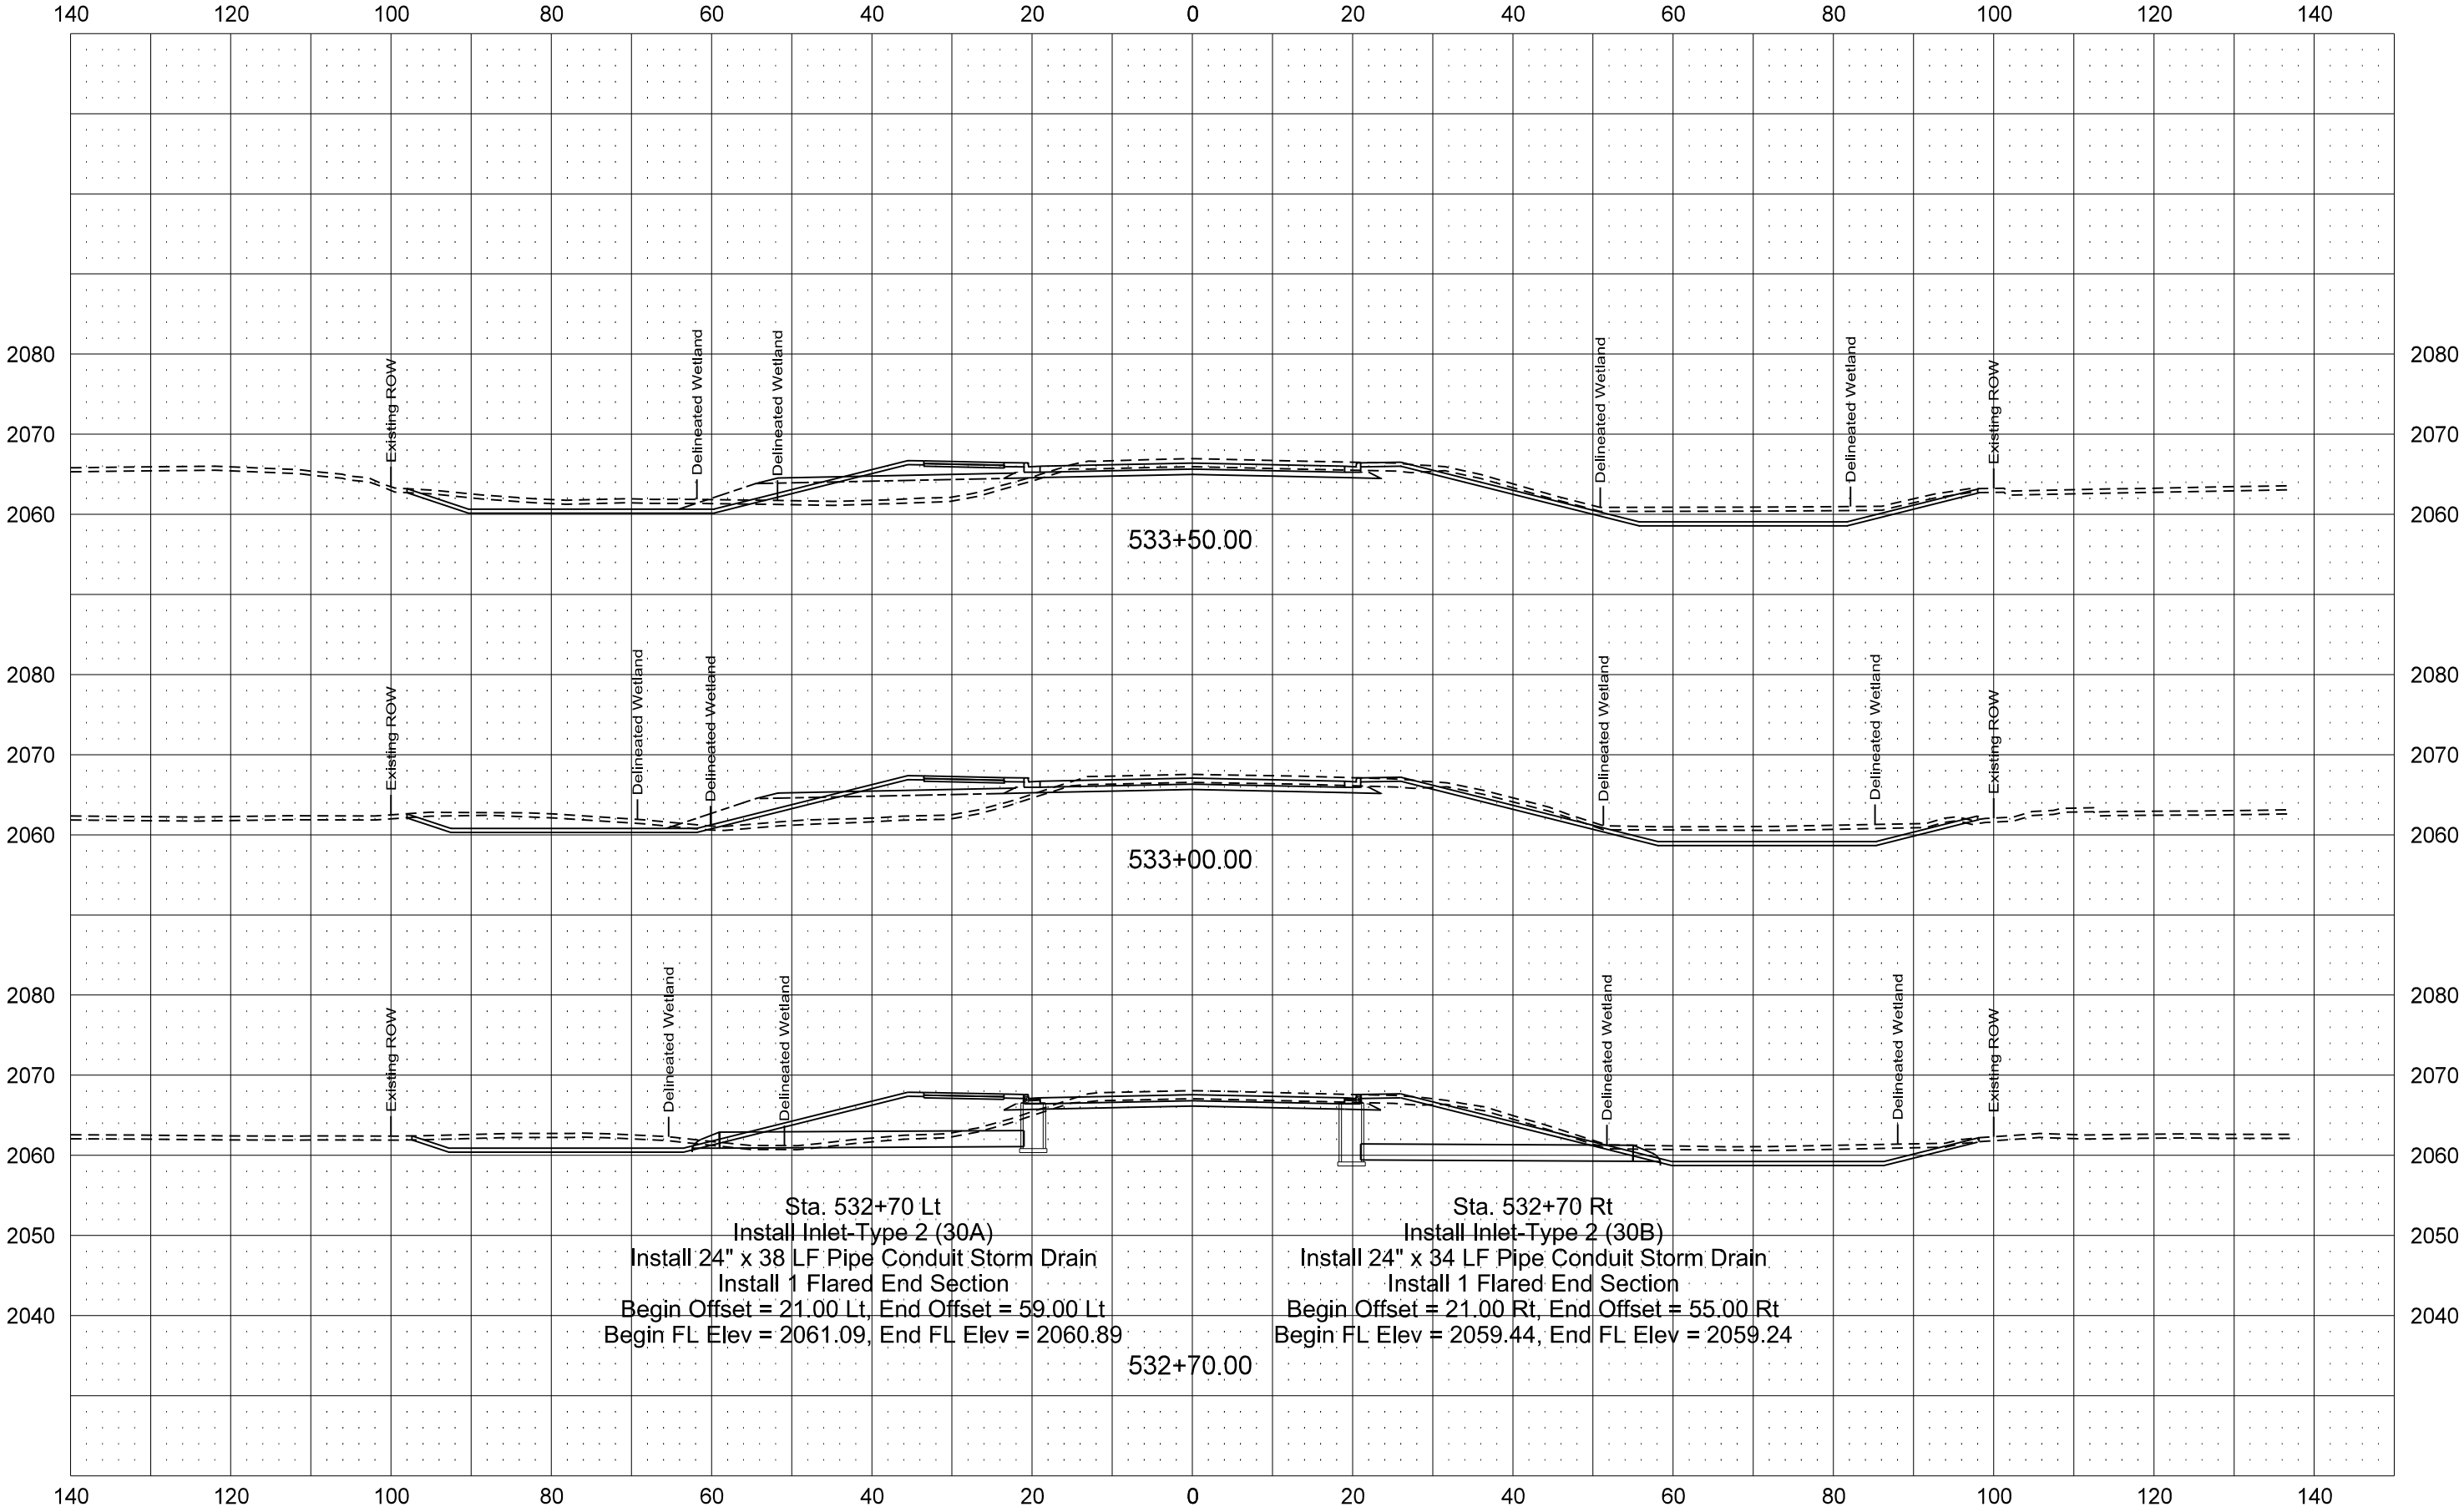


ND23A Option 1 - Concrete

STATE	PROJECT NO.	SECTION NO.	SHEET NO.
ND	SS-7-023(050)910	200	6-1

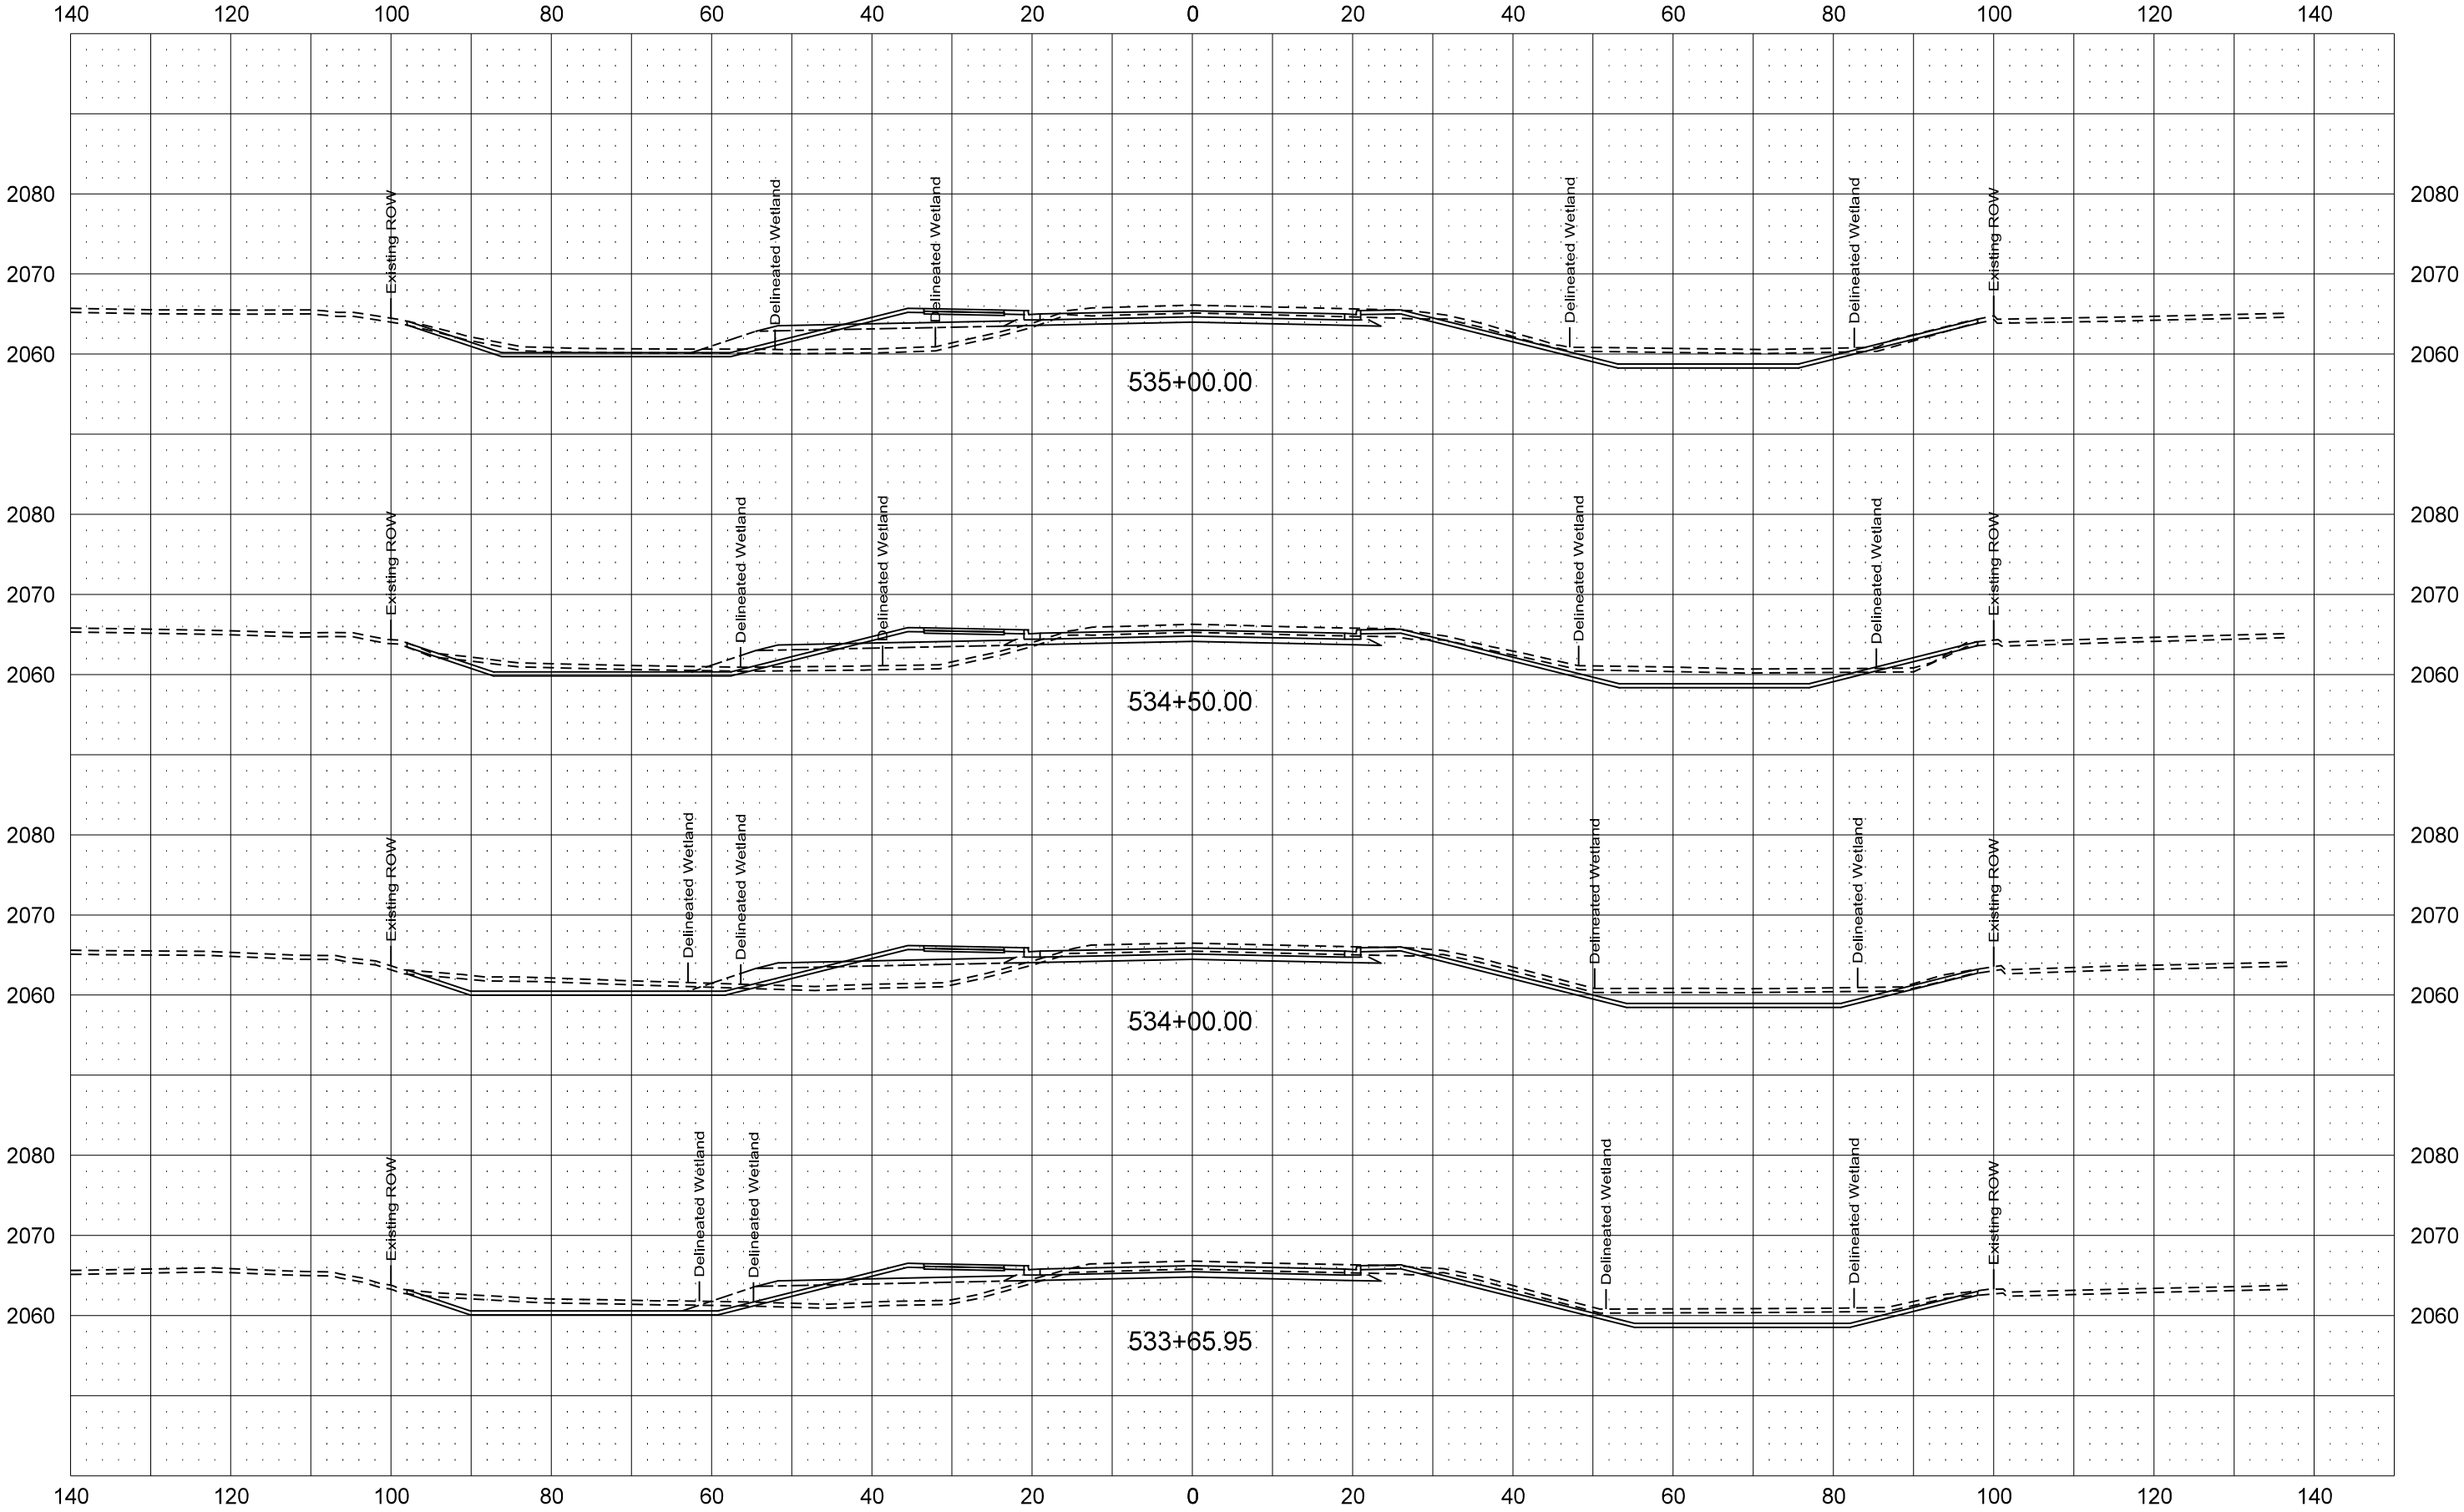


ND23A Option 1 - Concrete

STATE	PROJECT NO.	SECTION NO.	SHEET NO.
ND	SS-7-023(050)910	200	7-1

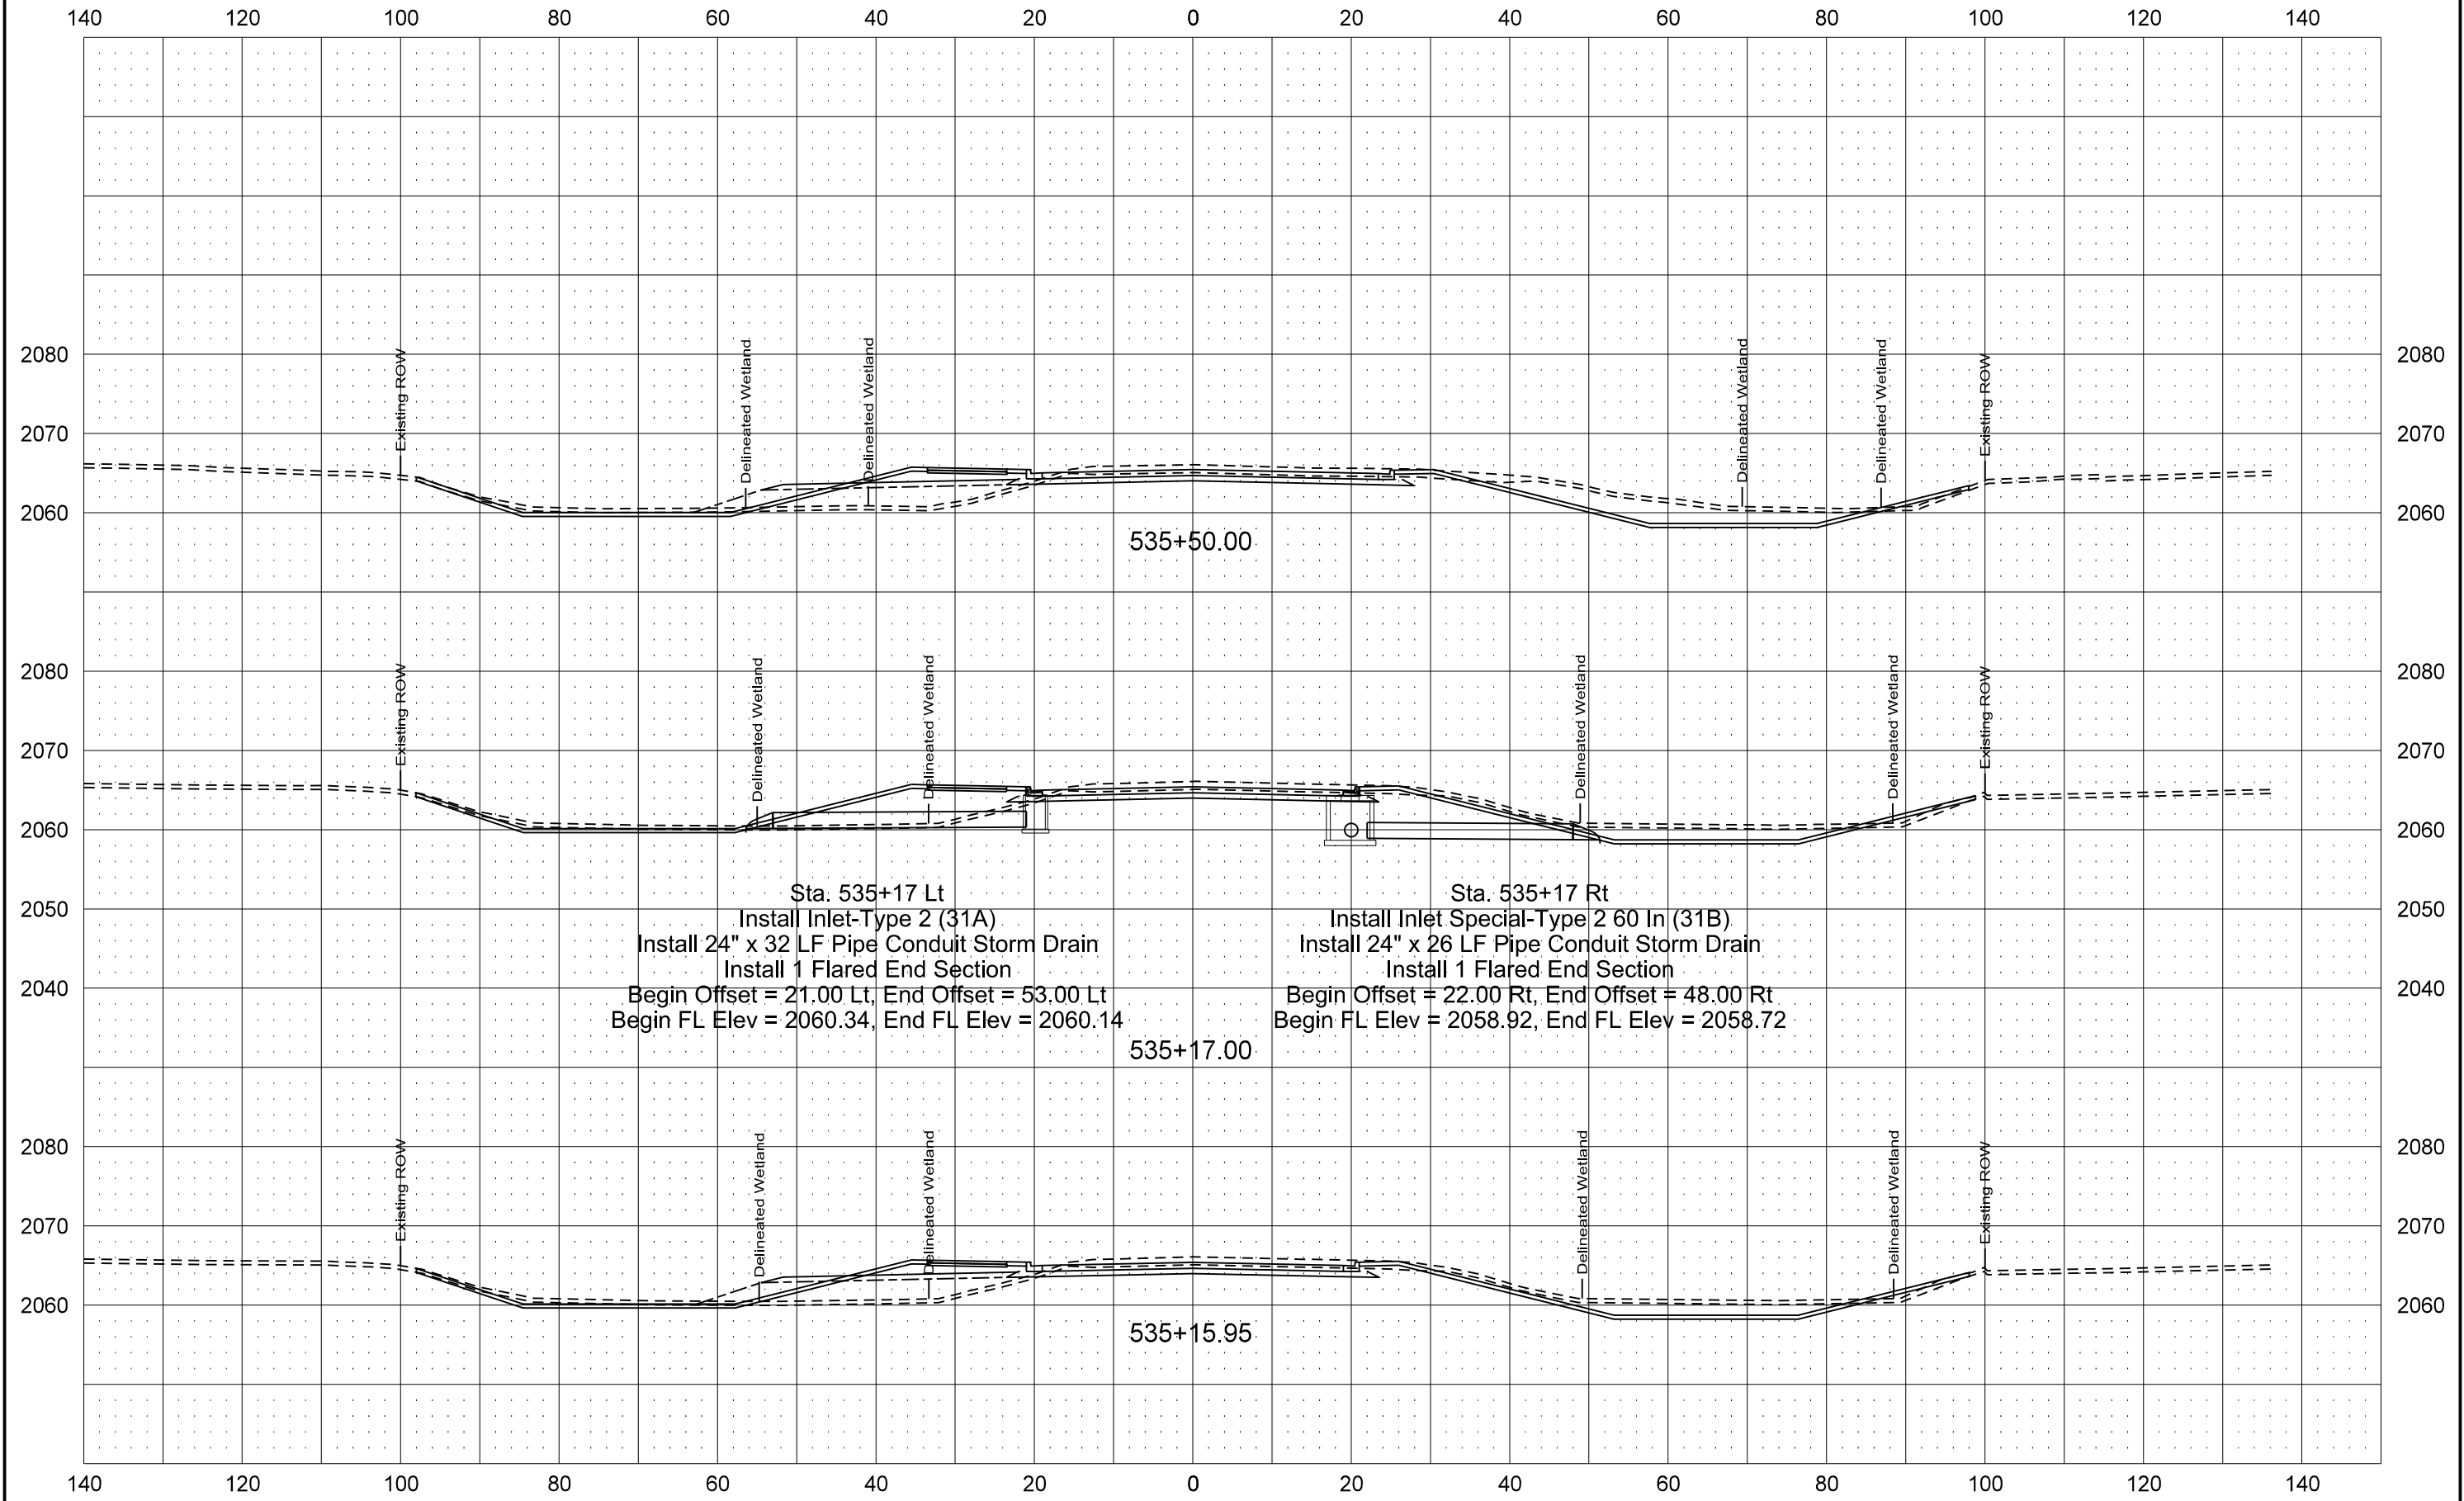


ND23A Option 1 - Concrete

STATE	PROJECT NO.	SECTION NO.	SHEET NO.
ND	SS-7-023(050)910	200	8-1

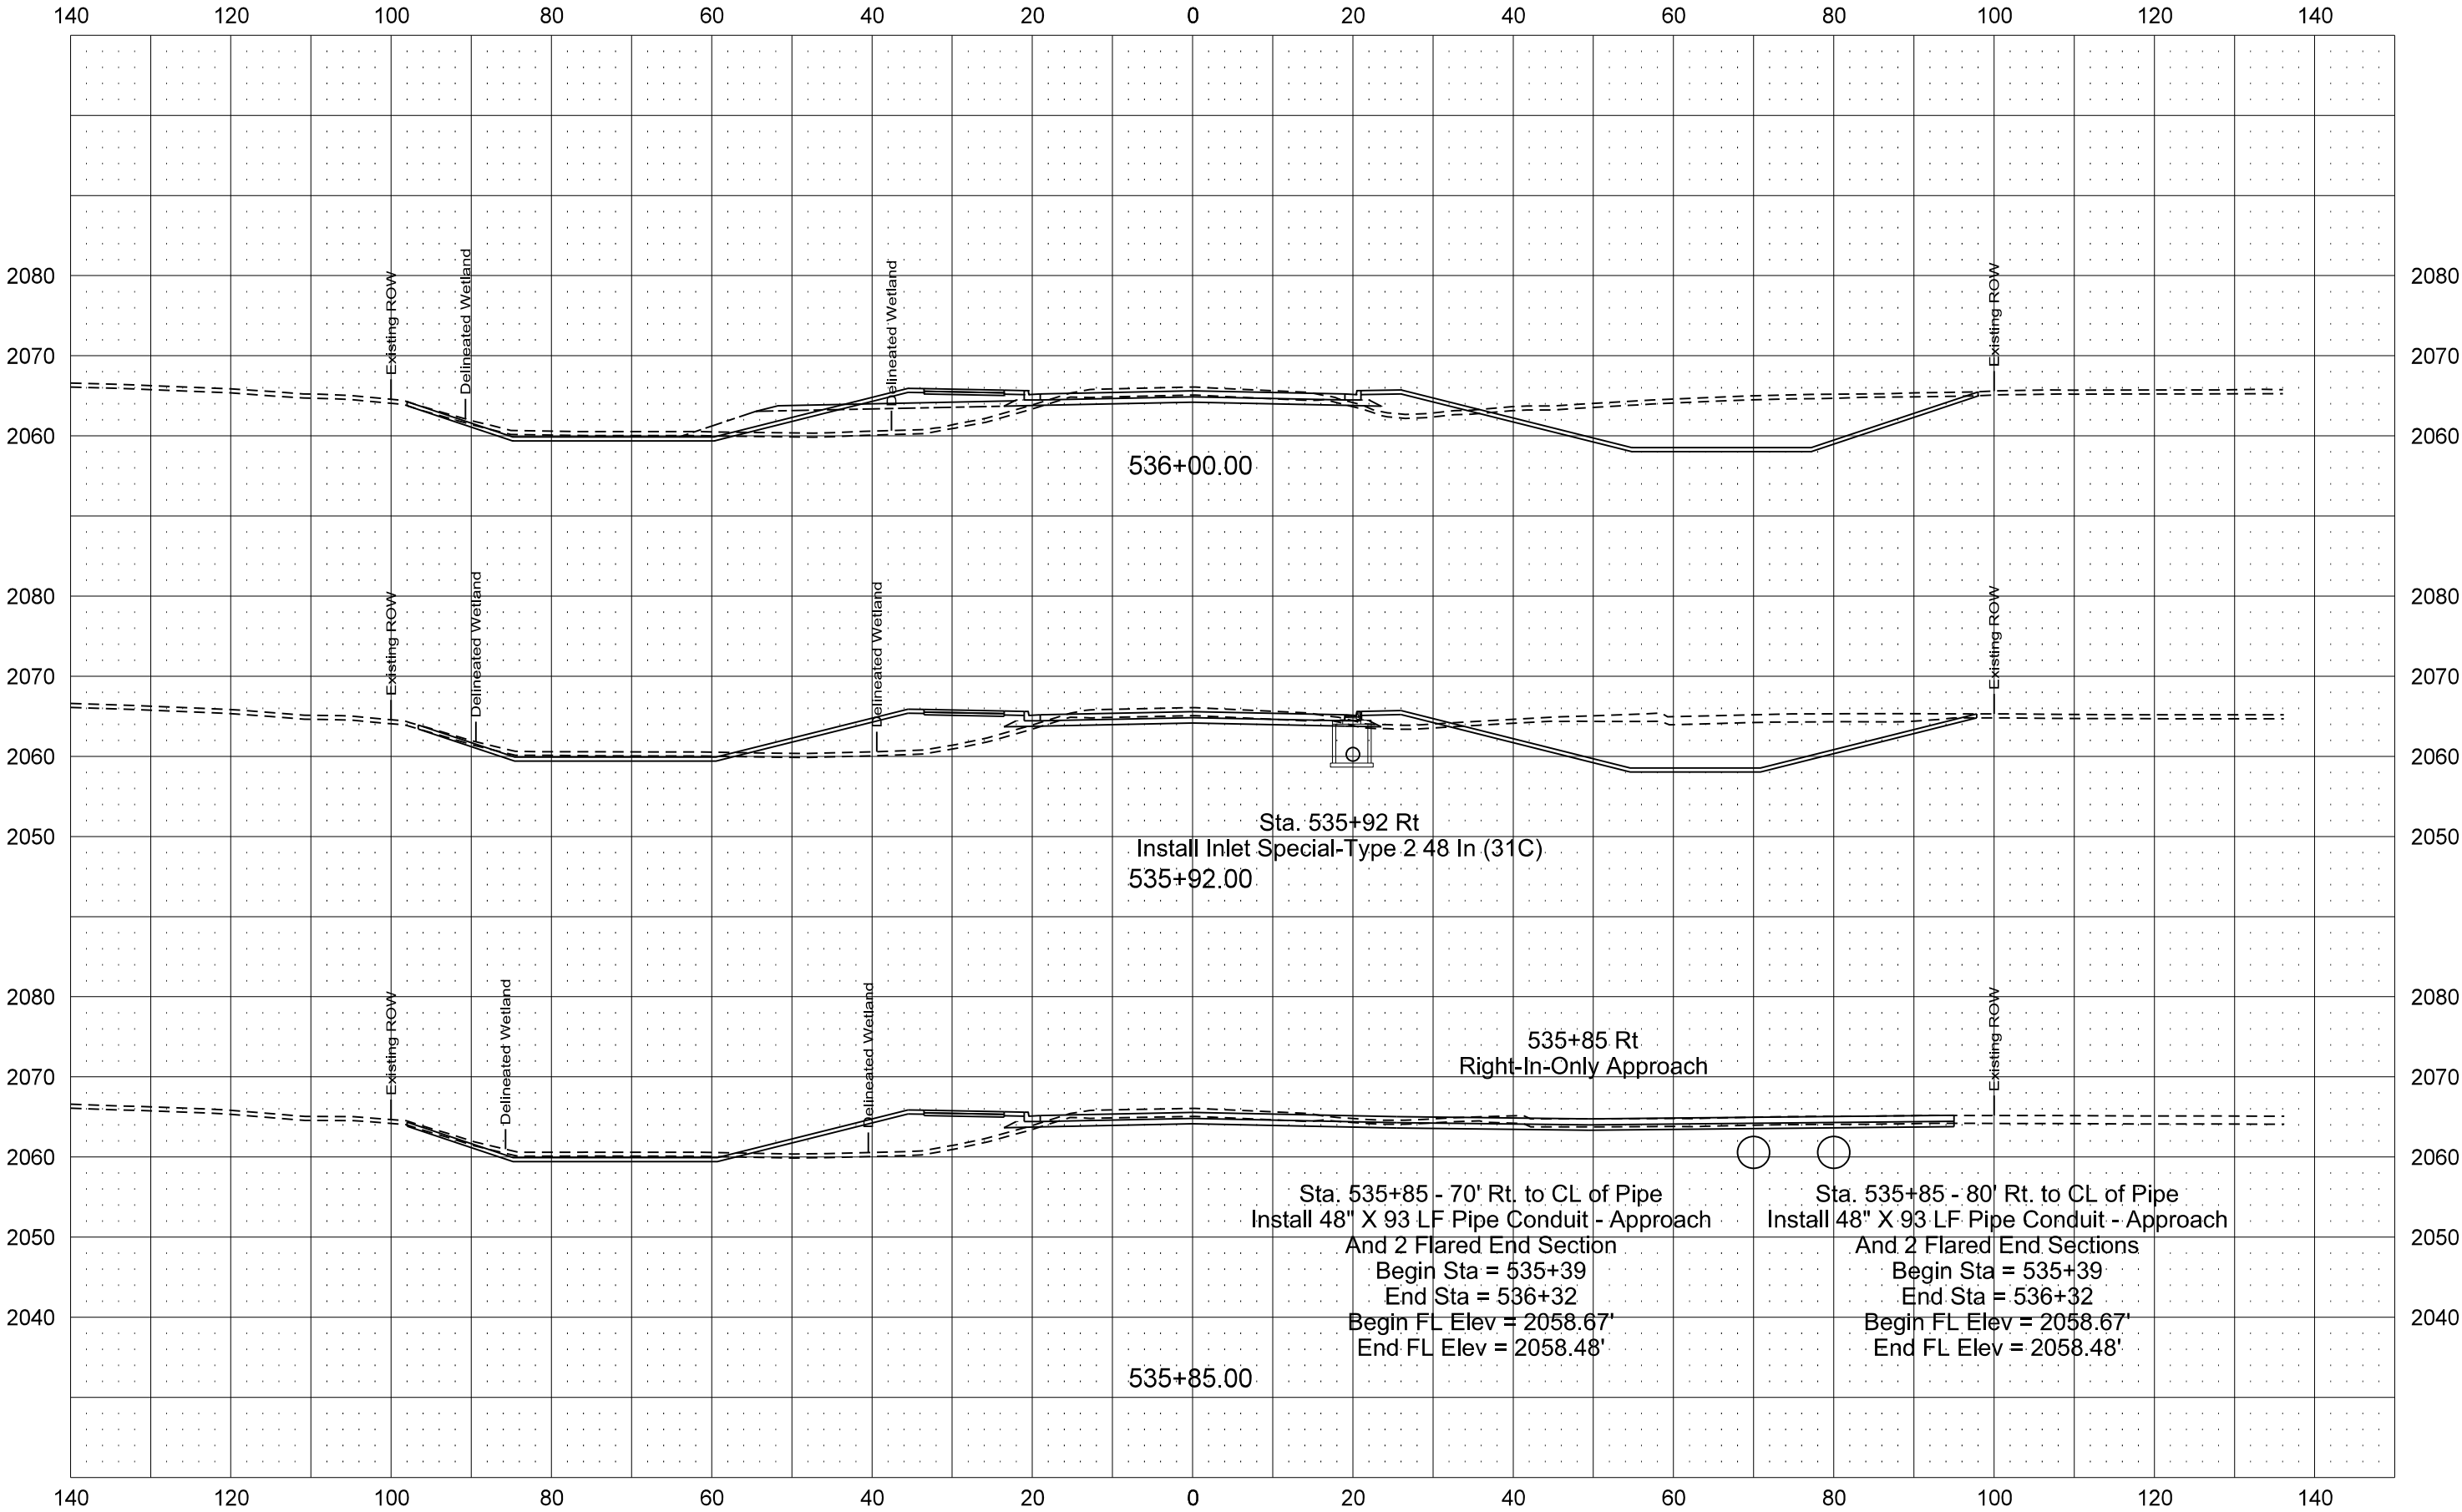


ND23A Option 1 - Concrete

STATE	PROJECT NO.	SECTION NO.	SHEET NO.
ND	SS-7-023(050)910	200	9-1

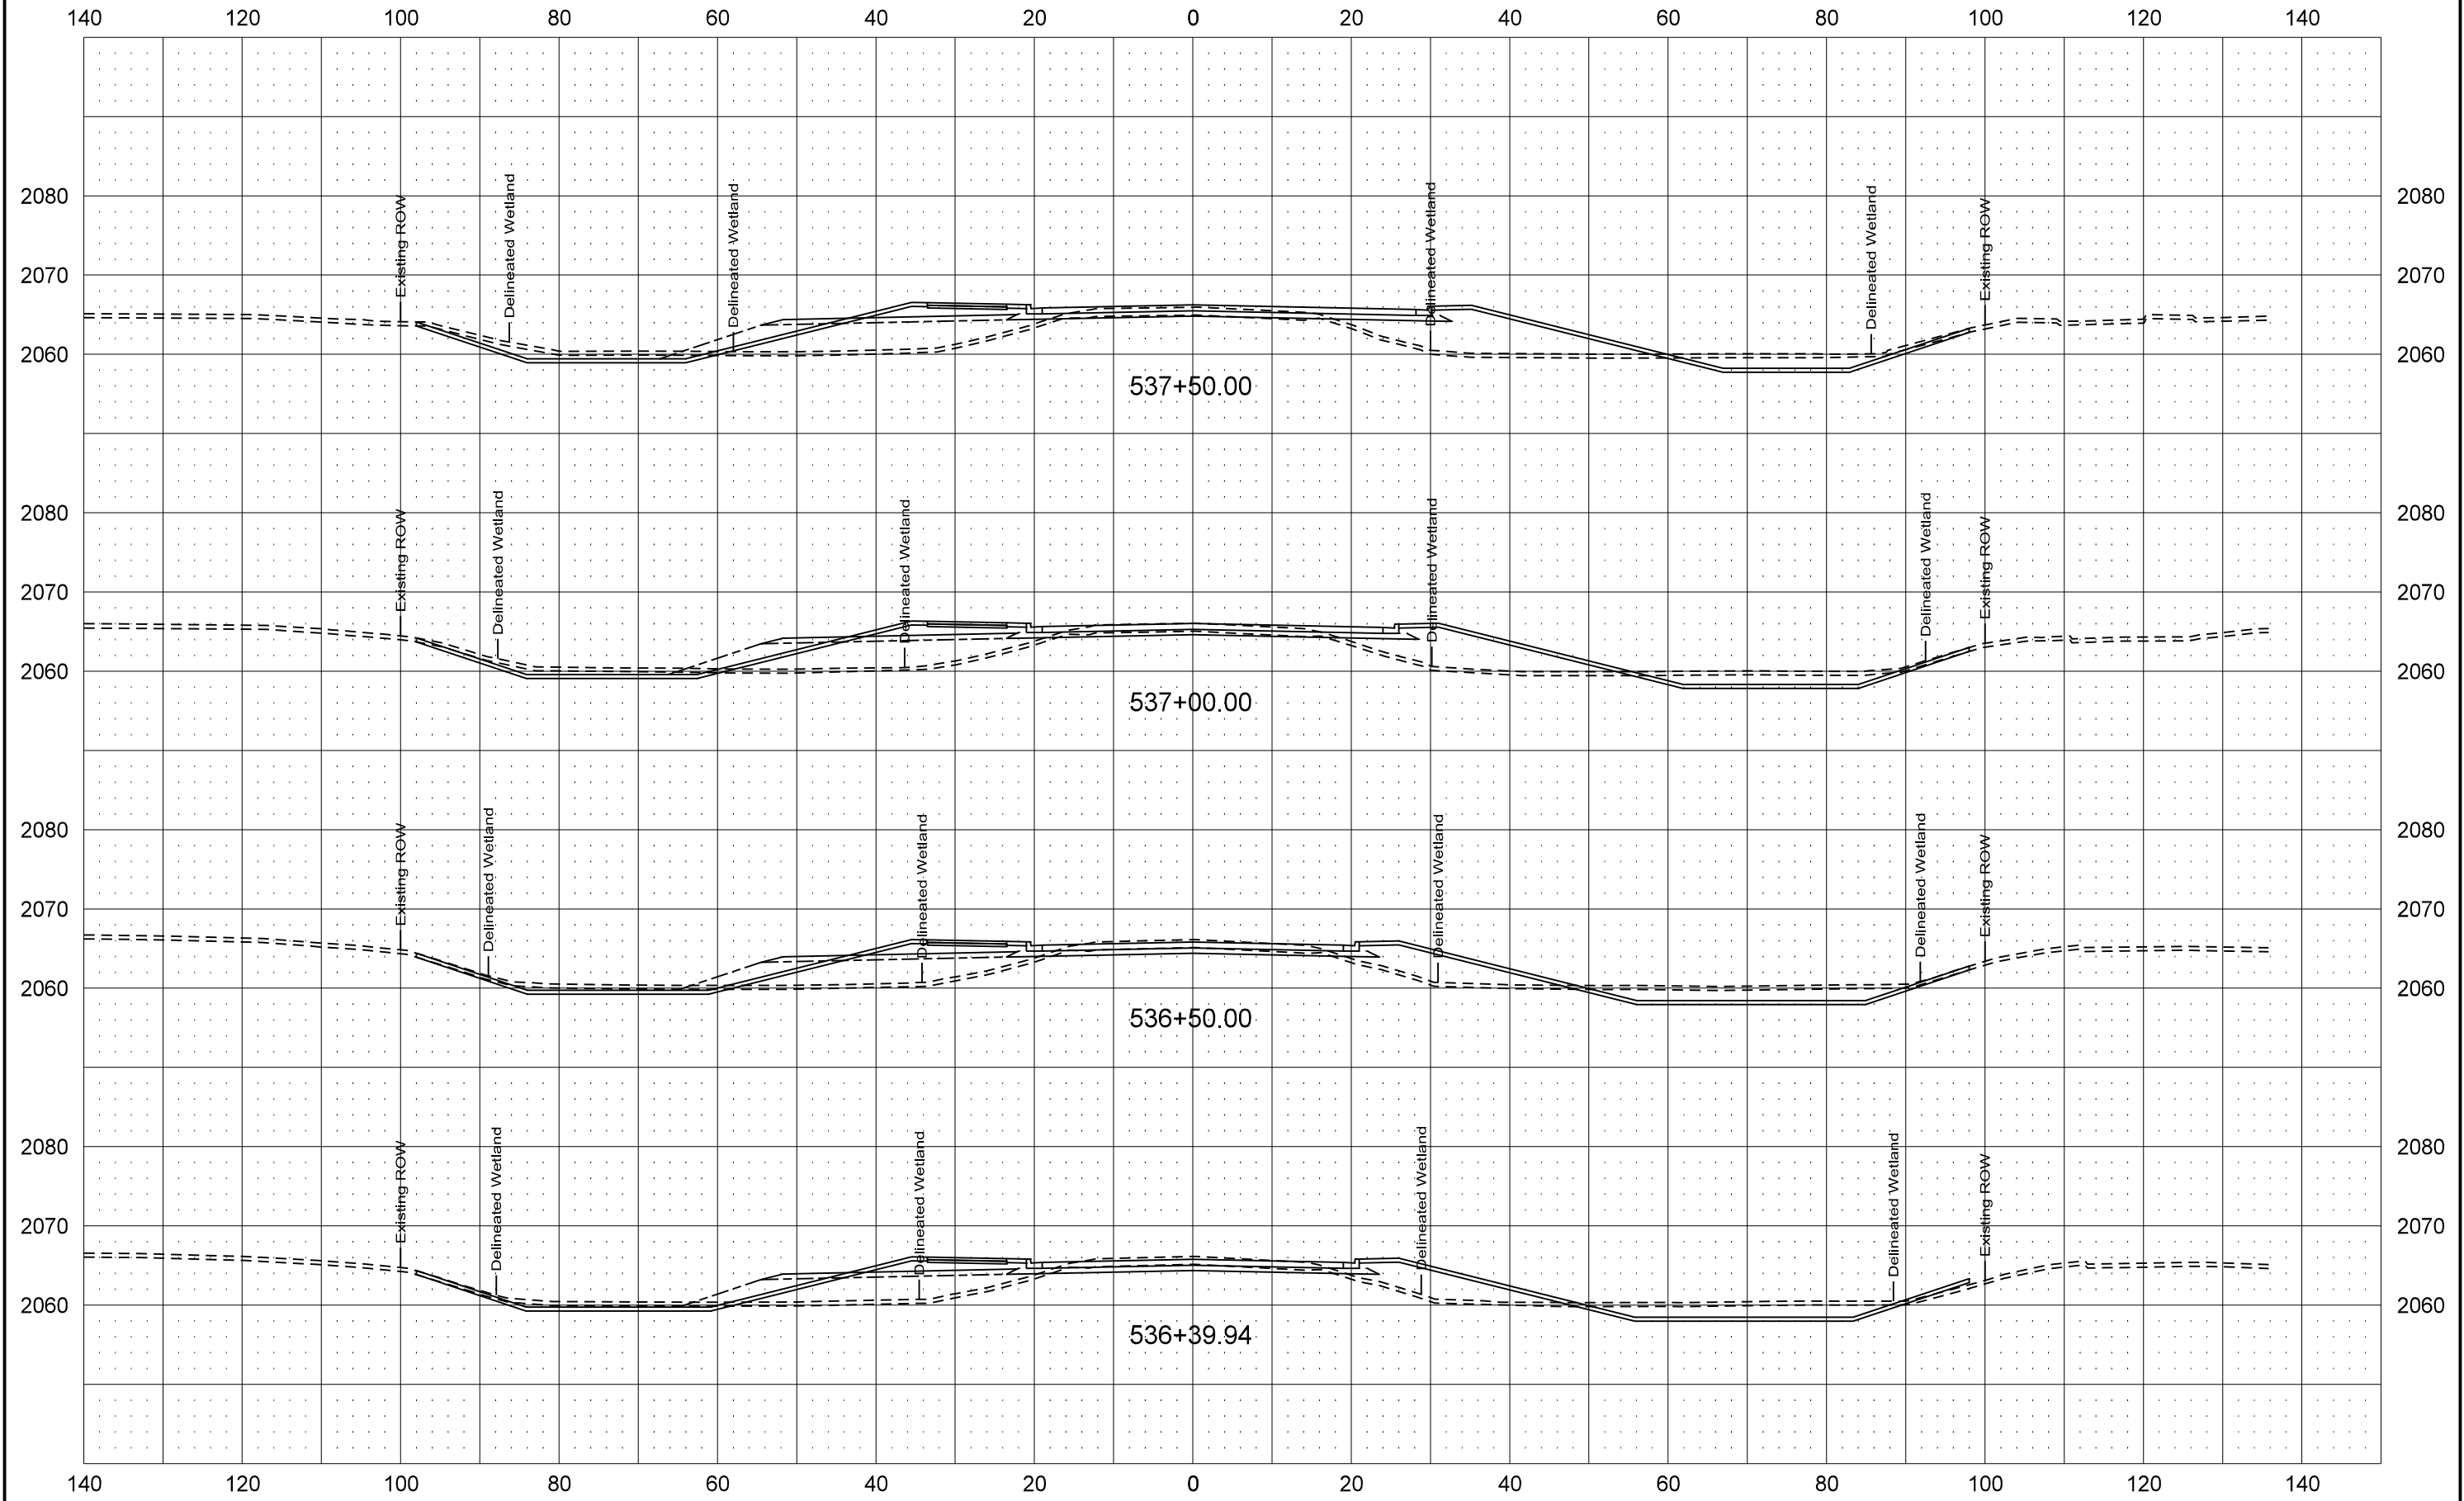


ND23A Option 1 - Concrete

STATE	PROJECT NO.	SECTION NO.	SHEET NO.
ND	SS-7-023(050)910	200	10-1

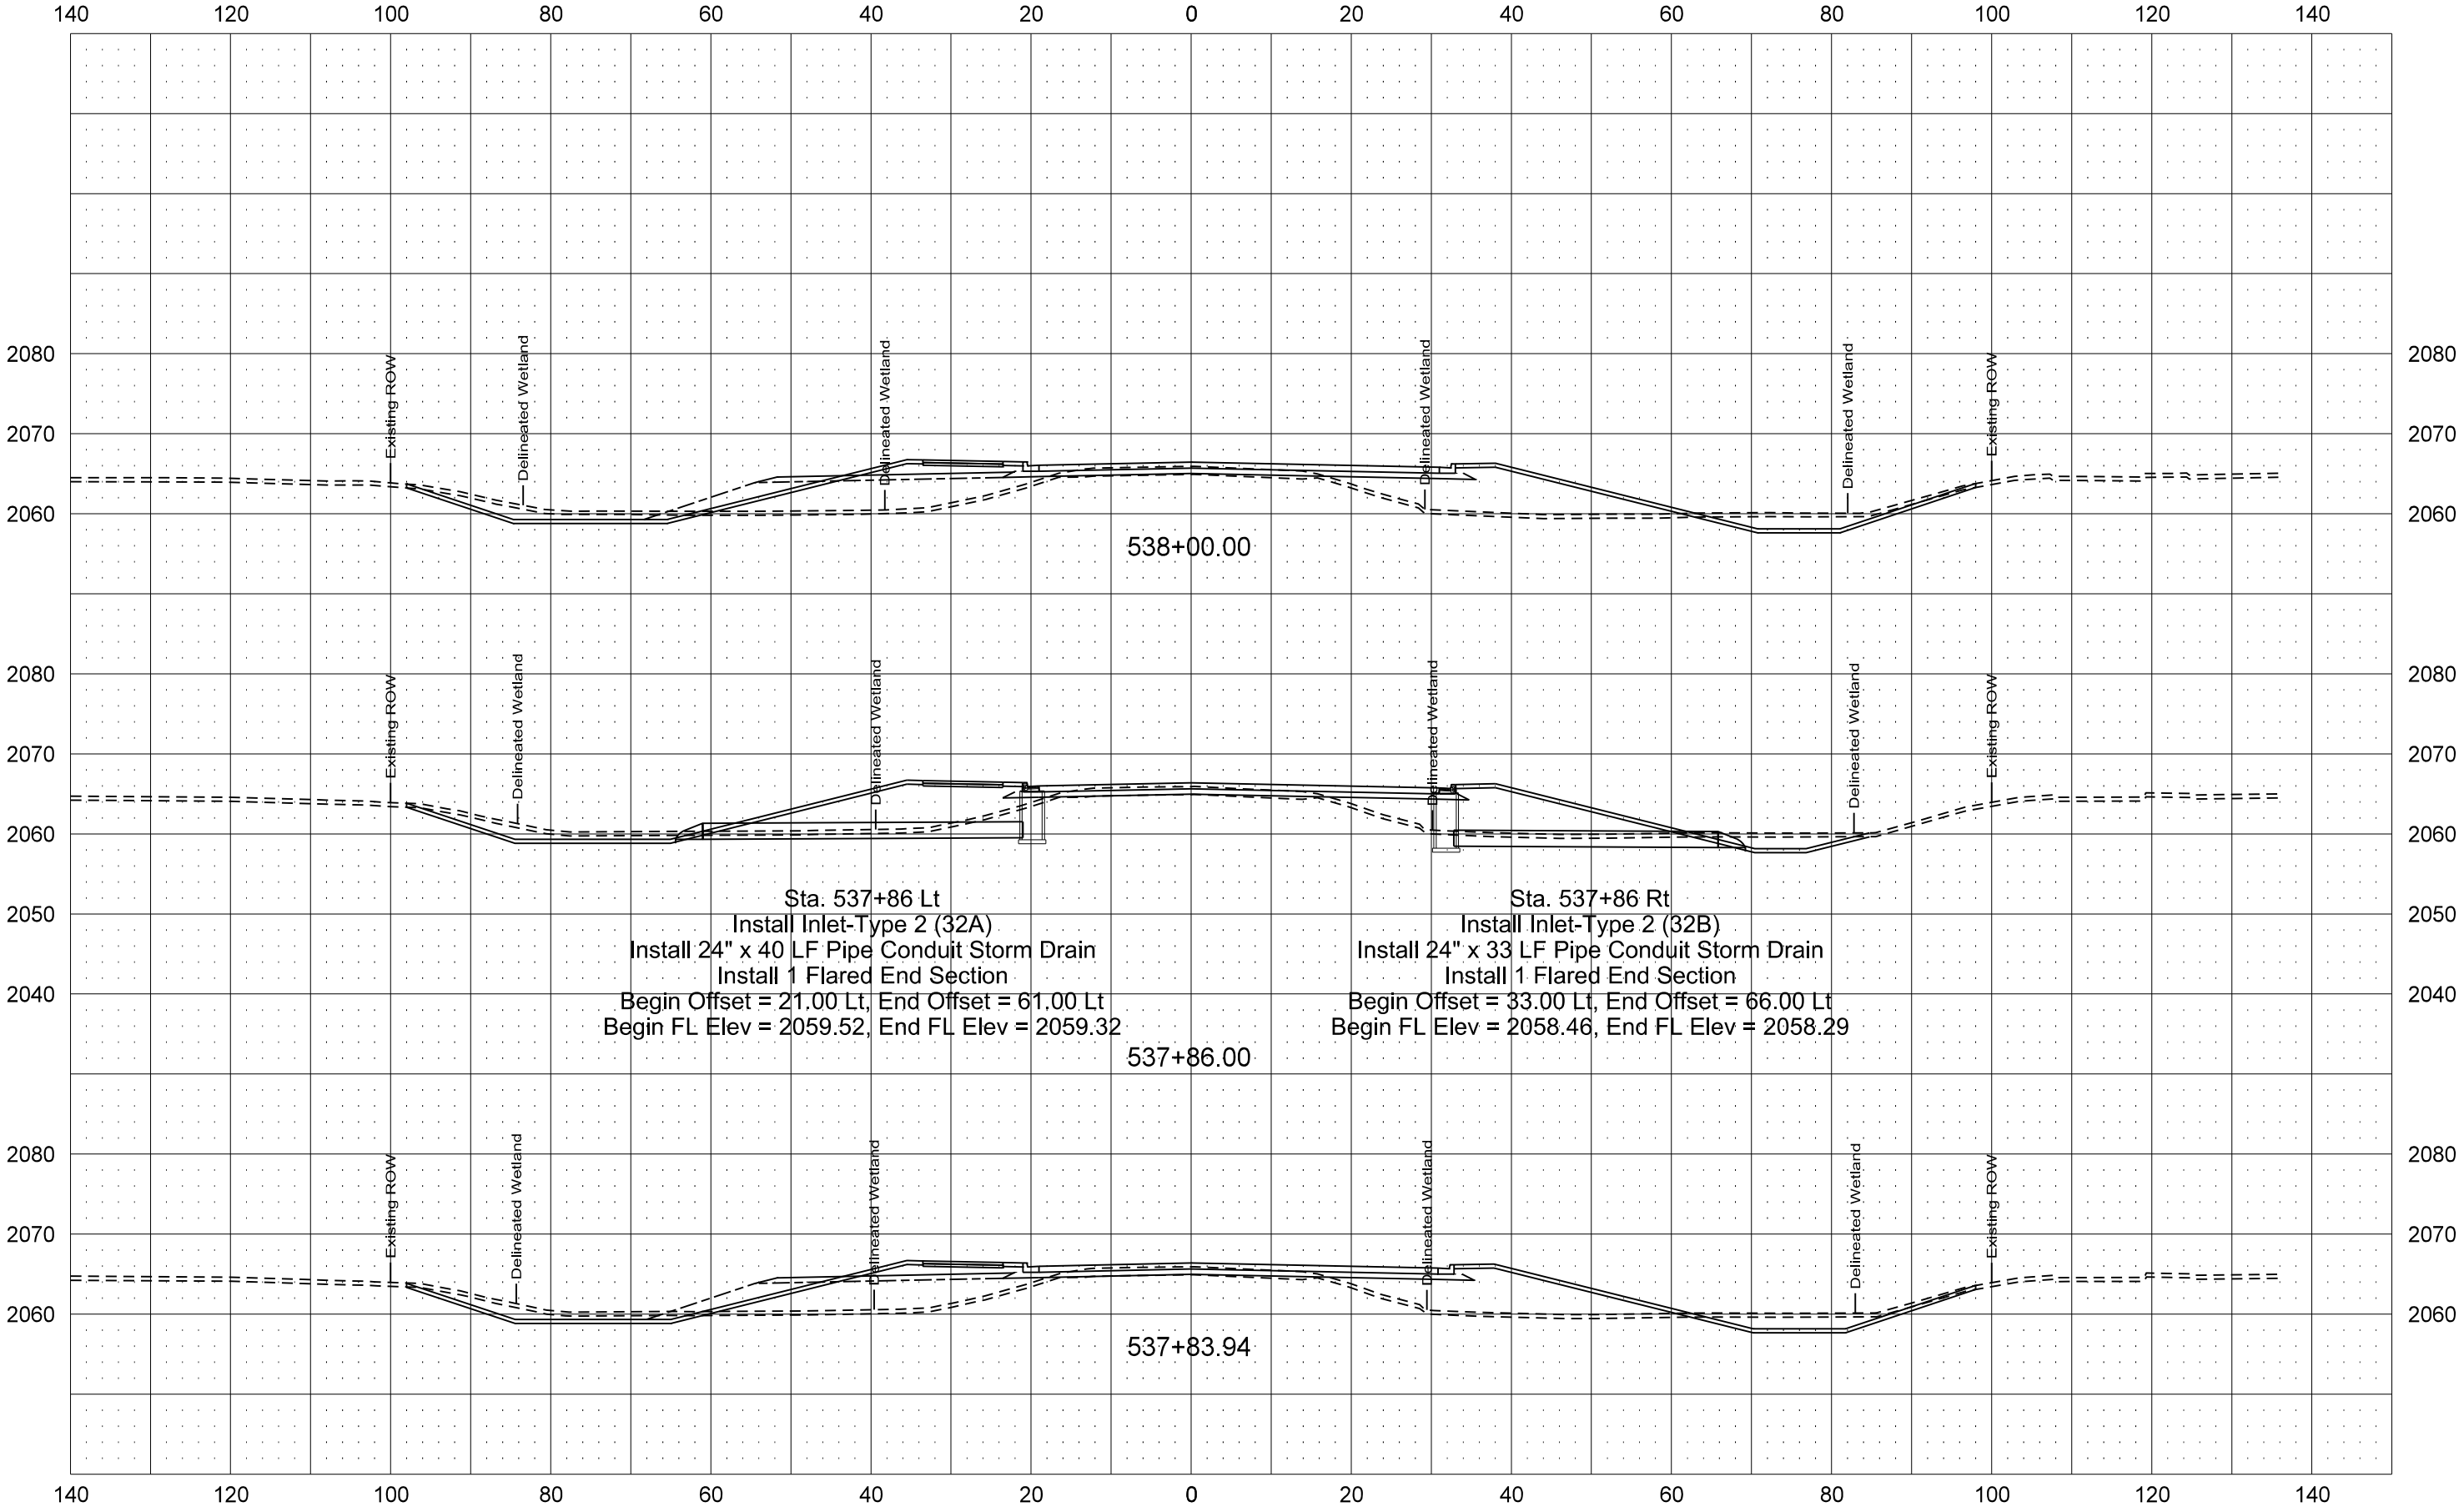

ND23A Option 1 - Concrete

STATE	PROJECT NO.	SECTION NO.	SHEET NO.
ND	SS-7-023(050)910	200	11-1

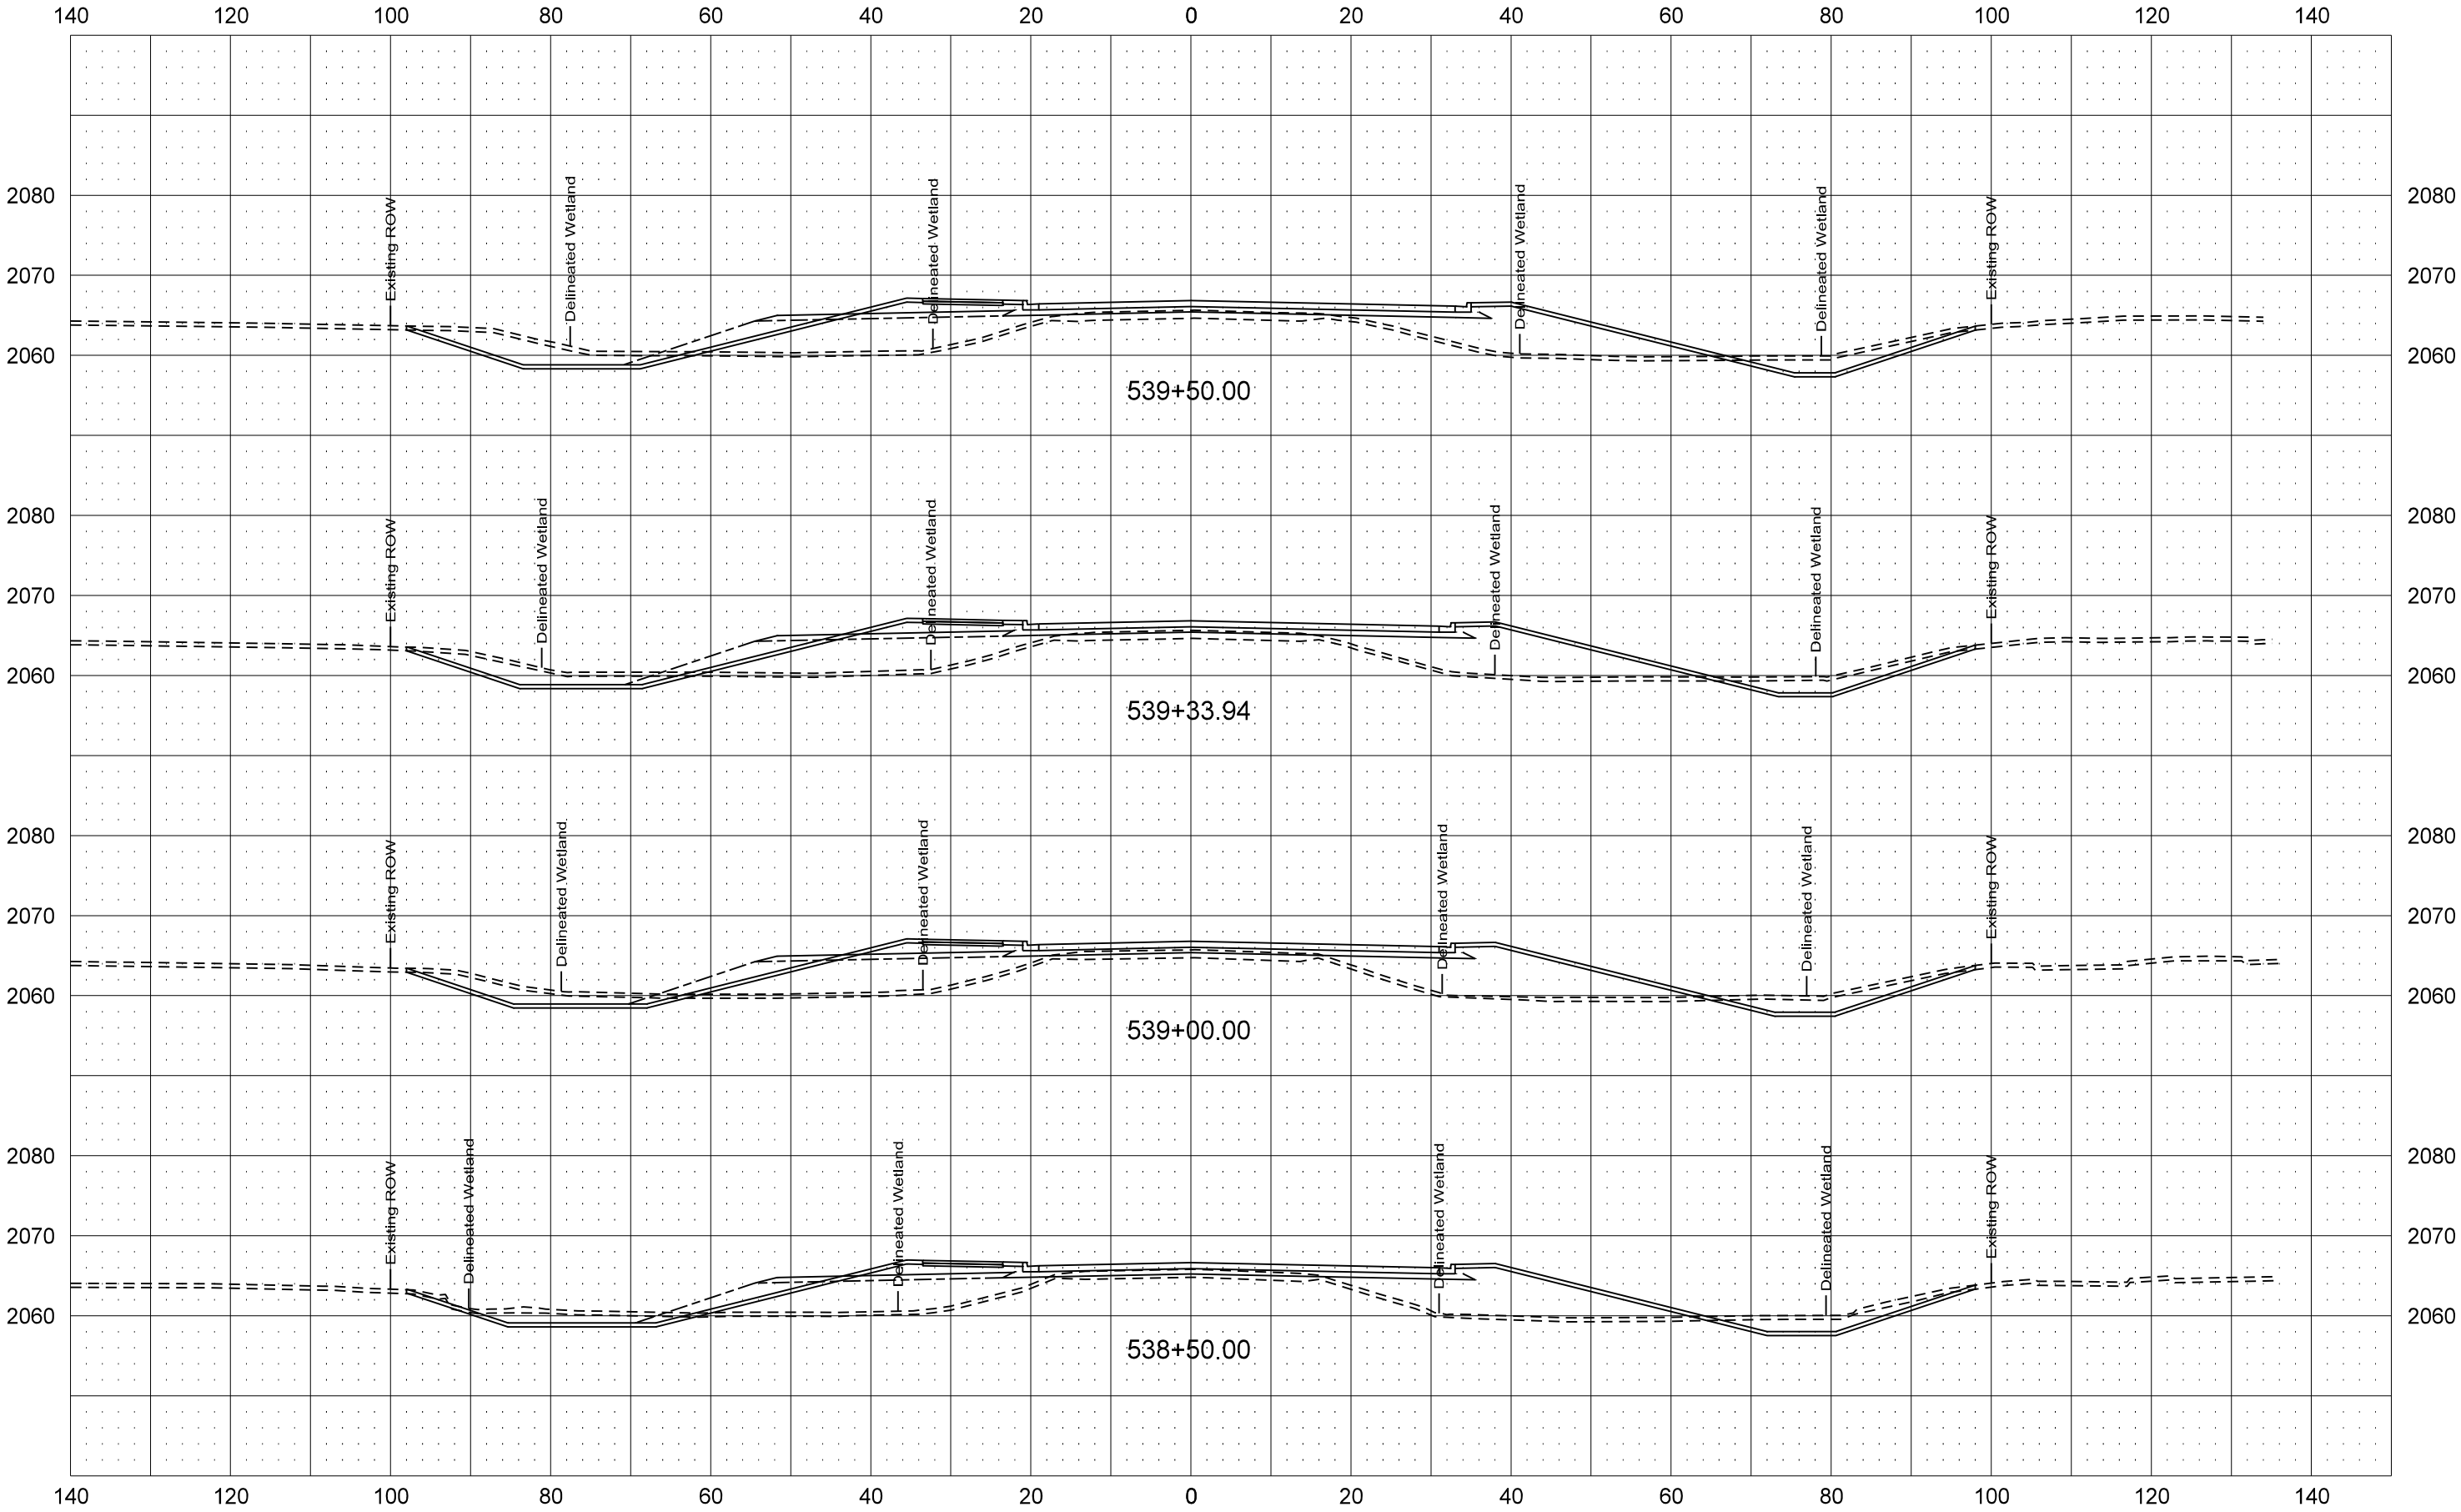

ND23A Option 1 - Concrete

STATE

PROJECT NO.

SECTION NO.


SHEET NO.

ND

SS-7-023(050)910


200

12-1

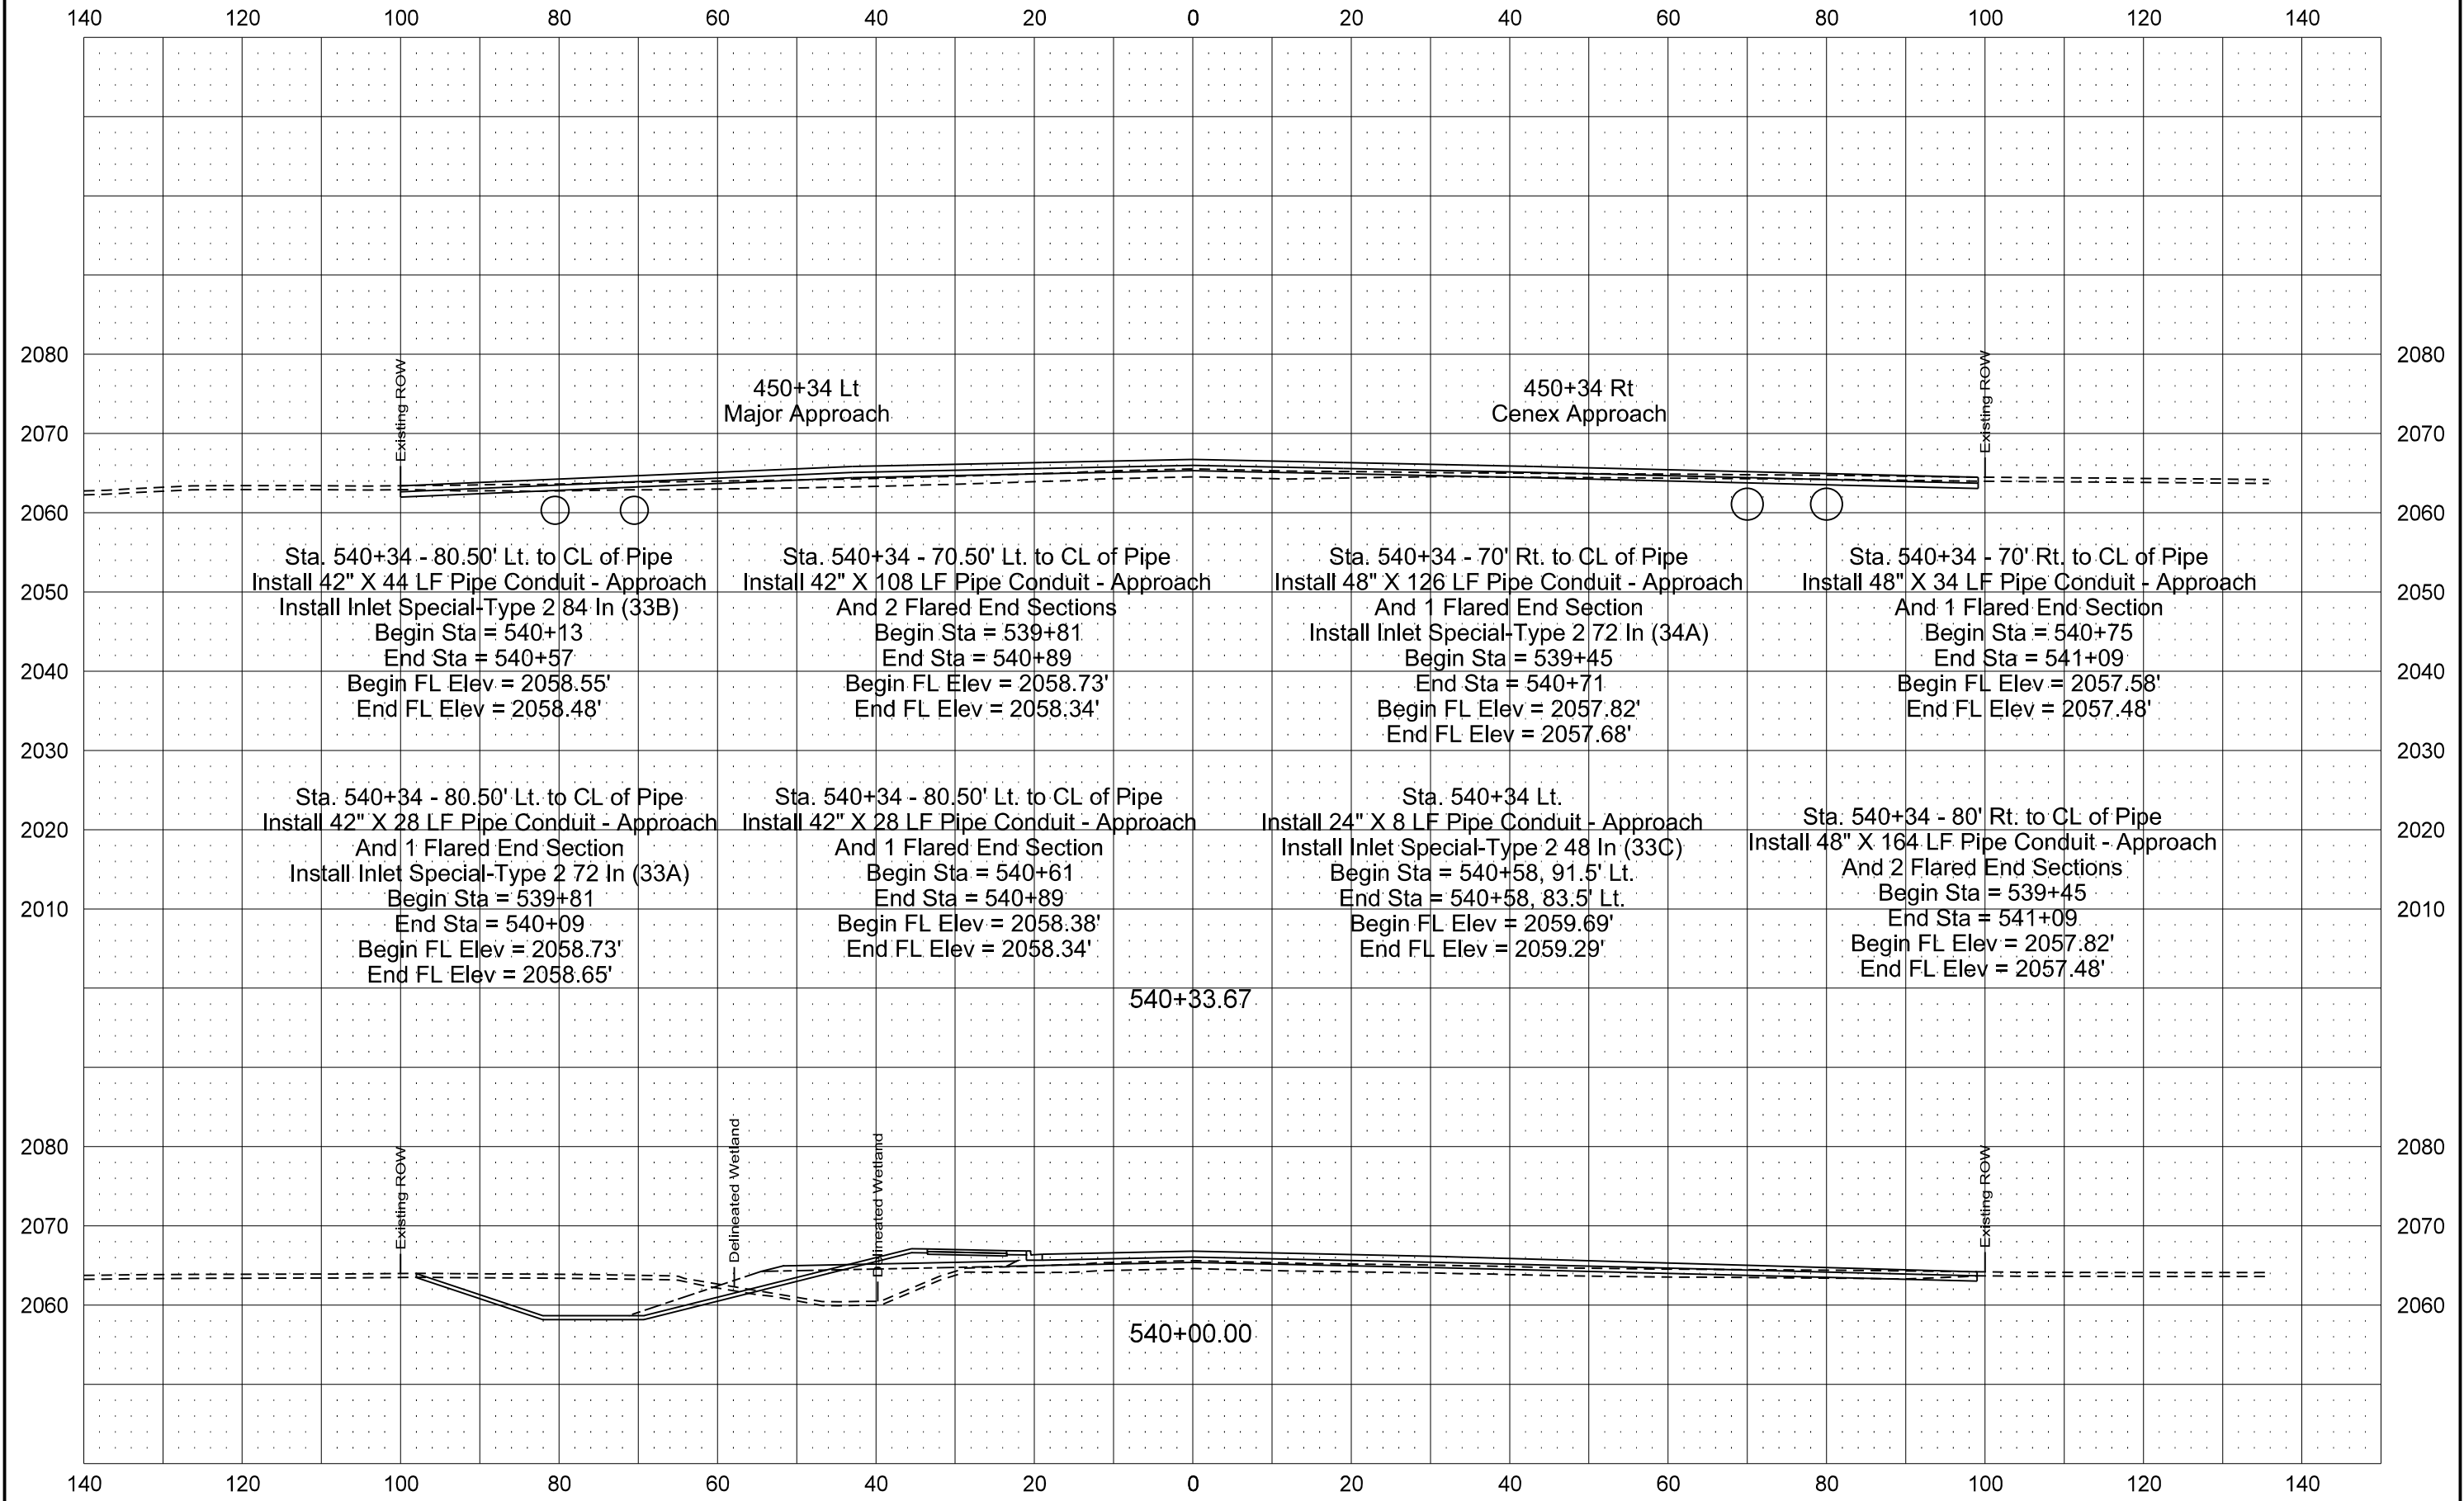


ND23A Option 1 - Concrete

STATE	PROJECT NO.	SECTION NO.	SHEET NO.
ND	SS-7-023(050)910	200	13-1

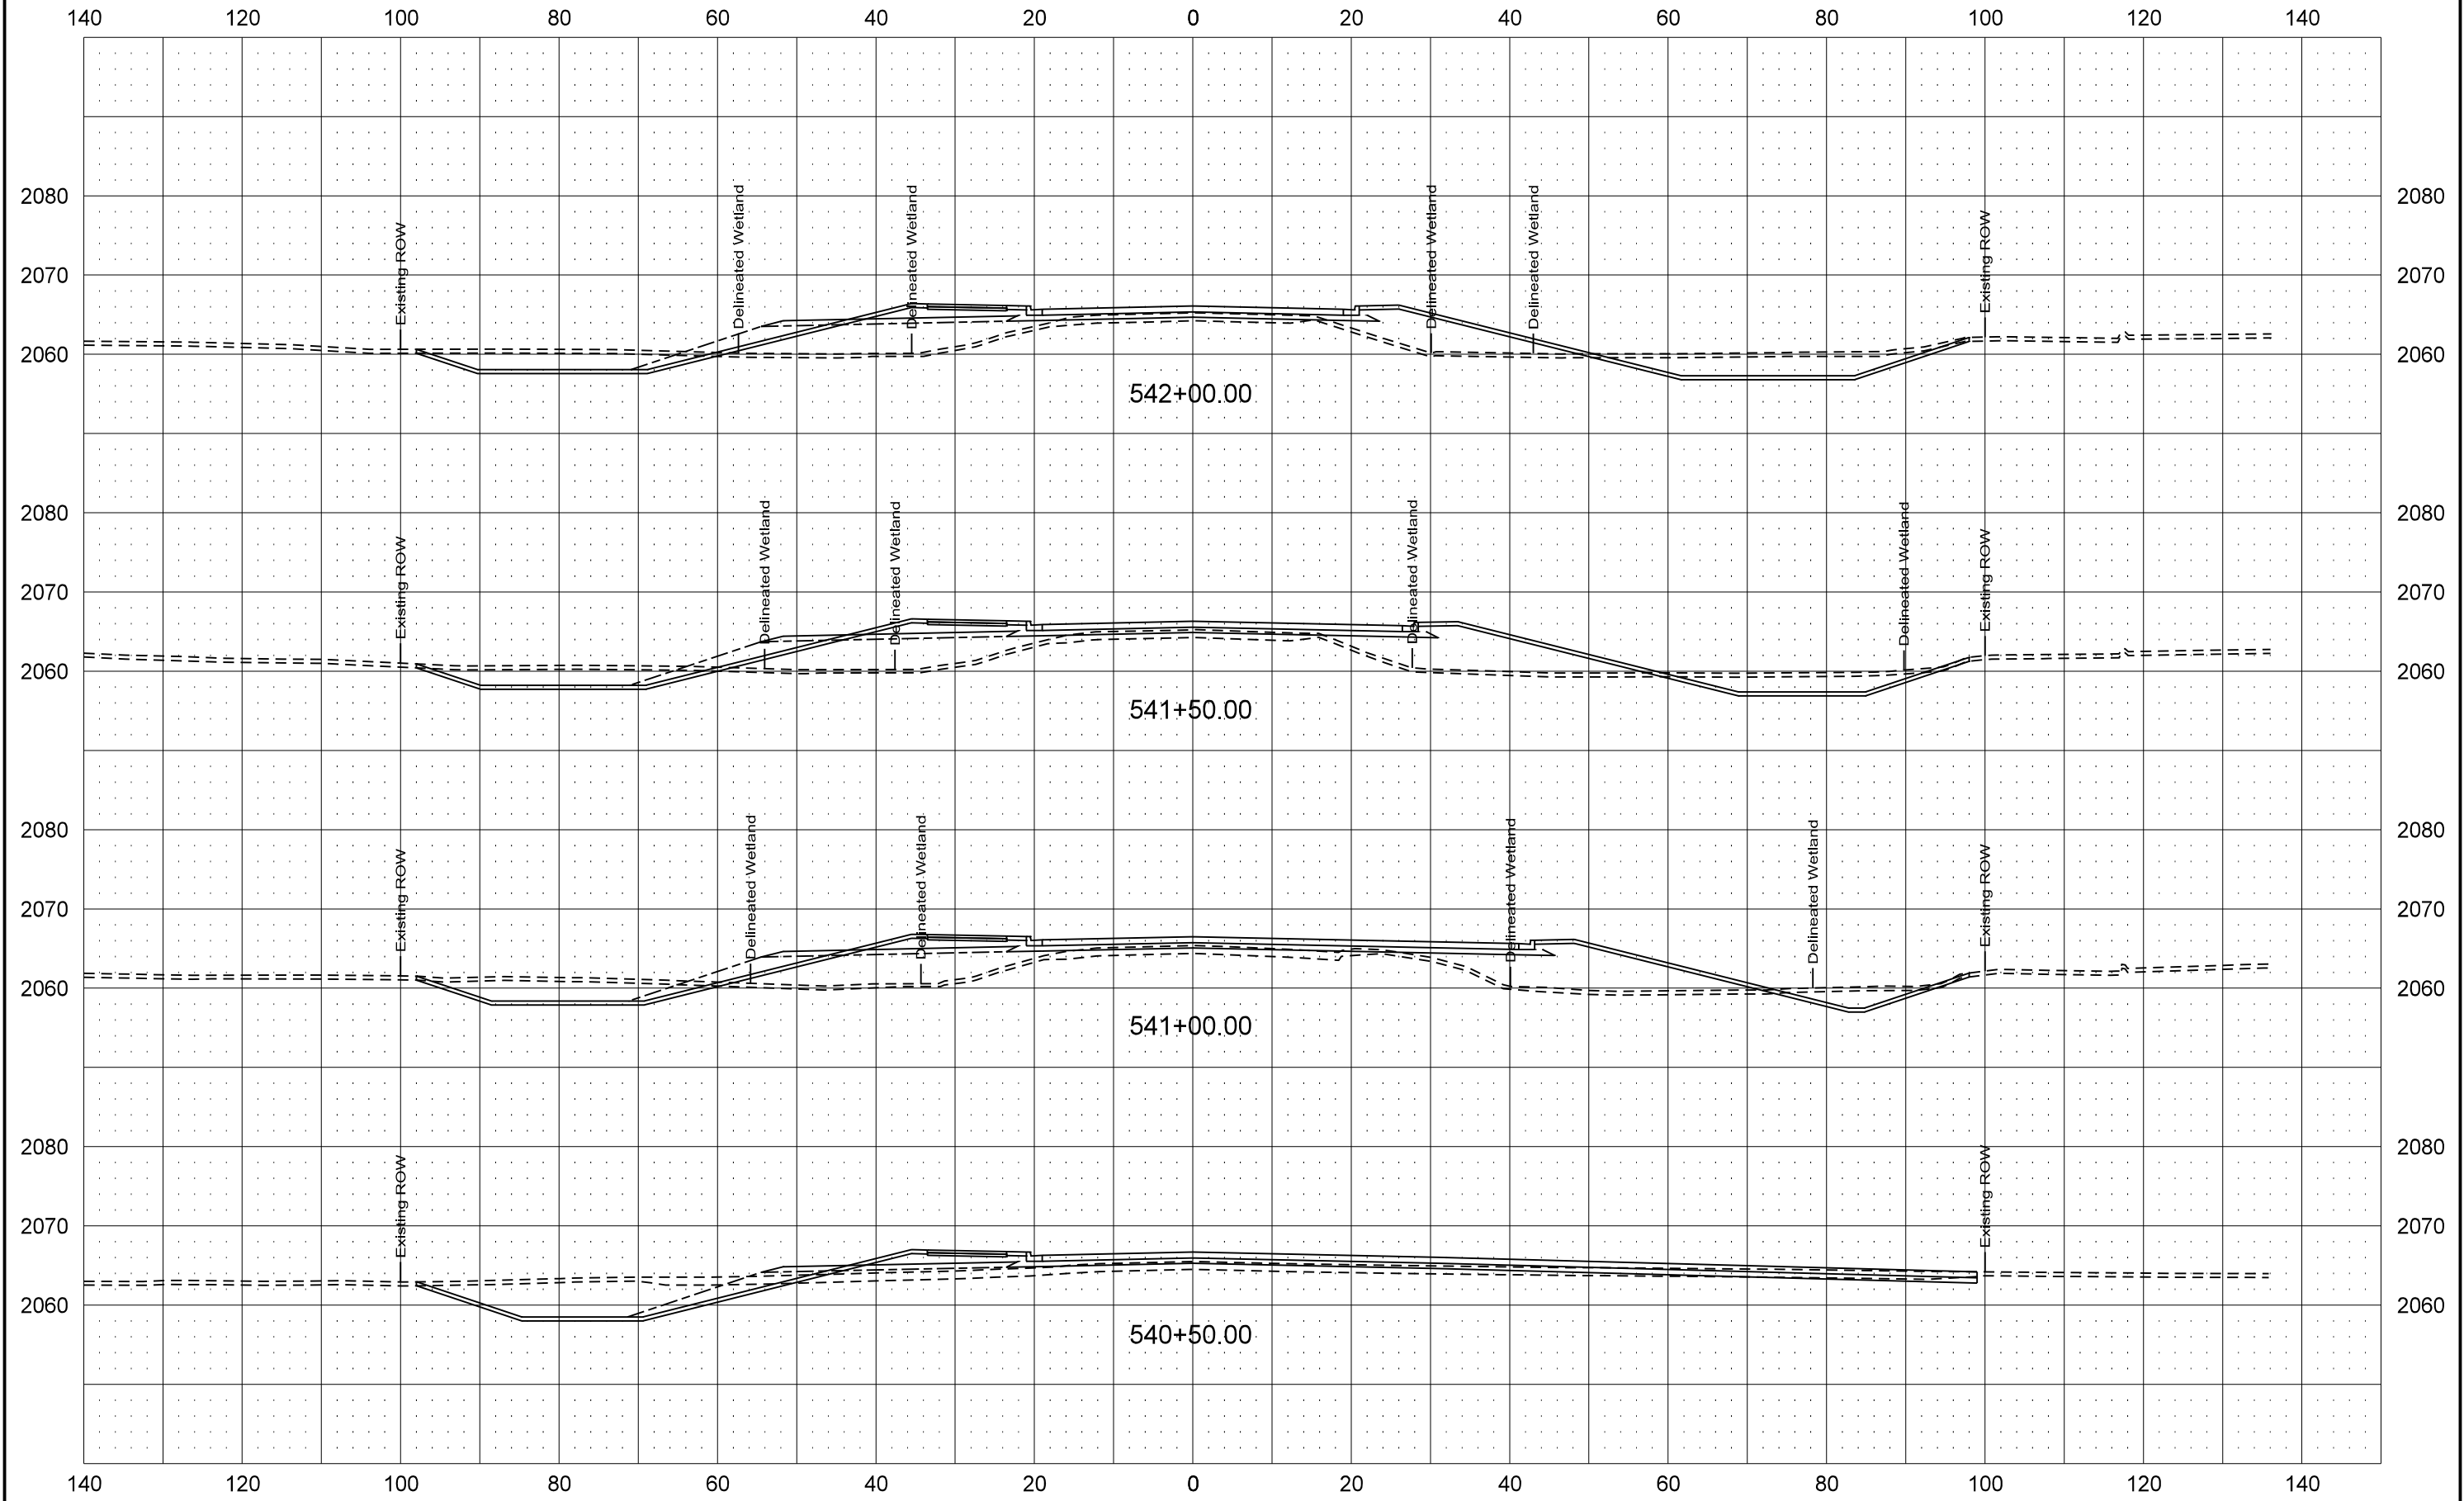


ND23A Option 1 - Concrete

STATE	PROJECT NO.	SECTION NO.	SHEET NO.
ND	SS-7-023(050)910	200	14-1

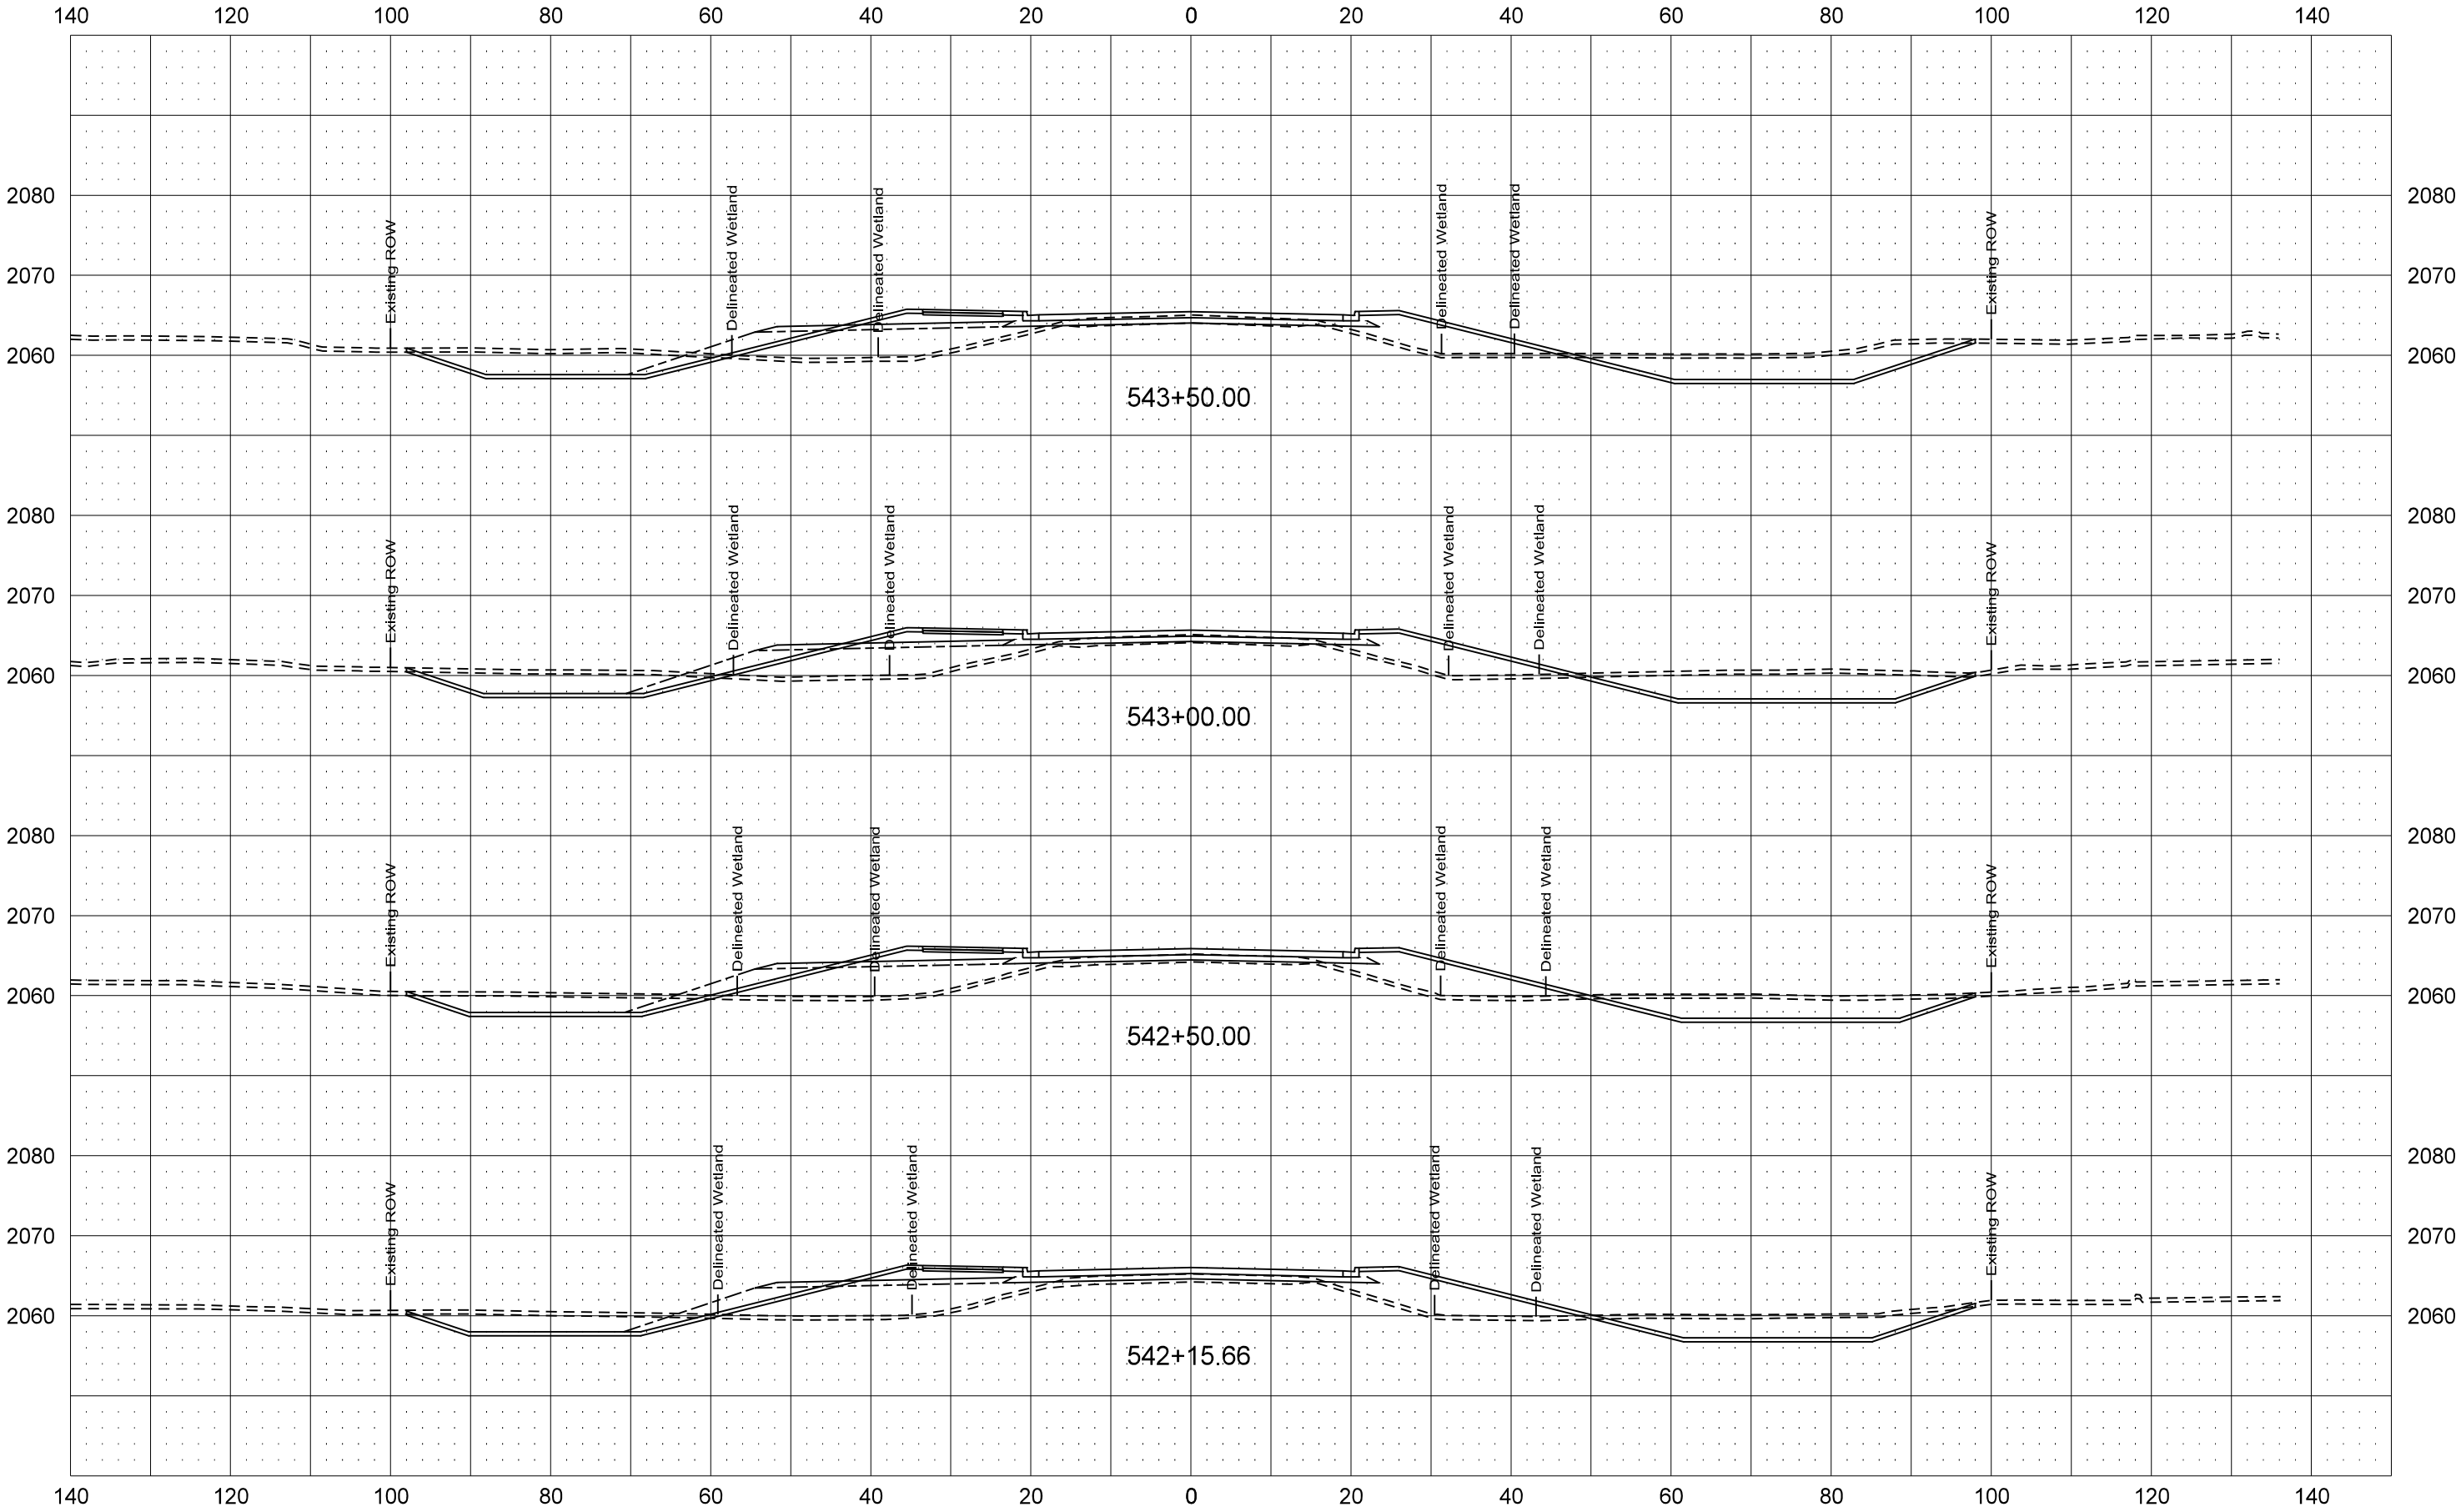

ND23A Option 1 - Concrete

STATE	PROJECT NO.	SECTION NO.	SHEET NO.
ND	SS-7-023(050)910	200	15-1

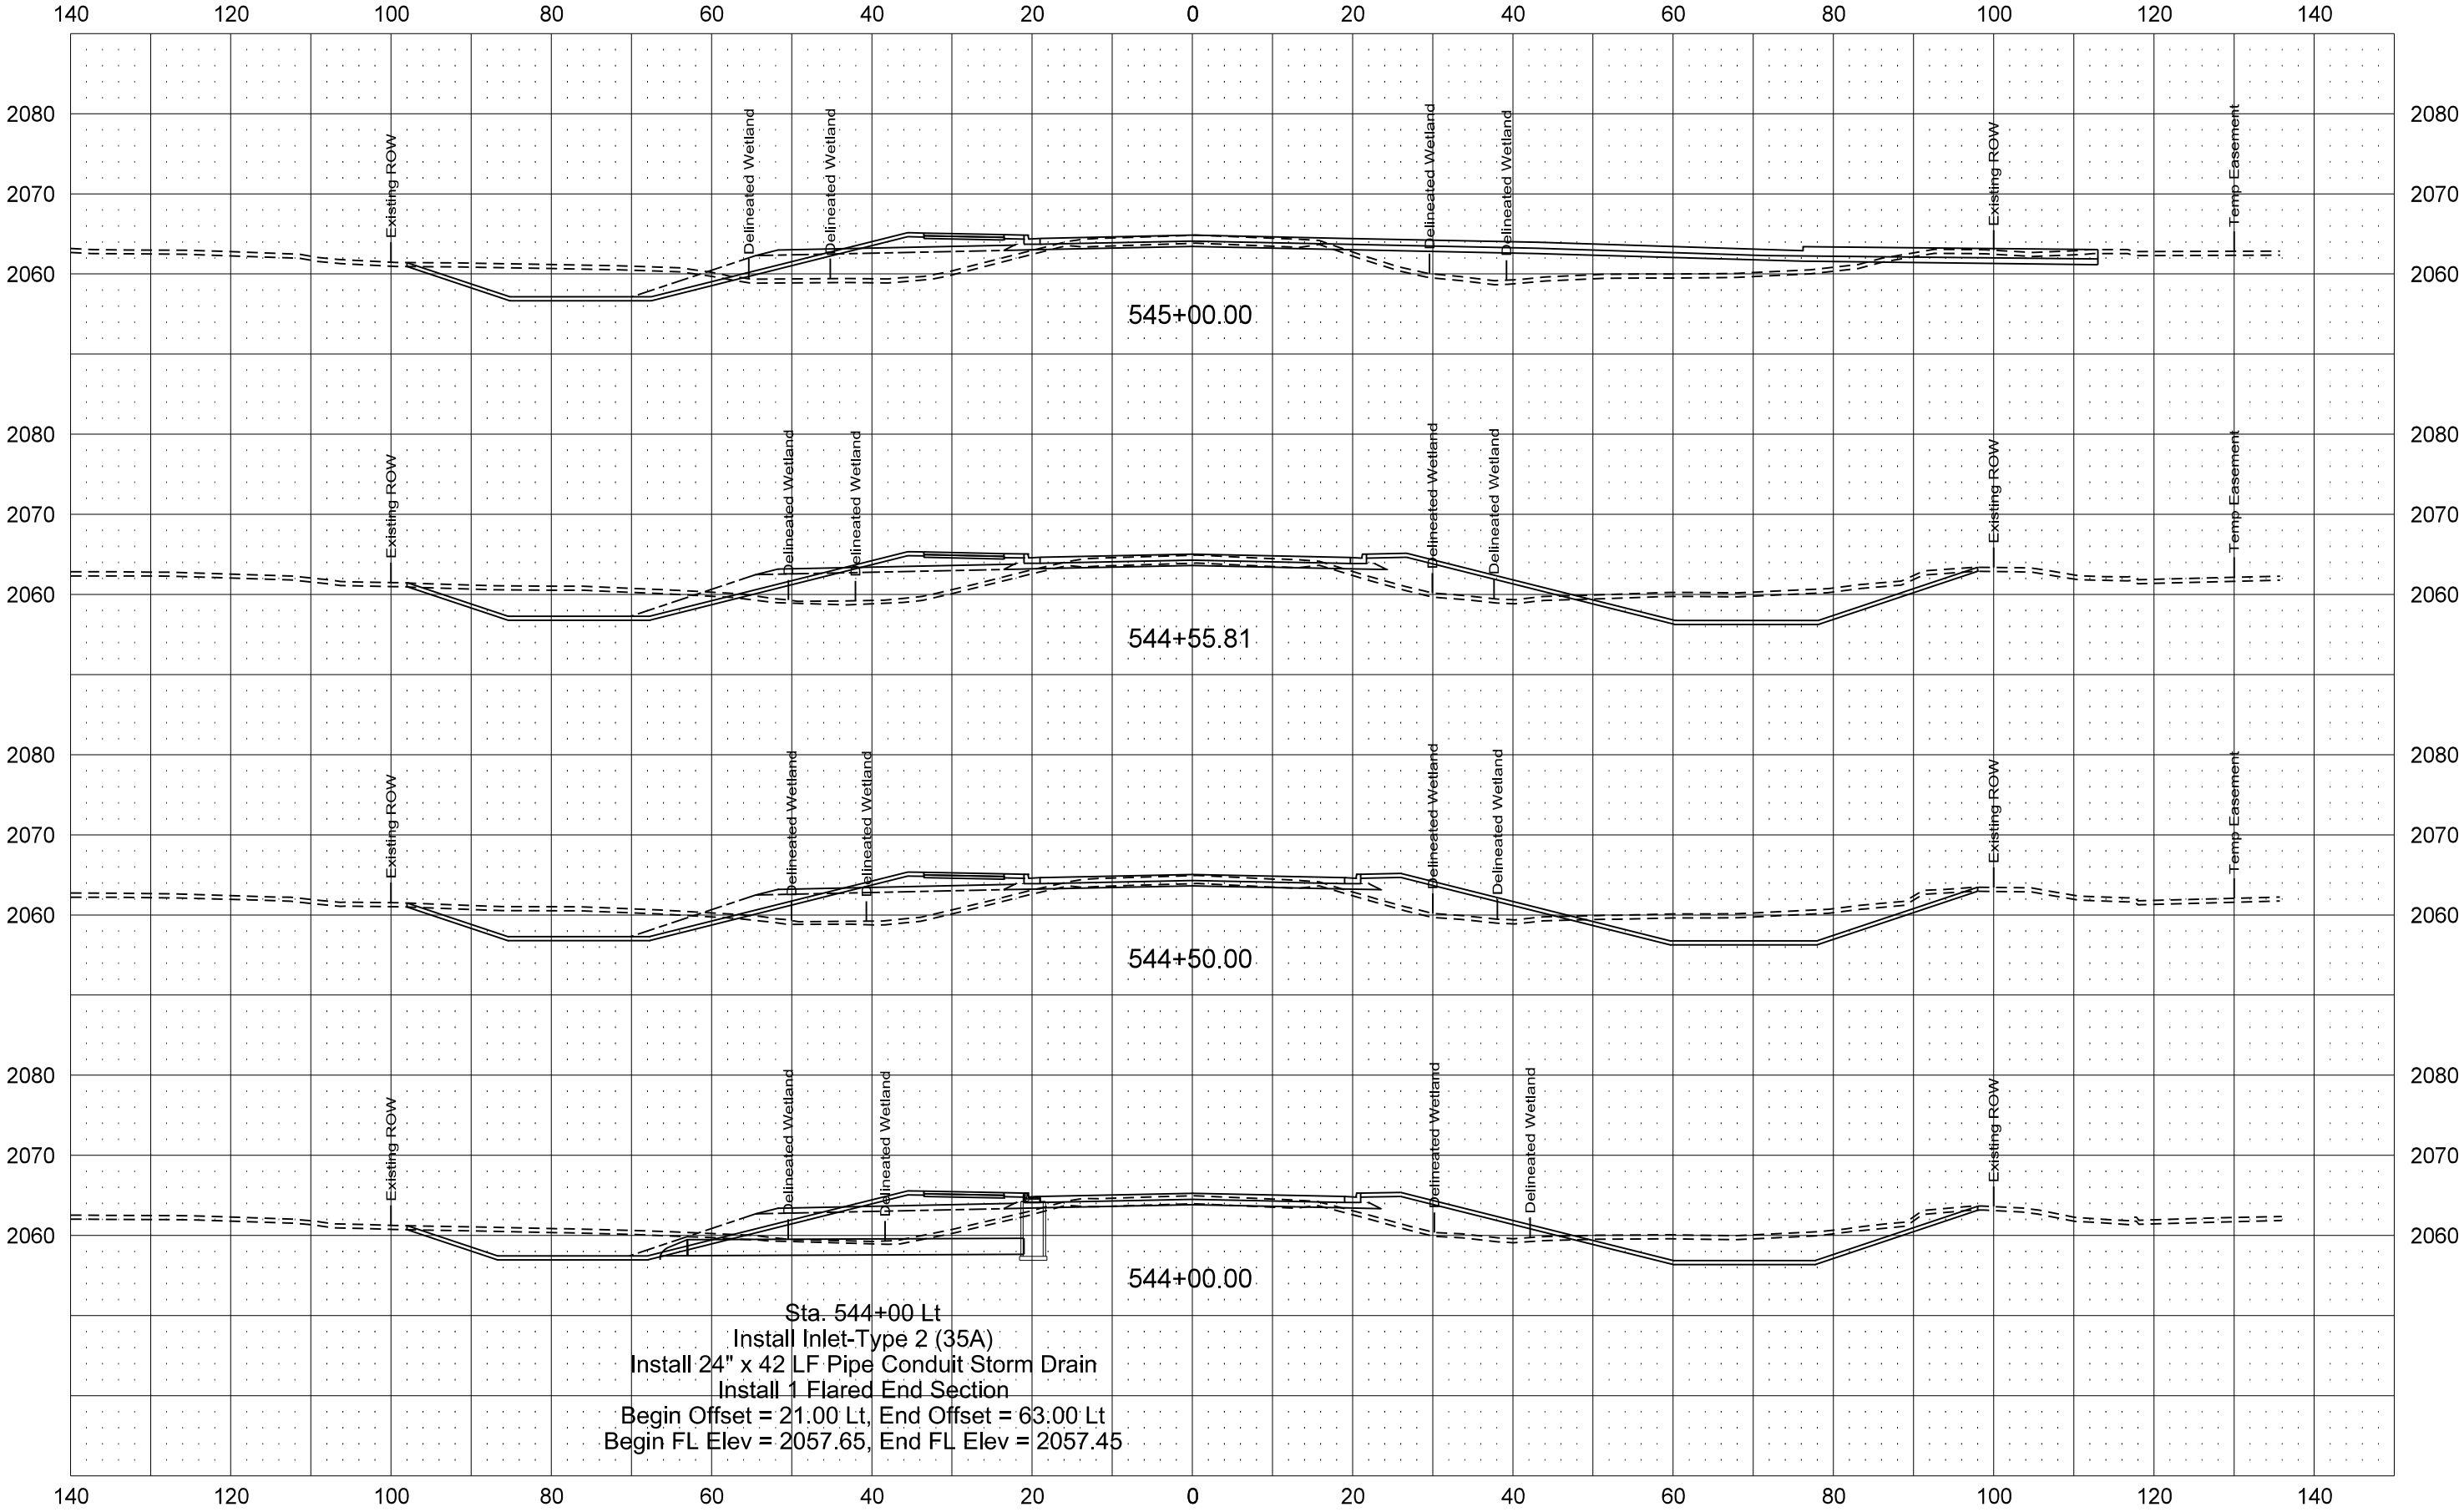

Sta. 544+00 Lt
Install Inlet-Type 2 (35A)
Install 24" x 42 LF Pipe Conduit Storm Drain
Install 1 Flared End Section
Begin Offset = 21.00 Lt, End Offset = 63.00 Lt
Begin FL Elev = 2057.65, End FL Elev = 2057.45

ND23A Option 1 - Concrete

STATE

PROJECT NO.

SECTION NO.


SHEET NO.

ND

SS-7-023(050)910


200

16-1

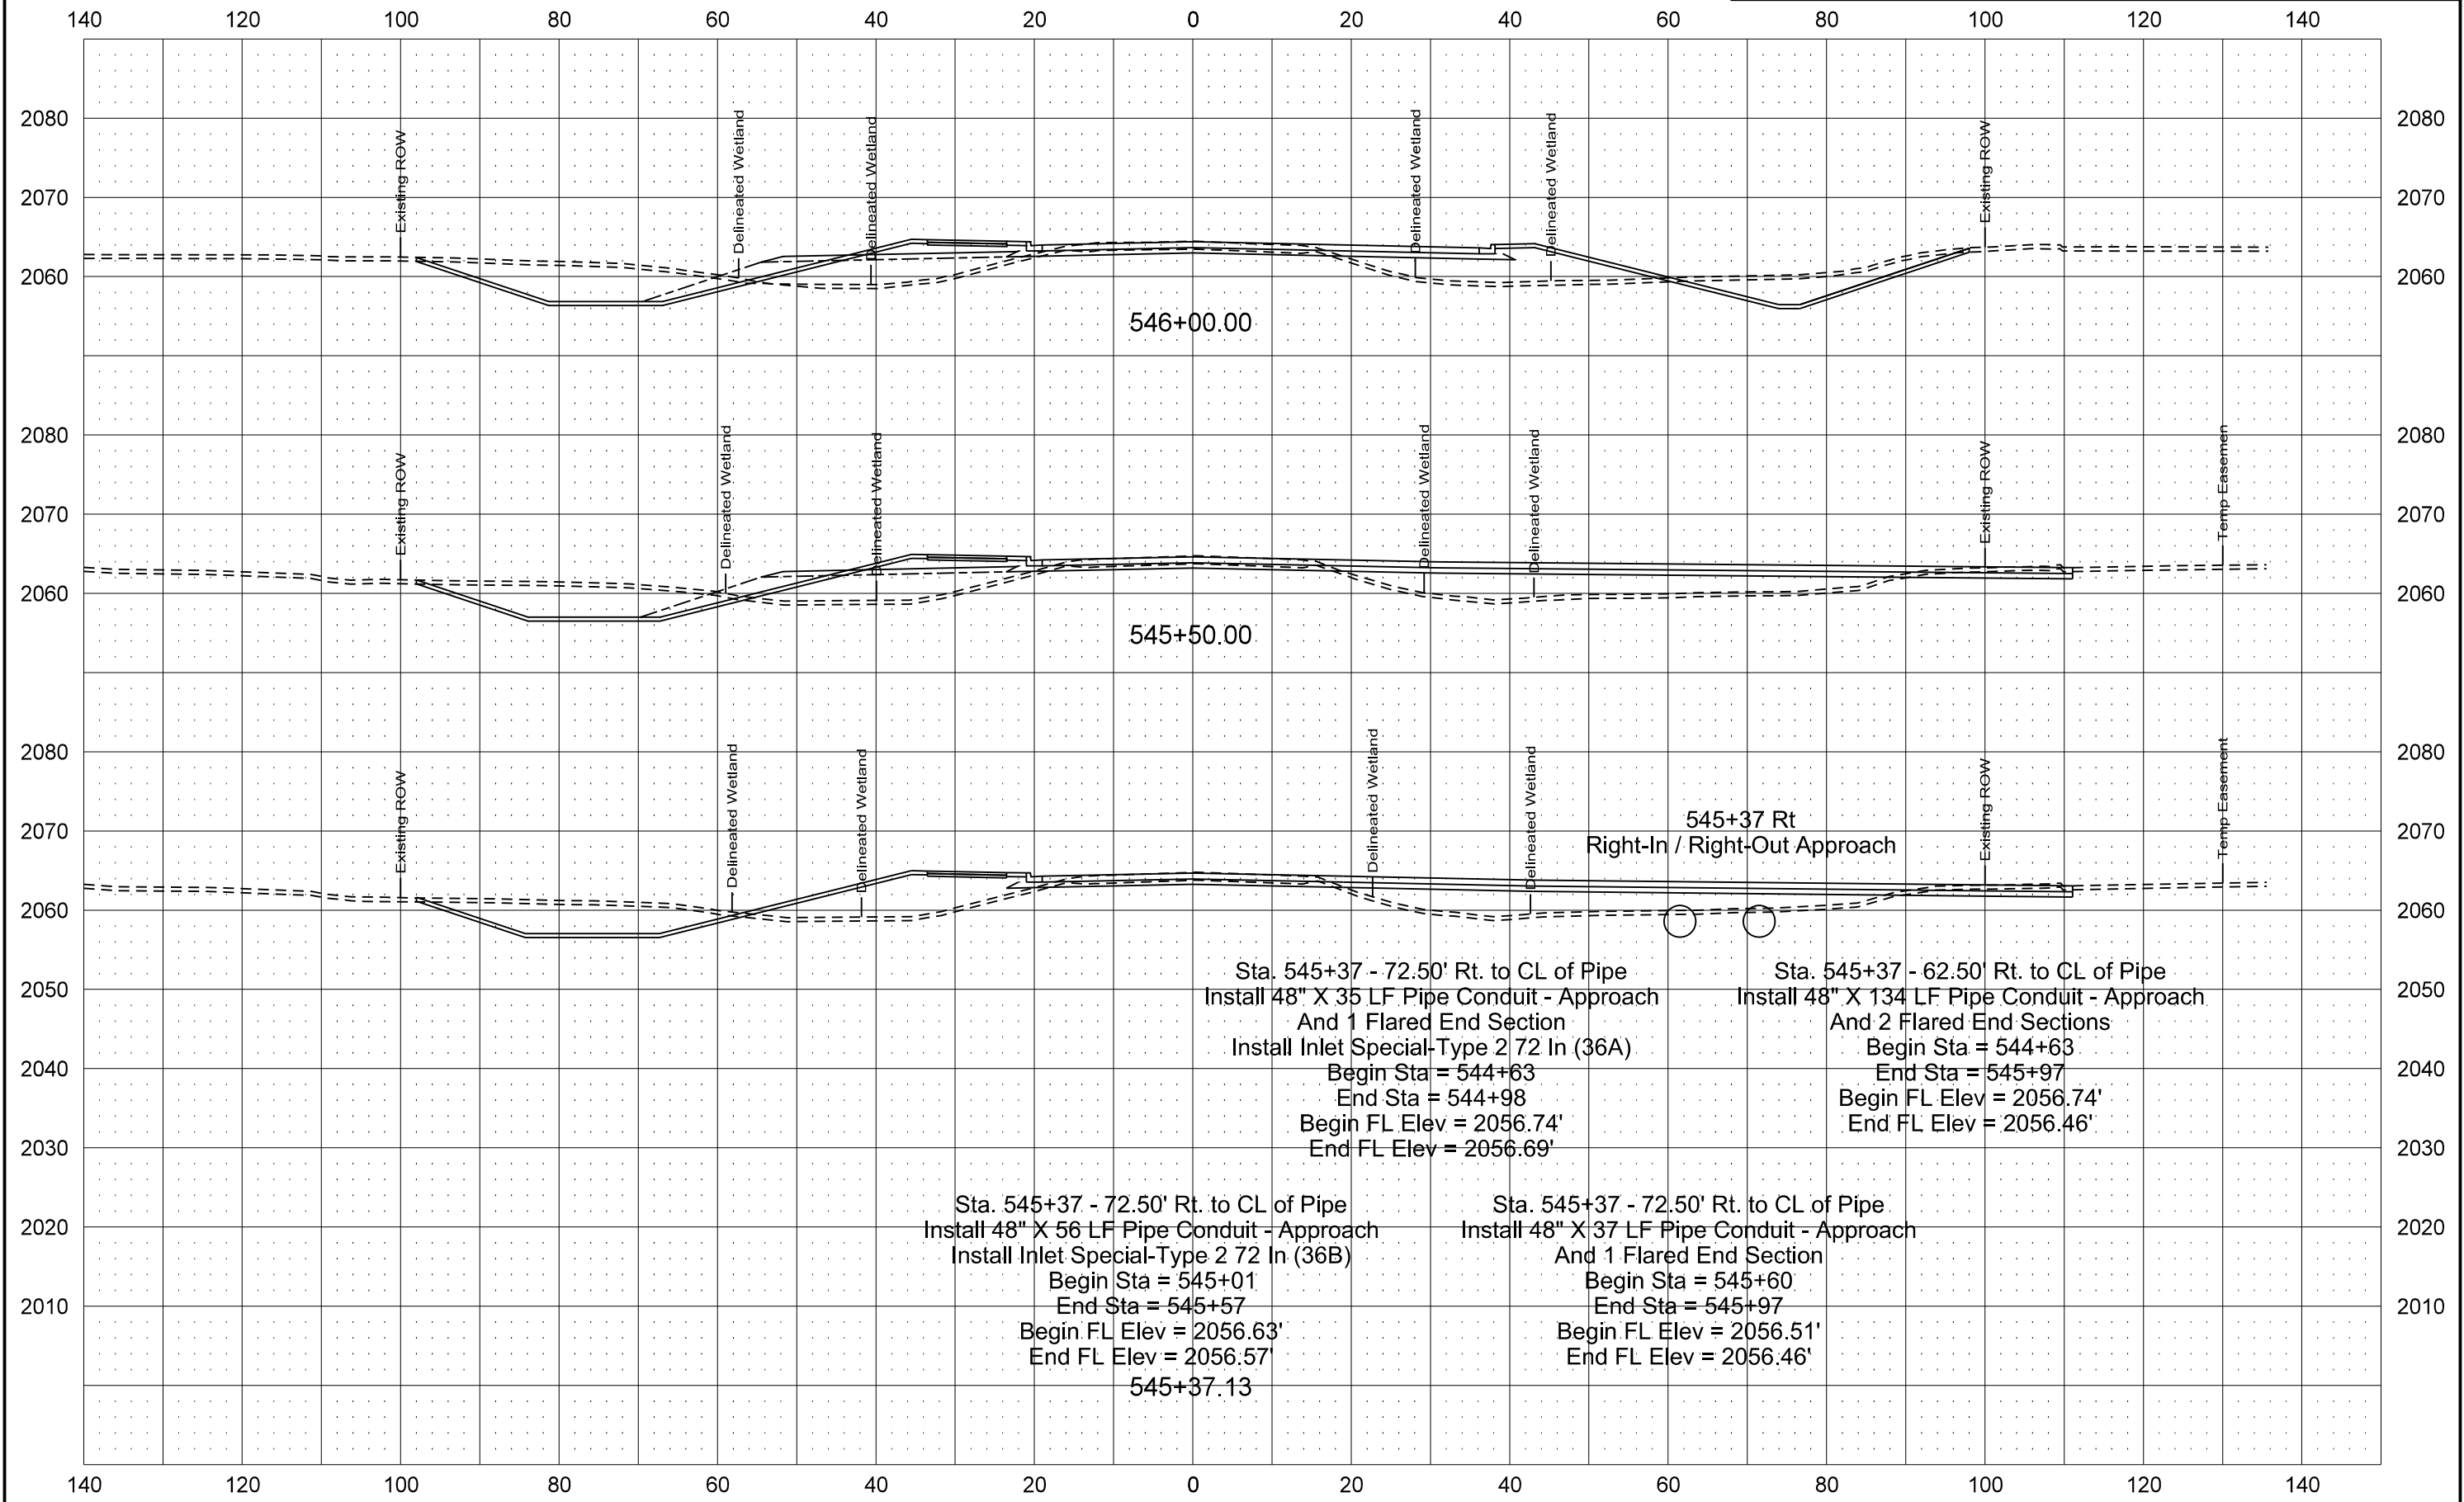


ND23A Option 1 - Concrete

	STATE	PROJECT NO.	SECTION NO.	SHEET NO.
	ND	SS-7-023(050)910	200	17-1

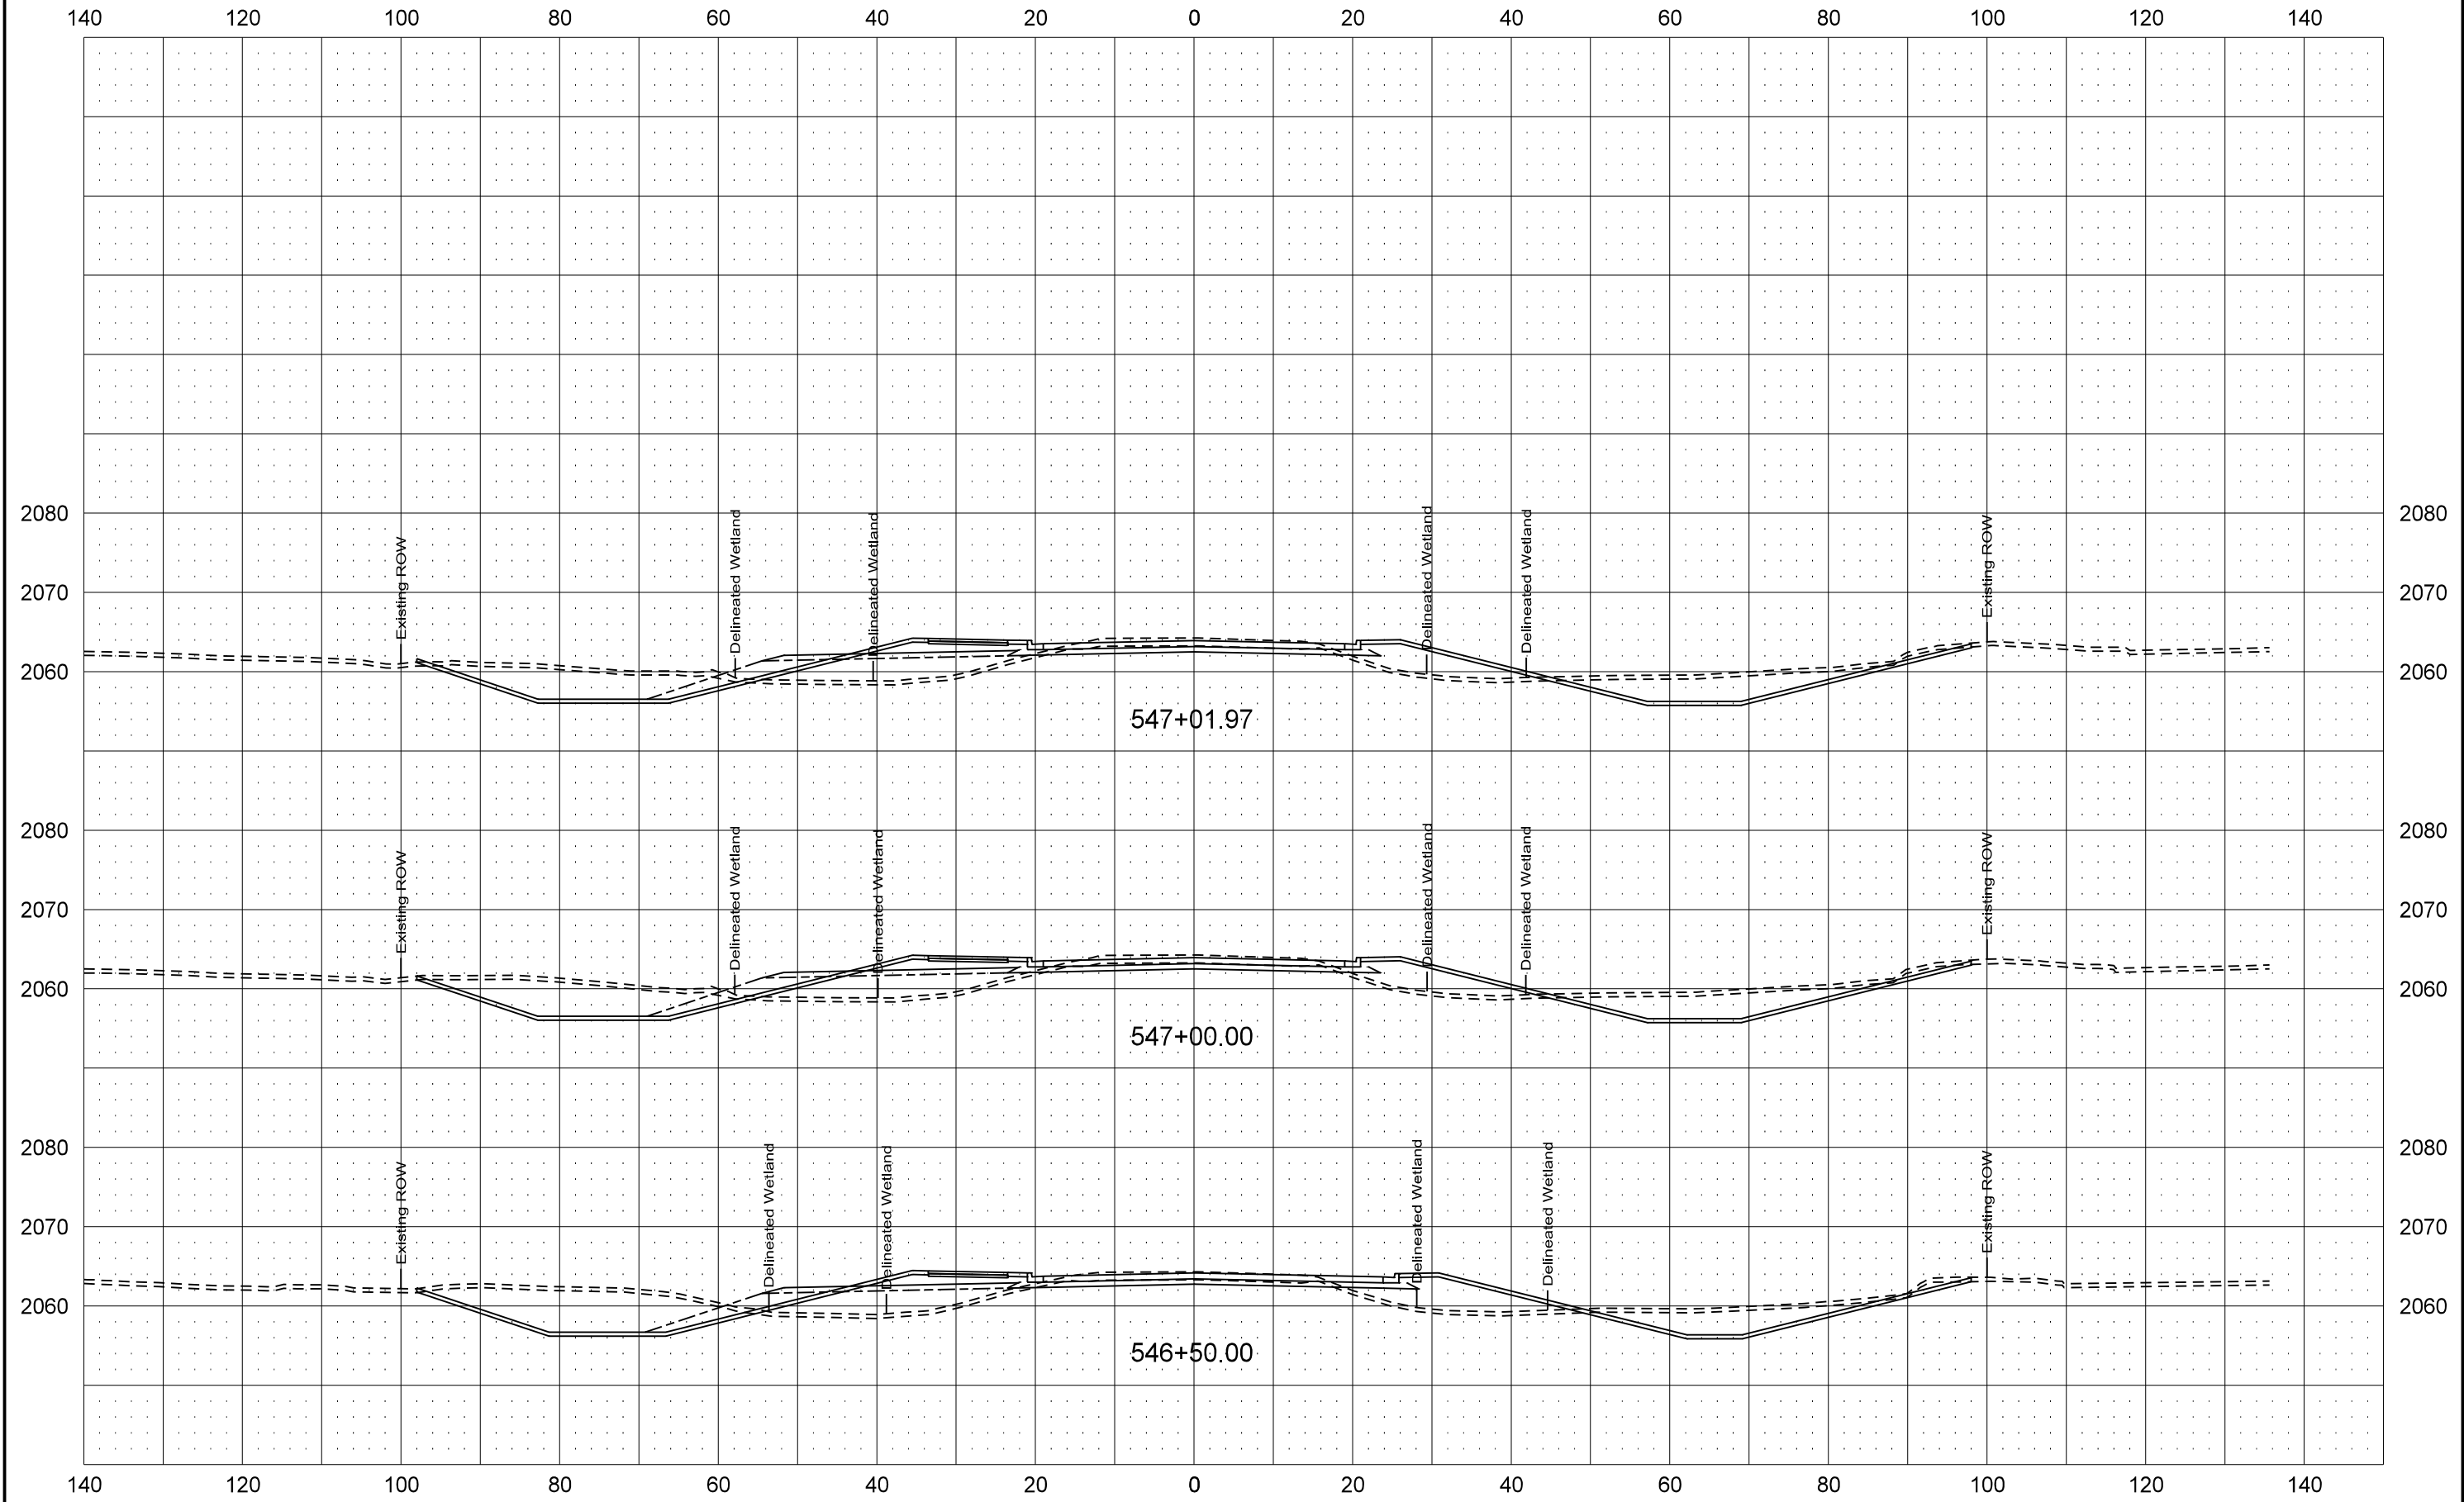


ND23A Option 1 - Concrete

STATE	PROJECT NO.	SECTION NO.	SHEET NO.
ND	SS-7-023(050)910	200	18-1

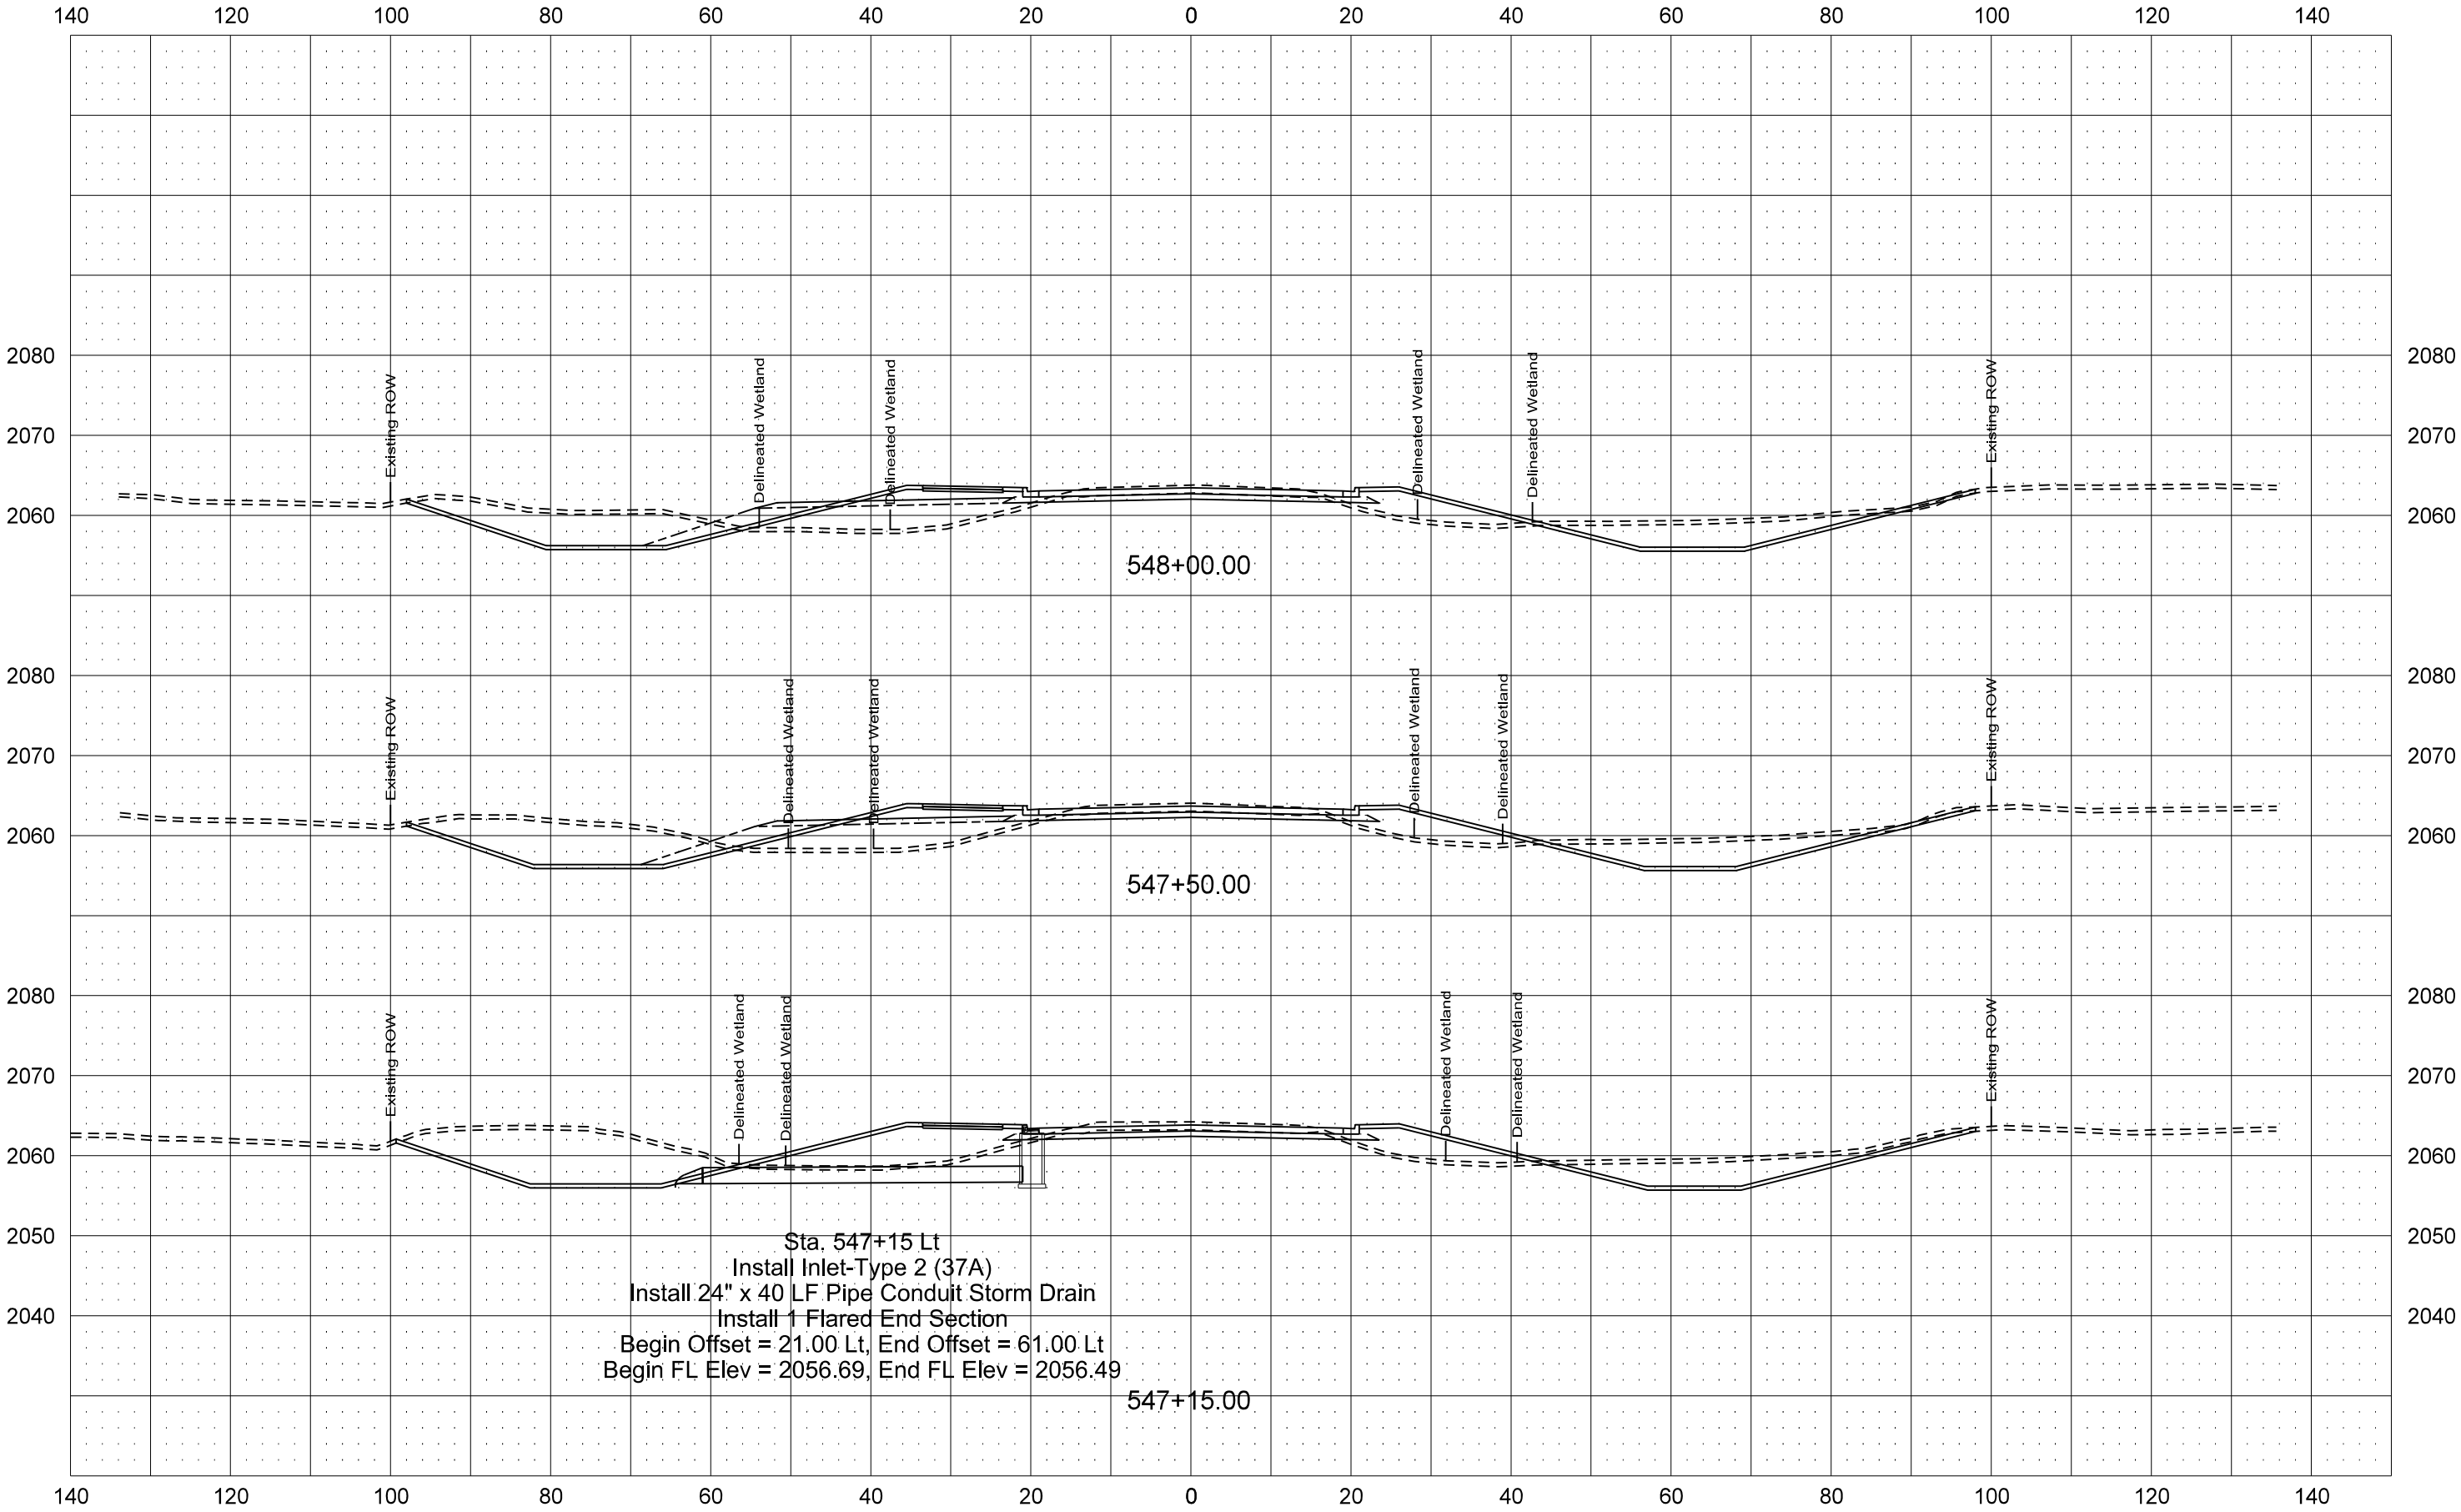


ND23A Option 1 - Concrete

	STATE	PROJECT NO.	SECTION NO.	SHEET NO.
	ND	SS-7-023(050)910	200	19-1

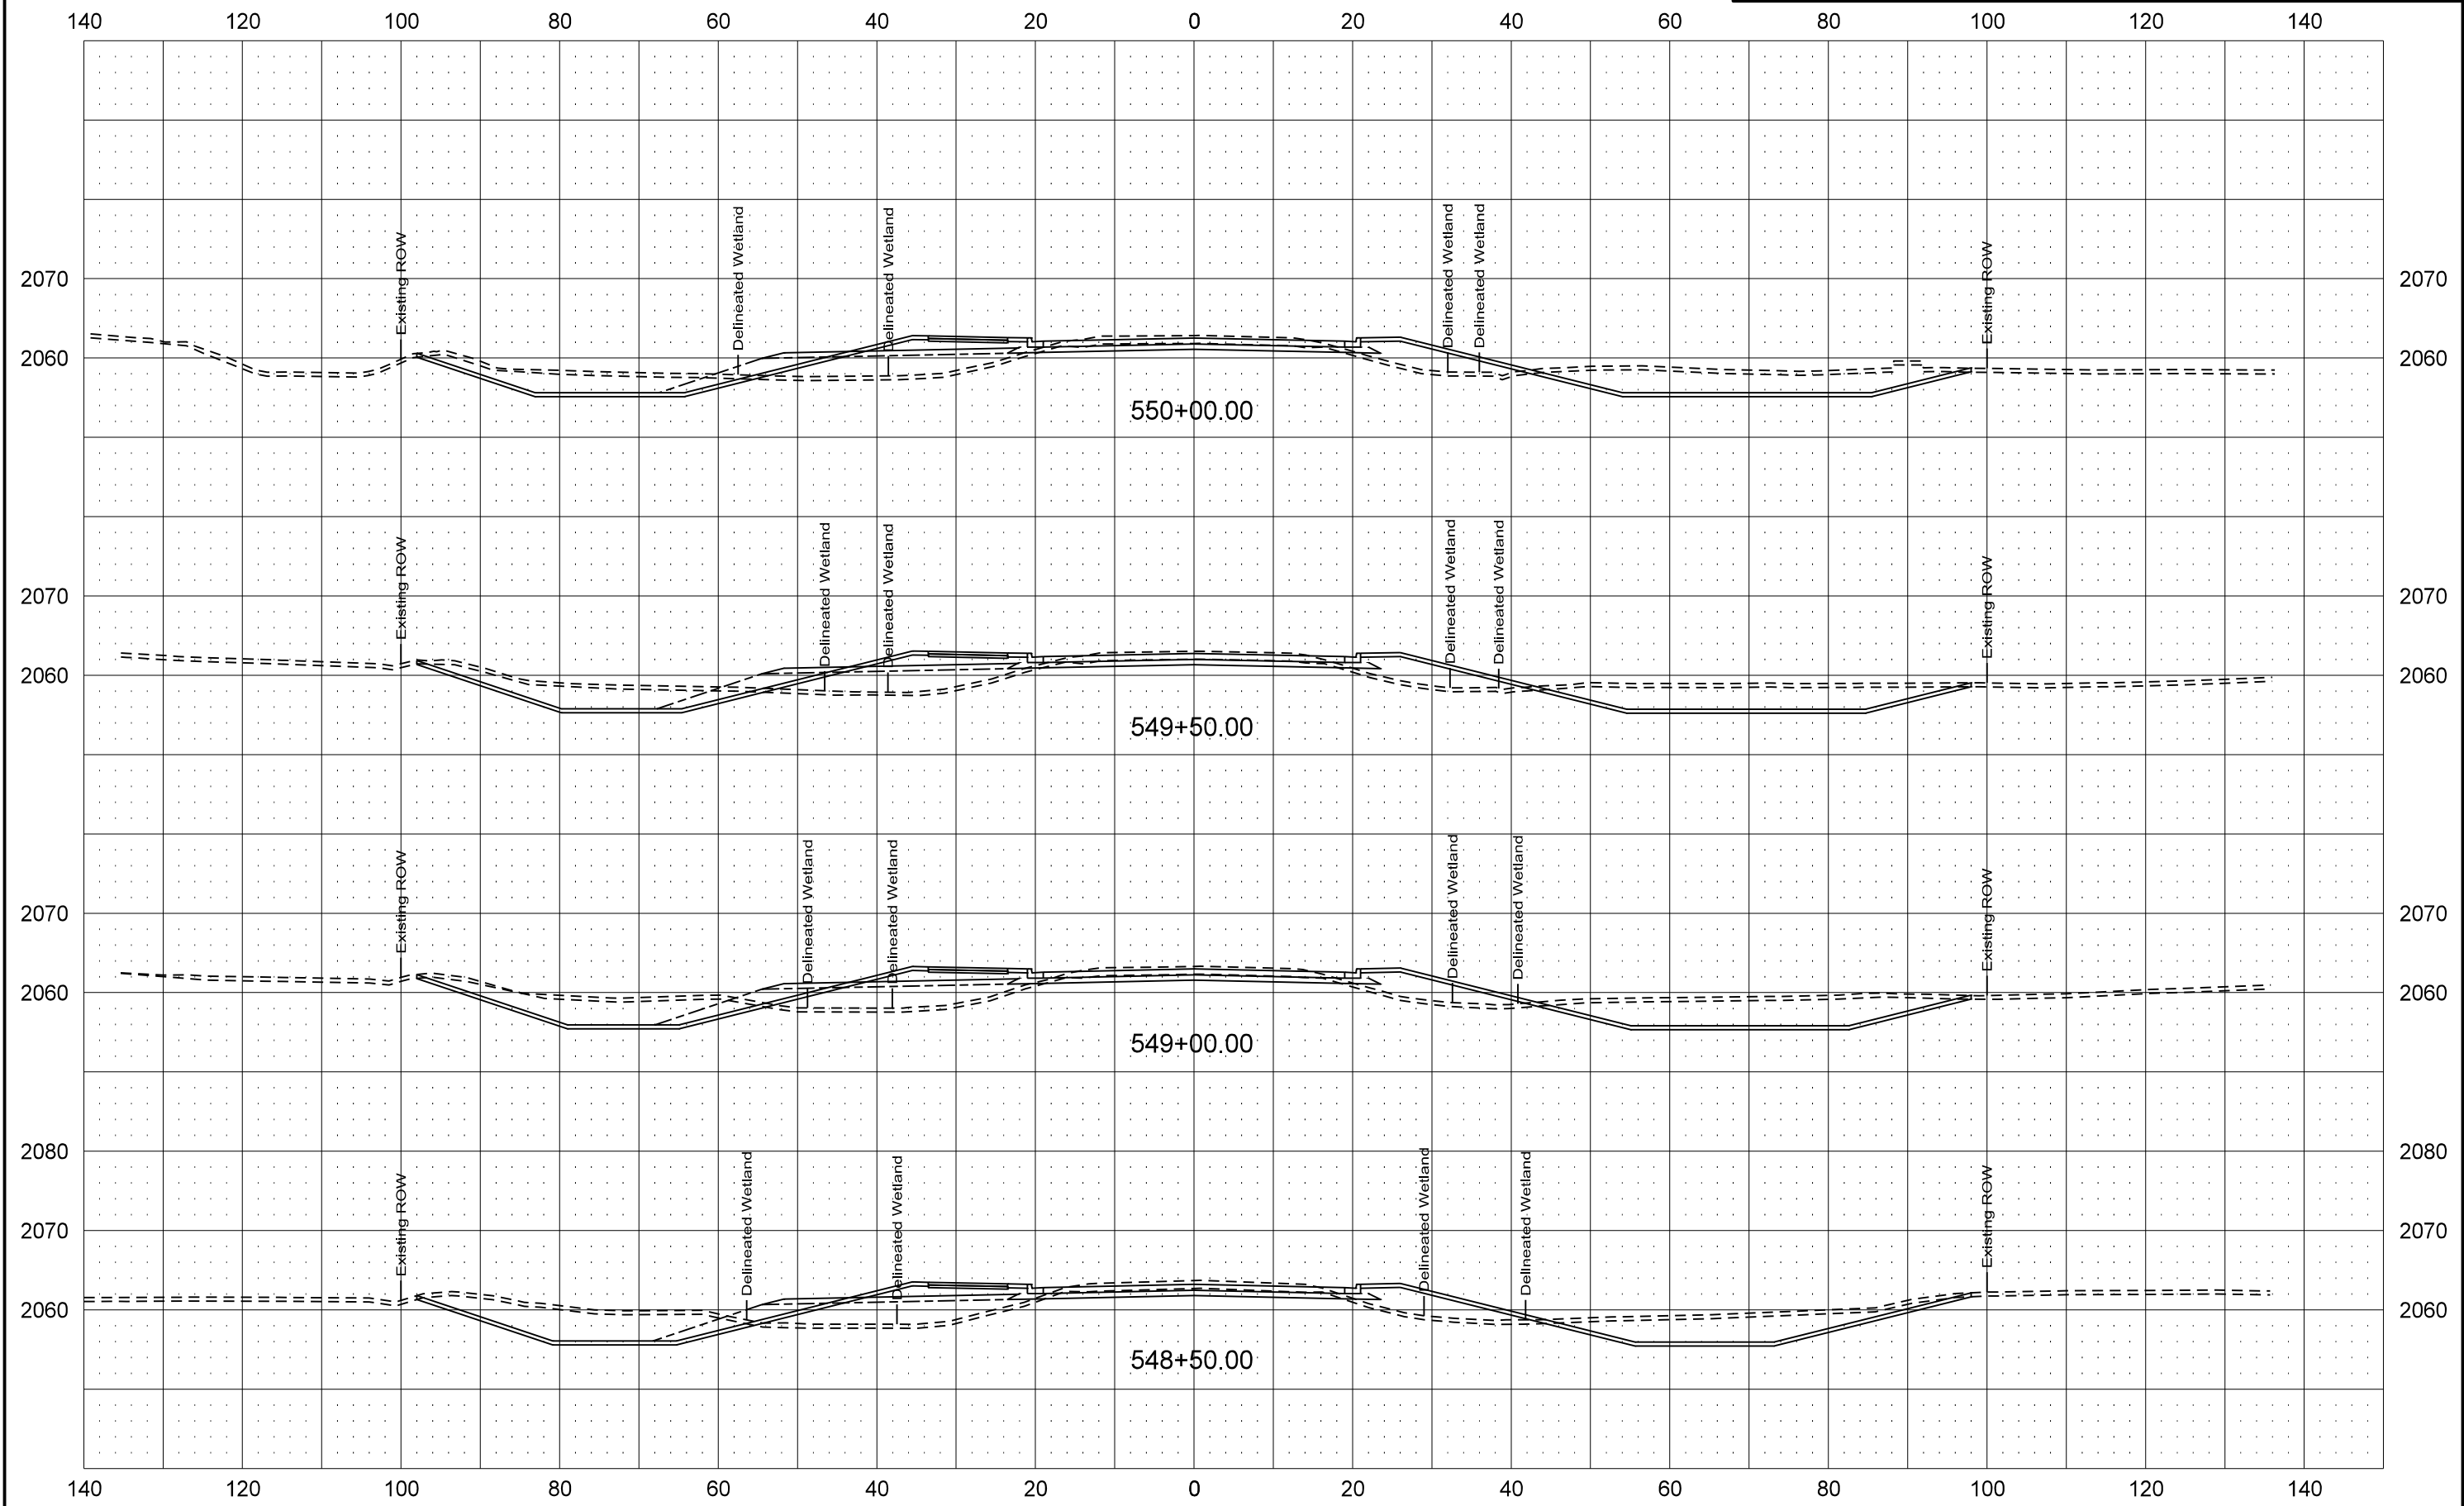


ND23A Option 1 - Concrete

STATE	PROJECT NO.	SECTION NO.	SHEET NO.
ND	SS-7-023(050)910	200	20-1

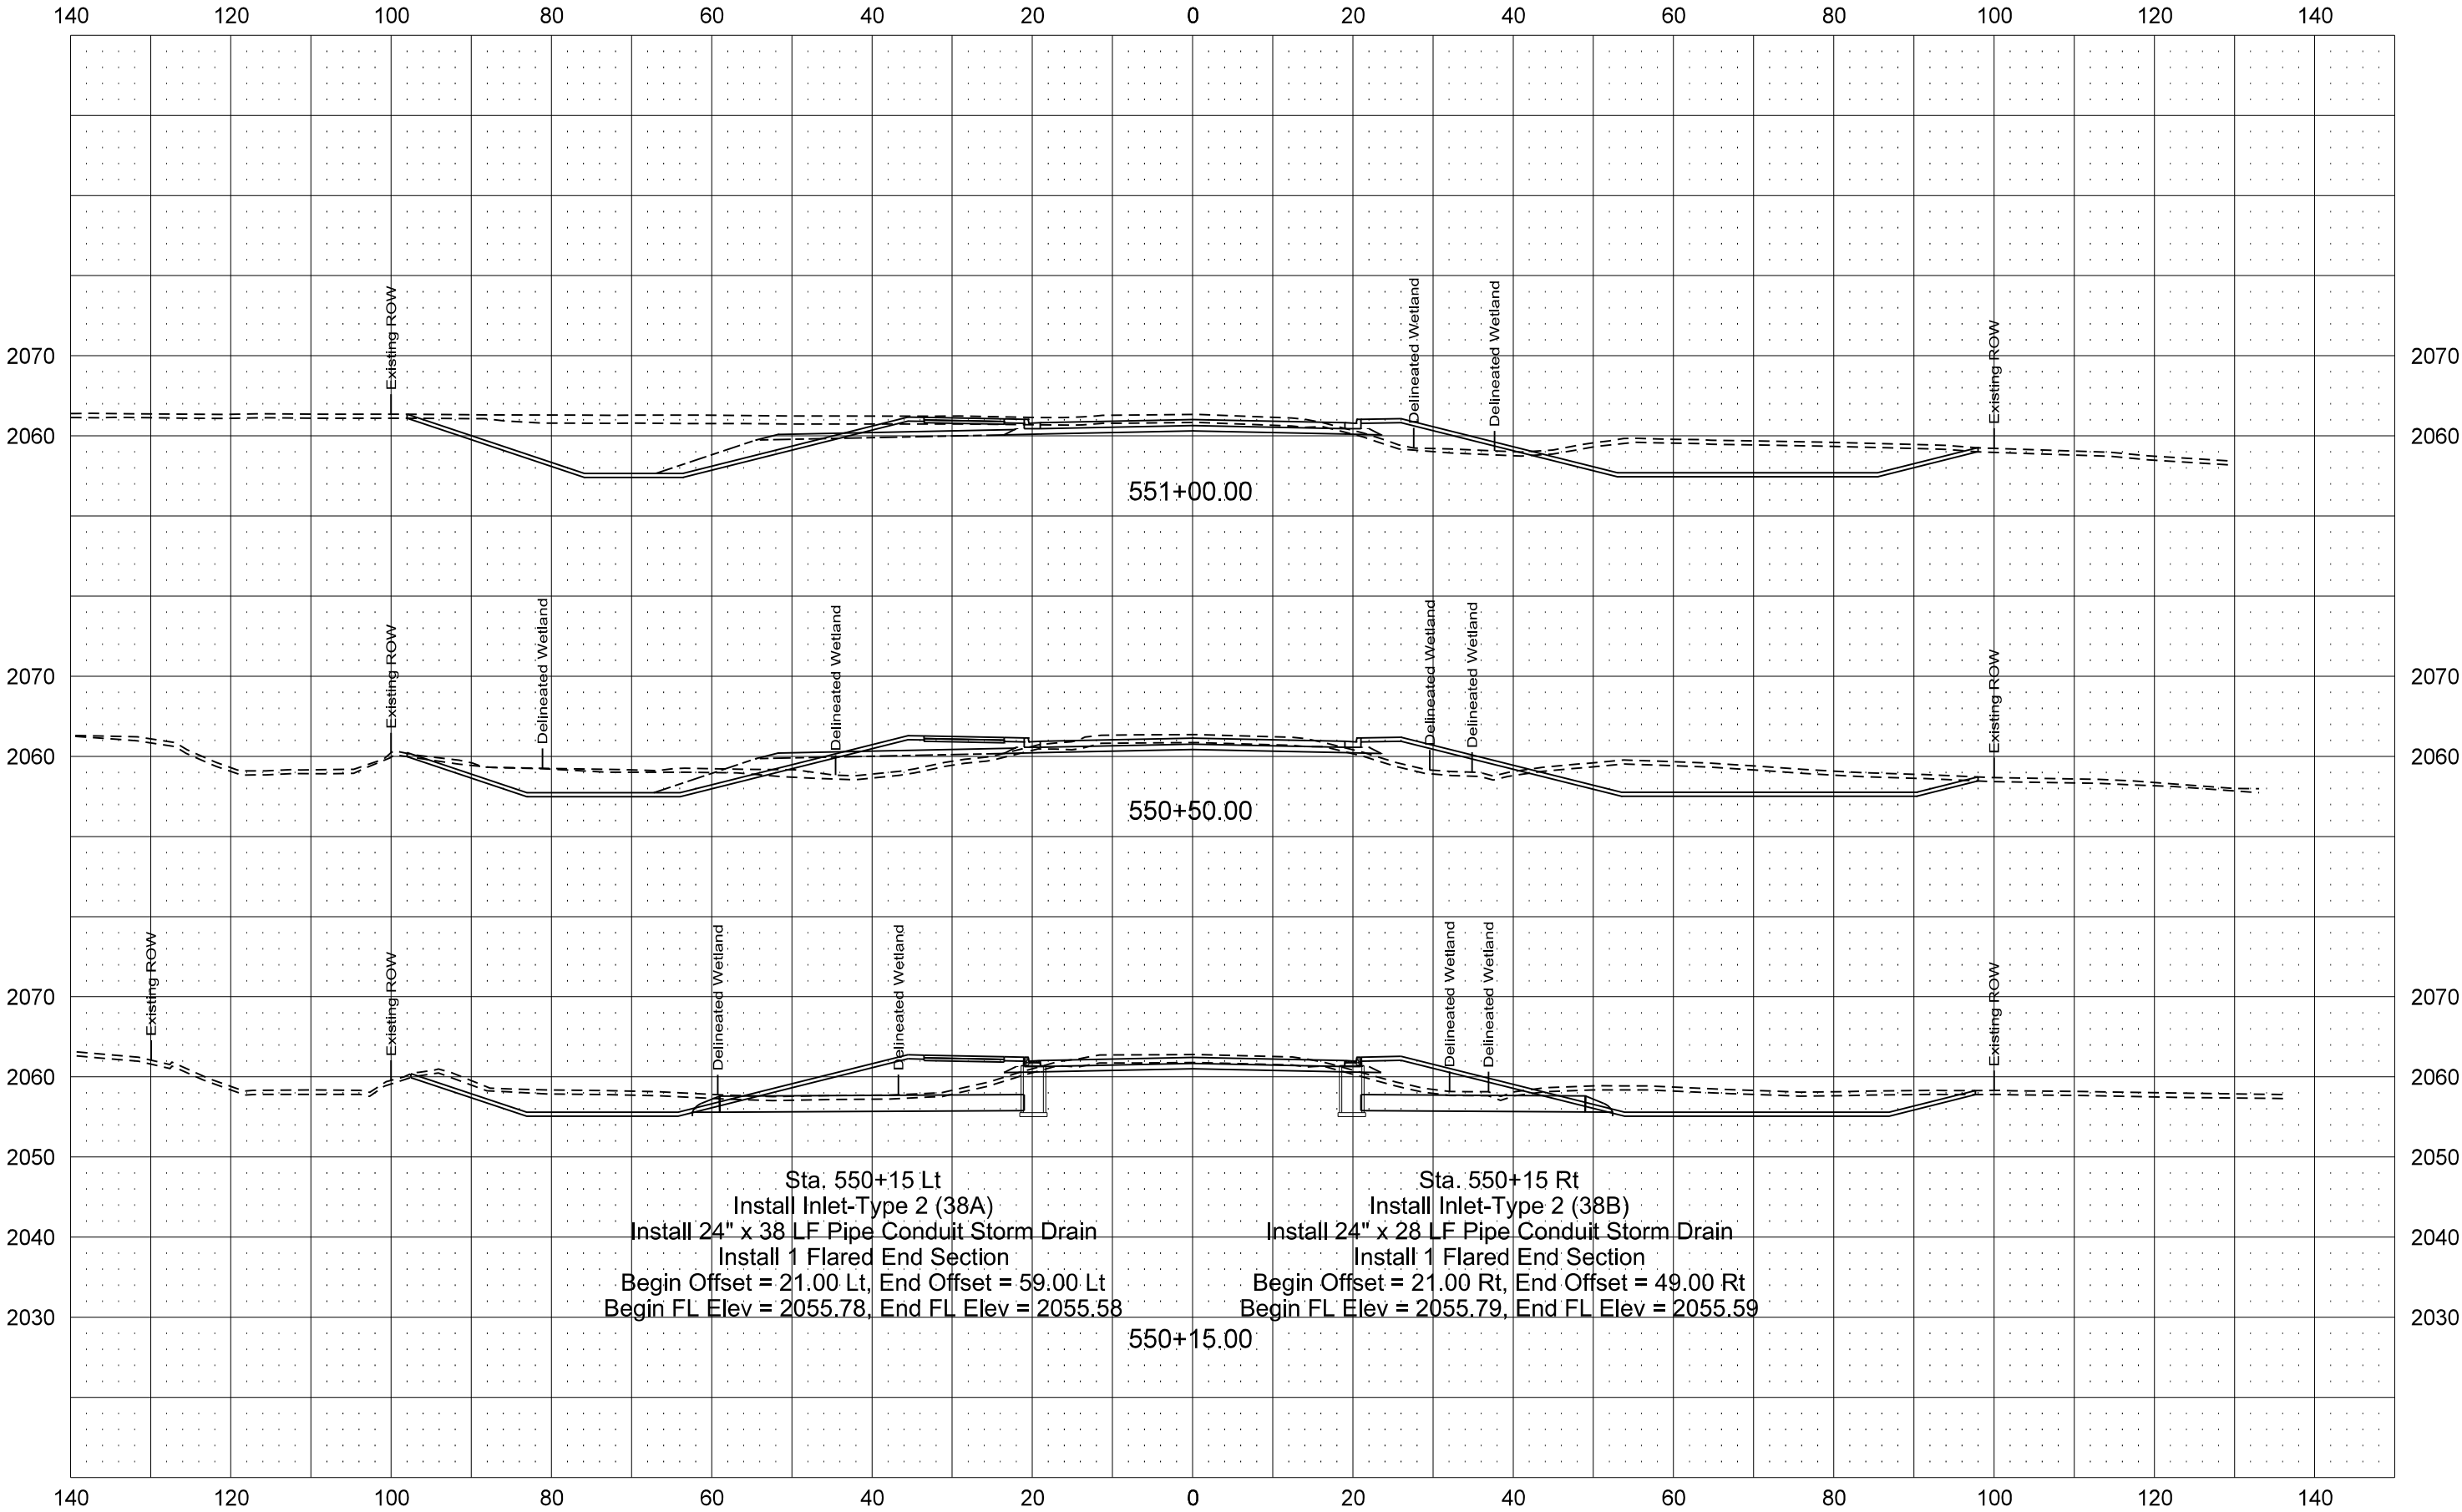


ND23A Option 1 - Concrete

STATE	PROJECT NO.	SECTION NO.	SHEET NO.
ND	SS-7-023(050)910	200	21-1

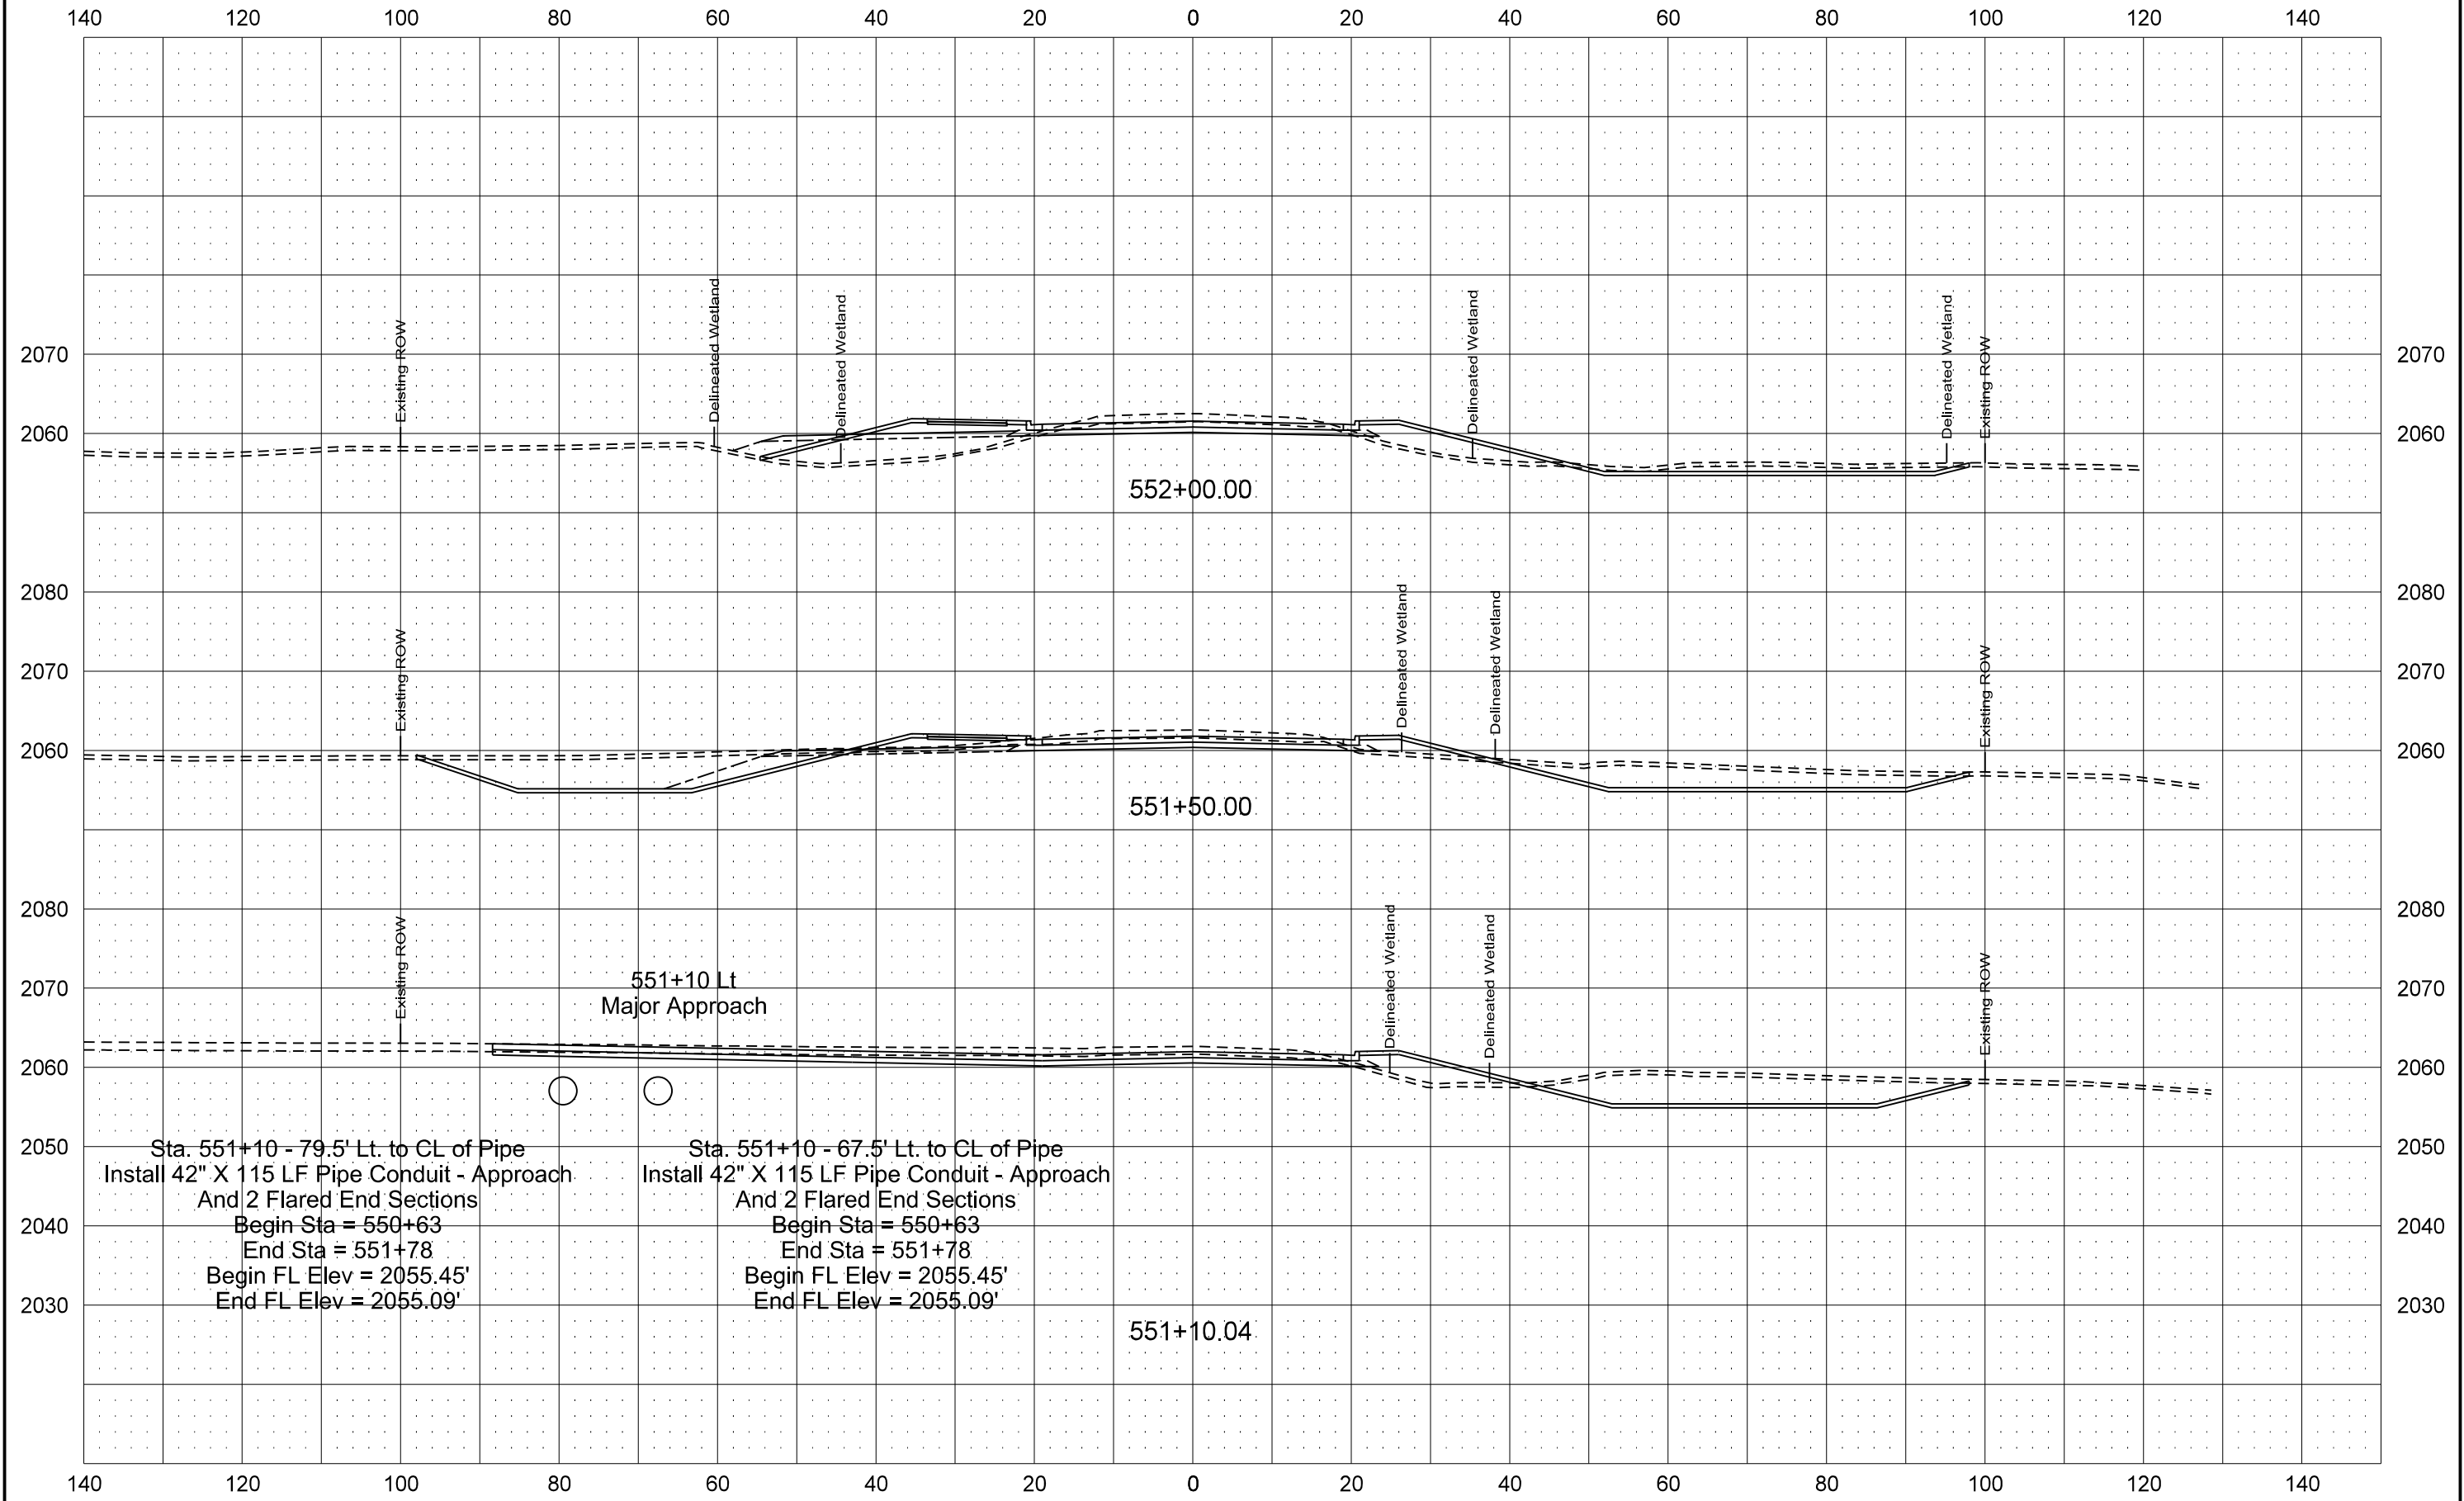


ND23A Option 1 - Concrete

	STATE	PROJECT NO.	SECTION NO.	SHEET NO.
	ND	SS-7-023(050)910	200	22-1

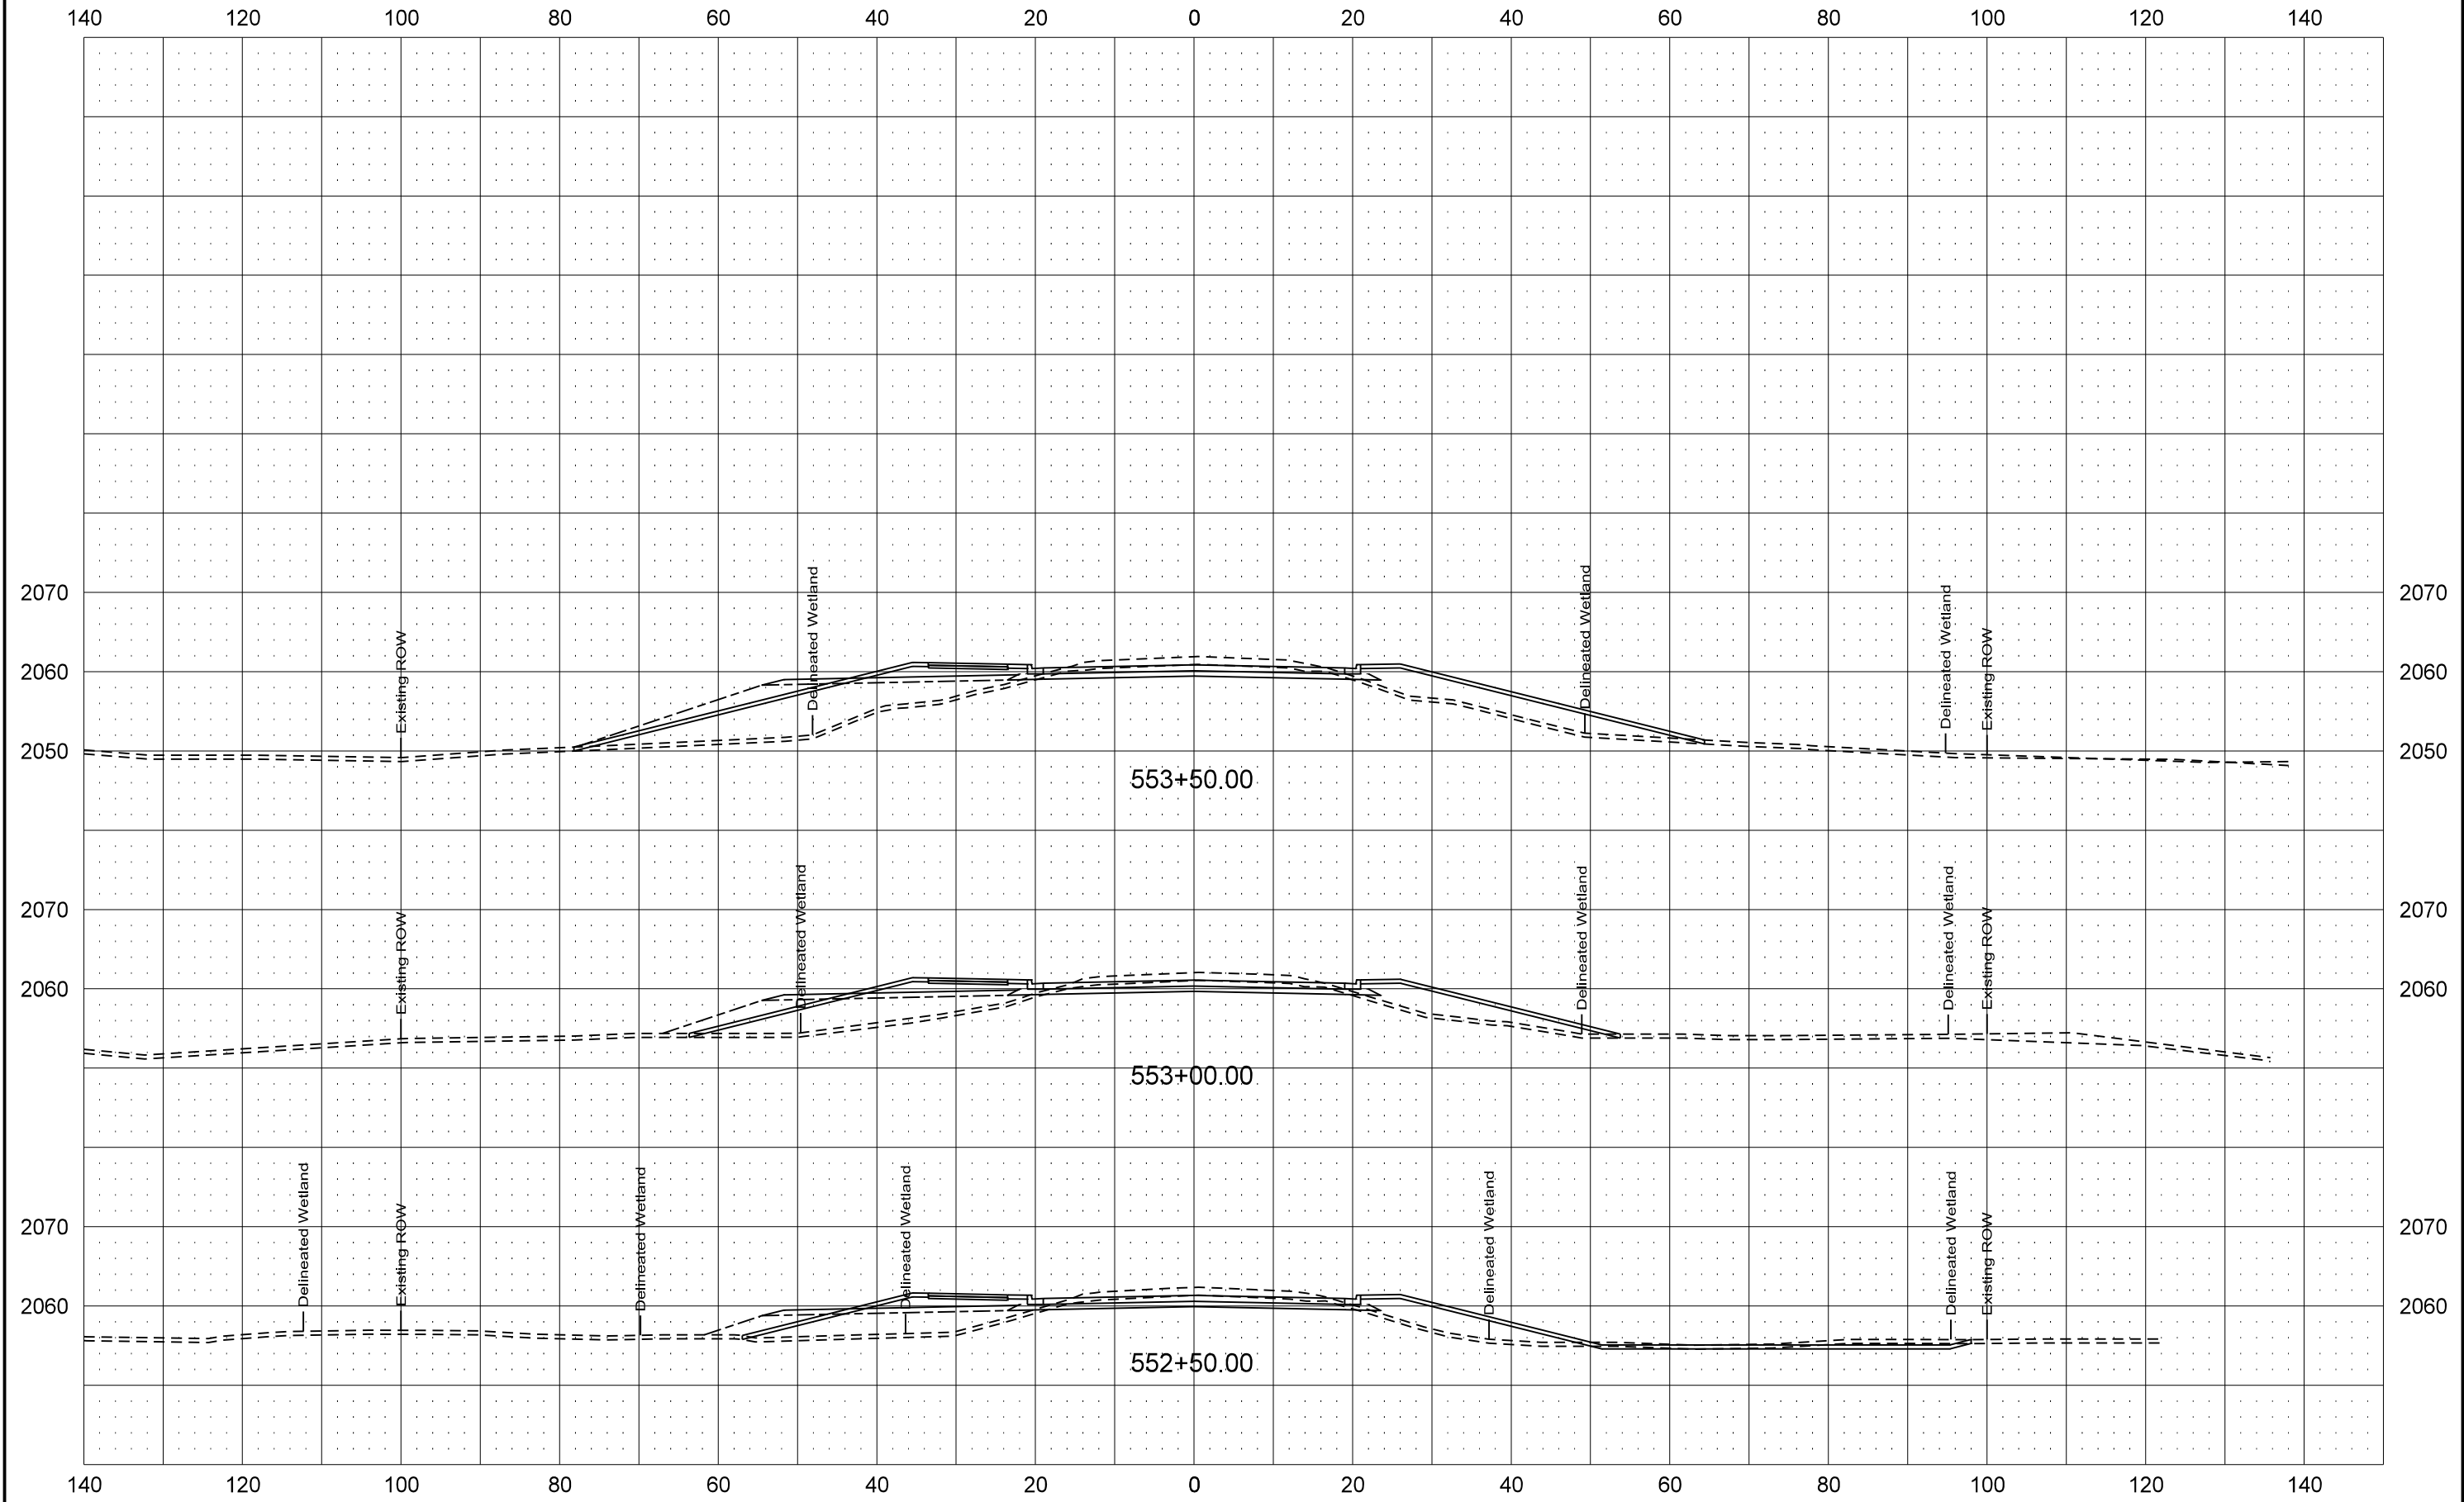


ND23A Option 1 - Concrete

STATE	PROJECT NO.	SECTION NO.	SHEET NO.
ND	SS-7-023(050)910	200	23-1

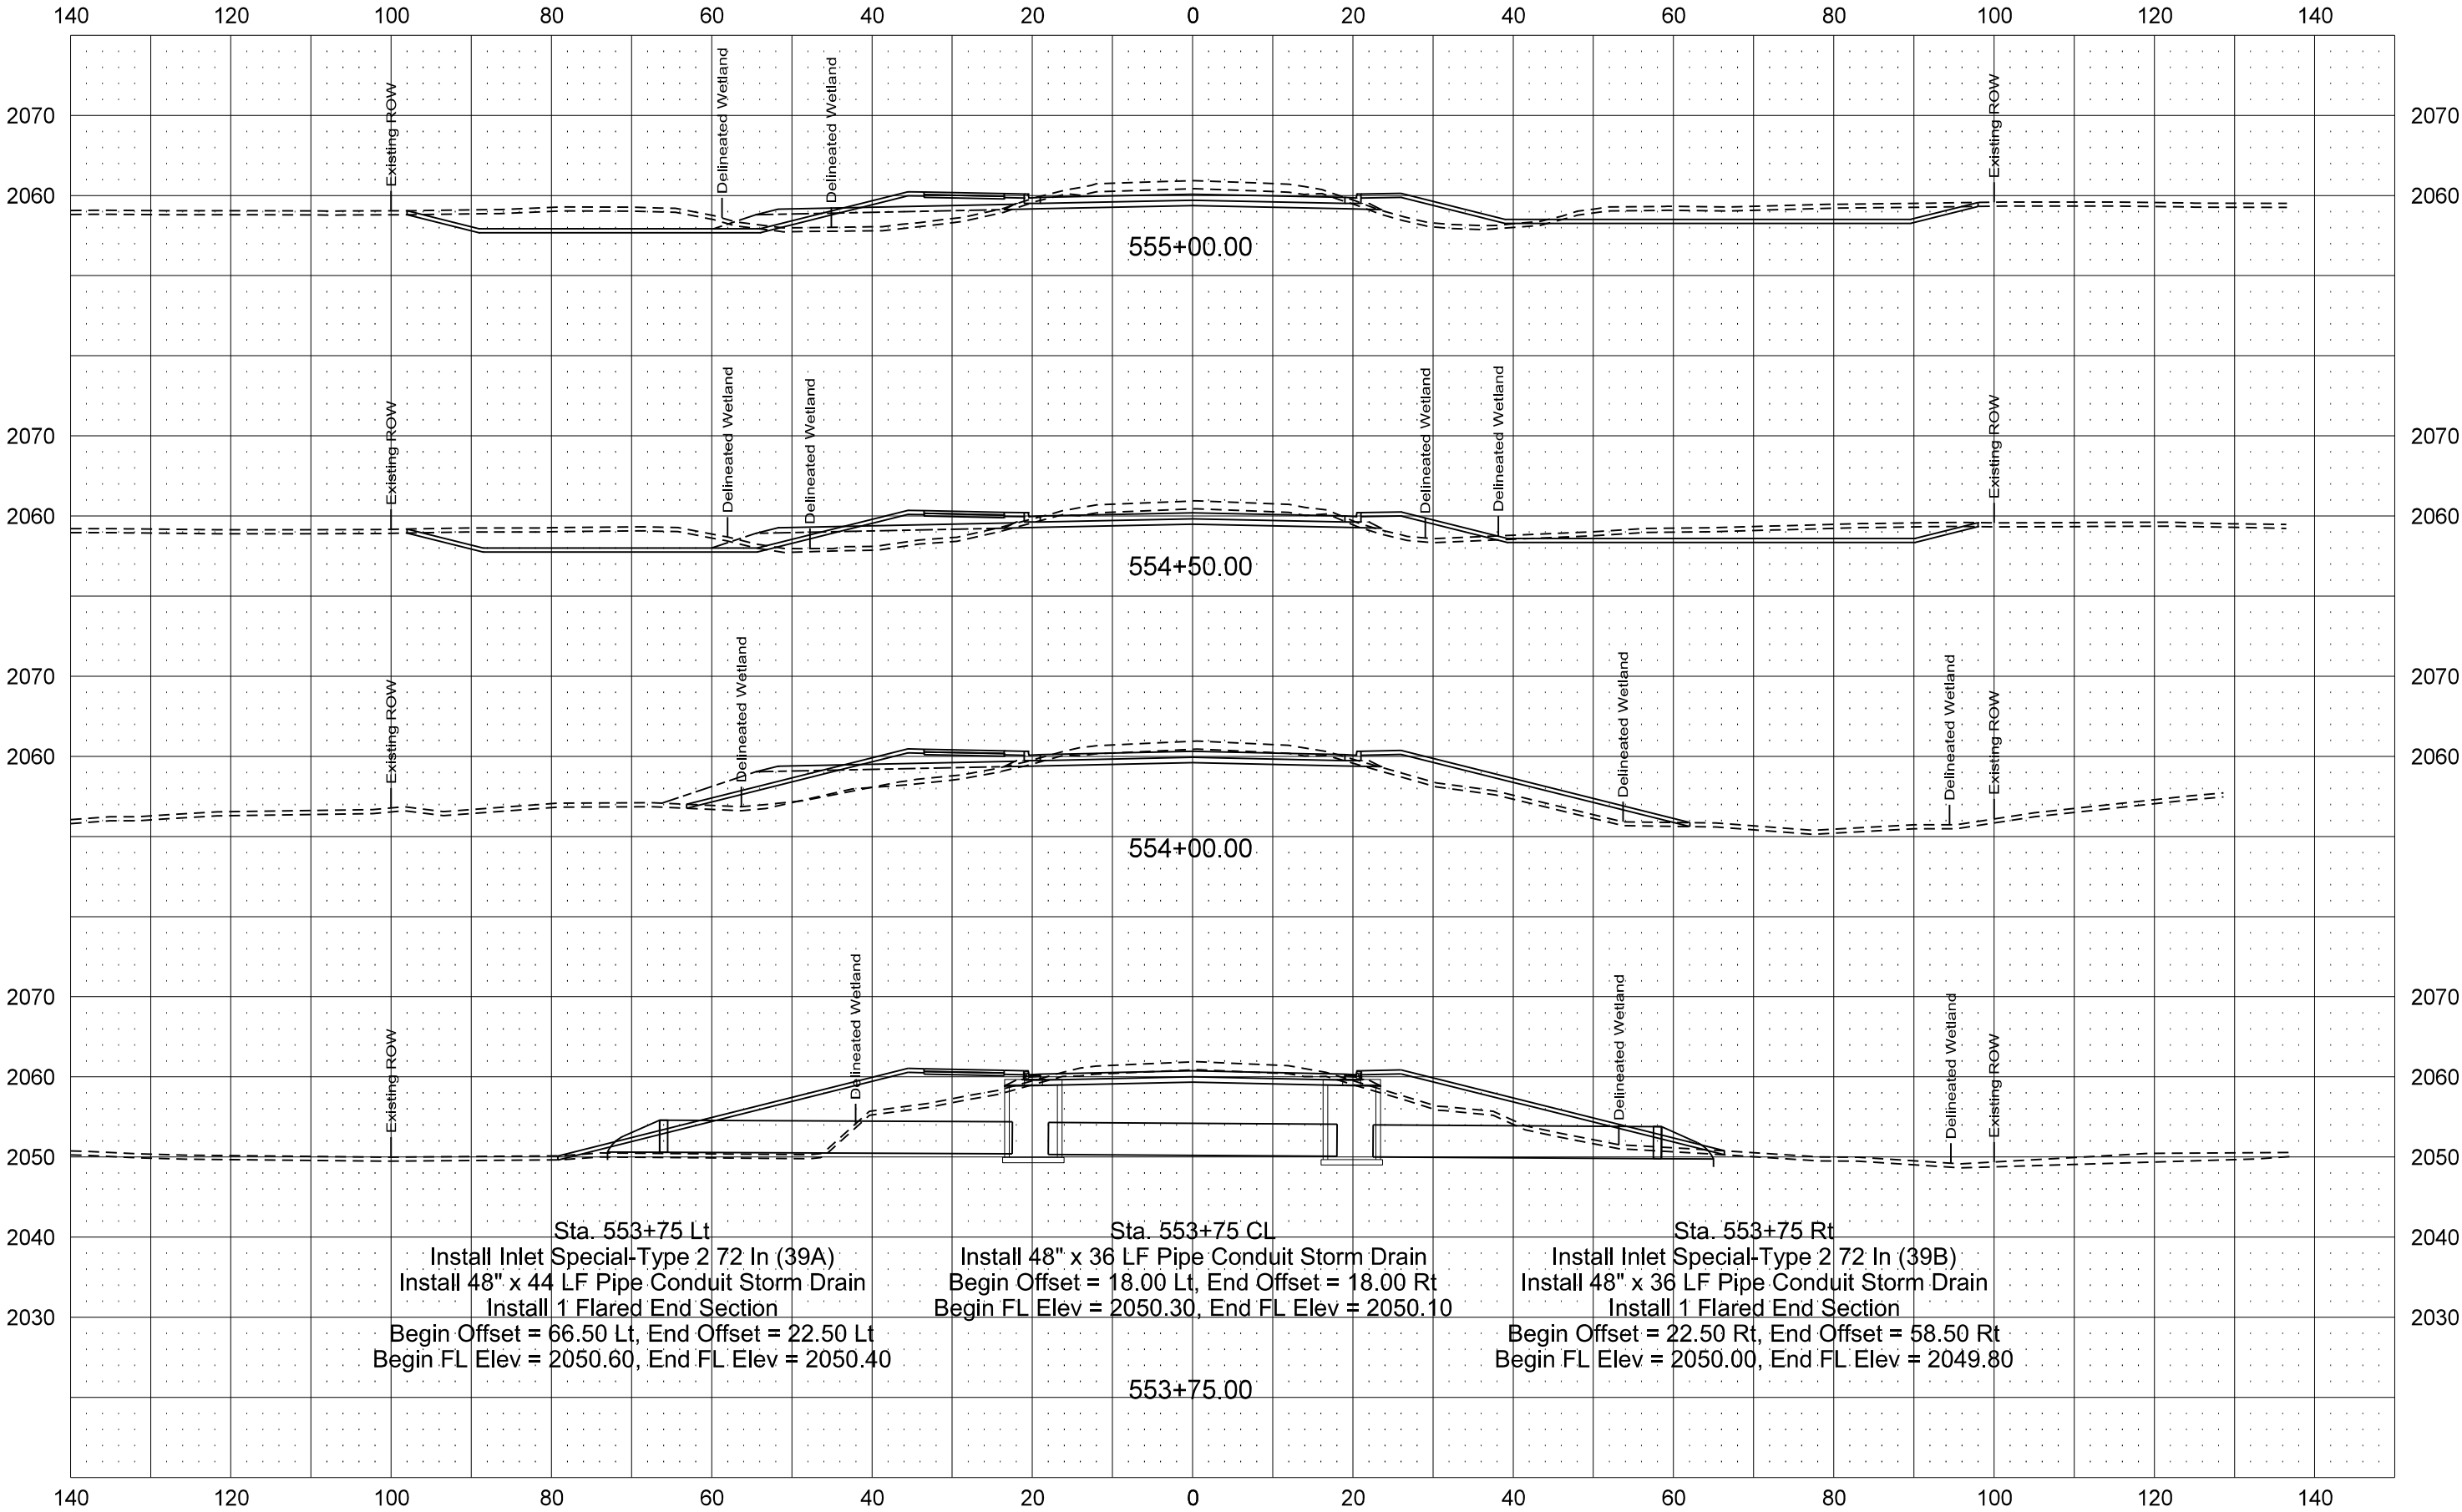

ND23A Option 1 - Concrete

STATE	PROJECT NO.	SECTION NO.	SHEET NO.
ND	SS-7-023(050)910	200	24-1

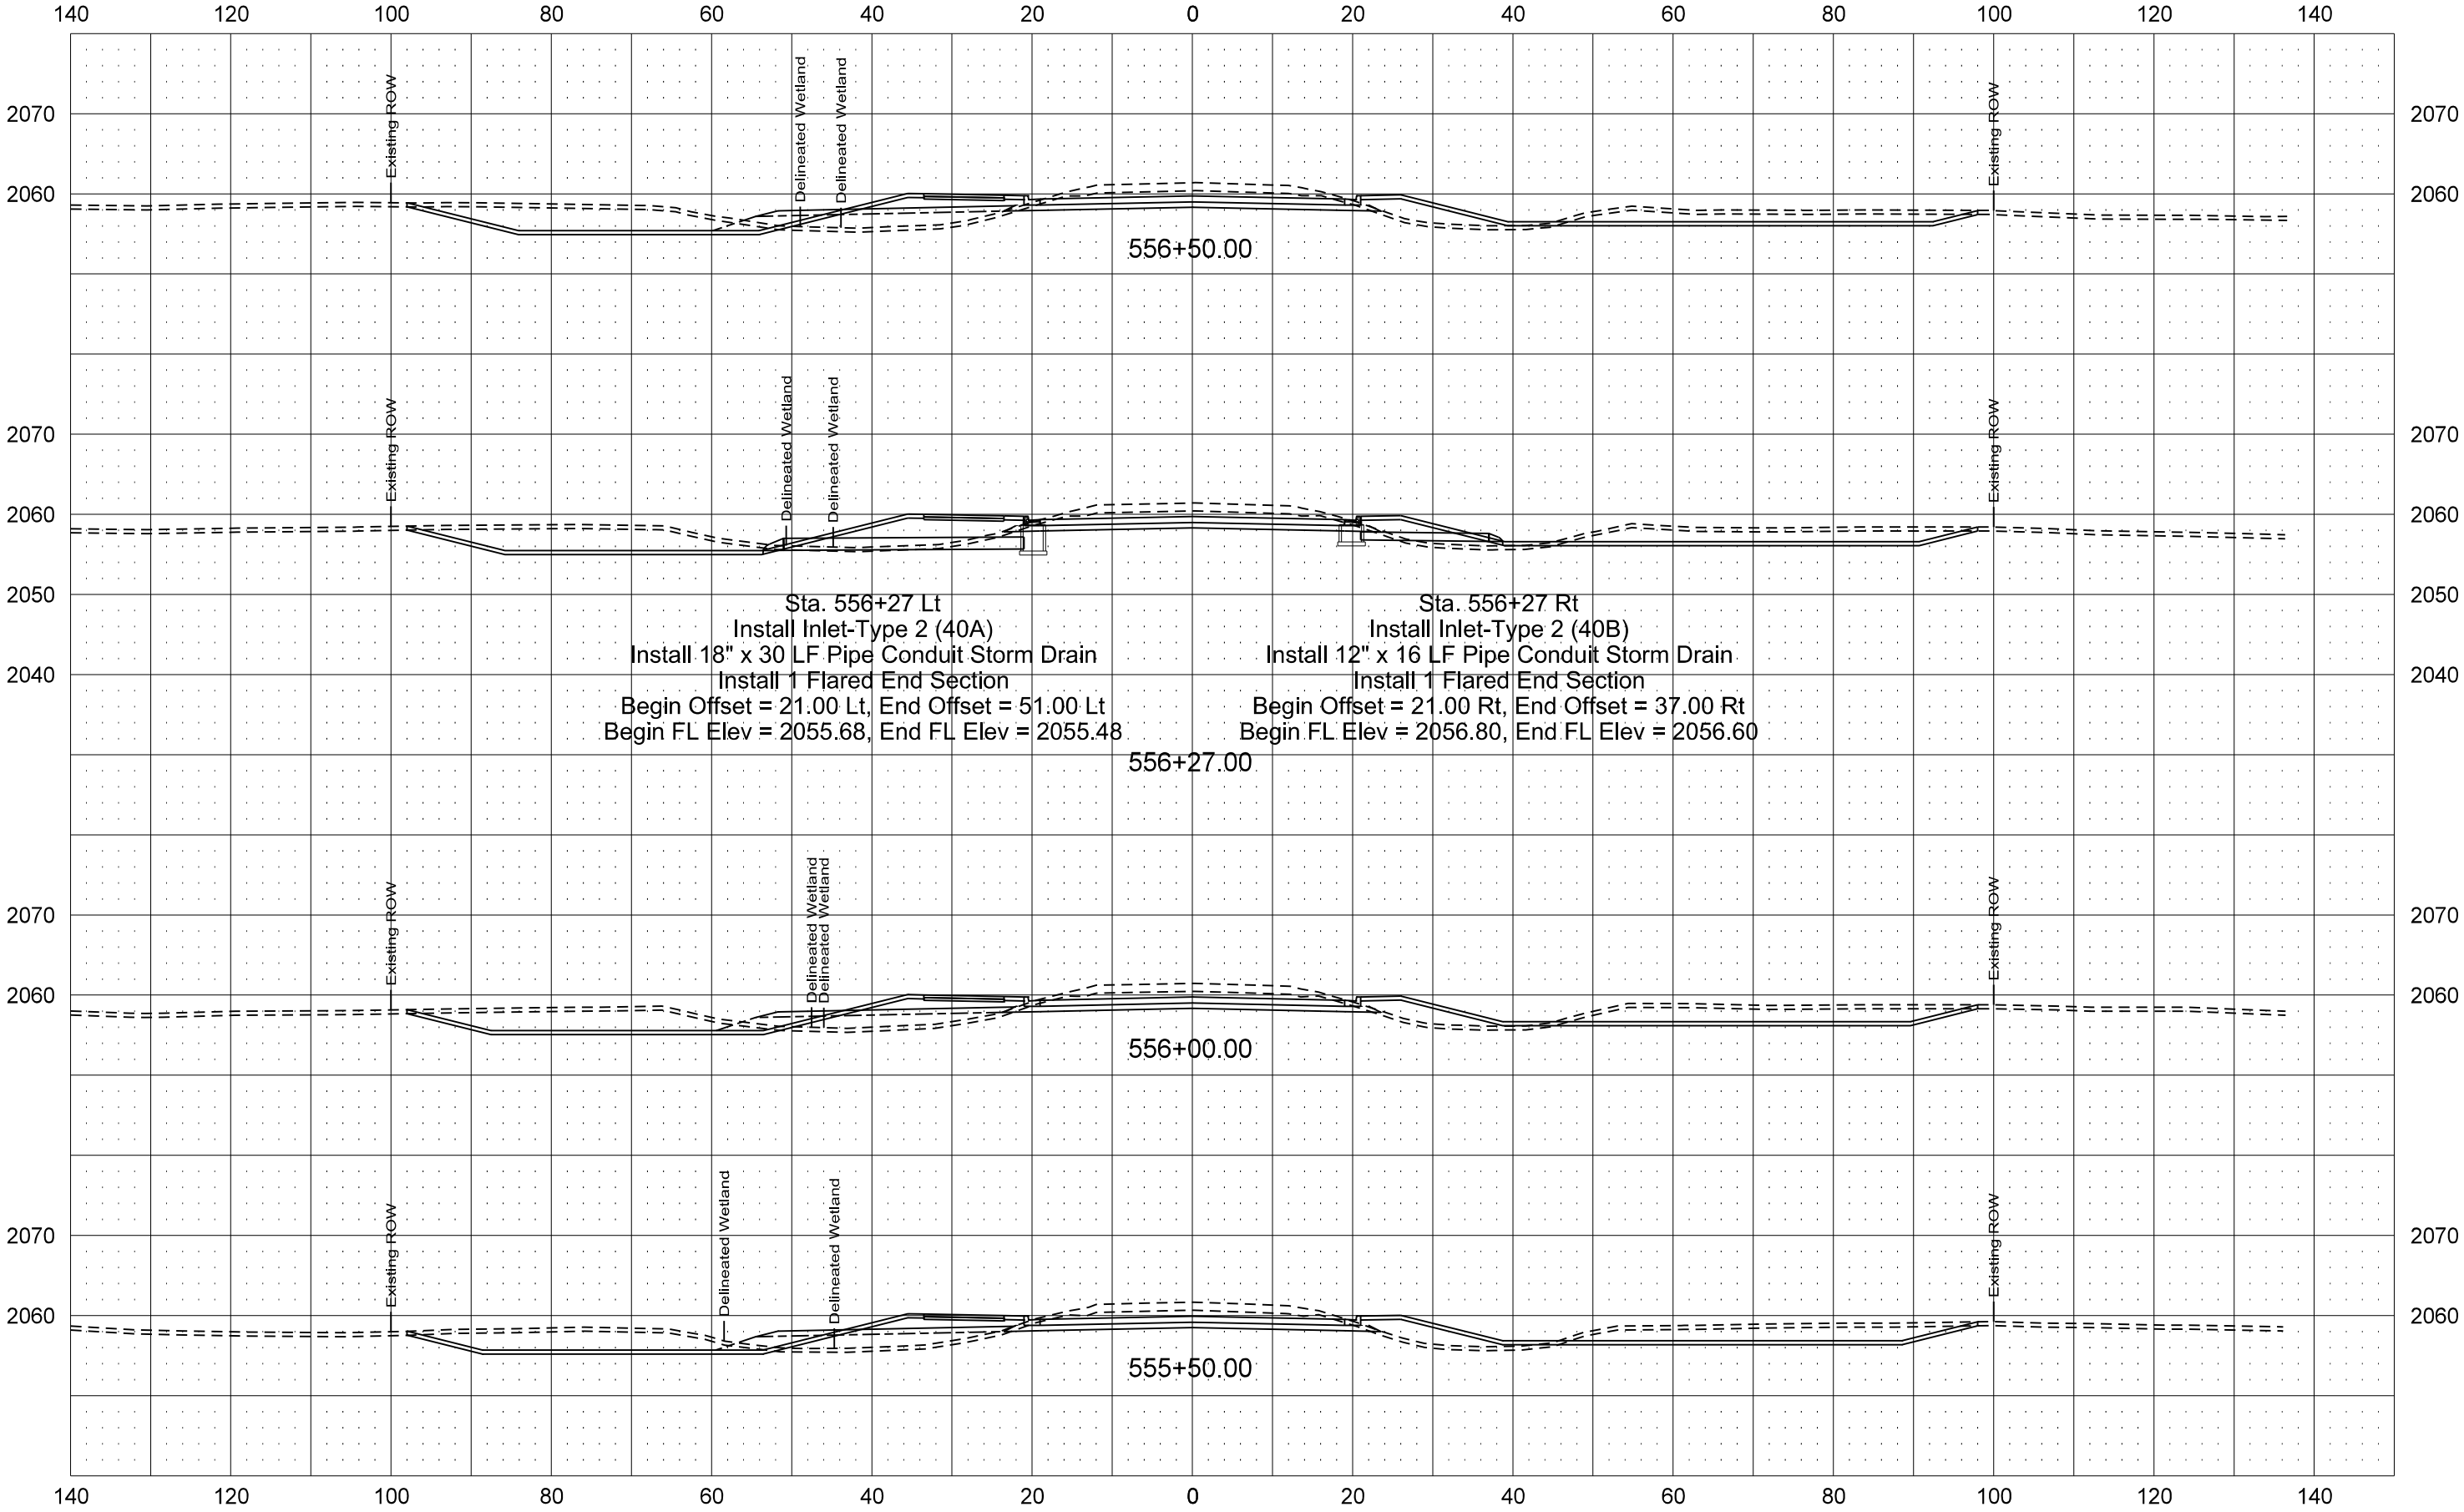

ND23A Option 1 - Concrete

STATE

PROJECT NO.

SECTION NO.


SHEET NO.

ND

SS-7-023(050)910

200

25-1

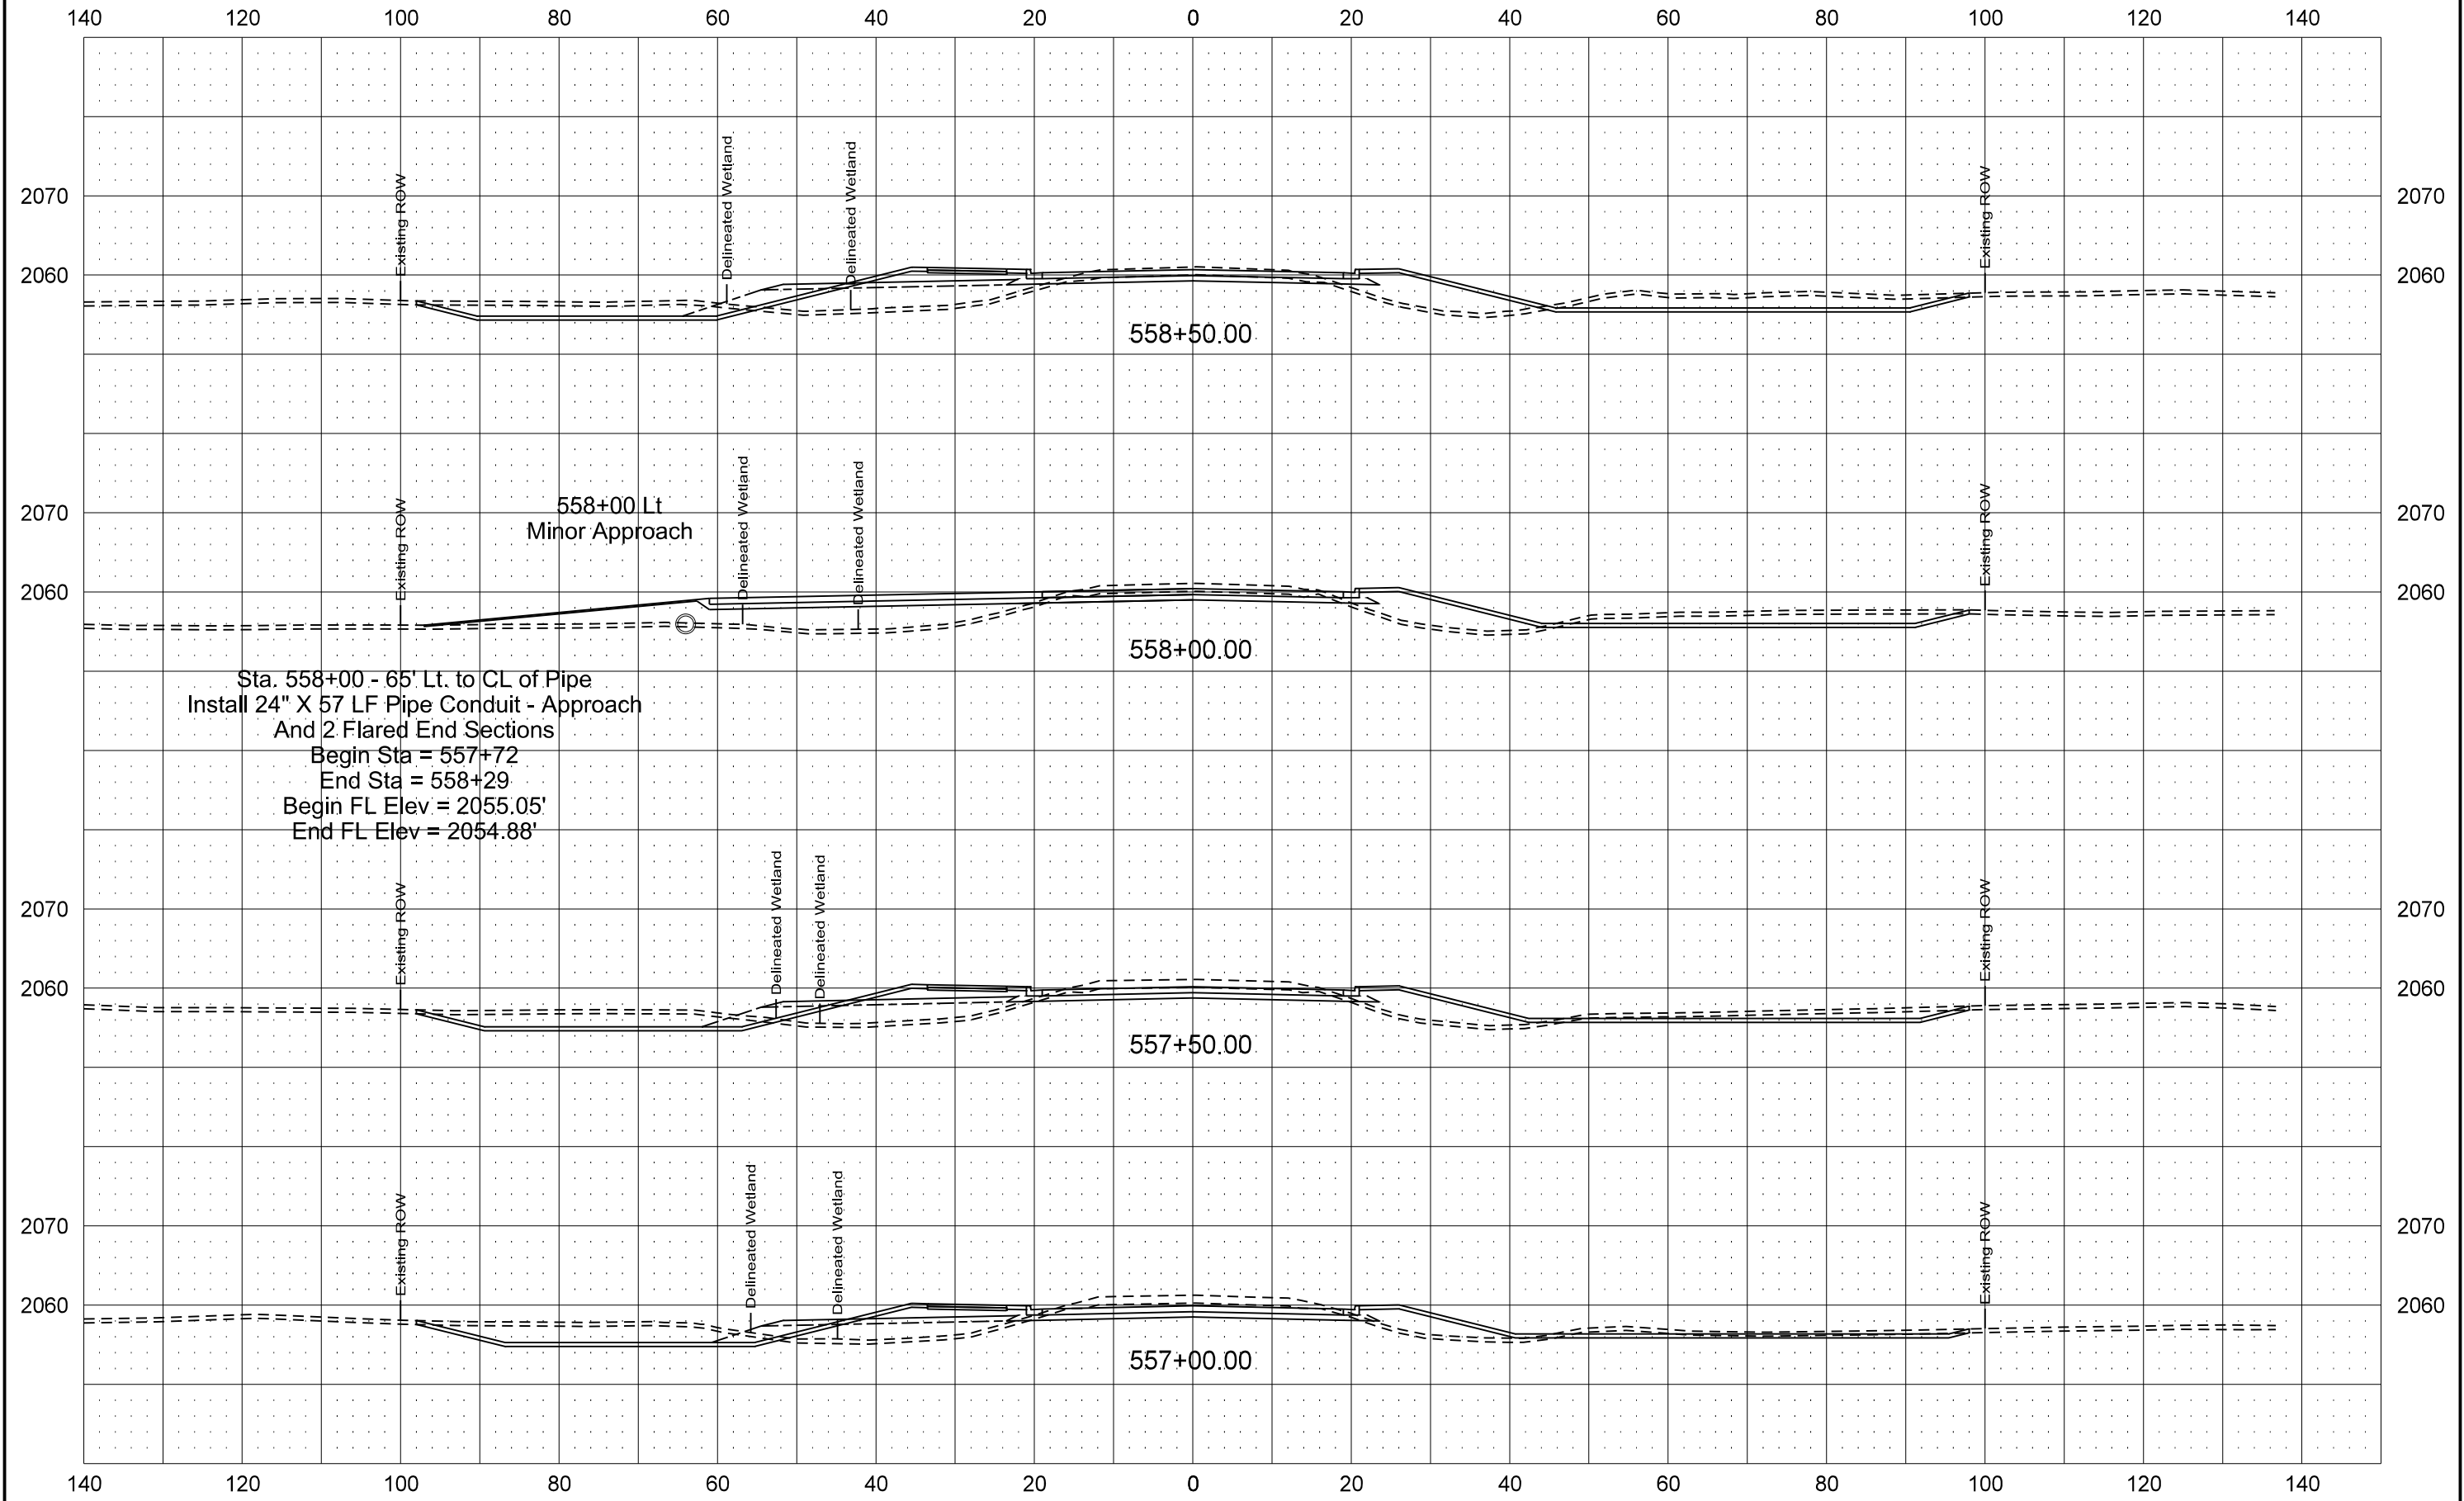

ND23A Option 1 - Concrete

STATE

PROJECT NO.

SECTION NO.


SHEET NO.

ND

SS-7-023(050)910


200

26-1

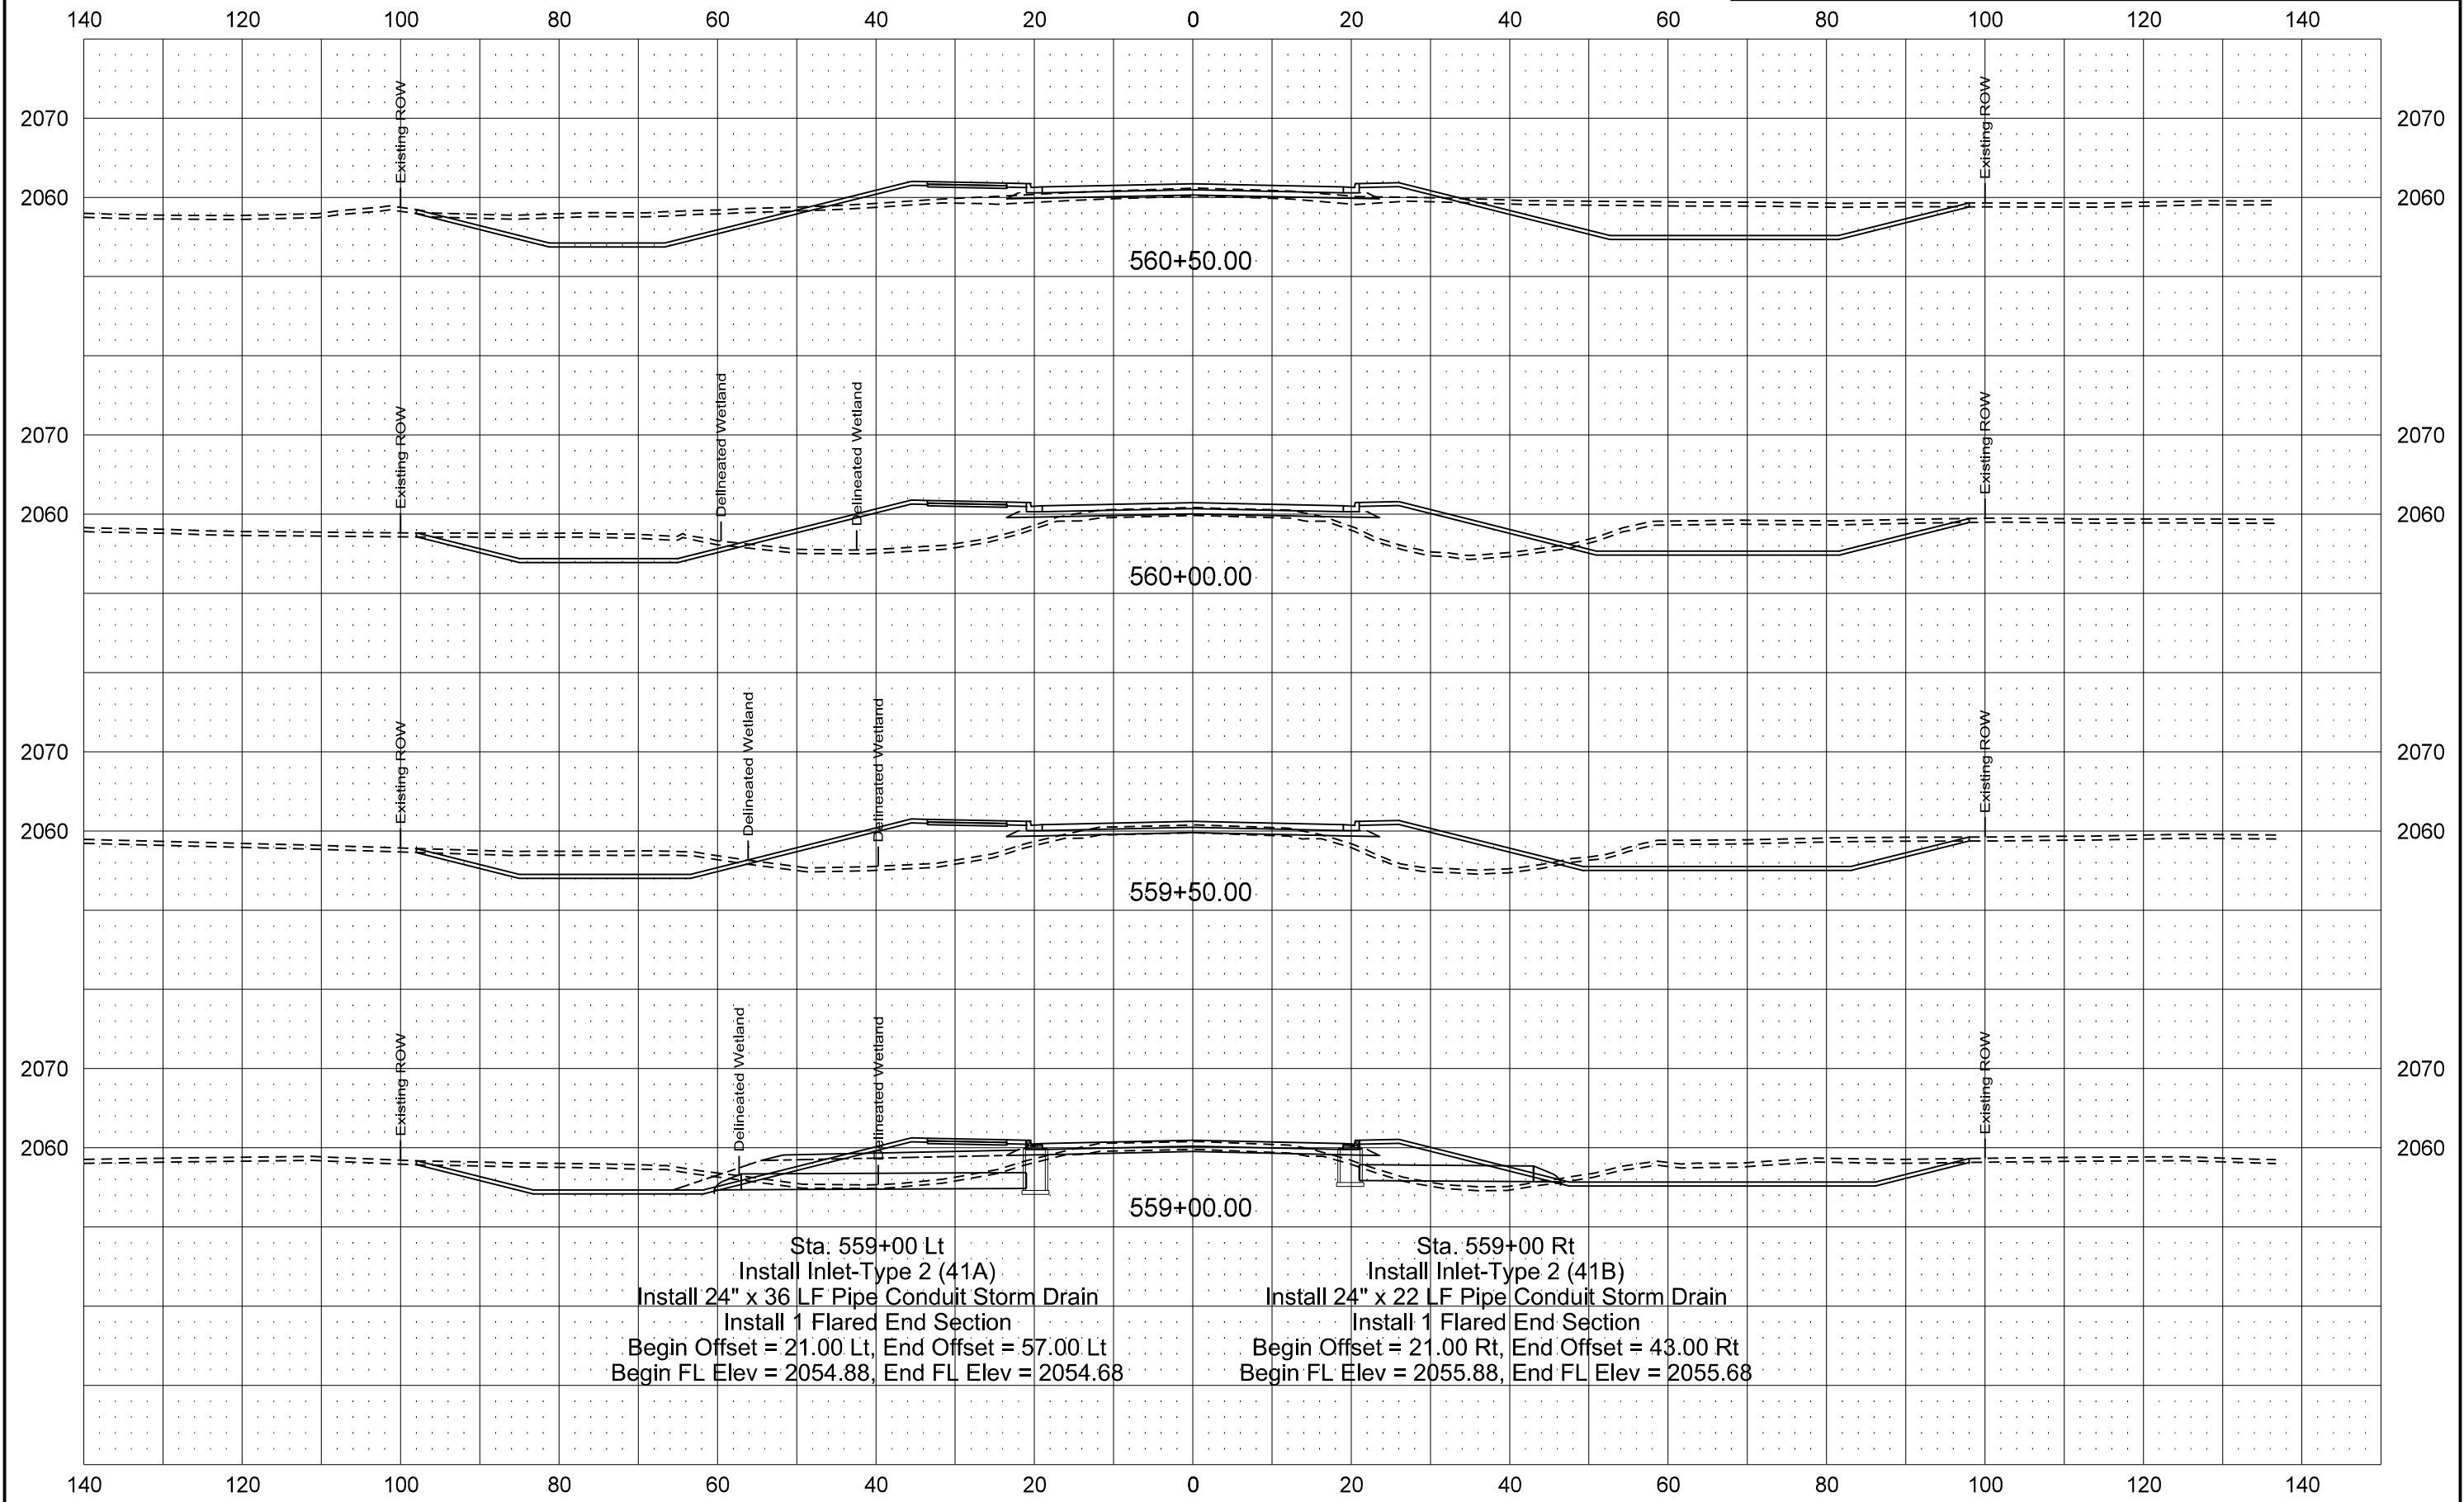


ND23A Option 1 - Concrete


STATE	PROJECT NO.	SECTION NO.	SHEET NO.
ND	SS-7-023(050)910	200	27-1

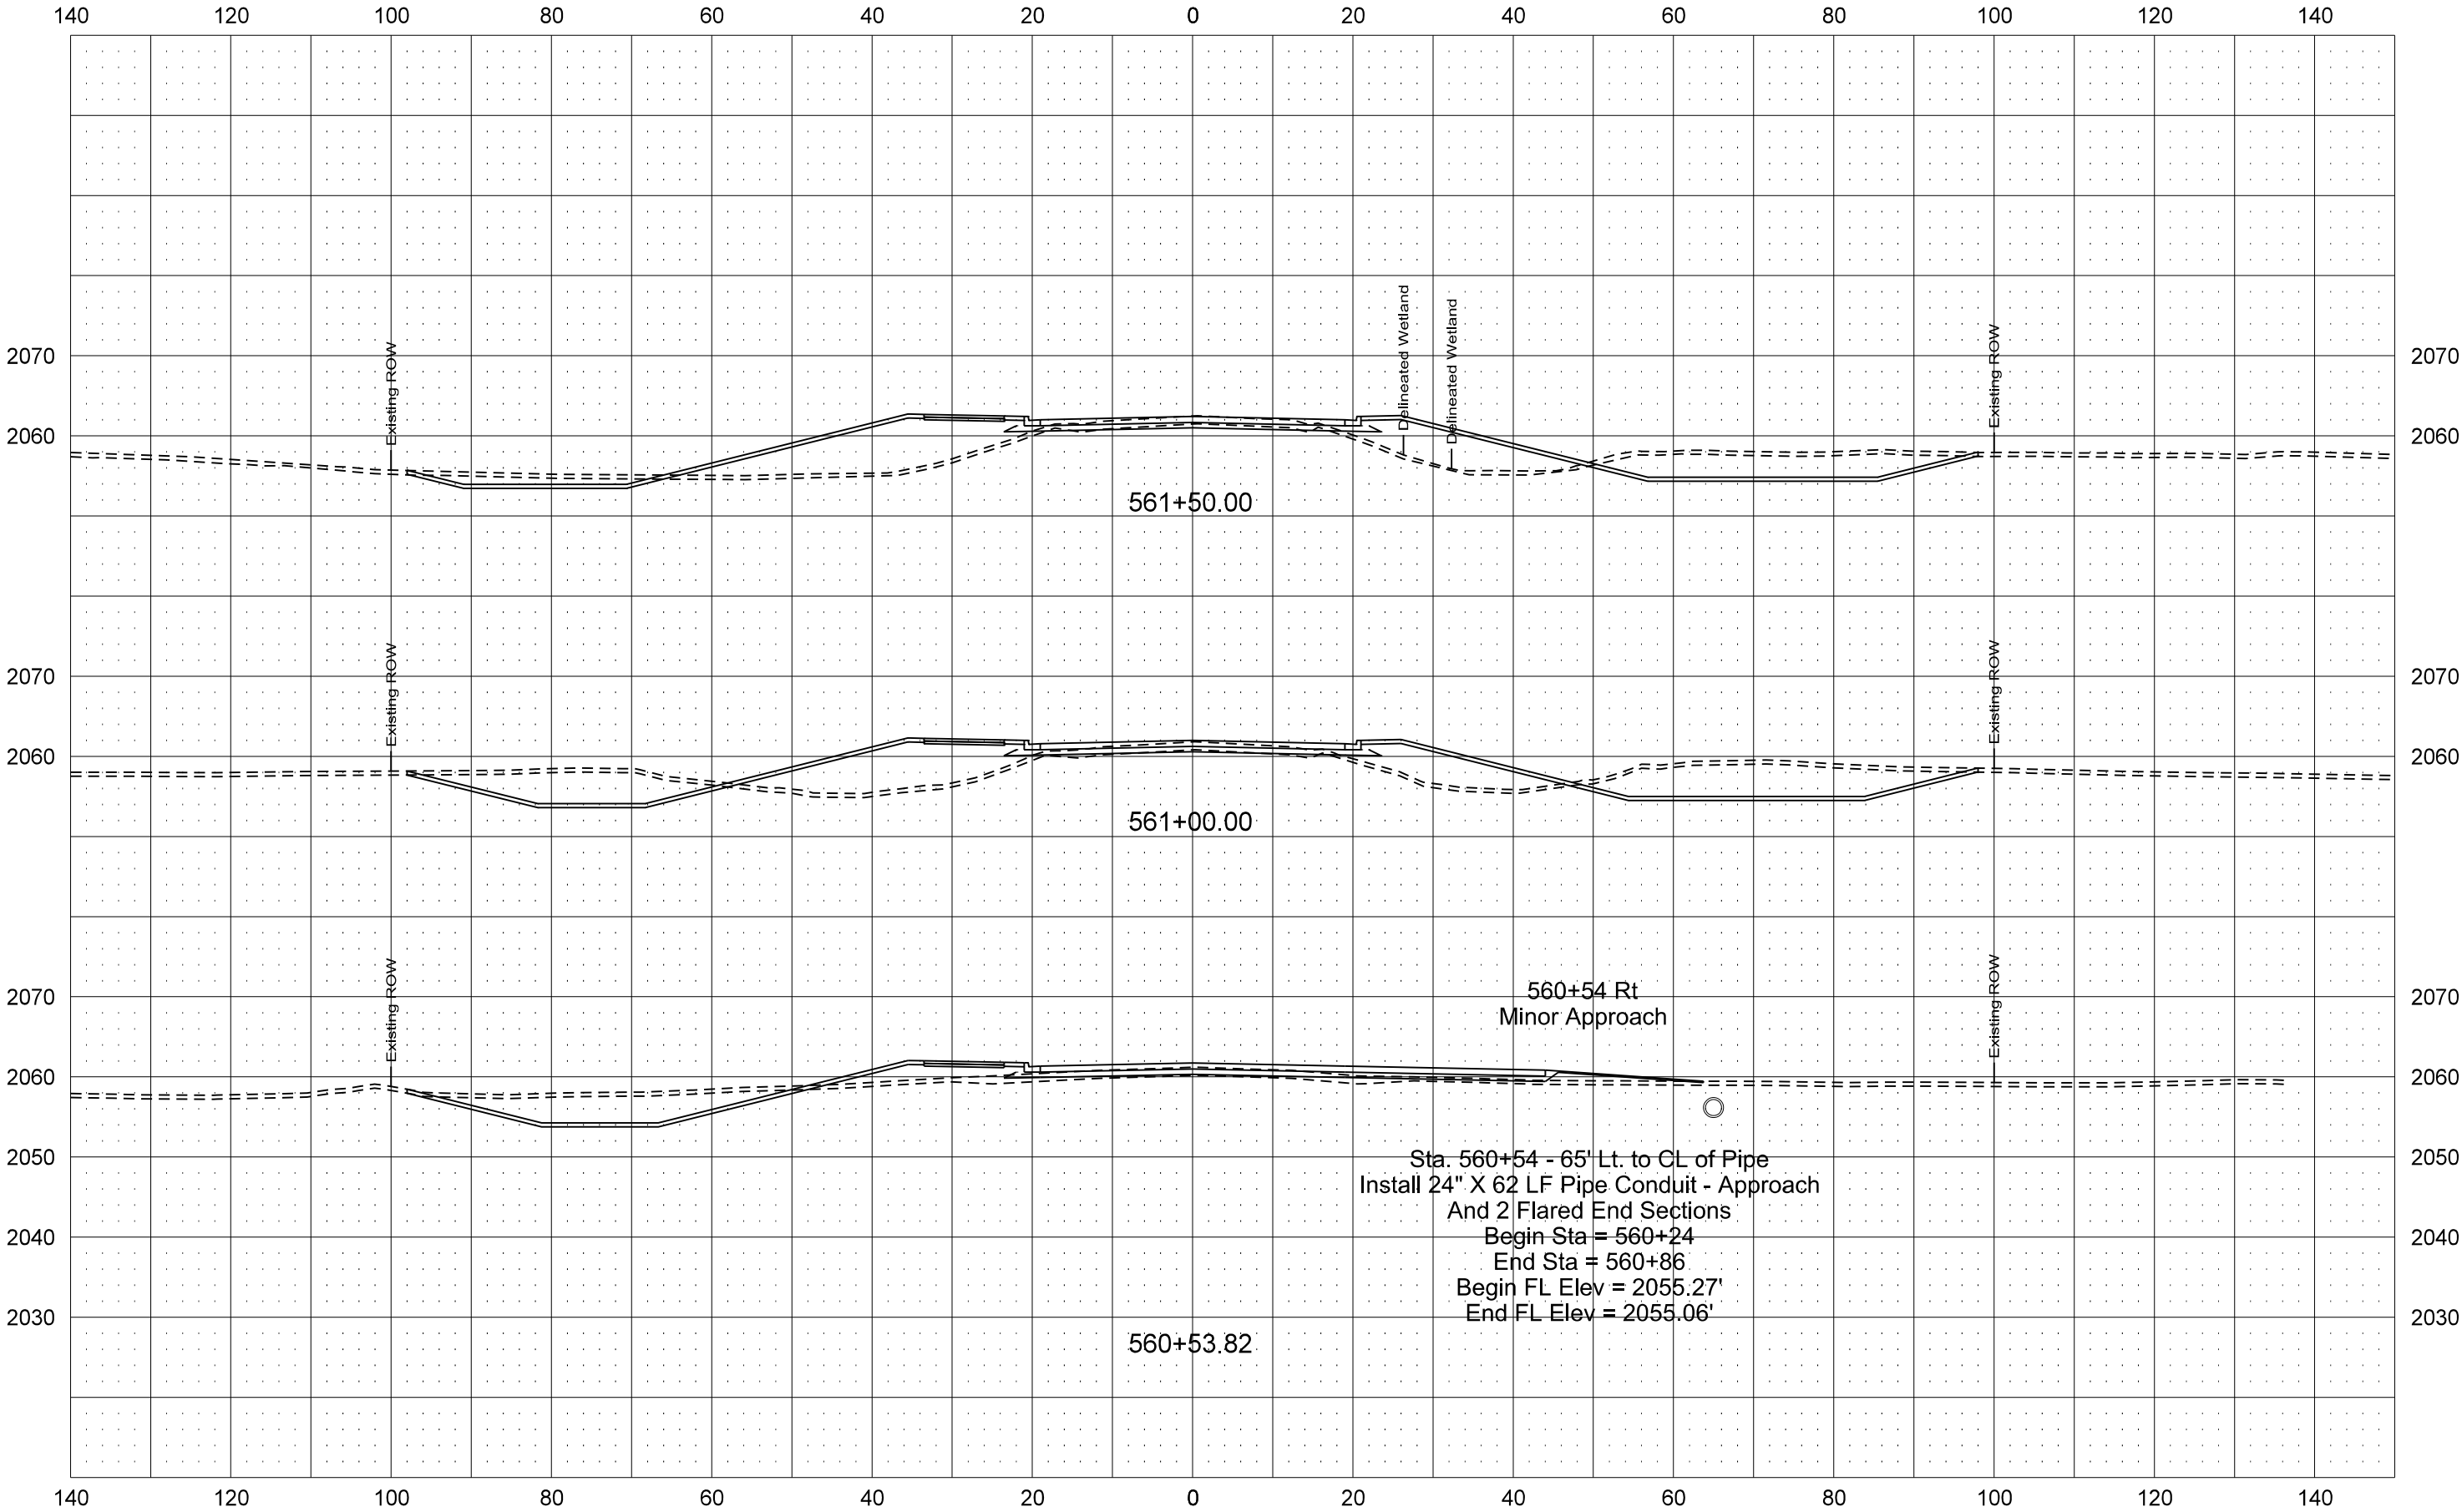

ND23A Option 1 - Concrete


STATE	PROJECT NO.	SECTION NO.	SHEET NO.
ND	SS-7-023(050)910	200	28-1

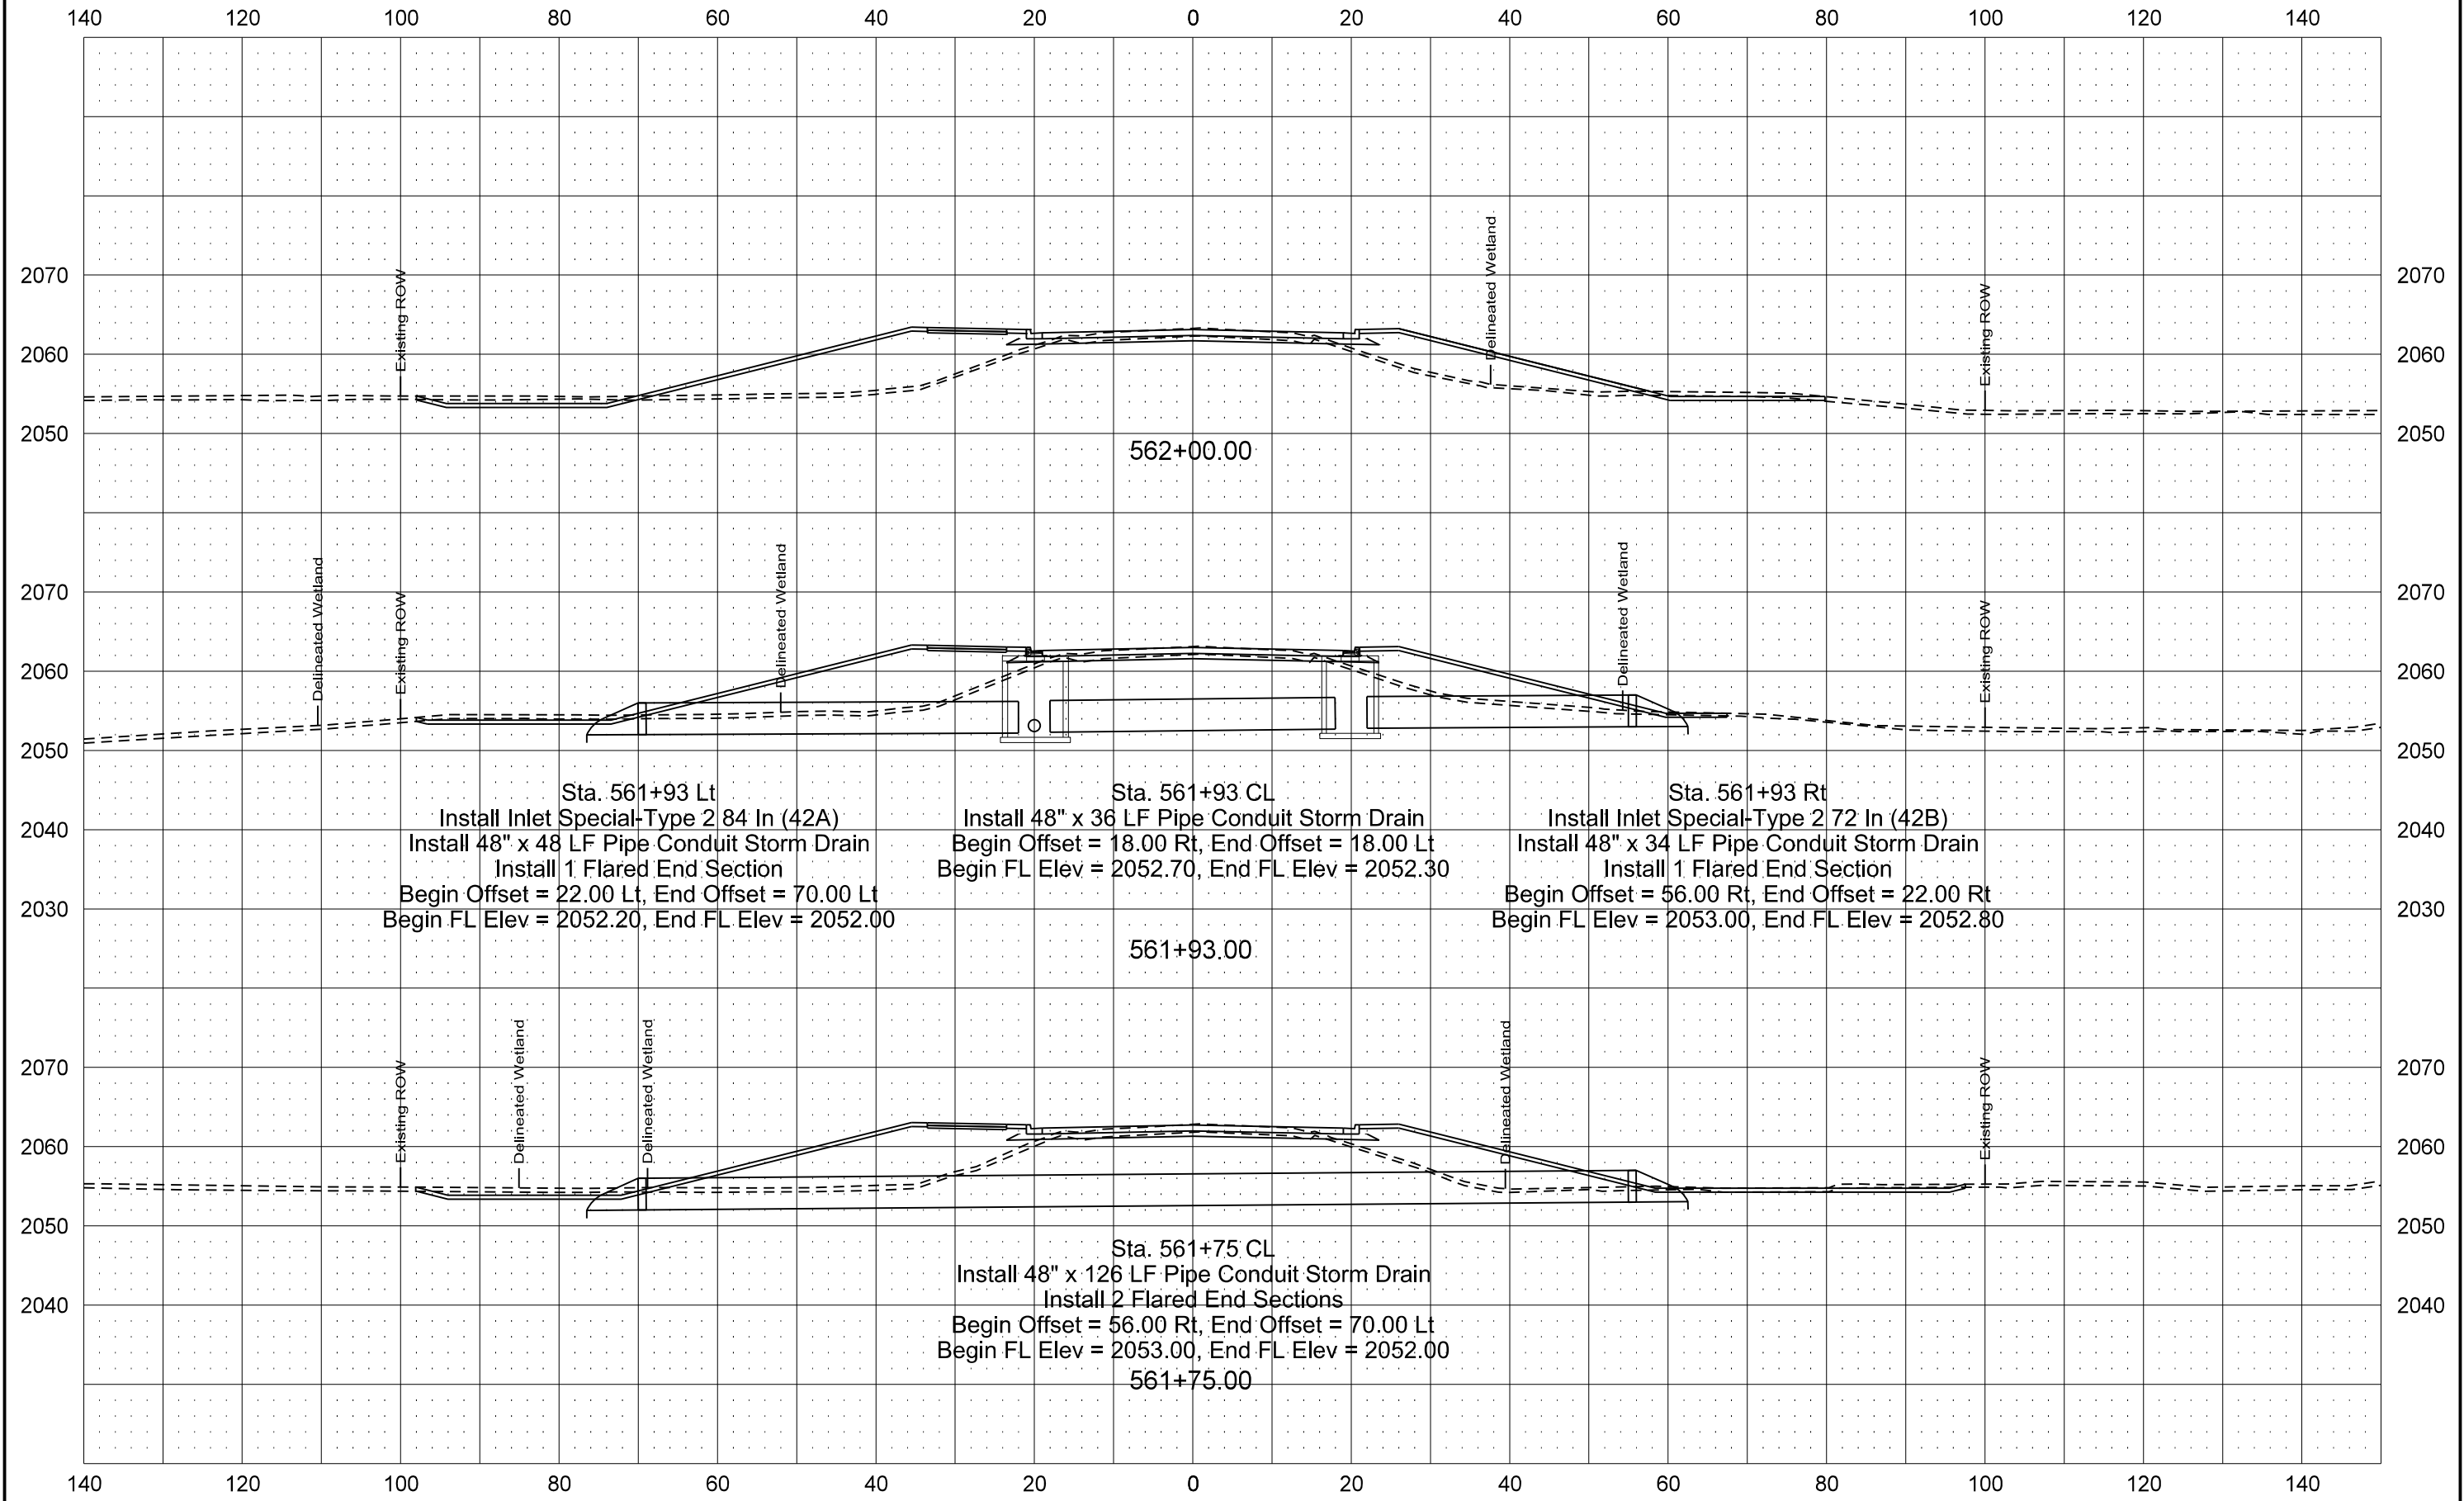

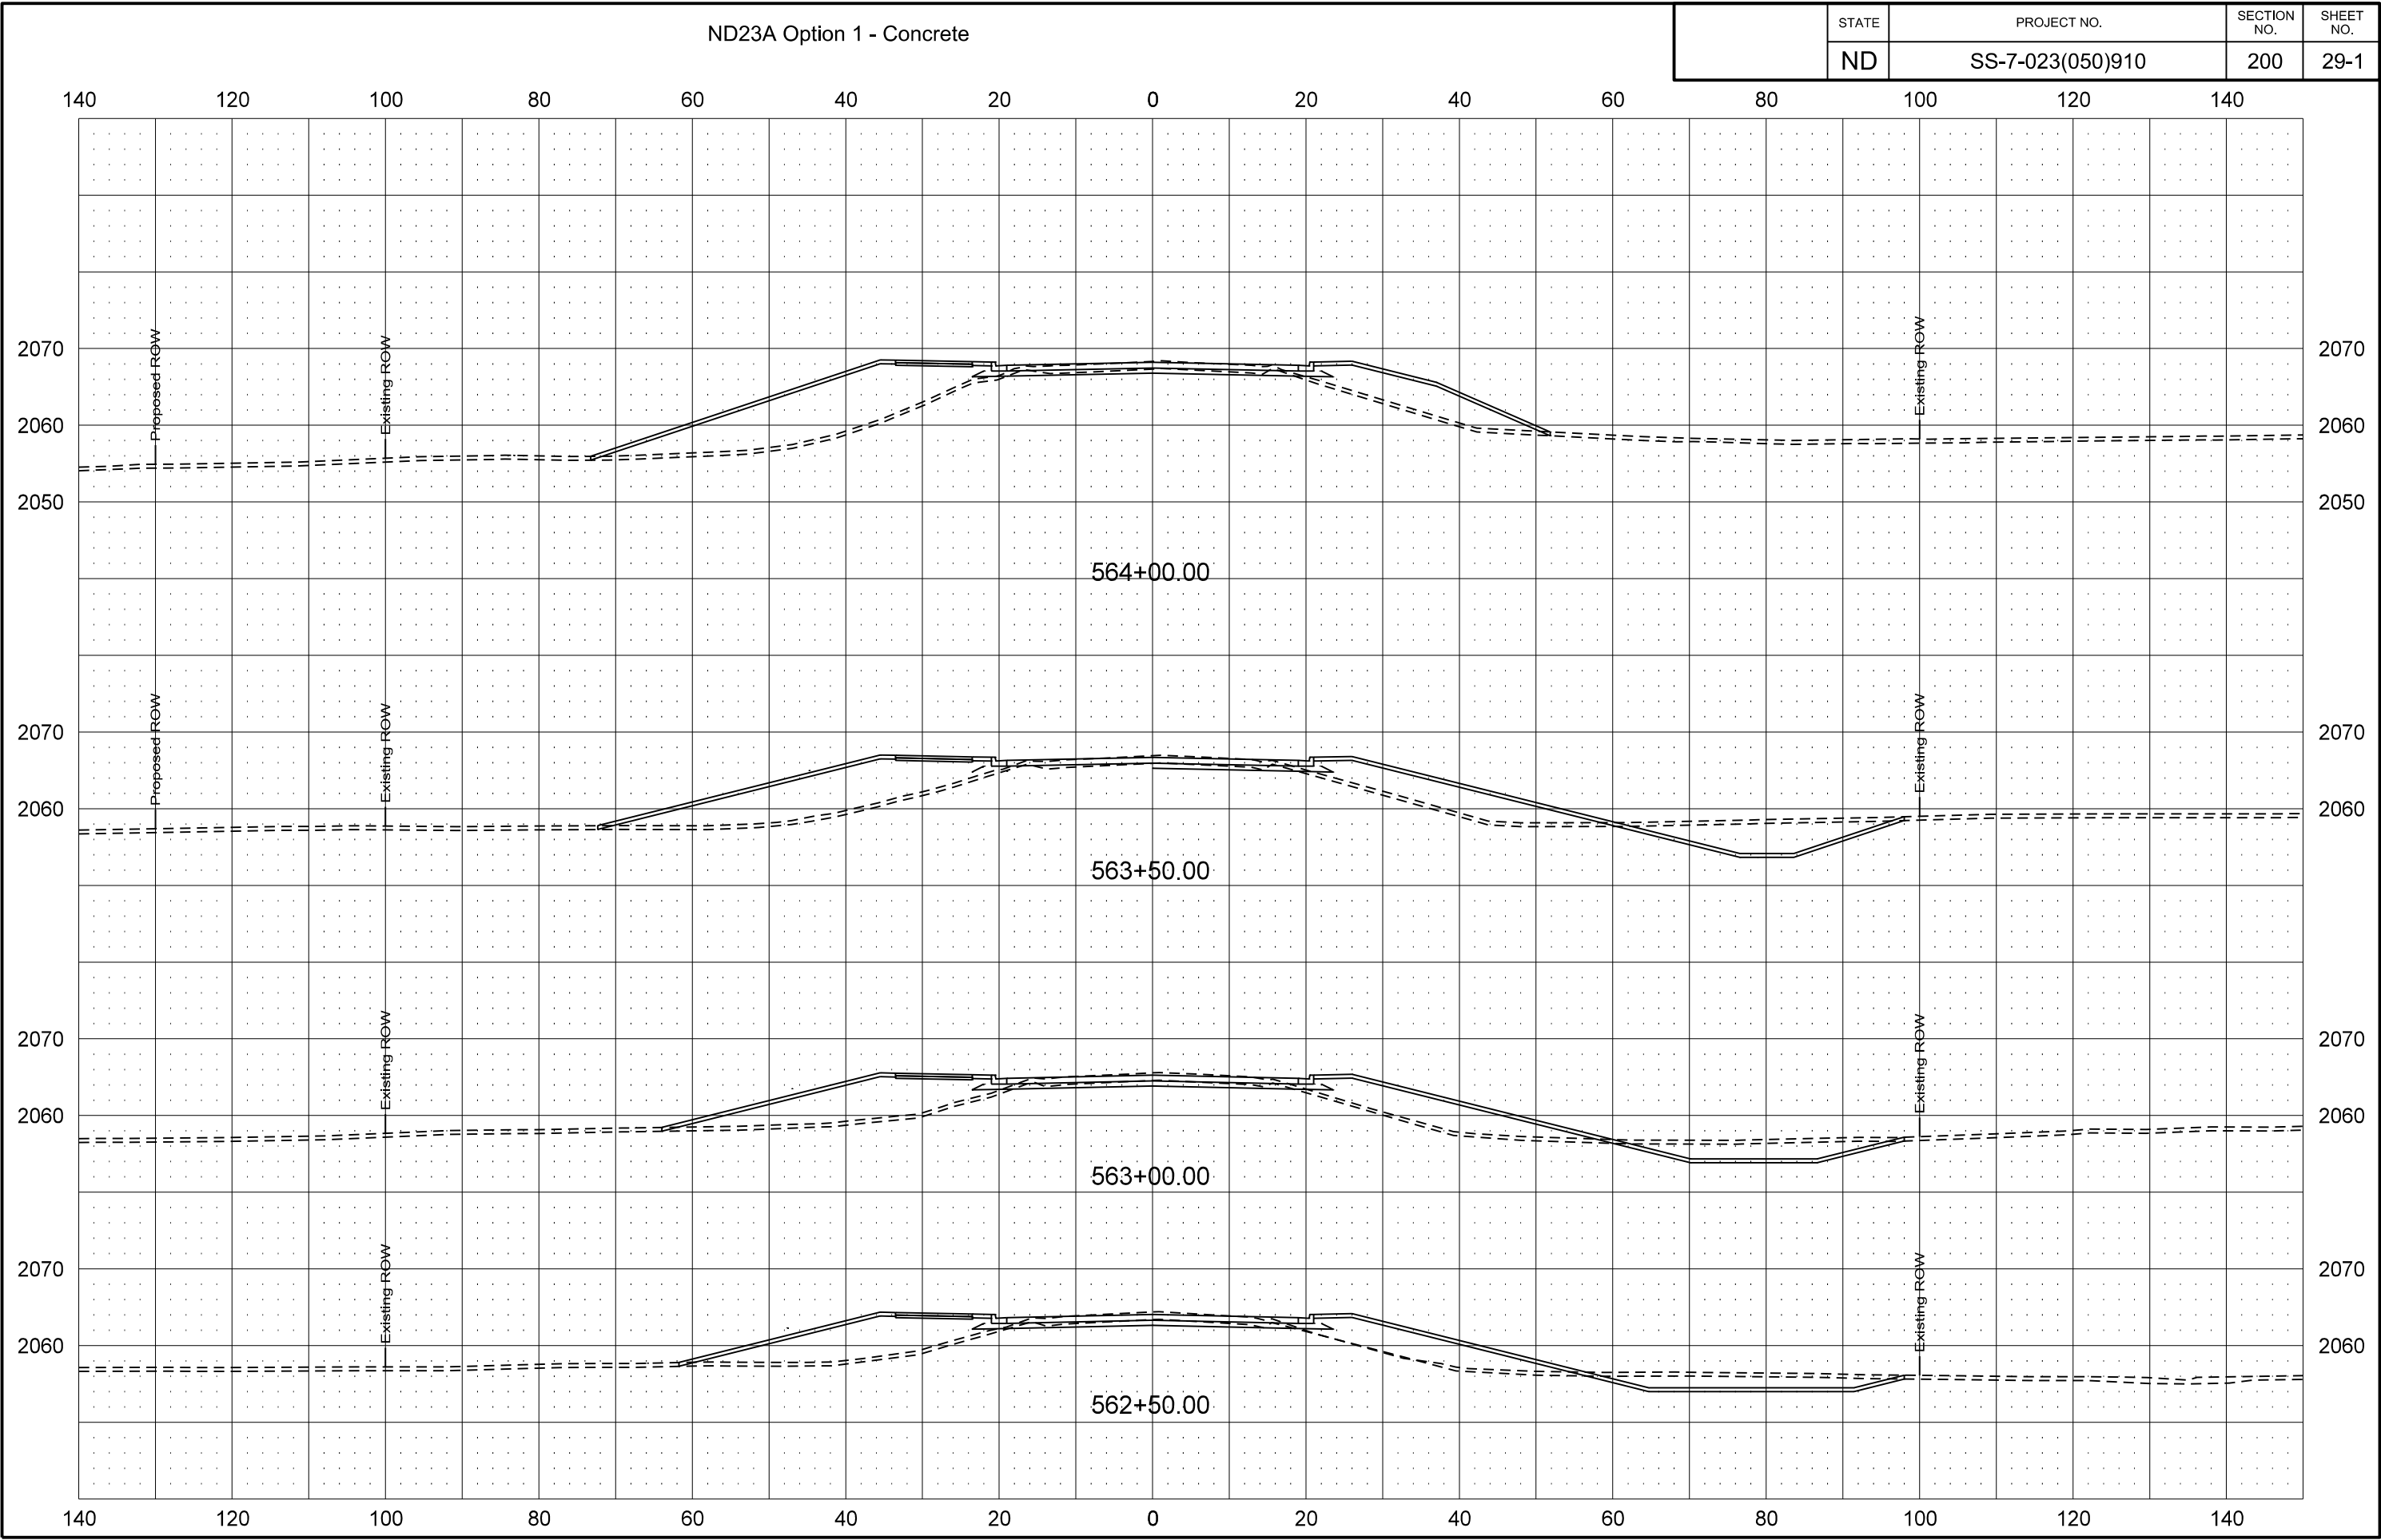


ND23A Option 1 - Concrete

STATE	PROJECT NO.	SECTION NO.	SHEET NO.
ND	SS-7-023(050)910	200	30-1

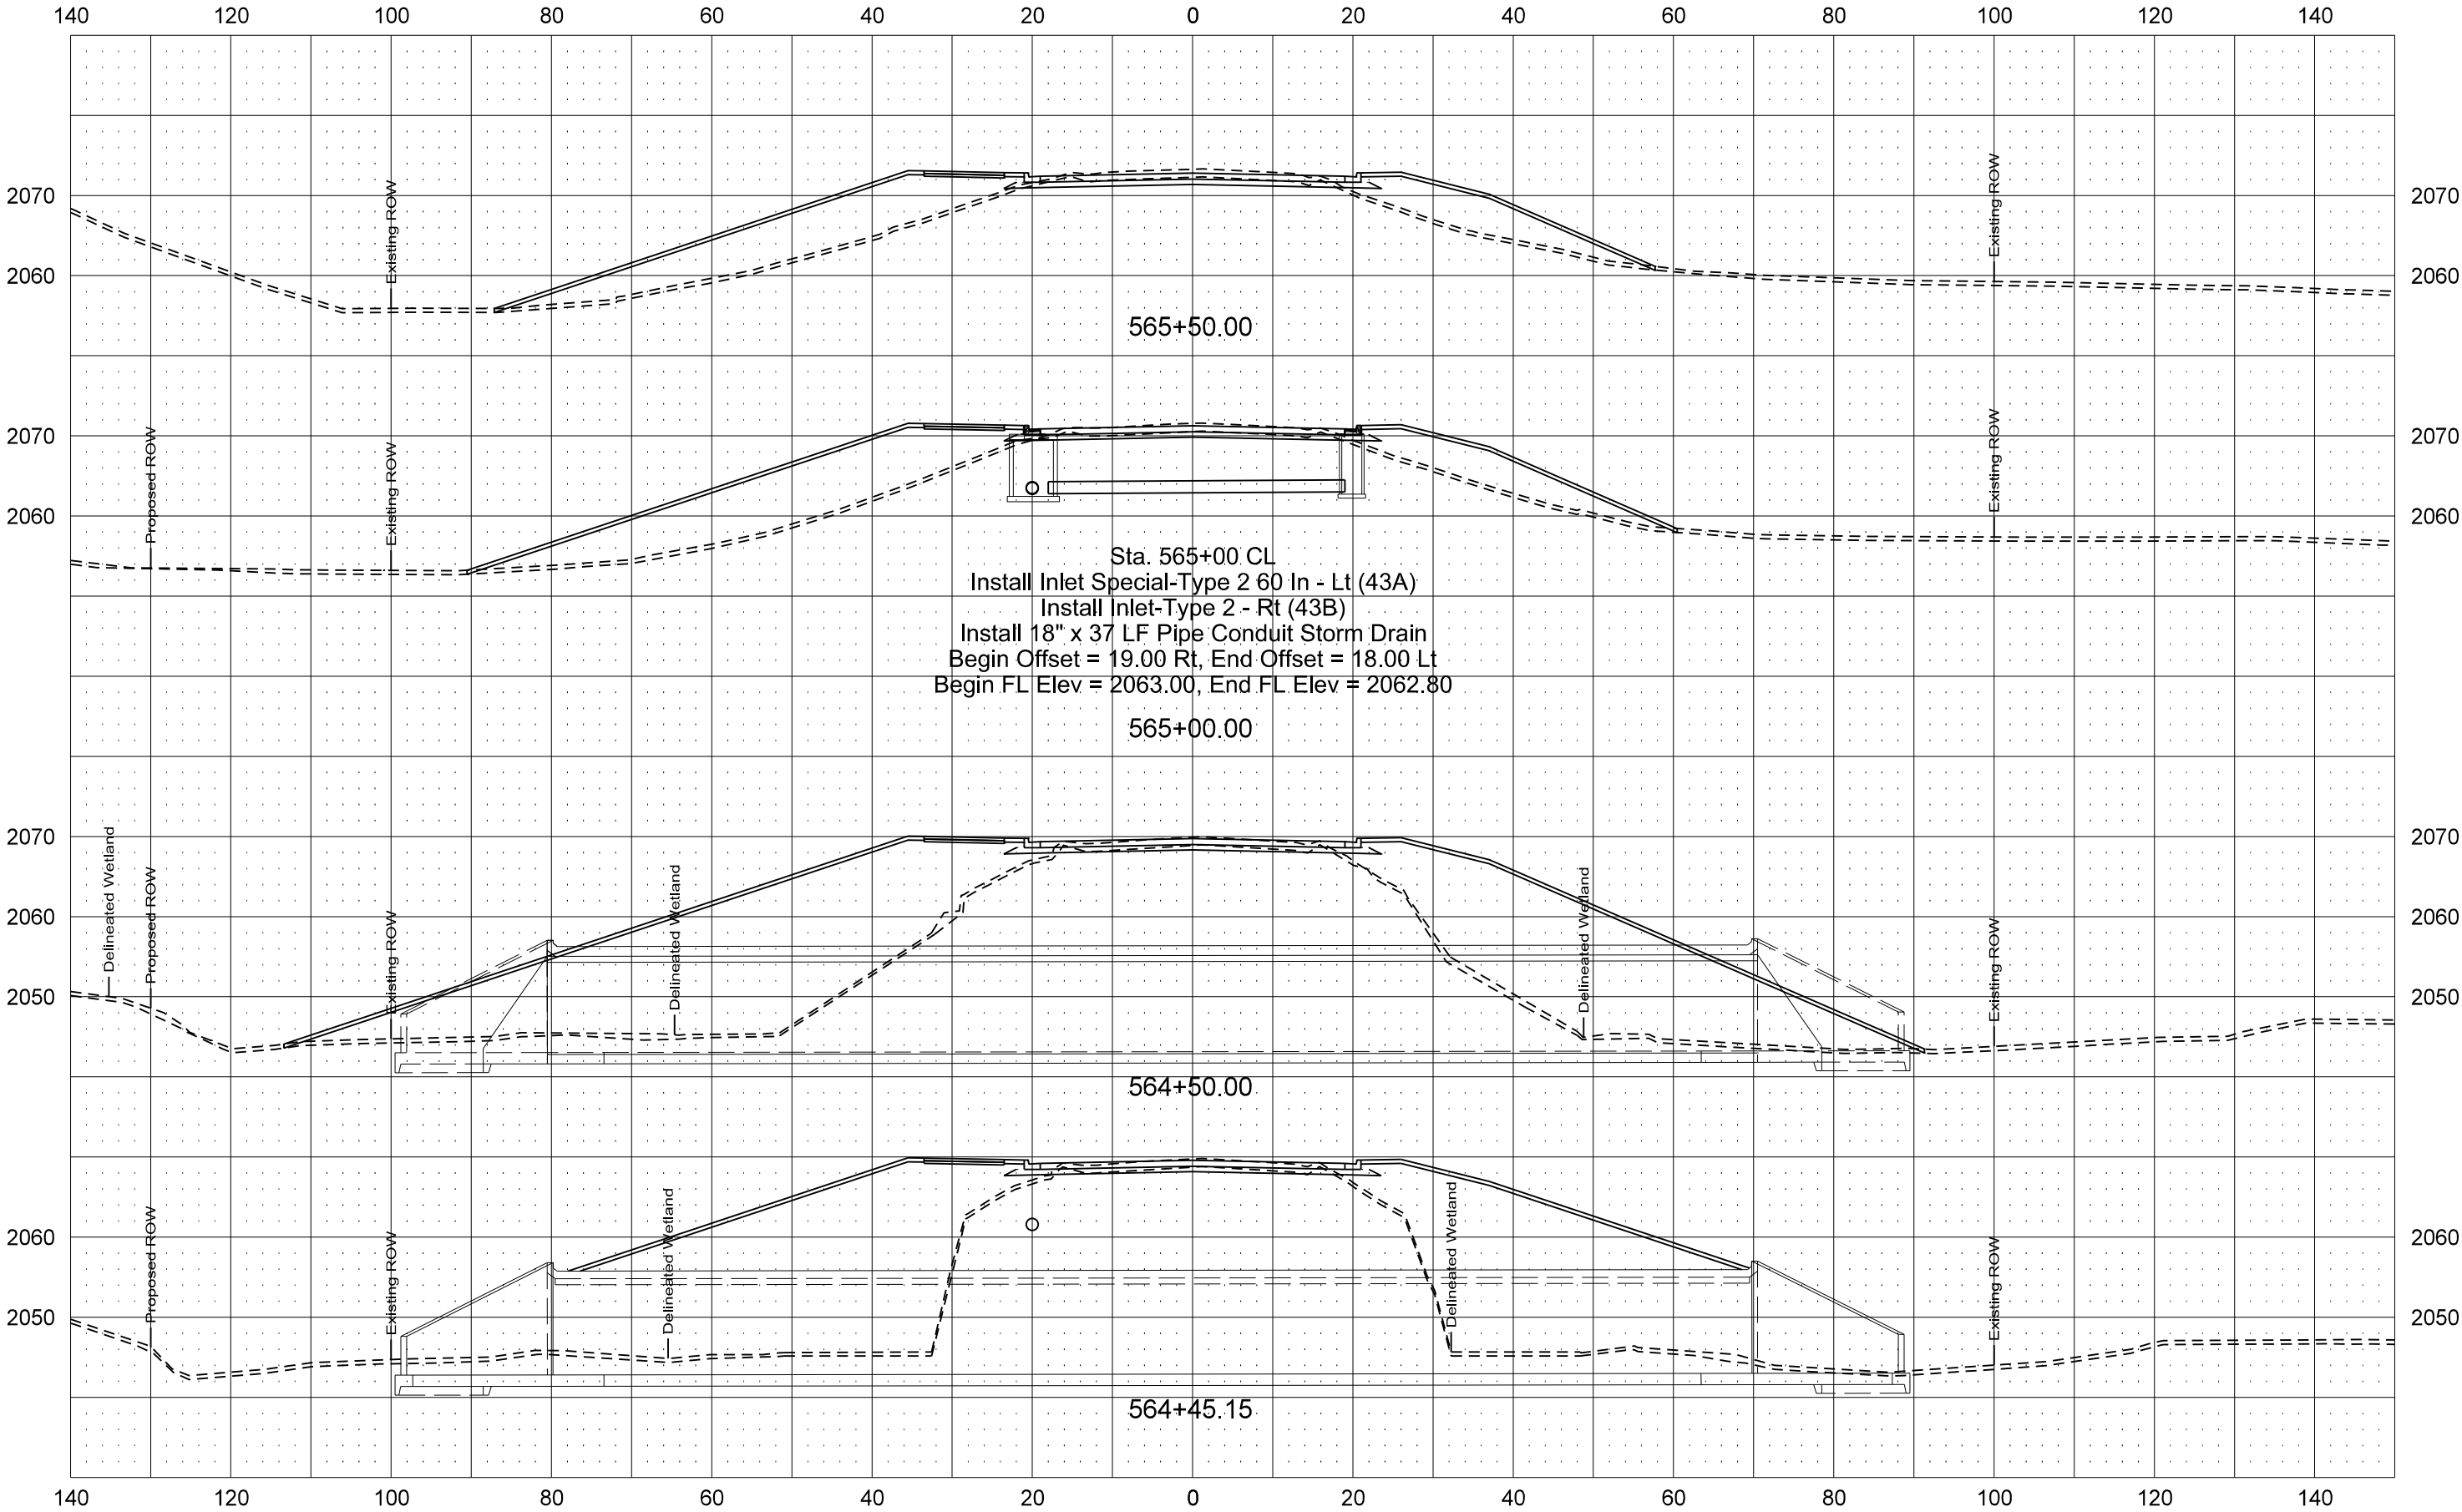


	STATE	PROJECT NO.	SECTION NO.	SHEET NO.
	ND	SS-7-023(050)910	200	31-1

 

ND23A Option 1 - Concrete

STATE	PROJECT NO.	SECTION NO.	SHEET NO.
ND	SS-7-023(050)910	200	32-1

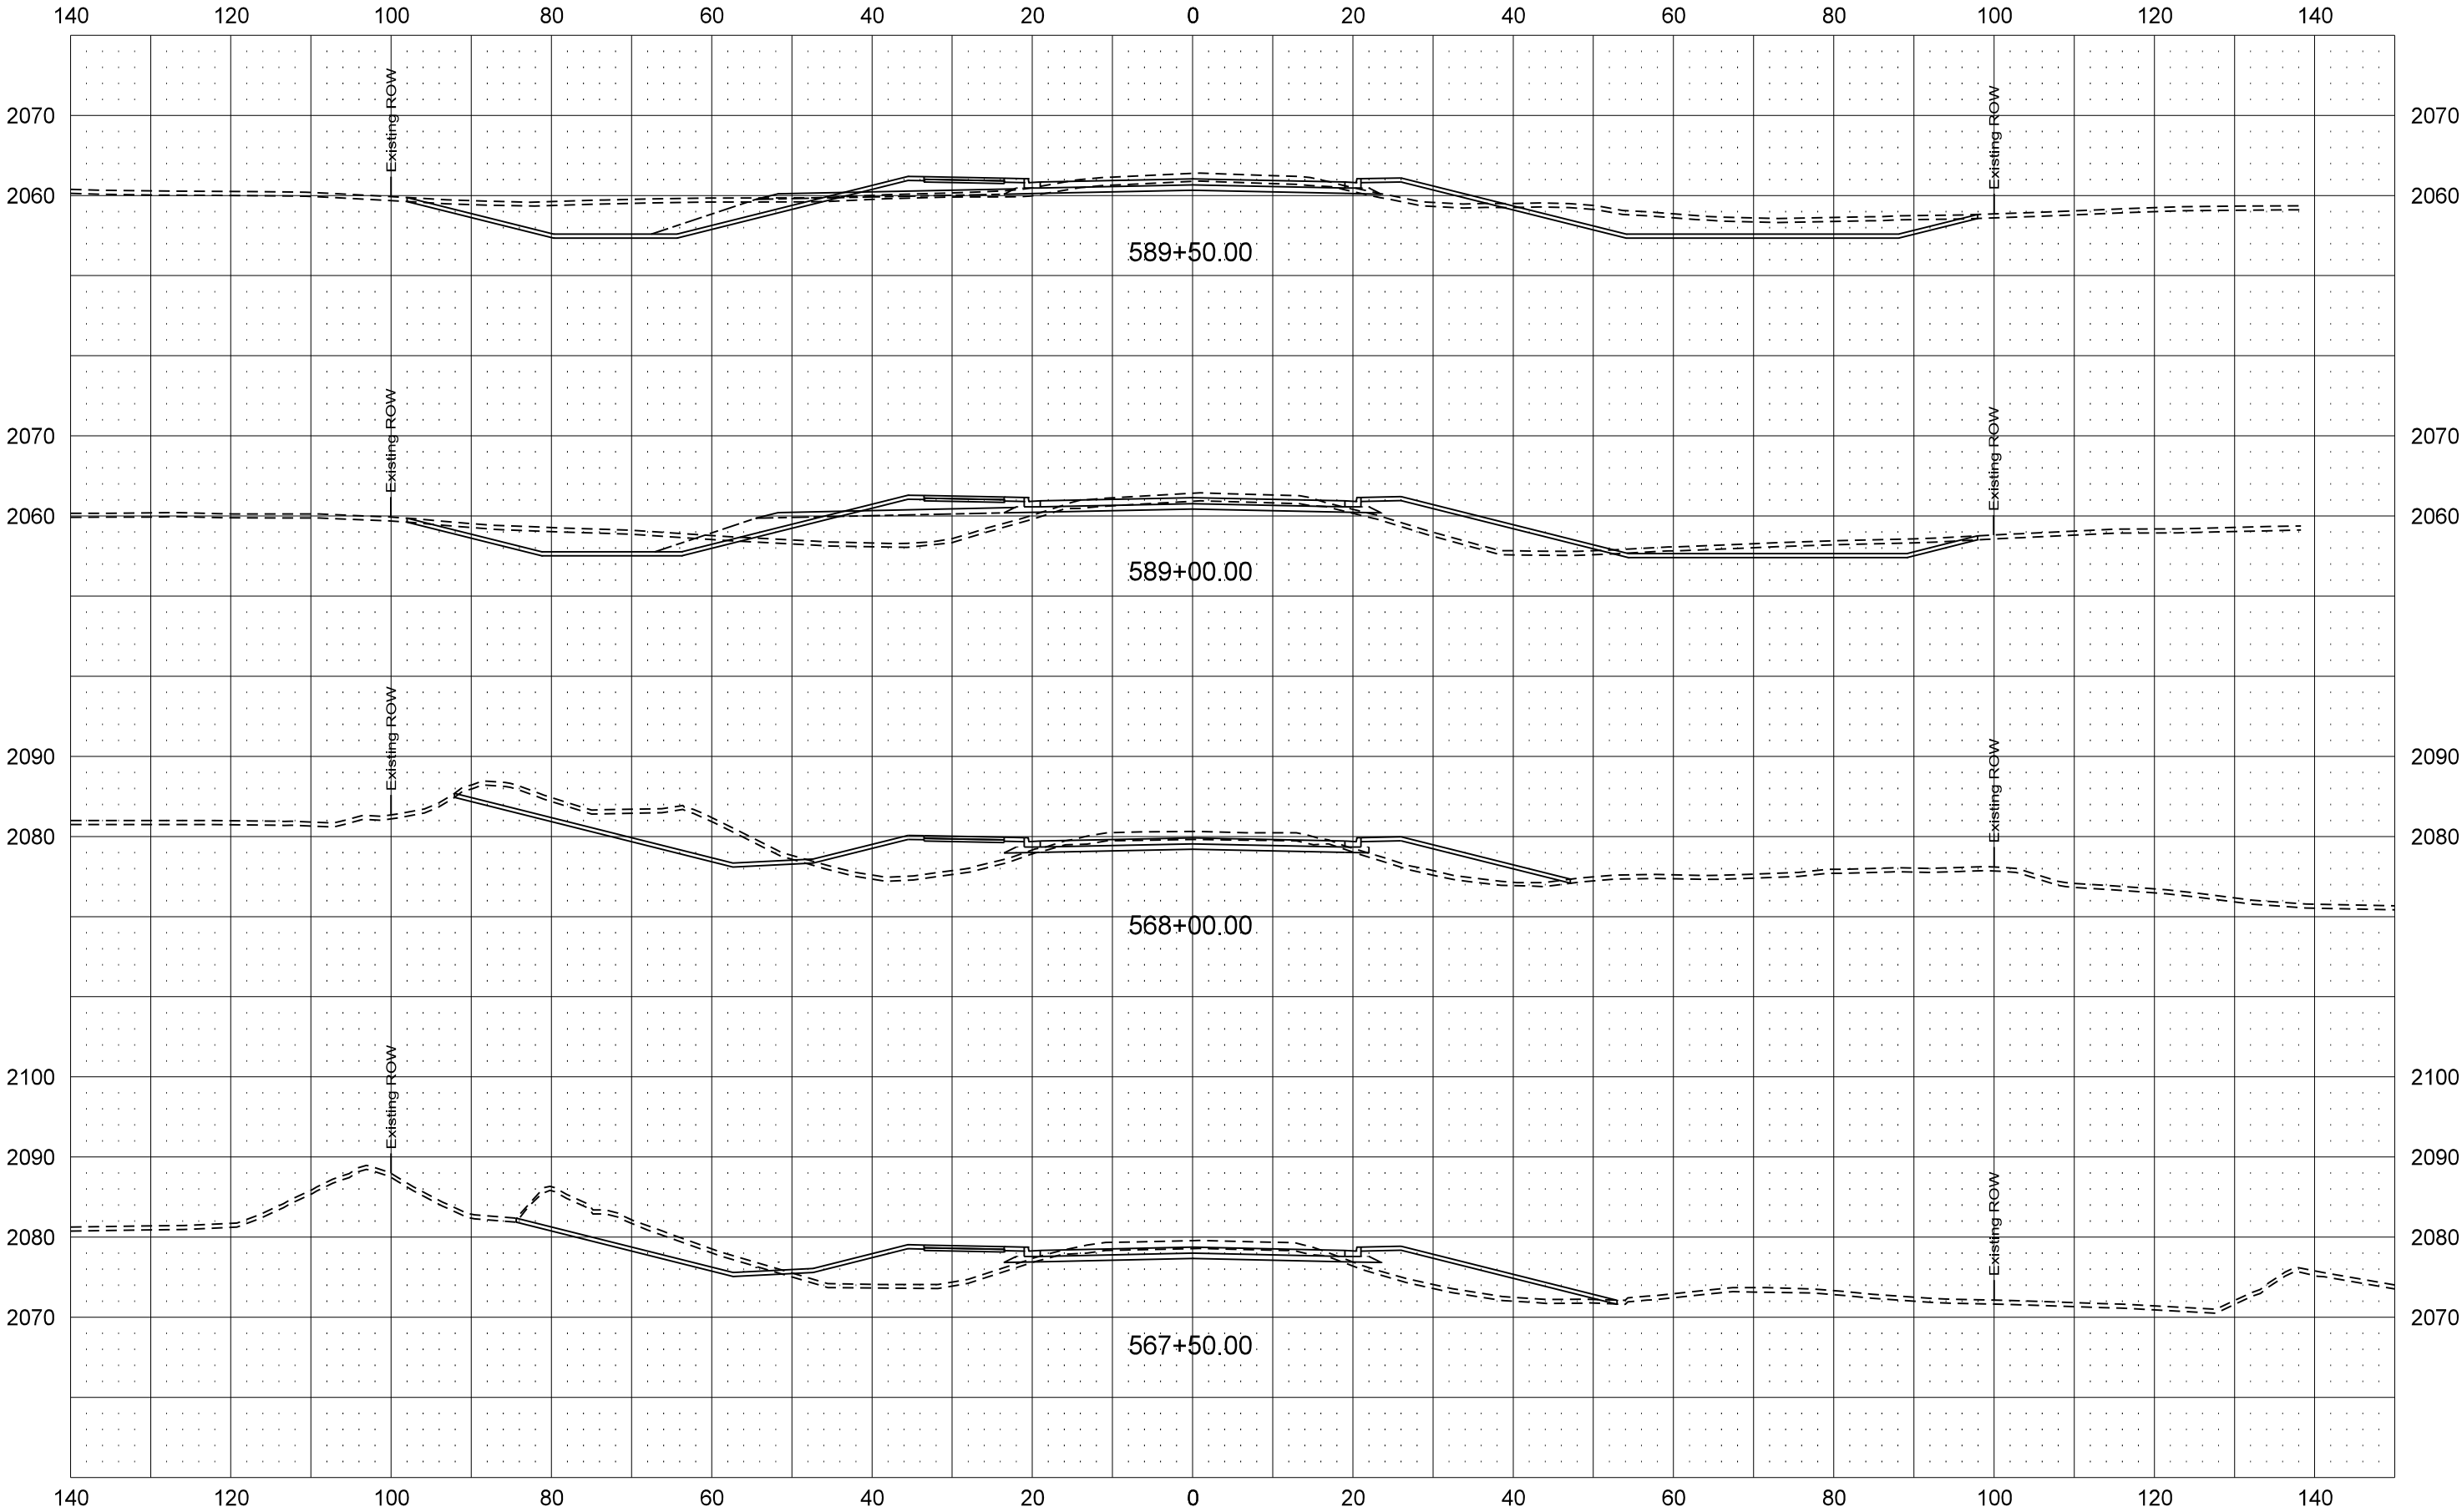

ND23A Option 1 - Concrete

STATE

PROJECT NO.

SECTION NO.


SHEET NO.

ND

SS-7-023(050)910


200

33-1

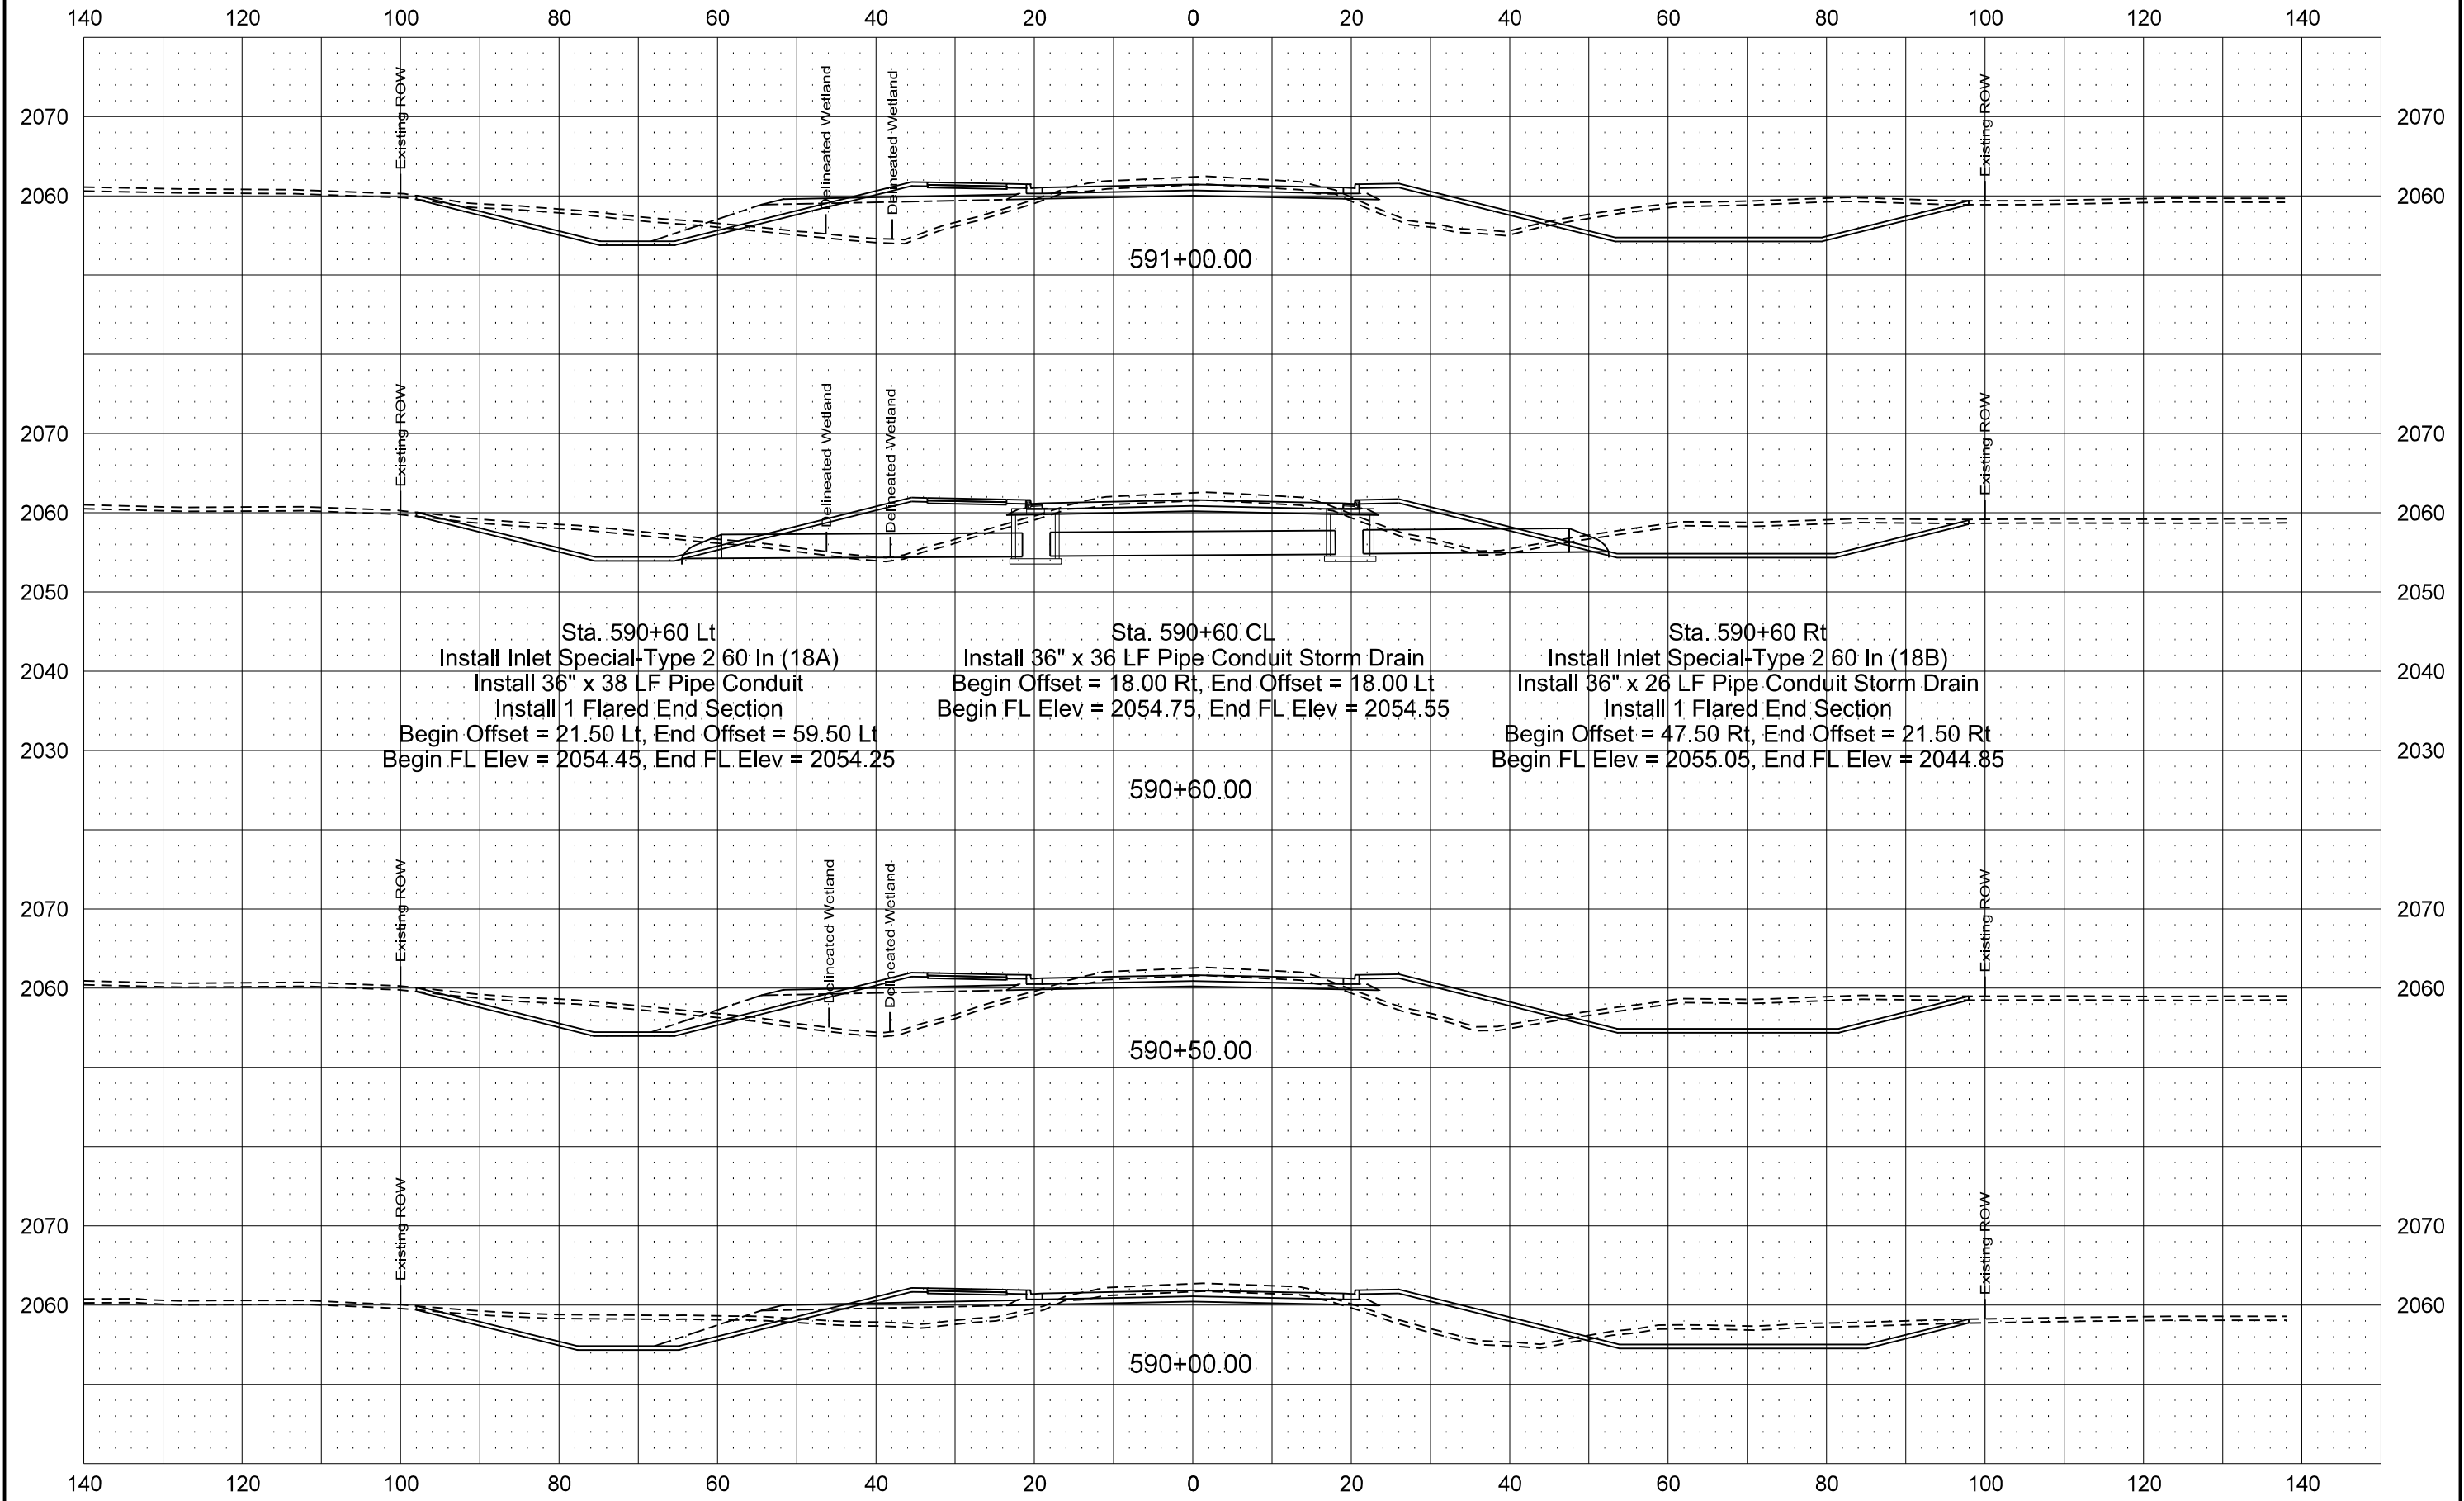


ND23A Option 1 - Concrete

STATE	PROJECT NO.	SECTION NO.	SHEET NO.
ND	SS-7-023(050)910	200	34-1

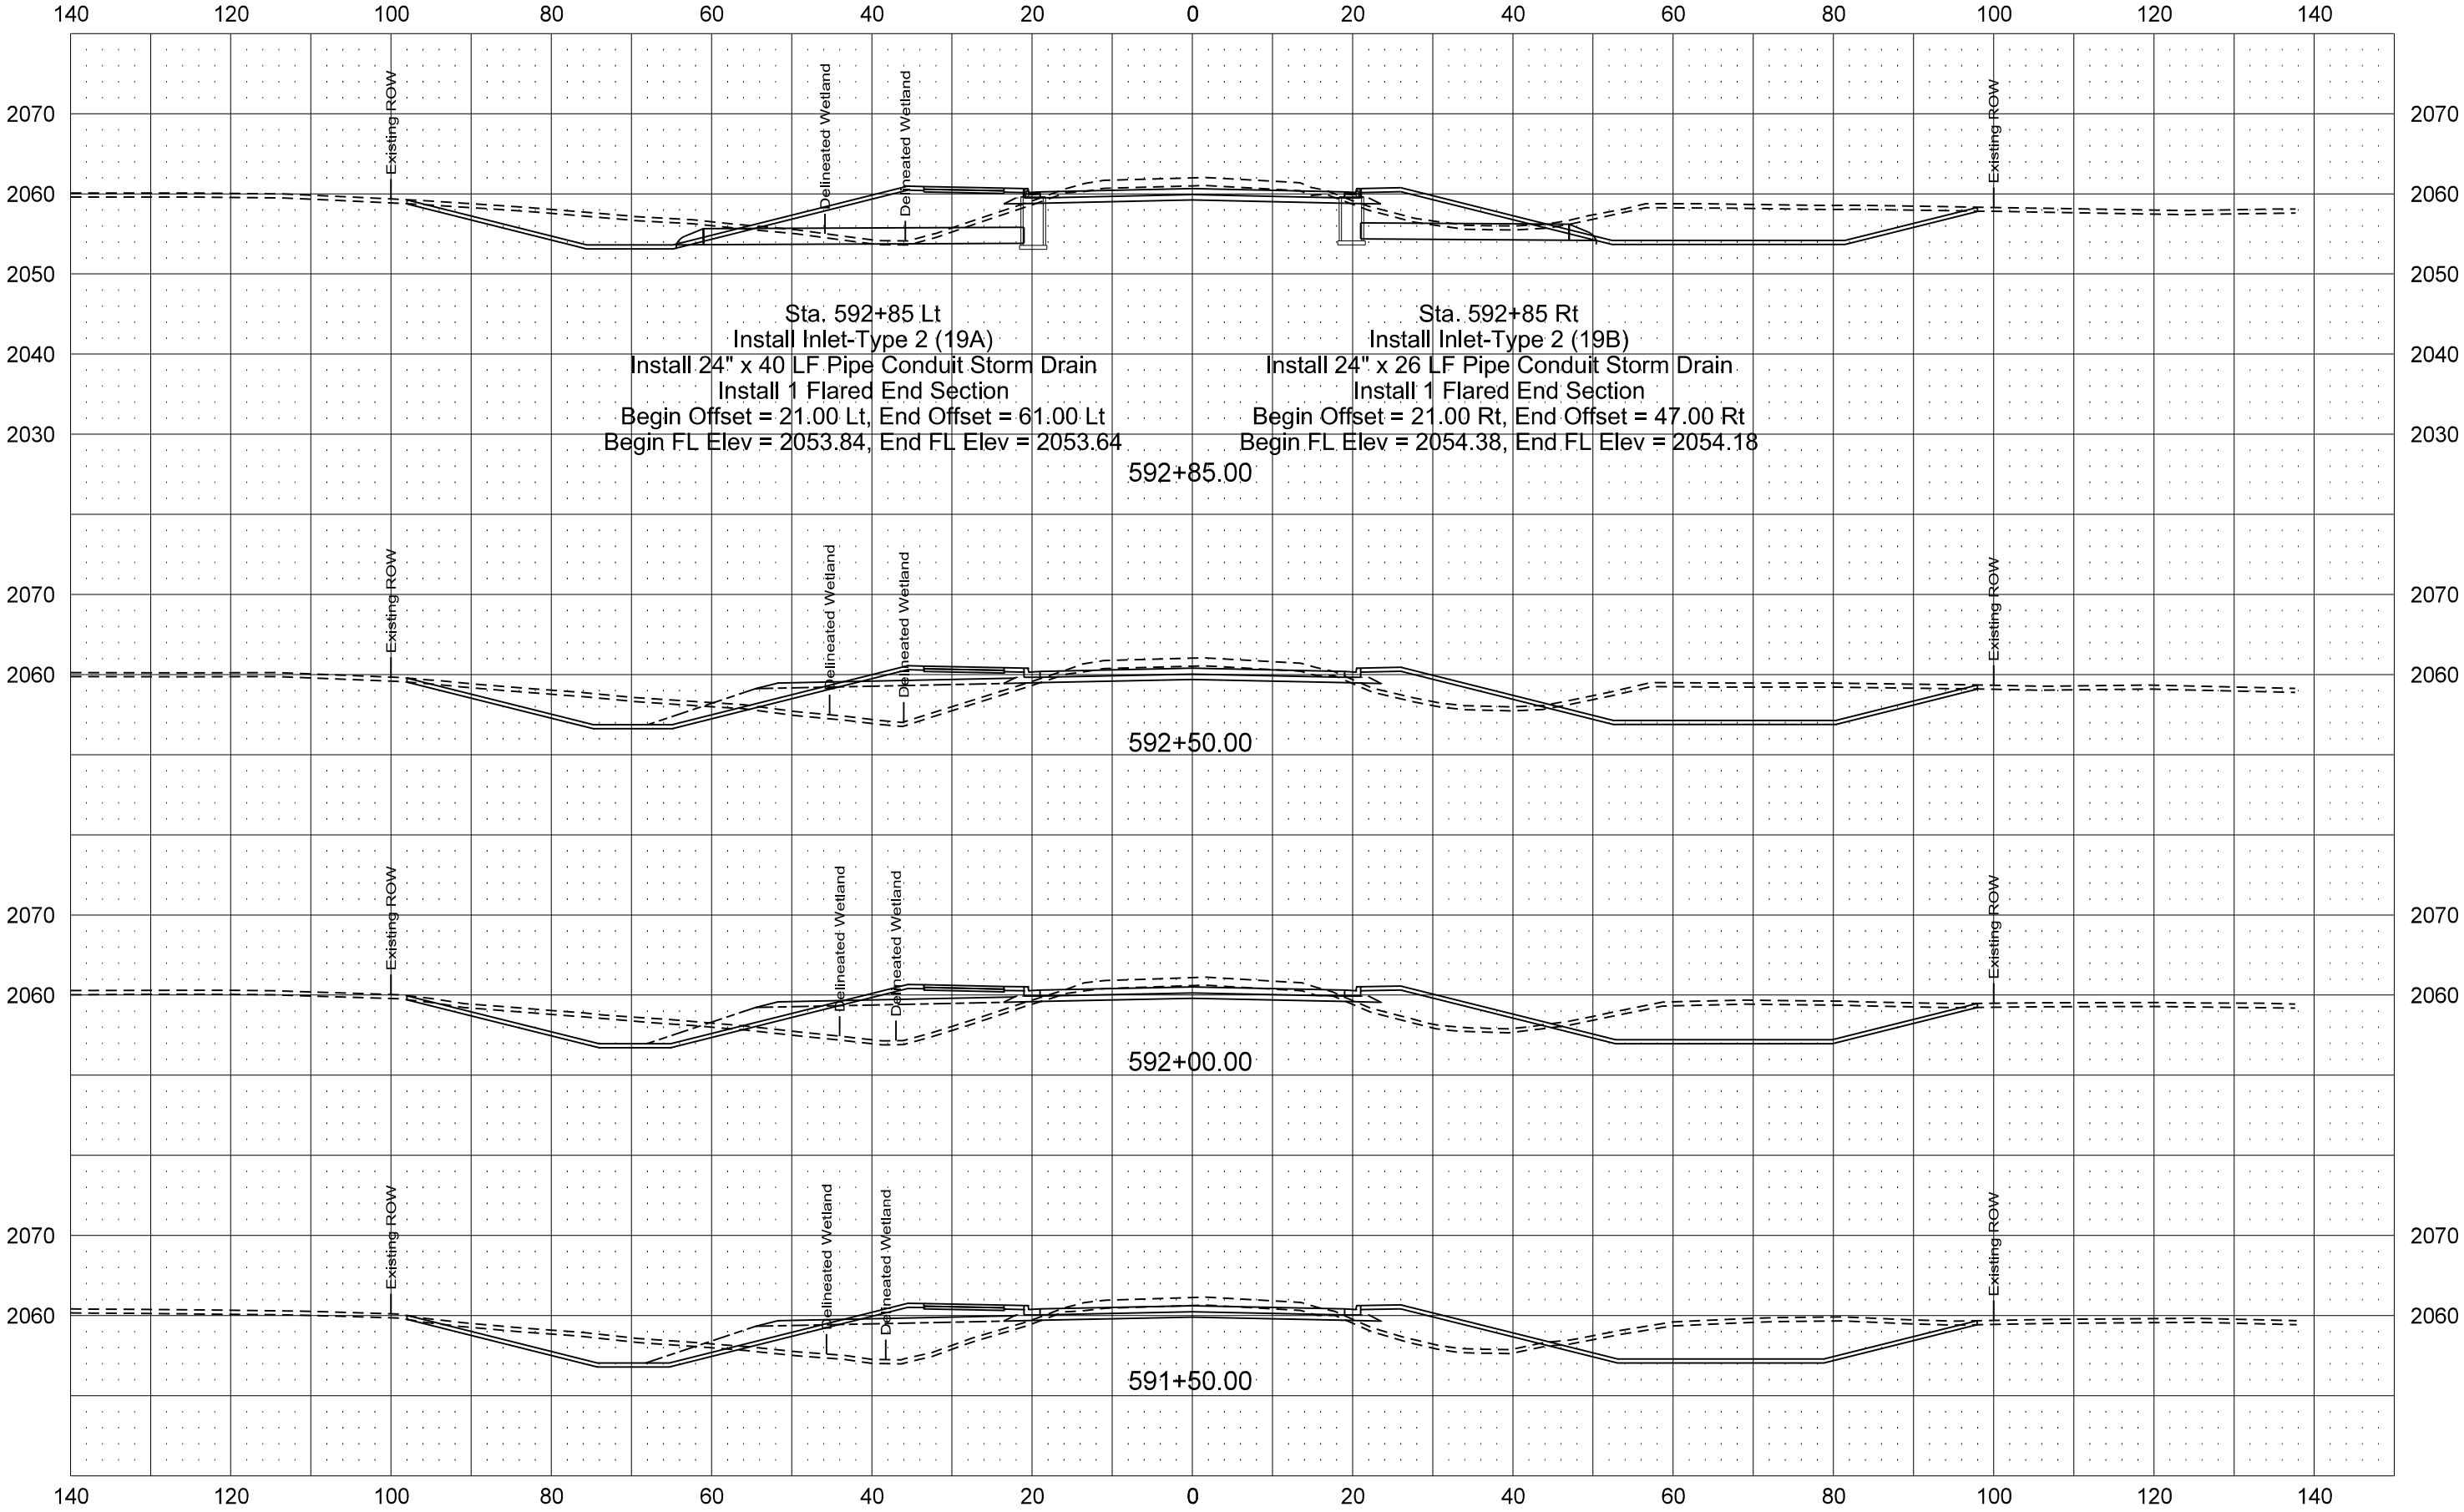


ND23A Option 1 - Concrete

	STATE	PROJECT NO.	SECTION NO.	SHEET NO.
	ND	SS-7-023(050)910	200	35-1

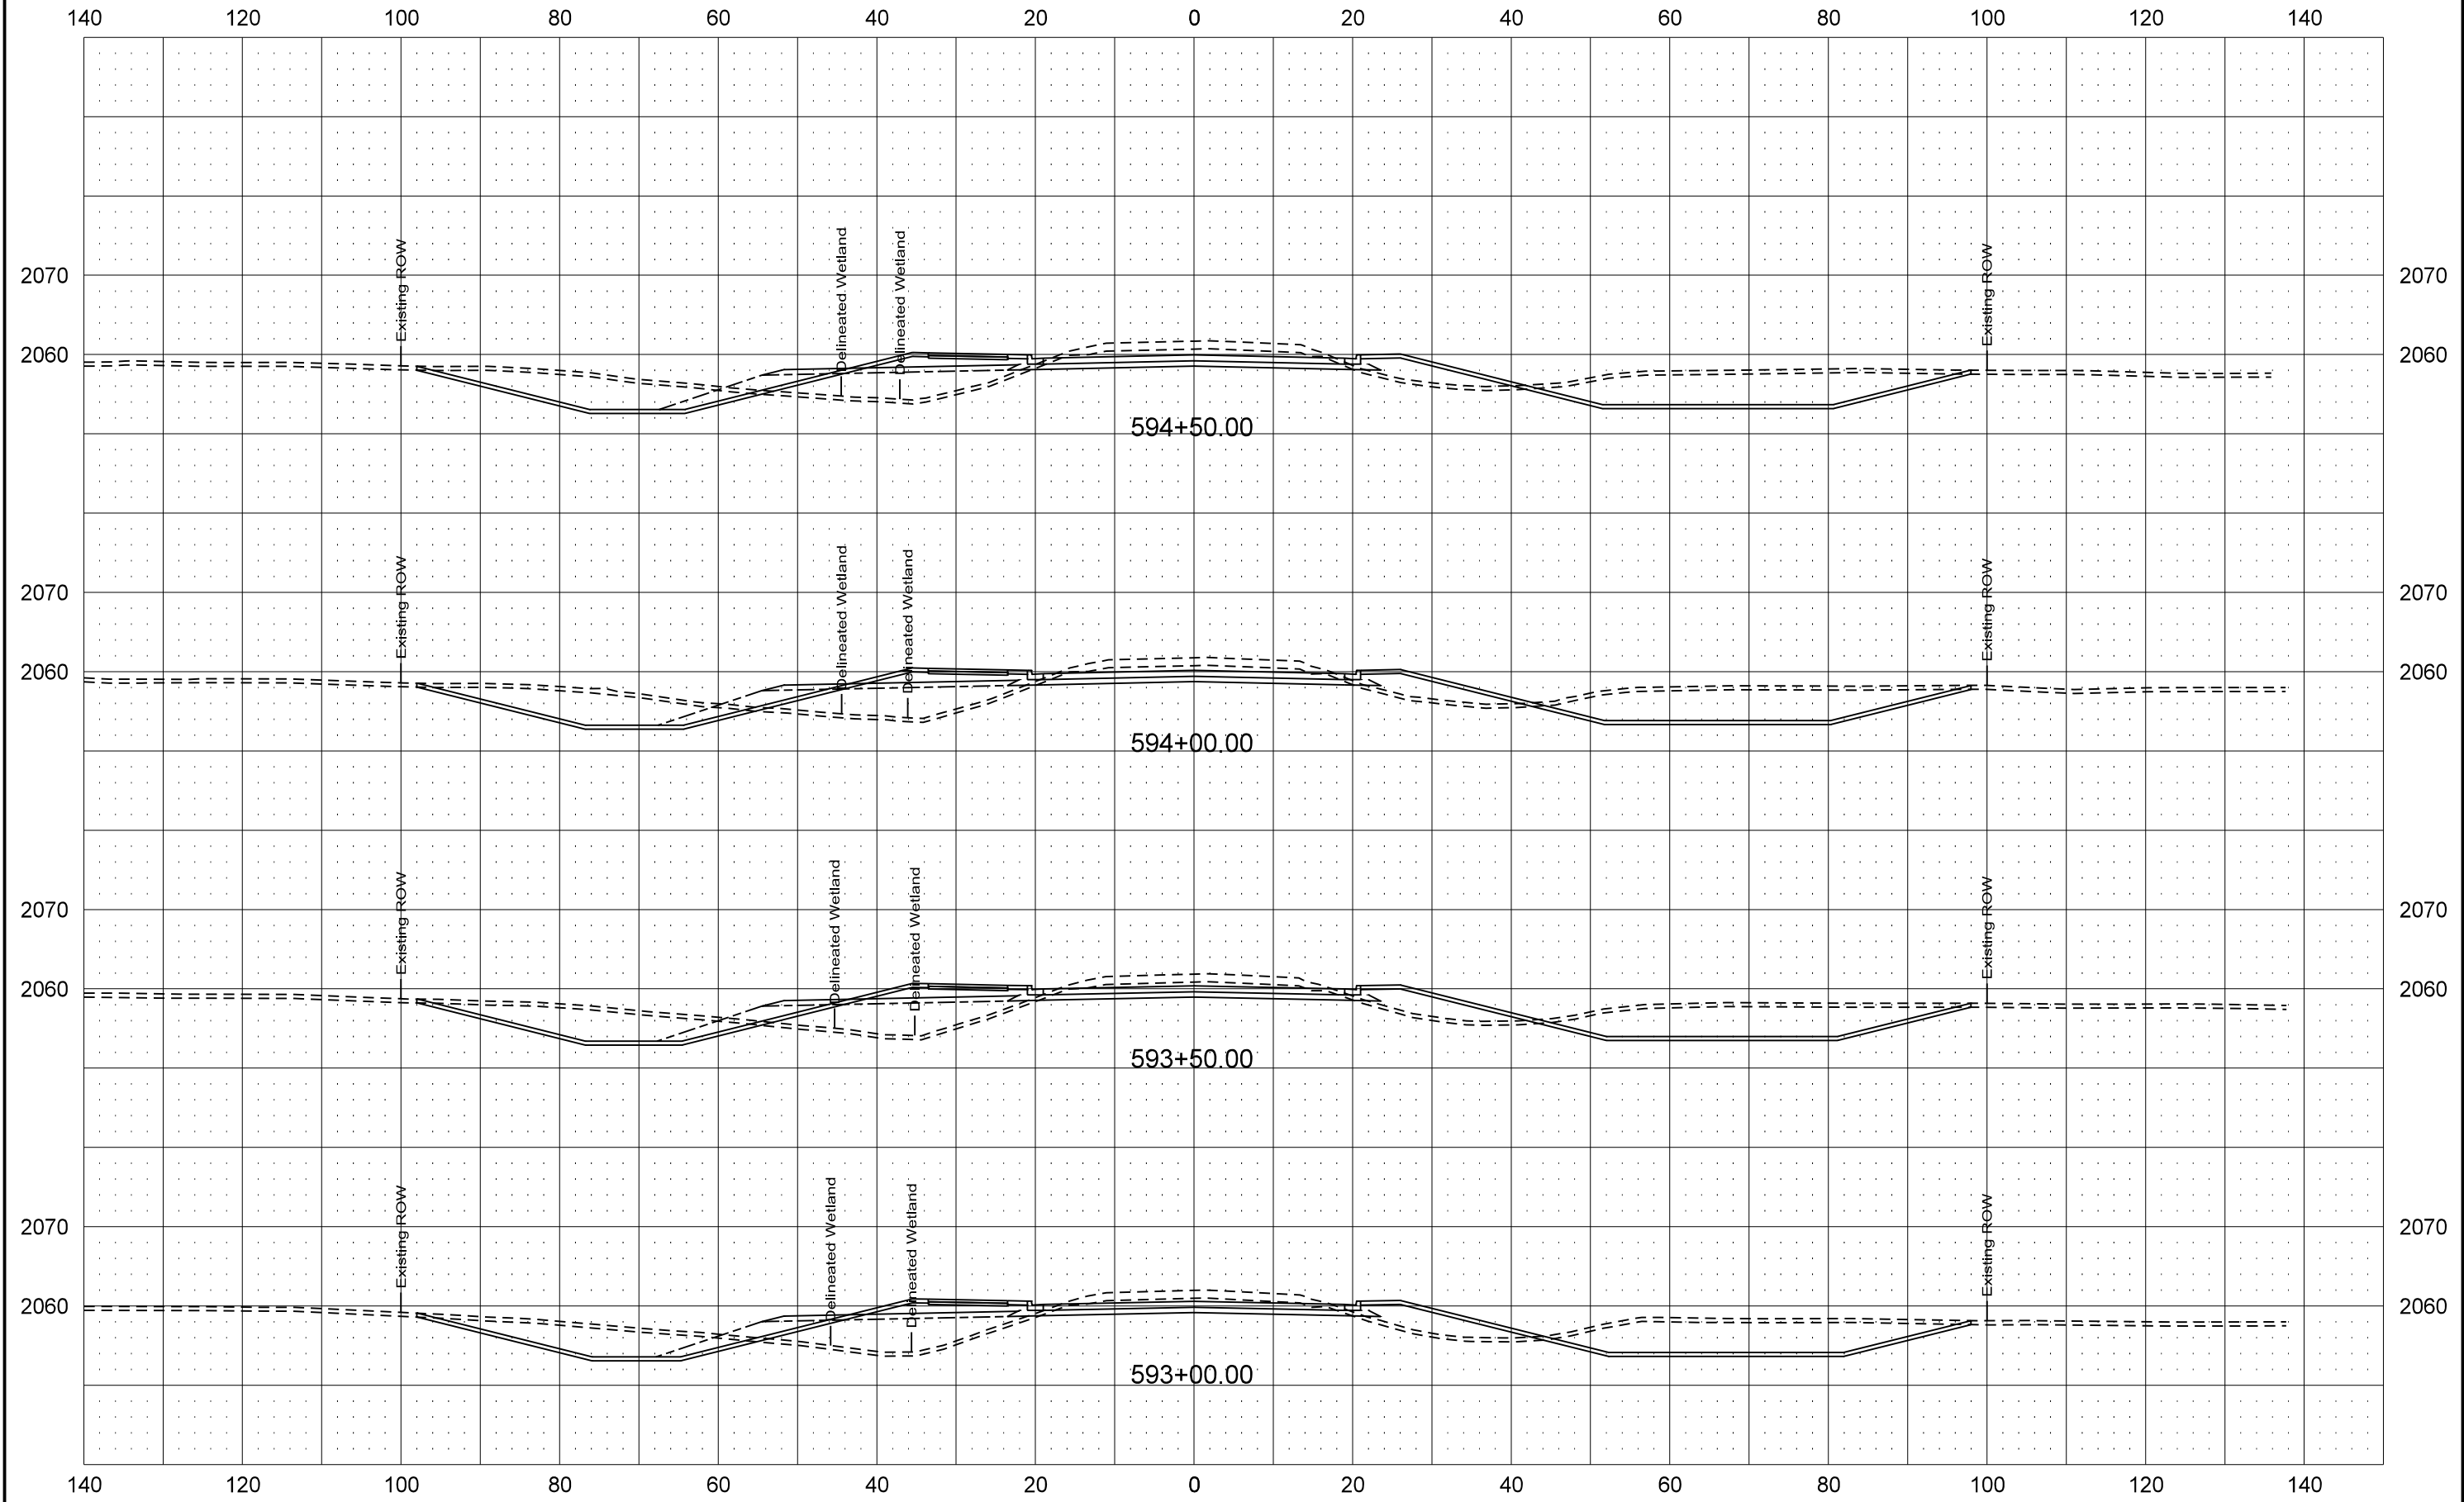


ND23A Option 1 - Concrete


	STATE	PROJECT NO.	SECTION NO.	SHEET NO.
	ND	SS-7-023(050)910	200	36-1

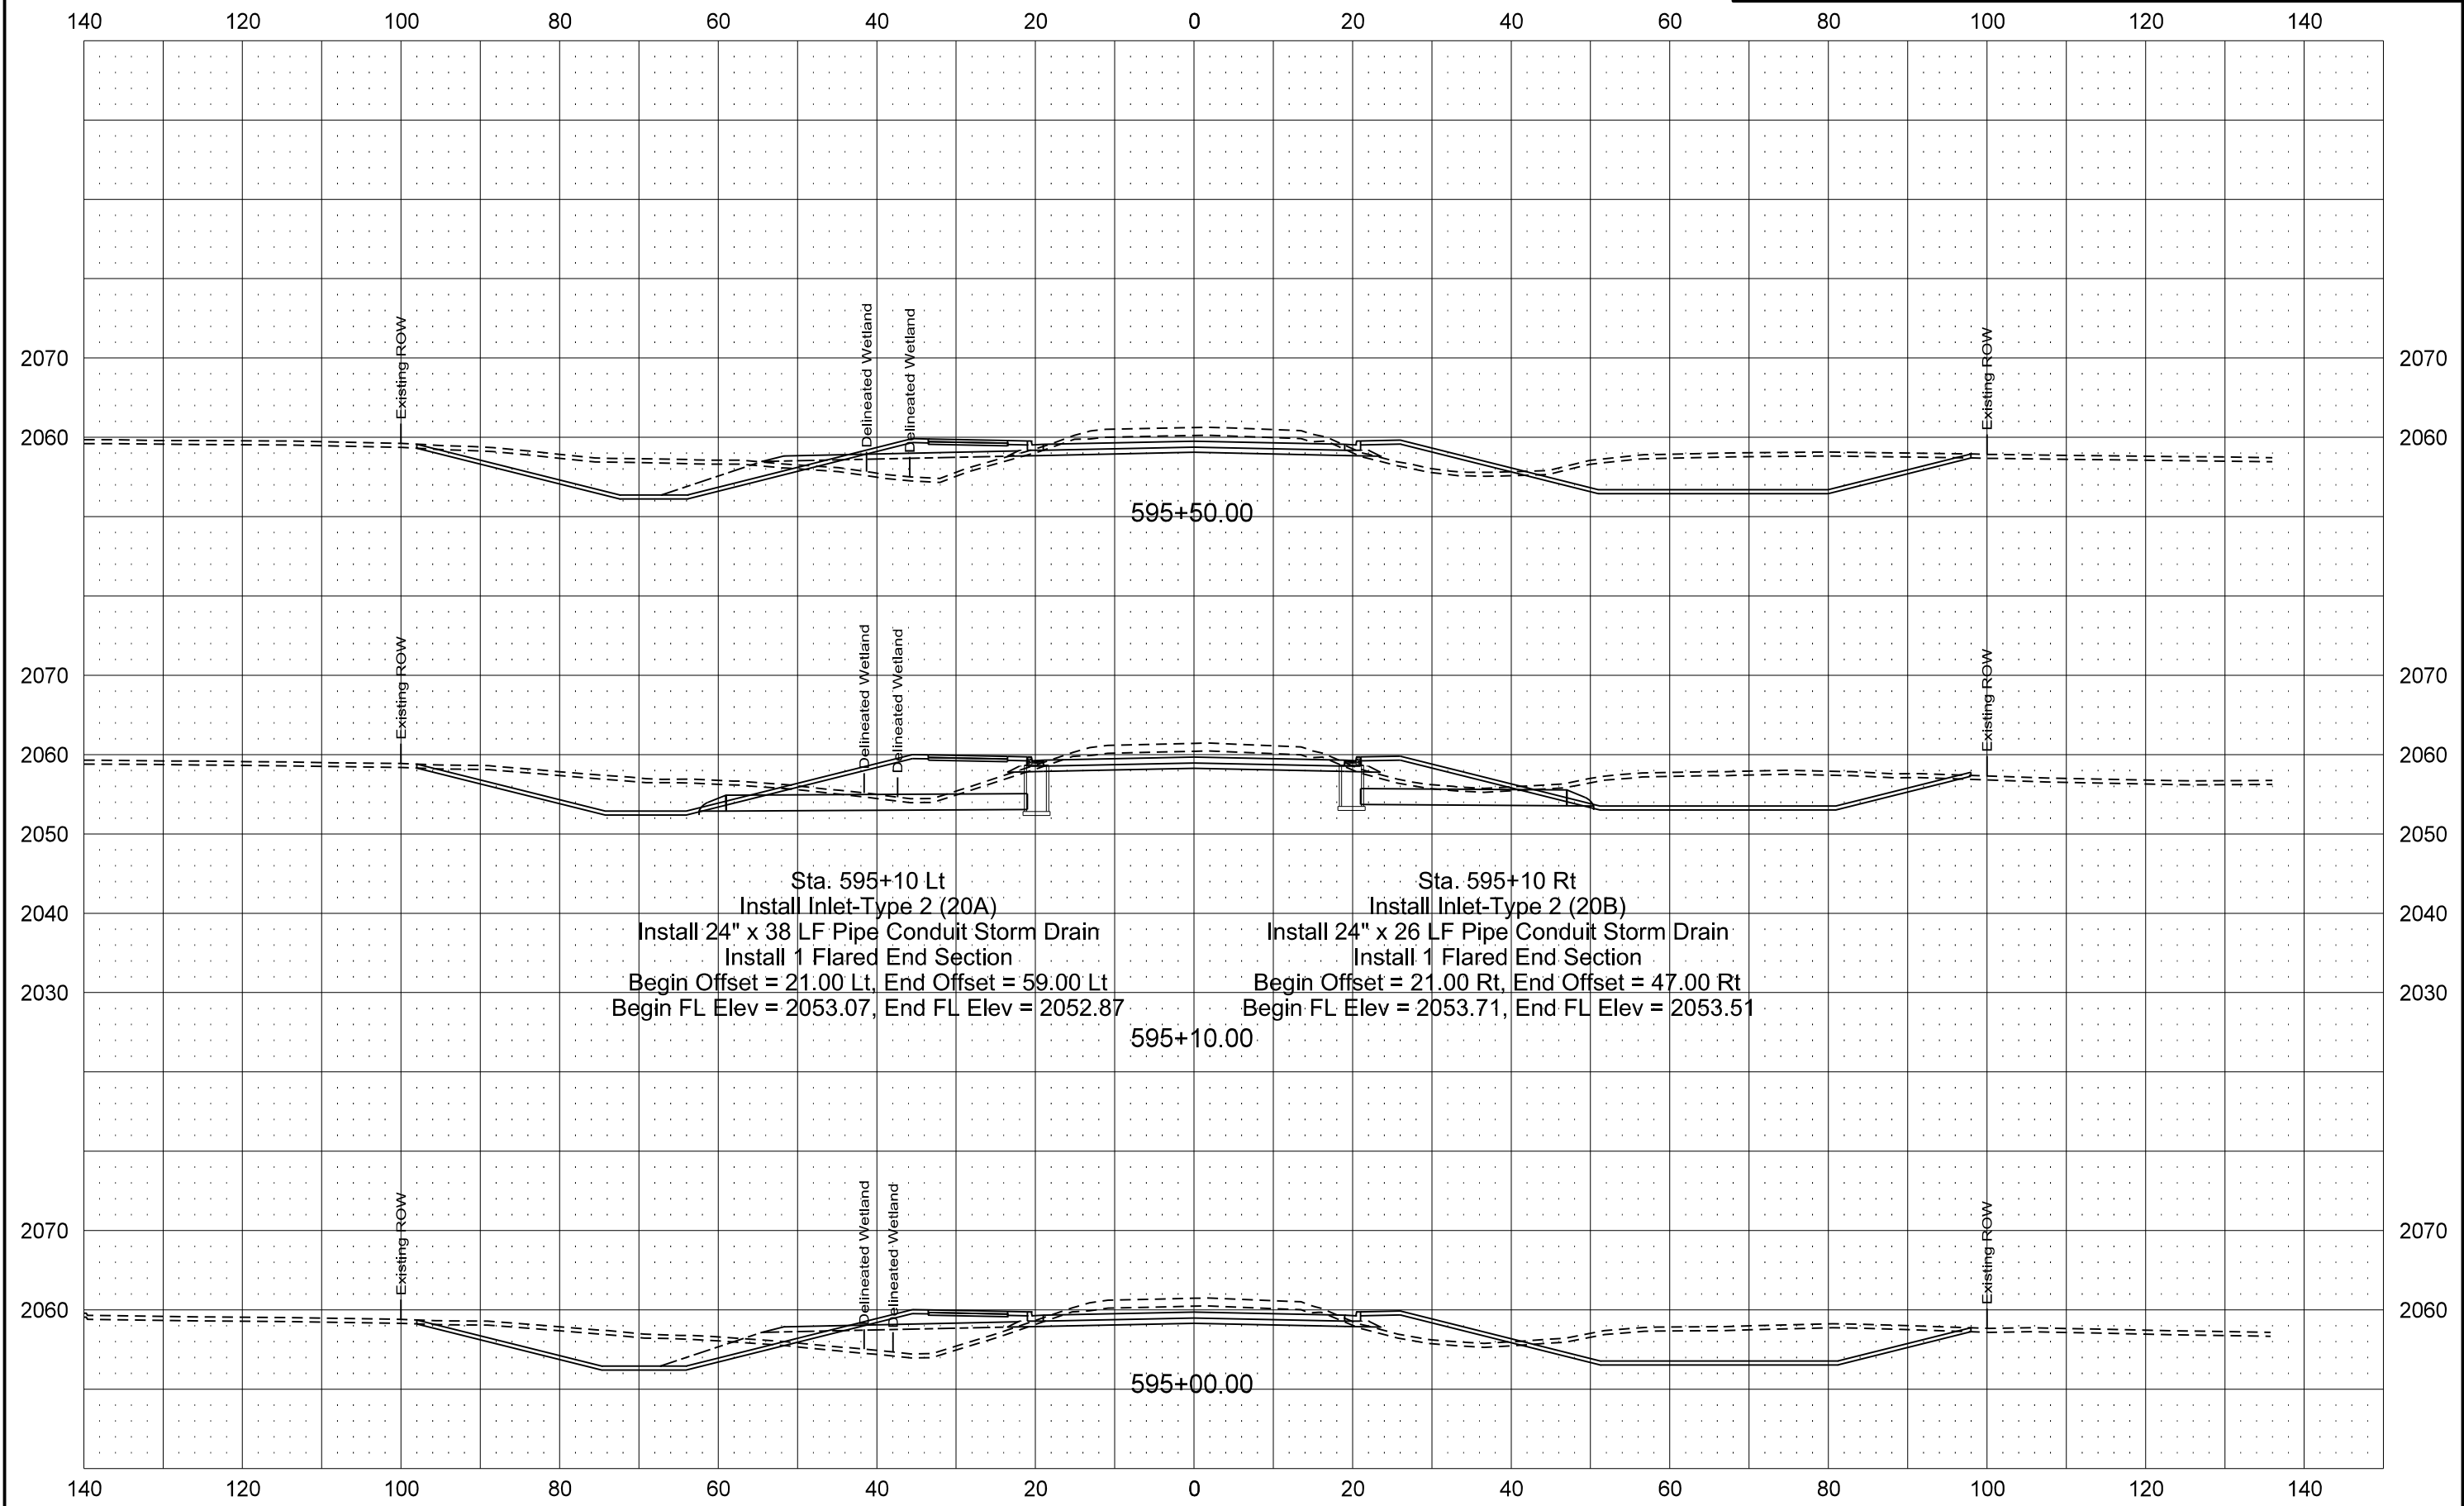

ND23A Option 1 - Concrete


STATE	PROJECT NO.	SECTION NO.	SHEET NO.
ND	SS-7-023(050)910	200	37-1

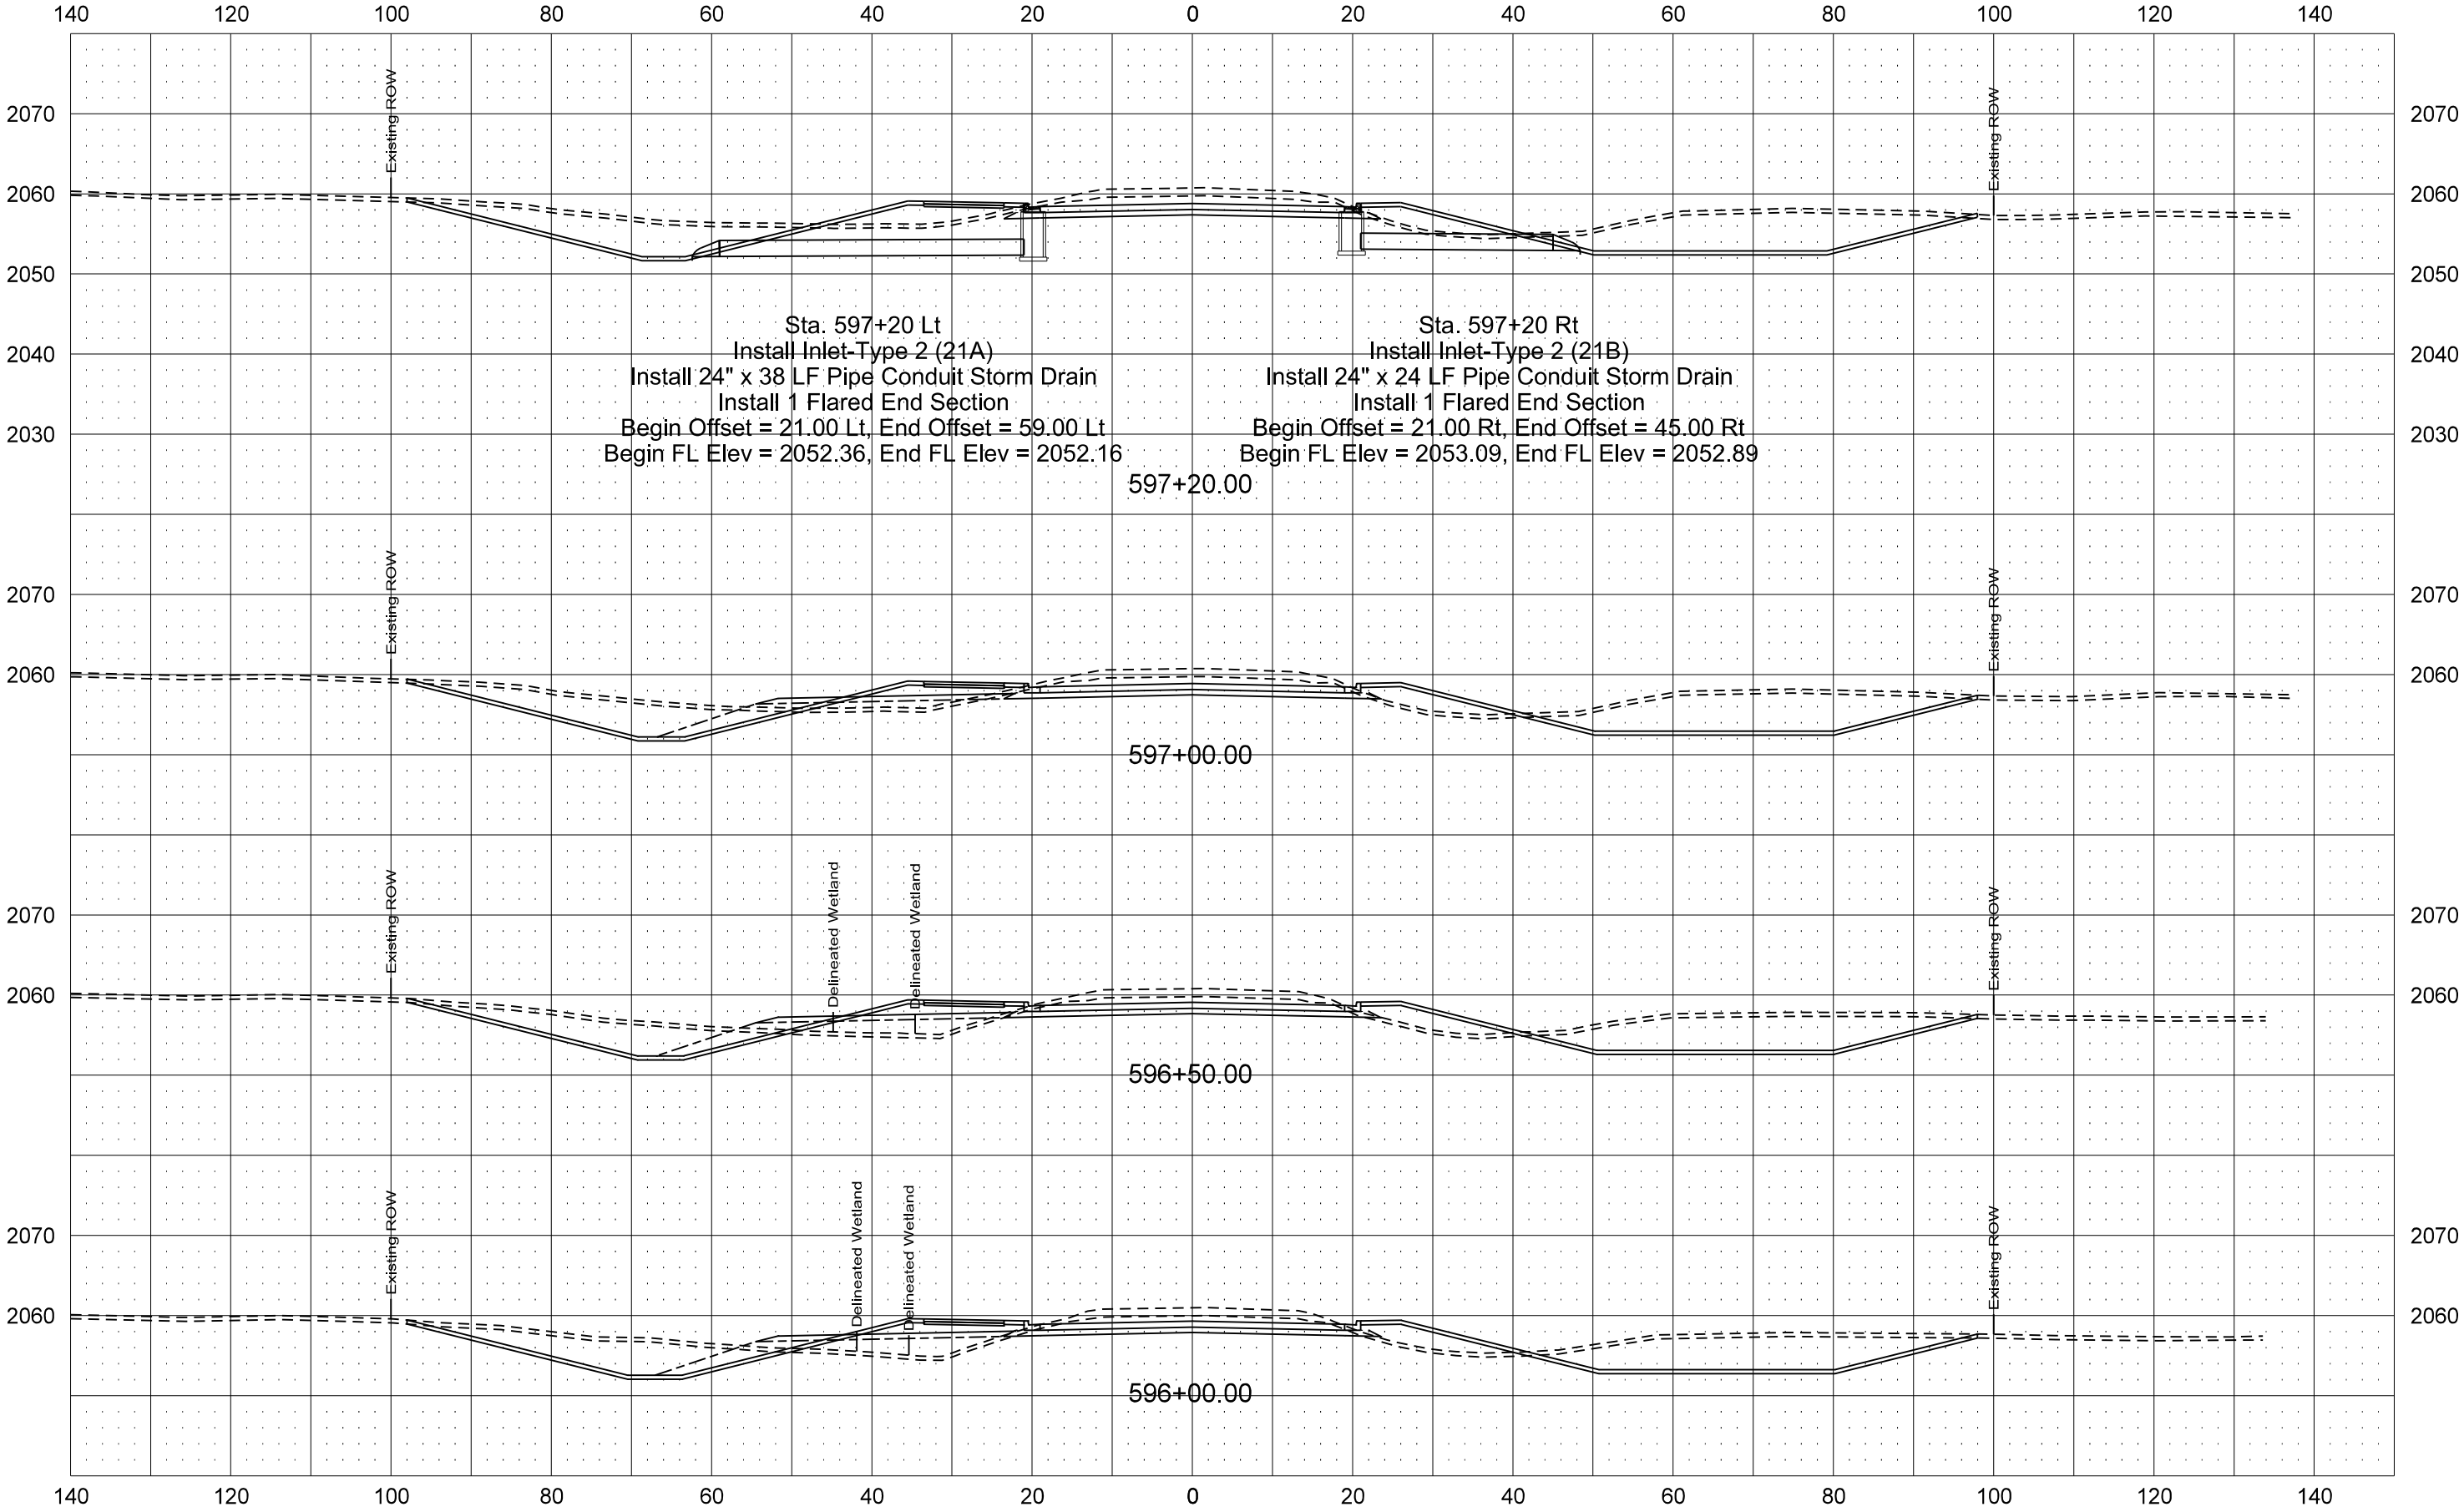

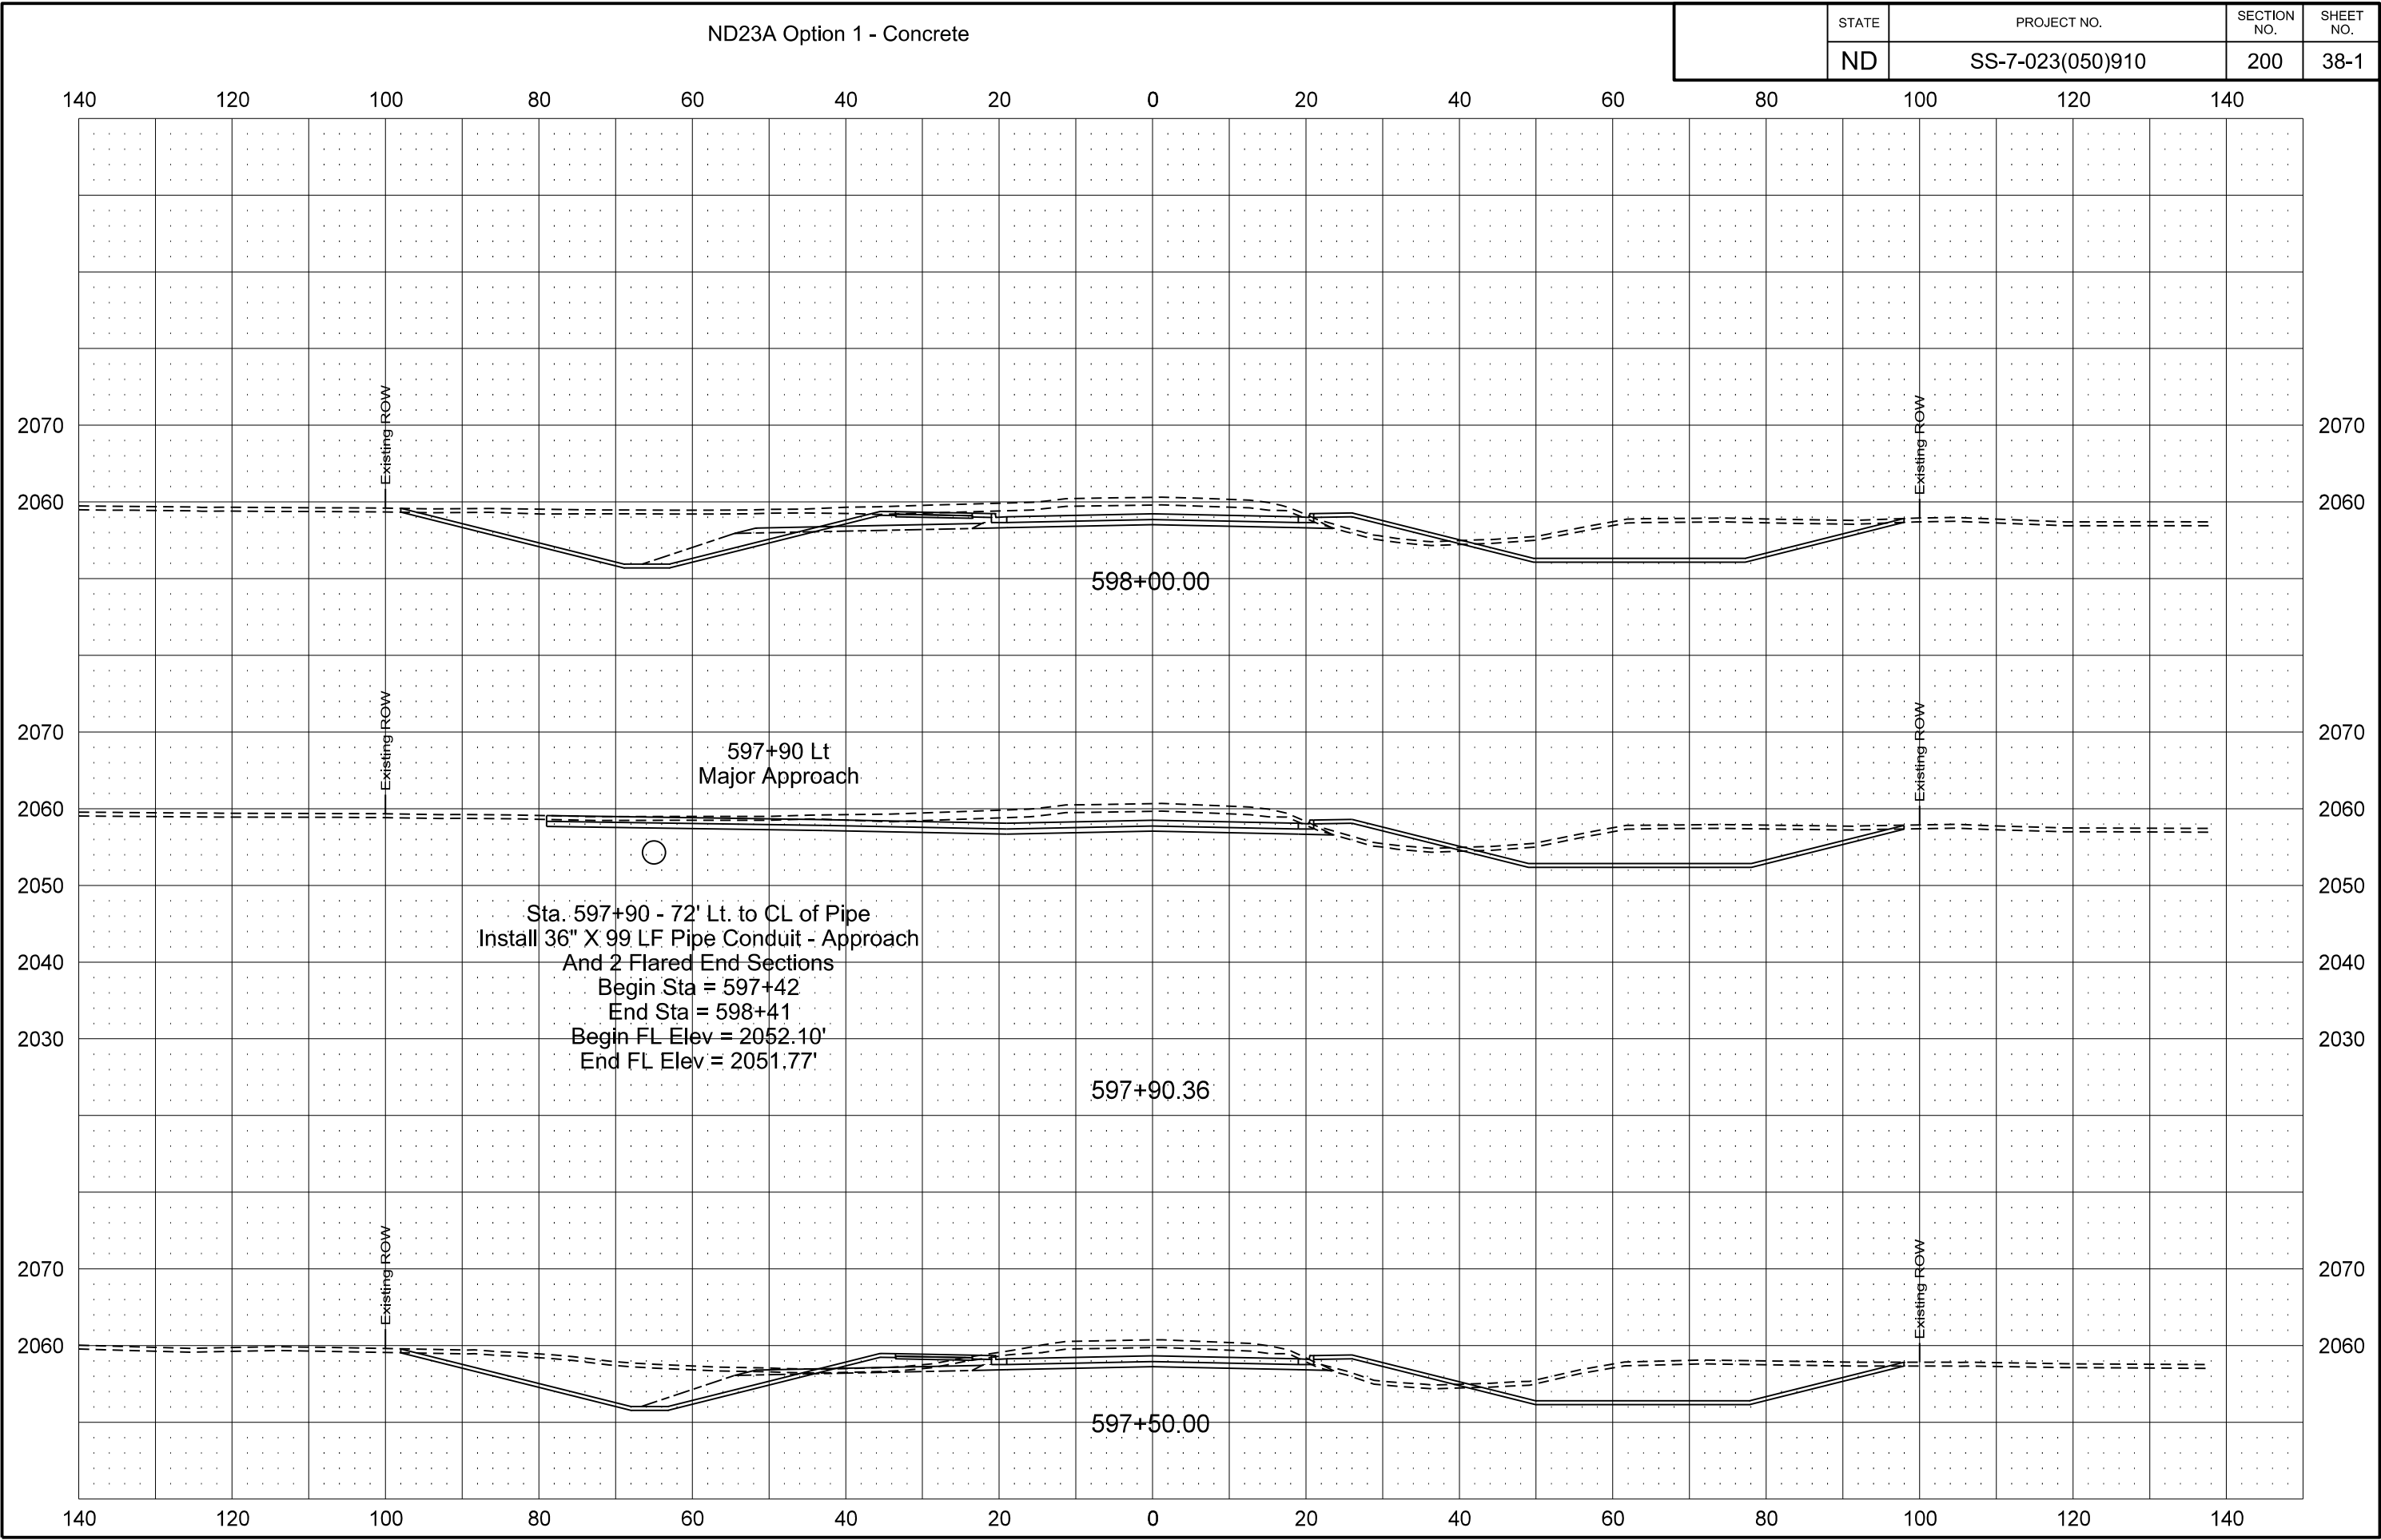


ND23A Option 1 - Concrete

STATE	PROJECT NO.	SECTION NO.	SHEET NO.
ND	SS-7-023(050)910	200	39-1

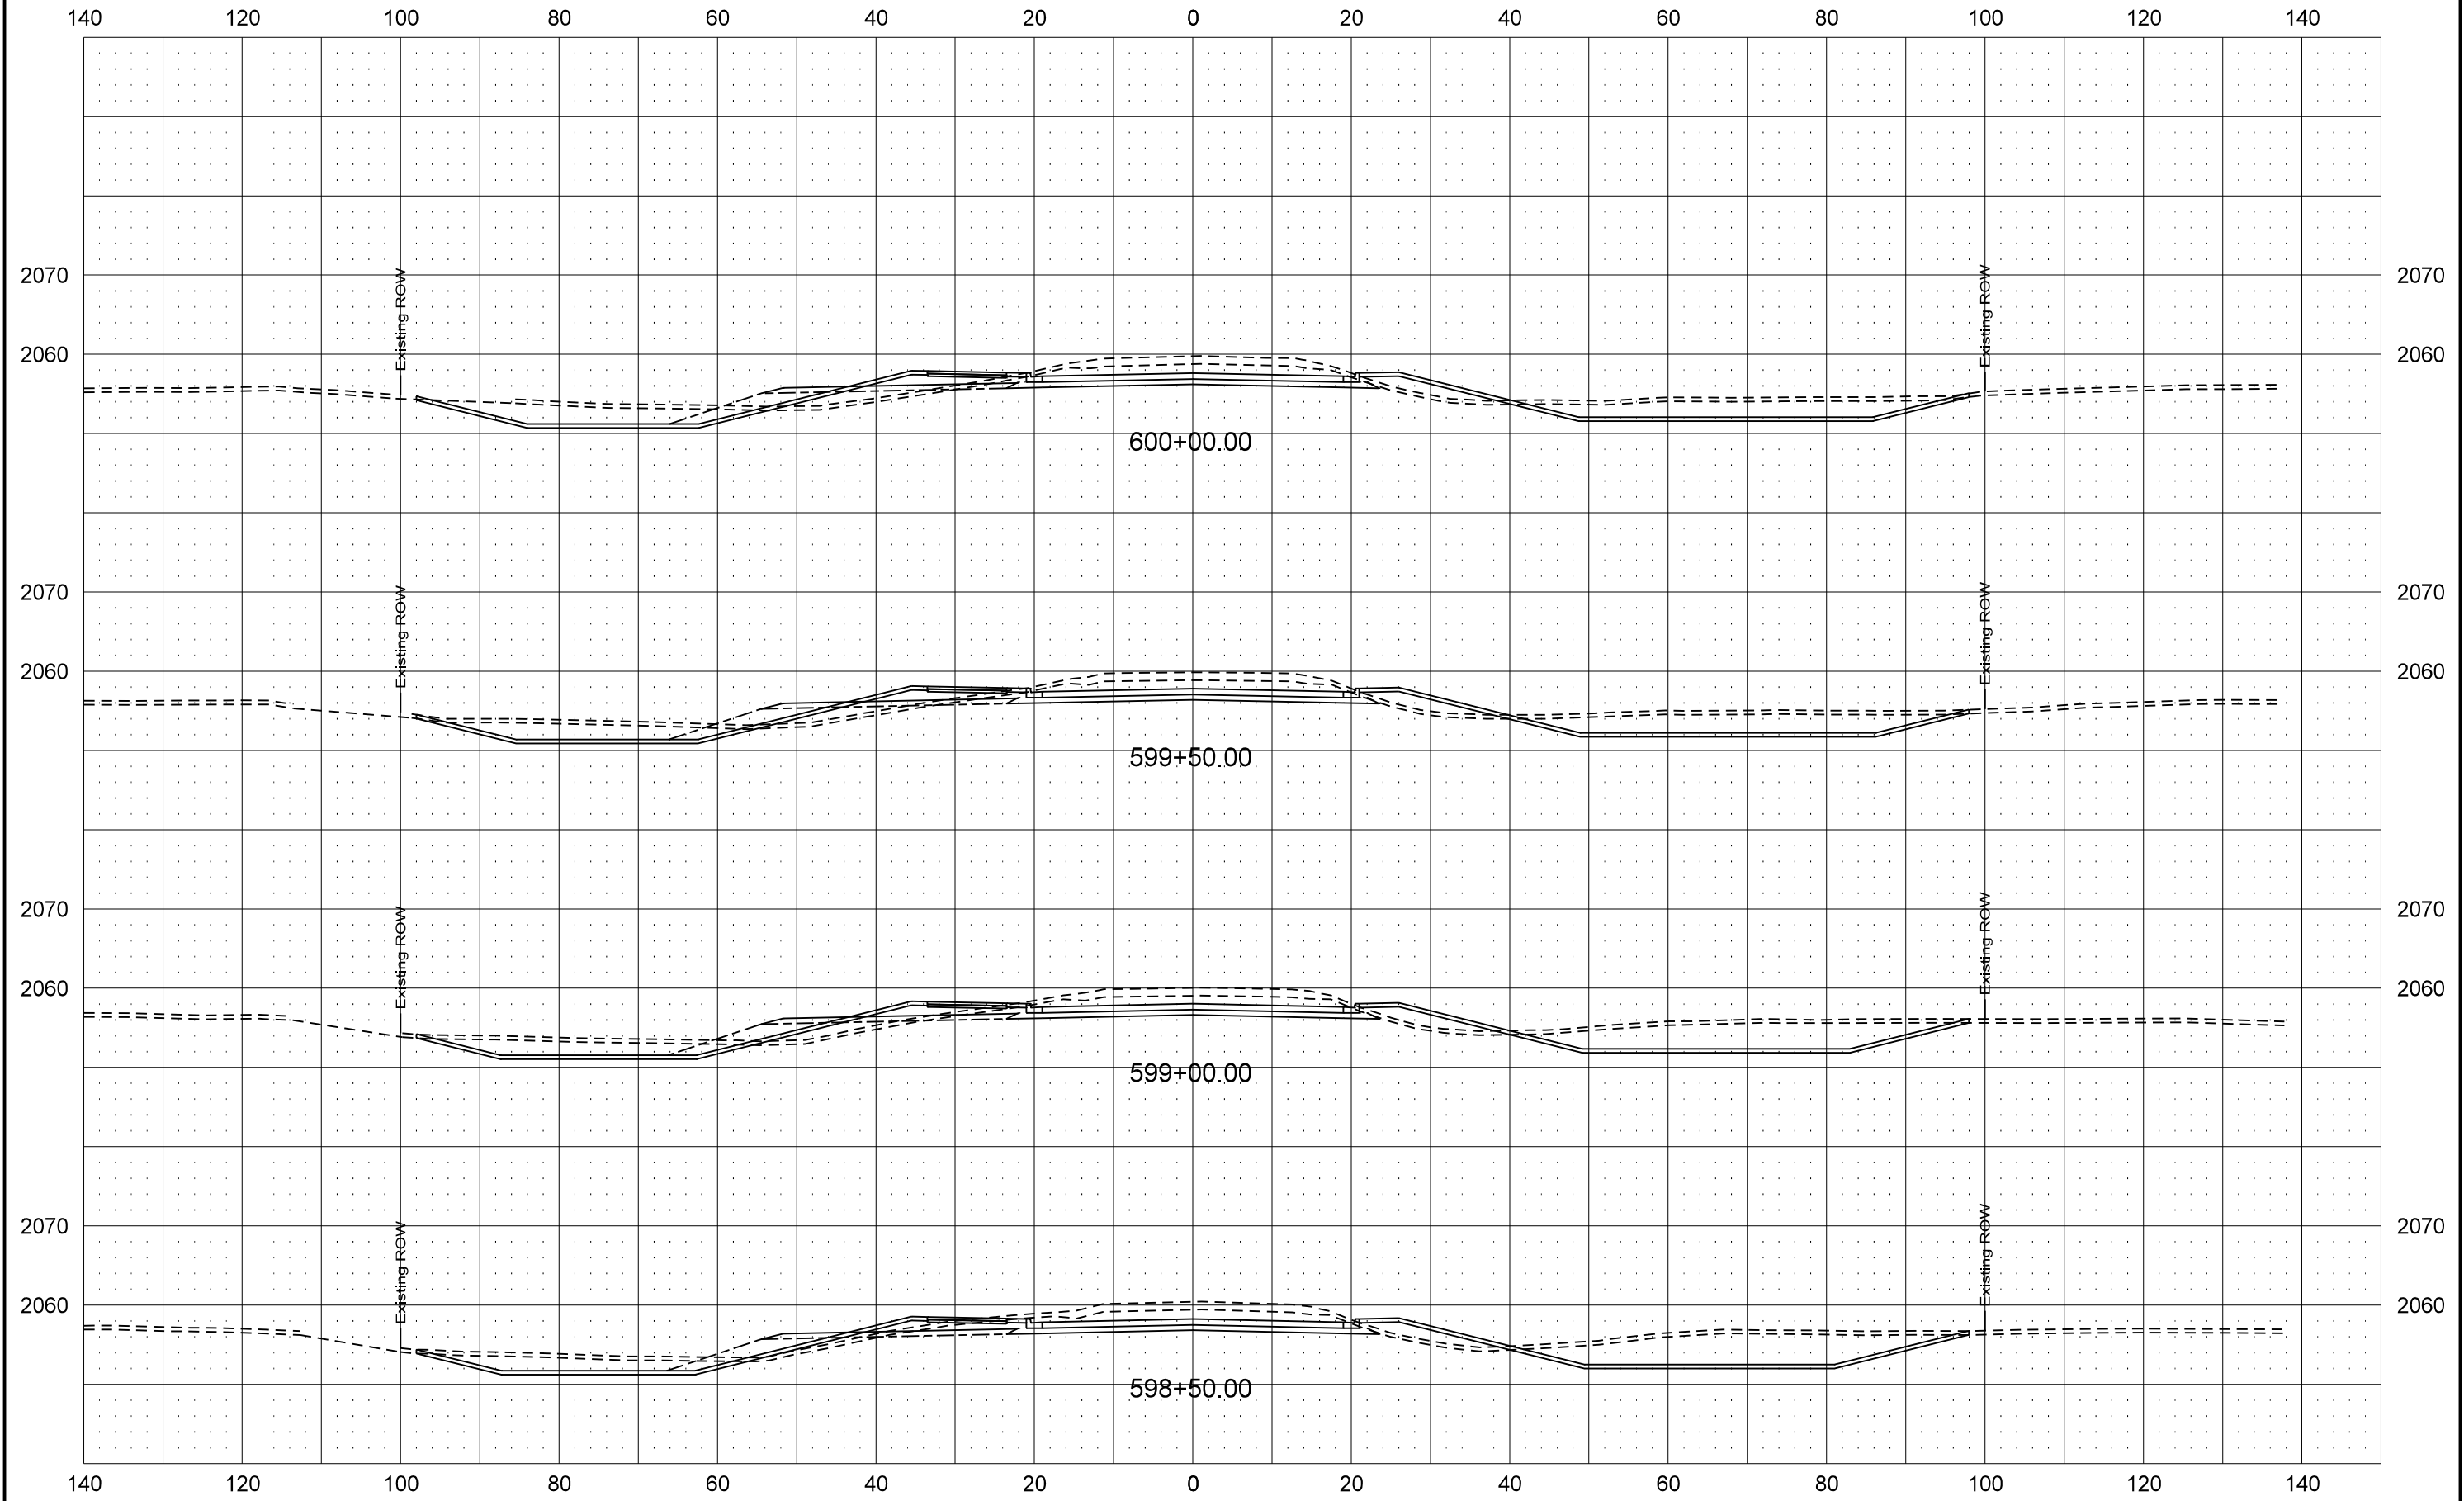


ND23A Option 1 - Concrete

STATE	PROJECT NO.	SECTION NO.	SHEET NO.
ND	SS-7-023(050)910	200	40-1

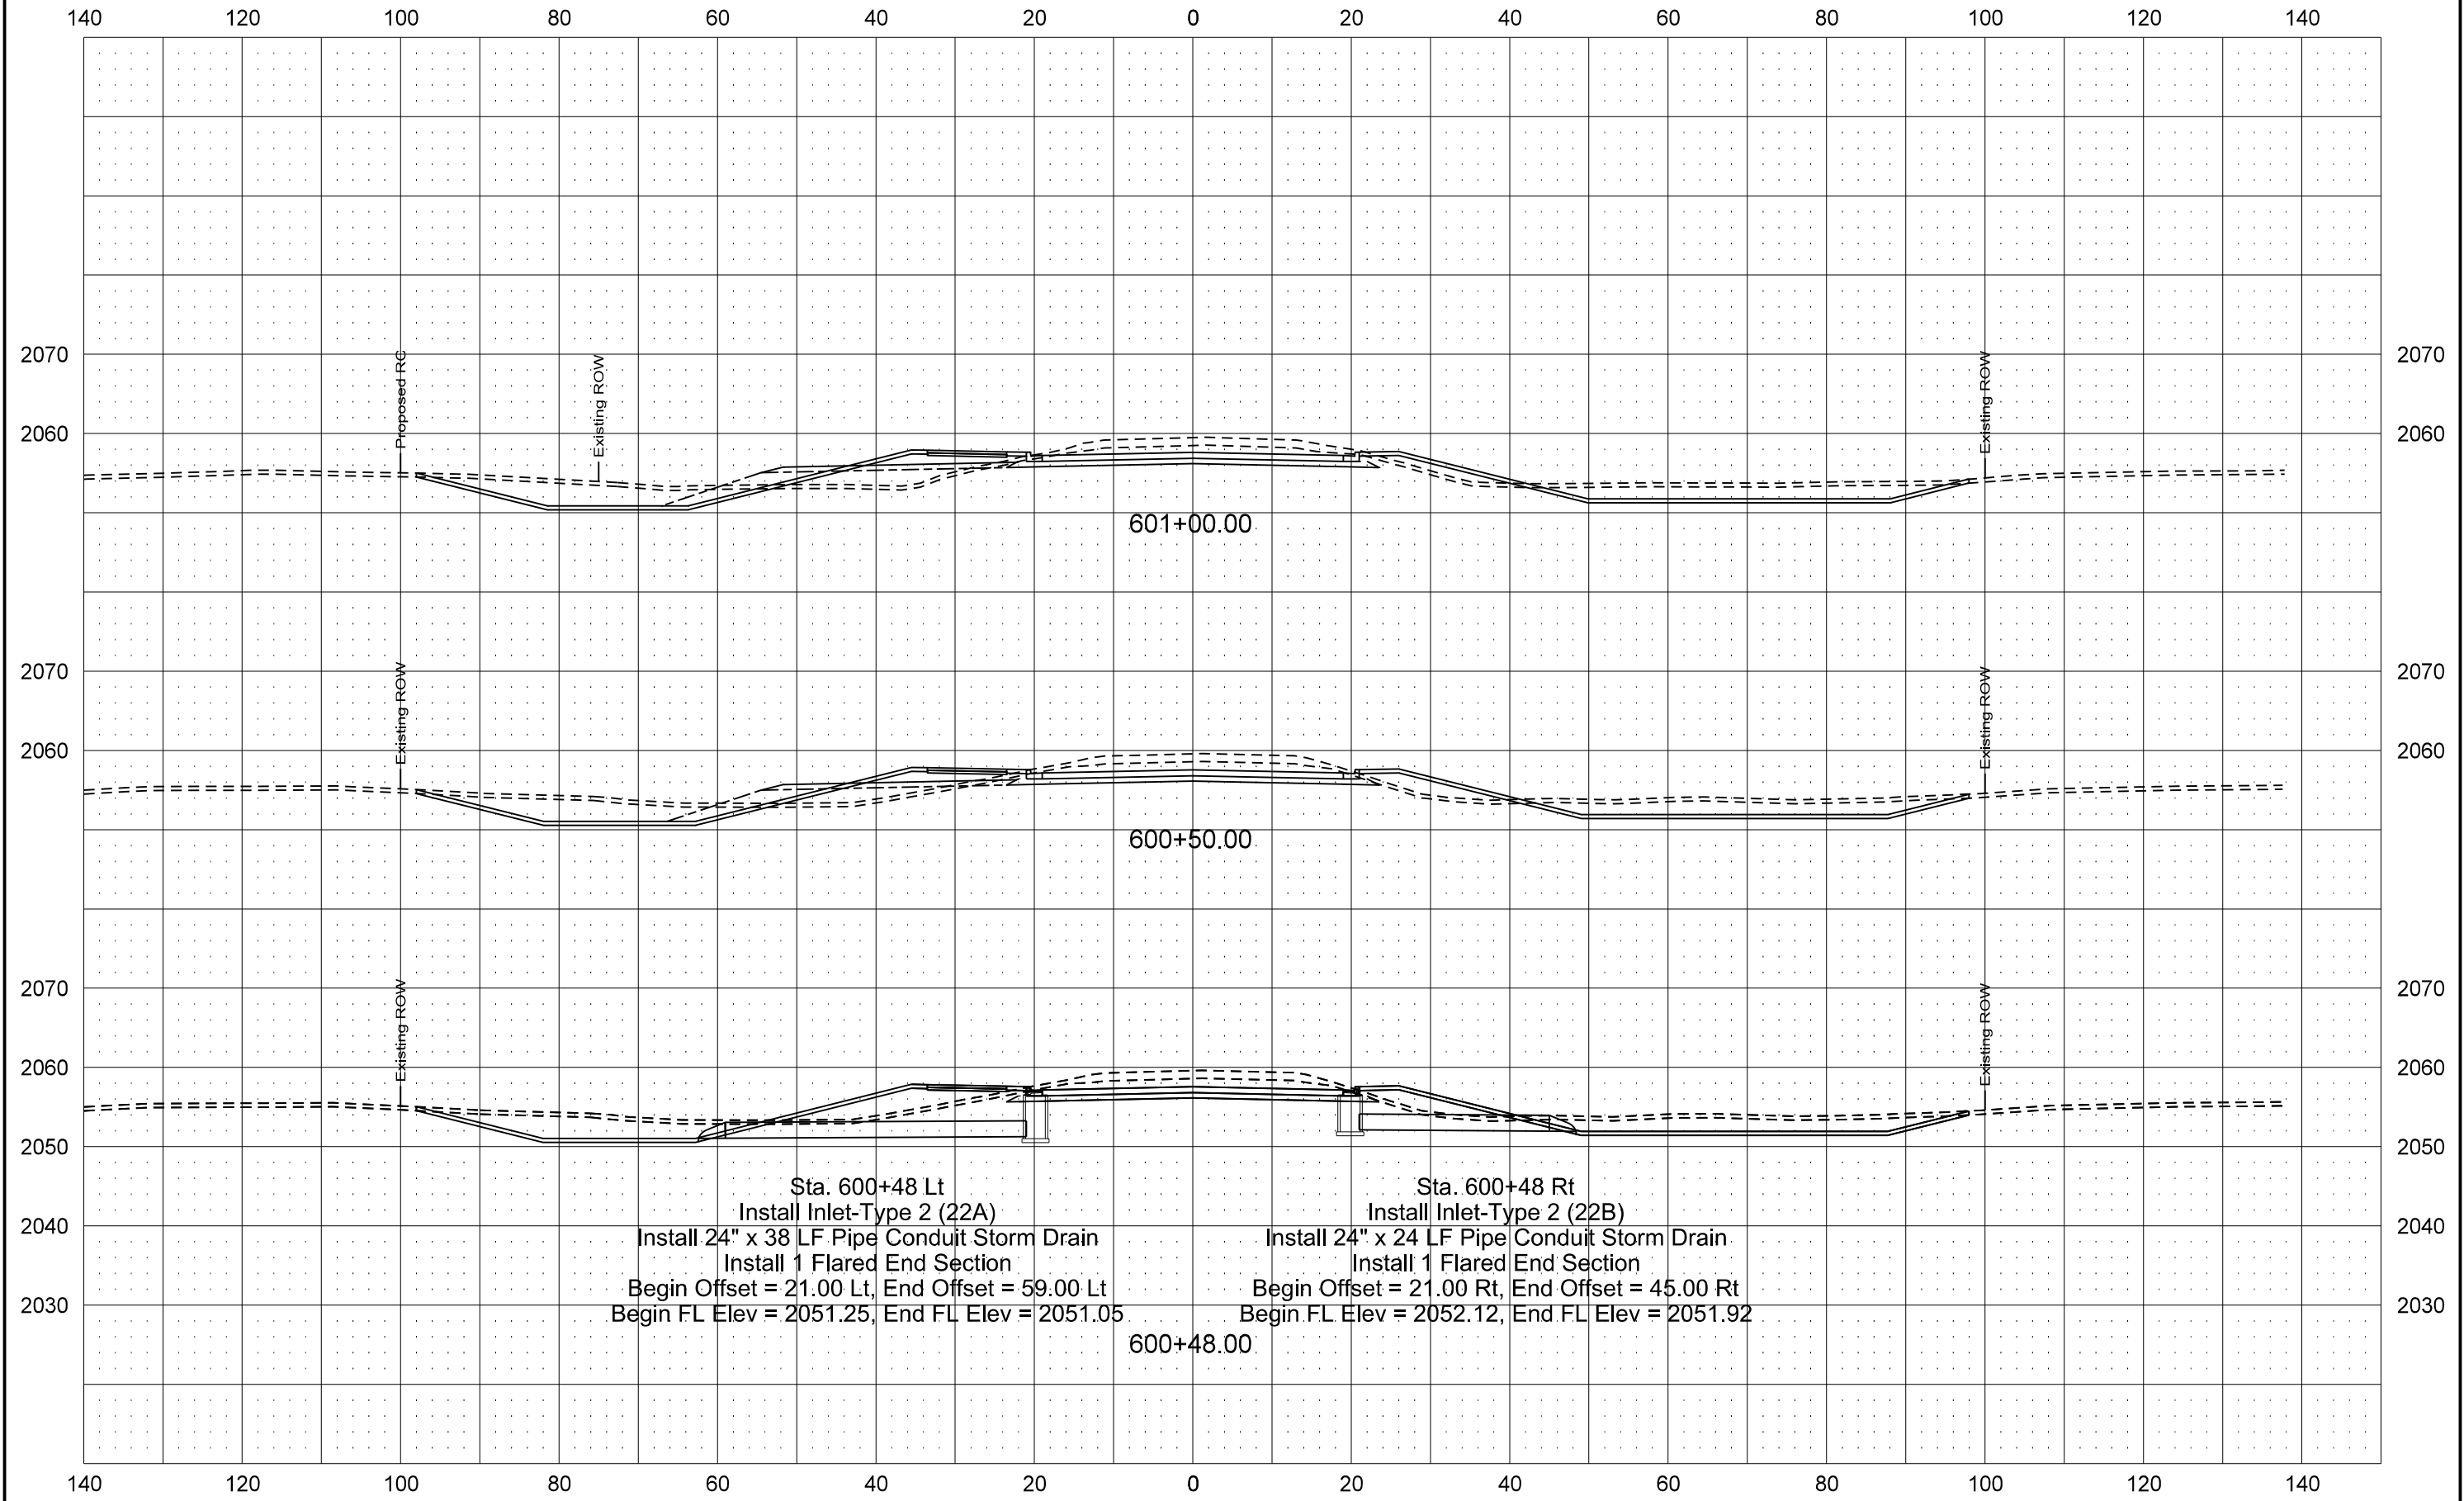


ND23A Option 1 - Concrete

STATE	PROJECT NO.	SECTION NO.	SHEET NO.
ND	SS-7-023(050)910	200	41-1

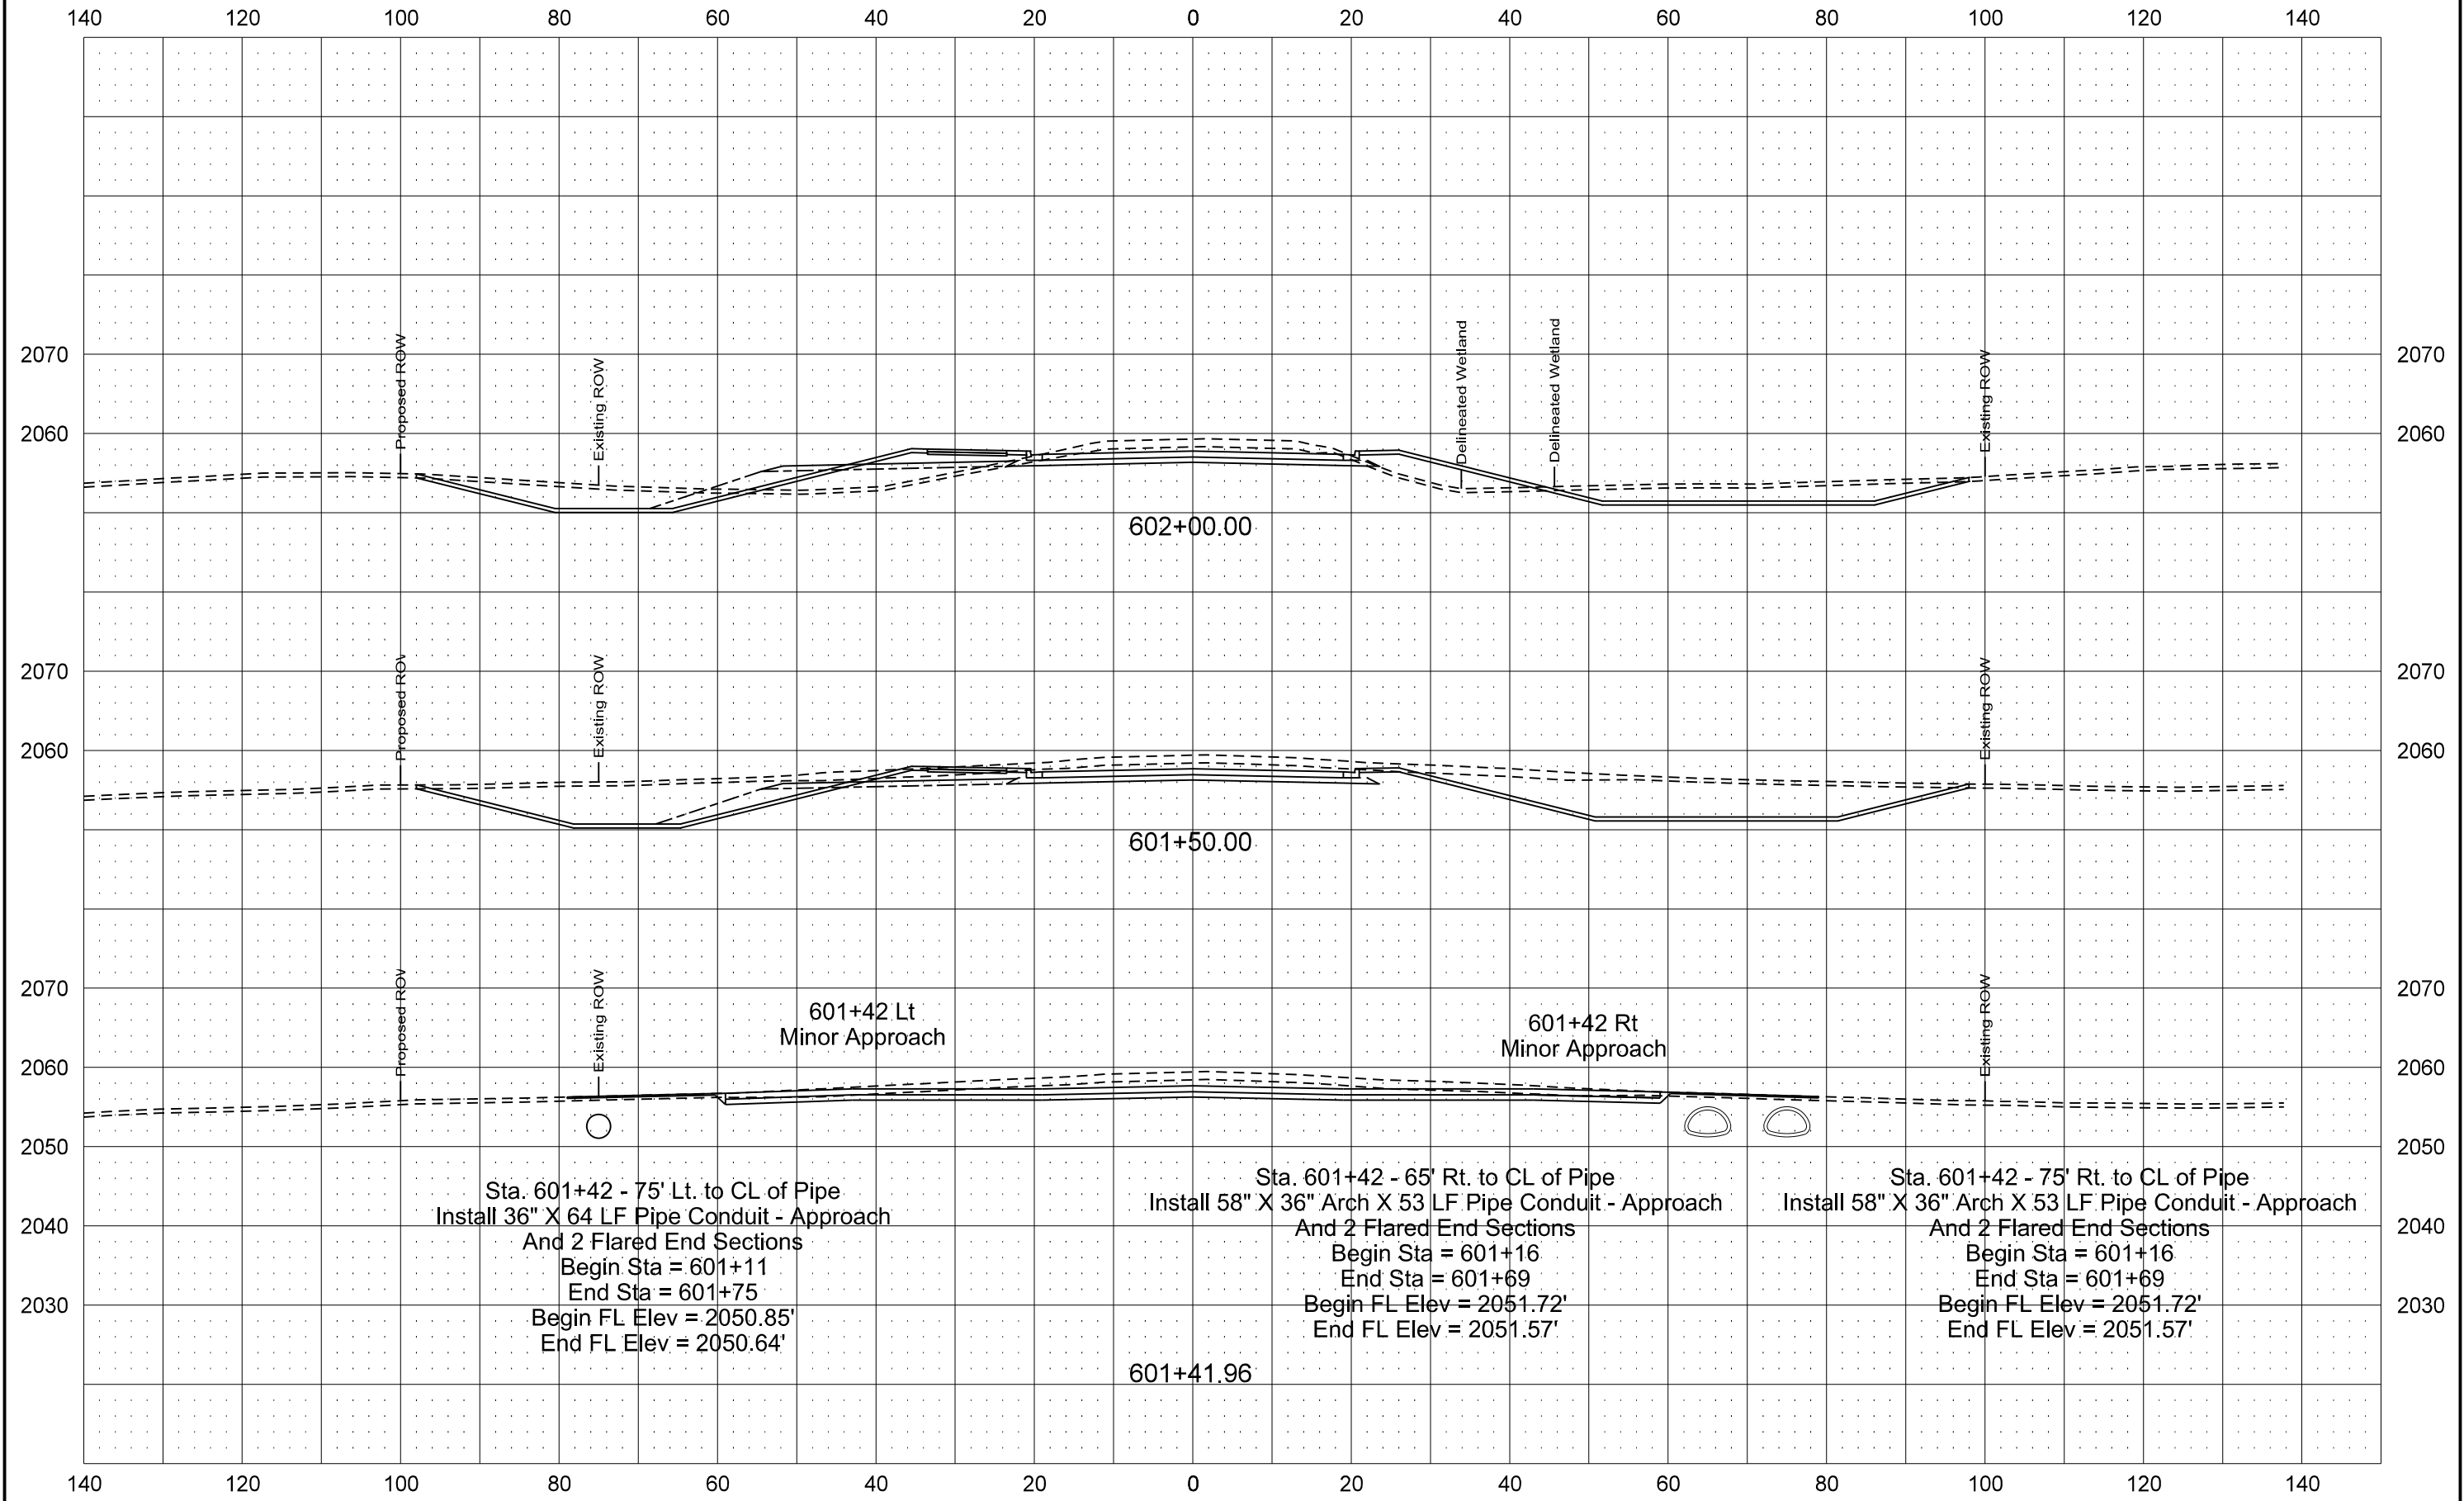

ND23A Option 1 - Concrete

STATE	PROJECT NO.	SECTION NO.	SHEET NO.
ND	SS-7-023(050)910	200	42-1

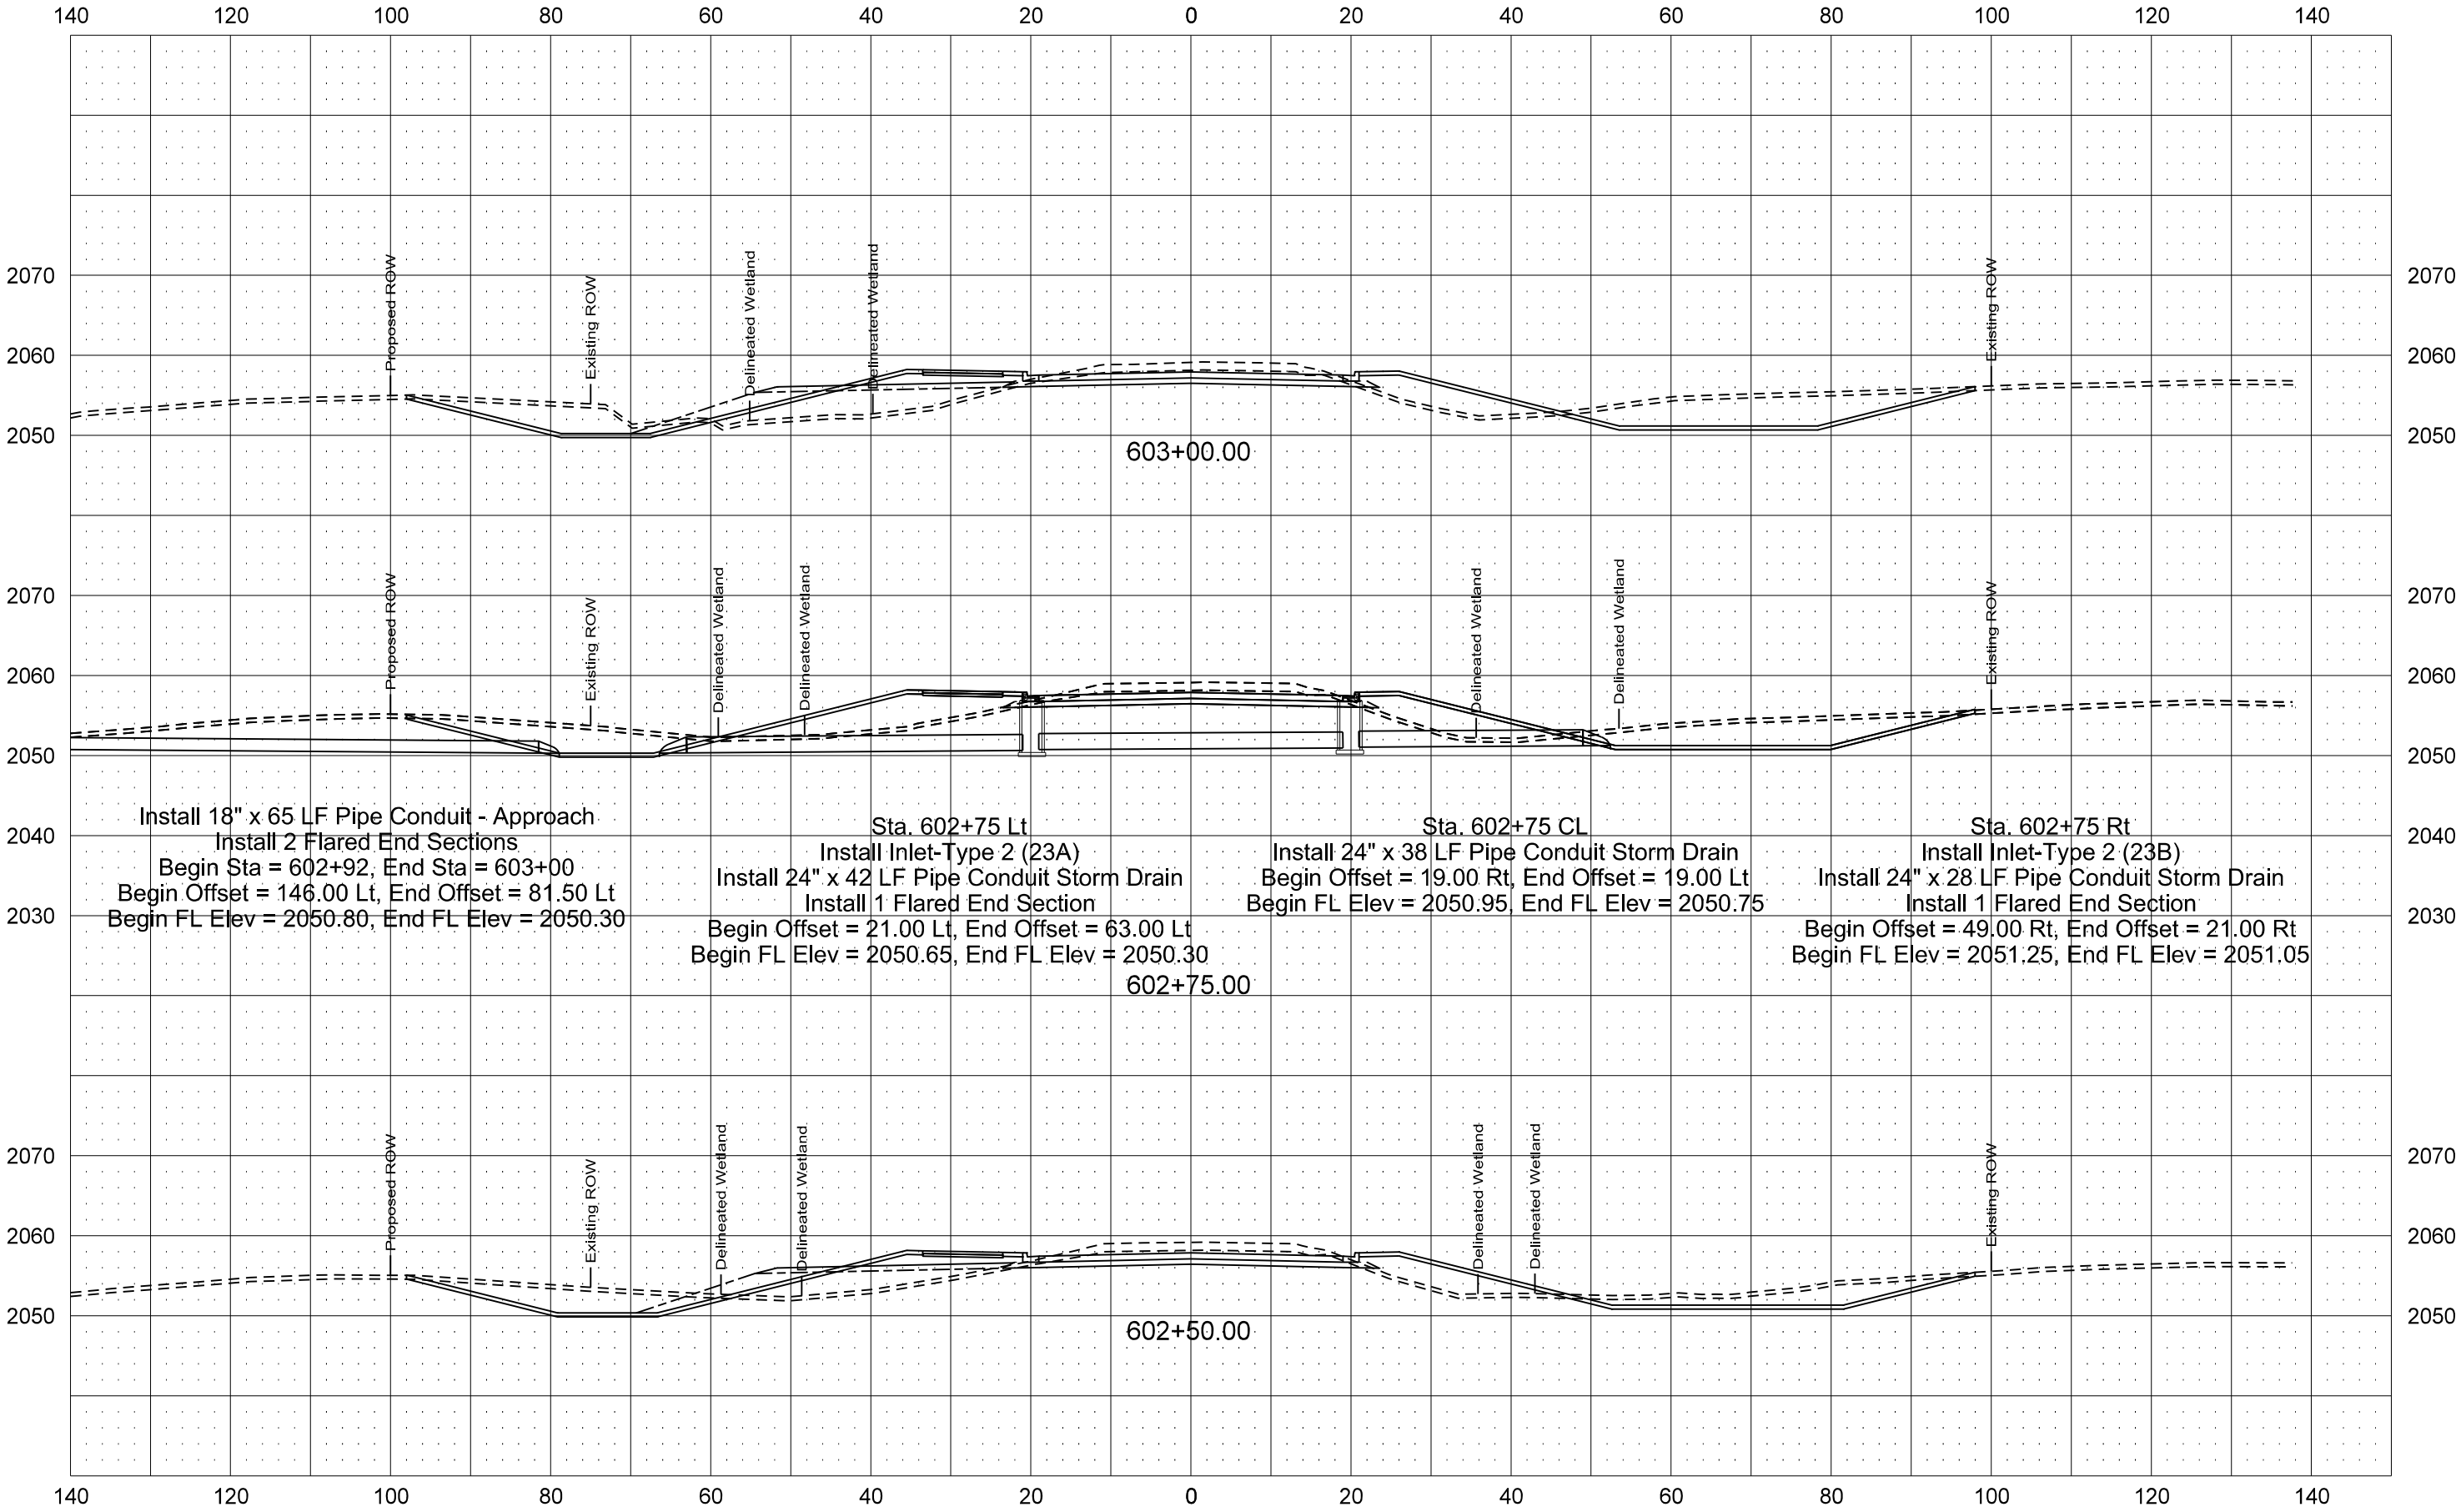

ND23A Option 1 - Concrete

STATE

PROJECT NO.

SECTION NO.


SHEET NO.

ND

SS-7-023(050)910


200

43-1

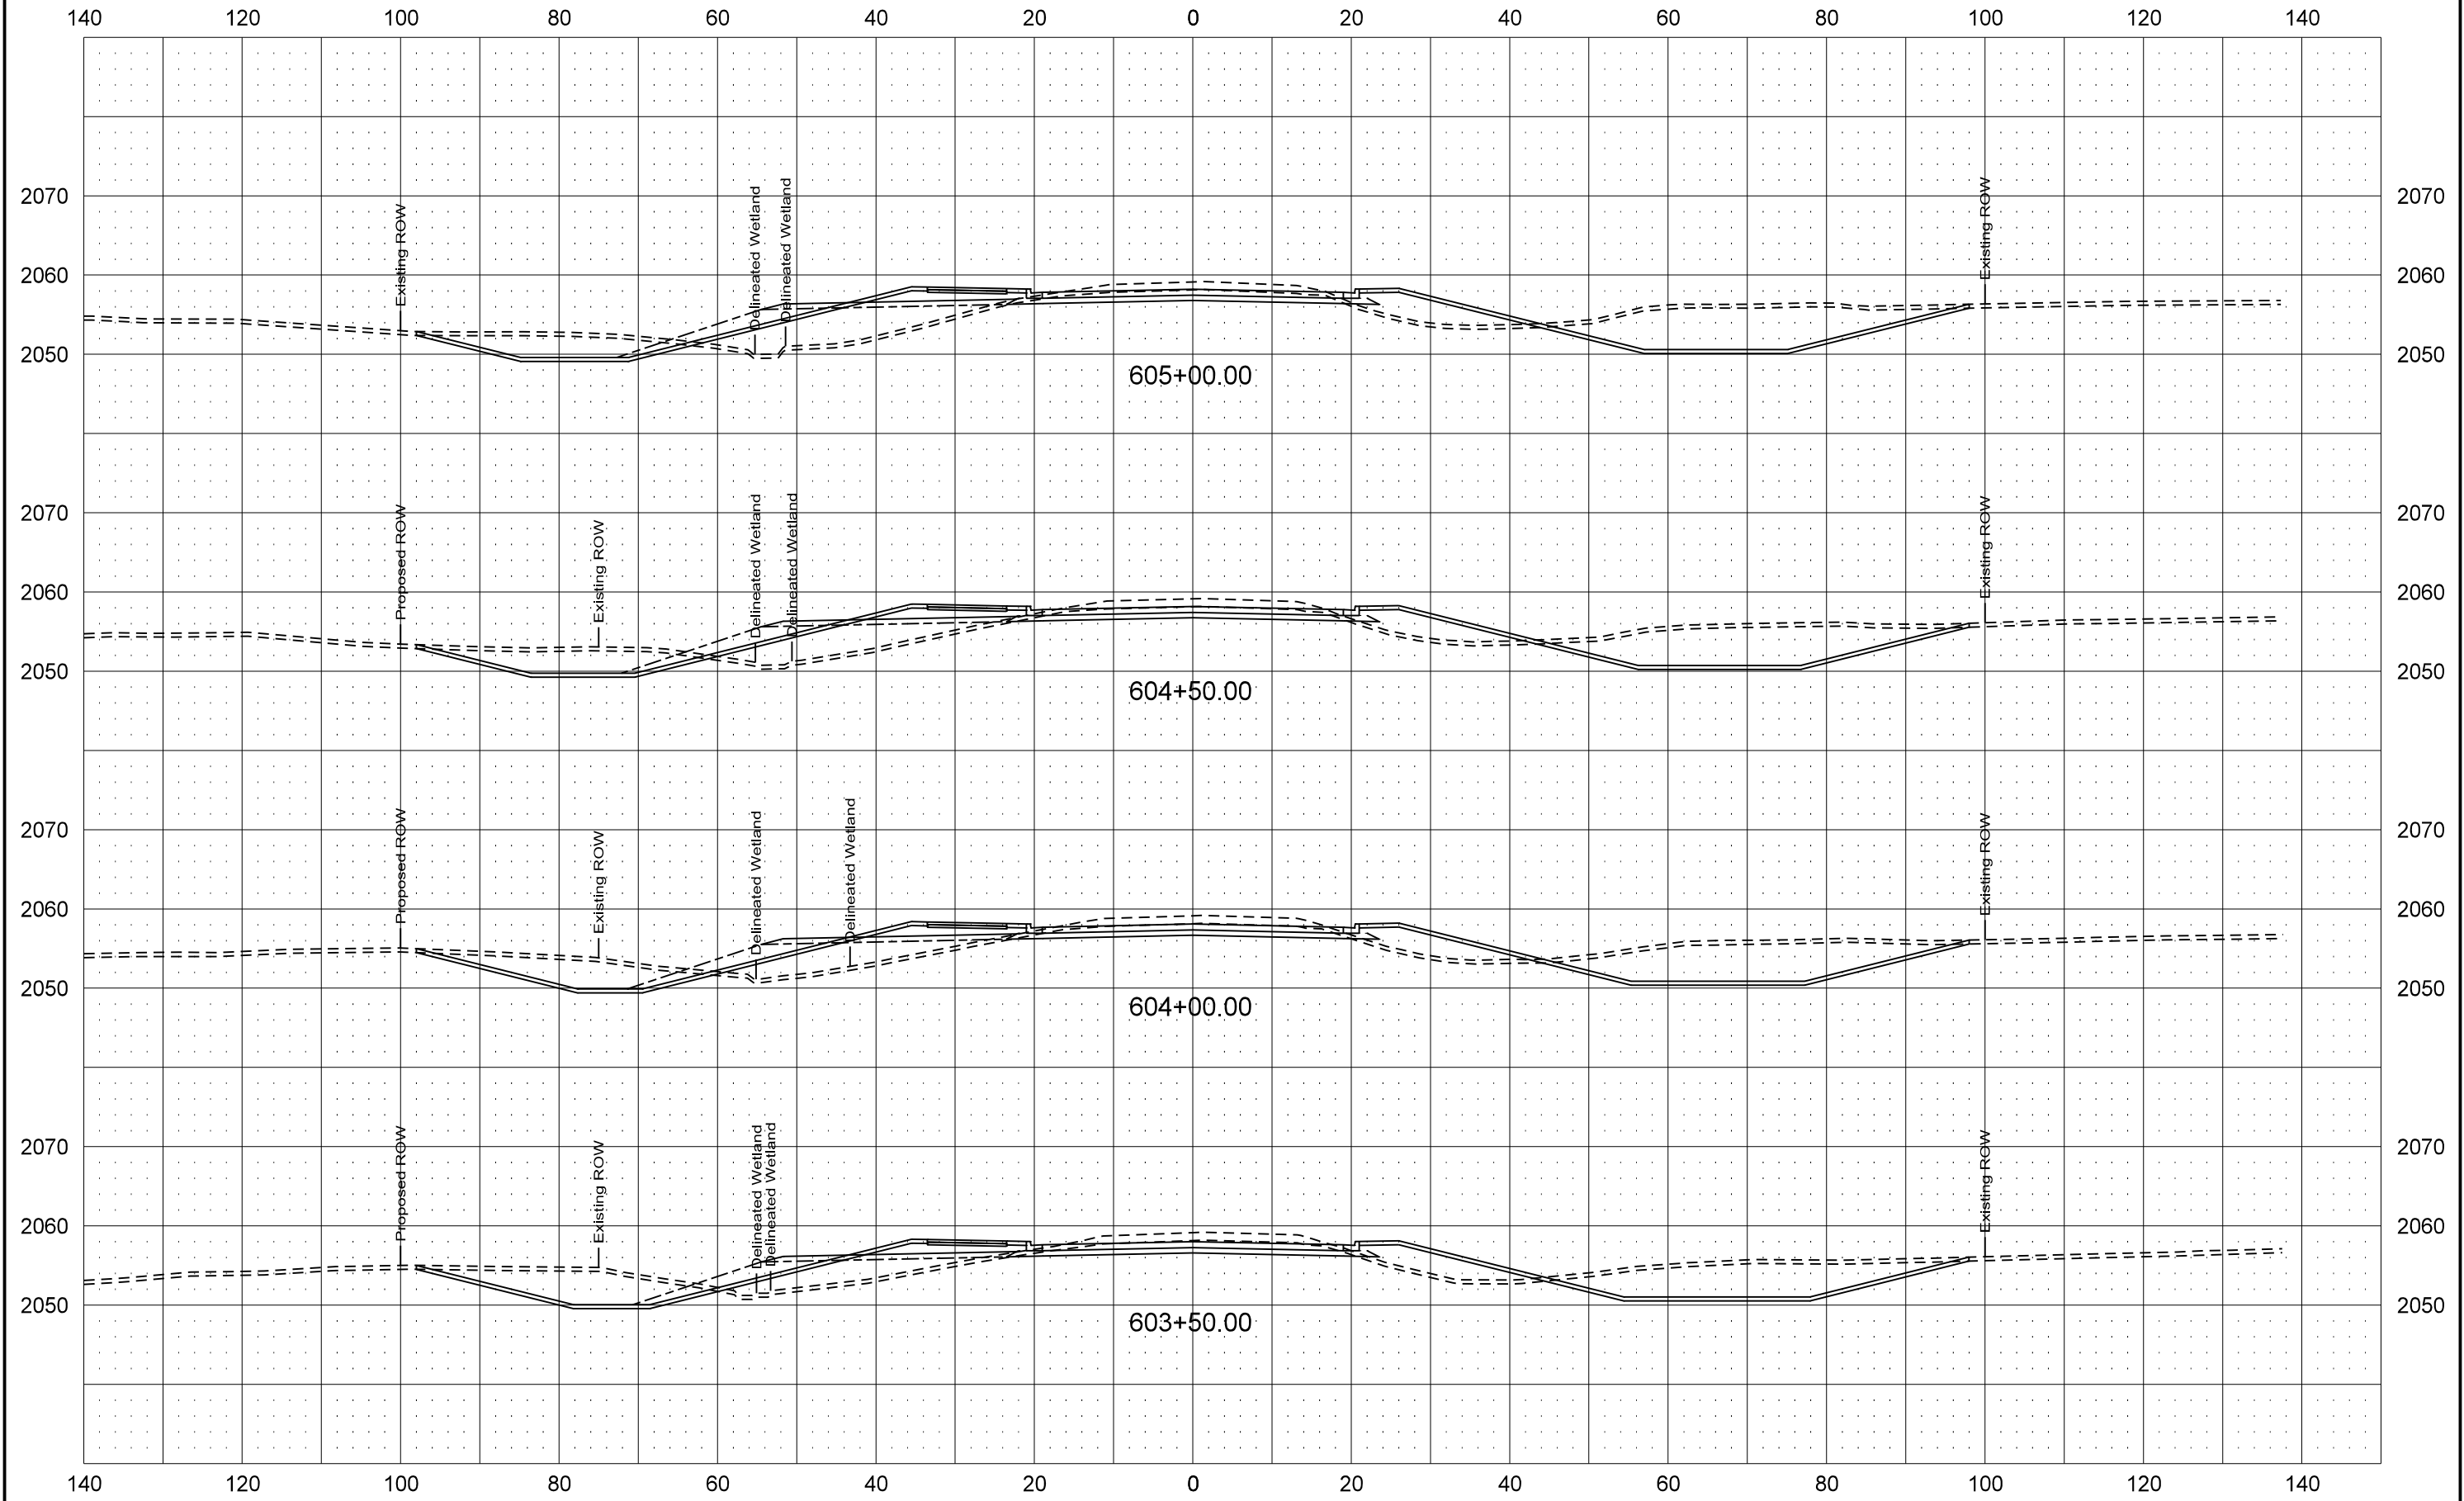


ND23A Option 1 - Concrete

	STATE	PROJECT NO.	SECTION NO.	SHEET NO.
	ND	SS-7-023(050)910	200	44-1

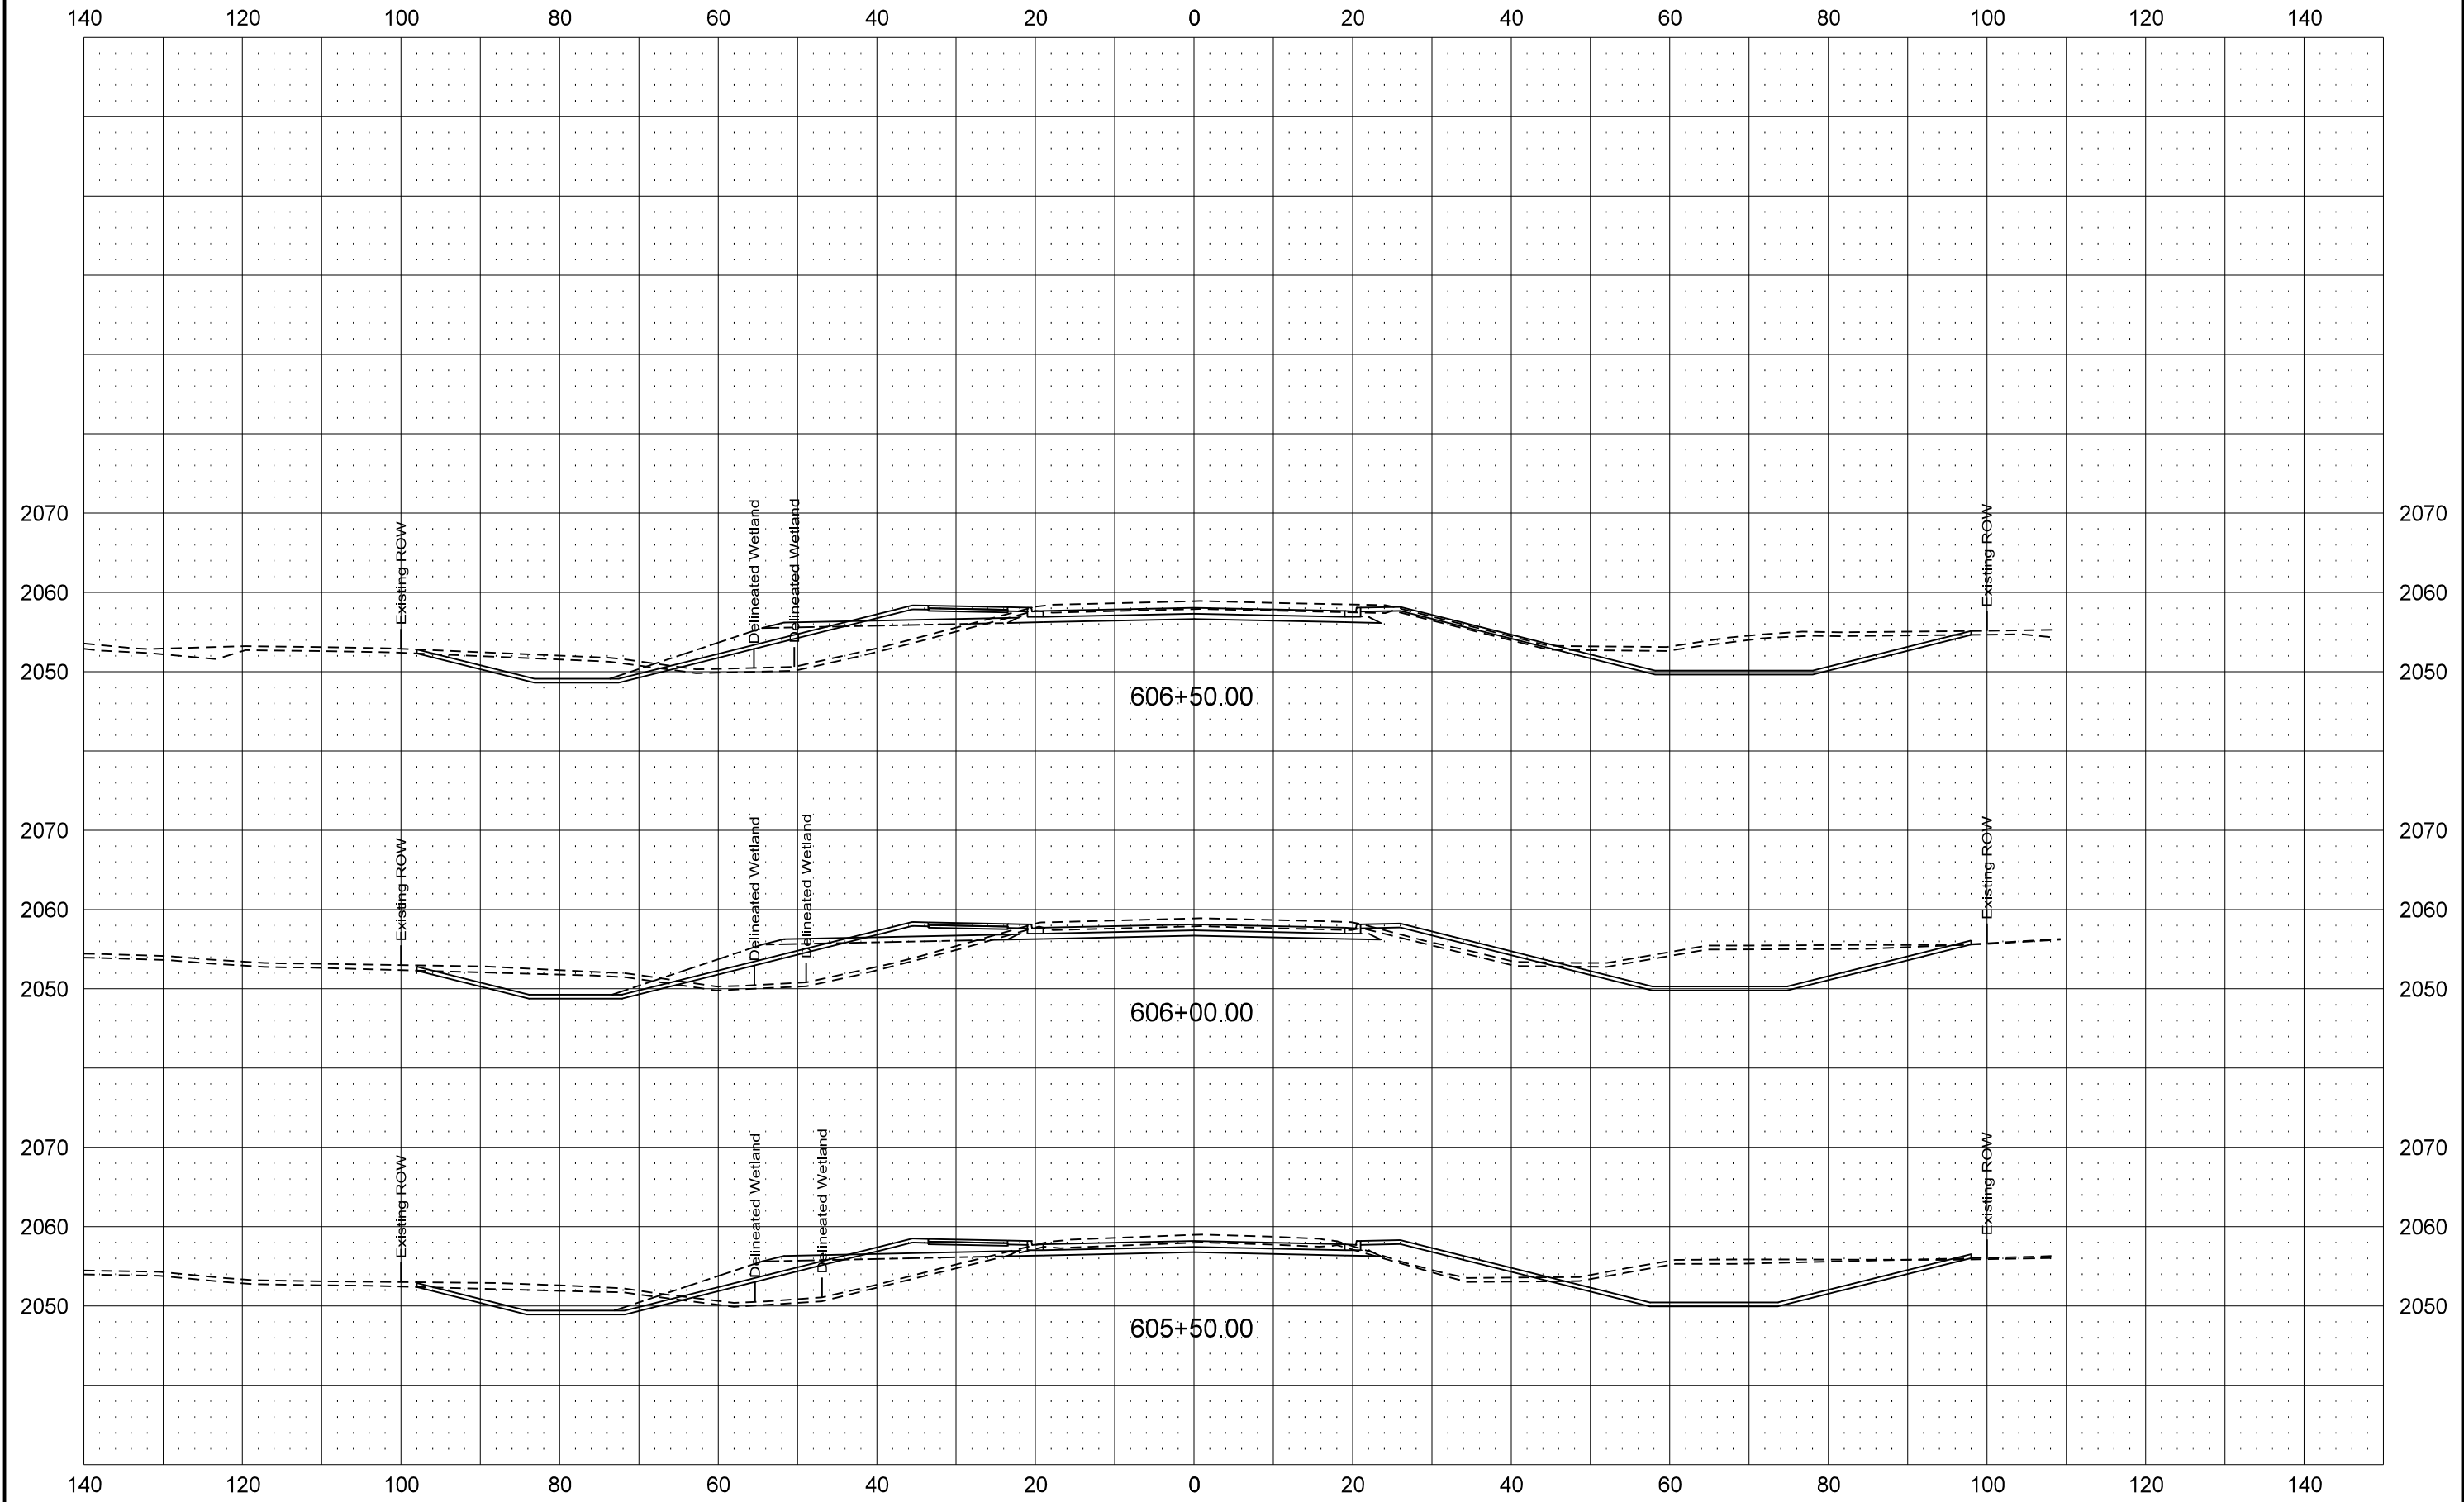


ND23A Option 1 - Concrete

STATE	PROJECT NO.	SECTION NO.	SHEET NO.
ND	SS-7-023(050)910	200	45-1

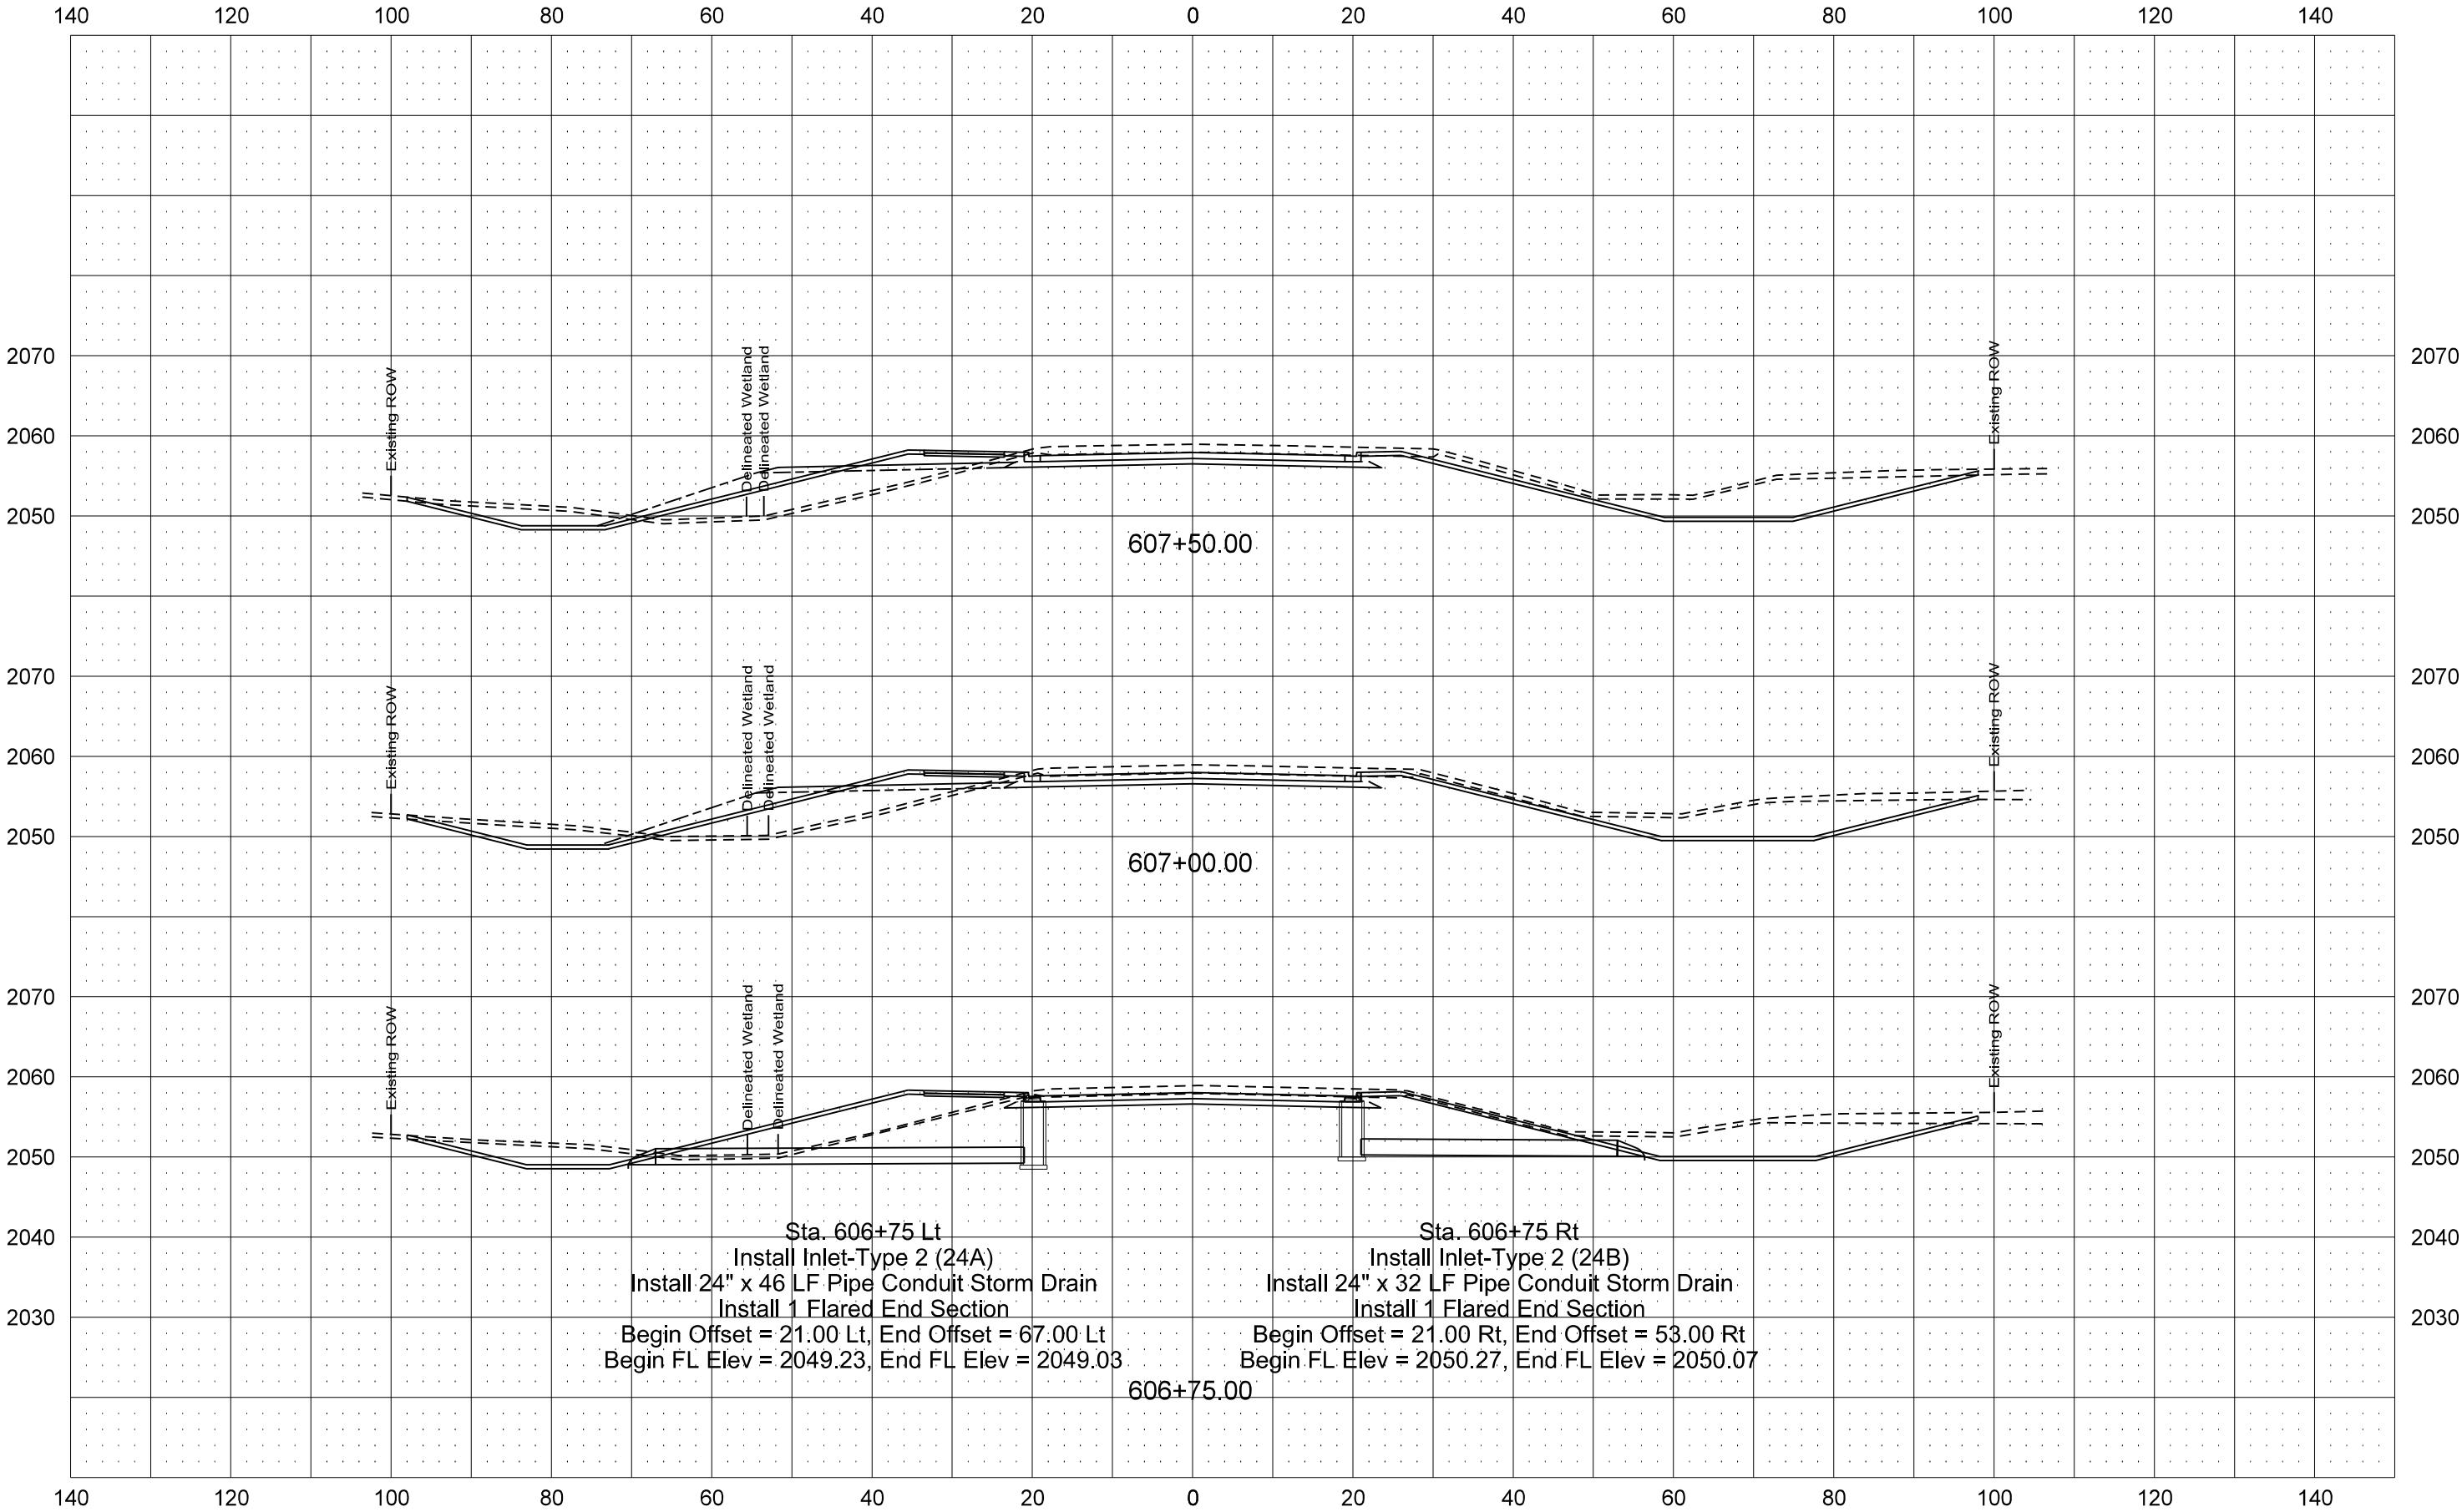


ND23A Option 1 - Concrete


STATE	PROJECT NO.	SECTION NO.	SHEET NO.
ND	SS-7-023(050)910	200	46-1

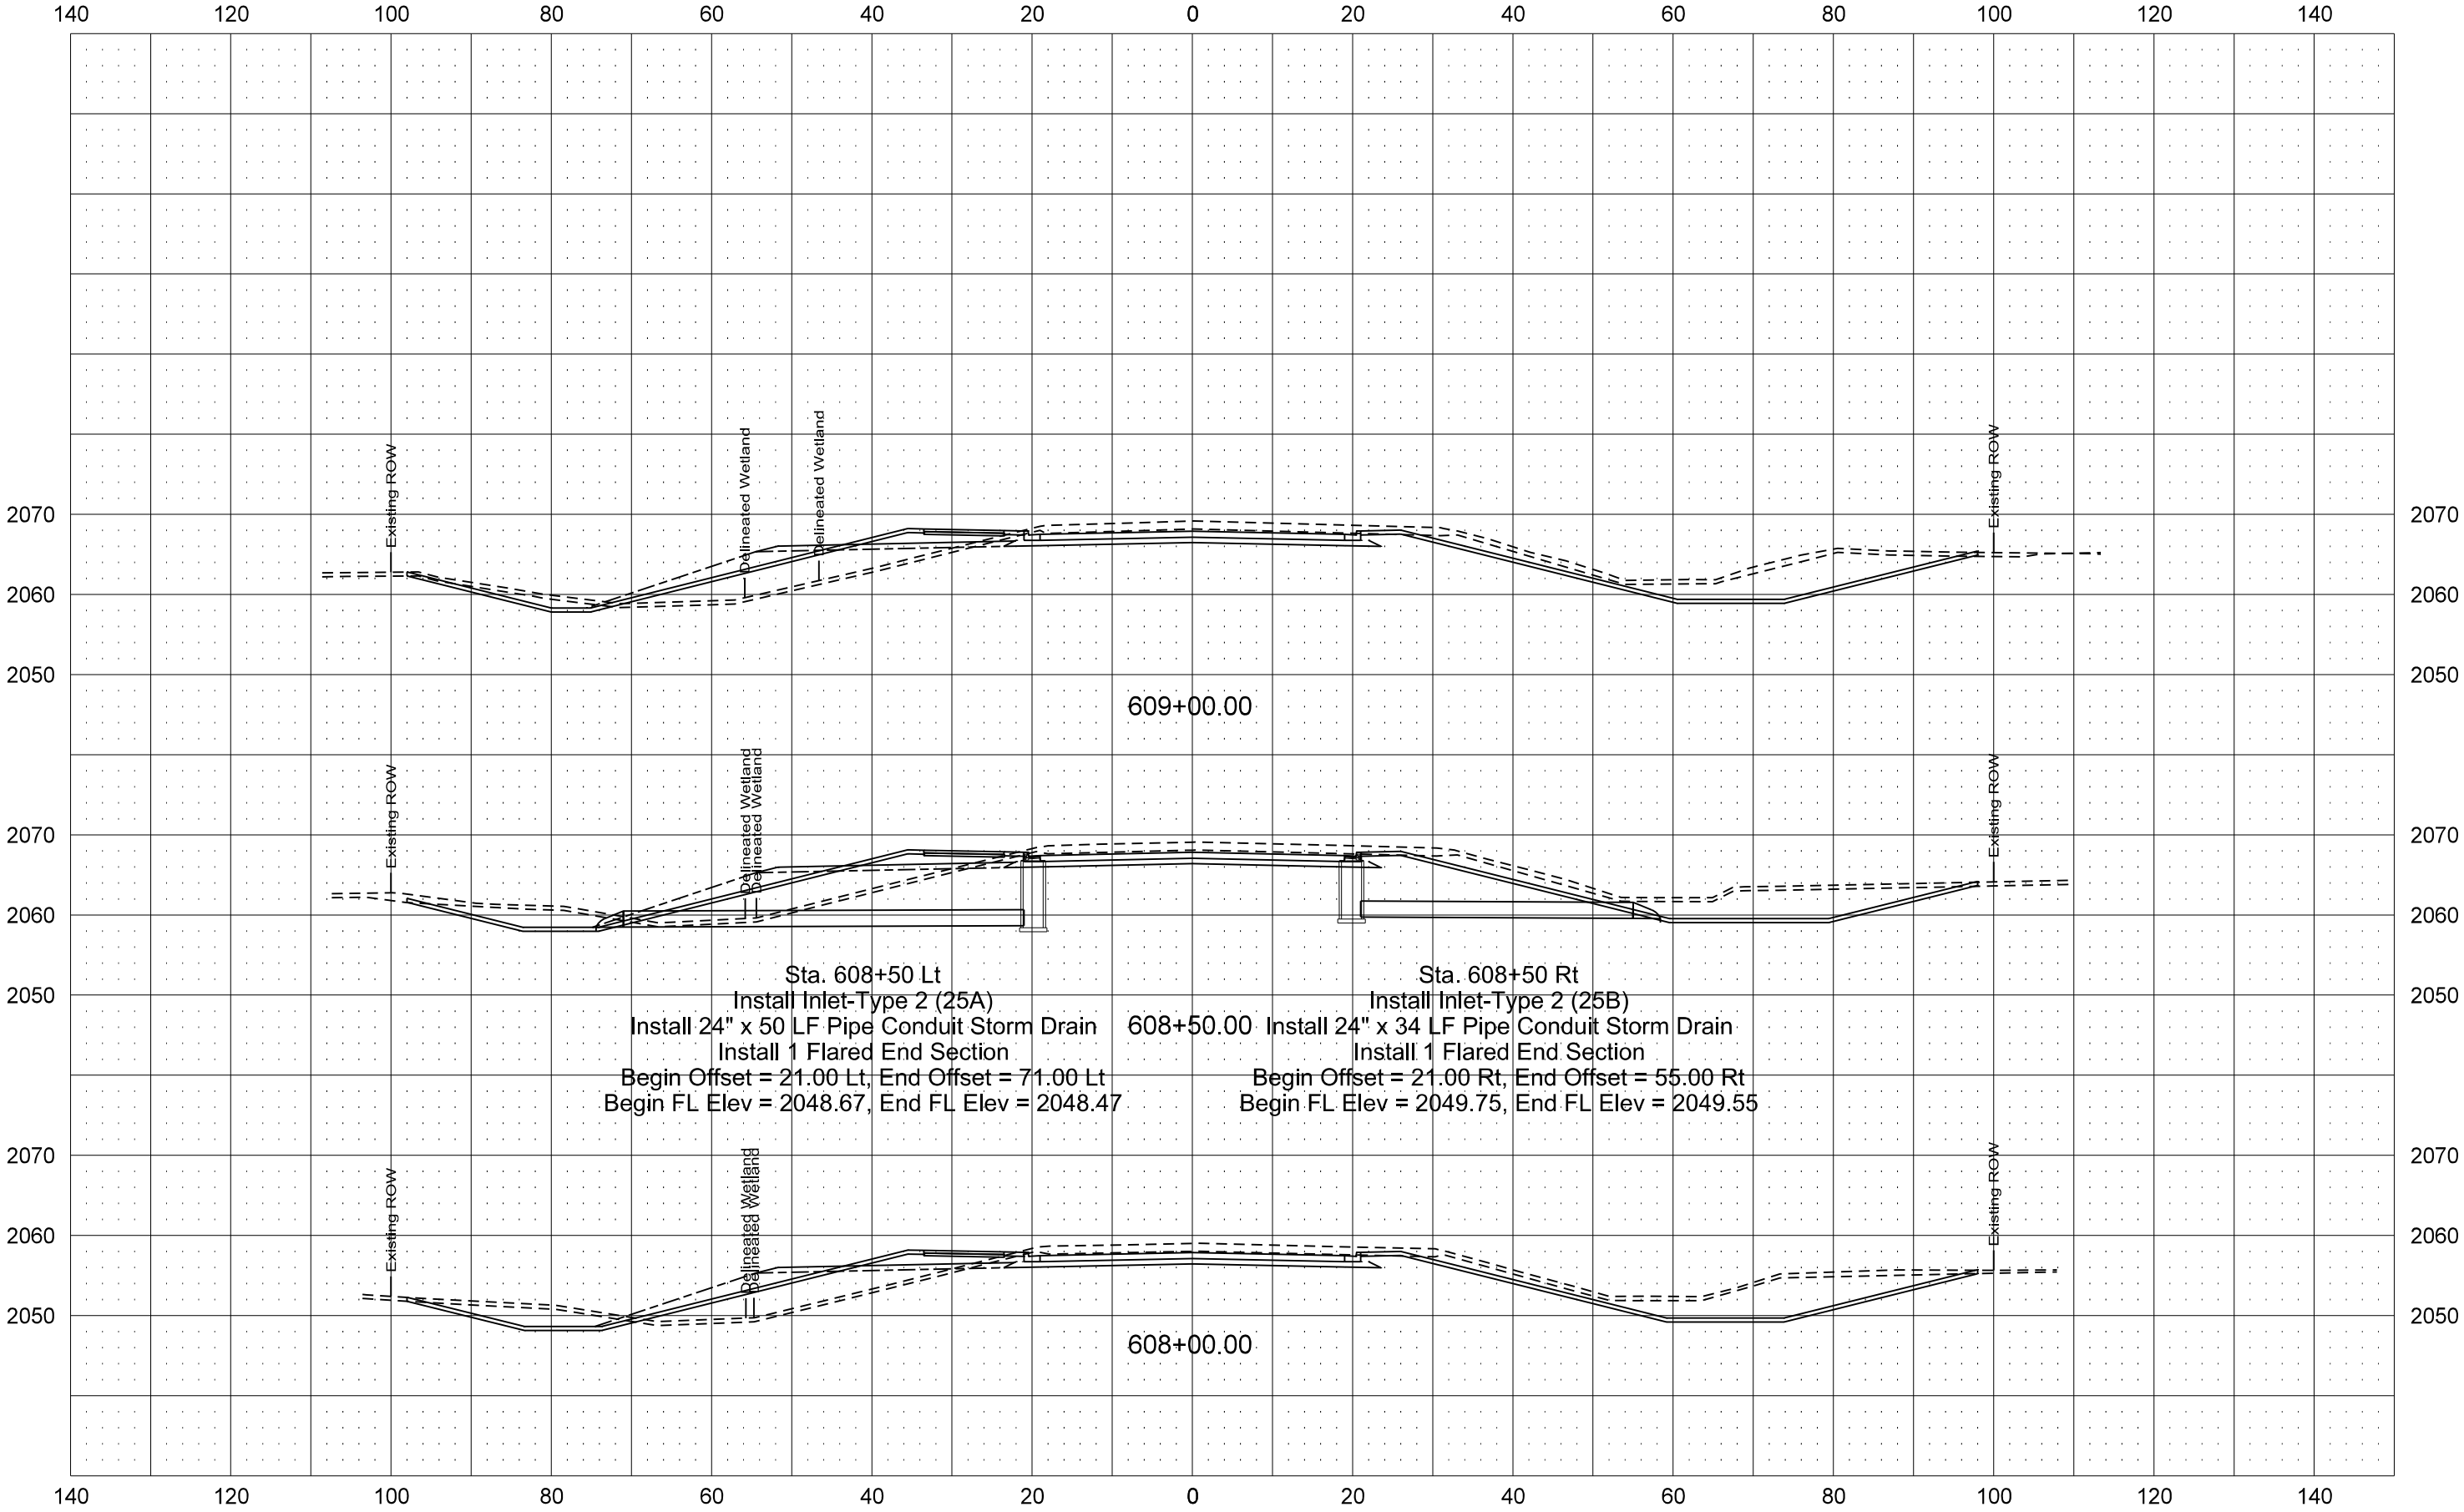

ND23A Option 1 - Concrete


STATE	PROJECT NO.	SECTION NO.	SHEET NO.
ND	SS-7-023(050)910	200	47-1

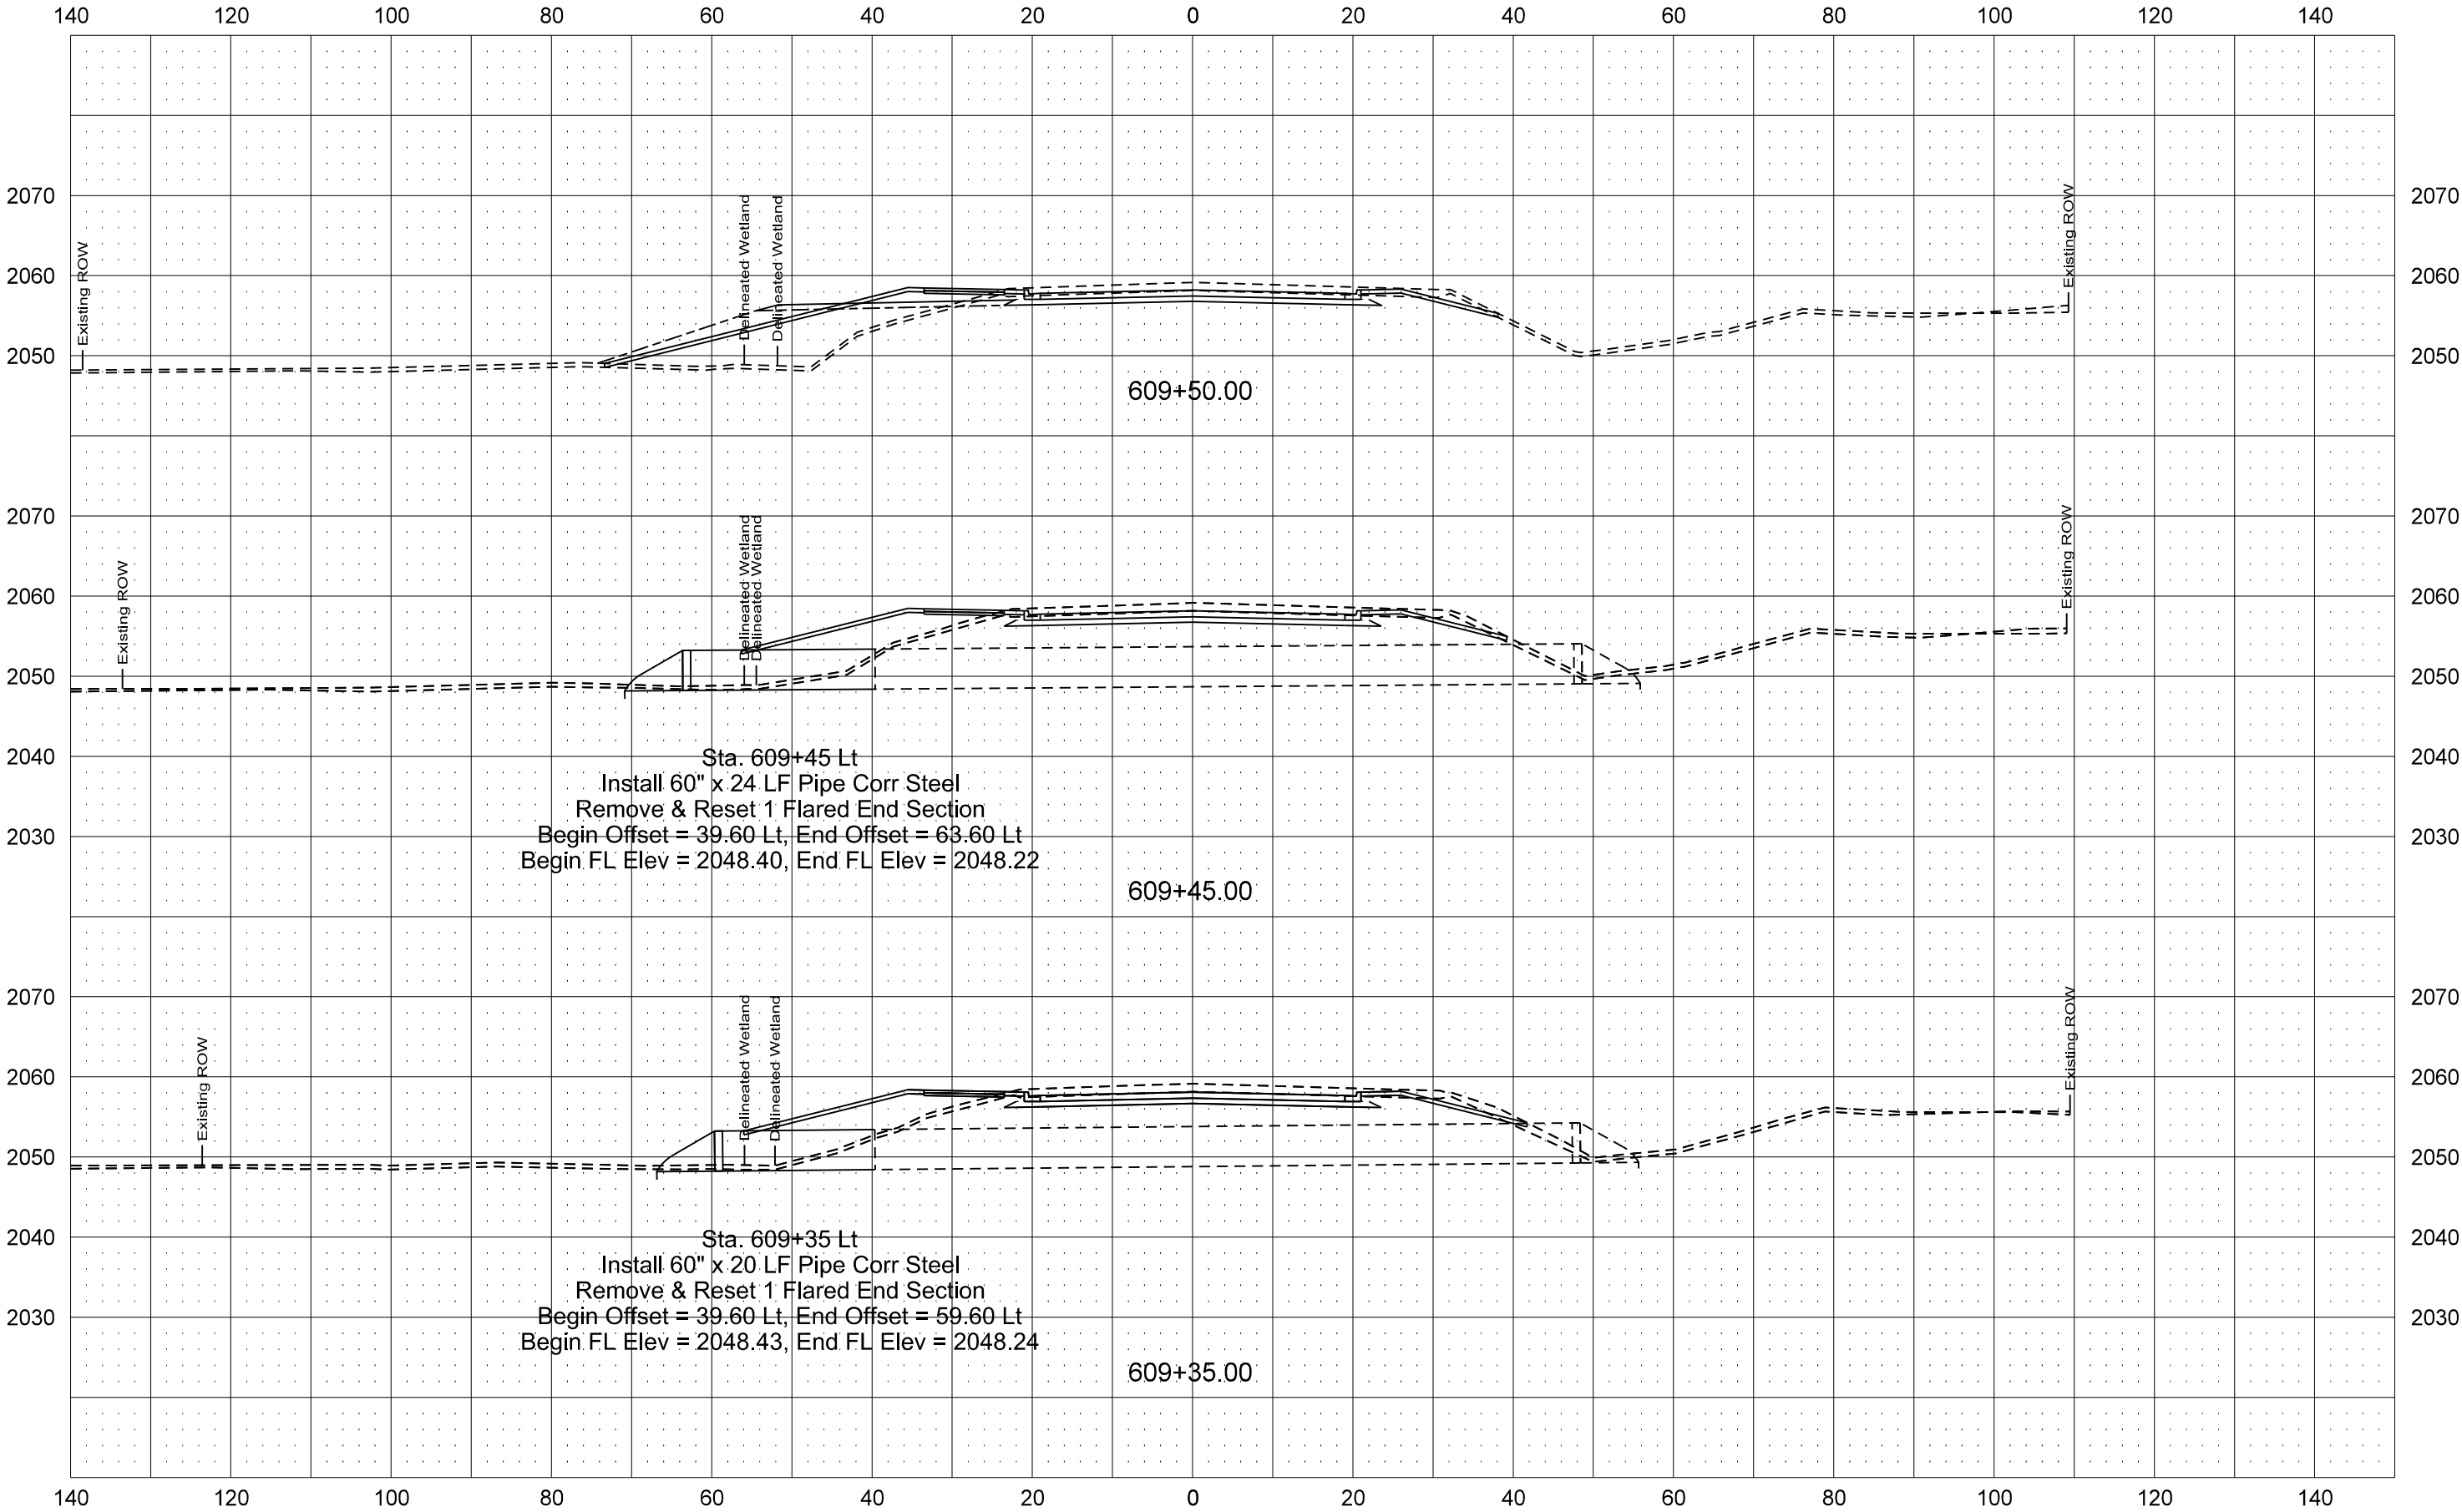


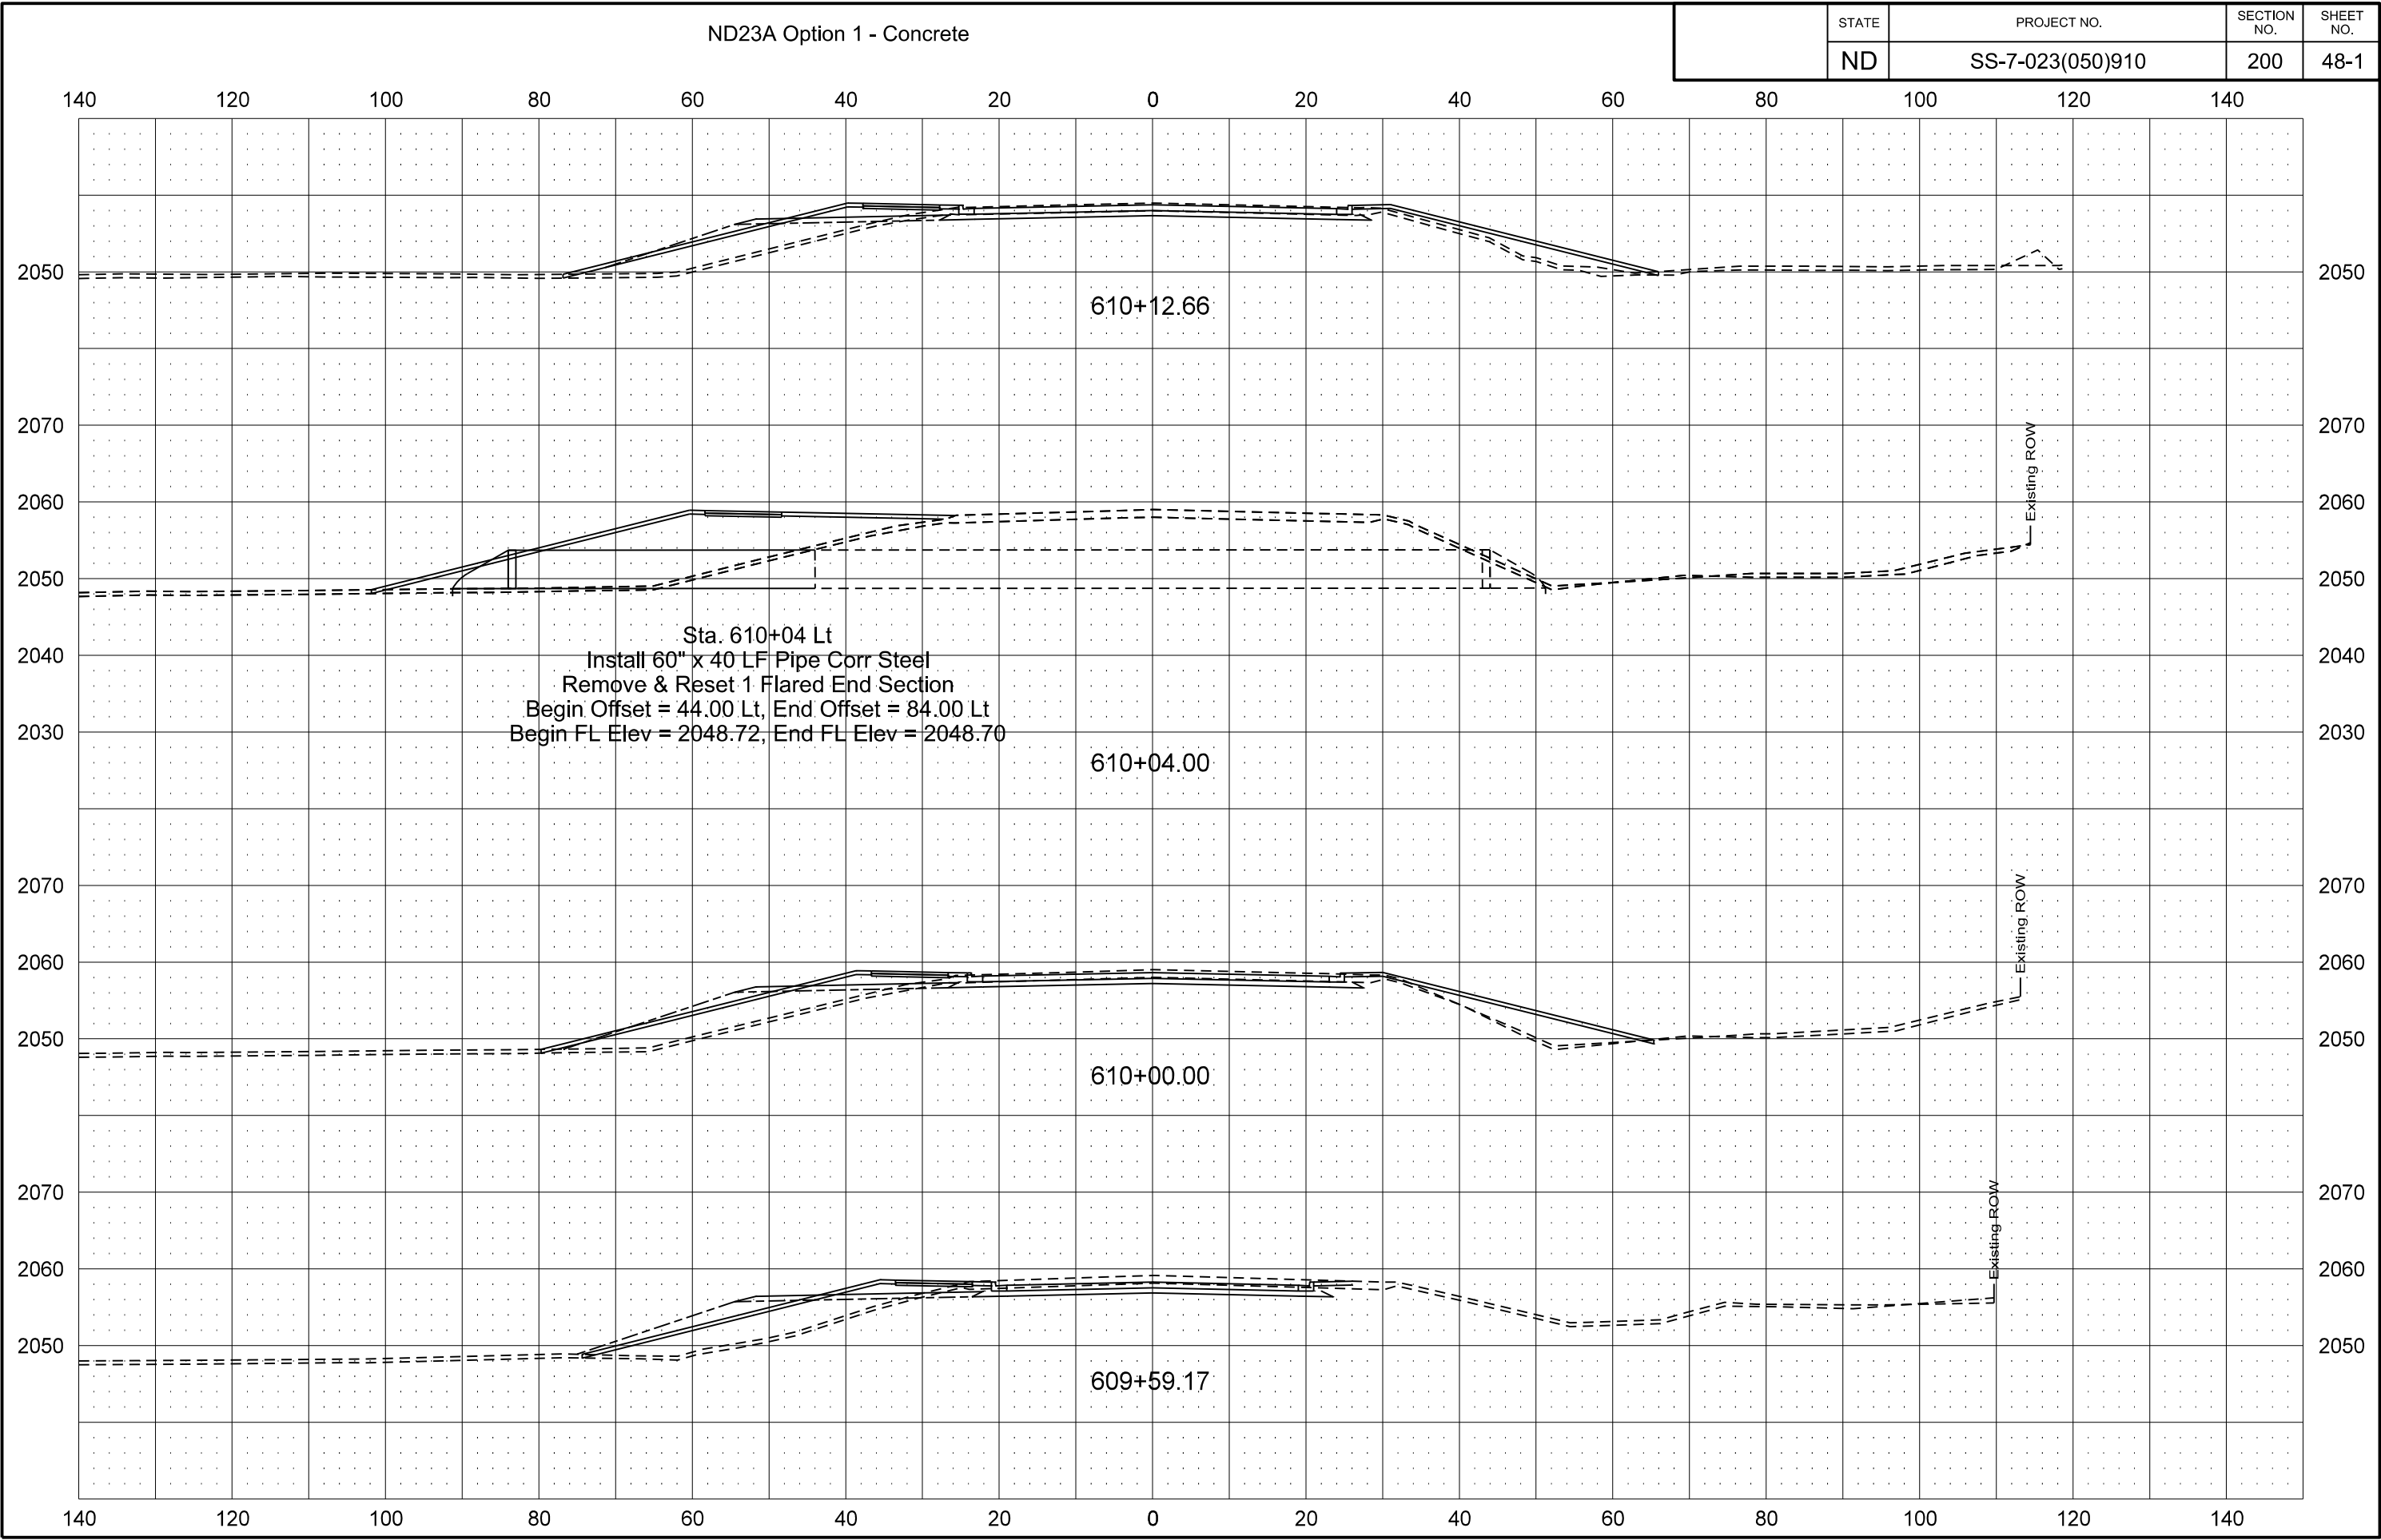

ND23A Option 1 - Concrete


	STATE	PROJECT NO.	SECTION NO.	SHEET NO.
	ND	SS-7-023(050)910	200	49-1

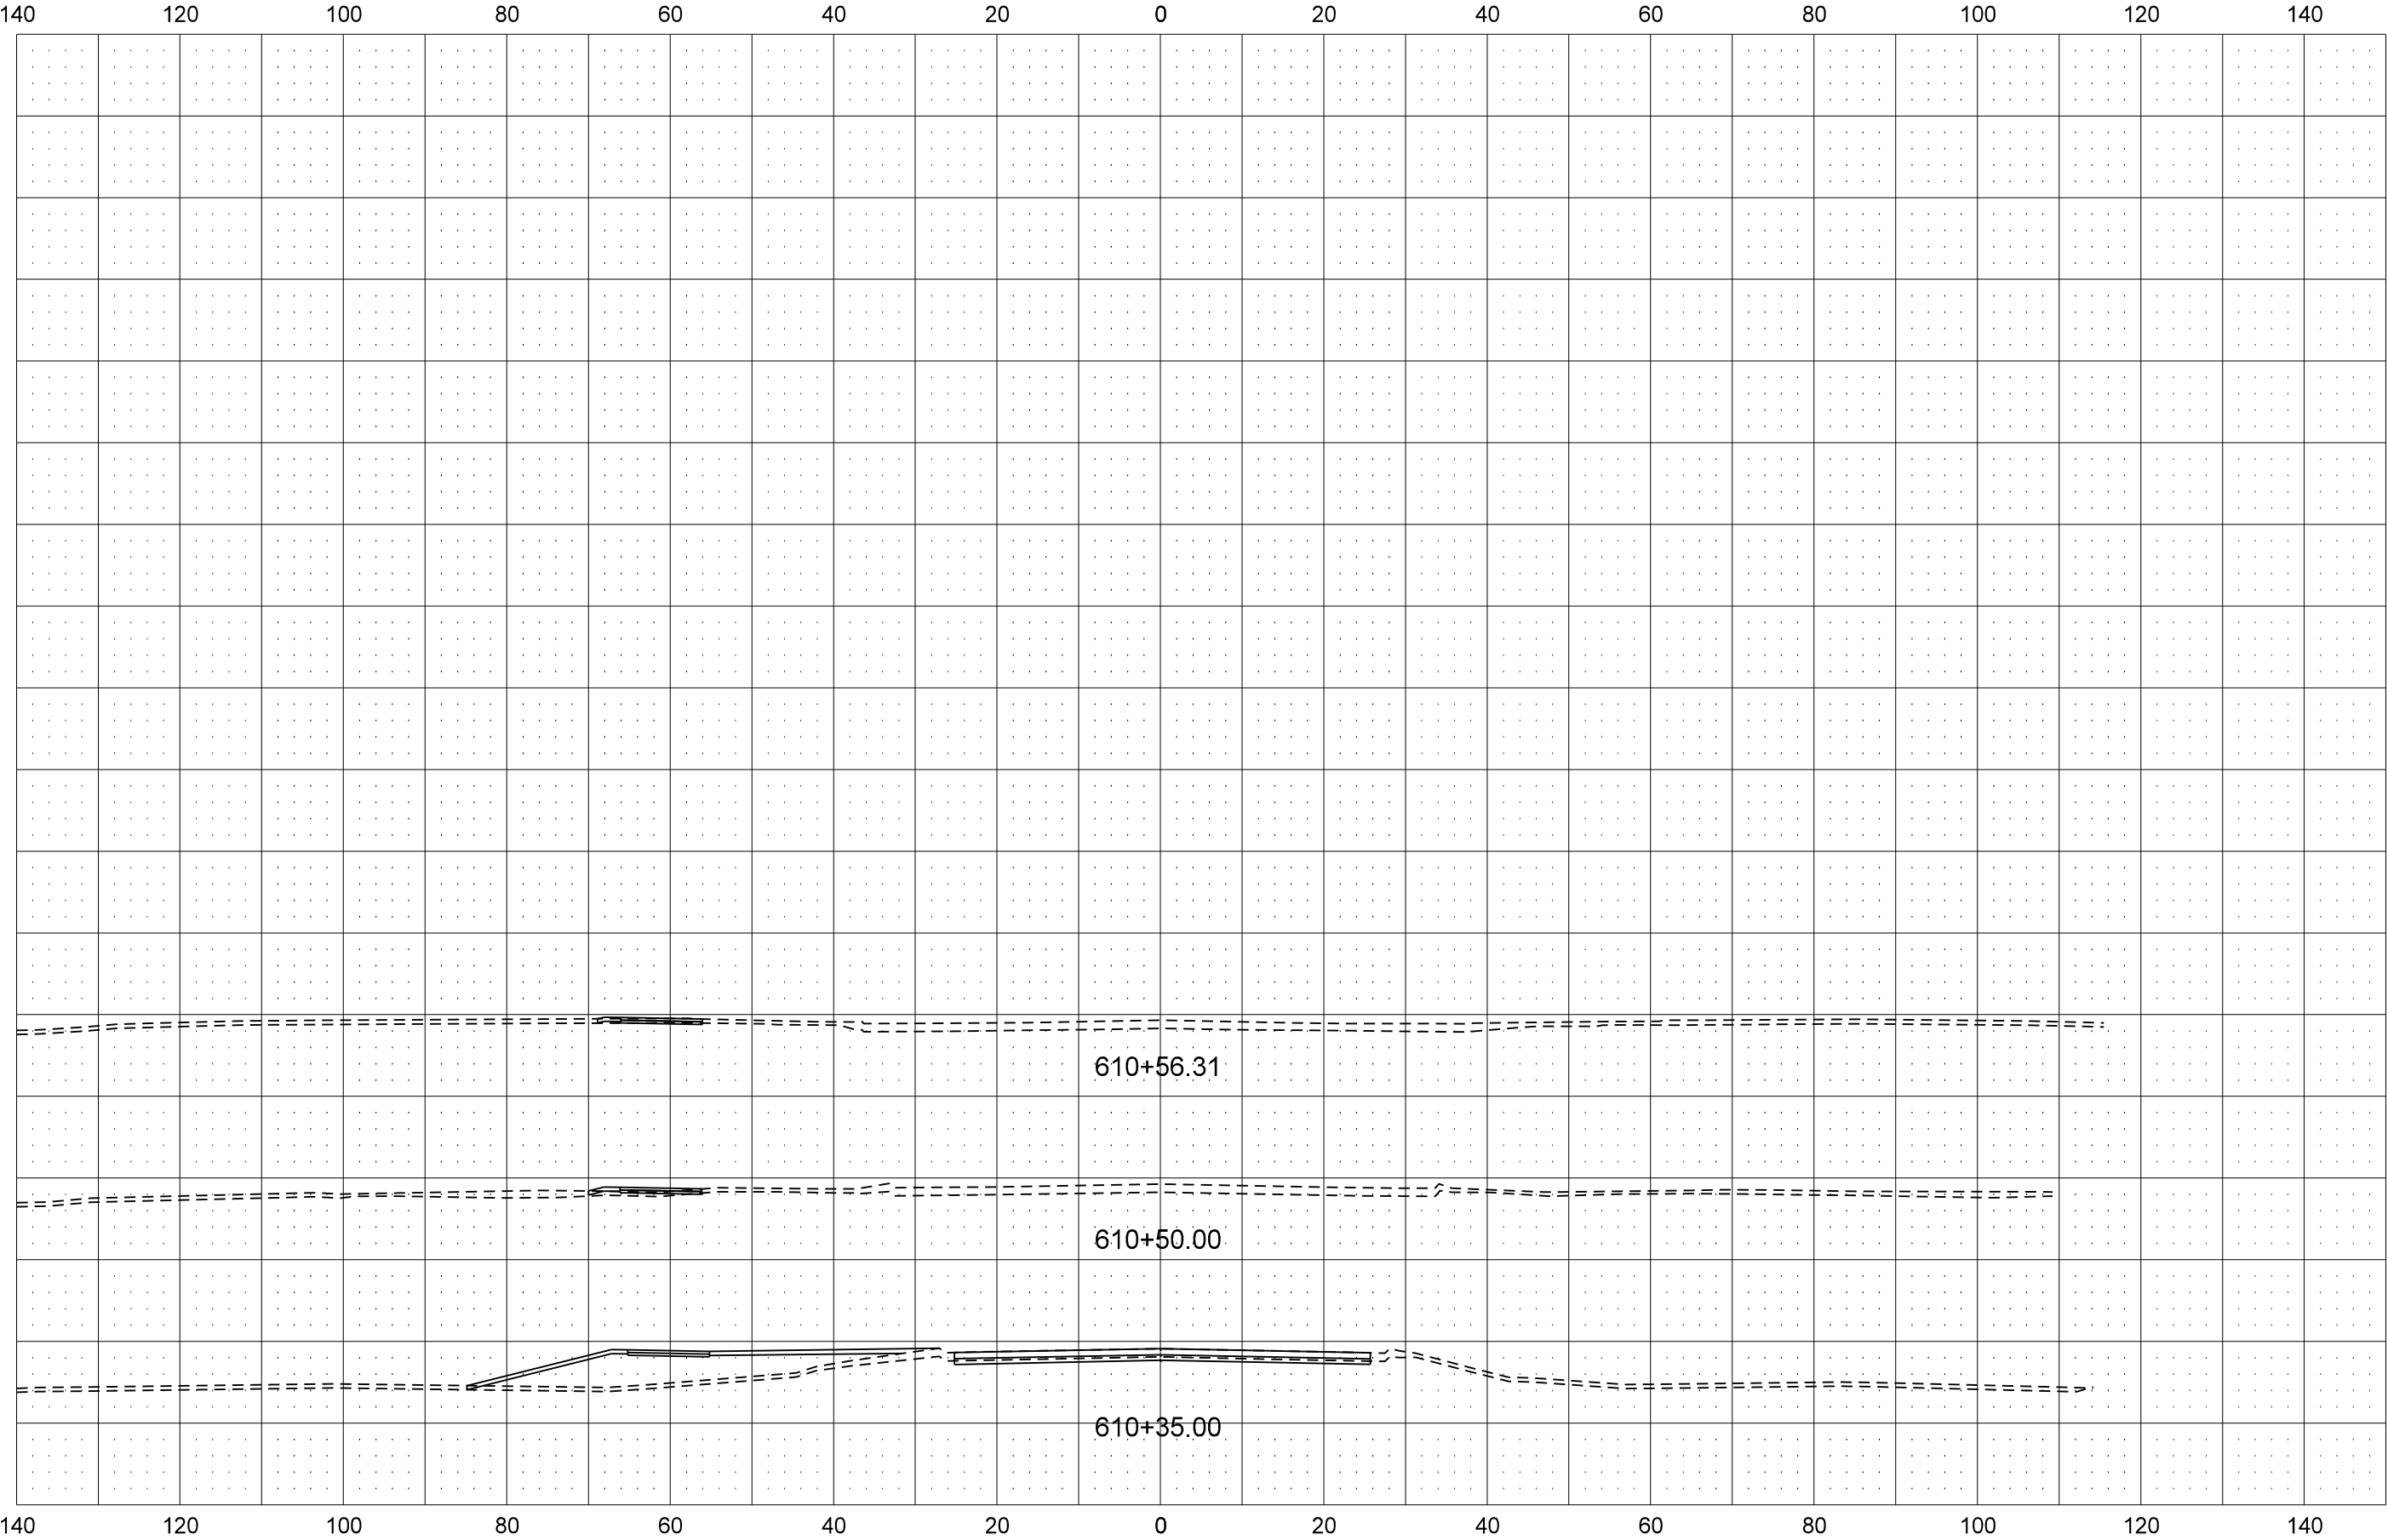

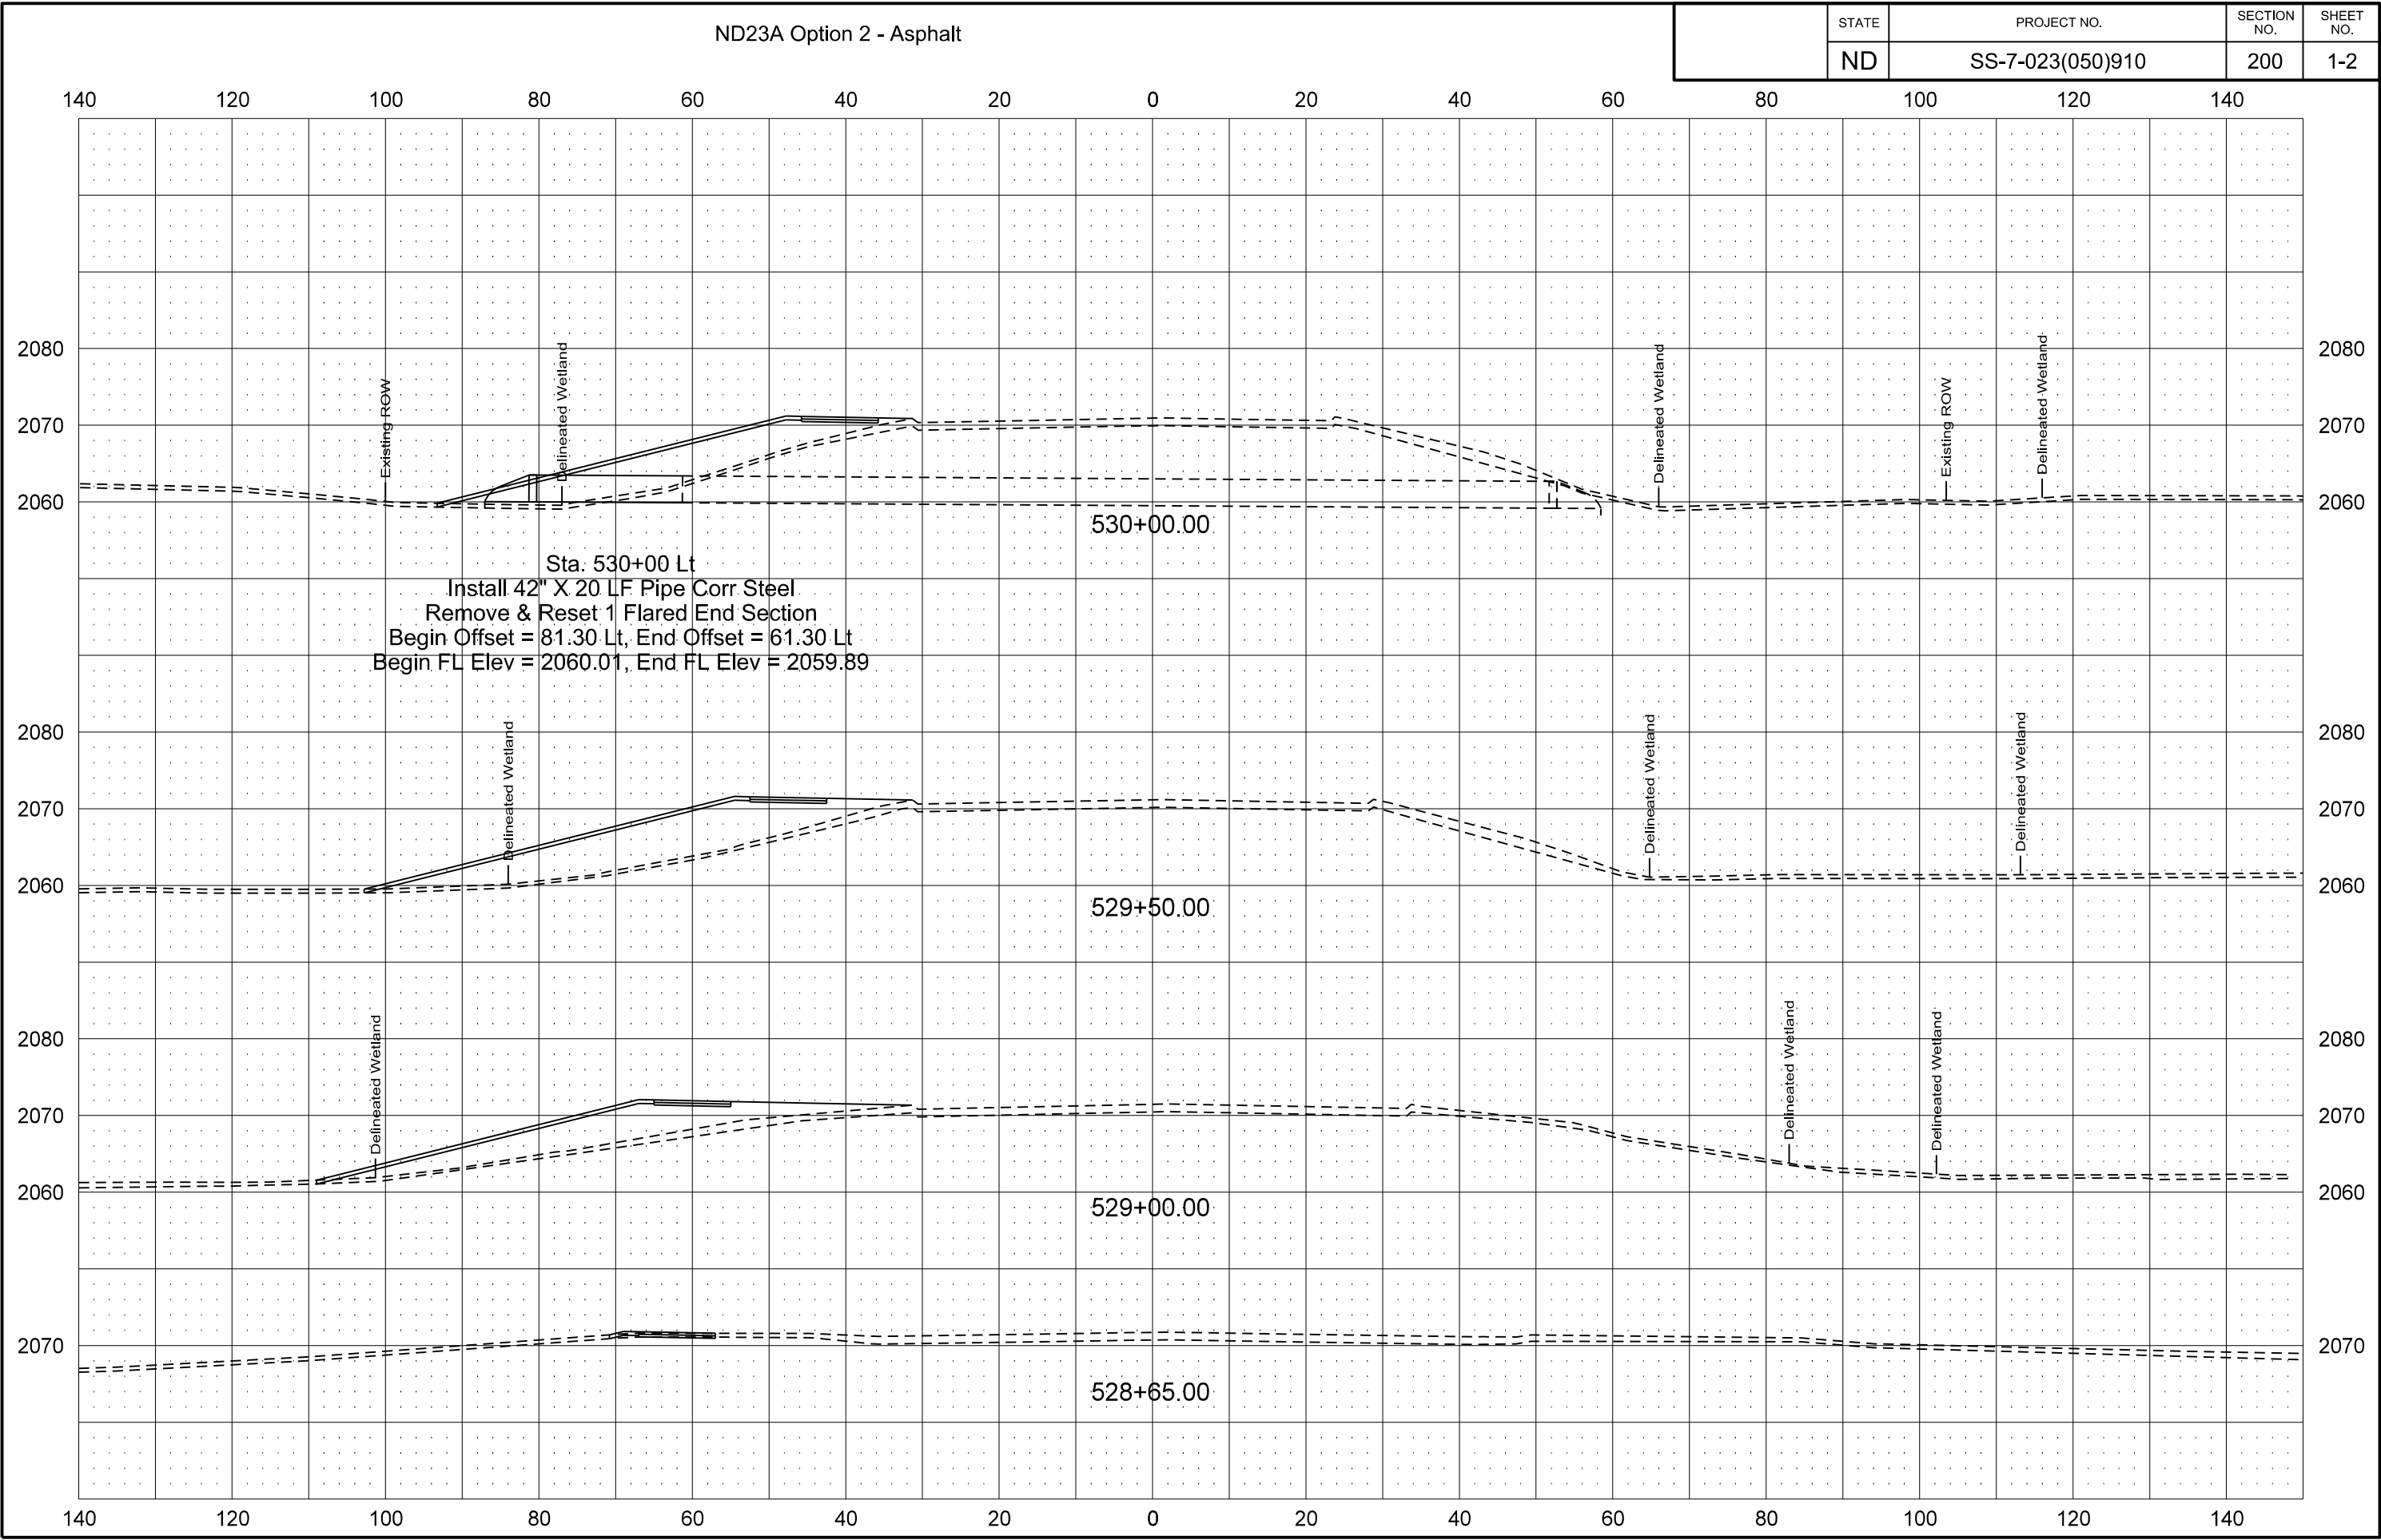


ND23A Option 2 - Asphalt


STATE	PROJECT NO.	SECTION NO.	SHEET NO.
ND	SS-7-023(050)910	200	2-2

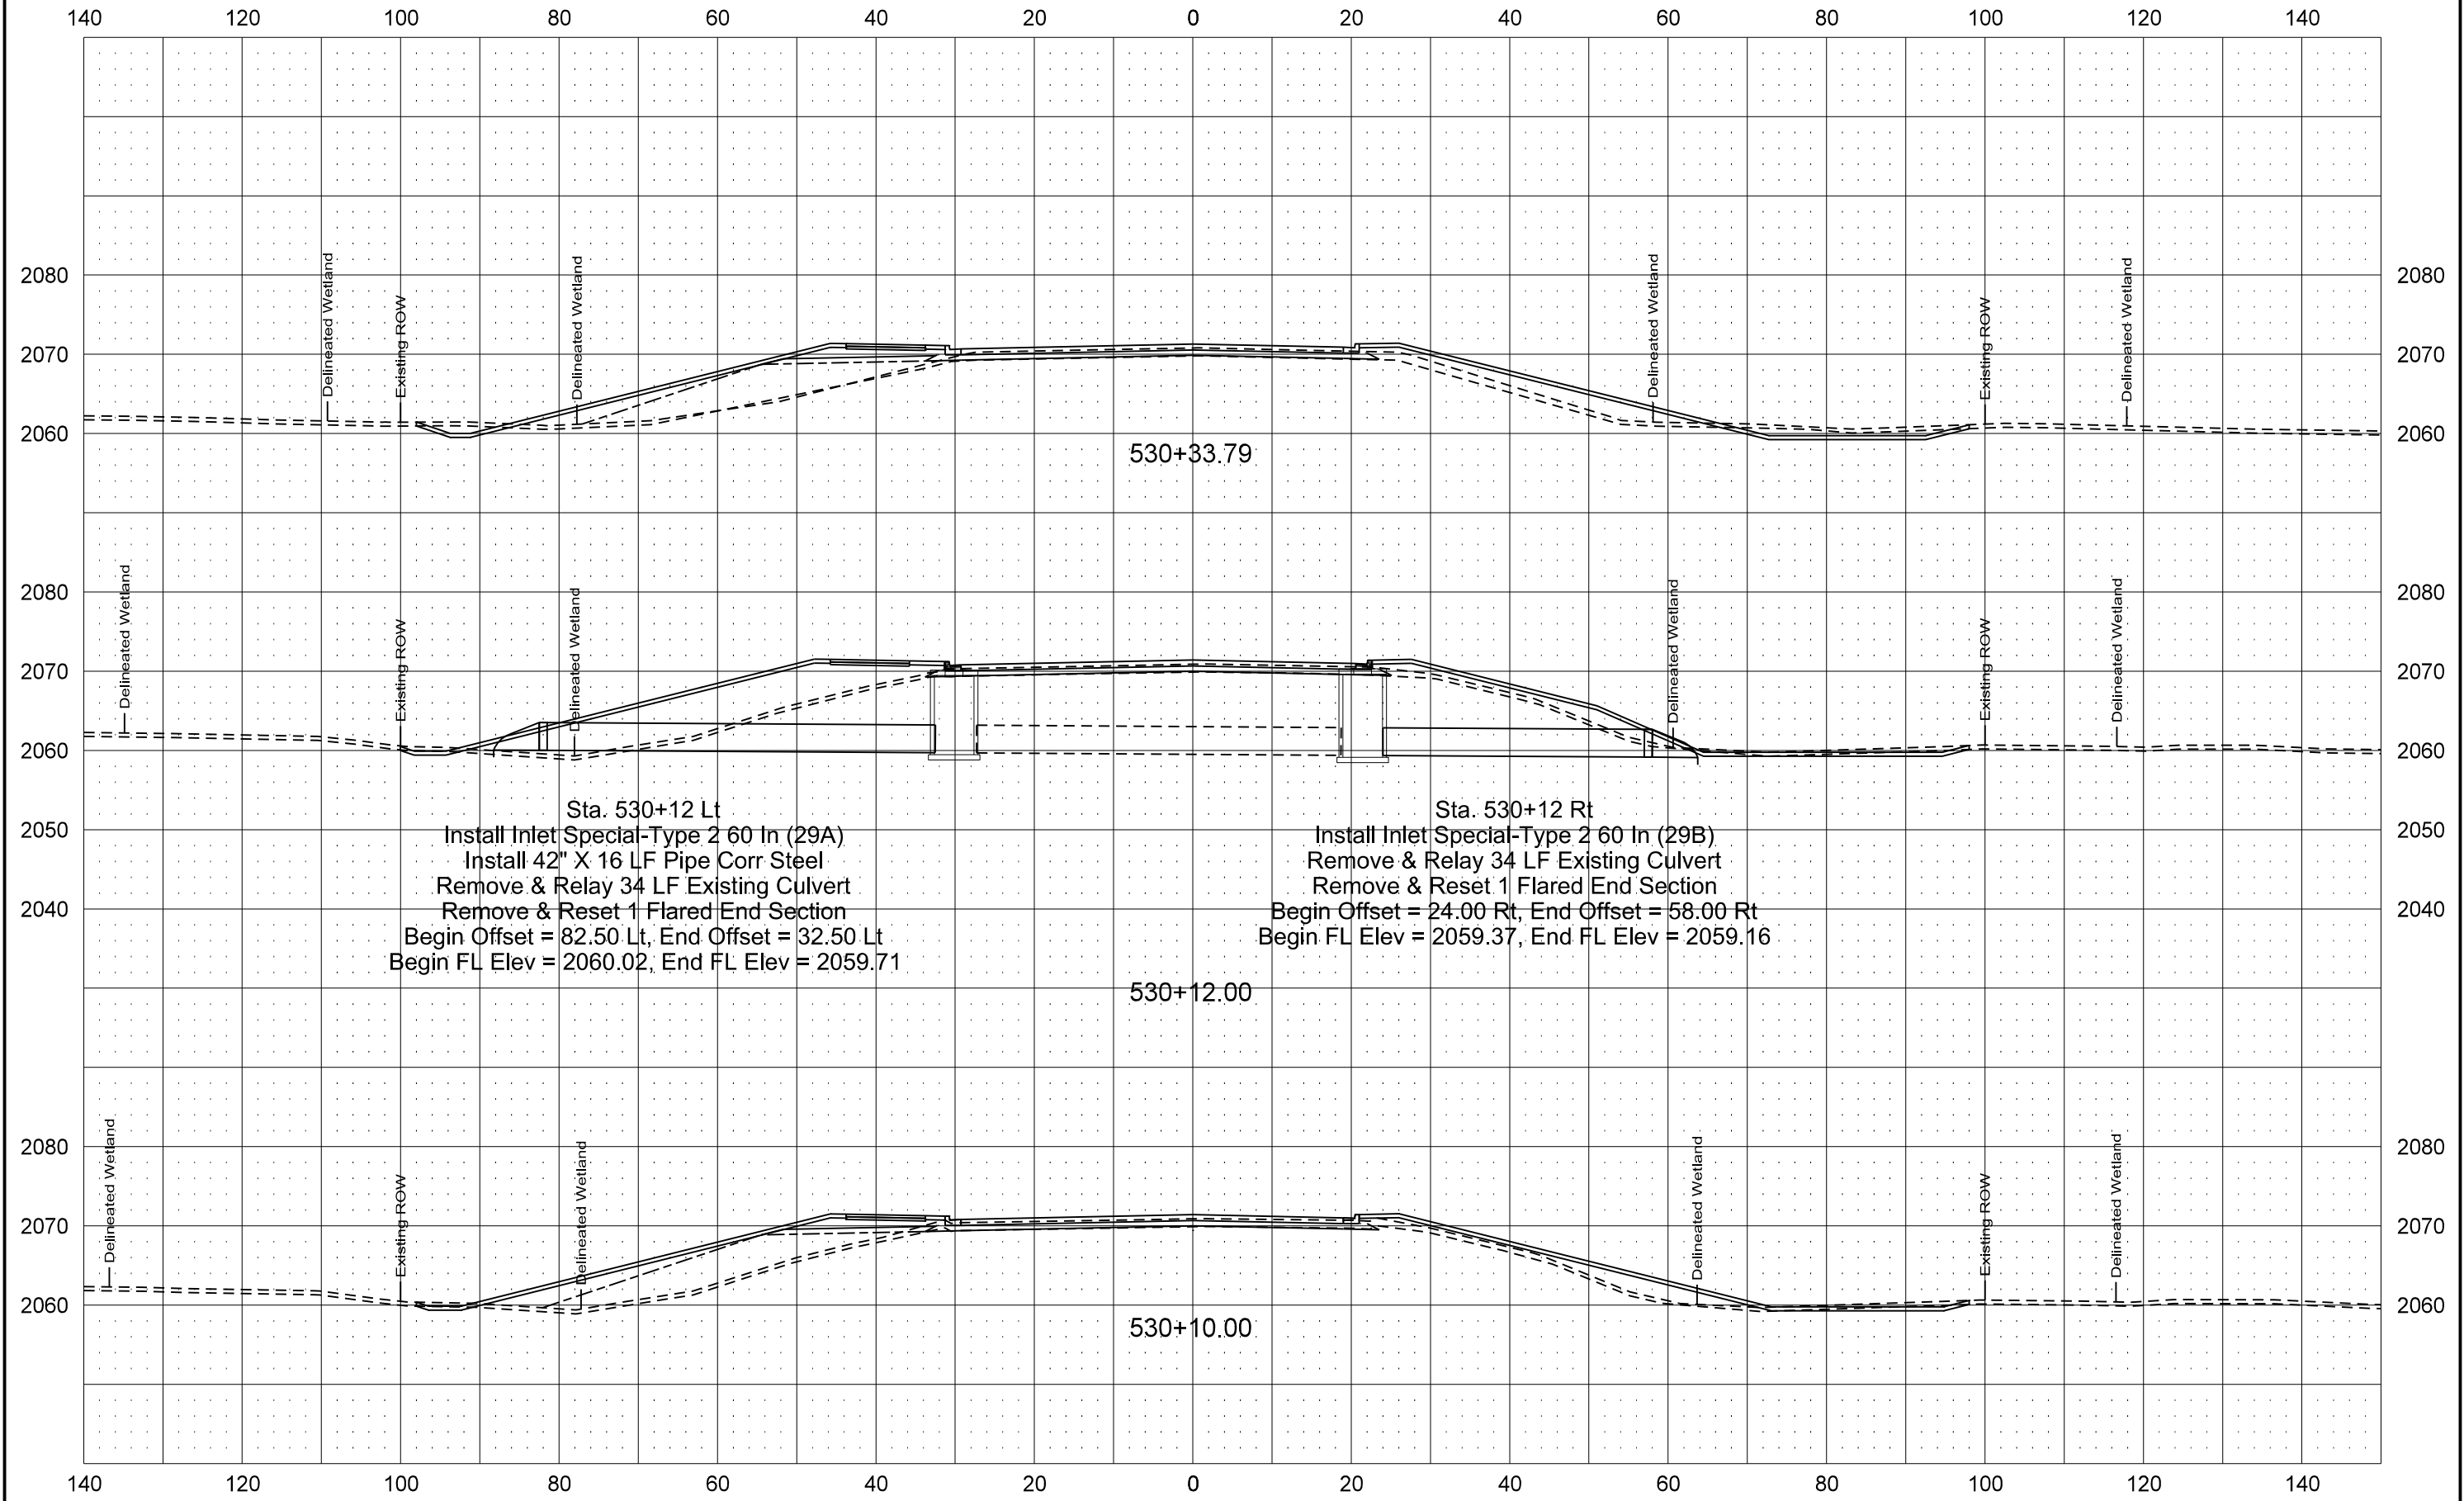

ND23A Option 2 - Asphalt


STATE	PROJECT NO.	SECTION NO.	SHEET NO.
ND	SS-7-023(050)910	200	3-2

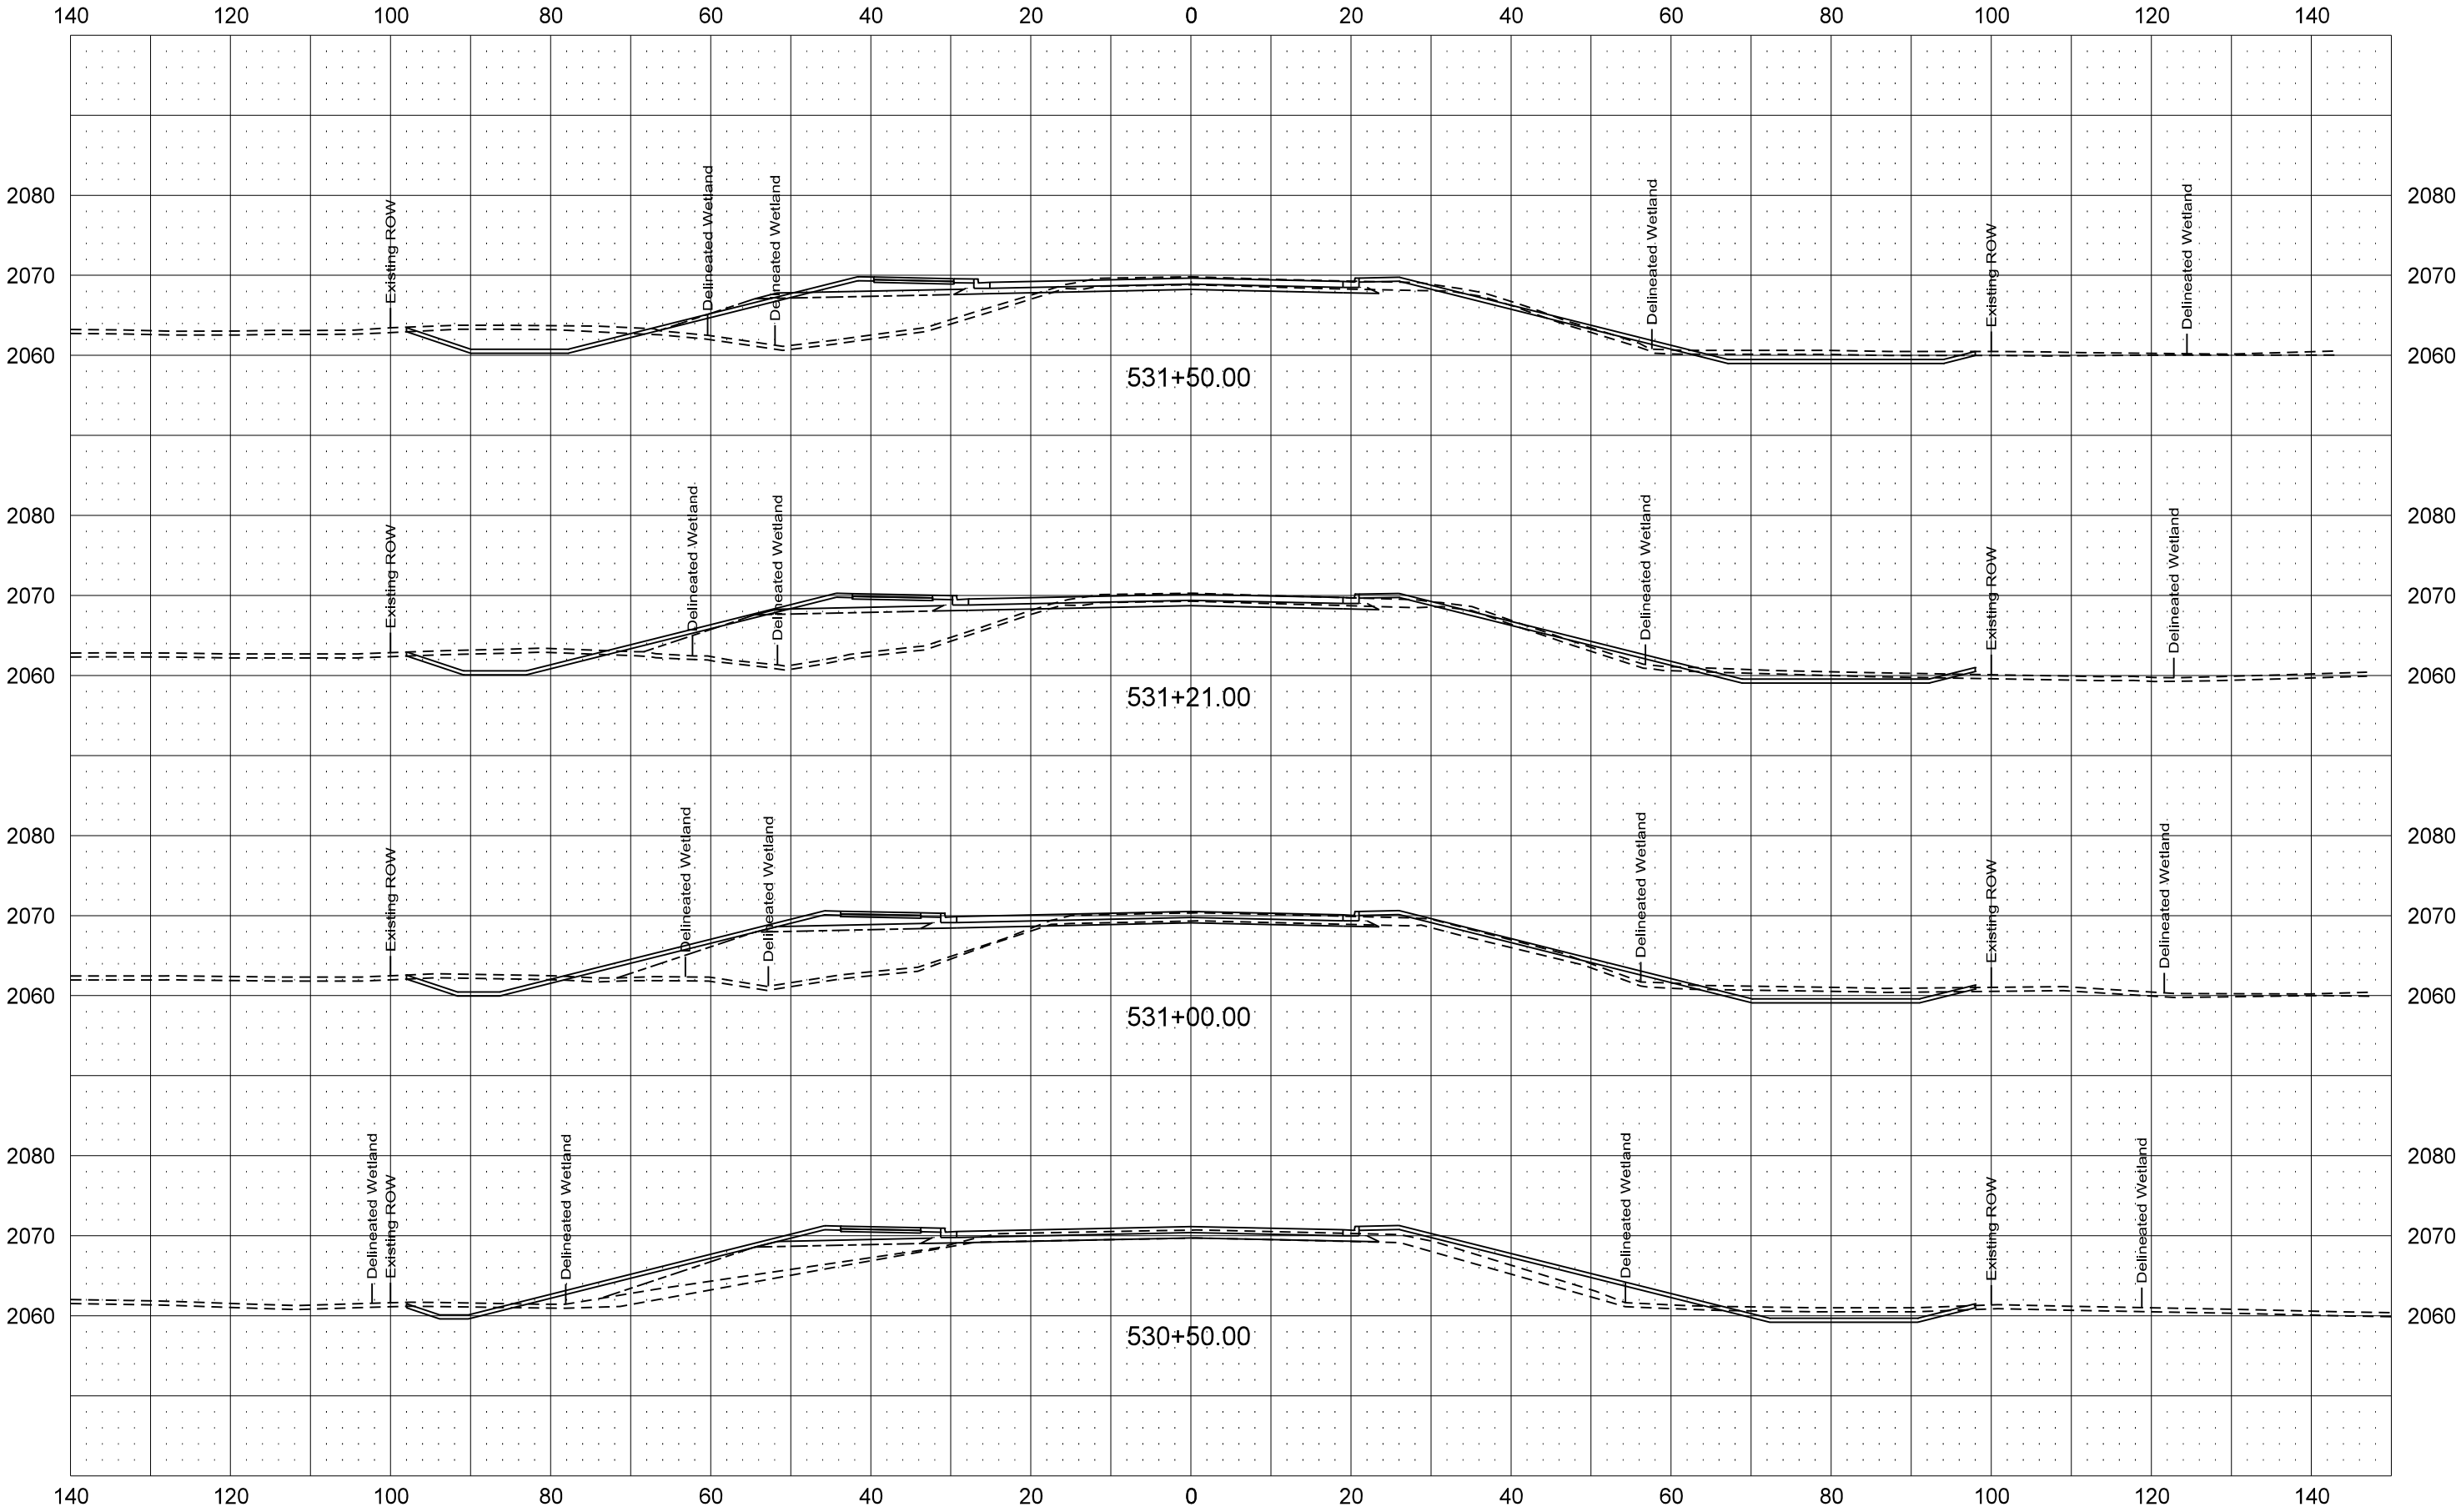

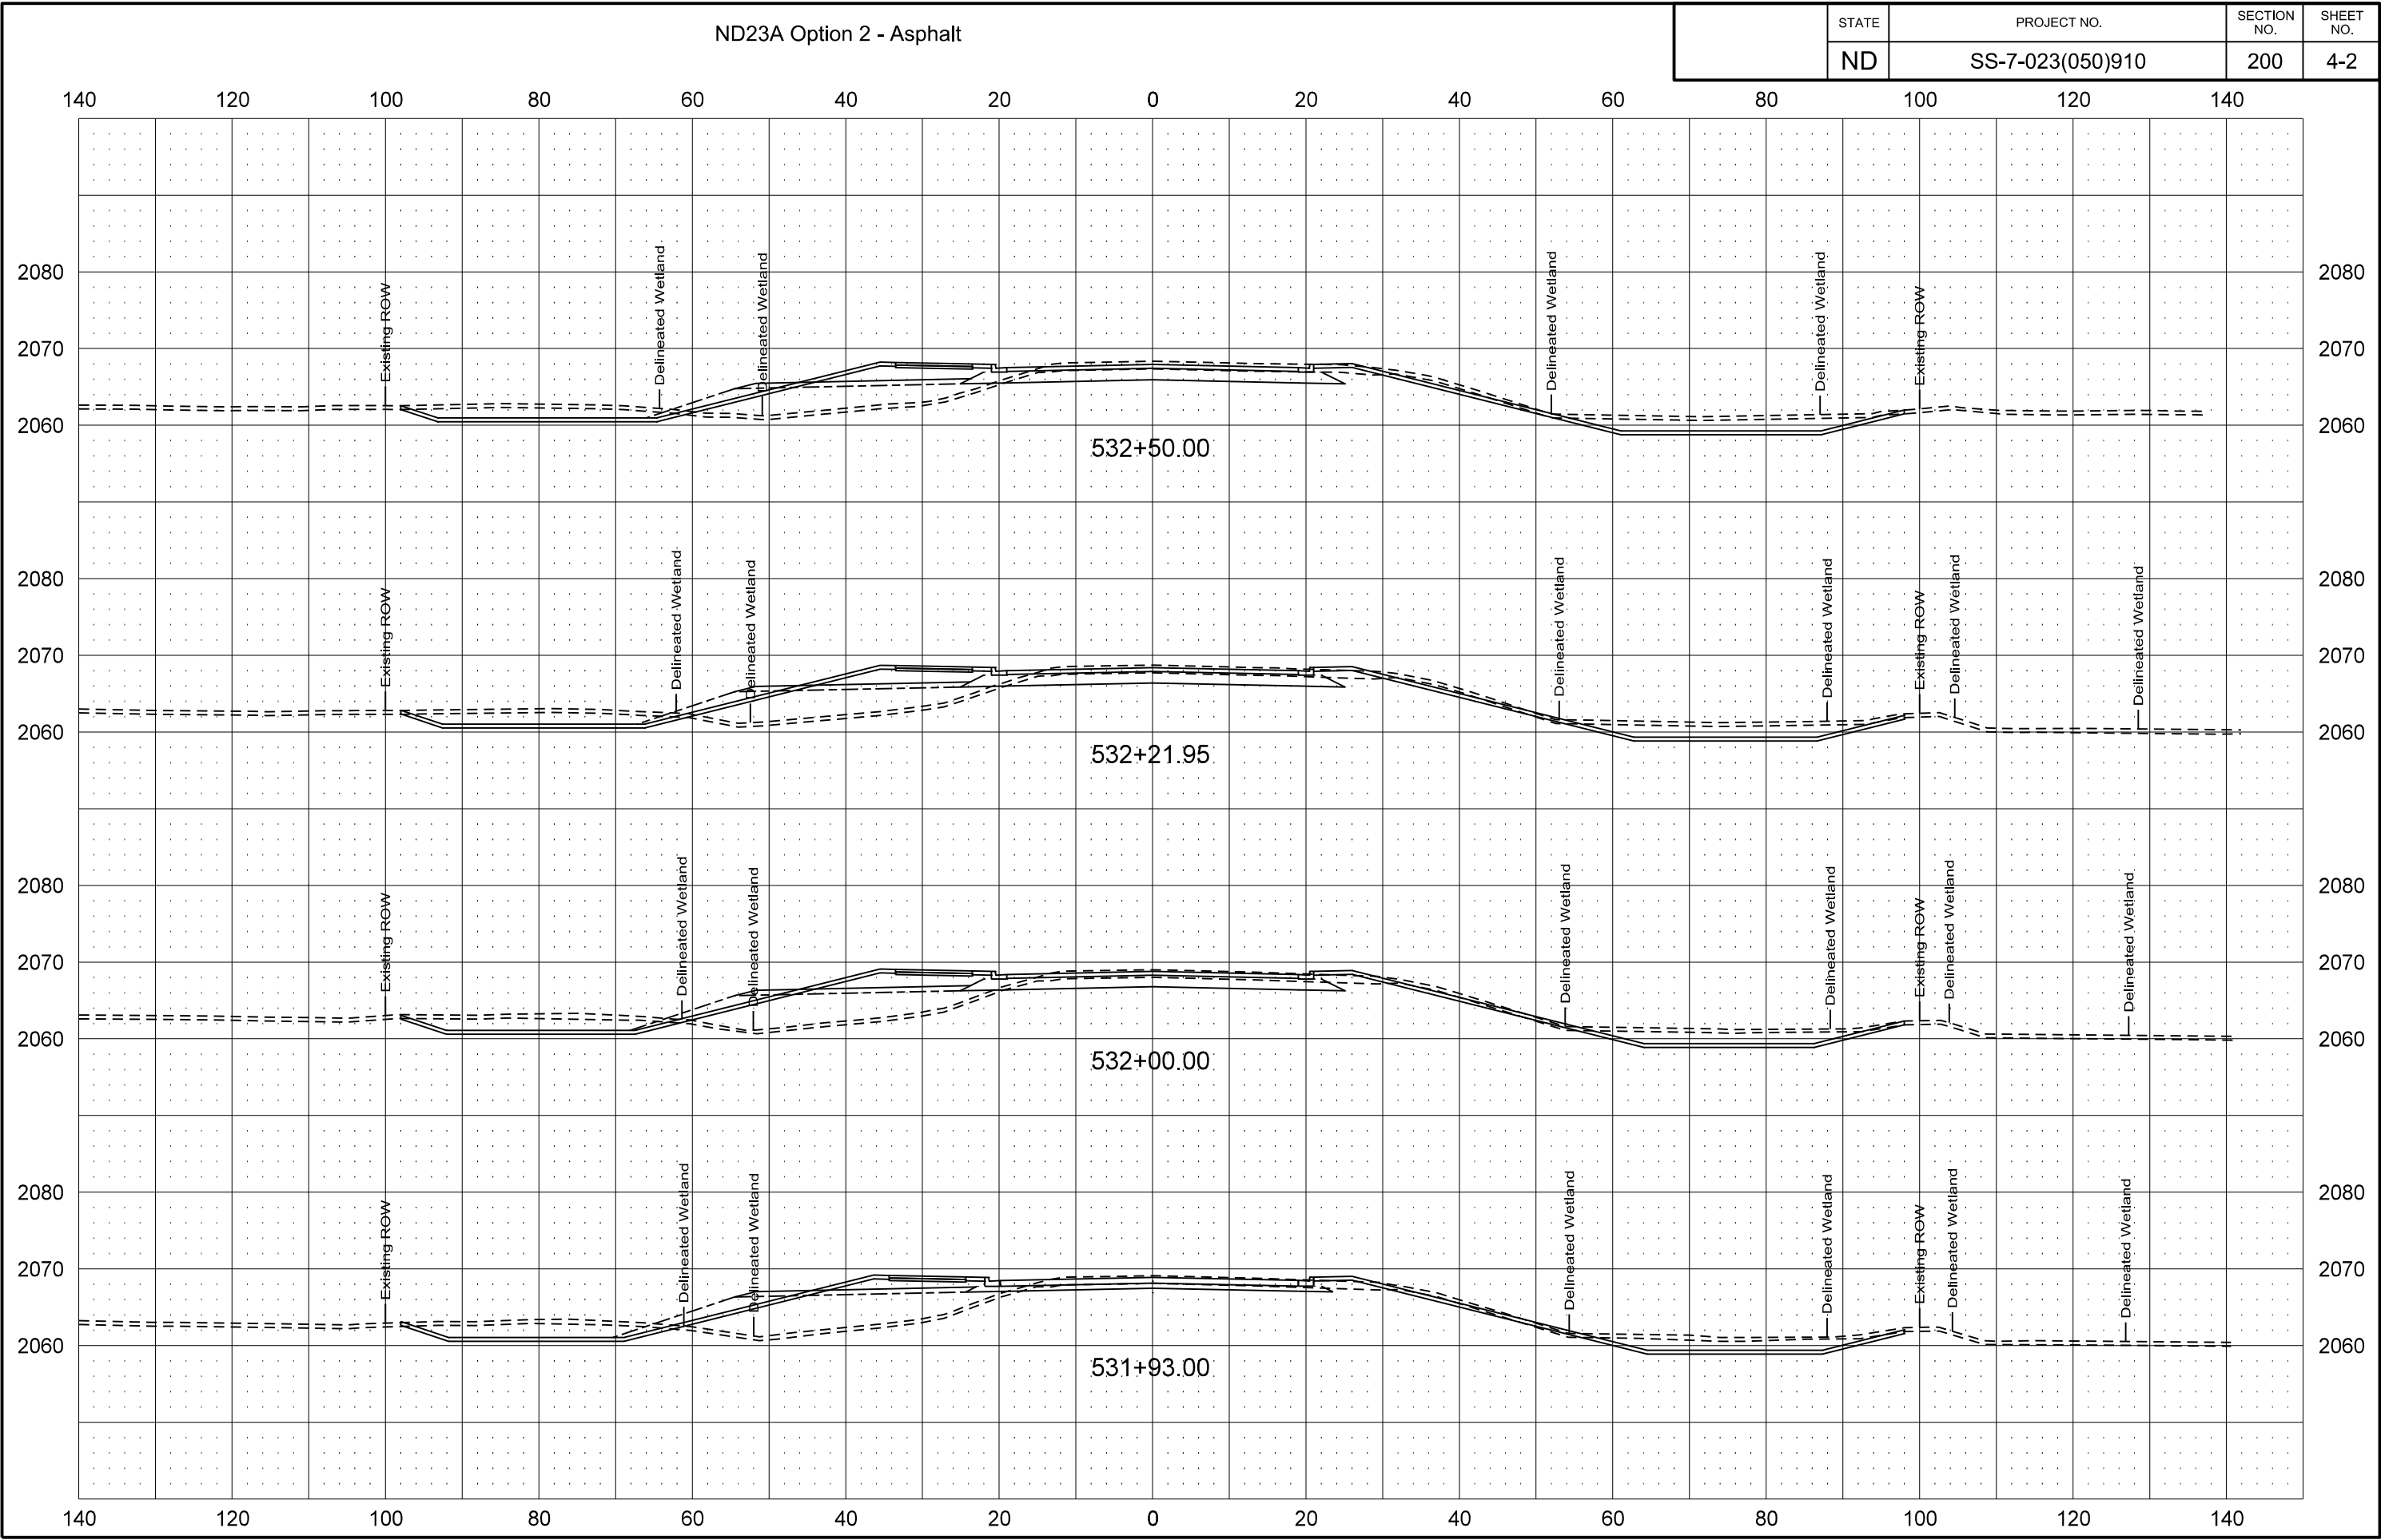


ND23A Option 2 - Asphalt

STATE	PROJECT NO.	SECTION NO.	SHEET NO.
ND	SS-7-023(050)910	200	5-2

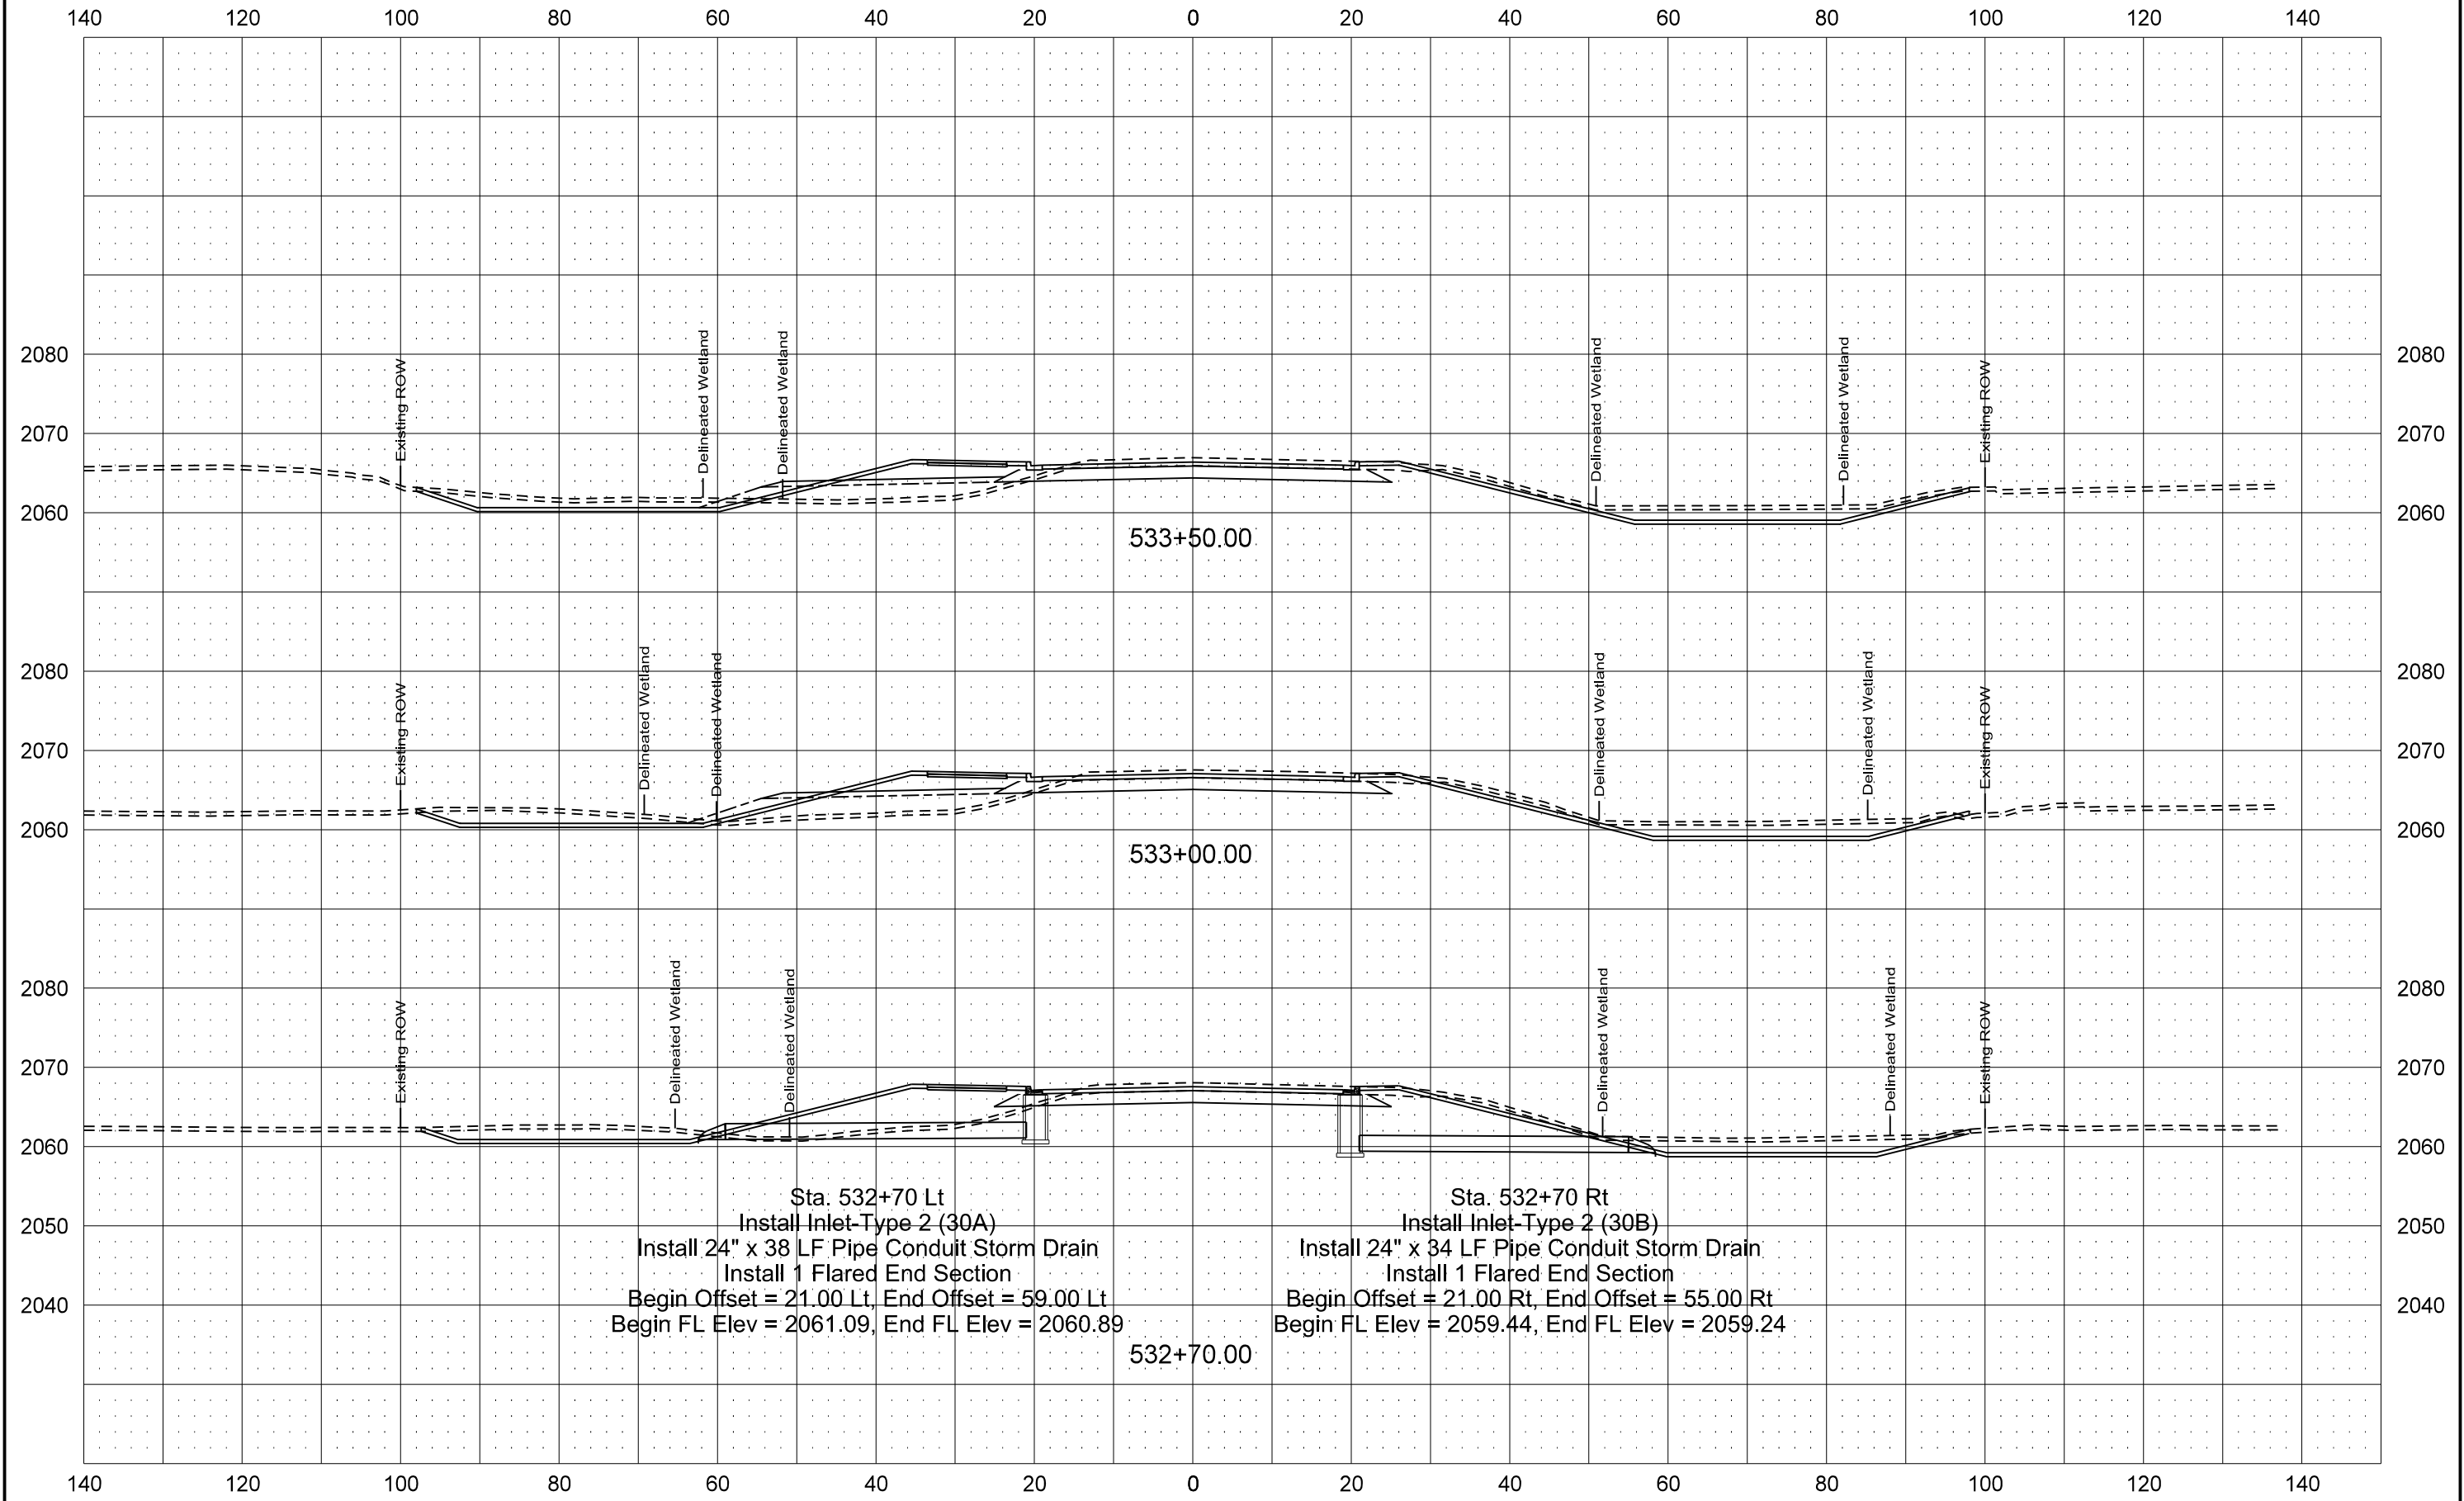


ND23A Option 2 - Asphalt

STATE	PROJECT NO.	SECTION NO.	SHEET NO.
ND	SS-7-023(050)910	200	6-2

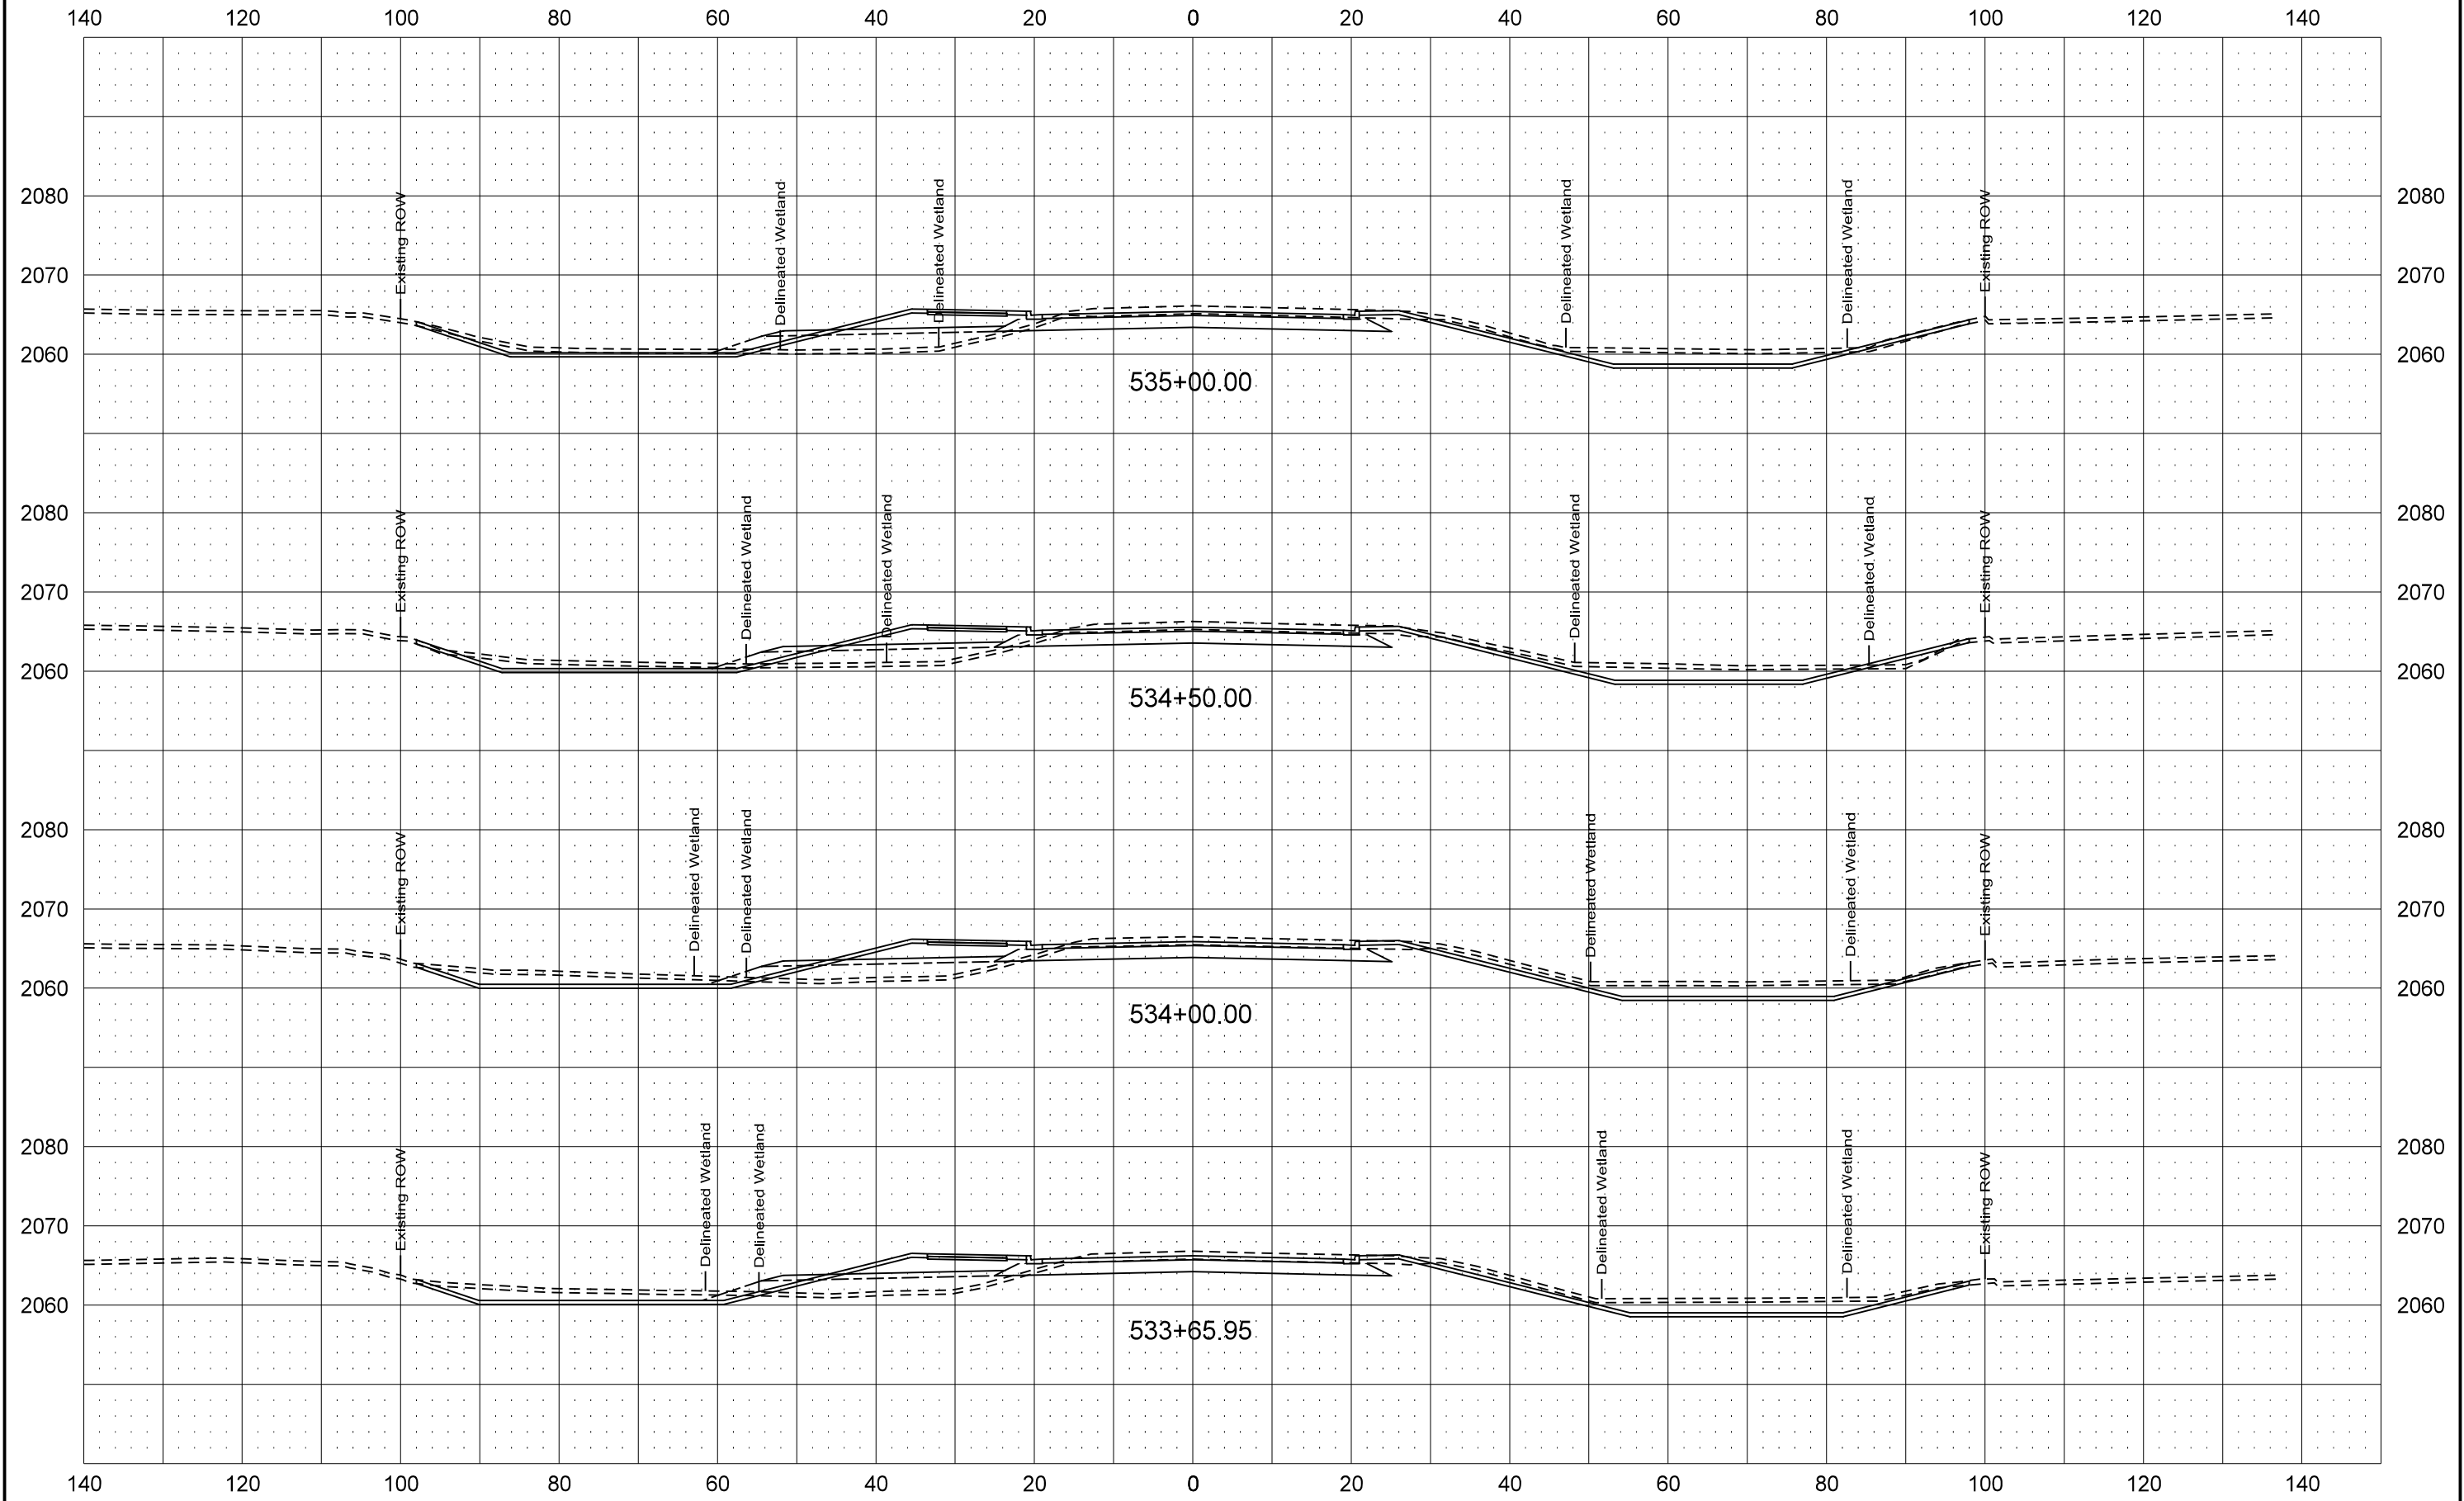


ND23A Option 2 - Asphalt

STATE	PROJECT NO.	SECTION NO.	SHEET NO.
ND	SS-7-023(050)910	200	7-2

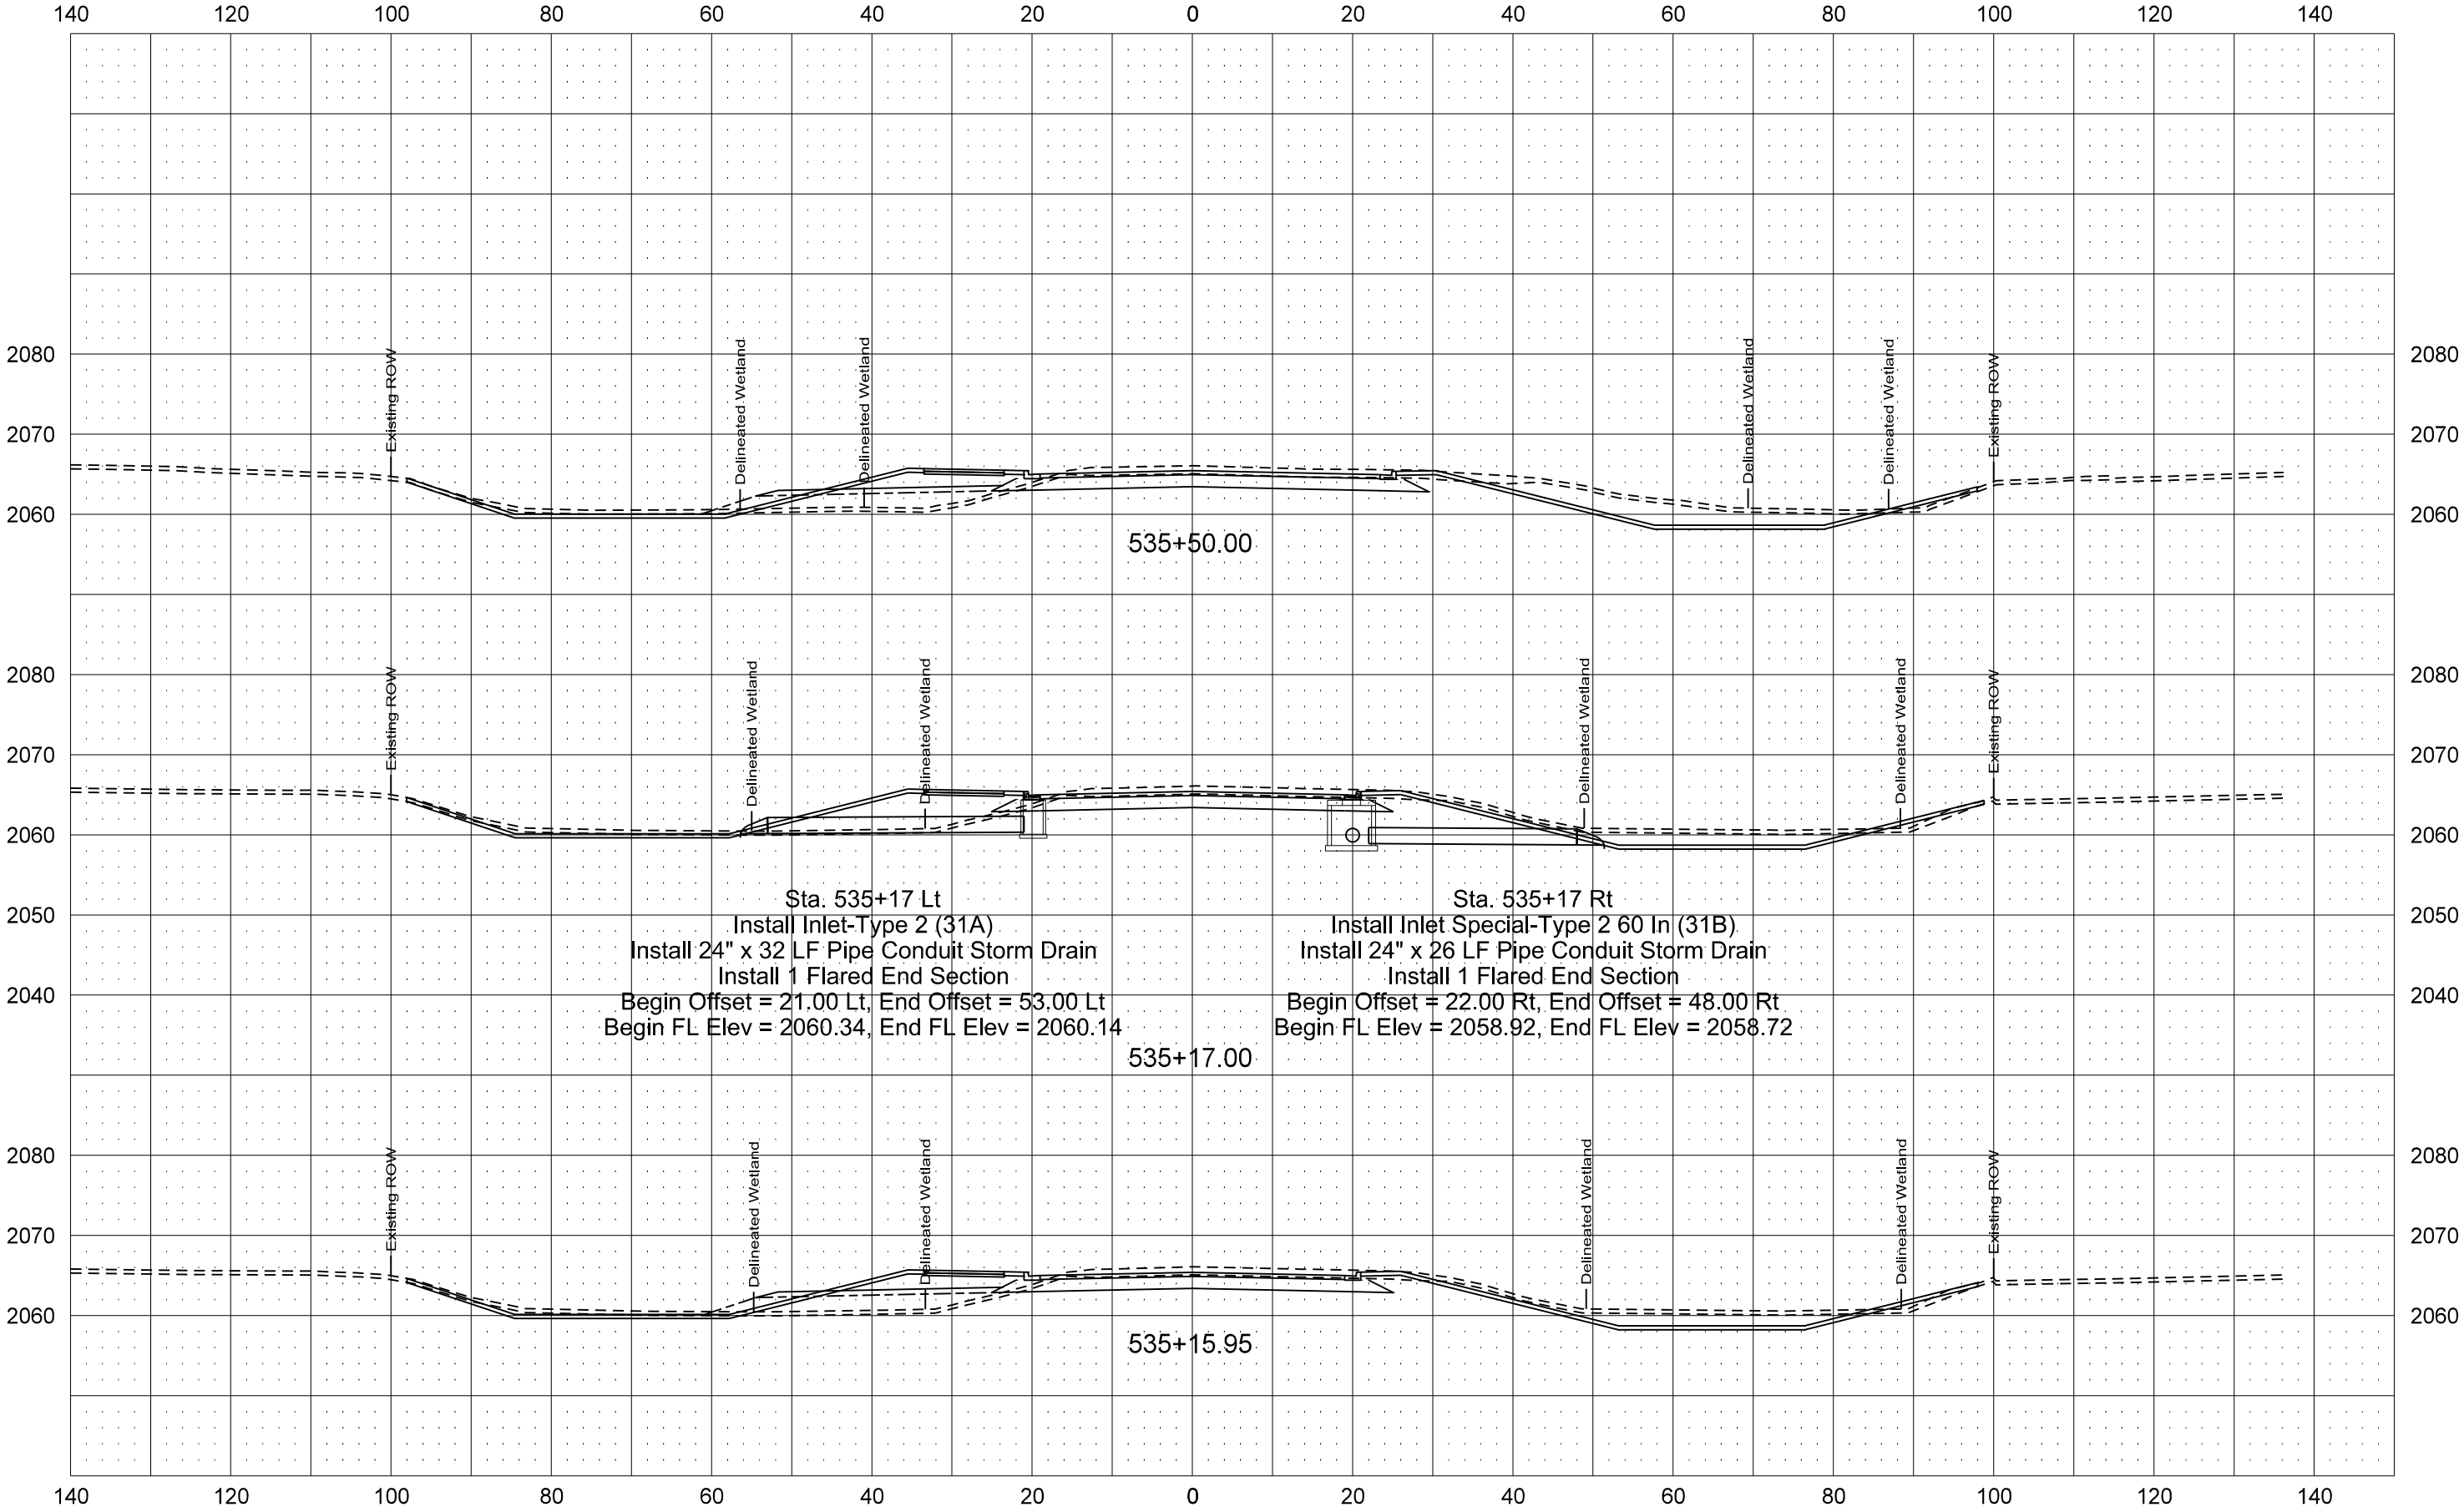


ND23A Option 2 - Asphalt

STATE	PROJECT NO.	SECTION NO.	SHEET NO.
ND	SS-7-023(050)910	200	8-2

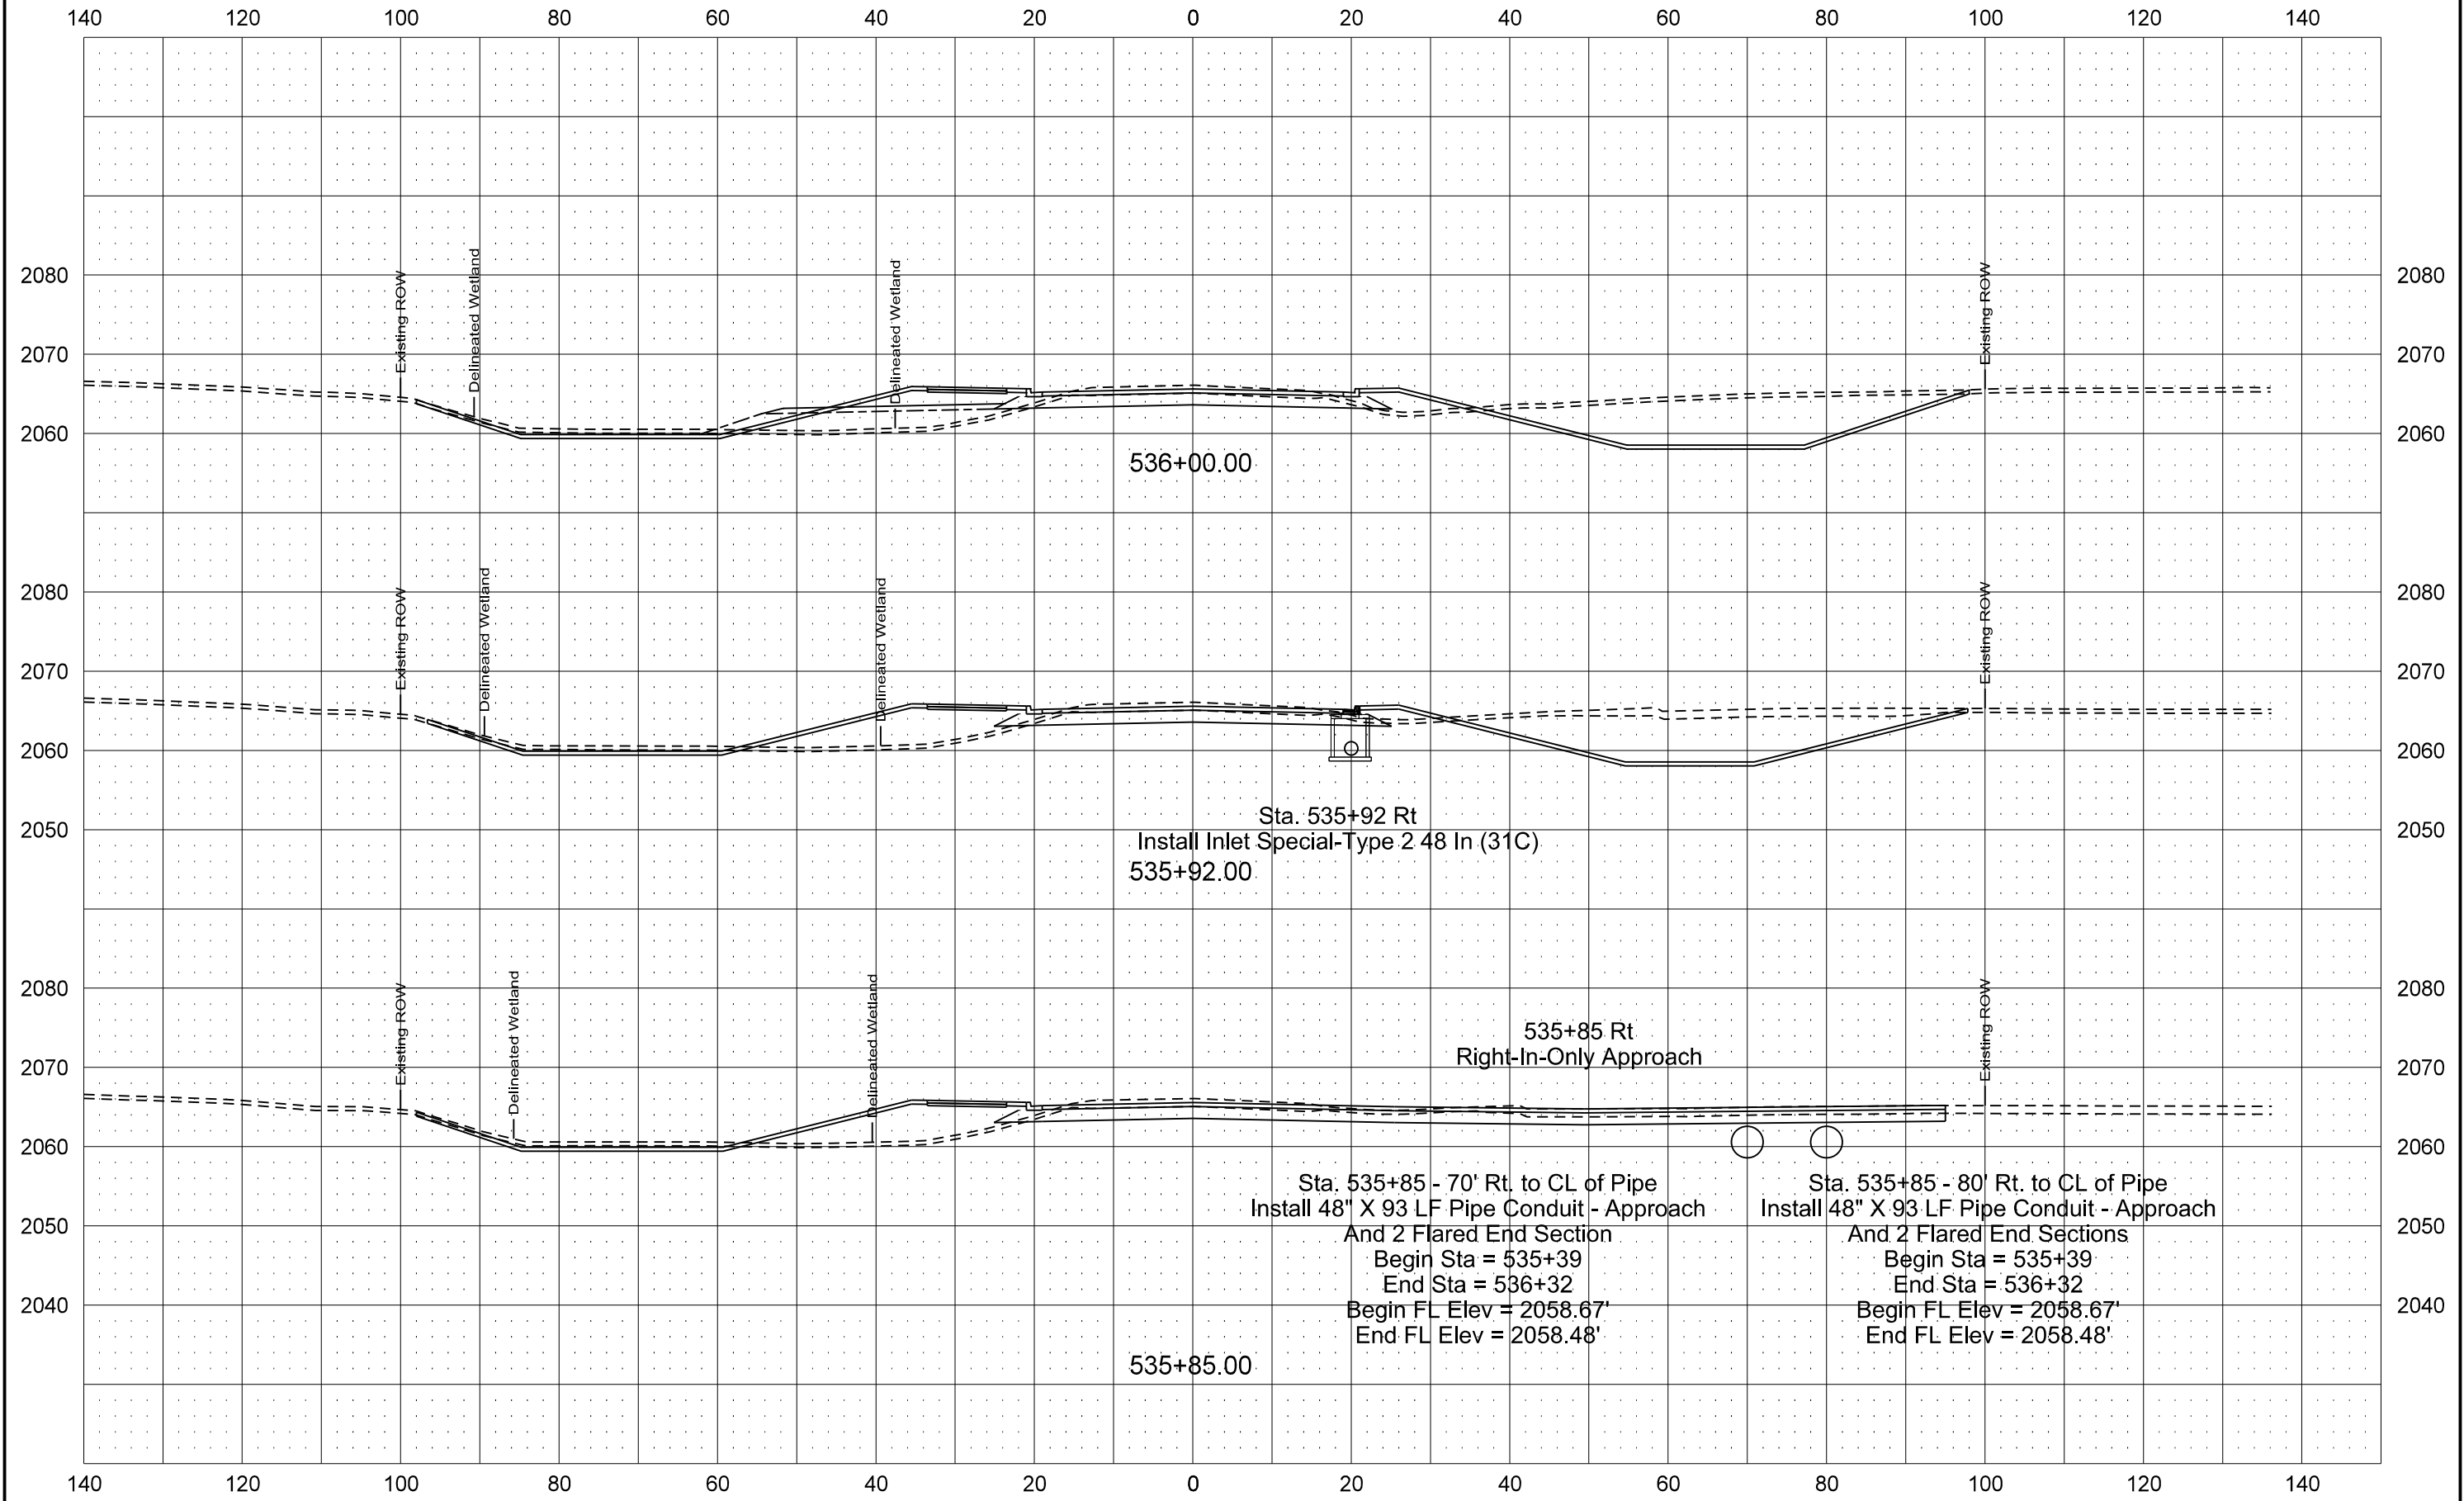


ND23A Option 2 - Asphalt

STATE	PROJECT NO.	SECTION NO.	SHEET NO.
ND	SS-7-023(050)910	200	9-2

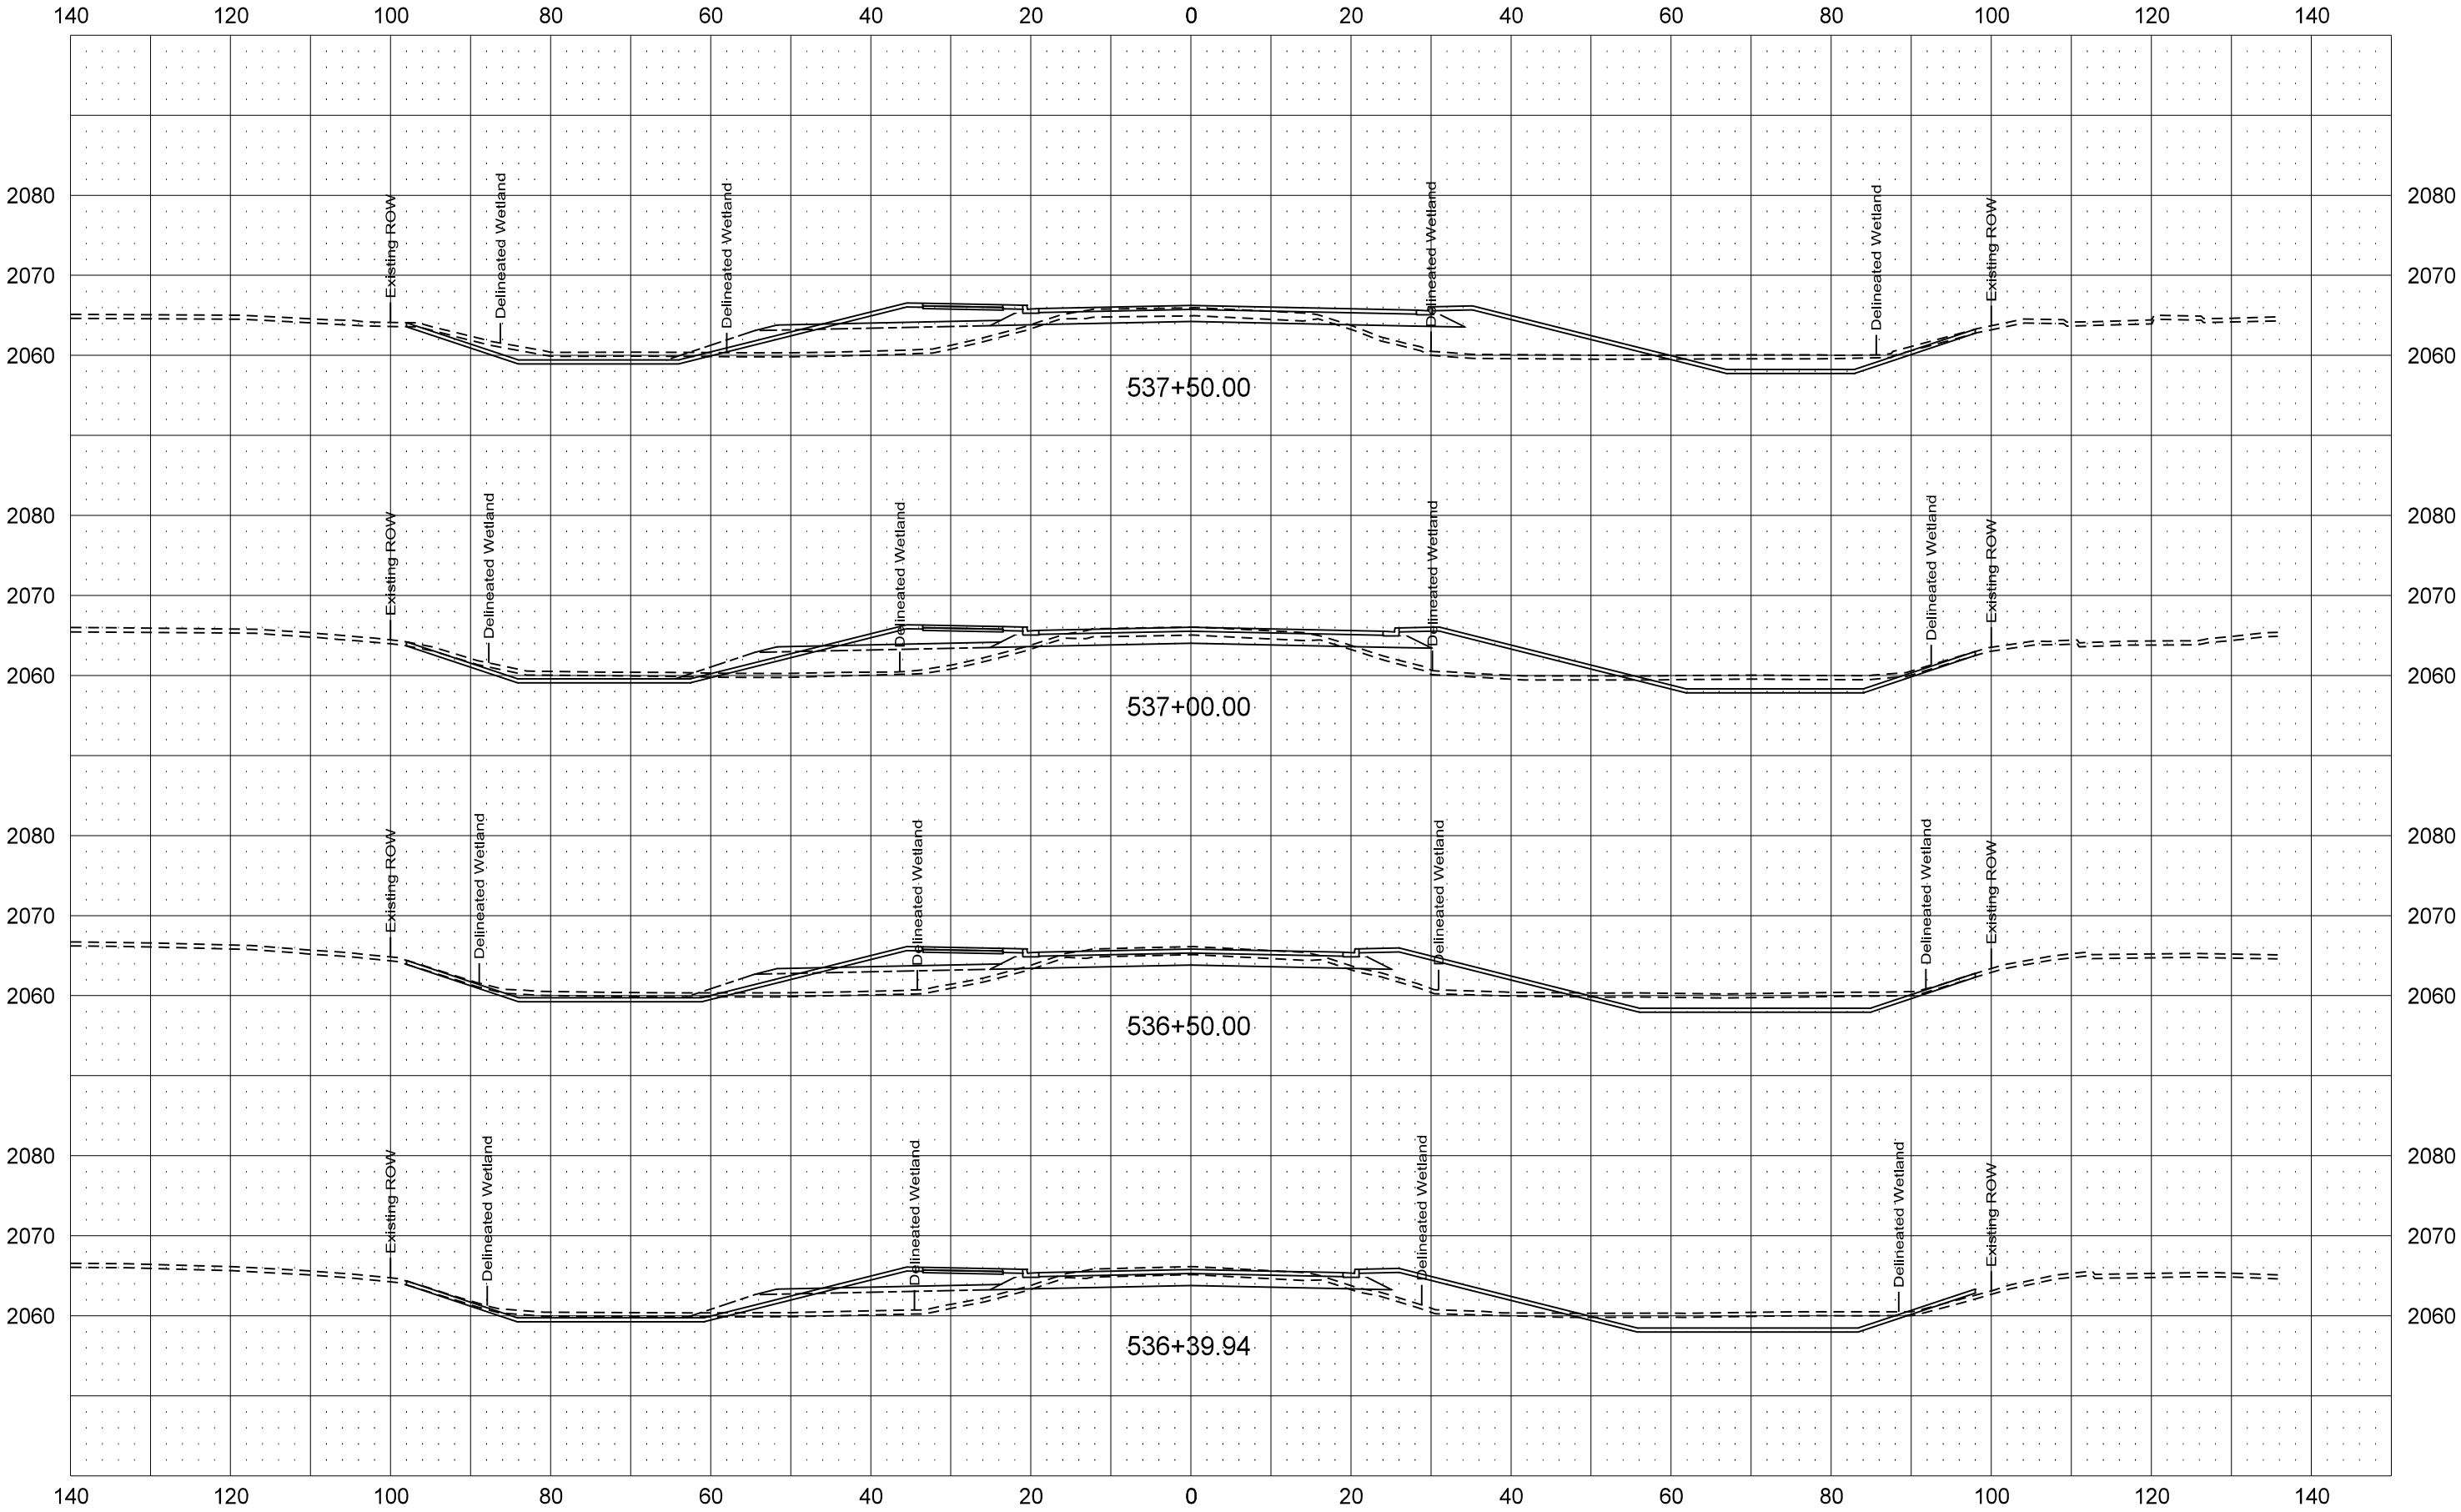


ND23A Option 2 - Asphalt

STATE	PROJECT NO.	SECTION NO.	SHEET NO.
ND	SS-7-023(050)910	200	10-2

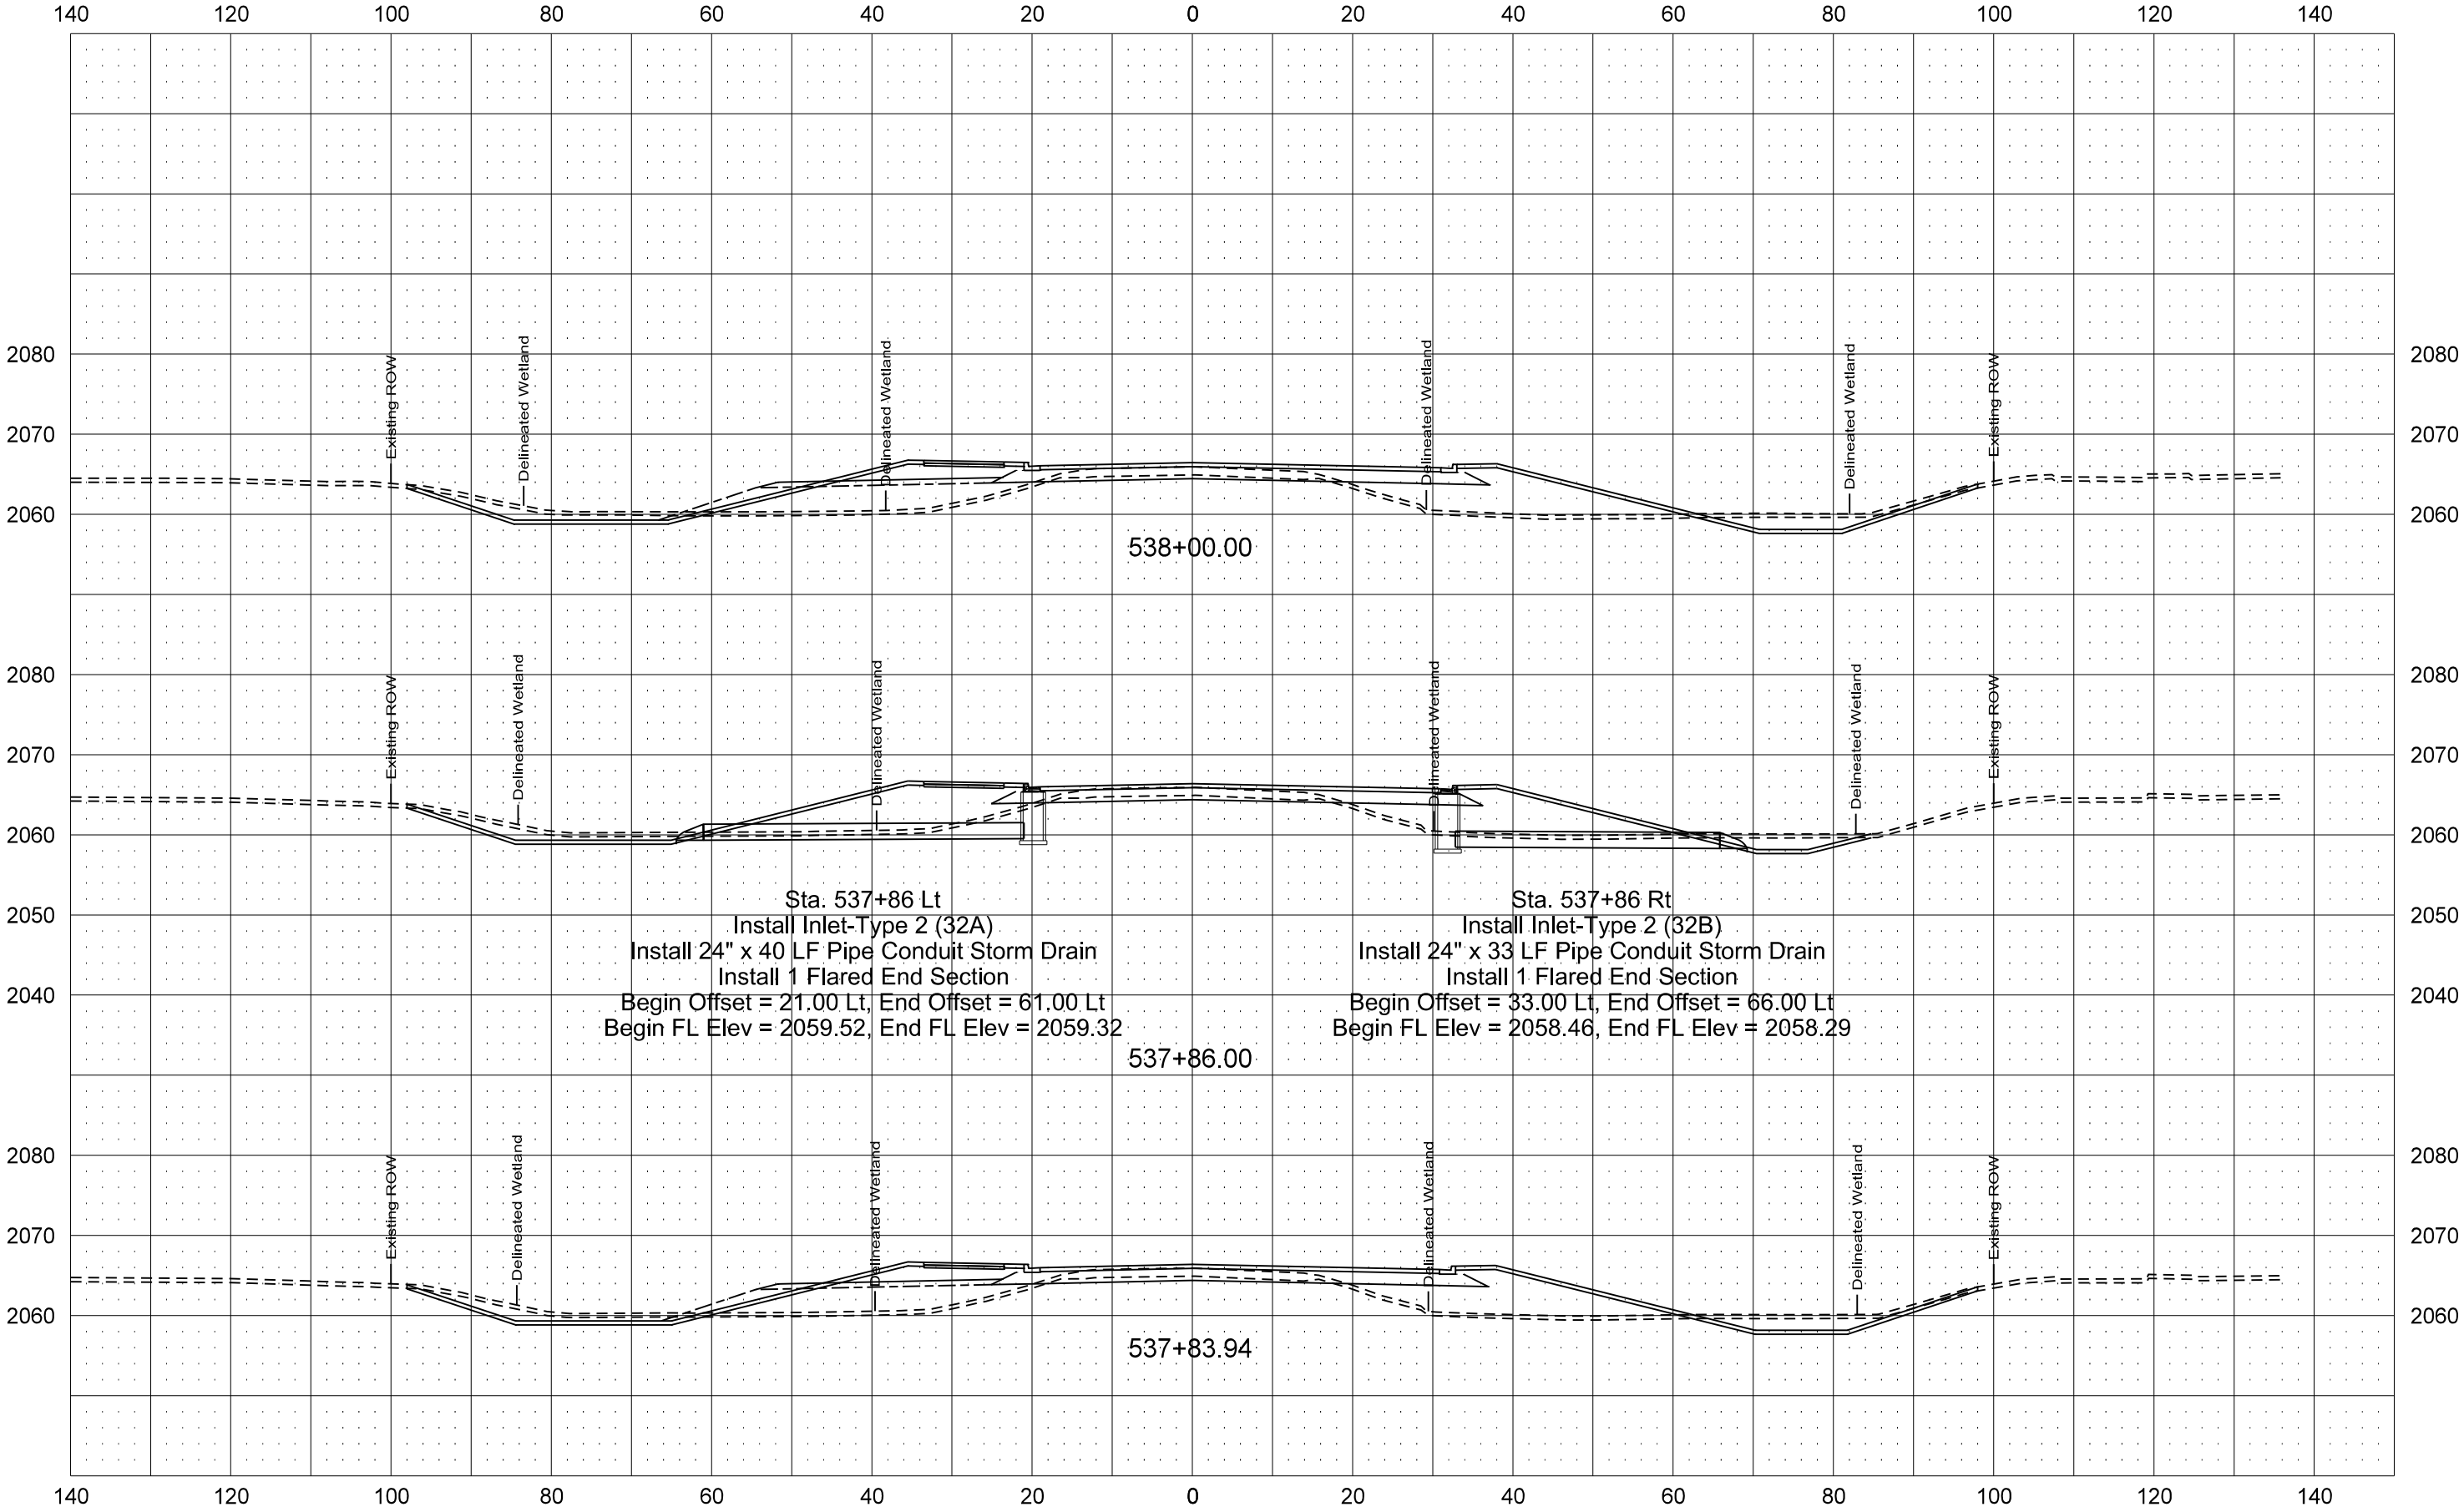

ND23A Option 2 - Asphalt

	STATE	PROJECT NO.	SECTION NO.	SHEET NO.
	ND	SS-7-023(050)910	200	11-2

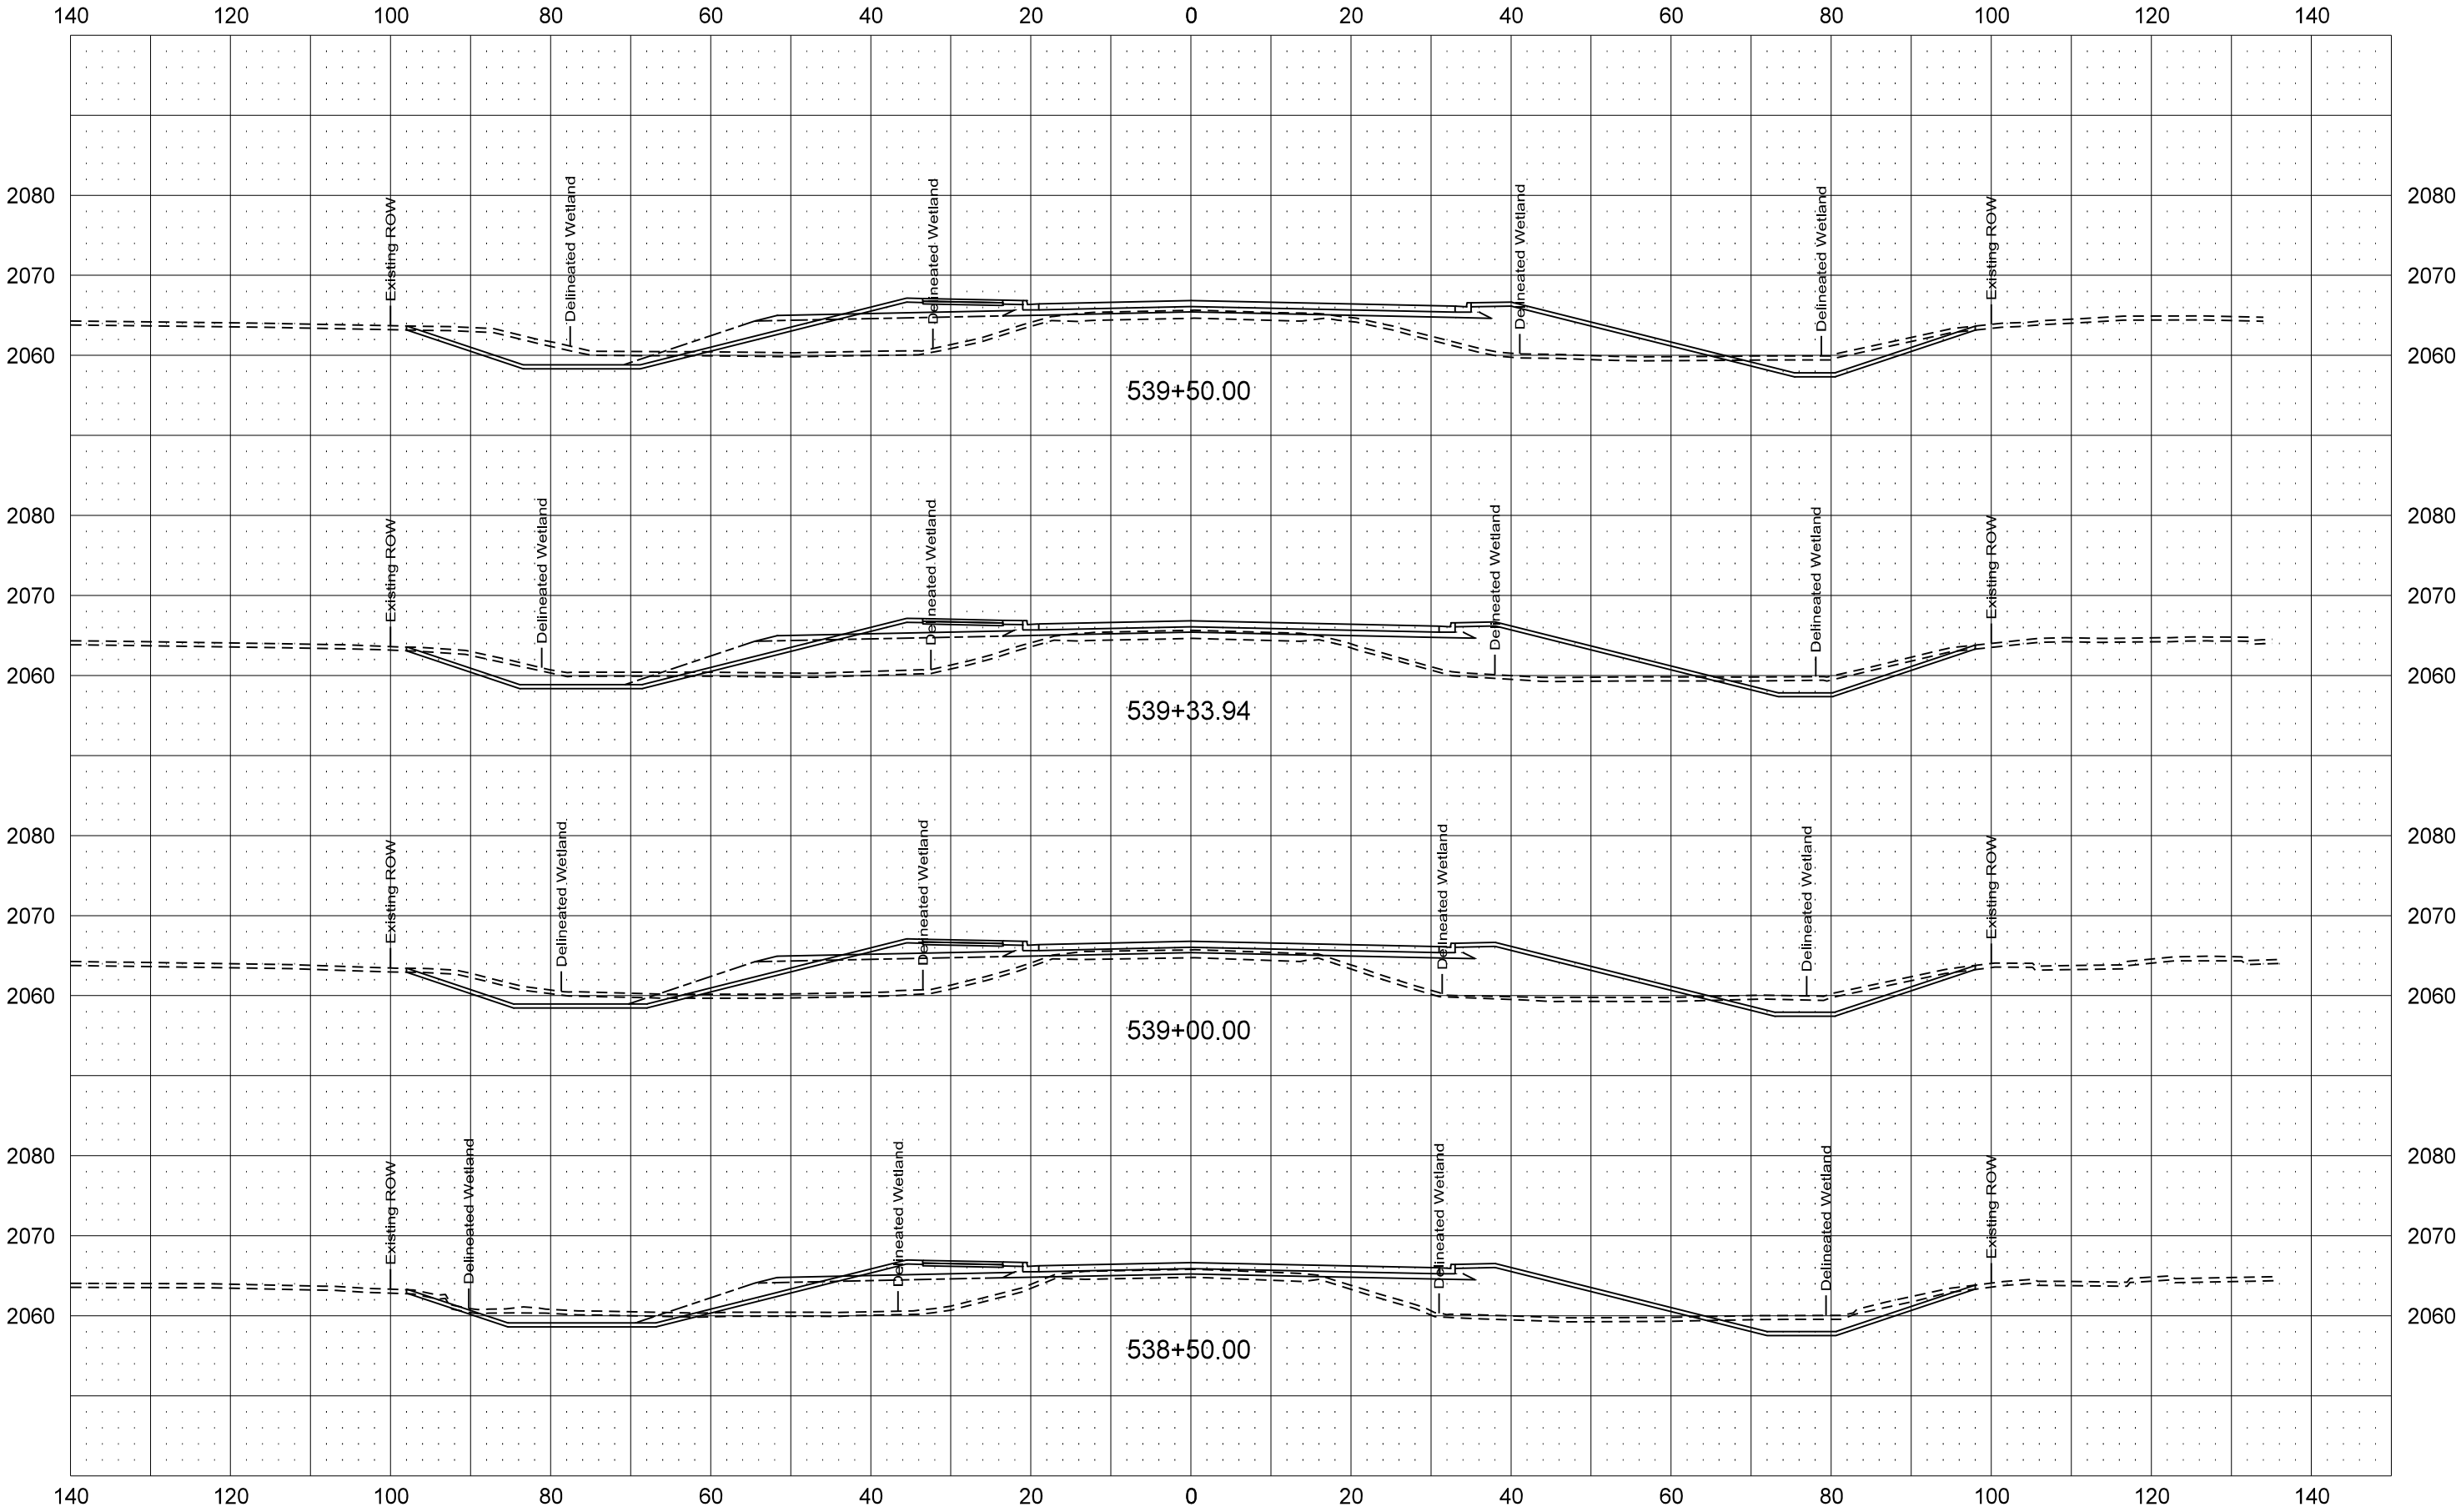

ND23A Option 2 - Asphalt

STATE

PROJECT NO.

SECTION NO.


SHEET NO.

ND

SS-7-023(050)910


200

12-2

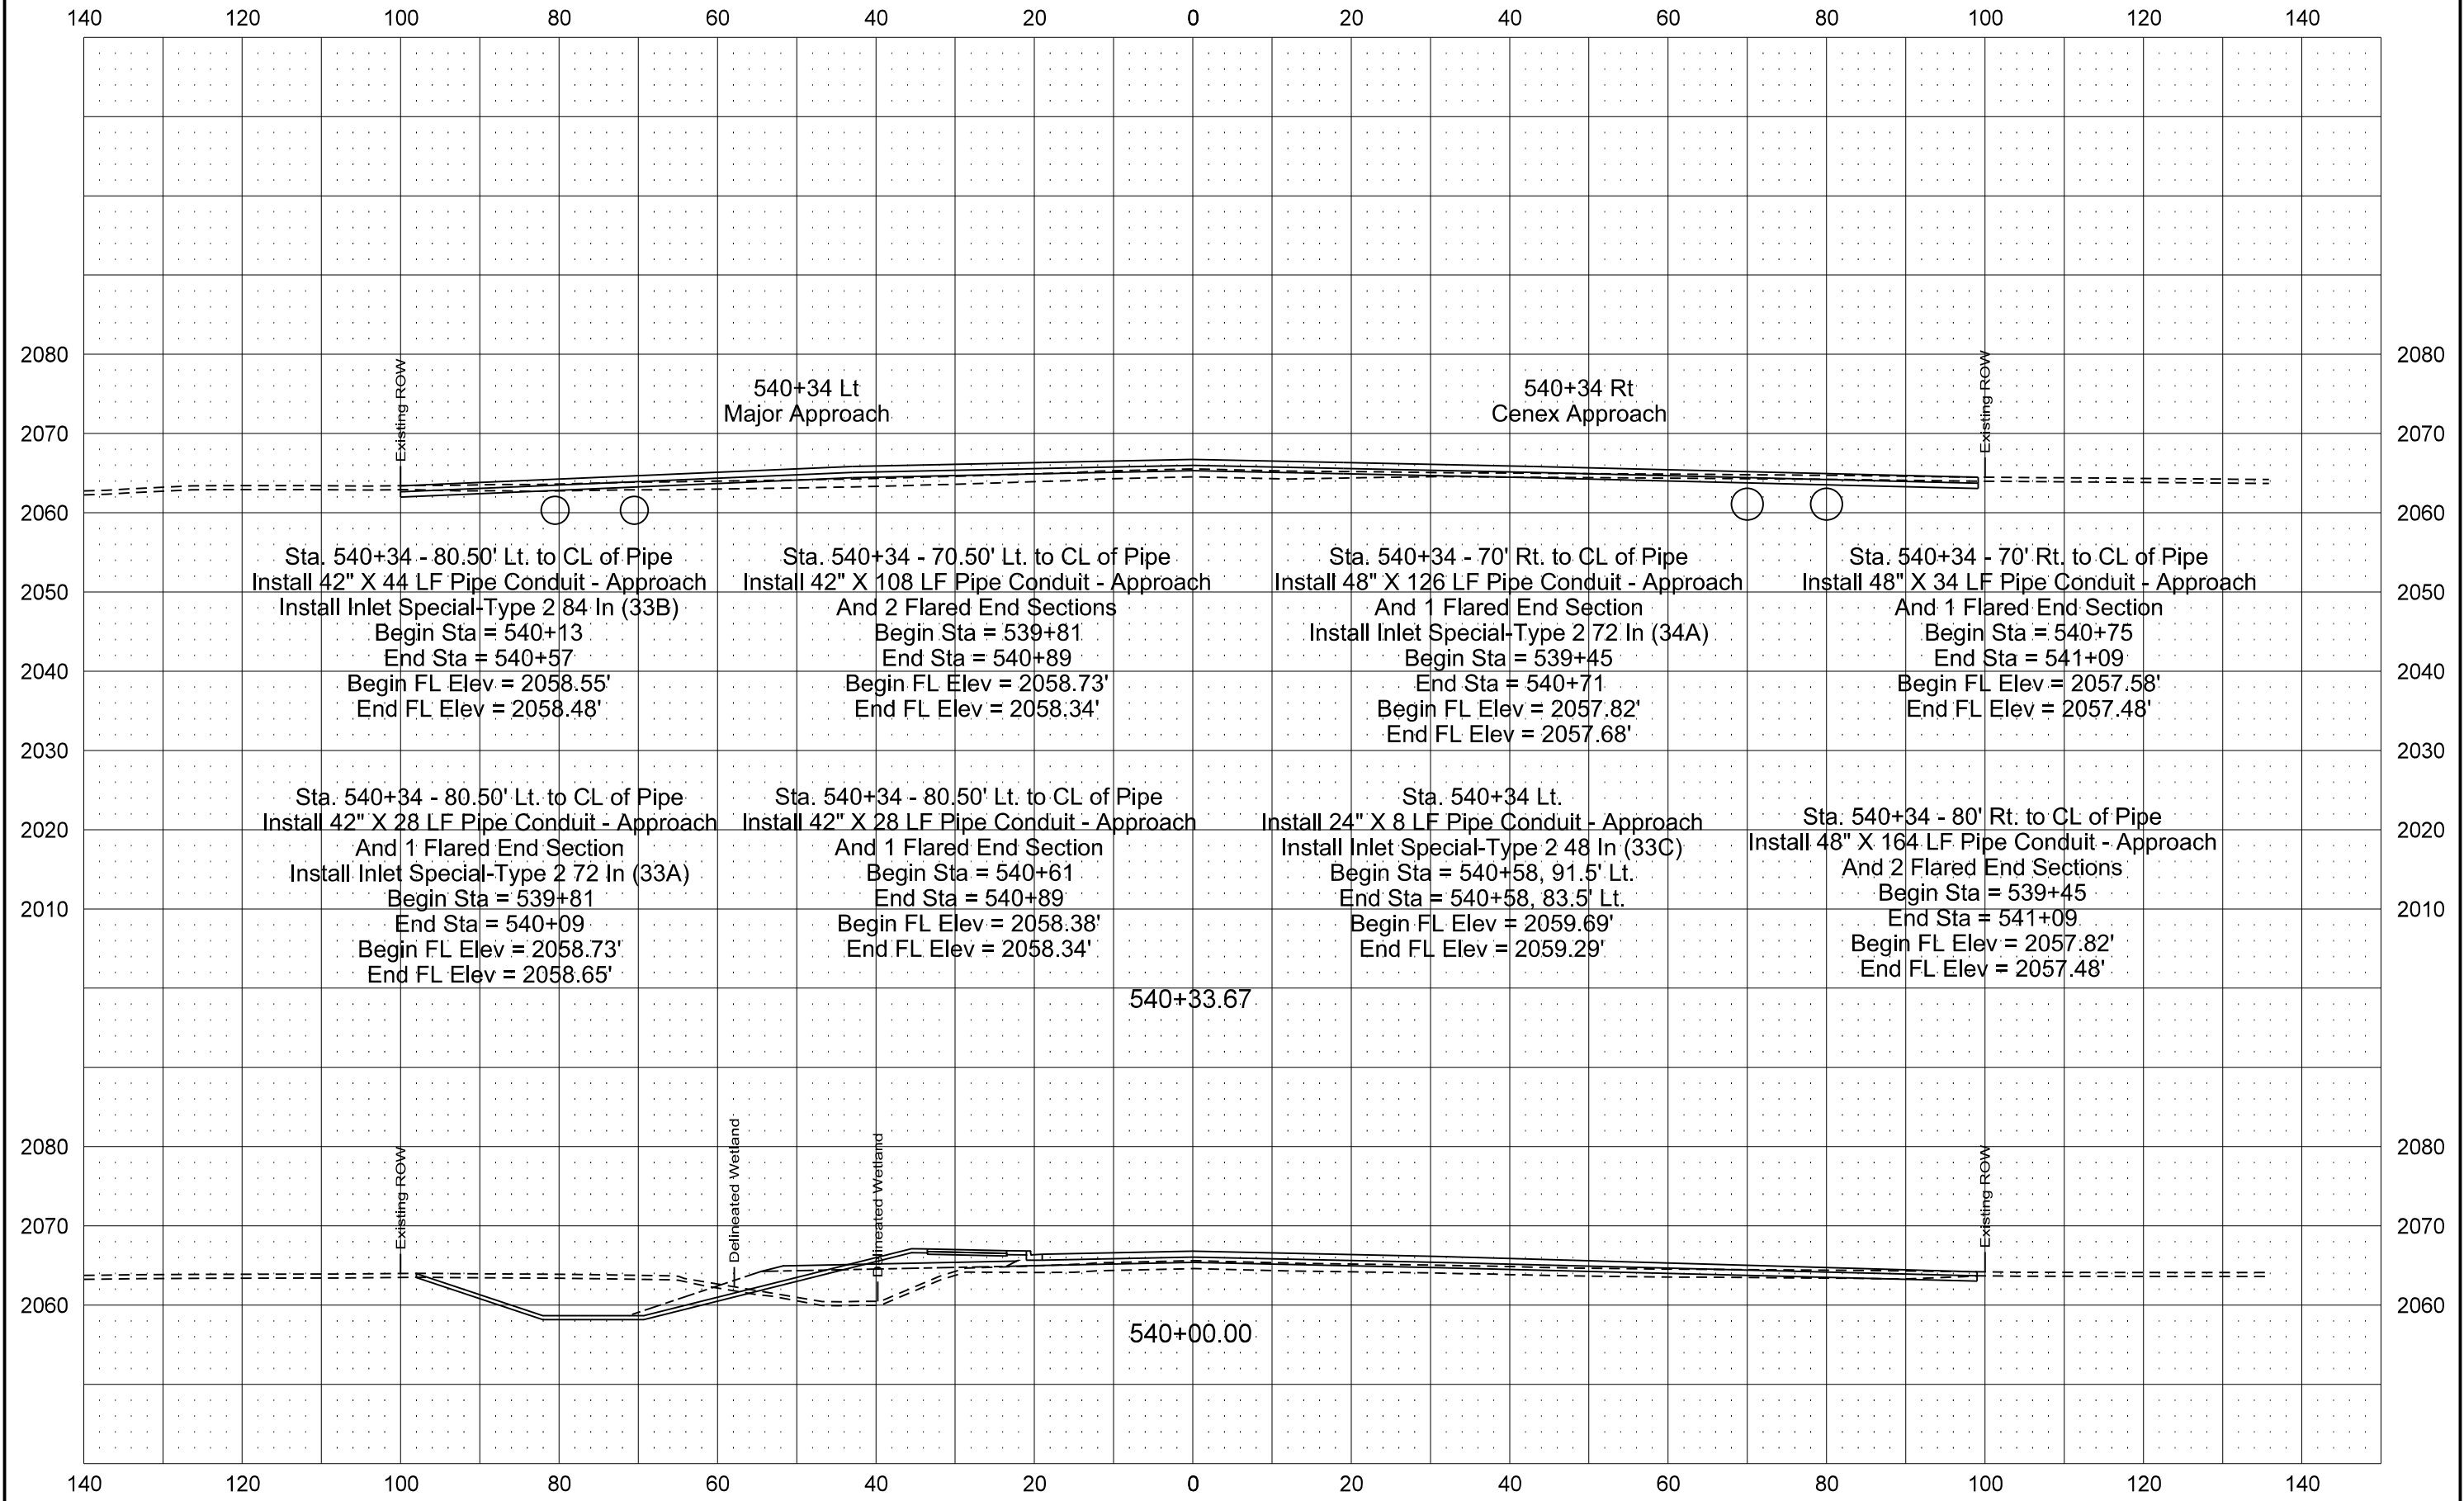


ND23A Option 2 - Asphalt

	STATE	PROJECT NO.	SECTION NO.	SHEET NO.
	ND	SS-7-023(050)910	200	13-2

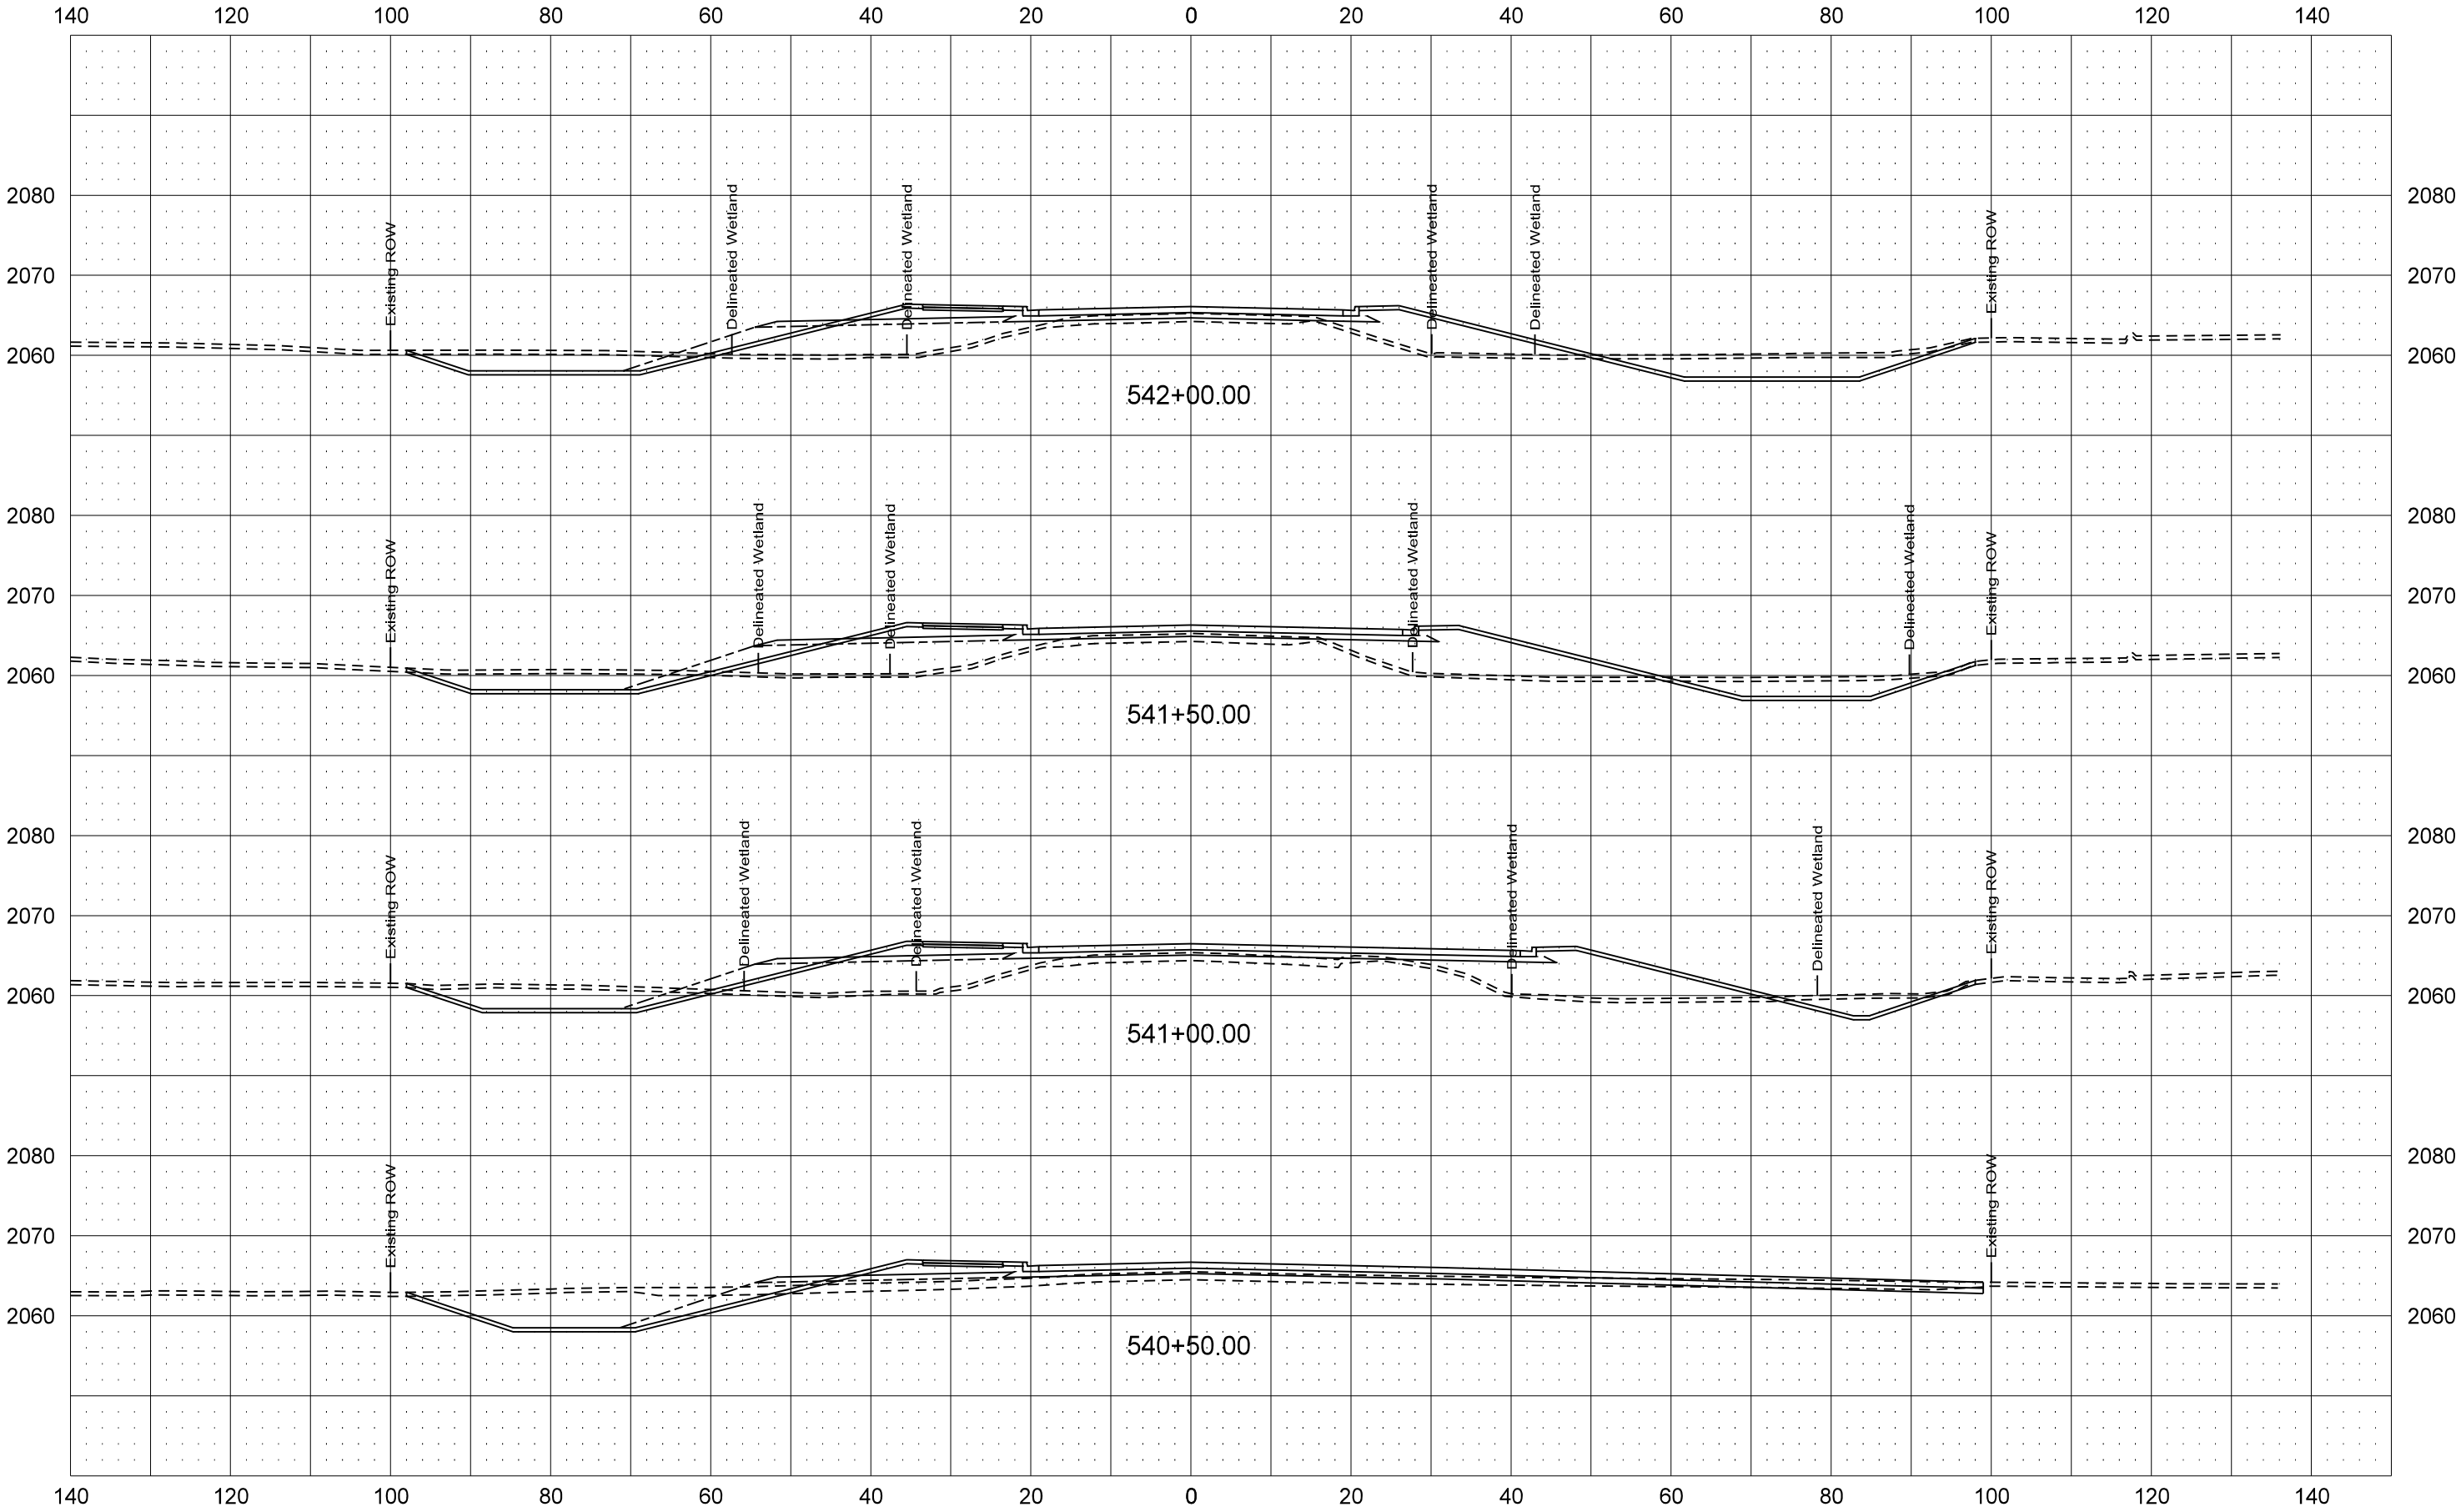


ND23A Option 2 - Asphalt

	STATE	PROJECT NO.	SECTION NO.	SHEET NO.
	ND	SS-7-023(050)910	200	14-2

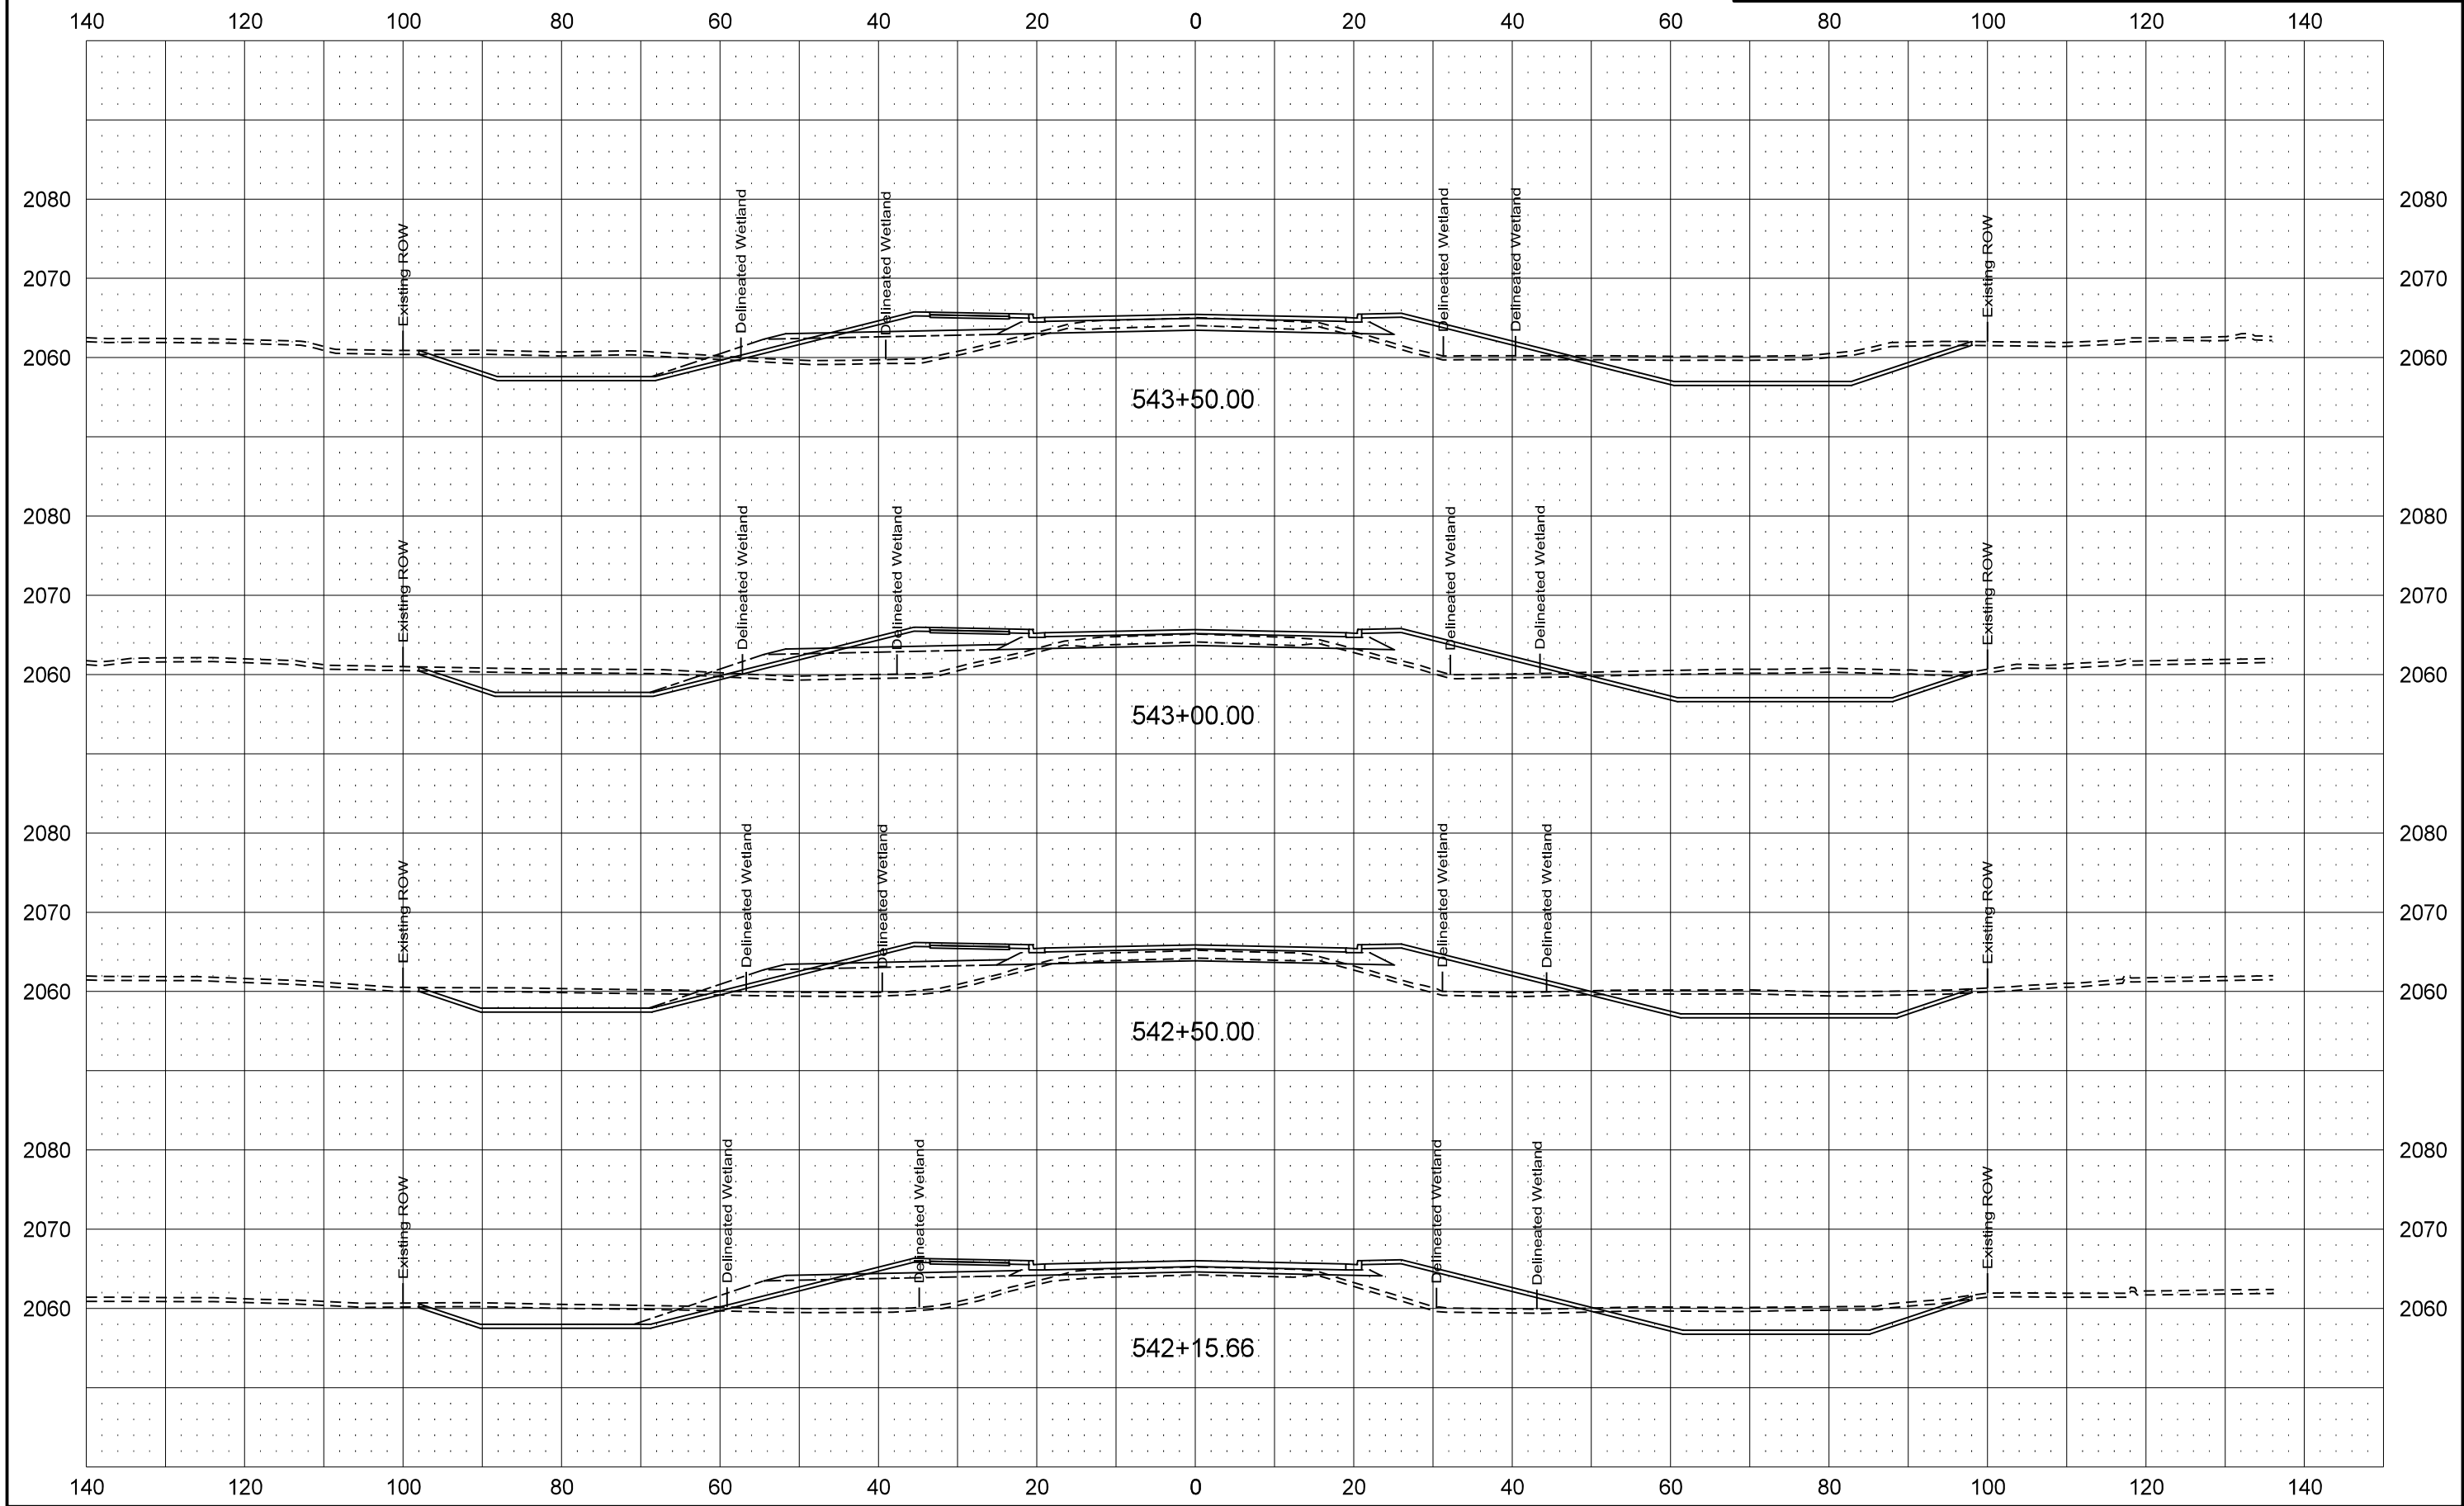

ND23A Option 2 - Asphalt

STATE	PROJECT NO.	SECTION NO.	SHEET NO.
ND	SS-7-023(050)910	200	15-2

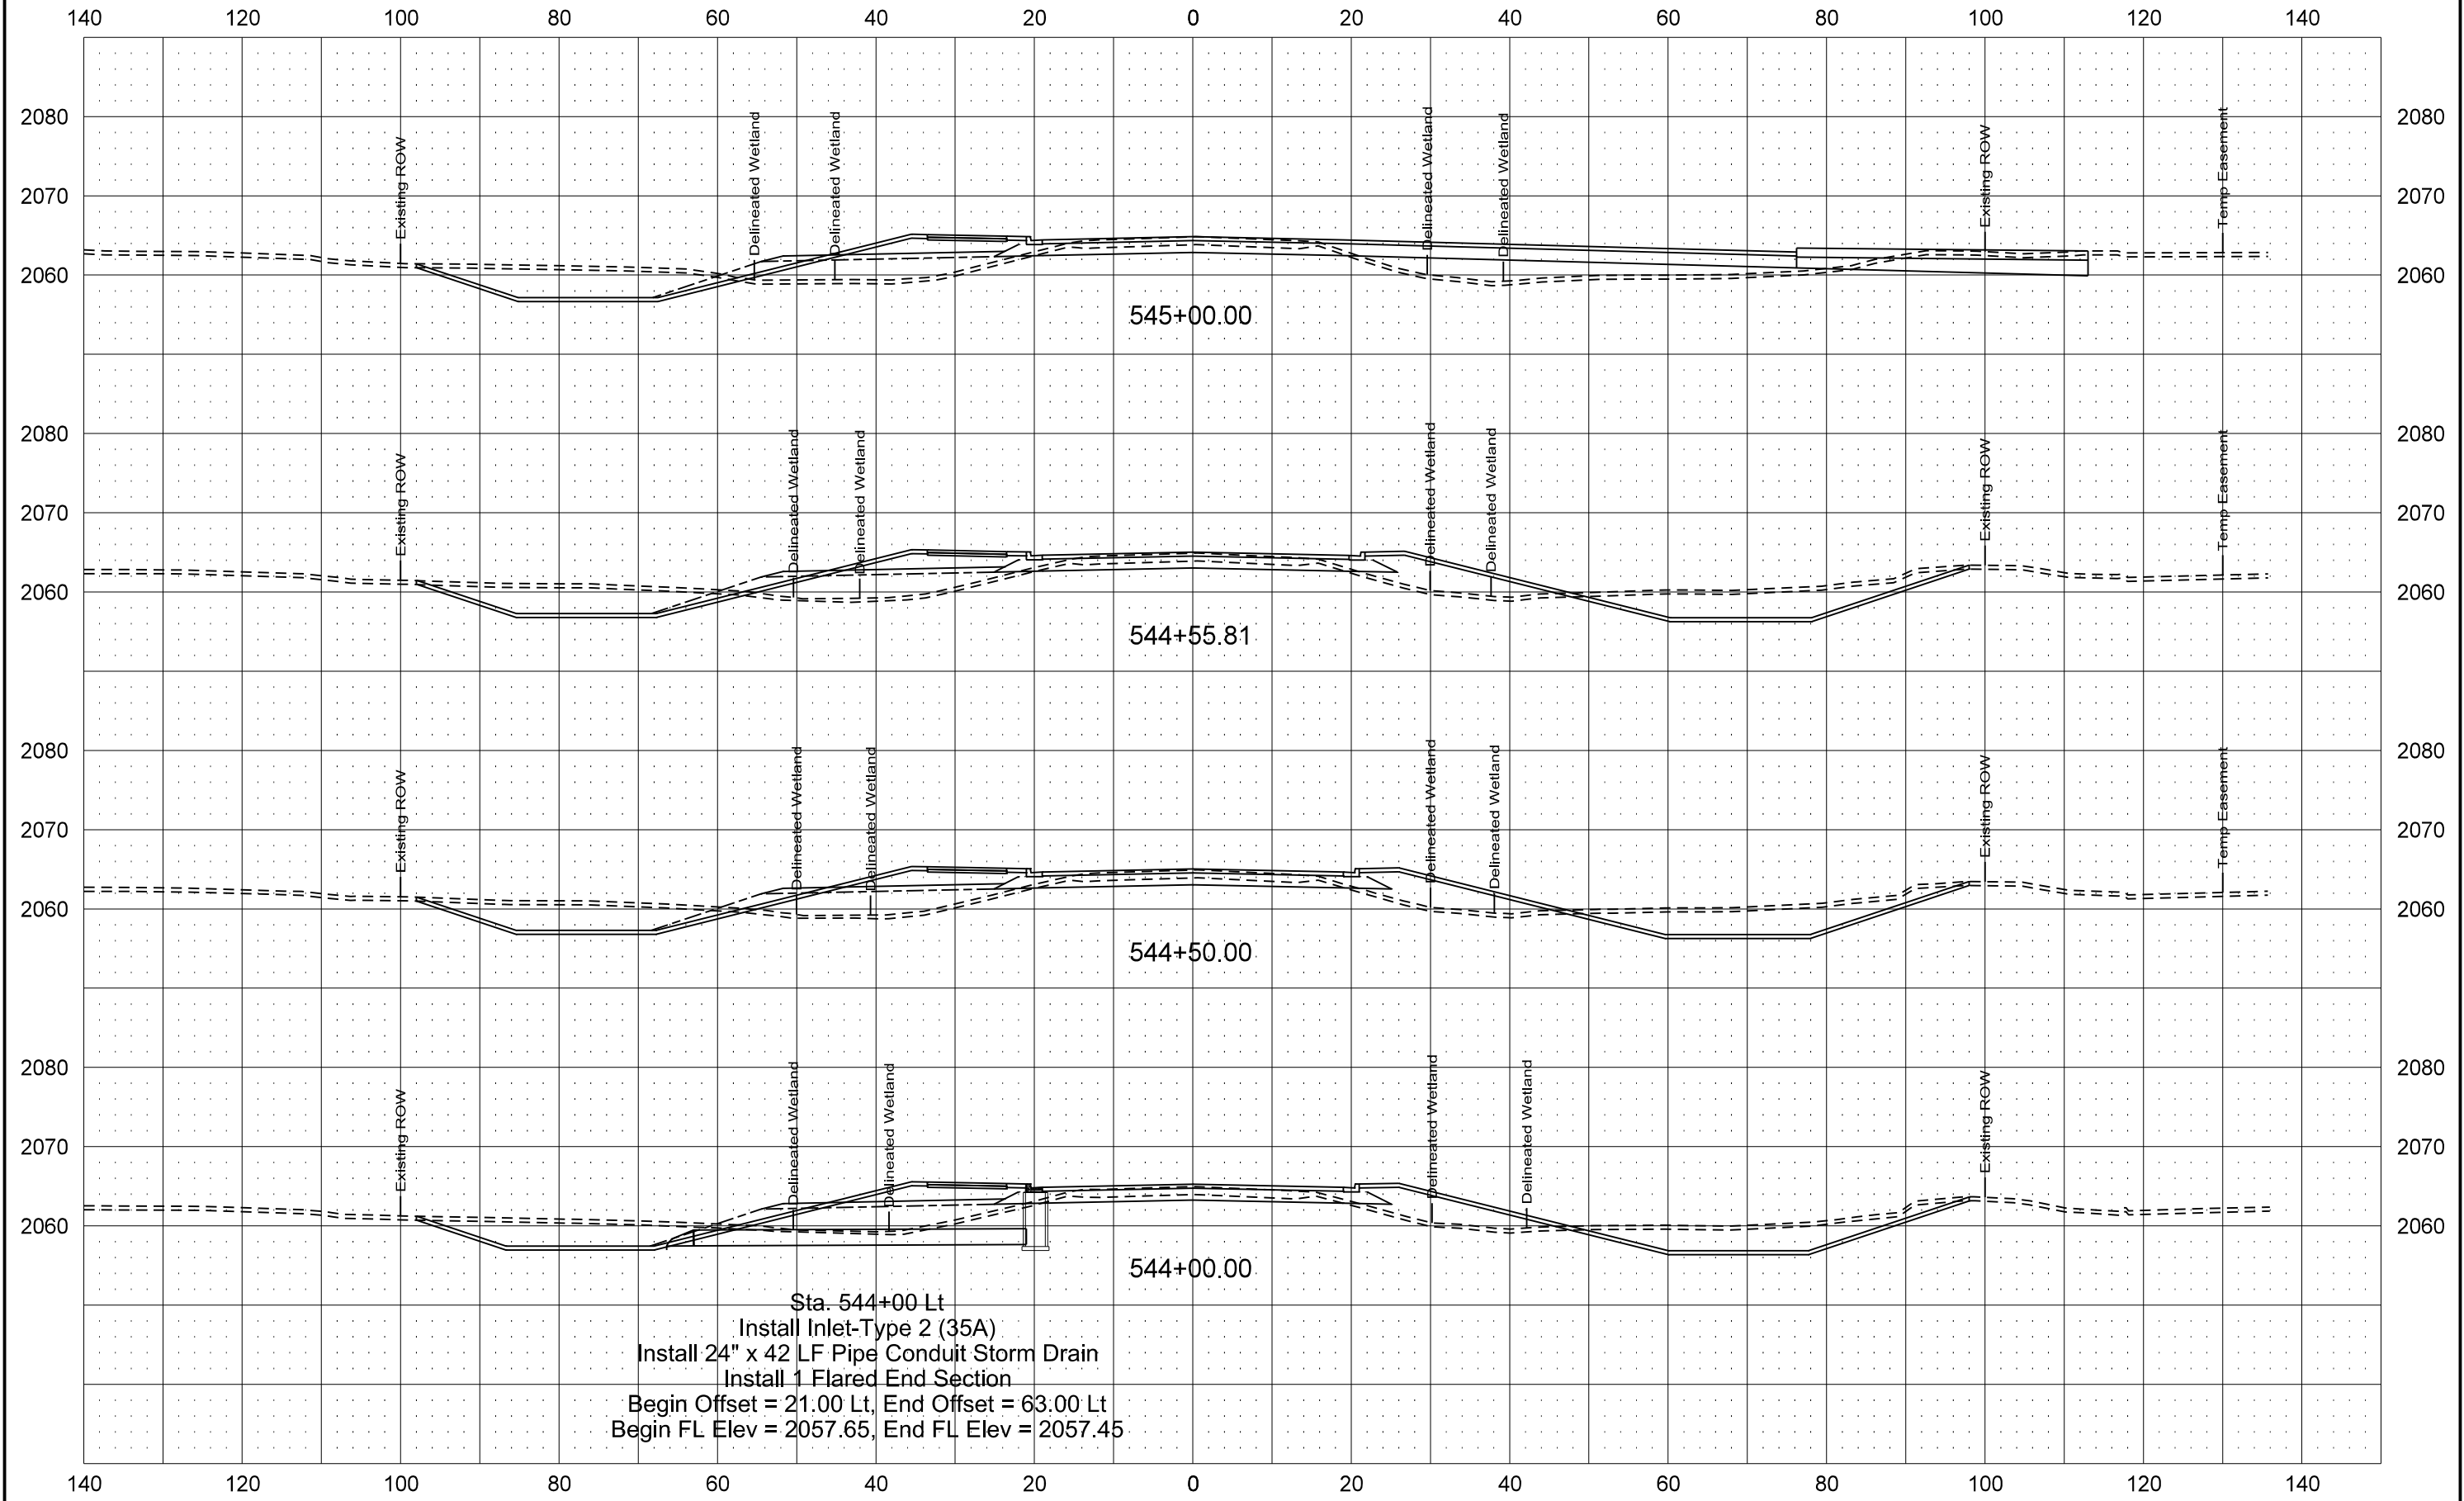

Sta. 544+00 Lt
Install Inlet-Type 2 (35A)
Install 24" x 42 LF Pipe Conduit Storm Drain
Install 1 Flared End Section
Begin Offset = 21.00 Lt, End Offset = 63.00 Lt
Begin FL Elev = 2057.65, End FL Elev = 2057.45

ND23A Option 2 - Asphalt

STATE

PROJECT NO.

SECTION NO.


SHEET NO.

ND

SS-7-023(050)910


200

16-2

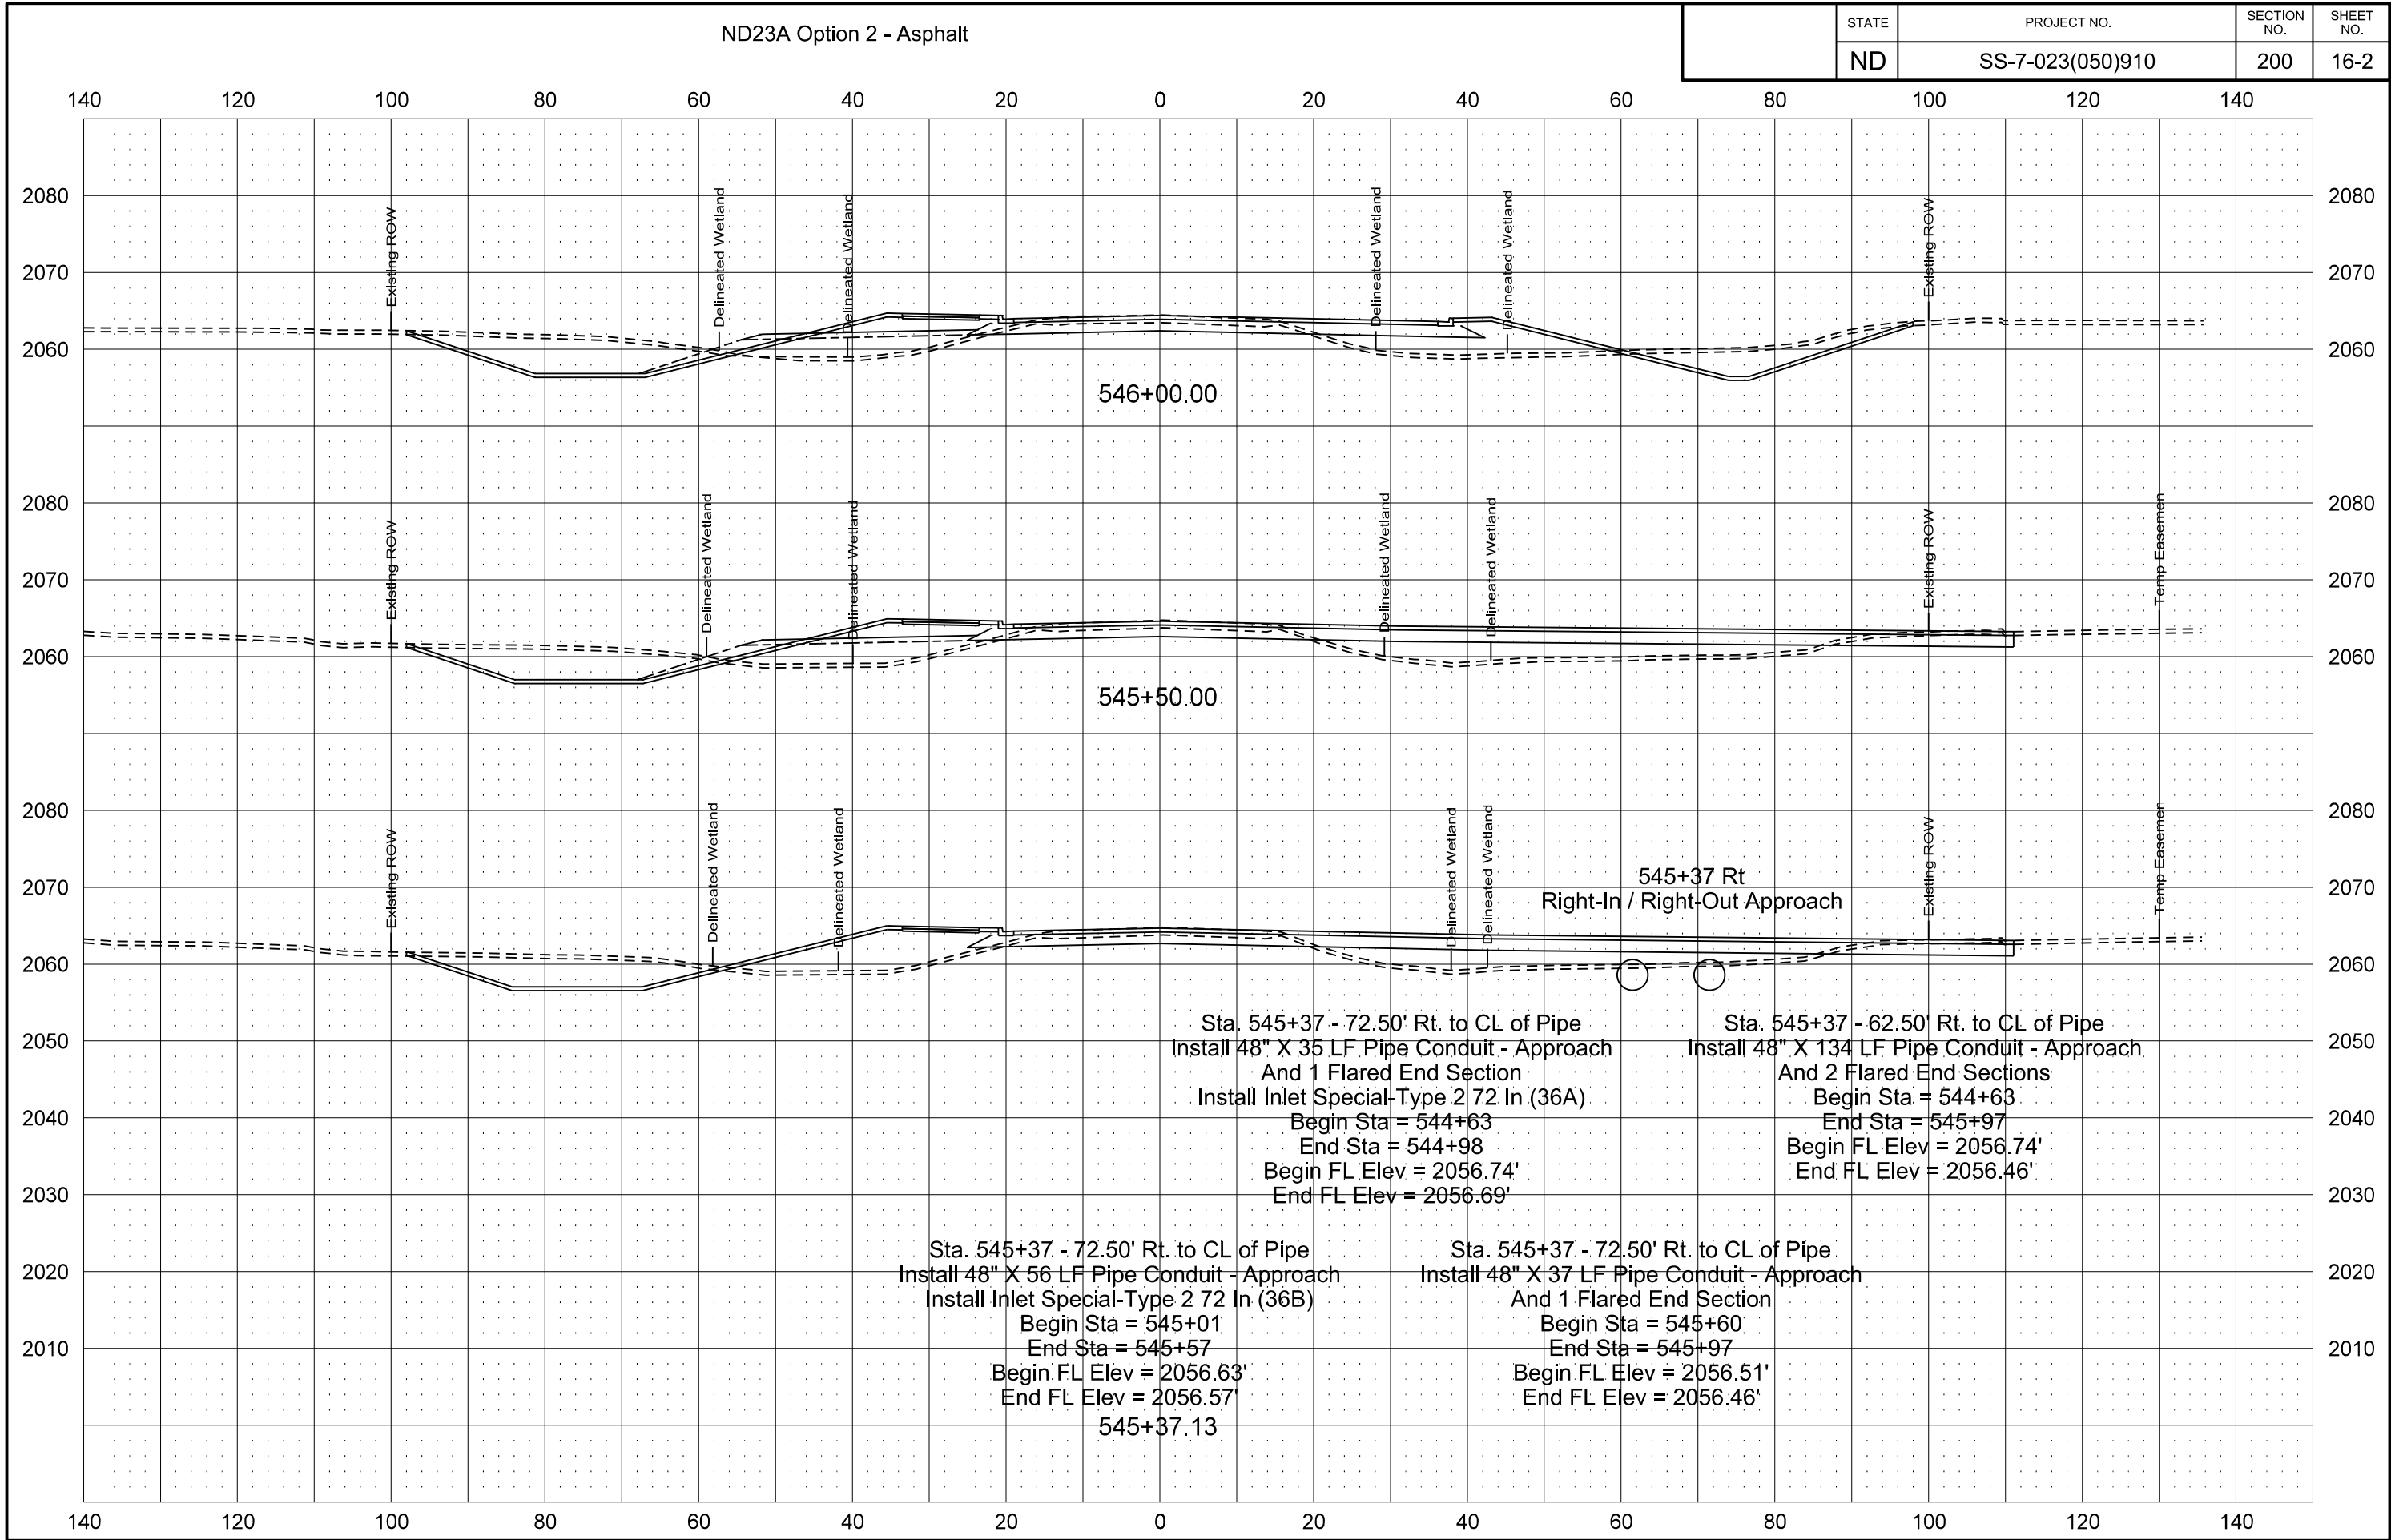


ND23A Option 2 - Asphalt

	STATE	PROJECT NO.	SECTION NO.	SHEET NO.
	ND	SS-7-023(050)910	200	17-2

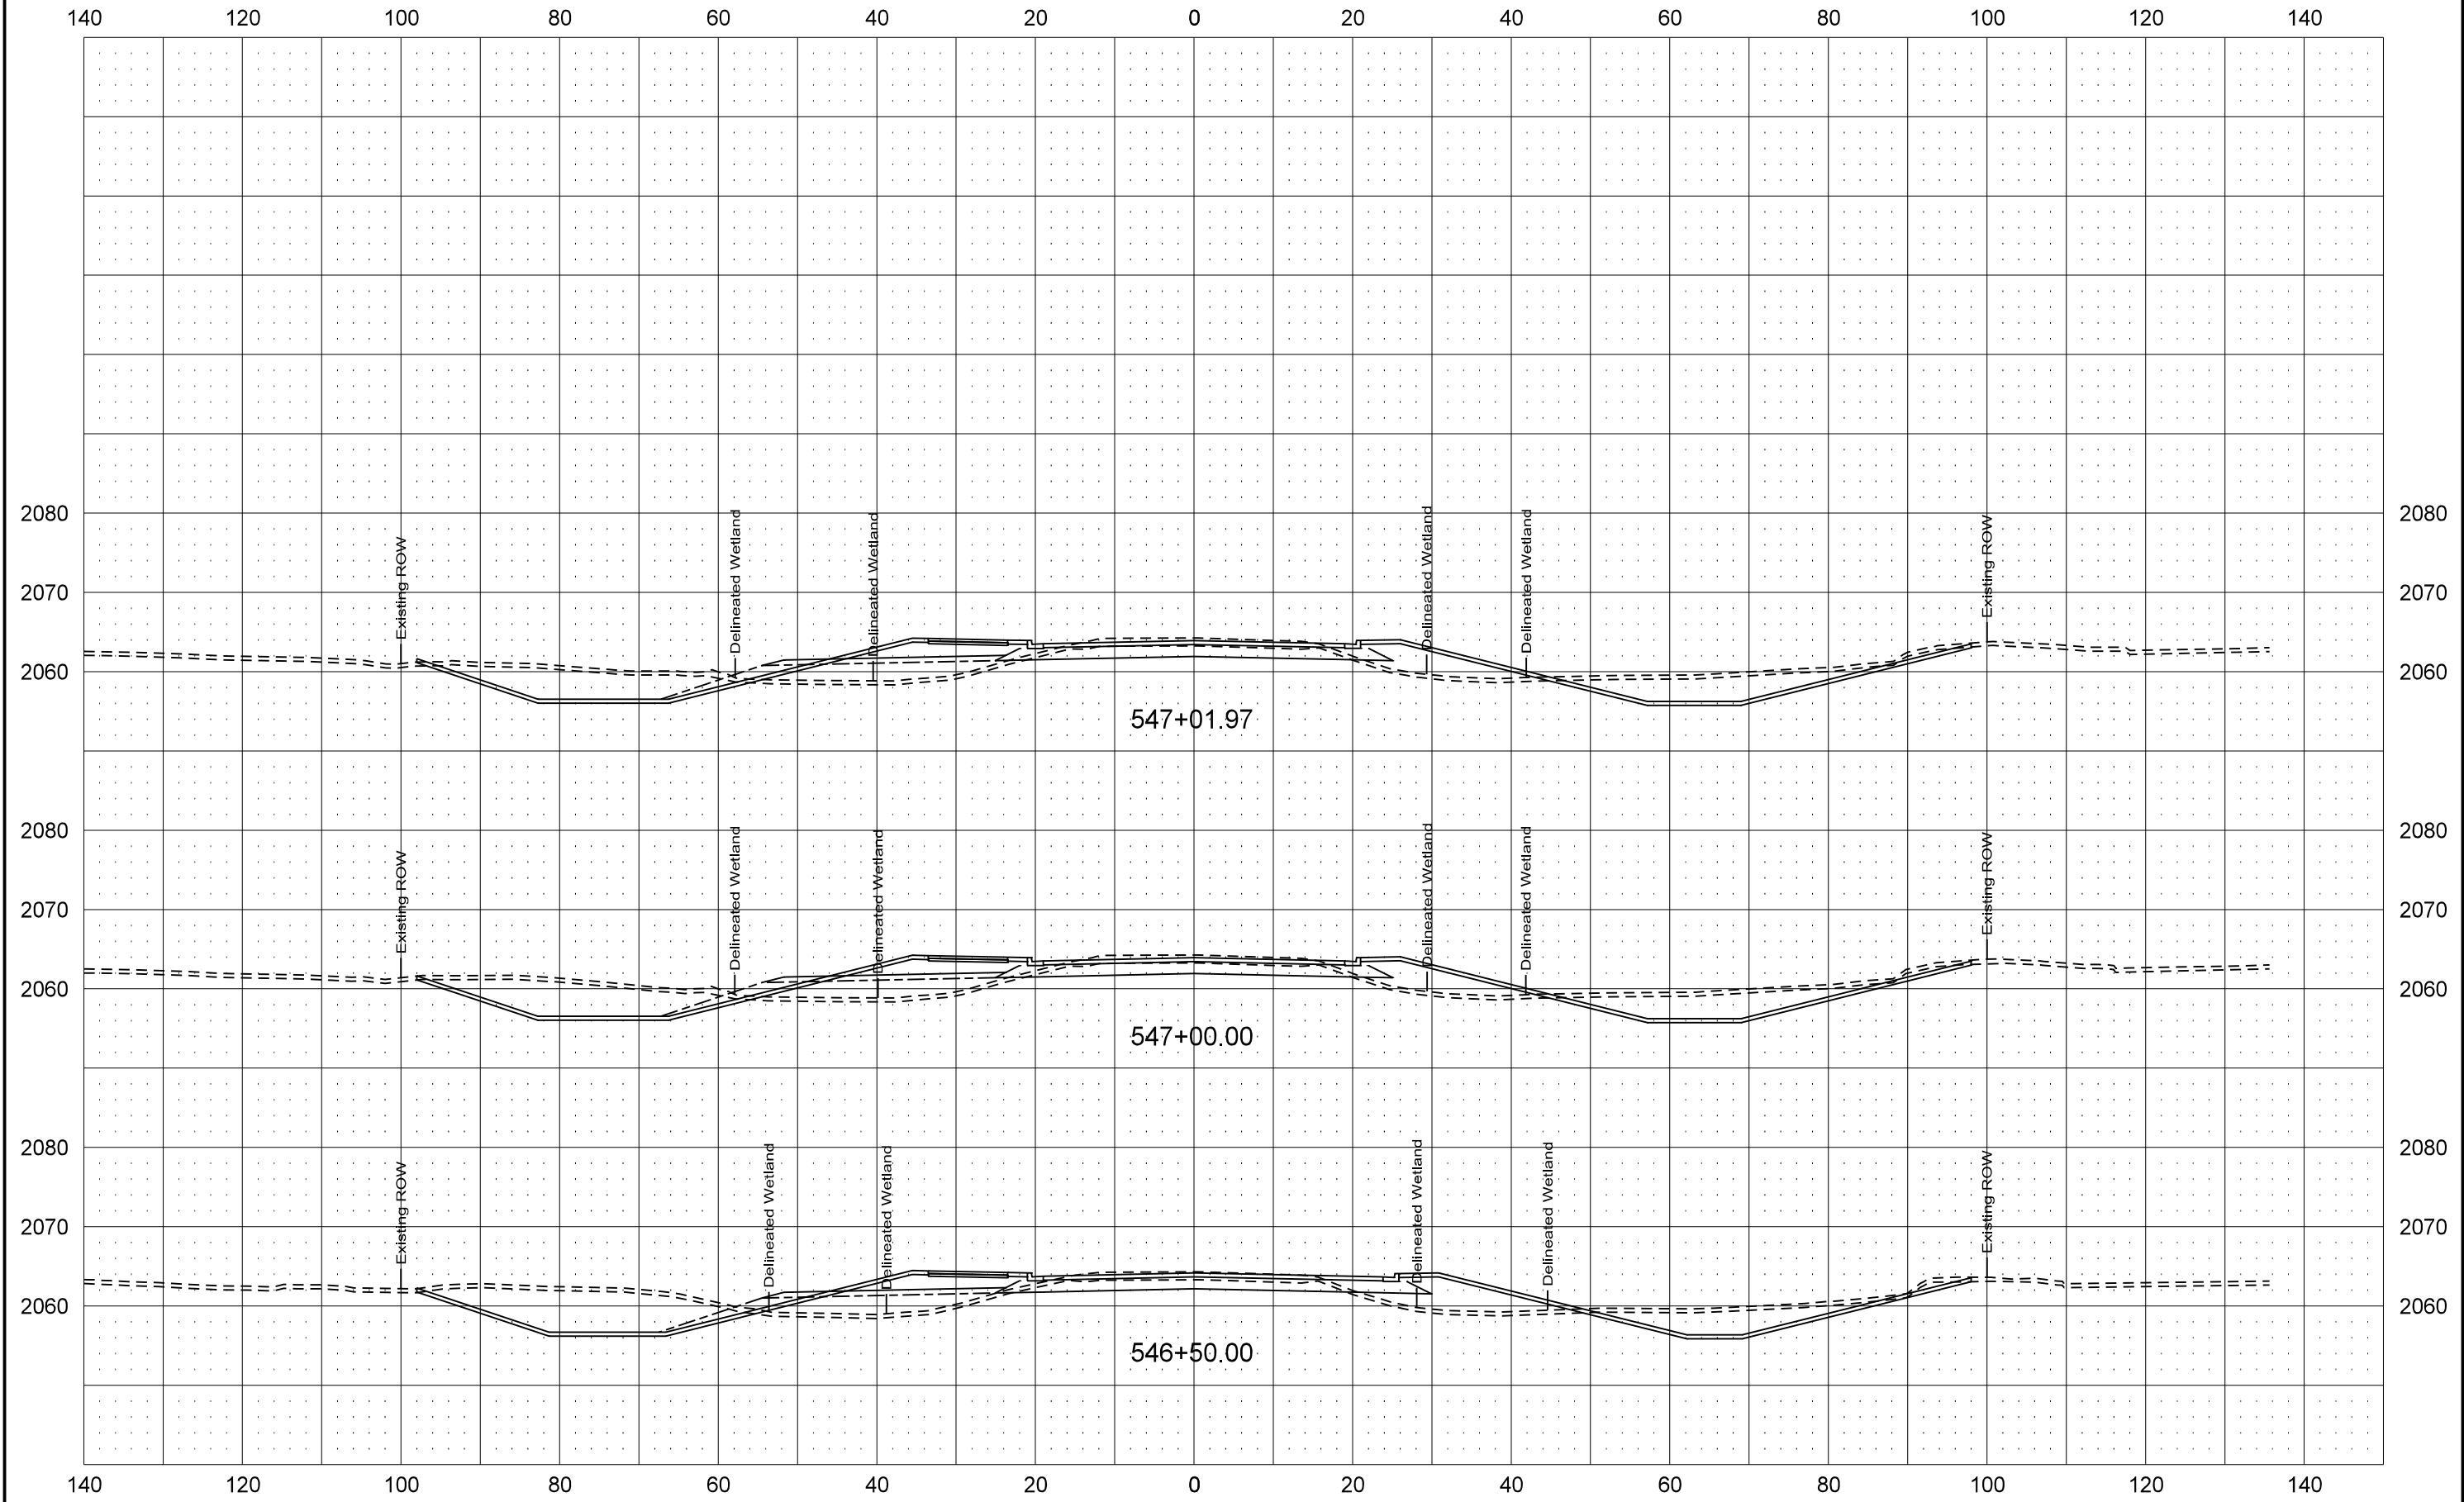


ND23A Option 2 - Asphalt

	STATE	PROJECT NO.	SECTION NO.	SHEET NO.
	ND	SS-7-023(050)910	200	18-2

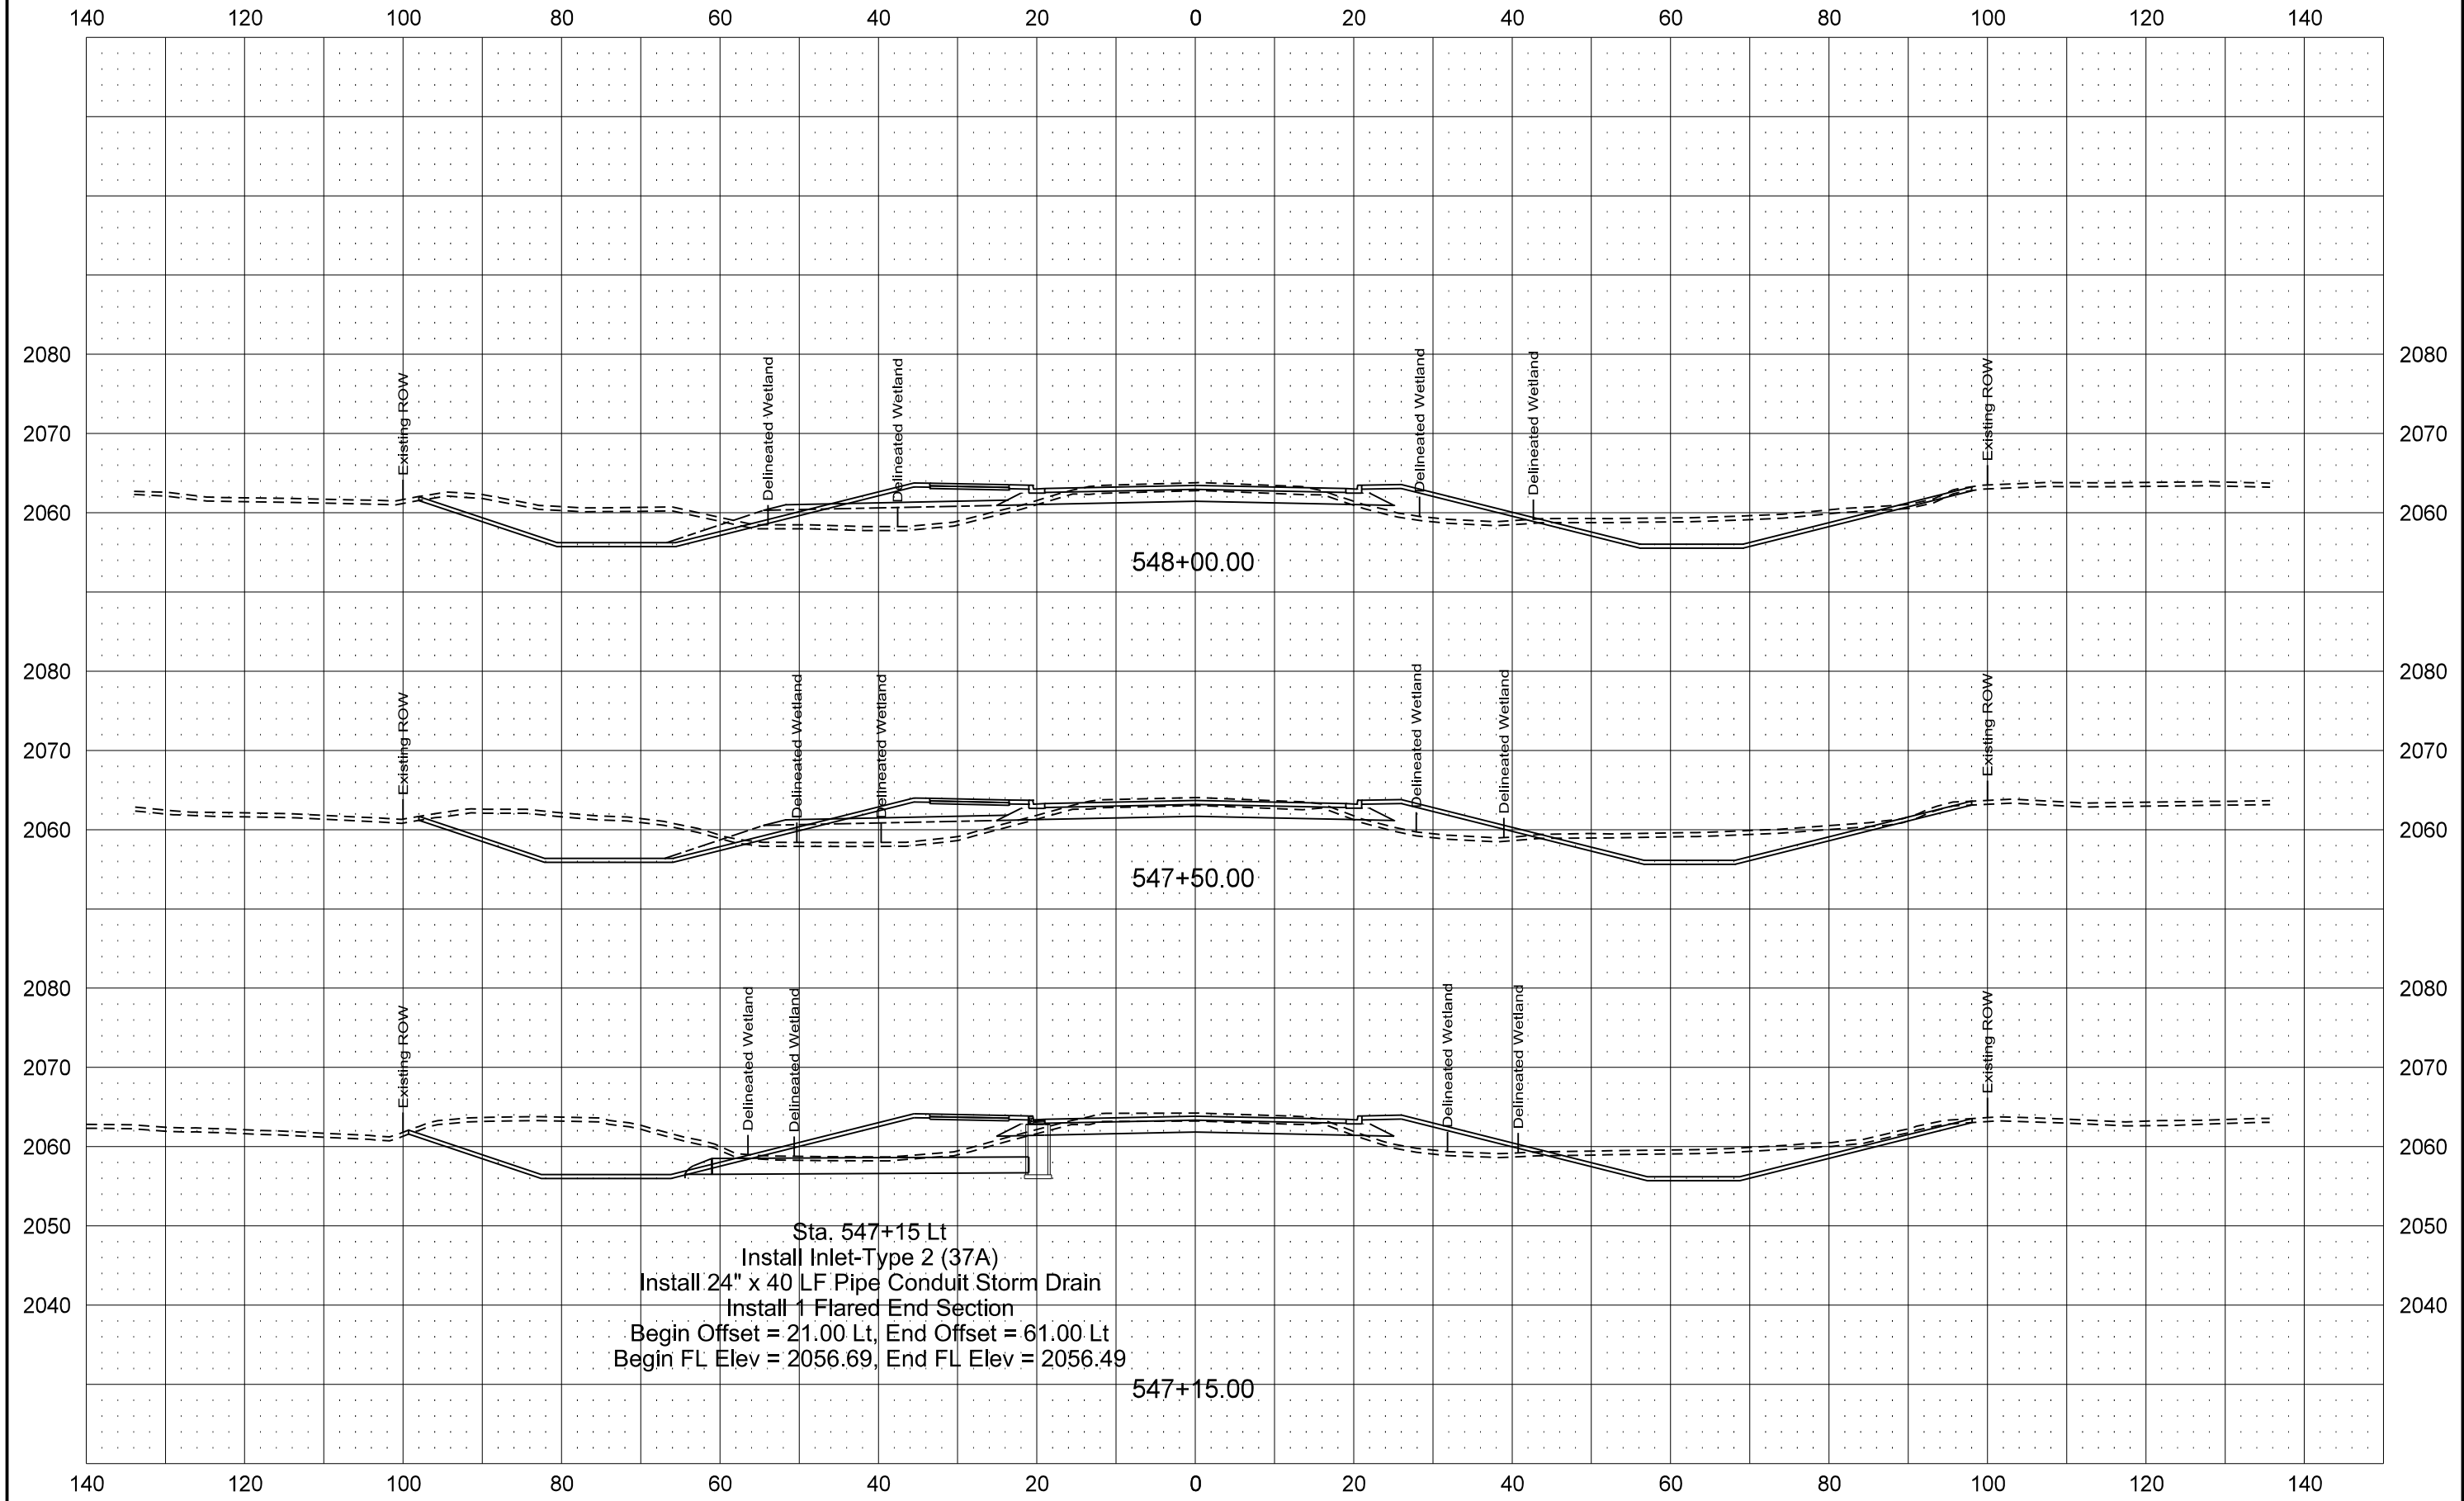


ND23A Option 2 - Asphalt

	STATE	PROJECT NO.	SECTION NO.	SHEET NO.
	ND	SS-7-023(050)910	200	19-2

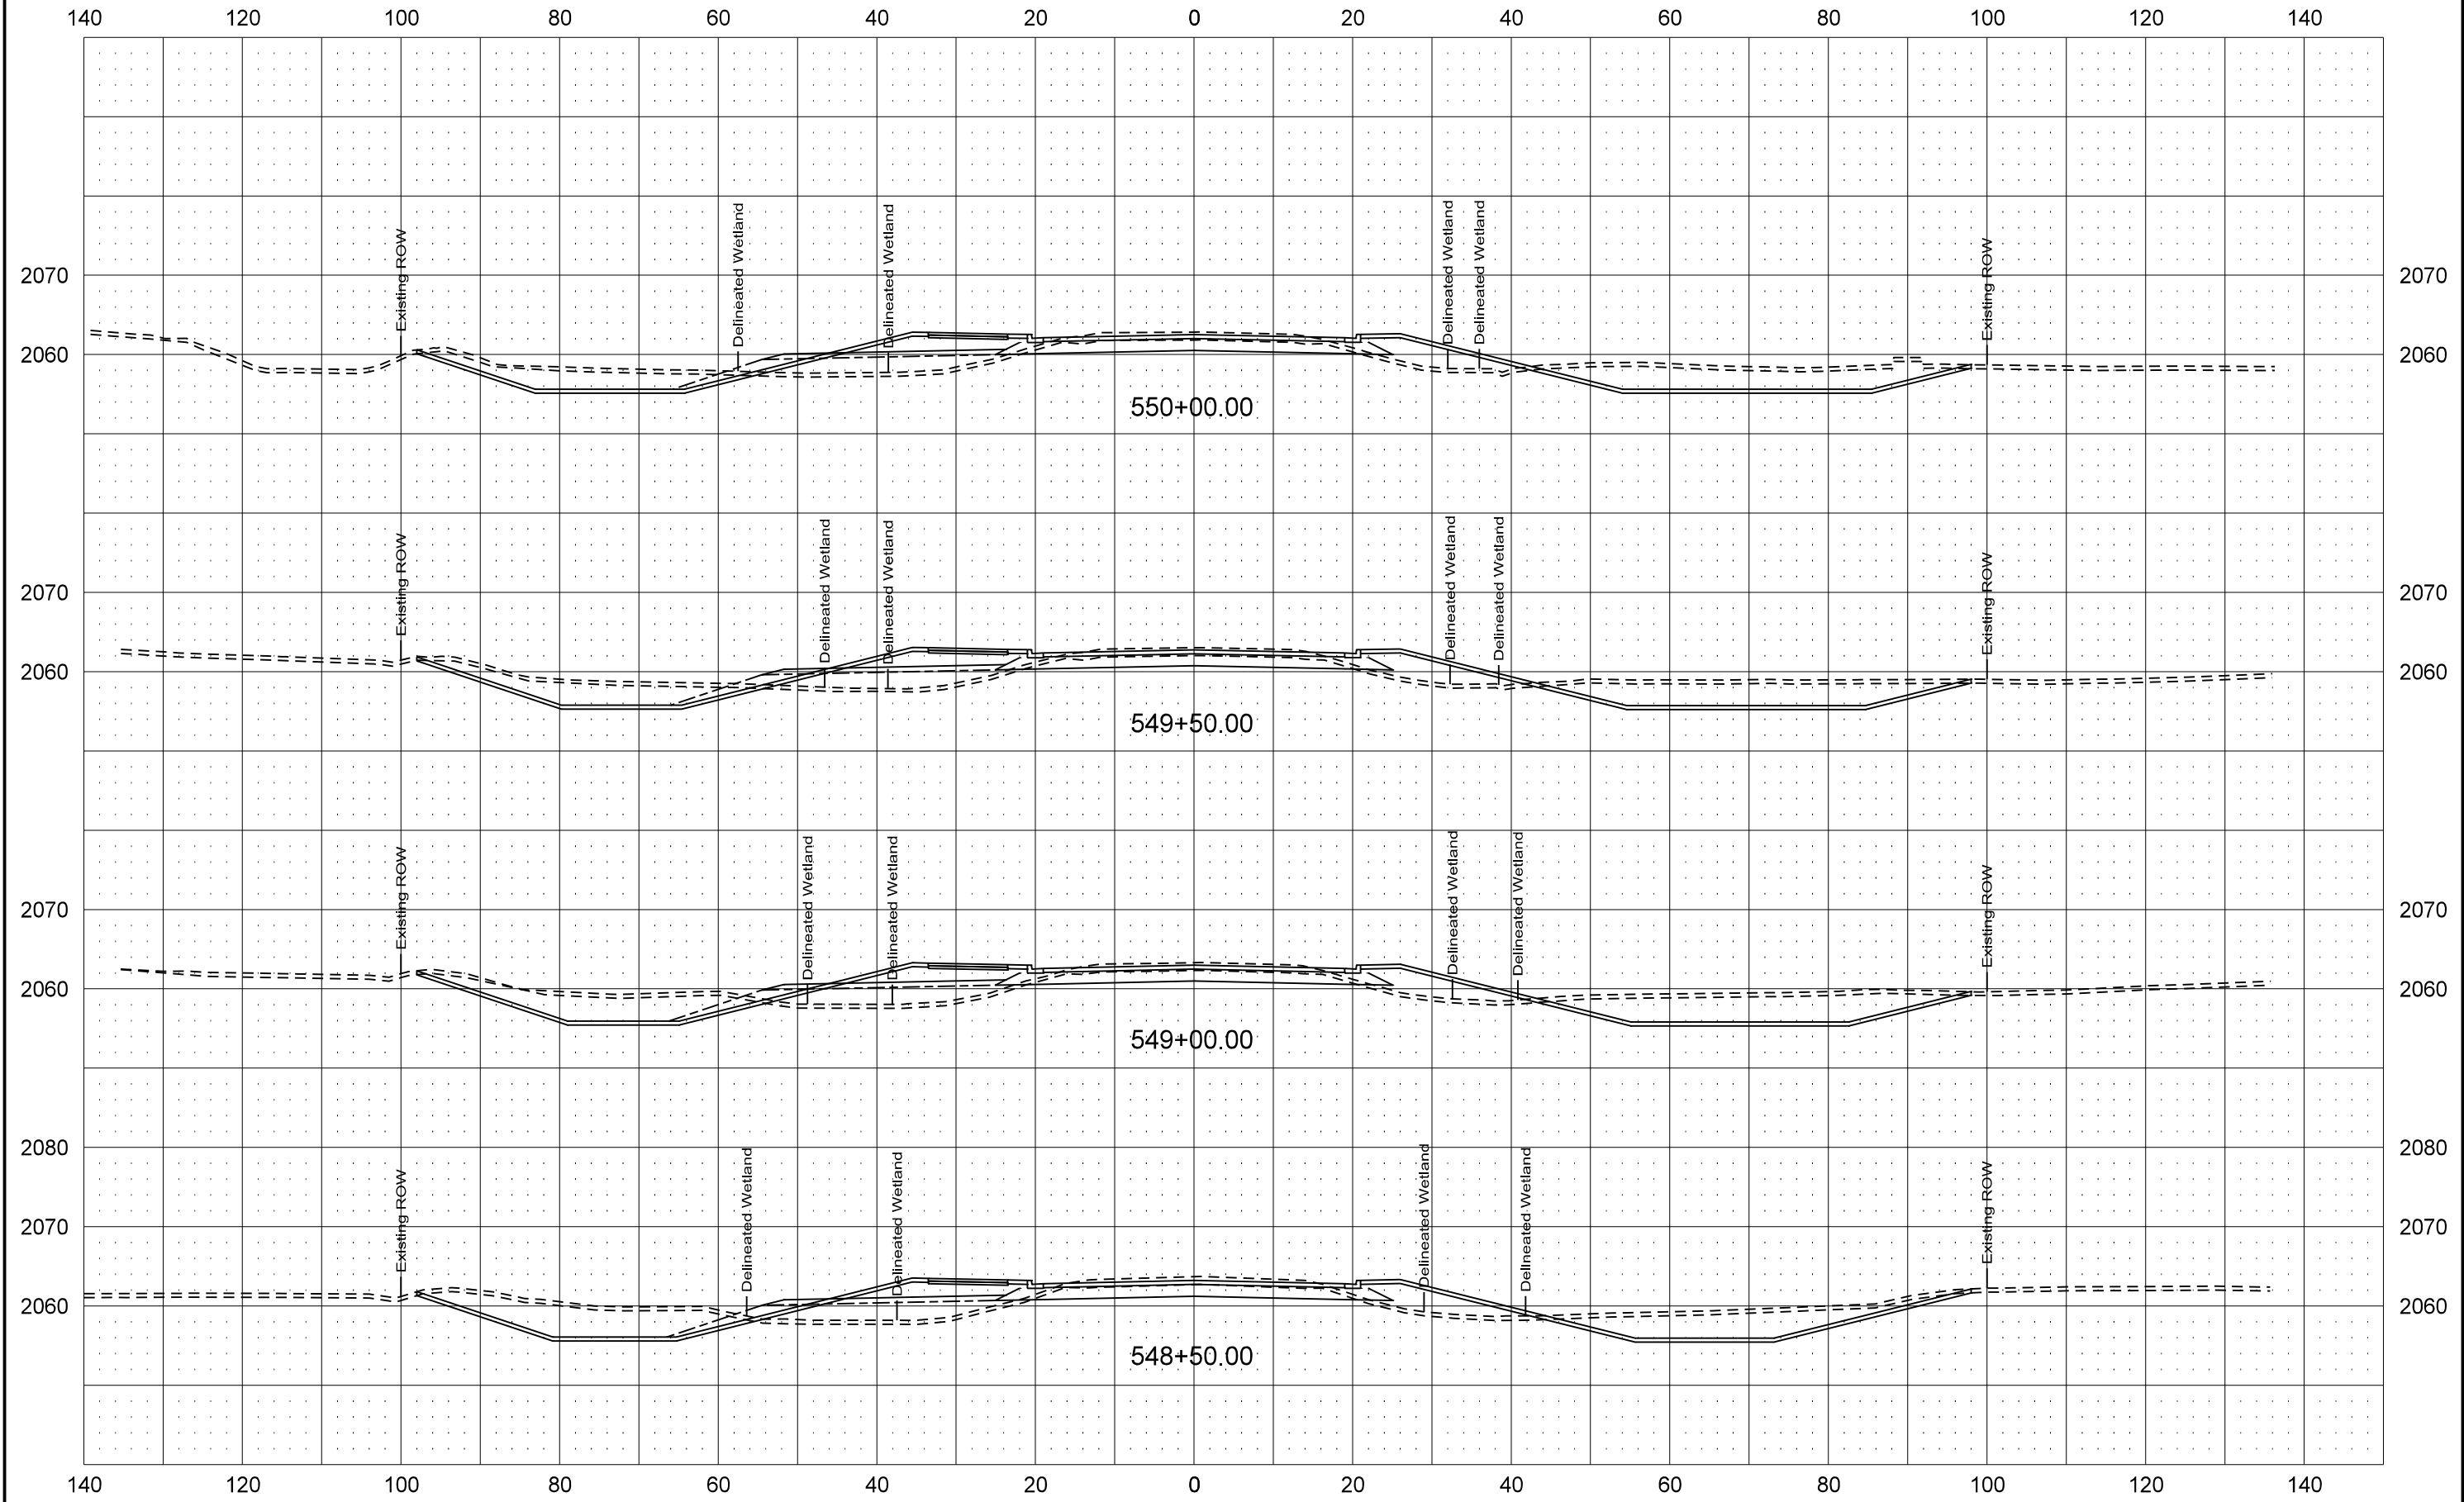


ND23A Option 2 - Asphalt

STATE	PROJECT NO.	SECTION NO.	SHEET NO.
ND	SS-7-023(050)910	200	20-2

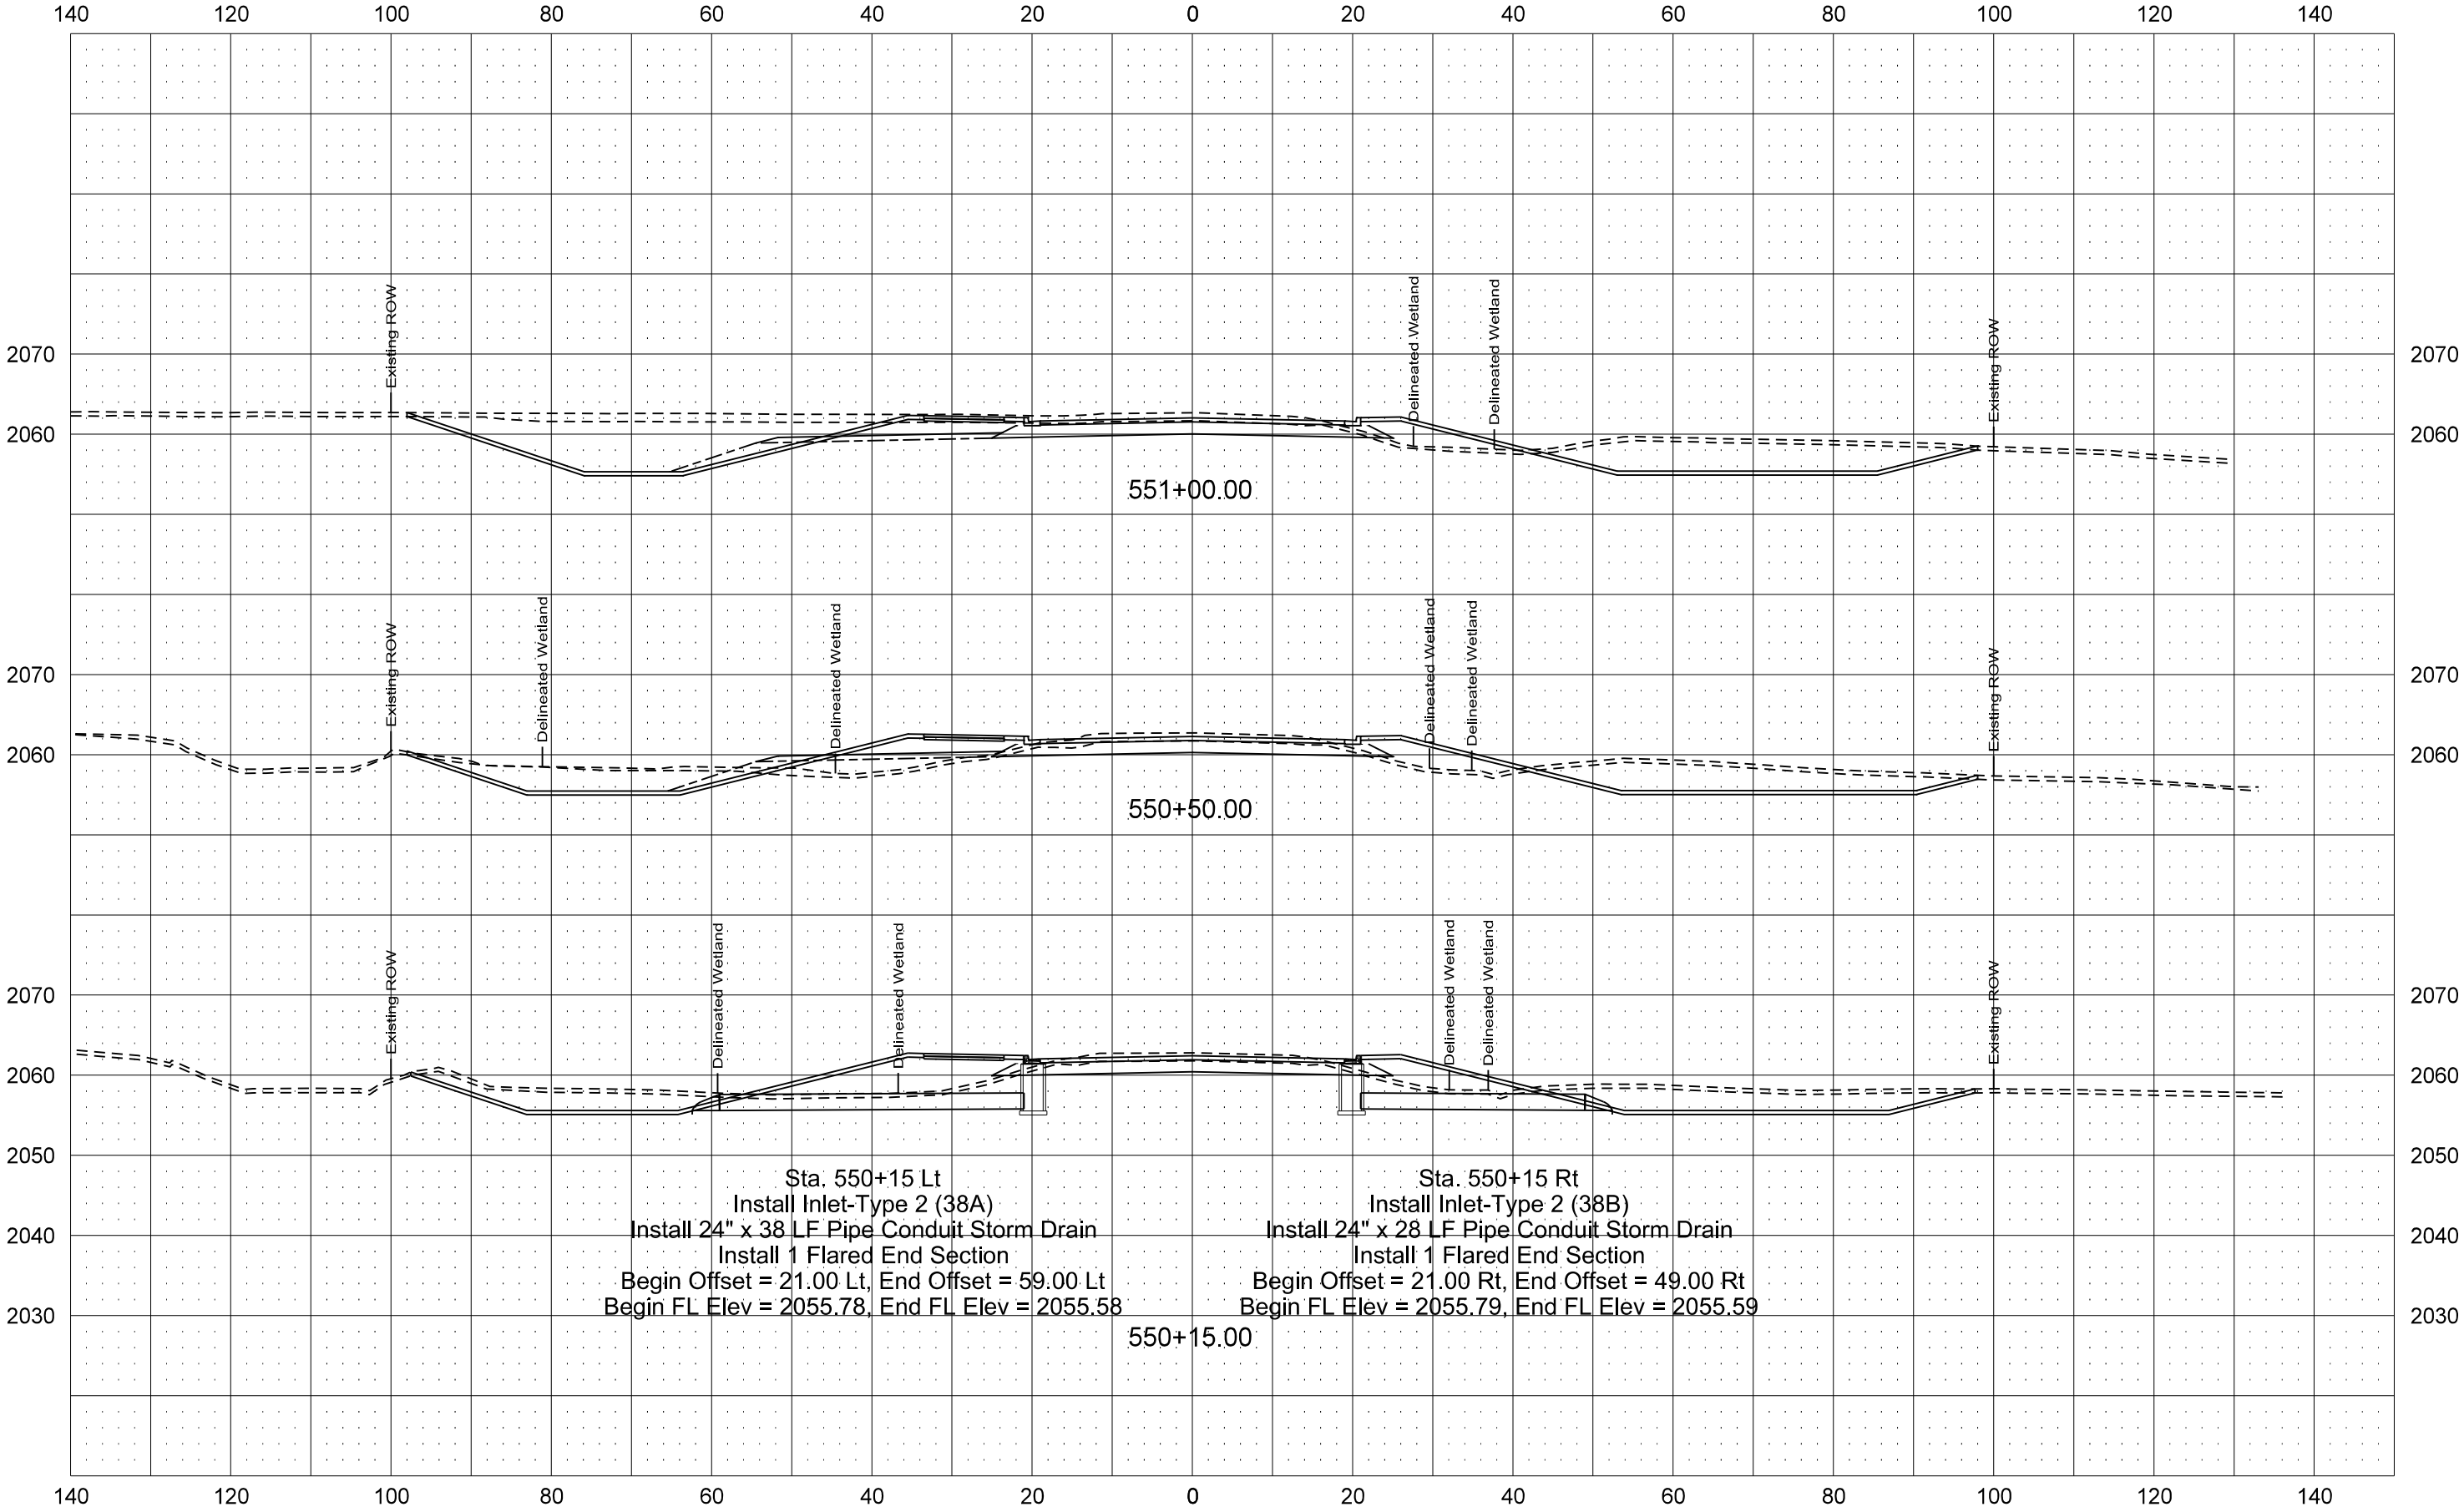


ND23A Option 2 - Asphalt

STATE	PROJECT NO.	SECTION NO.	SHEET NO.
ND	SS-7-023(050)910	200	21-2

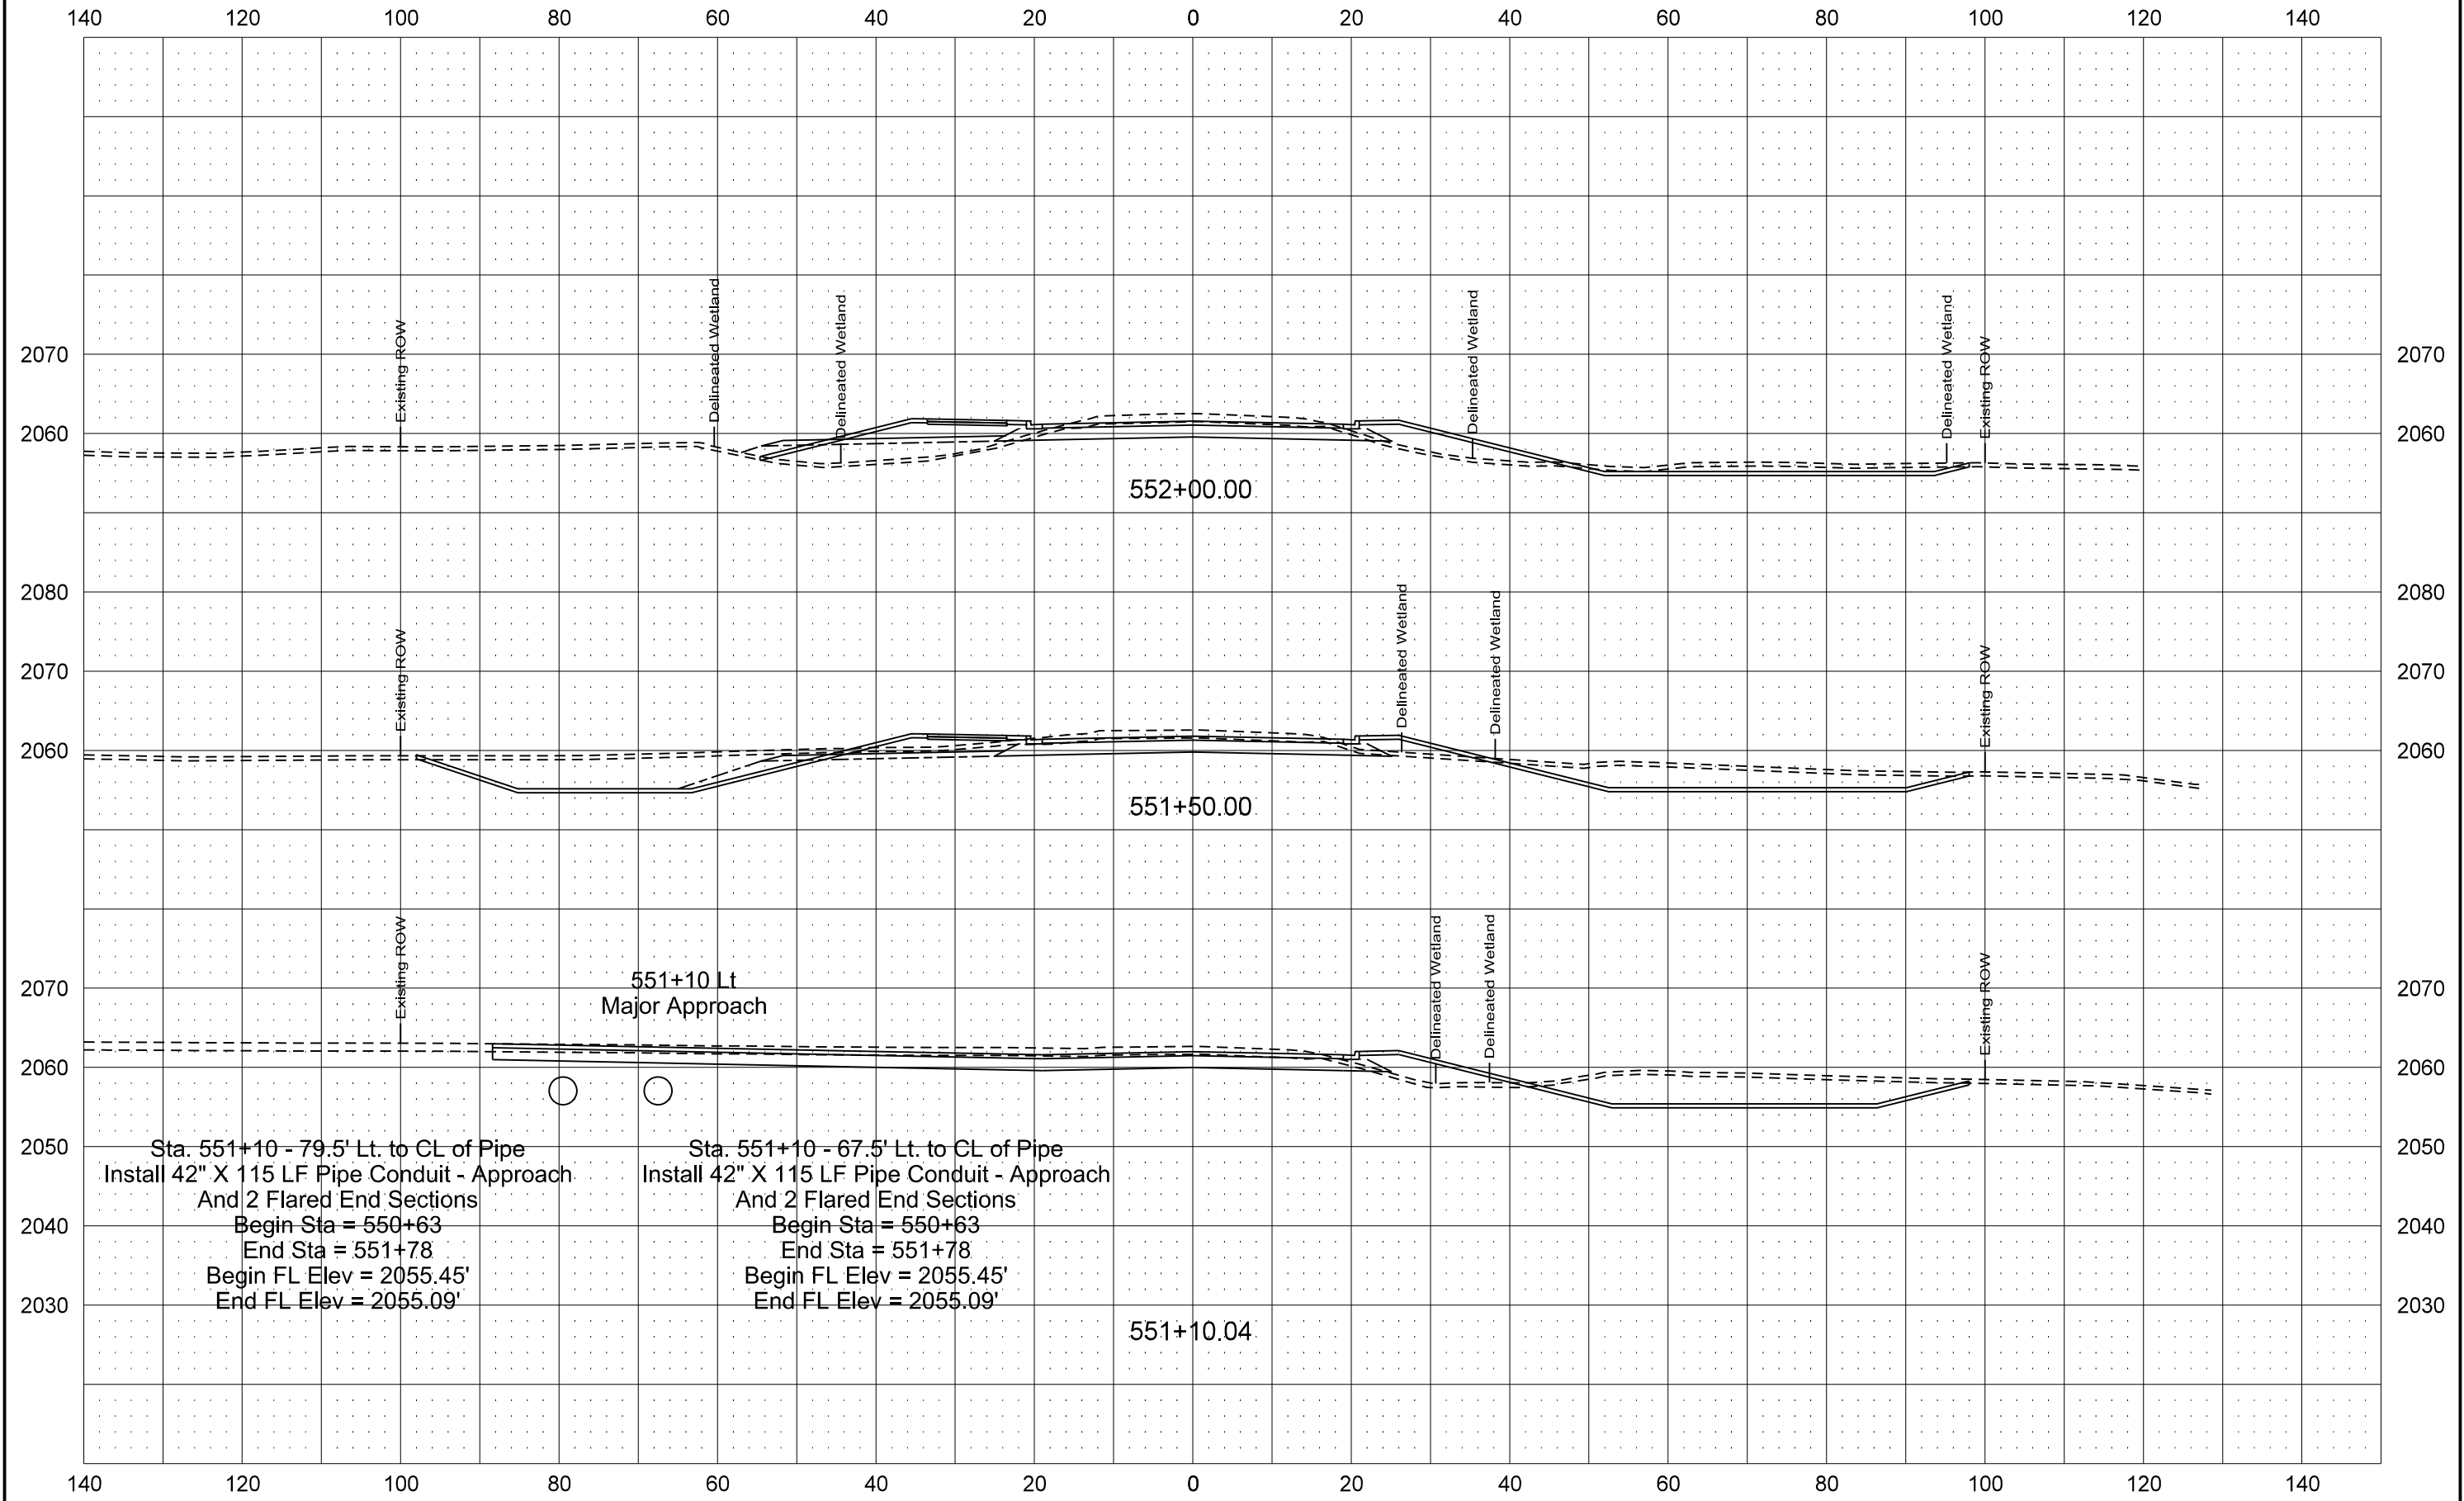

ND23A Option 2 - Asphalt

	STATE	PROJECT NO.	SECTION NO.	SHEET NO.
	ND	SS-7-023(050)910	200	22-2

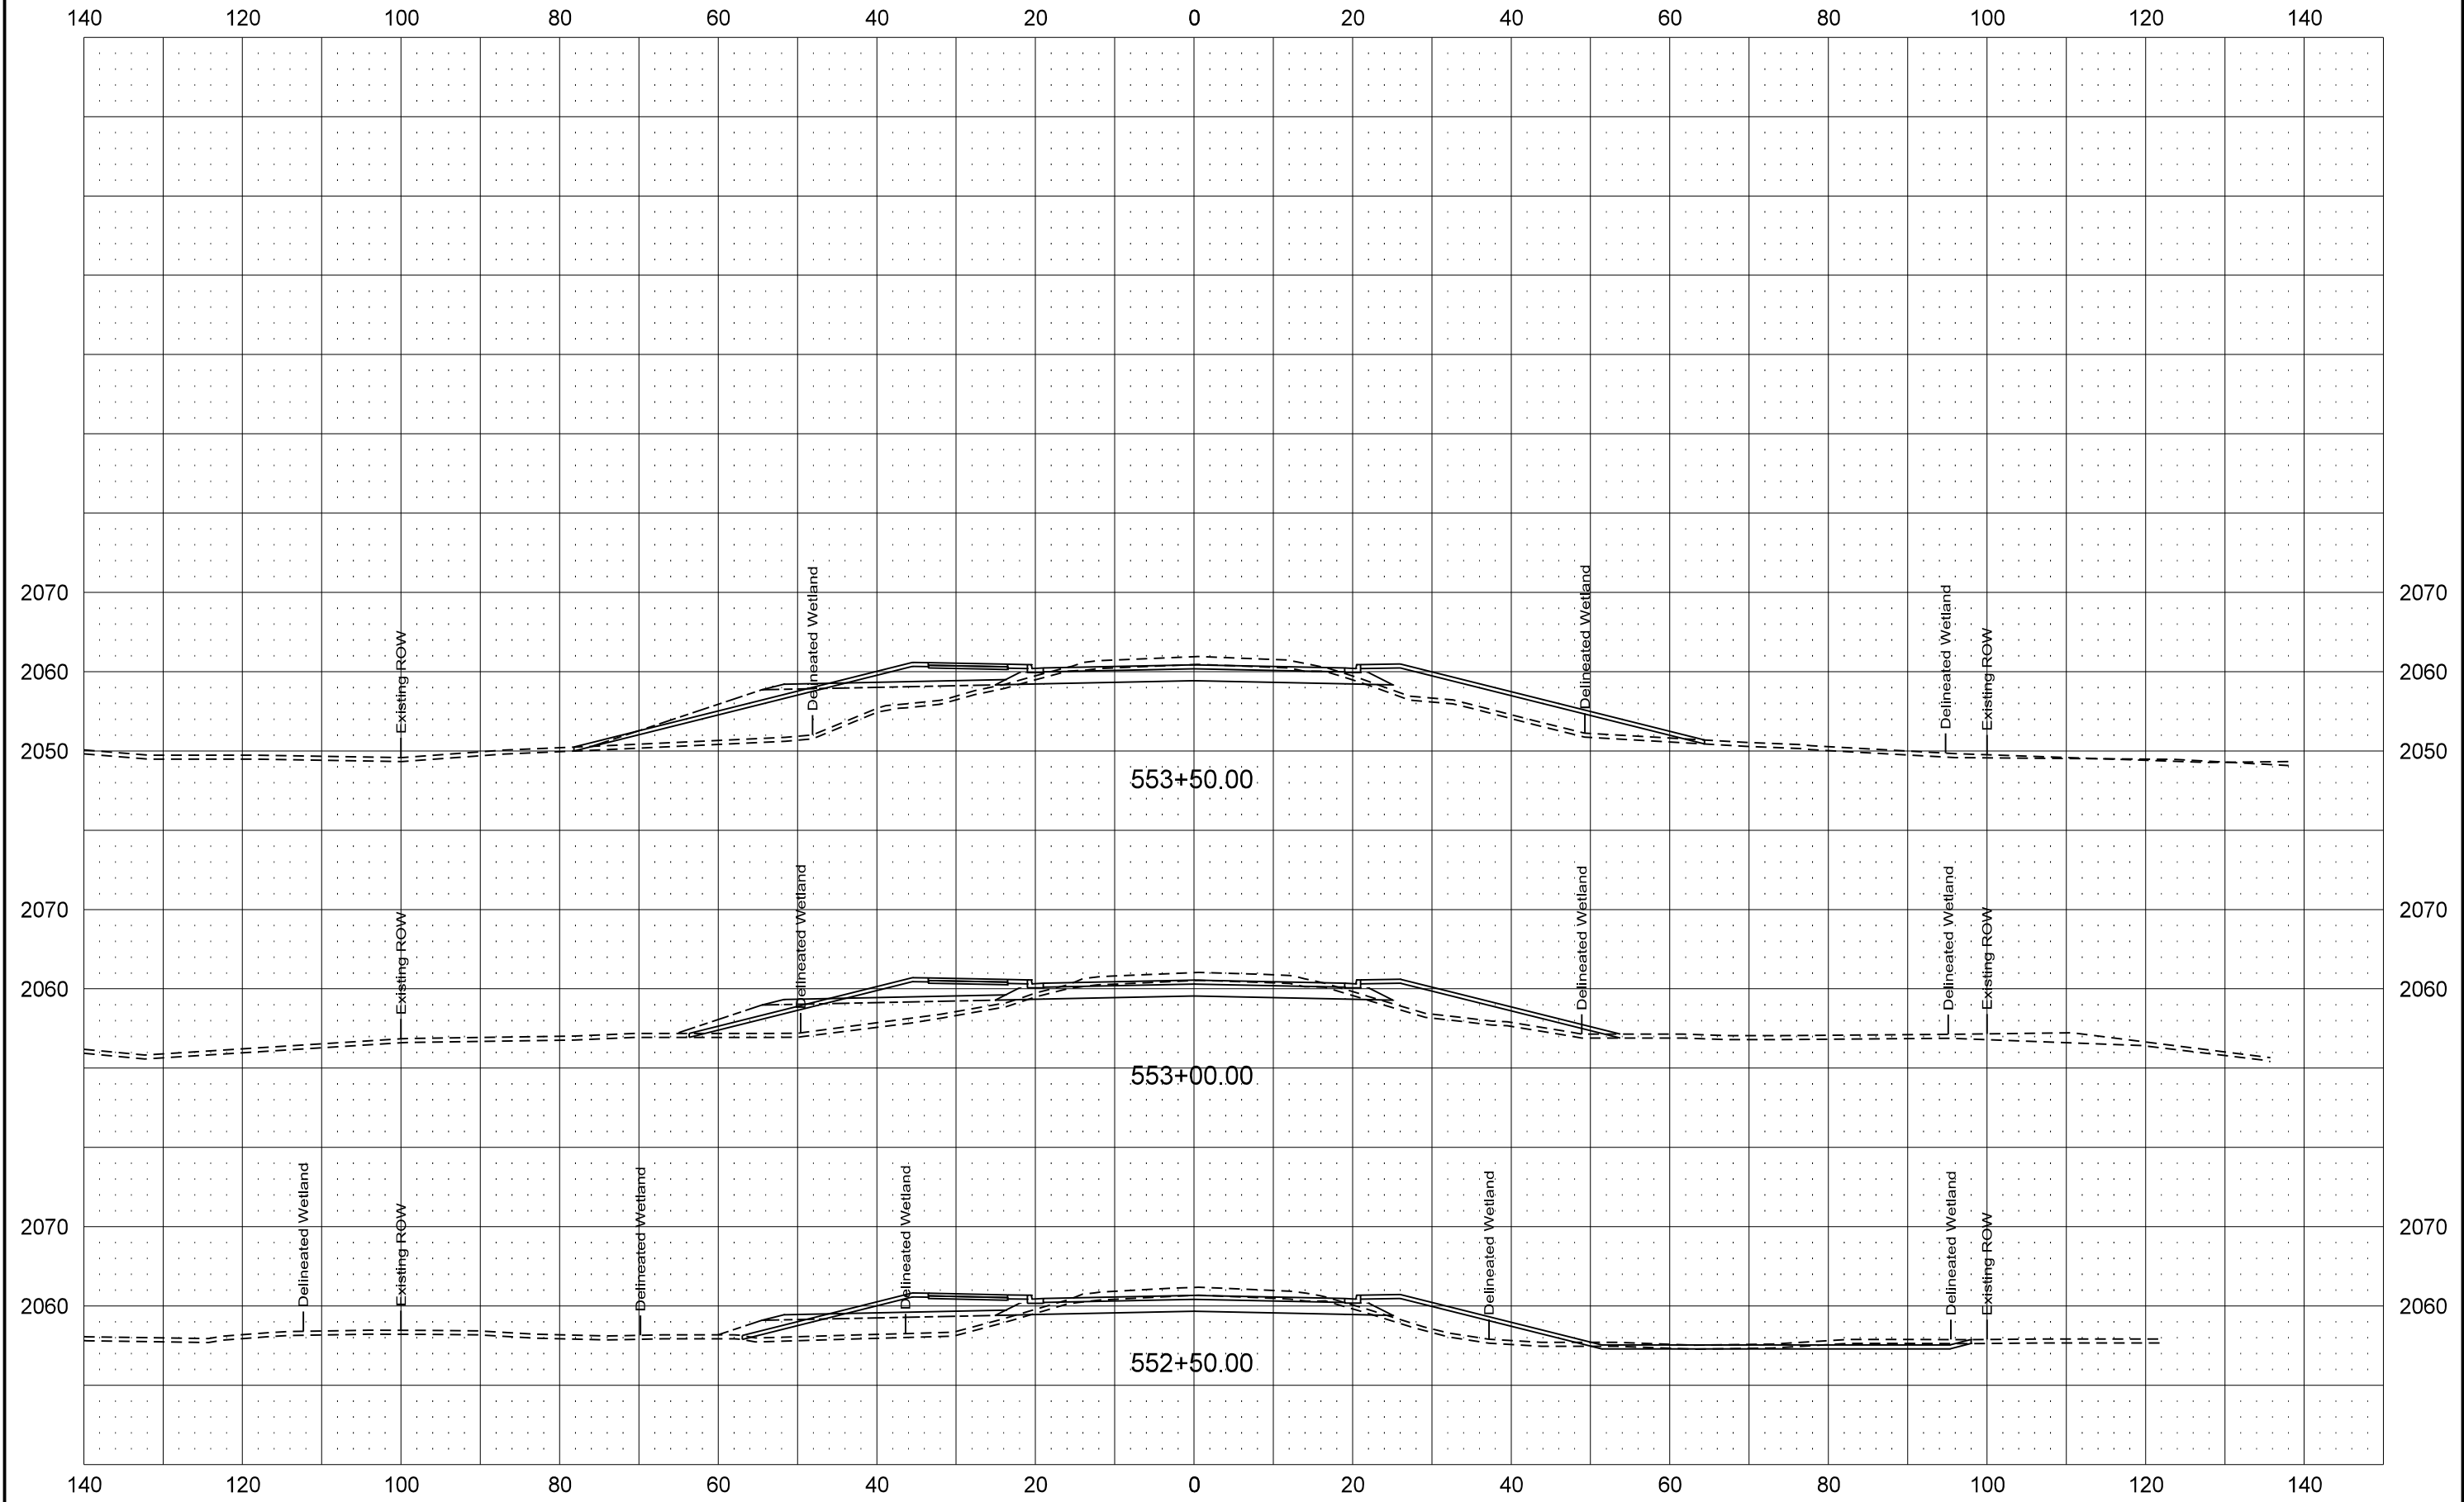

ND23A Option 2 - Asphalt

STATE

PROJECT NO.

SECTION NO.


SHEET NO.


ND

SS-7-023(050)910

200

23-2

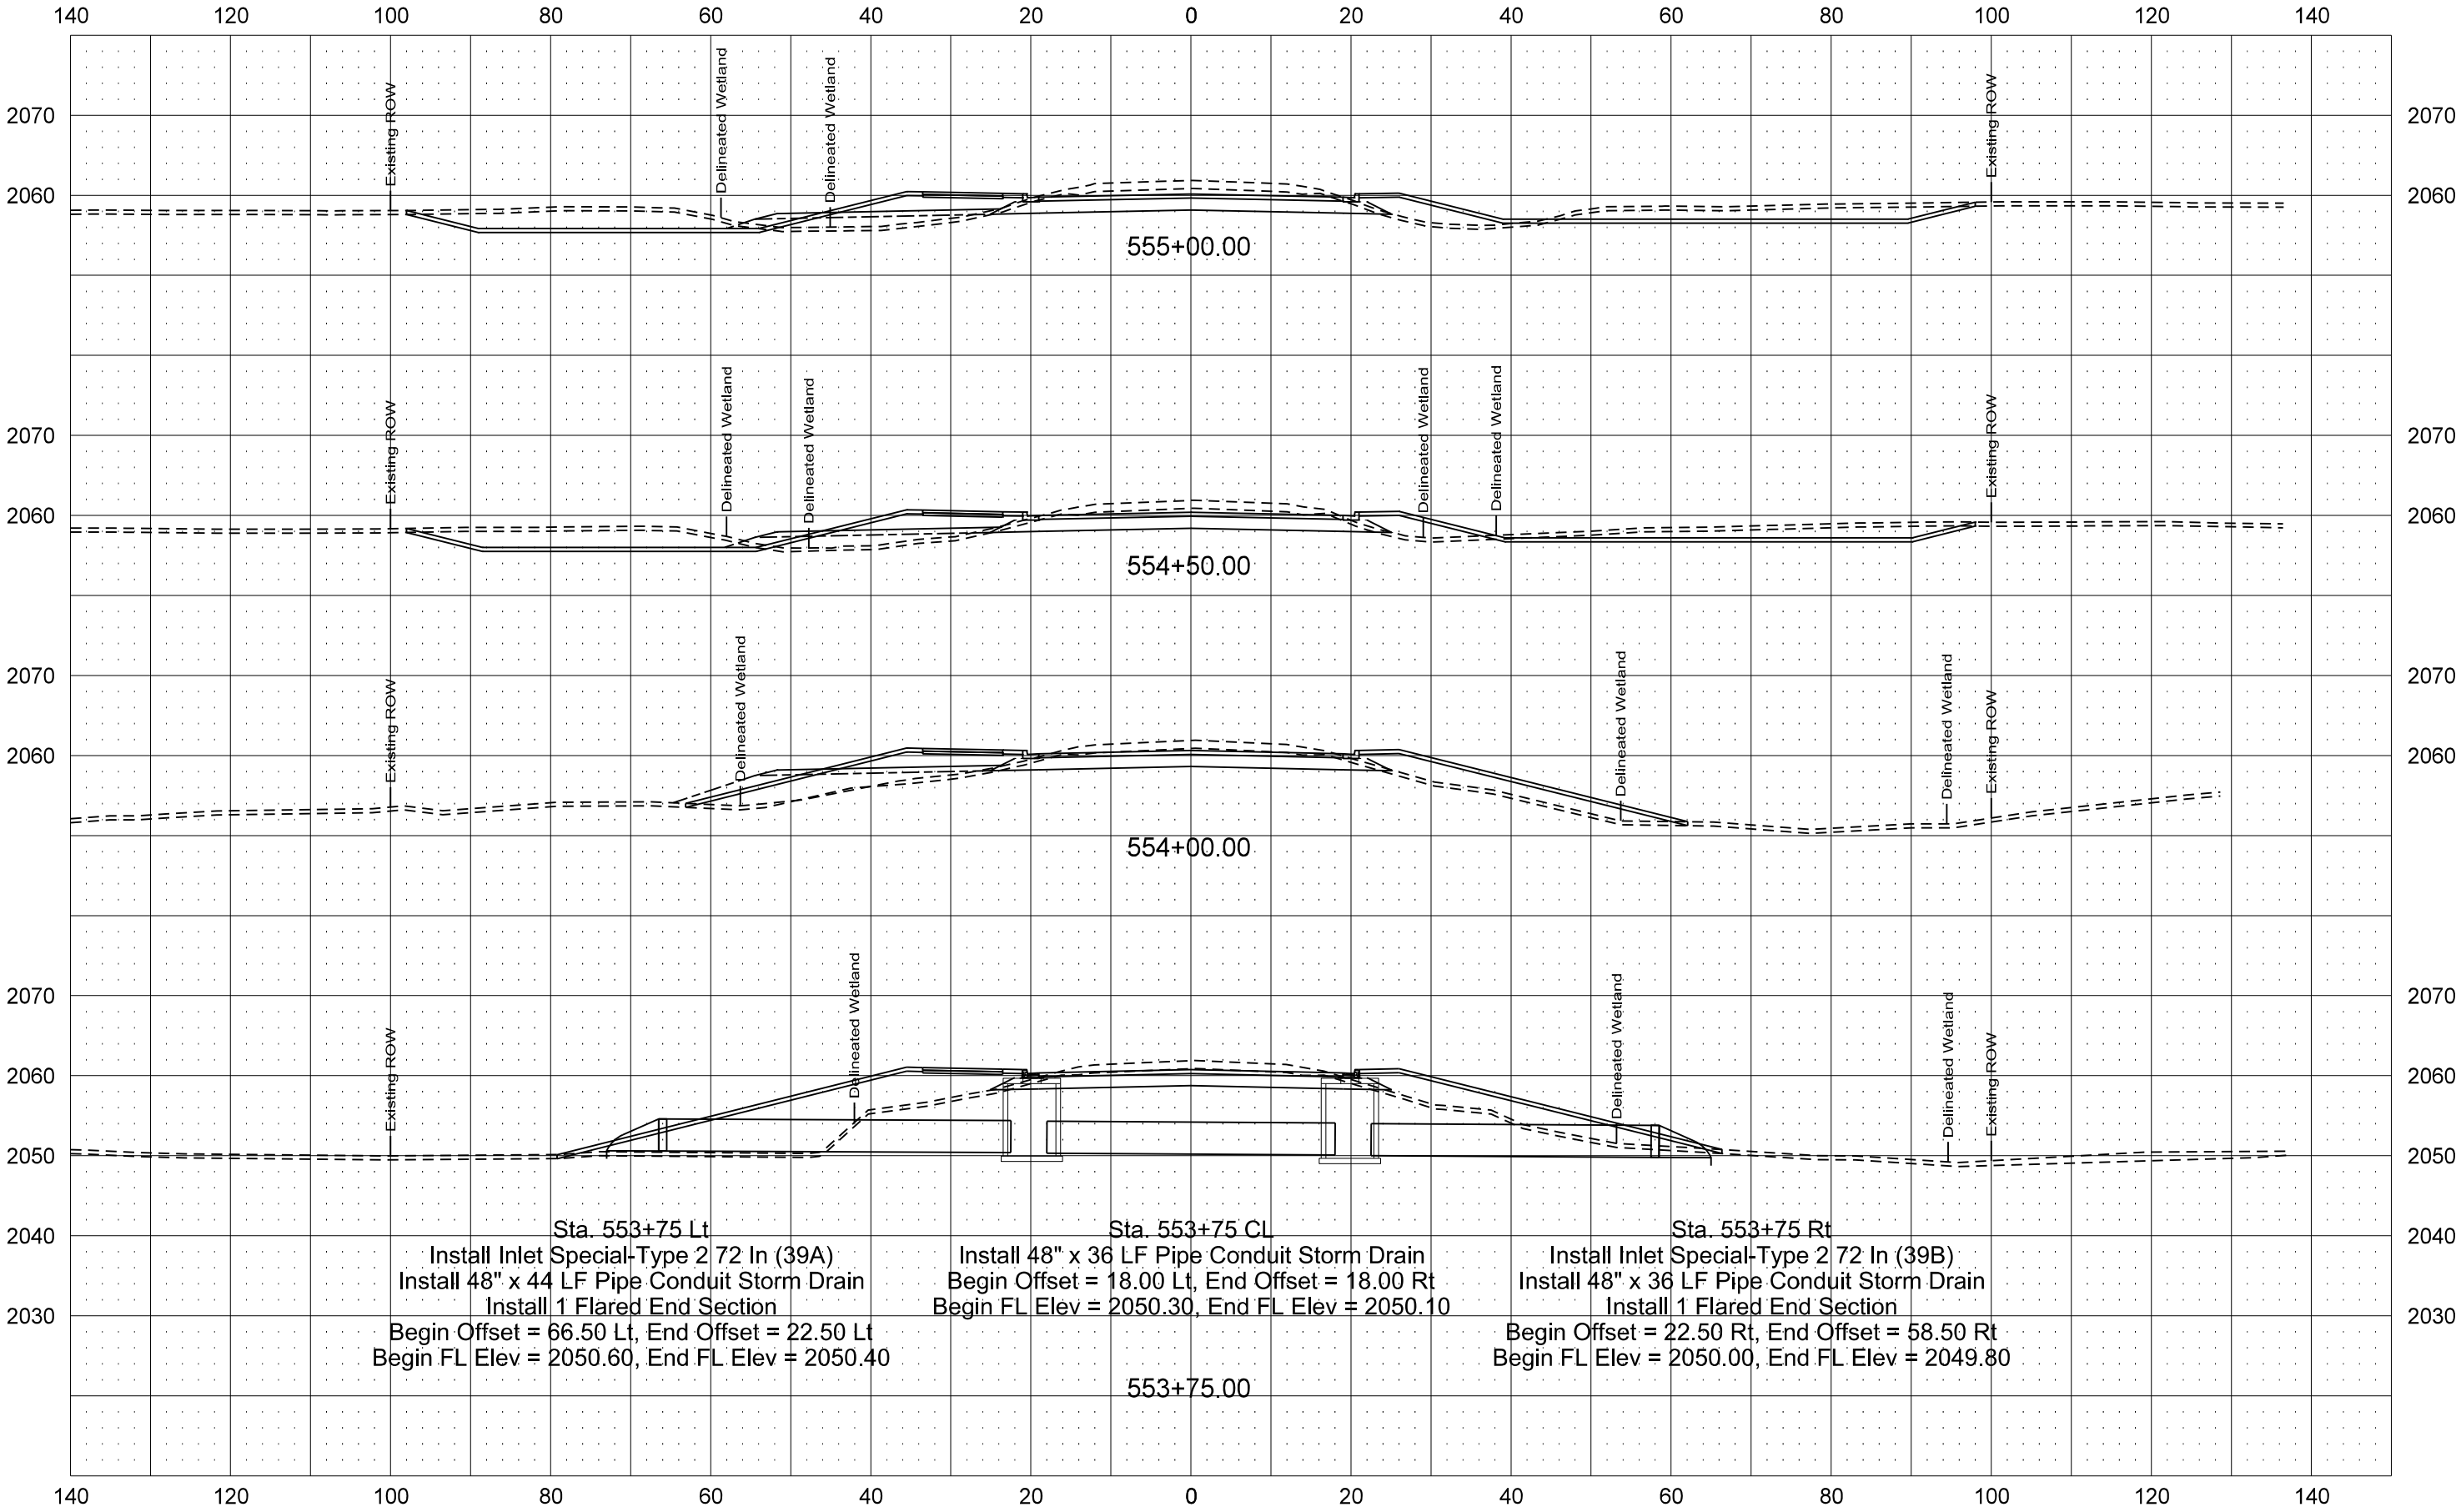

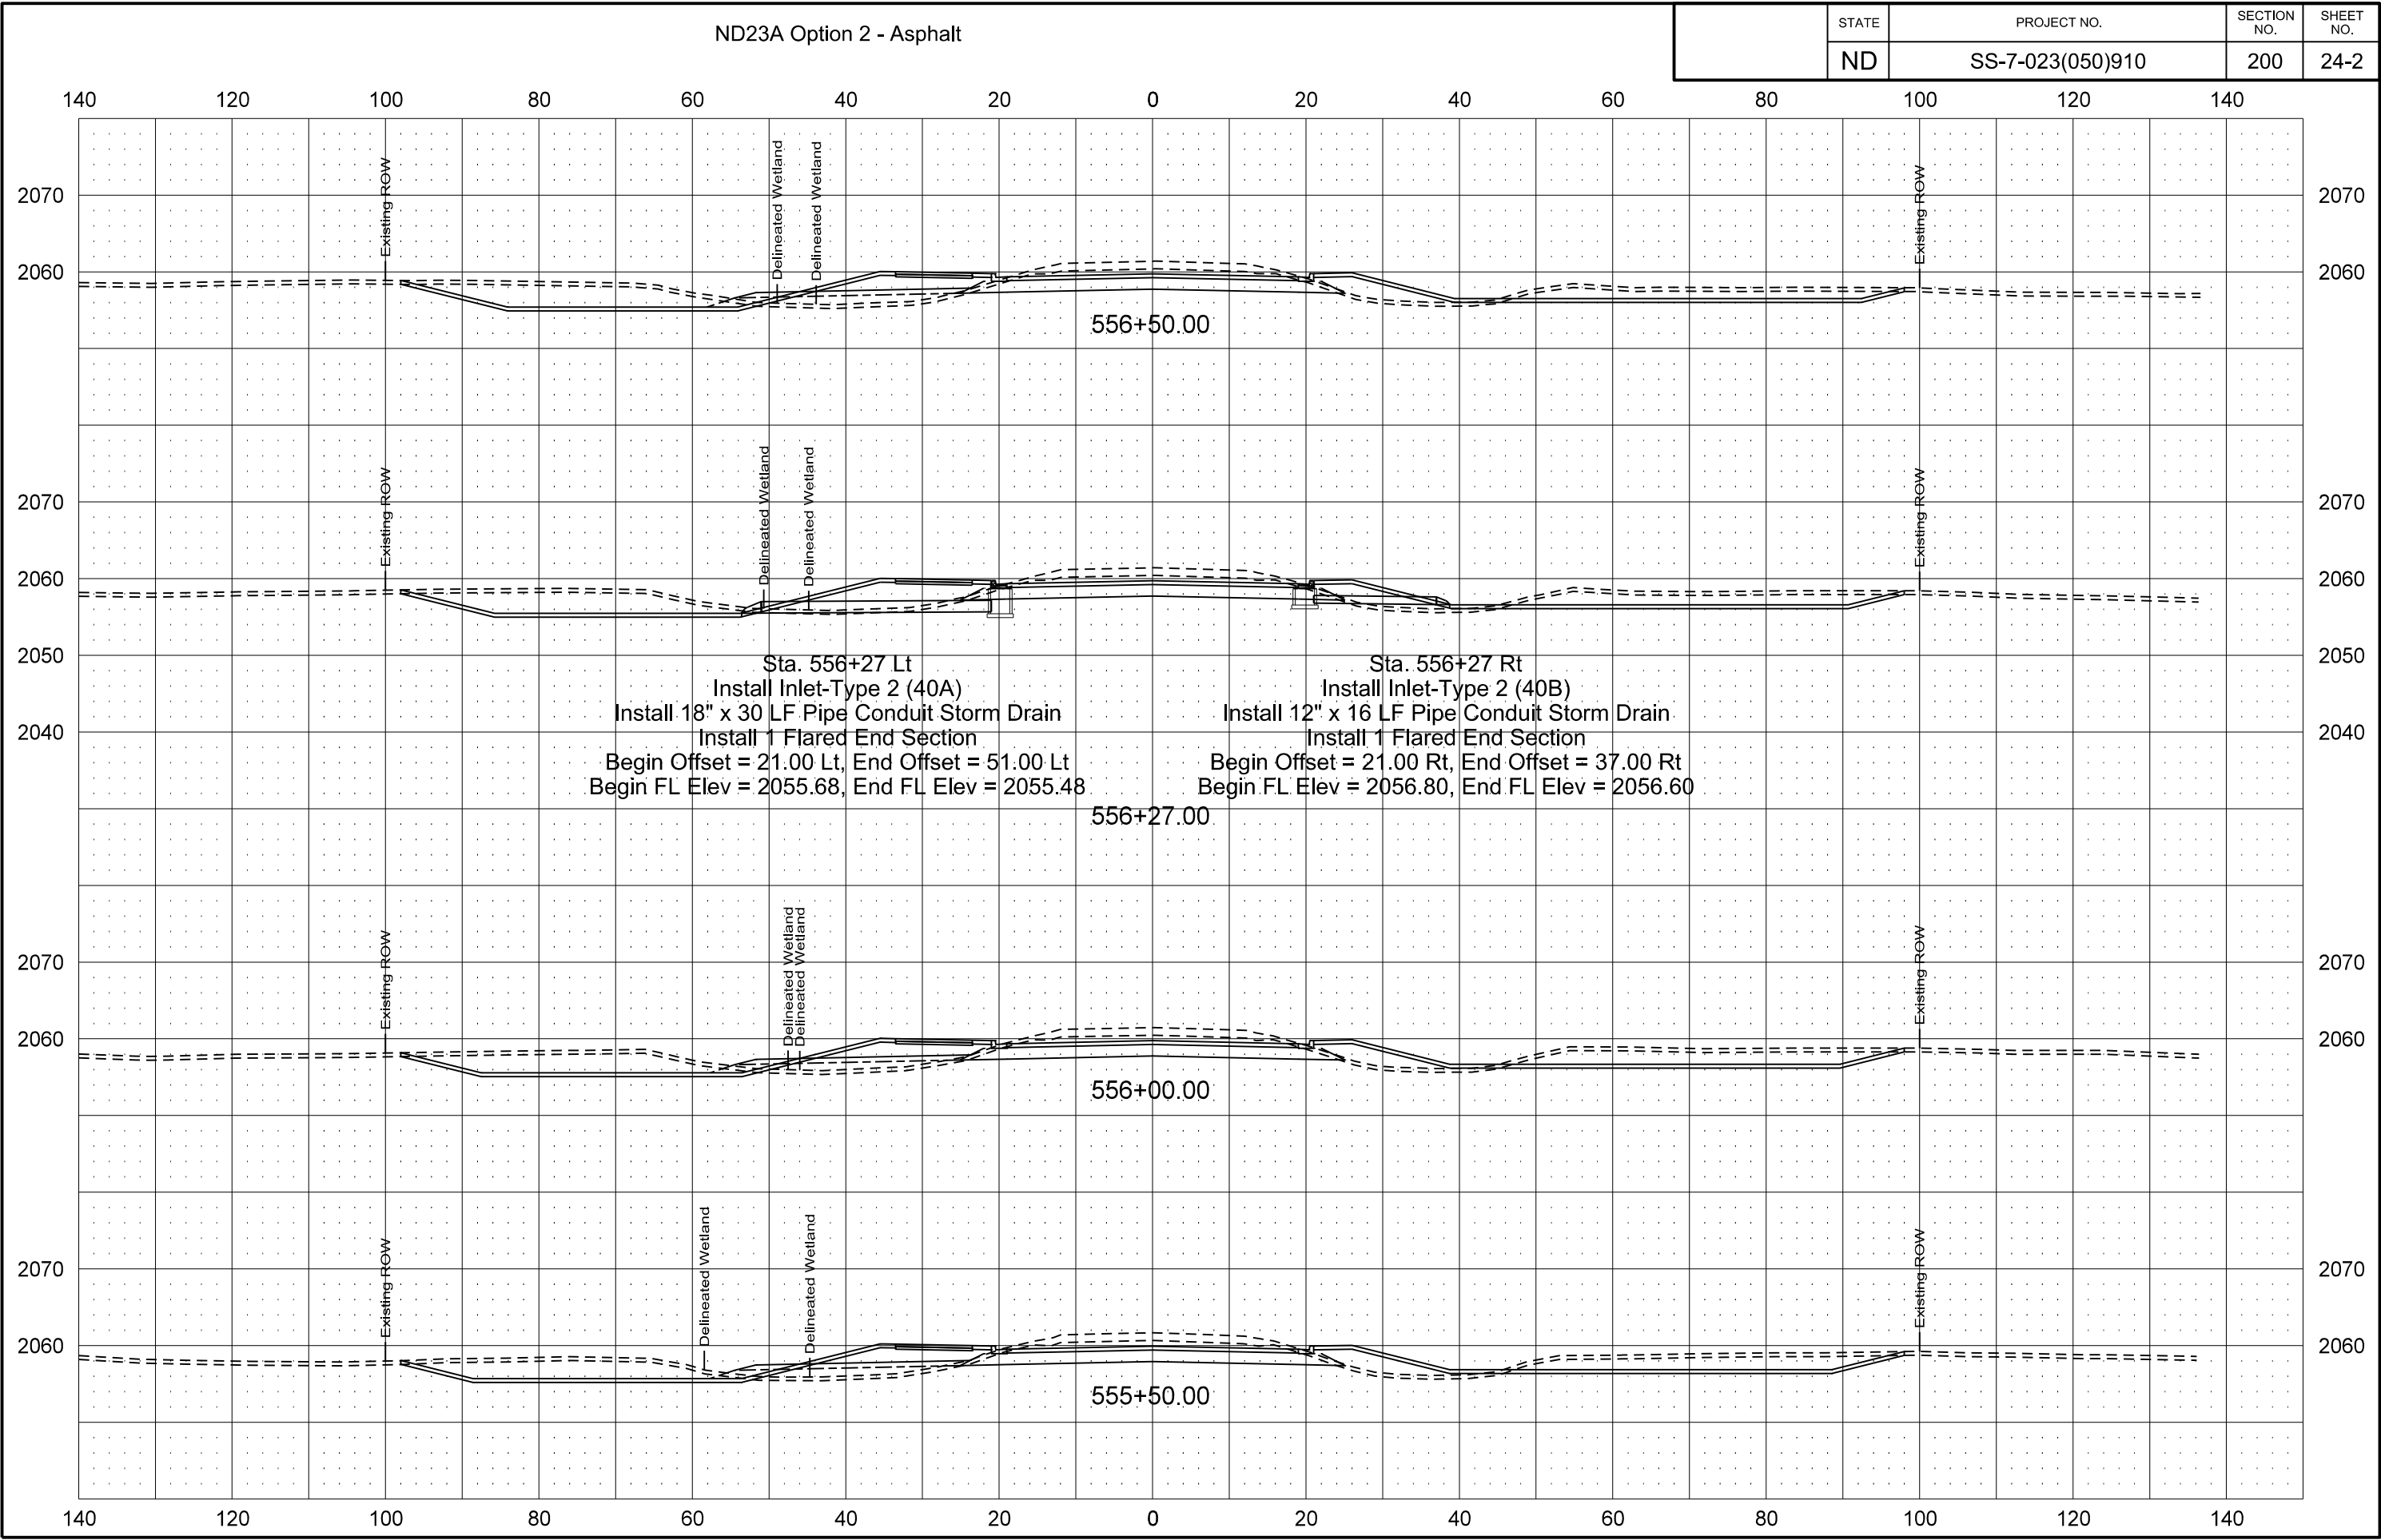

ND23A Option 2 - Asphalt

STATE

PROJECT NO.

SECTION NO.


SHEET NO.

ND

SS-7-023(050)910


200

25-2

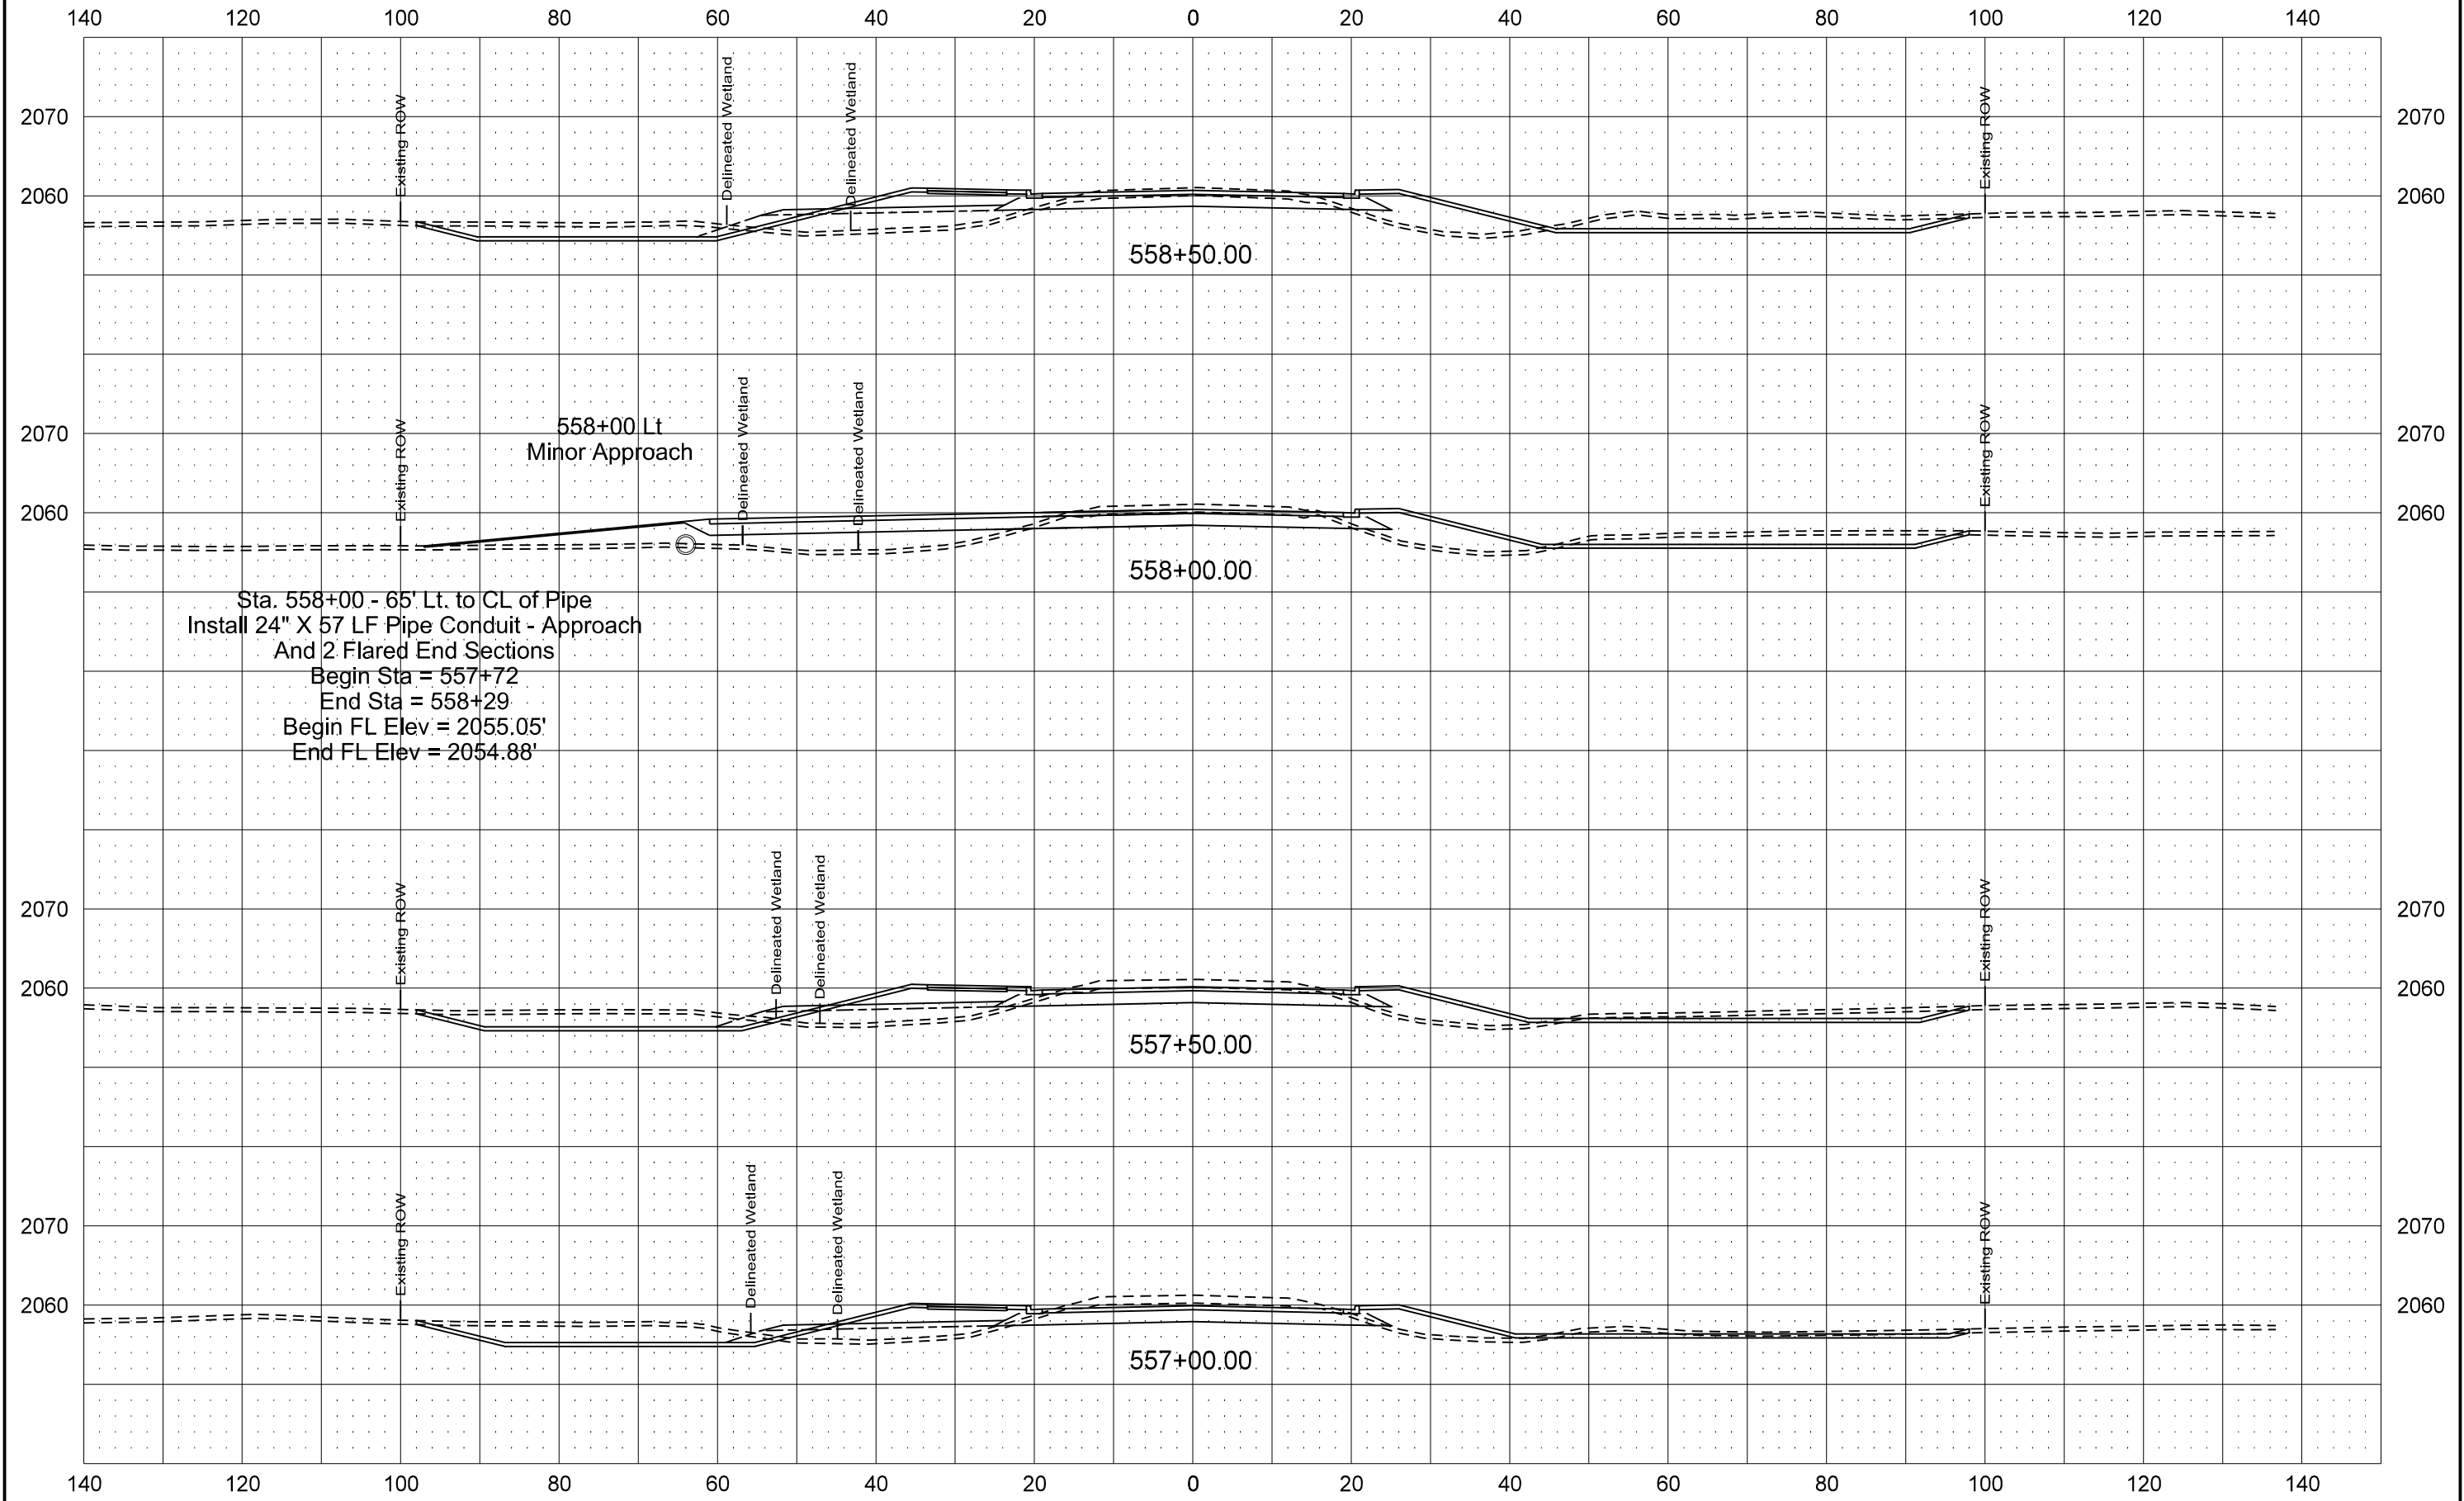


ND23A Option 2 - Asphalt

STATE	PROJECT NO.	SECTION NO.	SHEET NO.
ND	SS-7-023(050)910	200	26-2

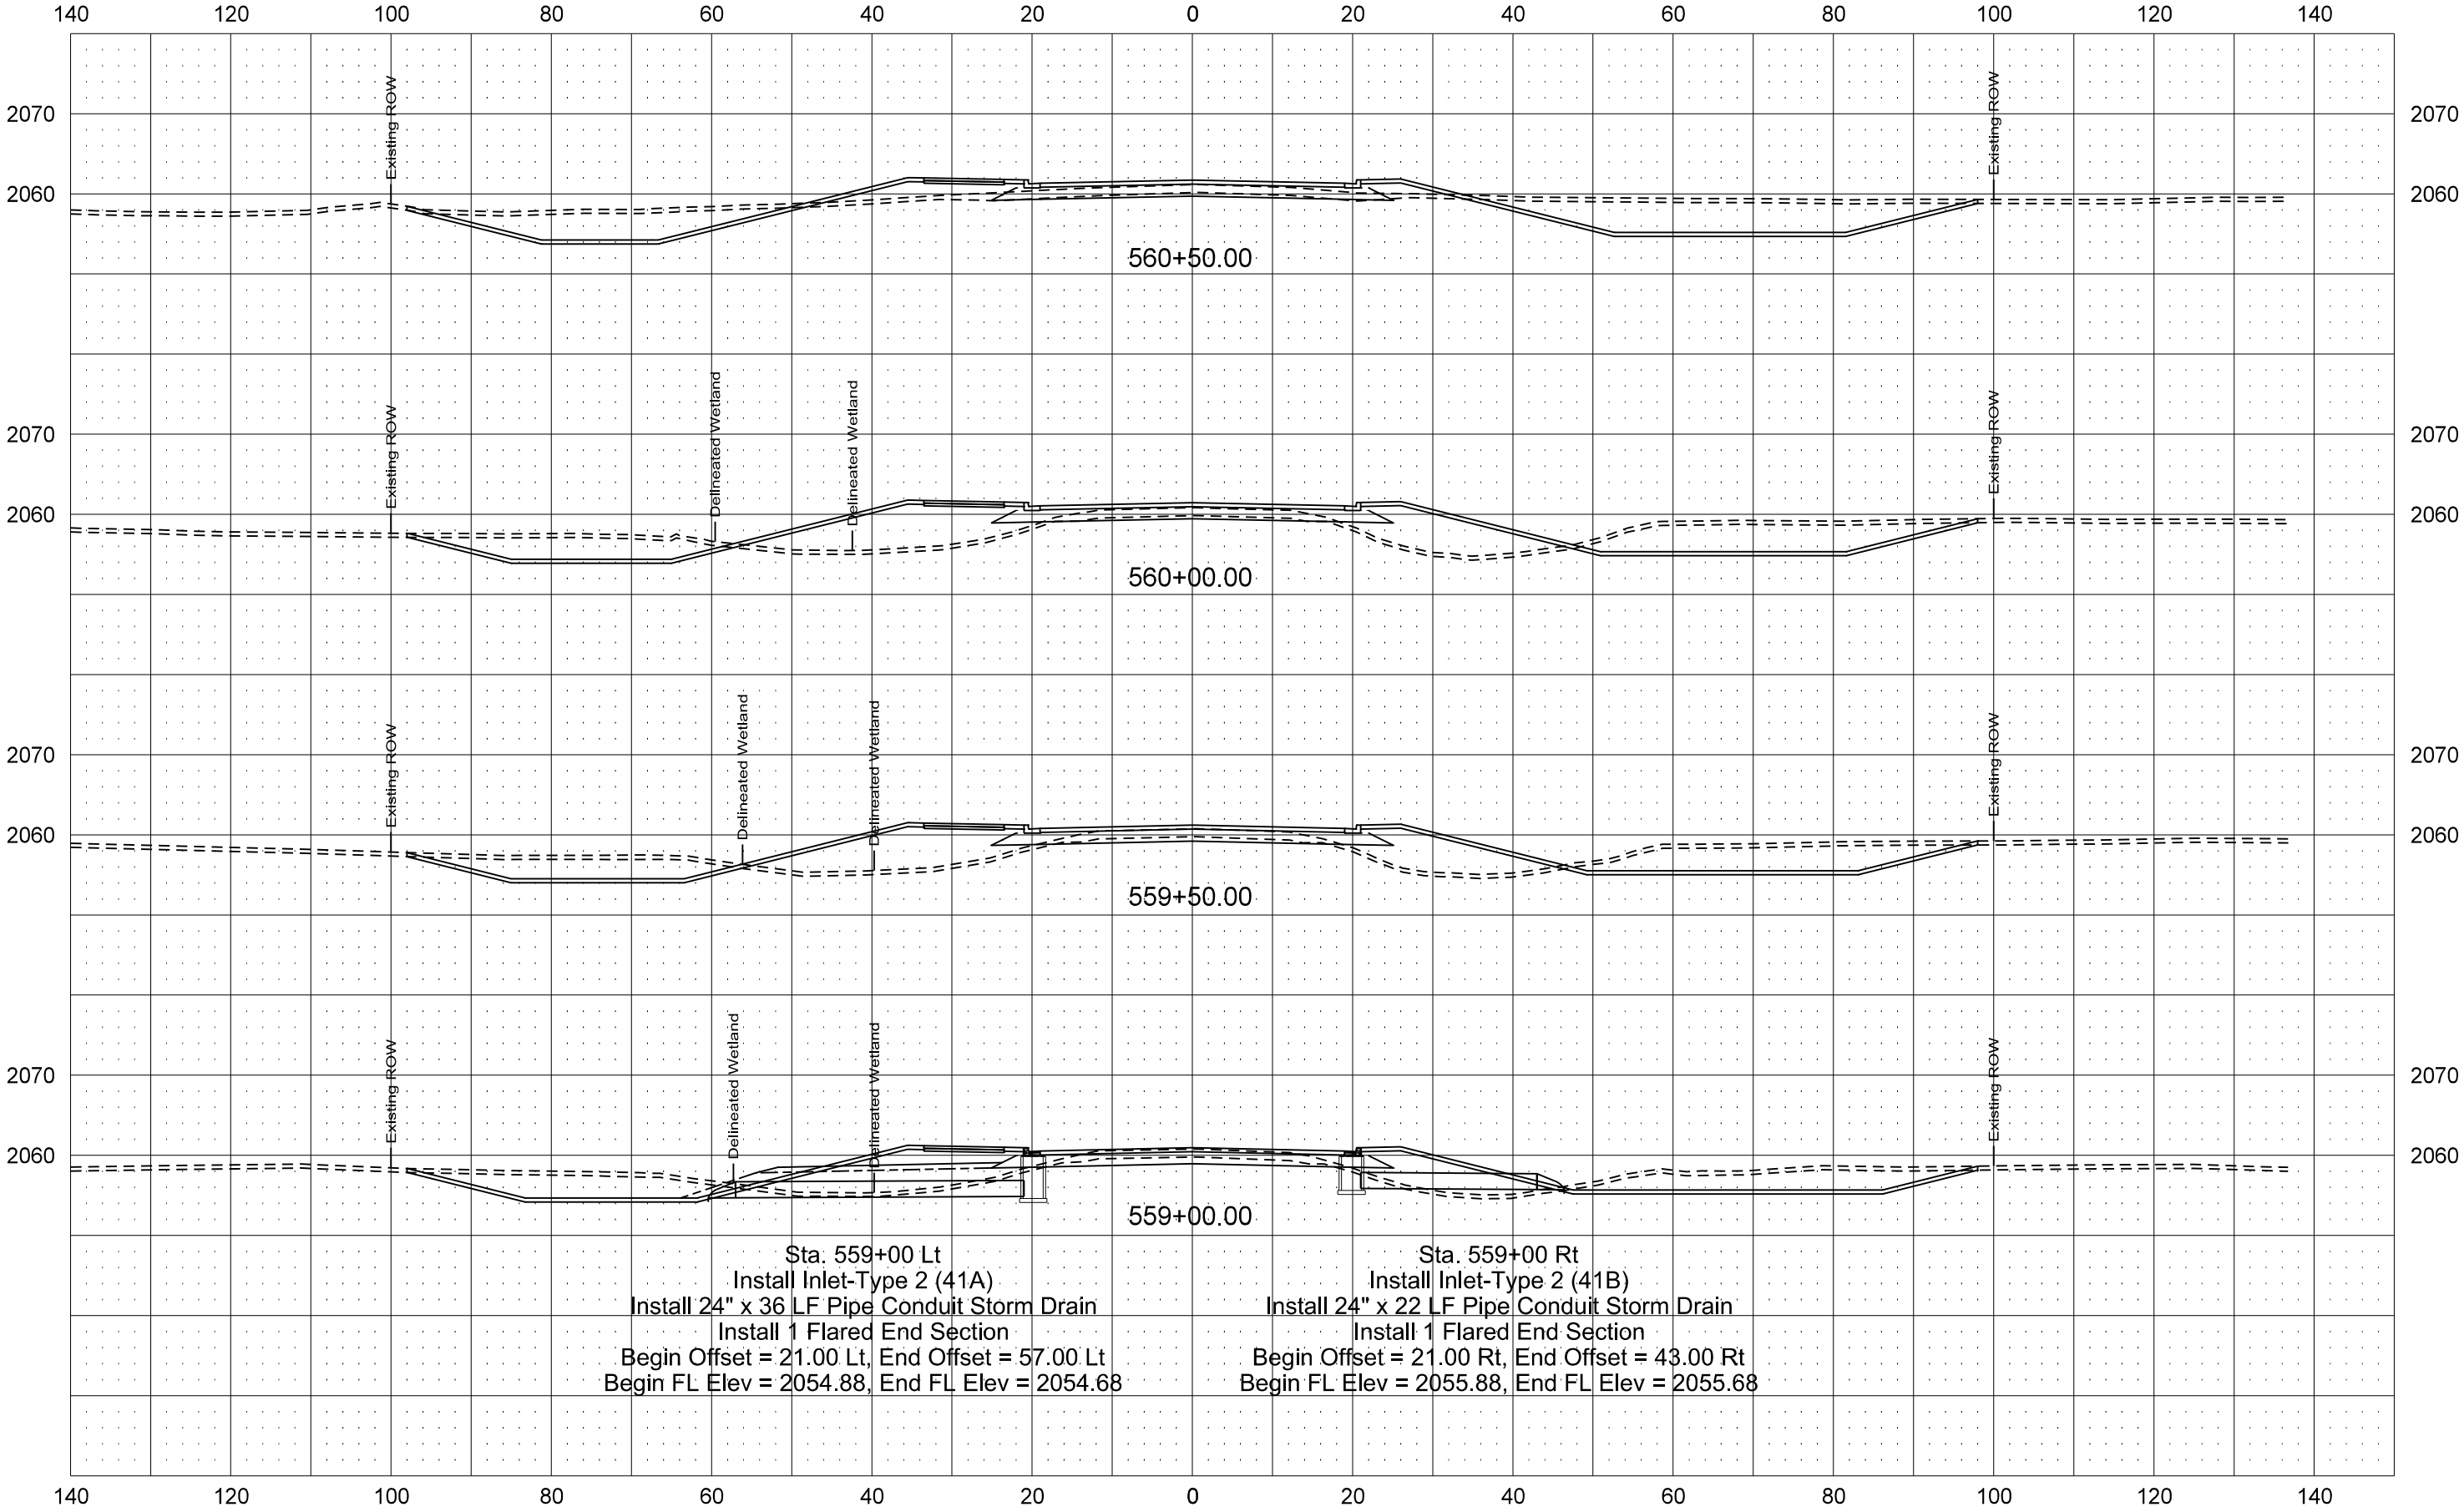


ND23A Option 2 - Asphalt

STATE	PROJECT NO.	SECTION NO.	SHEET NO.
ND	SS-7-023(050)910	200	27-2

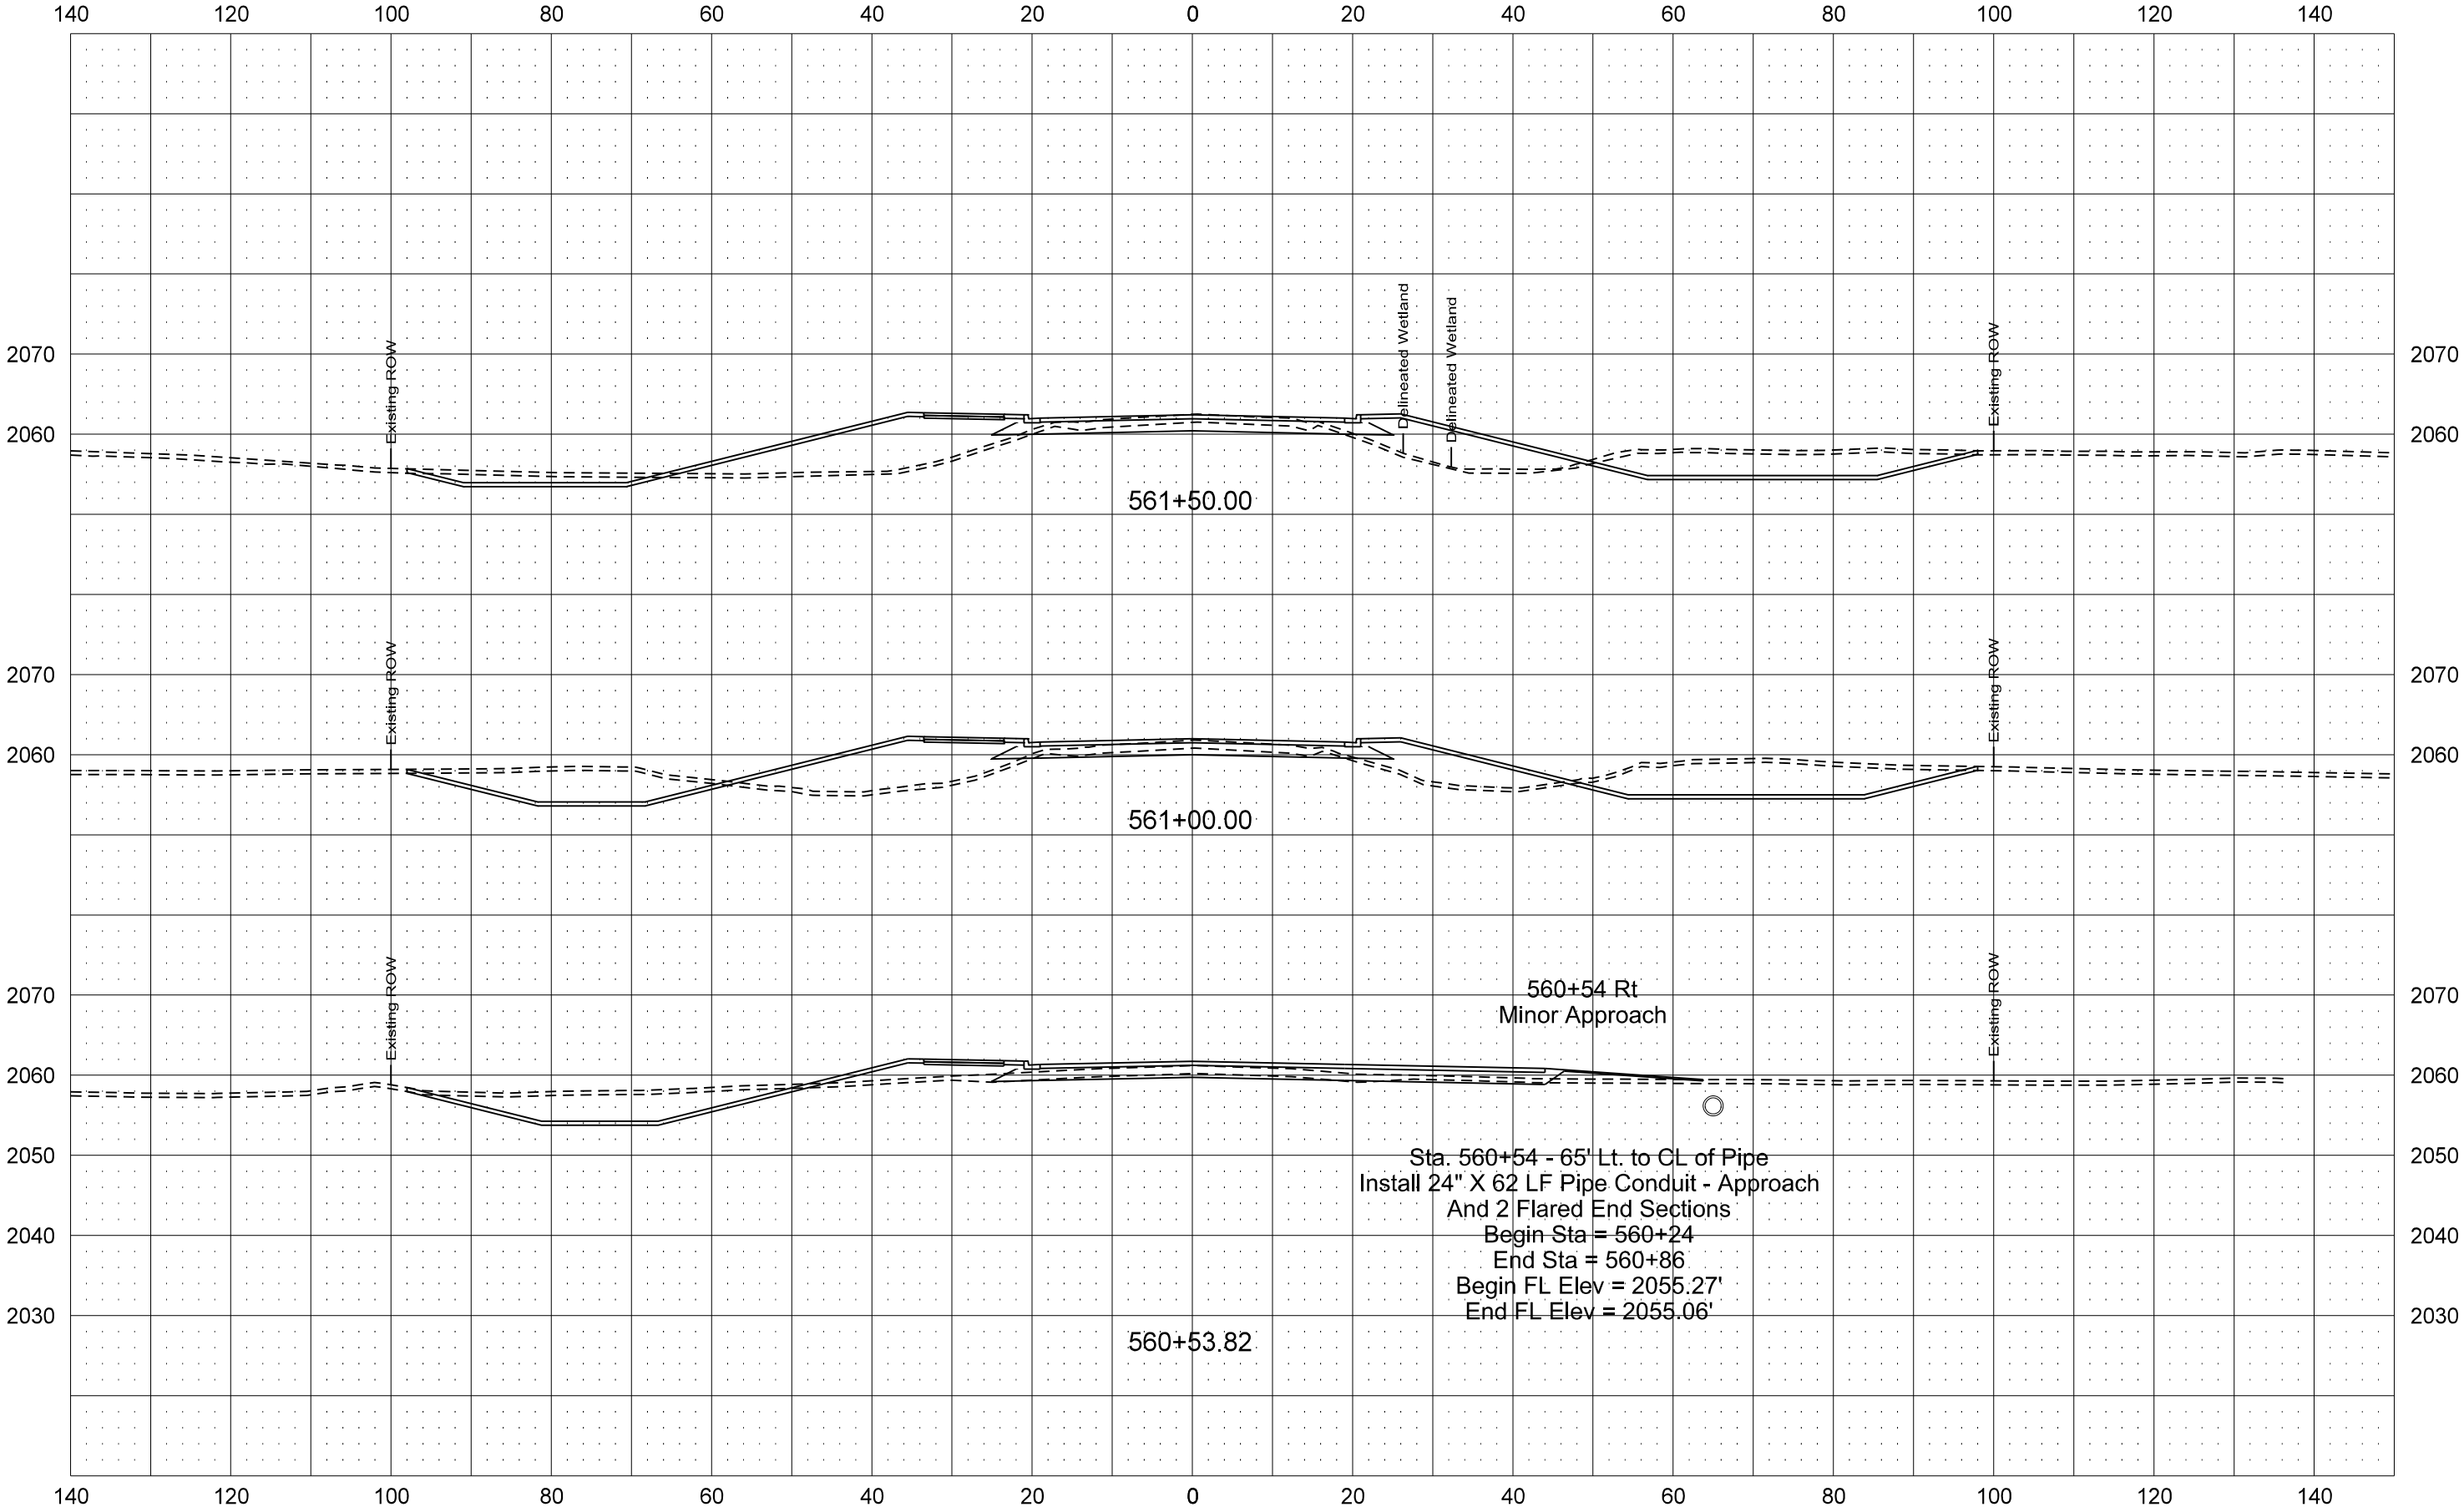


ND23A Option 2 - Asphalt

STATE	PROJECT NO.	SECTION NO.	SHEET NO.
ND	SS-7-023(050)910	200	28-2

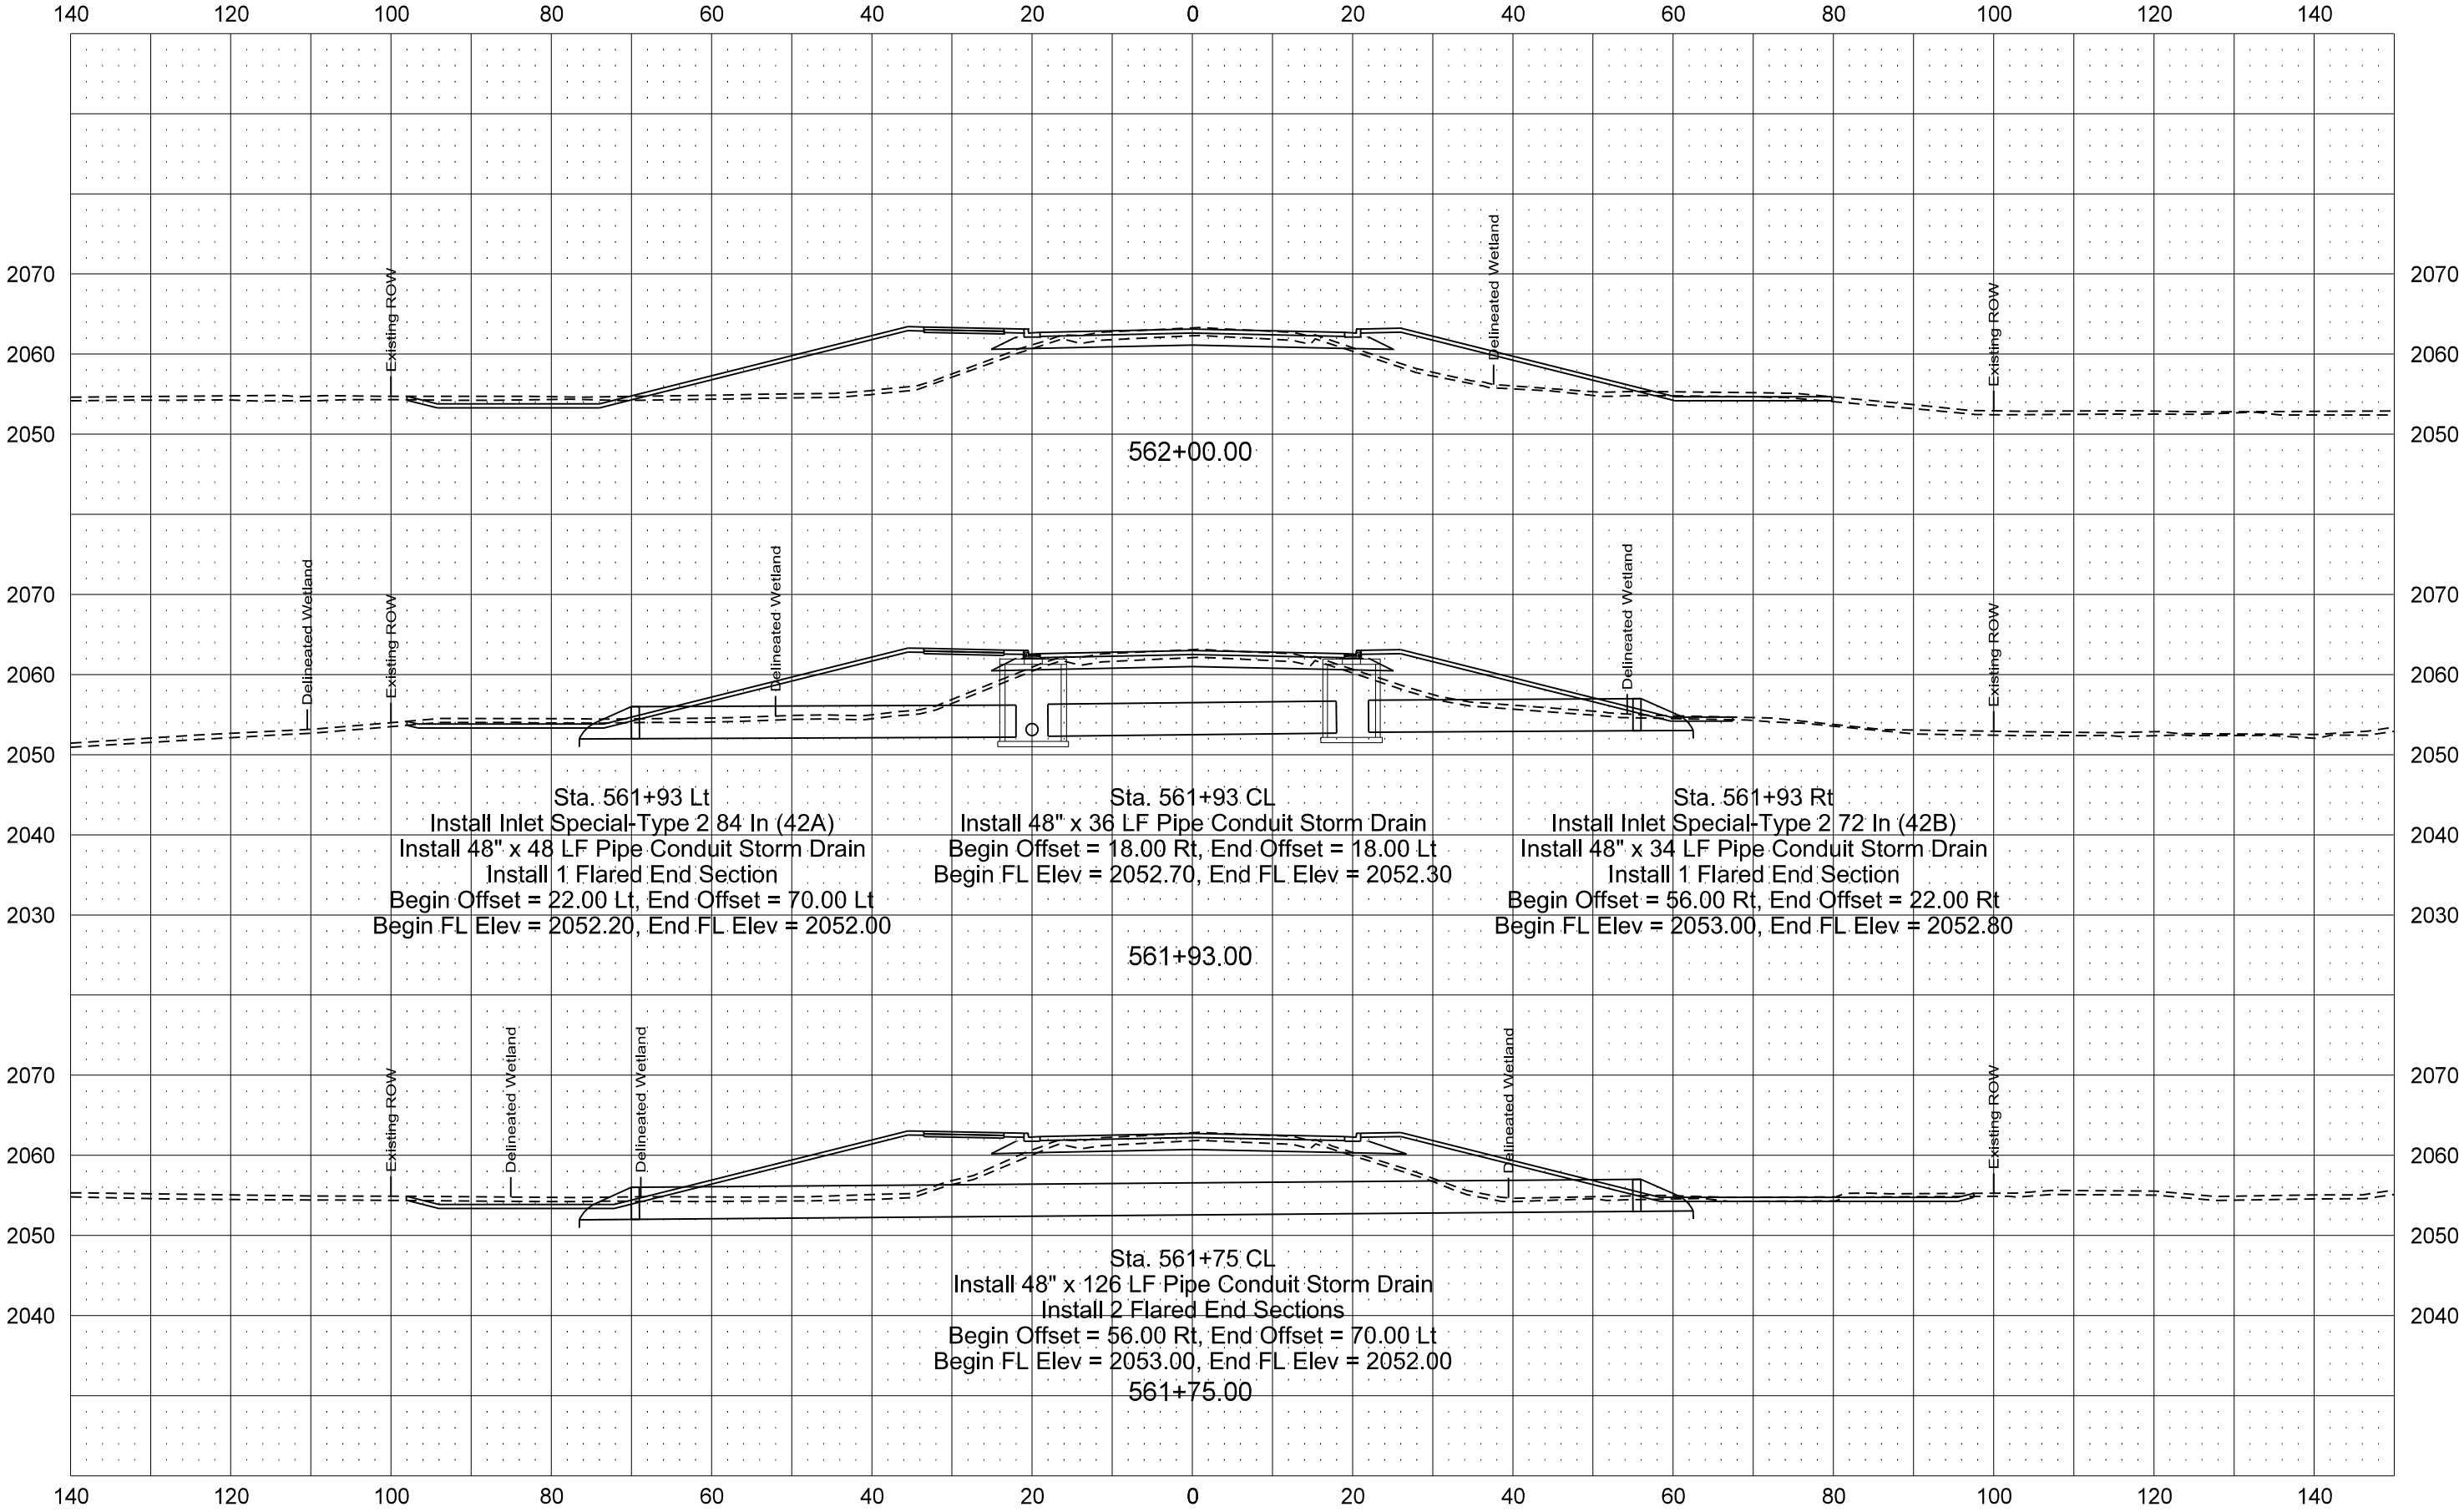


ND23A Option 2 - Asphalt

	STATE	PROJECT NO.	SECTION NO.	SHEET NO.
	ND	SS-7-023(050)910	200	29-2

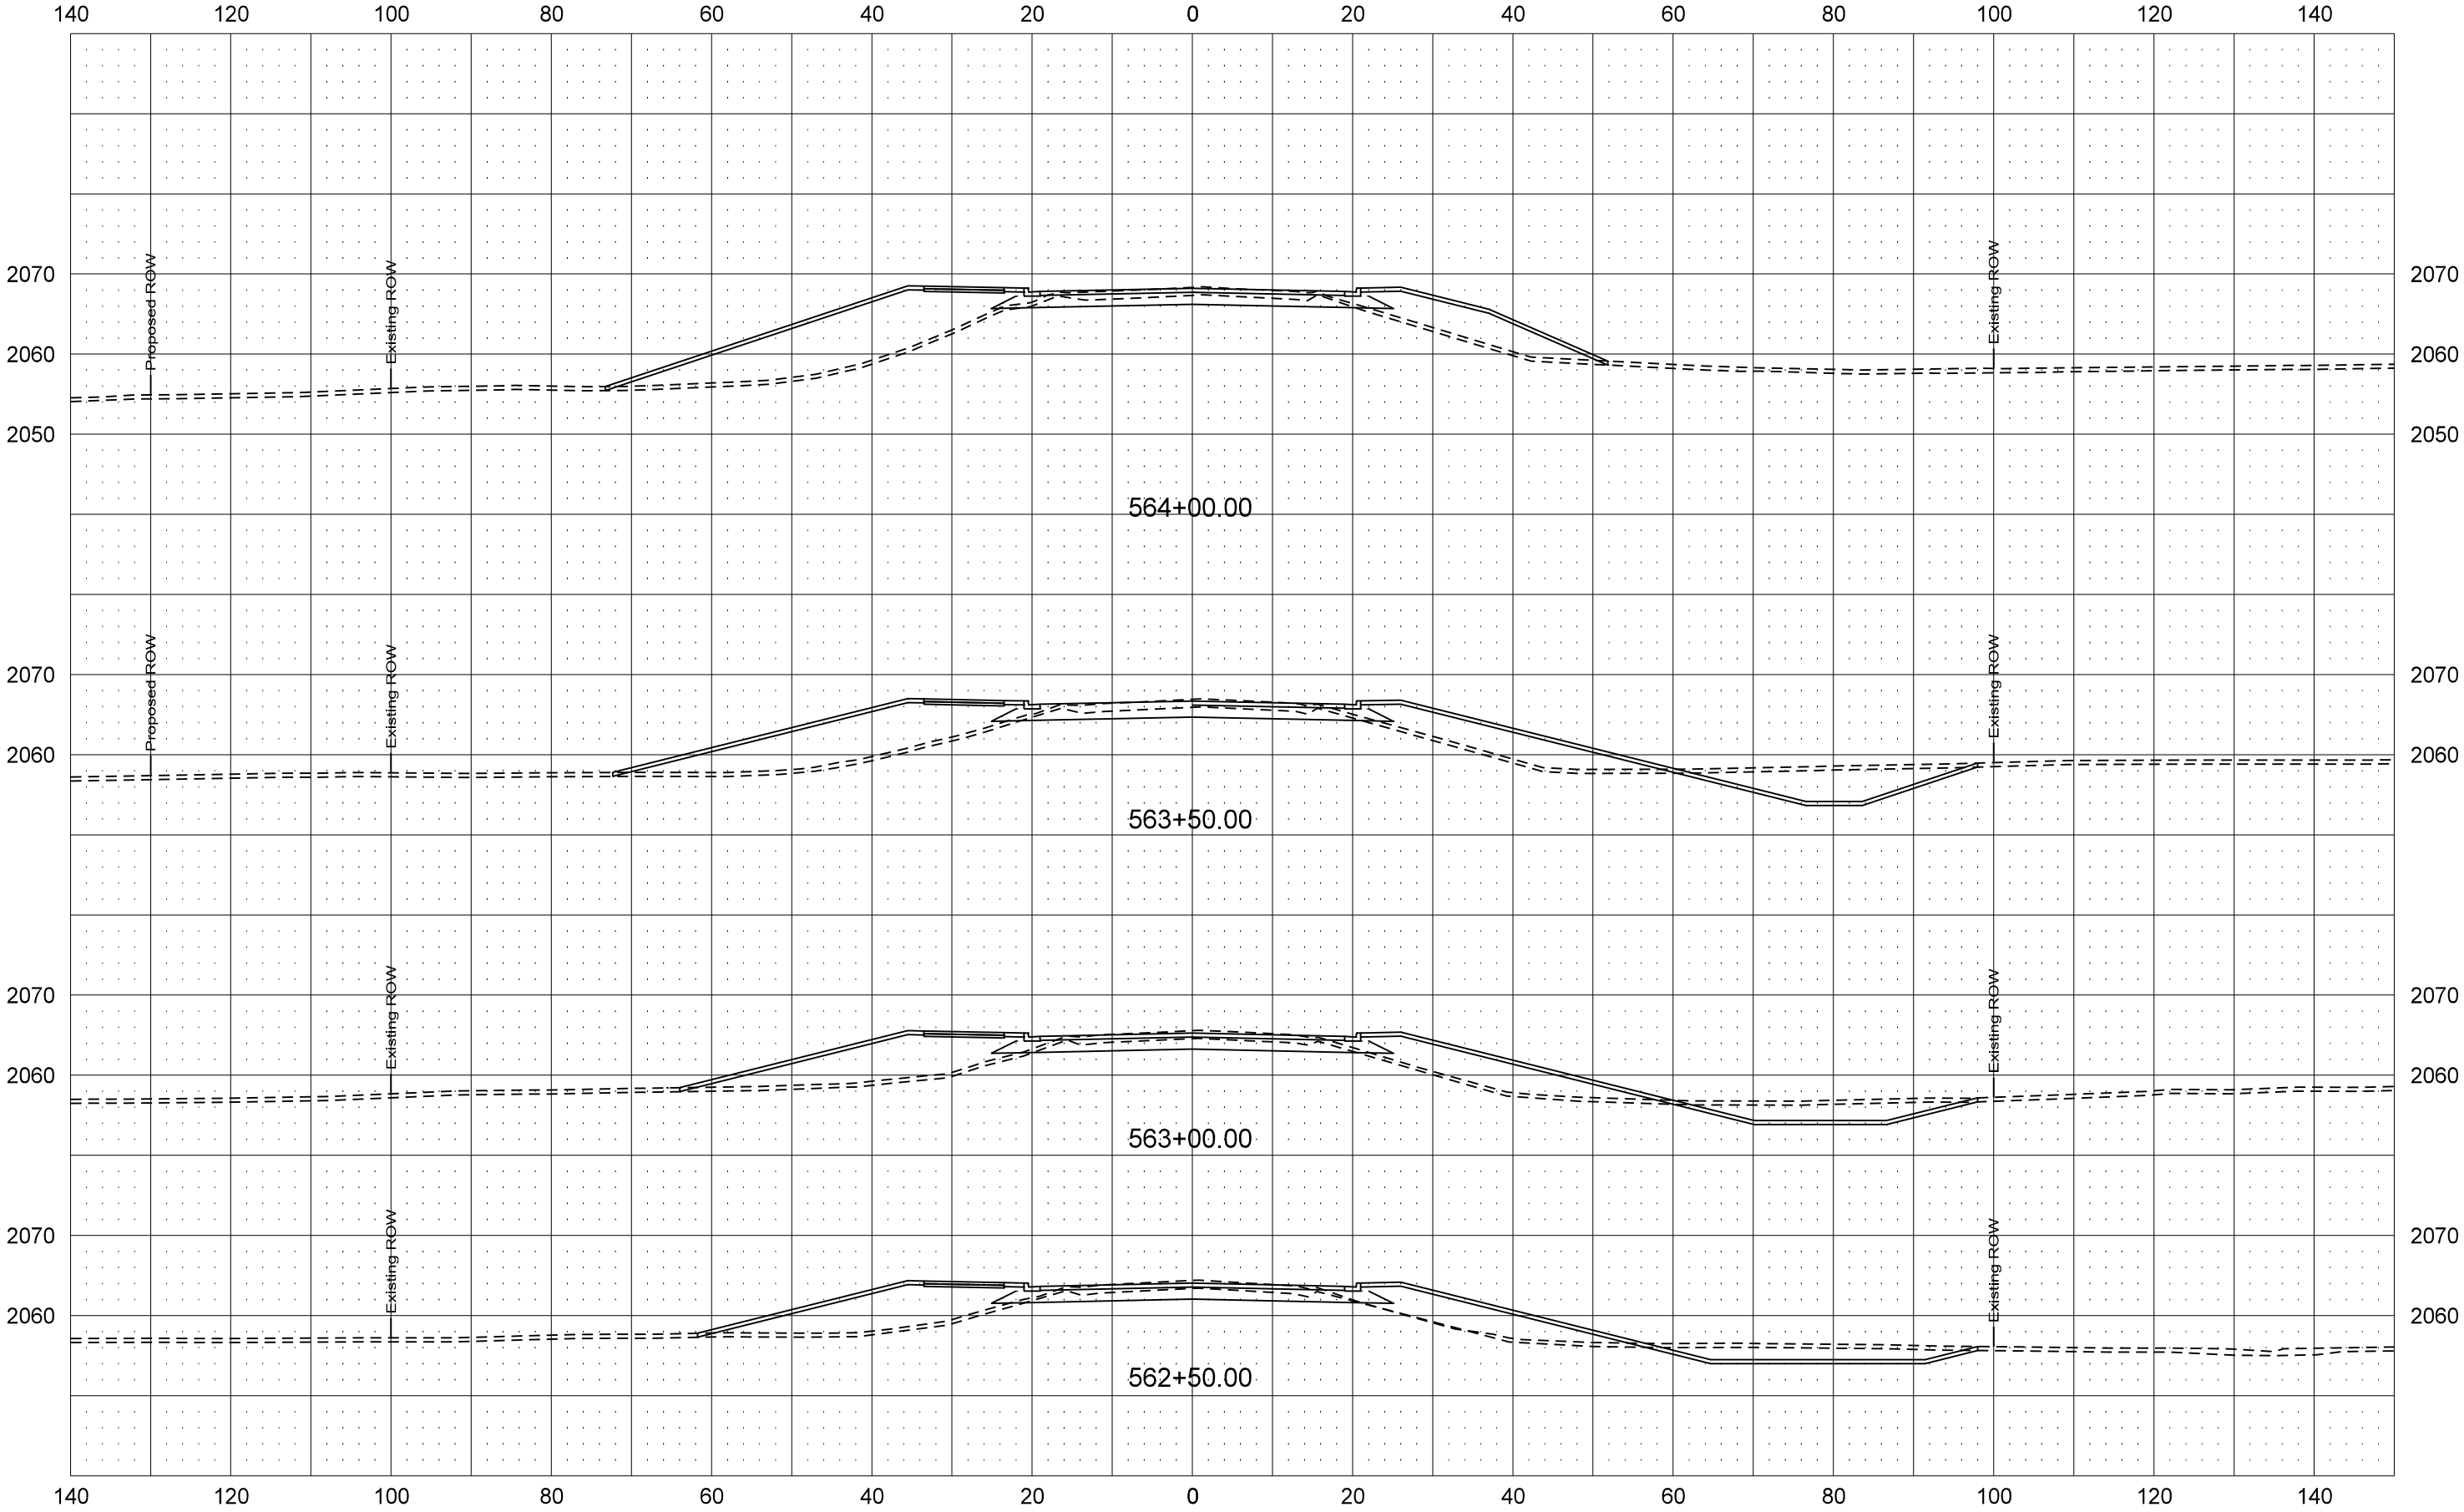

ND23A Option 2 - Asphalt

STATE	PROJECT NO.	SECTION NO.	SHEET NO.
ND	SS-7-023(050)910	200	30-2

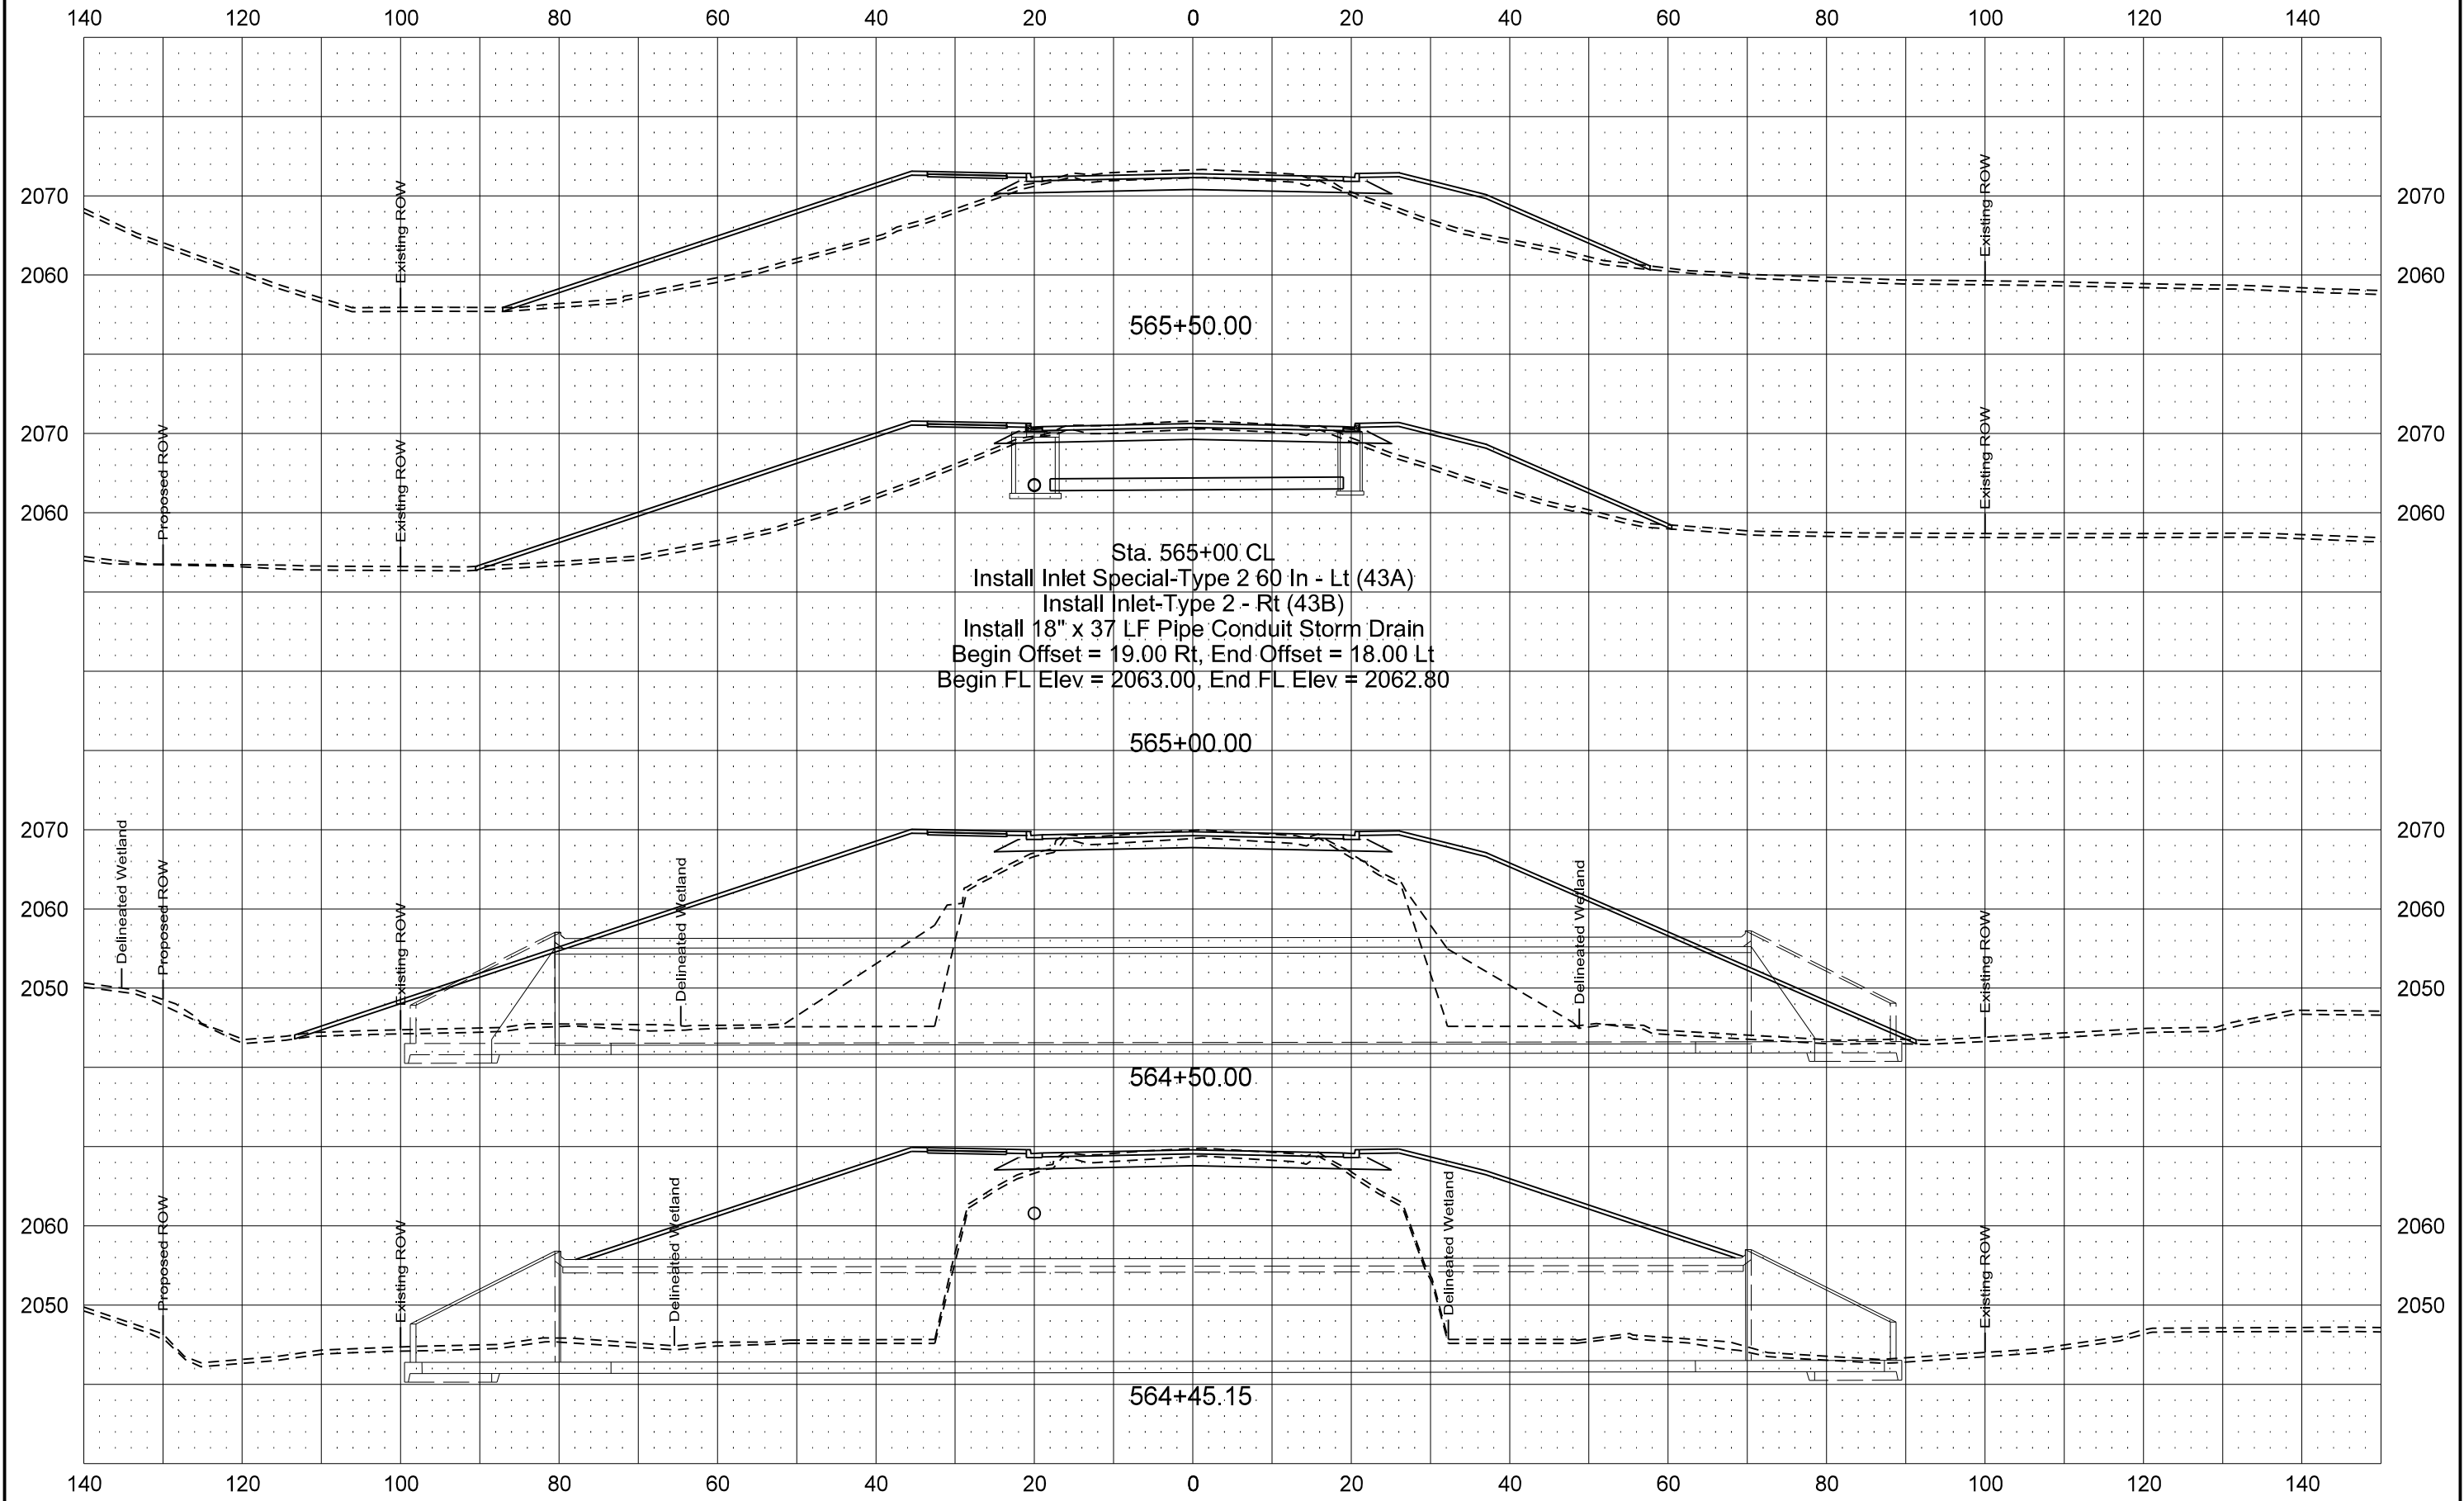

ND23A Option 2 - Asphalt

STATE

PROJECT NO.

SECTION NO.


SHEET NO.

ND

SS-7-023(050)910


200

31-2

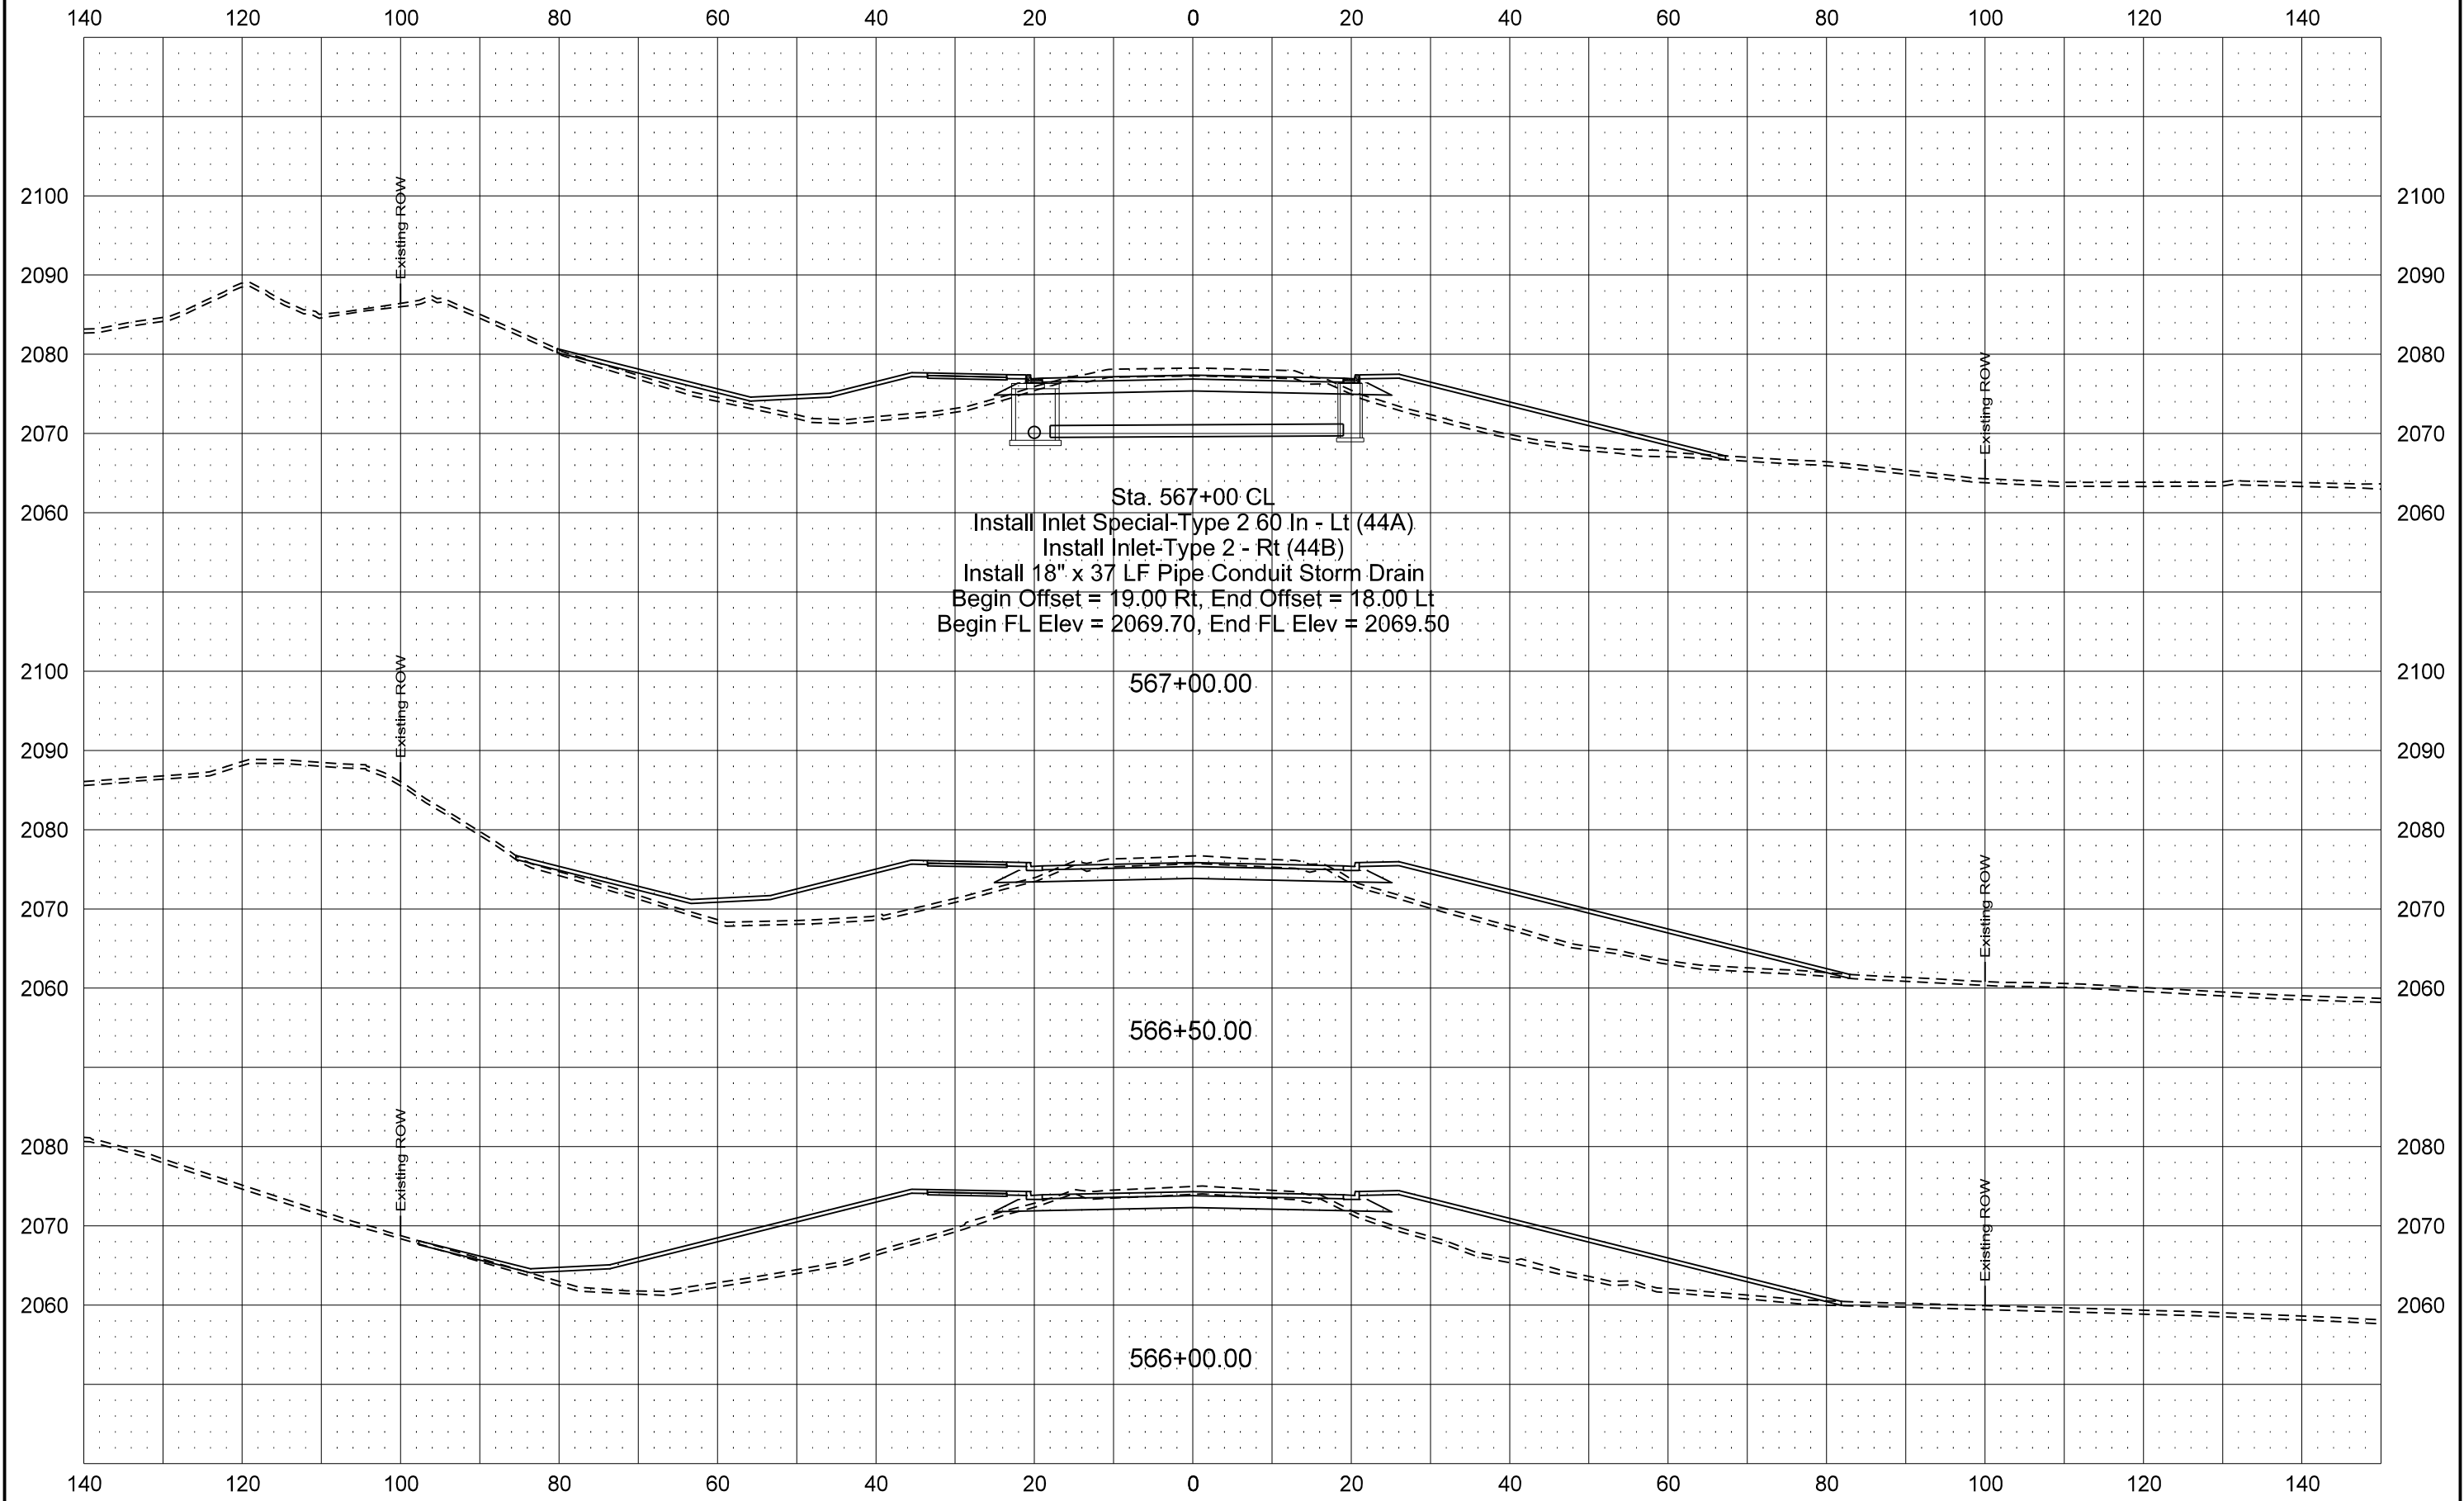

ND23A Option 2 - Asphalt

STATE	PROJECT NO.	SECTION NO.	SHEET NO.
ND	SS-7-023(050)910	200	32-2

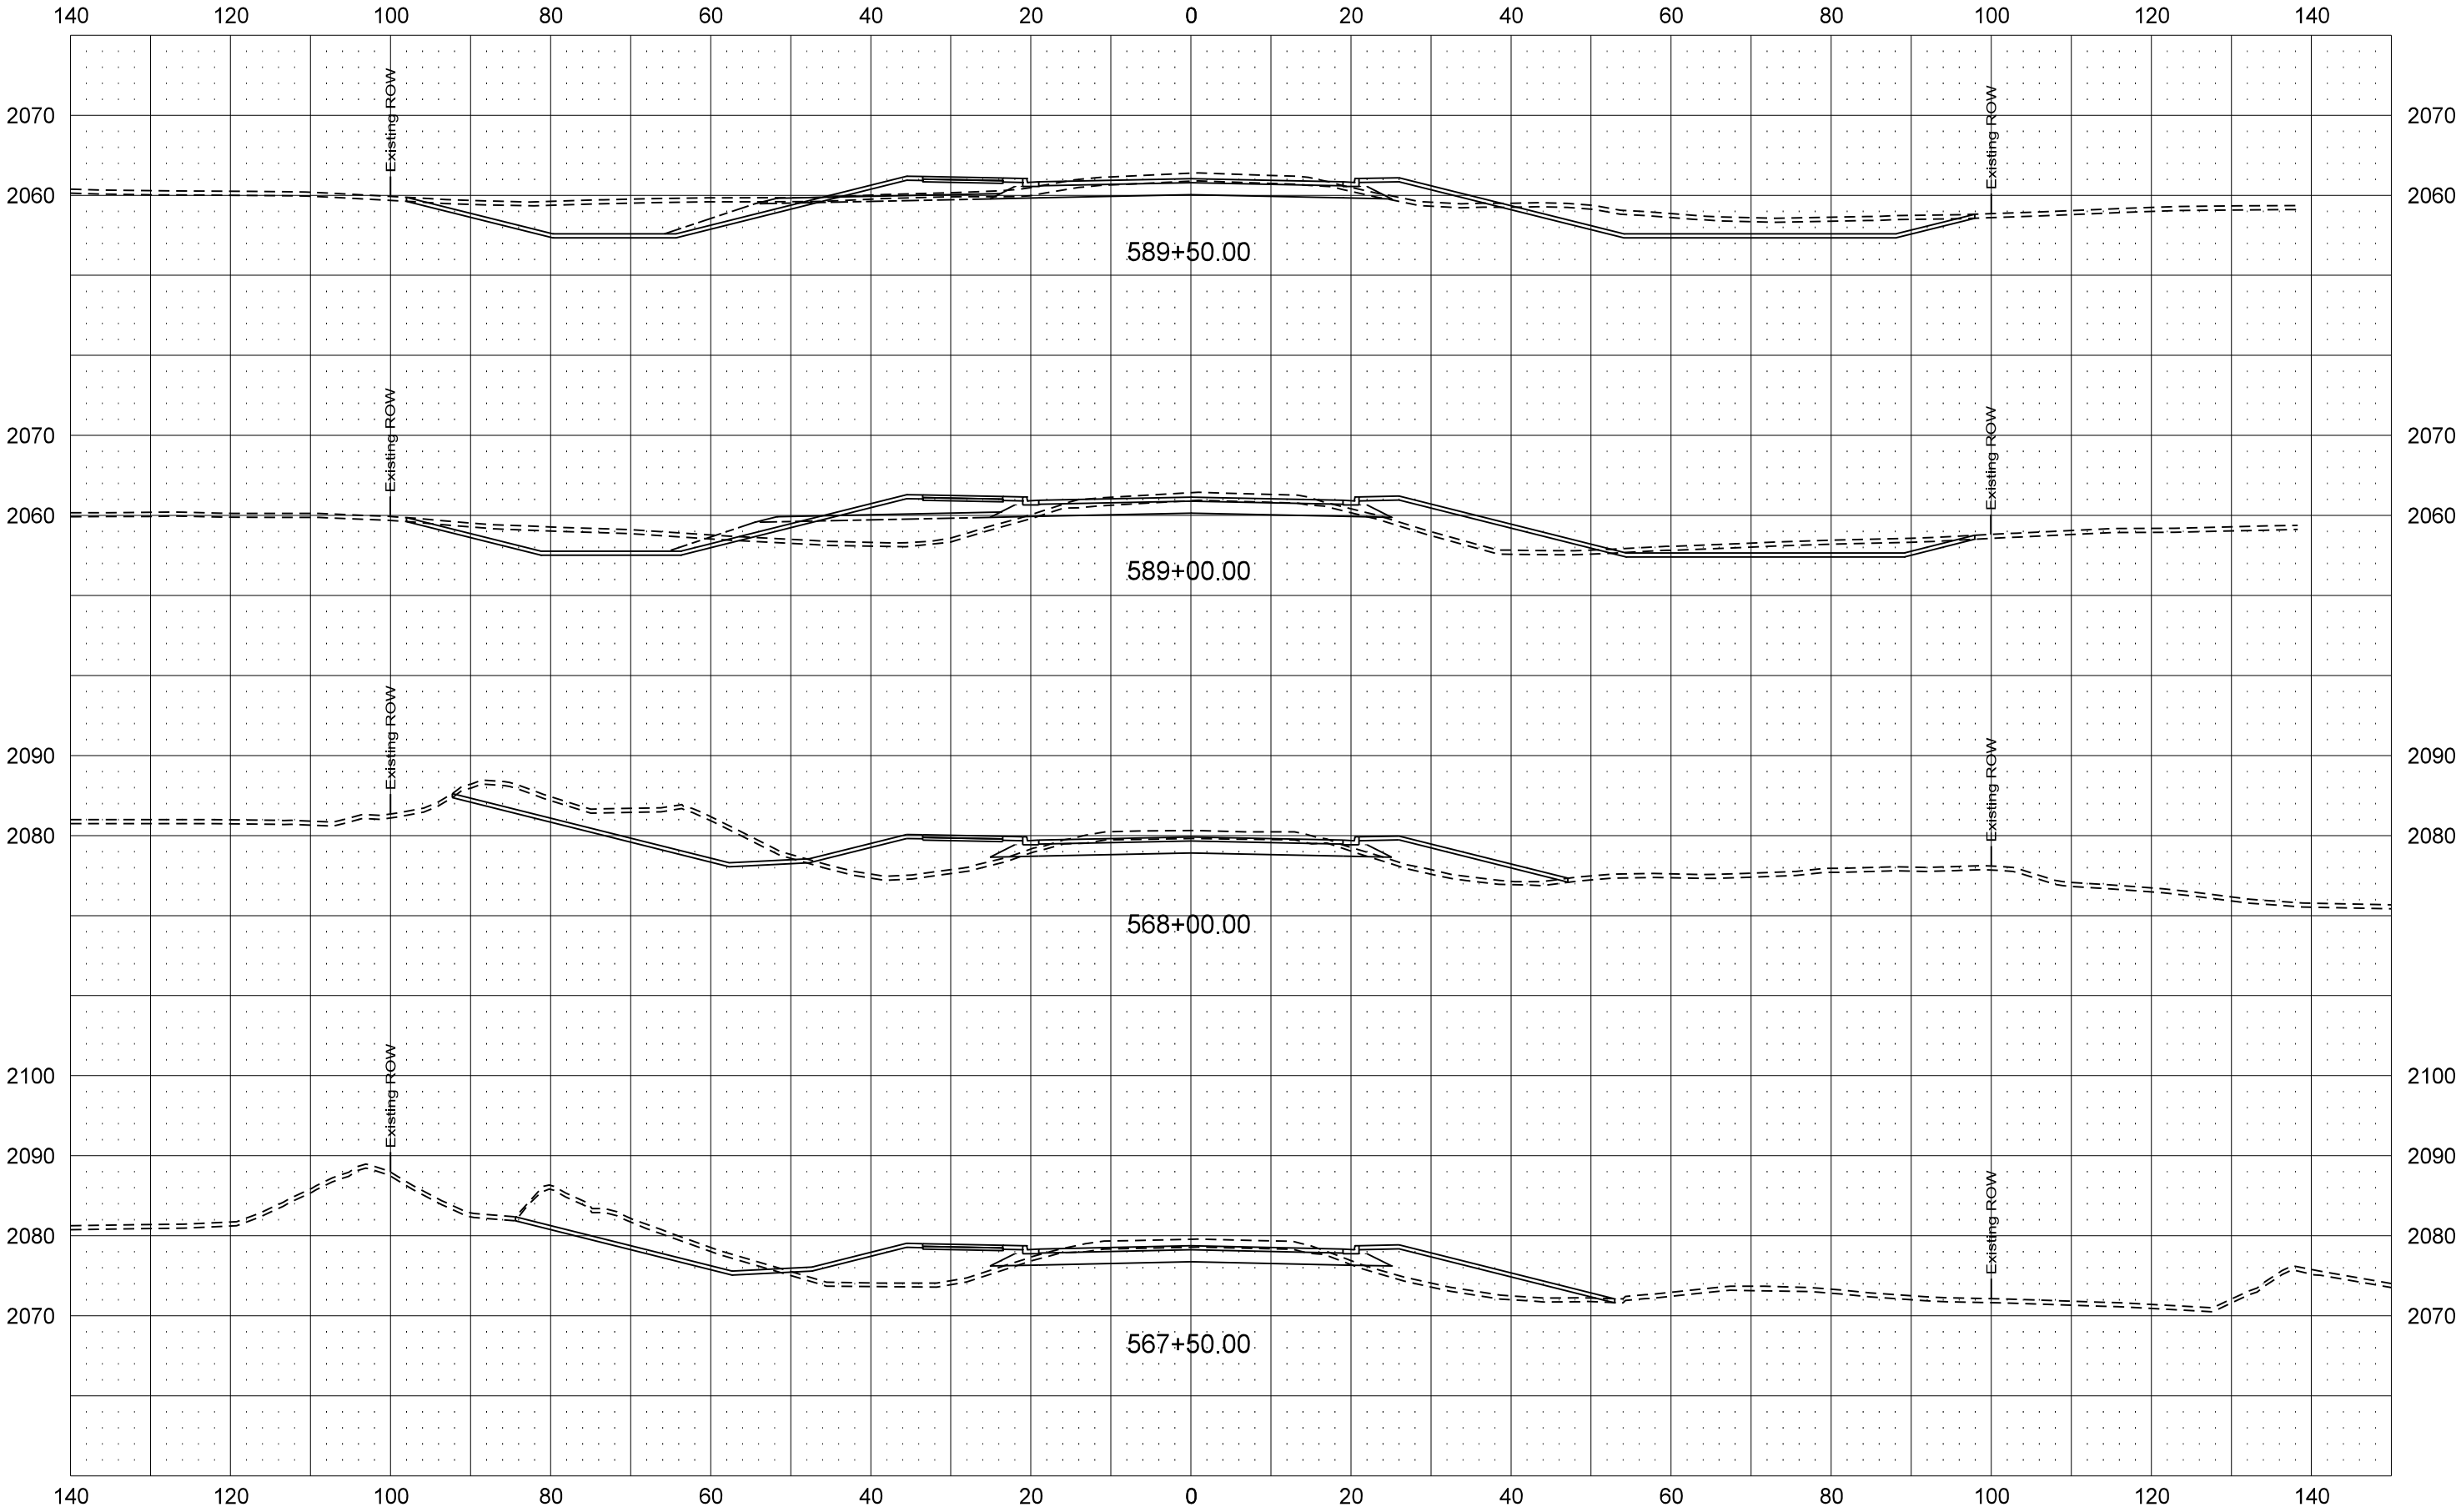

ND23A Option 2 - Asphalt

STATE

PROJECT NO.

SECTION NO.


SHEET NO.

ND

SS-7-023(050)910


200

33-2

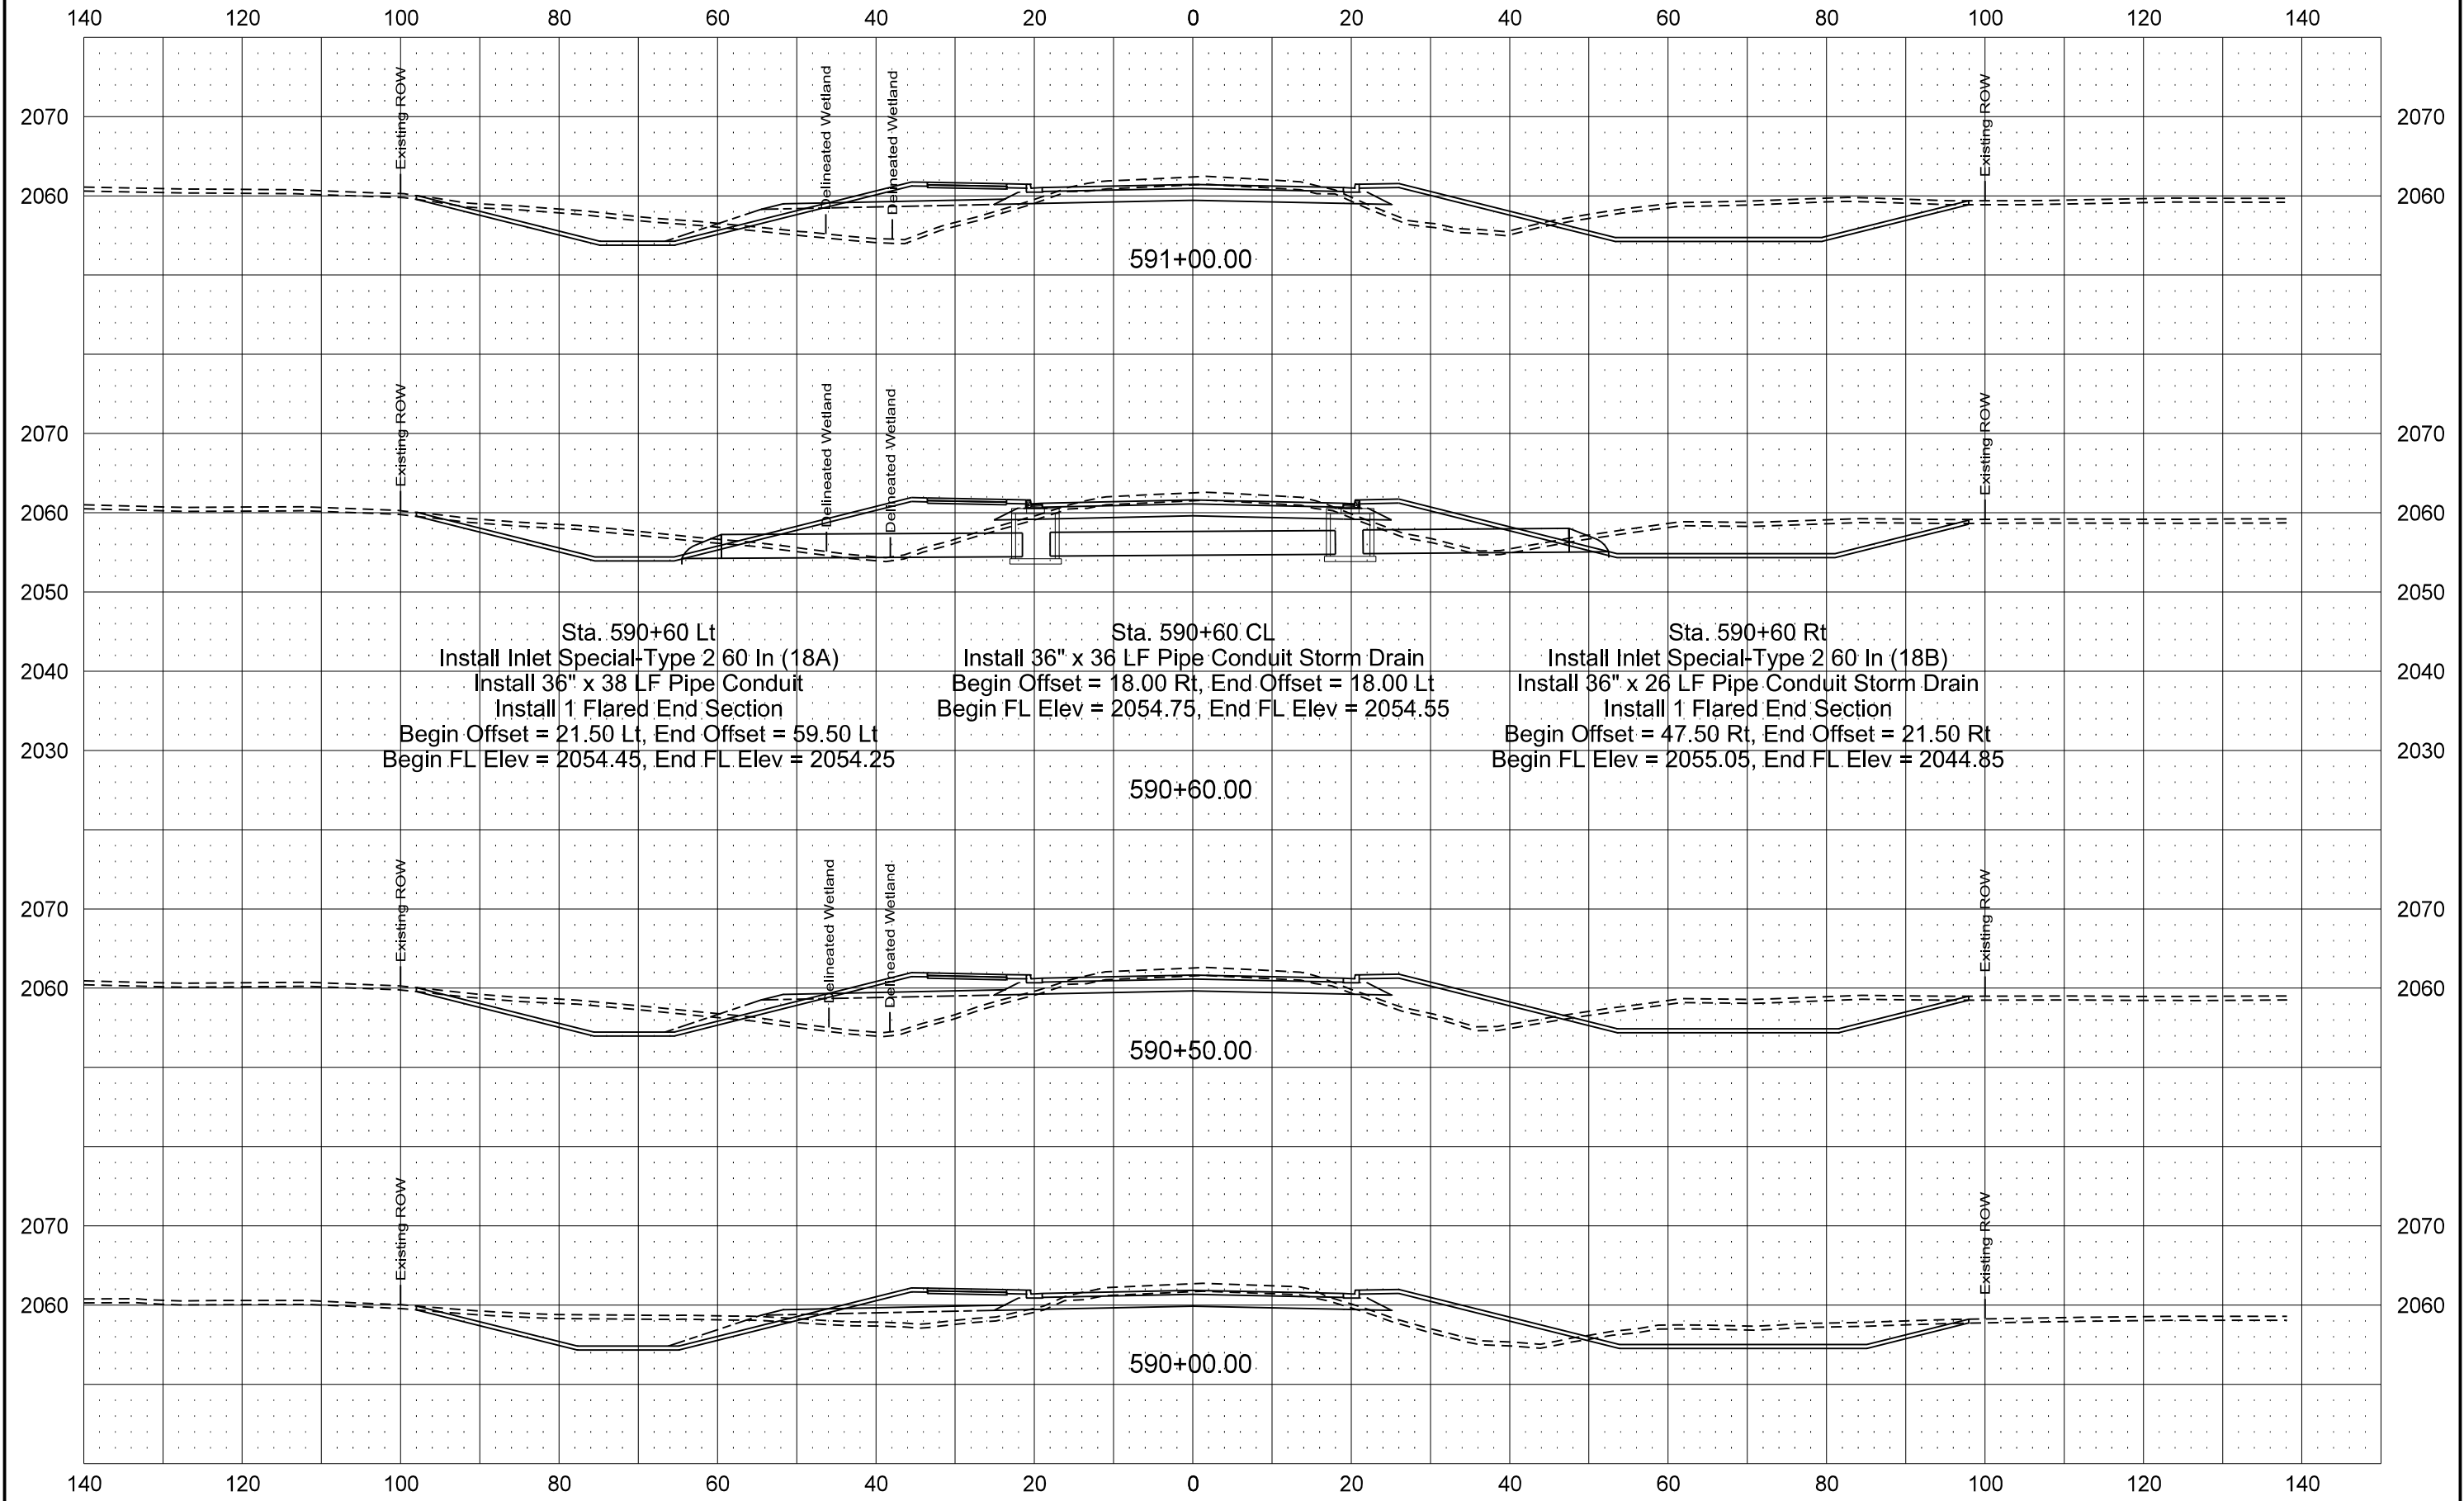


ND23A Option 2 - Asphalt

STATE	PROJECT NO.	SECTION NO.	SHEET NO.
ND	SS-7-023(050)910	200	34-2

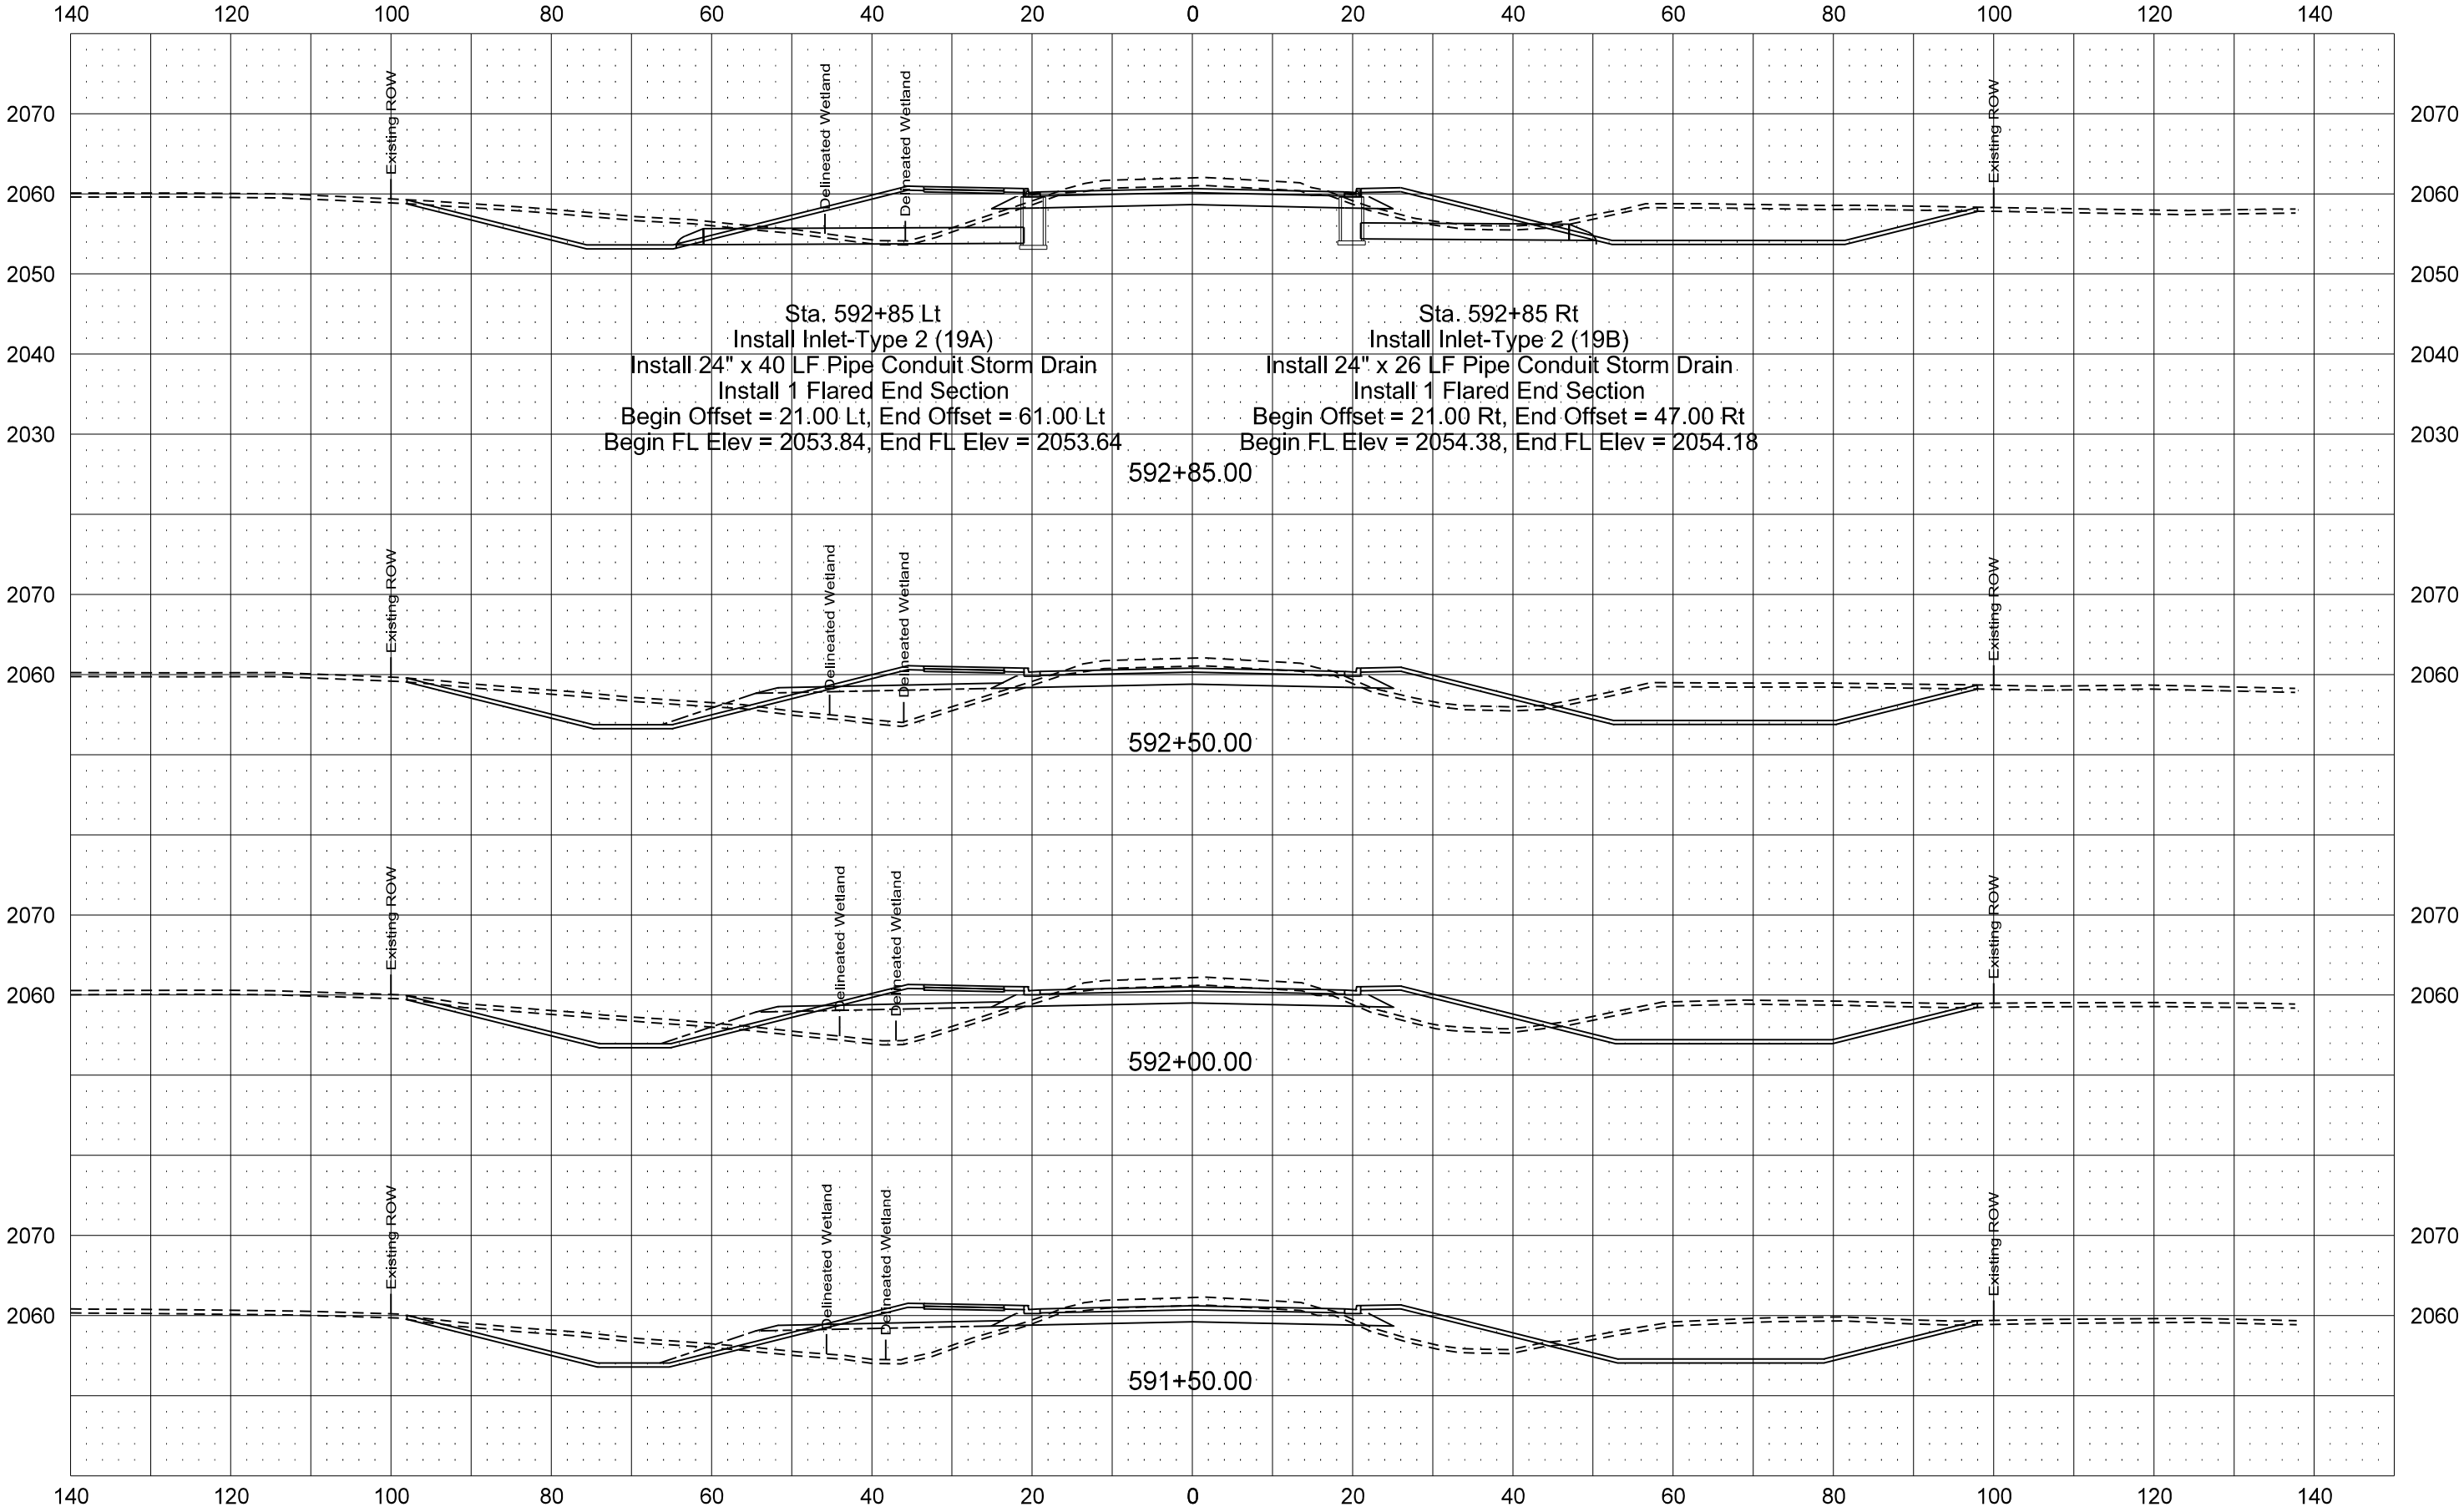


ND23A Option 2 - Asphalt

	STATE	PROJECT NO.	SECTION NO.	SHEET NO.
	ND	SS-7-023(050)910	200	35-2

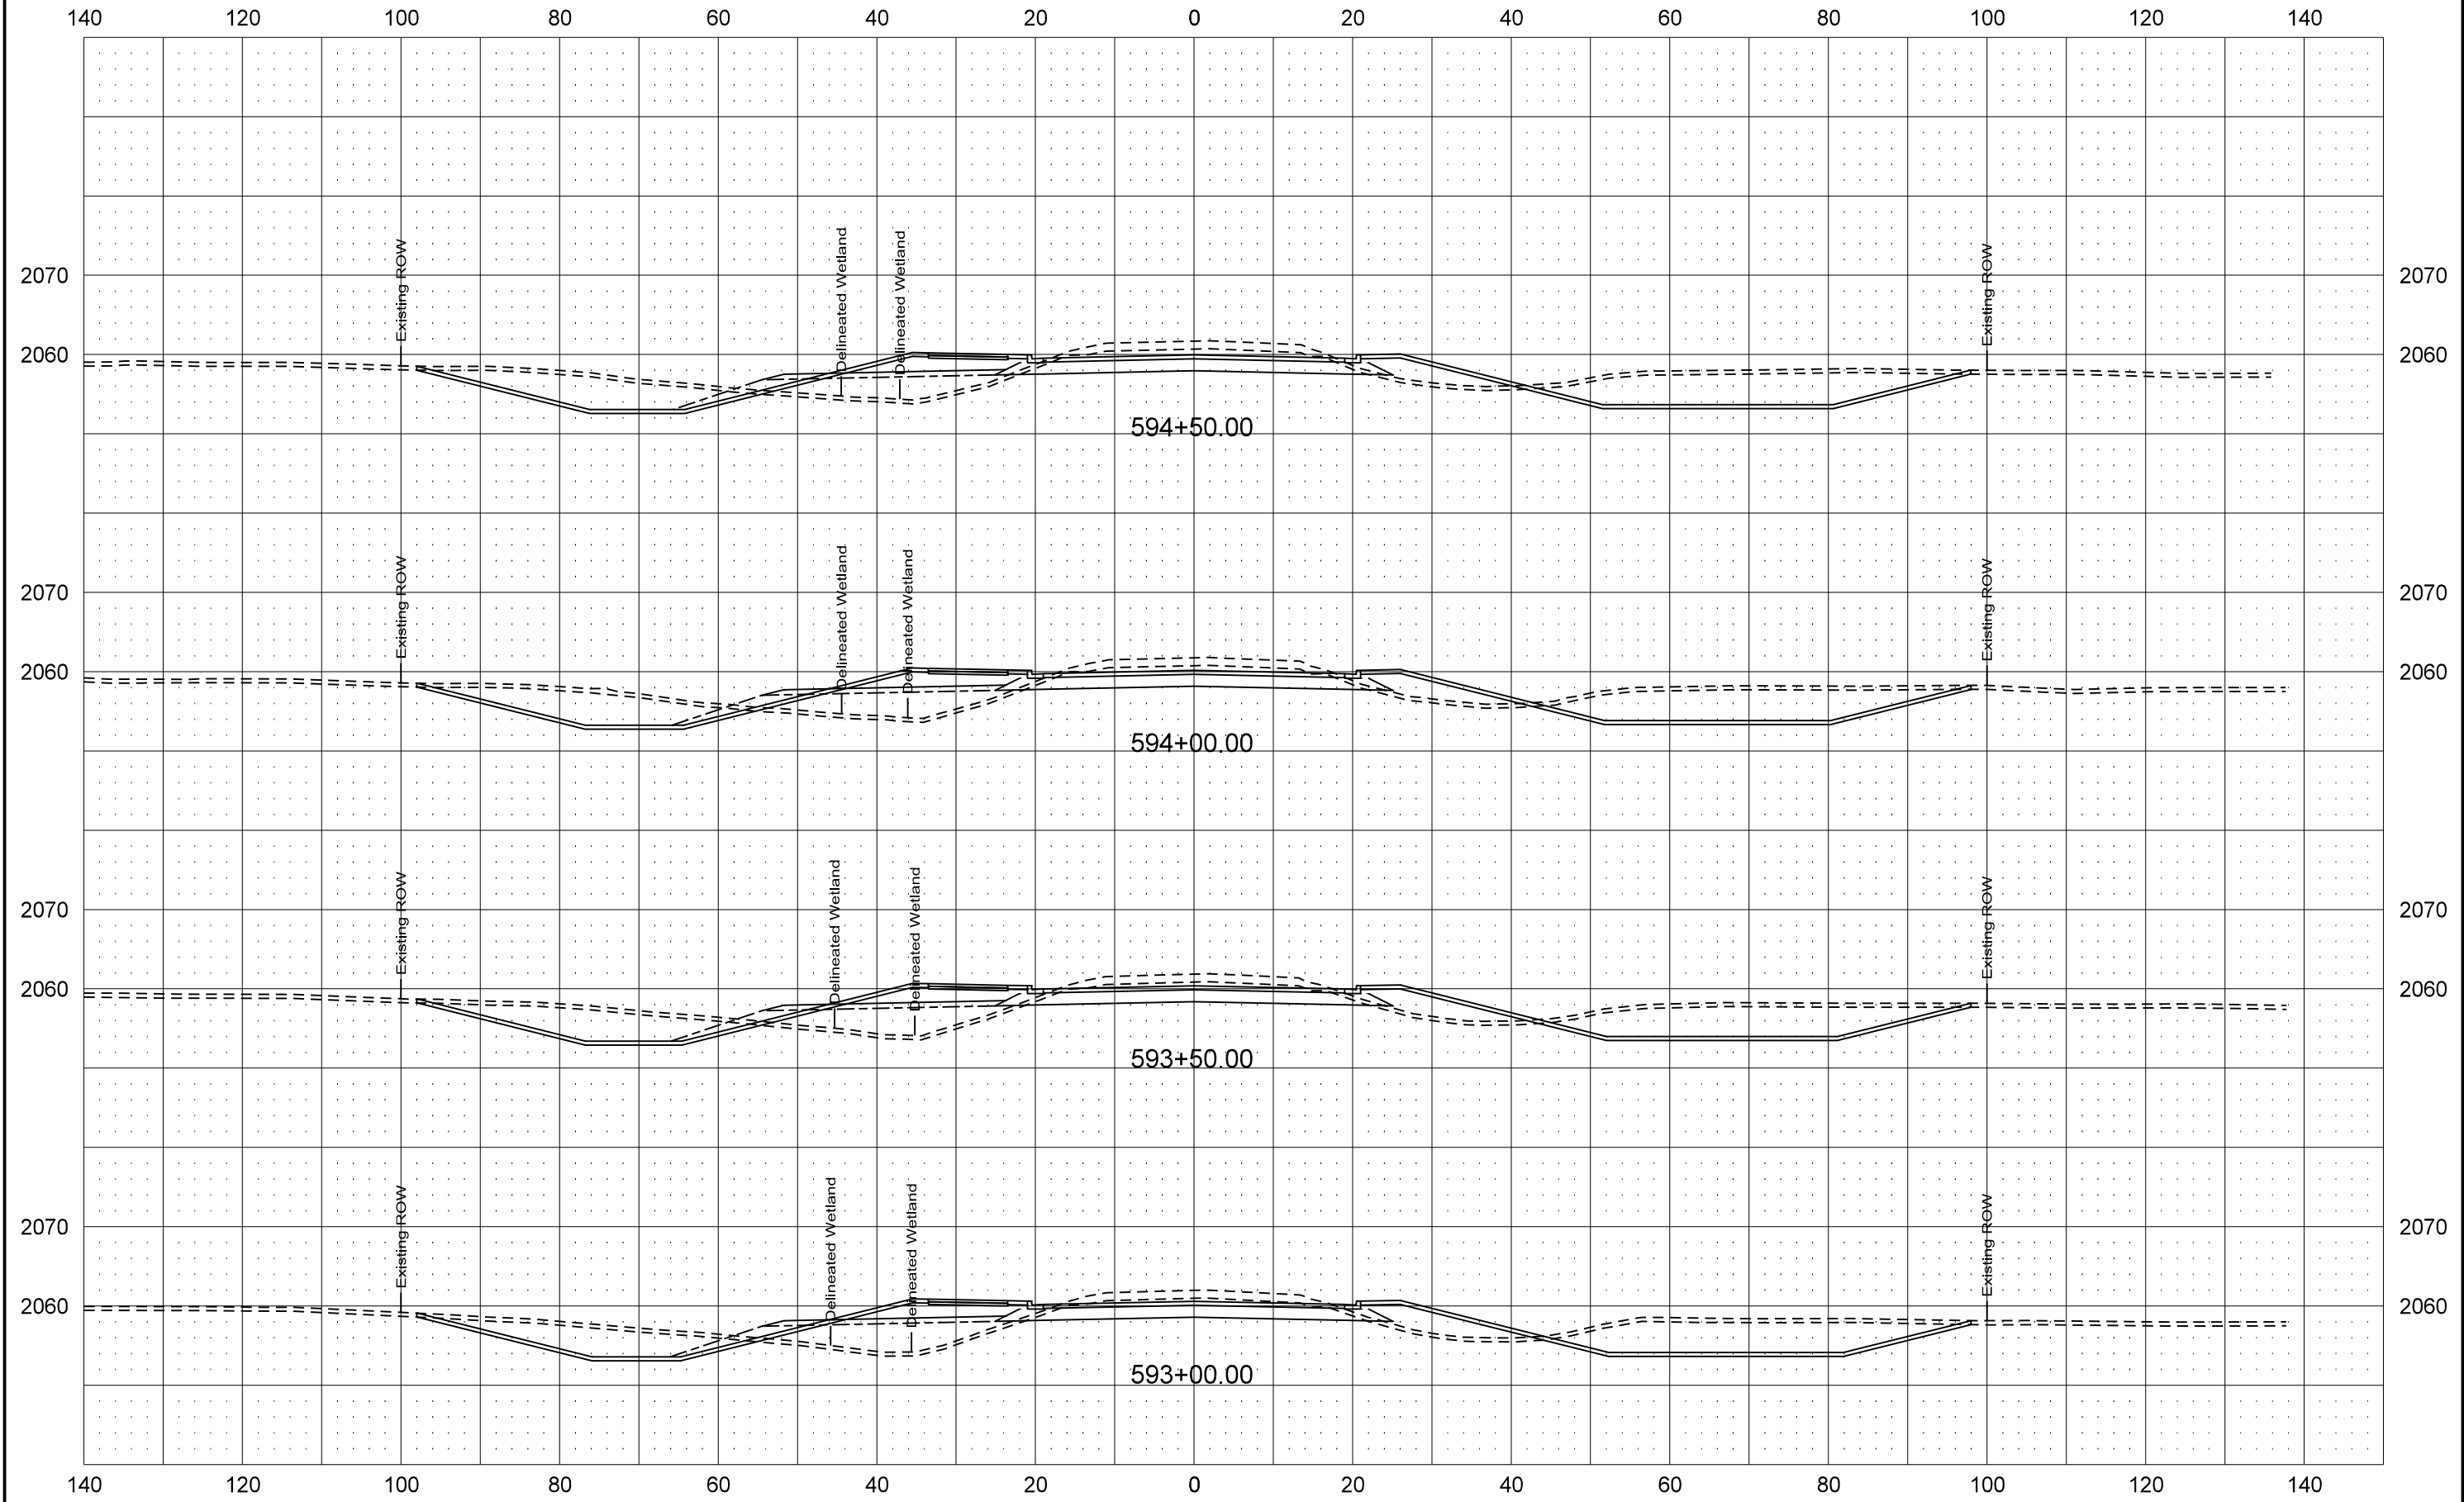


ND23A Option 2 - Asphalt

STATE	PROJECT NO.	SECTION NO.	SHEET NO.
ND	SS-7-023(050)910	200	36-2

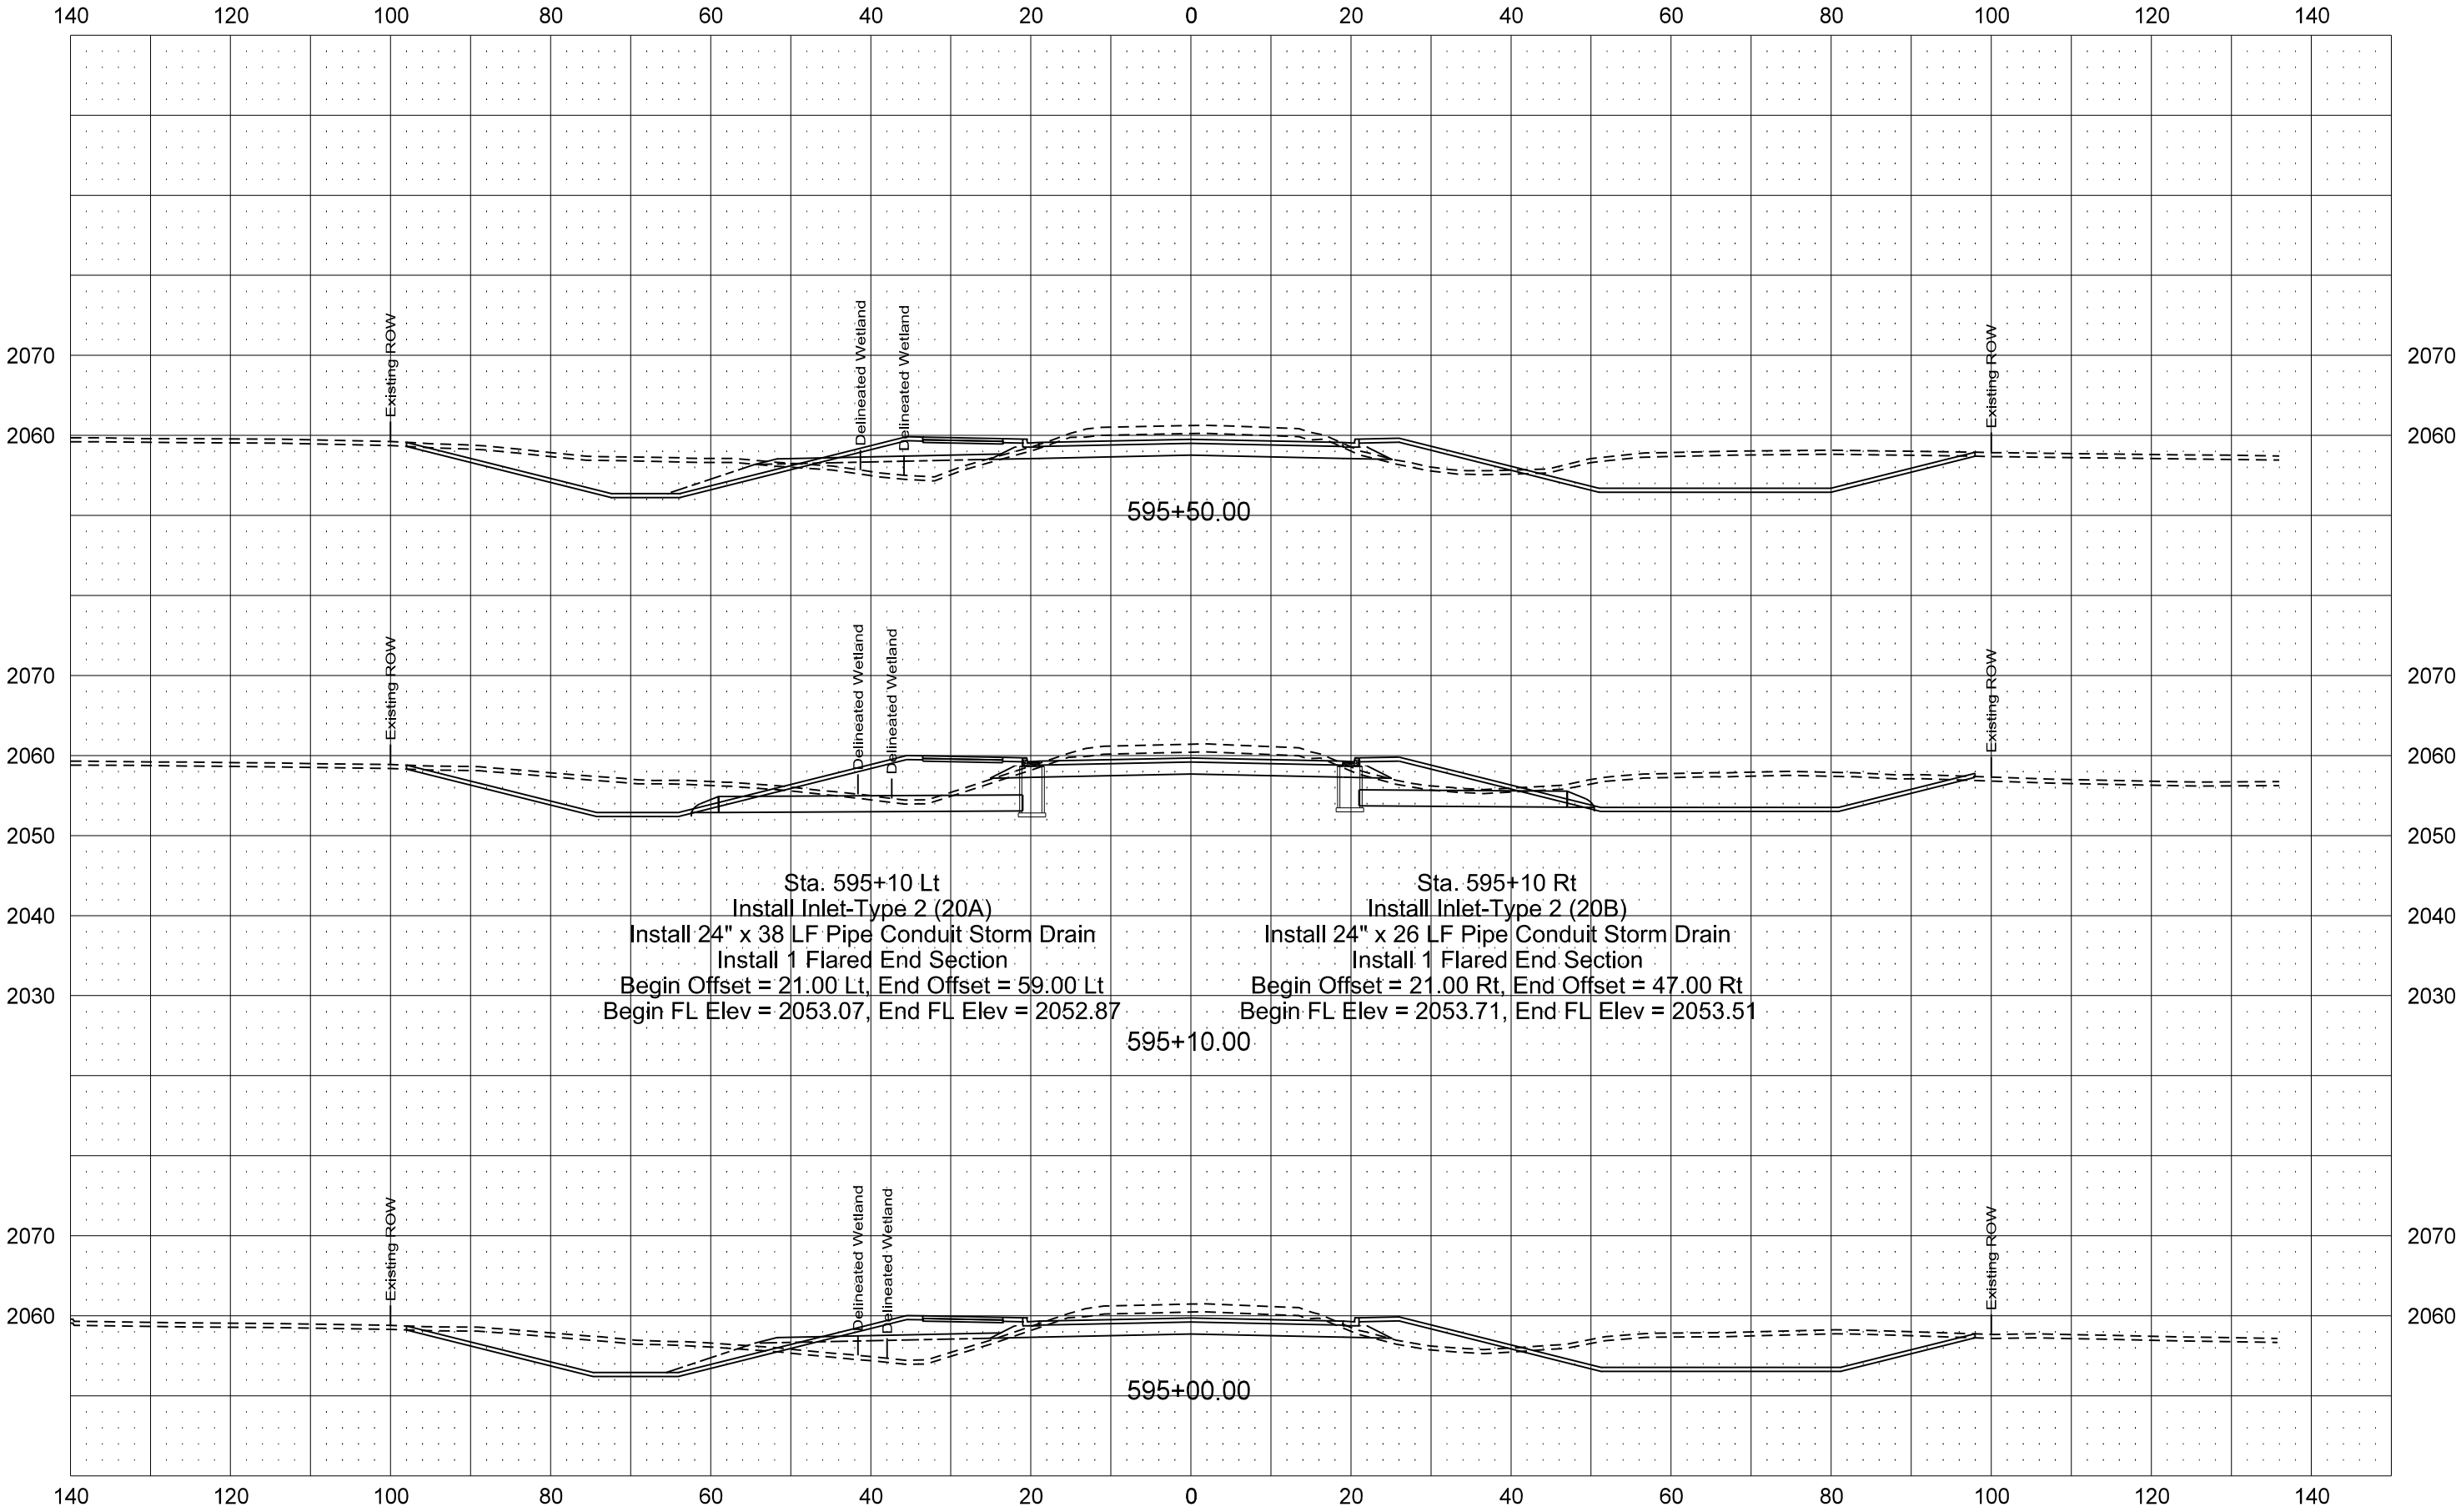


ND23A Option 2 - Asphalt

STATE	PROJECT NO.	SECTION NO.	SHEET NO.
ND	SS-7-023(050)910	200	37-2

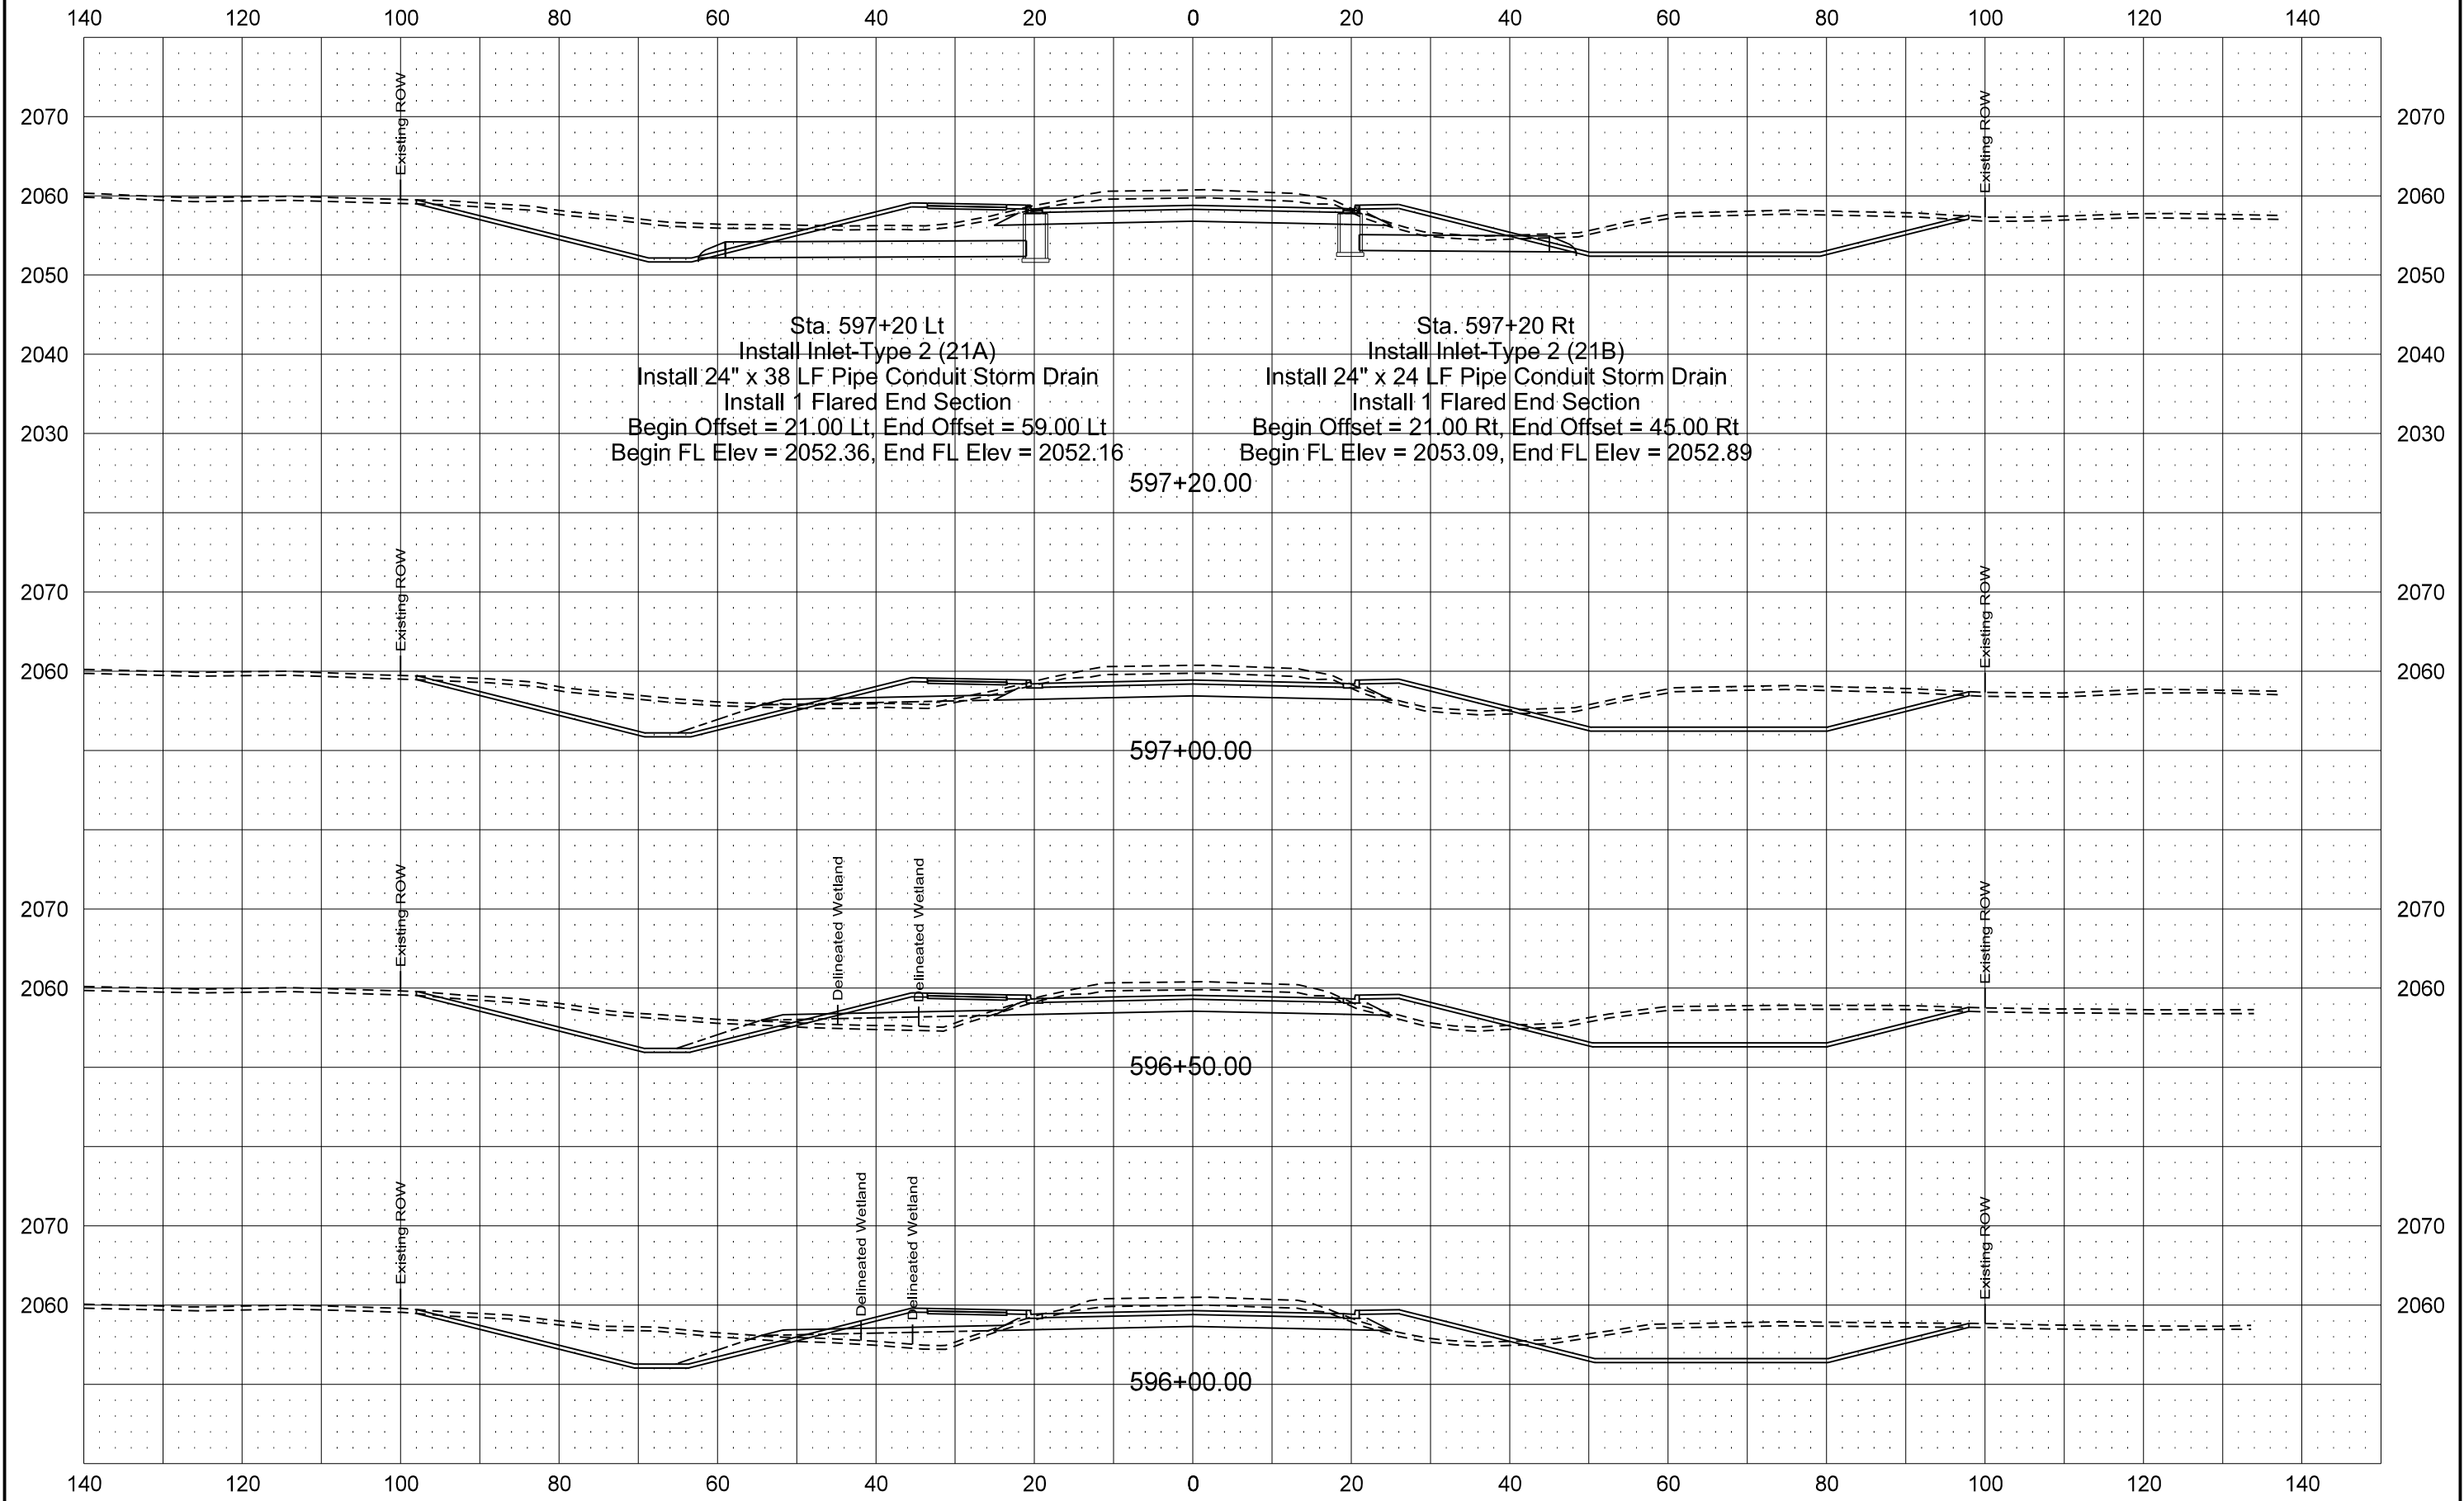


ND23A Option 2 - Asphalt

	STATE	PROJECT NO.	SECTION NO.	SHEET NO.
	ND	SS-7-023(050)910	200	38-2

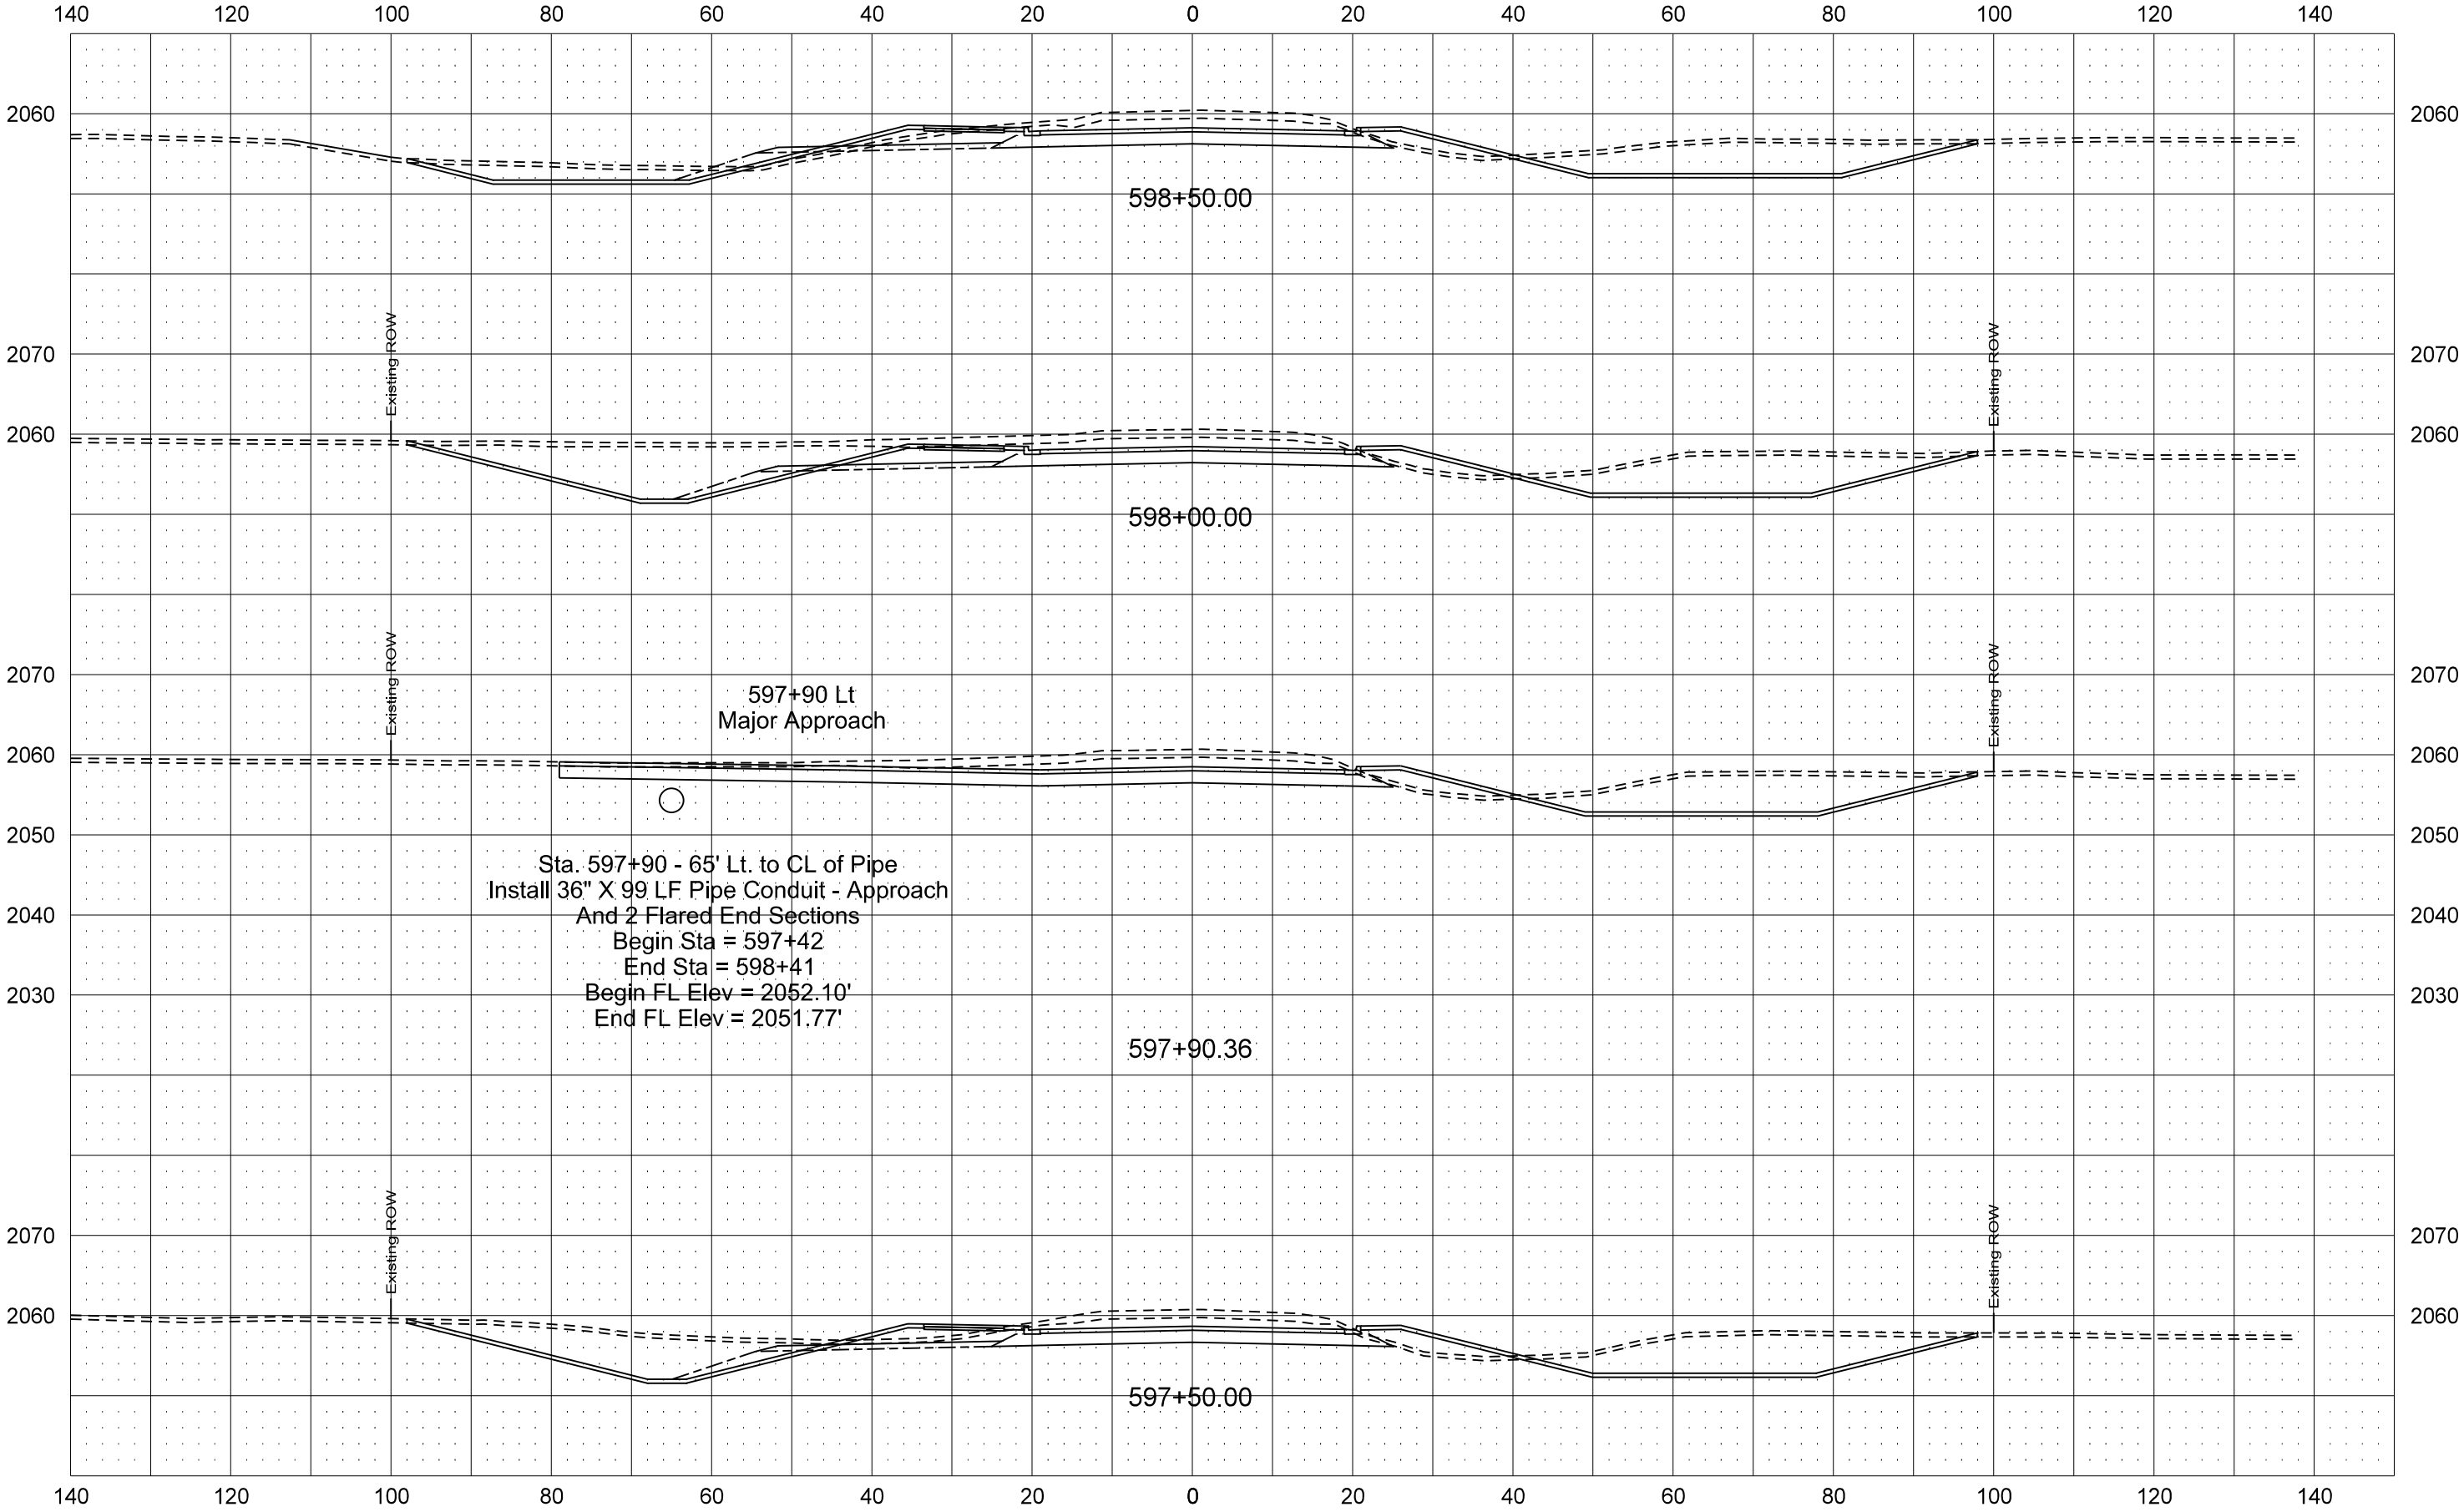


ND23A Option 2 - Asphalt

STATE	PROJECT NO.	SECTION NO.	SHEET NO.
ND	SS-7-023(050)910	200	39-2

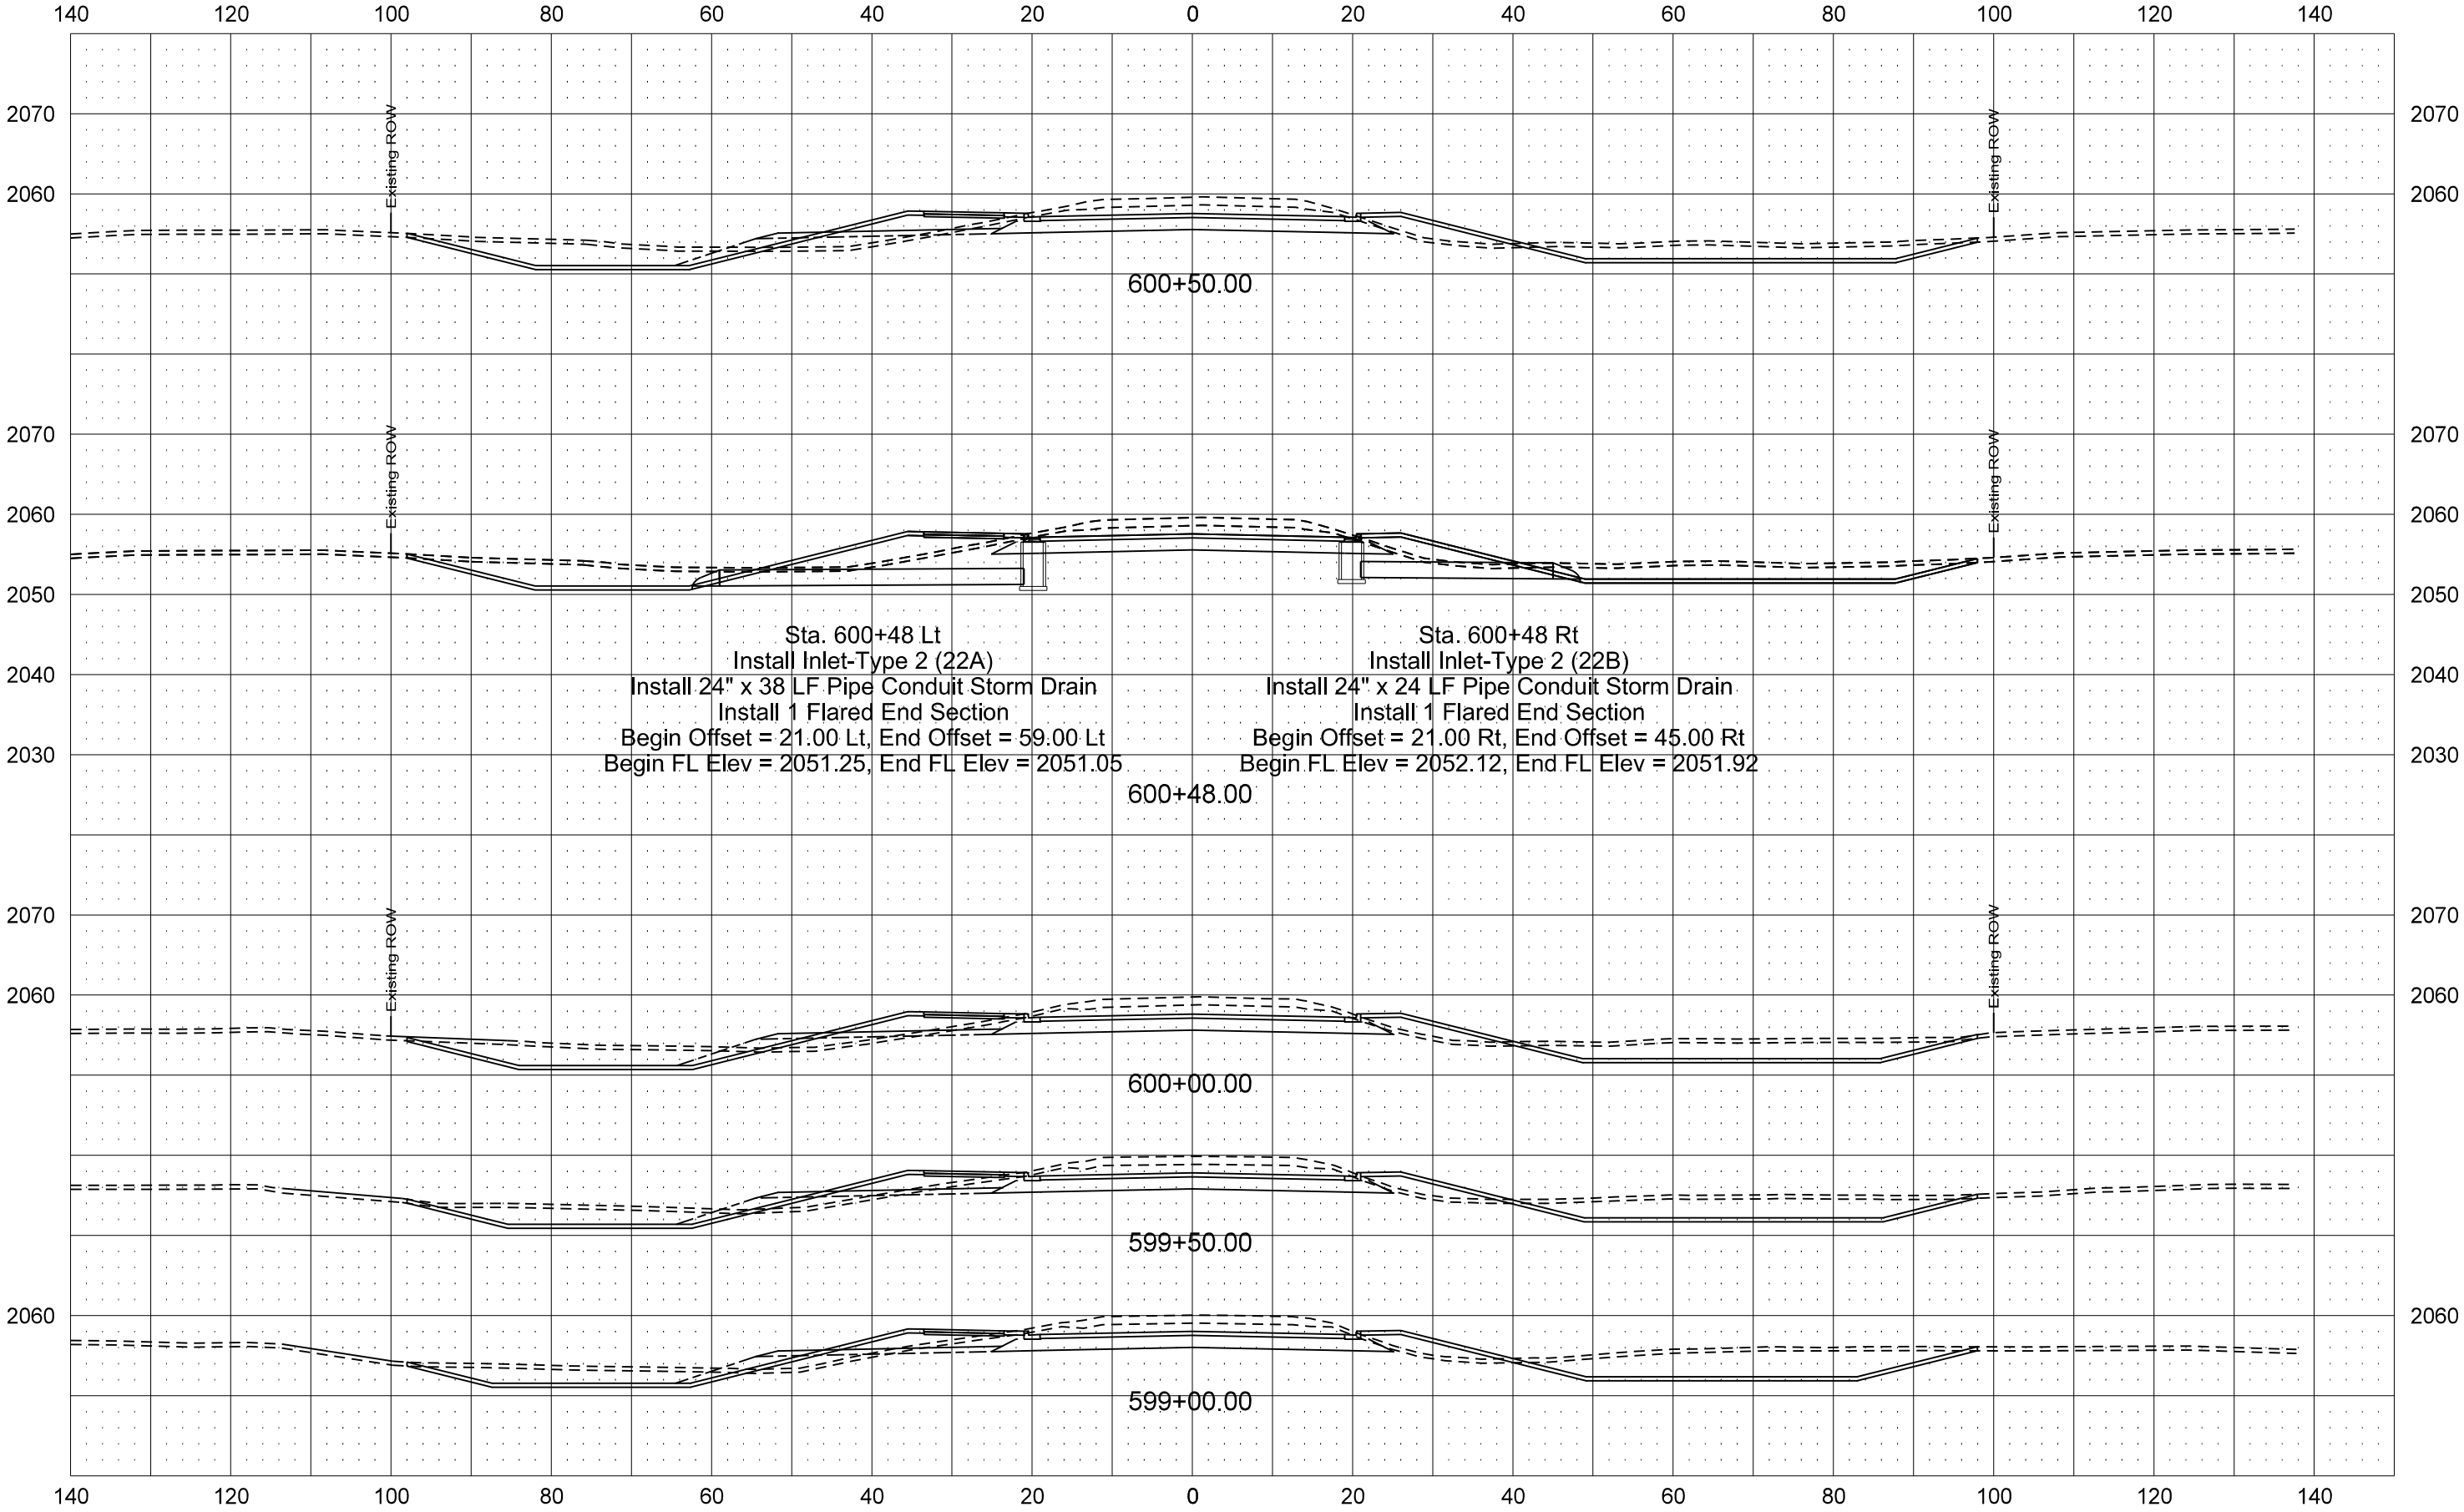


ND23A Option 2 - Asphalt

STATE	PROJECT NO.	SECTION NO.	SHEET NO.
ND	SS-7-023(050)910	200	40-2

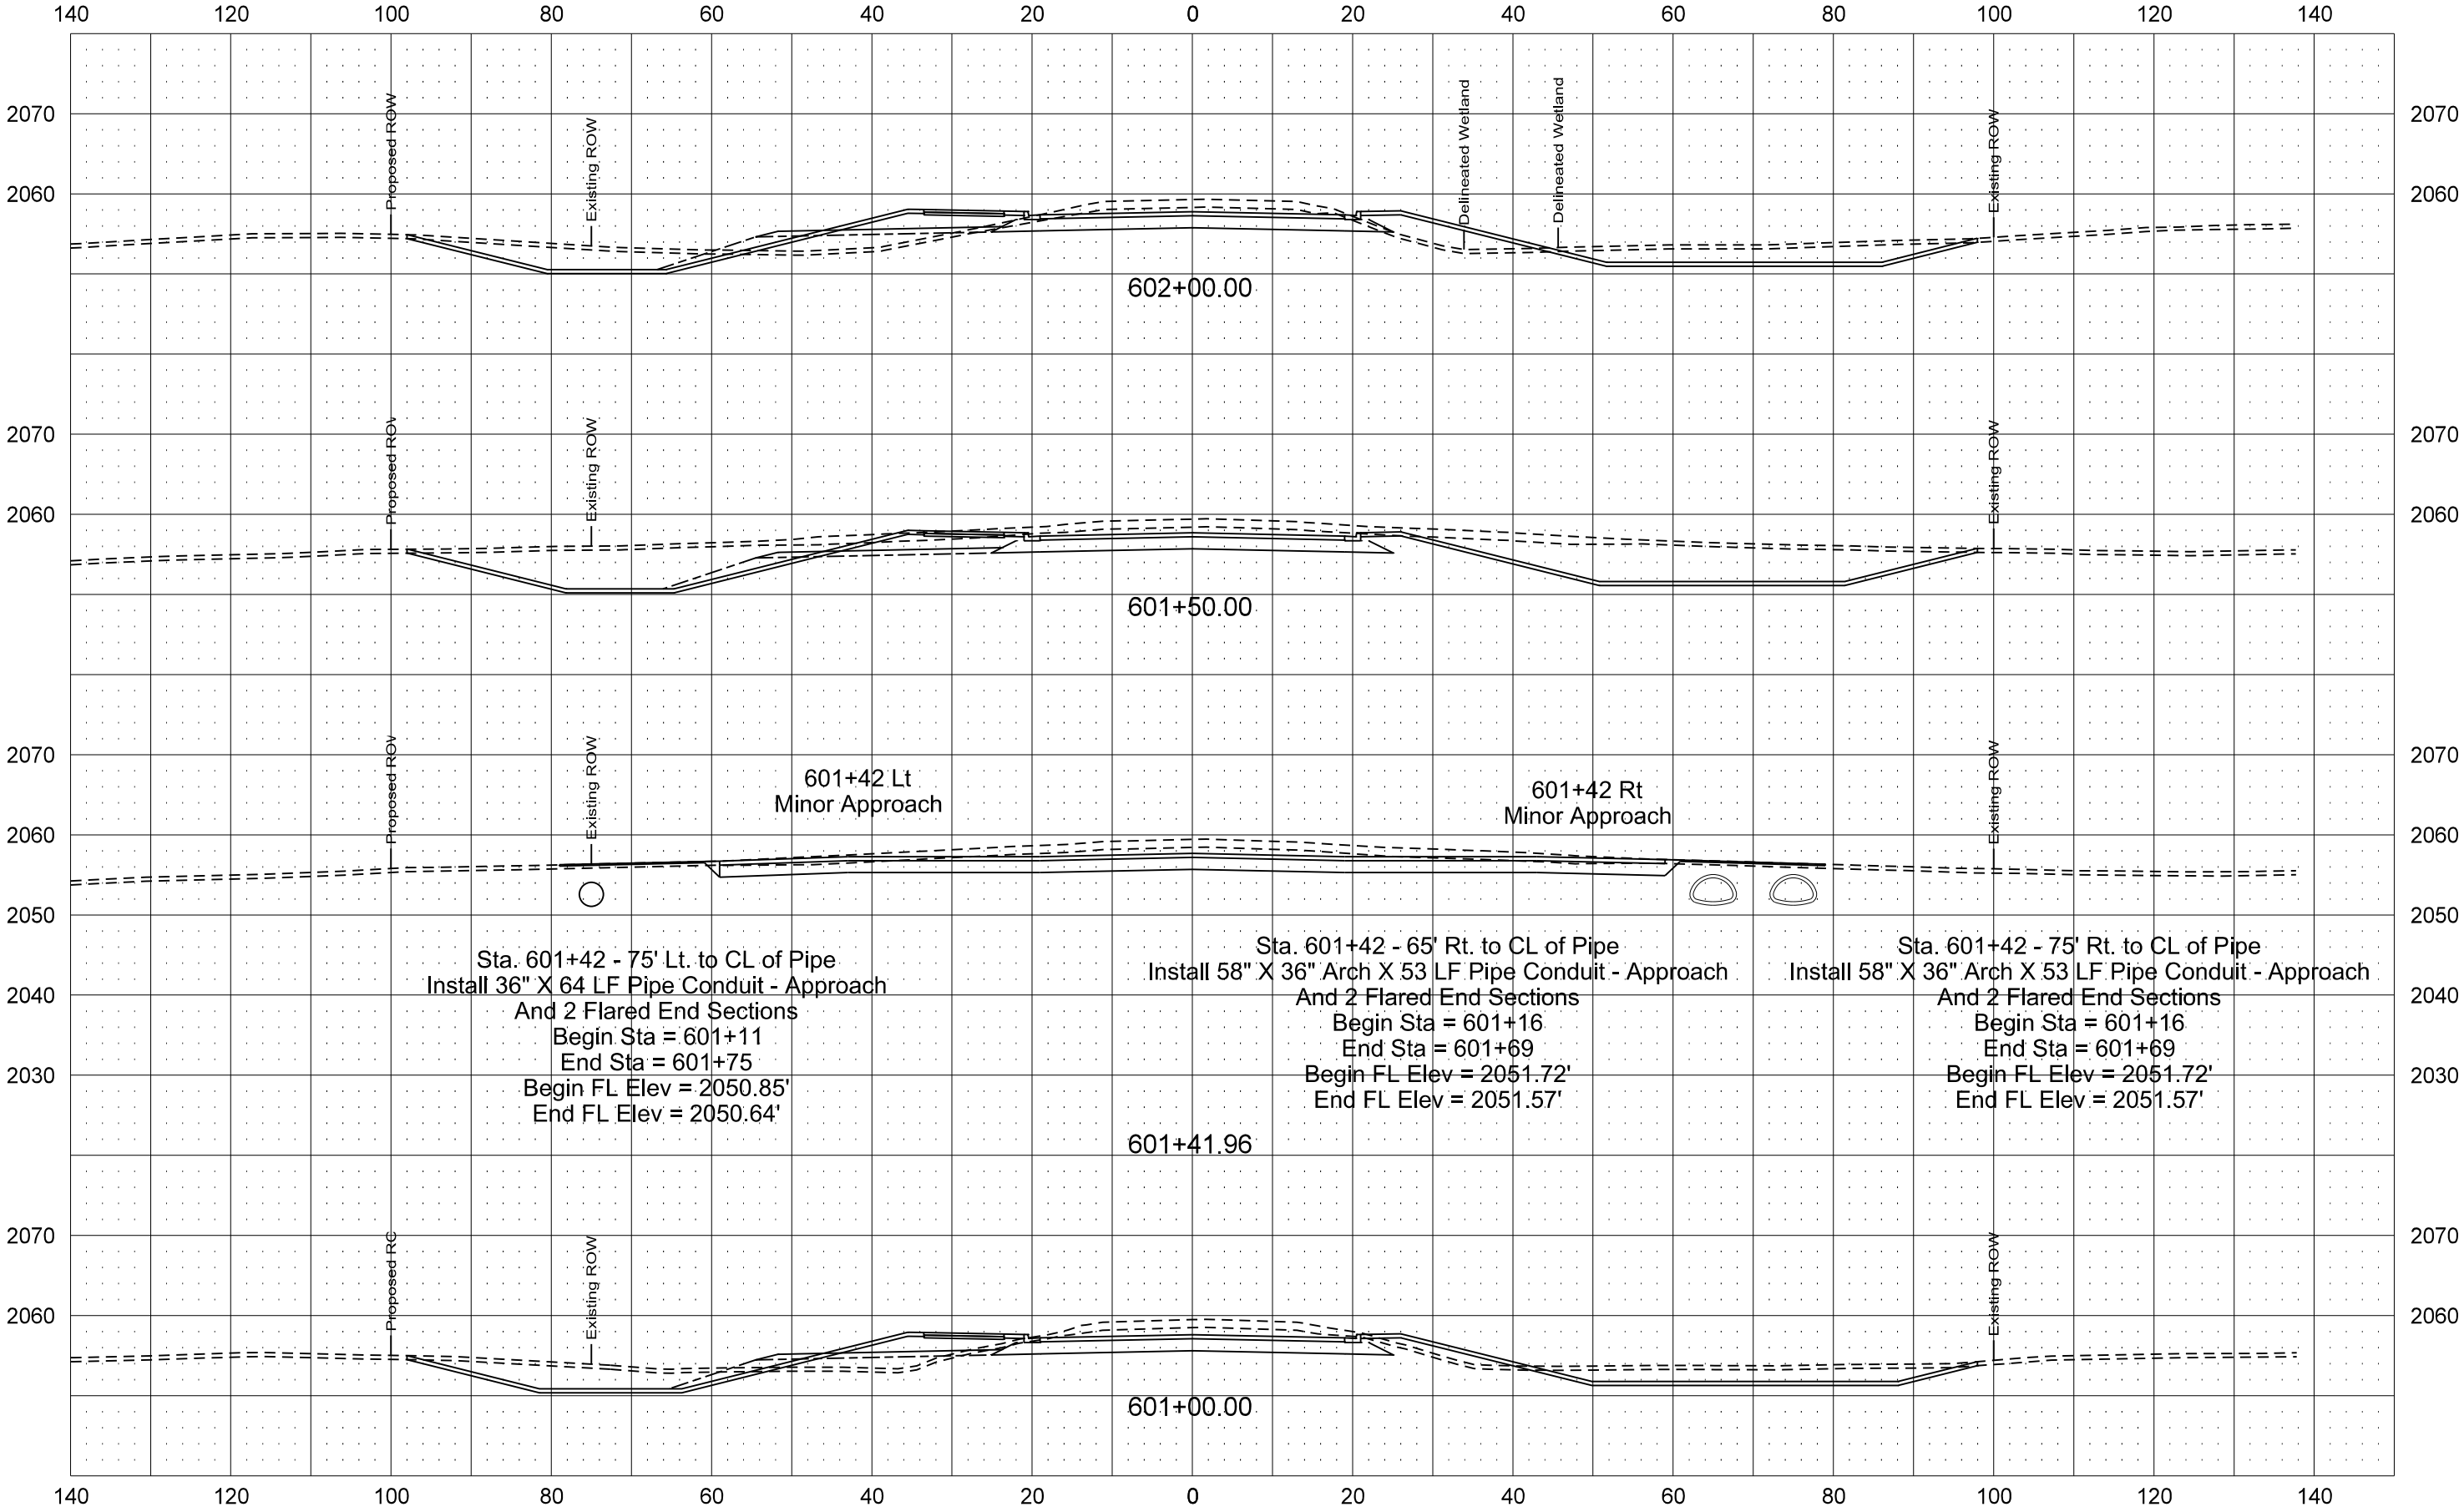


ND23A Option 2 - Asphalt

STATE	PROJECT NO.	SECTION NO.	SHEET NO.
ND	SS-7-023(050)910	200	41-2

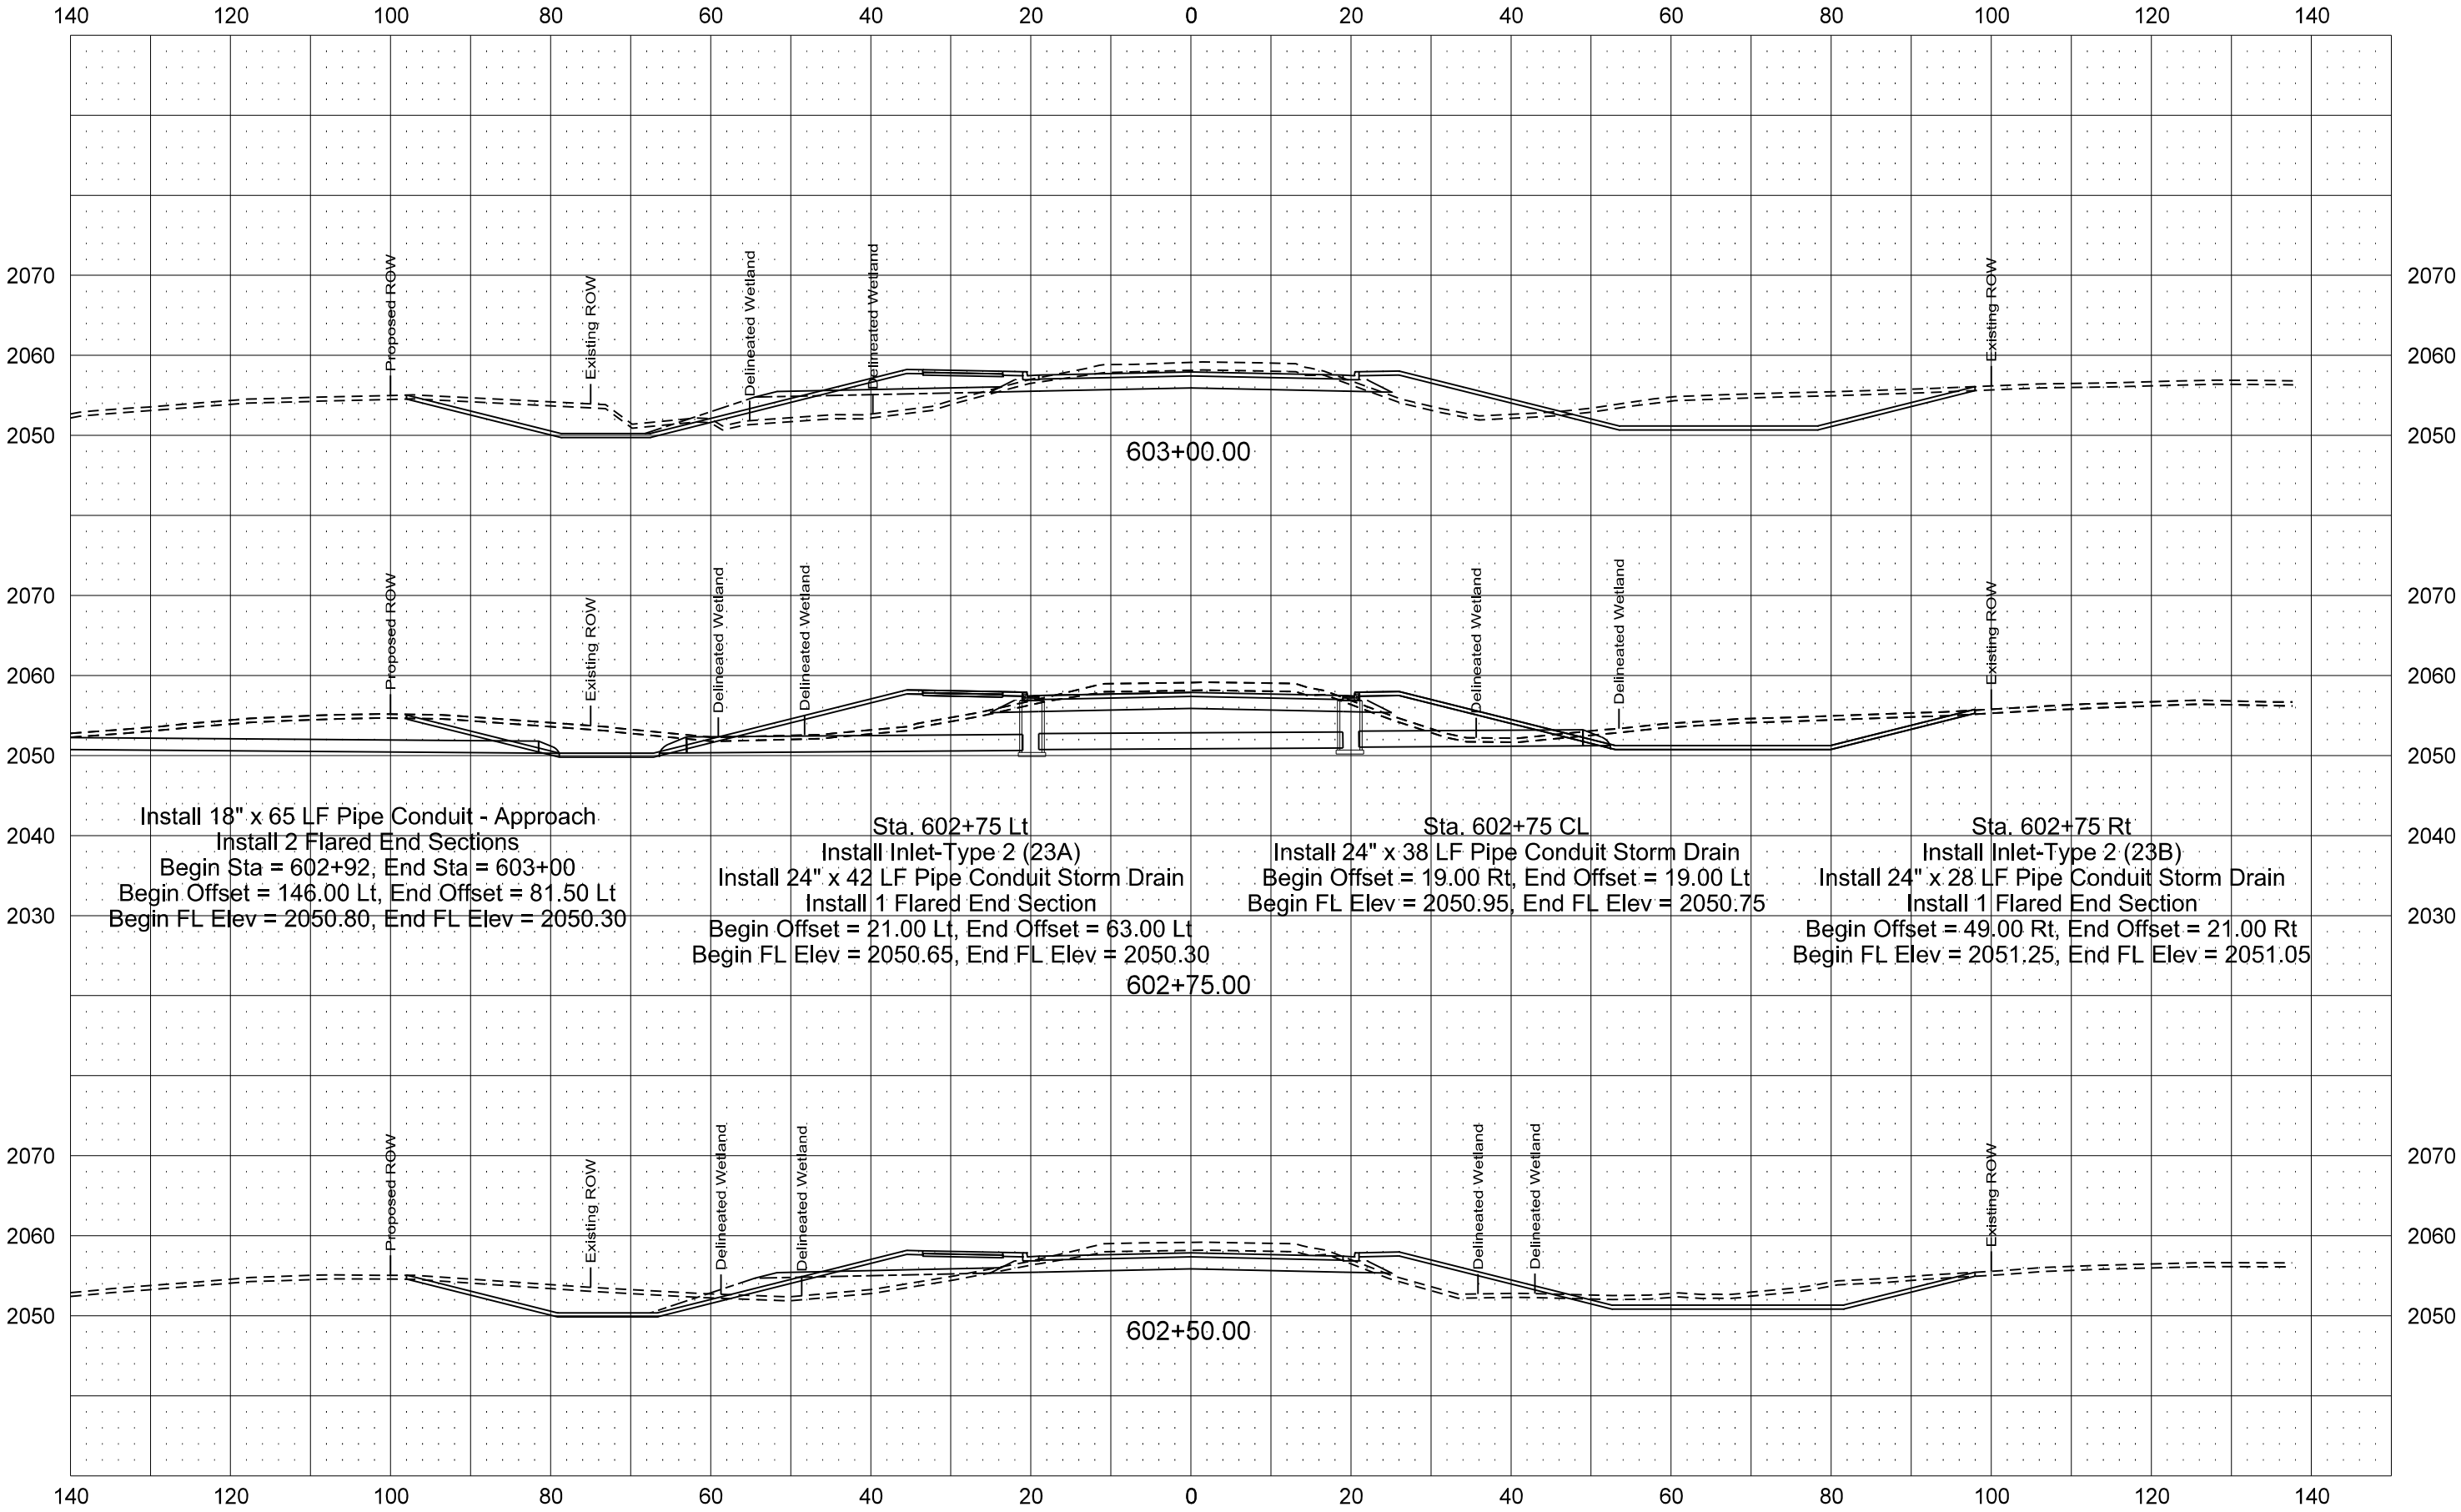


ND23A Option 2 - Asphalt

STATE	PROJECT NO.	SECTION NO.	SHEET NO.
ND	SS-7-023(050)910	200	42-2

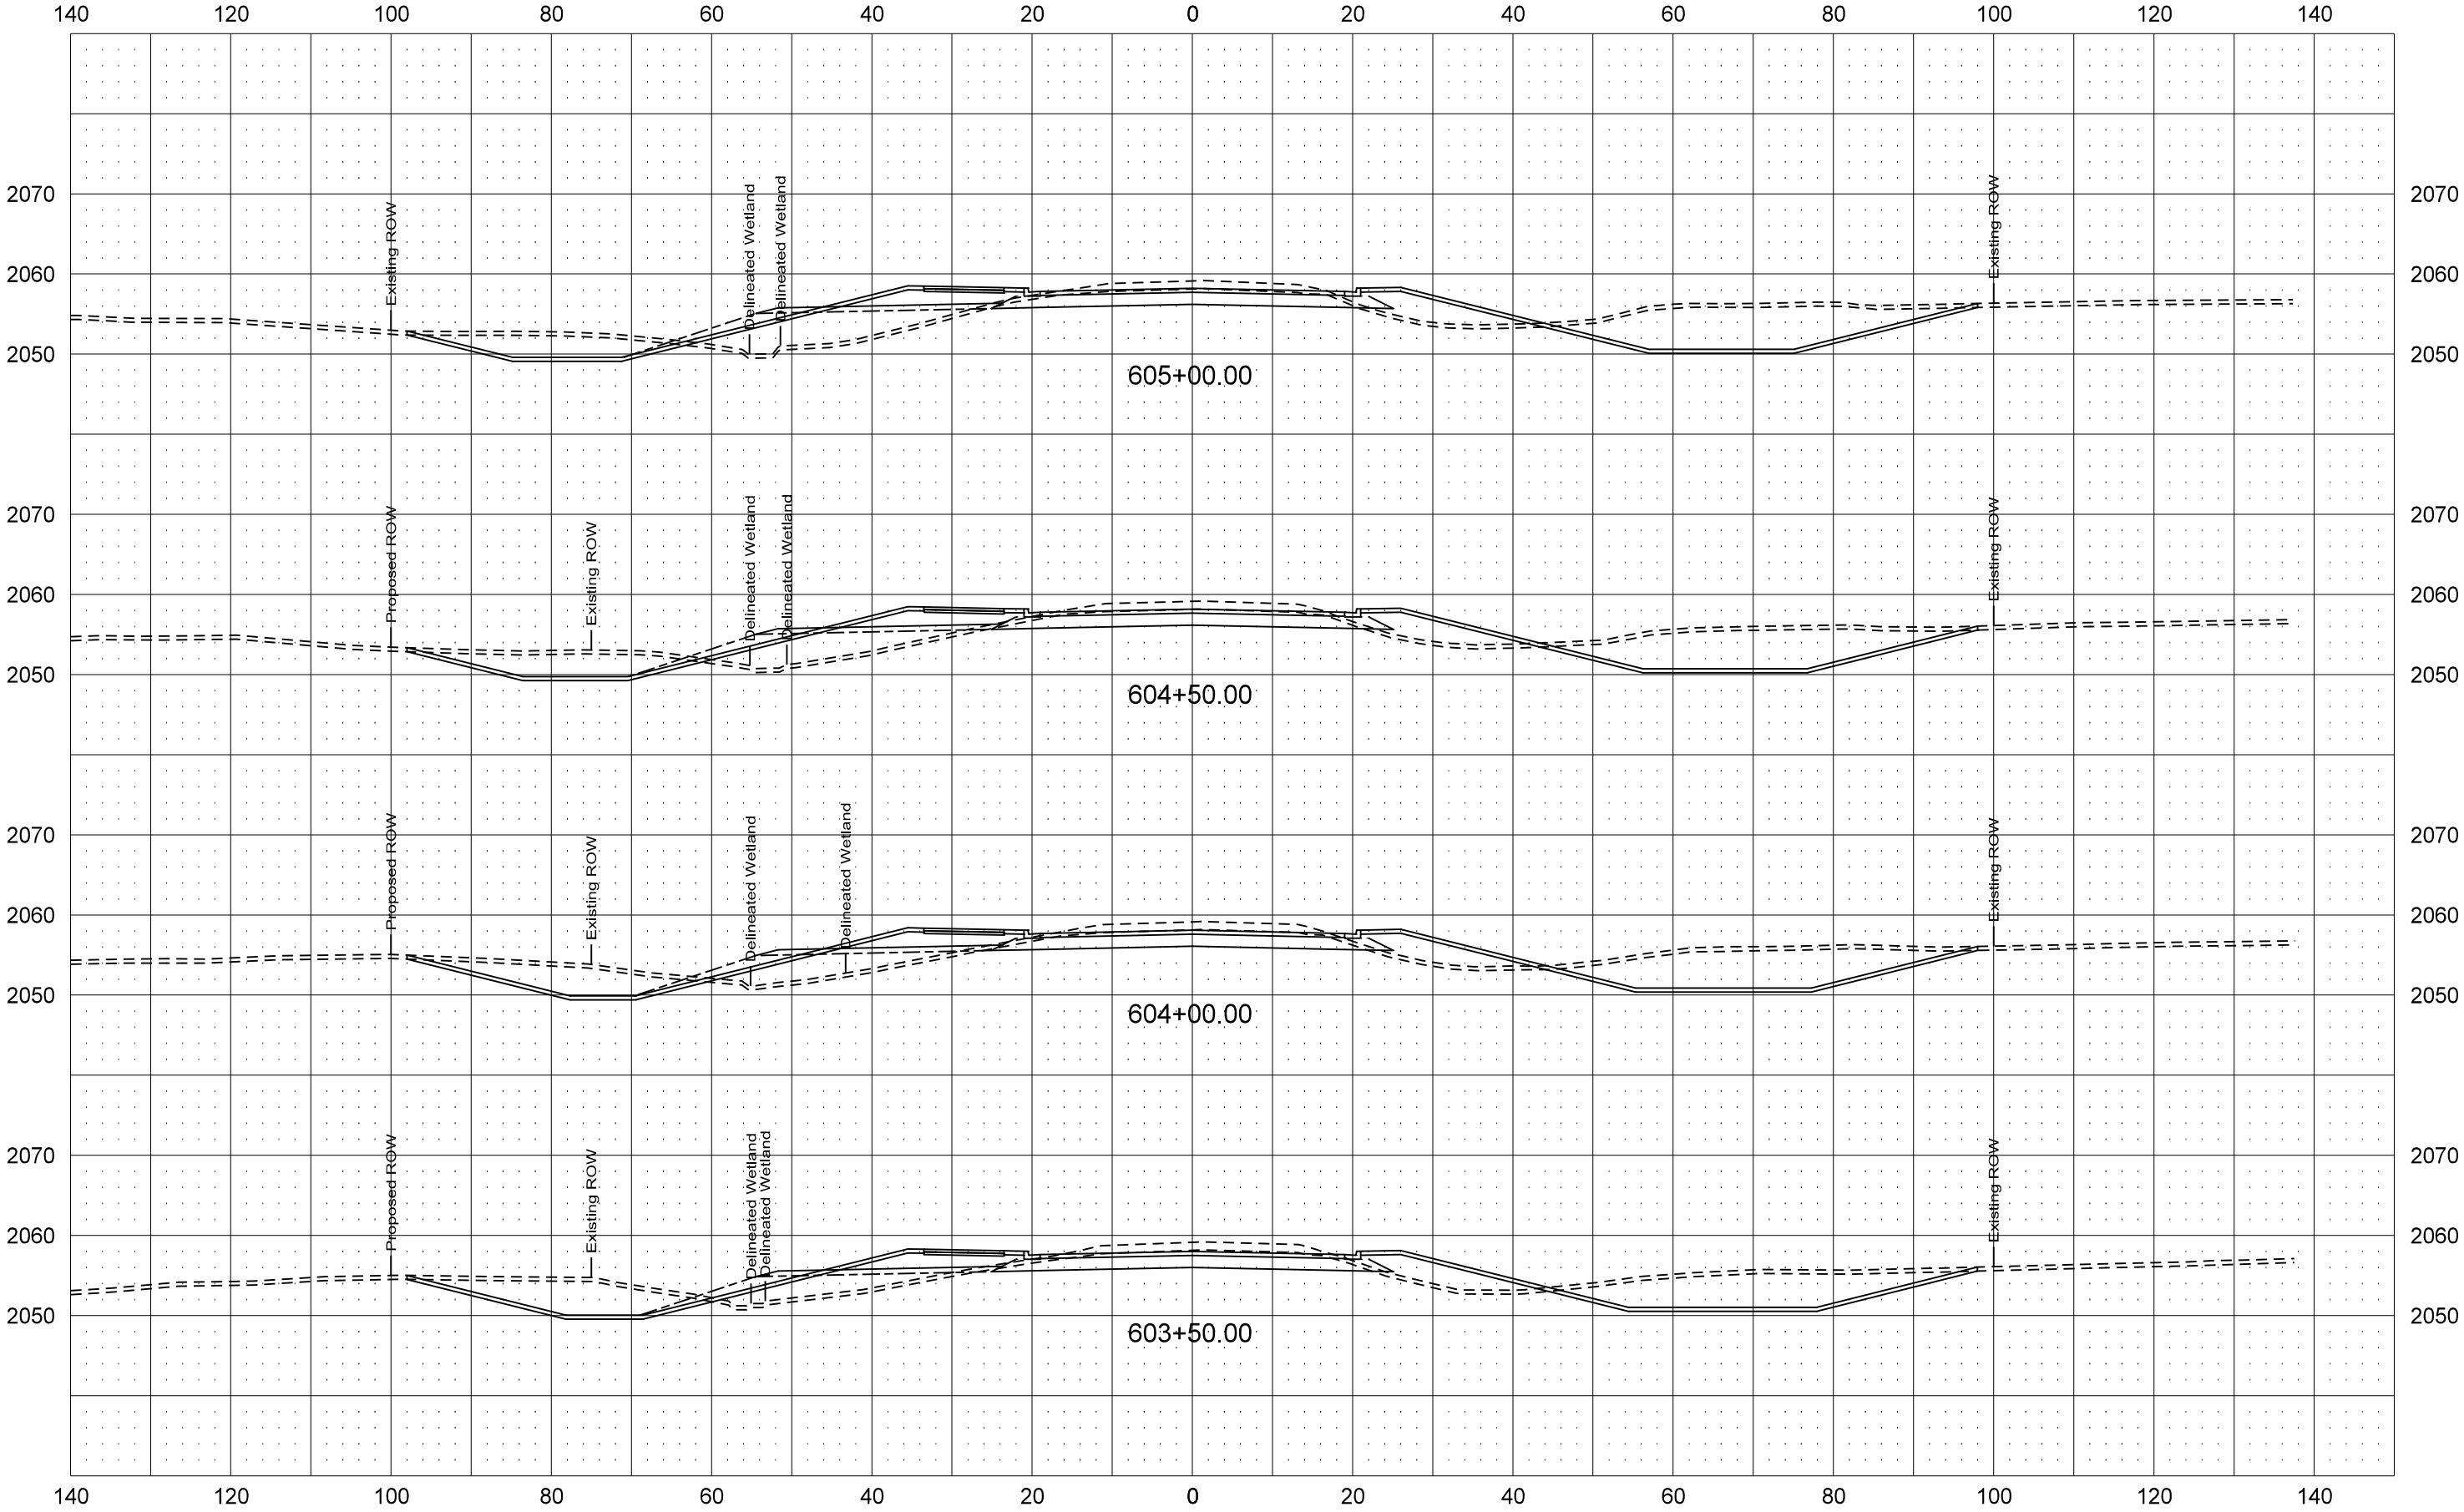


ND23A Option 2 - Asphalt

	STATE	PROJECT NO.	SECTION NO.	SHEET NO.
	ND	SS-7-023(050)910	200	43-2

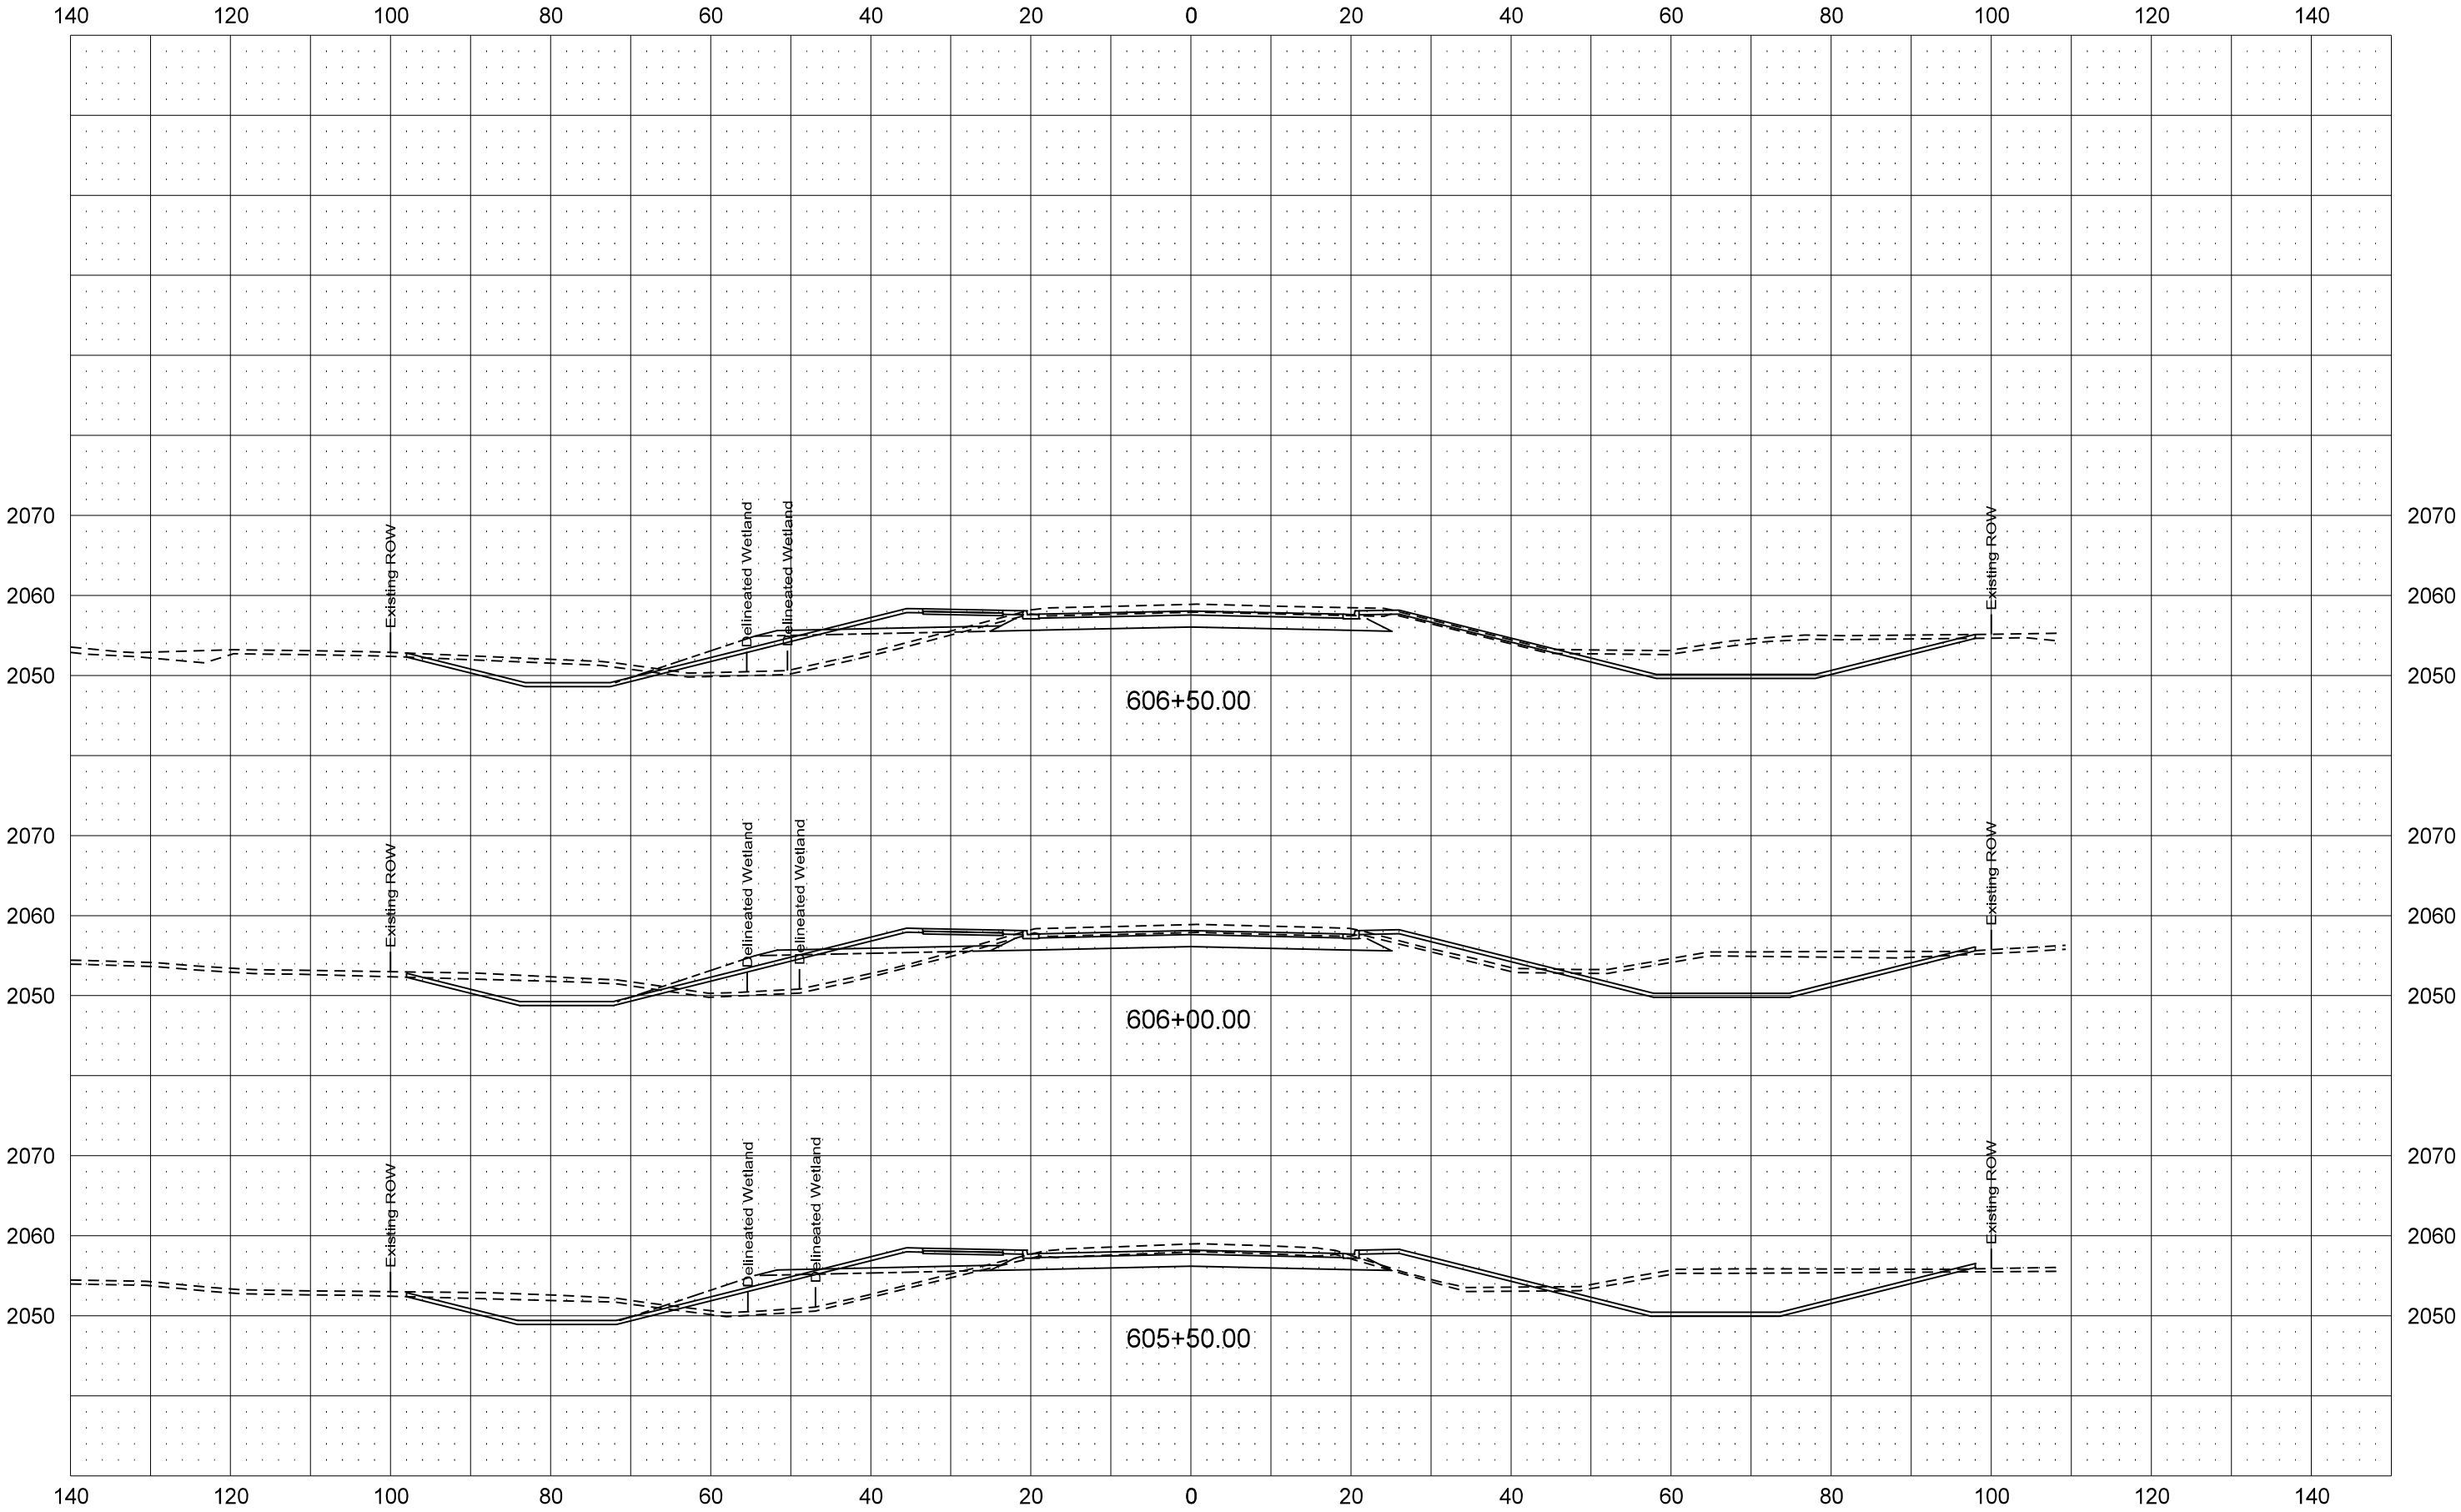


ND23A Option 2 - Asphalt


STATE	PROJECT NO.	SECTION NO.	SHEET NO.
ND	SS-7-023(050)910	200	44-2

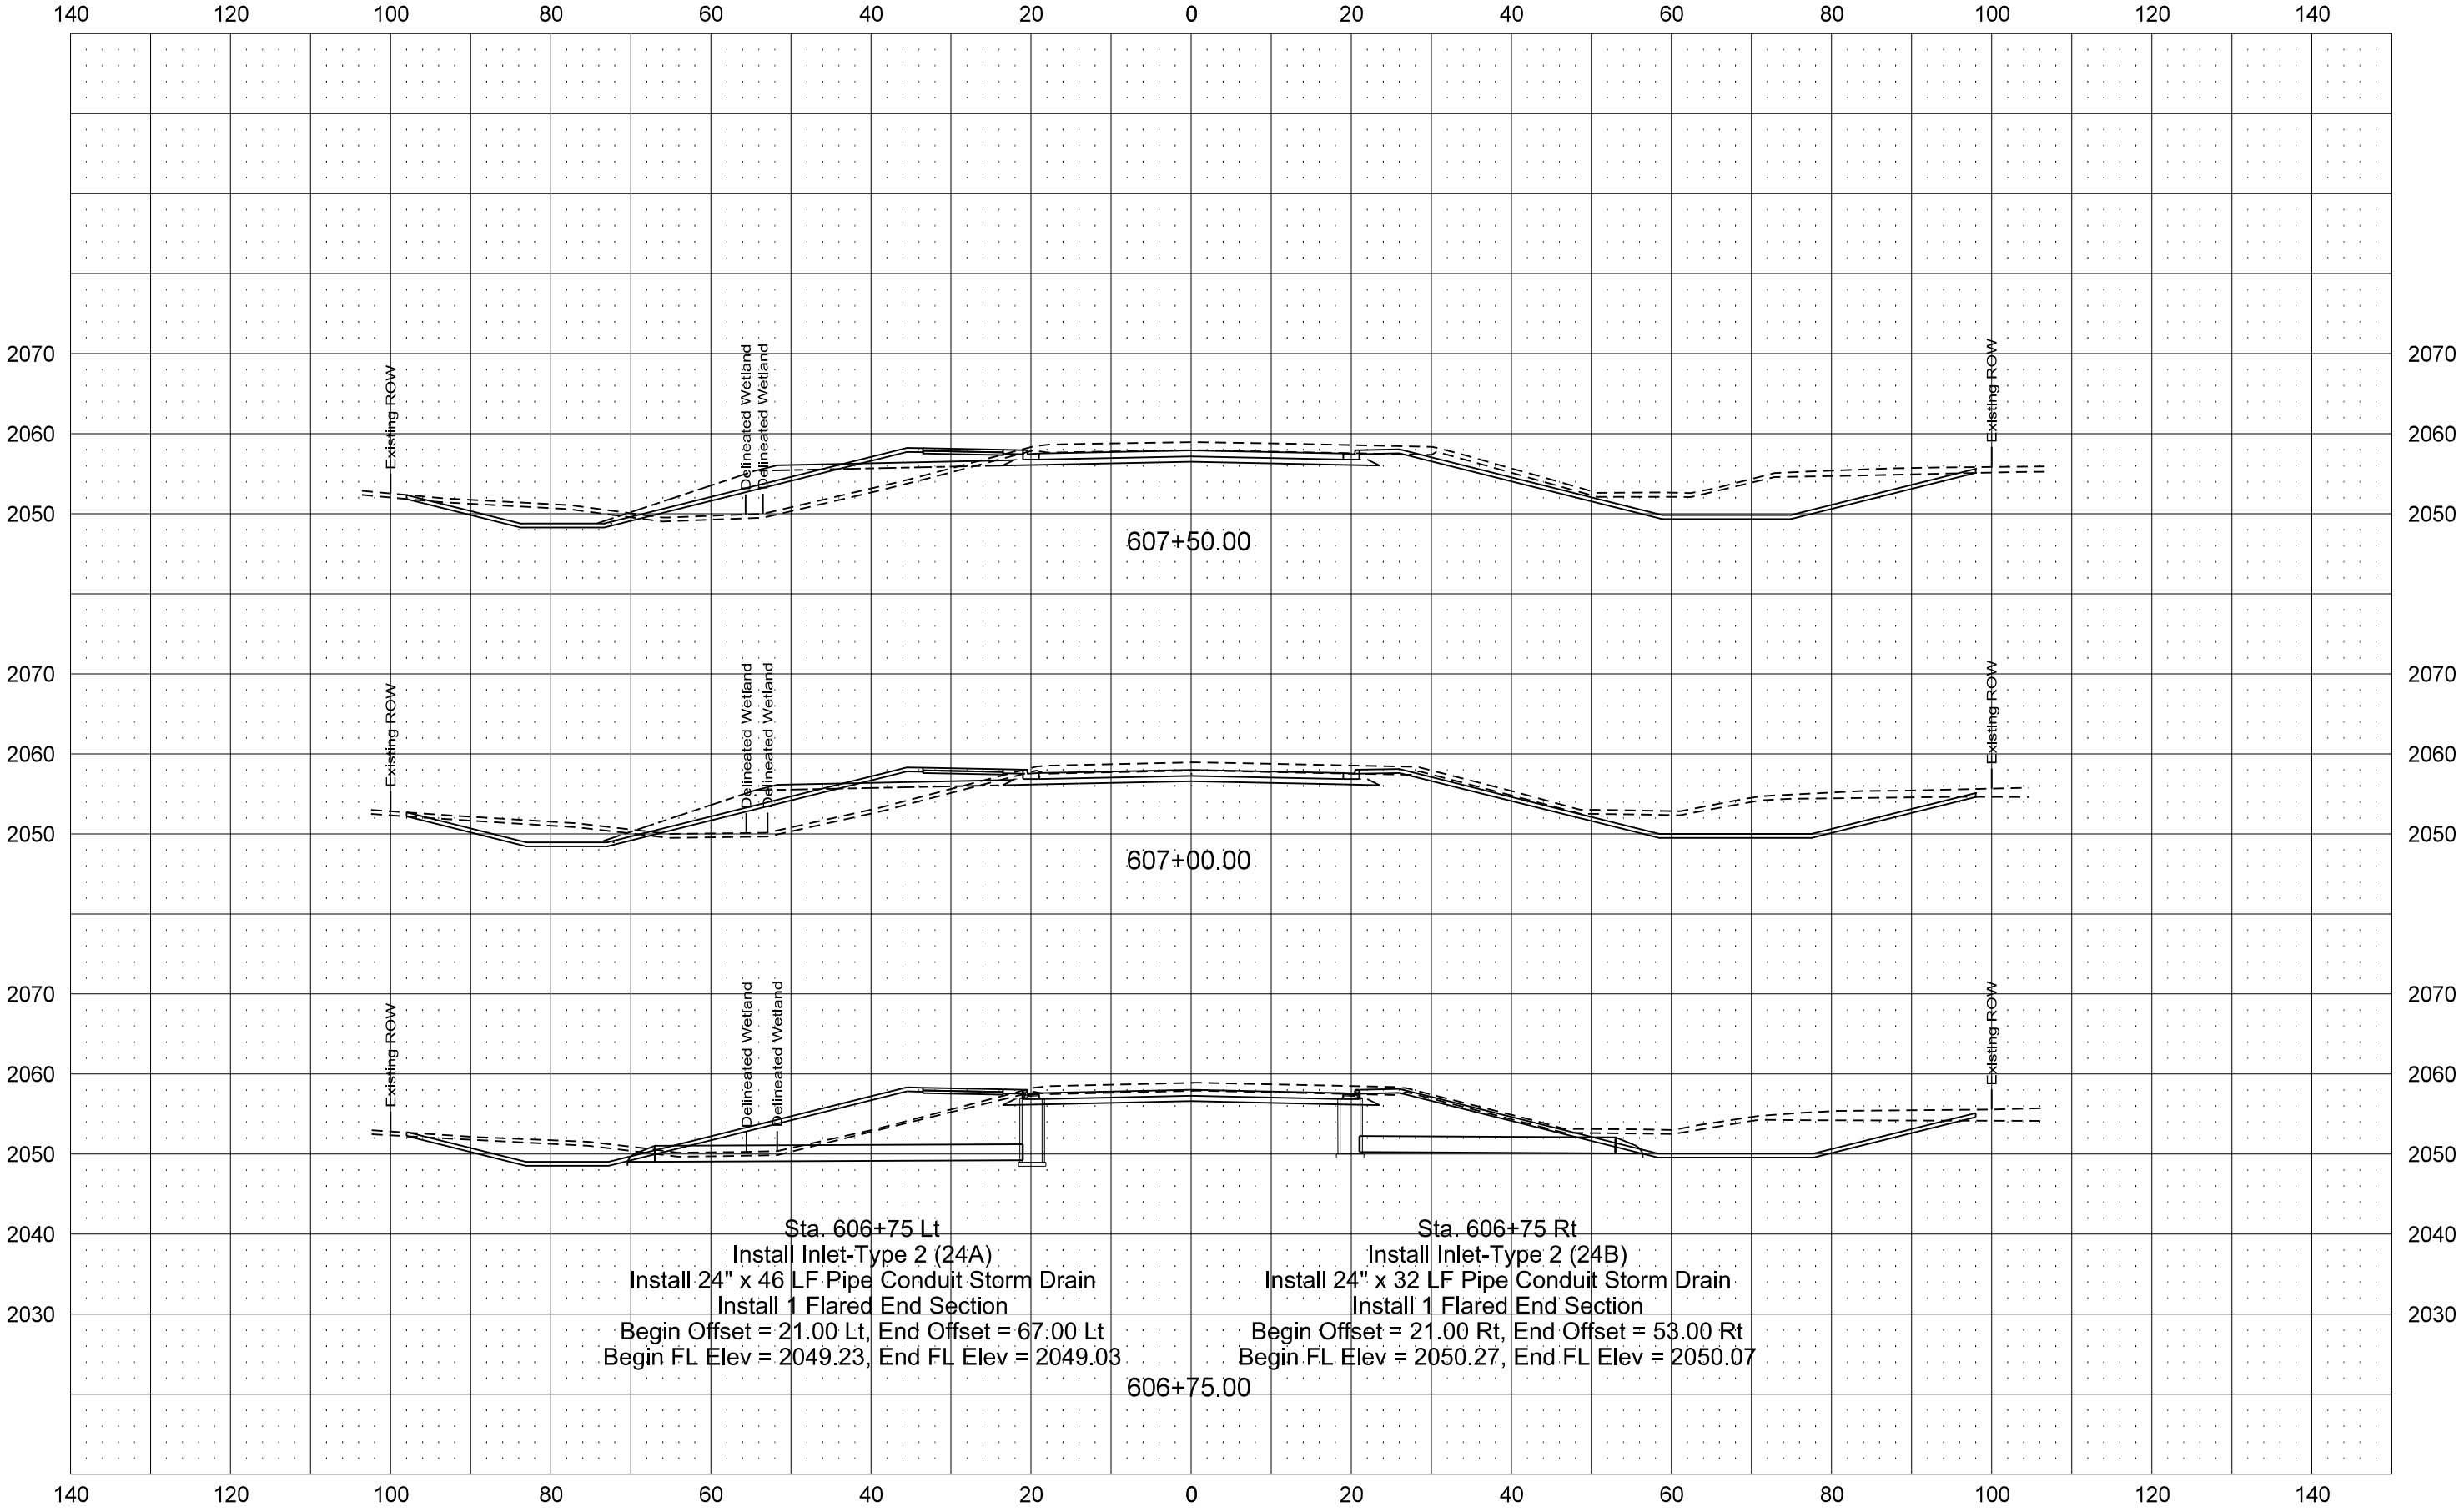


ND23A Option 2 - Asphalt

STATE	PROJECT NO.	SECTION NO.	SHEET NO.
ND	SS-7-023(050)910	200	45-2

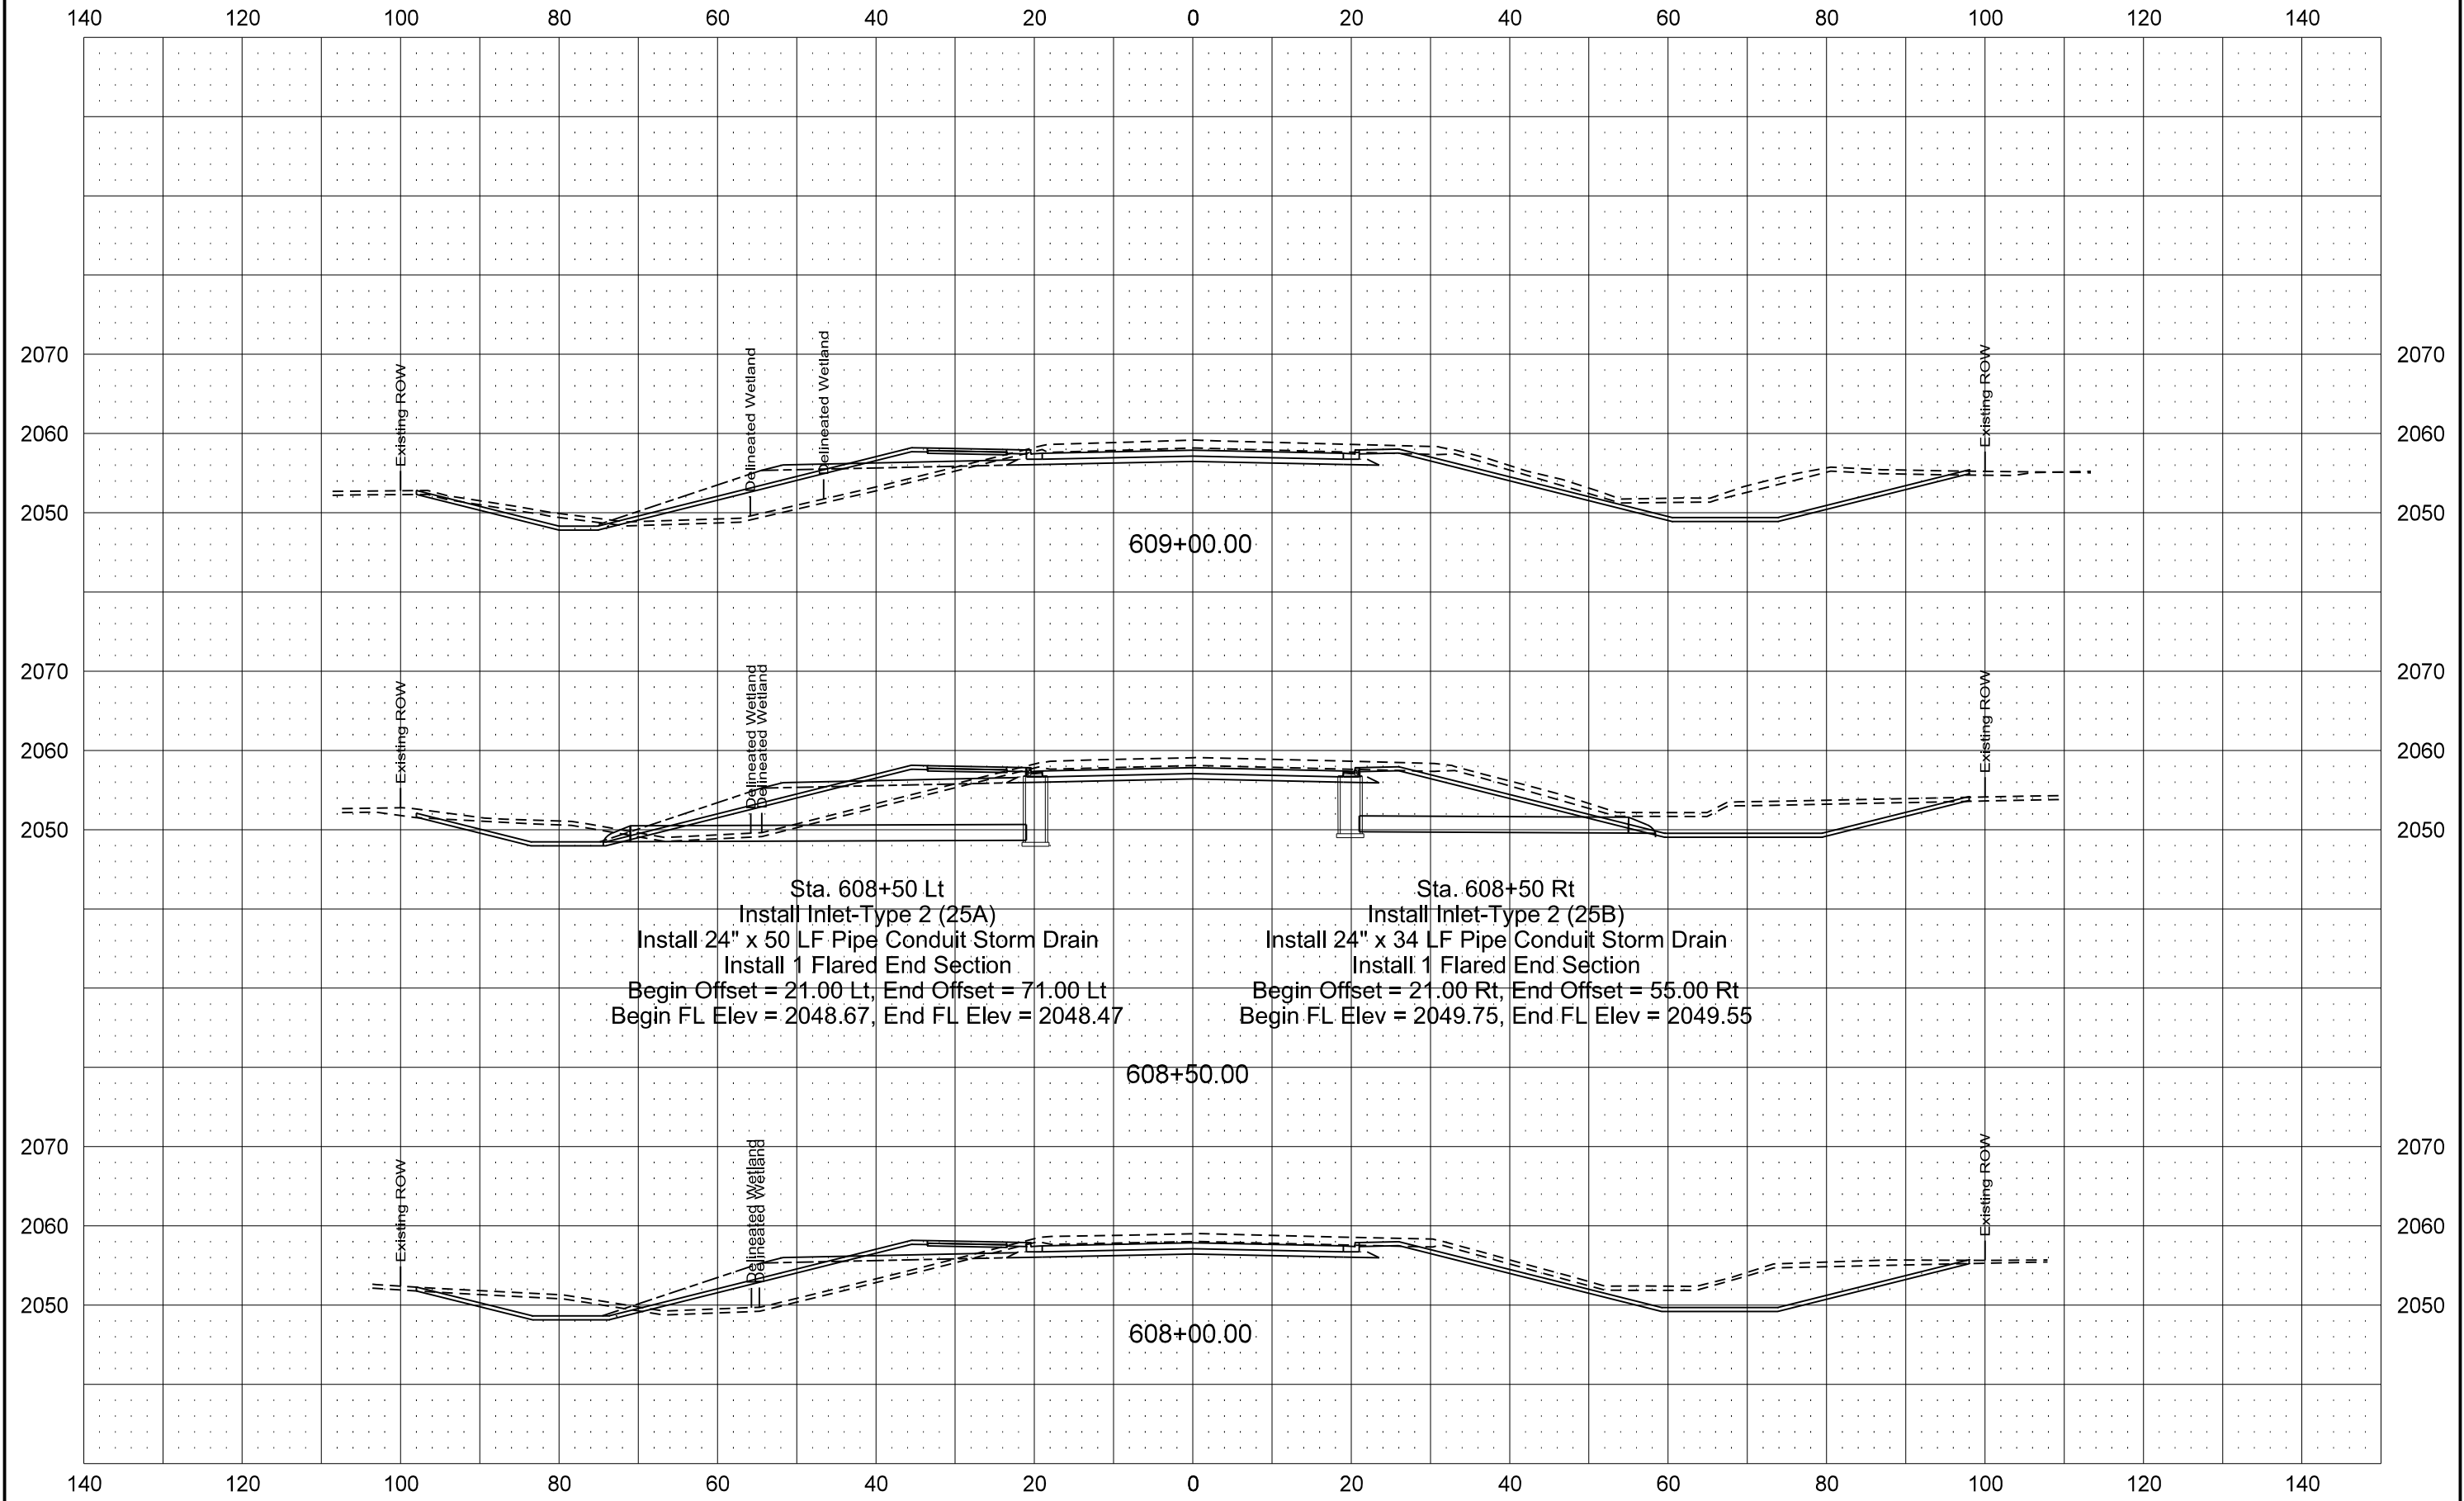

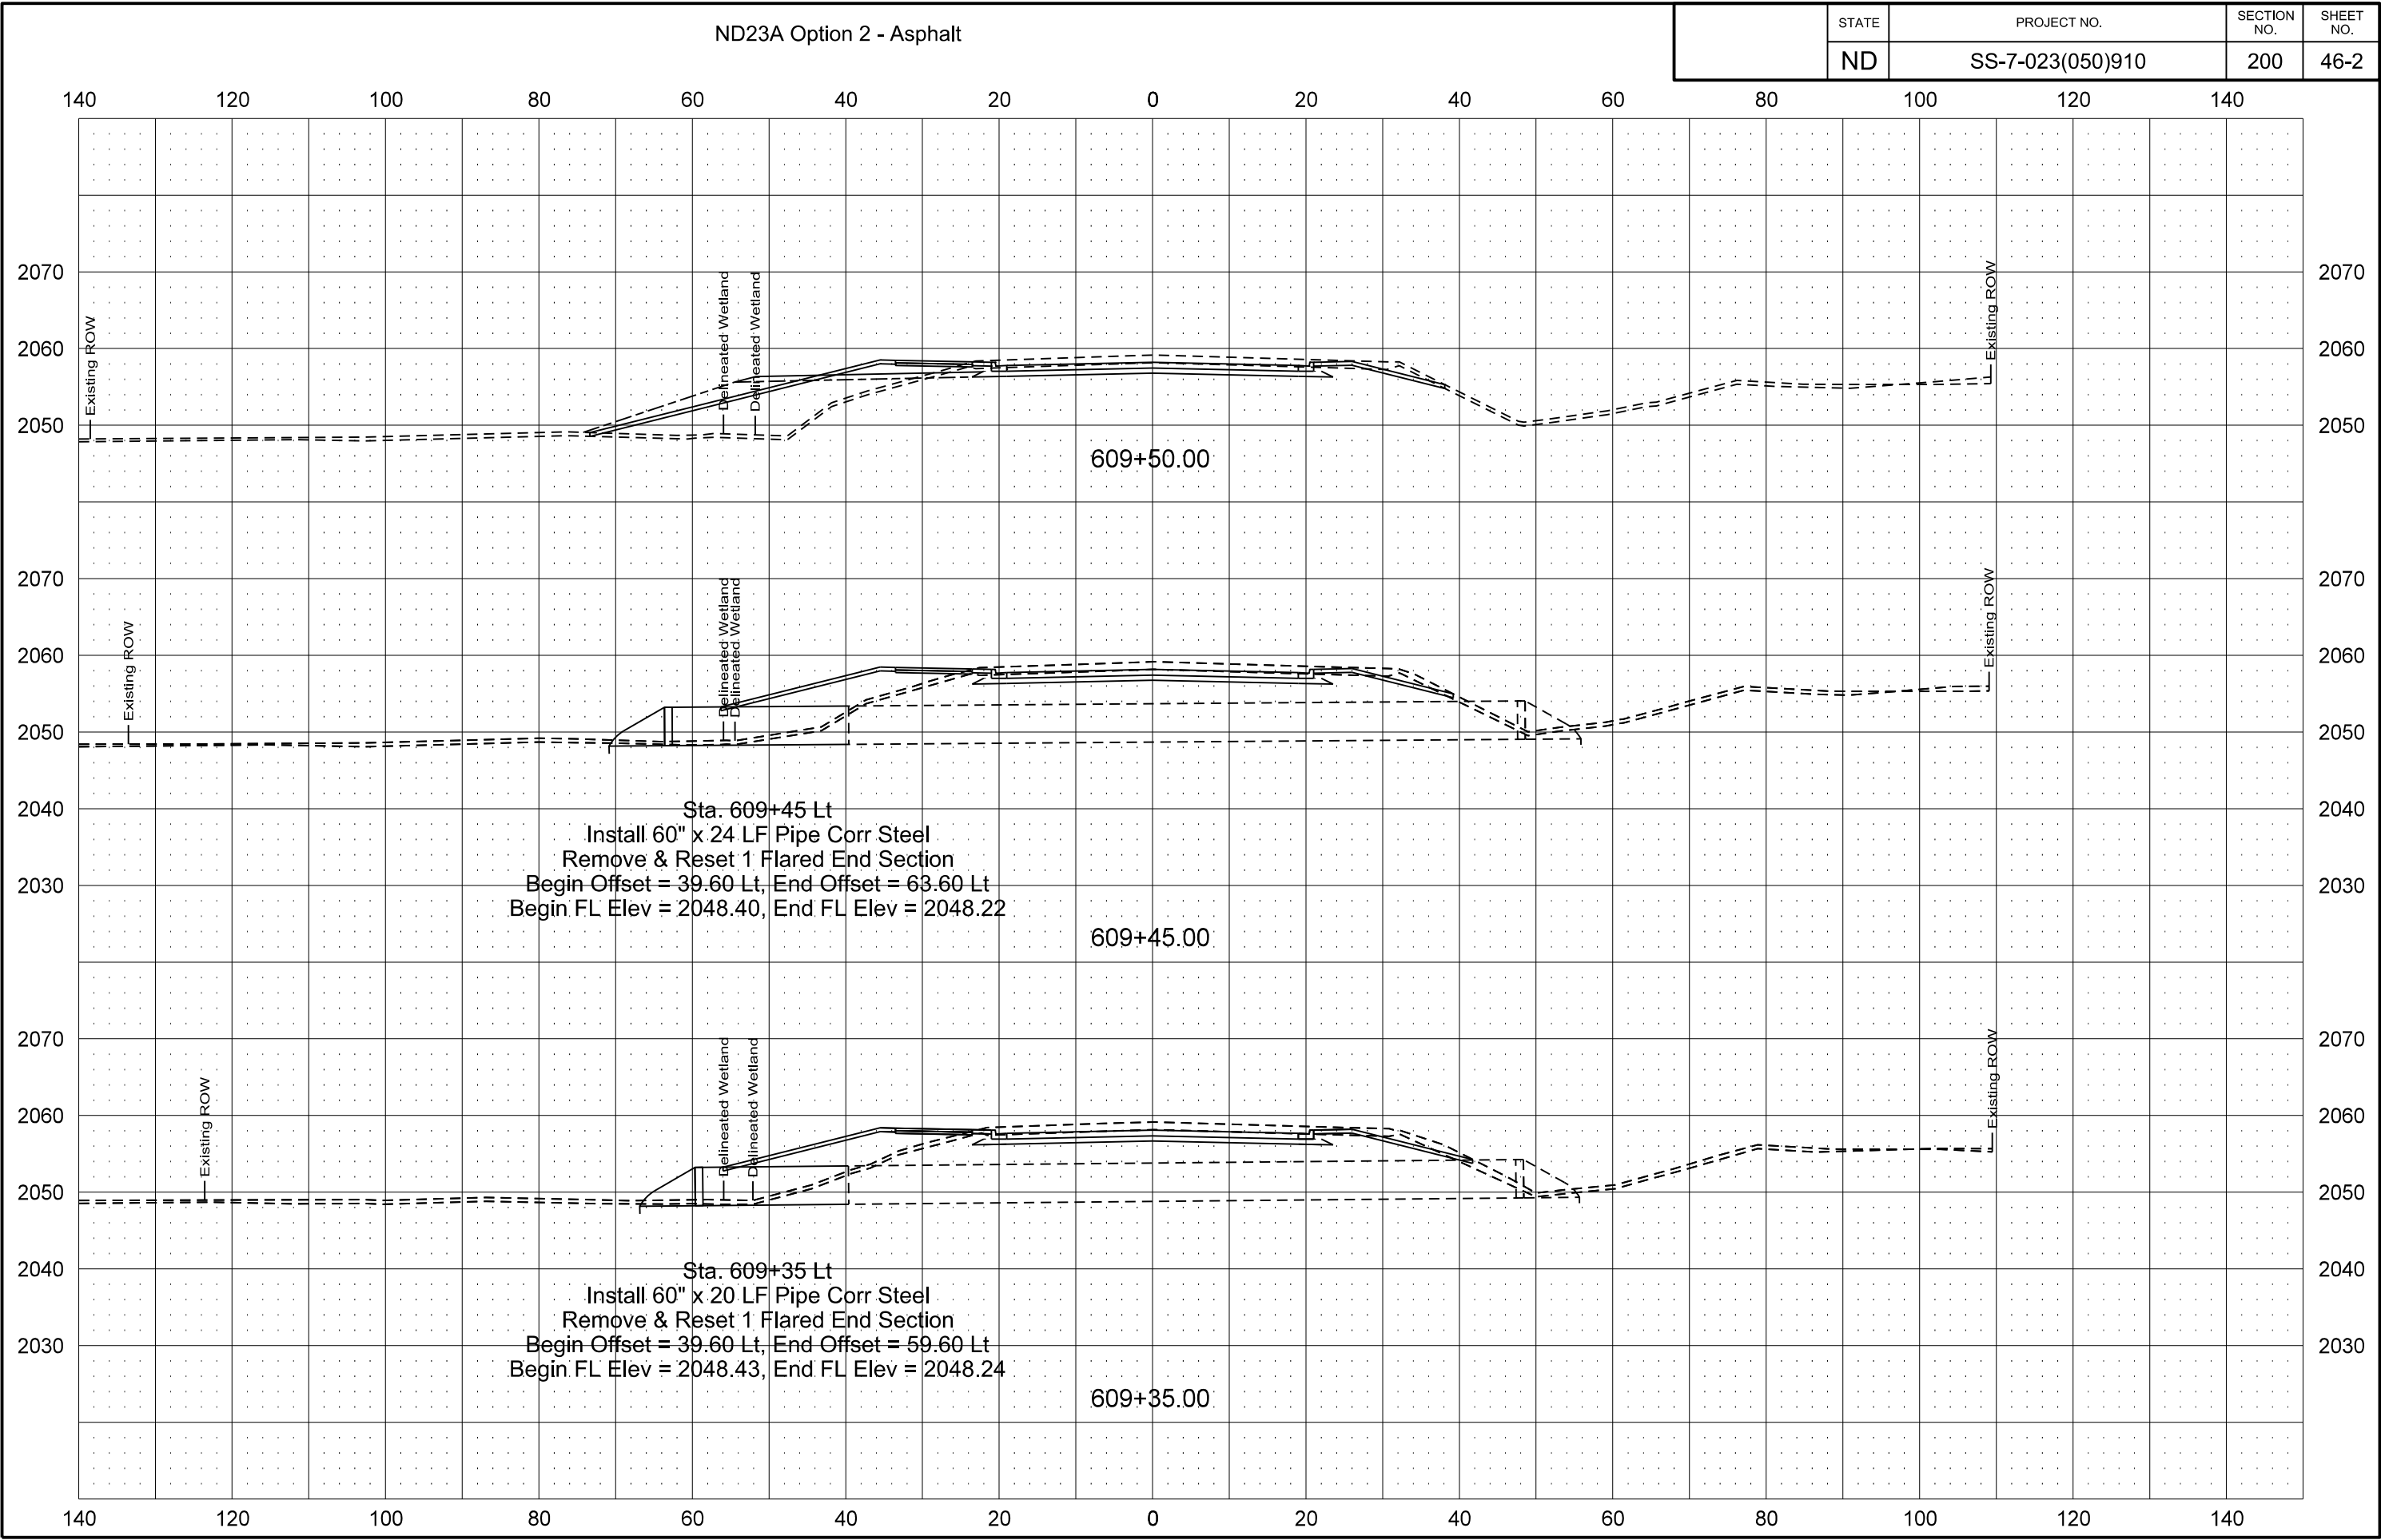

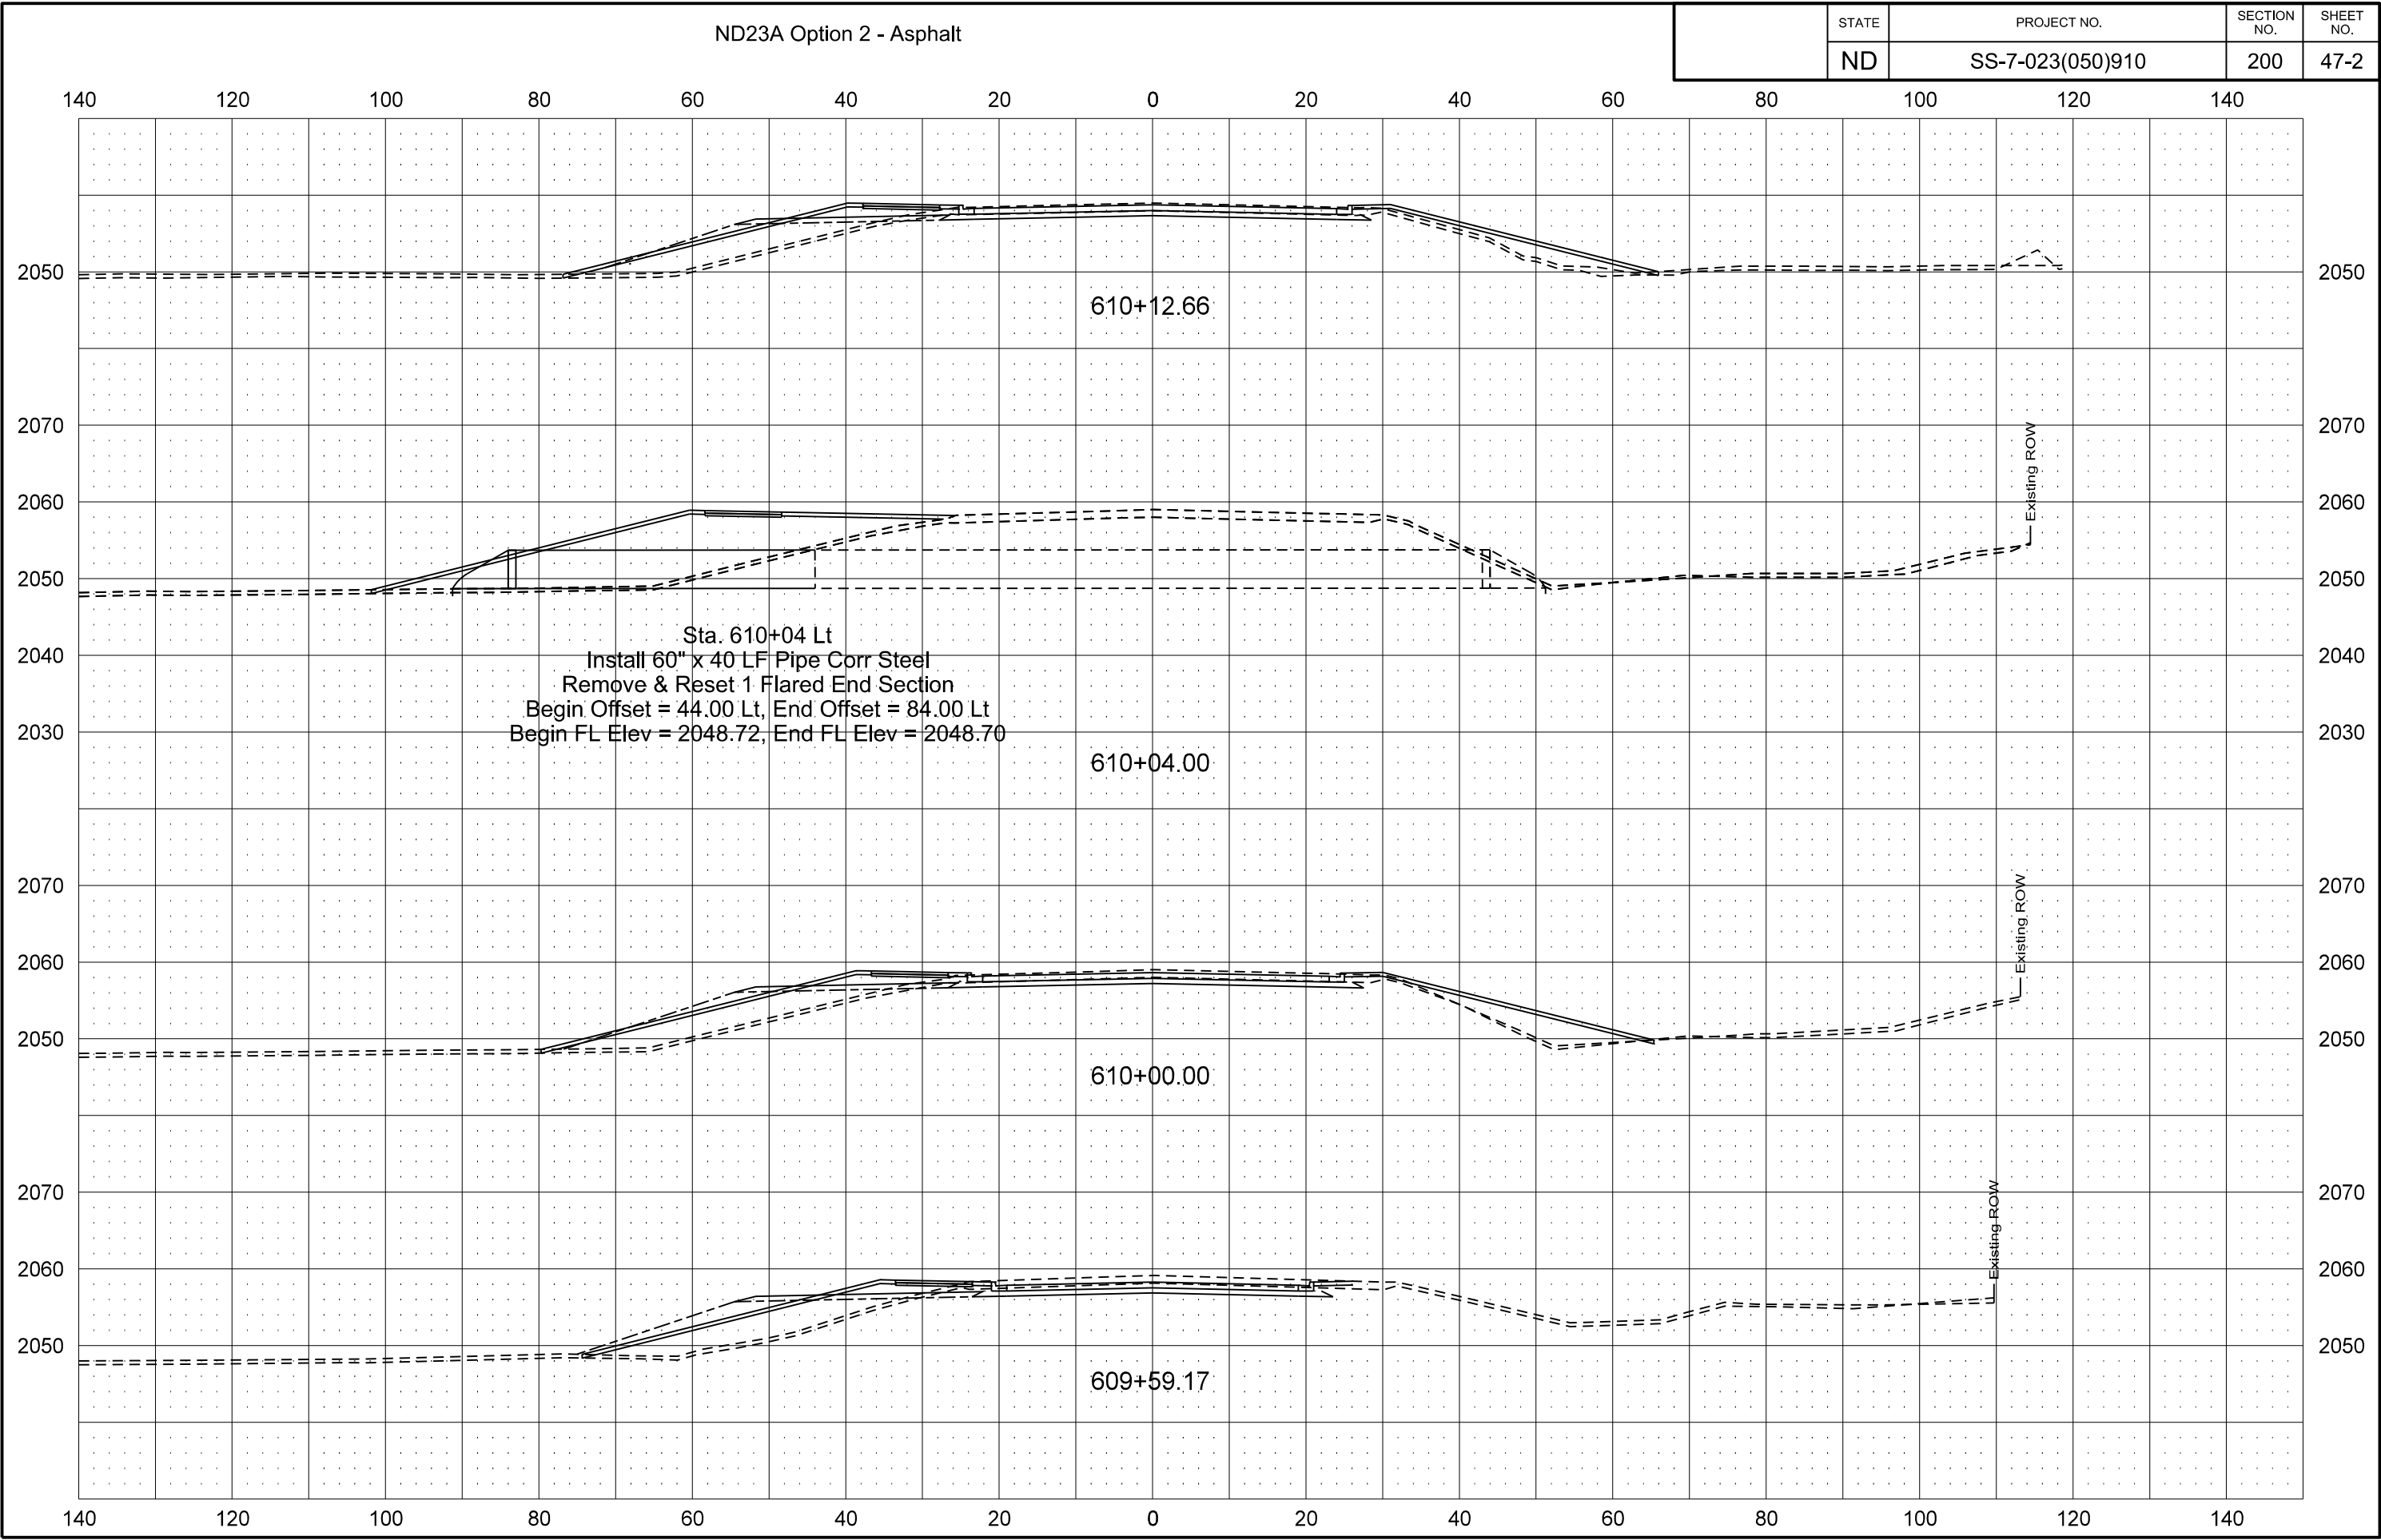

ND23A Option 2 - Asphalt

	STATE	PROJECT NO.	SECTION NO.	SHEET NO.
	ND	SS-7-023(050)910	200	48-2

