
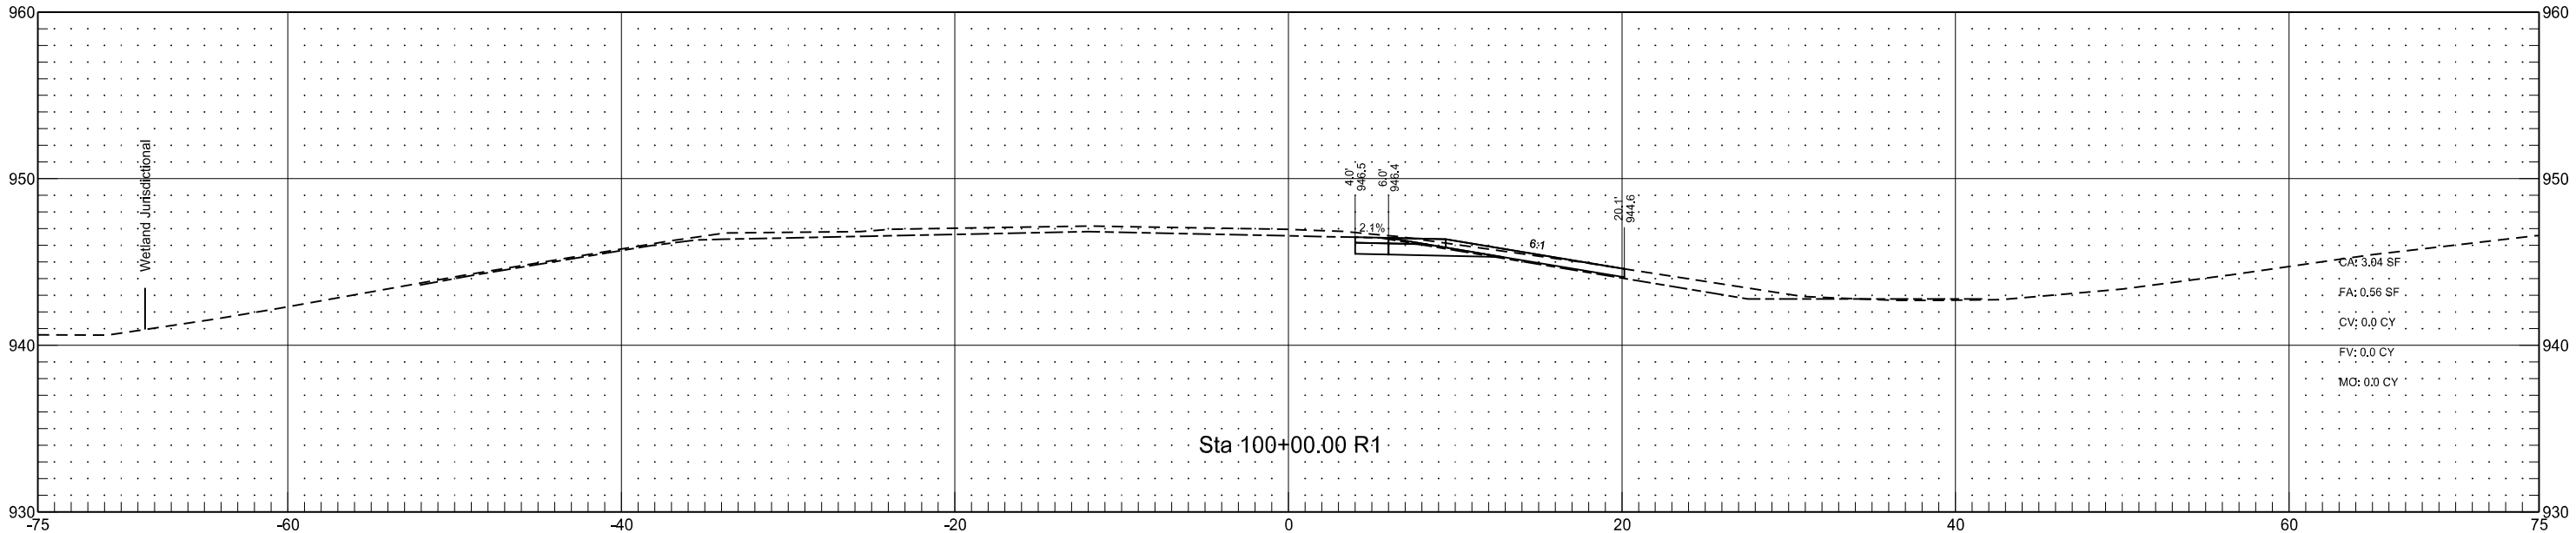




I-29 - Colfax Interchange Southeast Ramp Connection
(RC_37_N_SER)

	STATE	PROJECT NO.	SECTION NO.	SHEET NO.
	ND	IM-8-029(170)033	200	290

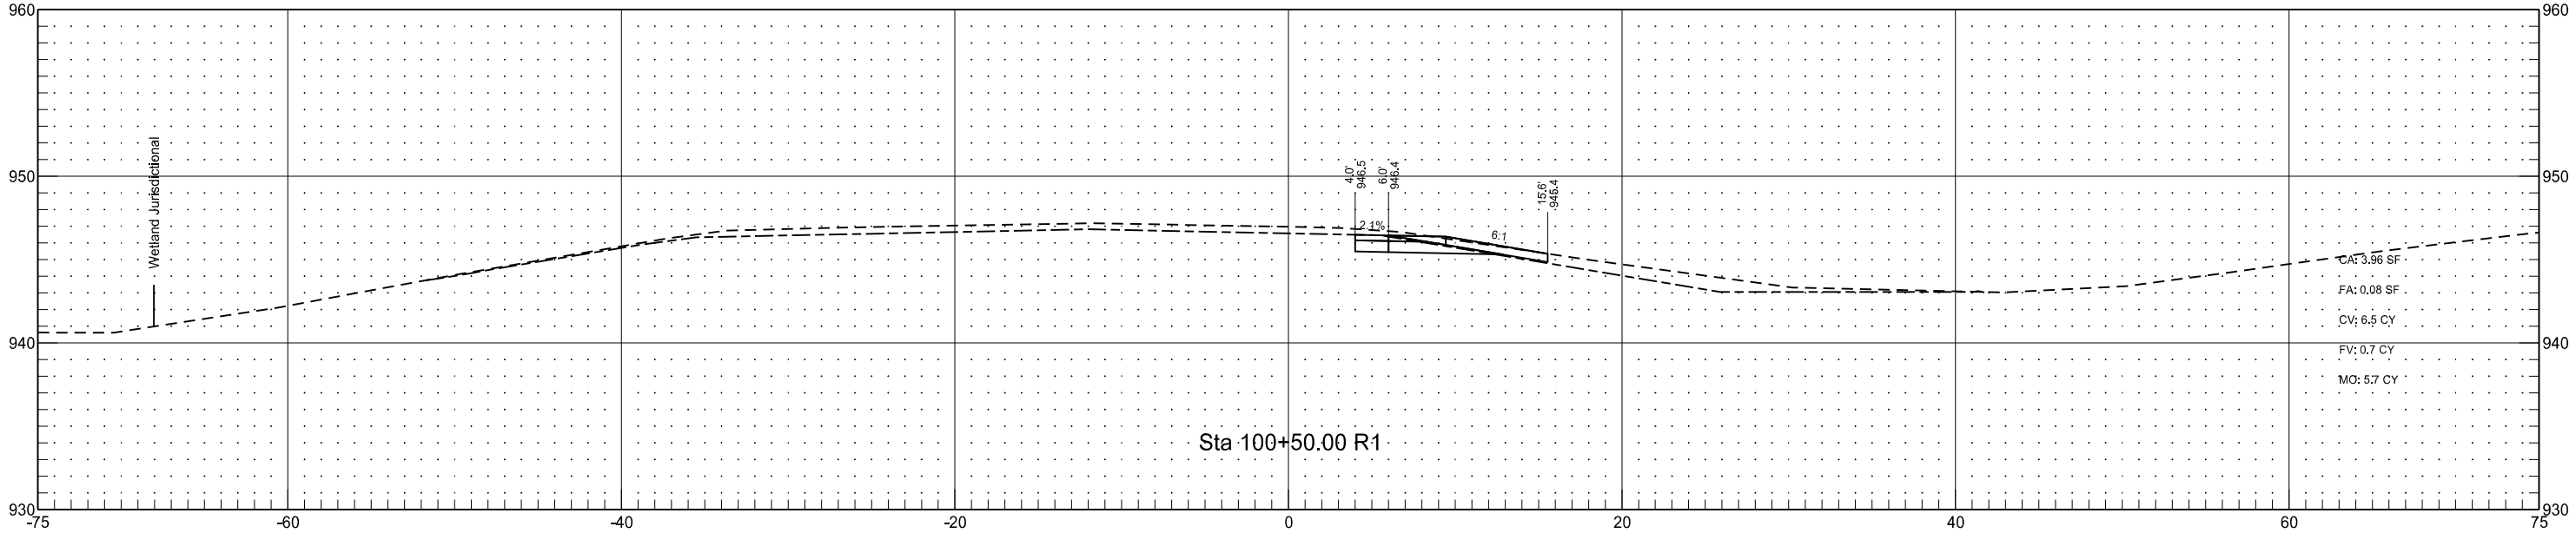



I-29 - Colfax Interchange Southeast Ramp Connection
(RC_37_N_SER)

	STATE	PROJECT NO.	SECTION NO.	SHEET NO.
	ND	IM-8-029(170)033	200	291

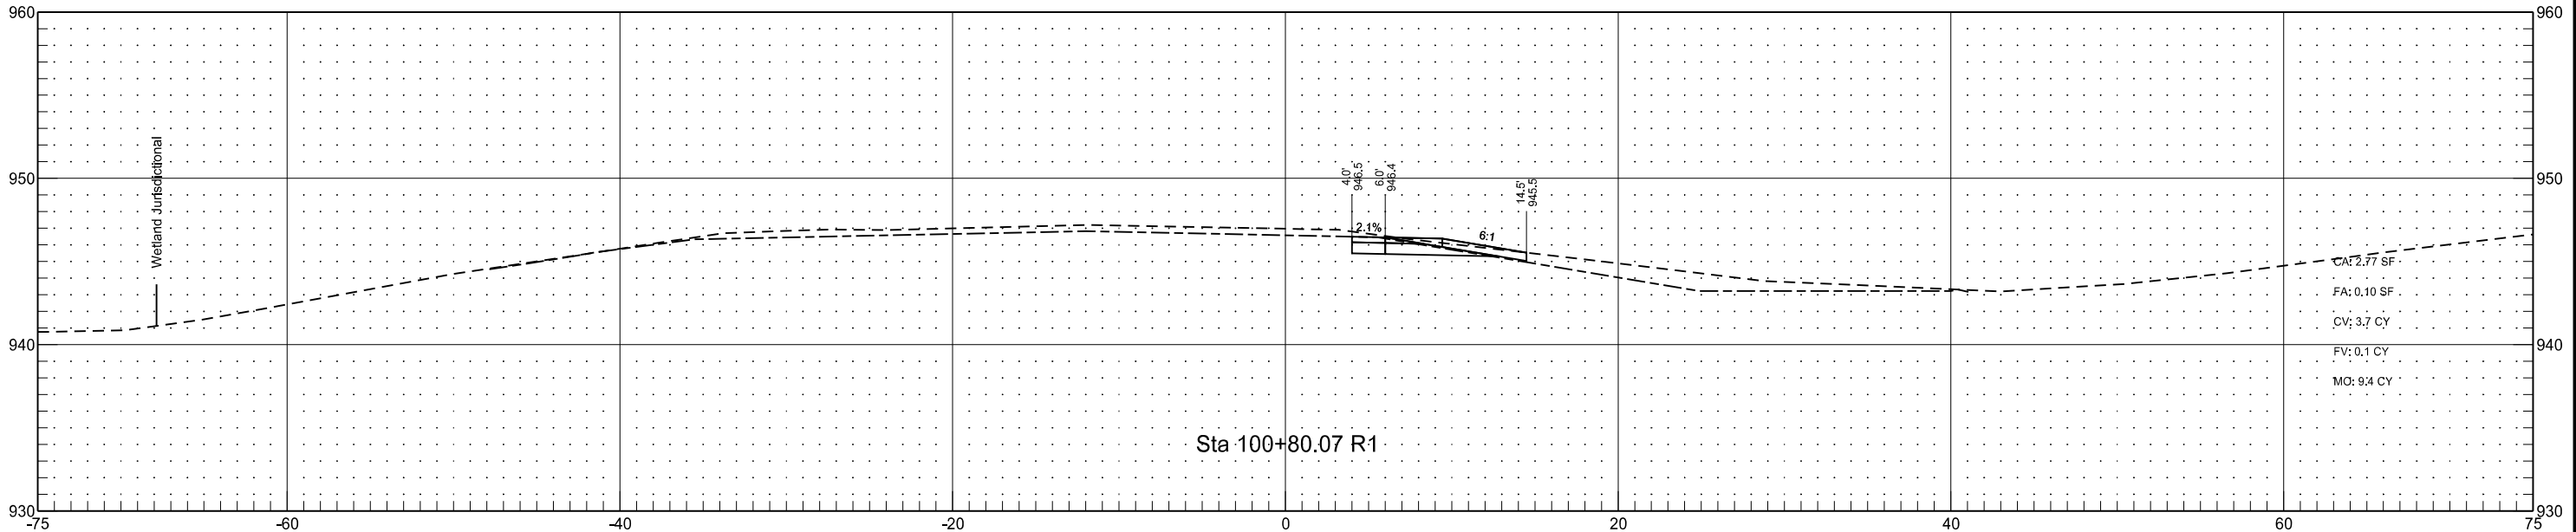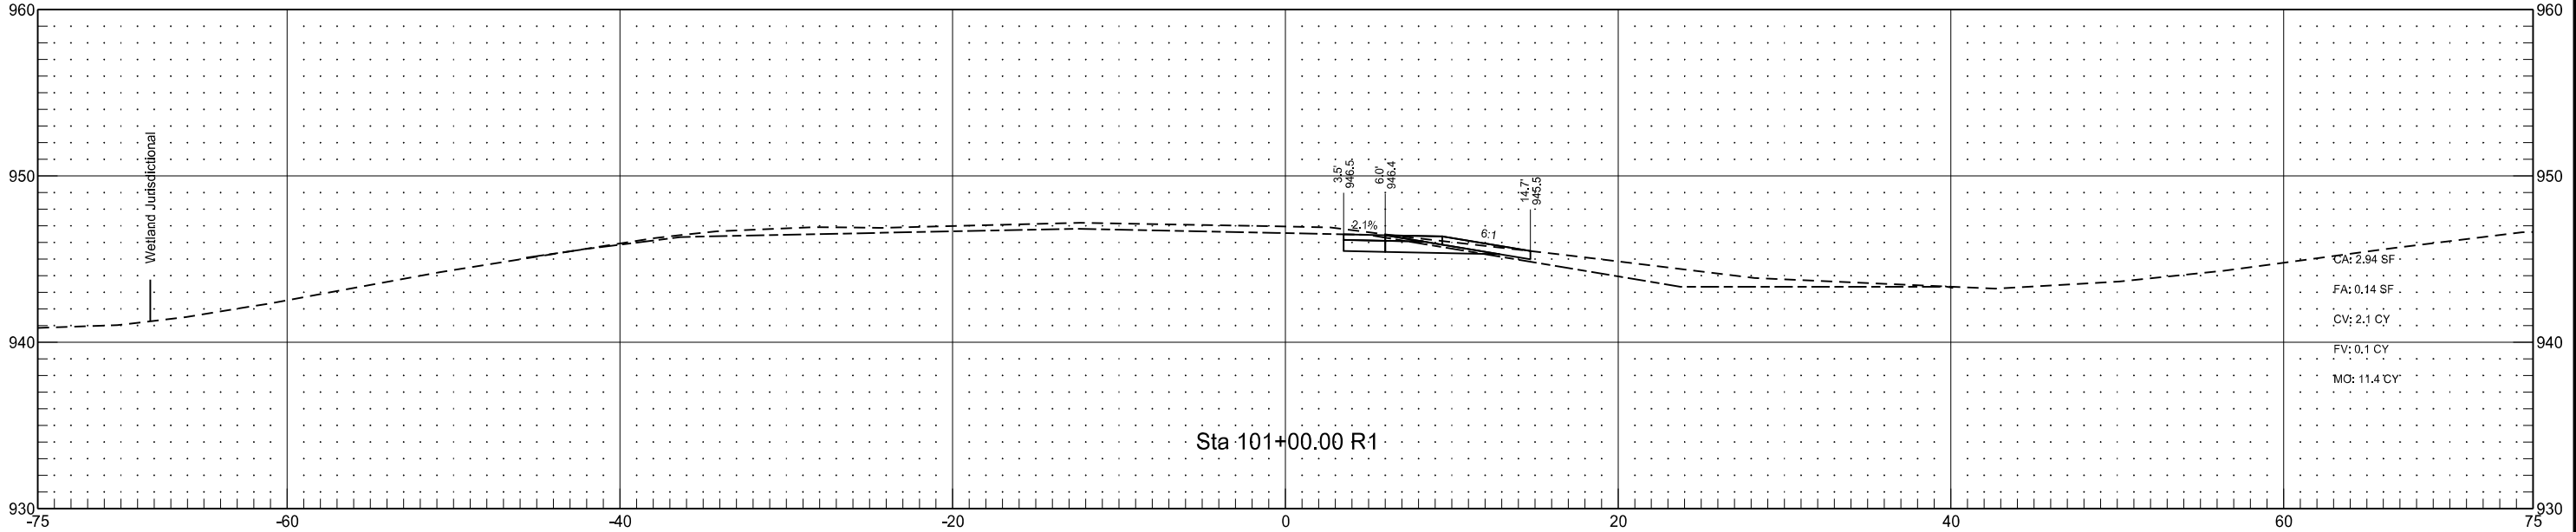



I-29 - Colfax Interchange Southeast Ramp Connection
(RC_37_N_SER)

	STATE	PROJECT NO.	SECTION NO.	SHEET NO.
	ND	IM-8-029(170)033	200	292

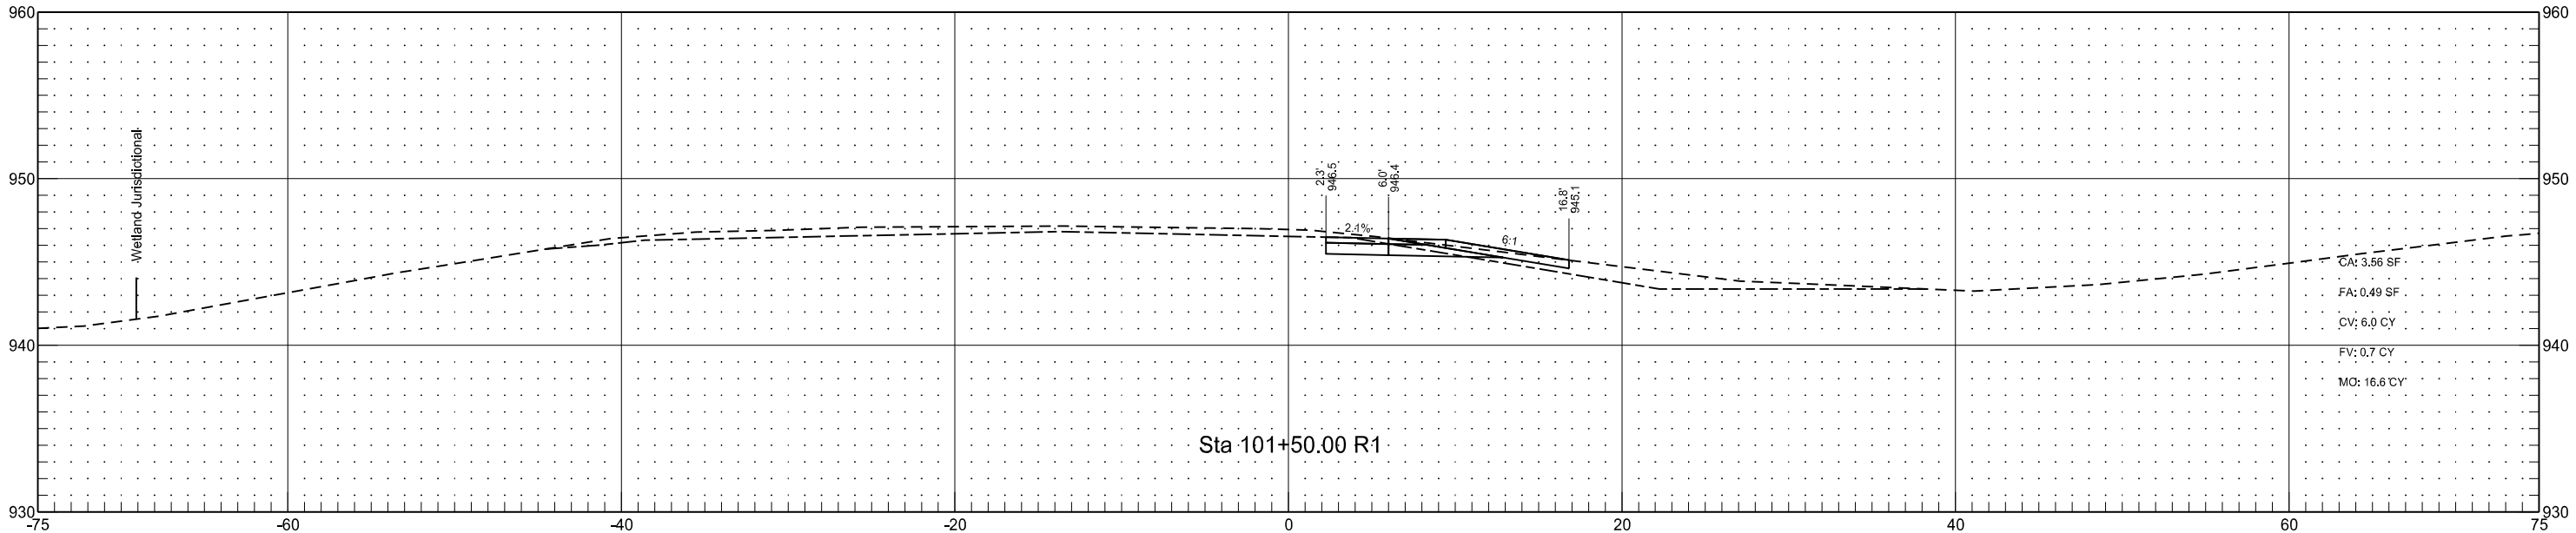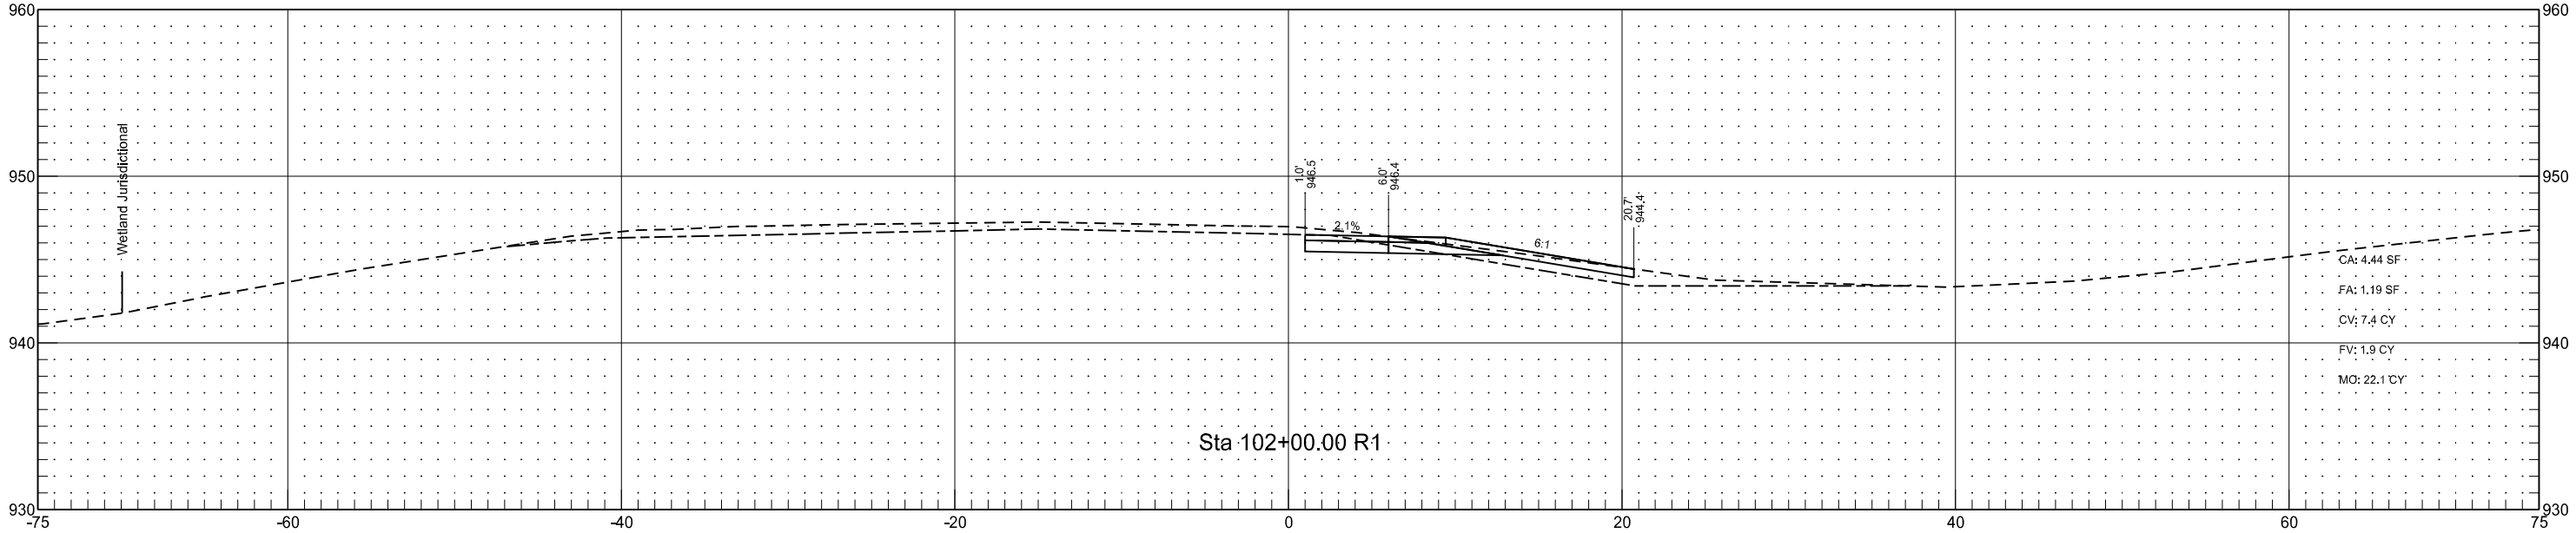



I-29 - Colfax Interchange Southeast Ramp Connection
(RC_37_N_SER)

	STATE	PROJECT NO.	SECTION NO.	SHEET NO.
	ND	IM-8-029(170)033	200	293

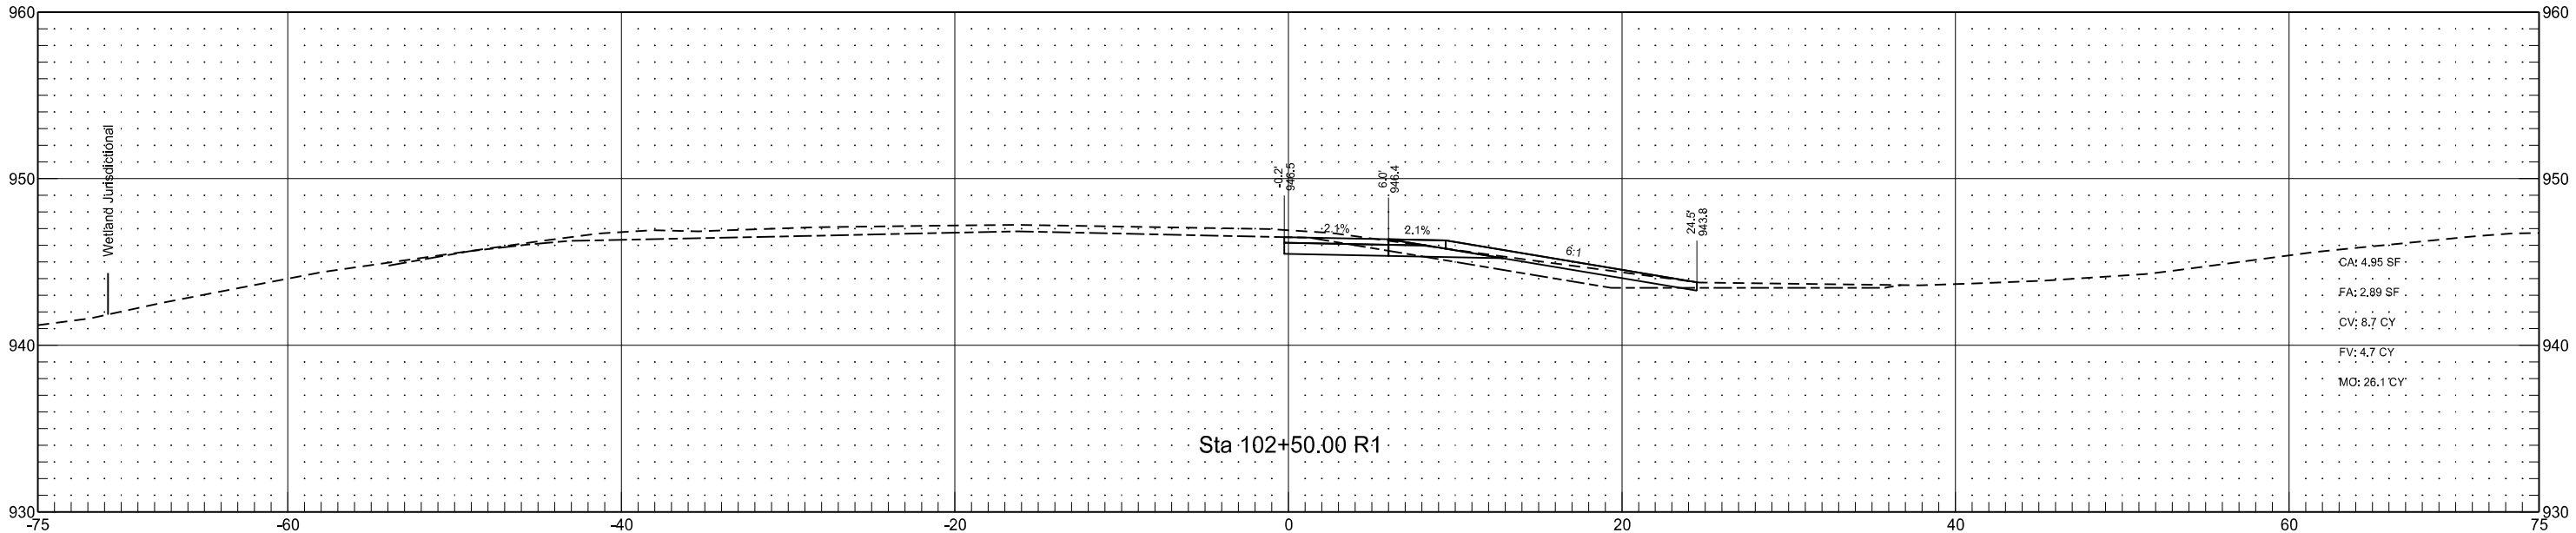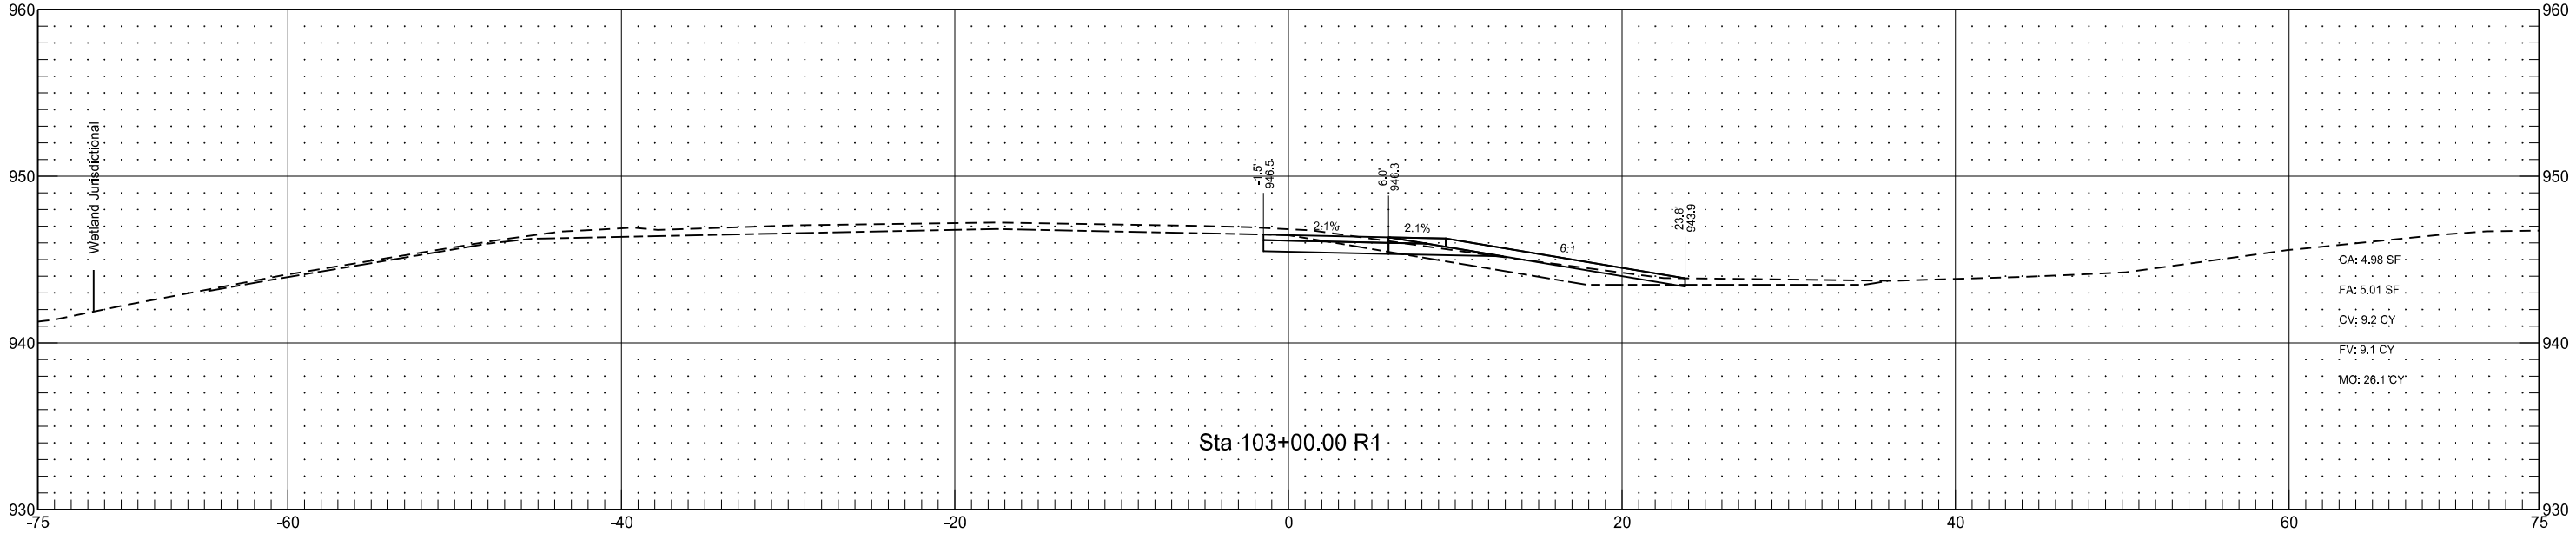



I-29 - Colfax Interchange Southeast Ramp Connection
(RC_37_N_SER)

	STATE	PROJECT NO.	SECTION NO.	SHEET NO.
	ND	IM-8-029(170)033	200	294

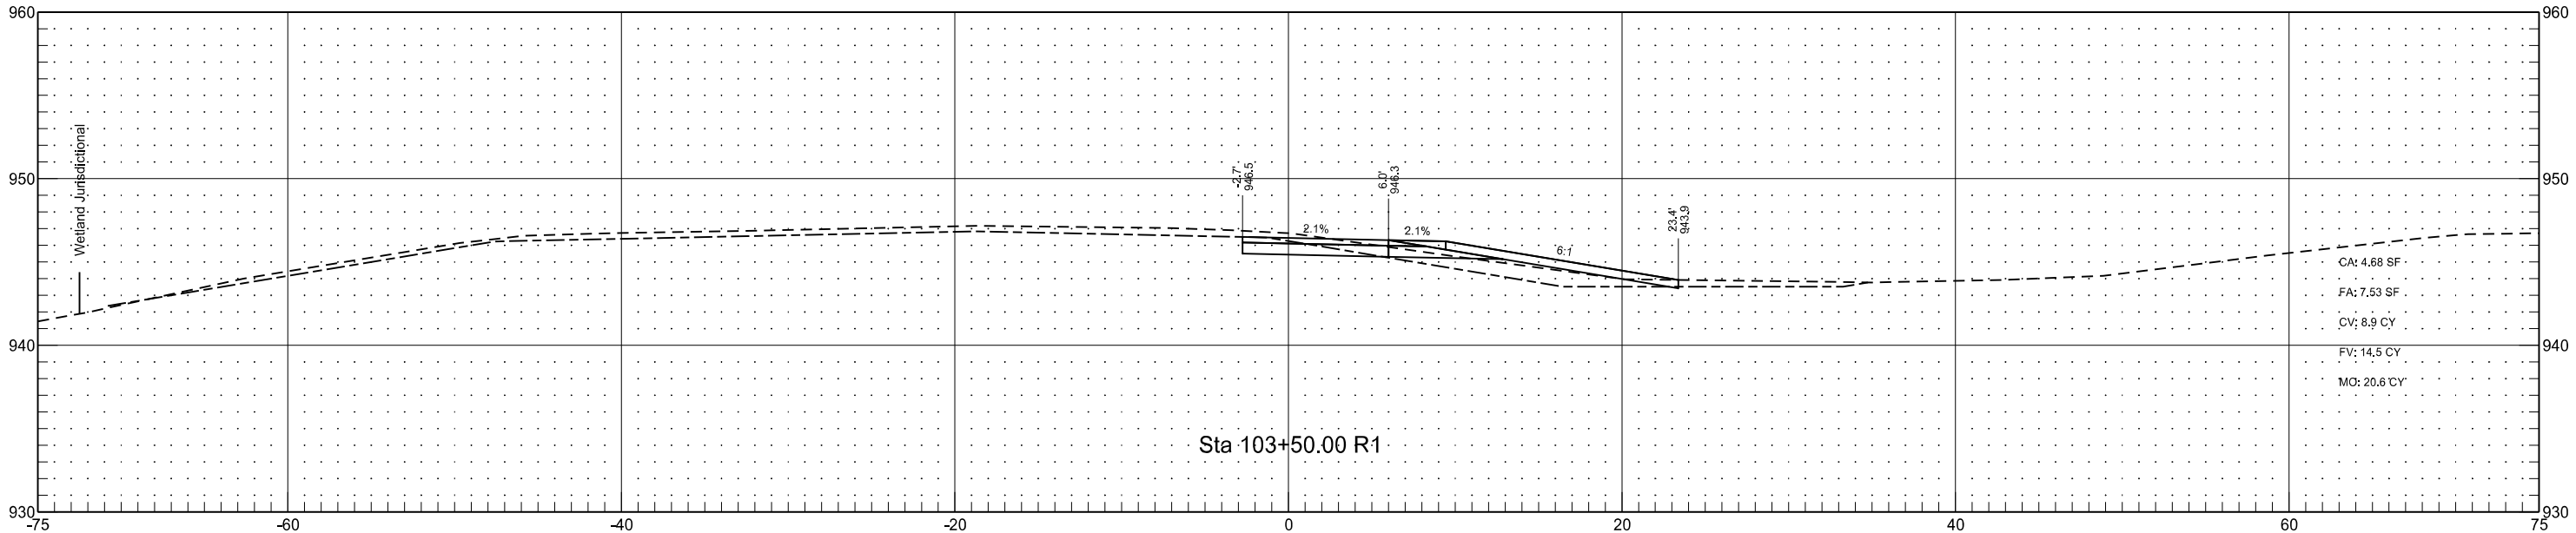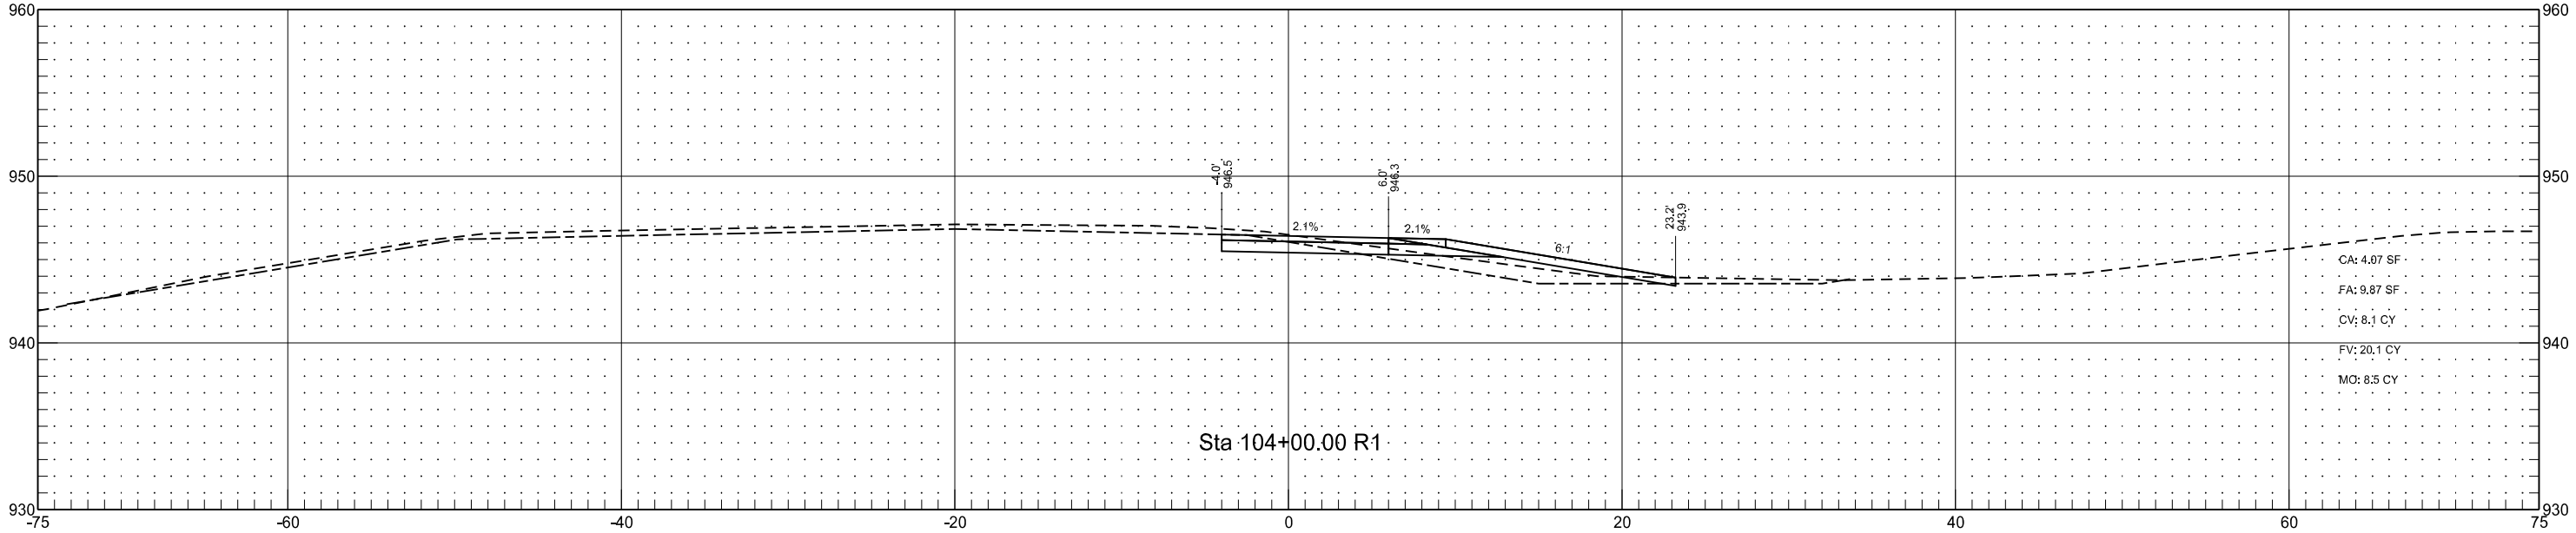



I-29 - Colfax Interchange Southeast Ramp Connection
(RC_37_N_SER)

	STATE	PROJECT NO.	SECTION NO.	SHEET NO.
	ND	IM-8-029(170)033	200	295

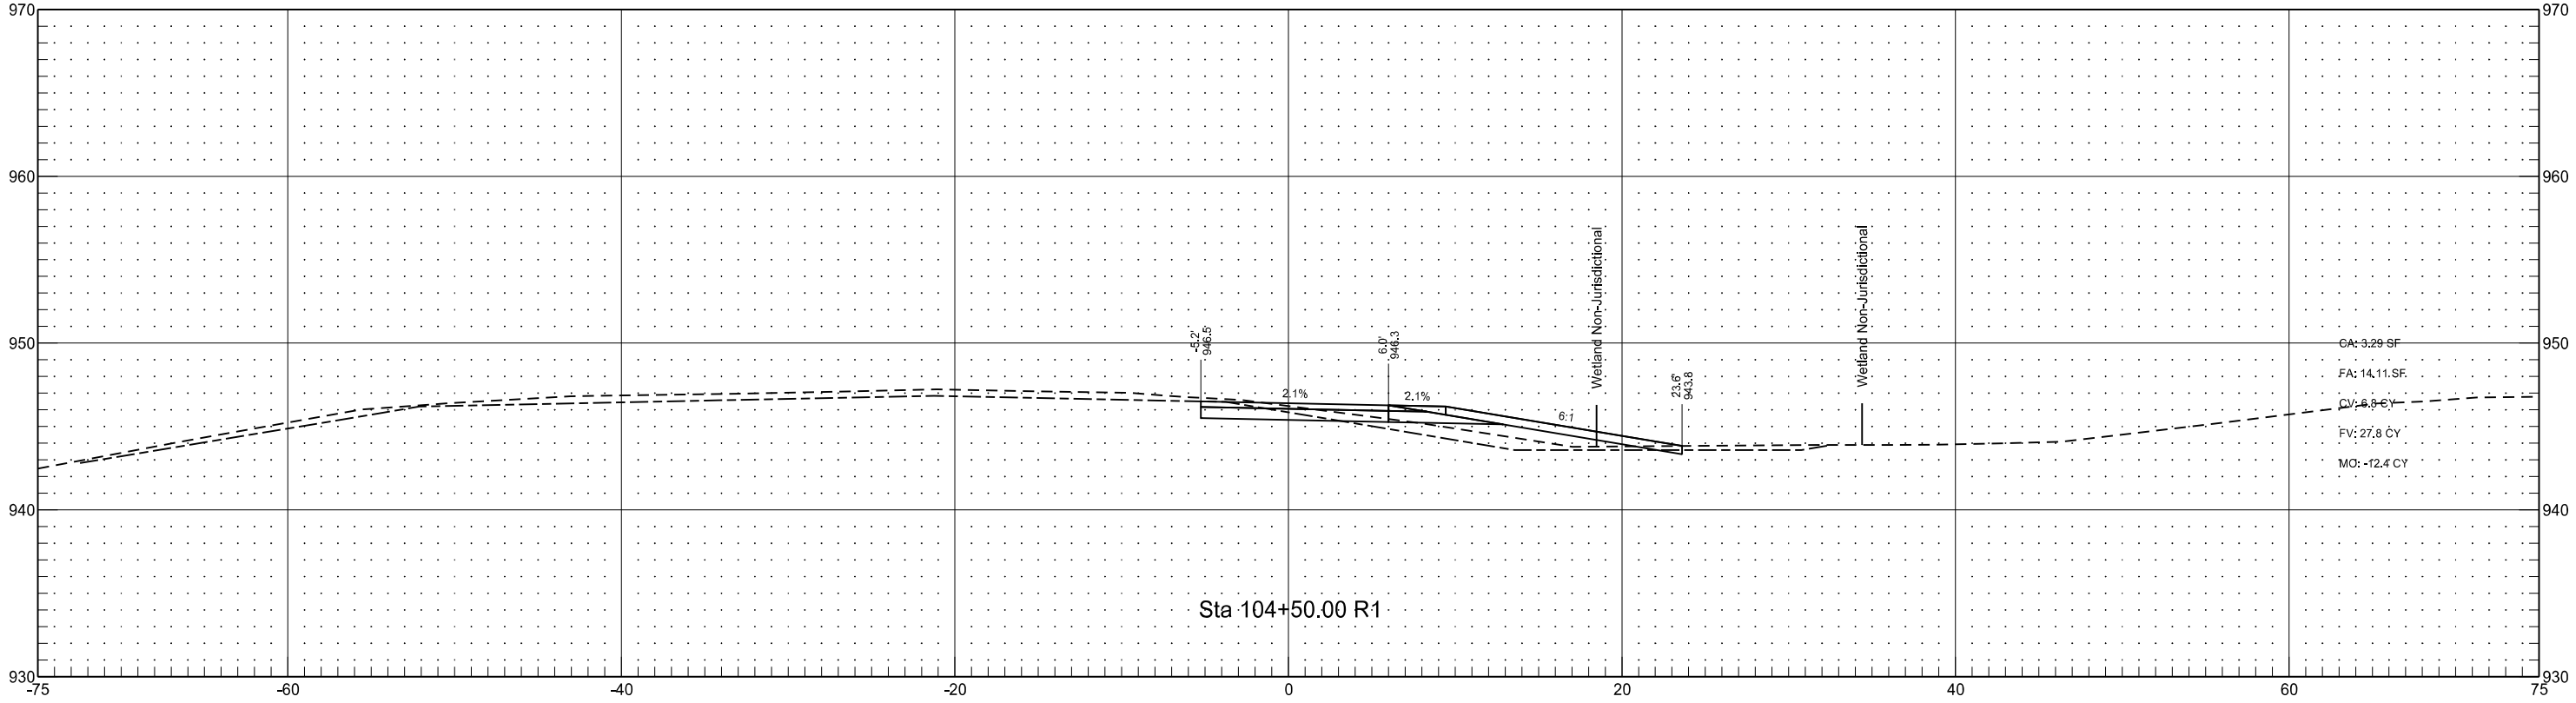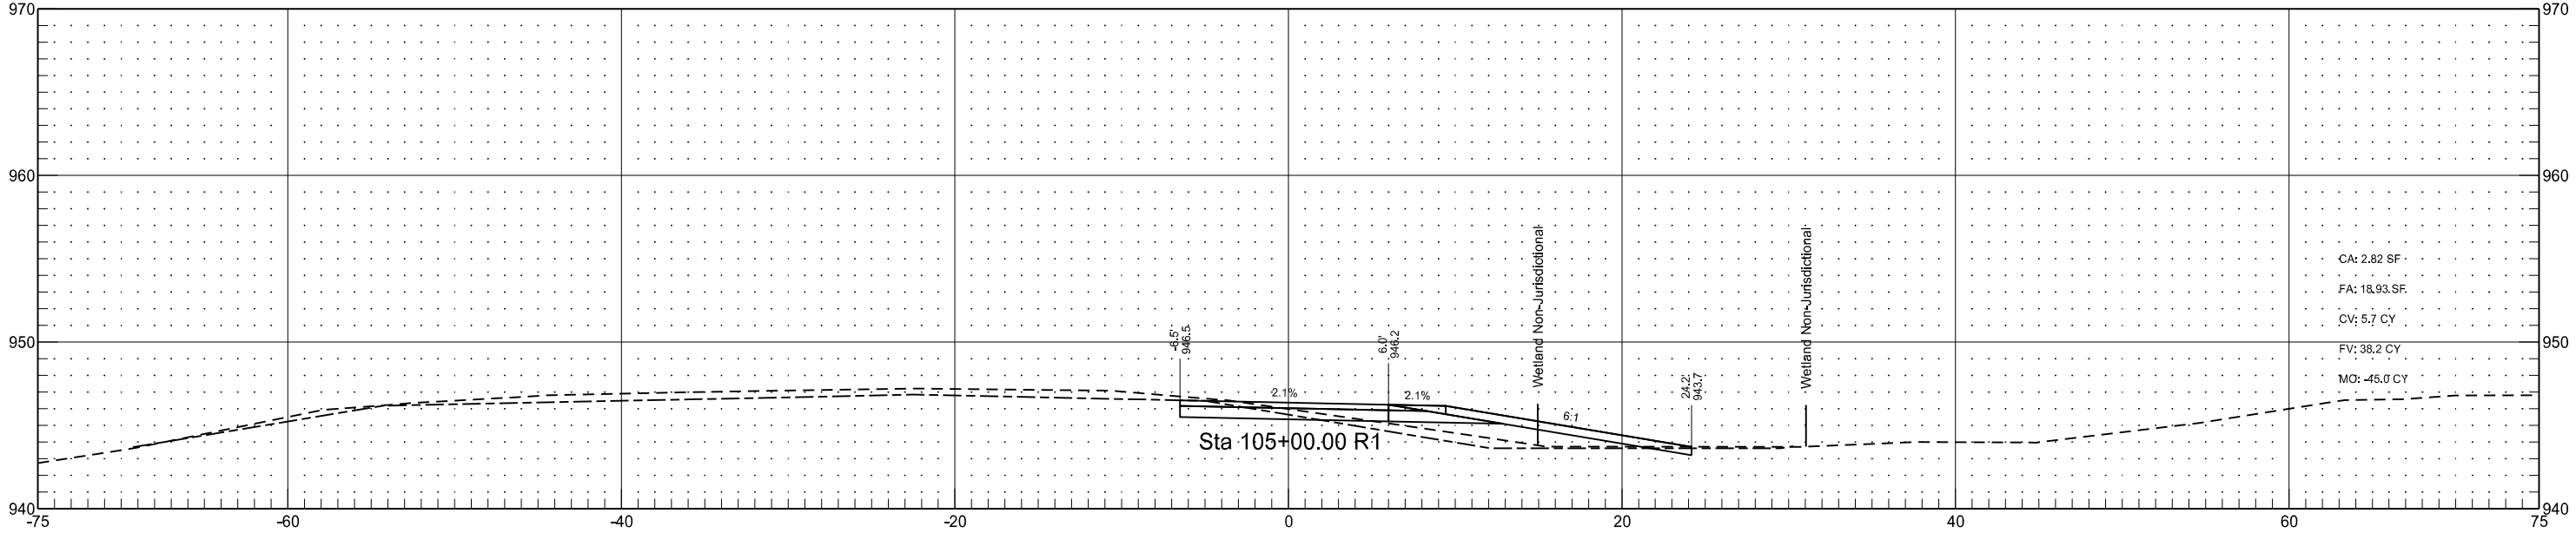



I-29 - Colfax Interchange Southeast Ramp Connection
(RC_37_N_SER)

	STATE	PROJECT NO.	SECTION NO.	SHEET NO.
	ND	IM-8-029(170)033	200	296

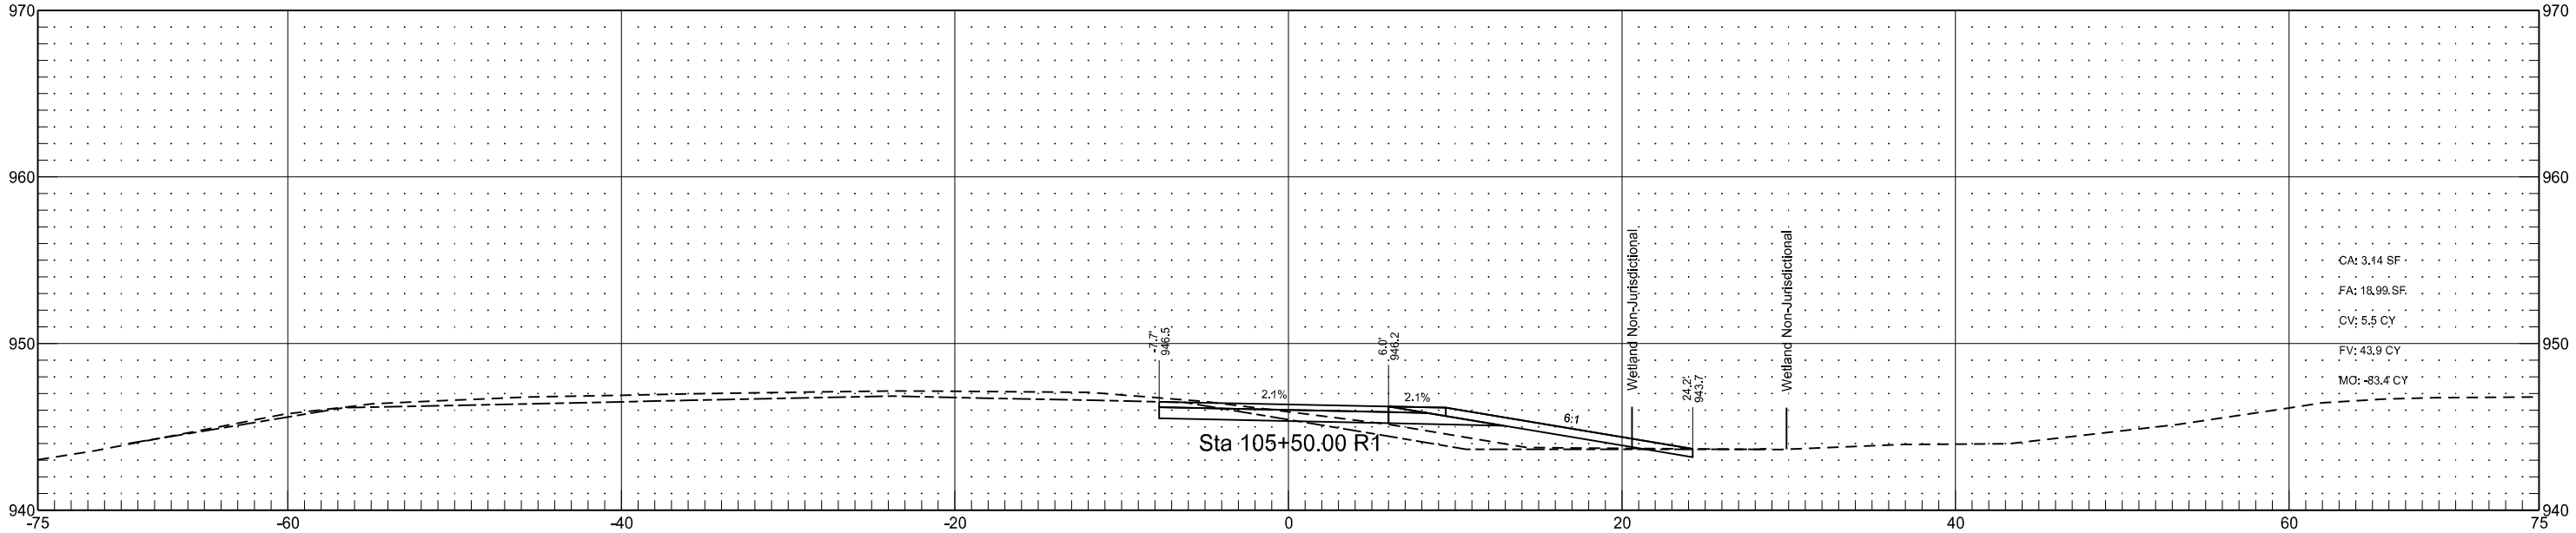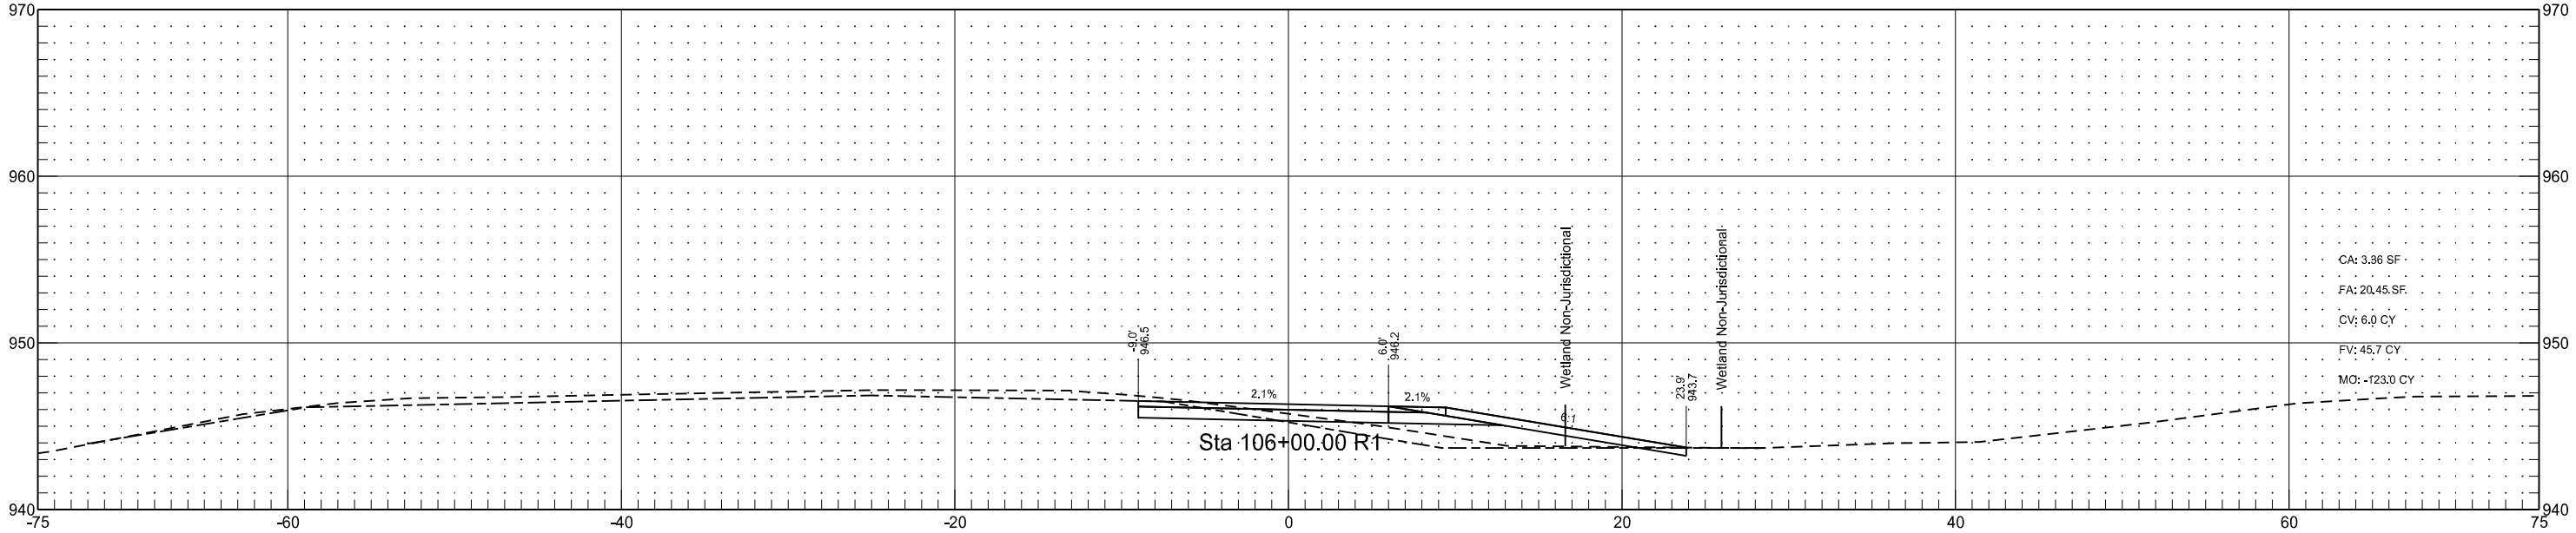



I-29 - Colfax Interchange Southeast Ramp Connection
(RC_37_N_SER)

	STATE	PROJECT NO.	SECTION NO.	SHEET NO.
	ND	IM-8-029(170)033	200	297

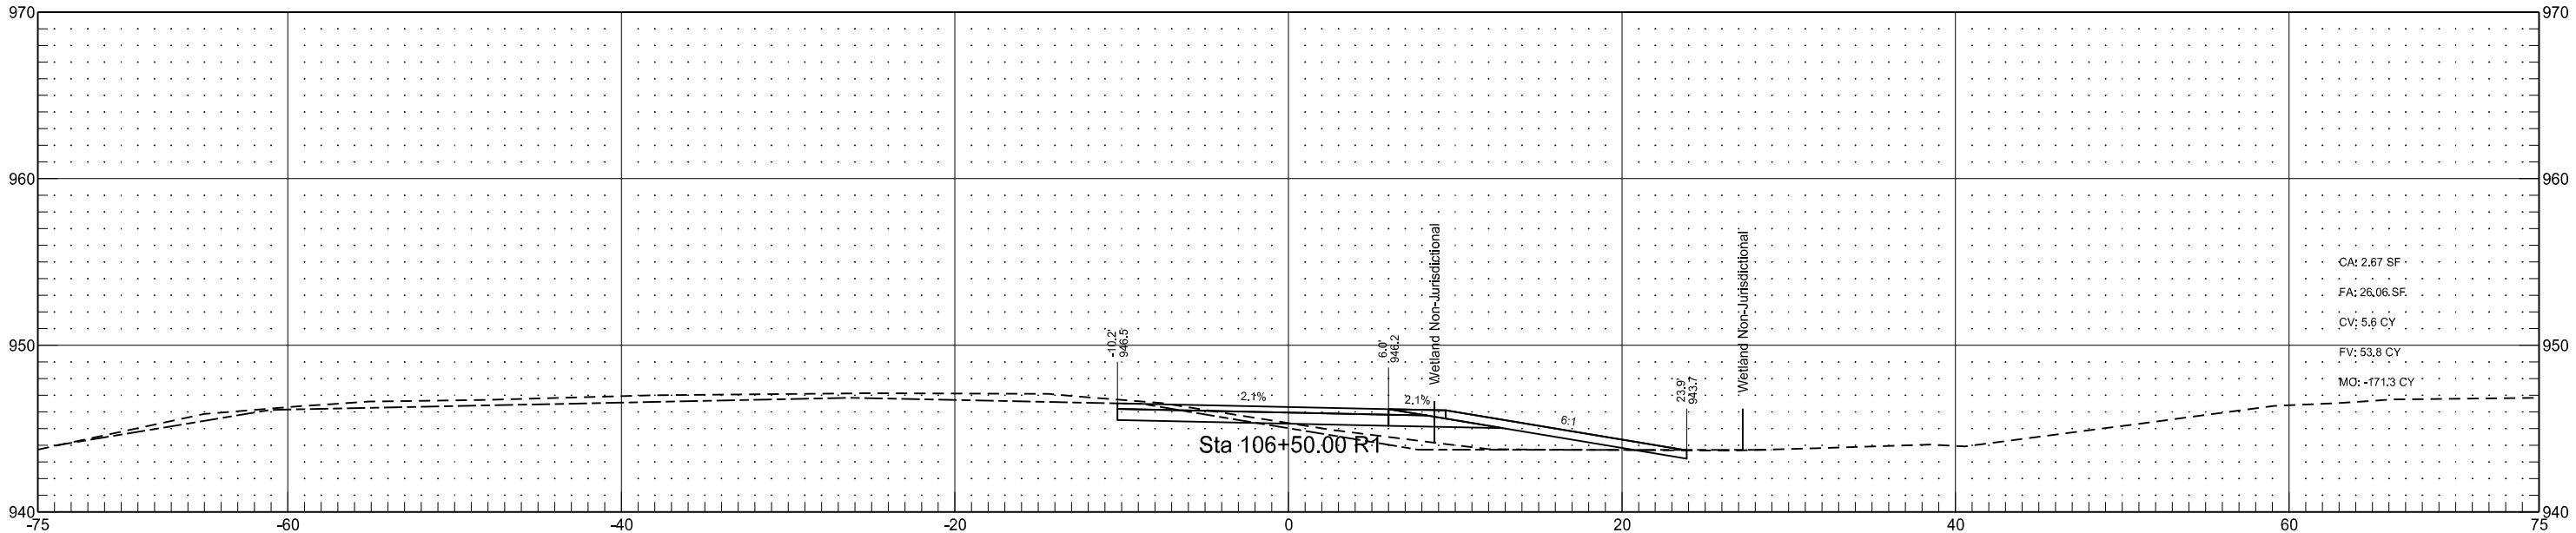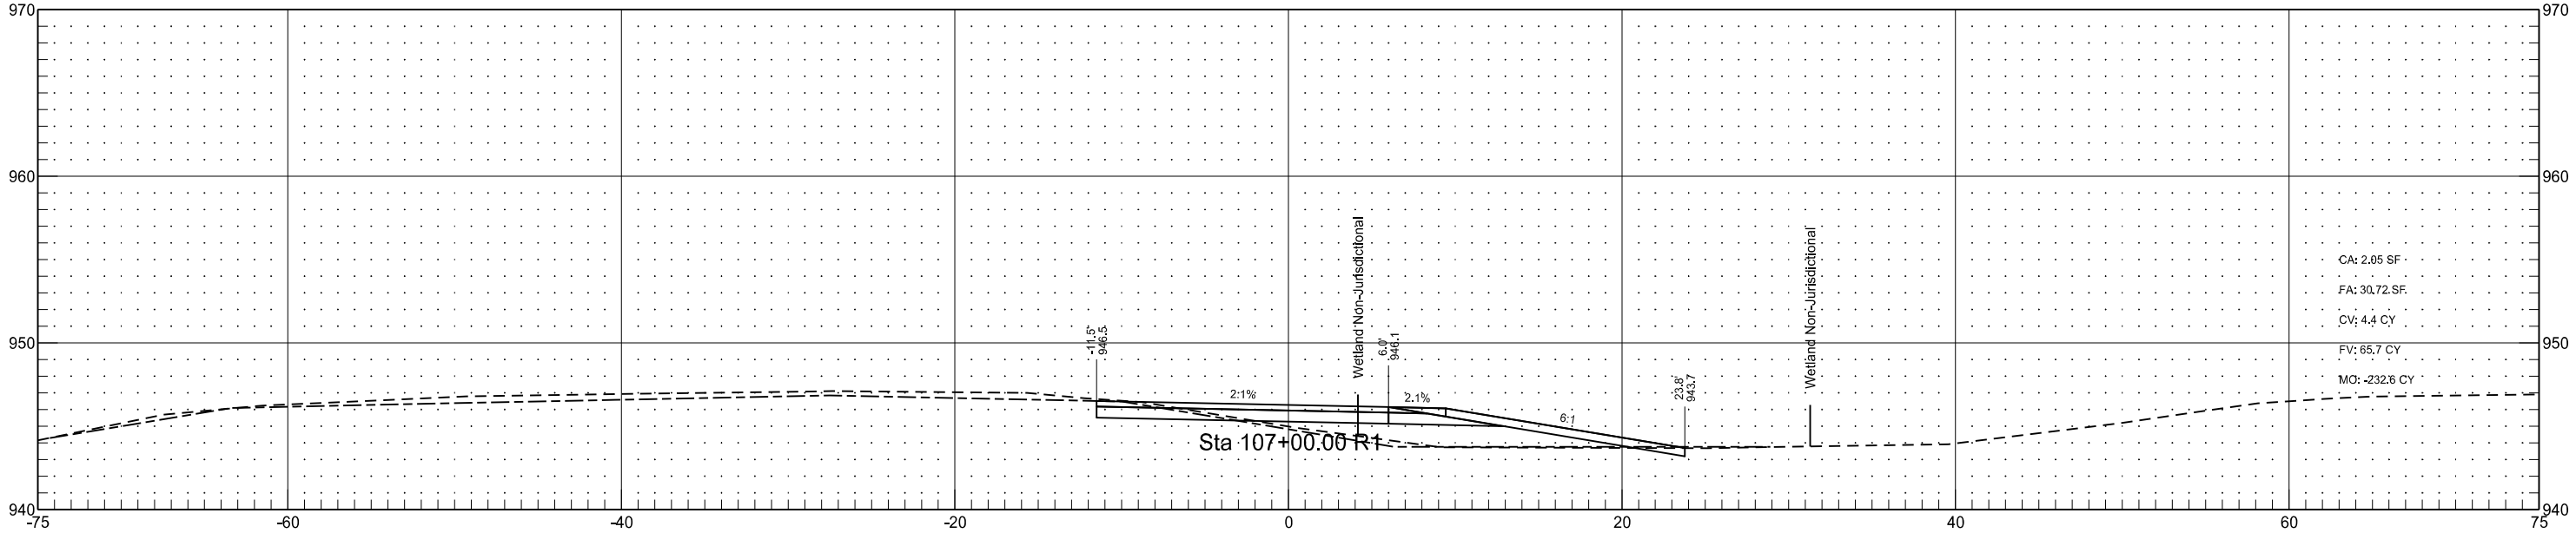



I-29 - Colfax Interchange Southeast Ramp Connection
(RC_37_N_SER)

	STATE	PROJECT NO.	SECTION NO.	SHEET NO.
	ND	IM-8-029(170)033	200	298

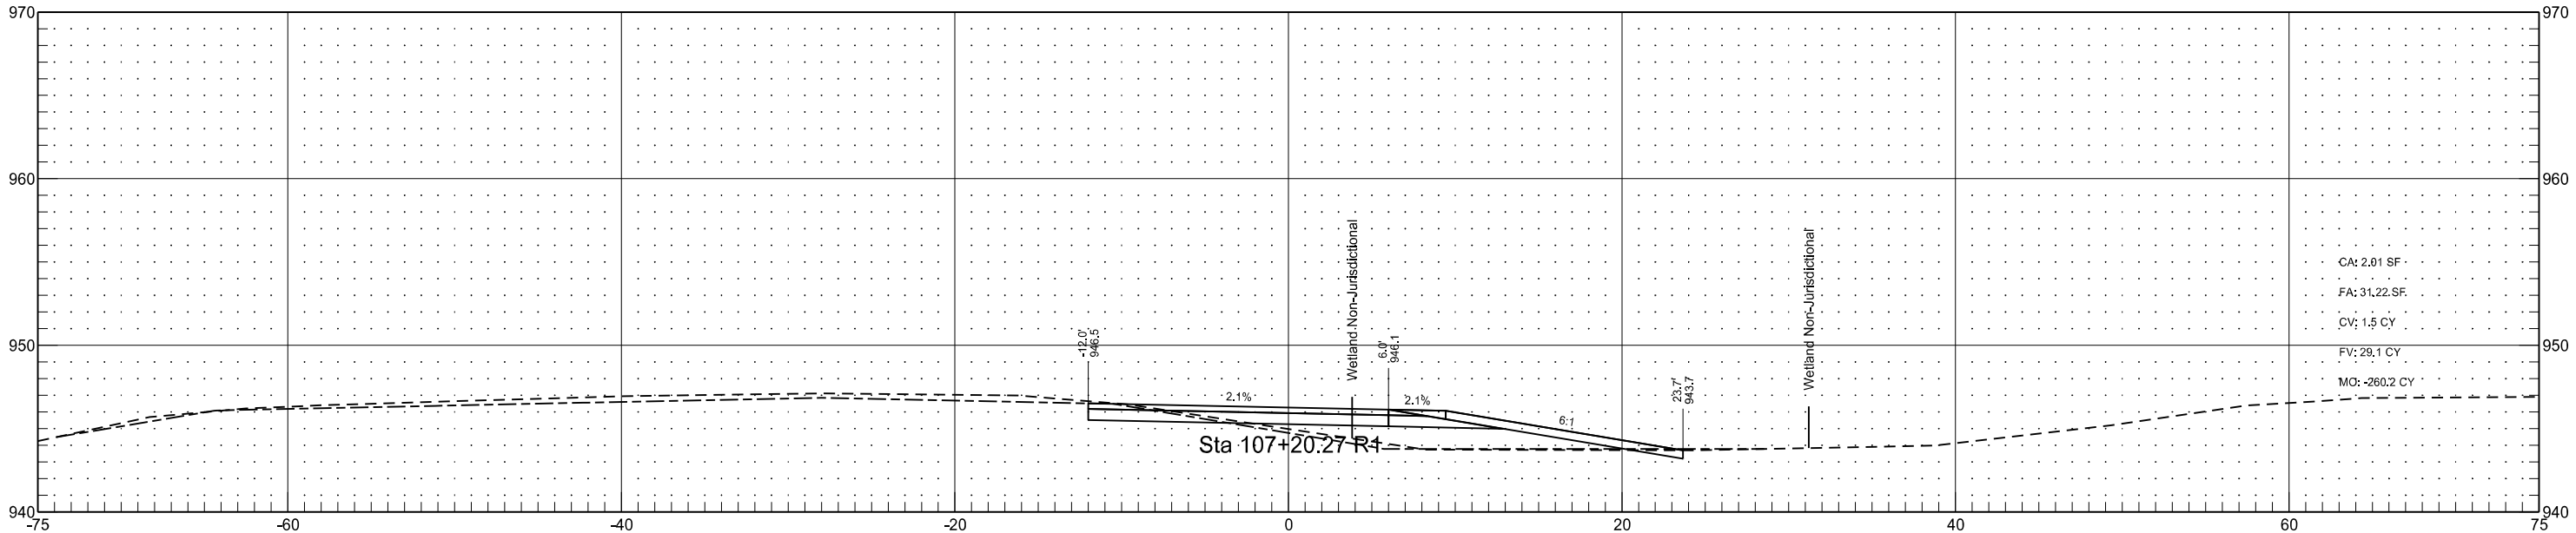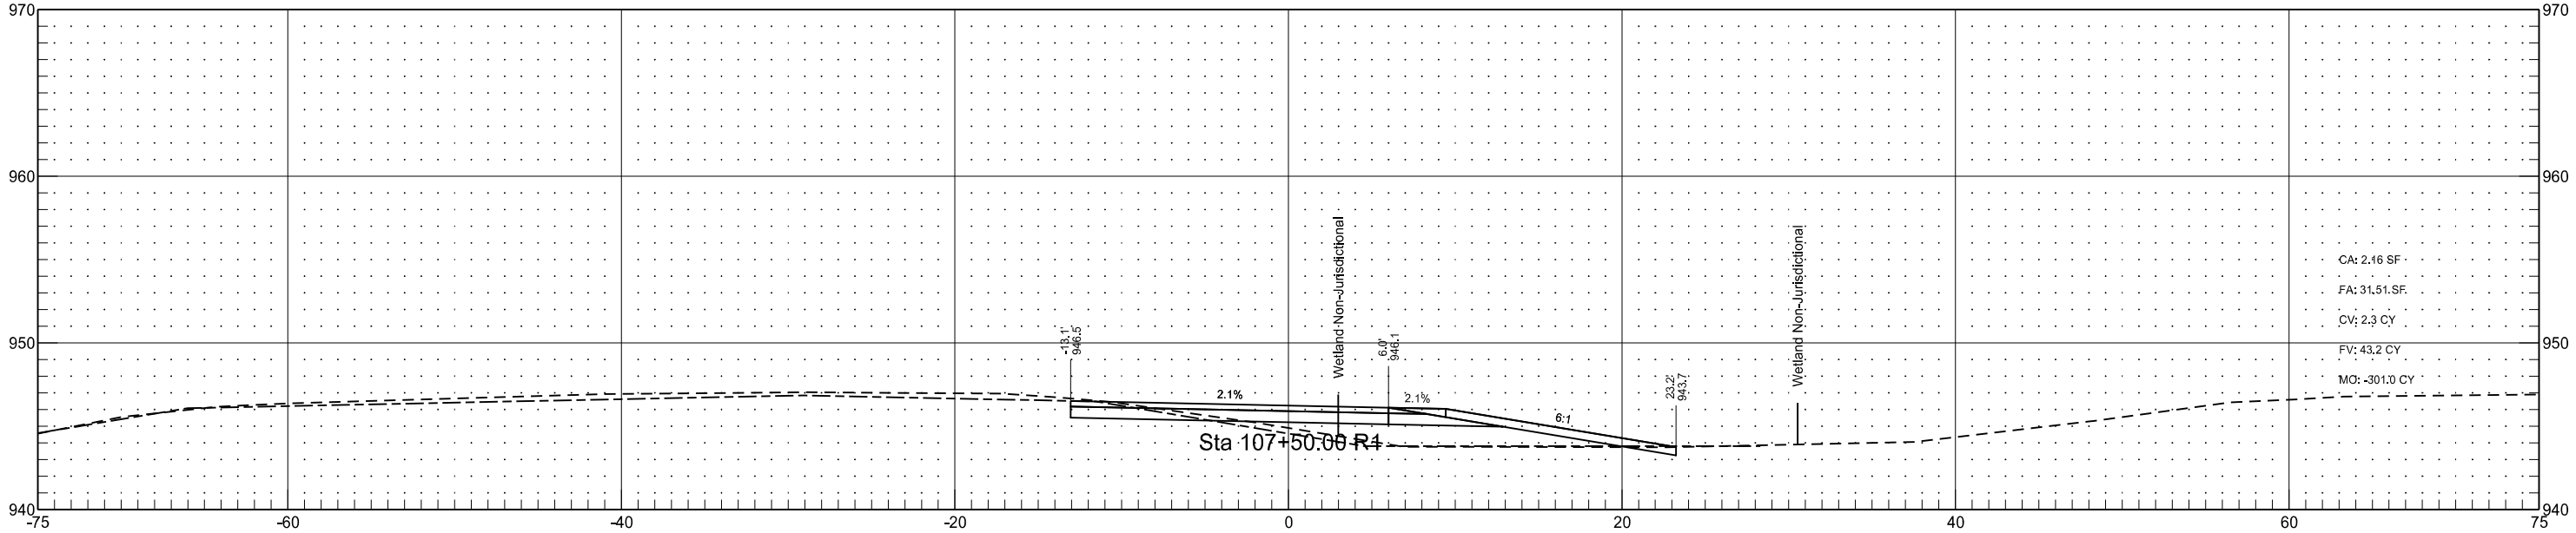

I-29 - Colfax Interchange Southeast Ramp Connection
(RC_37_N_SER)

	STATE	PROJECT NO.	SECTION NO.	SHEET NO.
	ND	IM-8-029(170)033	200	299

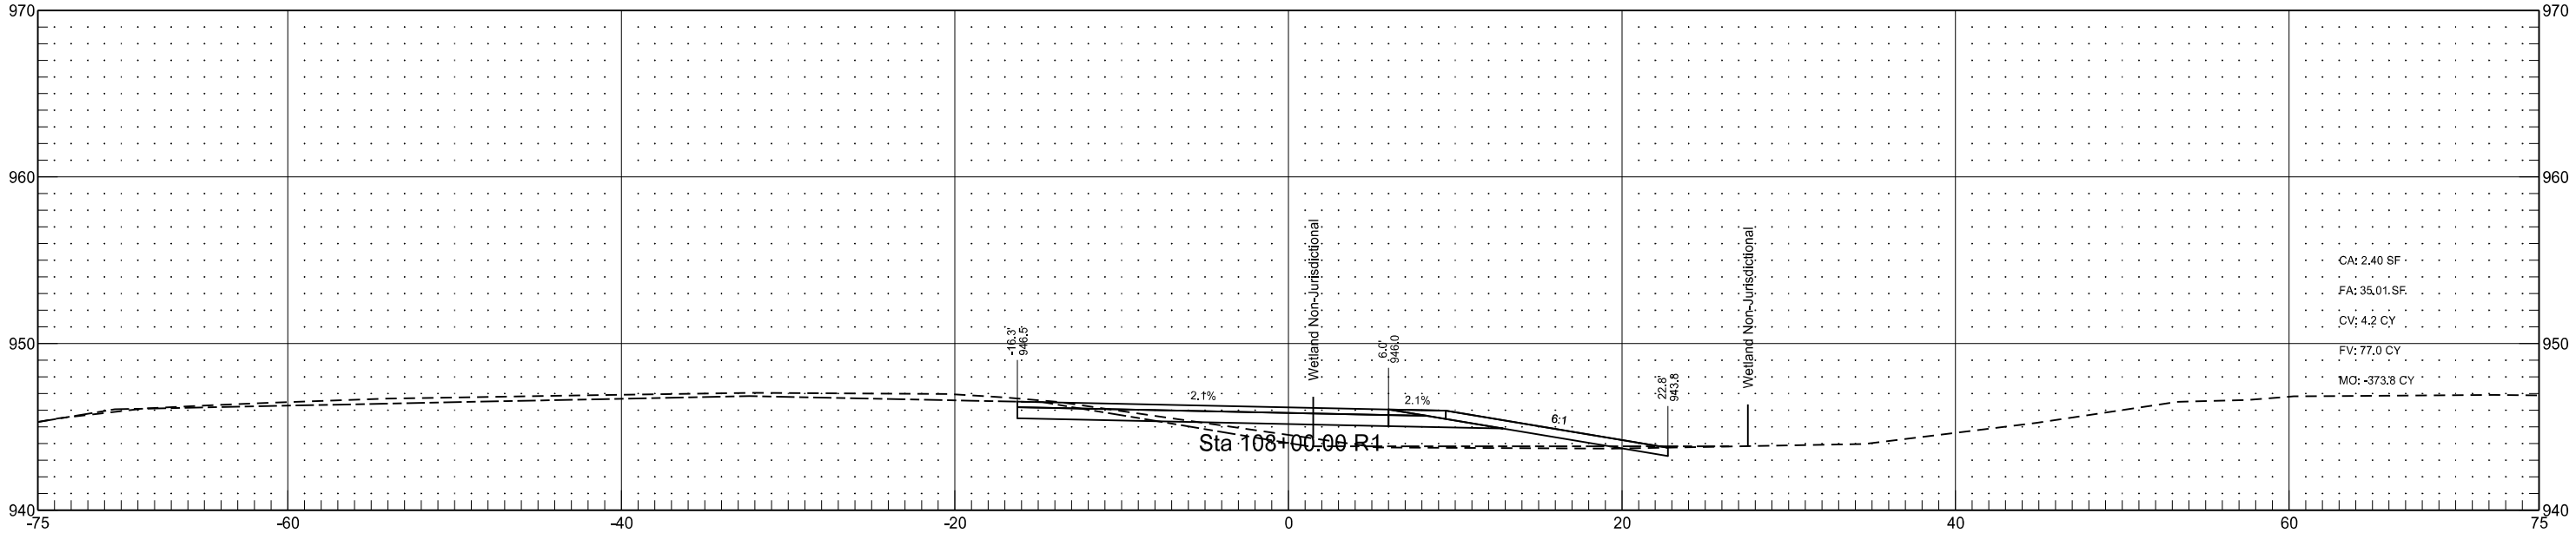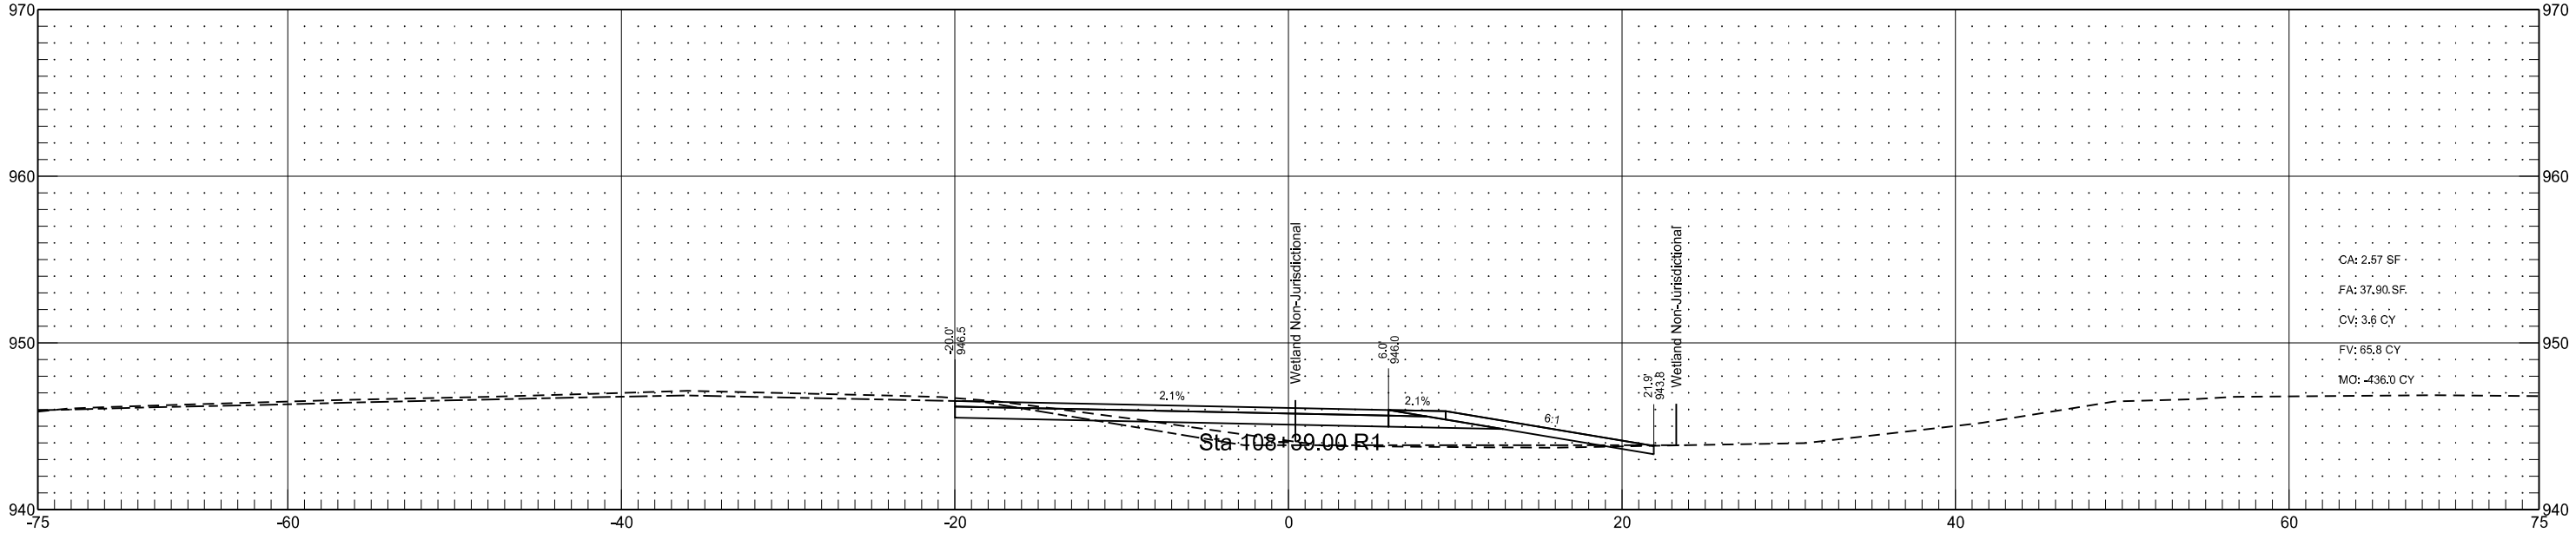

I-29 - Colfax Interchange Southeast Ramp Connection
(RC_37_N_SER)

STATE

PROJECT NO.

SECTION
NO.




SHEET
NO.

ND

IM-8-029(170)033




200

300

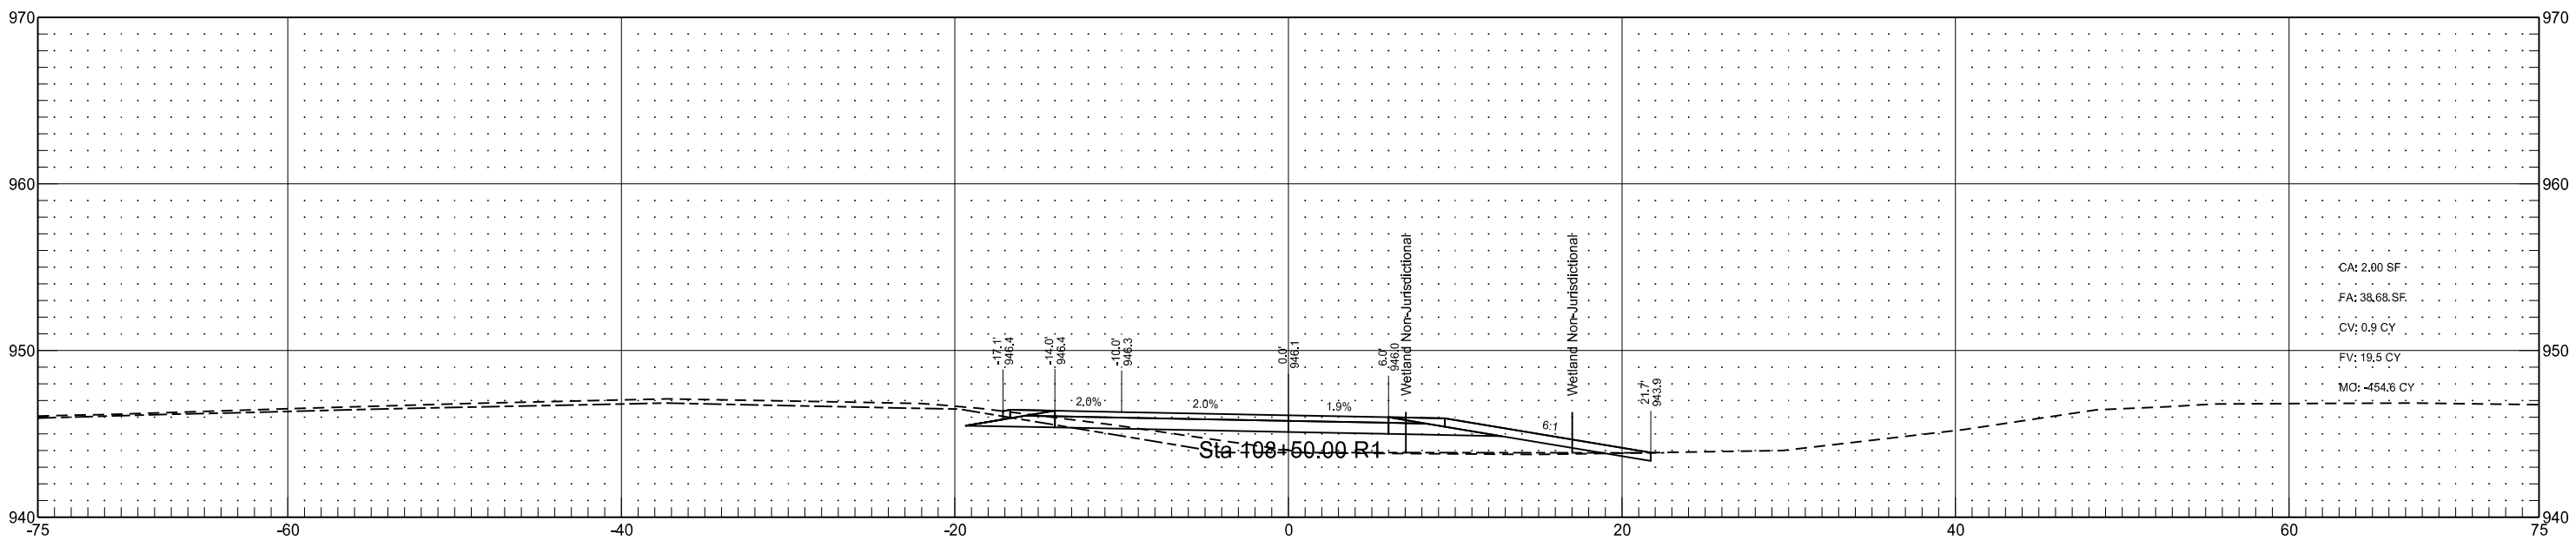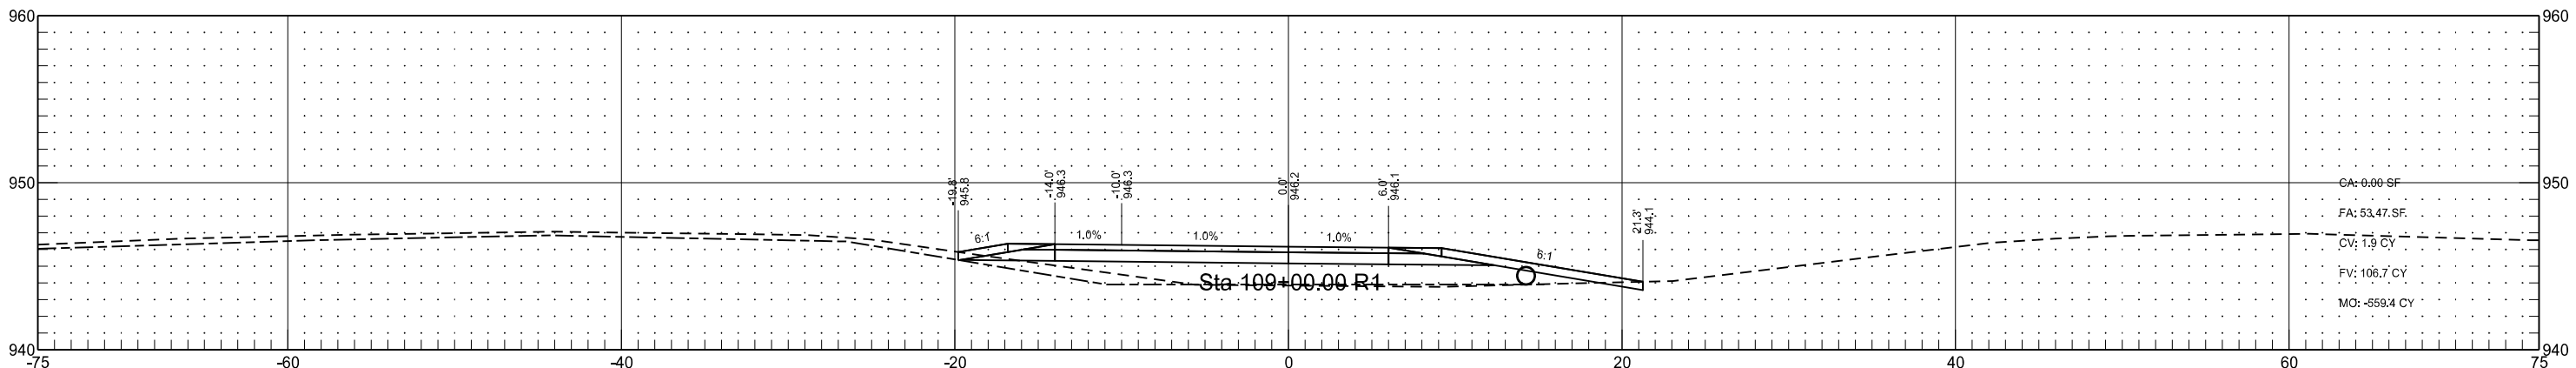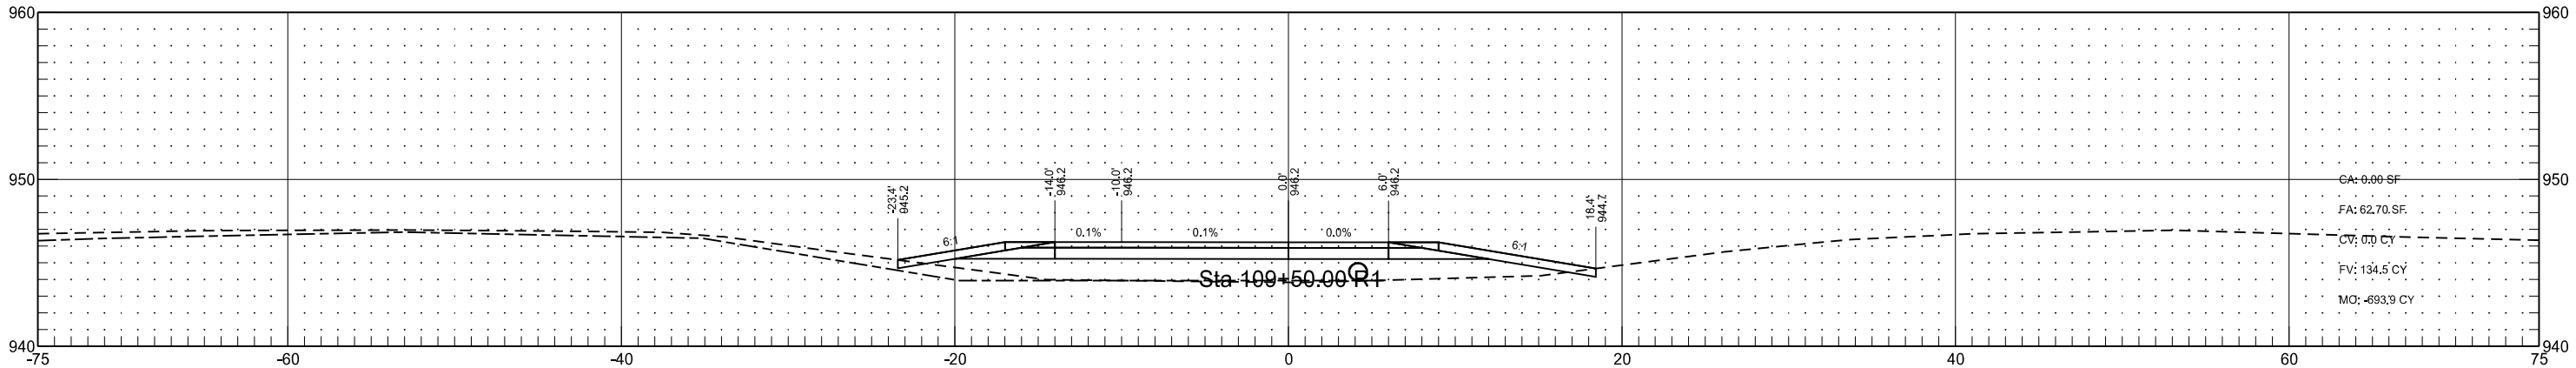




I-29 - Colfax Interchange Southeast Ramp Connection
(RC_37_N_SER)

	STATE	PROJECT NO.	SECTION NO.	SHEET NO.
	ND	IM-8-029(170)033	200	301

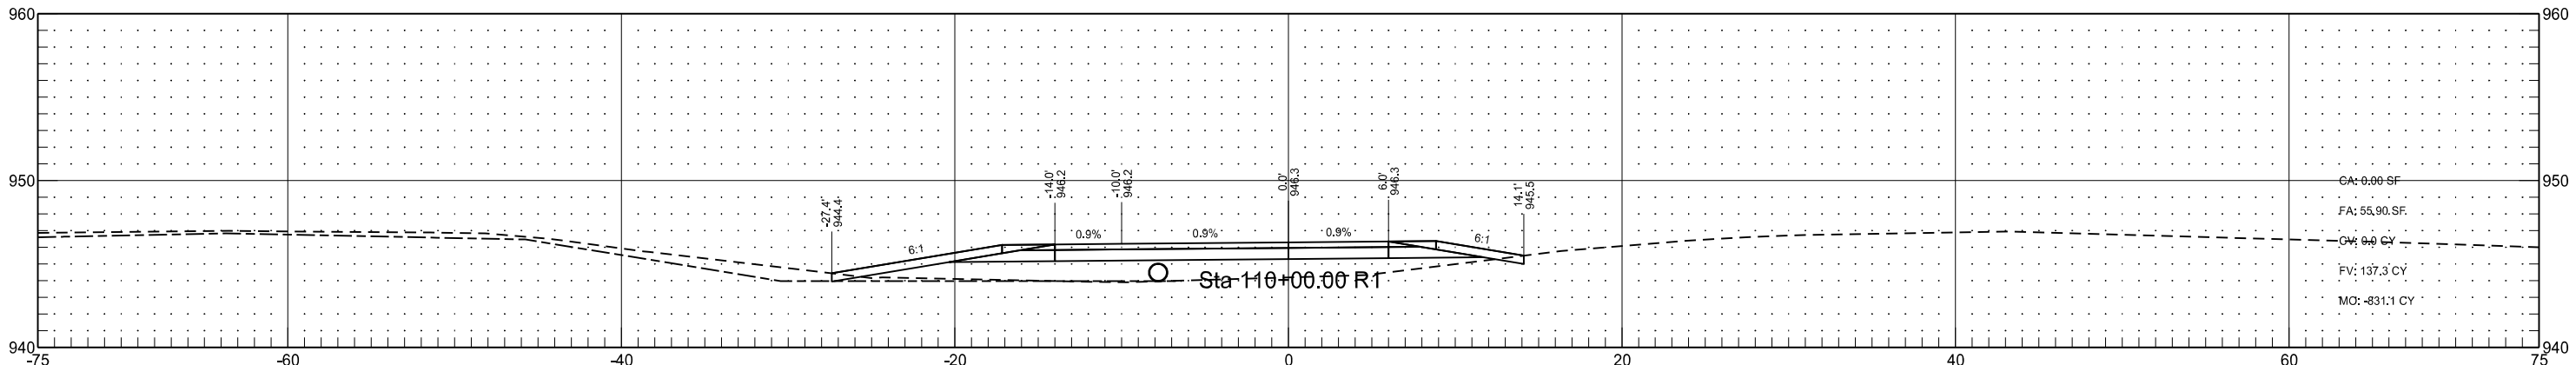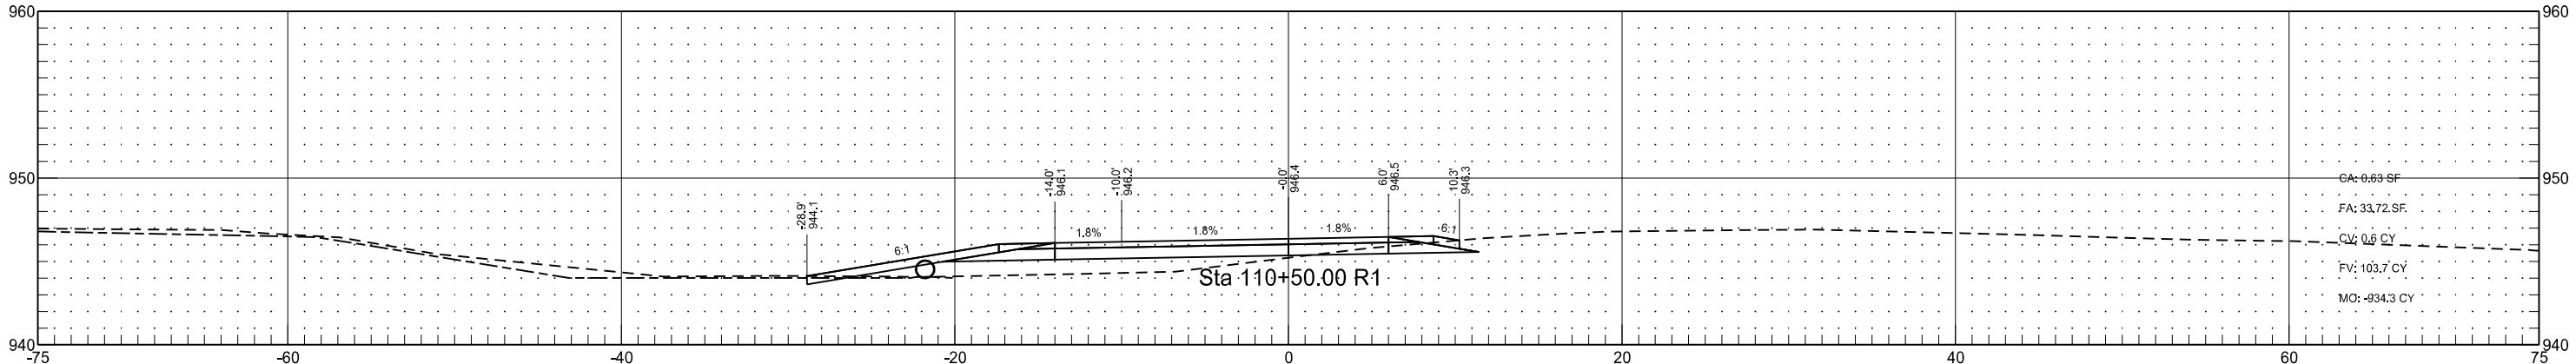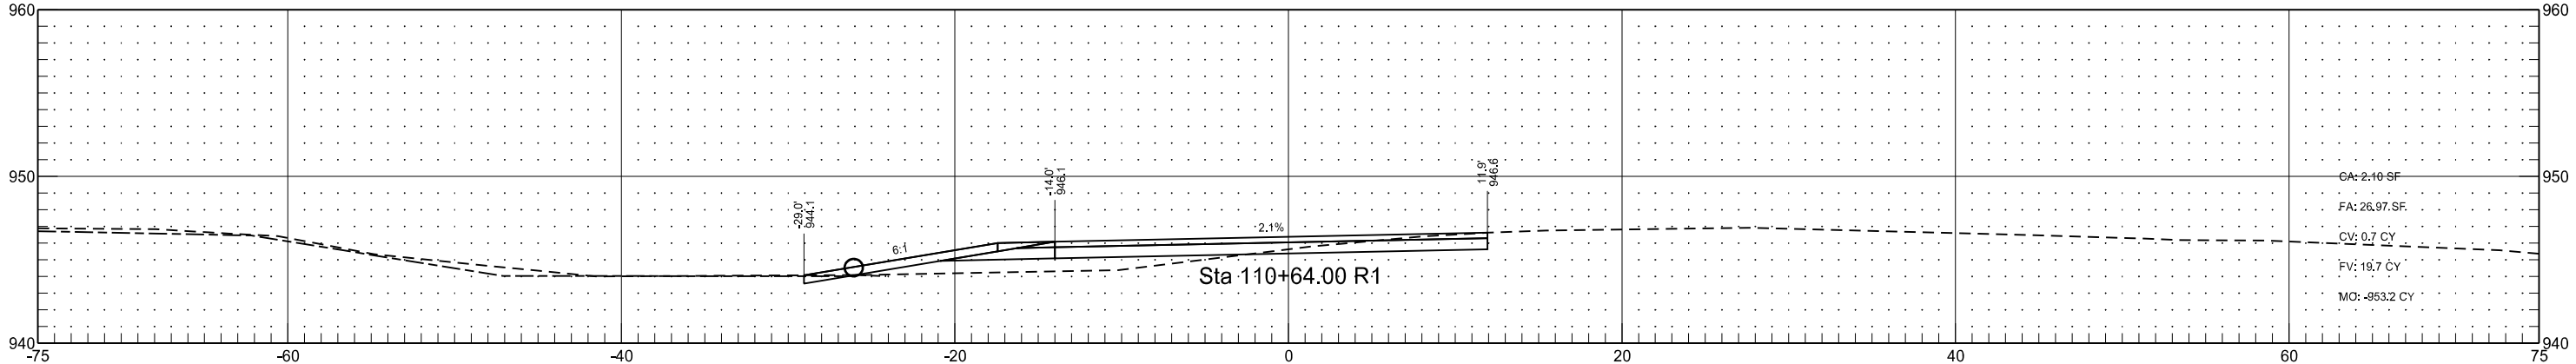



I-29 - Colfax Interchange Southeast Ramp Connection
(RC_37_N_SER)

	STATE	PROJECT NO.	SECTION NO.	SHEET NO.
	ND	IM-8-029(170)033	200	302

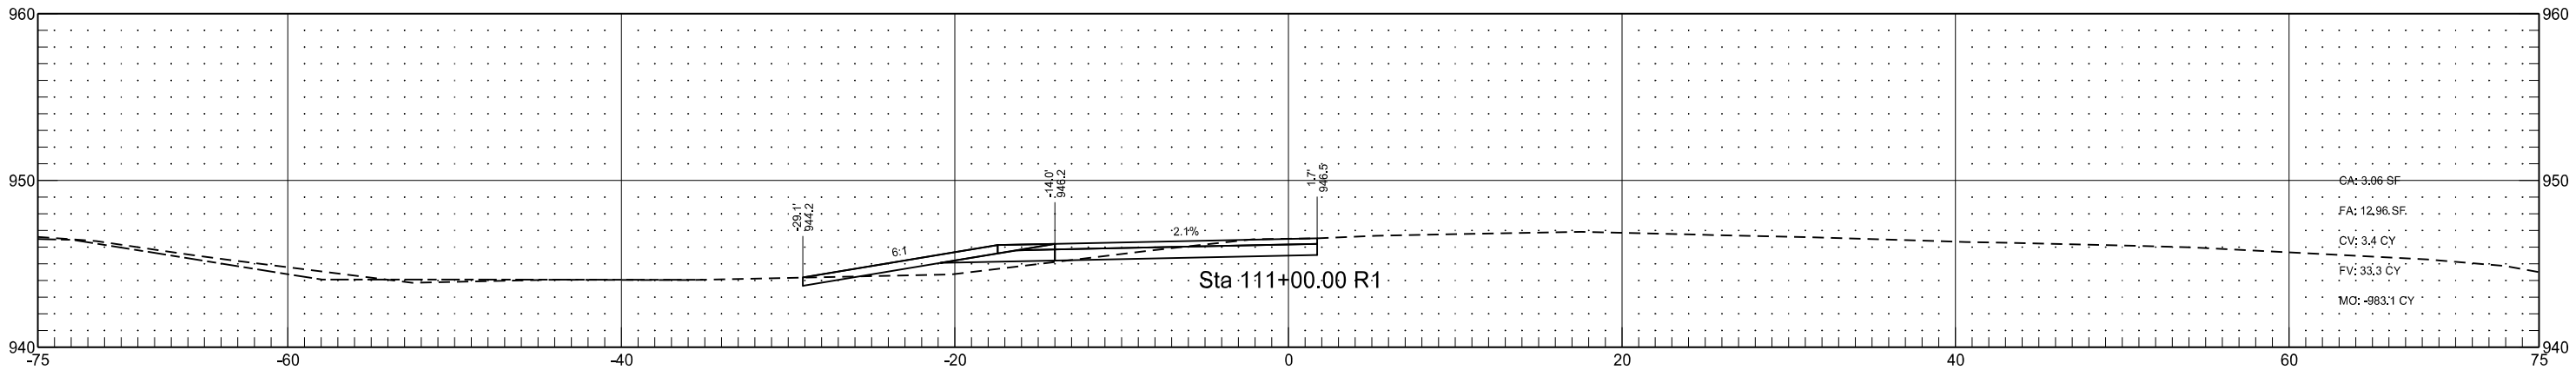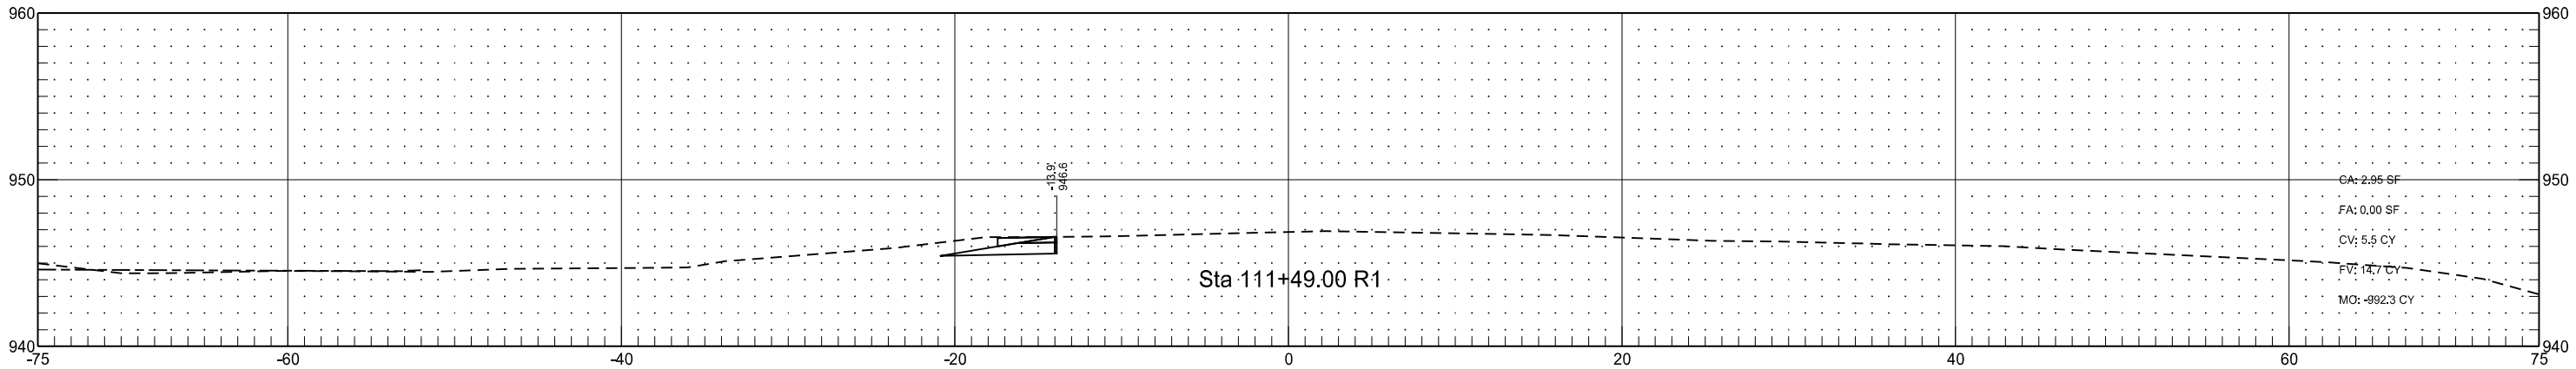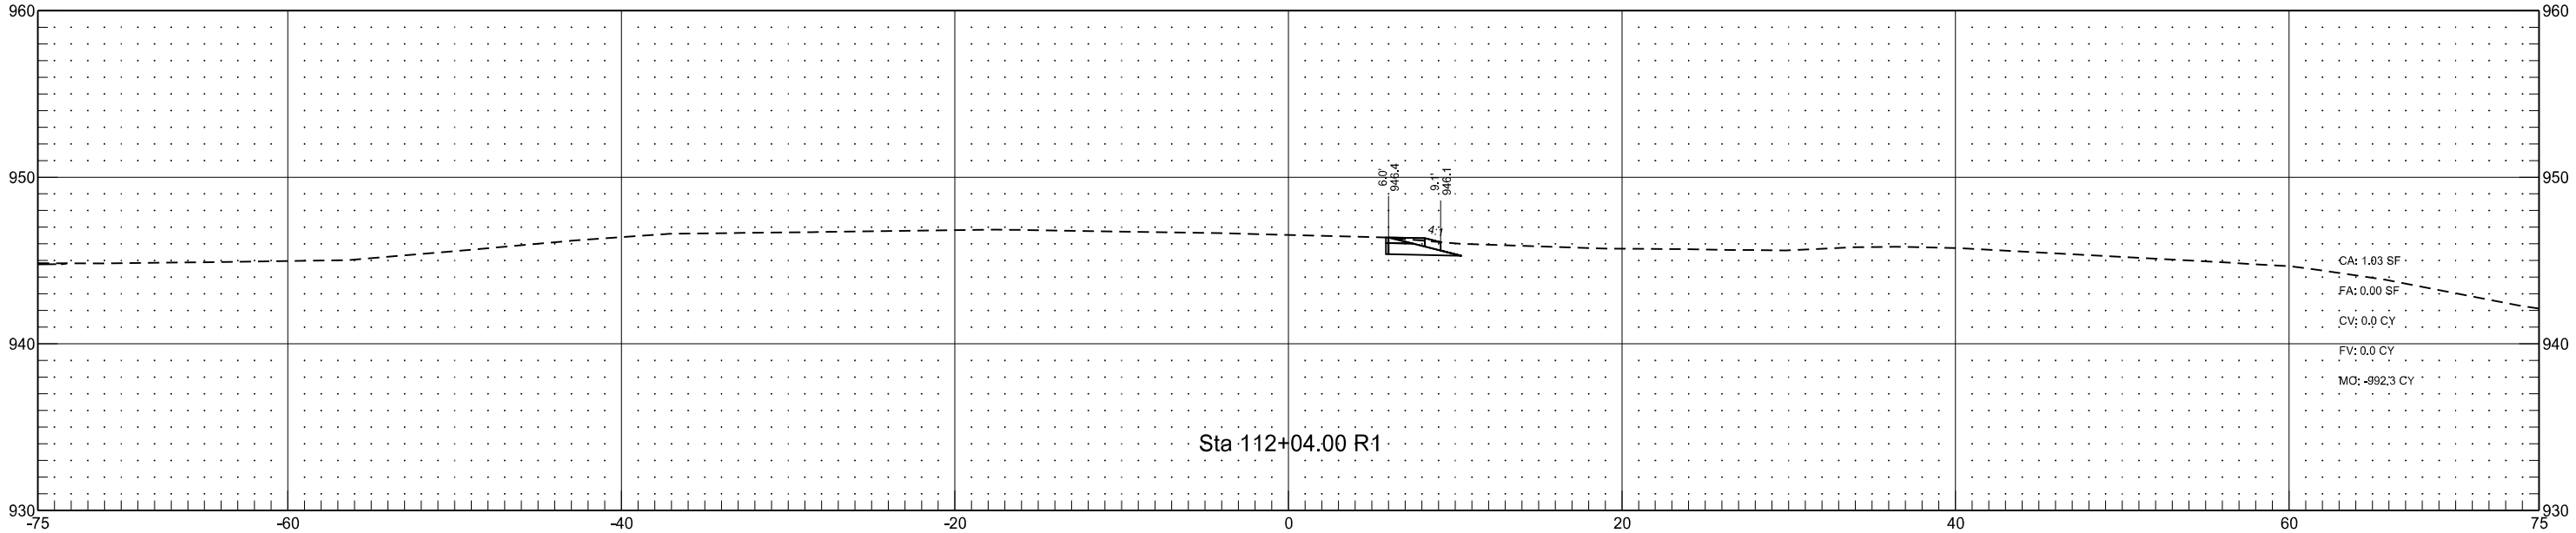



I-29 - Colfax Interchange Southeast Ramp Connection
(RC_37_N_SER)

	STATE	PROJECT NO.	SECTION NO.	SHEET NO.
	ND	IM-8-029(170)033	200	303

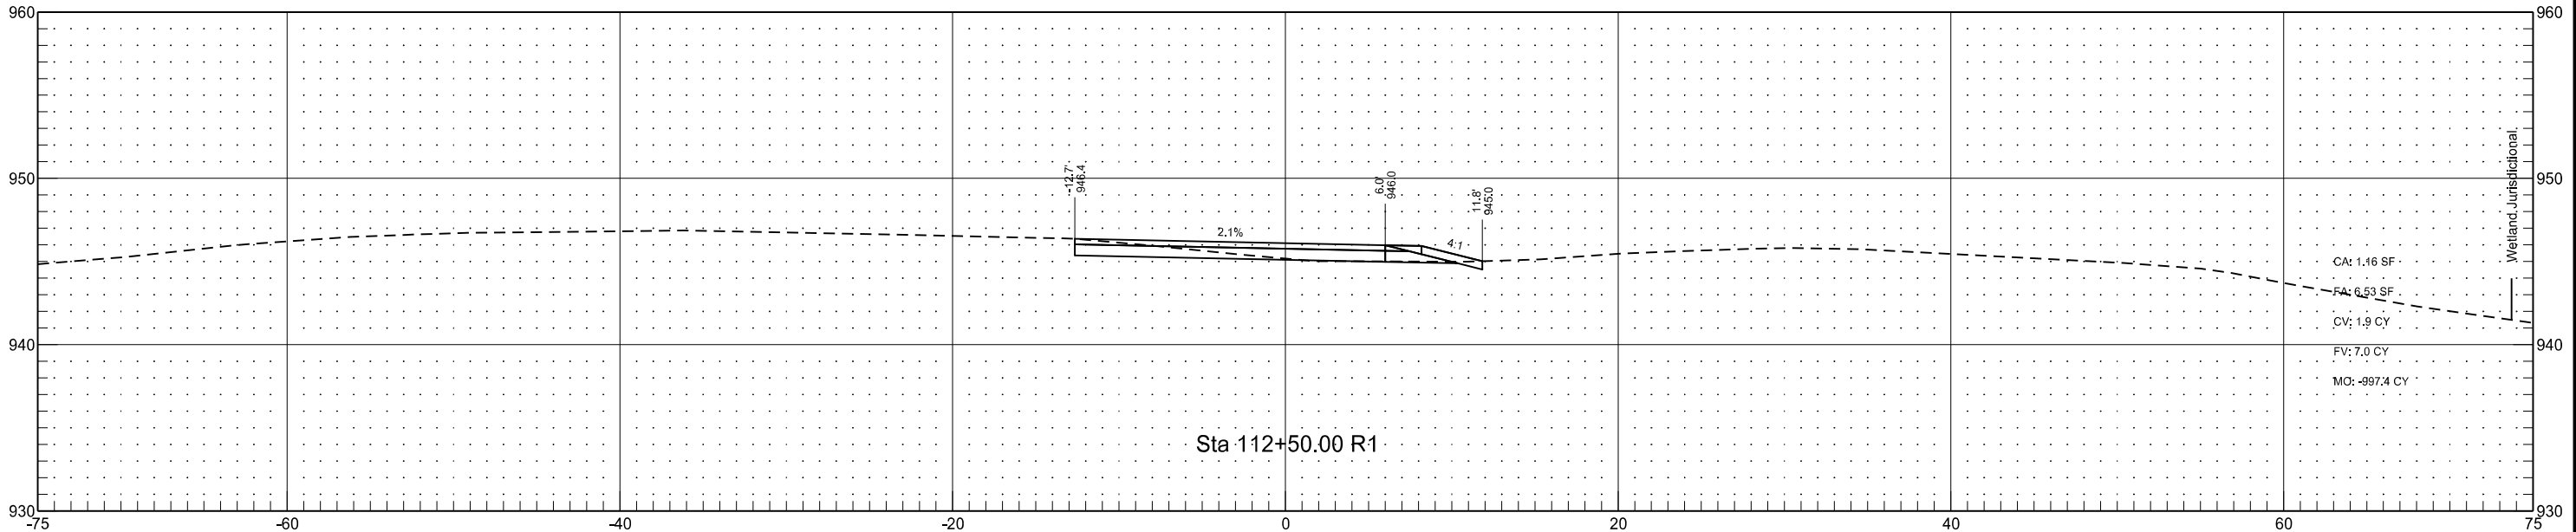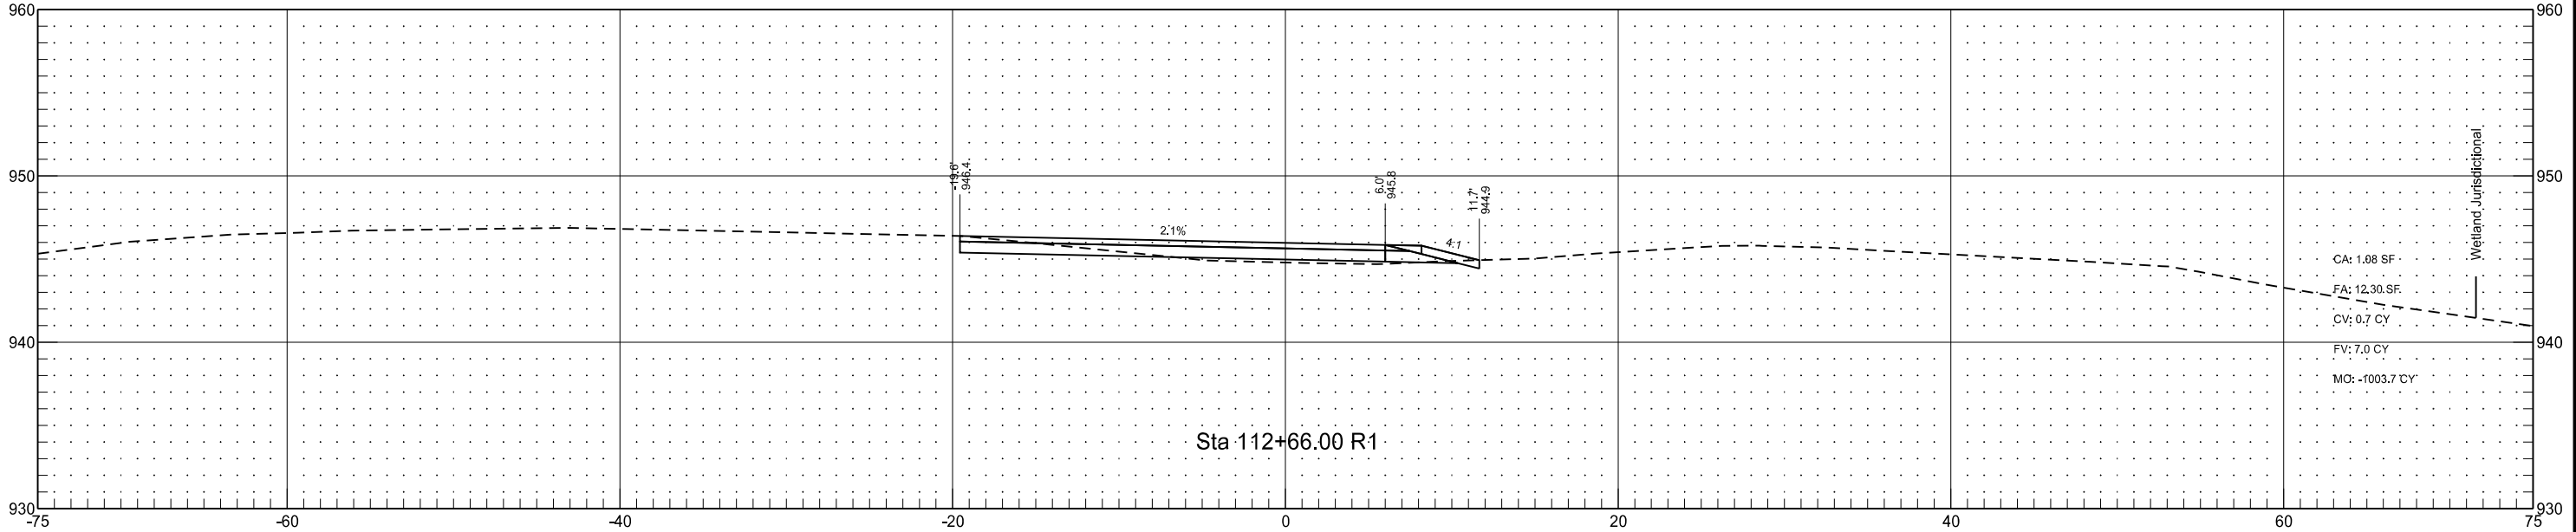



I-29 - Colfax Interchange Southeast Ramp Connection
(RC_37_N_SER)

	STATE	PROJECT NO.	SECTION NO.	SHEET NO.
	ND	IM-8-029(170)033	200	304

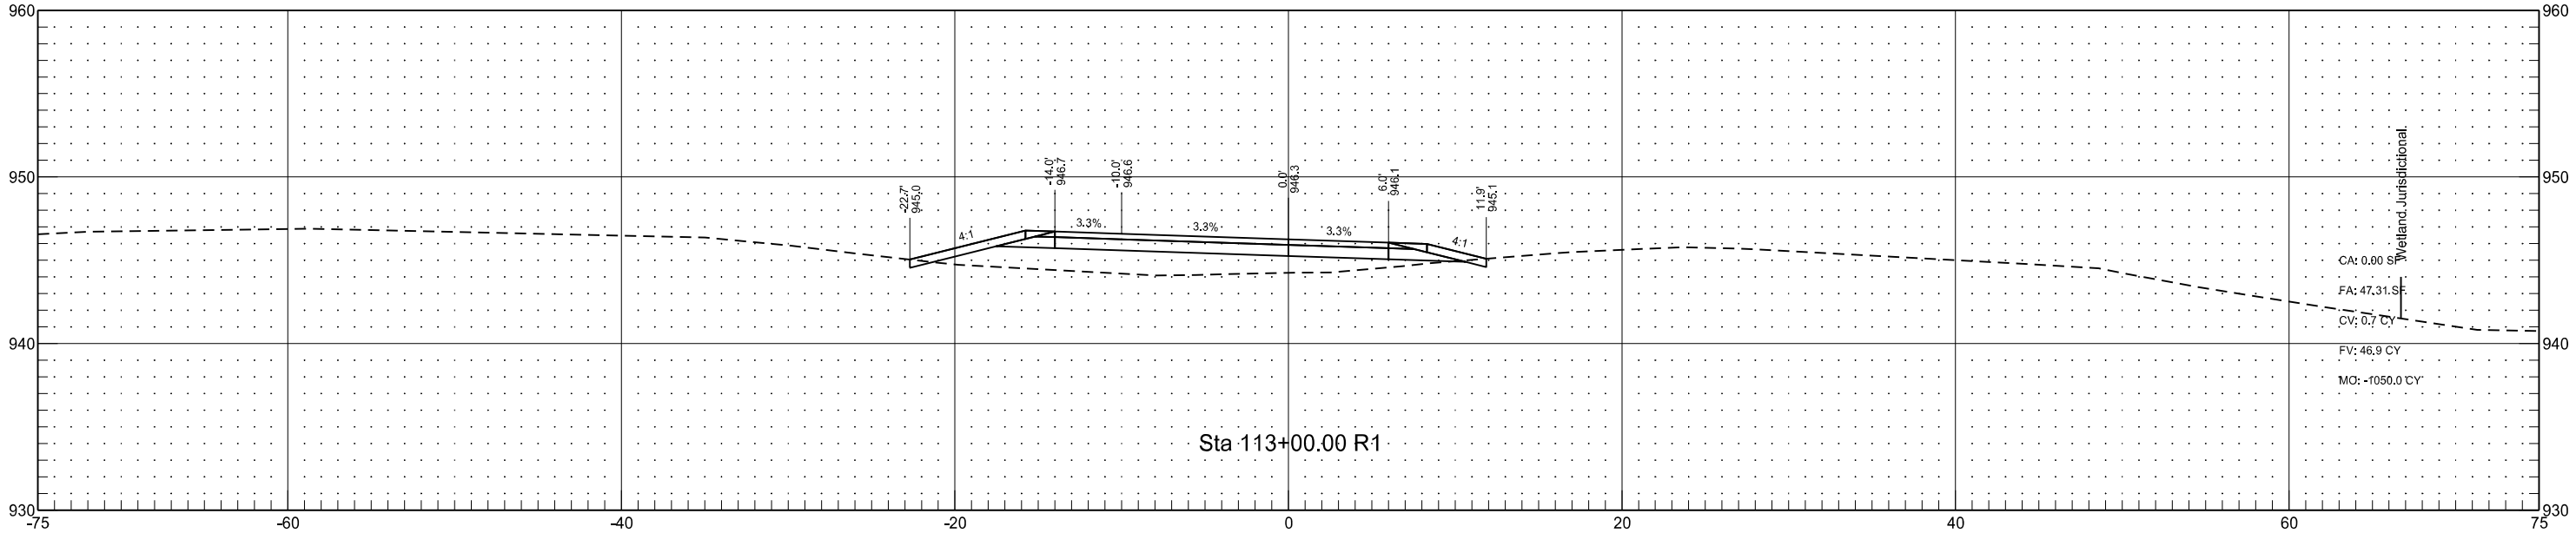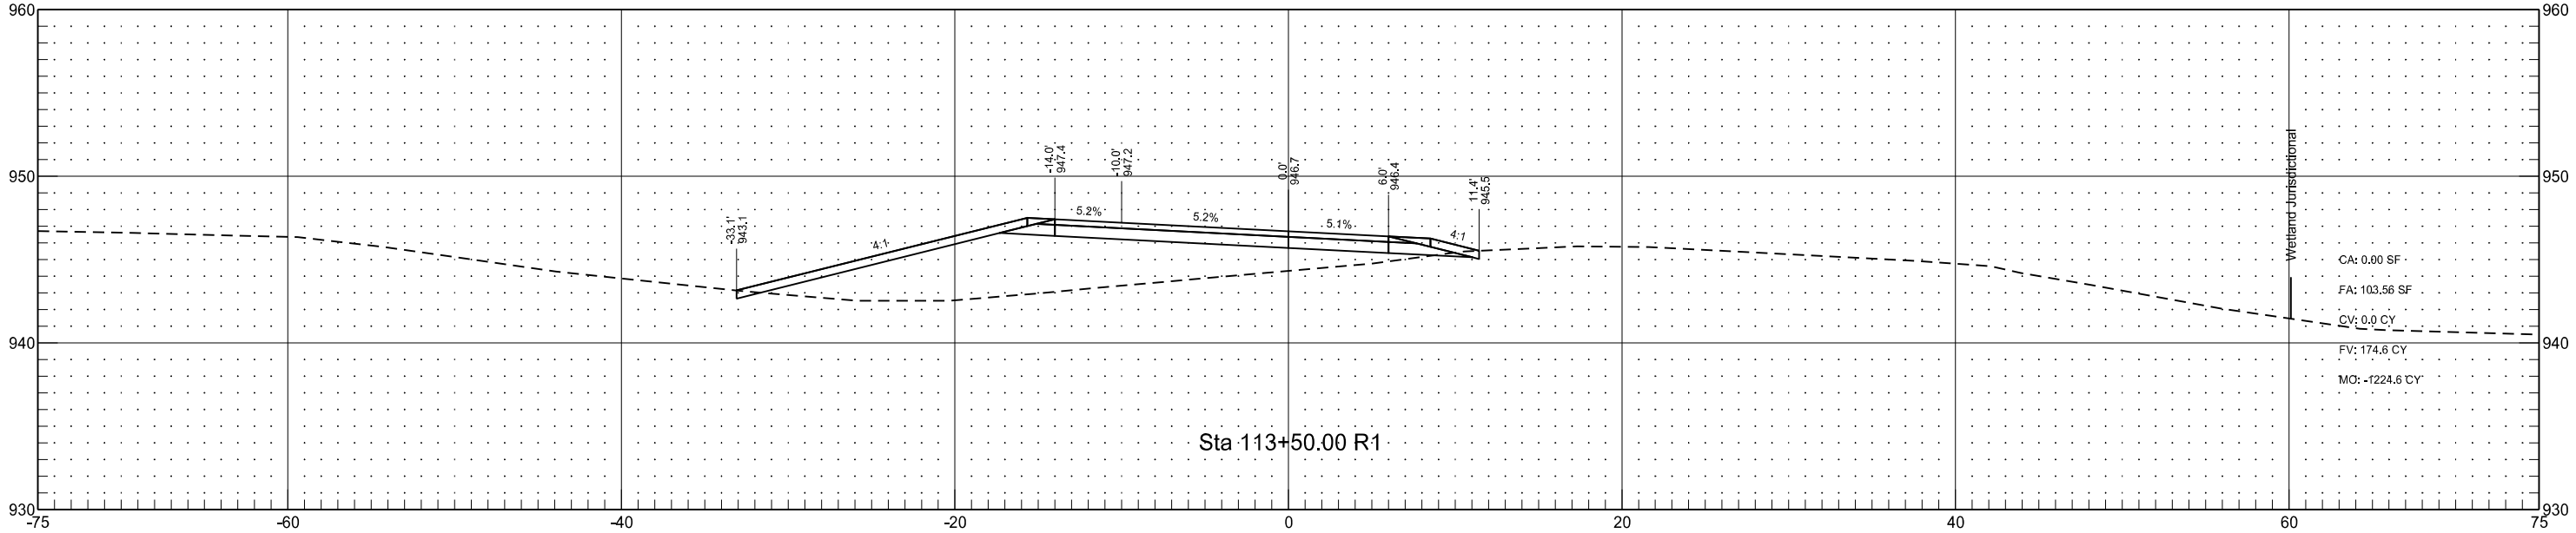



I-29 - Colfax Interchange Southeast Ramp Connection
(RC_37_N_SER)

	STATE	PROJECT NO.	SECTION NO.	SHEET NO.
	ND	IM-8-029(170)033	200	305

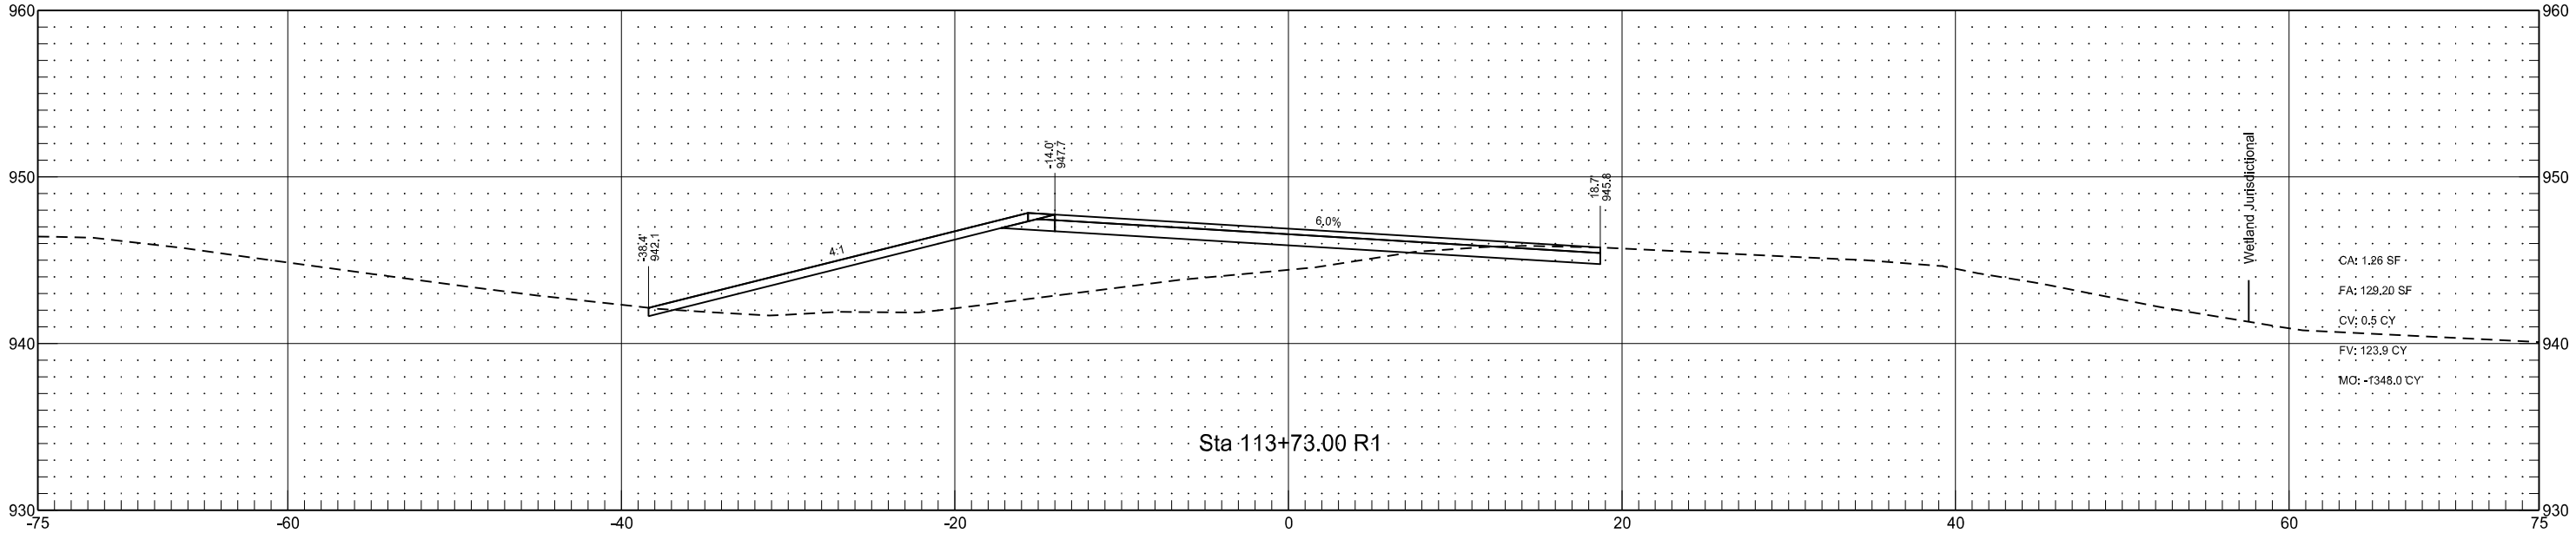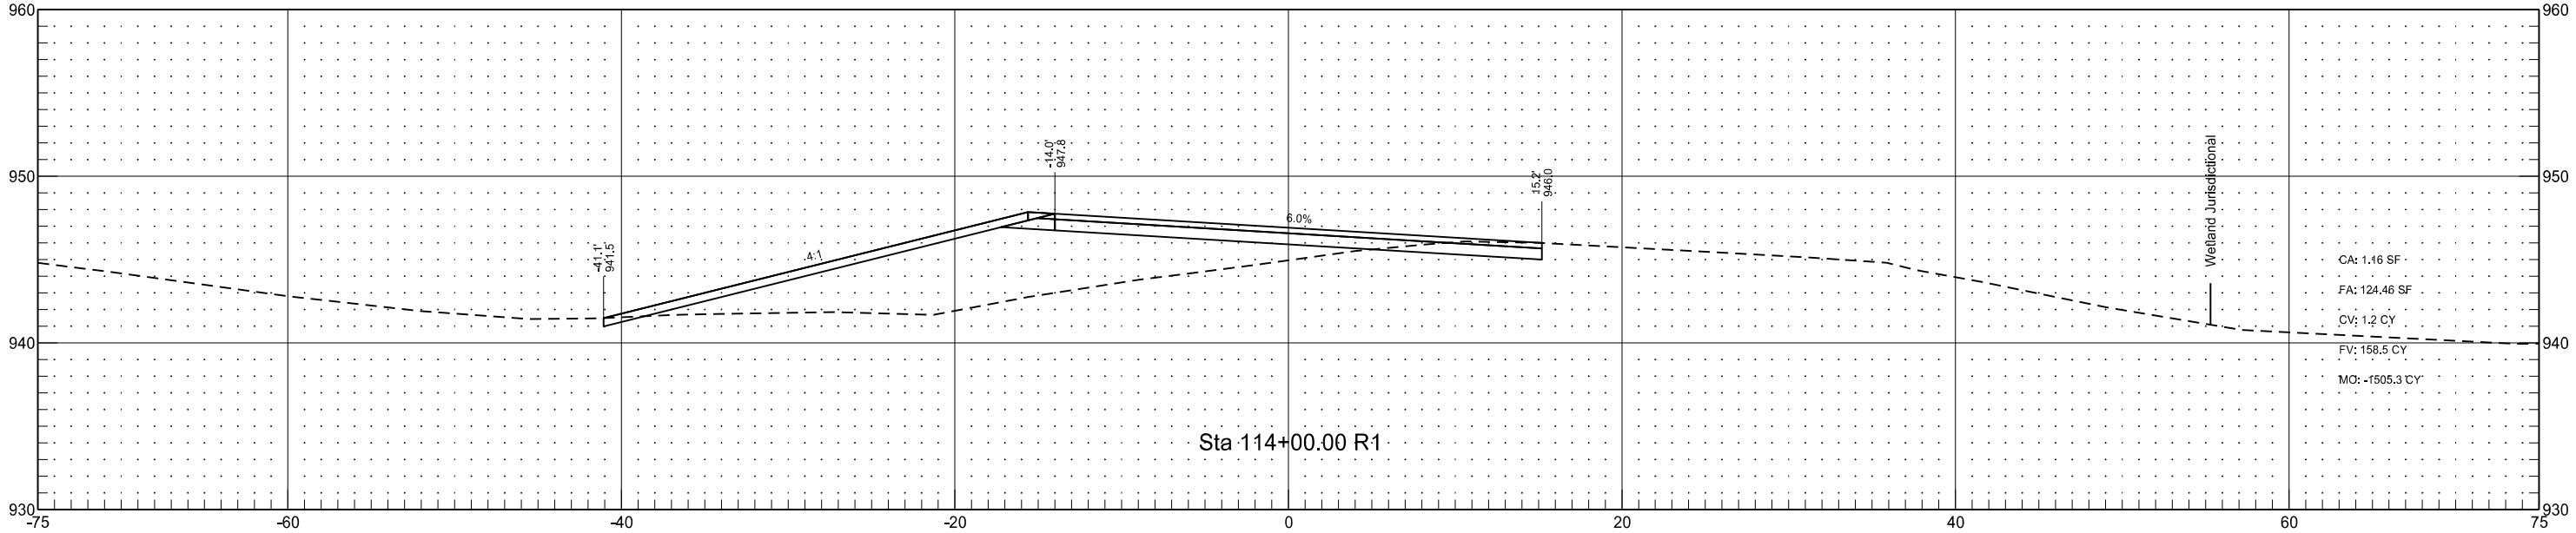



I-29 - Colfax Interchange Southeast Ramp Connection
(RC_37_N_SER)

	STATE	PROJECT NO.	SECTION NO.	SHEET NO.
	ND	IM-8-029(170)033	200	306

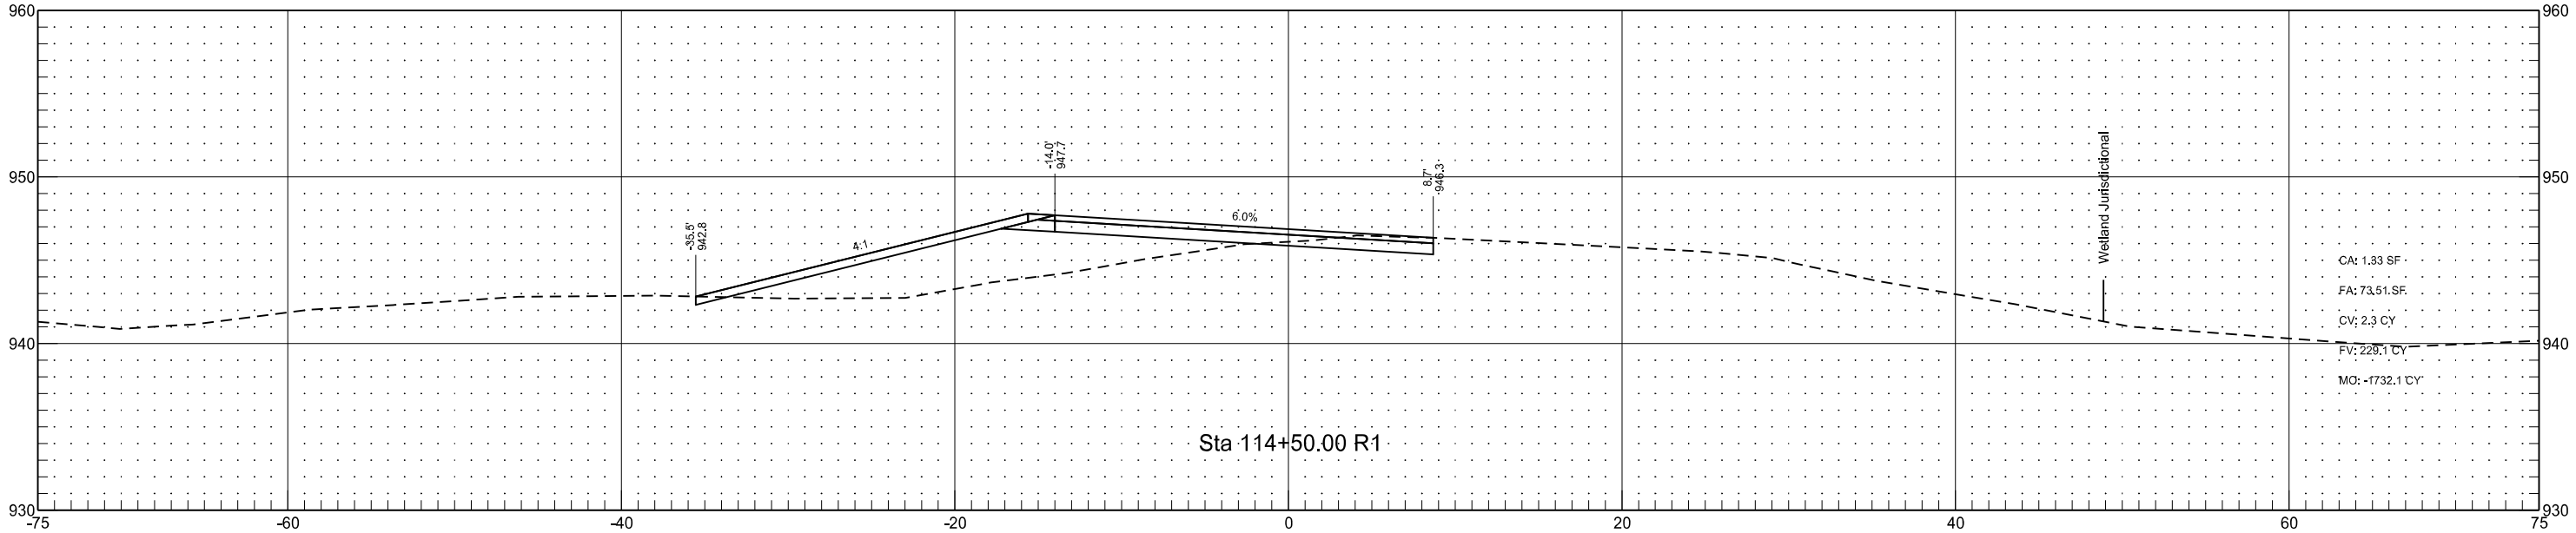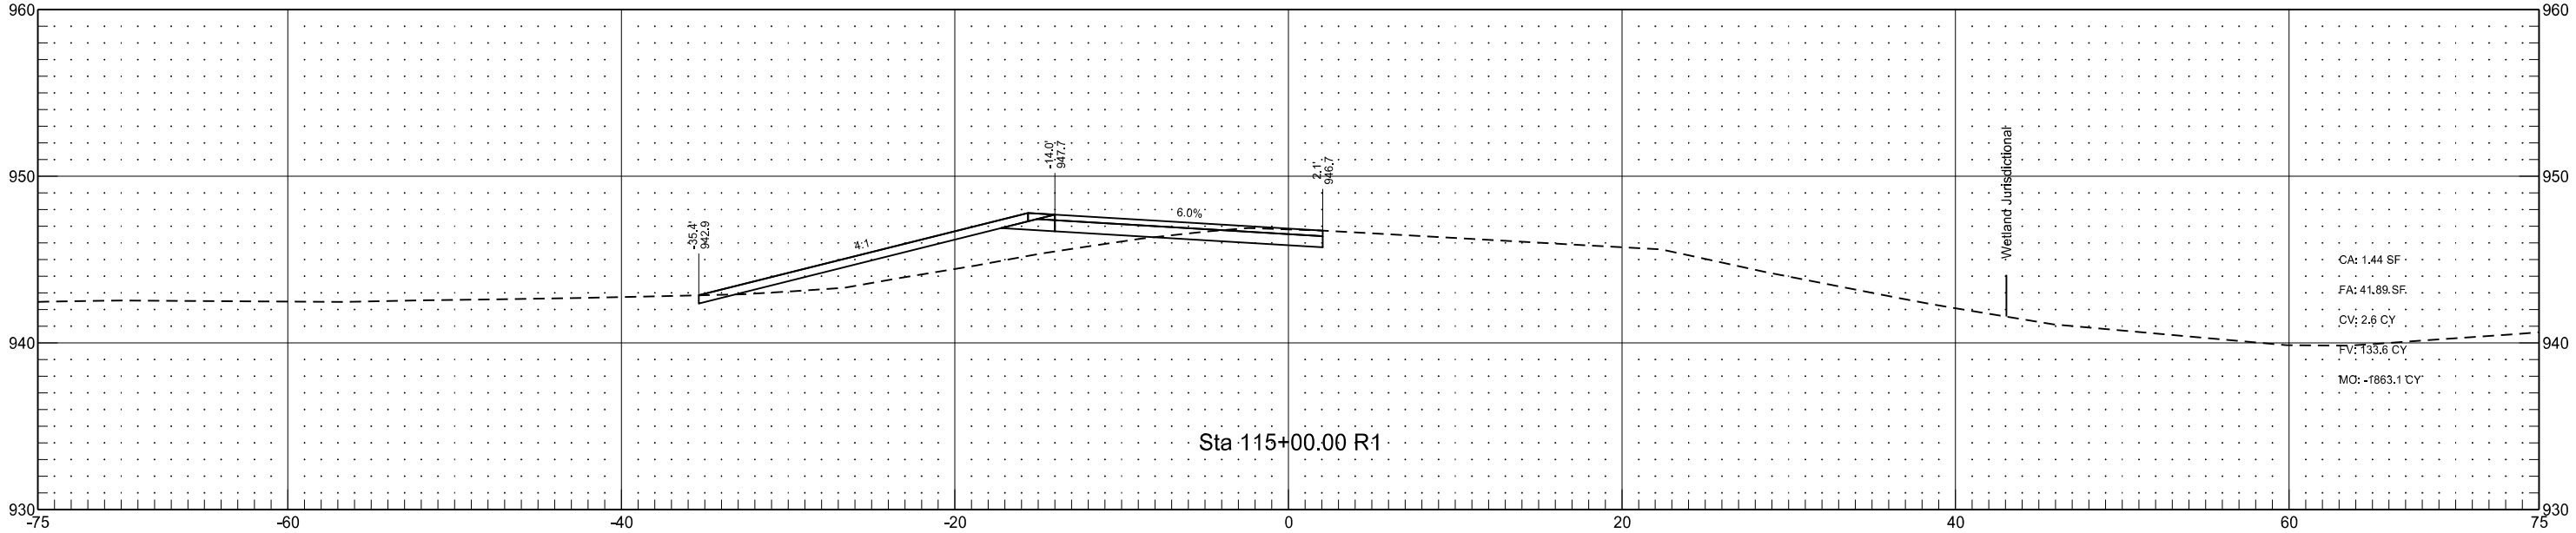



I-29 - Colfax Interchange Southeast Ramp Connection
(RC_37_N_SER)

	STATE	PROJECT NO.	SECTION NO.	SHEET NO.
	ND	IM-8-029(170)033	200	307

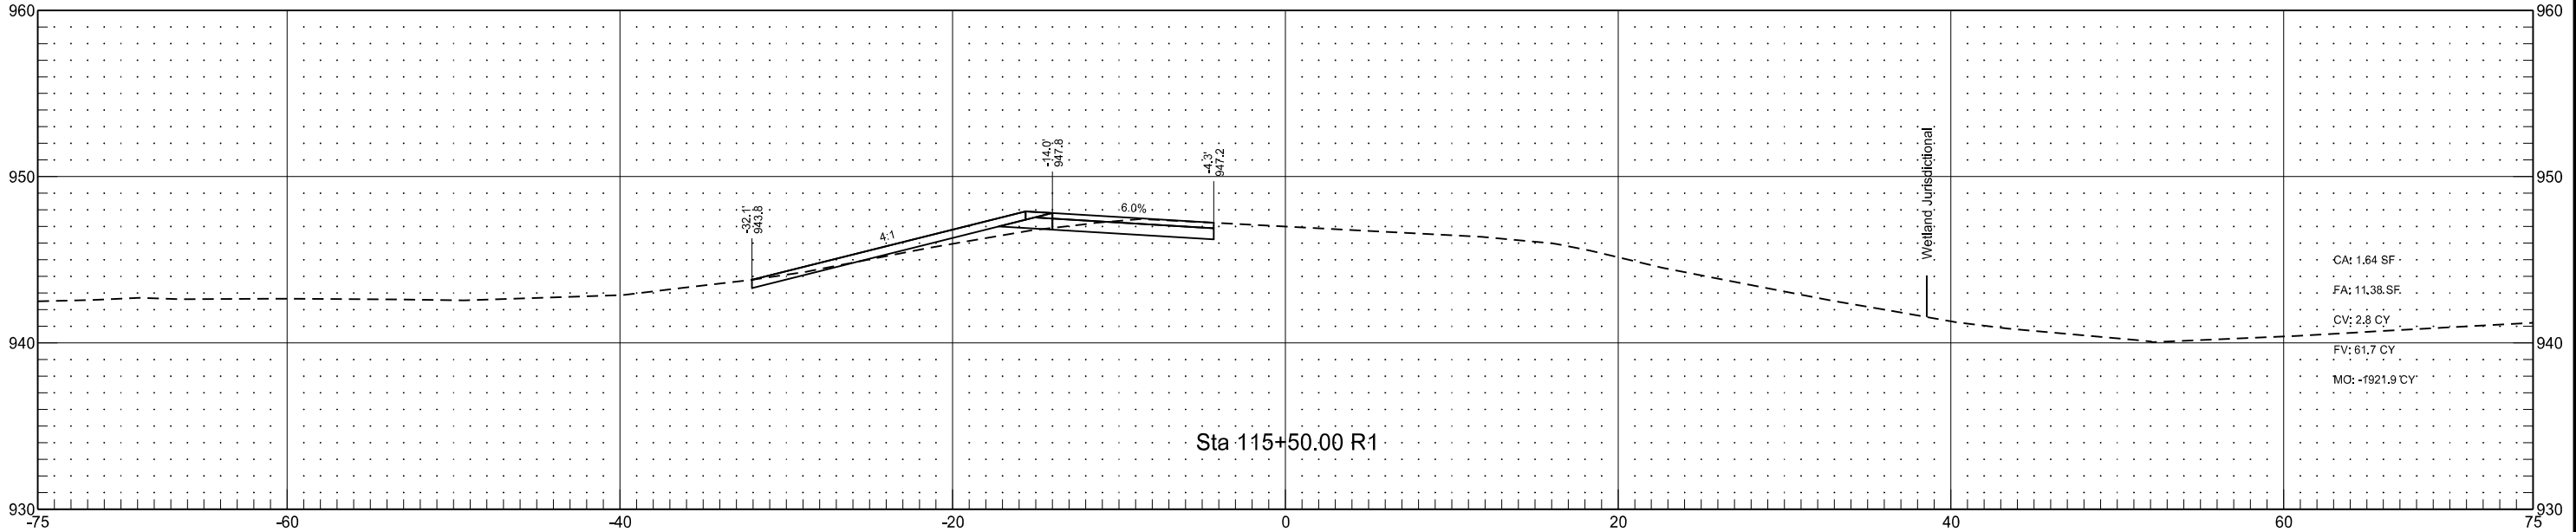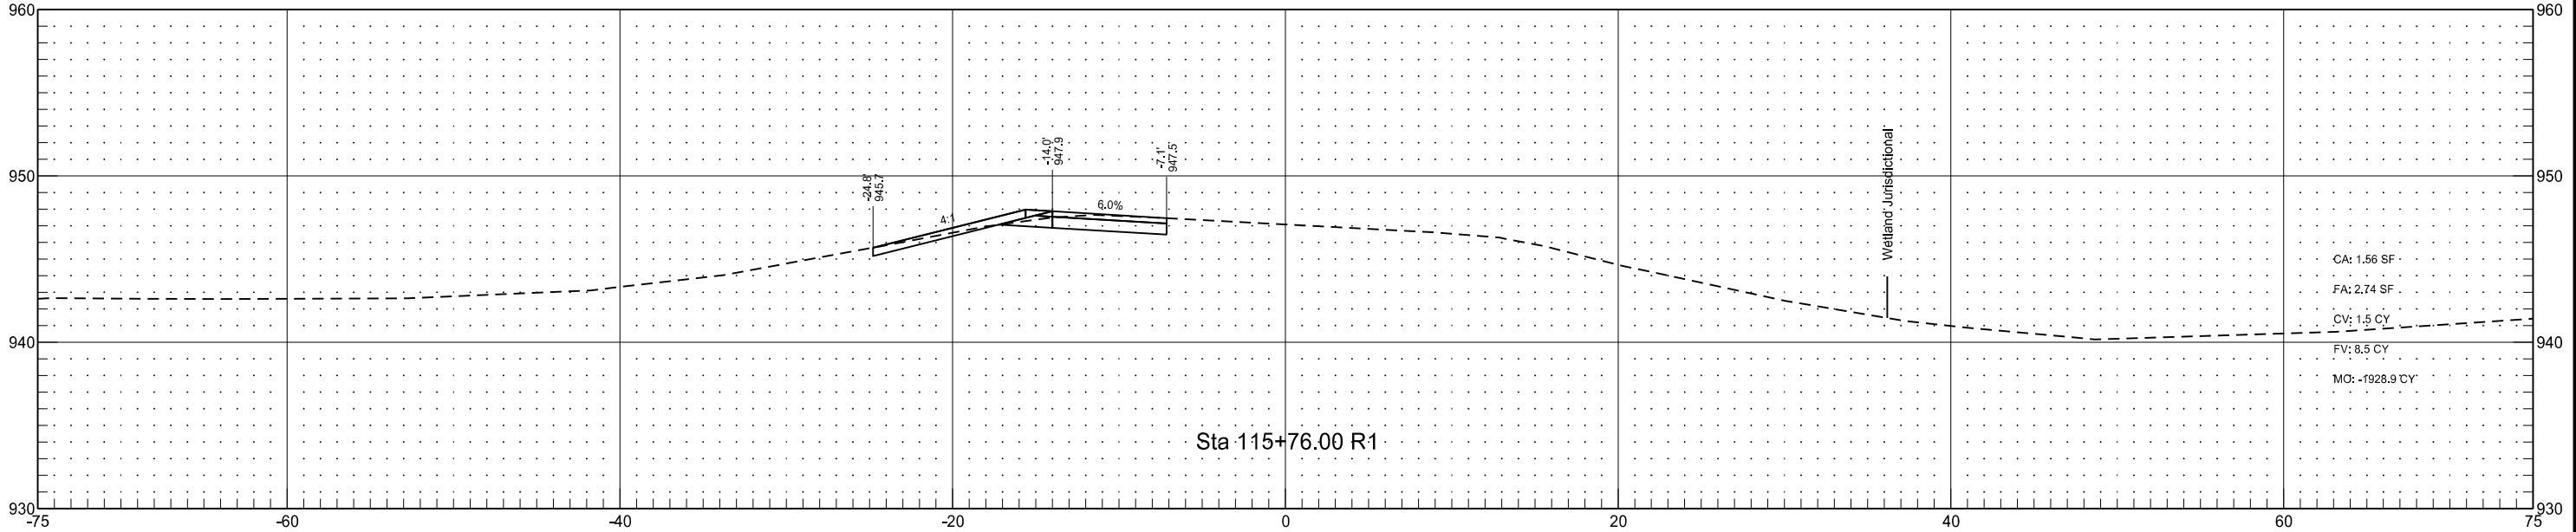



I-29 - Colfax Interchange Northeast Ramp Connection
(RC_37_N_NER)

	STATE	PROJECT NO.	SECTION NO.	SHEET NO.
	ND	IM-8-029(170)033	200	308

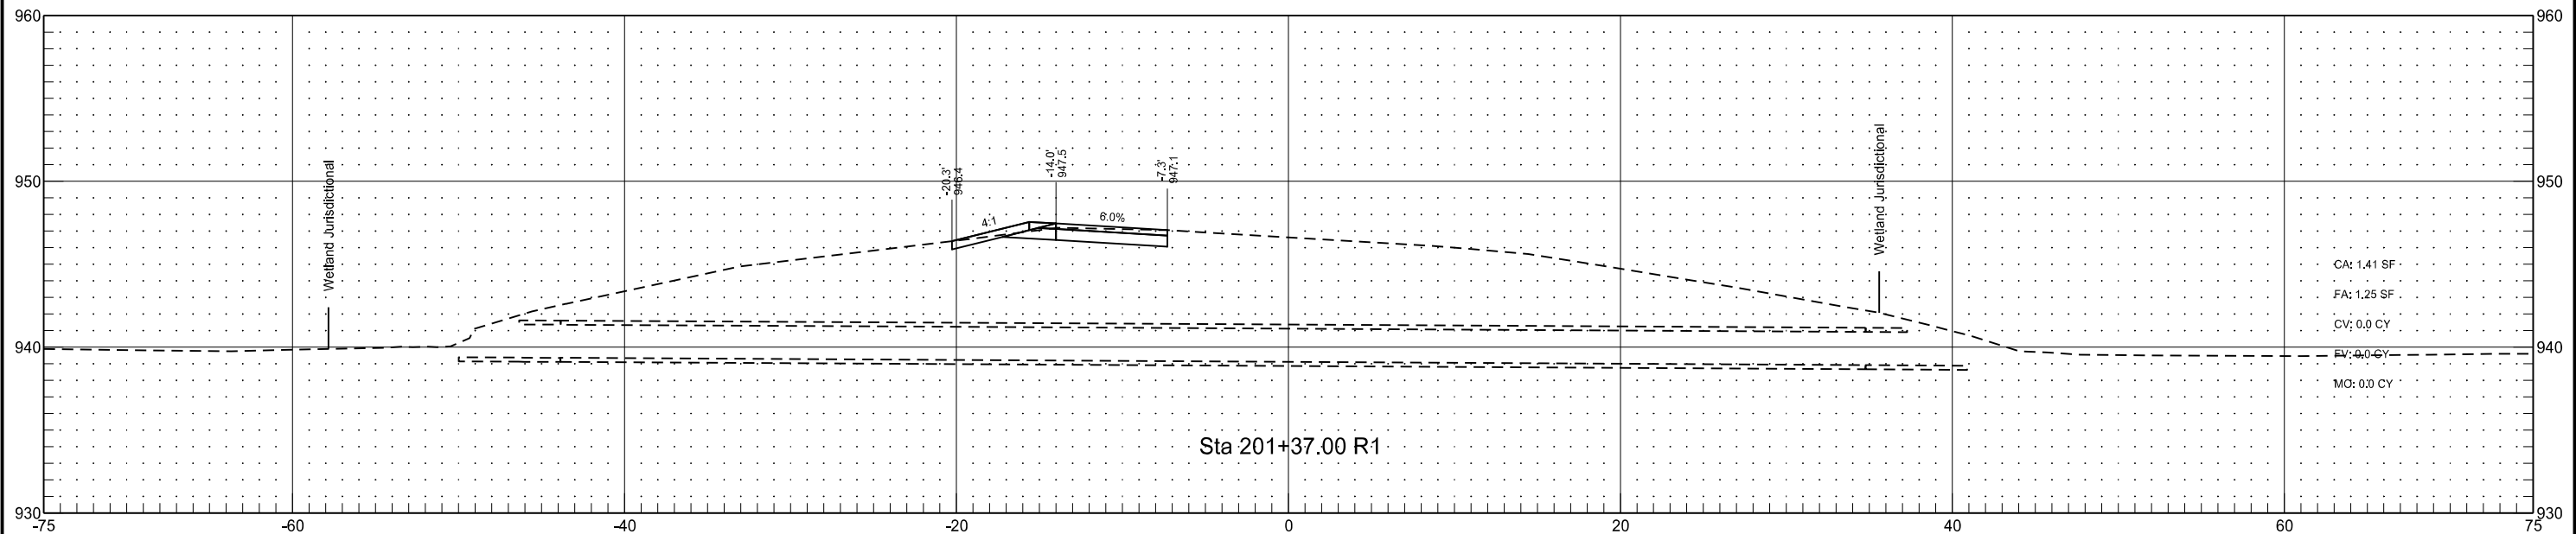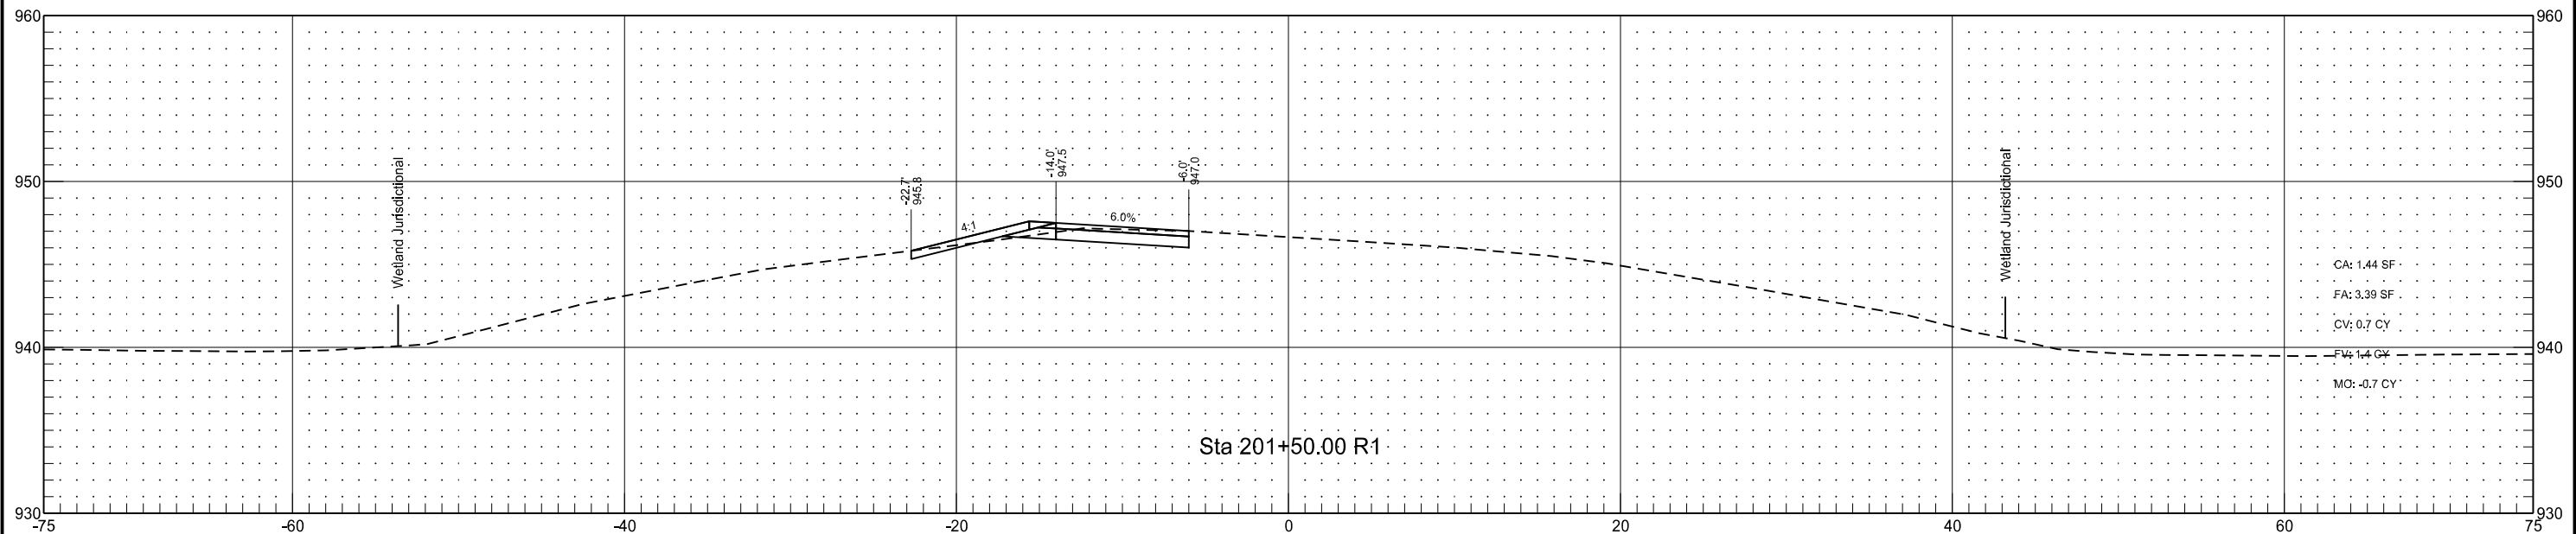



I-29 - Colfax Interchange Northeast Ramp Connection
(RC_37_N_NER)

	STATE	PROJECT NO.	SECTION NO.	SHEET NO.
	ND	IM-8-029(170)033	200	309

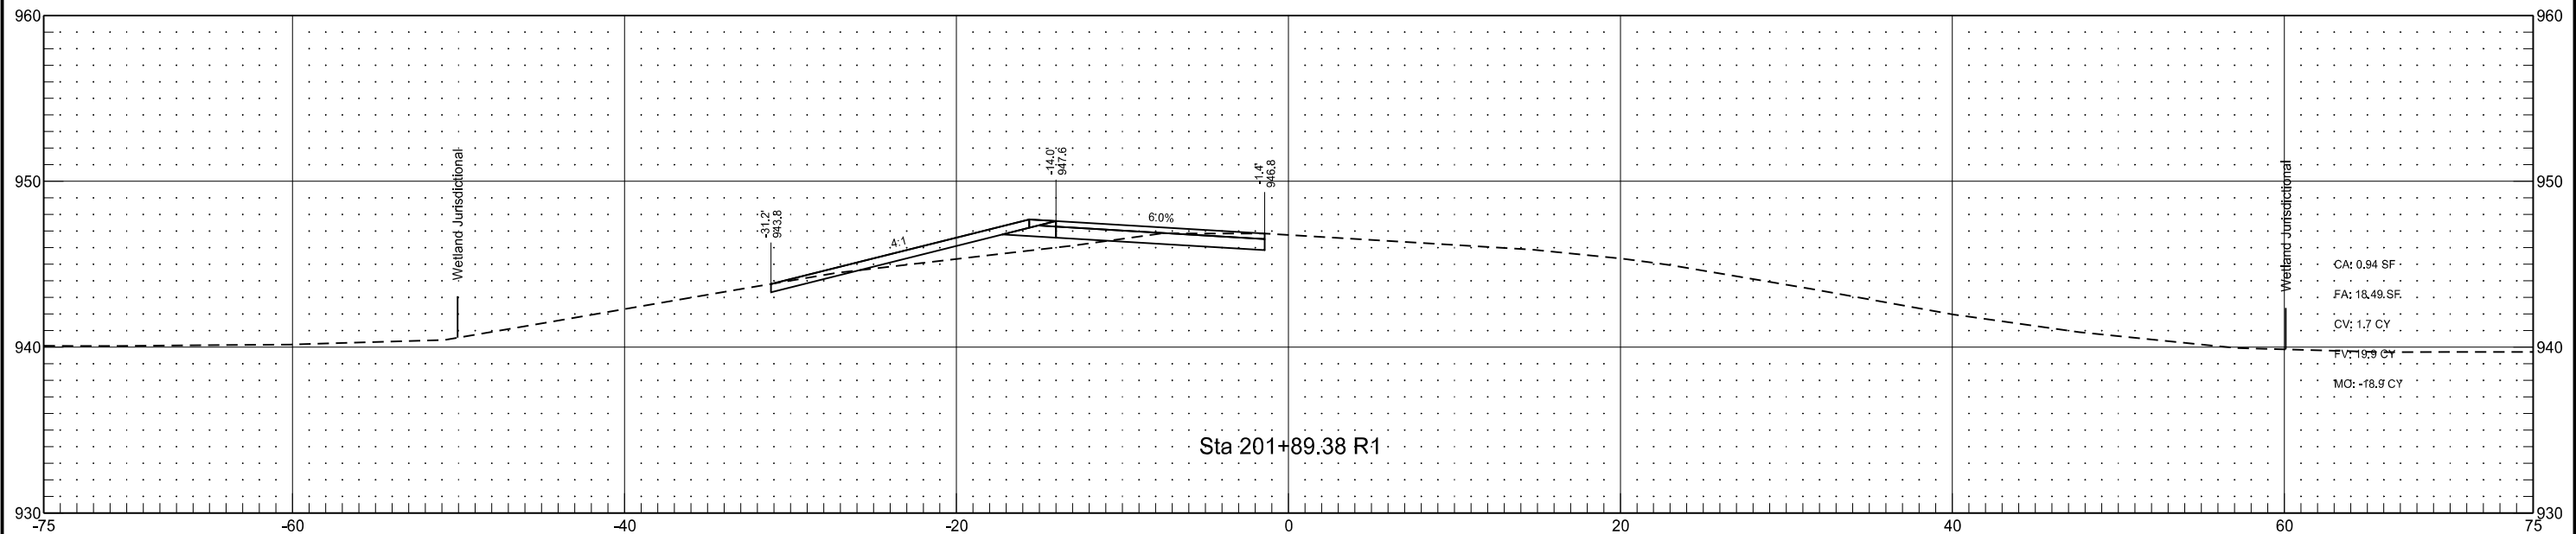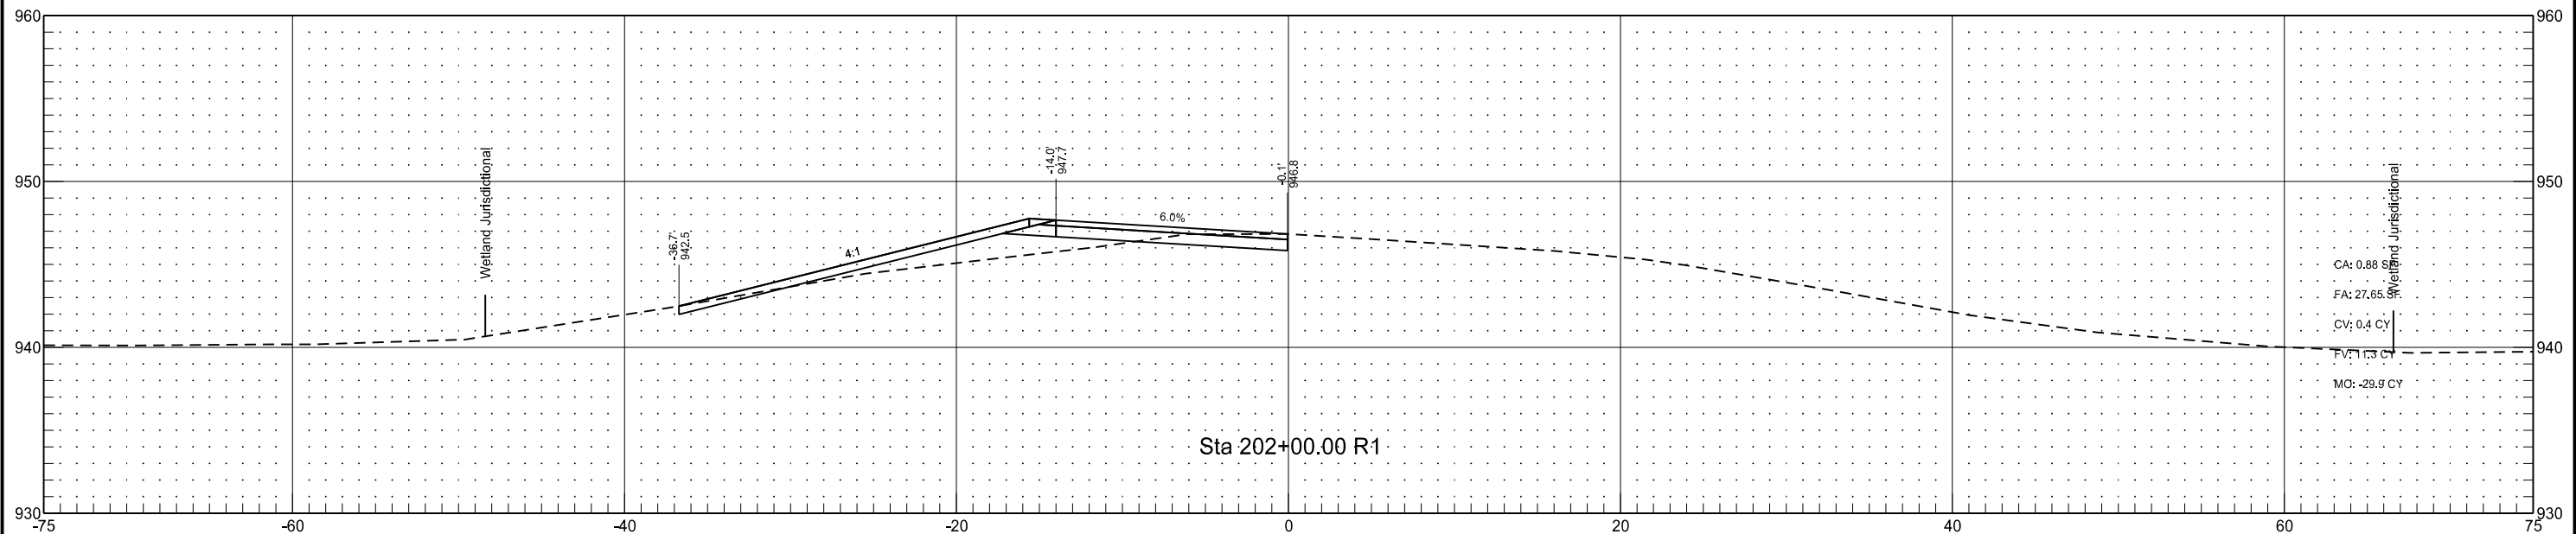



I-29 - Colfax Interchange Northeast Ramp Connection
(RC_37_N_NER)

	STATE	PROJECT NO.	SECTION NO.	SHEET NO.
	ND	IM-8-029(170)033	200	310

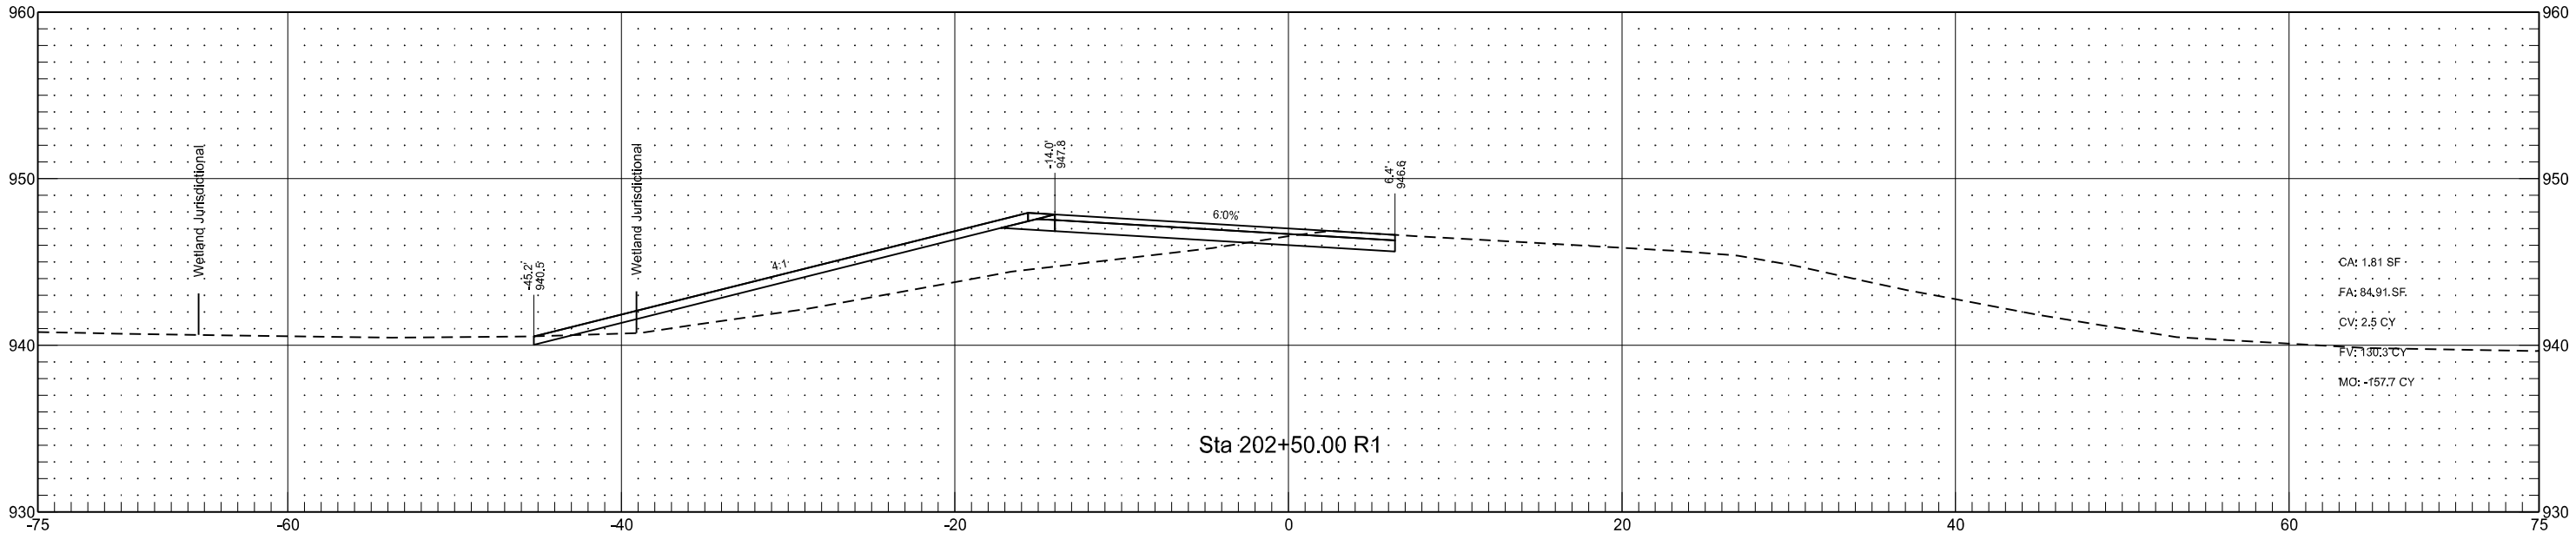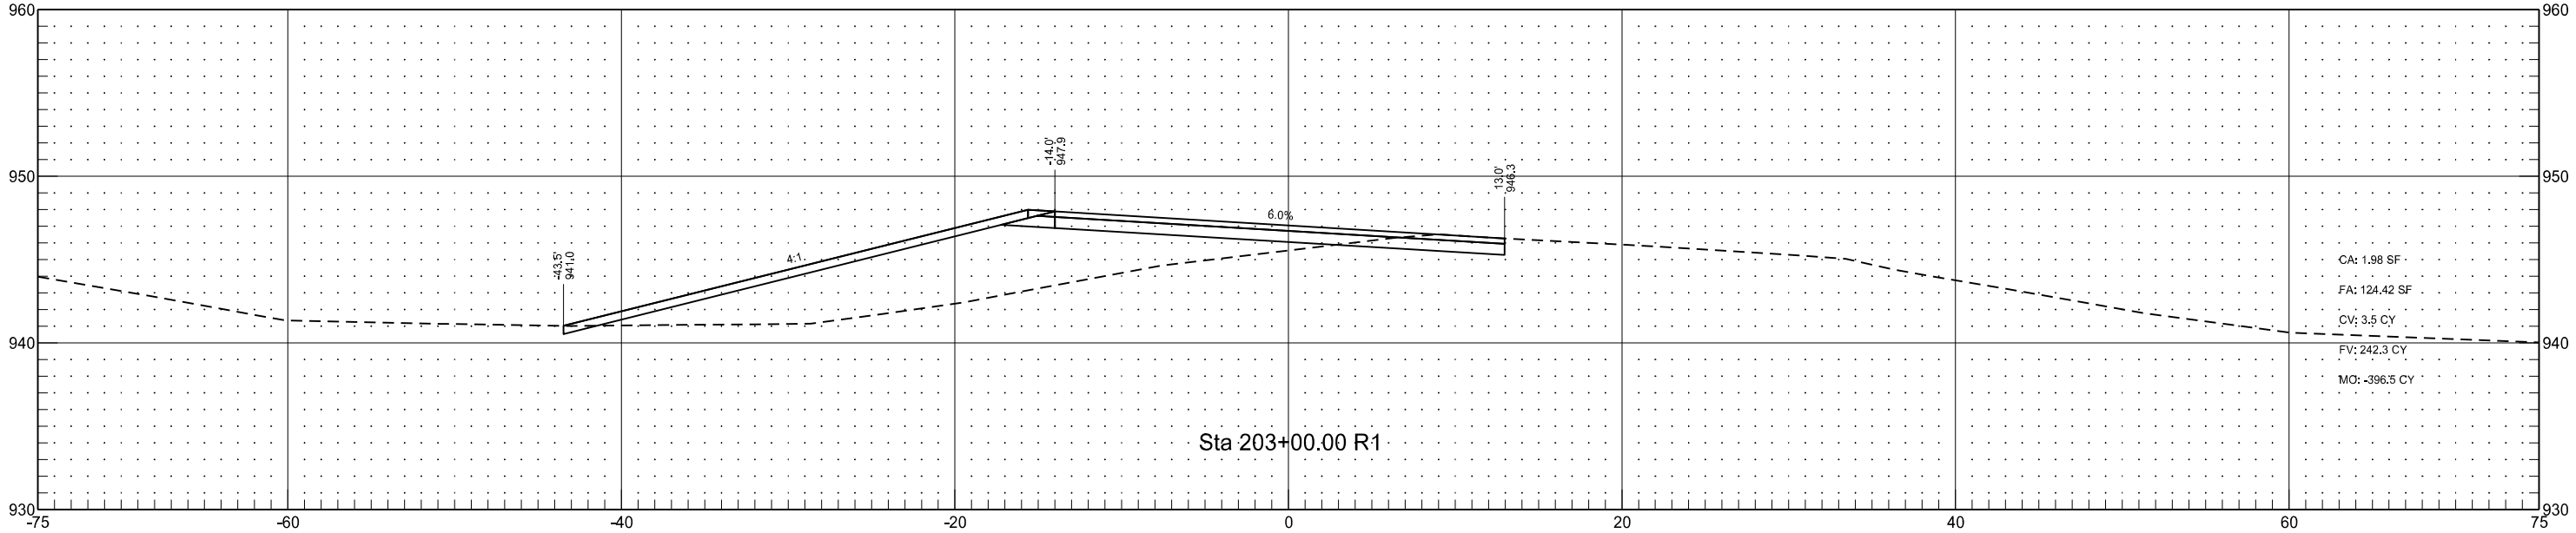



I-29 - Colfax Interchange Northeast Ramp Connection
(RC_37_N_NER)

	STATE	PROJECT NO.	SECTION NO.	SHEET NO.
	ND	IM-8-029(170)033	200	311

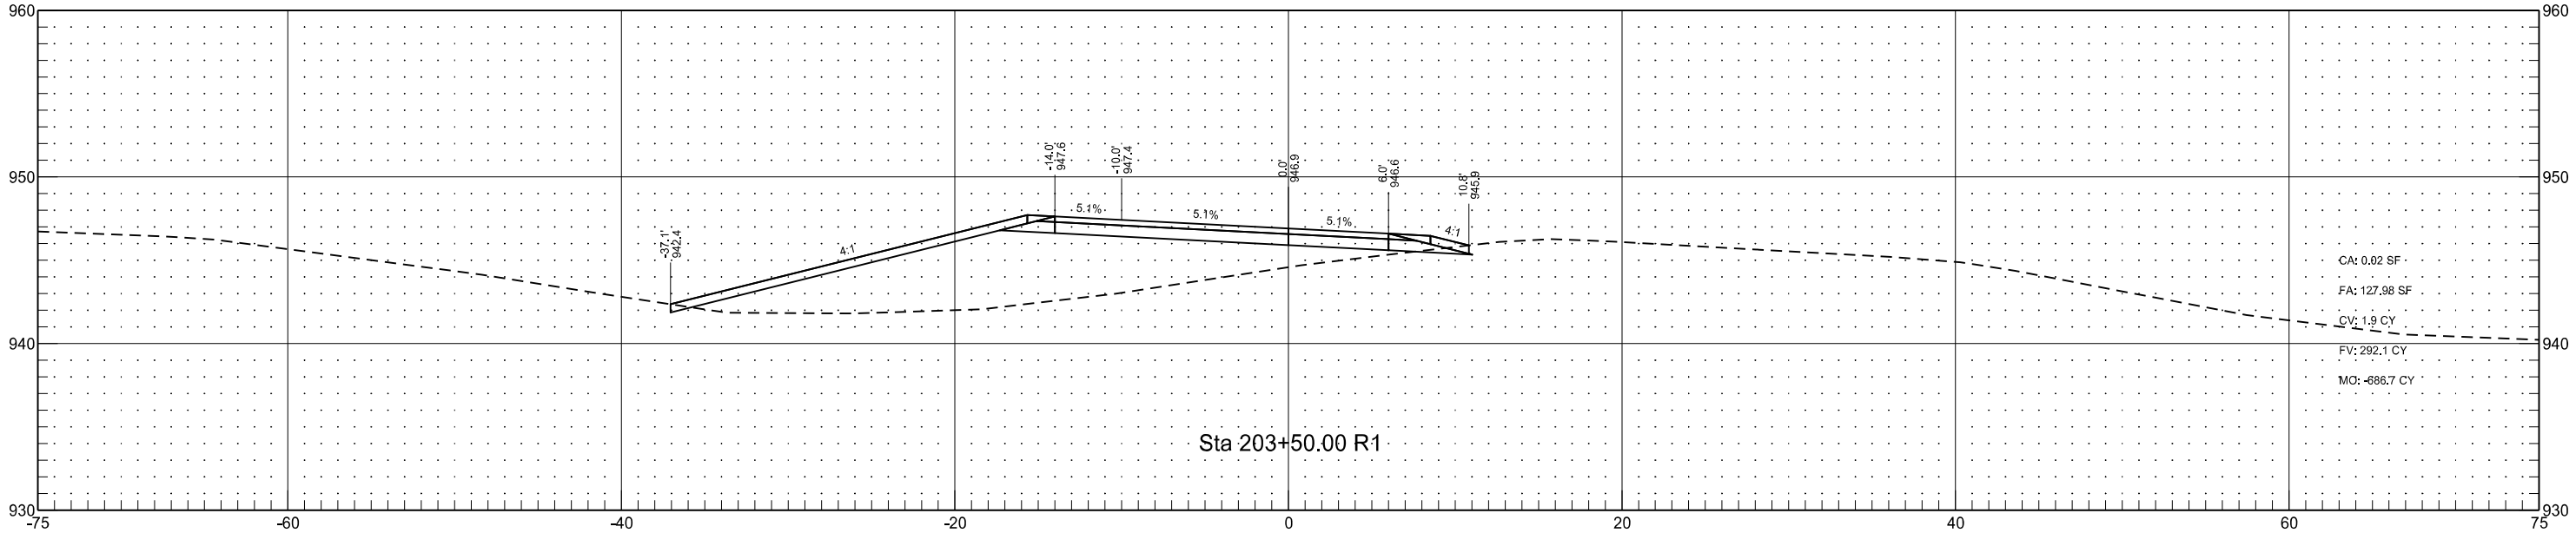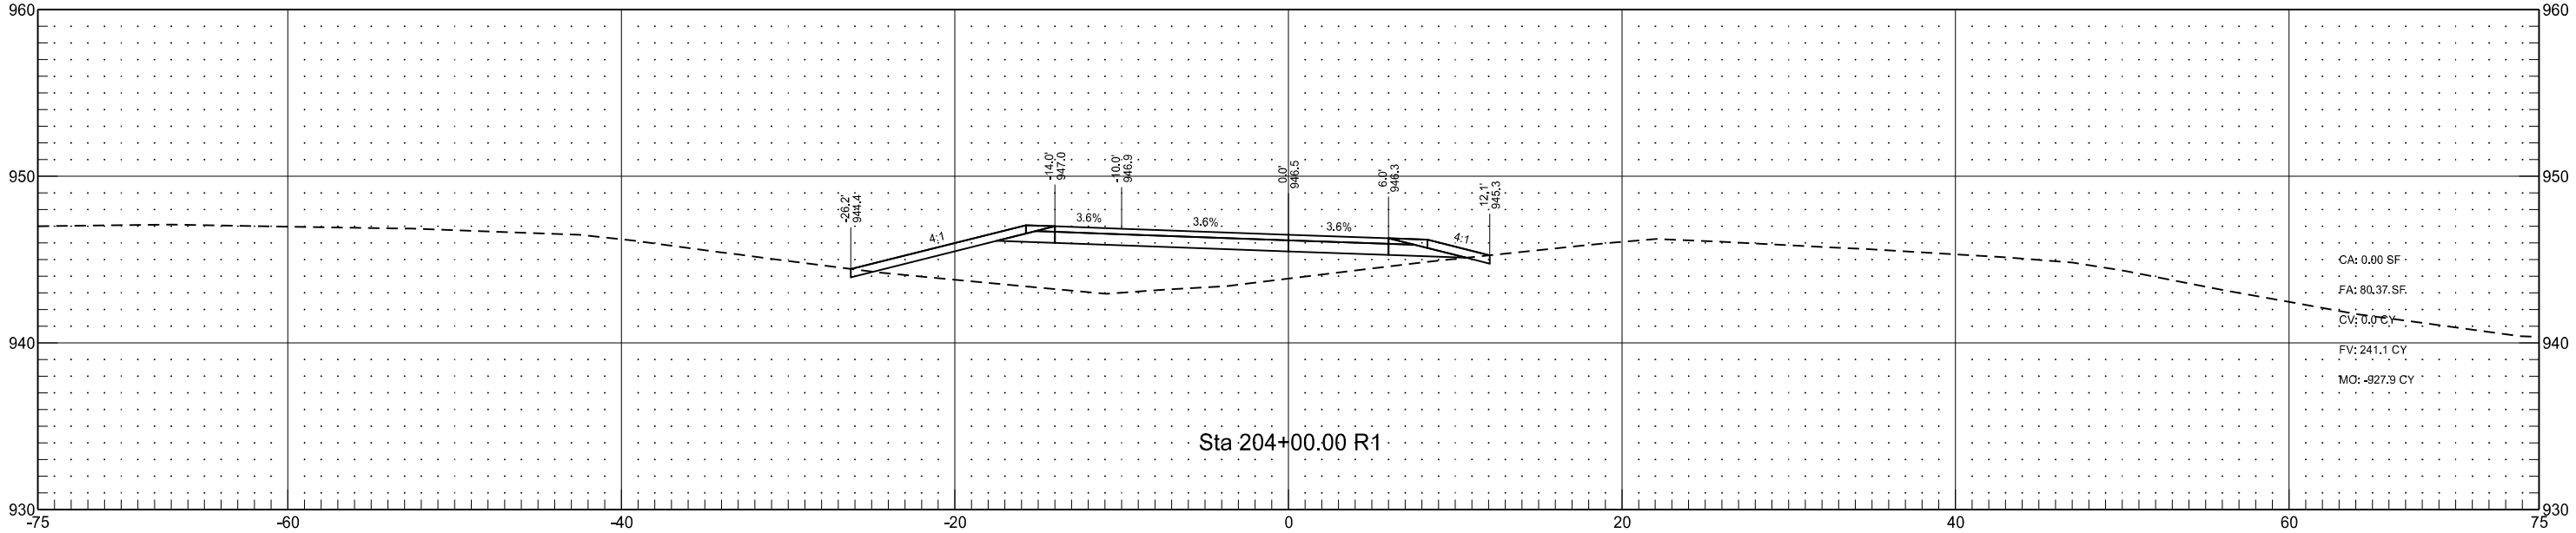

I-29 - Colfax Interchange Northeast Ramp Connection
(RC_37_N_NER)

	STATE	PROJECT NO.	SECTION NO.	SHEET NO.
	ND	IM-8-029(170)033	200	312

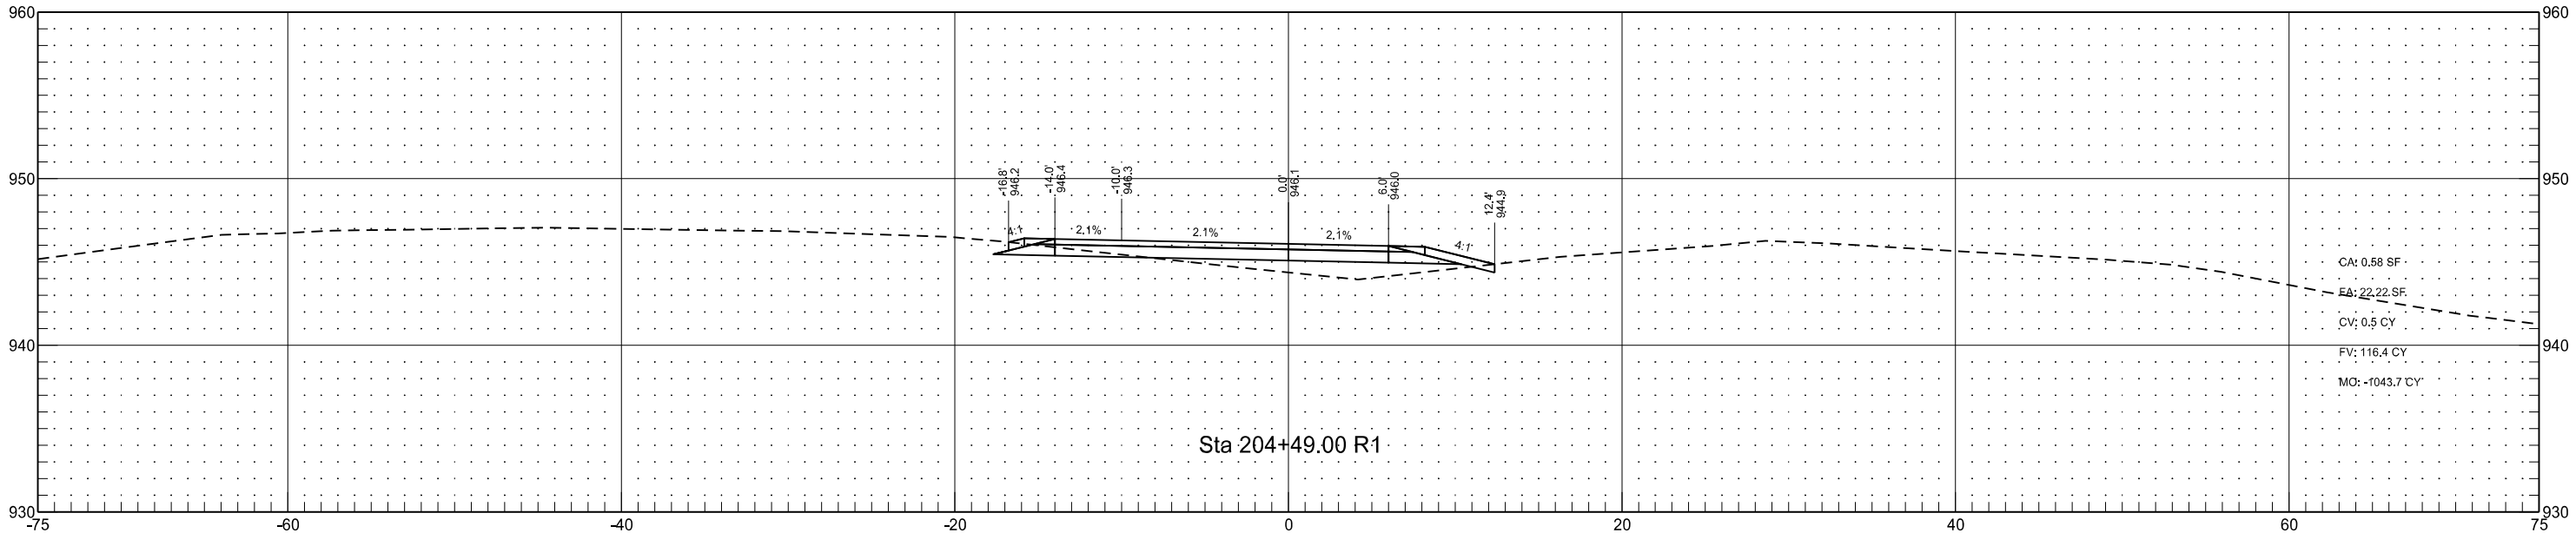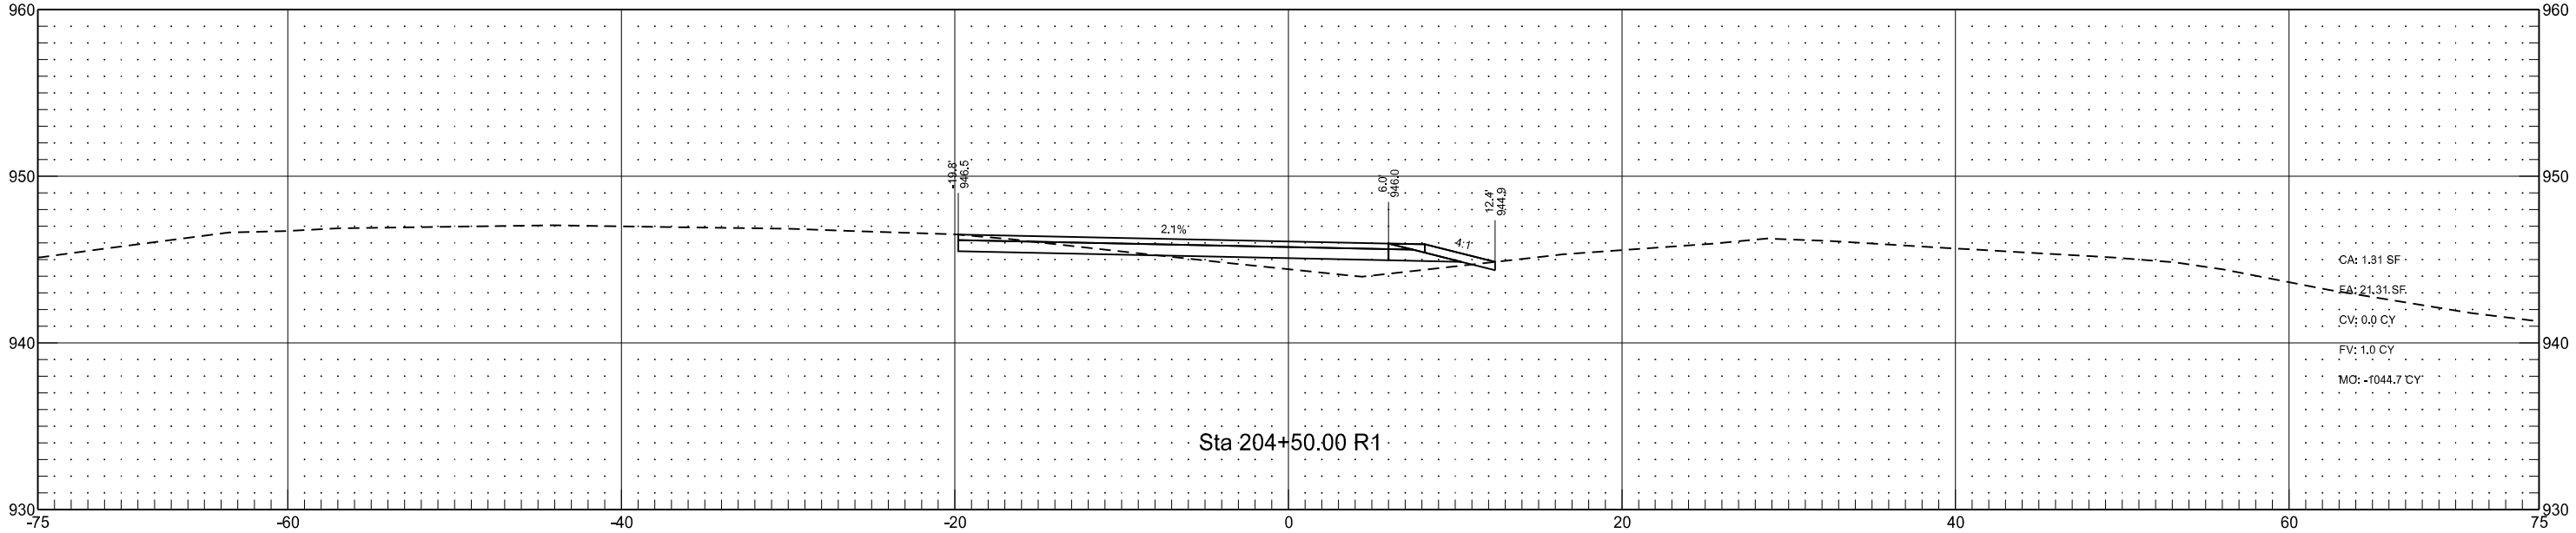

I-29 - Colfax Interchange Northeast Ramp Connection
(RC_37_N_NER)

STATE

PROJECT NO.

SECTION
NO.




SHEET
NO.

ND

IM-8-029(170)033




200

313

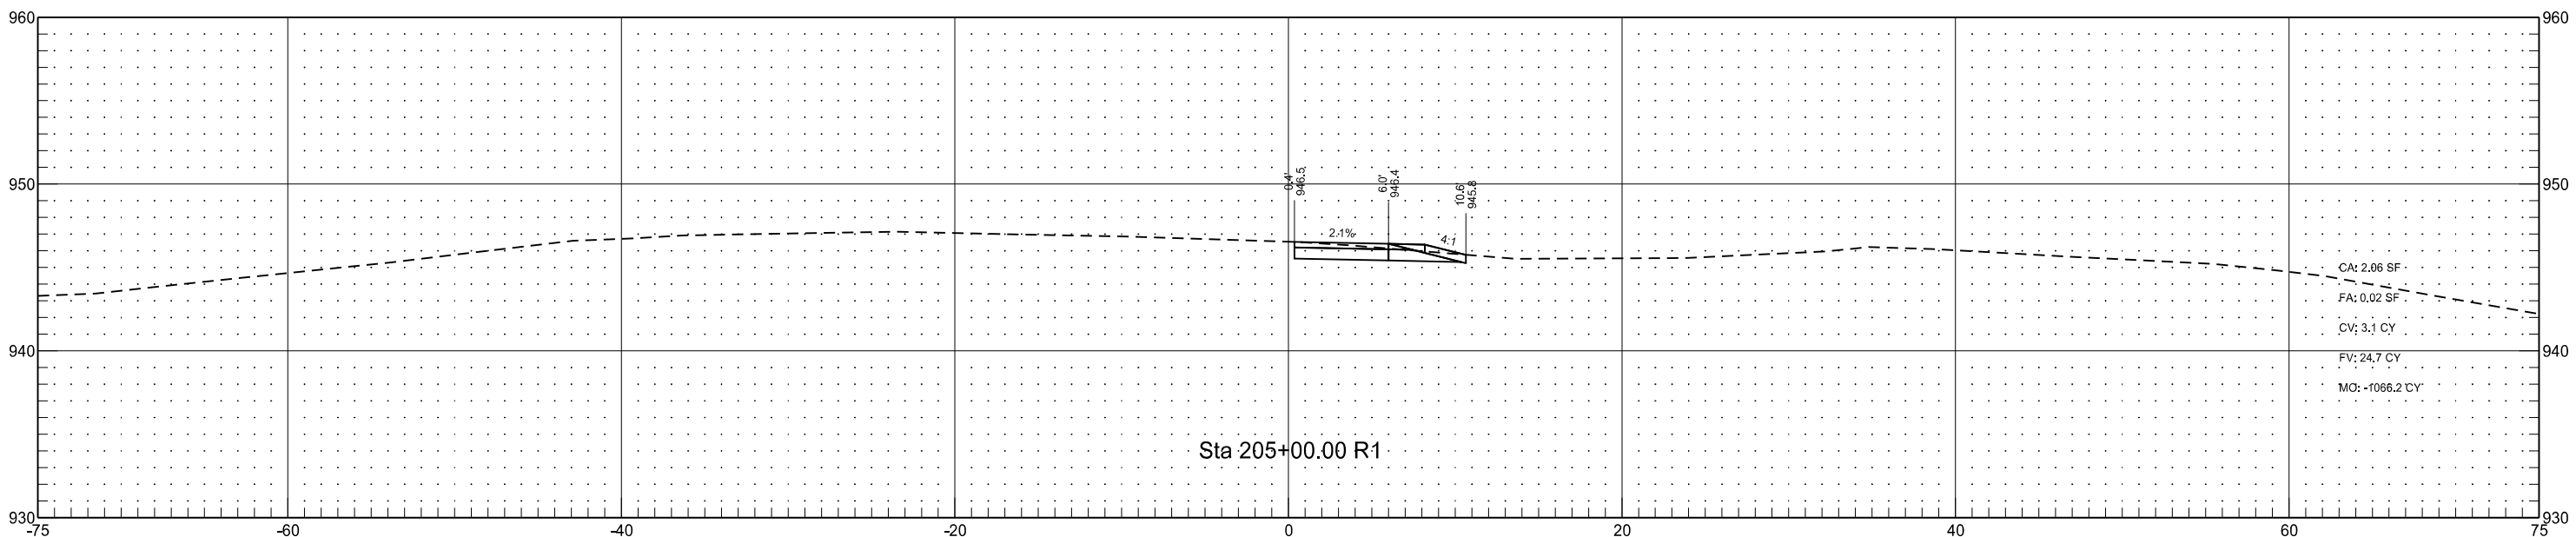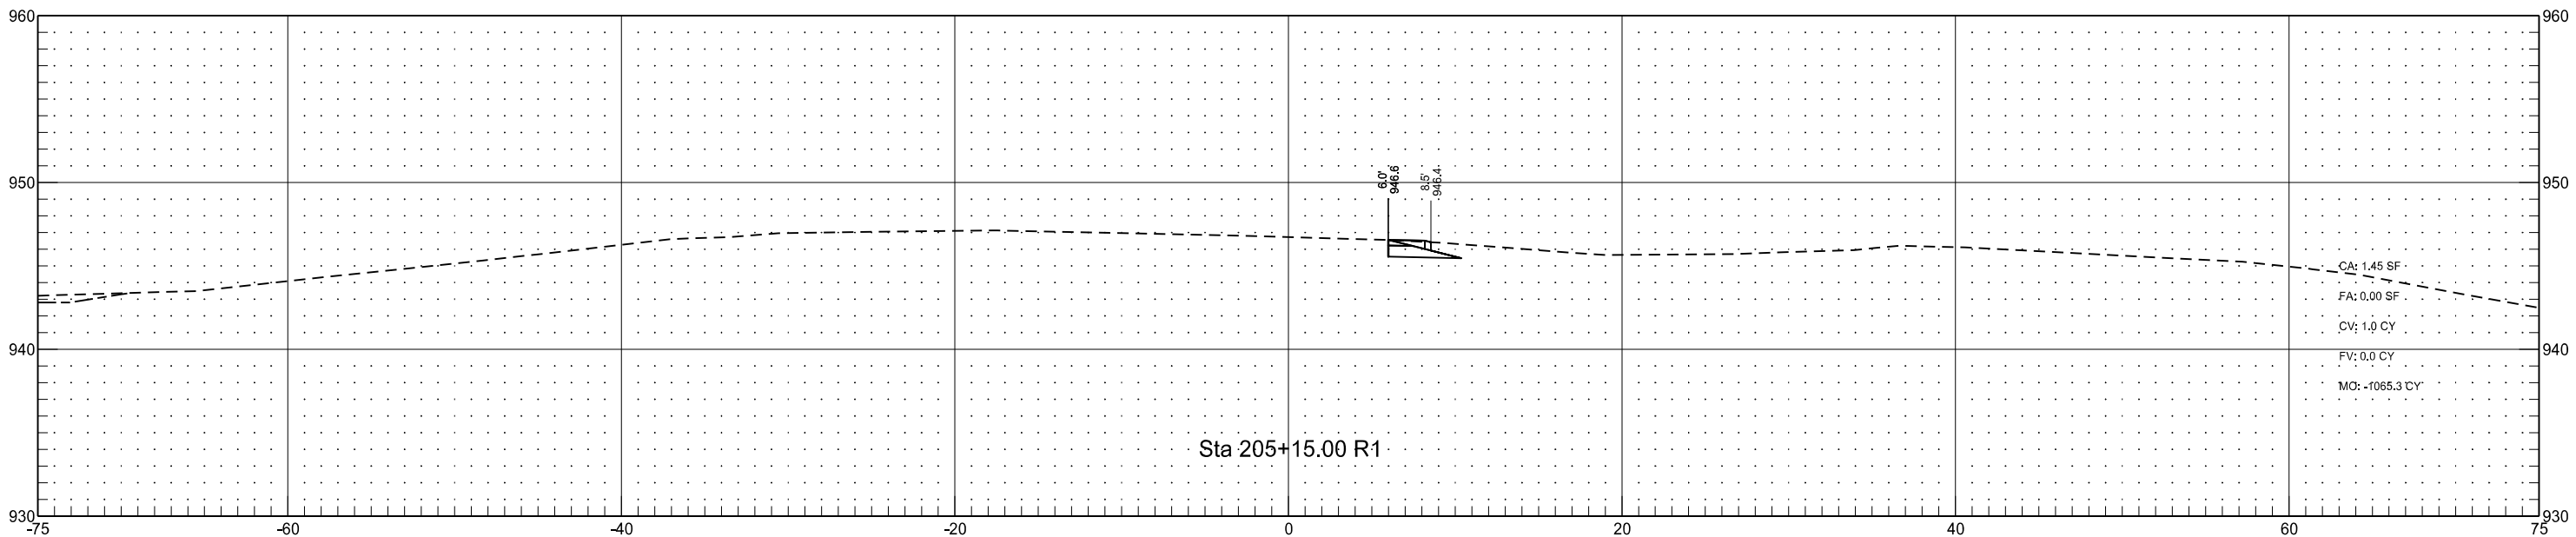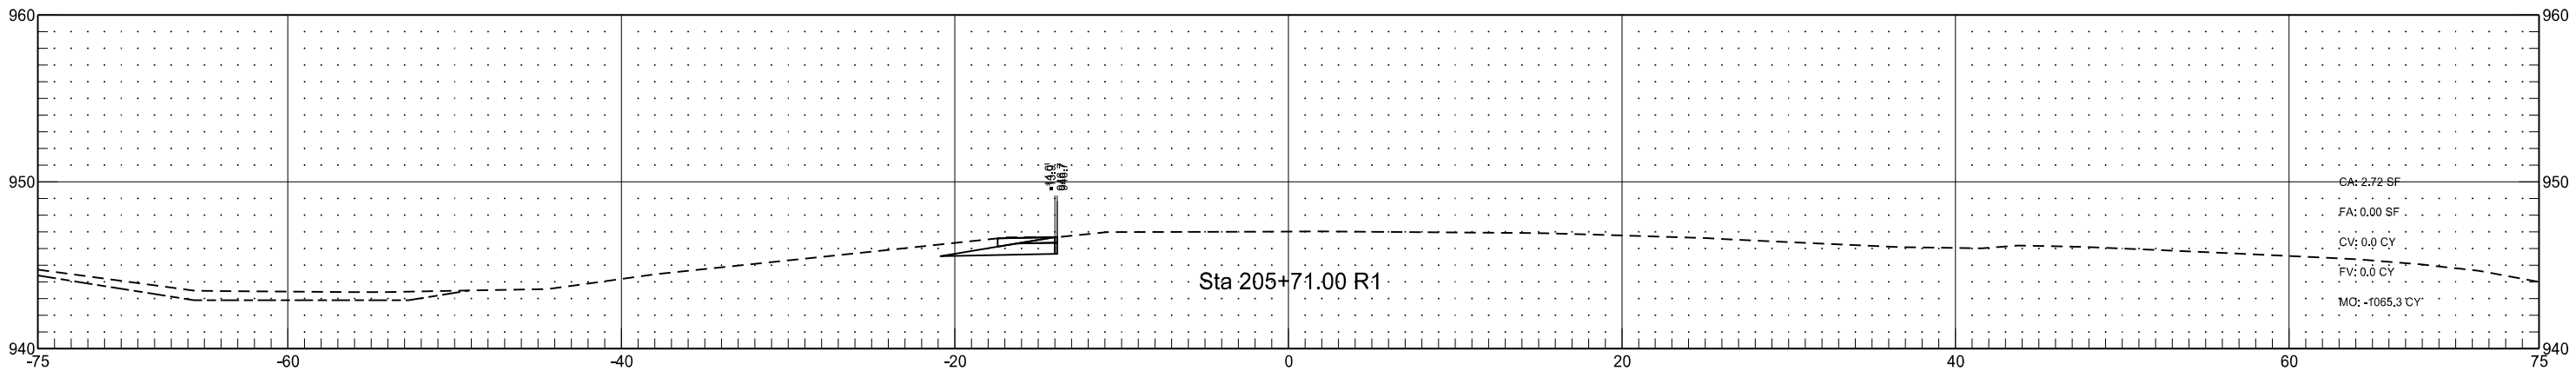

I-29 - Colfax Interchange Northeast Ramp Connection
(RC_37_N_NER)

	STATE	PROJECT NO.	SECTION NO.	SHEET NO.
	ND	IM-8-029(170)033	200	314

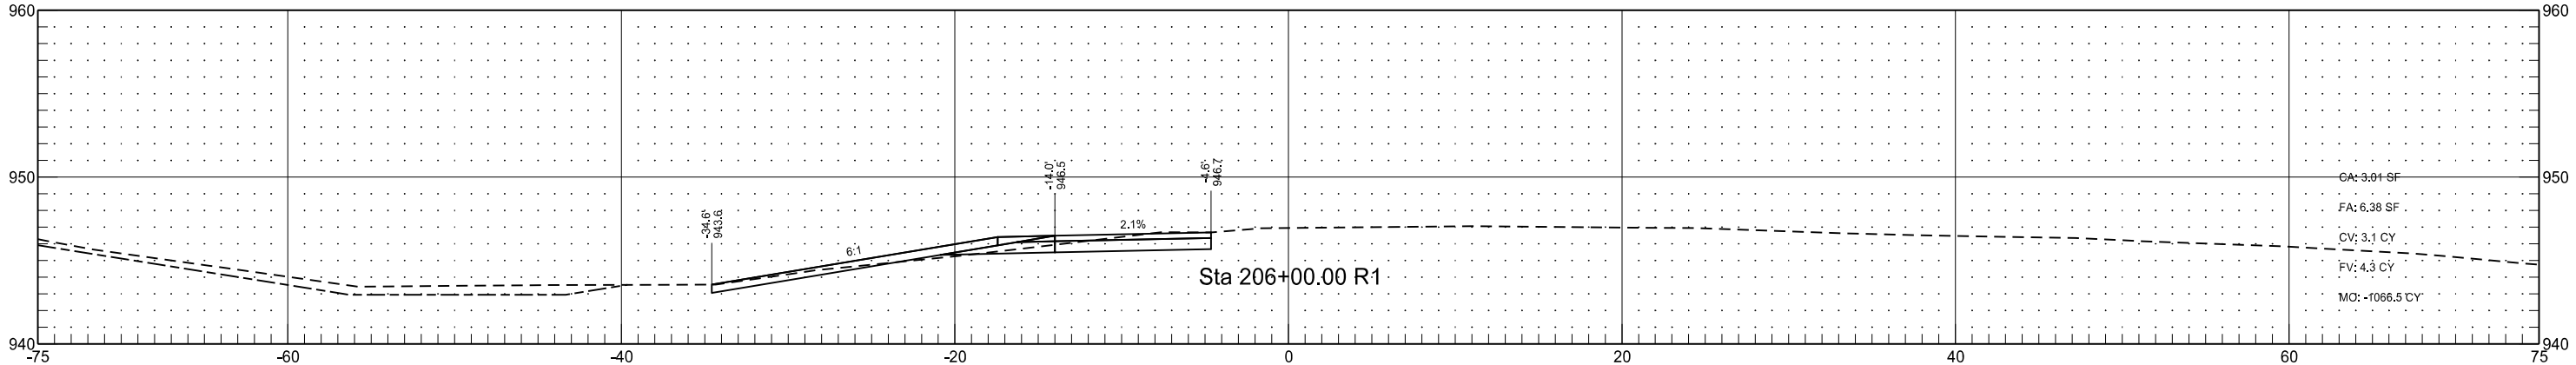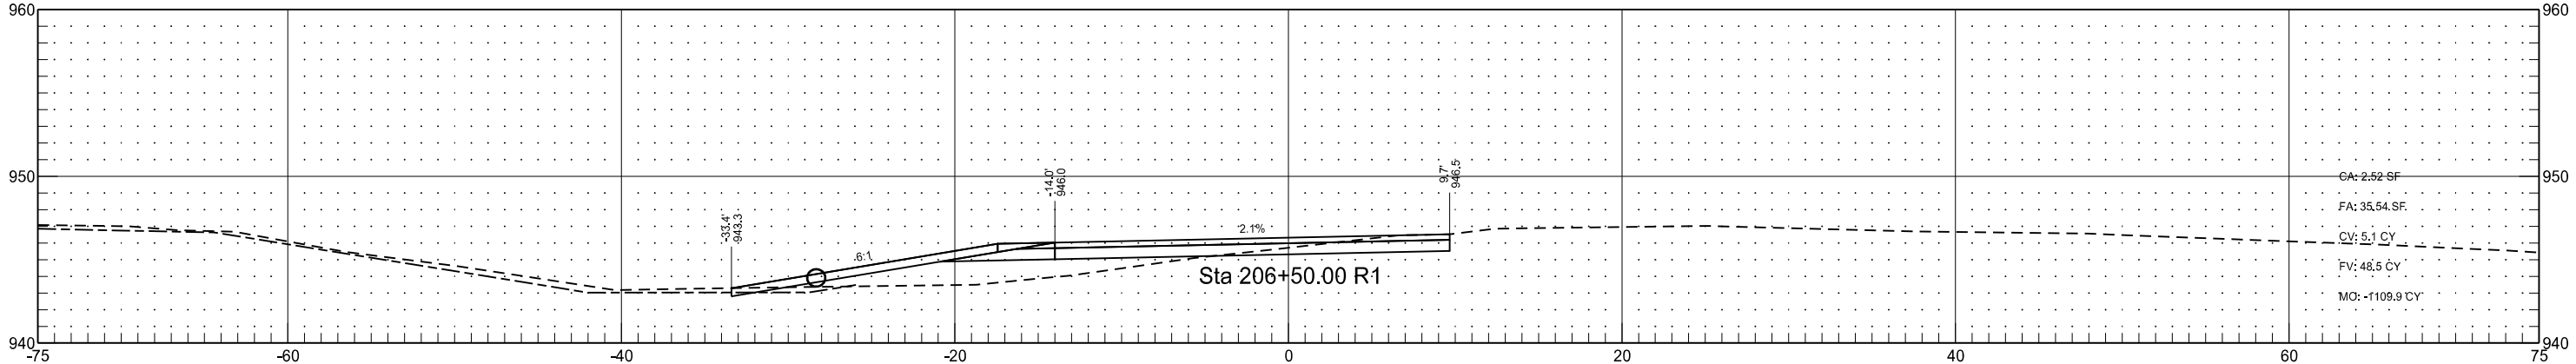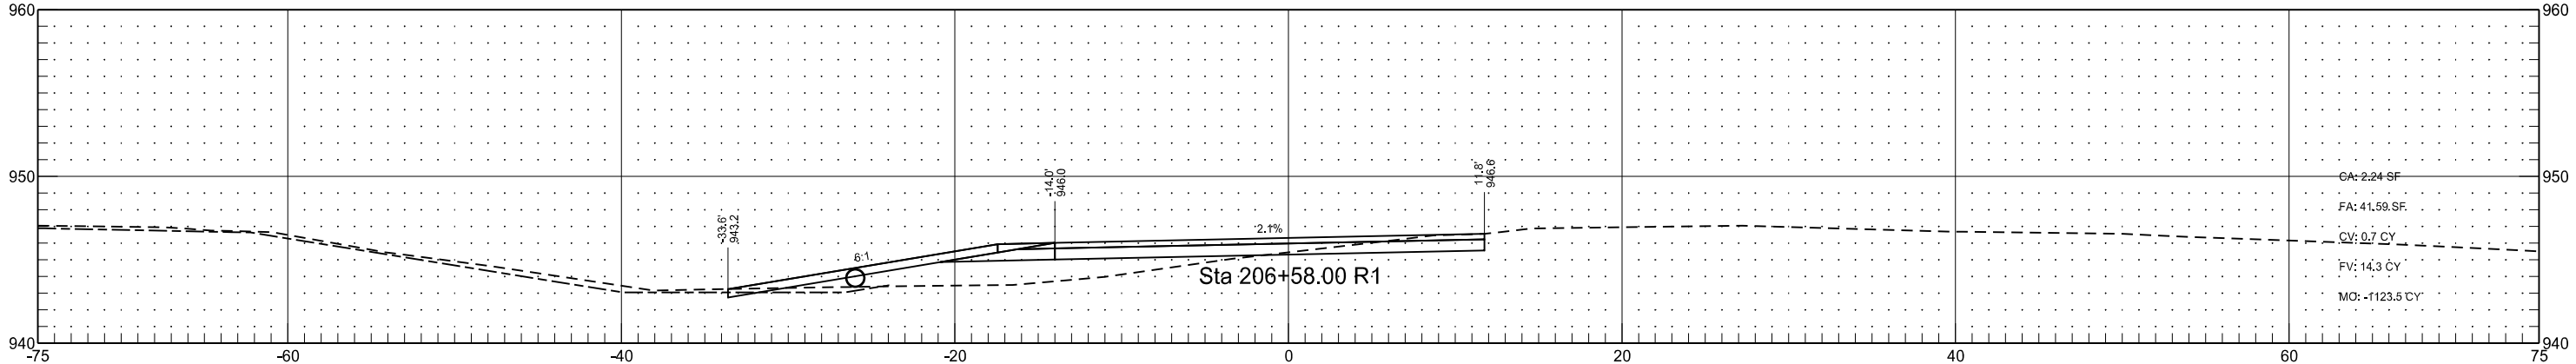

I-29 - Colfax Interchange Northeast Ramp Connection
(RC_37_N_NER)

STATE

PROJECT NO.

SECTION
NO.




SHEET
NO.

ND

IM-8-029(170)033




200

315

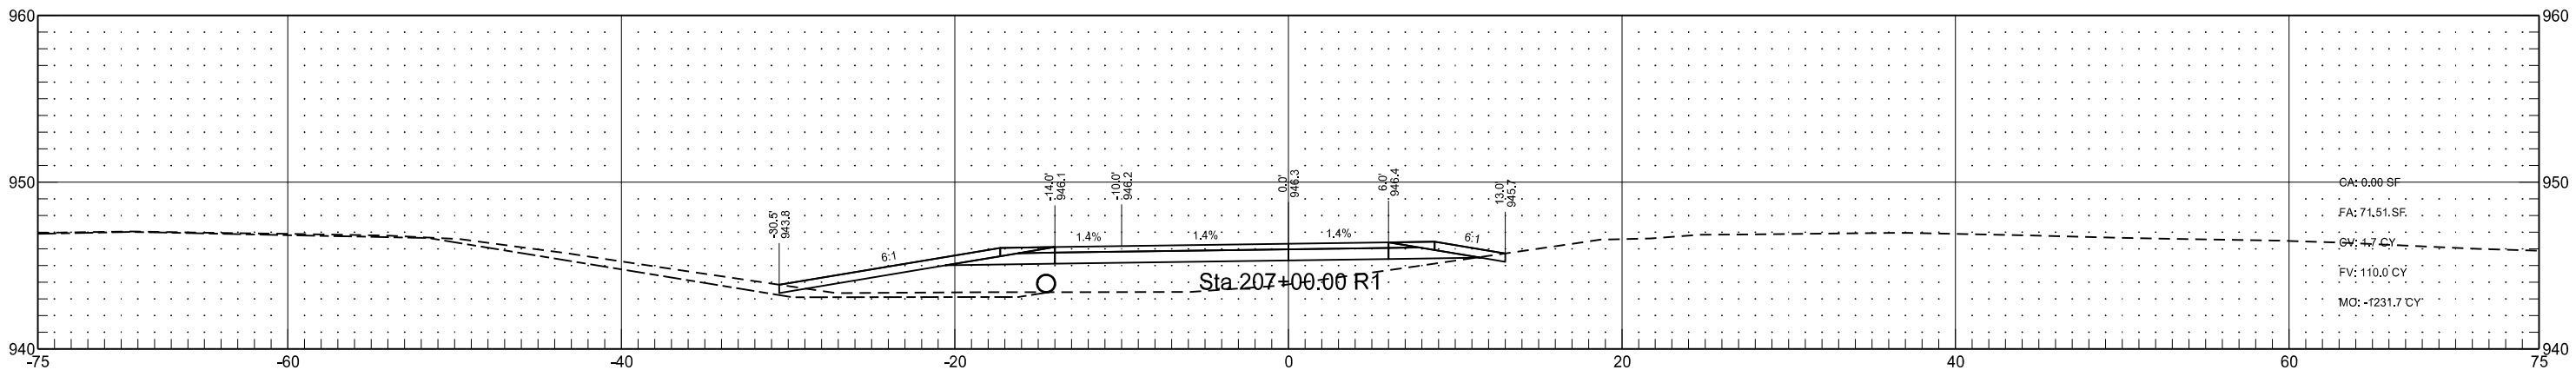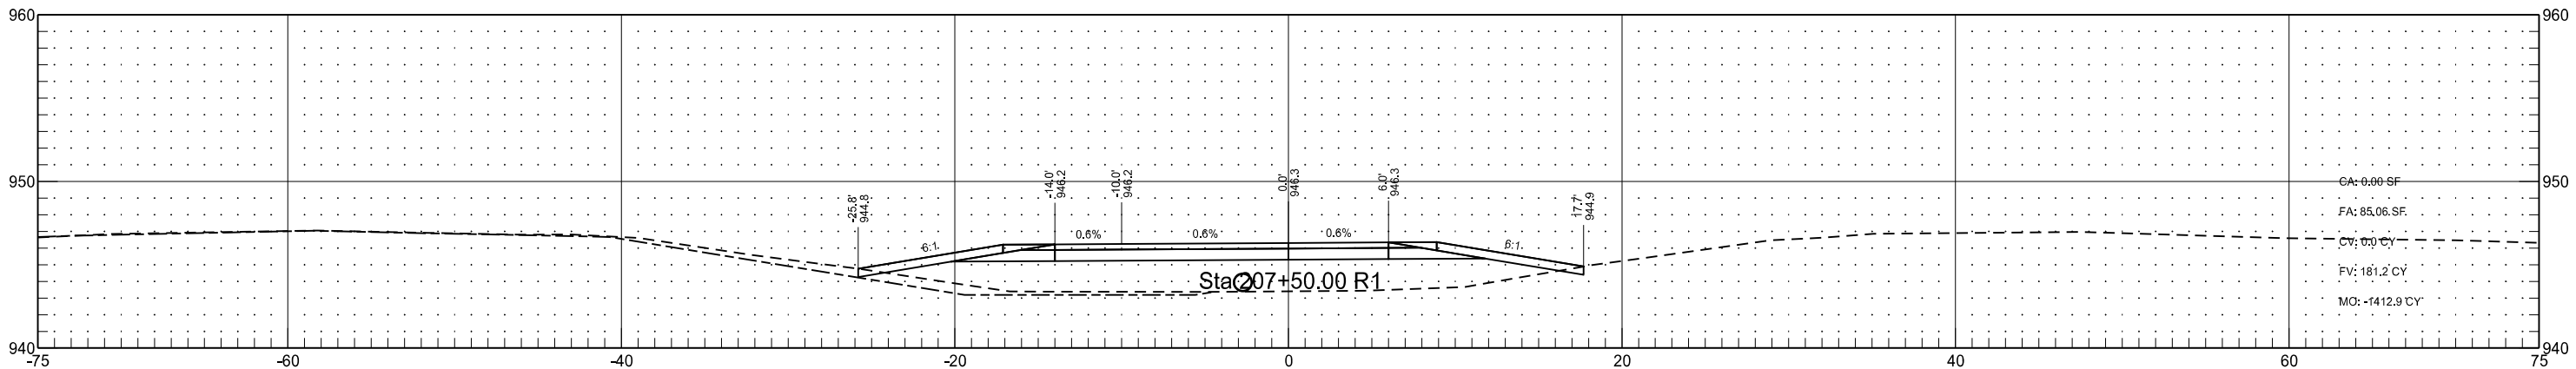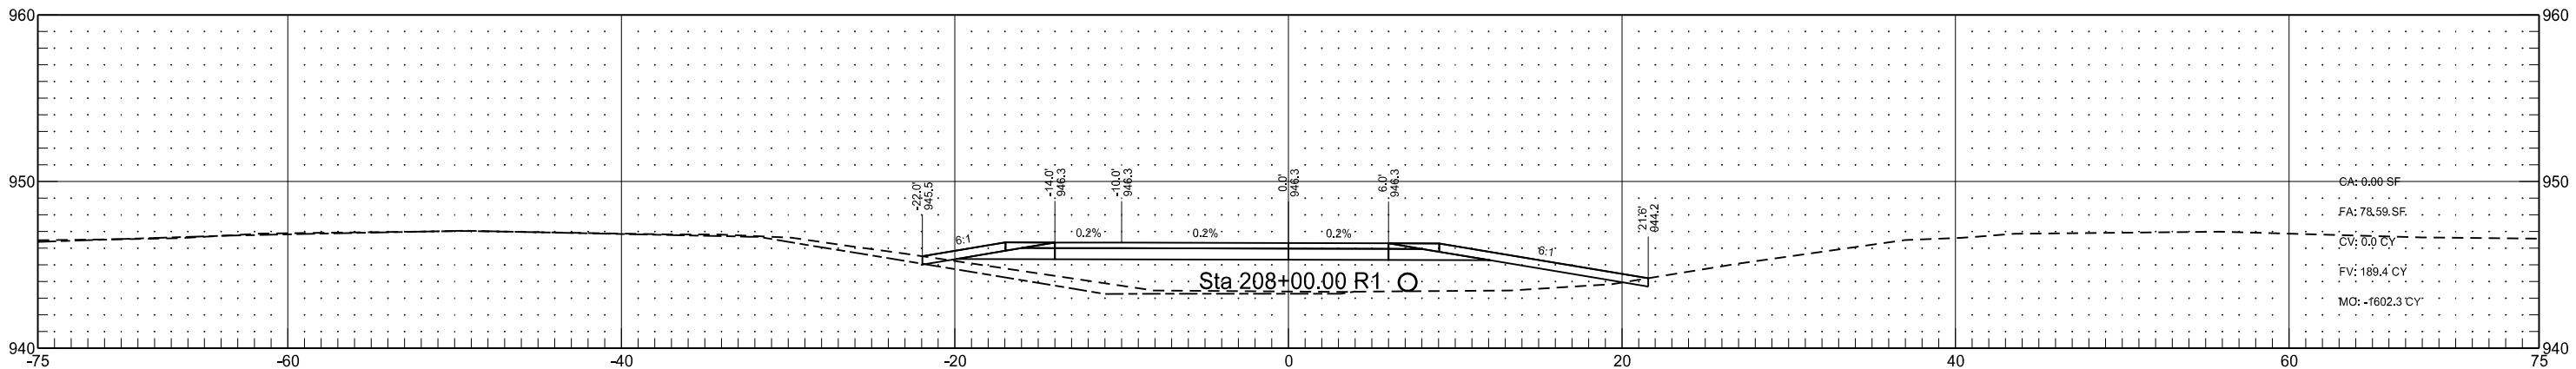




I-29 - Colfax Interchange Northeast Ramp Connection
(RC_37_N_NER)

	STATE	PROJECT NO.	SECTION NO.	SHEET NO.
	ND	IM-8-029(170)033	200	316

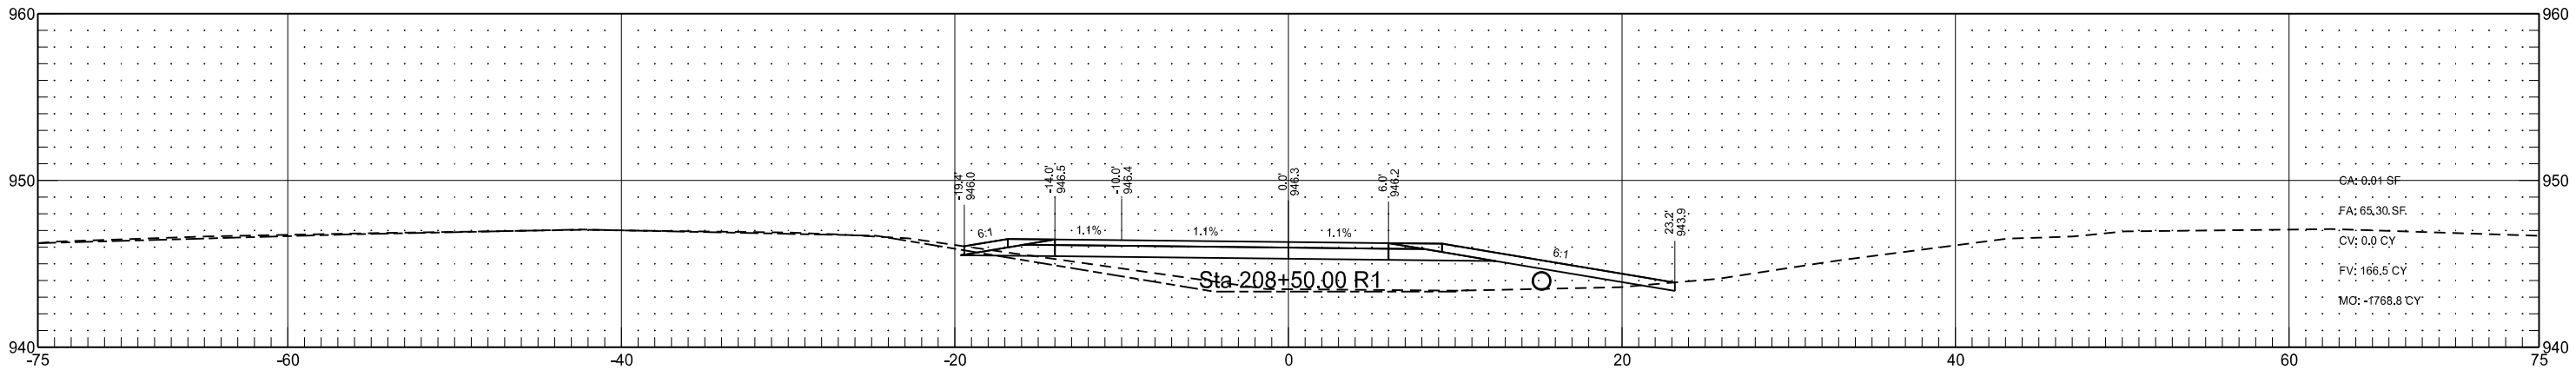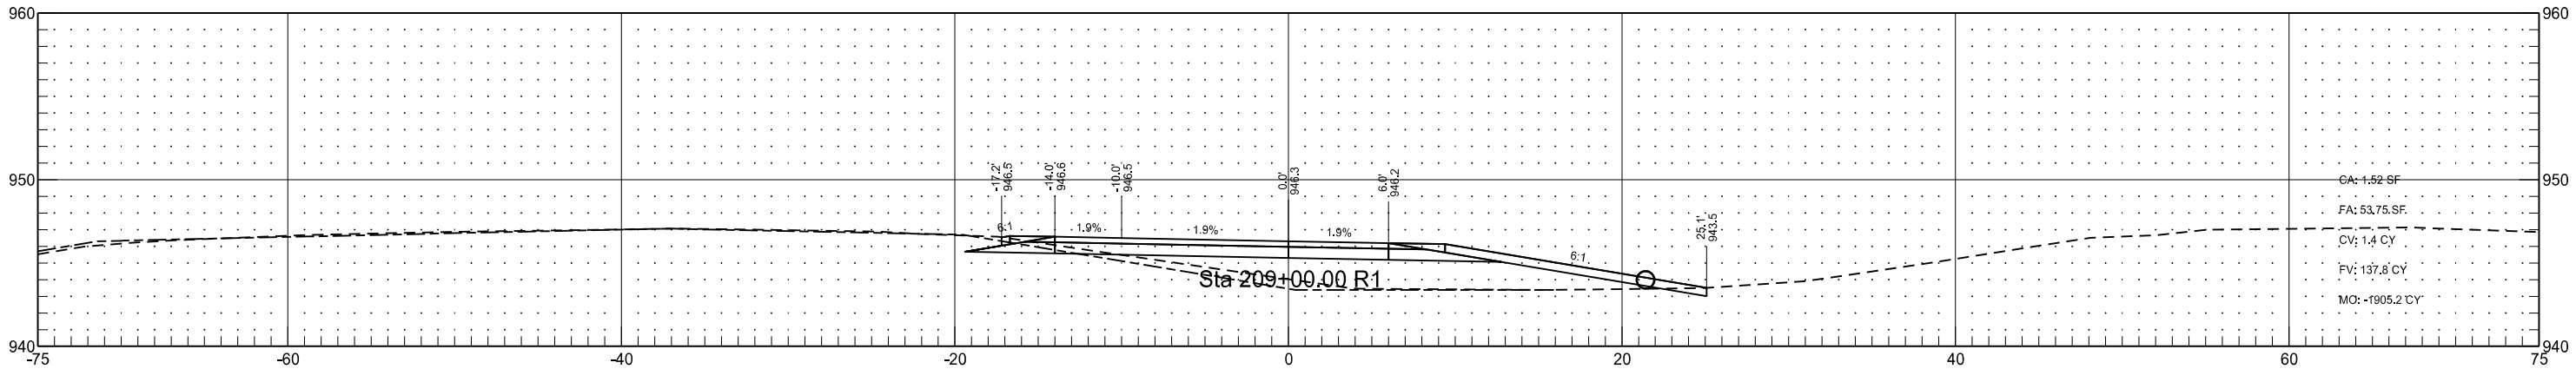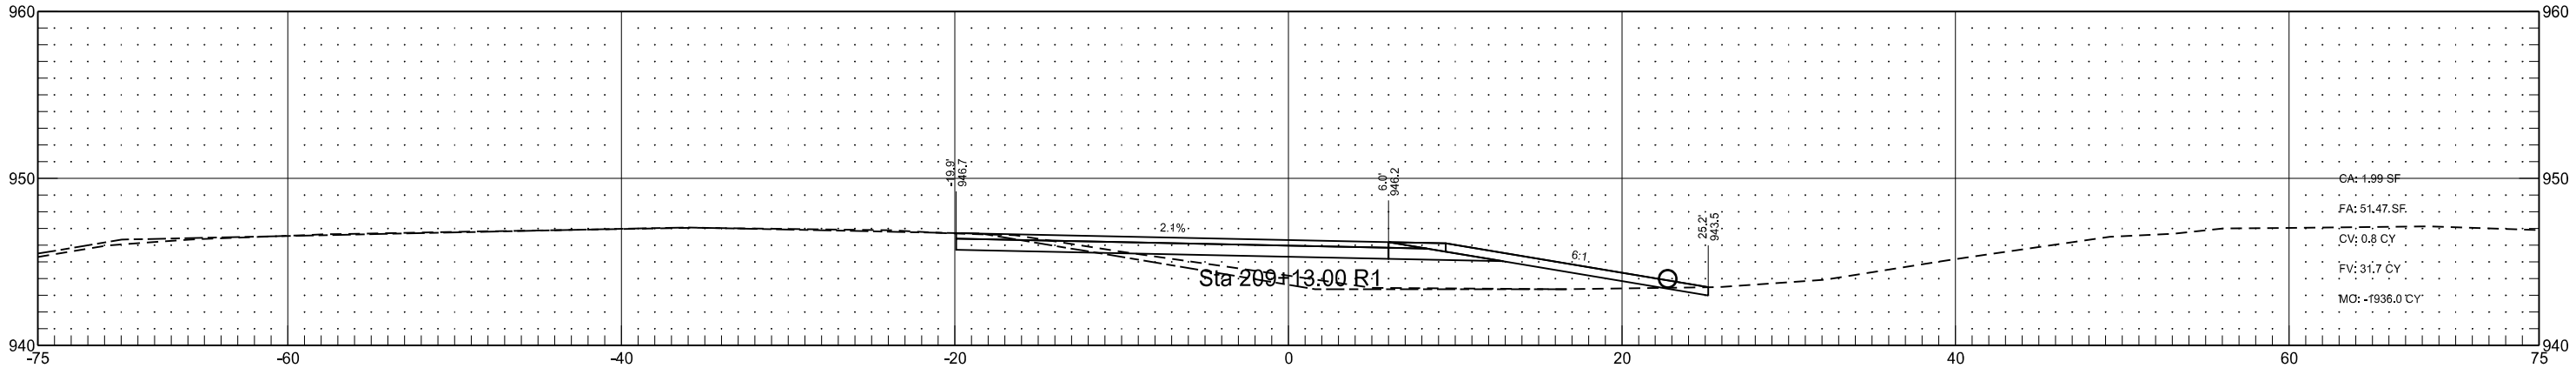




I-29 - Colfax Interchange Northeast Ramp Connection
(RC_37_N_NER)

	STATE	PROJECT NO.	SECTION NO.	SHEET NO.
	ND	IM-8-029(170)033	200	317

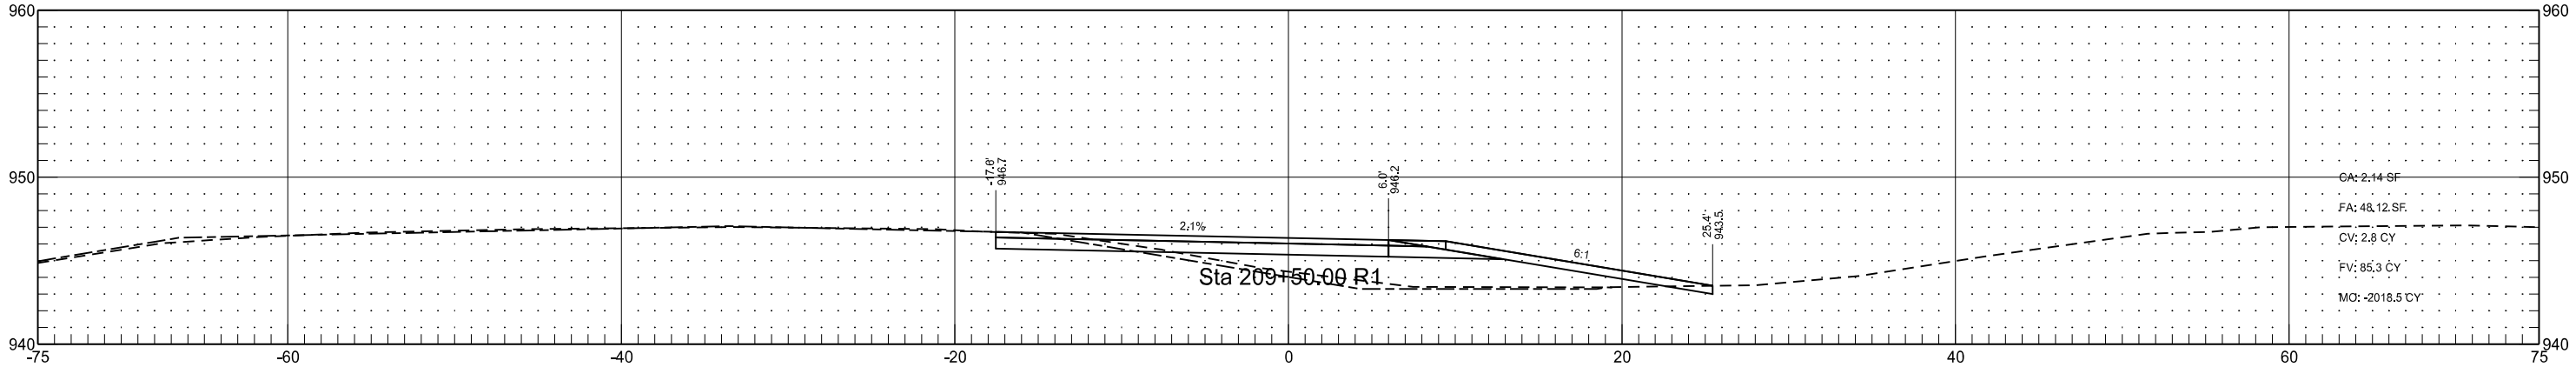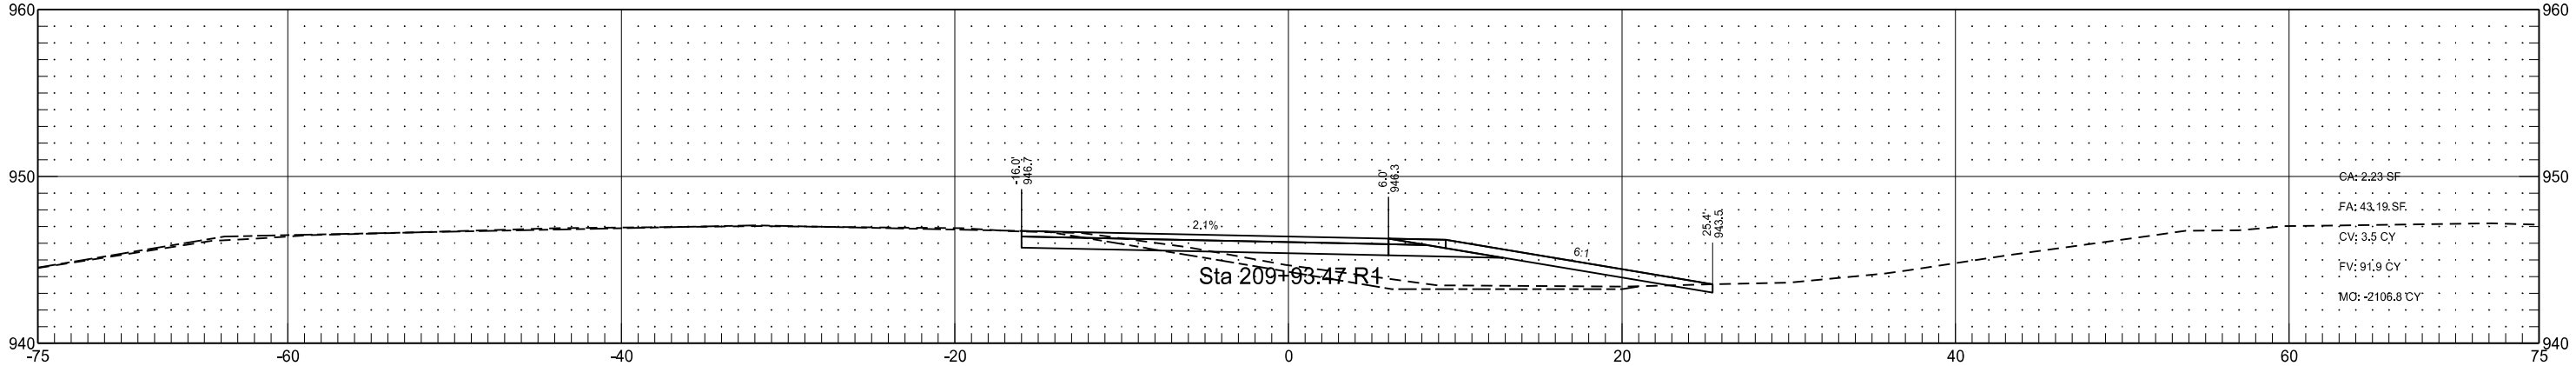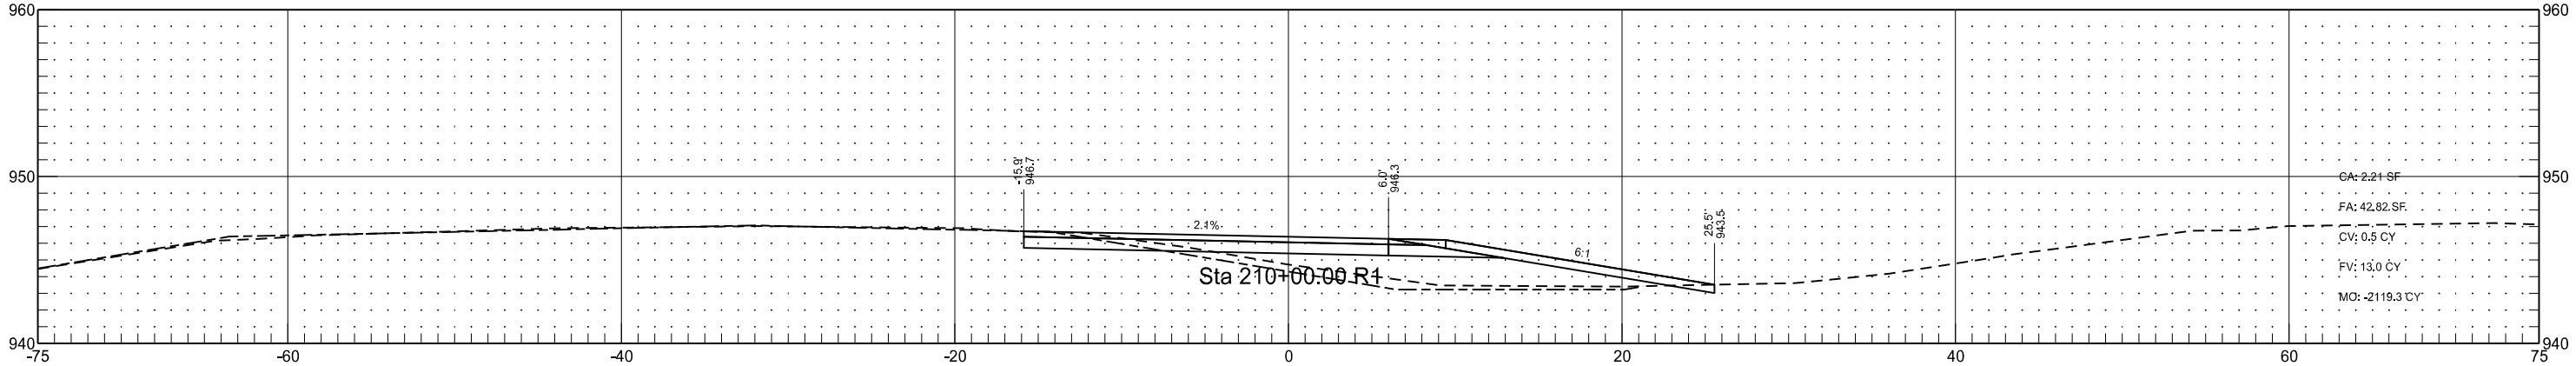




I-29 - Colfax Interchange Northeast Ramp Connection
(RC_37_N_NER)

	STATE	PROJECT NO.	SECTION NO.	SHEET NO.
	ND	IM-8-029(170)033	200	318

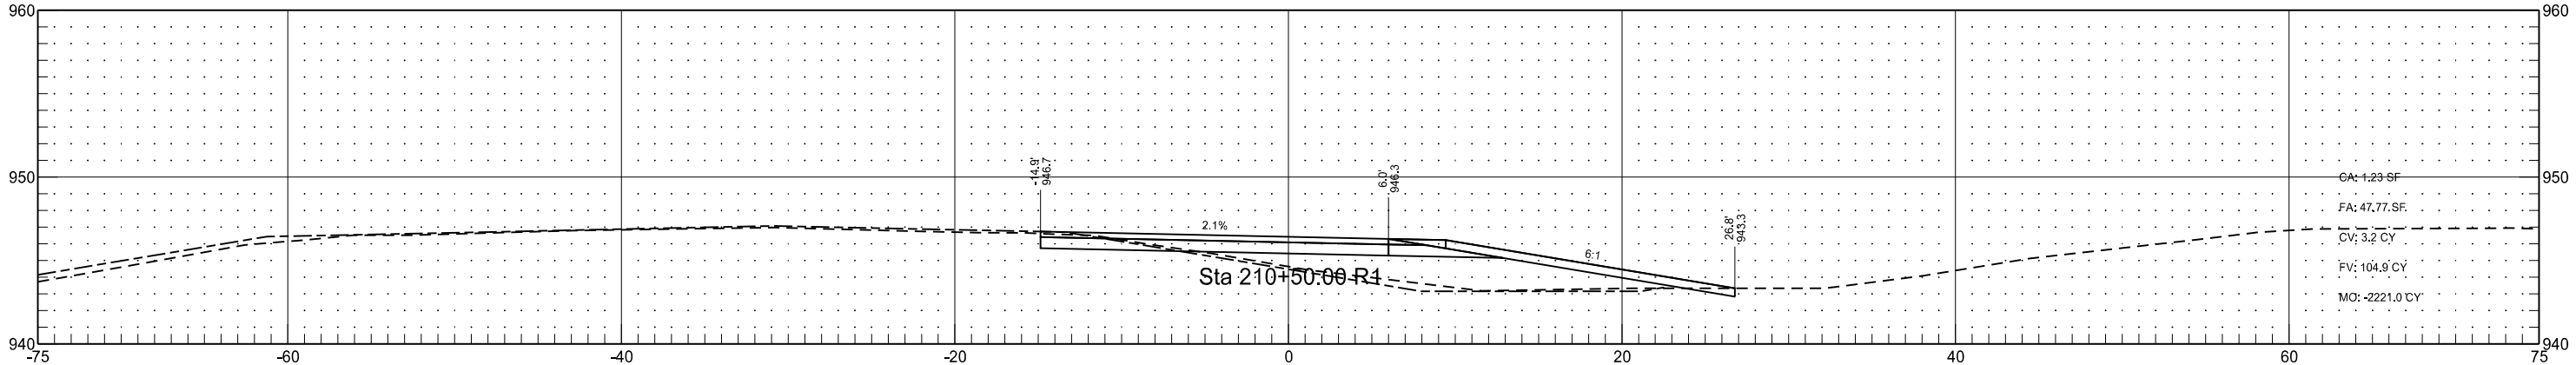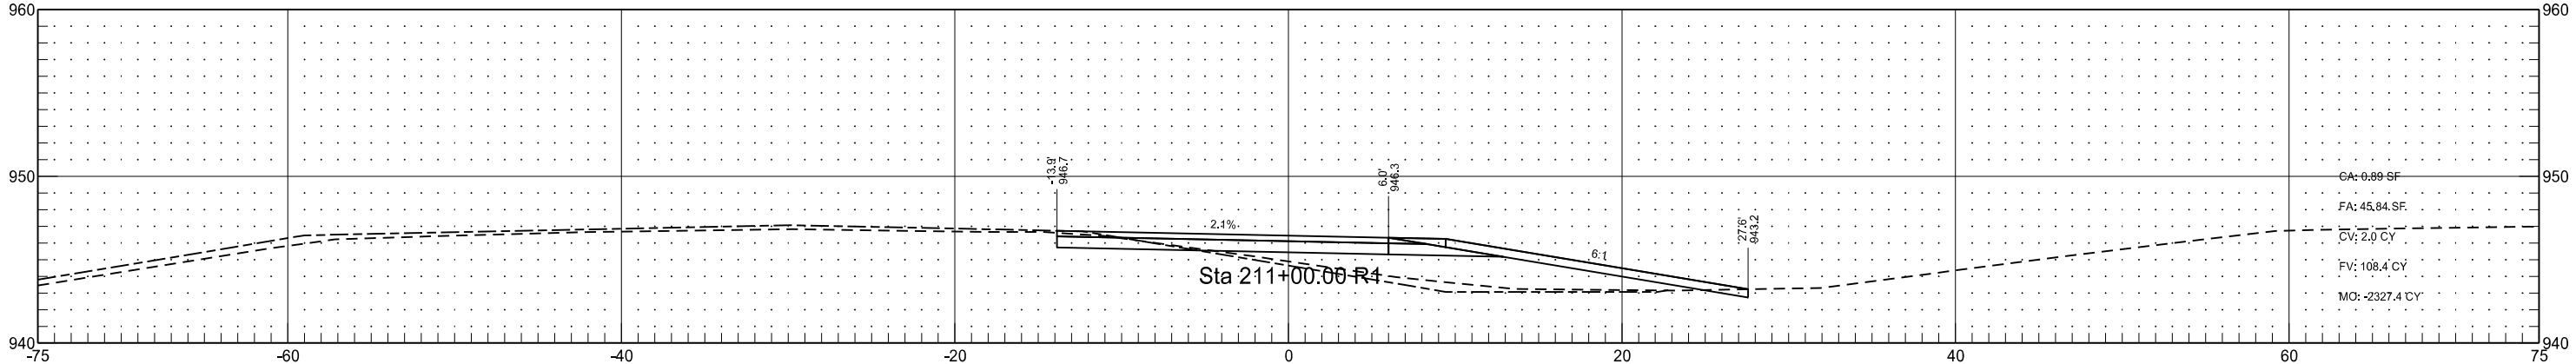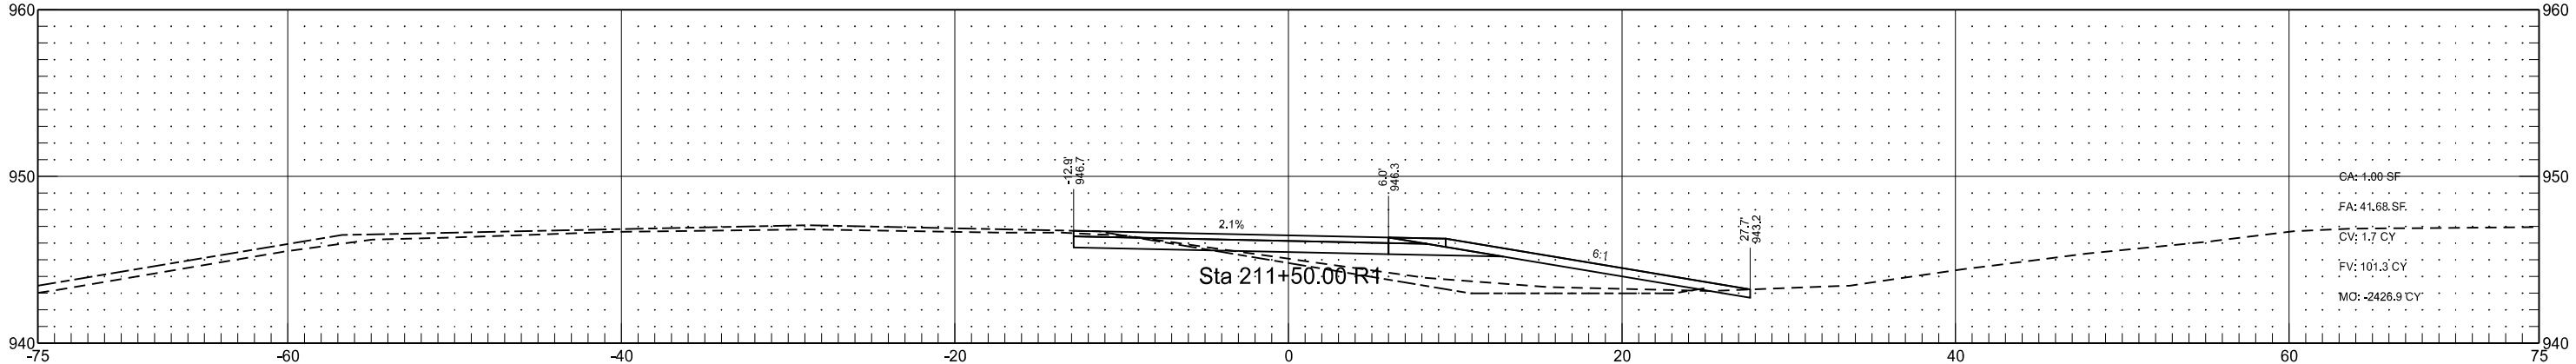



I-29 - Colfax Interchange Northeast Ramp Connection
(RC_37_N_NER)

	STATE	PROJECT NO.	SECTION NO.	SHEET NO.
	ND	IM-8-029(170)033	200	319

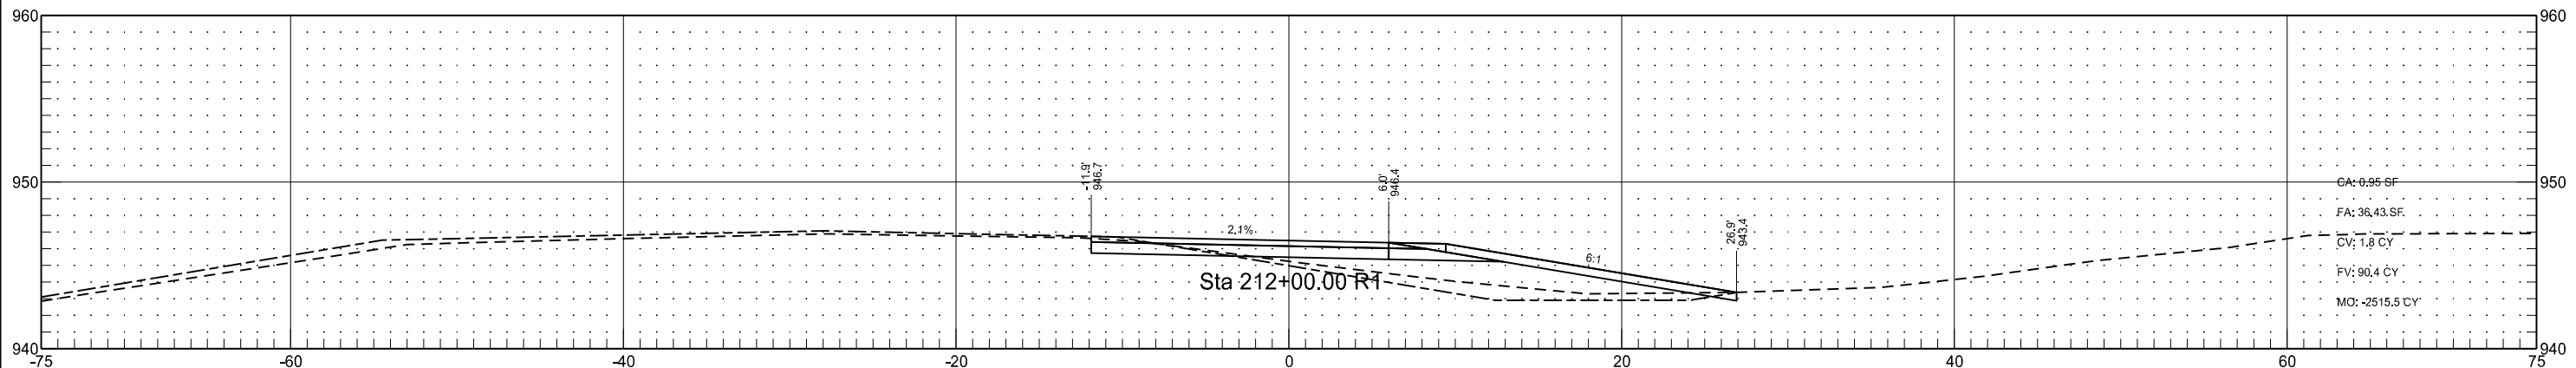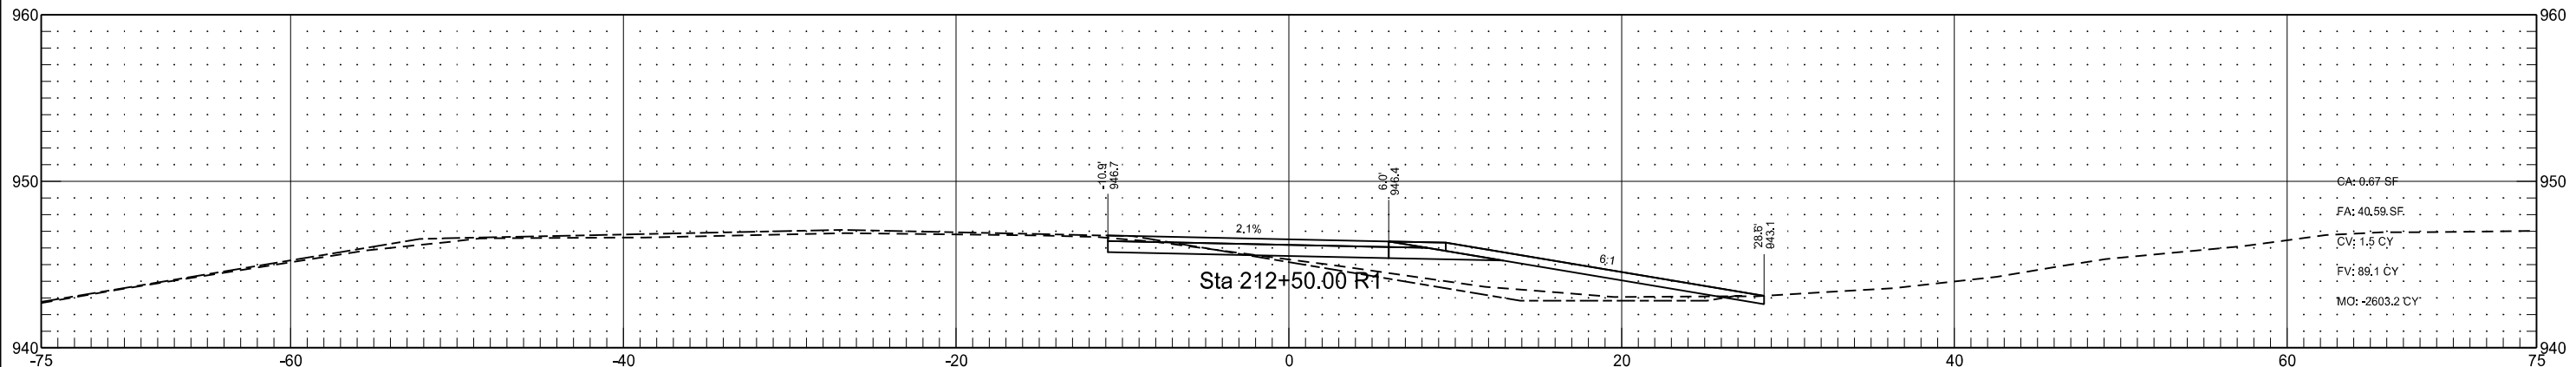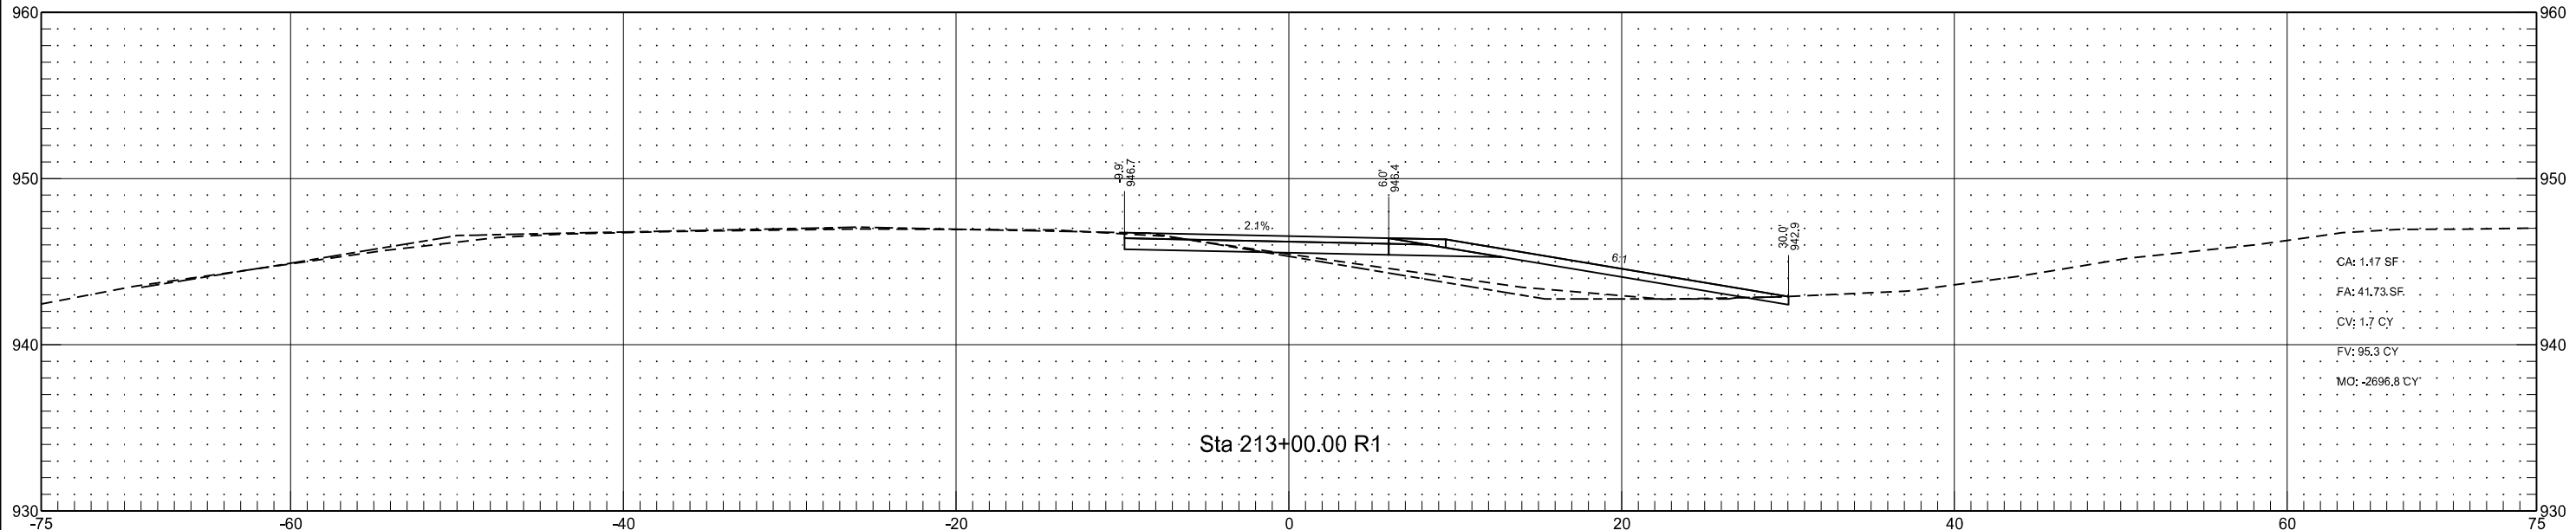



I-29 - Colfax Interchange Northeast Ramp Connection
(RC_37_N_NER)

	STATE	PROJECT NO.	SECTION NO.	SHEET NO.
	ND	IM-8-029(170)033	200	320

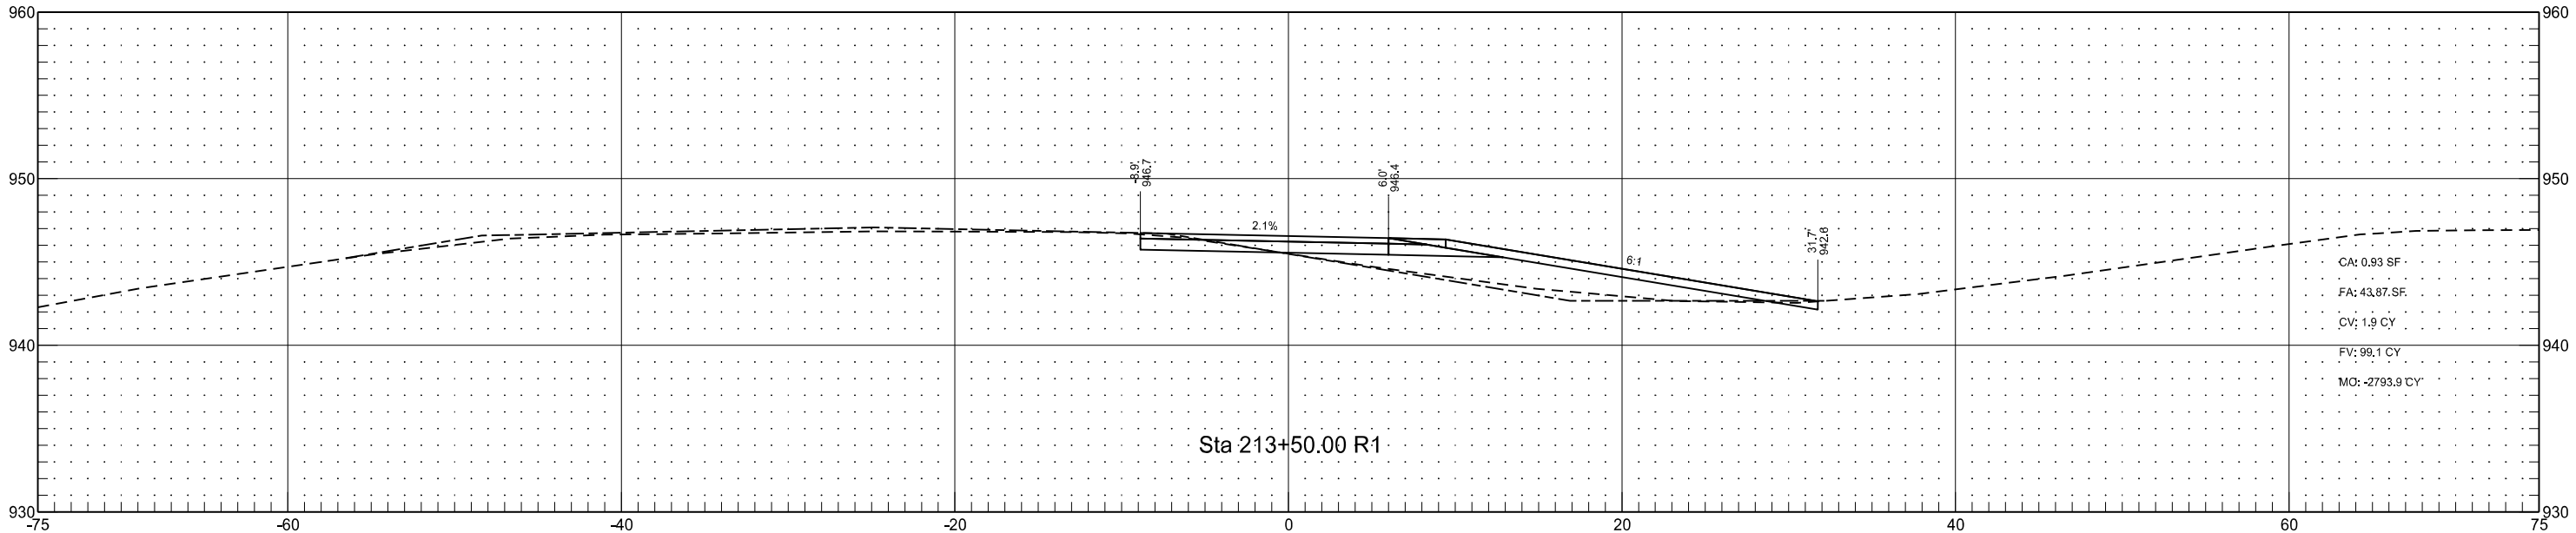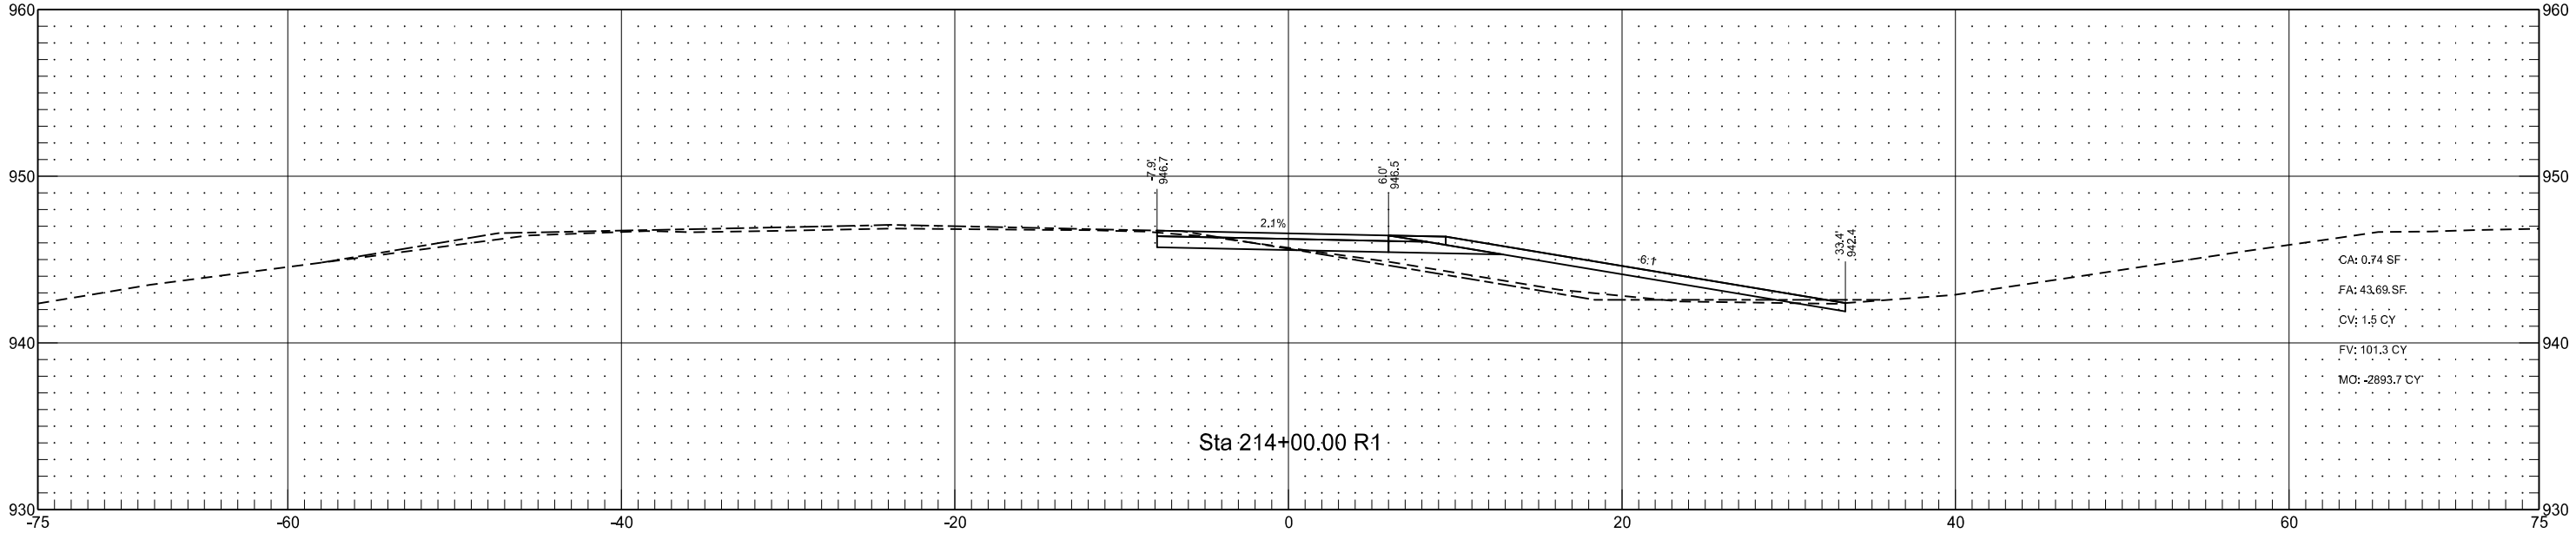



I-29 - Colfax Interchange Northeast Ramp Connection
(RC_37_N_NER)

	STATE	PROJECT NO.	SECTION NO.	SHEET NO.
	ND	IM-8-029(170)033	200	321

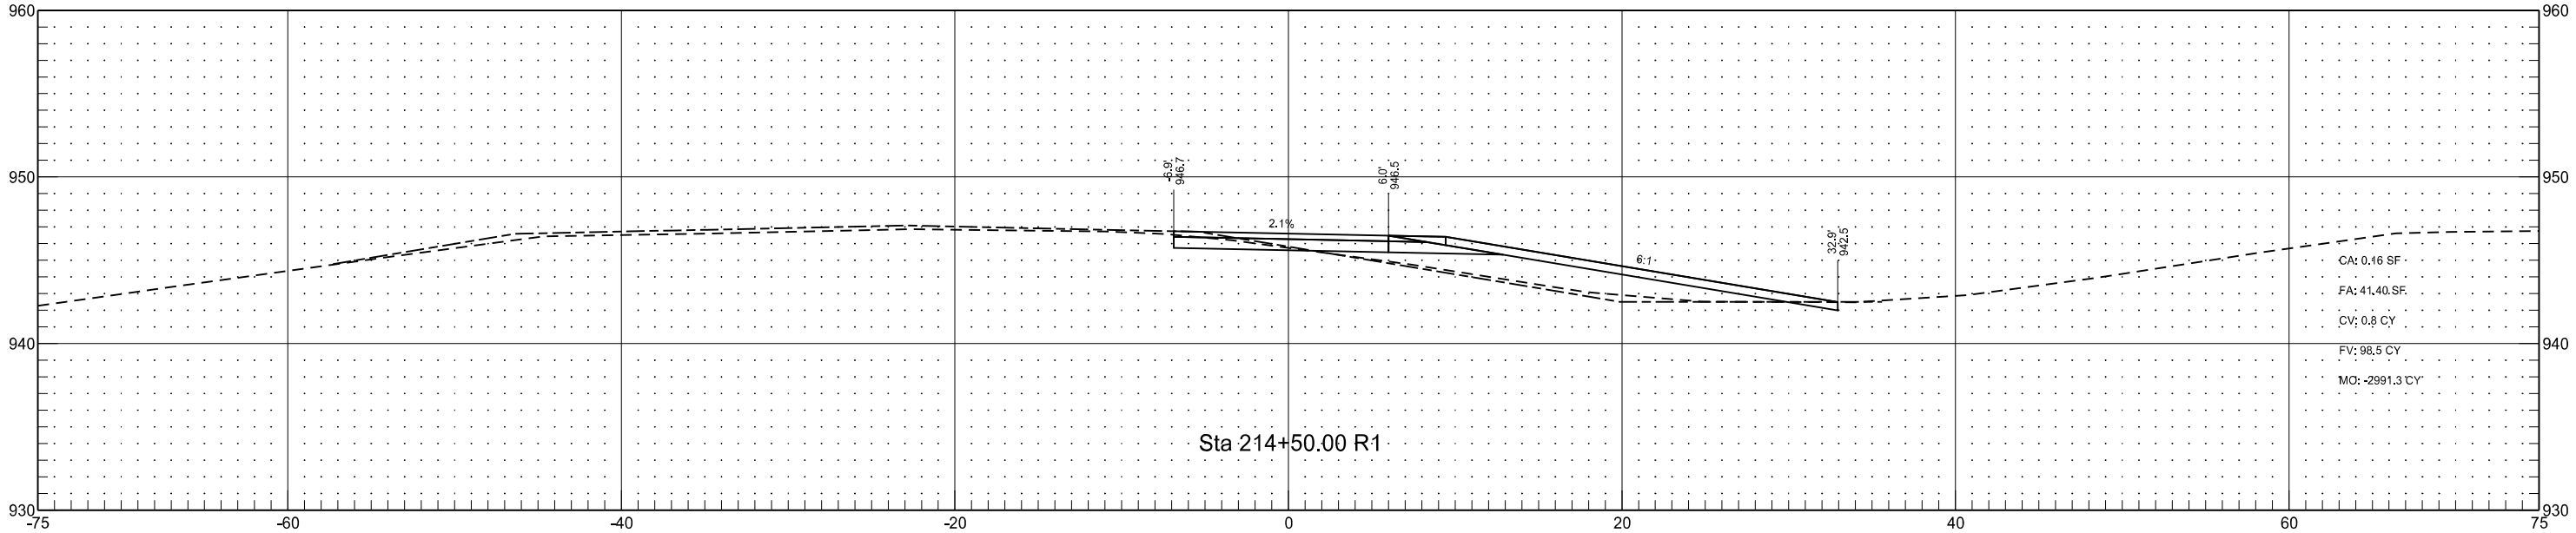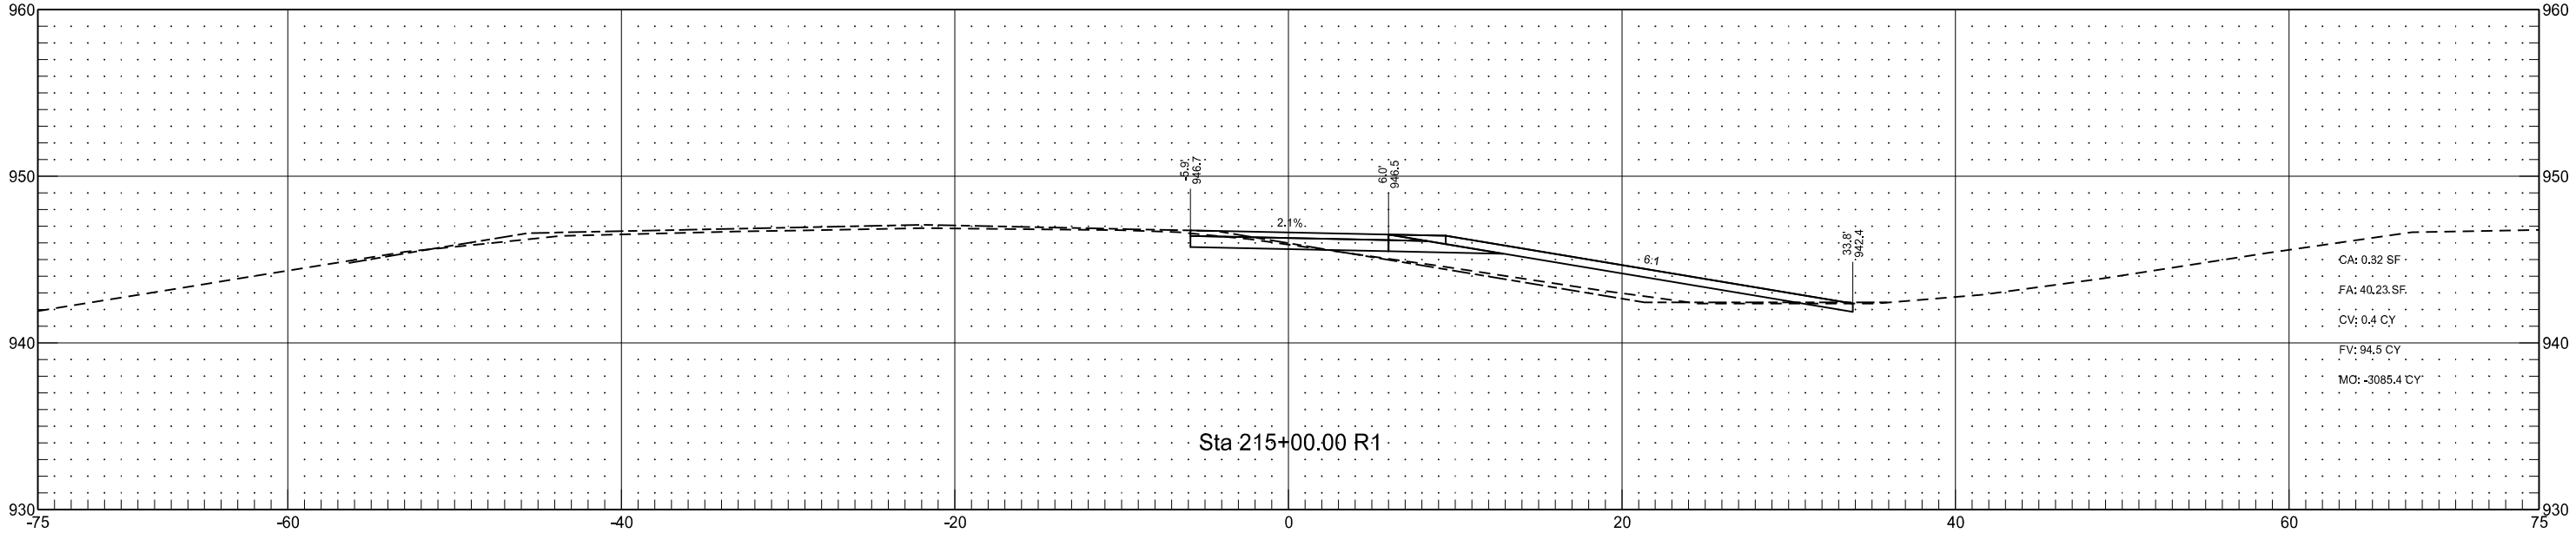



I-29 - Colfax Interchange Northeast Ramp Connection
(RC_37_N_NER)

STATE	PROJECT NO.	SECTION NO.	SHEET NO.
ND	IM-8-029(170)033	200	322

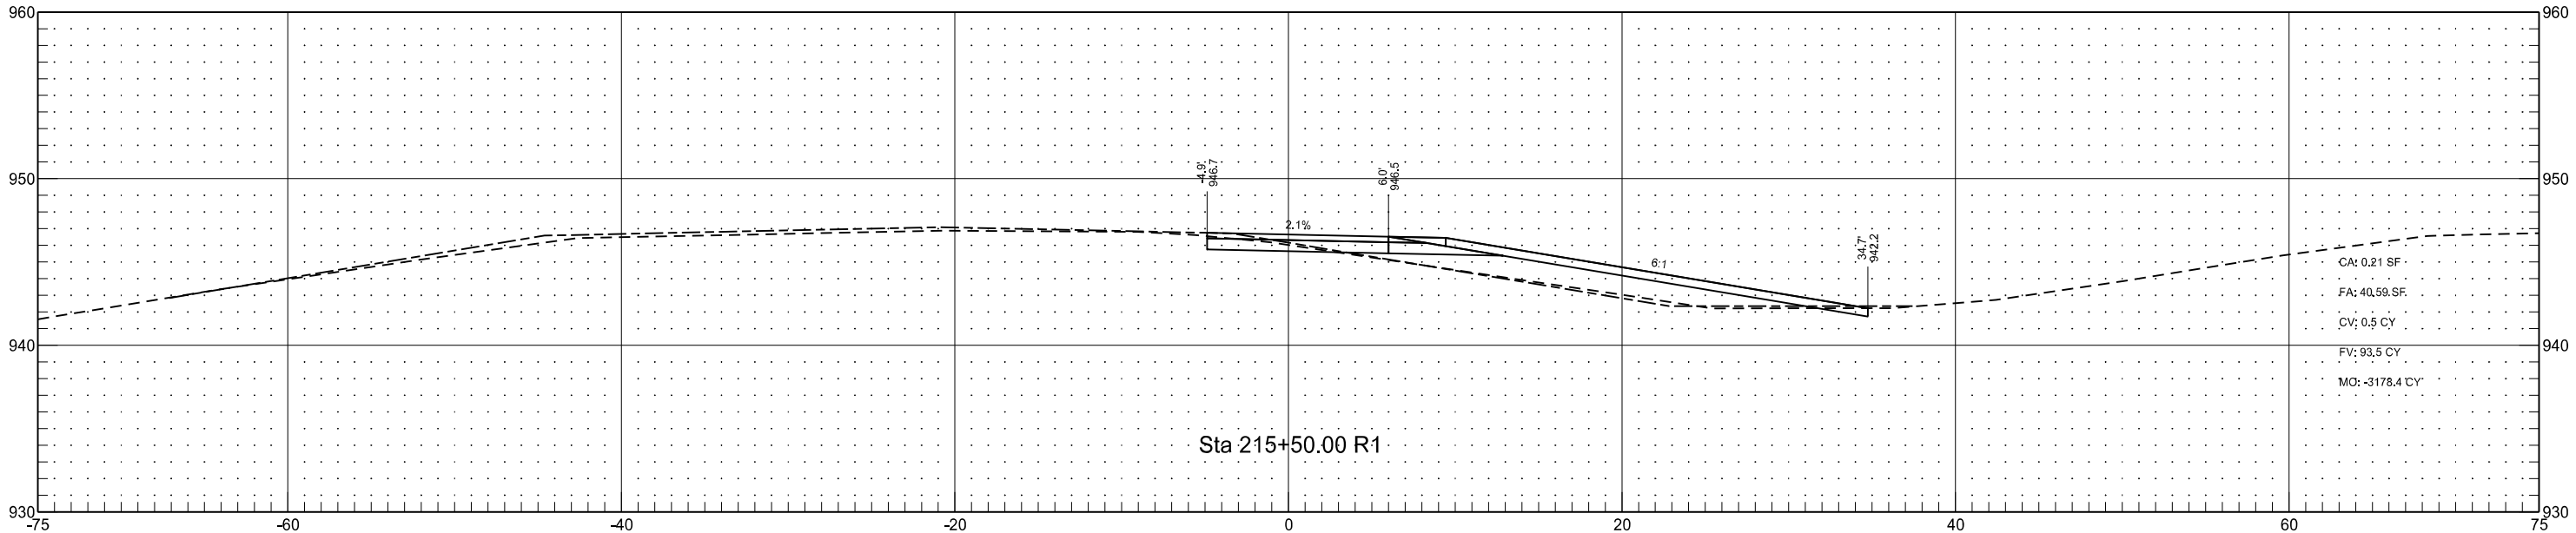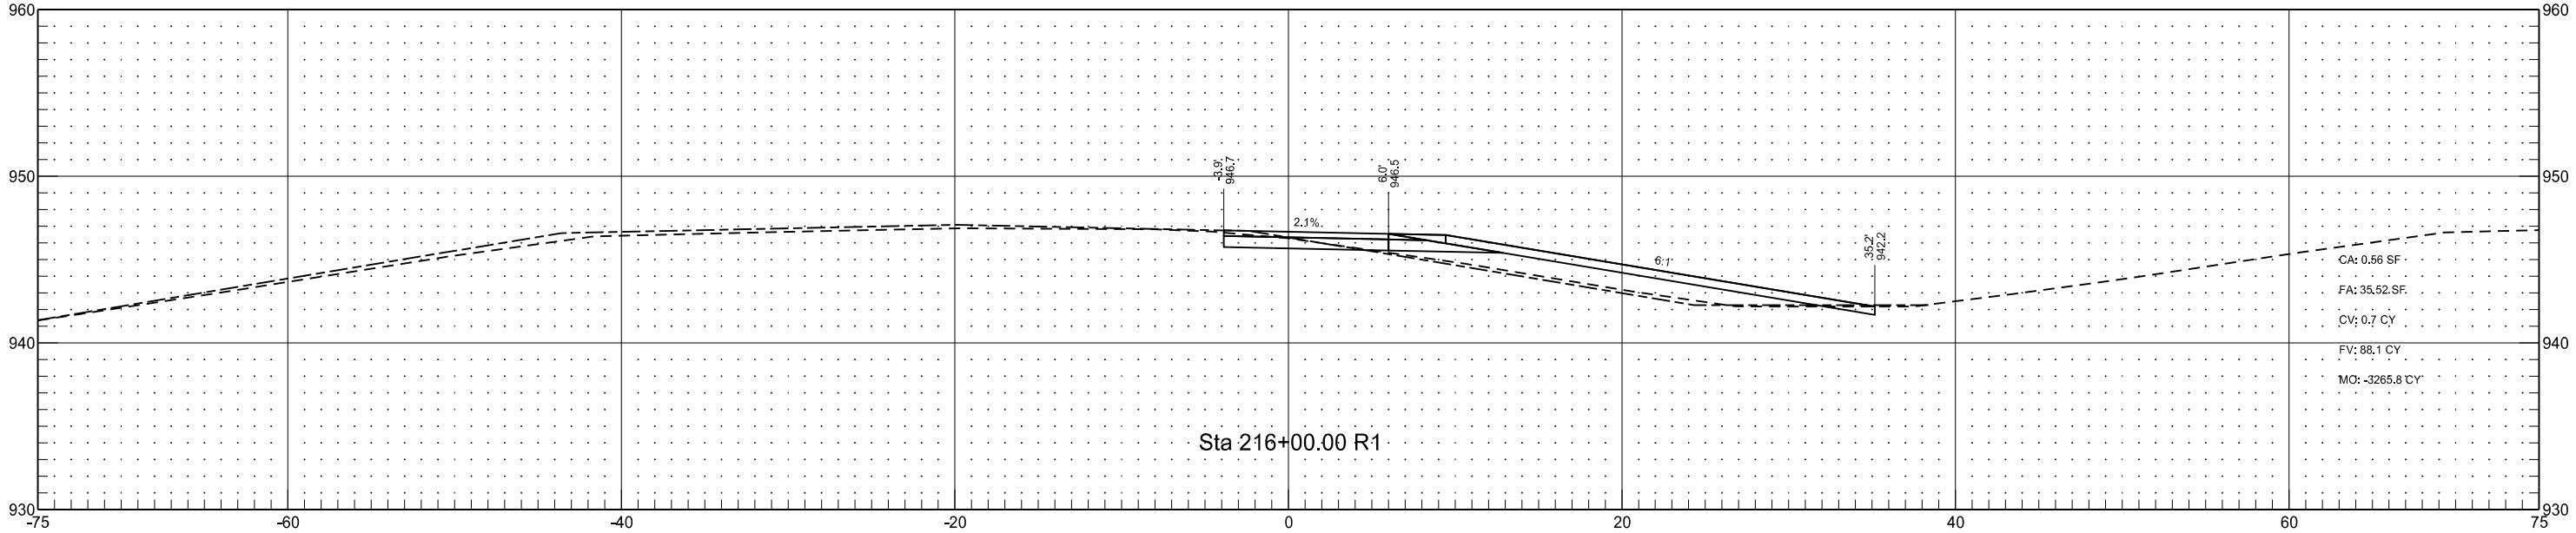



I-29 - Colfax Interchange Northeast Ramp Connection
(RC_37_N_NER)

	STATE	PROJECT NO.	SECTION NO.	SHEET NO.
	ND	IM-8-029(170)033	200	323

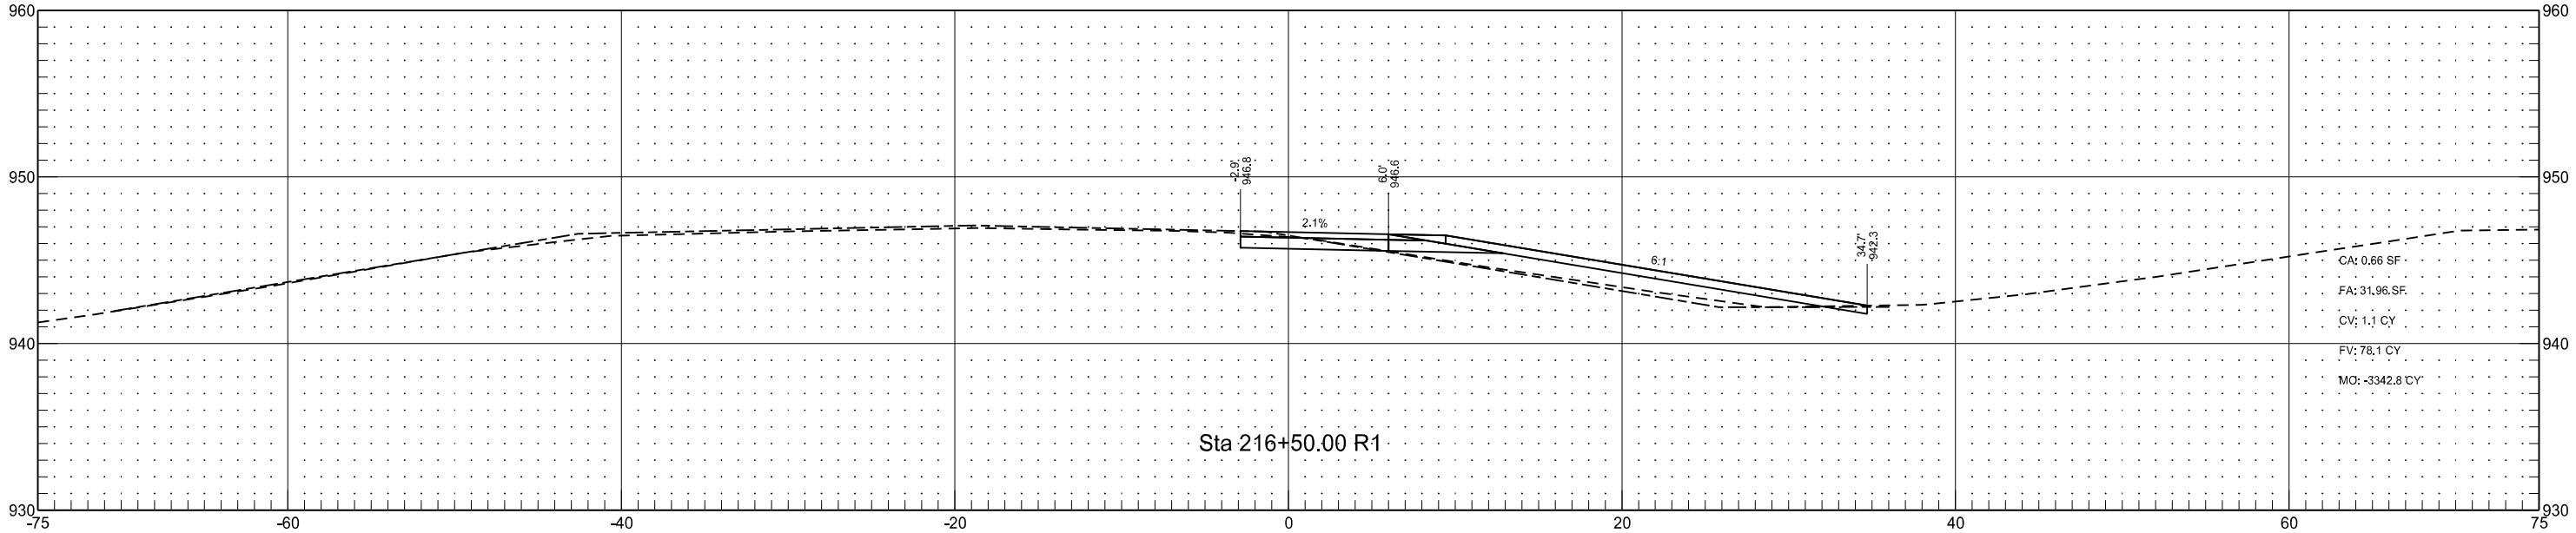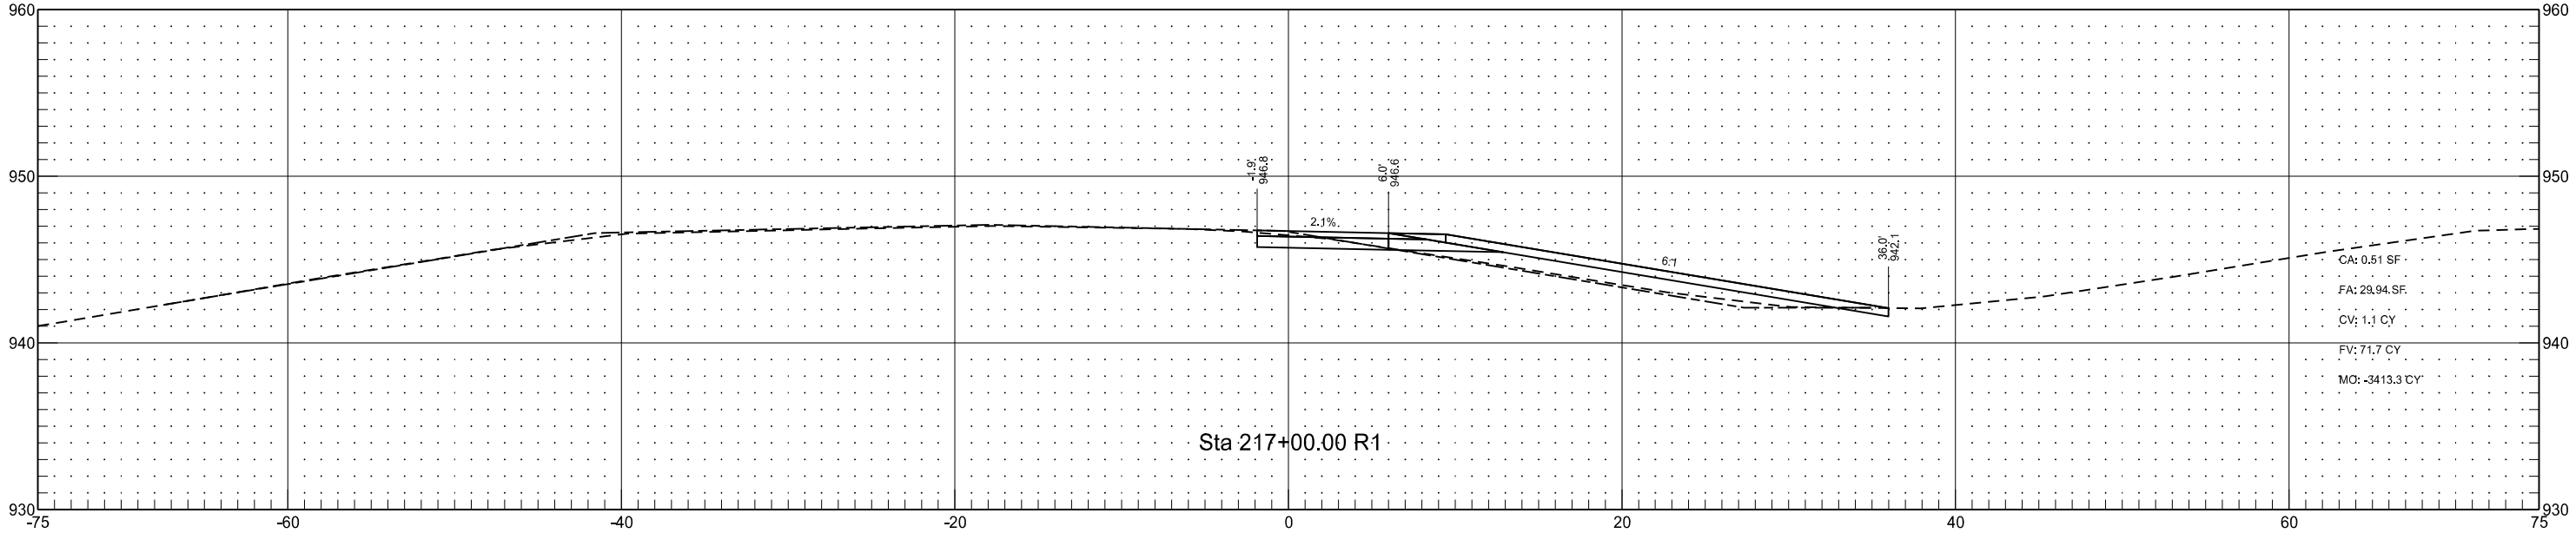



I-29 - Colfax Interchange Northeast Ramp Connection
(RC_37_N_NER)

	STATE	PROJECT NO.	SECTION NO.	SHEET NO.
	ND	IM-8-029(170)033	200	324

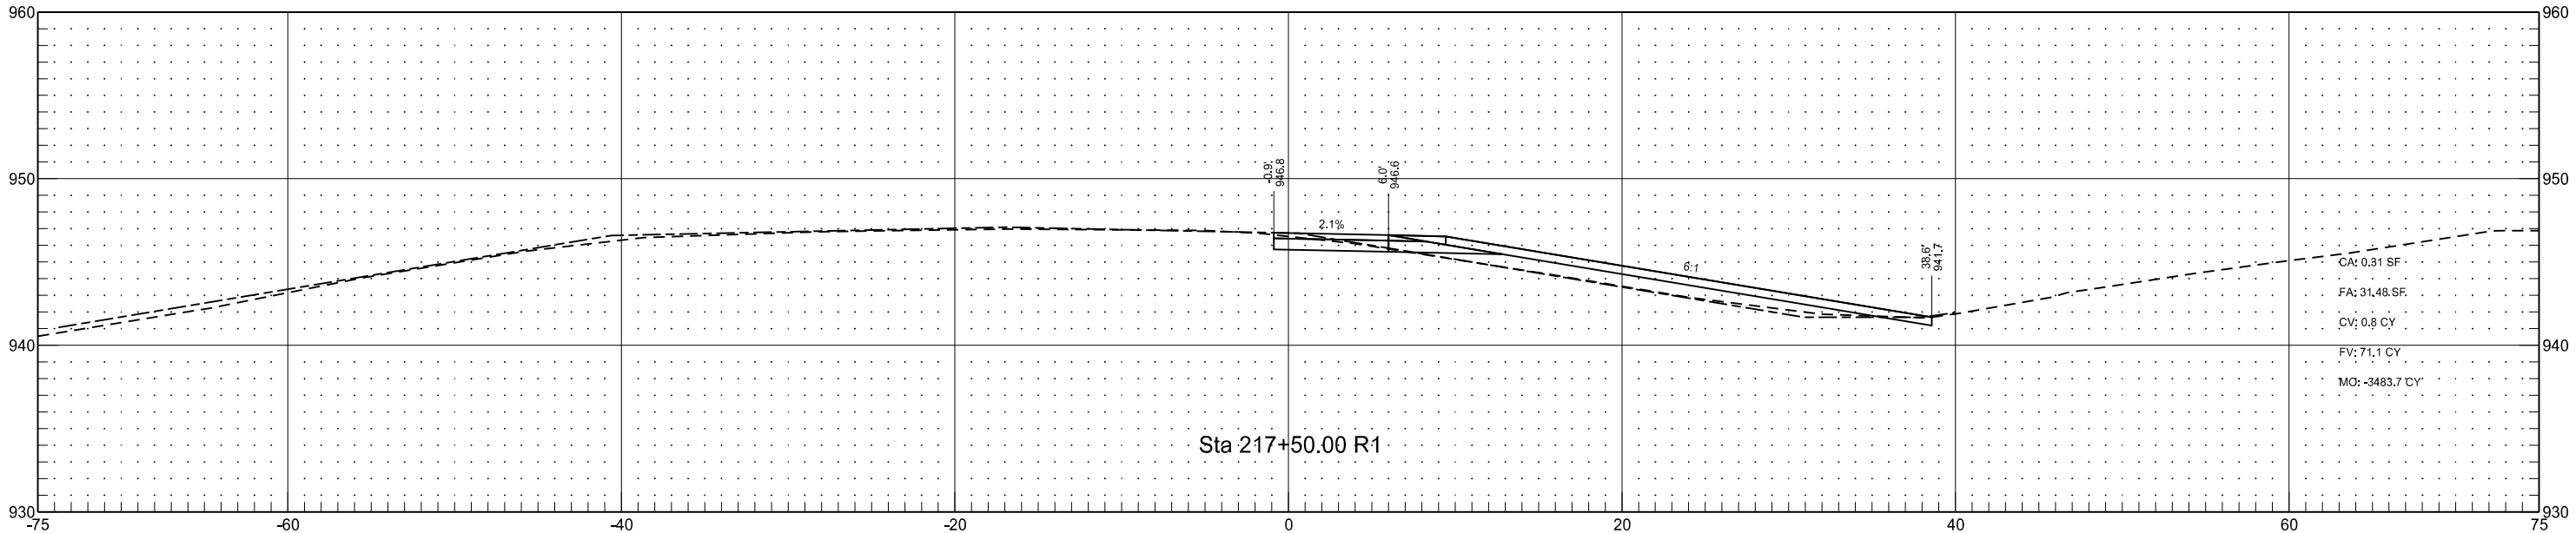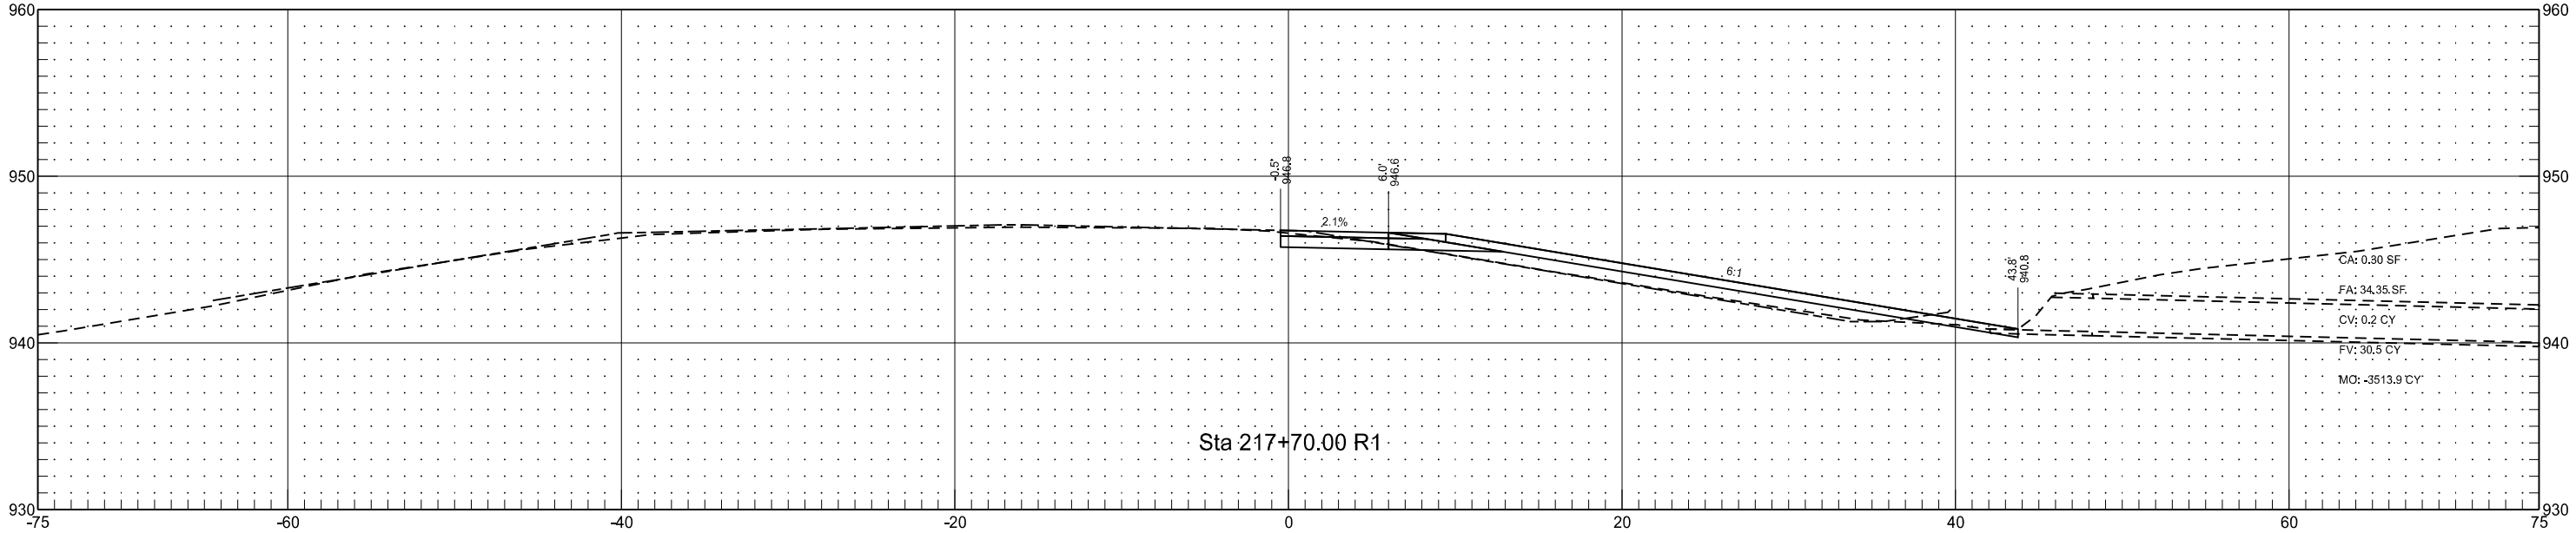



I-29 - Colfax Interchange Northeast Ramp Connection
(RC_37_N_NER)

	STATE	PROJECT NO.	SECTION NO.	SHEET NO.
	ND	IM-8-029(170)033	200	325

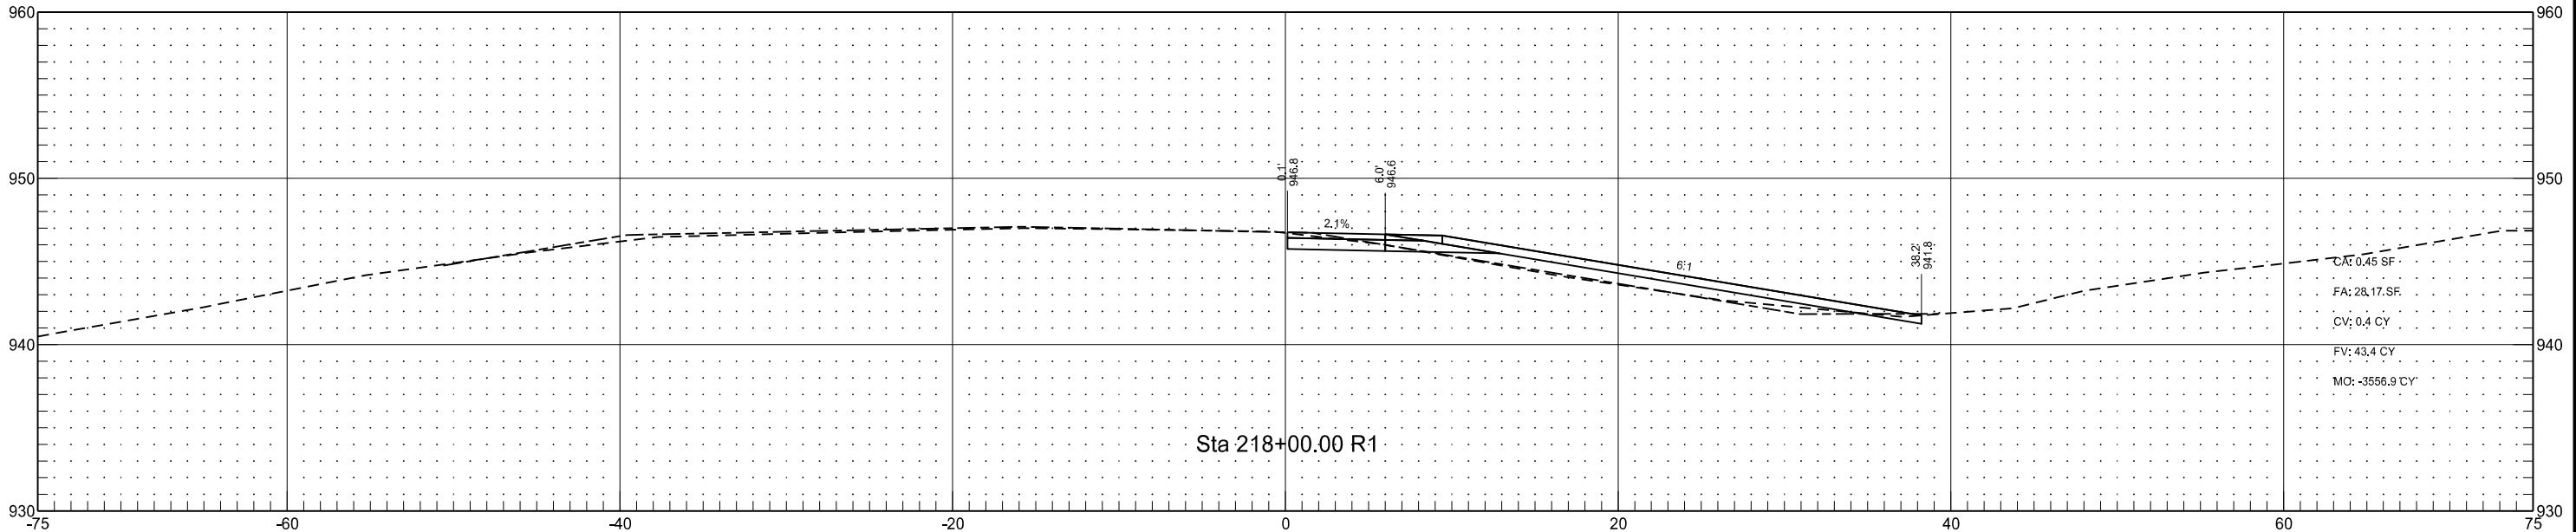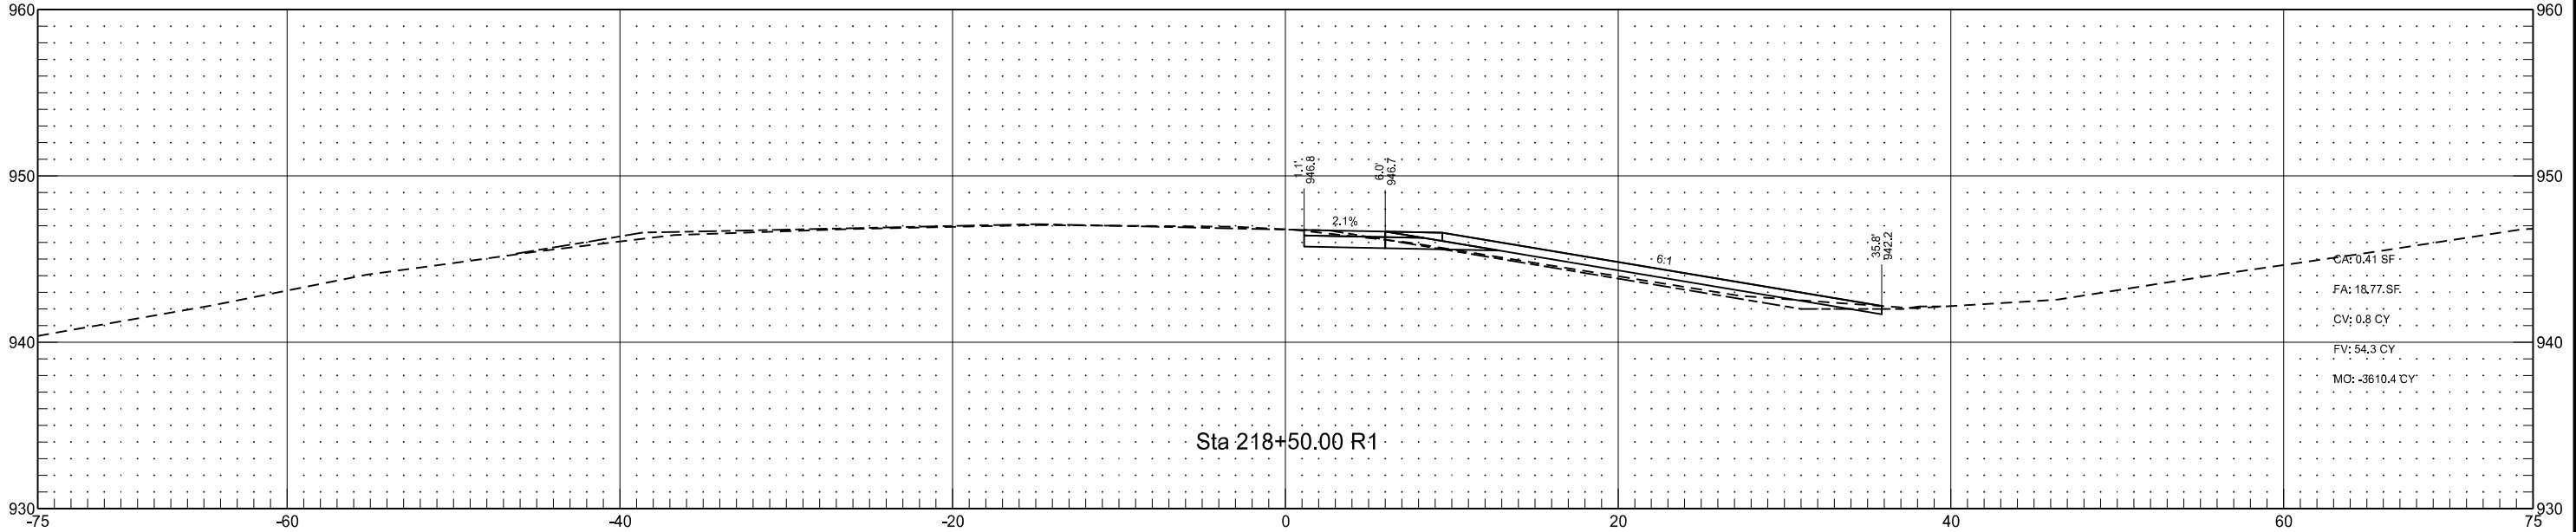



I-29 - Colfax Interchange Northeast Ramp Connection
(RC_37_N_NER)

	STATE	PROJECT NO.	SECTION NO.	SHEET NO.
	ND	IM-8-029(170)033	200	326

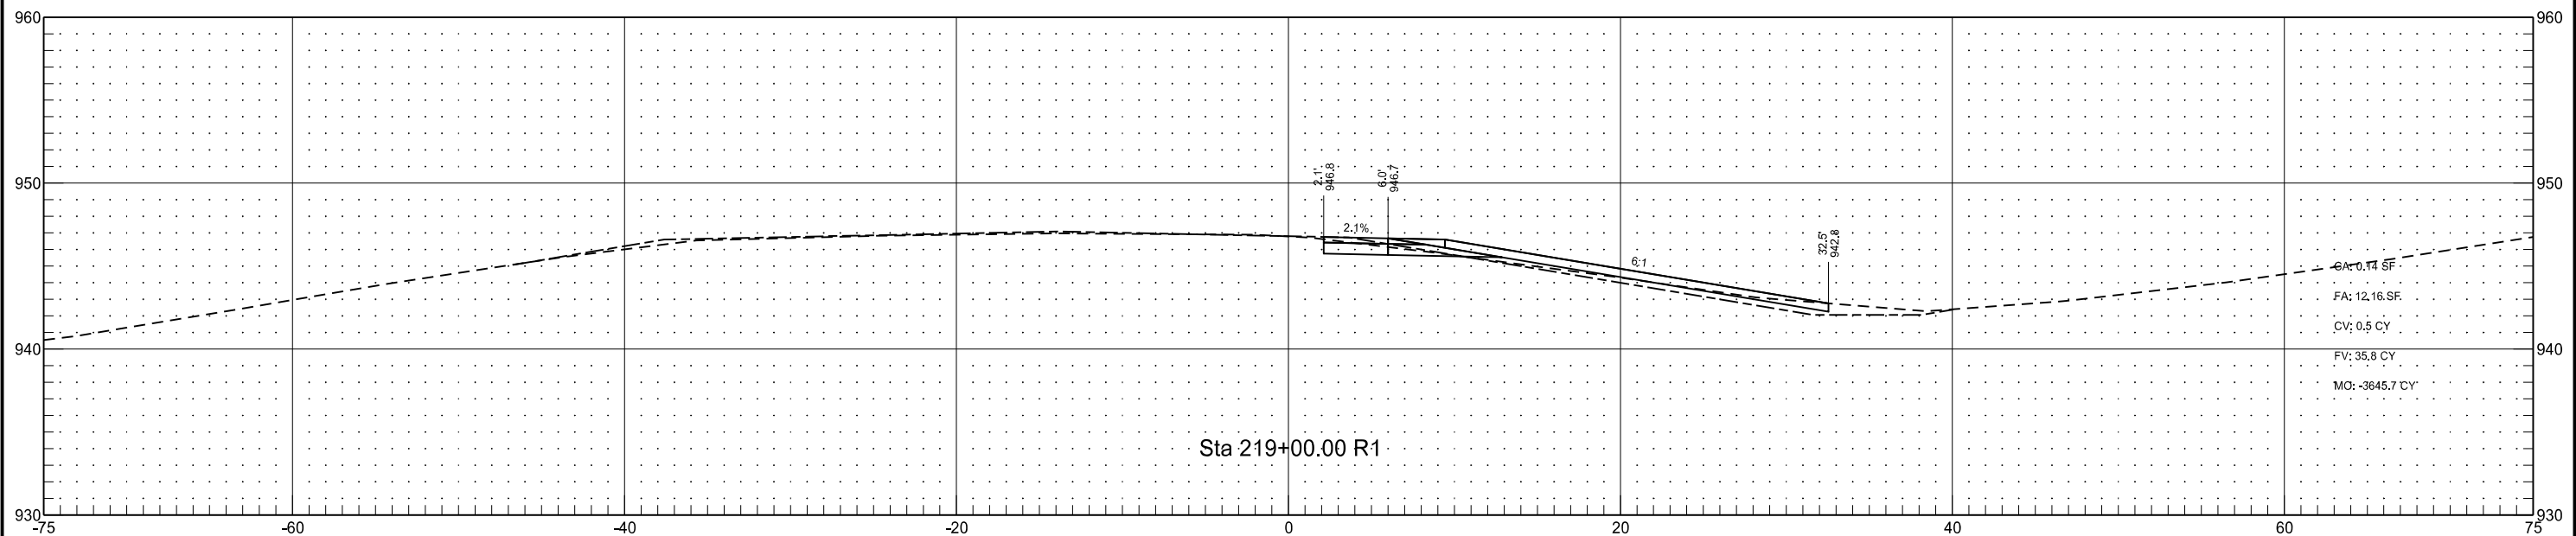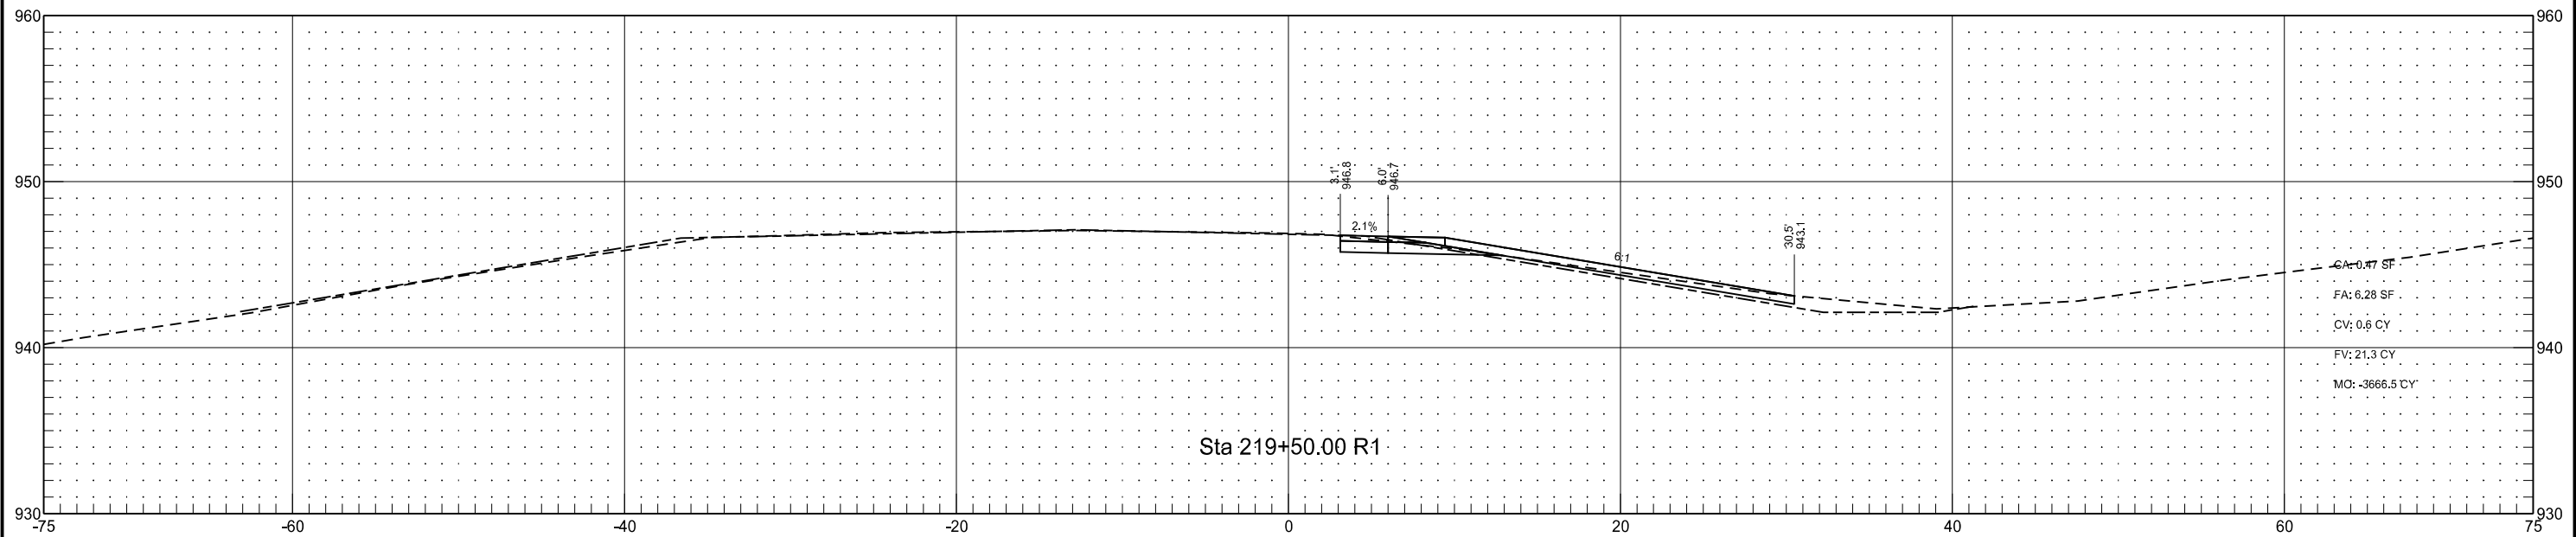



I-29 - Colfax Interchange Northeast Ramp Connection
(RC_37_N_NER)

	STATE	PROJECT NO.	SECTION NO.	SHEET NO.
	ND	IM-8-029(170)033	200	327

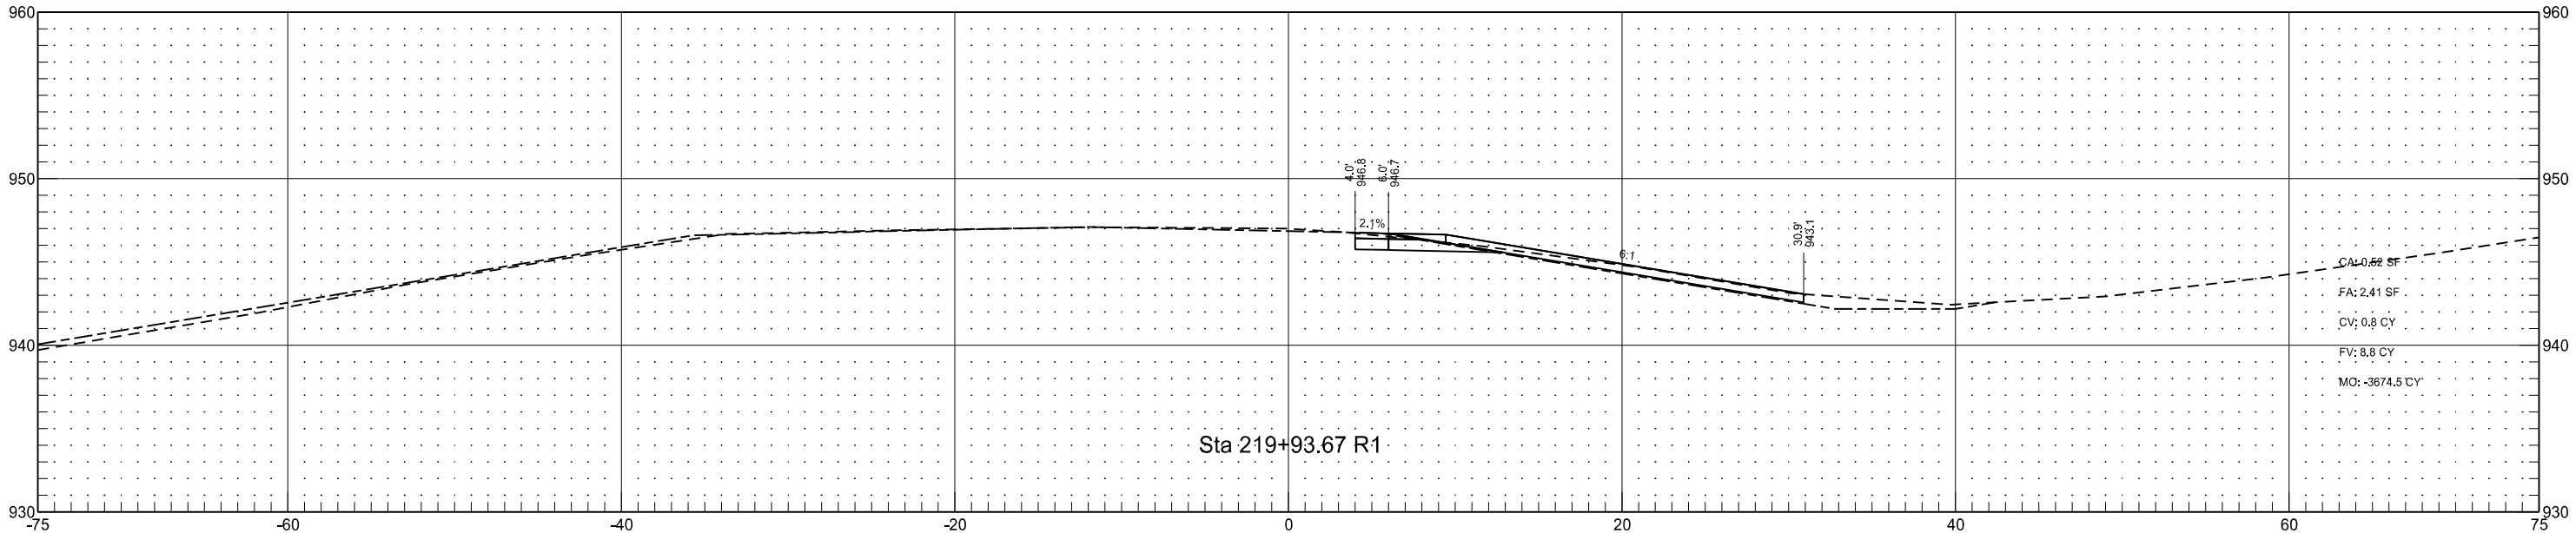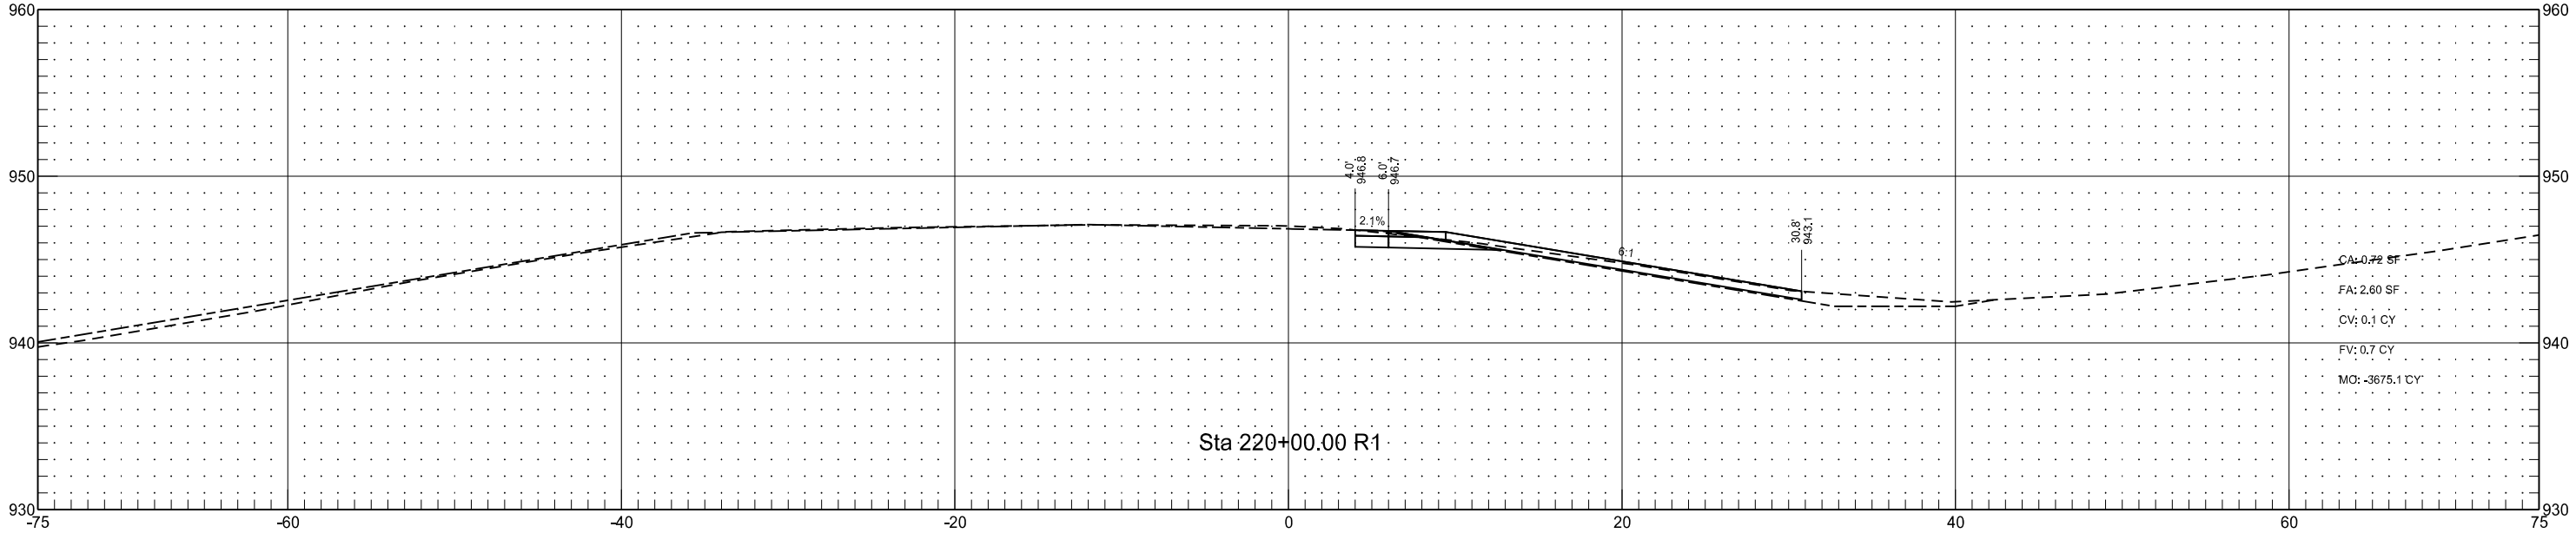




I-29 - Colfax Interchange Northeast Ramp Connection
(RC_37_N_NER)

	STATE	PROJECT NO.	SECTION NO.	SHEET NO.
	ND	IM-8-029(170)033	200	328

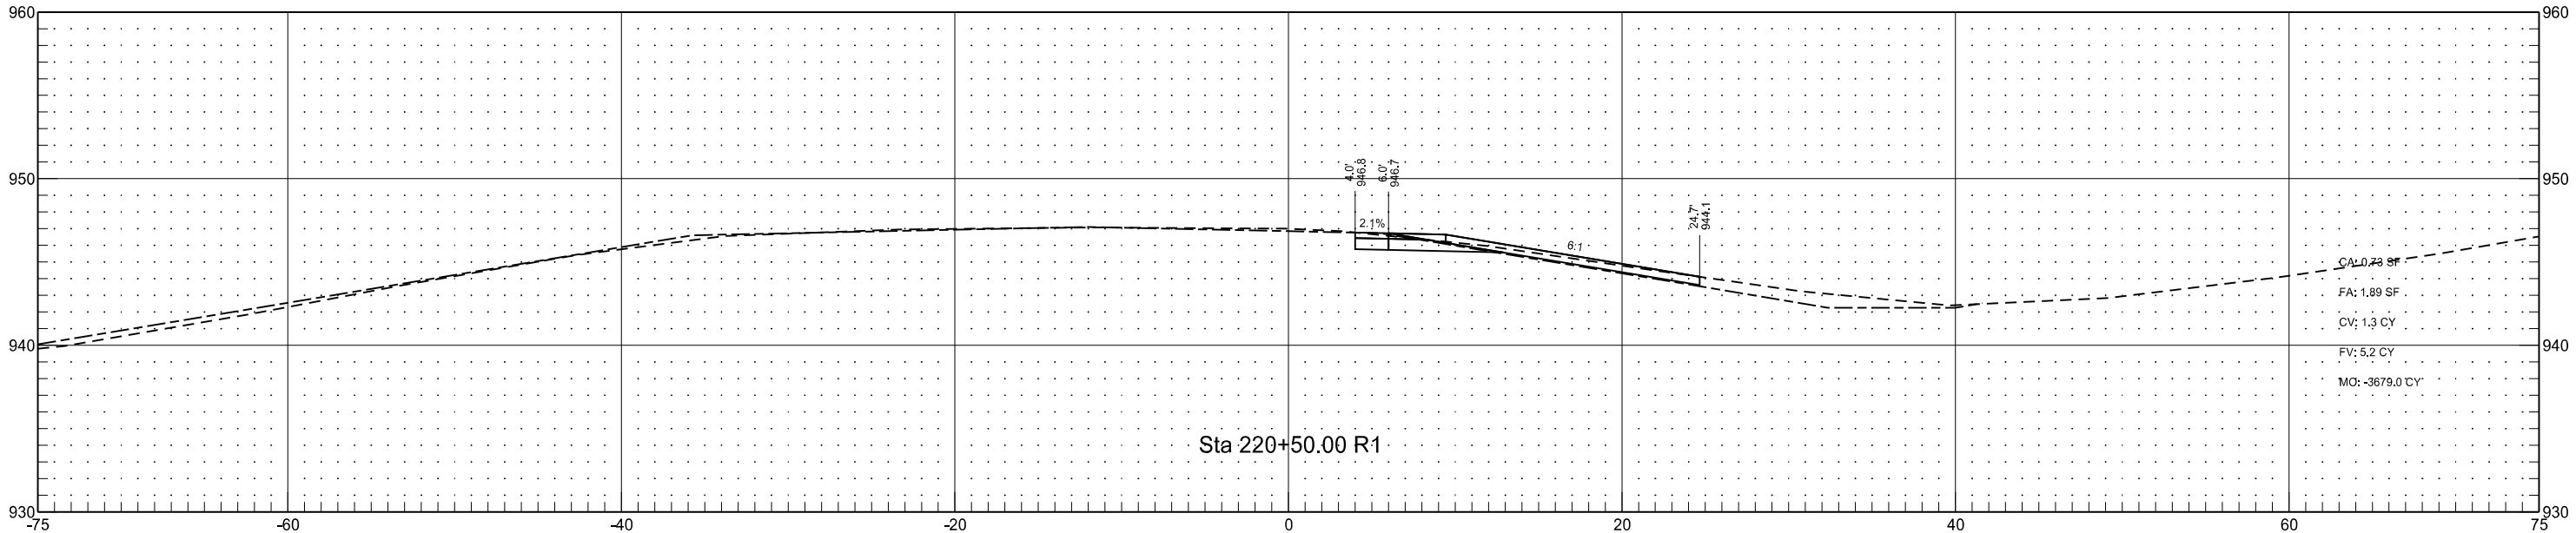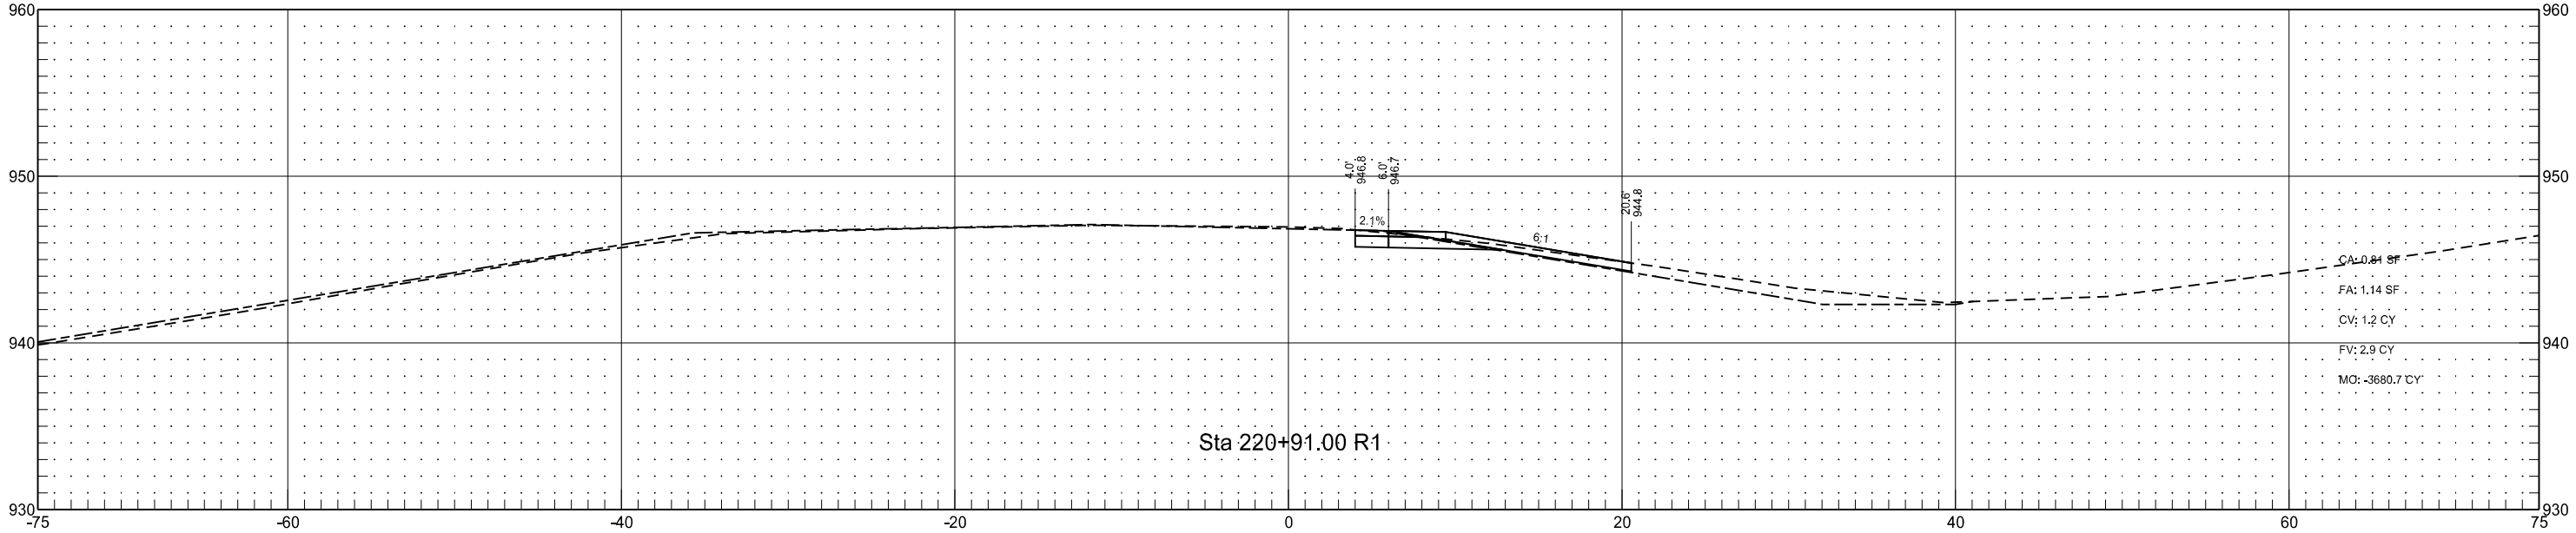




I-29 - Walcott Interchange Southeast Ramp Connection
(RC_42_N_SER)

	STATE	PROJECT NO.	SECTION NO.	SHEET NO.
	ND	IM-8-029(170)033	200	329

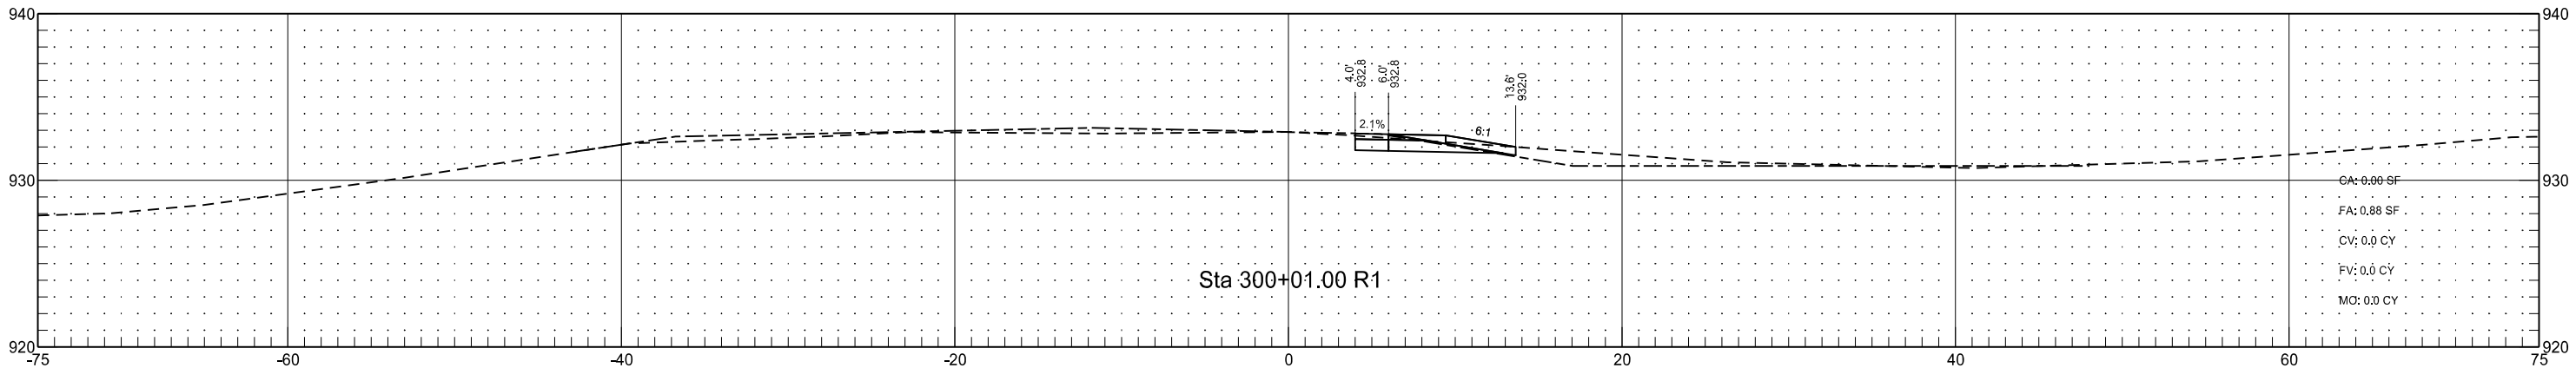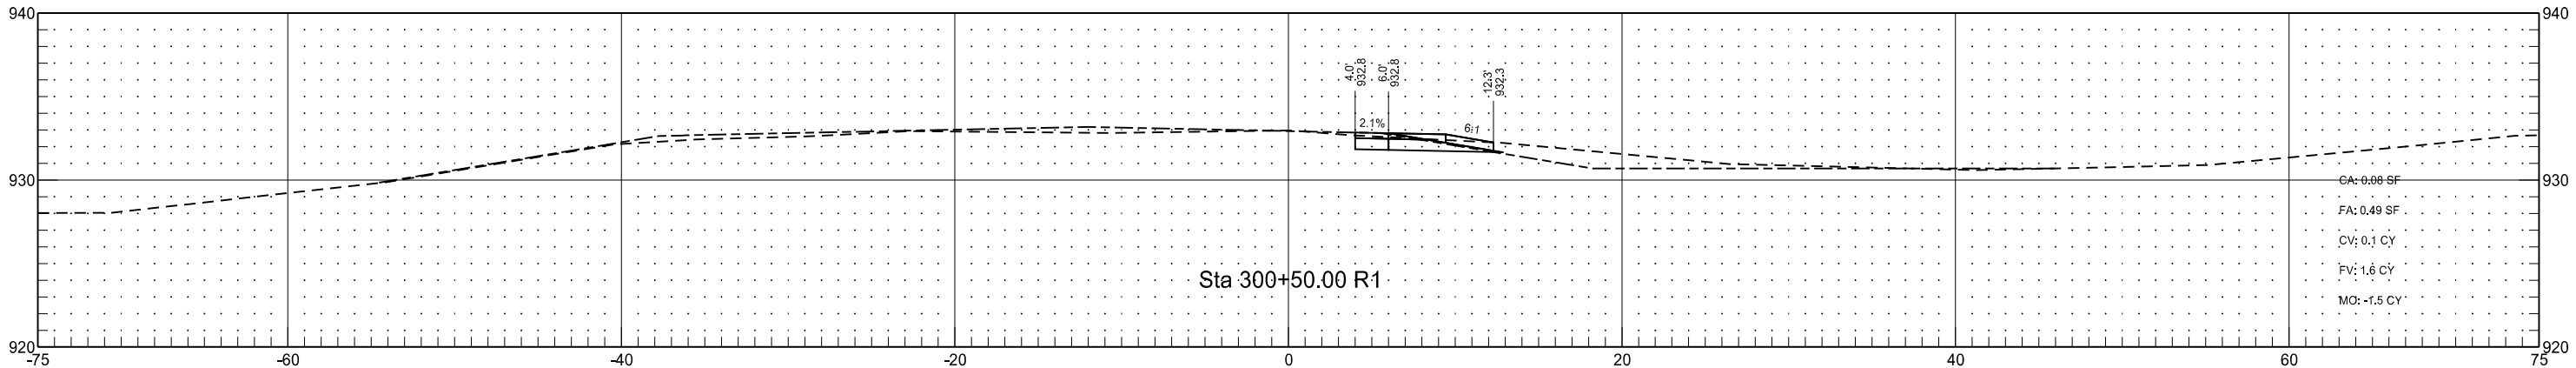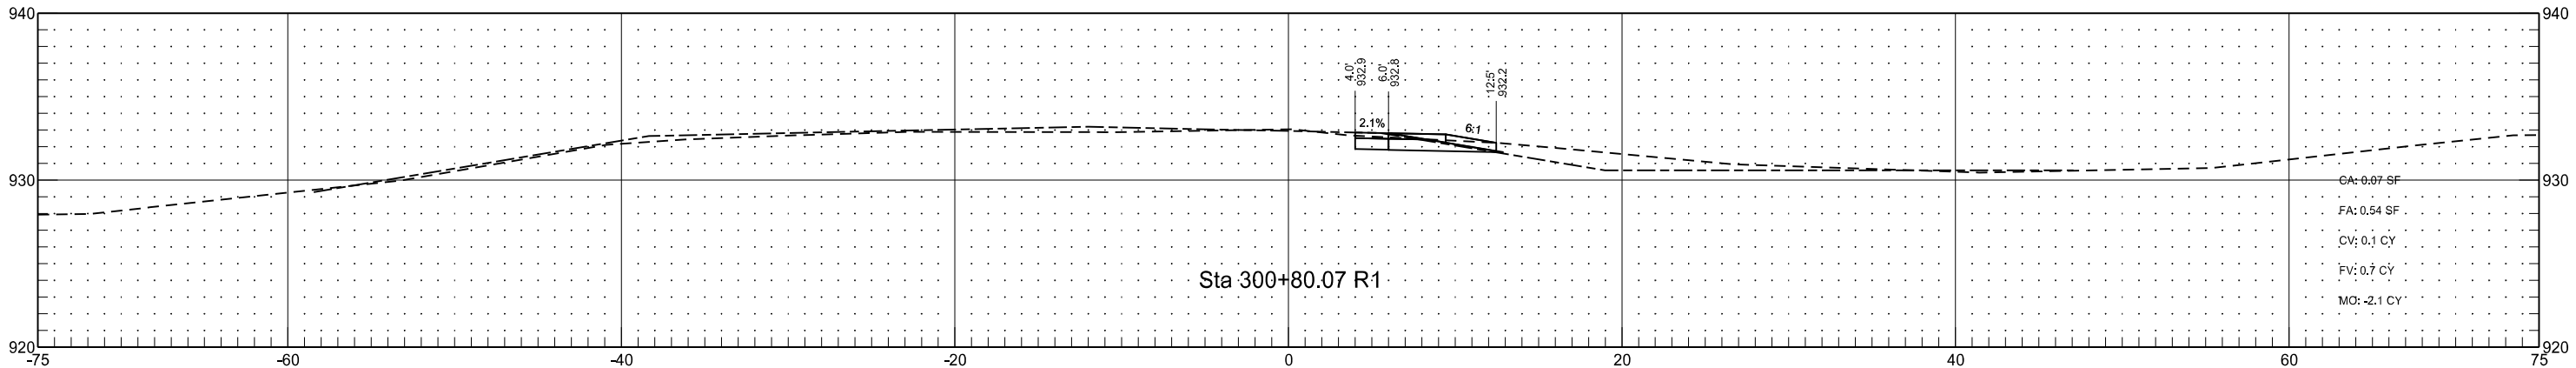




I-29 - Walcott Interchange Southeast Ramp Connection
(RC_42_N_SER)

	STATE	PROJECT NO.	SECTION NO.	SHEET NO.
	ND	IM-8-029(170)033	200	330

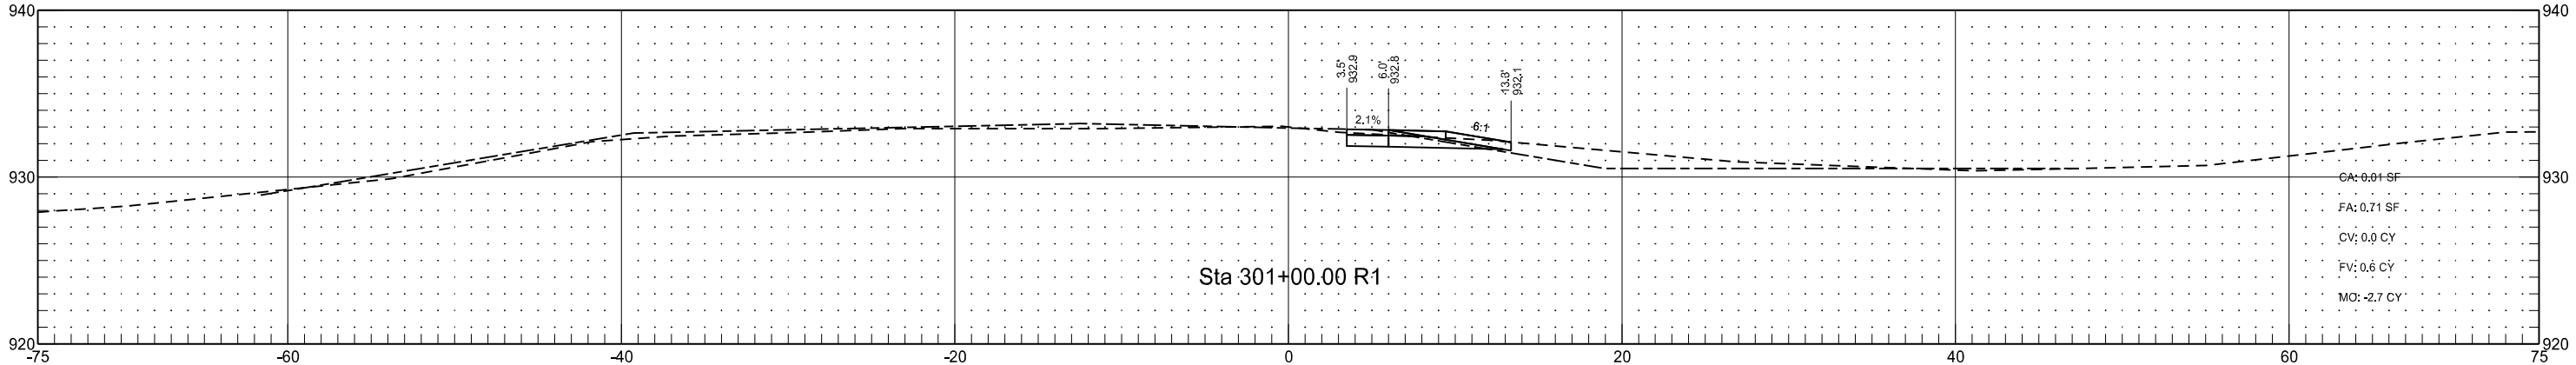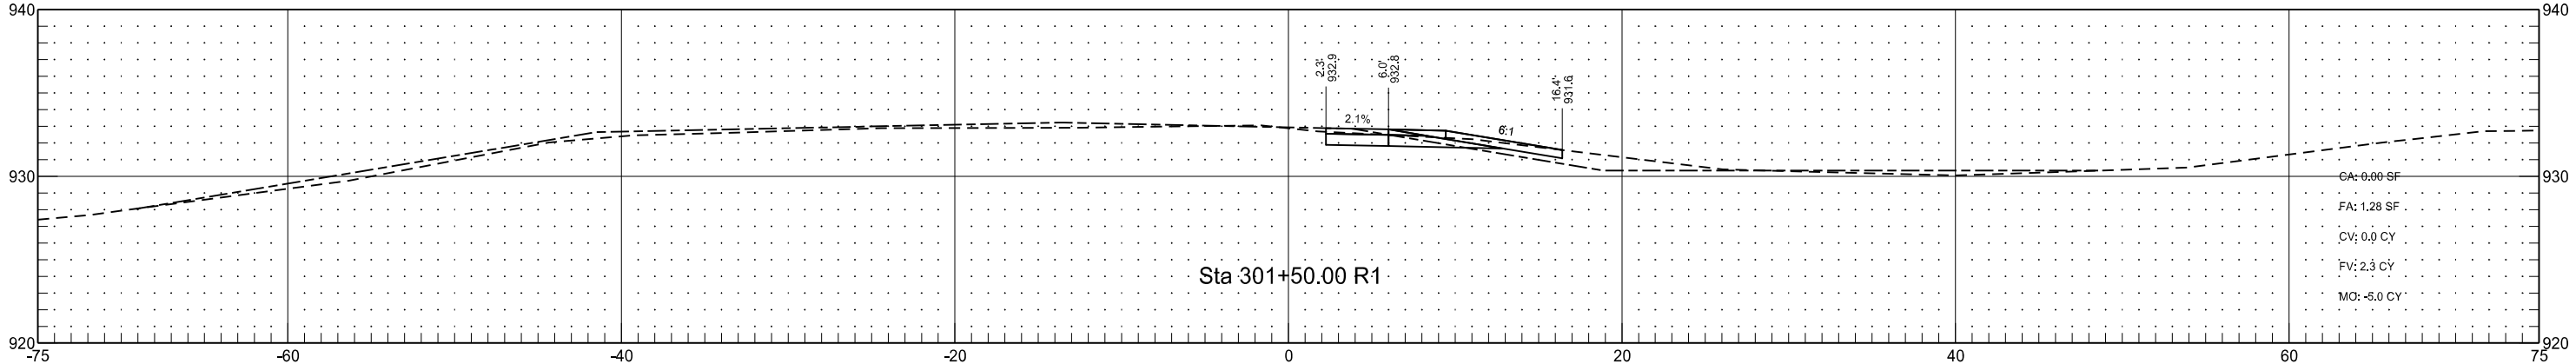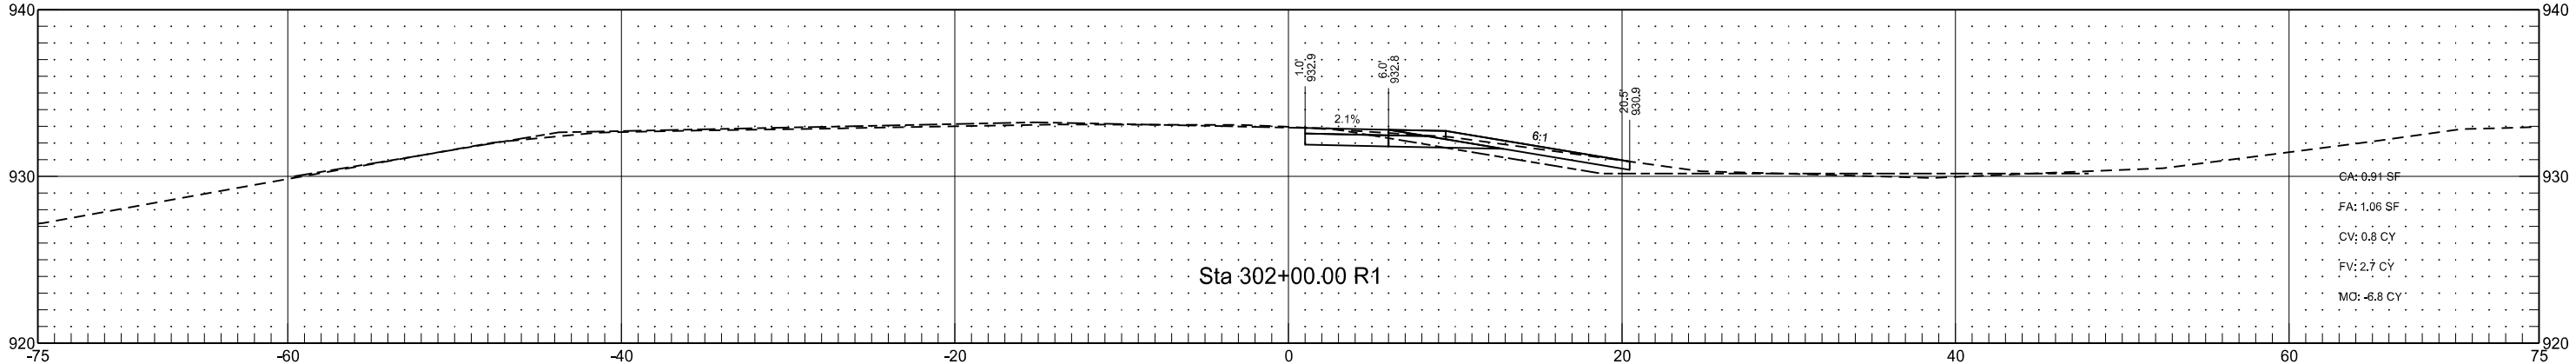




I-29 - Walcott Interchange Southeast Ramp Connection
(RC_42_N_SER)

	STATE	PROJECT NO.	SECTION NO.	SHEET NO.
	ND	IM-8-029(170)033	200	331

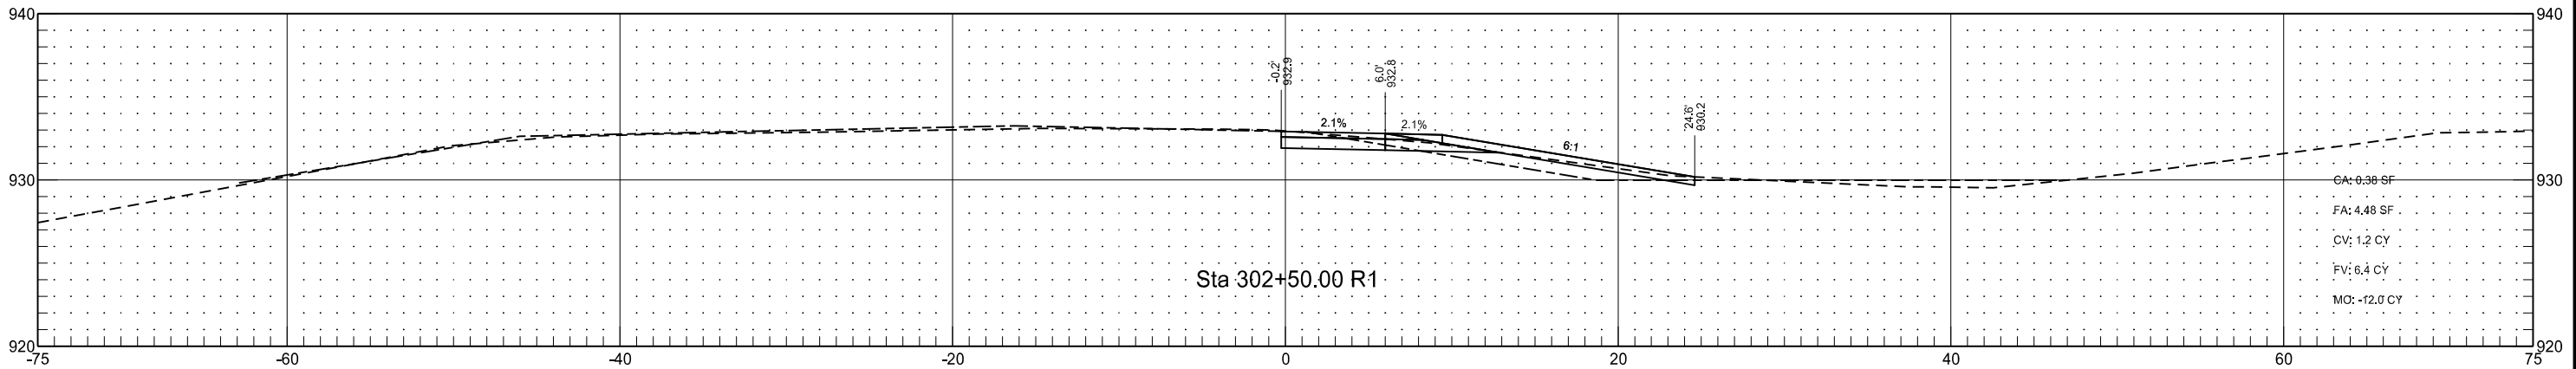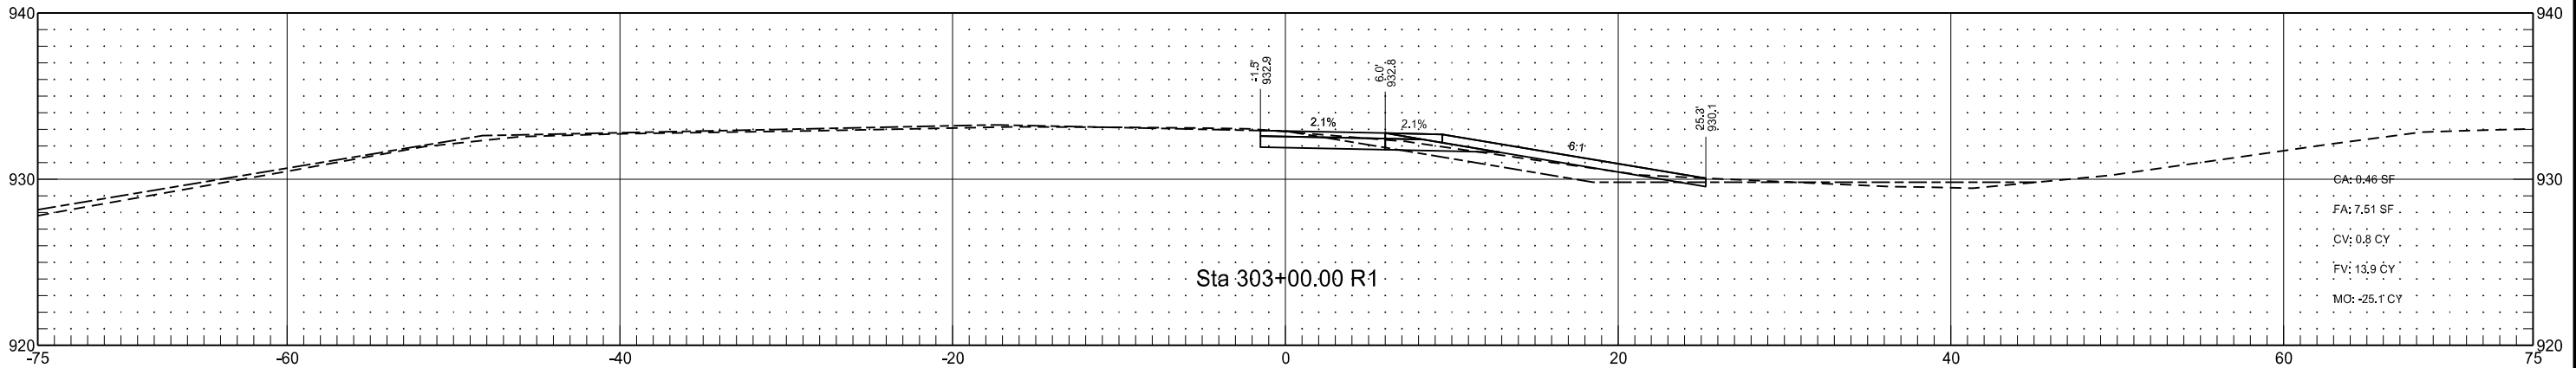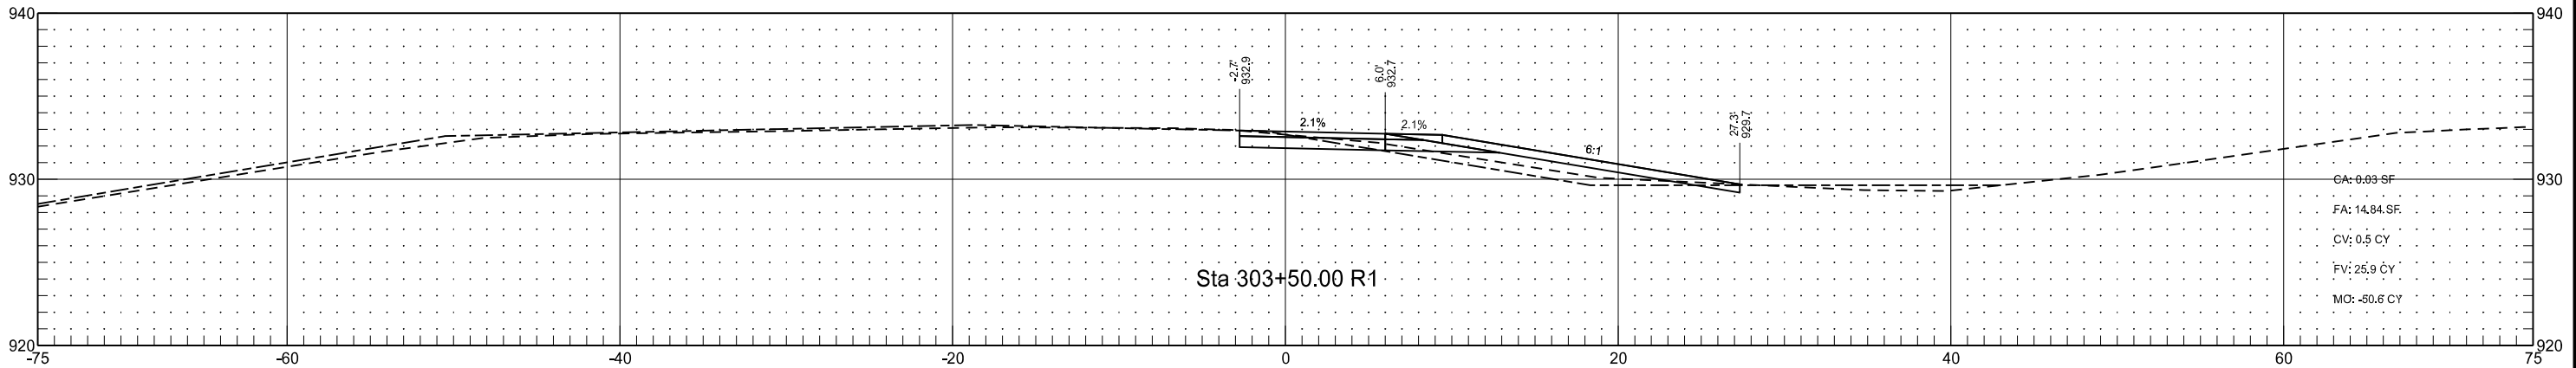

I-29 - Walcott Interchange Southeast Ramp Connection
(RC_42_N_SER)

	STATE	PROJECT NO.	SECTION NO.	SHEET NO.
	ND	IM-8-029(170)033	200	332

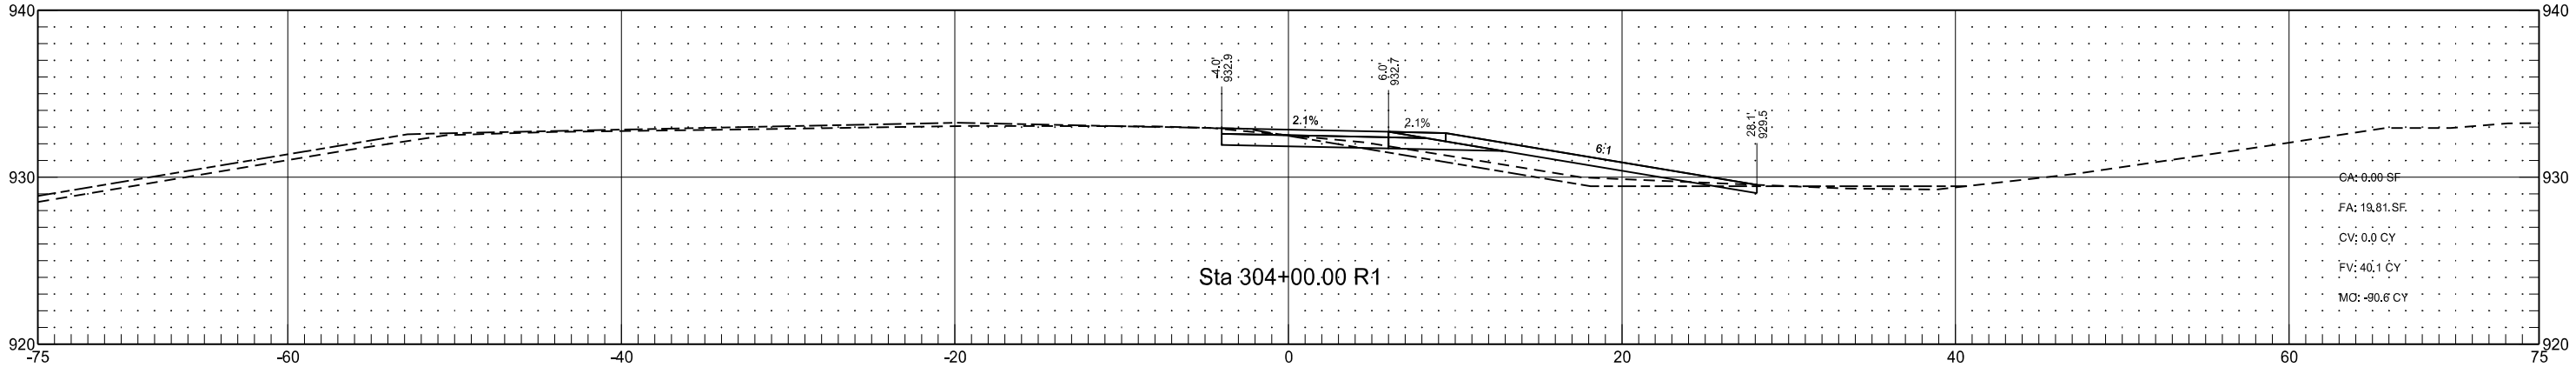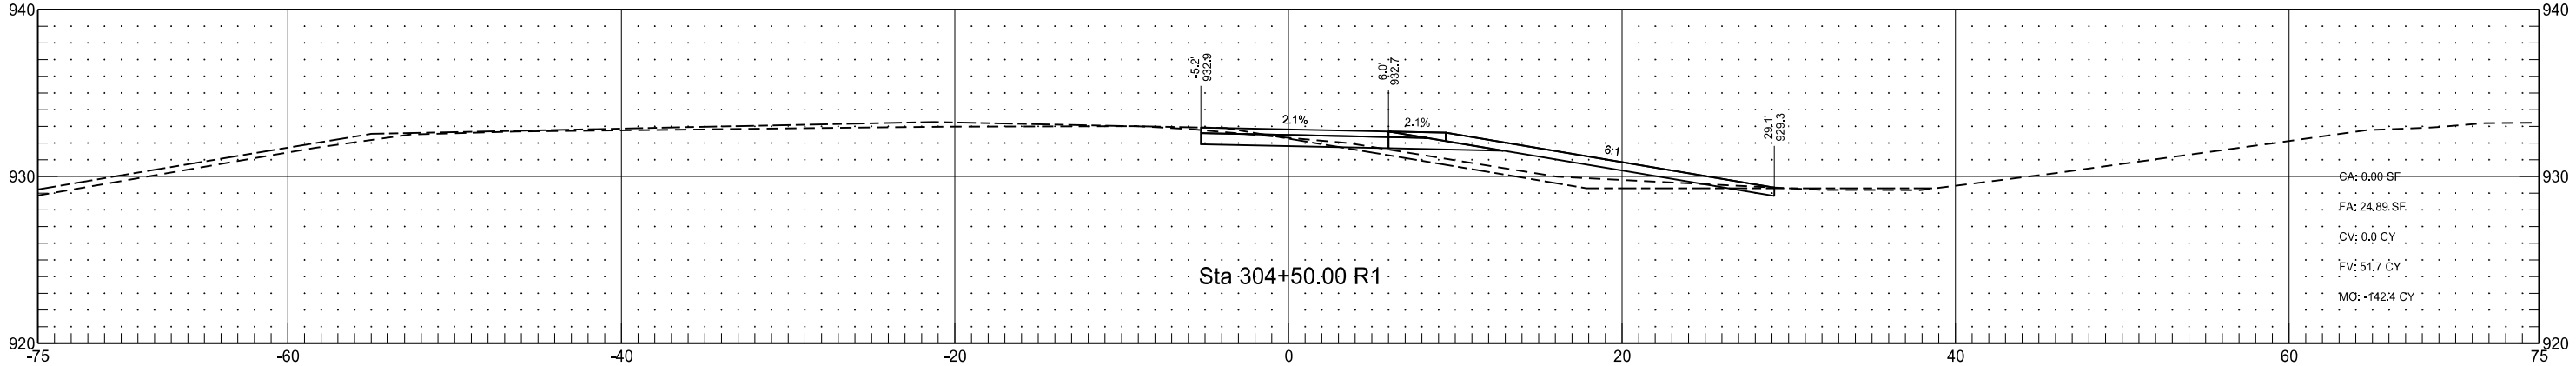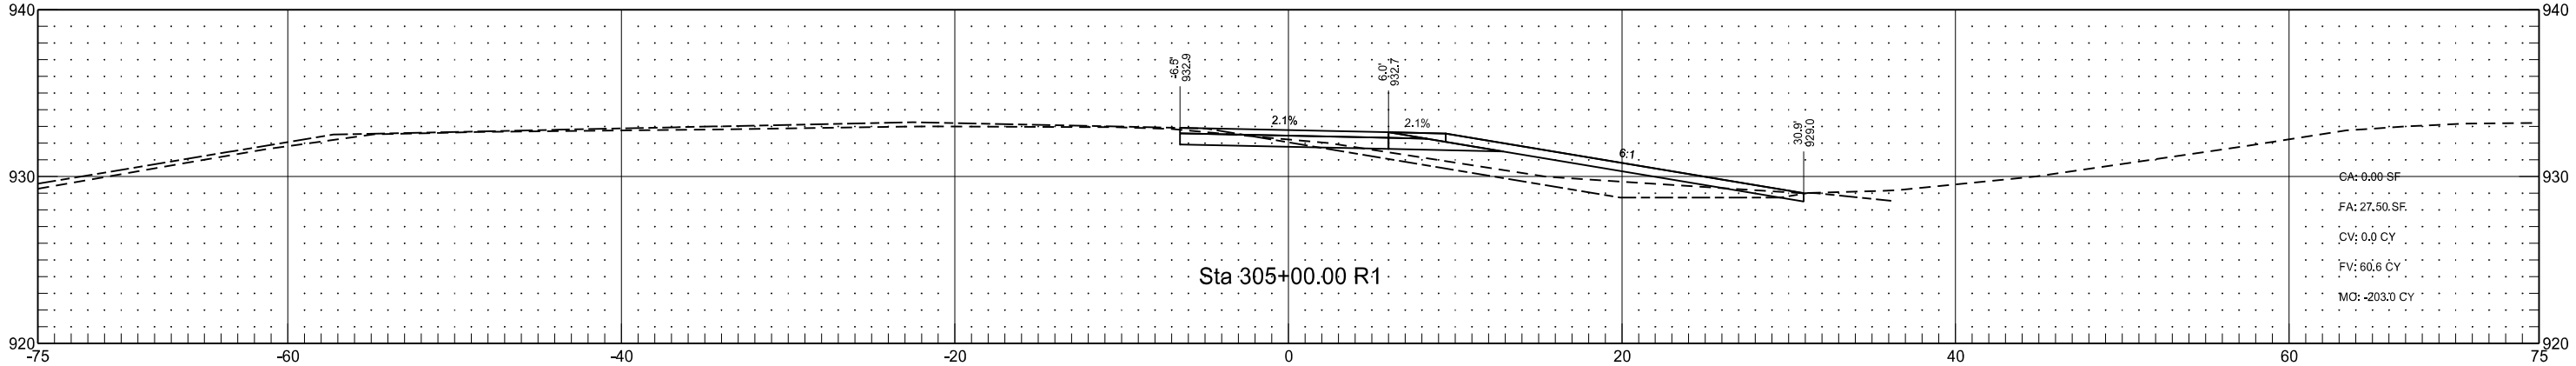

I-29 - Walcott Interchange Southeast Ramp Connection
(RC_42_N_SER)

STATE

PROJECT NO.

SECTION
NO.




SHEET
NO.

ND

IM-8-029(170)033




200

333

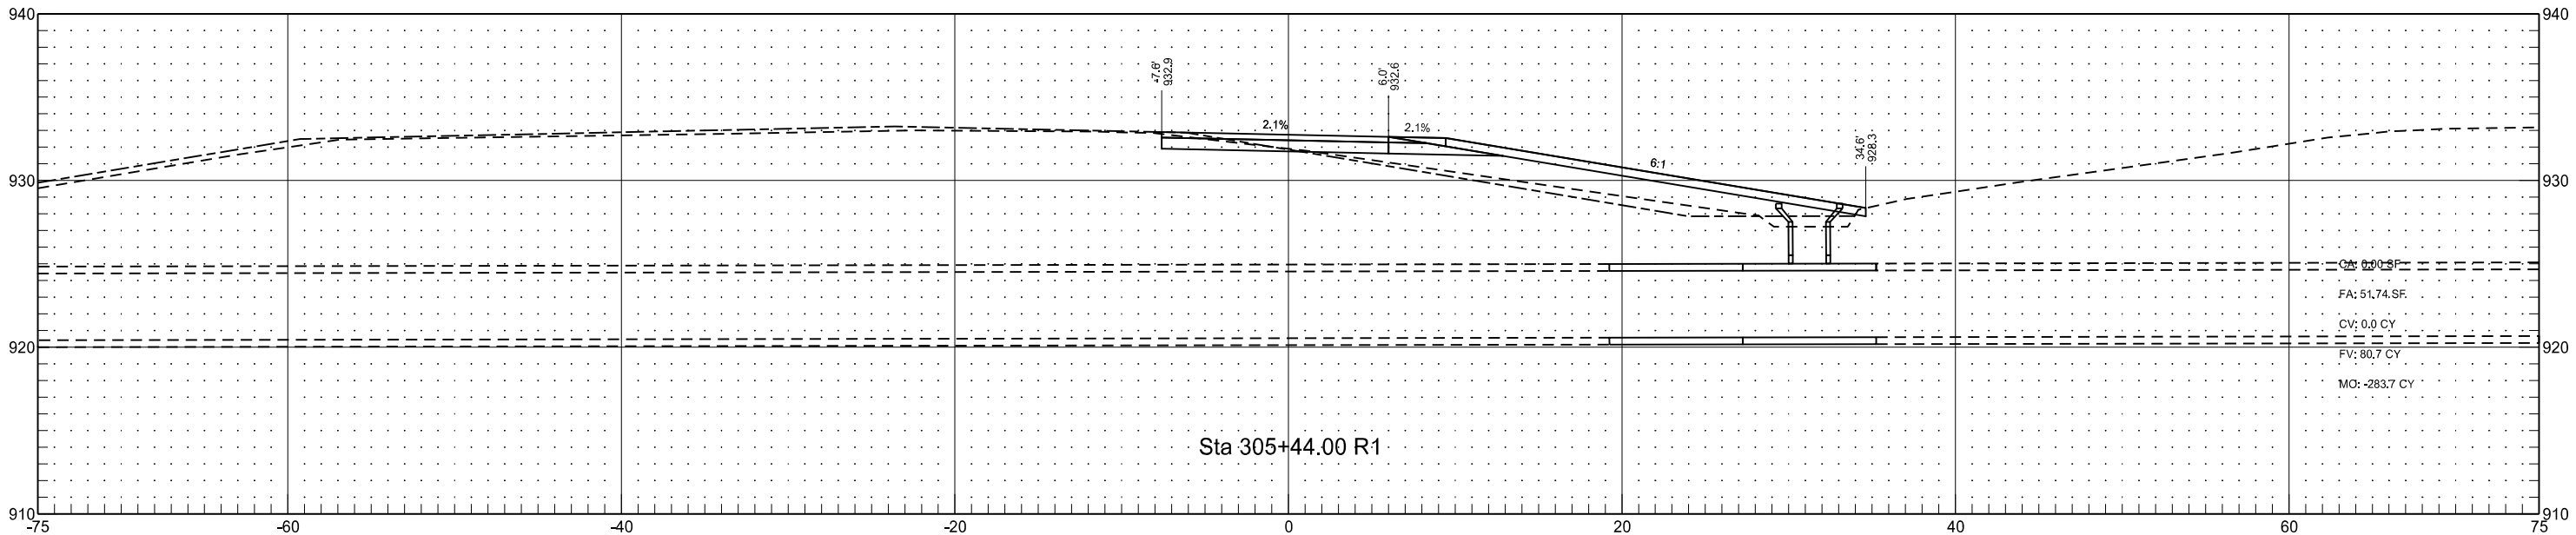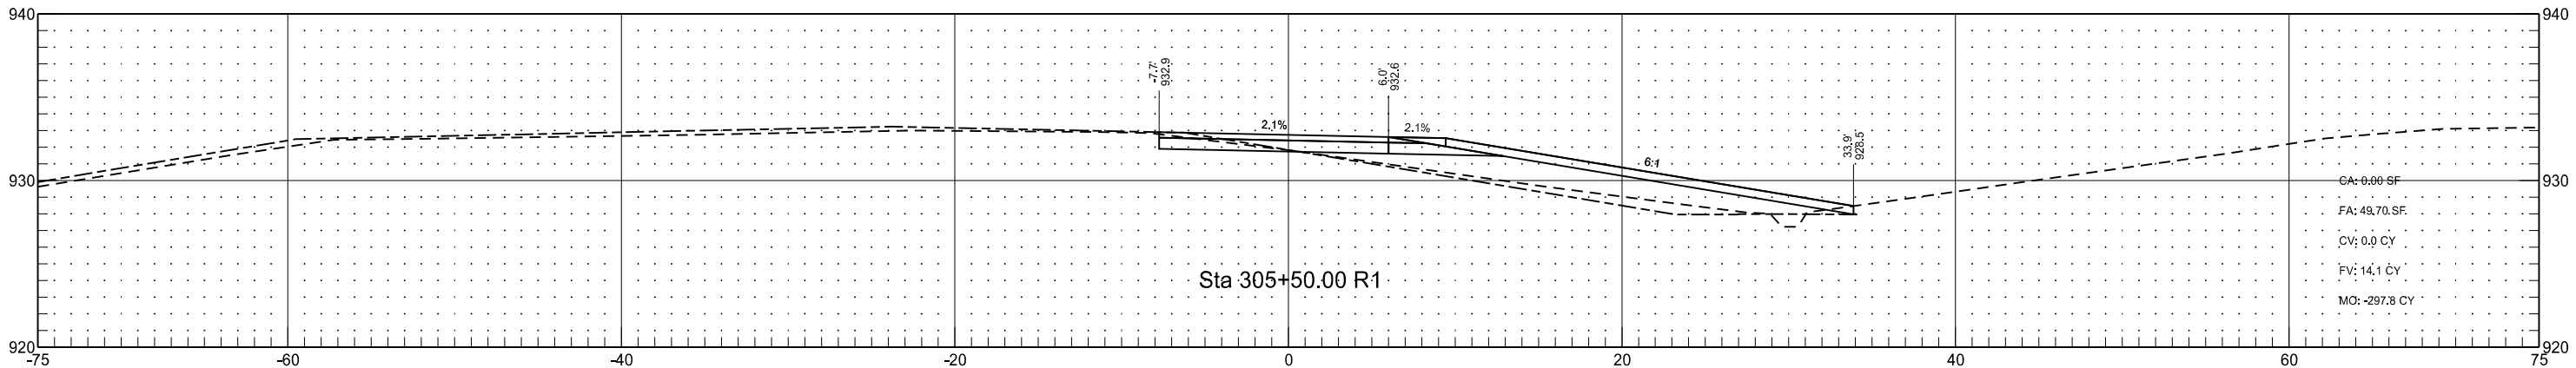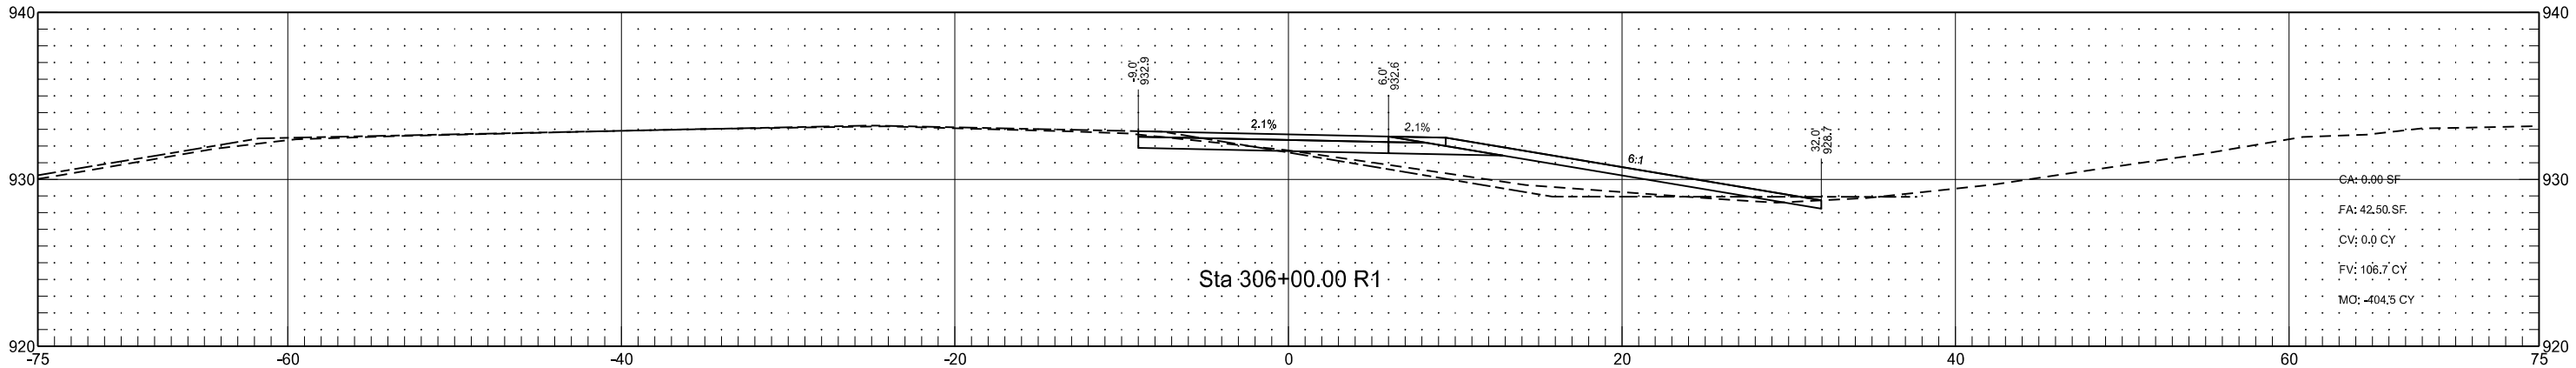




I-29 - Walcott Interchange Southeast Ramp Connection
(RC_42_N_SER)

	STATE	PROJECT NO.	SECTION NO.	SHEET NO.
	ND	IM-8-029(170)033	200	334

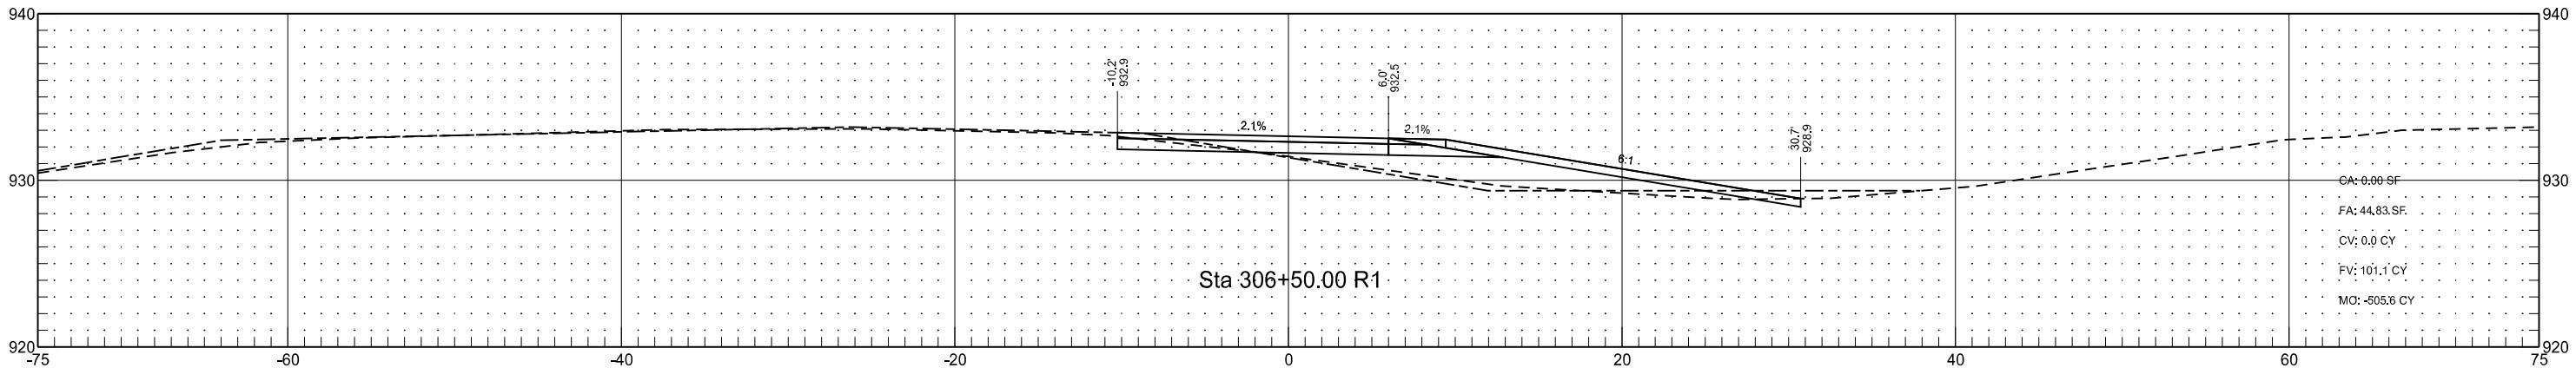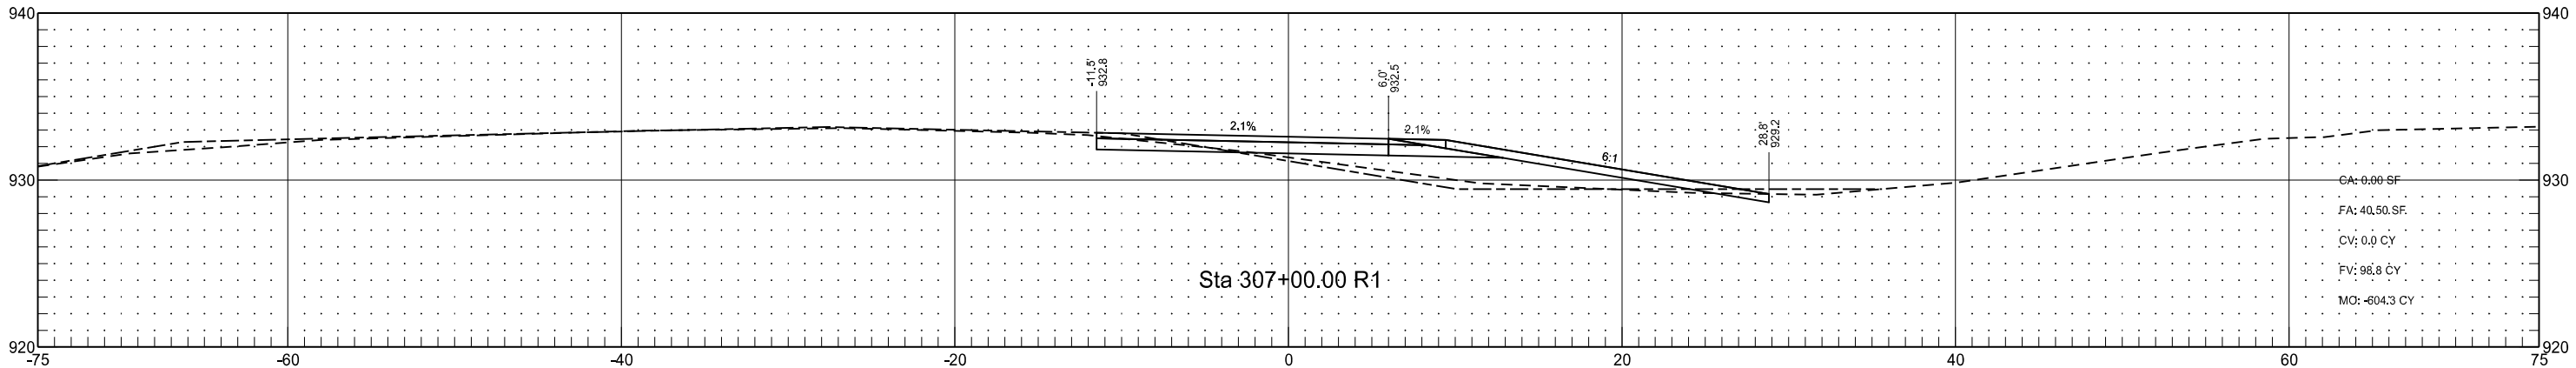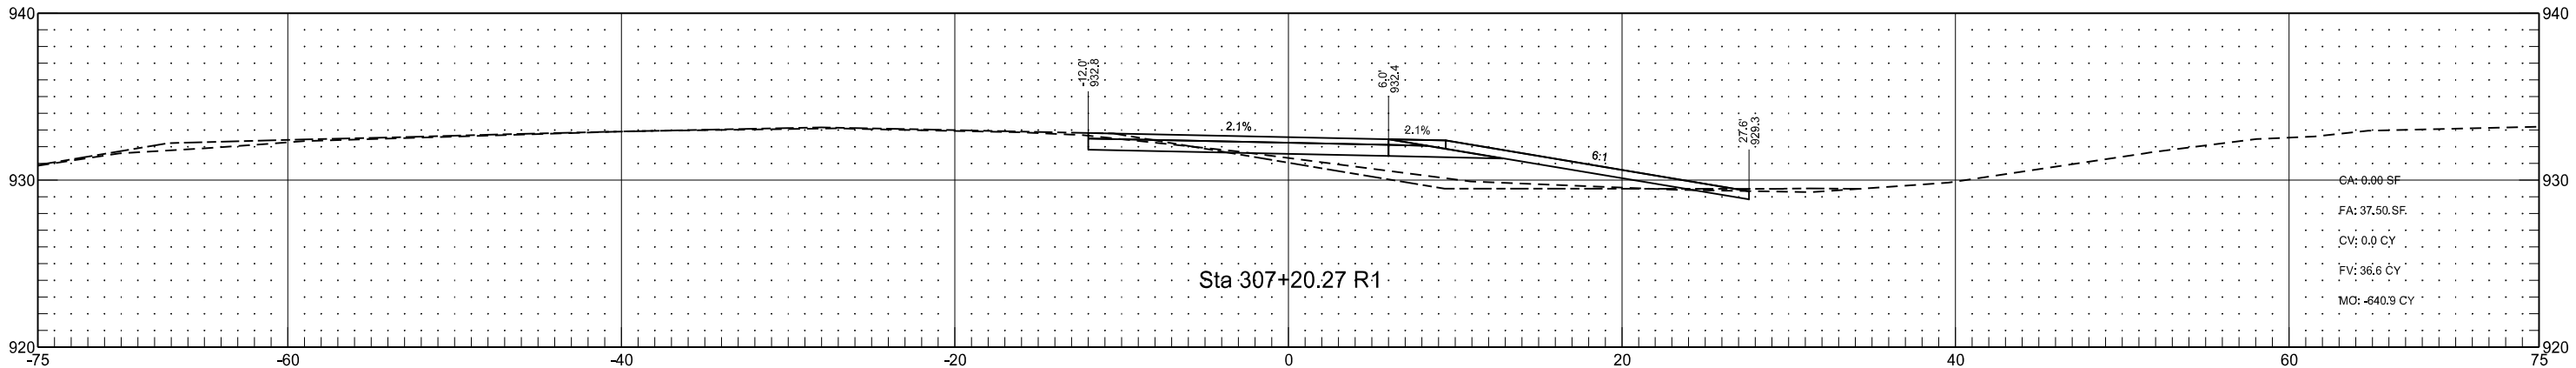




I-29 - Walcott Interchange Southeast Ramp Connection
(RC_42_N_SER)

	STATE	PROJECT NO.	SECTION NO.	SHEET NO.
	ND	IM-8-029(170)033	200	335

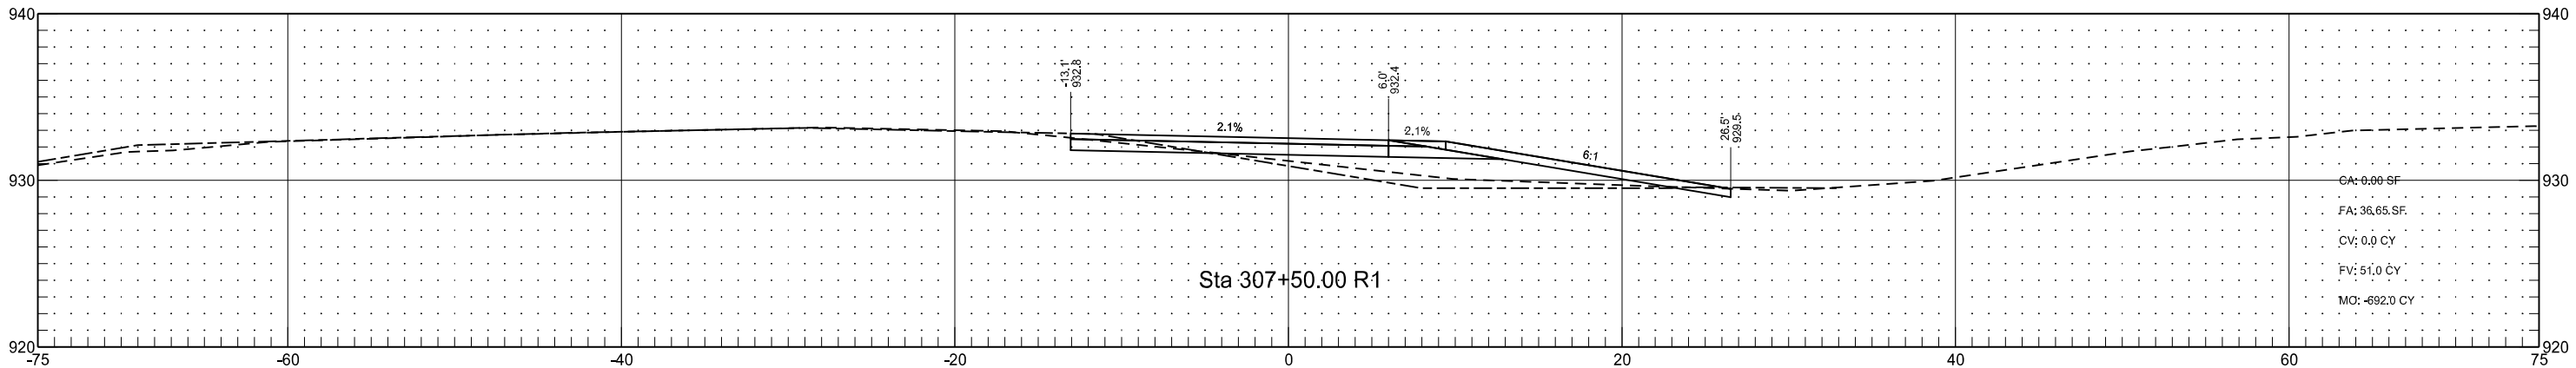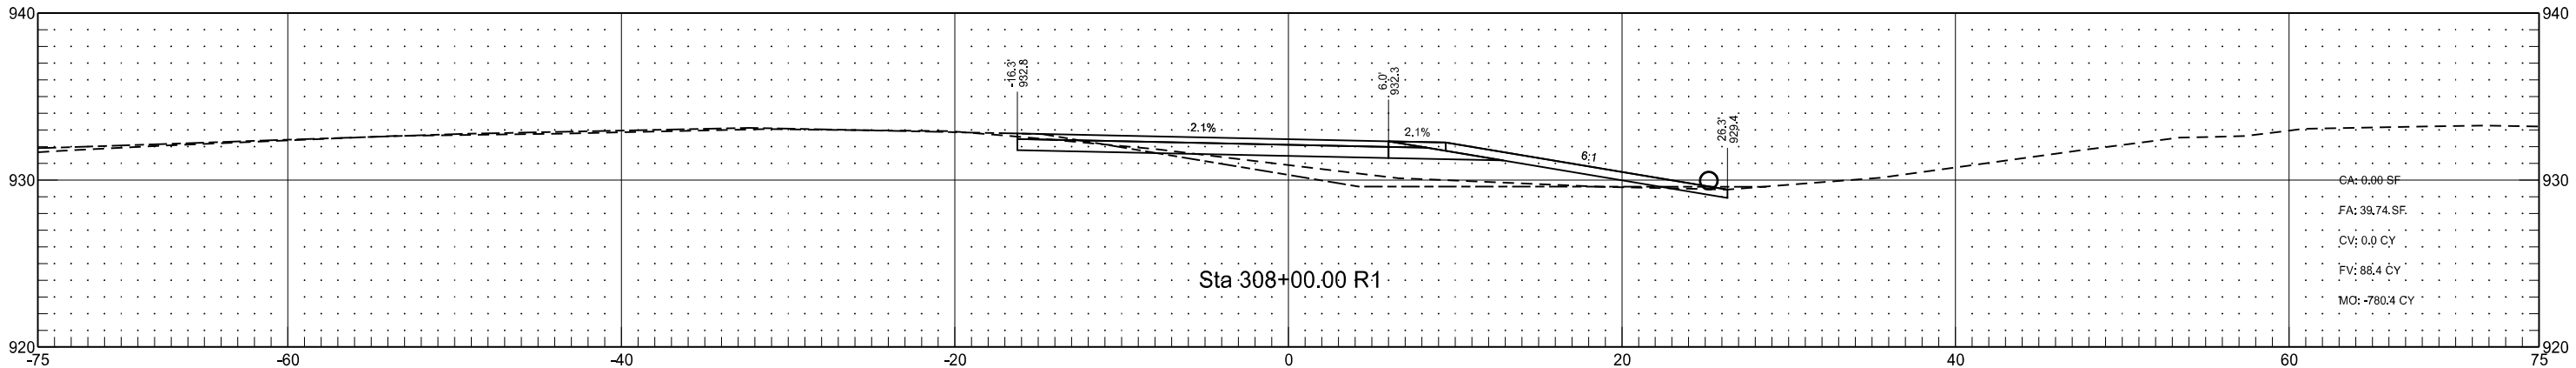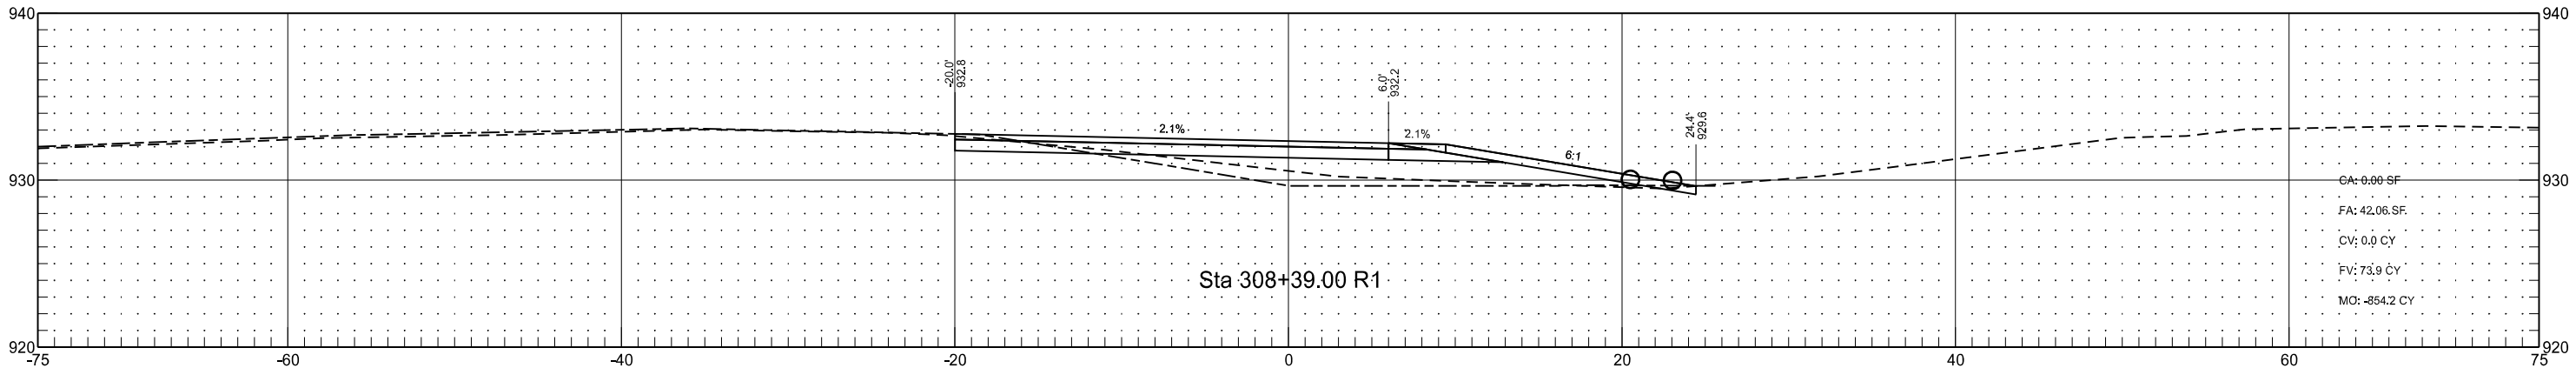




I-29 - Walcott Interchange Southeast Ramp Connection
(RC_42_N_SER)

	STATE	PROJECT NO.	SECTION NO.	SHEET NO.
	ND	IM-8-029(170)033	200	336

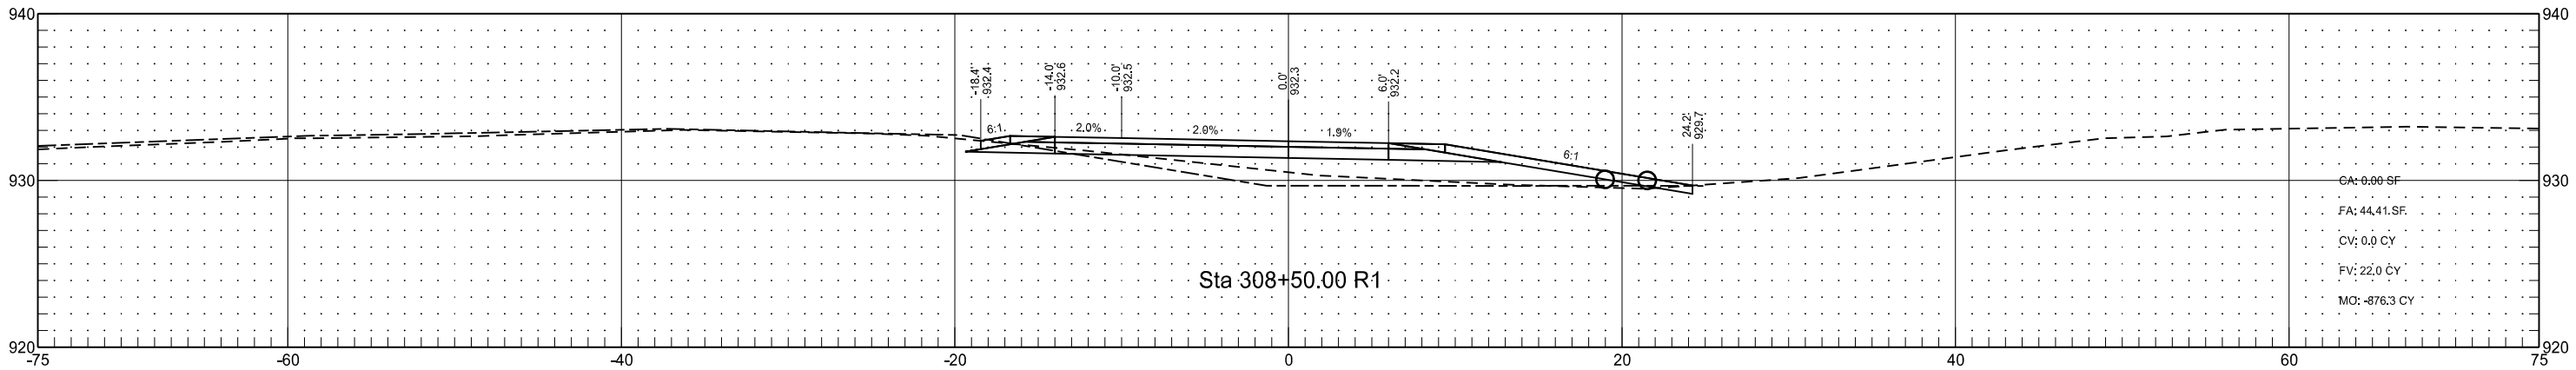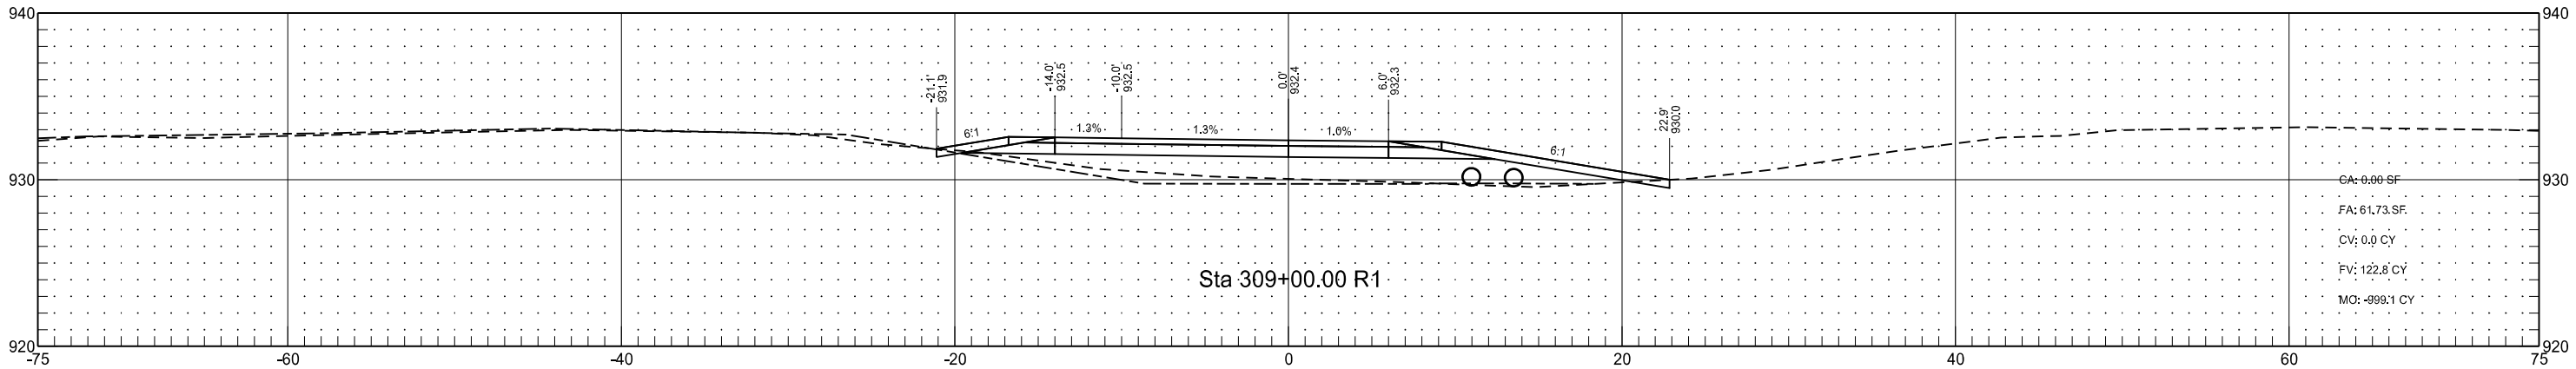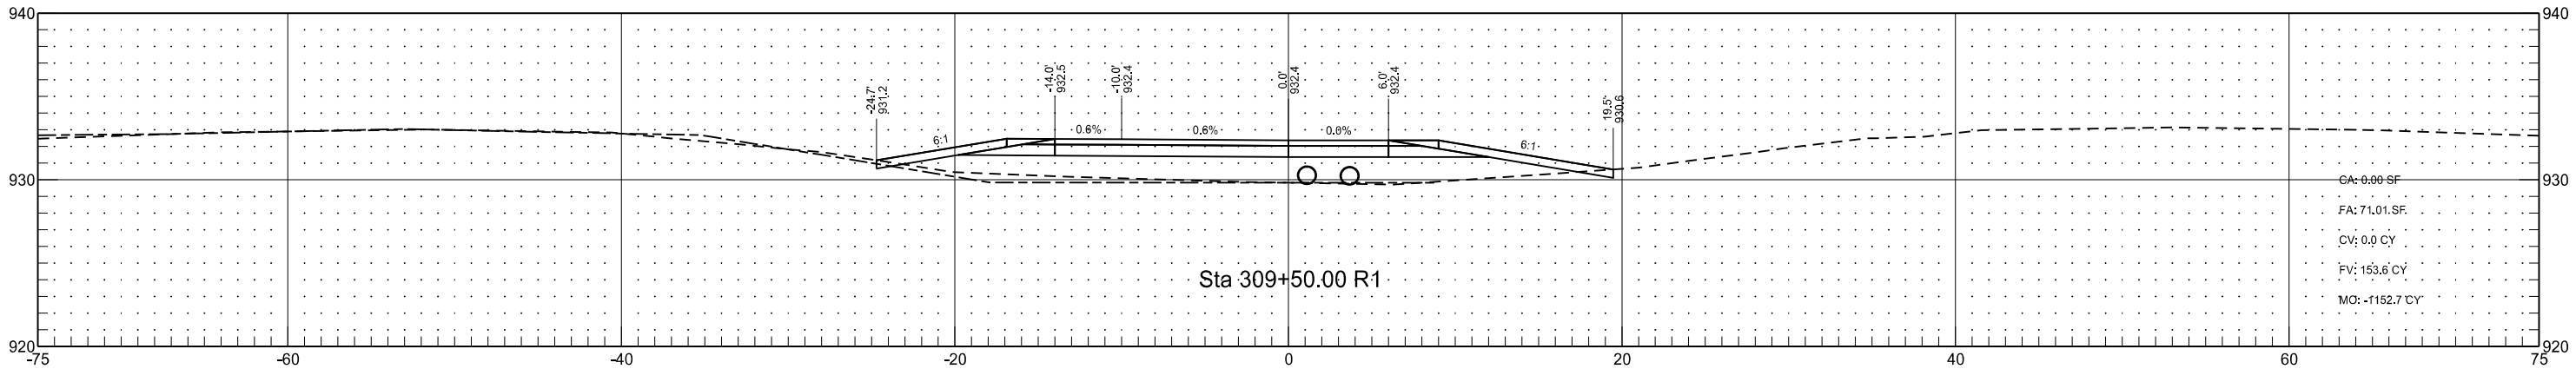




I-29 - Walcott Interchange Southeast Ramp Connection
(RC_42_N_SER)

	STATE	PROJECT NO.	SECTION NO.	SHEET NO.
	ND	IM-8-029(170)033	200	337

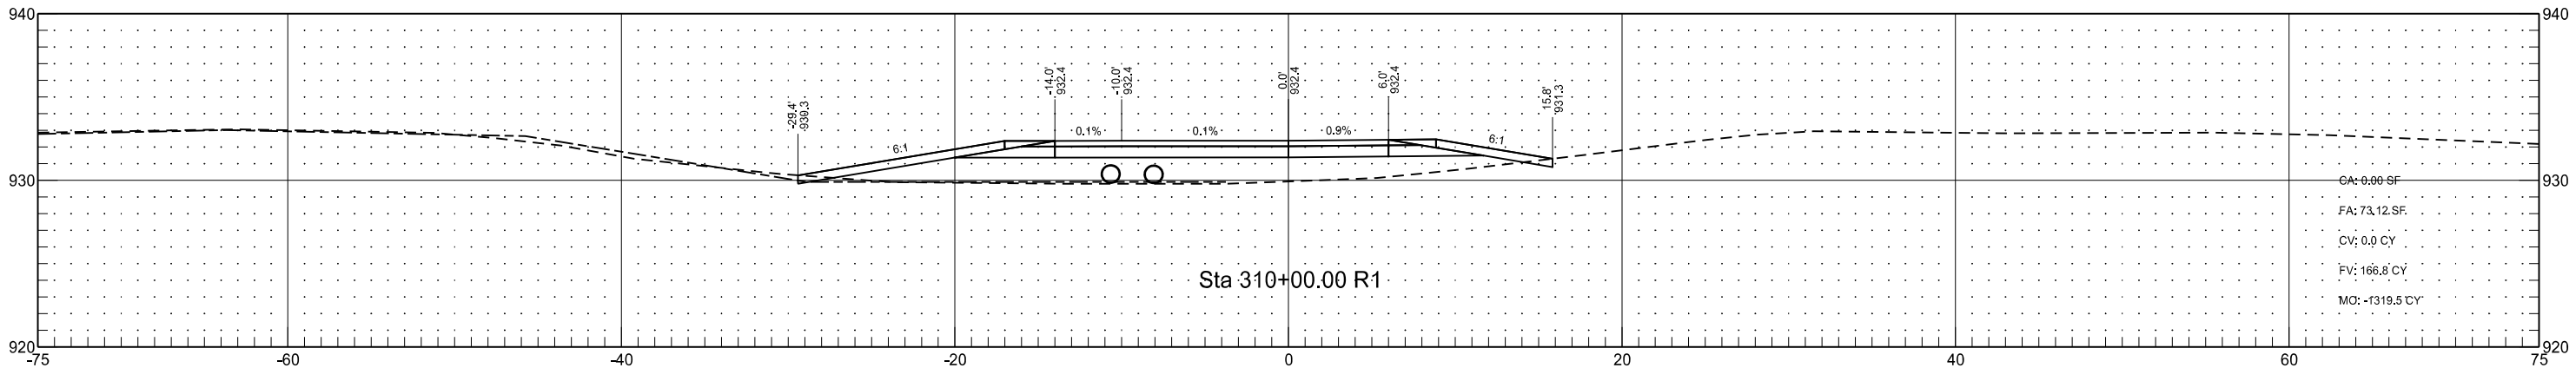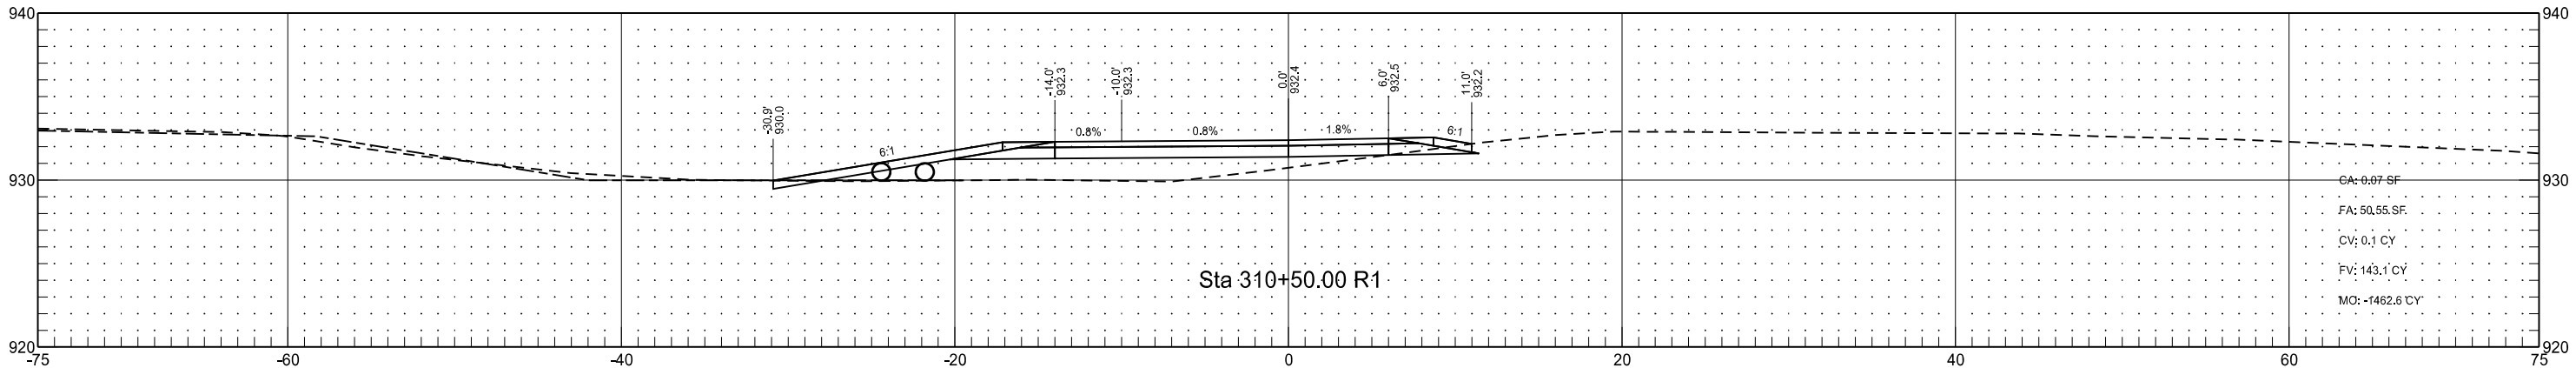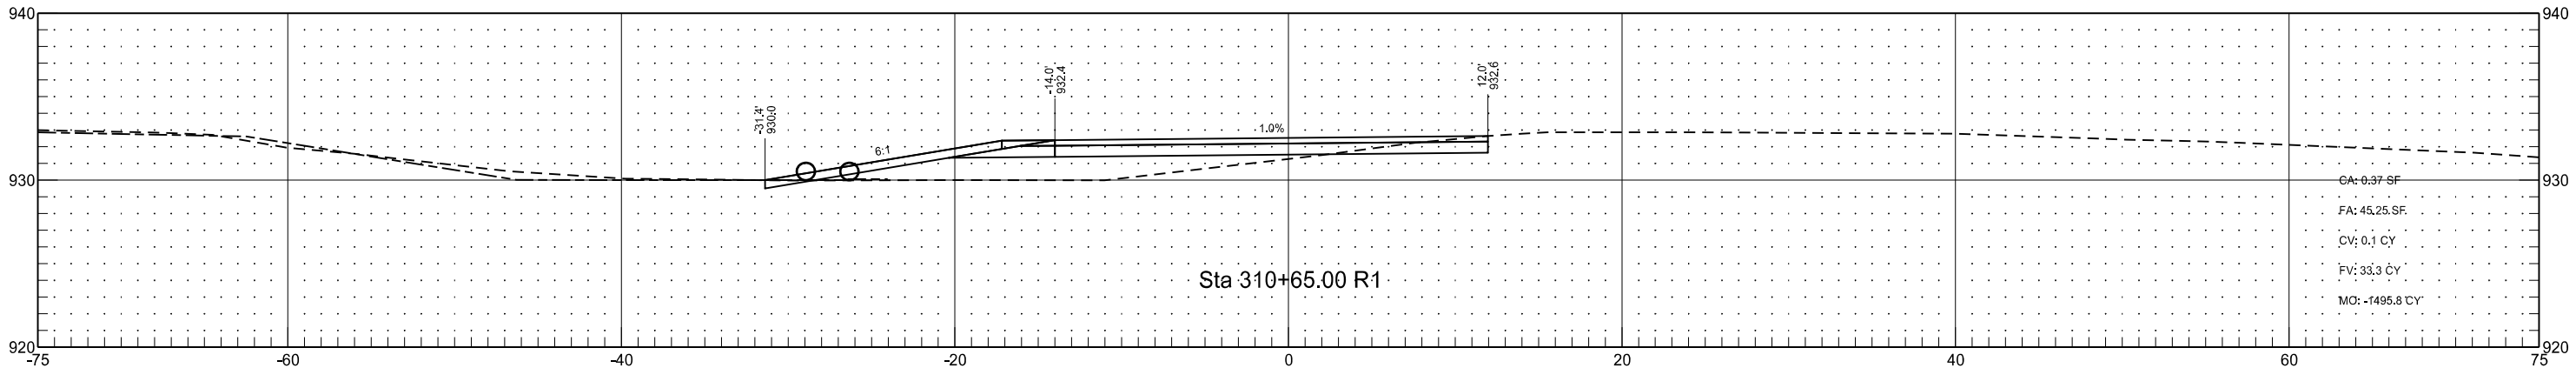




I-29 - Walcott Interchange Southeast Ramp Connection
(RC_42_N_SER)

	STATE	PROJECT NO.	SECTION NO.	SHEET NO.
	ND	IM-8-029(170)033	200	338

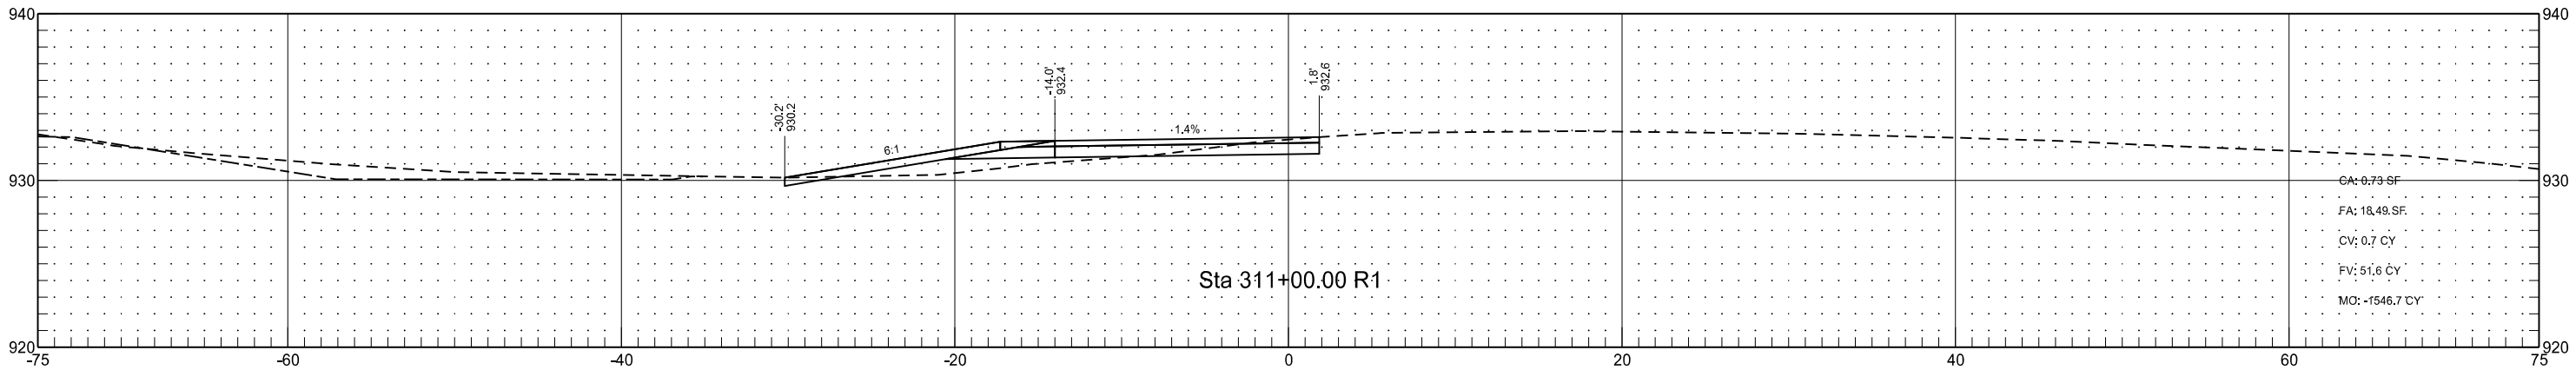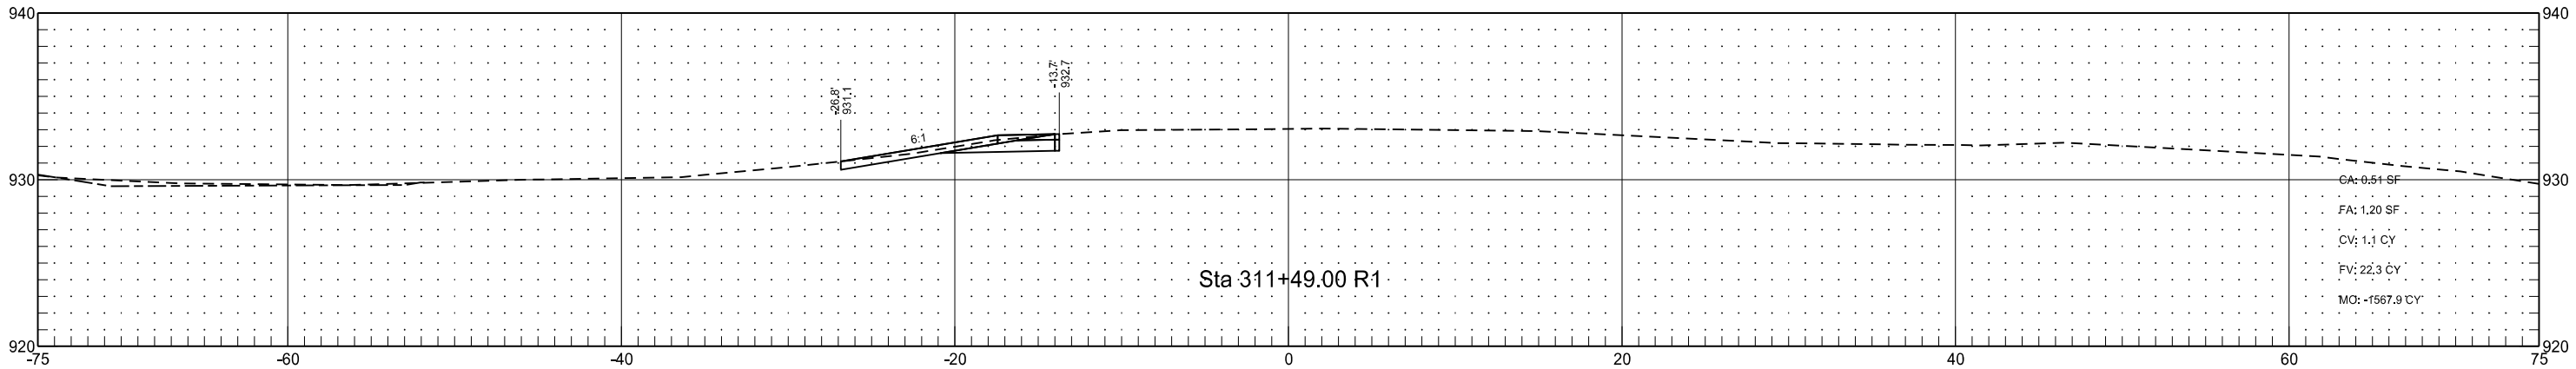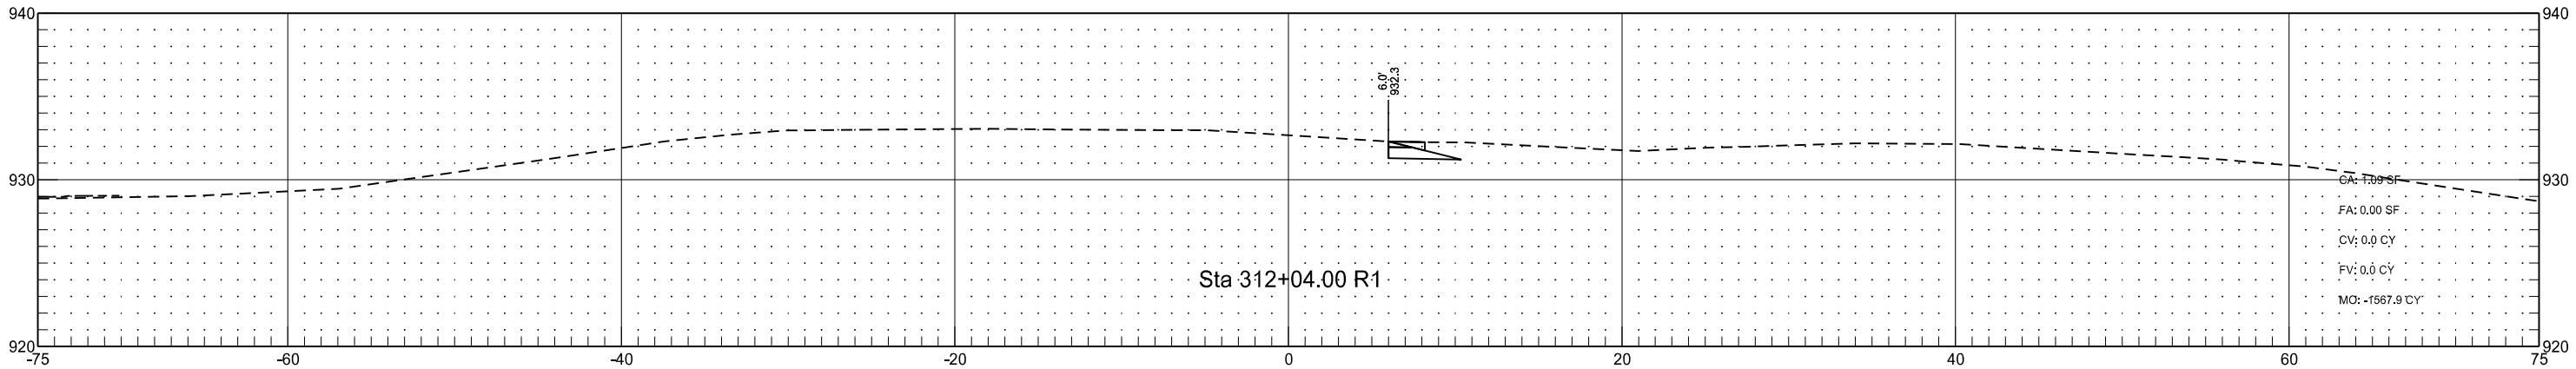




I-29 - Walcott Interchange Southeast Ramp Connection
(RC_42_N_SER)

	STATE	PROJECT NO.	SECTION NO.	SHEET NO.
	ND	IM-8-029(170)033	200	339

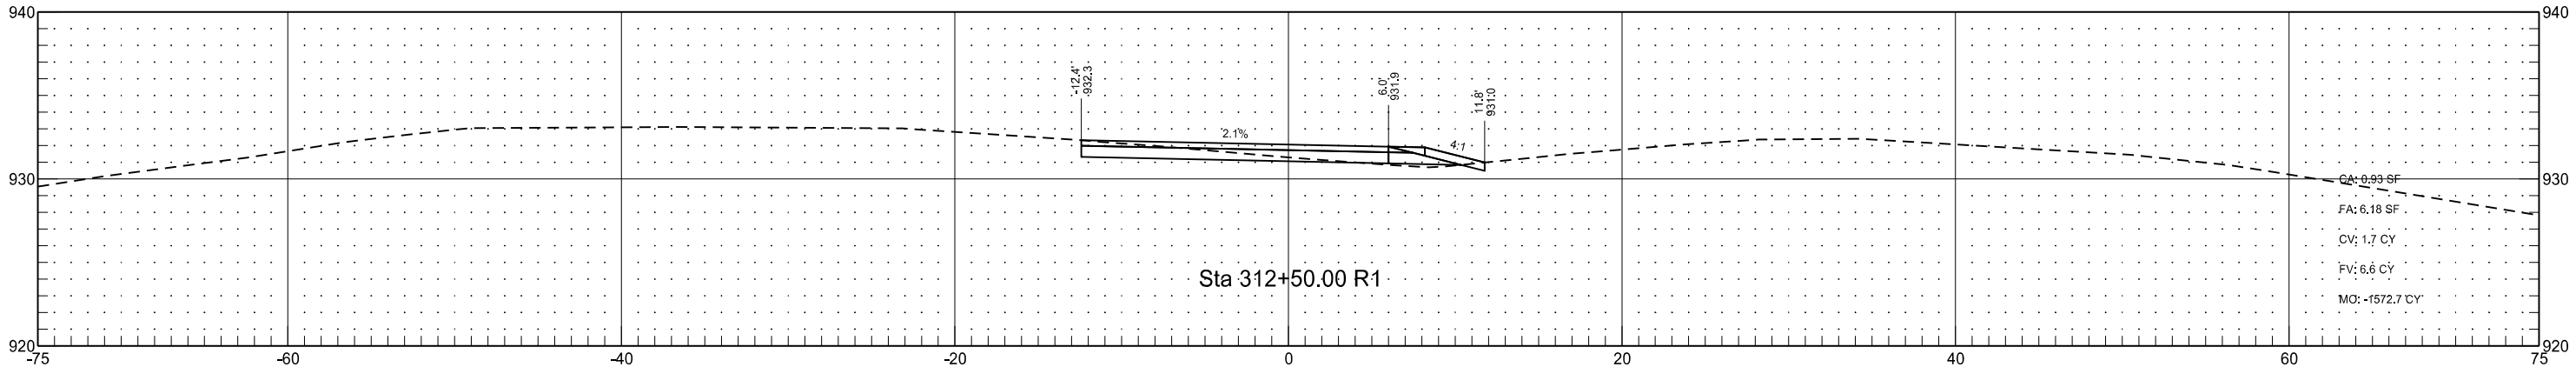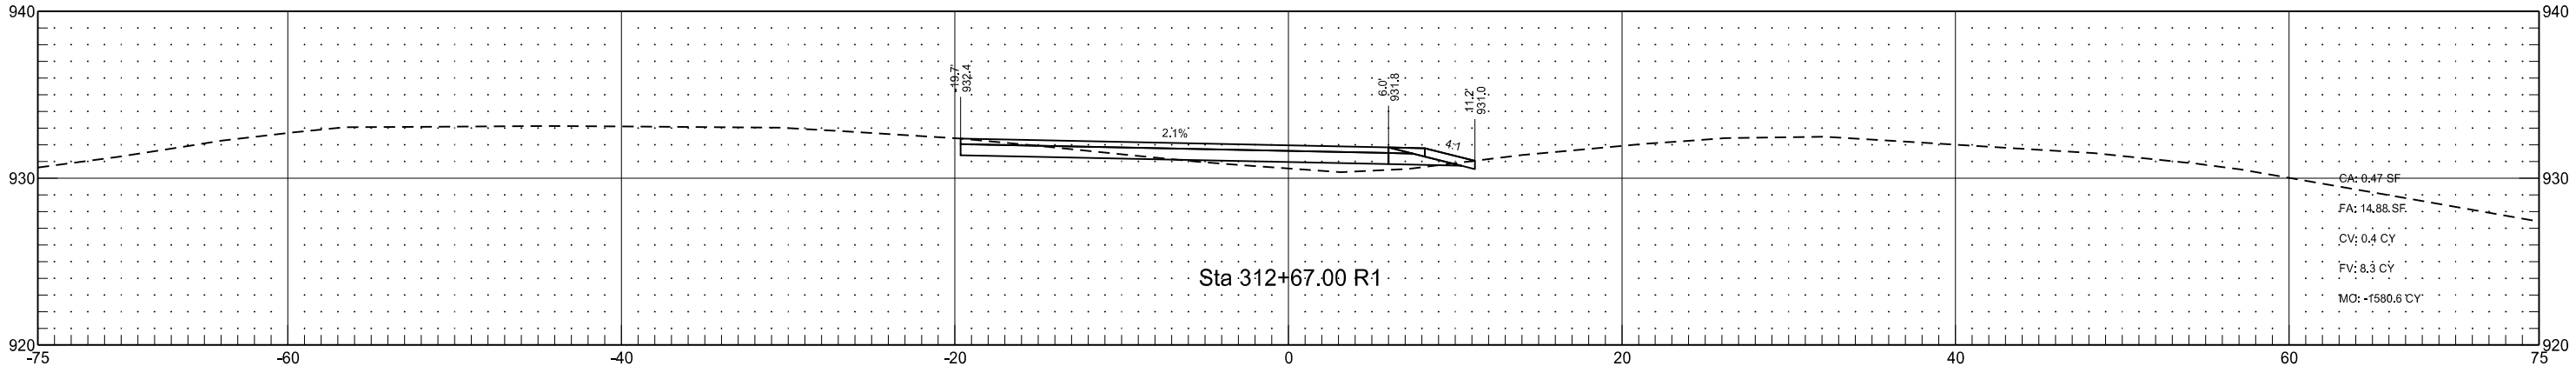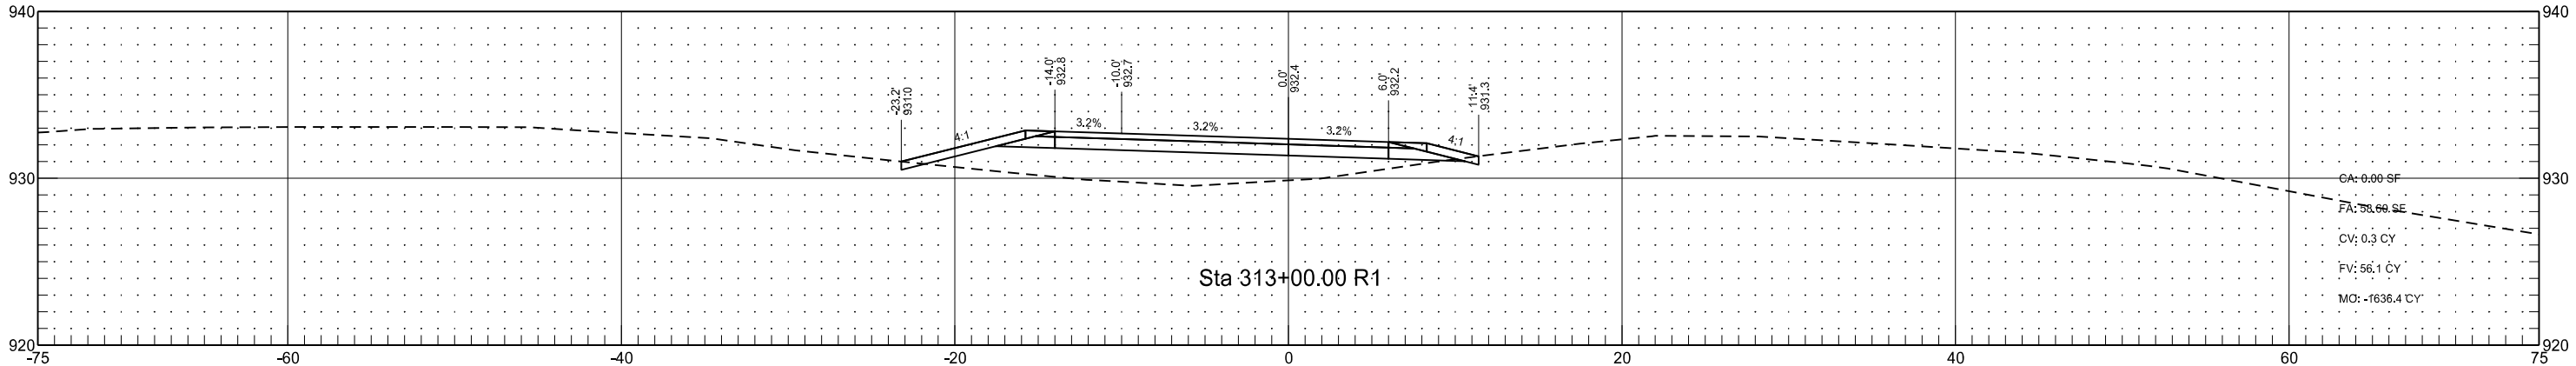




I-29 - Walcott Interchange Southeast Ramp Connection
(RC_42_N_SER)

	STATE	PROJECT NO.	SECTION NO.	SHEET NO.
	ND	IM-8-029(170)033	200	340

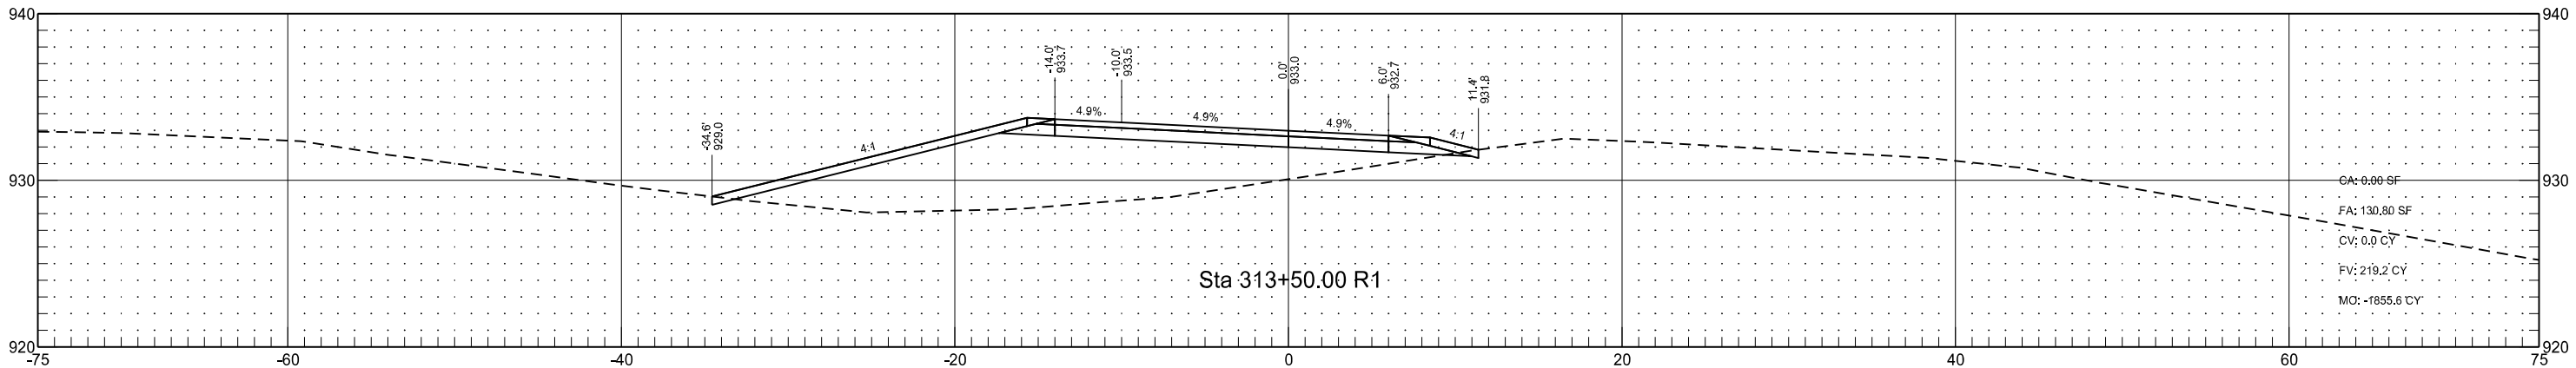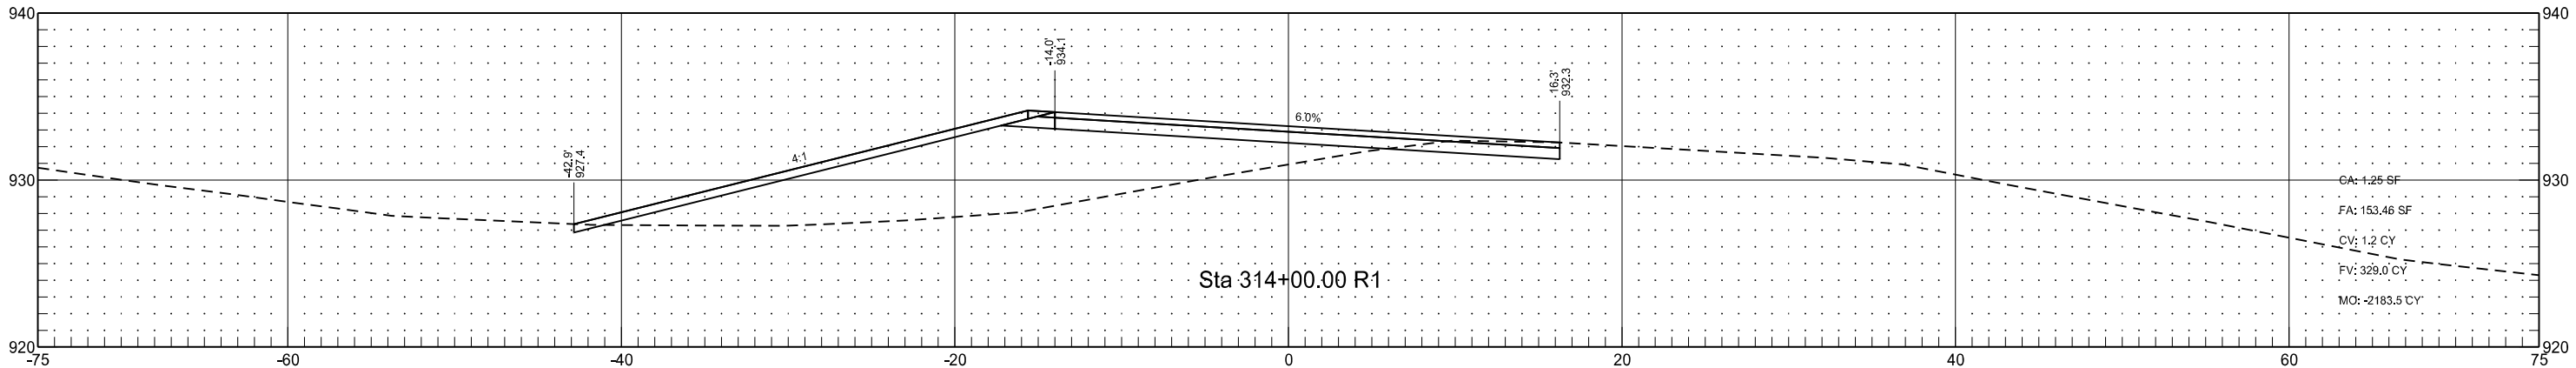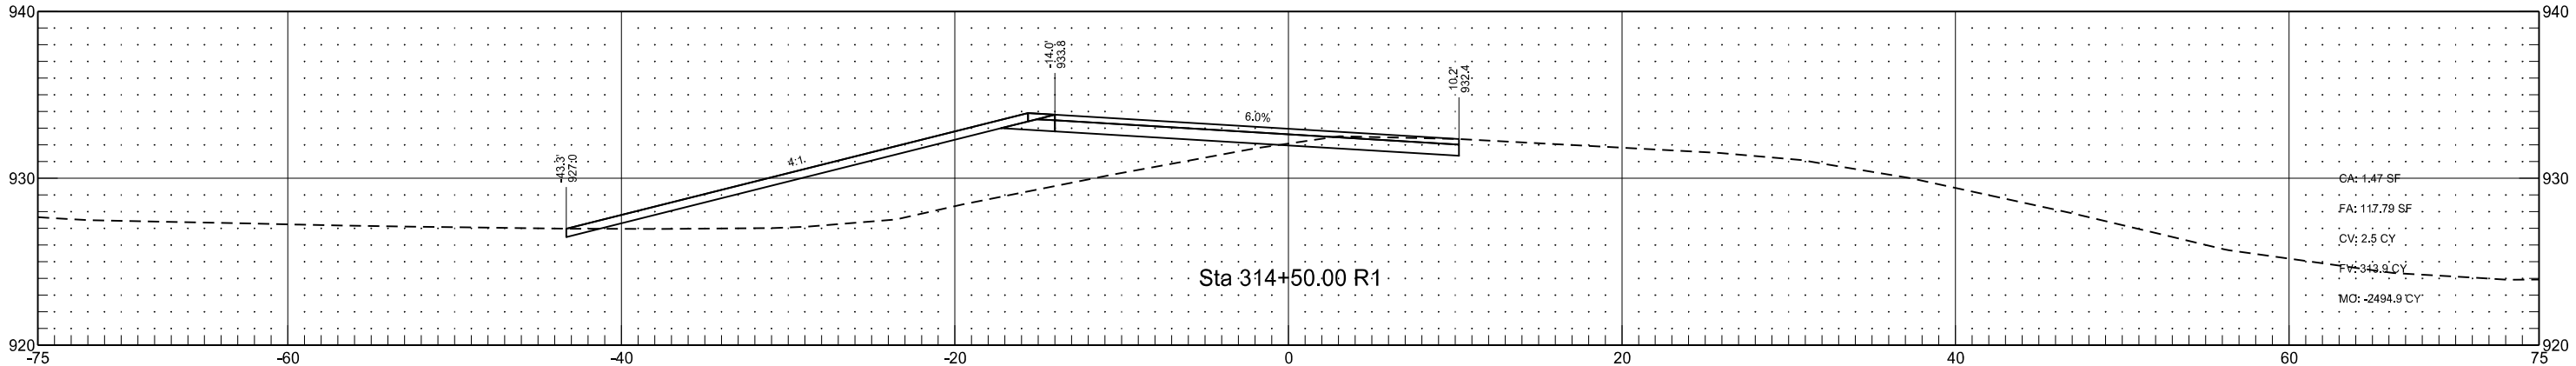



I-29 - Walcott Interchange Southeast Ramp Connection
(RC_42_N_SER)

	STATE	PROJECT NO.	SECTION NO.	SHEET NO.
	ND	IM-8-029(170)033	200	341

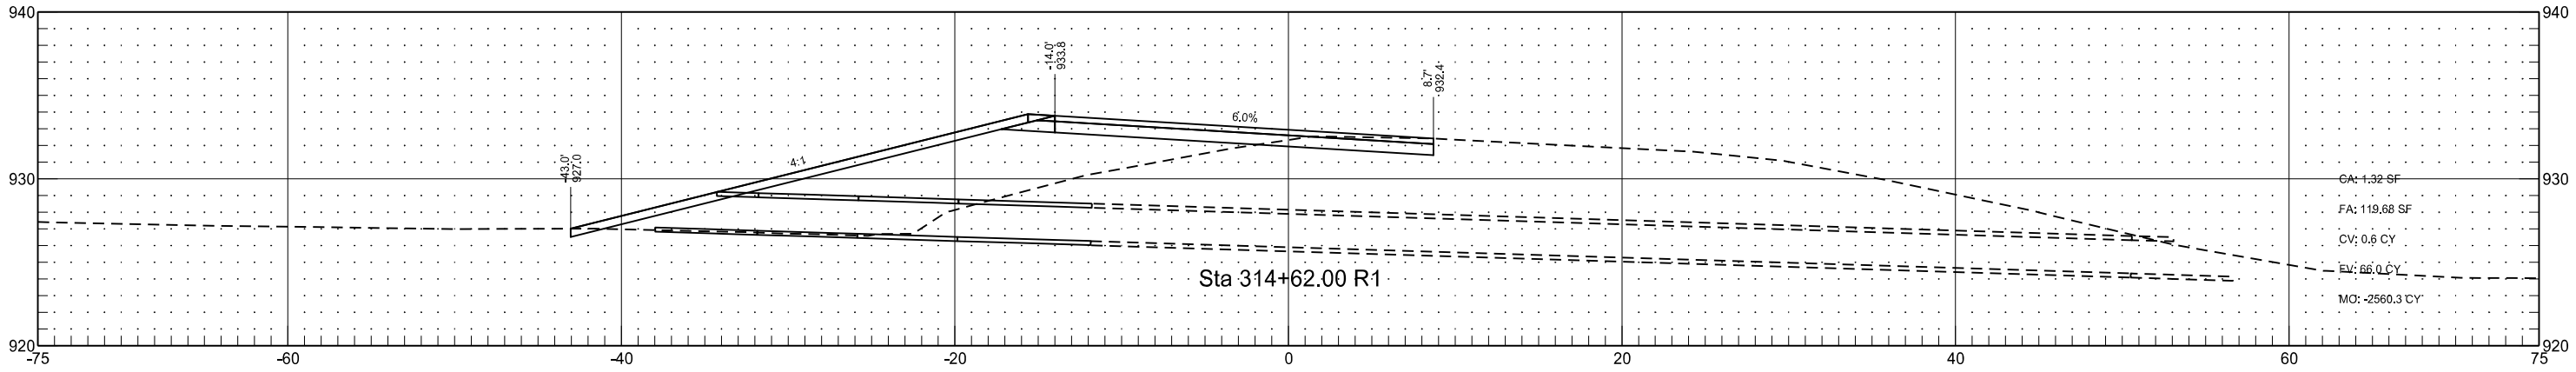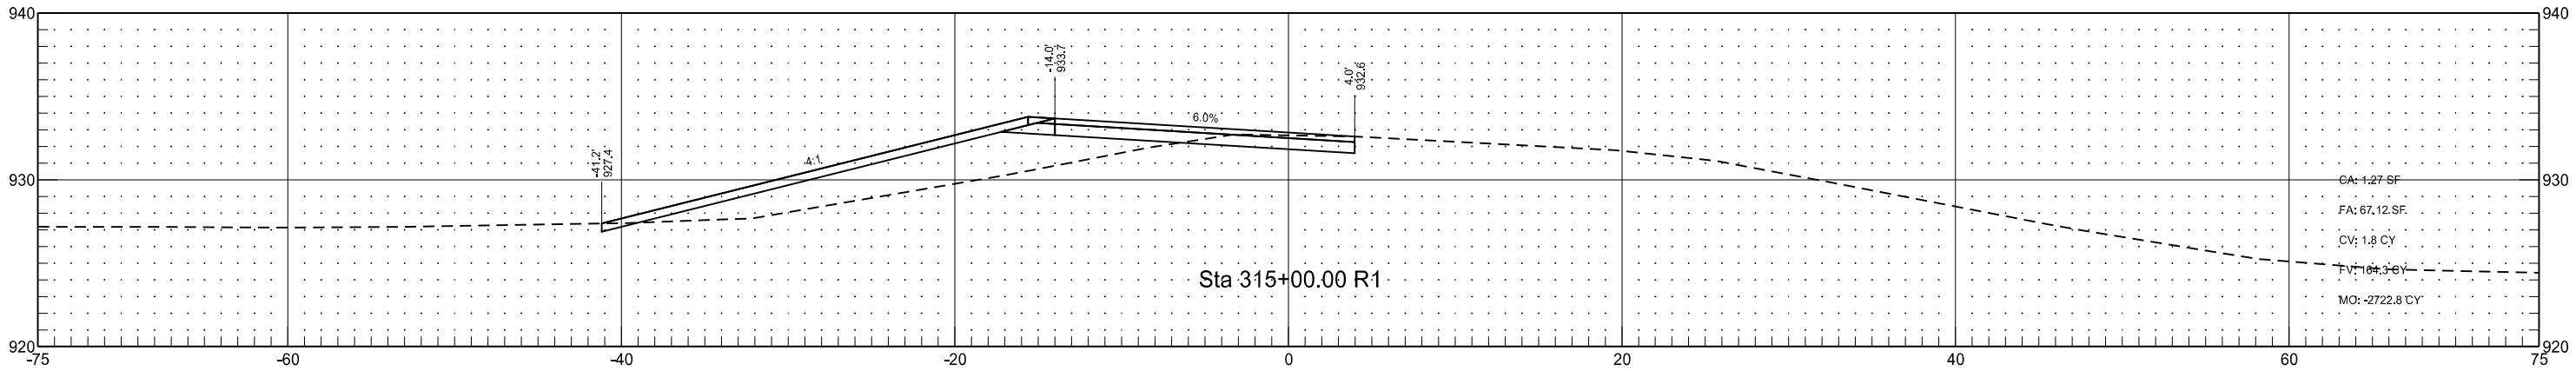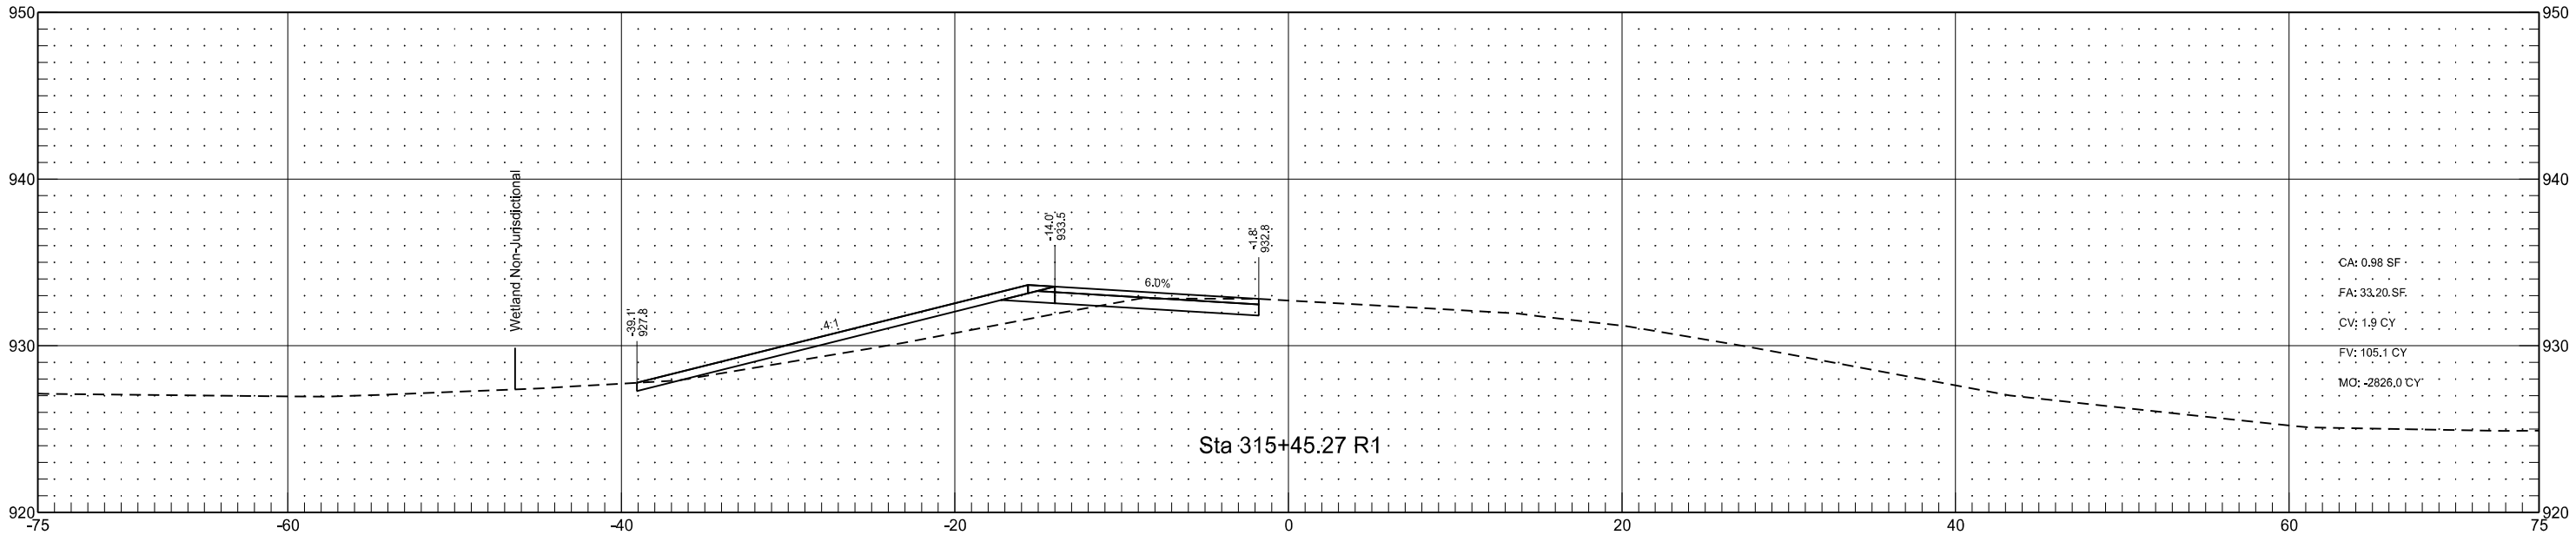



I-29 - Walcott Interchange Southeast Ramp Connection
(RC_42_N_SER)

	STATE	PROJECT NO.	SECTION NO.	SHEET NO.
	ND	IM-8-029(170)033	200	342

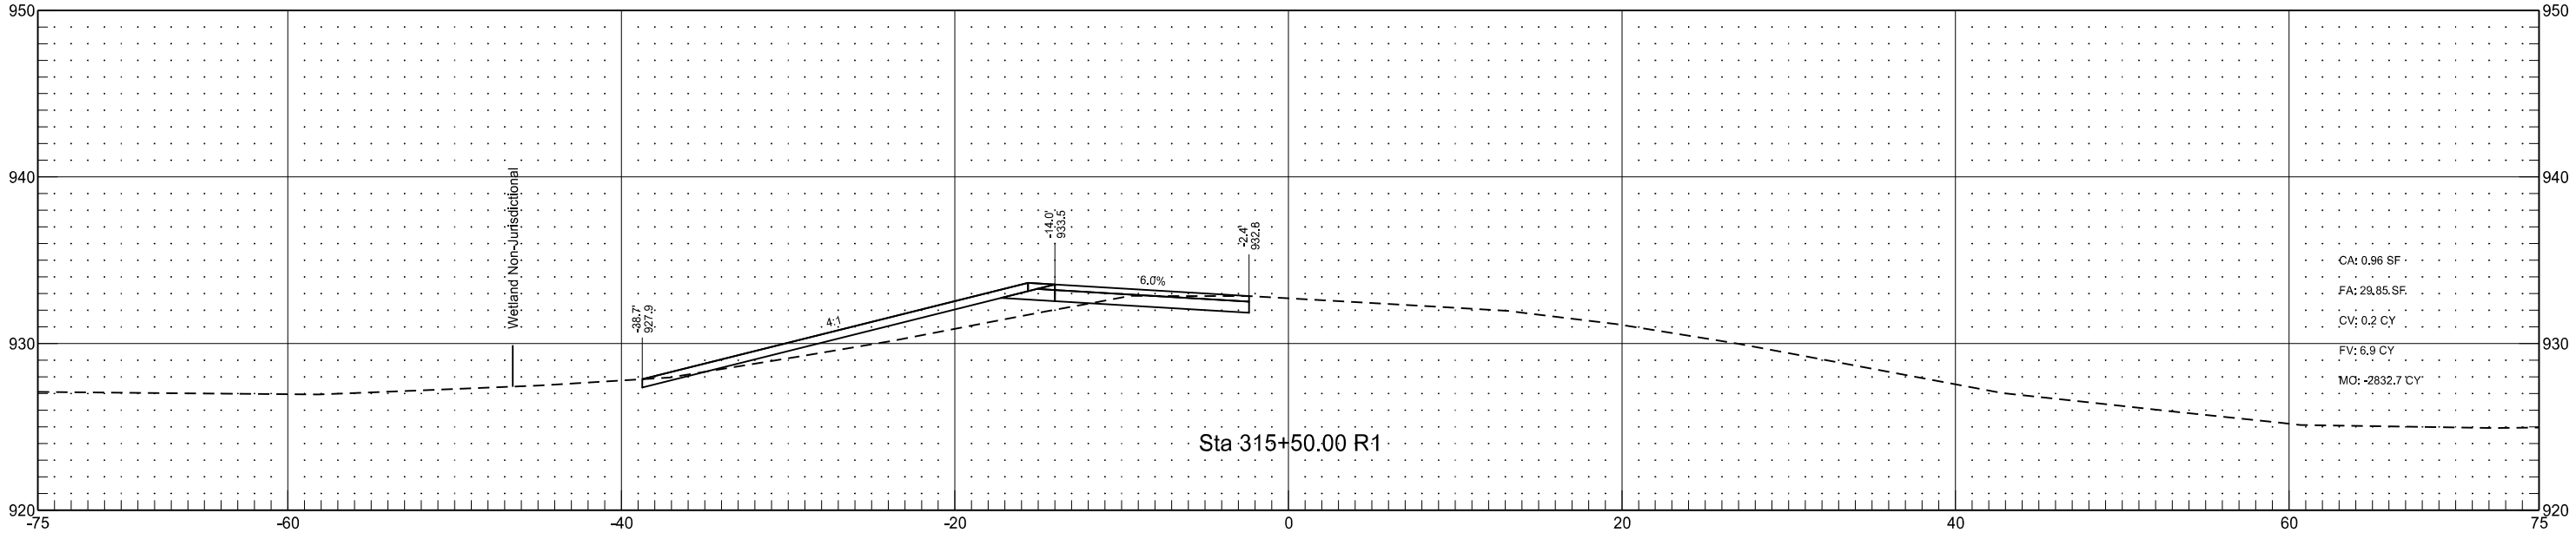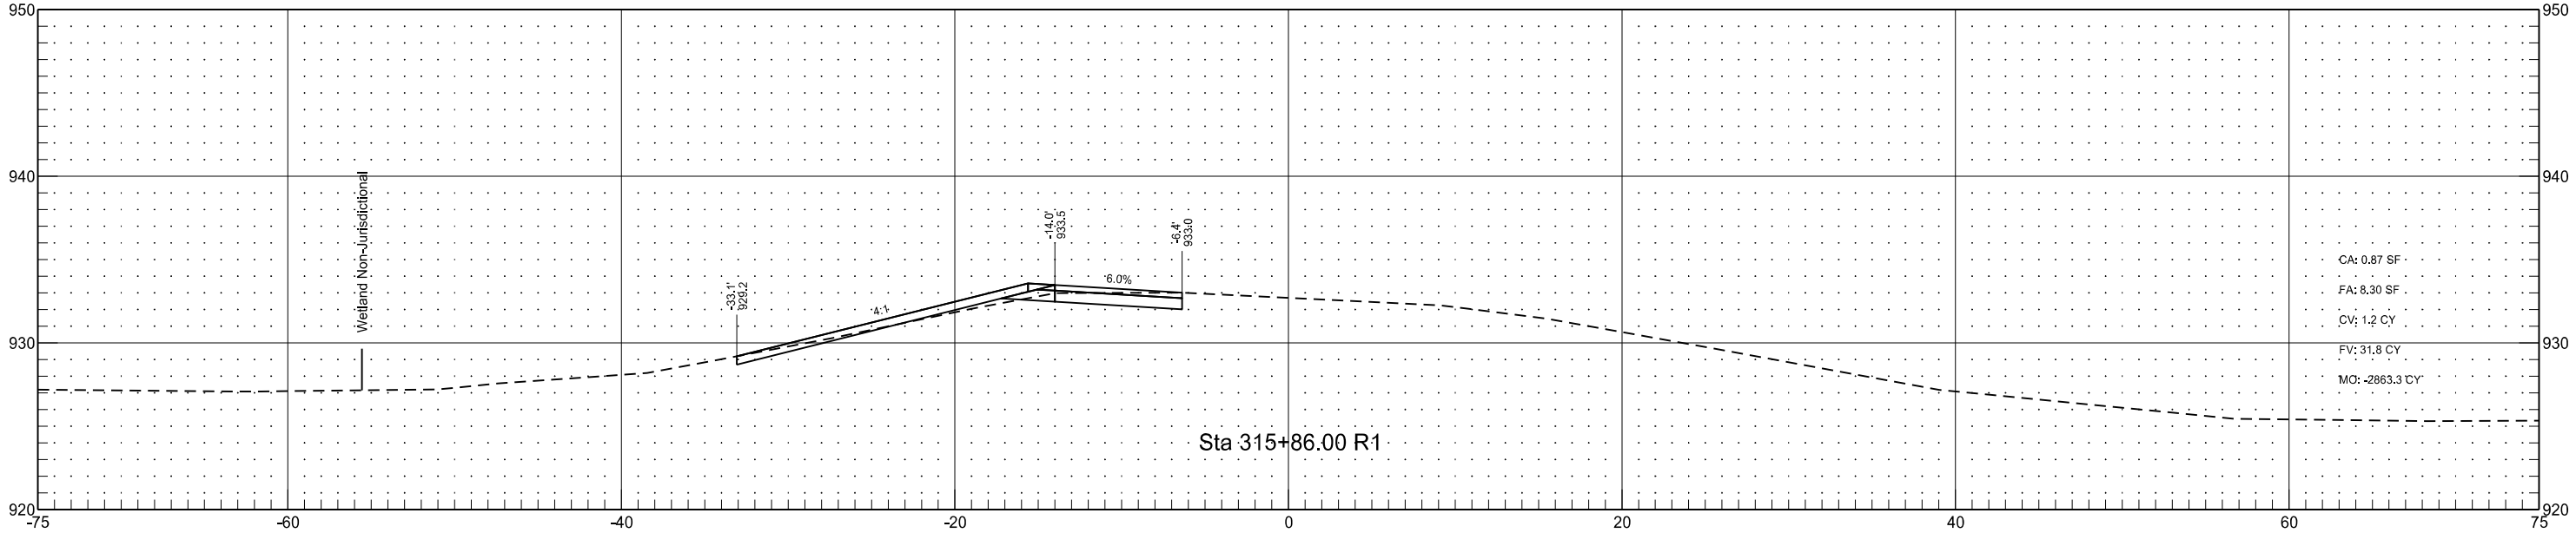



I-29 - Walcott Interchange Northeast Ramp Connection
(RC_42_N_NER)

	STATE	PROJECT NO.	SECTION NO.	SHEET NO.
	ND	IM-8-029(170)033	200	343

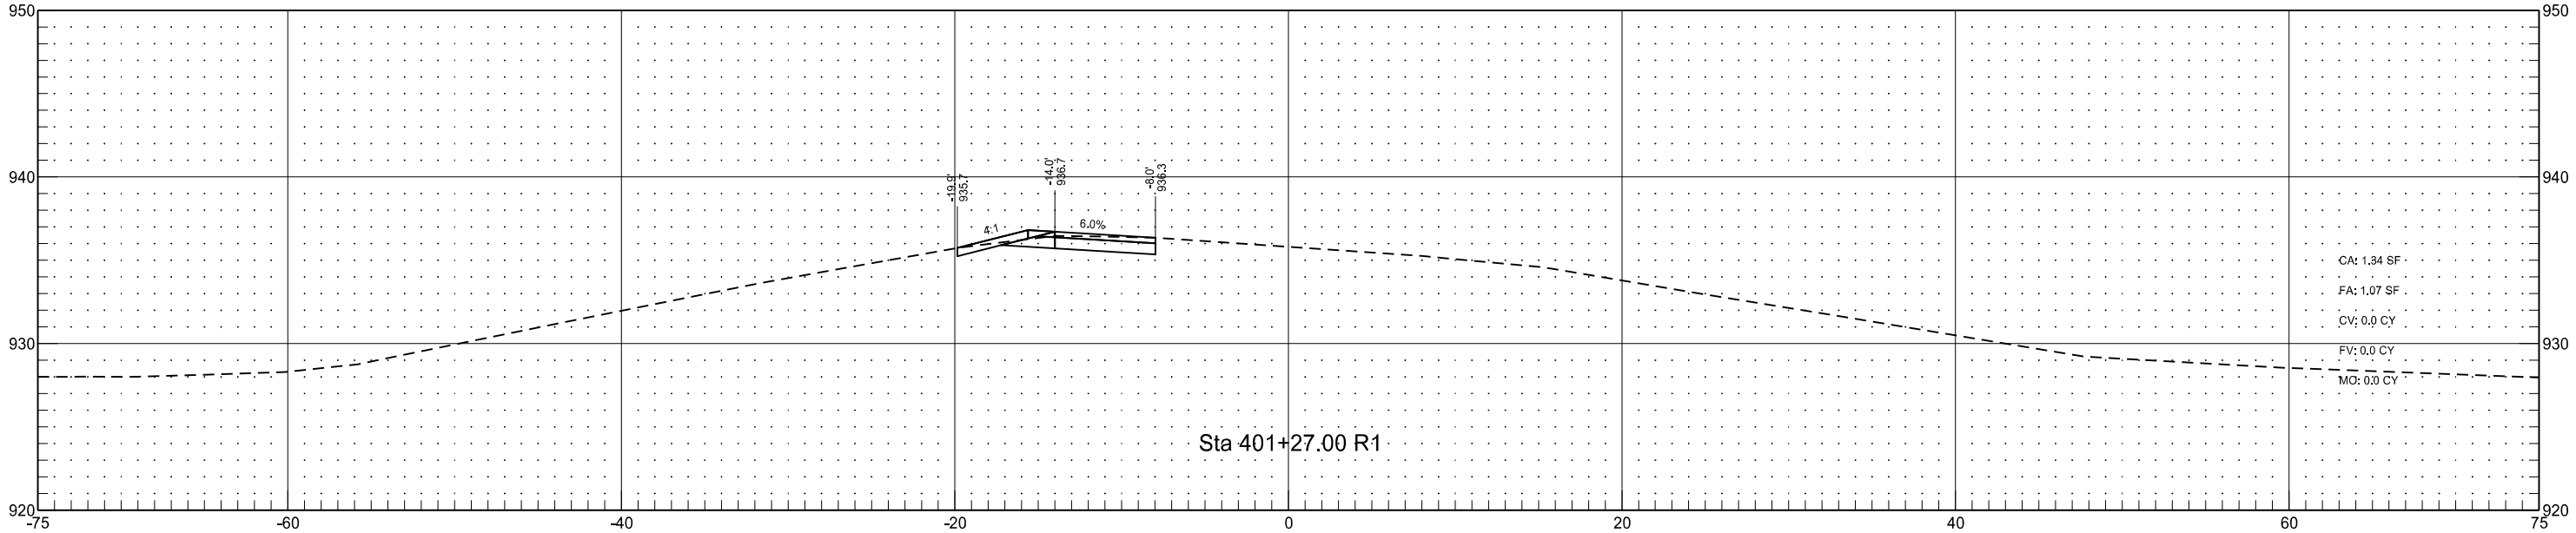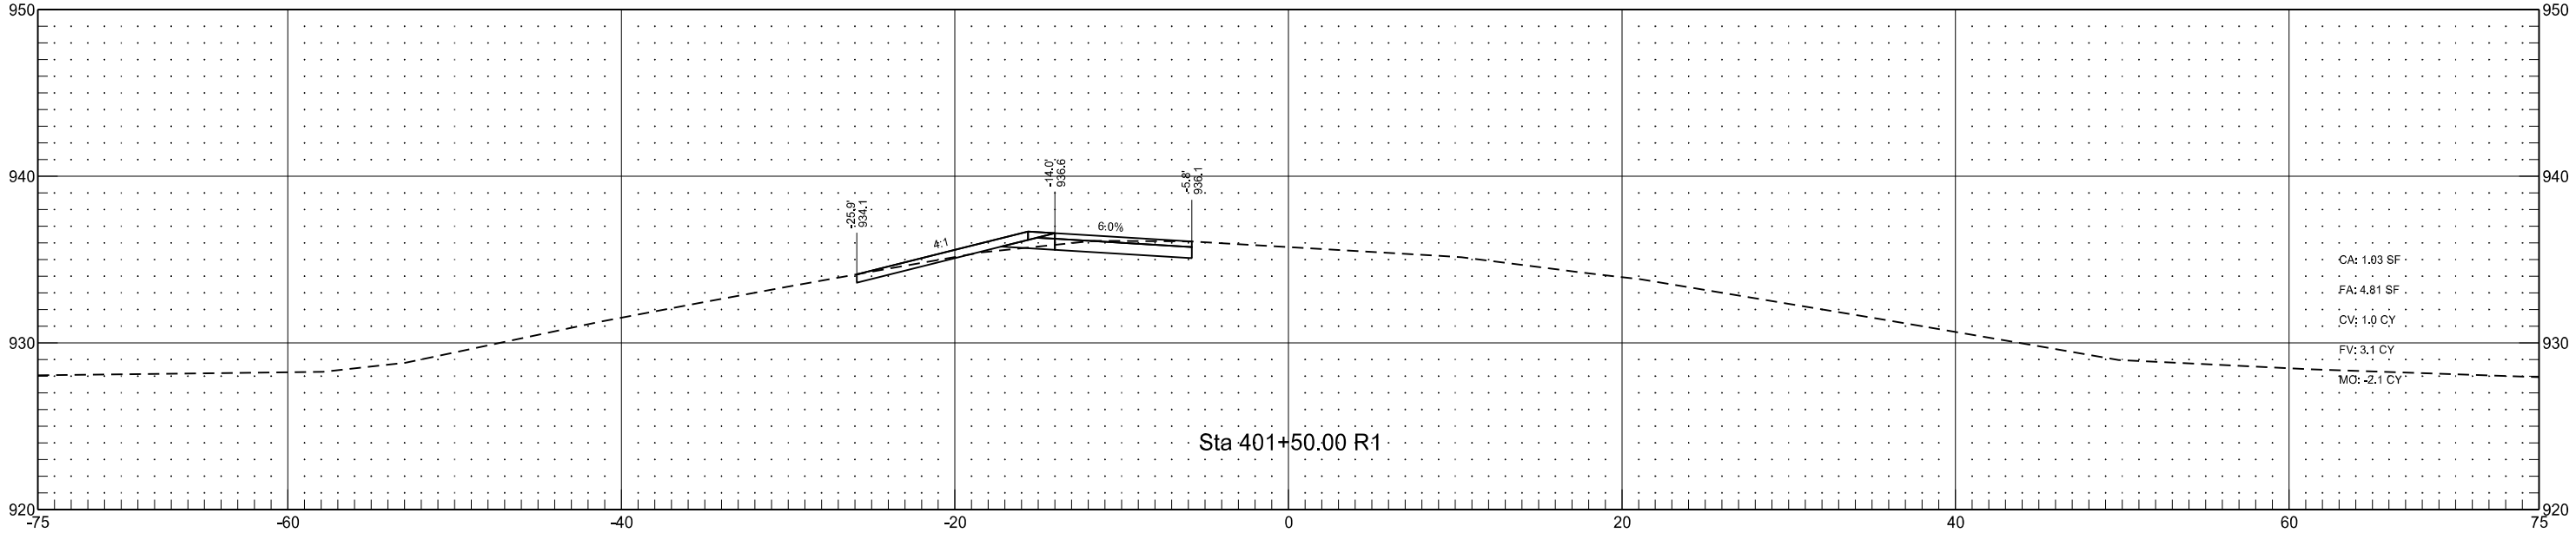



I-29 - Walcott Interchange Northeast Ramp Connection
(RC_42_N_NER)

	STATE	PROJECT NO.	SECTION NO.	SHEET NO.
	ND	IM-8-029(170)033	200	344

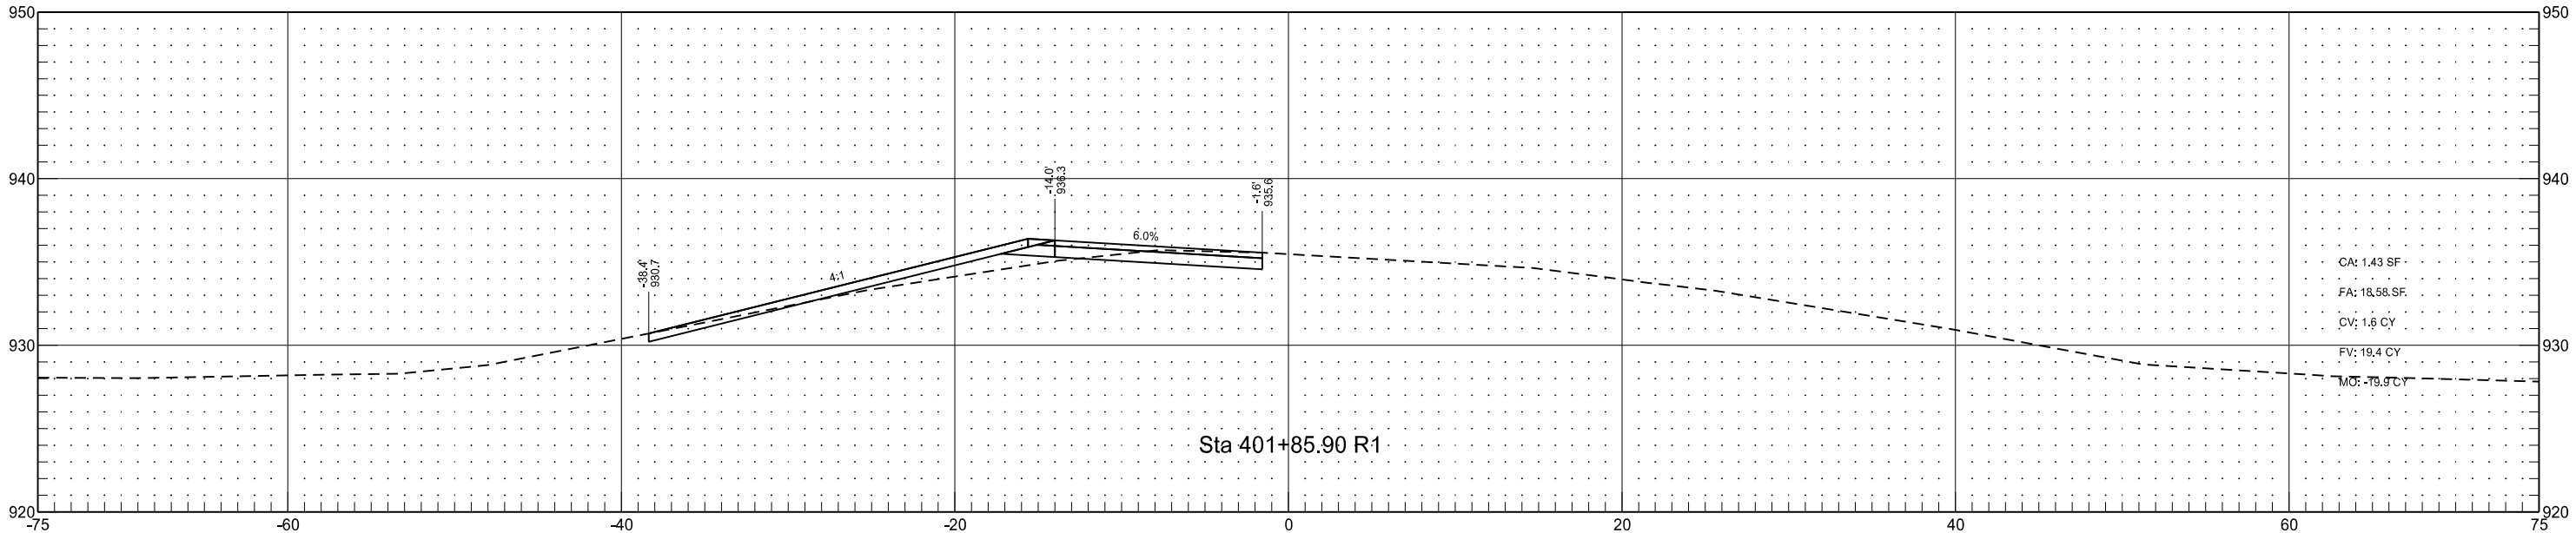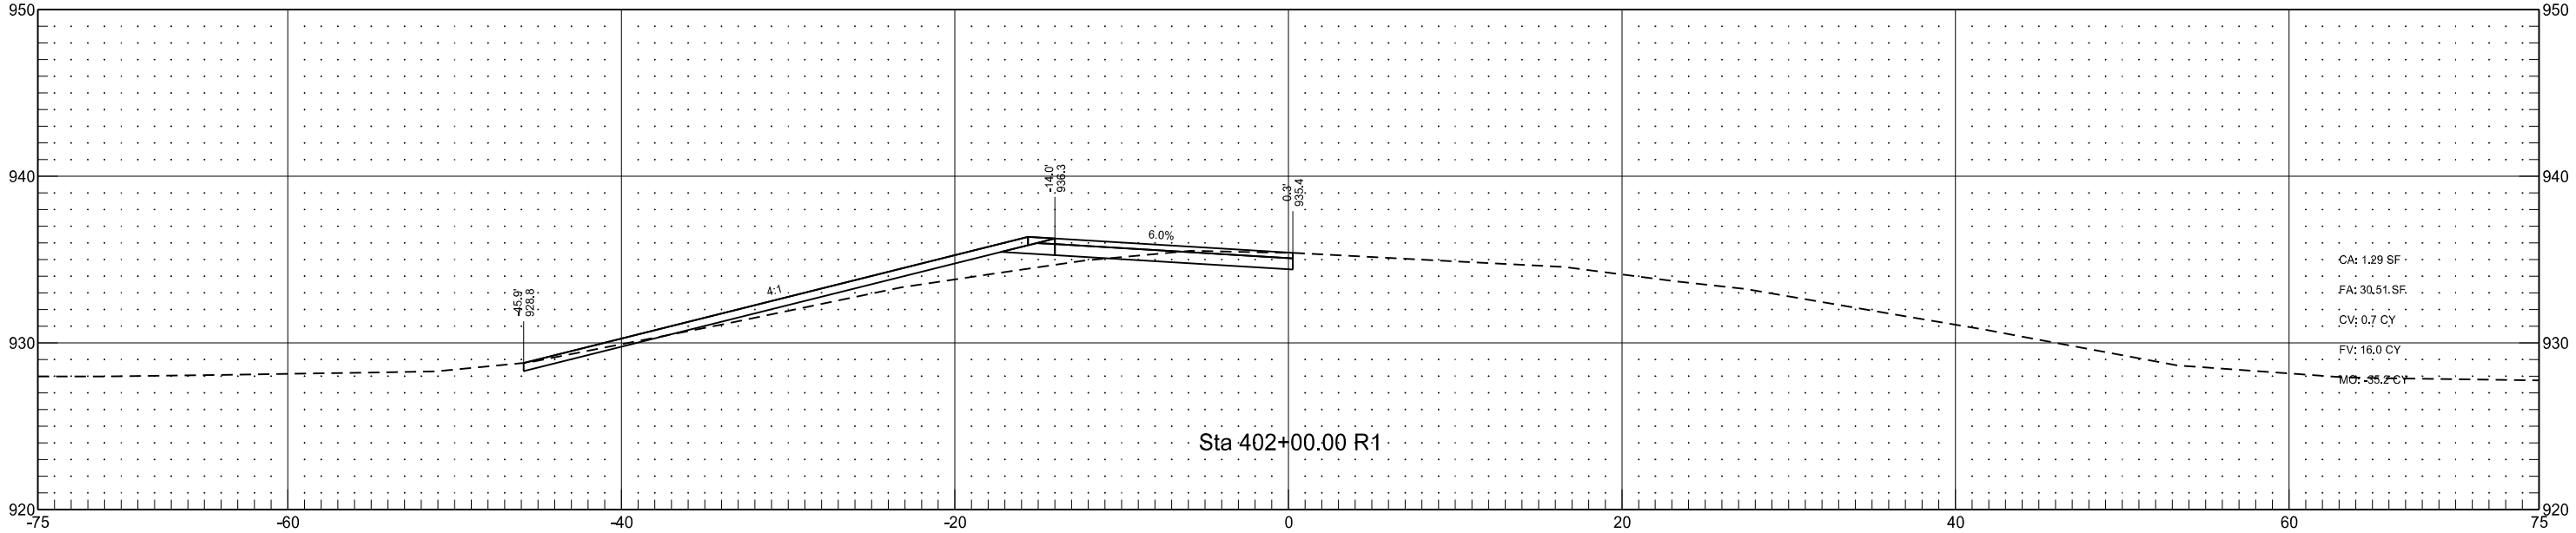



I-29 - Walcott Interchange Northeast Ramp Connection
(RC_42_N_NER)

	STATE	PROJECT NO.	SECTION NO.	SHEET NO.
	ND	IM-8-029(170)033	200	345

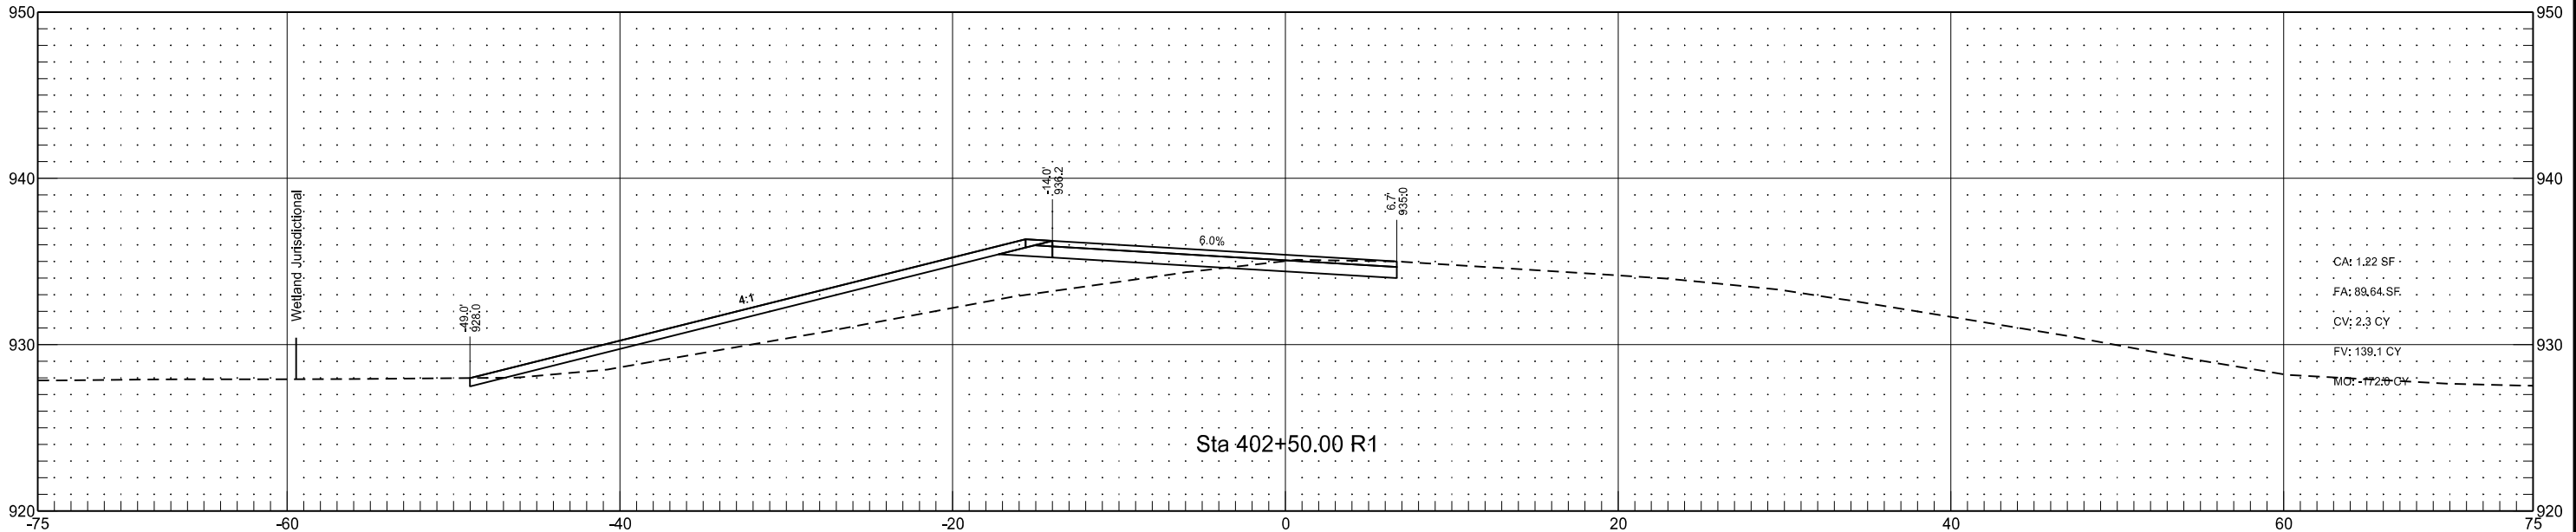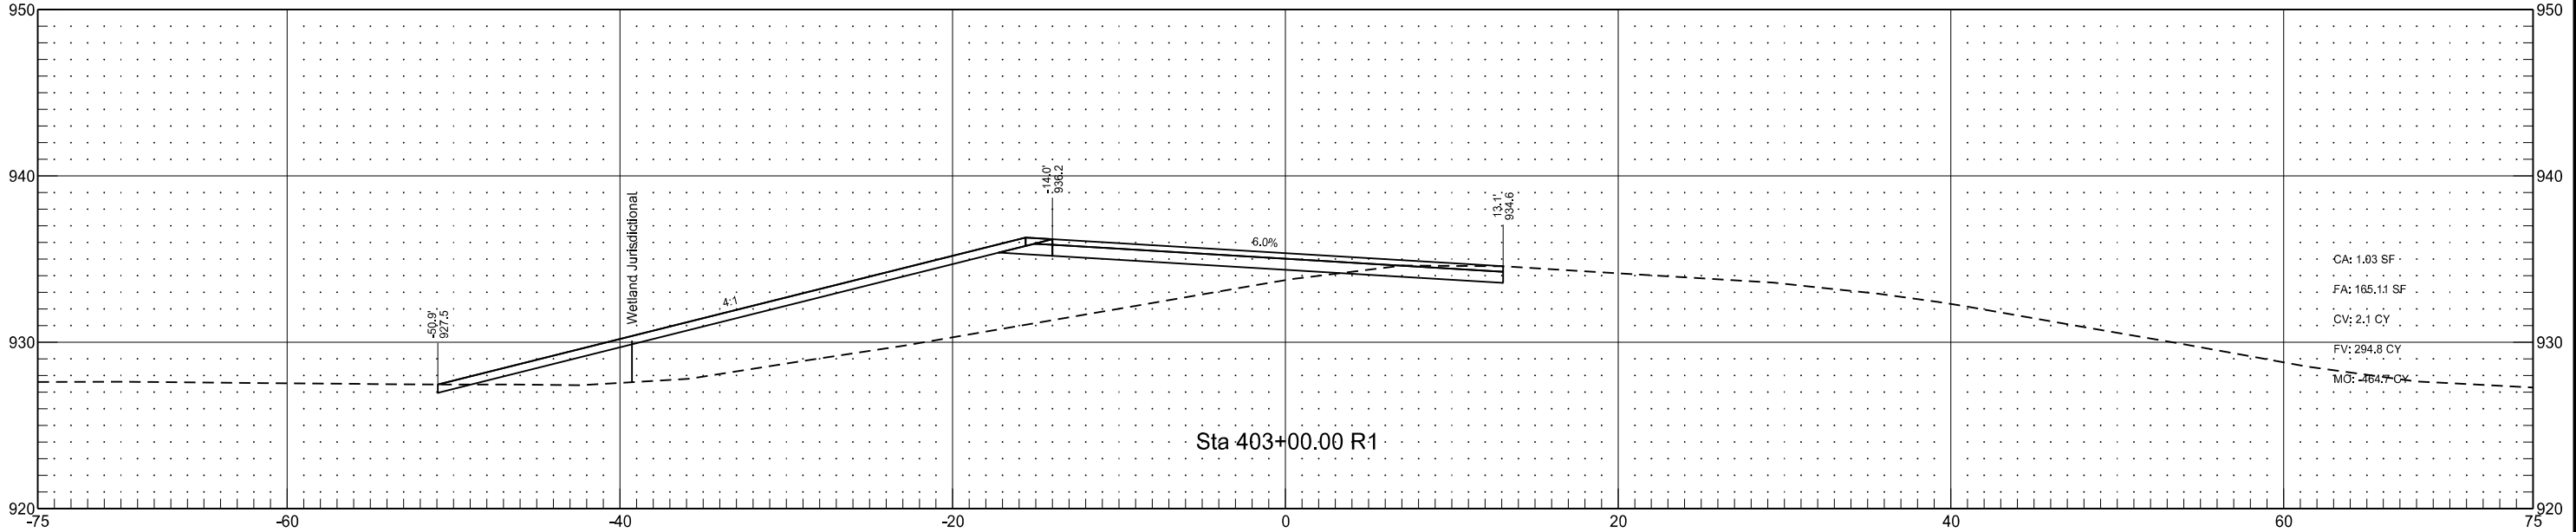




I-29 - Walcott Interchange Northeast Ramp Connection
(RC_42_N_NER)

	STATE	PROJECT NO.	SECTION NO.	SHEET NO.
	ND	IM-8-029(170)033	200	346

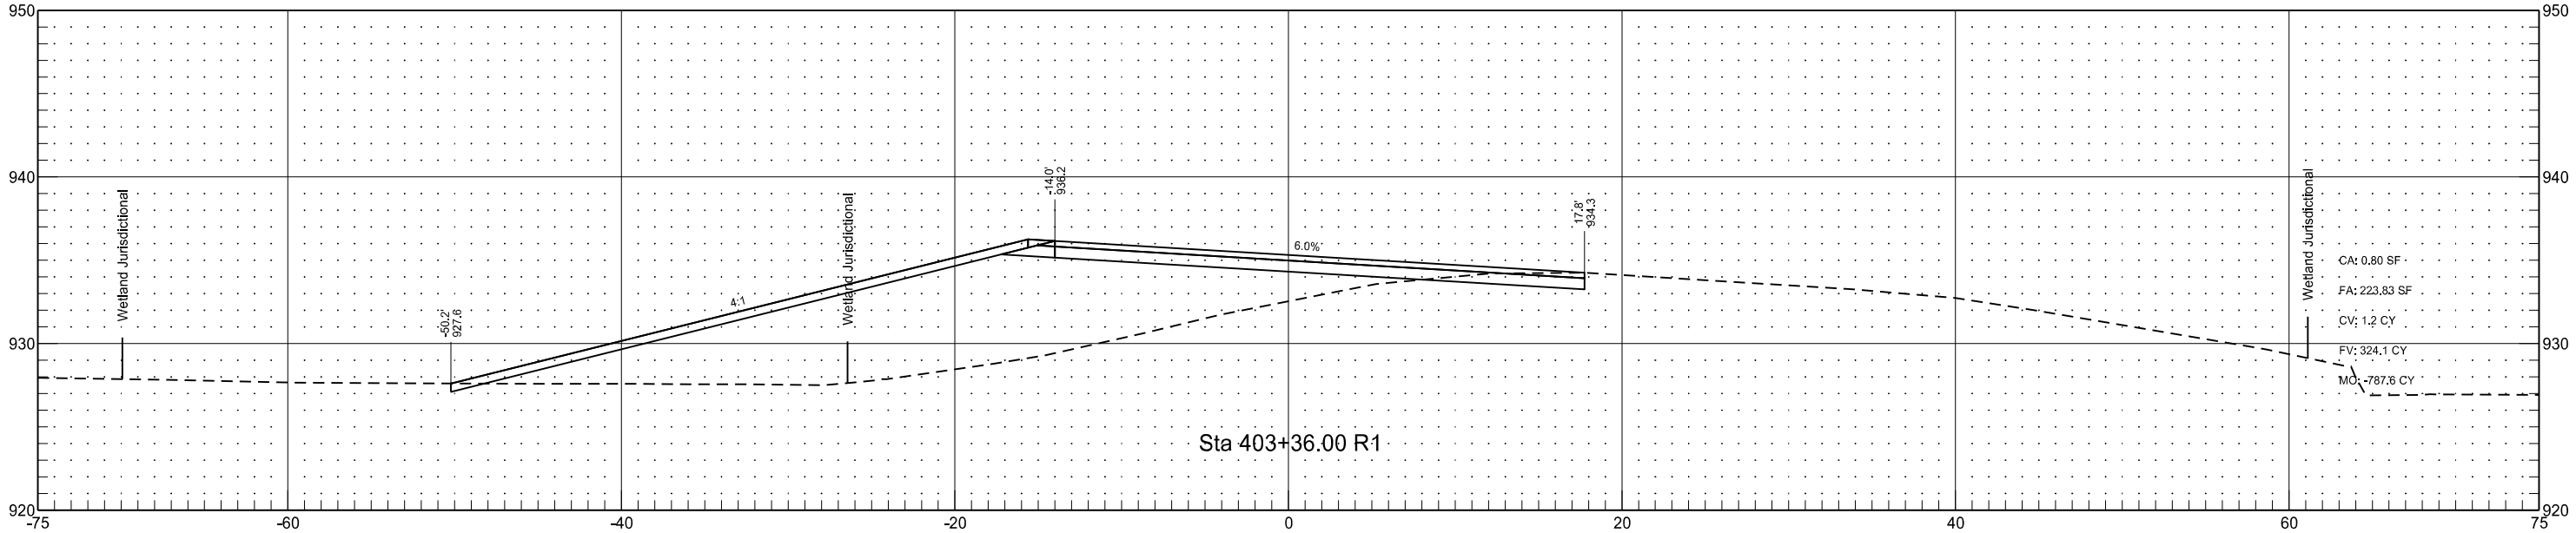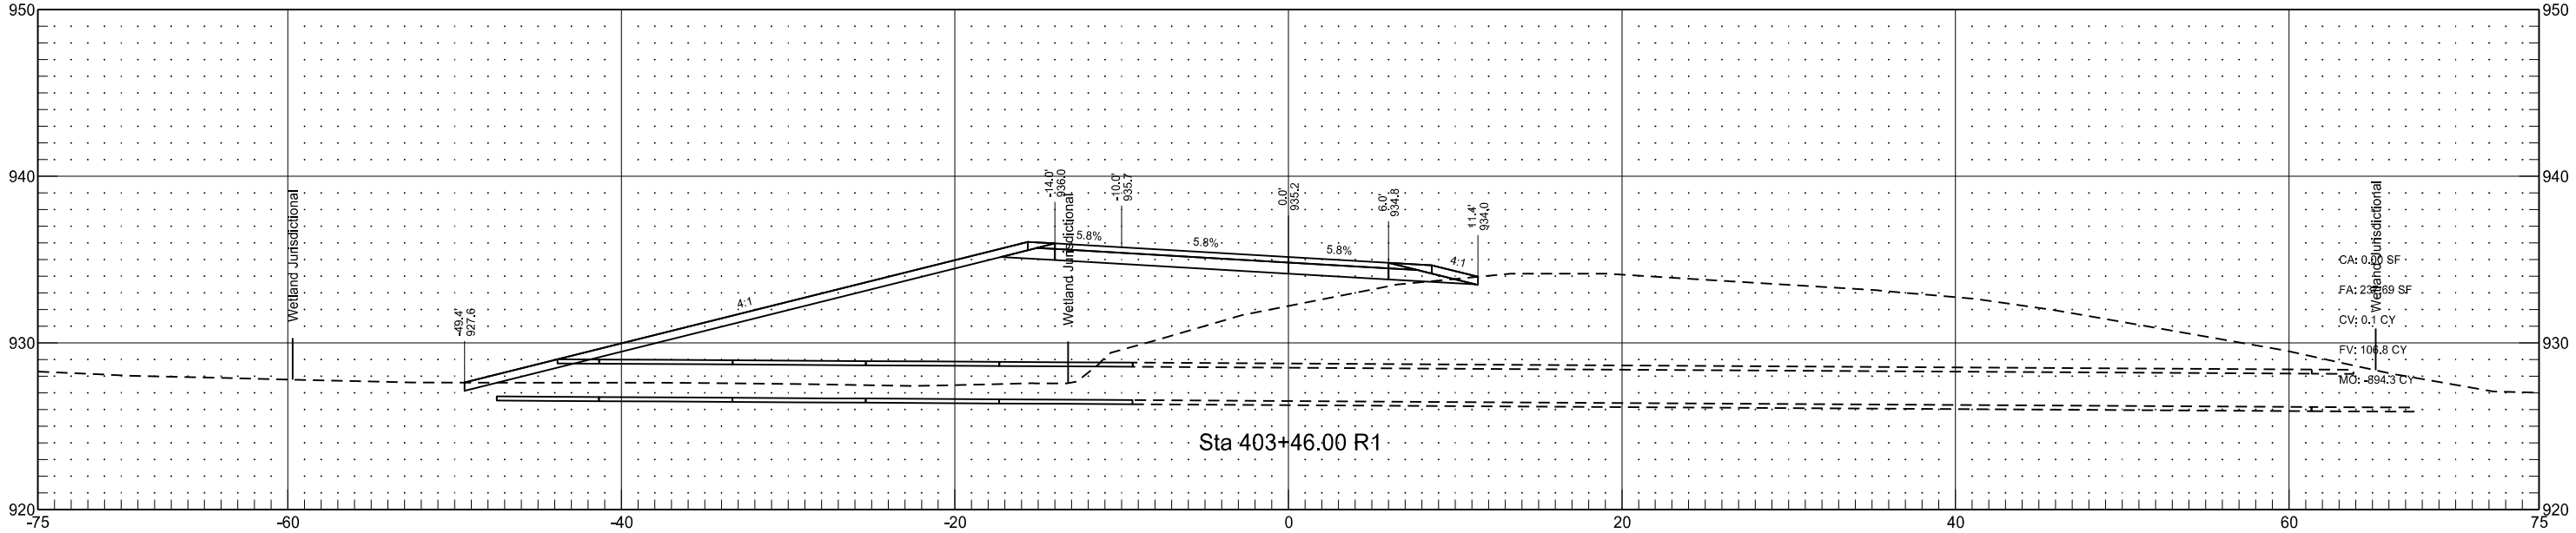




I-29 - Walcott Interchange Northeast Ramp Connection
(RC_42_N_NER)

	STATE	PROJECT NO.	SECTION NO.	SHEET NO.
	ND	IM-8-029(170)033	200	347

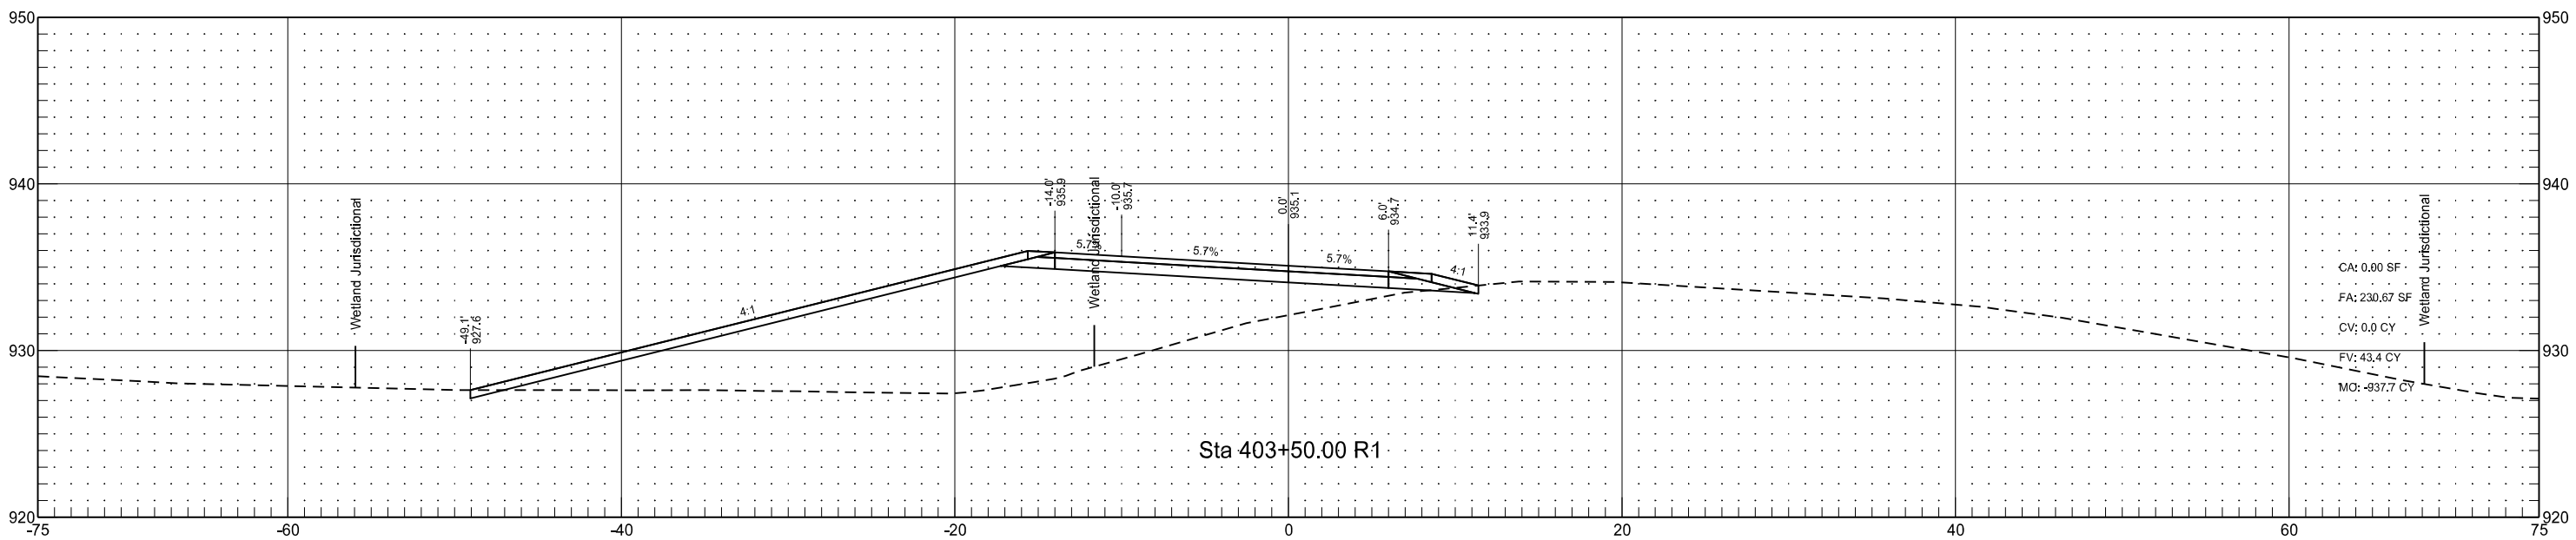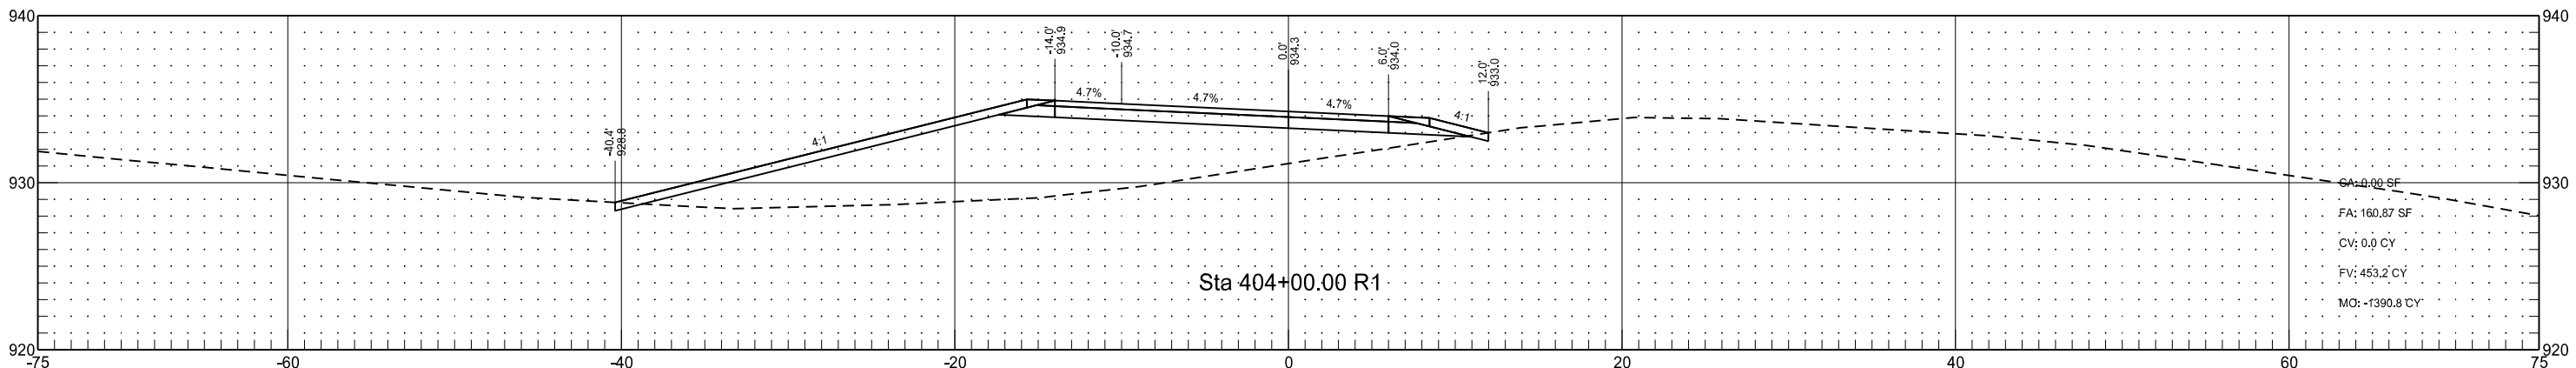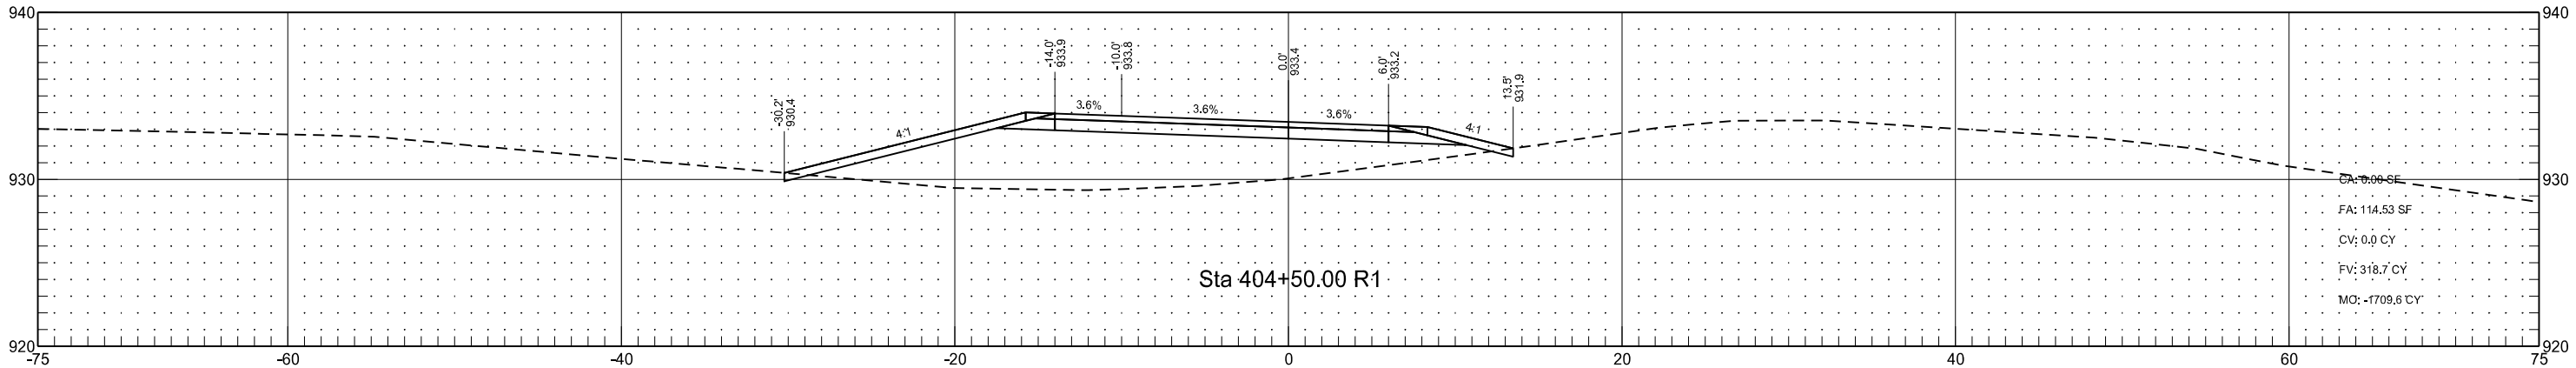




I-29 - Walcott Interchange Northeast Ramp Connection
(RC_42_N_NER)

	STATE	PROJECT NO.	SECTION NO.	SHEET NO.
	ND	IM-8-029(170)033	200	348

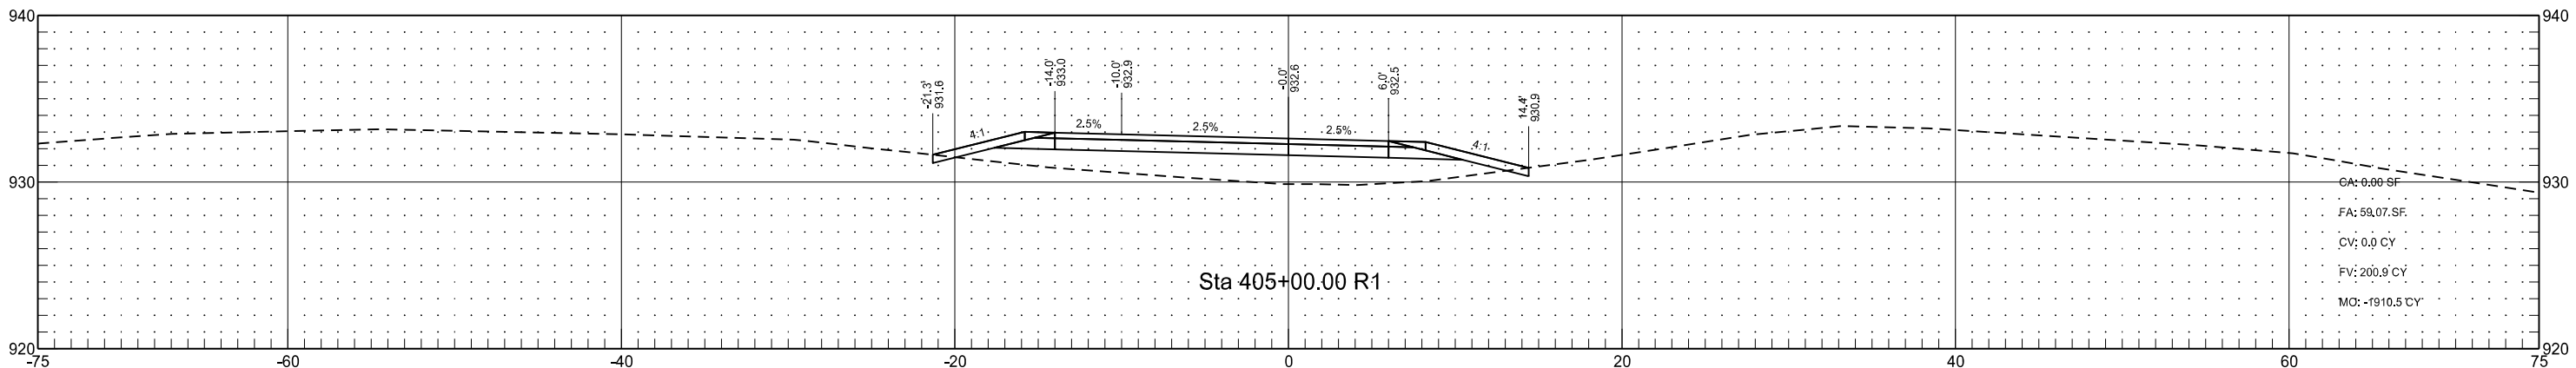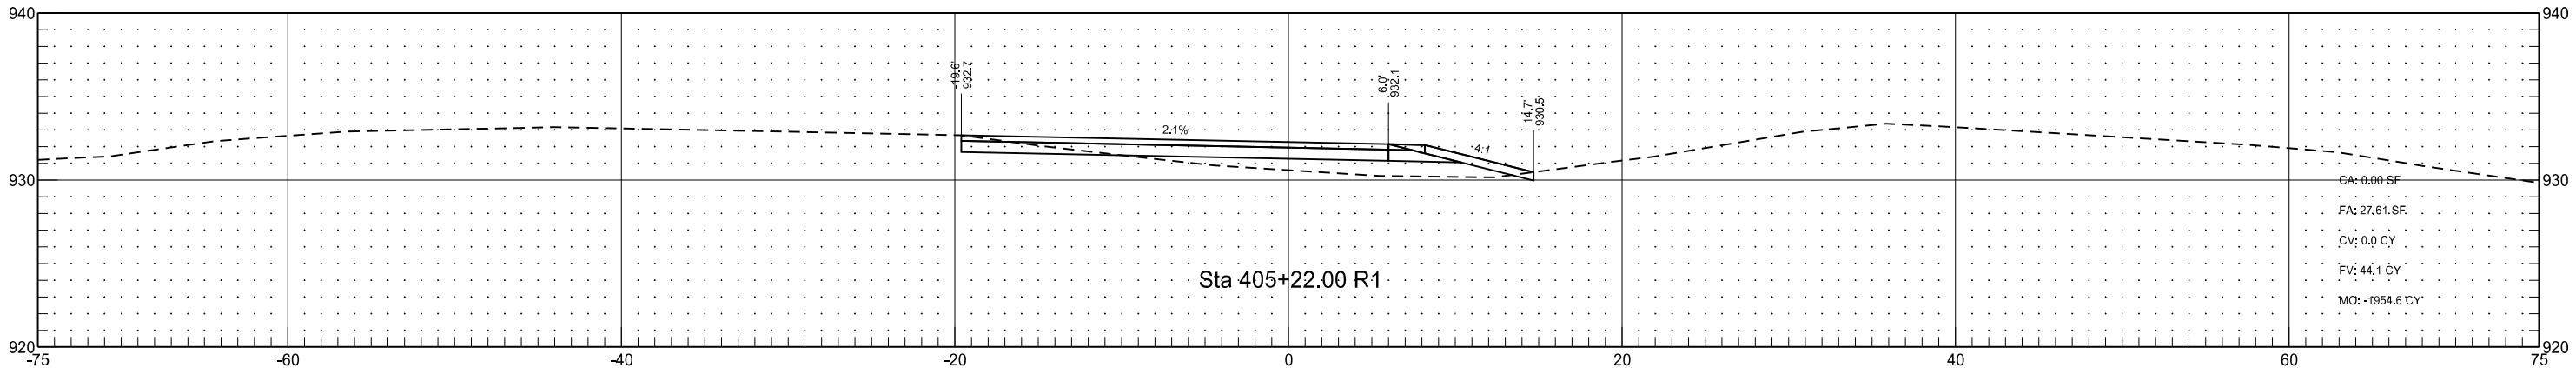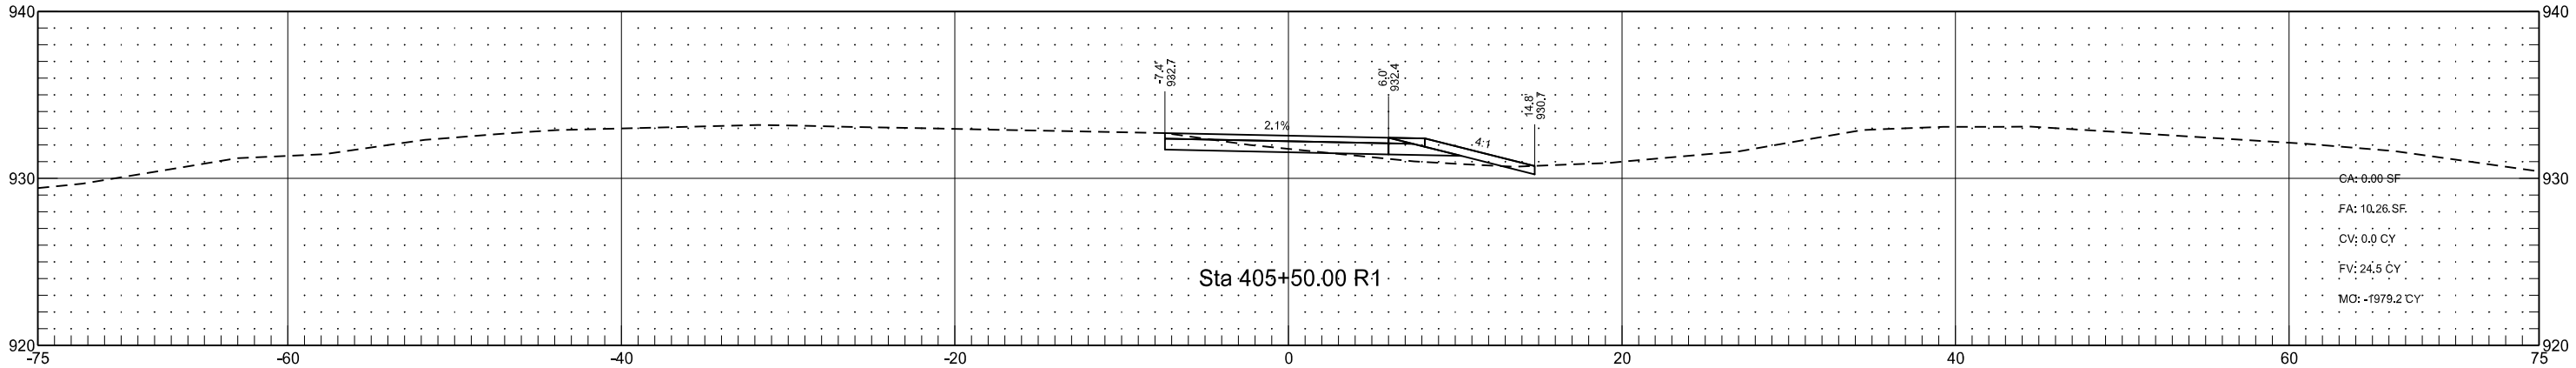




I-29 - Walcott Interchange Northeast Ramp Connection
(RC_42_N_NER)

	STATE	PROJECT NO.	SECTION NO.	SHEET NO.
	ND	IM-8-029(170)033	200	349

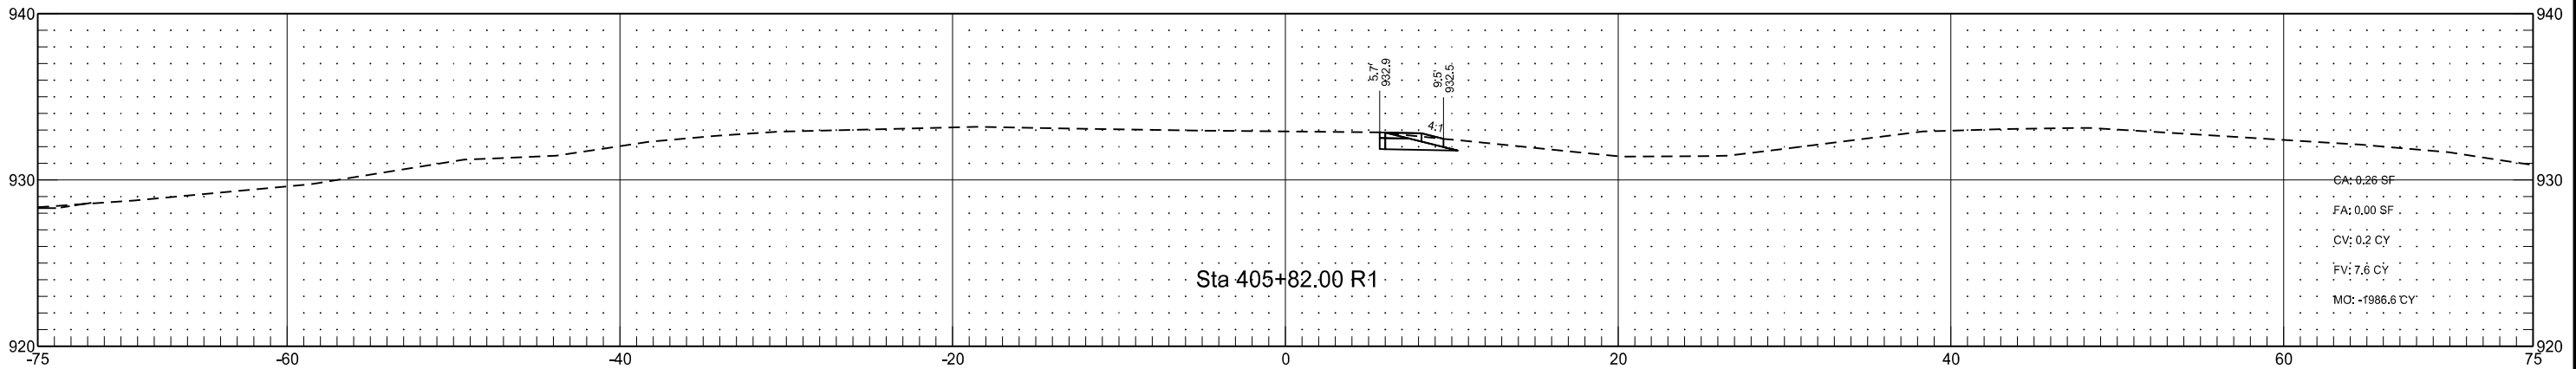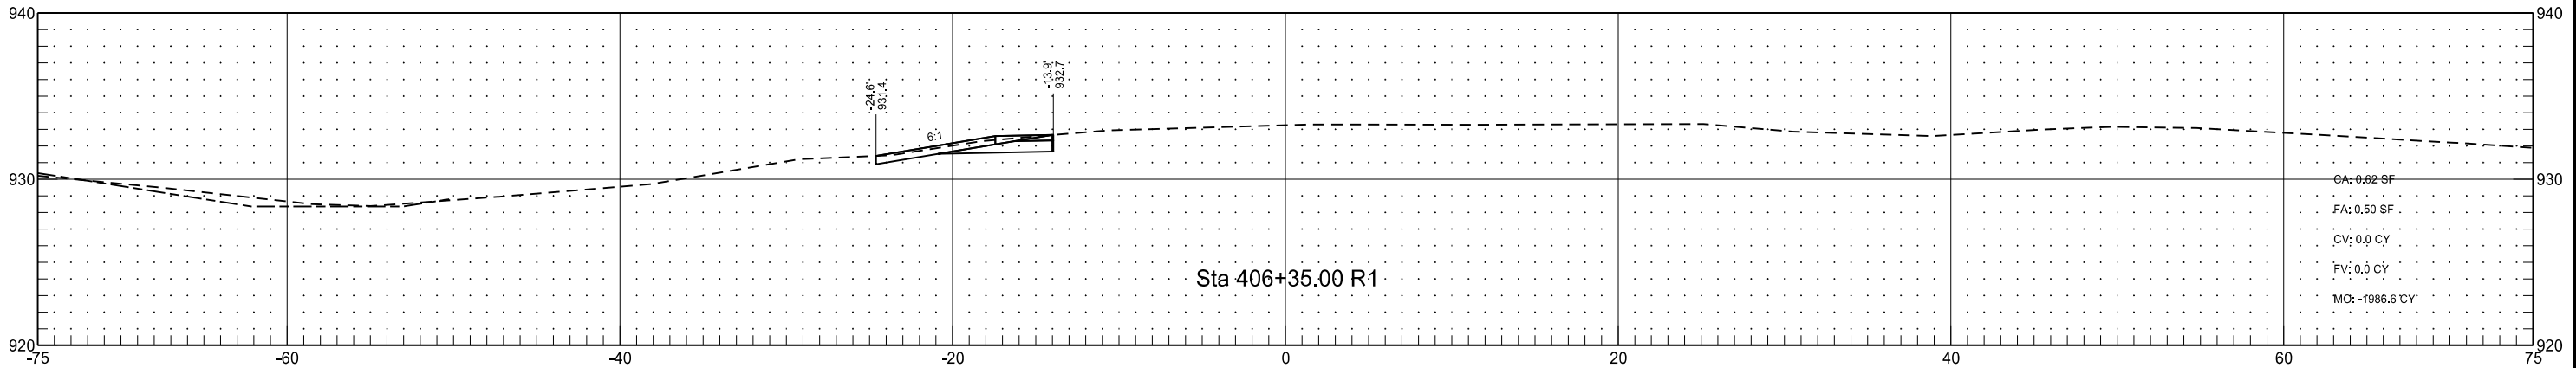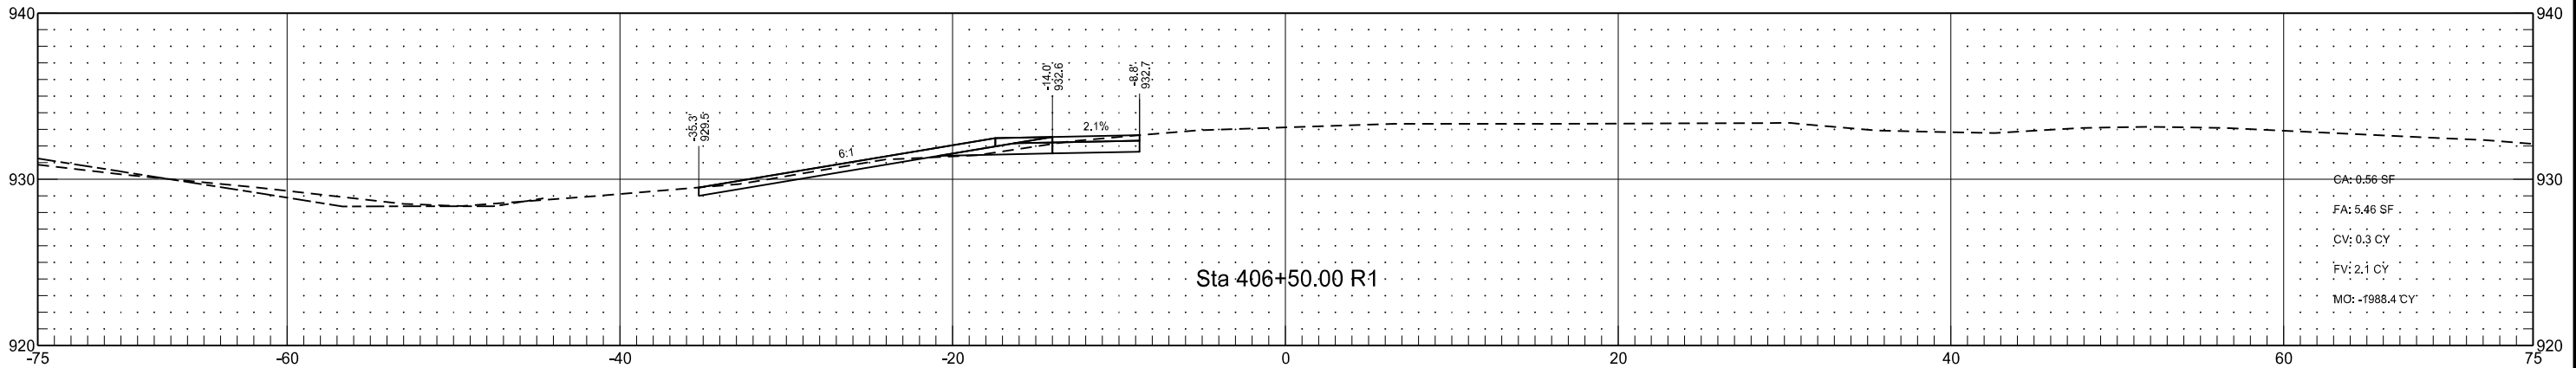

I-29 - Walcott Interchange Northeast Ramp Connection
(RC_42_N_NER)

	STATE	PROJECT NO.	SECTION NO.	SHEET NO.
	ND	IM-8-029(170)033	200	350

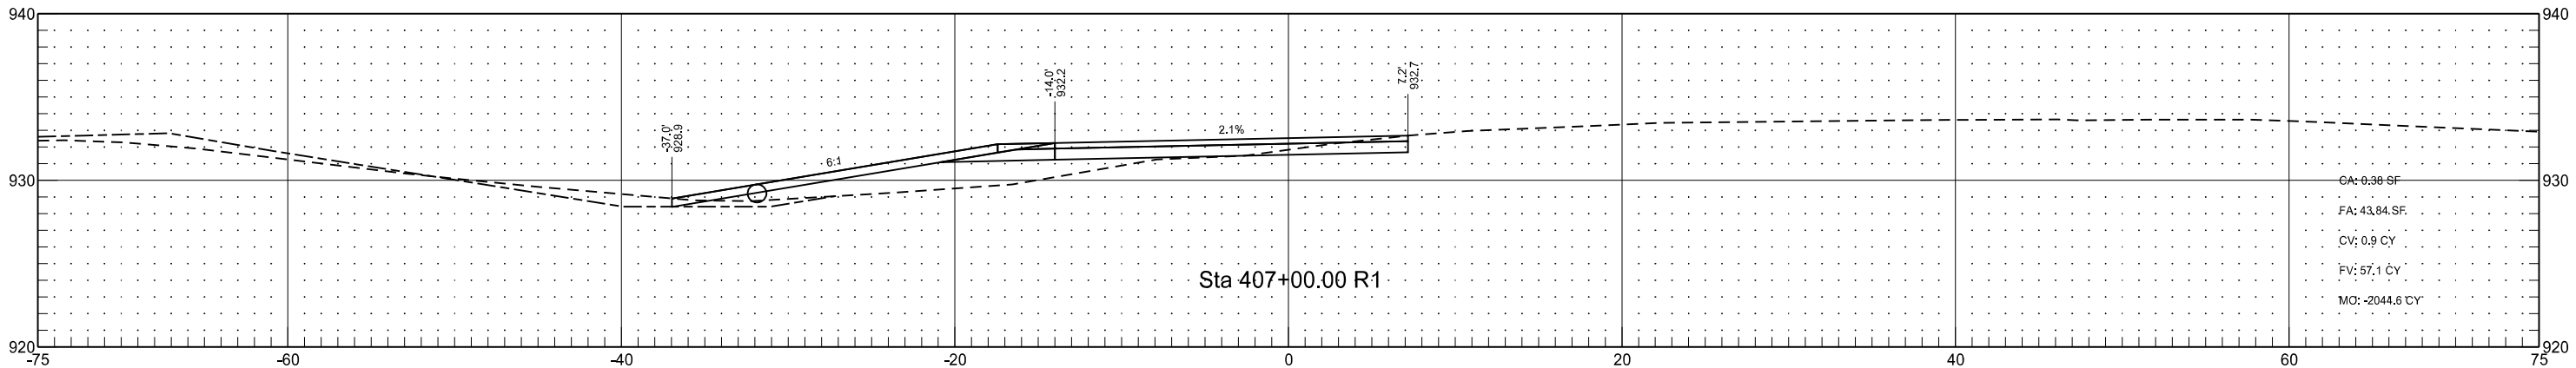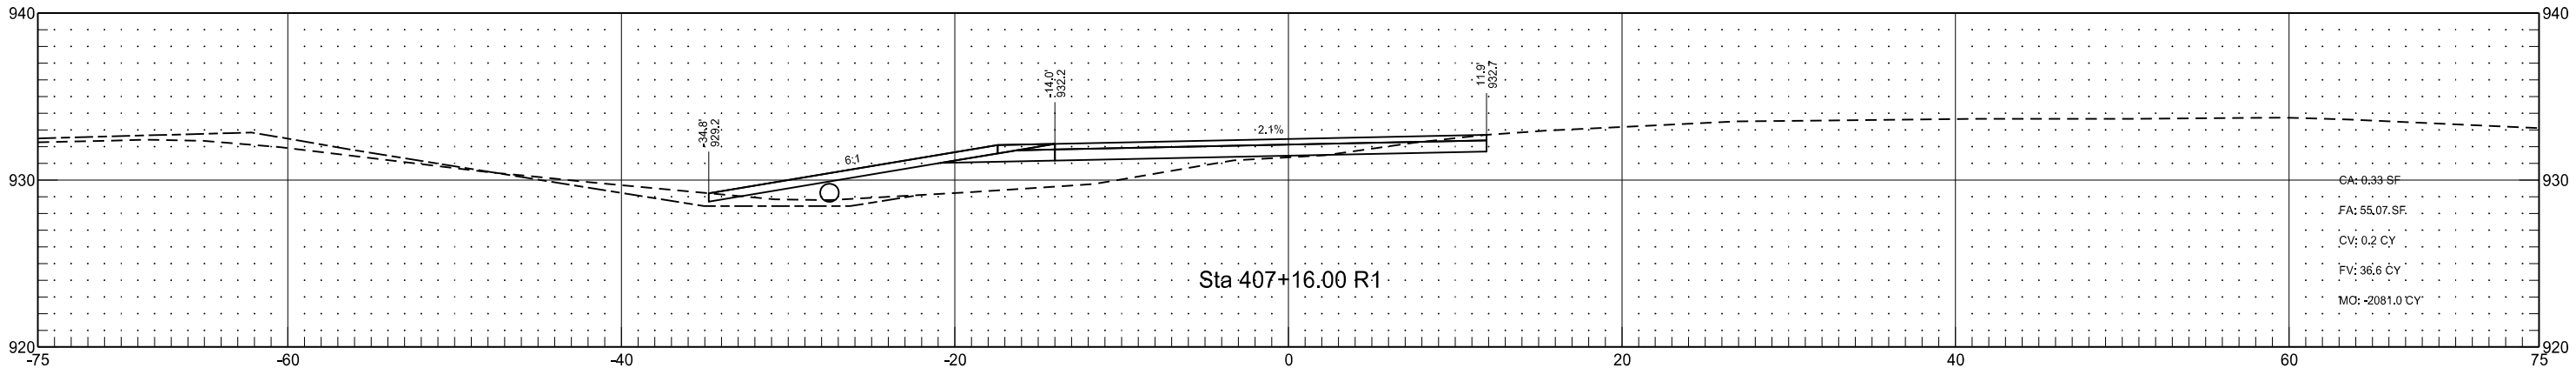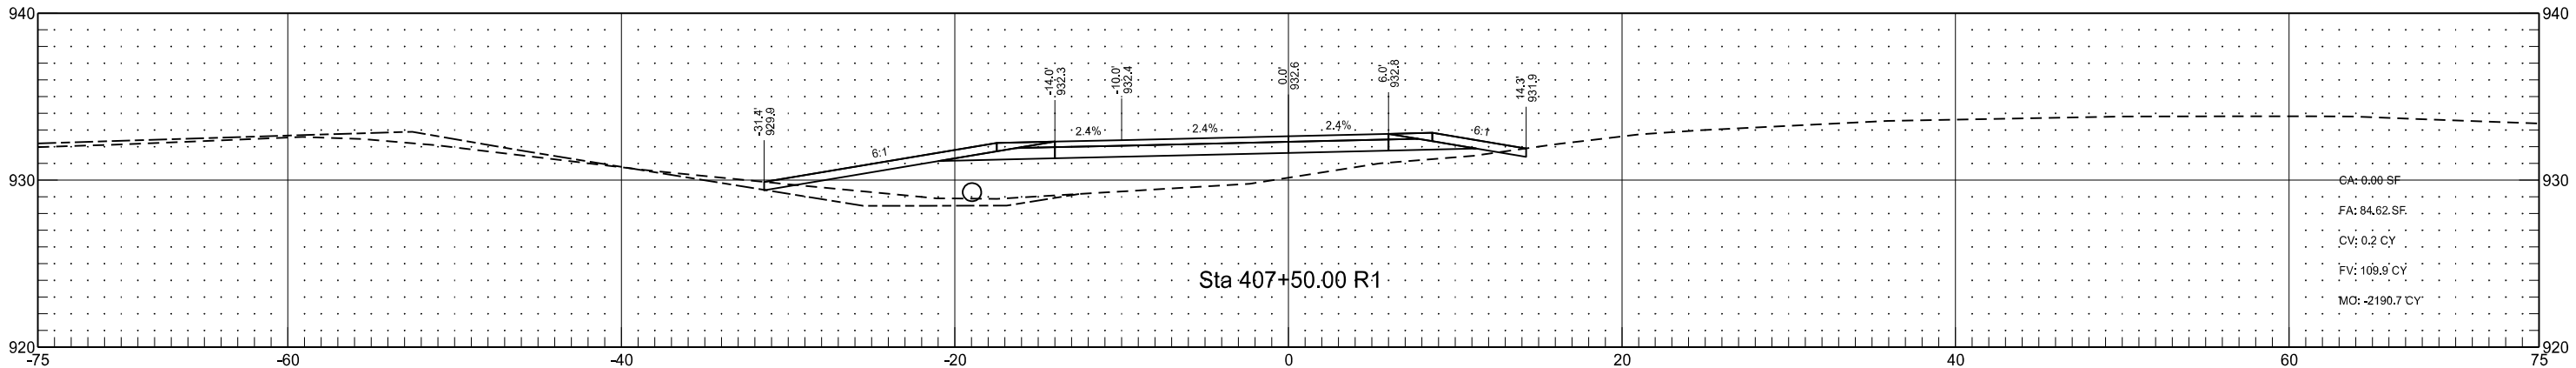

I-29 - Walcott Interchange Northeast Ramp Connection
(RC_42_N_NER)

STATE

PROJECT NO.

SECTION
NO.




SHEET
NO.

ND

IM-8-029(170)033

200

351

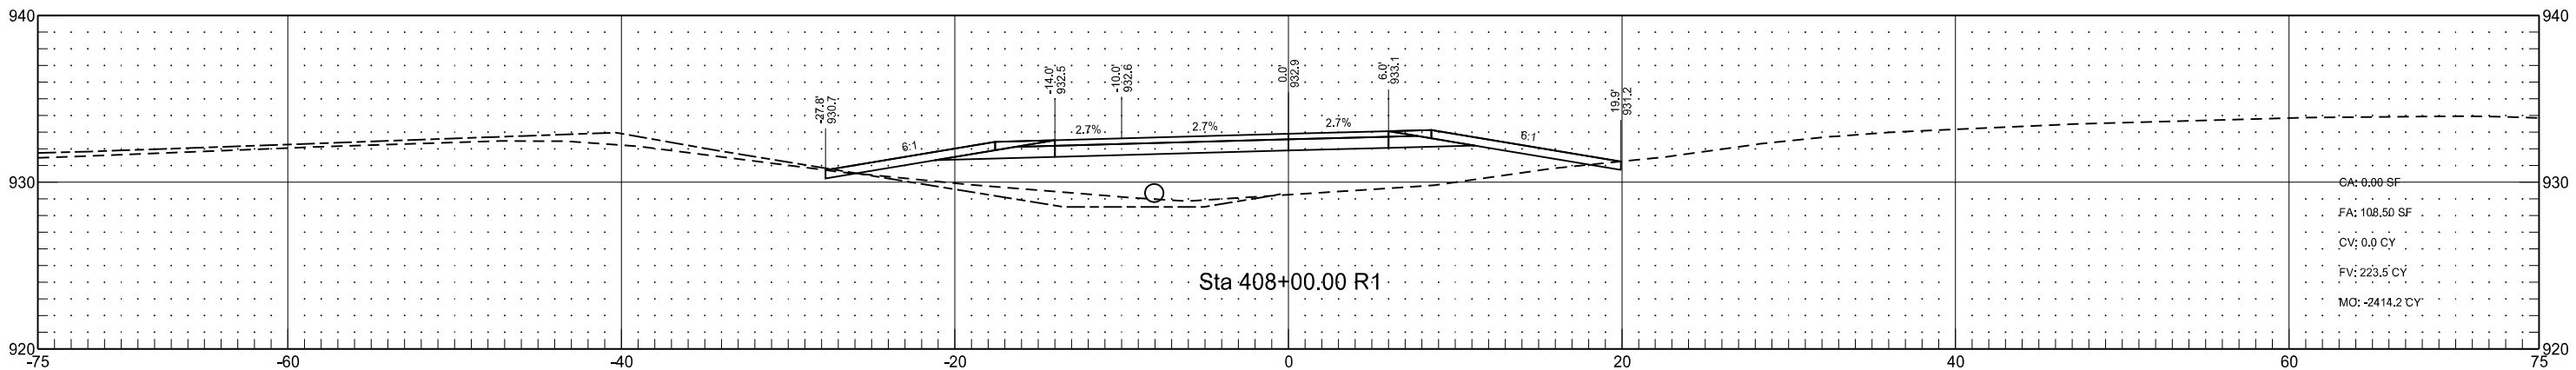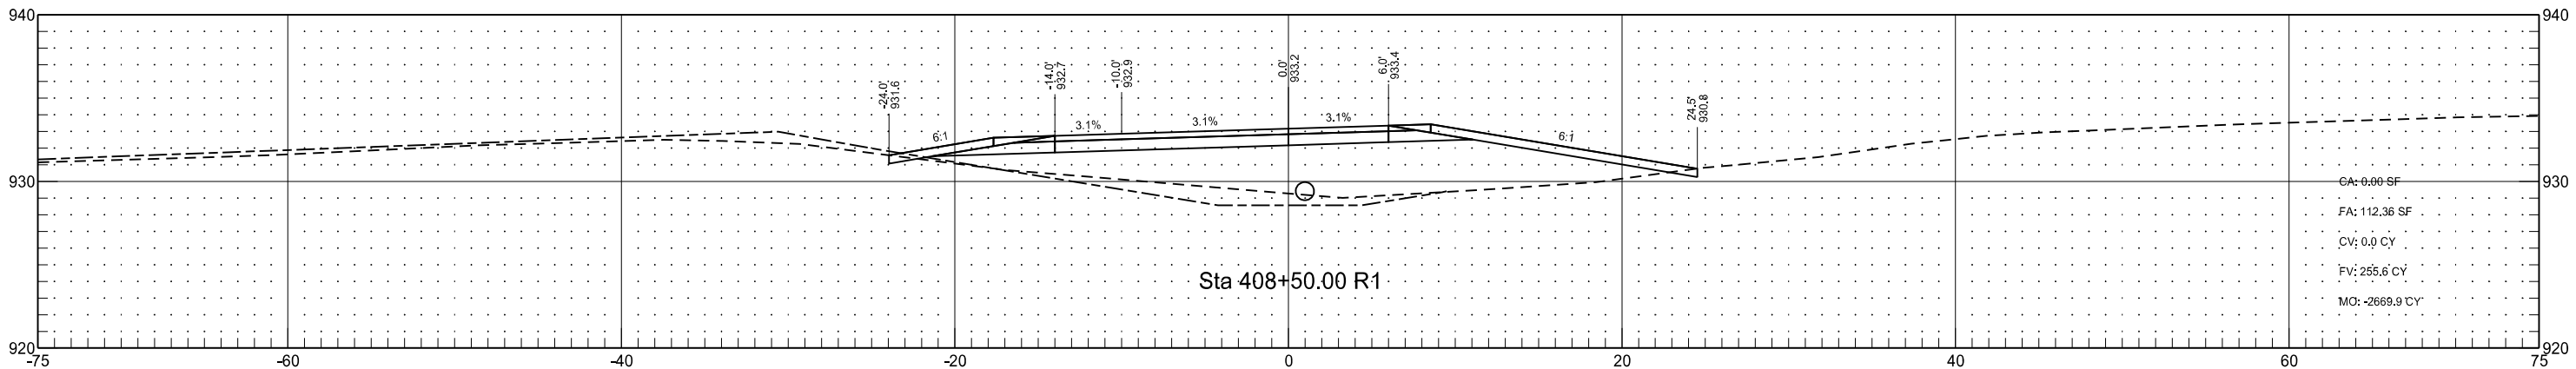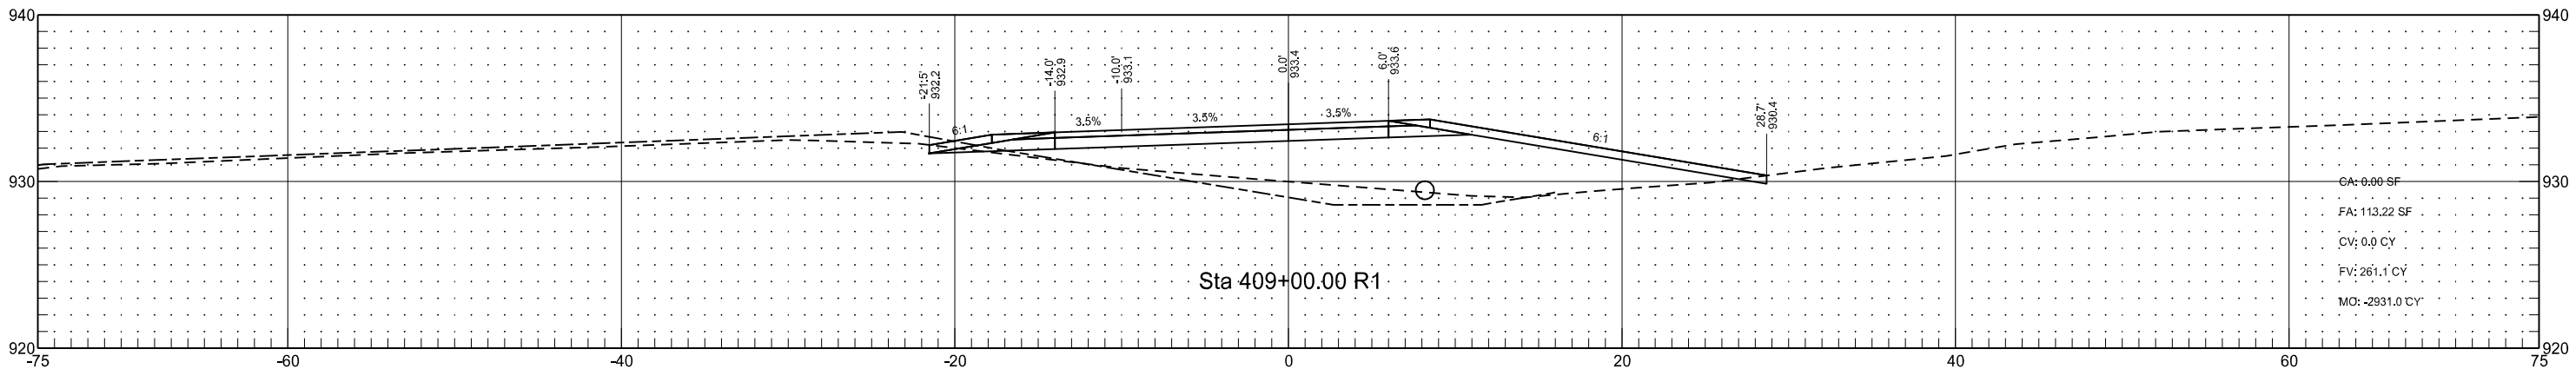

I-29 - Walcott Interchange Northeast Ramp Connection
(RC_42_N_NER)

STATE

PROJECT NO.

SECTION
NO.




SHEET
NO.

ND

IM-8-029(170)033

200

352

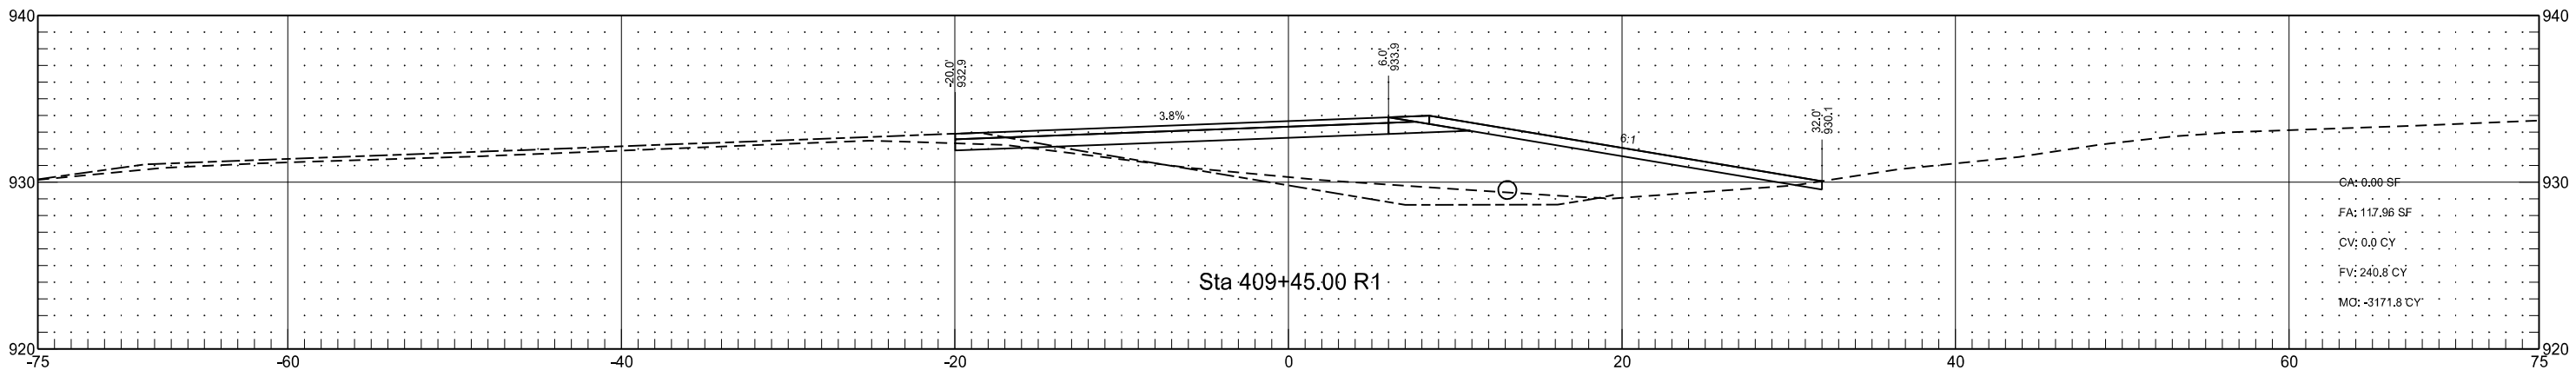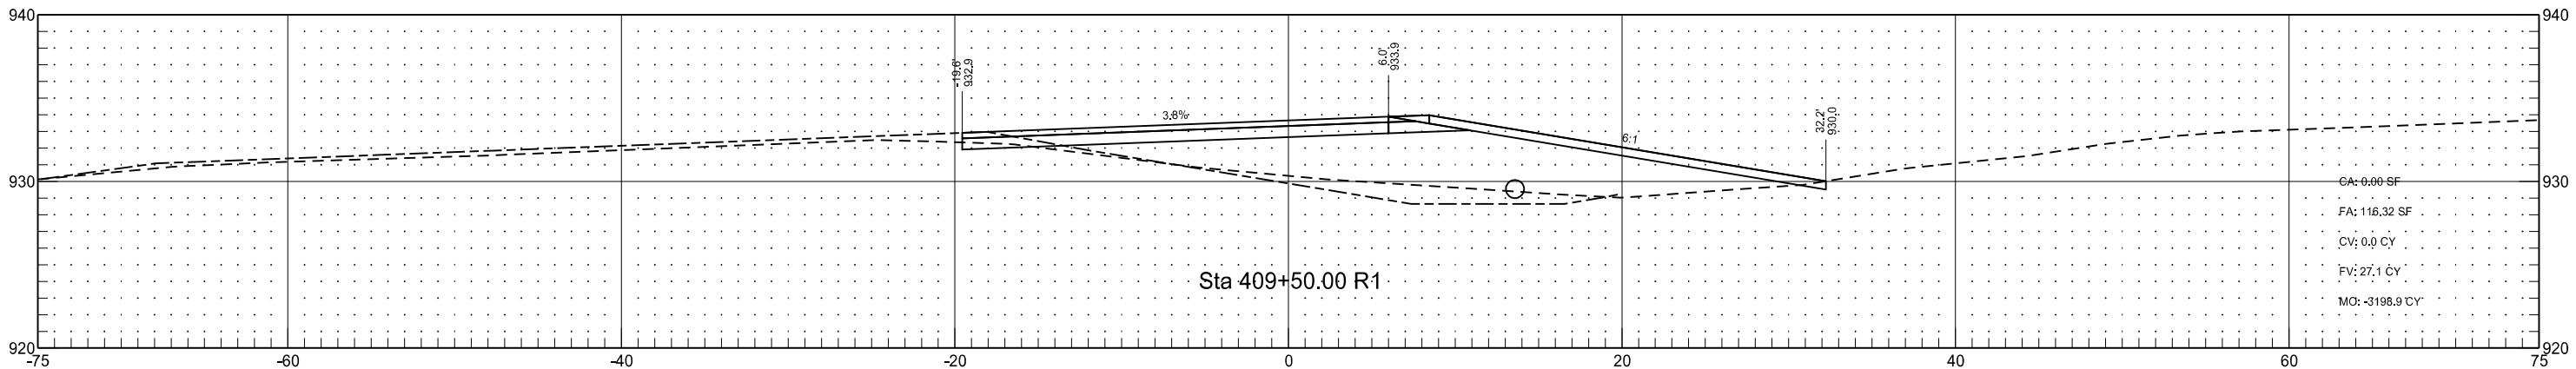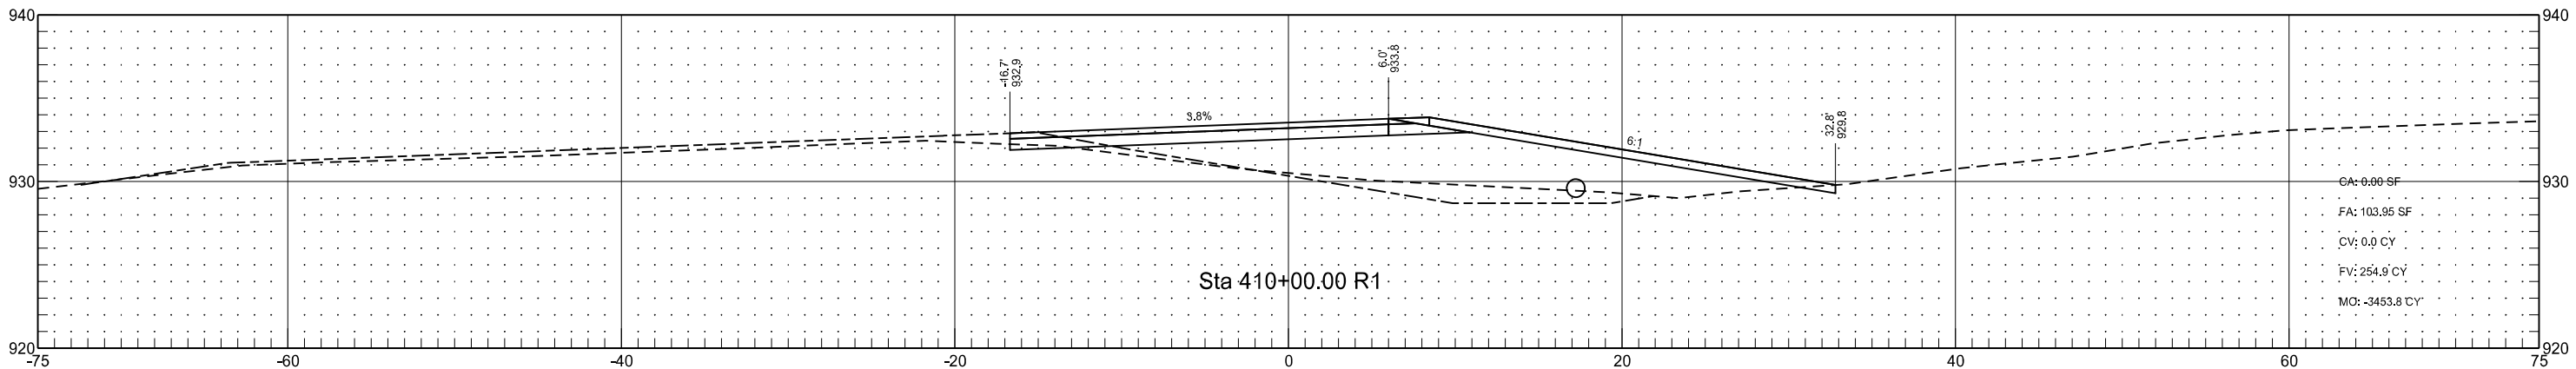

I-29 - Walcott Interchange Northeast Ramp Connection
(RC_42_N_NER)

STATE

PROJECT NO.

SECTION
NO.




SHEET
NO.

ND

IM-8-029(170)033

200

353

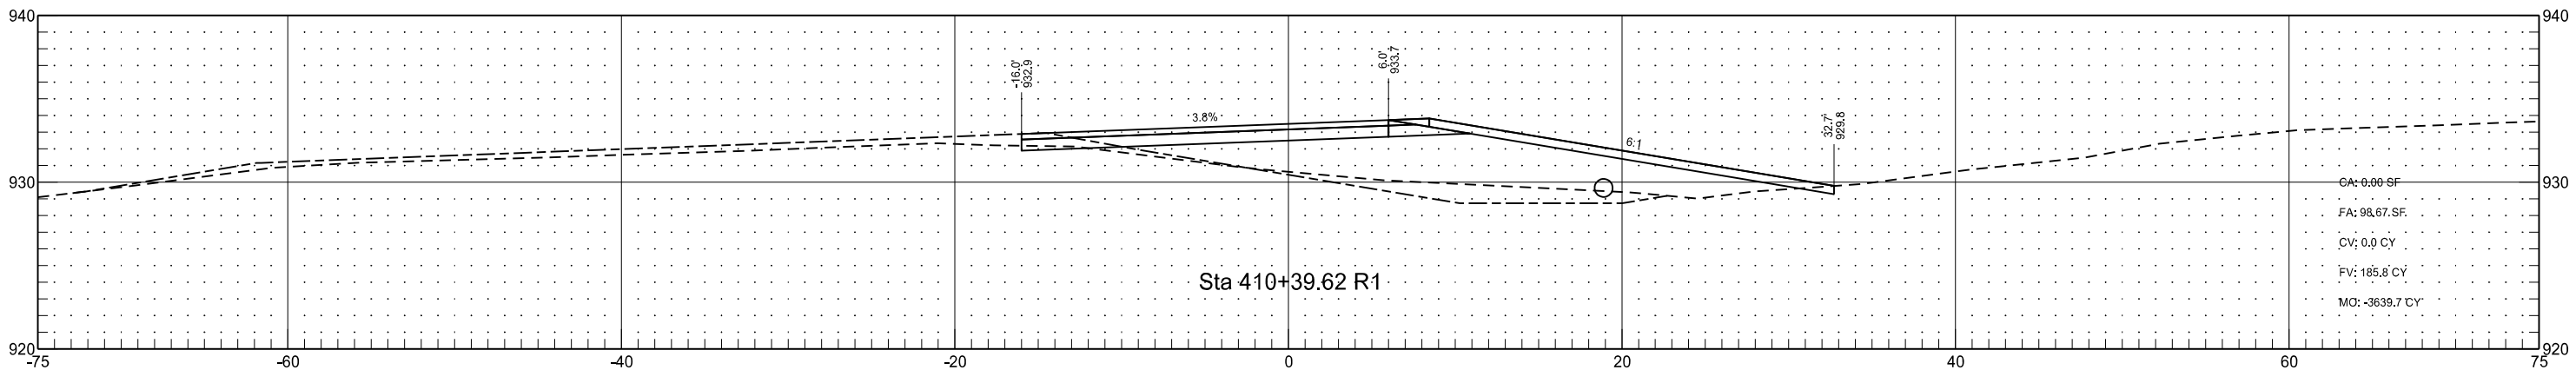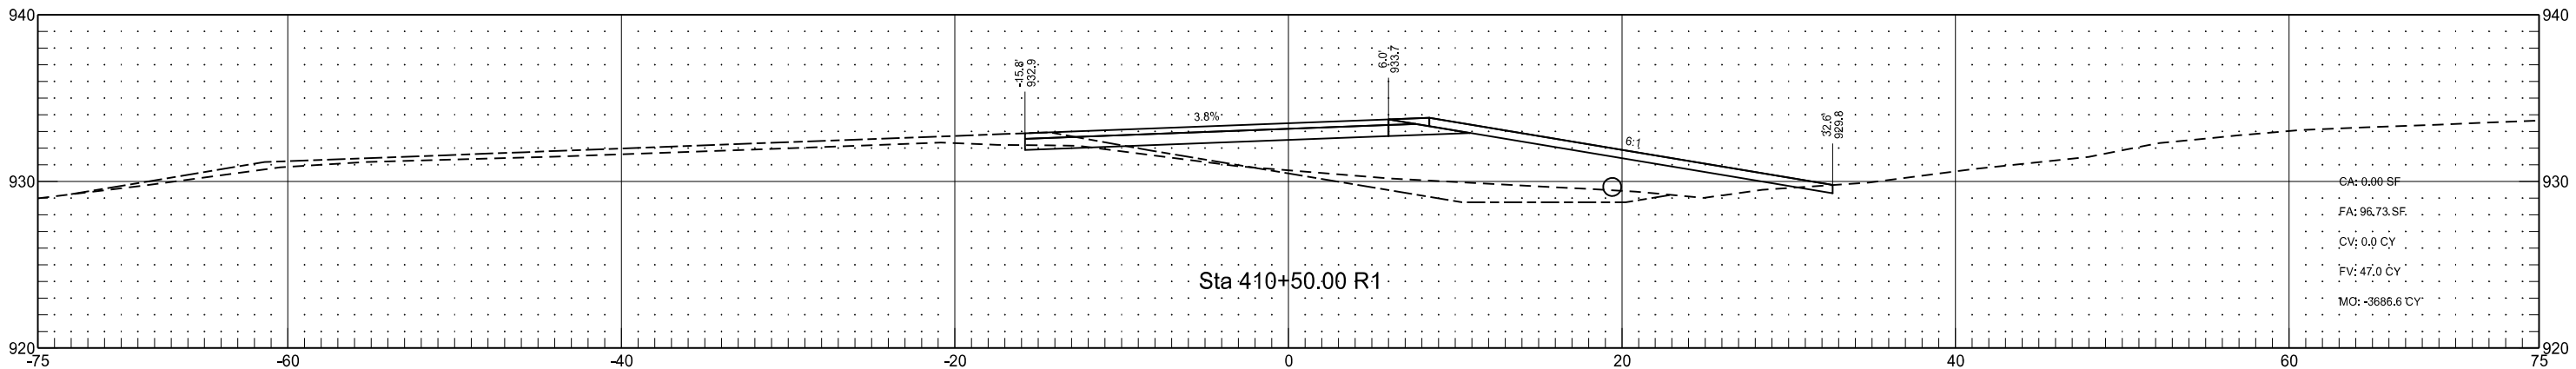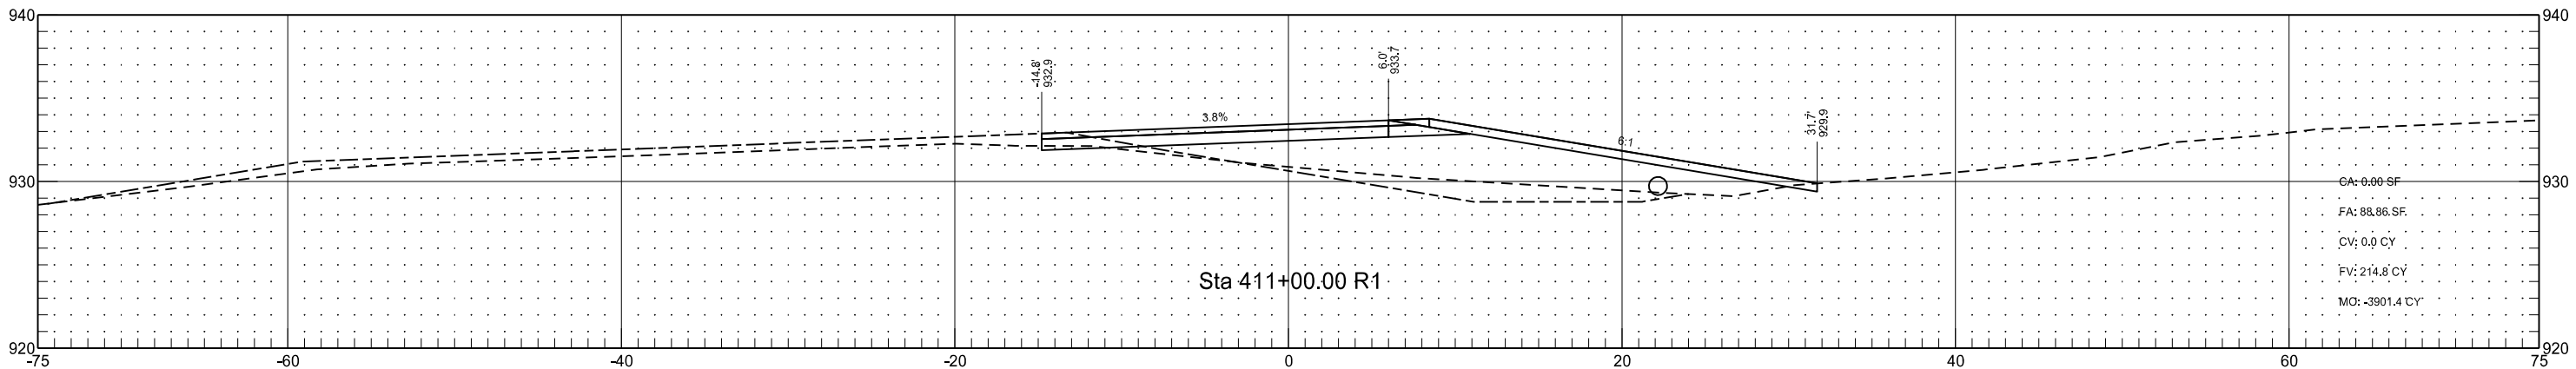

I-29 - Walcott Interchange Northeast Ramp Connection
(RC_42_N_NER)

STATE

PROJECT NO.

SECTION
NO.




SHEET
NO.

ND

IM-8-029(170)033



200

354

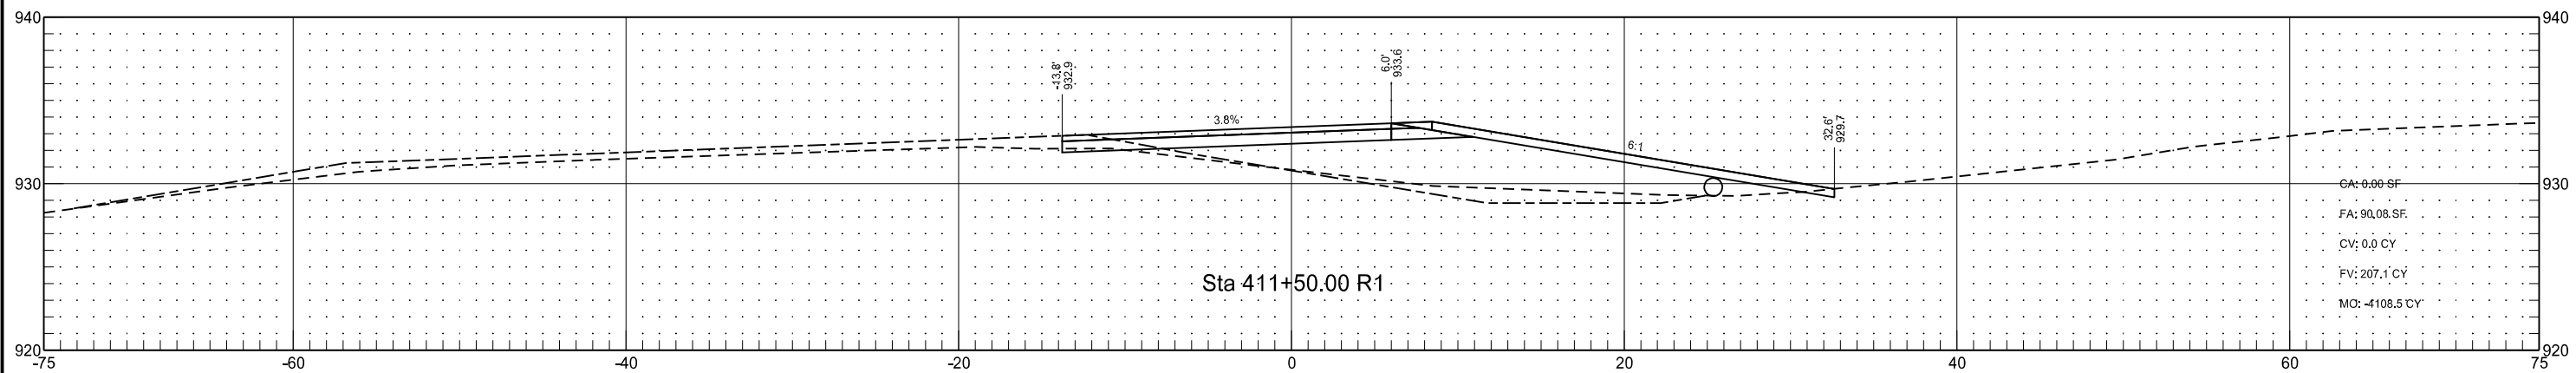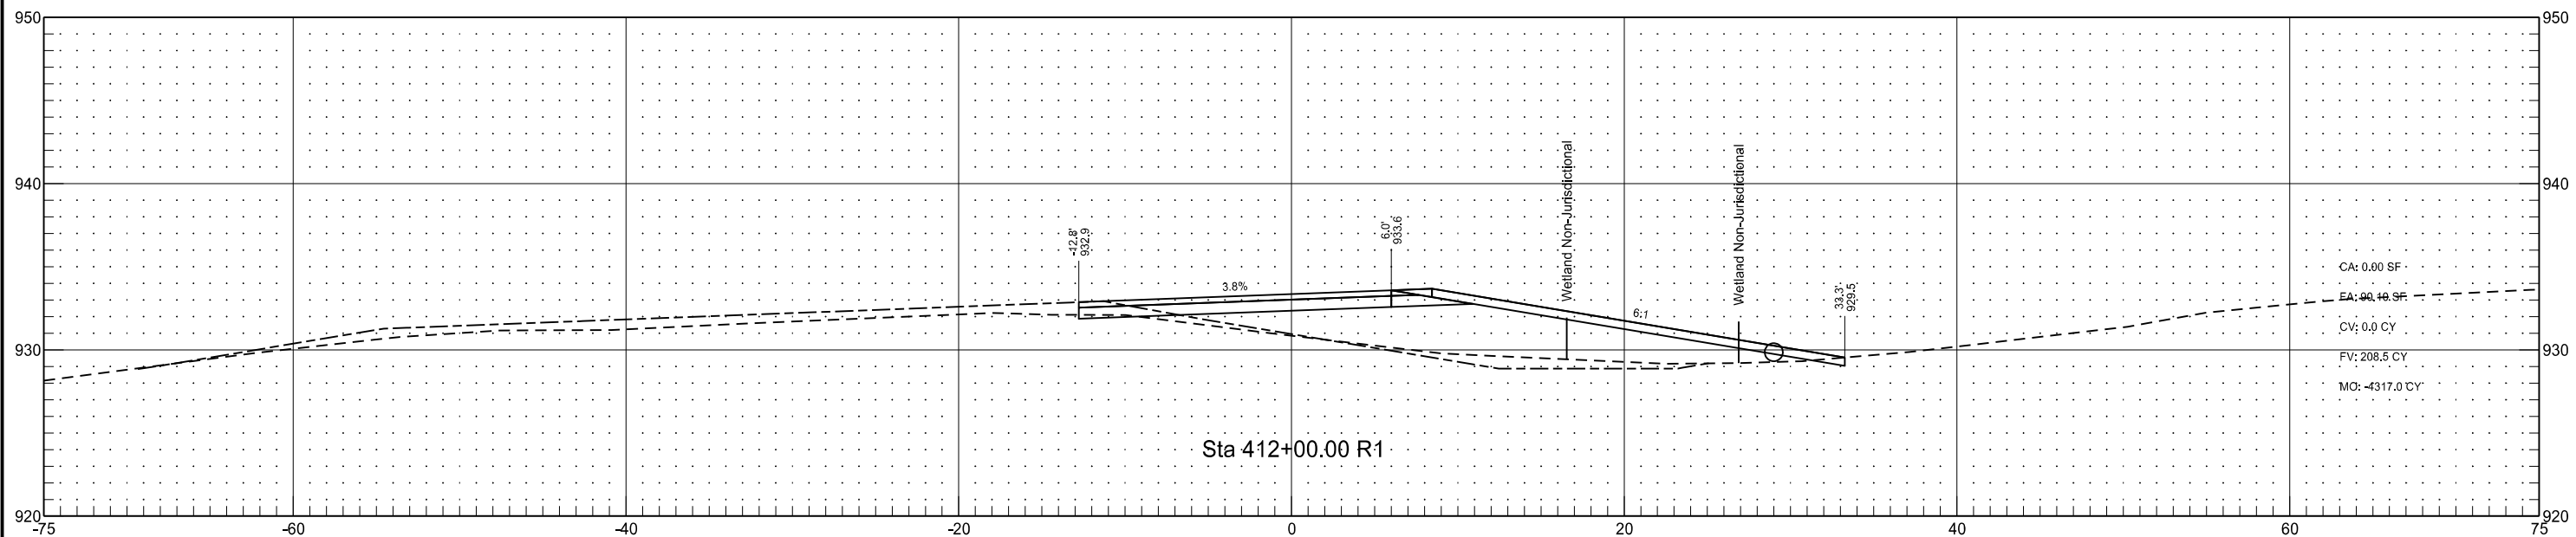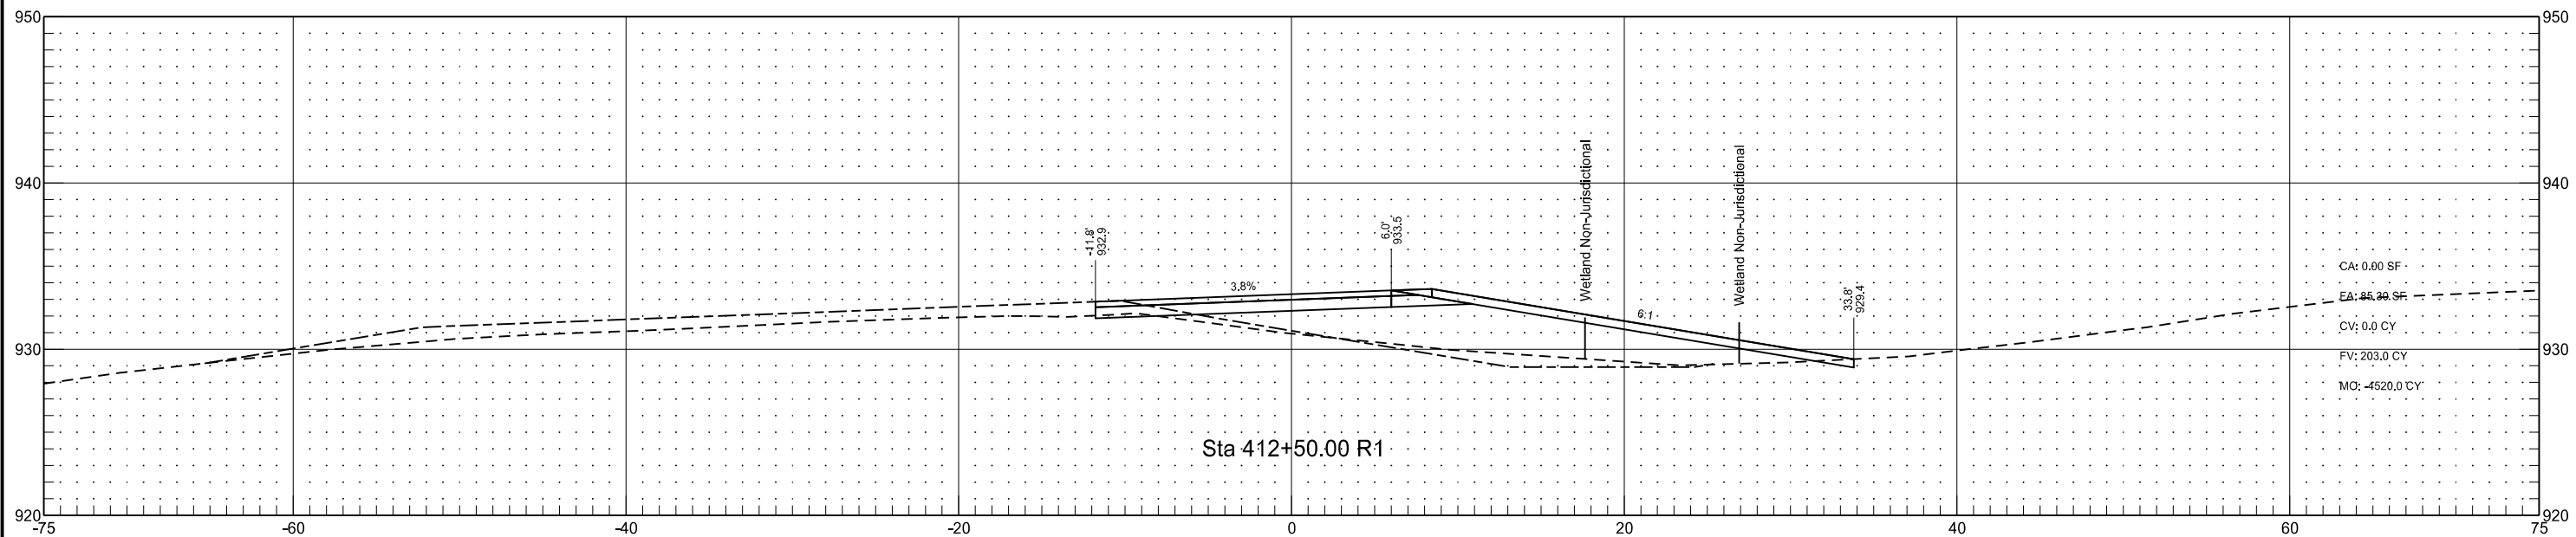



I-29 - Walcott Interchange Northeast Ramp Connection
(RC_42_N_NER)

	STATE	PROJECT NO.	SECTION NO.	SHEET NO.
	ND	IM-8-029(170)033	200	355

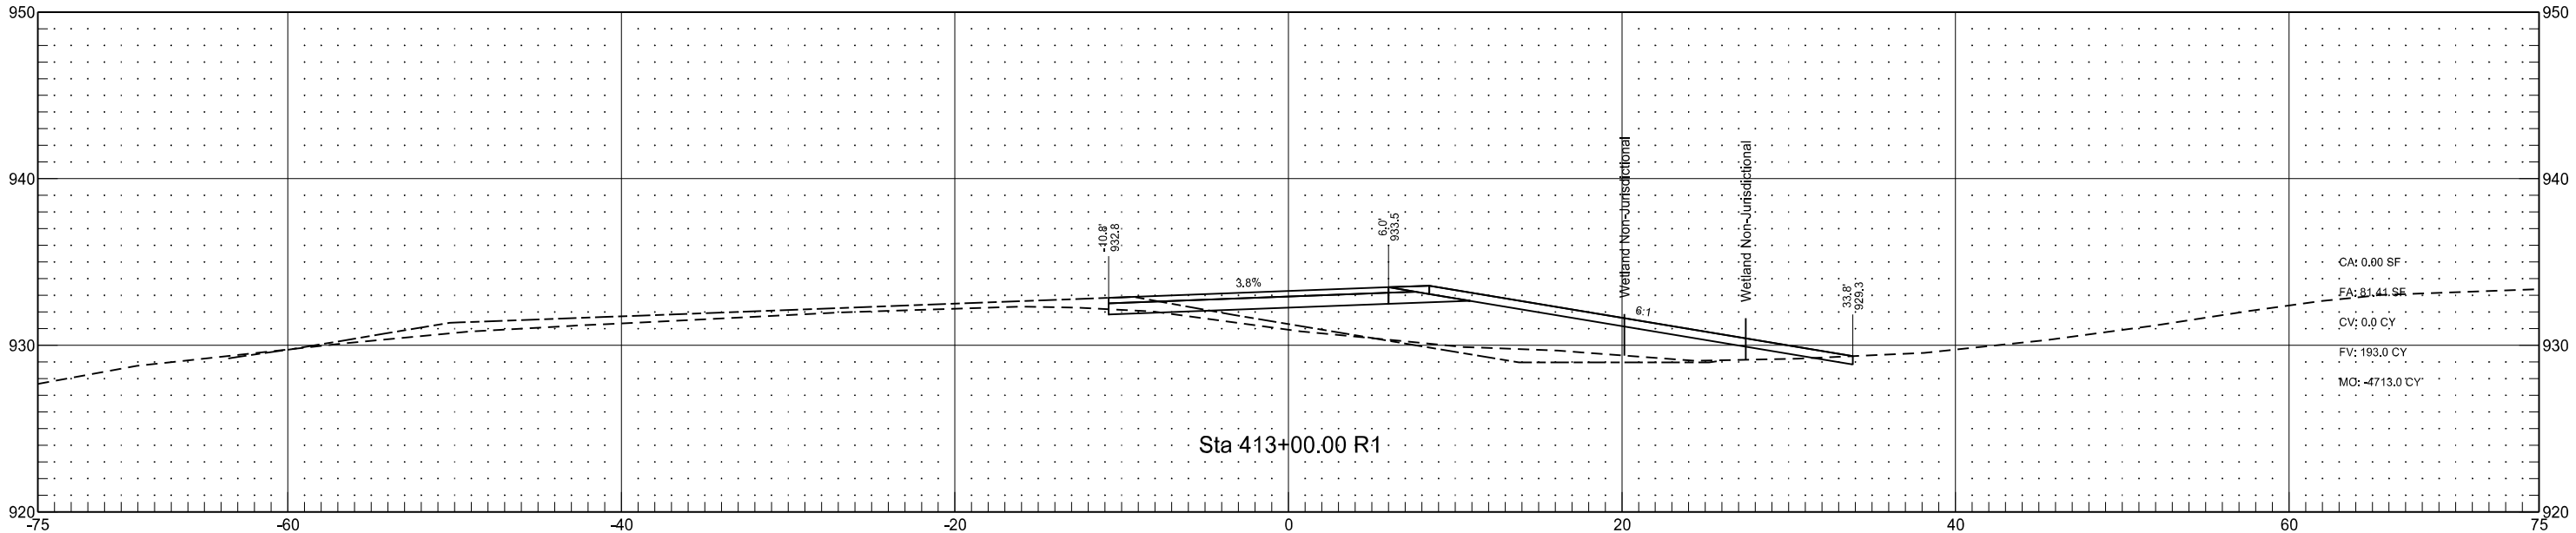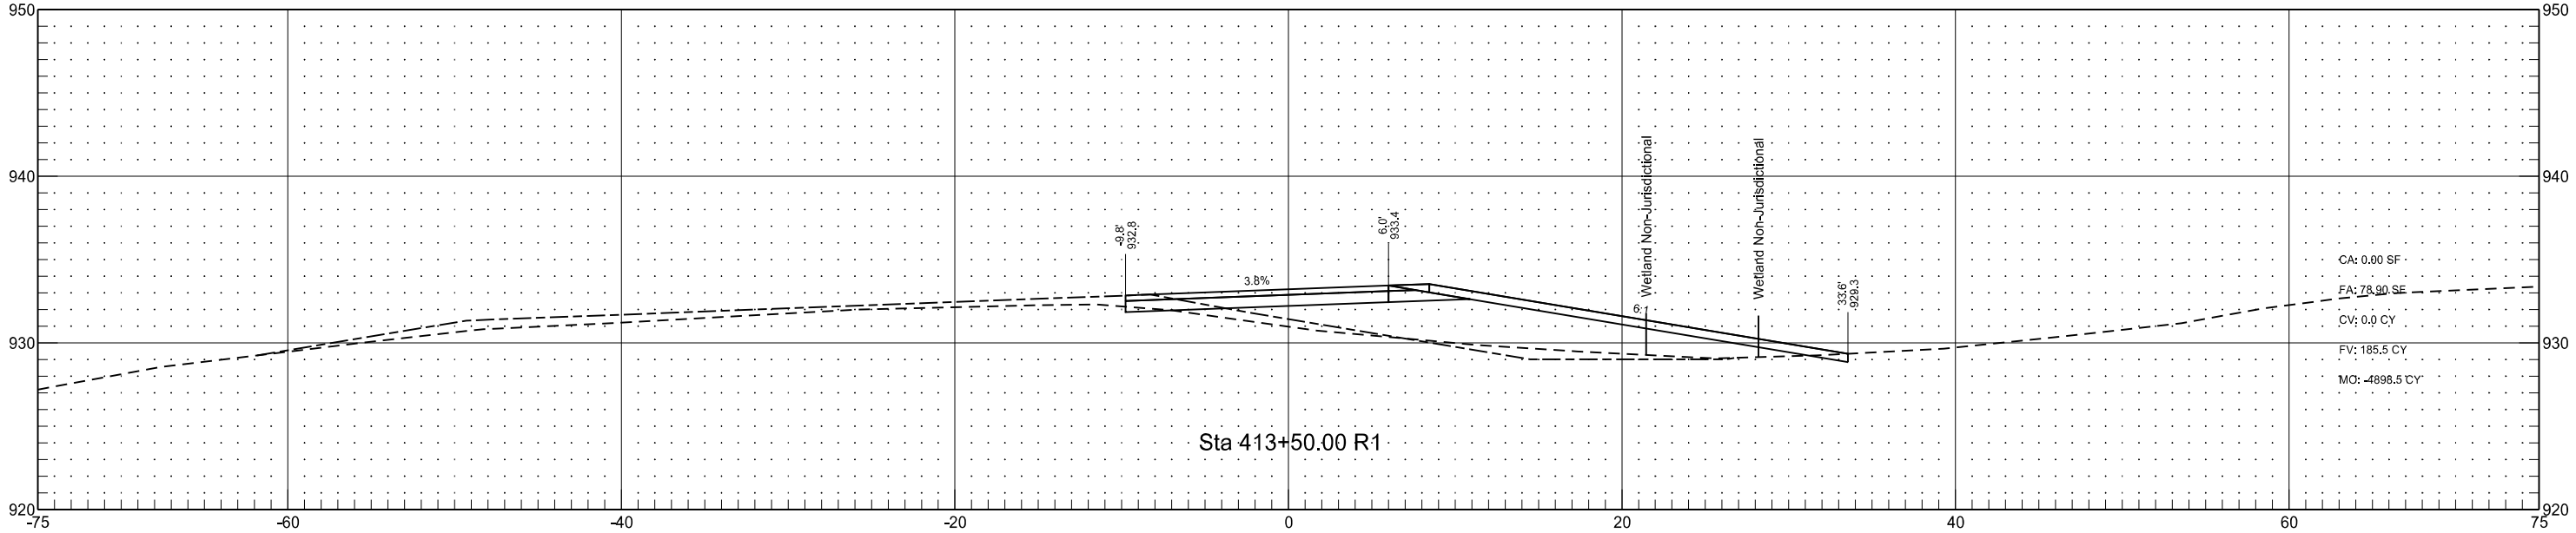



I-29 - Walcott Interchange Northeast Ramp Connection
(RC_42_N_NER)

	STATE	PROJECT NO.	SECTION NO.	SHEET NO.
	ND	IM-8-029(170)033	200	356

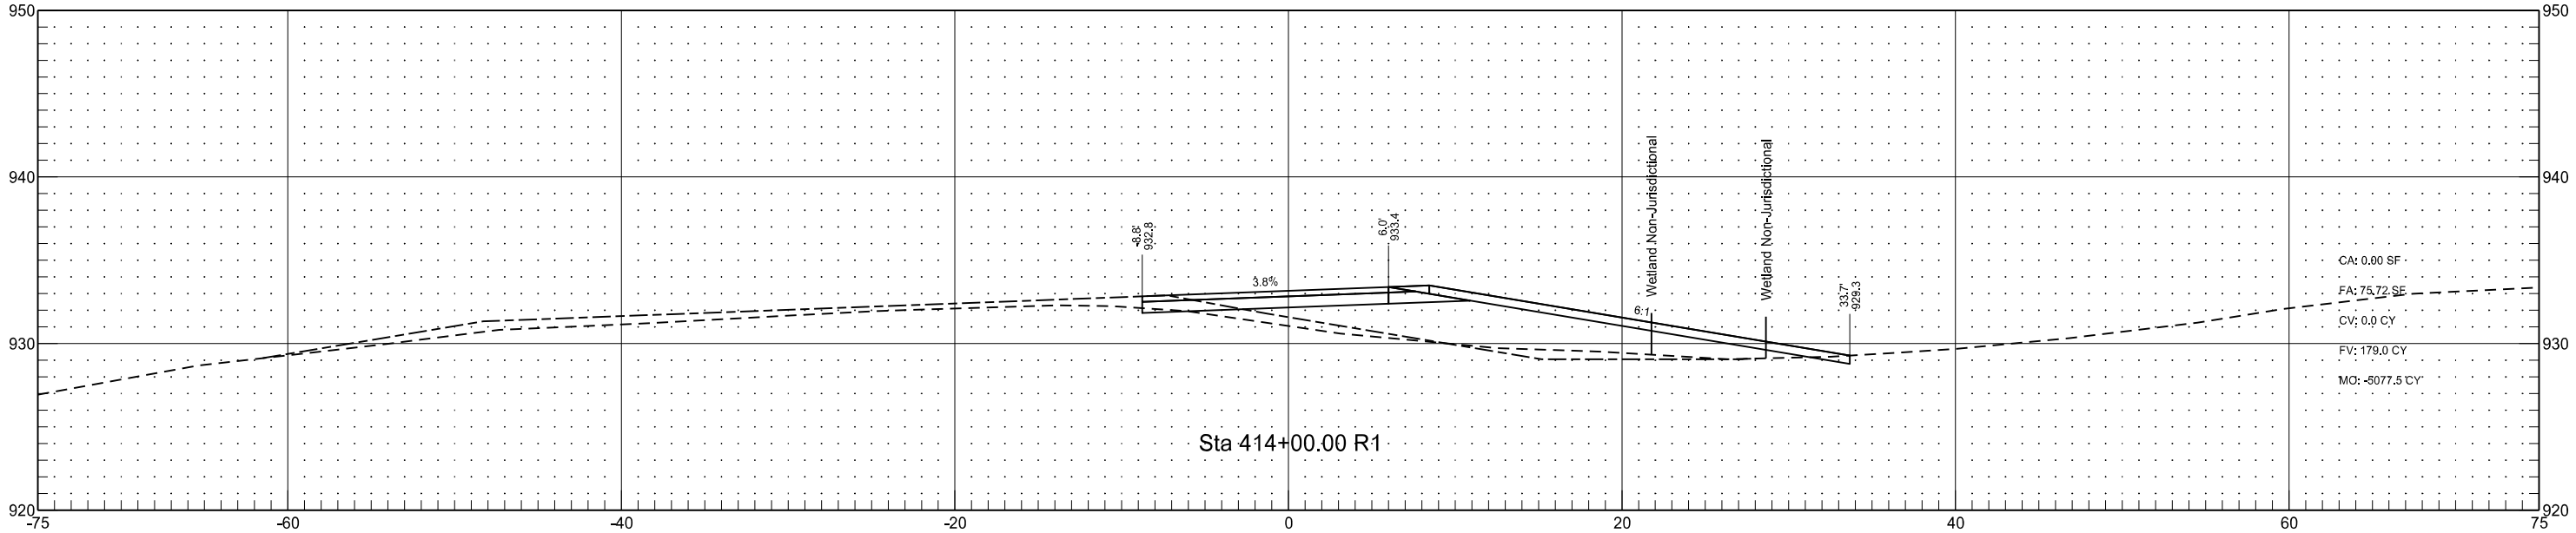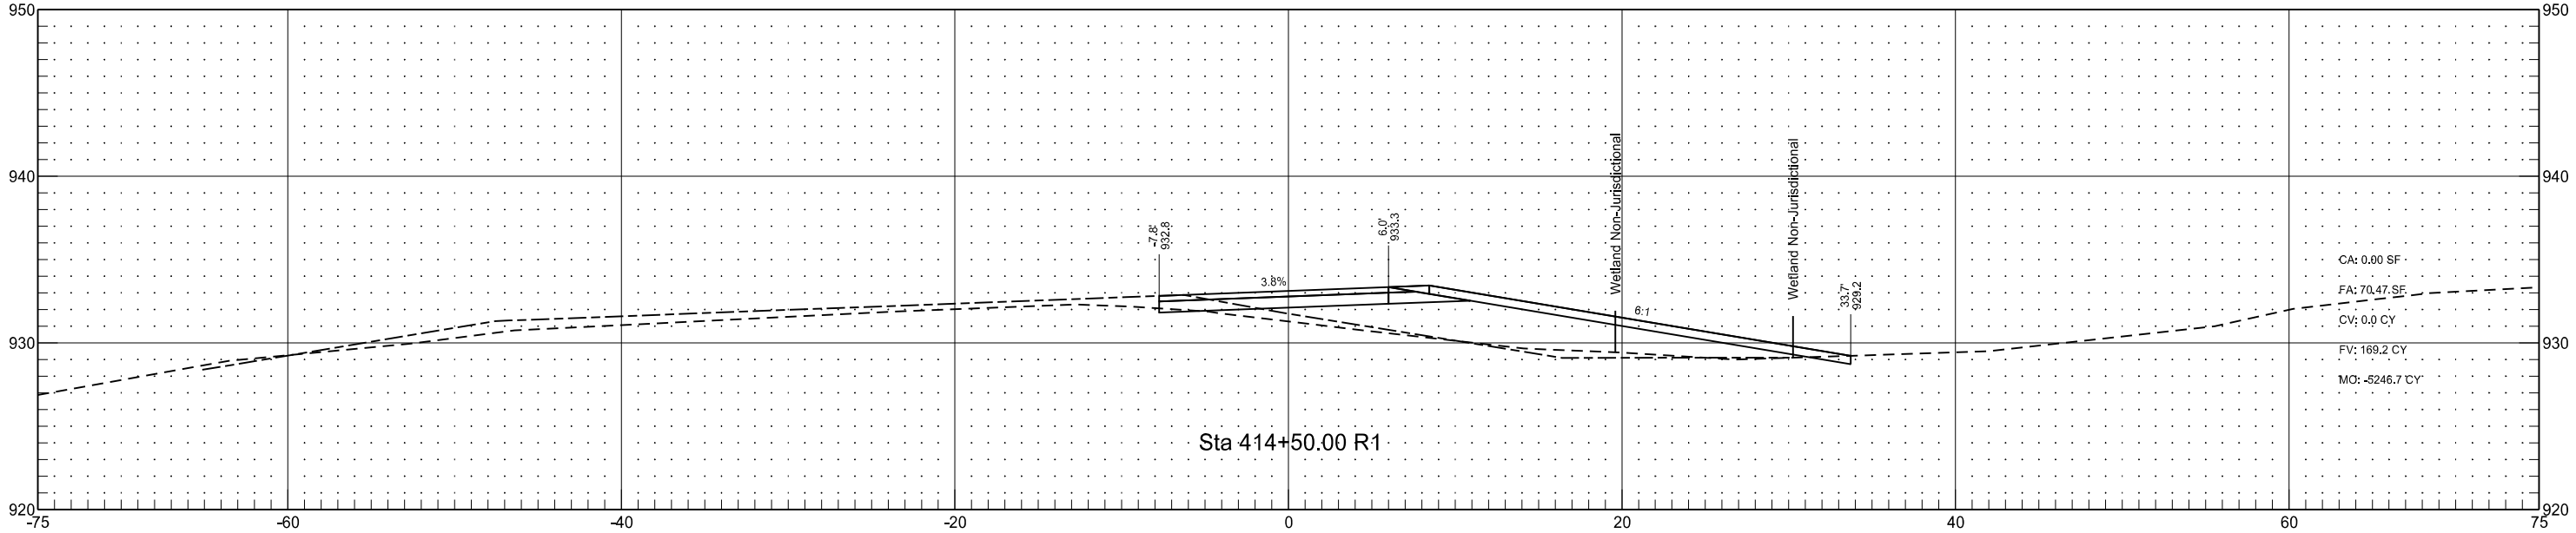

I-29 - Walcott Interchange Northeast Ramp Connection
(RC_42_N_NER)

	STATE	PROJECT NO.	SECTION NO.	SHEET NO.
	ND	IM-8-029(170)033	200	357

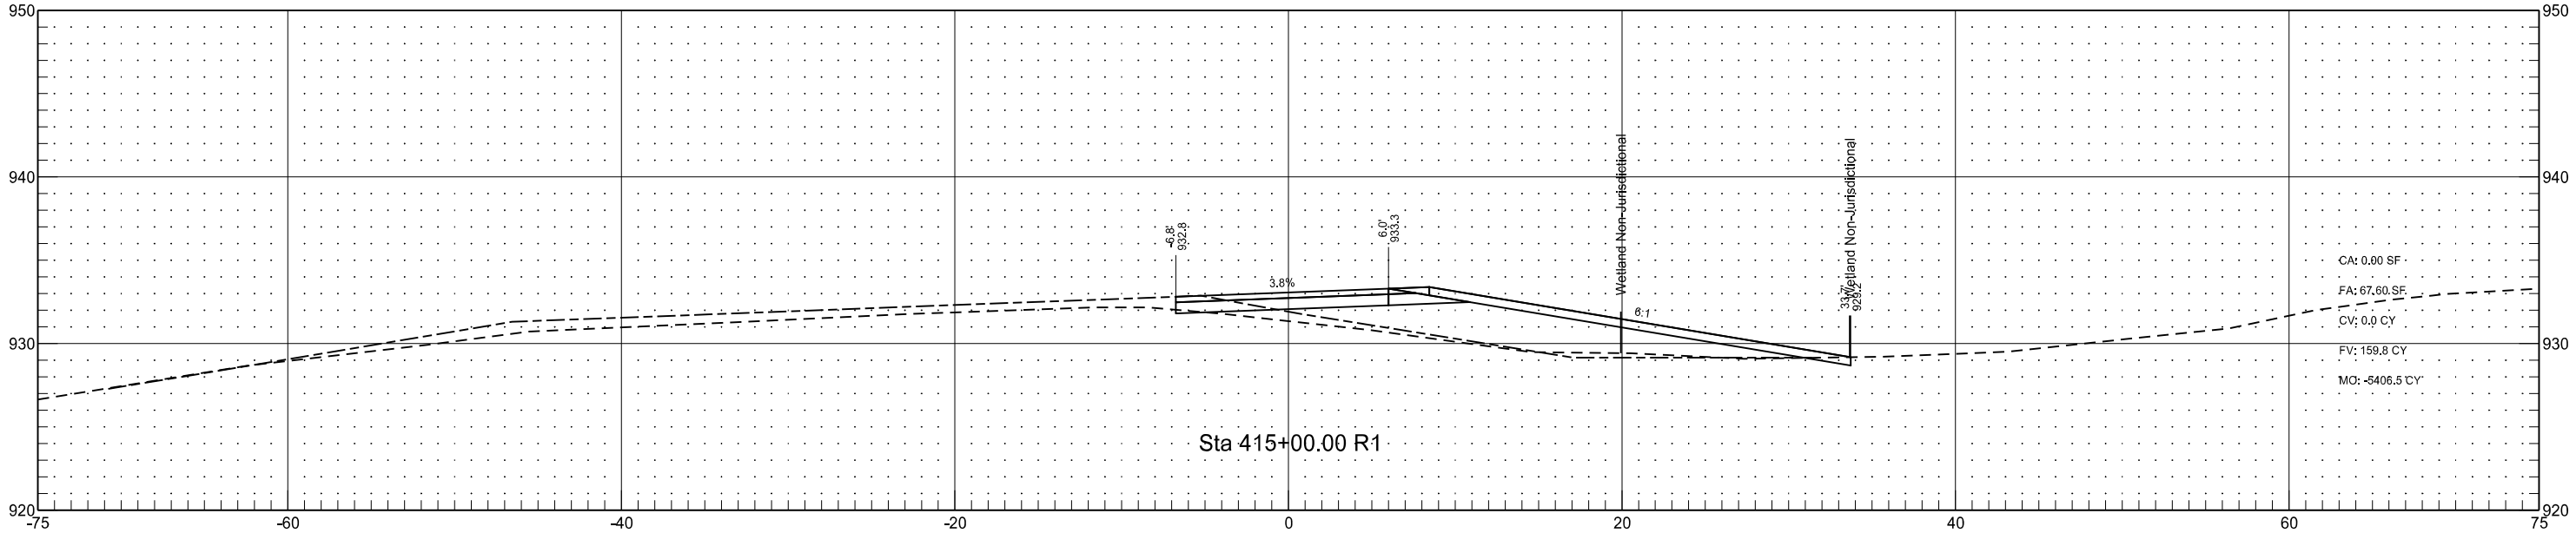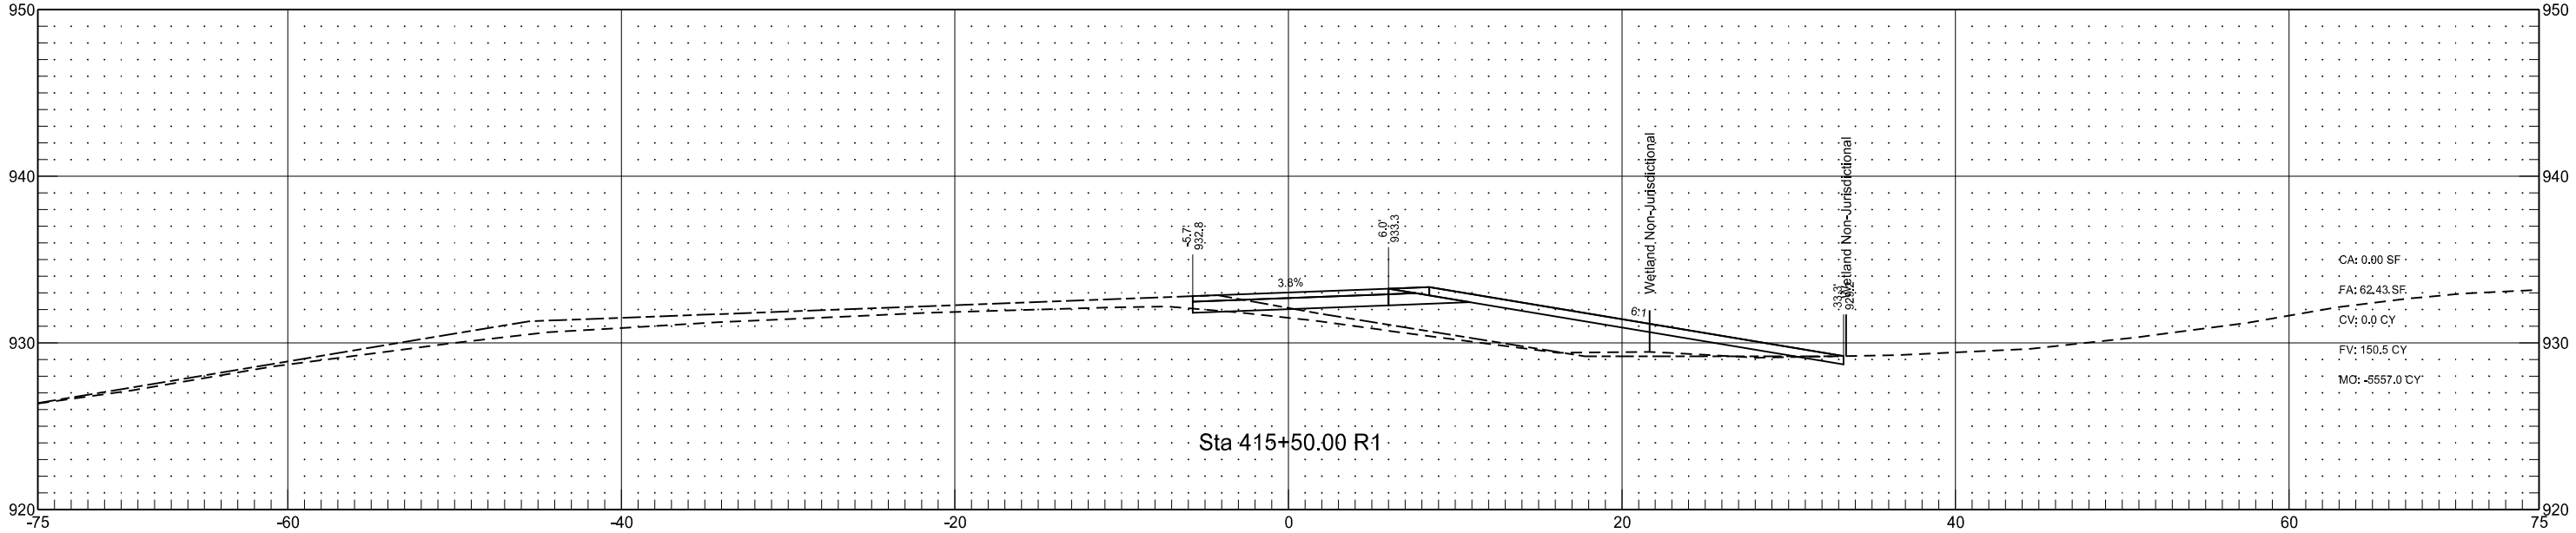

I-29 - Walcott Interchange Northeast Ramp Connection
(RC_42_N_NER)

STATE

PROJECT NO.

SECTION
NO.




SHEET
NO.

ND

IM-8-029(170)033




200

358

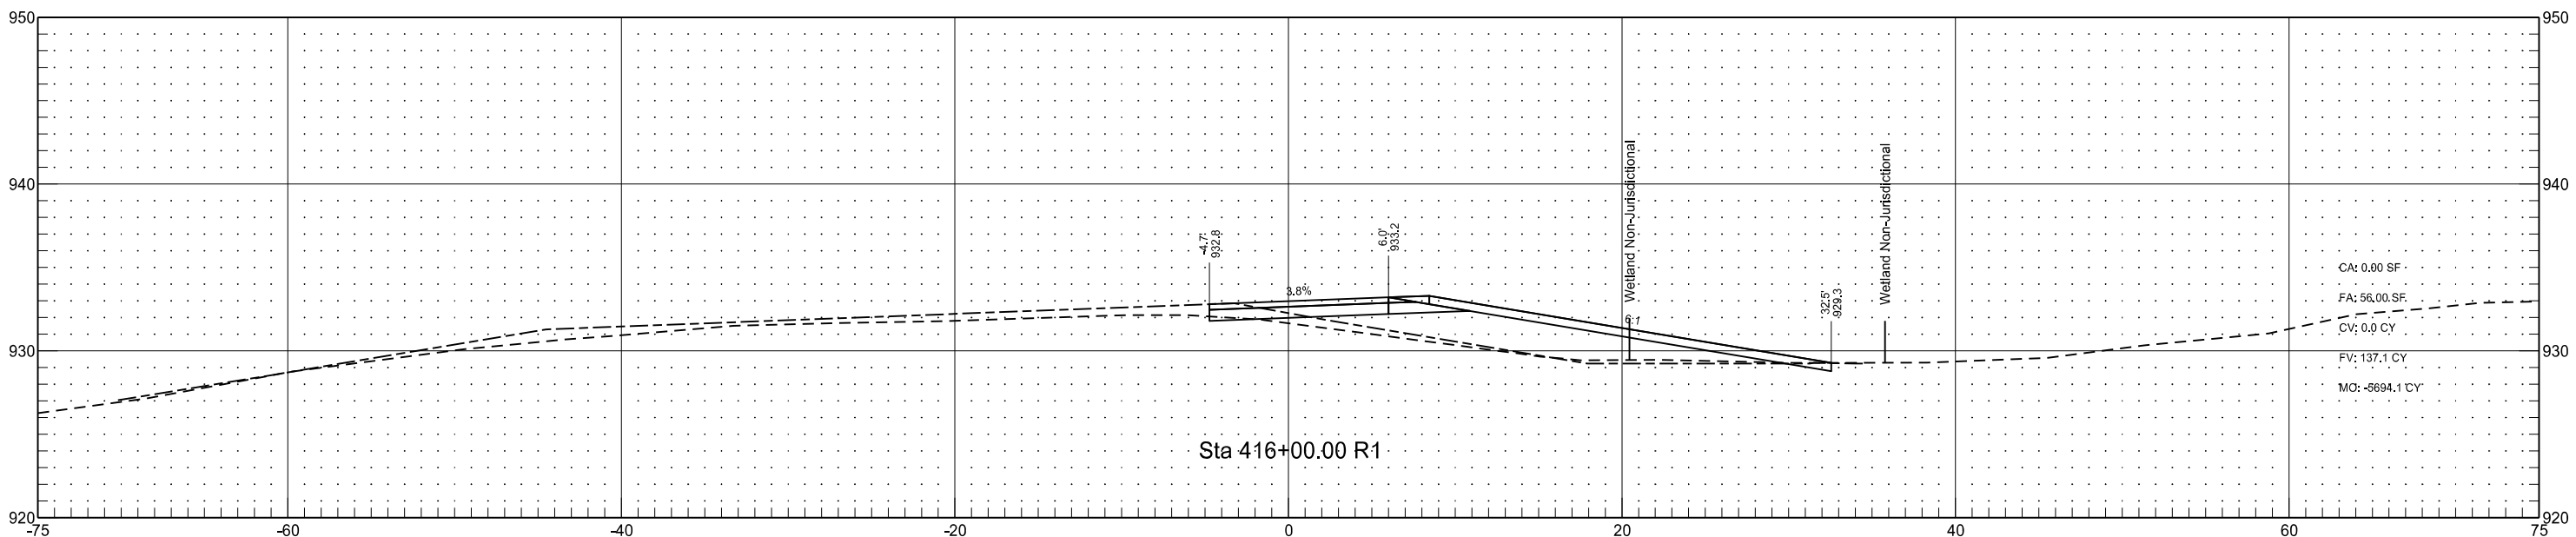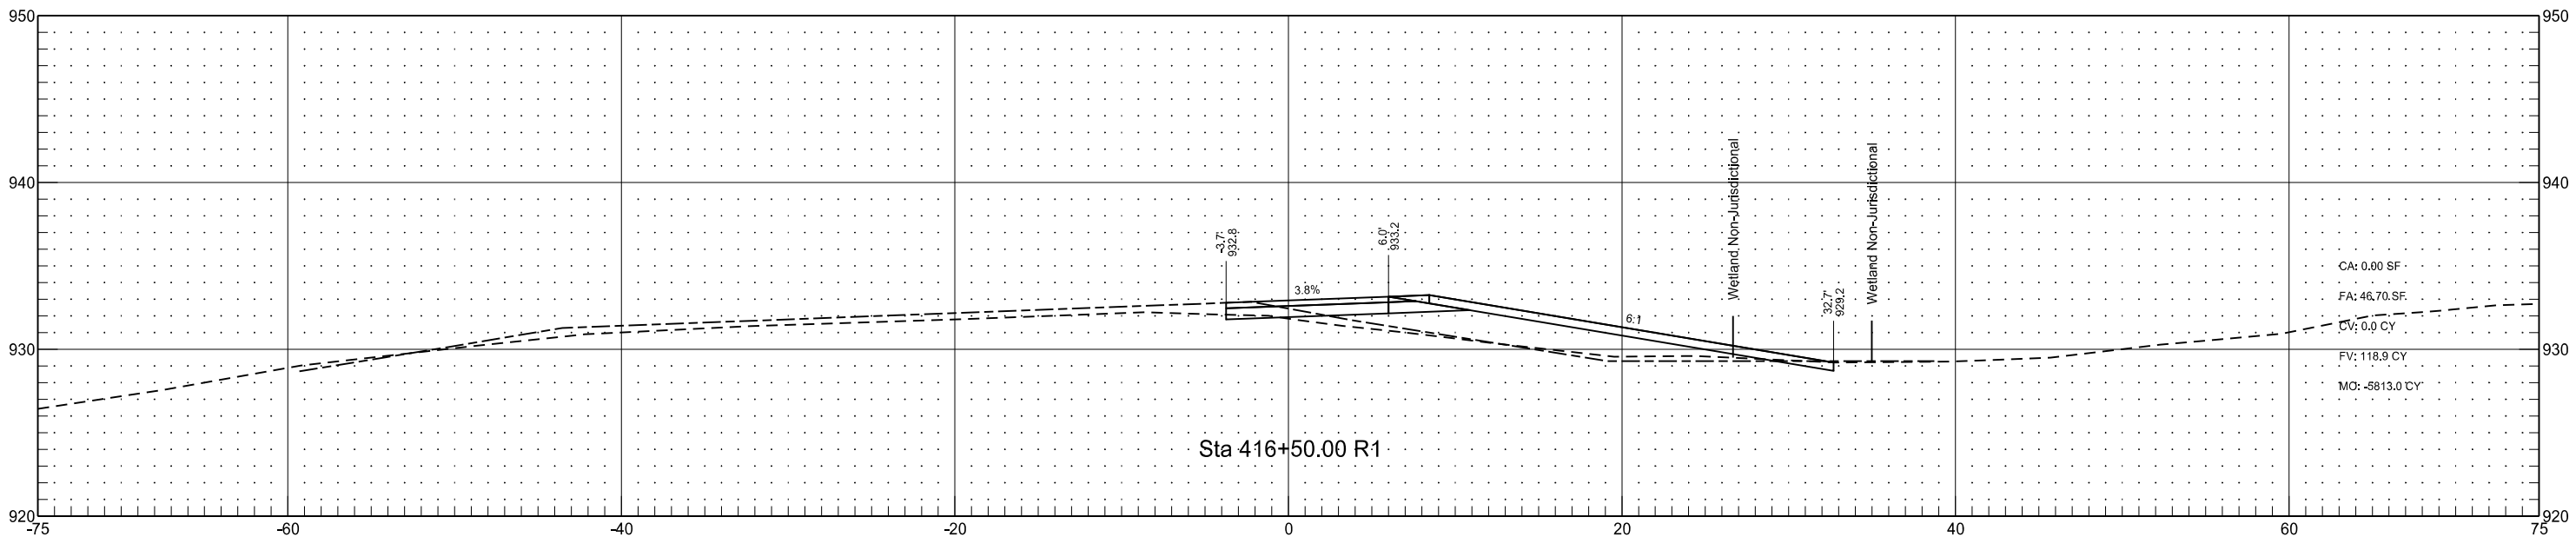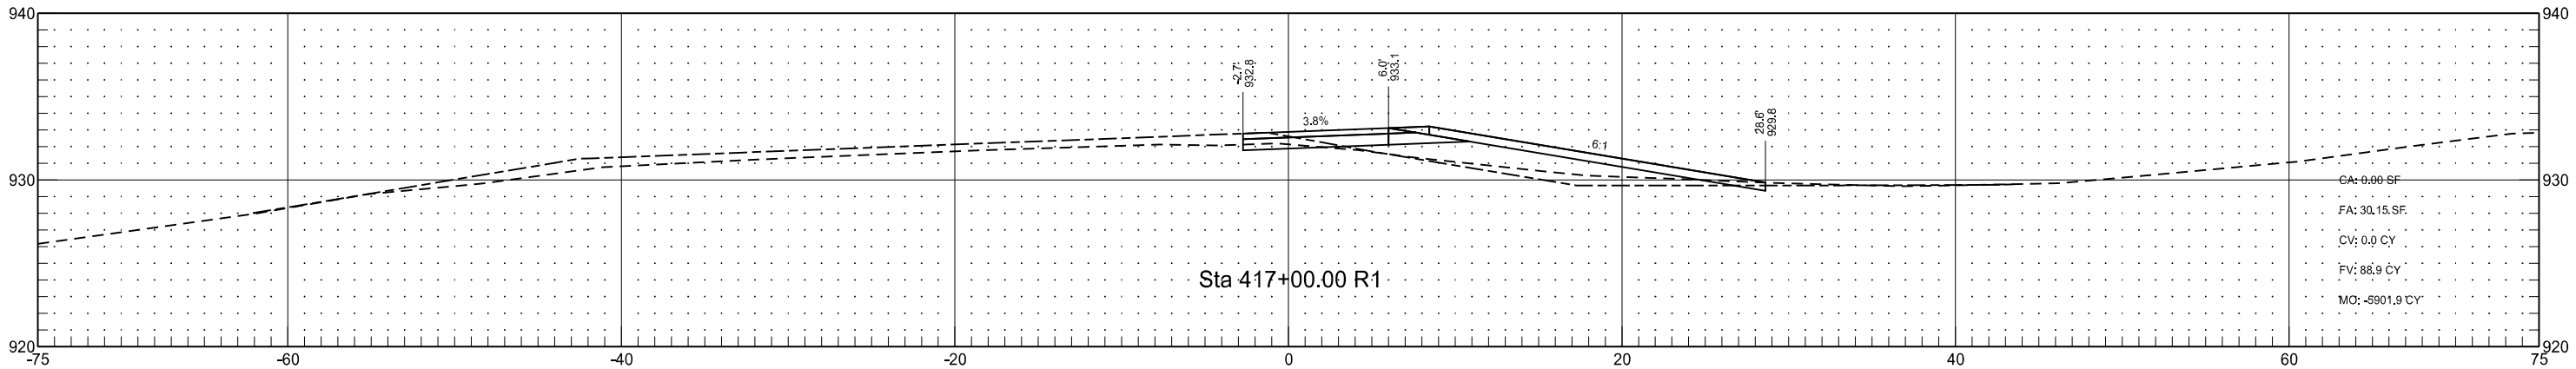




I-29 - Walcott Interchange Northeast Ramp Connection
(RC_42_N_NER)

	STATE	PROJECT NO.	SECTION NO.	SHEET NO.
	ND	IM-8-029(170)033	200	359

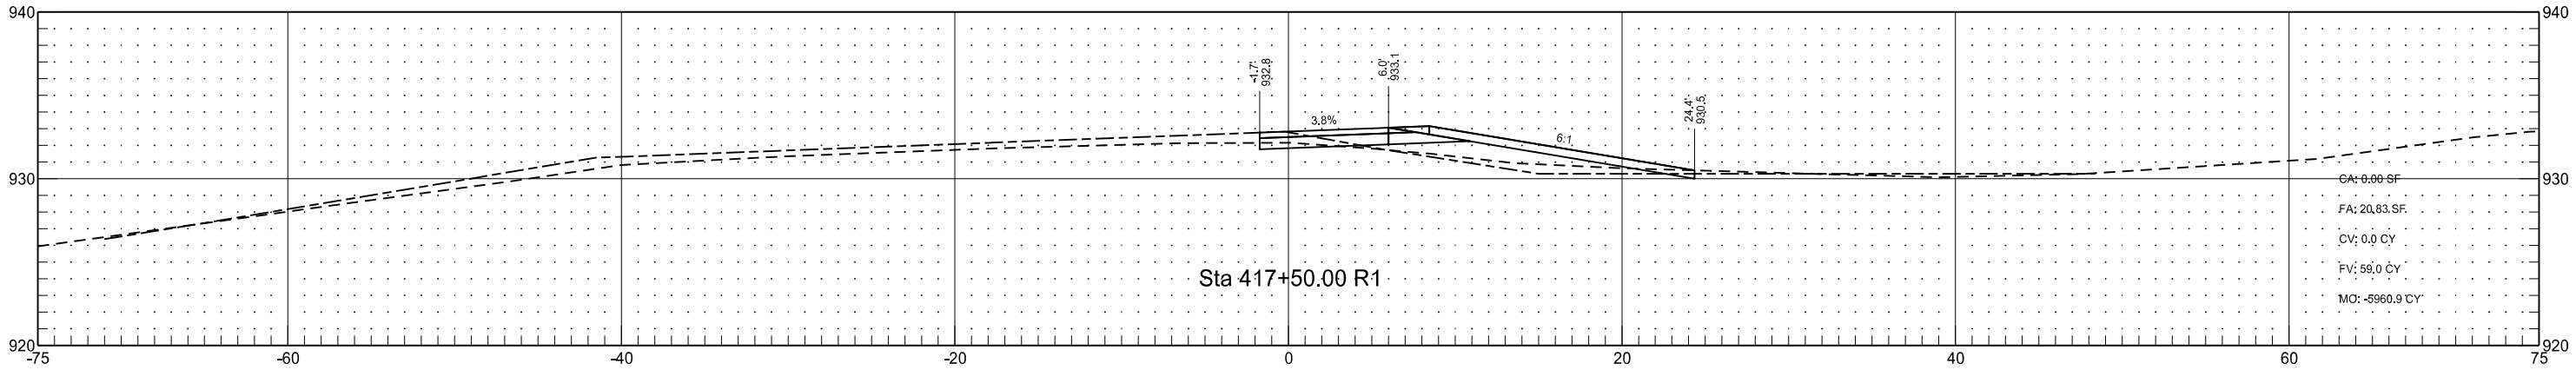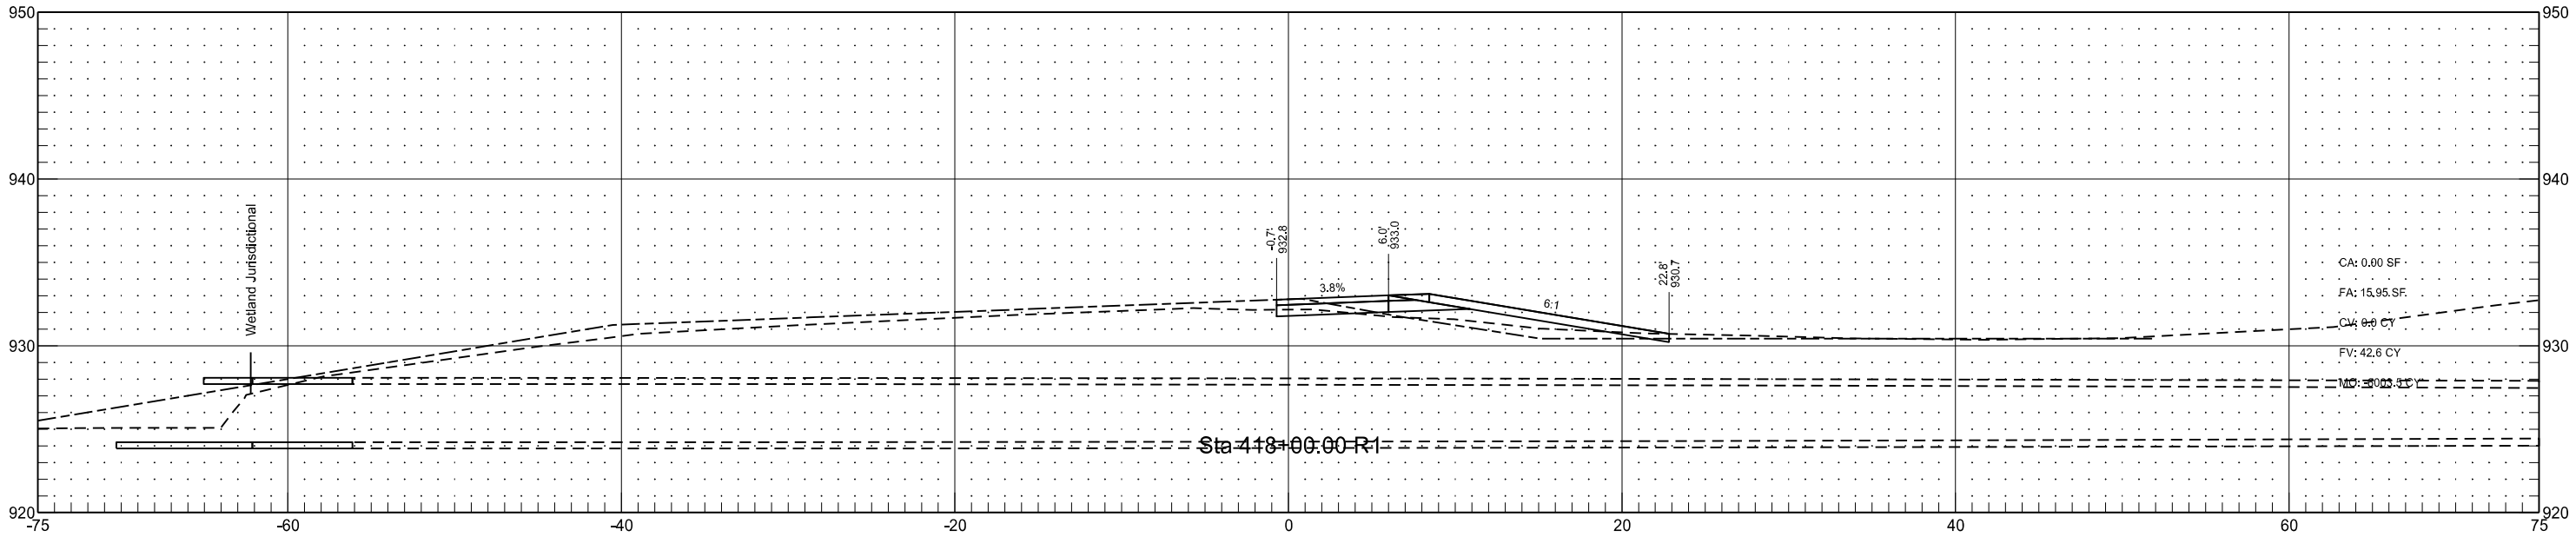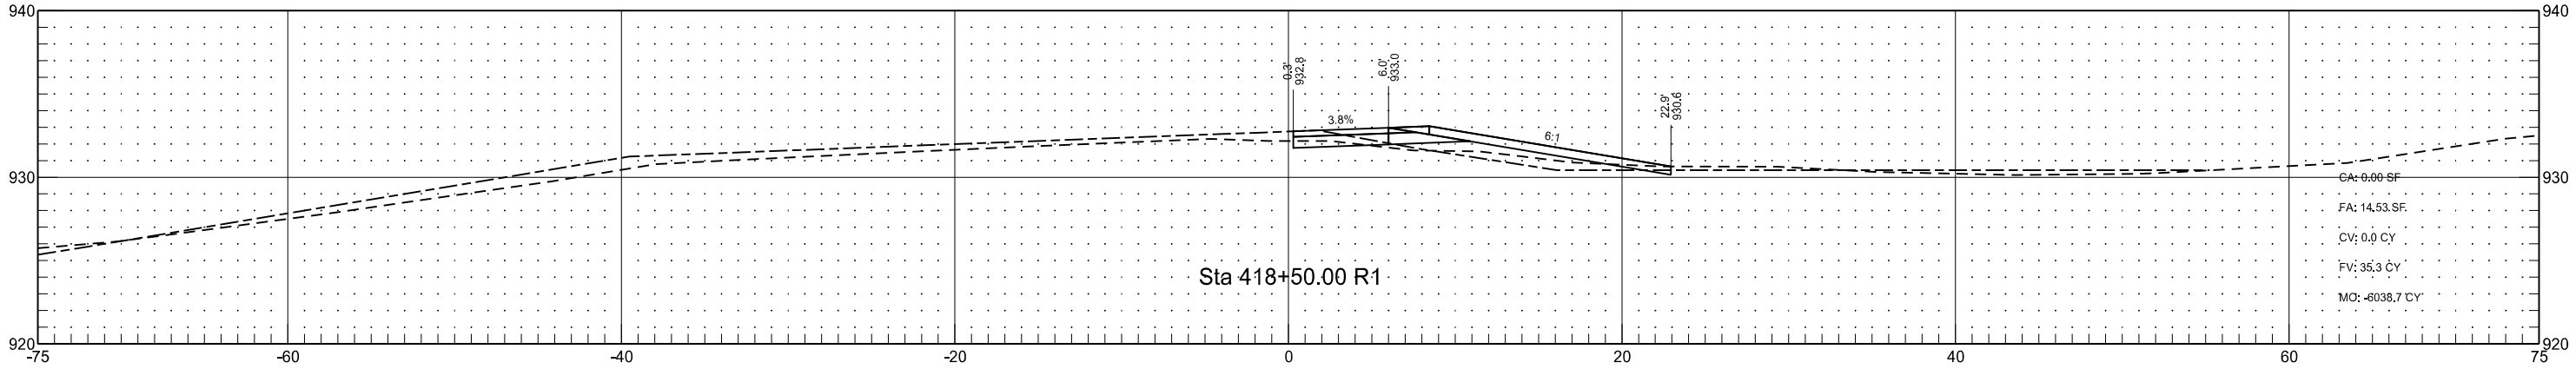




I-29 - Walcott Interchange Northeast Ramp Connection
(RC_42_N_NER)

	STATE	PROJECT NO.	SECTION NO.	SHEET NO.
	ND	IM-8-029(170)033	200	360

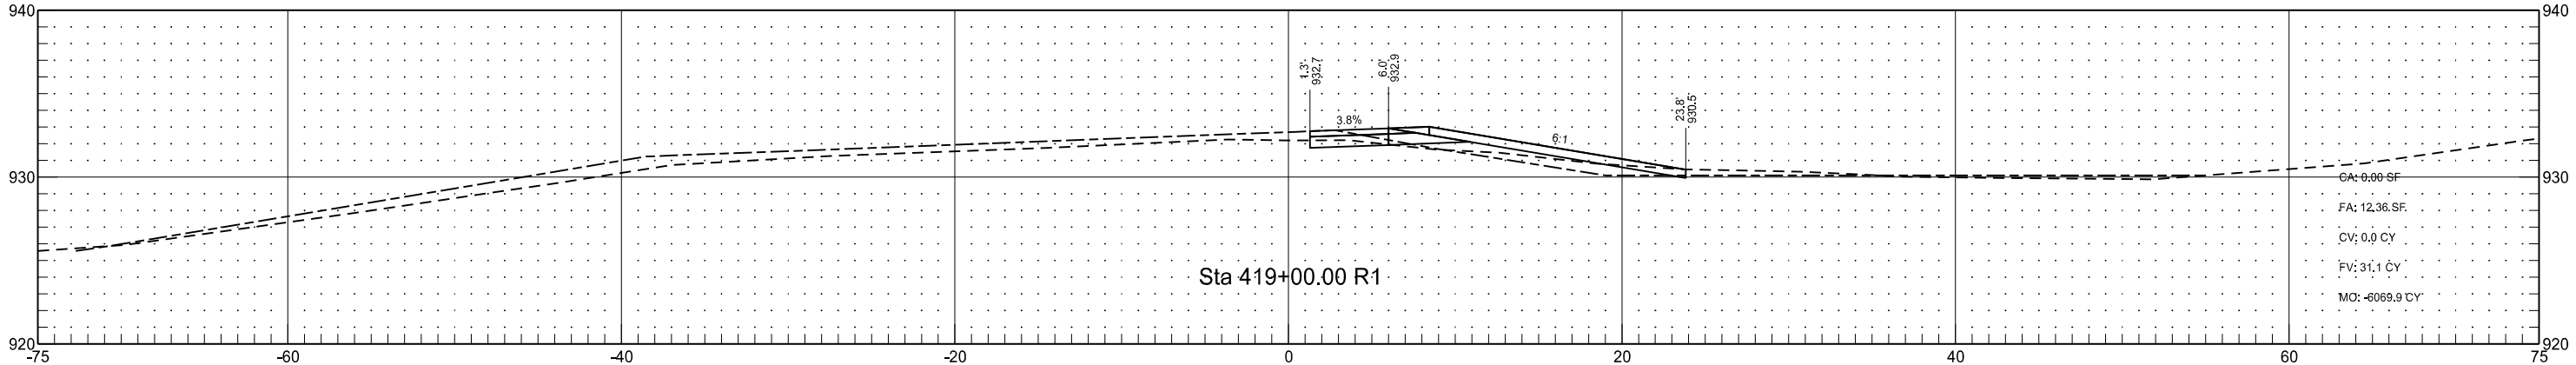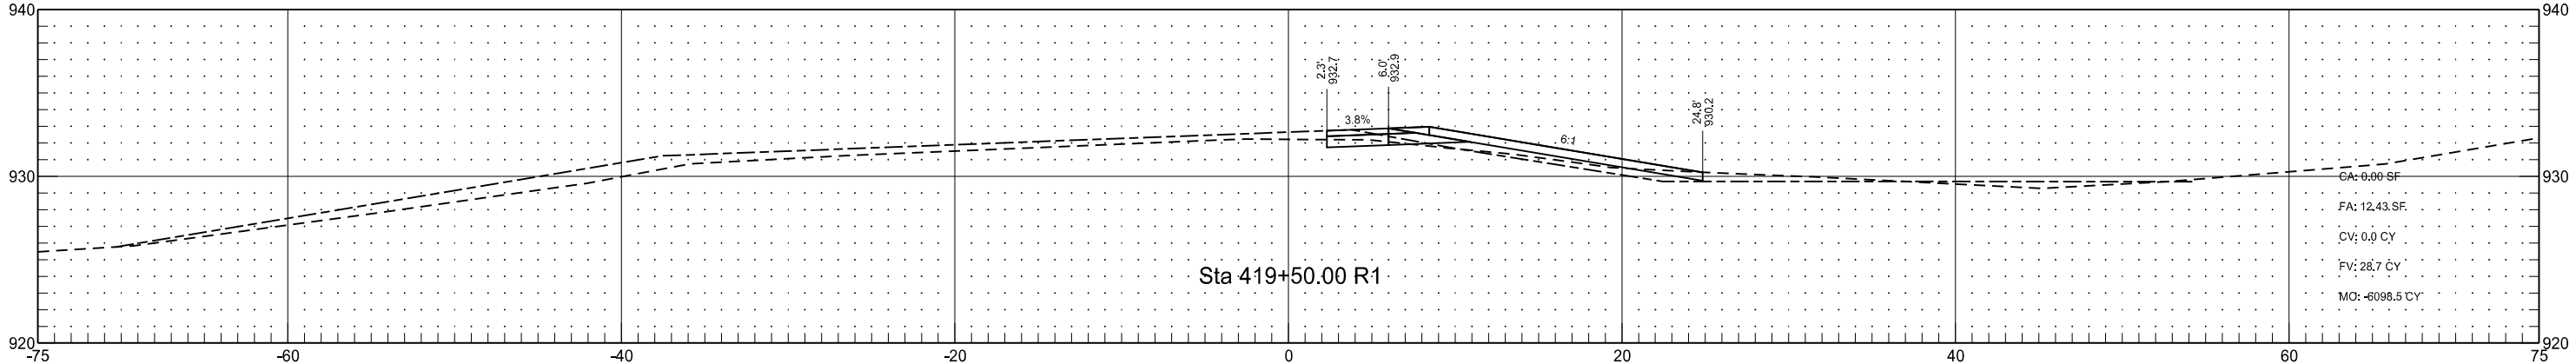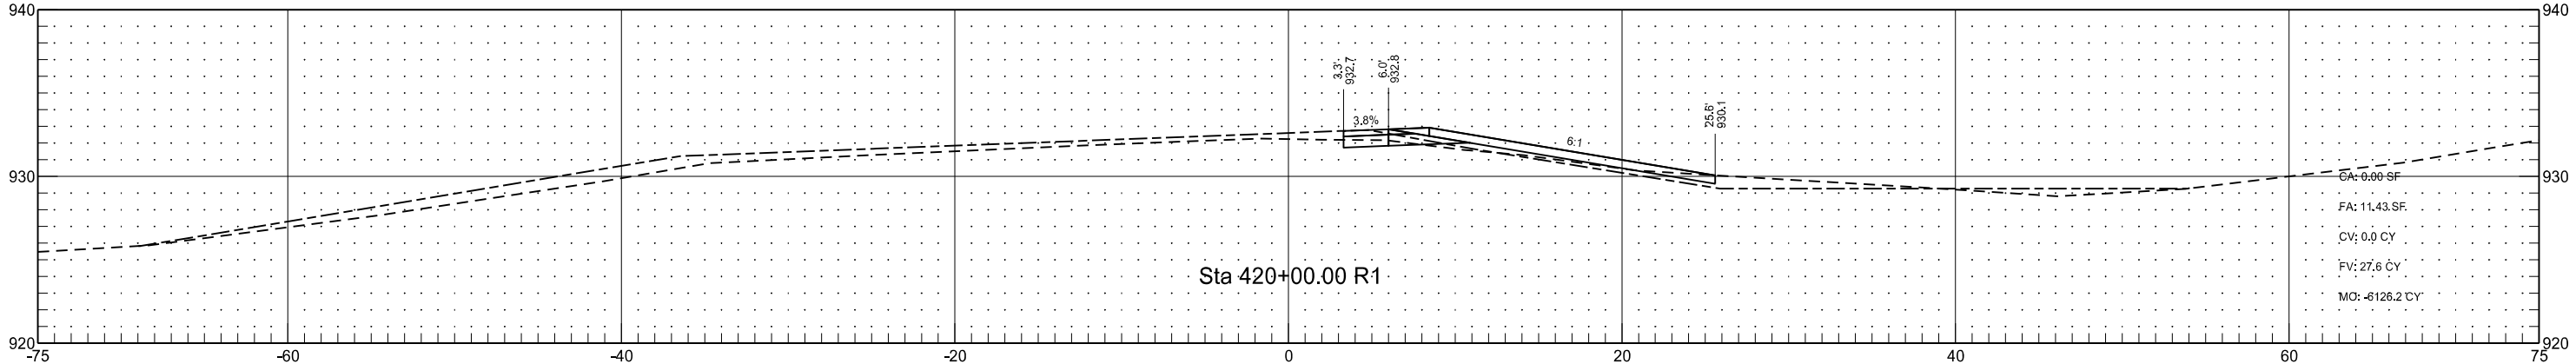


I-29 - Walcott Interchange Northeast Ramp Connection
(RC_42_N_NER)

	STATE	PROJECT NO.	SECTION NO.	SHEET NO.
	ND	IM-8-029(170)033	200	361

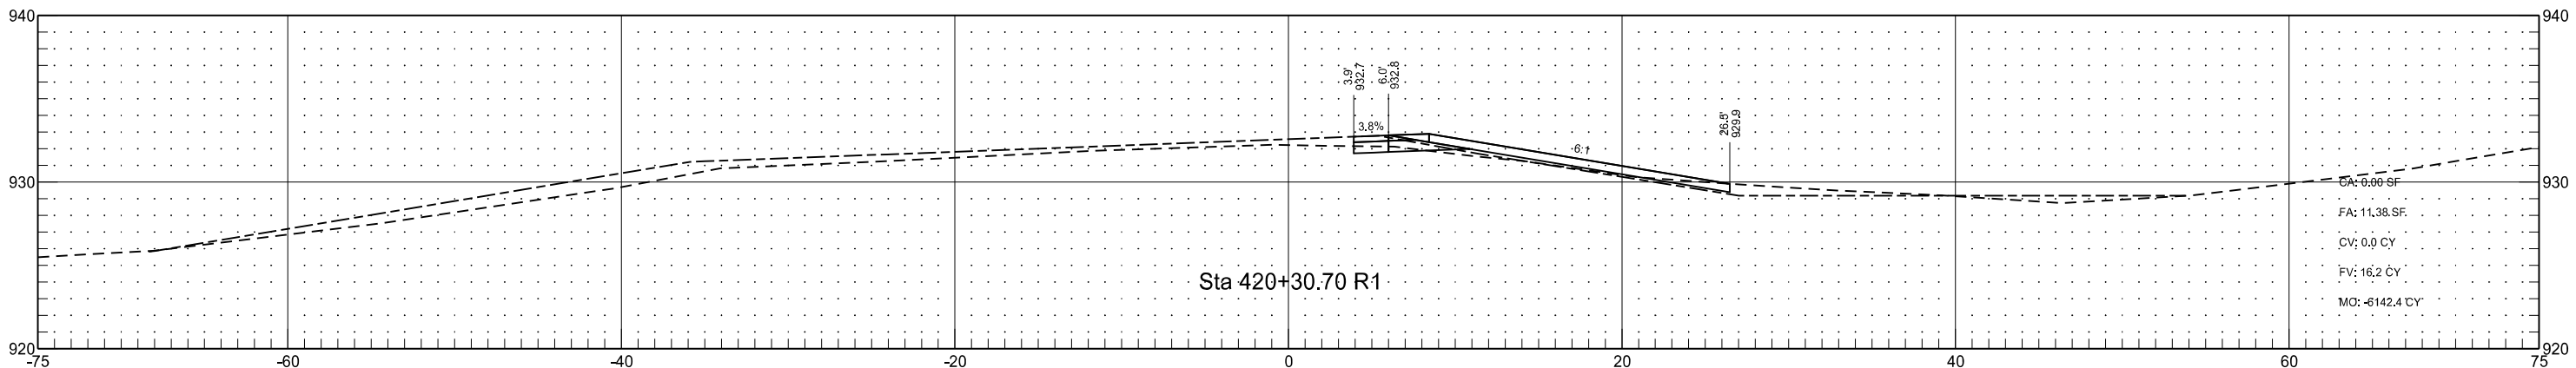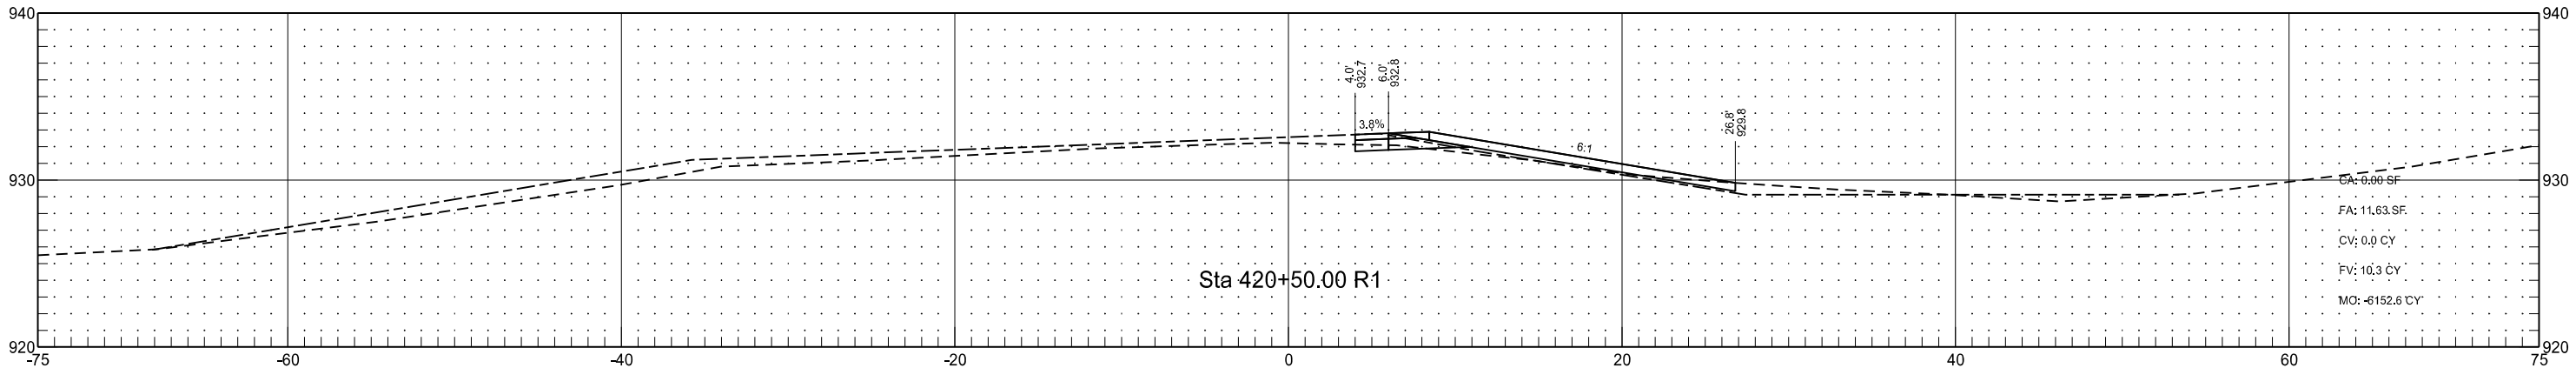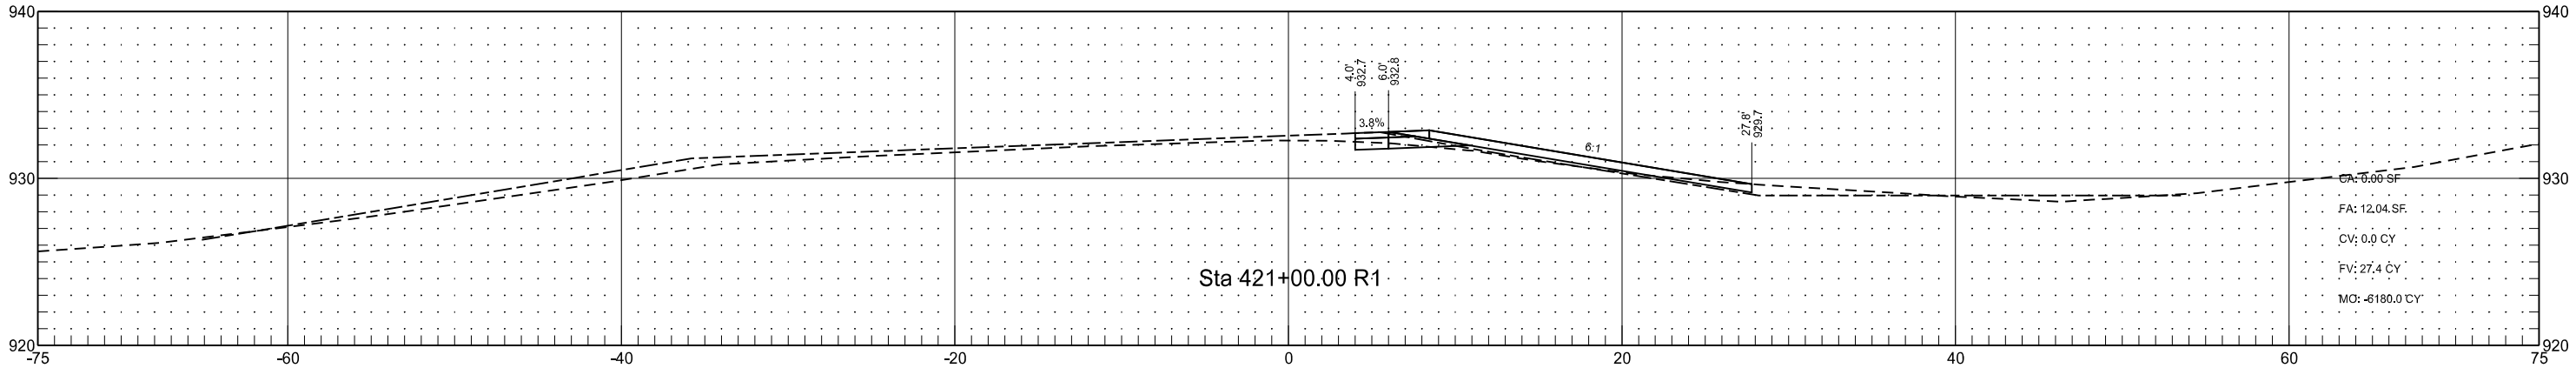




I-29 - Walcott Interchange Northeast Ramp Connection
(RC_42_N_NER)

	STATE	PROJECT NO.	SECTION NO.	SHEET NO.
	ND	IM-8-029(170)033	200	362

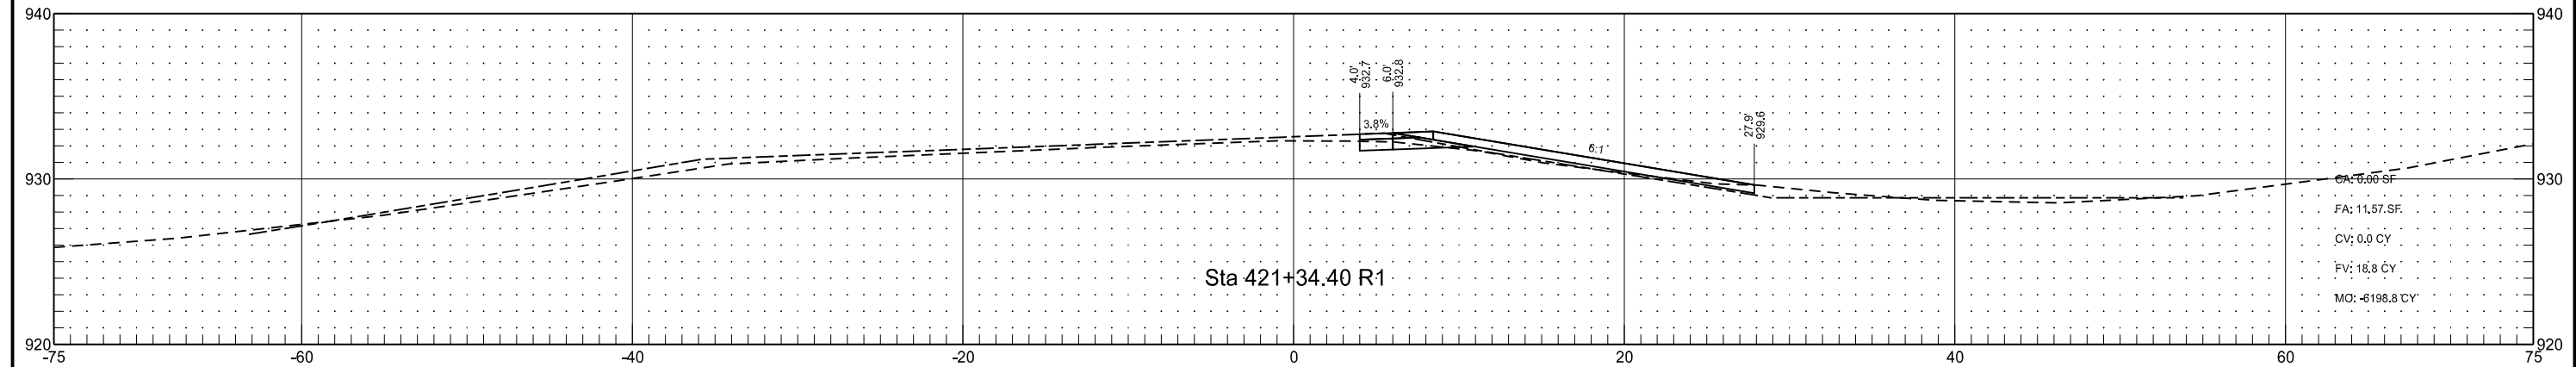




I-29 - Christine Interchange Southeast Ramp Connection
(RC_44_N_SER)

	STATE	PROJECT NO.	SECTION NO.	SHEET NO.
	ND	IM-8-029(170)033	200	363

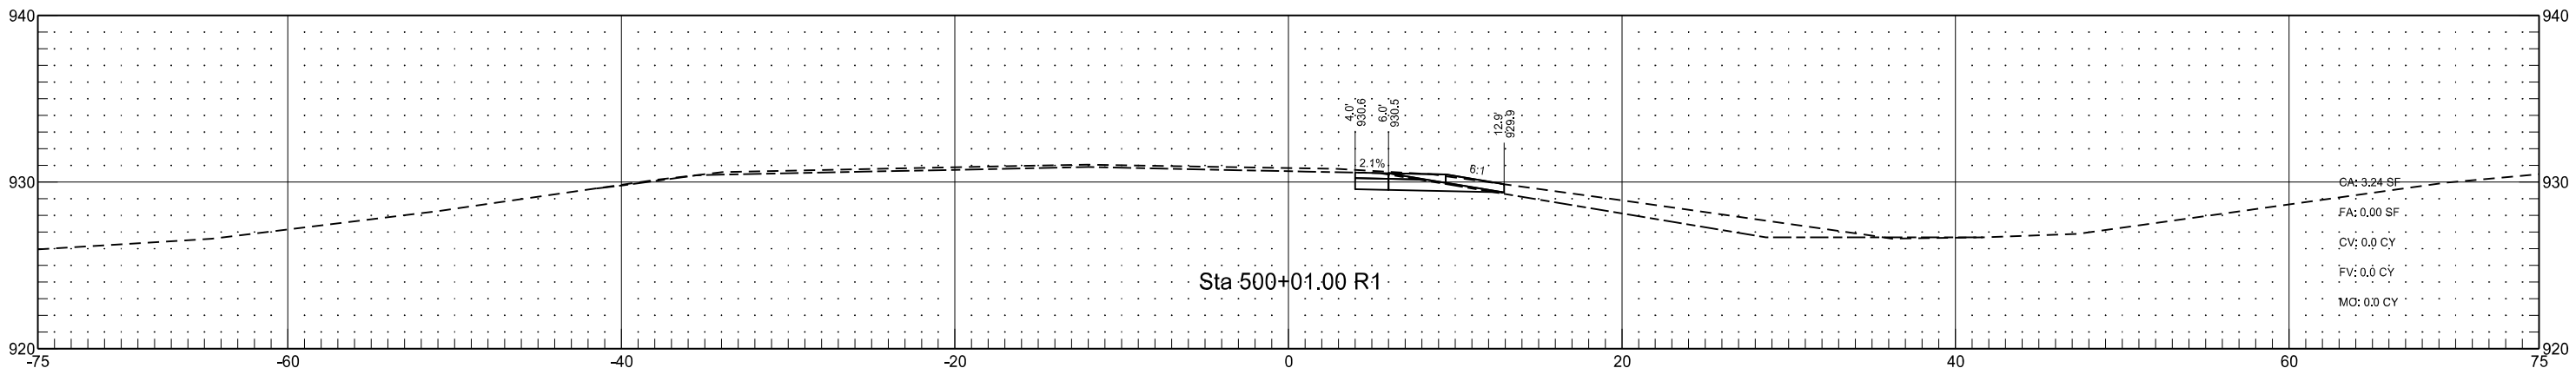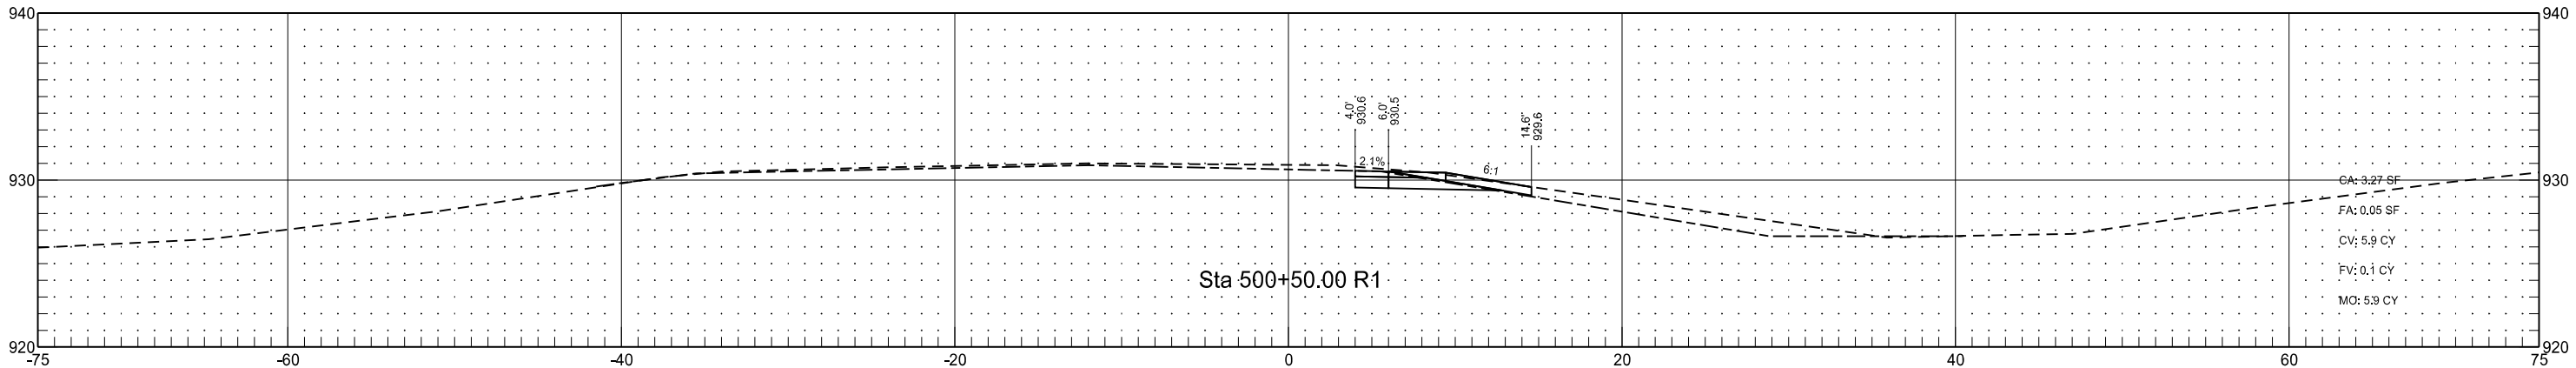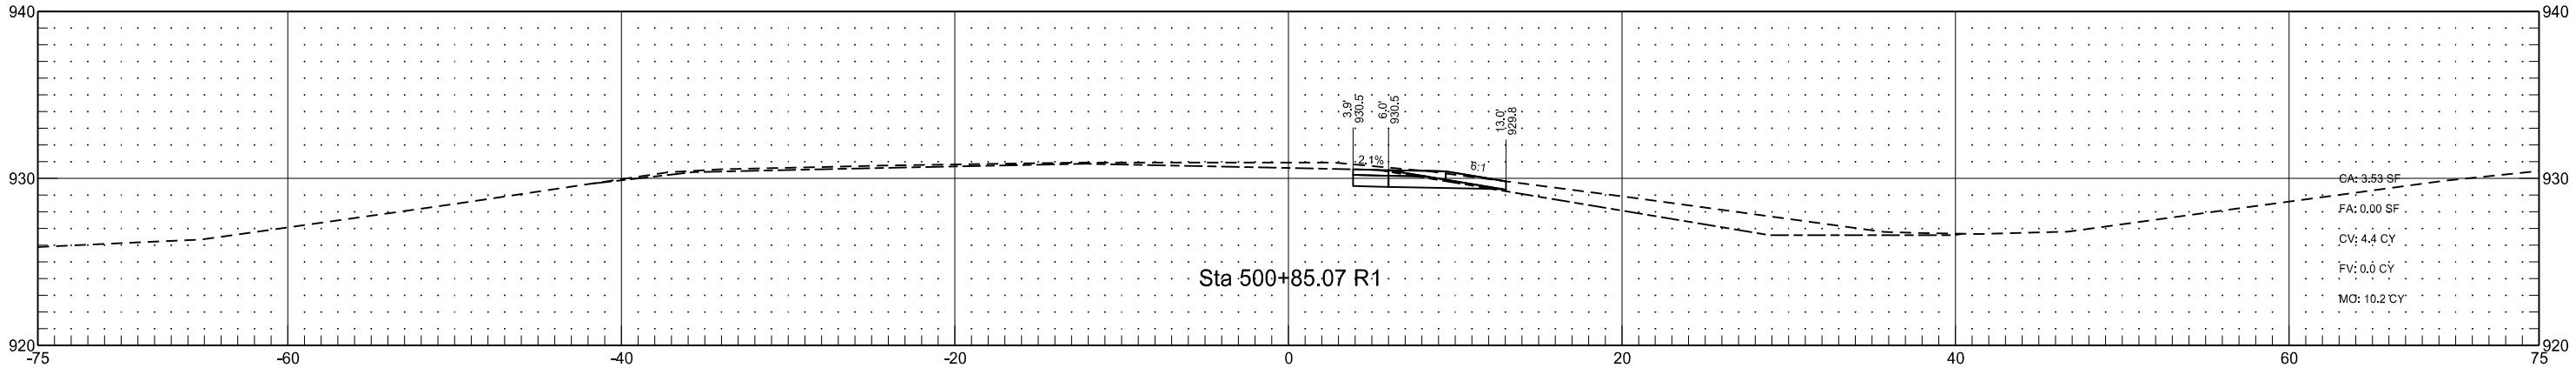




I-29 - Christine Interchange Southeast Ramp Connection
(RC_44_N_SER)

	STATE	PROJECT NO.	SECTION NO.	SHEET NO.
	ND	IM-8-029(170)033	200	364

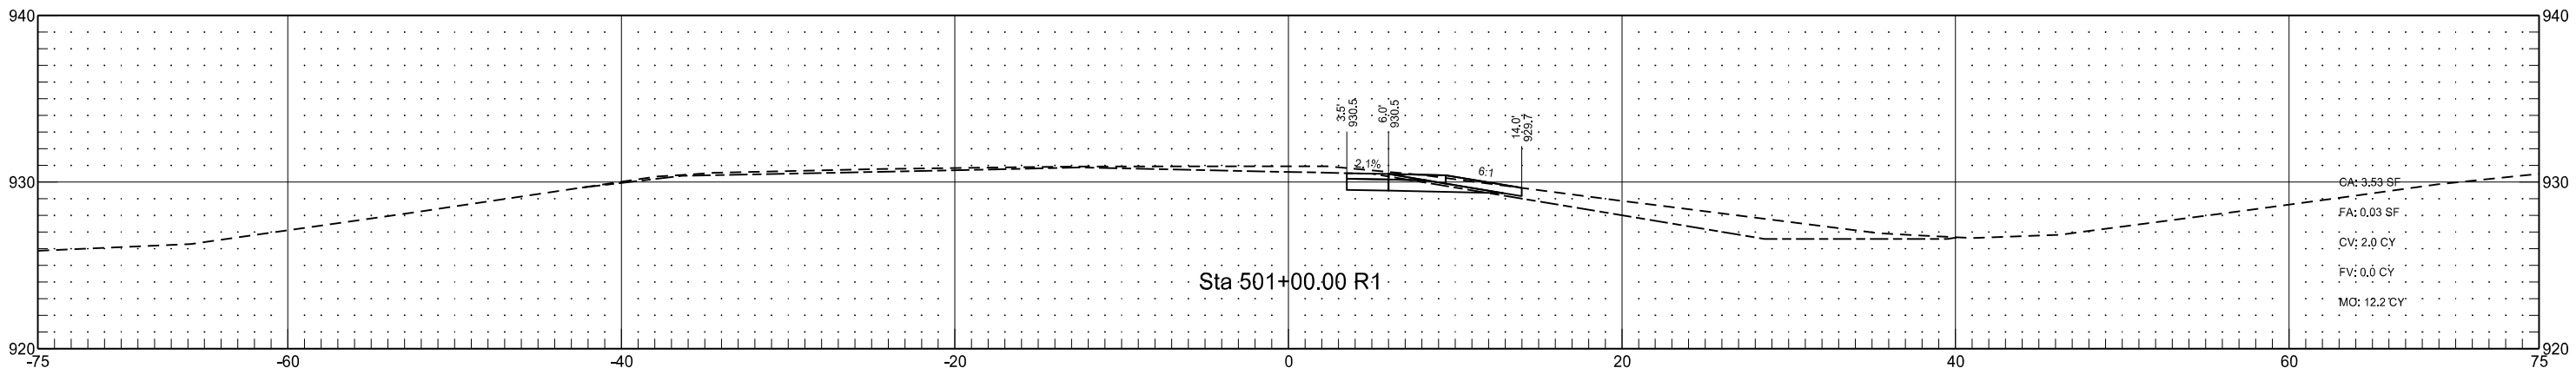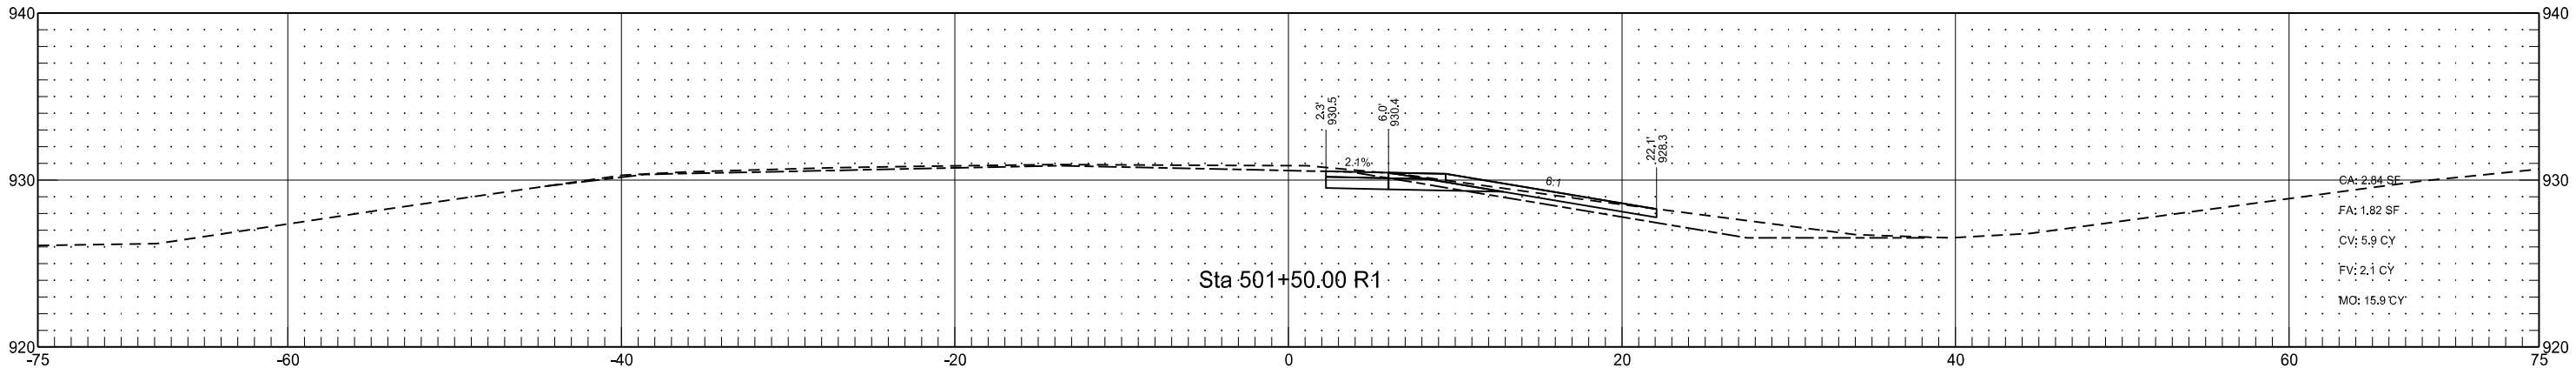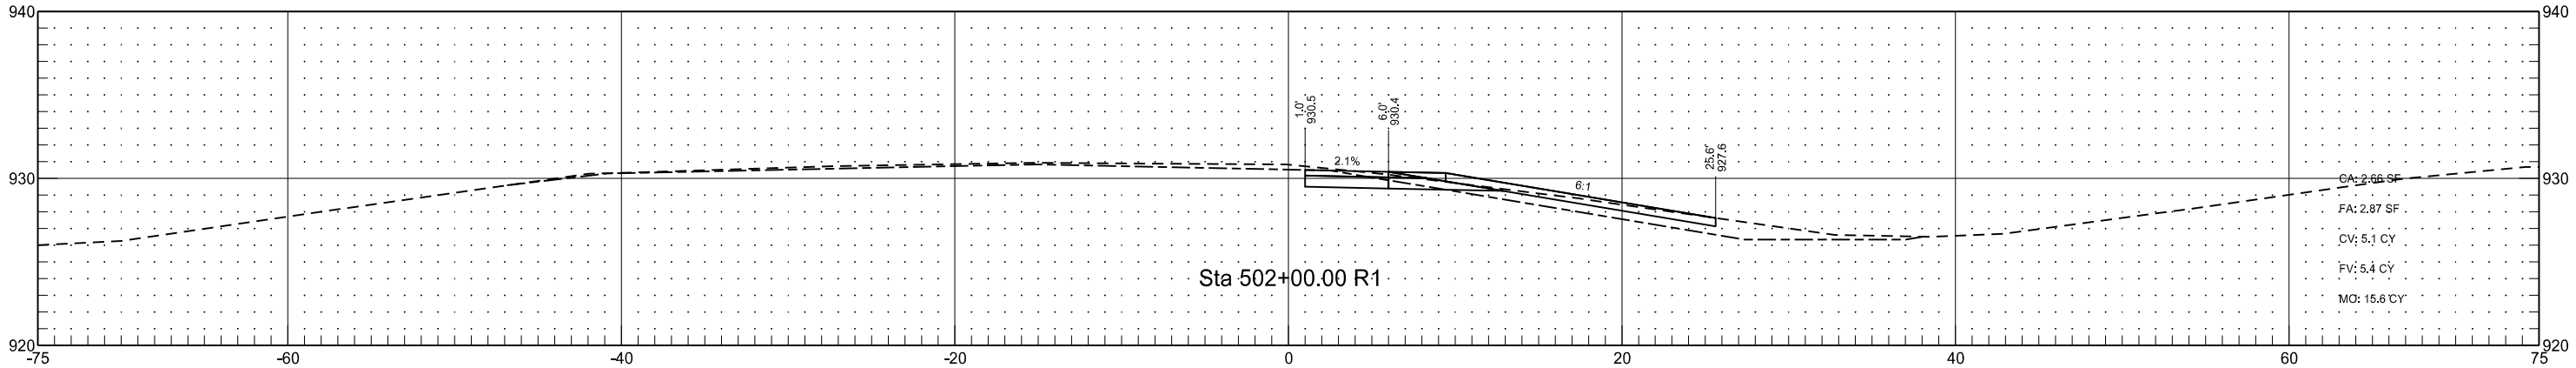

I-29 - Christine Interchange Southeast Ramp Connection
(RC_44_N_SER)

	STATE	PROJECT NO.	SECTION NO.	SHEET NO.
	ND	IM-8-029(170)033	200	365

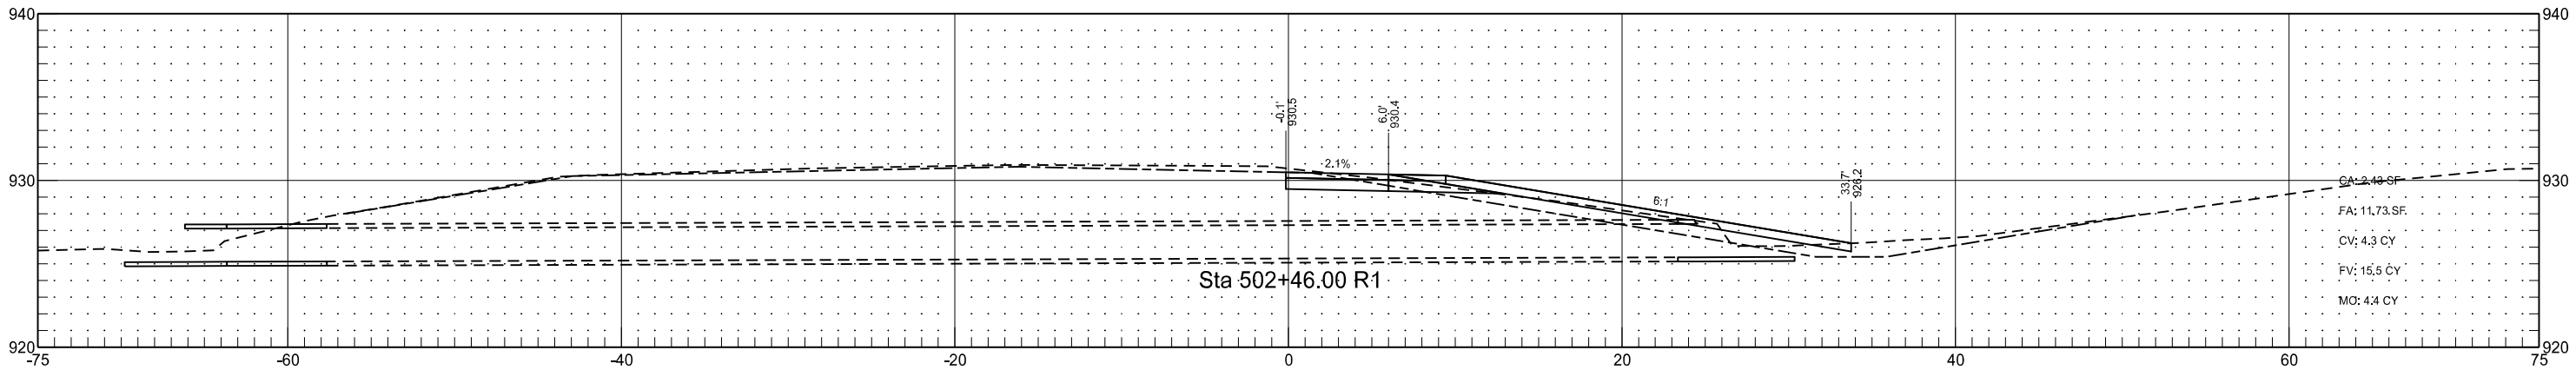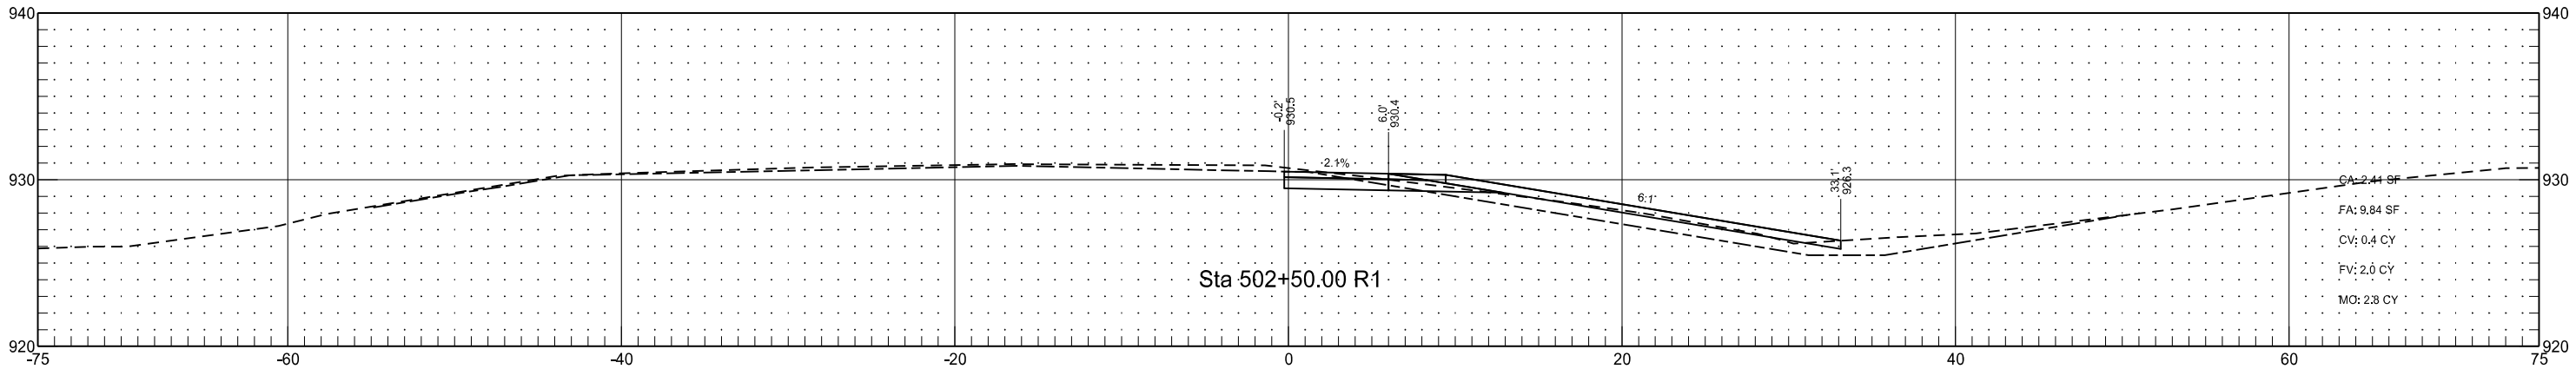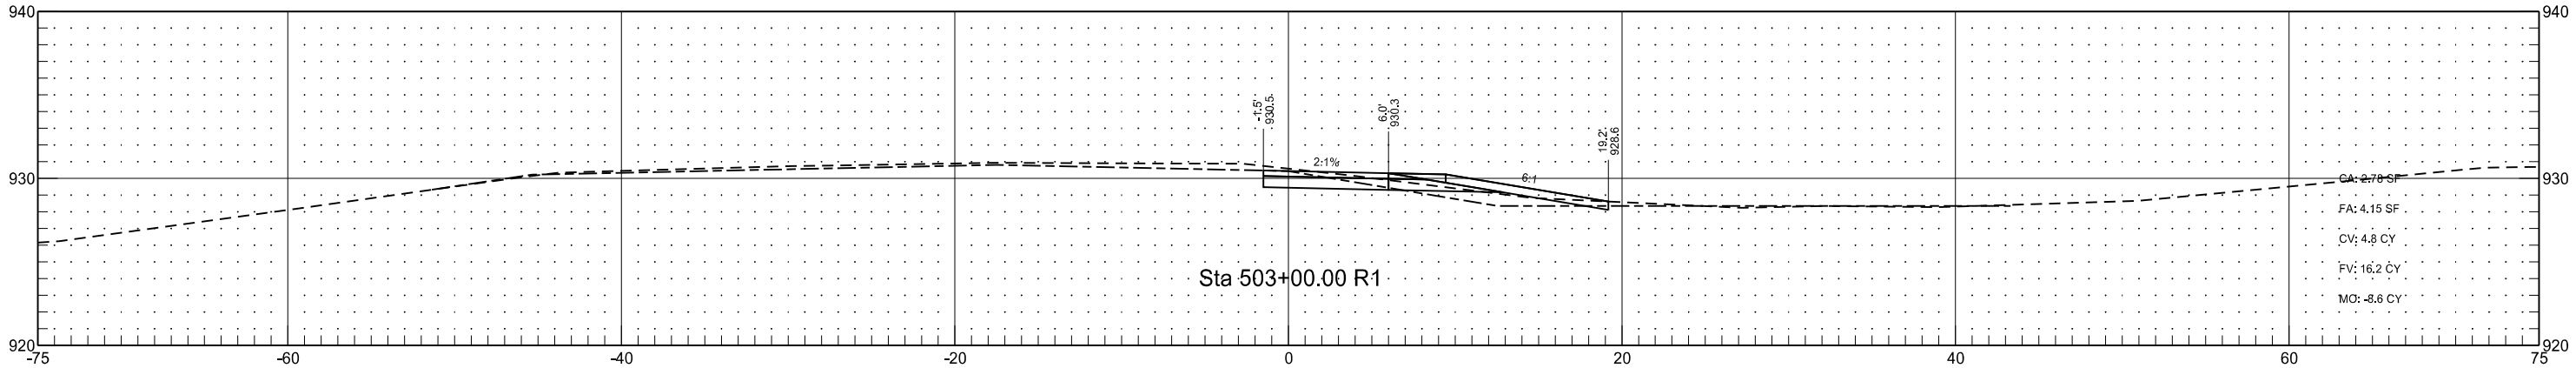

I-29 - Christine Interchange Southeast Ramp Connection
(RC_44_N_SER)

STATE

PROJECT NO.

SECTION
NO.




SHEET
NO.

ND

IM-8-029(170)033

200

366

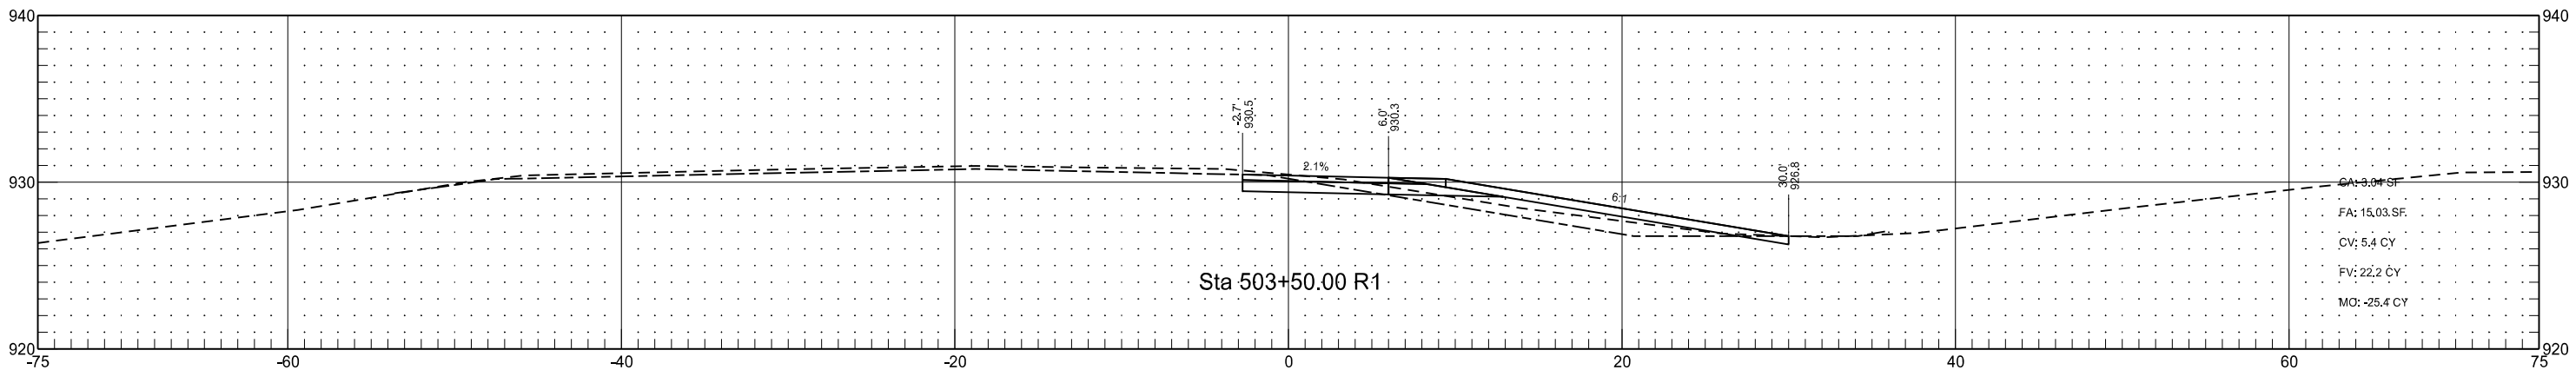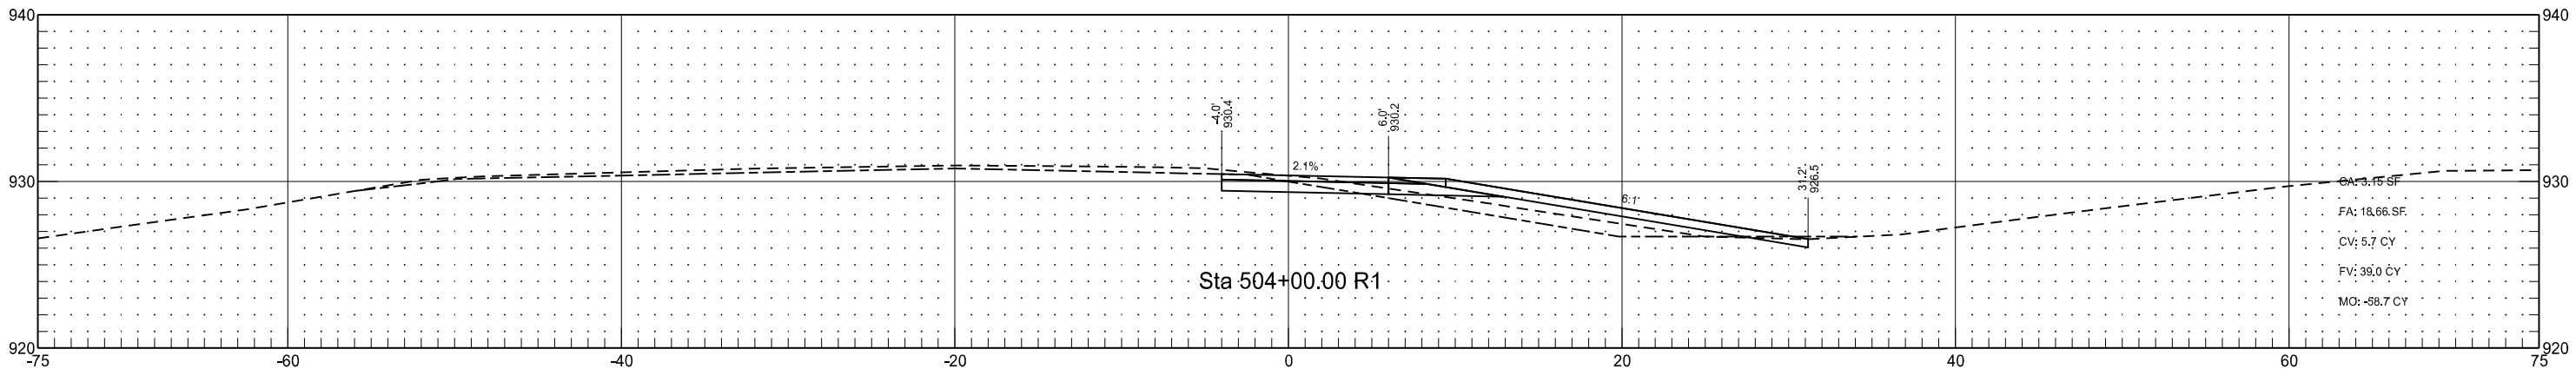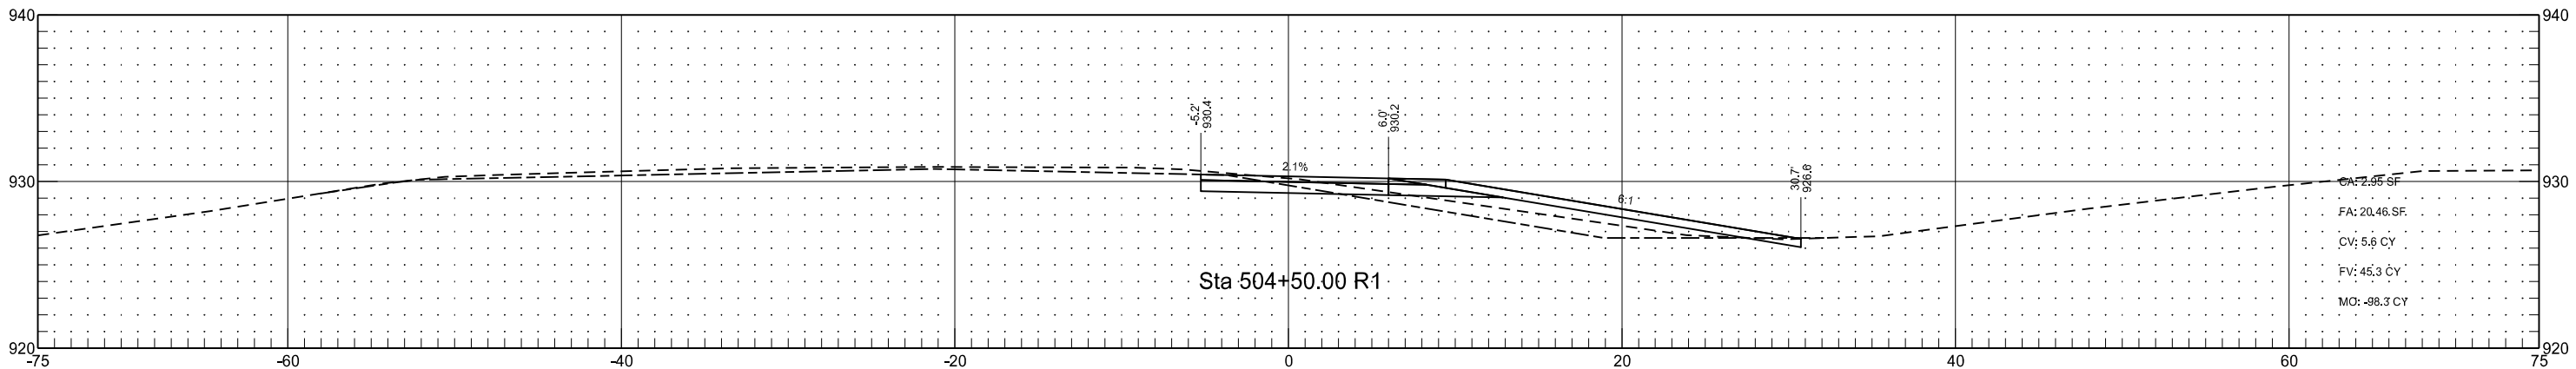

I-29 - Christine Interchange Southeast Ramp Connection
(RC_44_N_SER)

STATE

PROJECT NO.

SECTION
NO.




SHEET
NO.

ND

IM-8-029(170)033

200

367

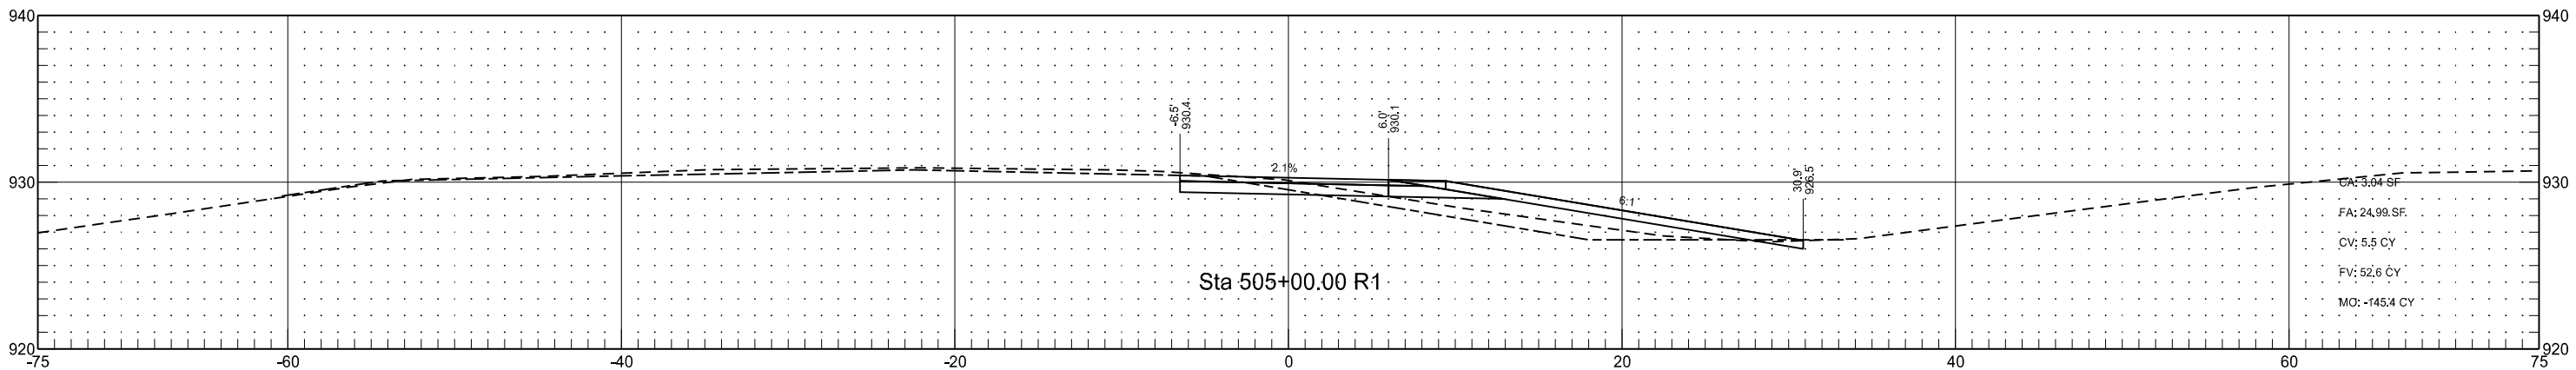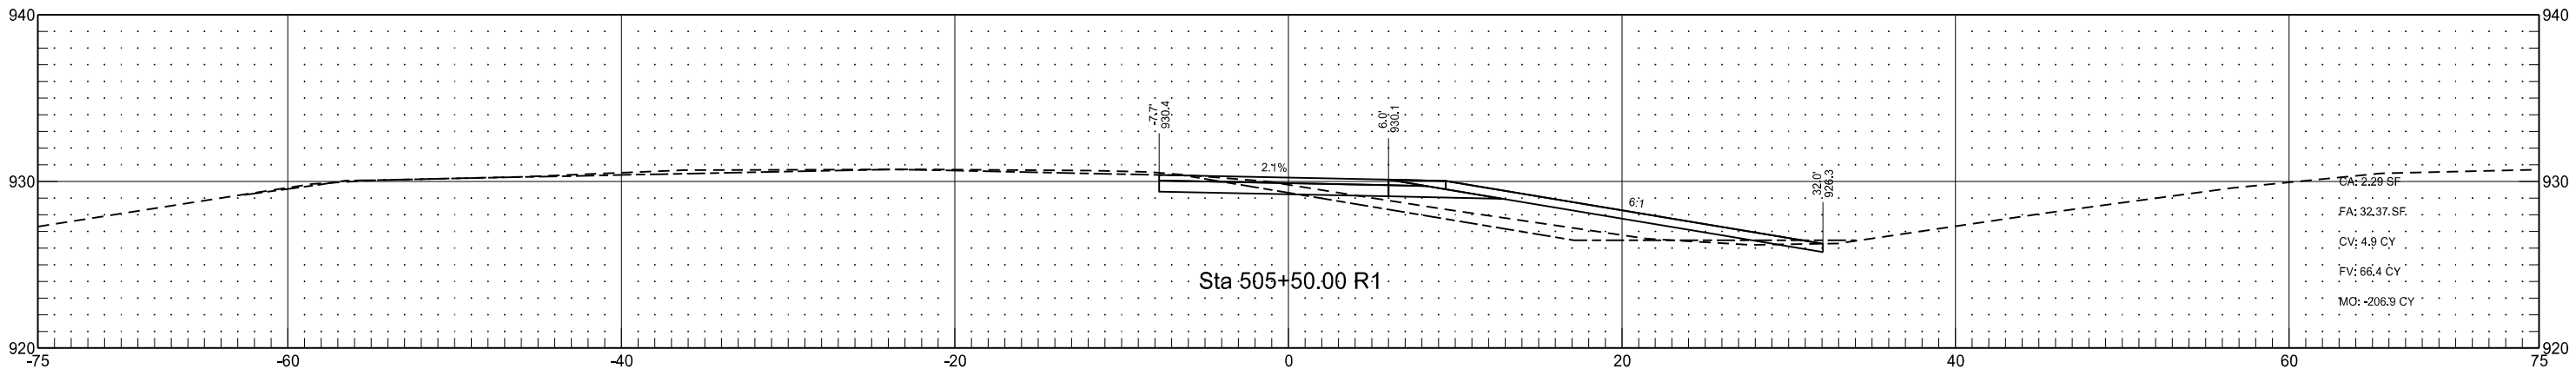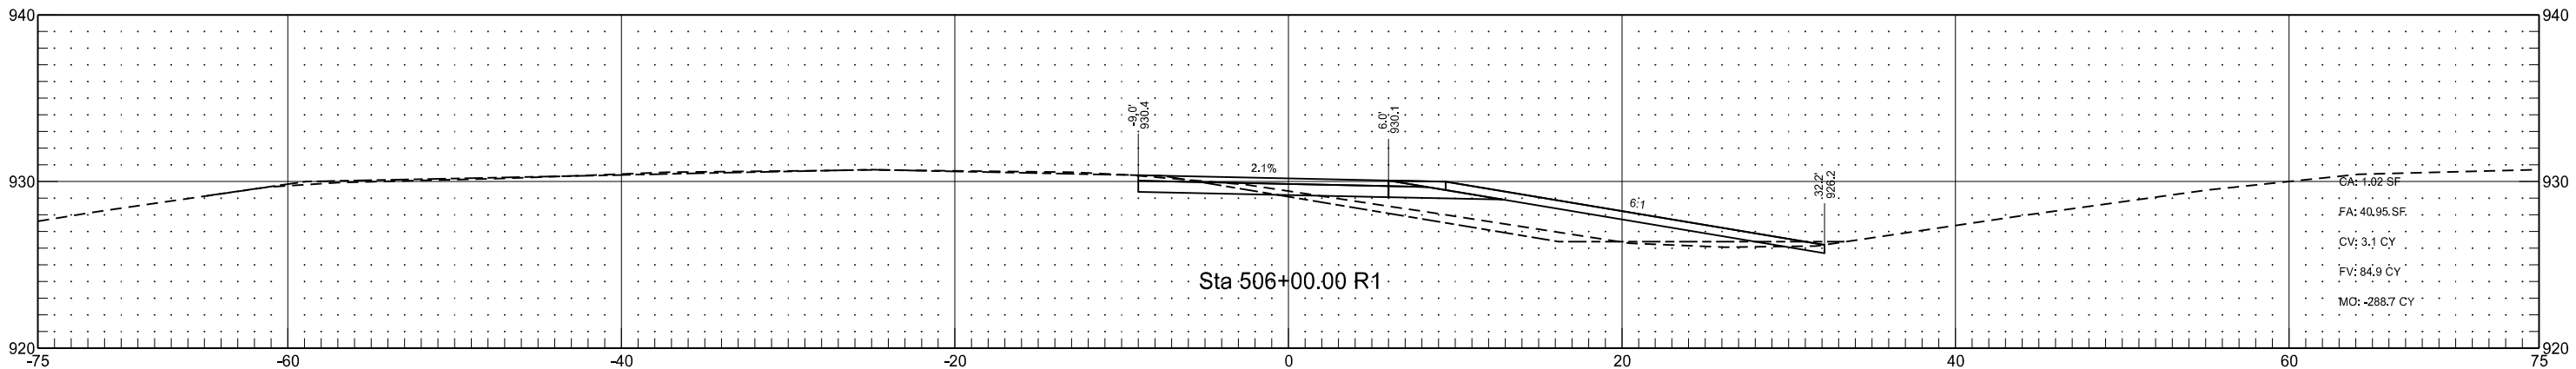

I-29 - Christine Interchange Southeast Ramp Connection
(RC_44_N_SER)

STATE

PROJECT NO.

SECTION
NO.




SHEET
NO.

ND

IM-8-029(170)033




200

368

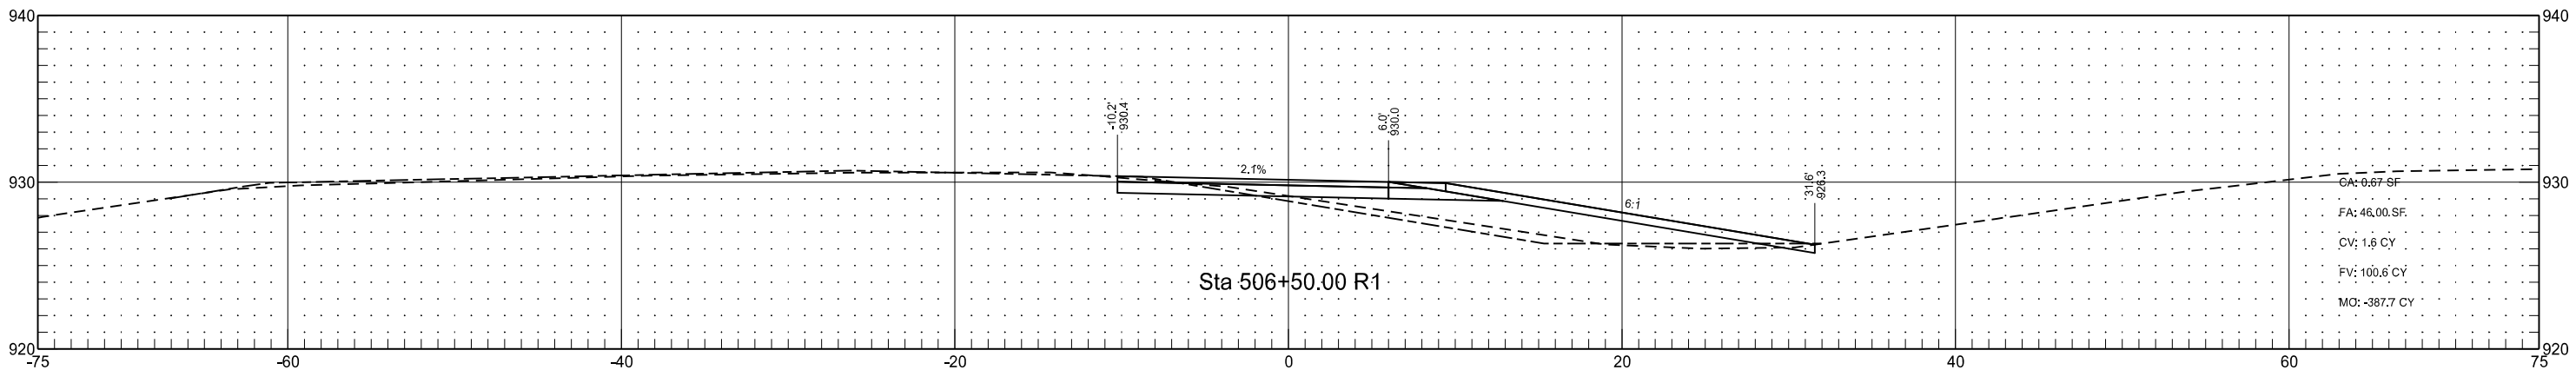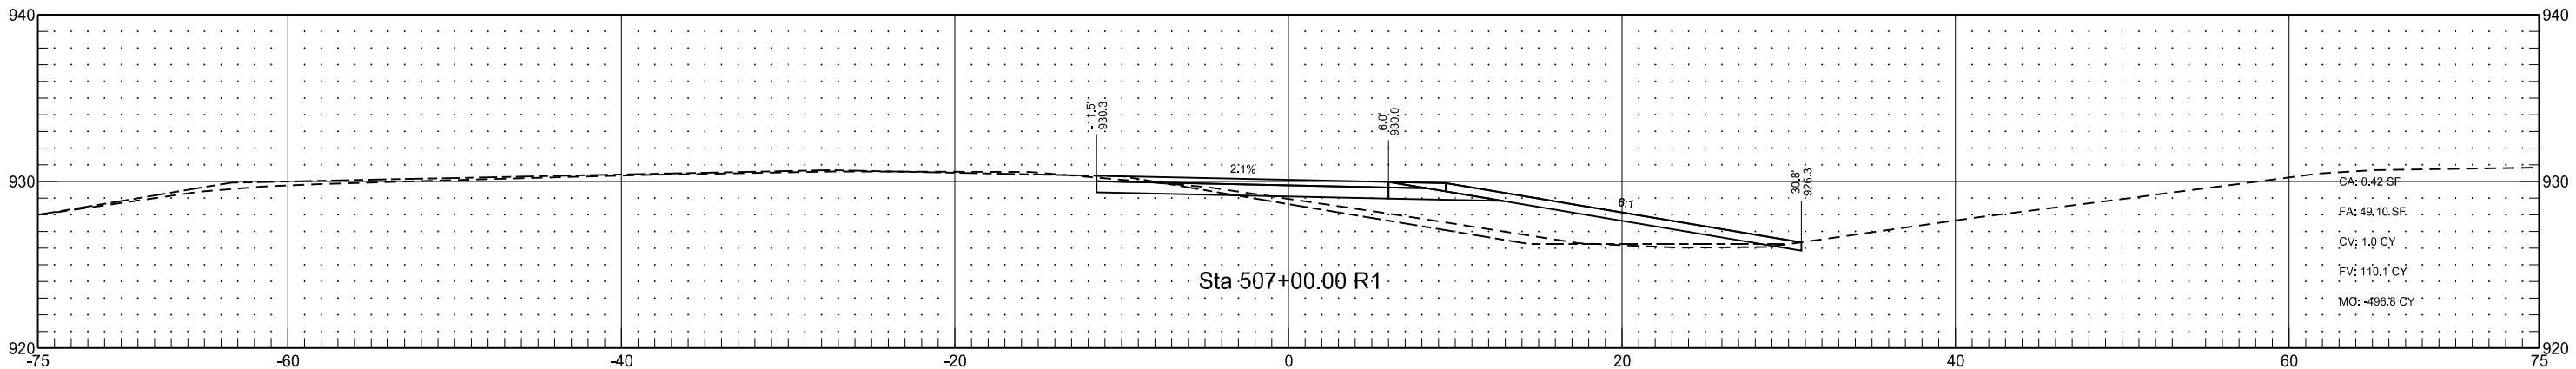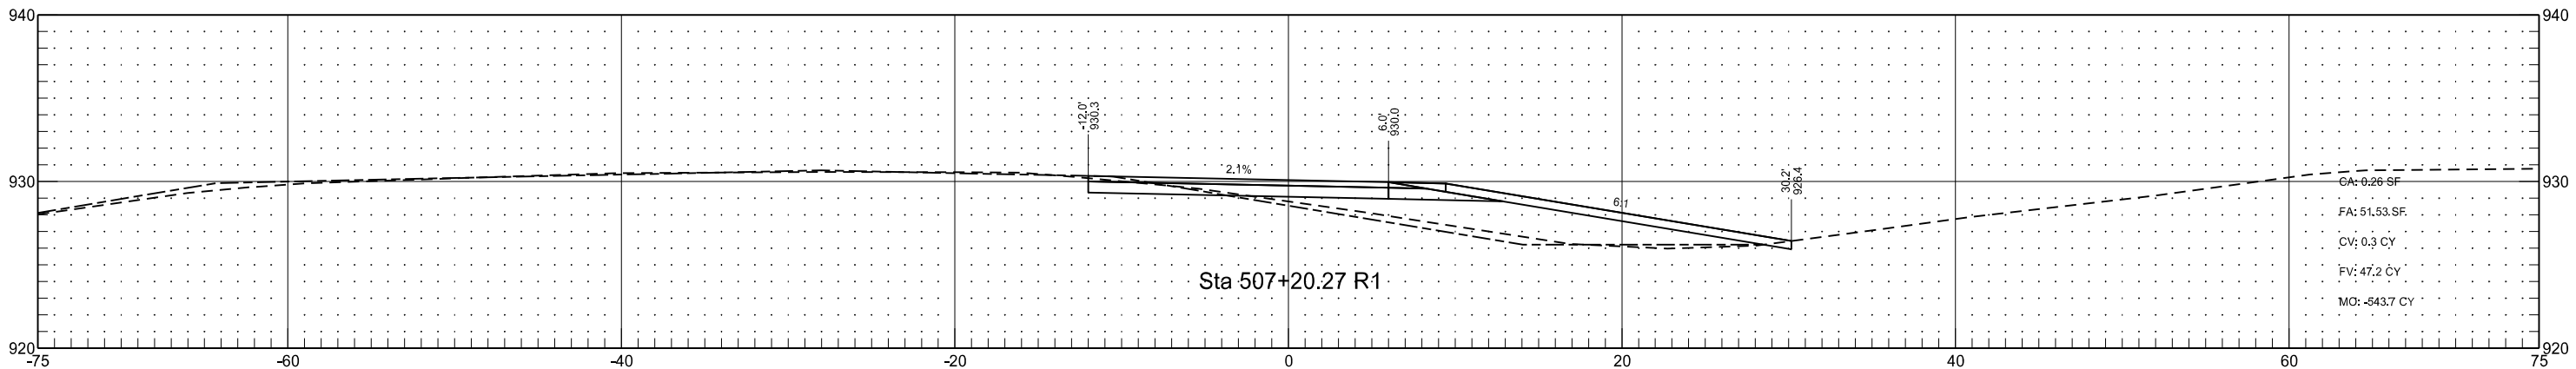

I-29 - Christine Interchange Southeast Ramp Connection
(RC_44_N_SER)

	STATE	PROJECT NO.	SECTION NO.	SHEET NO.
	ND	IM-8-029(170)033	200	369

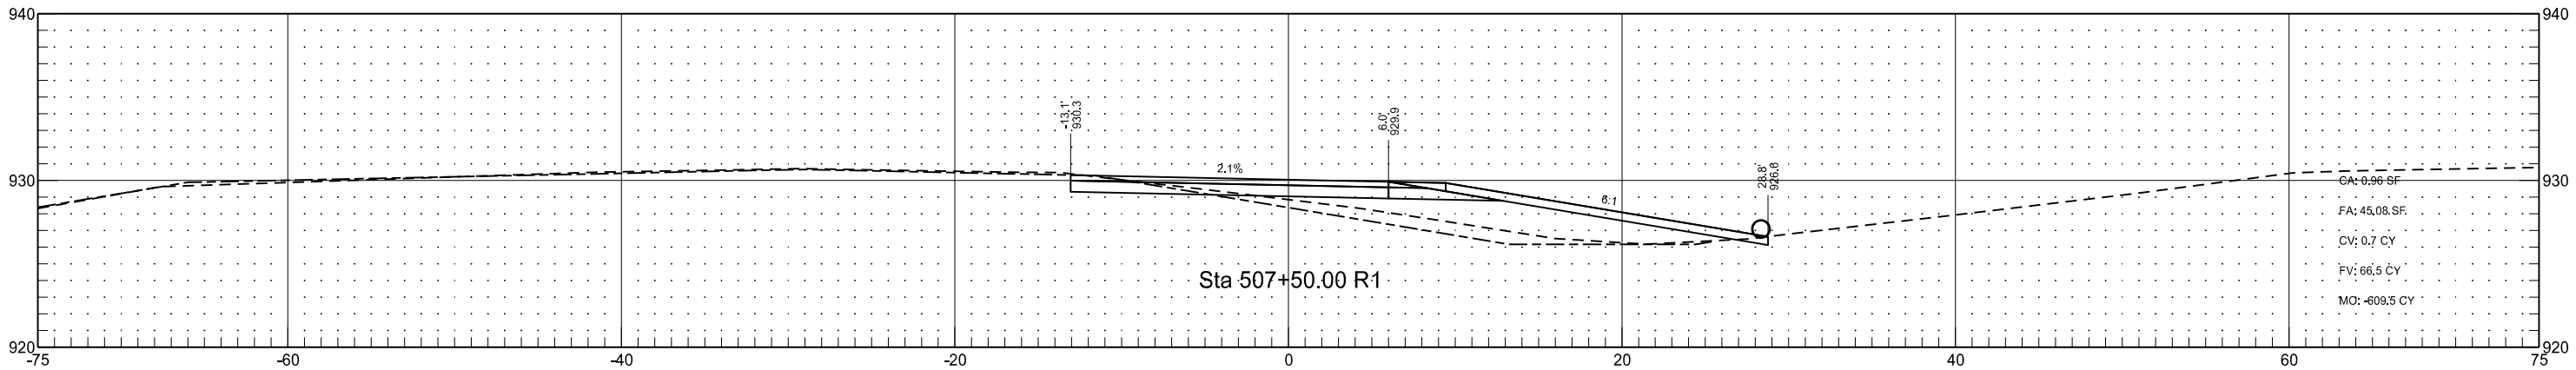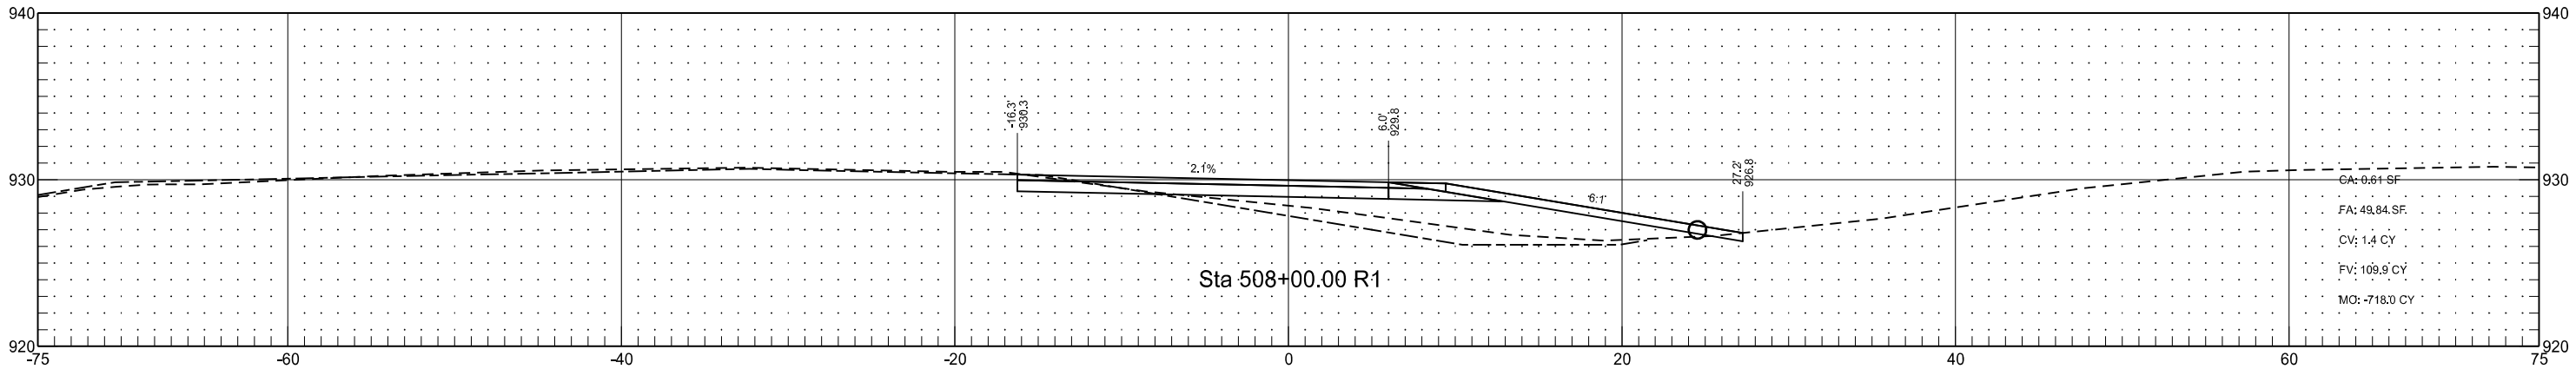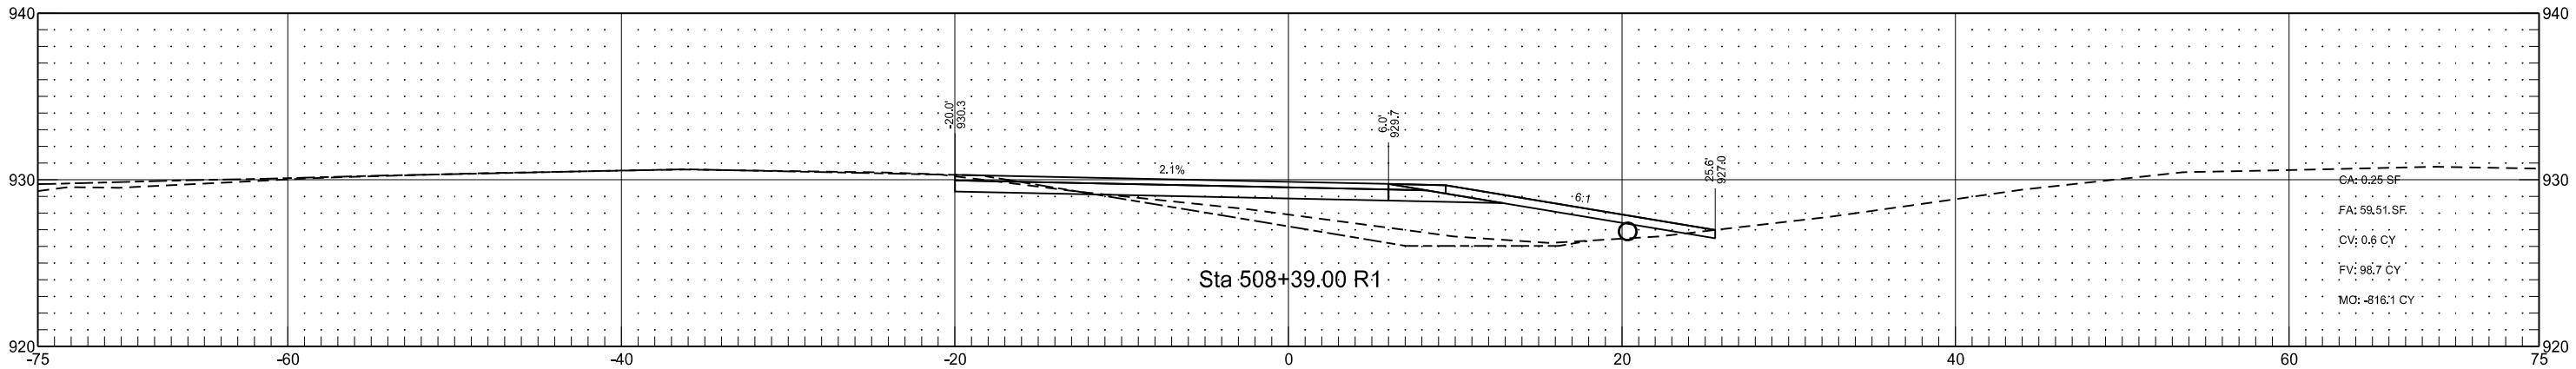

I-29 - Christine Interchange Southeast Ramp Connection
(RC_44_N_SER)

STATE

PROJECT NO.

SECTION
NO.




SHEET
NO.

ND

IM-8-029(170)033




200

370

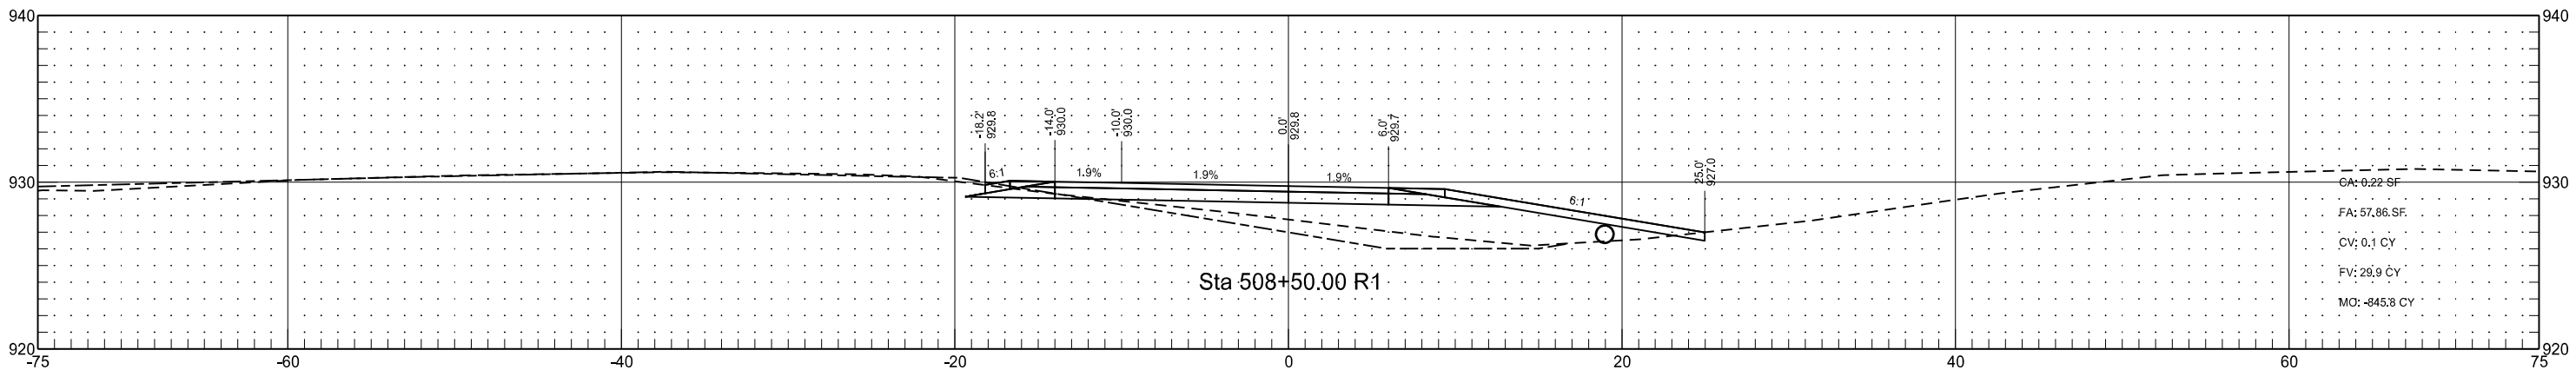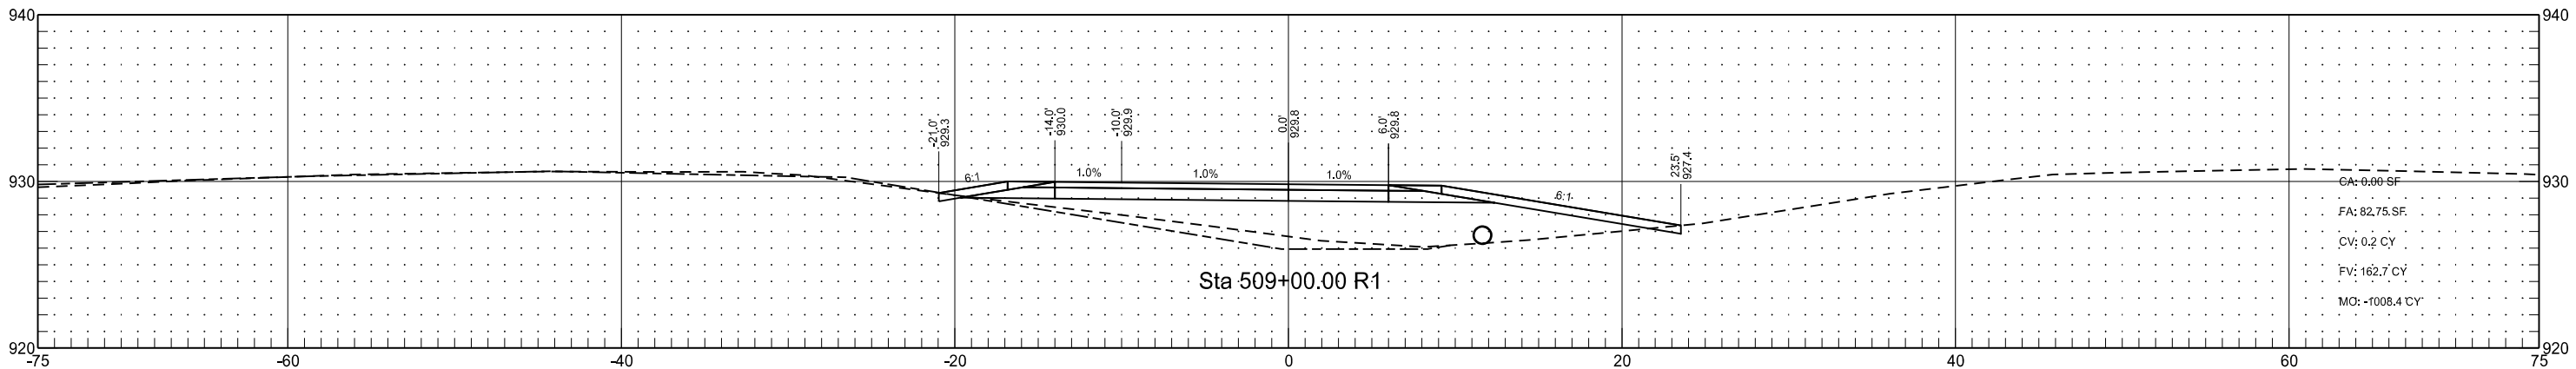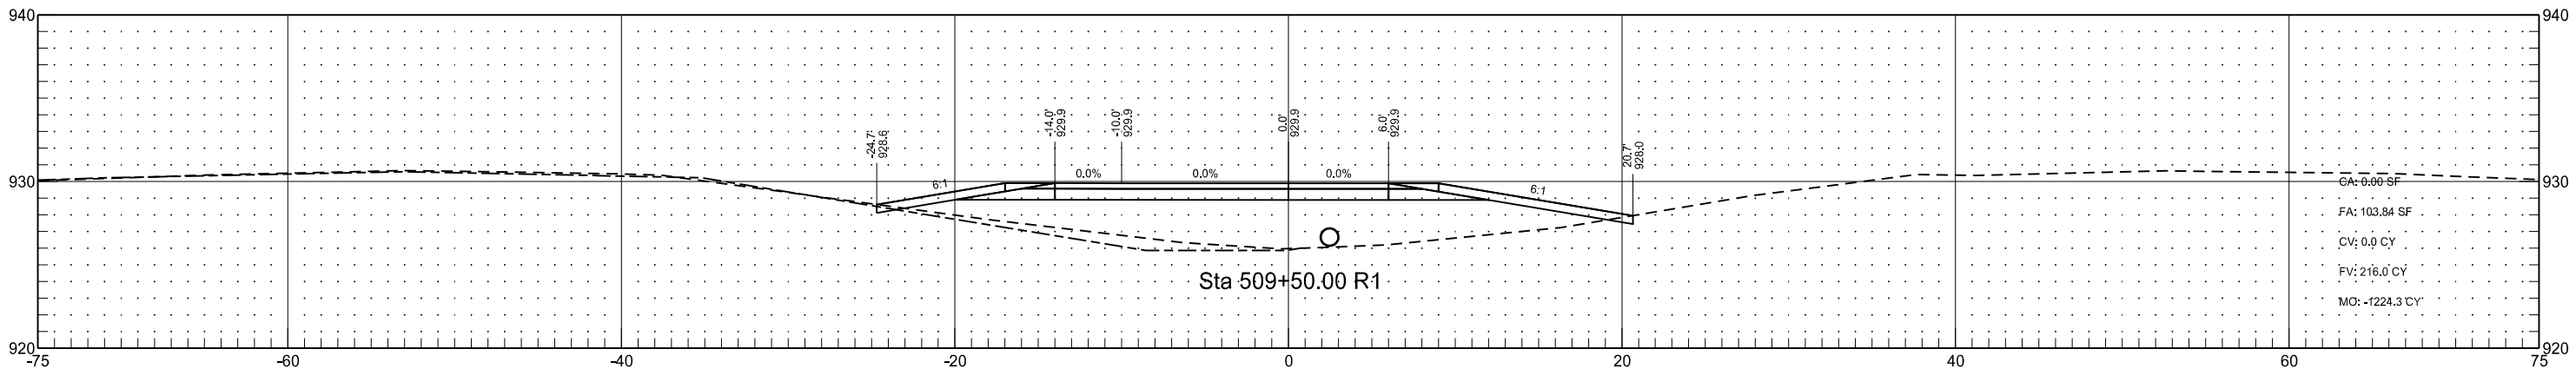




I-29 - Christine Interchange Southeast Ramp Connection
(RC_44_N_SER)

	STATE	PROJECT NO.	SECTION NO.	SHEET NO.
	ND	IM-8-029(170)033	200	371

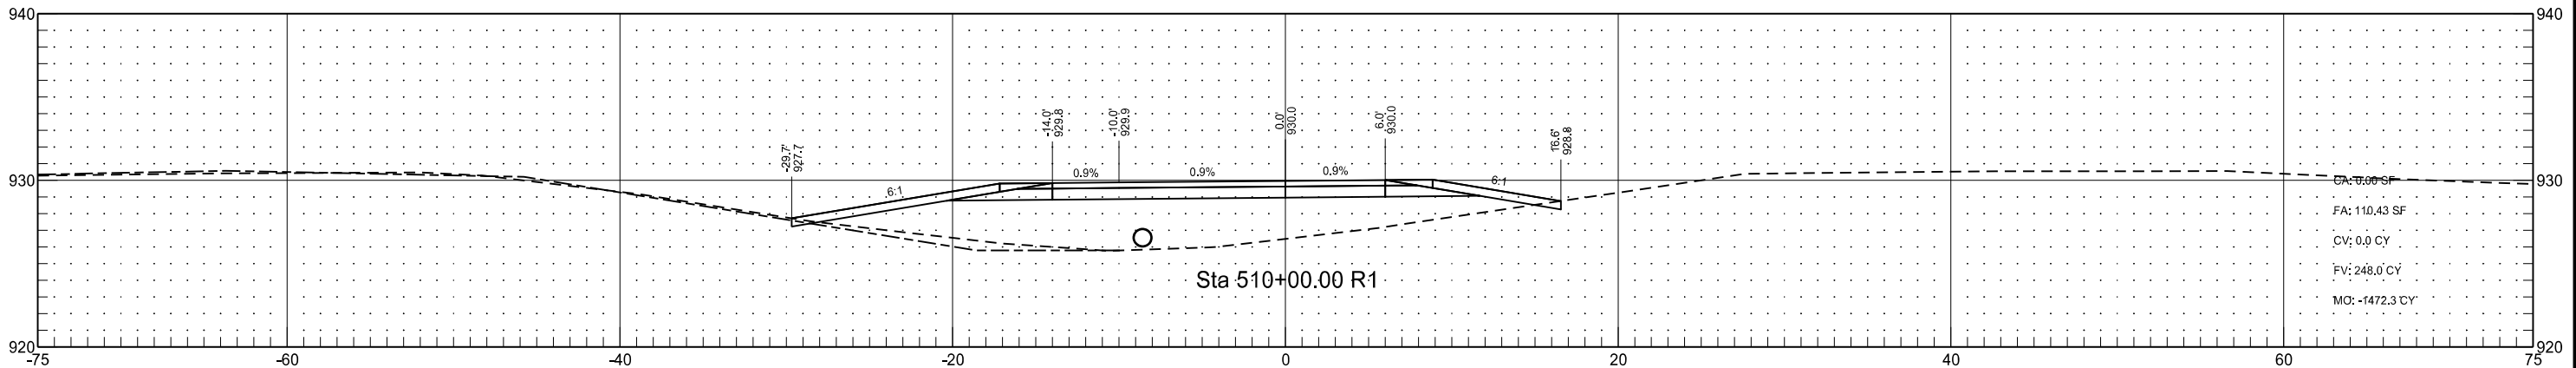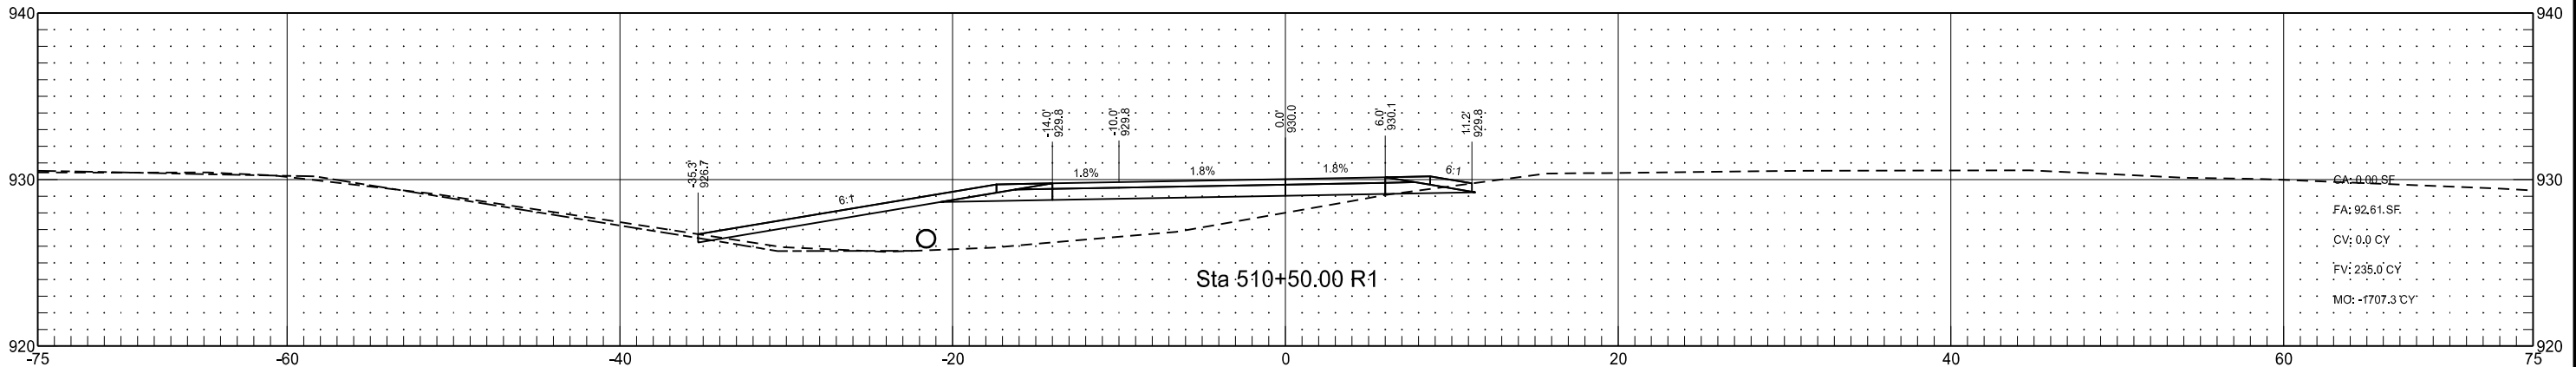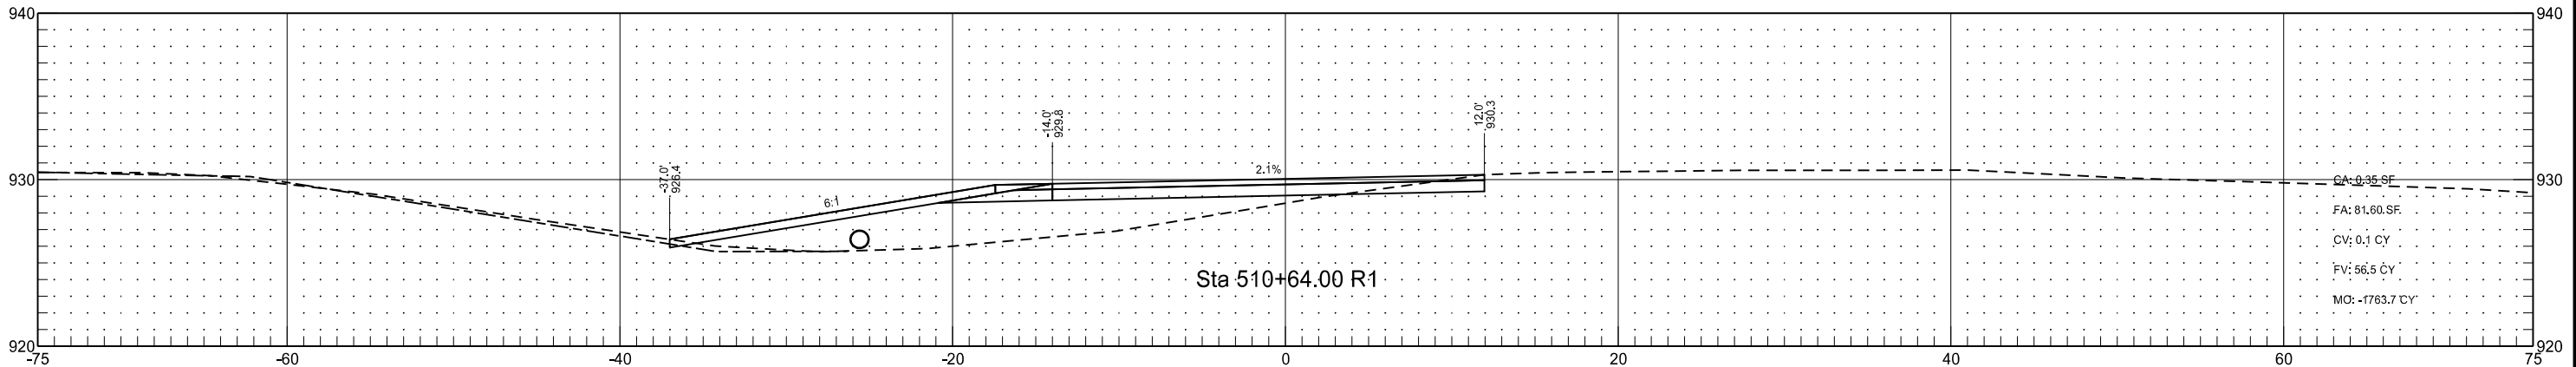




I-29 - Christine Interchange Southeast Ramp Connection
(RC_44_N_SER)

	STATE	PROJECT NO.	SECTION NO.	SHEET NO.
	ND	IM-8-029(170)033	200	372

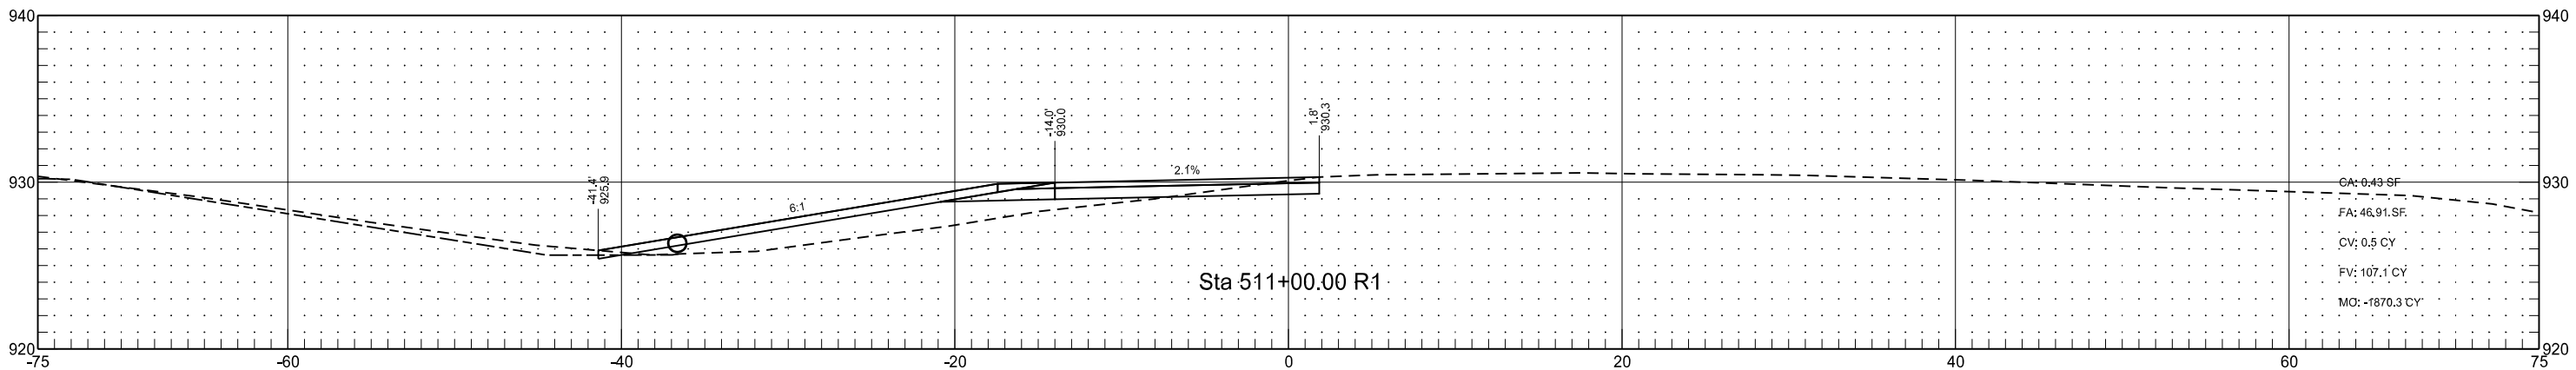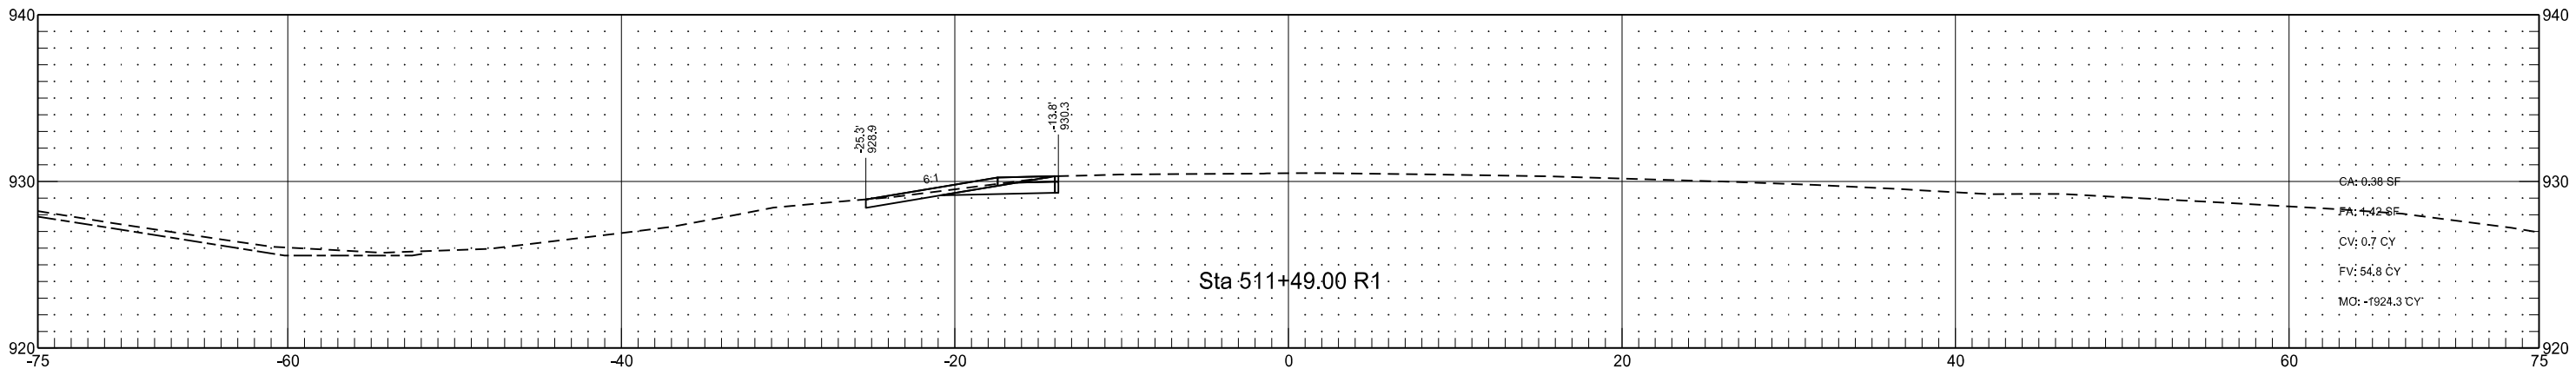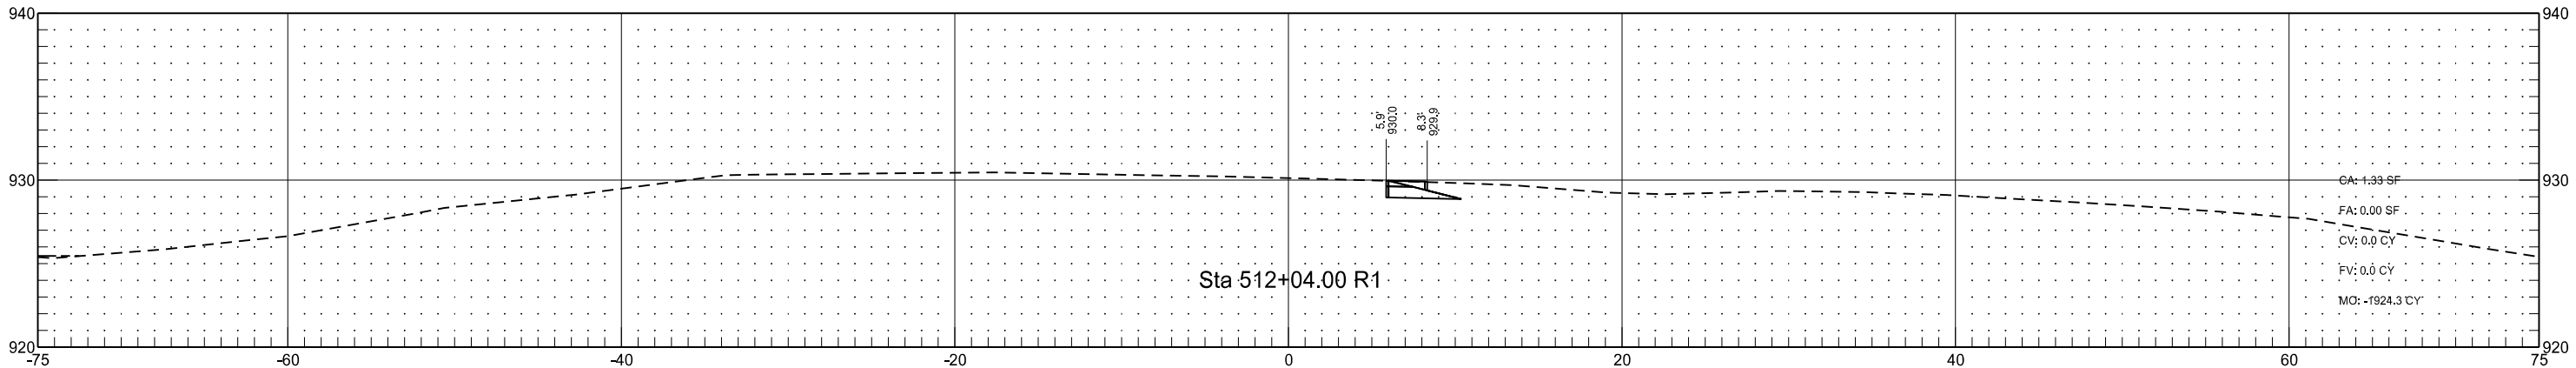

I-29 - Christine Interchange Southeast Ramp Connection
(RC_44_N_SER)

	STATE	PROJECT NO.	SECTION NO.	SHEET NO.
	ND	IM-8-029(170)033	200	373

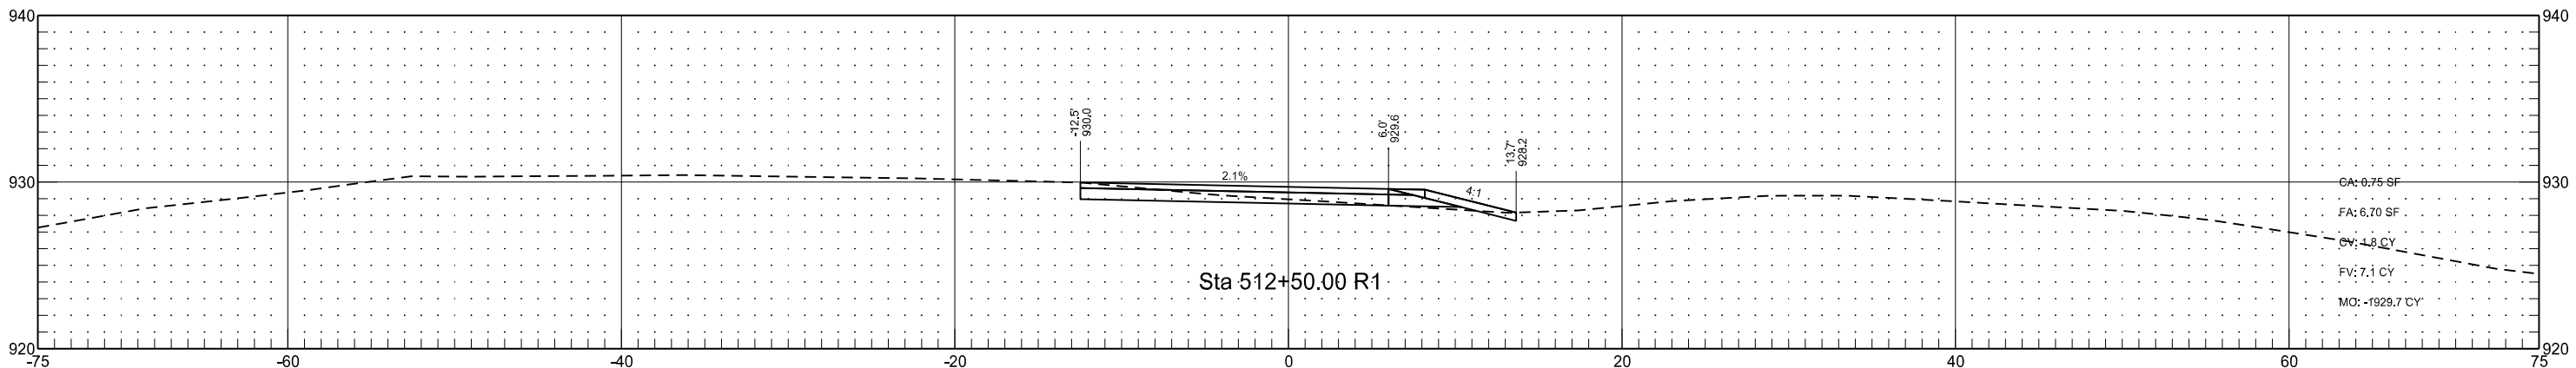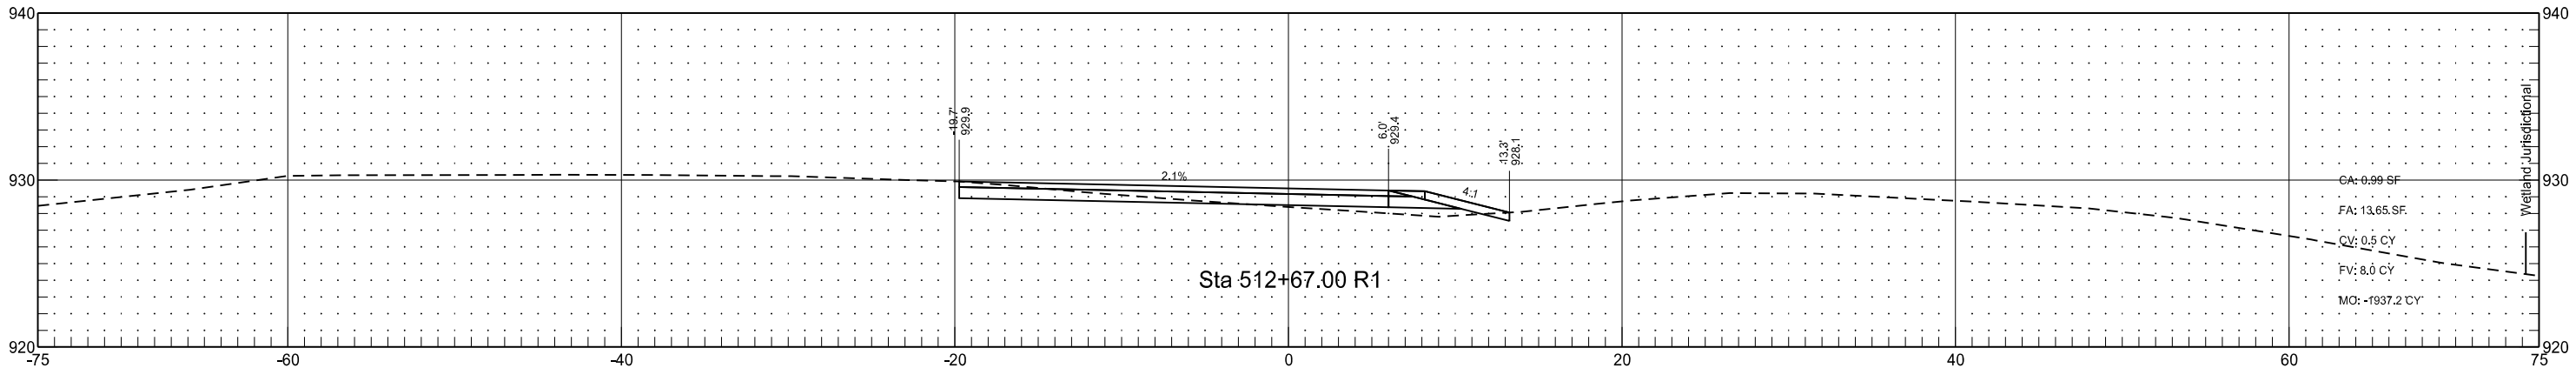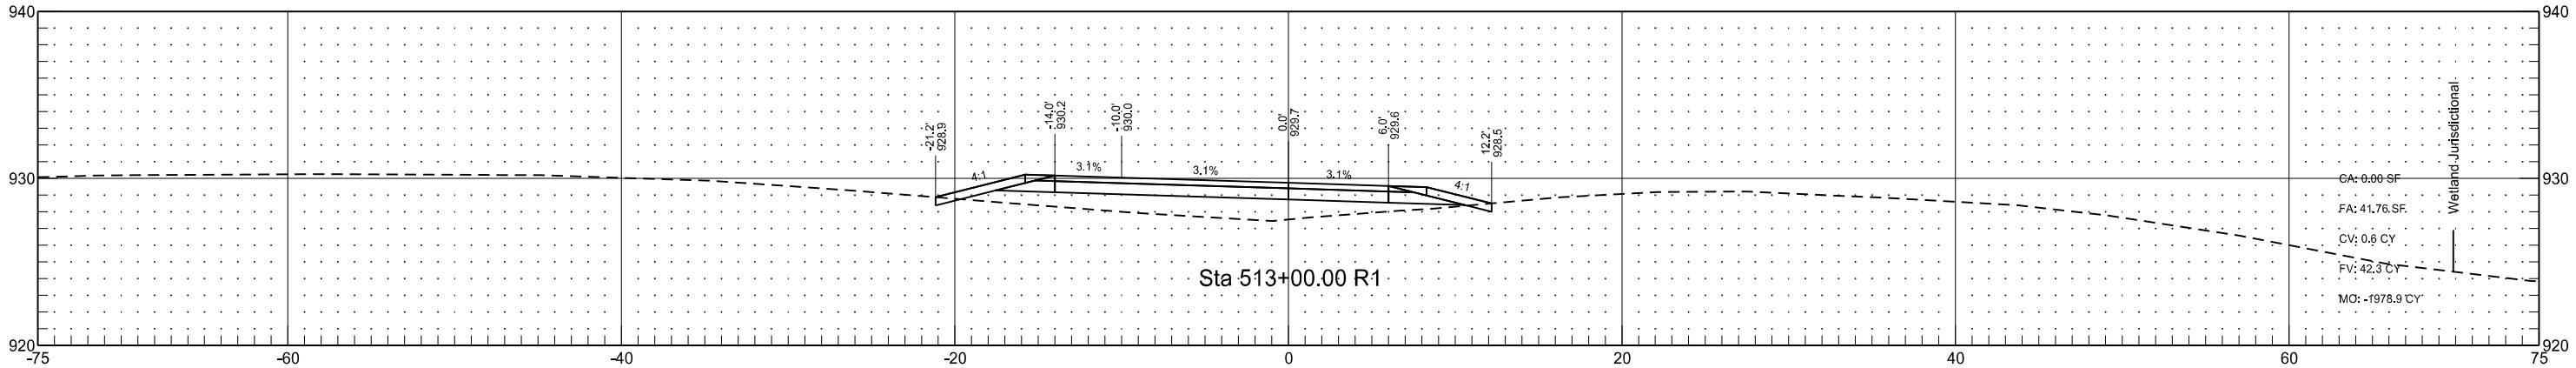

I-29 - Christine Interchange Southeast Ramp Connection
(RC_44_N_SER)

STATE

PROJECT NO.

SECTION NO.




SHEET NO.

ND

IM-8-029(170)033

200

375

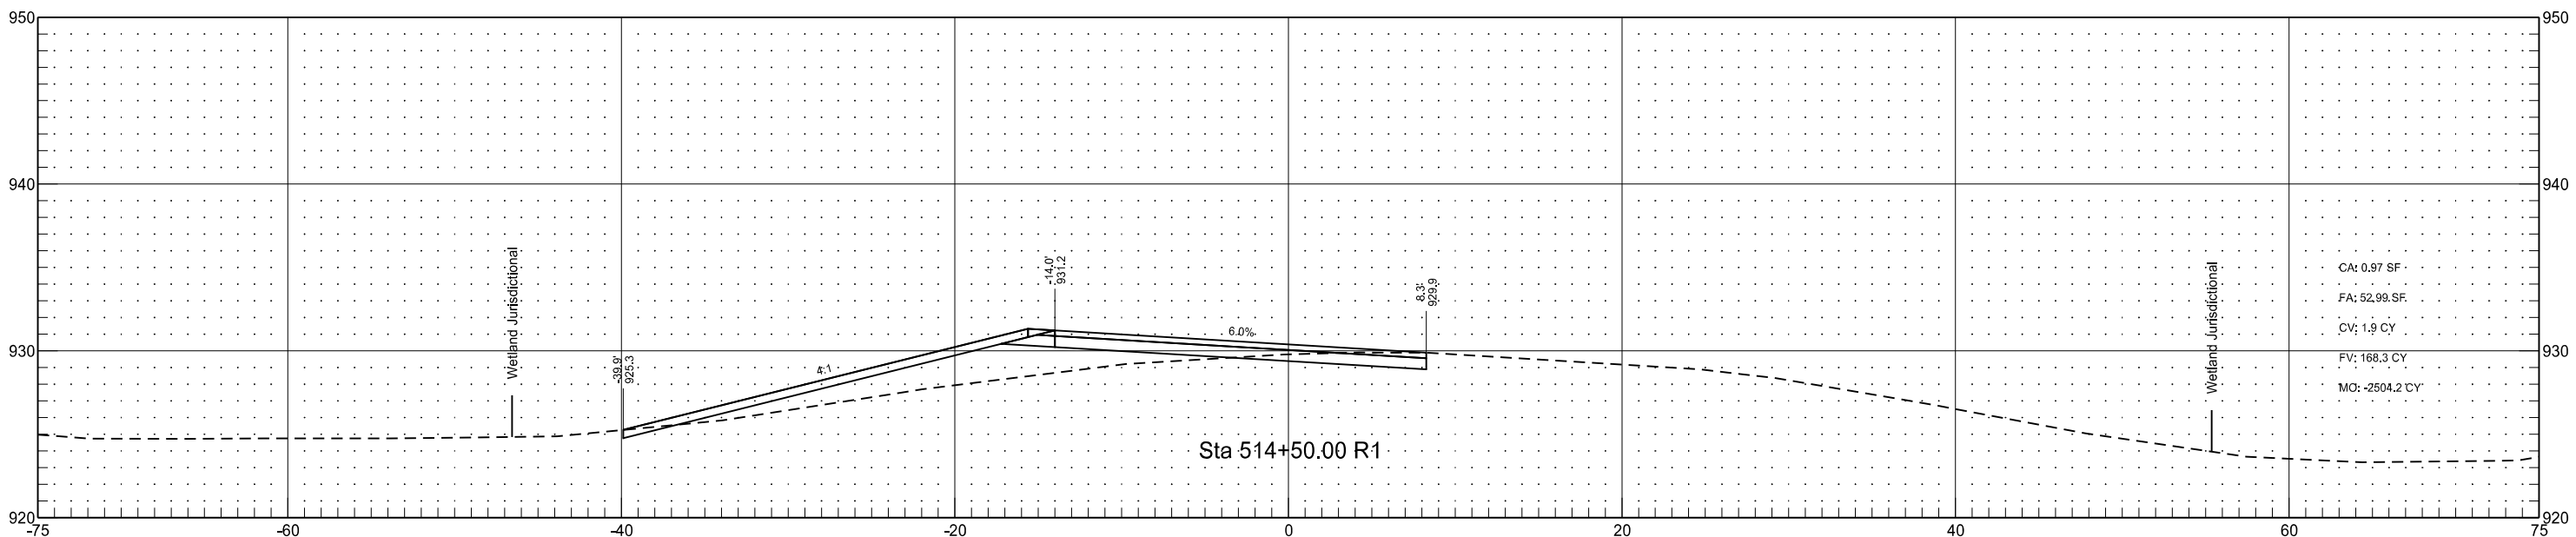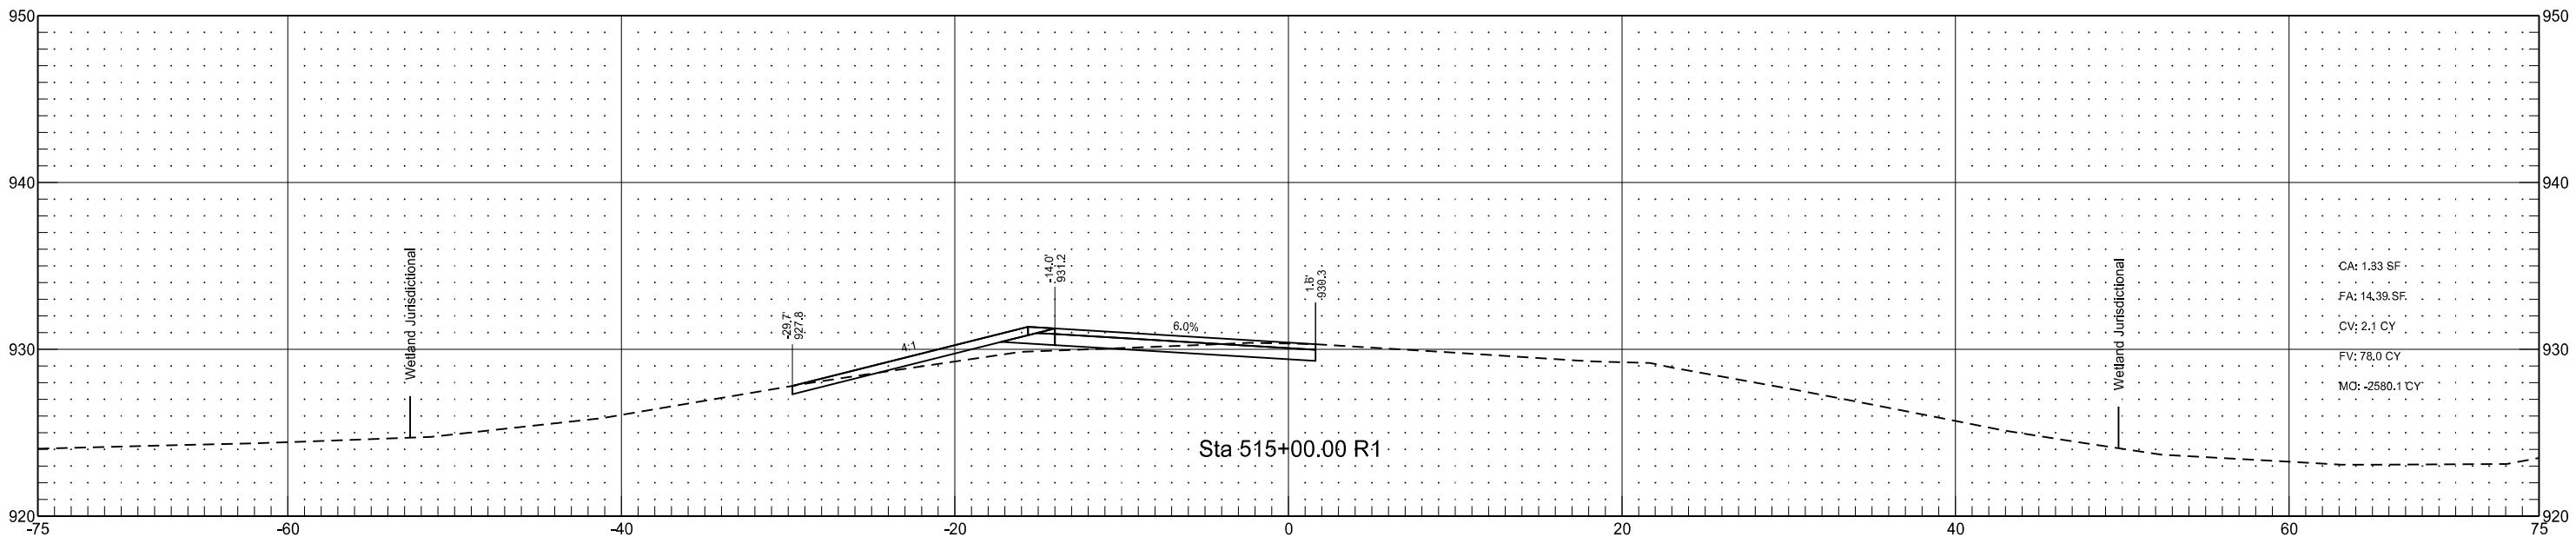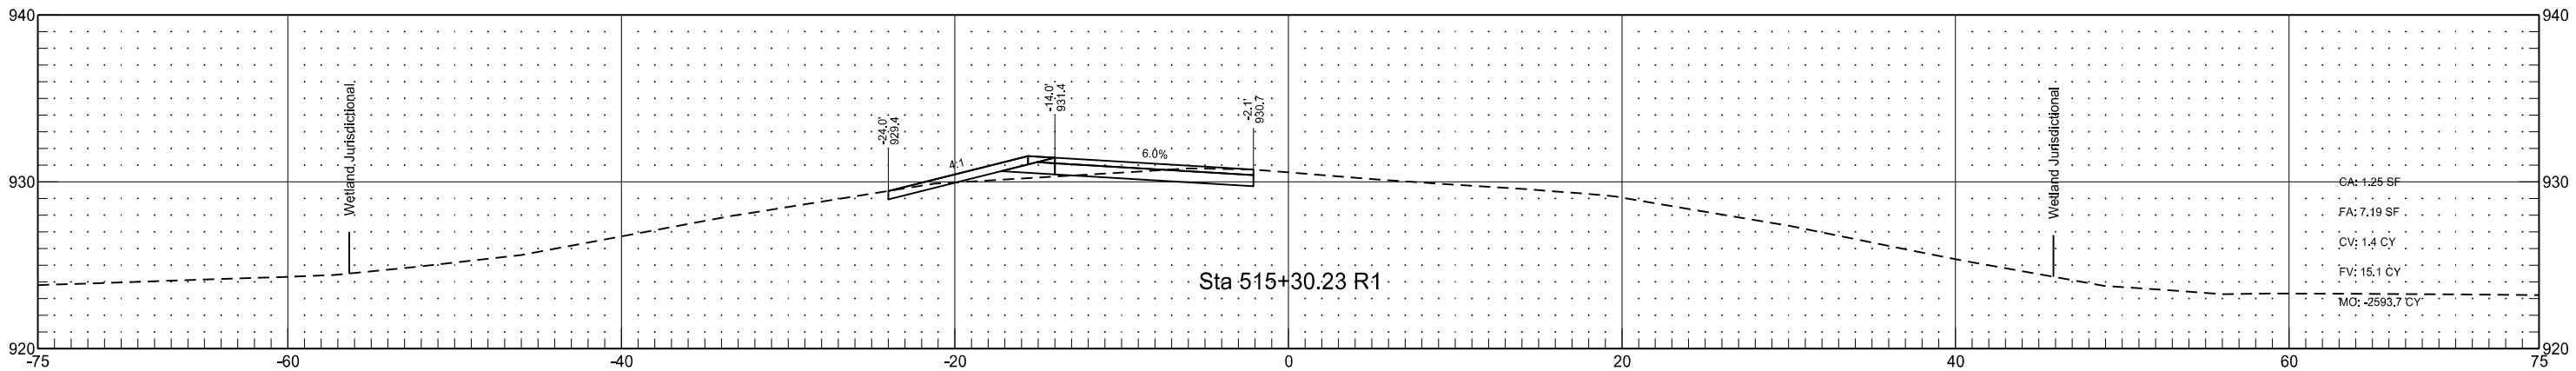

I-29 - Christine Interchange Southeast Ramp Connection
(RC_44_N_SER)

STATE

PROJECT NO.

SECTION
NO.

SHEET
NO.

ND

IM-8-029(170)033

200

376

