



Shared Use Path

	STATE	PROJECT NO.	SECTION NO.	SHEET NO.
	ND	TAU-8-984(154)157	200	1

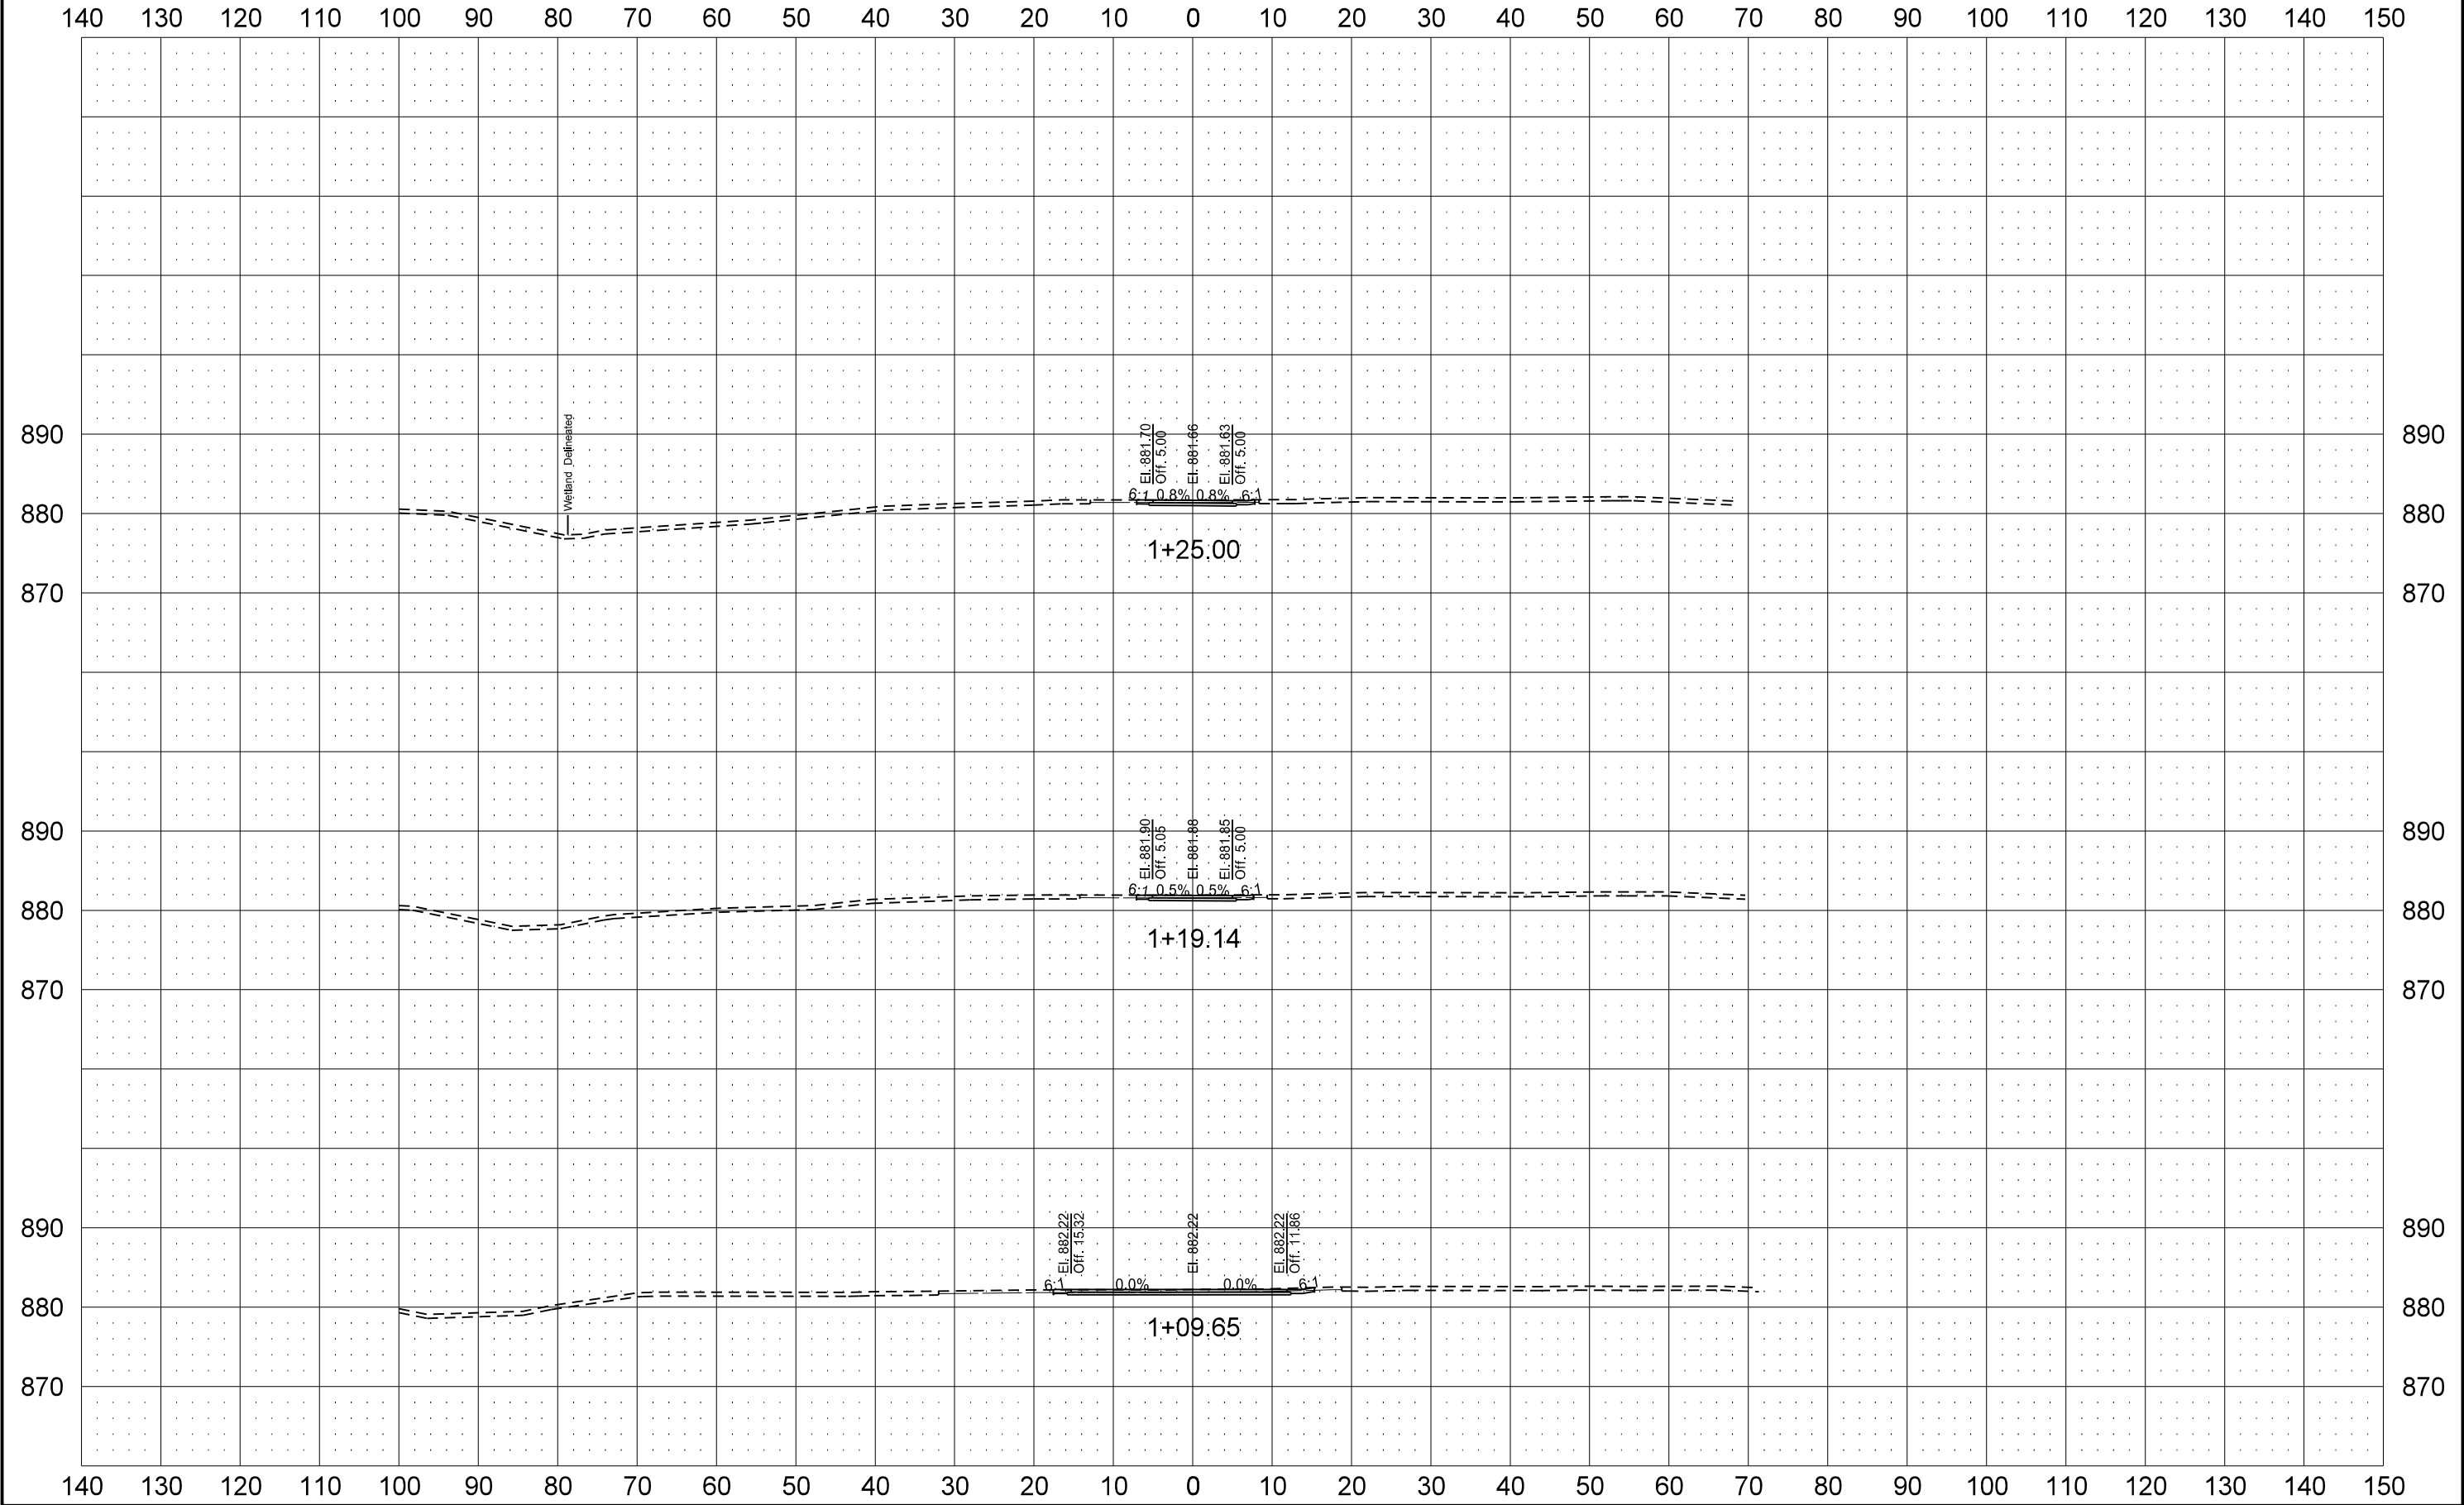


Shared Use Path

	STATE	PROJECT NO.	SECTION NO.	SHEET NO.
	ND	TAU-8-984(154)157	200	2

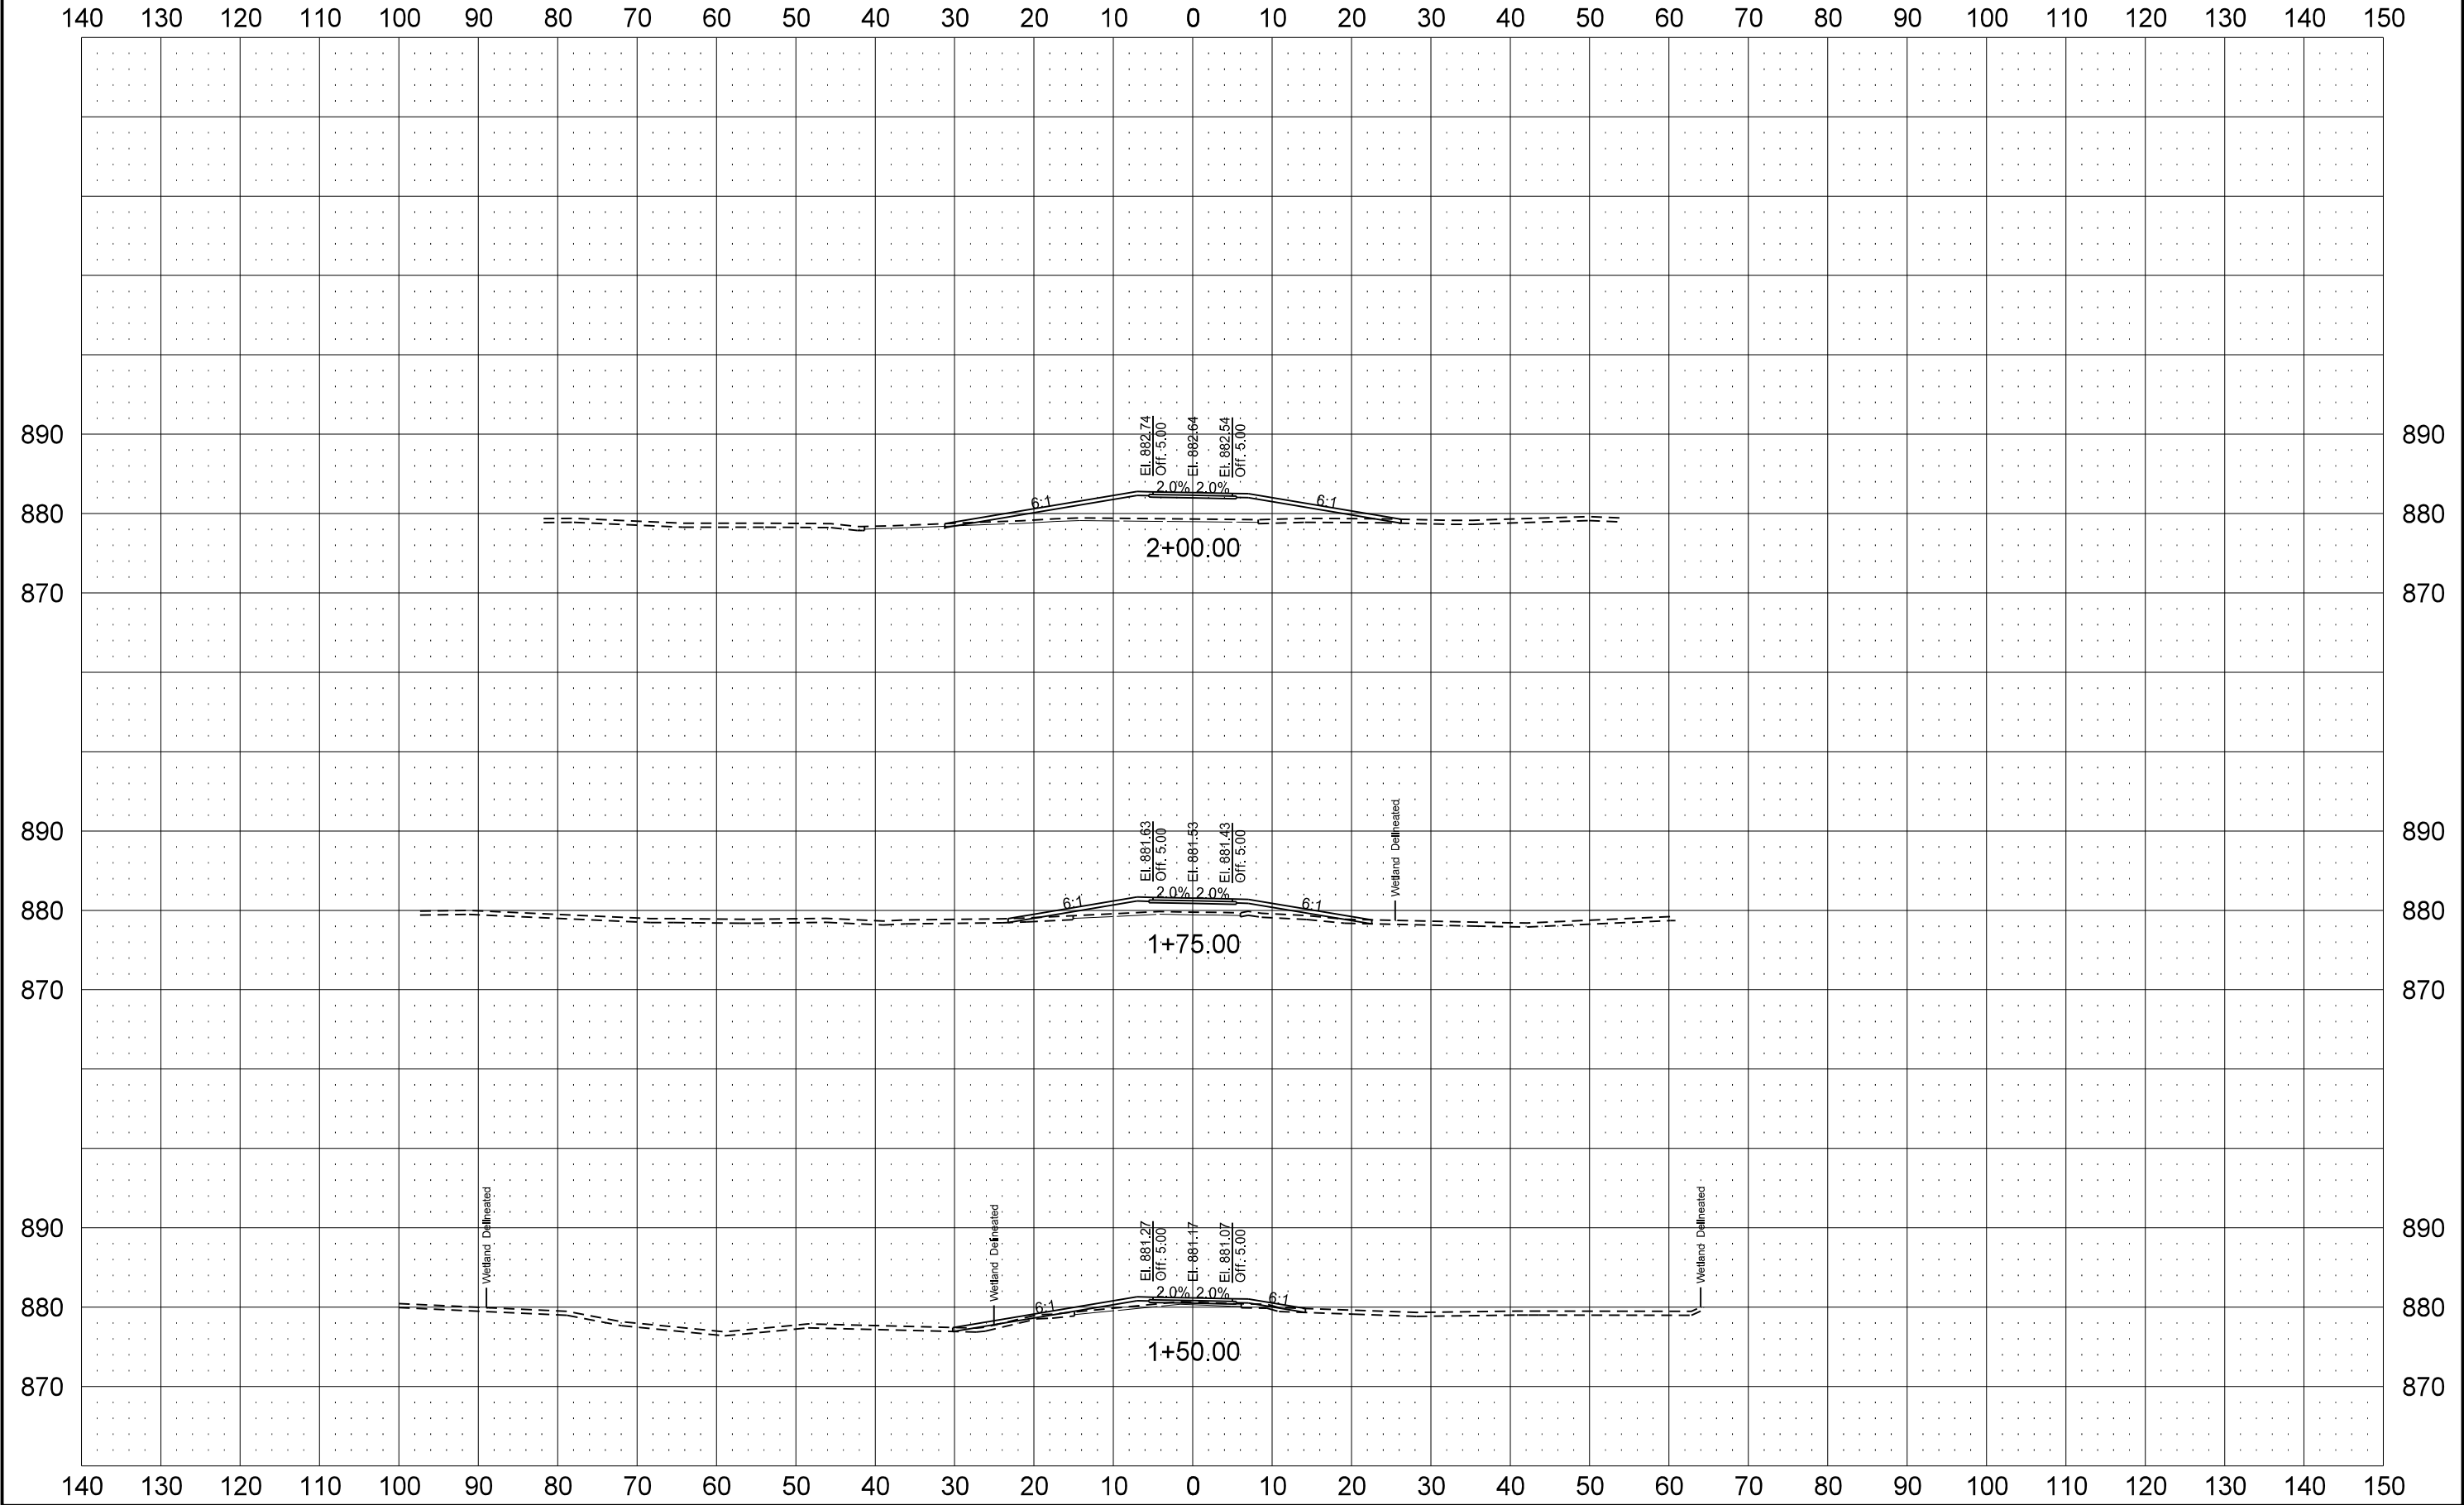


Shared Use Path

	STATE	PROJECT NO.	SECTION NO.	SHEET NO.
	ND	TAU-8-984(154)157	200	3

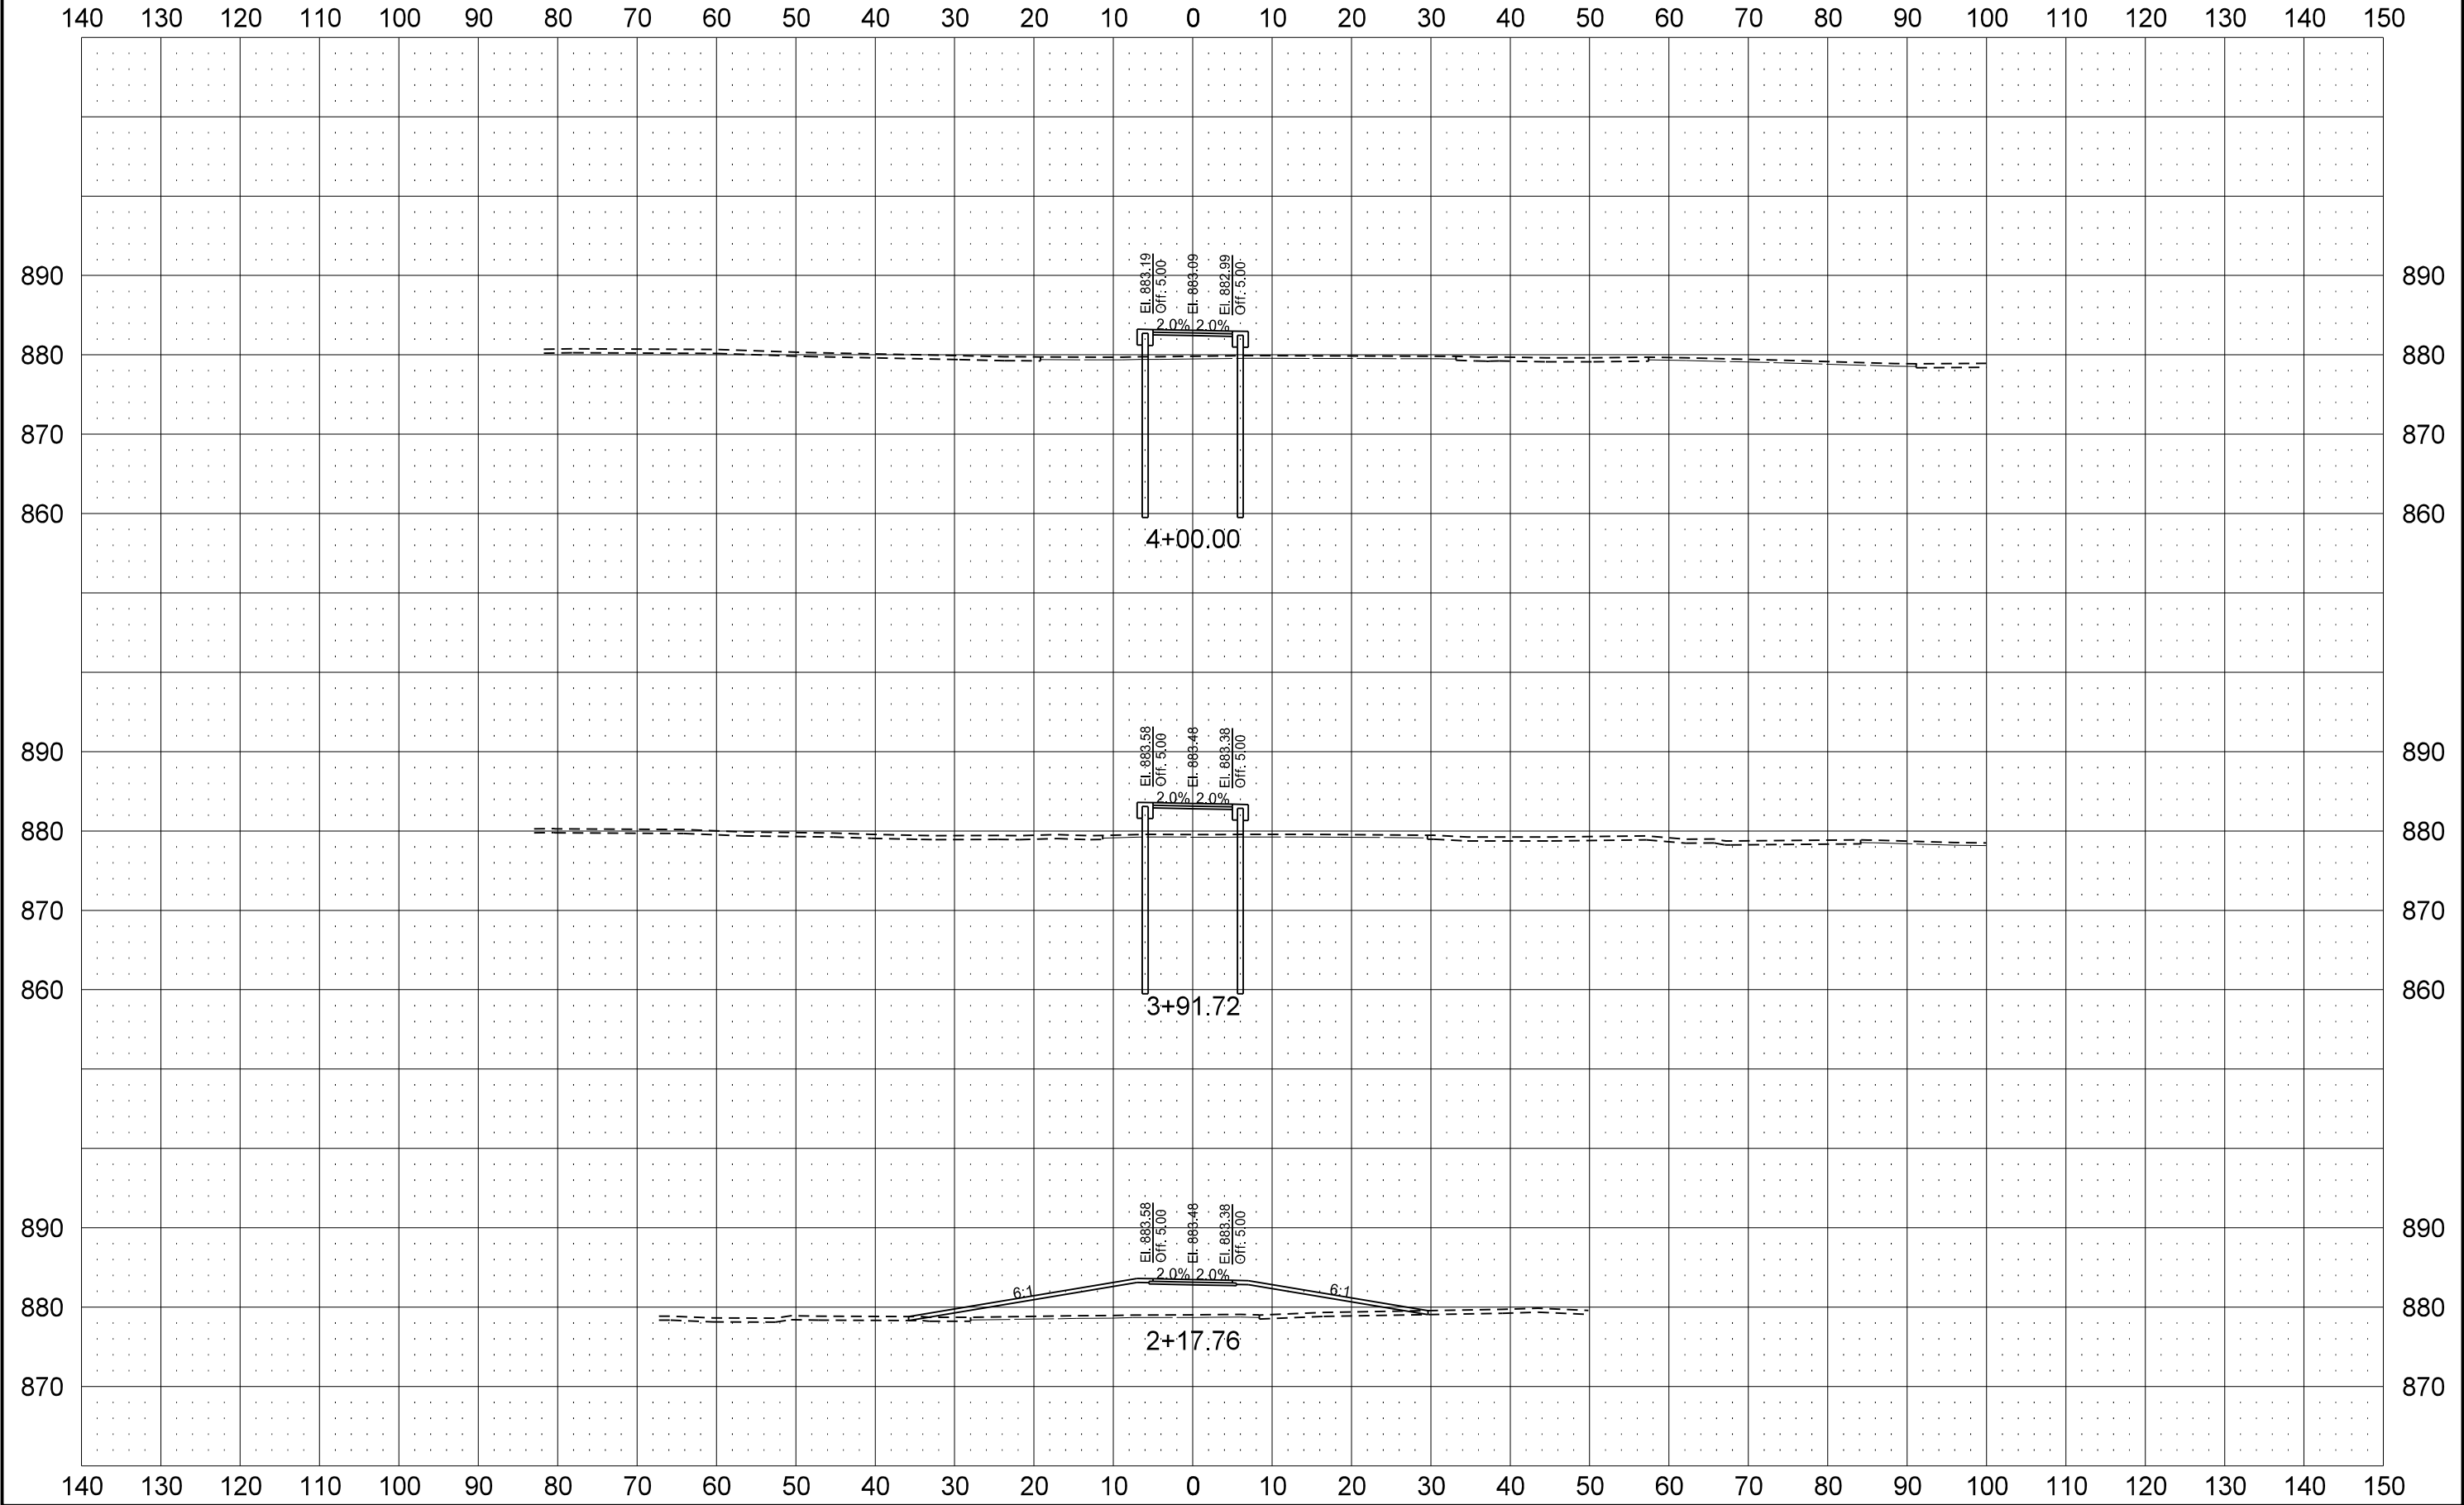

Shared Use Path

	STATE	PROJECT NO.	SECTION NO.	SHEET NO.
	ND	TAU-8-984(154)157	200	4

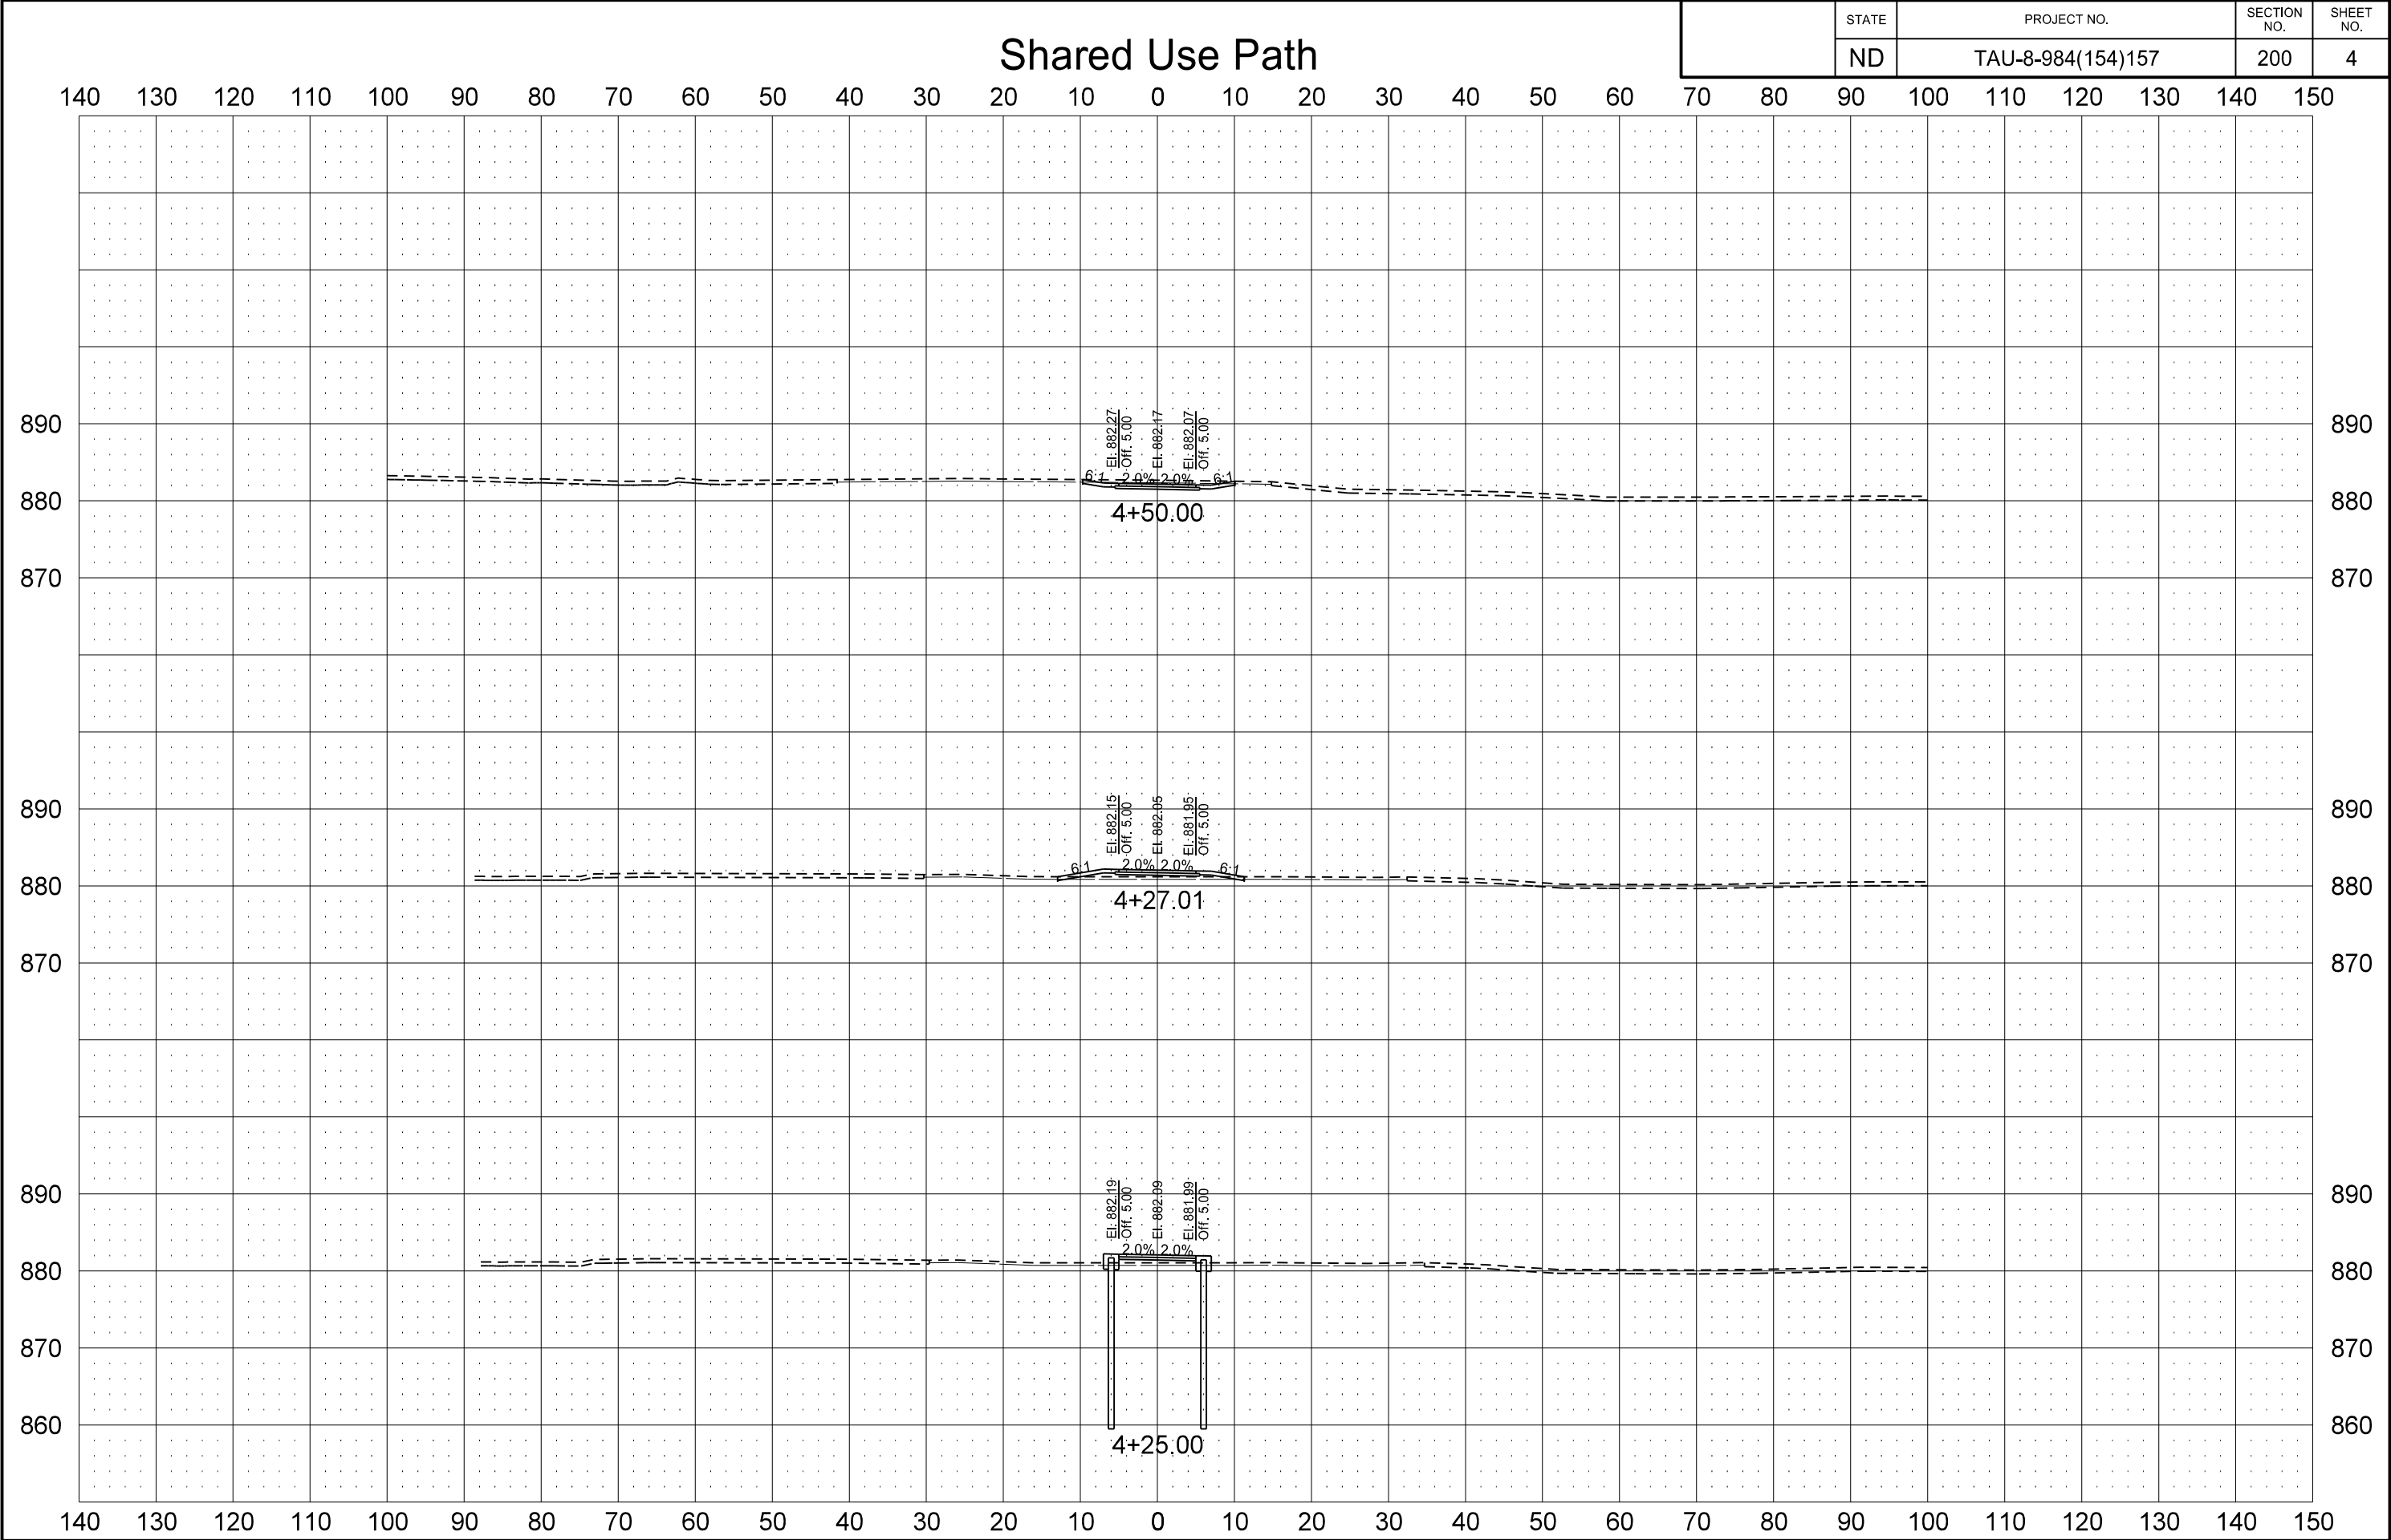


Shared Use Path

	STATE	PROJECT NO.	SECTION NO.	SHEET NO.
	ND	TAU-8-984(154)157	200	5




Shared Use Path

	STATE	PROJECT NO.	SECTION NO.	SHEET NO.
	ND	TAU-8-984(154)157	200	6

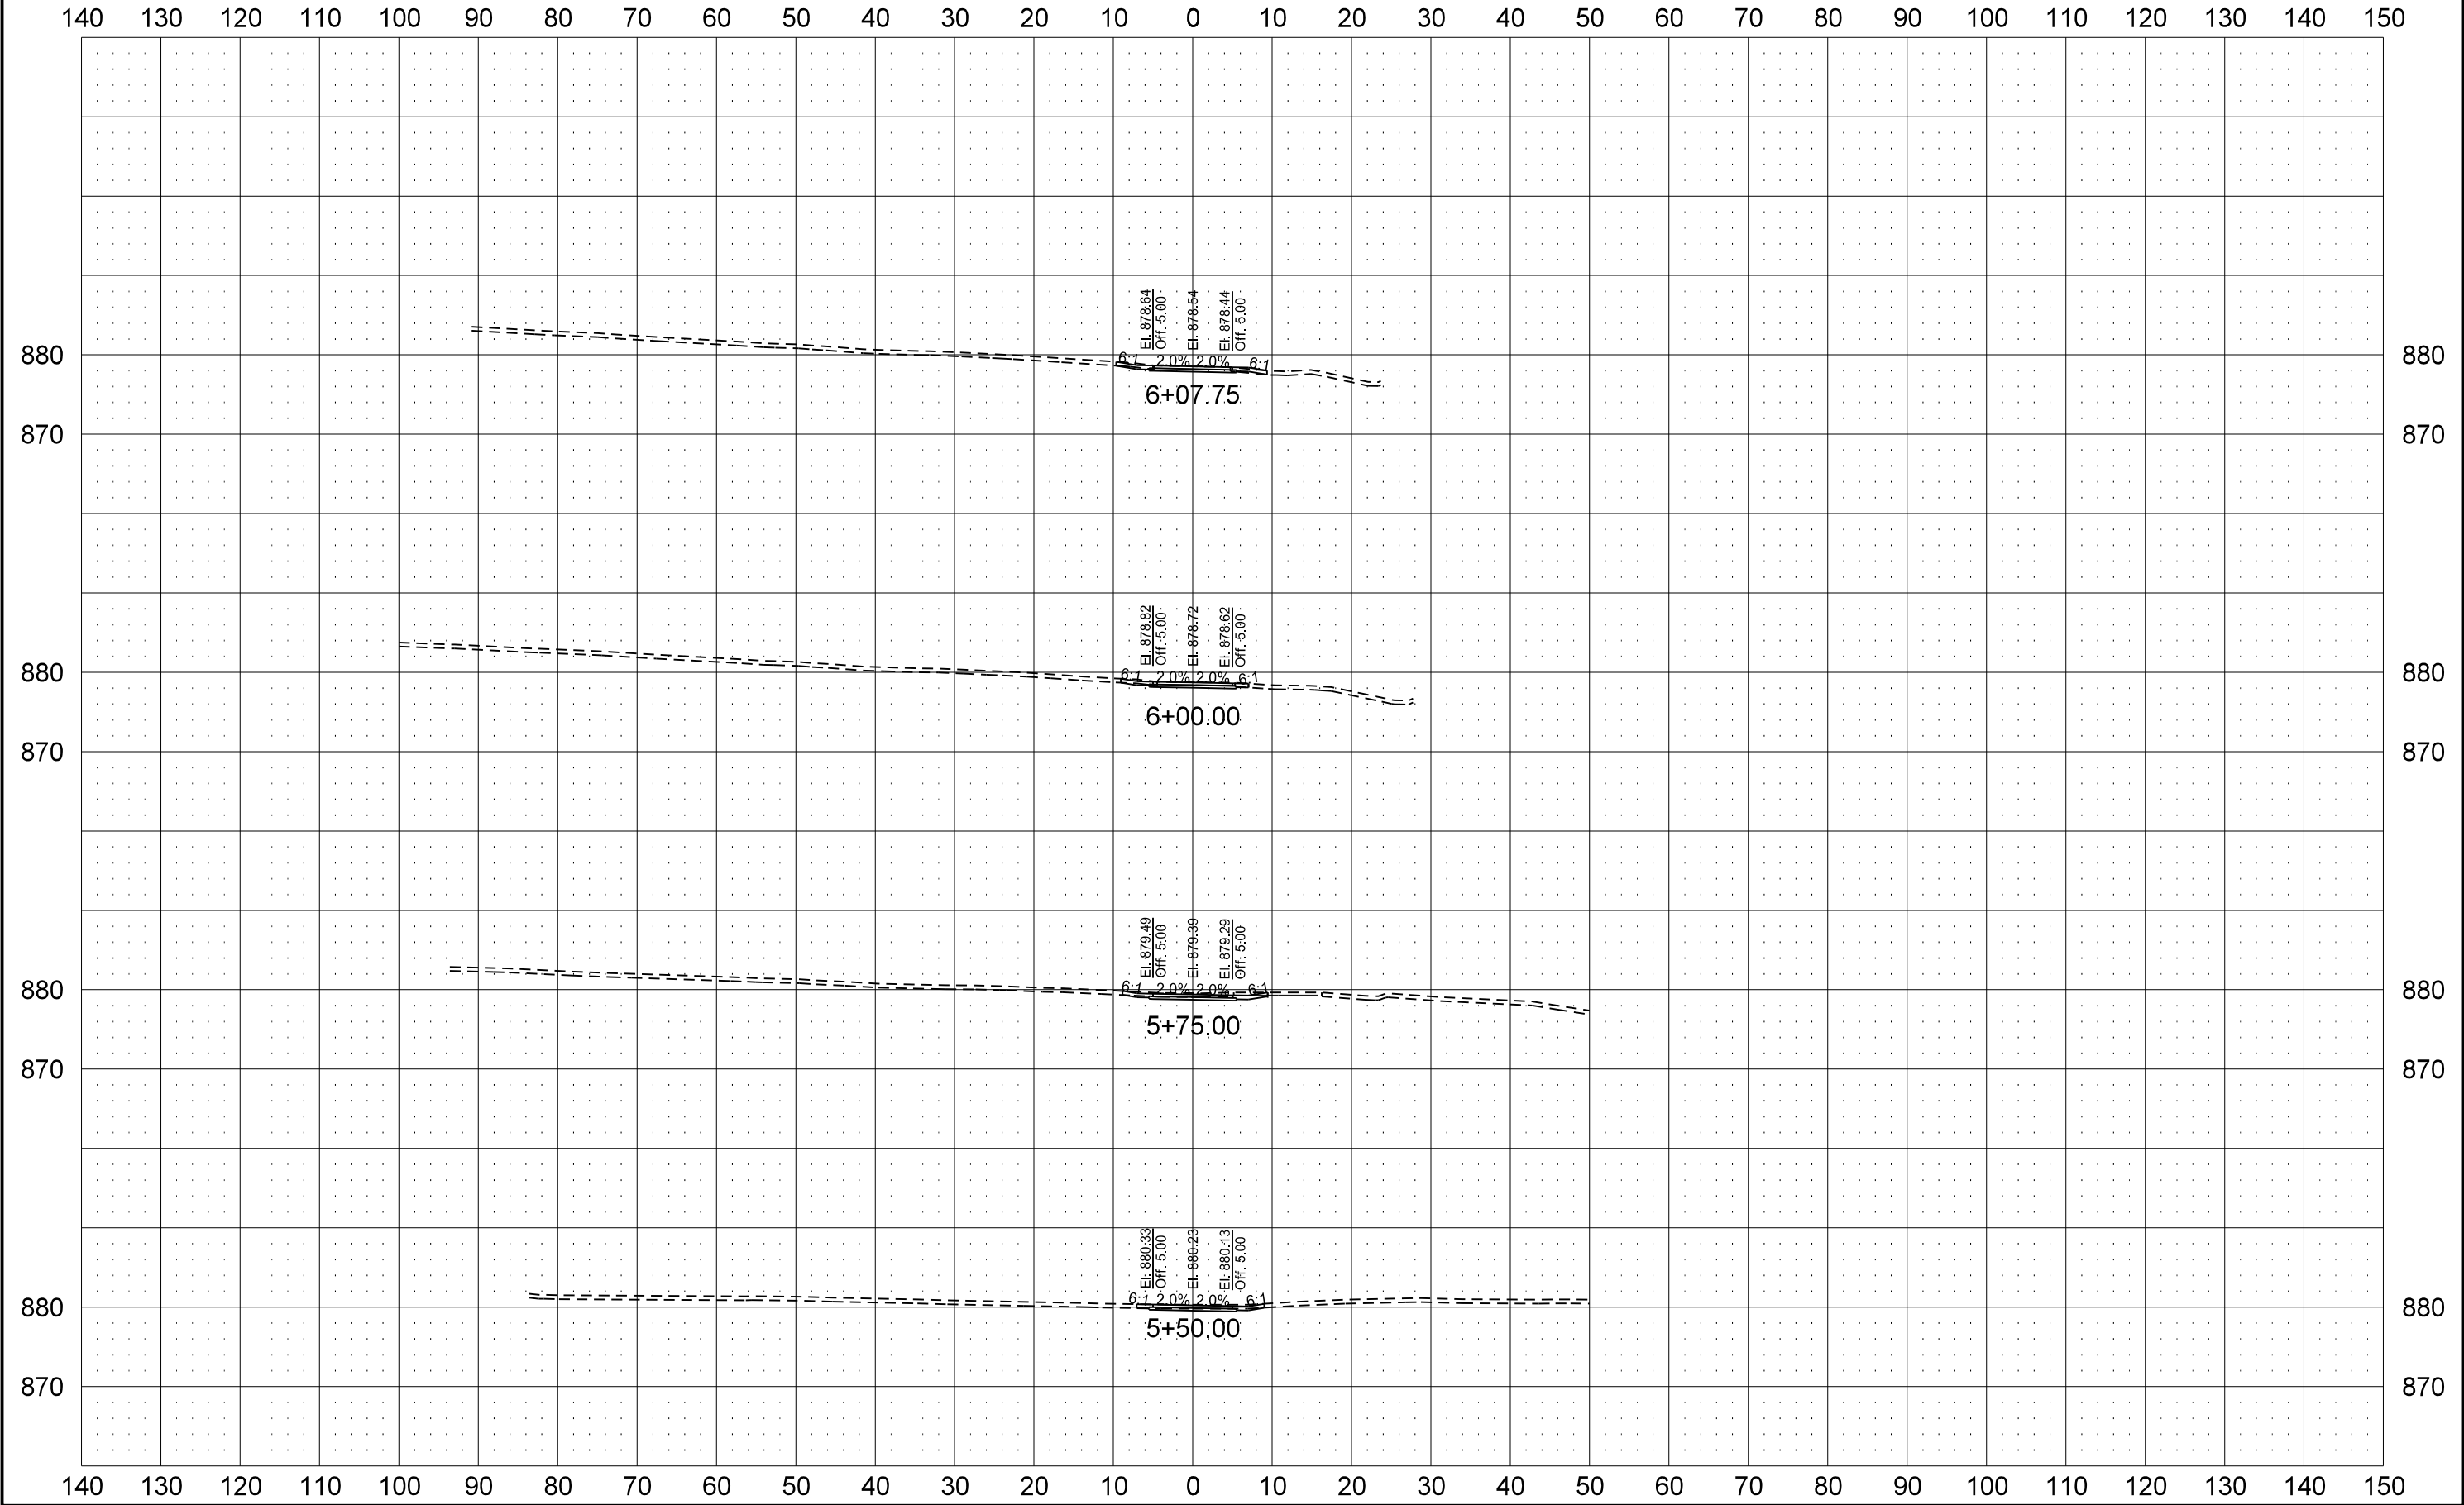

8th Street

	STATE	PROJECT NO.	SECTION NO.	SHEET NO.
	ND	TAU-8-984(154)157	200	7

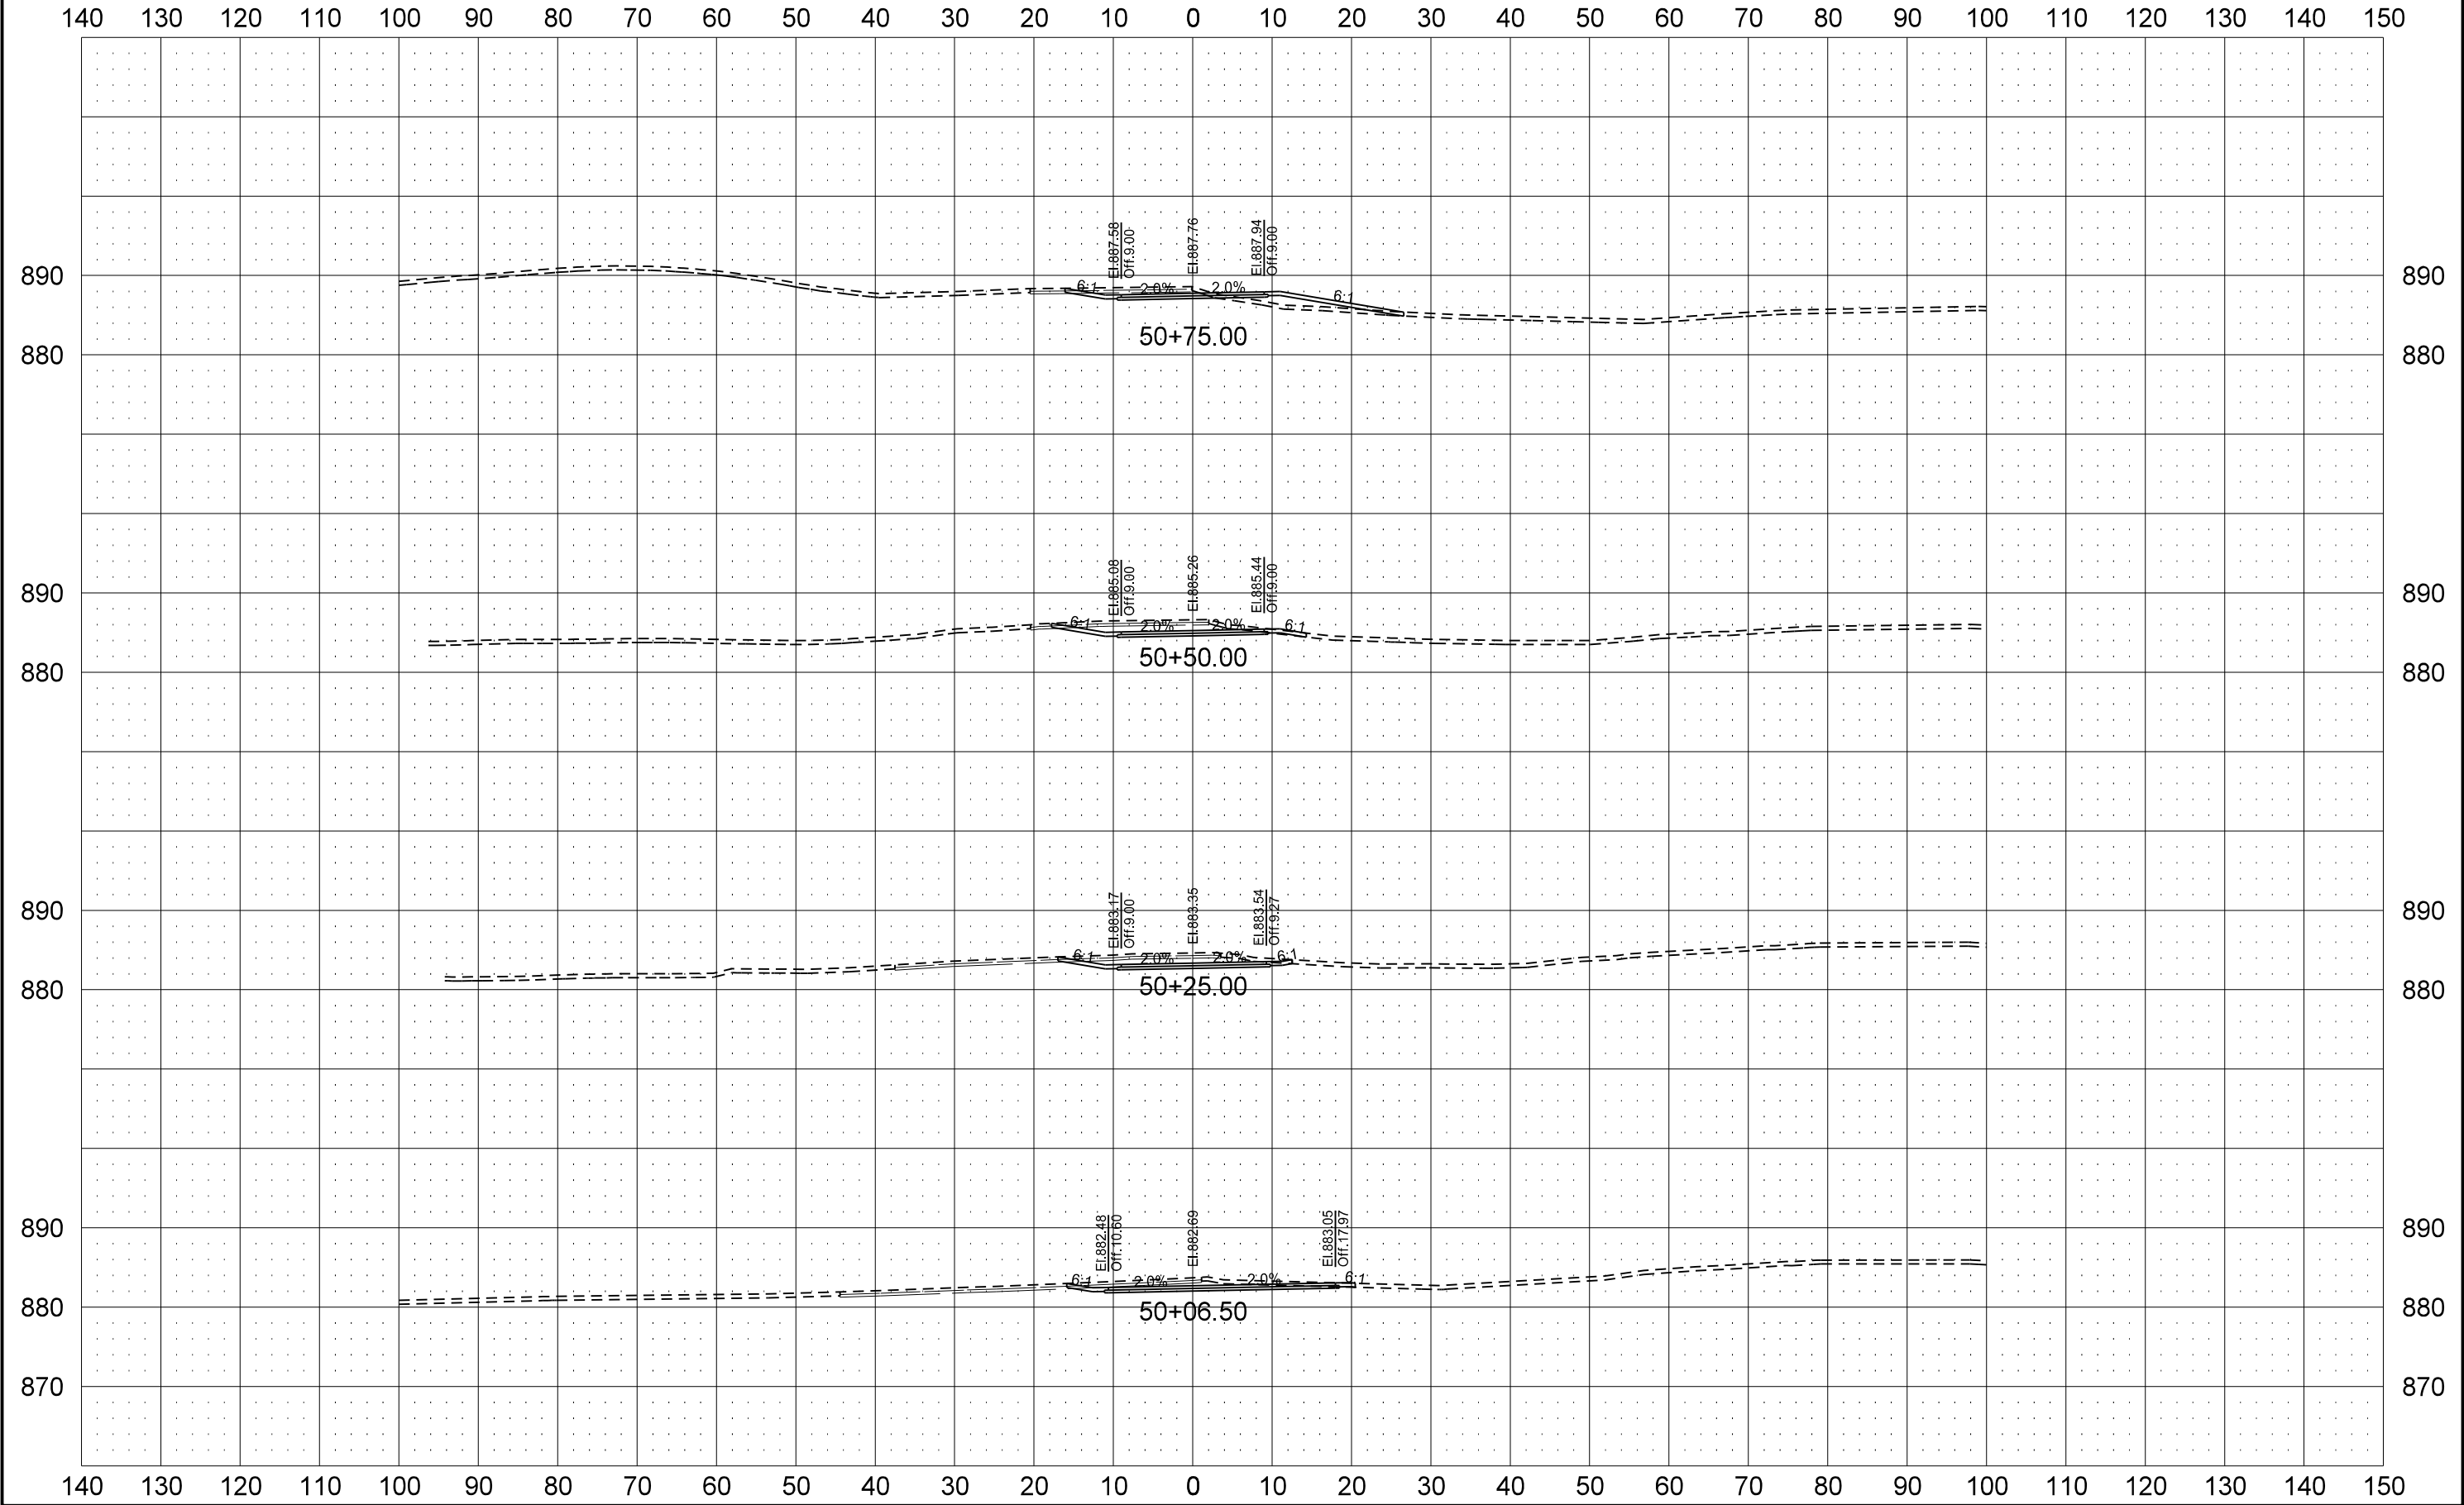

8th Street

	STATE	PROJECT NO.	SECTION NO.	SHEET NO.
	ND	TAU-8-984(154)157	200	8

