






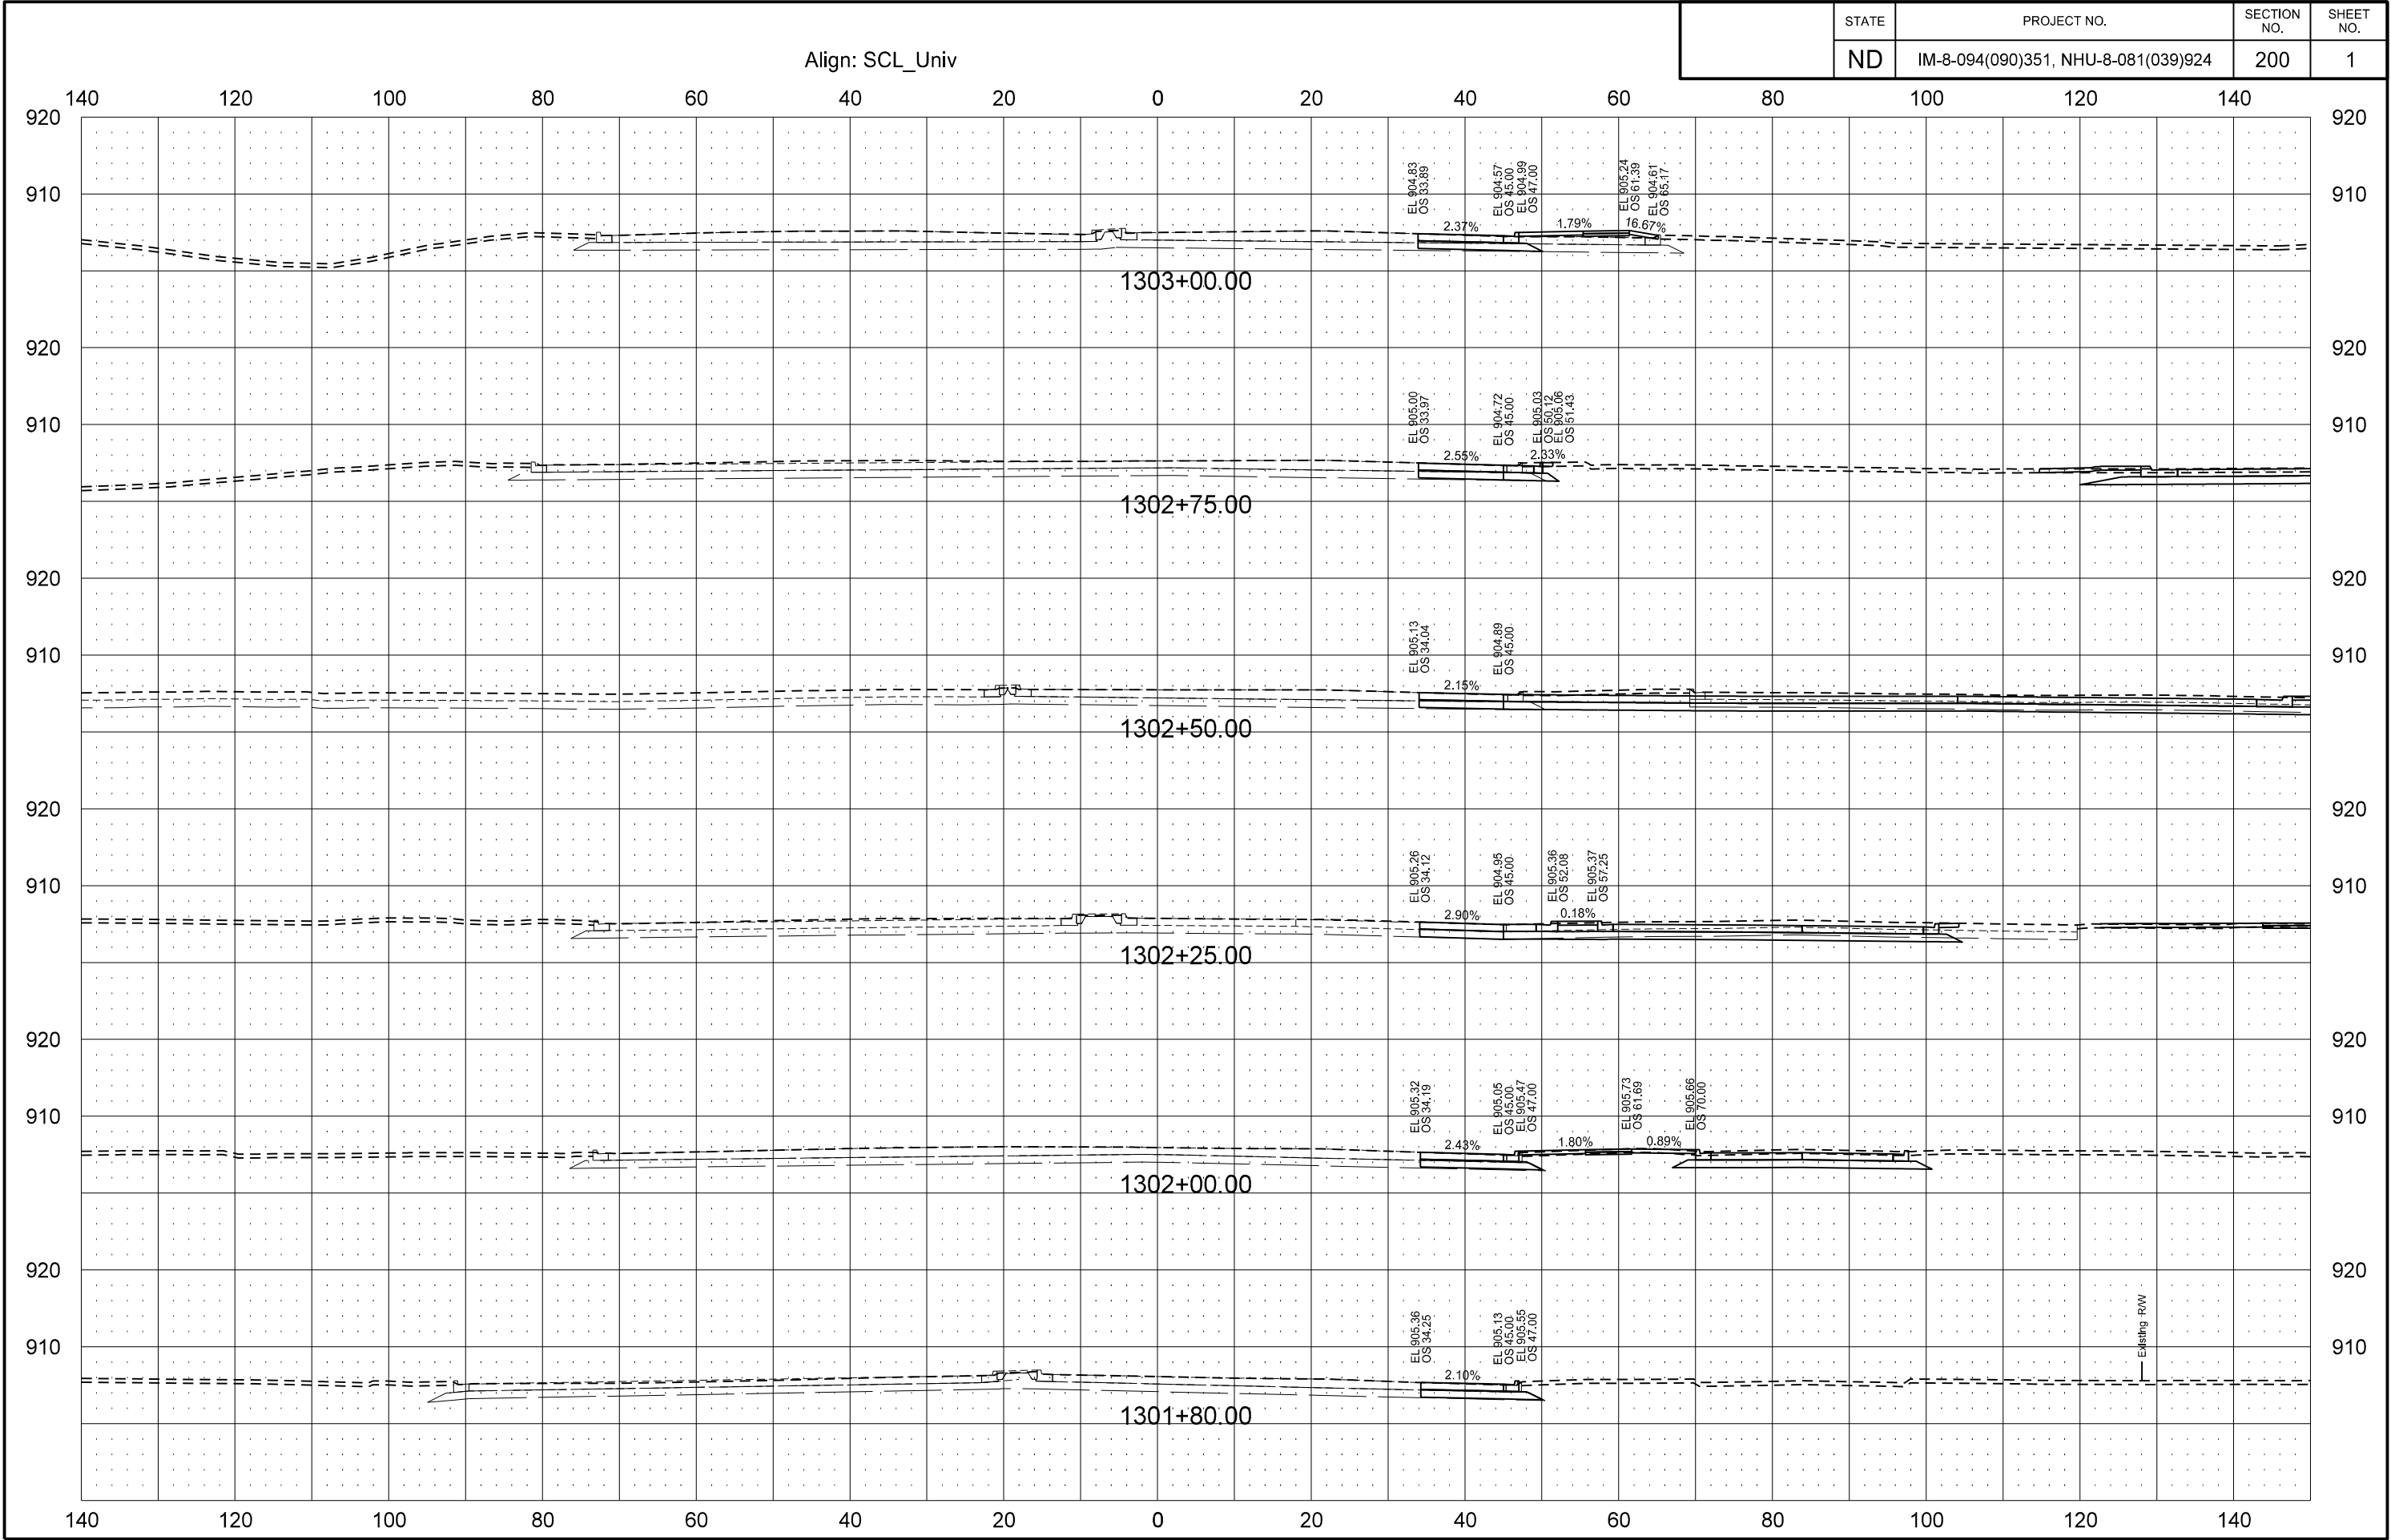


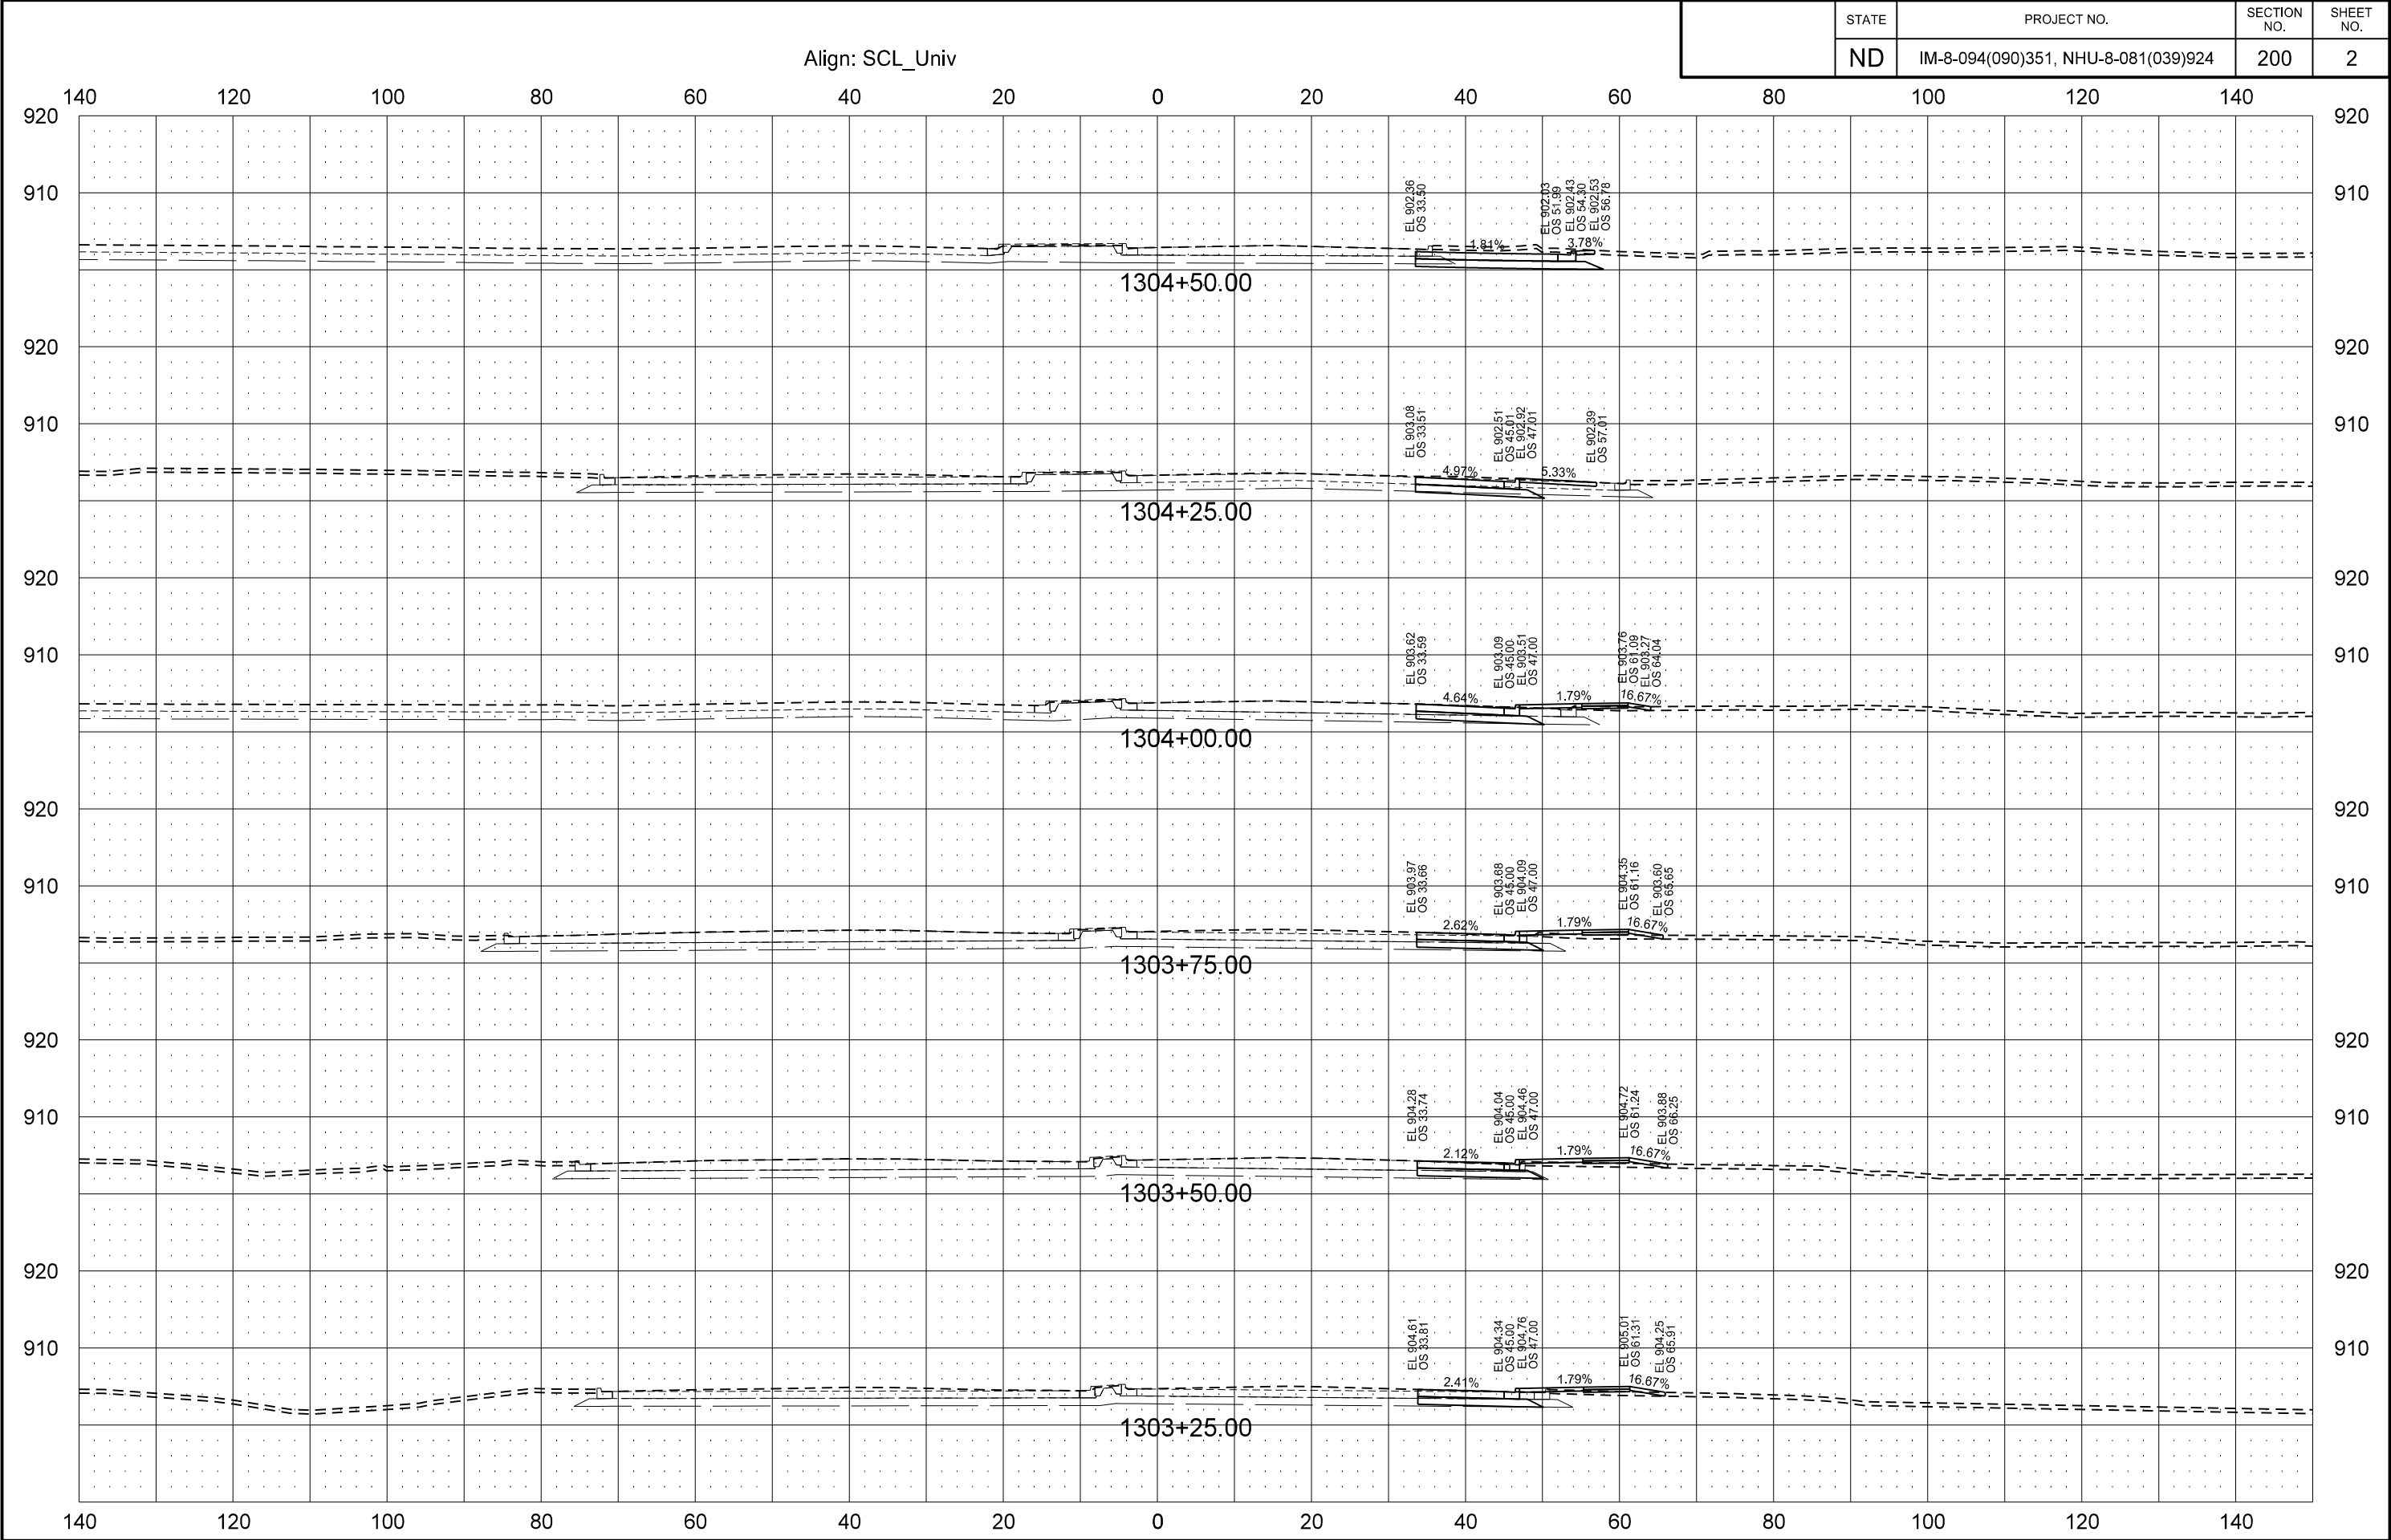

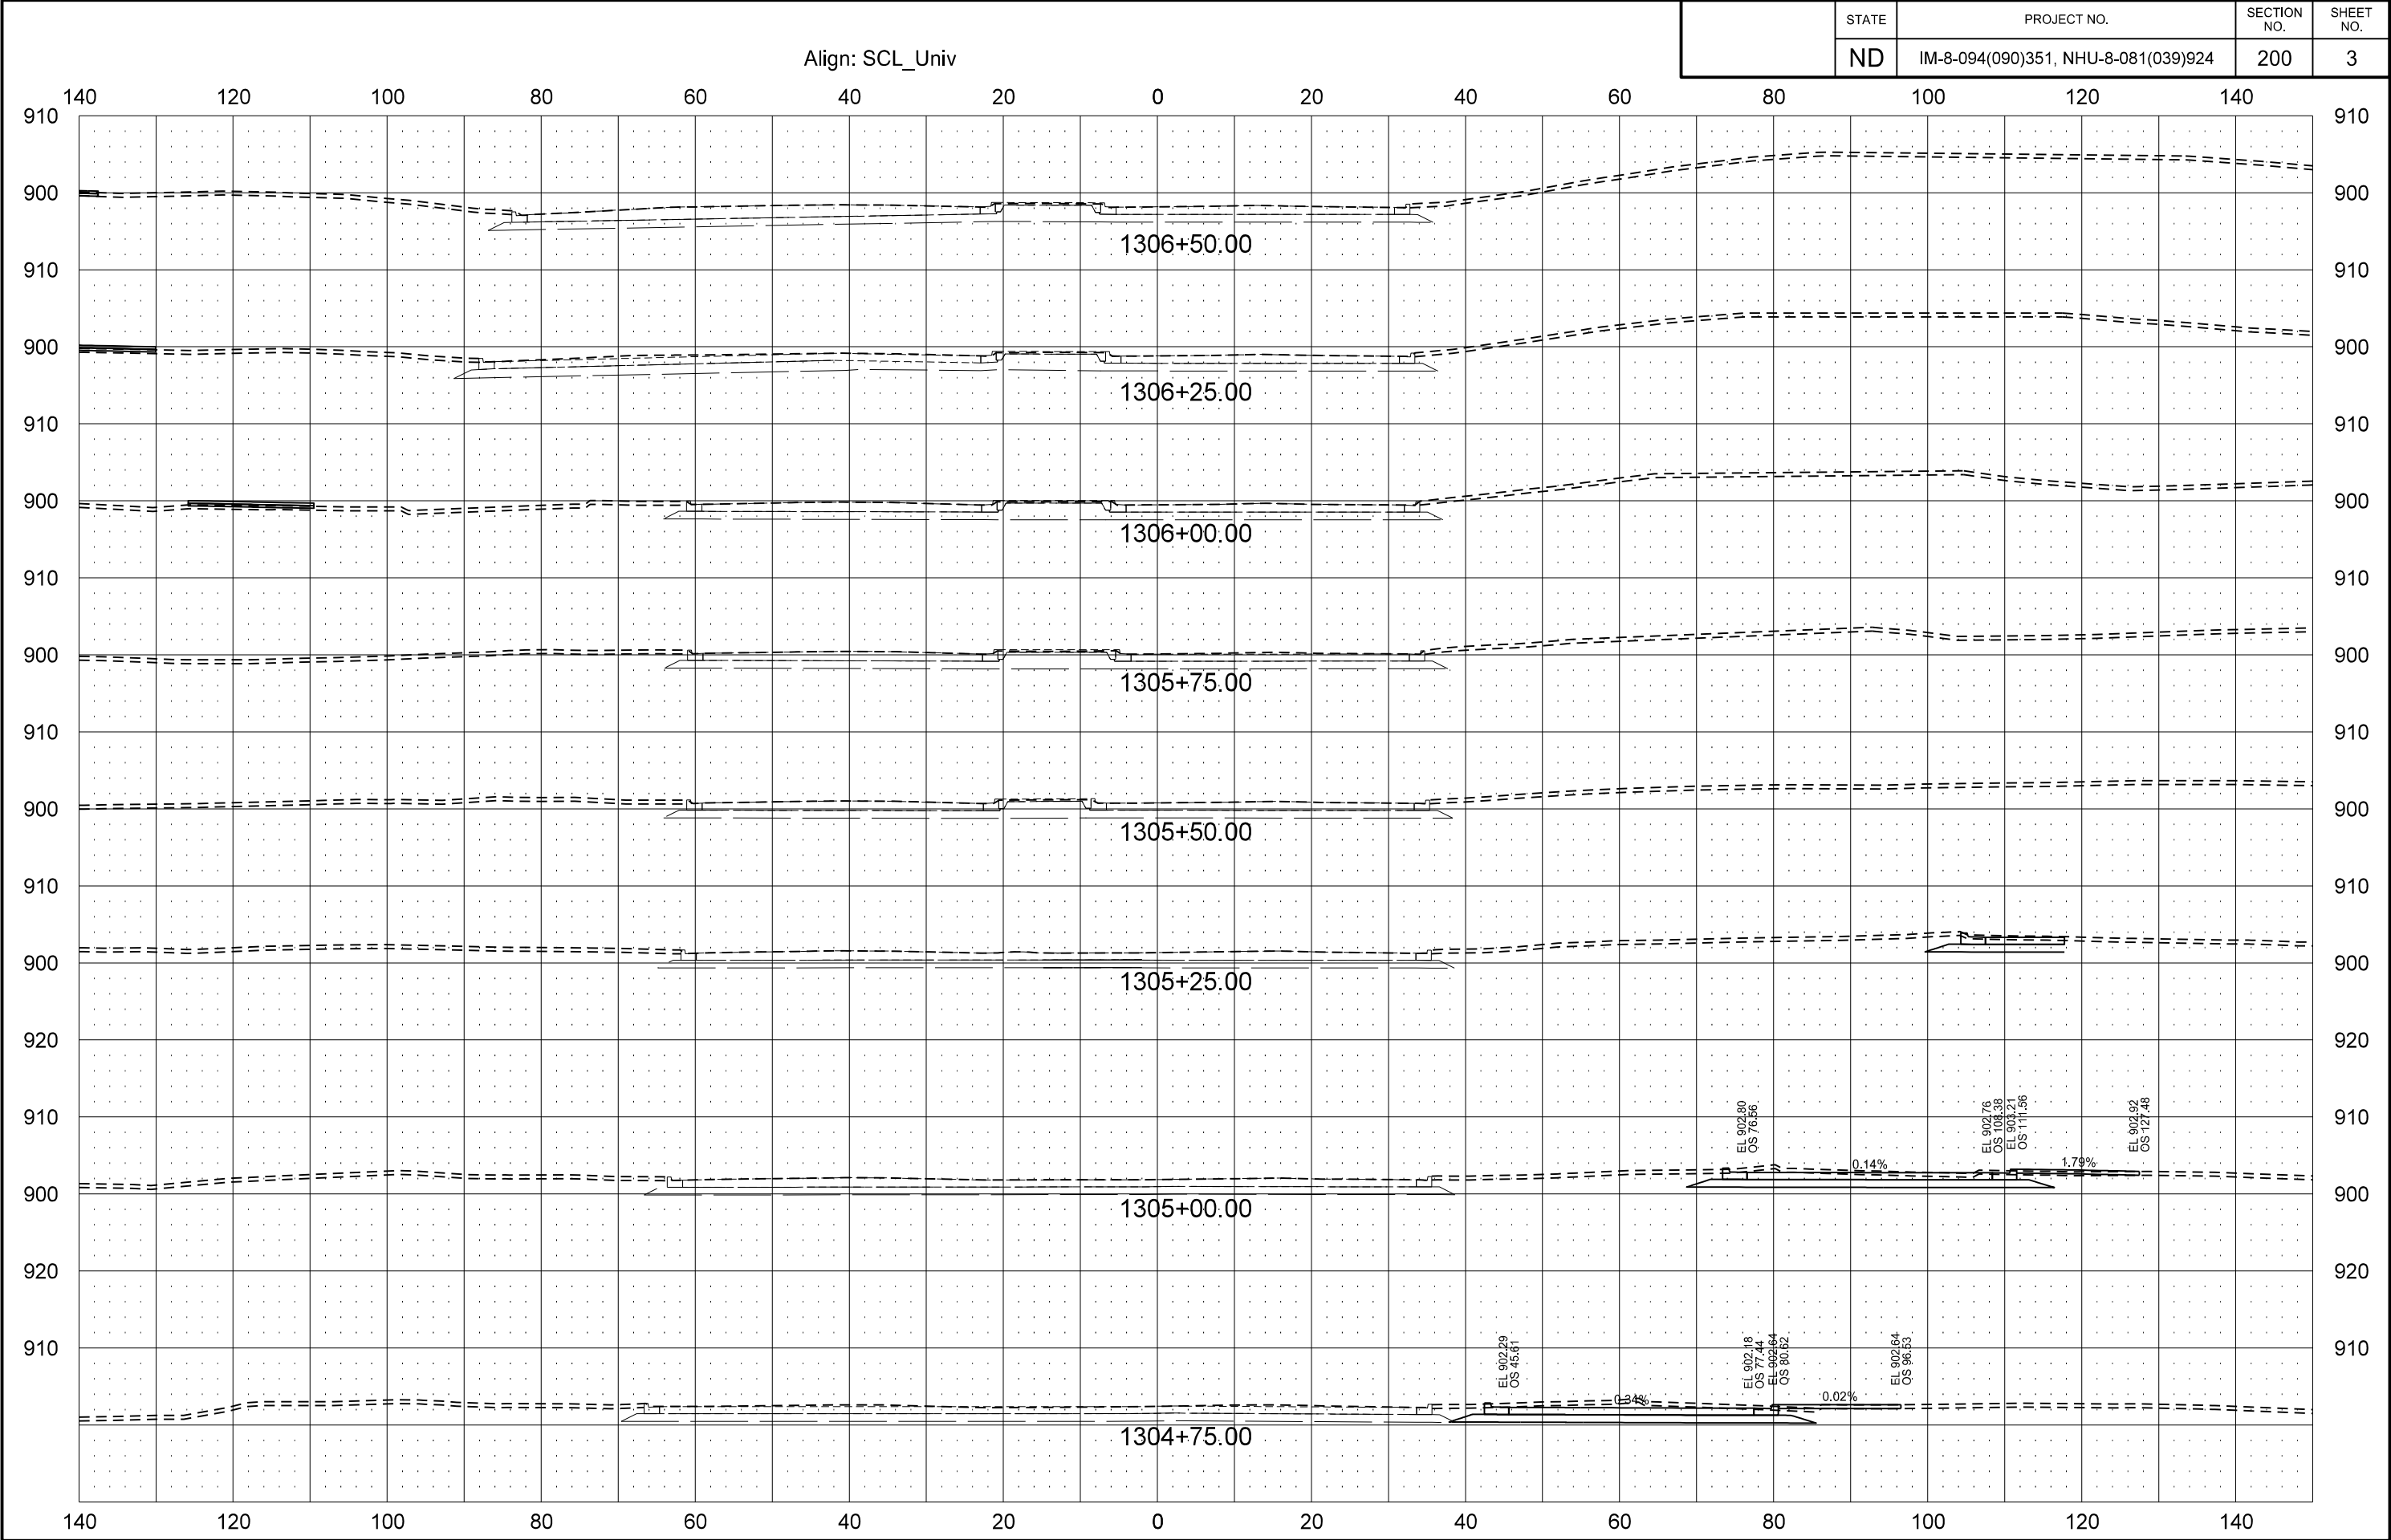


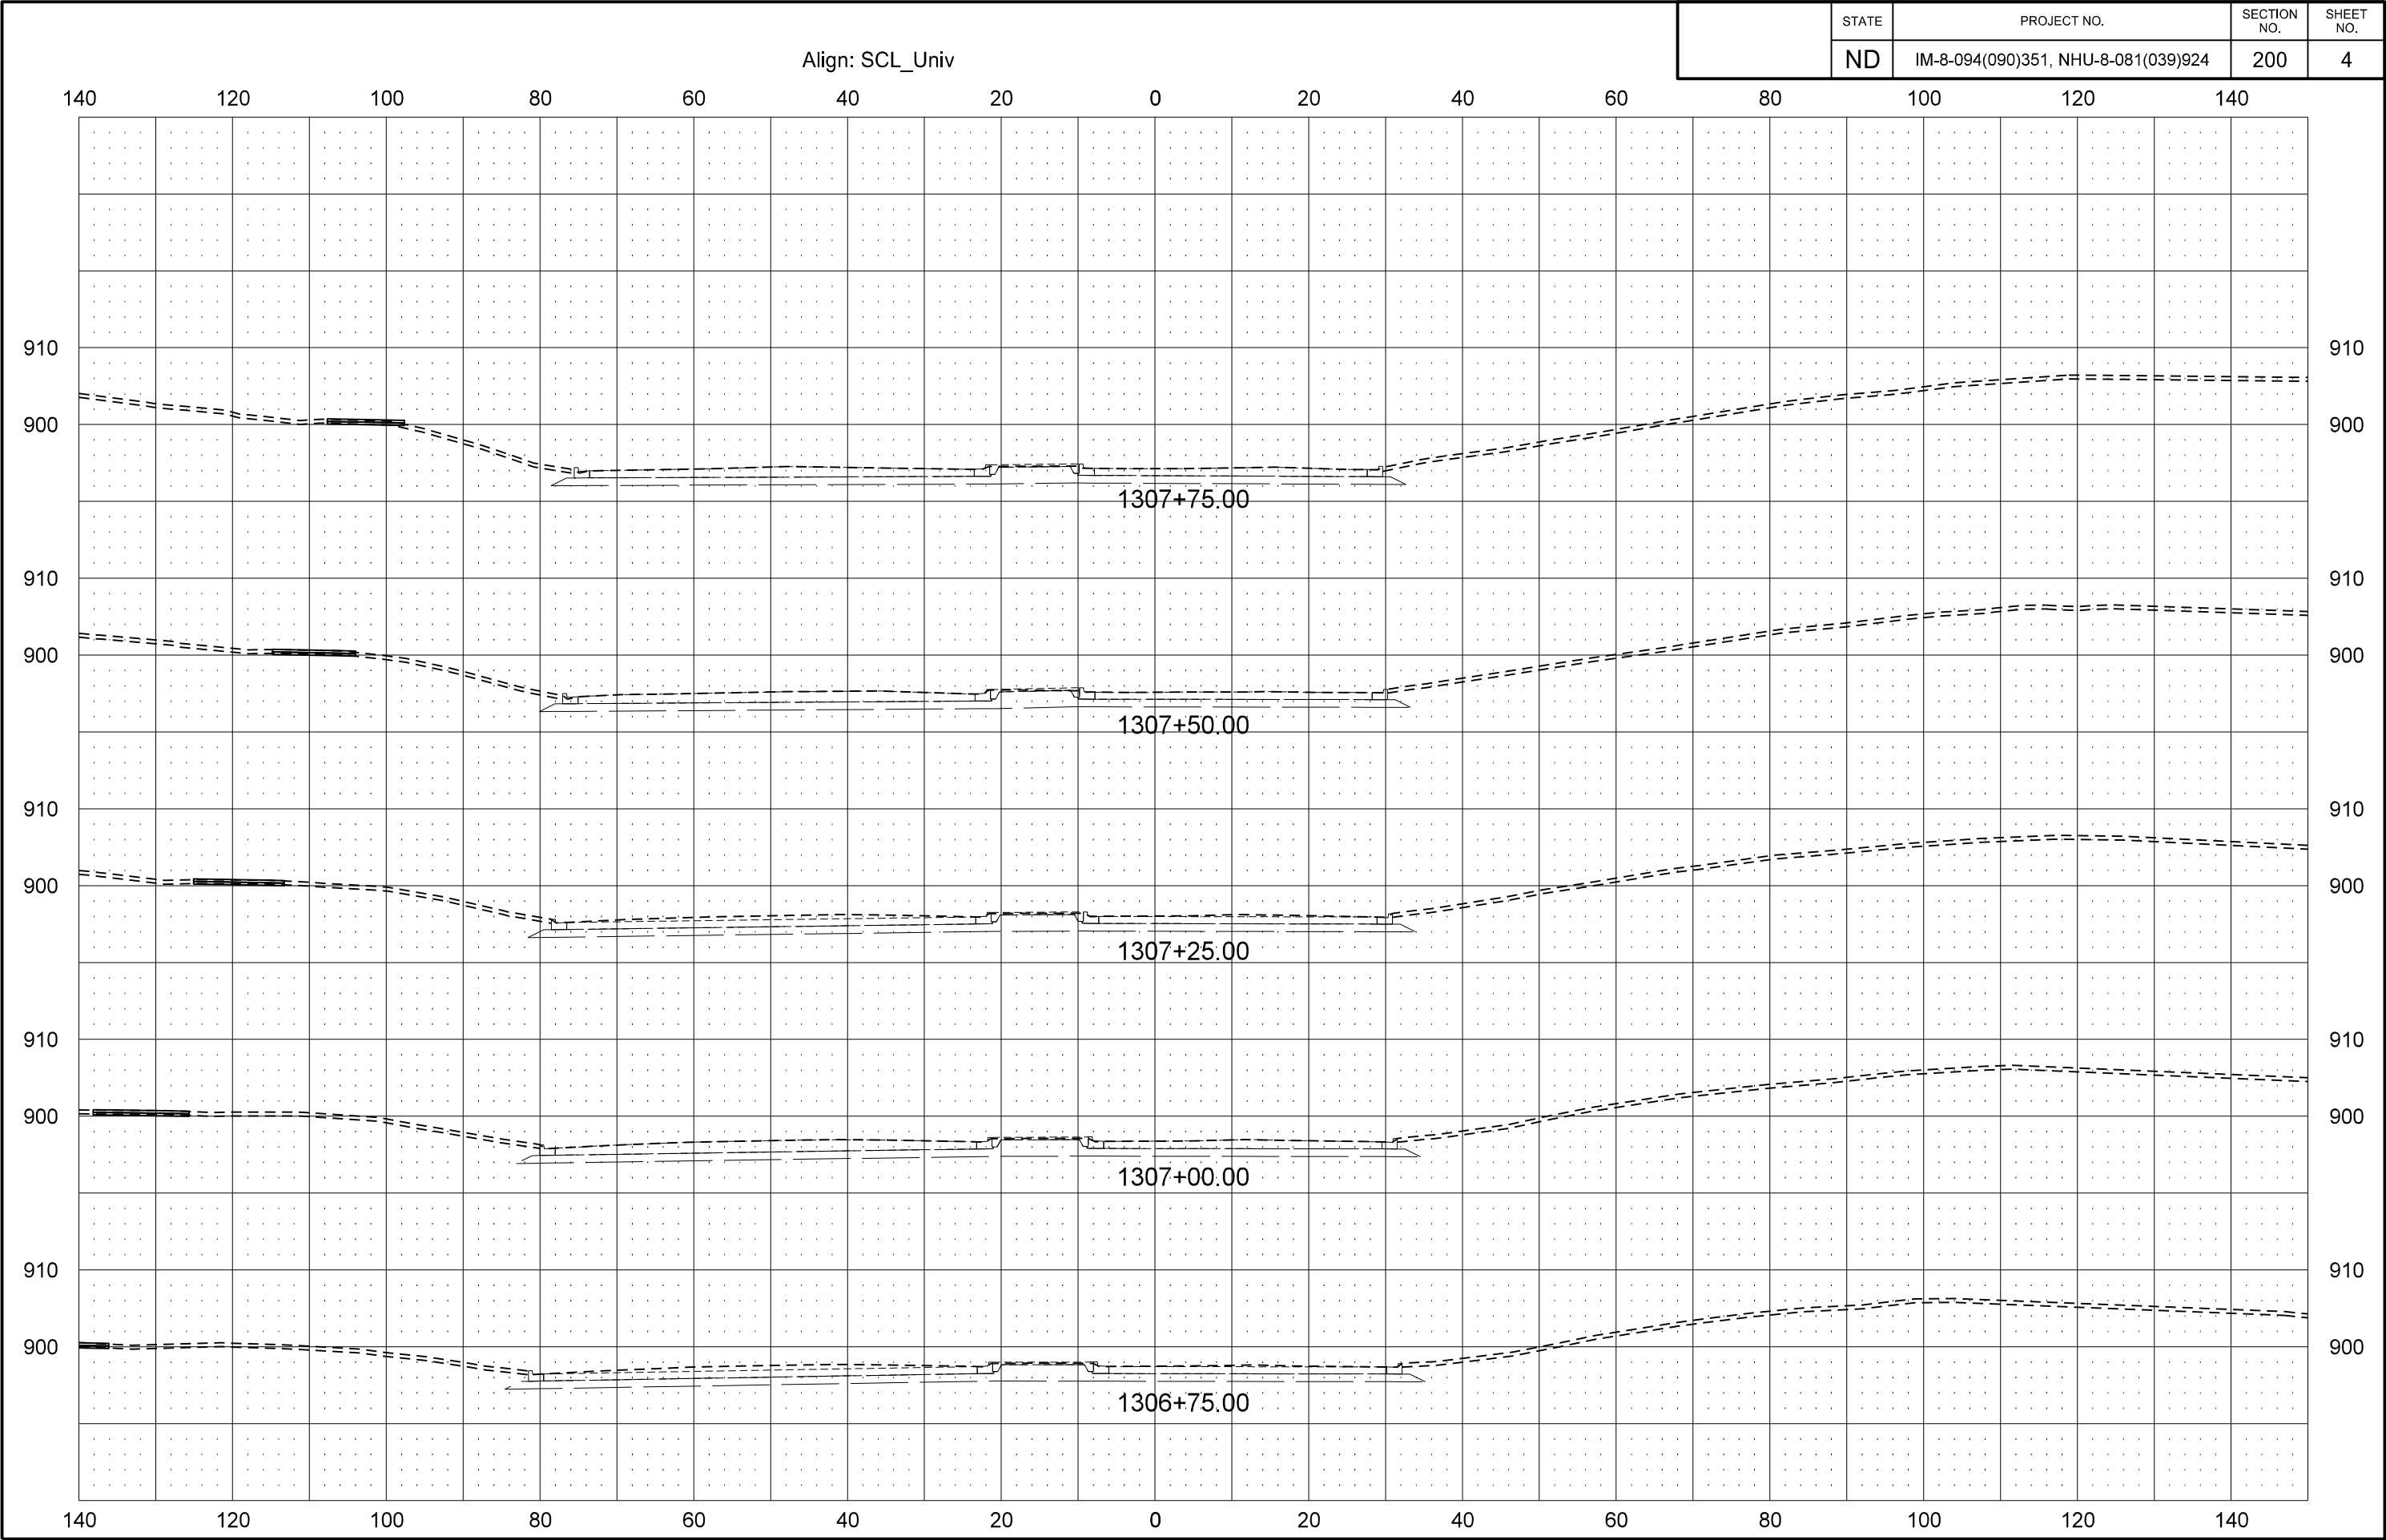

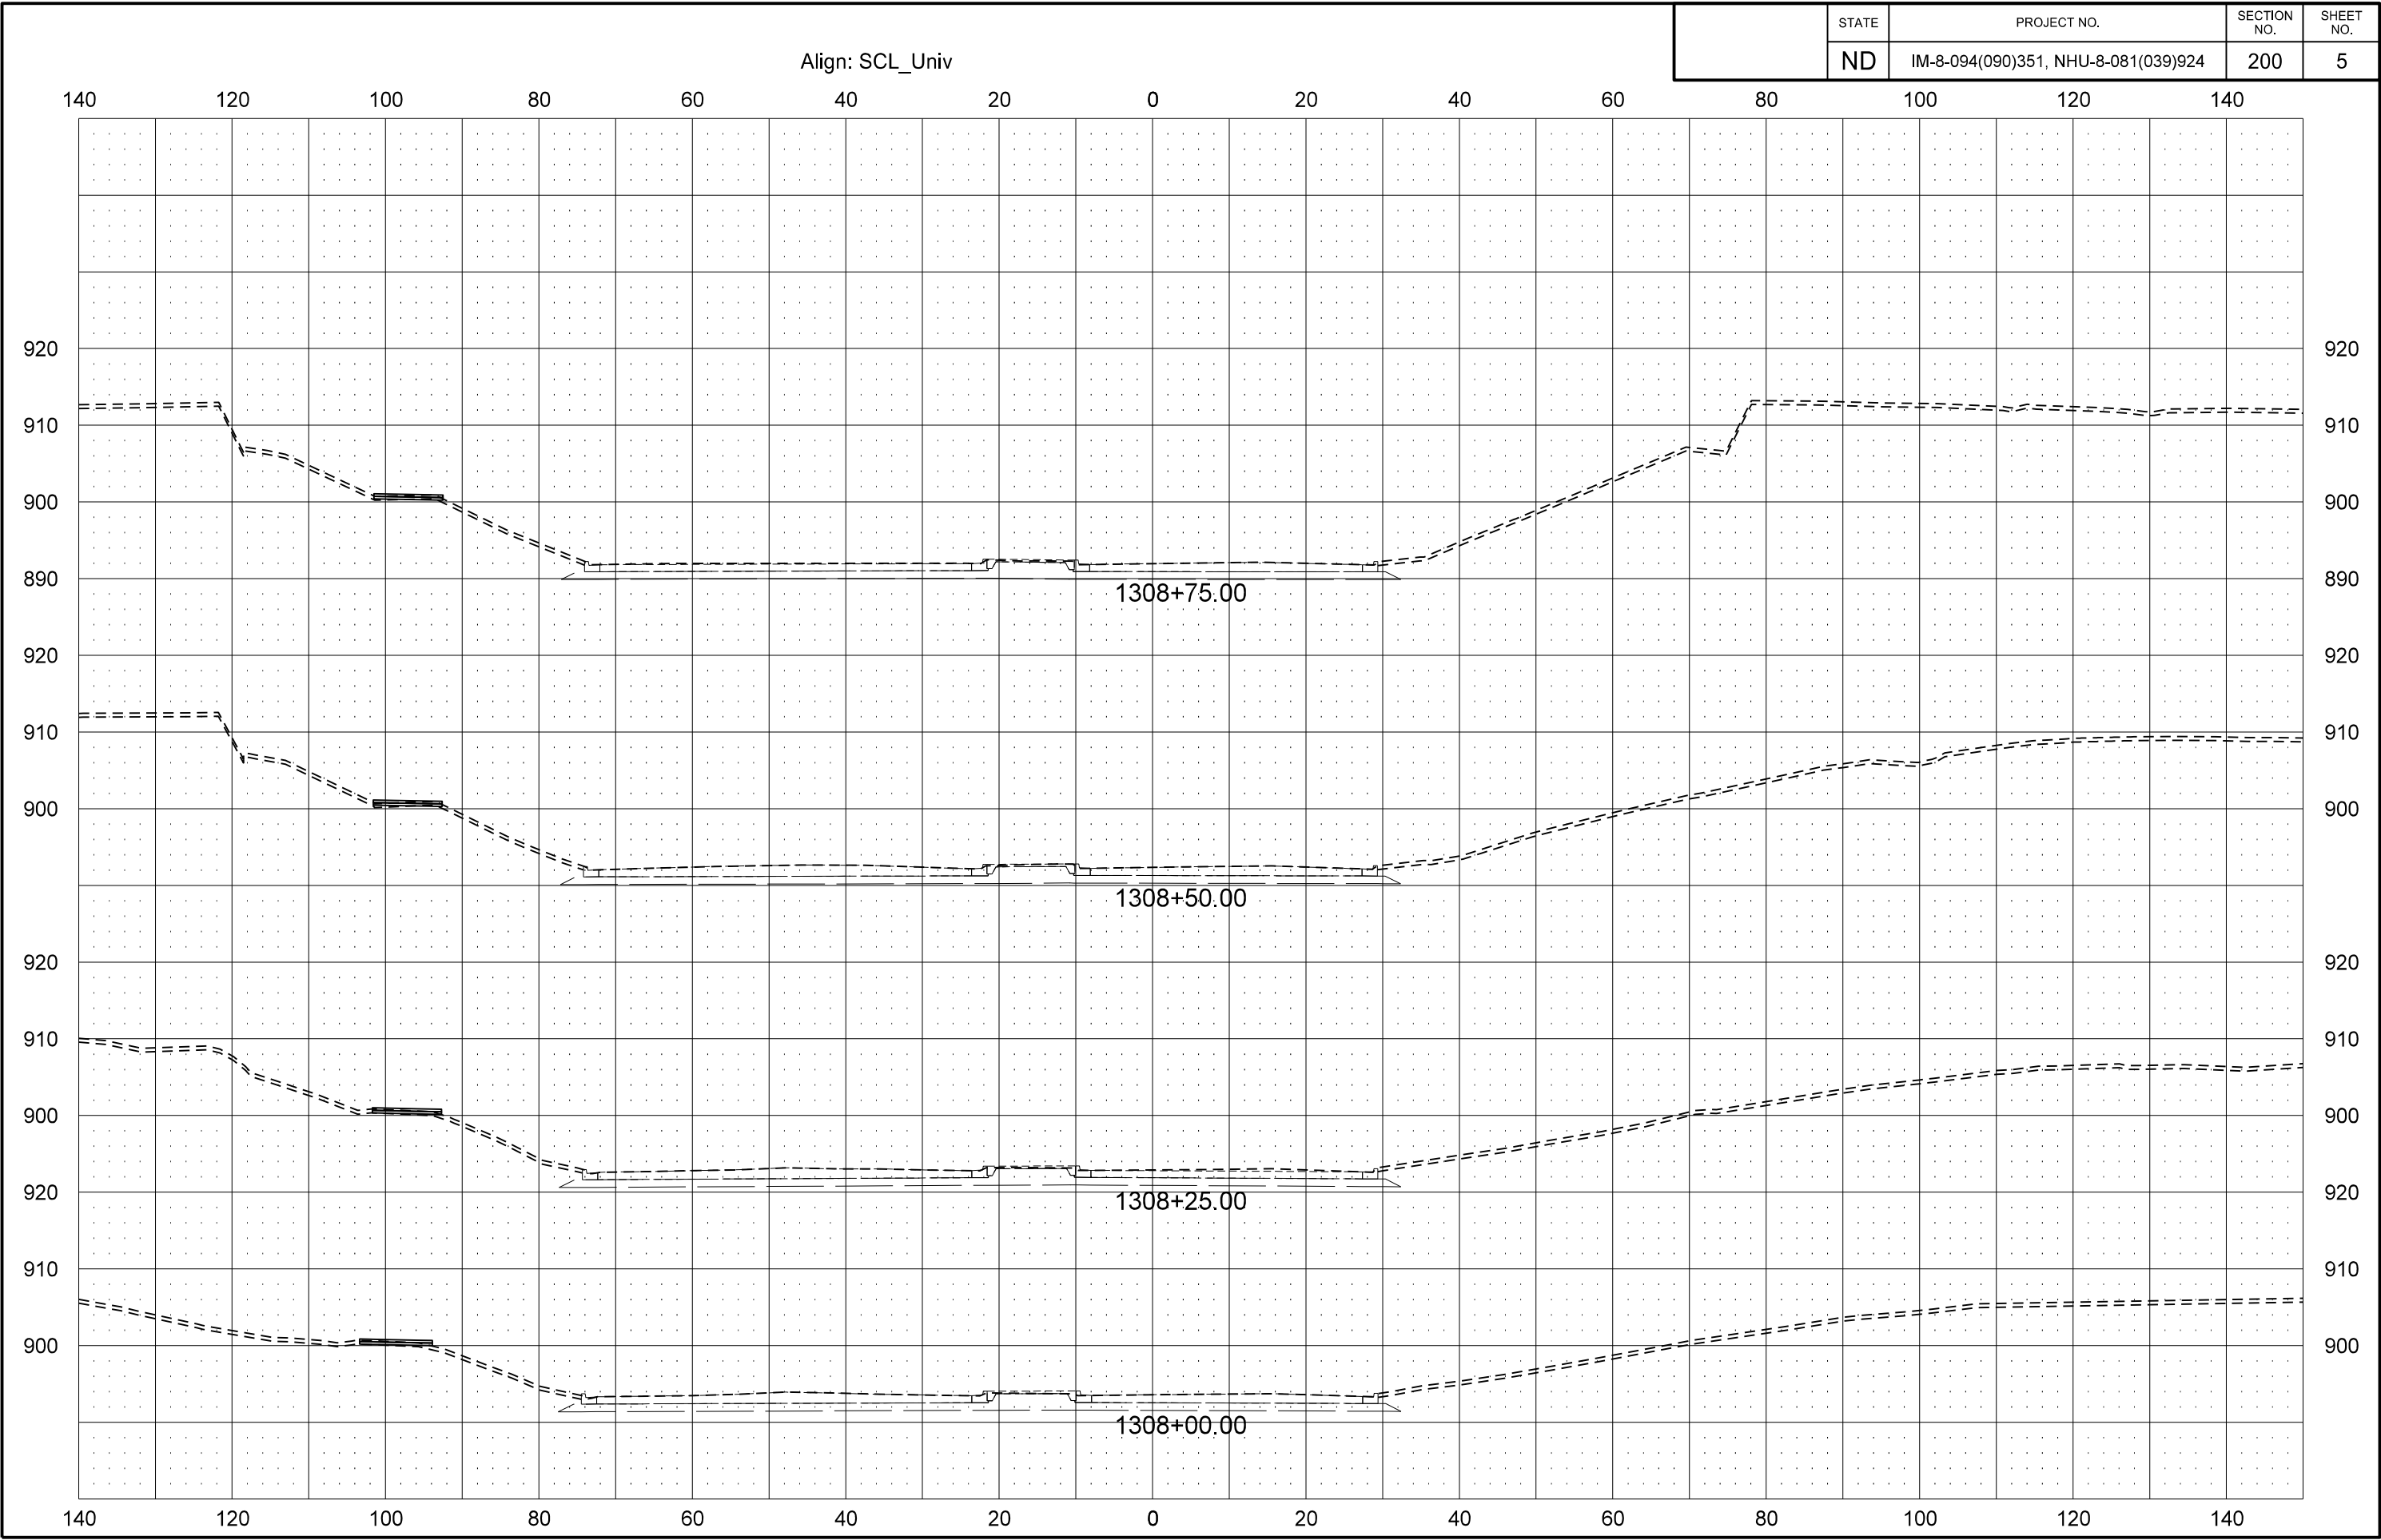


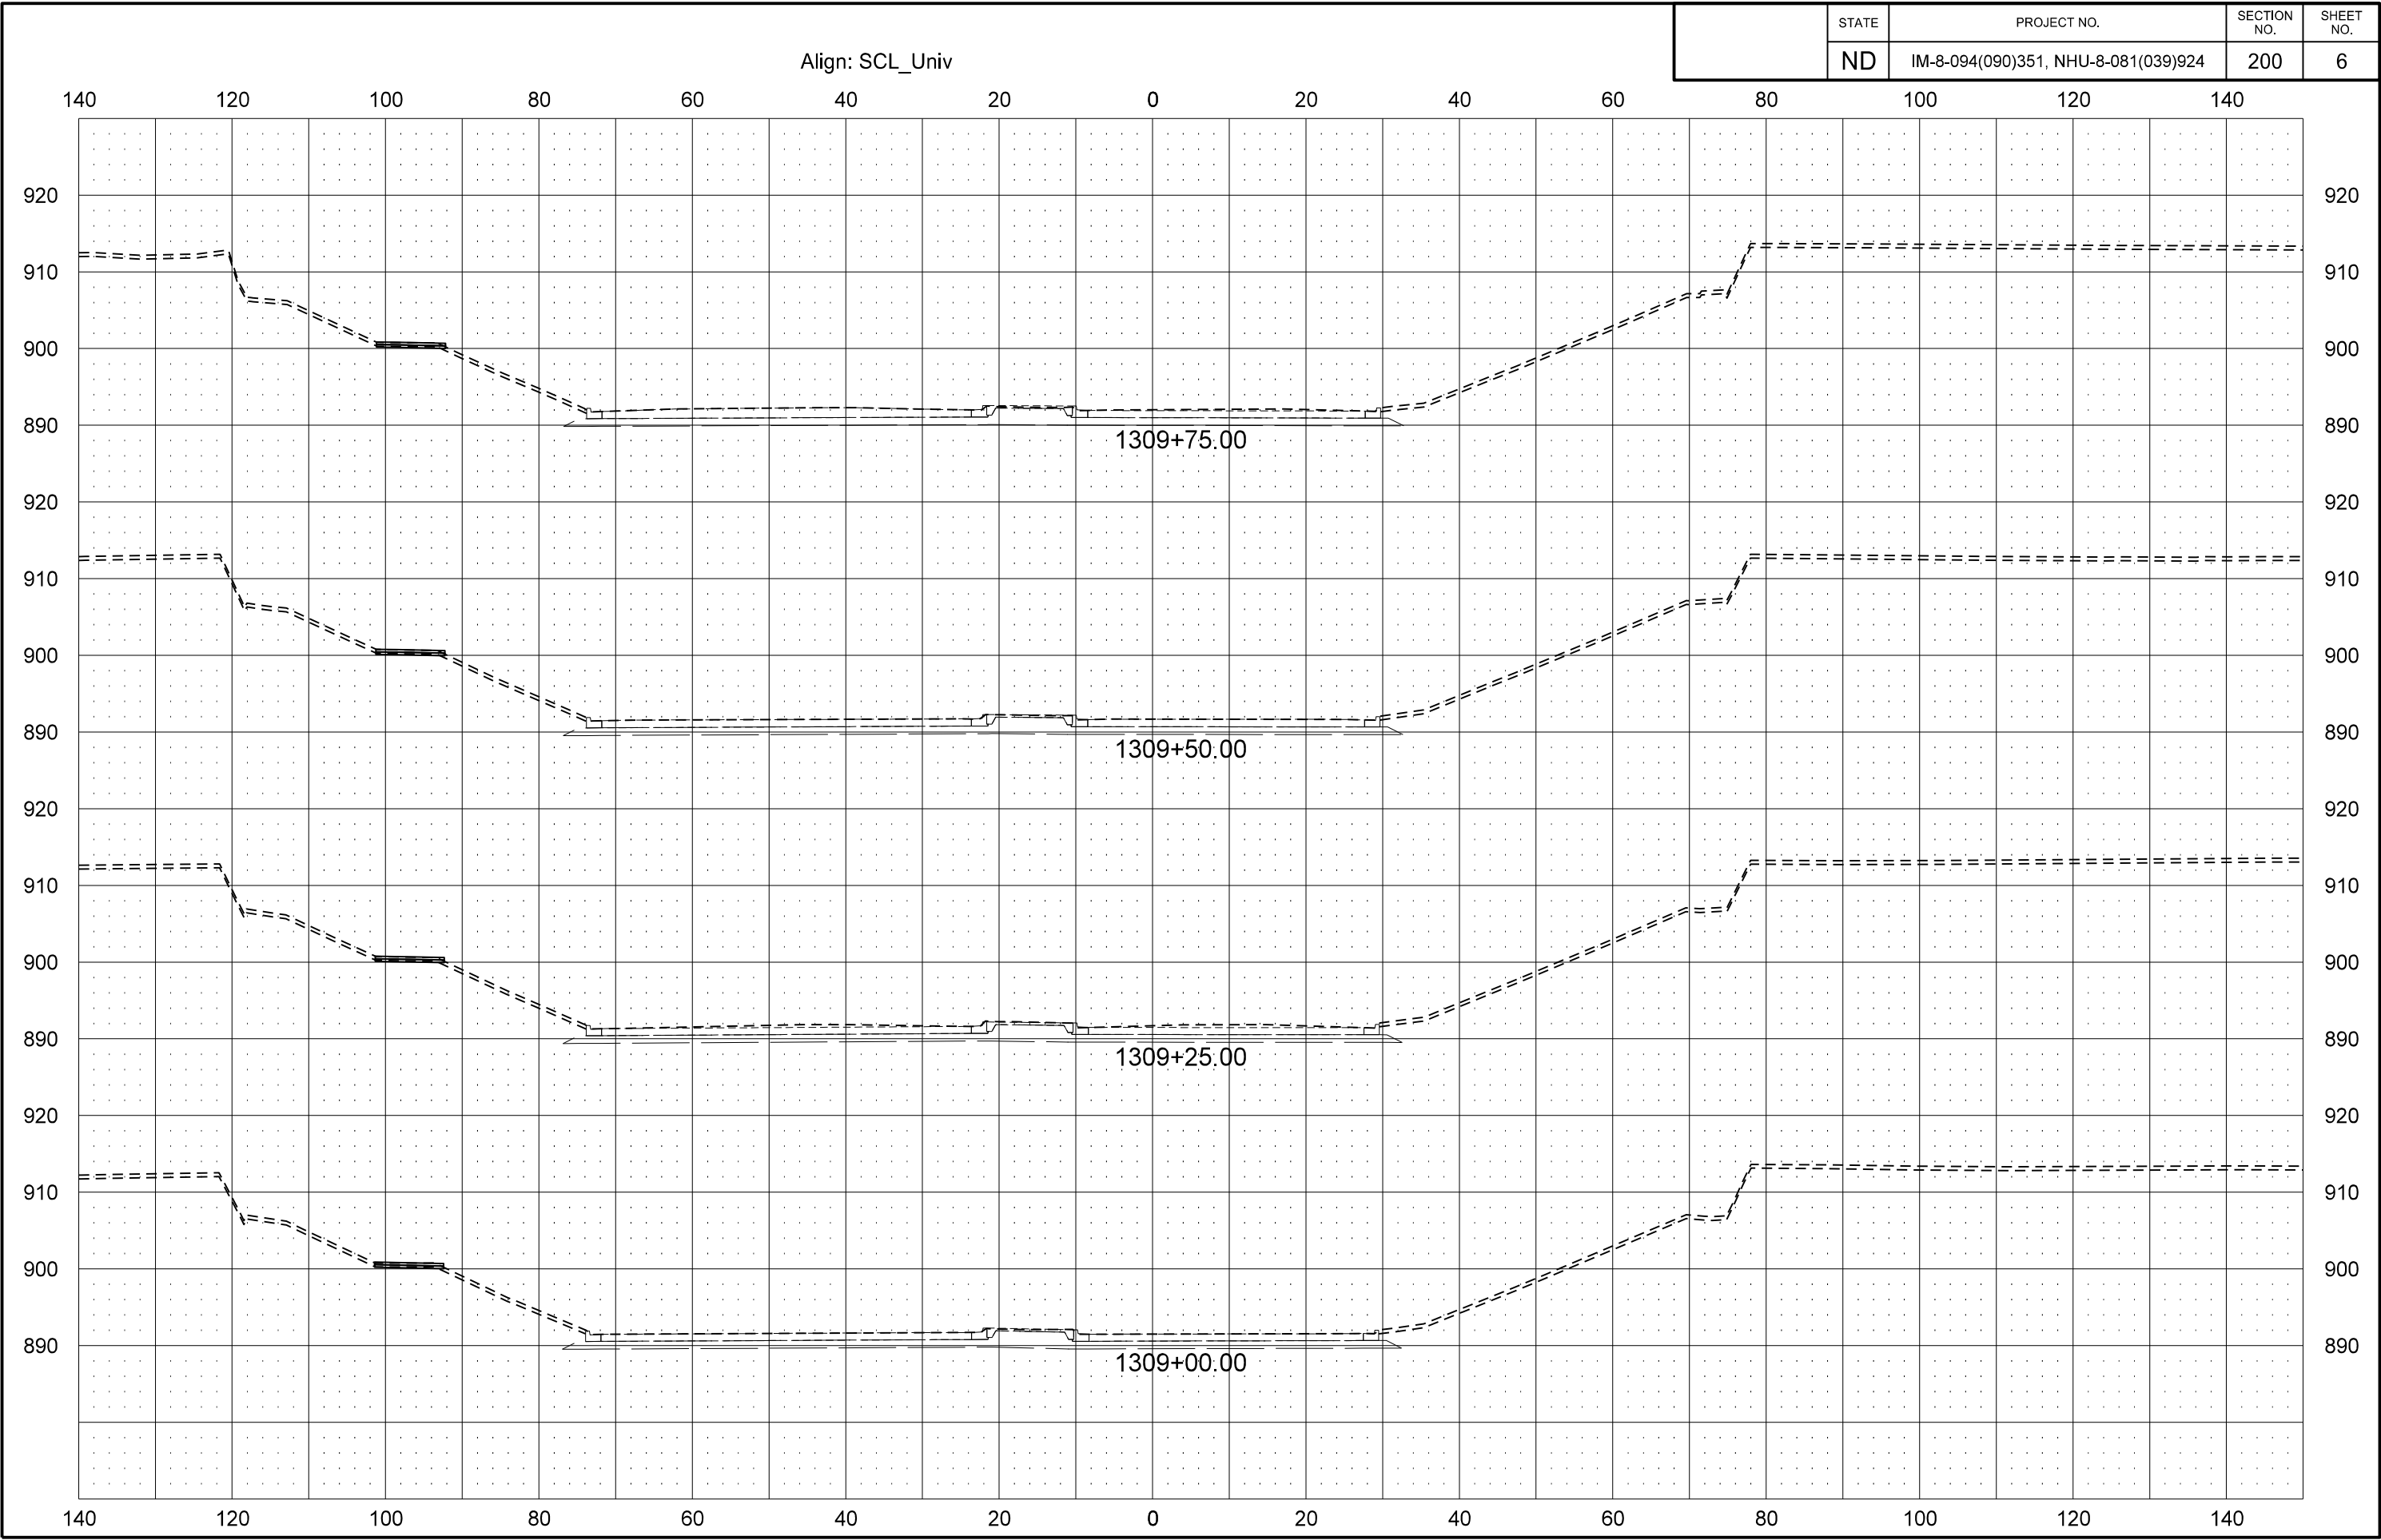


	STATE	PROJECT NO.	SECTION NO.	SHEET NO.
	ND	IM-8-094(090)351, NHU-8-081(039)924	200	7

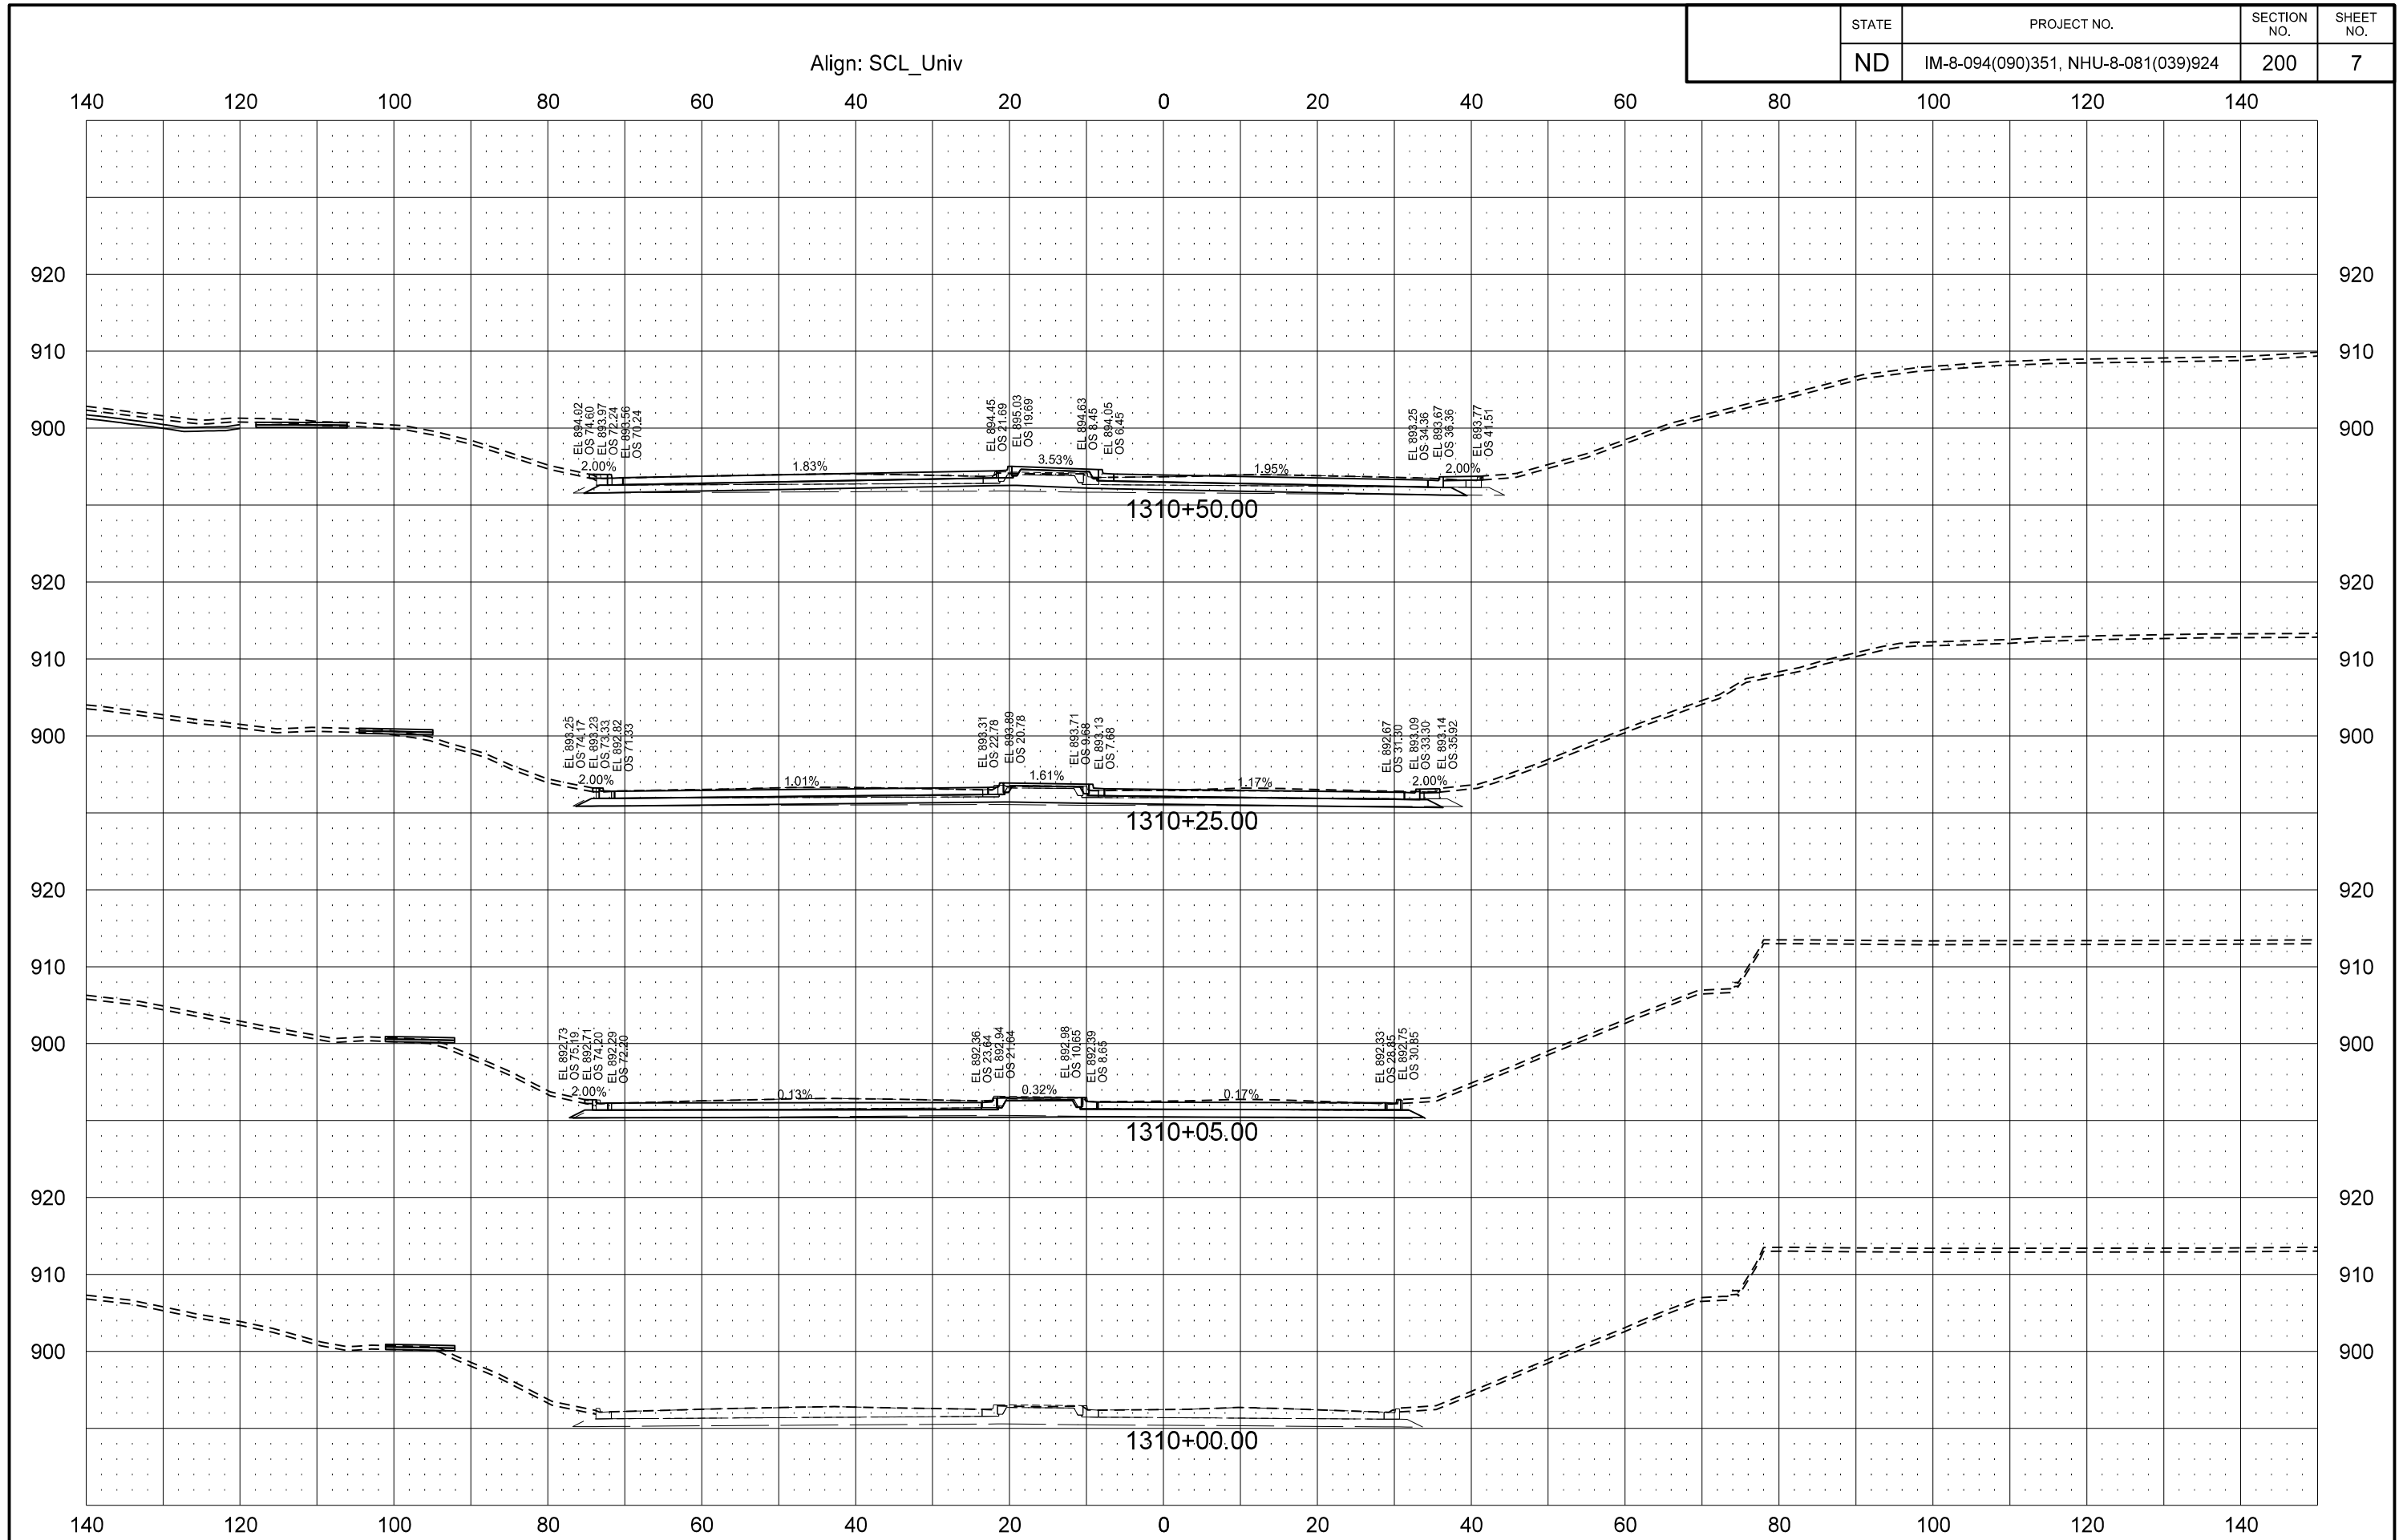



	STATE	PROJECT NO.	SECTION NO.	SHEET NO.
	ND	IM-8-094(090)351, NHU-8-081(039)924	200	8

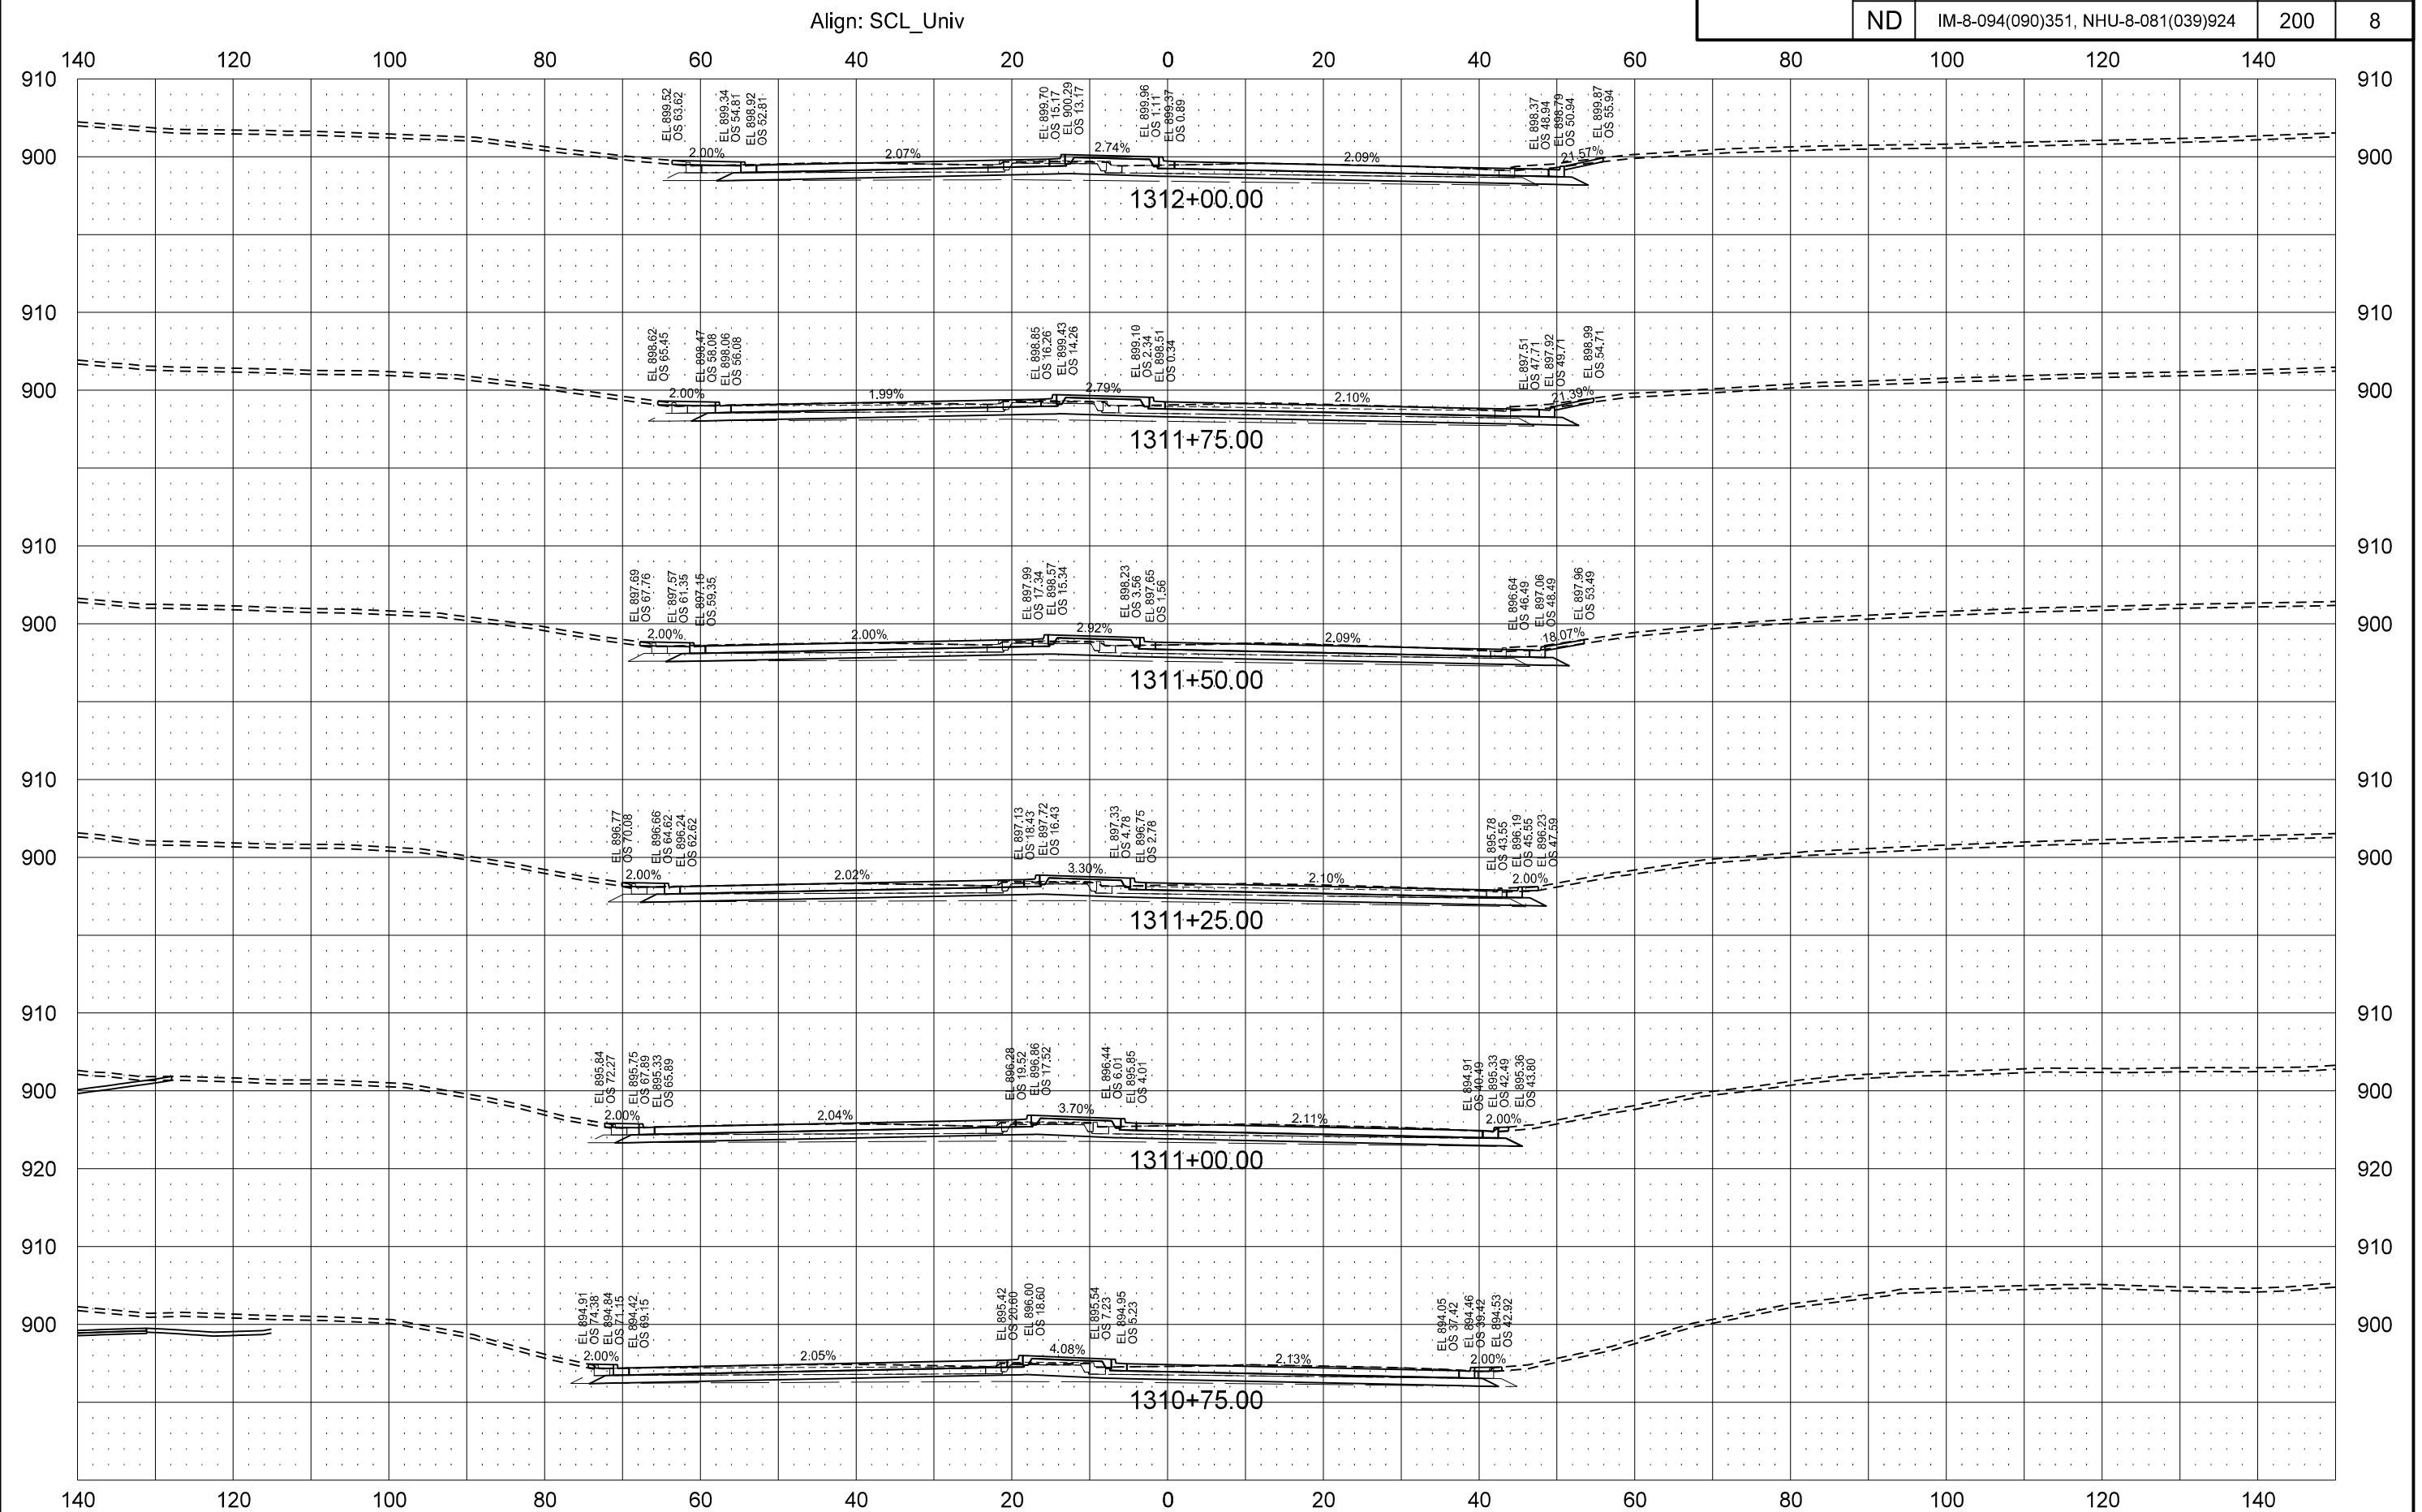


	STATE	PROJECT NO.	SECTION NO.	SHEET NO.
	ND	IM-8-094(090)351, NHU-8-081(039)924	200	9

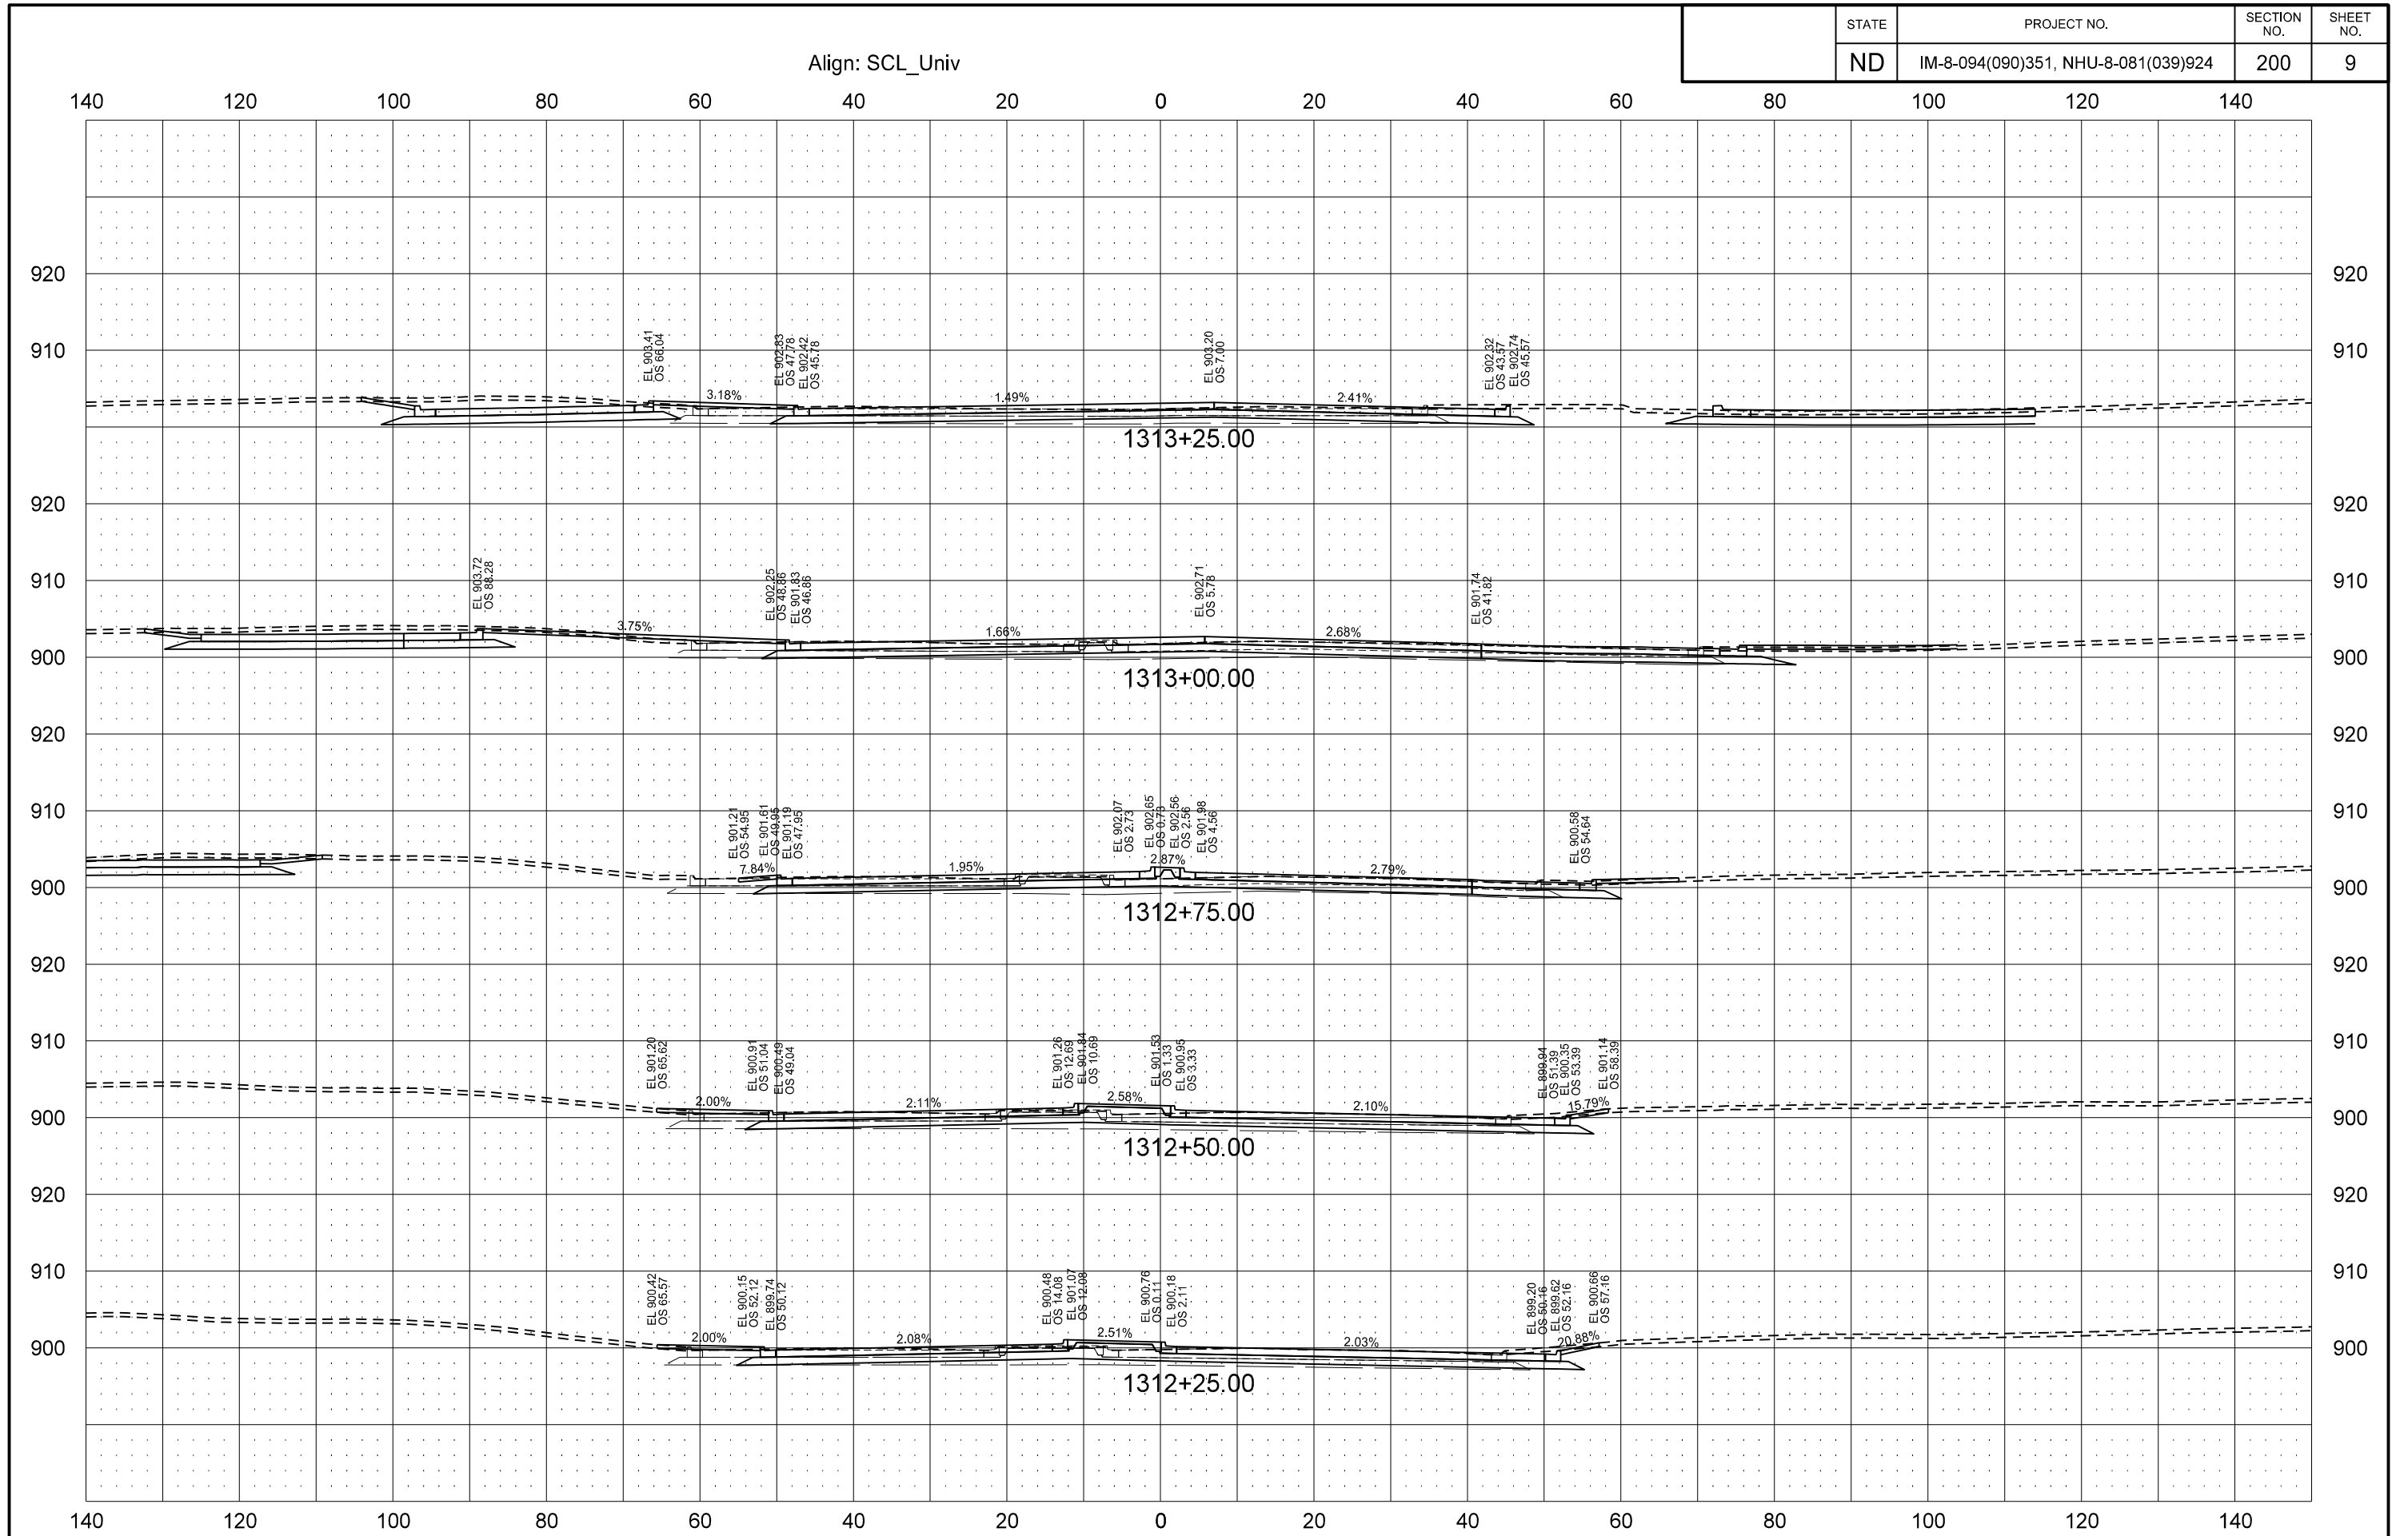

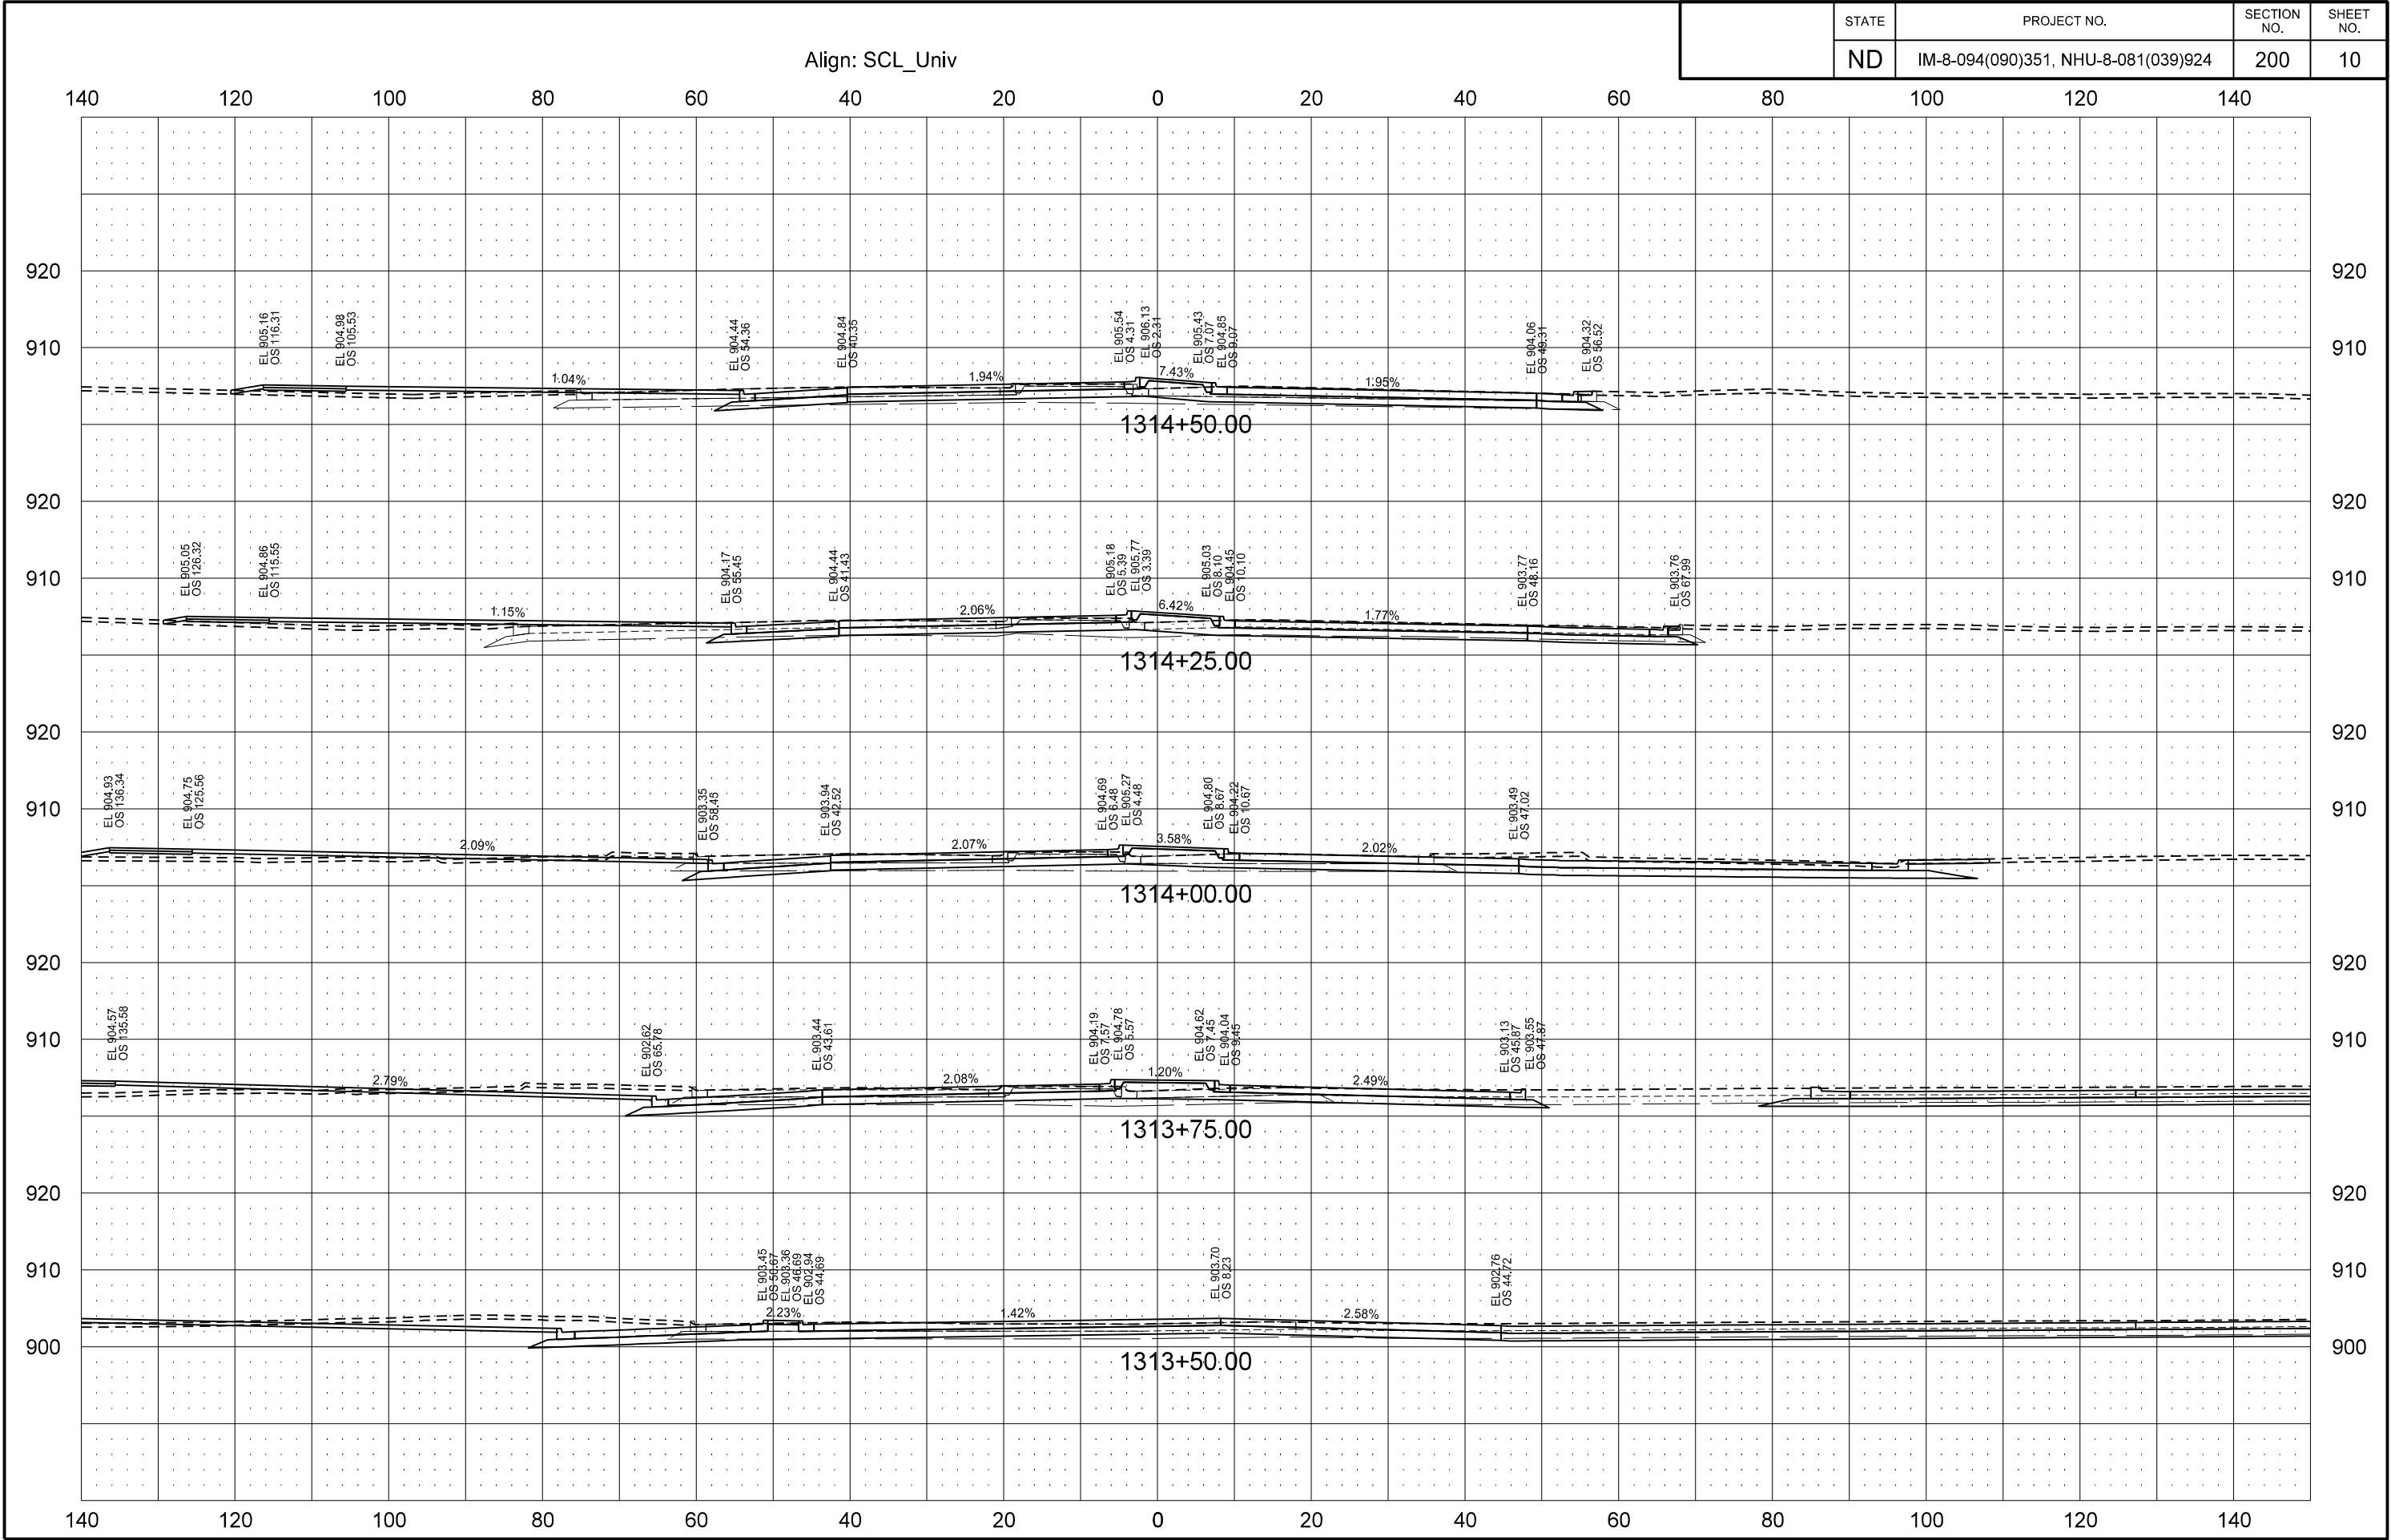


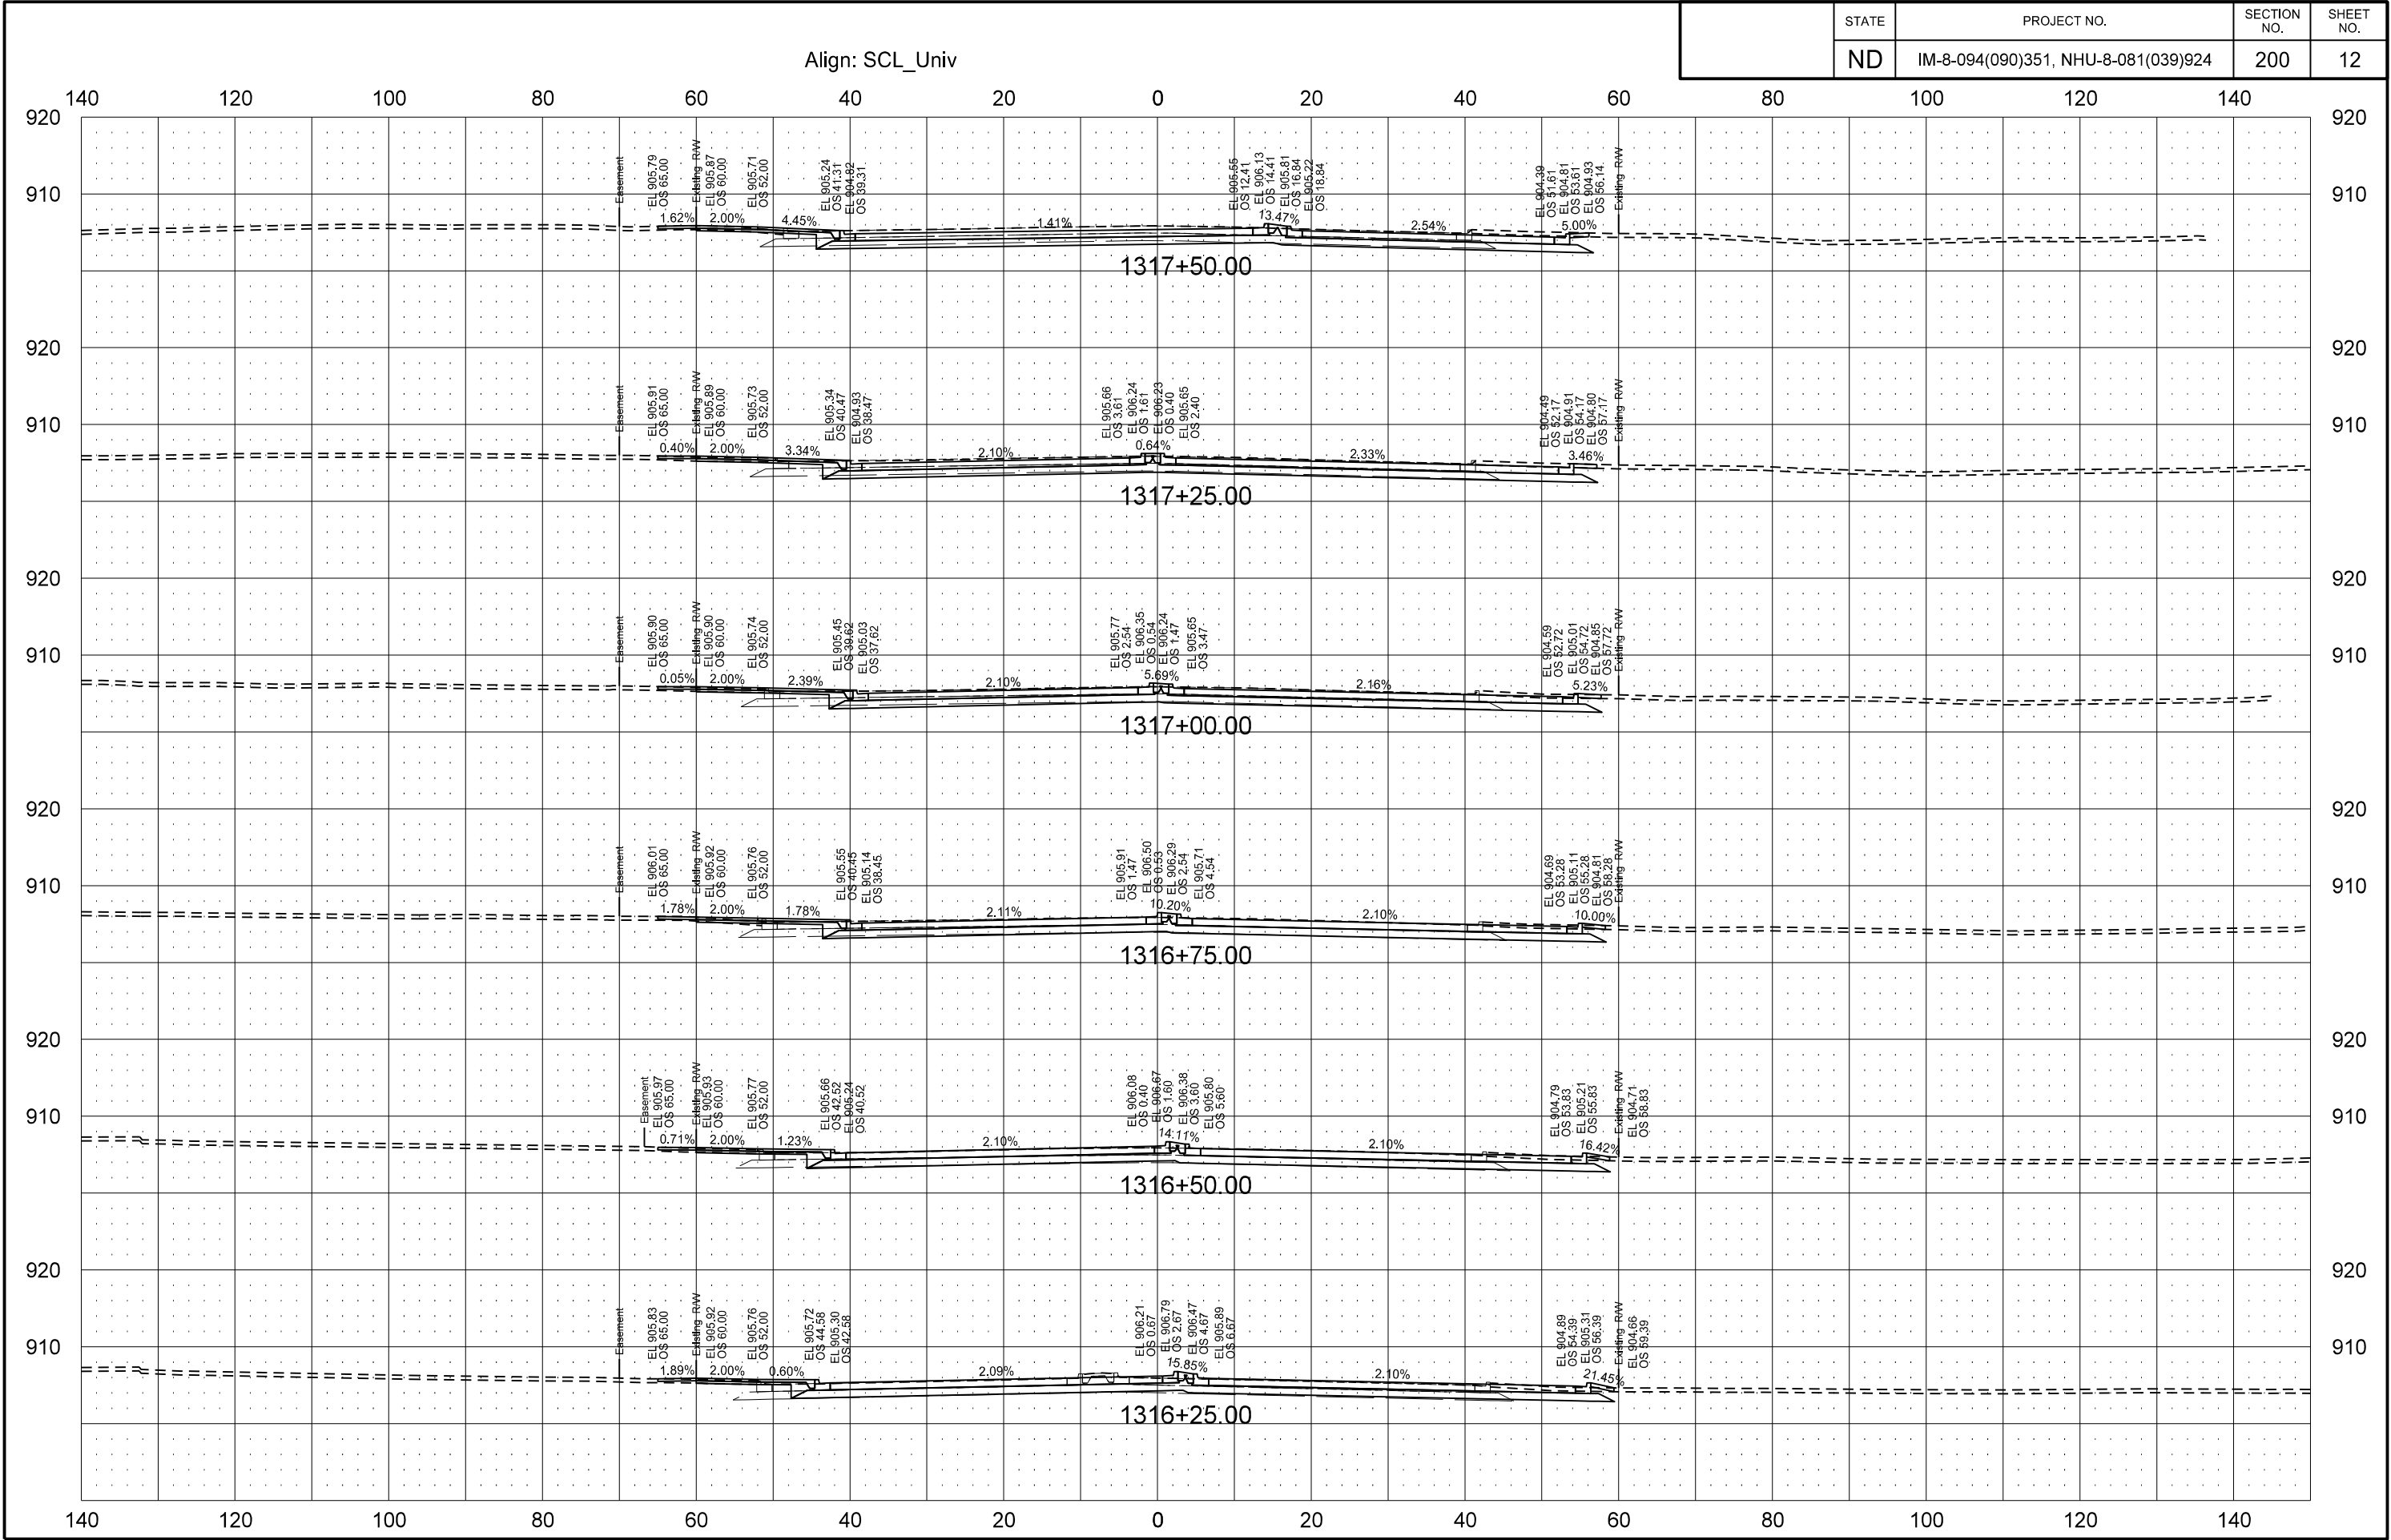


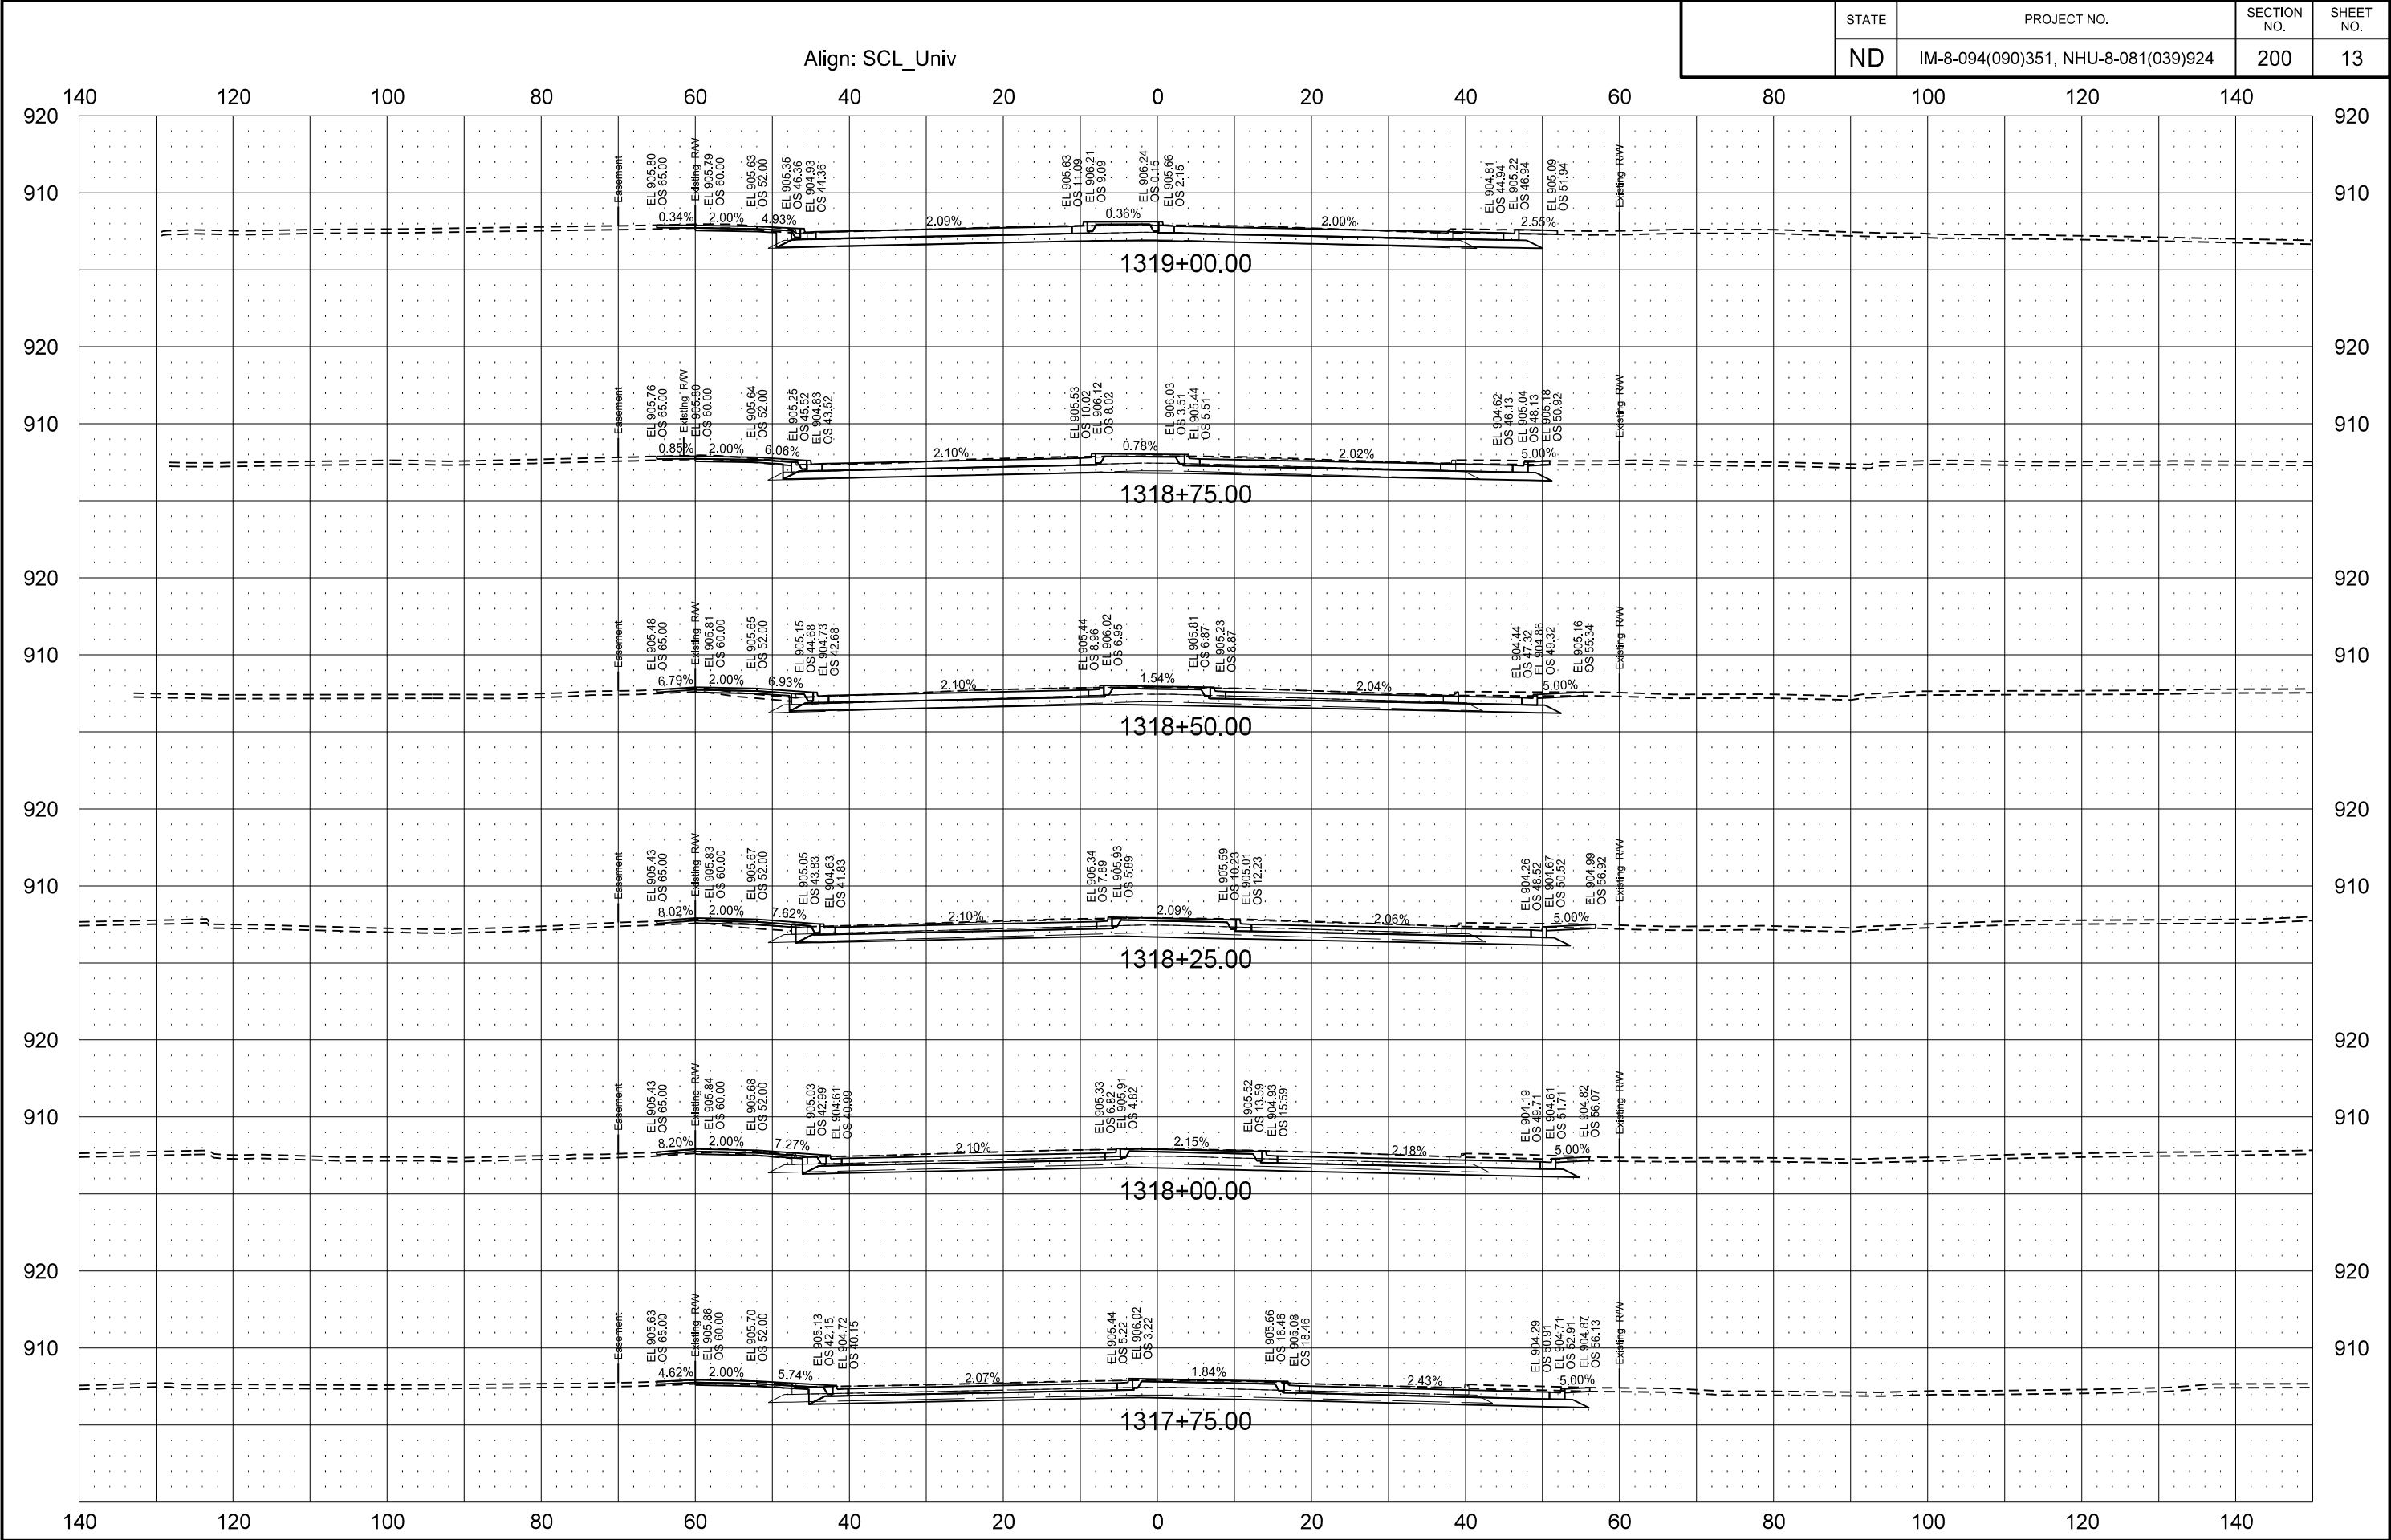



STATE	PROJECT NO.	SECTION NO.	SHEET NO.
ND	IM-8-094(090)351, NHU-8-081(039)924	200	13


	STATE	PROJECT NO.	SECTION NO.	SHEET NO.
	ND	IM-8-094(090)351, NHU-8-081(039)924	200	14

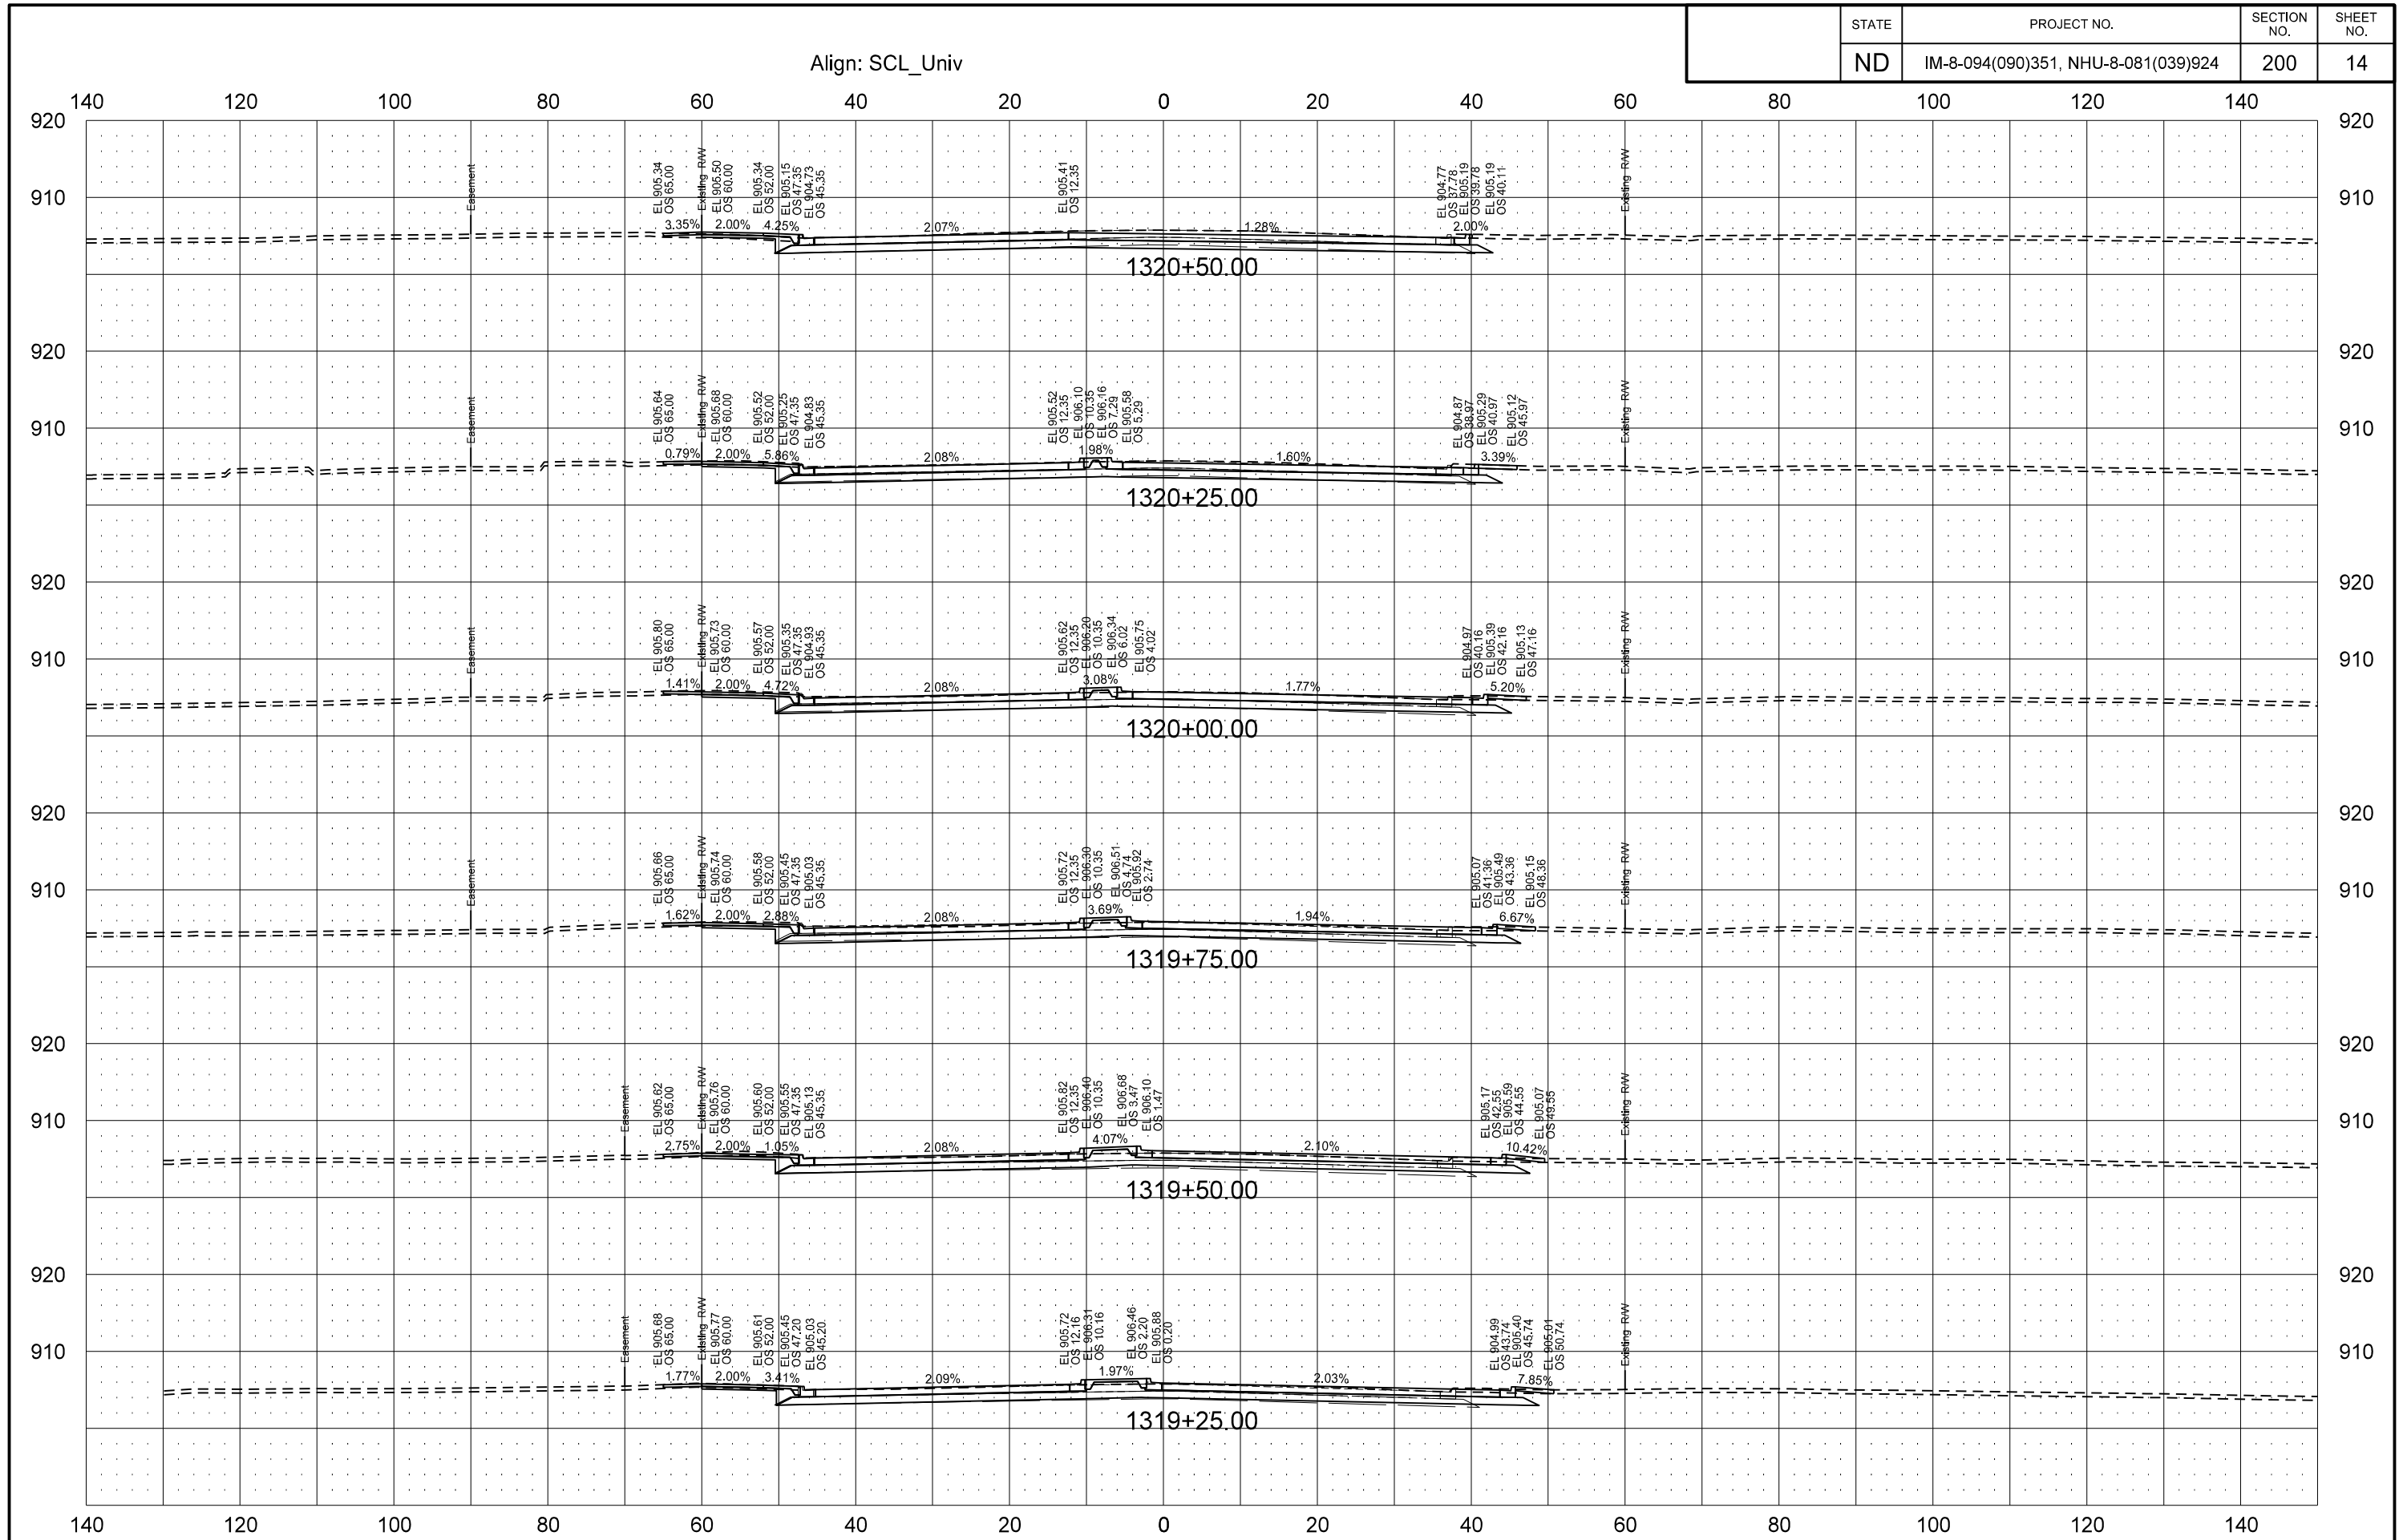


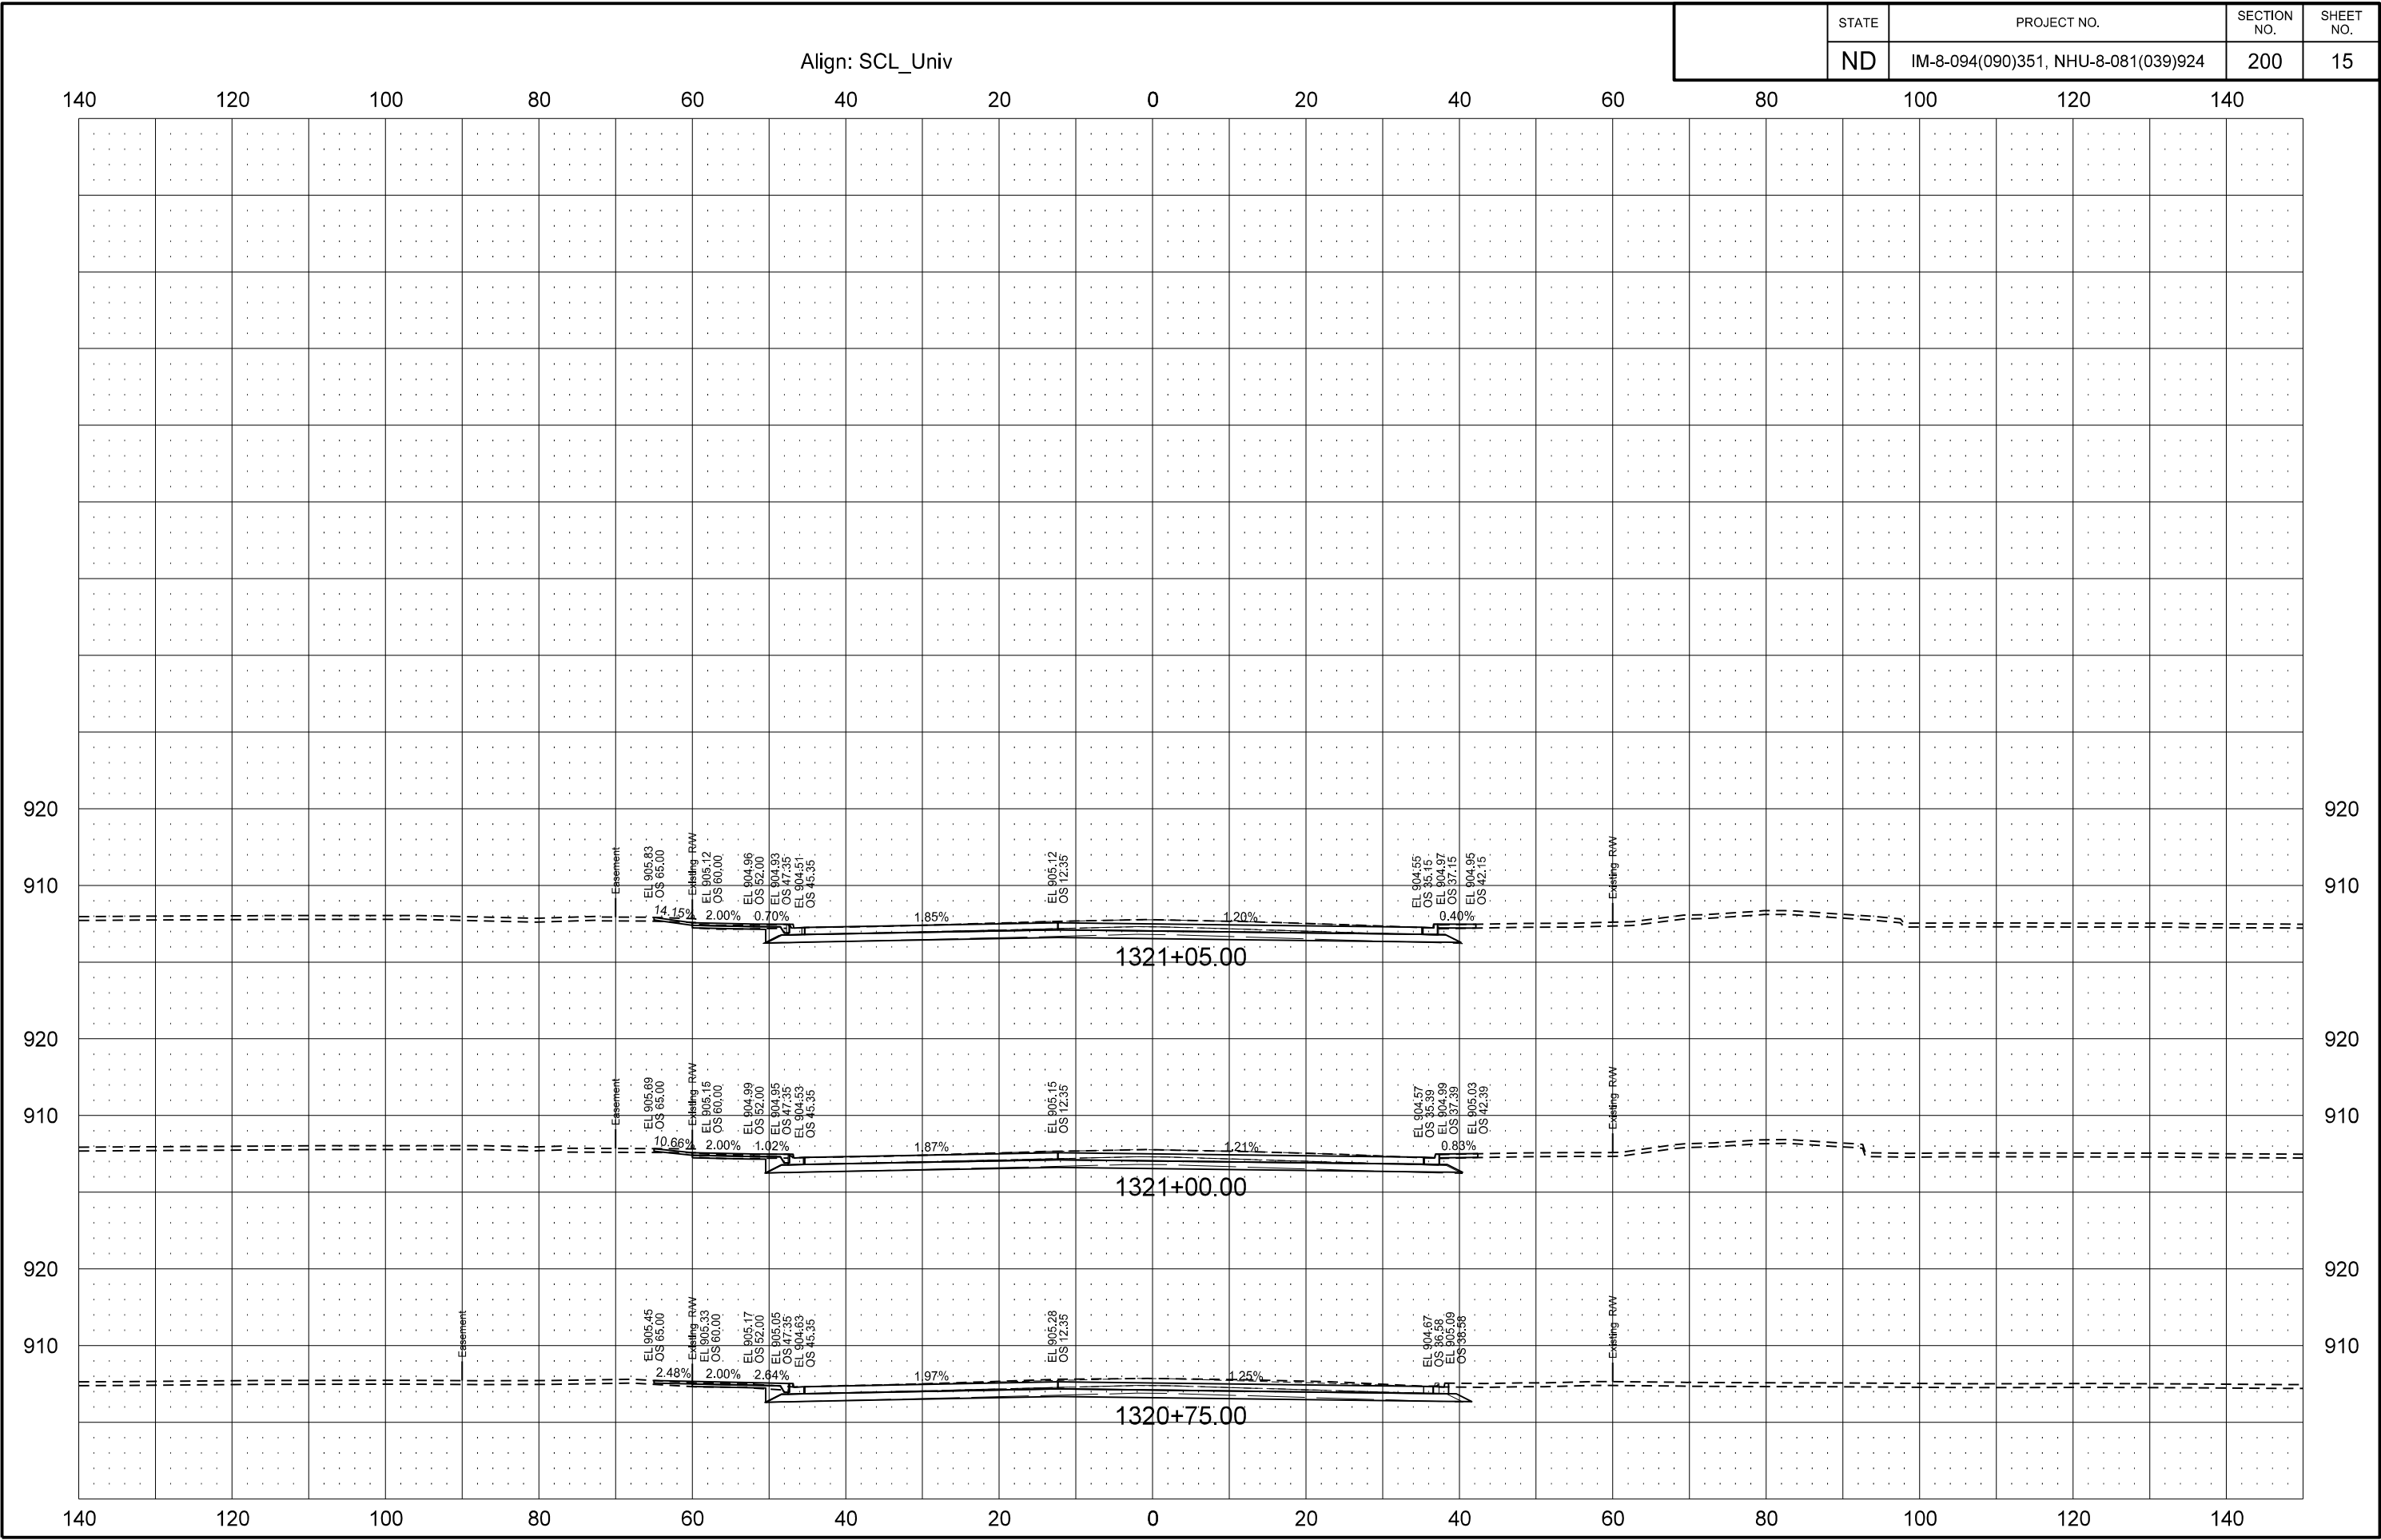


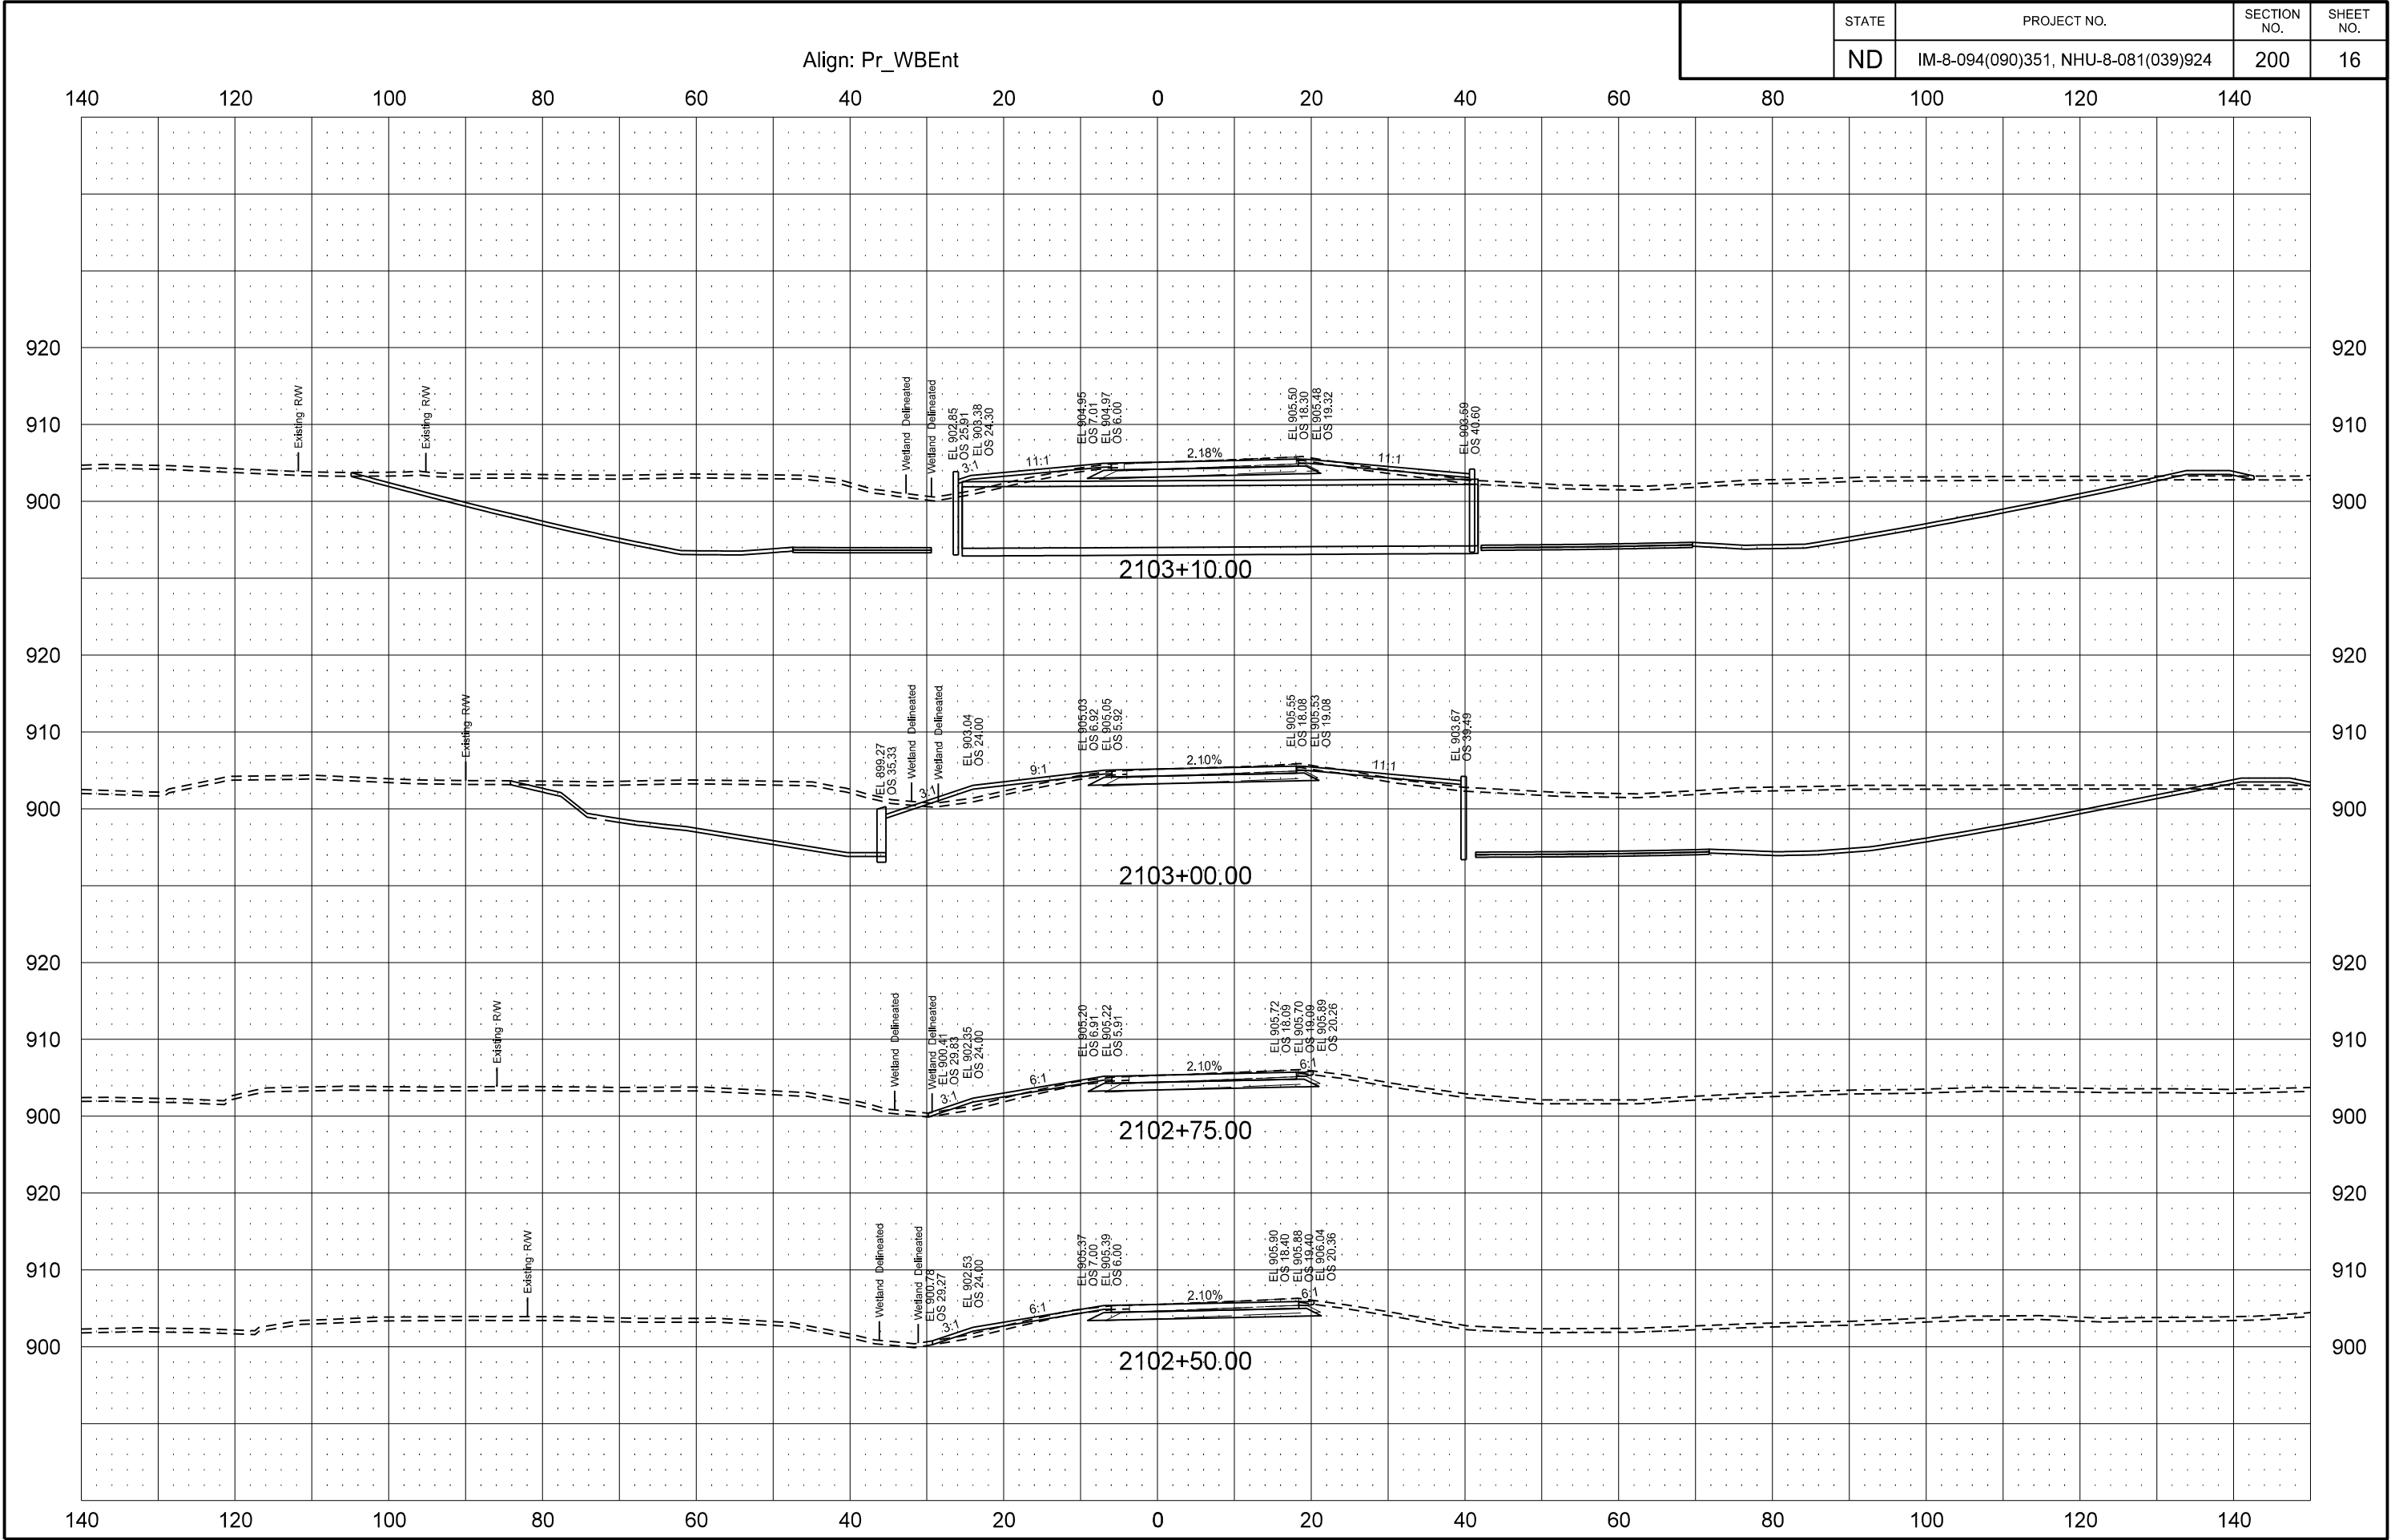


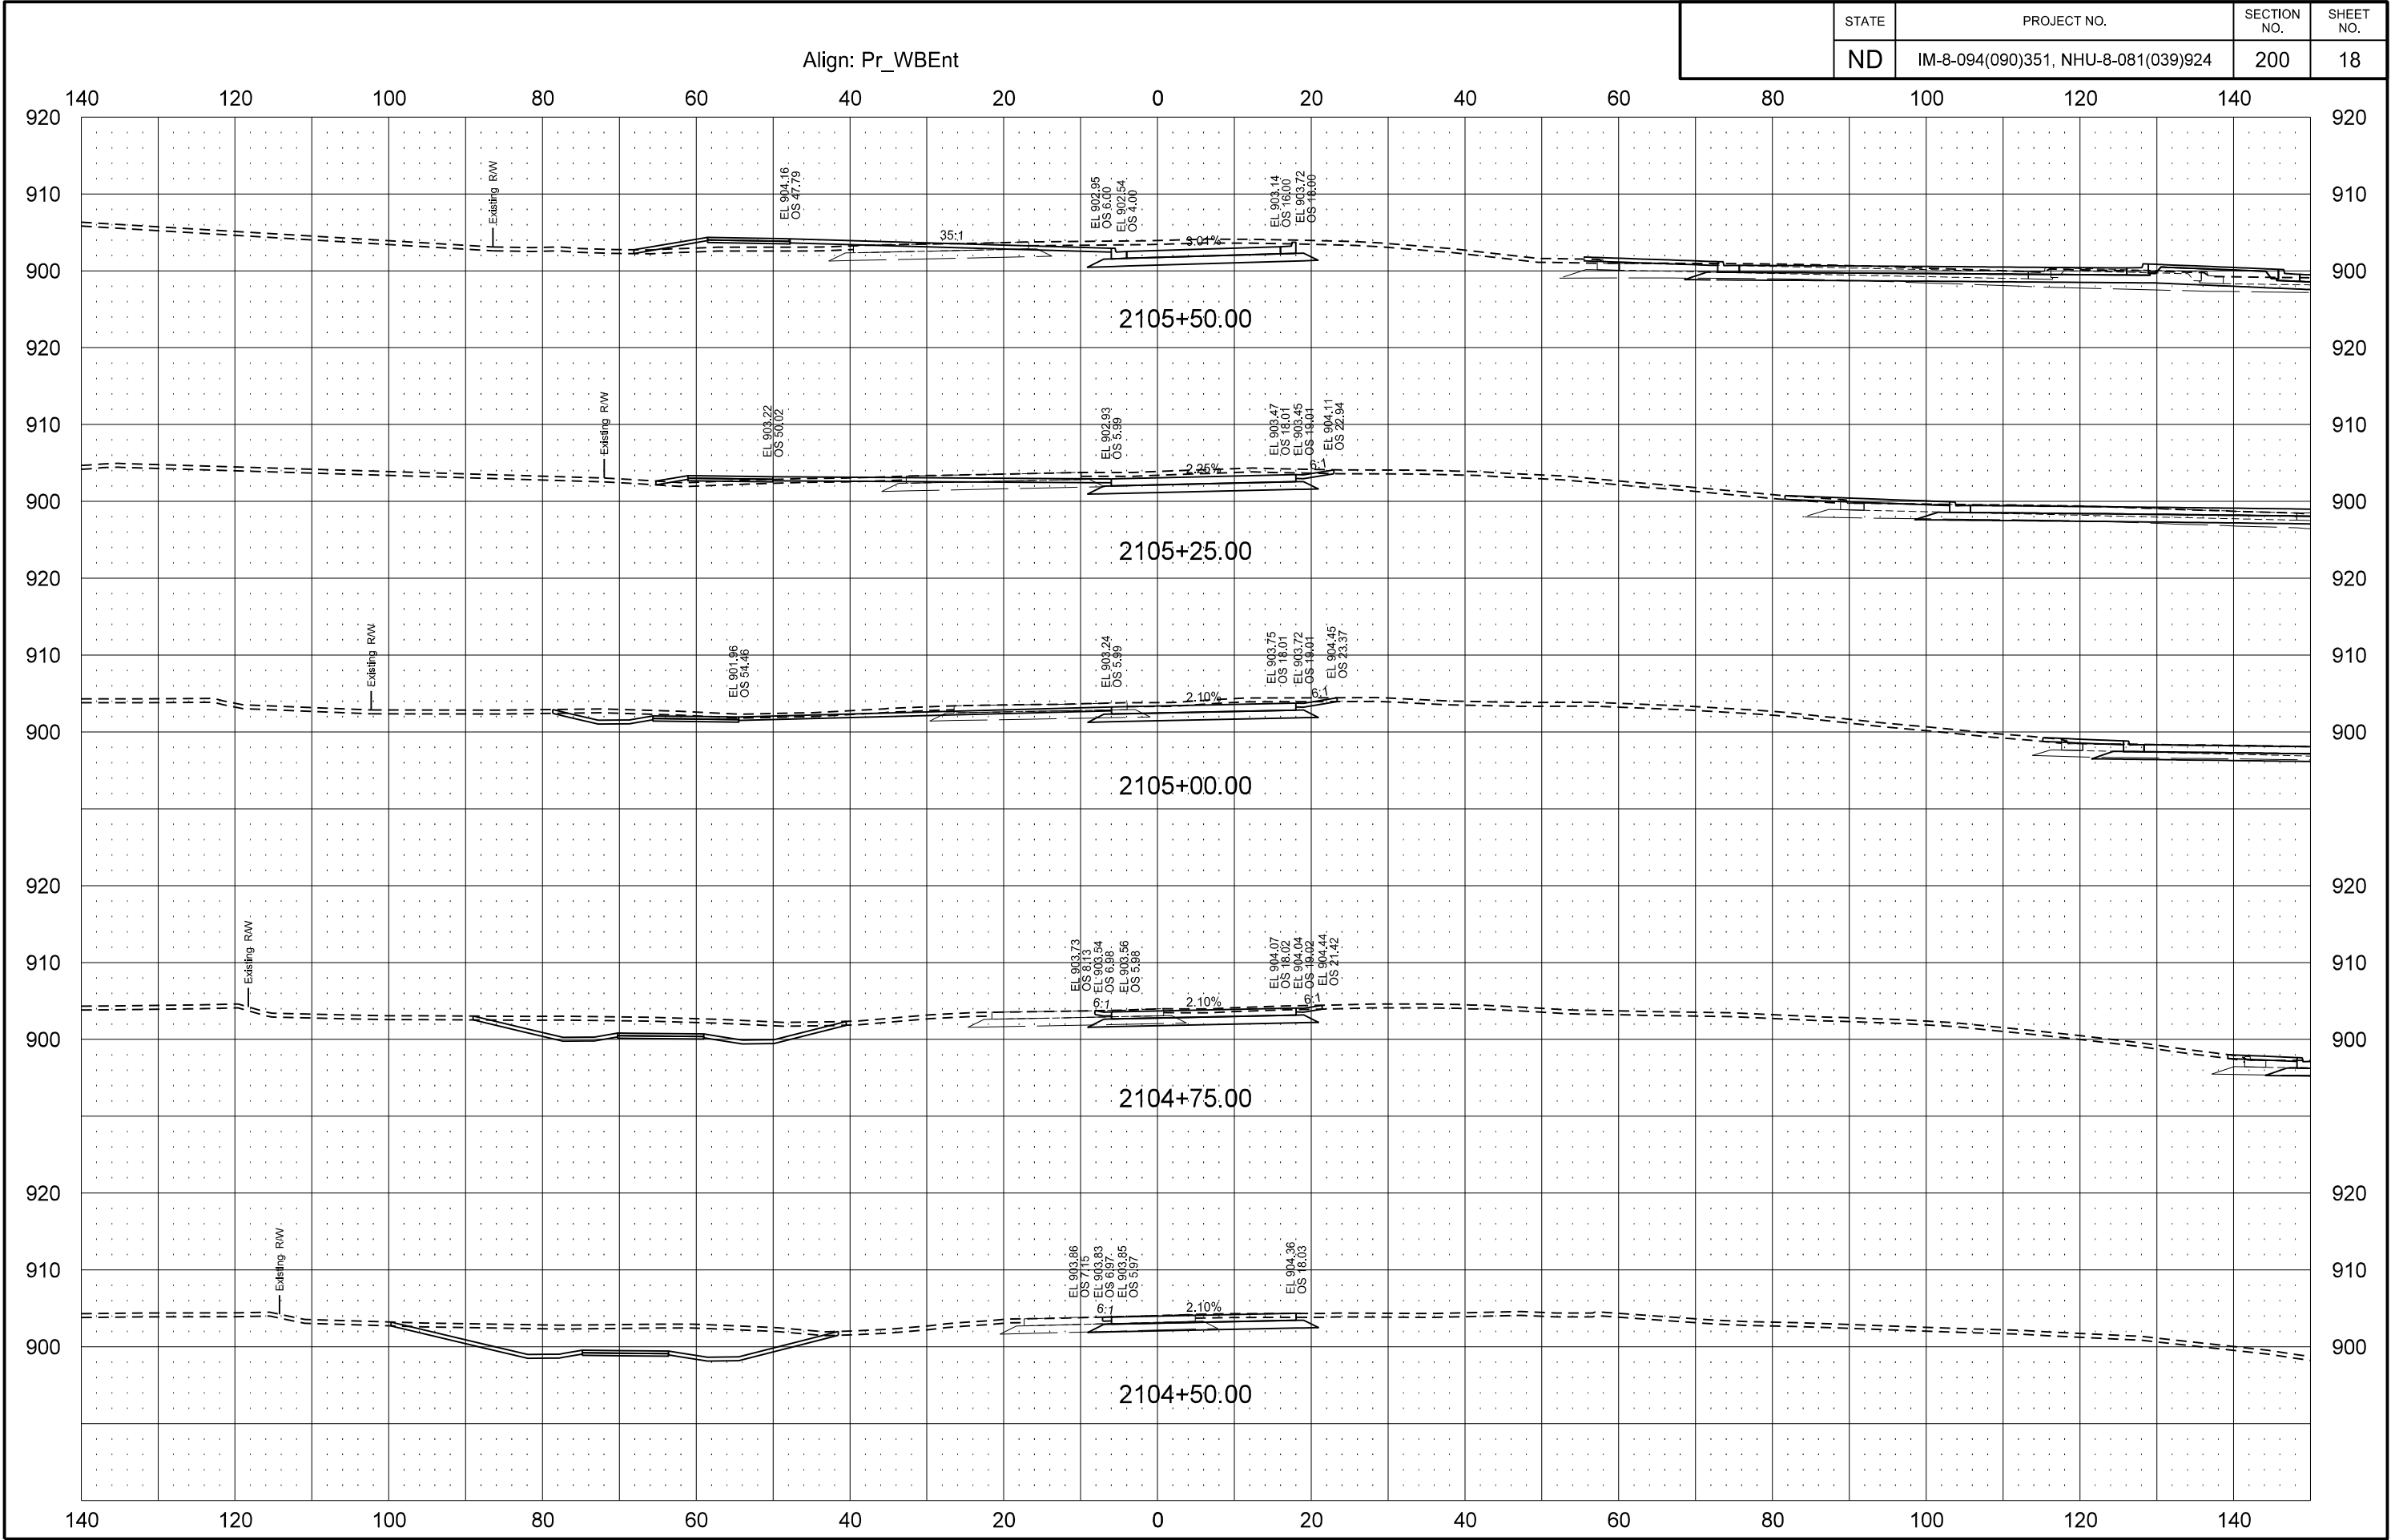


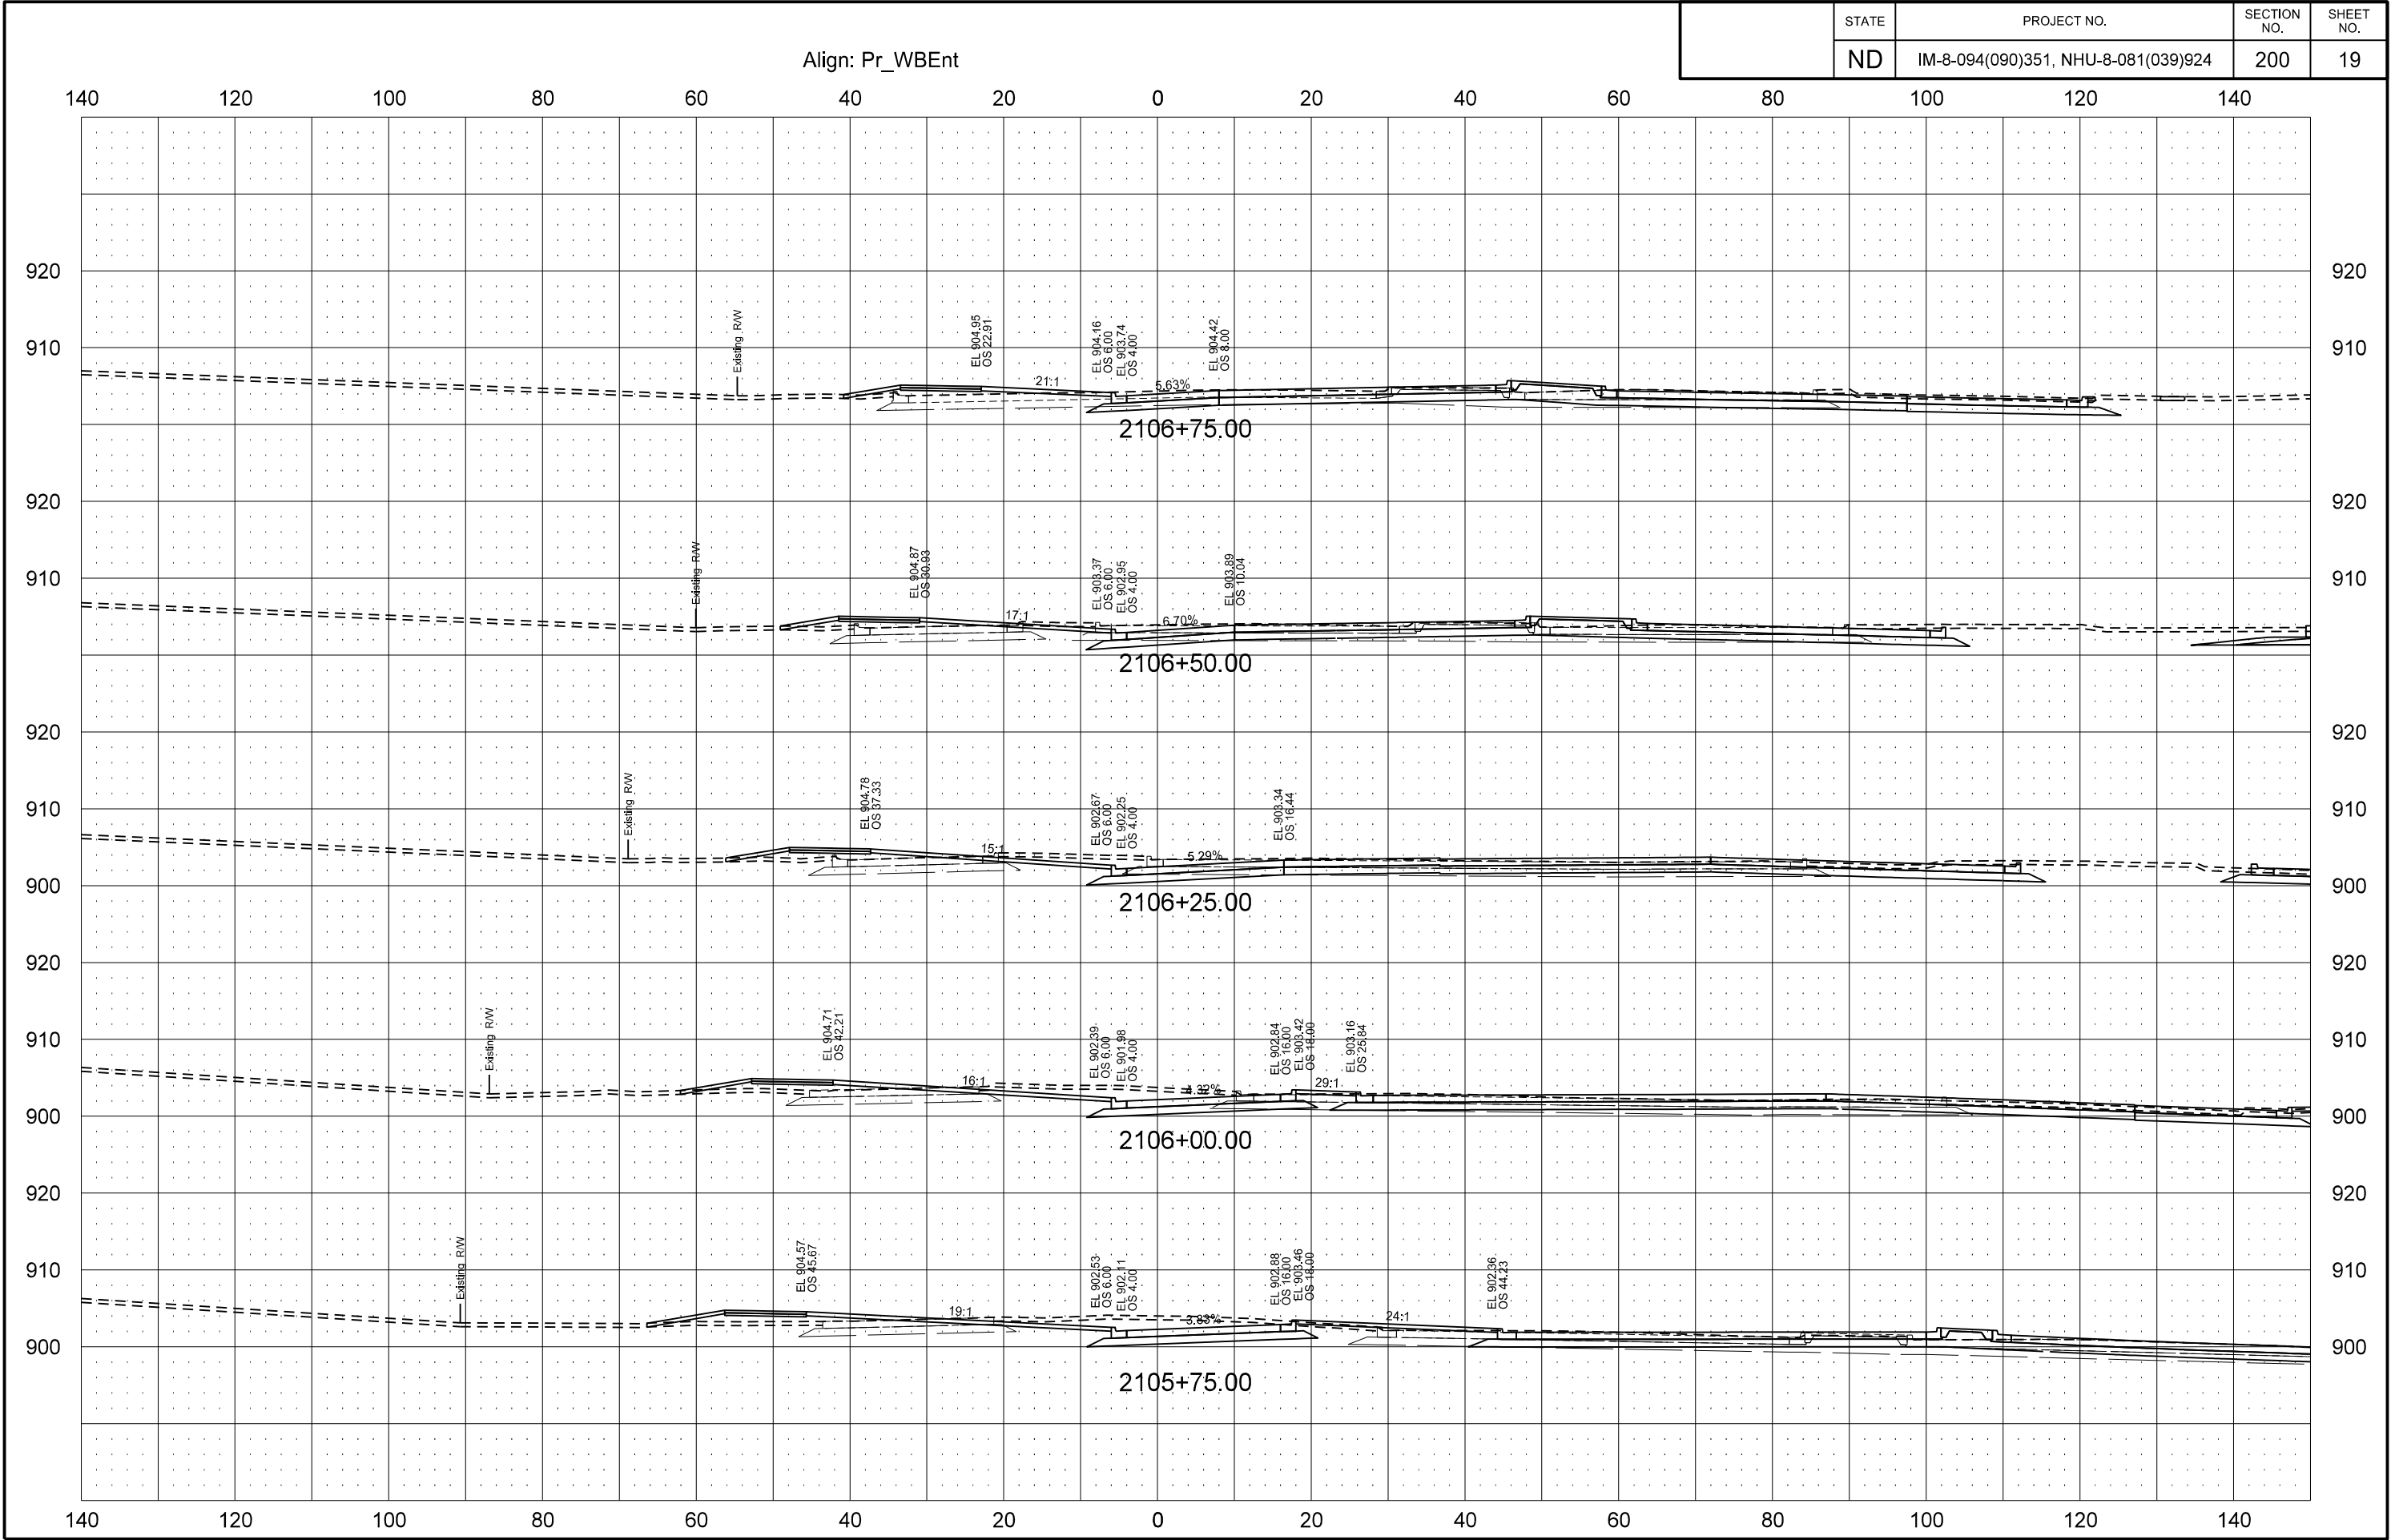


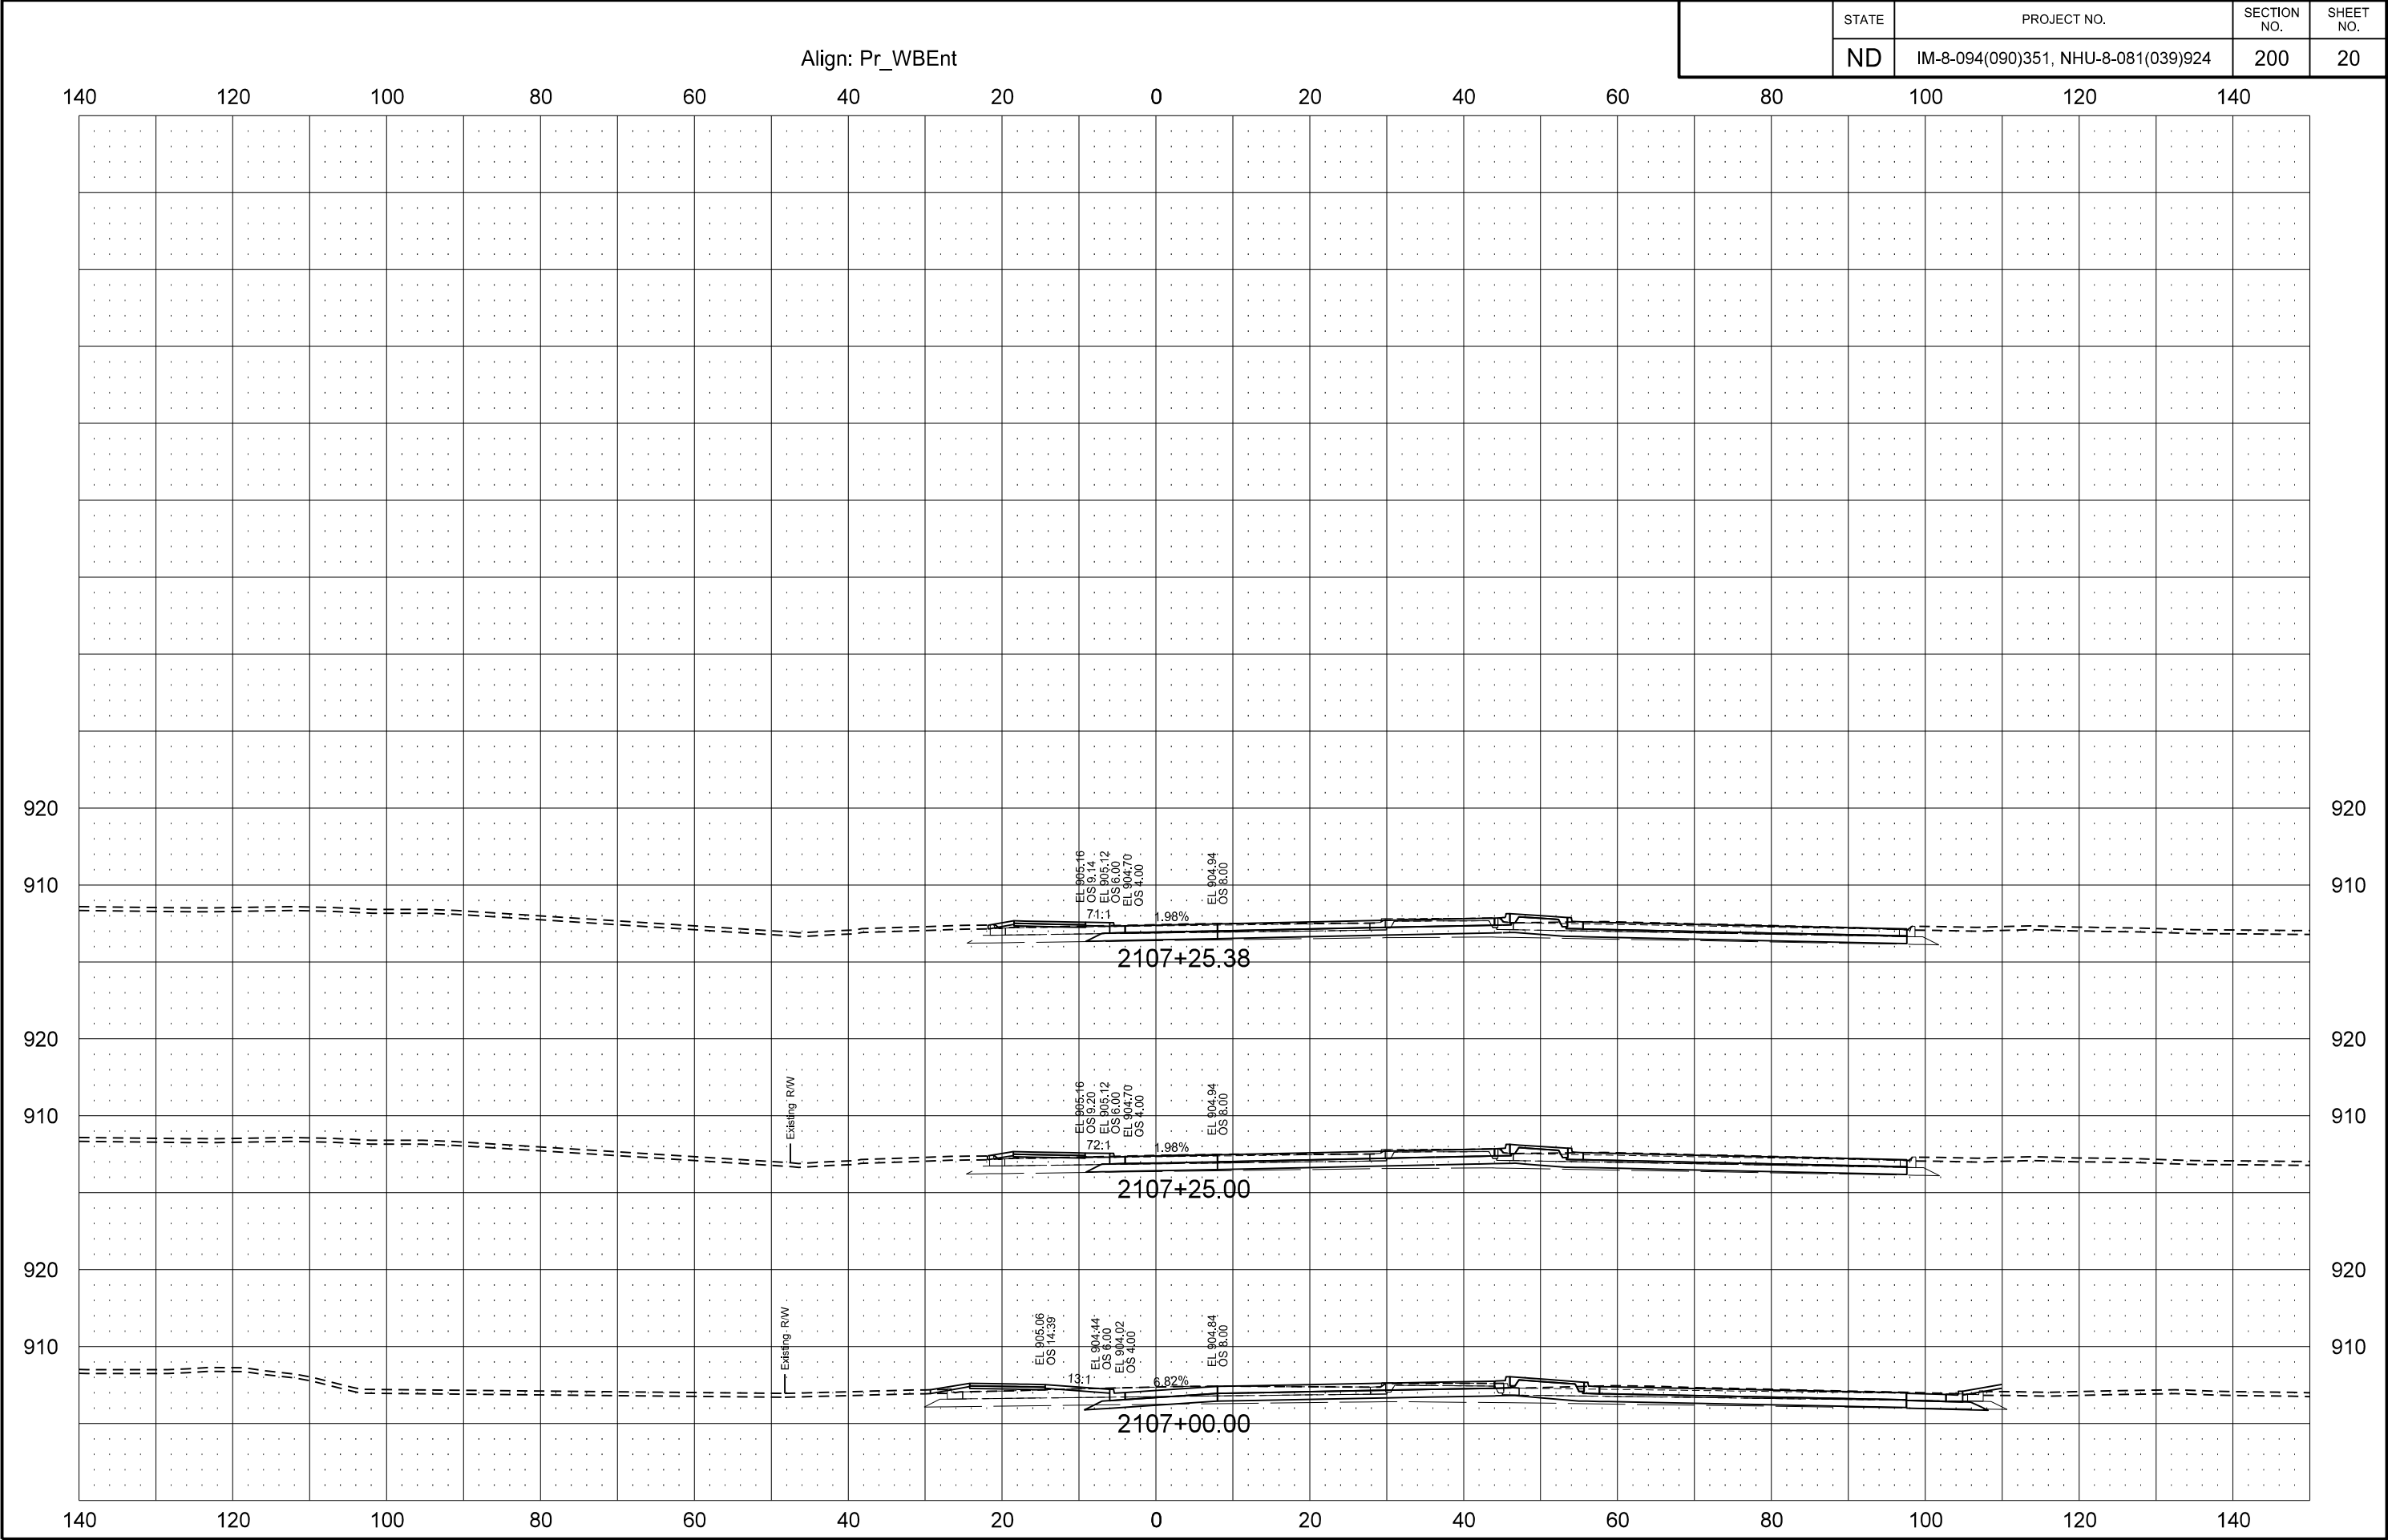


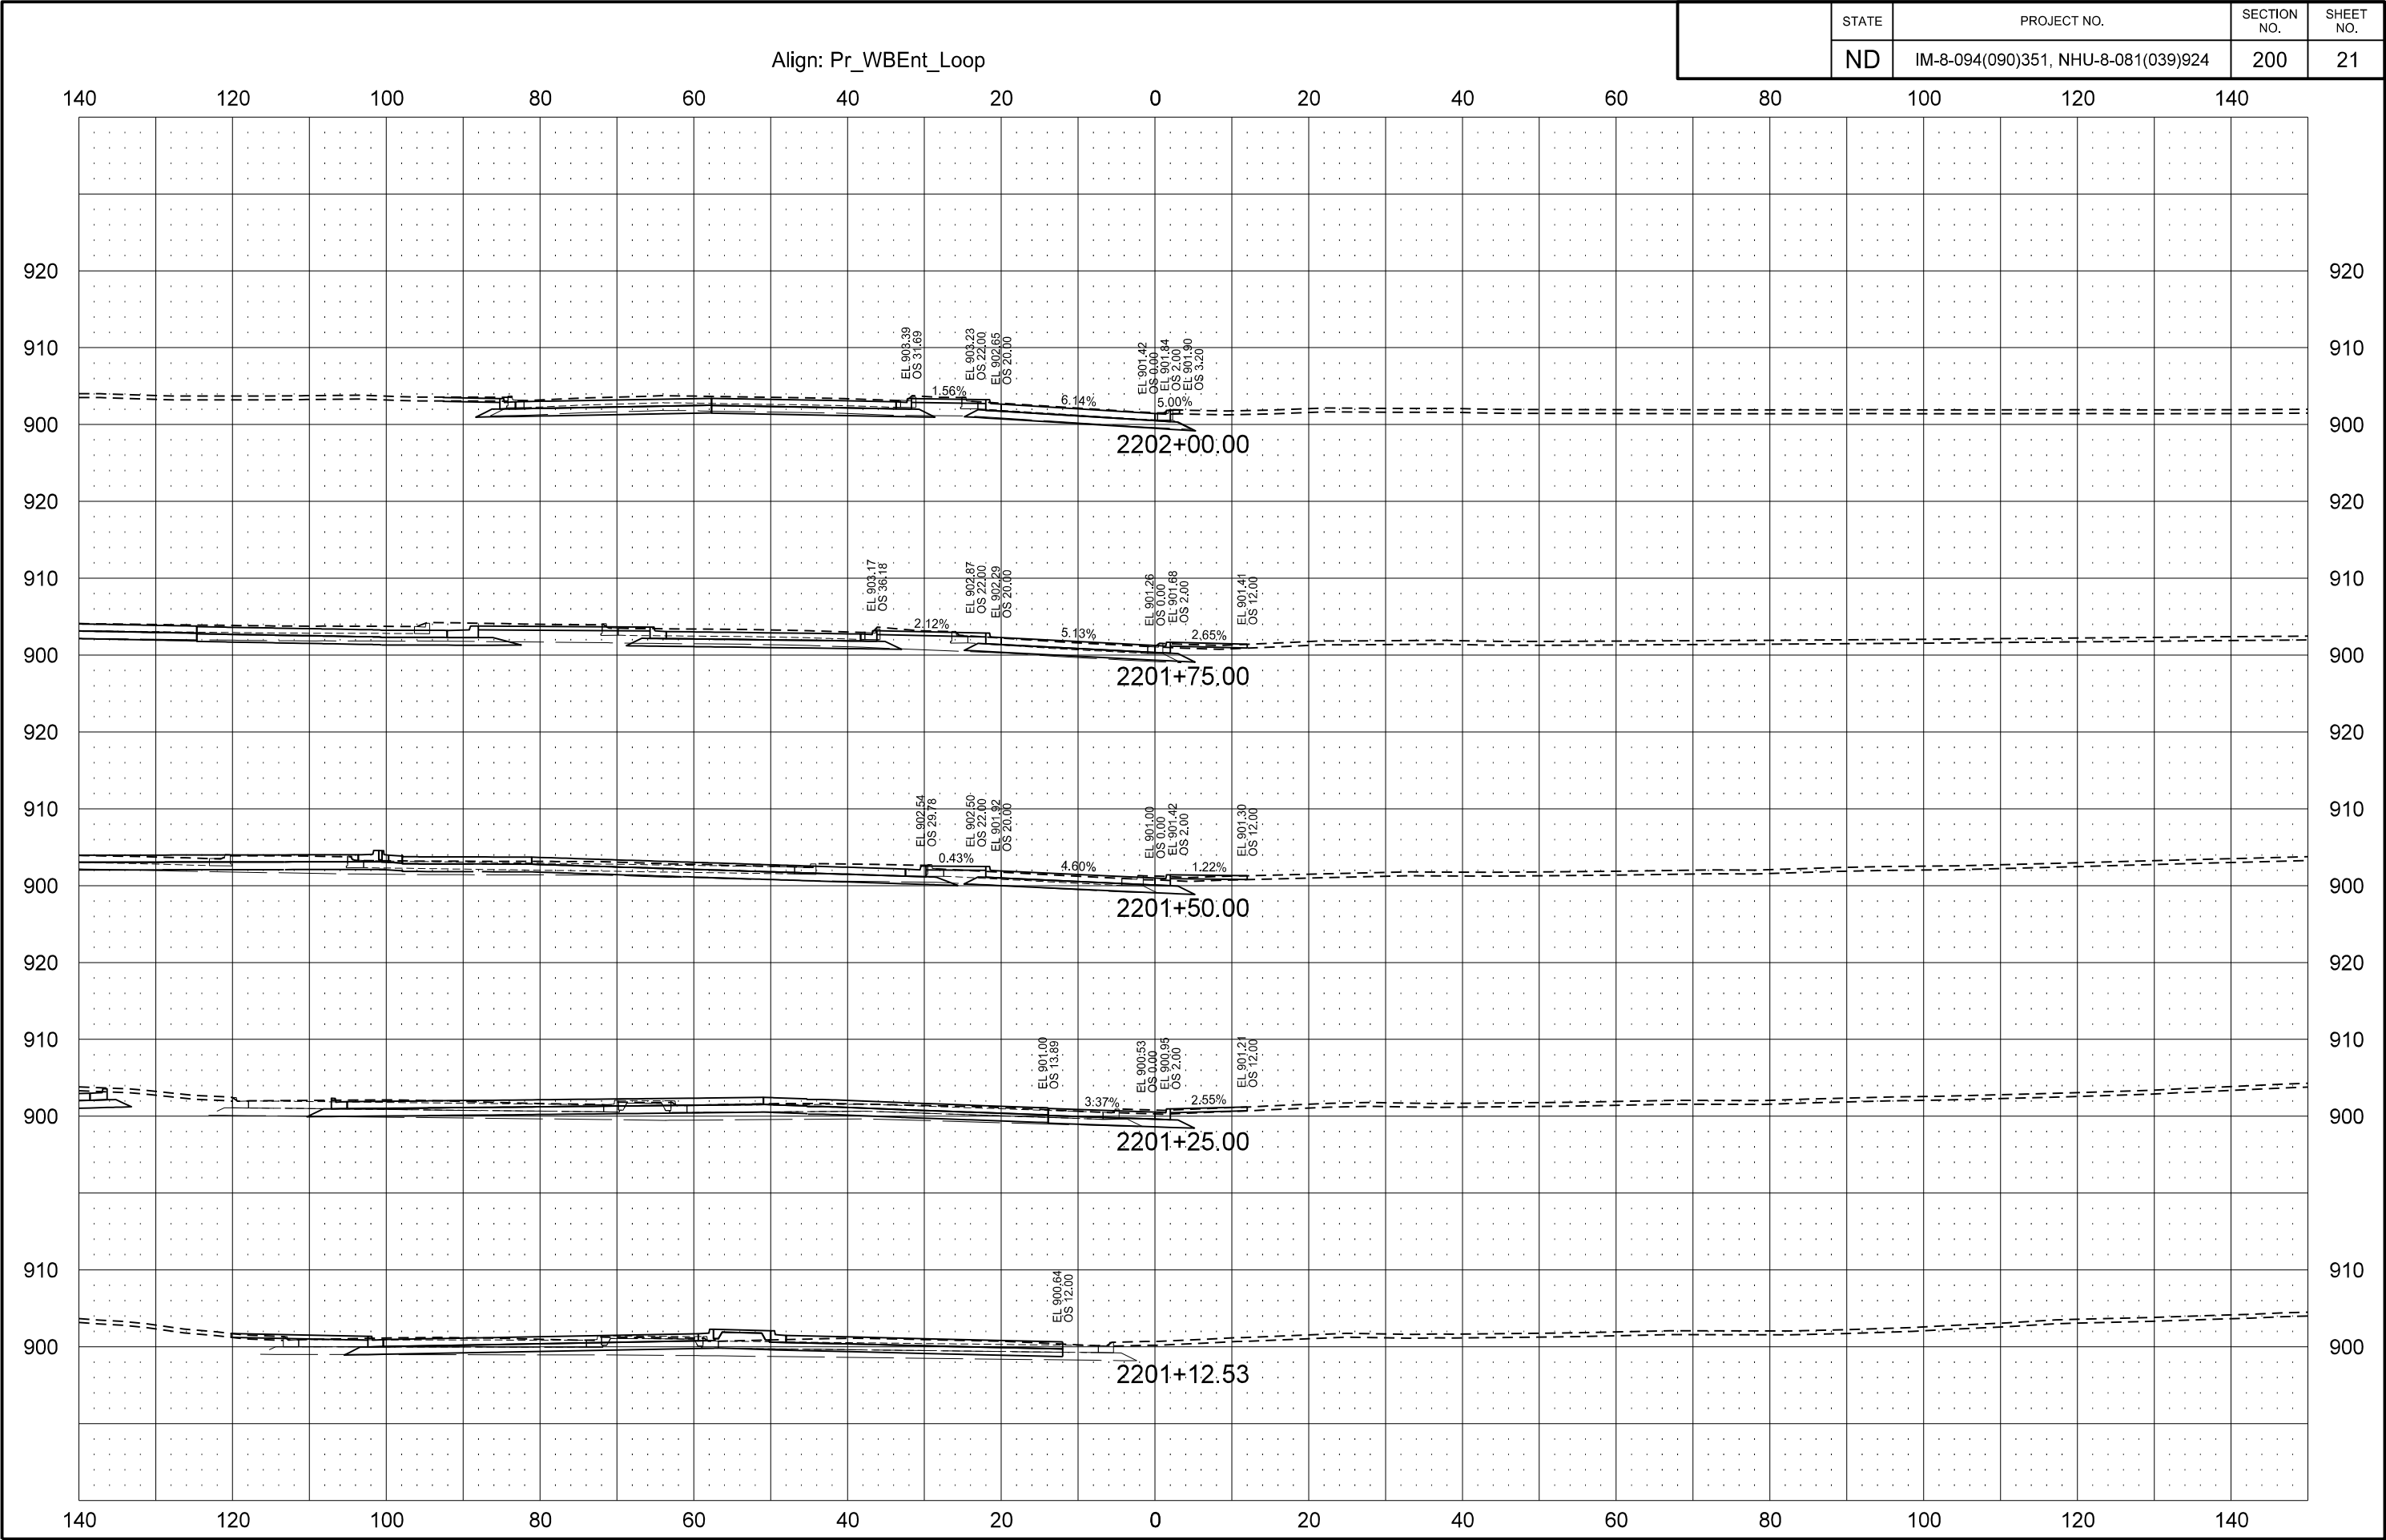


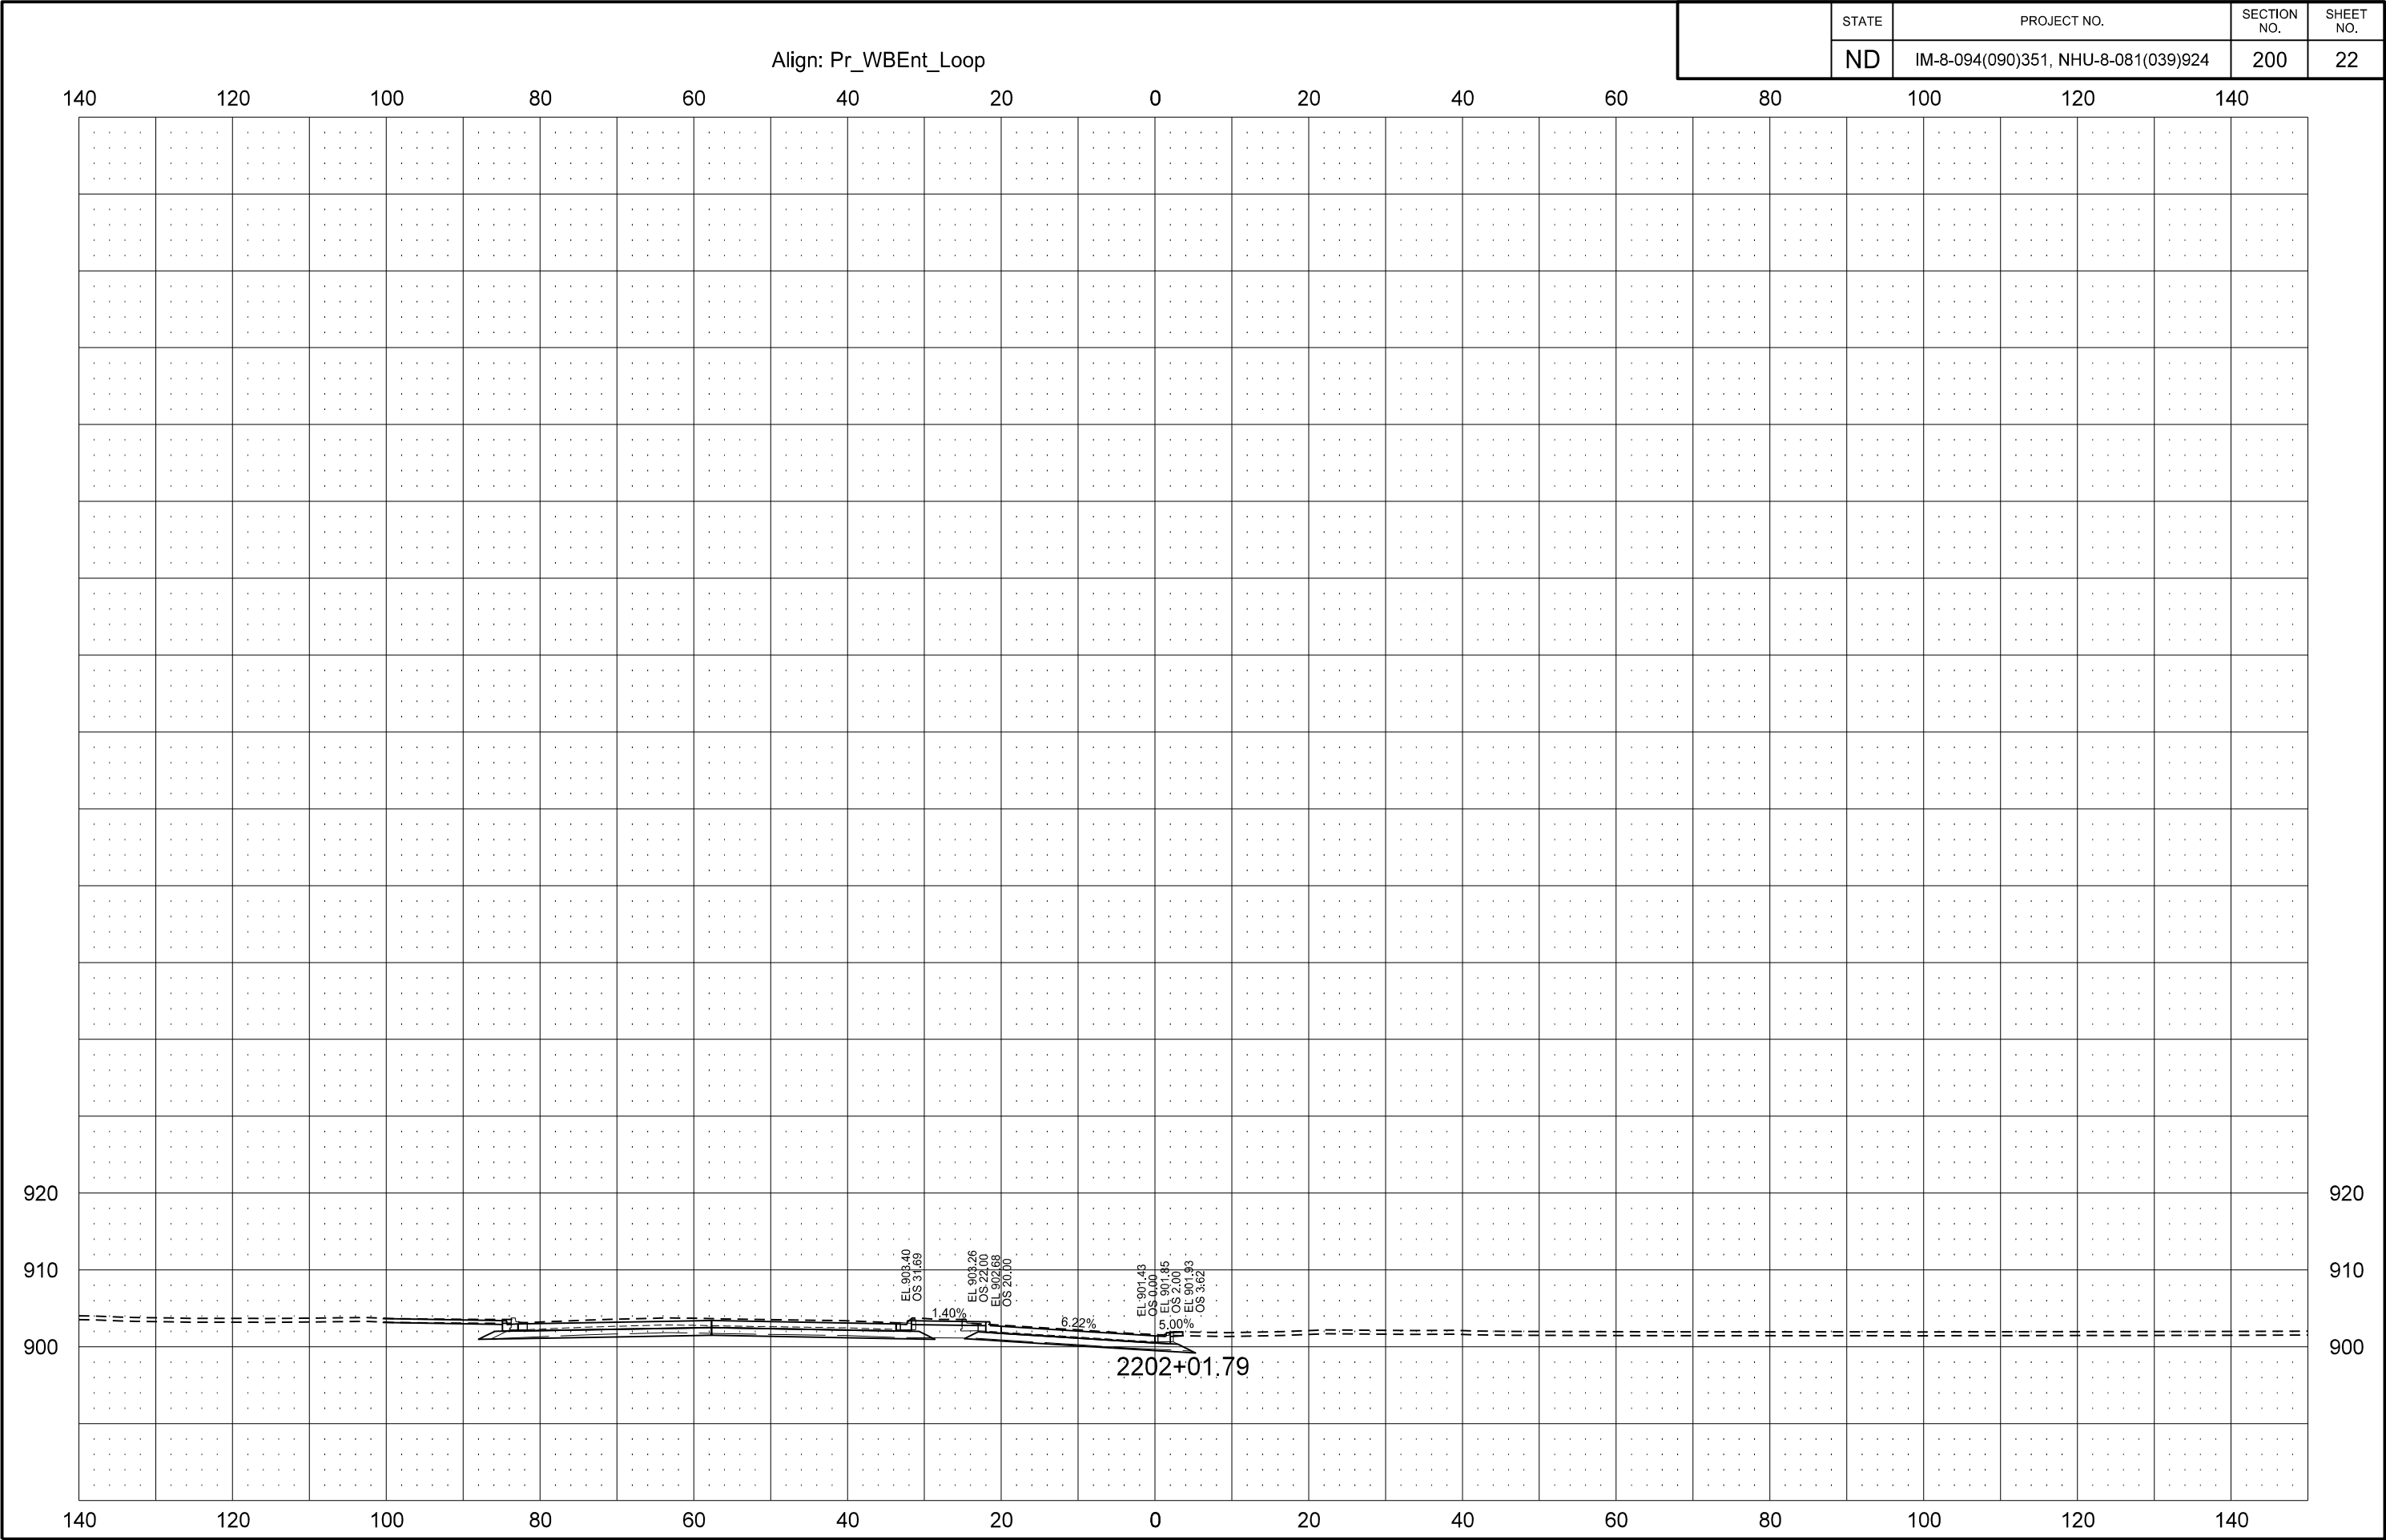


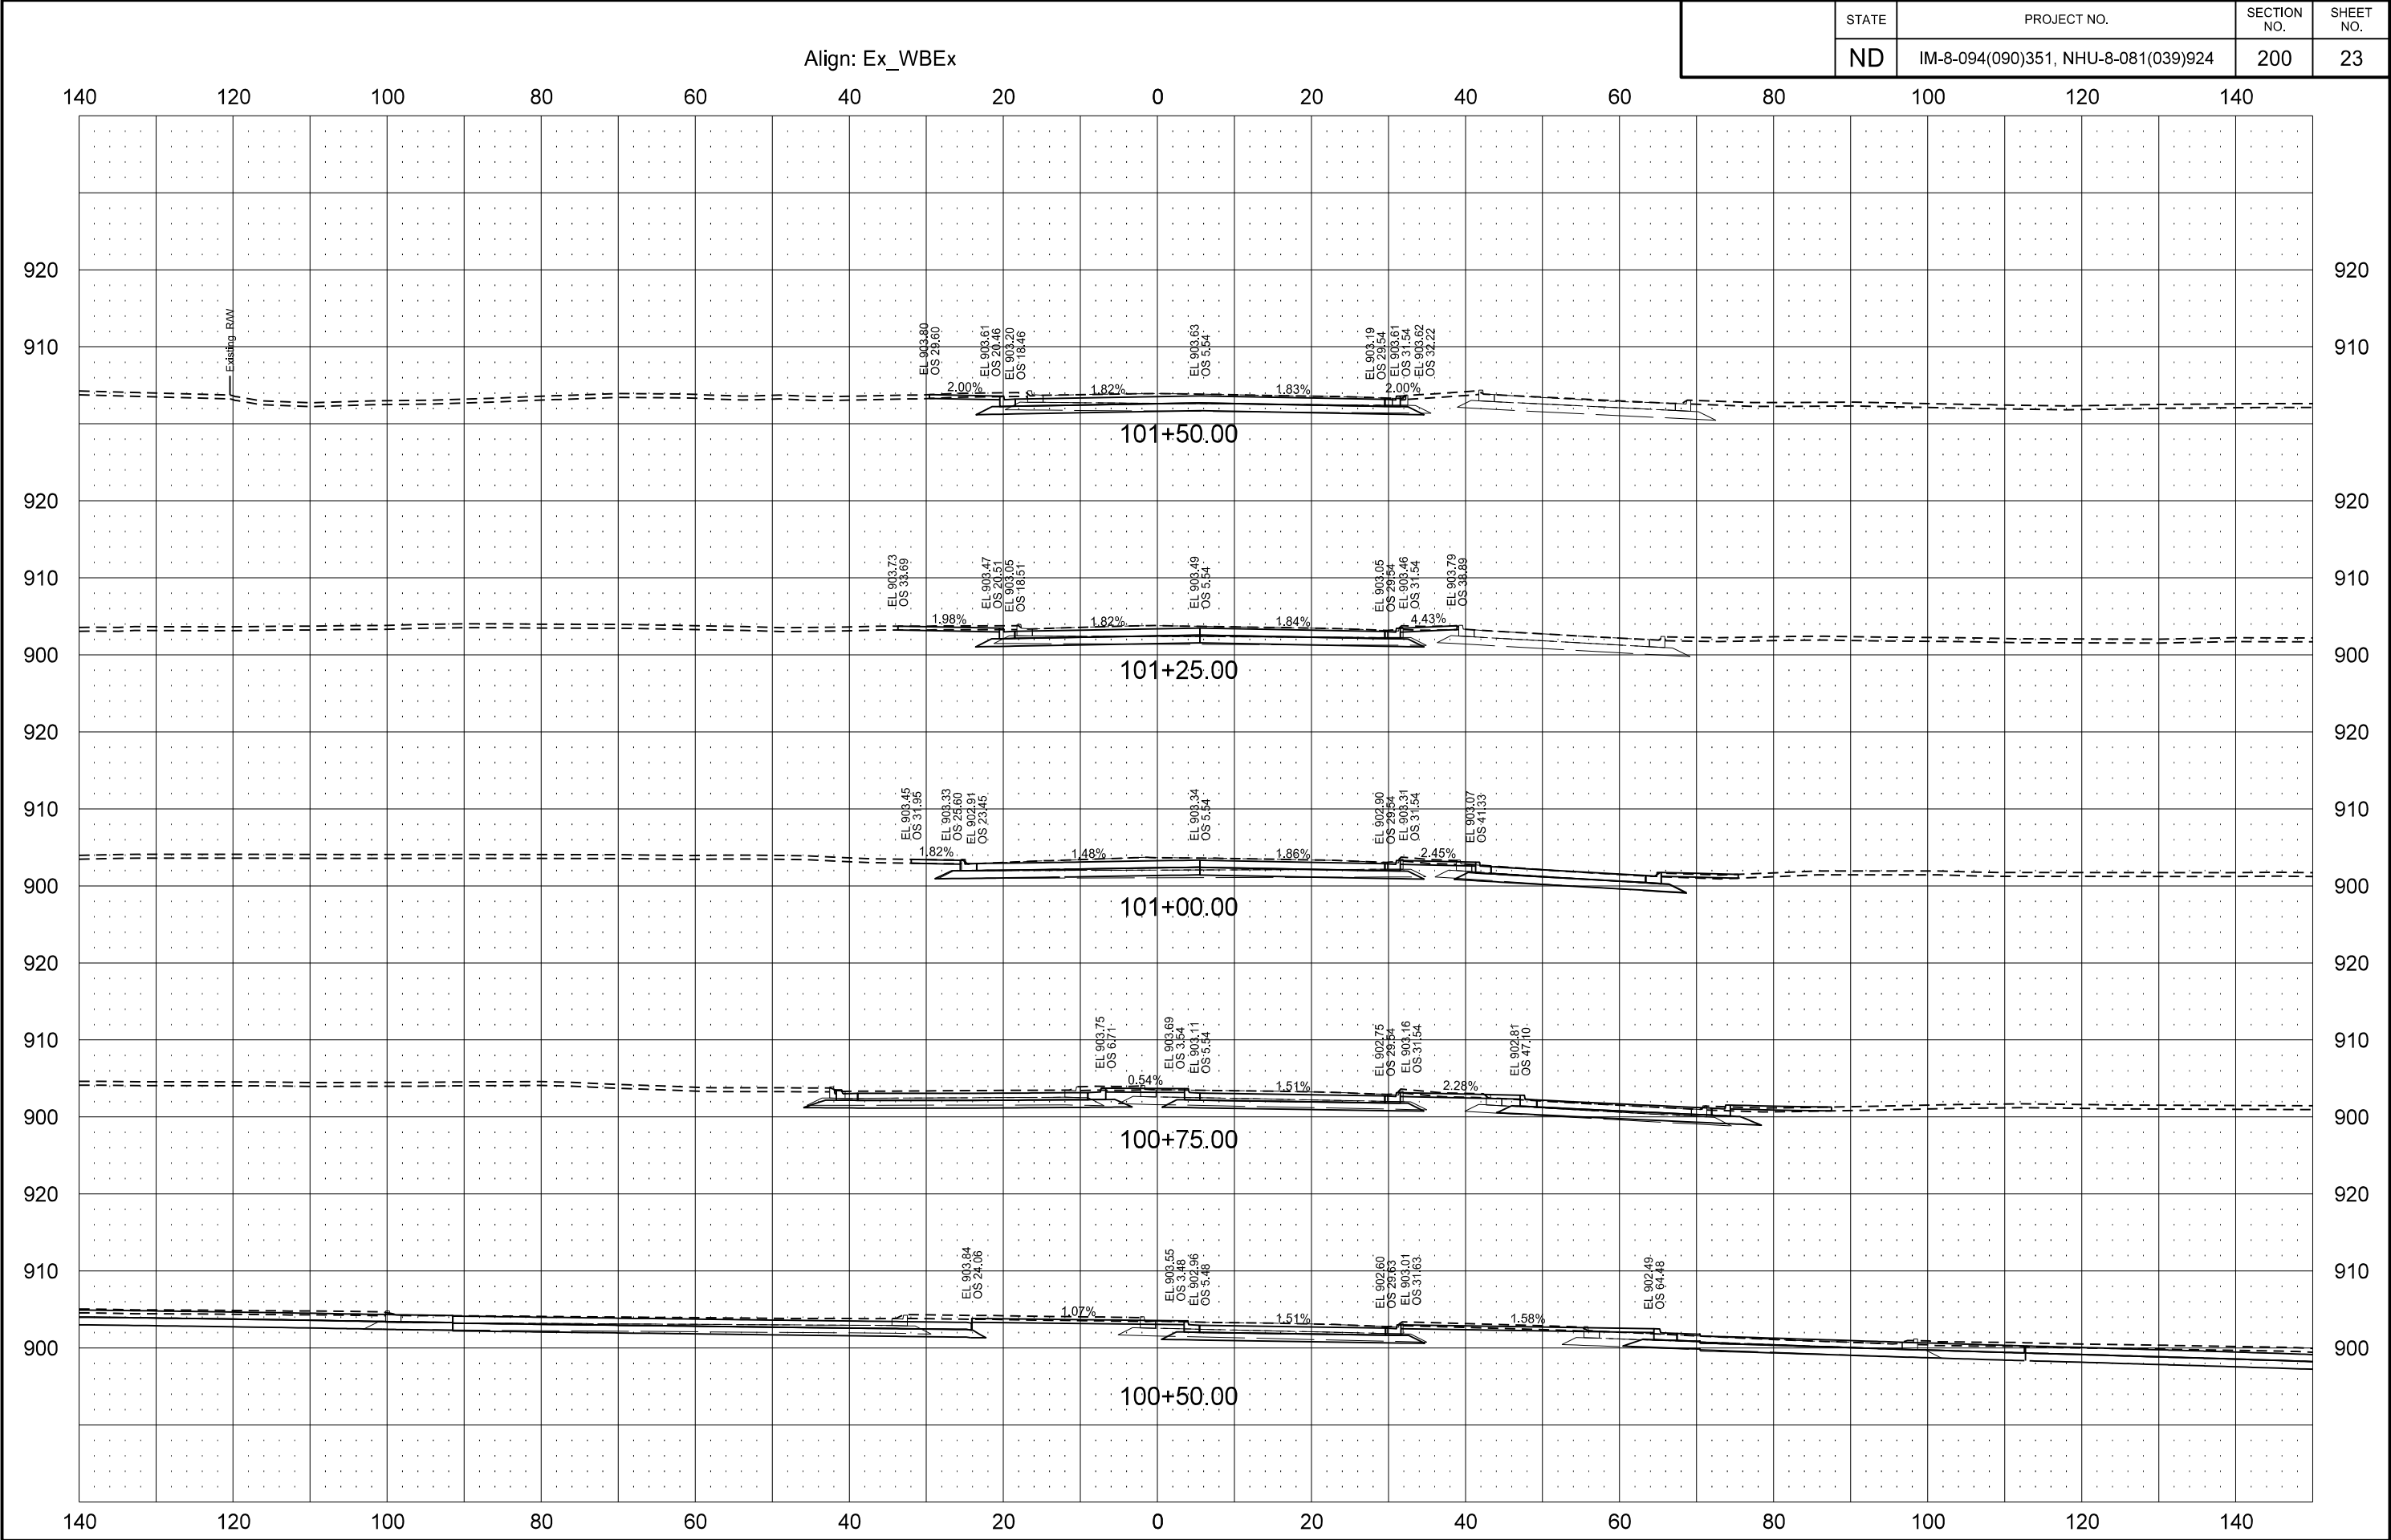

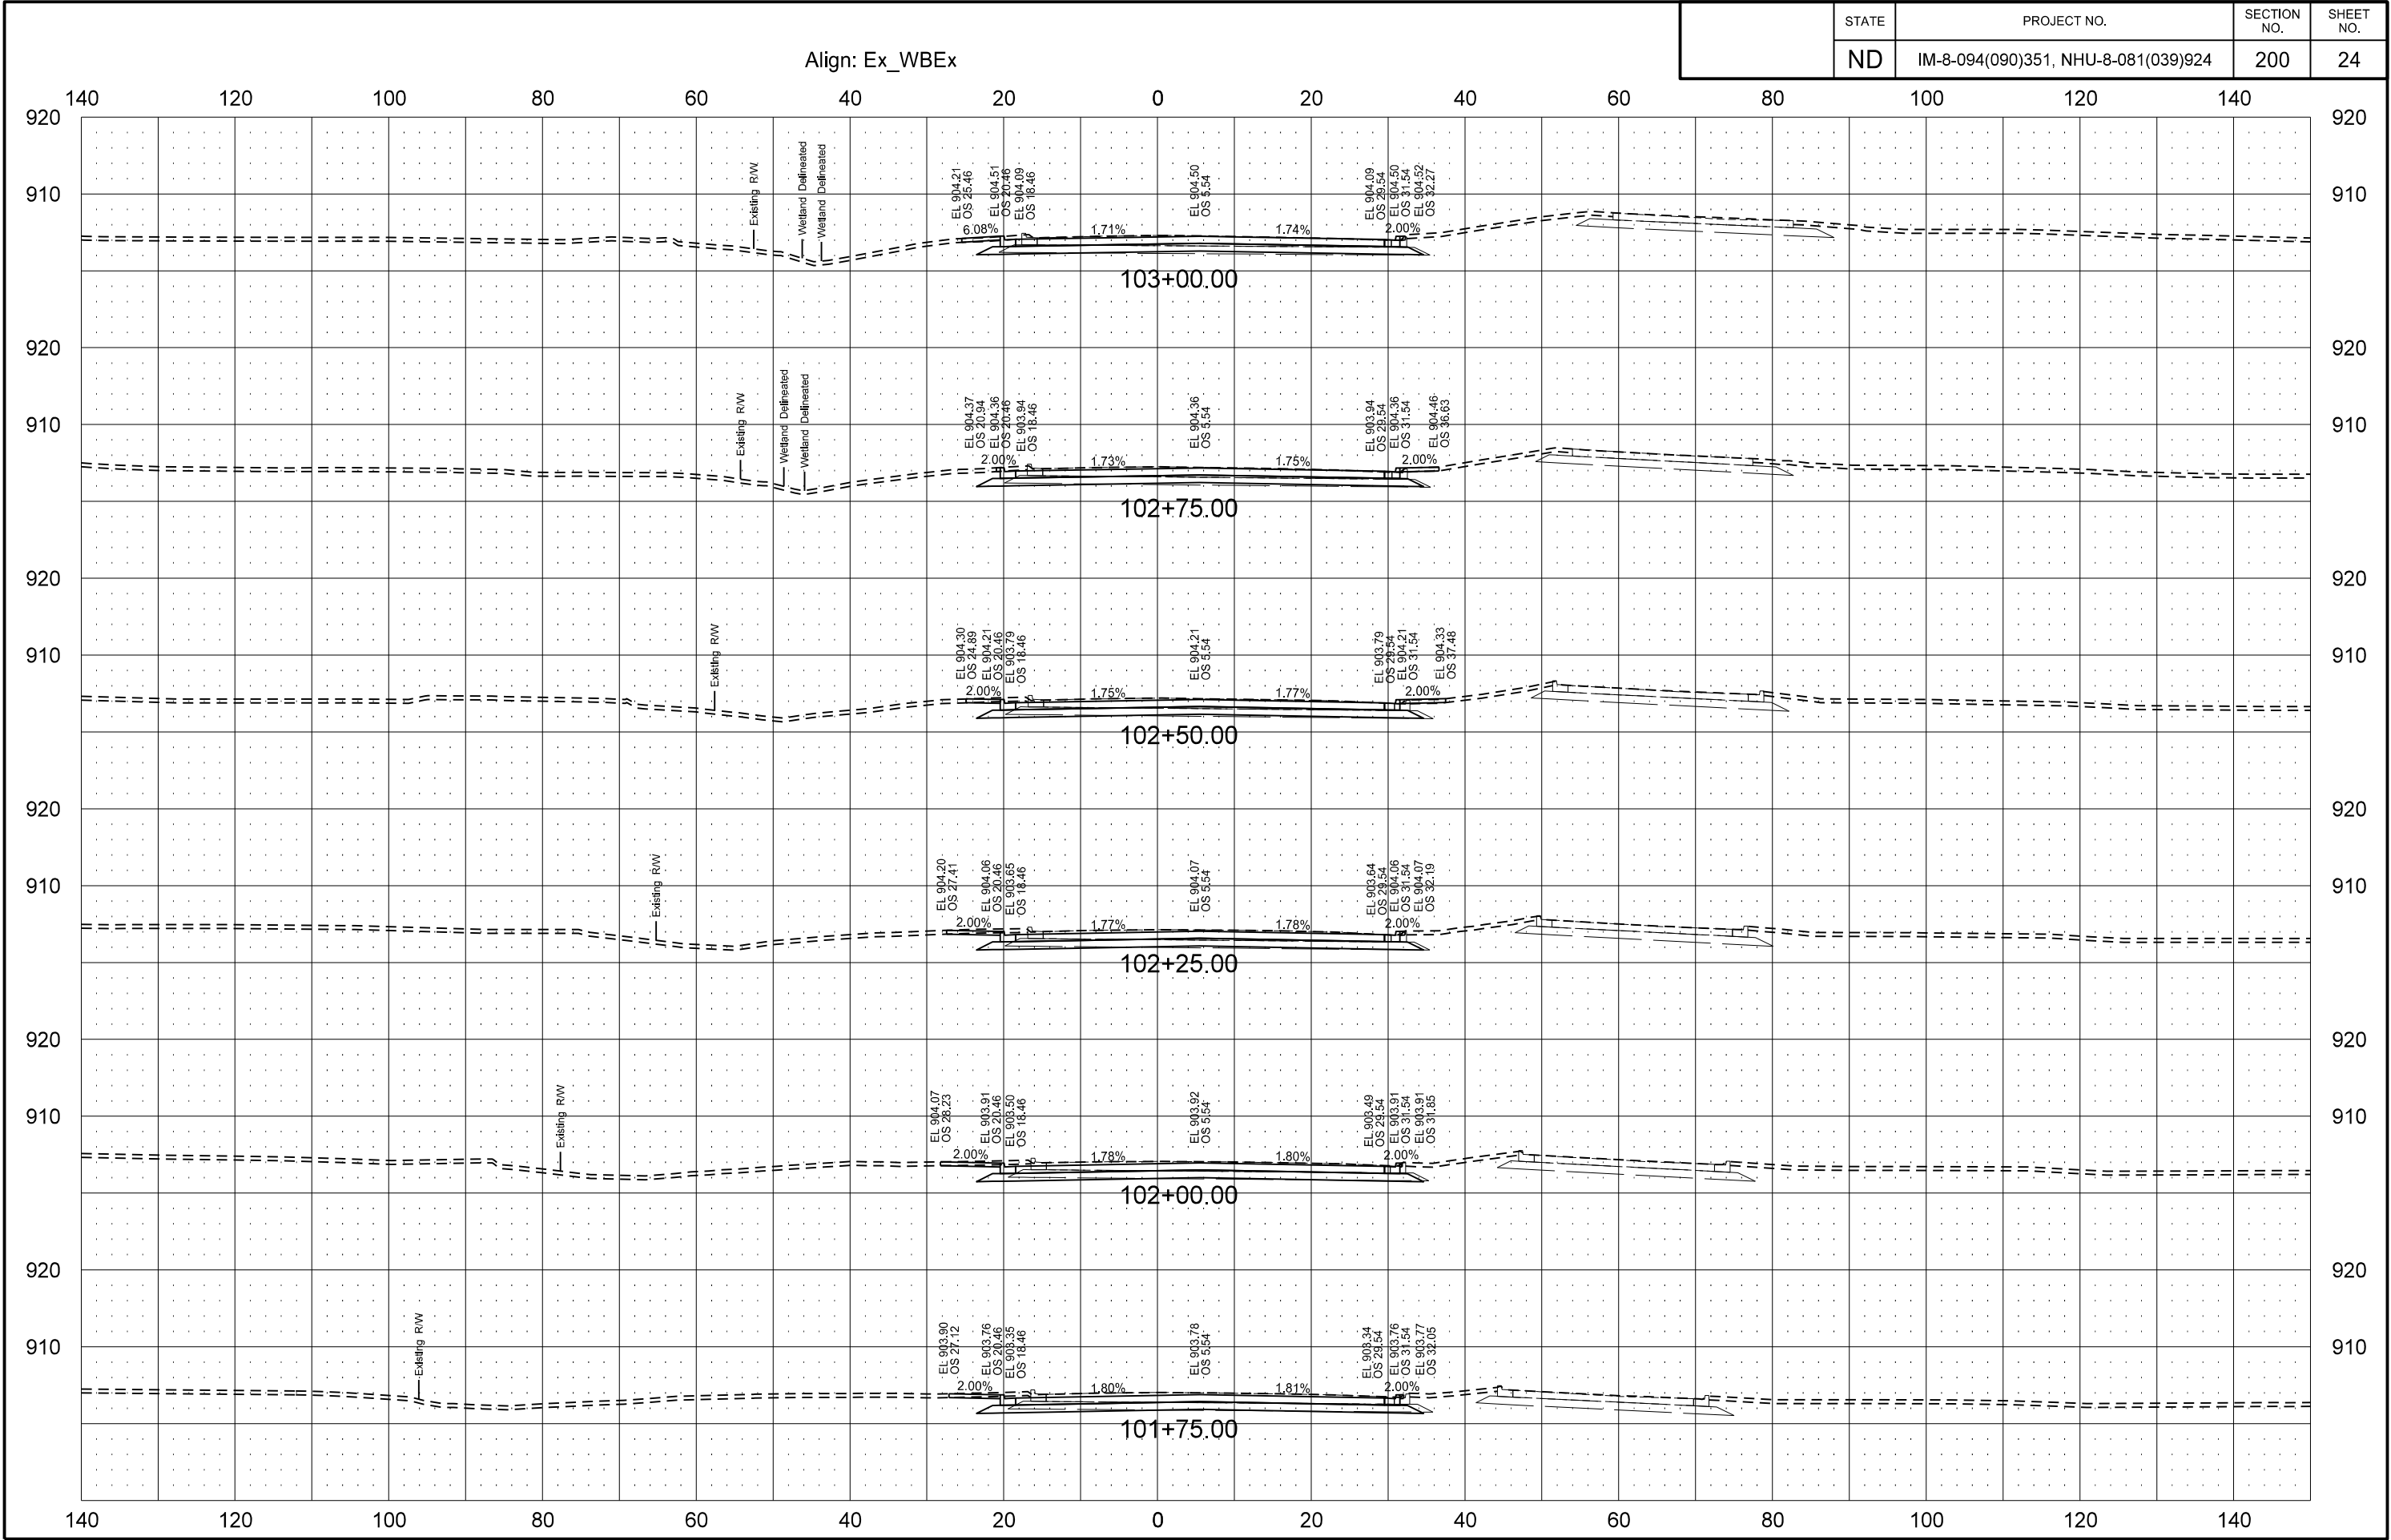

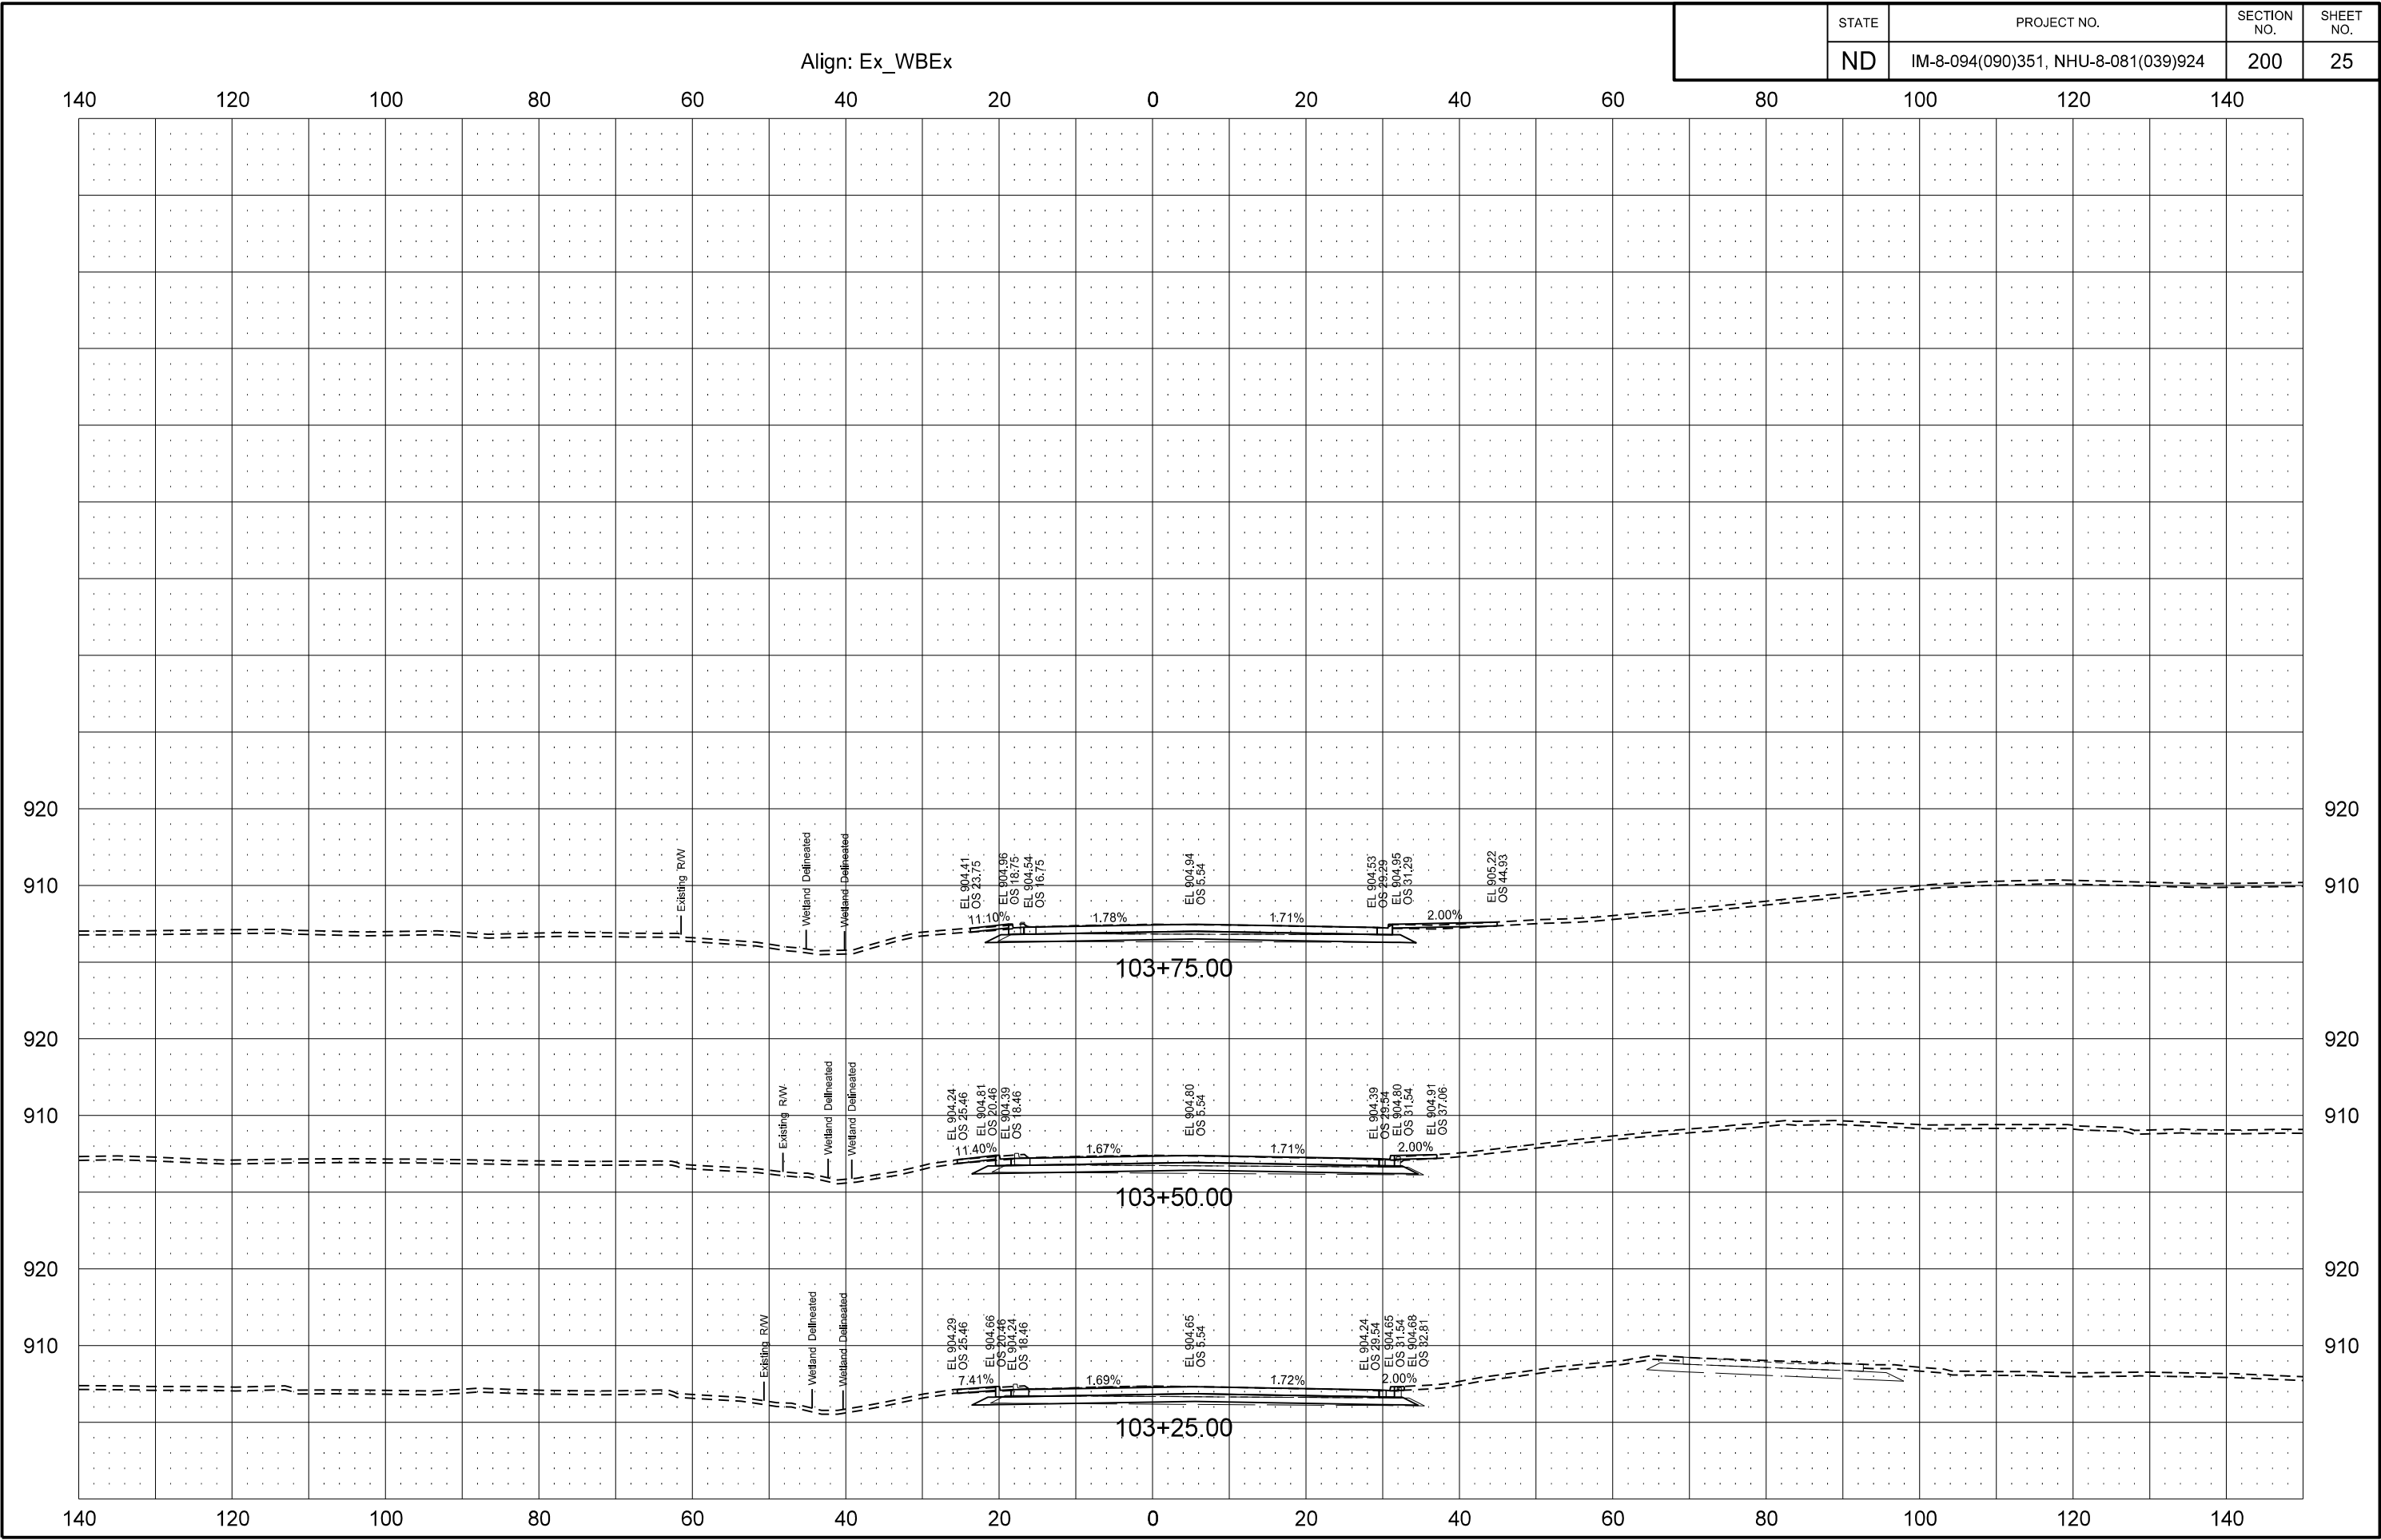


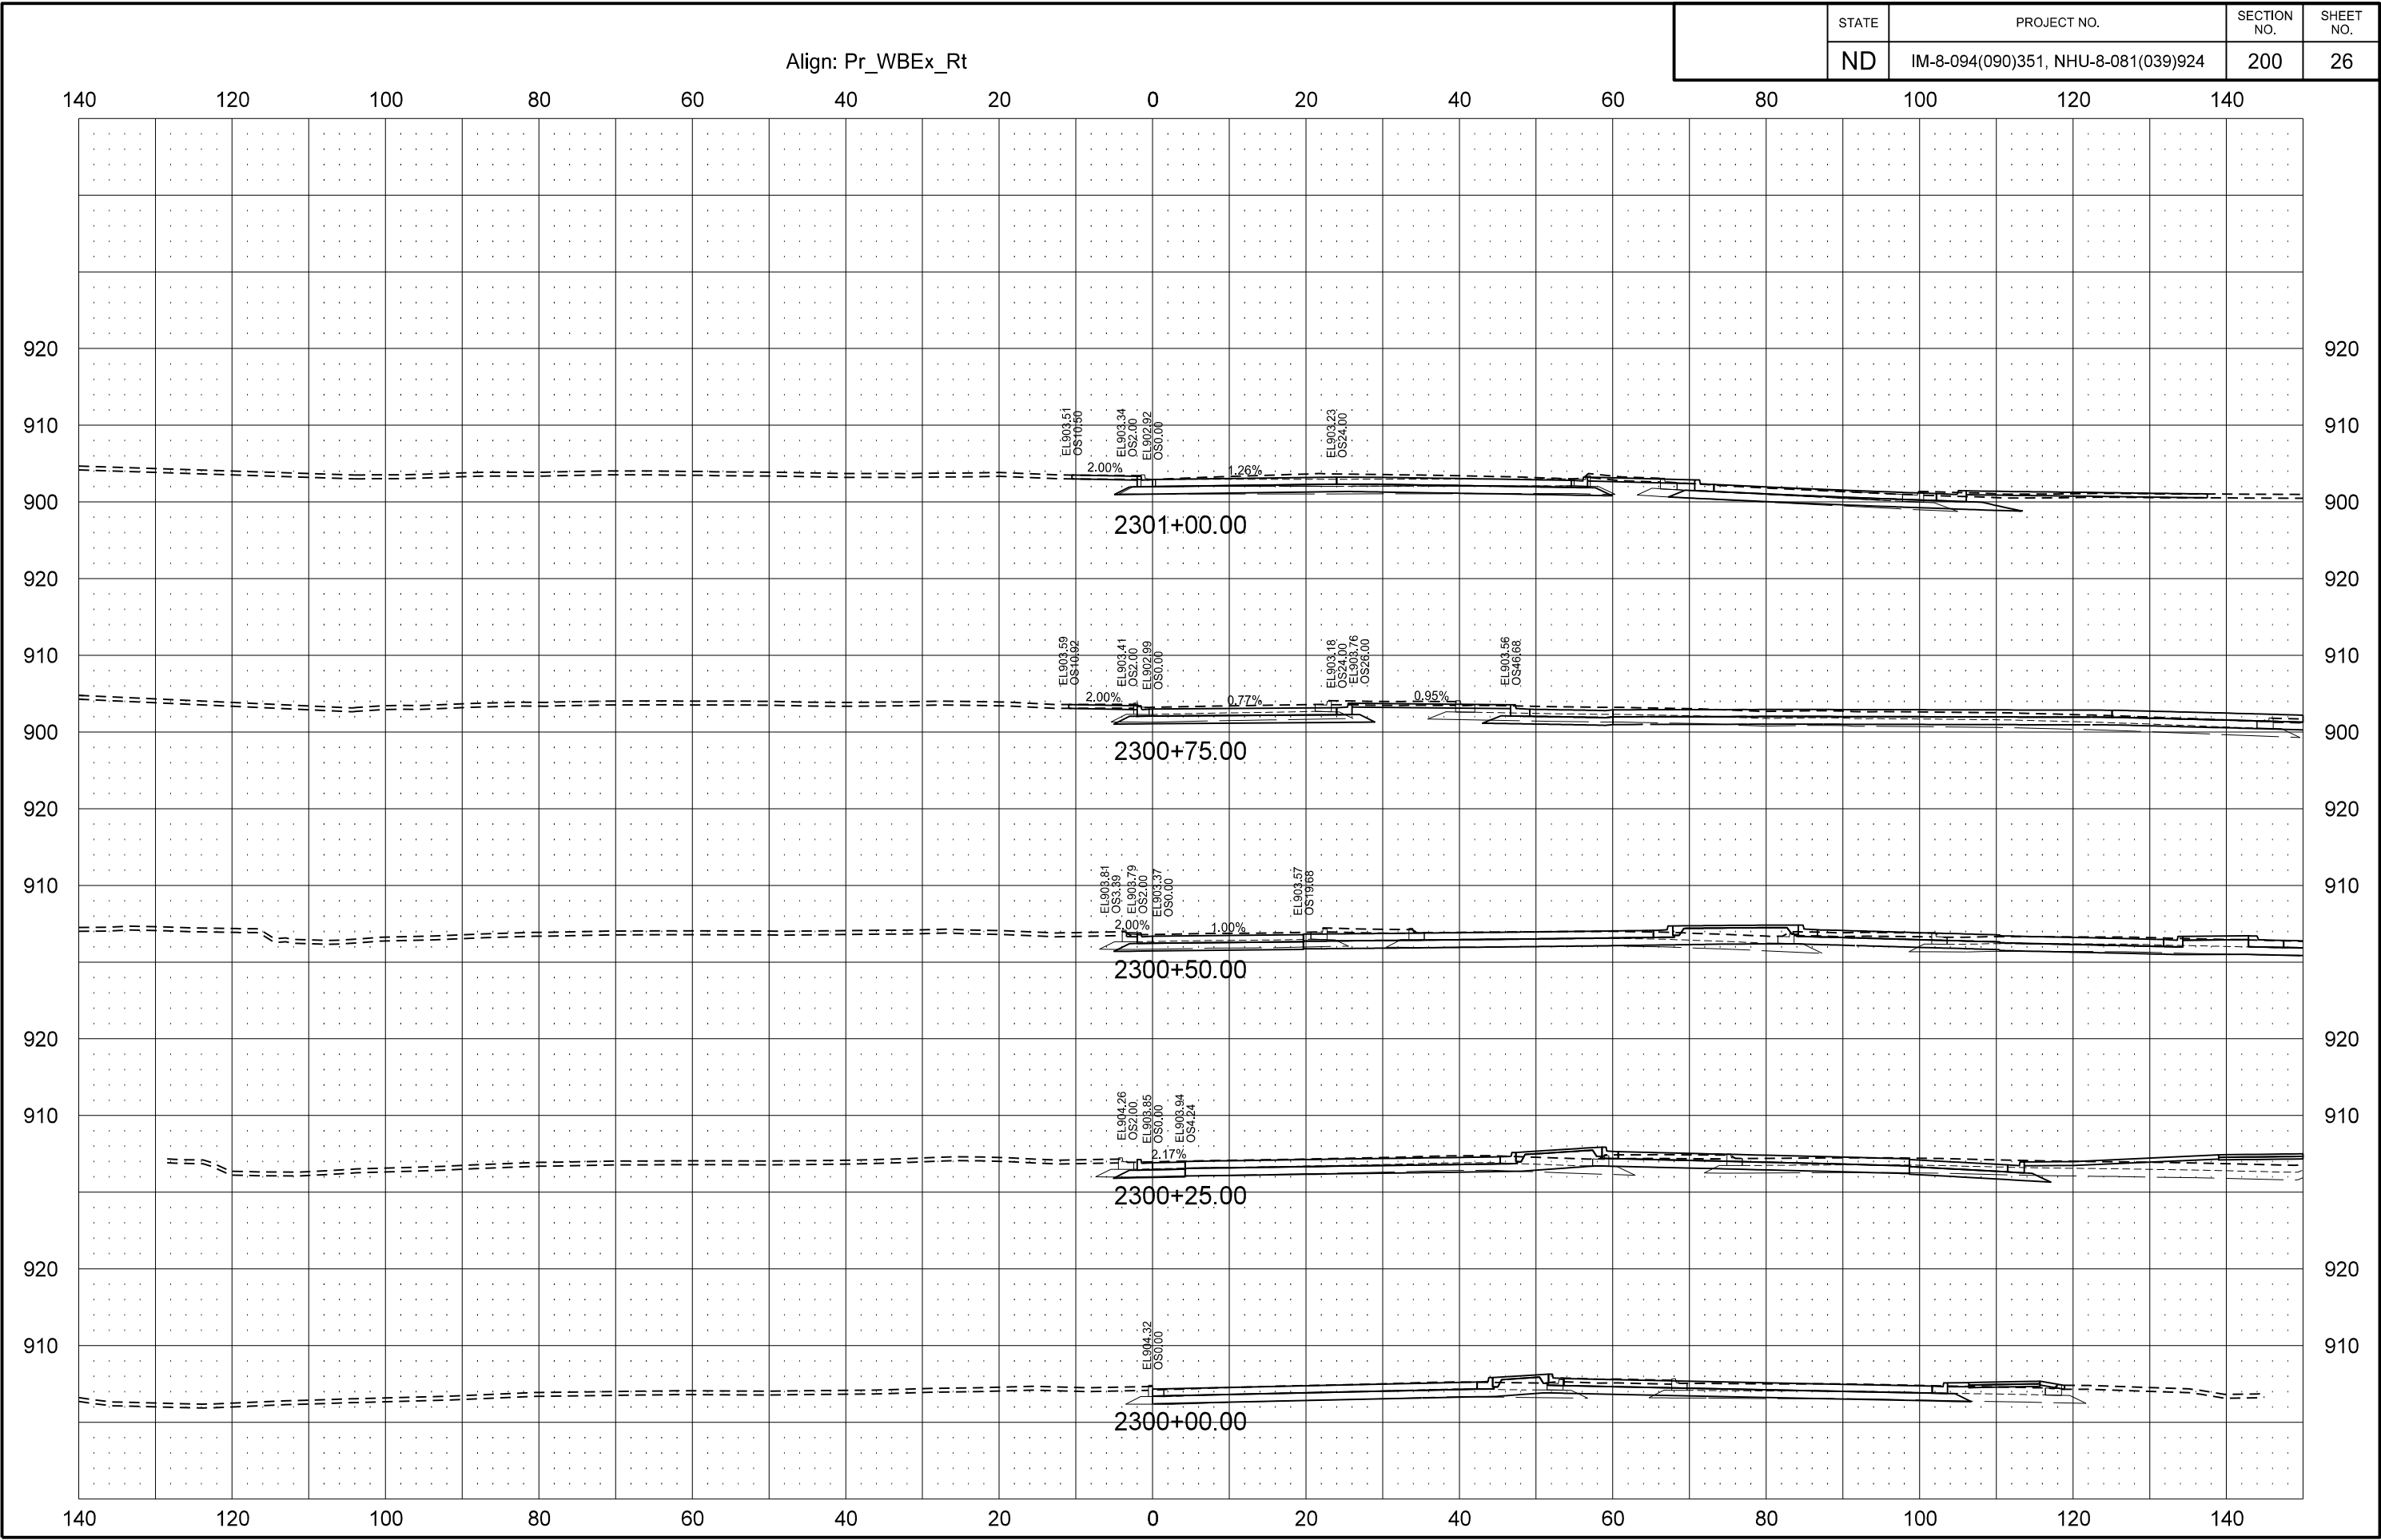


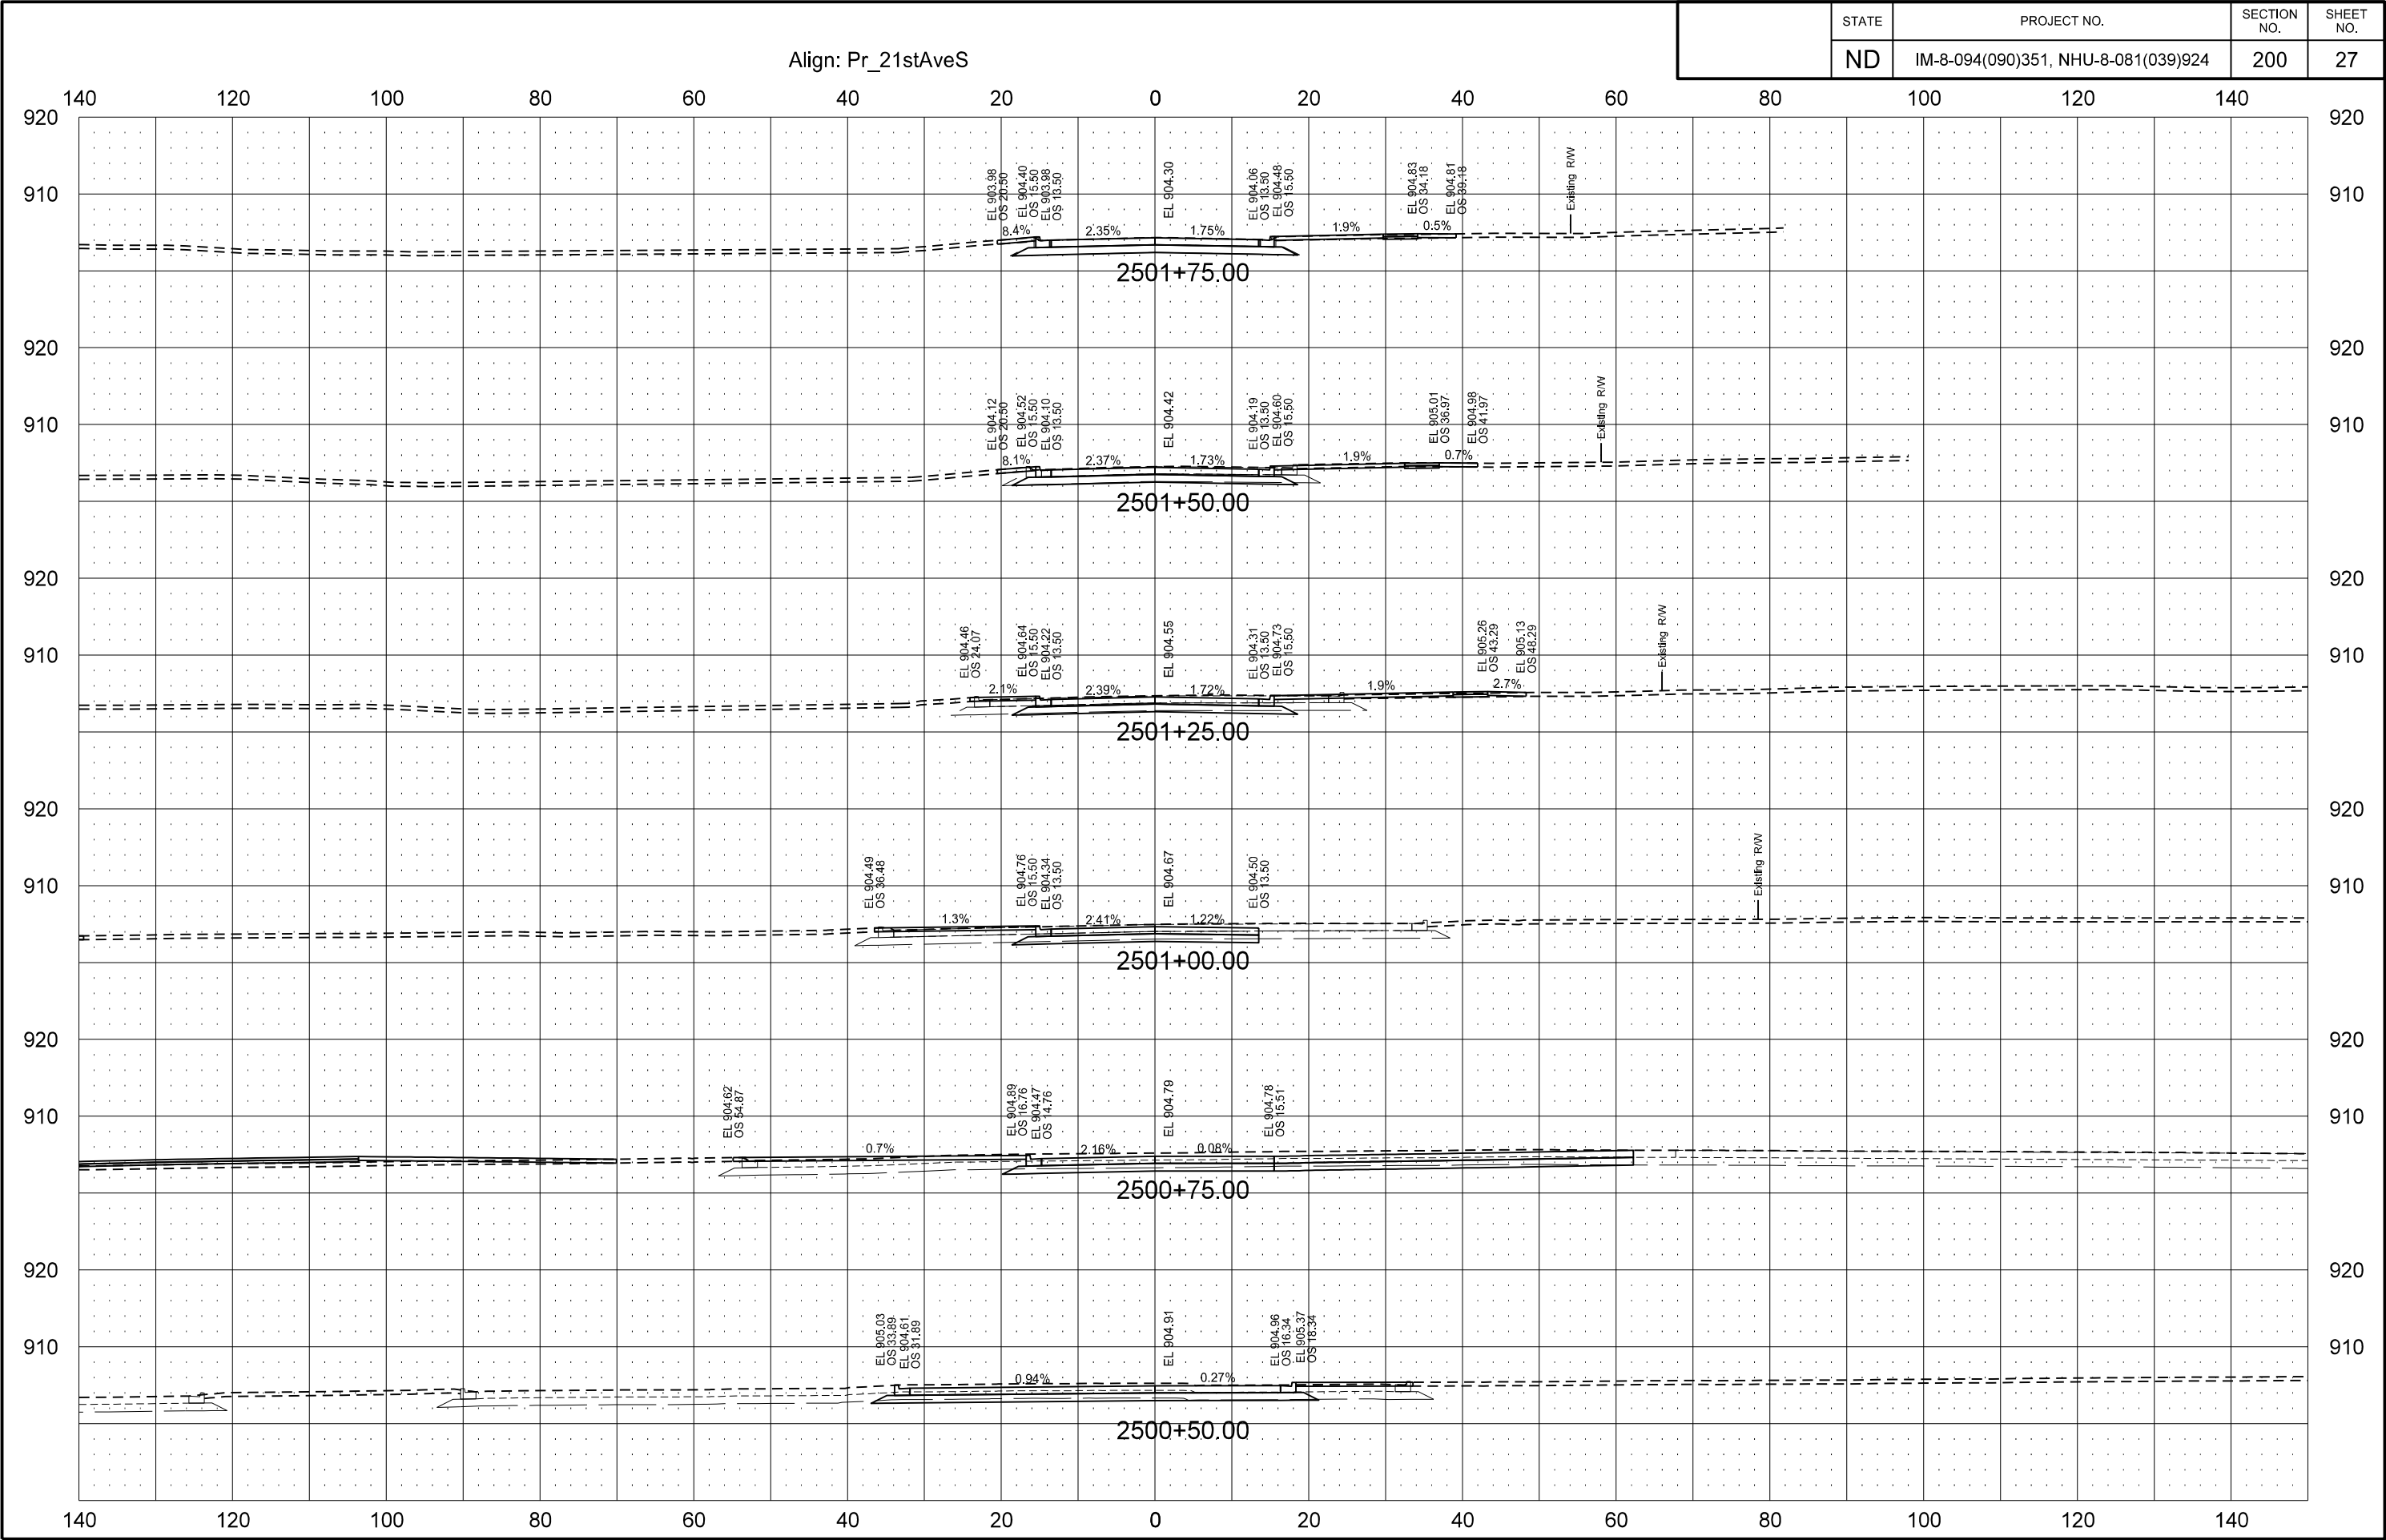



	STATE	PROJECT NO.	SECTION NO.	SHEET NO.
	ND	IM-8-094(090)351, NHU-8-081(039)924	200	28


Align: Pr_21stAveS

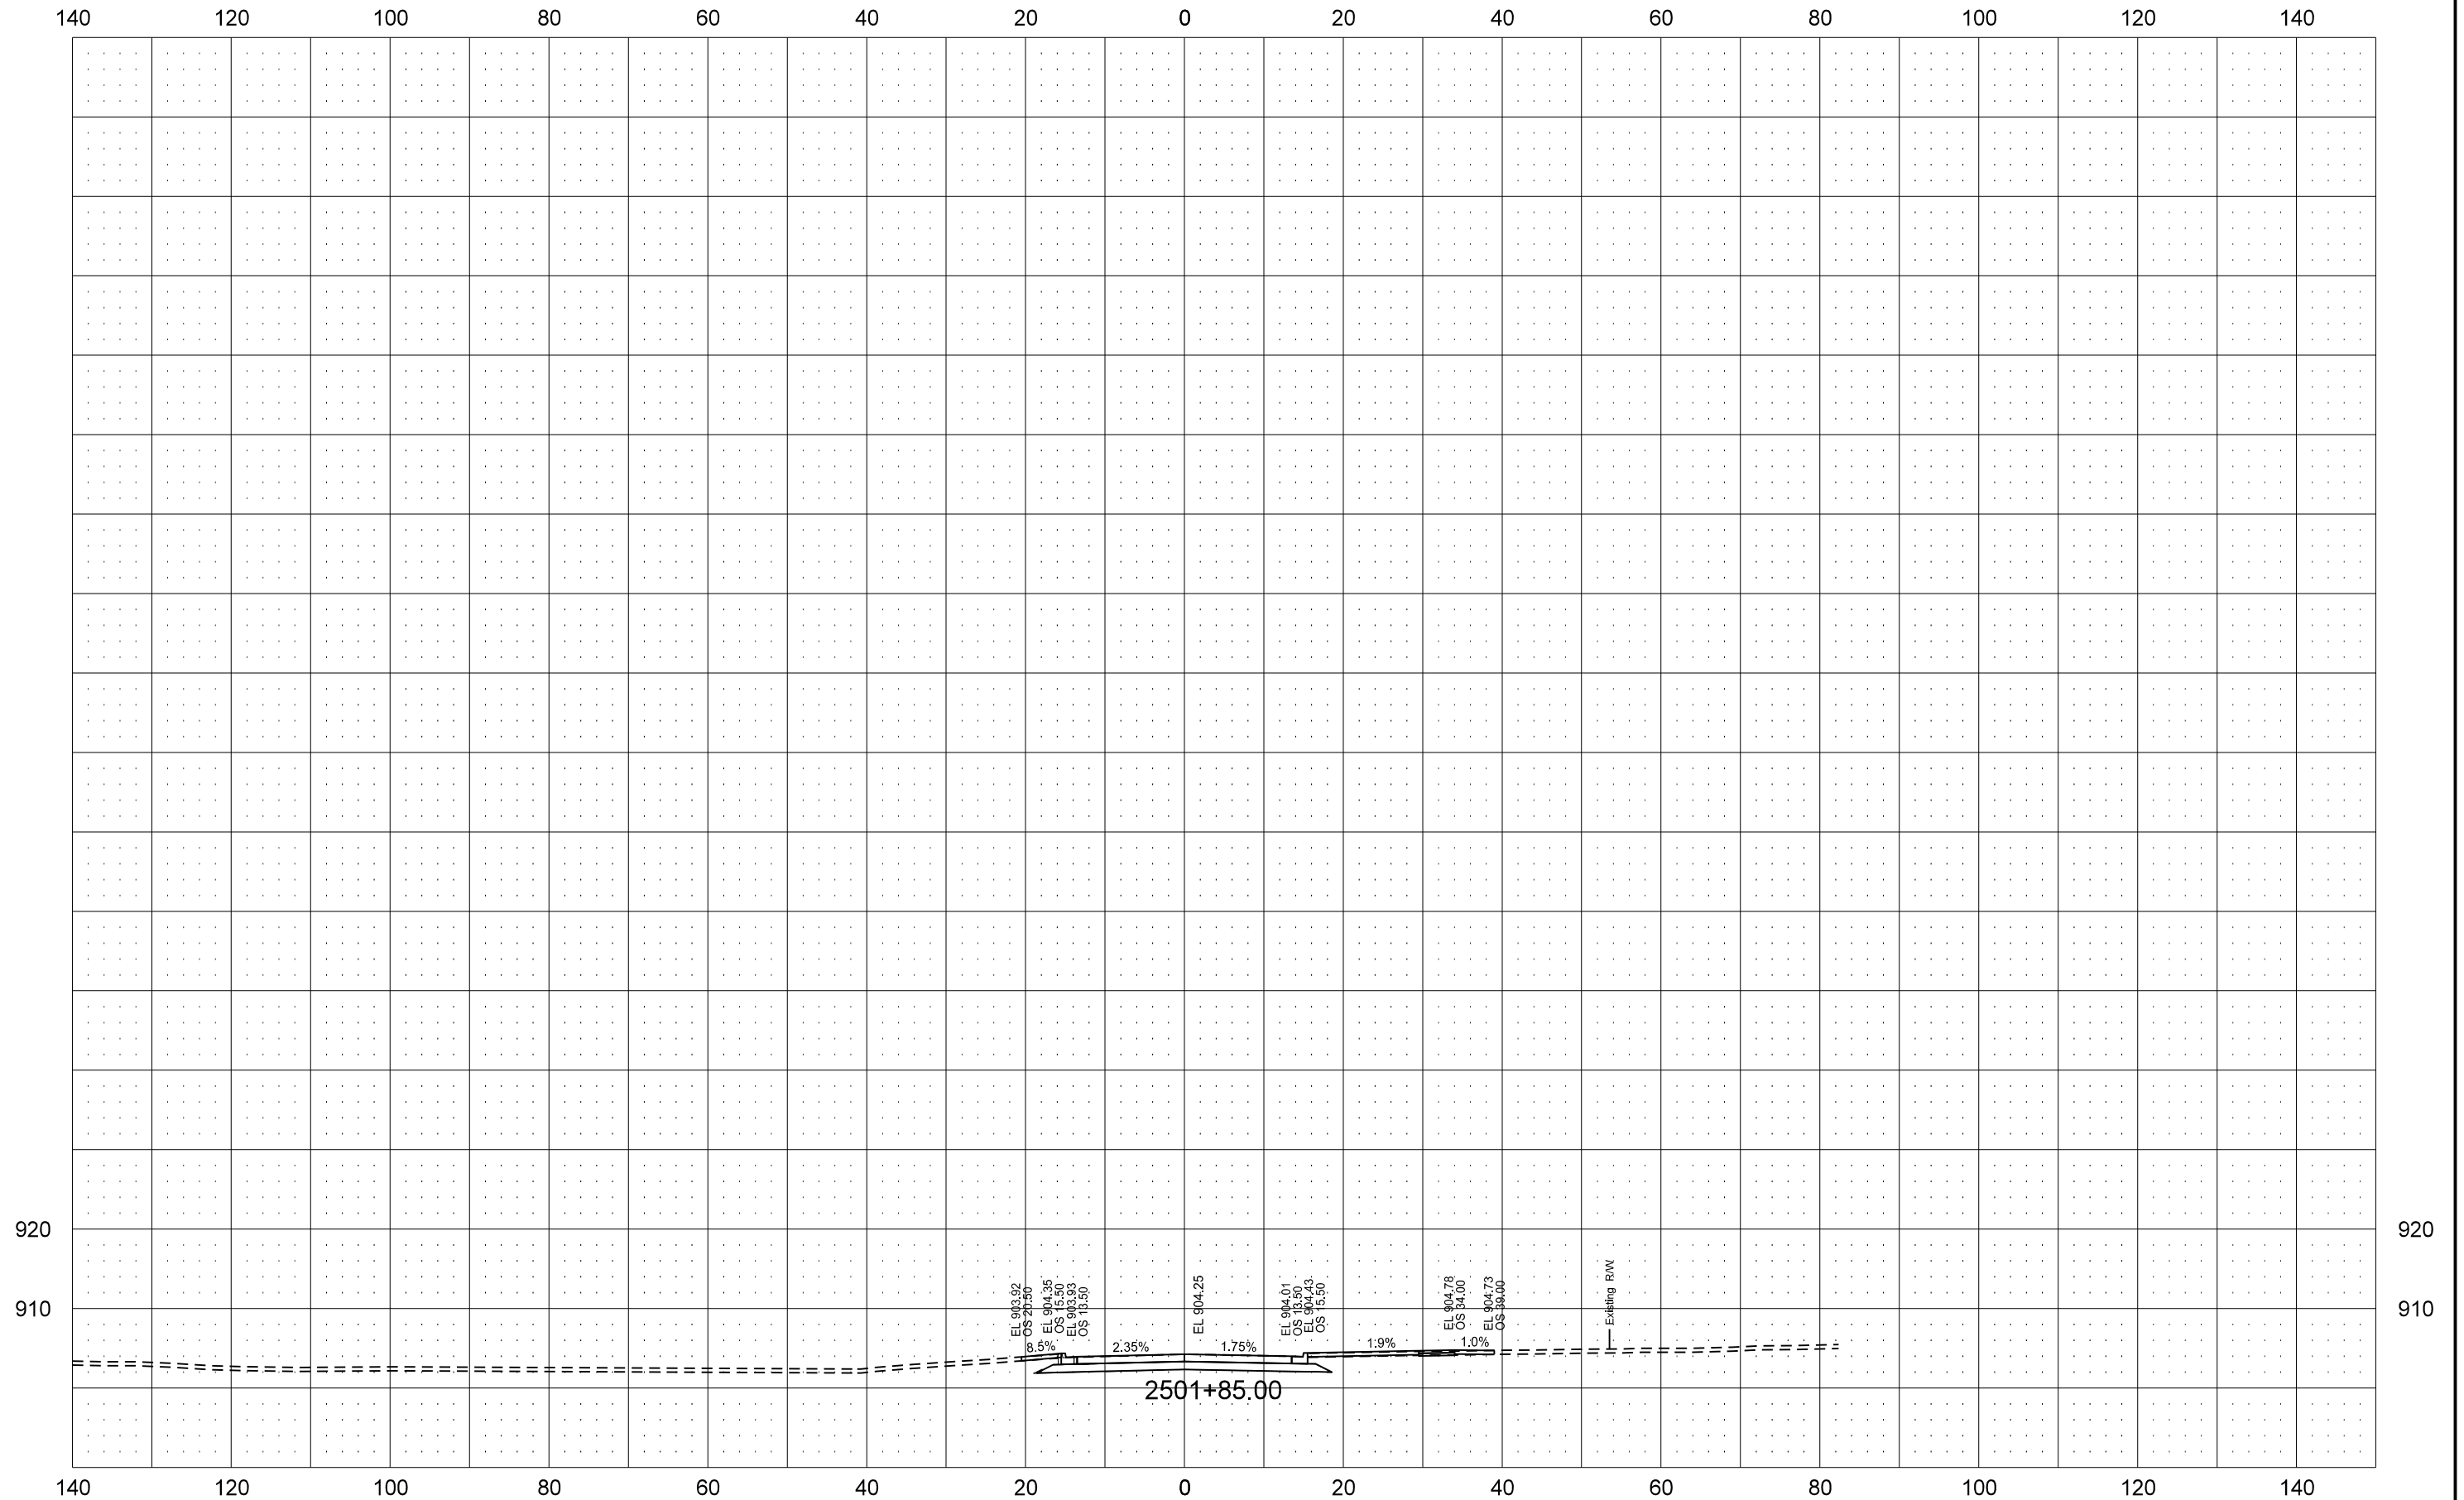


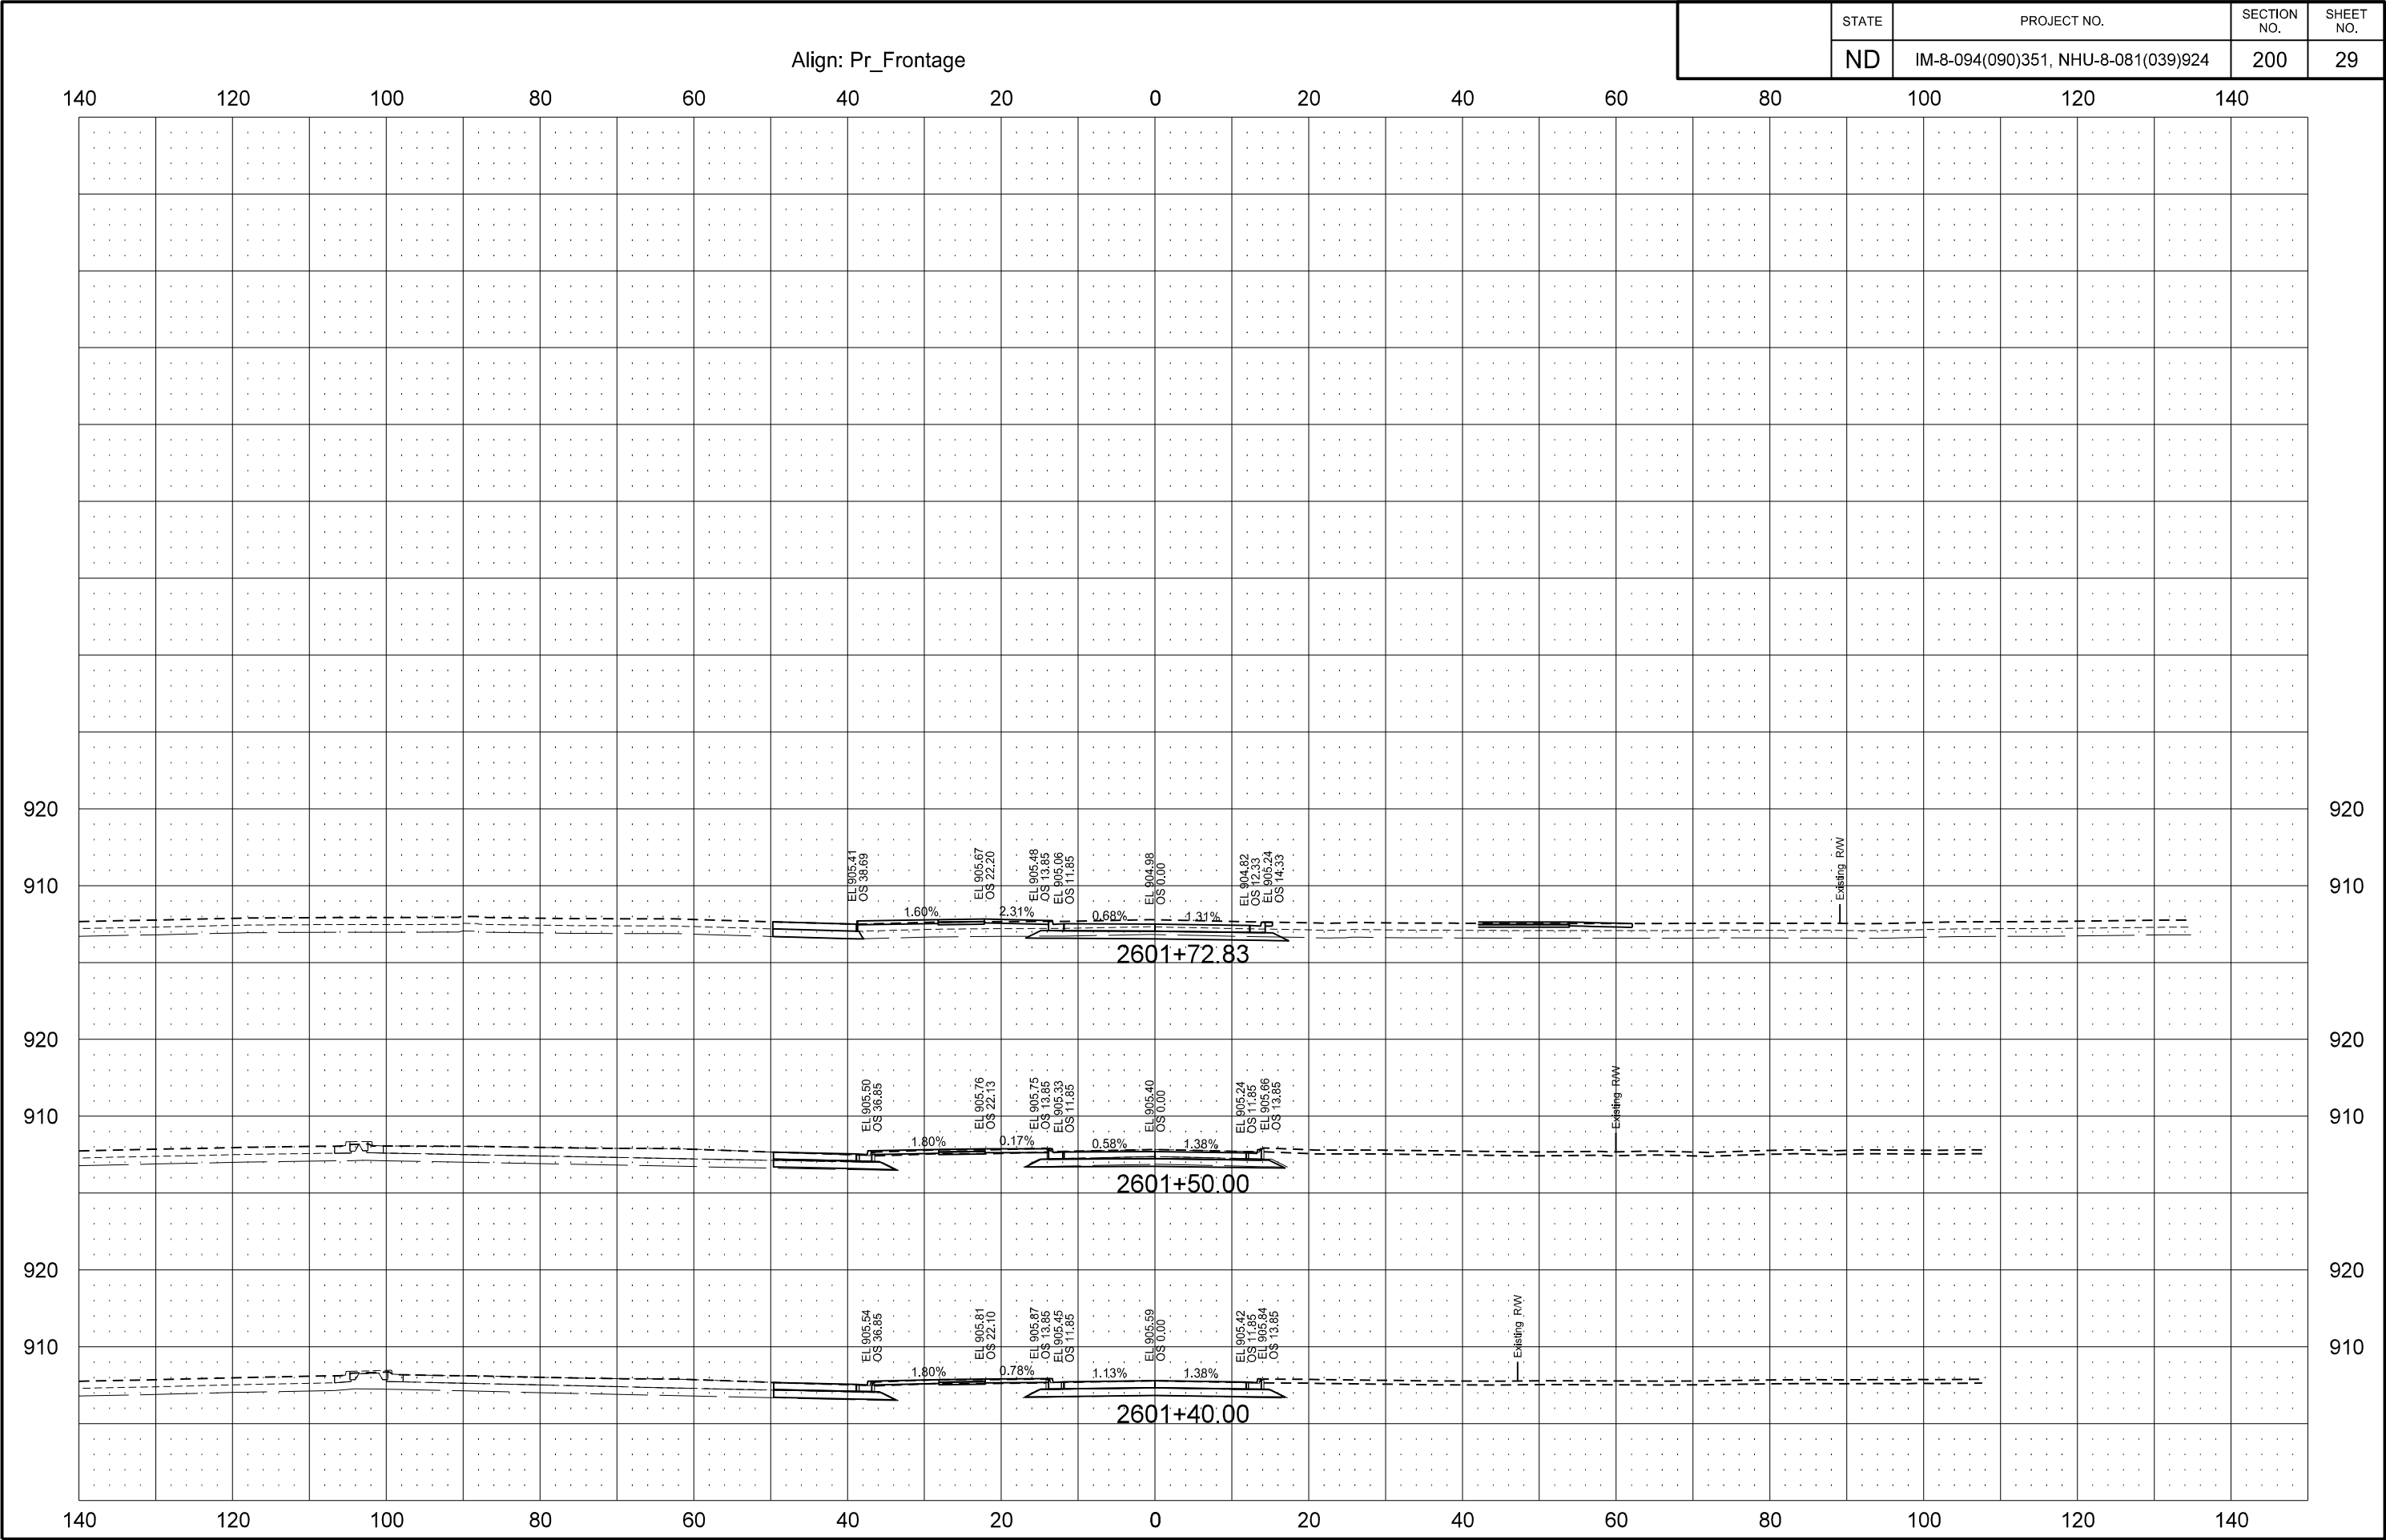

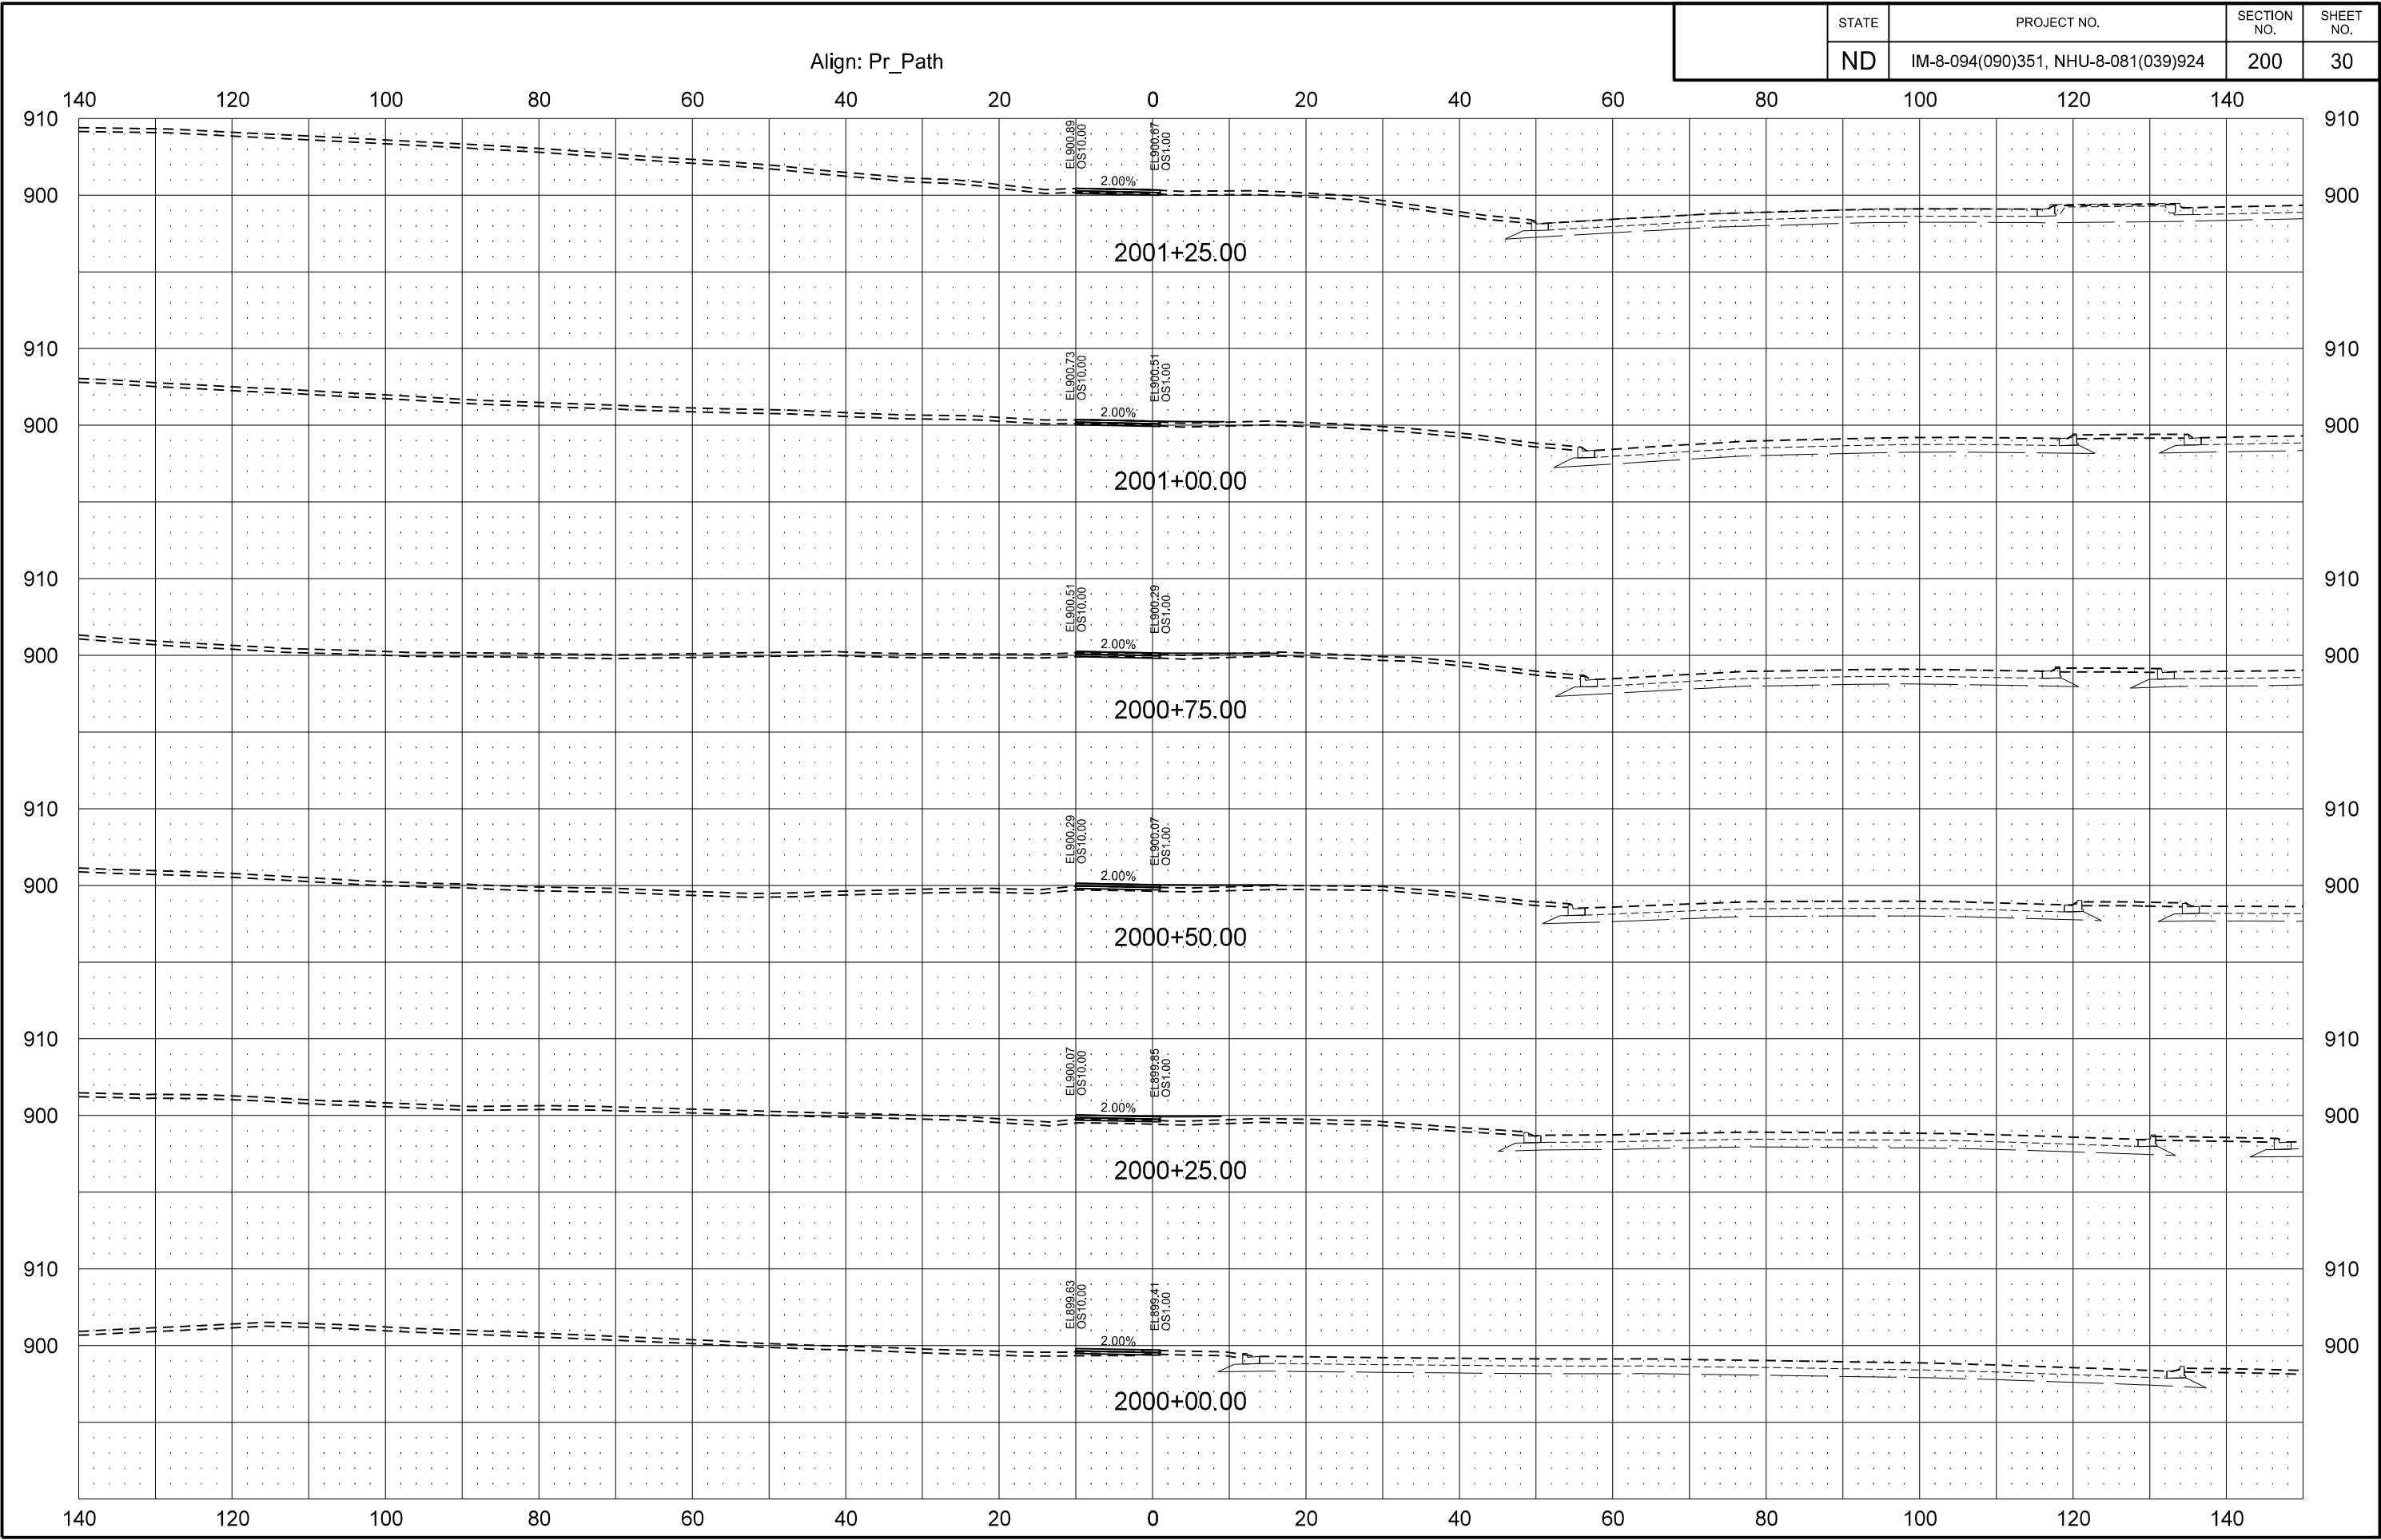


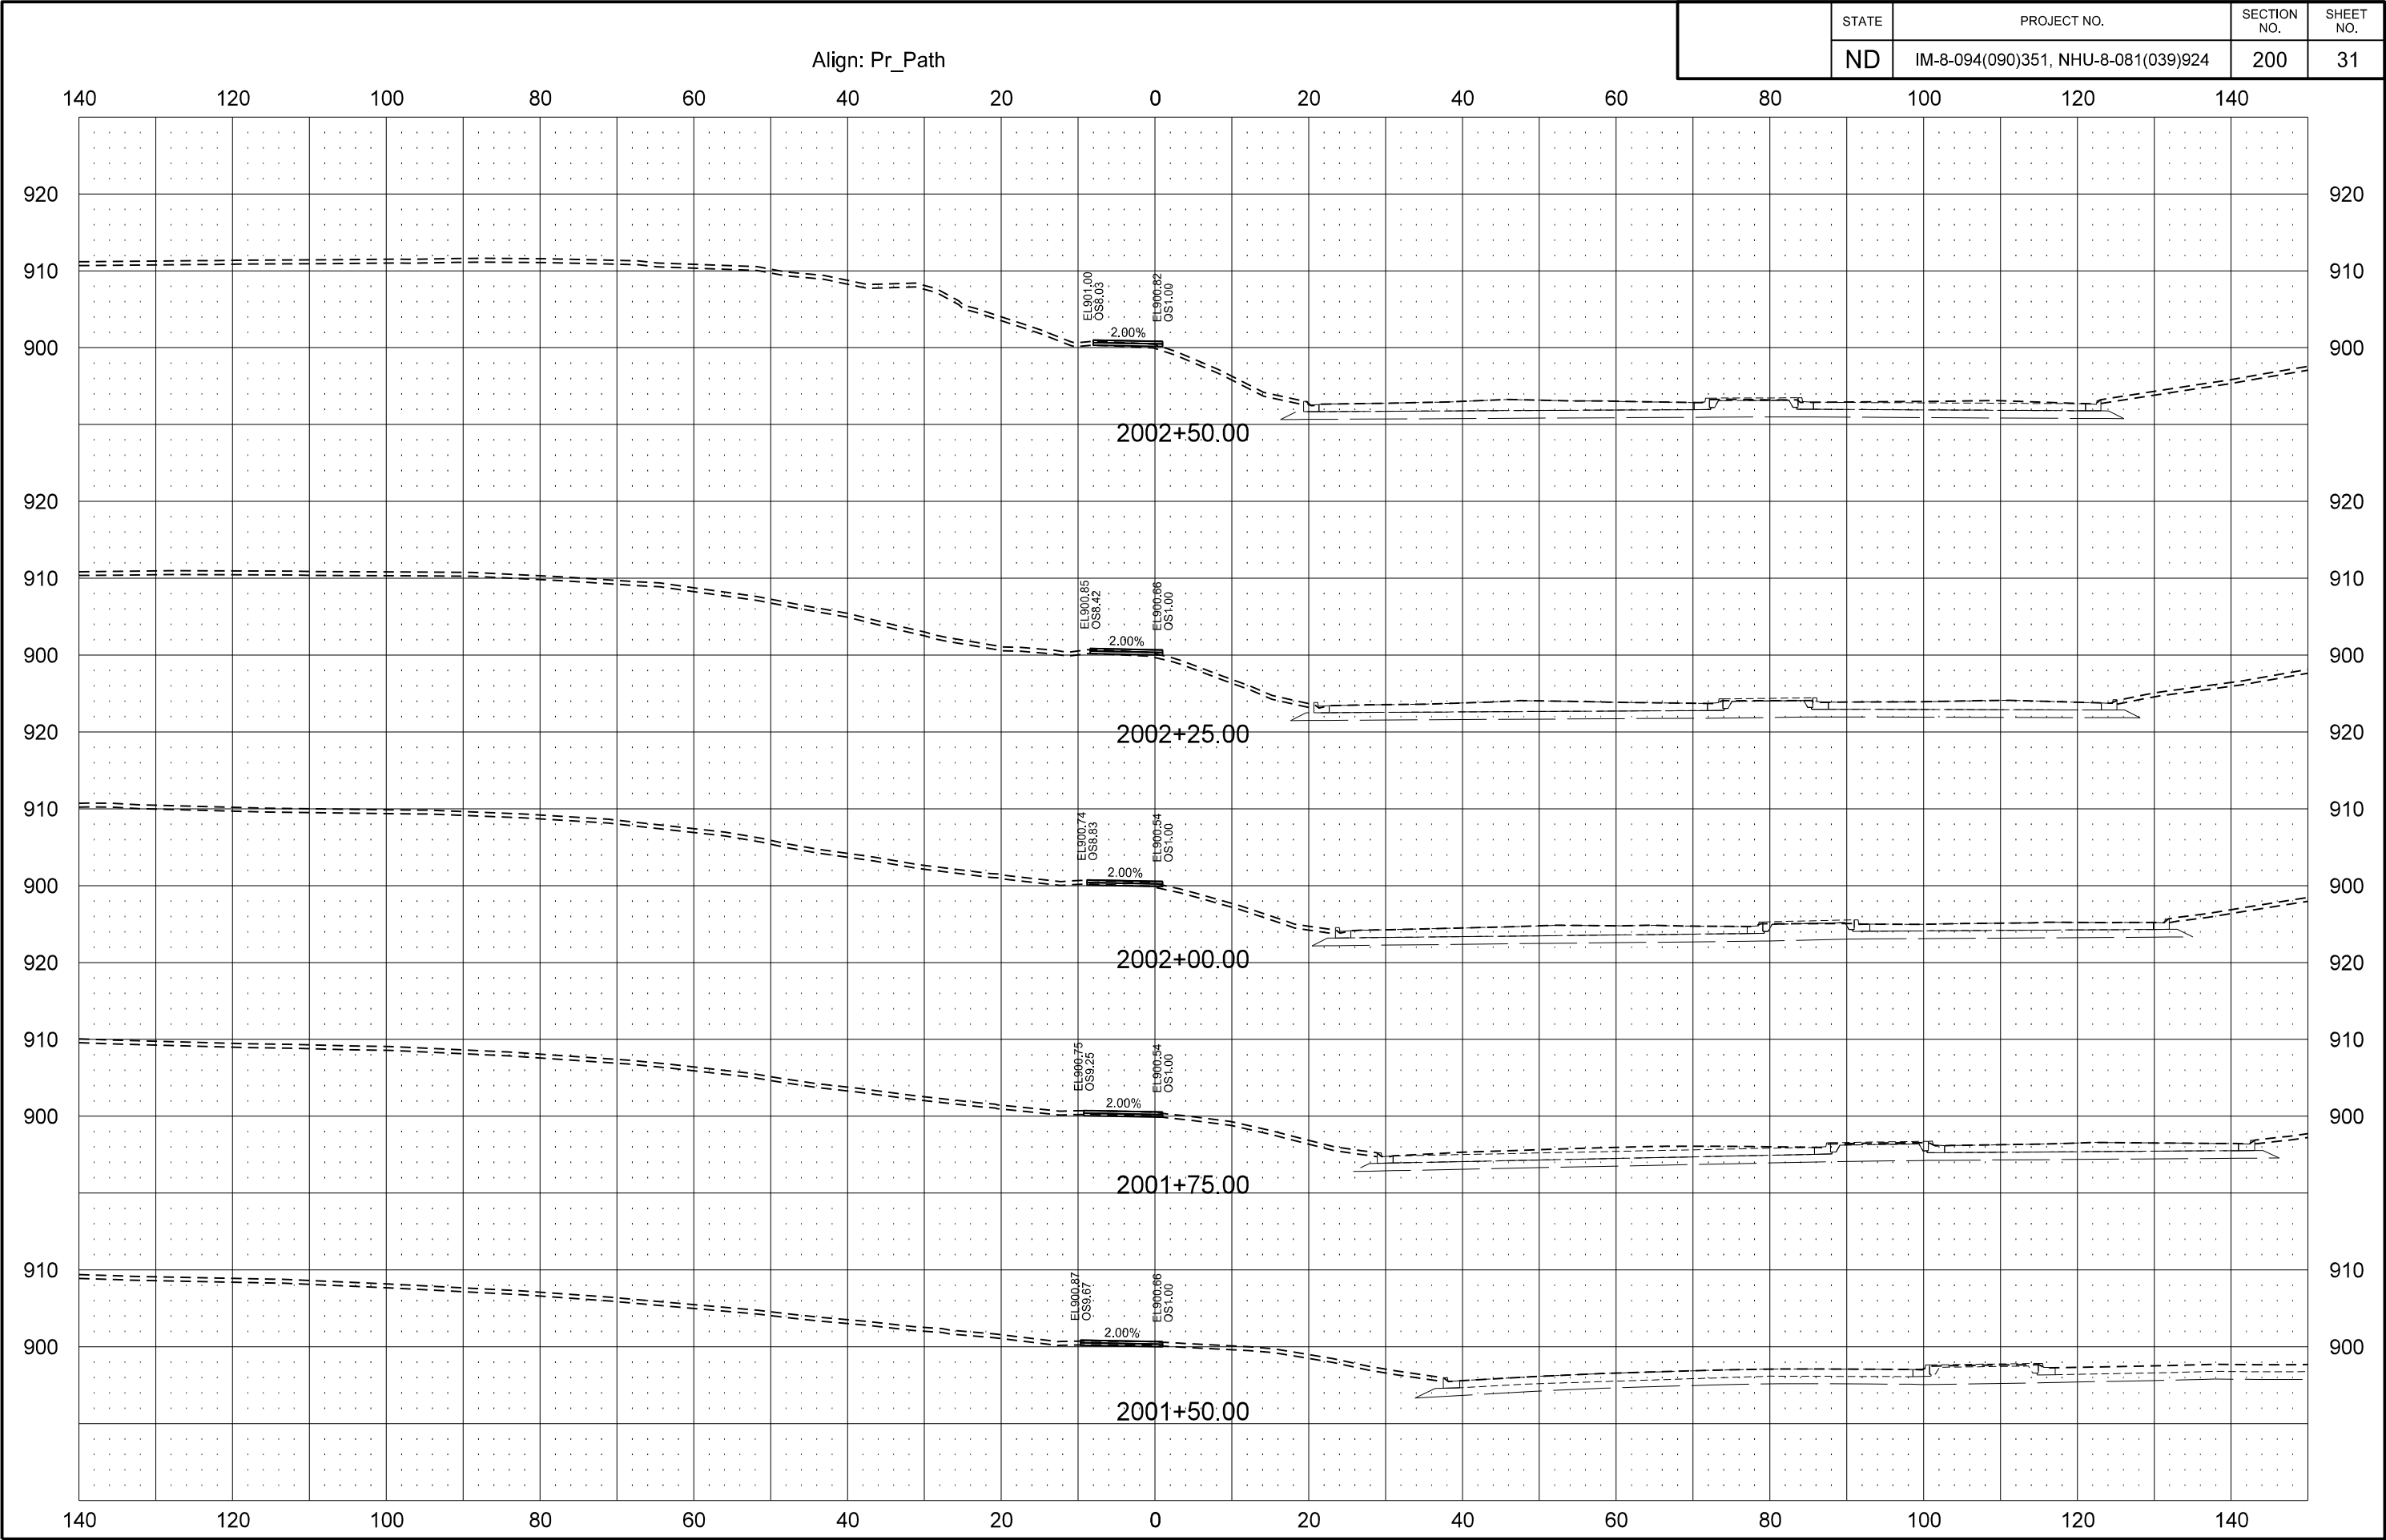

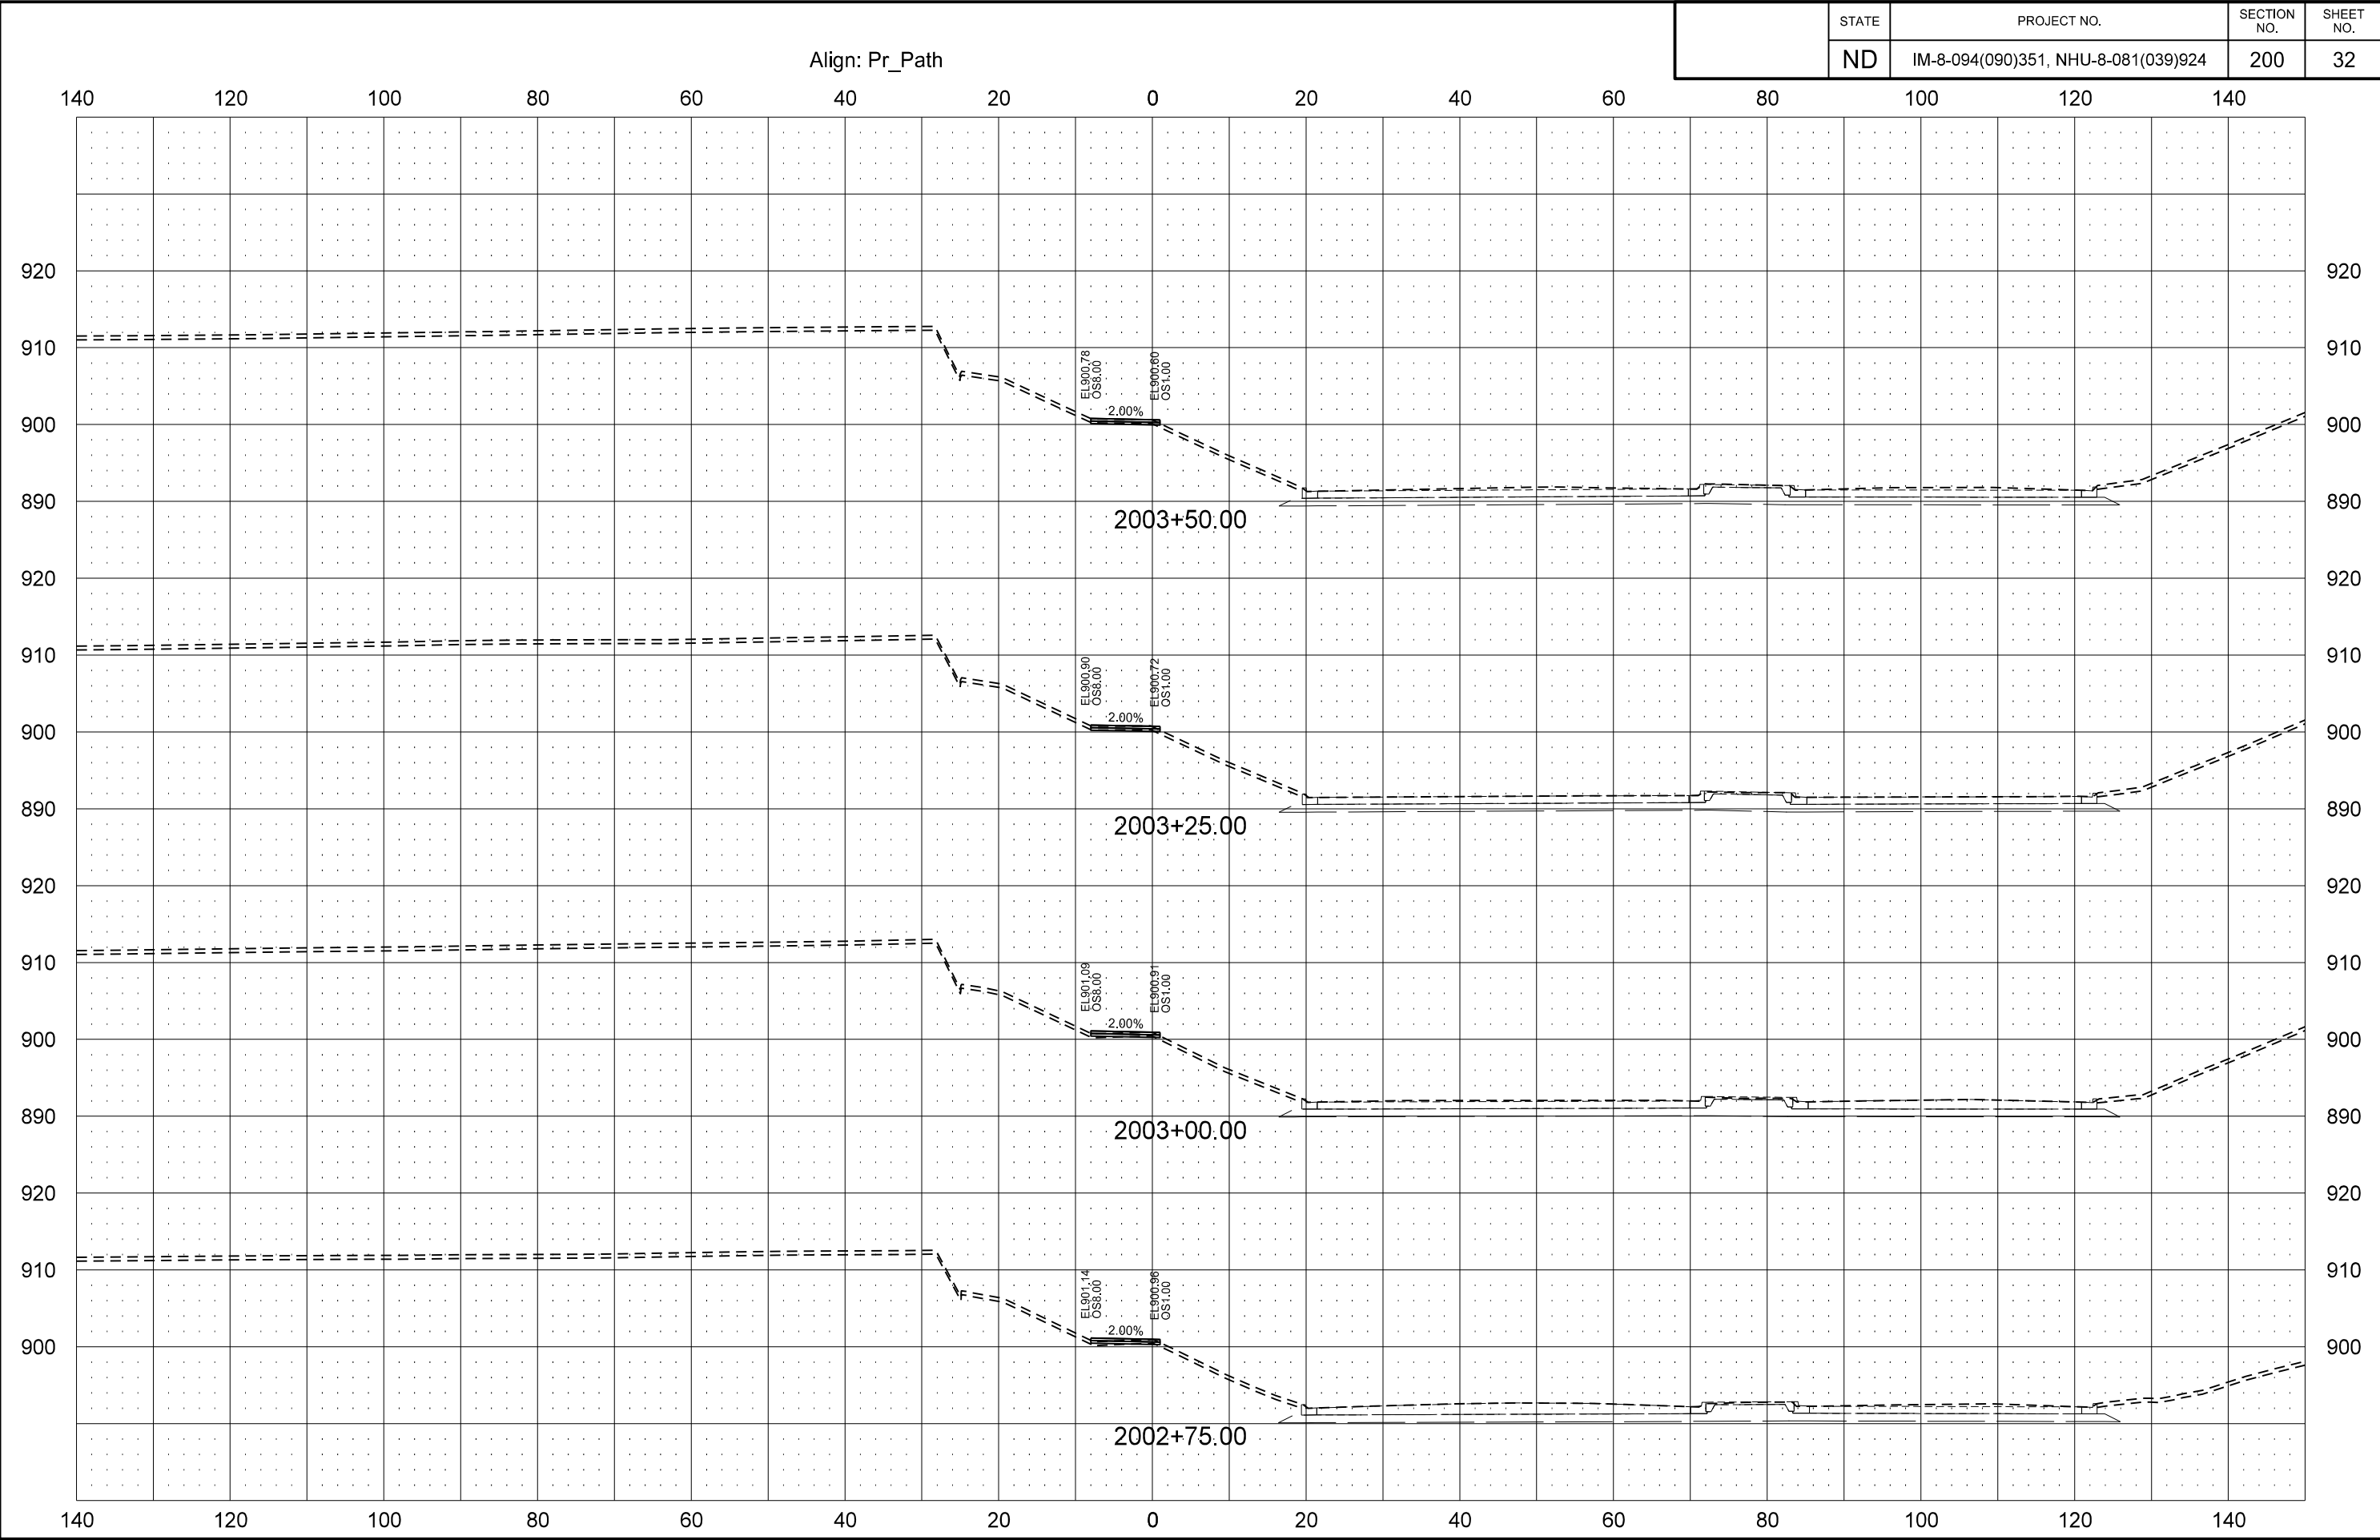


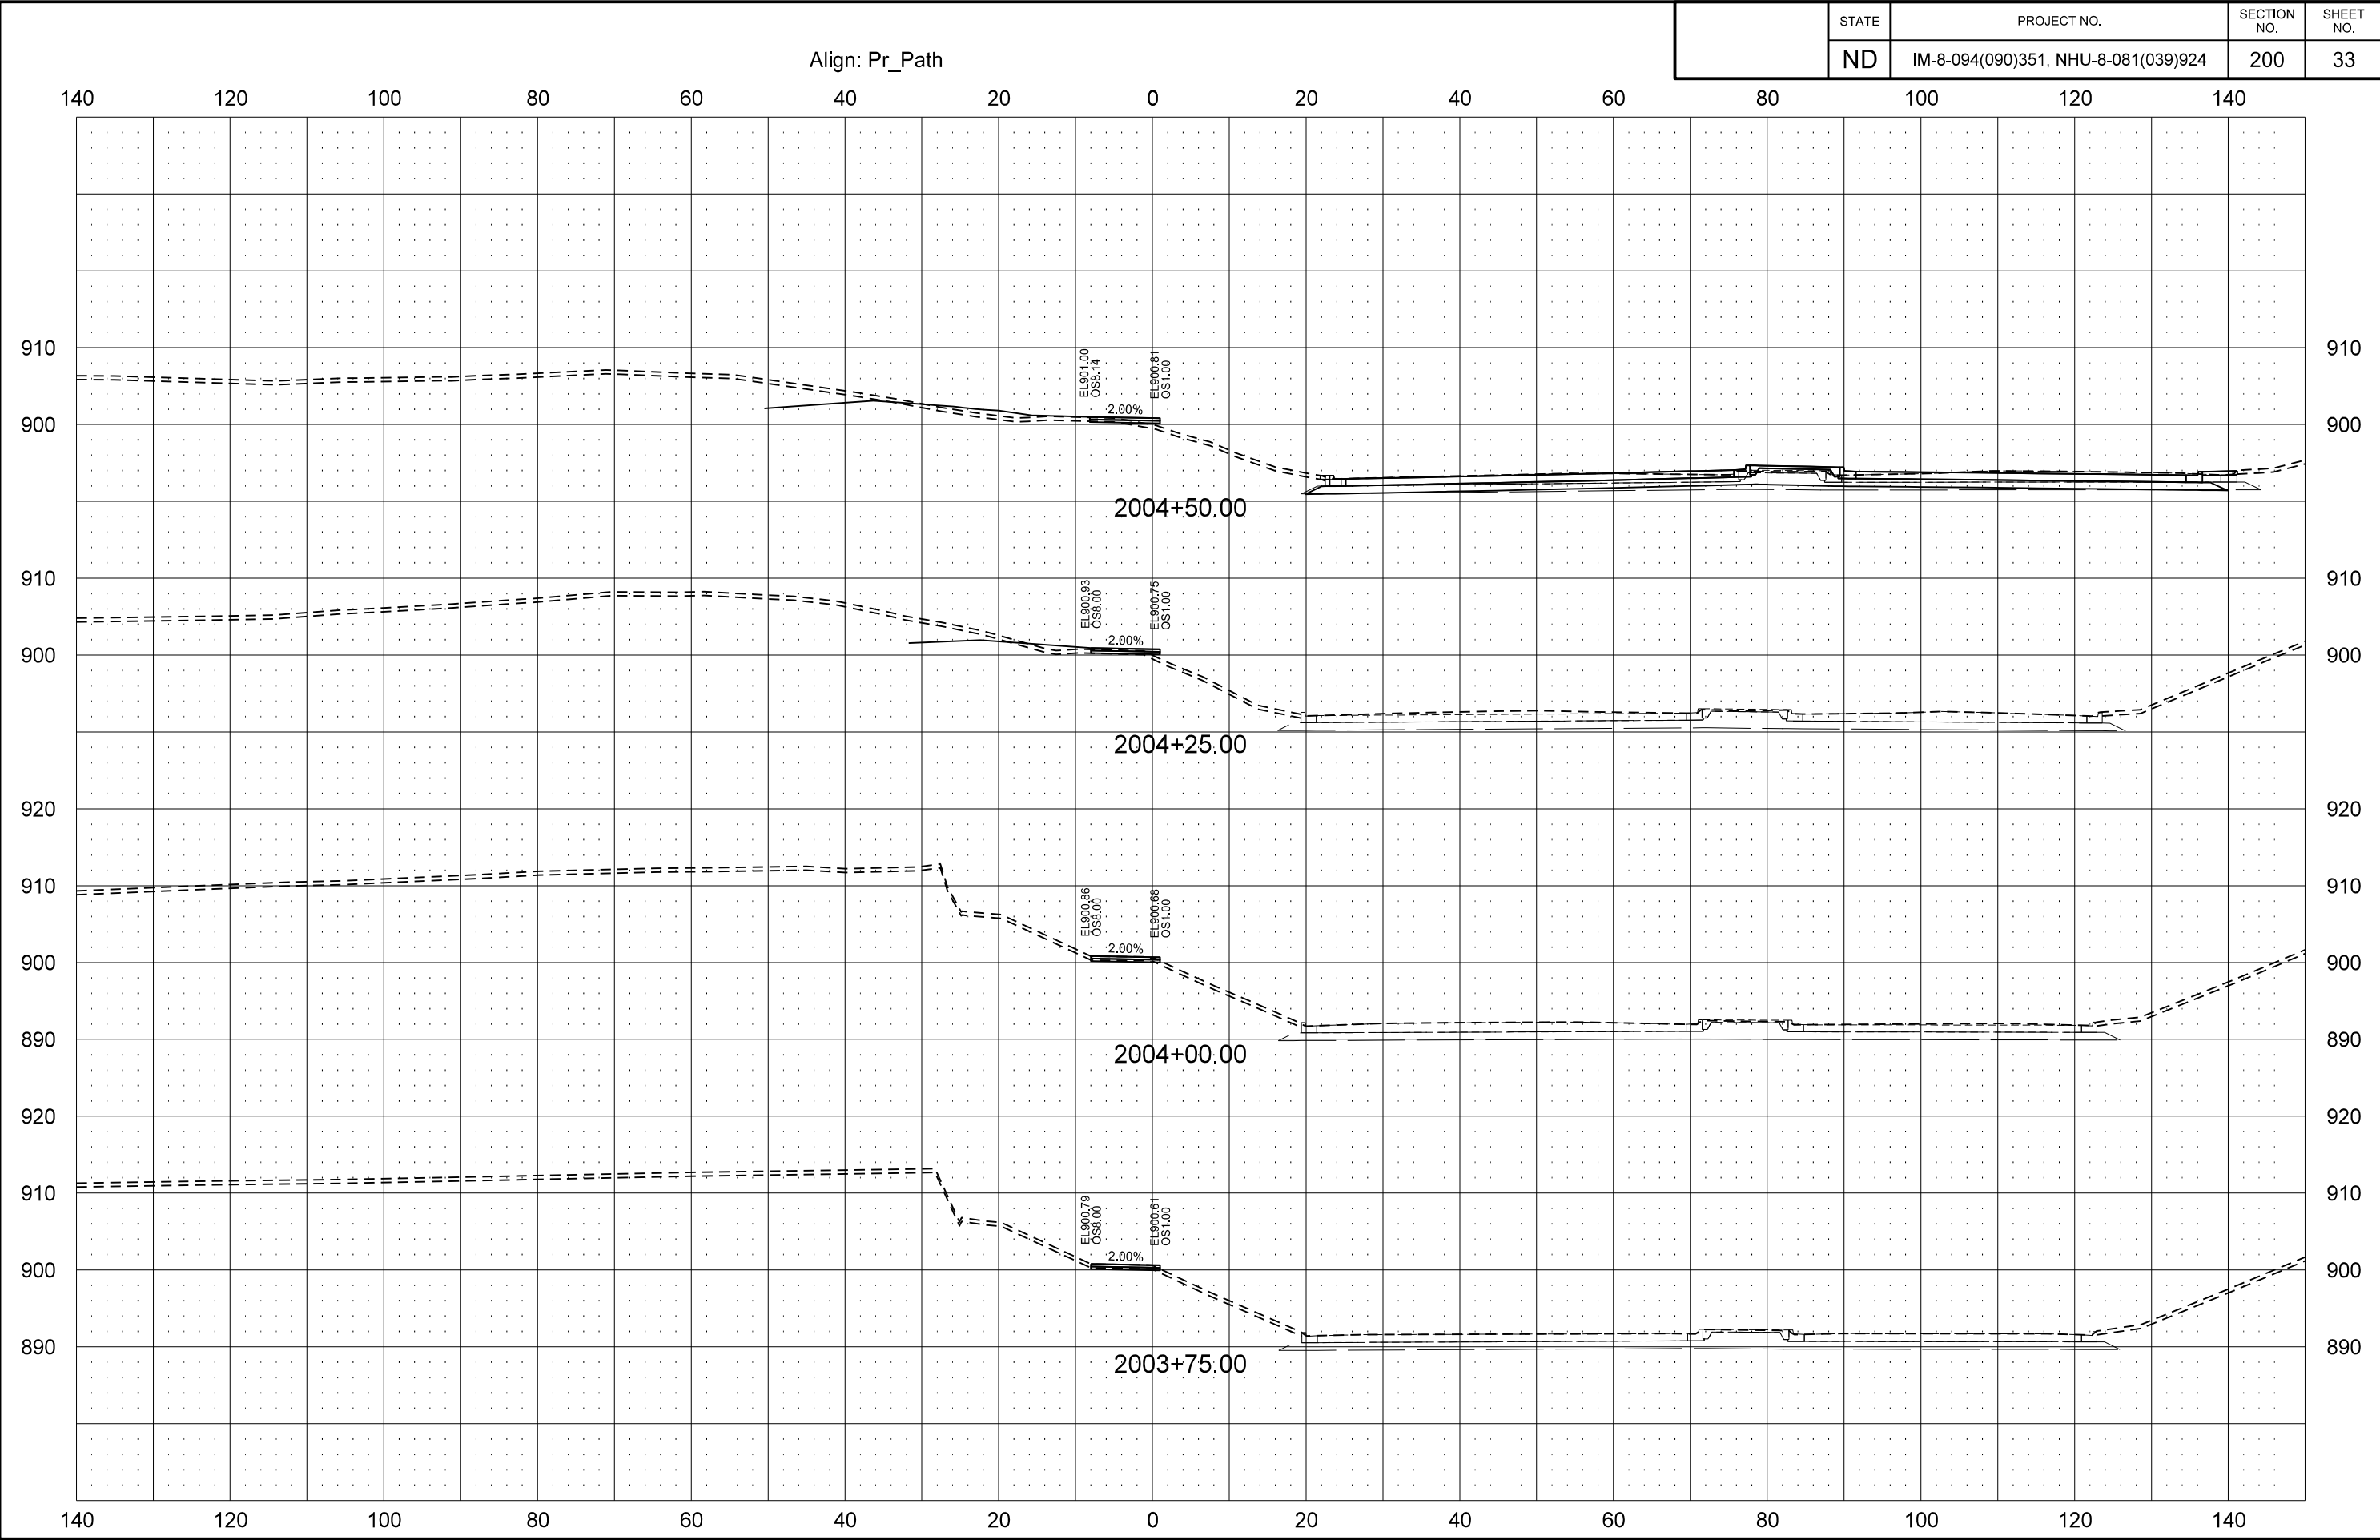


	STATE	PROJECT NO.	SECTION NO.	SHEET NO.
	ND	IM-8-094(090)351, NHU-8-081(039)924	200	33

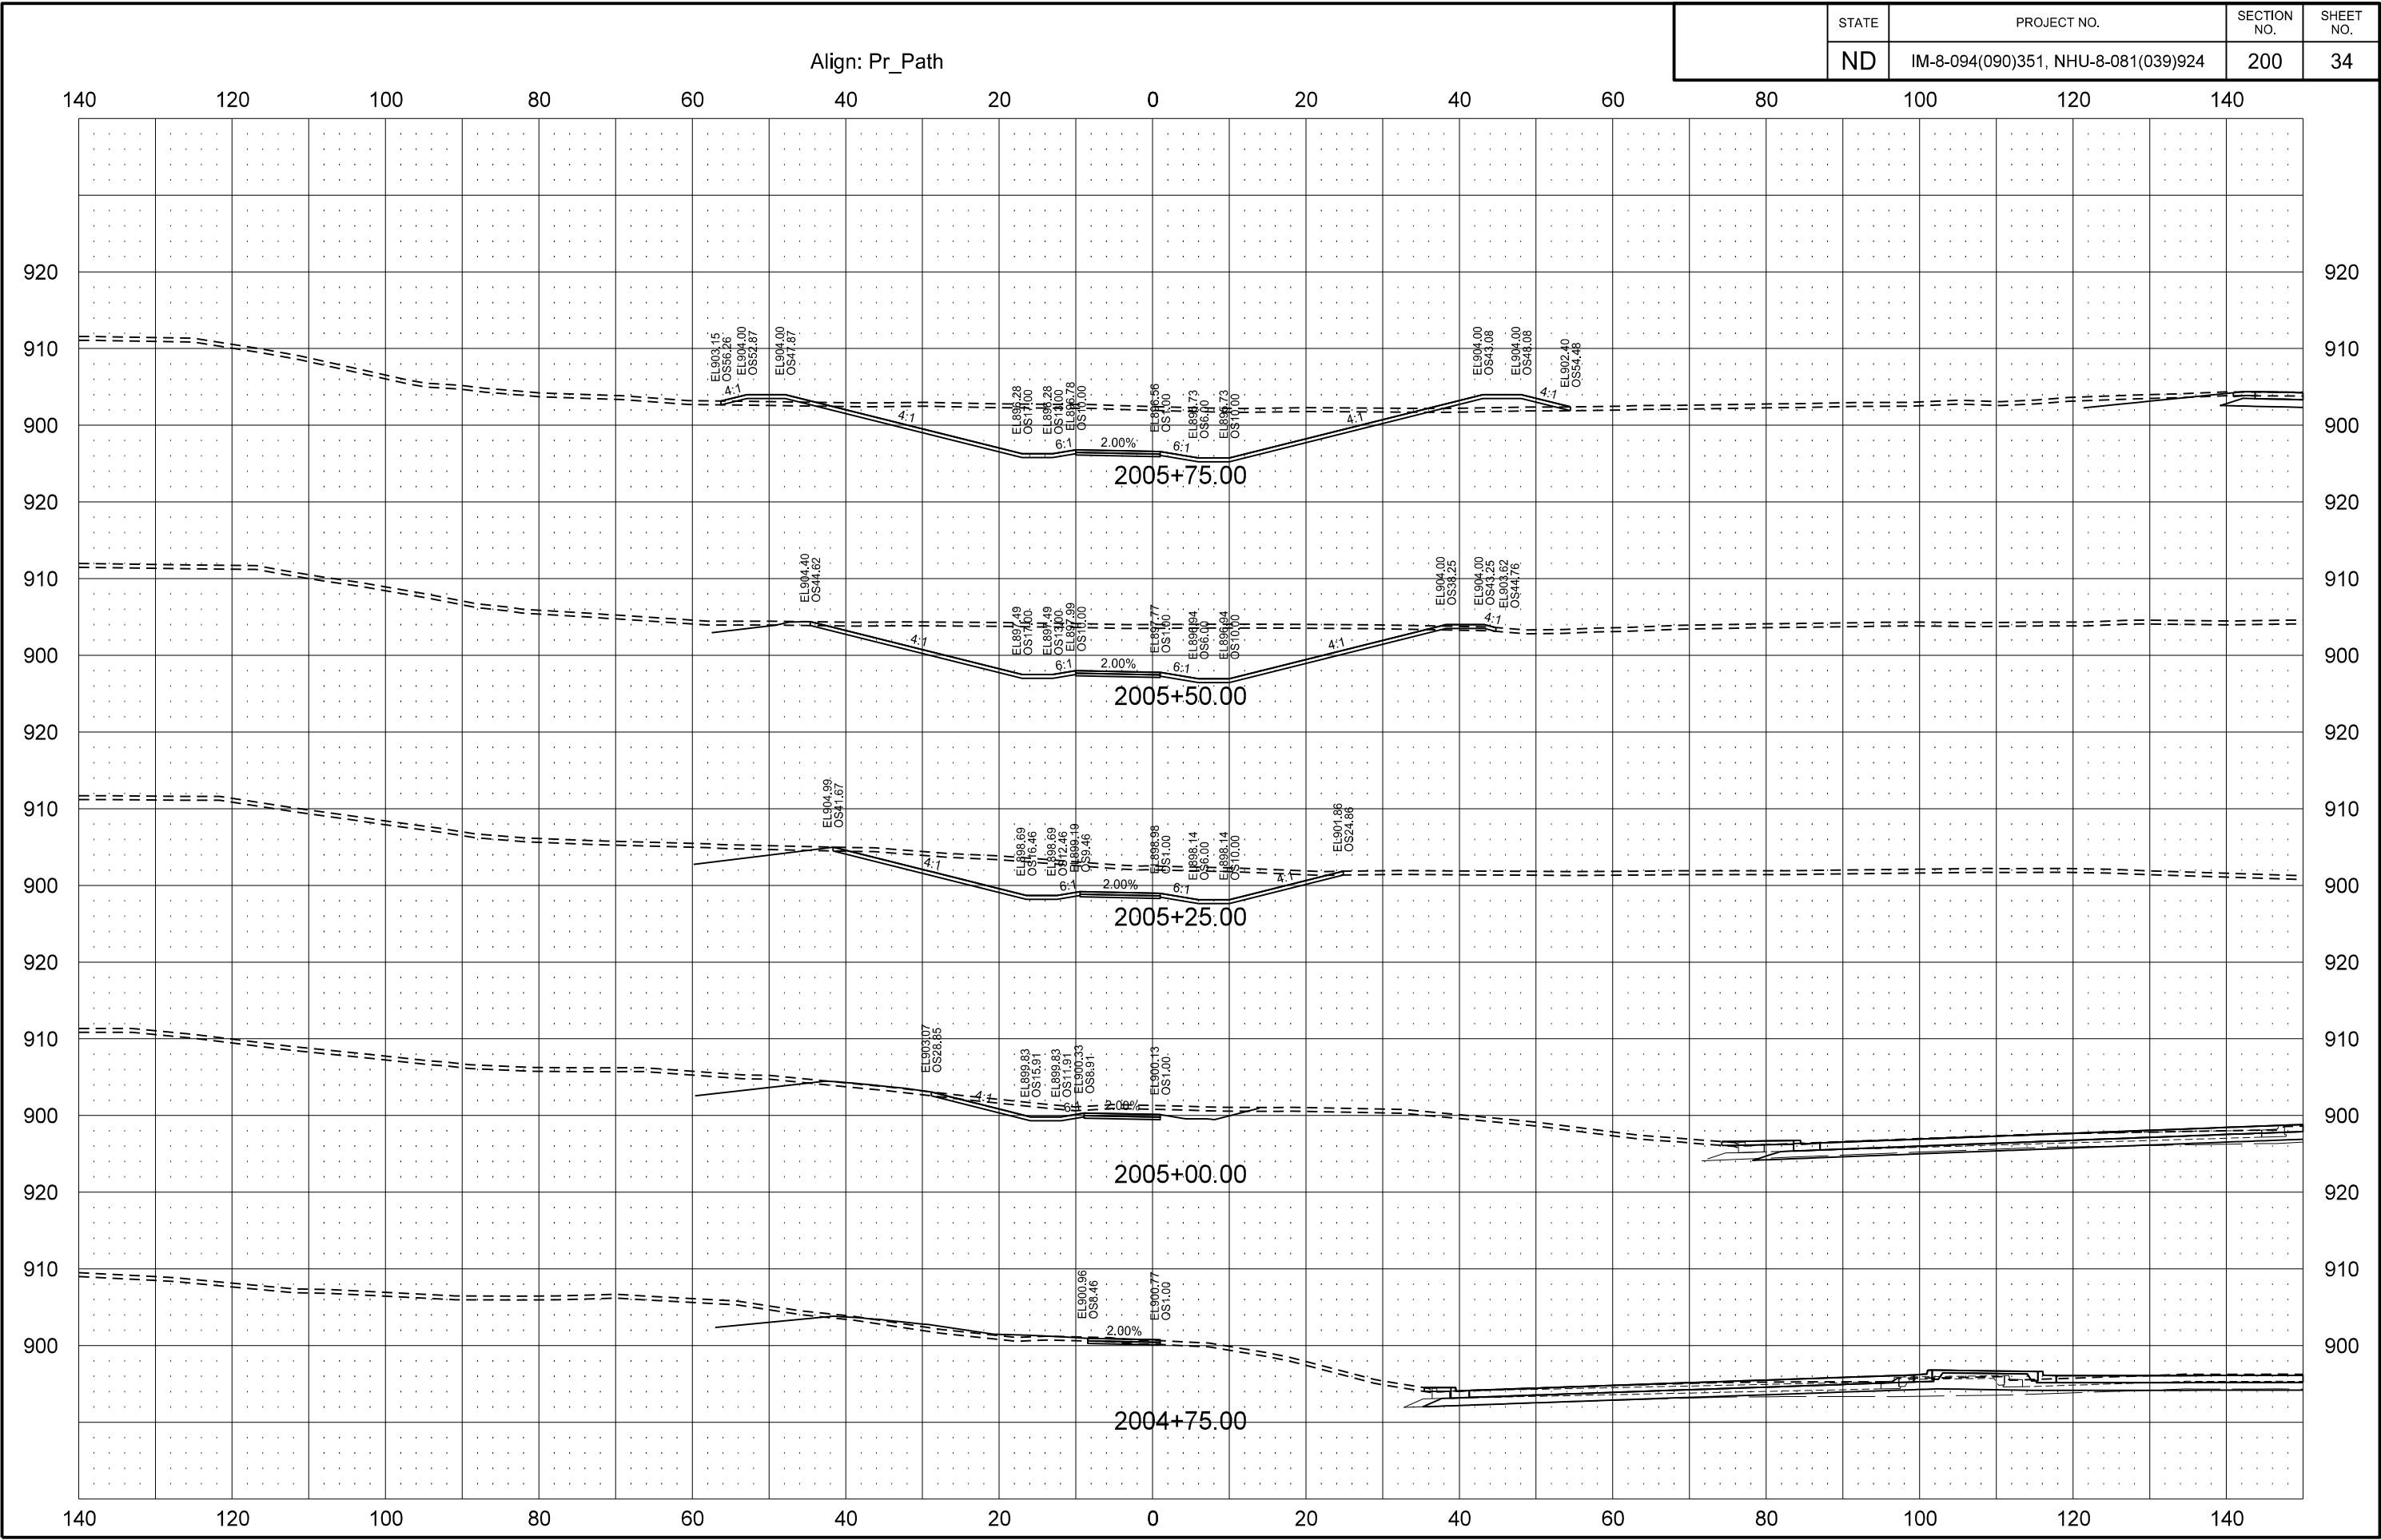


	STATE	PROJECT NO.	SECTION NO.	SHEET NO.
	ND	IM-8-094(090)351, NHU-8-081(039)924	200	35

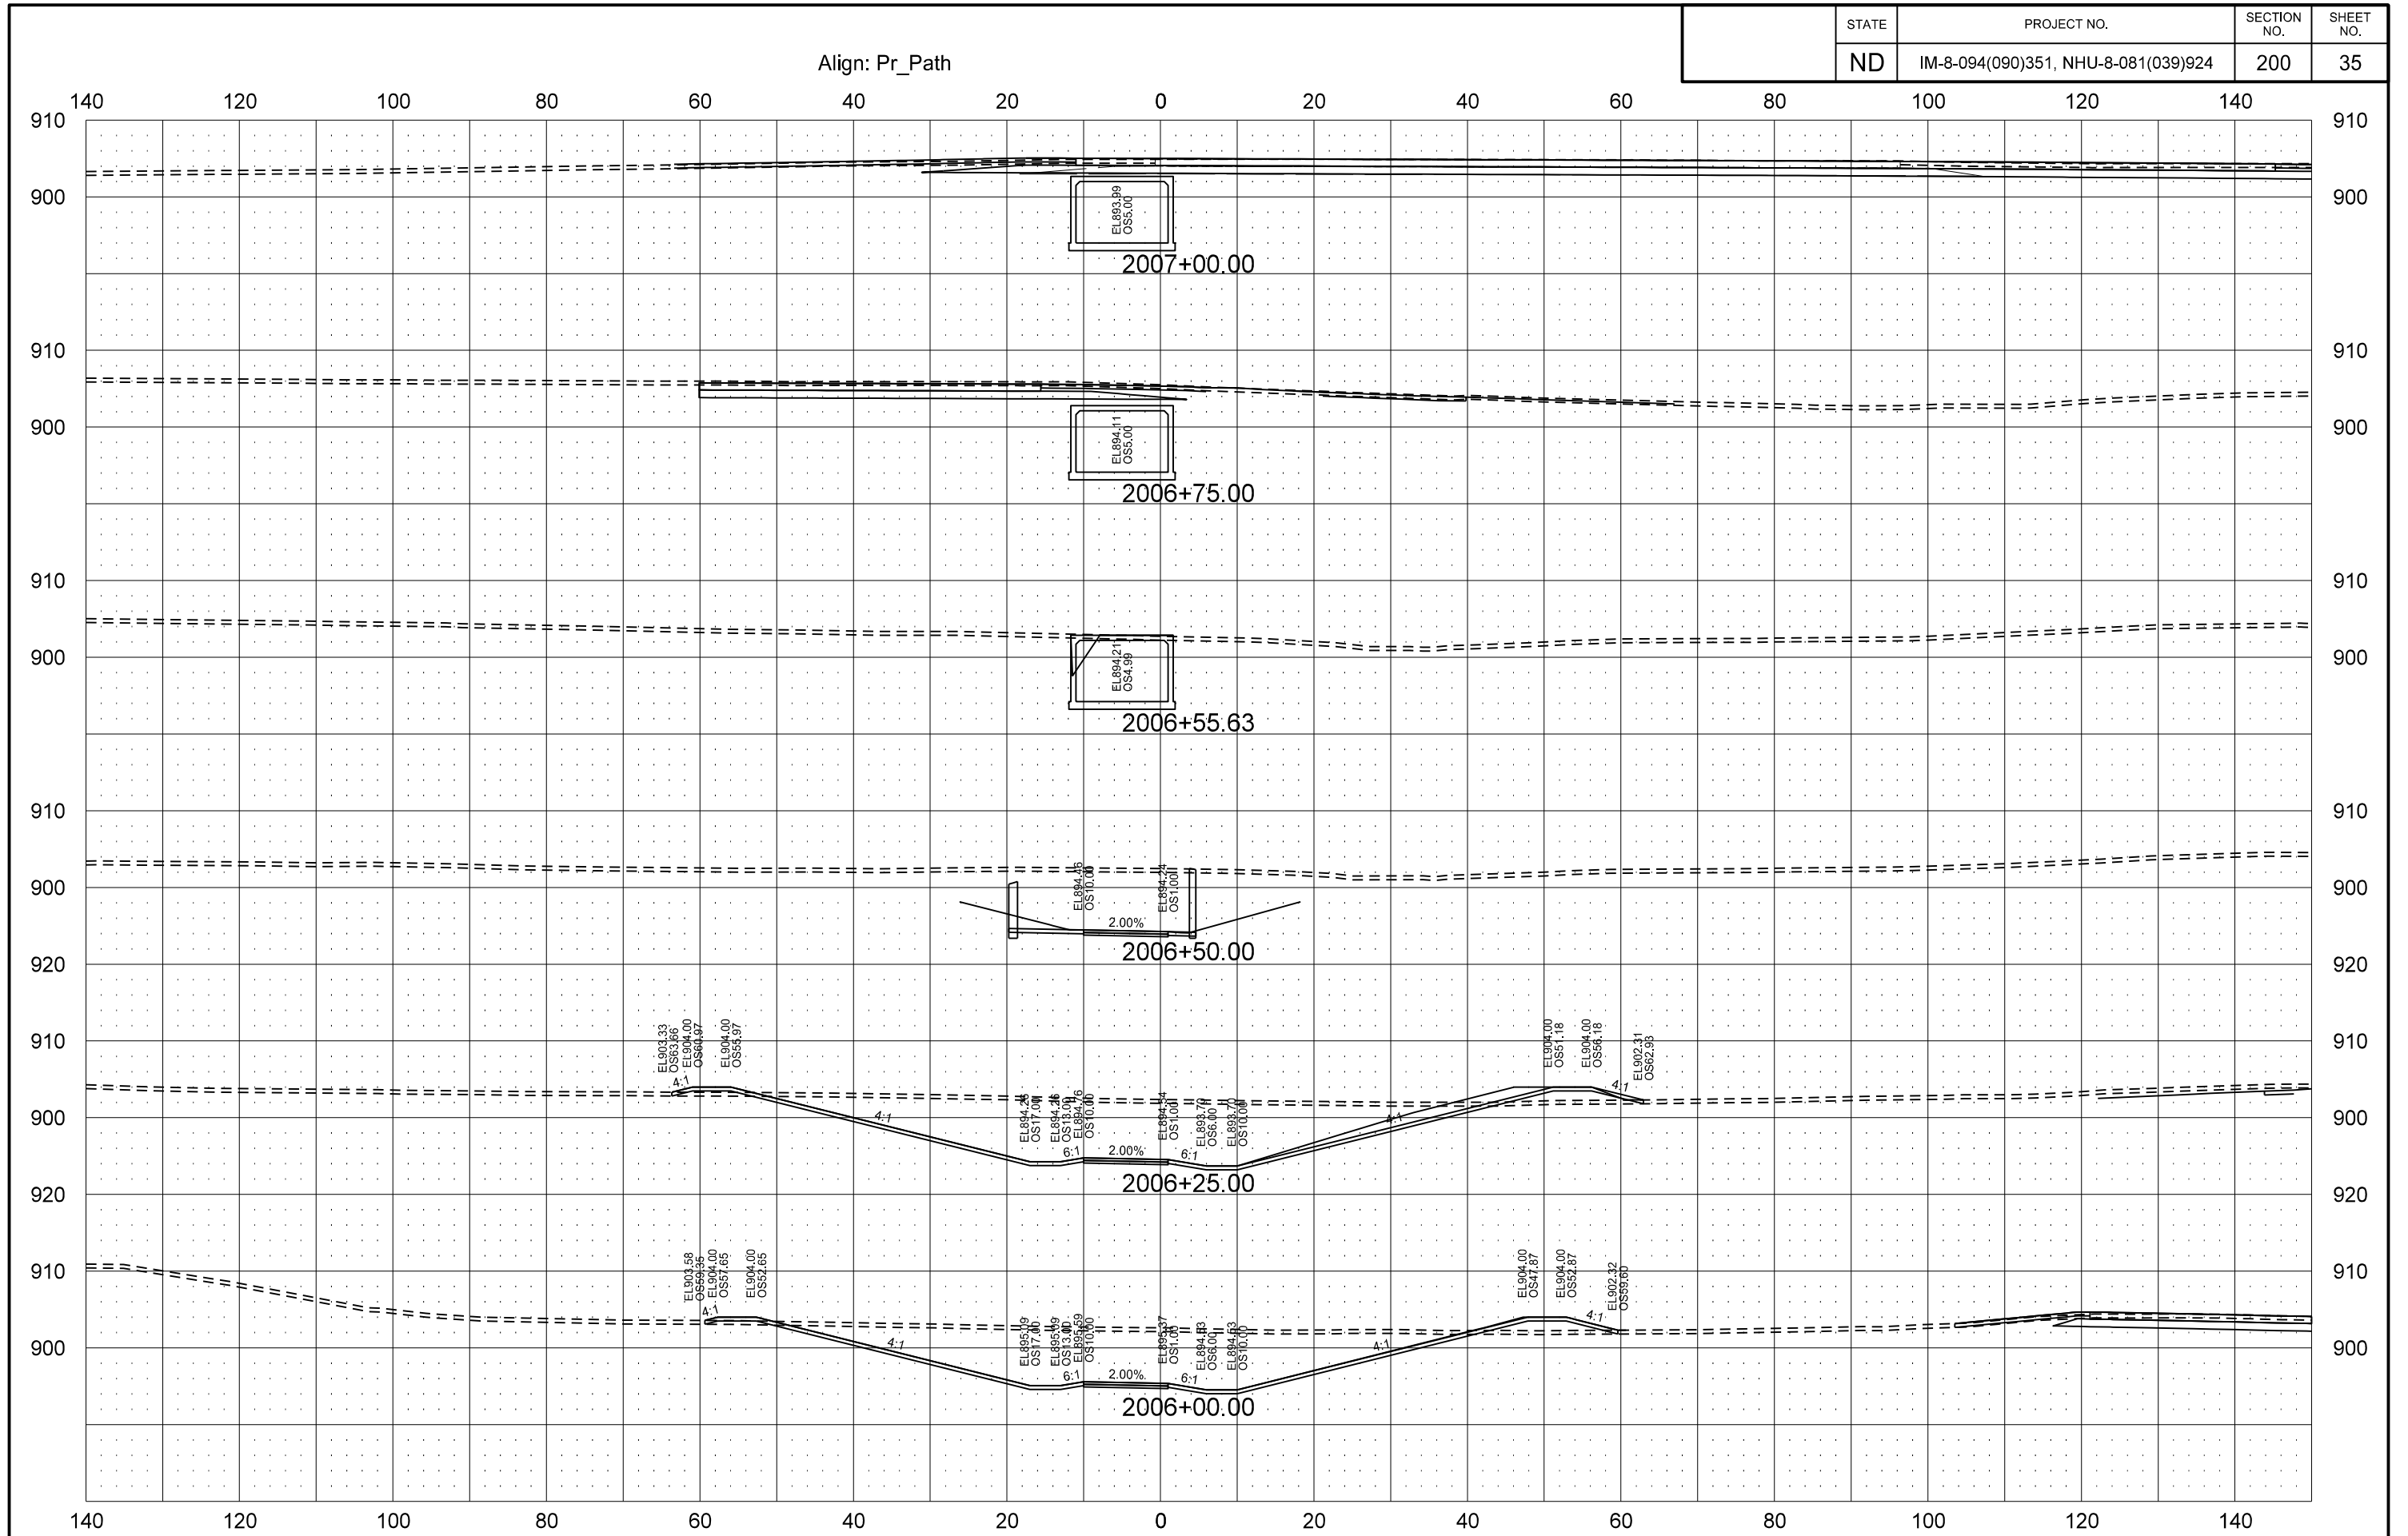

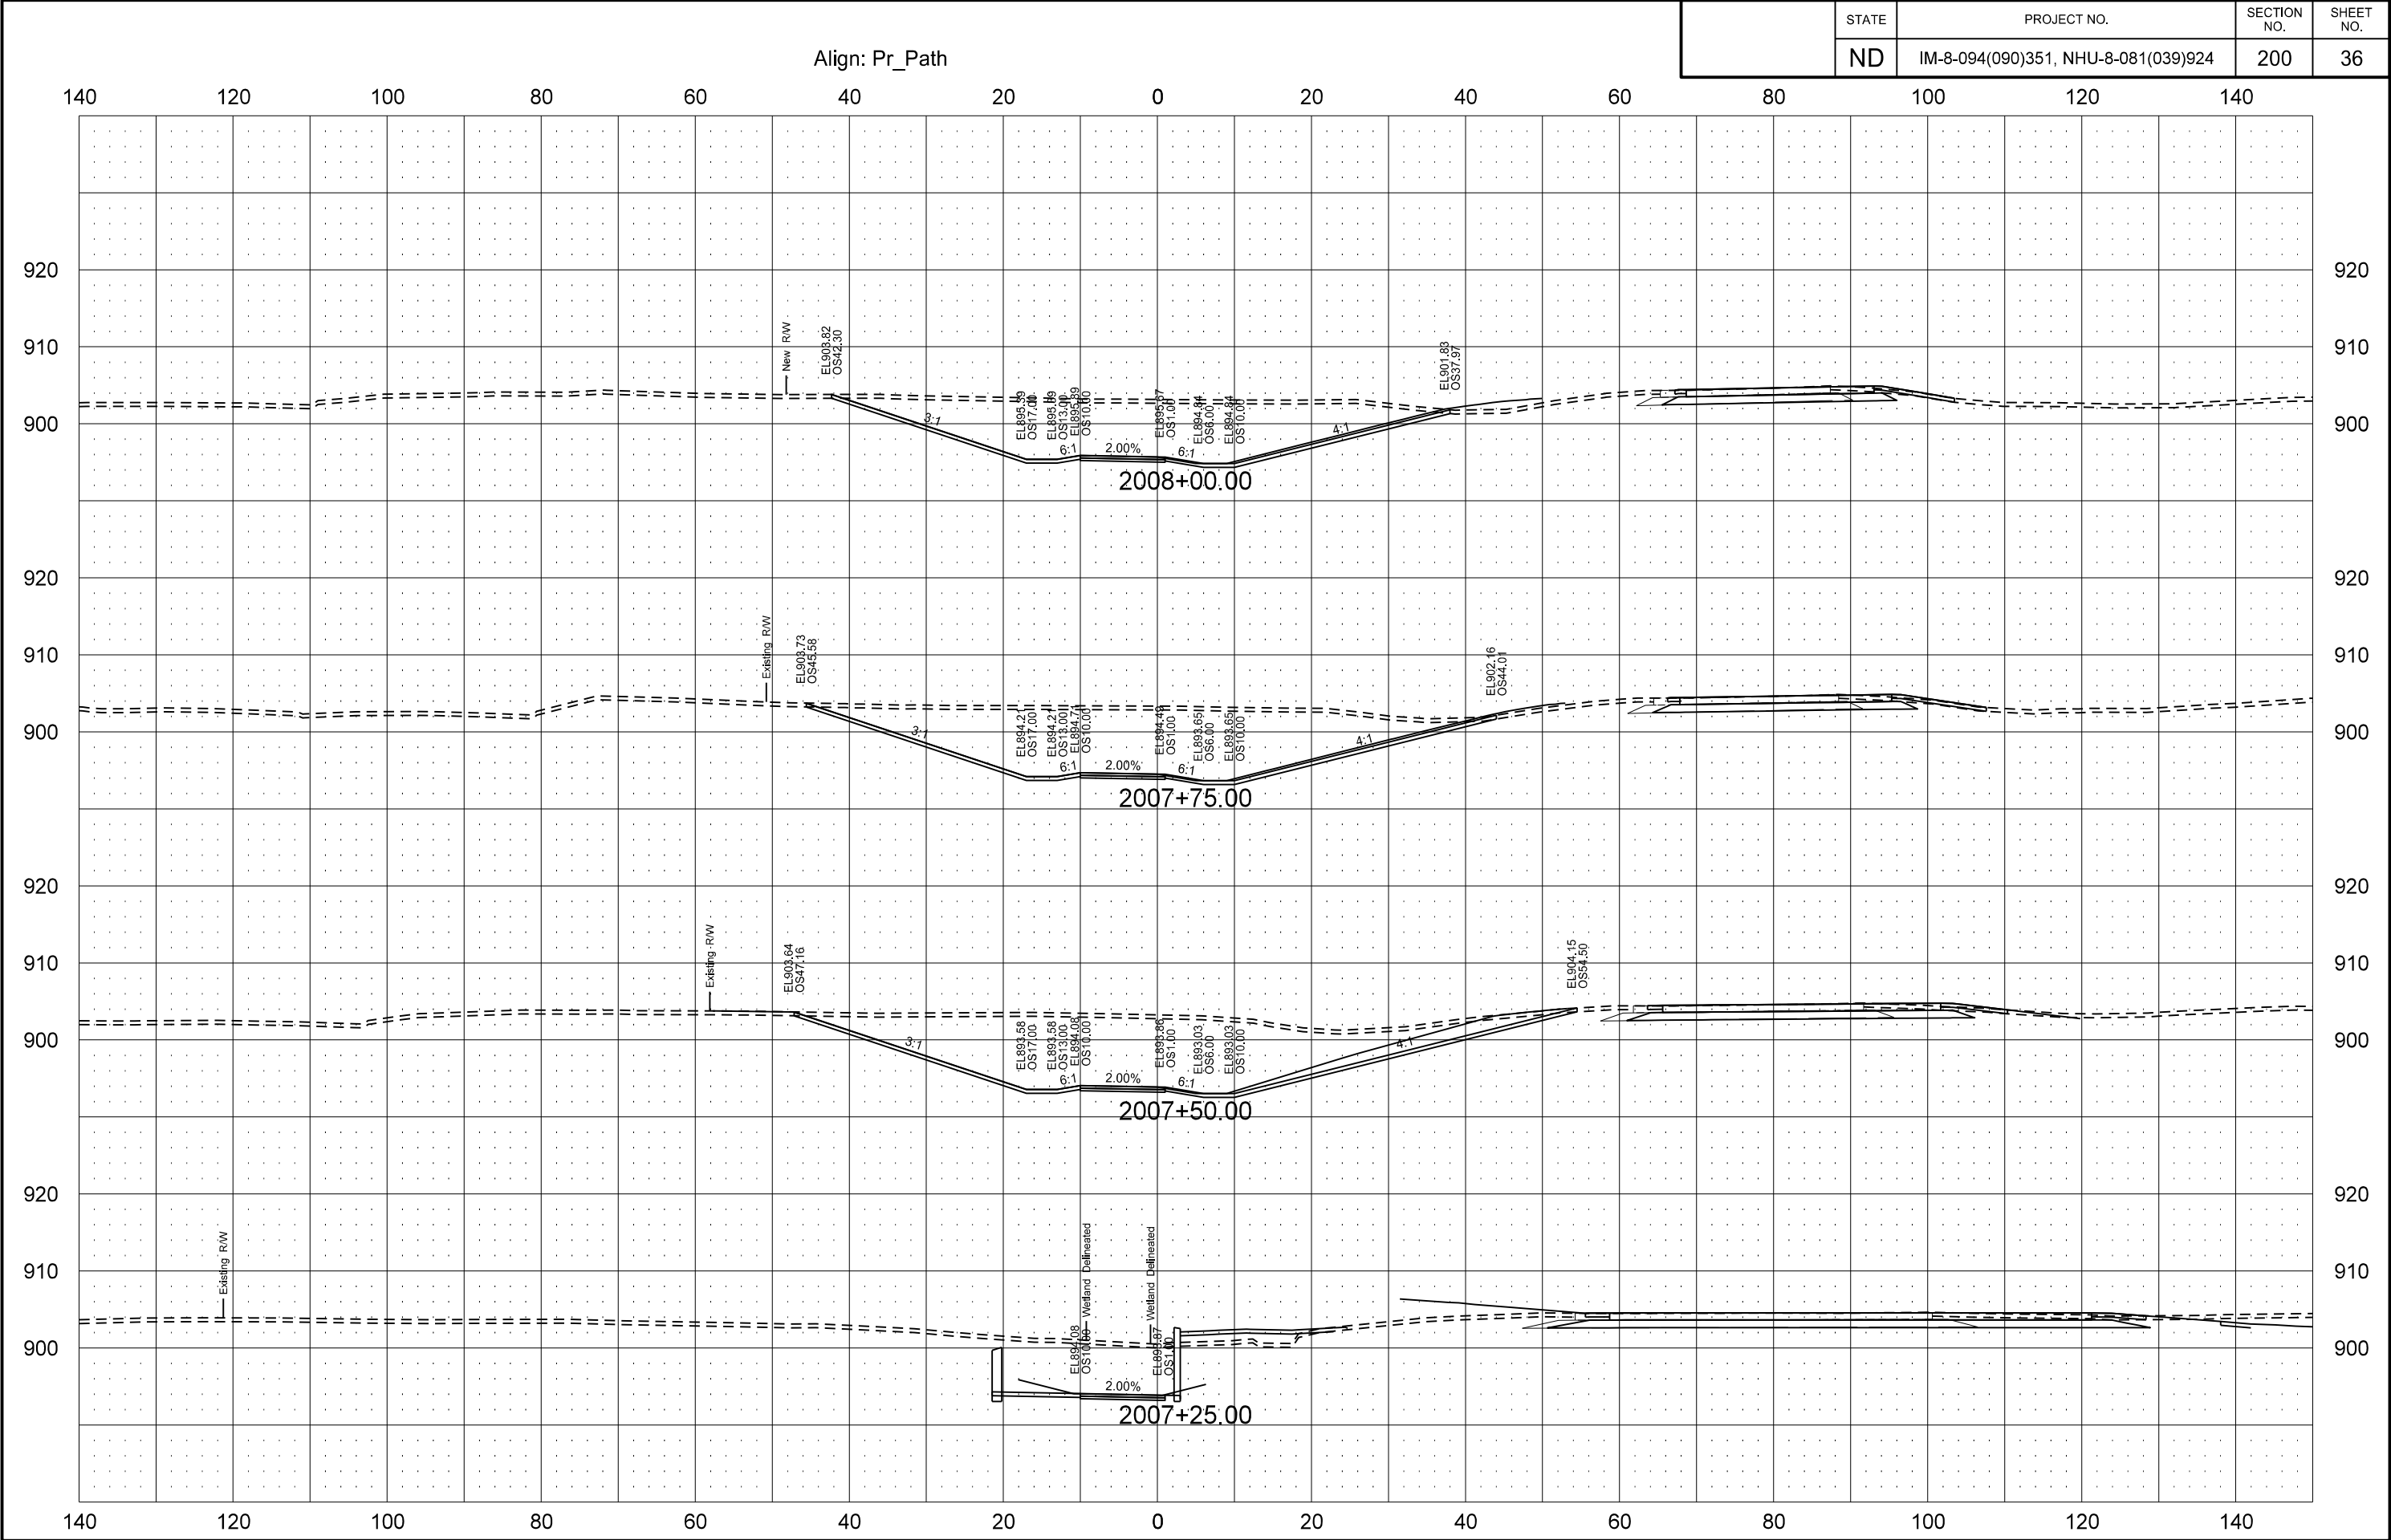

	STATE	PROJECT NO.	SECTION NO.	SHEET NO.
	ND	IM-8-094(090)351, NHU-8-081(039)924	200	37

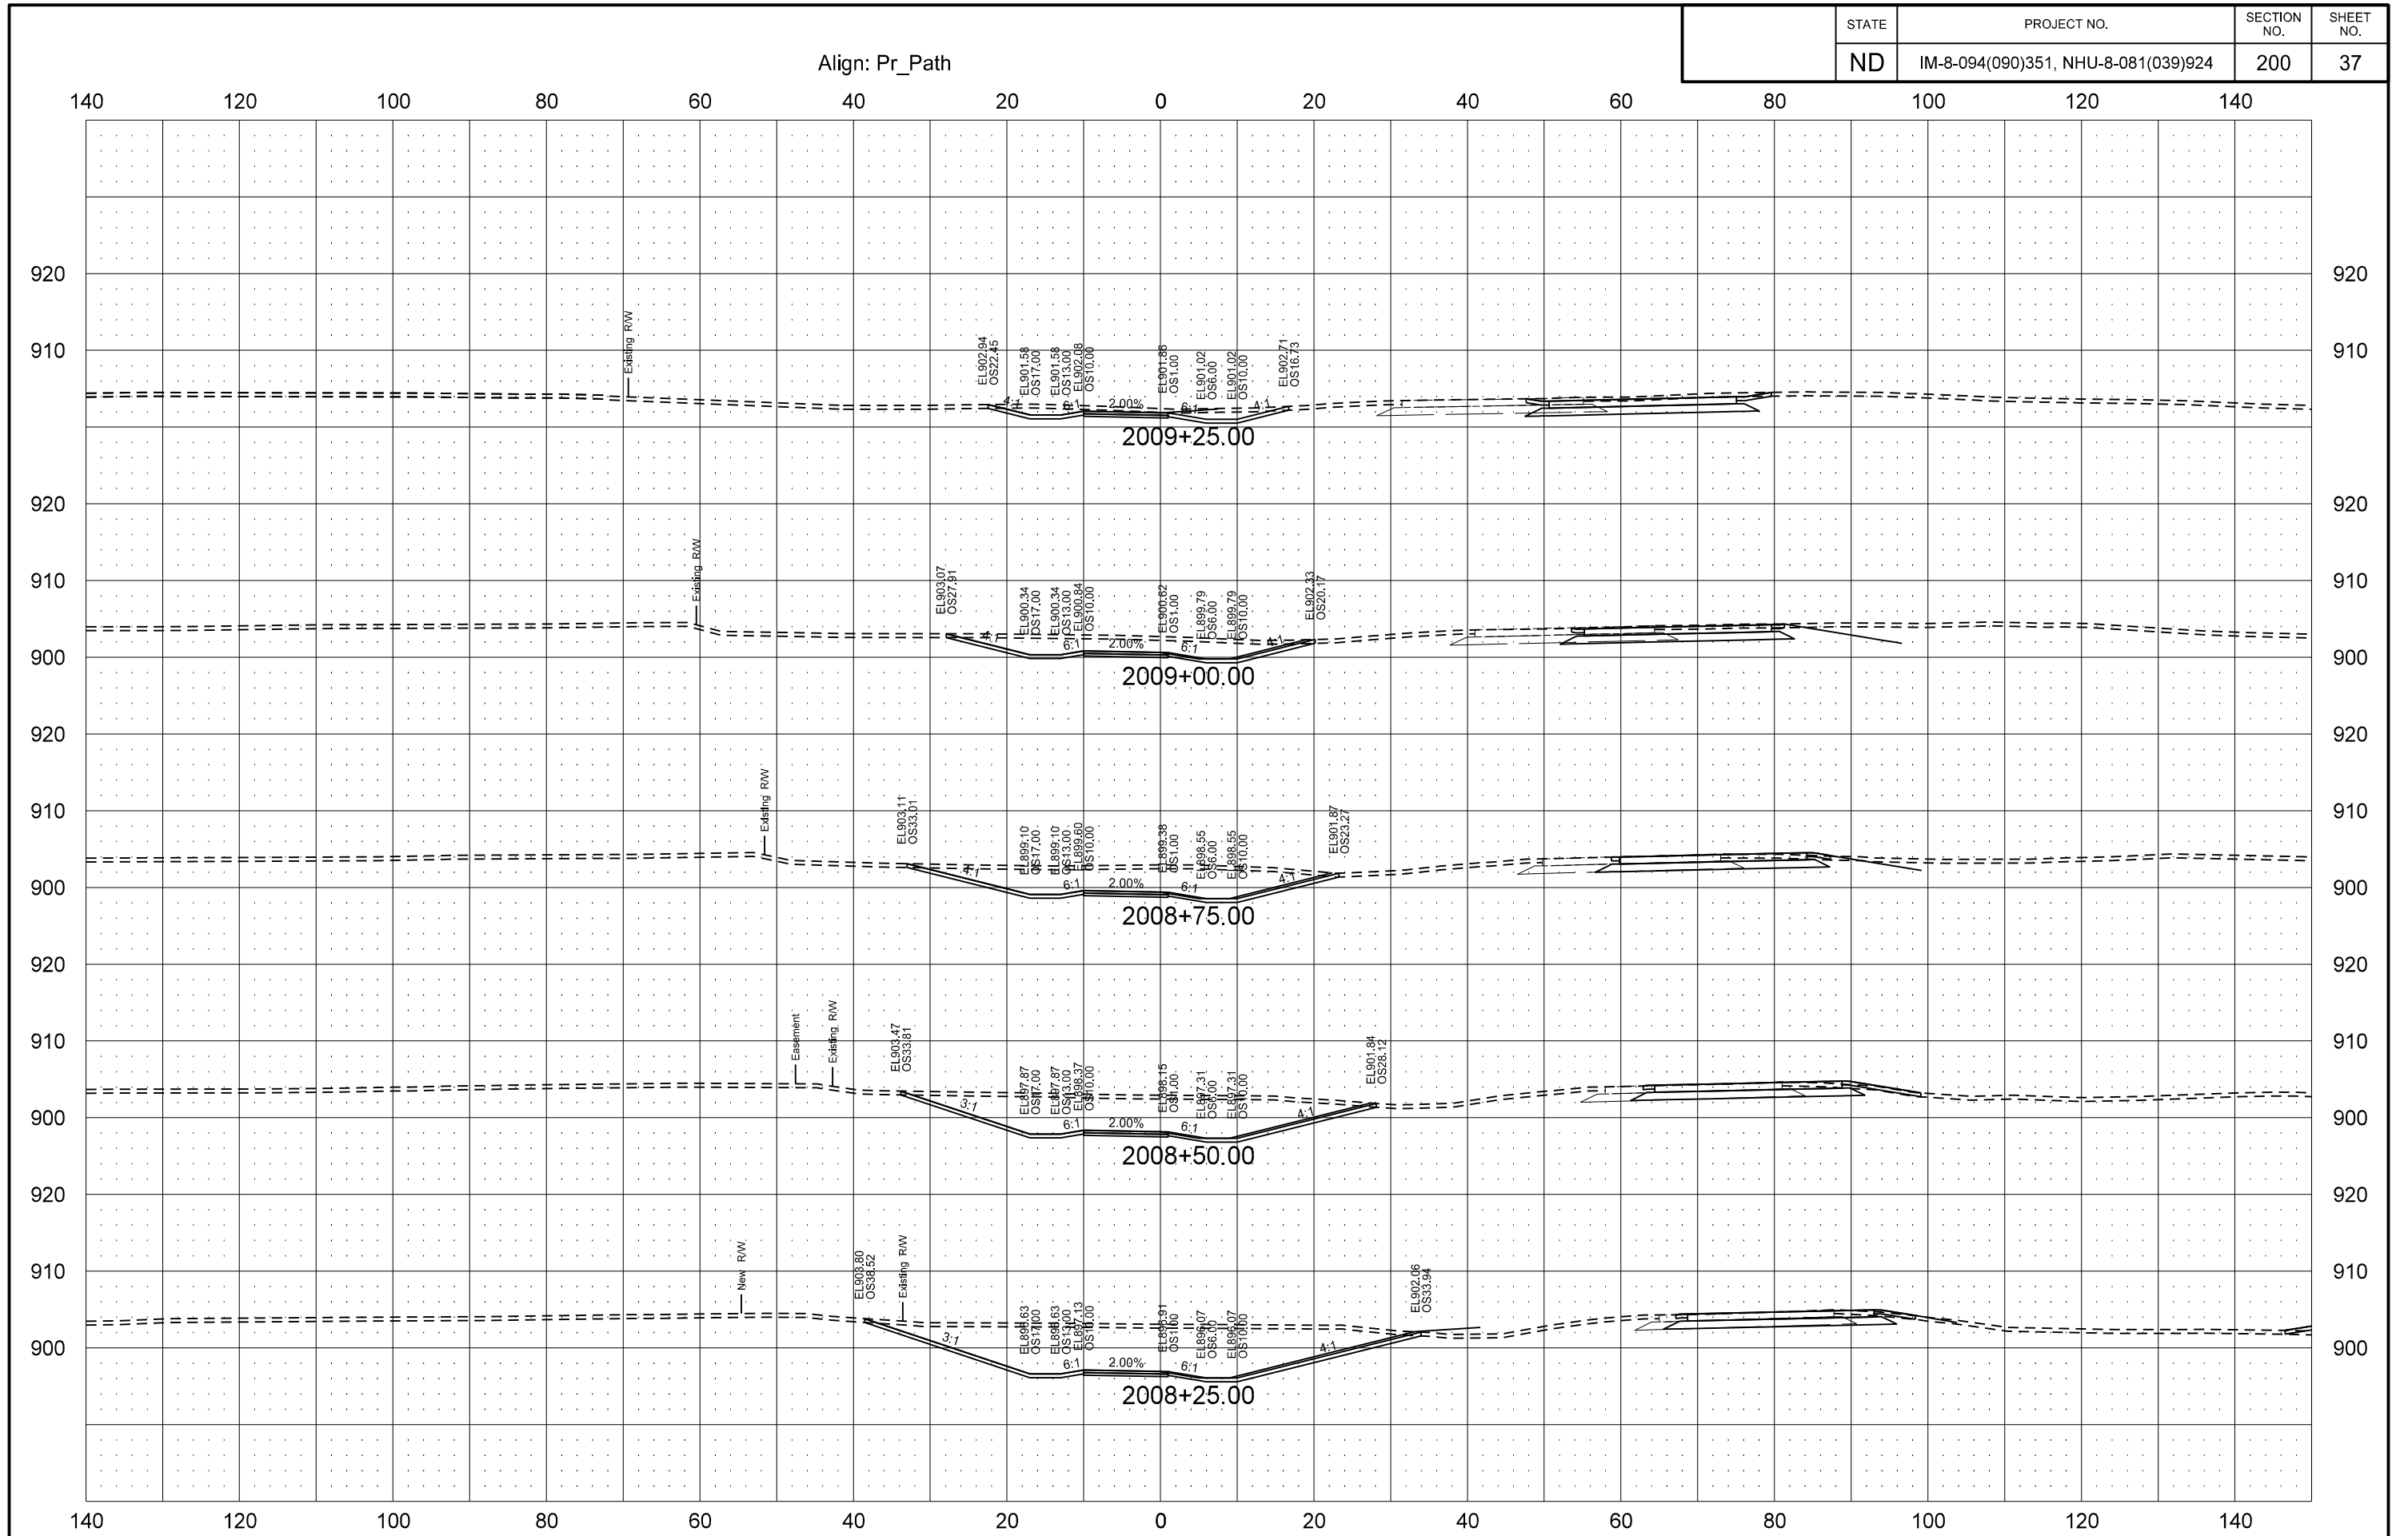

	STATE	PROJECT NO.	SECTION NO.	SHEET NO.
	ND	IM-8-094(090)351, NHU-8-081(039)924	200	38

