




Note:
Pavement section includes Aggregate Base Course (CL5) and PG 58S-28 Asphalt Cement as shown in Section 30 Sheets 1-2.


	STATE	PROJECT NO.	SECTION NO.	SHEET NO.
	ND	SNH-7-085(084)248	200	1

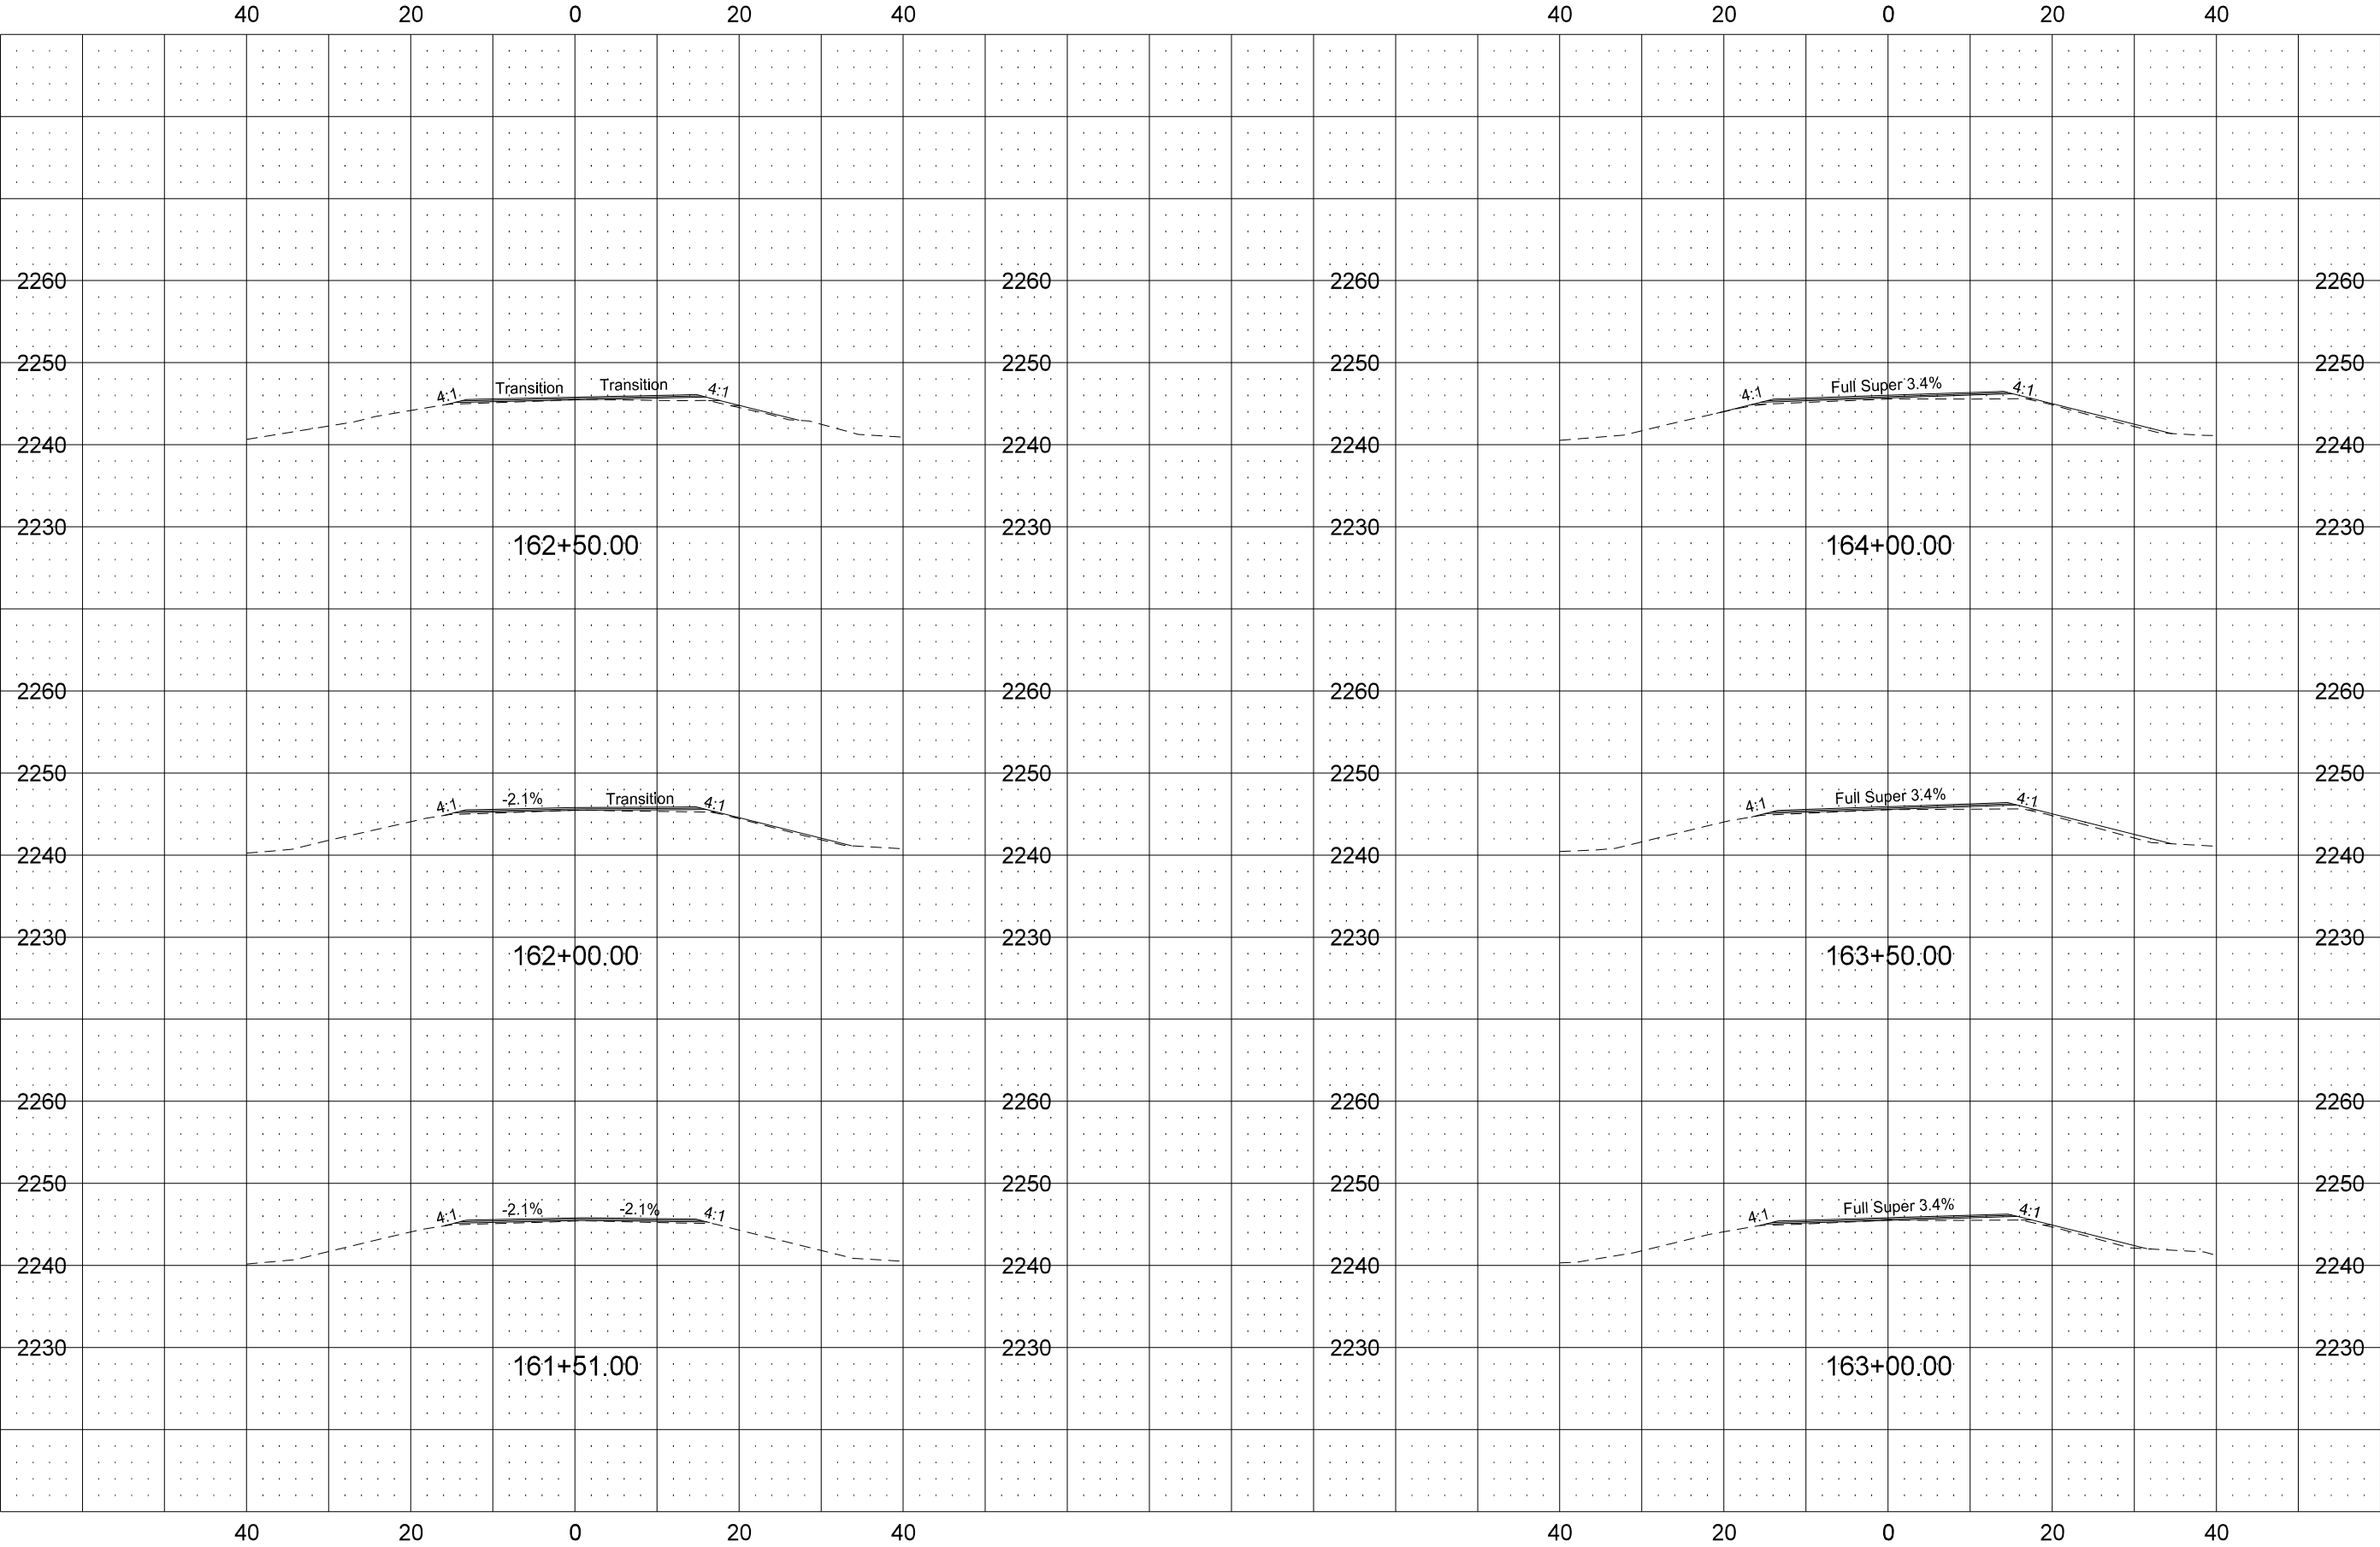


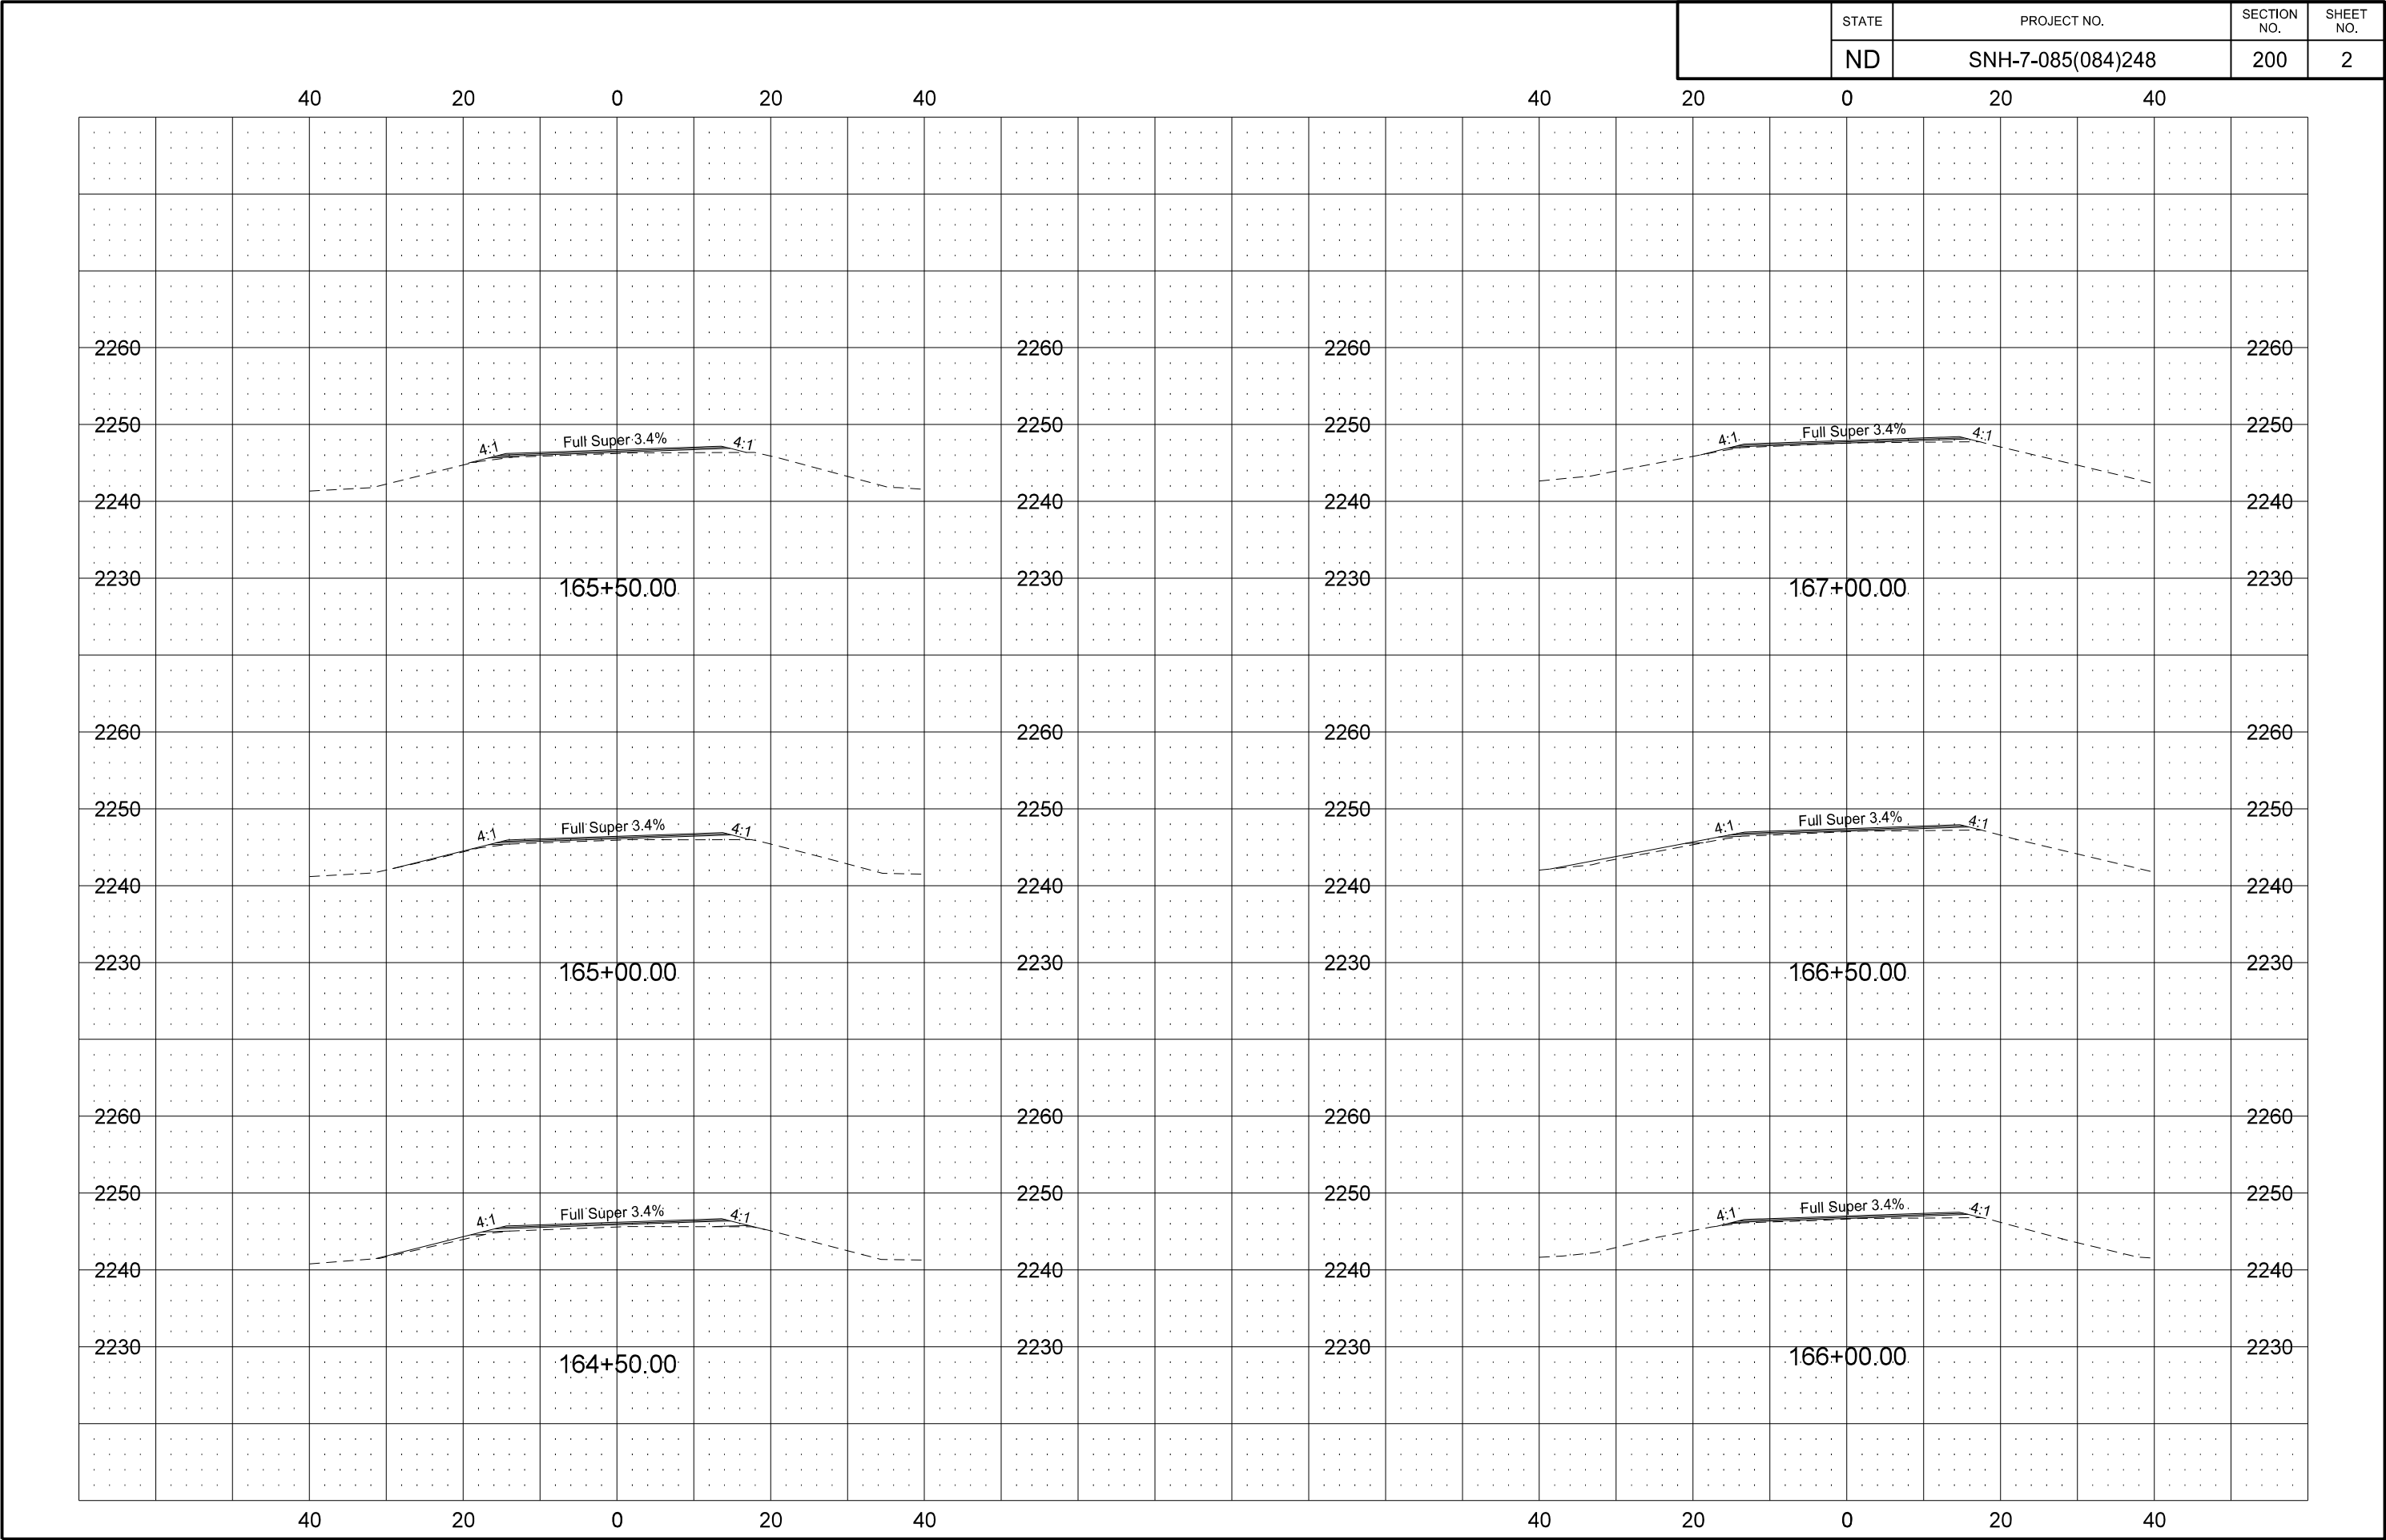


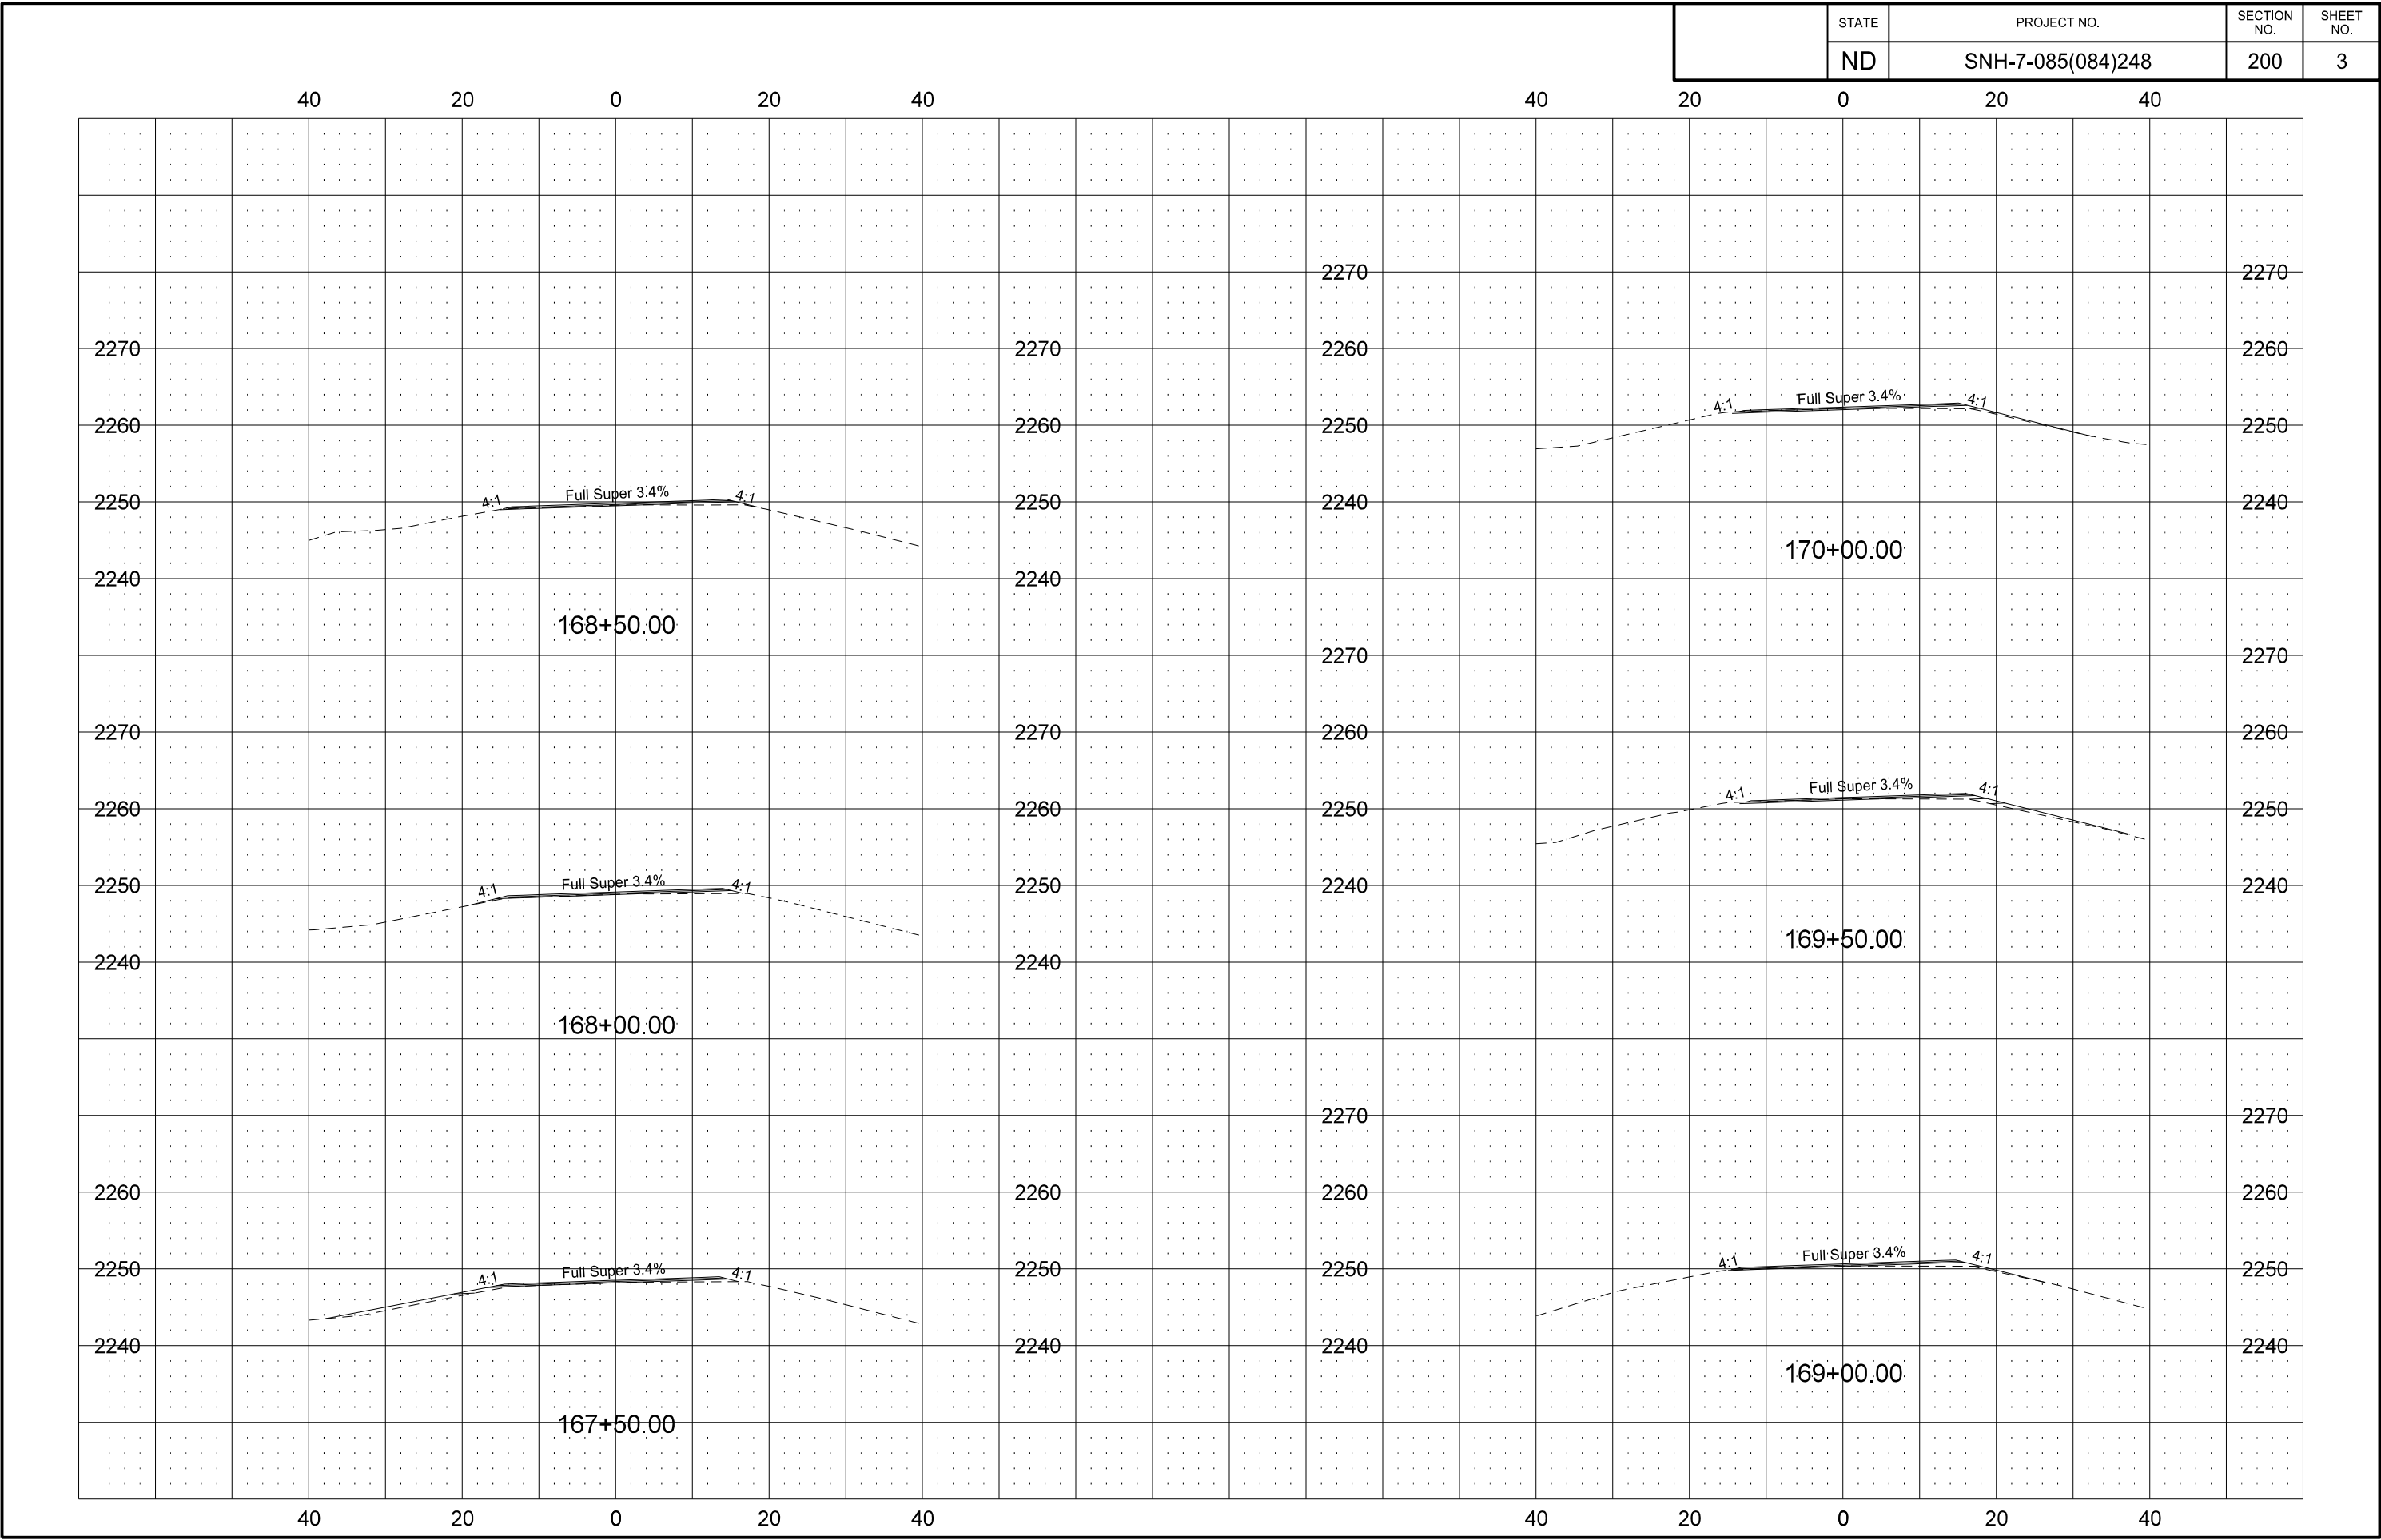


	STATE	PROJECT NO.	SECTION NO.	SHEET NO.
	ND	SNH-7-085(084)248	200	4

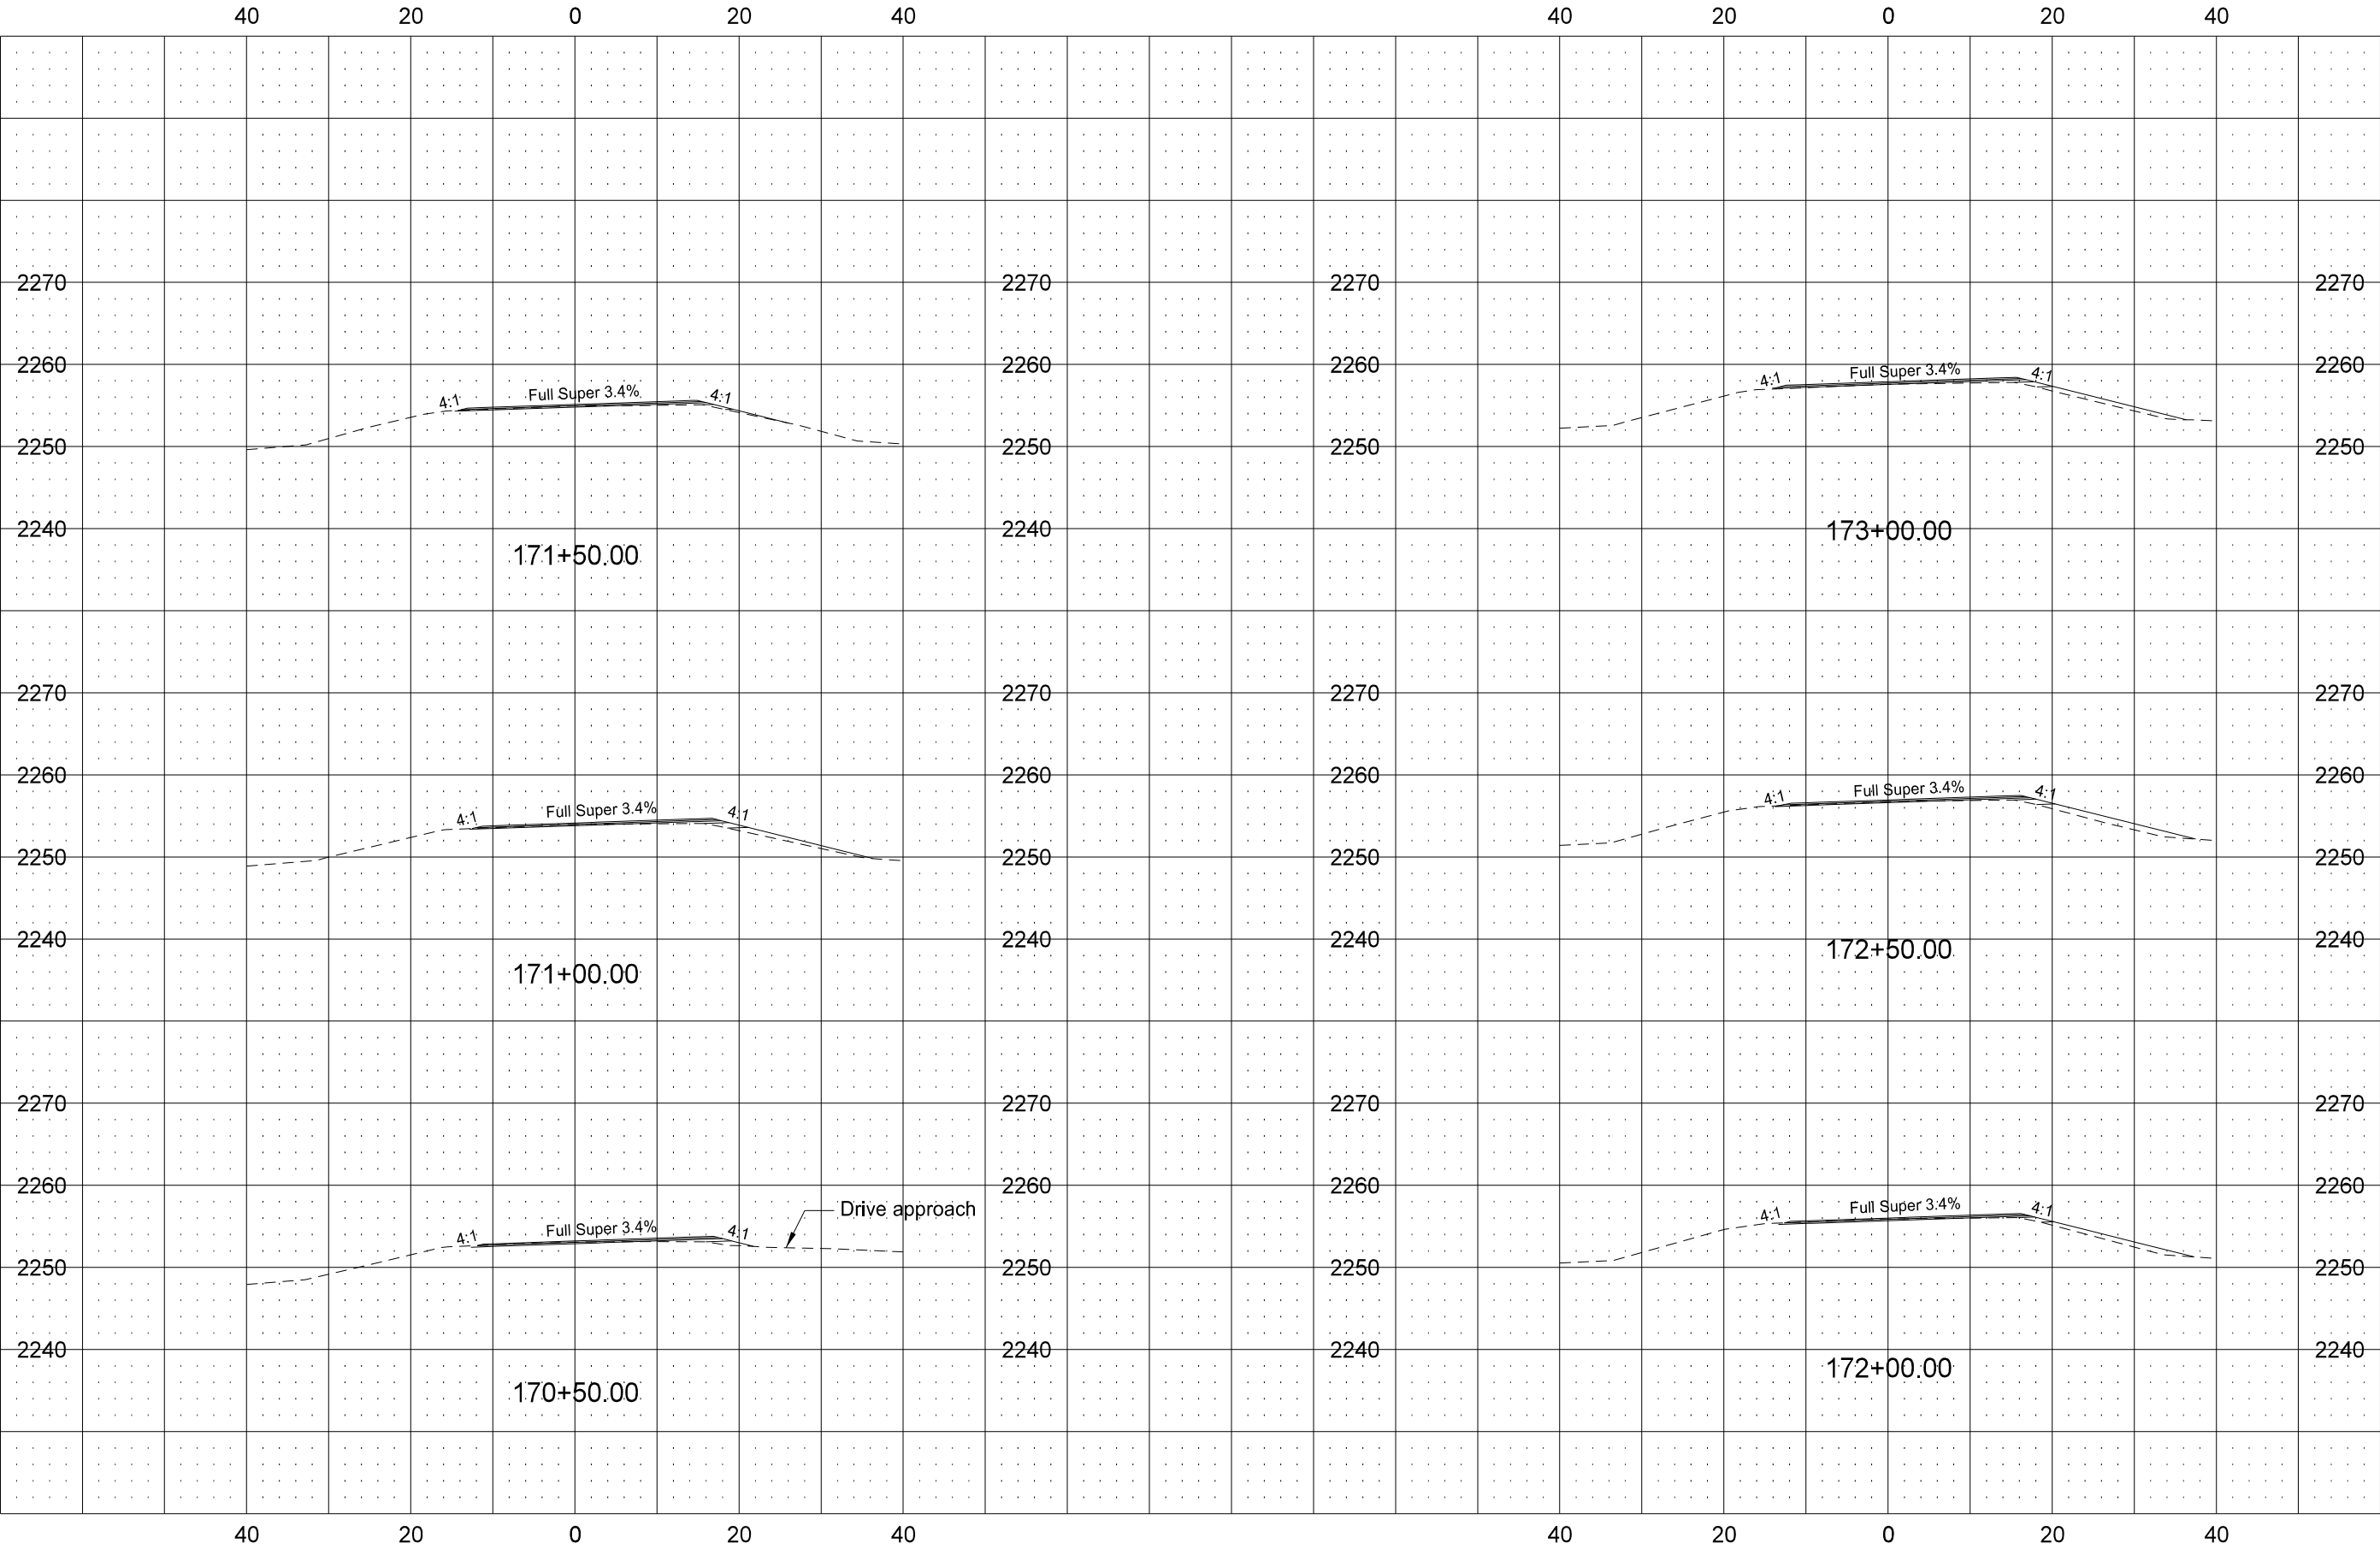


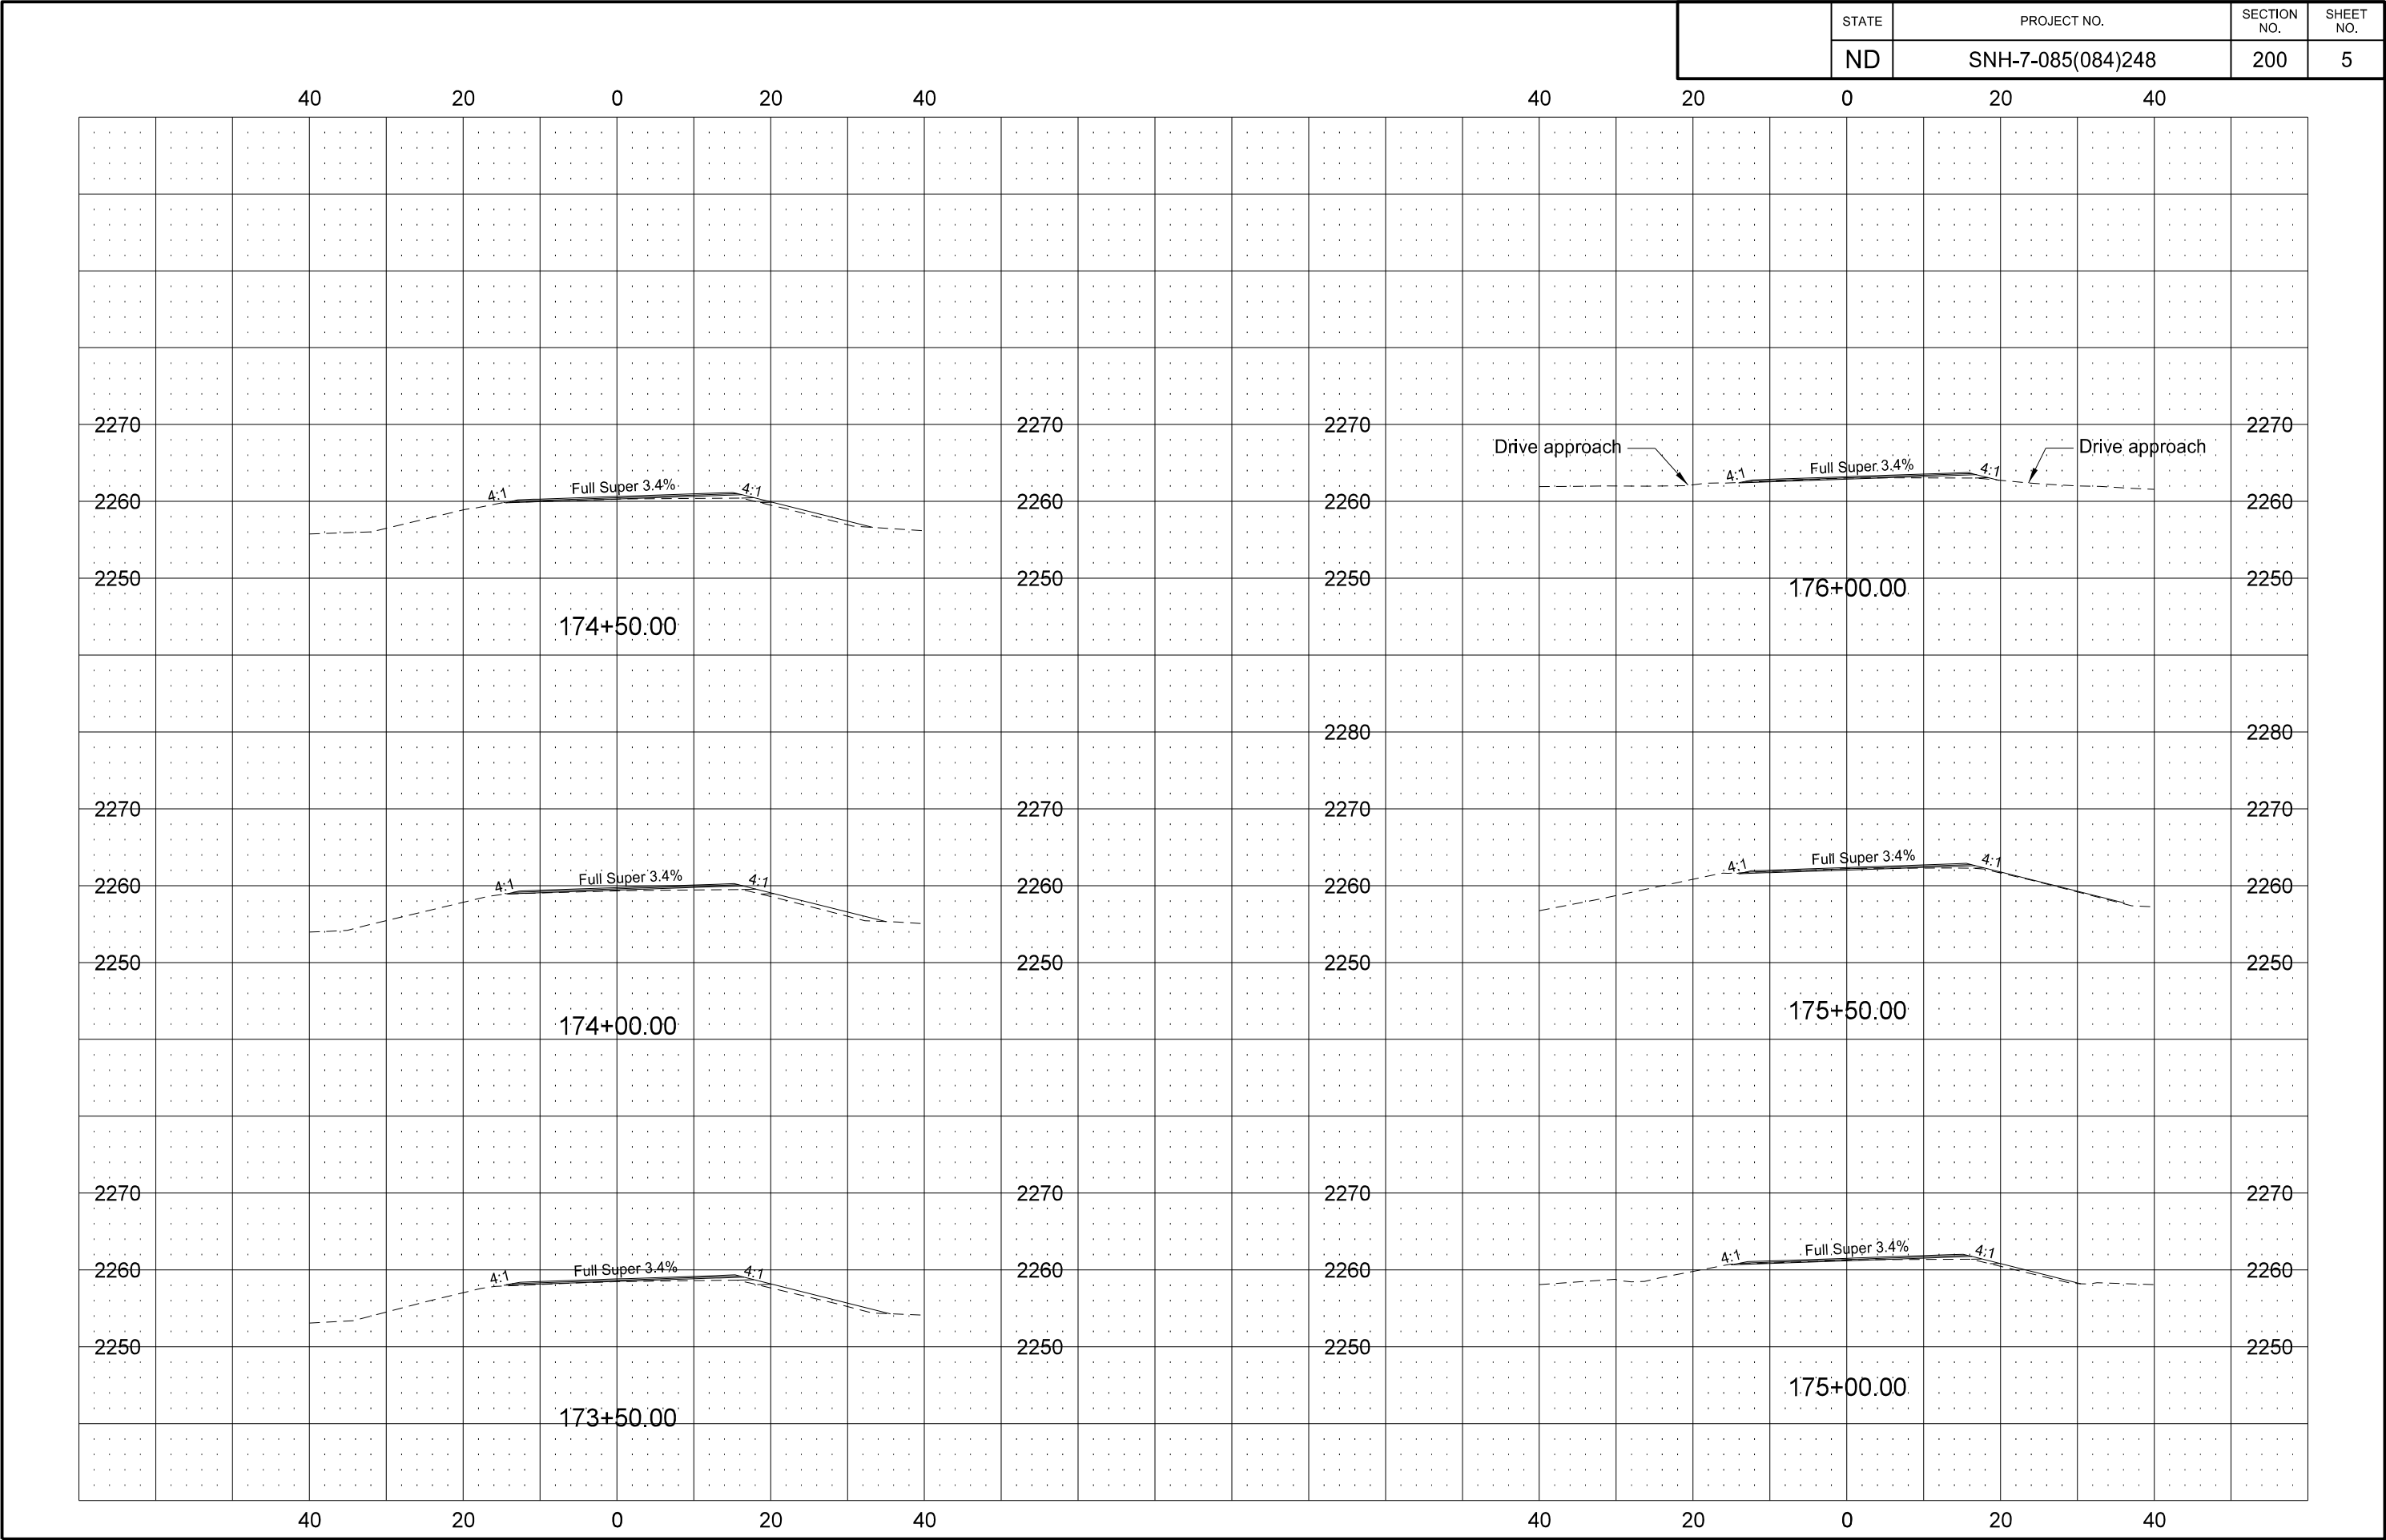

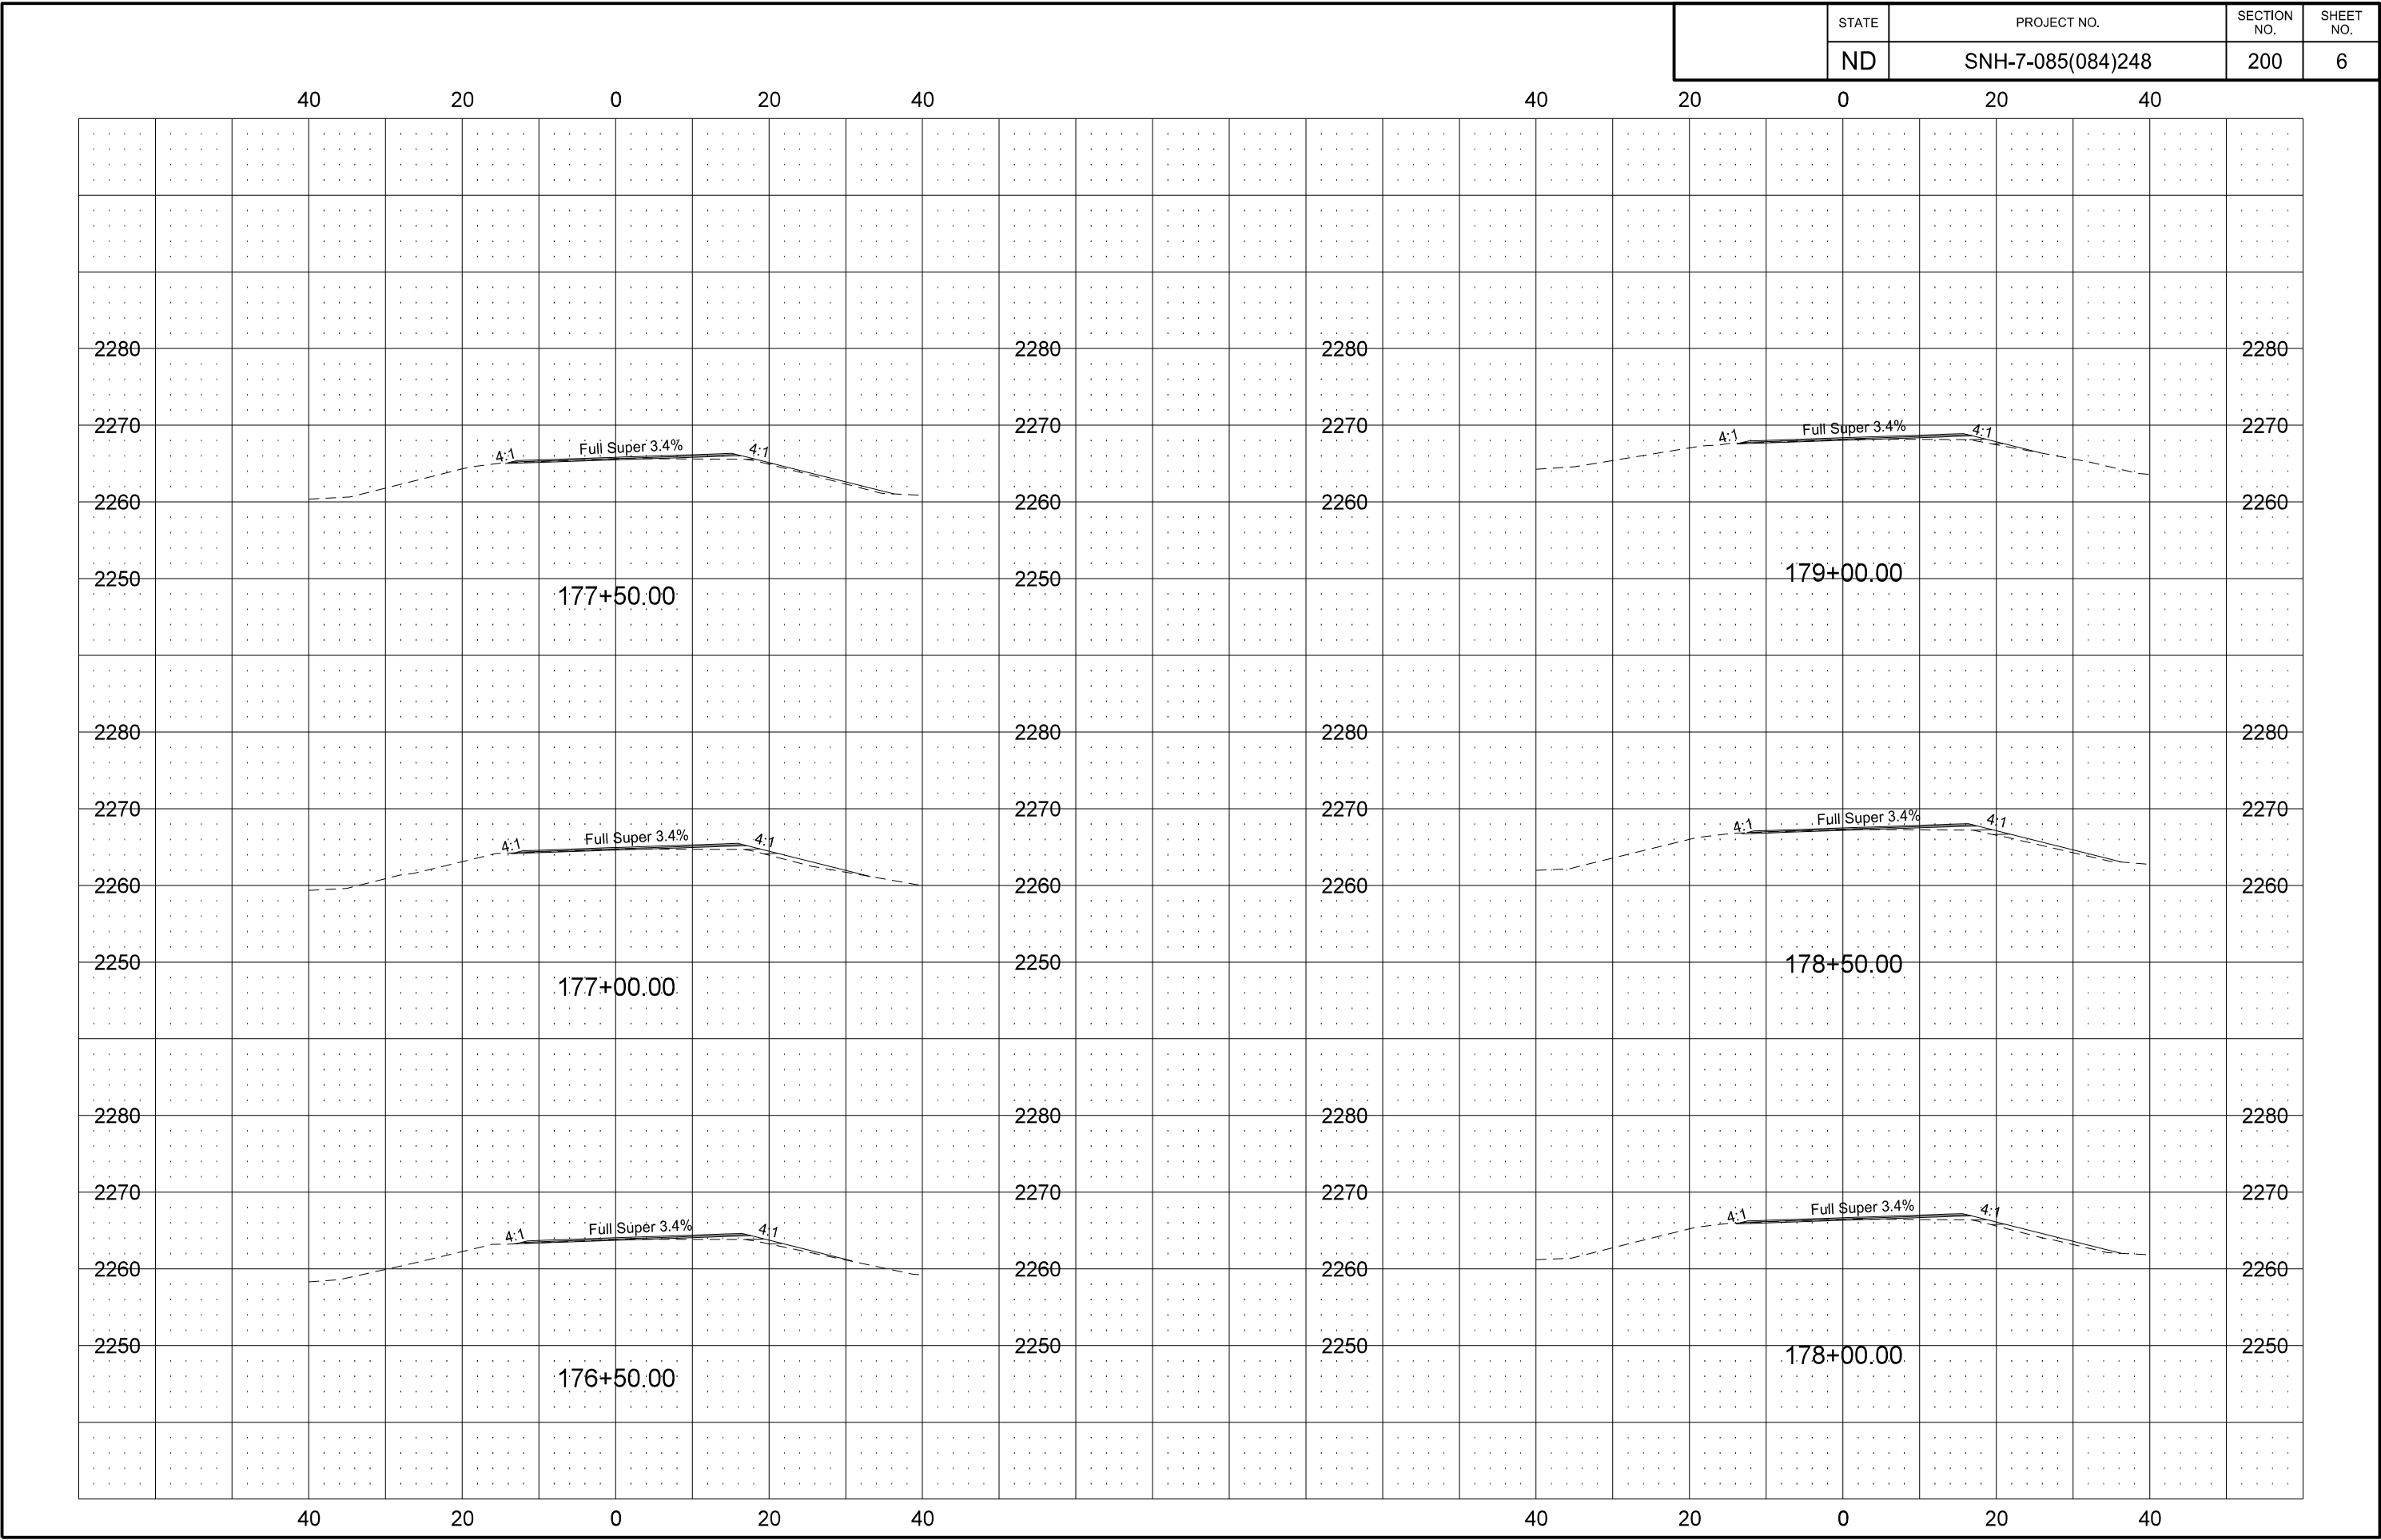


	STATE	PROJECT NO.	SECTION NO.	SHEET NO.
	ND	SNH-7-085(084)248	200	7

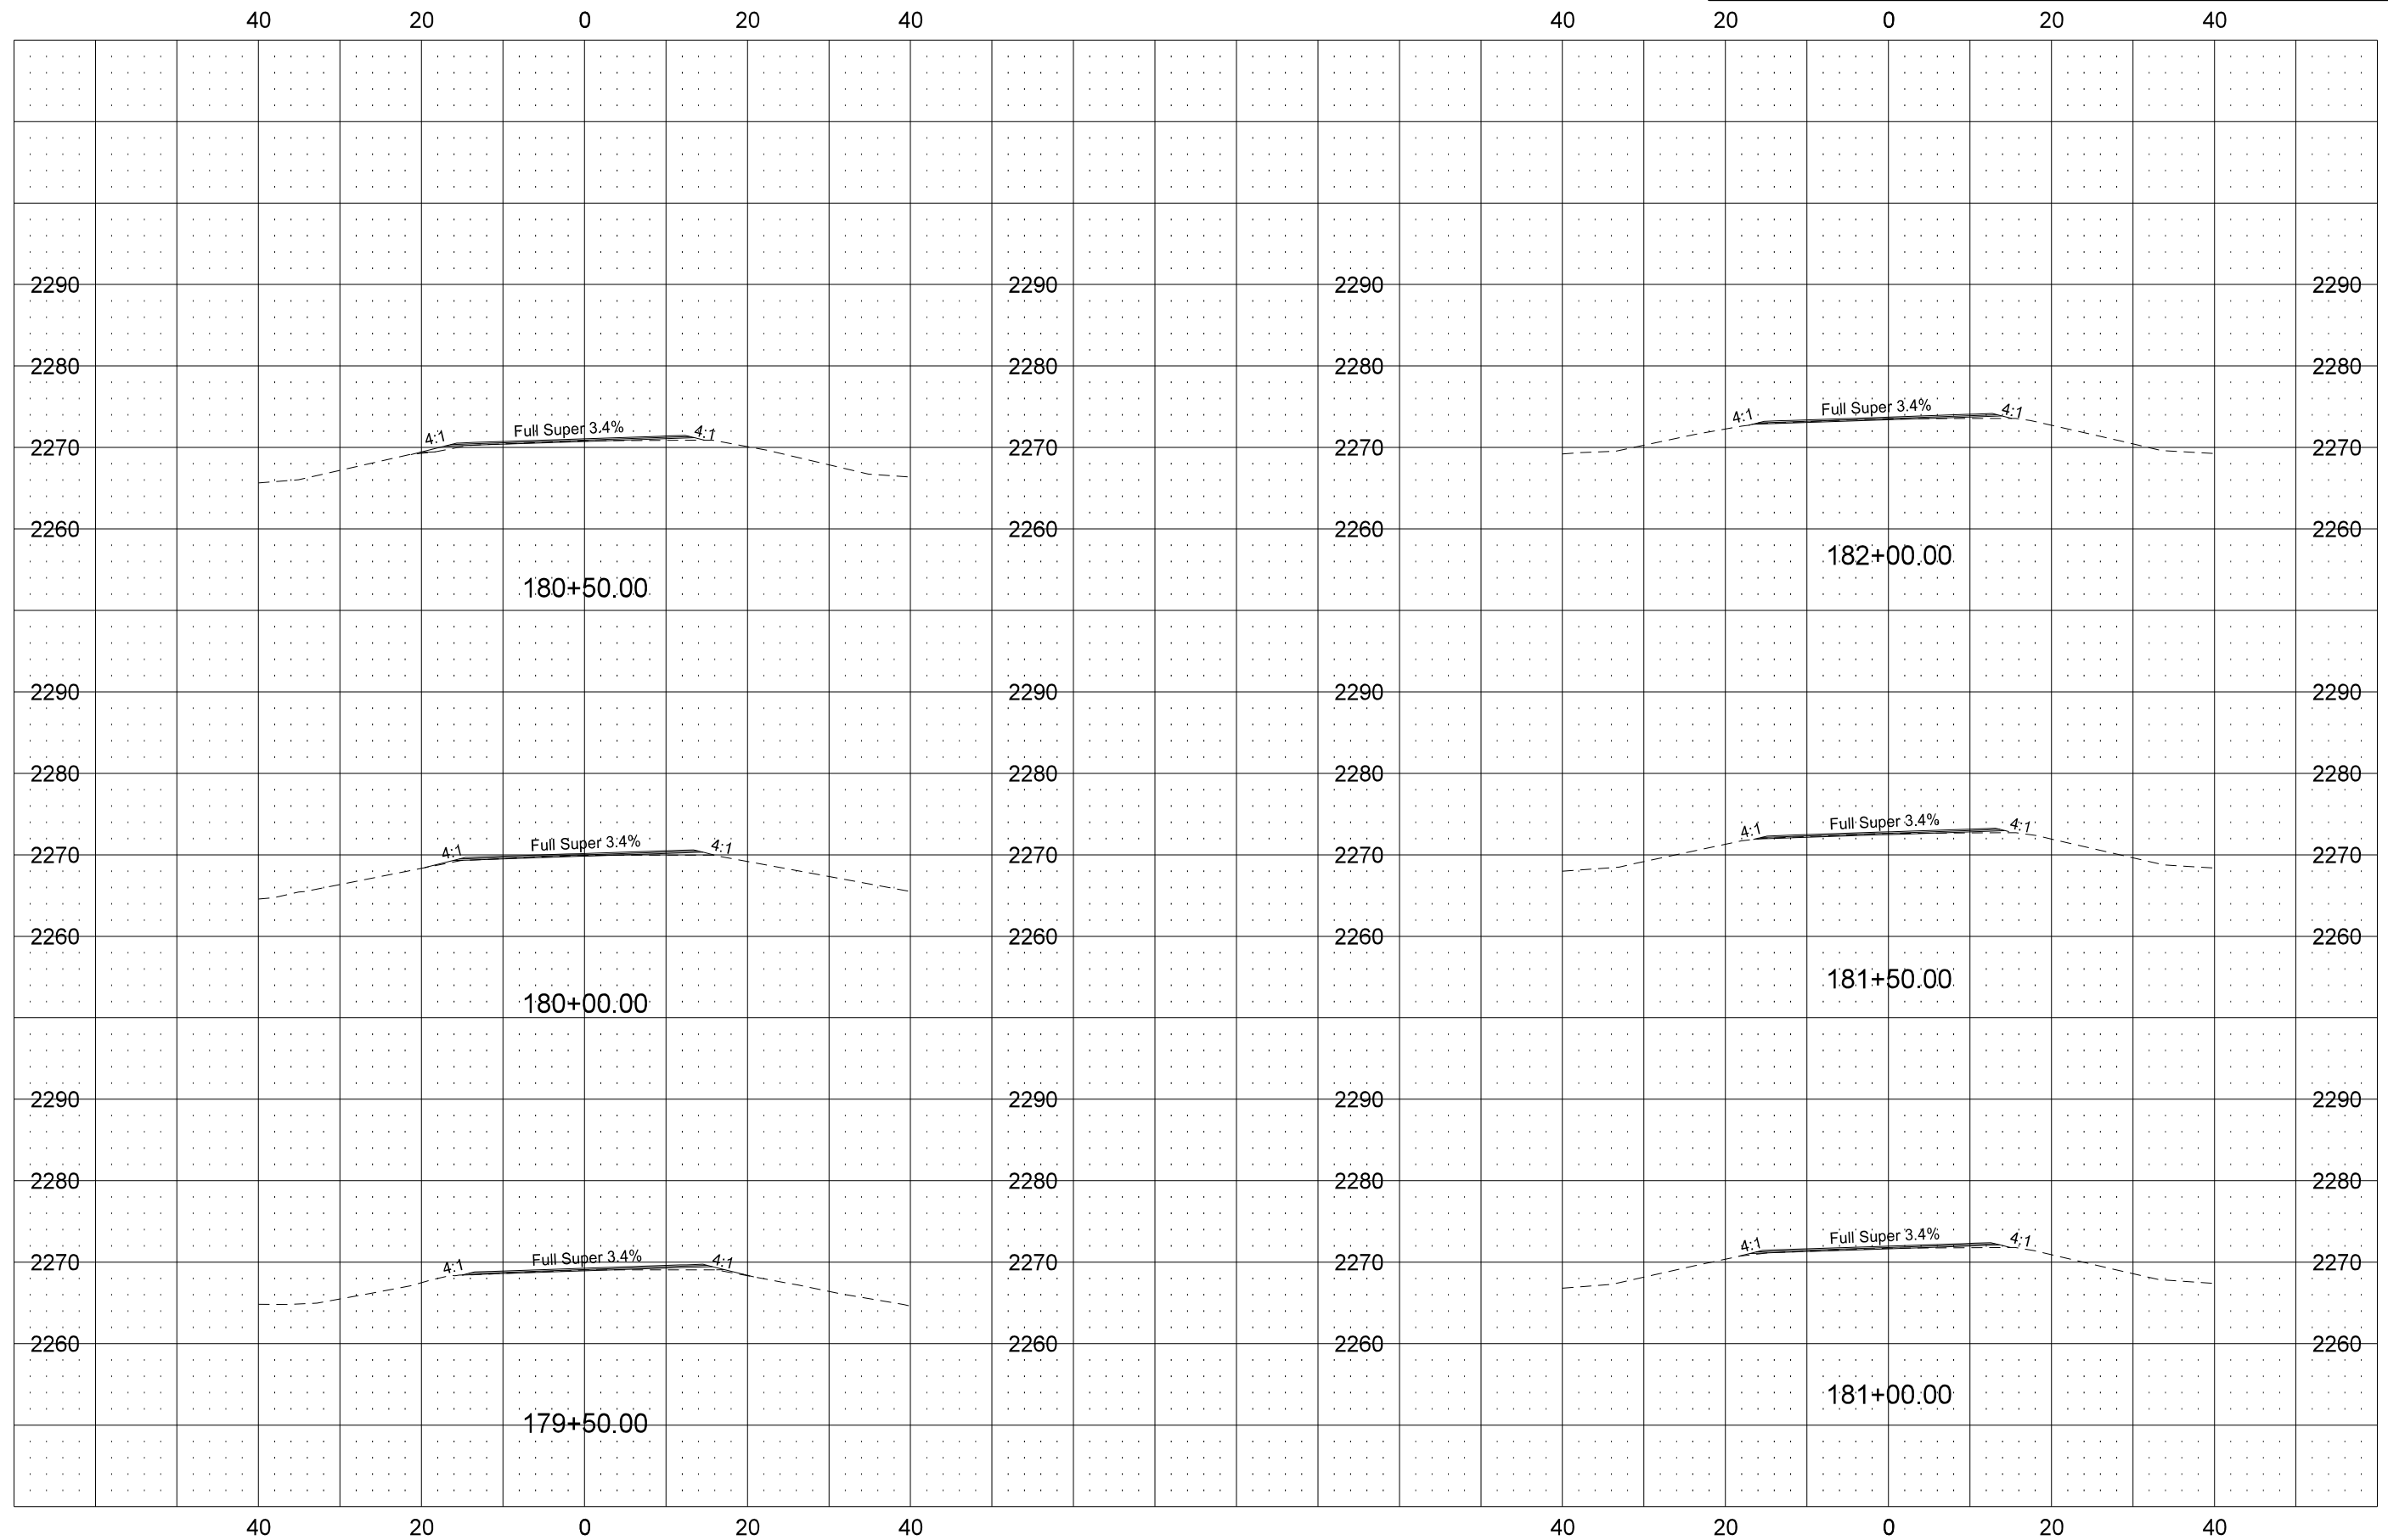


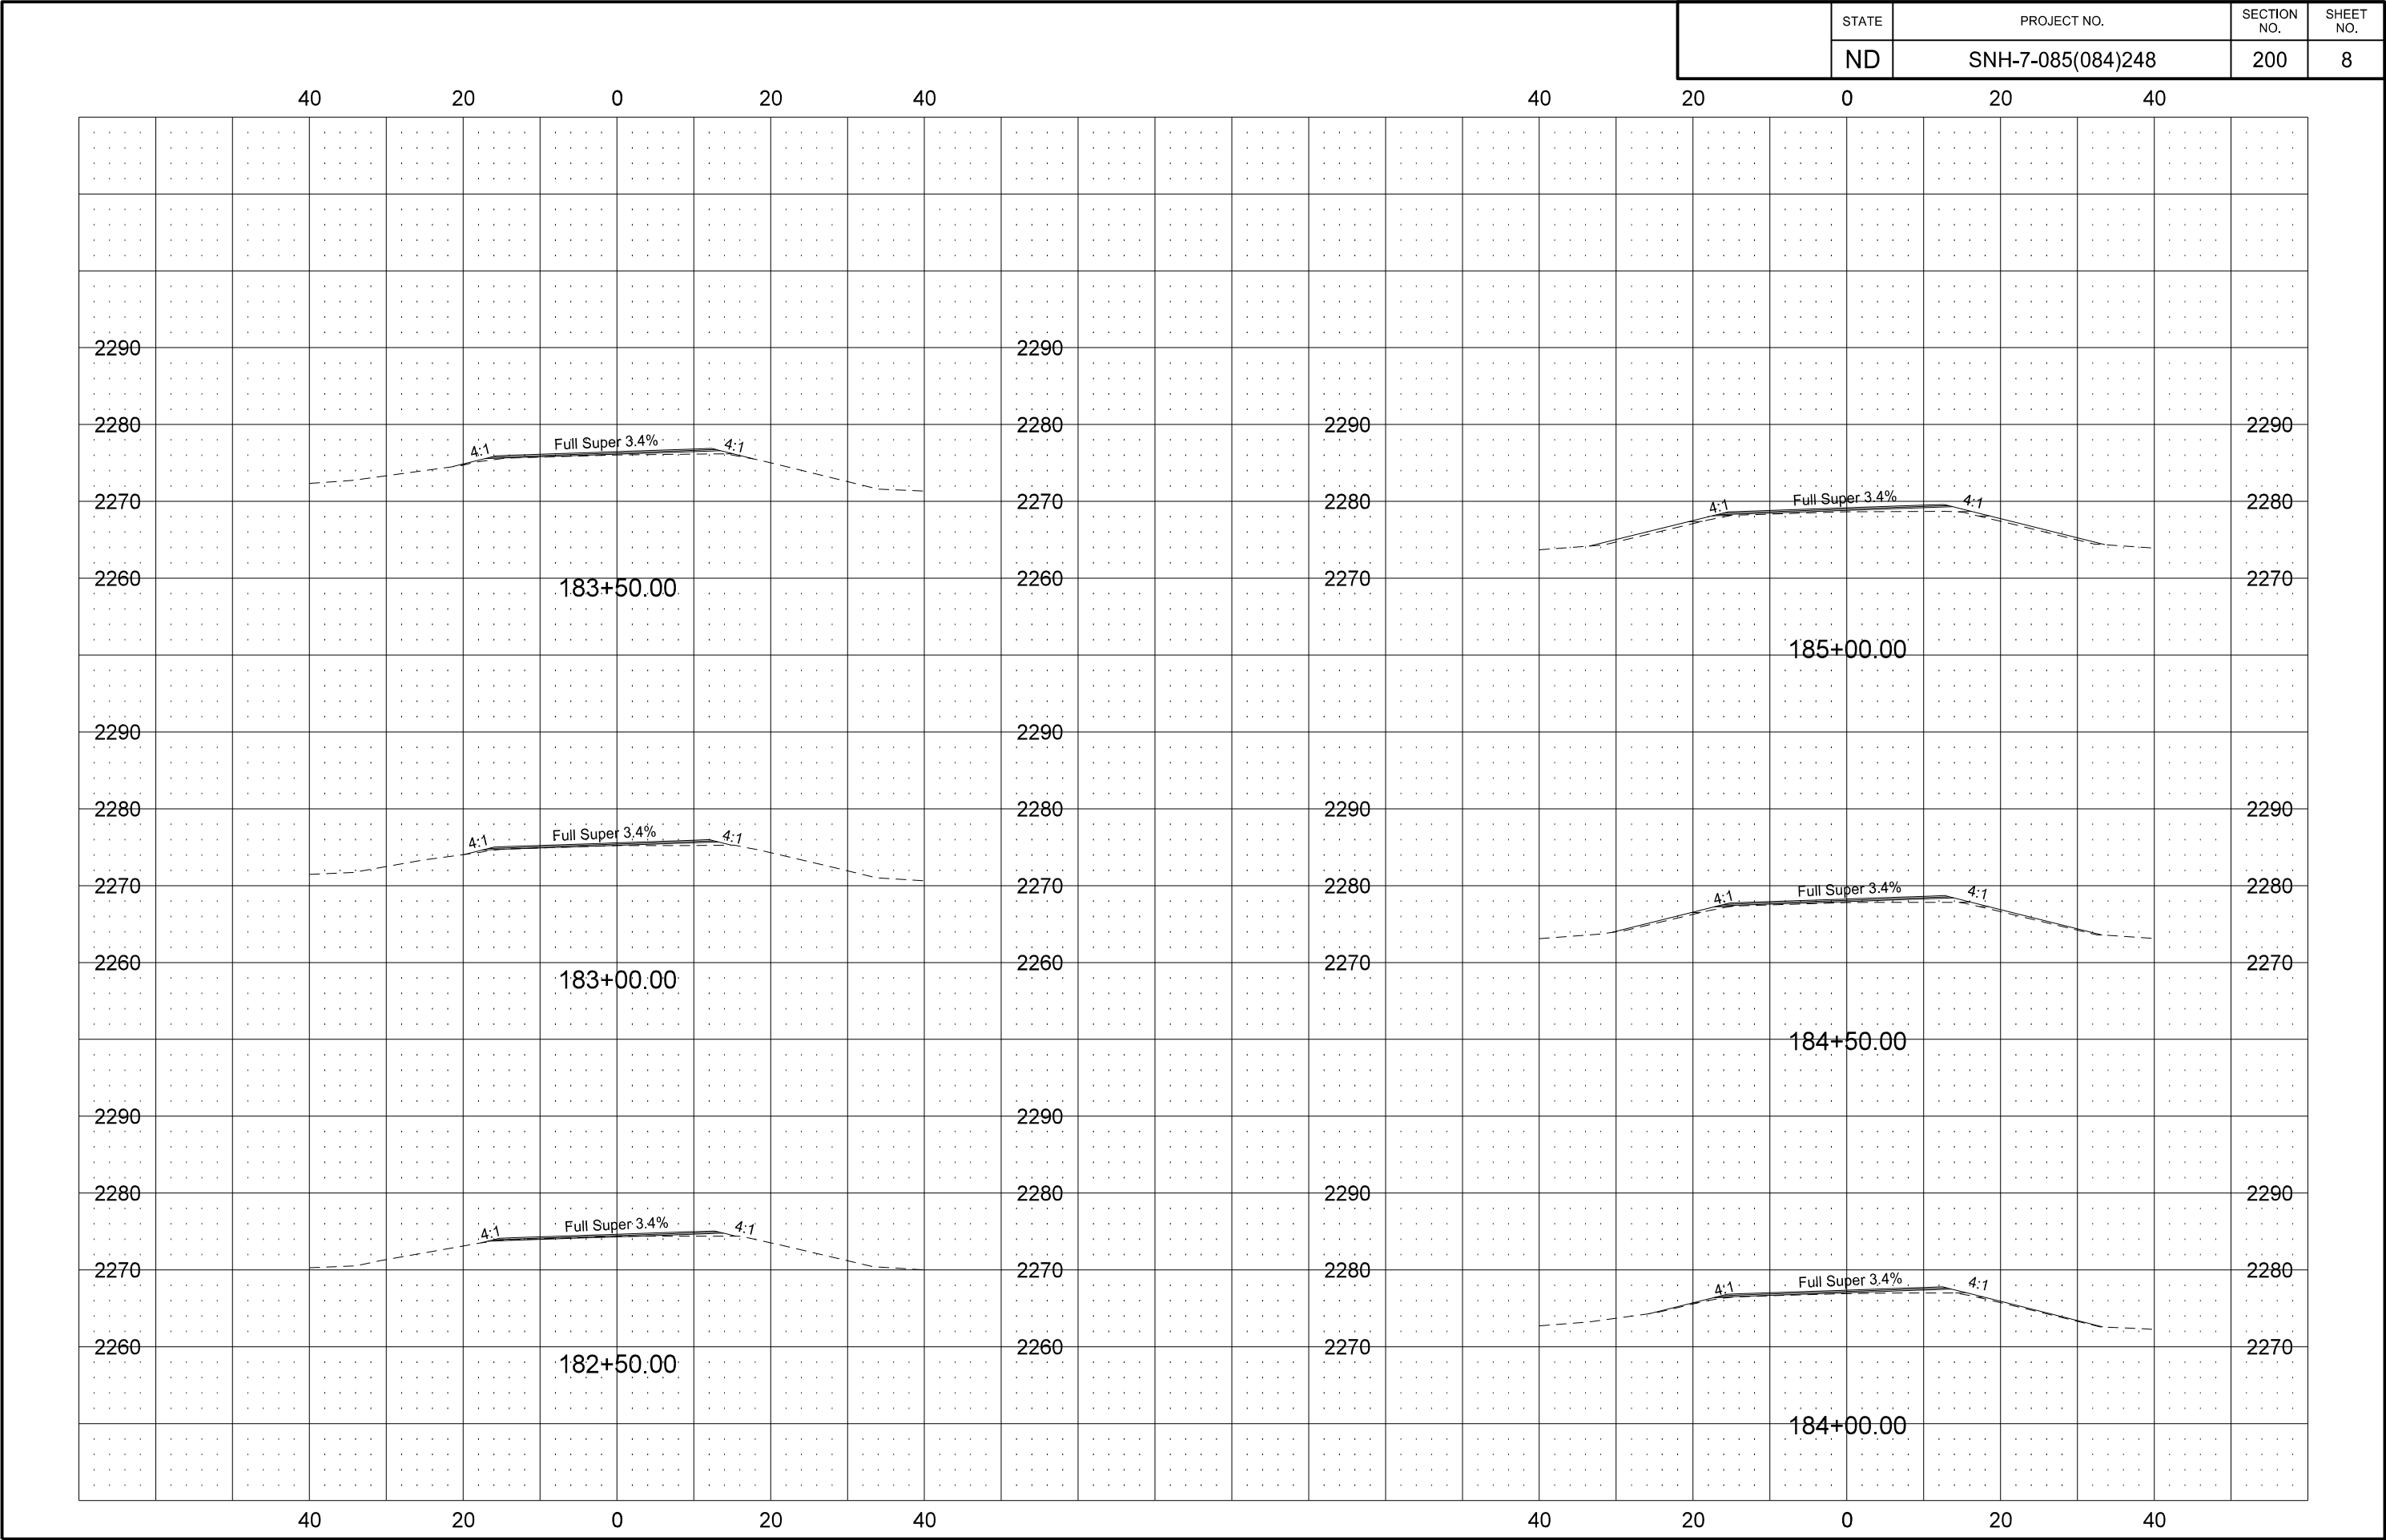


	STATE	PROJECT NO.	SECTION NO.	SHEET NO.
	ND	SNH-7-085(084)248	200	9

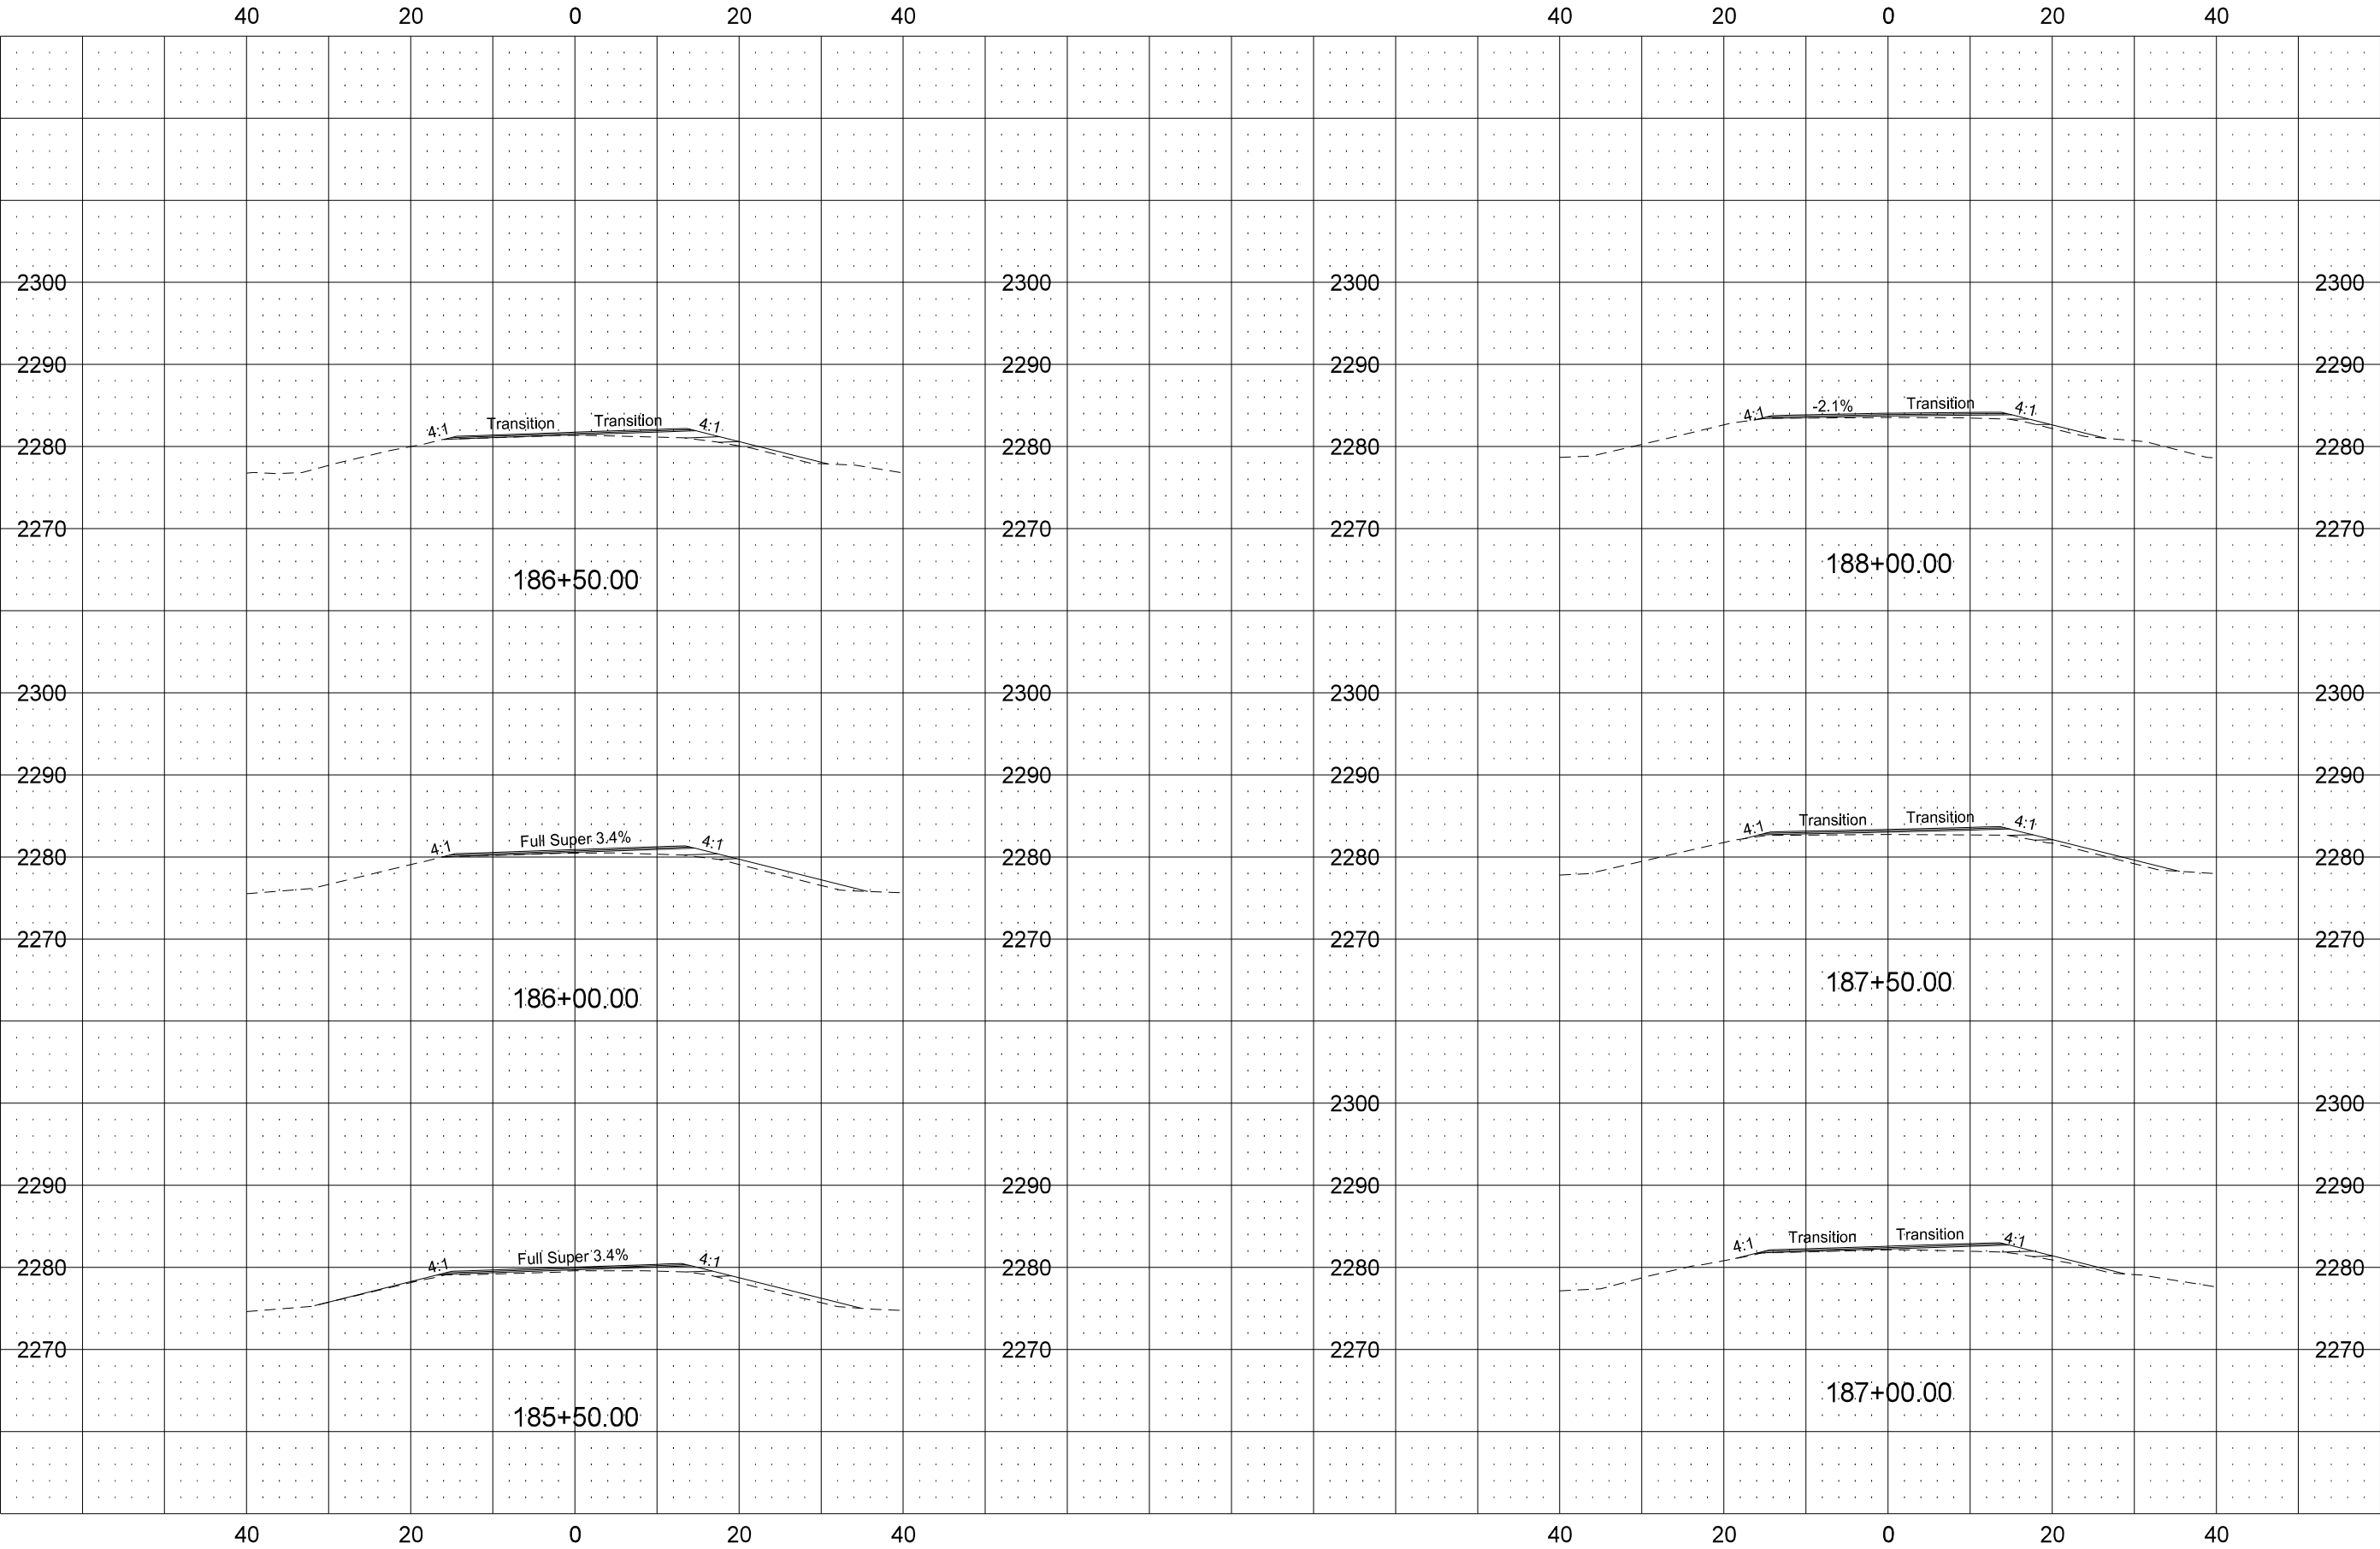


	STATE	PROJECT NO.	SECTION NO.	SHEET NO.
	ND	SNH-7-085(084)248	200	10

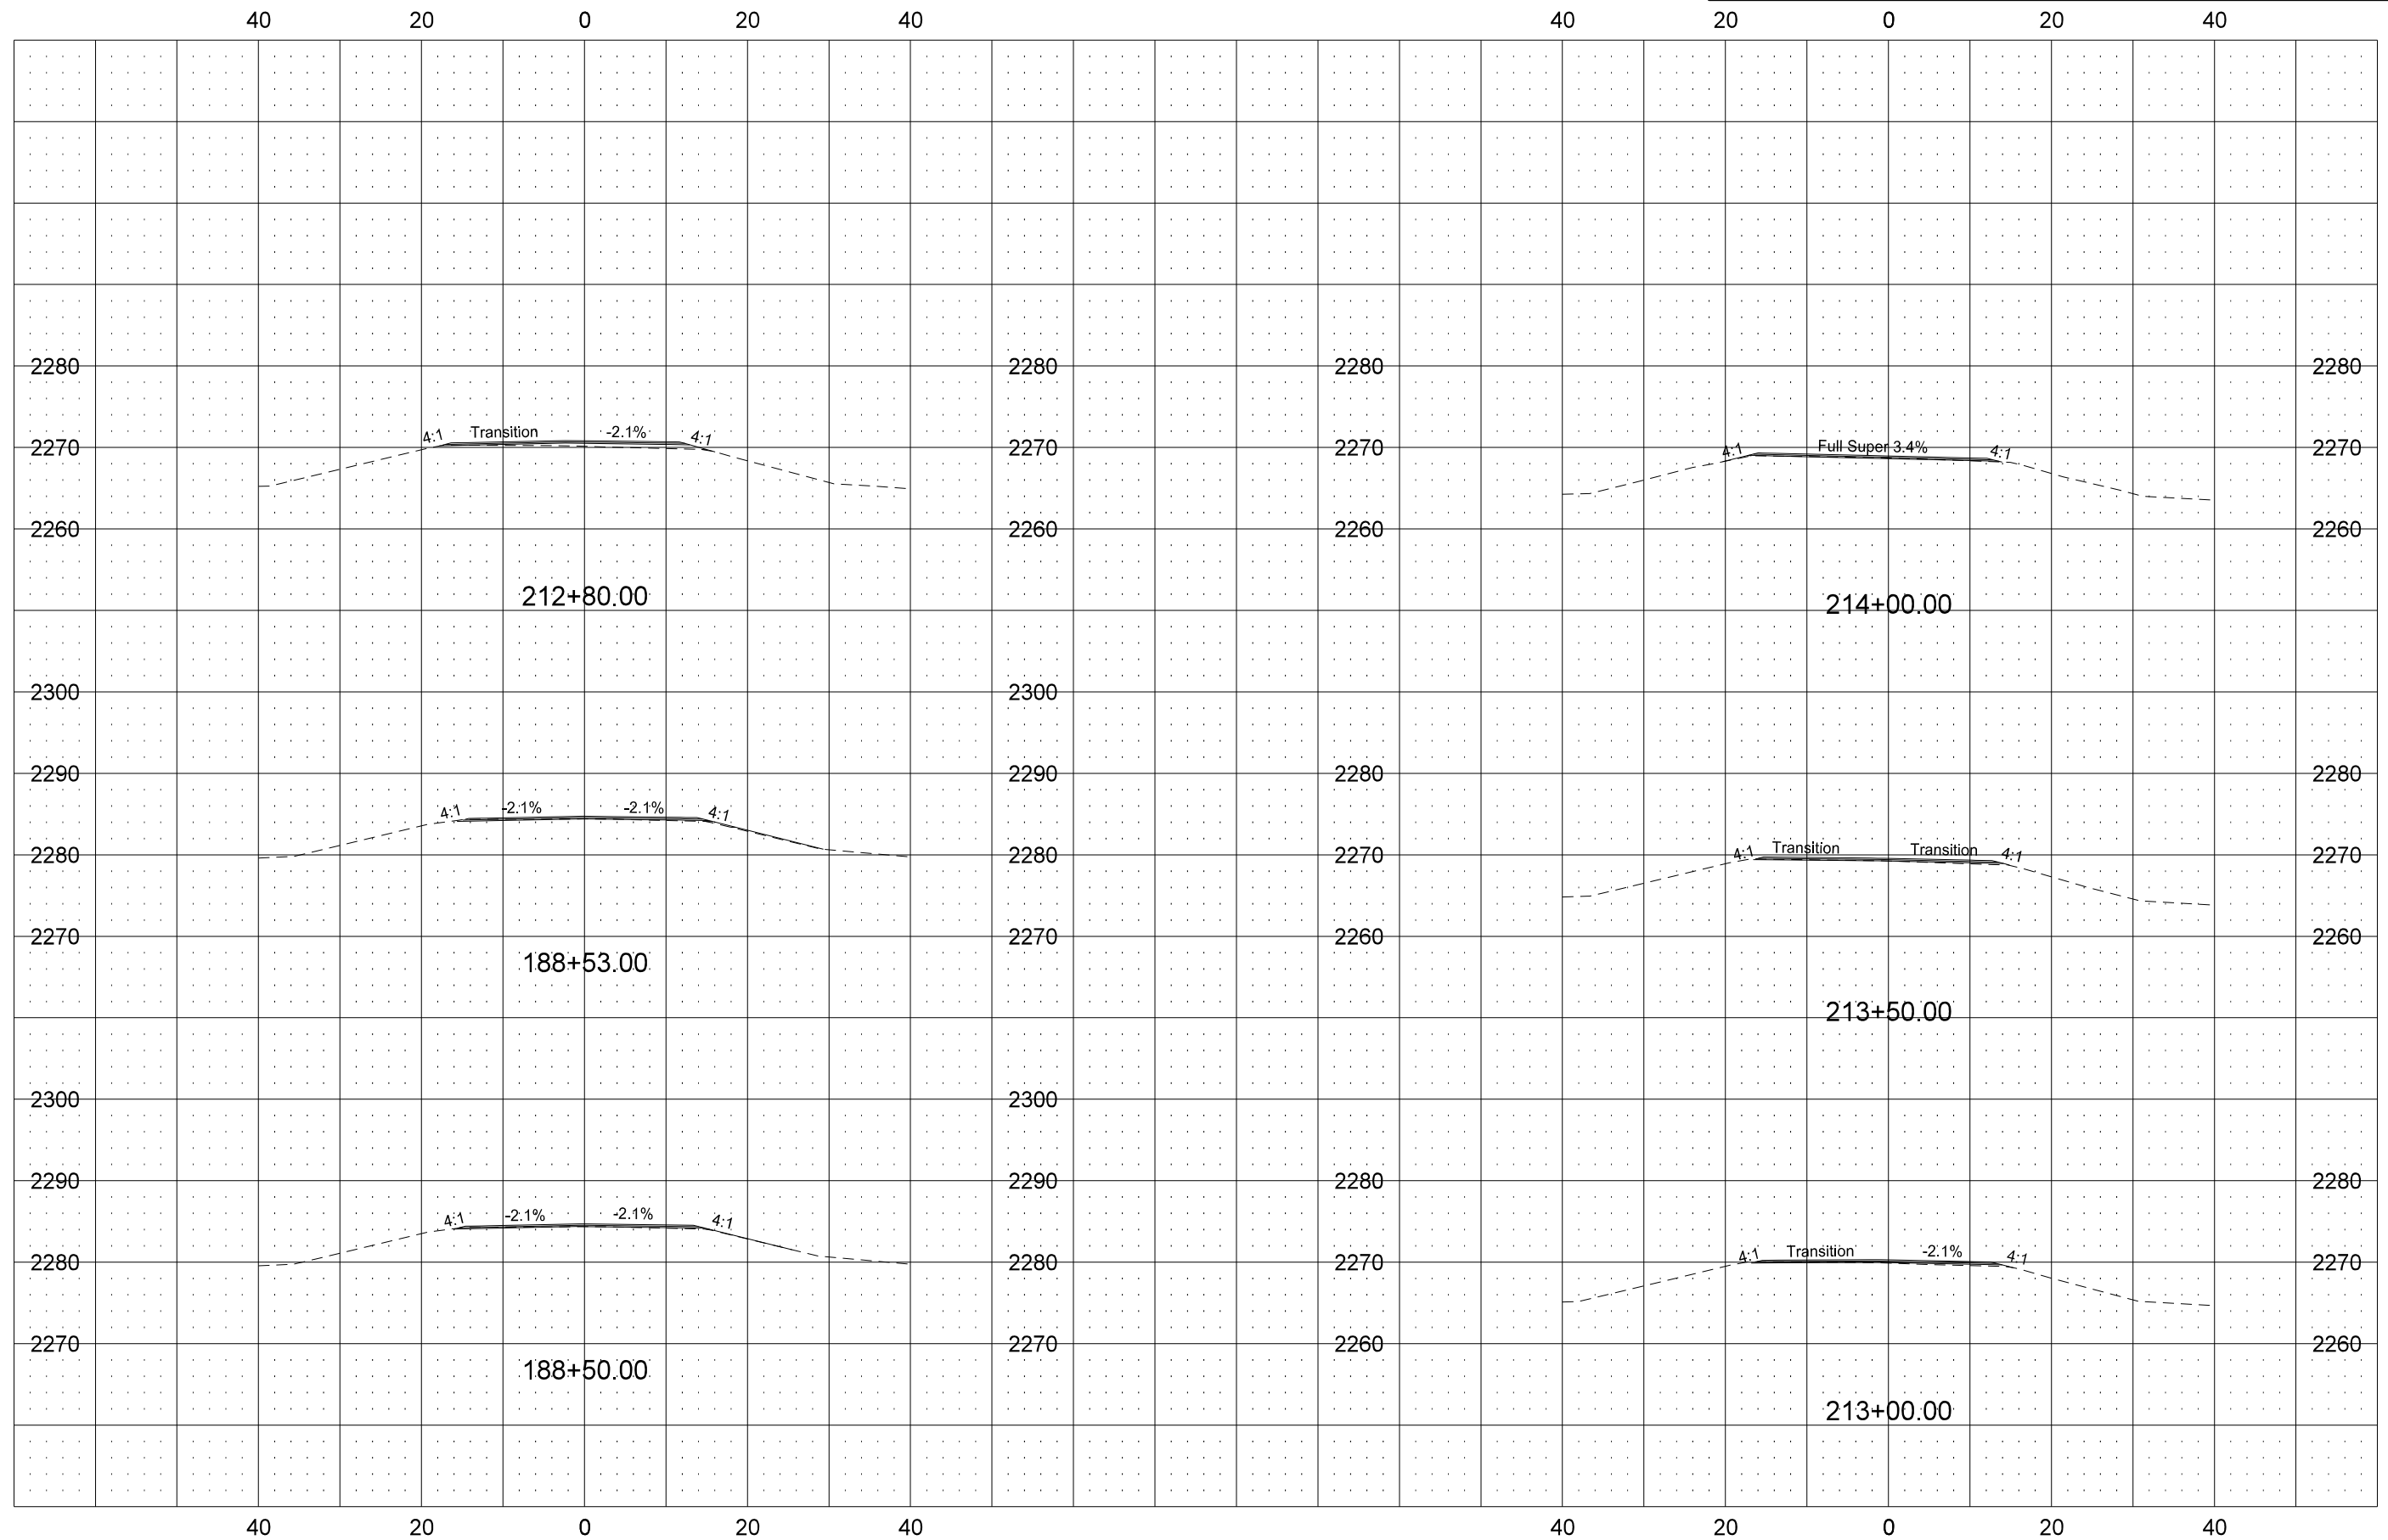


	STATE	PROJECT NO.	SECTION NO.	SHEET NO.
	ND	SNH-7-085(084)248	200	11

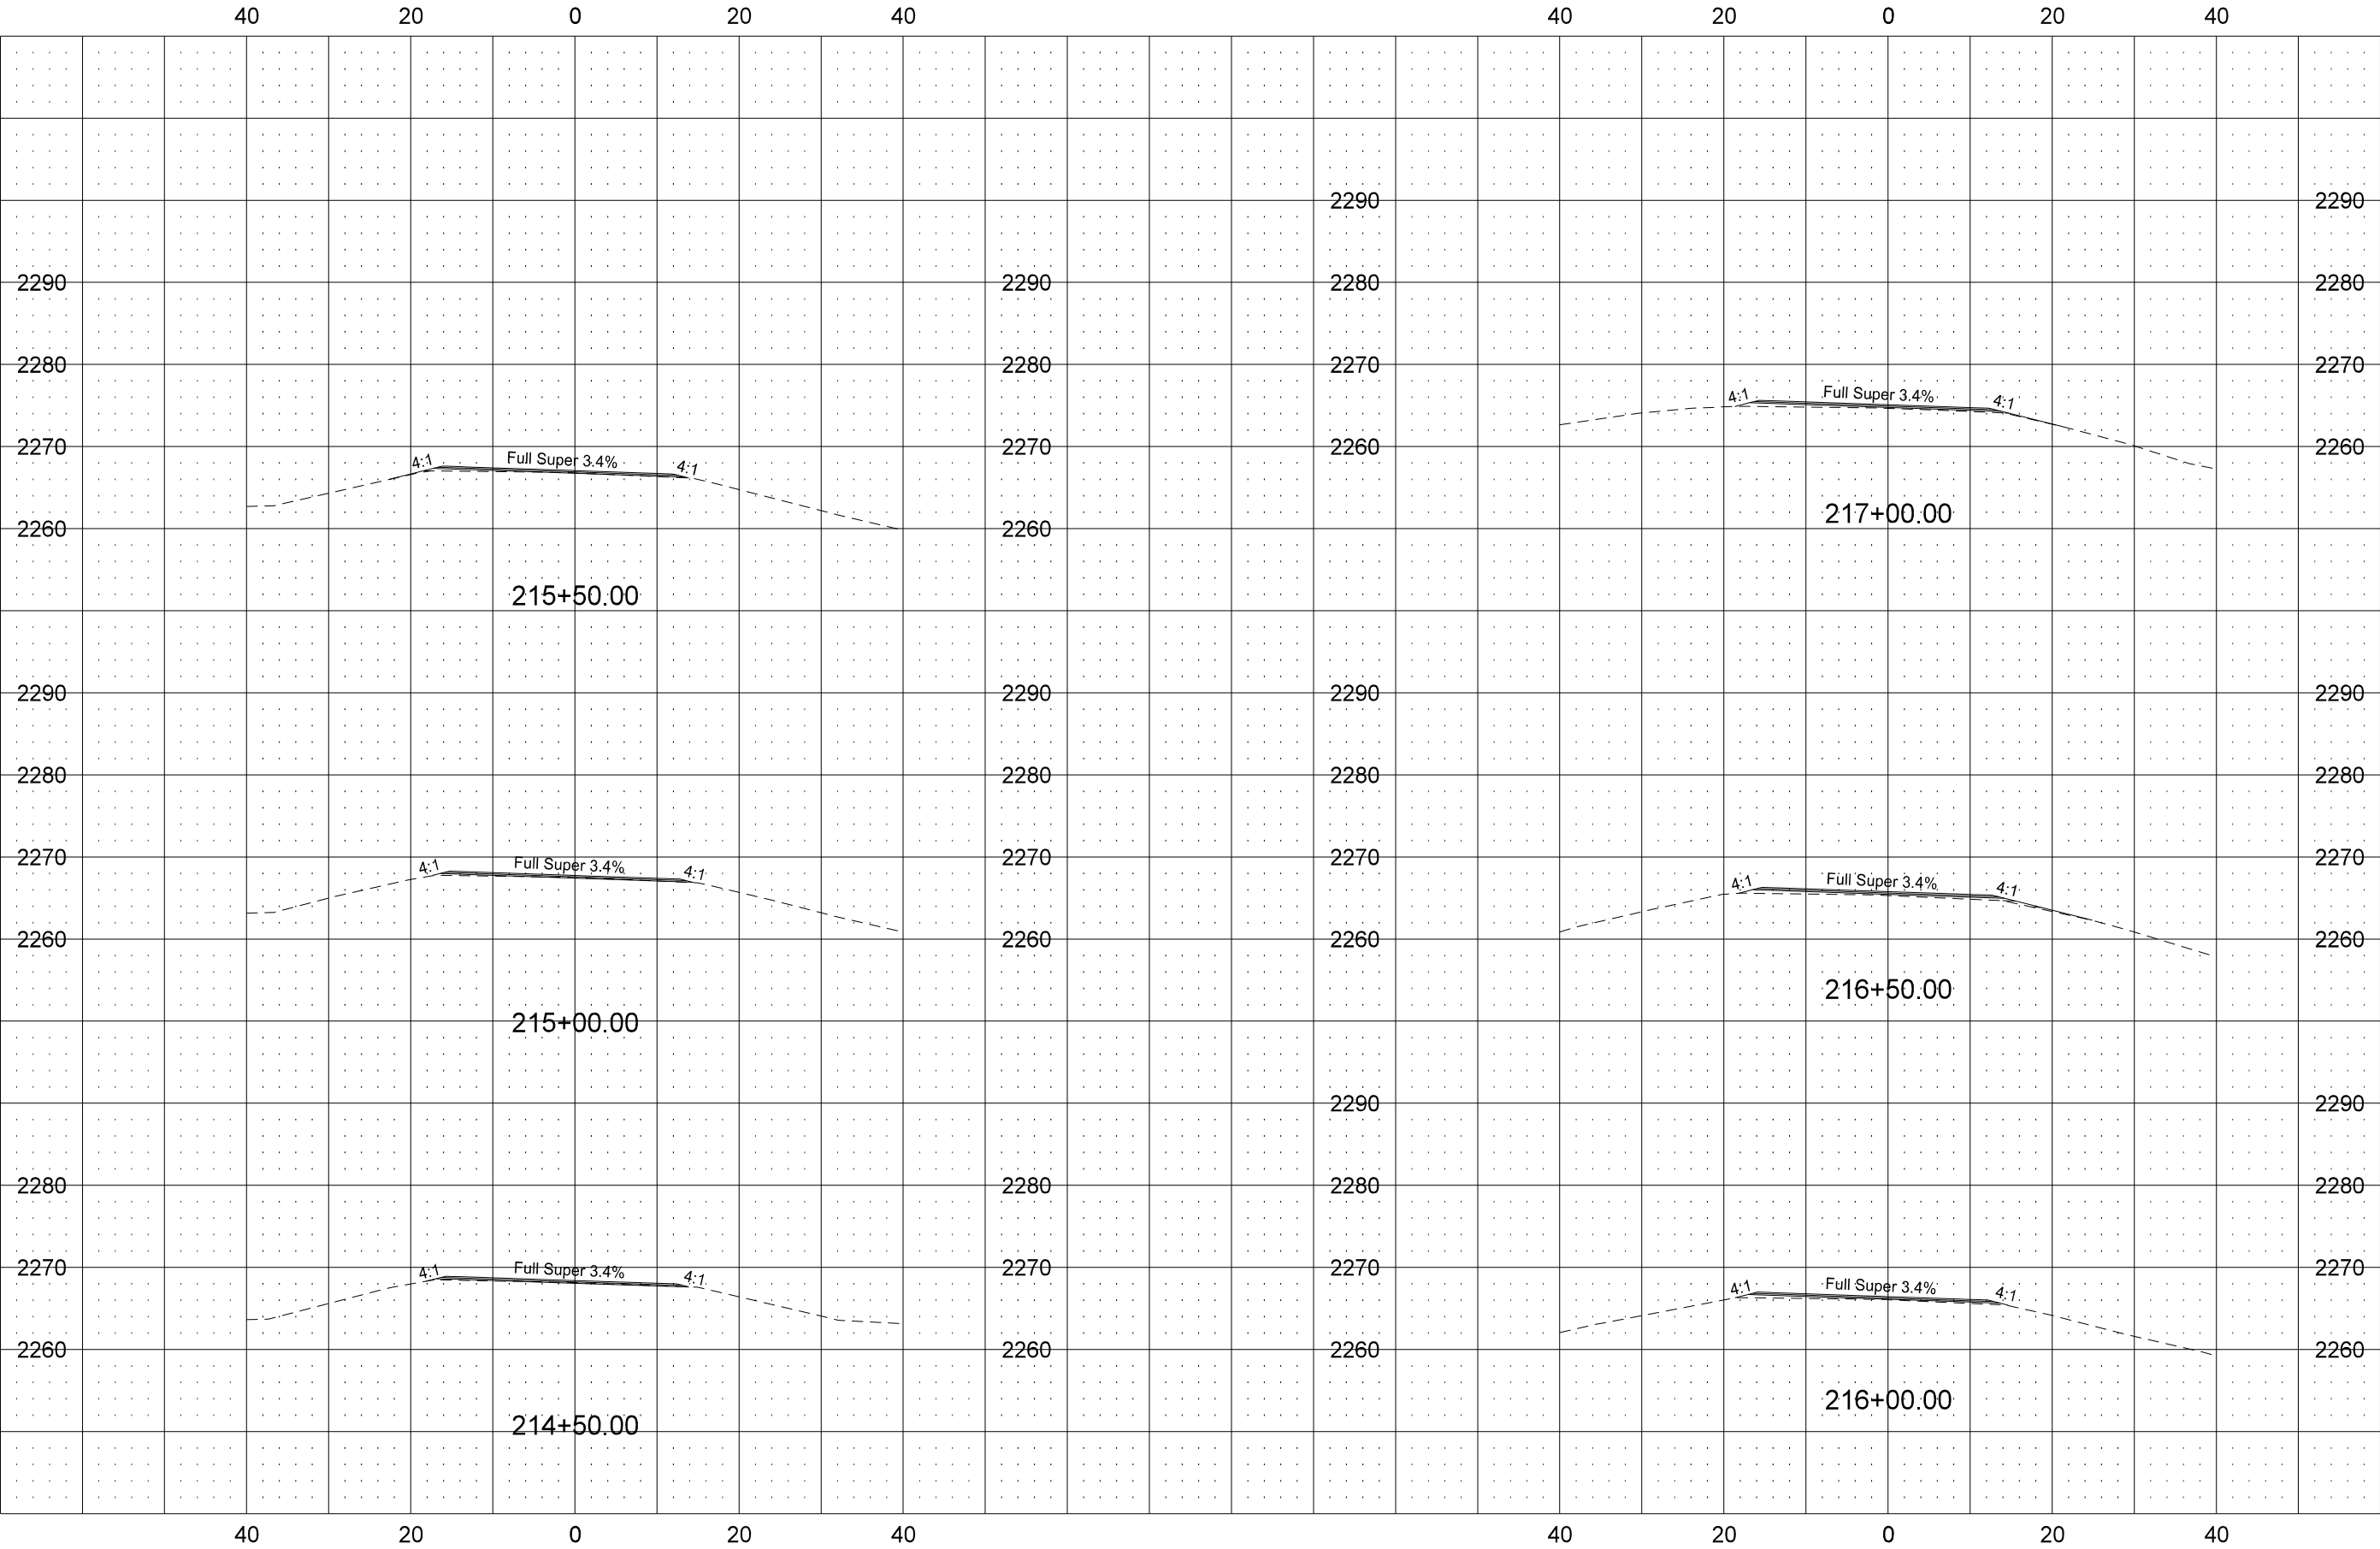



	STATE	PROJECT NO.	SECTION NO.	SHEET NO.
	ND	SNH-7-085(084)248	200	12

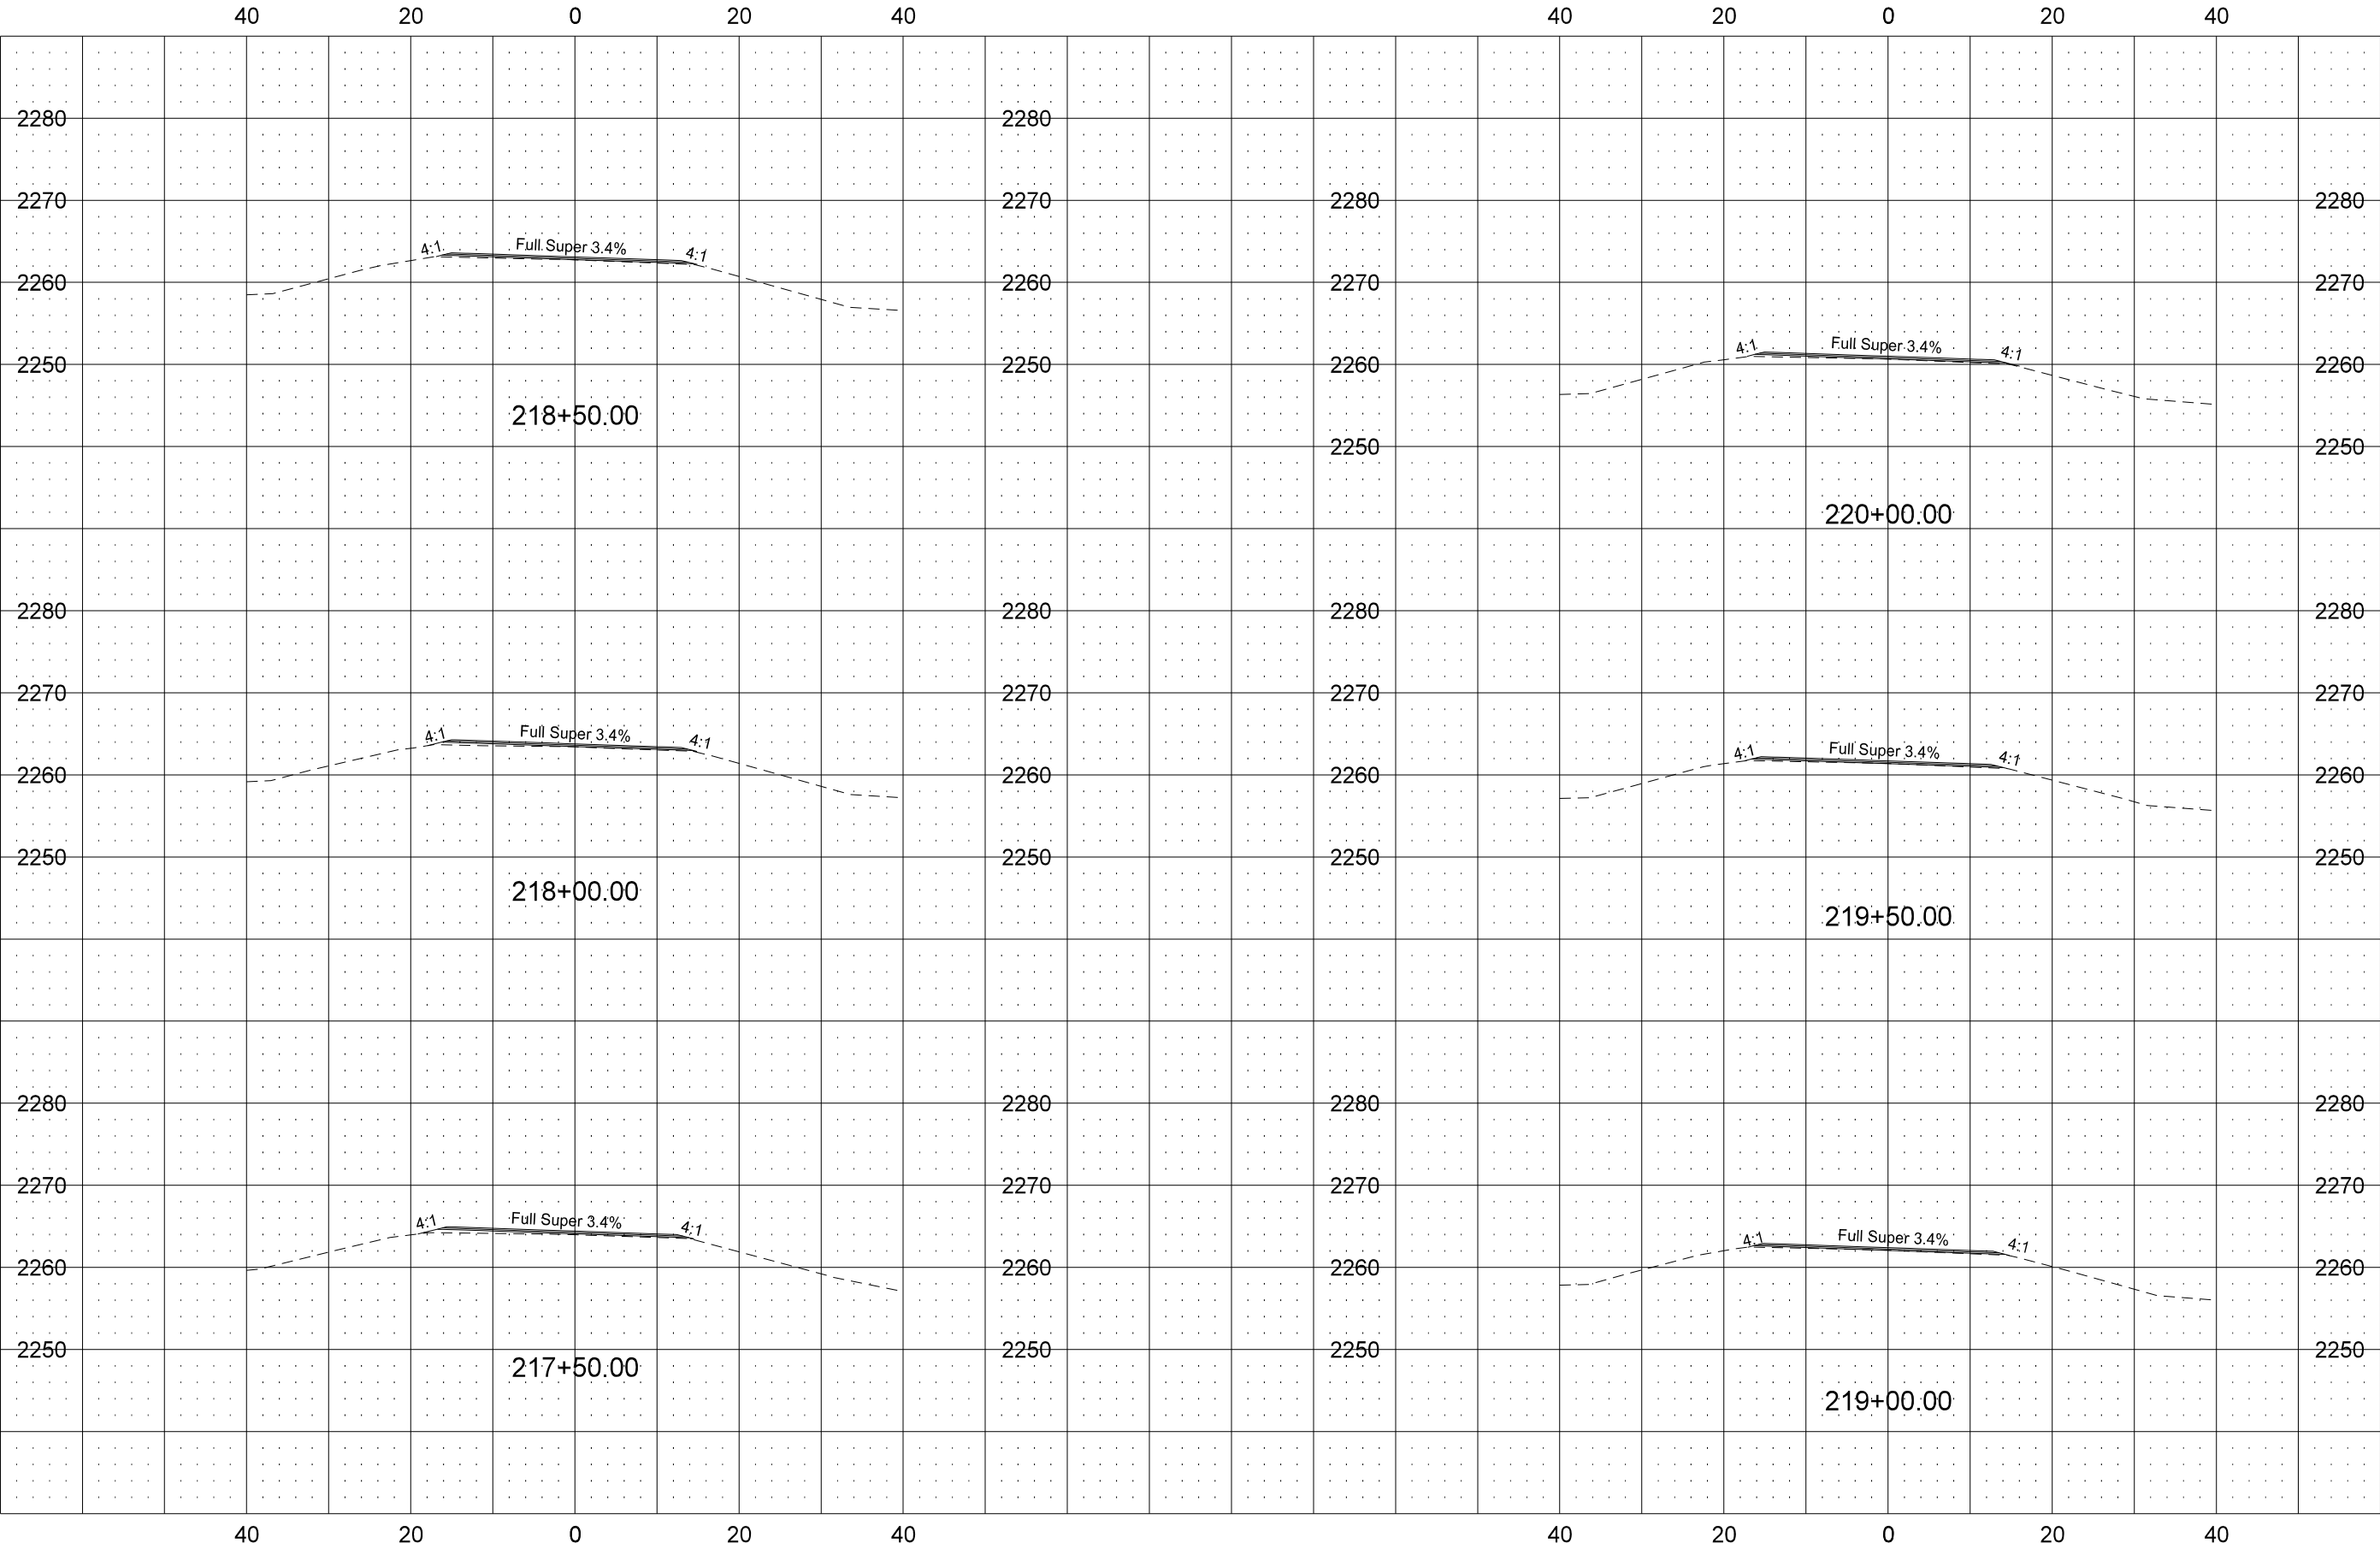



	STATE	PROJECT NO.	SECTION NO.	SHEET NO.
	ND	SNH-7-085(084)248	200	13

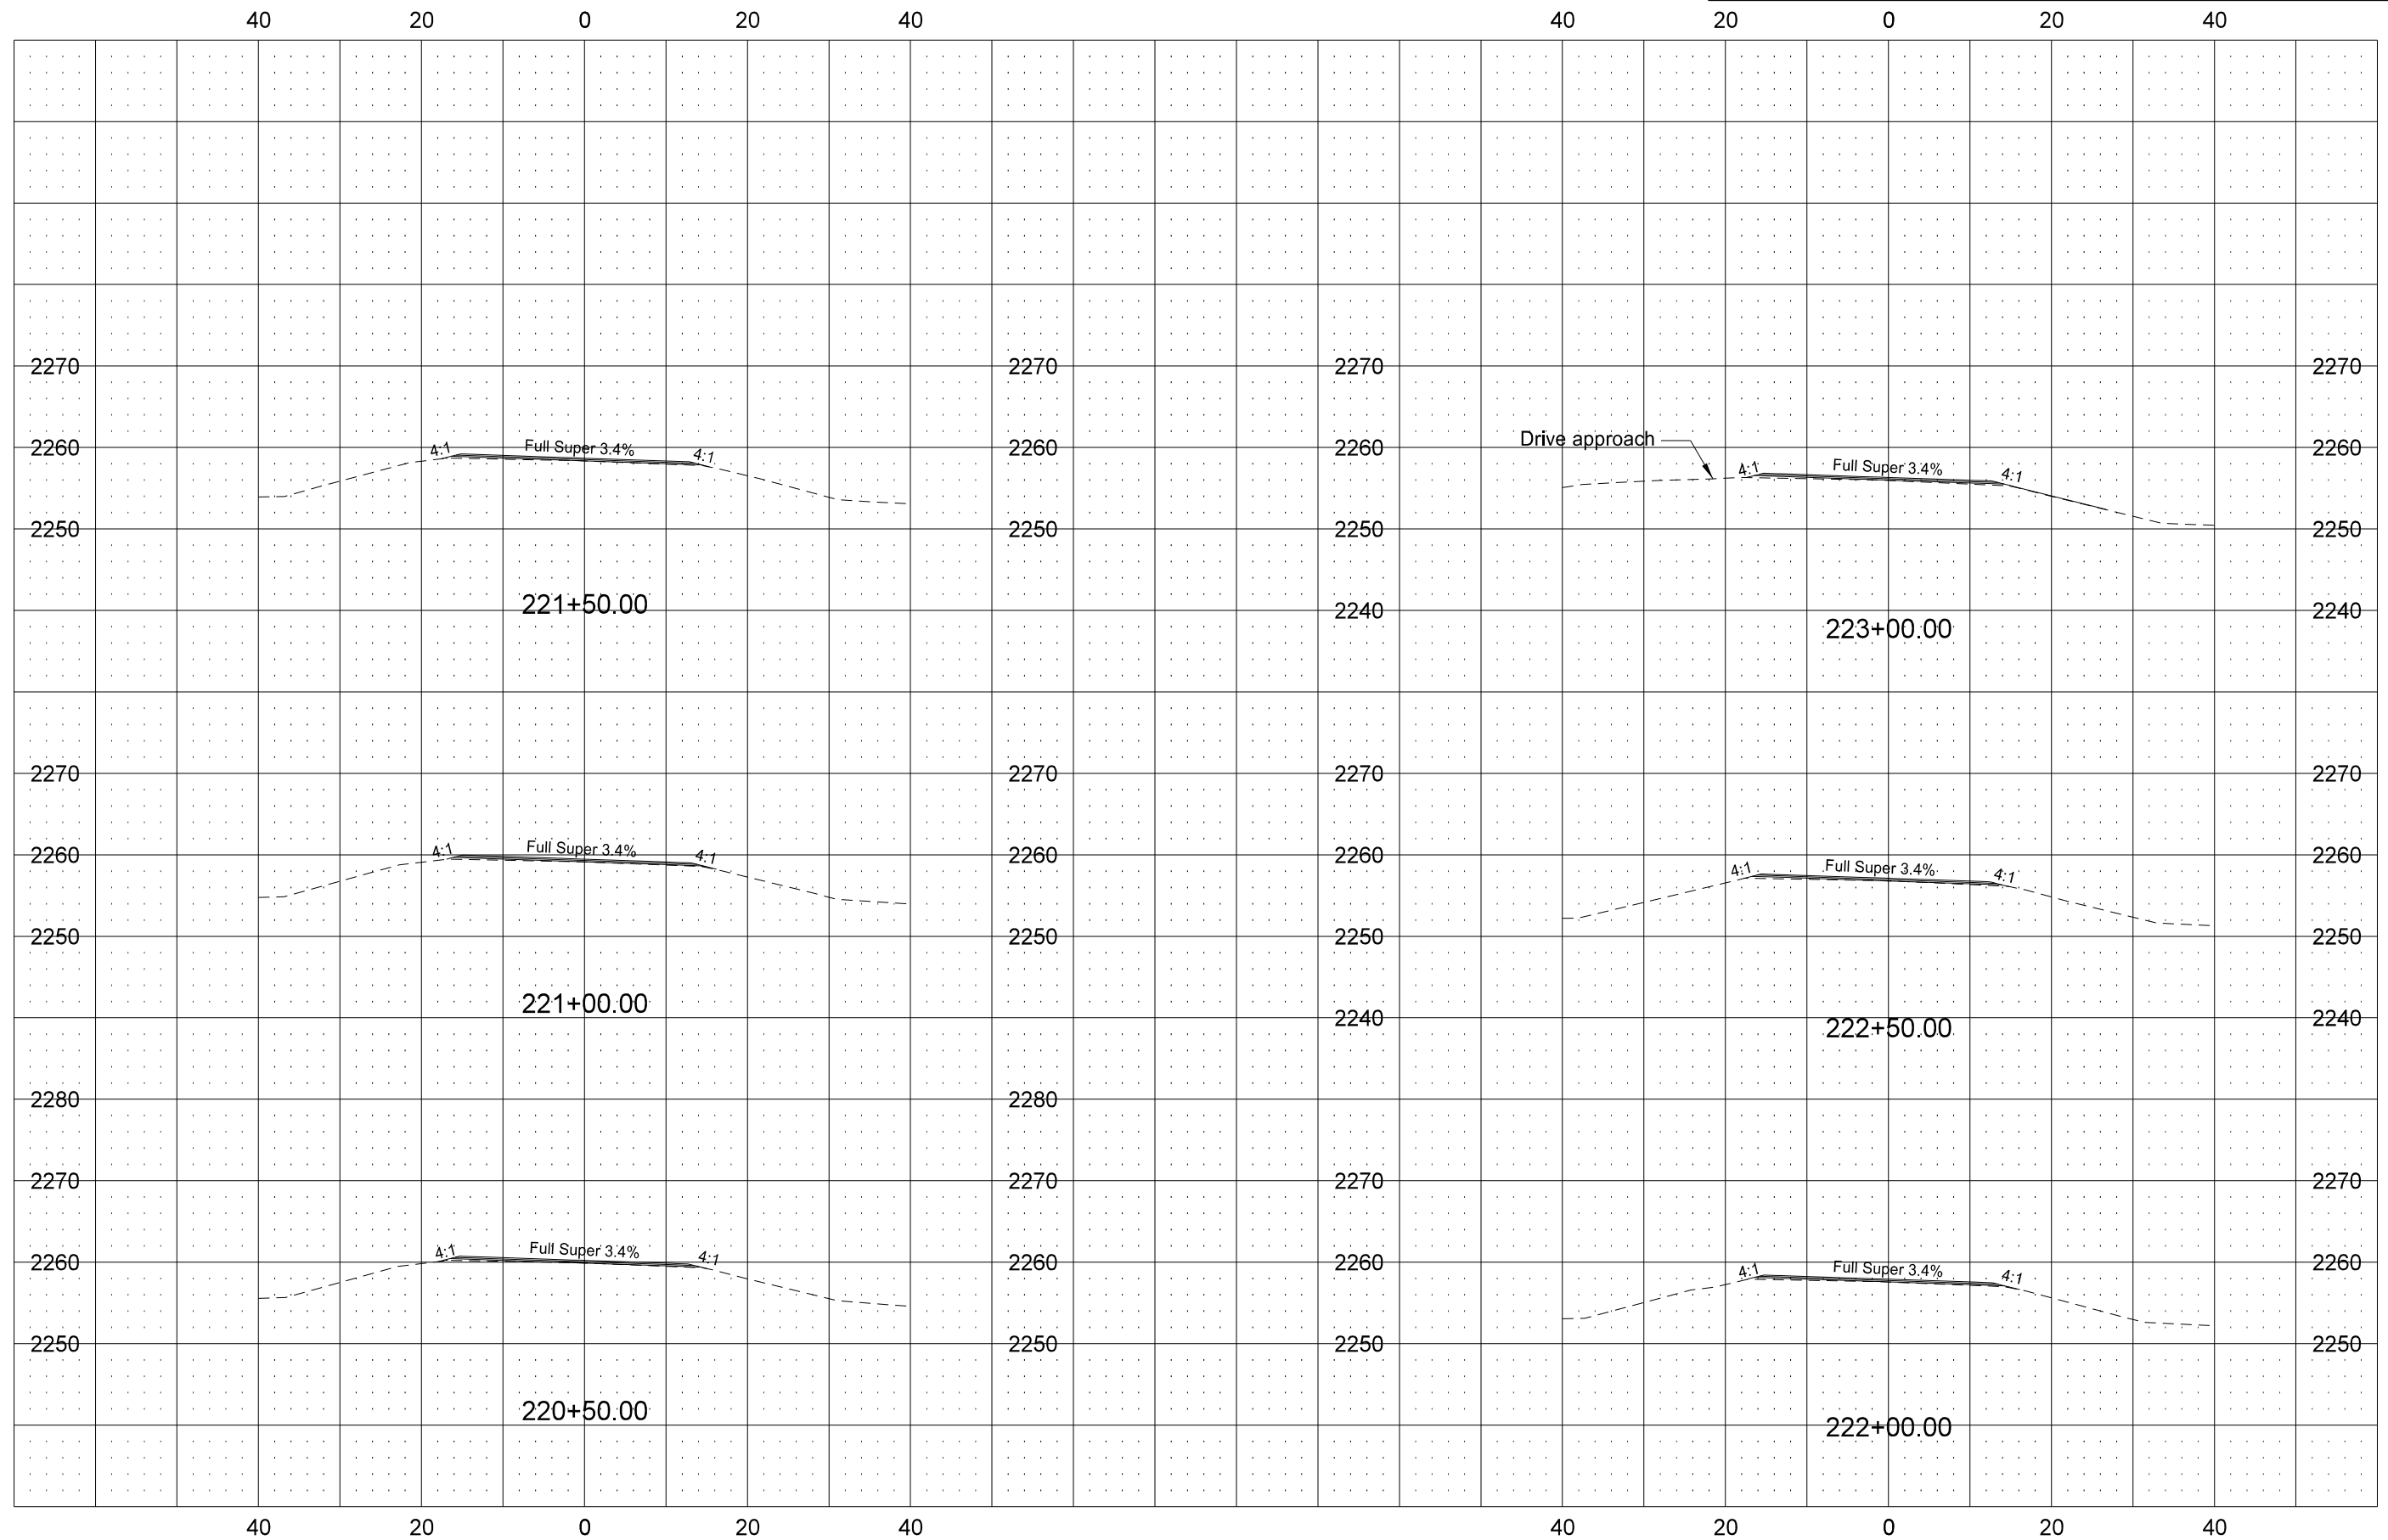

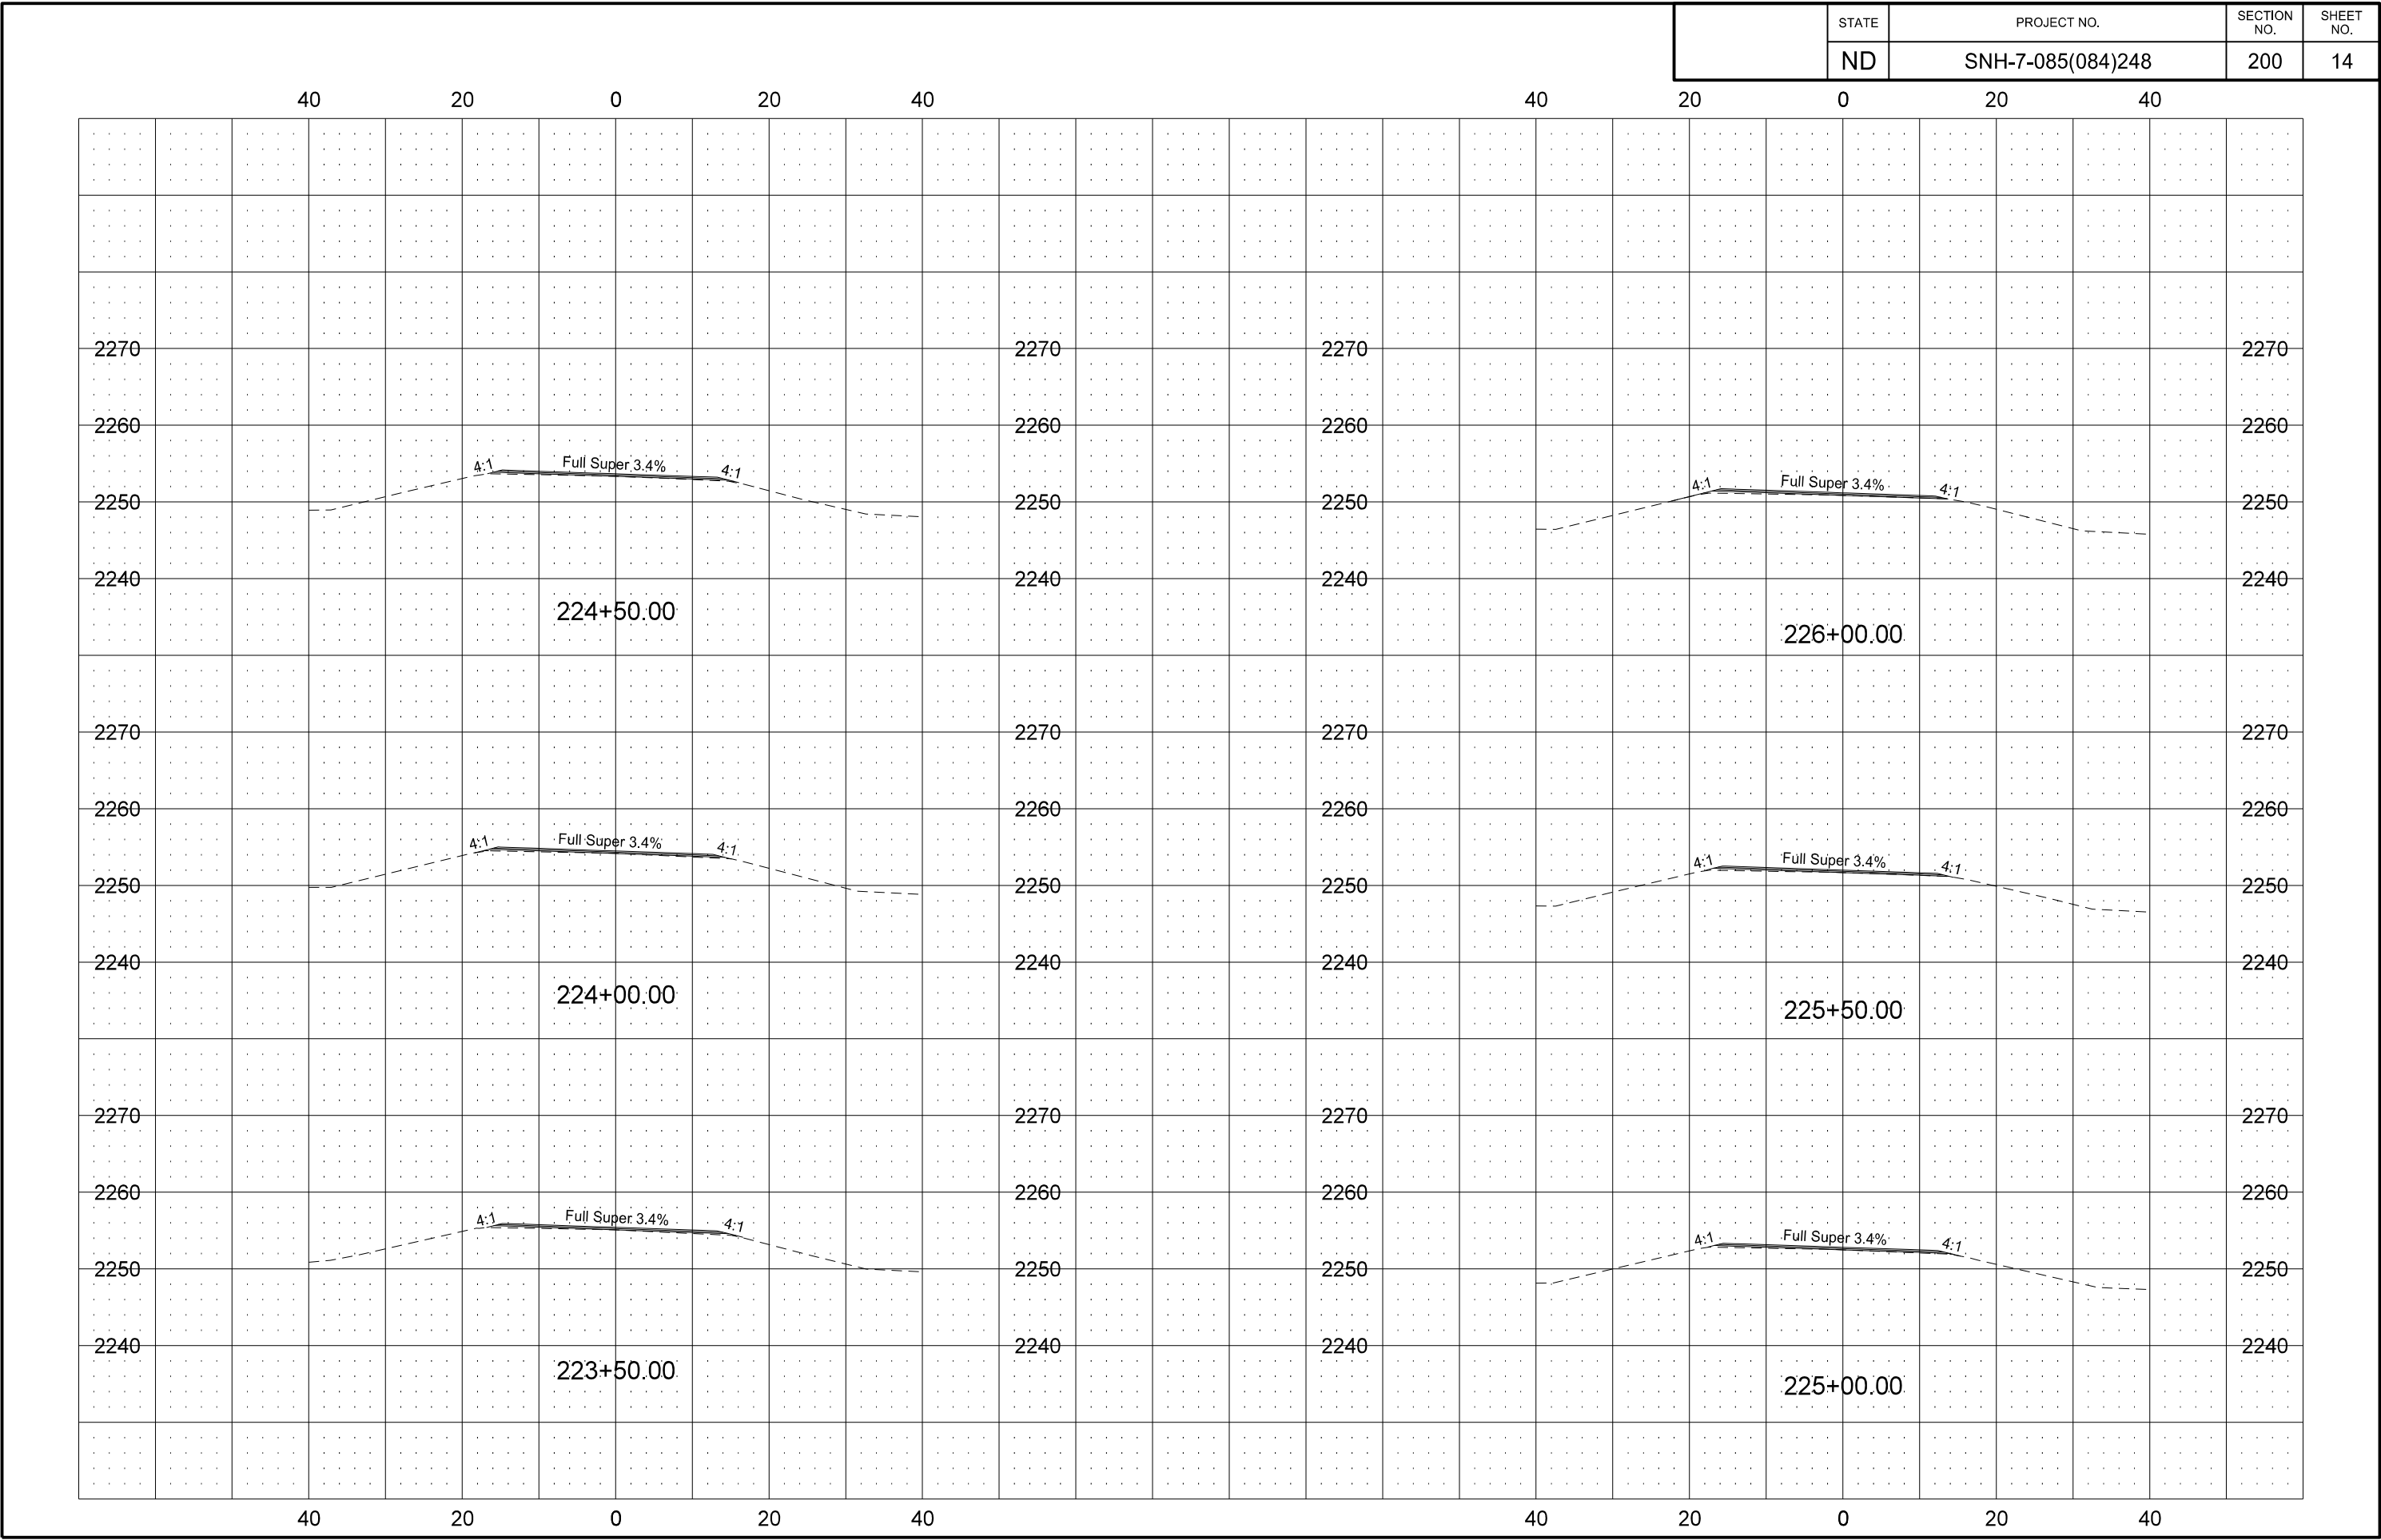

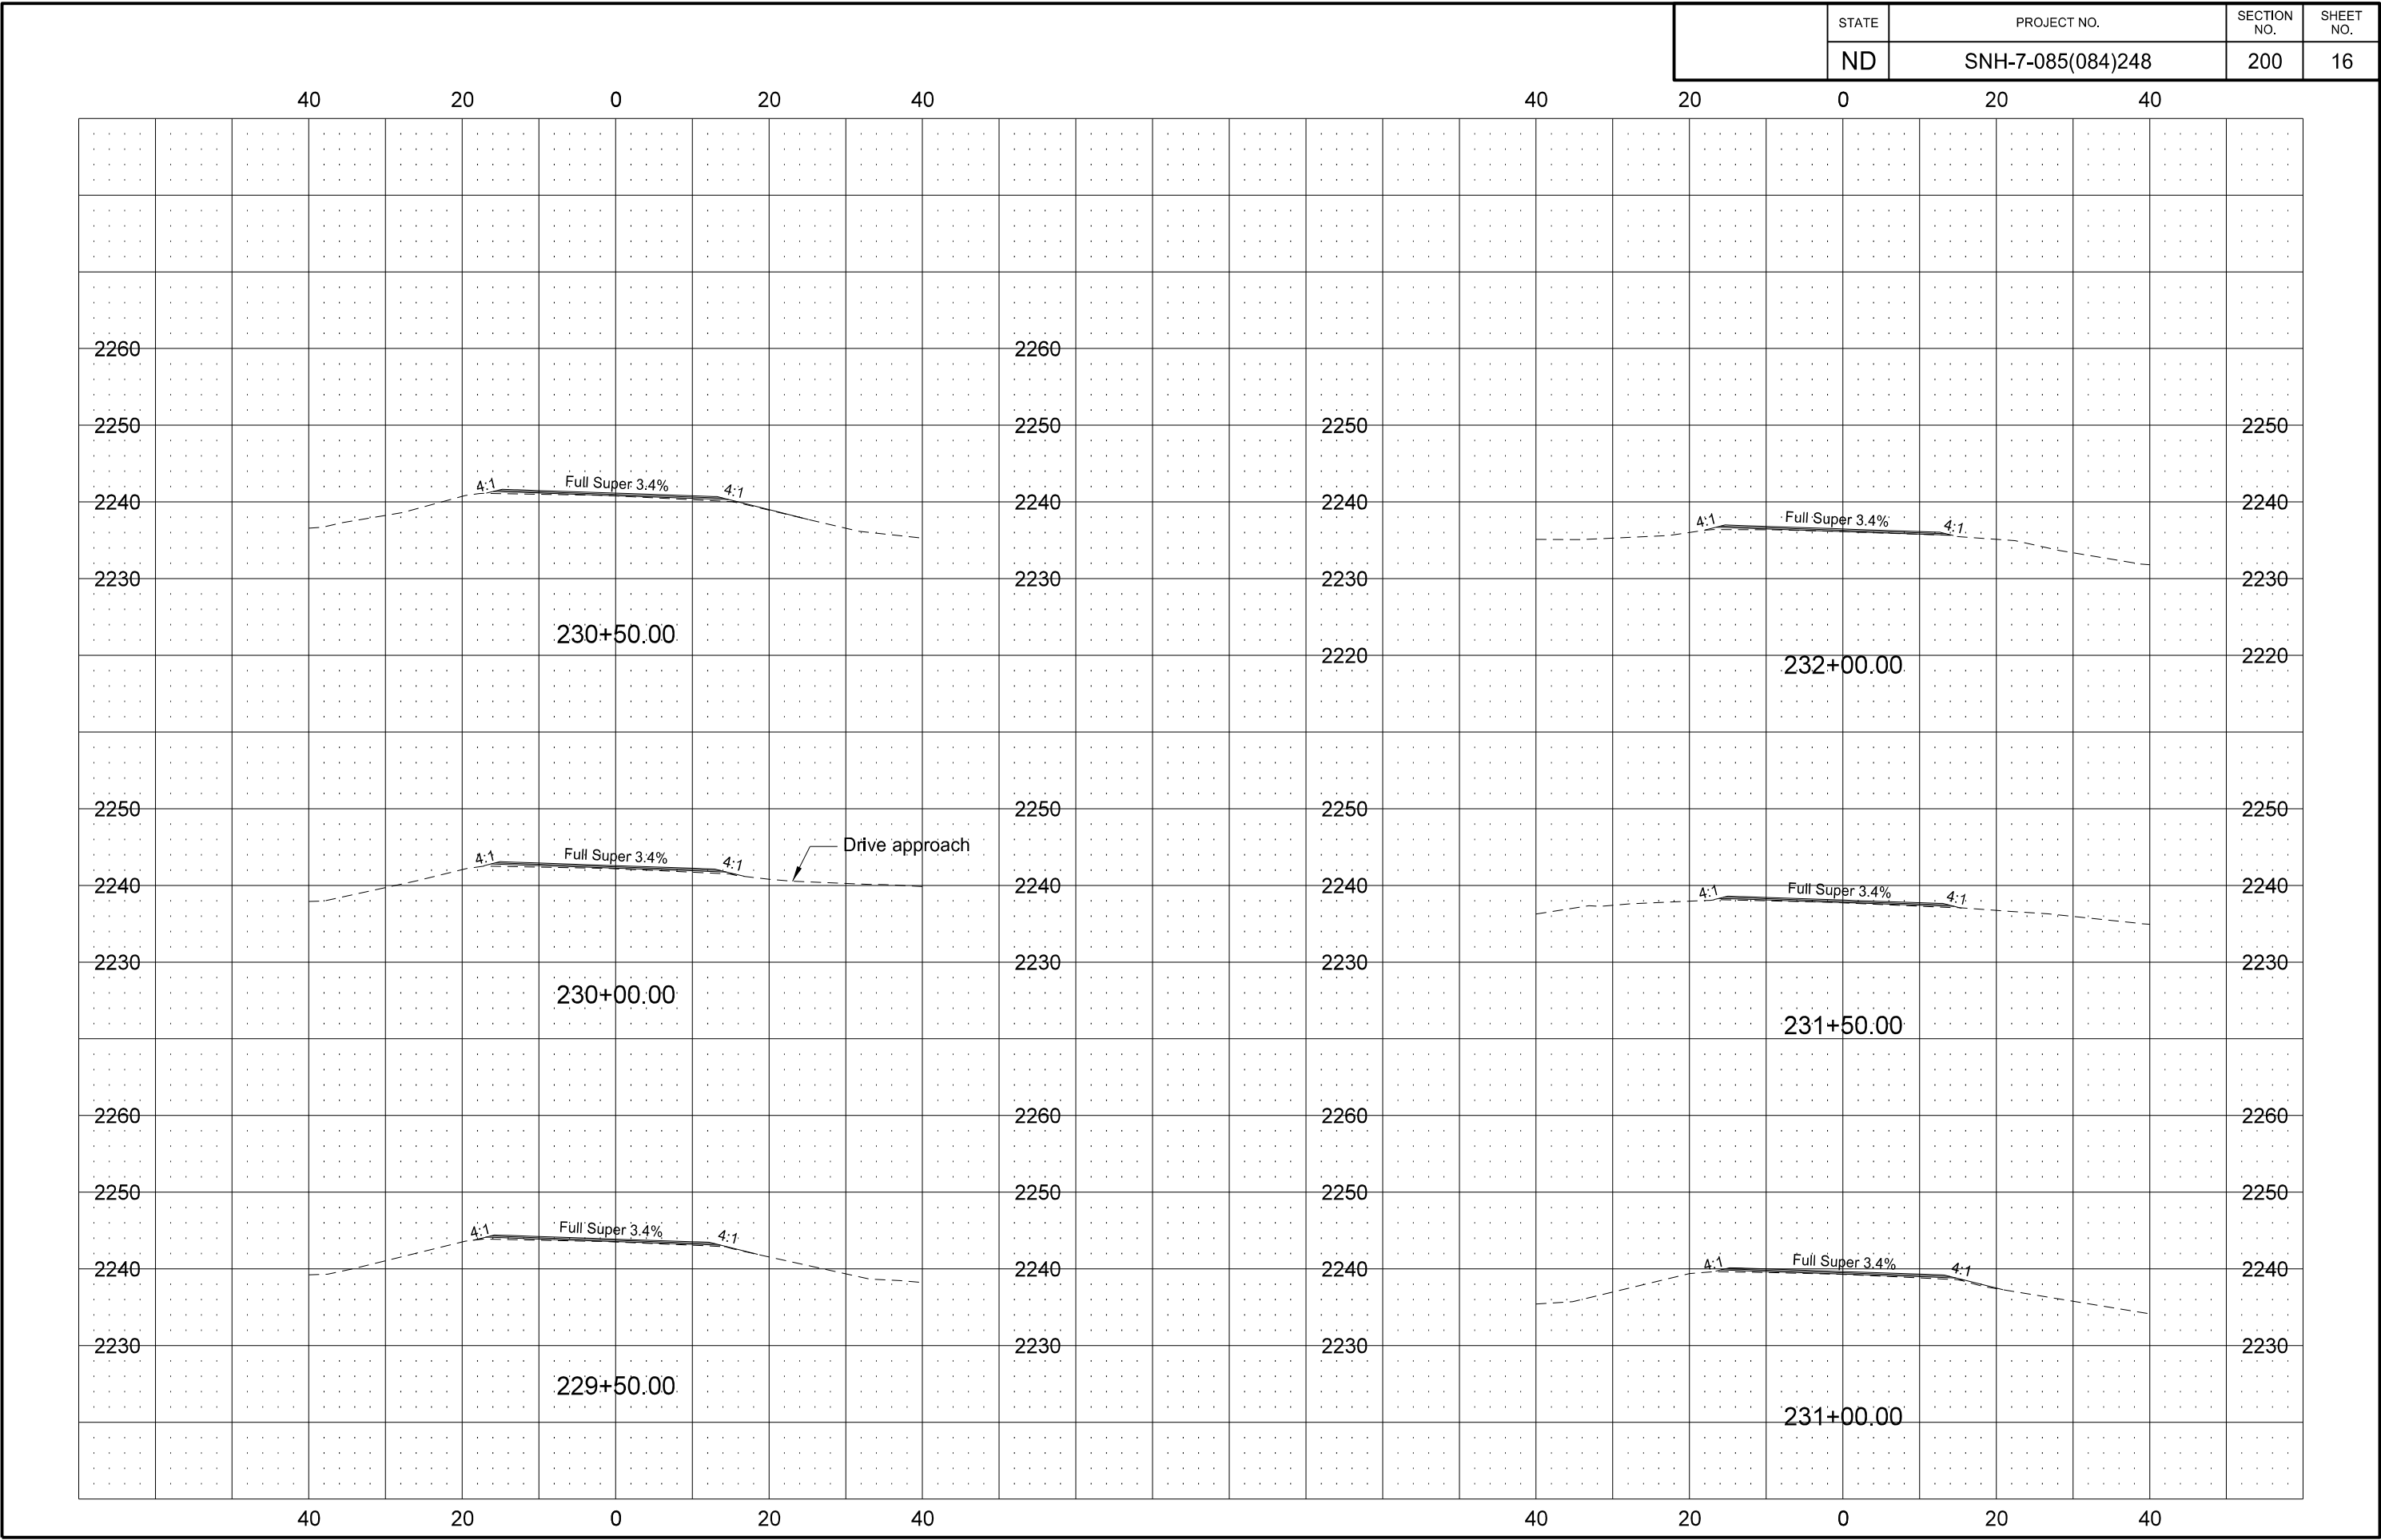

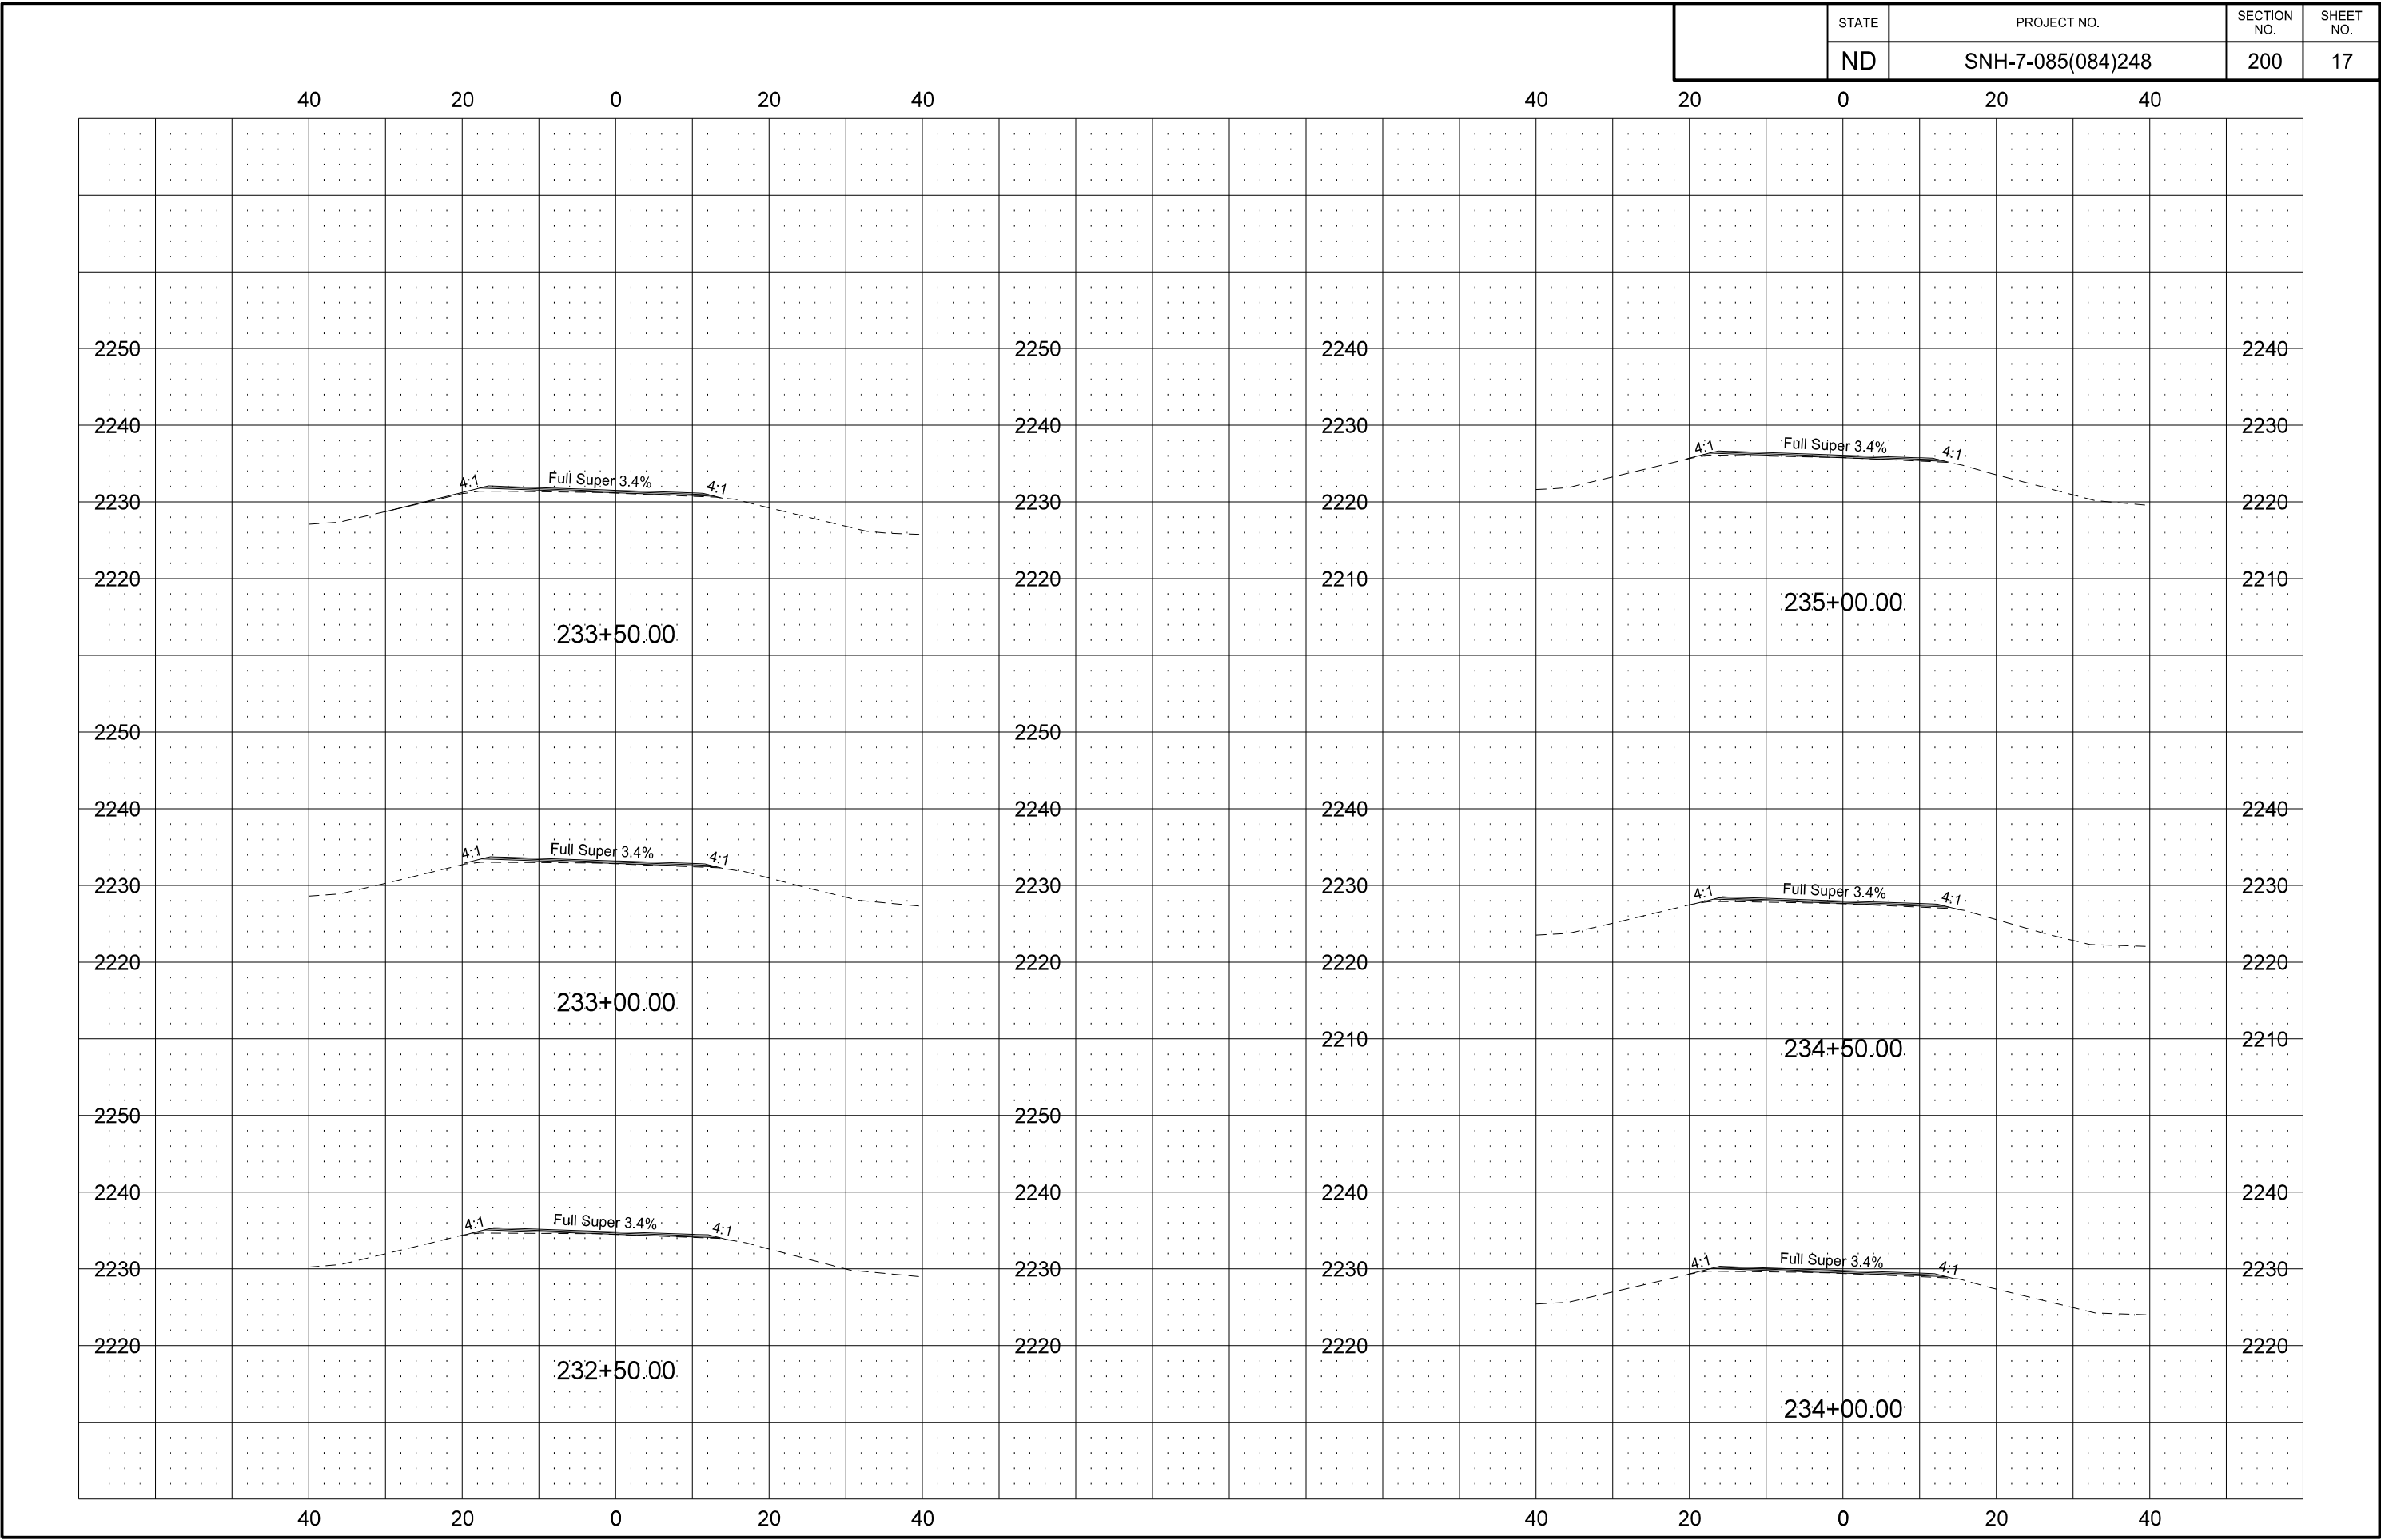

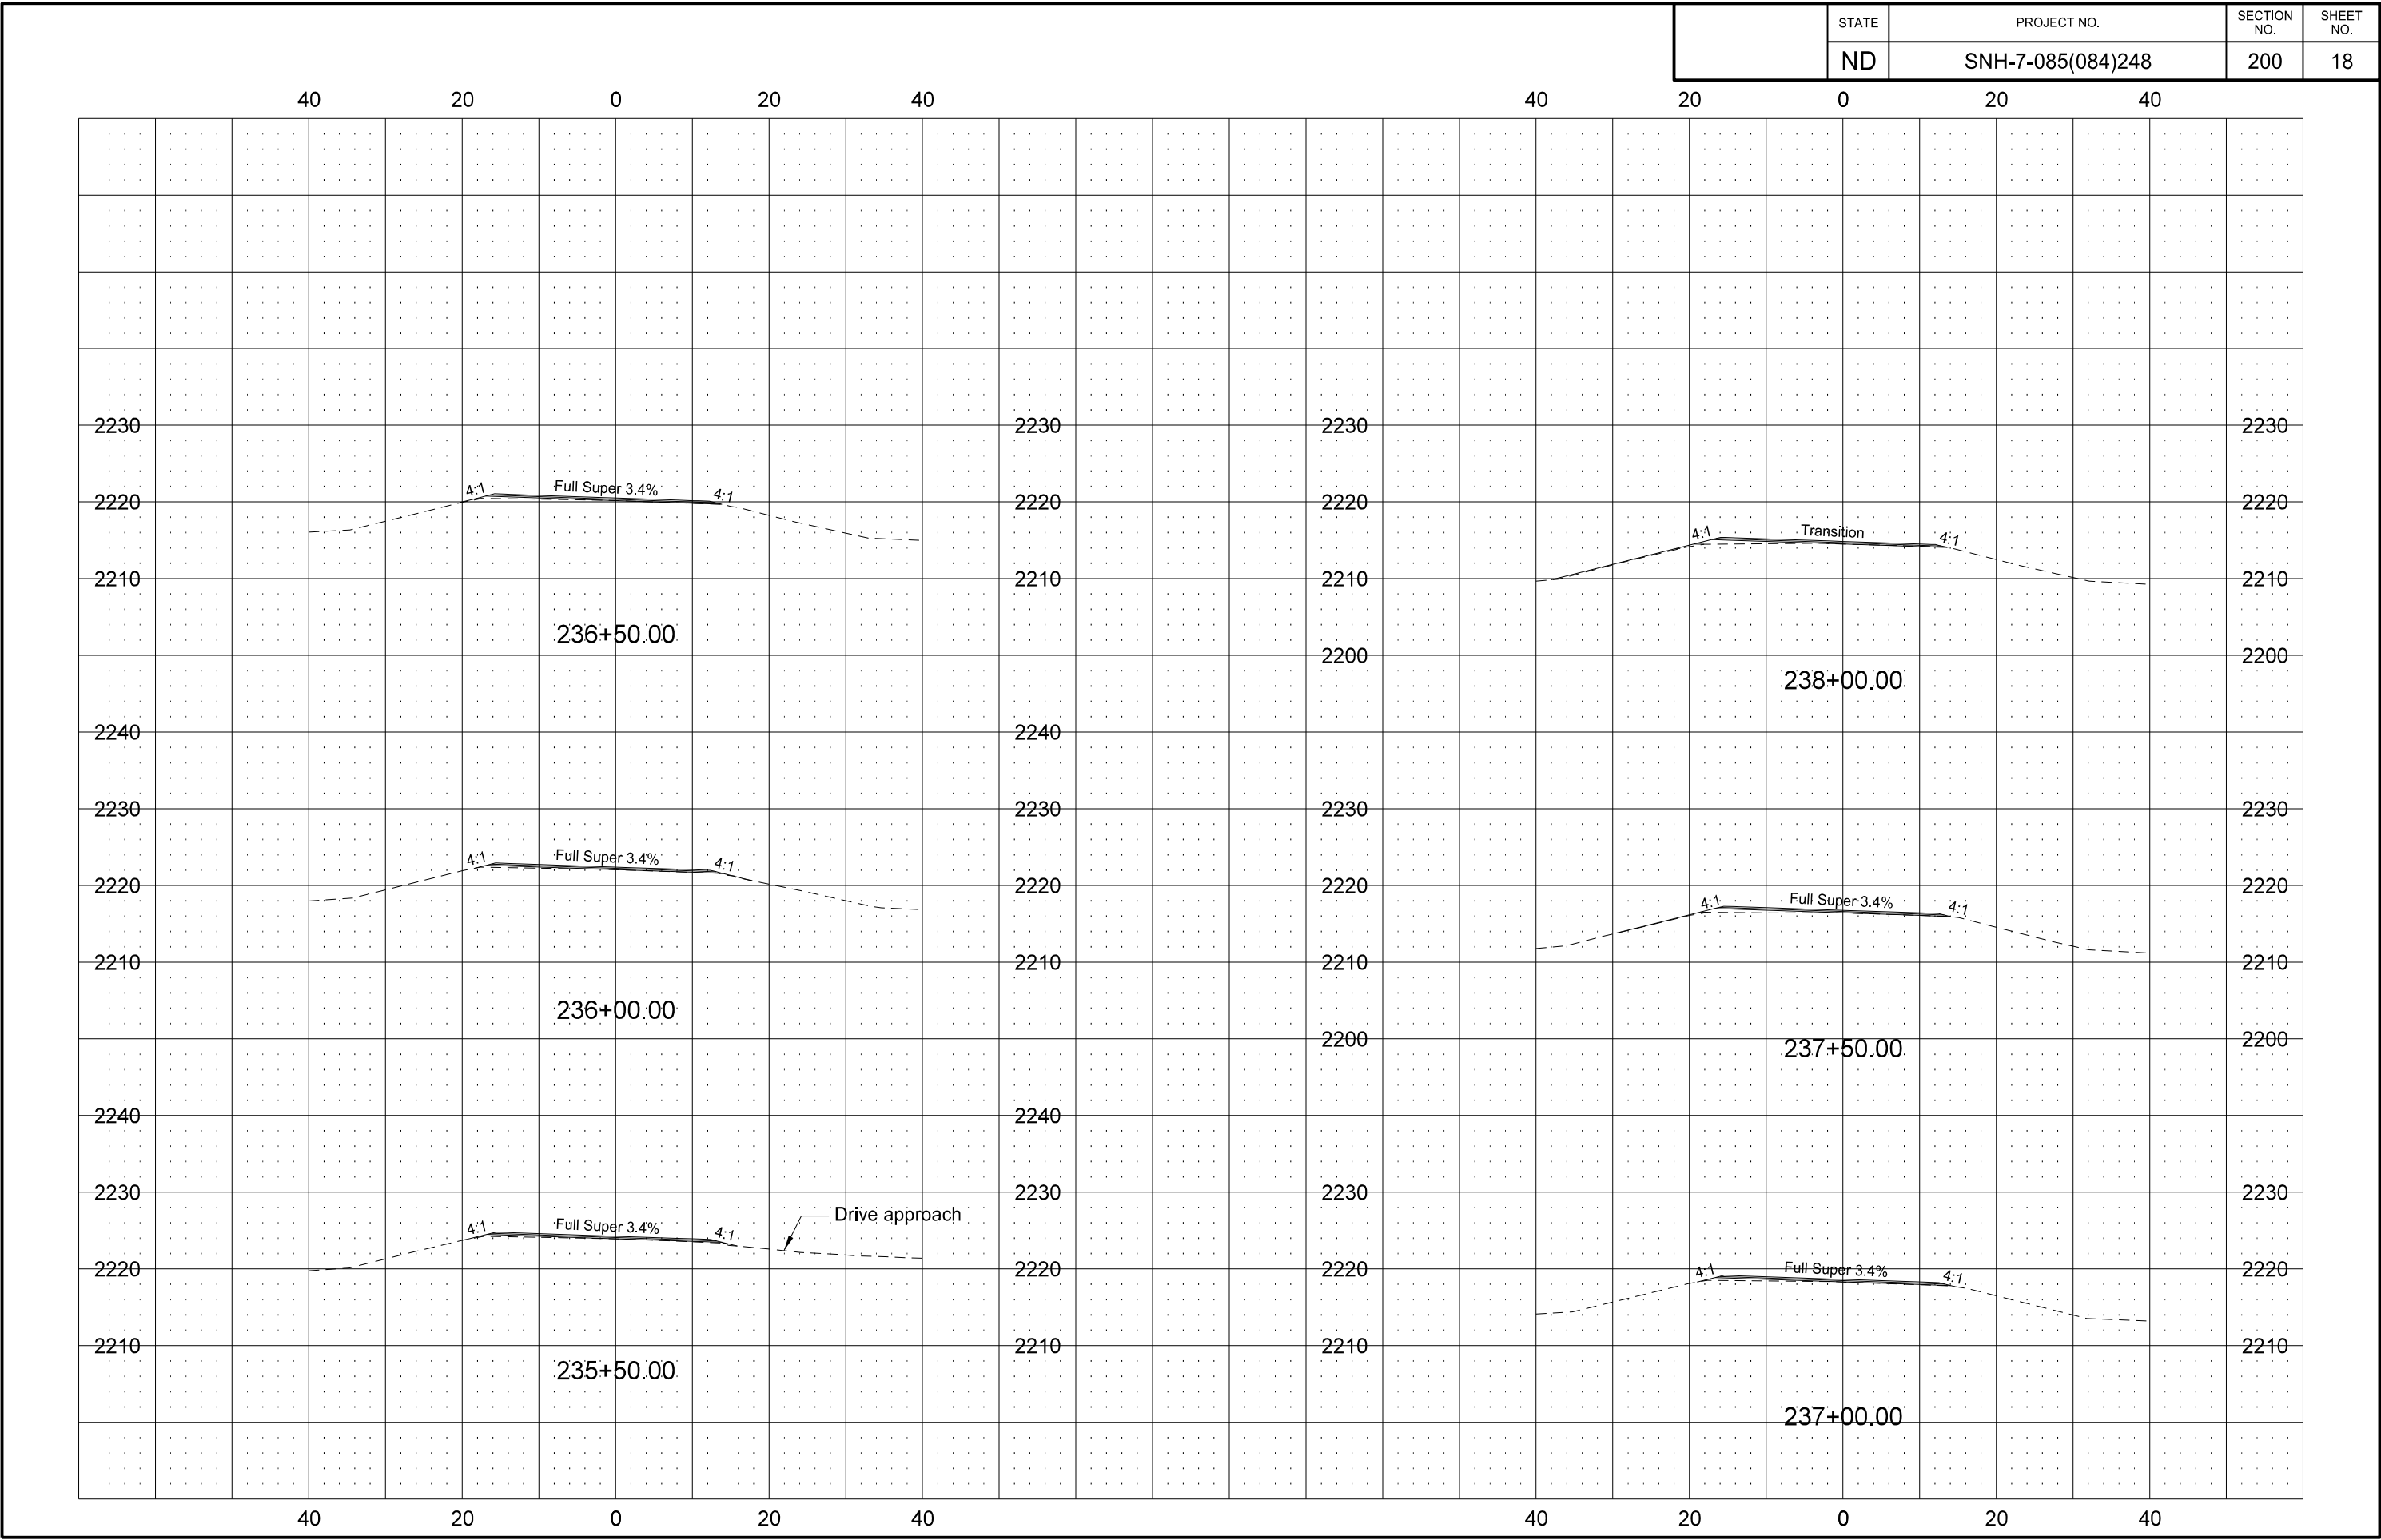

	STATE	PROJECT NO.	SECTION NO.	SHEET NO.
	ND	SNH-7-085(084)248	200	19

