

**UTILITY CONFLICT SUMMARY**  
**SOIB-7-804(061)283 PCN: 21786**  
**ND 1804**

| Plan & Profile Sheet № | X-Sec Sheet № | Alignment | Approx. Sta. From |    | Approx. Sta. To | Approx. Offset        | Cut/Fill |              | Utility Company                     | Type of Impact            | Unit | Approximate Qty. |            |
|------------------------|---------------|-----------|-------------------|----|-----------------|-----------------------|----------|--------------|-------------------------------------|---------------------------|------|------------------|------------|
|                        |               |           |                   |    |                 |                       |          |              |                                     |                           |      | Reimb.           | Non-Reimb. |
| ND 1804                |               |           |                   |    |                 |                       |          |              |                                     |                           |      |                  |            |
| 1-2                    | 1-3           | SCL 1804  | 15005+31.7        | to | 15014+00.00     | 68.8' Rt - 70.0' Rt   | Cut      | 0.4' - 5.3'  | Mountrail-Williams Electric Coop.   | Overhead Line             | LF   |                  | 869        |
| 1-2                    | 1-5           | SCL 1804  | 15006+02.4        | to | 15016+56.1      | 63.1' Rt - 66.4' Rt   | Cut      | 0.8' - 6.5'  | Northwest Communication Cooperation | Fiber Optic Line          | LF   |                  | 1054       |
| 1                      | 1             | SCL 1804  | 15008+08.0        |    |                 | 69.9' Rt              | Cut      | 1.5'         | Mountrail-Williams Electric Coop.   | Power Pole                | EA   |                  | 1          |
| 2                      | 2             | SCL 1804  | 15011+06.5        |    |                 | 69.9' Rt              | Cut      | 3.1'         | Mountrail-Williams Electric Coop.   | Power Pole                | EA   |                  | 1          |
| 2                      | 2             | SCL 1804  | 15011+75.7        |    |                 | 73.2' Rt              | Cut      | 2.8'         | Northwest Communication Cooperation | Fiber Optic Pedestal      | EA   |                  | 1          |
| 3                      | 6-7           | SCL 1804  | 15038+21.8        | to | 15040+99.7      | 68.3' Rt - 65.4' Rt   | Cut      | 0.6' - 3.9'  | Northwest Communication Cooperation | Fiber Optic Line          | LF   |                  | 274        |
| 3                      | 6             | SCL 1804  | 15038+60.2        | to | 15038+69.5      | 48.7' Lt - 83.7' Lt   | Cut      | 0.6'         | Northwest Communication Cooperation | Fiber Optic Line          | LF   | 11               | 28         |
| 3                      | 6-9           | SCL 1804  | 15038+69.7        | to | 15045+78.6      | 73.2' Rt - 72.4' Rt   | Cut      | 0.6' - 3.9'  | Mountrail-Williams Electric Coop.   | Overhead Line             | LF   |                  | 709        |
| 3                      | 6             | SCL 1804  | 15038+72.2        | to | 15038+85.6      | 20.0' Rt - 69.7' Rt   | Cut      | 0.6'         | Northwest Communication Cooperation | Fiber Optic Line          | LF   |                  | 53         |
| 3                      | 7             | SCL 1804  | 15040+82.4        |    |                 | 72.8' Rt              | Cut      | 1.8'         | Mountrail-Williams Electric Coop.   | Power Pole                | EA   |                  | 1          |
| 3                      | 8-9           | SCL 1804  | 15043+00.0        | to | 15044+44.5      | 65.5' Rt              | Cut      | 0.6' - 6.0'  | Northwest Communication Cooperation | Fiber Optic Line          | LF   |                  | 144        |
| 3                      | 8             | SCL 1804  | 15043+20.6        |    |                 | 72.2' Rt              | Cut      | 4.5'         | Mountrail-Williams Electric Coop.   | Power Pole                | EA   |                  | 1          |
| 3                      | 9             | SCL 1804  | 15041+50.3        | to | 15044+22.6      | 90.4' Rt - 99.5' Rt   | Cut      | 2.4'         | Tesoro High Plains Pipeline         | Fuel Line                 | LF   | 272              |            |
| 3                      | 9             | SCL 1804  | 15045+05.5        | to | 15045+06.0      | 78.9' Lt - 28.0' Lt   | Cut      | 2.2'         | Nesson Gath                         | Fuel Line                 | LF   | 4                | 47         |
| 3                      | 9             | SCL 1804  | 15045+45.3        | to | 15045+47.4      | 28.0' Lt - 68.0' Lt   | Cut      | 2.4'         | Tesoro High Plains Pipeline         | Fuel Line                 | LF   |                  | 40         |
| 3                      | 9             | SCL 1804  | 15046+06.9        | to | 15046+06.9      | 28.0' Lt - 55.5' Lt   | Cut      | 2.6'         | Nesson Gath                         | Fuel Line                 | LF   |                  | 27         |
| 3-4                    | 10-12         | SCL 1804  | 15047+61.8        | to | 15050+29.7      | 72.5' Rt - 73.6' Lt   | Cut      | 0.0' - 1.6'  | Mountrail-Williams Electric Coop.   | Overhead Line             | LF   |                  | 366        |
| 3-4                    | 10-12         | SCL 1804  | 15048+97.0        | to | 15052+44.6      | 68.4' Rt - 72.6' Rt   | Cut      | 0.0' - 3.9'  | Northwest Communication Cooperation | Fiber Optic Line          | LF   |                  | 347        |
| 3                      | 11            | SCL 1804  | 15049+65.7        |    |                 | 73.4' Rt              | Cut      | 1.2'         | Mountrail-Williams Electric Coop.   | Box Locker Vault Electric | EA   |                  | 1          |
| 3                      | 11            | SCL 1804  | 15049+71.1        |    |                 | 72.5' Rt              | Cut      | 1.2'         | Mountrail-Williams Electric Coop.   | Power Pole                | EA   |                  | 1          |
| 4                      | 12            | SCL 1804  | 15051+52.5        |    |                 | 72.3' Rt              | Cut      | 1.9'         | Northwest Communication Cooperation | Fiber Optic Pedestal      | EA   |                  | 1          |
| 5                      | 13-15         | SCL 1804  | 15109+73.8        | to | 15114+67.1      | 77.6' Lt - 74.2' Lt   | Cut      | 0.0' - 3.6'  | Mountrail-Williams Electric Coop.   | Overhead Line             | LF   | 397              | 96         |
| 5                      | 14            | SCL 1804  | 15112+21.9        |    |                 | 76.3' Lt              | Cut      | 2.7'         | Mountrail-Williams Electric Coop.   | Power Pole                | EA   | 1                |            |
| 5                      | 16            | SCL 1804  | 15124+12.2        |    |                 | 71.4' Lt              | Cut      | 1.6'         | Mountrail-Williams Electric Coop.   | Box Locker Vault Electric | EA   |                  | 1          |
| 5                      | 16            | SCL 1804  | 15124+17.7        |    |                 | 70.7' Lt              | Cut      | 1.6'         | Mountrail-Williams Electric Coop.   | Power Pole                | EA   |                  | 1          |
| 5                      | 16            | SCL 1804  | 15124+17.7        | to | 15124+12.1      | 70.7' Lt to 102.1' Rt | Cut      | 1.6'         | Mountrail-Williams Electric Coop.   | Overhead Line             | LF   | 27               | 146        |
| 6                      | 17-20         | SCL 1804  | 15154+60.0        | to | 15160+00.0      | 64.7' Rt - 46.5' Rt   | Cut      | 1.6' - 6.1'  | Northwest Communication Cooperation | Fiber Optic Line          | LF   |                  | 540        |
| 6                      | 17-20         | SCL 1804  | 15155+61.1        | to | 15160+40.2      | 77.1' Rt - 77.0' Rt   | Cut      | 1.6' - 10.7' | Mountrail-Williams Electric Coop.   | Overhead Line             | LF   | 479              |            |
| 6                      | 19            | SCL 1804  | 15158+09.4        |    |                 | 75.6' Rt              | Cut      | 2.4'         | Mountrail-Williams Electric Coop.   | Power Pole                | EA   | 1                |            |
| 7-8                    | 21-30         | SCL 1804  | 15184+95.7        | to | 15195+34.4      | 73.1' Rt - 113.9' Rt  | Fill     | 1.3' - 3.3'  | Mountrail-Williams Electric Coop.   | Overhead Line             | LF   | 408              | 646        |
| 7                      | 22            | SCL 1804  | 15187+43.7        |    |                 | 72.0' Rt              | Fill     | 1.9'         | Mountrail-Williams Electric Coop.   | Power Pole                | EA   |                  | 1          |
| 8                      | 25            | SCL 1804  | 15192+65.2        |    |                 | 82.7' Rt              | Fill     | 1.3'         | Mountrail-Williams Electric Coop.   | Power Pole                | EA   | 1                |            |
| 8                      | 31            | SCL 1804  | 15207+51.7        | to | 15208+48.3      | 56.9' Rt - 58.1' Rt   | Cut      | 0.0' - 1.5'  | Northwest Communication Cooperation | Fiber Optic Line          | LF   |                  | 95         |
| 9                      | 32-34         | SCL 1804  | 15217+97.3        | to | 15221+00.0      | 49.0' Rt - 70.0' Rt   | Cut      | 0.7' - 2.9'  | Northwest Communication Cooperation | Fiber Optic Line          | LF   |                  | 306        |
| 10                     | 35-37         | SCL 1804  | 15453+18.6        | to | 15458+00.0      | 53.5' Rt - 46.3' Rt   | Cut      | 1.1' - 2.9'  | Williams Rural Water Association    | Water Line                | LF   |                  | 466        |
| 10                     | 38-39         | SCL 1804  | 15460+50.7        | to | 15461+49.4      | 77.0' Lt - 54.6' Lt   | Cut      | 1.4'         | Northwest Communication Cooperation | Fiber Optic Line          | LF   |                  | 111        |
| 10                     | 40-43         | SCL 1804  | 15463+00.0        | to | 15467+32.5      | 54.5' Rt - 56.5' Rt   | Cut      | 0.7' - 2.1'  | Williams Rural Water Association    | Water Line                | LF   |                  | 418        |
| 10                     | 40-44         | SCL 1804  | 15463+36.3        | to | 15467+68.1      | 69.9' Lt - 76.8' Rt   | Cut      | 0.7' - 2.1'  | Mountrail-Williams Electric Coop.   | Overhead Line             | LF   |                  | 441        |
| 10                     | 43            | SCL 1804  | 15466+39.5        |    |                 | 50.8' Rt              | Cut      | 0.8'         | Mountrail-Williams Electric Coop.   | Power Pole                | EA   |                  | 1          |
| 54th St                |               |           |                   |    |                 |                       |          |              |                                     |                           |      |                  |            |
| 11                     | 44            | PR54ST    | 1006+02.8         | to | 1006+22.0       | 48.0' Lt - 57.4' Rt   | n/a      | n/a          | Northwest Communication Cooperation | Fiber Optic Line          | LF   |                  | 107        |
| 11                     | 45            | PR54ST    | 1007+06.1         | to | 1007+07.8       | 33' Lt - 58.3' Rt     | n/a      | n/a          | Williams Rural Water Association    | Water Line                | LF   |                  | 92         |

**UTILITY CONFLICT SUMMARY**  
**SOIB-7-804(061)283 PCN: 21786**  
**ND 1804**

| Utility Company & Impact                   | Unit | Approximate Qty. |            | Plan Sheet No | X-Sec Sheets                           |
|--------------------------------------------|------|------------------|------------|---------------|----------------------------------------|
|                                            |      | Reimb.           | Non-Reimb. |               |                                        |
| <b>Mountrail-Williams Electric Coop.</b>   |      |                  |            |               |                                        |
| Box Locker Vault Electric                  | EA   | 0                | 2          | 3, 5          | 11, 16                                 |
| Overhead Line                              | LF   | 1311             | 3273       | 1-8, 10       | 1-3, 6-30, 40-44                       |
| Power Pole                                 | EA   | 3                | 8          | 1-3, 5-8, 10  | 1, 2, 7, 8, 11, 14, 16, 19, 22, 25, 43 |
| <b>Nesson Gath</b>                         |      |                  |            |               |                                        |
| Fuel Line                                  | LF   | 4                | 74         | 3             | 9                                      |
| <b>Northwest Communication Cooperation</b> |      |                  |            |               |                                        |
| Fiber Optic Line                           | LF   | 11               | 3059       | 1-4, 6, 8-11  | 1-12, 17-20, 31-34, 38, 39             |
| Fiber Optic Pedestal                       | EA   | 0                | 2          | 2, 4          | 2, 12                                  |
| <b>Williams Rural Water Association</b>    |      |                  |            |               |                                        |
| Water Line                                 | LF   | 0                | 976        | 10, 11        | 35-37, 40-43                           |
| <b>Tesoro High Plains Pipeline</b>         |      |                  |            |               |                                        |
| Fule Line                                  | LF   | 272              | 40         | 3             | 9                                      |



| STATE | PROJECT NO.      | SECTION NO. | SHEET NO. |
|-------|------------------|-------------|-----------|
| ND    | SS-7-804(061)283 | -           | 1         |

# Utility Conflict Legend Sheet



Conflict with Overhead Line, utility company to relocate or adjust at own expense



Conflict with Overhead Line, utility company to relocate or adjust billable to NDDOT



Conflict with Power Pole, utility company to relocate or adjust at own expense



Conflict with Power Pole, utility company to relocate or adjust billable to NDDOT



Conflict with Fiber optic Line, utility company to relocate or adjust at own expense



Conflict with Fiber optic Line, utility company to relocate or adjust billable to NDDOT



Conflict with Box Locker Vault Electric, utility company to relocate or adjust at own expense



Conflict with Box Locker Vault Electric, utility company to relocate or adjust billable to NDDOT



Conflict with Fuel Line, utility company to relocate or adjust at own expense



Conflict with Fuel Line, utility company to relocate or adjust billable to NDDOT



Conflict with Fiber Optic Pedestal, utility company to relocate or adjust at own expense



Conflict with Fiber Optic Pedestal, utility company to relocate or adjust billable to NDDOT



Conflict with Water Line, utility company to relocate or adjust at own expense




Conflict with Water Line, utility company to relocate or adjust billable to NDDOT

Utility locations shown on the cross sections and other sheets are approximate!  
They might not accurately represent the type and location of the utility.

| Description                    | Longitudinal<br>Parallel to Roadway | Transverse<br>Perpendicular to Roadway* | Description                         | Longitudinal<br>Parallel to Roadway | Transverse<br>Perpendicular to Roadway* |
|--------------------------------|-------------------------------------|-----------------------------------------|-------------------------------------|-------------------------------------|-----------------------------------------|
| Cable Line                     | <div>CBL1</div>                     | <div>CBL2</div>                         | Overhead Power<br>Transmission Line | <div>OHT1</div>                     | <div>OHT2</div>                         |
| Conduit Line                   | <div>CDU1</div>                     | <div>CDU2</div>                         |                                     |                                     |                                         |
| Electric Line                  | <div>E1</div>                       | <div>E2</div>                           |                                     |                                     |                                         |
| Fiber Optic Line               | <div>F1</div>                       | <div>F2</div>                           | Overhead Line                       | <div>OH1</div>                      | <div>OH2</div>                          |
| Gas Main Line                  | <div>GM1</div>                      | <div>GM2</div>                          |                                     |                                     |                                         |
| Gas Service Line               | <div>GS1</div>                      | <div>GS2</div>                          |                                     |                                     |                                         |
| Gas Transmission Line          | <div>GT1</div>                      | <div>GT2</div>                          |                                     |                                     |                                         |
| Fuel Pipeline                  | <div>PL1</div>                      | <div>PL2</div>                          |                                     |                                     |                                         |
| Sanitary Sewer<br>Force Main   | <div>SSF1</div>                     | <div>SSF2</div>                         |                                     |                                     |                                         |
| Sanitary Sewer                 | <div>SS1</div>                      | <div>SS2</div>                          |                                     |                                     |                                         |
| Steam Line                     | <div>STE1</div>                     | <div>STE2</div>                         |                                     |                                     |                                         |
| Storm Drain<br>(Assumed Depth) | <div>SD1</div>                      | <div>SD2</div>                          |                                     |                                     |                                         |
| Telephone Line                 | <div>T1</div>                       | <div>T2</div>                           |                                     |                                     |                                         |
| TV Line                        | <div>TV1</div>                      | <div>TV2</div>                          |                                     |                                     |                                         |
| Water Main Line                | <div>WM1</div>                      | <div>WM2</div>                          |                                     |                                     |                                         |
| Water Service Line             | <div>WS1</div>                      | <div>WS2</div>                          |                                     |                                     |                                         |

\* Usually the transverse utilities are shown on a cross section with 2 or more symbols.  
The utility runs from one symbol to the other, but the connection may not be shown.

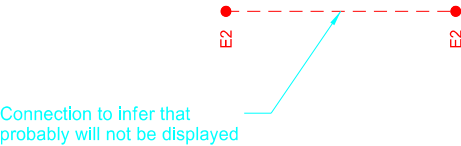

When storm drain invert elevations are NOT used to draw pipe, they will appear as shown to the left. When invert elevations are used to draw pipe, they will be a cross section similar to the graphics shown below.



On the right side of most cross sections there is a earthwork table. The following example (values not related to project) details the earthwork table layout.

|               |              |
|---------------|--------------|
| Cut Area      | CA: 34.34 SF |
| Fill Area     | FA: 0.017 SF |
| Cut Volume    | CV: 64.44 CY |
| Fill Volume   | FV: 0.031 CY |
| Mass Ordinate | MO: 65.13 CY |

ND 1804 - Jct Tioga Rd to Mike Area

Cross Section Legend

| STATE | PROJECT NO.        | SECTION NO. | SHEET NO. |
|-------|--------------------|-------------|-----------|
| ND    | SOIB-7-804(061)283 | 4           | 1         |



This document is preliminary and not for construction or implementation purposes.





ND 1804 - Jct Tioga Rd to Mike Area  
Scope of Work

|  |       |                    |             |           |
|--|-------|--------------------|-------------|-----------|
|  | STATE | PROJECT NO.        | SECTION NO. | SHEET NO. |
|  | ND    | SOIB-7-804(061)283 | 60          | 1         |

No utility conflict from sta 14980+88.00 to 14990+00  
SPEC CODE BID ITEM

QTY UNIT

|     |      |                                             |       |
|-----|------|---------------------------------------------|-------|
| 714 | 0820 | PIPE CONC REINF 30IN CL III                 |       |
|     |      | Sta 15001+64, 25.8' Rt - 39.8' Rt           | 14 LF |
|     |      | Sta 15001+66, 28.7' Lt - 36.7' Lt           | 8 LF  |
| 714 | 9660 | REMOVE & RELAY END SECTION-ALL TYPE & SIZES |       |
|     |      | Sta 15001+64 Rt & 15001+66 Lt               | 2 EA  |

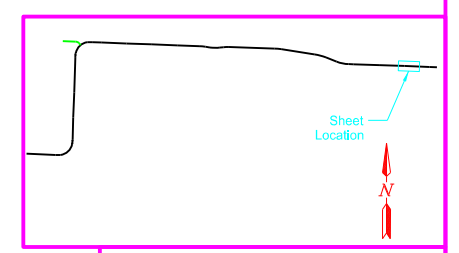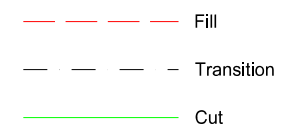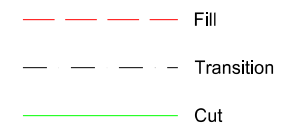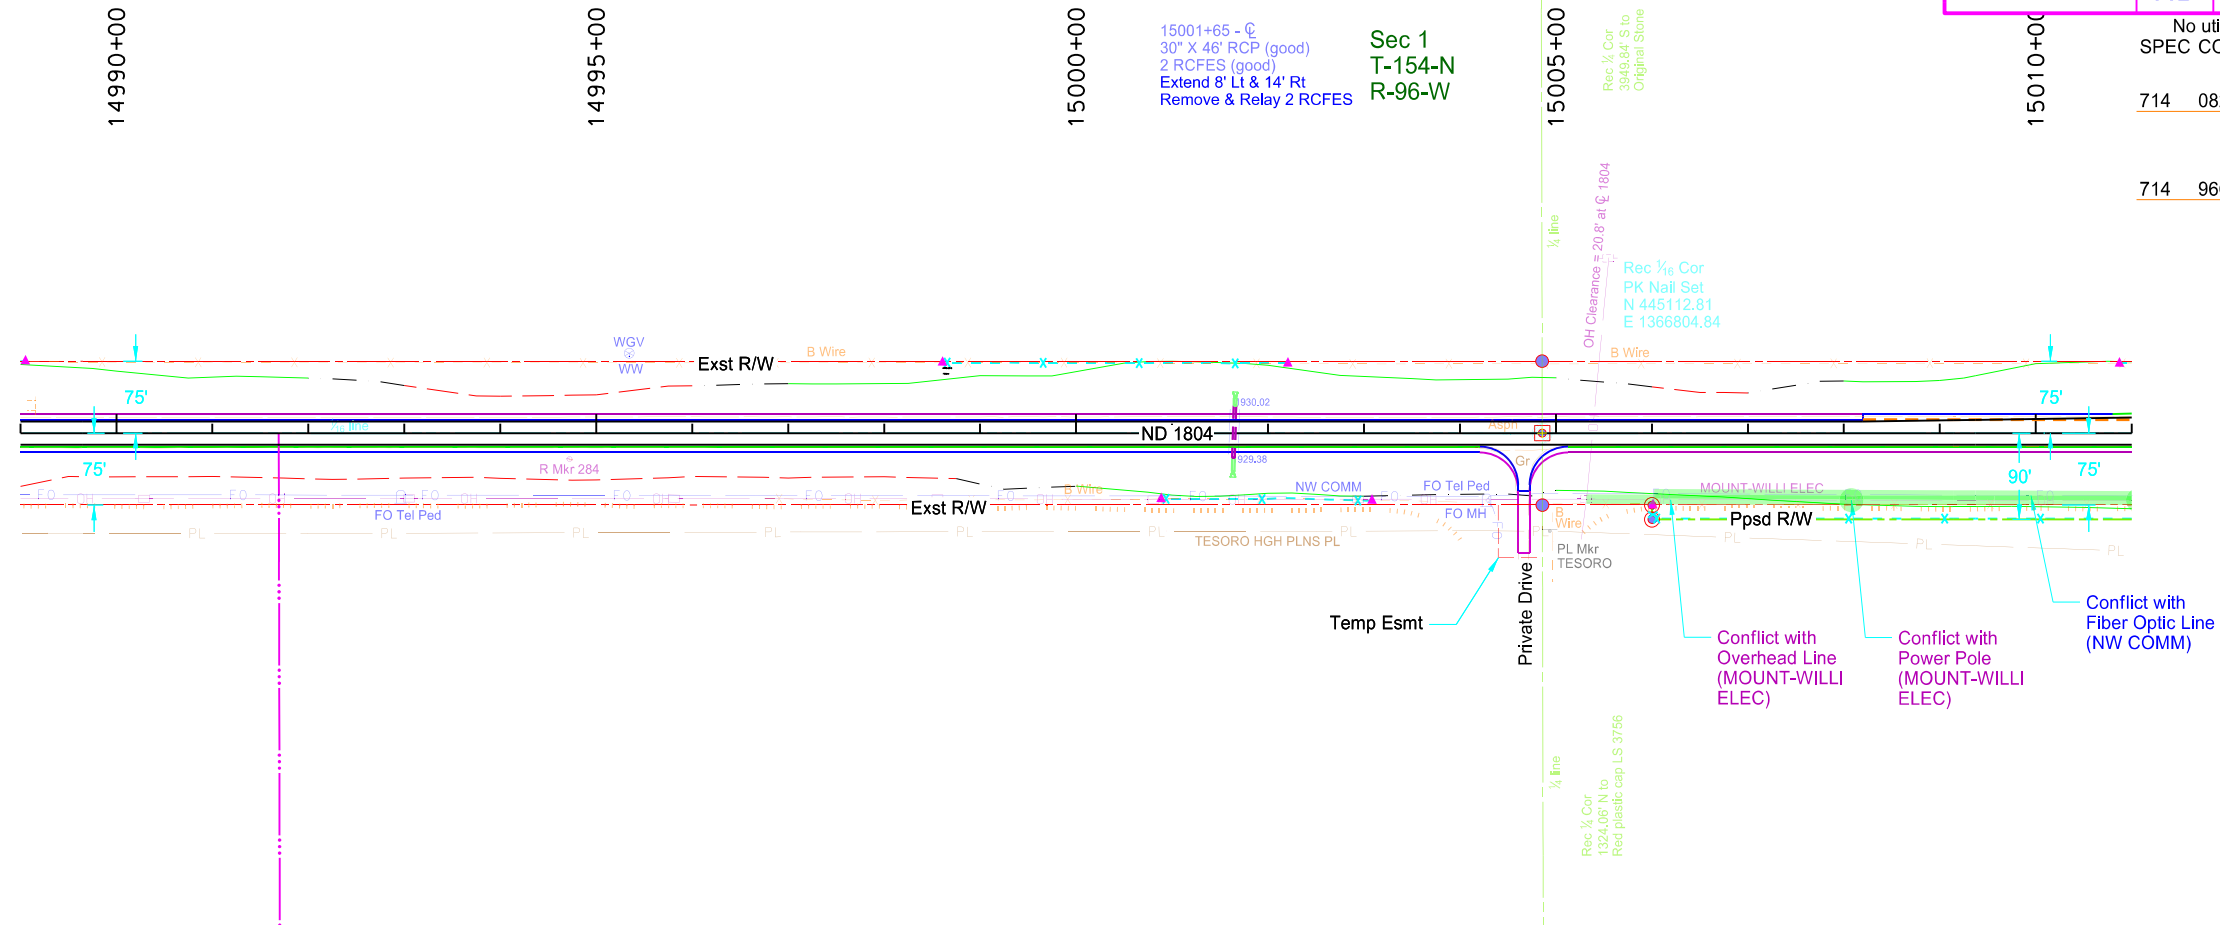


This document is preliminary and not for construction or implementation purposes.



ND 1804 - Jct Tioga Rd to Mike Area



Plan & Profile

Sta 14990+00 to Sta 15010+00  
(SCL1804)

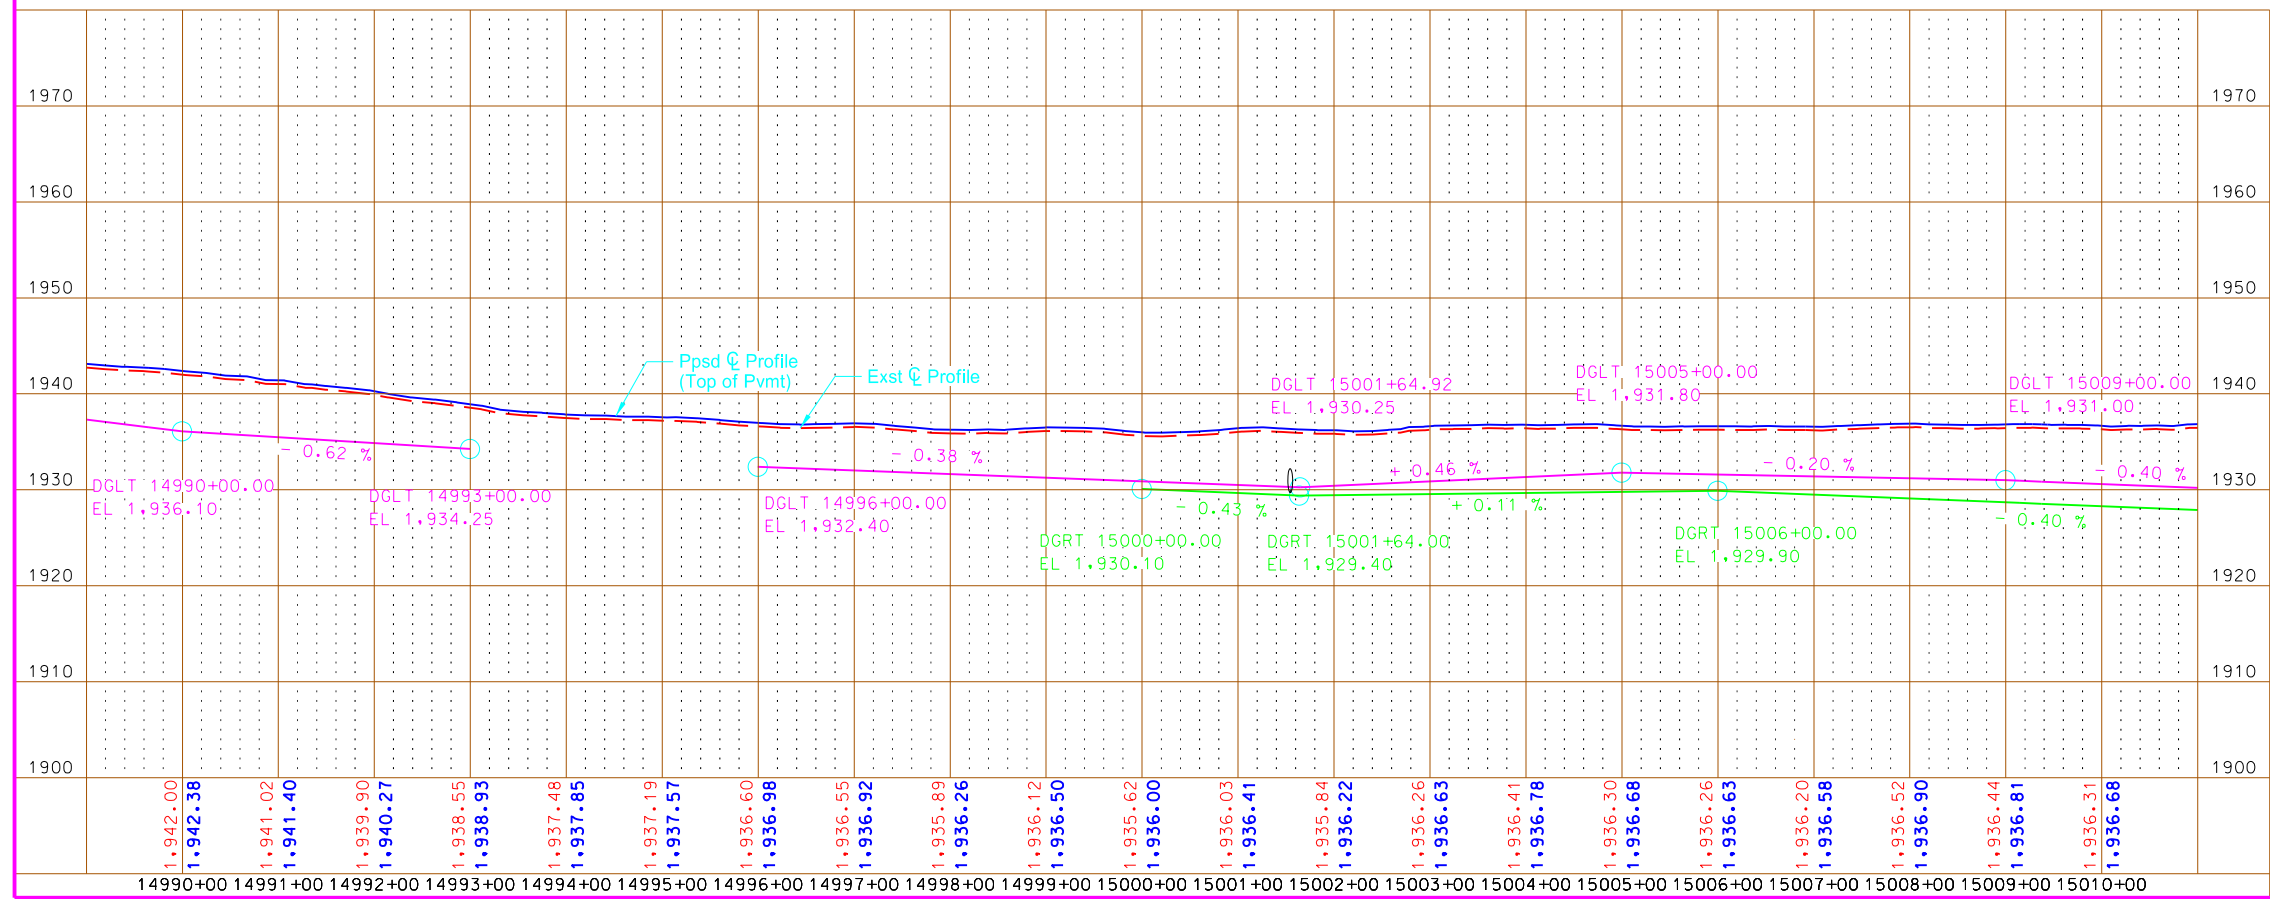


|       |                    |             |           |
|-------|--------------------|-------------|-----------|
| STATE | PROJECT NO.        | SECTION NO. | SHEET NO. |
| ND    | SOIB-7-804(061)283 | 60          | 2         |

| SPEC CODE BID ITEM |      |                                                  | QTY | UNIT |
|--------------------|------|--------------------------------------------------|-----|------|
| 202                | 0174 | REMOVAL OF PIPE ALL TYPES AND SIZES              |     |      |
|                    |      | Sta 15012+06, 48.7' Rt                           | 62  | LF   |
|                    |      | Sta 15012+06, 53.5' Lt                           | 48  | LF   |
| 714                | 0820 | PIPE CONC REINF 30IN CL III                      |     |      |
|                    |      | Sta 15015+08, 58.4' Lt - 68.4' Lt                | 10  | LF   |
|                    |      | Sta 15015+08, 53.6' Rt - 71.6' Rt                | 18  | LF   |
| 714                | 4099 | PIPE CONDUIT 18IN-APPROACH                       |     |      |
|                    |      | Sta 15011+47, 49.3' Rt to Sta 15012+81, 46.9' Rt | 134 | LF   |
| 714                | 4116 | PIPE CONDUIT 36IN-APPROACH                       |     |      |
|                    |      | Sta 15011+77, 53.5' Lt to Sta 15012+41, 54.4' Lt | 64  | LF   |
| 714                | 9660 | REMOVE & RELAY END SECTION-ALL TYPE & SIZES      |     |      |
|                    |      | Sta 15015+08 Lt & Rt                             | 2   | EA   |

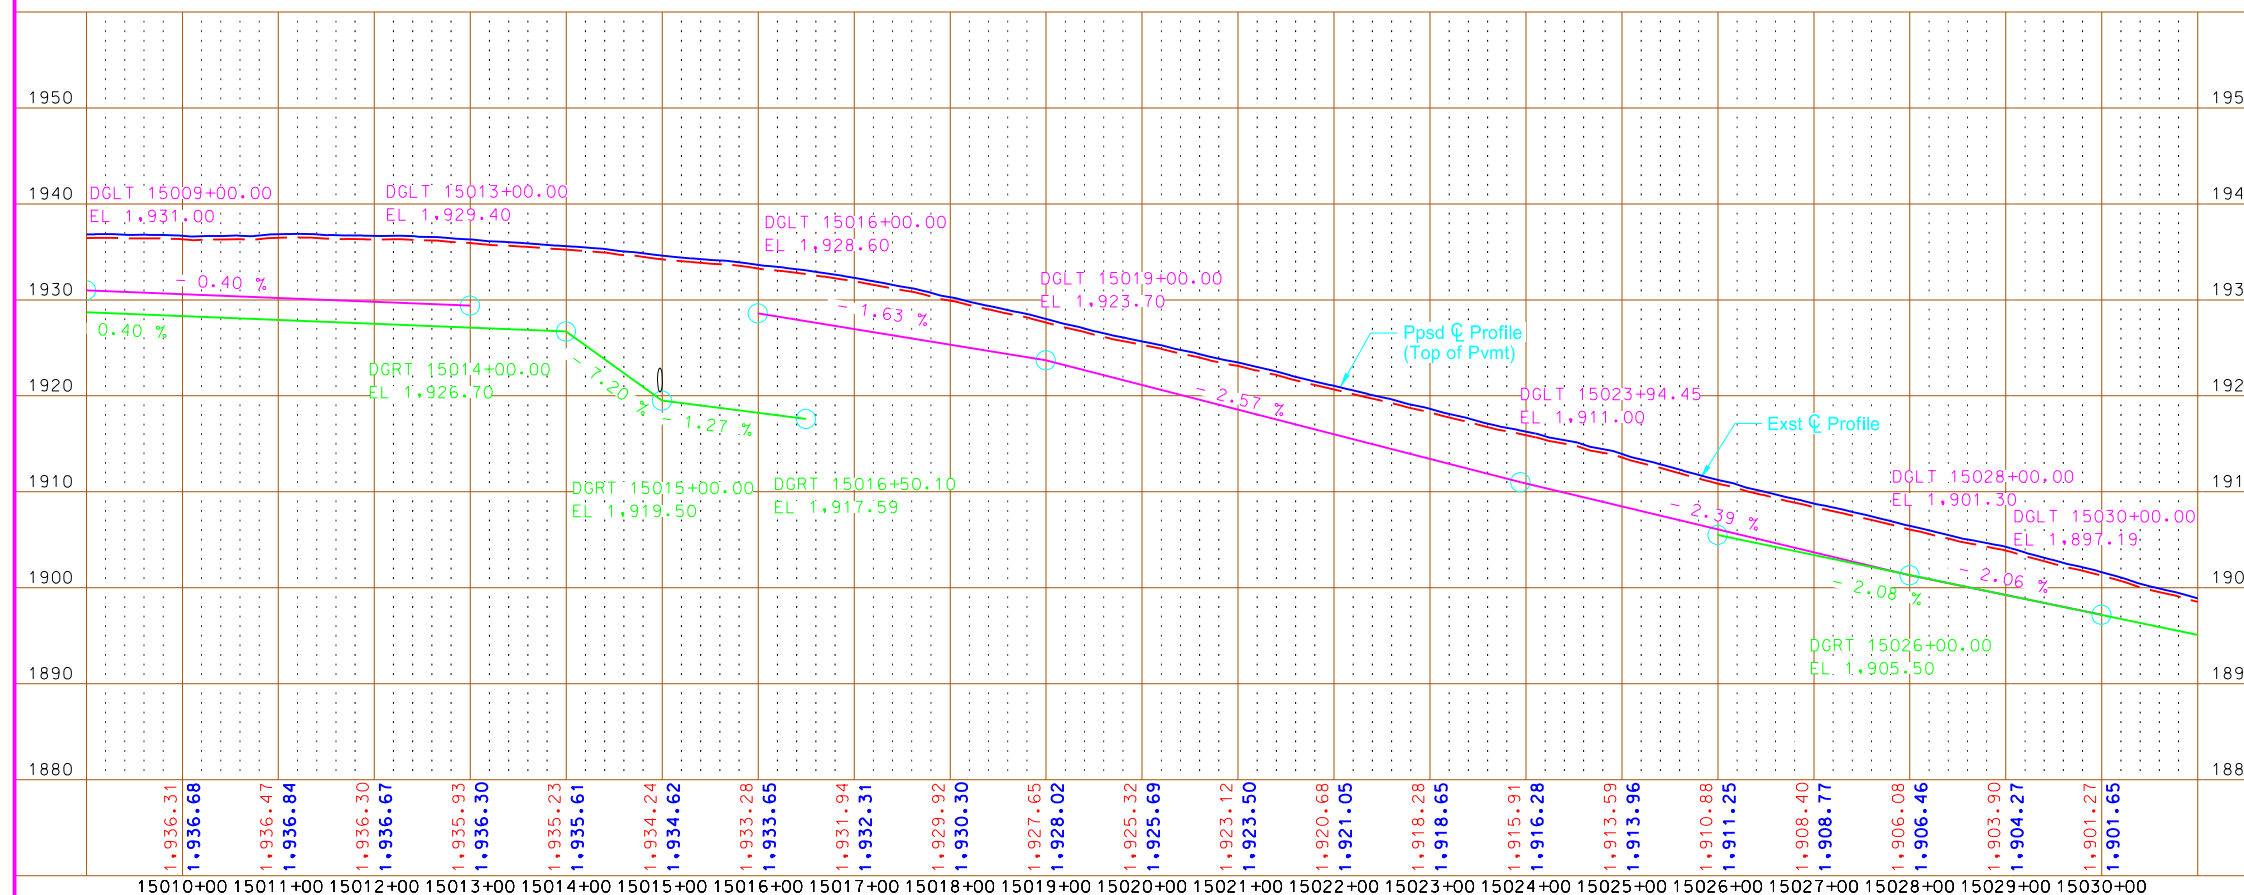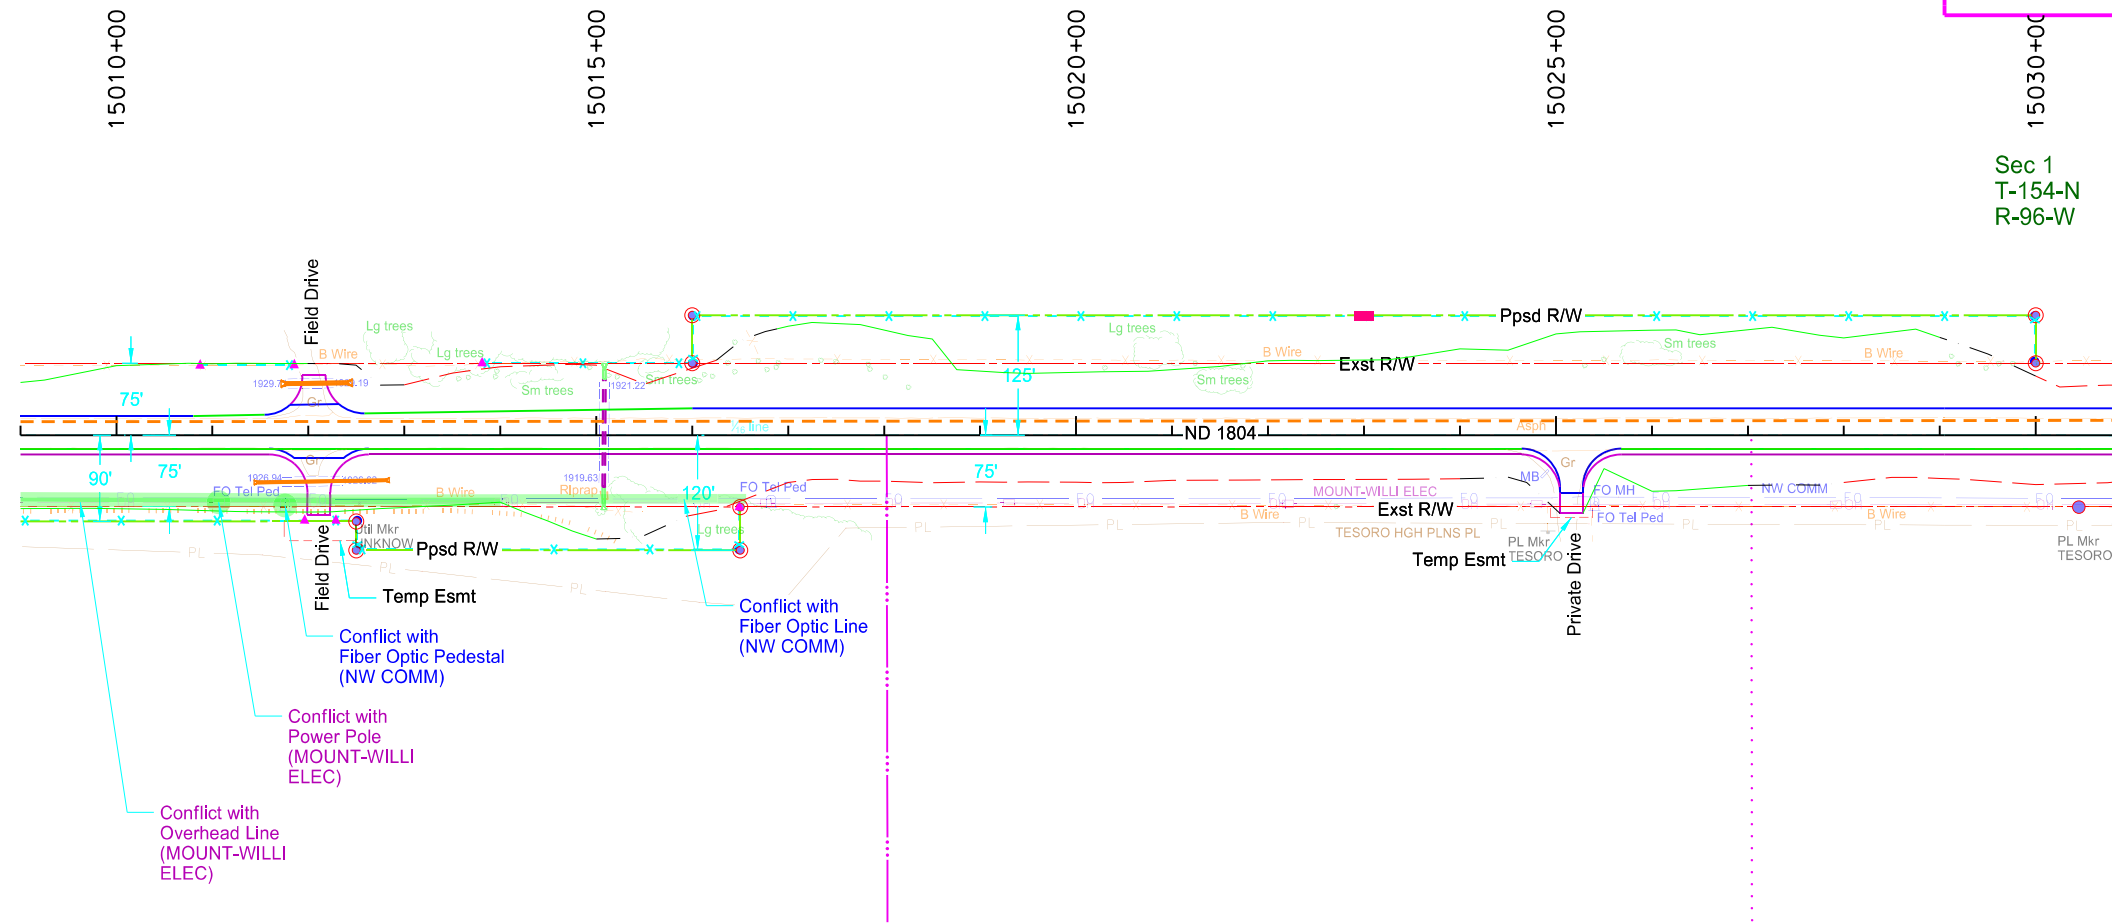

— Fill  
— Transition  
— Cut

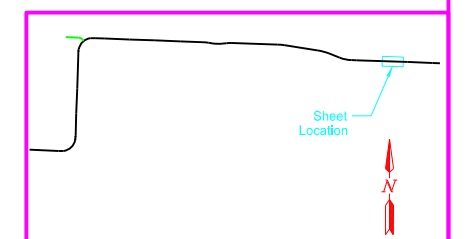


This document is preliminary and not for construction or implementation purposes.

ND 1804 - Jct Tioga Rd to Mike Area

Plan & Profile


Sta 15010+00 to Sta 15030+00  
(SCL1804)



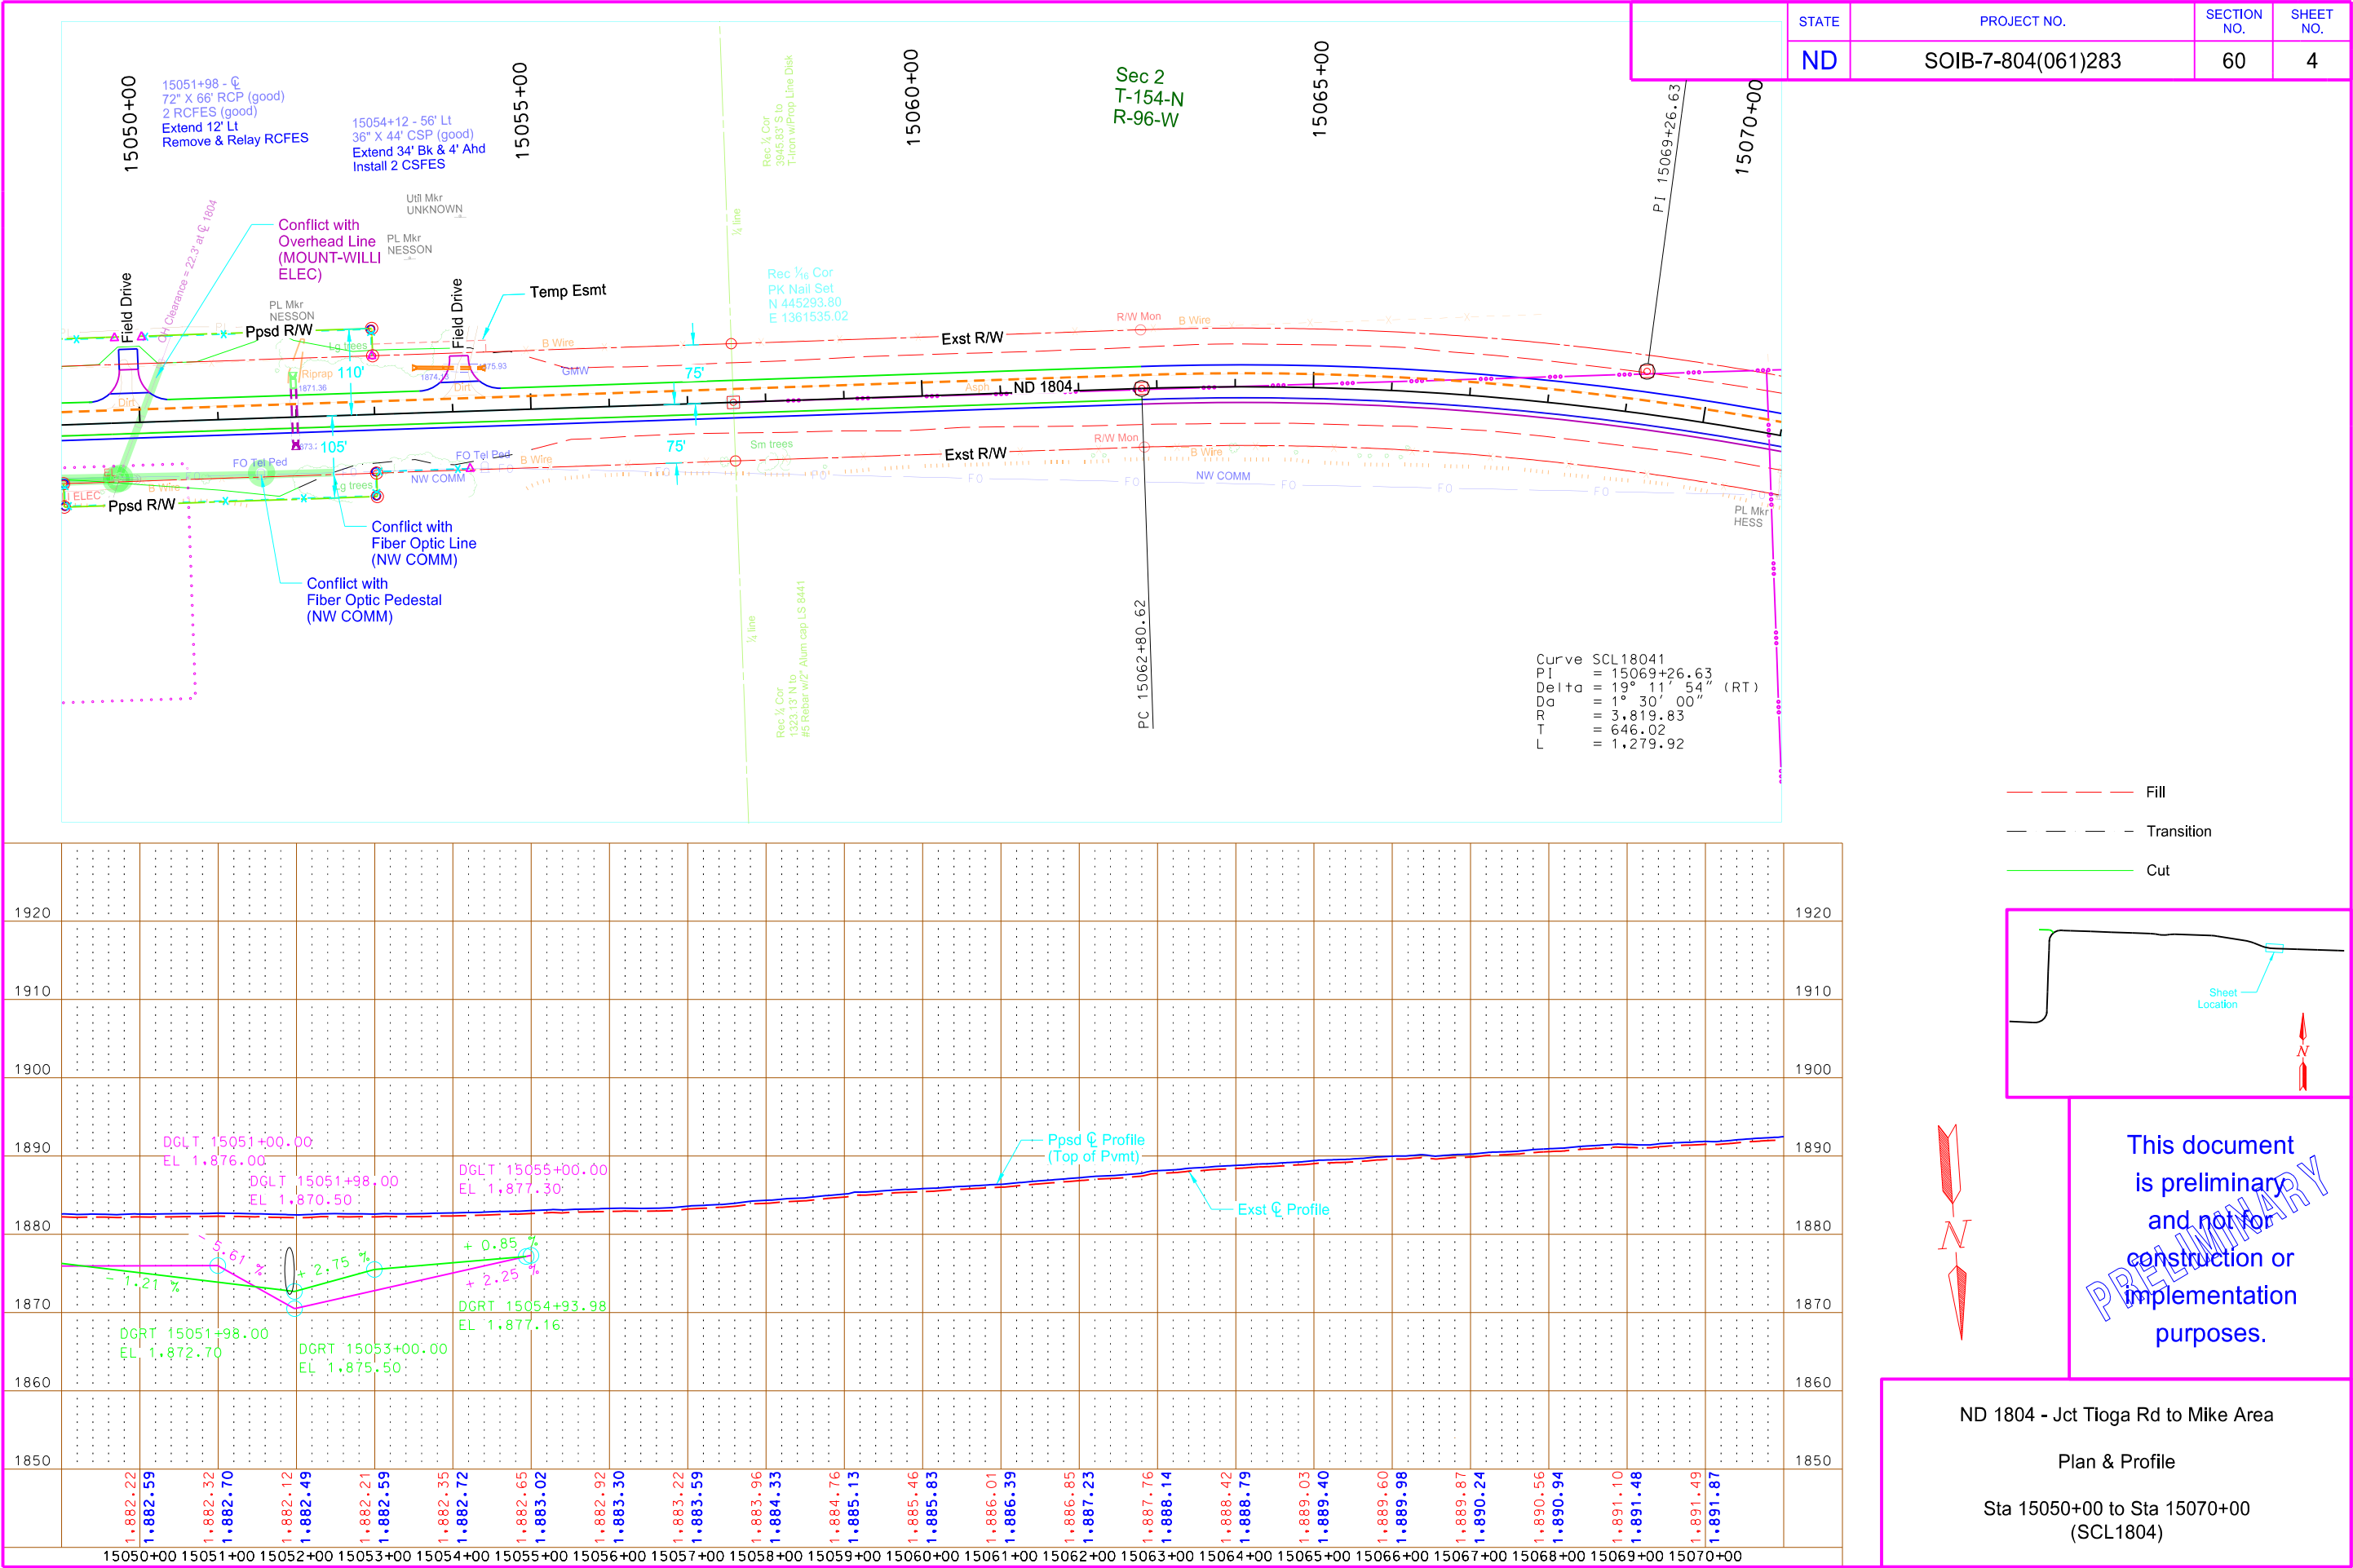







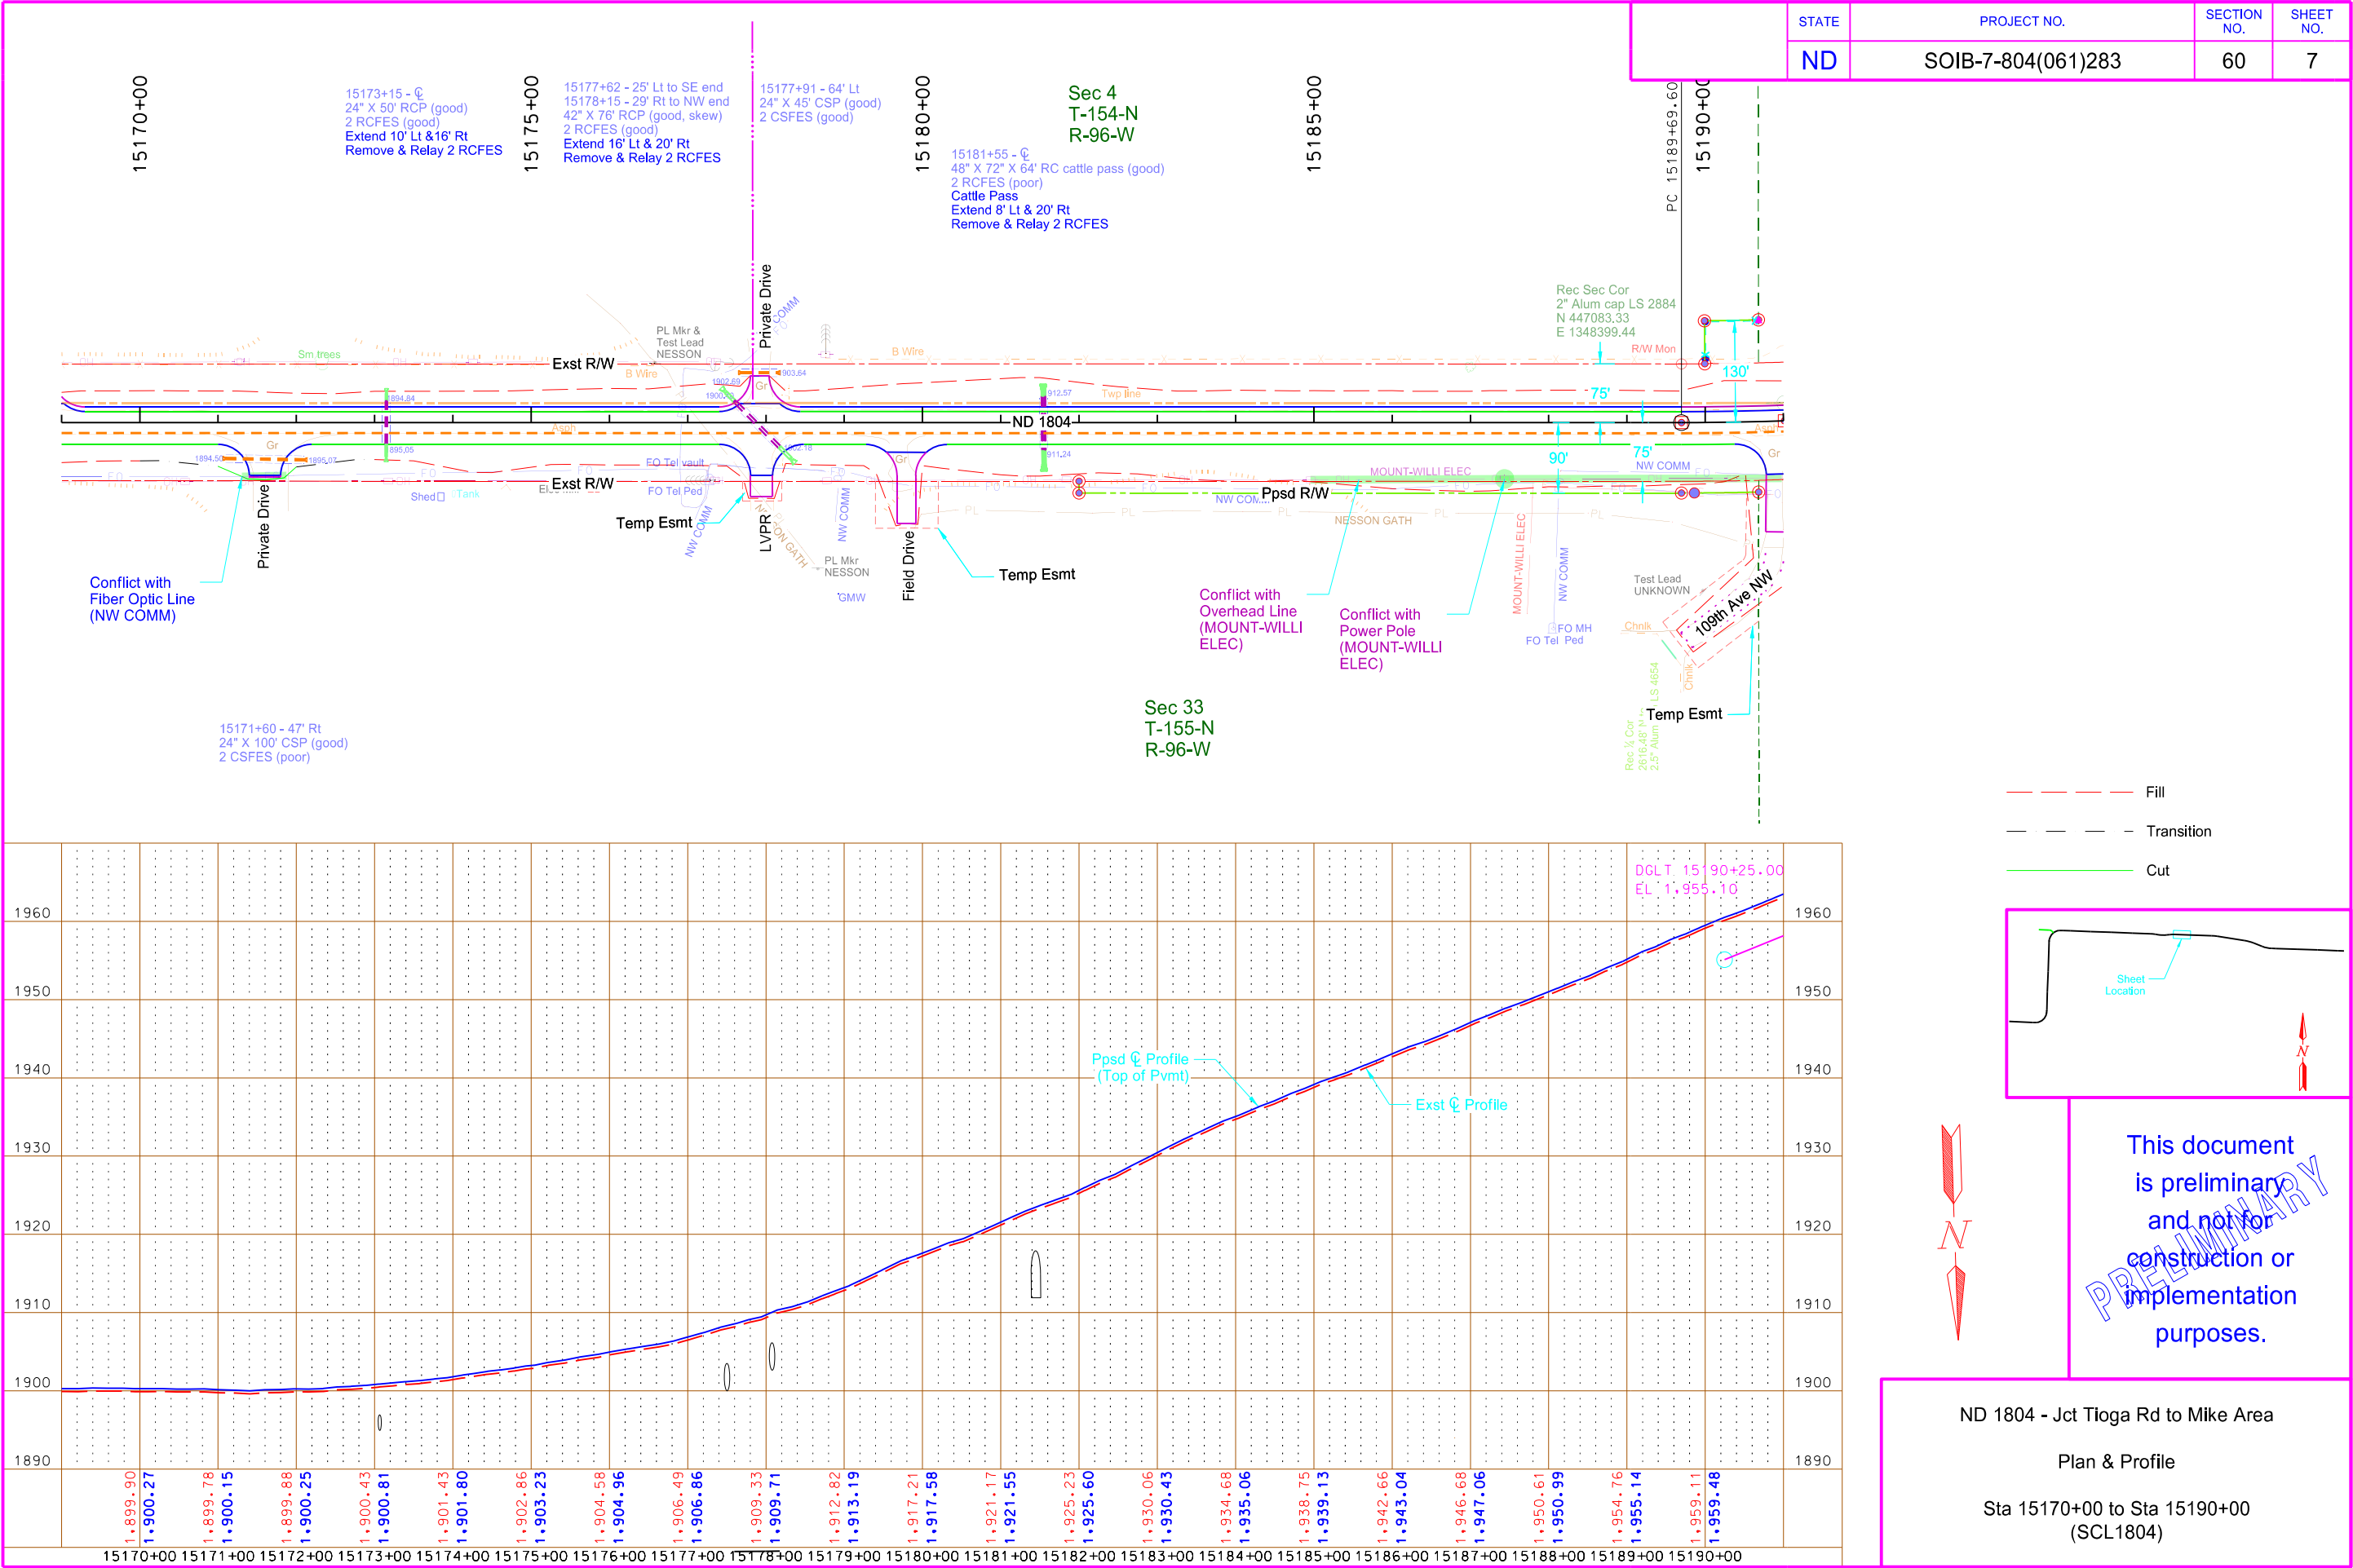






No utility conflict from sta 15230+00 to 15450+00

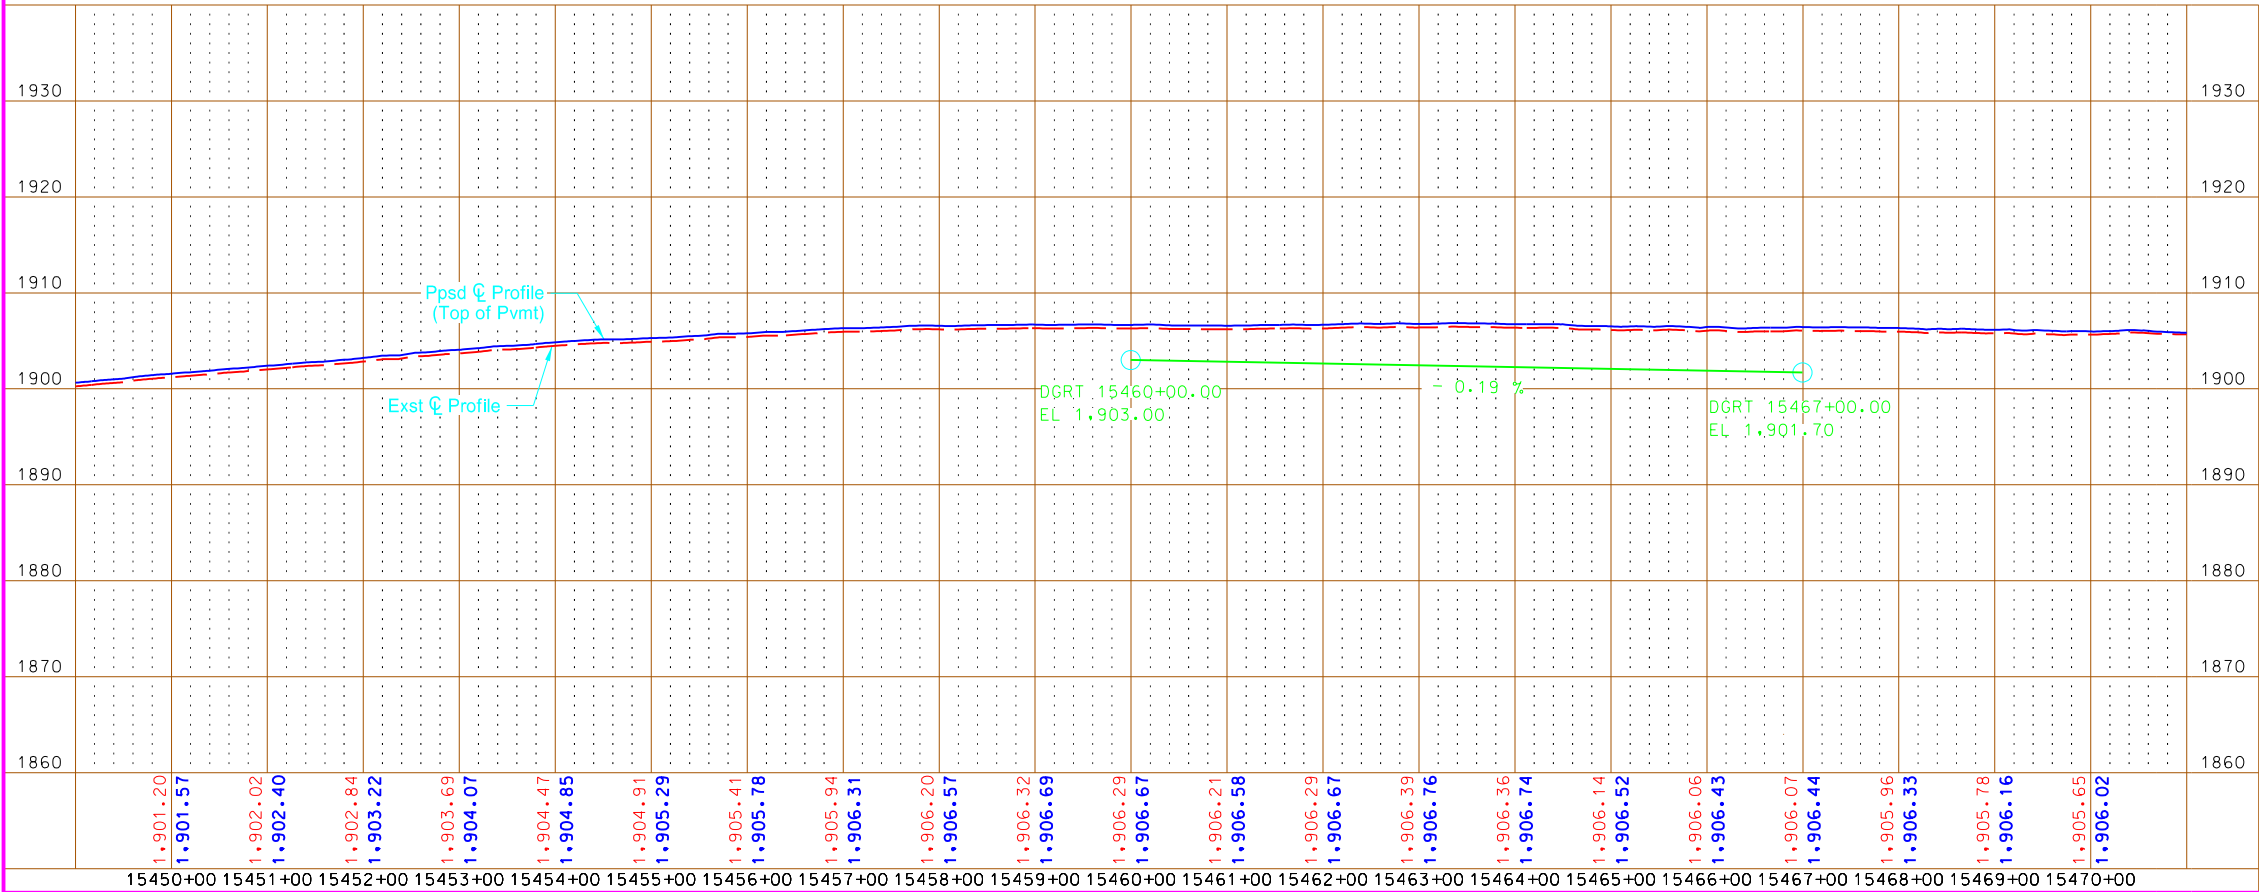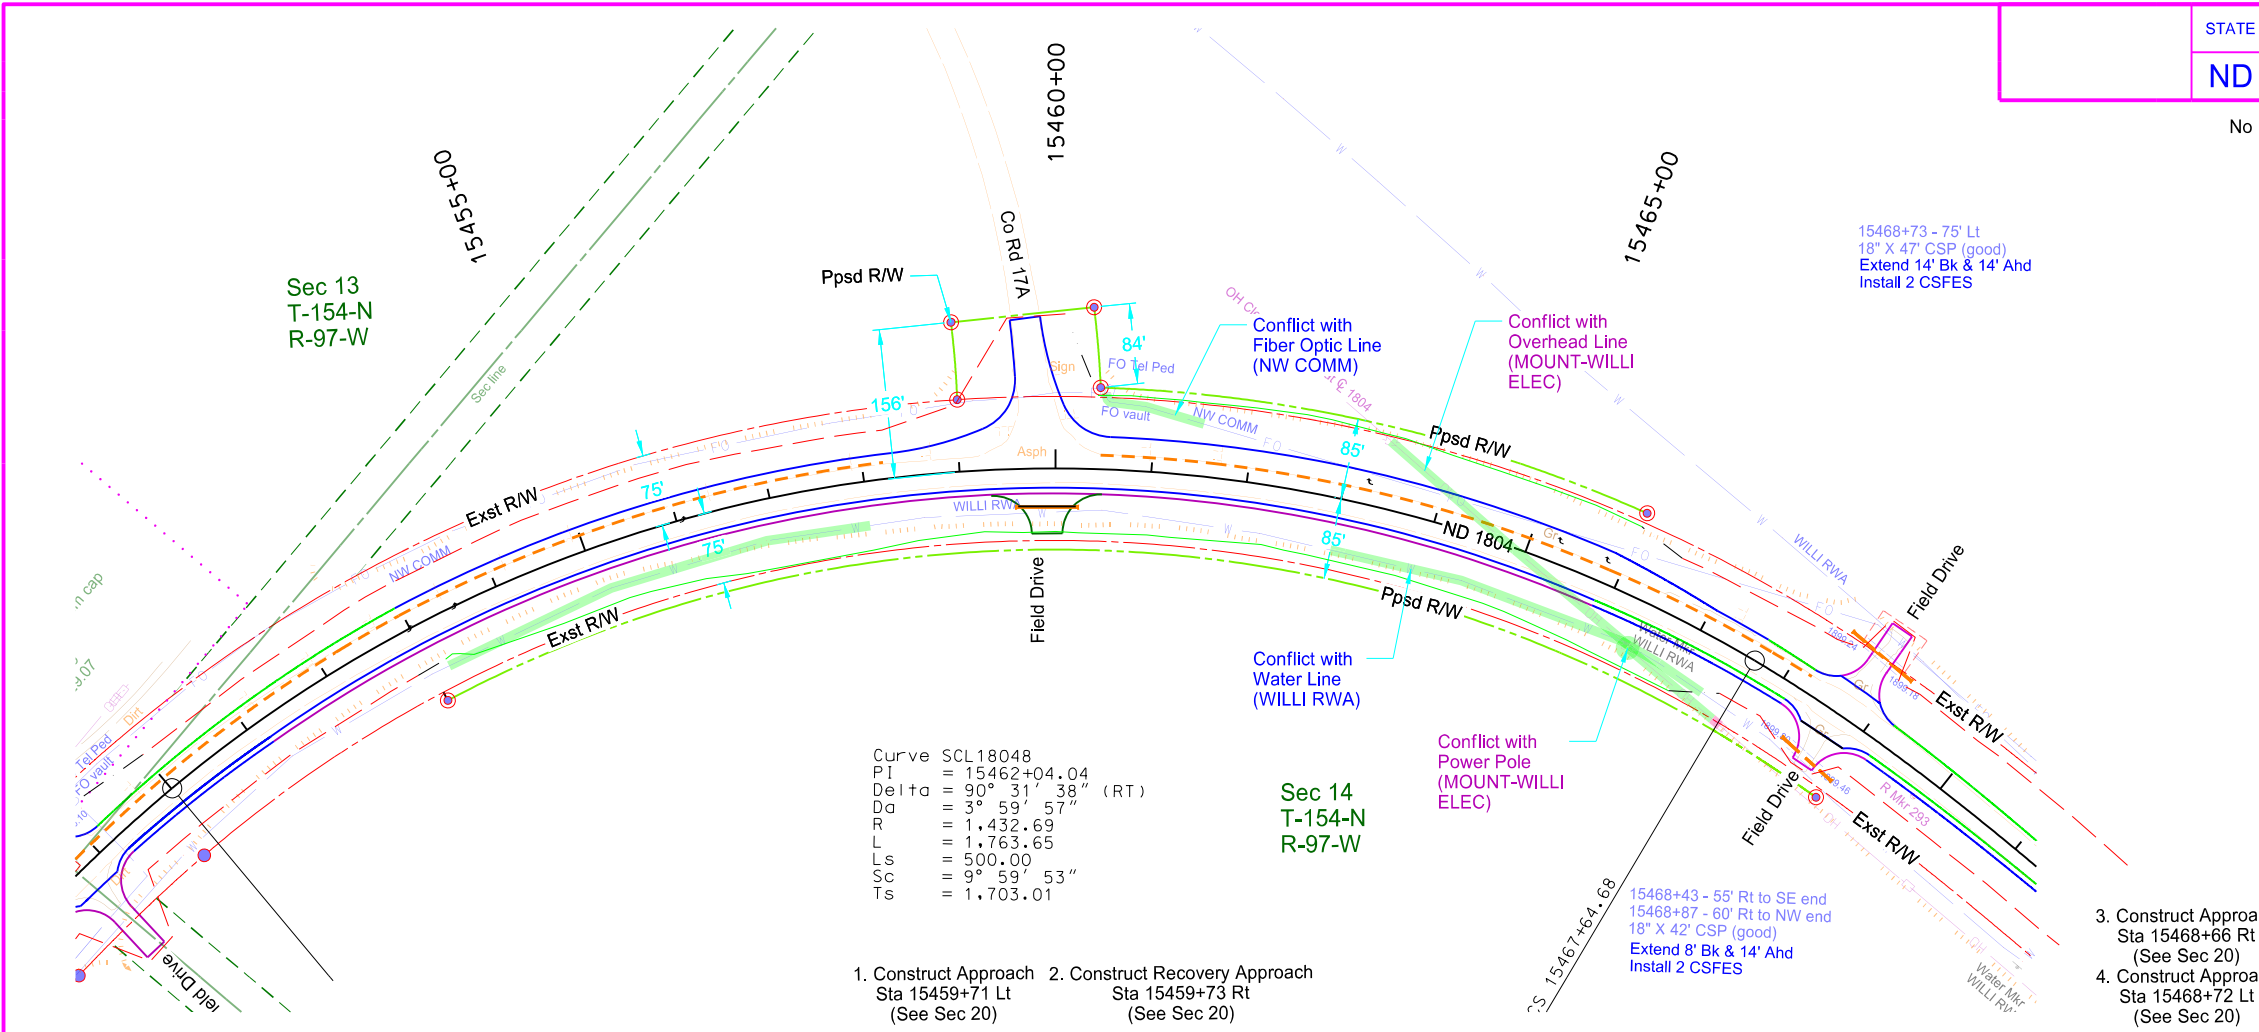


--- Fill  
--- Transition  
--- Cut

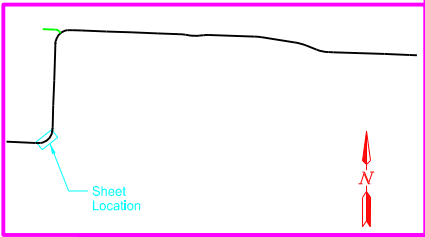


This document is preliminary and not for construction or implementation purposes.

ND 1804 - Jct Tioga Rd to Mike Area  
Plan & Profile  
Sta 15450+00 to Sta 15470+00 (SCL1804)

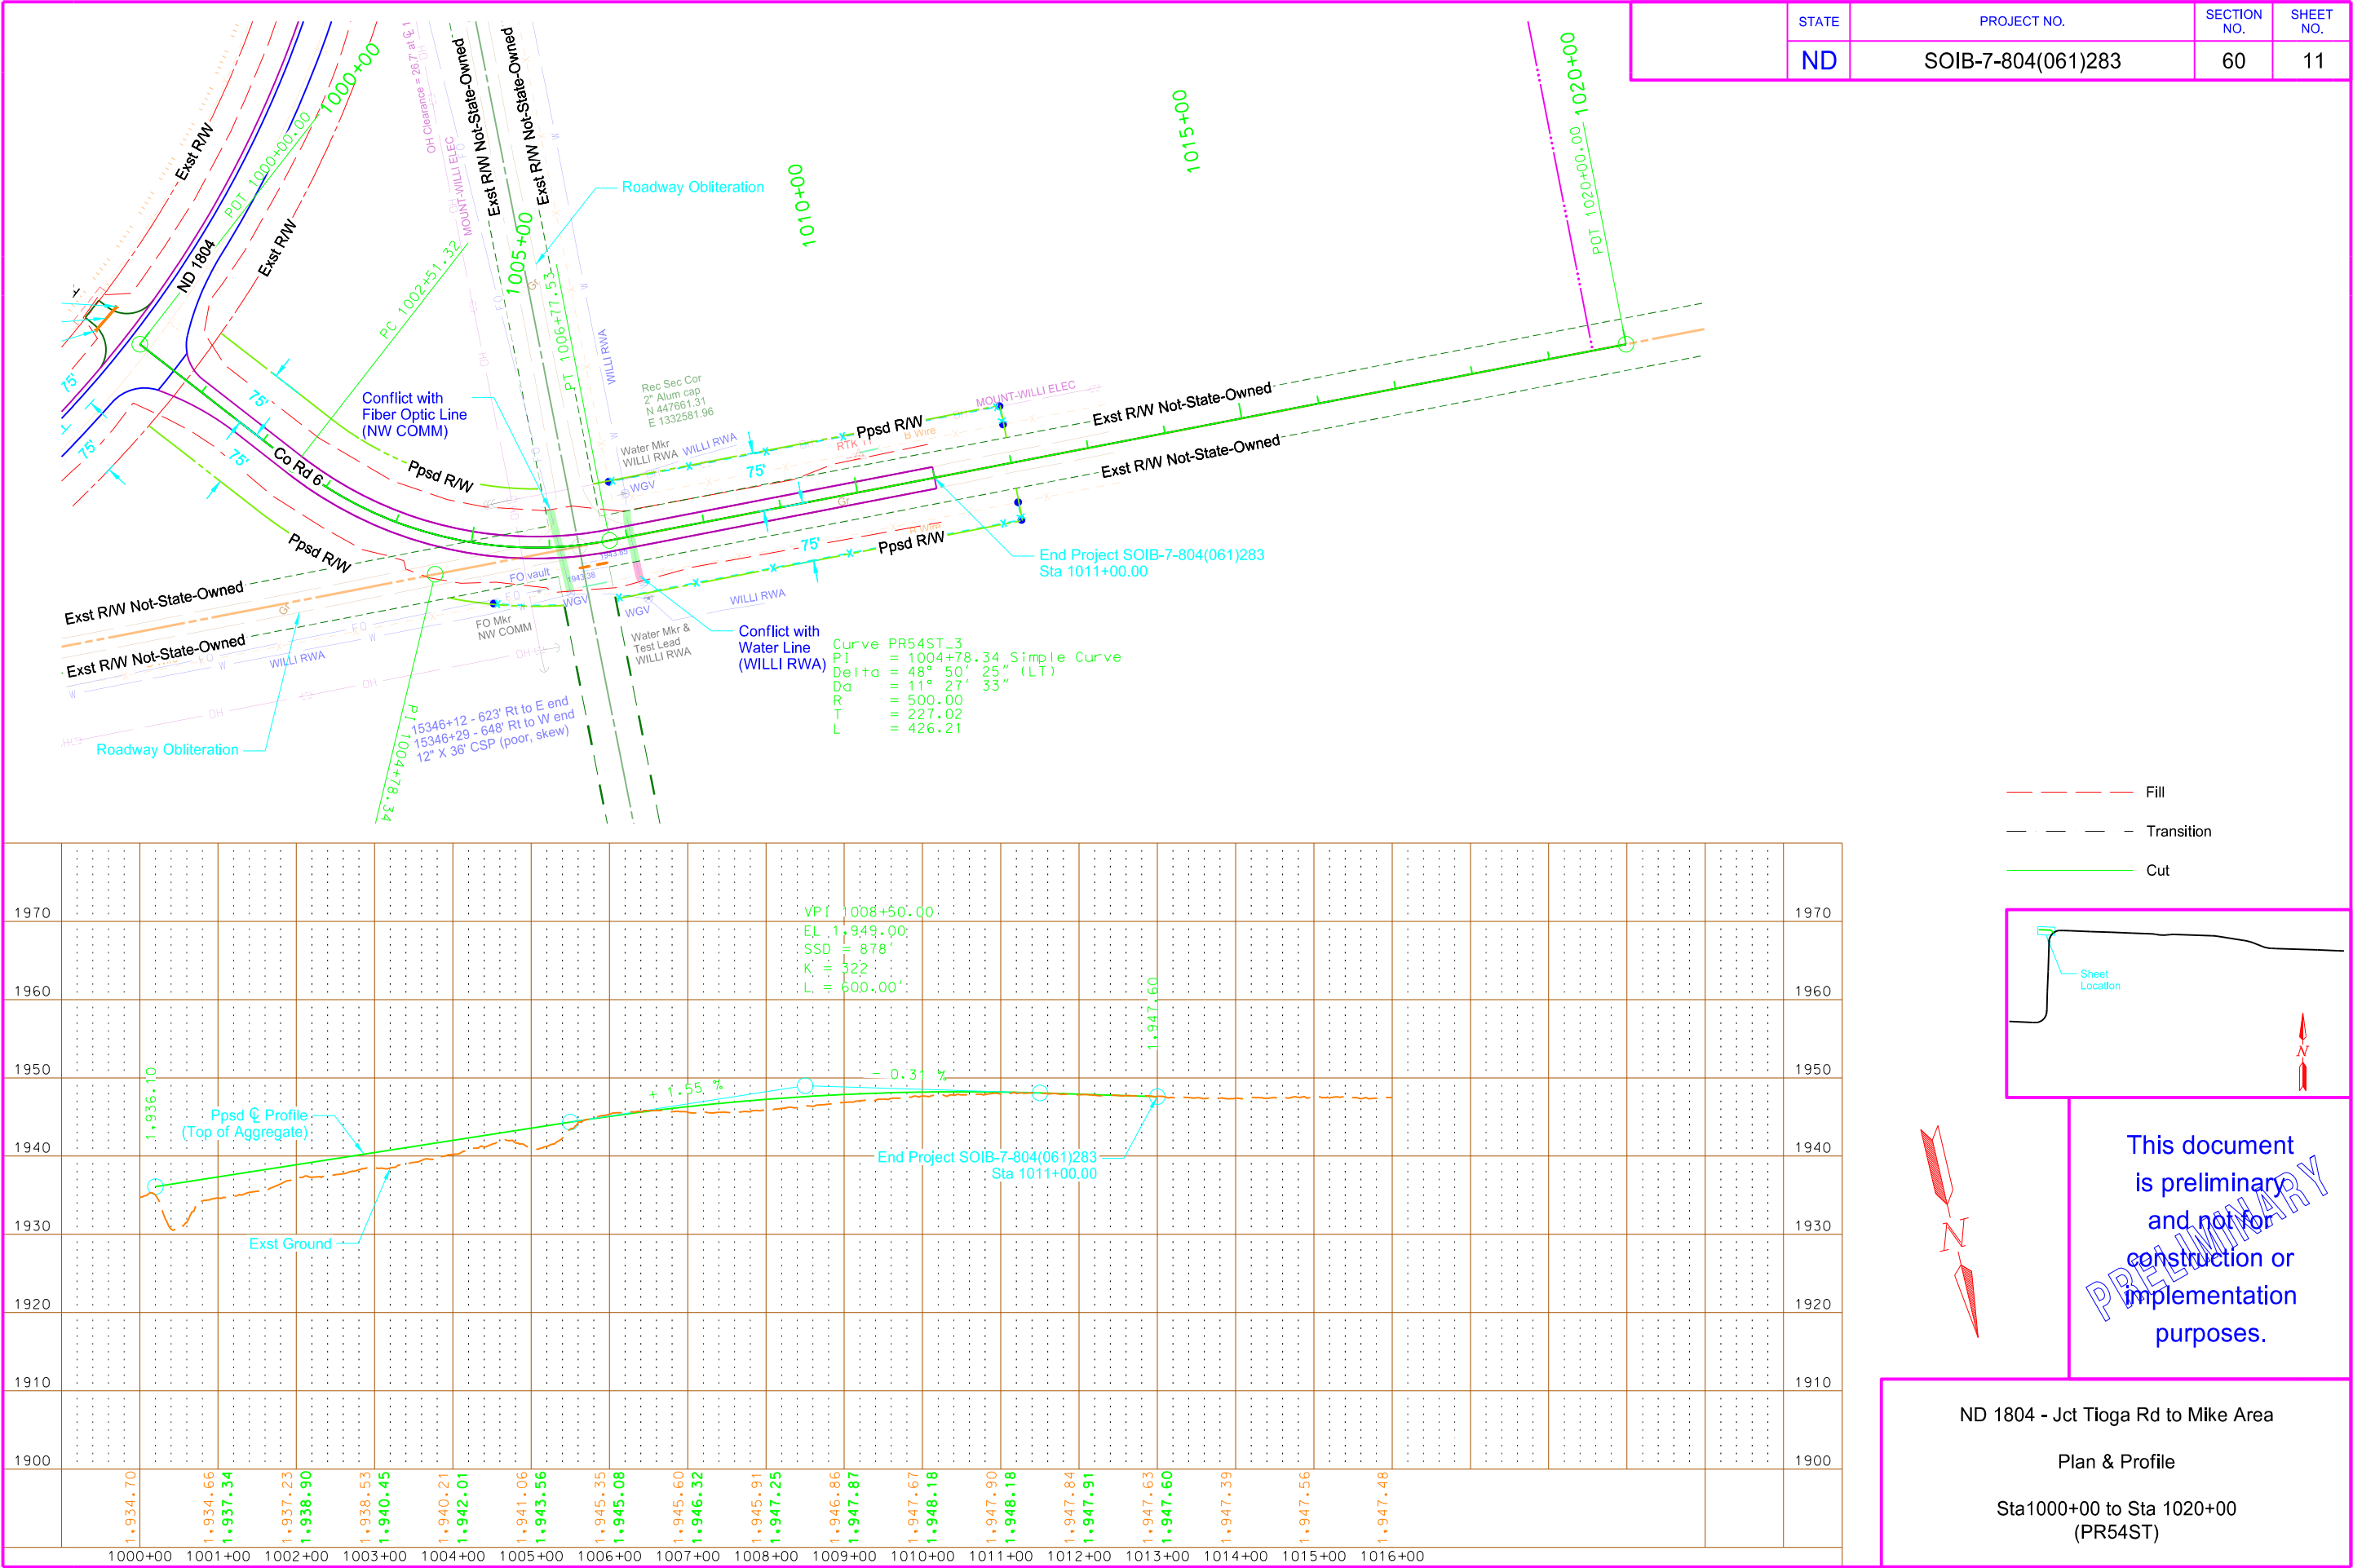


ND 1804 - Jct Tioga Rd to Mike Area  
CHAIN: SCL1804

|  |       |                    |             |           |
|--|-------|--------------------|-------------|-----------|
|  | STATE | PROJECT NO.        | SECTION NO. | SHEET NO. |
|  | ND    | SOIB-7-804(061)283 | 200         | 1         |

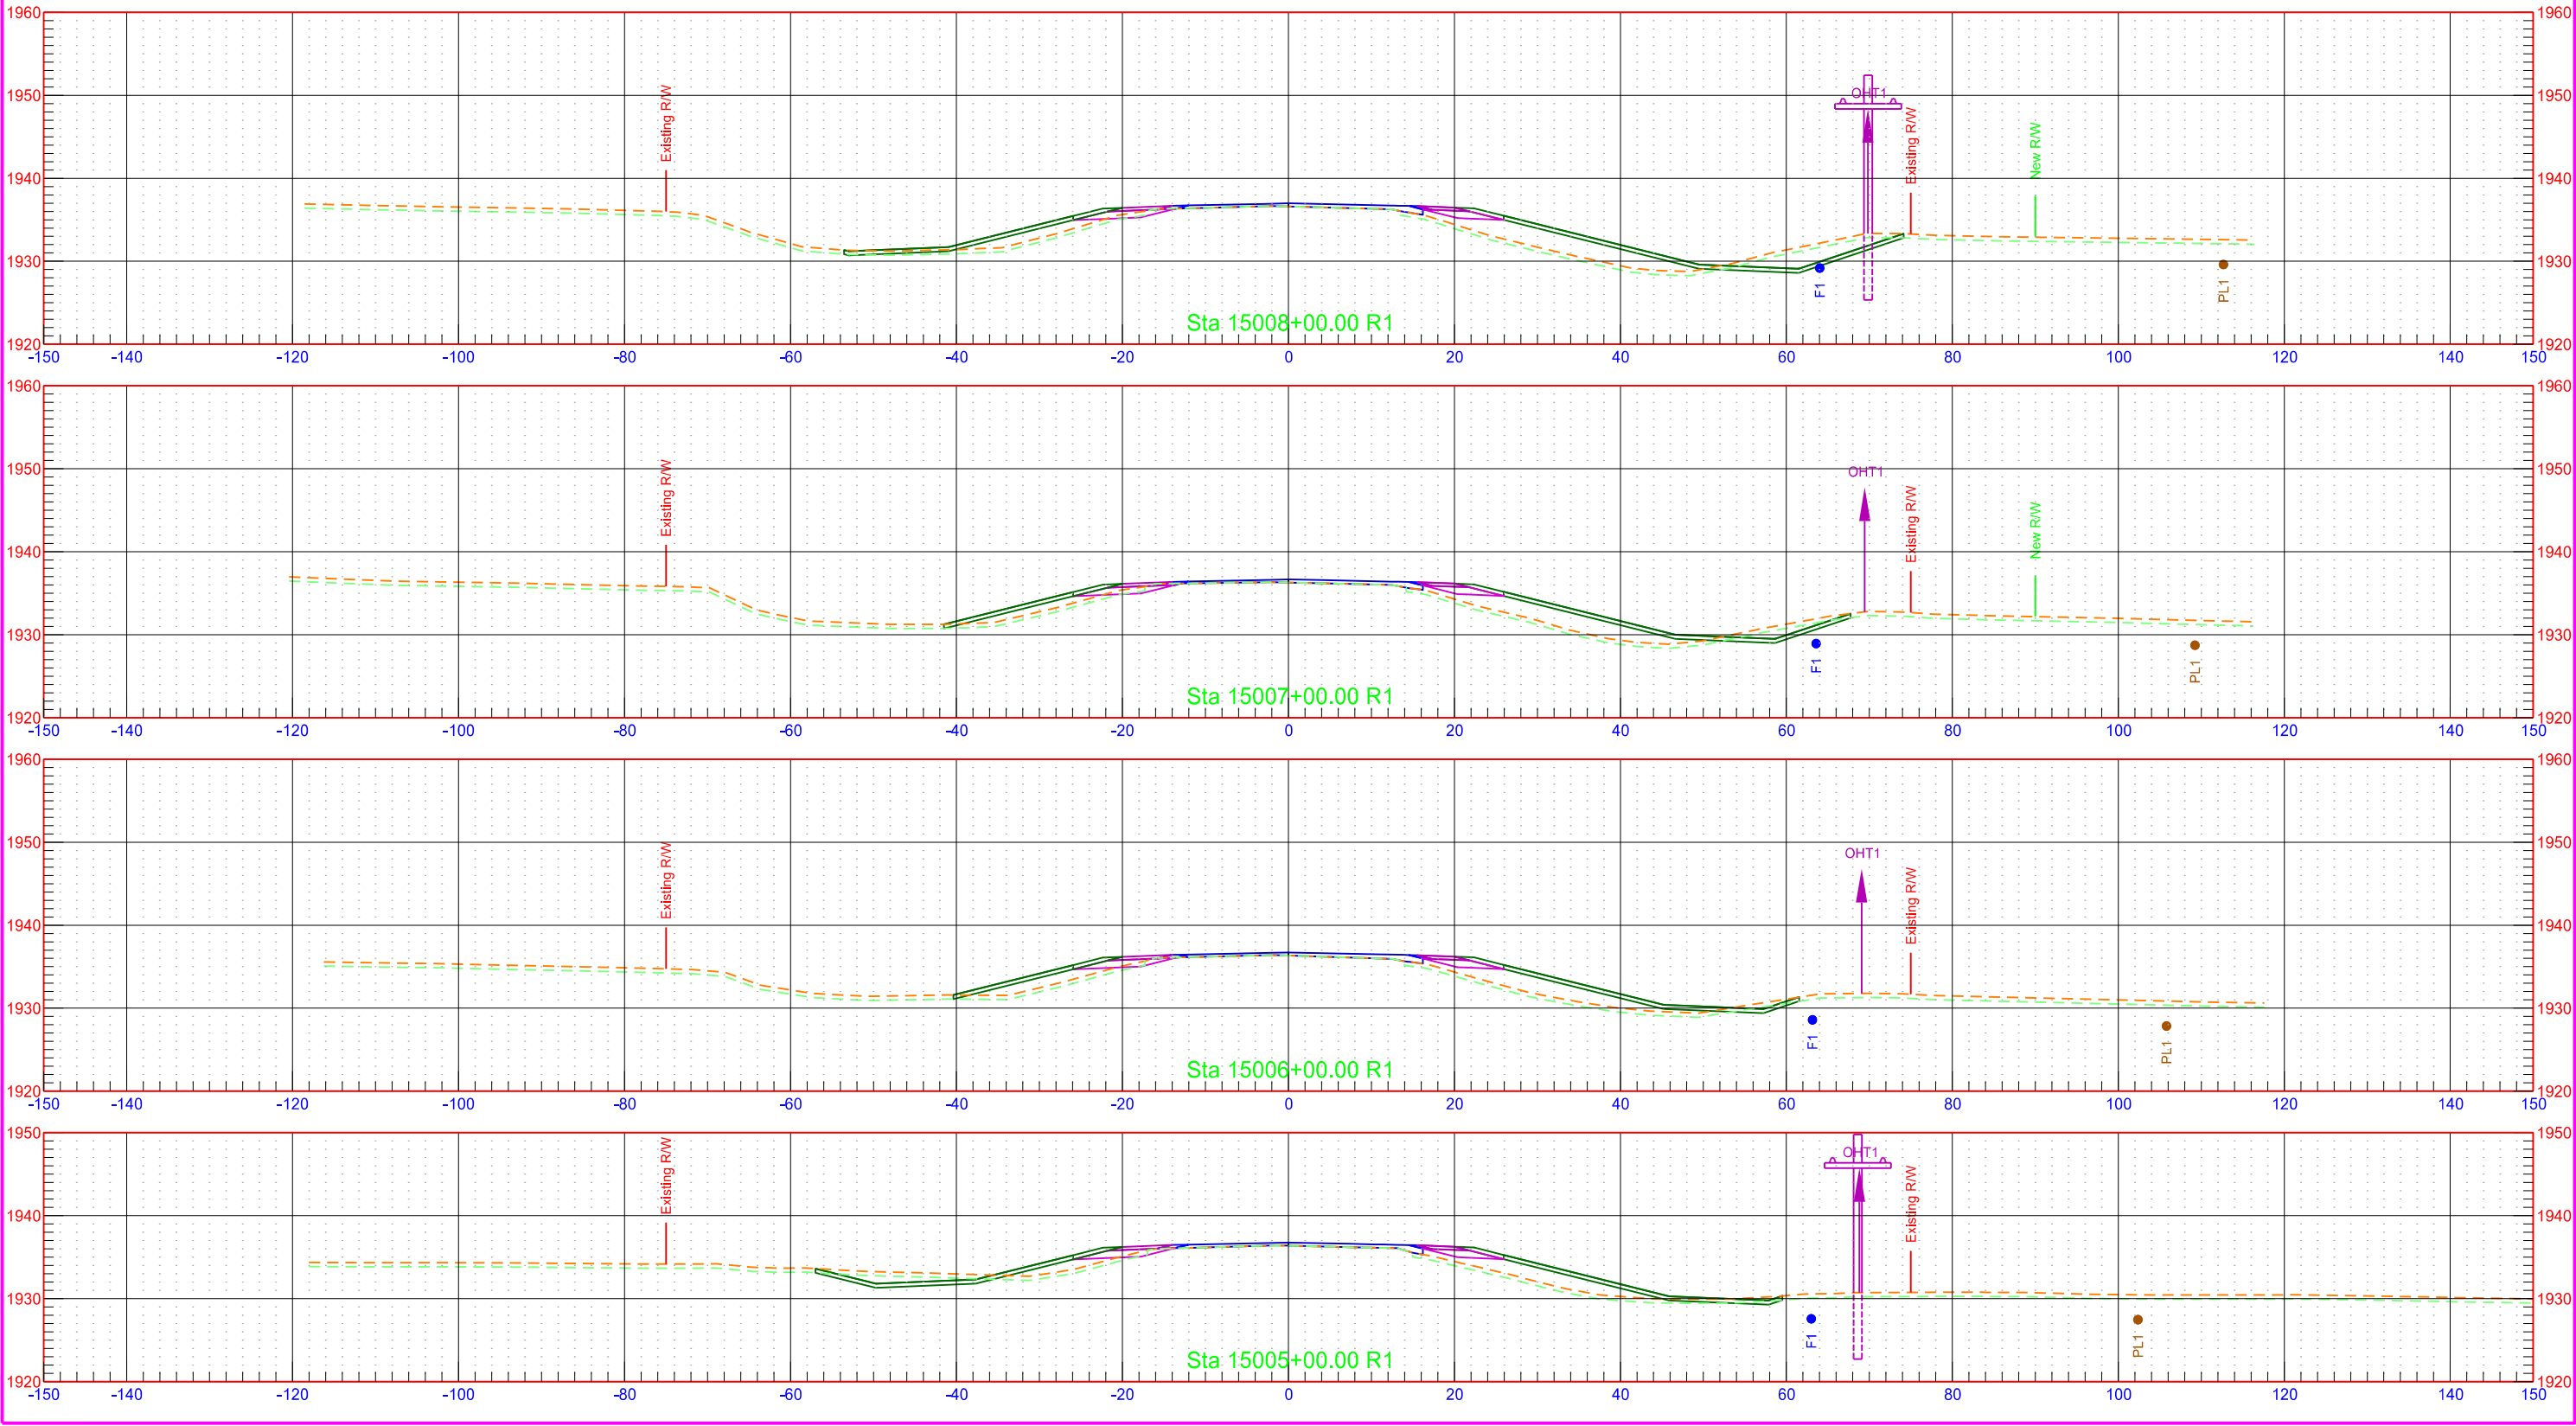


ND 1804 - Jct Tioga Rd to Mike Area  
CHAIN: SCL1804

|       |             |                    |           |
|-------|-------------|--------------------|-----------|
| STATE | PROJECT NO. | SECTION NO.        | SHEET NO. |
|       | ND          | SOIB-7-804(061)283 | 200       |

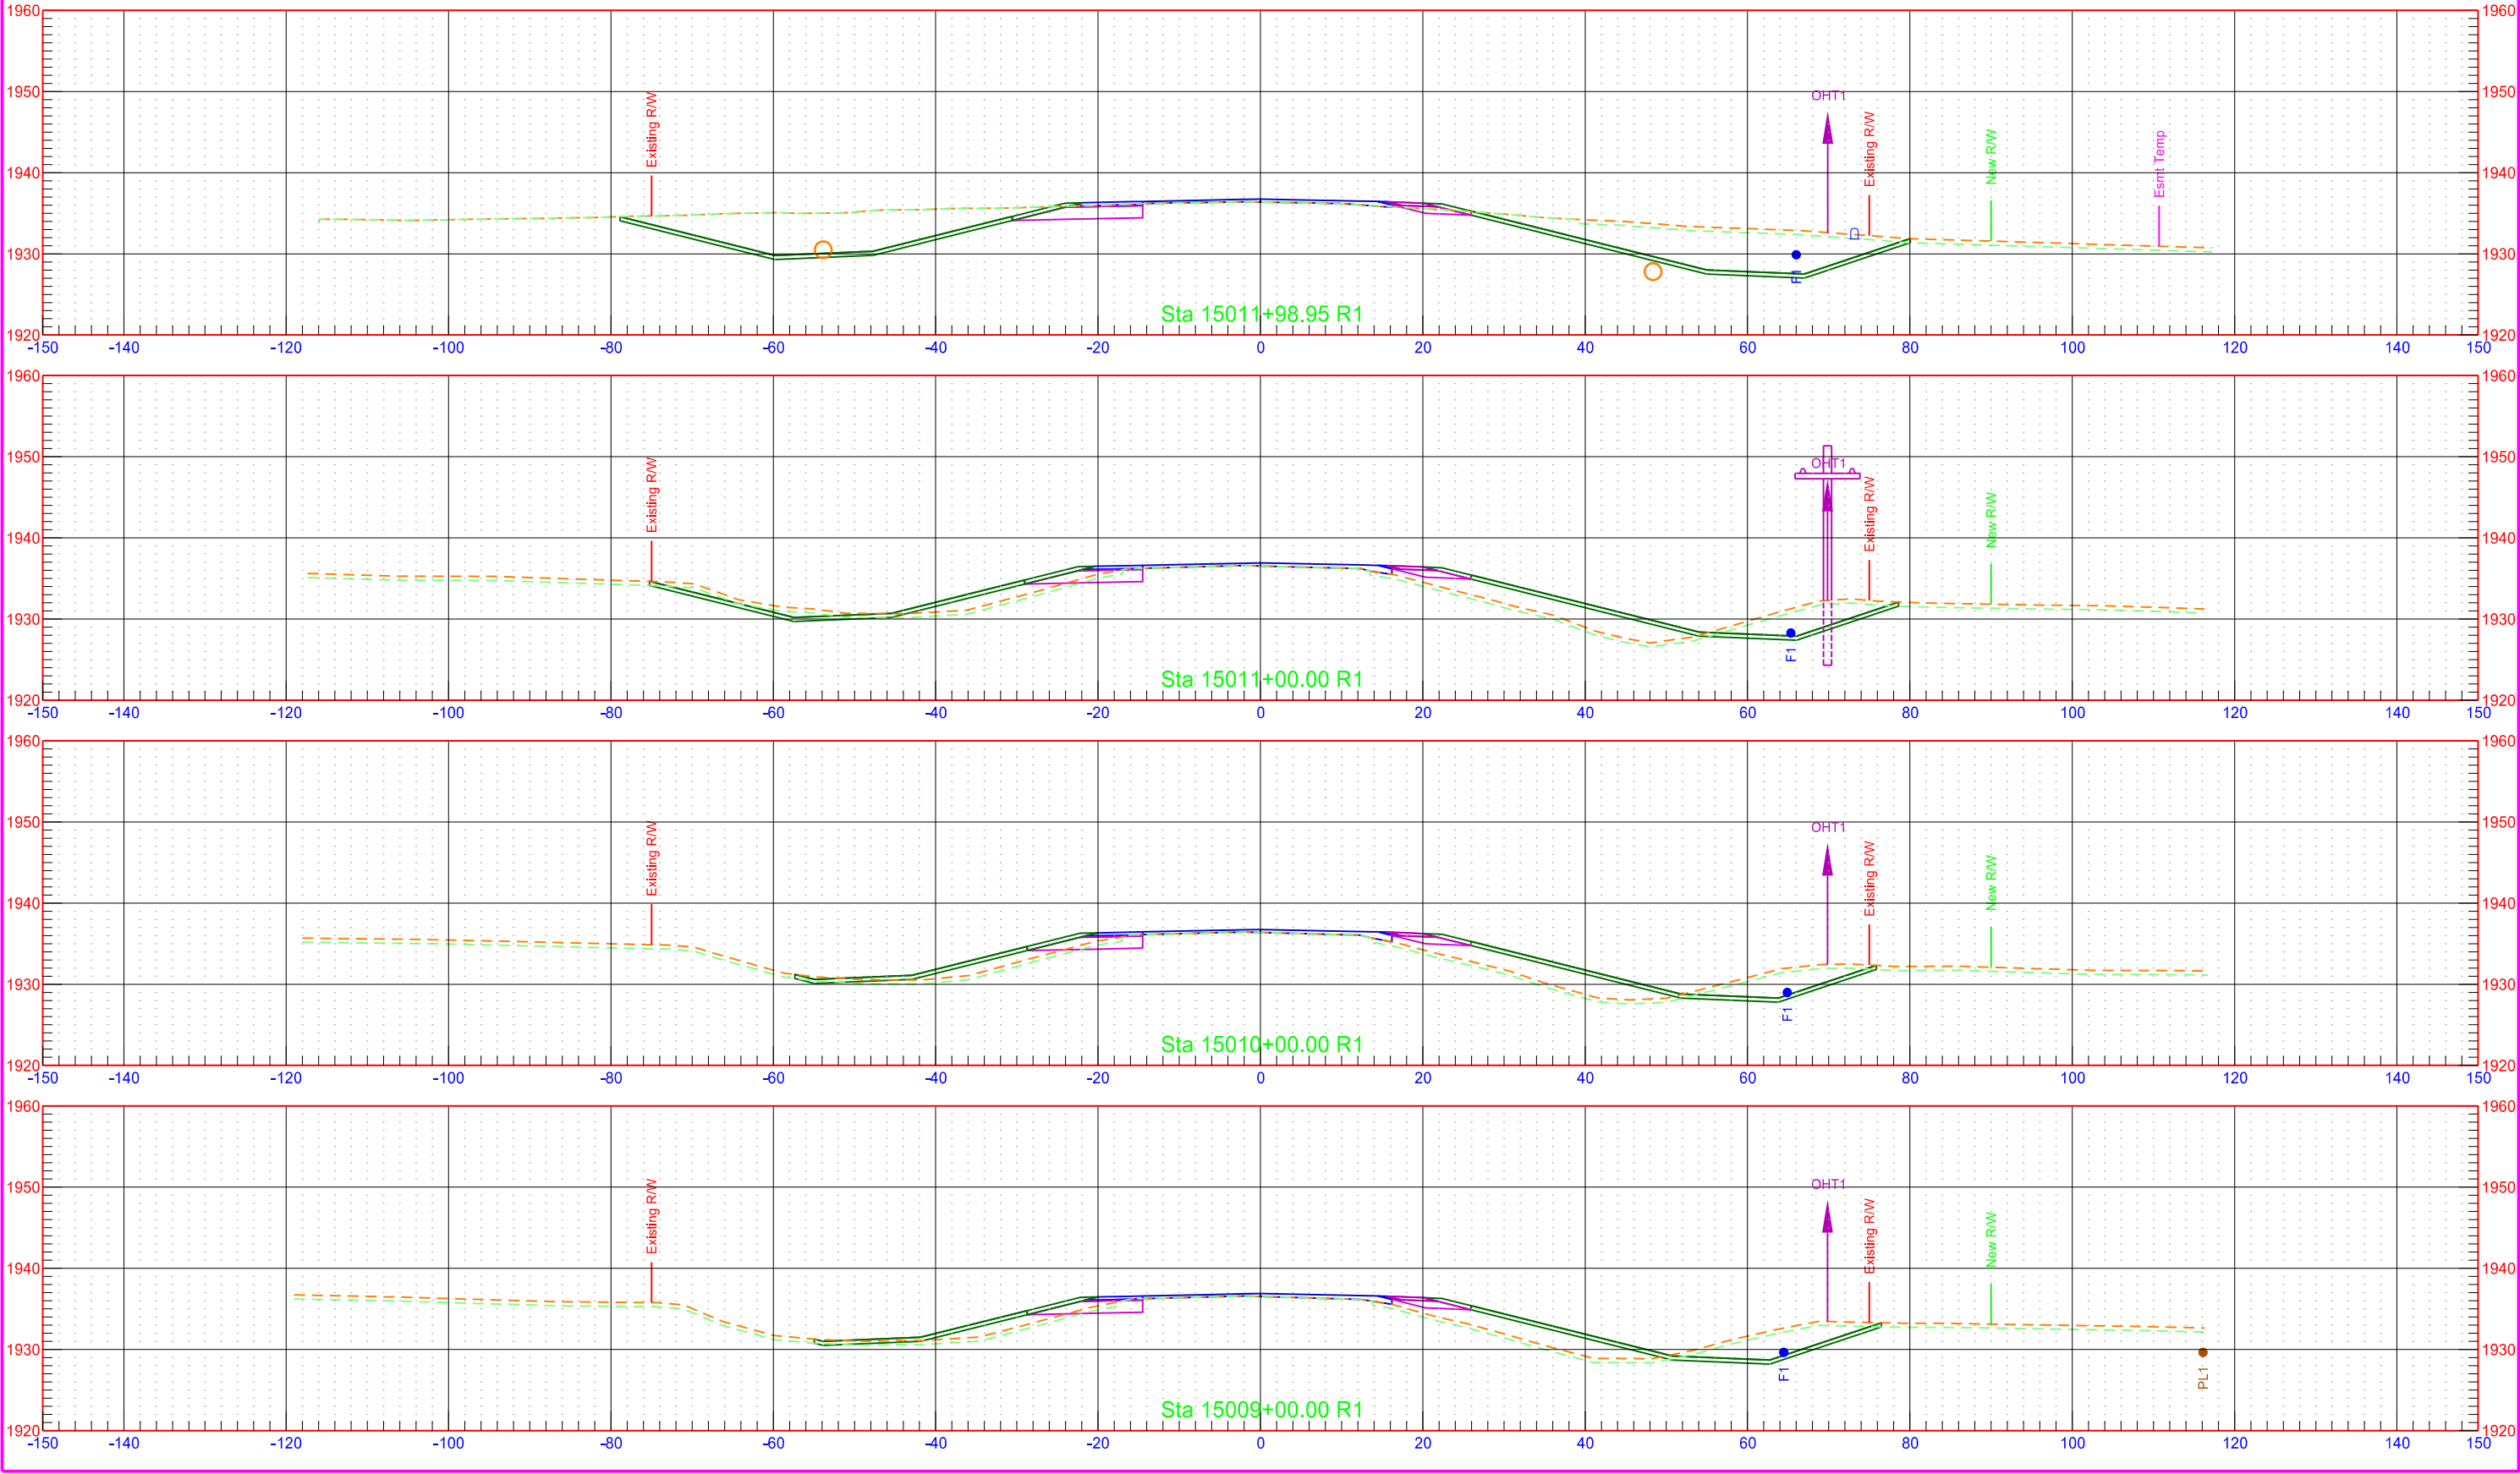


ND 1804 - Jct Tioga Rd to Mike Area  
CHAIN: SCL1804

|       |             |  |             |           |
|-------|-------------|--|-------------|-----------|
| STATE | PROJECT NO. |  | SECTION NO. | SHEET NO. |
|       | ND          |  | 200         | 3         |

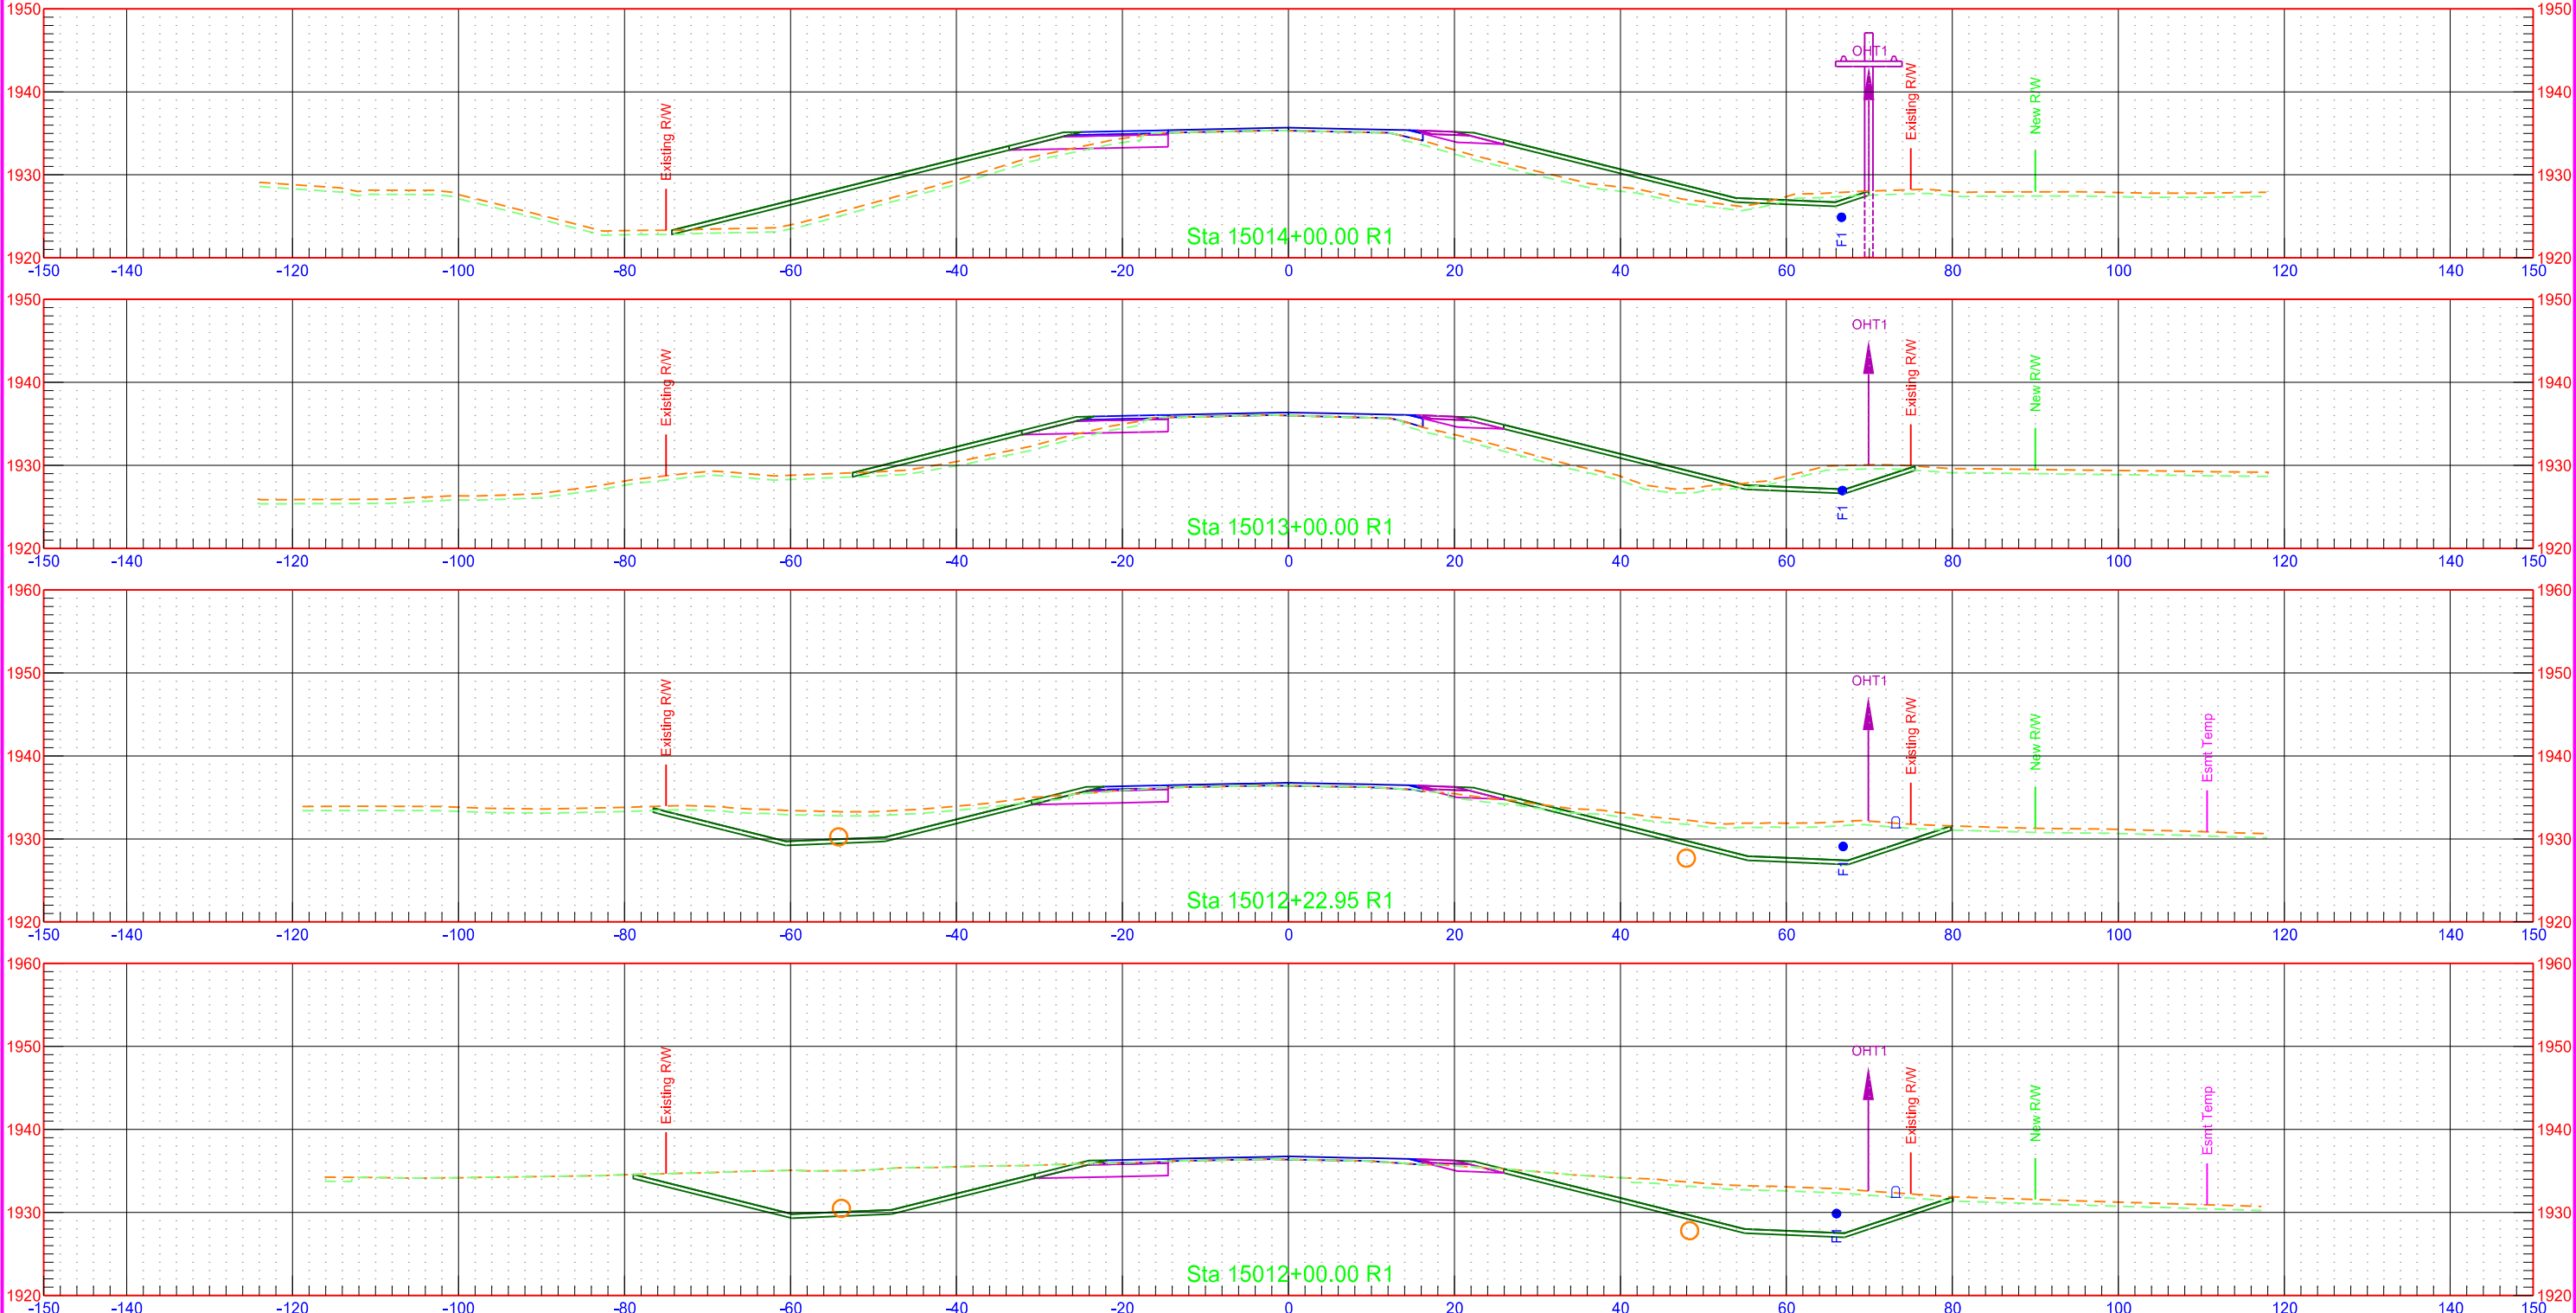


ND 1804 - Jct Tioga Rd to Mike Area  
CHAIN: SCL1804

|  |       |                    |             |           |
|--|-------|--------------------|-------------|-----------|
|  | STATE | PROJECT NO.        | SECTION NO. | SHEET NO. |
|  | ND    | SOIB-7-804(061)283 | 200         | 4         |

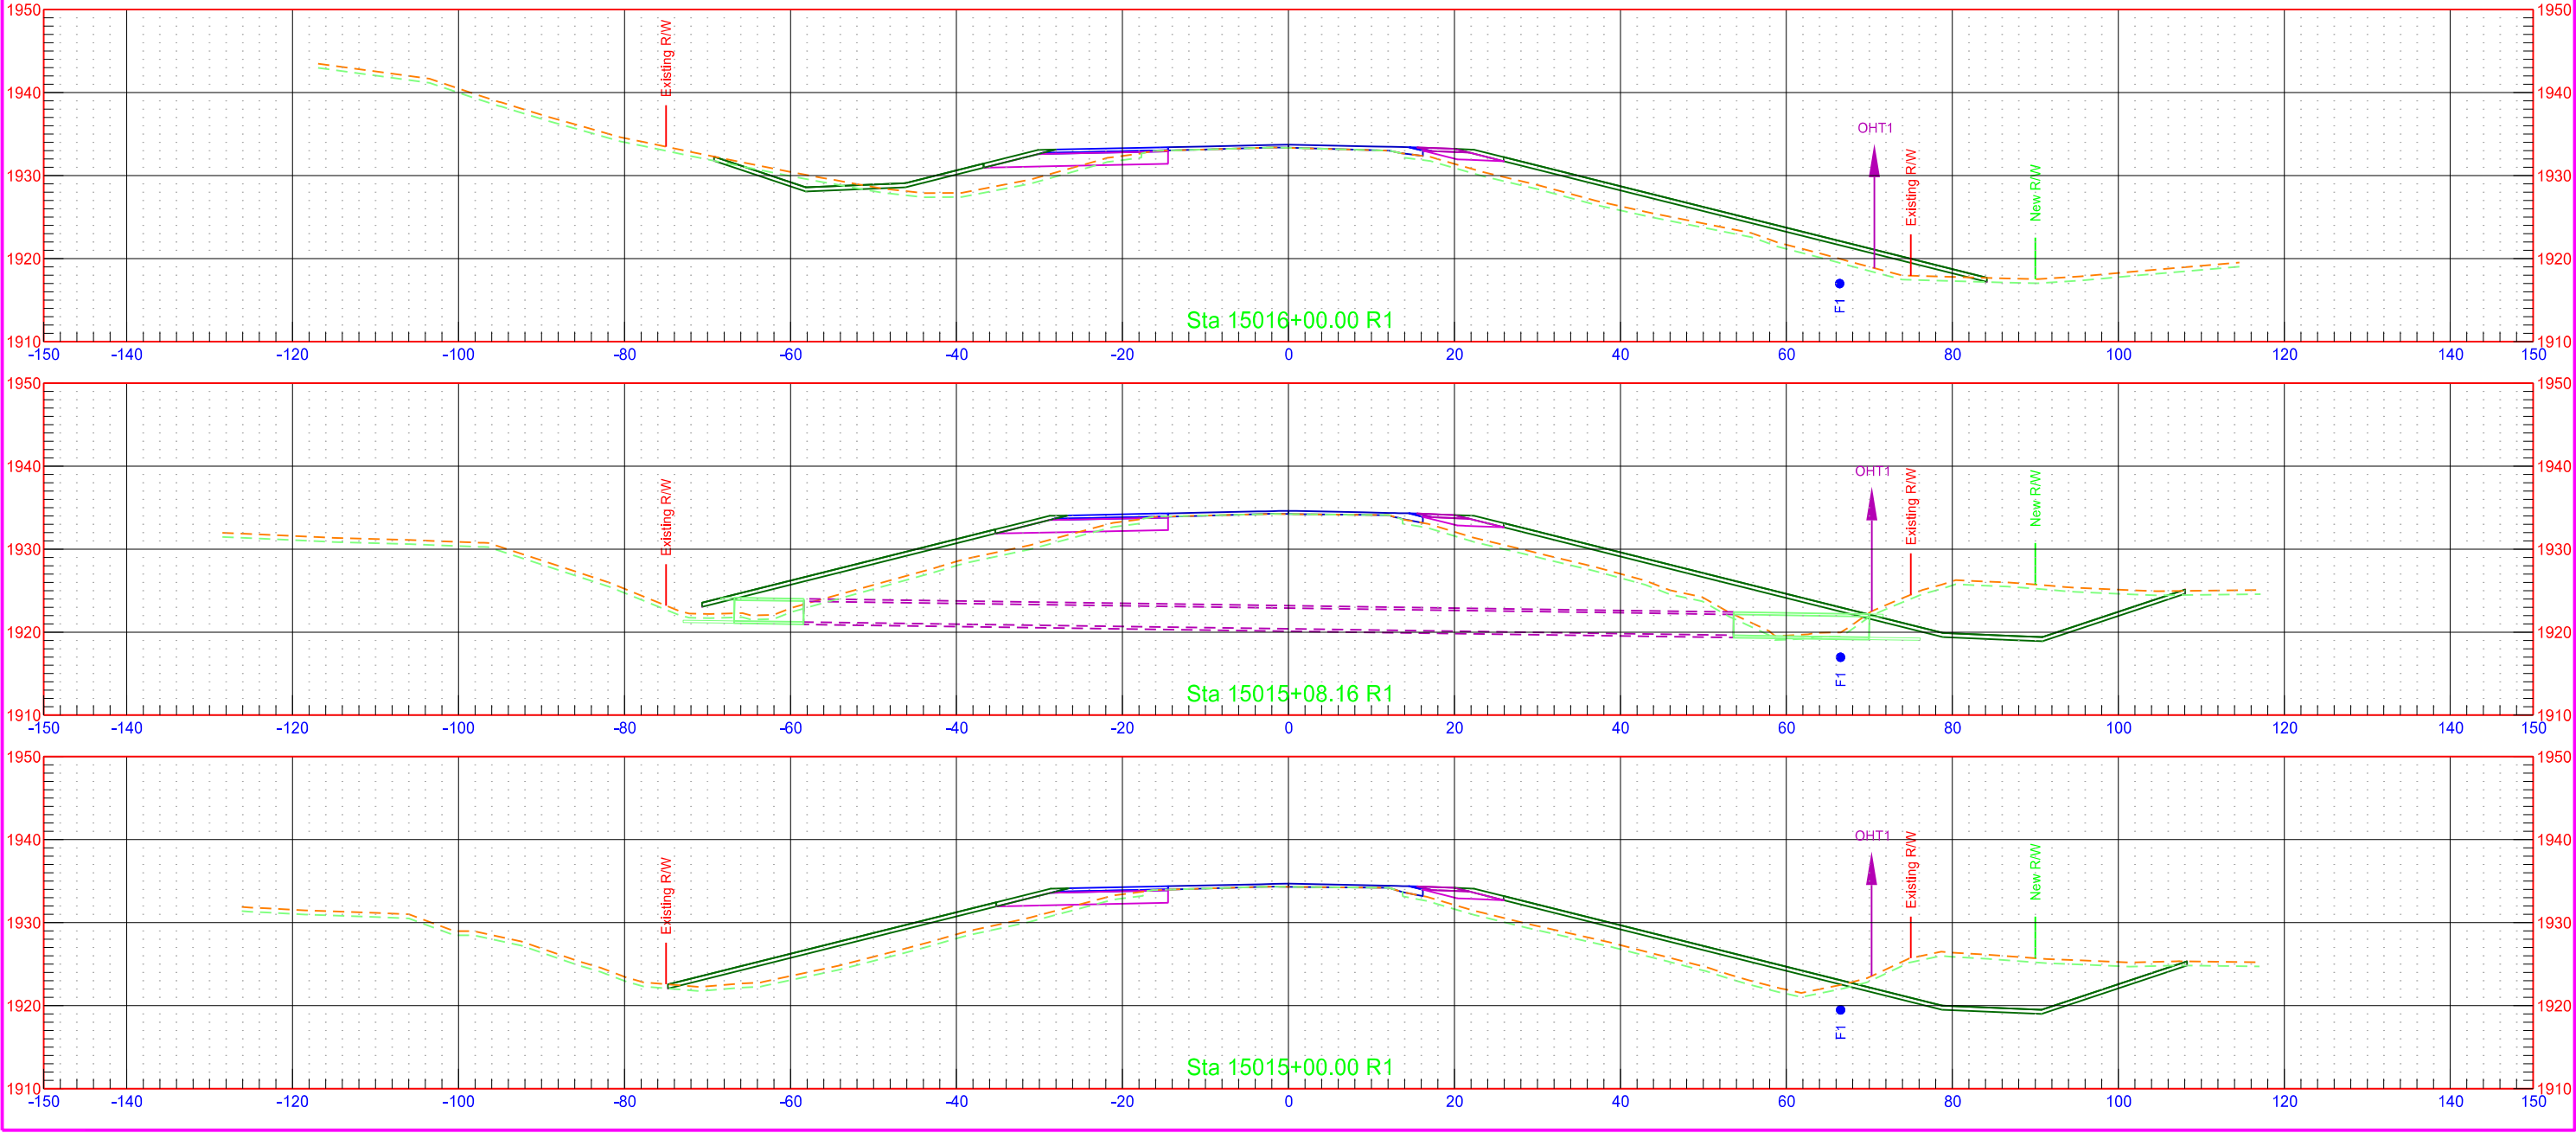


ND 1804 - Jct Tioga Rd to Mike Area  
CHAIN: SCL1804

|       |             |  |             |           |
|-------|-------------|--|-------------|-----------|
| STATE | PROJECT NO. |  | SECTION NO. | SHEET NO. |
|       | ND          |  | 200         | 5         |

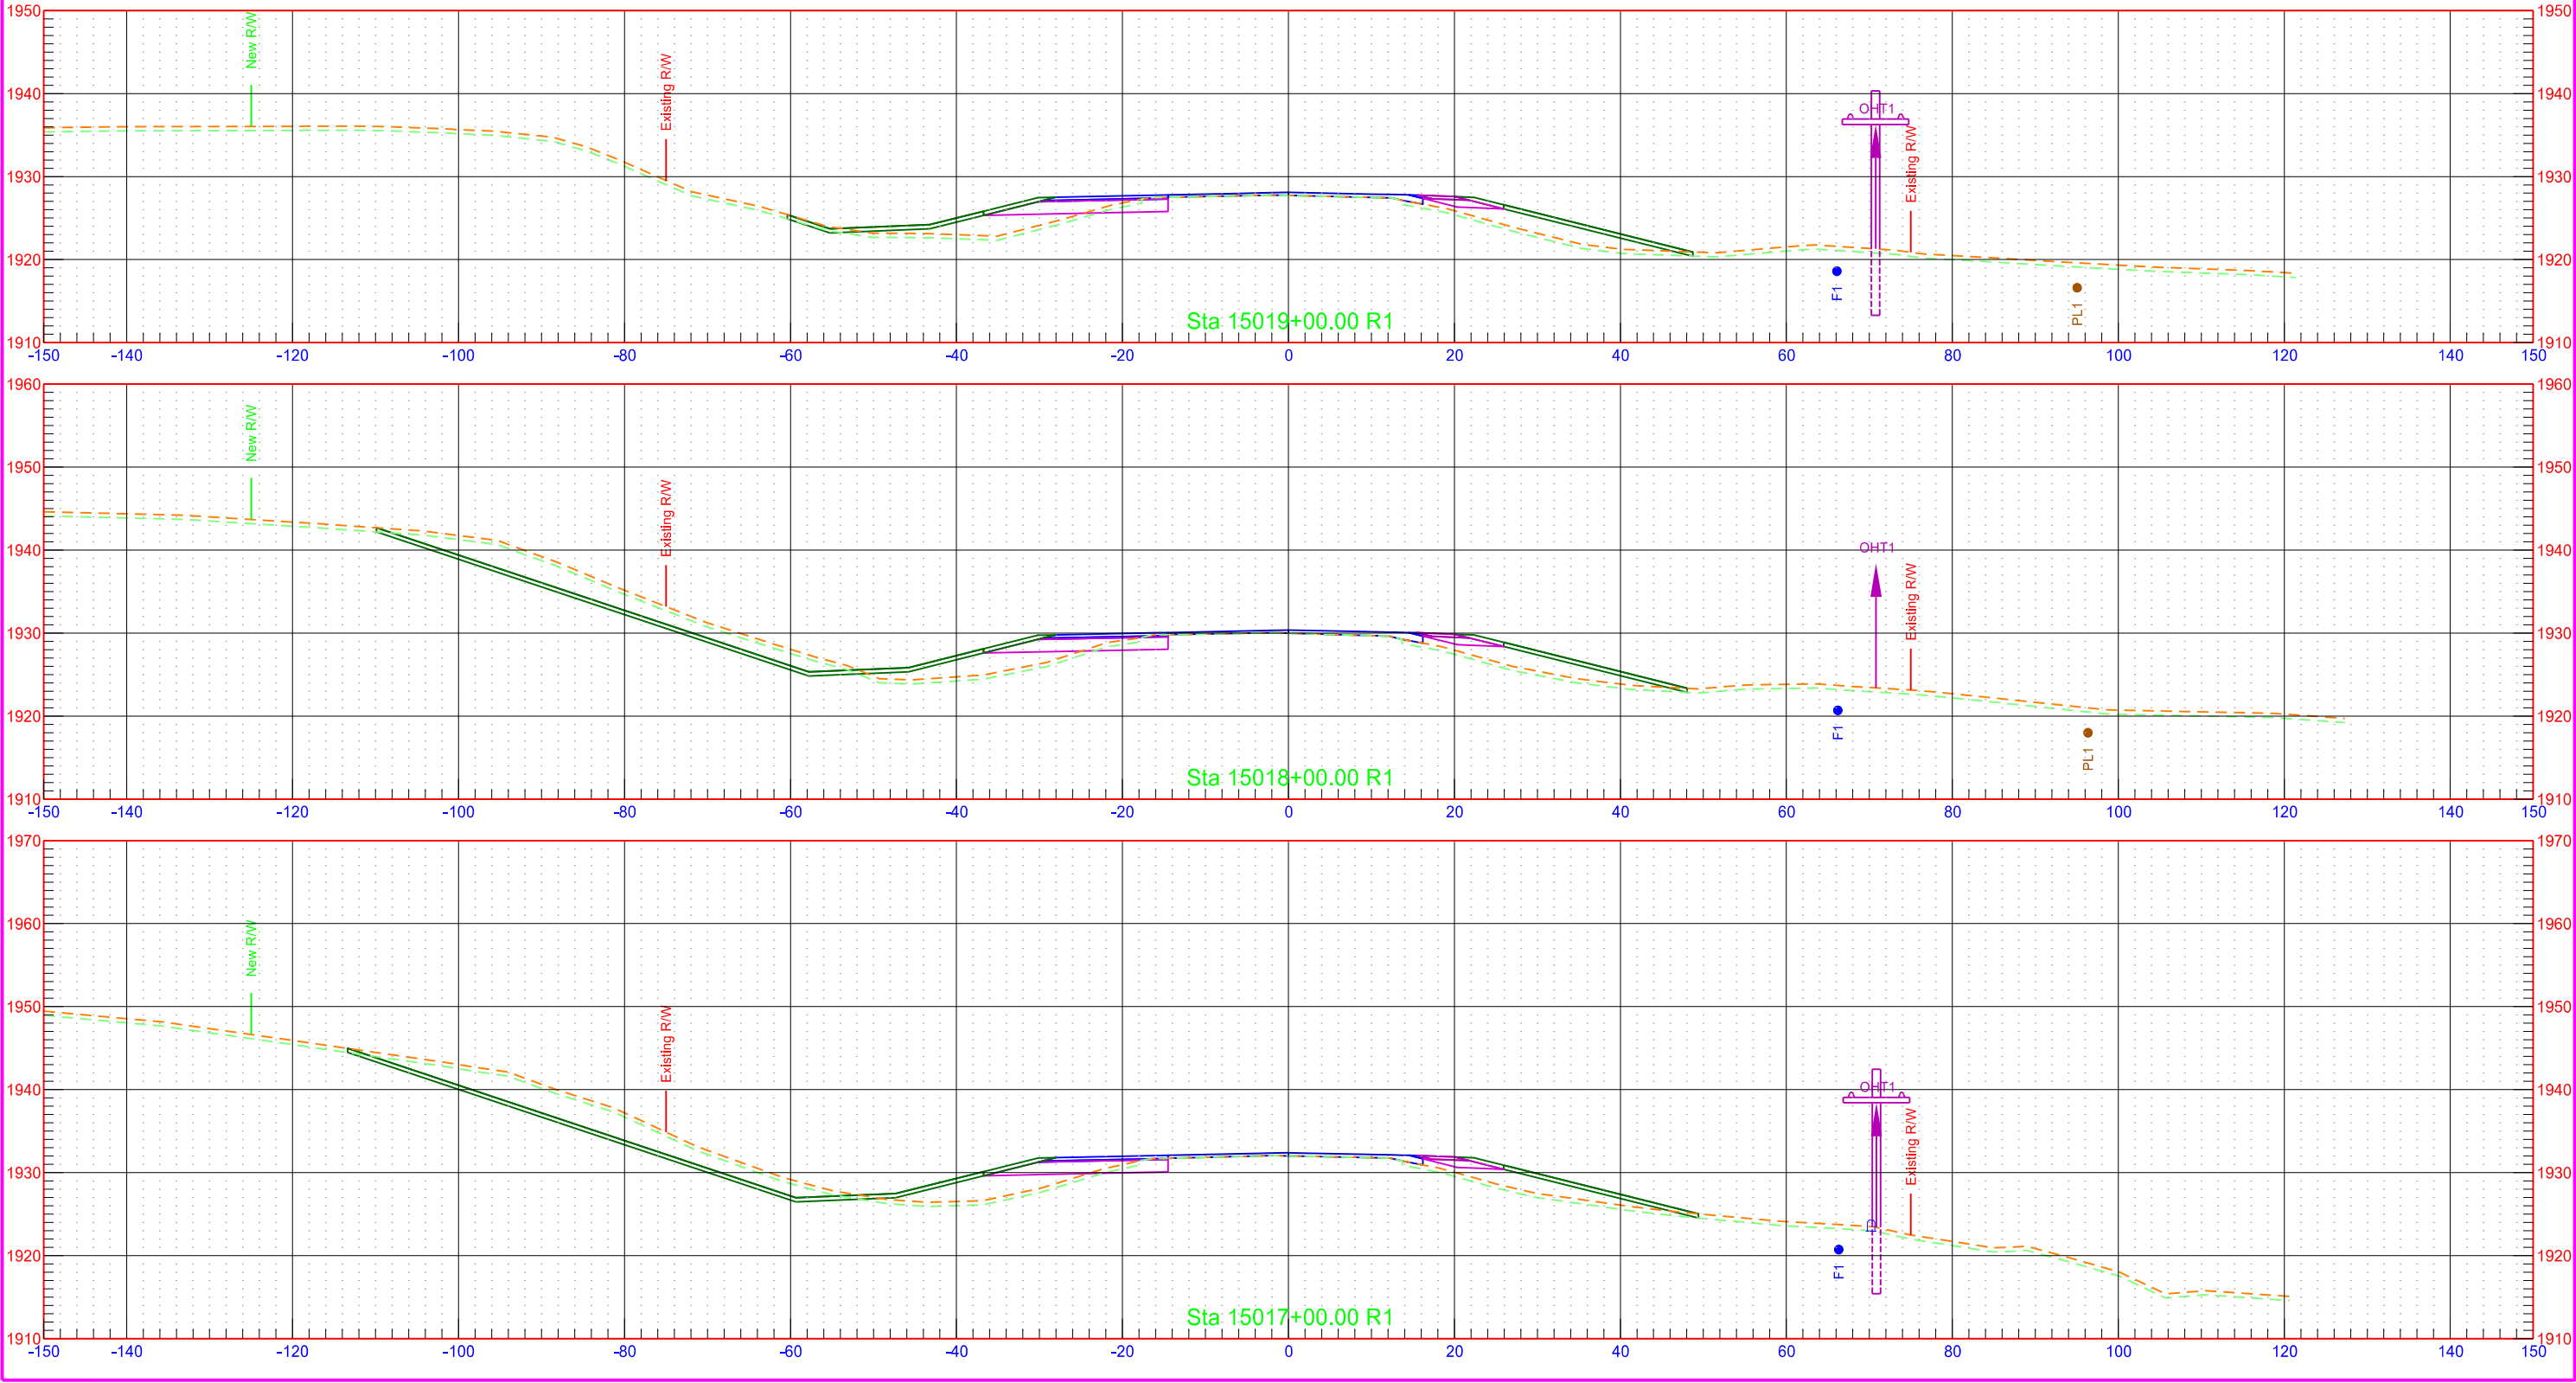

ND 1804 - Jct Tioga Rd to Mike Area  
CHAIN: SCL1804

|       |             |                    |           |
|-------|-------------|--------------------|-----------|
| STATE | PROJECT NO. | SECTION NO.        | SHEET NO. |
|       | ND          | SOIB-7-804(061)283 | 200       |

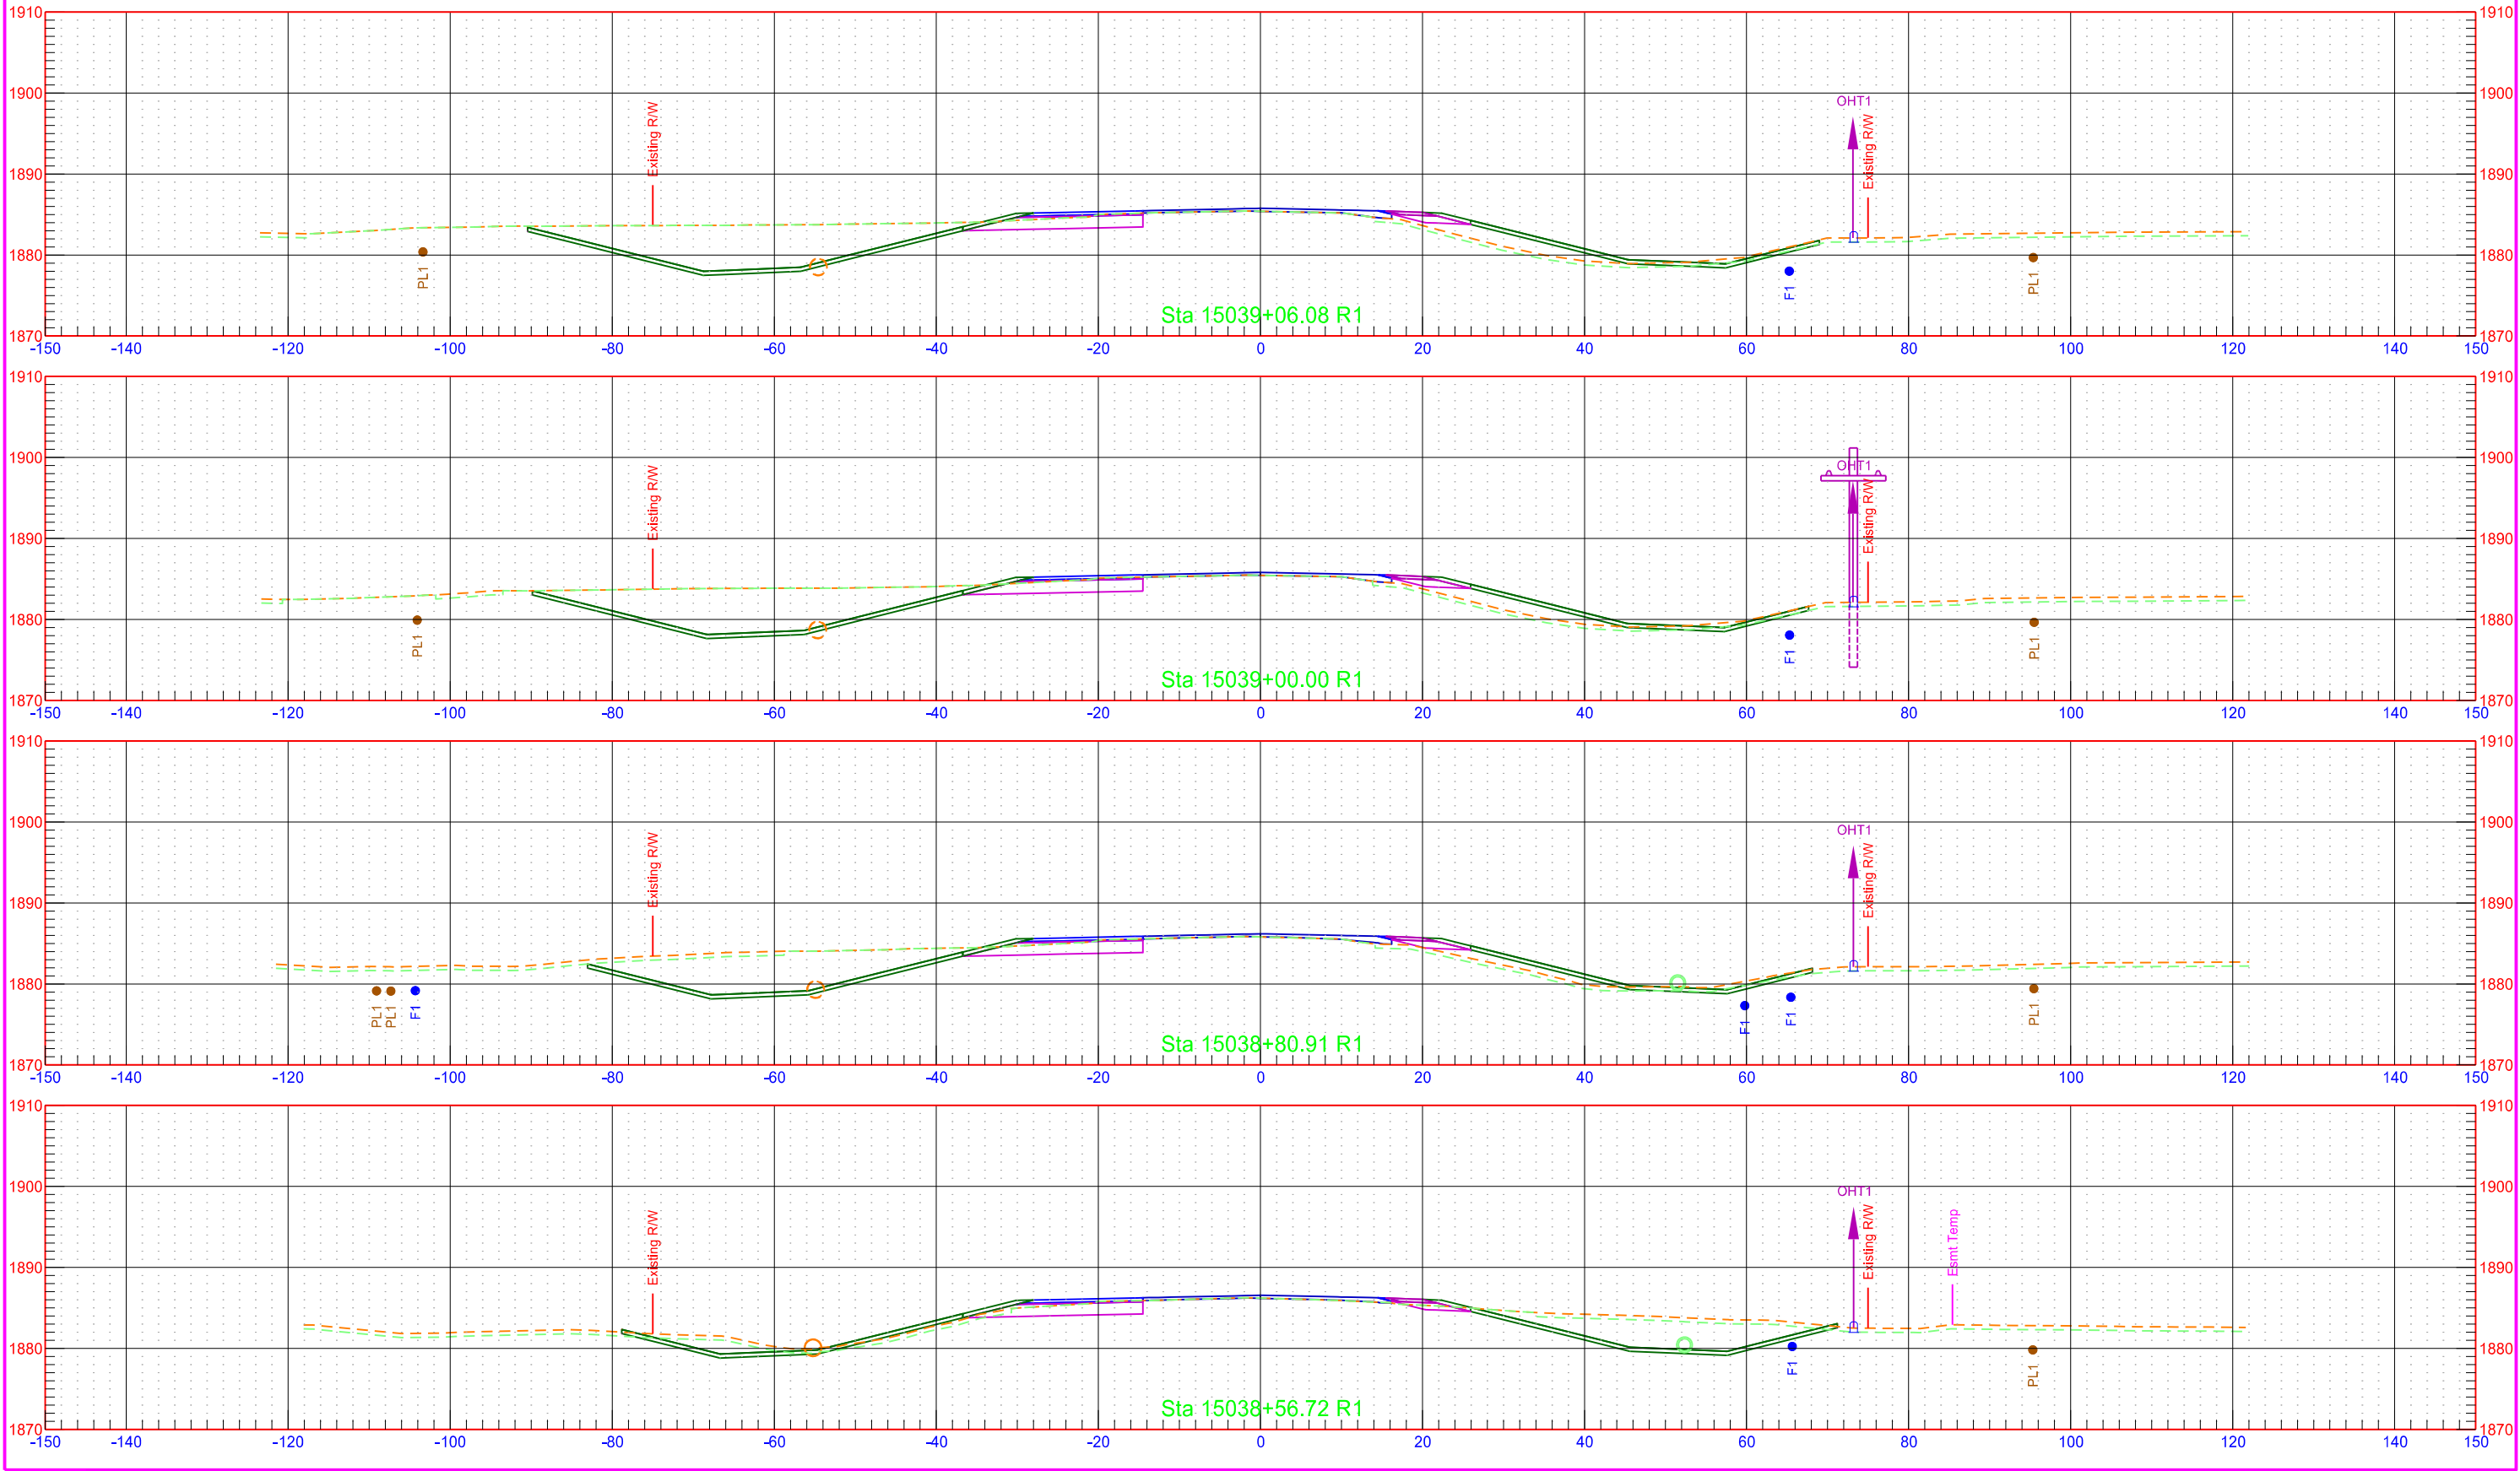

ND 1804 - Jct Tioga Rd to Mike Area  
CHAIN: SCL1804

STATE

PROJECT NO.

SECTION NO.




SHEET NO.

ND

SOIB-7-804(061)283


200

7

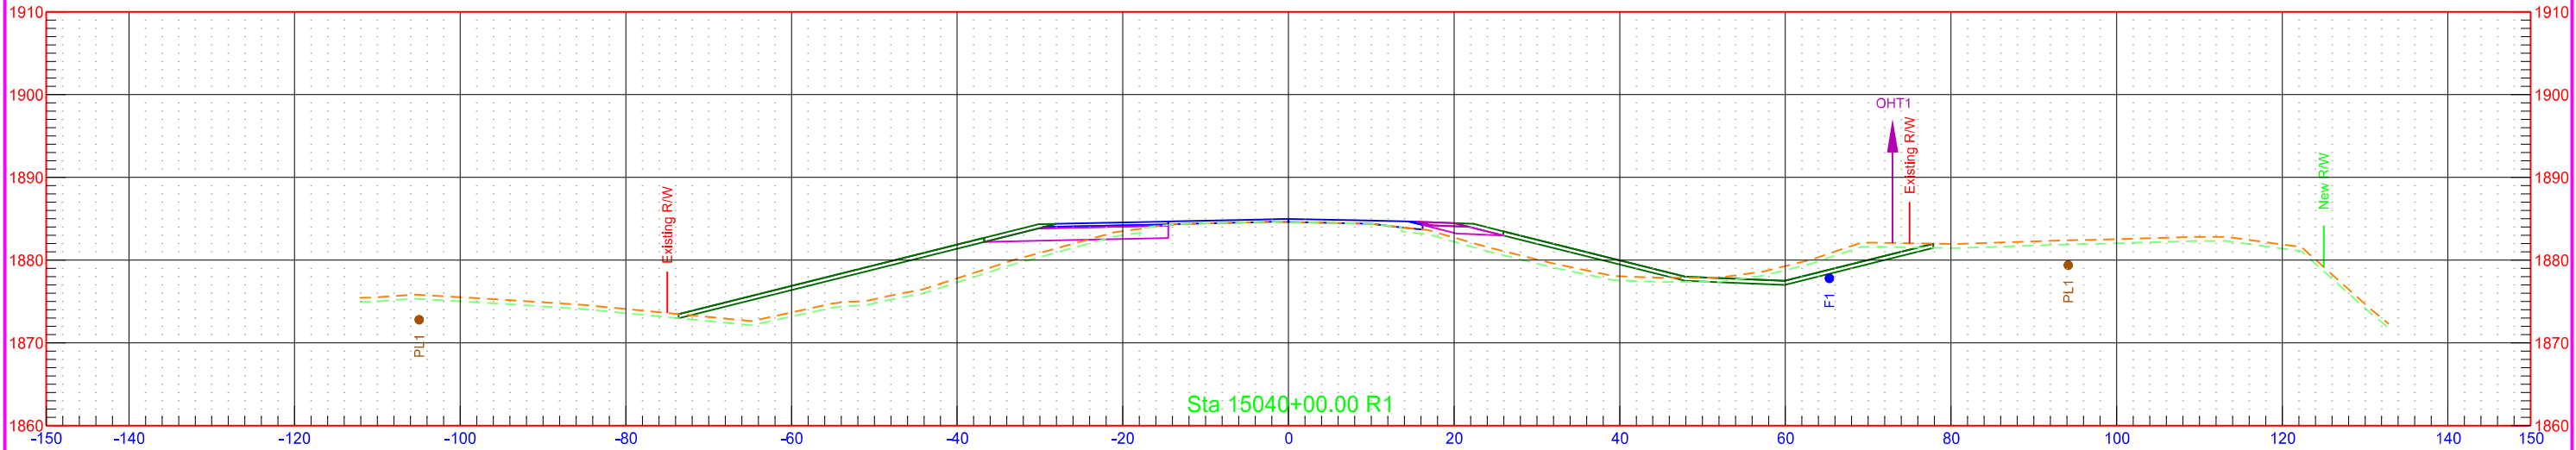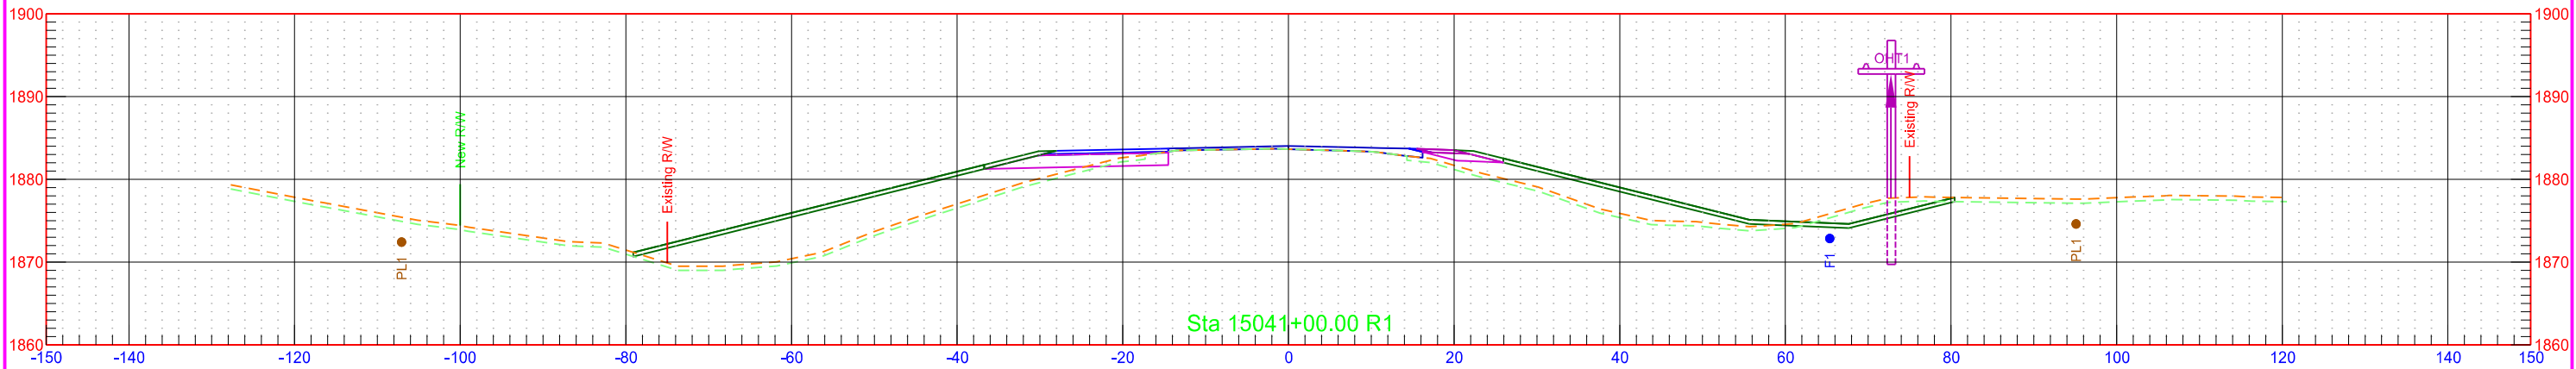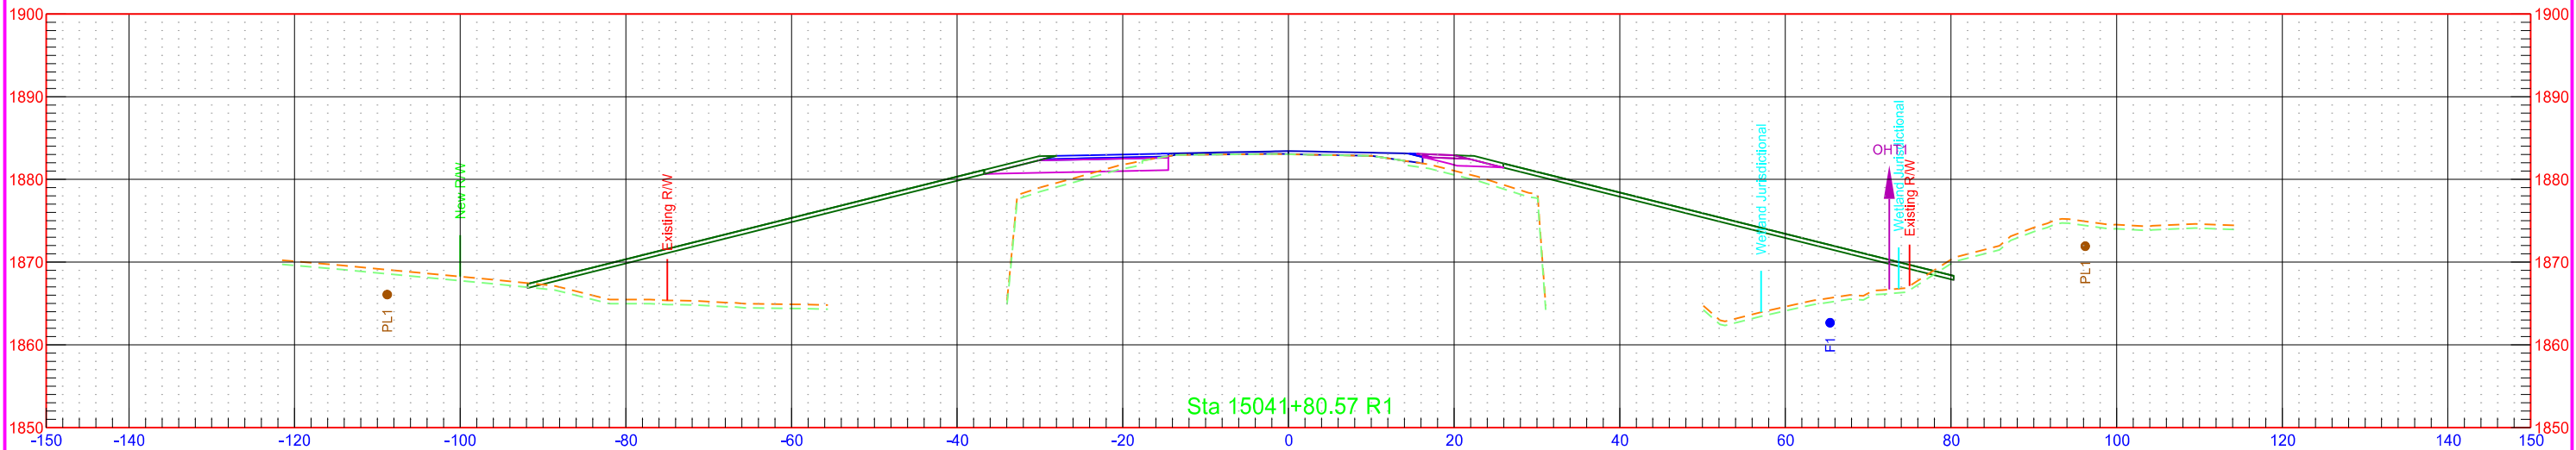


ND 1804 - Jct Tioga Rd to Mike Area  
CHAIN: SCL1804

| STATE | PROJECT NO.        | SECTION NO. | SHEET NO. |
|-------|--------------------|-------------|-----------|
| ND    | SOIB-7-804(061)283 | 200         | 8         |

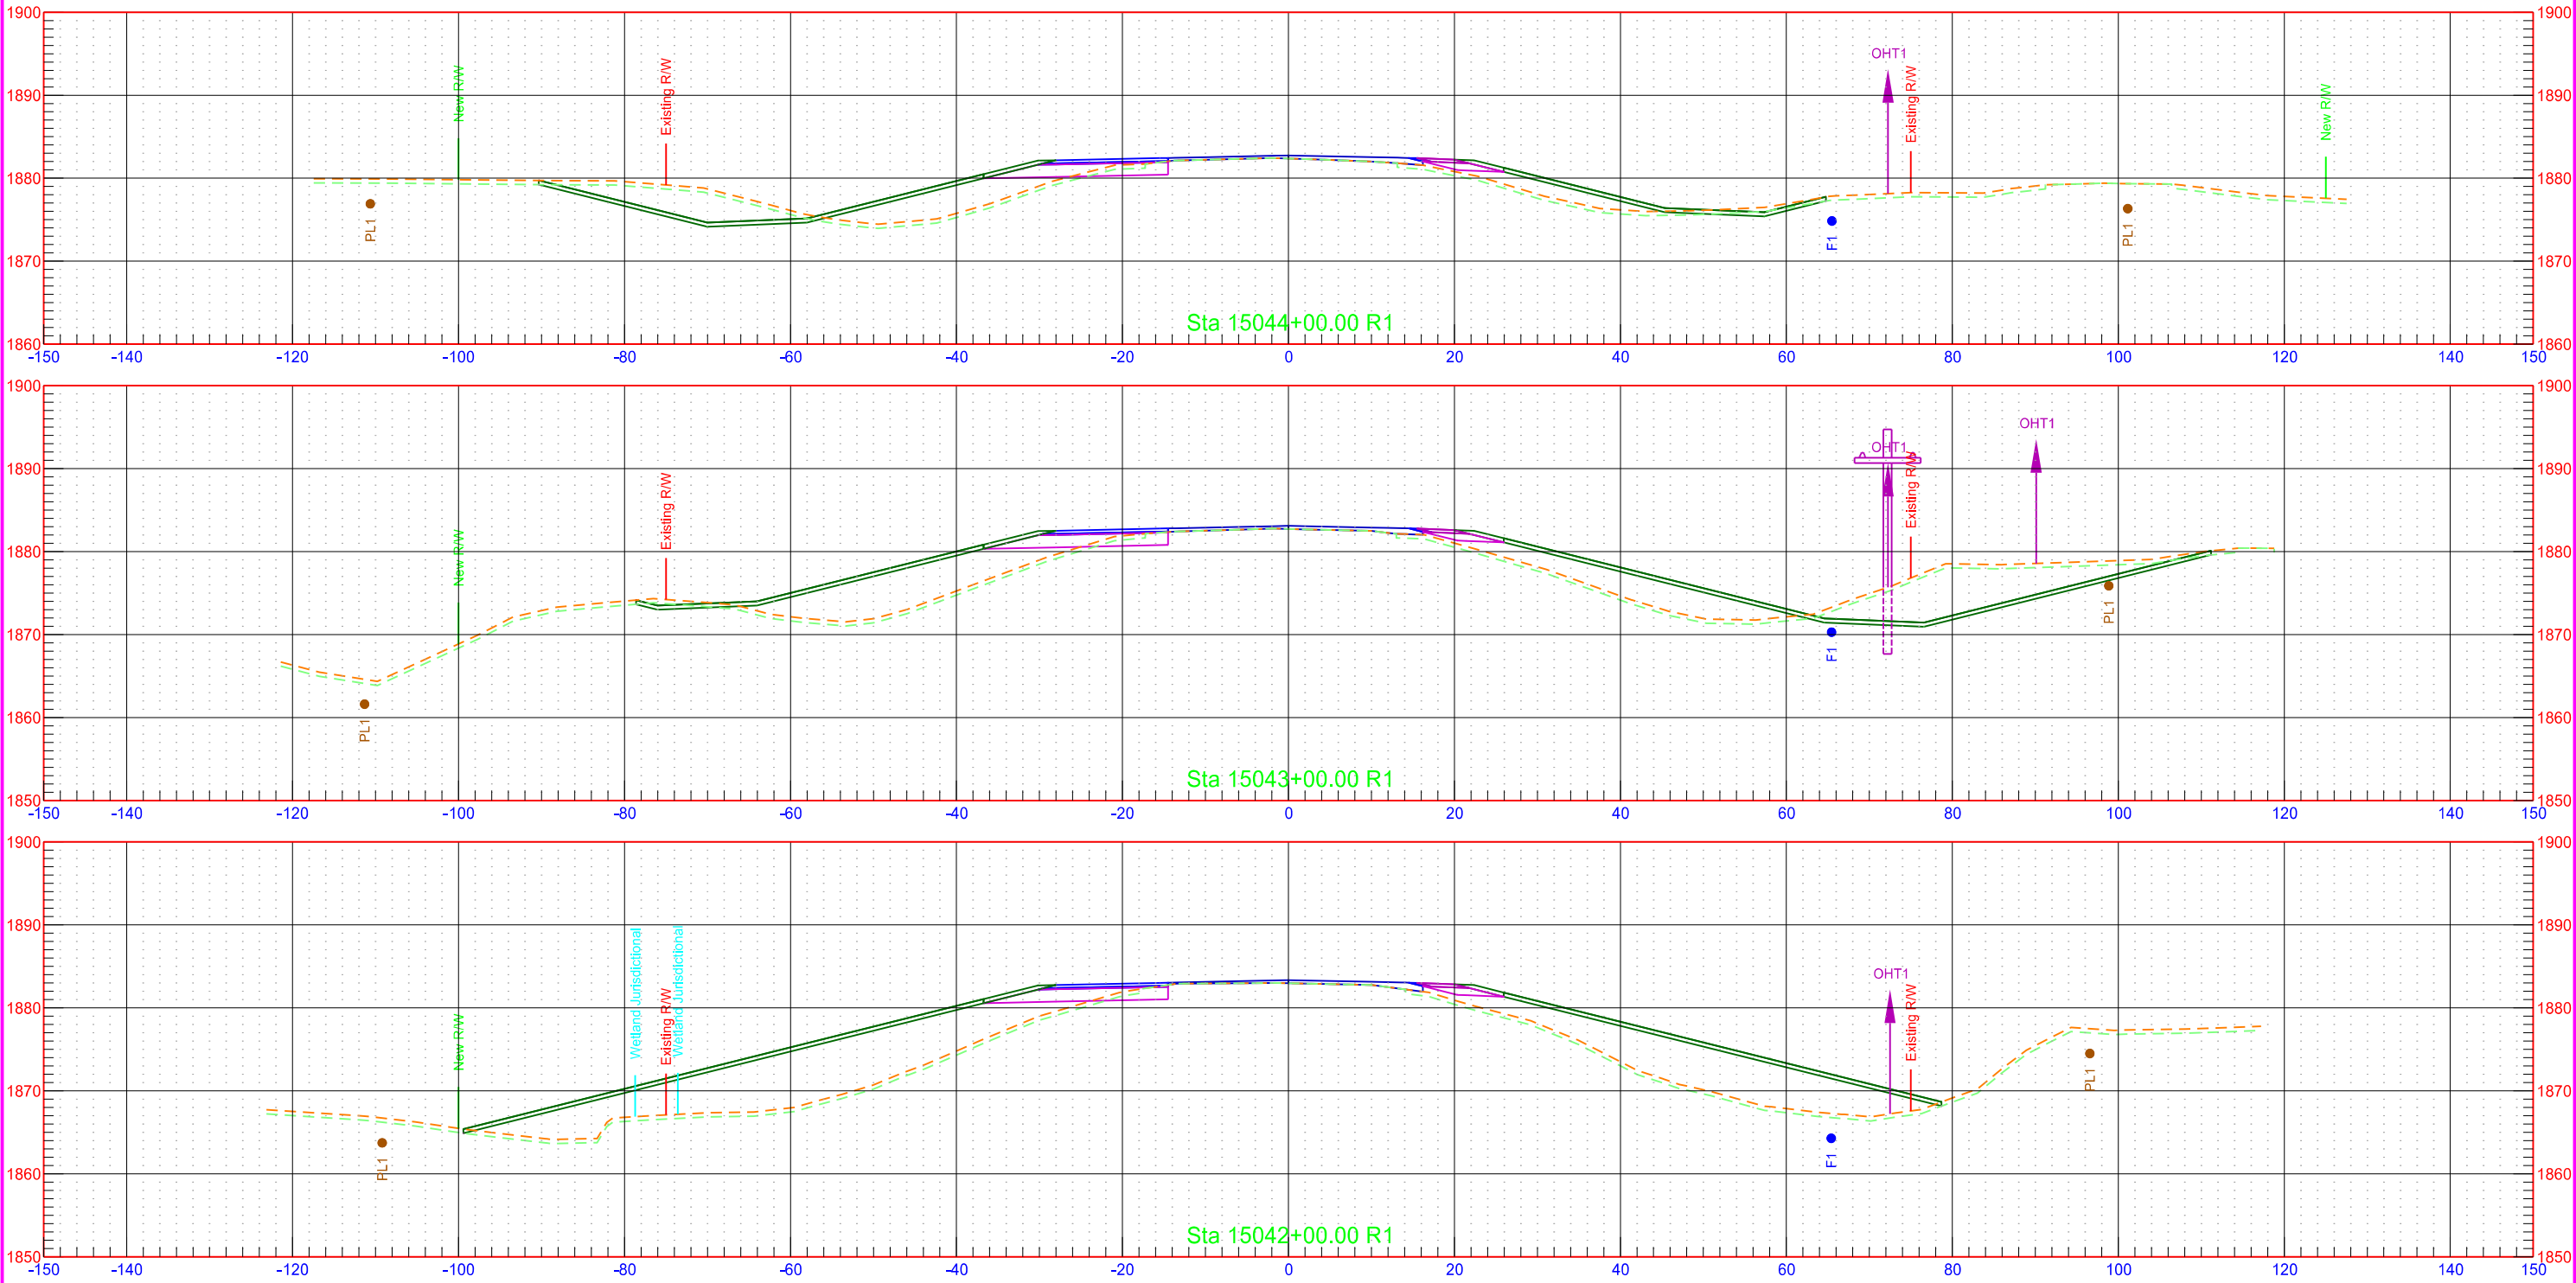


ND 1804 - Jct Tioga Rd to Mike Area  
CHAIN: SCL1804

|       |             |  |             |           |
|-------|-------------|--|-------------|-----------|
| STATE | PROJECT NO. |  | SECTION NO. | SHEET NO. |
|       | ND          |  | 200         | 9         |

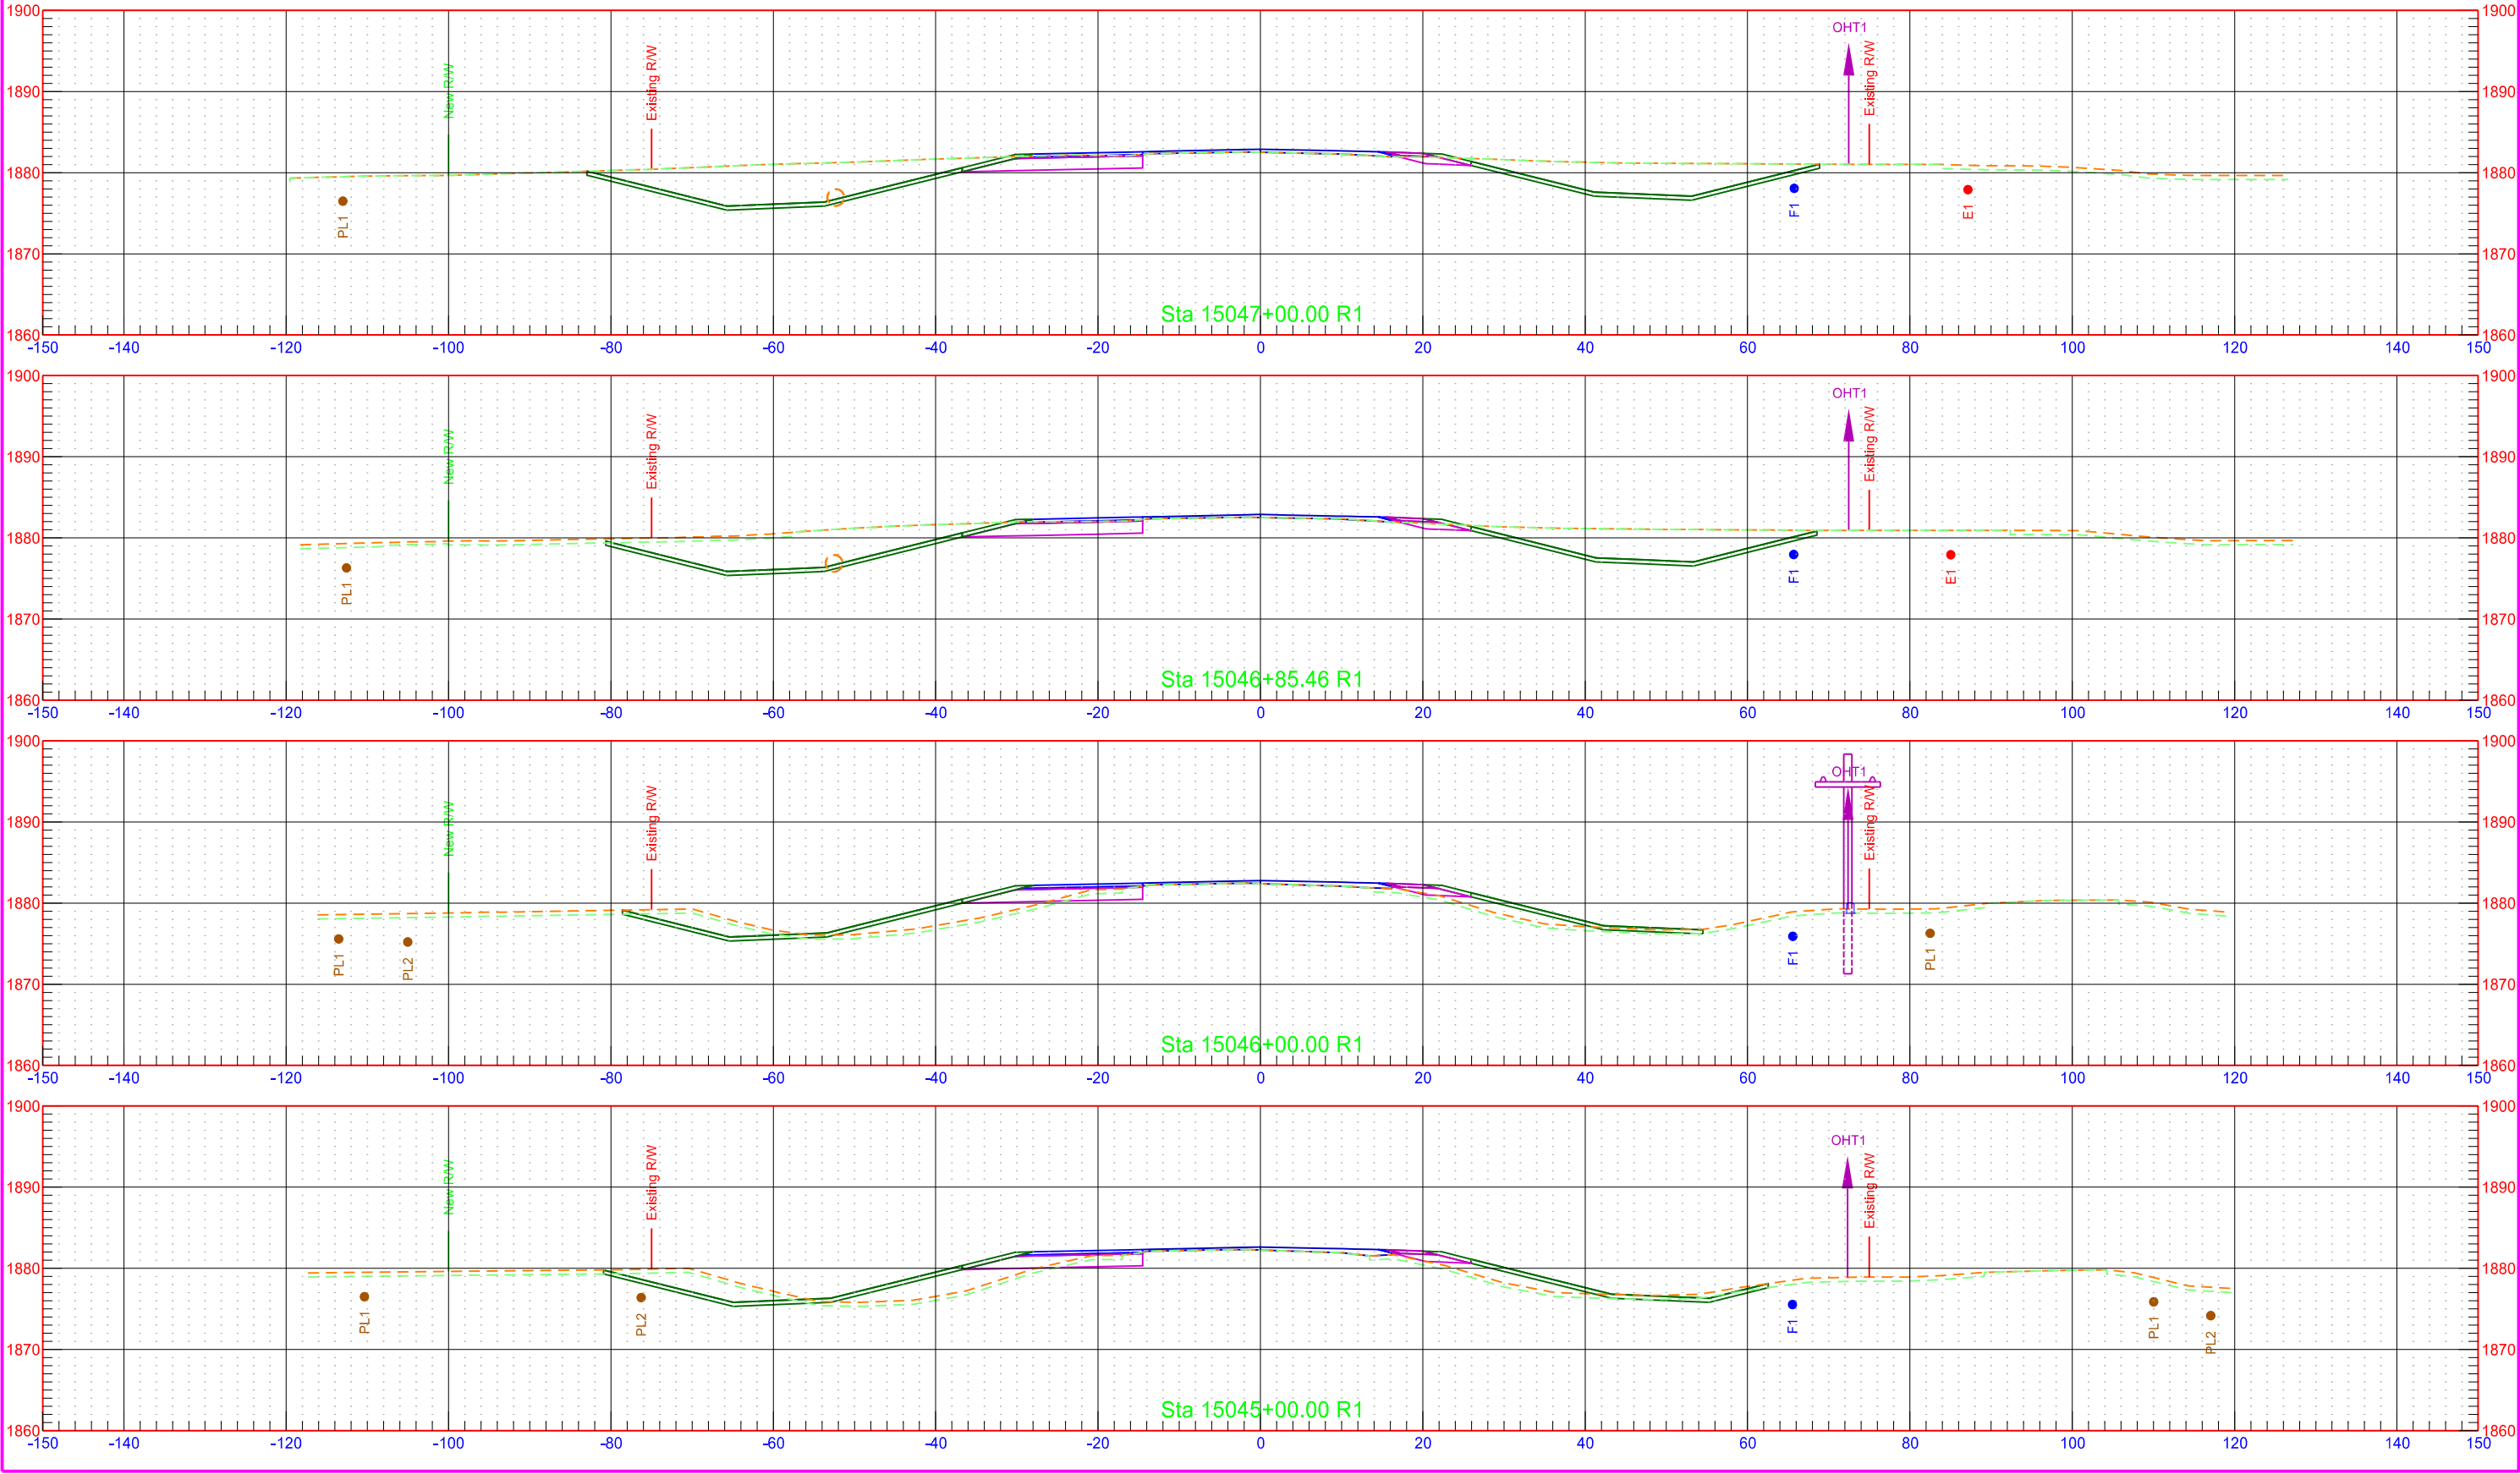


ND 1804 - Jct Tioga Rd to Mike Area  
CHAIN: SCL1804

|  |       |                    |             |           |
|--|-------|--------------------|-------------|-----------|
|  | STATE | PROJECT NO.        | SECTION NO. | SHEET NO. |
|  | ND    | SOIB-7-804(061)283 | 200         | 10        |

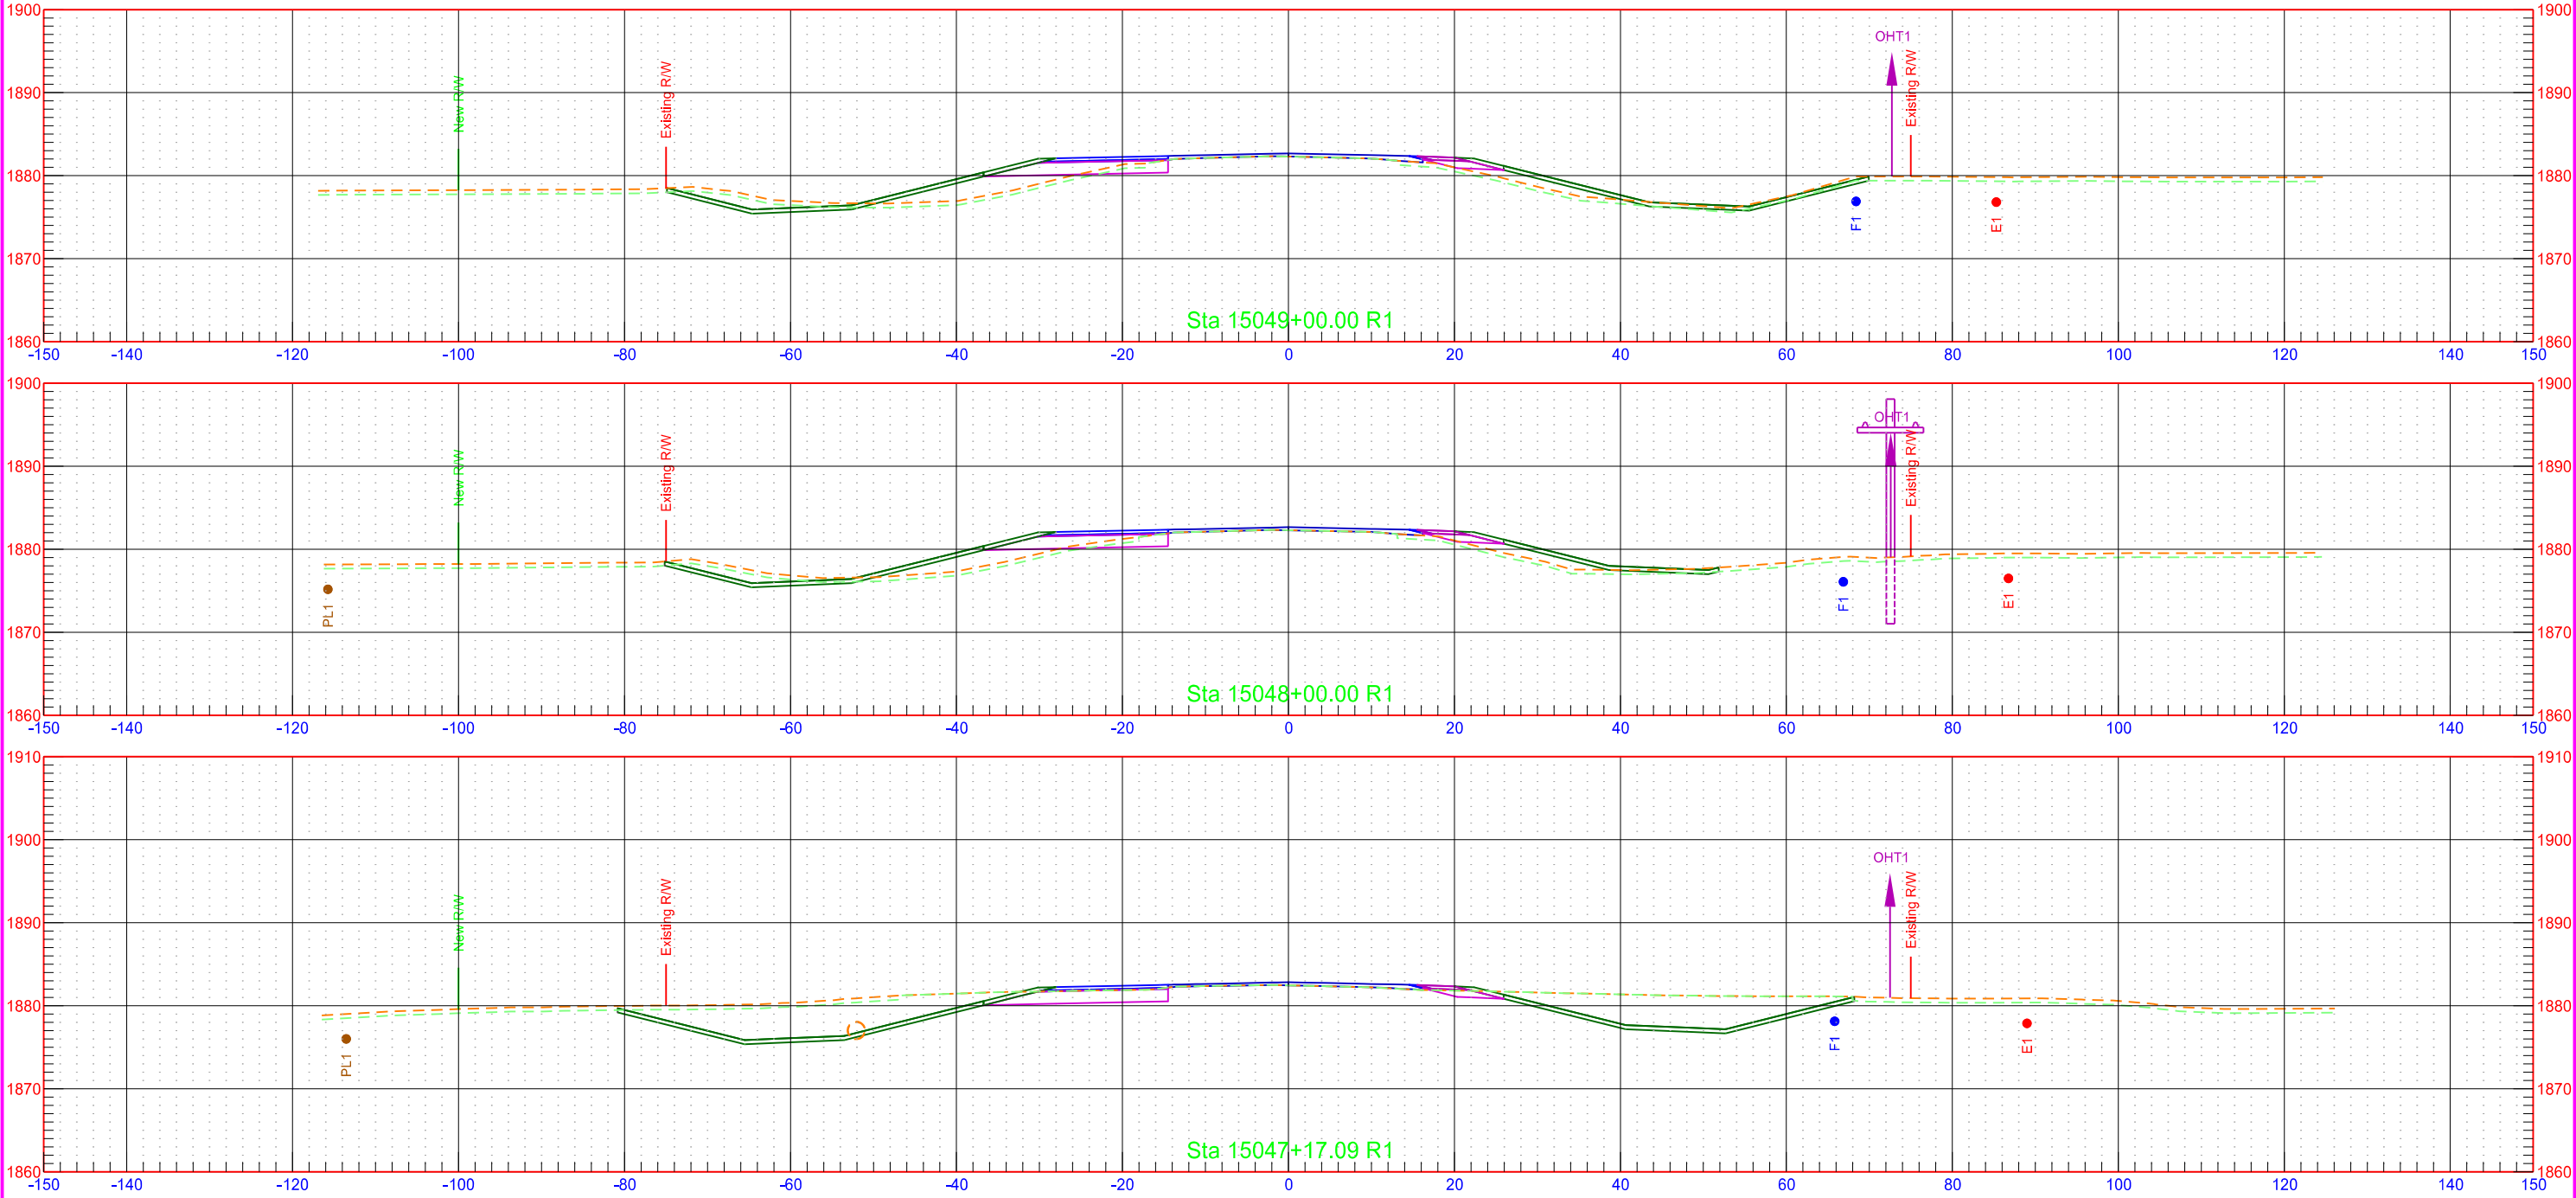


ND 1804 - Jct Tioga Rd to Mike Area  
CHAIN: SCL1804


|       |             |  |             |           |
|-------|-------------|--|-------------|-----------|
| STATE | PROJECT NO. |  | SECTION NO. | SHEET NO. |
|       | ND          |  | 200         | 11        |

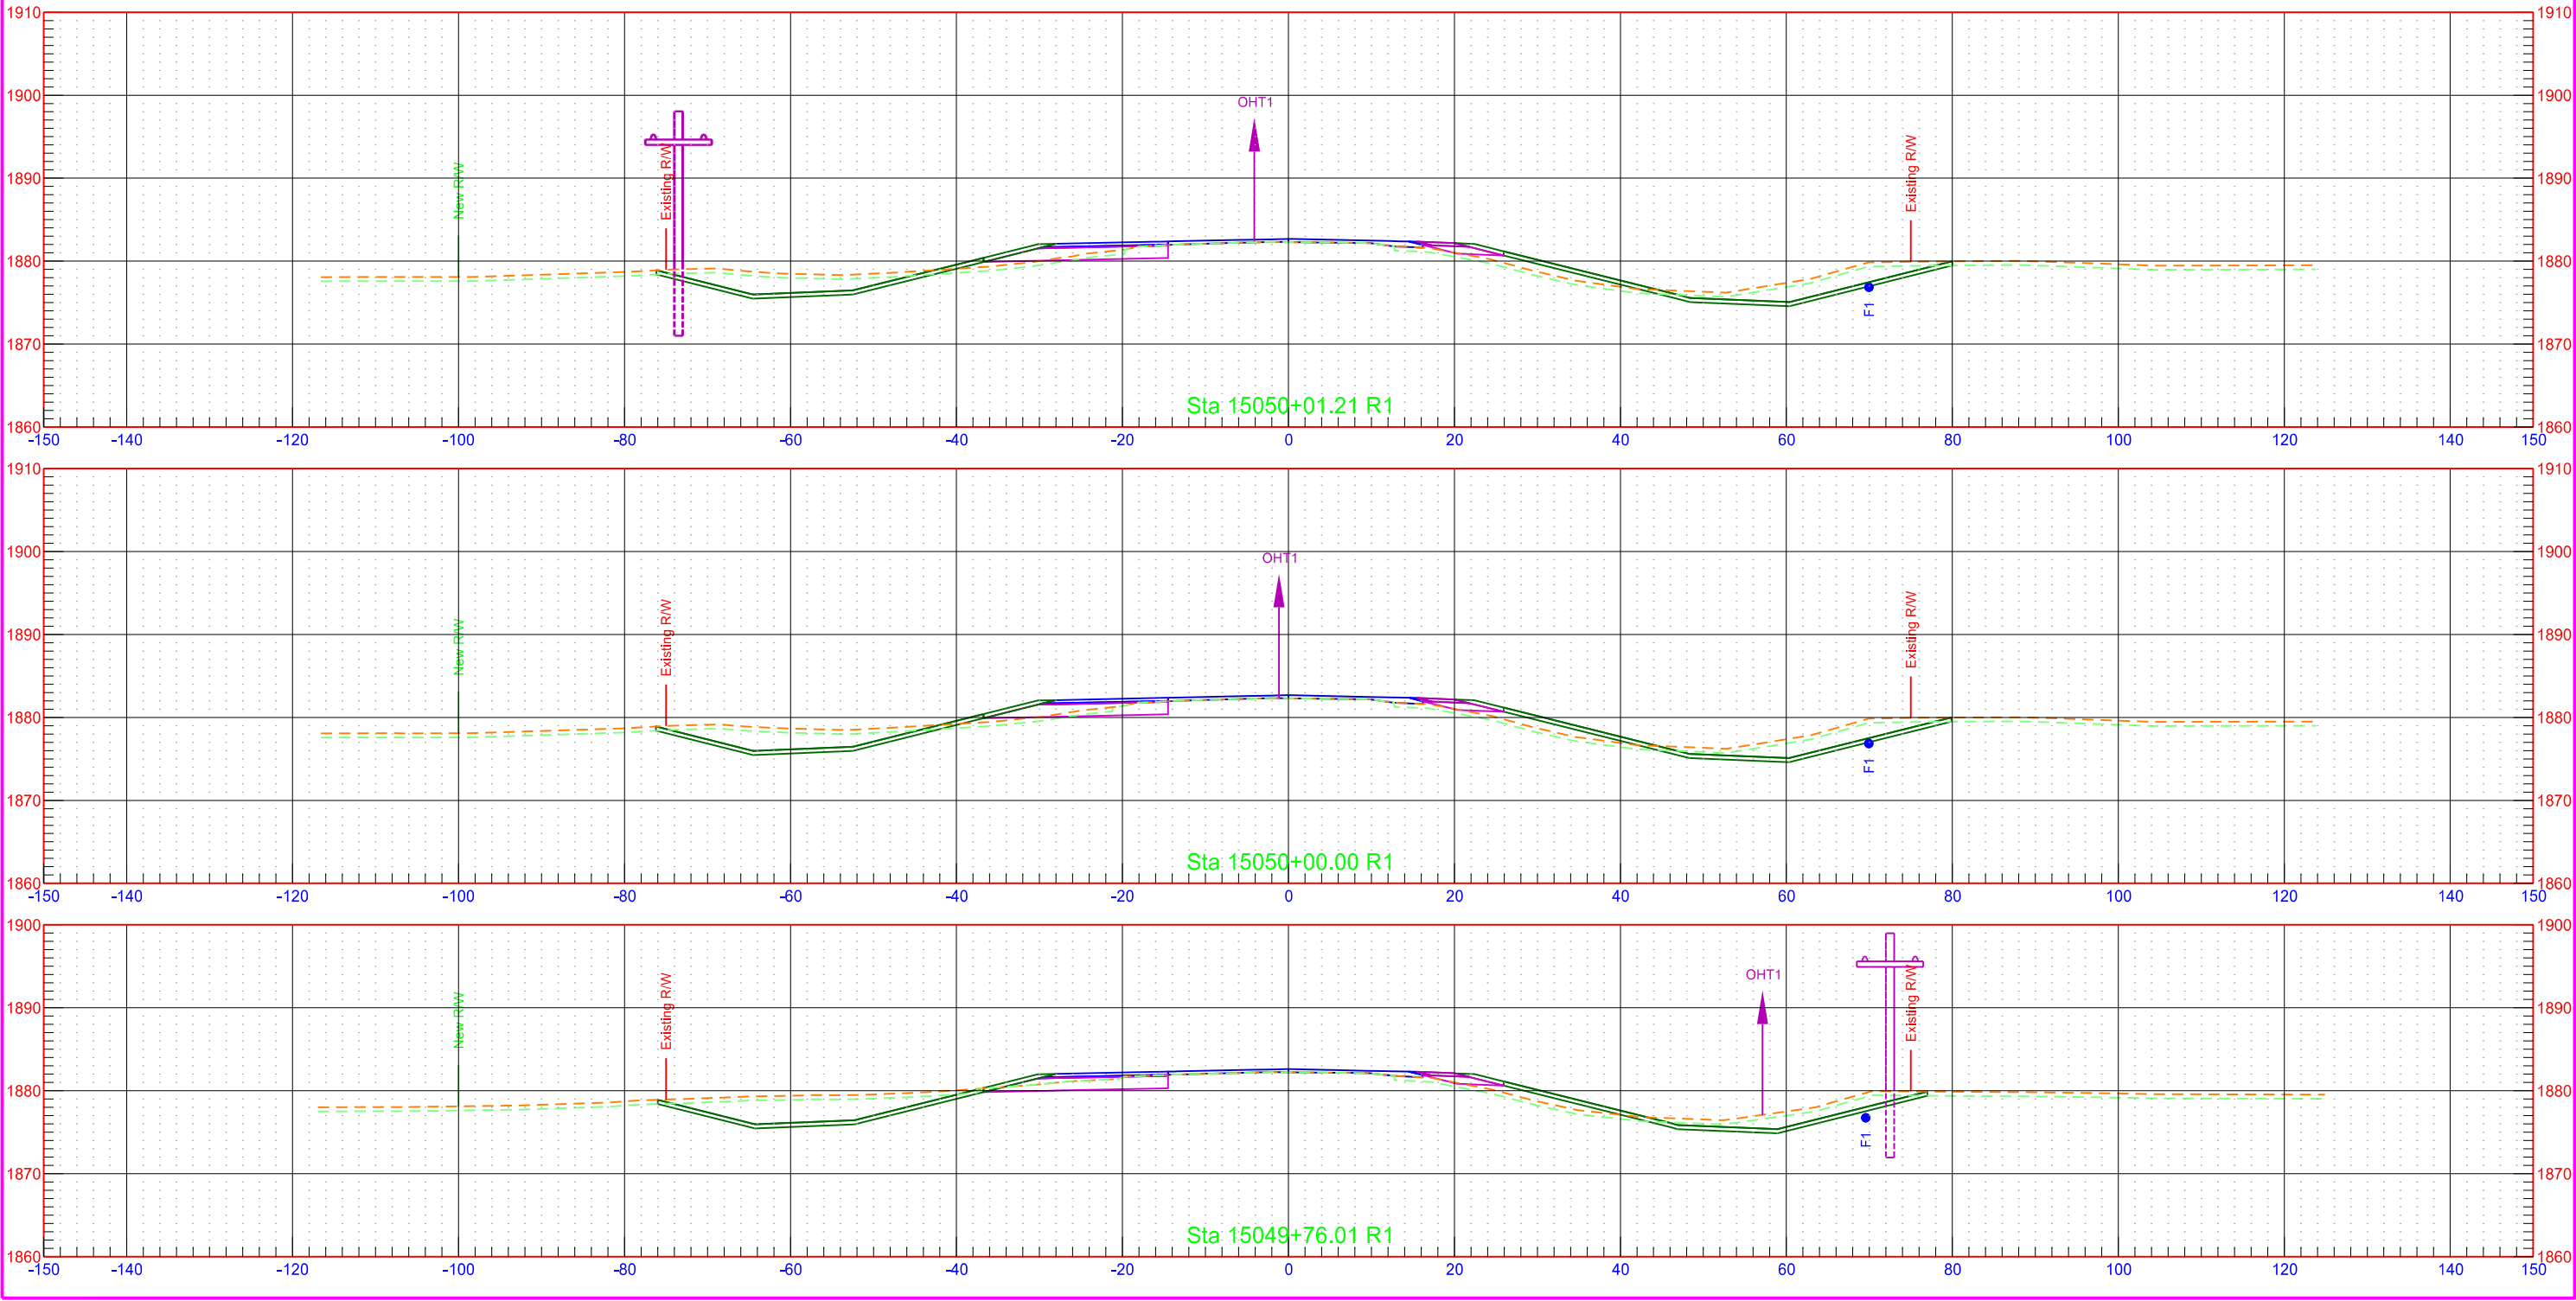

ND 1804 - Jct Tioga Rd to Mike Area  
CHAIN: SCL1804


|  |       |                    |             |           |
|--|-------|--------------------|-------------|-----------|
|  | STATE | PROJECT NO.        | SECTION NO. | SHEET NO. |
|  | ND    | SOIB-7-804(061)283 | 200         | 12        |

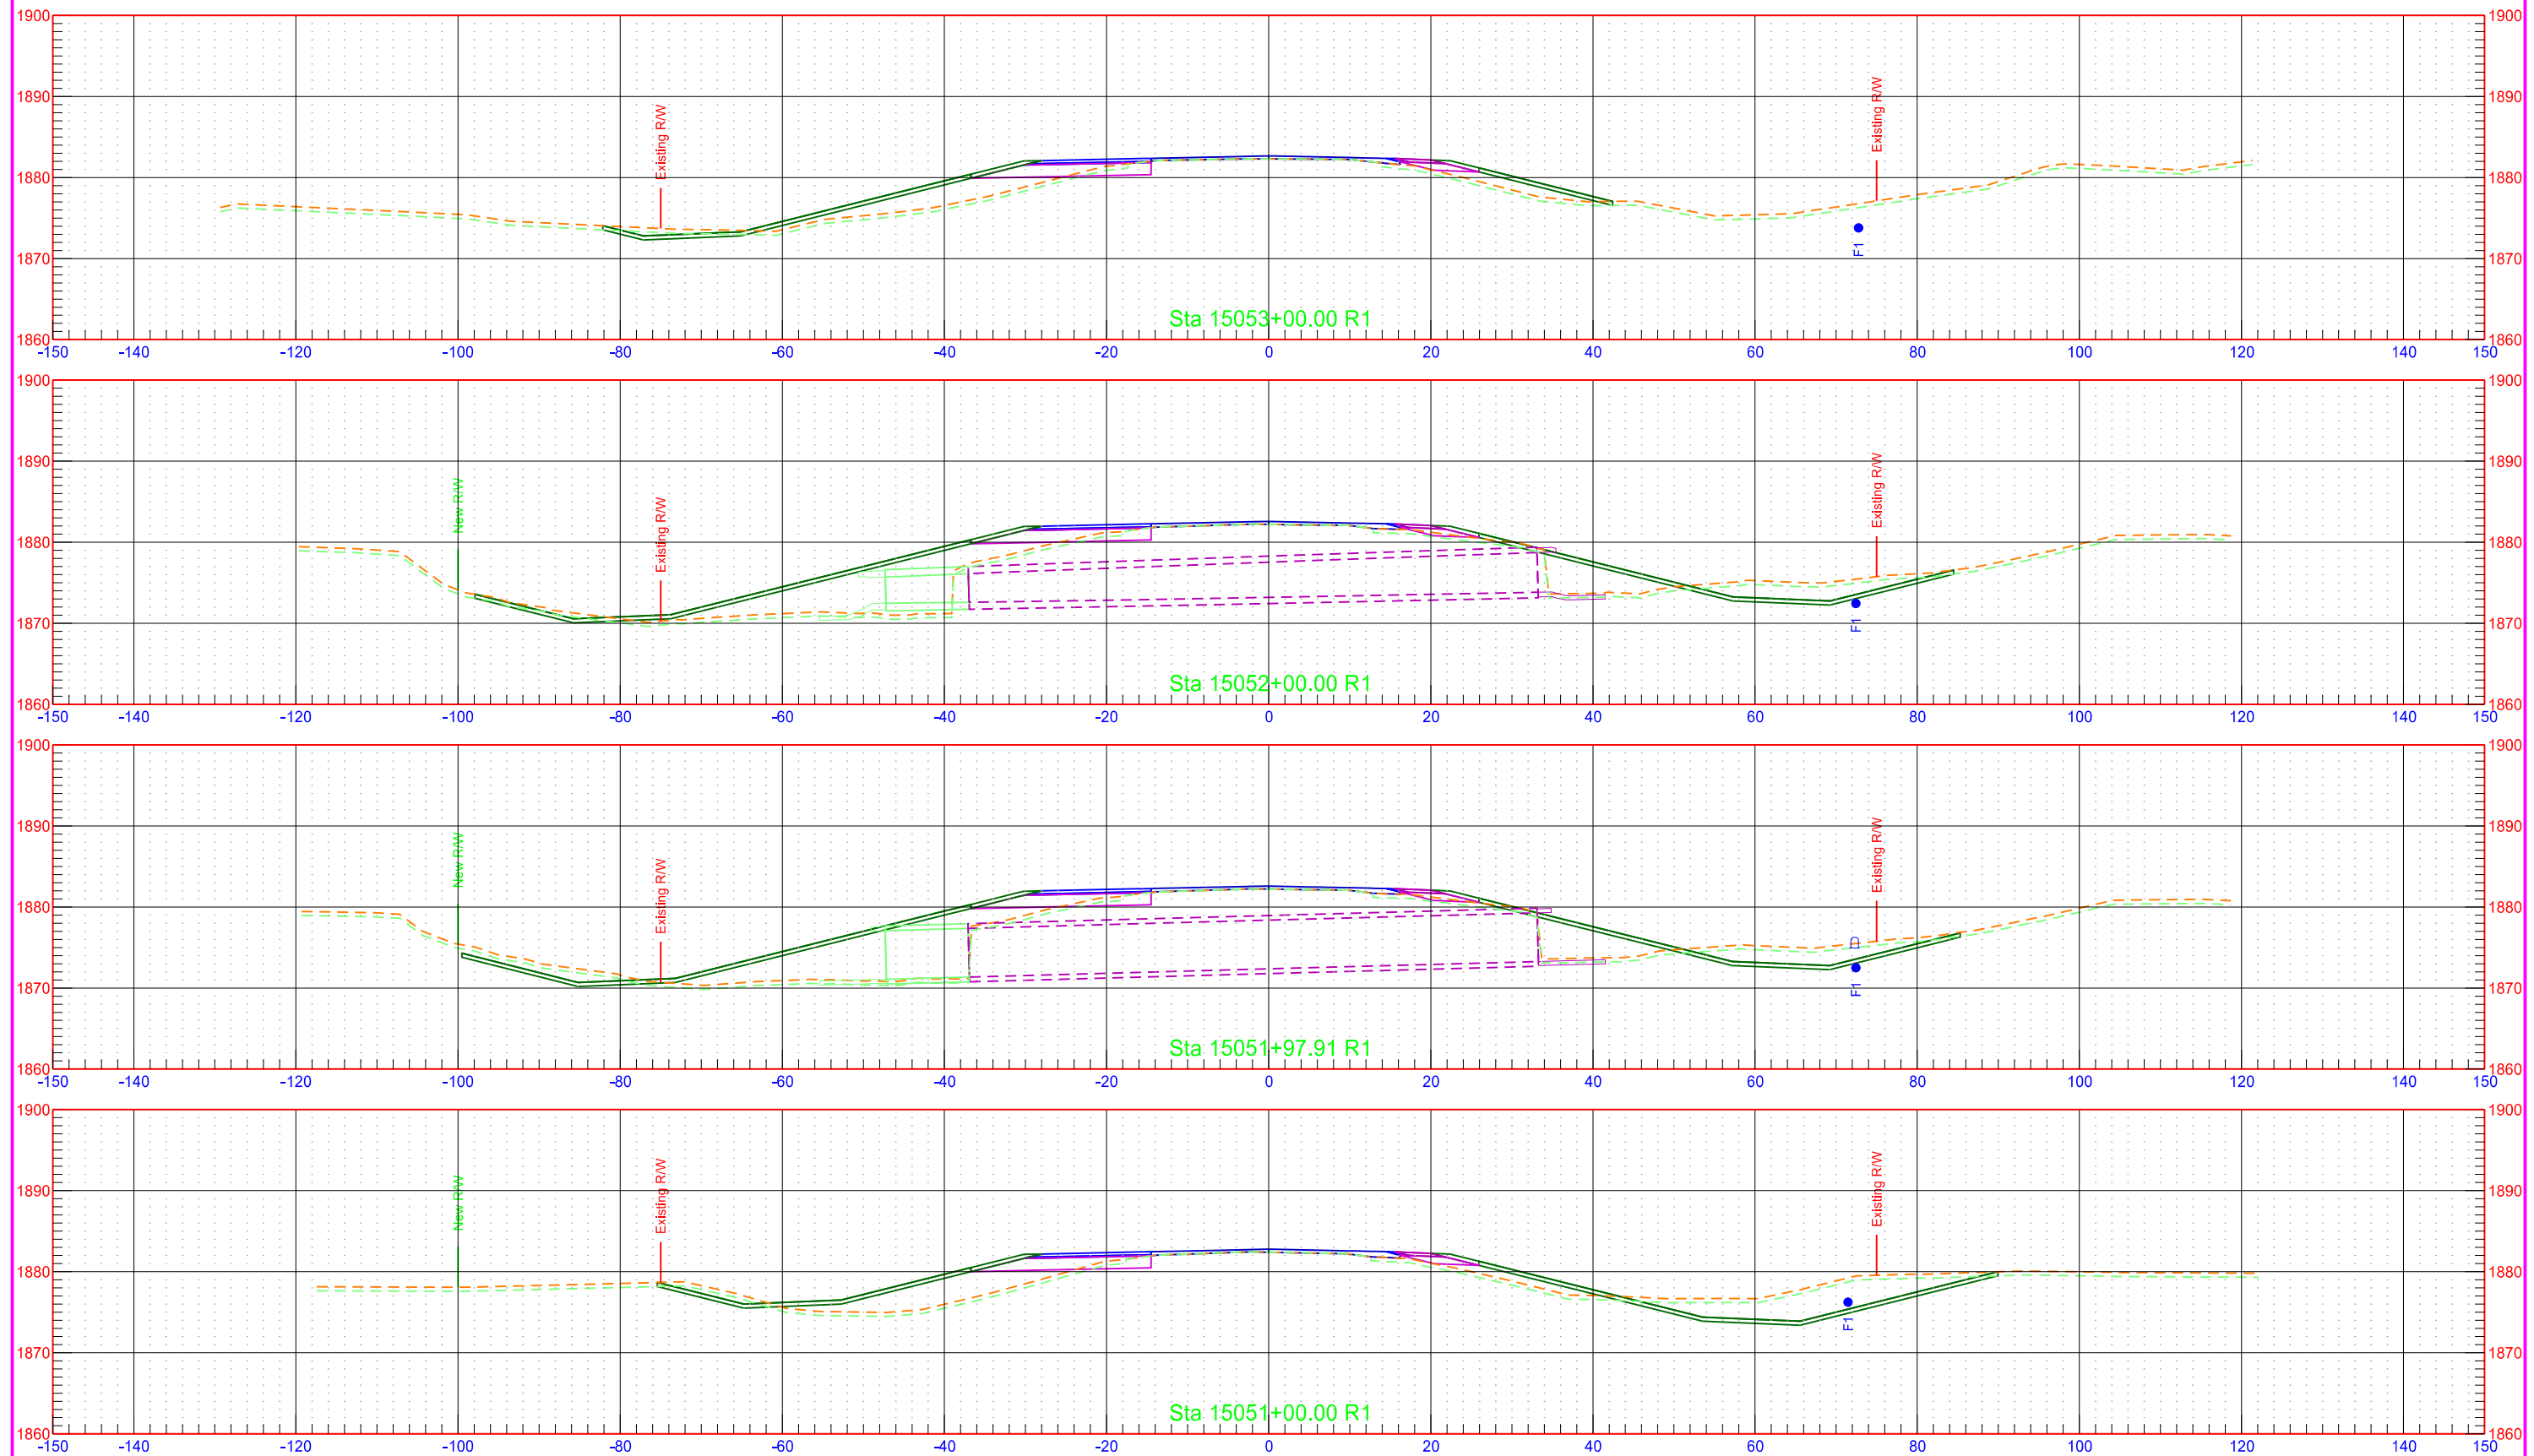

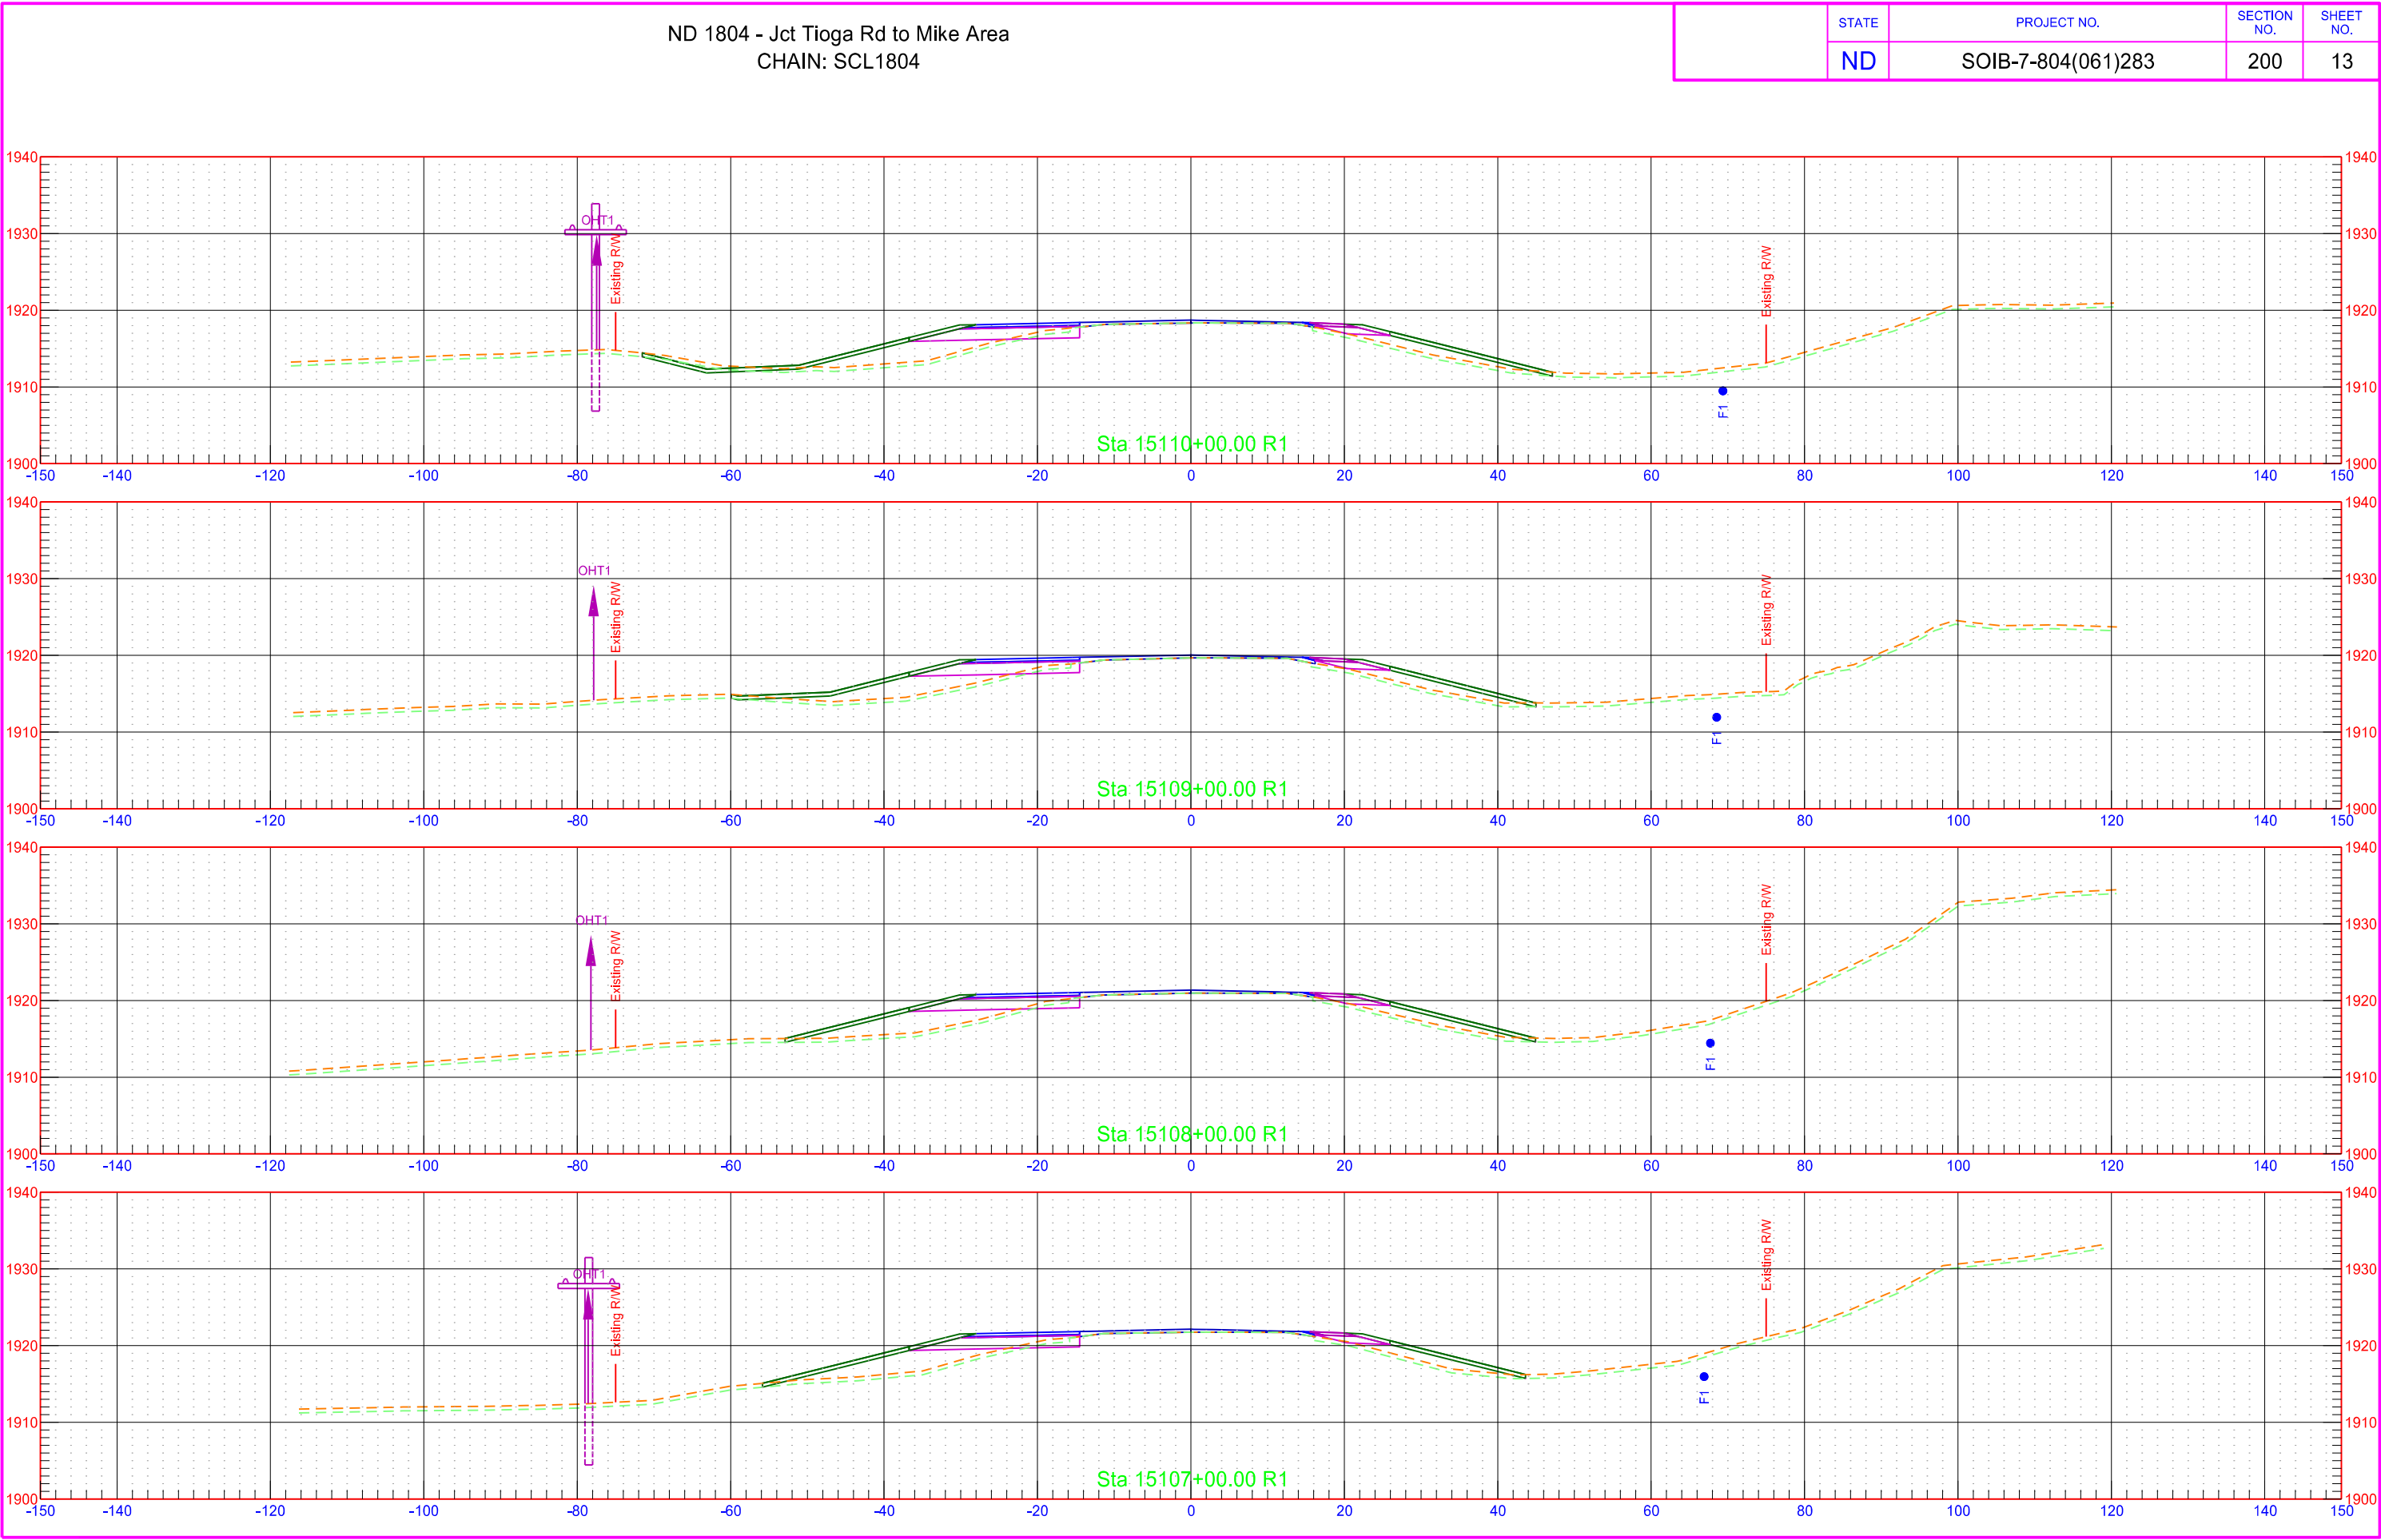


ND 1804 - Jct Tioga Rd to Mike Area  
CHAIN: SCL1804

|       |             |  |             |           |
|-------|-------------|--|-------------|-----------|
| STATE | PROJECT NO. |  | SECTION NO. | SHEET NO. |
|       | ND          |  | 200         | 14        |

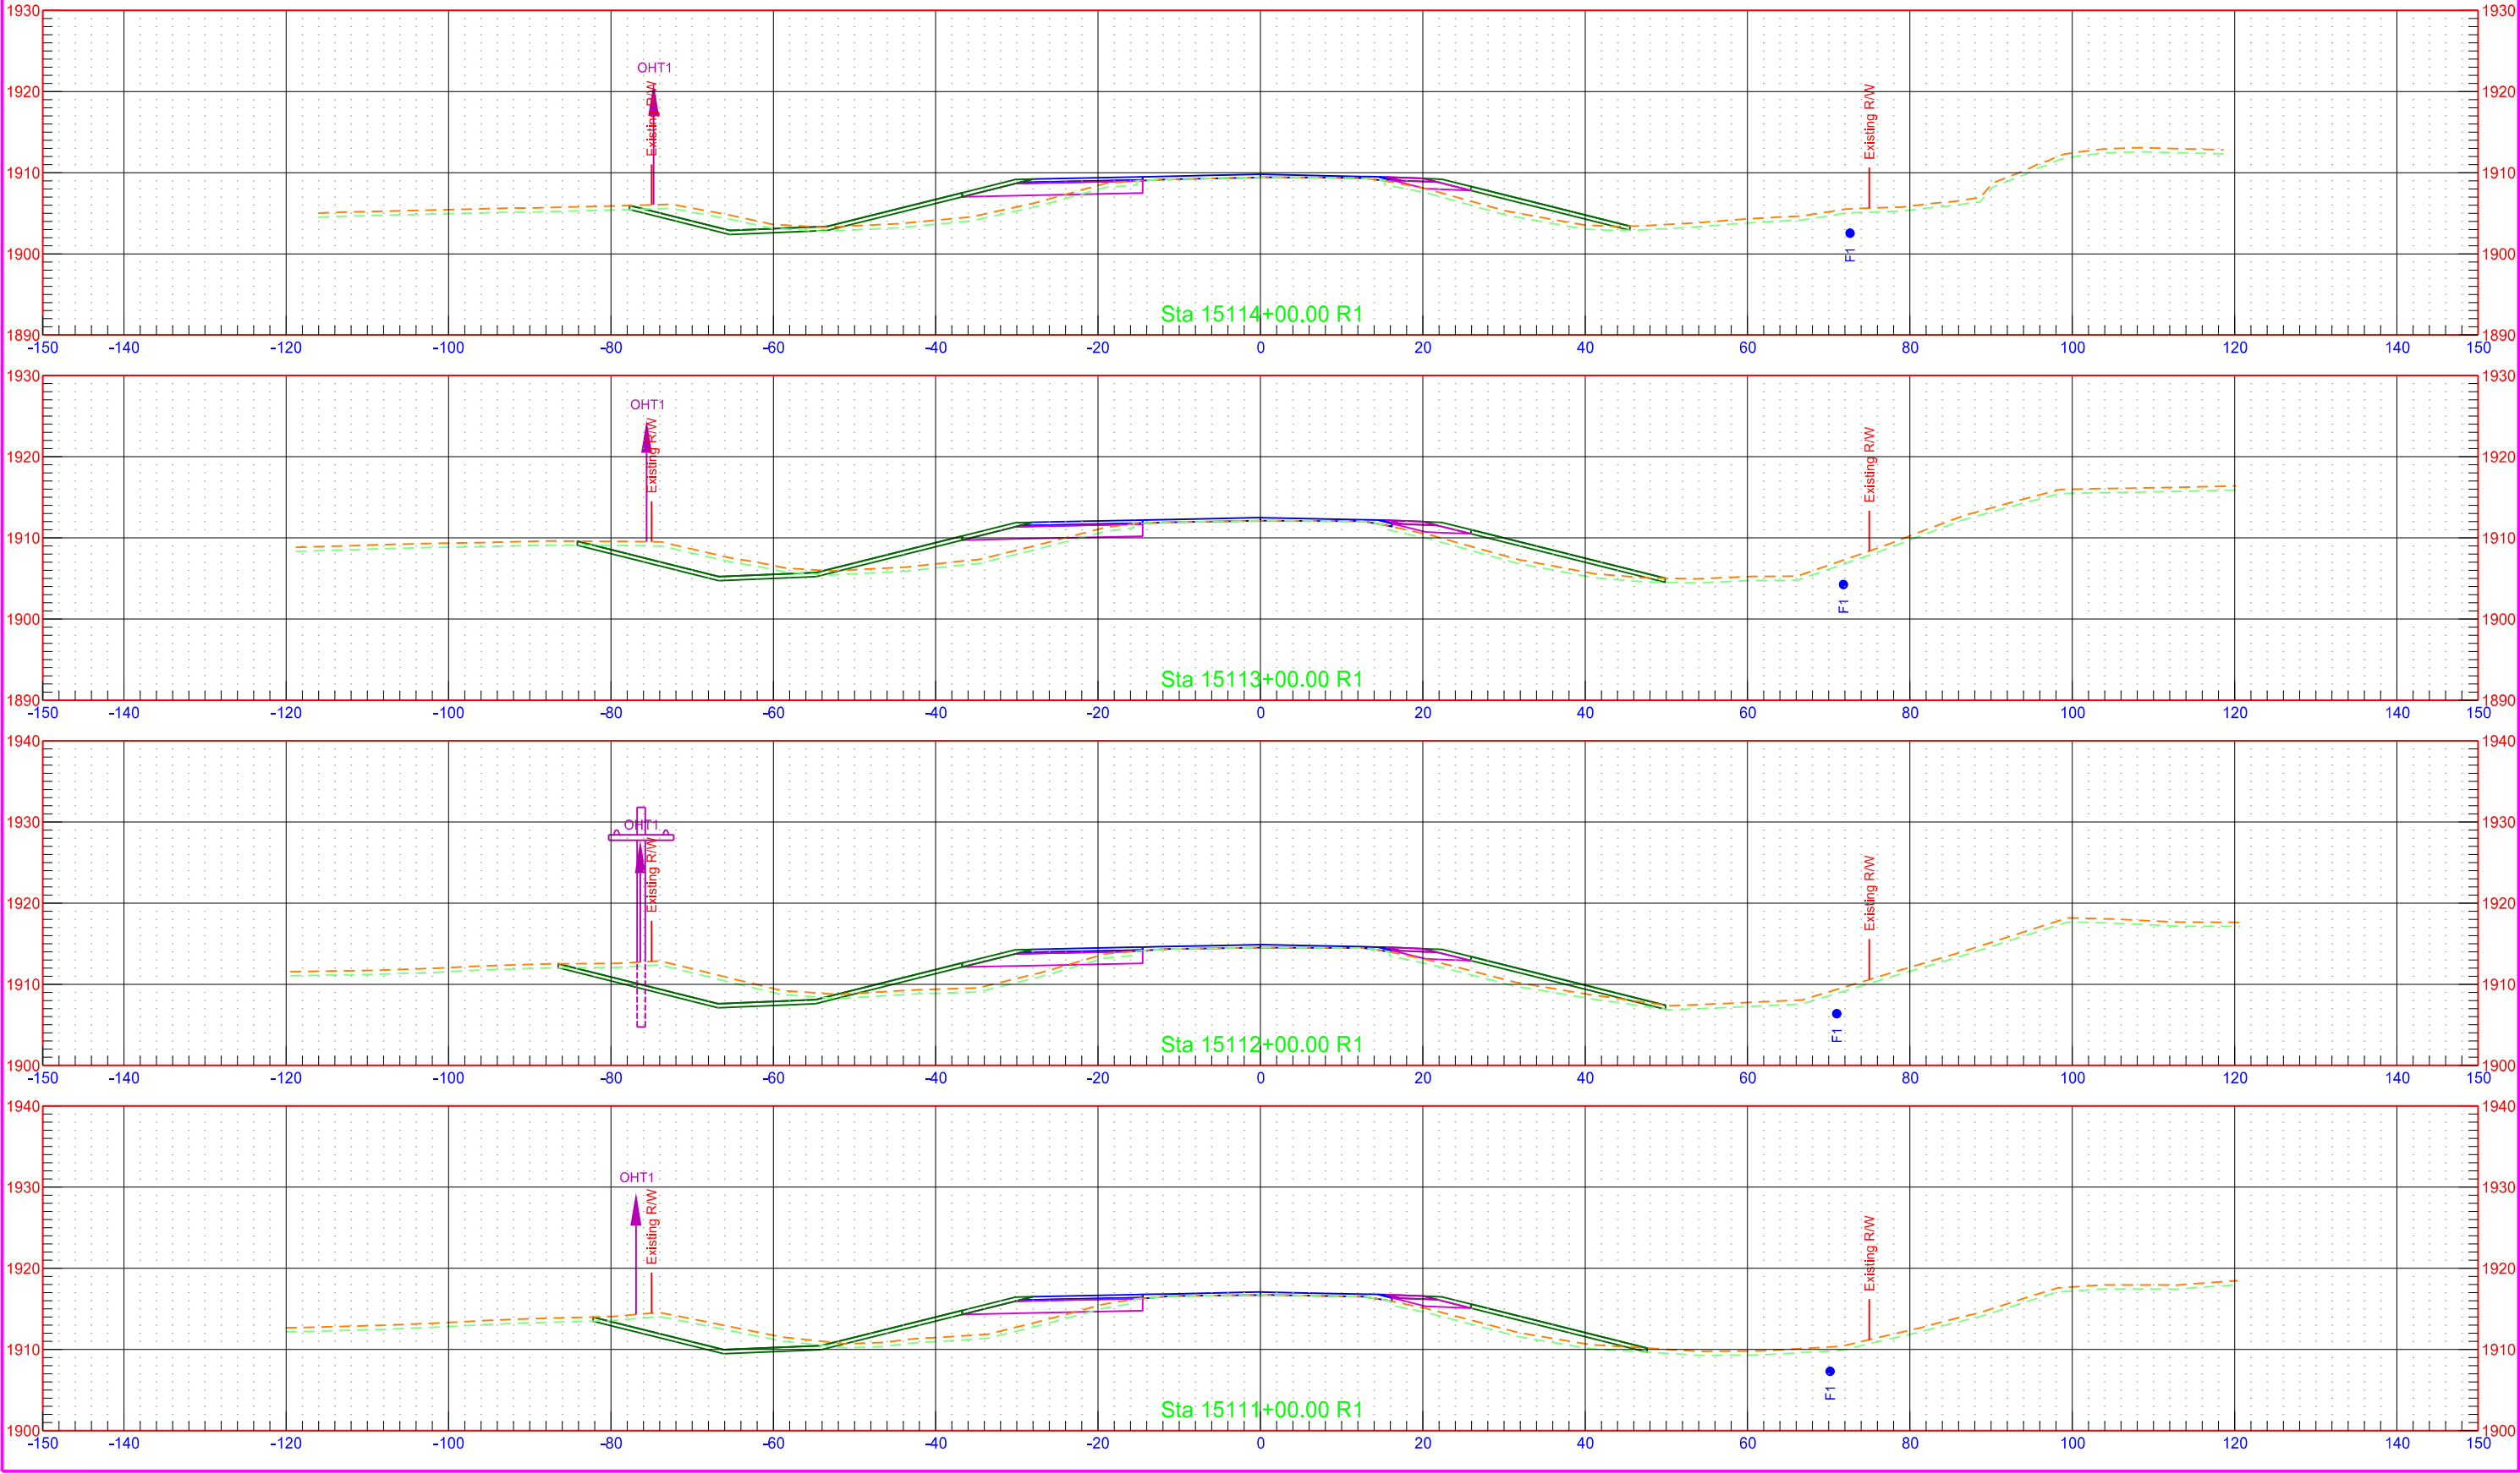


ND 1804 - Jct Tioga Rd to Mike Area  
CHAIN: SCL1804

|       |             |                    |           |
|-------|-------------|--------------------|-----------|
| STATE | PROJECT NO. | SECTION NO.        | SHEET NO. |
|       | ND          | SOIB-7-804(061)283 | 200       |

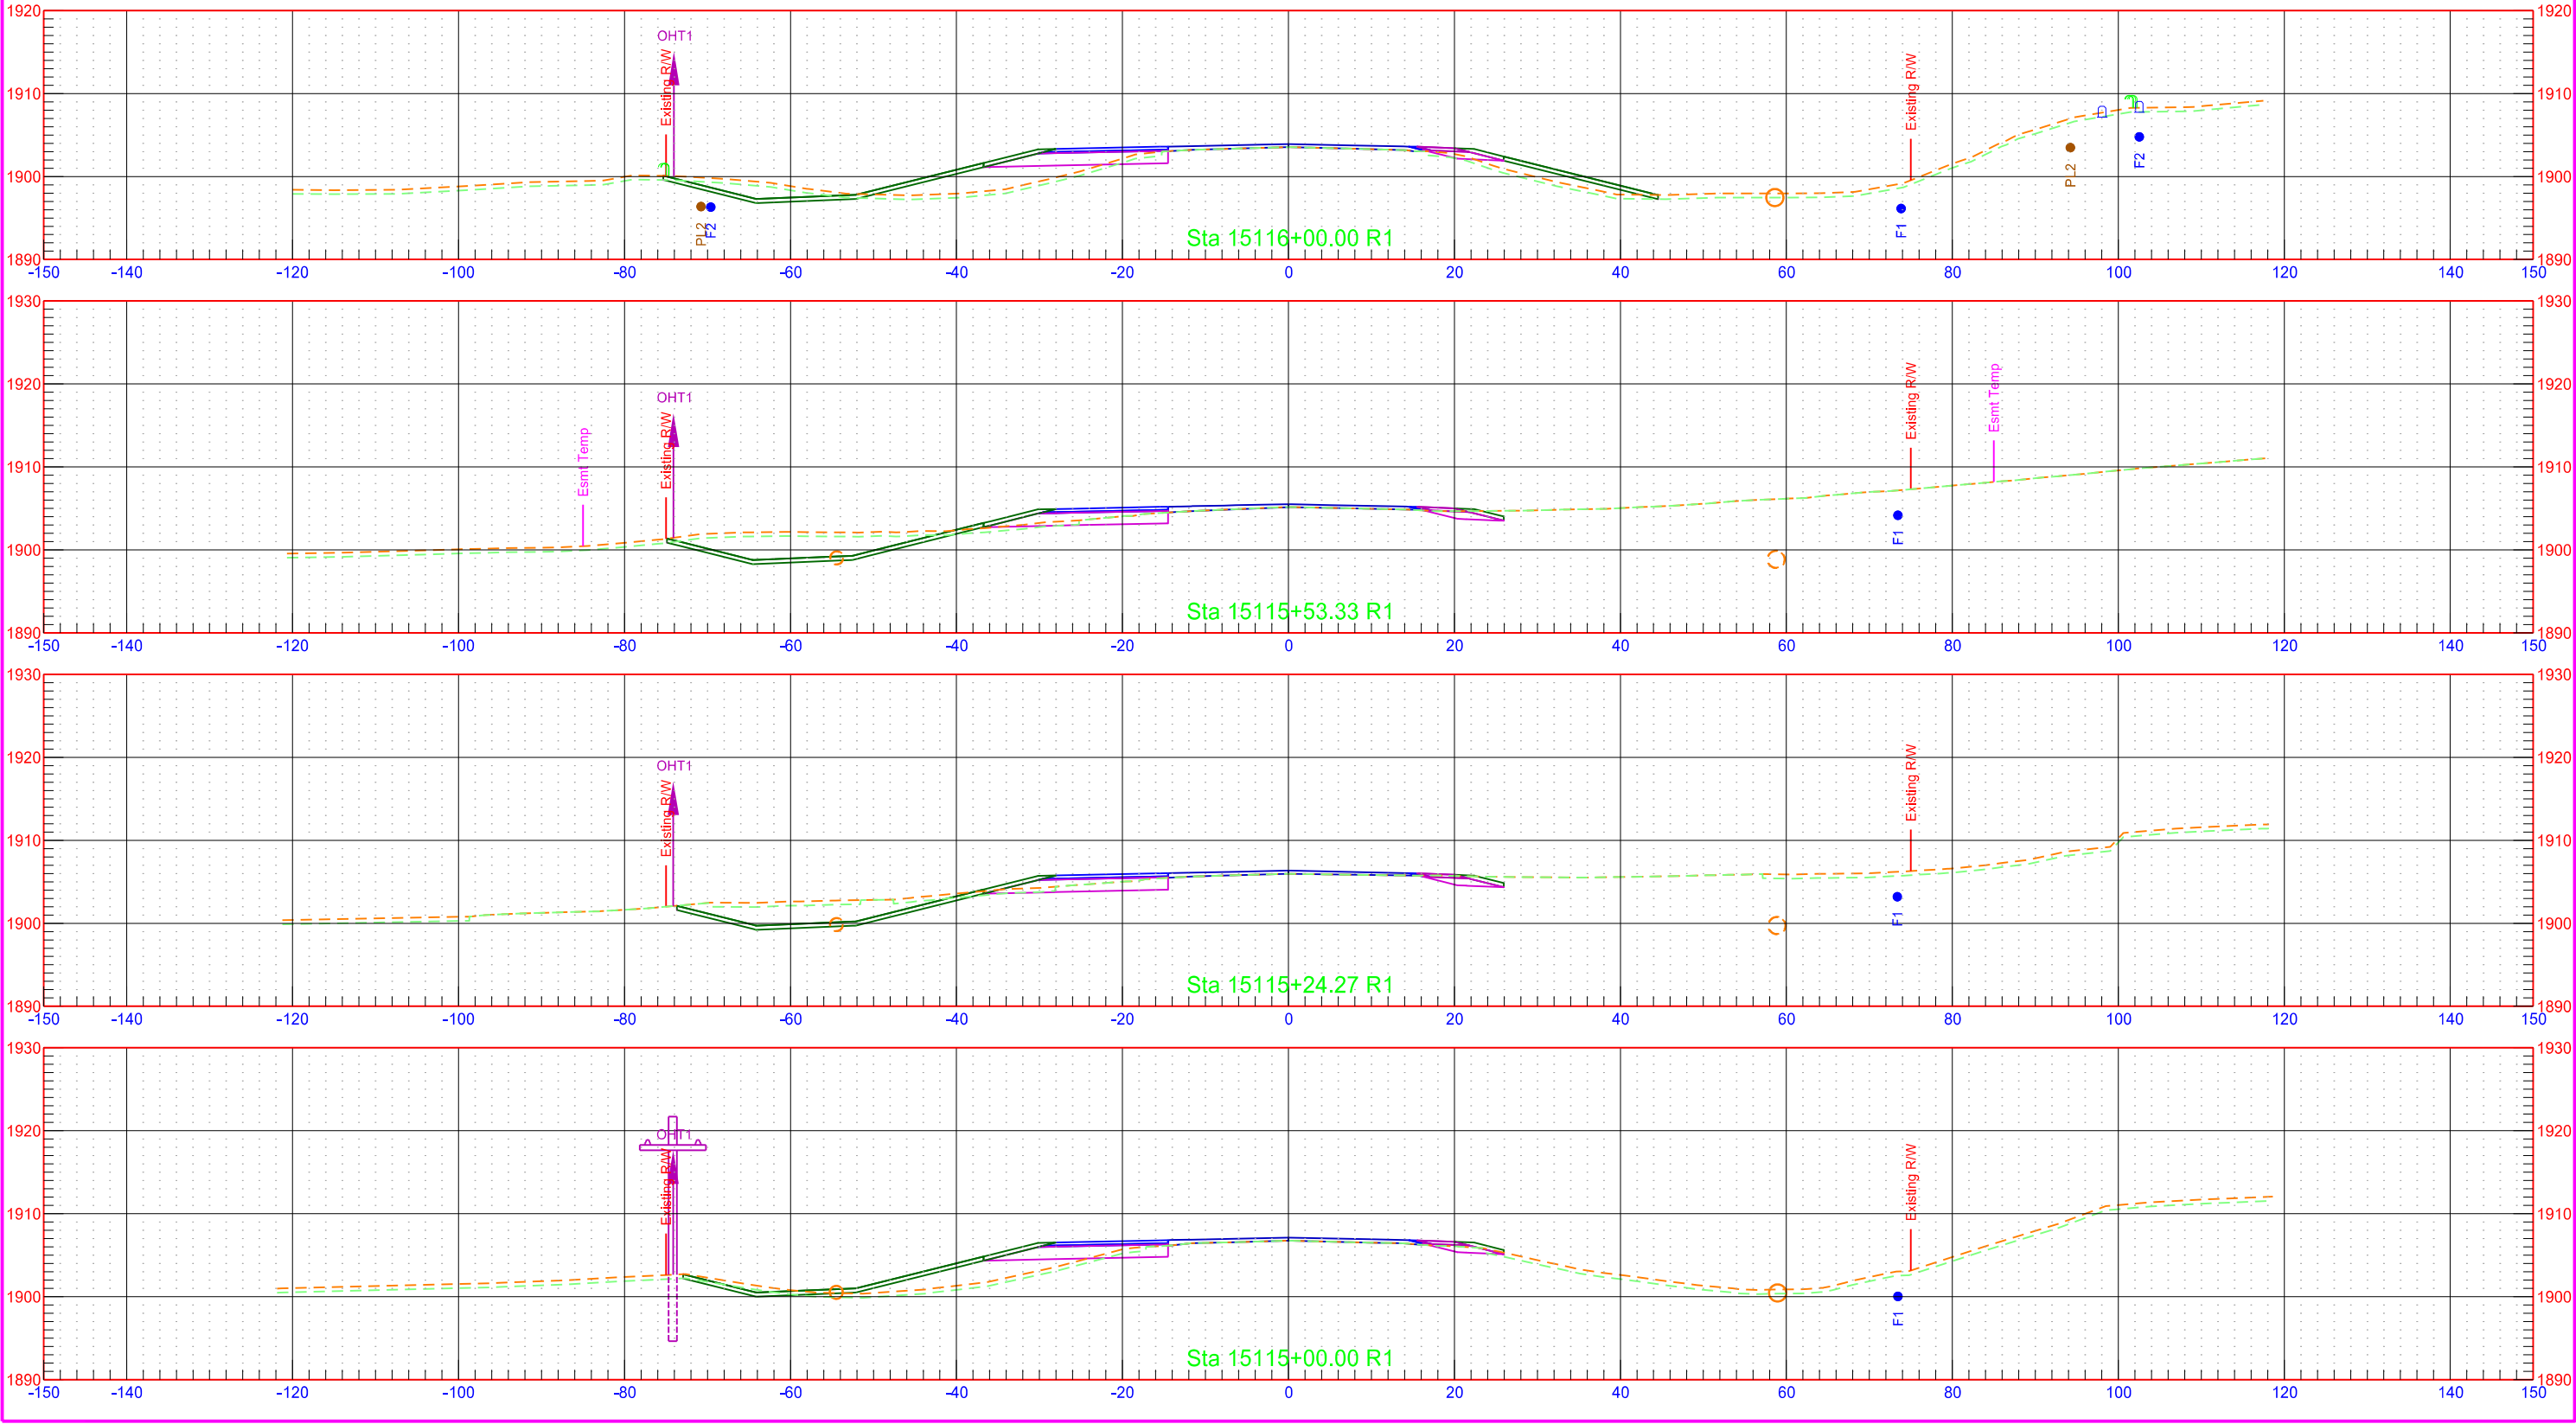


ND 1804 - Jct Tioga Rd to Mike Area  
CHAIN: SCL1804

|  |       |                    |             |           |
|--|-------|--------------------|-------------|-----------|
|  | STATE | PROJECT NO.        | SECTION NO. | SHEET NO. |
|  | ND    | SOIB-7-804(061)283 | 200         | 16        |

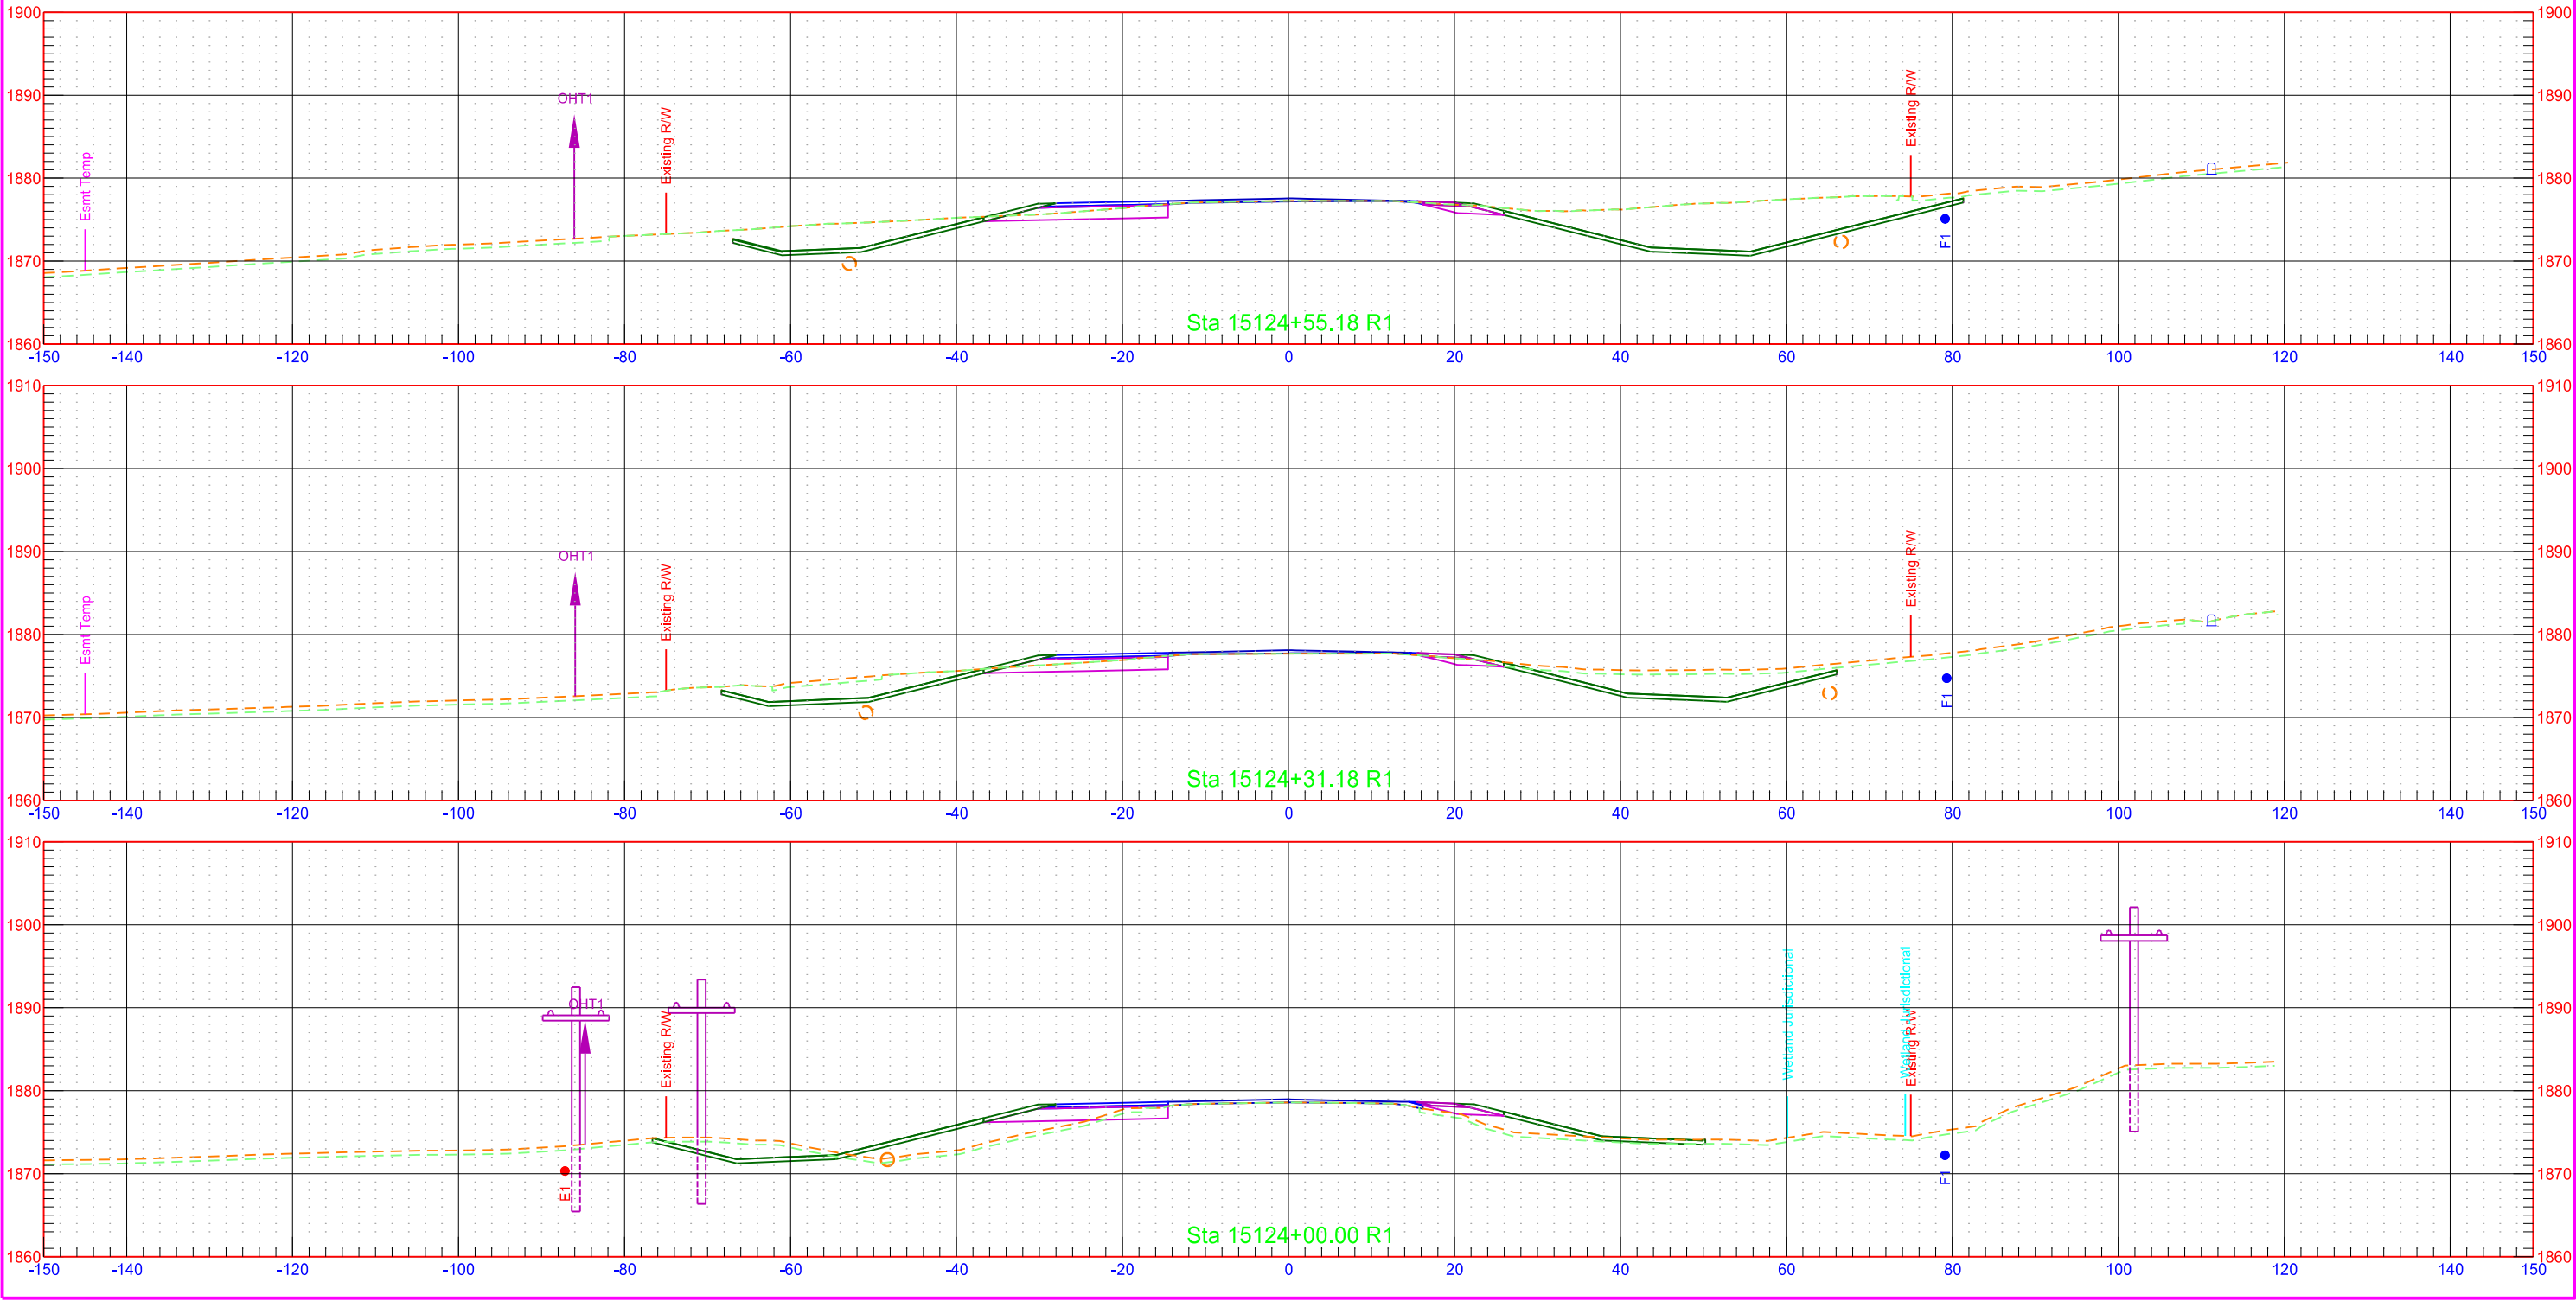


ND 1804 - Jct Tioga Rd to Mike Area  
CHAIN: SCL1804

|  |       |                    |             |           |
|--|-------|--------------------|-------------|-----------|
|  | STATE | PROJECT NO.        | SECTION NO. | SHEET NO. |
|  | ND    | SOIB-7-804(061)283 | 200         | 17        |

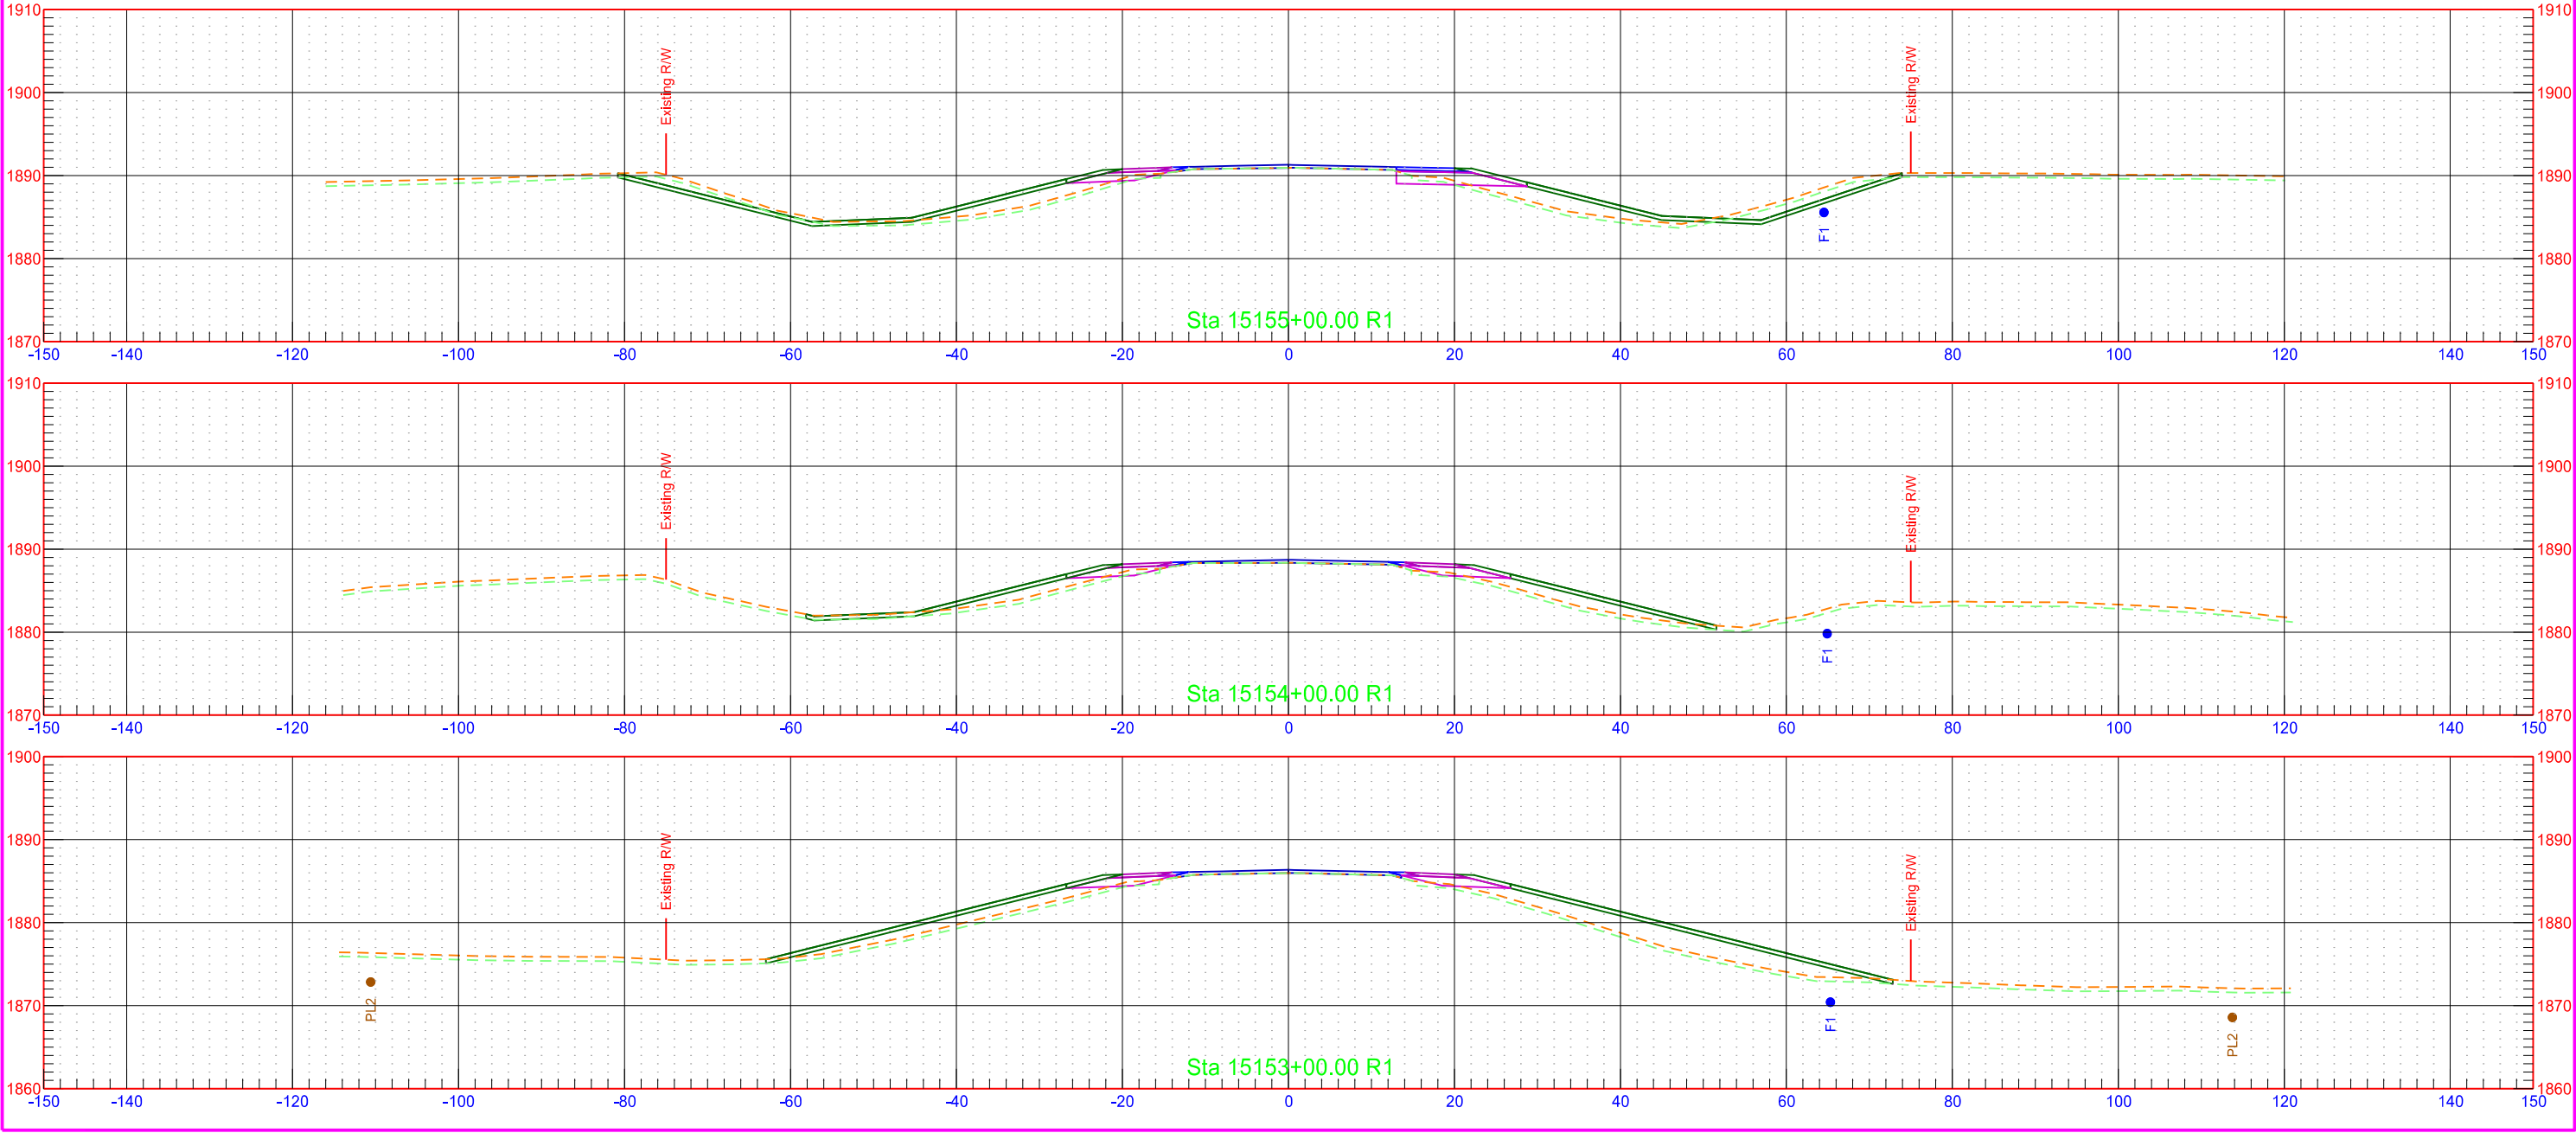




ND 1804 - Jct Tioga Rd to Mike Area  
CHAIN: SCL1804

|  |       |                    |             |           |
|--|-------|--------------------|-------------|-----------|
|  | STATE | PROJECT NO.        | SECTION NO. | SHEET NO. |
|  | ND    | SOIB-7-804(061)283 | 200         | 18        |

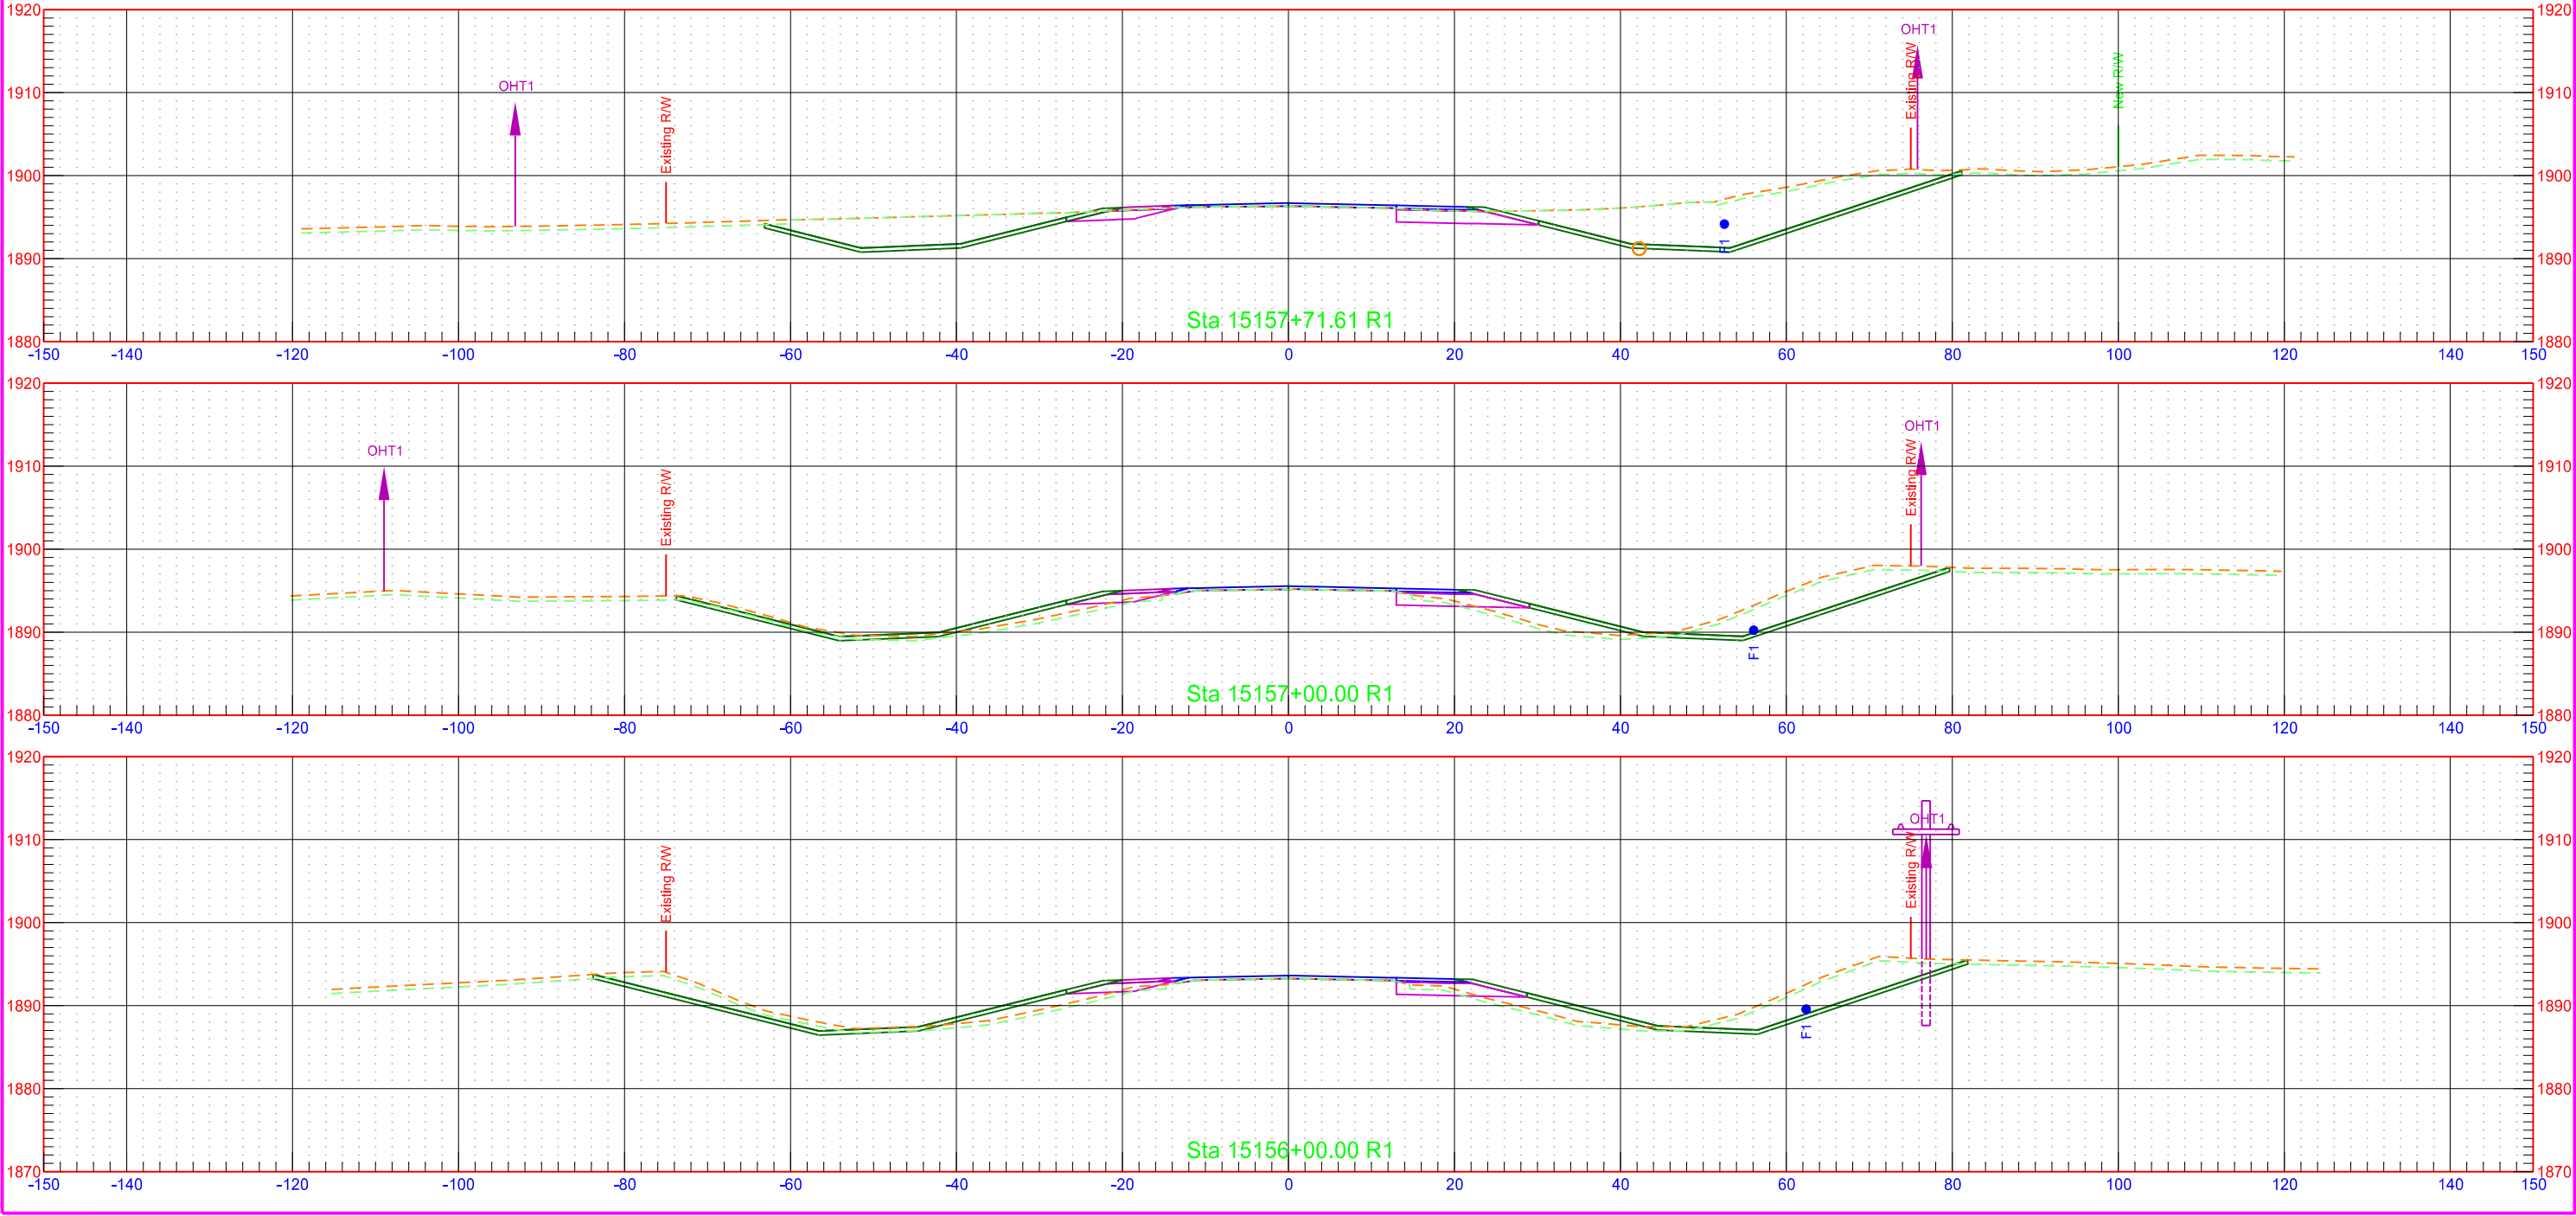


ND 1804 - Jct Tioga Rd to Mike Area  
CHAIN: SCL1804

|       |             |  |             |           |
|-------|-------------|--|-------------|-----------|
| STATE | PROJECT NO. |  | SECTION NO. | SHEET NO. |
|       | ND          |  | 200         | 19        |

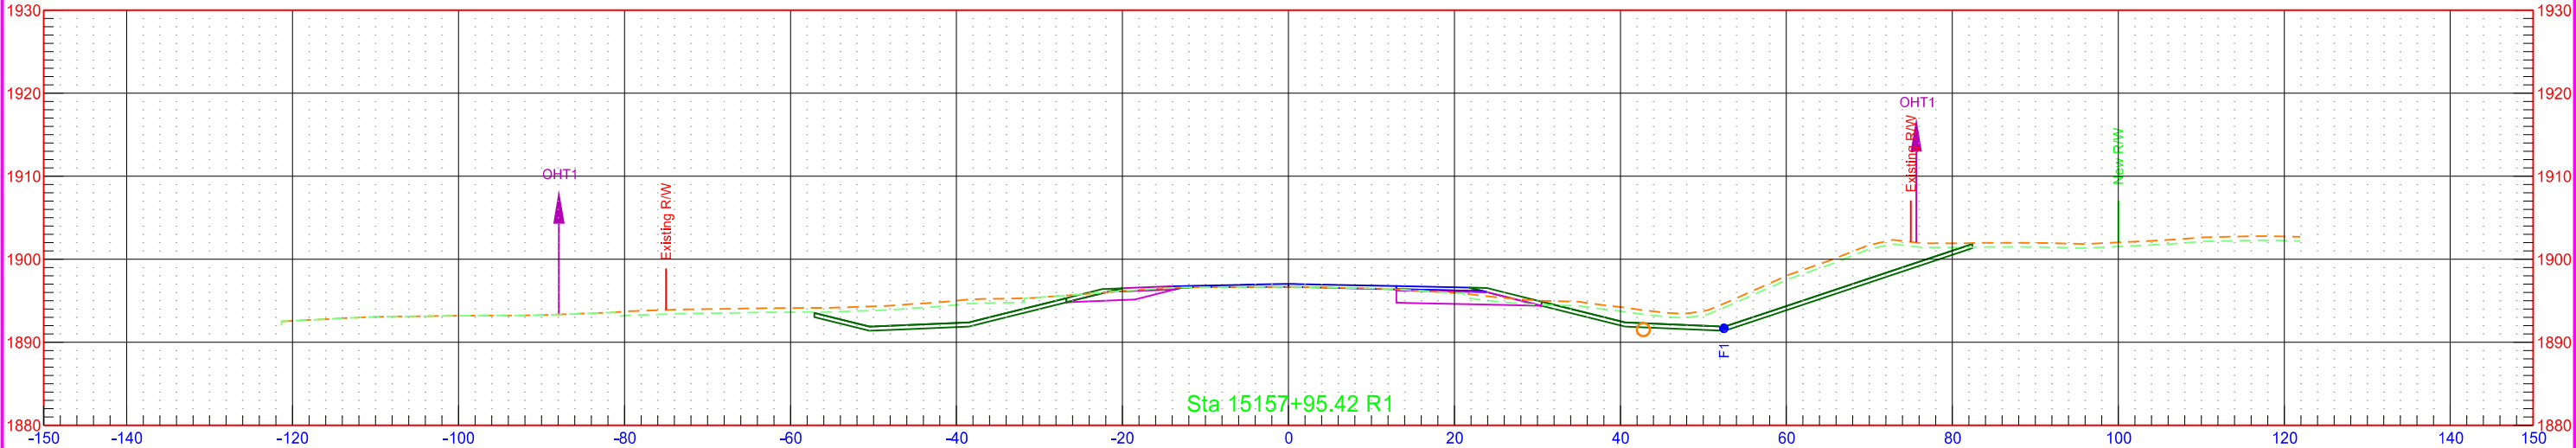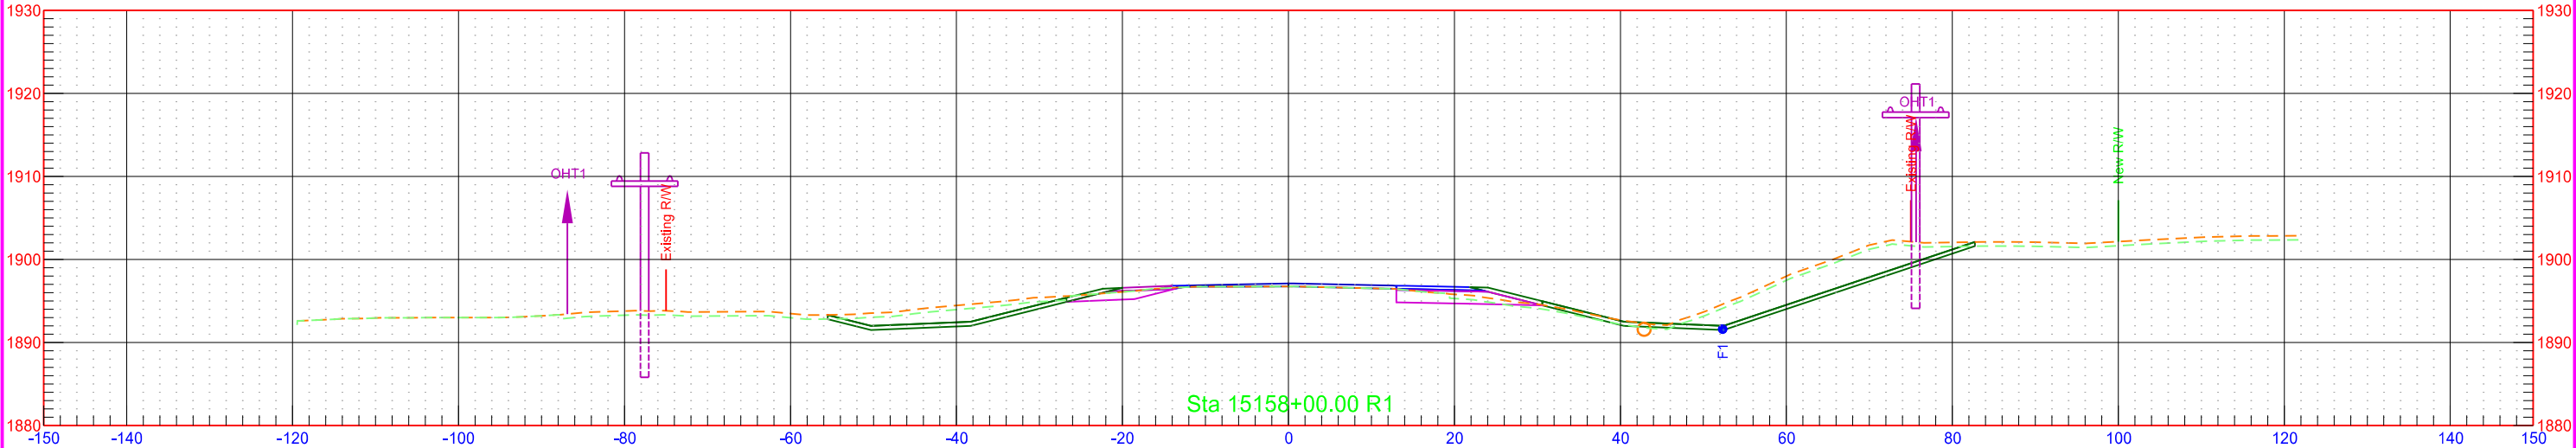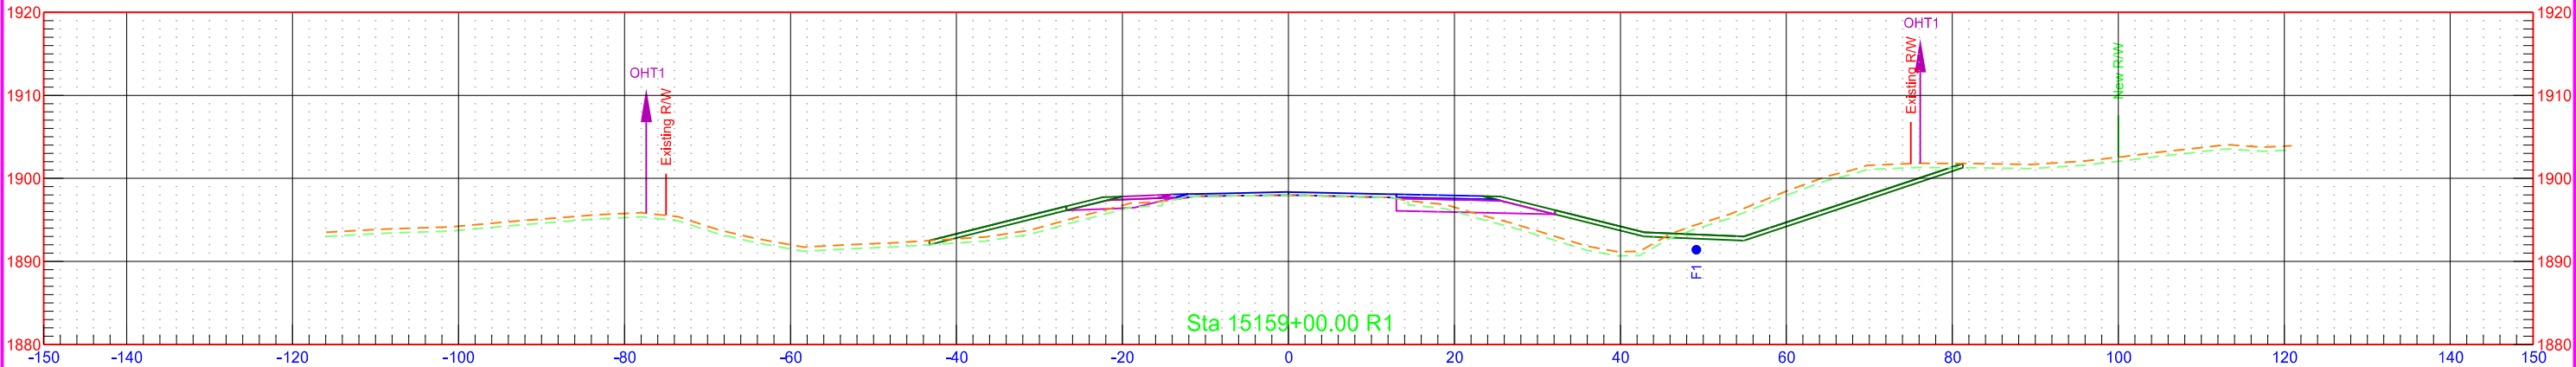


ND 1804 - Jct Tioga Rd to Mike Area  
CHAIN: SCL1804

|  |       |                    |             |           |
|--|-------|--------------------|-------------|-----------|
|  | STATE | PROJECT NO.        | SECTION NO. | SHEET NO. |
|  | ND    | SOIB-7-804(061)283 | 200         | 20        |

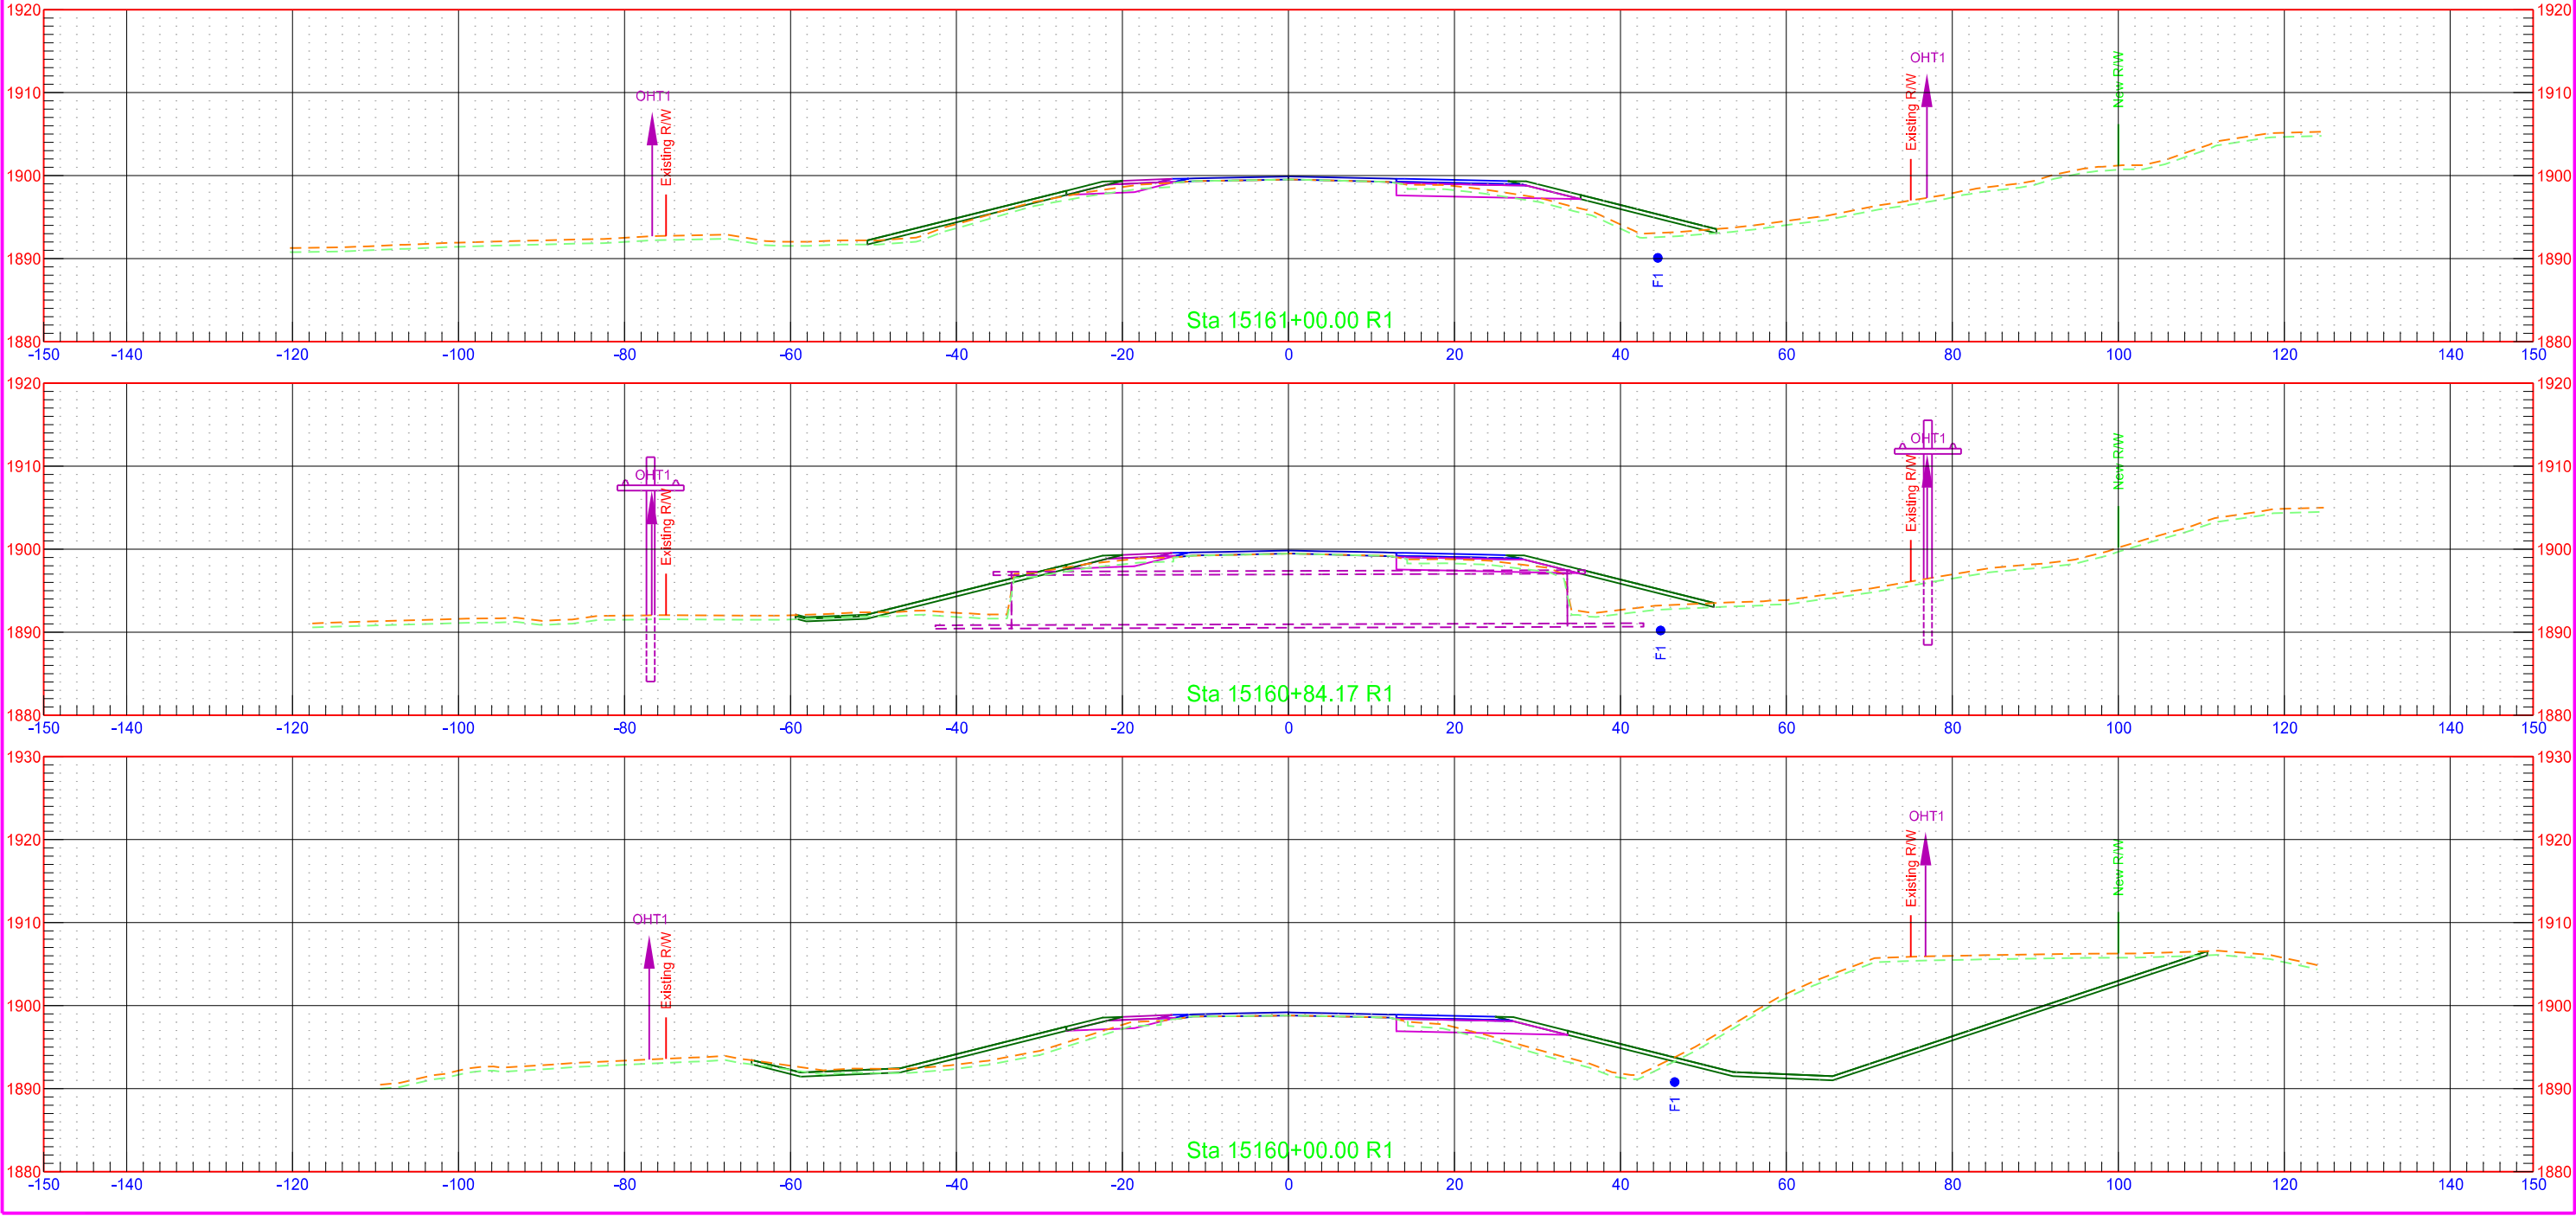




ND 1804 - Jct Tioga Rd to Mike Area  
CHAIN: SCL1804

|  |       |                    |             |           |
|--|-------|--------------------|-------------|-----------|
|  | STATE | PROJECT NO.        | SECTION NO. | SHEET NO. |
|  | ND    | SOIB-7-804(061)283 | 200         | 21        |

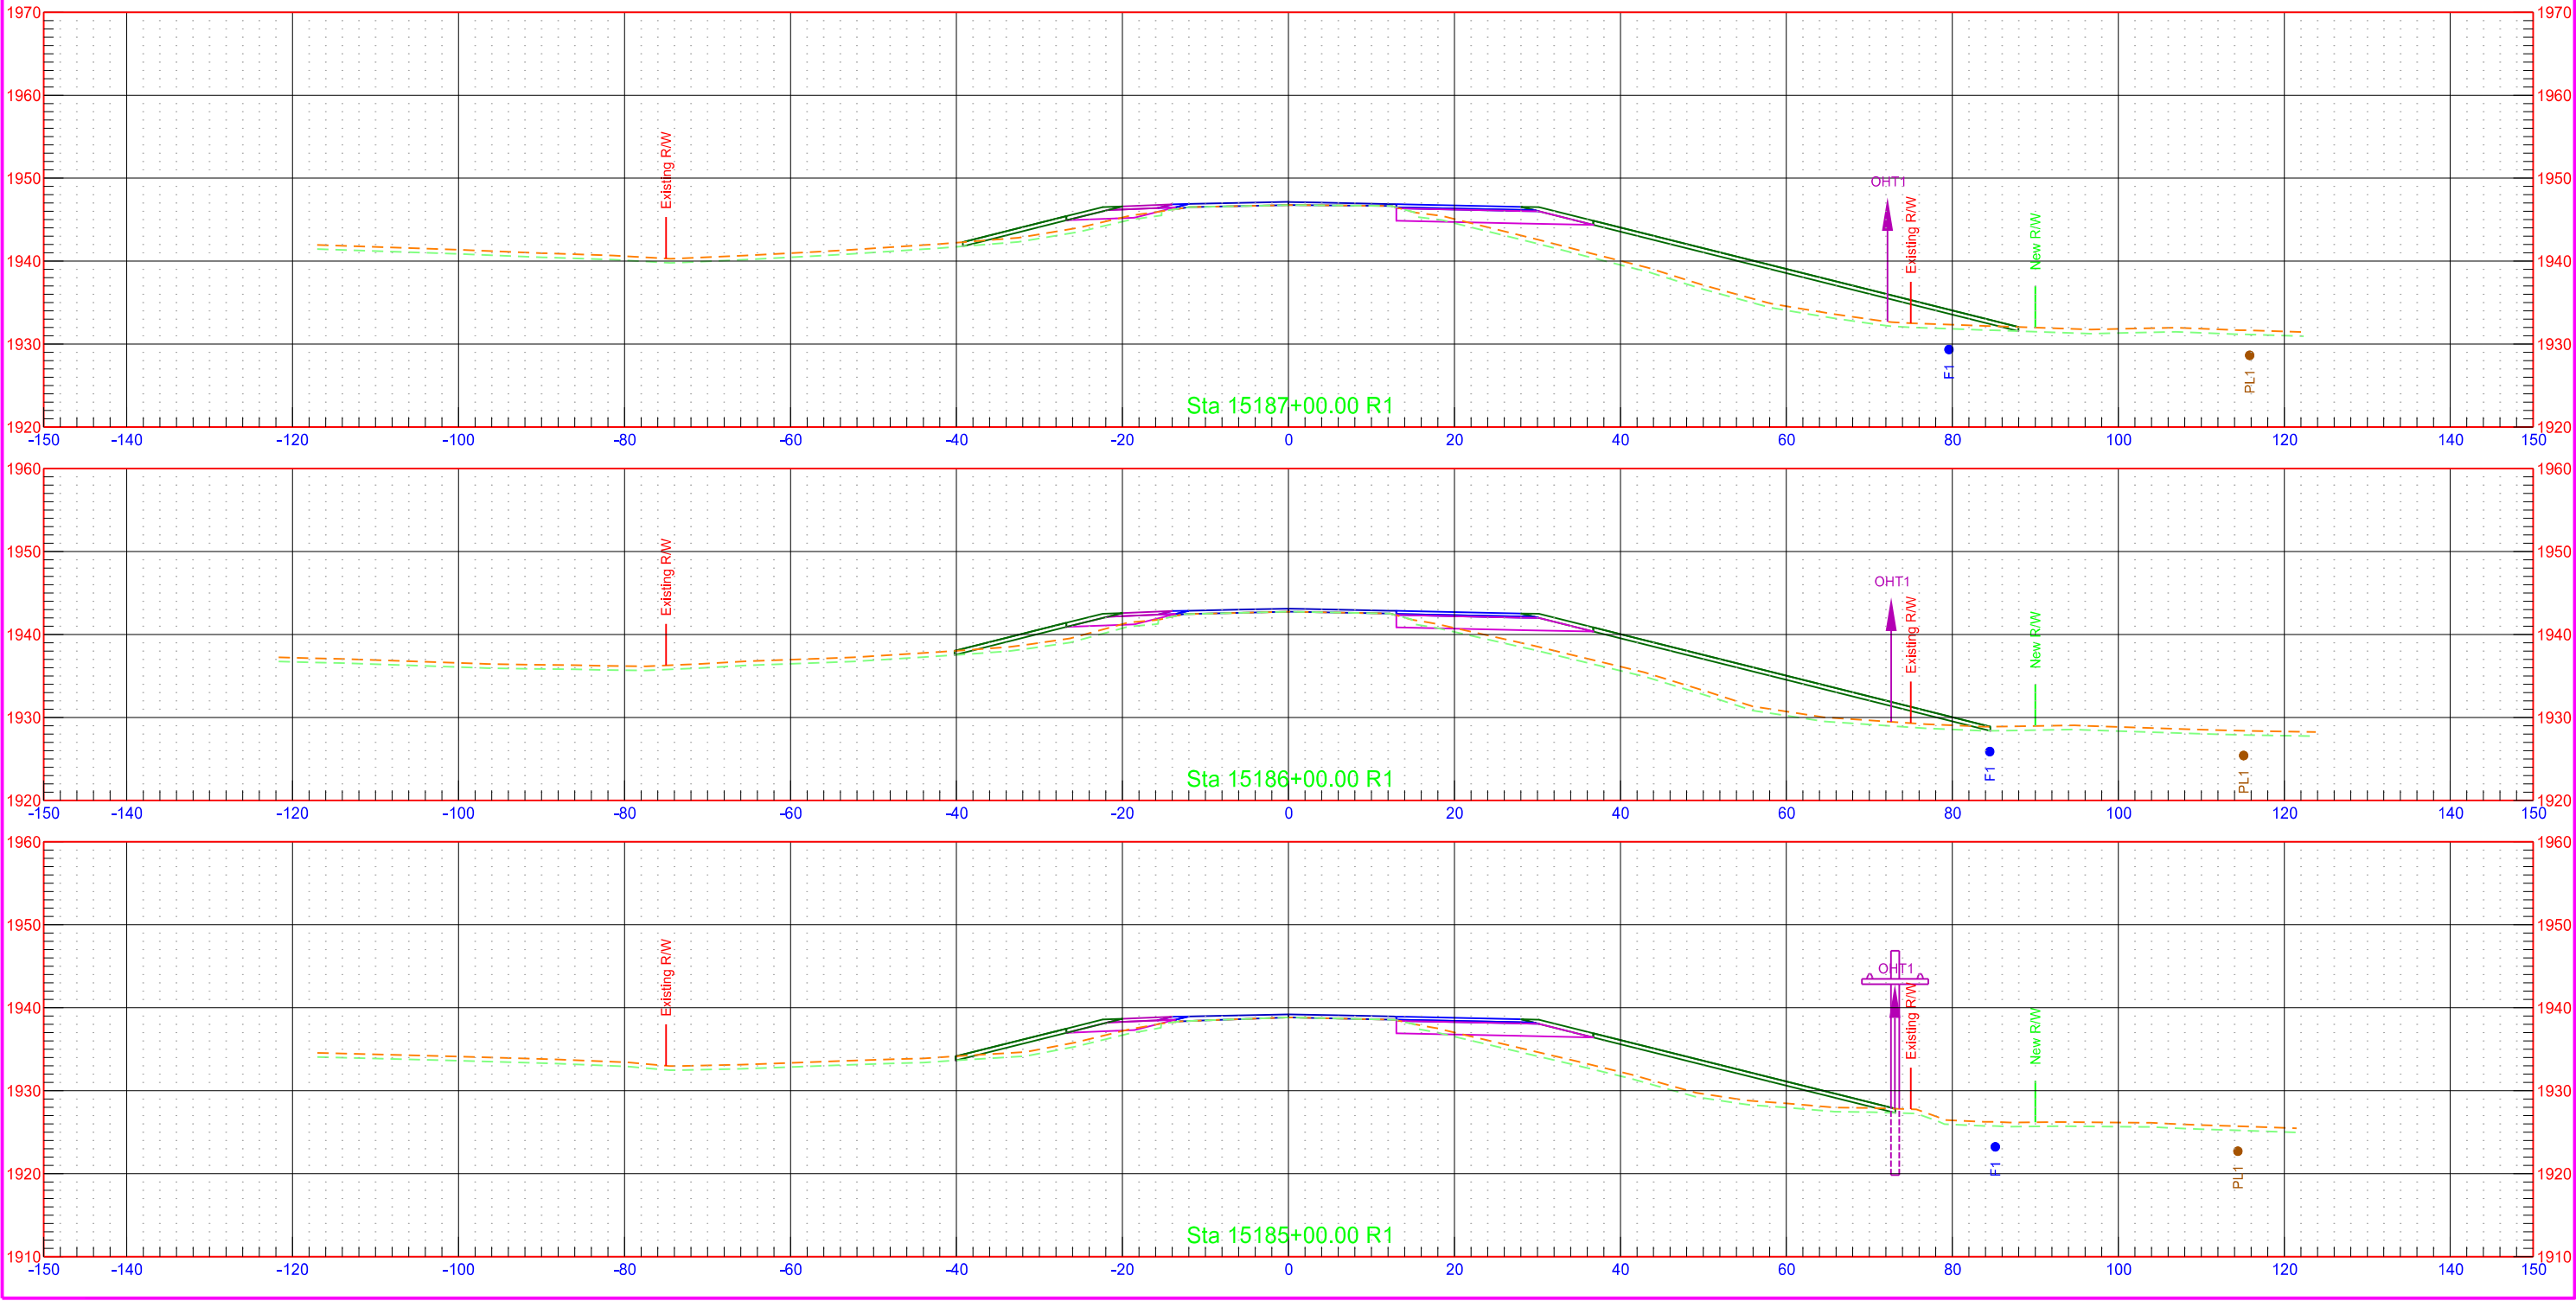


ND 1804 - Jct Tioga Rd to Mike Area  
CHAIN: SCL1804

|  |       |                    |             |           |
|--|-------|--------------------|-------------|-----------|
|  | STATE | PROJECT NO.        | SECTION NO. | SHEET NO. |
|  | ND    | SOIB-7-804(061)283 | 200         | 22        |

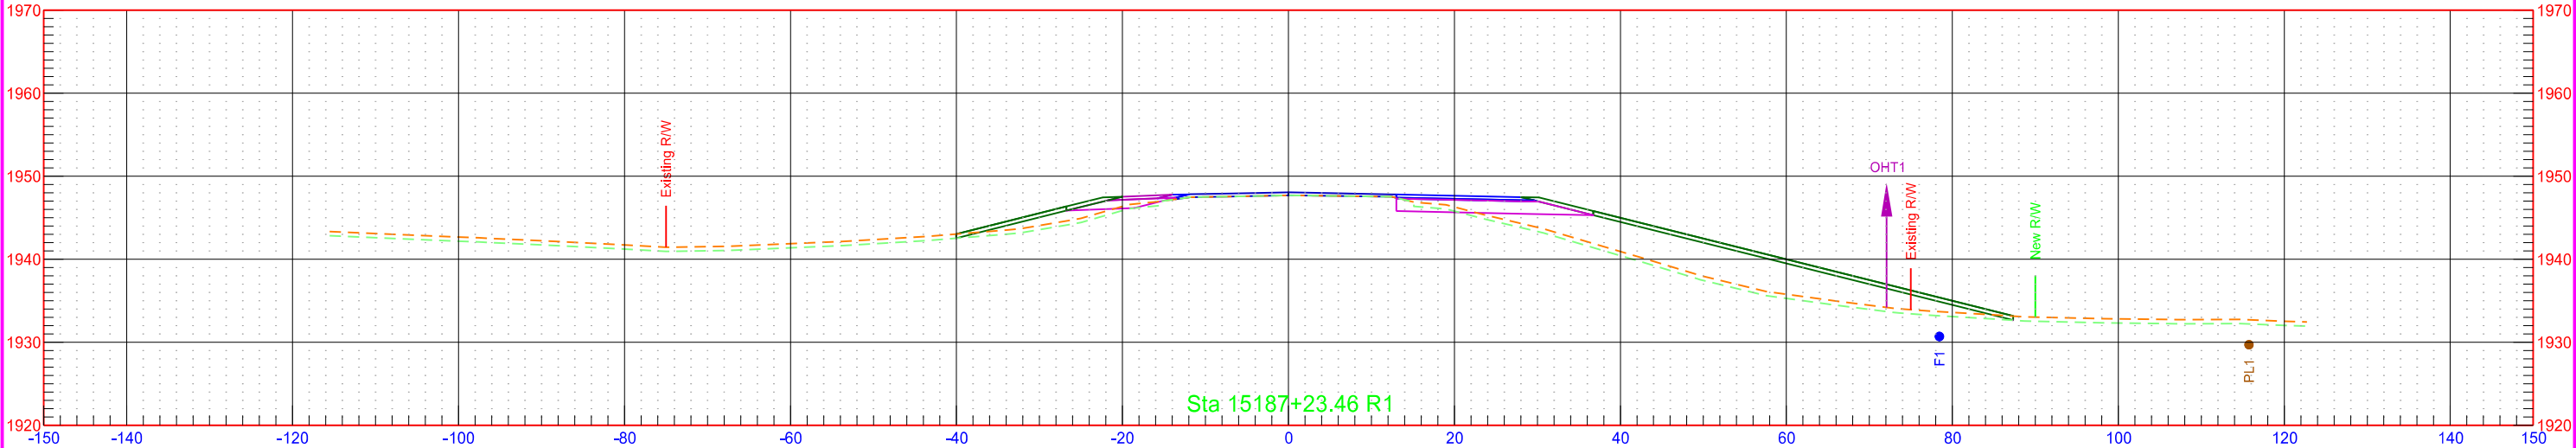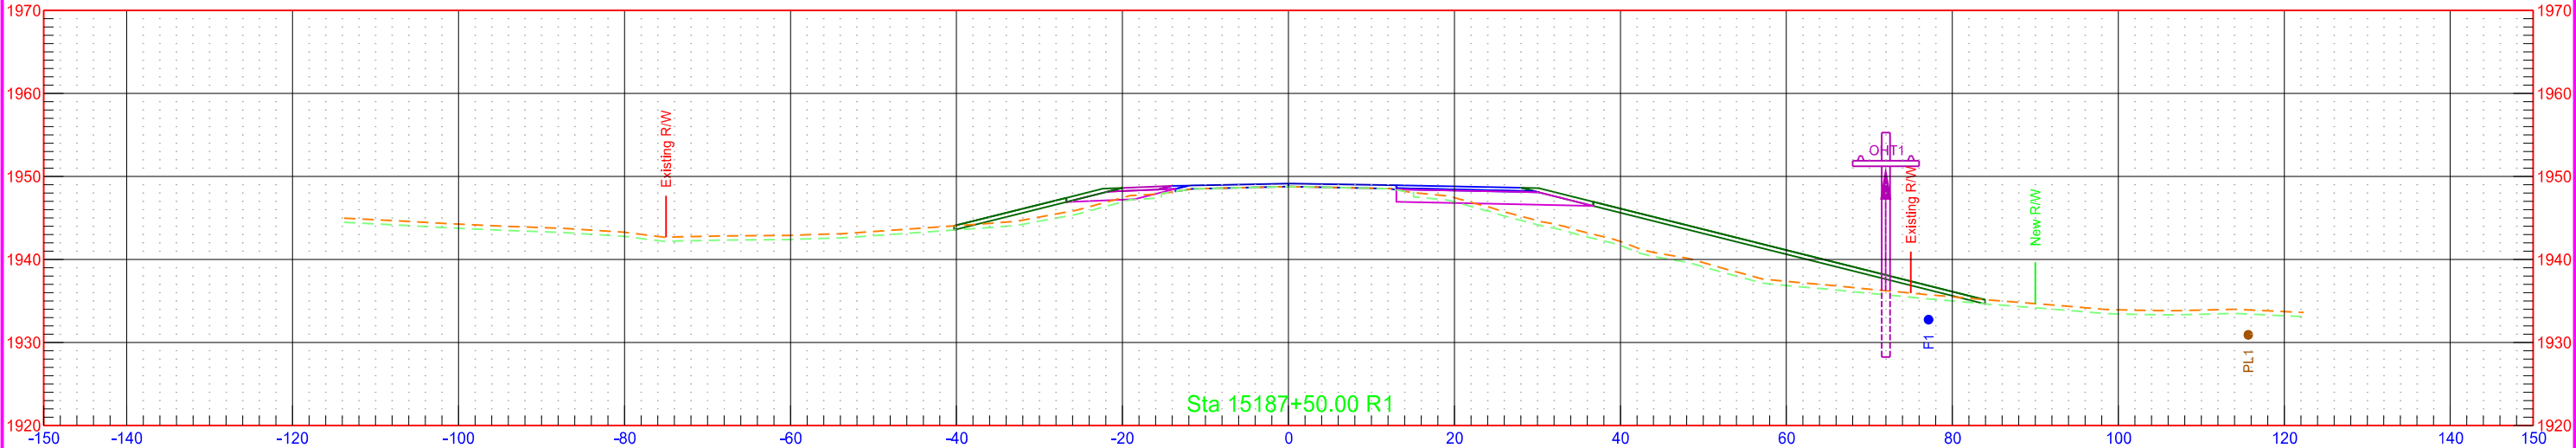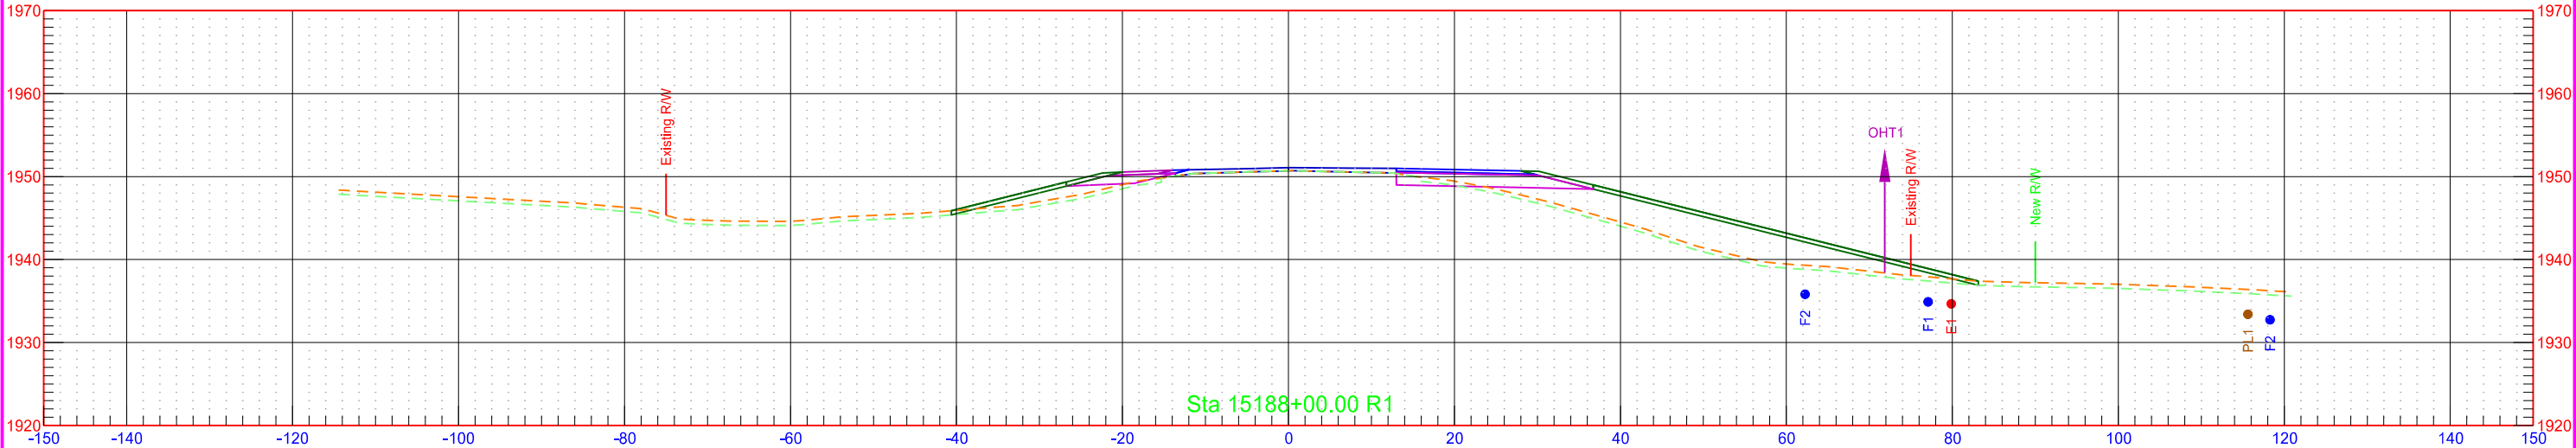


ND 1804 - Jct Tioga Rd to Mike Area  
CHAIN: SCL1804

|       |                    |             |           |
|-------|--------------------|-------------|-----------|
| STATE | PROJECT NO.        | SECTION NO. | SHEET NO. |
|       |                    |             |           |
| ND    | SOIB-7-804(061)283 | 200         | 23        |

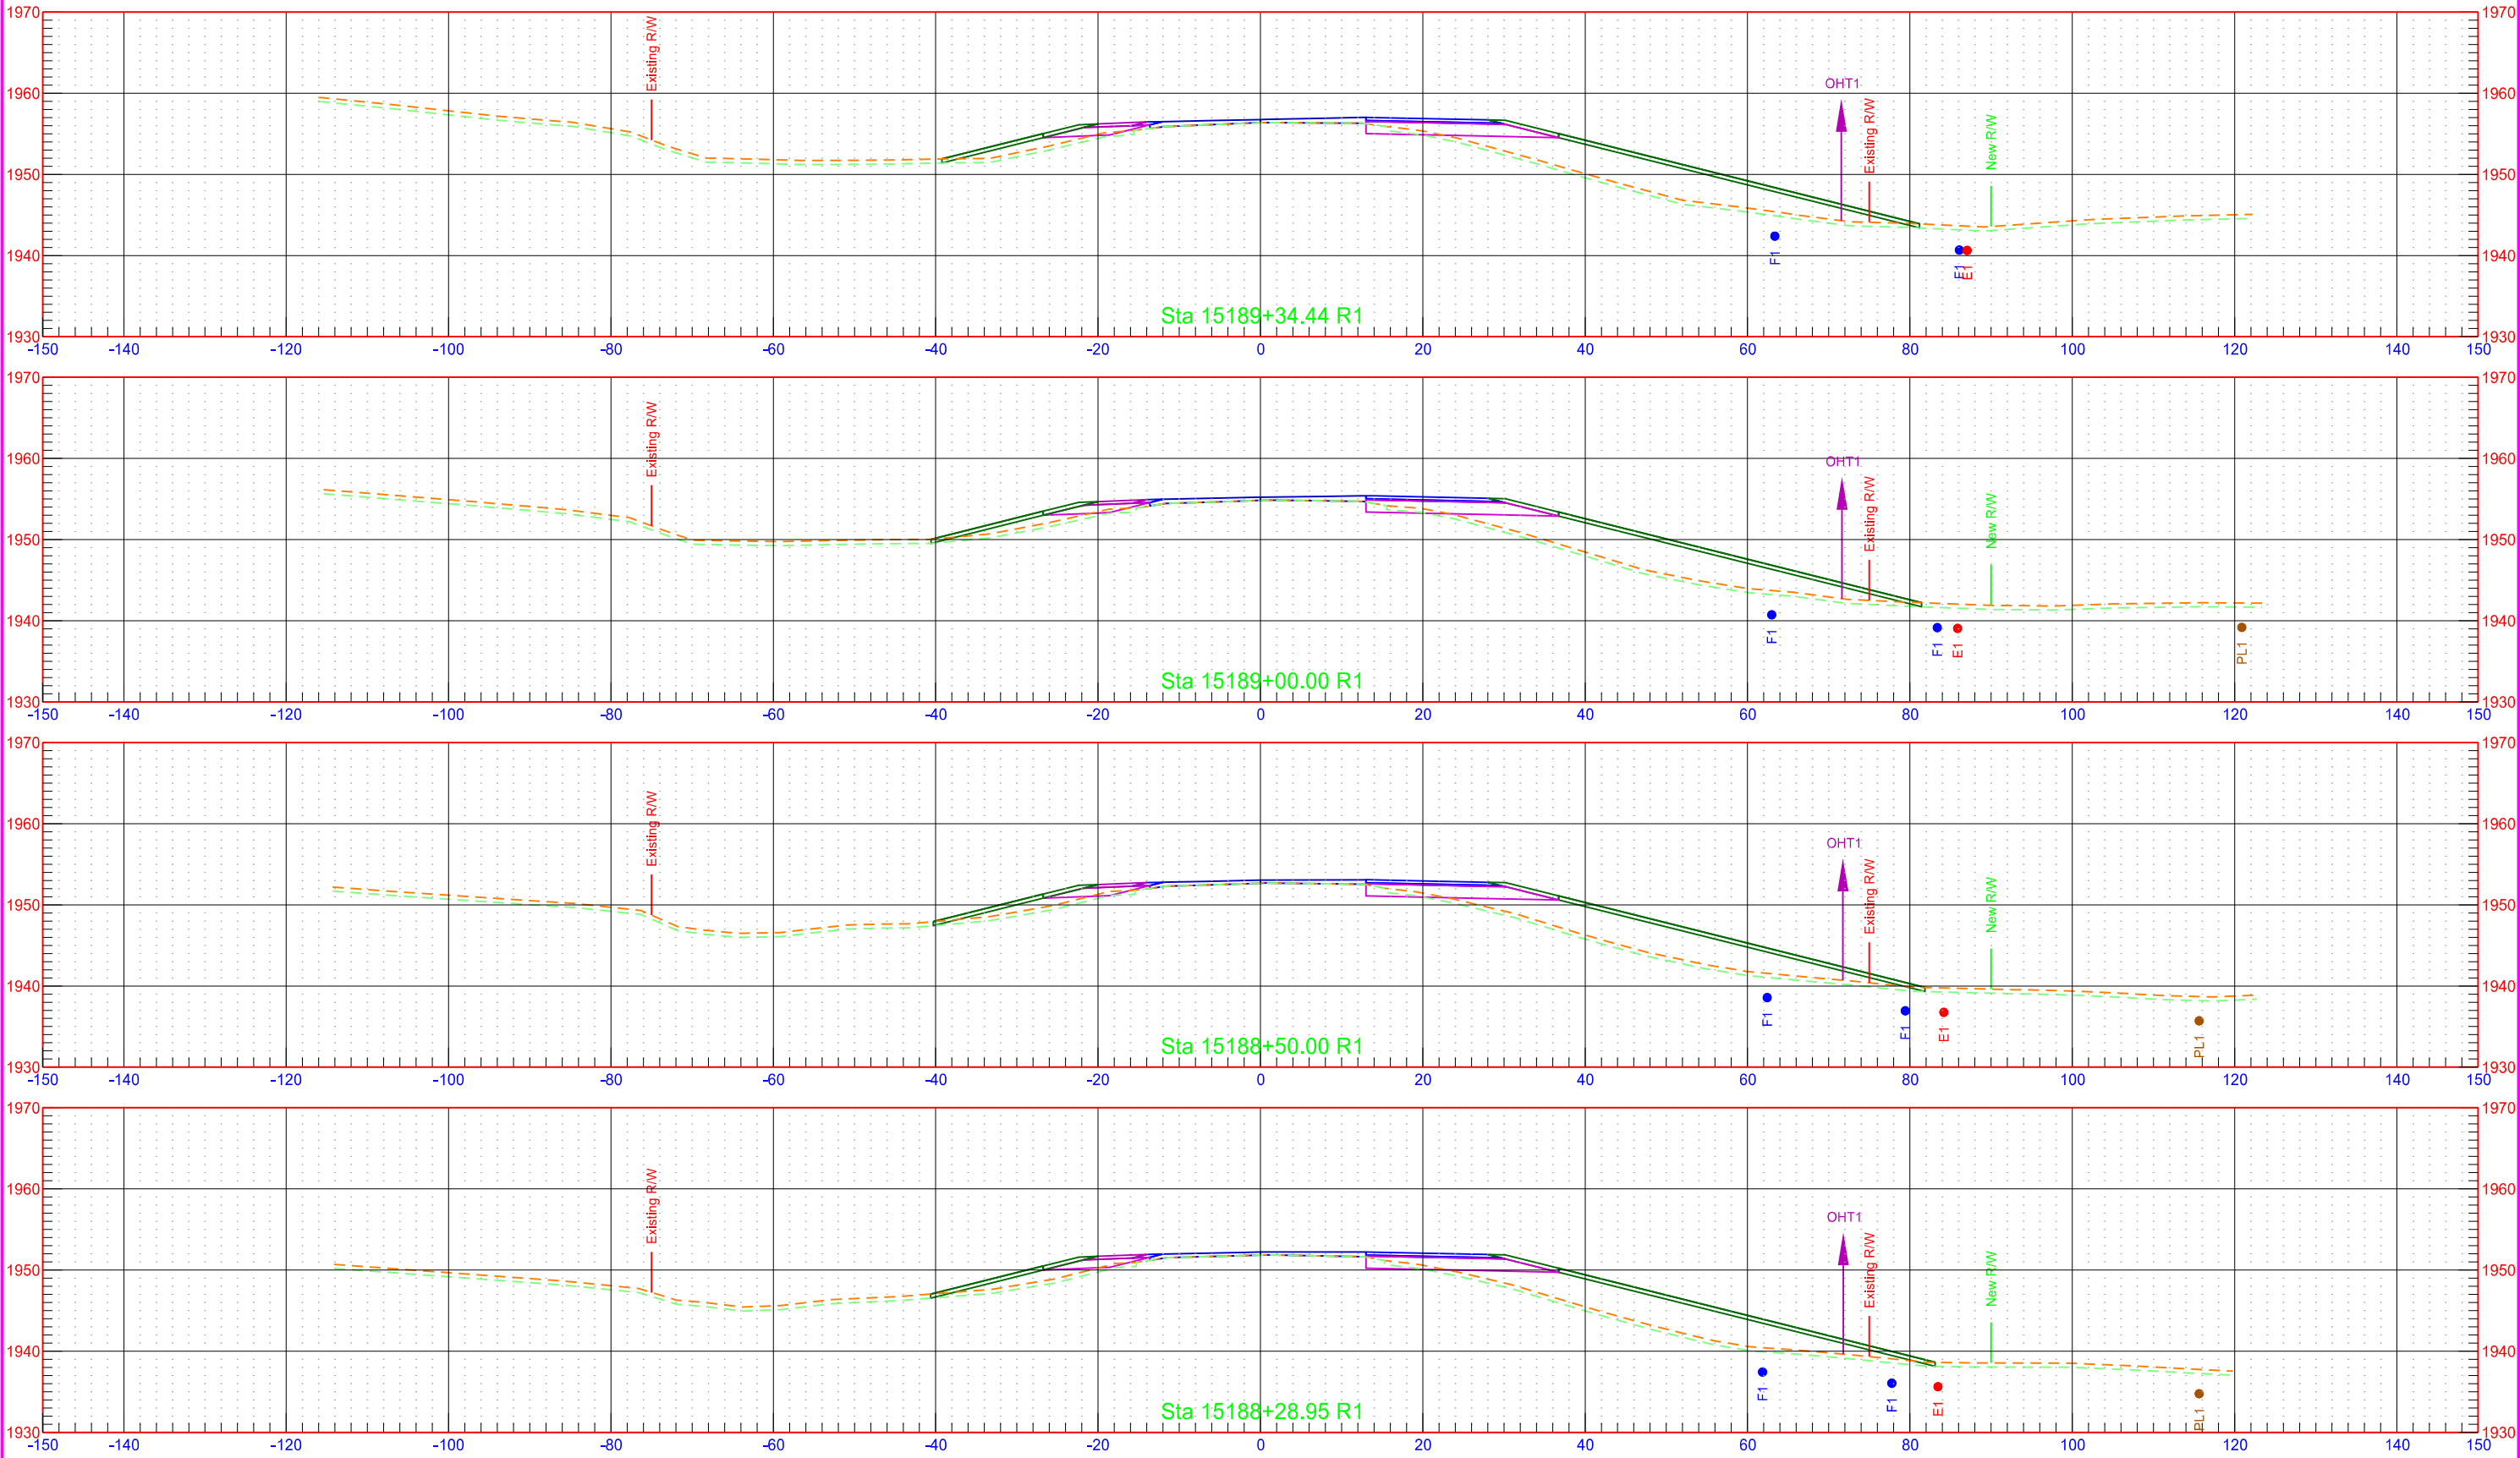


ND 1804 - Jct Tioga Rd to Mike Area  
CHAIN: SCL1804

|  |       |                    |             |           |
|--|-------|--------------------|-------------|-----------|
|  | STATE | PROJECT NO.        | SECTION NO. | SHEET NO. |
|  | ND    | SOIB-7-804(061)283 | 200         | 24        |

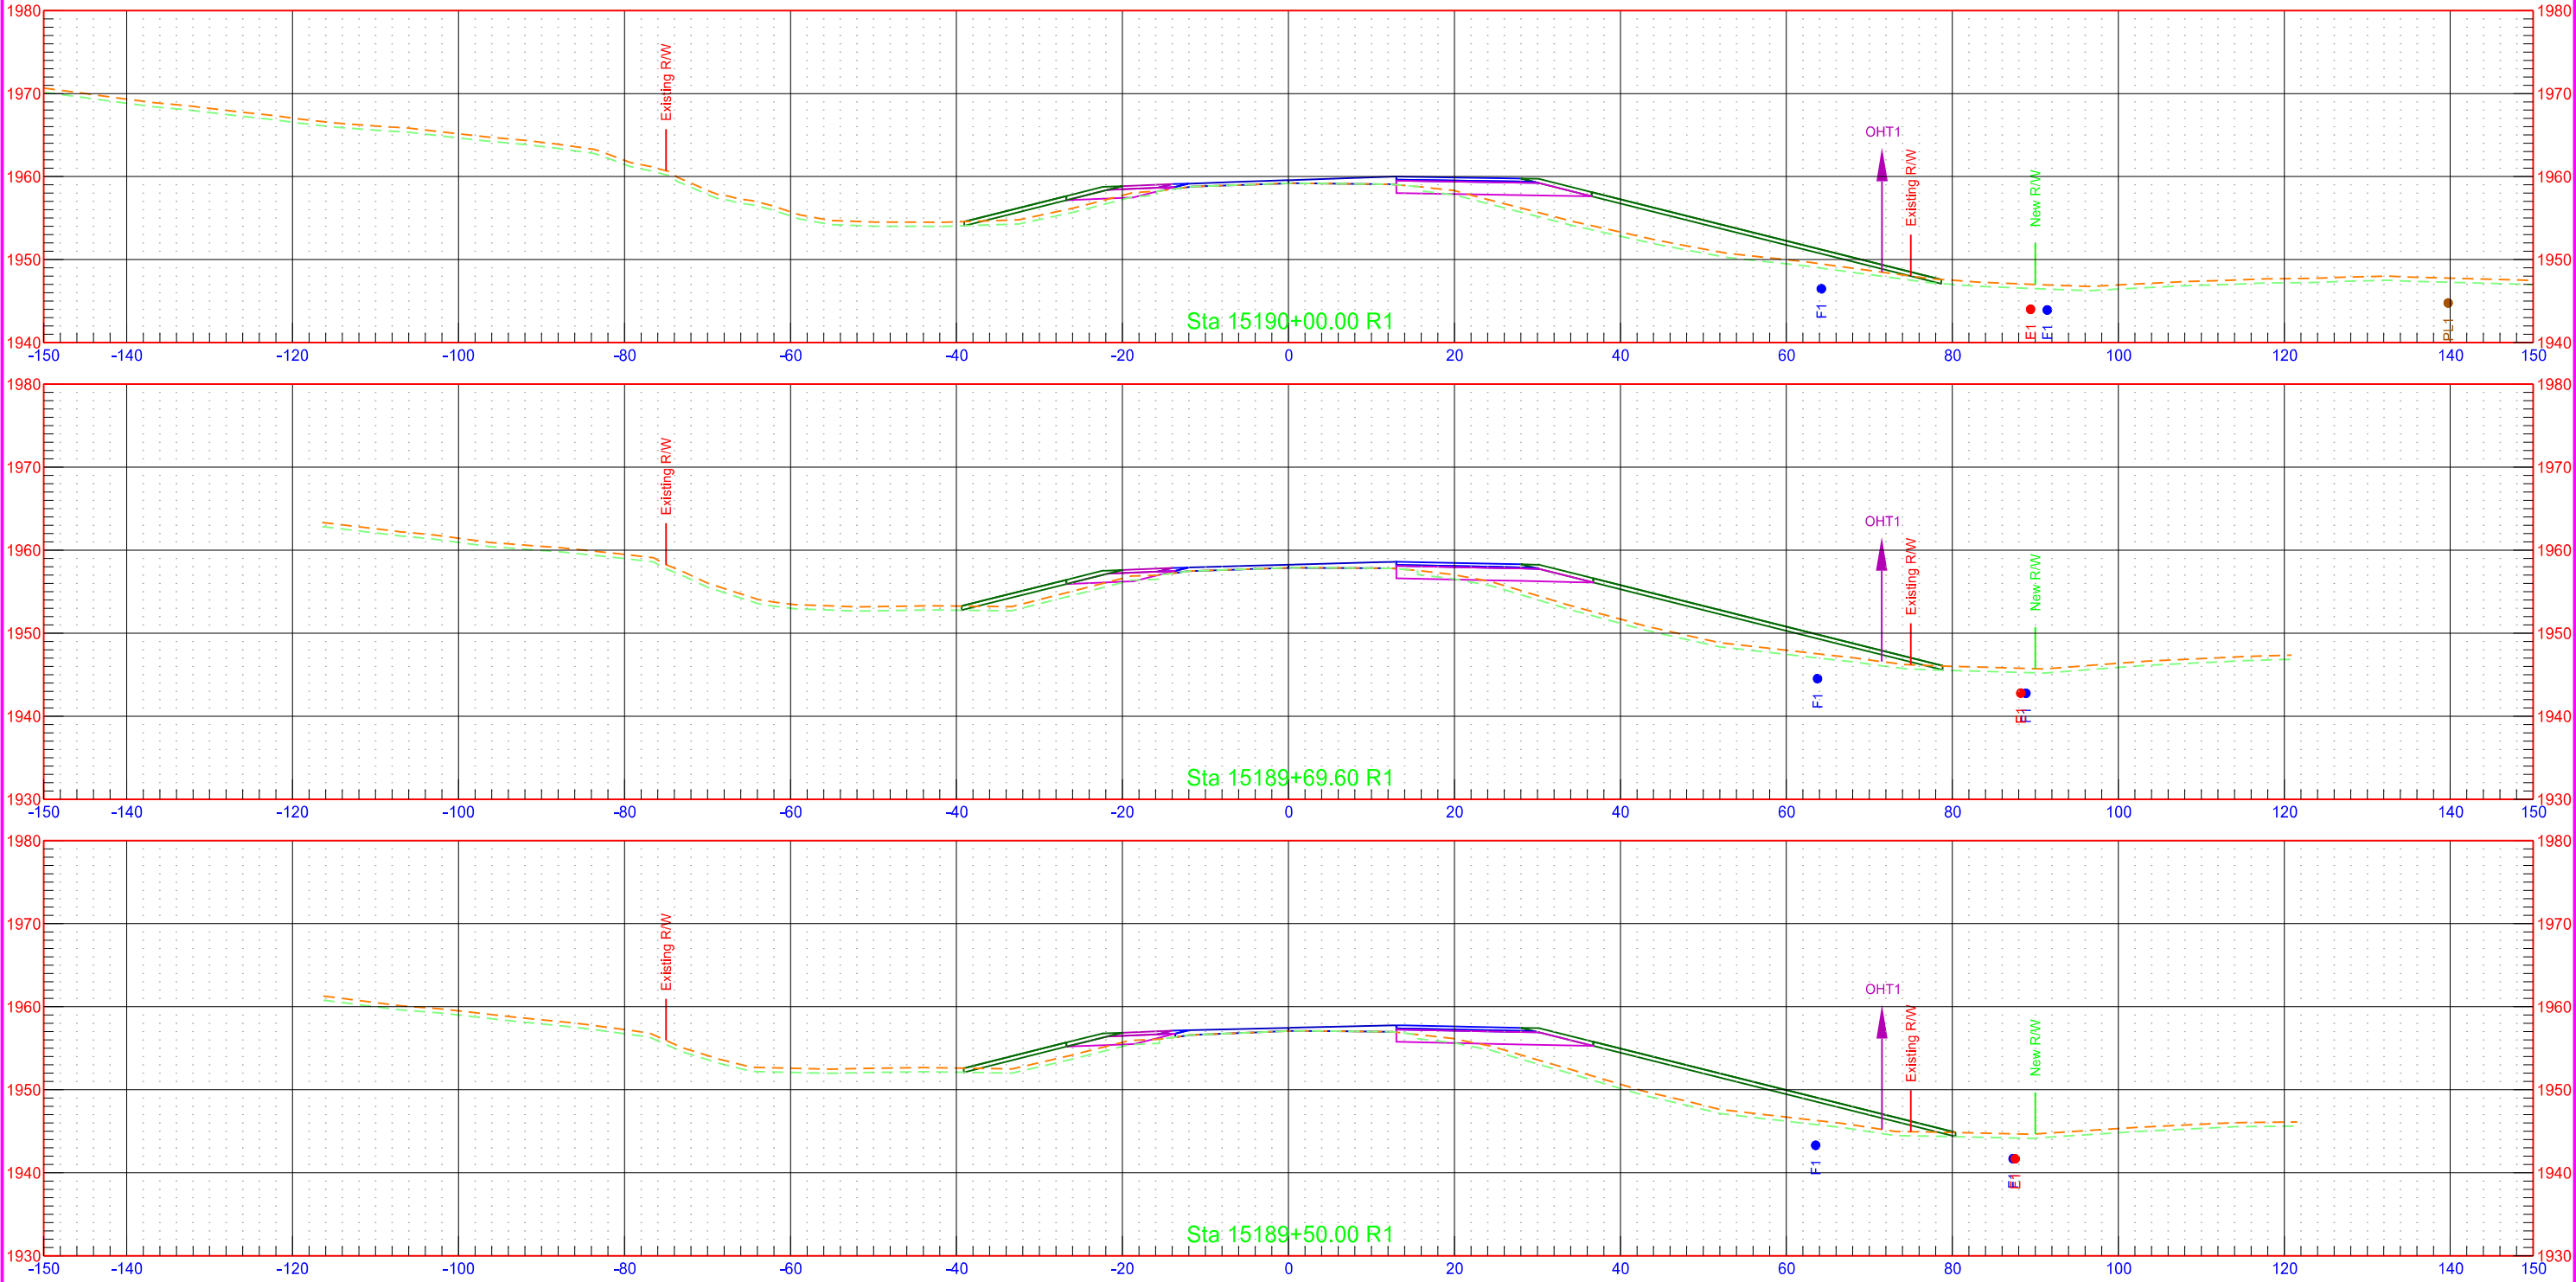

ND 1804 - Jct Tioga Rd to Mike Area  
CHAIN: SCL1804

|       |             |  |             |           |
|-------|-------------|--|-------------|-----------|
| STATE | PROJECT NO. |  | SECTION NO. | SHEET NO. |
|       | ND          |  | 200         | 25        |

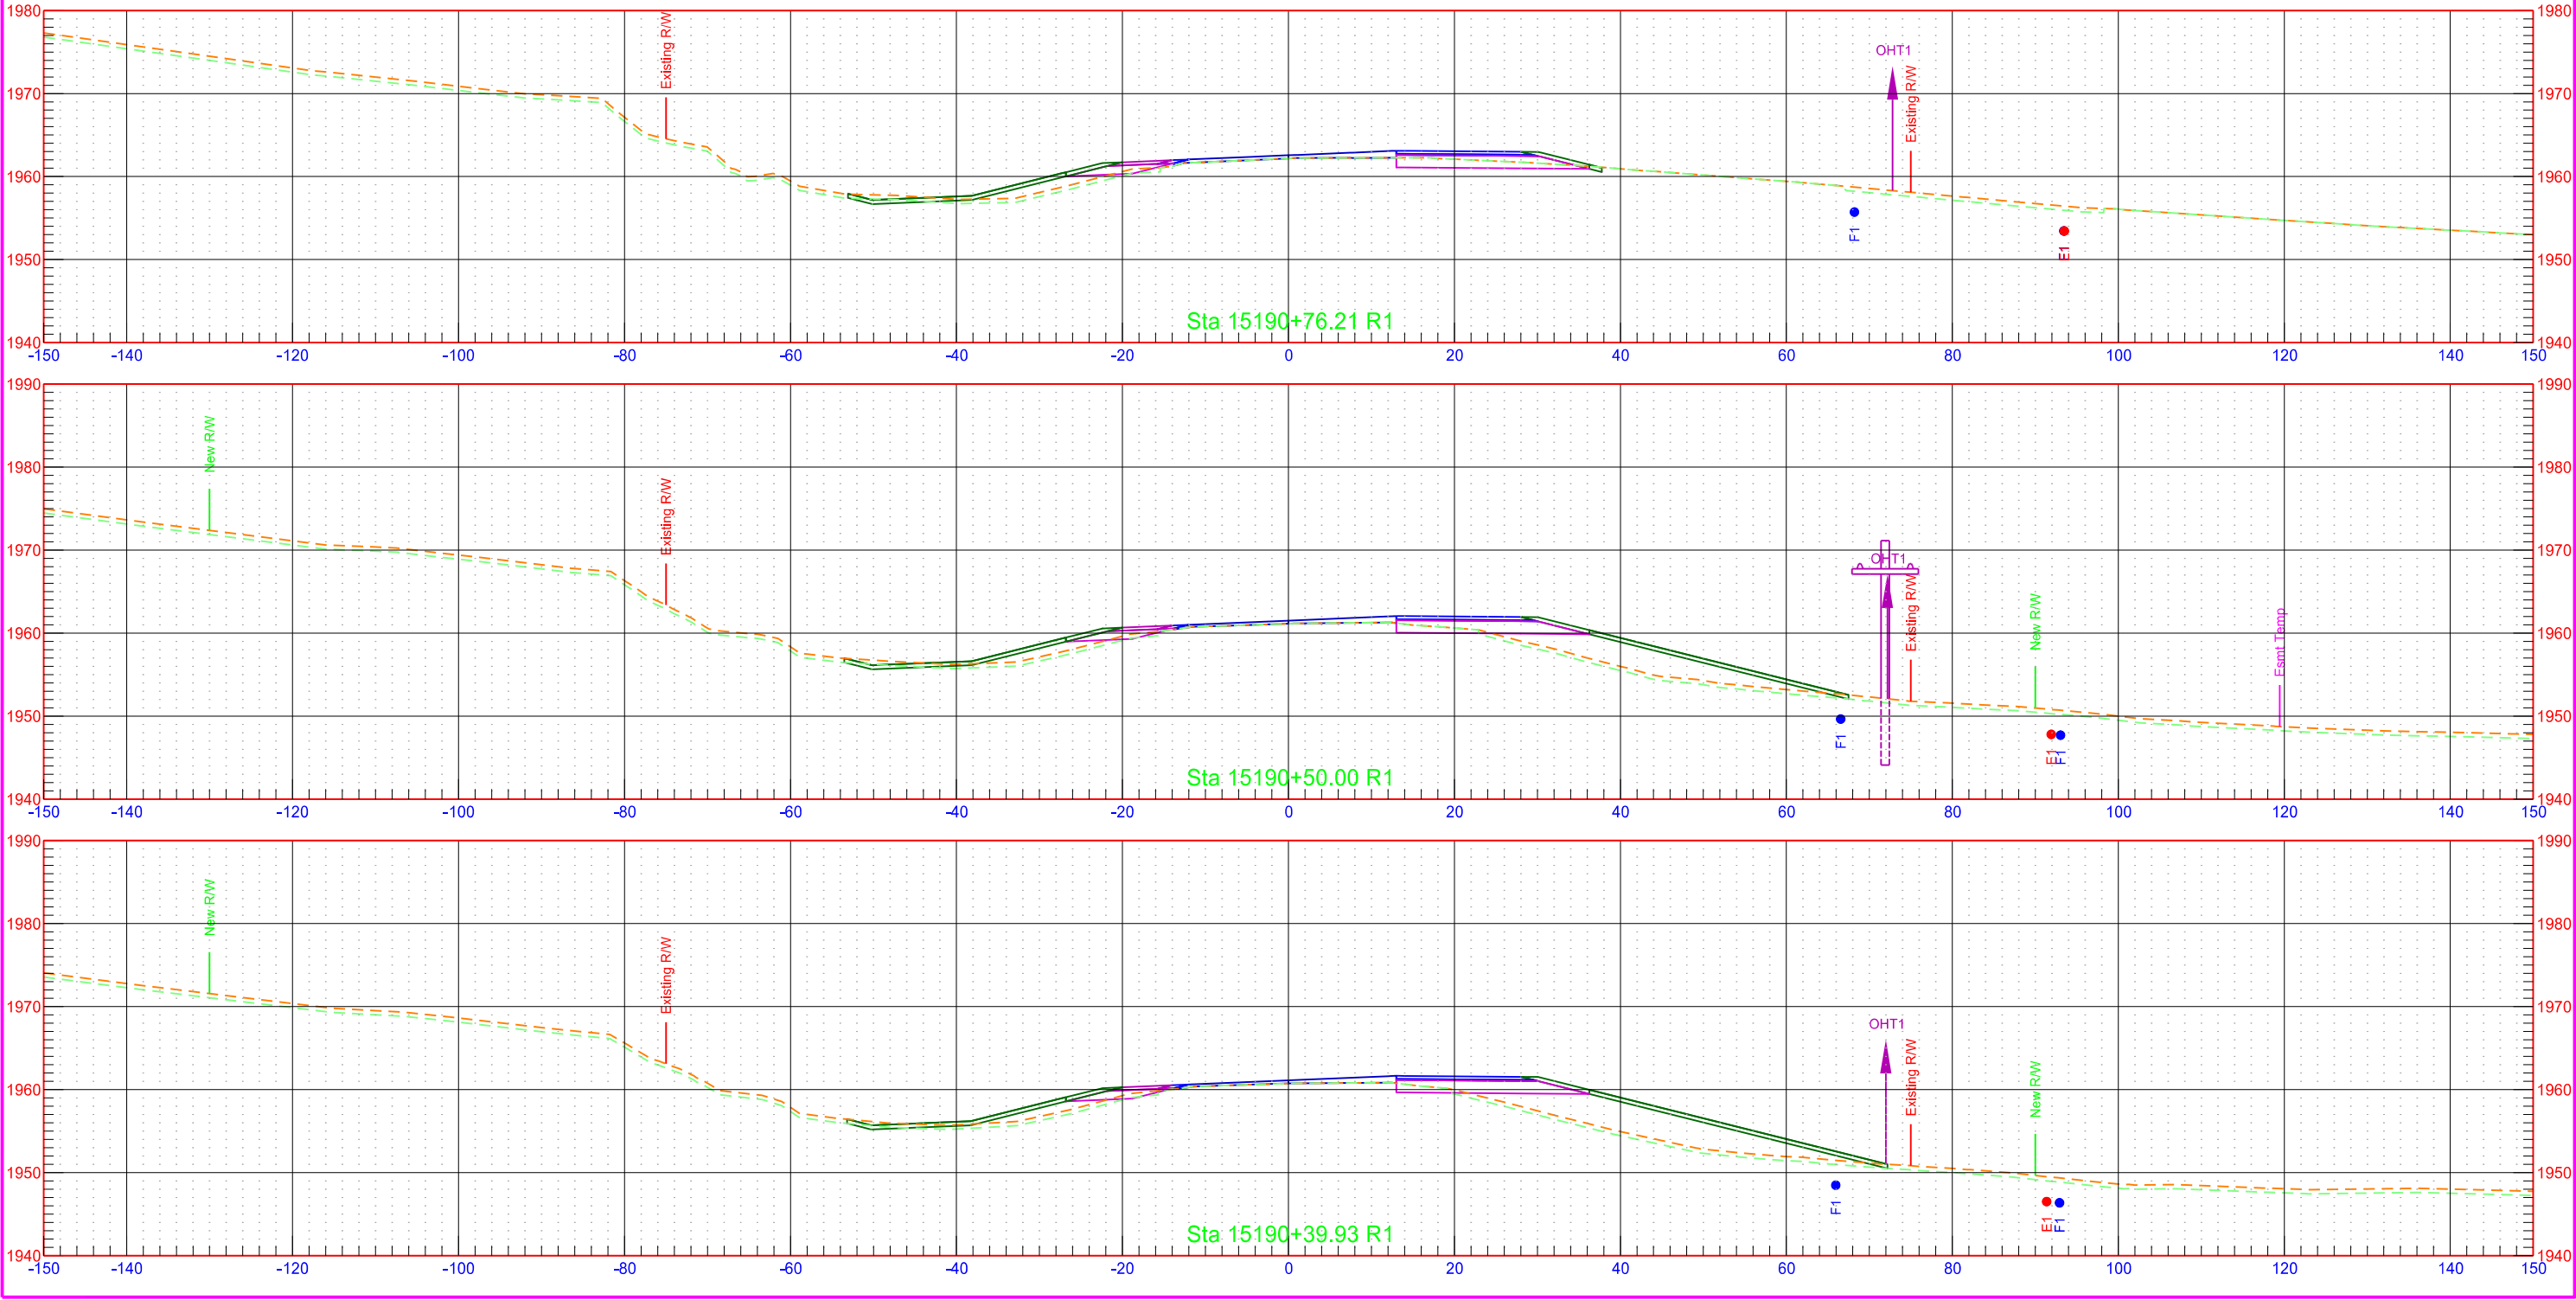

ND 1804 - Jct Tioga Rd to Mike Area  
CHAIN: SCL1804

STATE

PROJECT NO.

SECTION  
NO.


SHEET  
NO.

ND

SOIB-7-804(061)283



200

26

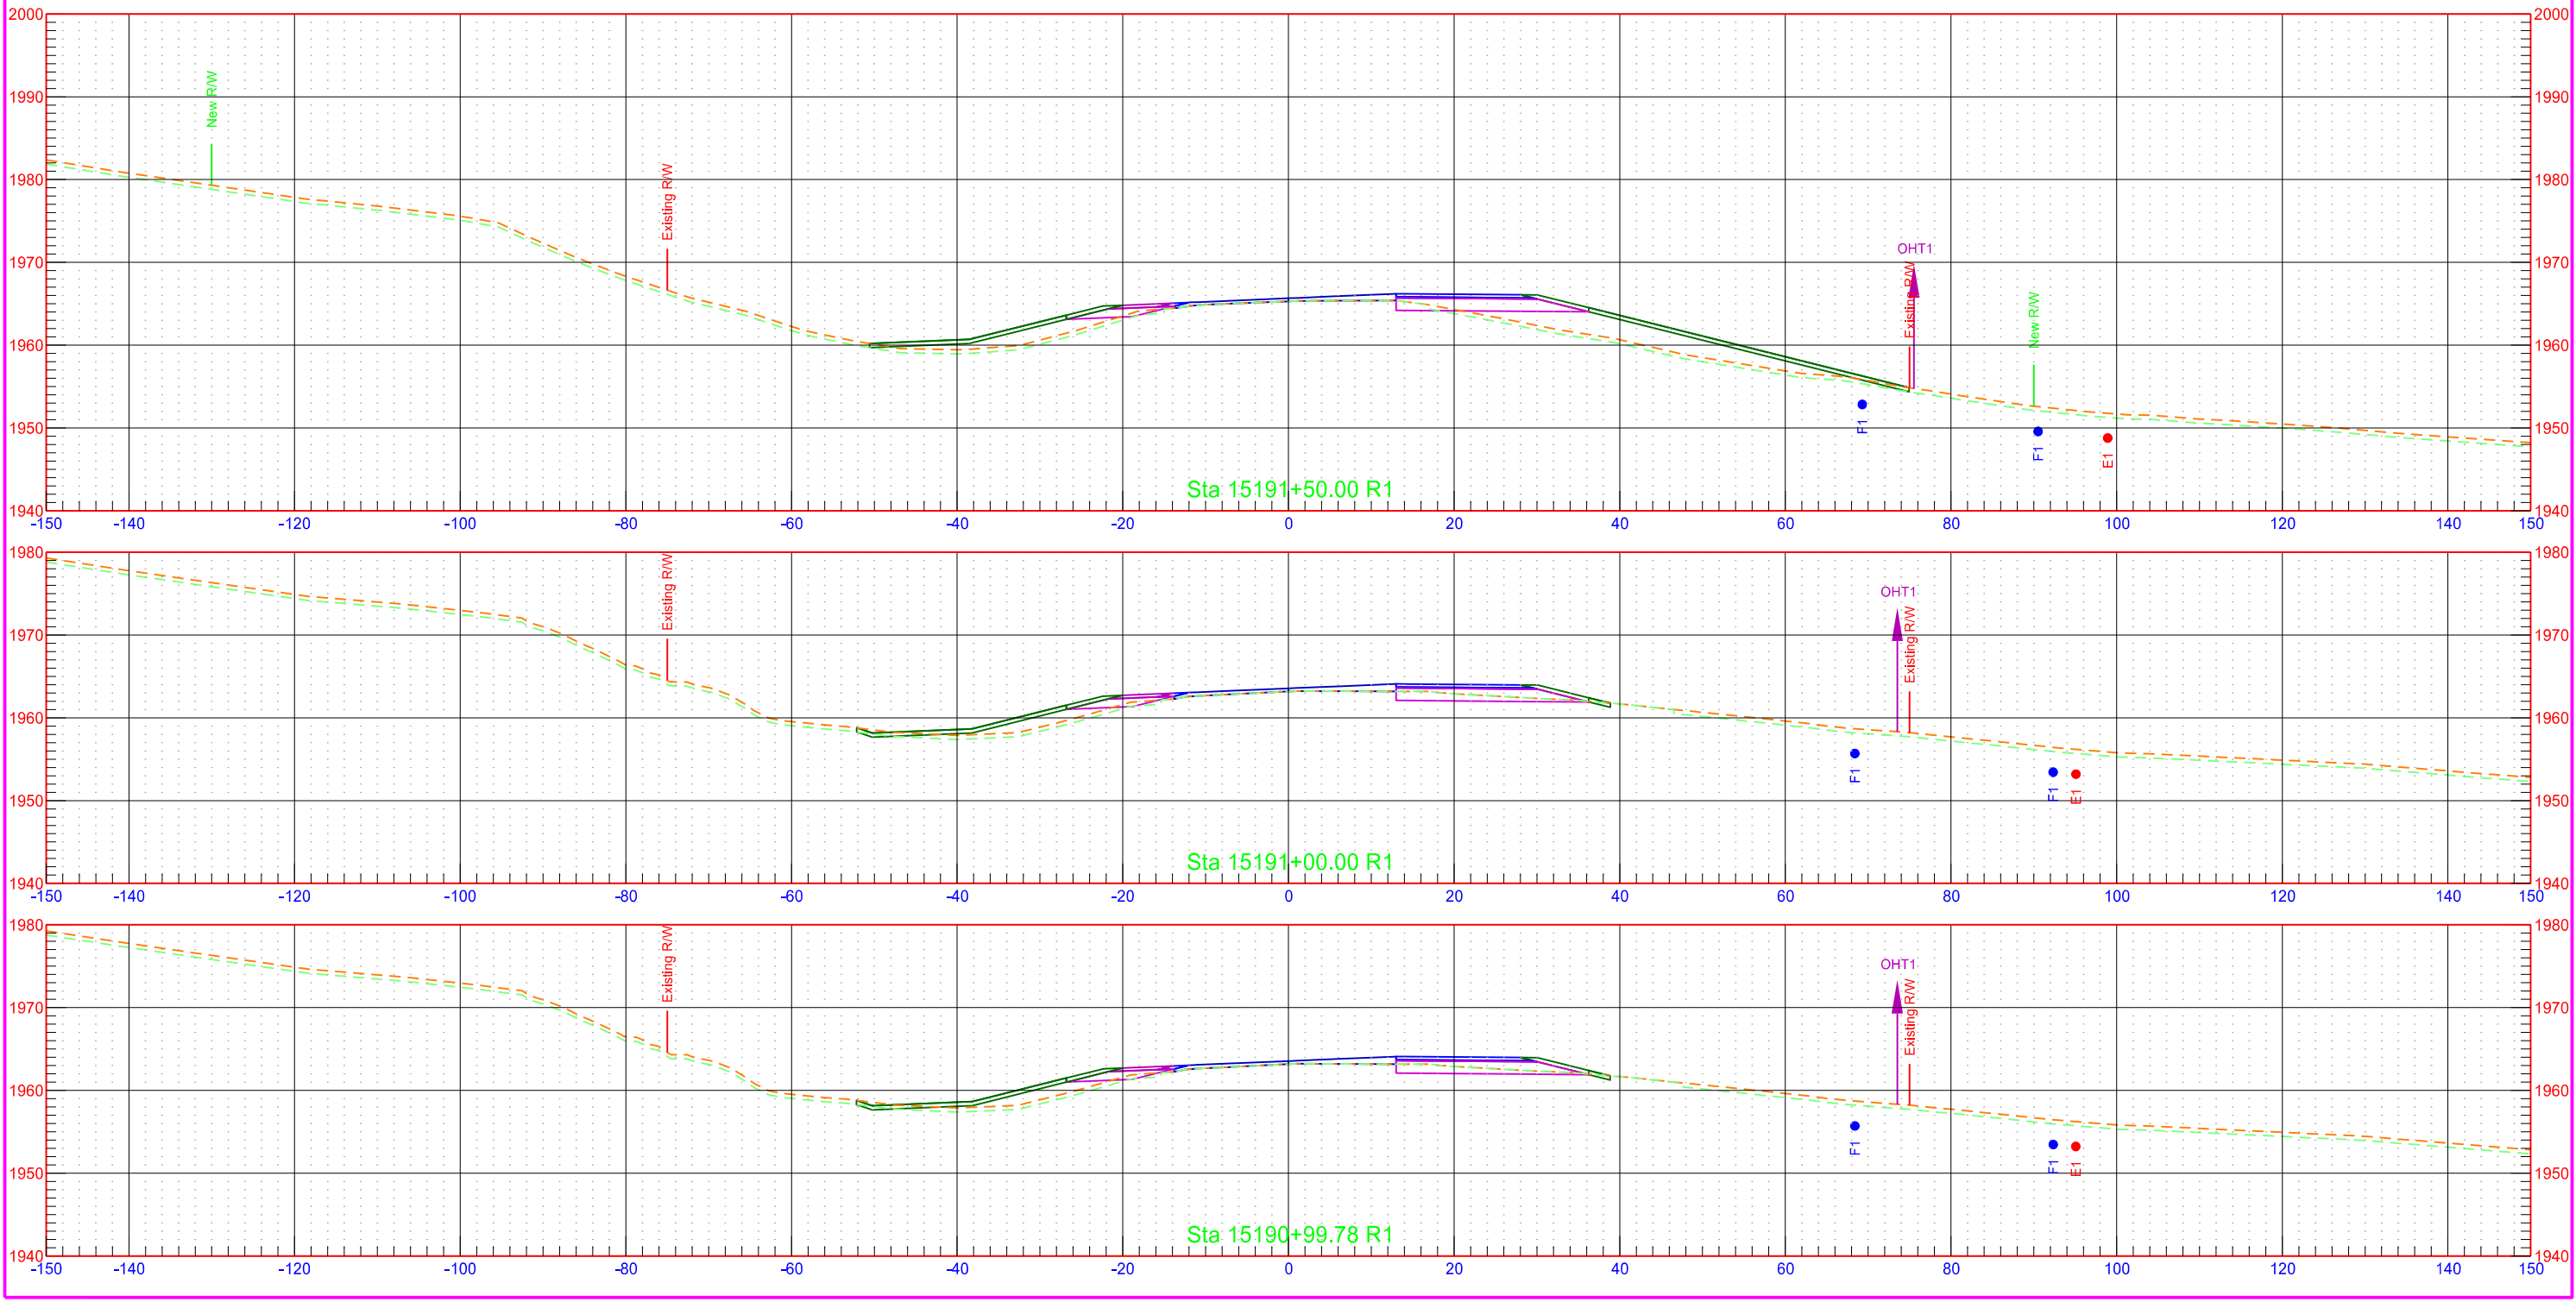



ND 1804 - Jct Tioga Rd to Mike Area  
CHAIN: SCL1804

|  |       |                    |             |           |
|--|-------|--------------------|-------------|-----------|
|  | STATE | PROJECT NO.        | SECTION NO. | SHEET NO. |
|  | ND    | SOIB-7-804(061)283 | 200         | 27        |

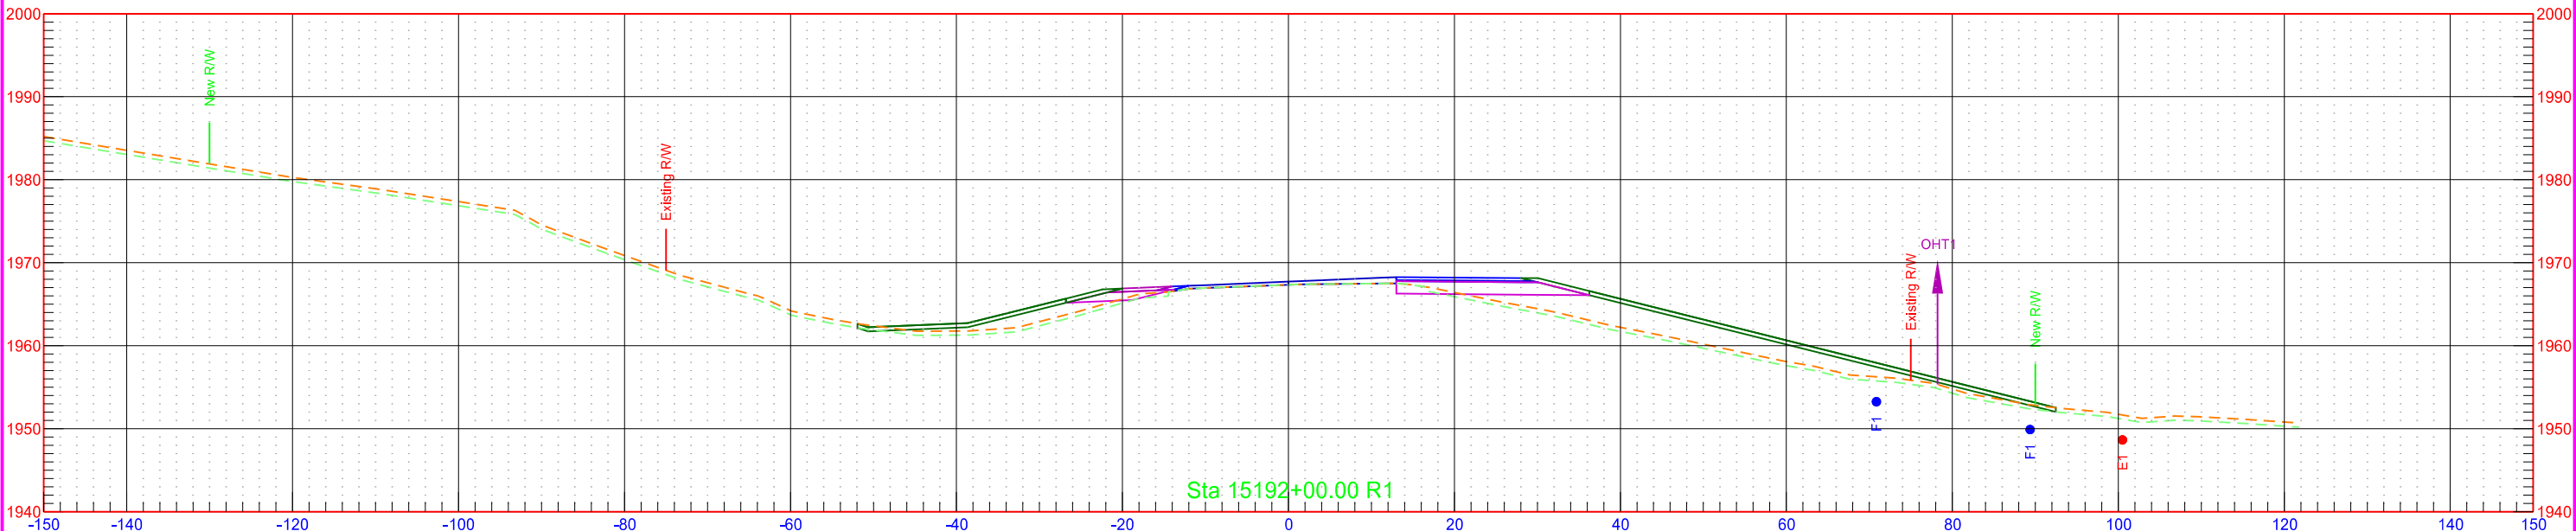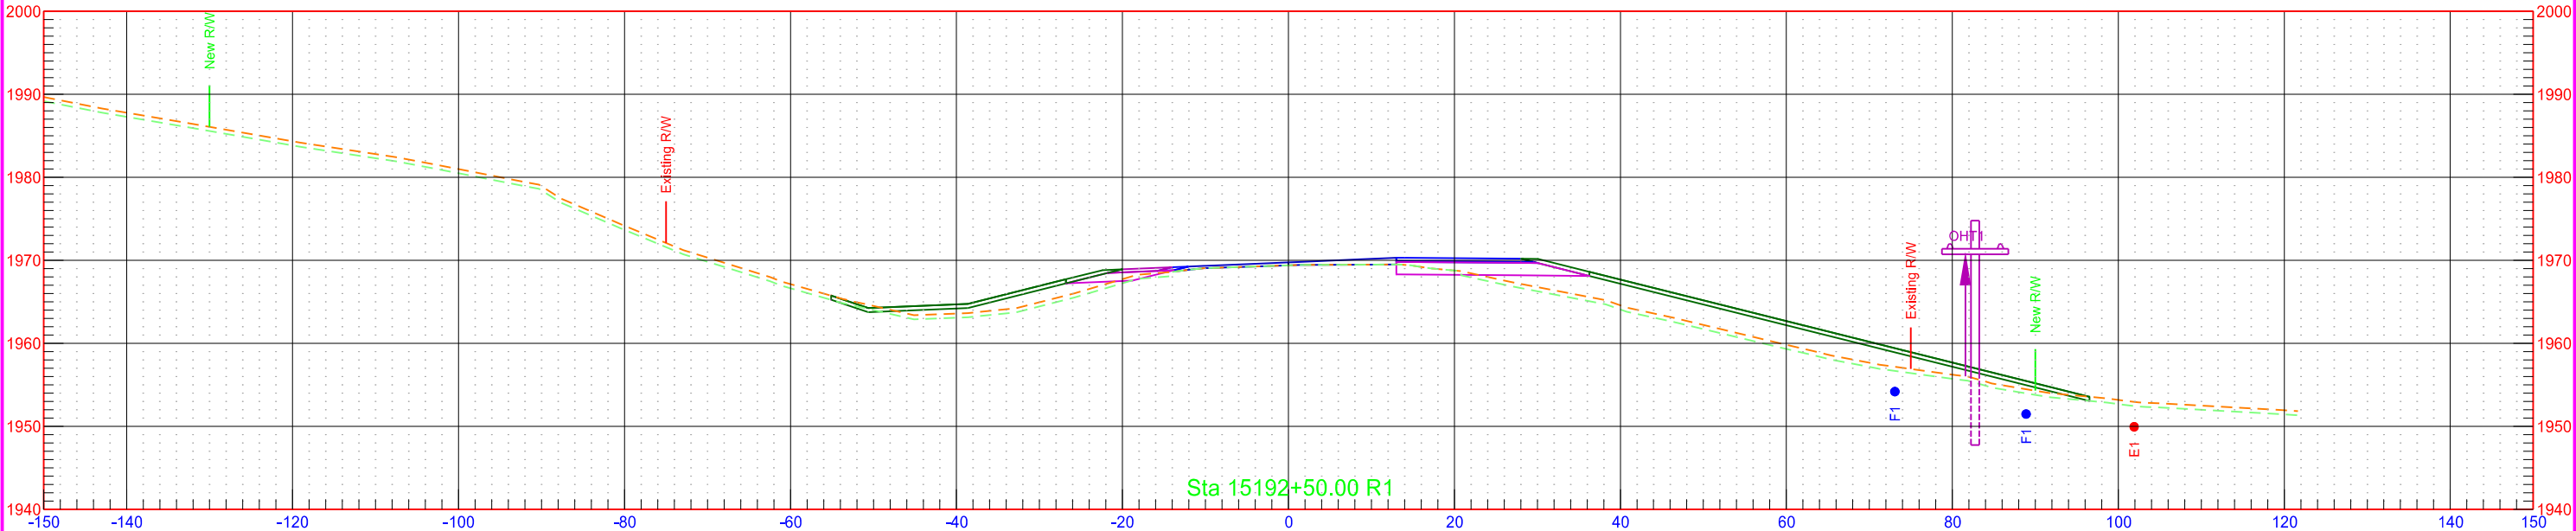



ND 1804 - Jct Tioga Rd to Mike Area  
CHAIN: SCL1804

|  | STATE | PROJECT NO.        | SECTION NO. | SHEET NO. |
|--|-------|--------------------|-------------|-----------|
|  | ND    | SOIB-7-804(061)283 | 200         | 28        |

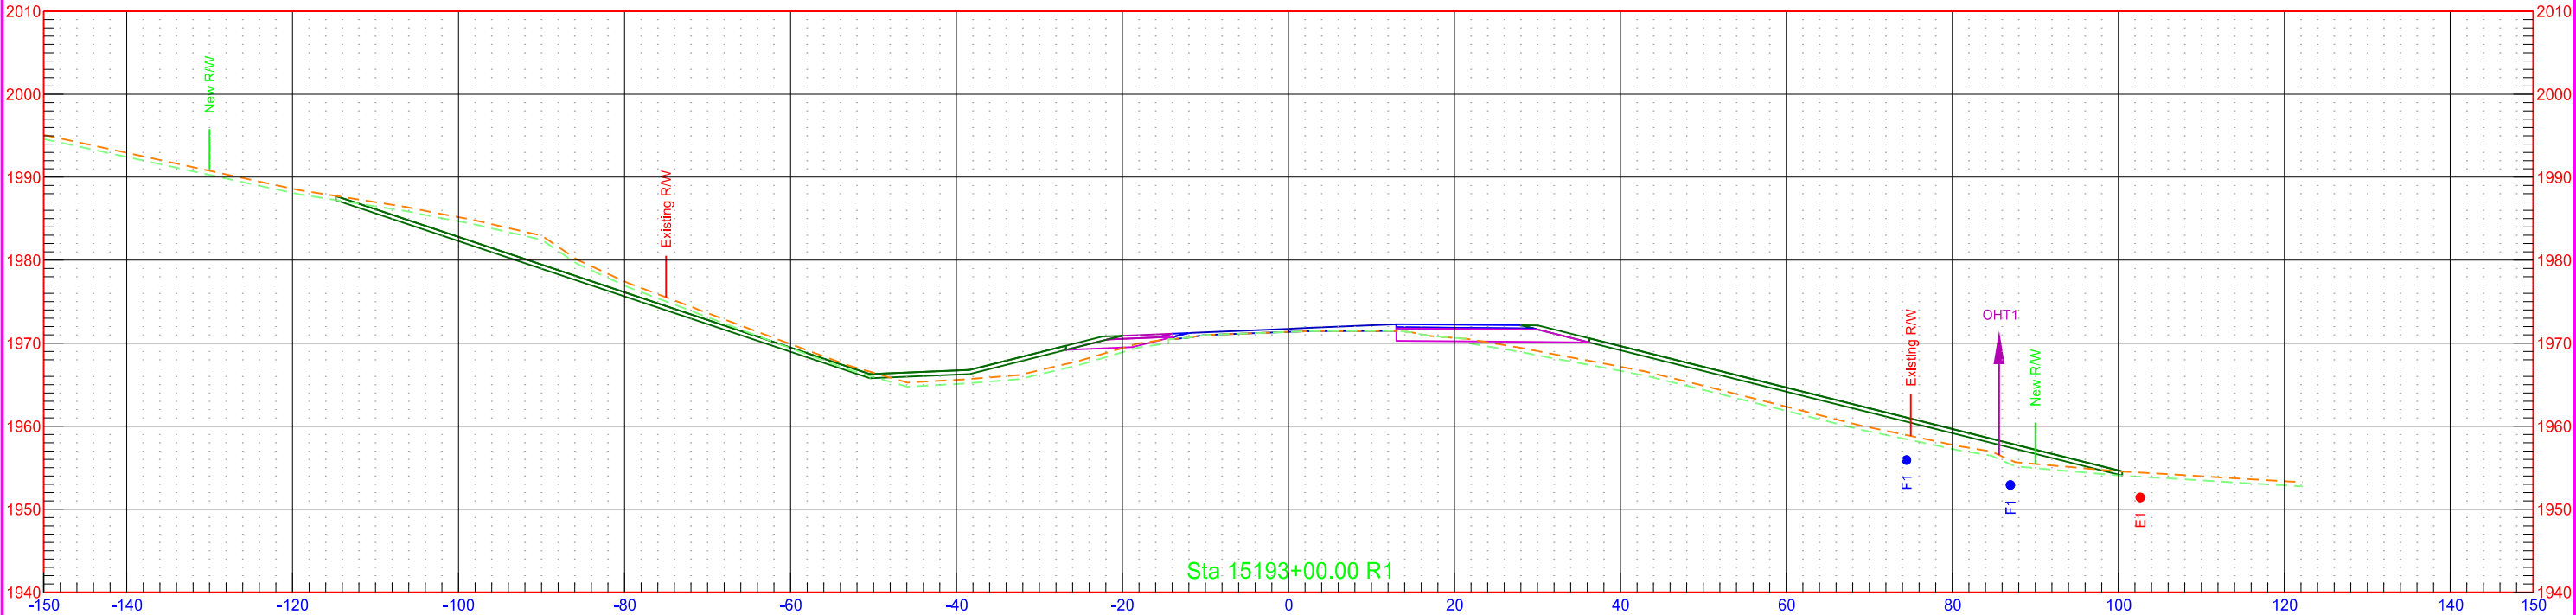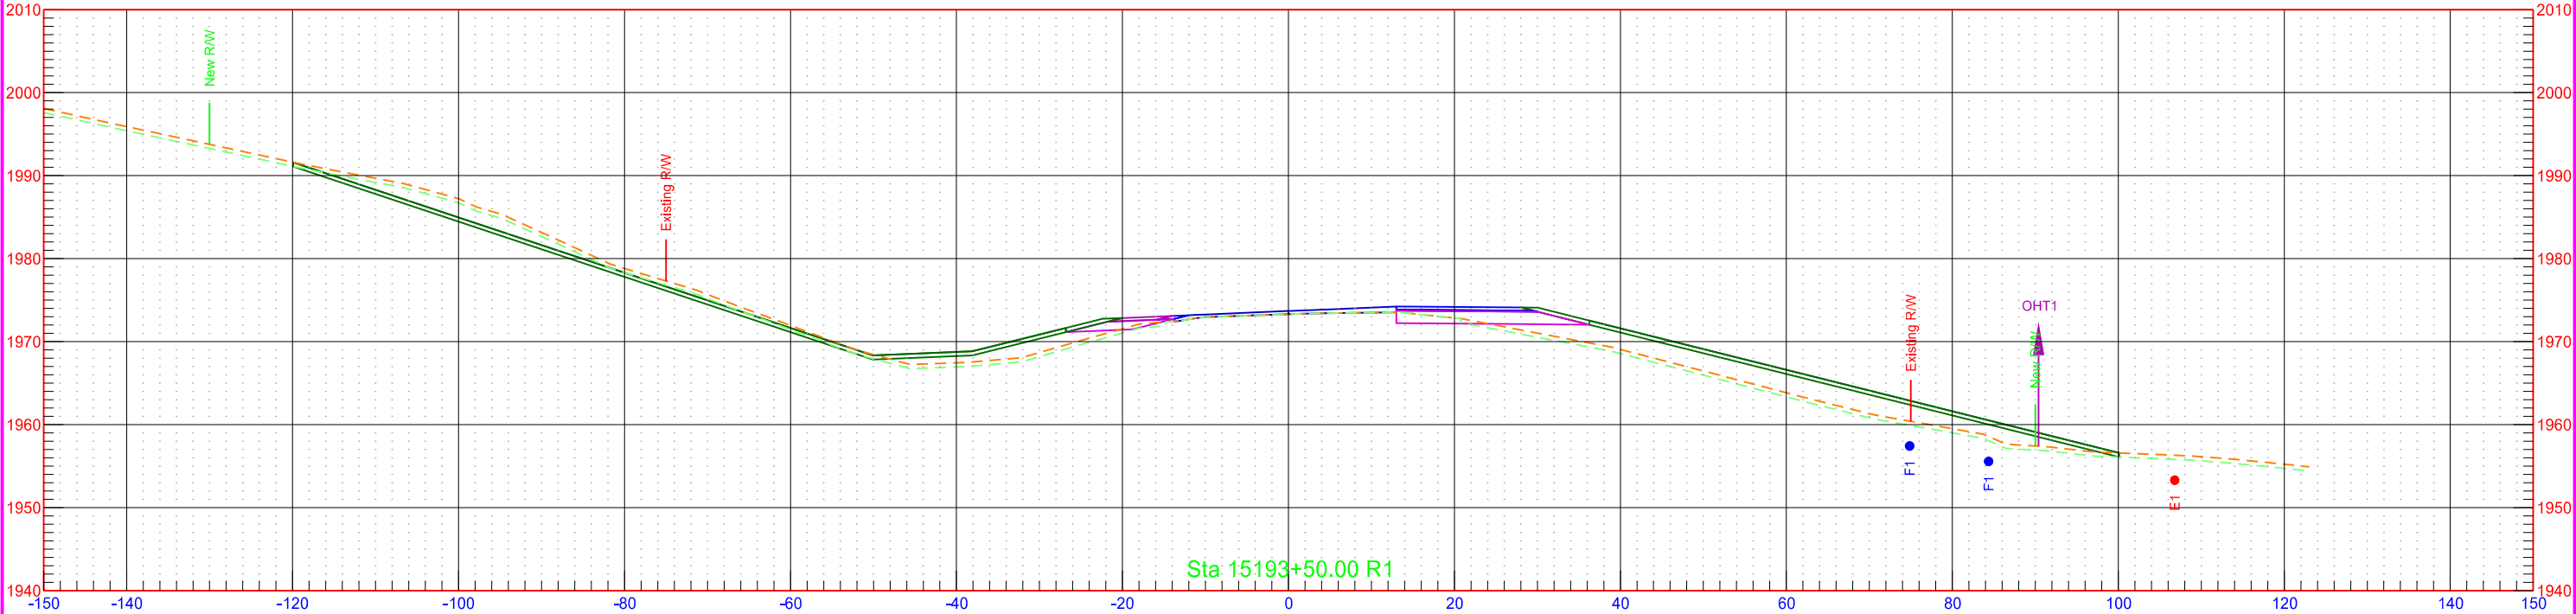



ND 1804 - Jct Tioga Rd to Mike Area  
CHAIN: SCL1804

|  |       |                    |             |           |
|--|-------|--------------------|-------------|-----------|
|  | STATE | PROJECT NO.        | SECTION NO. | SHEET NO. |
|  | ND    | SOIB-7-804(061)283 | 200         | 29        |

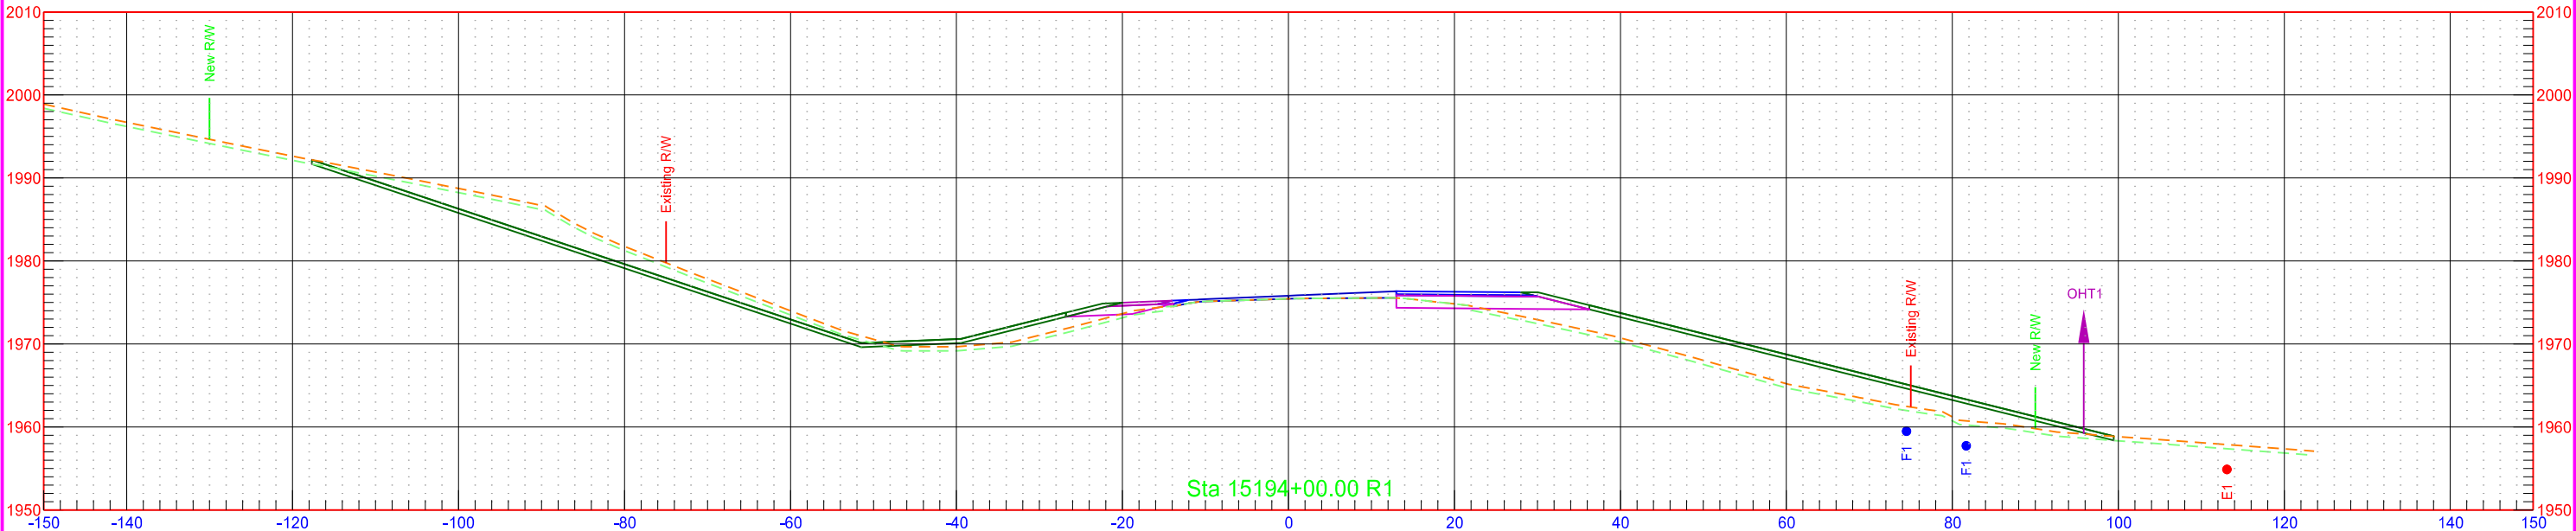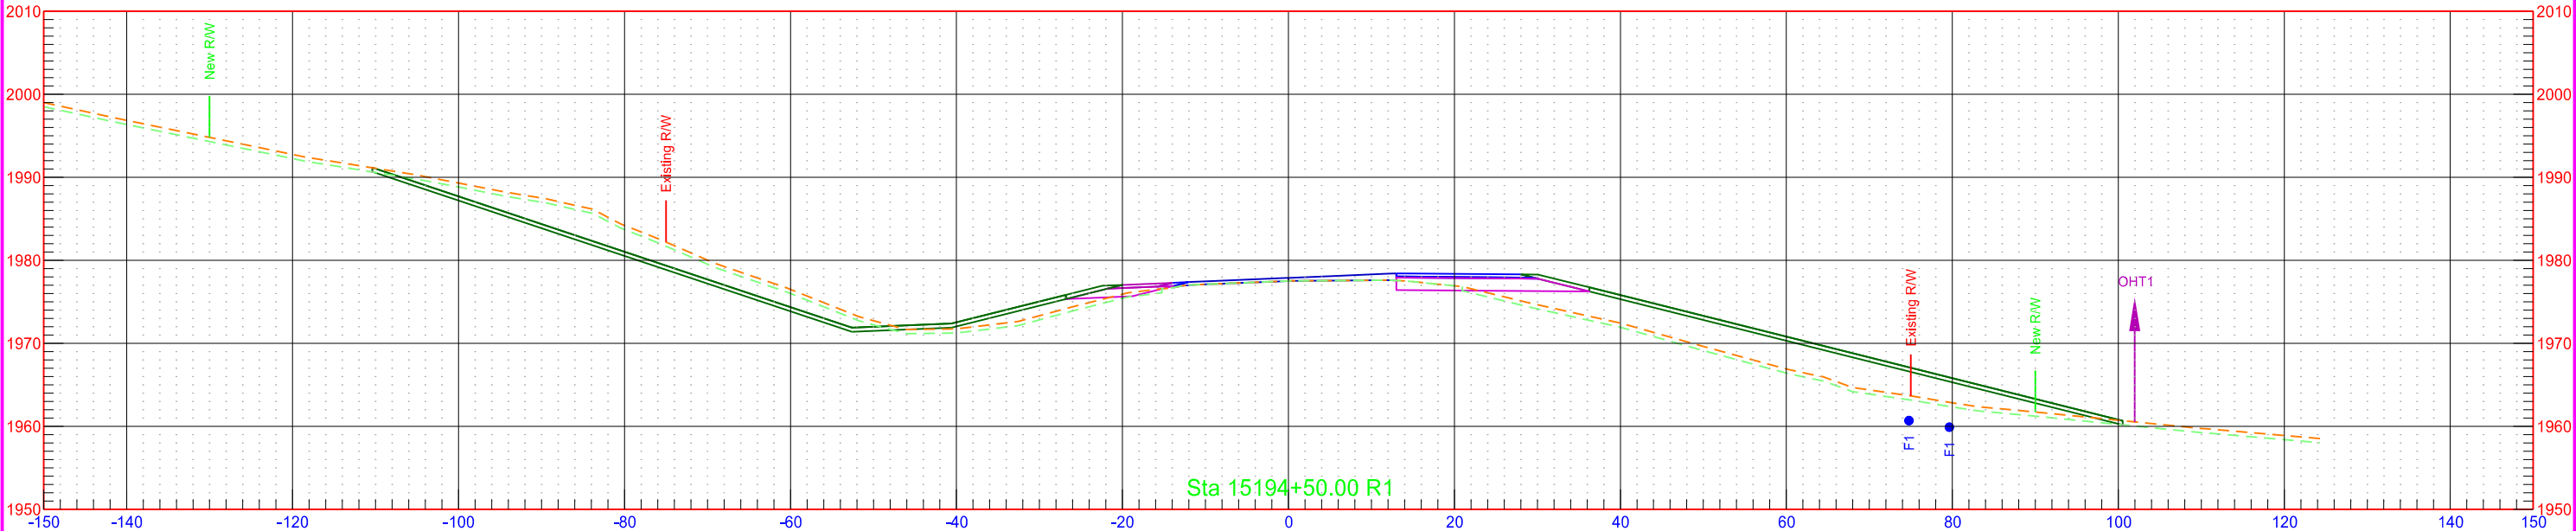


ND 1804 - Jct Tioga Rd to Mike Area  
CHAIN: SCL1804

|  |       |                    |             |           |
|--|-------|--------------------|-------------|-----------|
|  | STATE | PROJECT NO.        | SECTION NO. | SHEET NO. |
|  | ND    | SOIB-7-804(061)283 | 200         | 30        |

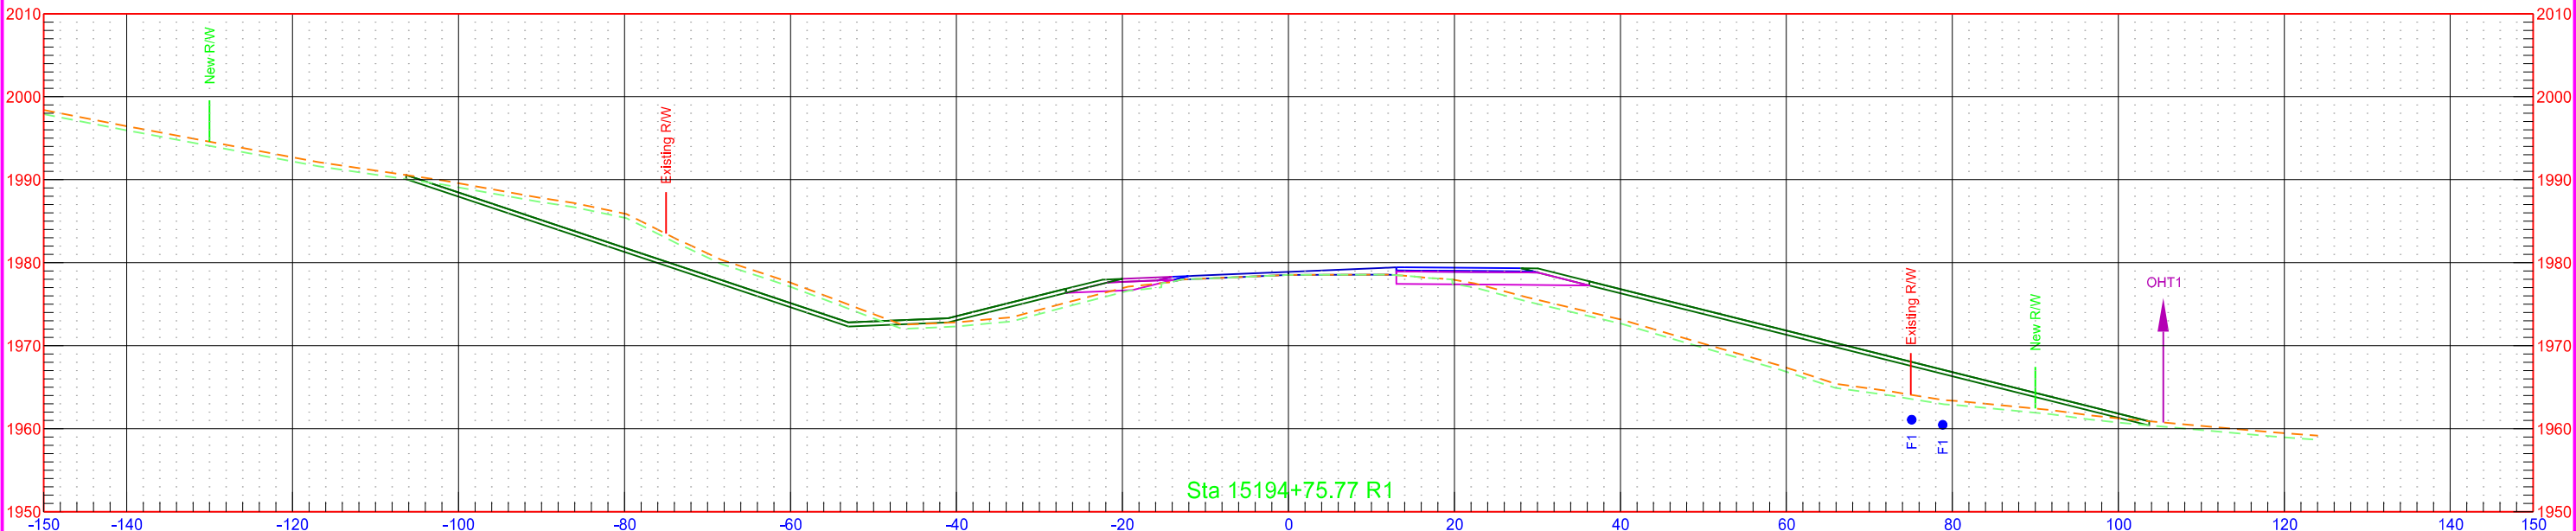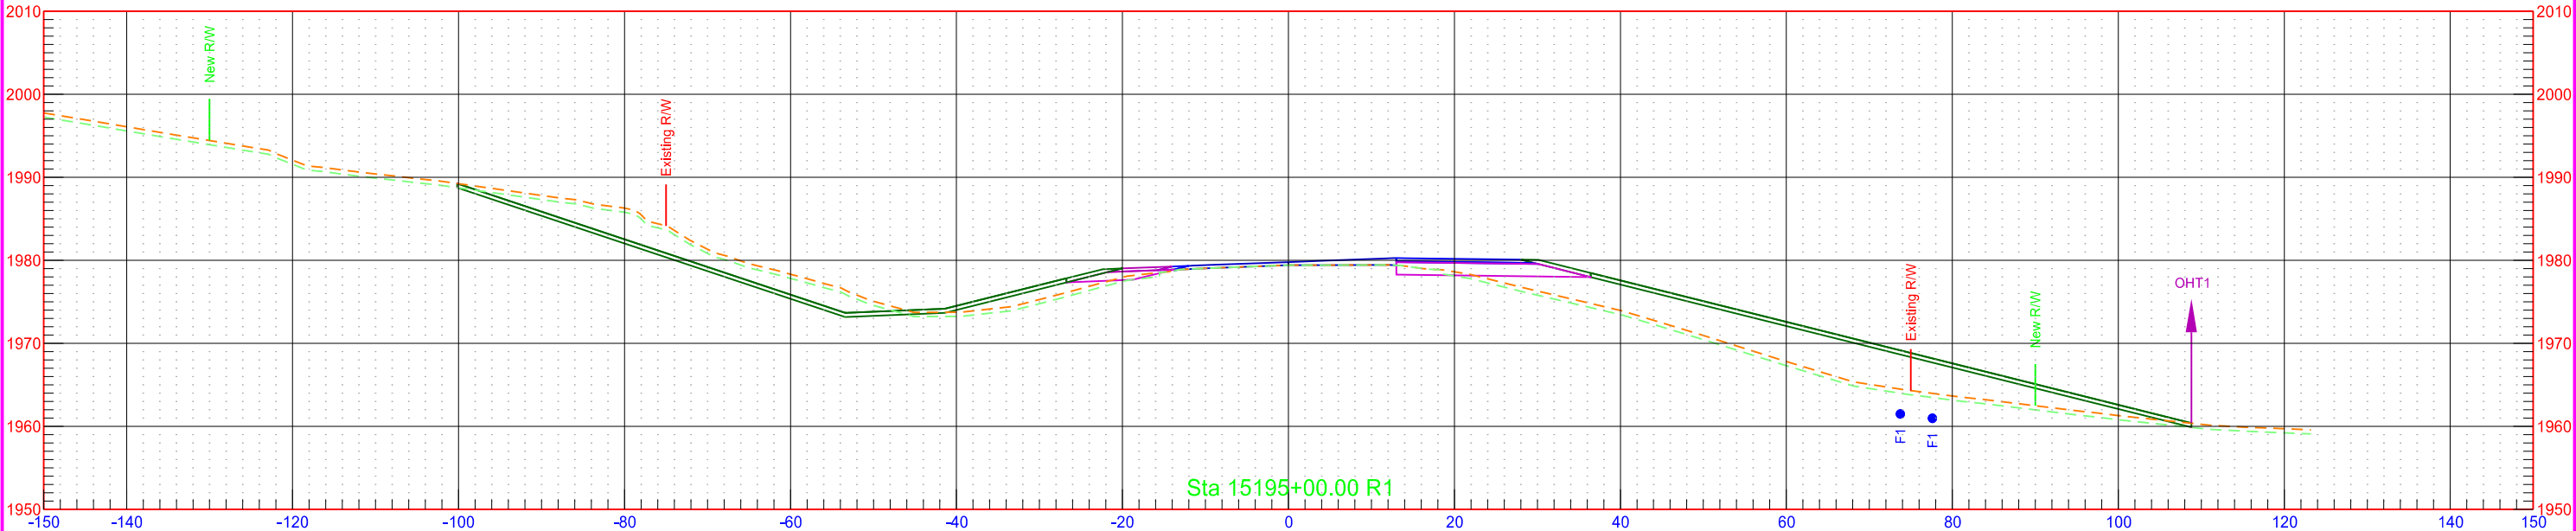




ND 1804 - Jct Tioga Rd to Mike Area  
CHAIN: SCL1804


|       |             |  |             |           |
|-------|-------------|--|-------------|-----------|
| STATE | PROJECT NO. |  | SECTION NO. | SHEET NO. |
|       | ND          |  | 200         | 31        |

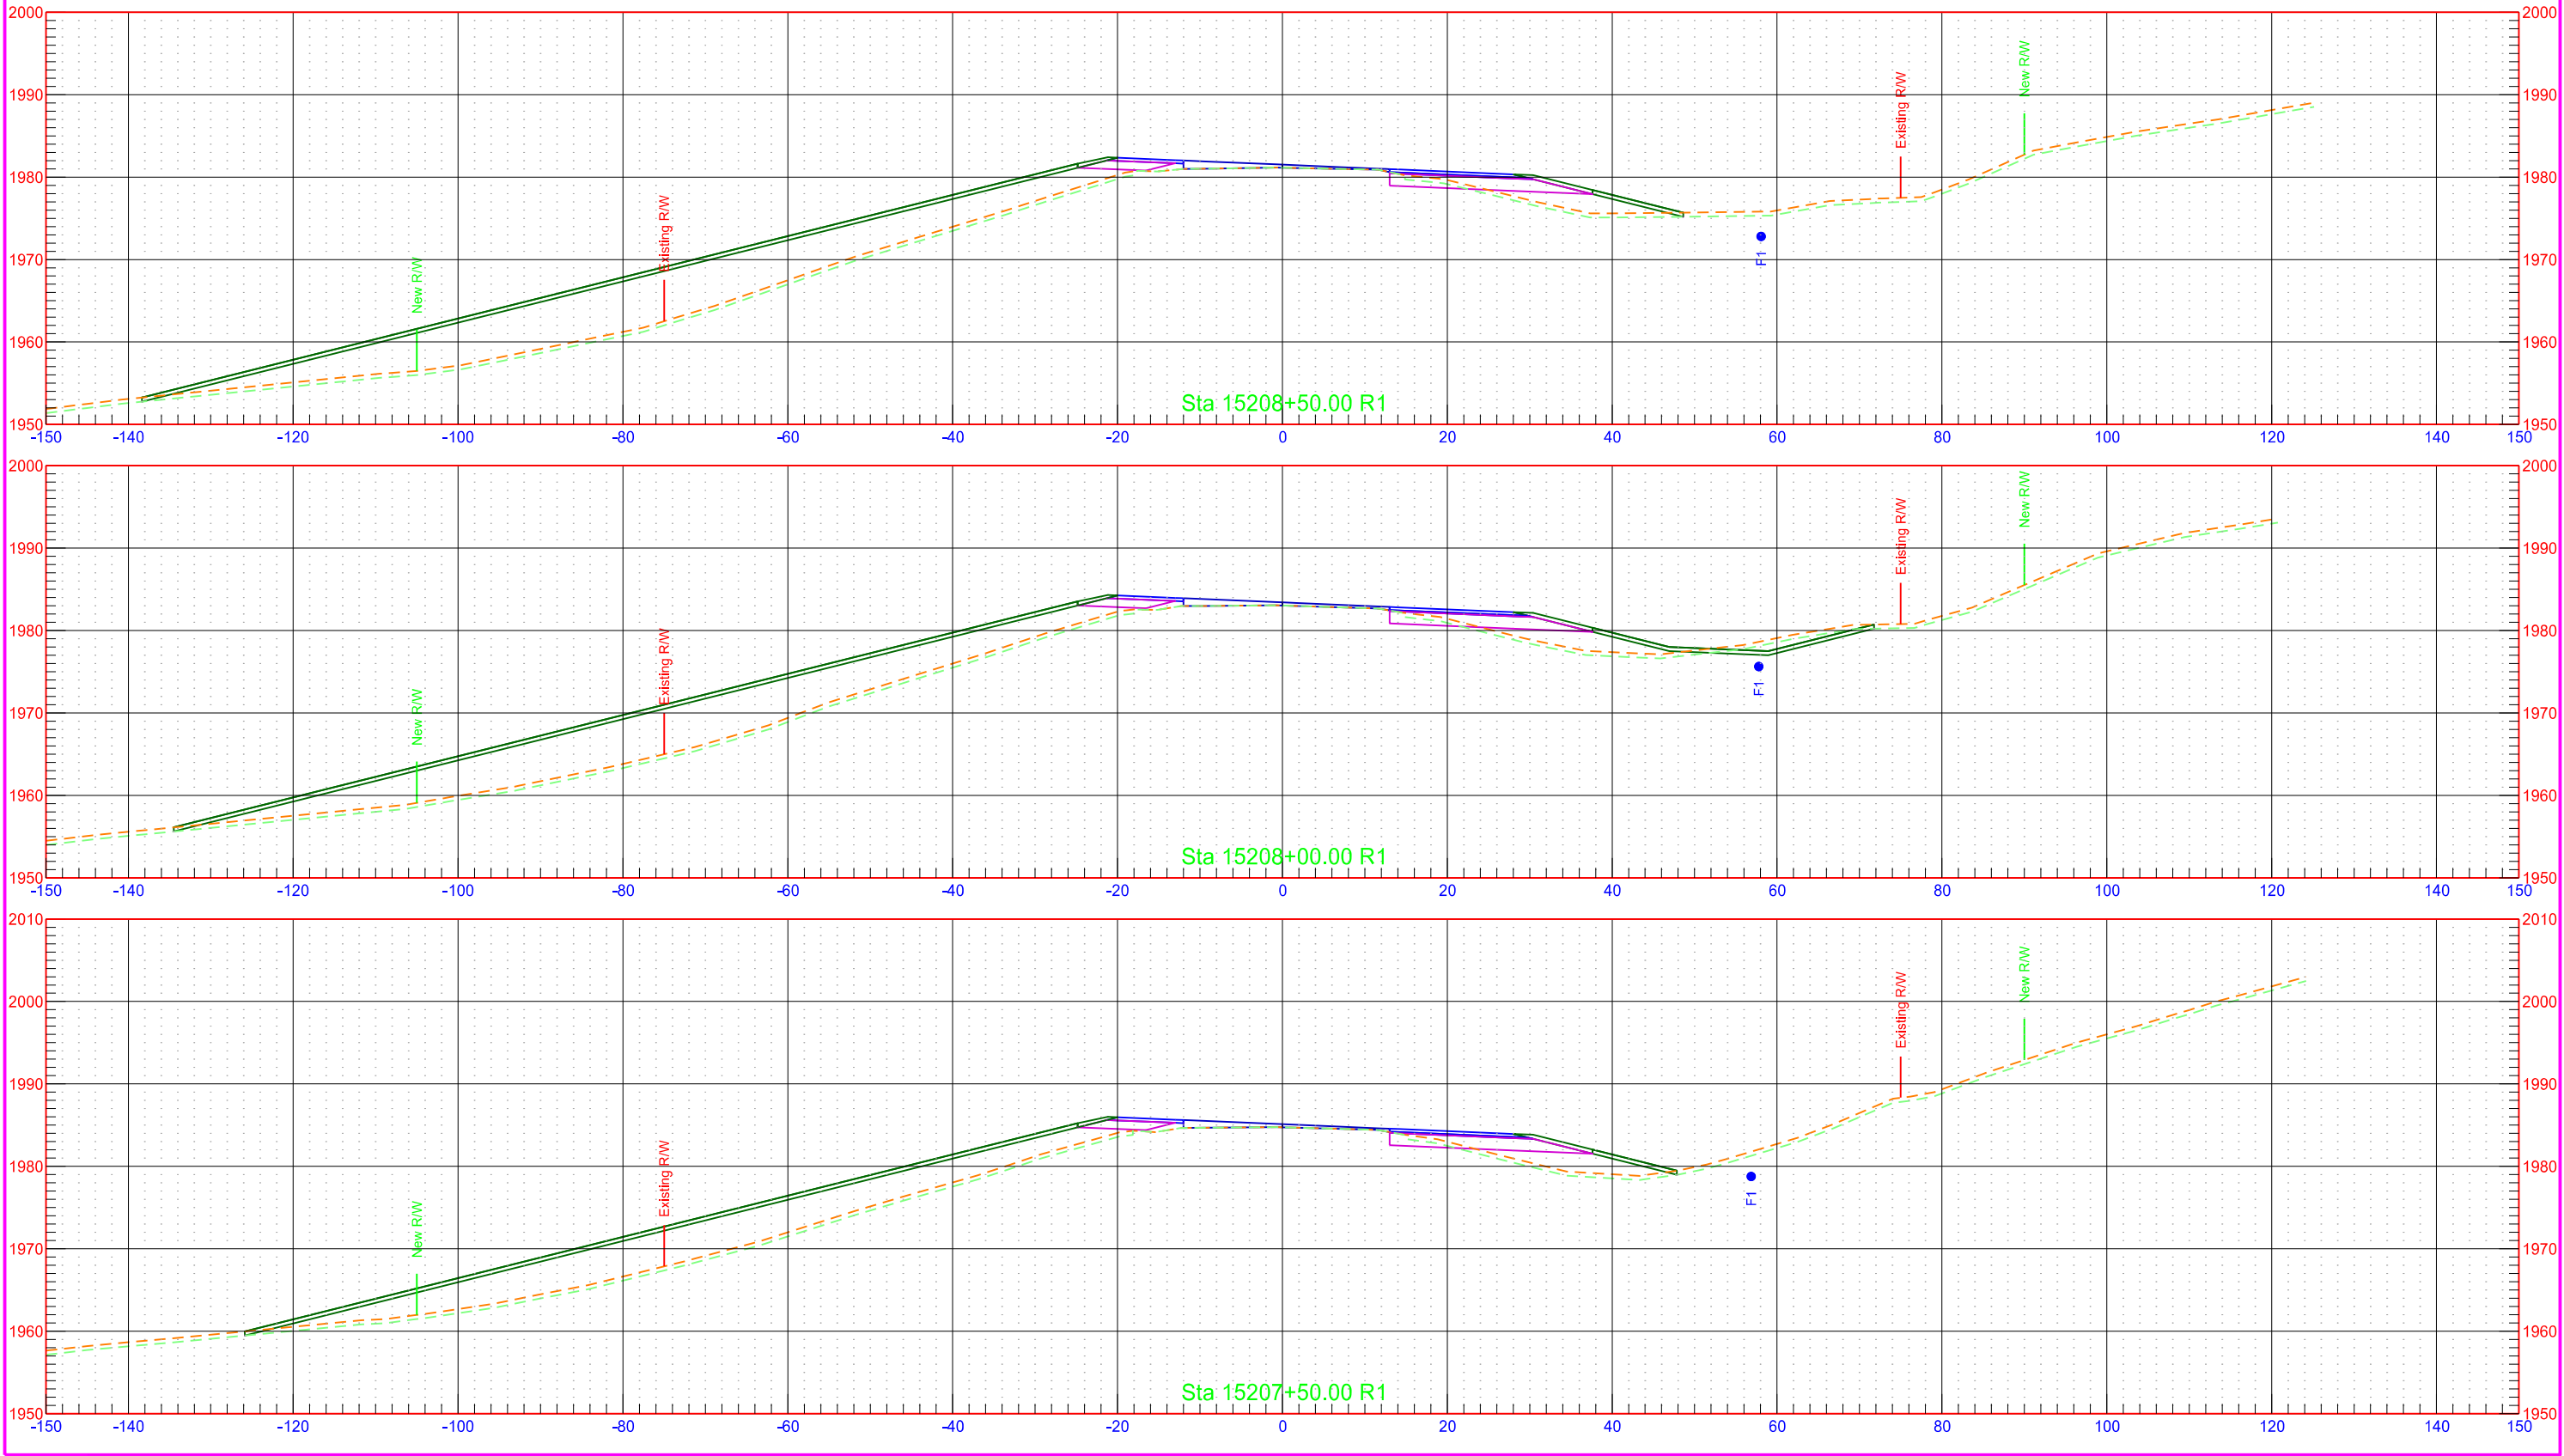

ND 1804 - Jct Tioga Rd to Mike Area  
CHAIN: SCL1804


| STATE | PROJECT NO.        | SECTION NO. | SHEET NO. |
|-------|--------------------|-------------|-----------|
| ND    | SOIB-7-804(061)283 | 200         | 32        |

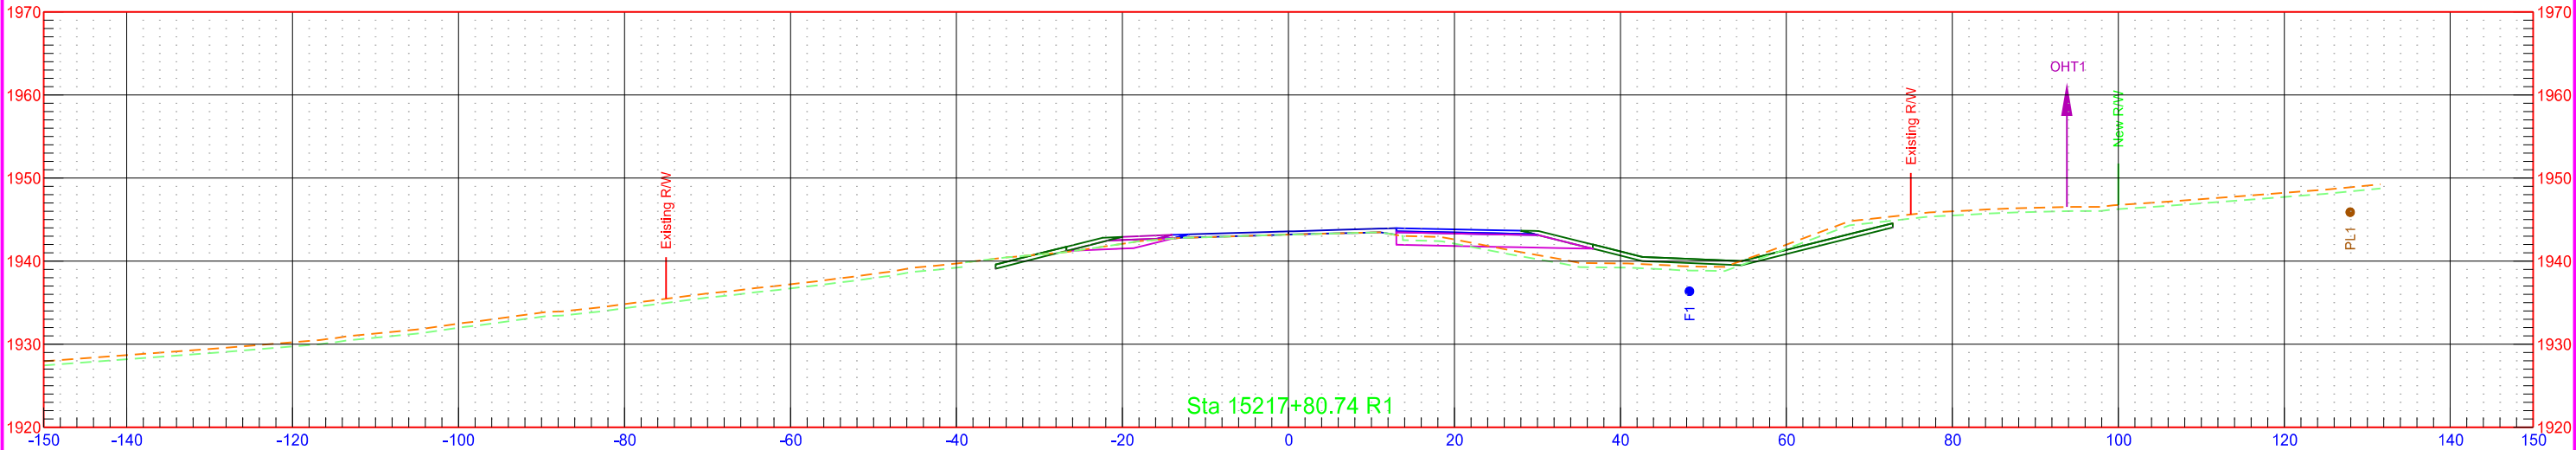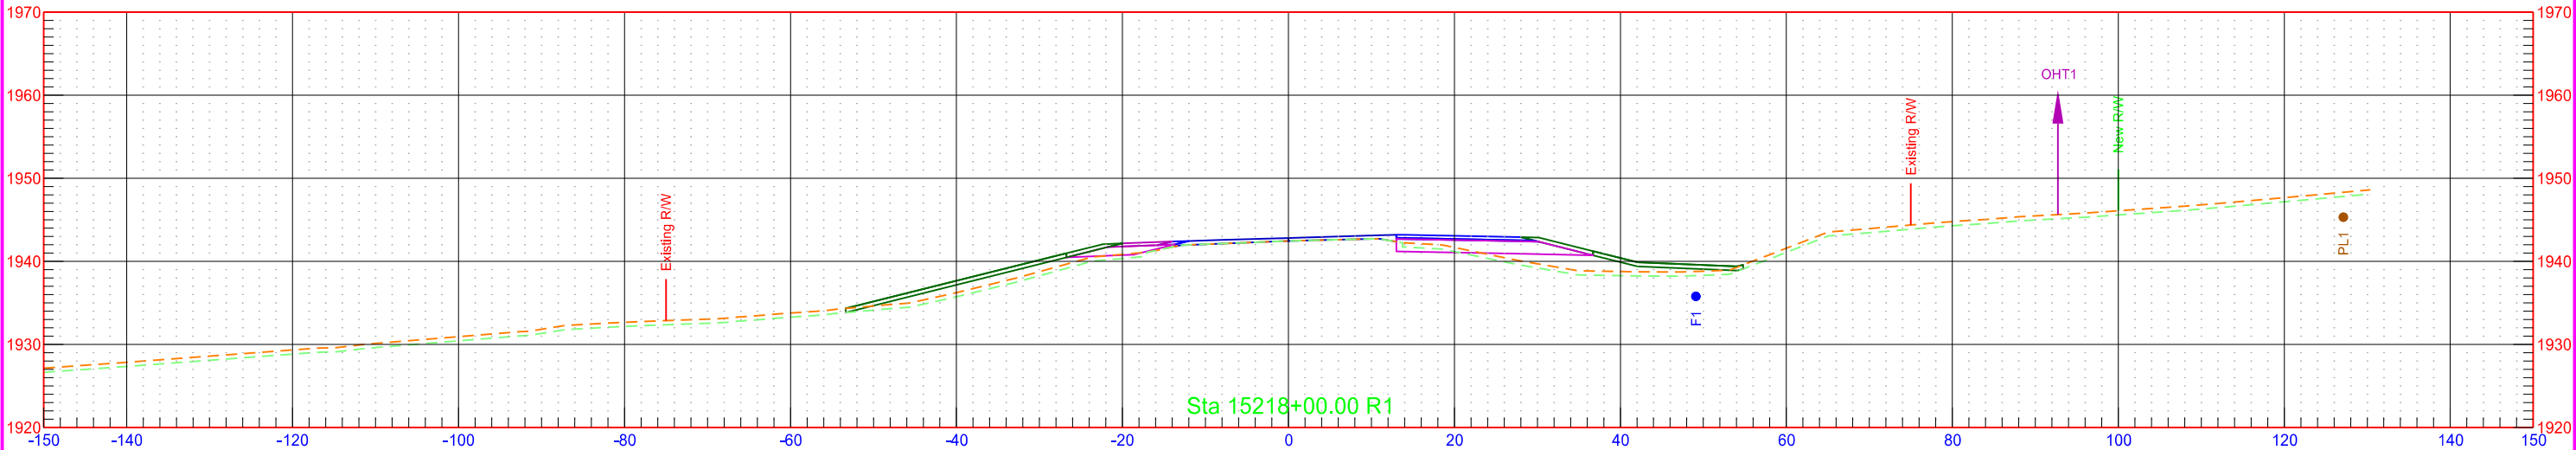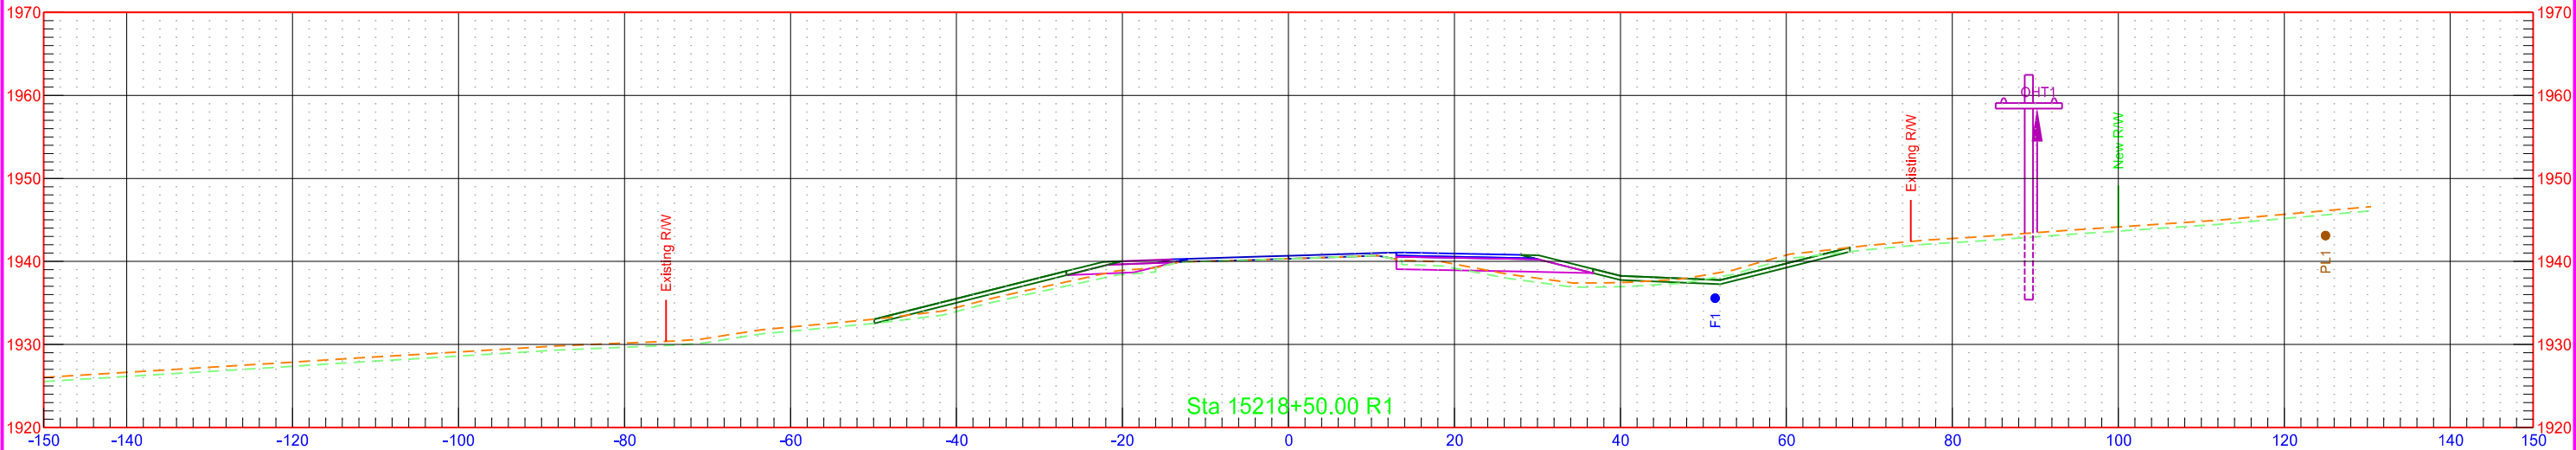

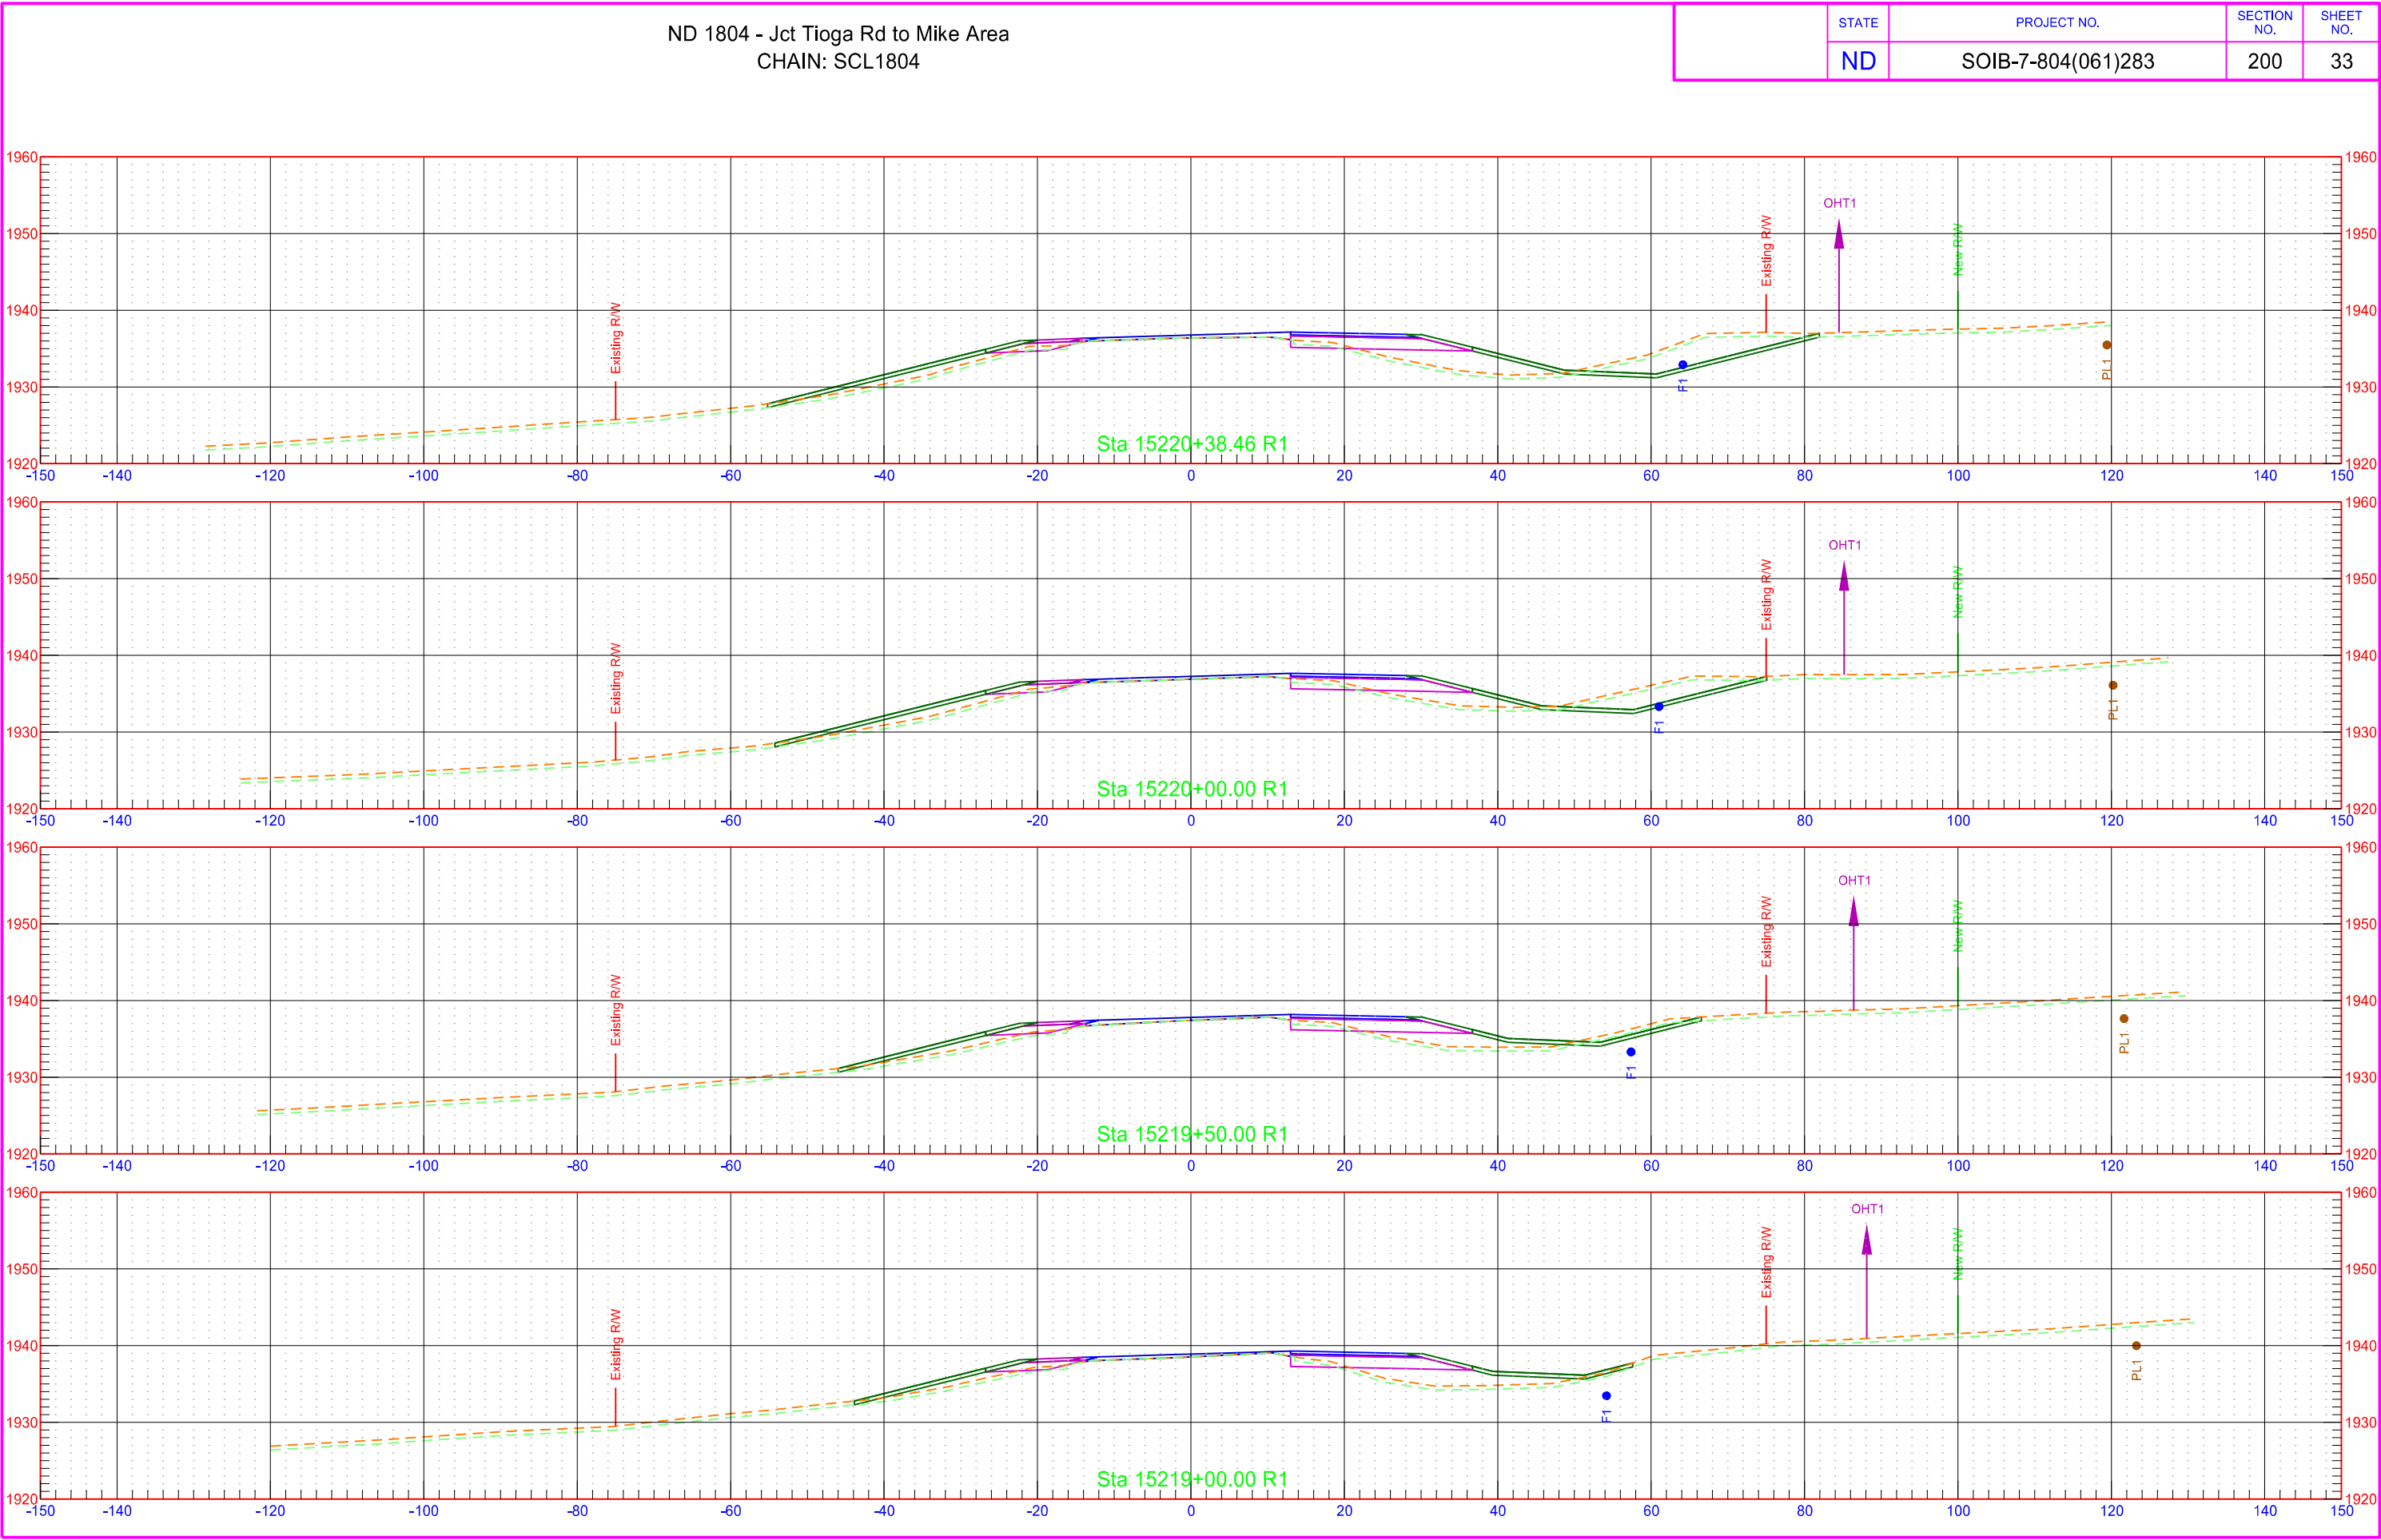


ND 1804 - Jct Tioga Rd to Mike Area  
CHAIN: SCL1804


|       |             |  |             |           |
|-------|-------------|--|-------------|-----------|
| STATE | PROJECT NO. |  | SECTION NO. | SHEET NO. |
|       | ND          |  | 200         | 34        |

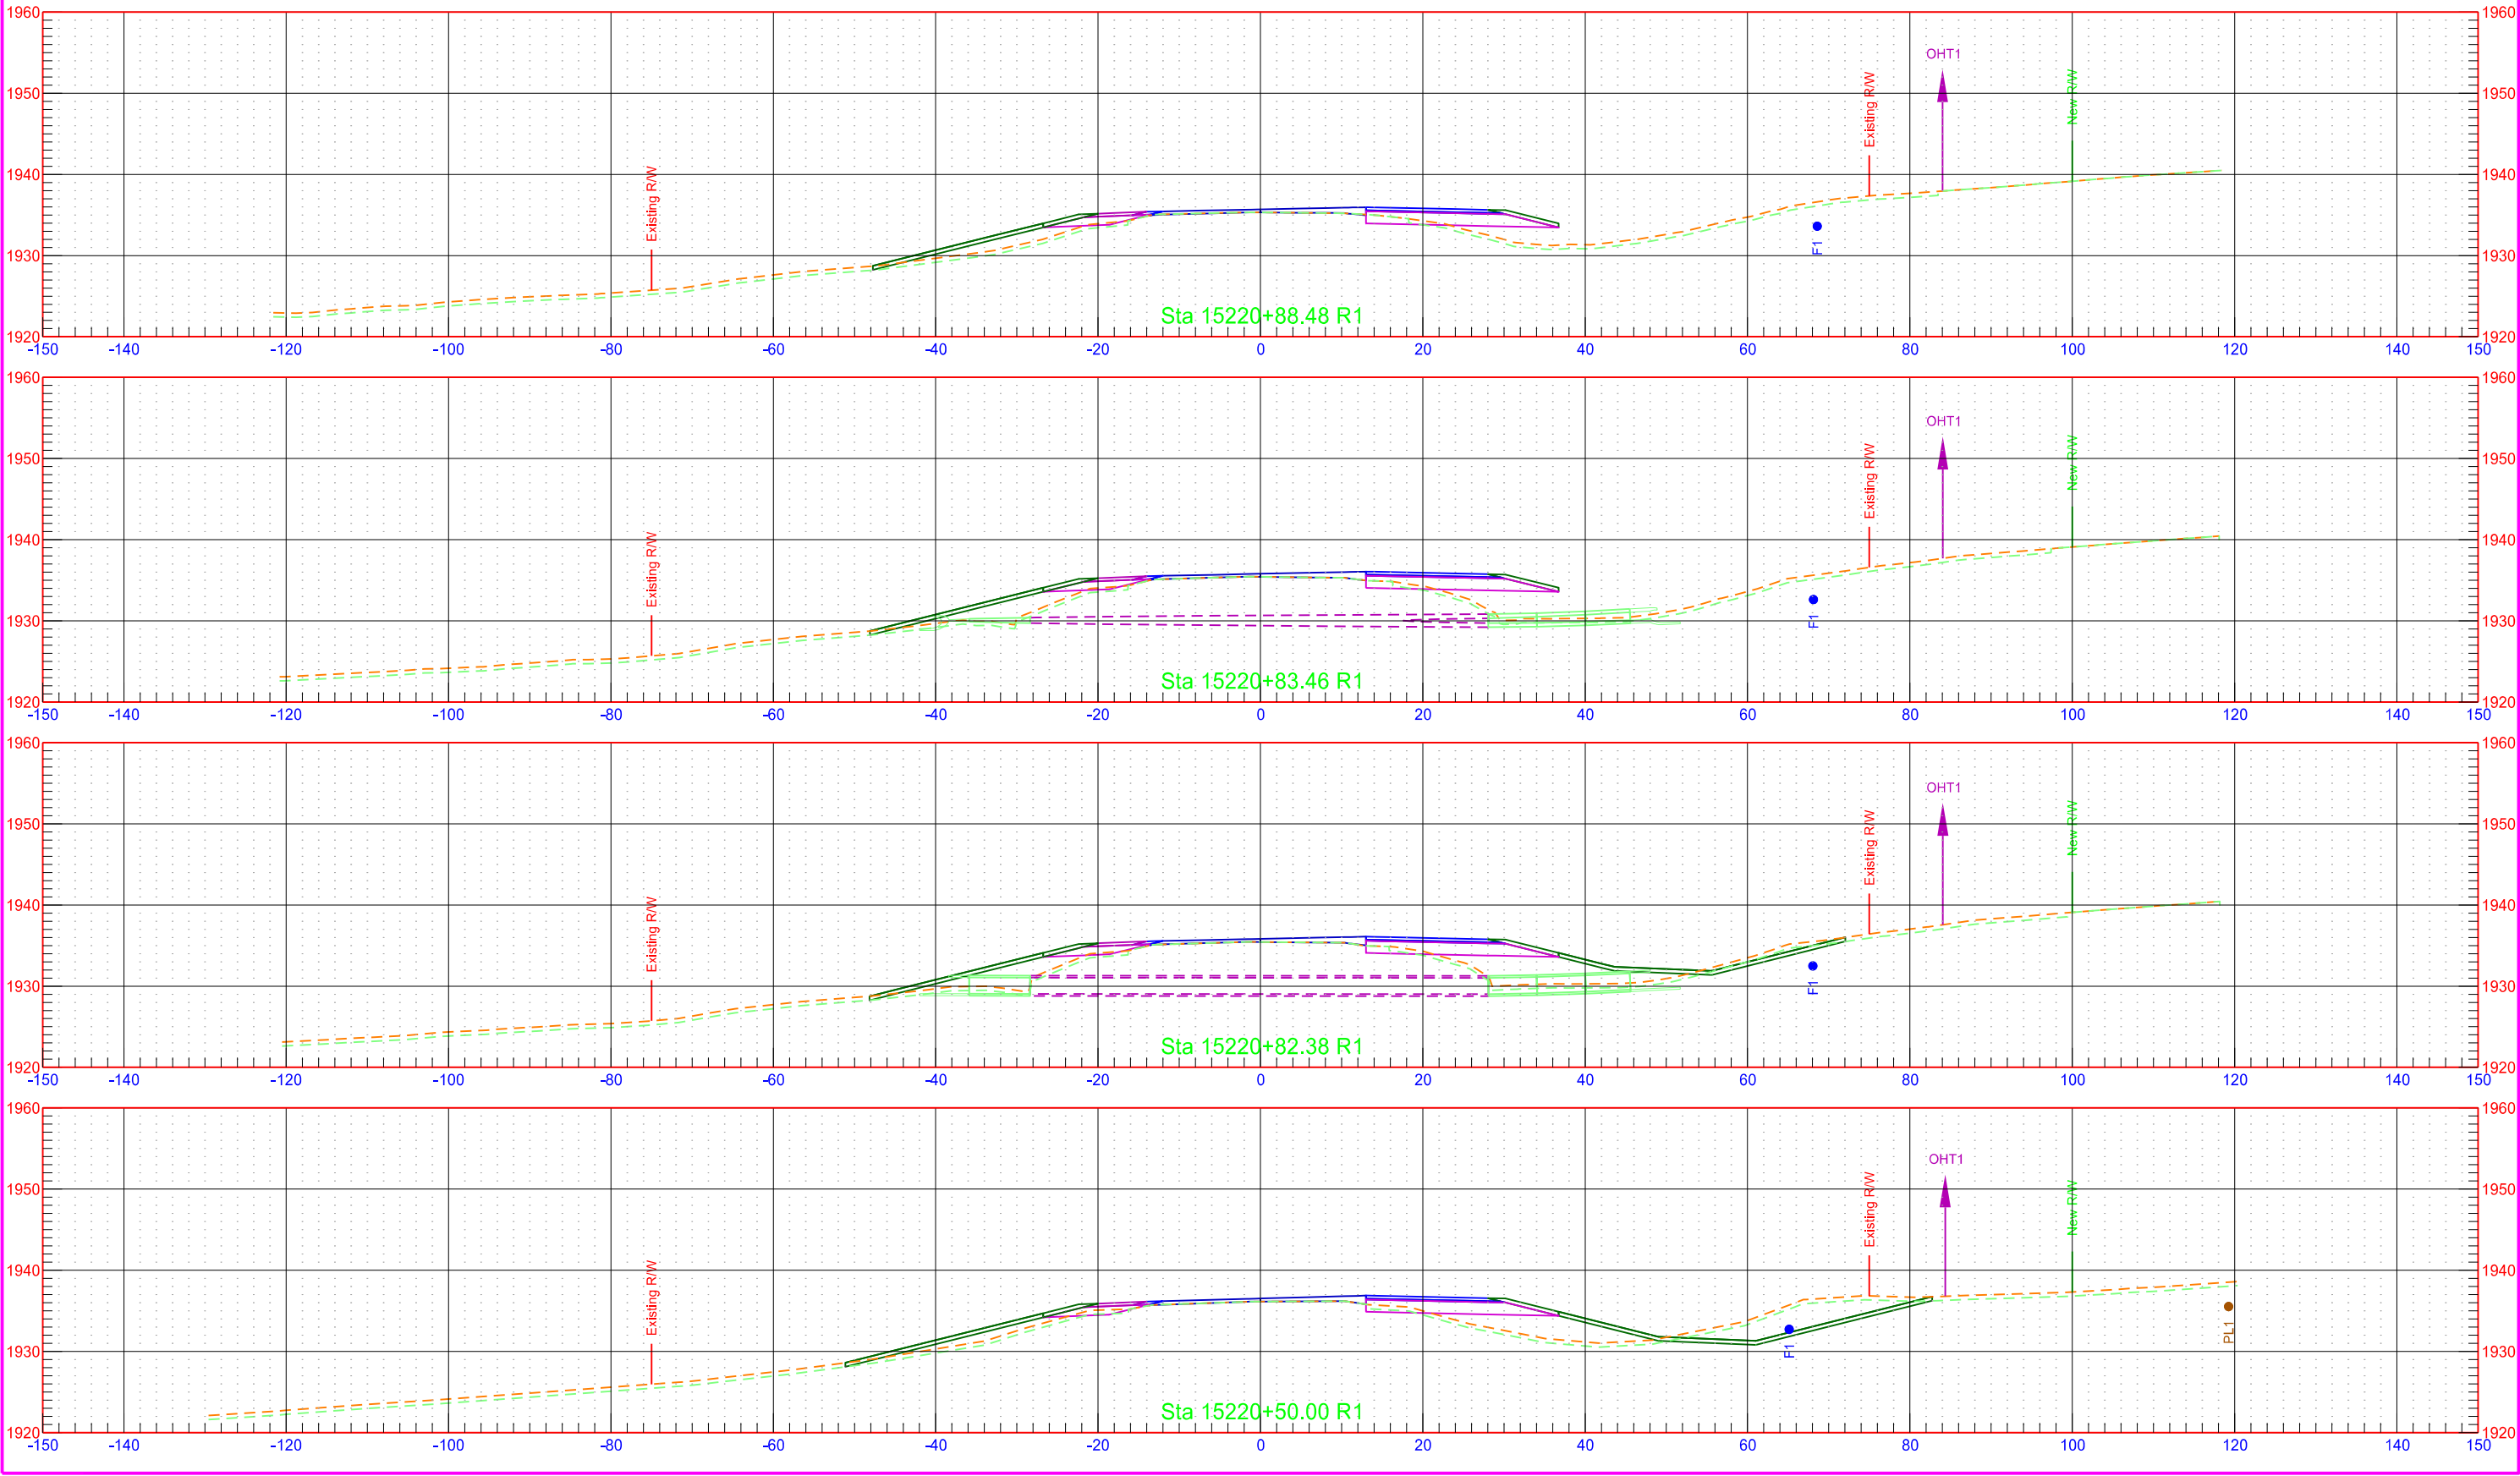

ND 1804 - Jct Tioga Rd to Mike Area  
CHAIN: SCL1804


|  |       |                    |             |           |
|--|-------|--------------------|-------------|-----------|
|  | STATE | PROJECT NO.        | SECTION NO. | SHEET NO. |
|  | ND    | SOIB-7-804(061)283 | 200         | 37        |

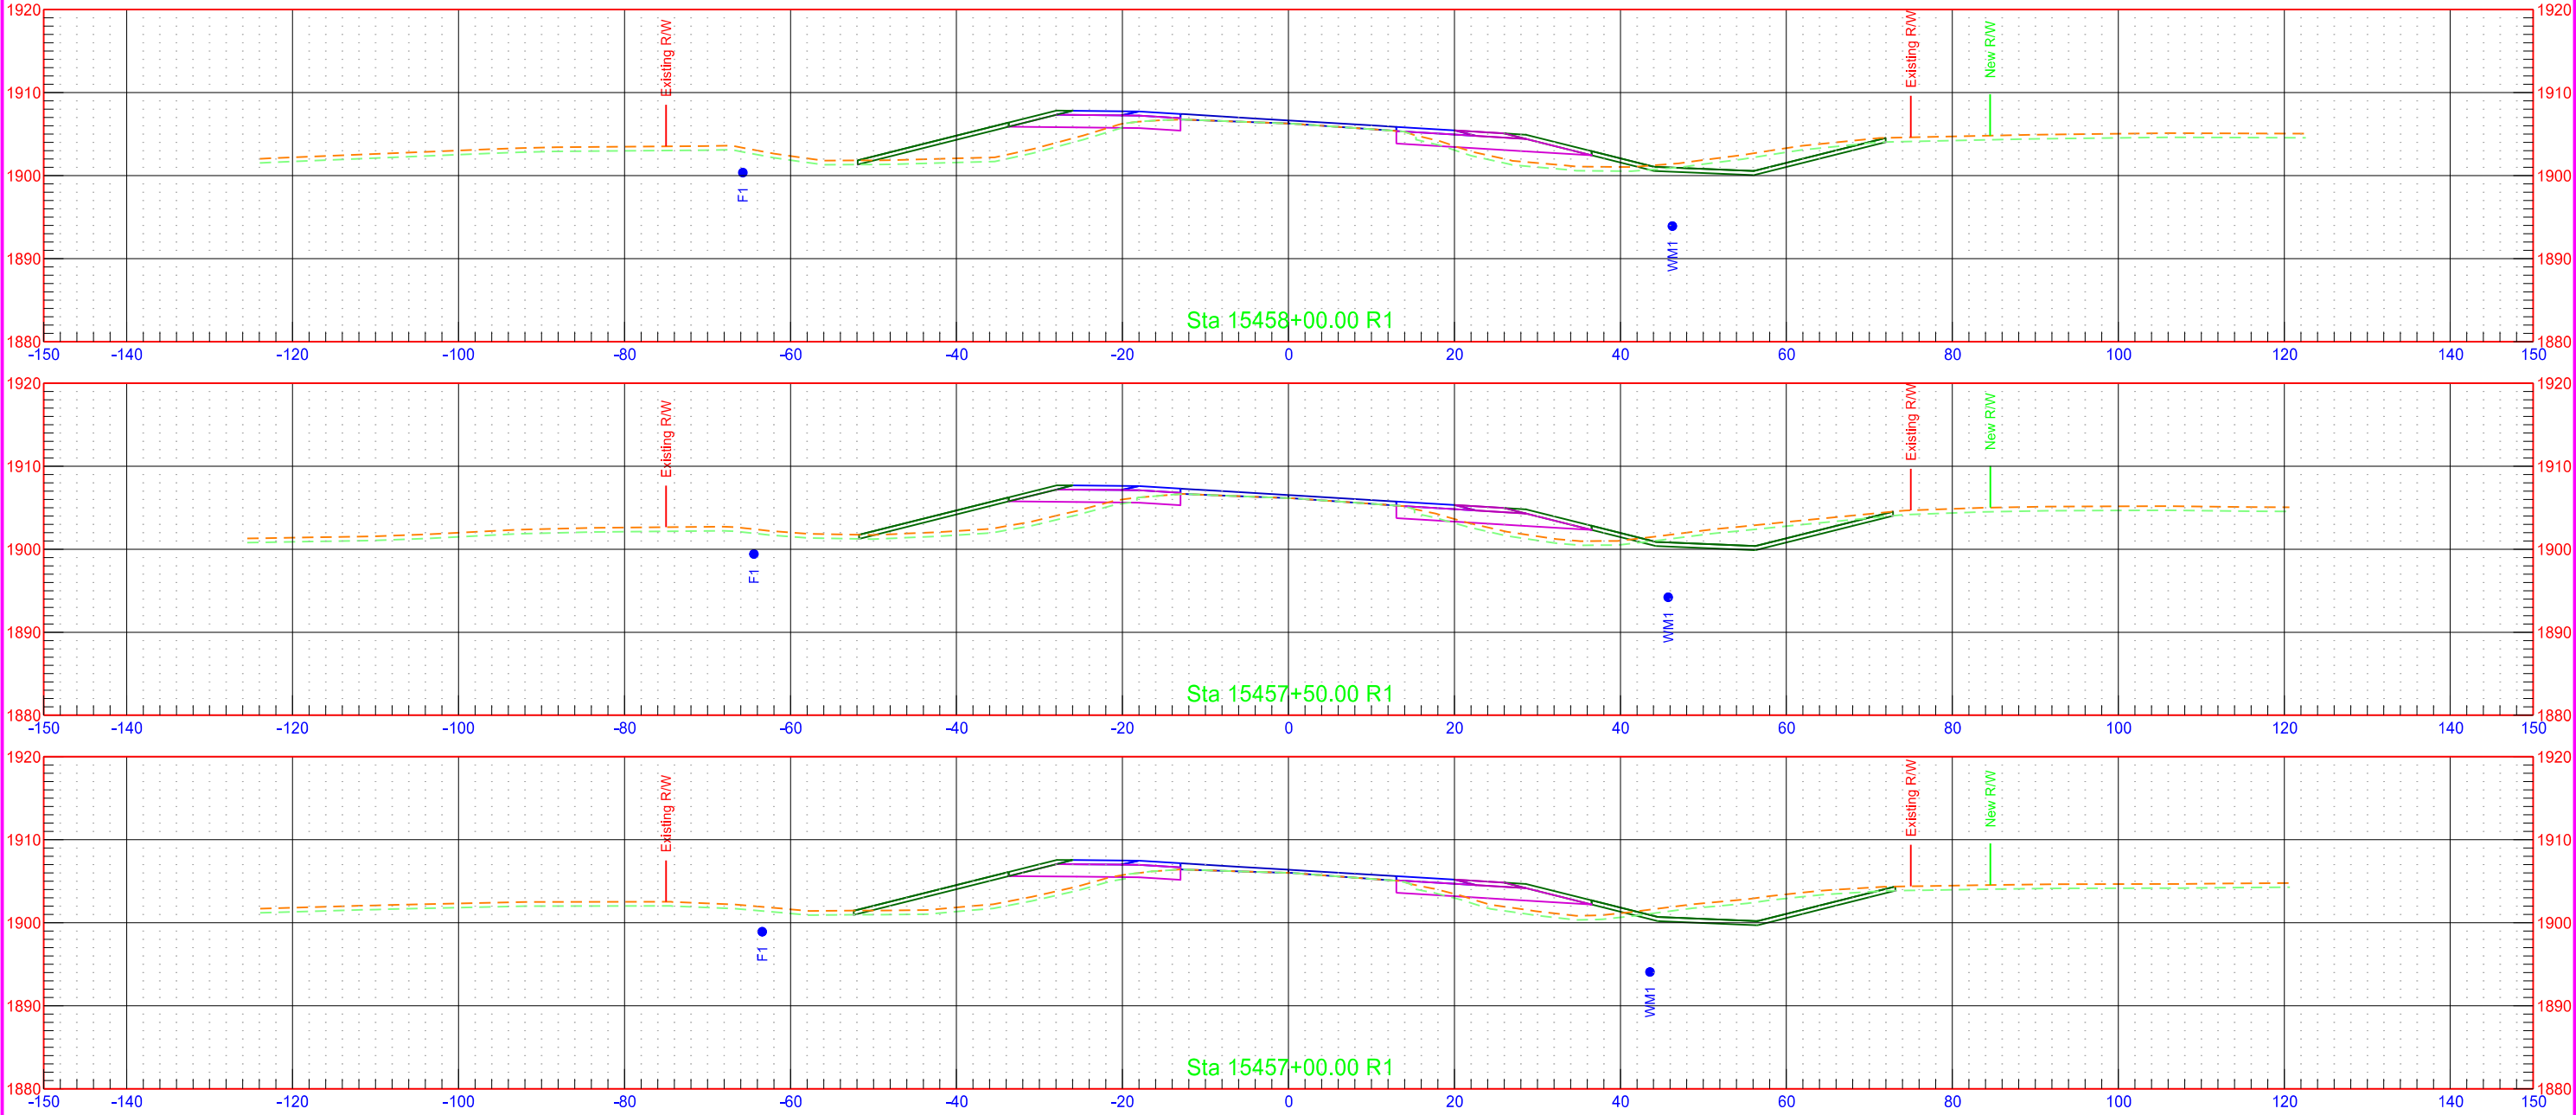


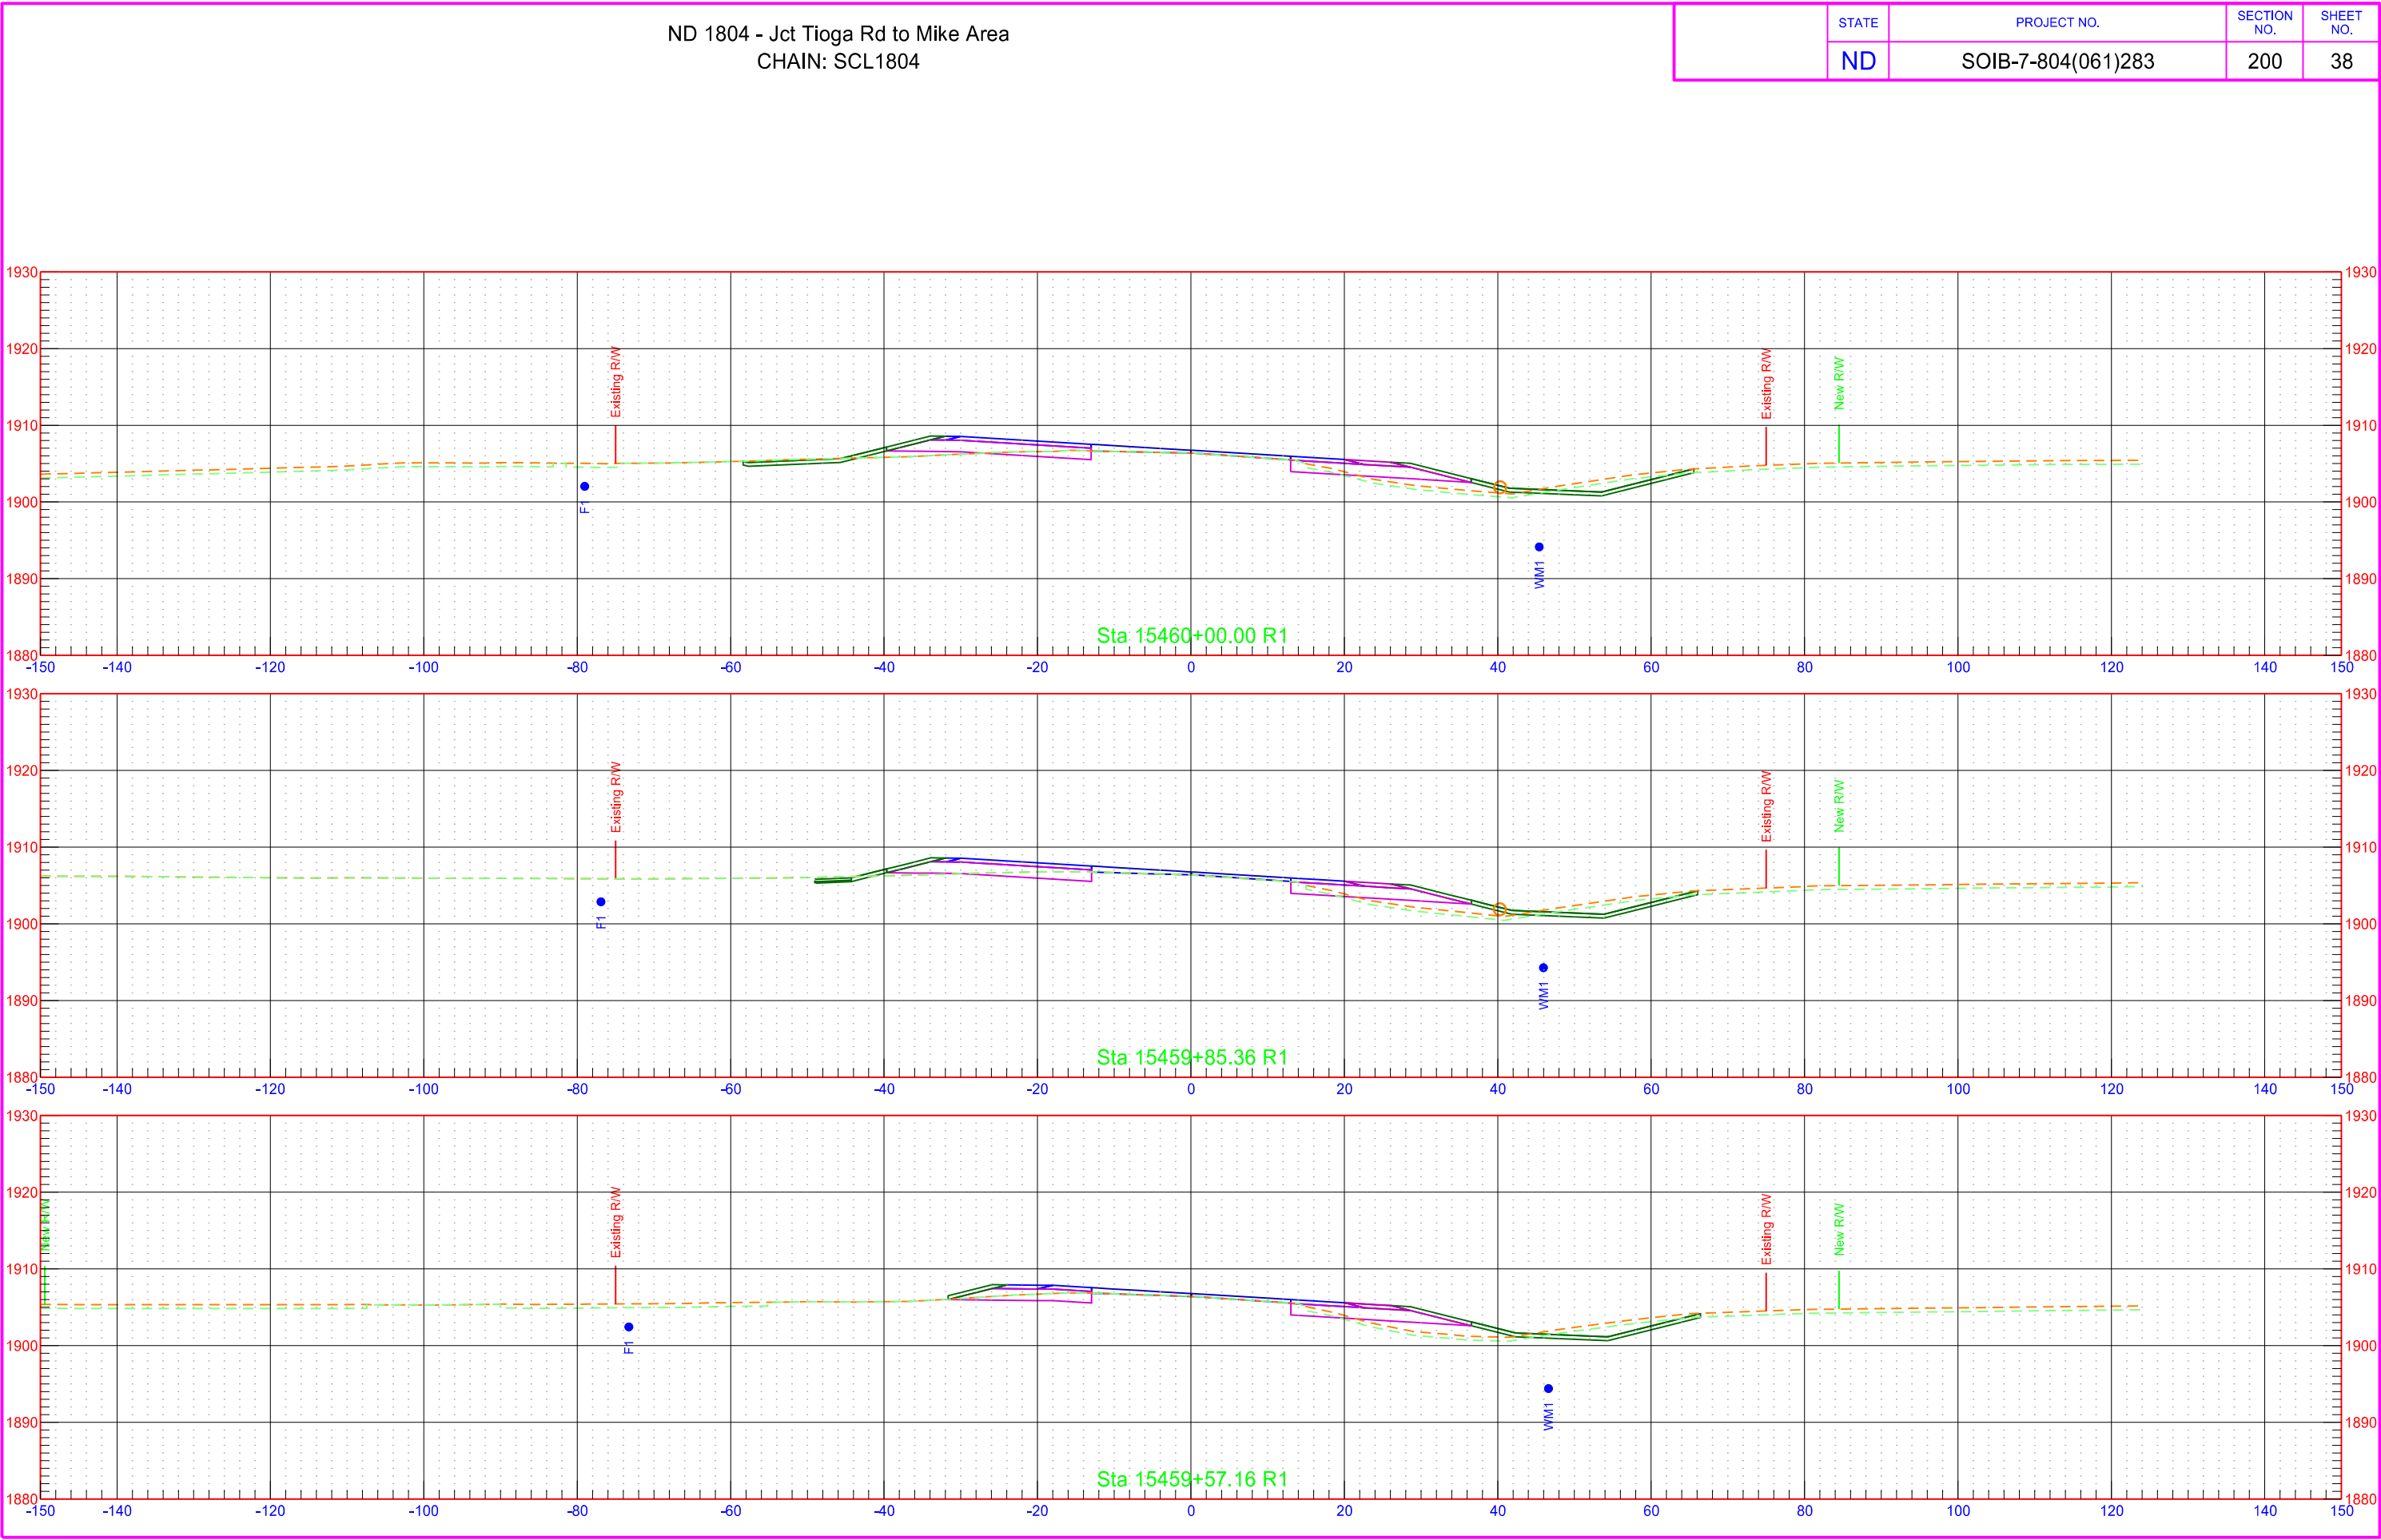

ND 1804 - Jct Tioga Rd to Mike Area  
CHAIN: SCL1804




|       |             |  |             |           |
|-------|-------------|--|-------------|-----------|
| STATE | PROJECT NO. |  | SECTION NO. | SHEET NO. |
|       | ND          |  | 200         | 39        |

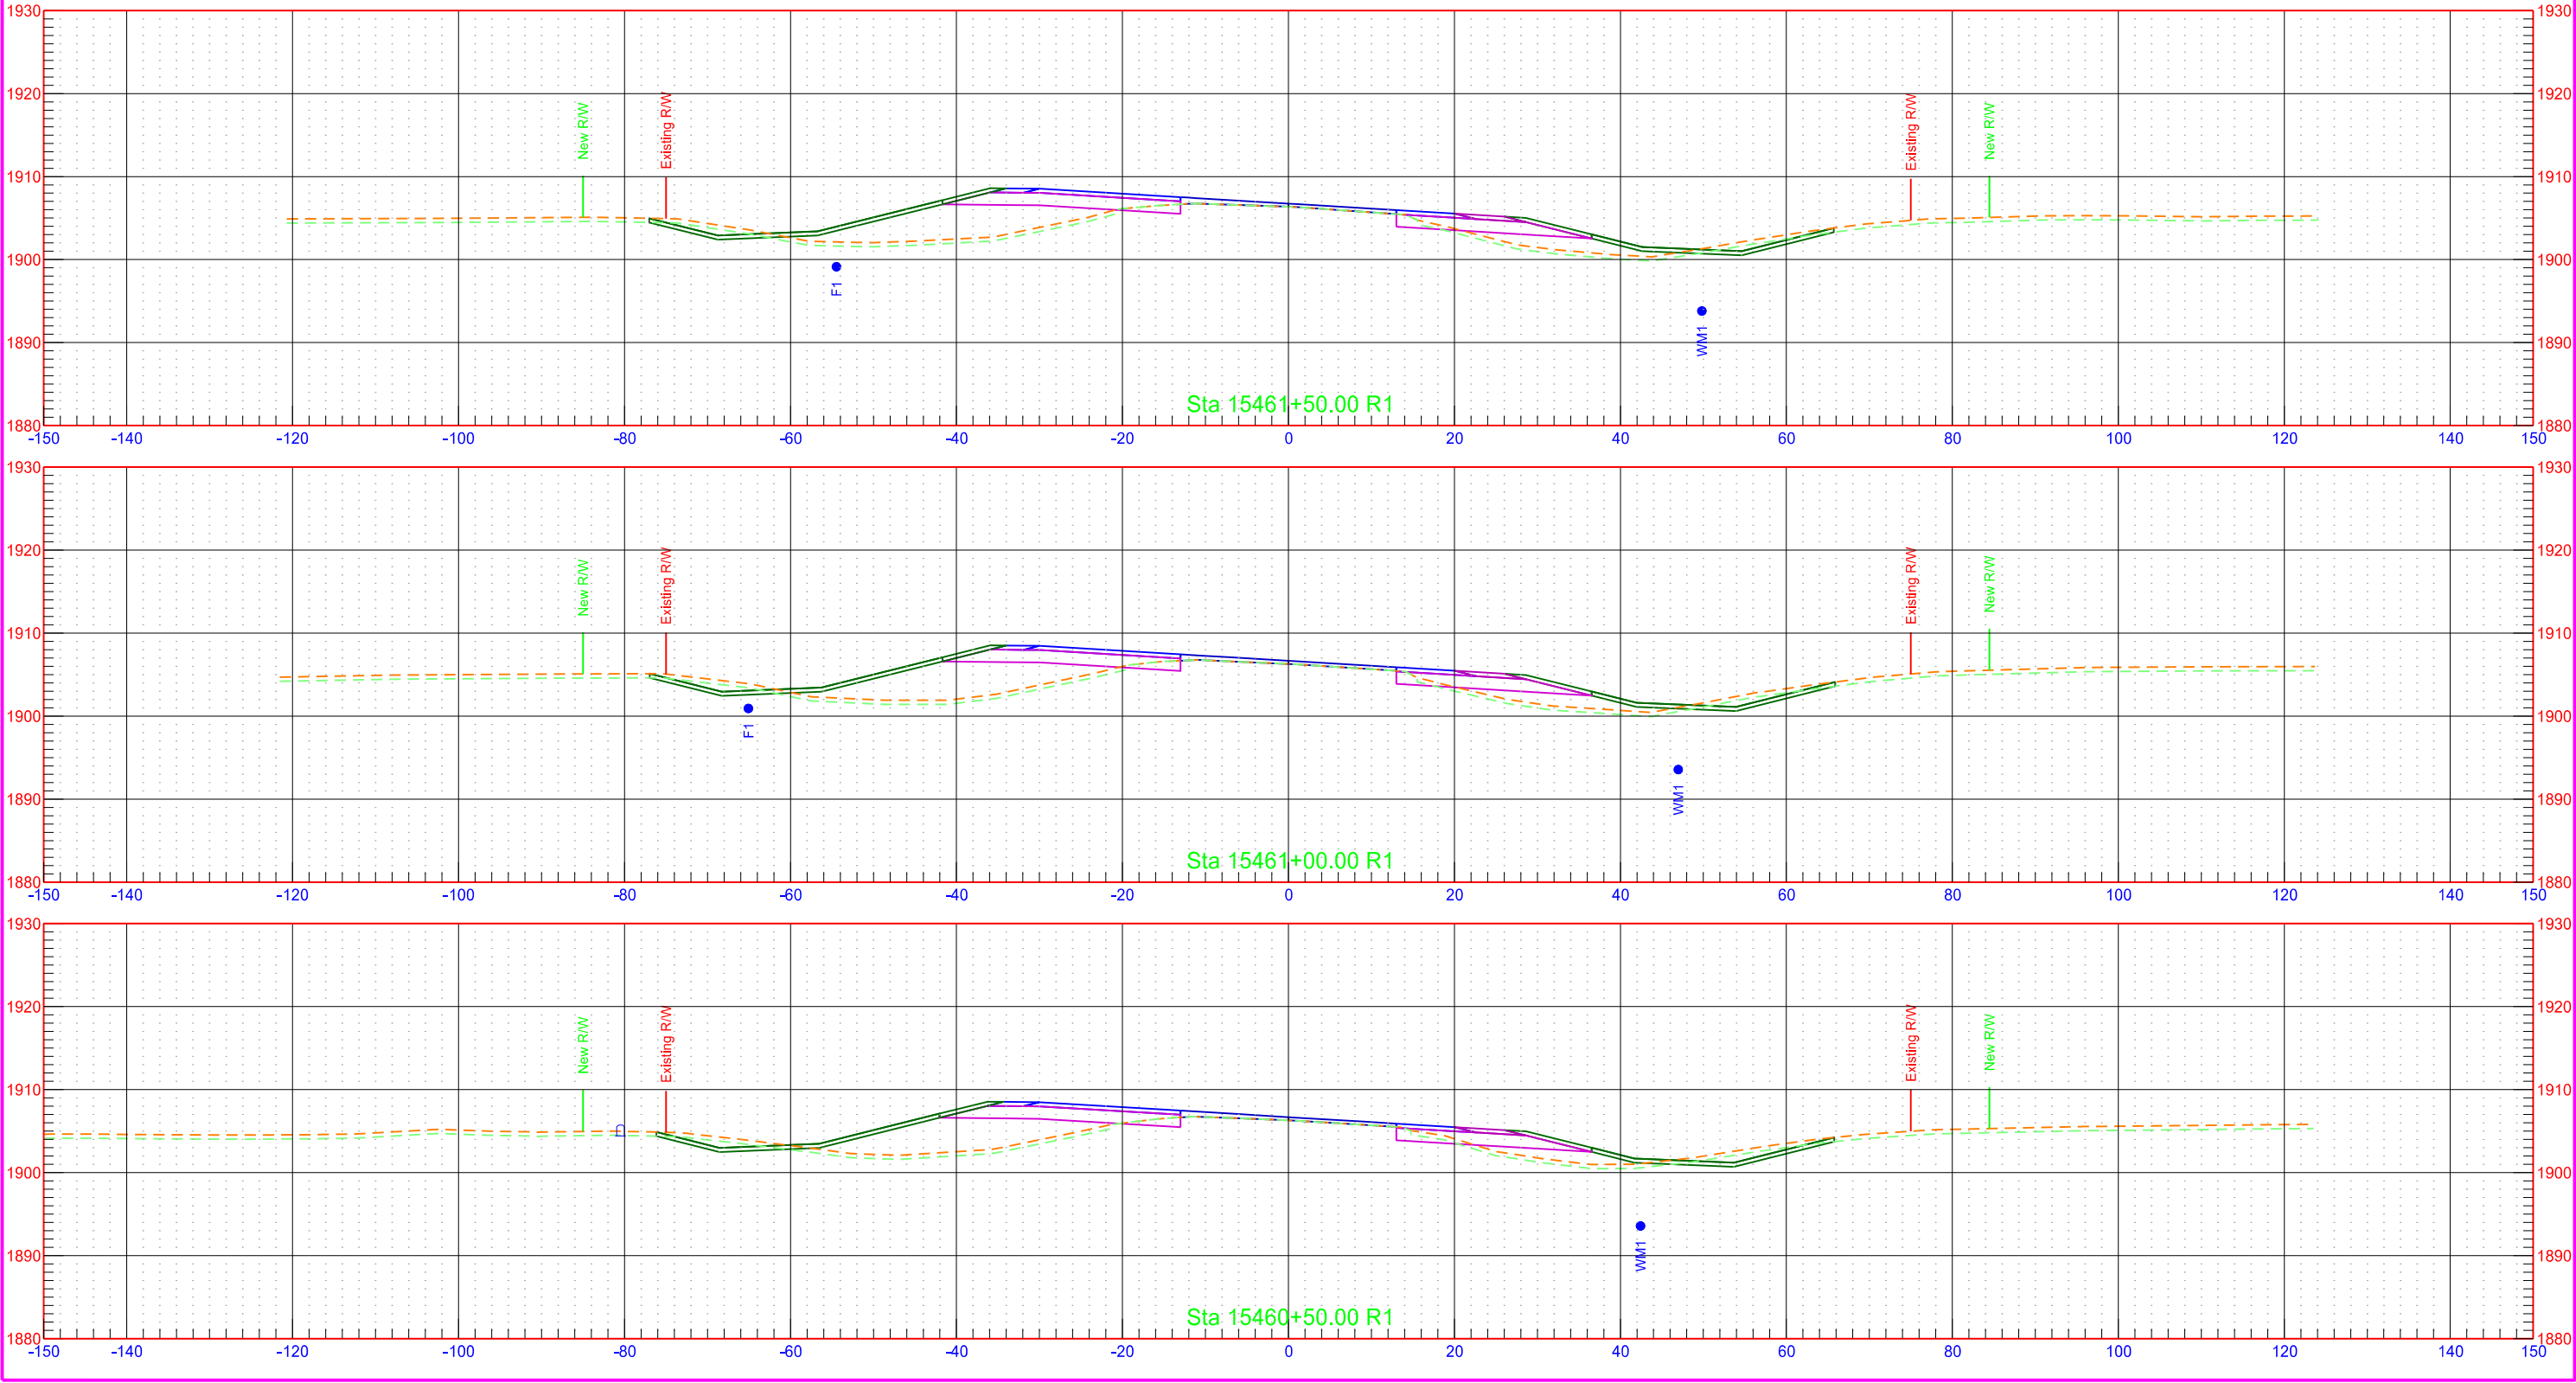

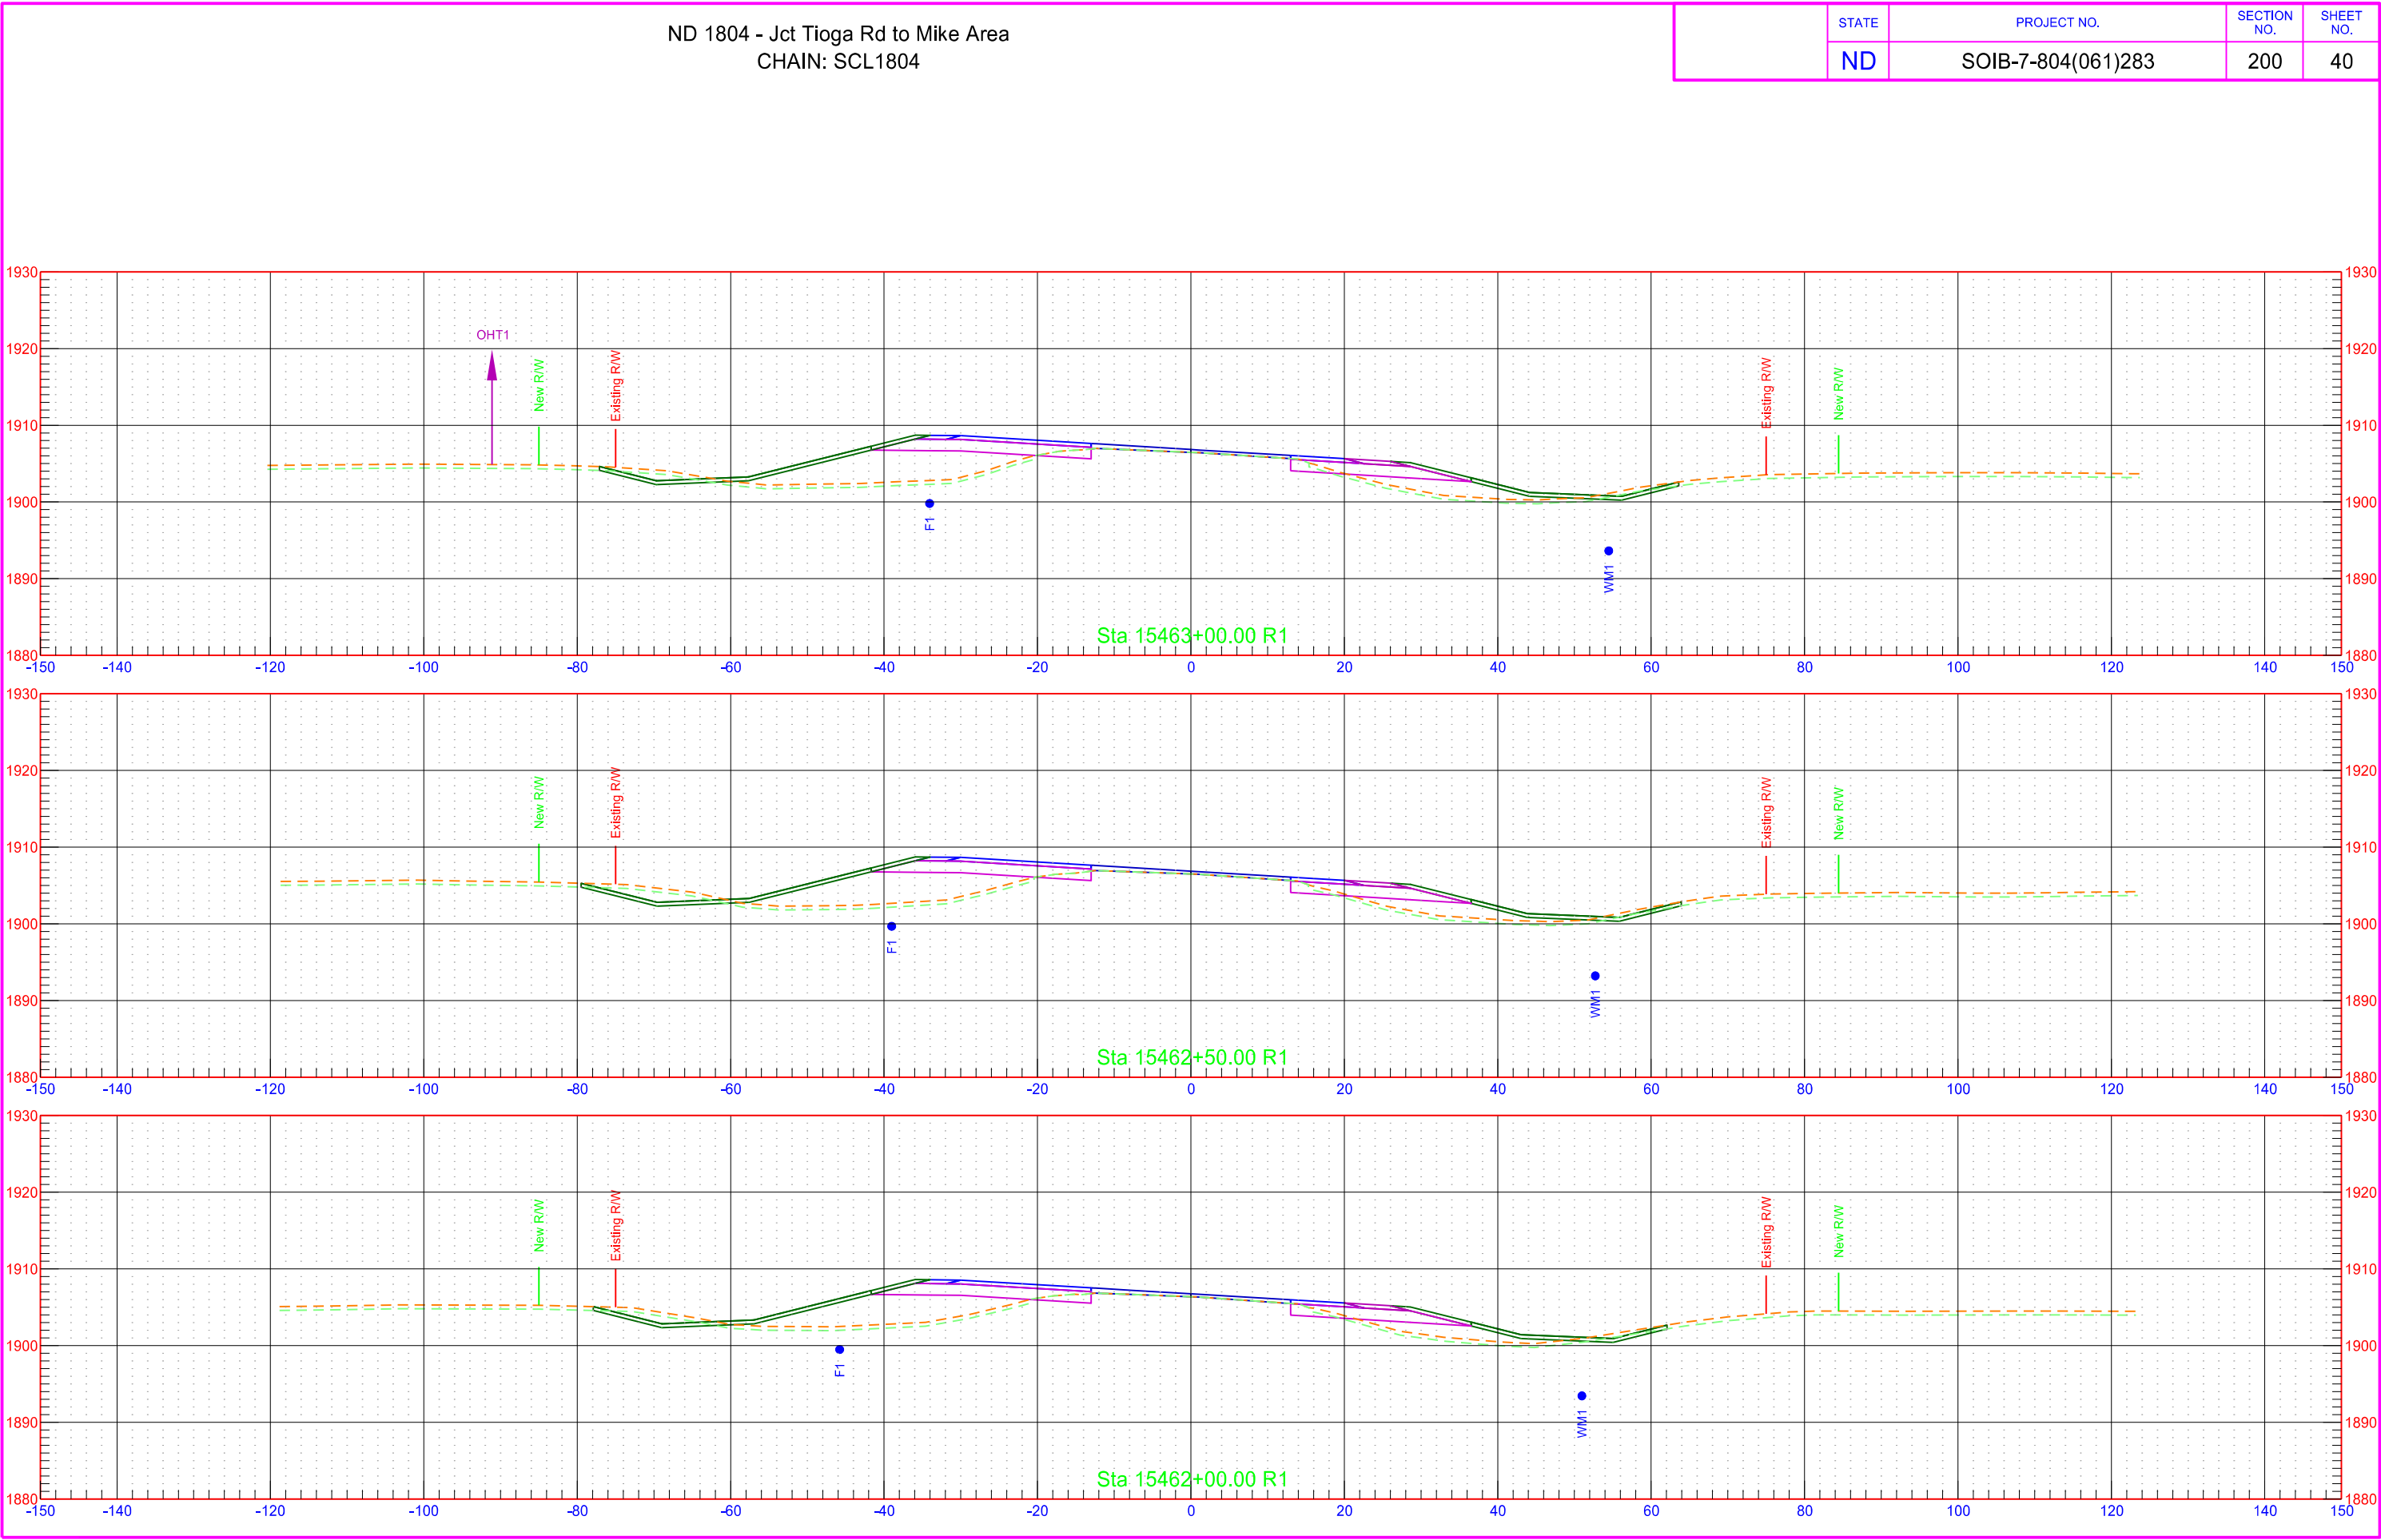


ND 1804 - Jct Tioga Rd to Mike Area  
CHAIN: SCL1804

|       |             |  |             |           |
|-------|-------------|--|-------------|-----------|
| STATE | PROJECT NO. |  | SECTION NO. | SHEET NO. |
|       | ND          |  | 200         | 41        |

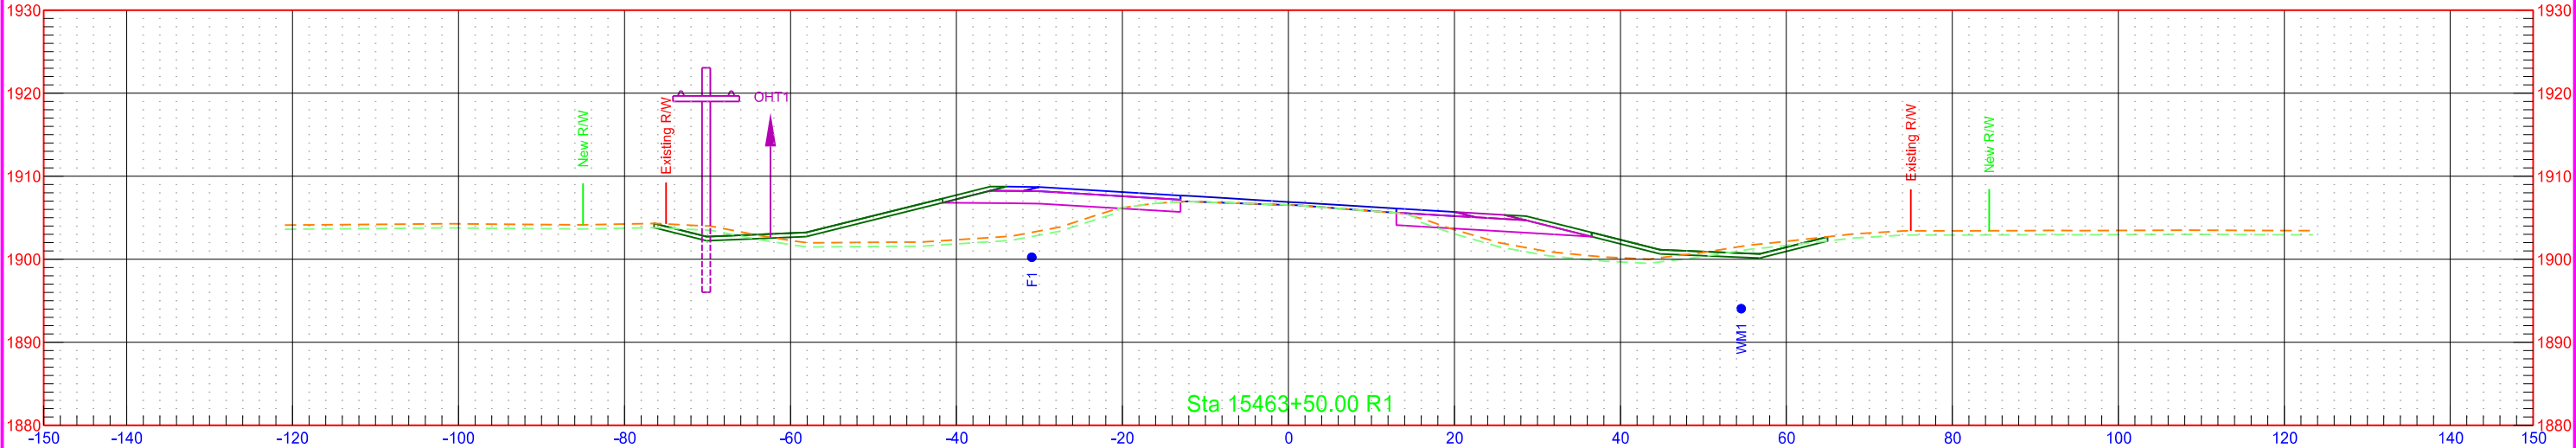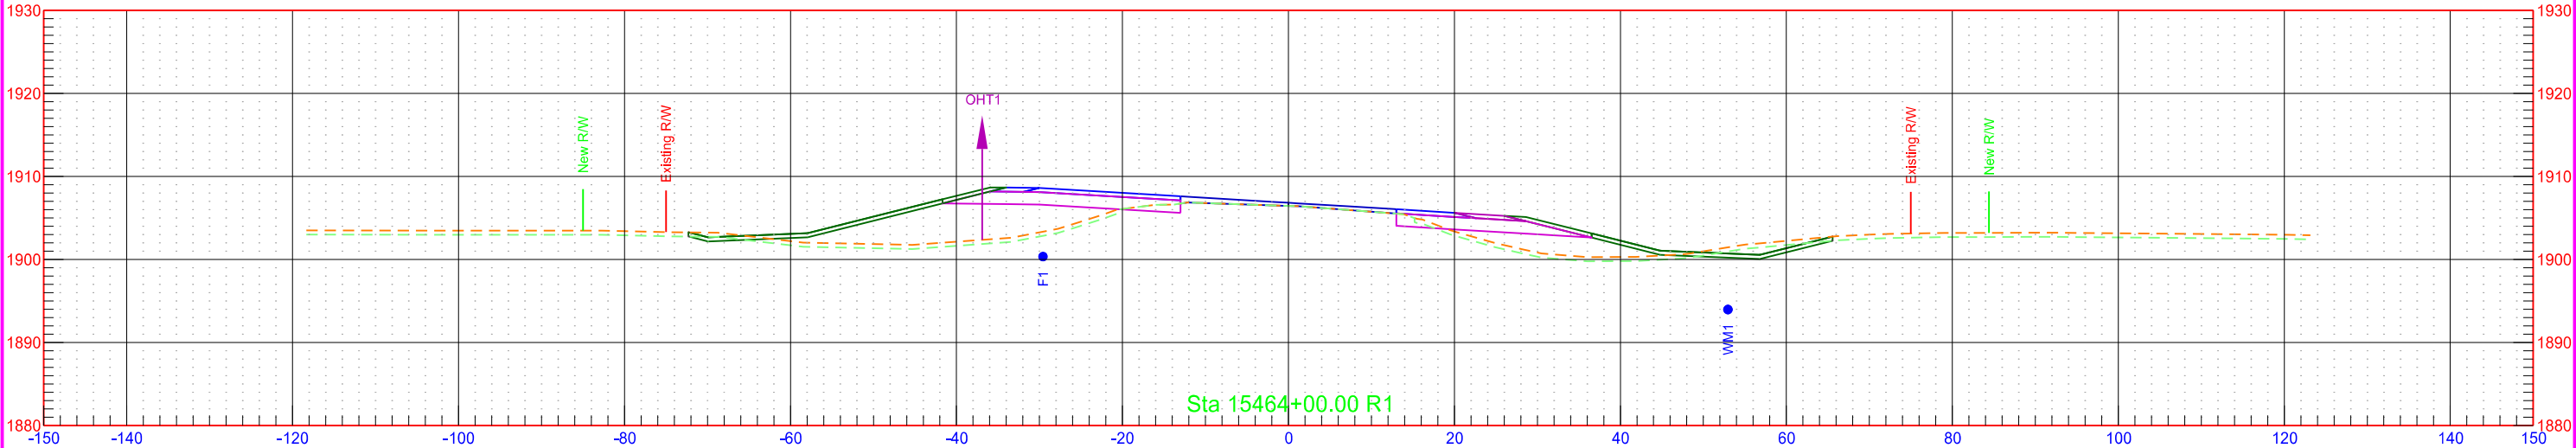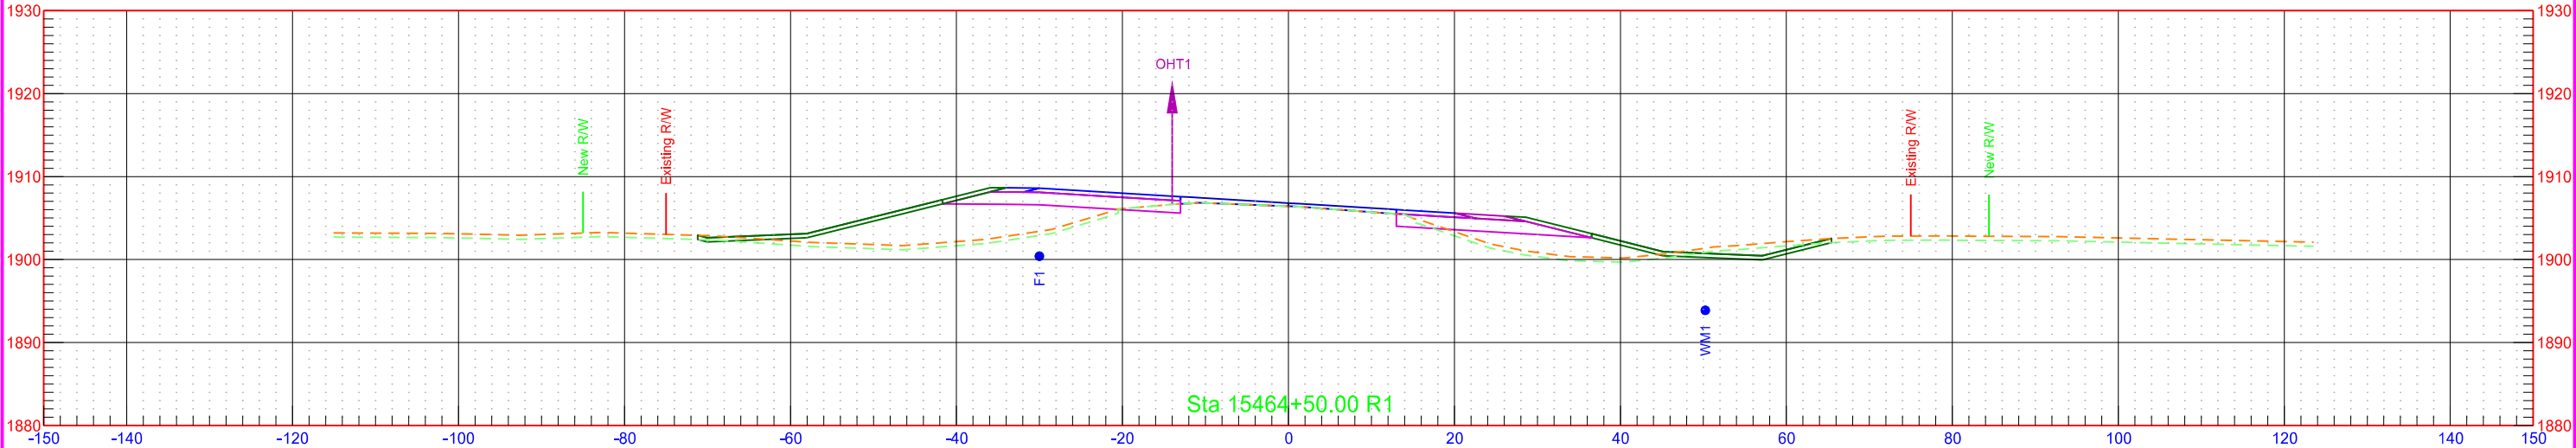




ND 1804 - Jct Tioga Rd to Mike Area  
CHAIN: SCL1804


|       |             |  |             |           |
|-------|-------------|--|-------------|-----------|
| STATE | PROJECT NO. |  | SECTION NO. | SHEET NO. |
|       | ND          |  | 200         | 42        |

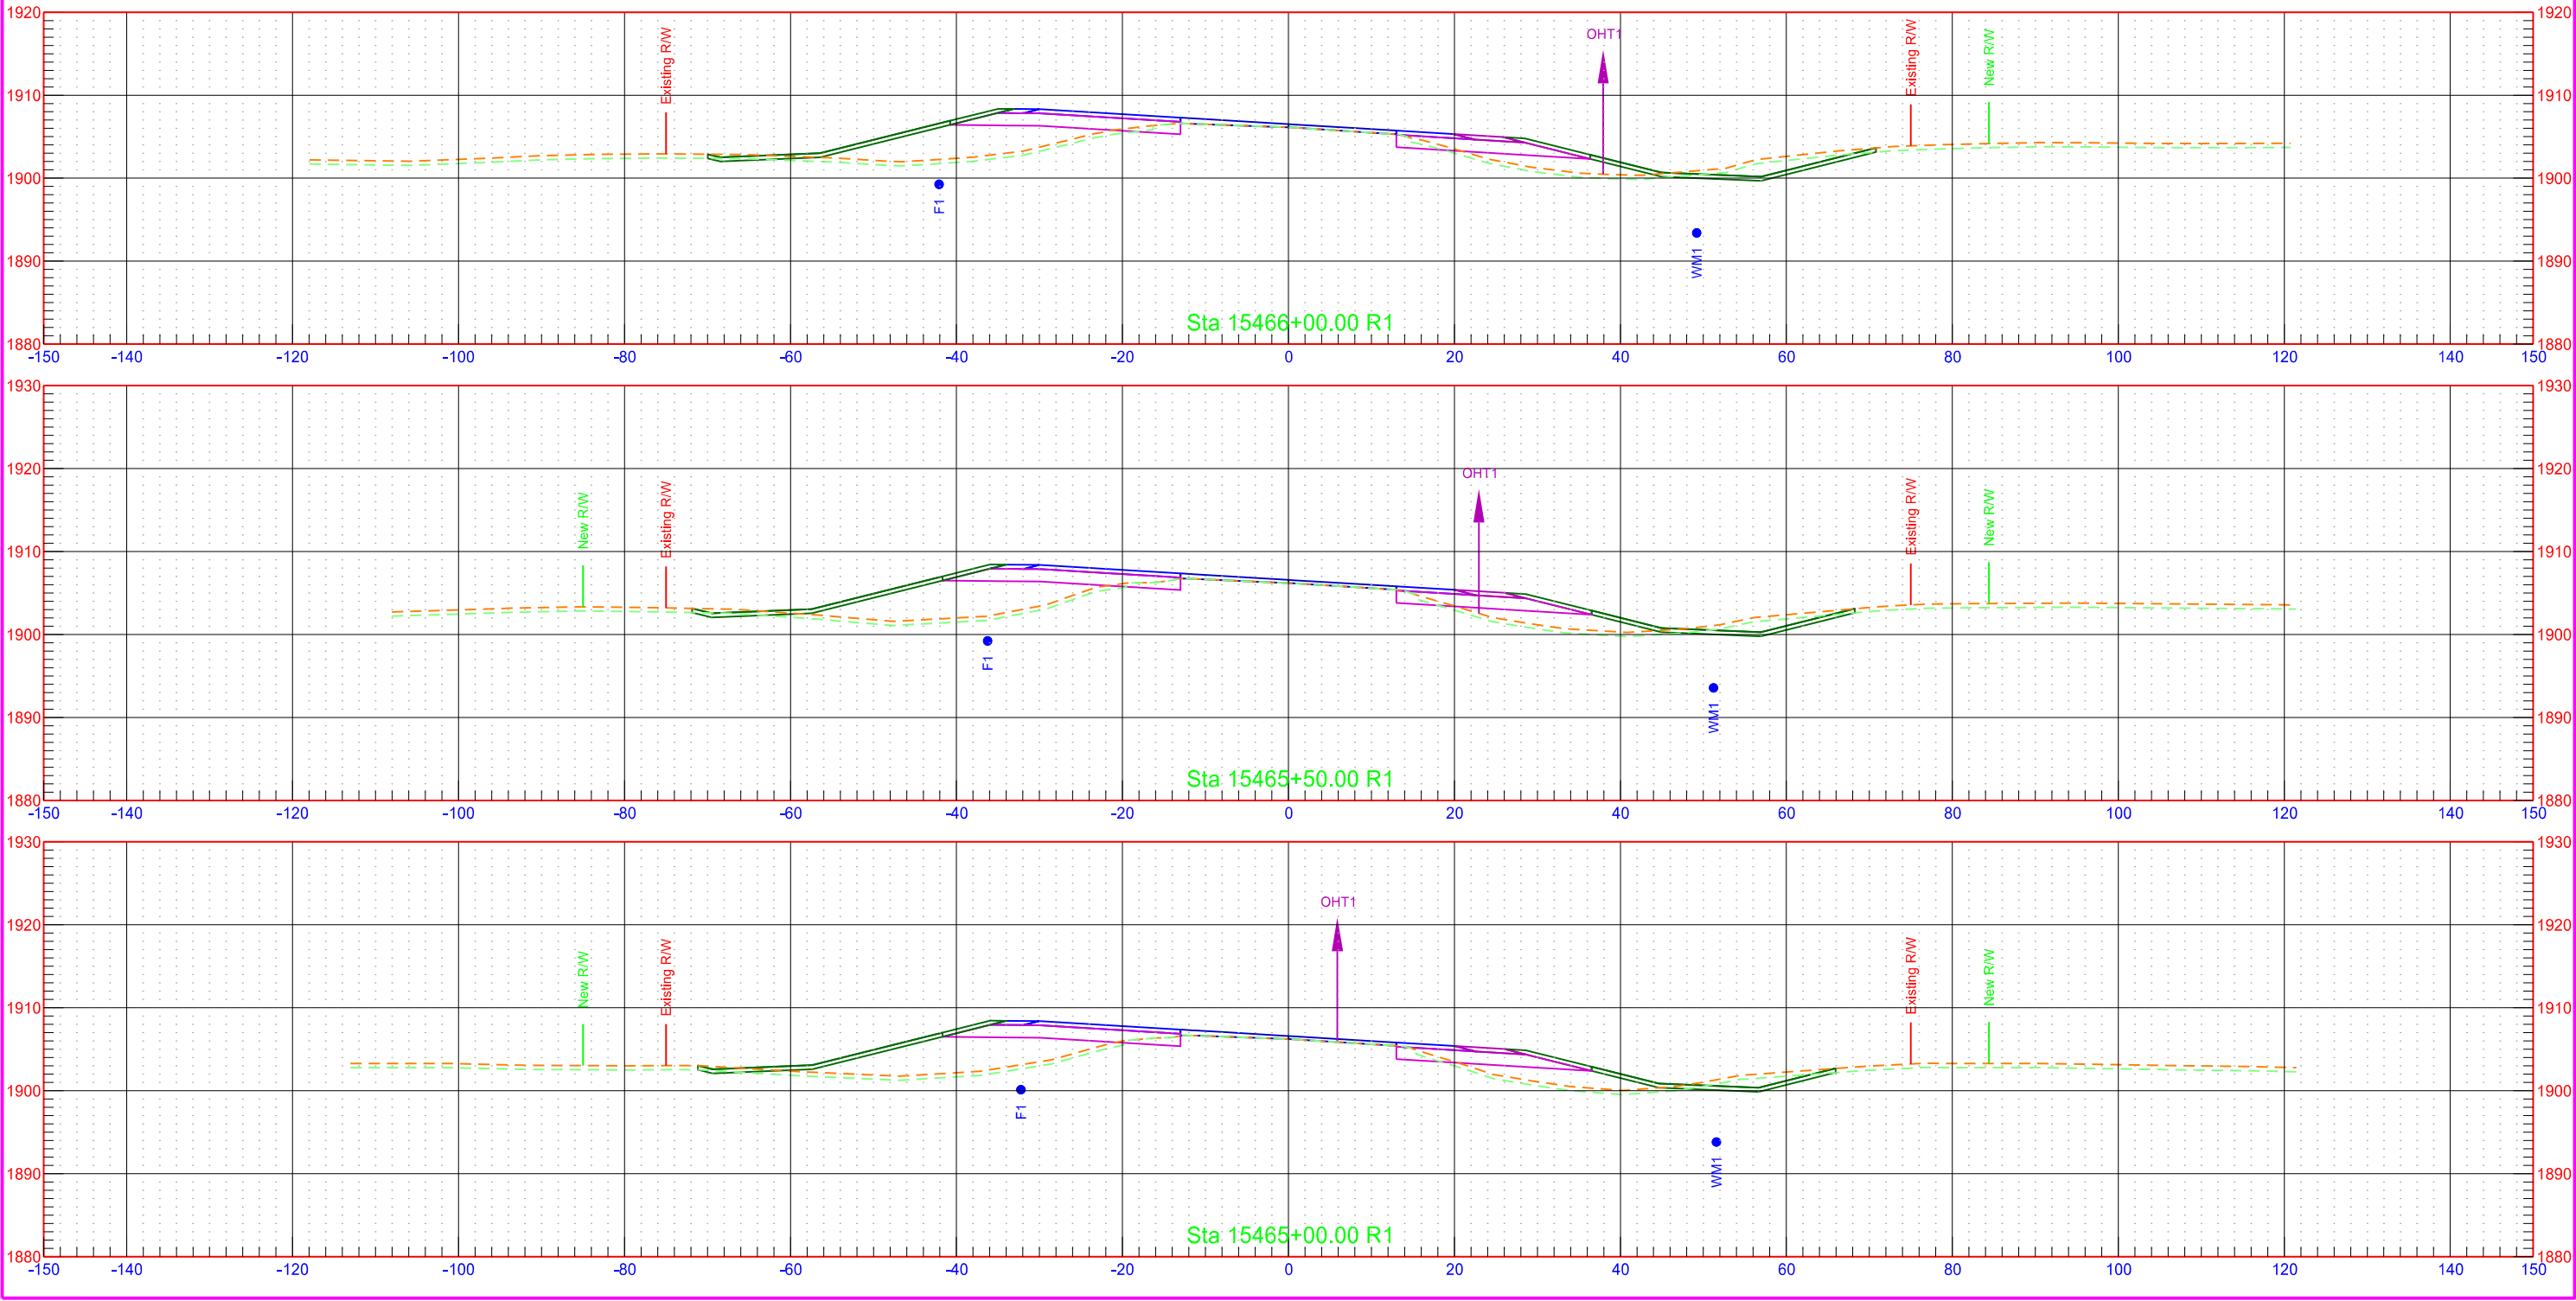


ND 1804 - Jct Tioga Rd to Mike Area  
CHAIN: SCL1804

| STATE | PROJECT NO.        | SECTION NO. | SHEET NO. |
|-------|--------------------|-------------|-----------|
| ND    | SOIB-7-804(061)283 | 200         | 43        |

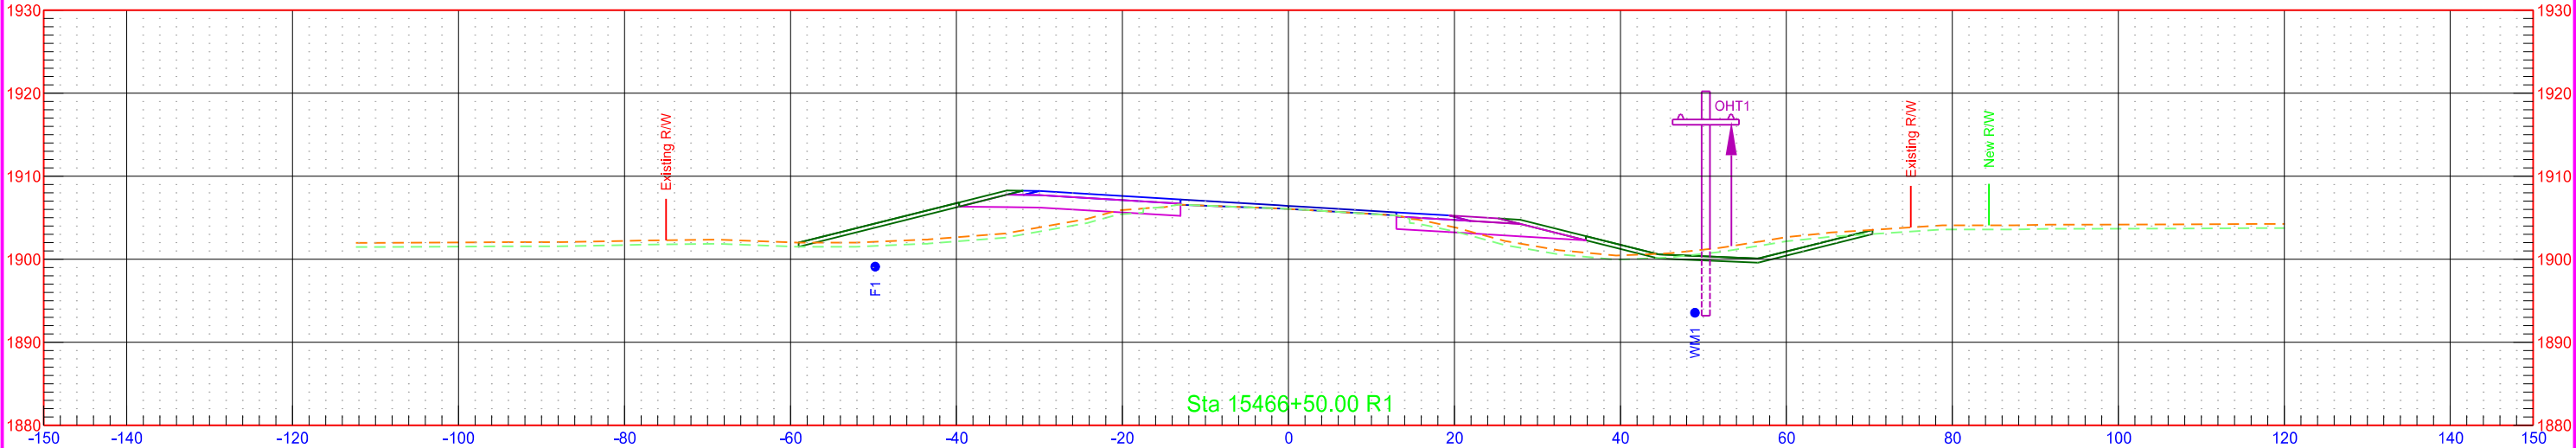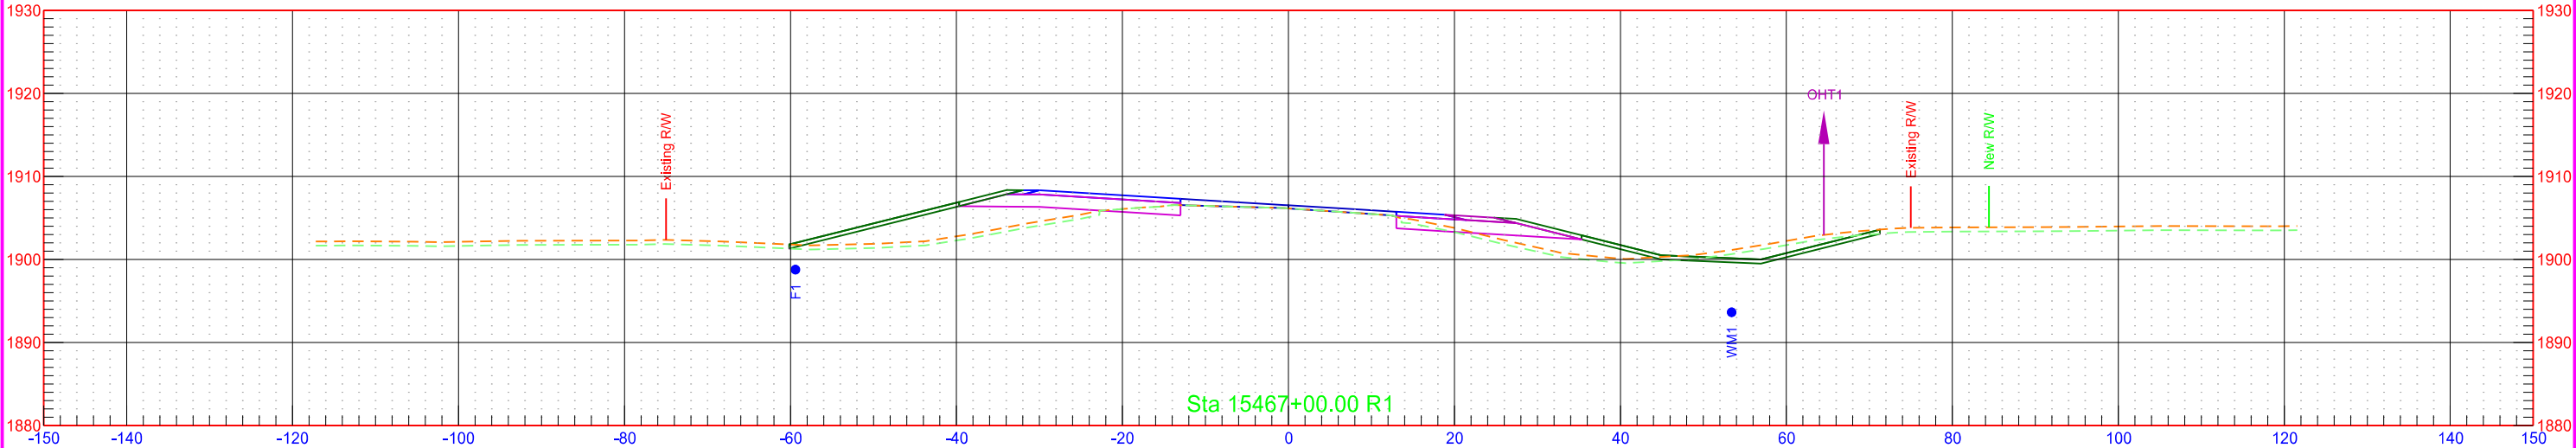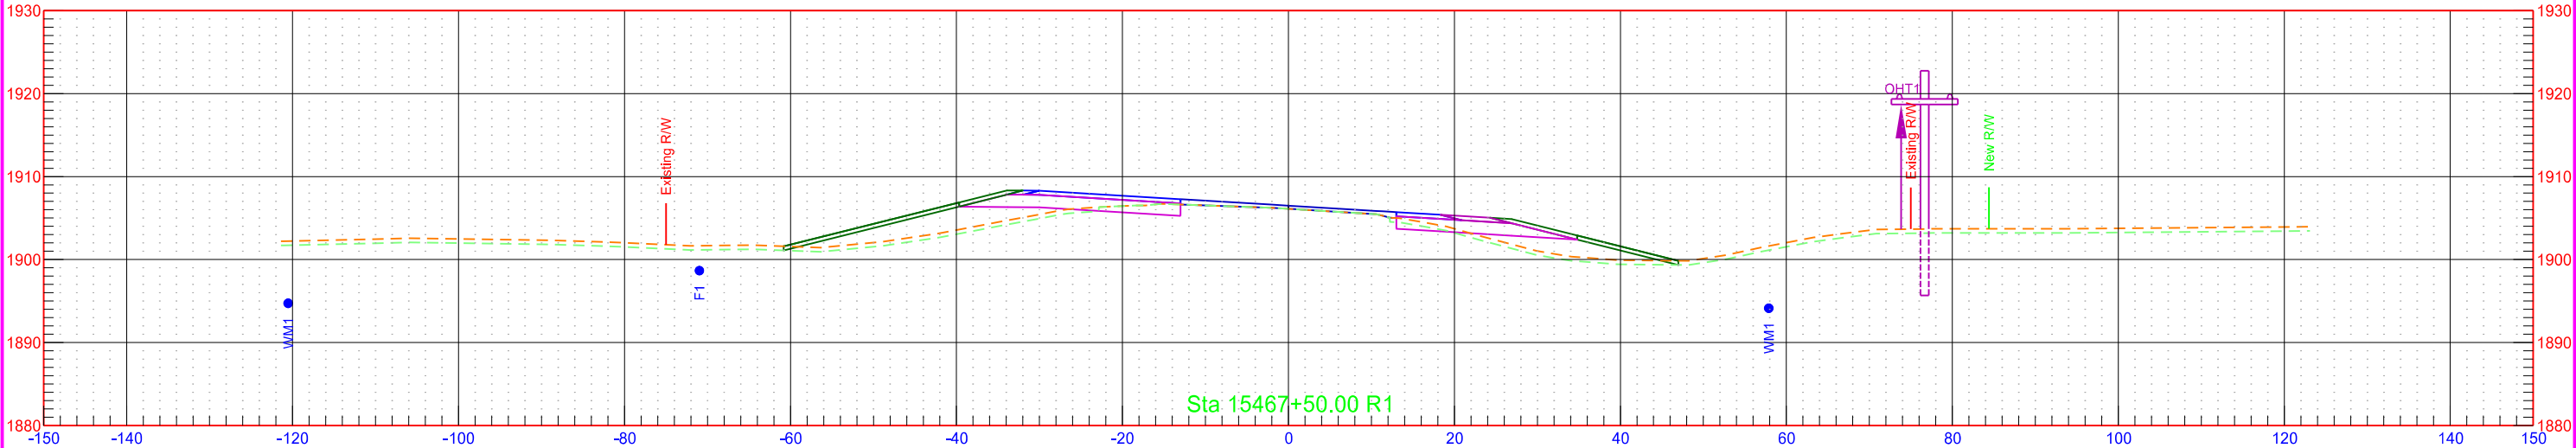

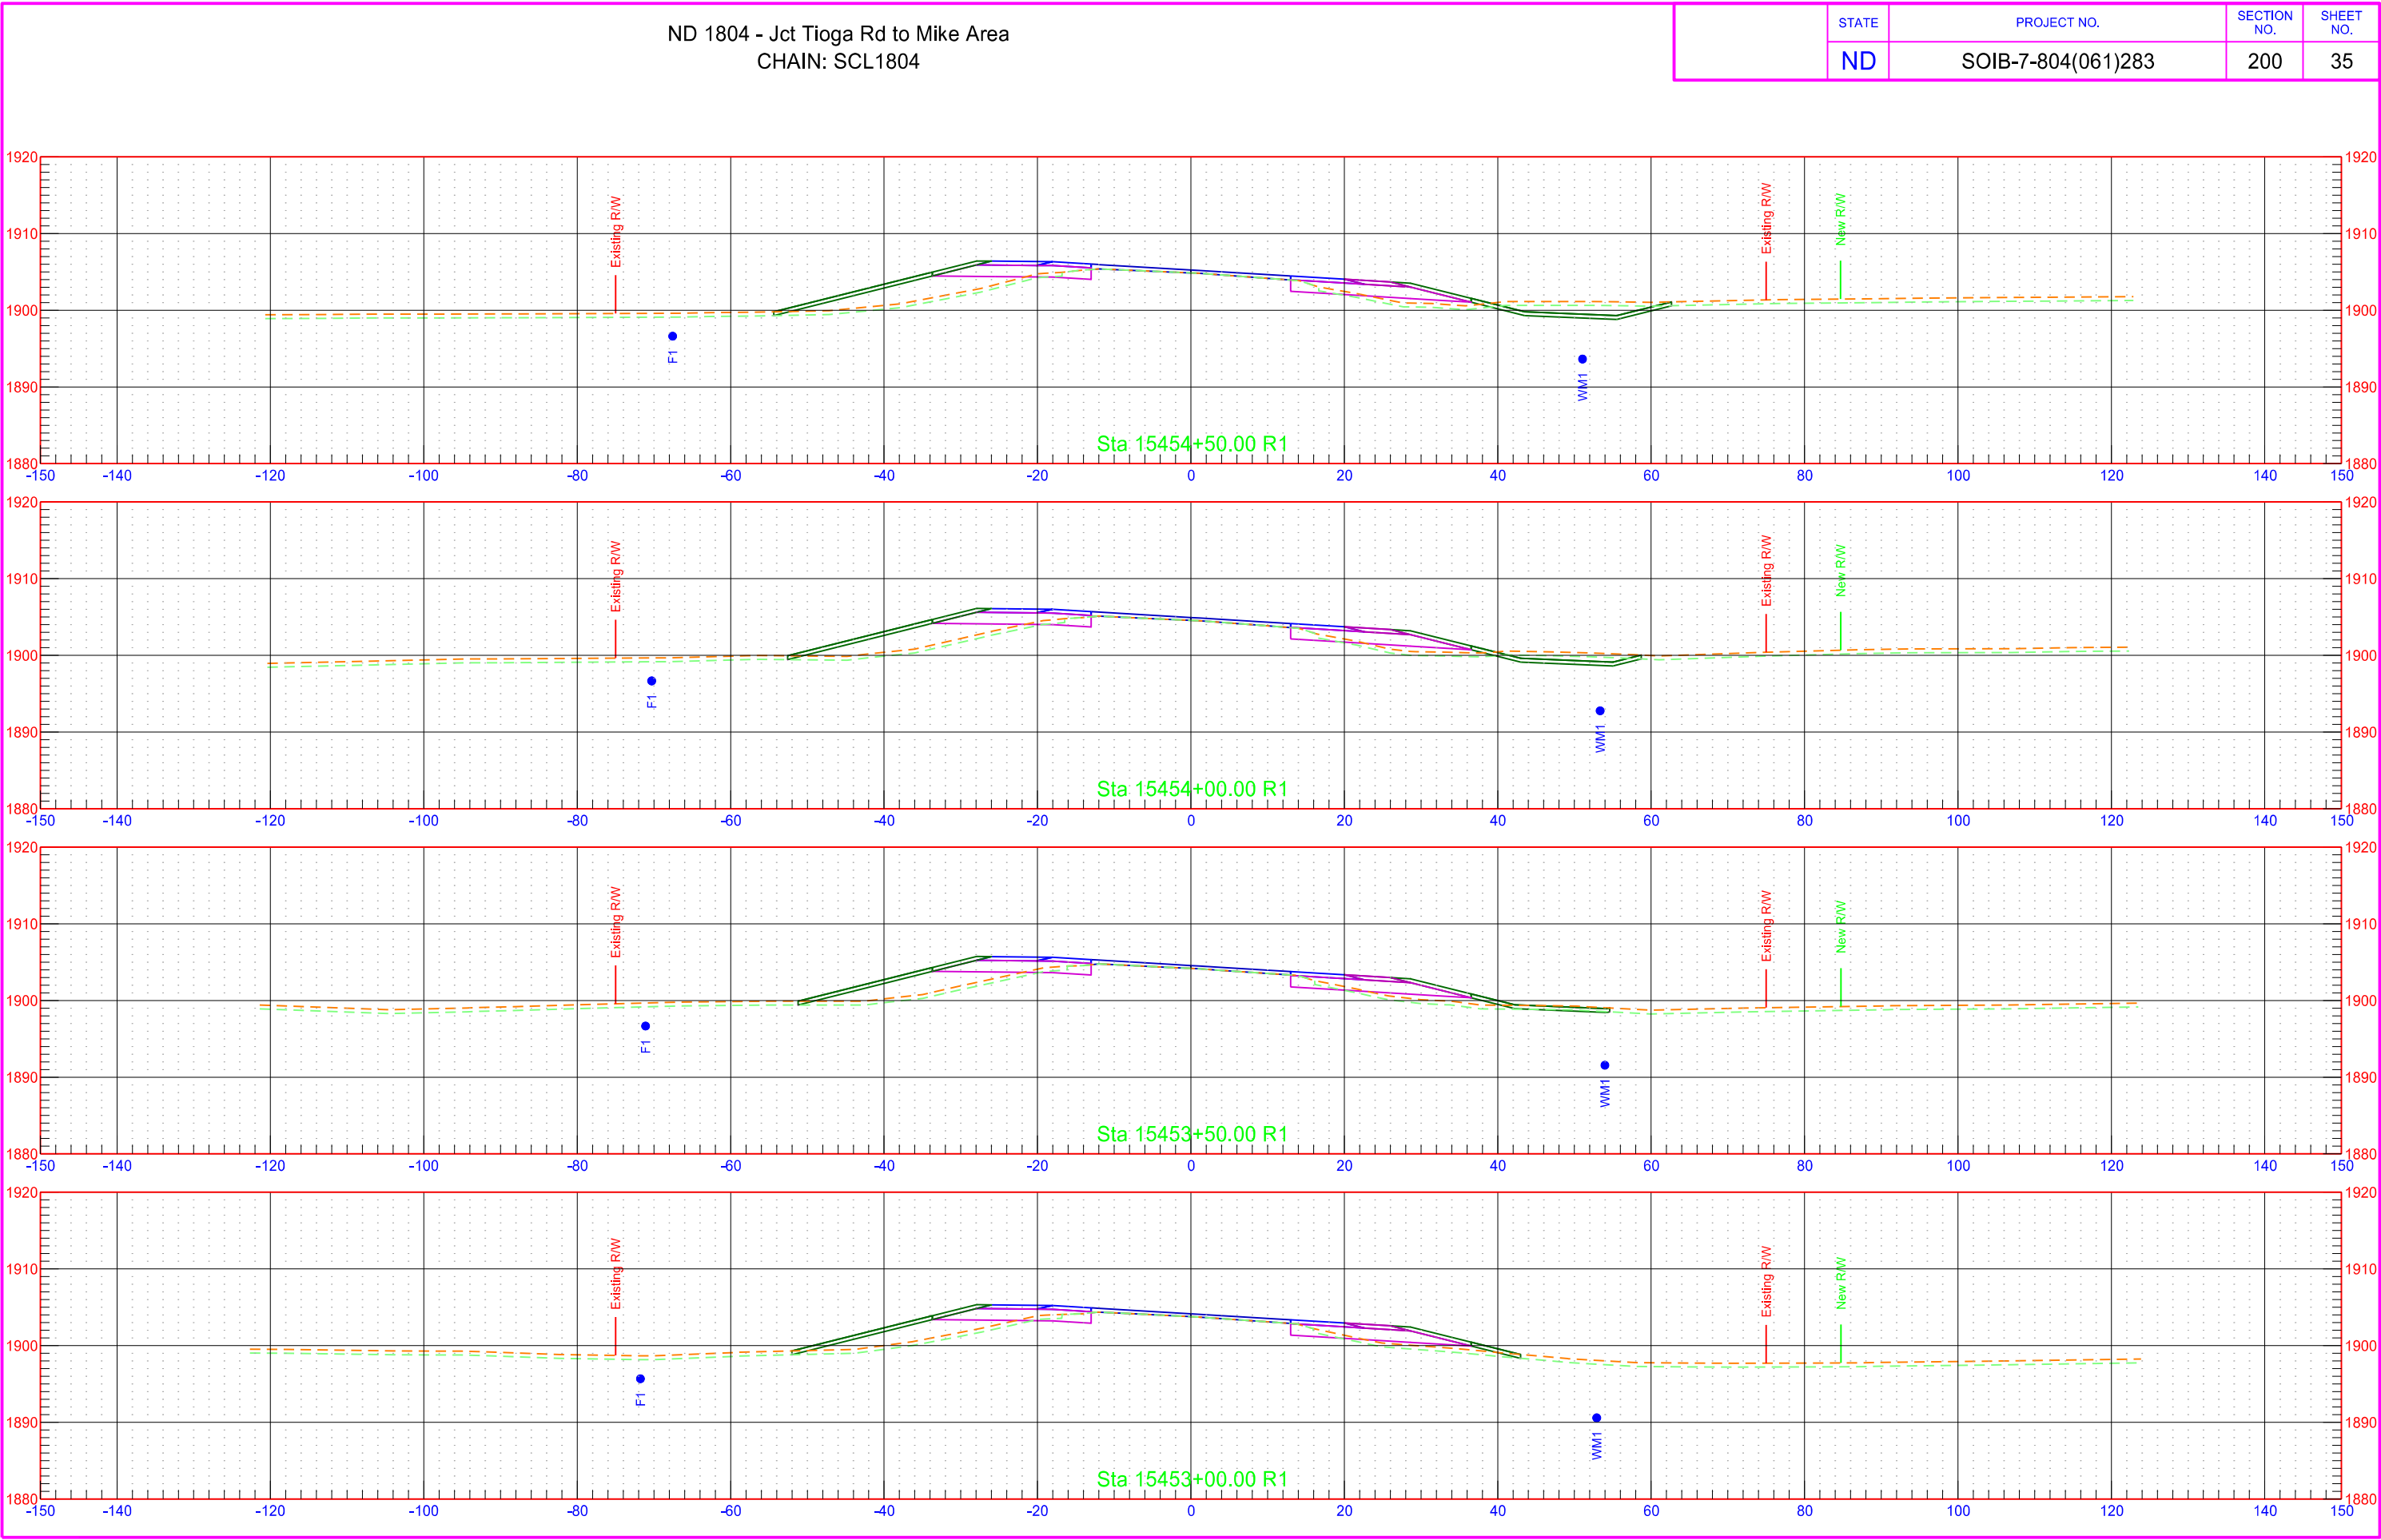

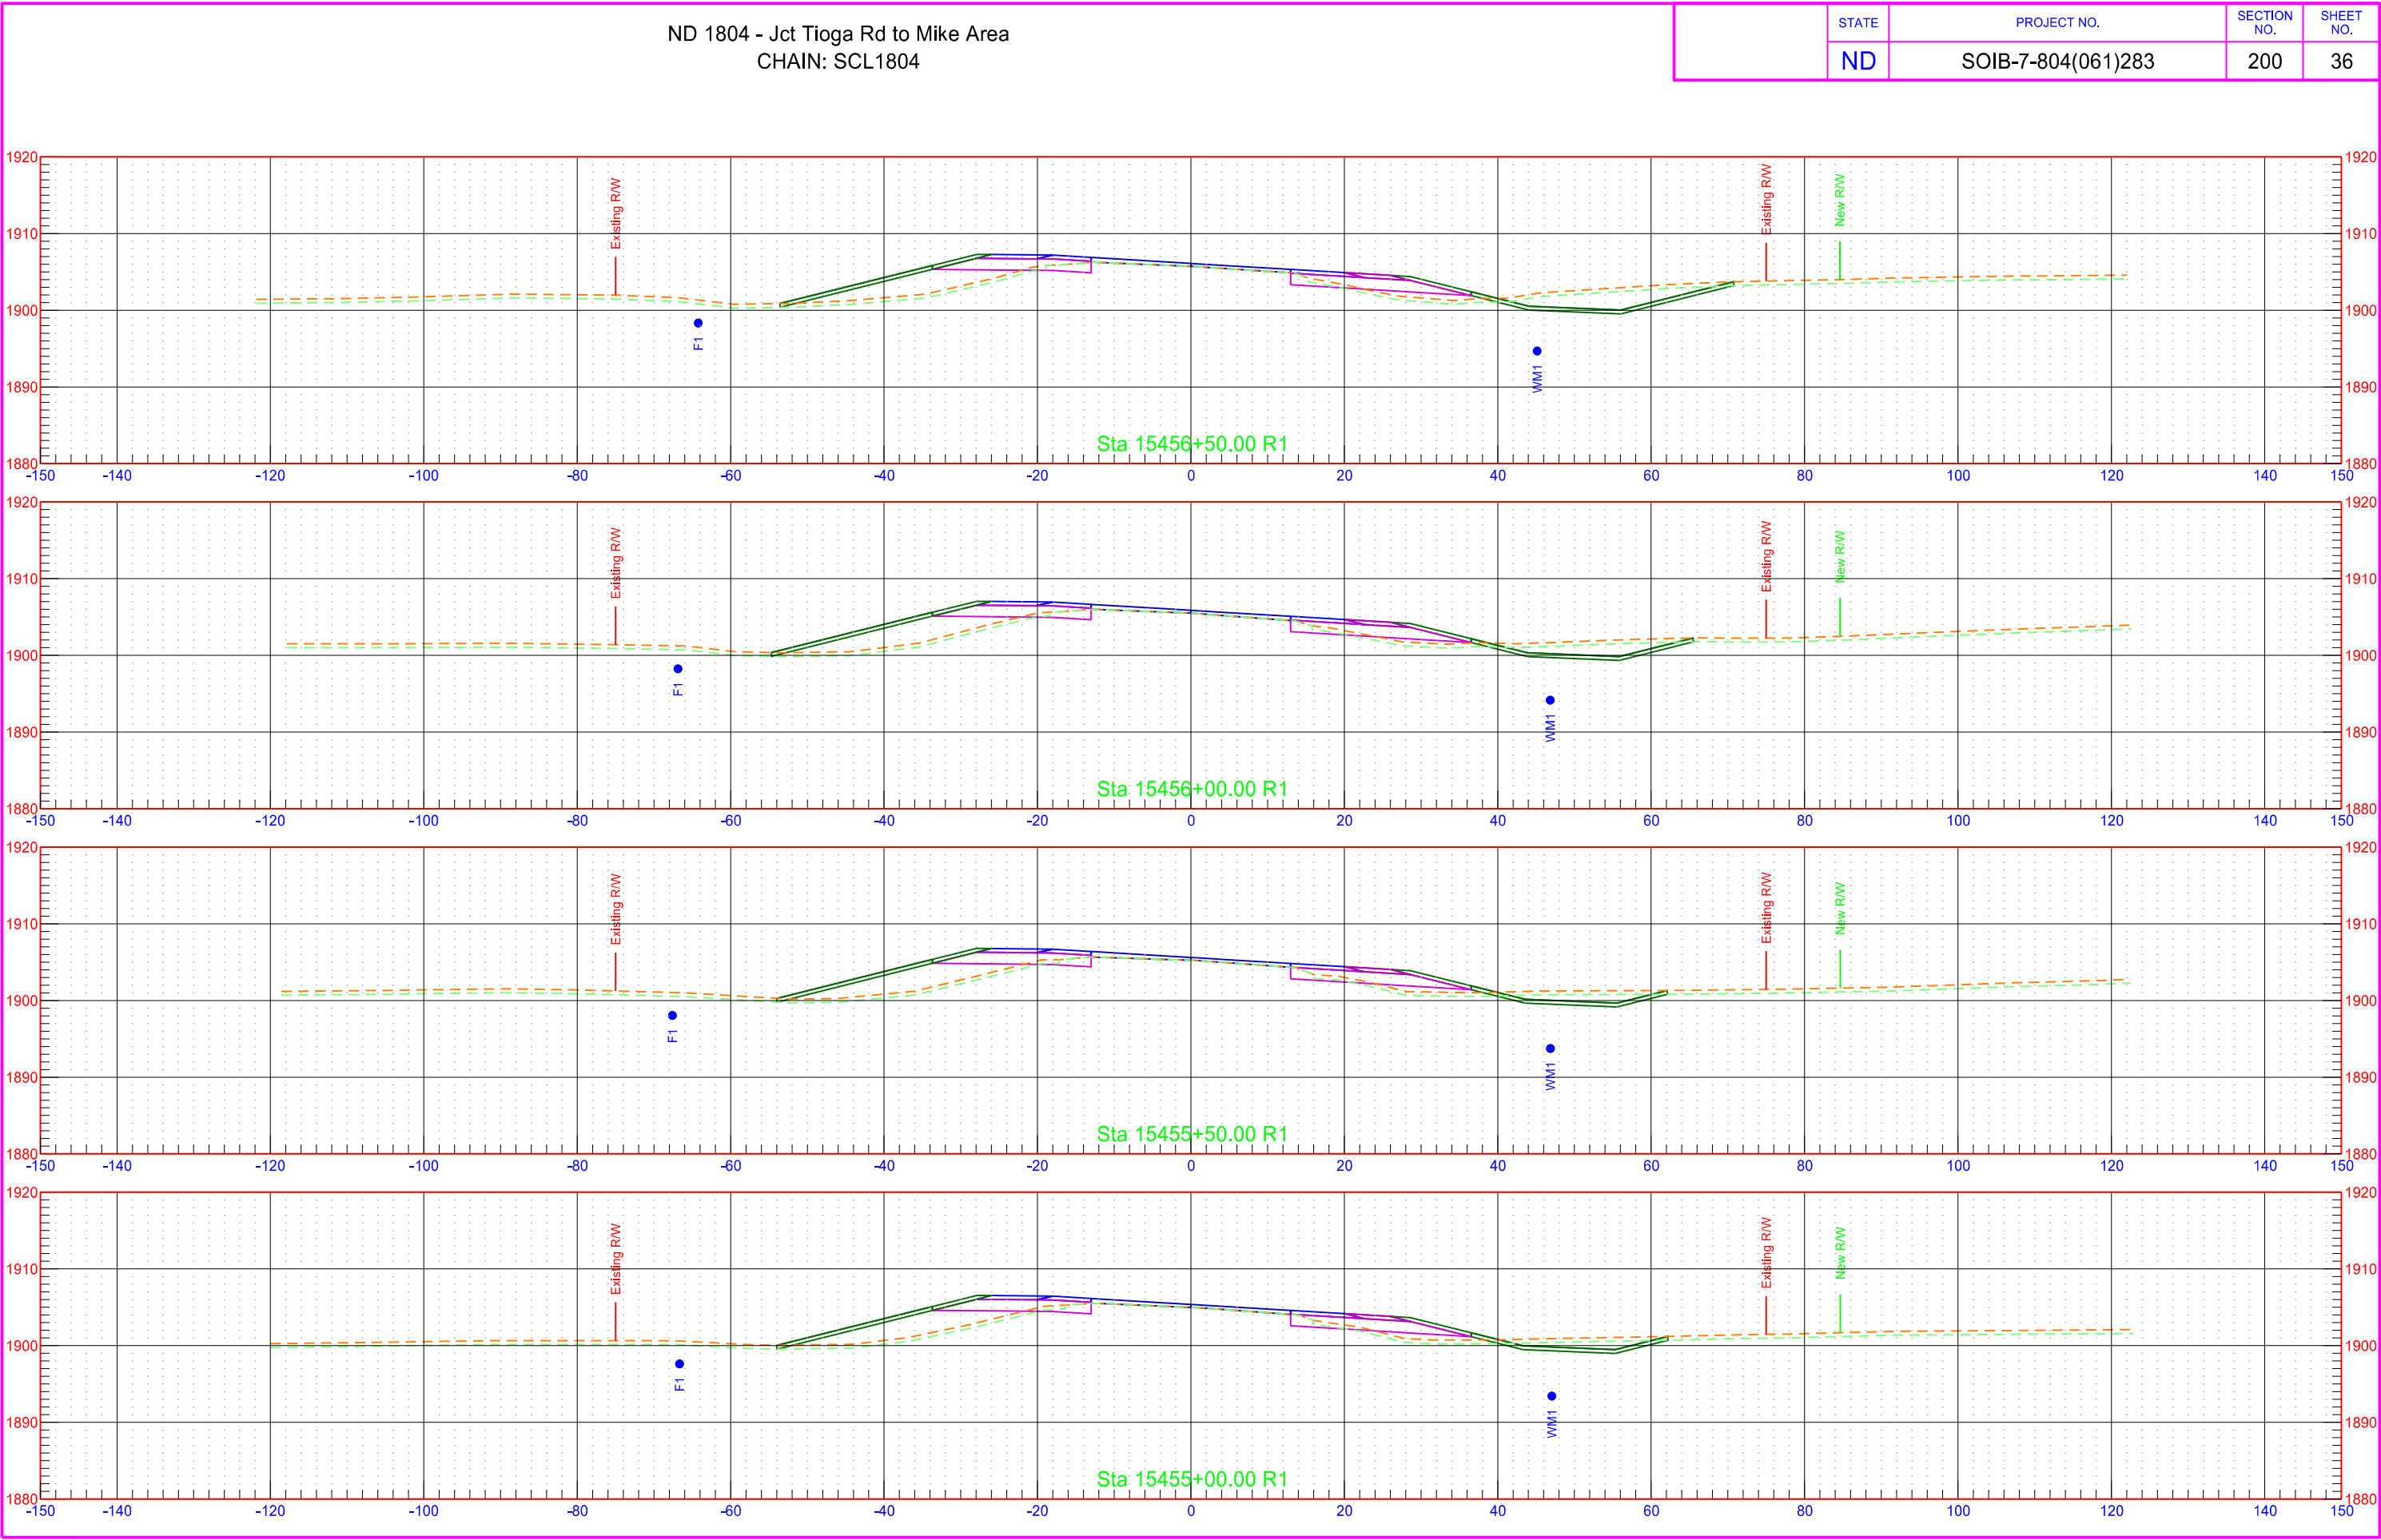

ND 1804 - Jct Tioga Rd to Mike Area  
CHAIN: SCL1804

|       |             |  |             |           |
|-------|-------------|--|-------------|-----------|
| STATE | PROJECT NO. |  | SECTION NO. | SHEET NO. |
|       | ND          |  | 200         | 44        |

