

Inslope Repair
McLean County
D-08 Site 1

STATE

PROJECT NO.

SECTION
NO.


SHEET
NO.

ND

ROM-0300(139)

200

001

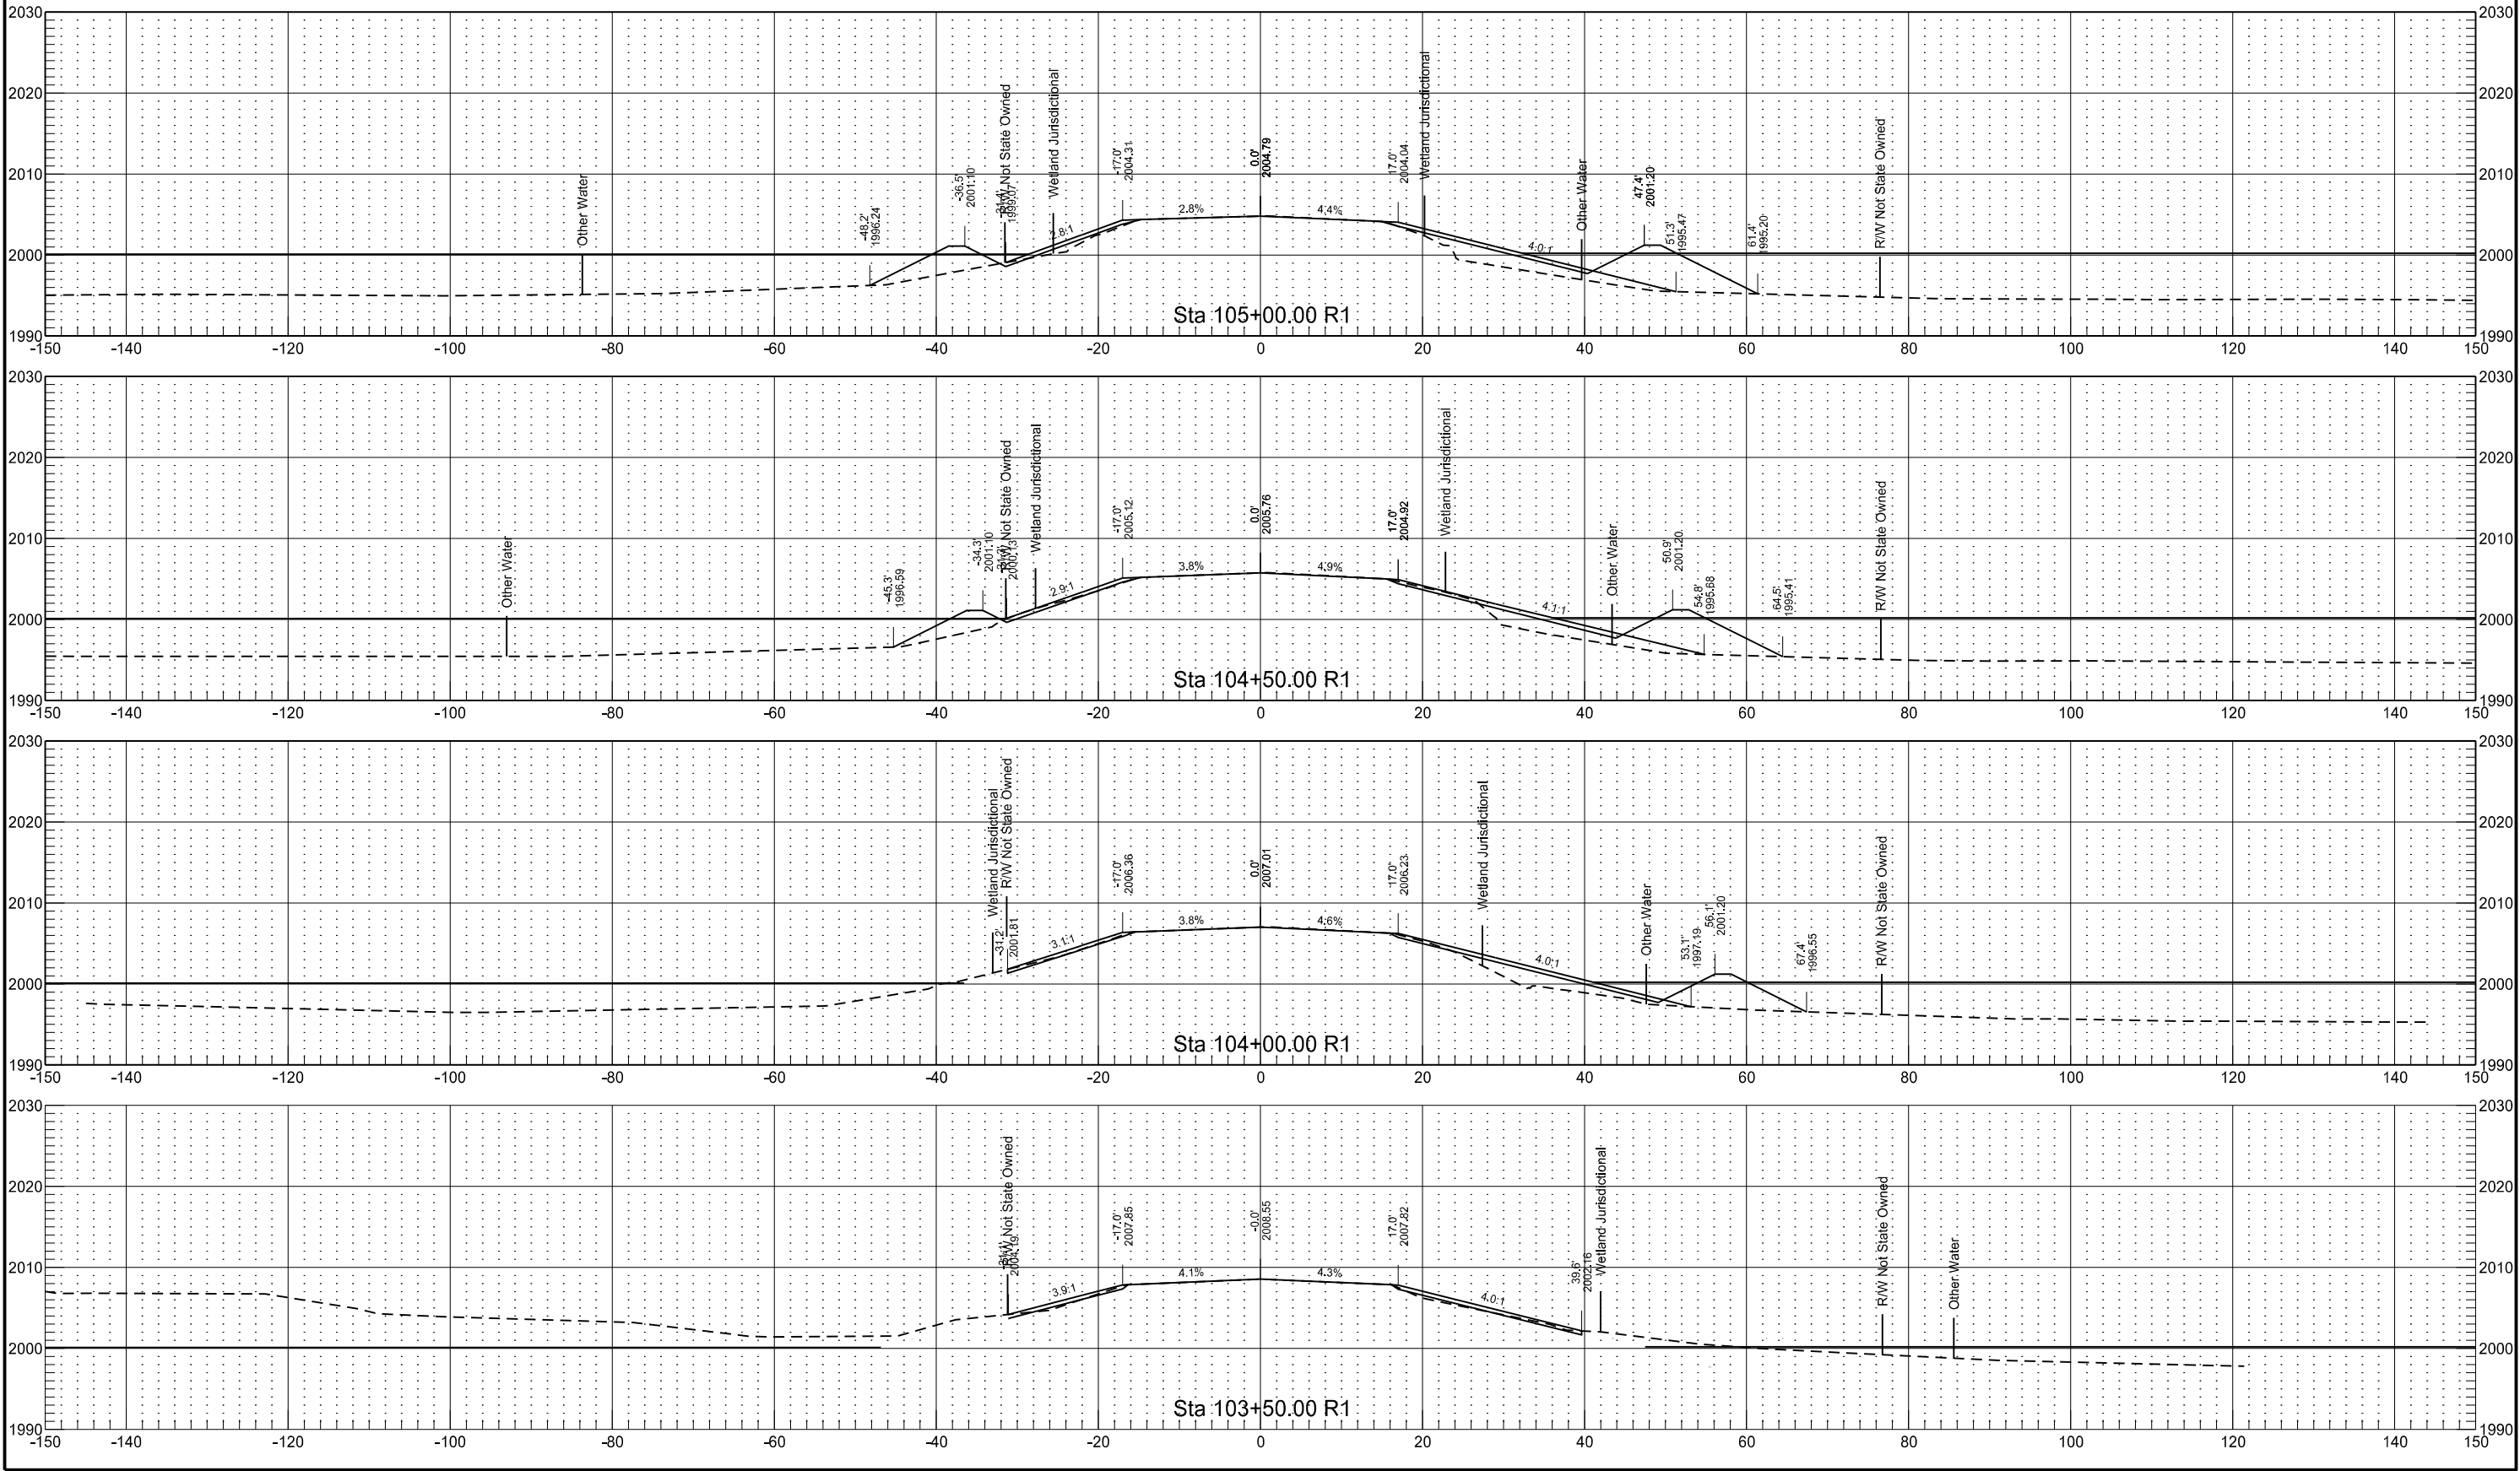

Inslope Repair
McLean County
D-08 Site 1

STATE

PROJECT NO.

SECTION
NO.





SHEET
NO.

ND

ROM-0300(139)

200

002

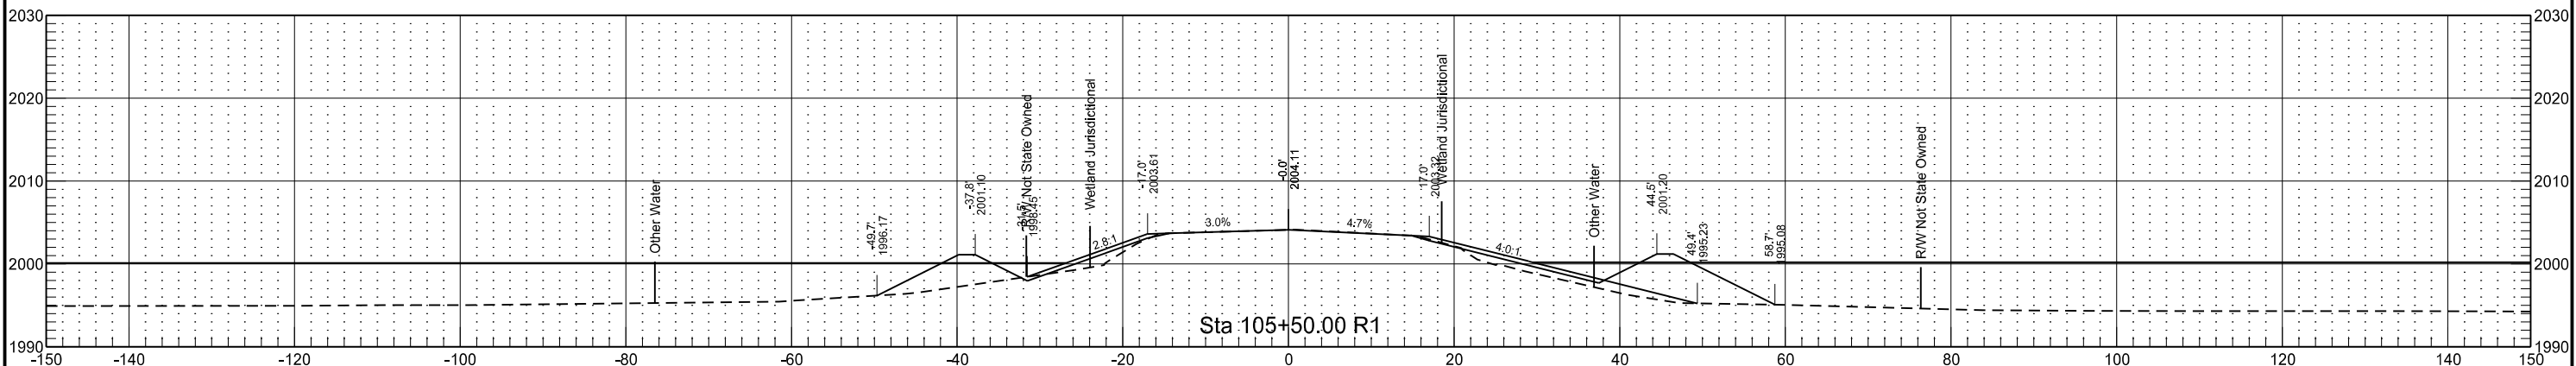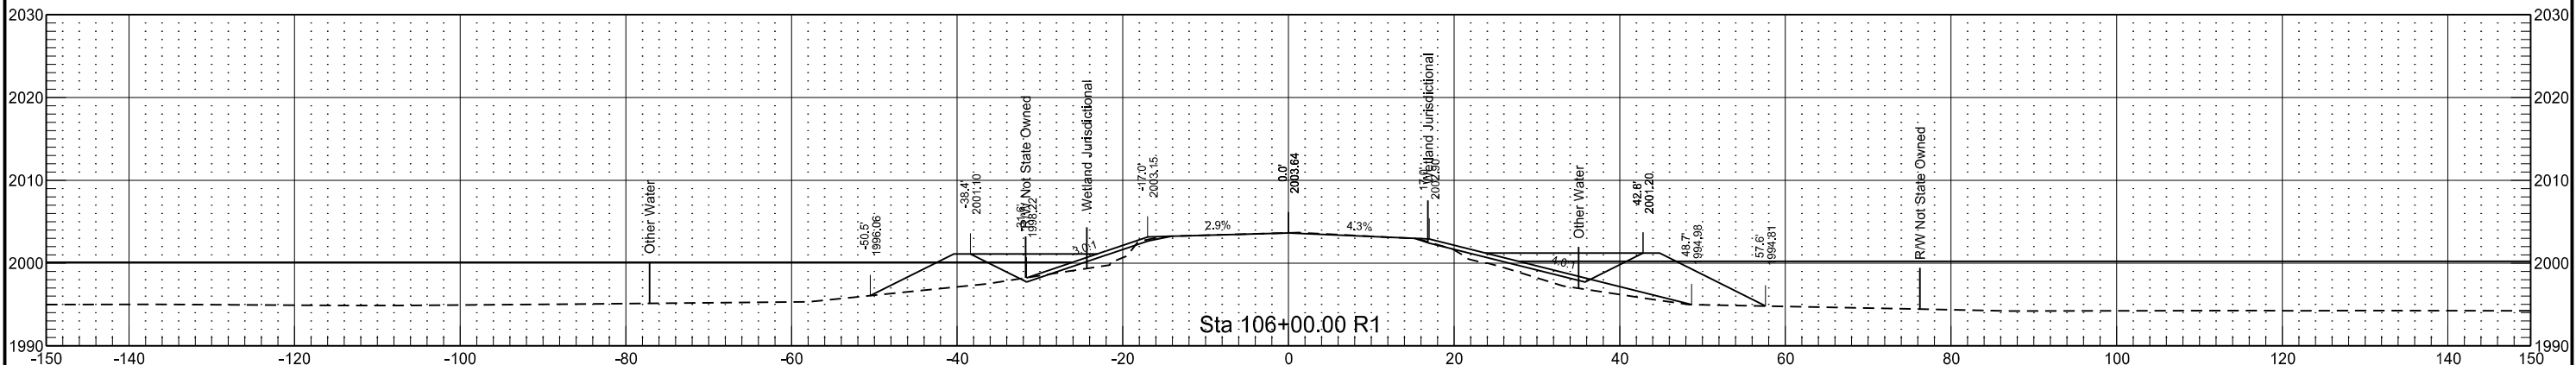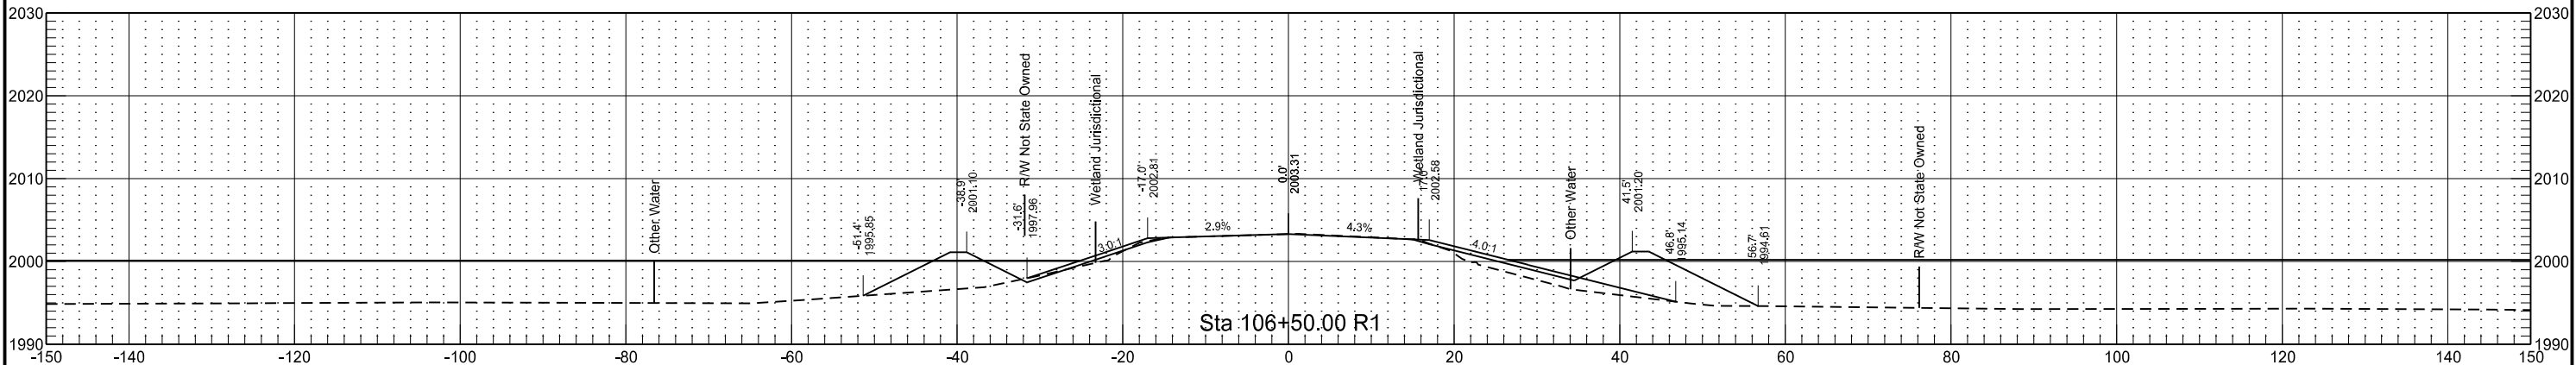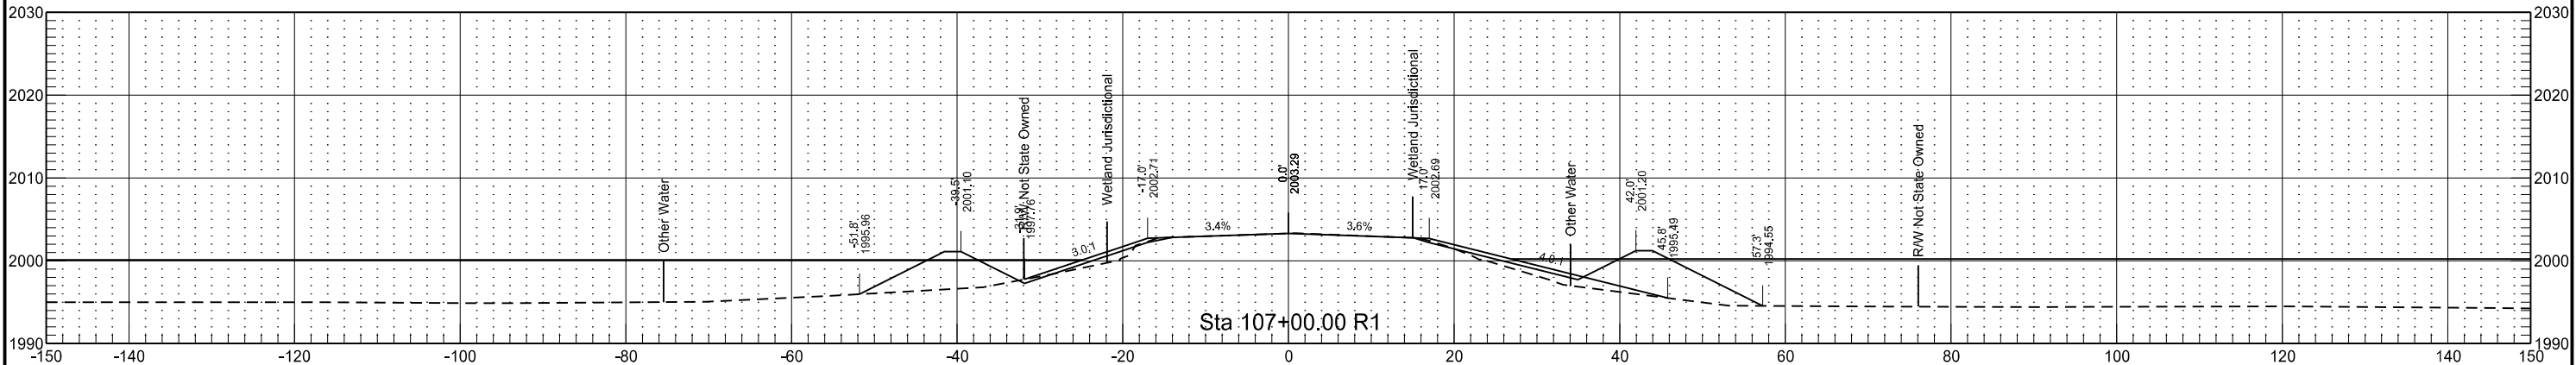

	STATE	PROJECT NO.	SECTION NO.	SHEET NO.
	ND	ROM-0300(139)	200	003



Inslope Repair
McLean County
D-08 Site 1

STATE

PROJECT NO.

SECTION
NO.


SHEET
NO.

ND

ROM-0300(139)


200


004

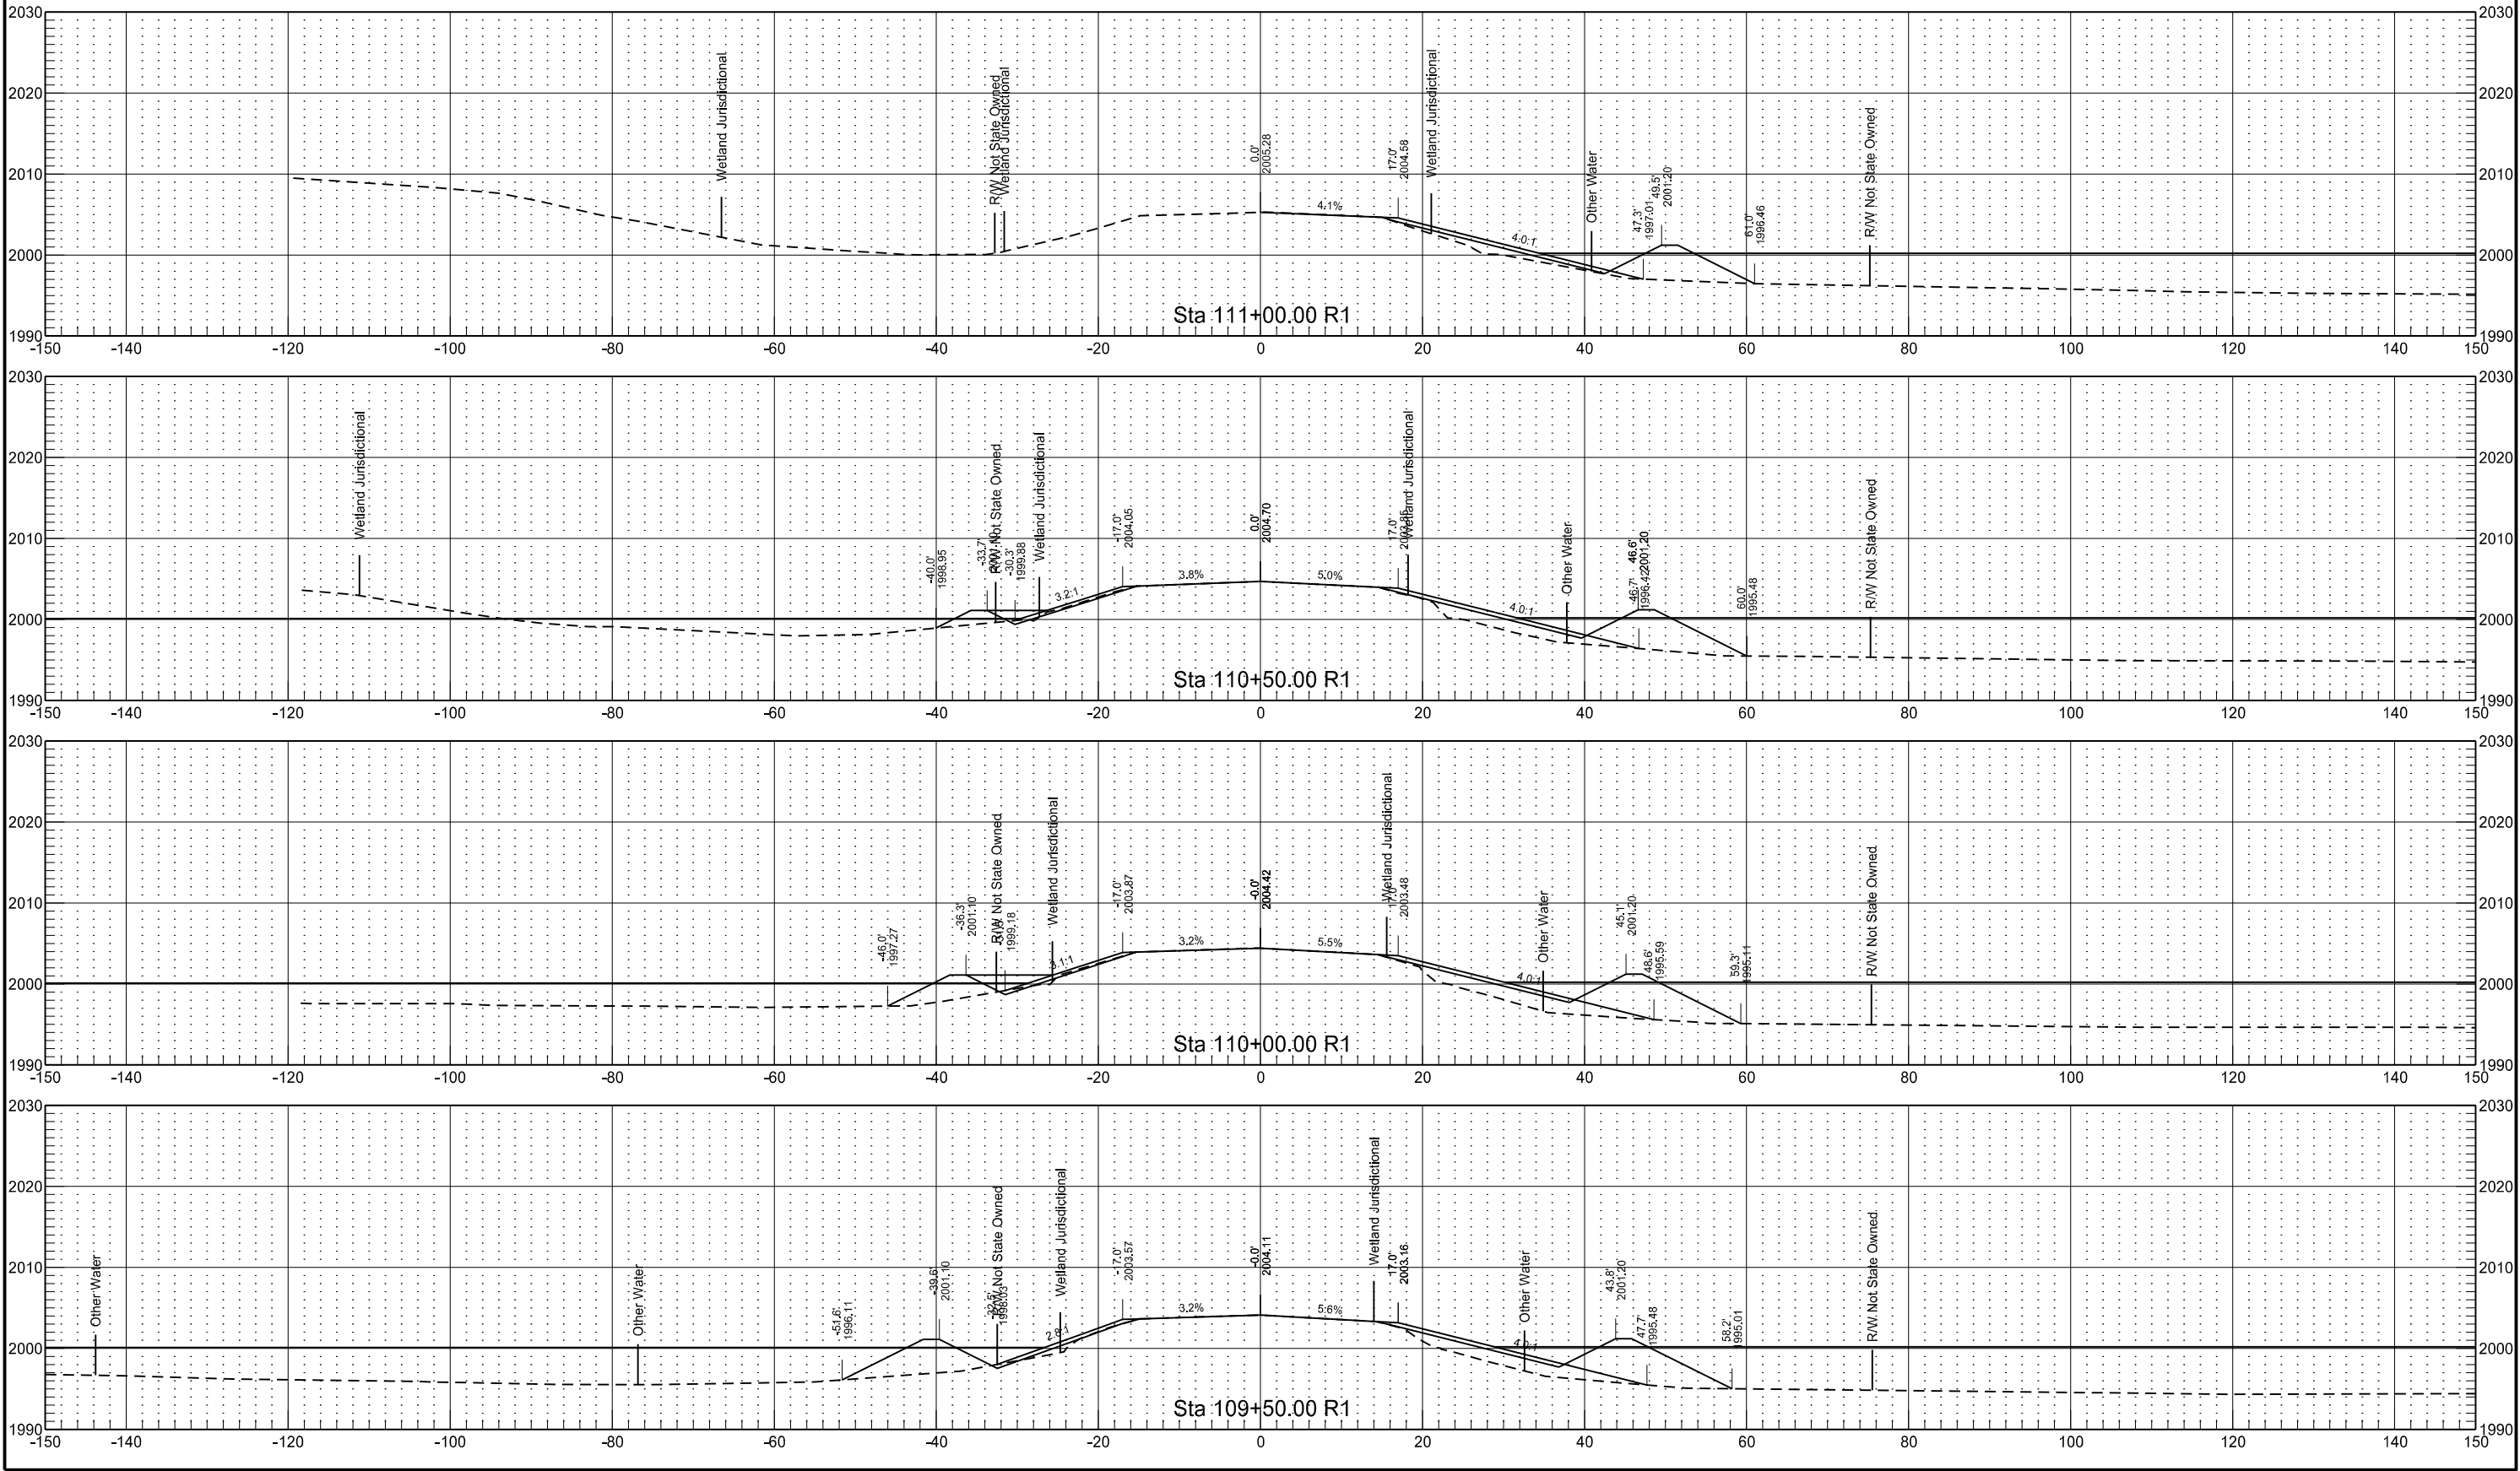

Inslope Repair
McLean County
D-08 Site 1

	STATE	PROJECT NO.	SECTION NO.	SHEET NO.
	ND	ROM-0300(139)	200	005

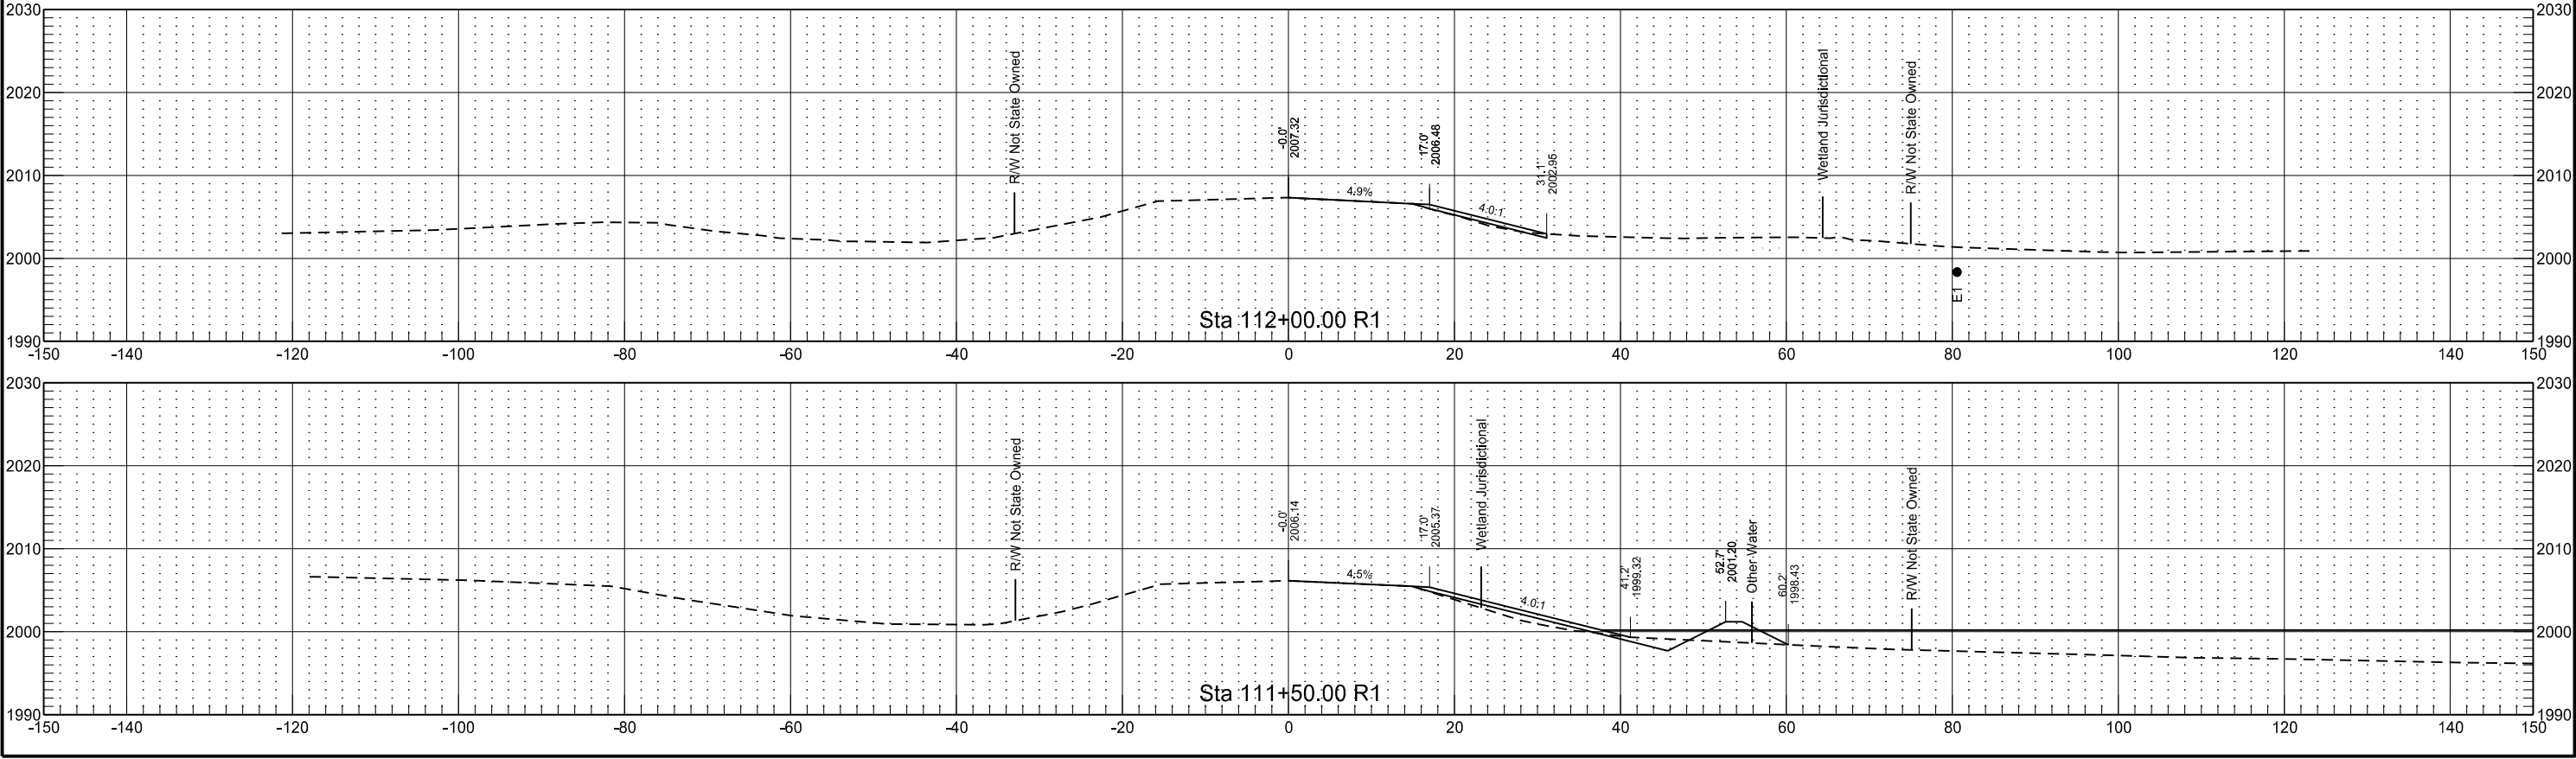

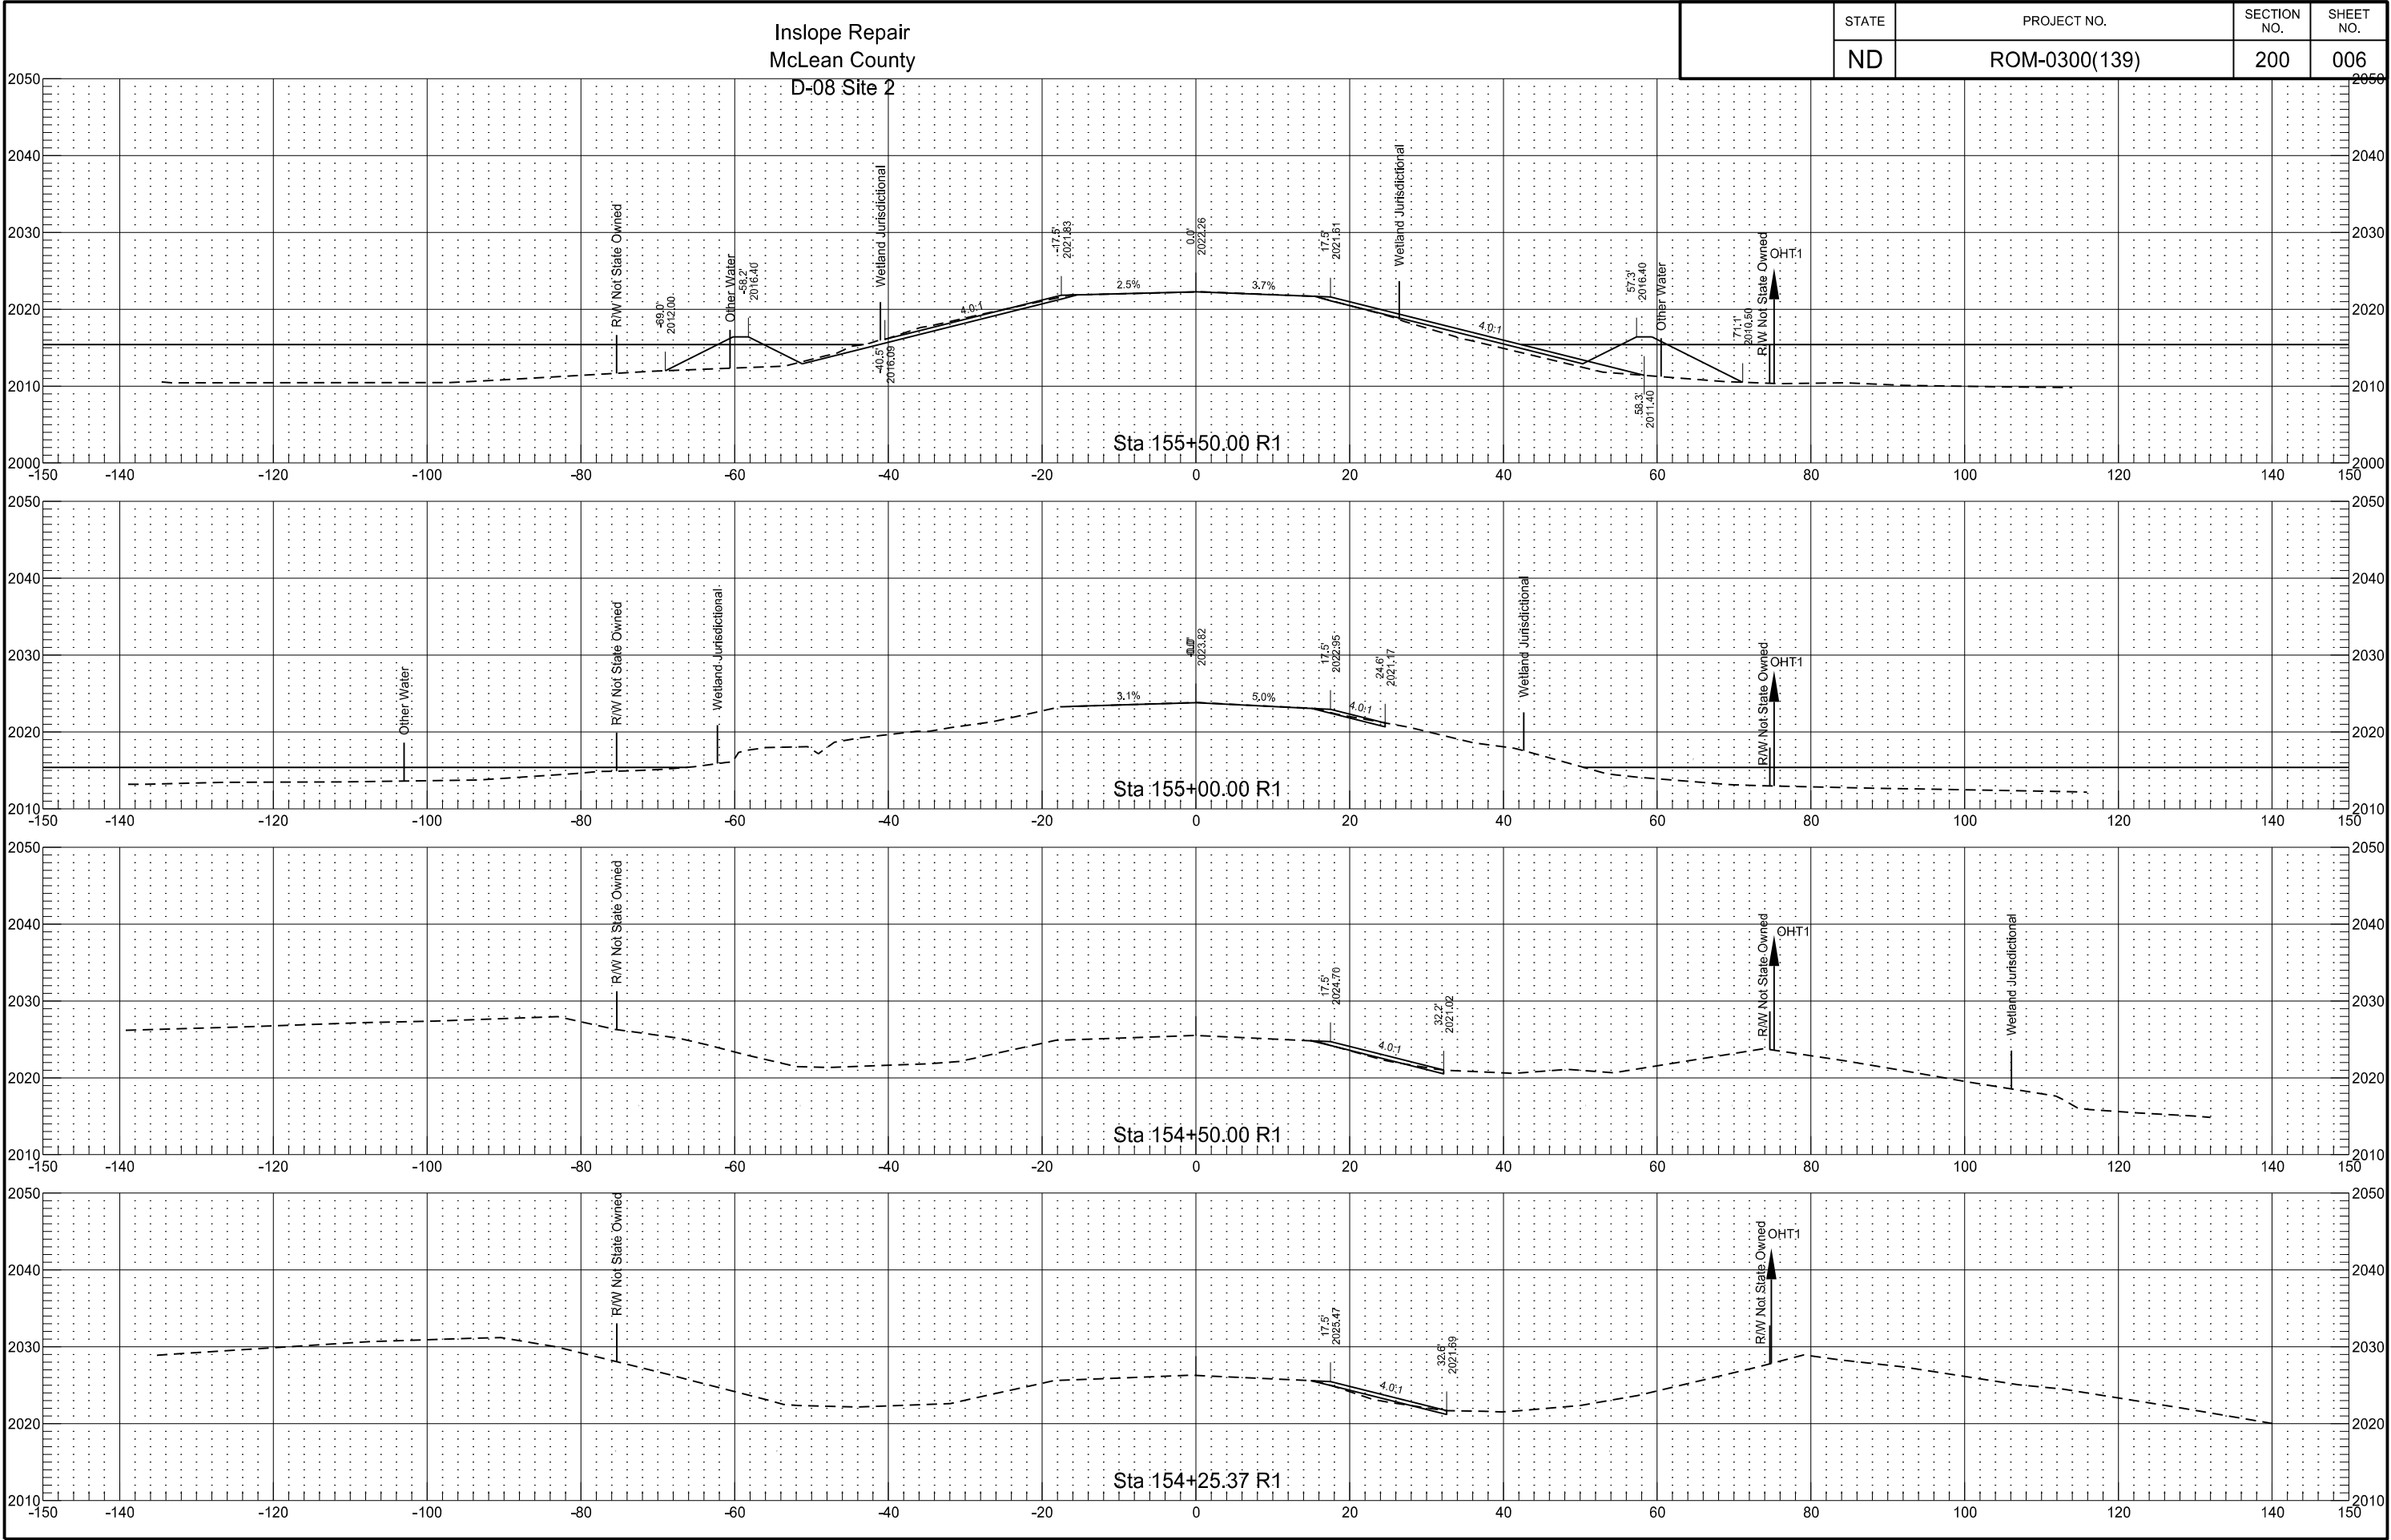

Inslope Repair
McLean County
D-08 Site 2

STATE

PROJECT NO.

SECTION
NO.




SHEET
NO.


ND

ROM-0300(139)

200




007

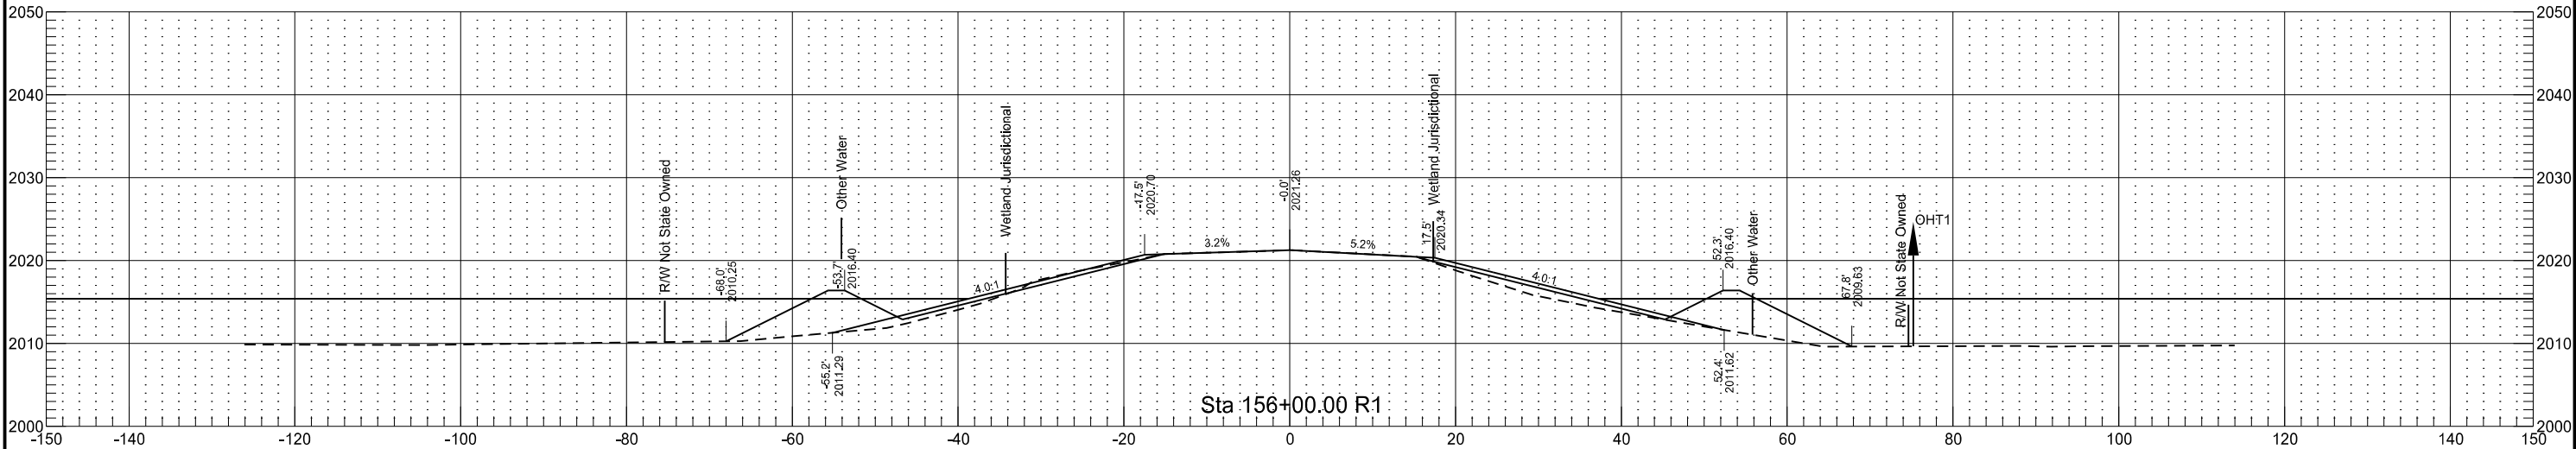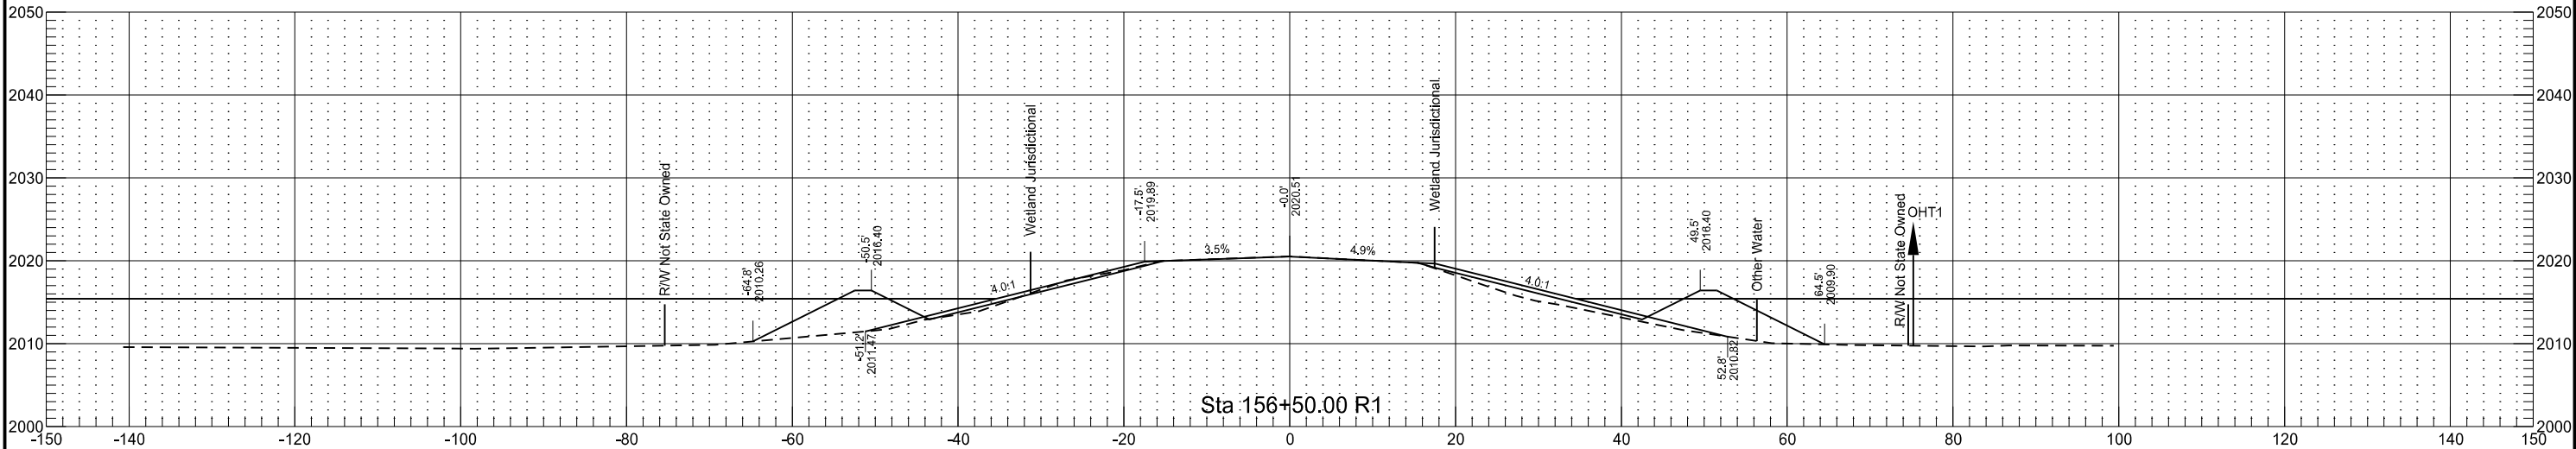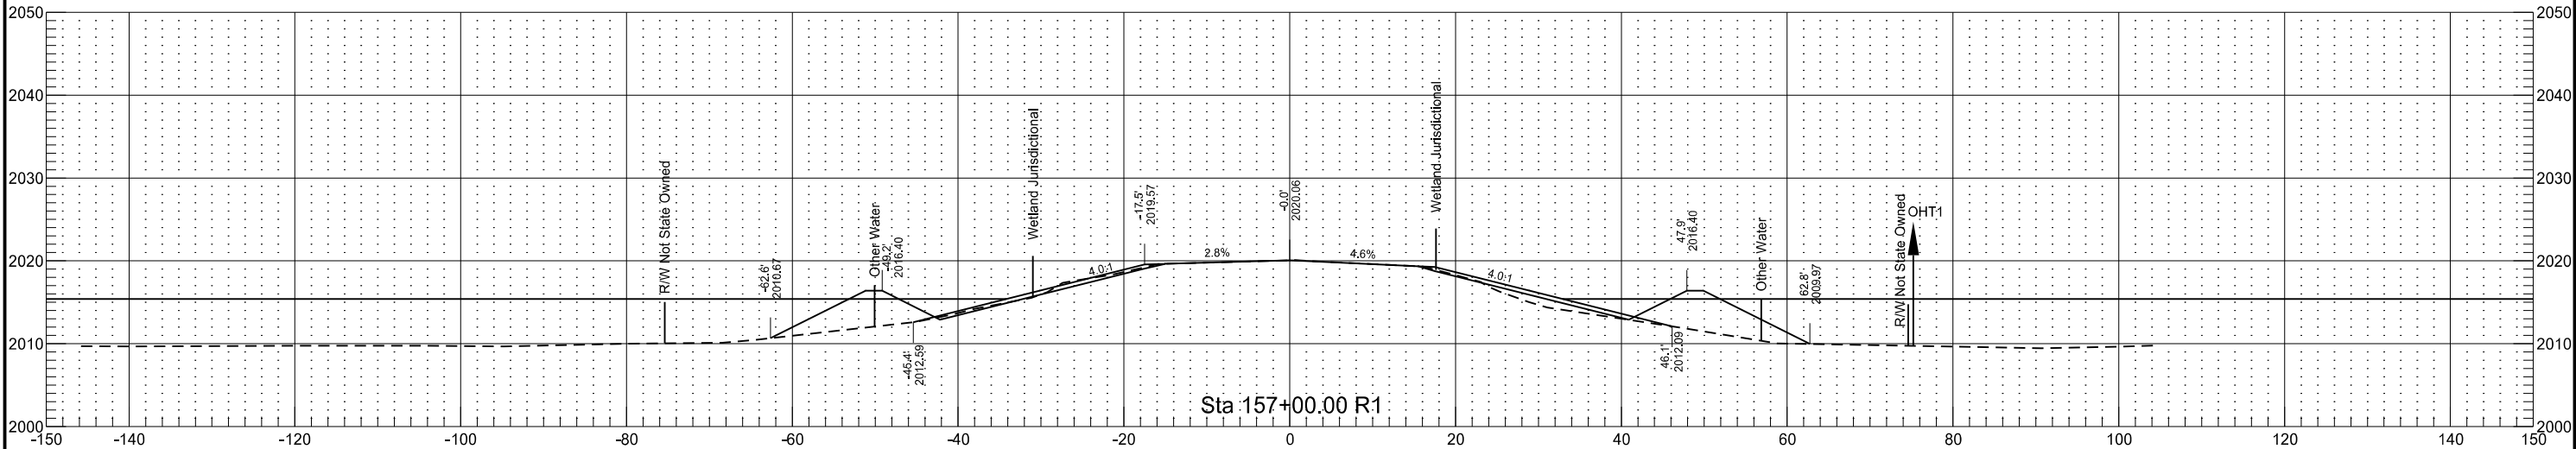

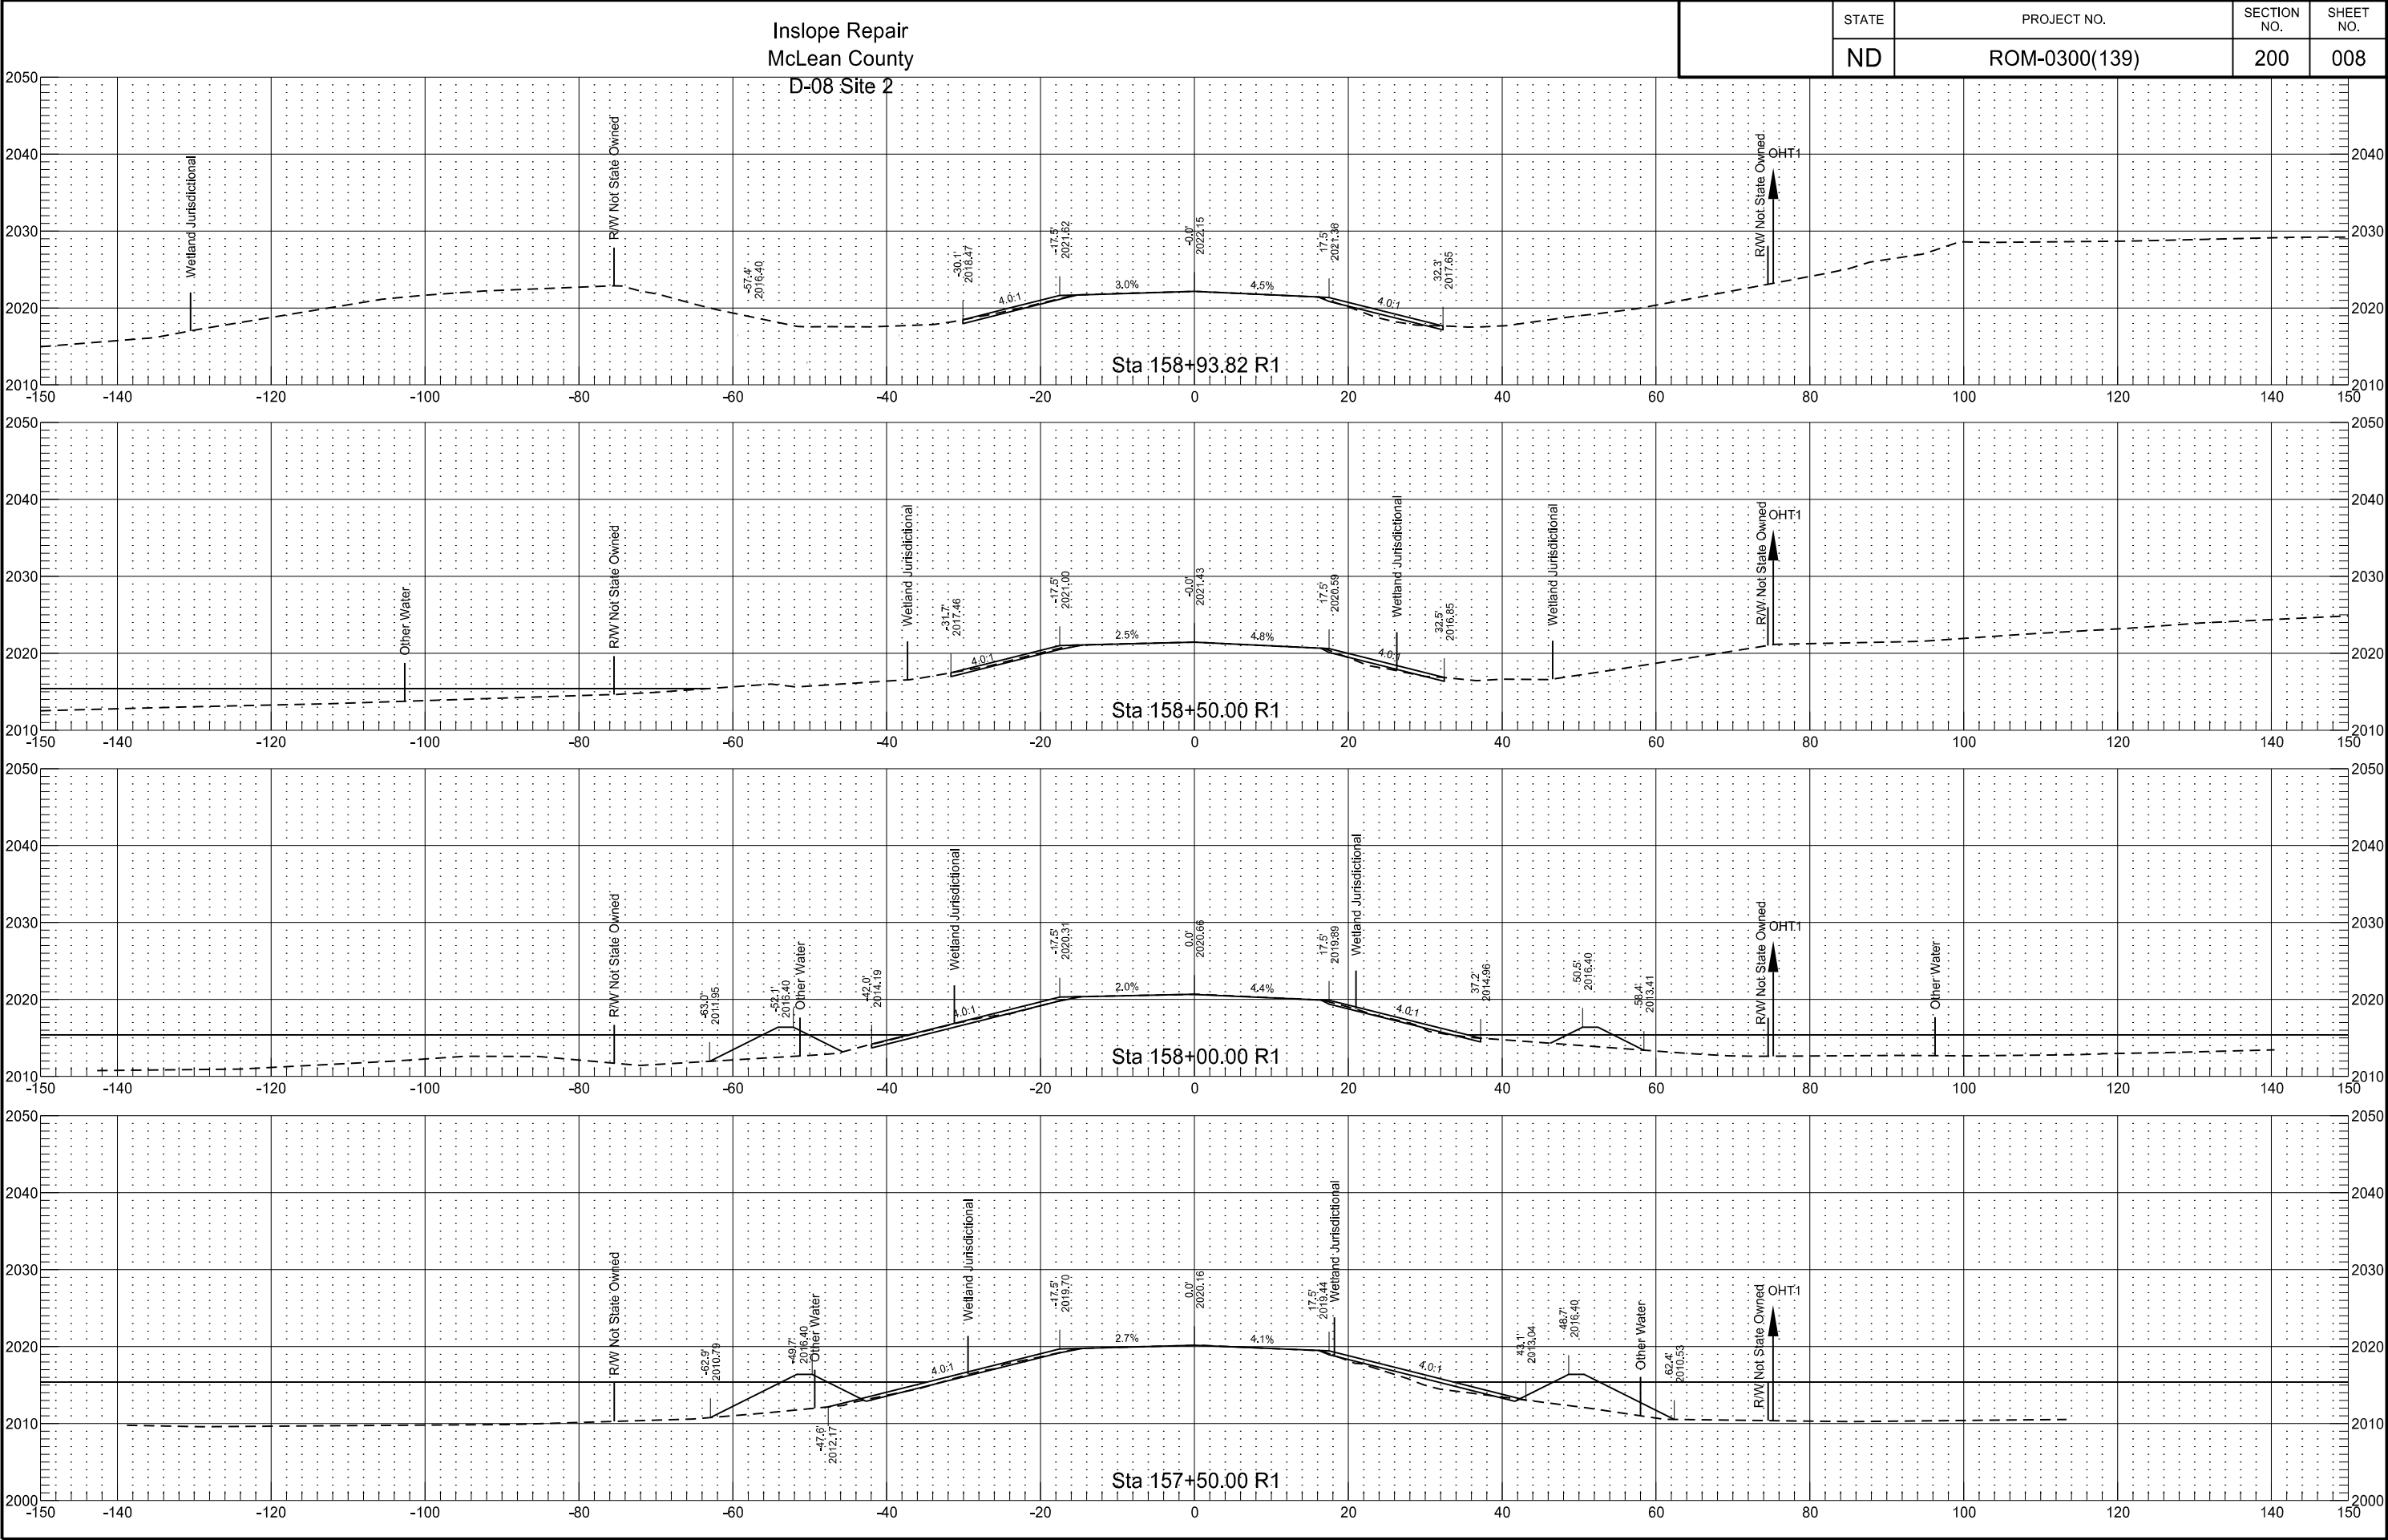




Inslope Repair
Mountrail County
J-06

	STATE	PROJECT NO.	SECTION NO.	SHEET NO.
	ND	ROM-0300(139)	200	009

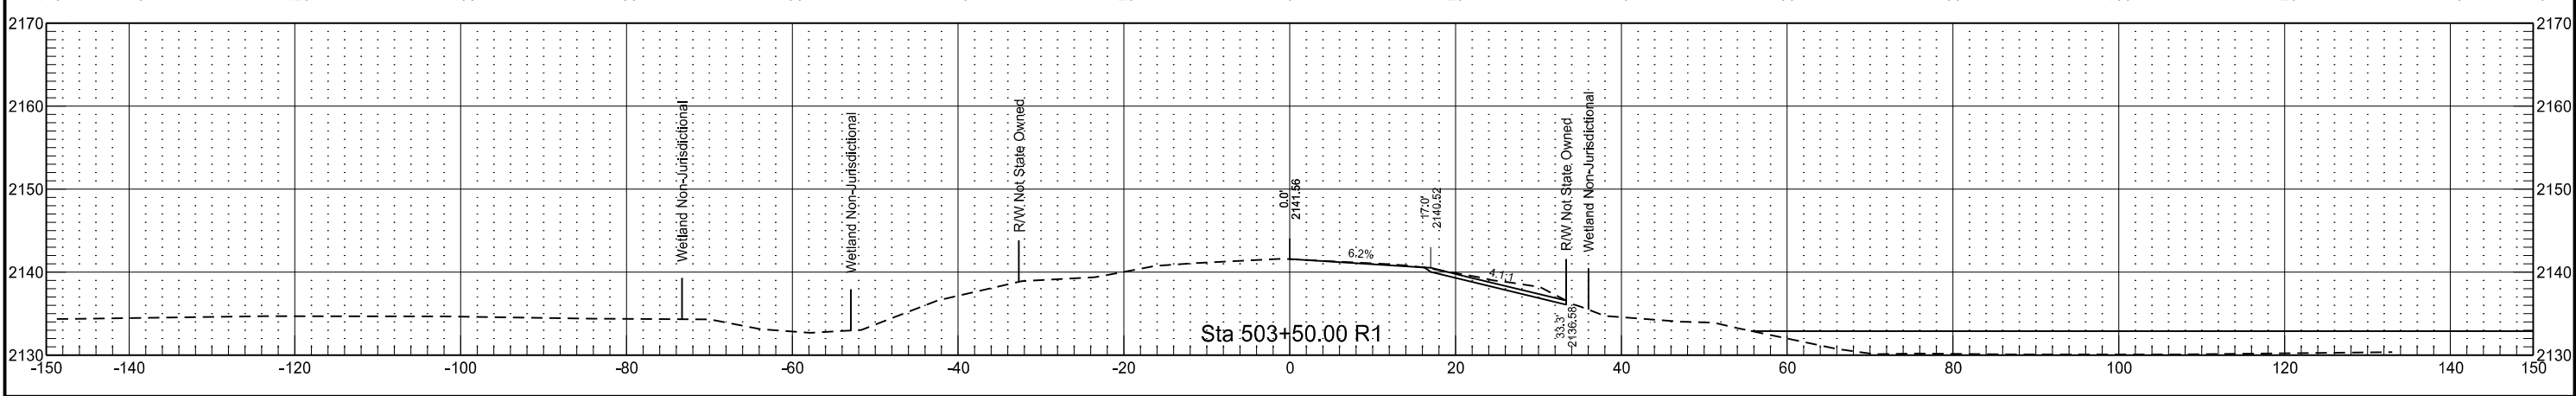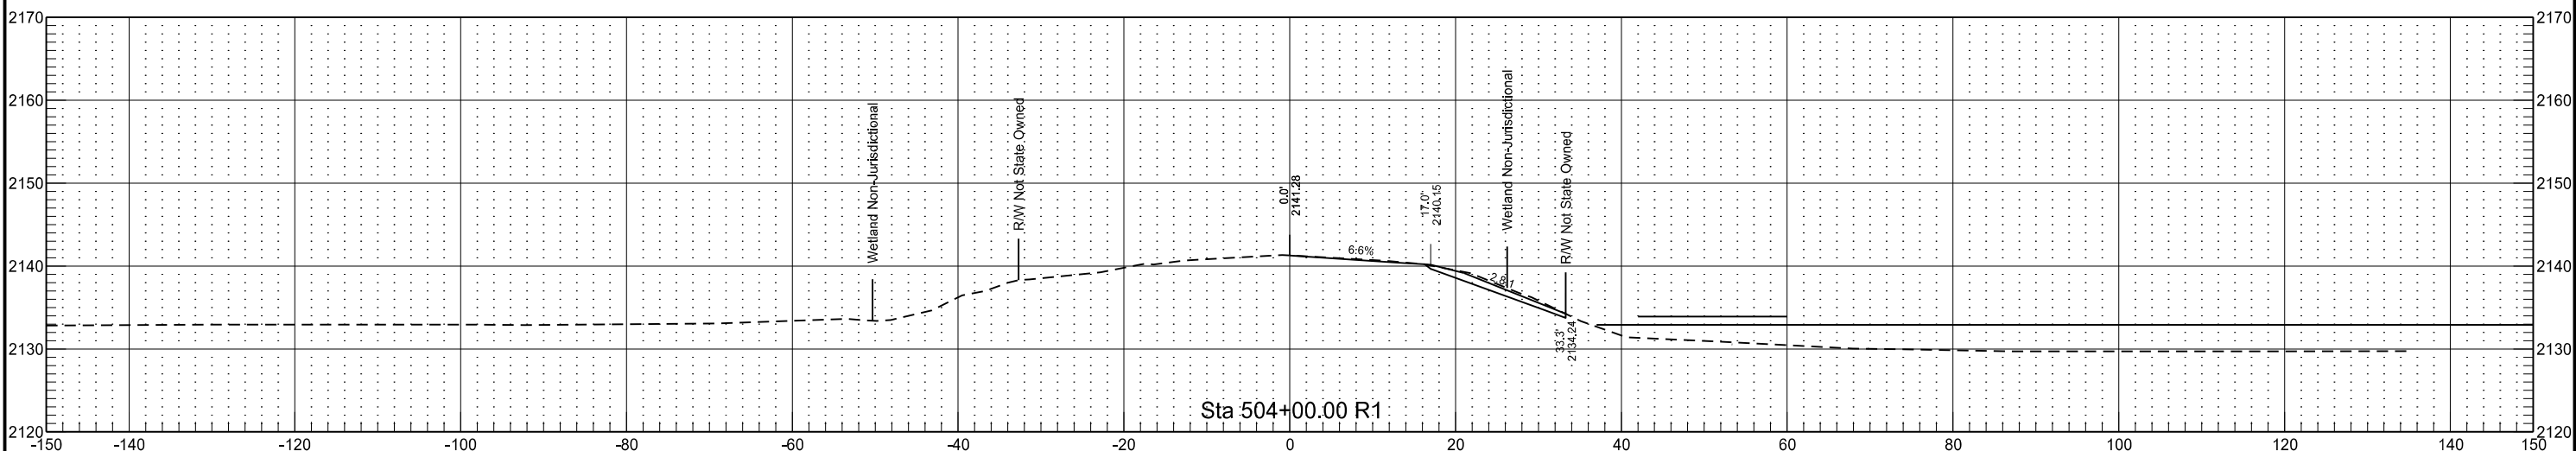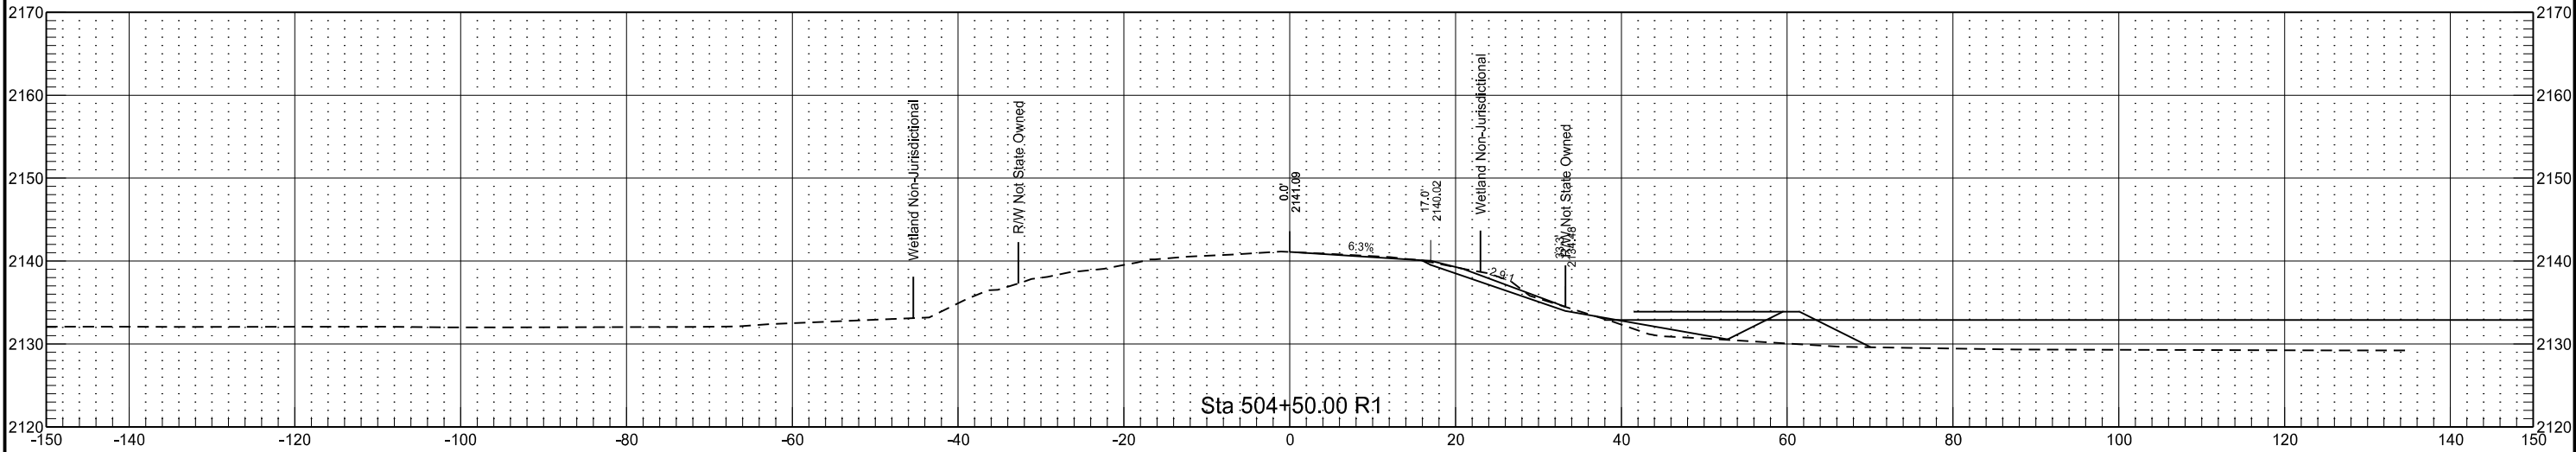


Inslope Repair
Mountrail County
J-06

	STATE	PROJECT NO.	SECTION NO.	SHEET NO.
	ND	ROM-0300(139)	200	010

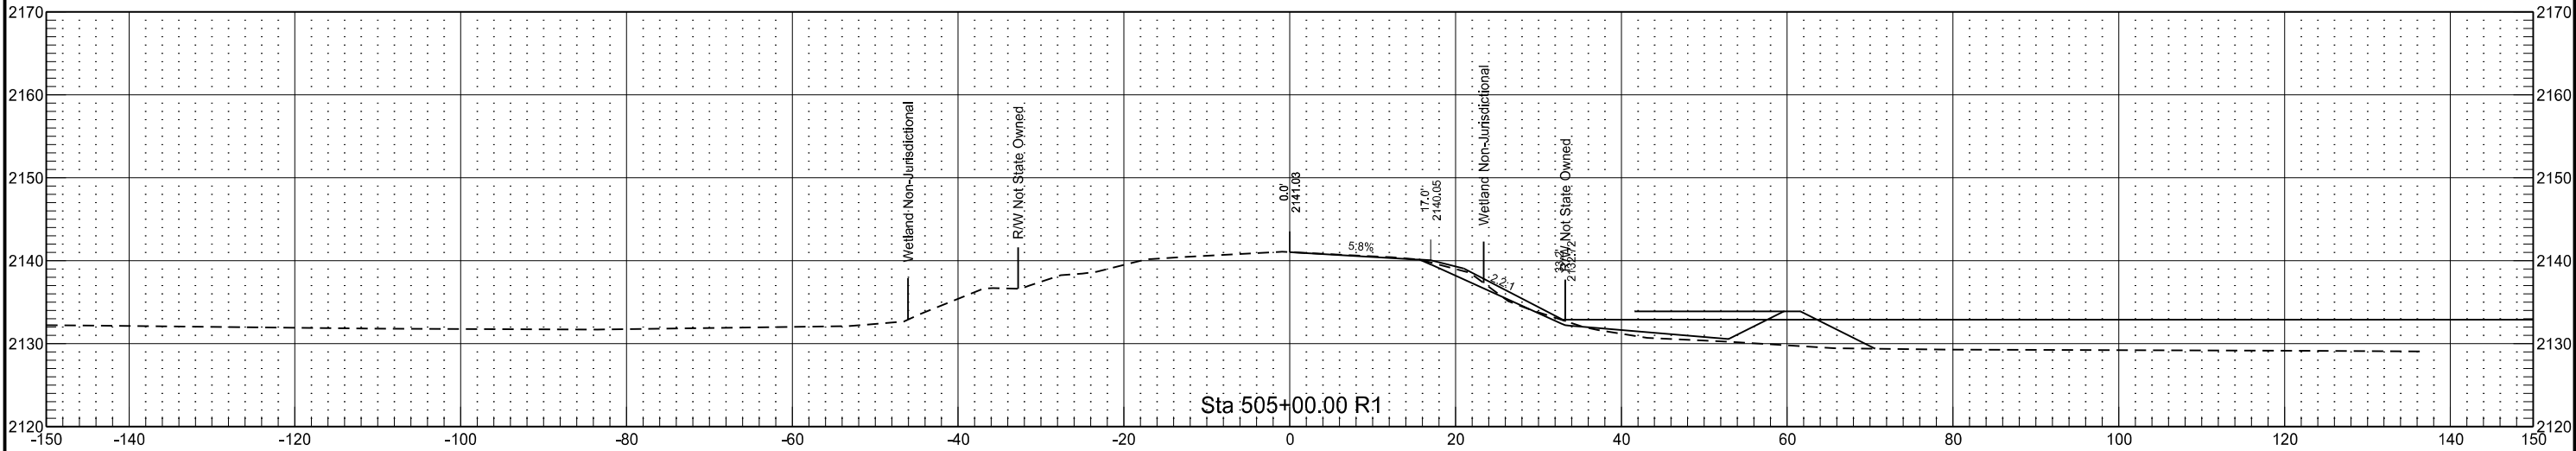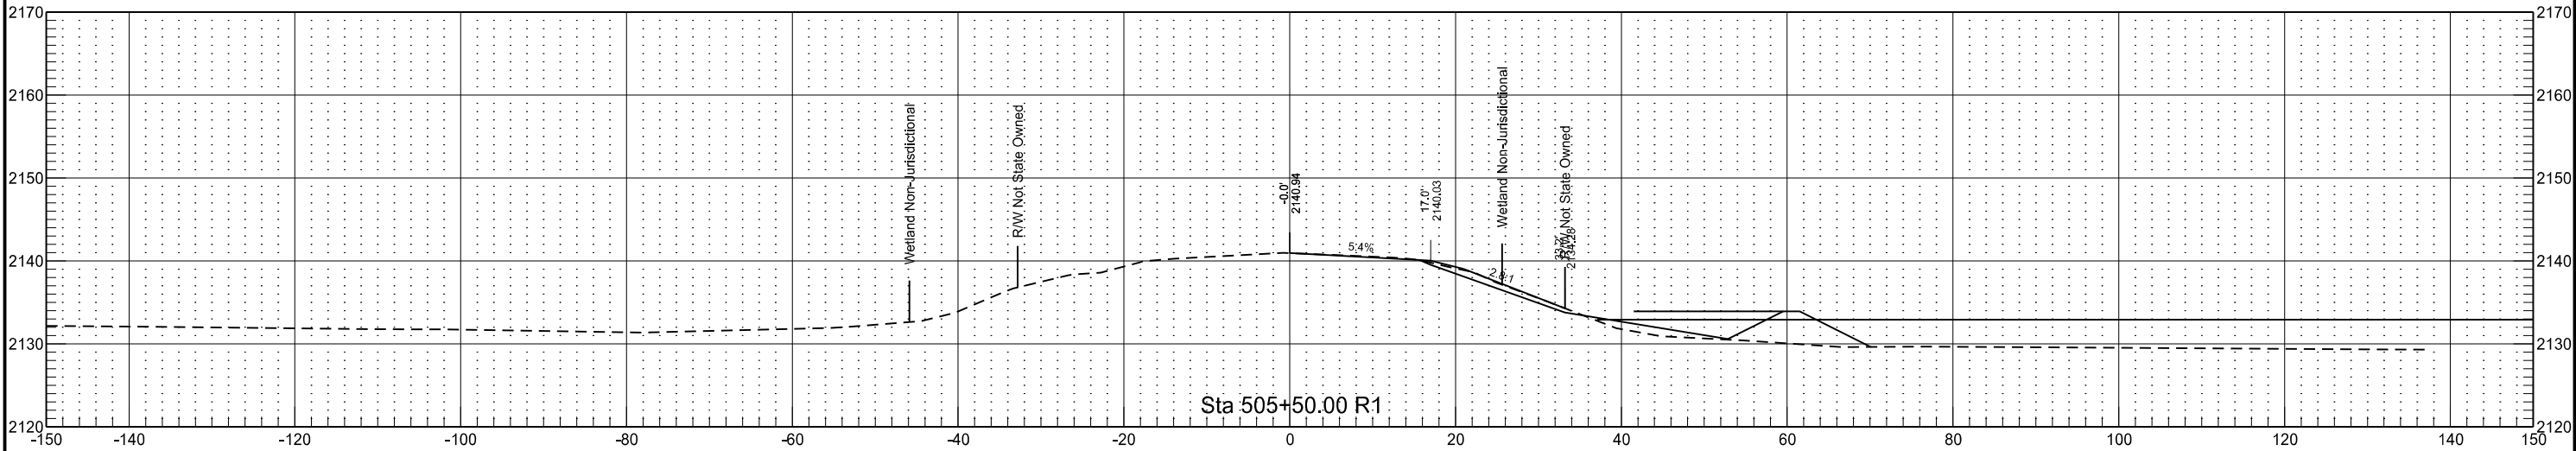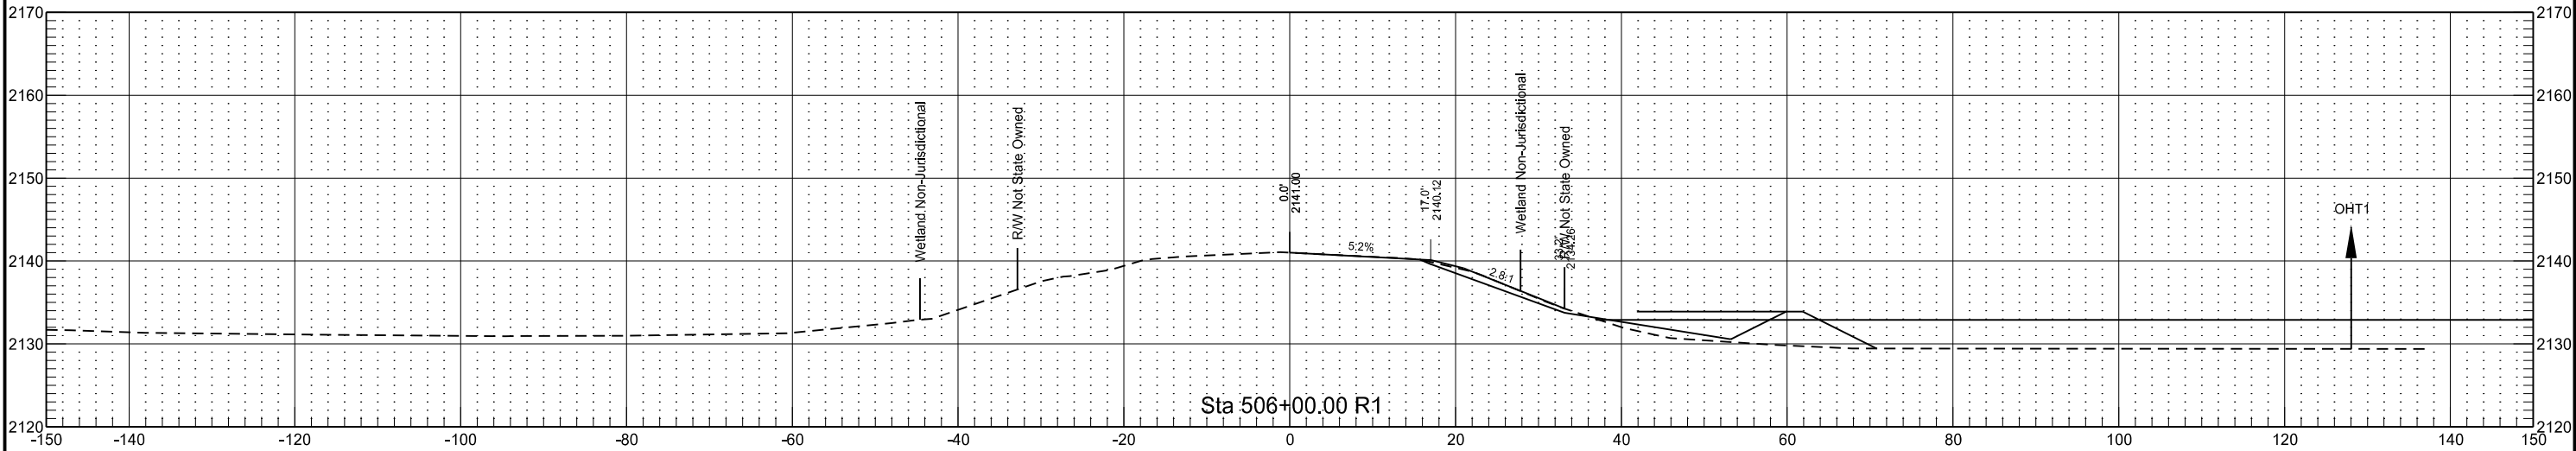




Inslope Repair
Mountrail County
J-06

	STATE	PROJECT NO.	SECTION NO.	SHEET NO.
	ND	ROM-0300(139)	200	011

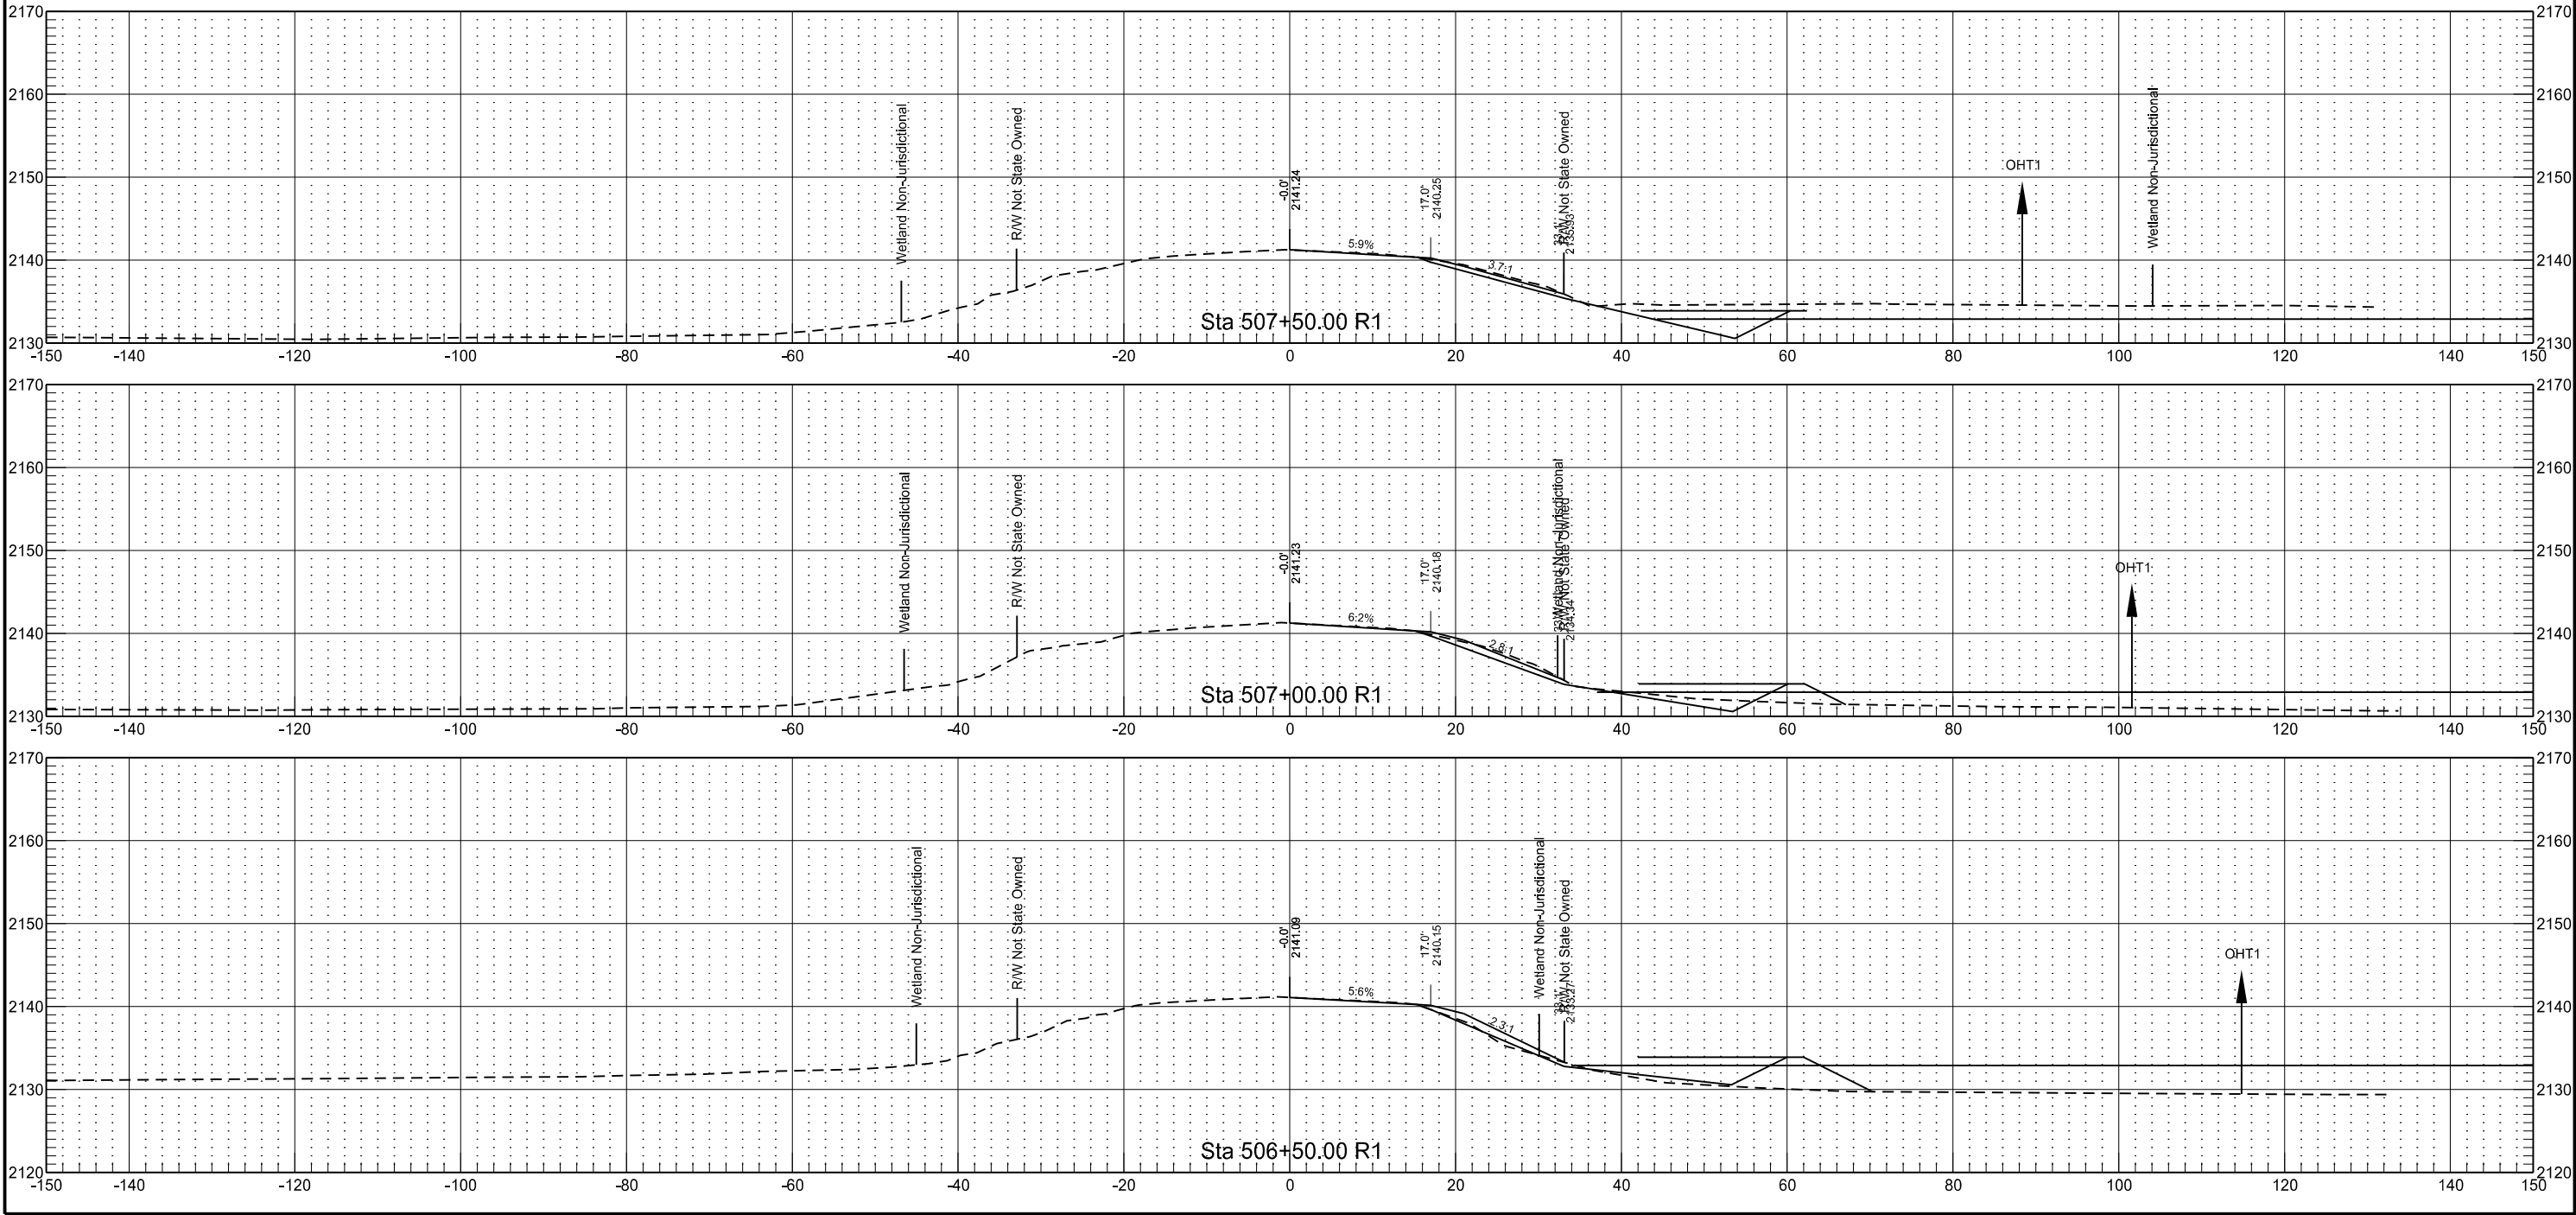




Inslope Repair
Mountrail County
J-06

	STATE	PROJECT NO.	SECTION NO.	SHEET NO.
	ND	ROM-0300(139)	200	012

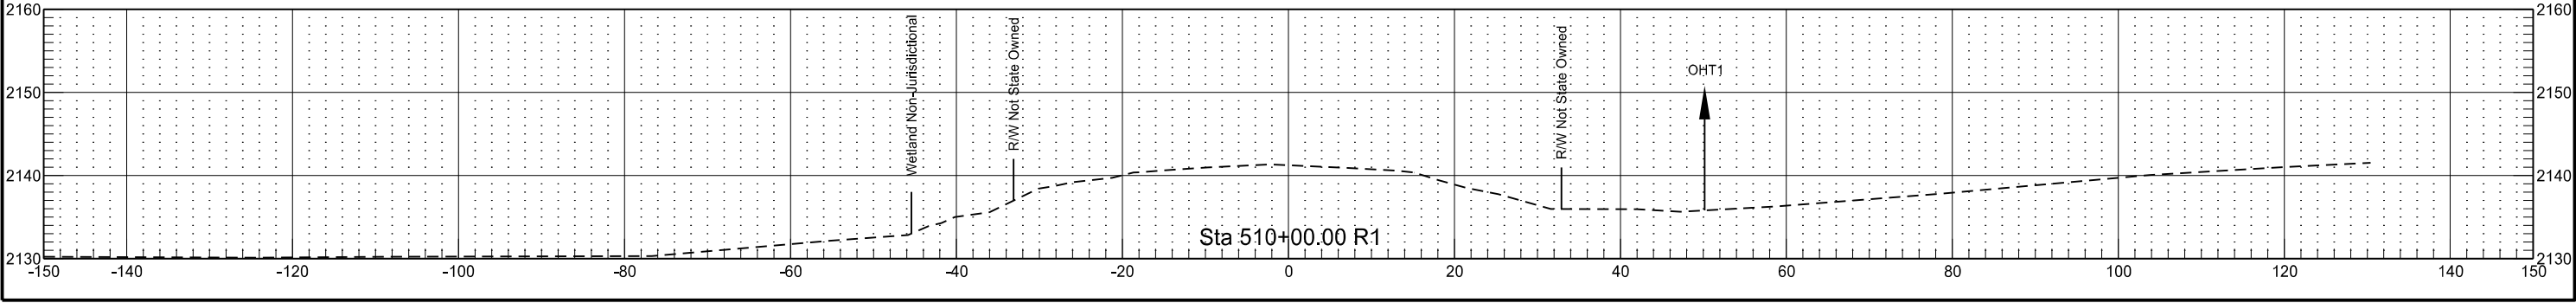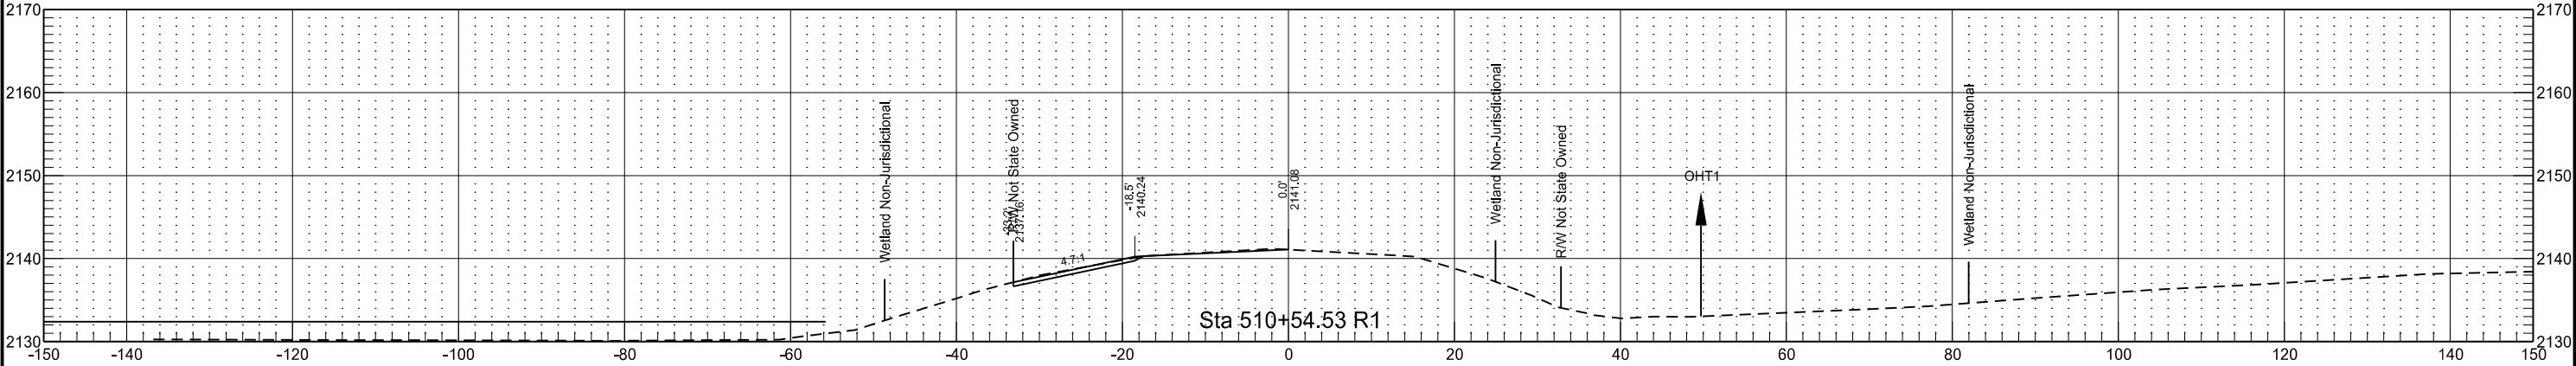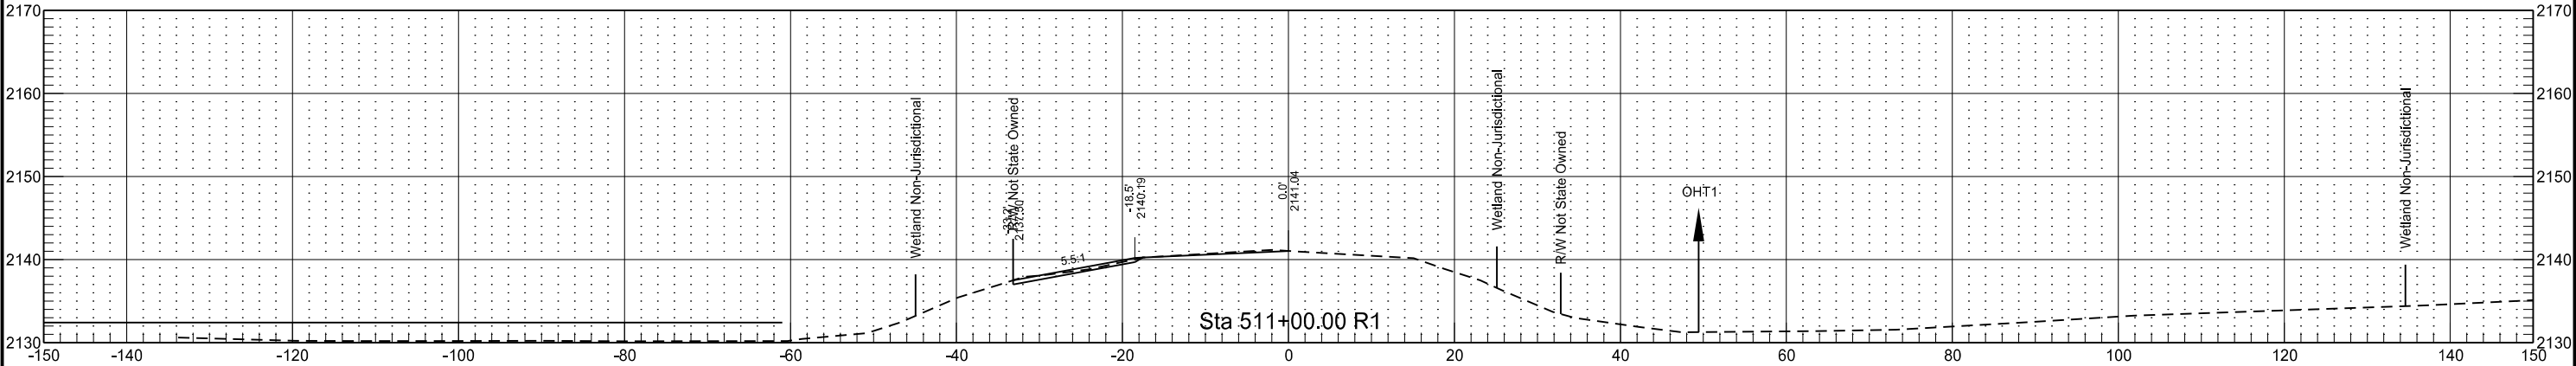




Inslope Repair
Mountrail County
J-06

	STATE	PROJECT NO.	SECTION NO.	SHEET NO.
	ND	ROM-0300(139)	200	013

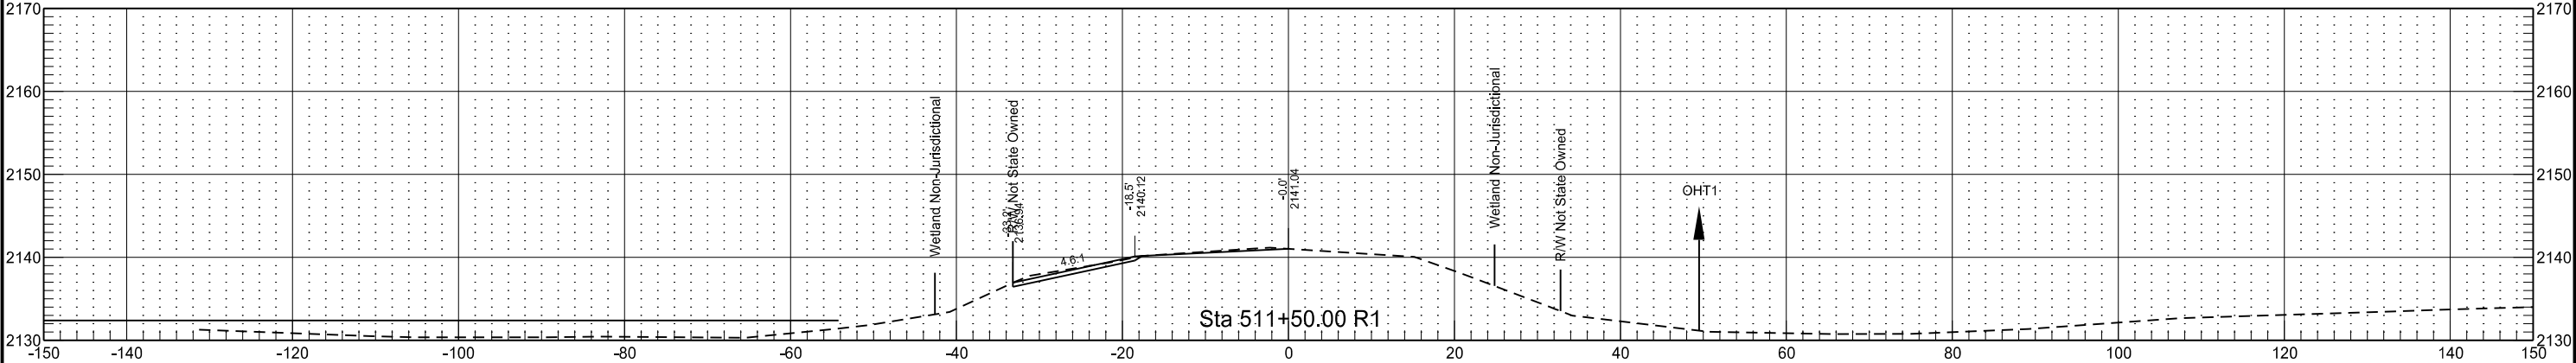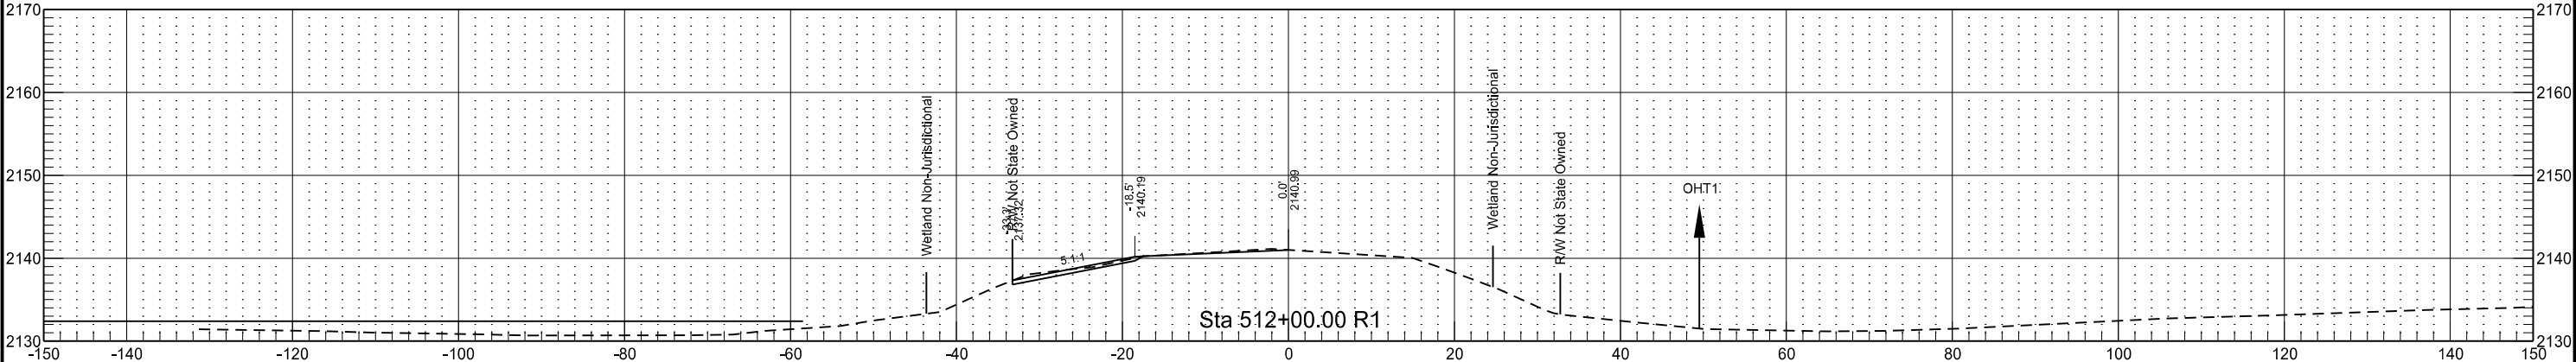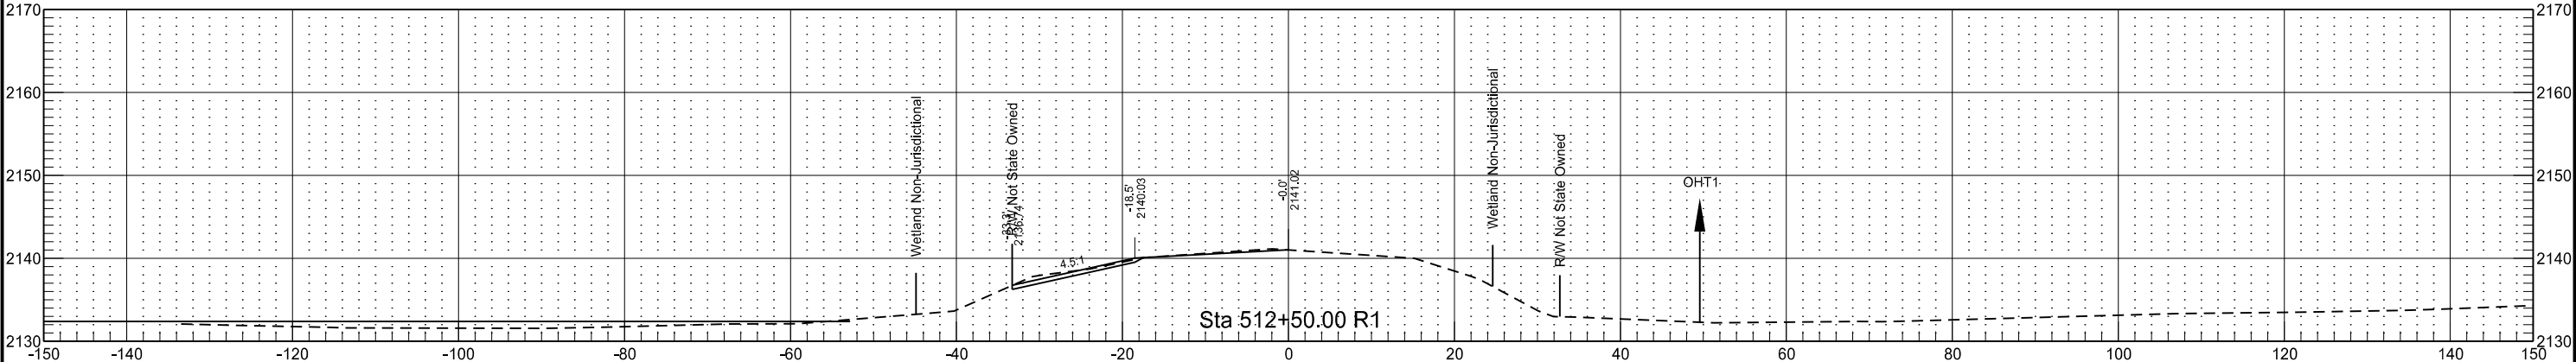




Inslope Repair
Mountrail County
J-06

	STATE	PROJECT NO.	SECTION NO.	SHEET NO.
	ND	ROM-0300(139)	200	014

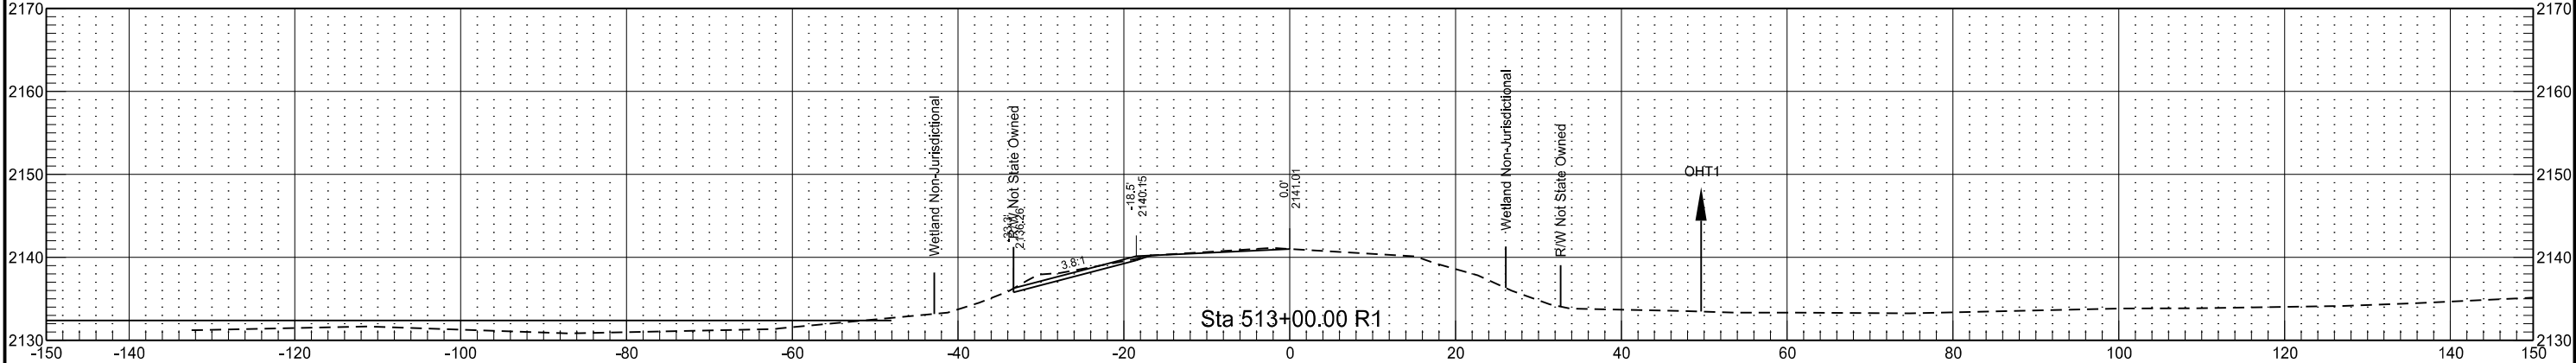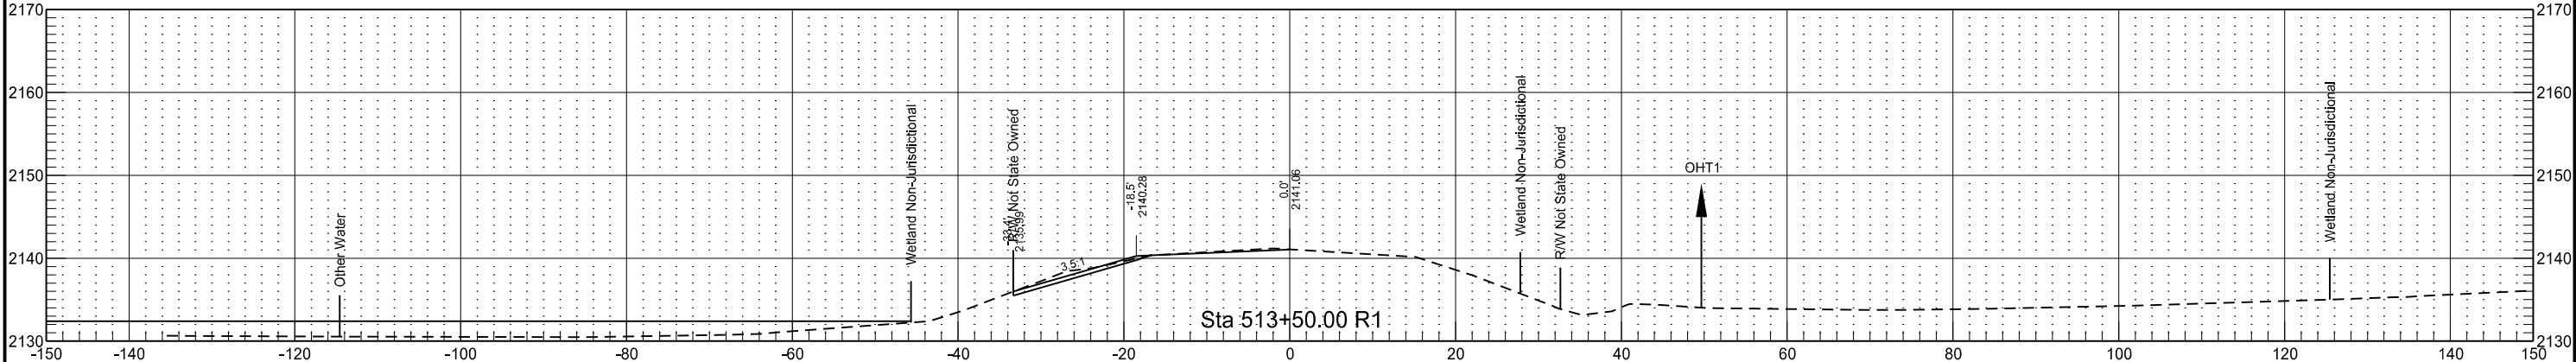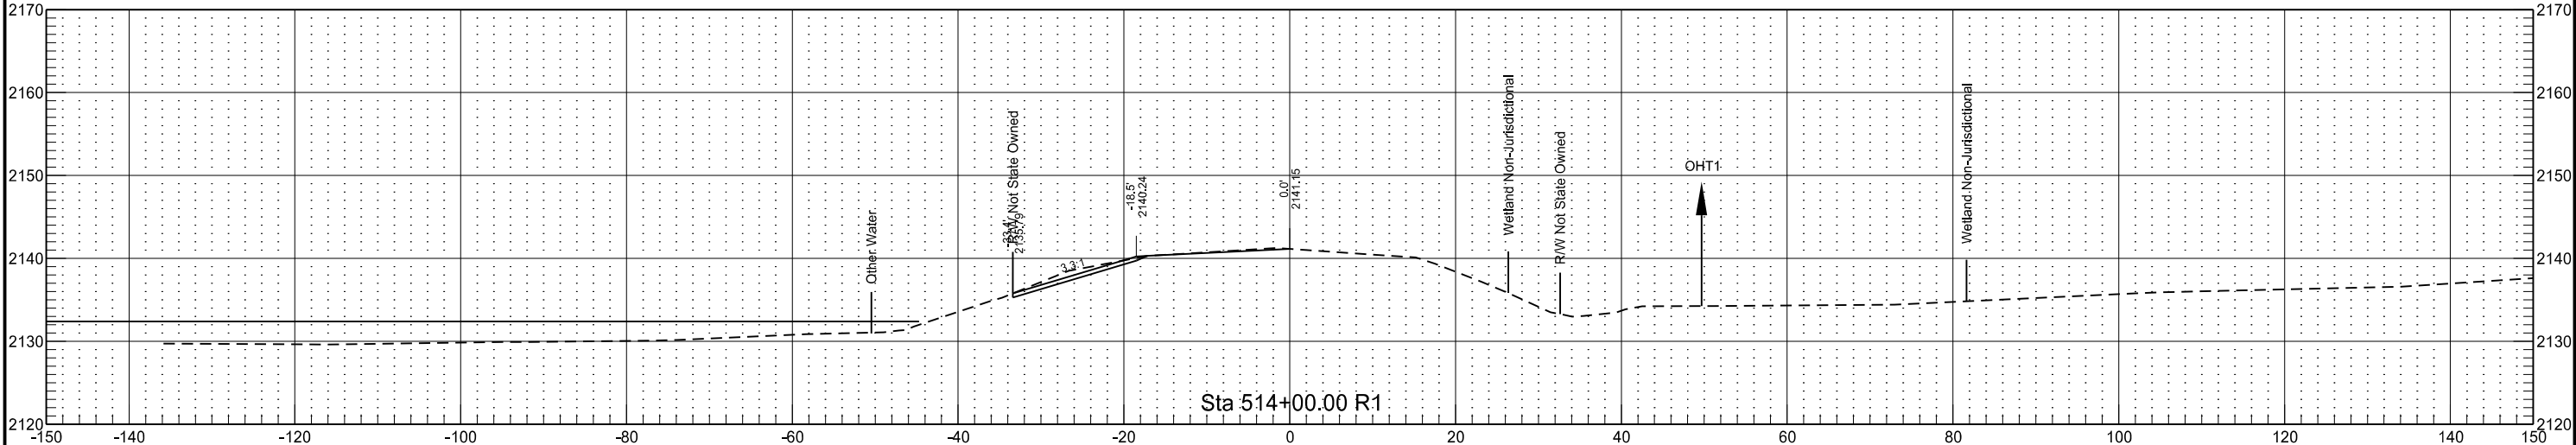




Inslope Repair
Mountrail County
J-06

	STATE	PROJECT NO.	SECTION NO.	SHEET NO.
	ND	ROM-0300(139)	200	015

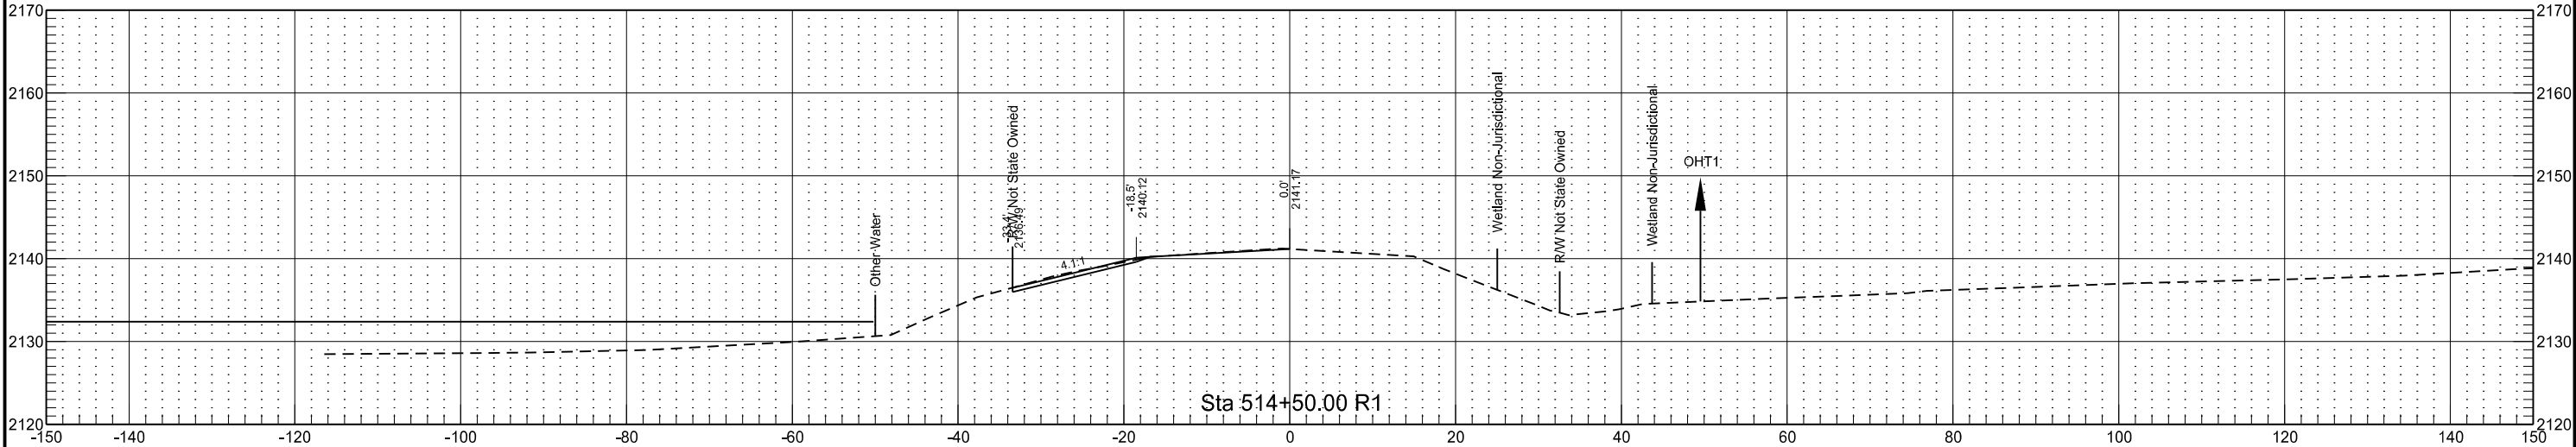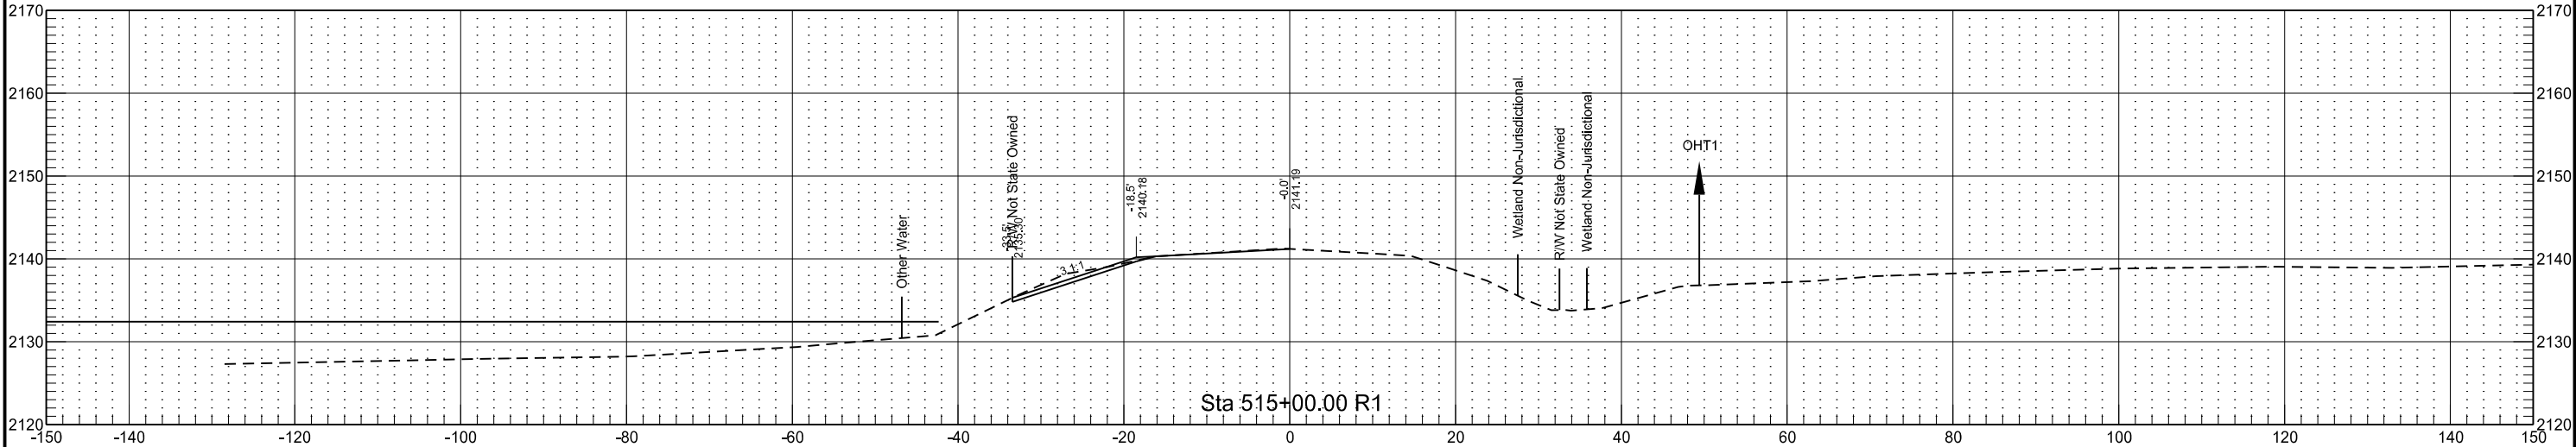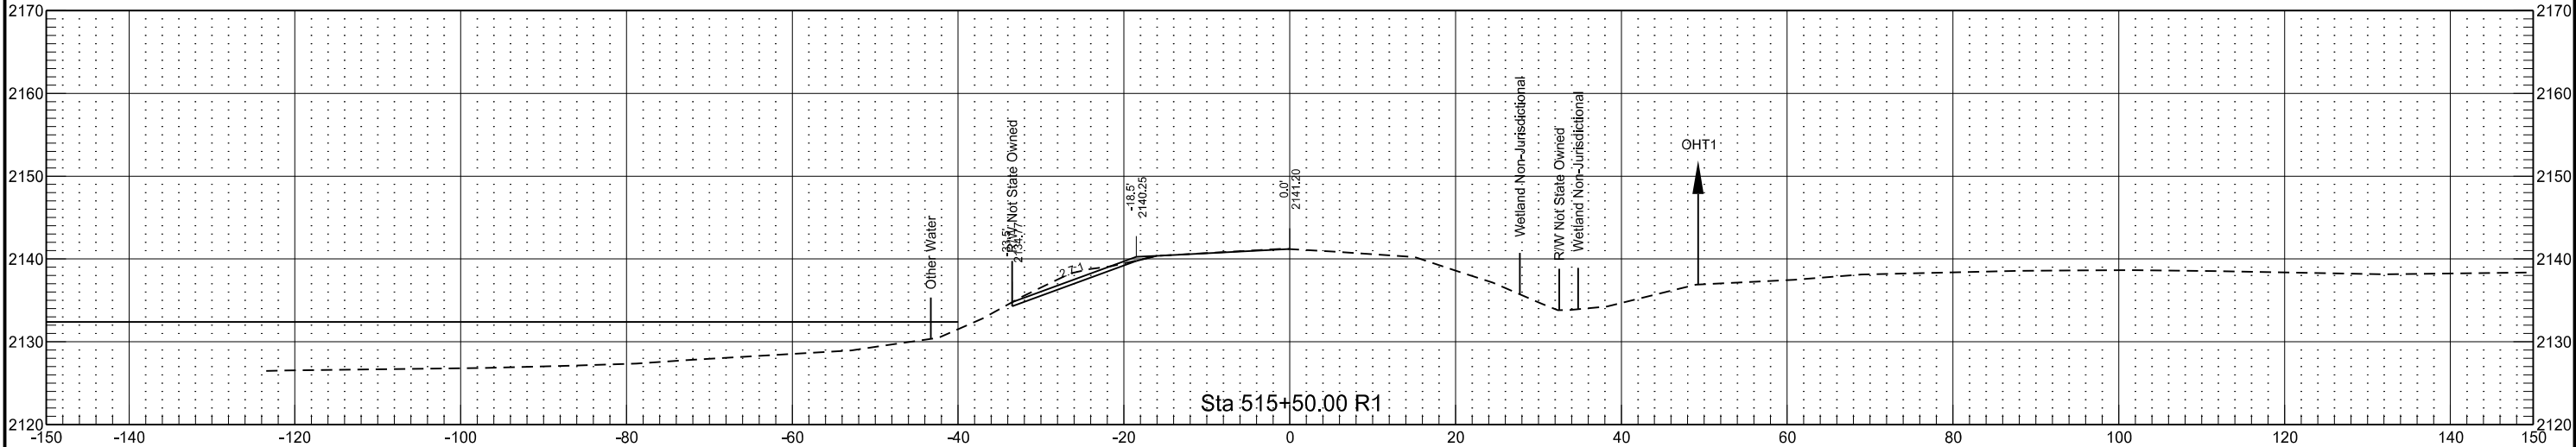




Inslope Repair
Mountrail County
J-06

	STATE	PROJECT NO.	SECTION NO.	SHEET NO.
	ND	ROM-0300(139)	200	016

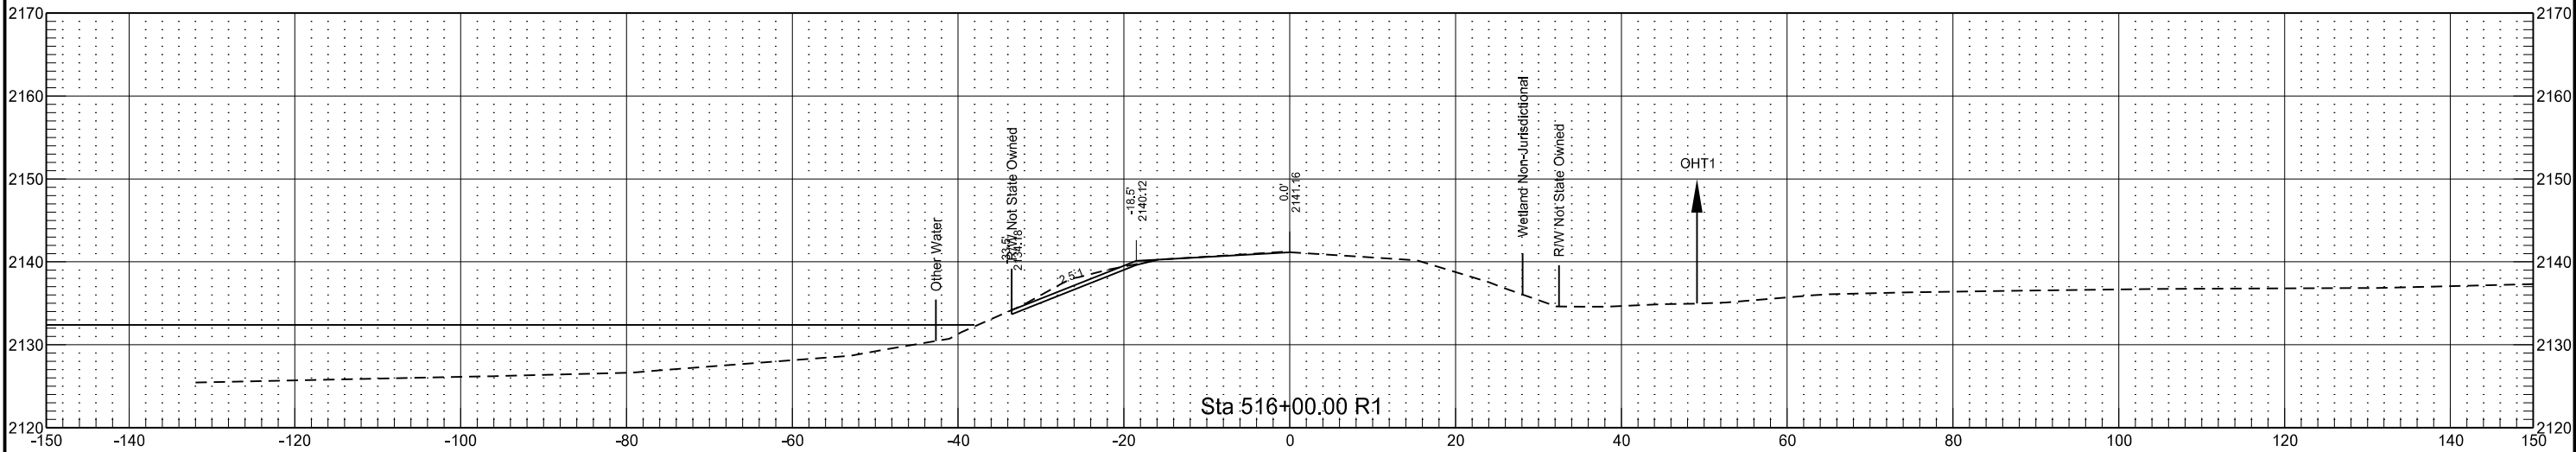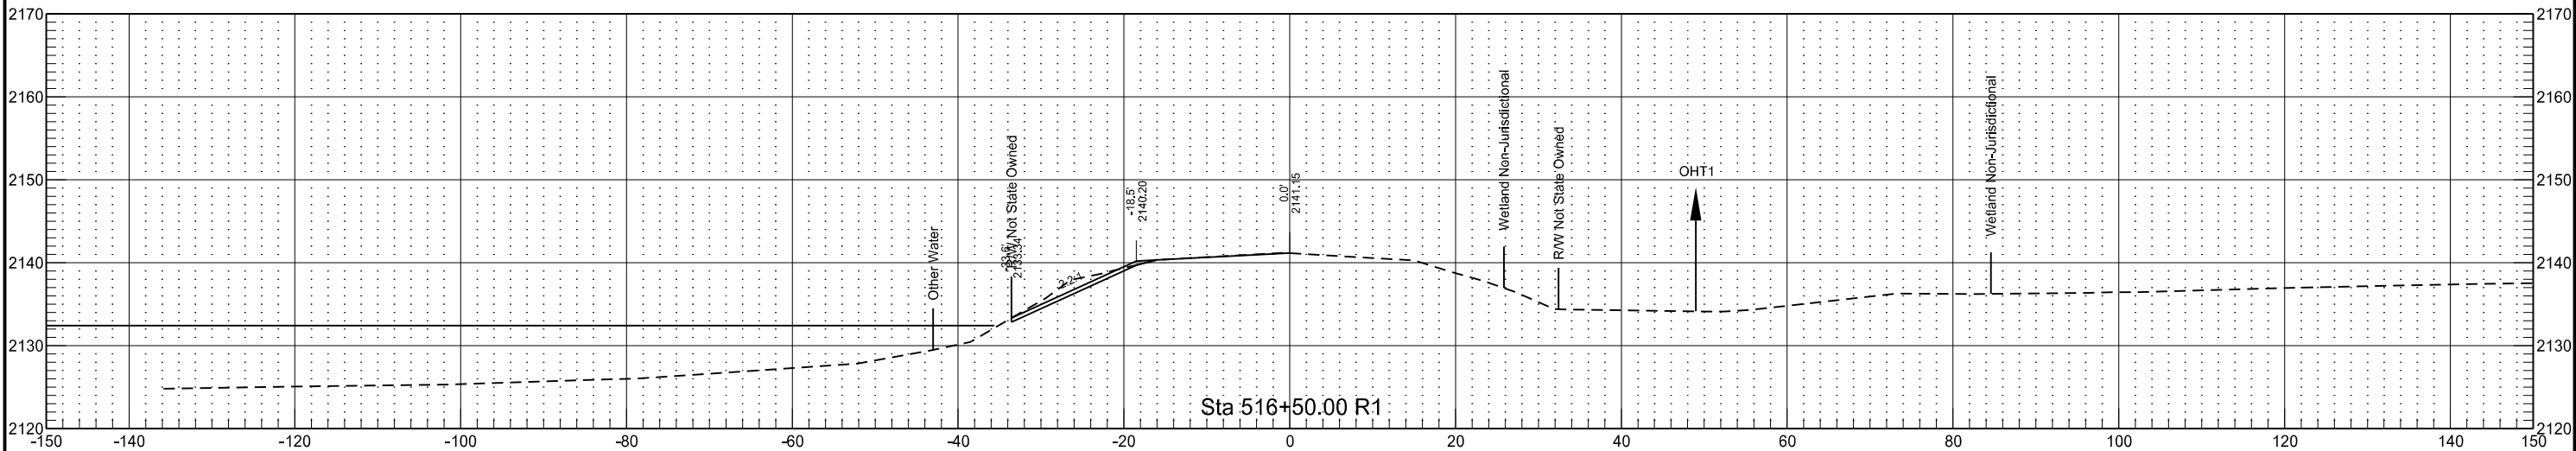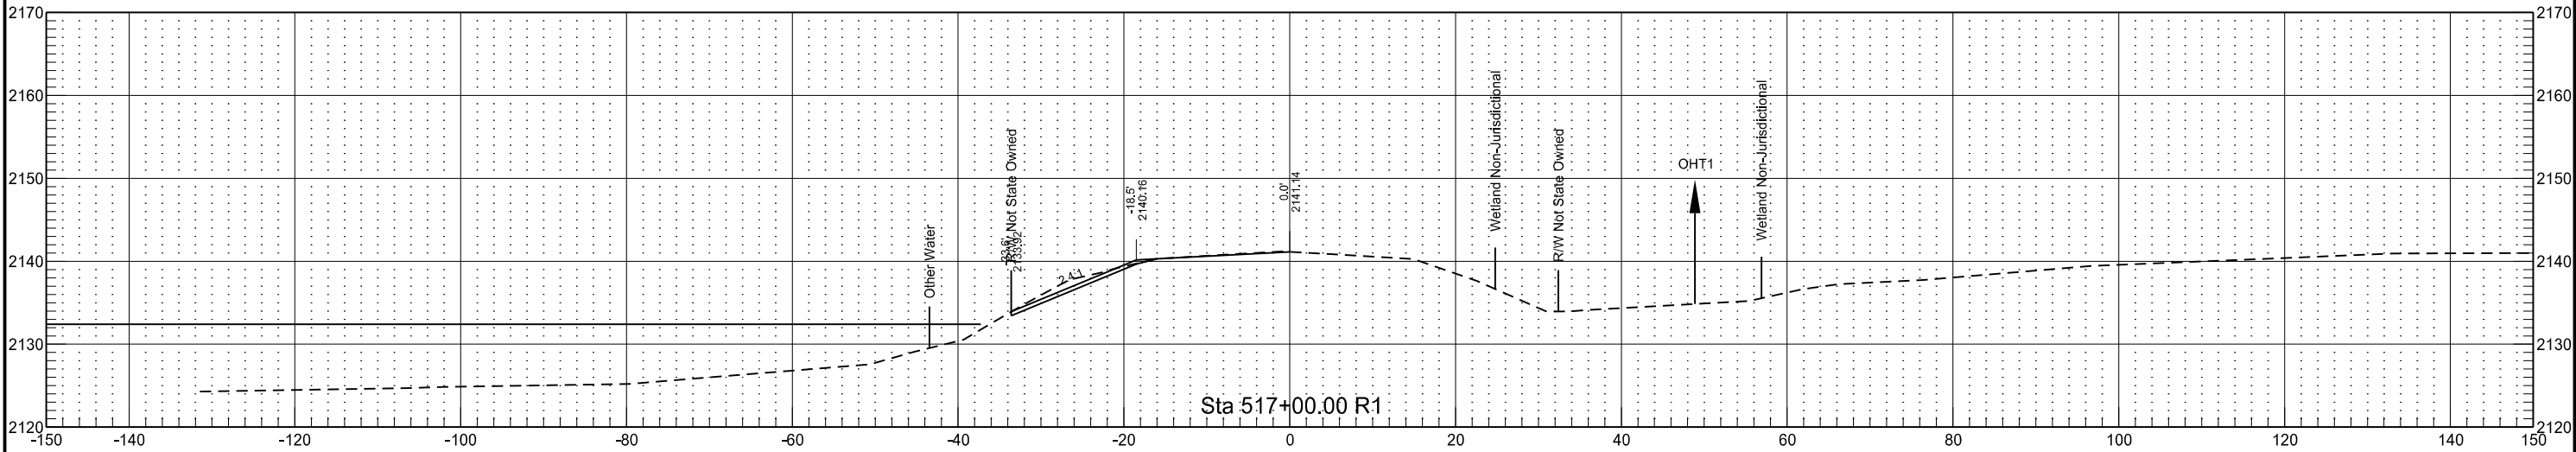




Inslope Repair
Mountrail County
J-06

	STATE	PROJECT NO.	SECTION NO.	SHEET NO.
	ND	ROM-0300(139)	200	017

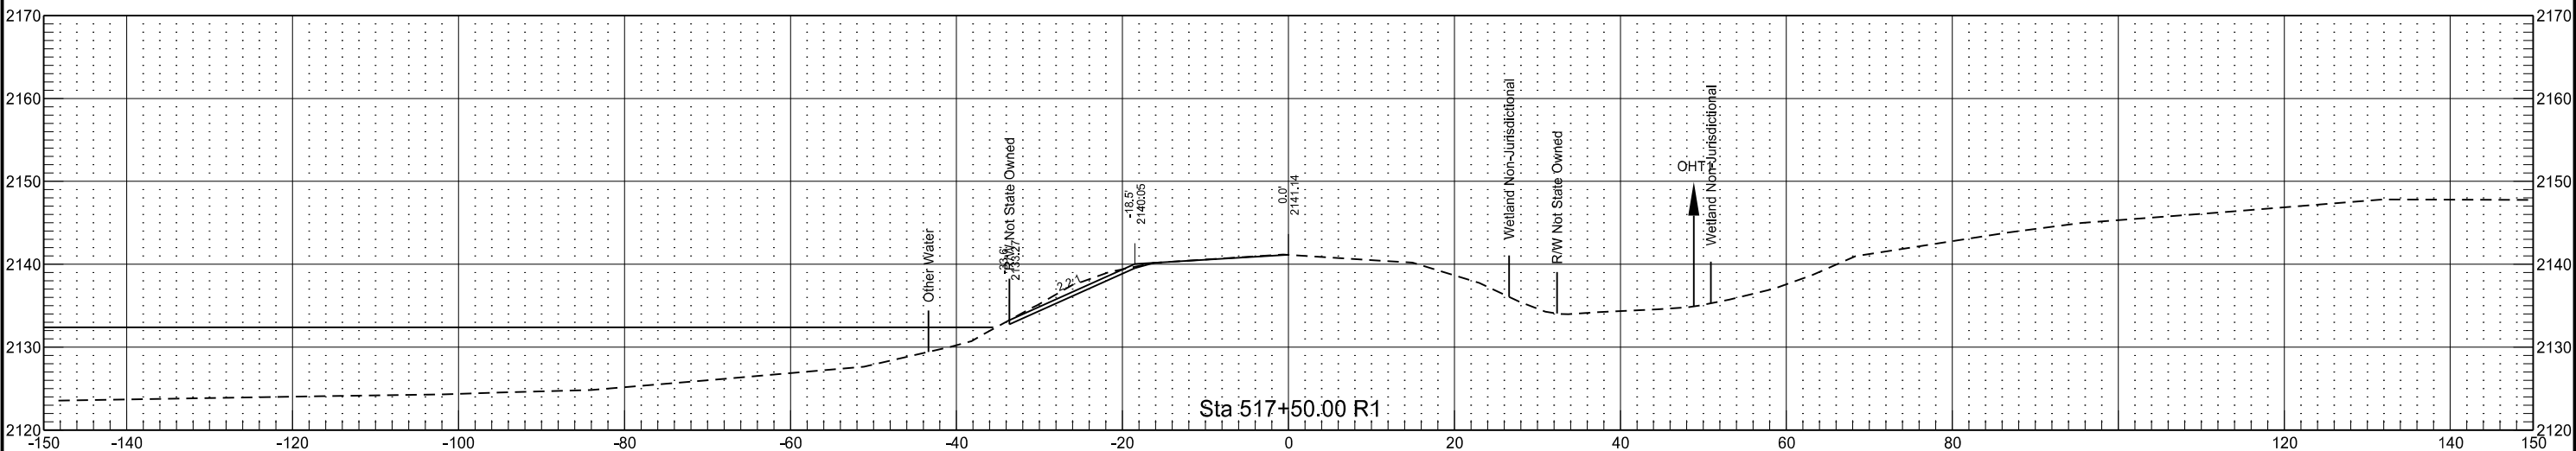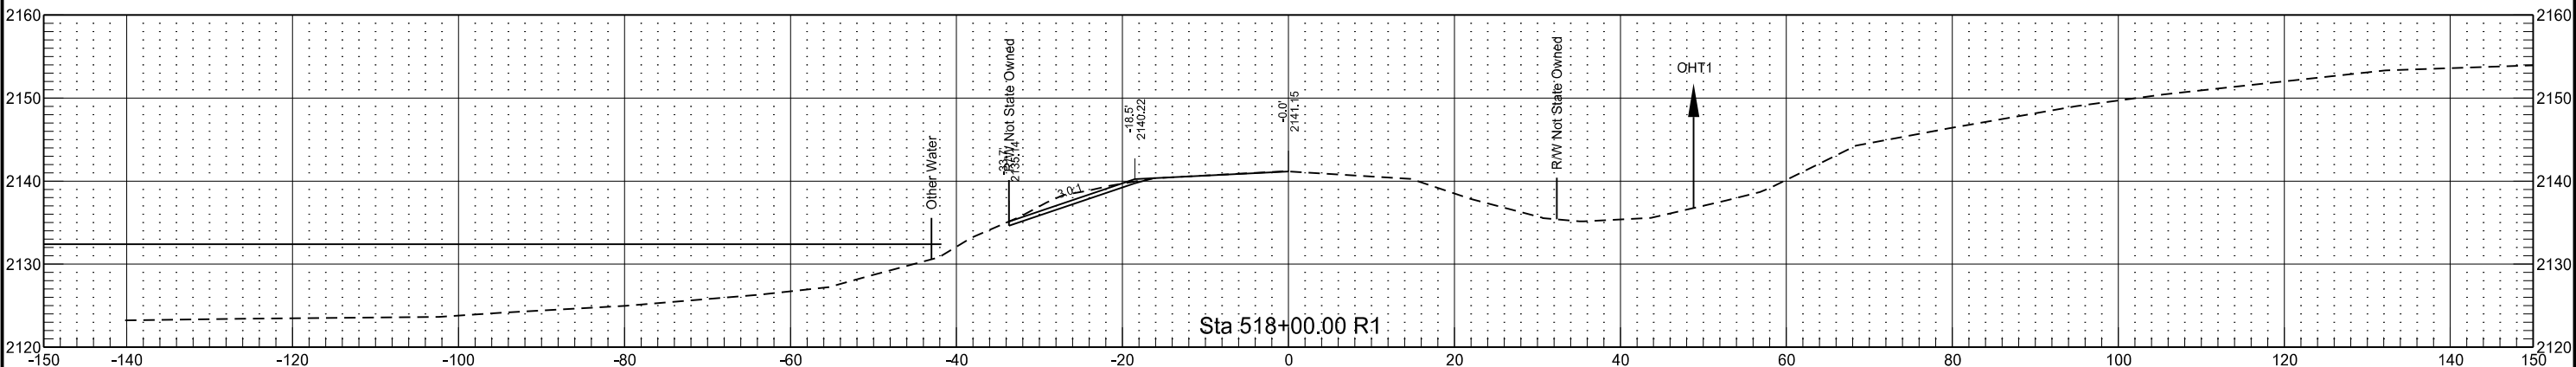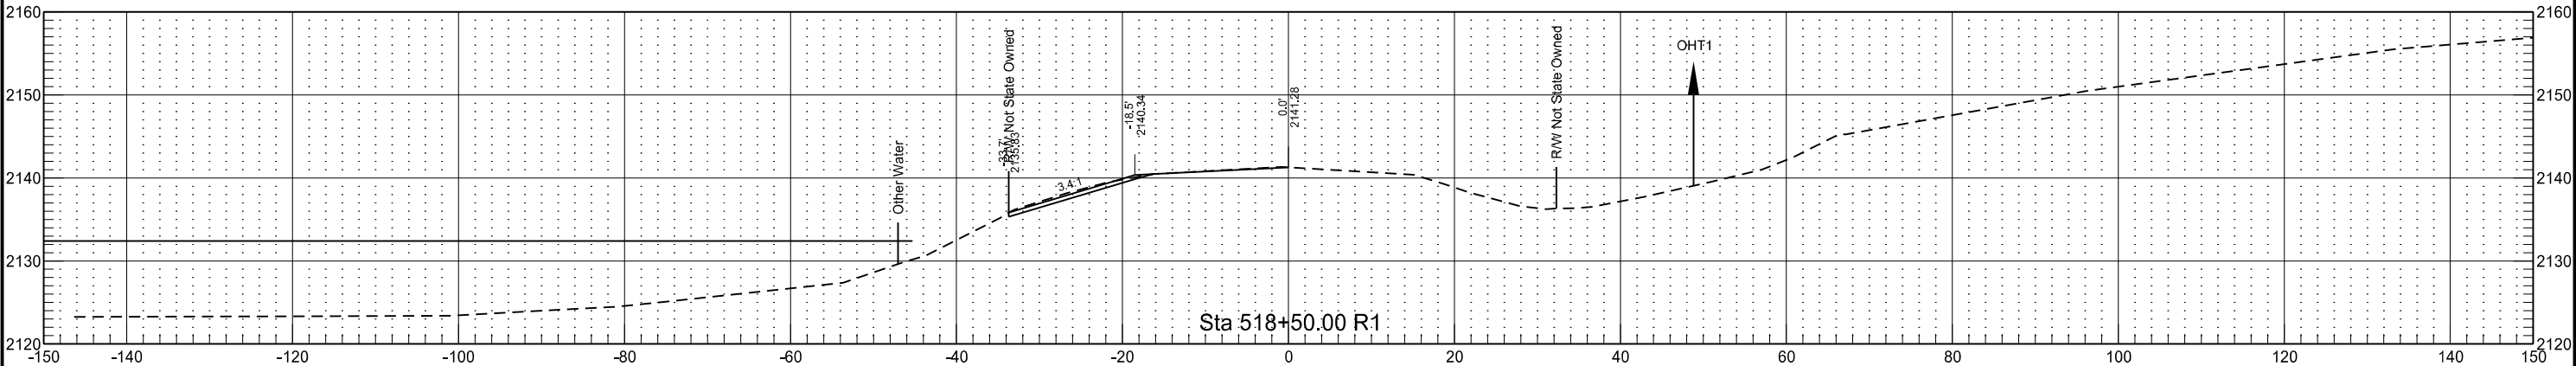




Inslope Repair
Mountrail County
J-06

	STATE	PROJECT NO.	SECTION NO.	SHEET NO.
	ND	ROM-0300(139)	200	018

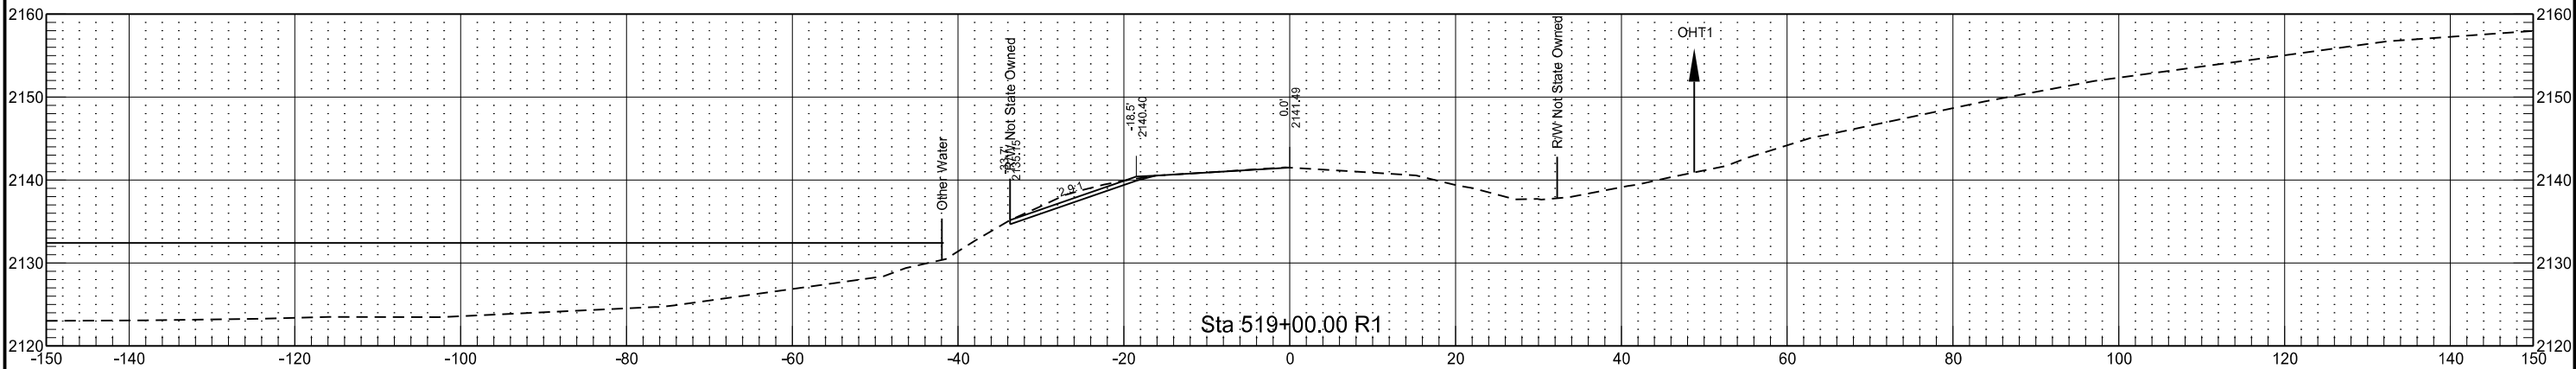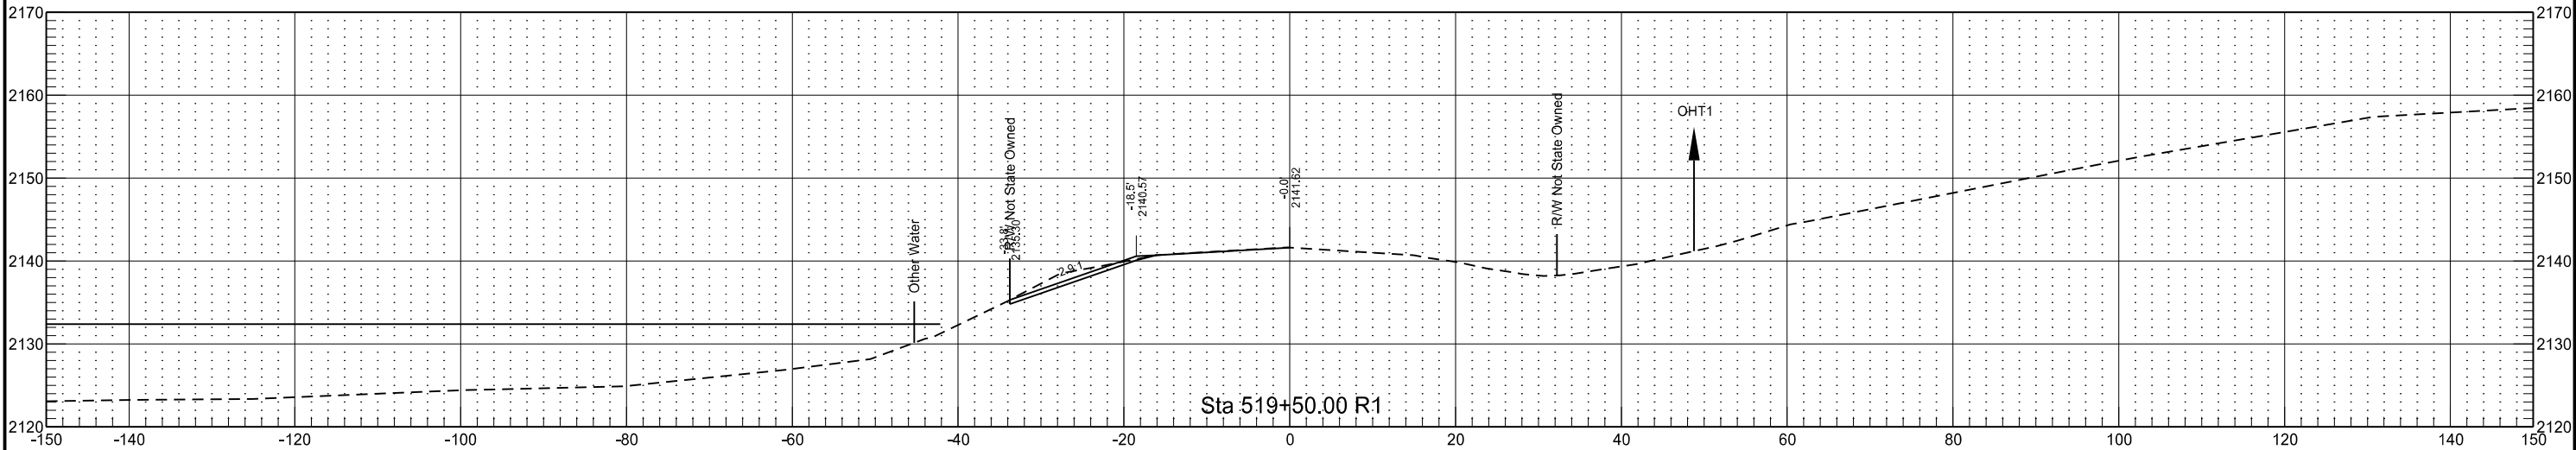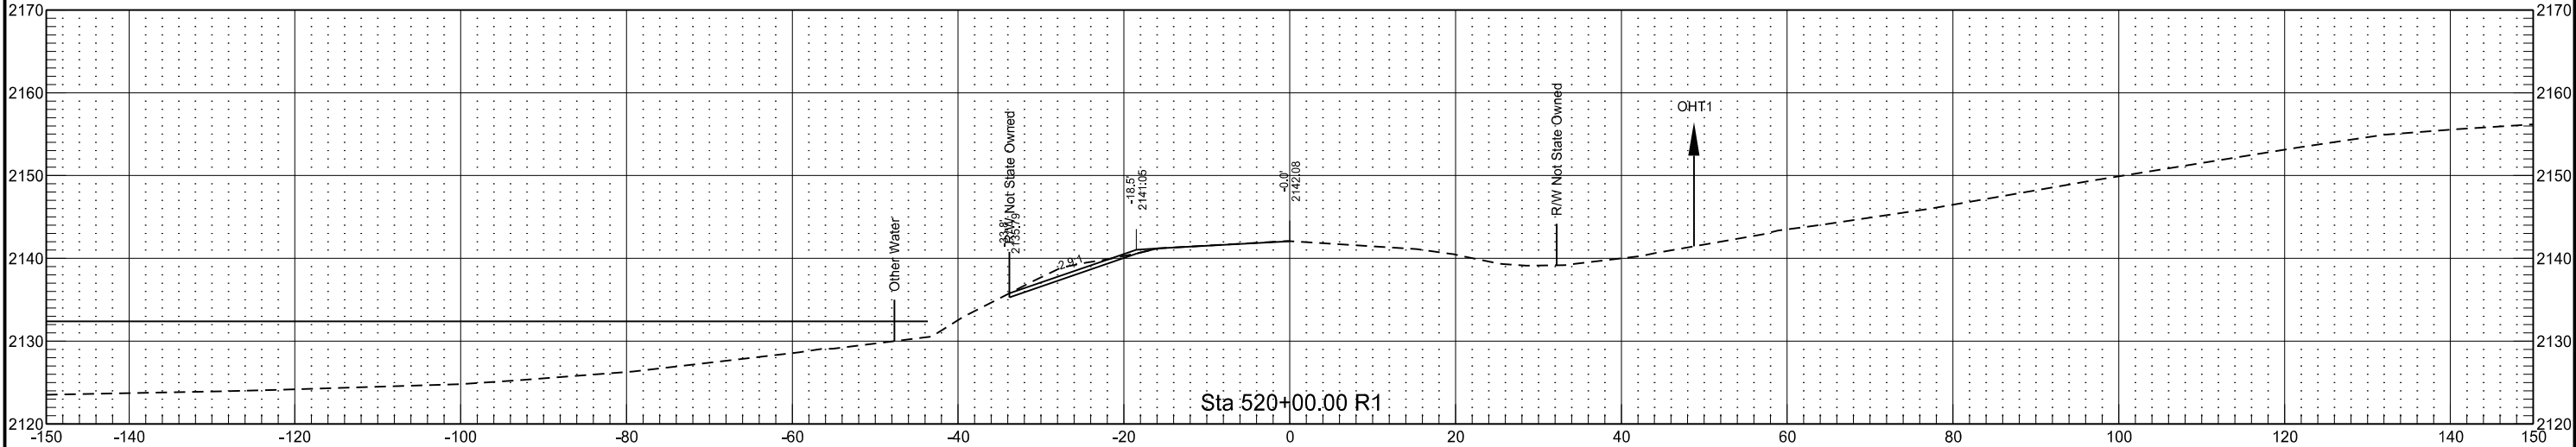




Inslope Repair
Mountrail County
J-06

	STATE	PROJECT NO.	SECTION NO.	SHEET NO.
	ND	ROM-0300(139)	200	019

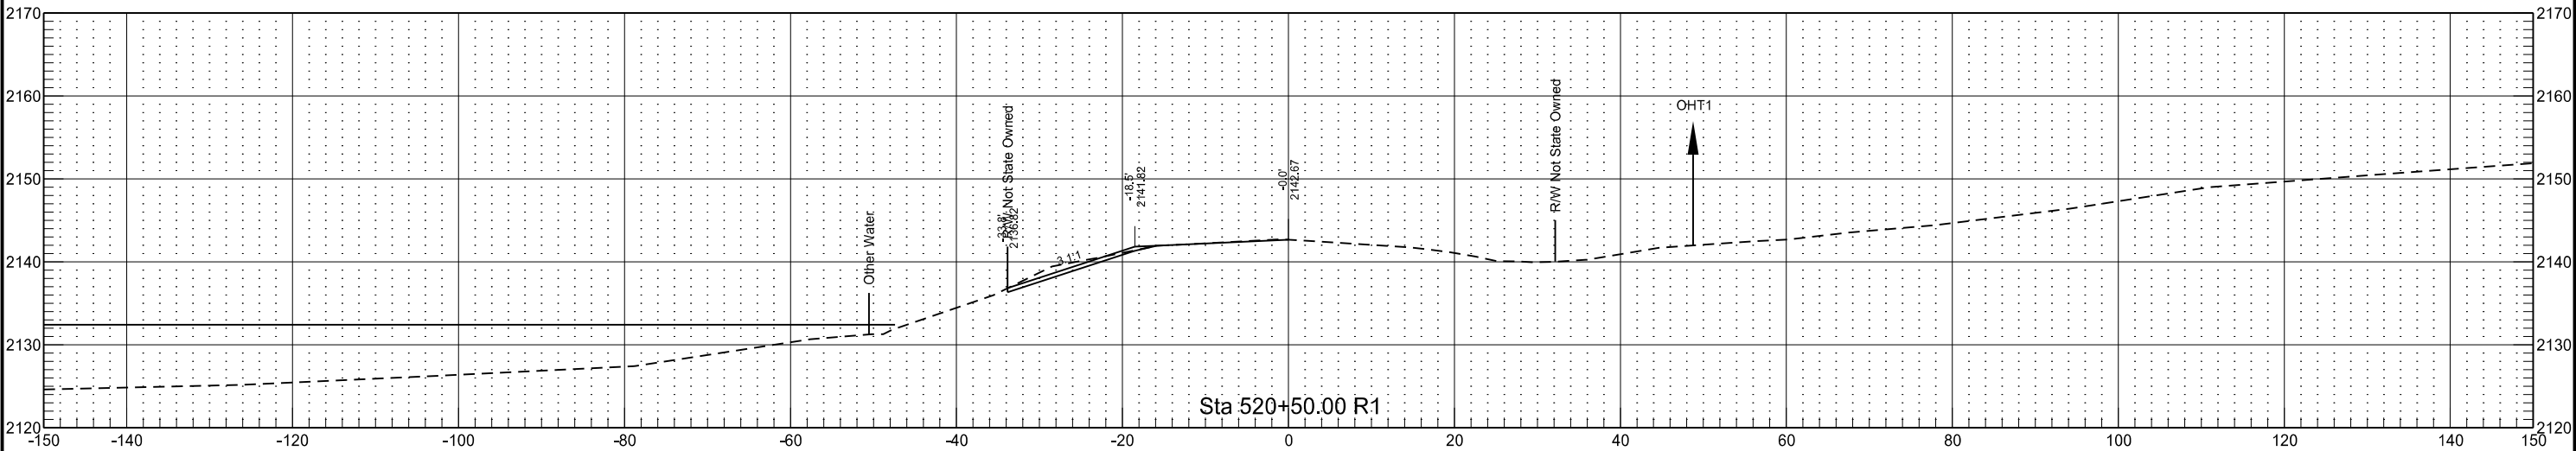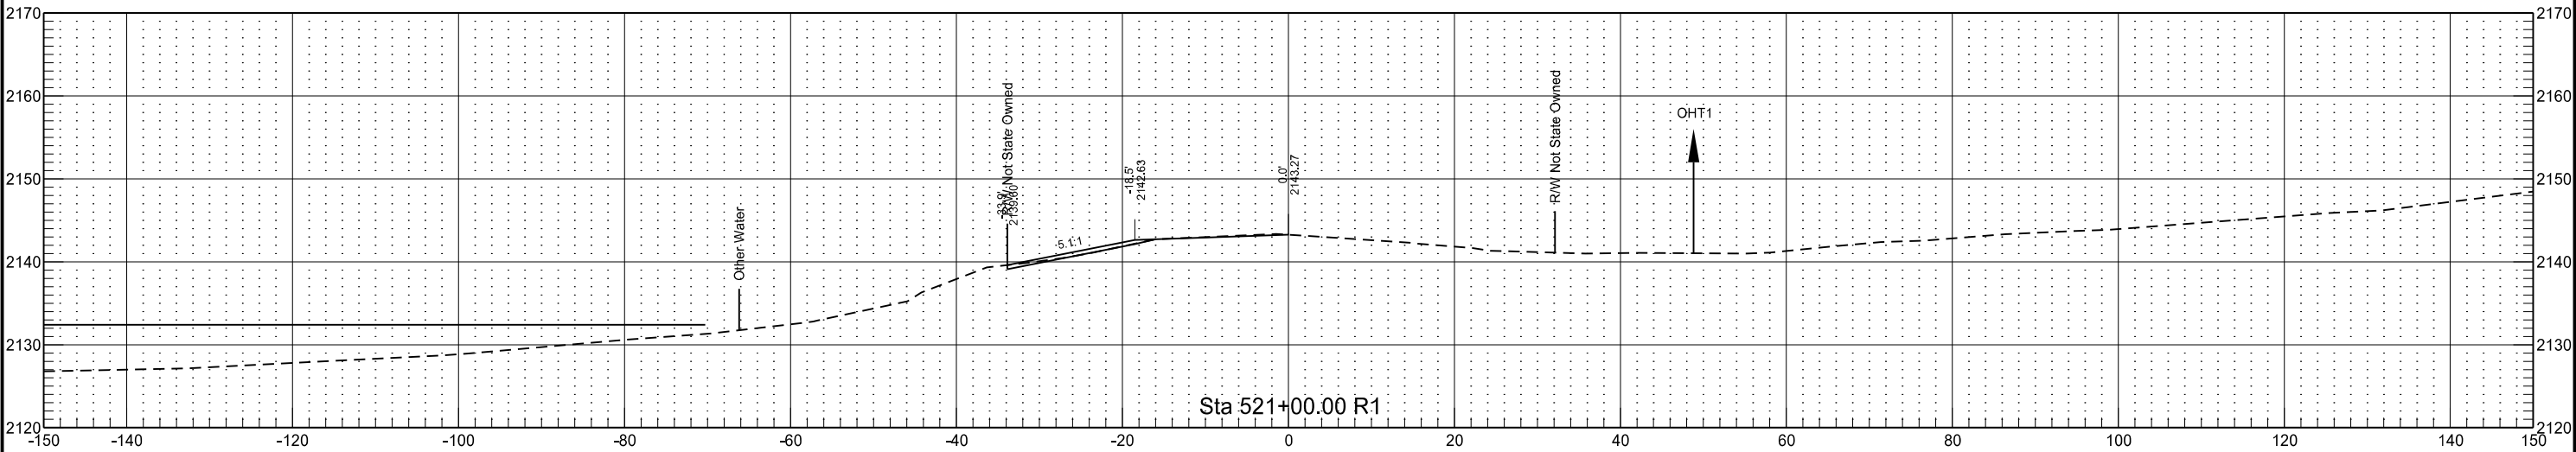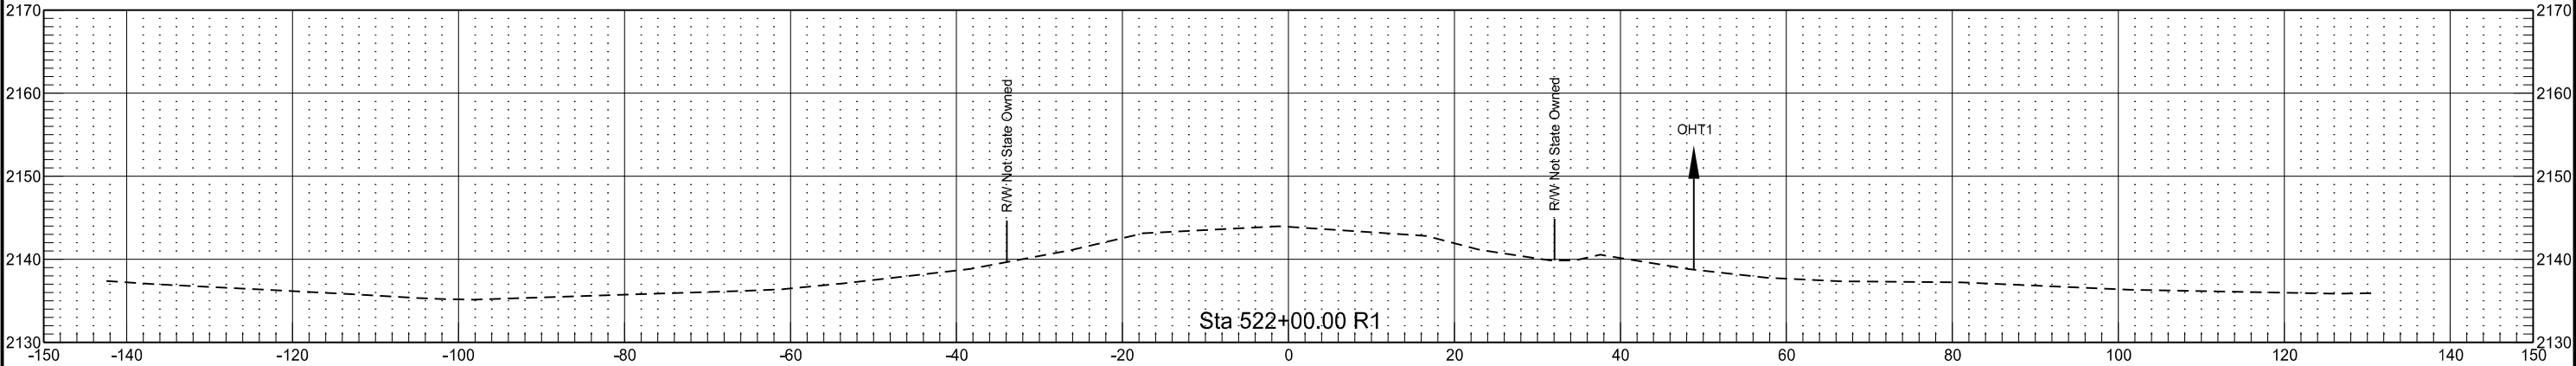




Inslope Repair
Mountrail County
J-06

	STATE	PROJECT NO.	SECTION NO.	SHEET NO.
	ND	ROM-0300(139)	200	020

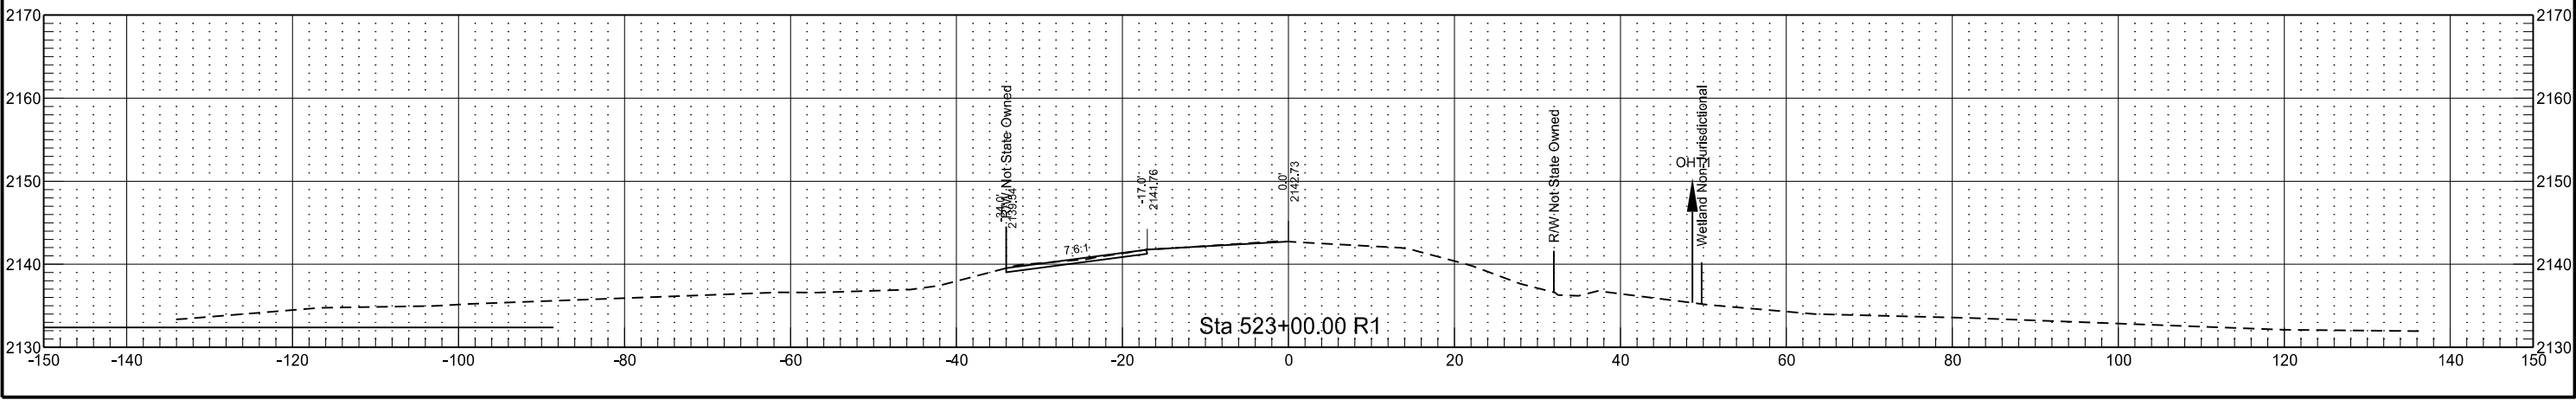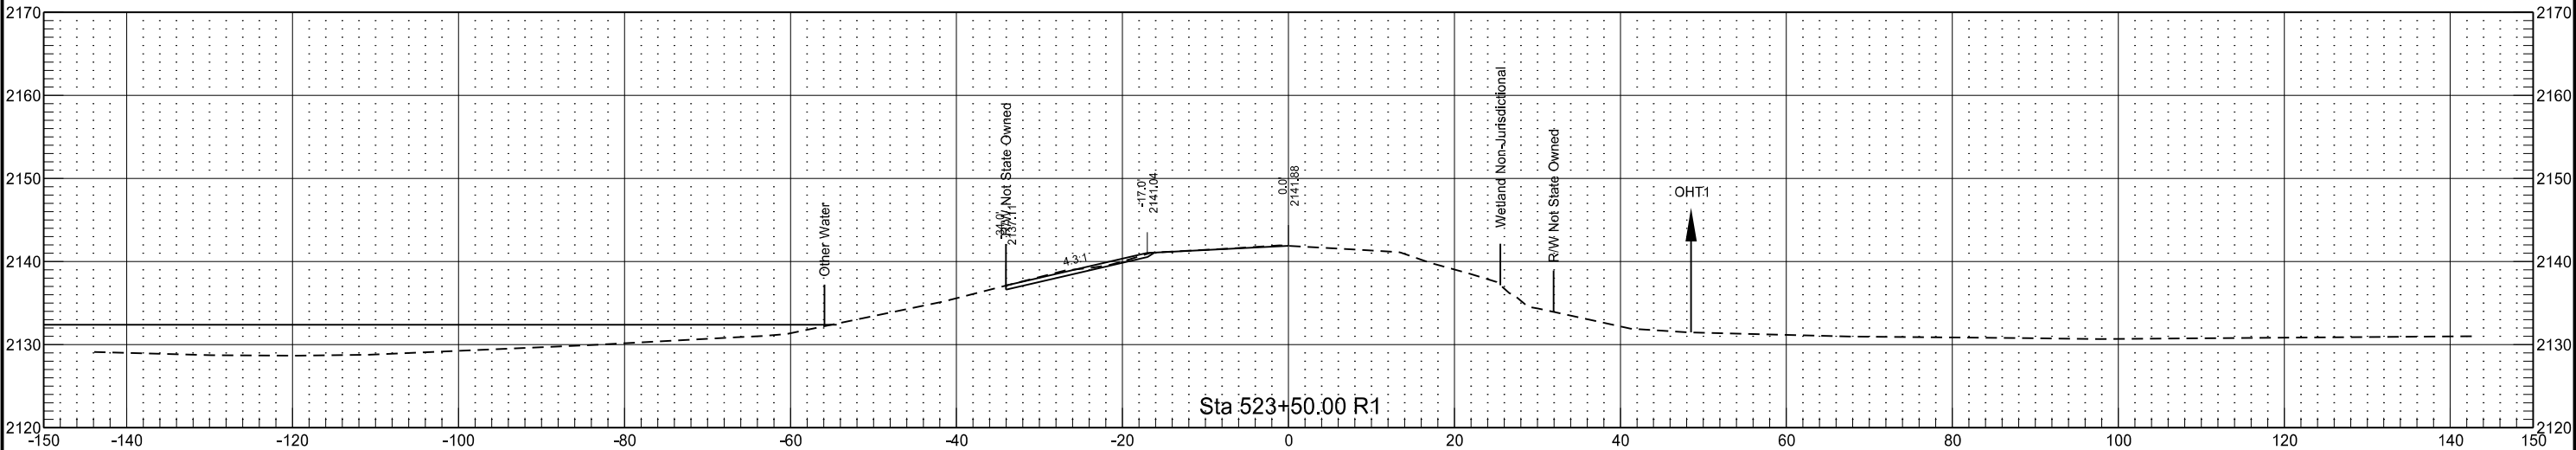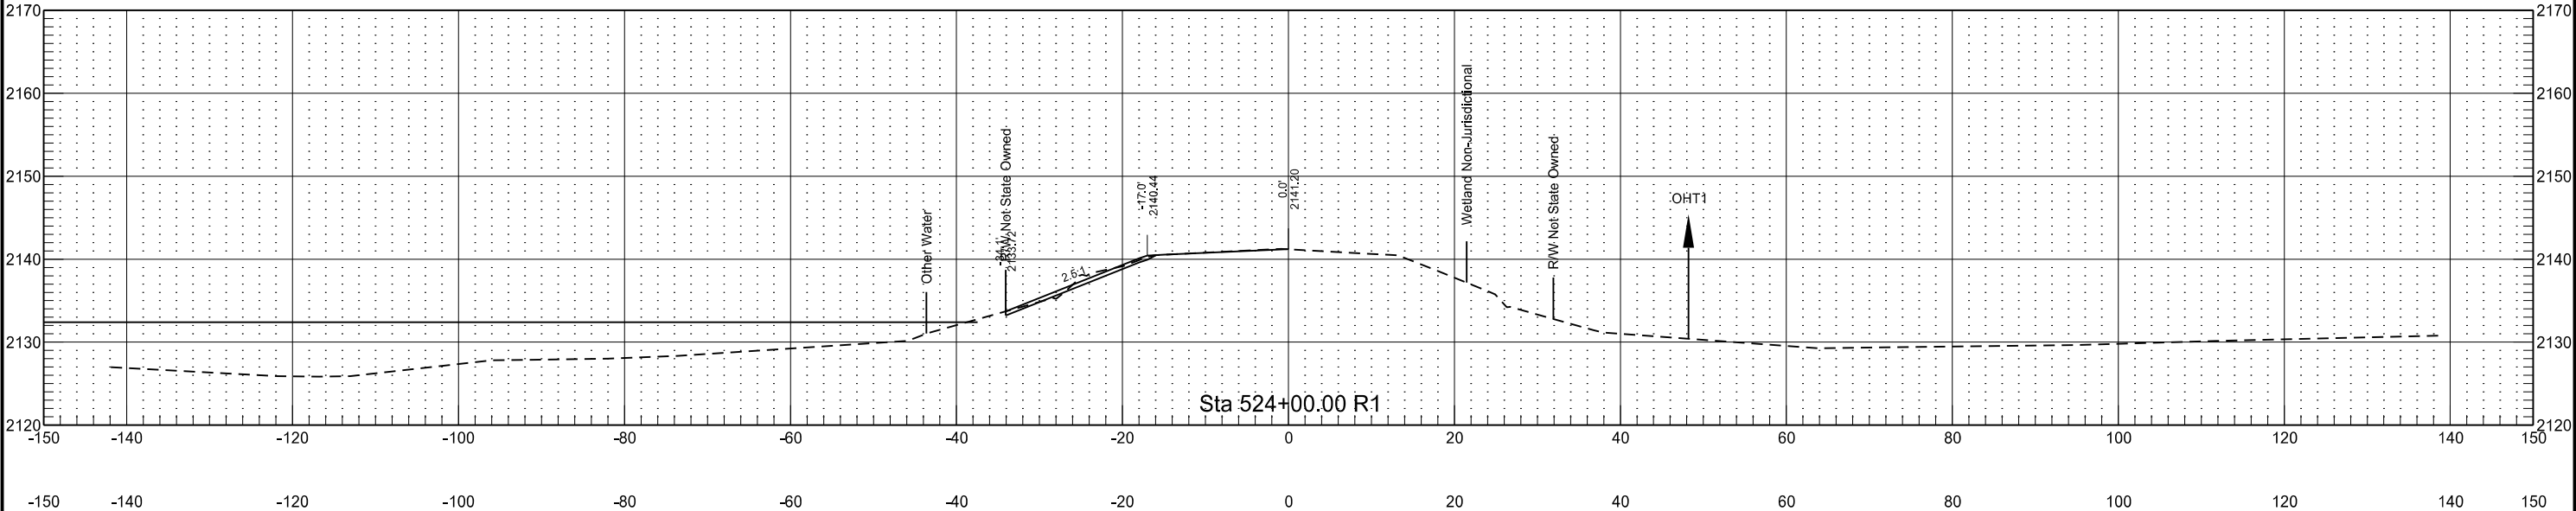

Inslope Repair
Mountrail County
J-06

	STATE	PROJECT NO.	SECTION NO.	SHEET NO.
	ND	ROM-0300(139)	200	021

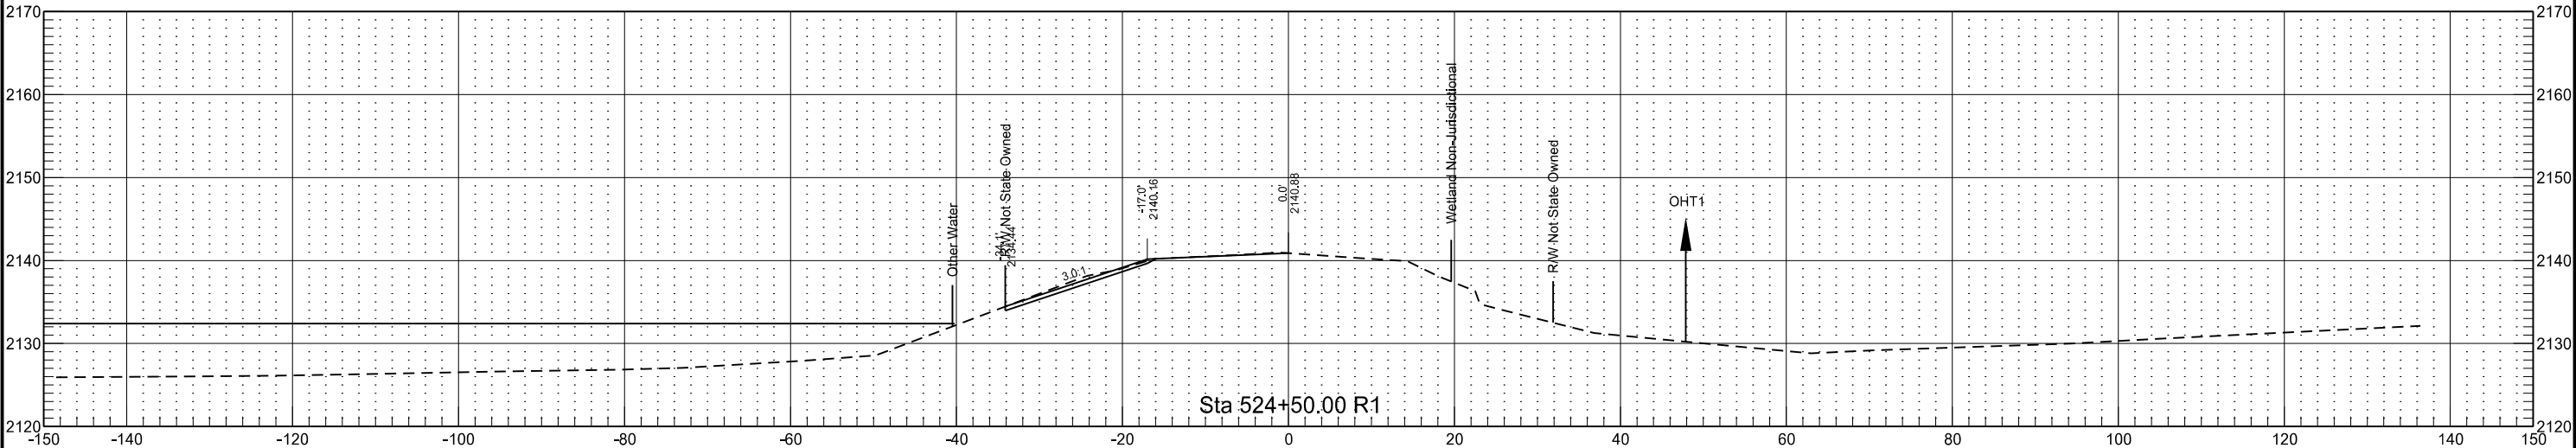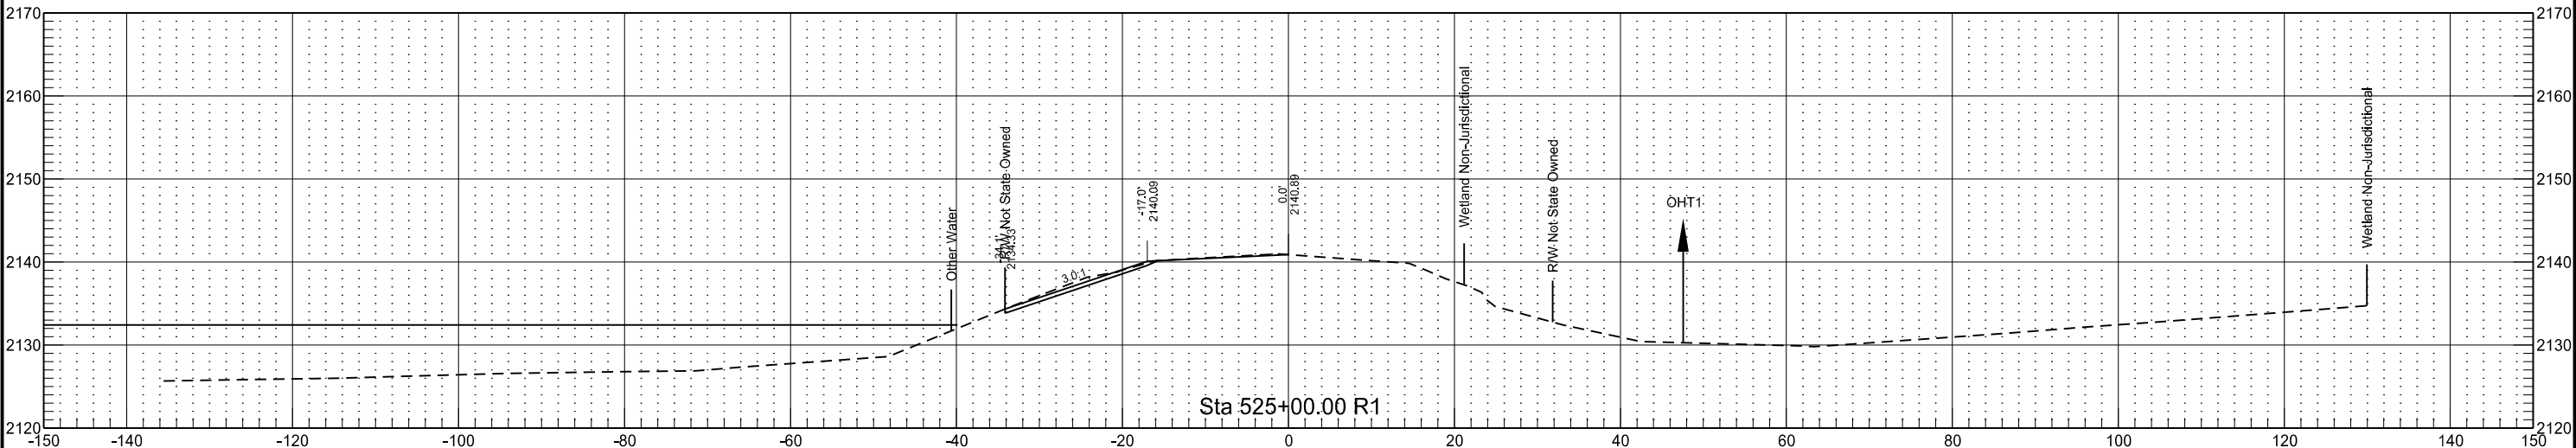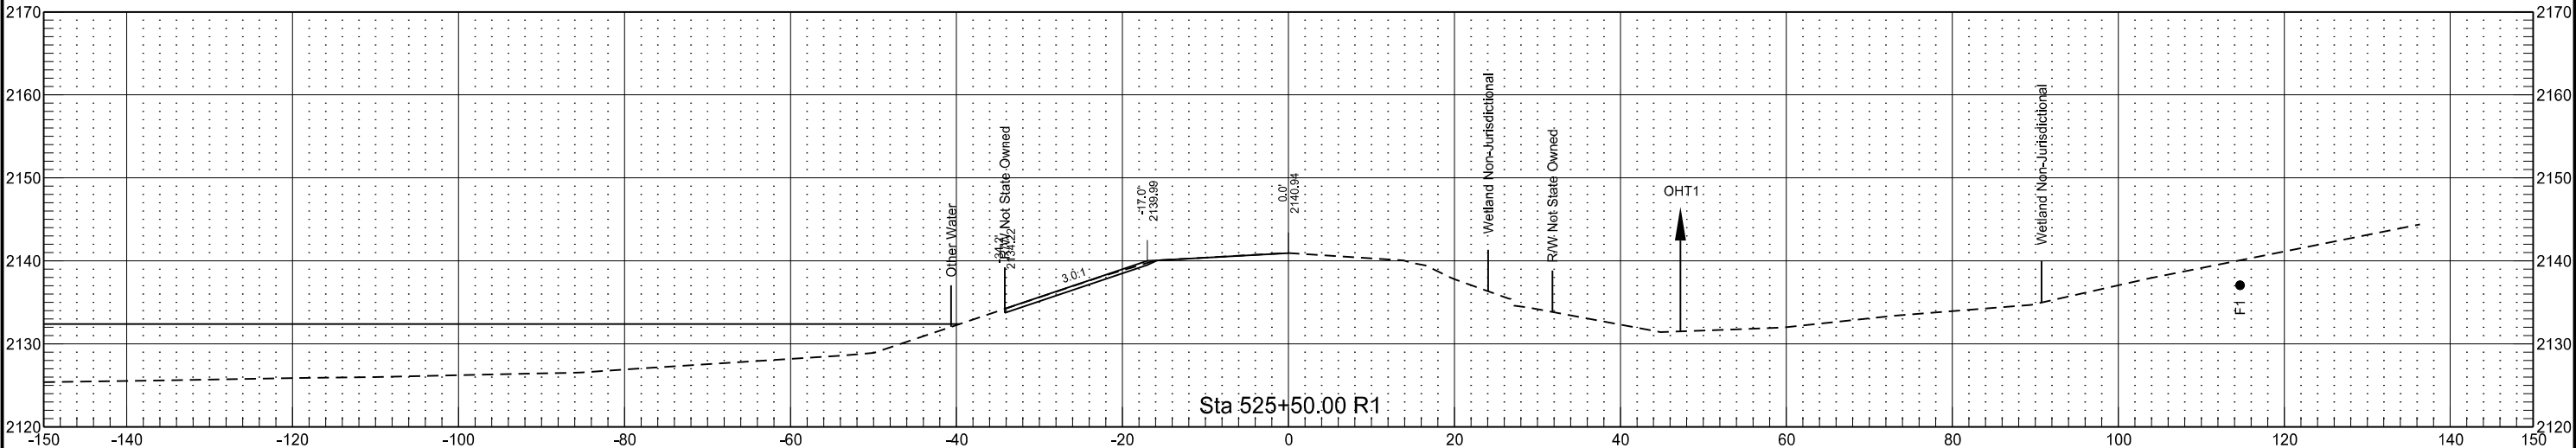

Inslope Repair
Mountrail County
J-06

	STATE	PROJECT NO.	SECTION NO.	SHEET NO.
	ND	ROM-0300(139)	200	022

