


	STATE	PROJECT NO.	SECTION NO.	SHEET NO.
	ND	IM-5-094(147)063	200	1

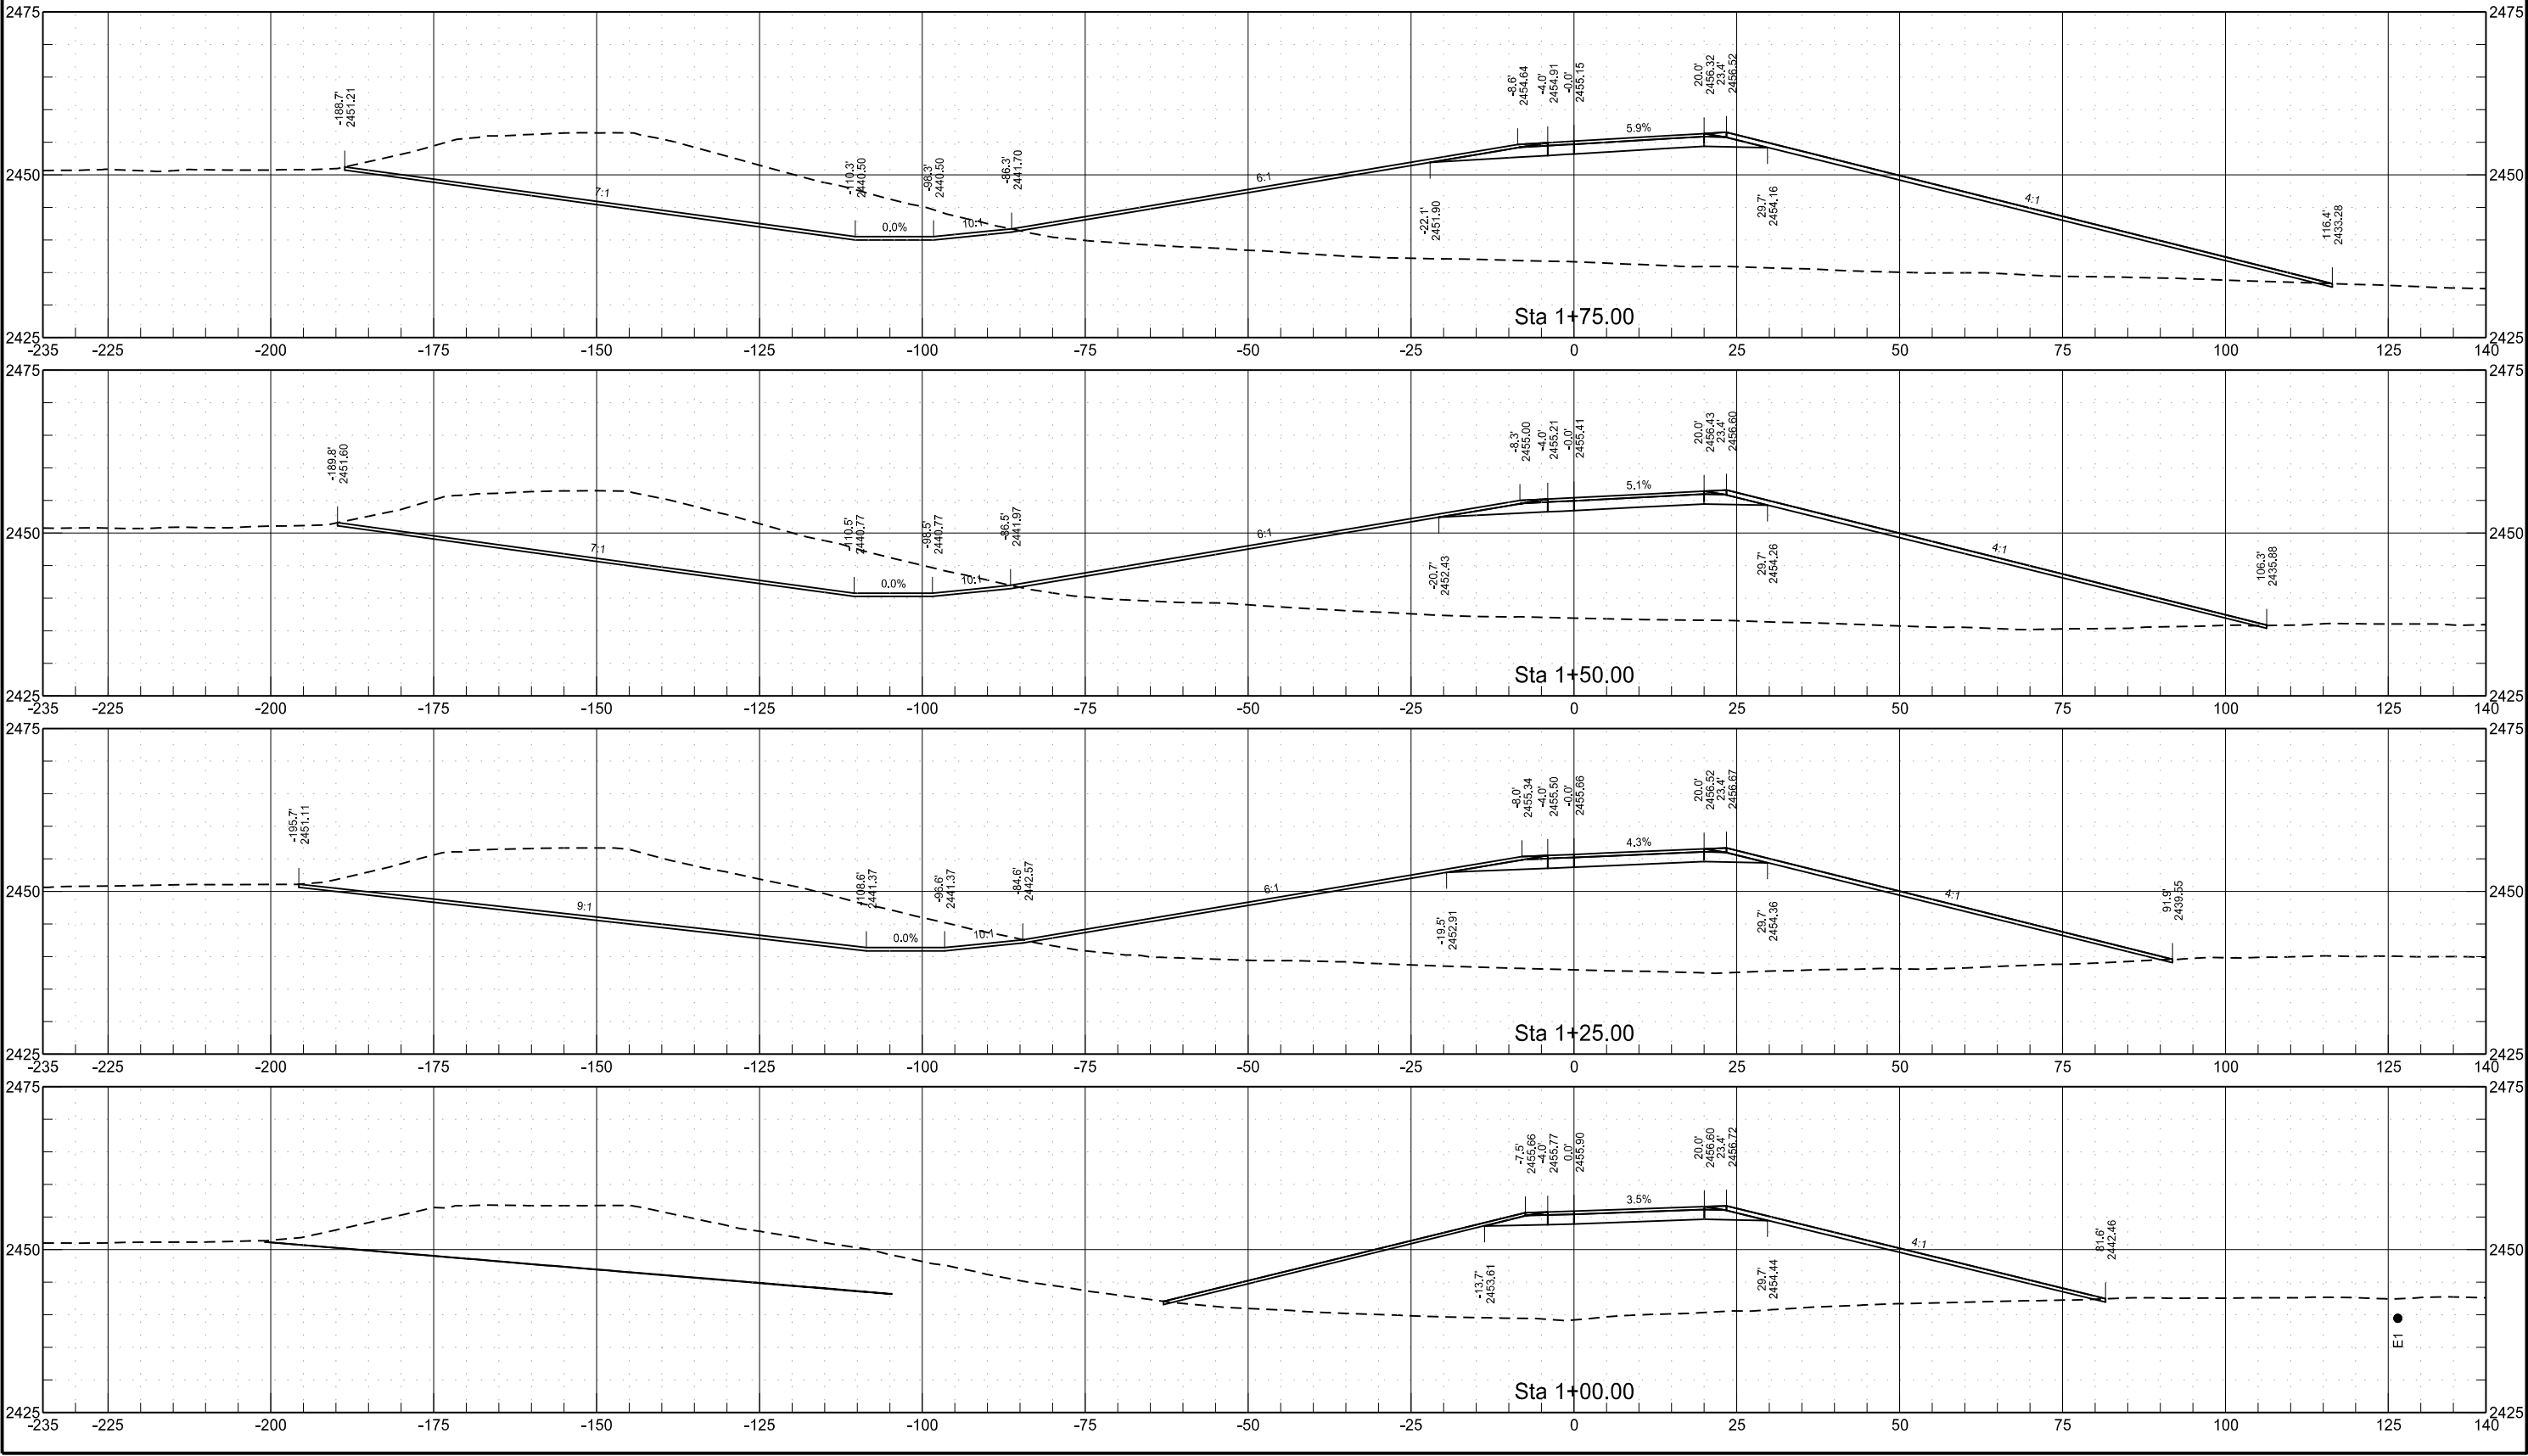


Proposed WB Off-Ramp

STATE	PROJECT NO.	SECTION NO.	SHEET NO.
ND	IM-5-094(147)063	200	2



Proposed WB Off-Ramp

STATE	PROJECT NO.	SECTION NO.	SHEET NO.
ND	IM-5-094(147)063	200	3

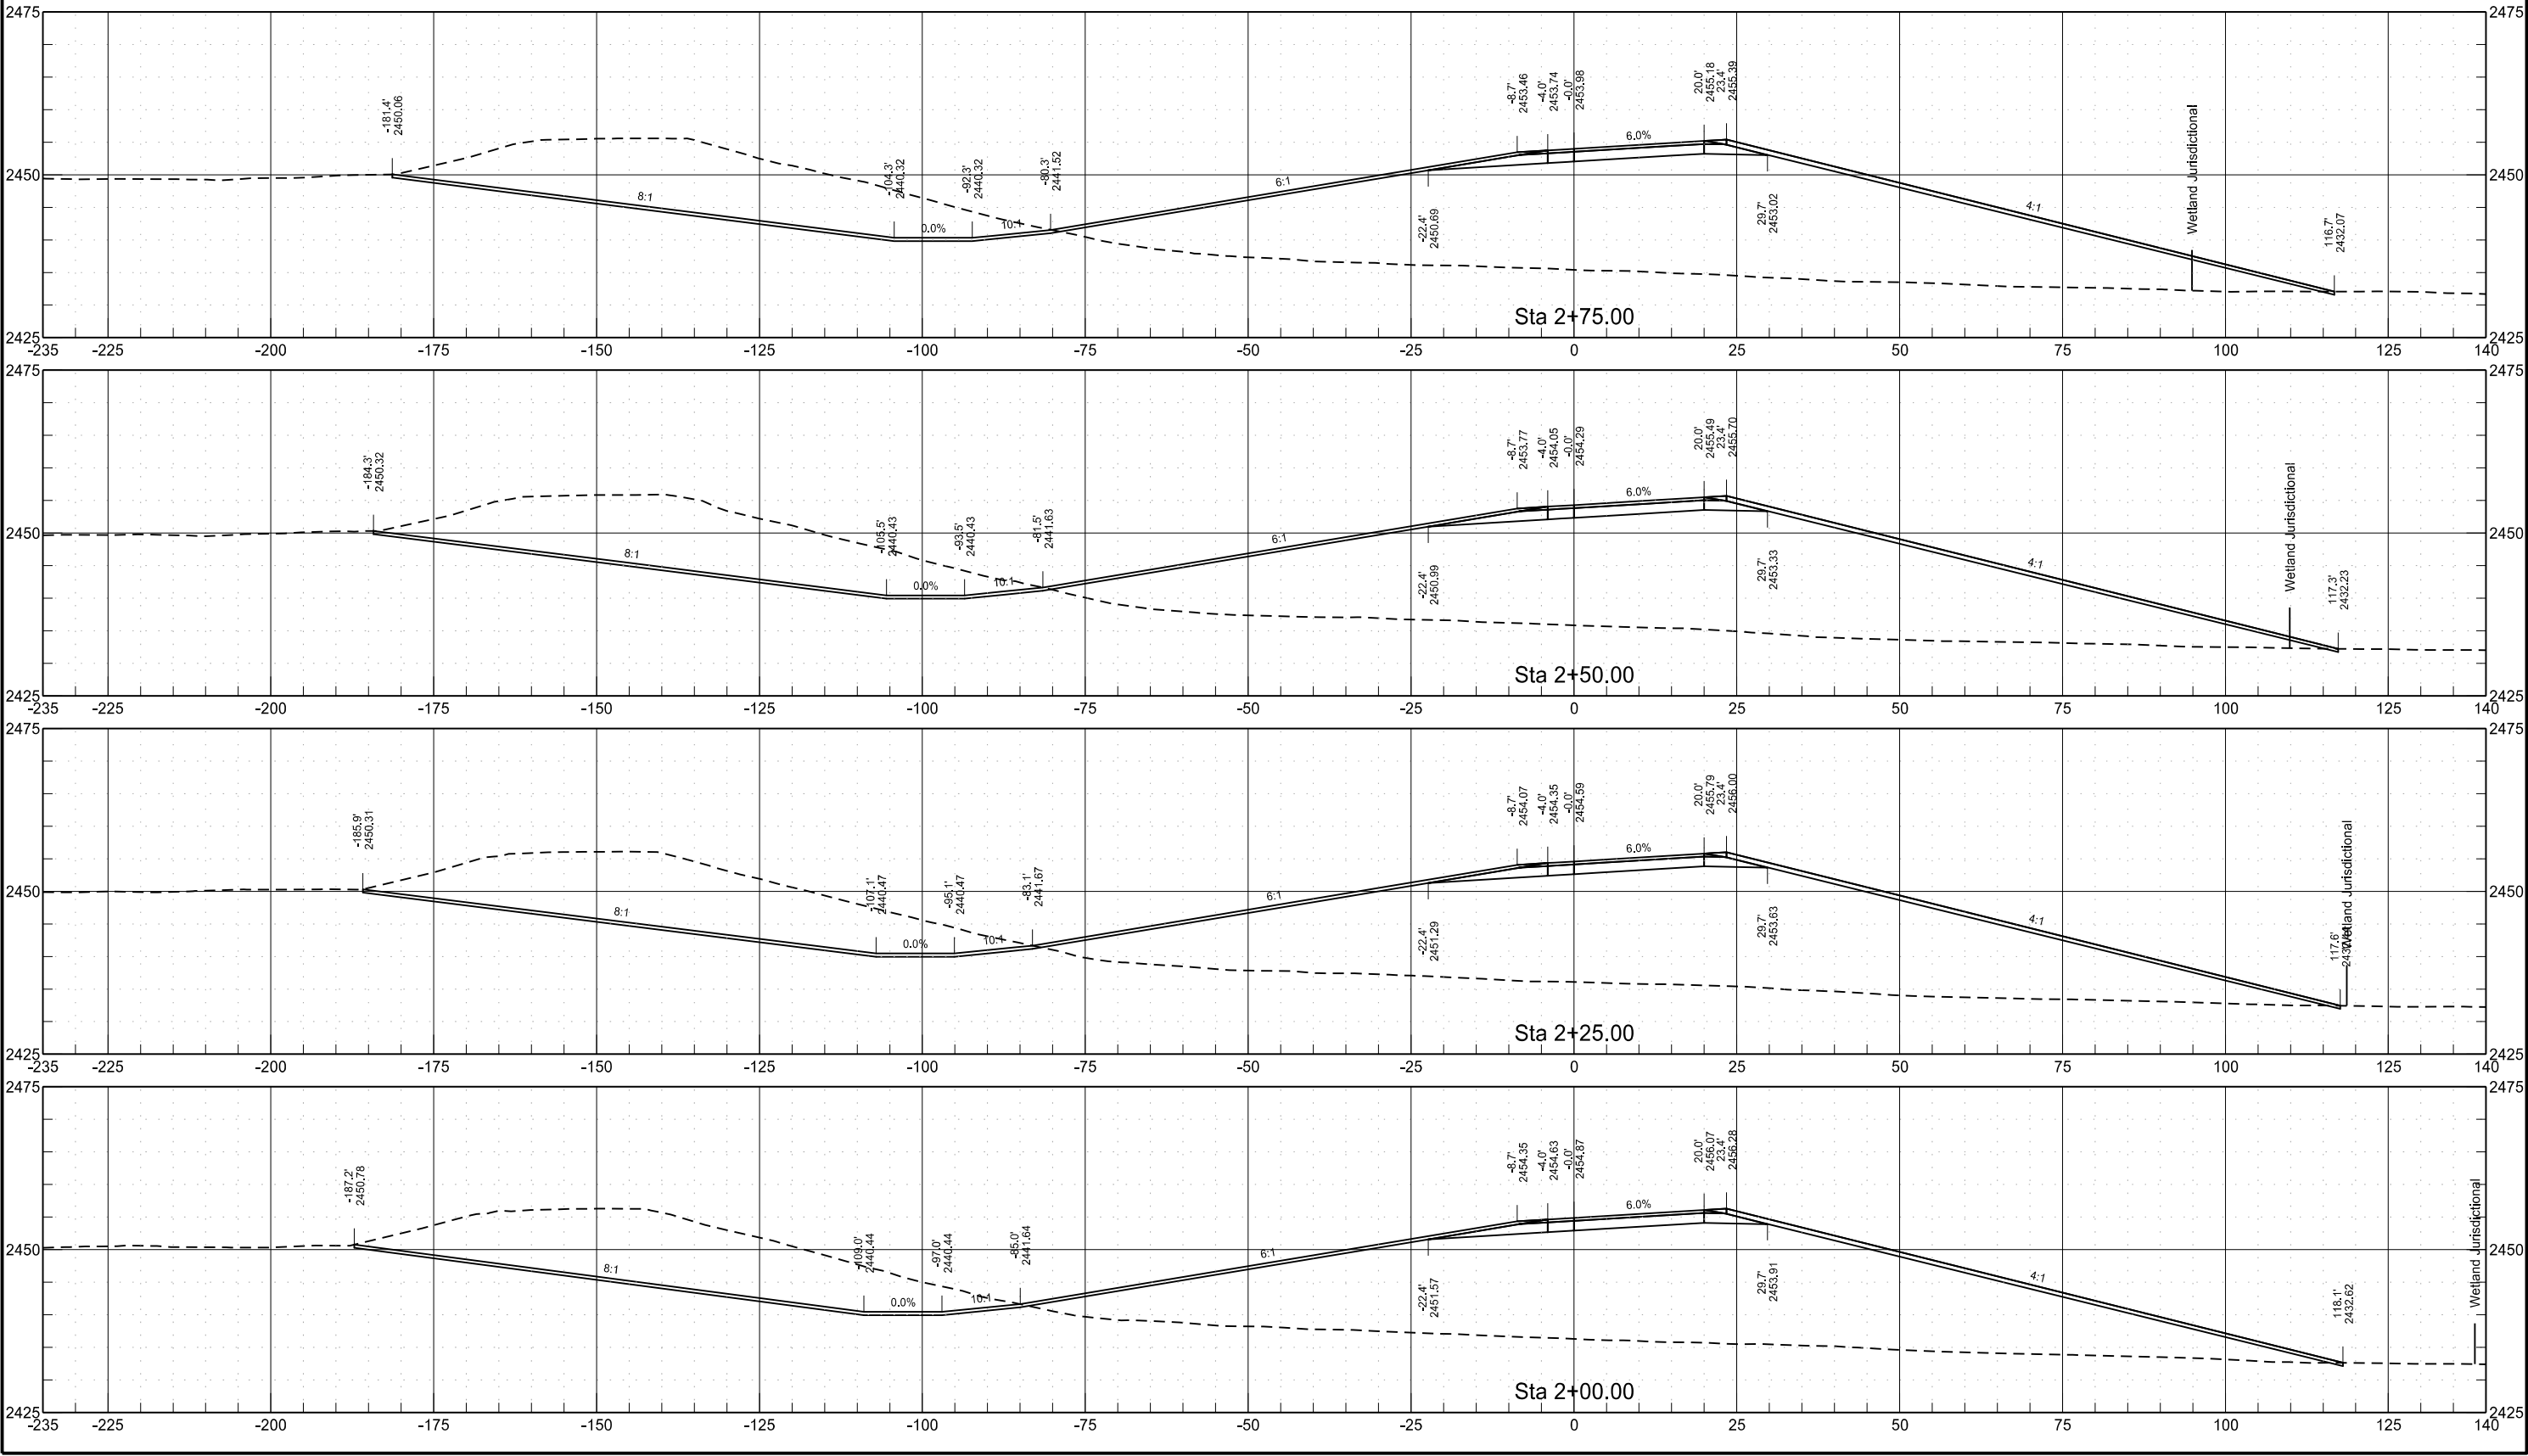

Proposed WB Off-Ramp

STATE

PROJECT NO.

SECTION NO.


SHEET NO.

ND

IM-5-094(147)063


200

4

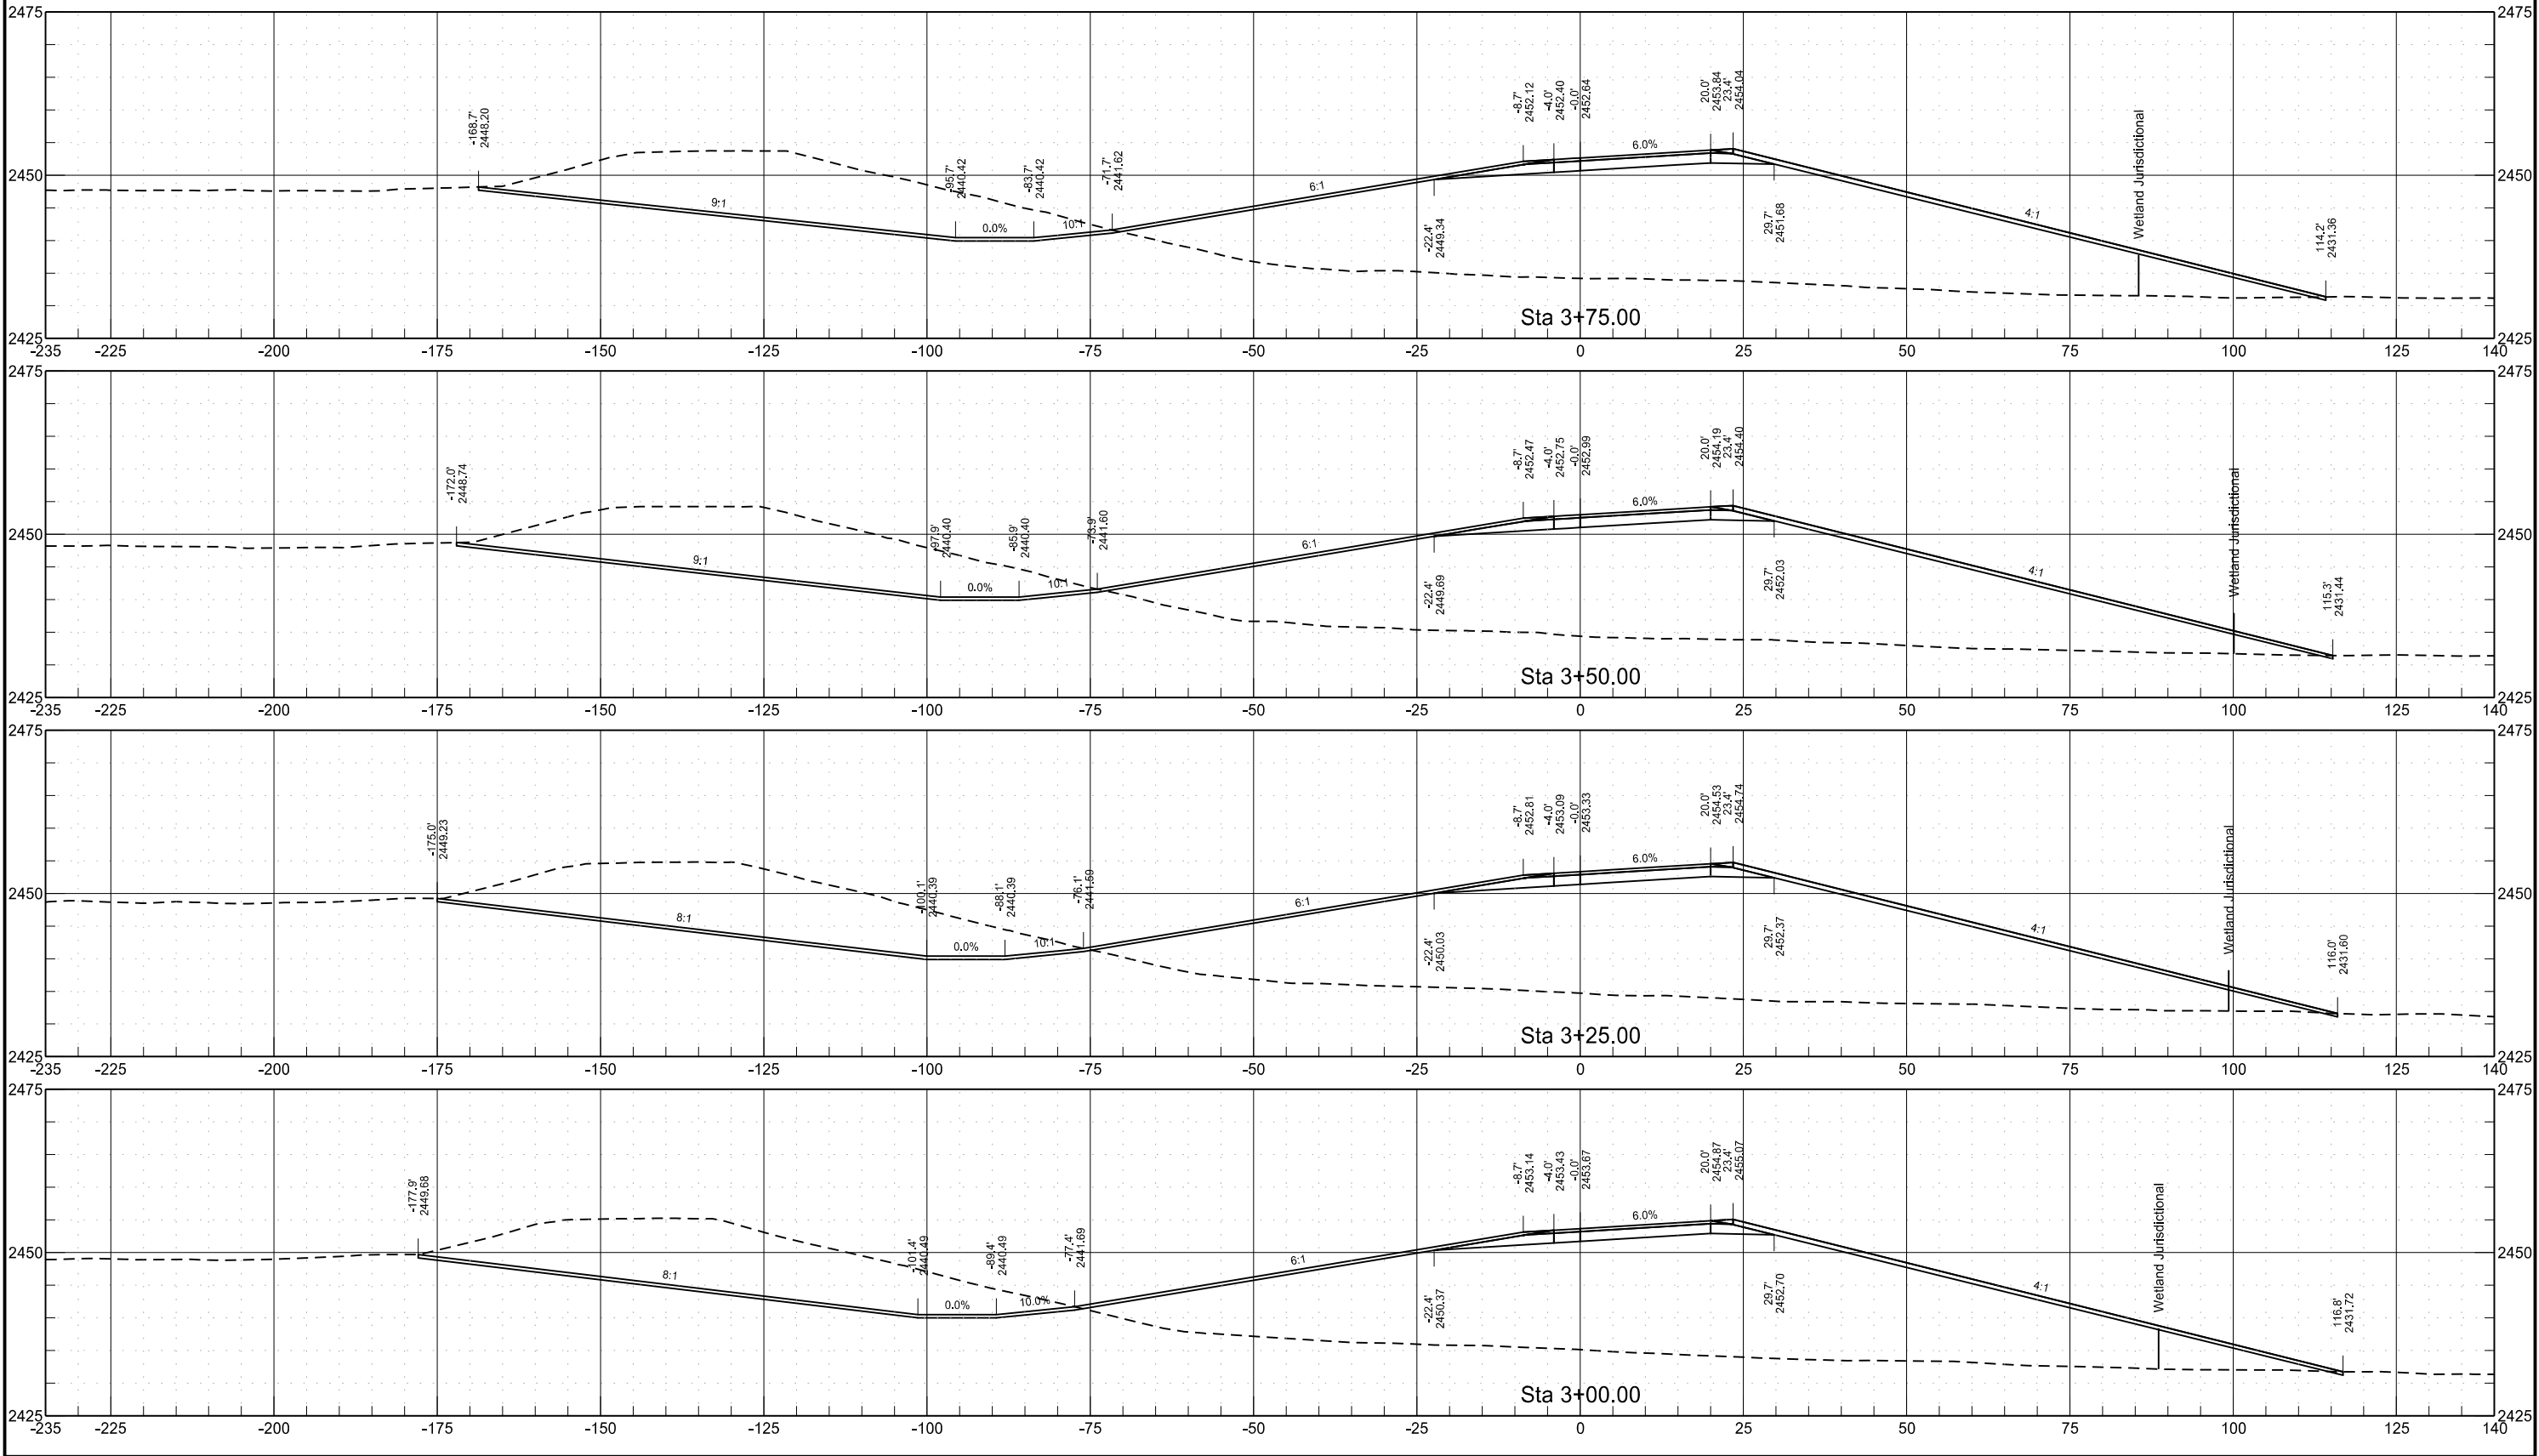




Proposed WB Off-Ramp

STATE	PROJECT NO.	SECTION NO.	SHEET NO.
ND	IM-5-094(147)063	200	5

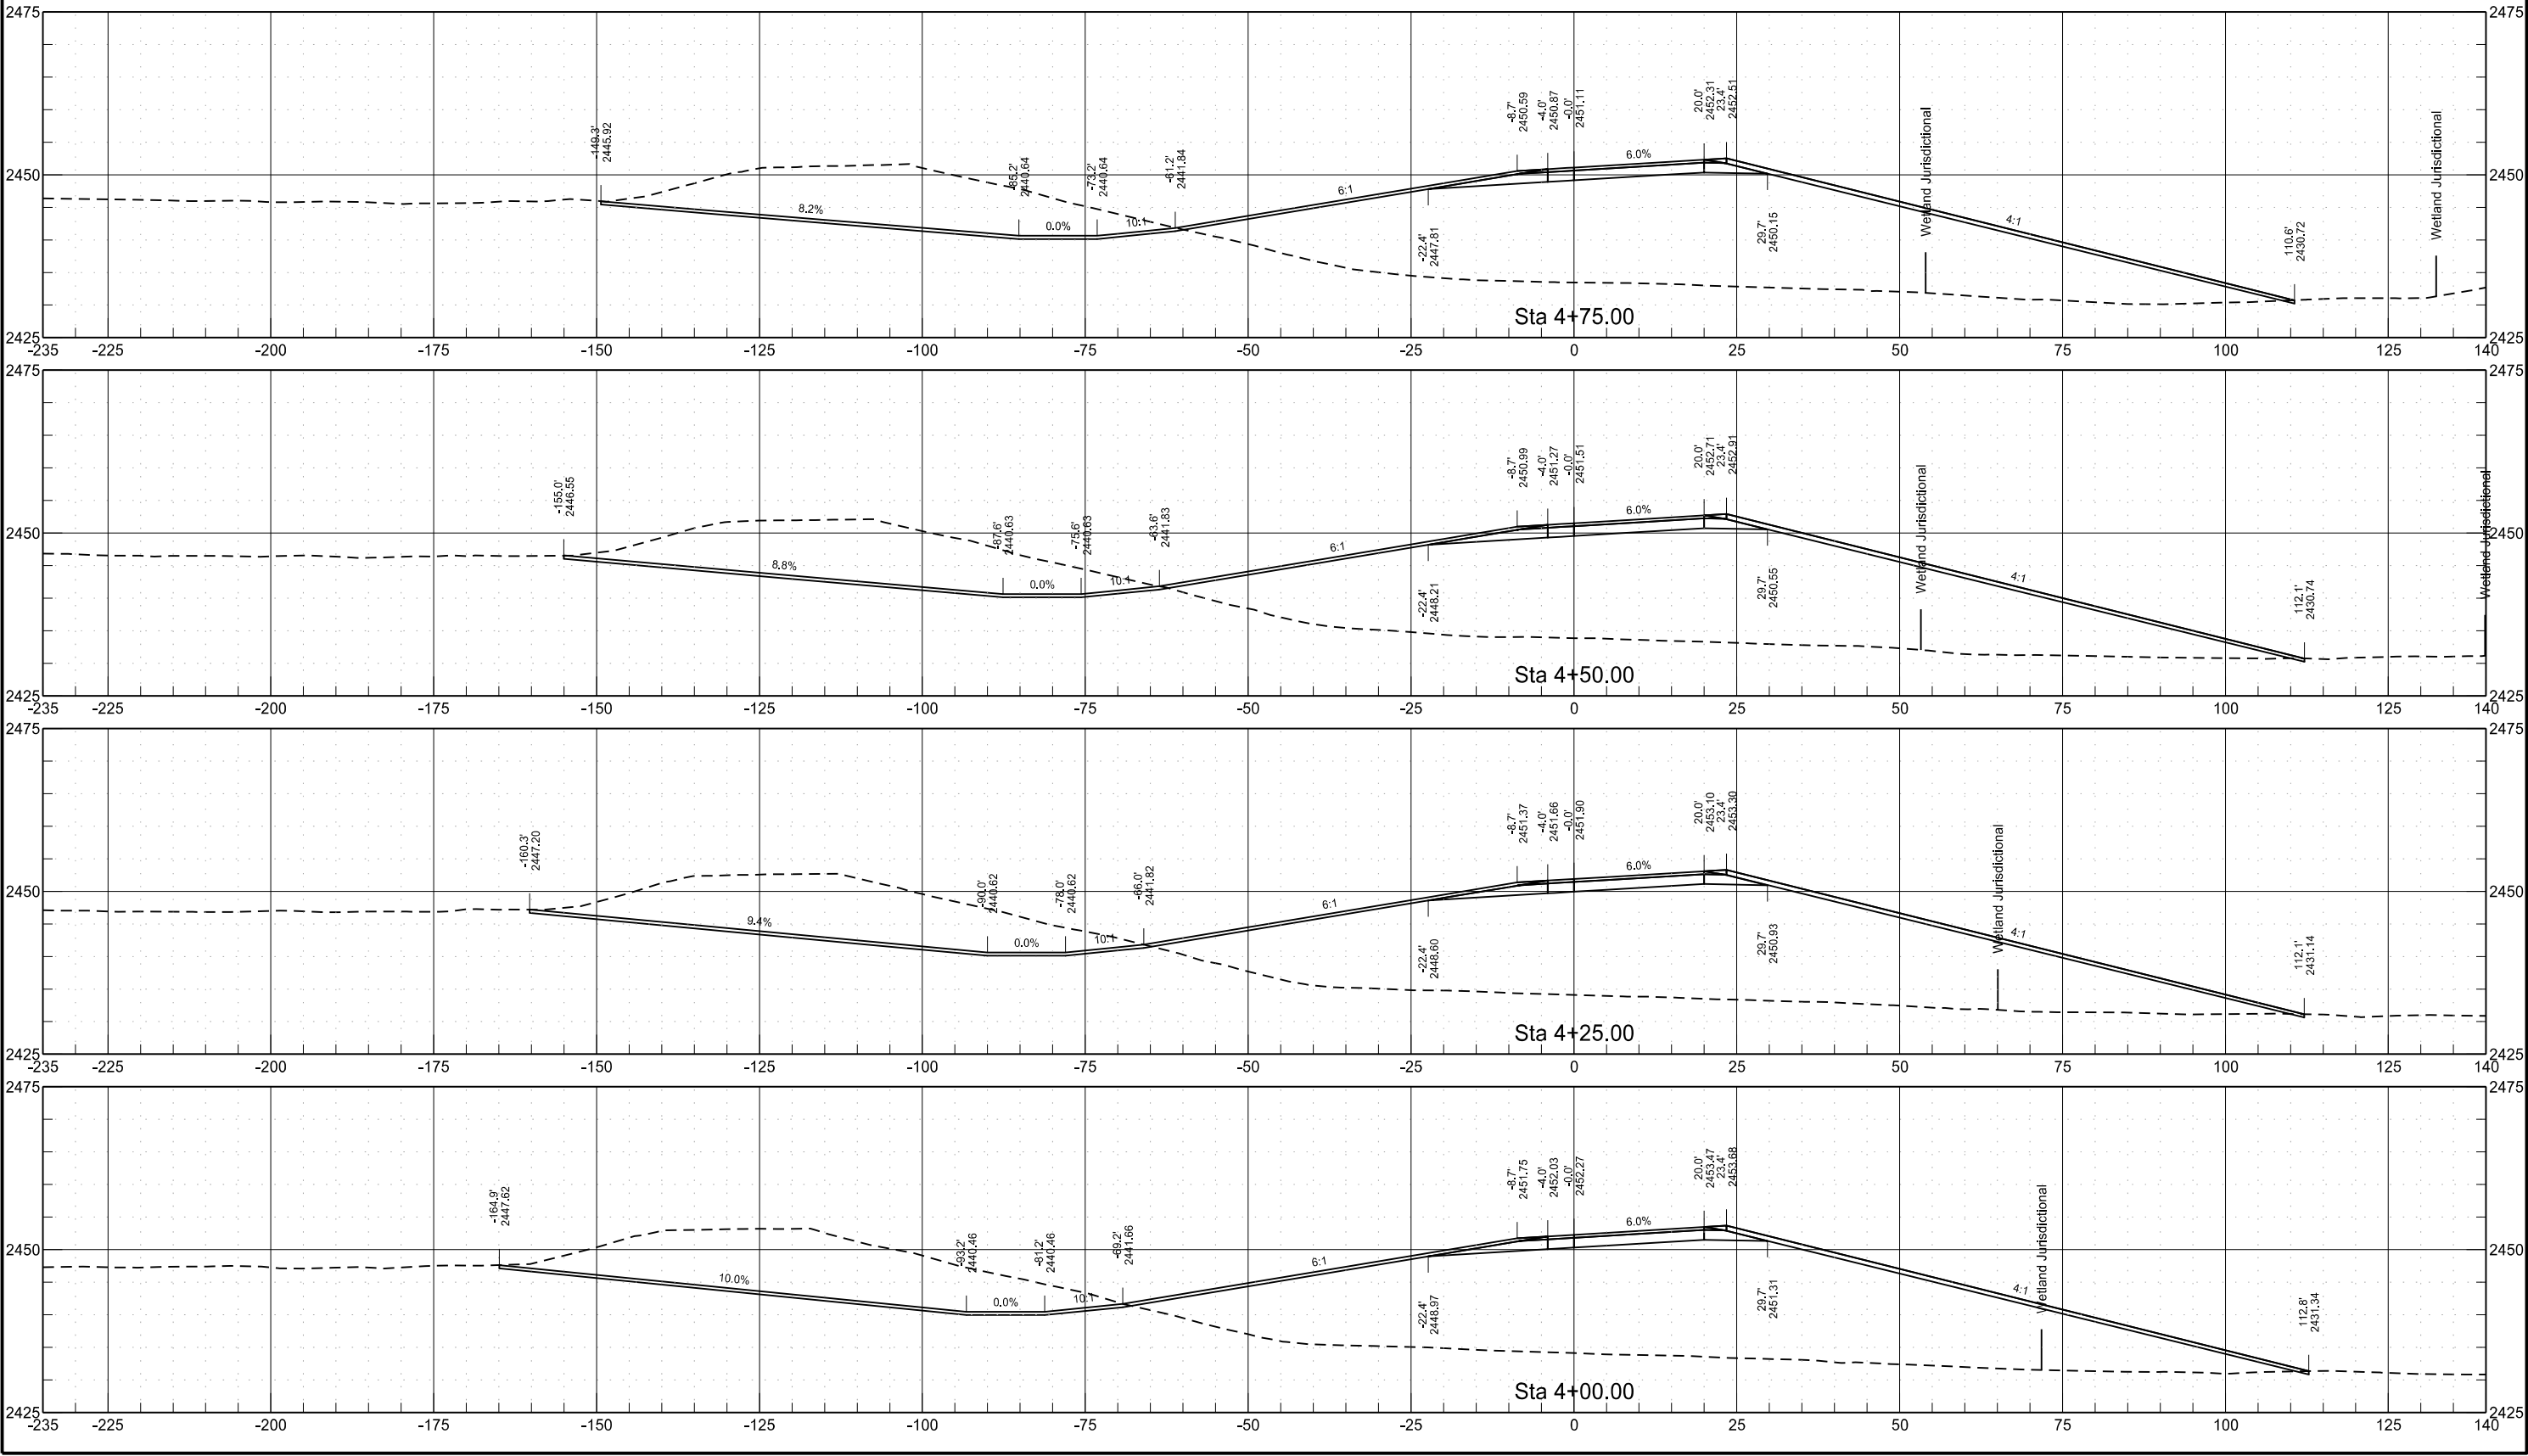



Proposed WB Off-Ramp

	STATE	PROJECT NO.	SECTION NO.	SHEET NO.
	ND	IM-5-094(147)063	200	6

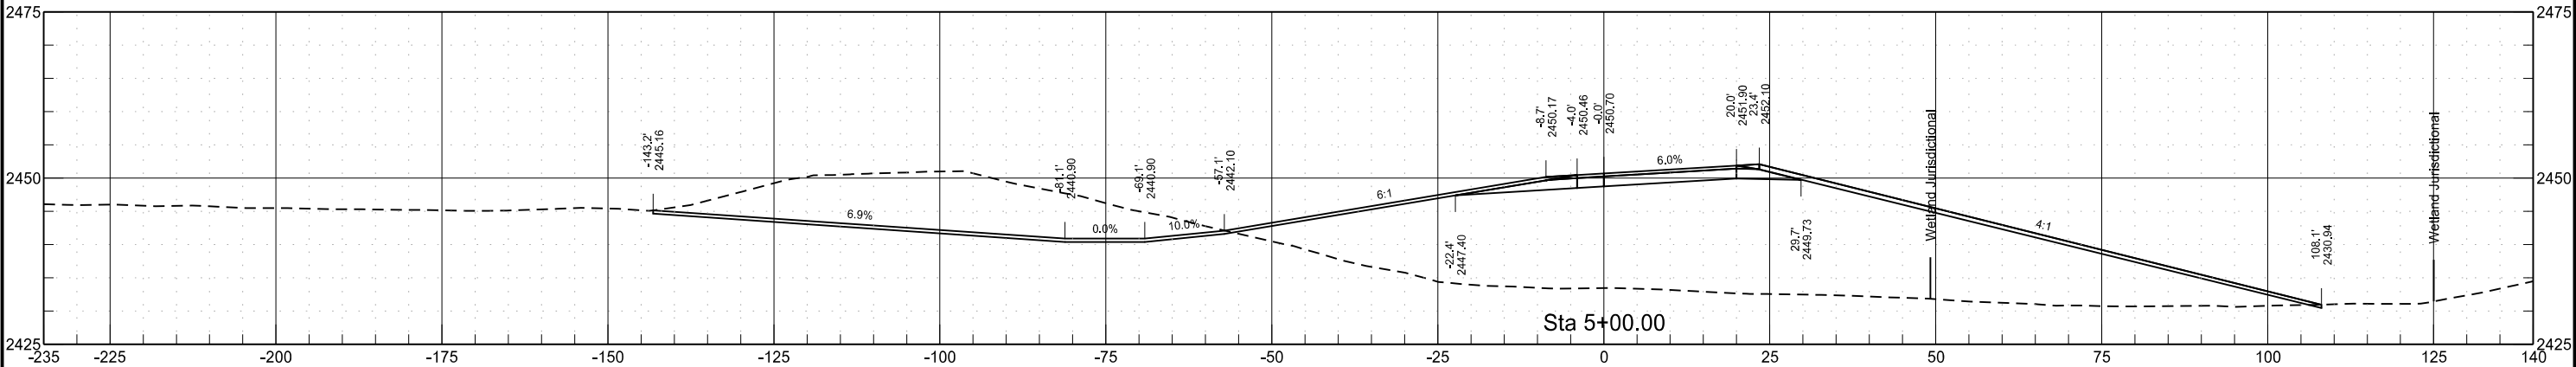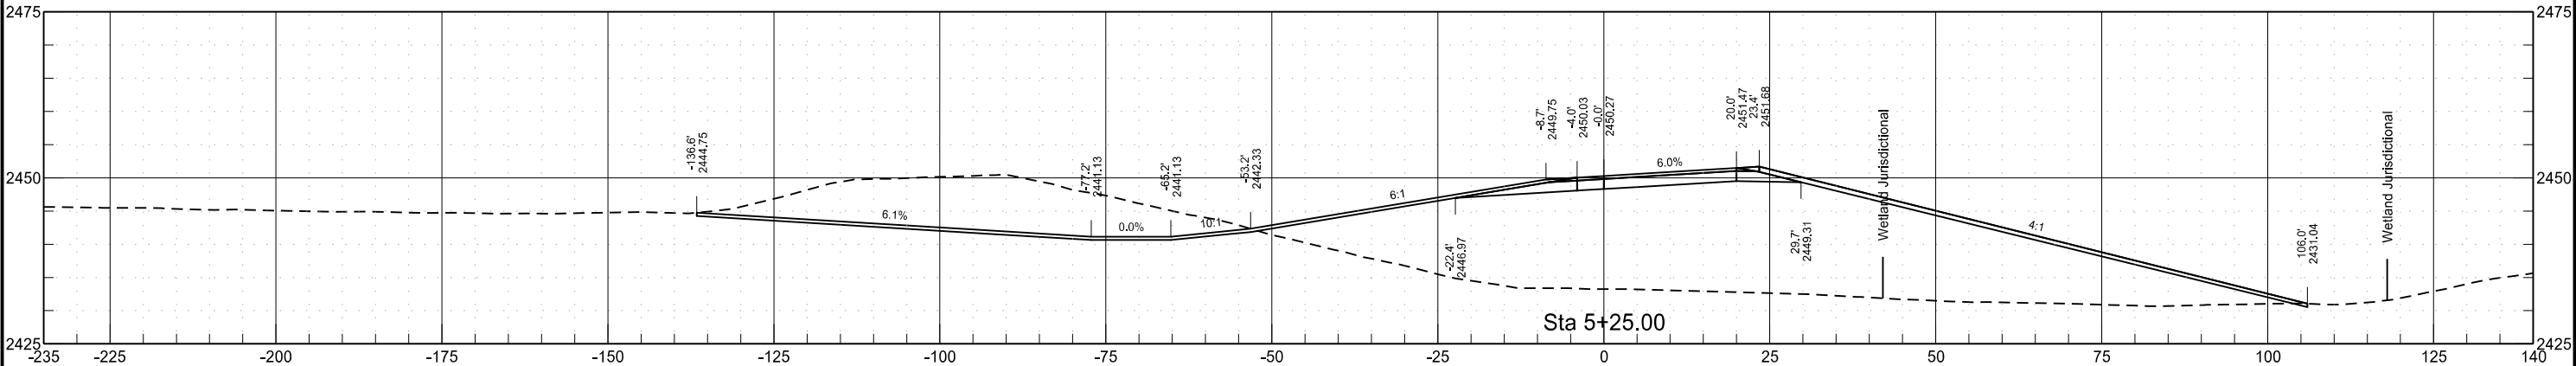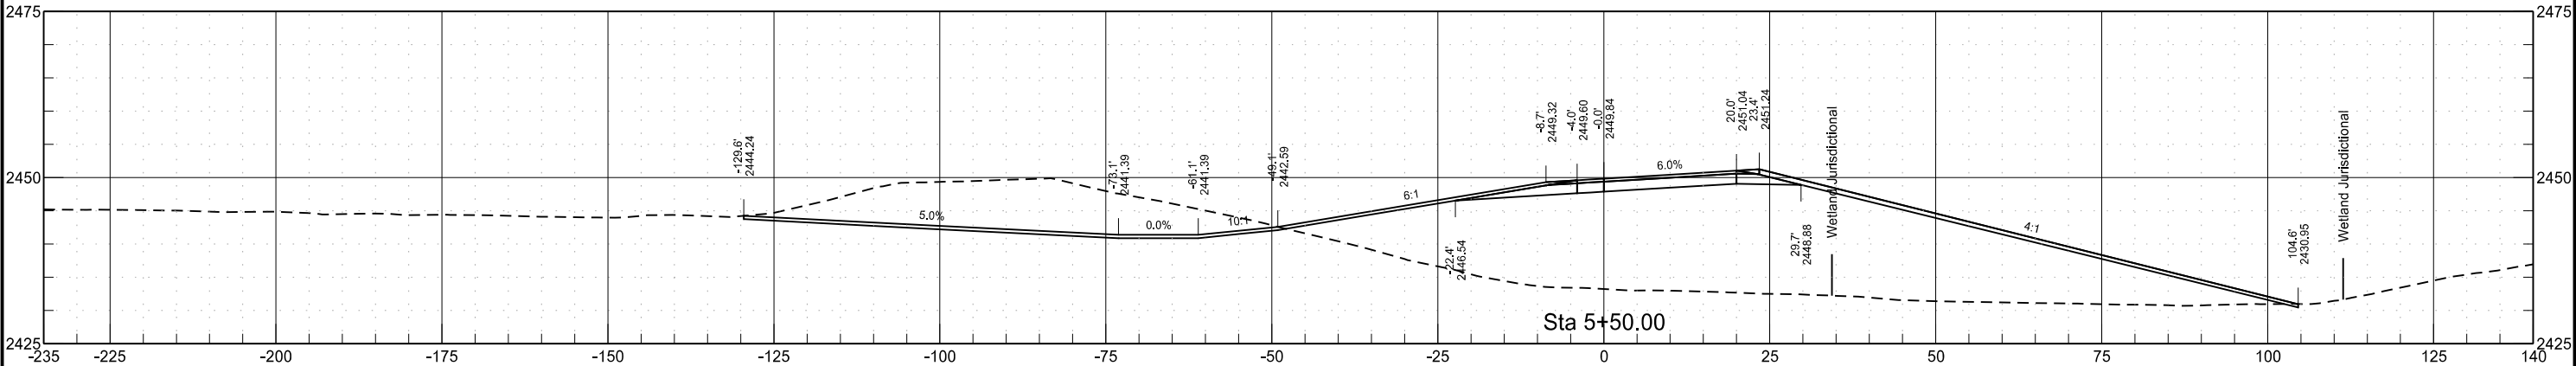




Proposed WB Off-Ramp


	STATE	PROJECT NO.	SECTION NO.	SHEET NO.
	ND	IM-5-094(147)063	200	7

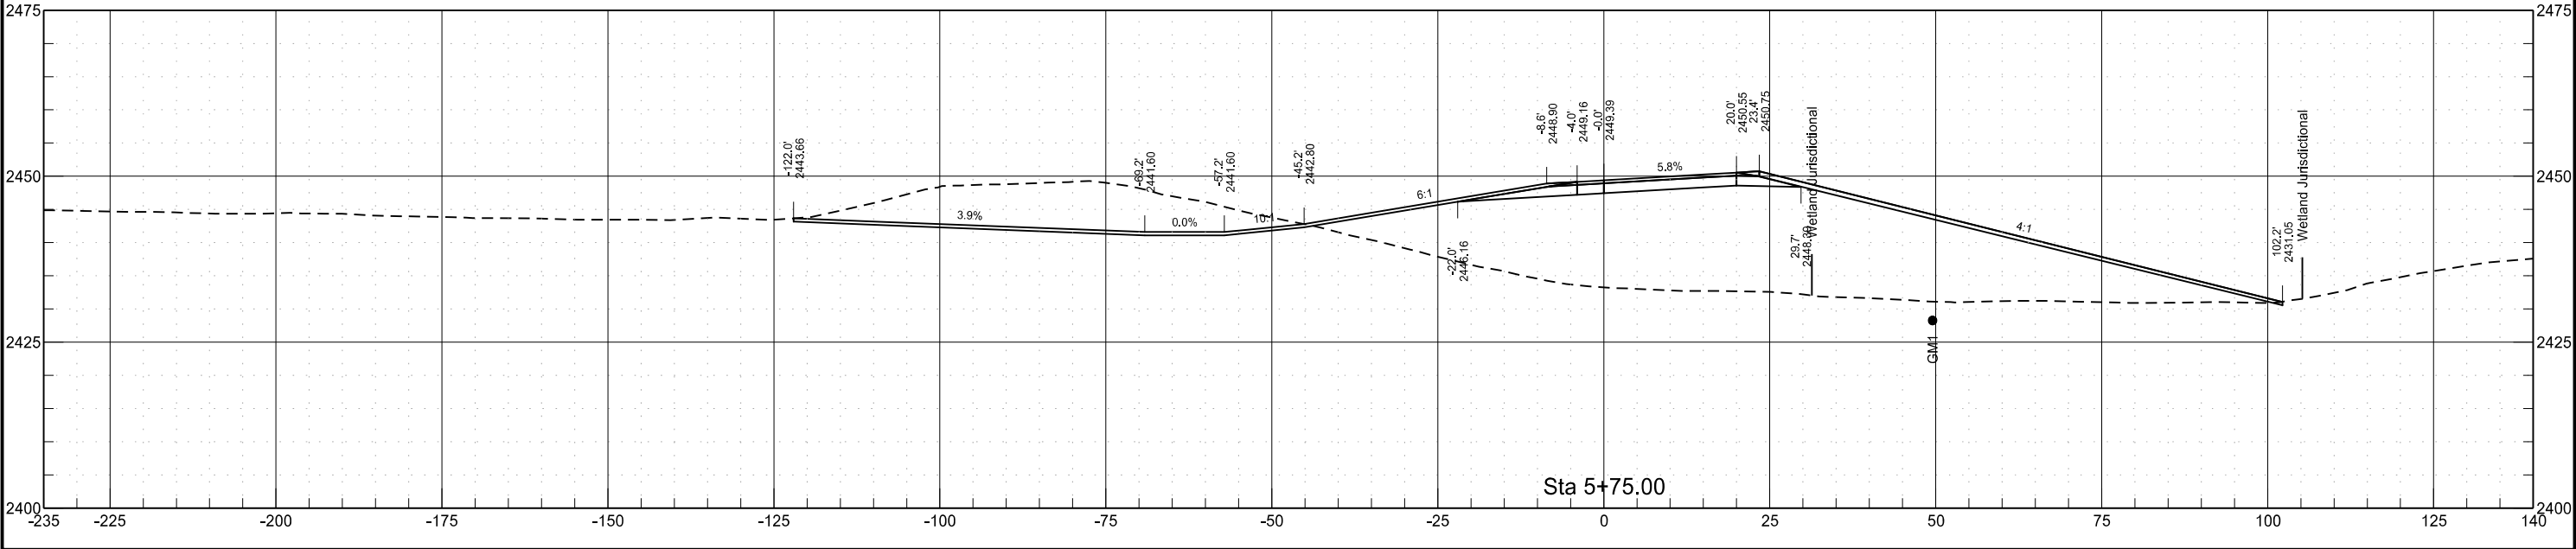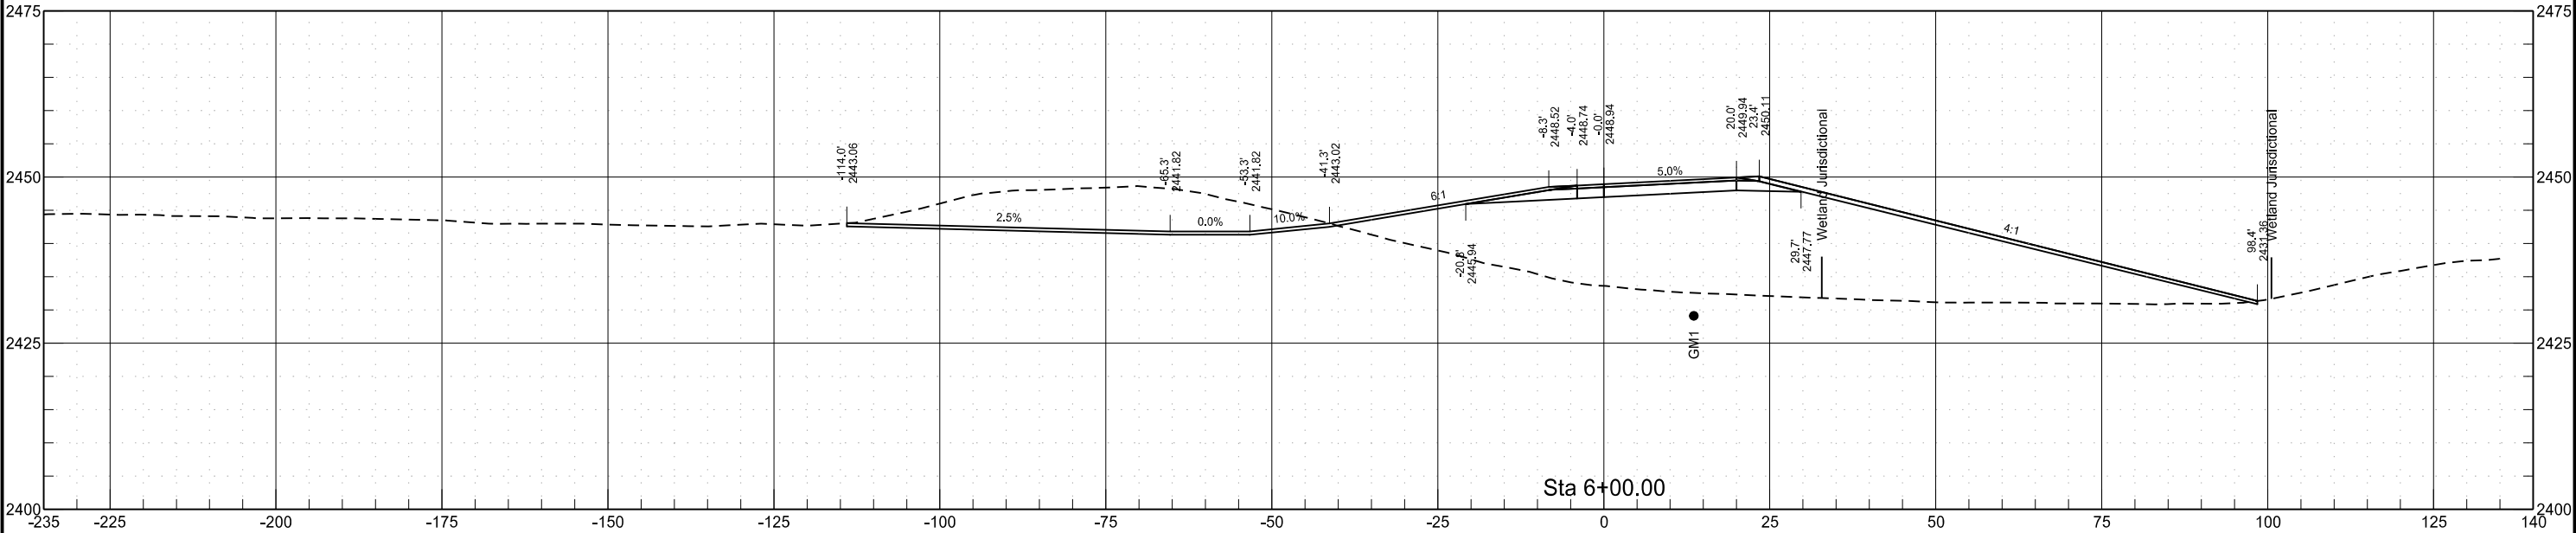

Proposed WB Off-Ramp

	STATE	PROJECT NO.	SECTION NO.	SHEET NO.
	ND	IM-5-094(147)063	200	8

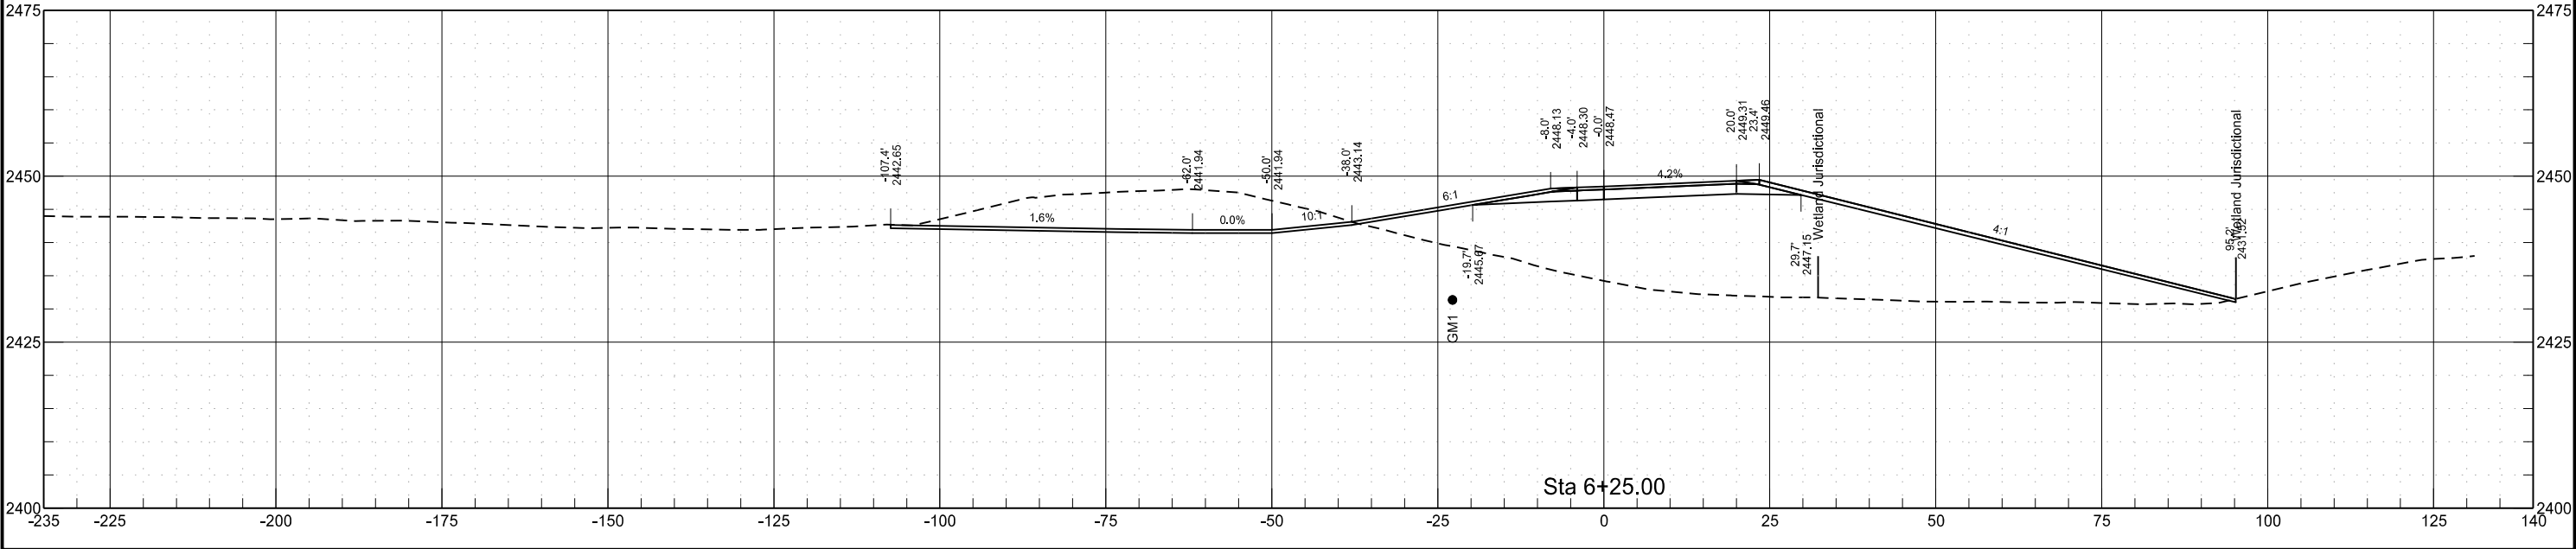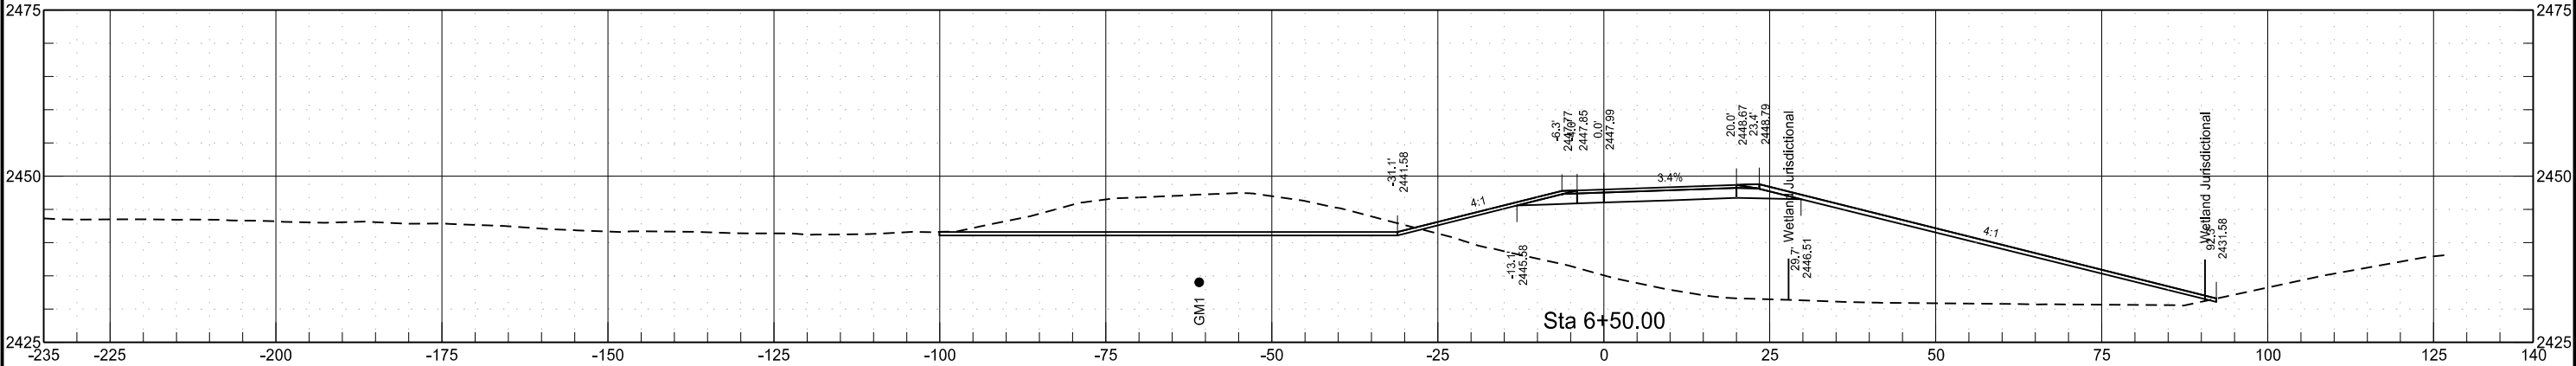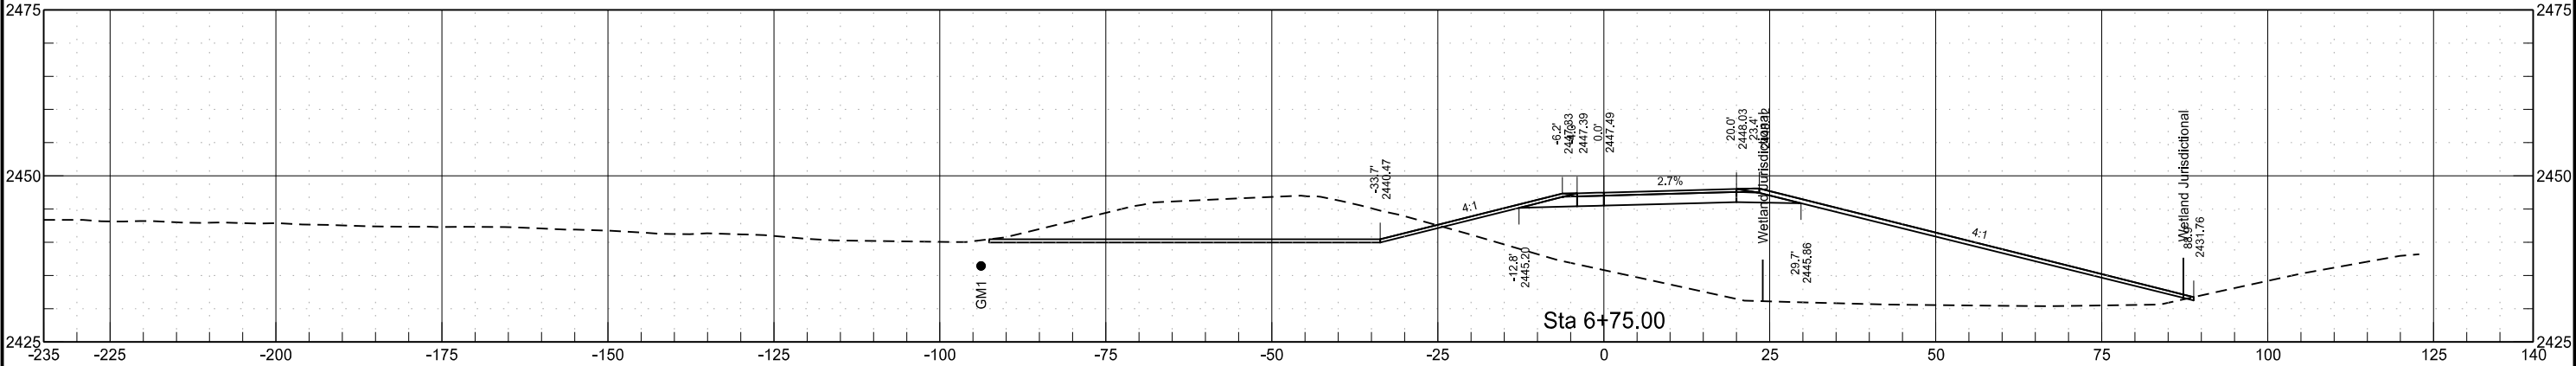

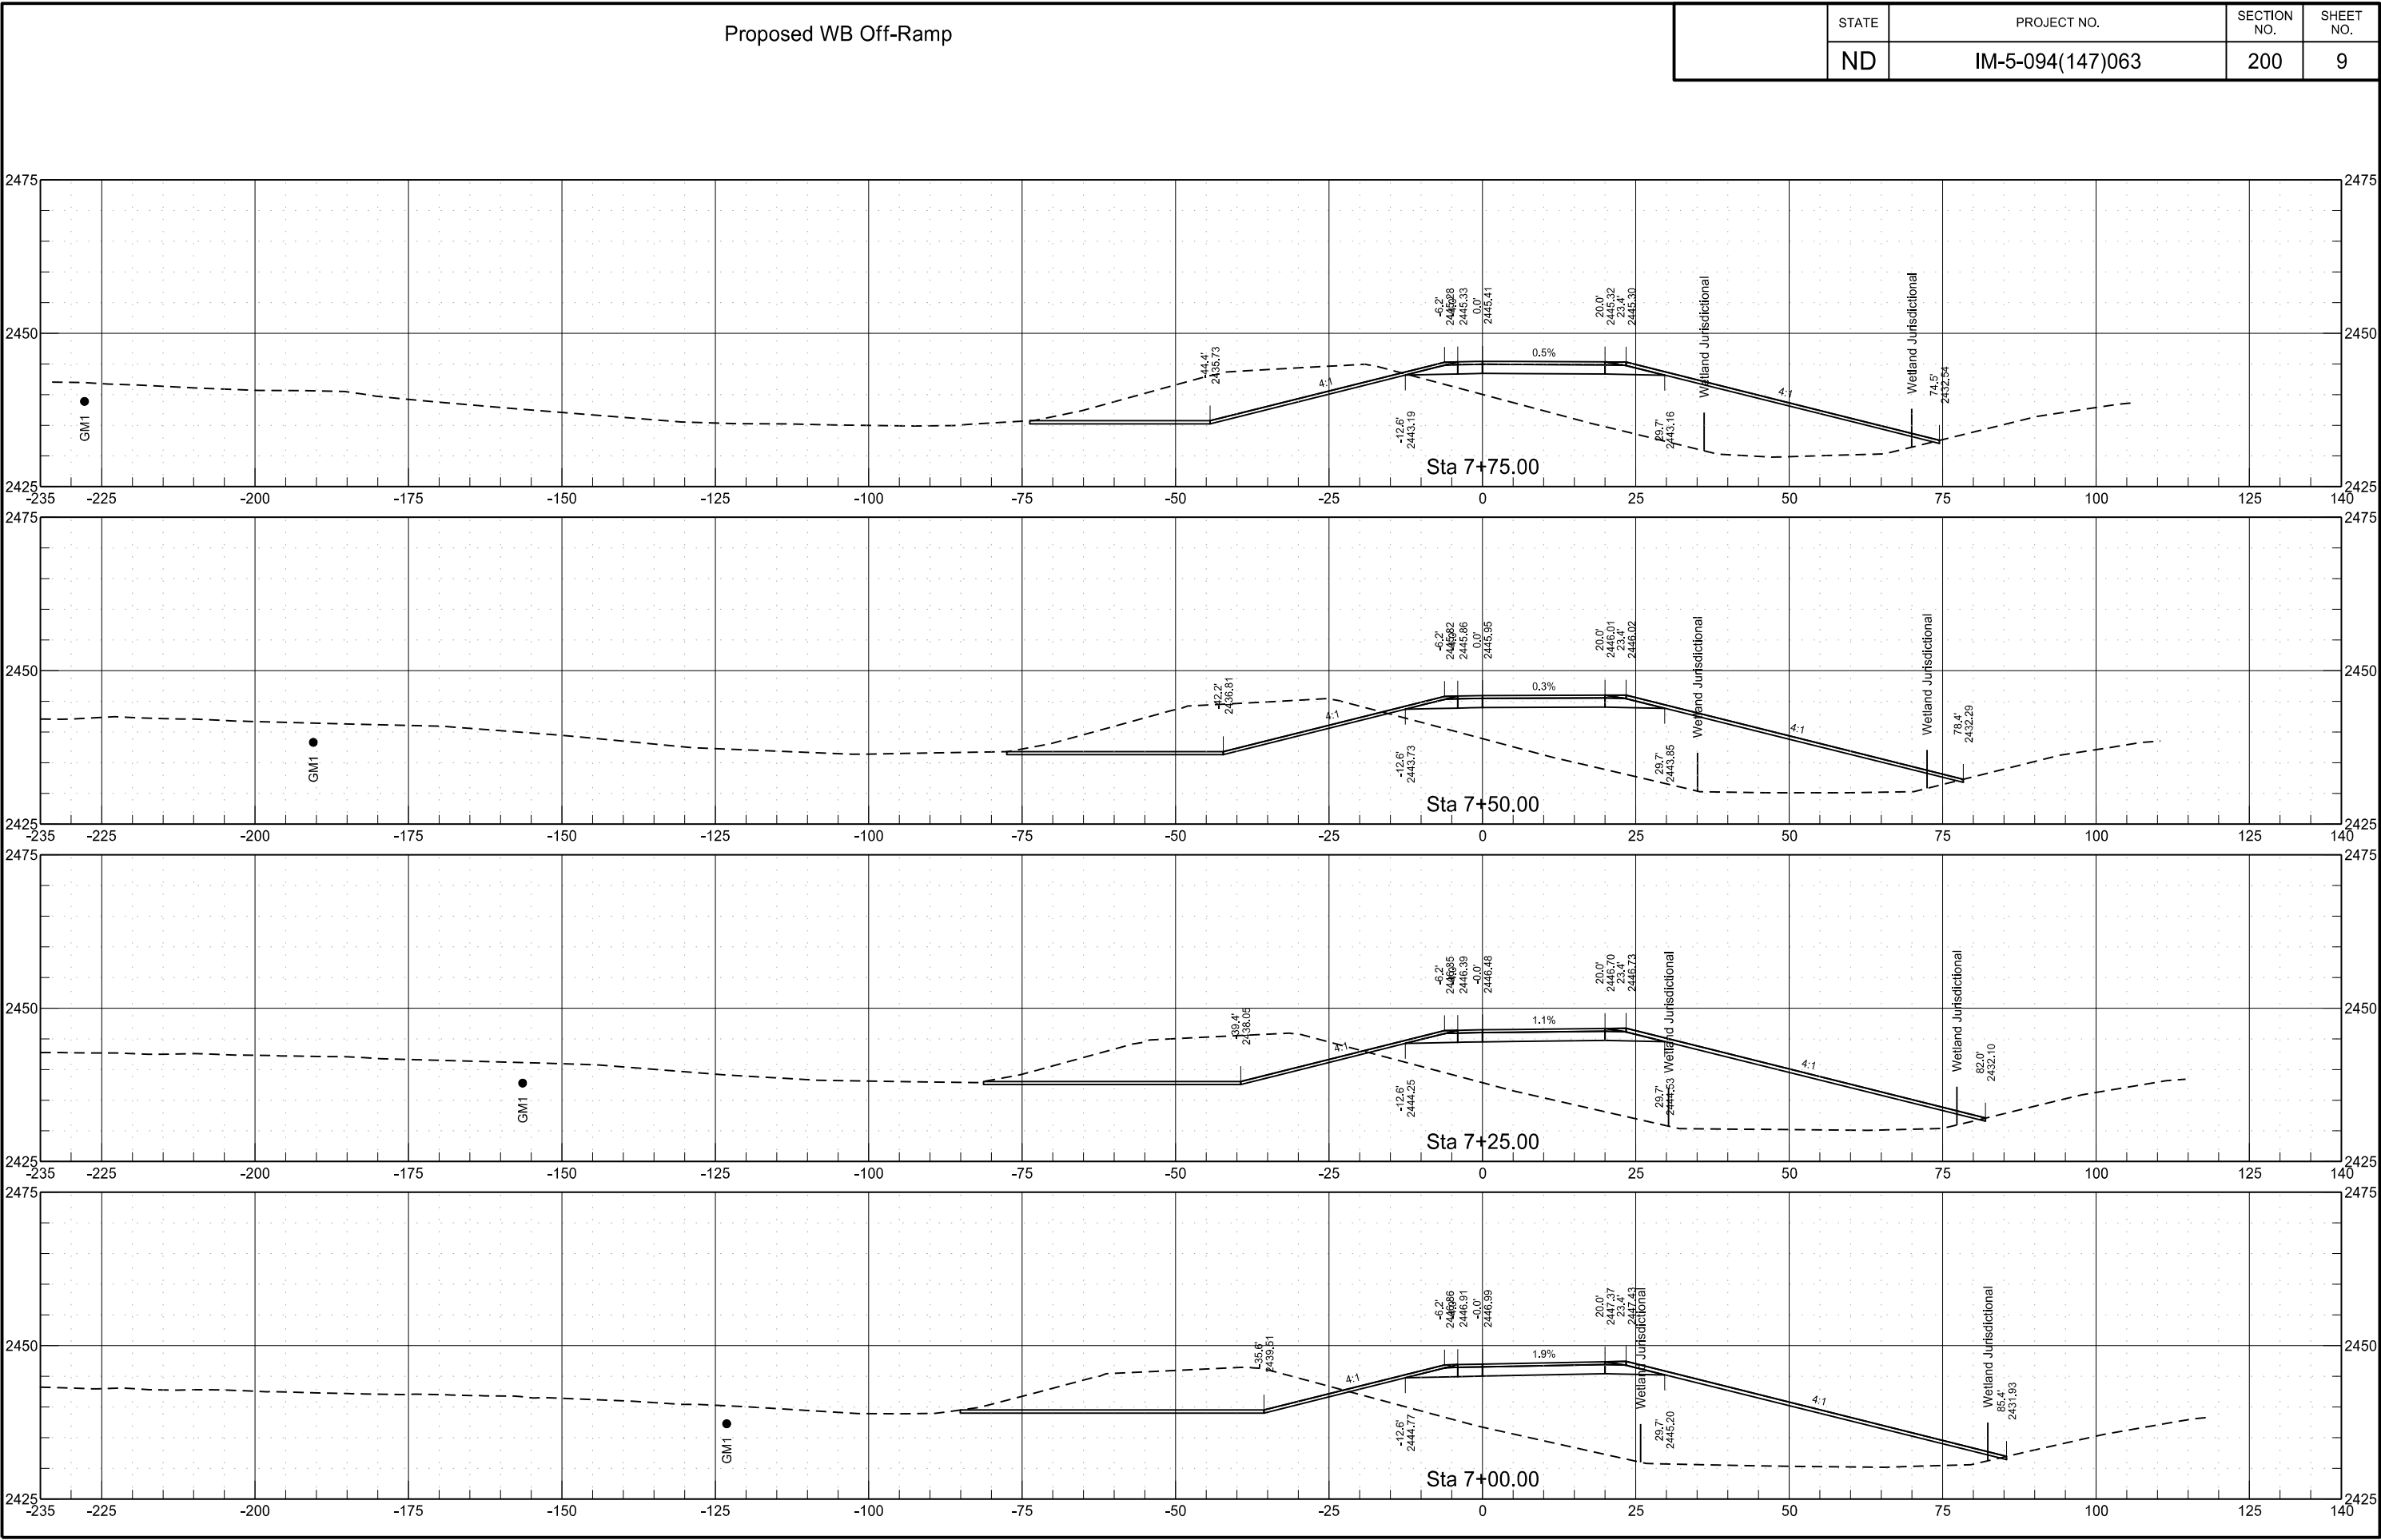

Proposed WB Off-Ramp

STATE

PROJECT NO.

SECTION NO.


SHEET NO.

ND

IM-5-094(147)063


200


10

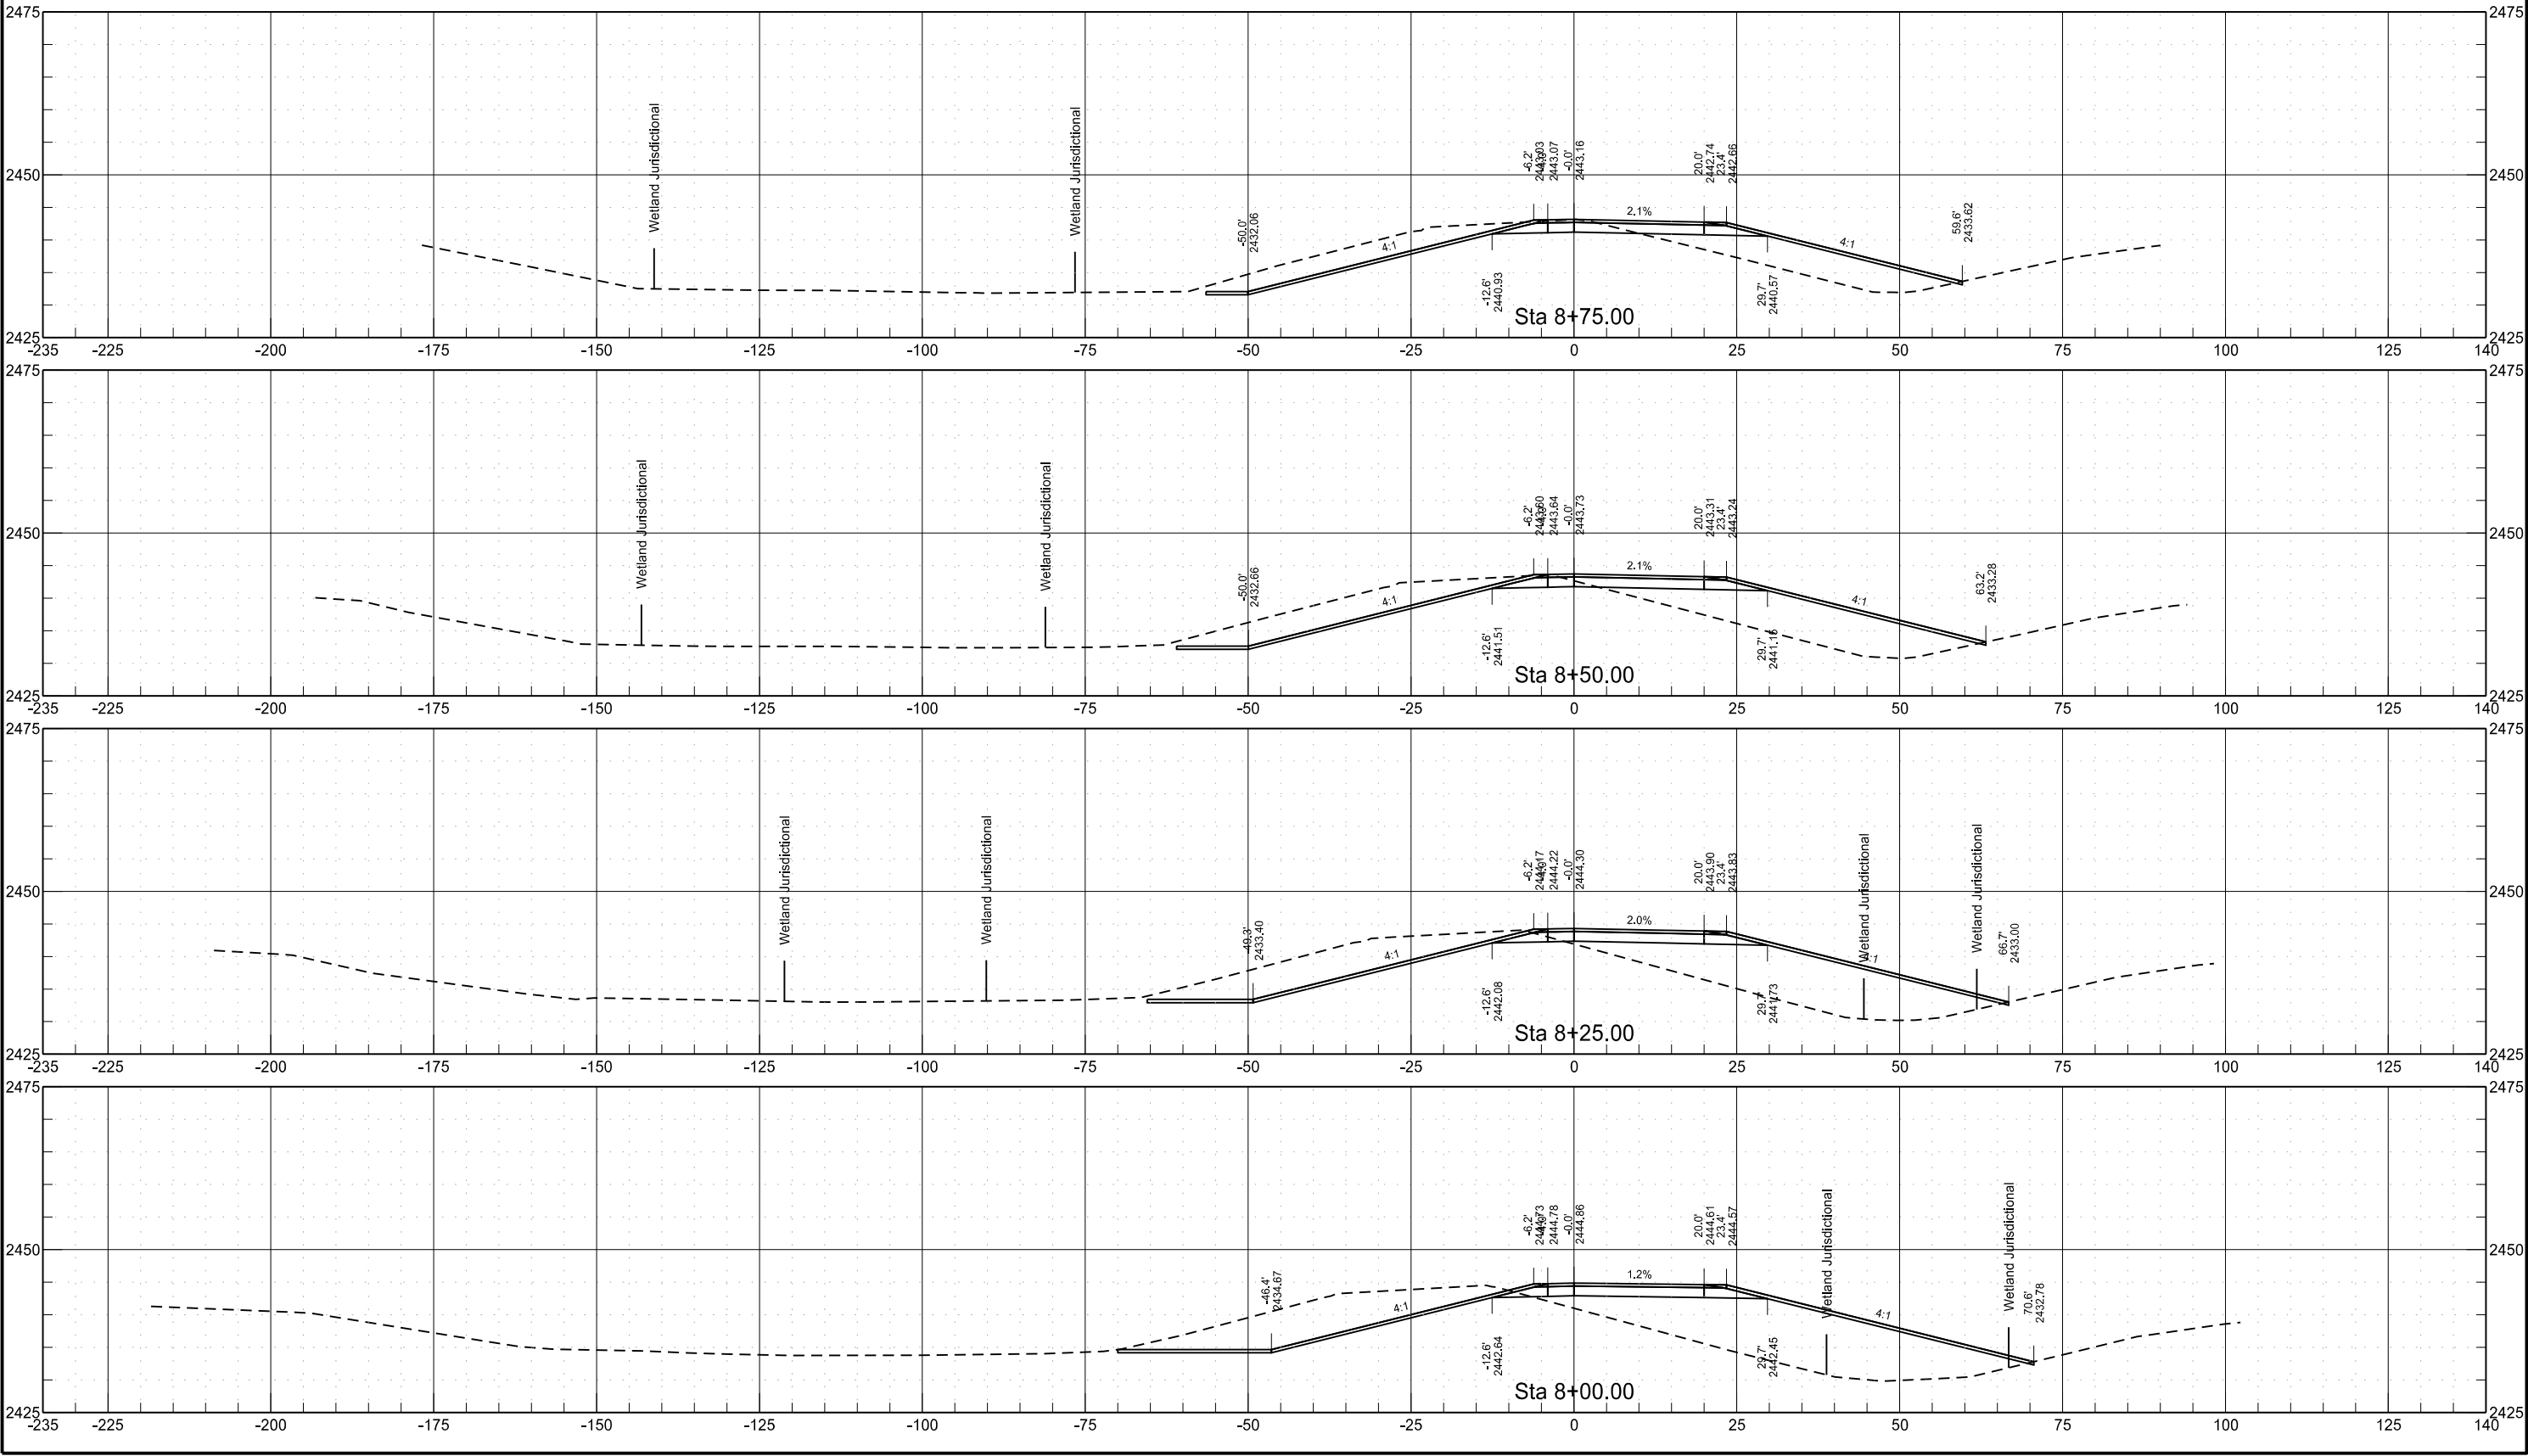

Proposed WB Off-Ramp






STATE	PROJECT NO.	SECTION NO.	SHEET NO.
ND	IM-5-094(147)063	200	11

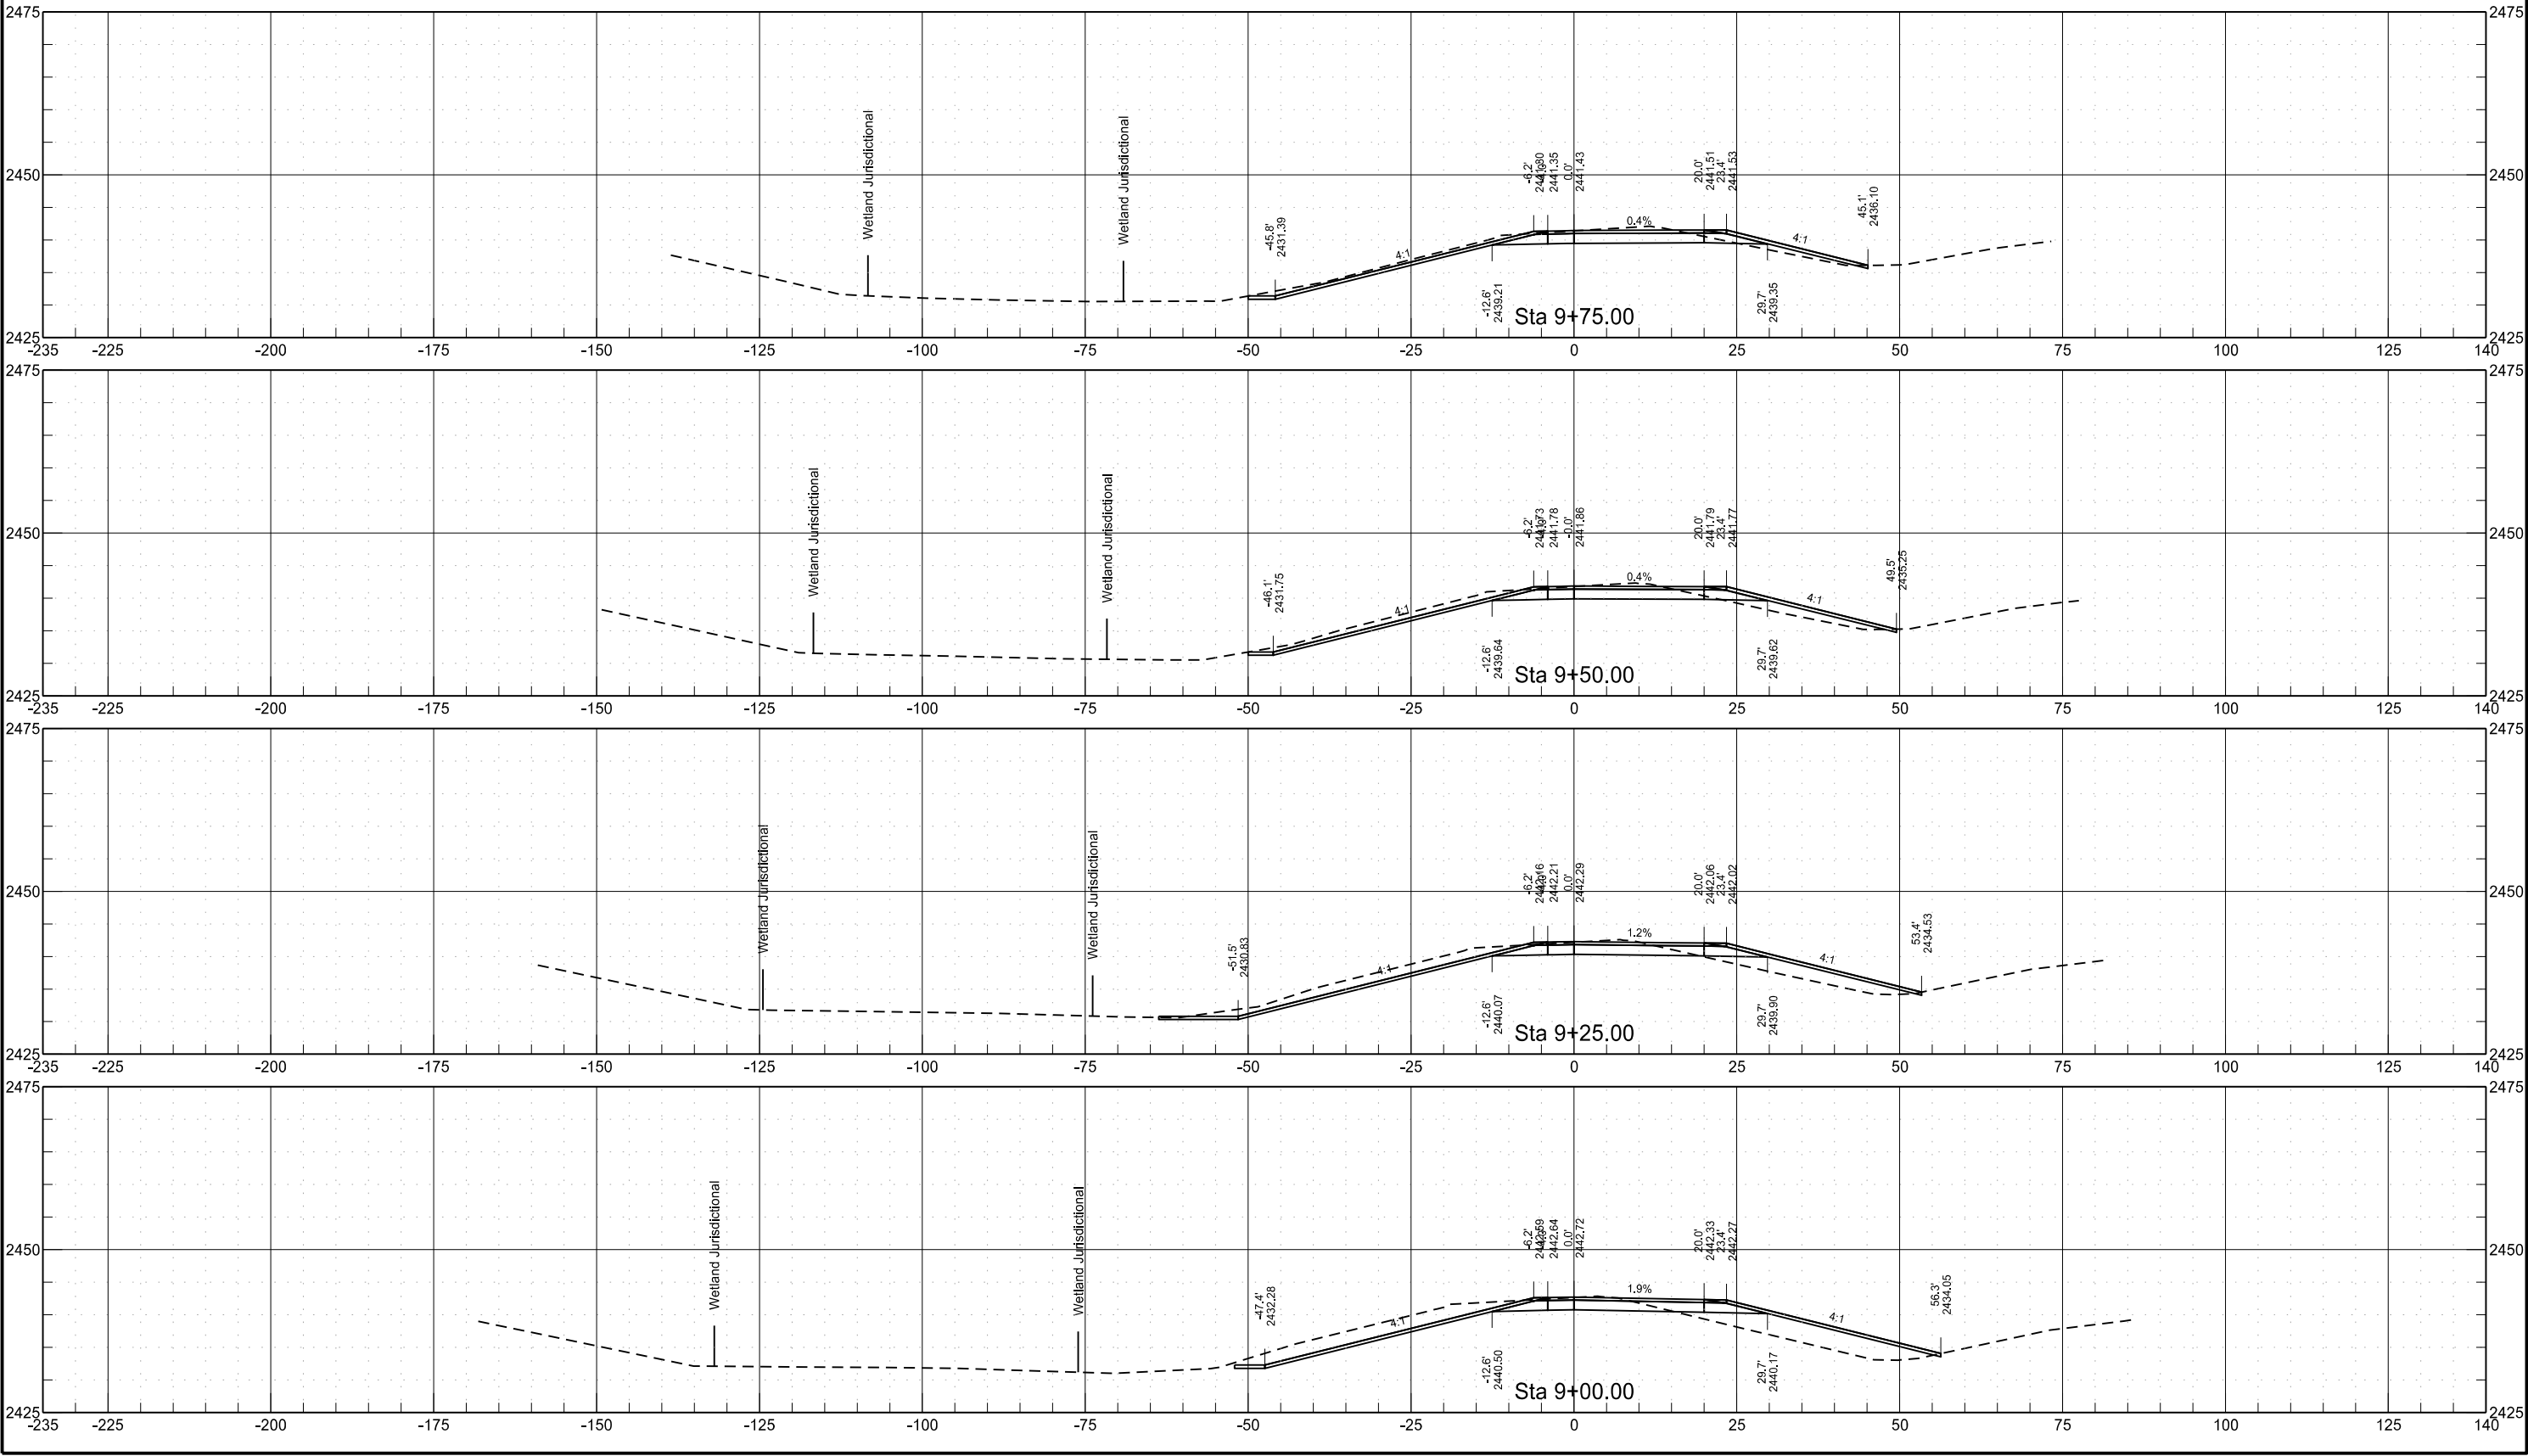

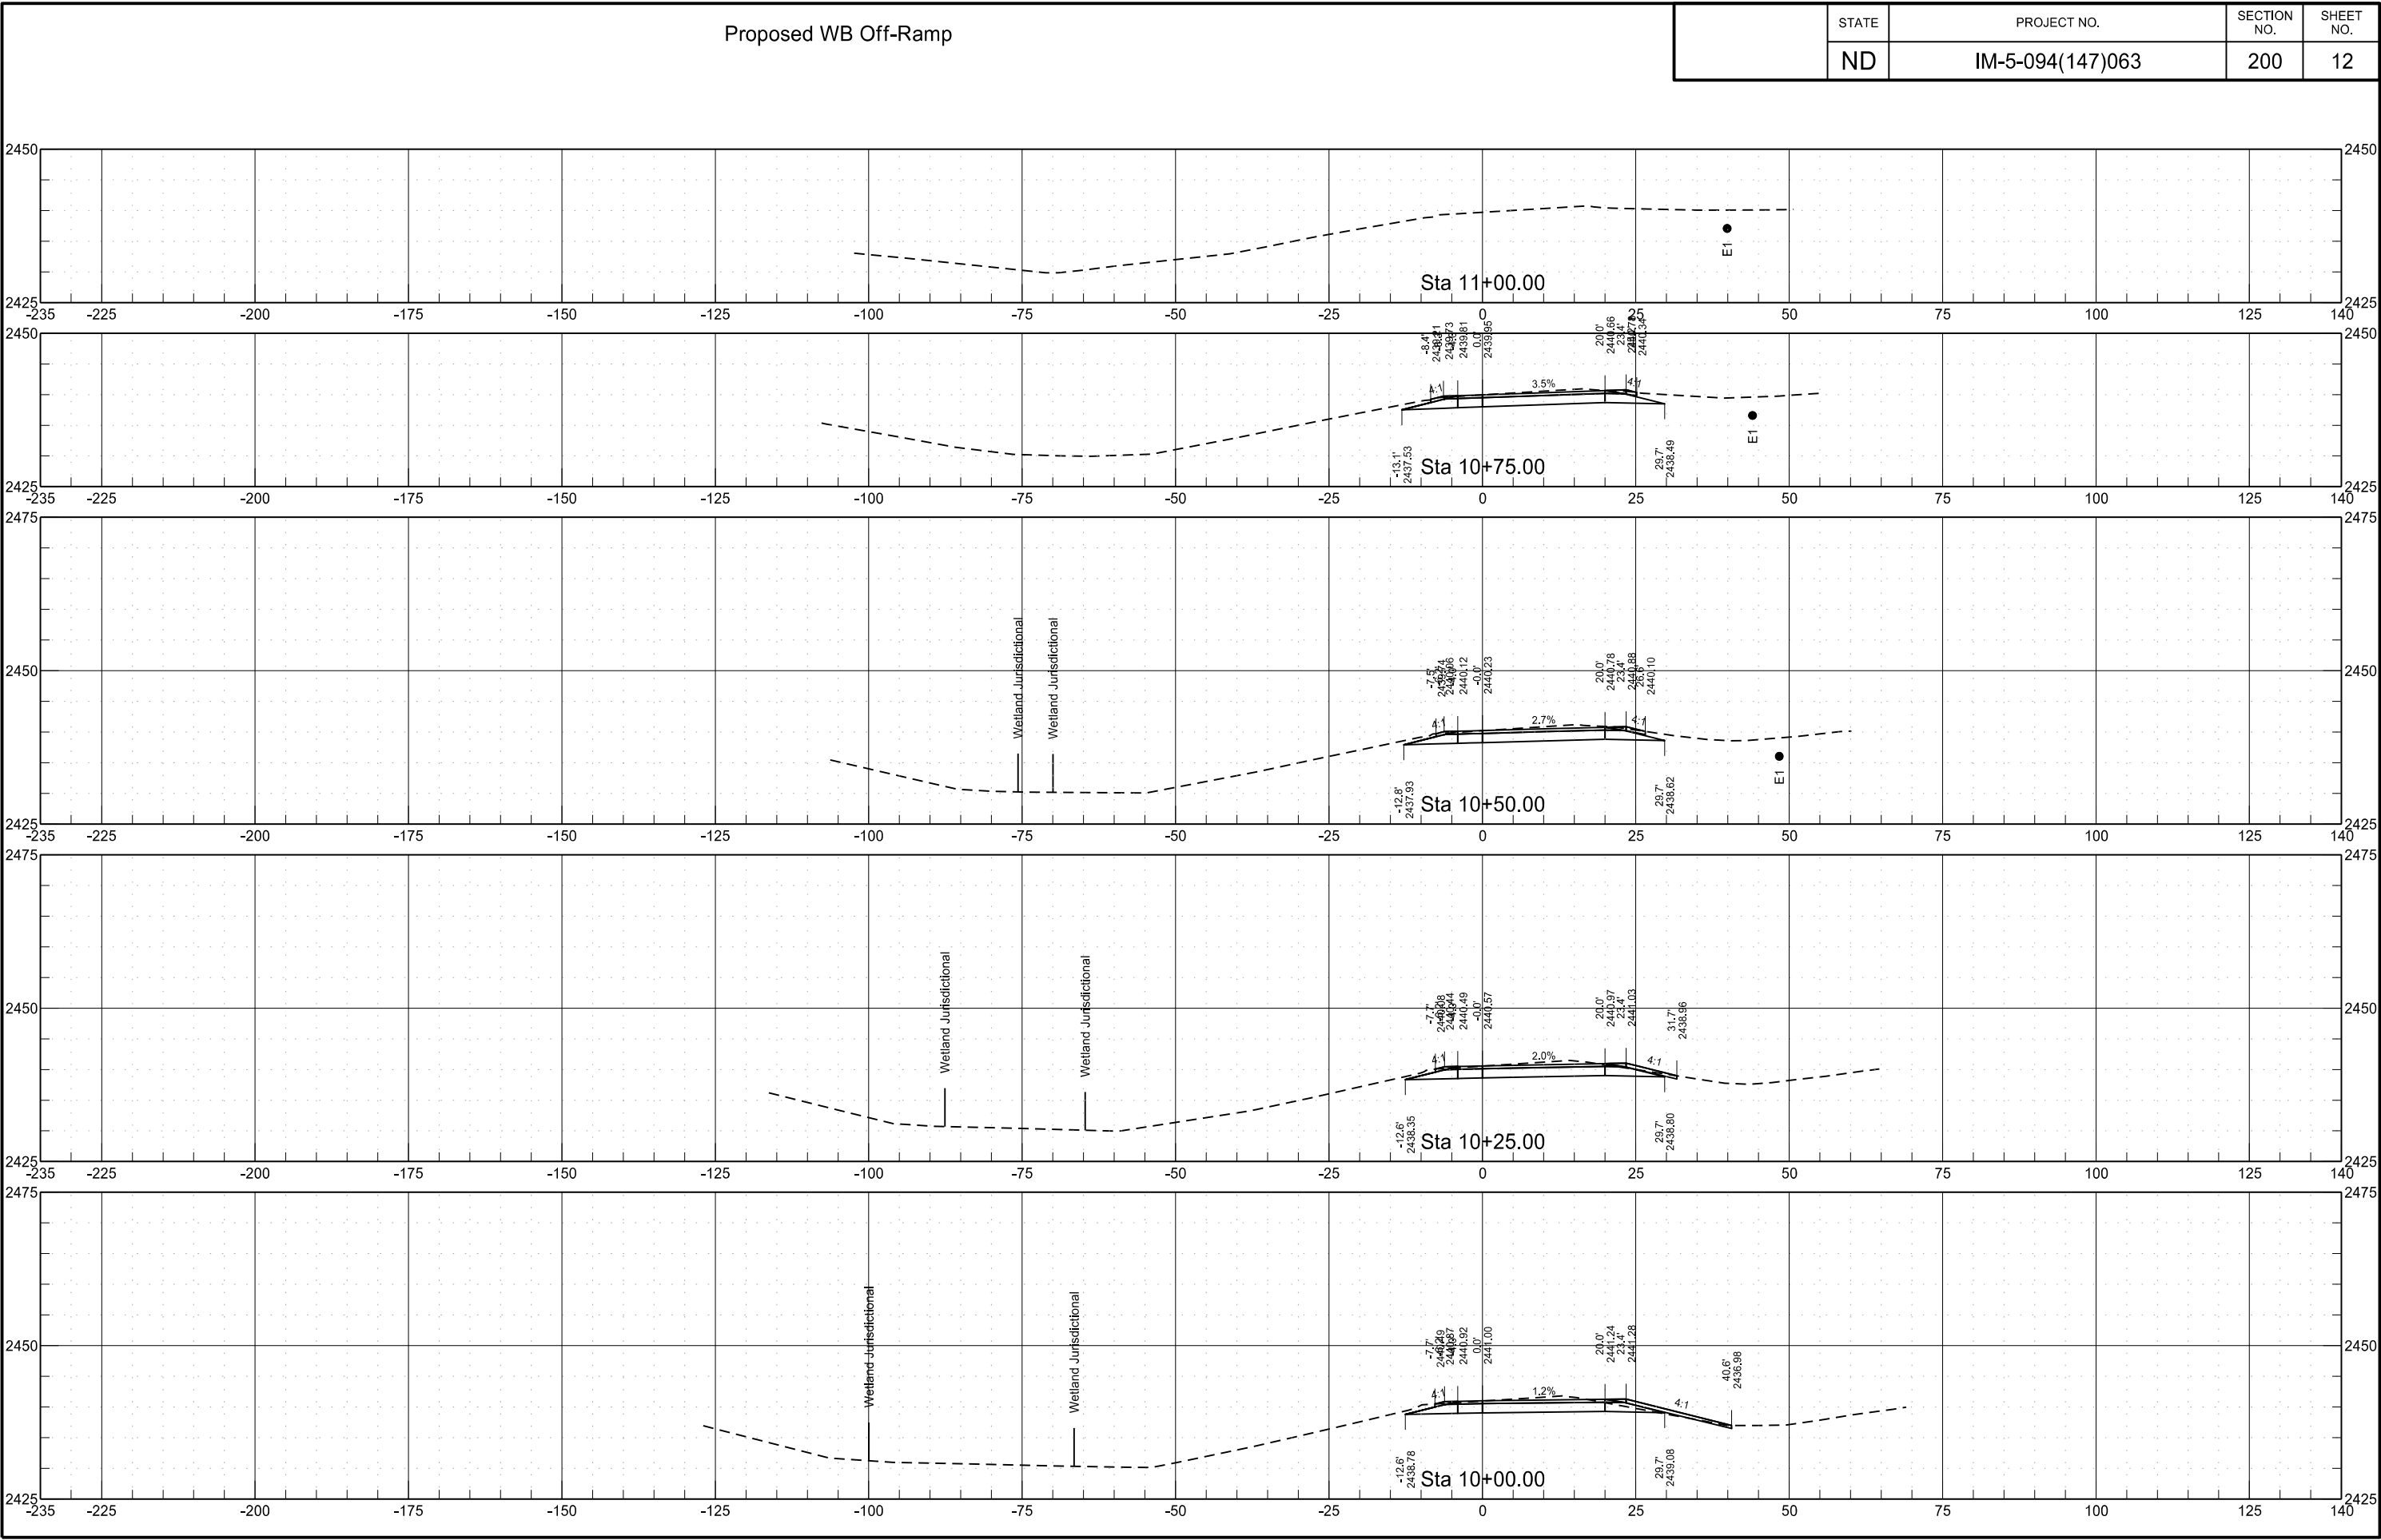


Crossroad - EB Right Turn Lane

	STATE	PROJECT NO.	SECTION NO.	SHEET NO.
	ND	IM-5-094(147)063	200	13

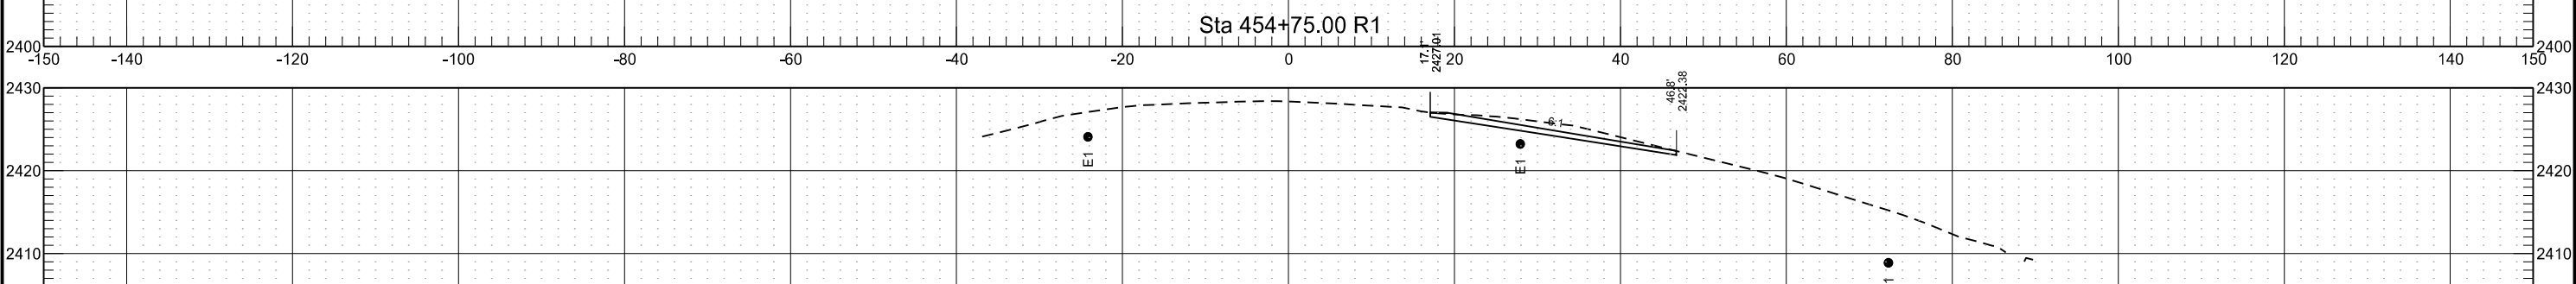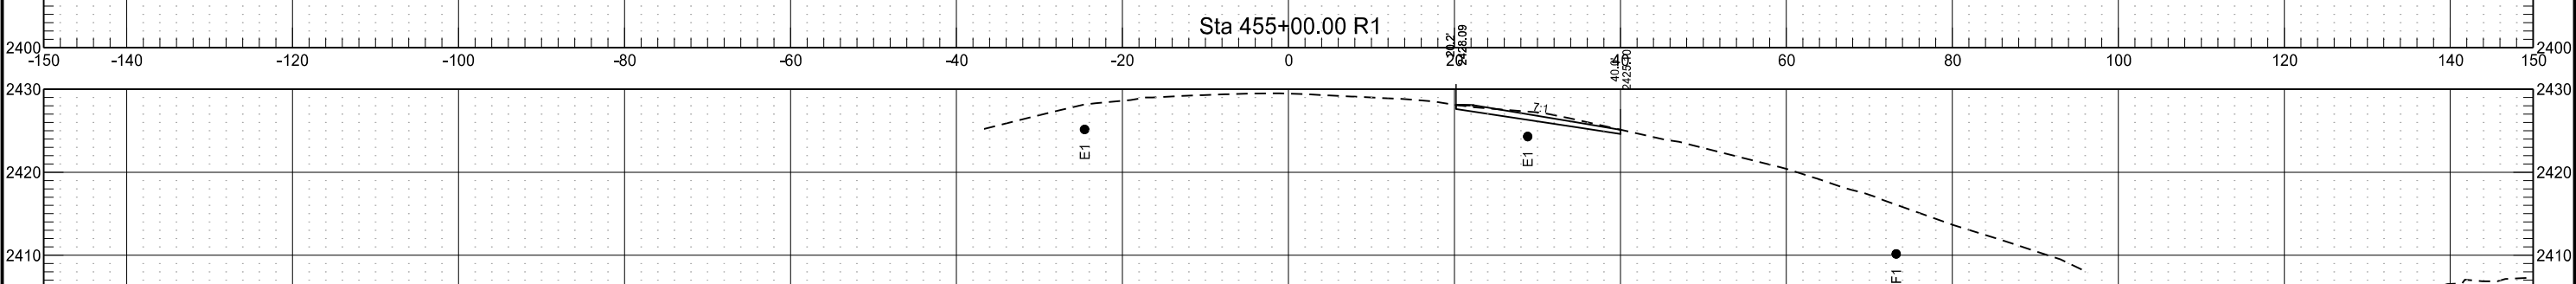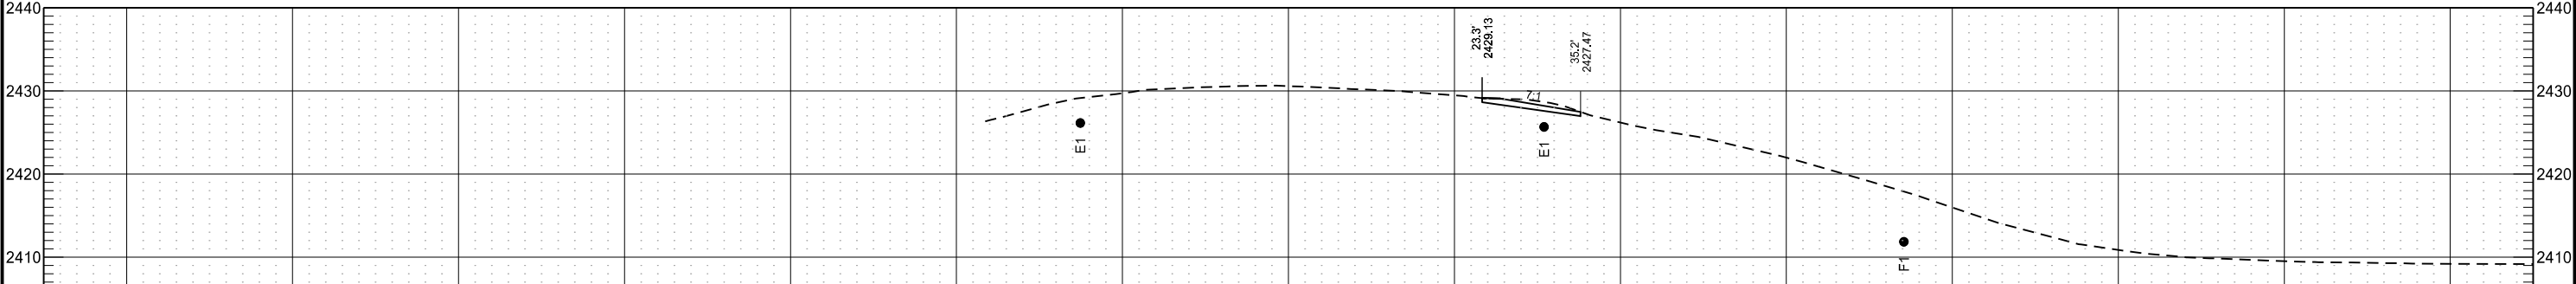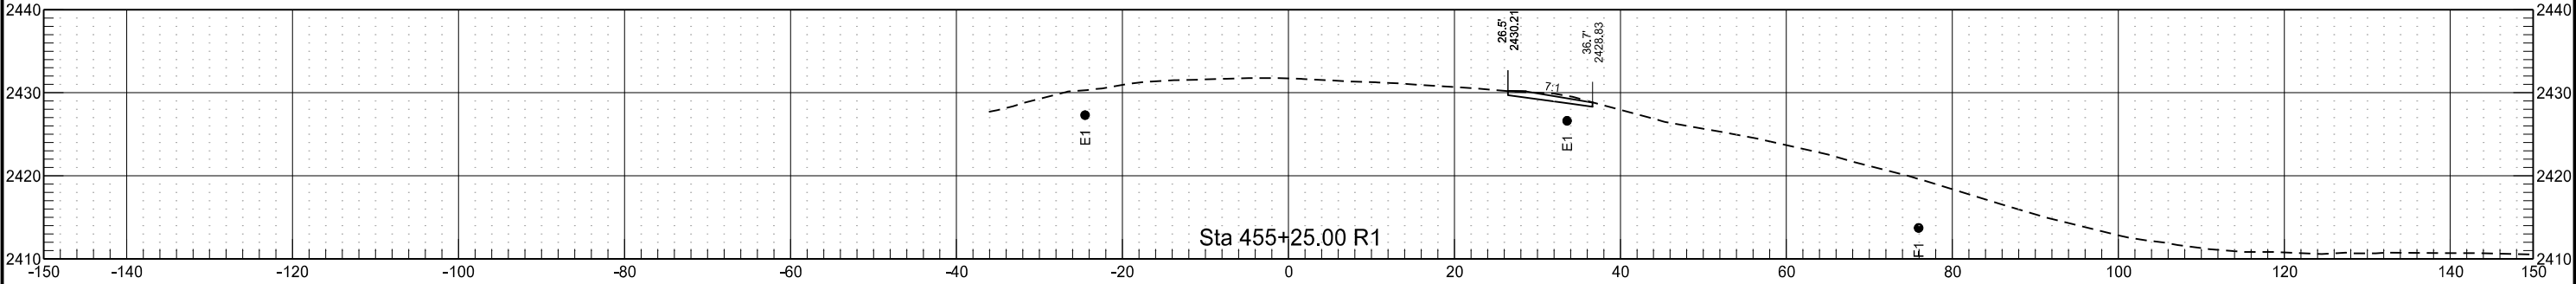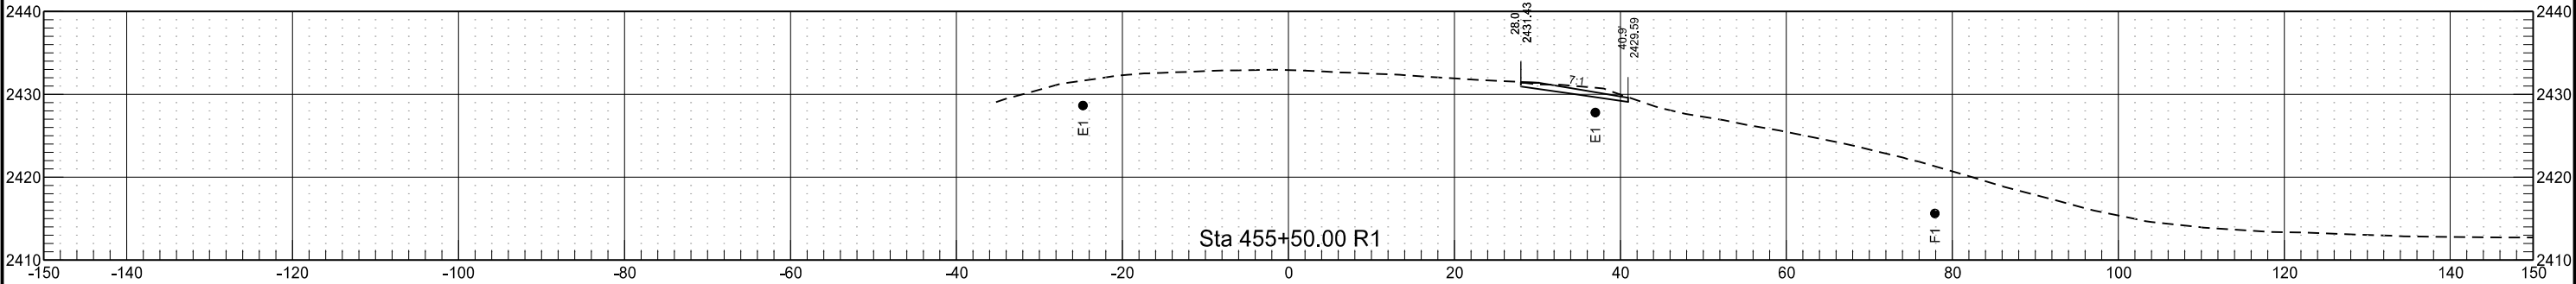


Crossroad - EB Right Turn Lane

	STATE	PROJECT NO.	SECTION NO.	SHEET NO.
	ND	IM-5-094(147)063	200	14

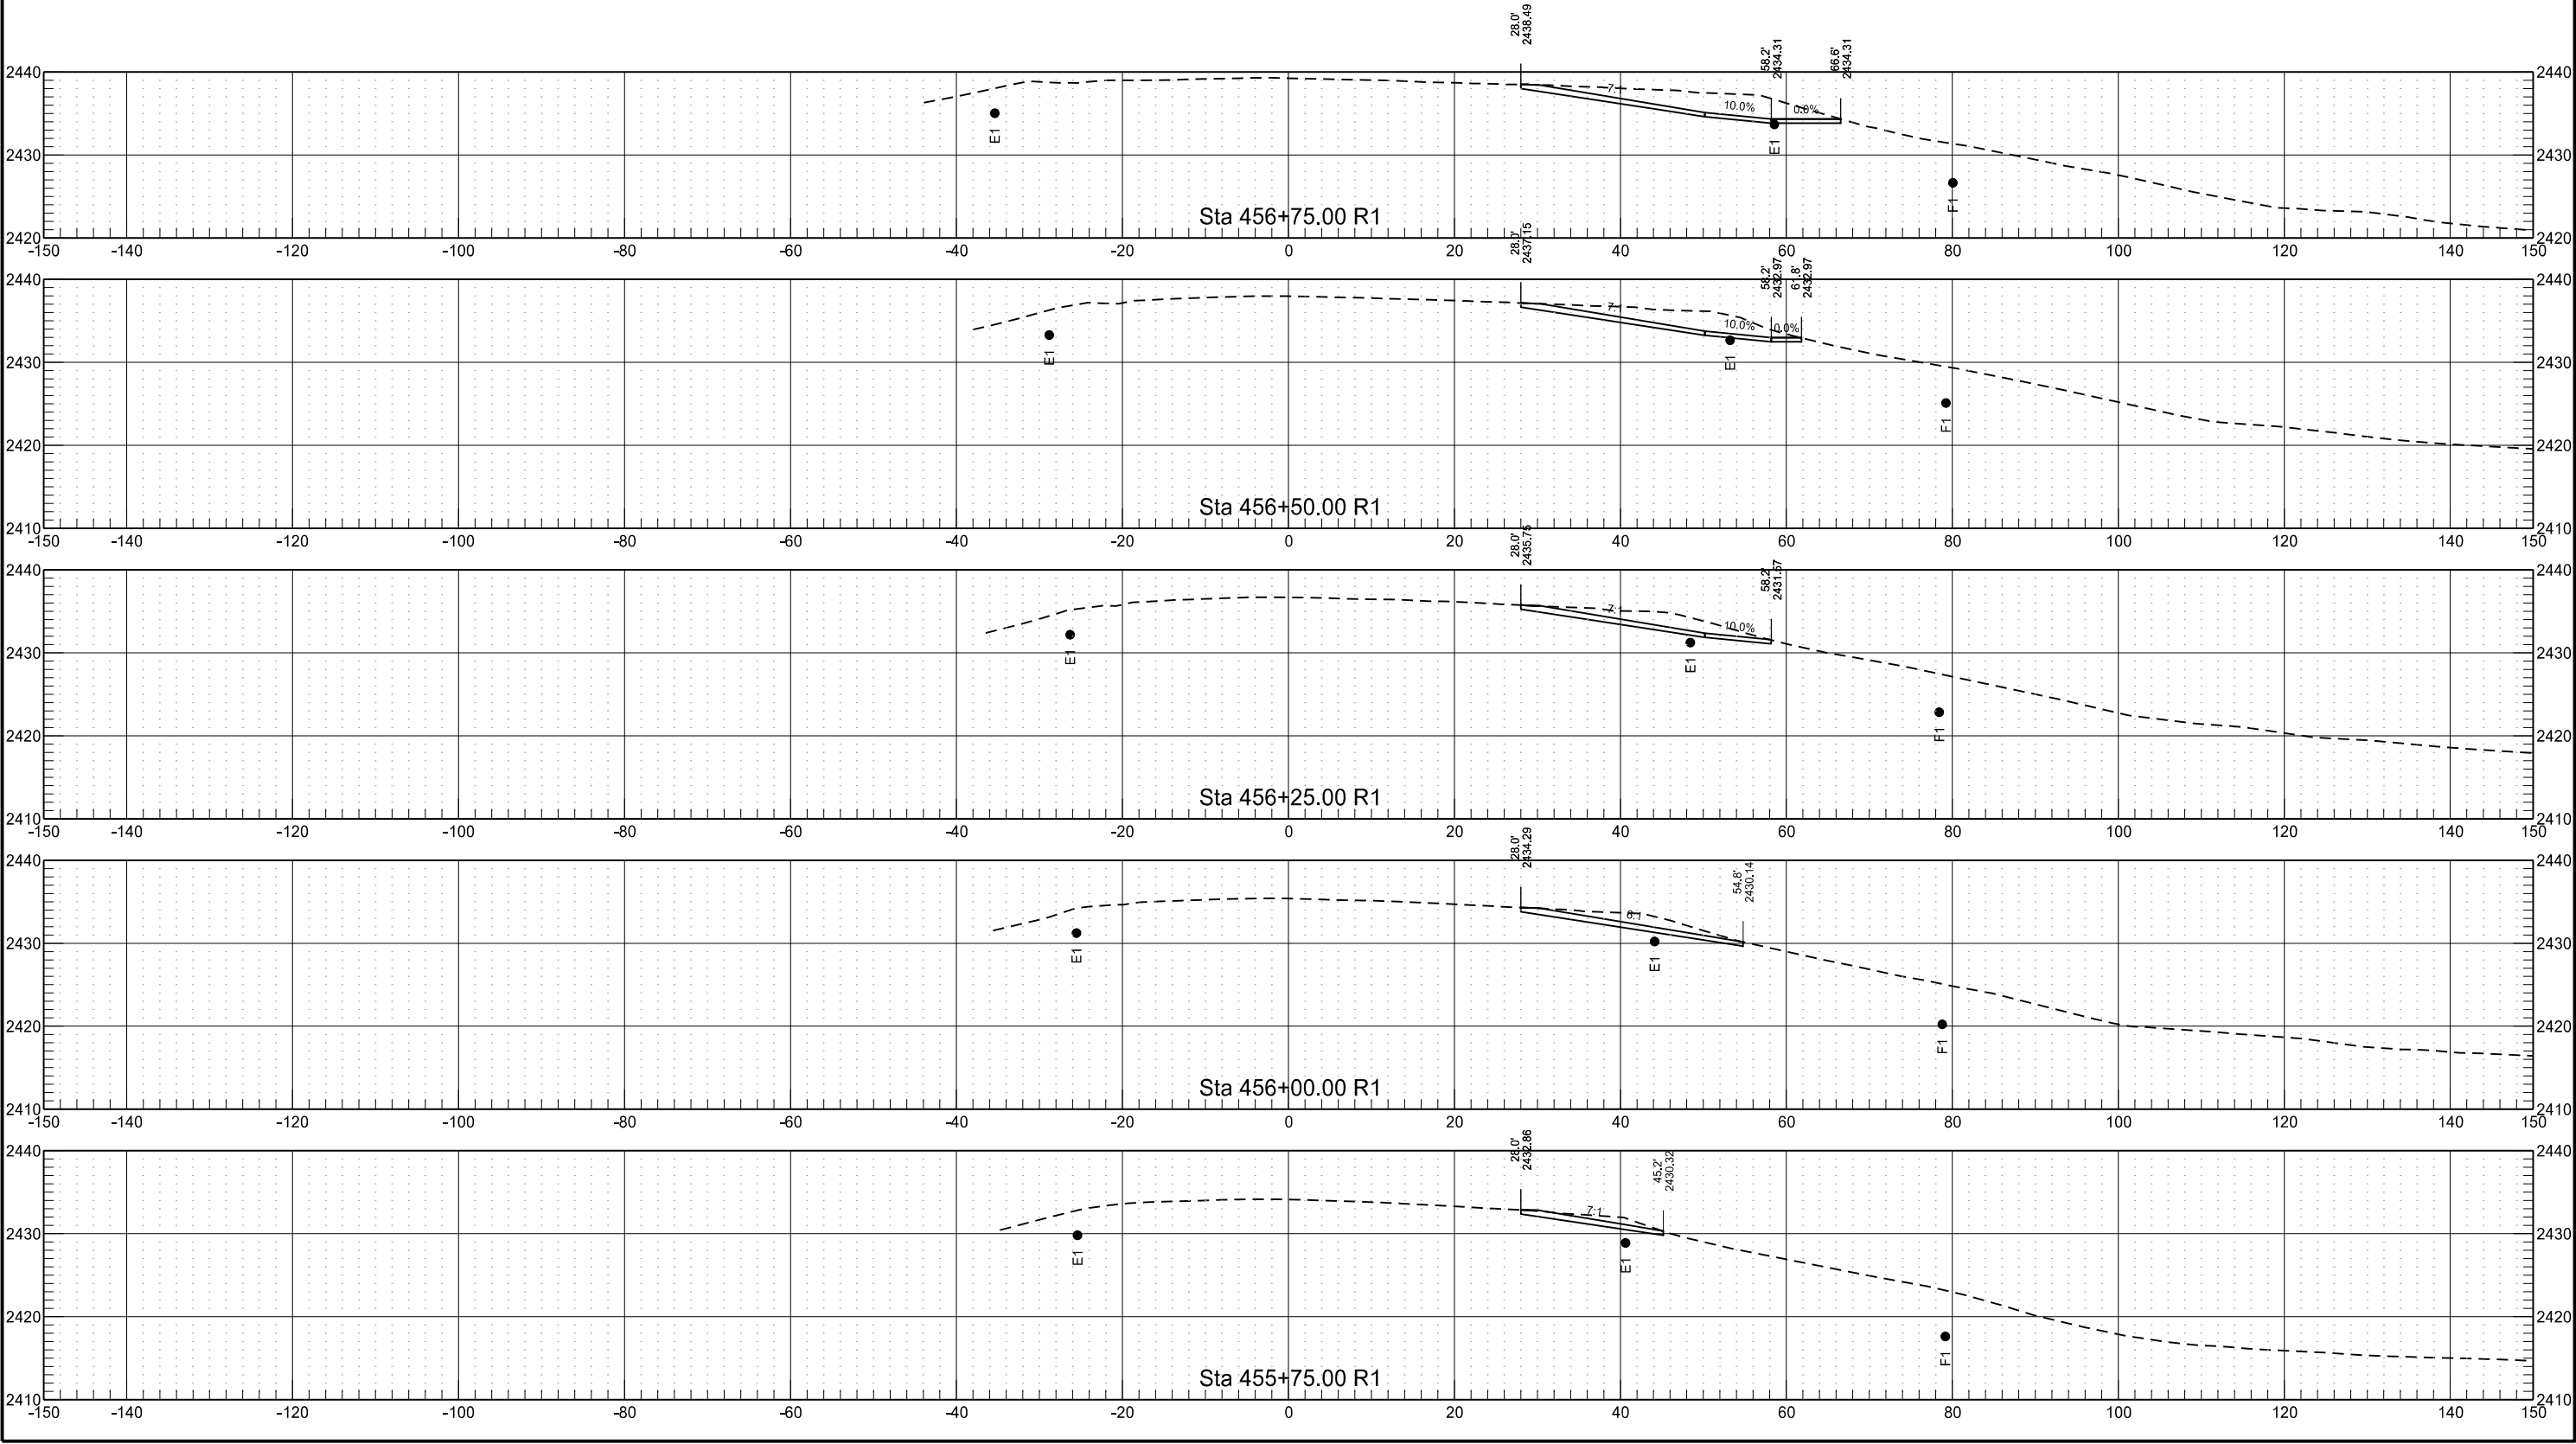






Crossroad - EB Right Turn Lane

	STATE	PROJECT NO.	SECTION NO.	SHEET NO.
	ND	IM-5-094(147)063	200	15

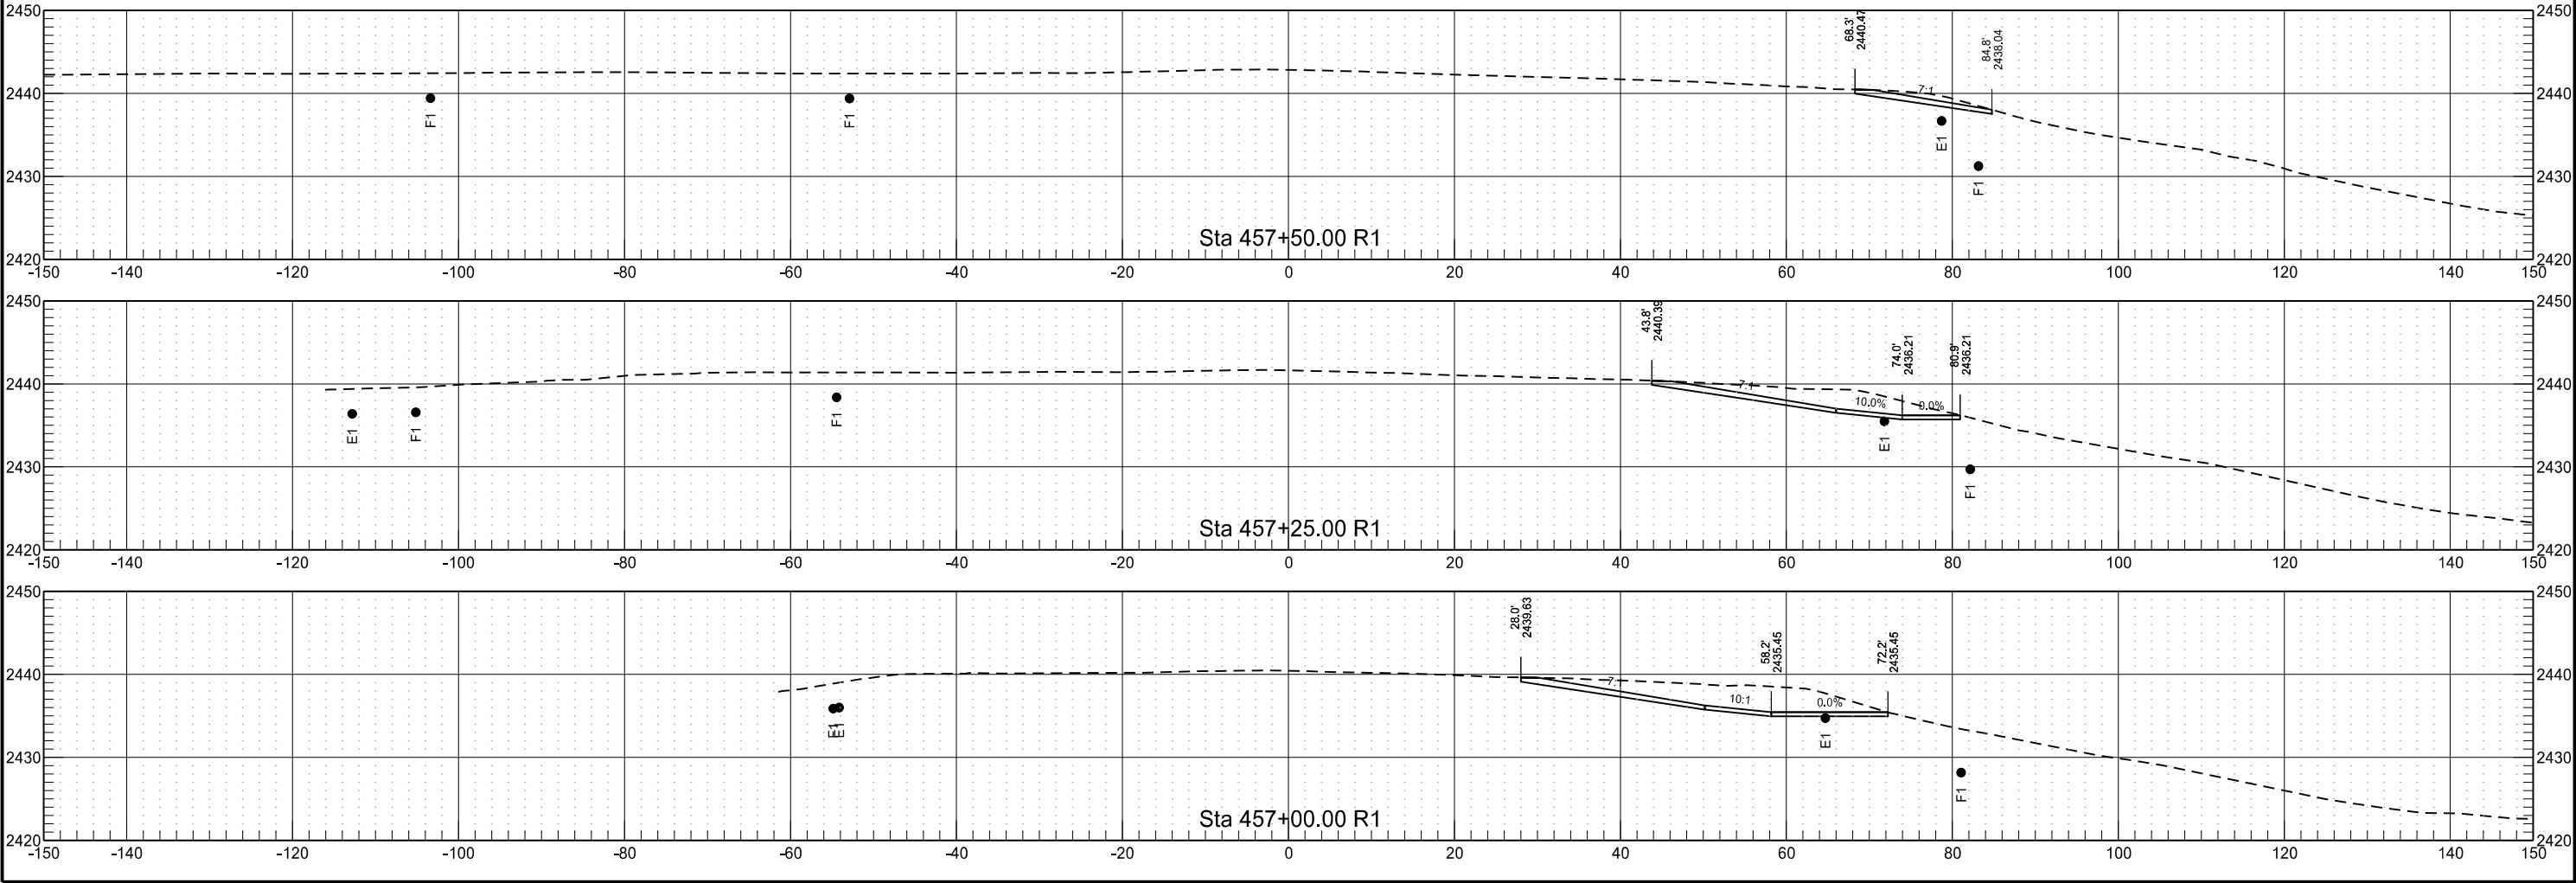


Crossroad - West Bridge Guardrail and Drainage

	STATE	PROJECT NO.	SECTION NO.	SHEET NO.
	ND	IM-5-094(147)063	200	16

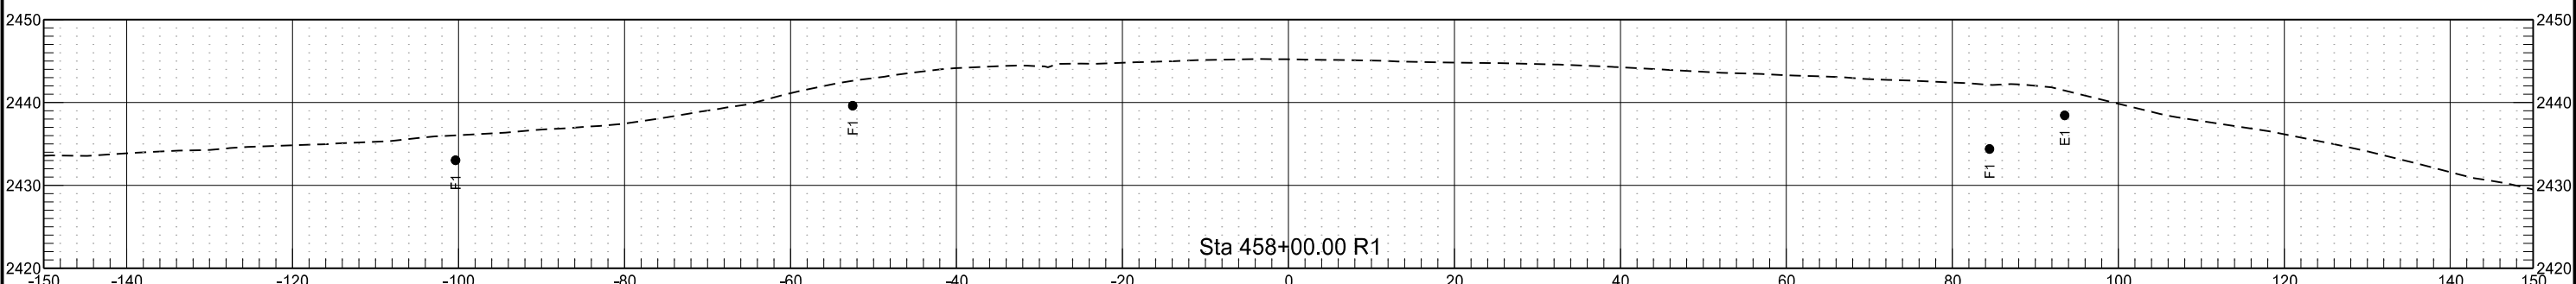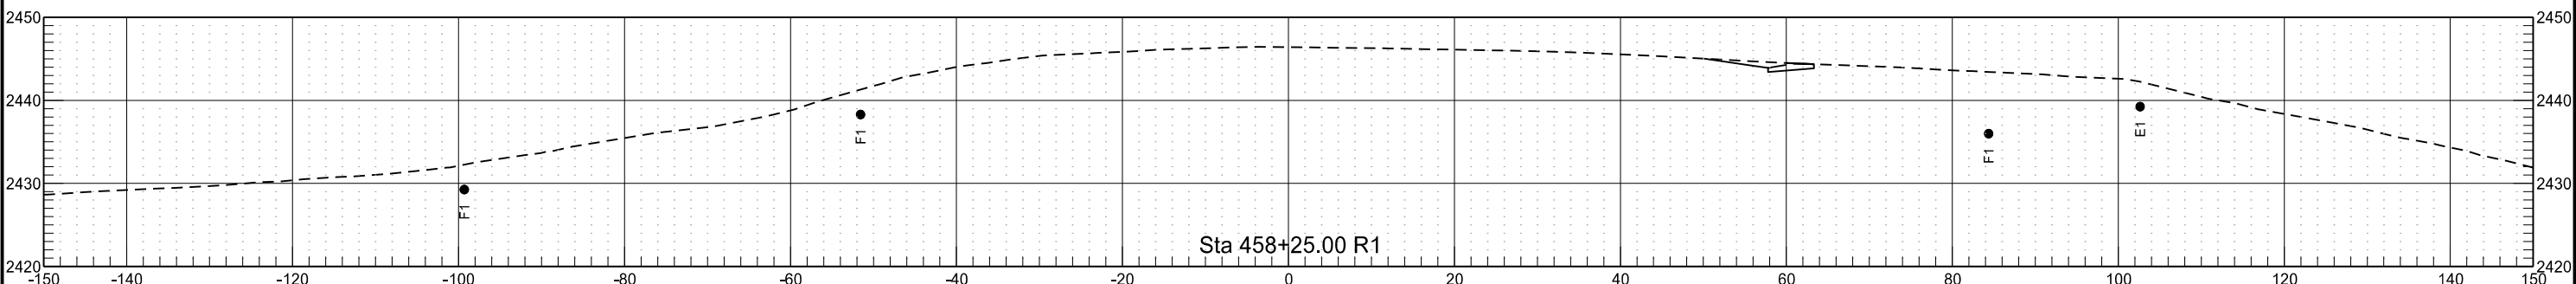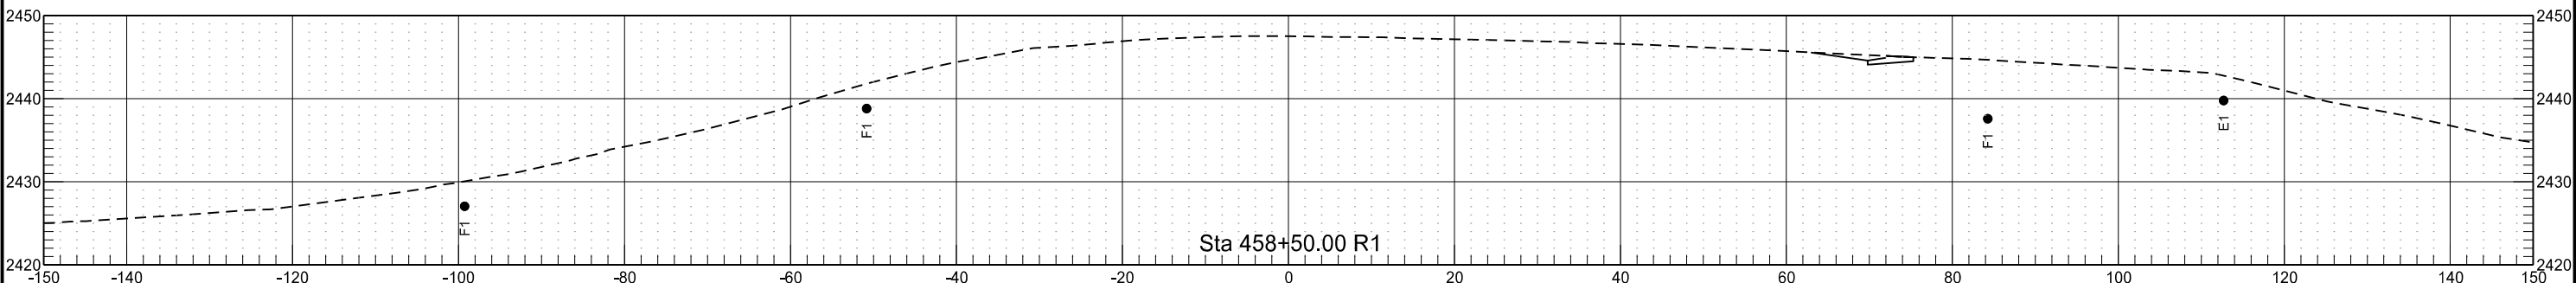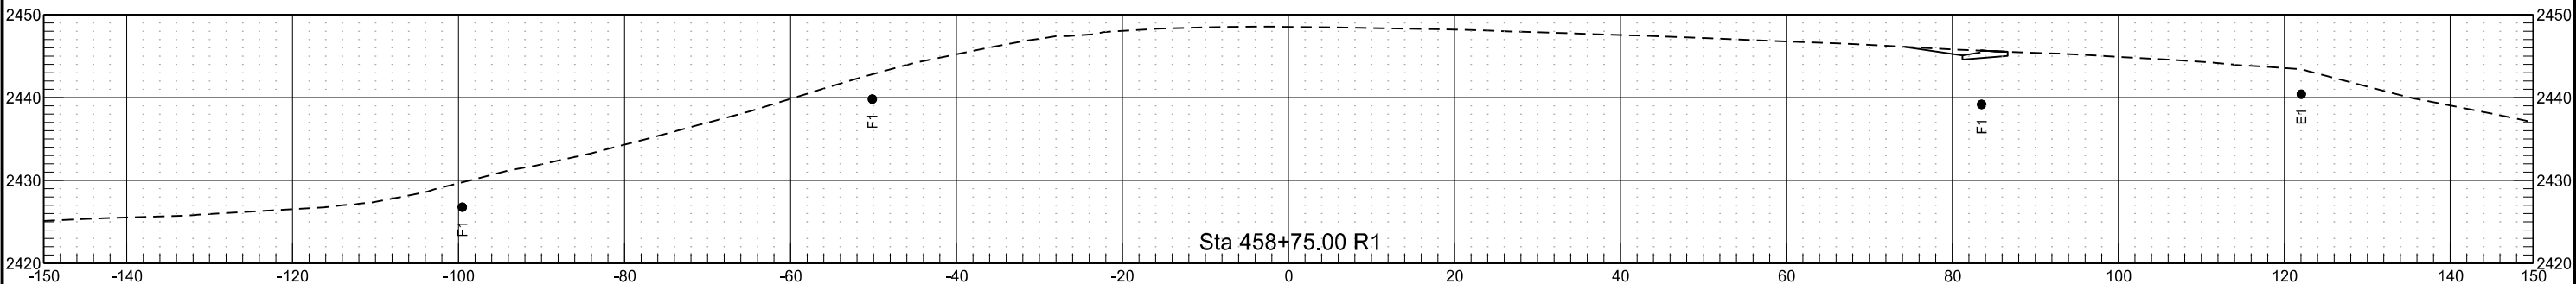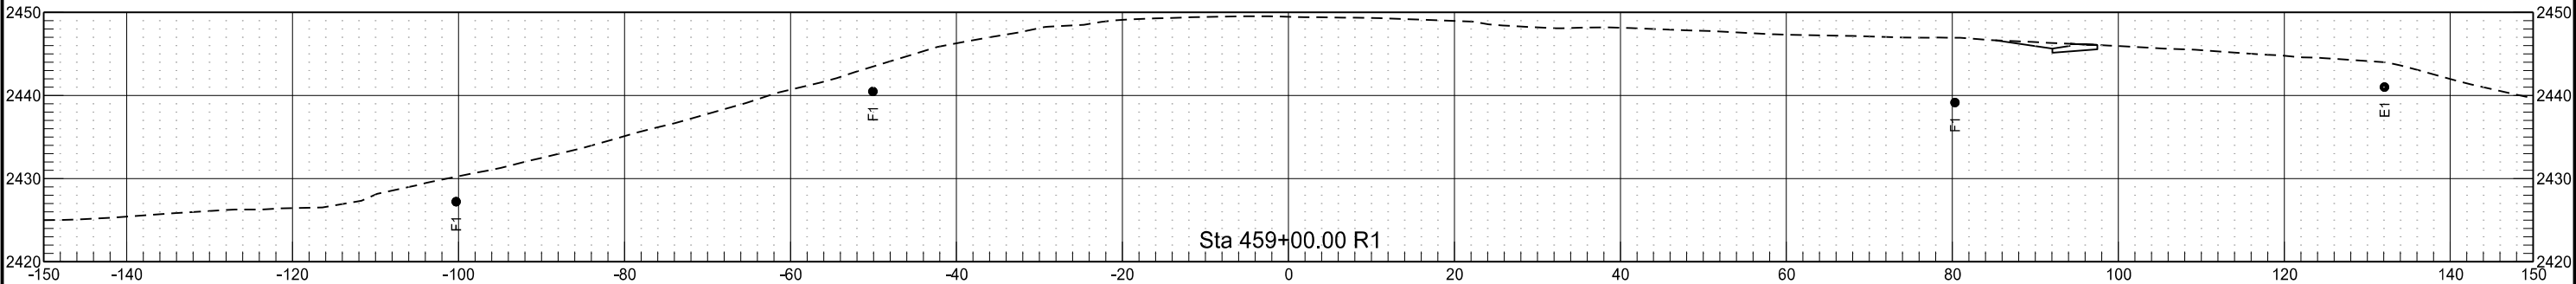


Crossroad - West Bridge Guardrail and Drainage

STATE	PROJECT NO.	SECTION NO.	SHEET NO.
ND	IM-5-094(147)063	200	17

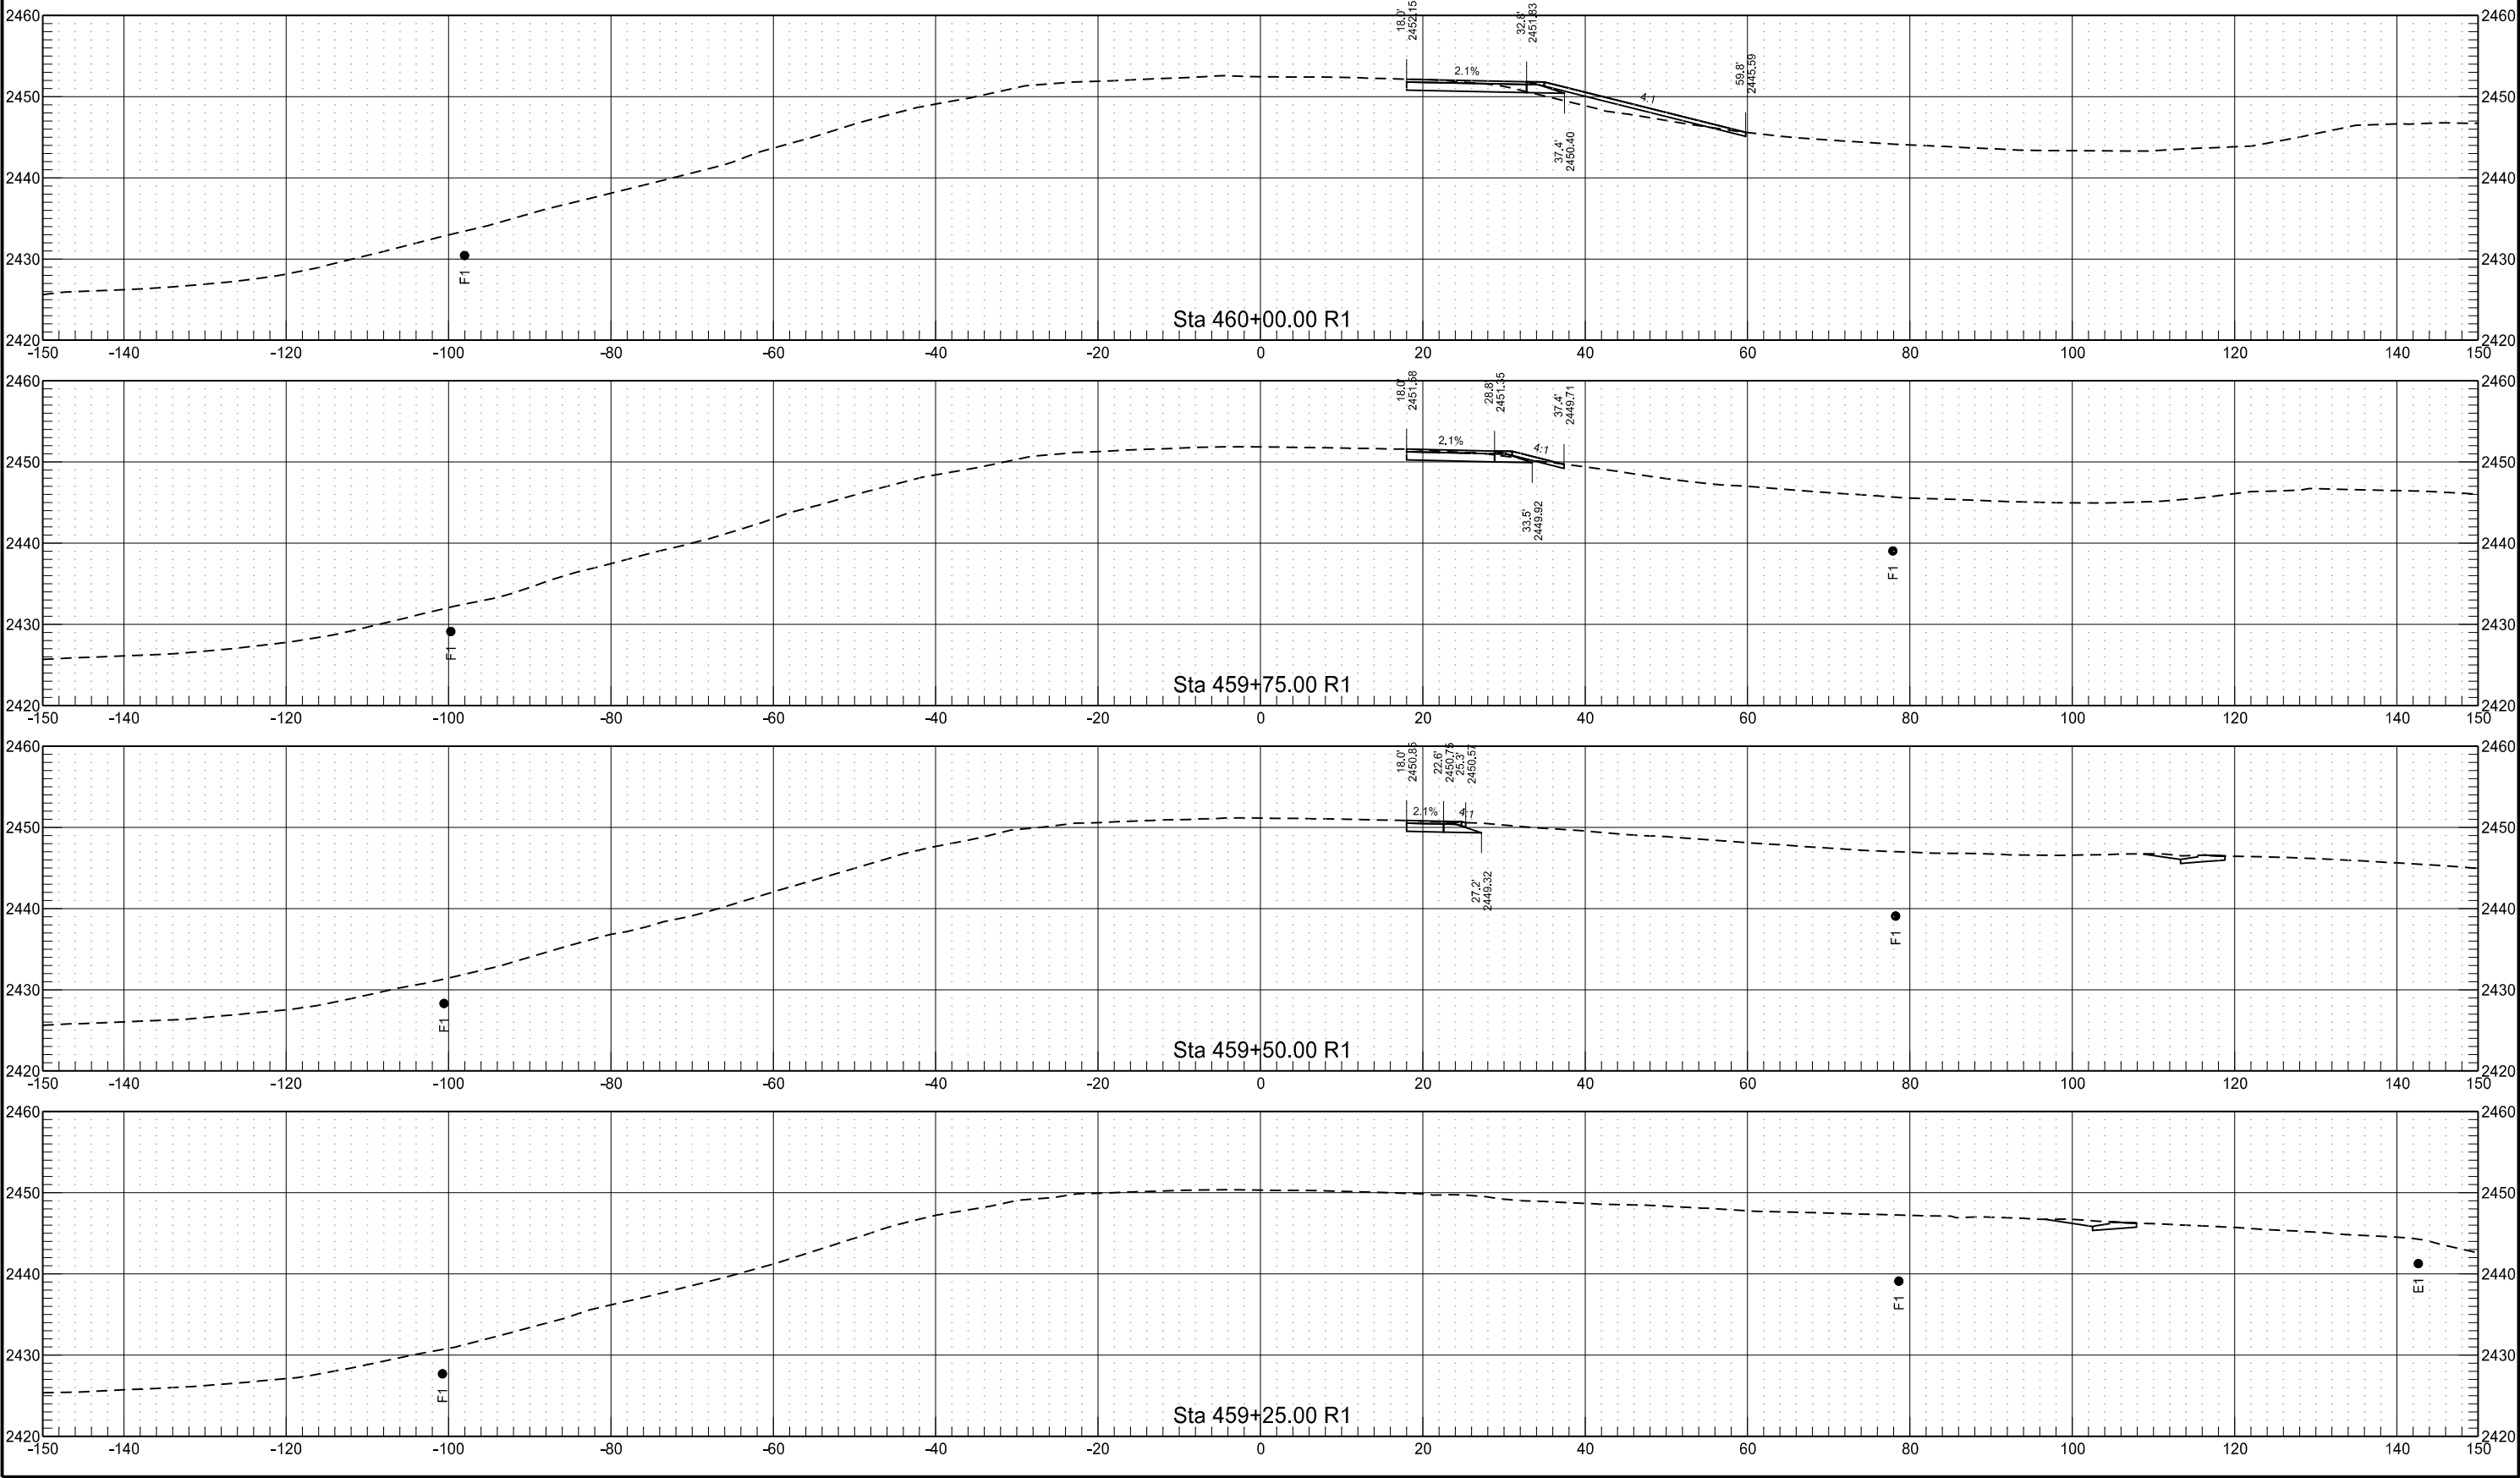


Crossroad - West Bridge Guardrail and Drainage


STATE	PROJECT NO.	SECTION NO.	SHEET NO.
ND	IM-5-094(147)063	200	18

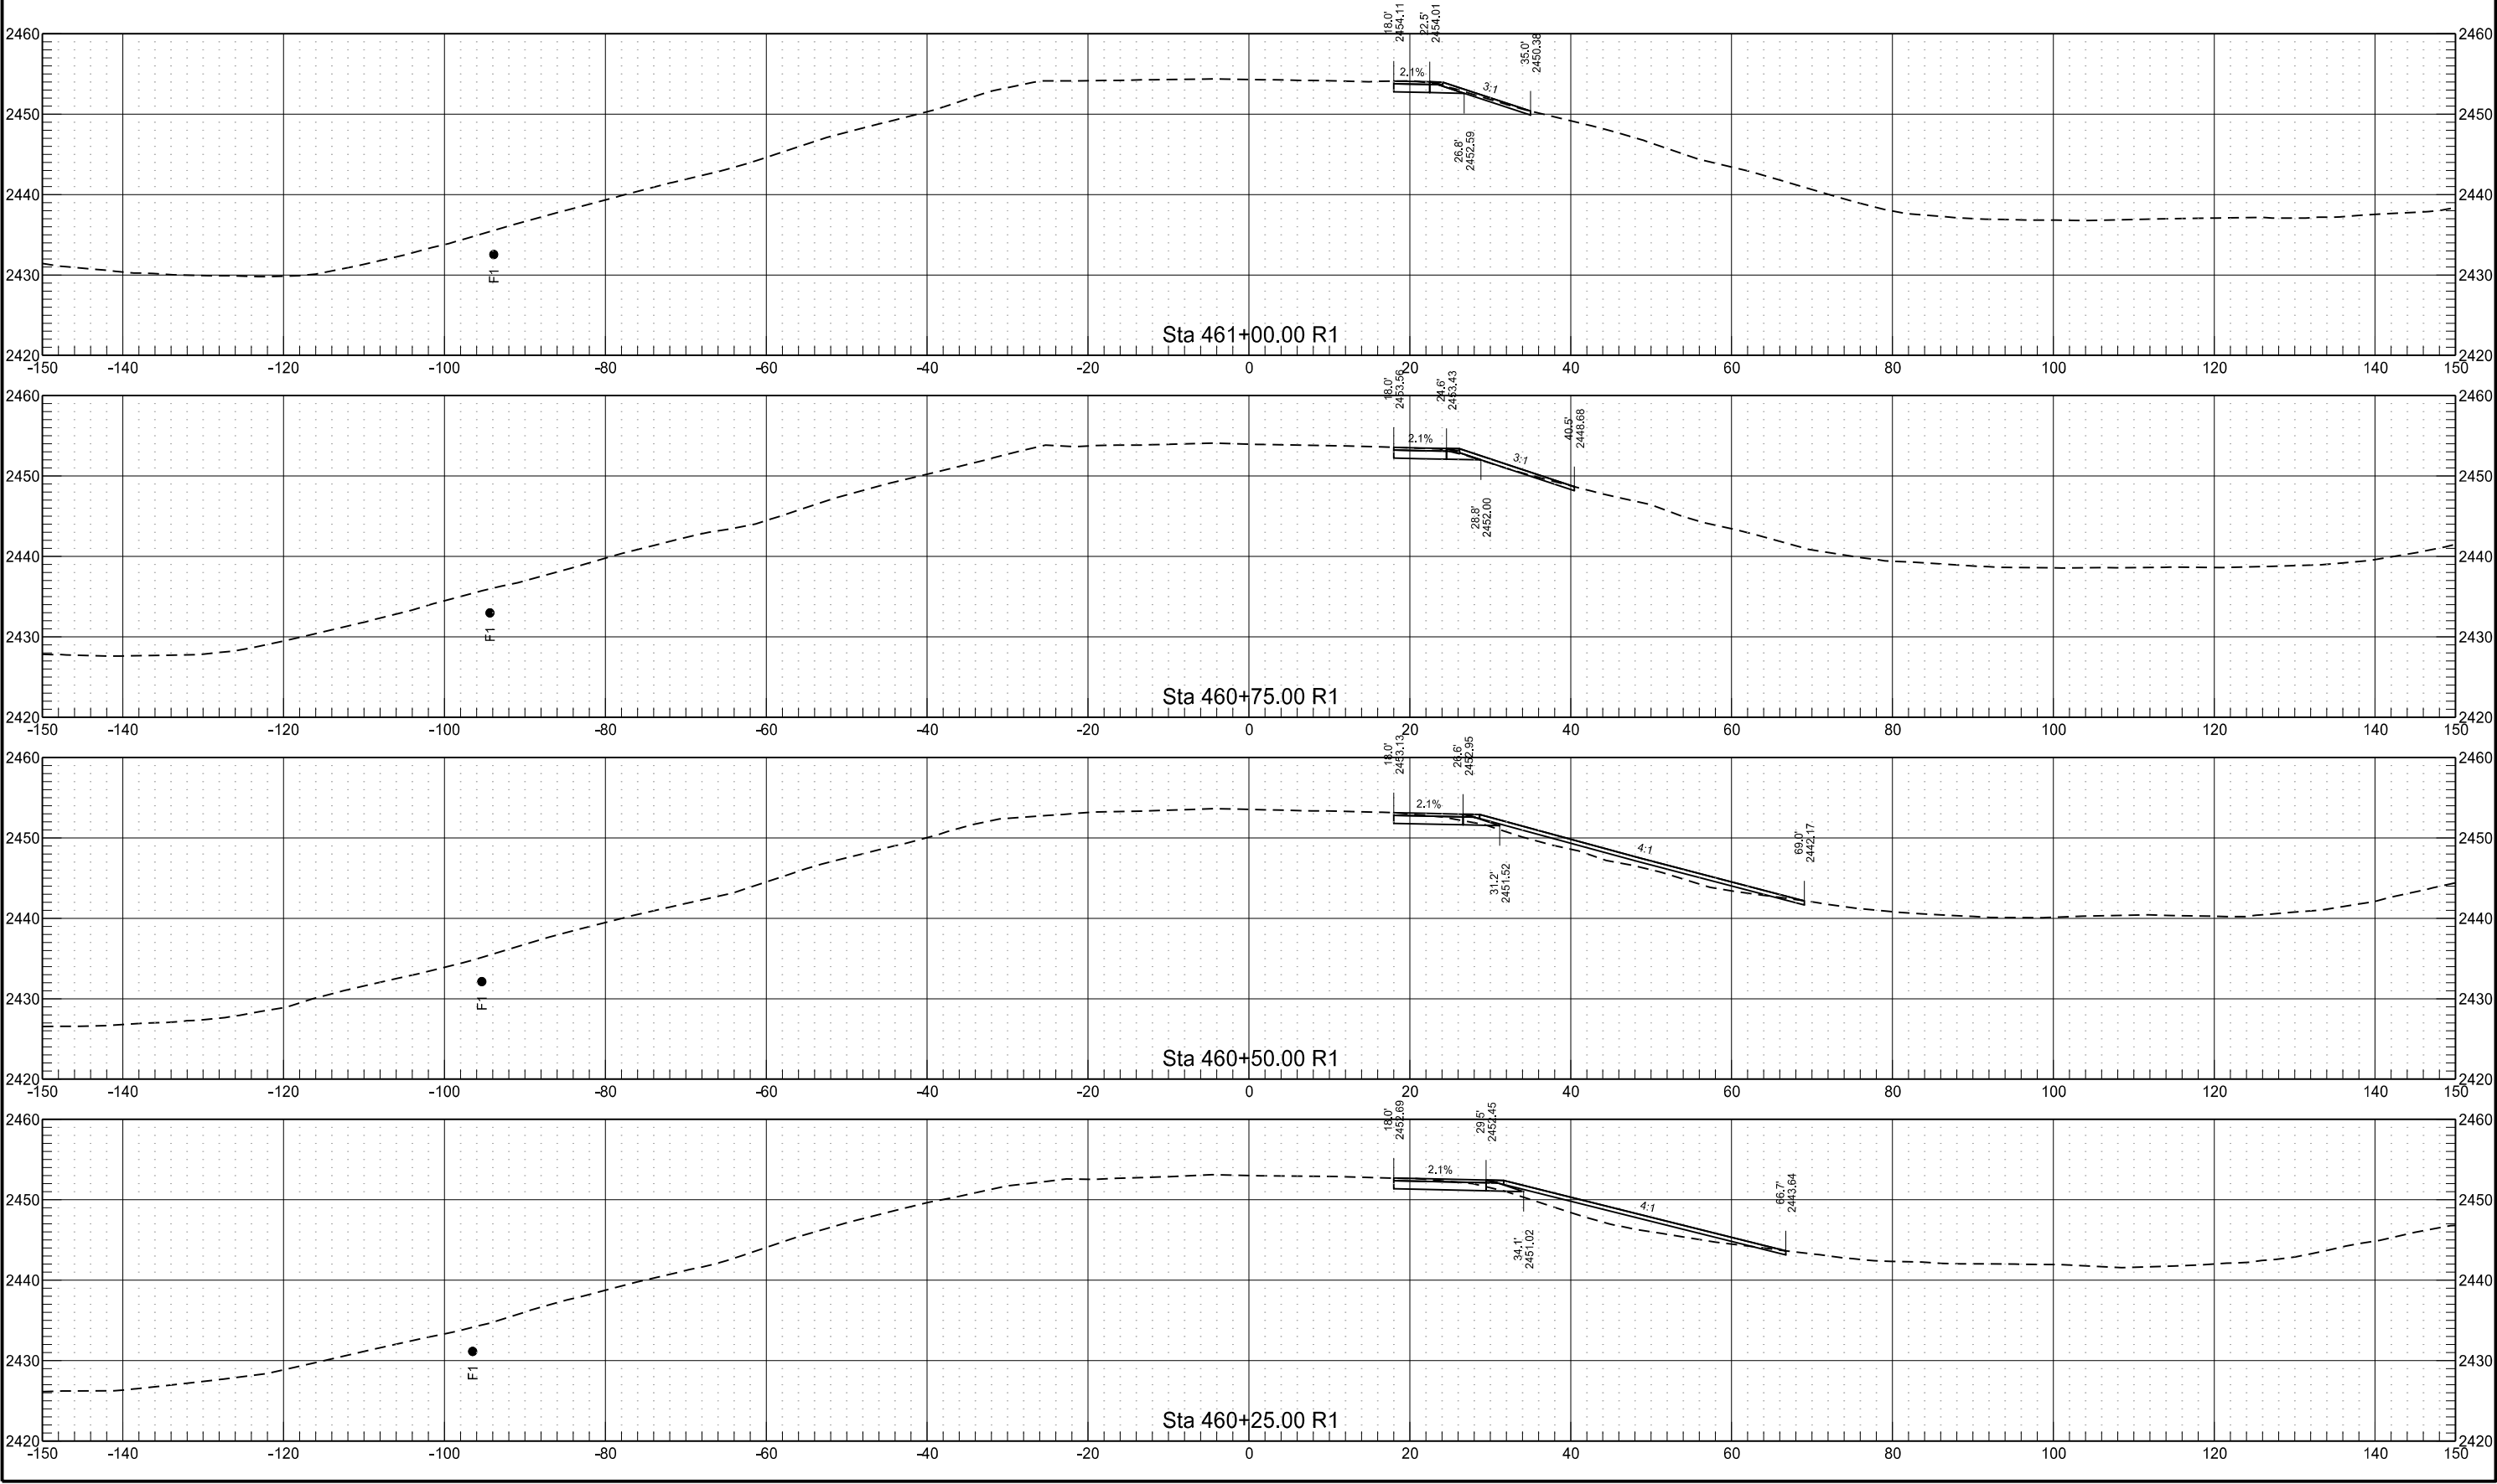


Crossroad - West Bridge Guardrail and Drainage

	STATE	PROJECT NO.	SECTION NO.	SHEET NO.
	ND	IM-5-094(147)063	200	19

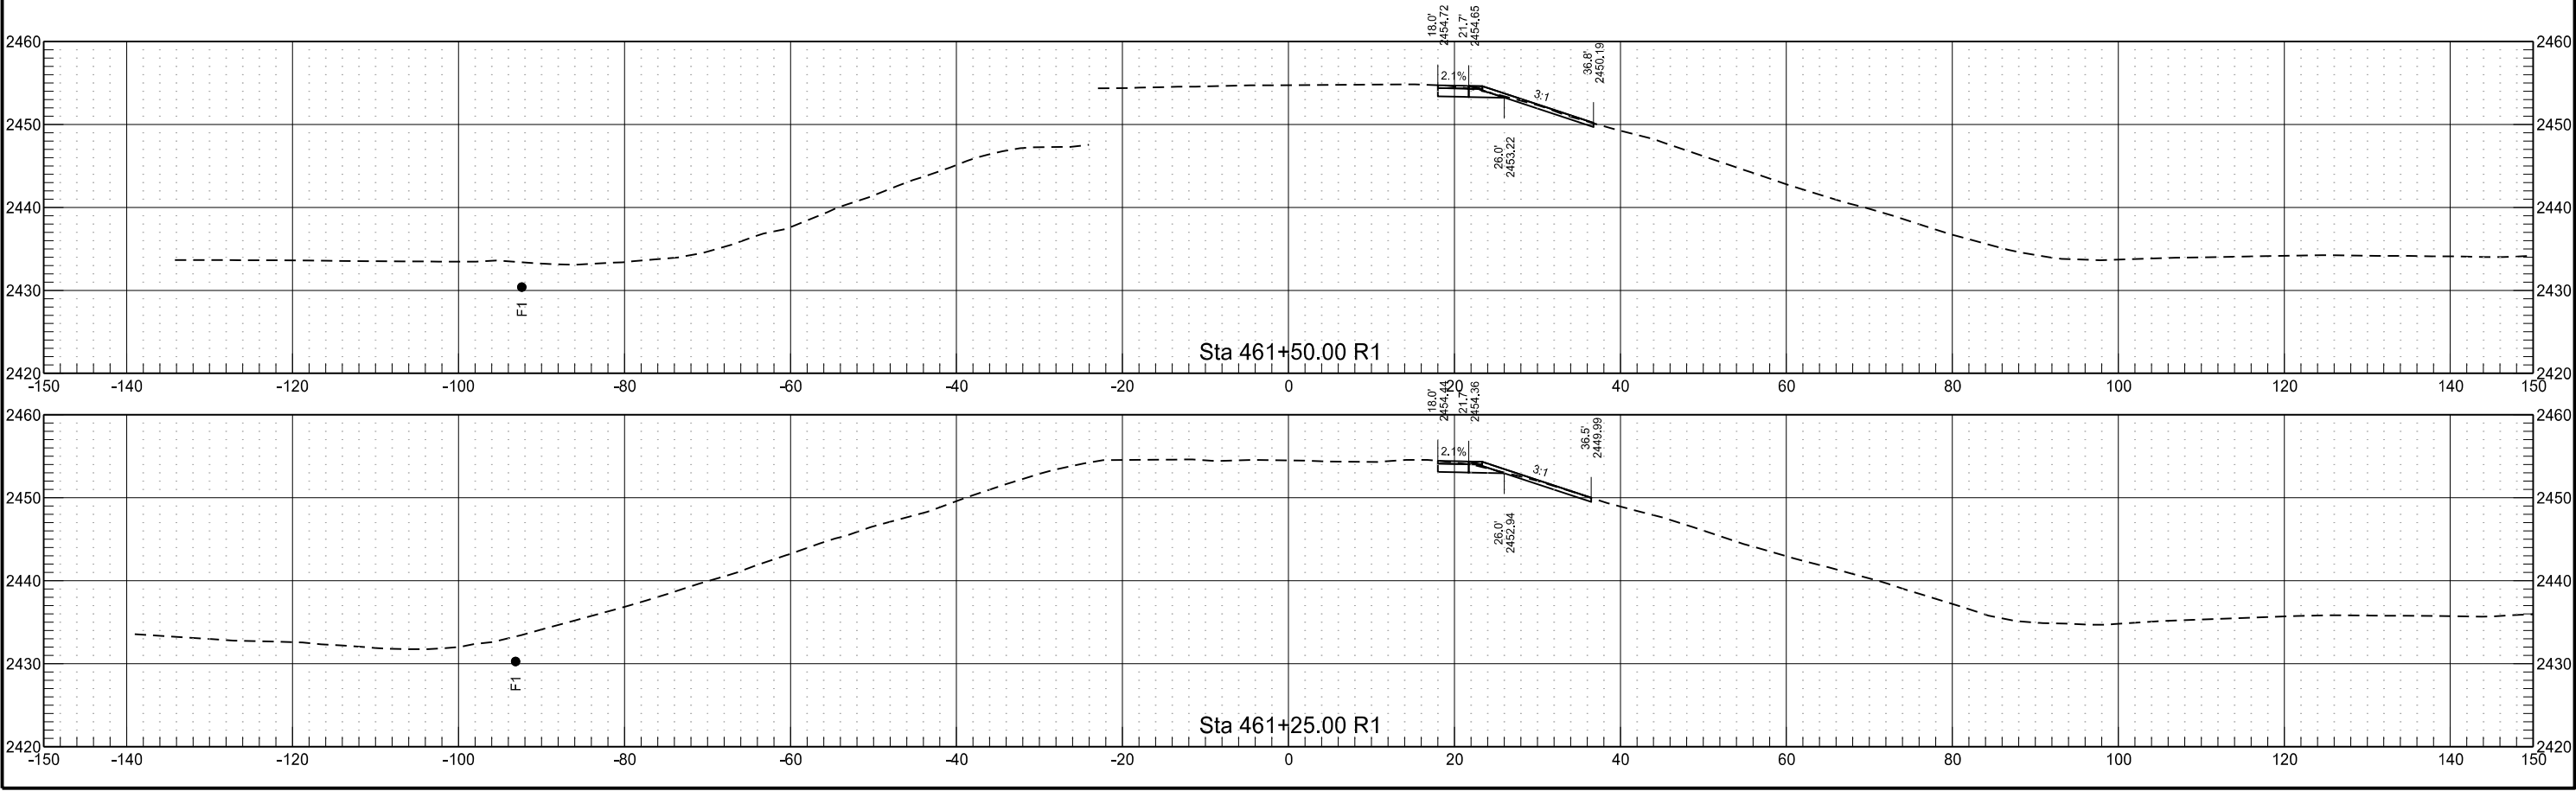


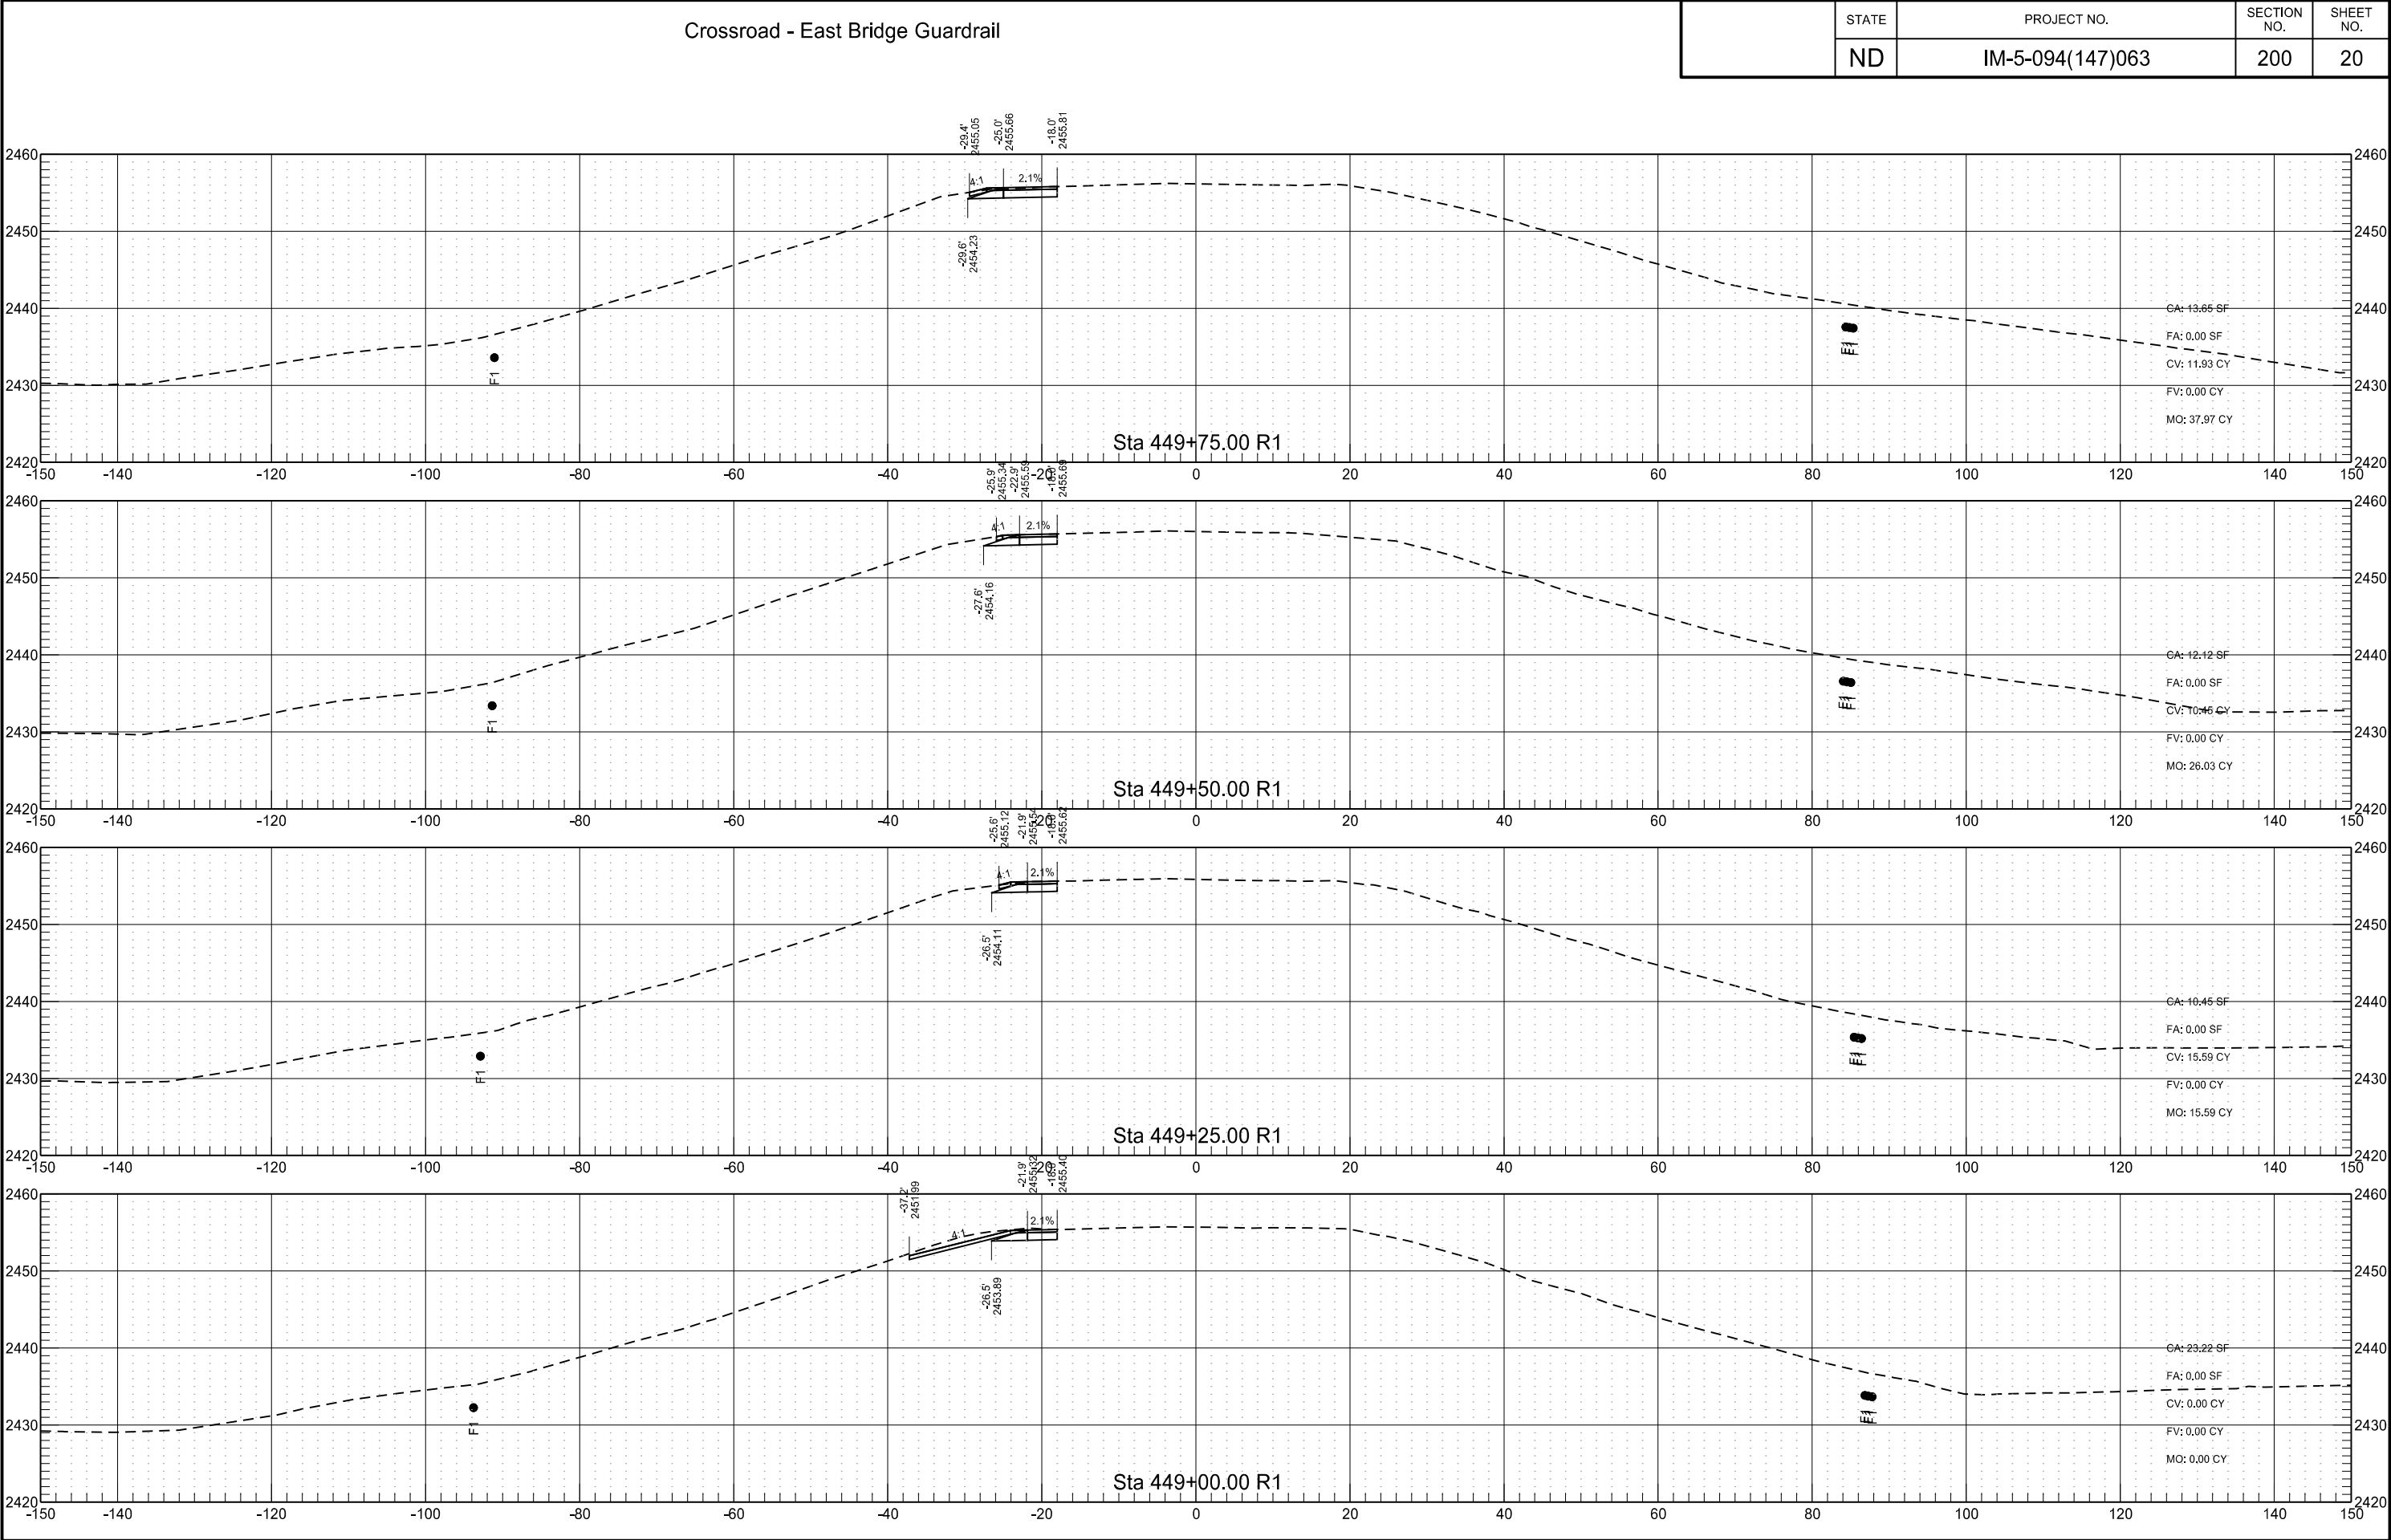

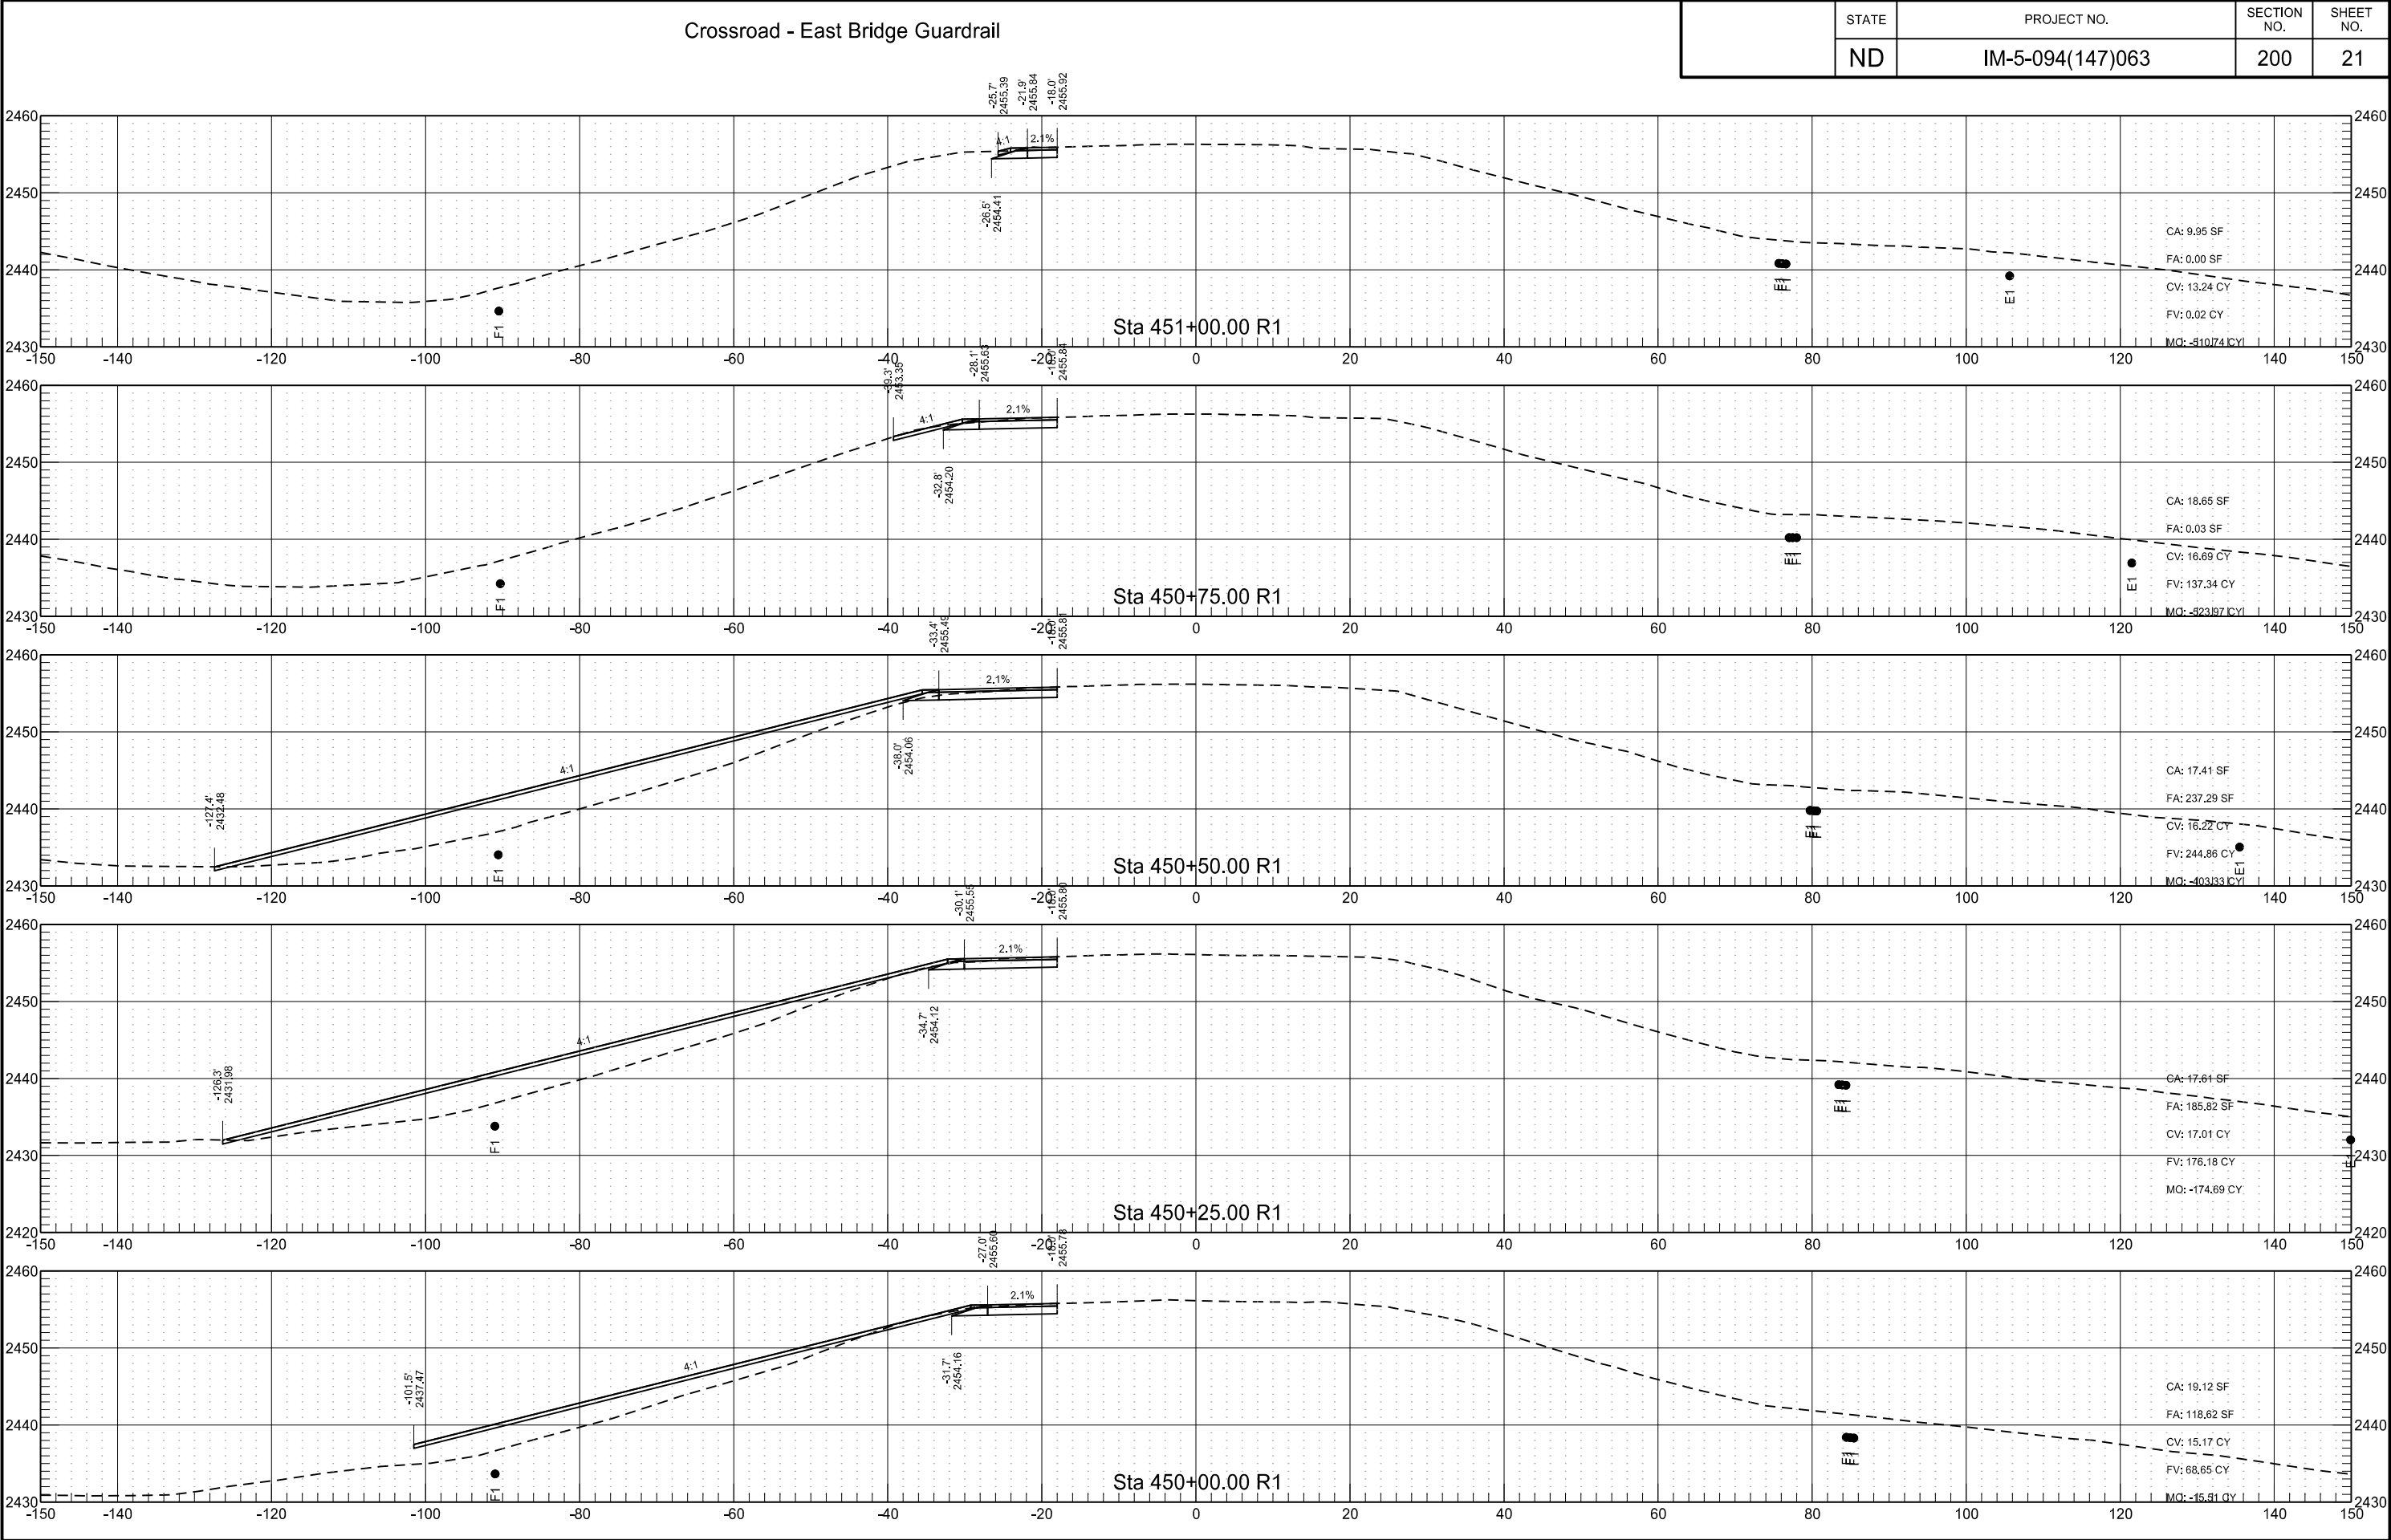






Crossroad - East Bridge Guardrail


	STATE	PROJECT NO.	SECTION NO.	SHEET NO.
	ND	IM-5-094(147)063	200	22

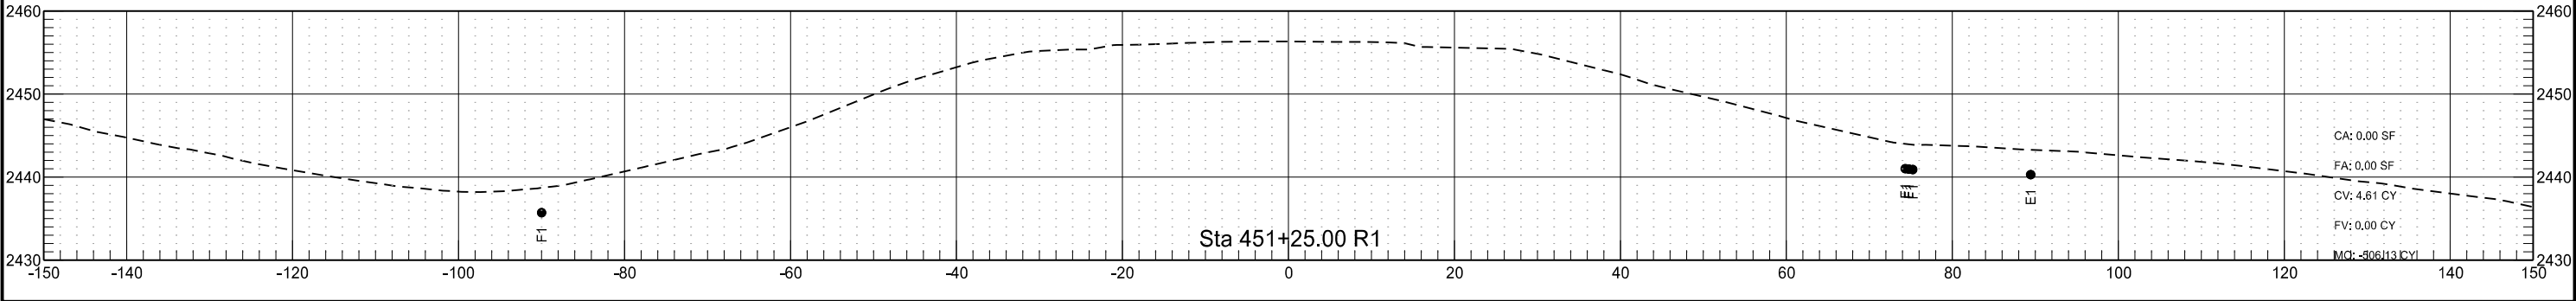

Crossroad - WB Right Turn Lane


	STATE	PROJECT NO.	SECTION NO.	SHEET NO.
	ND	IM-5-094(147)063	200	23

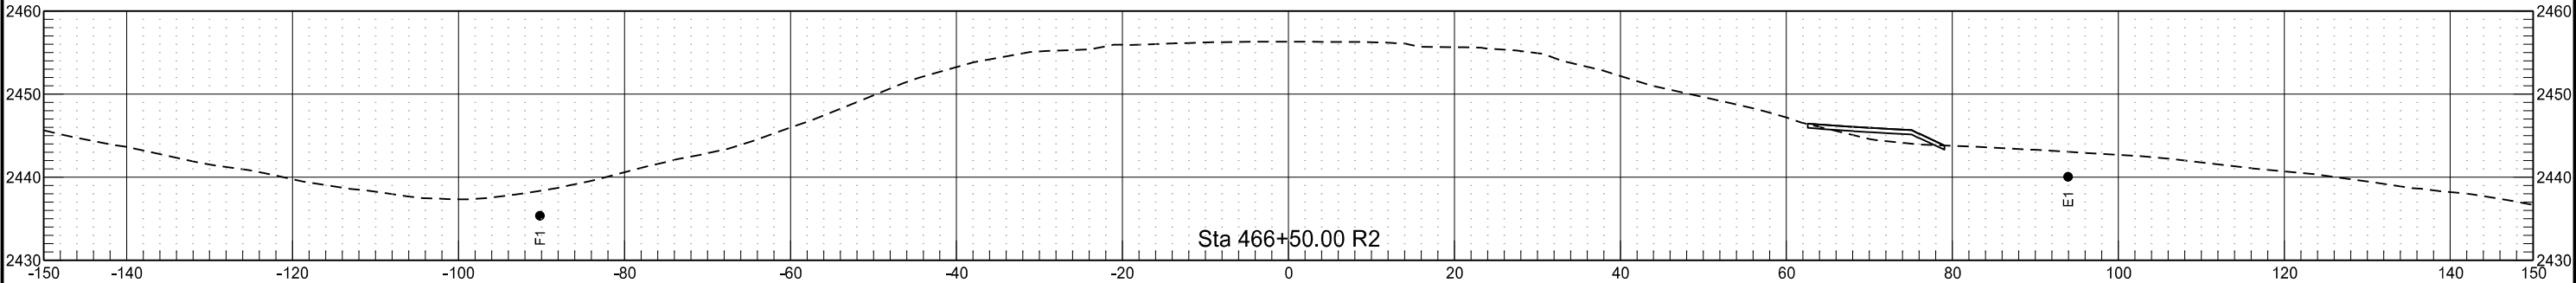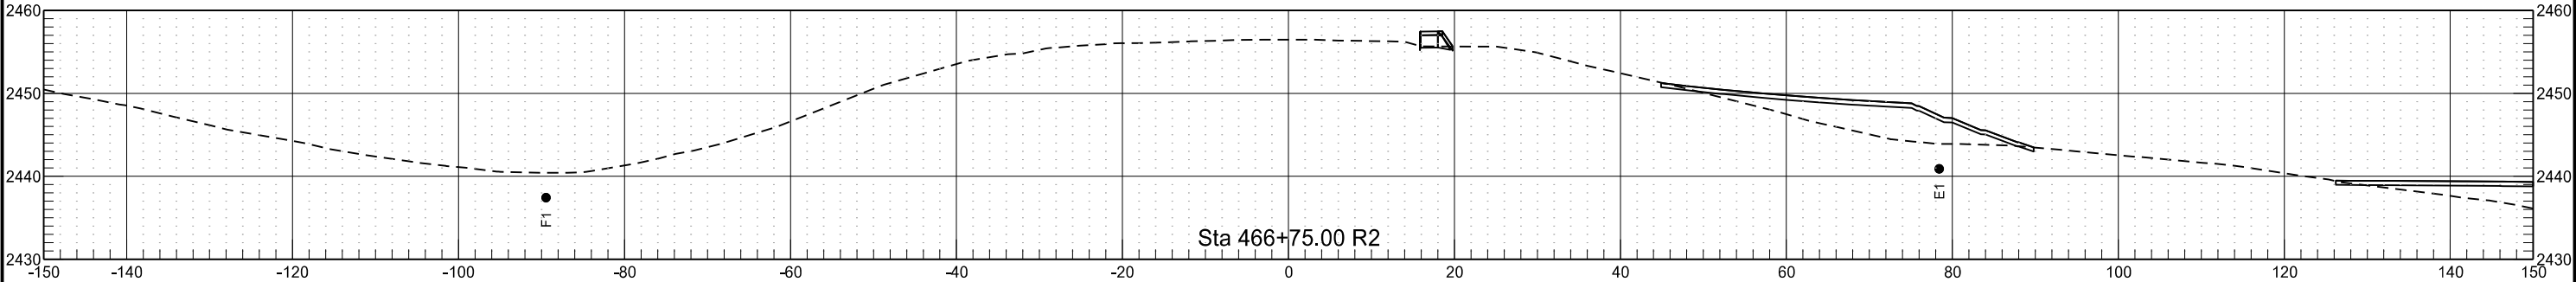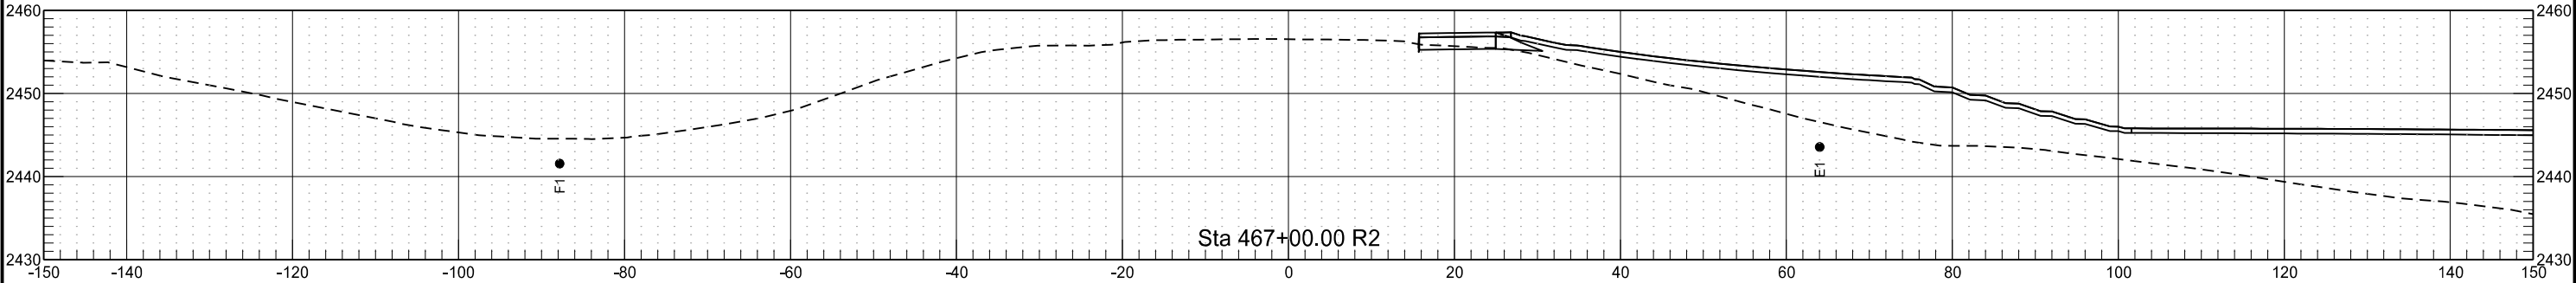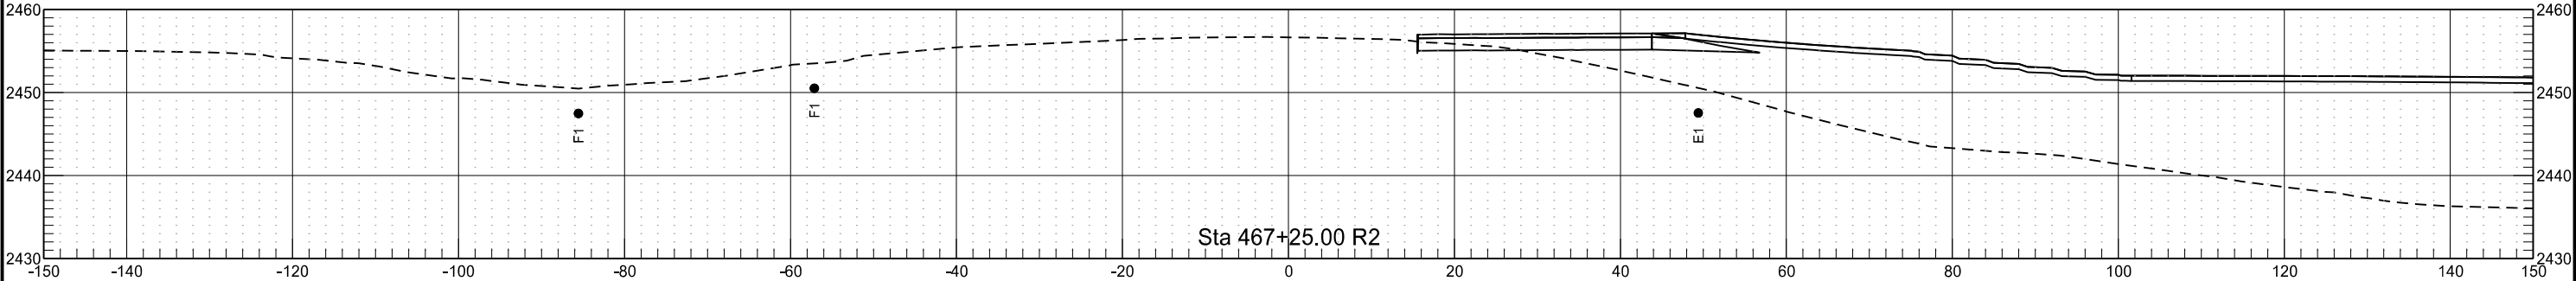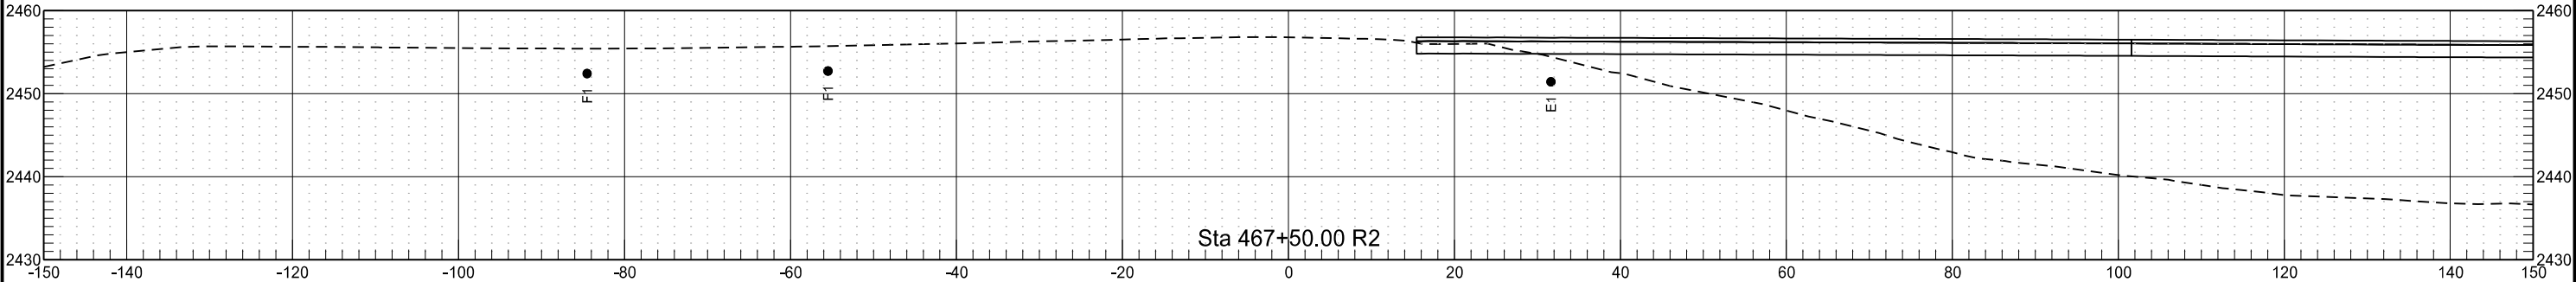

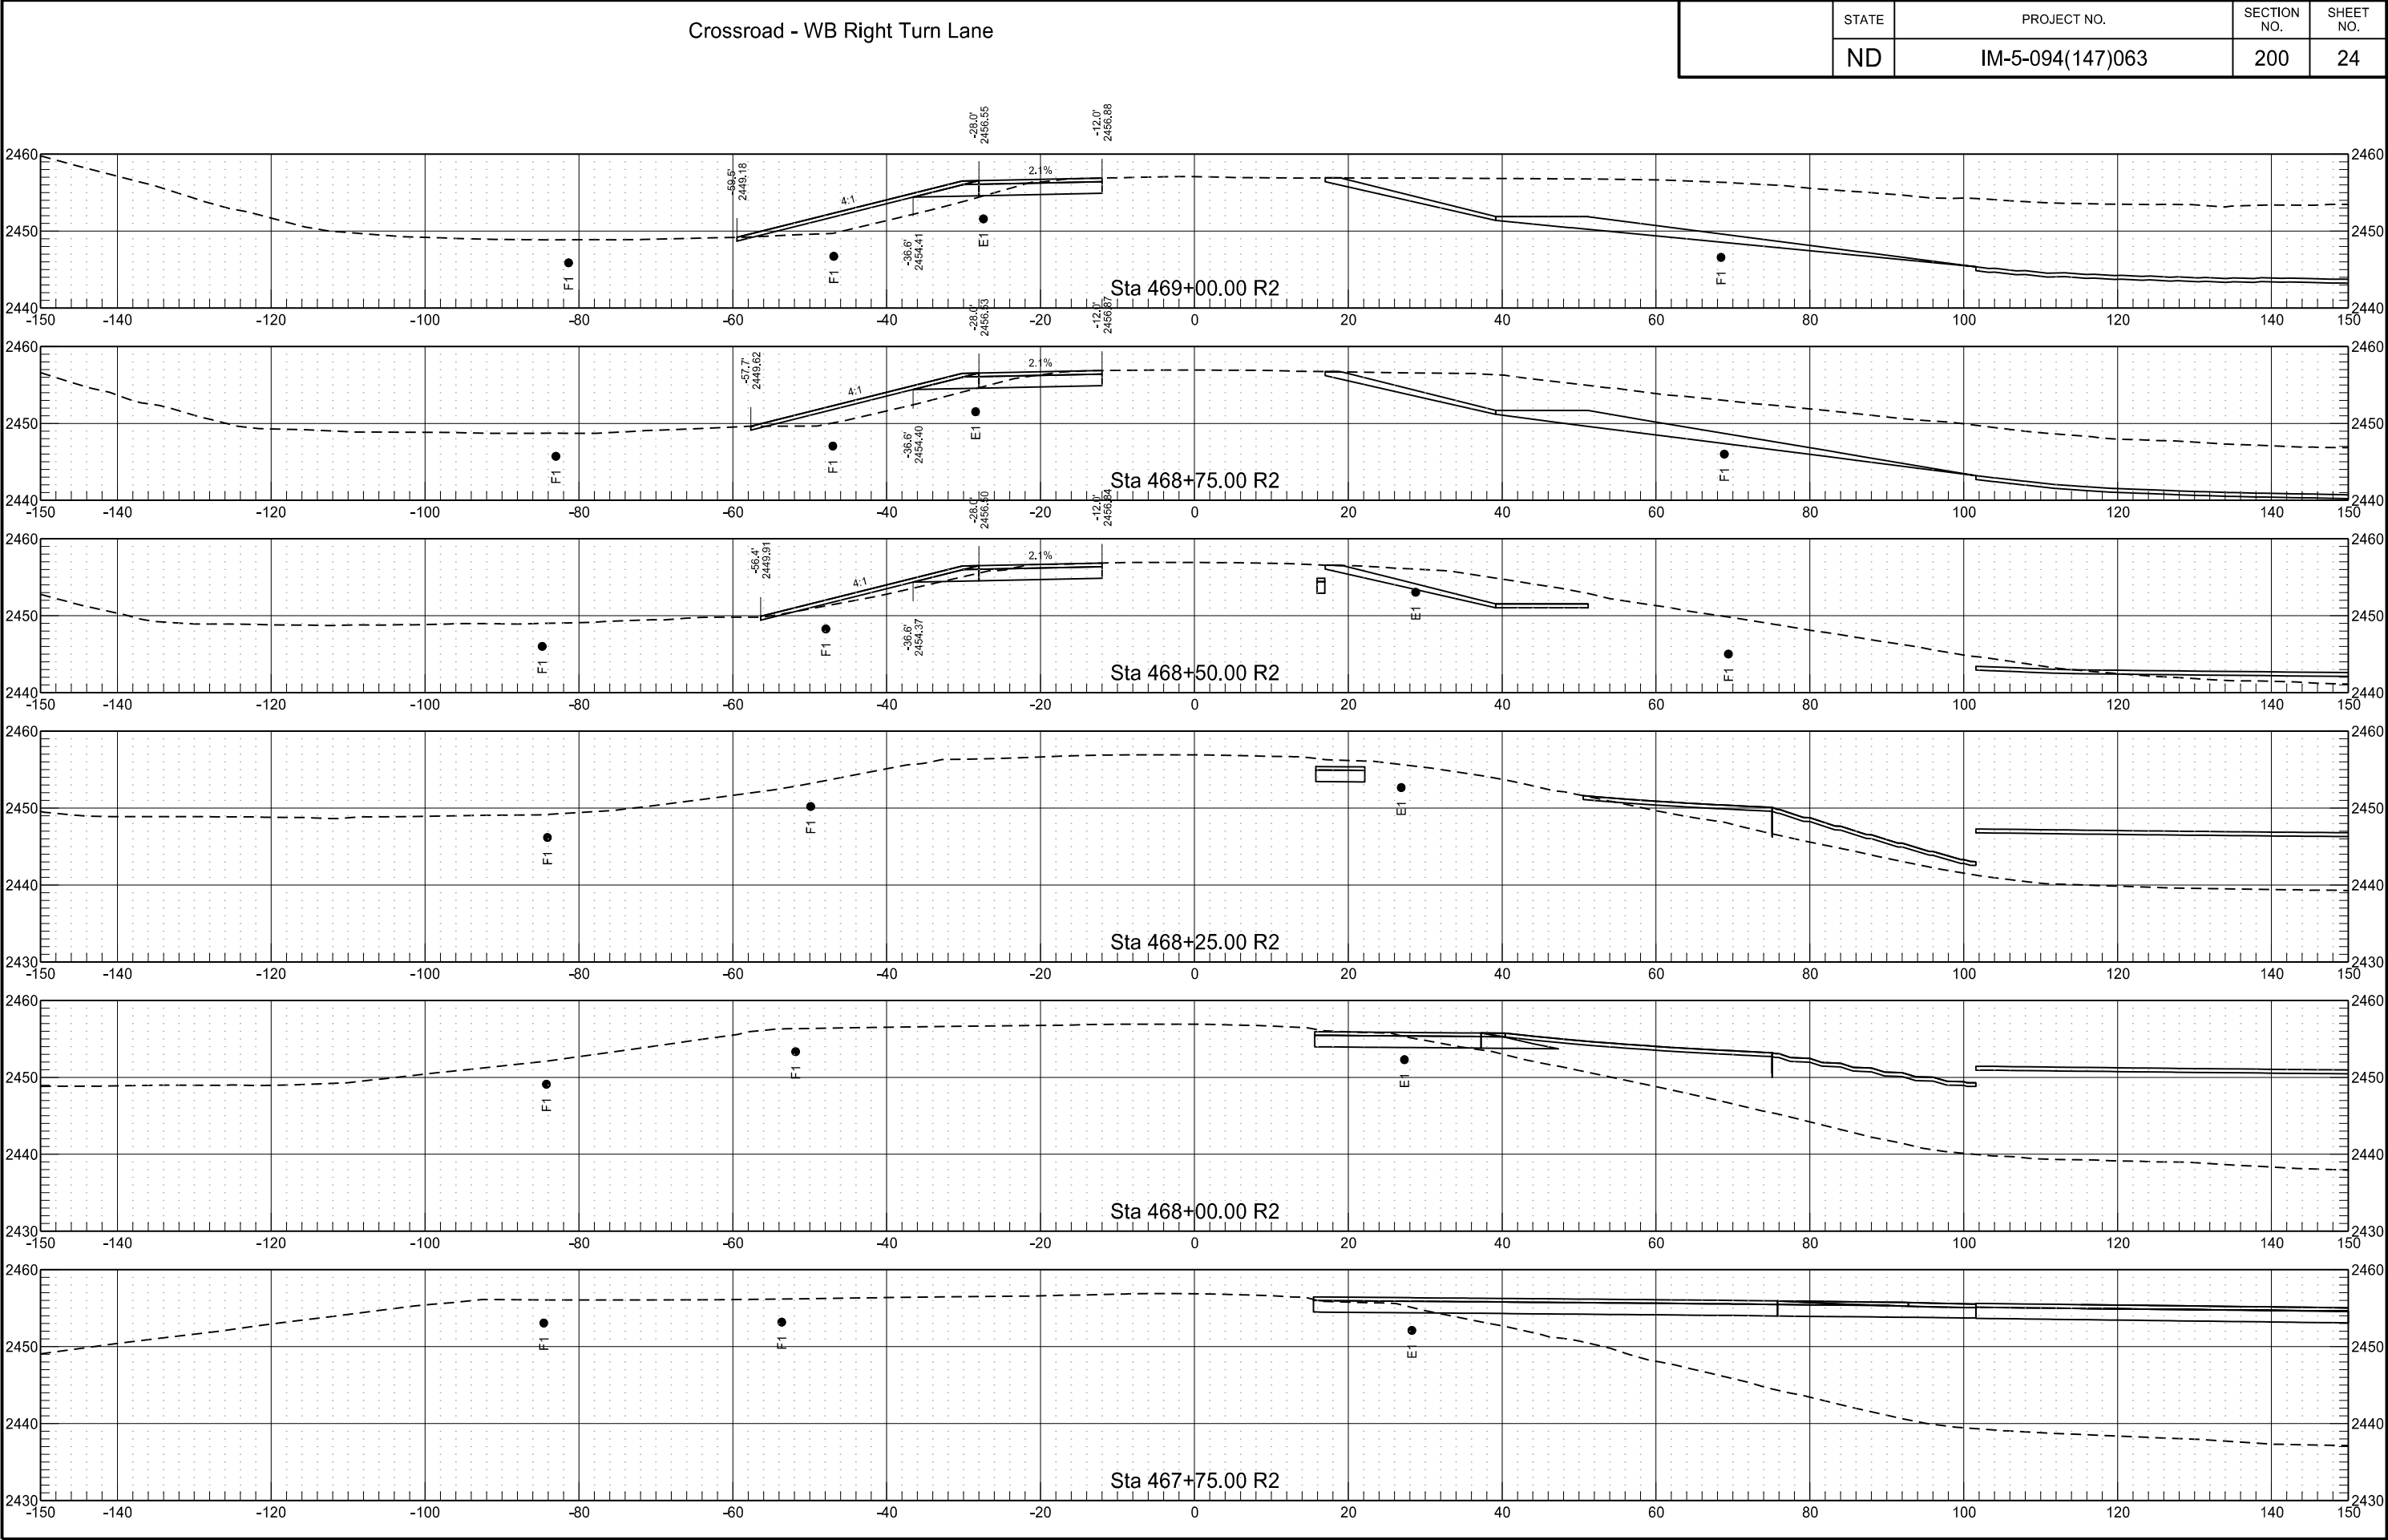




Crossroad - WB Right Turn Lane

	STATE	PROJECT NO.	SECTION NO.	SHEET NO.
	ND	IM-5-094(147)063	200	25

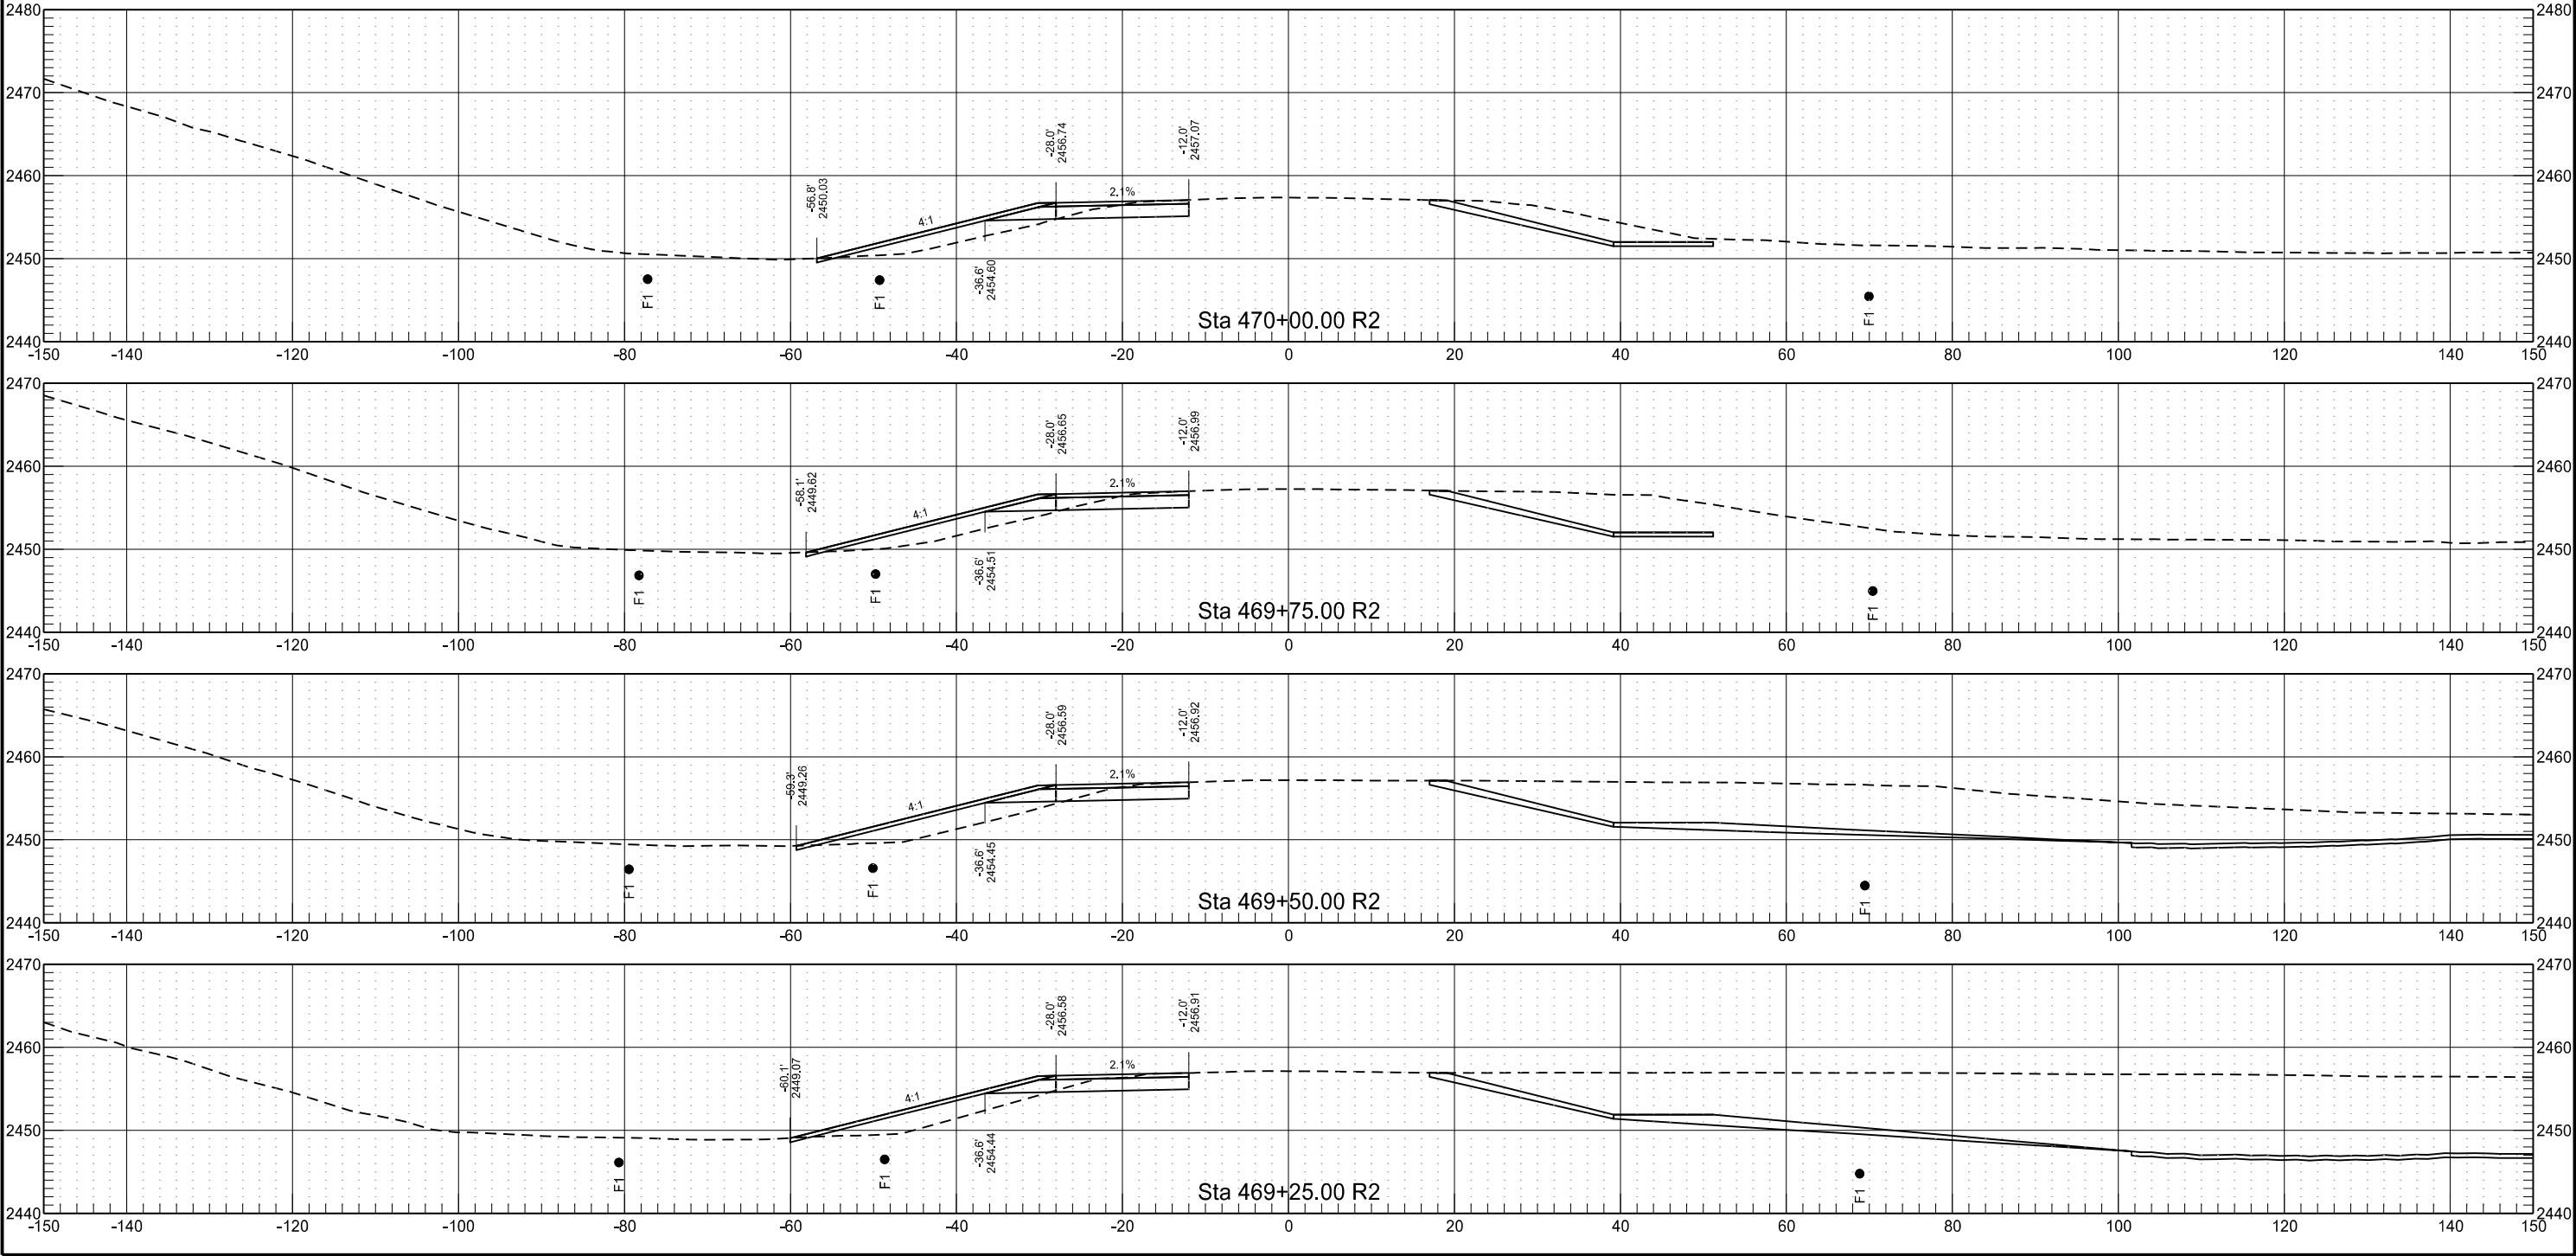


Crossroad - WB Right Turn Lane

	STATE	PROJECT NO.	SECTION NO.	SHEET NO.
	ND	IM-5-094(147)063	200	26

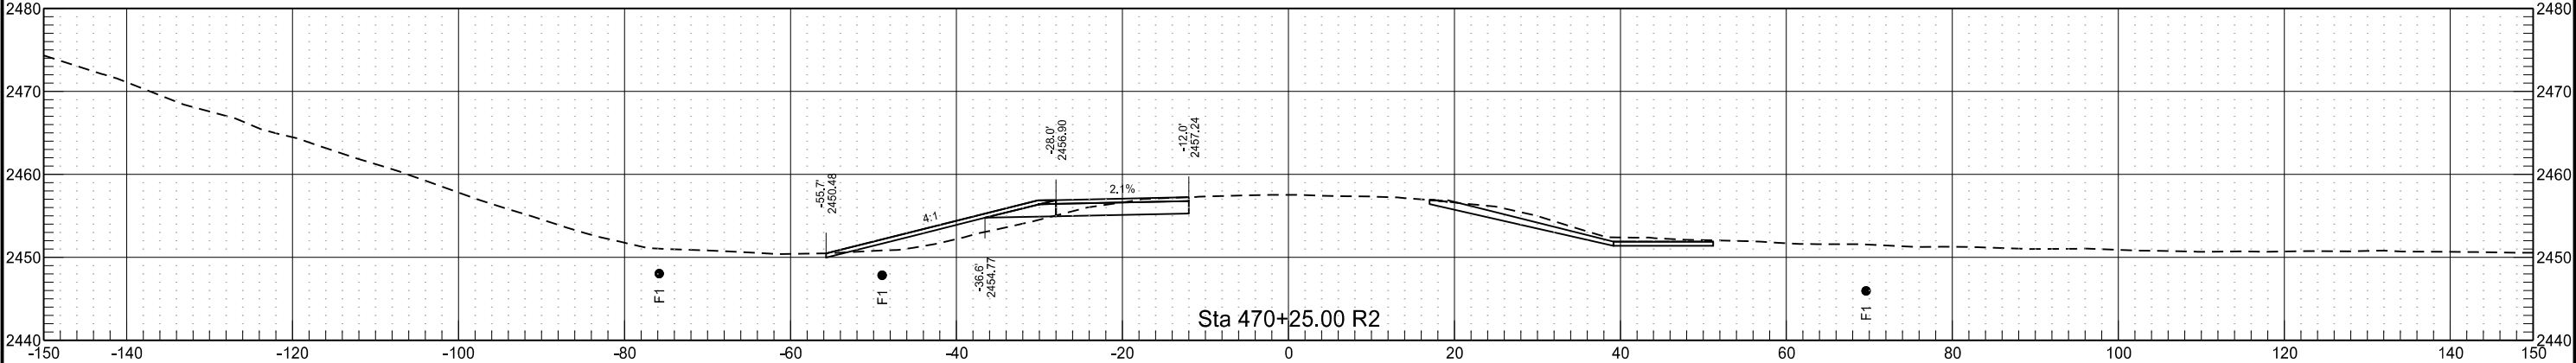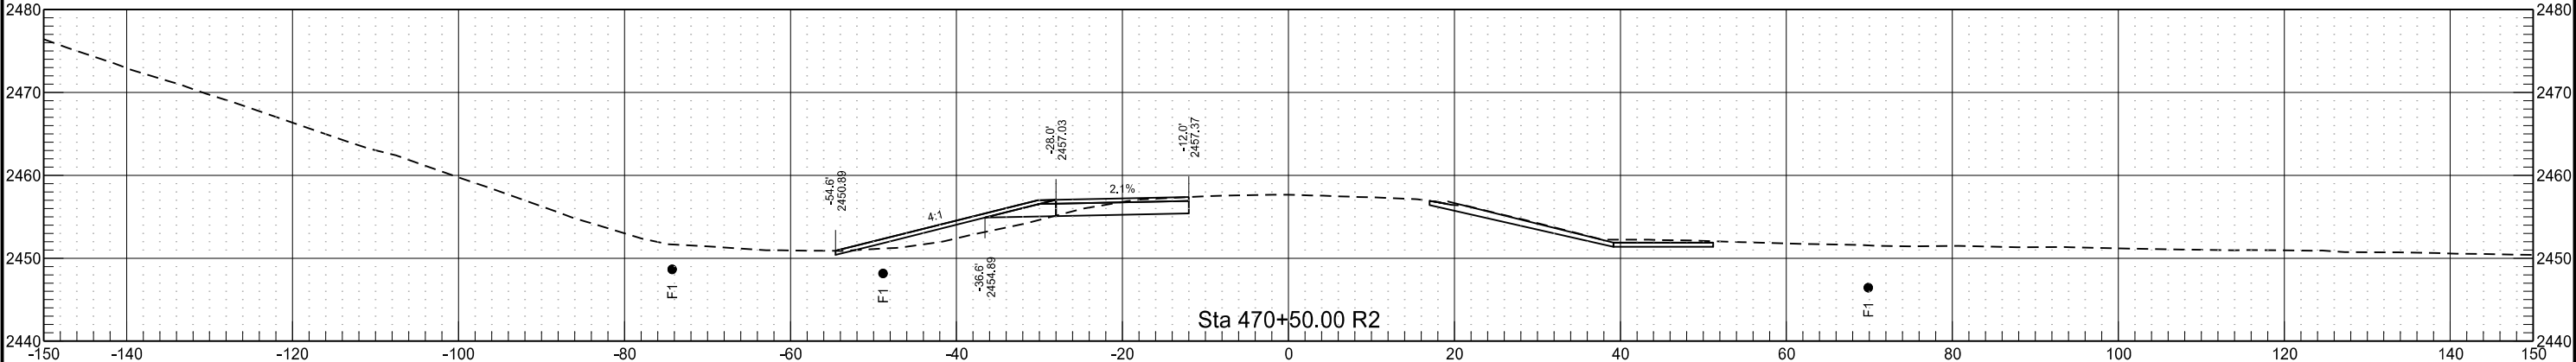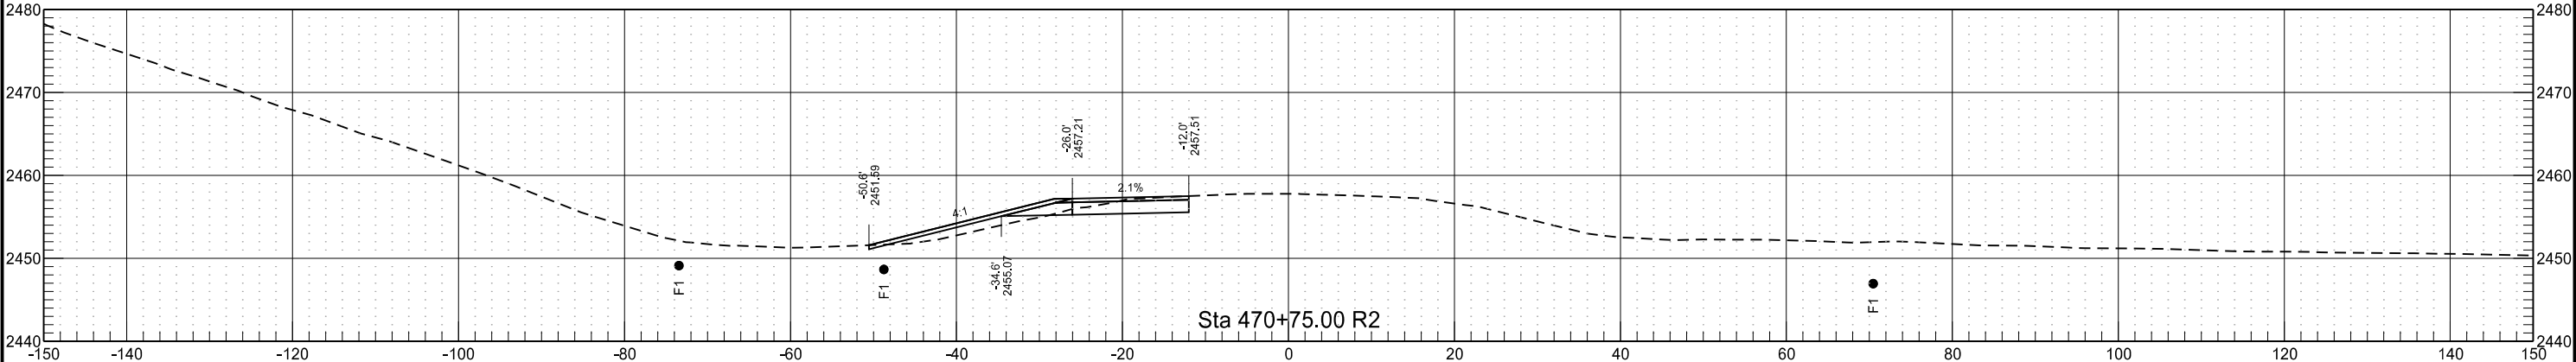


Crossroad - WB Right Turn Lane

	STATE	PROJECT NO.	SECTION NO.	SHEET NO.
	ND	IM-5-094(147)063	200	27

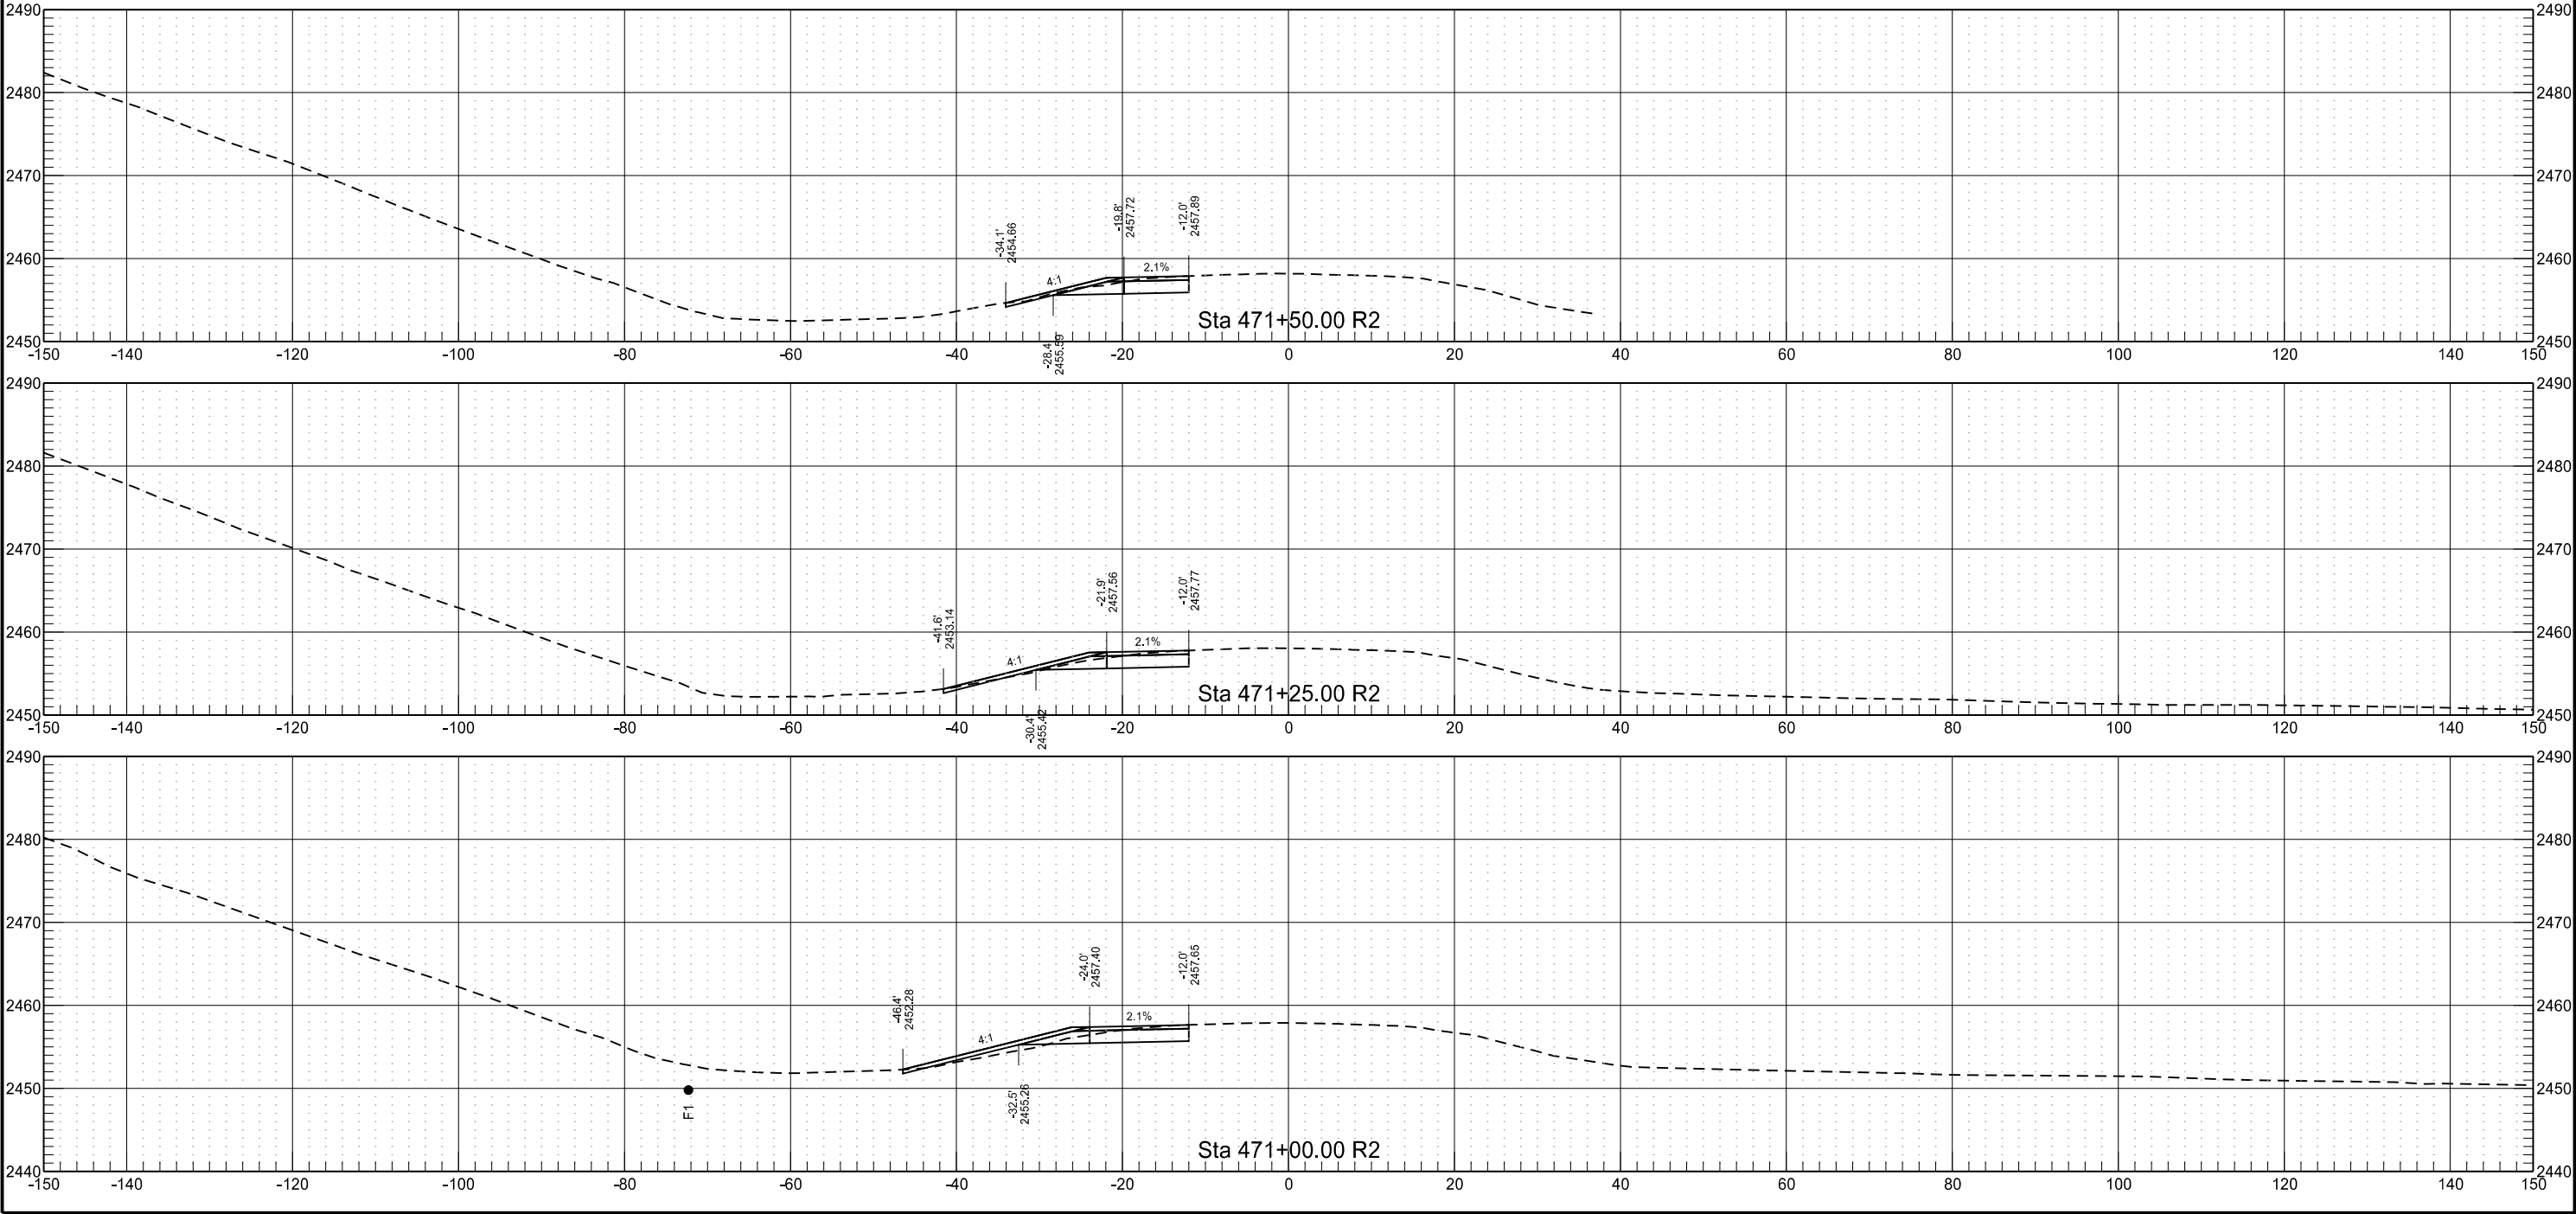

Crossroad - WB Right Turn Lane

	STATE	PROJECT NO.	SECTION NO.	SHEET NO.
	ND	IM-5-094(147)063	200	28

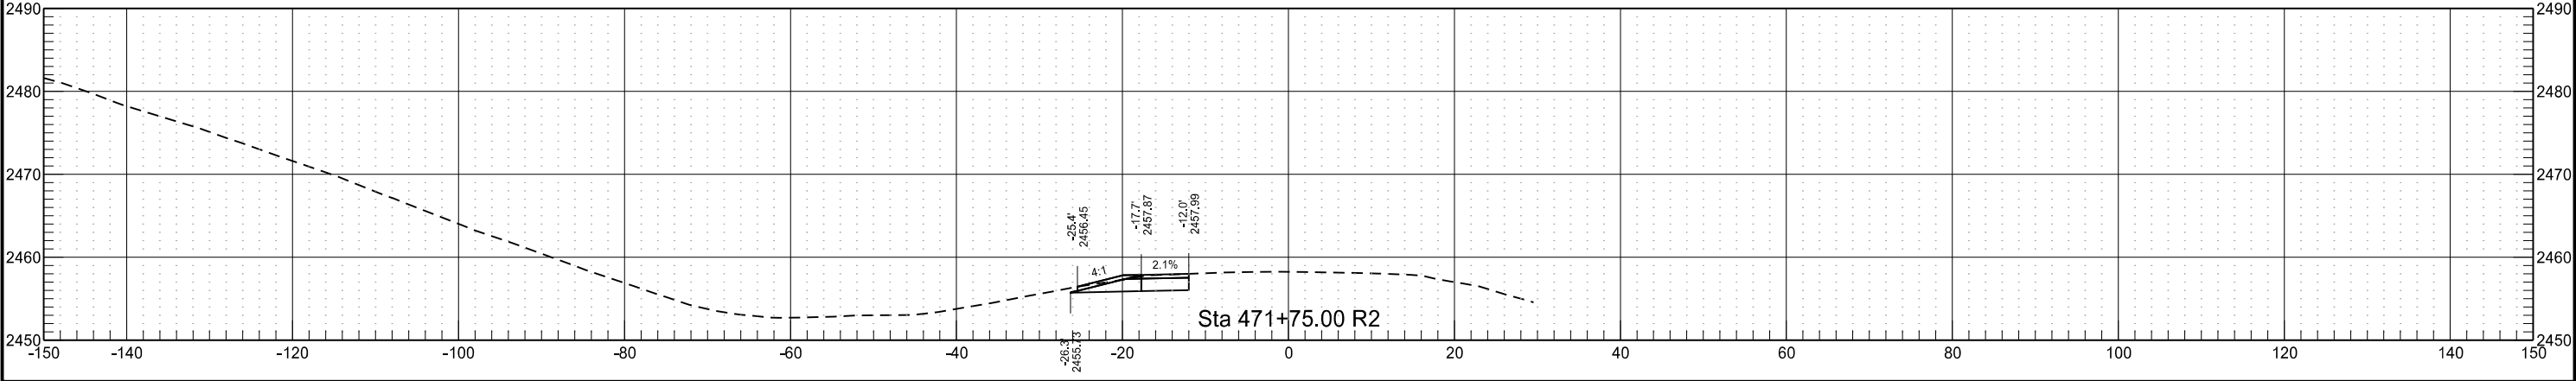

Proposed WB Off-Ramp - Pipe

	STATE	PROJECT NO.	SECTION NO.	SHEET NO.
	ND	IM-5-094(147)063	200	29

CROSS SECTION - RAMP
SKEWED TO MATCH PIPE INVERTS
CHAIN - WBEXITRAMP1

