
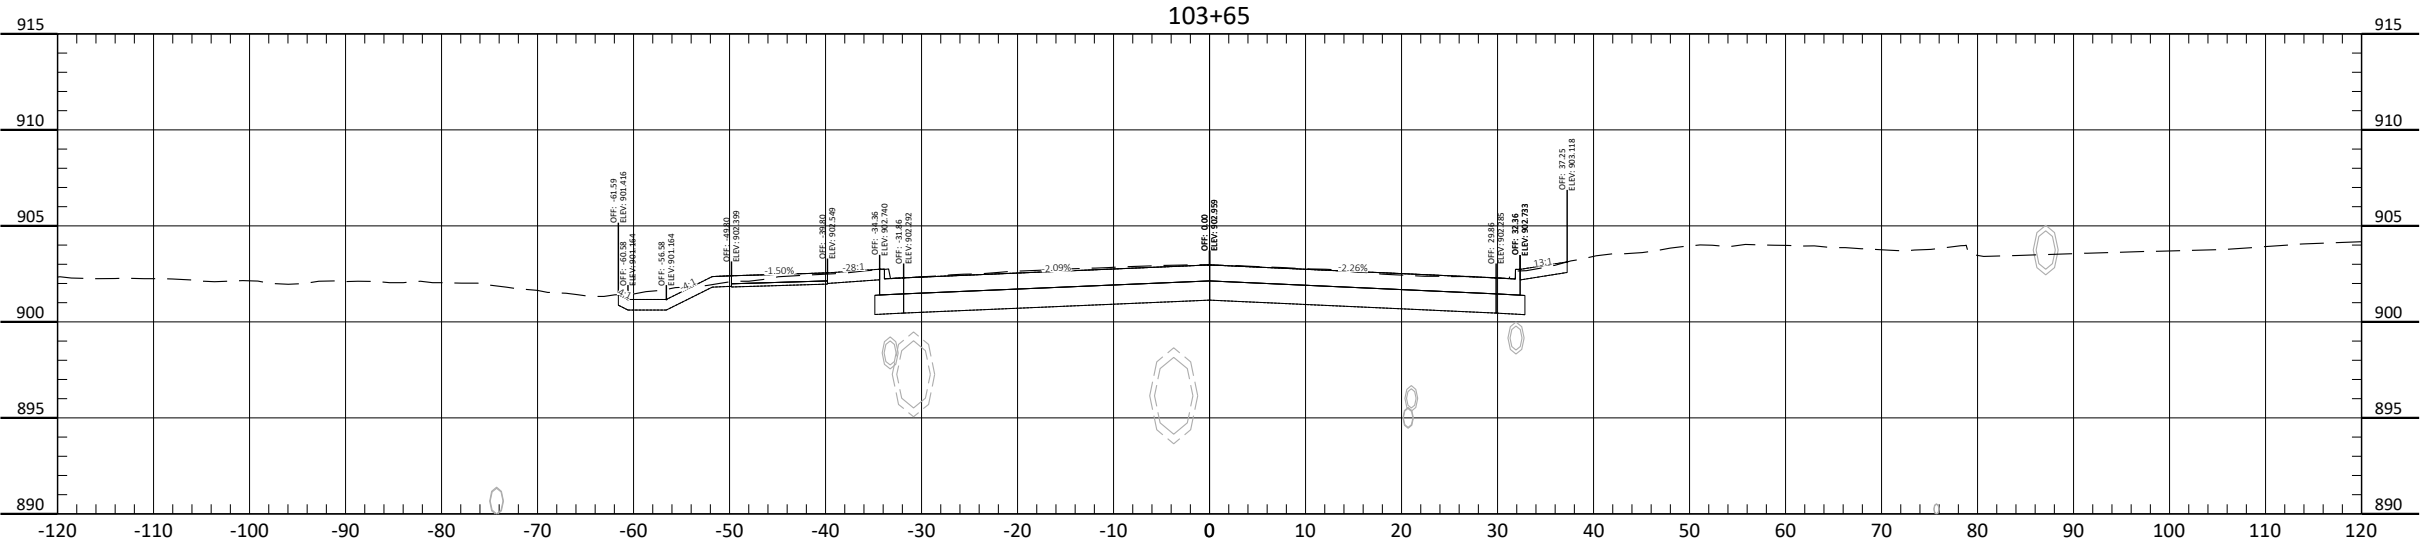
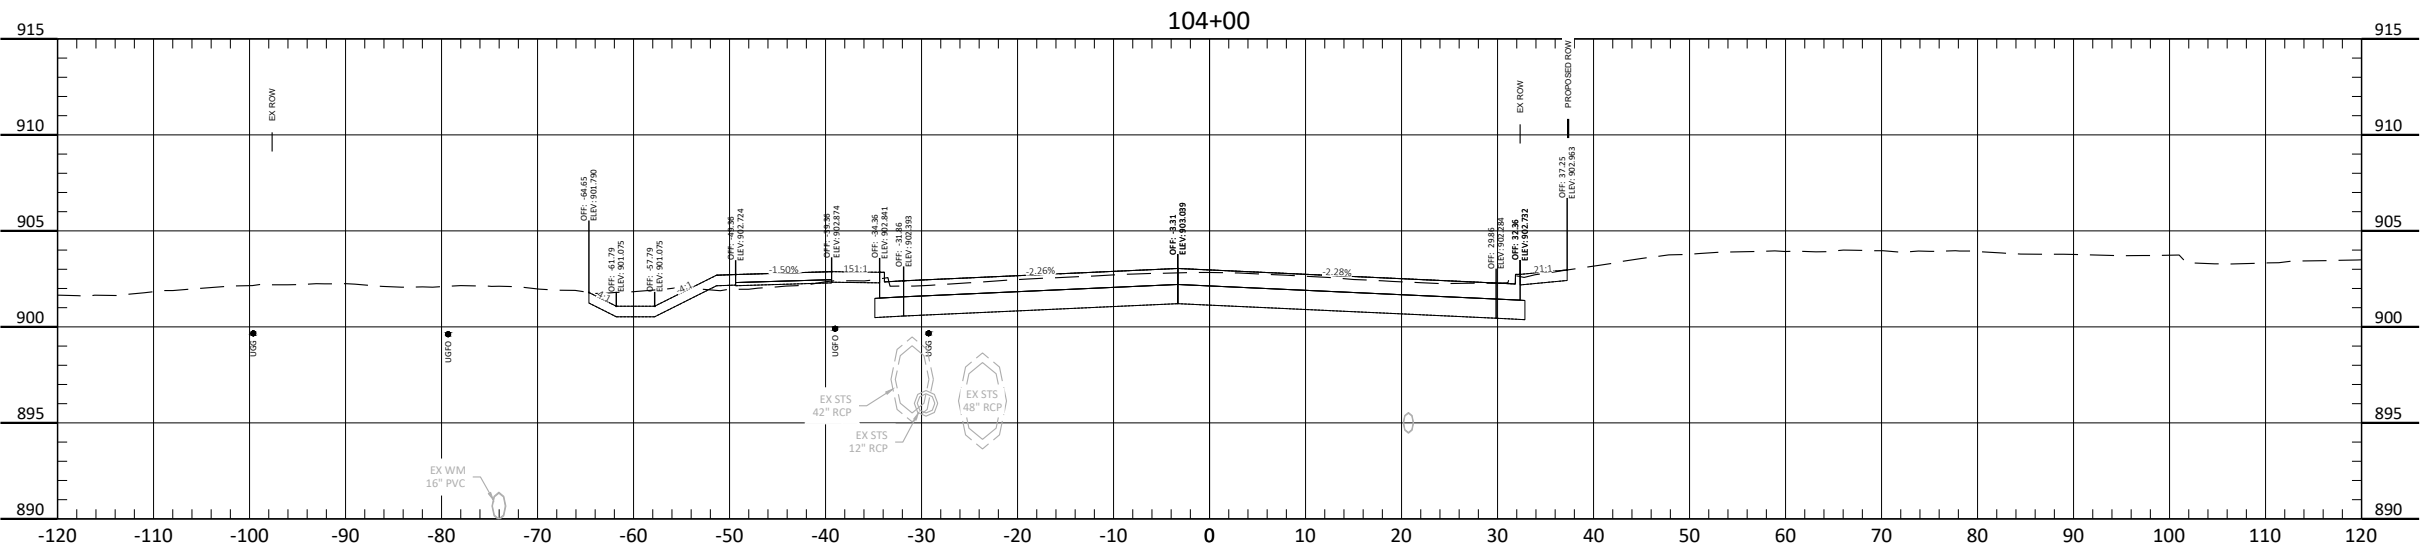


H:\JBW\8600\8654\8654_0004 9th St\CAD\0_CITY PROJECT\Plans\200 - 9th St Cross Sections_Main to 7th Ave.dwg-XS-1-8/13/2025 2:11 PM-(jandresen)

STATE	PROJECT NO.	SECTION NO.	SHEET NO.
ND	TMA-SU-FXP-8-992(045)	200	1

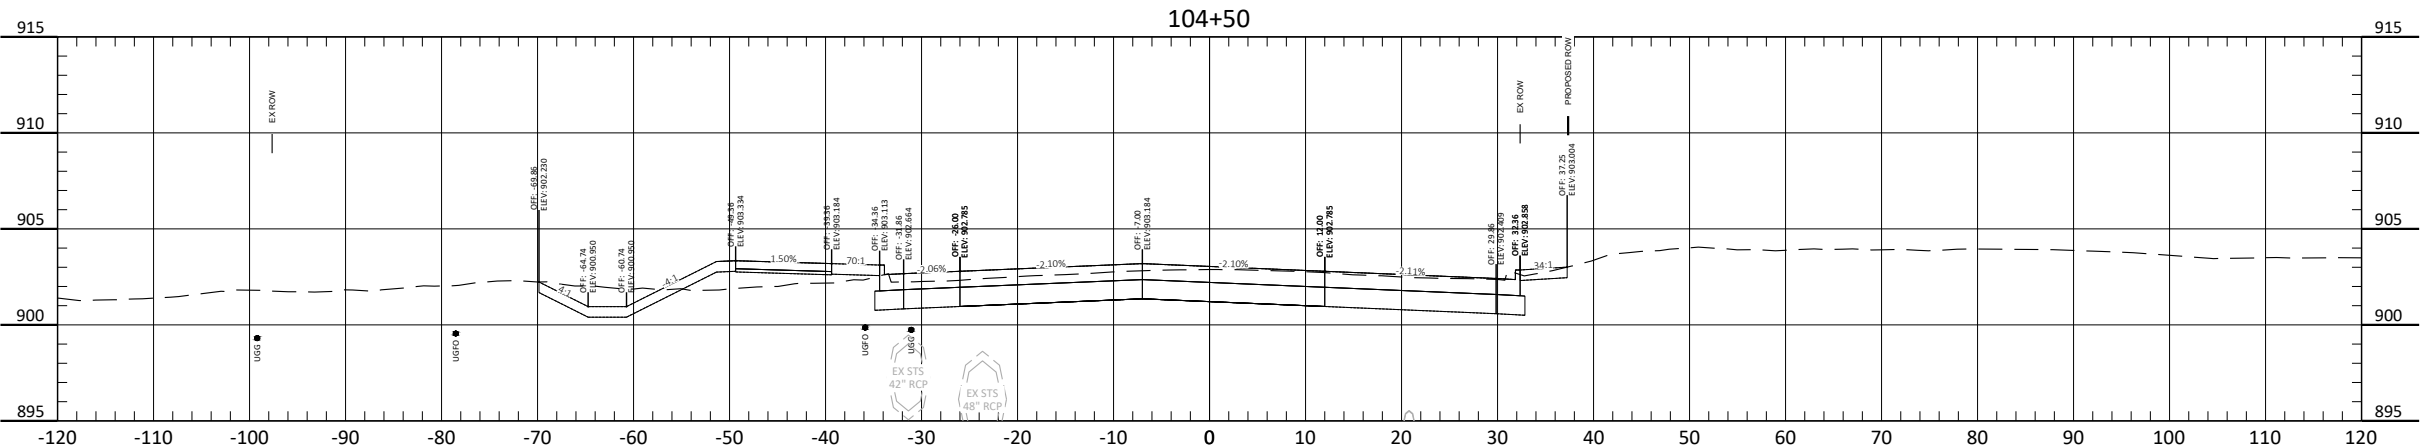




ALL ELEVATIONS ARE BASED ON
THE U.S.G.S. VERTICAL DATUM OF 1988.
(UNLESS NOTED OTHERWISE)

Cross Sections - 9th St NE

9th St NE from Main Ave to 12th Ave N
7th Ave NE from 9th St NE to 45th St N

H:\JBW\8600\8654\8654_0004 9th St\CAD\CITY PROJECT\Plans\200 - 9th St Cross Sections_Main to 7th Ave.dwg-XS-2-8/13/2025 2:11 PM-(jandresen)

	STATE	PROJECT NO.	SECTION NO.	SHEET NO.
	ND	TMA-SU-FXP-8-992(045)	200	2

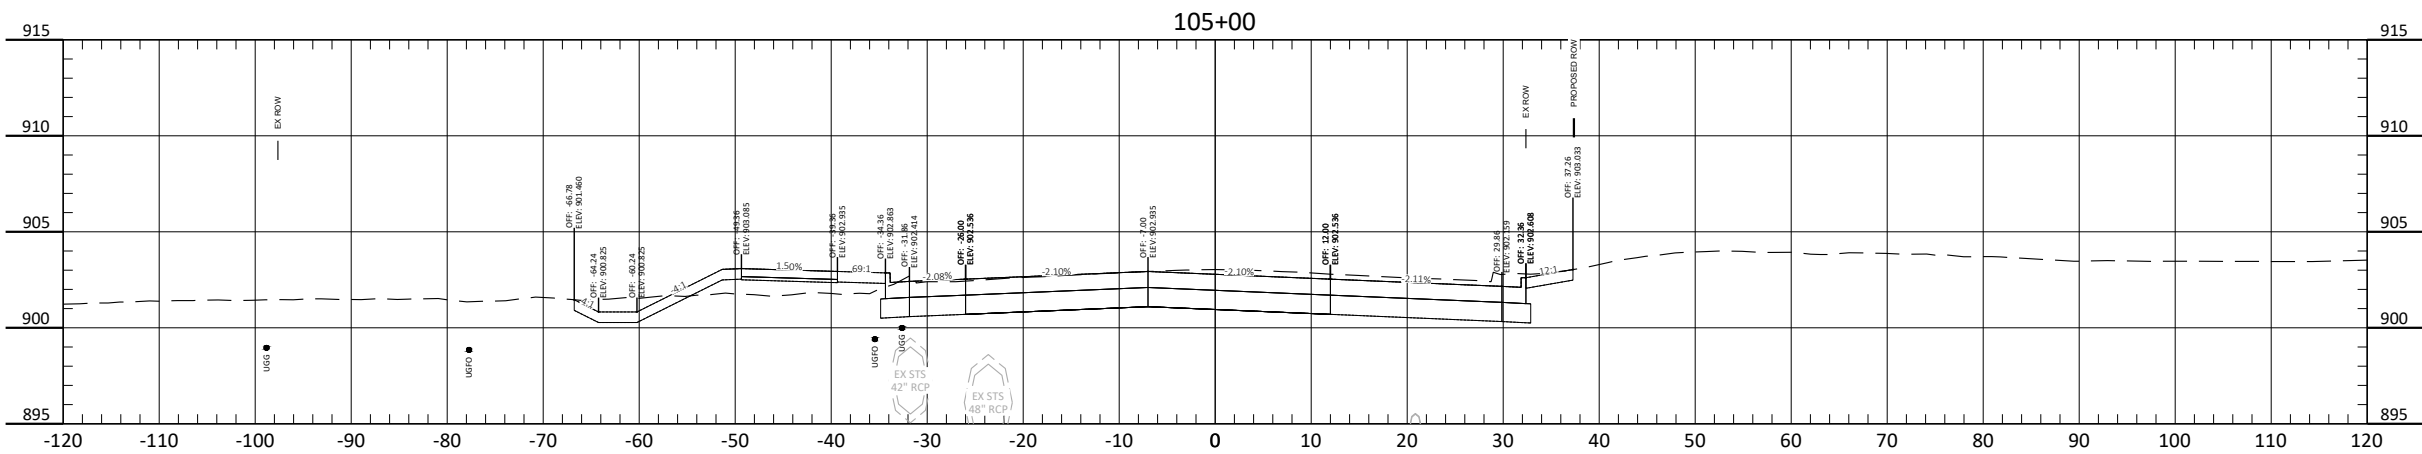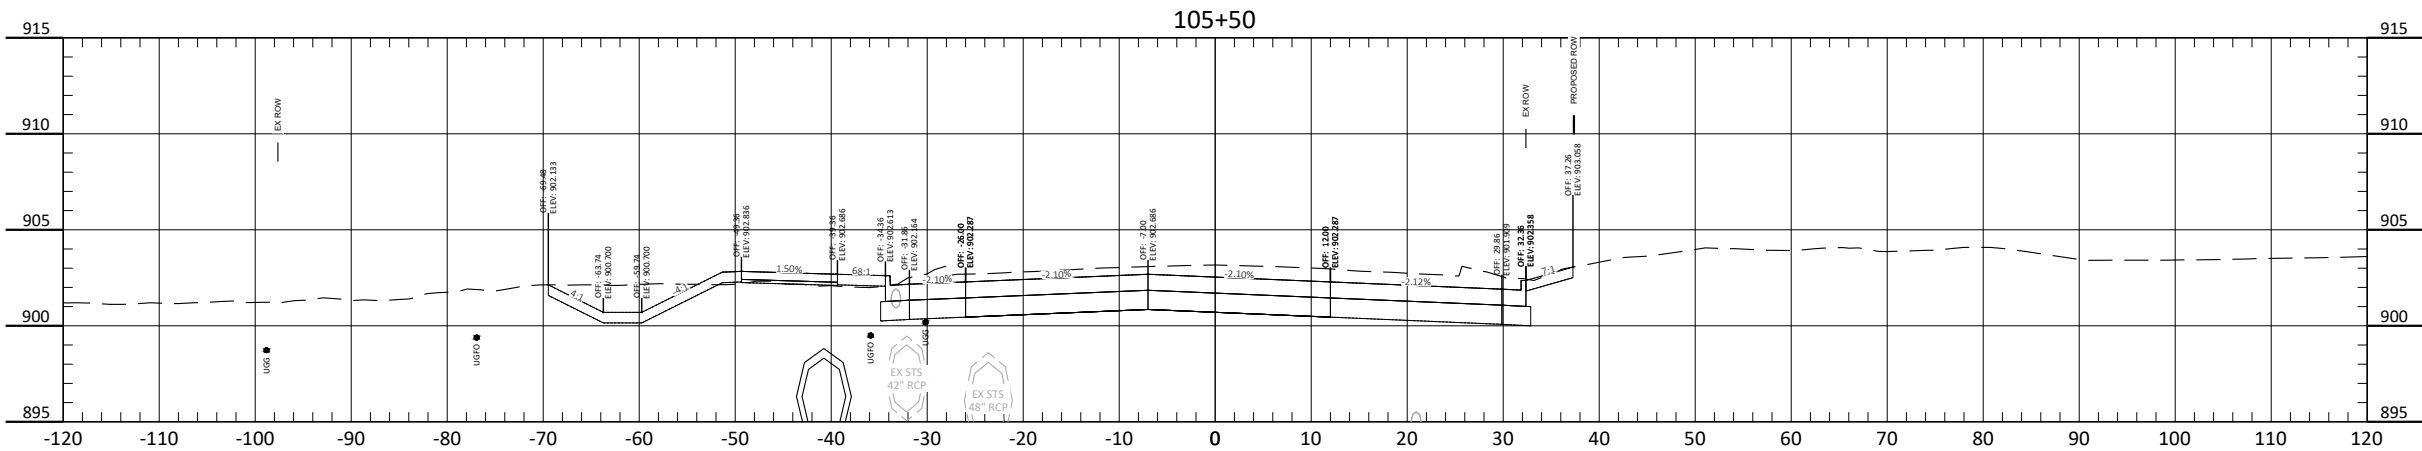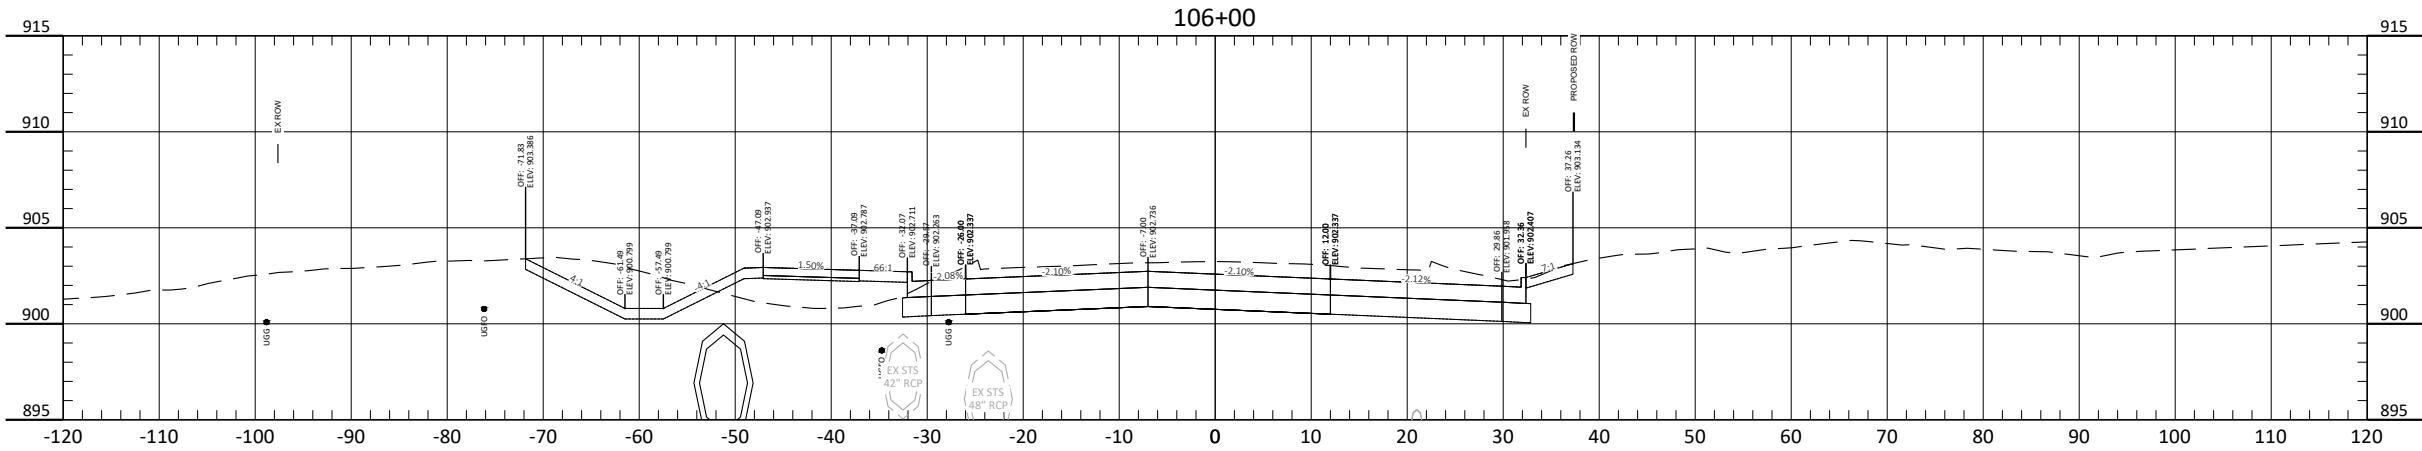




ALL ELEVATIONS ARE BASED ON
THE U.S.G.S. VERTICAL DATUM OF 1988.
(UNLESS NOTED OTHERWISE)

Cross Sections - 9th St NE

9th St NE from Main Ave to 12th Ave N
7th Ave NE from 9th St NE to 45th St N

H:\JBN\8600\8654\8654_0004 9th St\CAD\0_CITY PROJECT\Plans\200 - 9th St Cross Sections_Main to 7th Ave.dwg-XS-3-8/13/2025 2:11 PM-(jandresen)

	STATE	PROJECT NO.	SECTION NO.	SHEET NO.
	ND	TMA-SU-FXP-8-992(045)	200	3

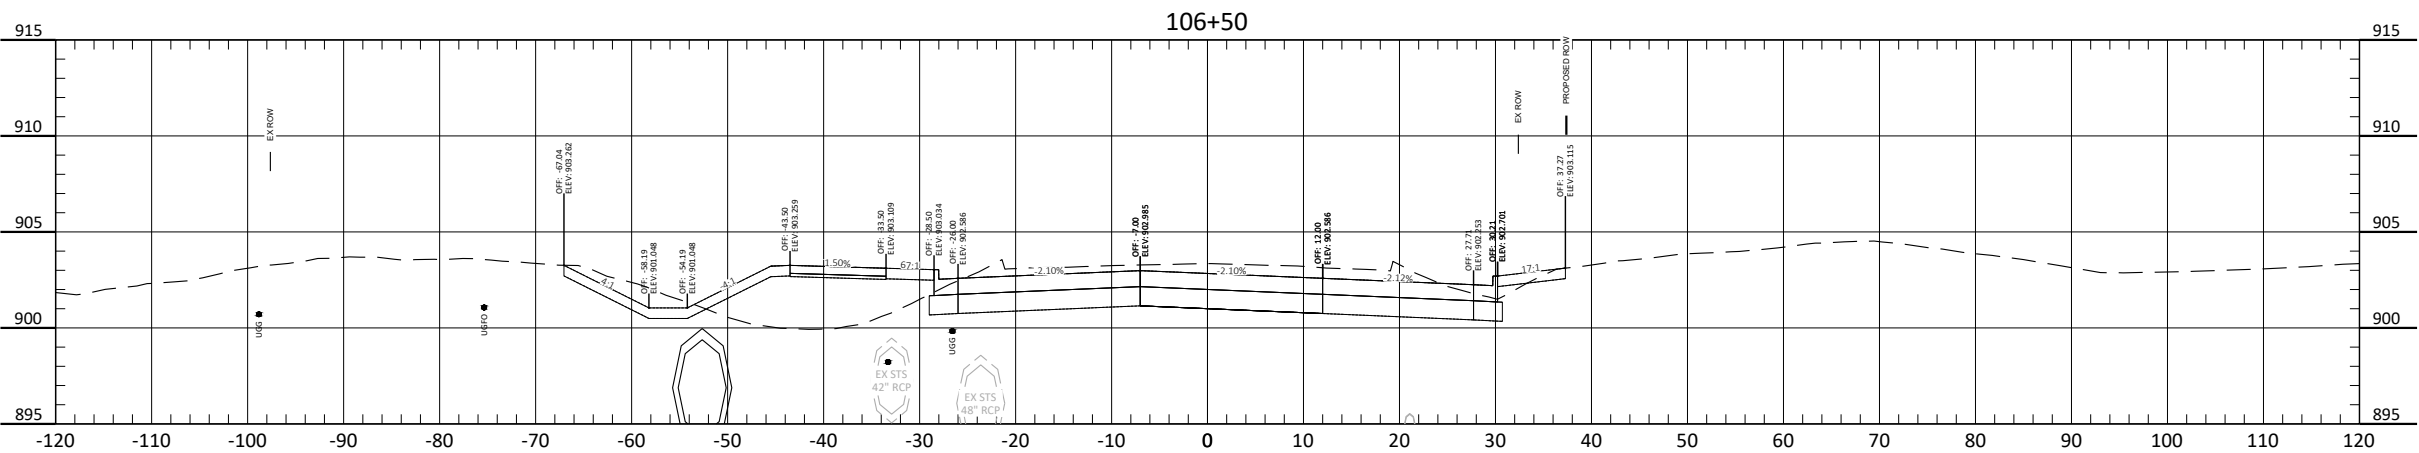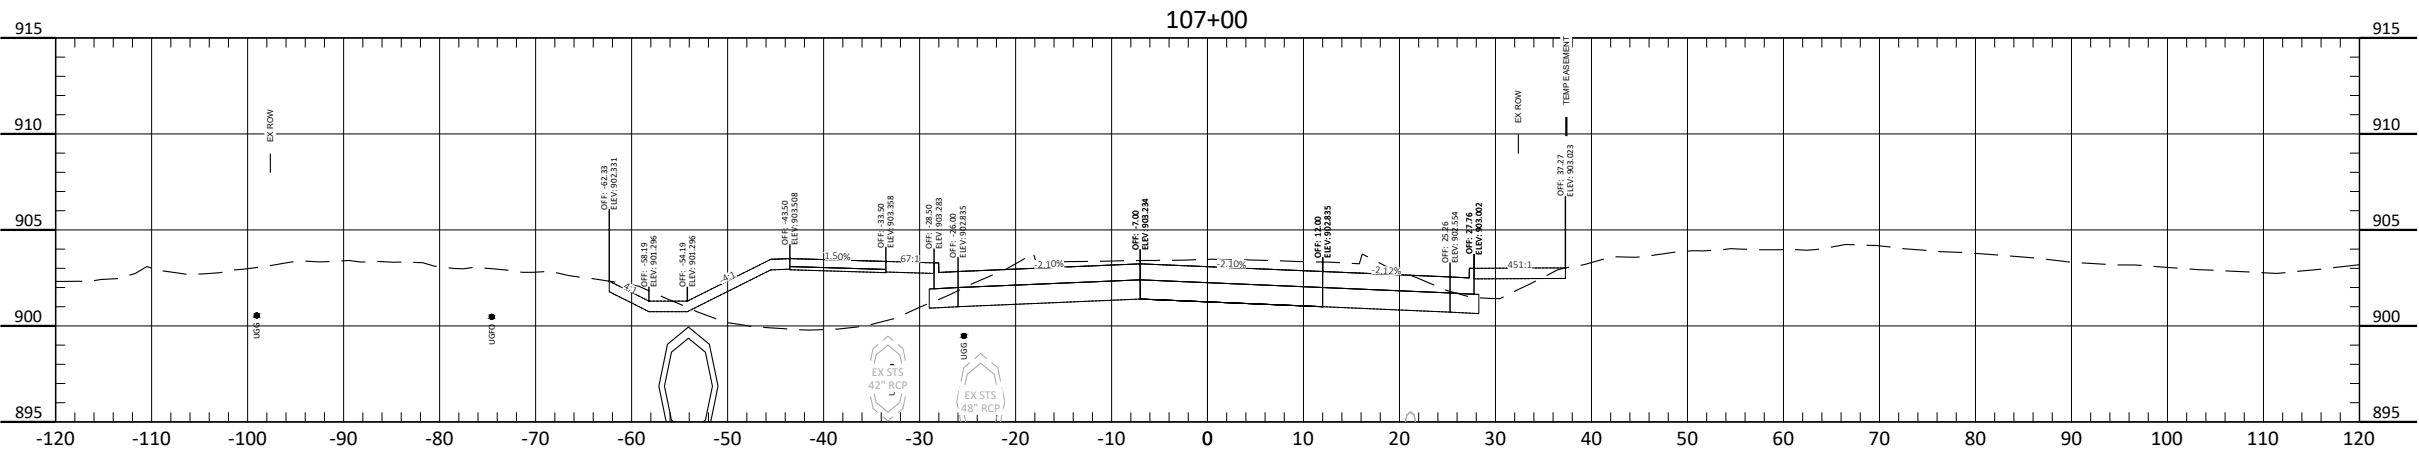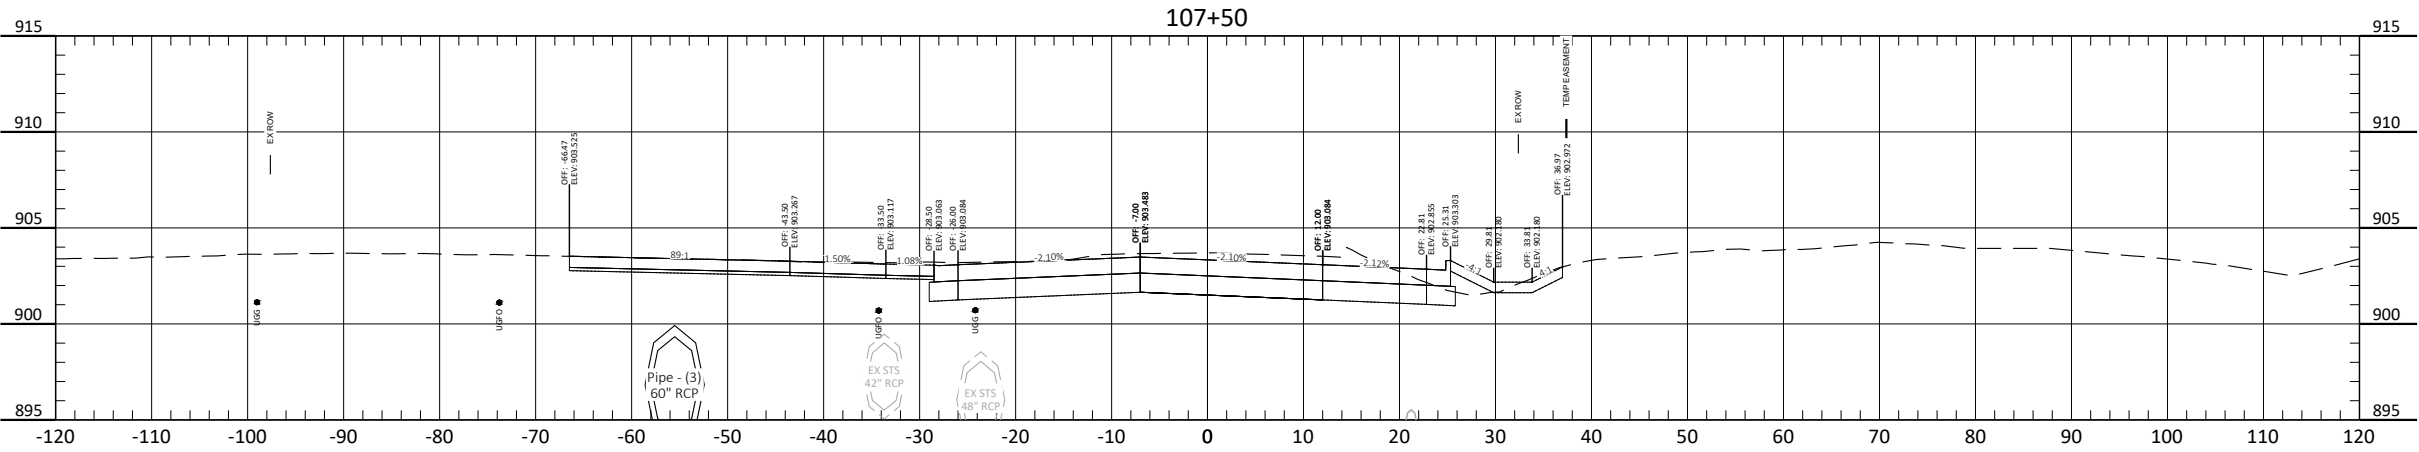




ALL ELEVATIONS ARE BASED ON
THE U.S.G.S. VERTICAL DATUM OF 1988.
(UNLESS NOTED OTHERWISE)

Cross Sections - 9th St NE

9th St NE from Main Ave to 12th Ave N
7th Ave NE from 9th St NE to 45th St N

H:\JBN\8600\8654\8654_0004 9th St\CAD\0_CITY PROJECT\Plans\200 - 9th St Cross Sections_7th Ave to 12th Ave.dwg;XS-3 8/19/2025 2:12 PM-(jandresen)

	STATE	PROJECT NO.	SECTION NO.	SHEET NO.
	ND	TMA-SU-FXP-8-992(045)	200	5

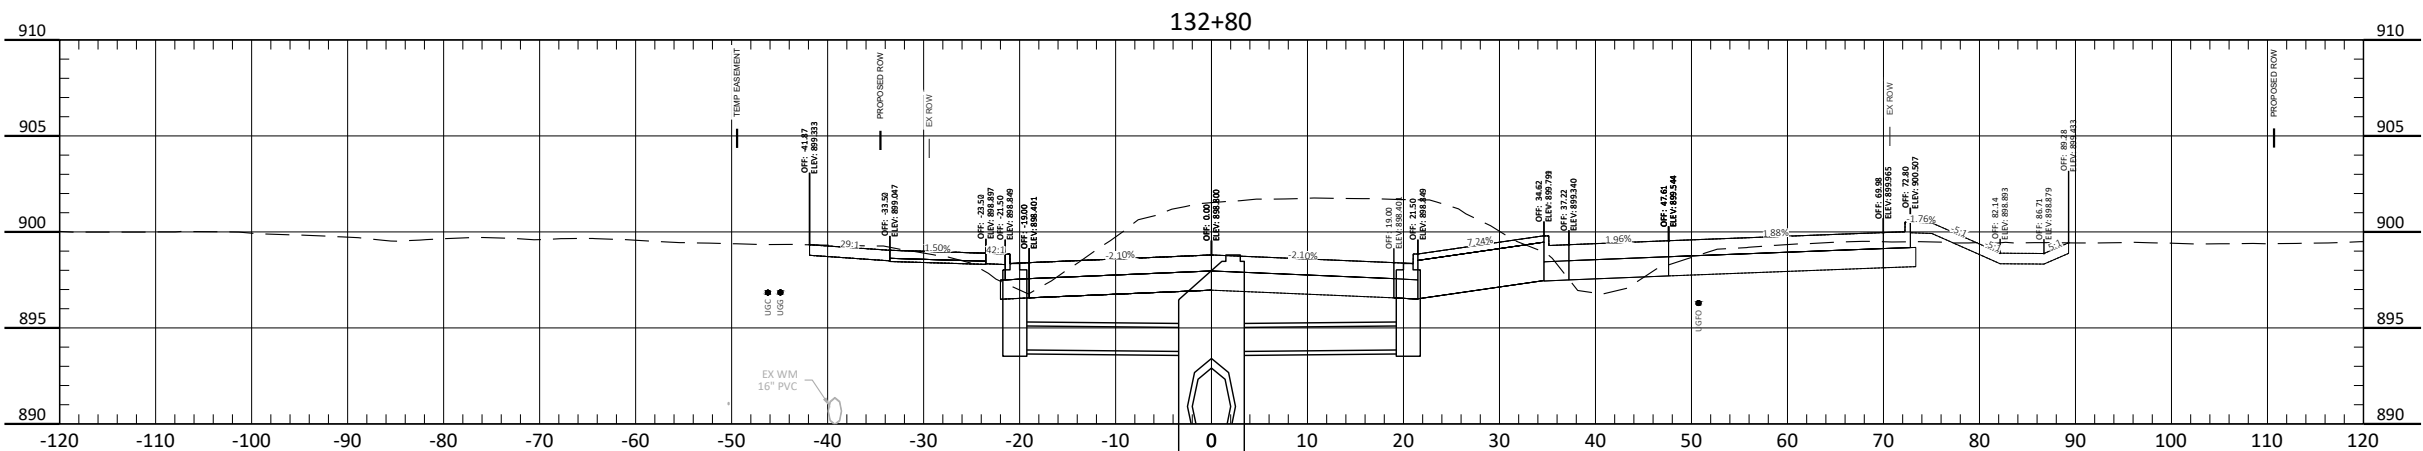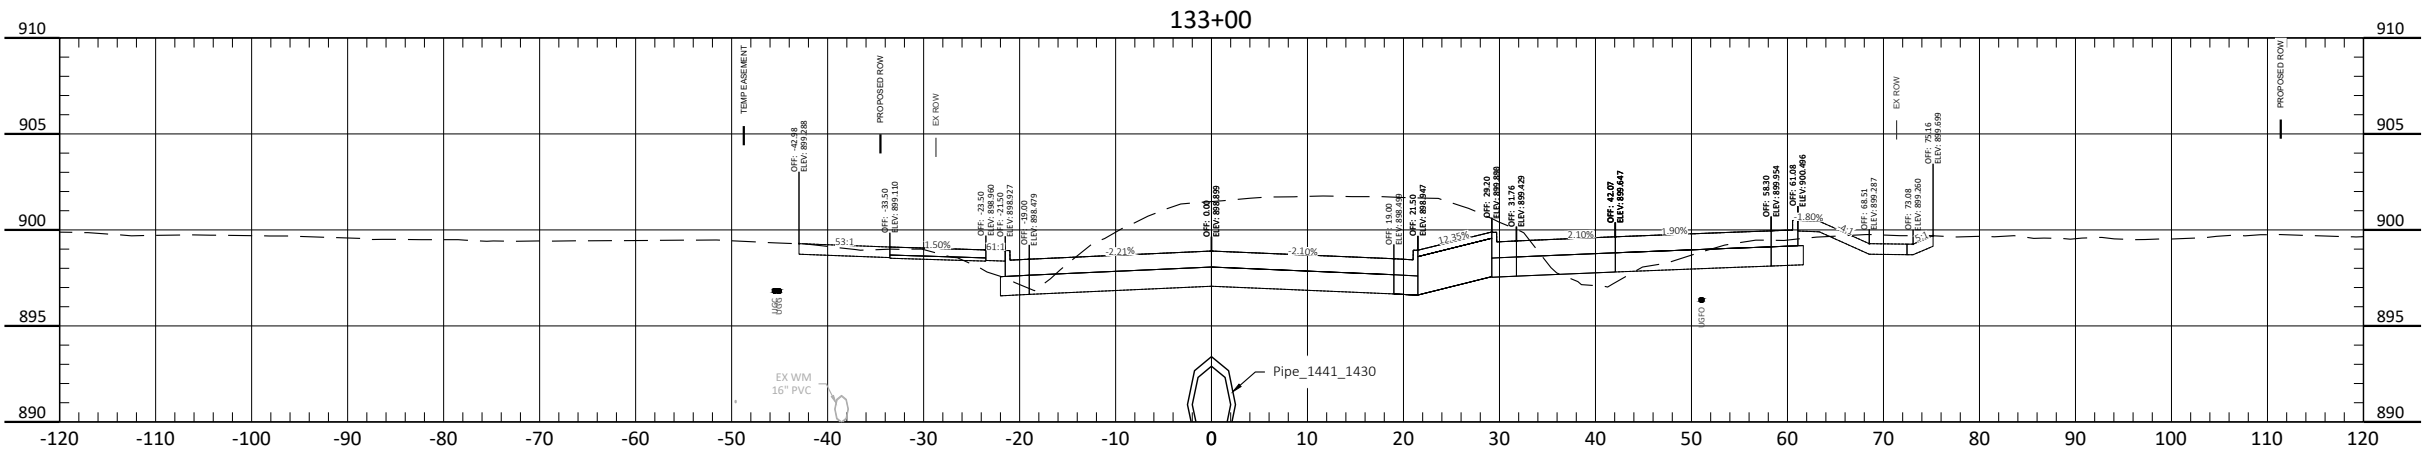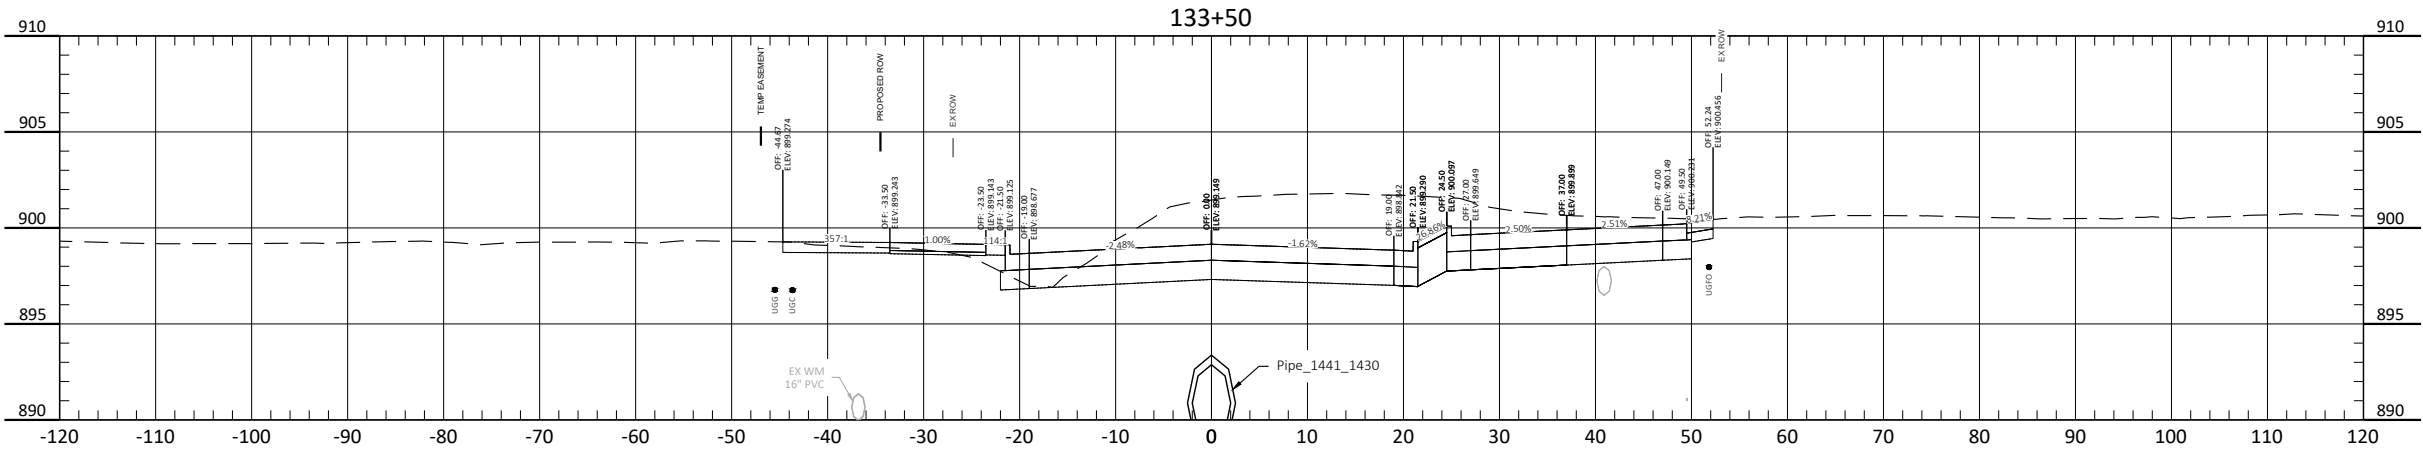




ALL ELEVATIONS ARE BASED ON
THE U.S.G.S. VERTICAL DATUM OF 1988.
(UNLESS NOTED OTHERWISE)

Cross Sections - 9th St NE

9th St NE from Main Ave to 12th Ave N
7th Ave NE from 9th St NE to 45th St N

H:\JBN\8600\8654\8654_0004 9th St\CAD\0_CITY PROJECT\Plans\200 - 9th St Cross Sections_7th Ave to 12th Ave.dwg;XS-4 8/13/2025 2:12 PM; (jandresen)

	STATE	PROJECT NO.	SECTION NO.	SHEET NO.
	ND	TMA-SU-FXP-8-992(045)	200	6

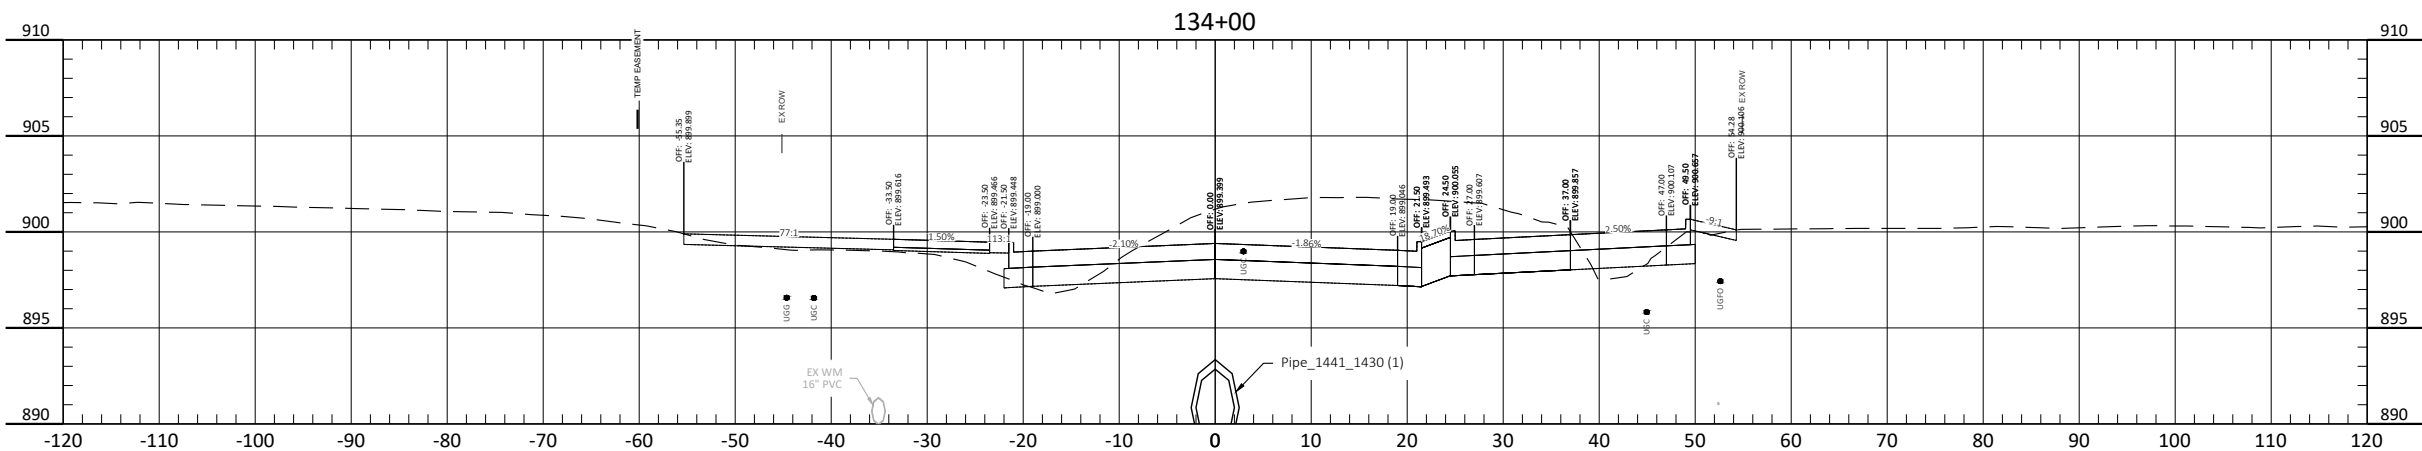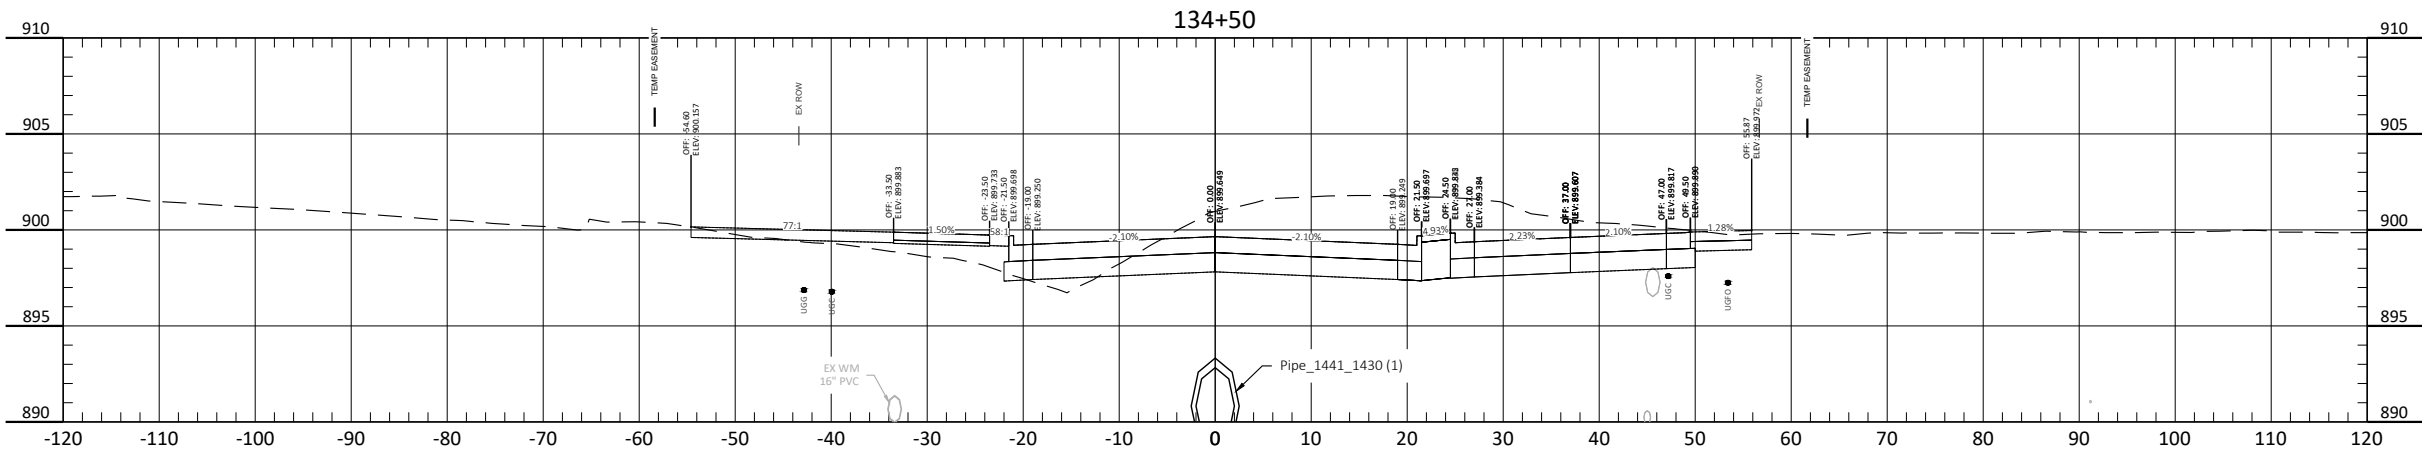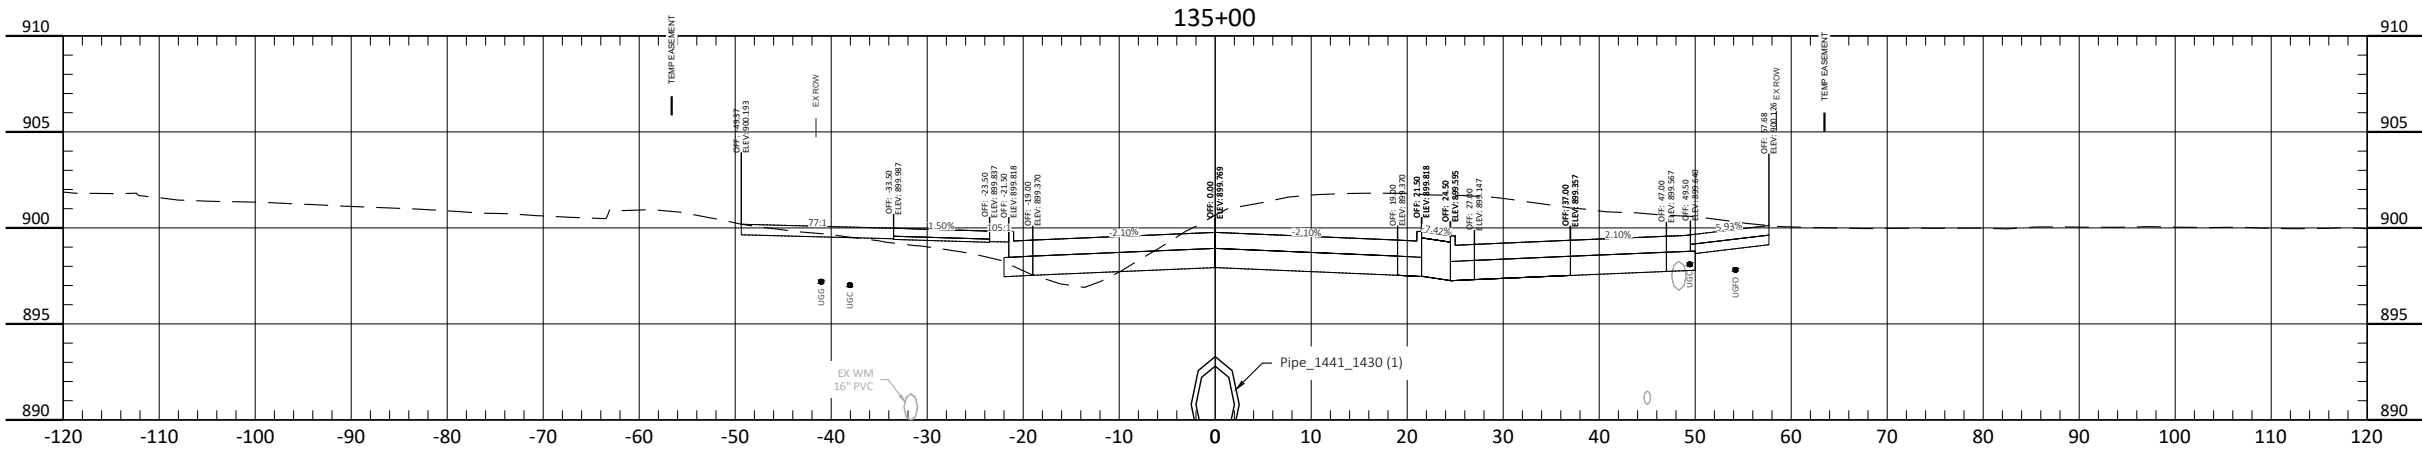




ALL ELEVATIONS ARE BASED ON
THE U.S.G.S. VERTICAL DATUM OF 1988.
(UNLESS NOTED OTHERWISE)

Cross Sections - 9th St NE

9th St NE from Main Ave to 12th Ave N
7th Ave NE from 9th St NE to 45th St N

H:\JRW\8600\8654\8654_0004 9th St\CAD\0_CITY PROJECT\Plans\200 - 9th St Cross Sections_7th Ave to 12th Ave.dwg;XS-5-8/19/2025 2:13 PM-(jandresen)

STATE	PROJECT NO.	SECTION NO.	SHEET NO.
ND	TMA-SU-FXP-8-992(045)	200	7

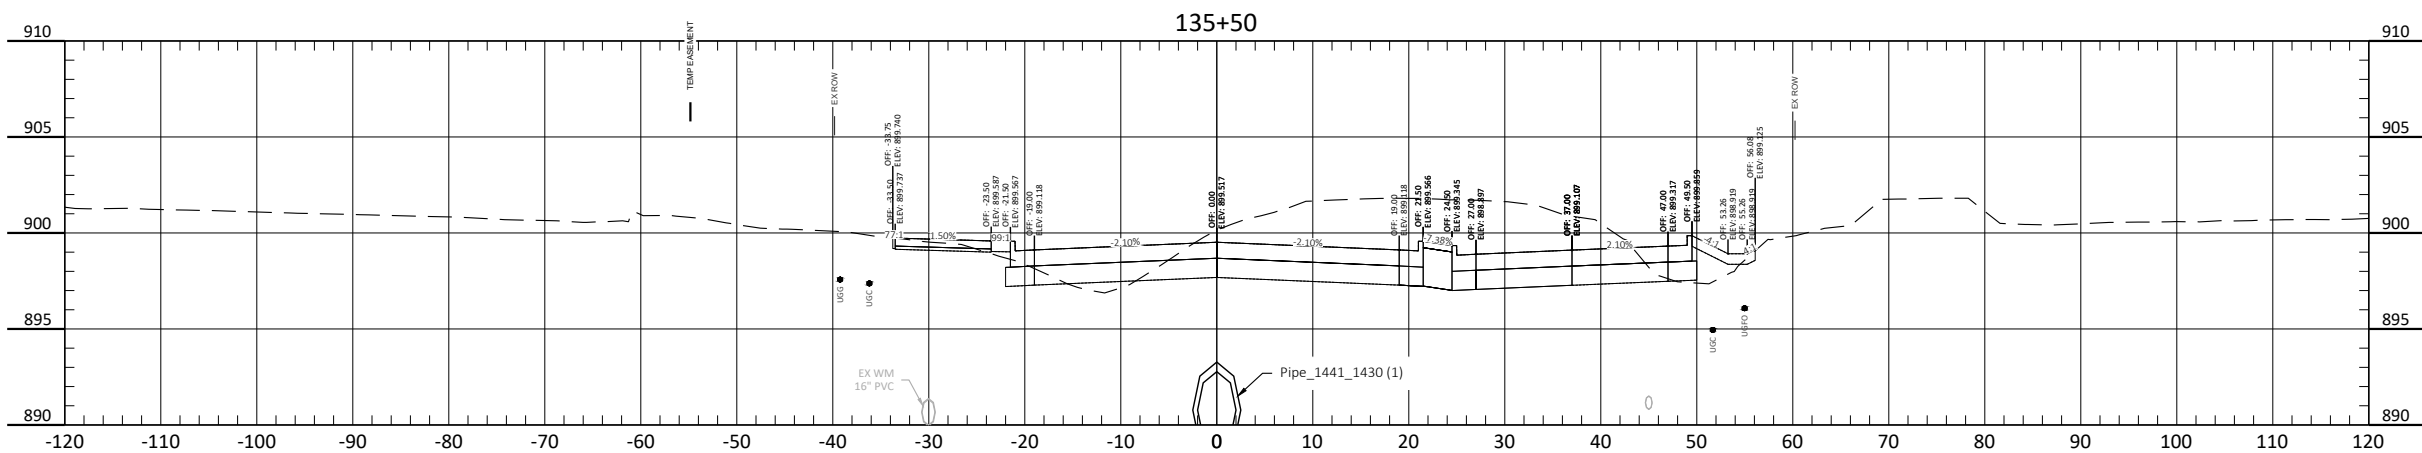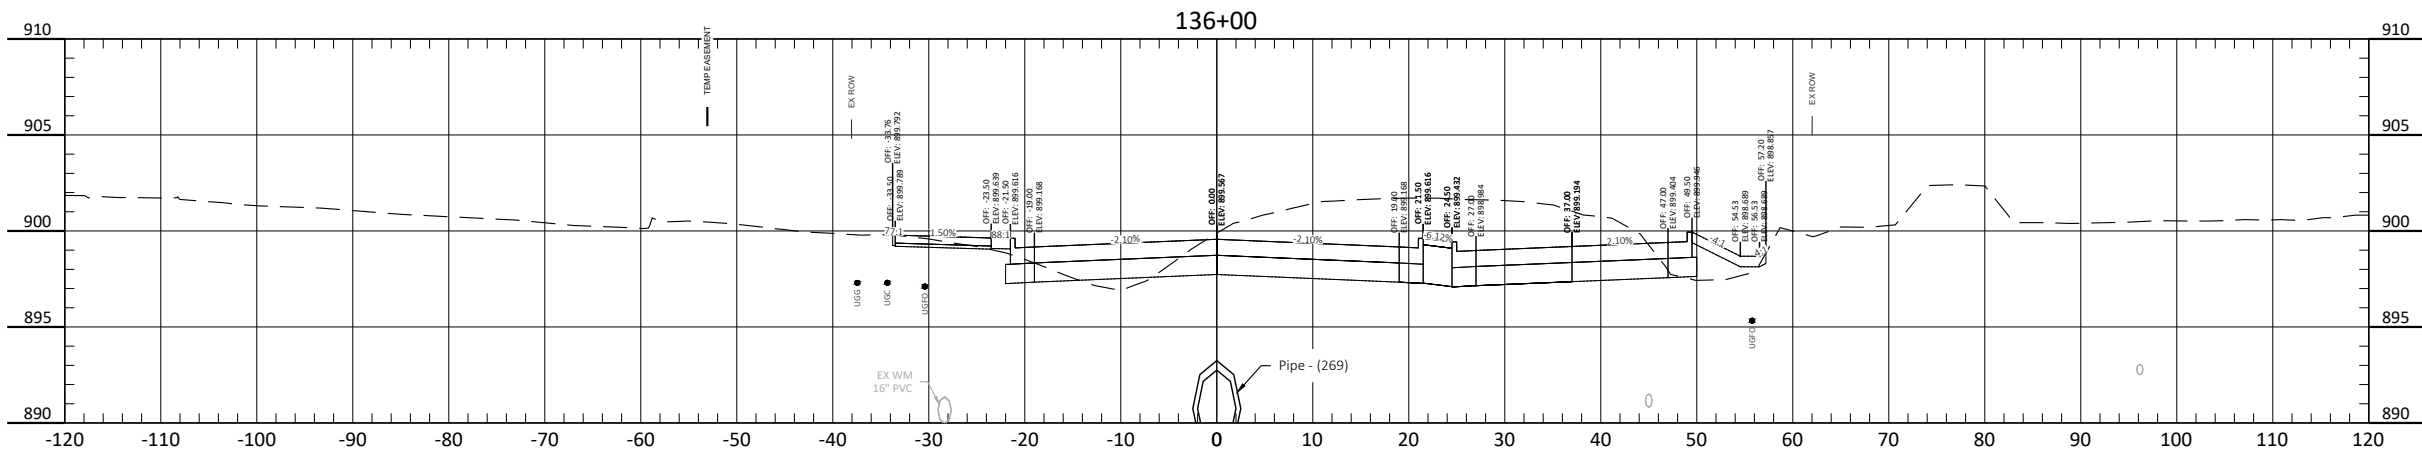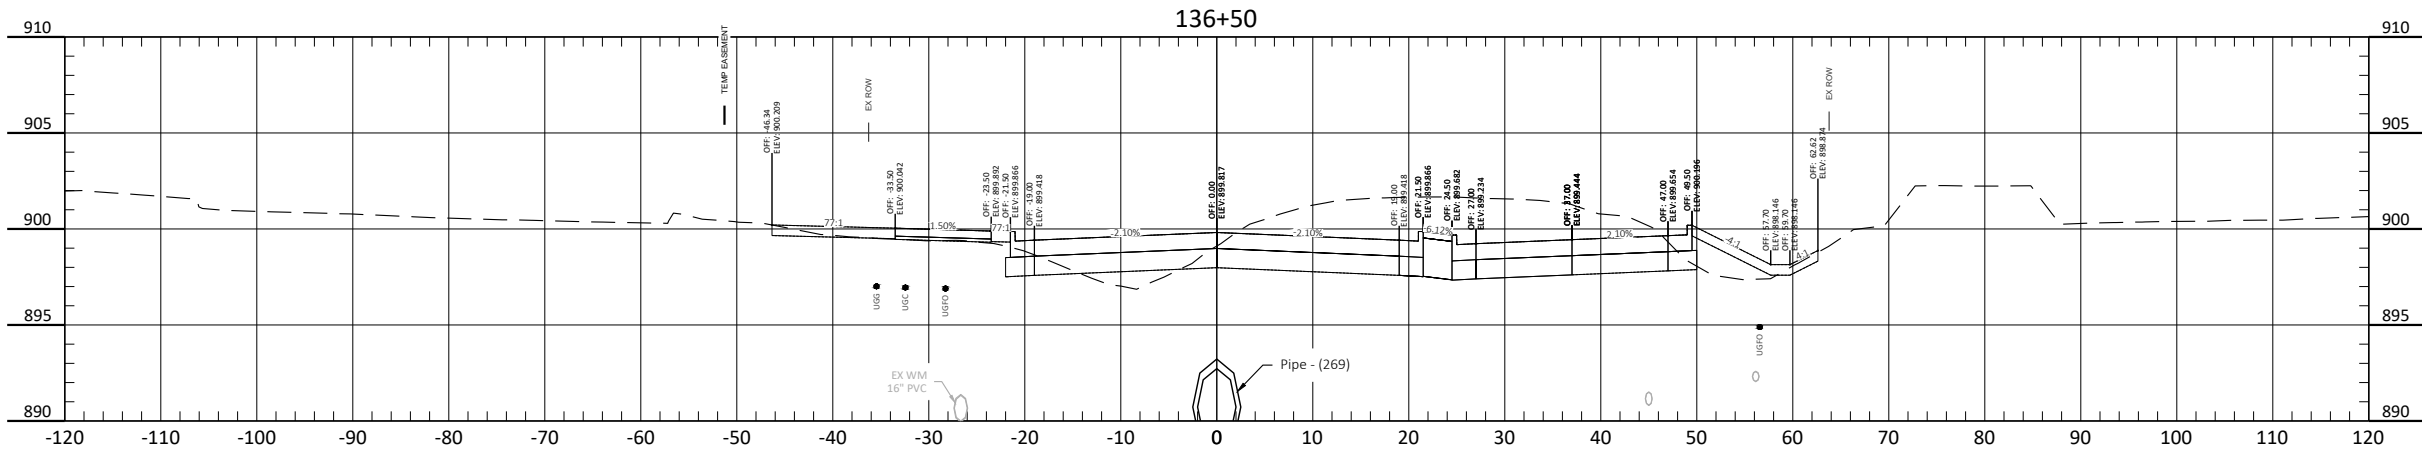




ALL ELEVATIONS ARE BASED ON
THE U.S.G.S. VERTICAL DATUM OF 1988.
(UNLESS NOTED OTHERWISE)

Cross Sections - 9th St NE

9th St NE from Main Ave to 12th Ave N
7th Ave NE from 9th St NE to 45th St N

H:\BNA\8600\8654\8654_0004 9th St\CAD\0_CITY PROJECT\Plans\200 - 9th St Cross Sections_7th Ave to 12th Ave.dwg;XS-6-8/19/2025 2:13 PM-(jandresen)

STATE	PROJECT NO.	SECTION NO.	SHEET NO.
ND	TMA-SU-FXP-8-992(045)	200	8

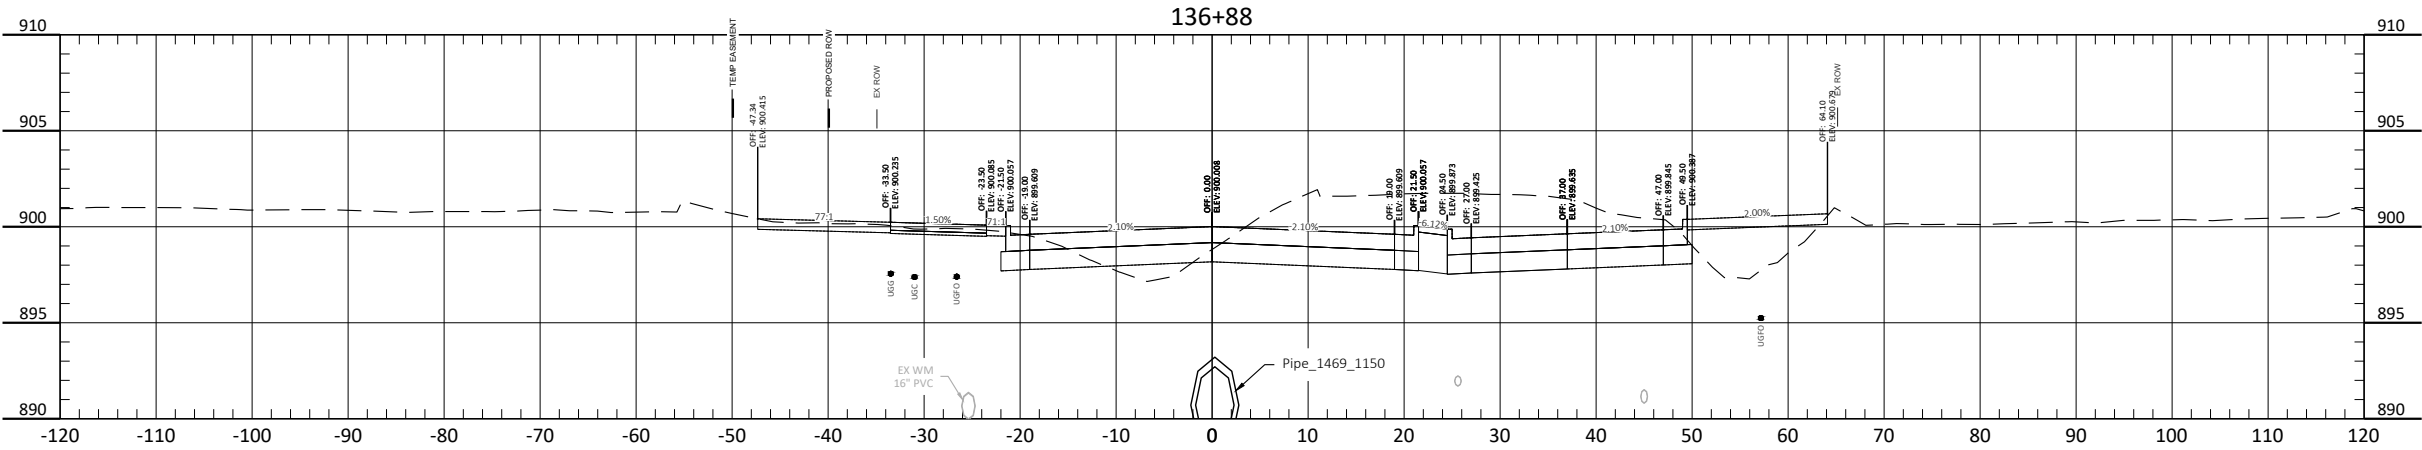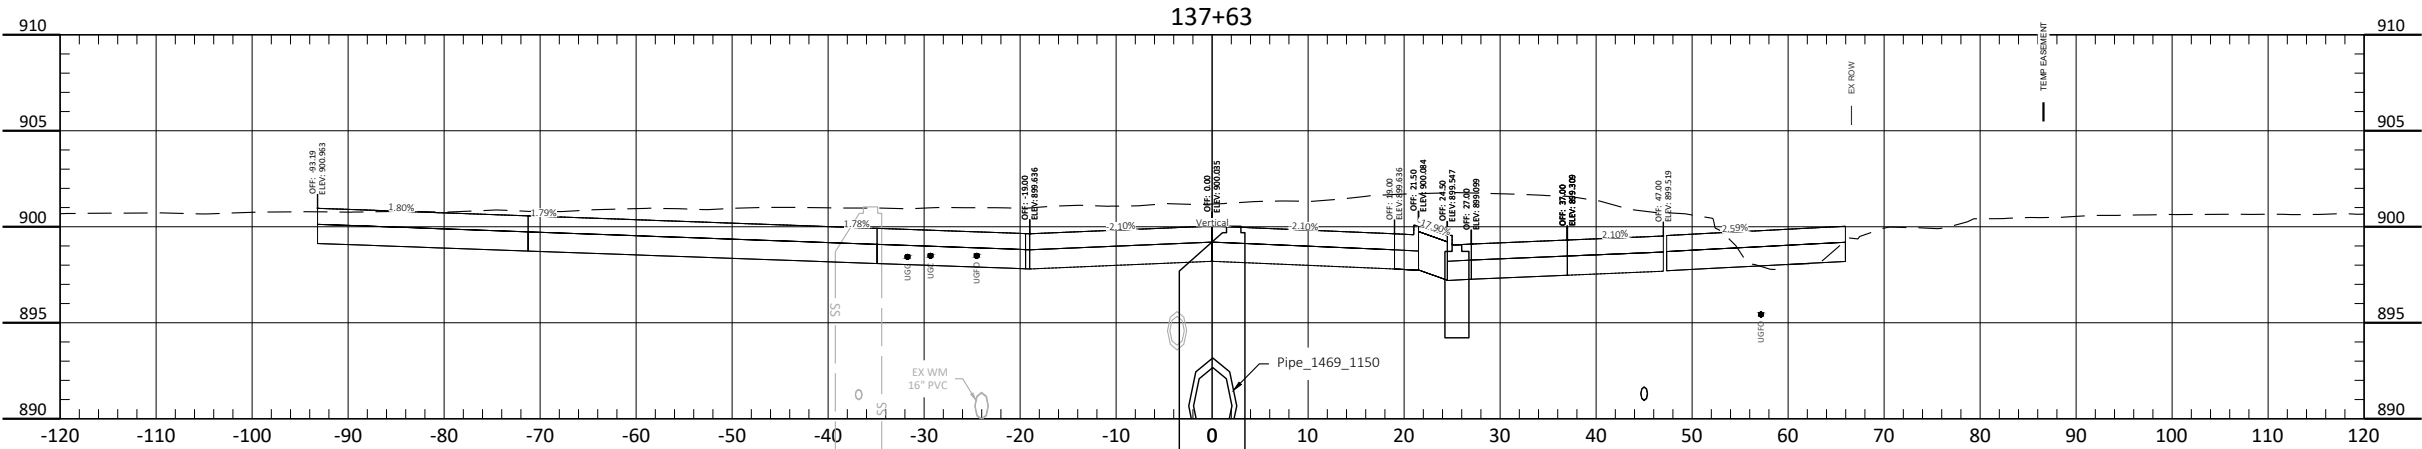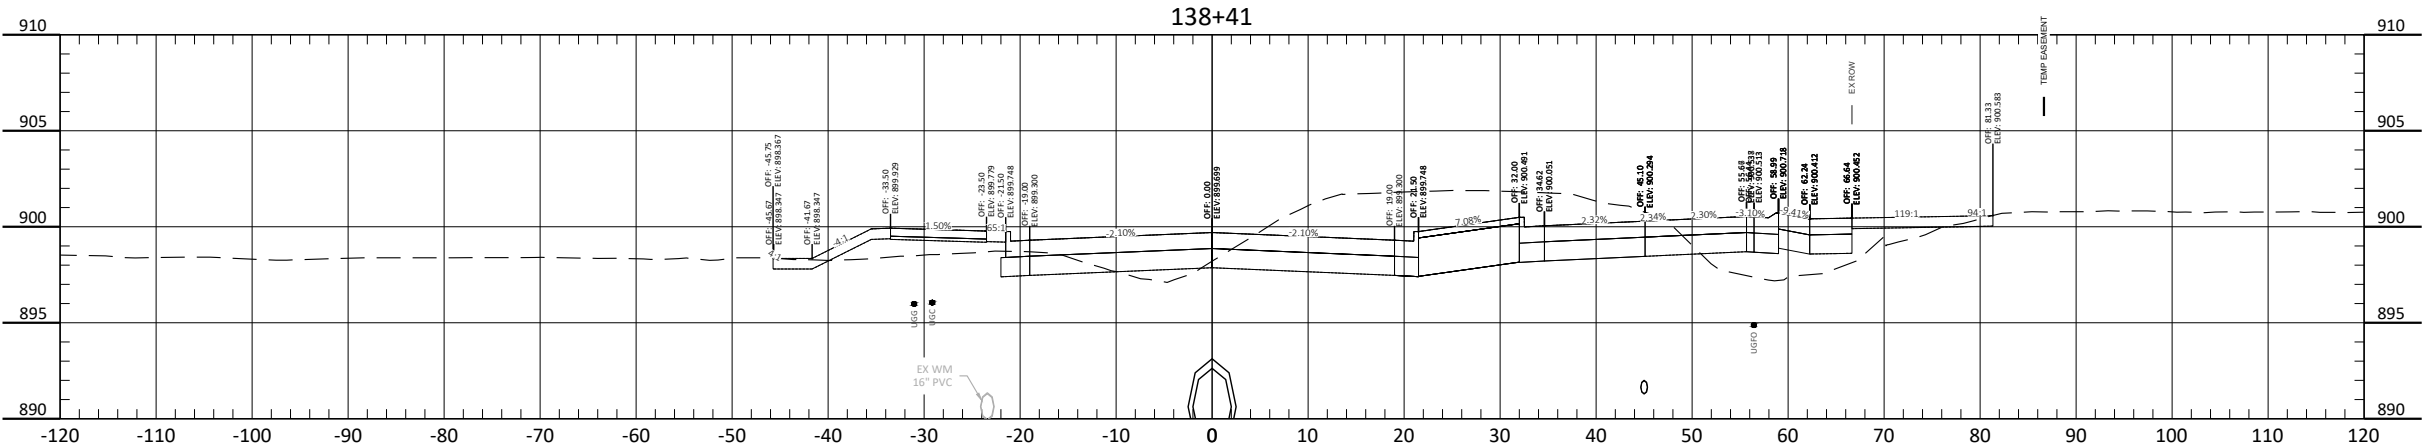




ALL ELEVATIONS ARE BASED ON
THE U.S.G.S. VERTICAL DATUM OF 1988.
(UNLESS NOTED OTHERWISE)

Cross Sections - 9th St NE

9th St NE from Main Ave to 12th Ave N
7th Ave NE from 9th St NE to 45th St N

H:\JRW\8600\8654\8654_0004 9th St\CAD\CITY PROJECT\Plans\200 - 9th St Cross Sections_7th Ave to 12th Ave.dwg;XS-7-8/13/2025 2:13 PM-(jandresen)

STATE	PROJECT NO.	SECTION NO.	SHEET NO.
ND	TMA-SU-FXP-8-992(045)	200	9

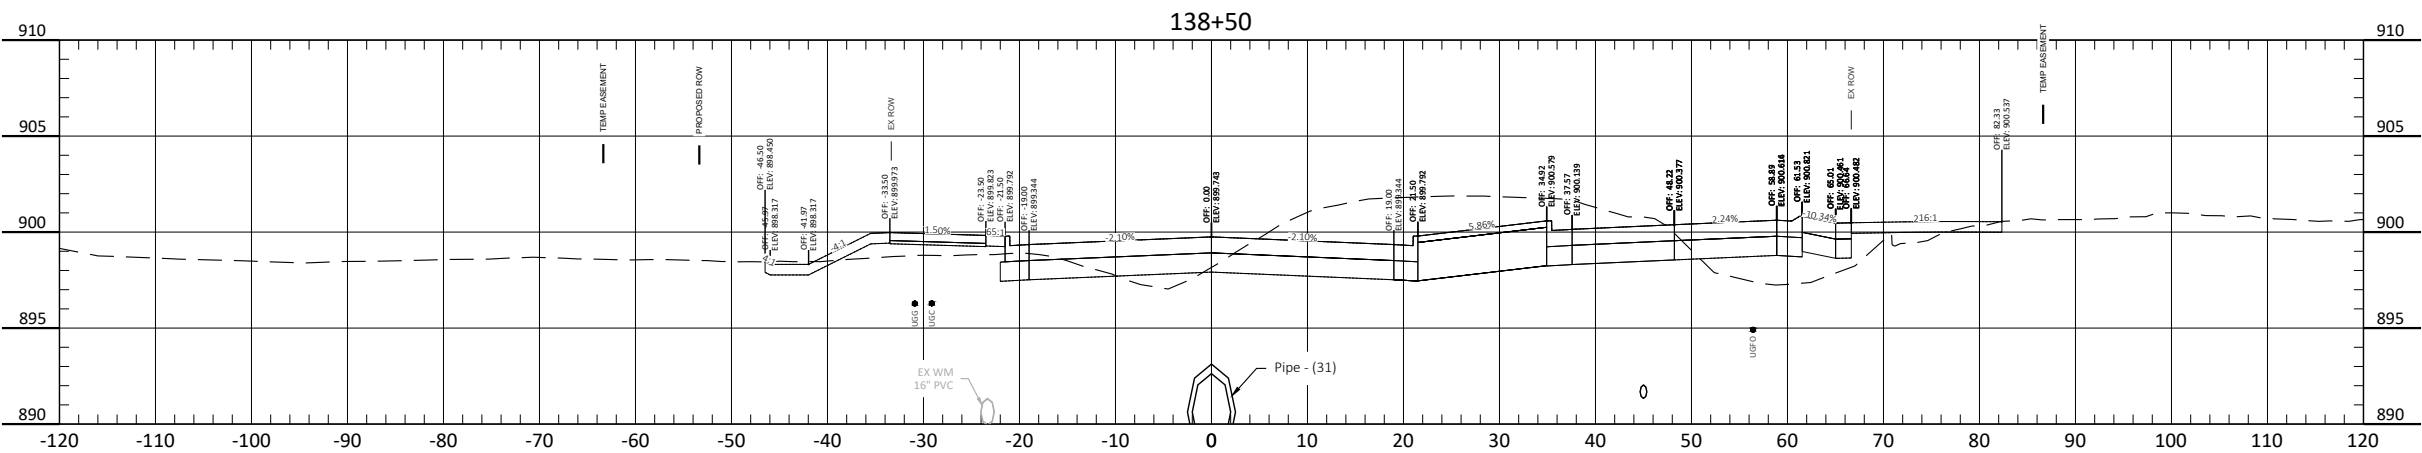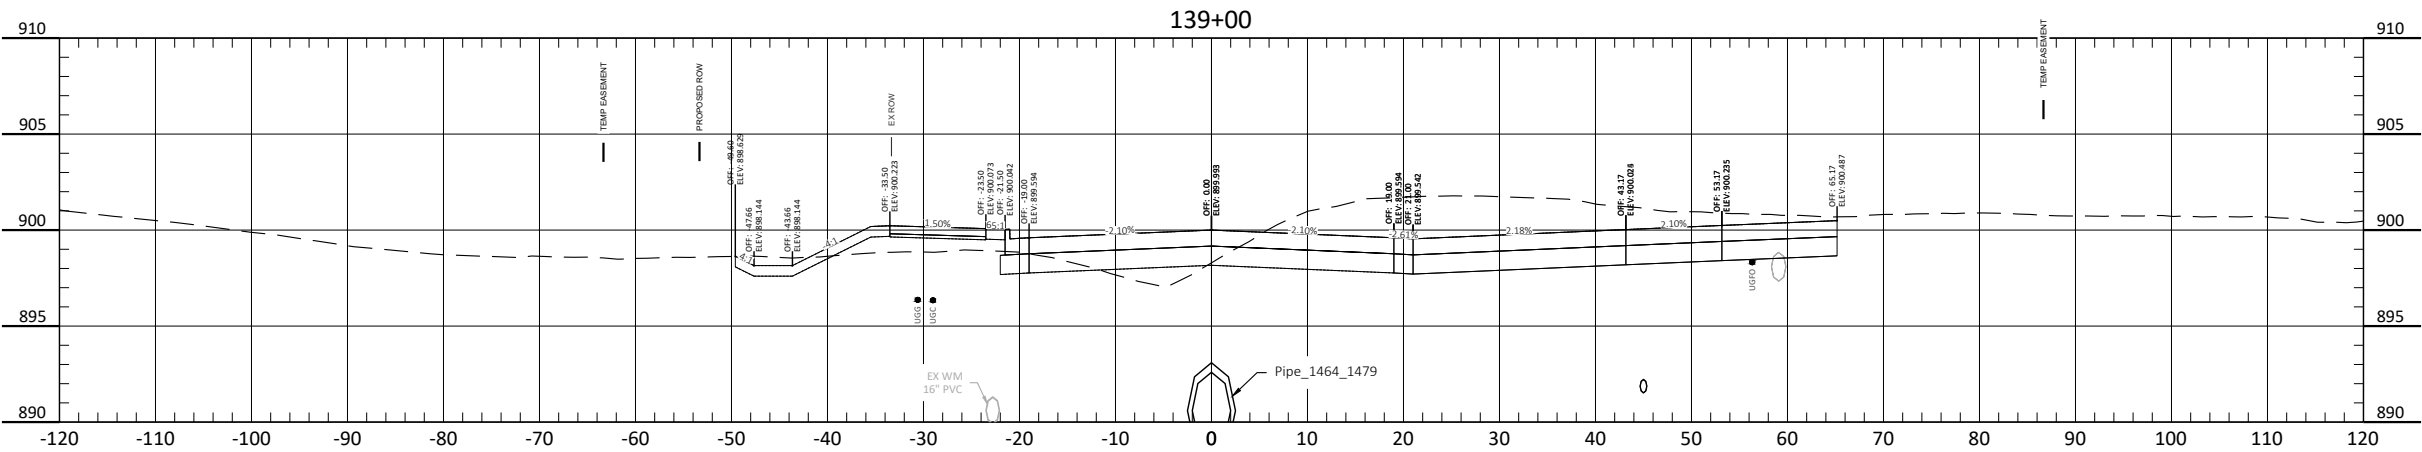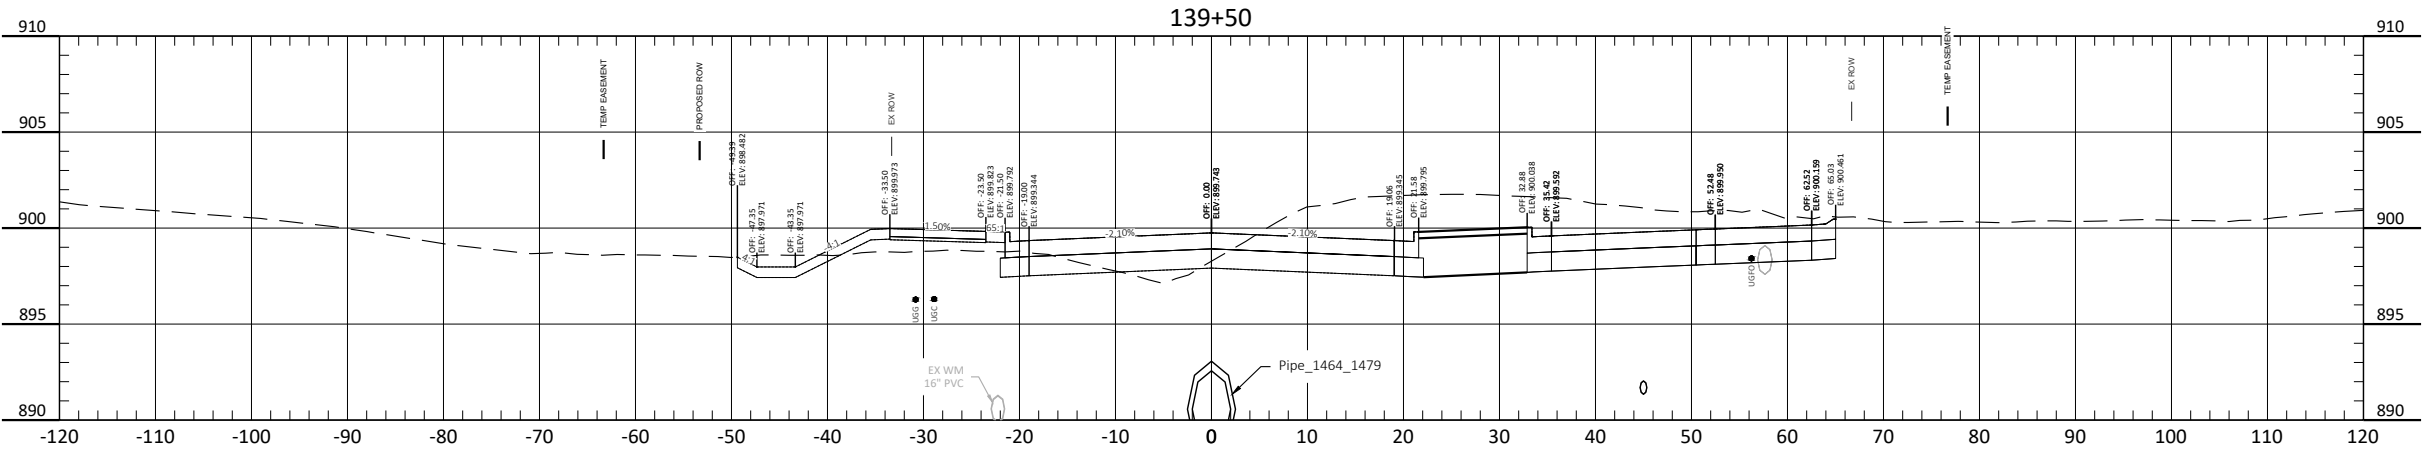




ALL ELEVATIONS ARE BASED ON
THE U.S.G.S. VERTICAL DATUM OF 1988.
(UNLESS NOTED OTHERWISE)

Cross Sections - 9th St NE

9th St NE from Main Ave to 12th Ave N
7th Ave NE from 9th St NE to 45th St N

H:\JBW\8600\8654\8654_0004 9th St\CAD\0_CITY PROJECT\Plans\200 - 9th St Cross Sections_7th Ave to 12th Ave.dwg:XS-9-8/13/2025 2:13 PM: (jandresen)

	STATE	PROJECT NO.	SECTION NO.	SHEET NO.
	ND	TMA-SU-FXP-8-992(045)	200	11

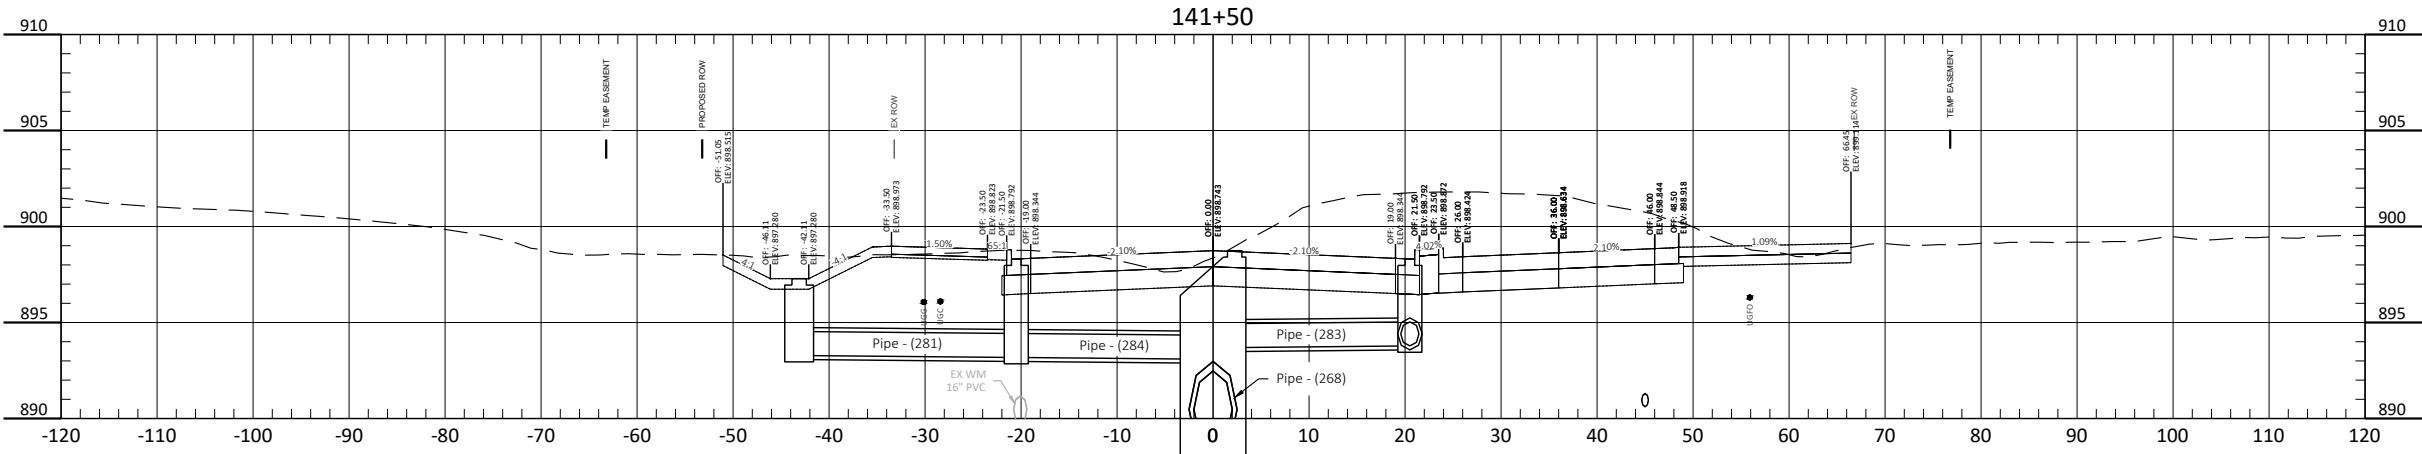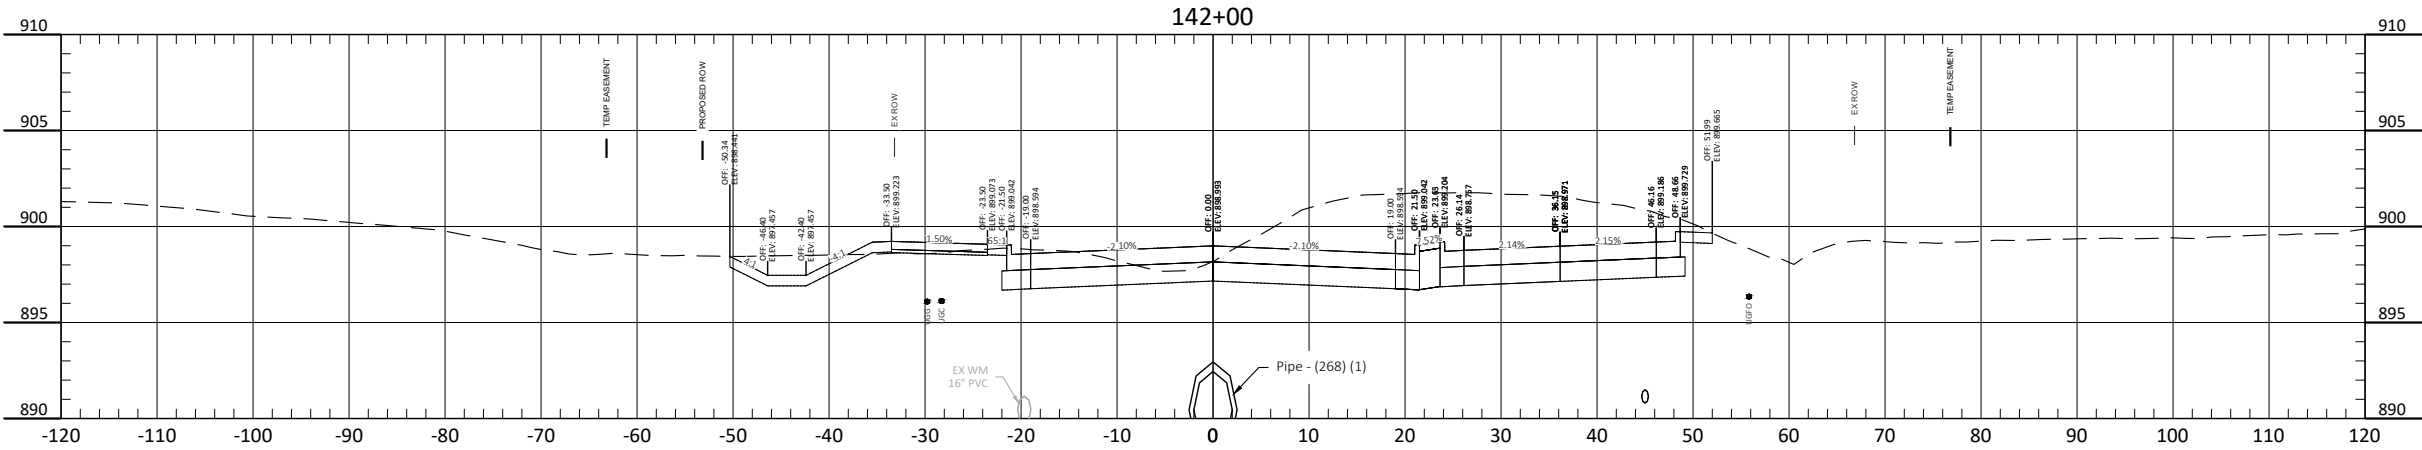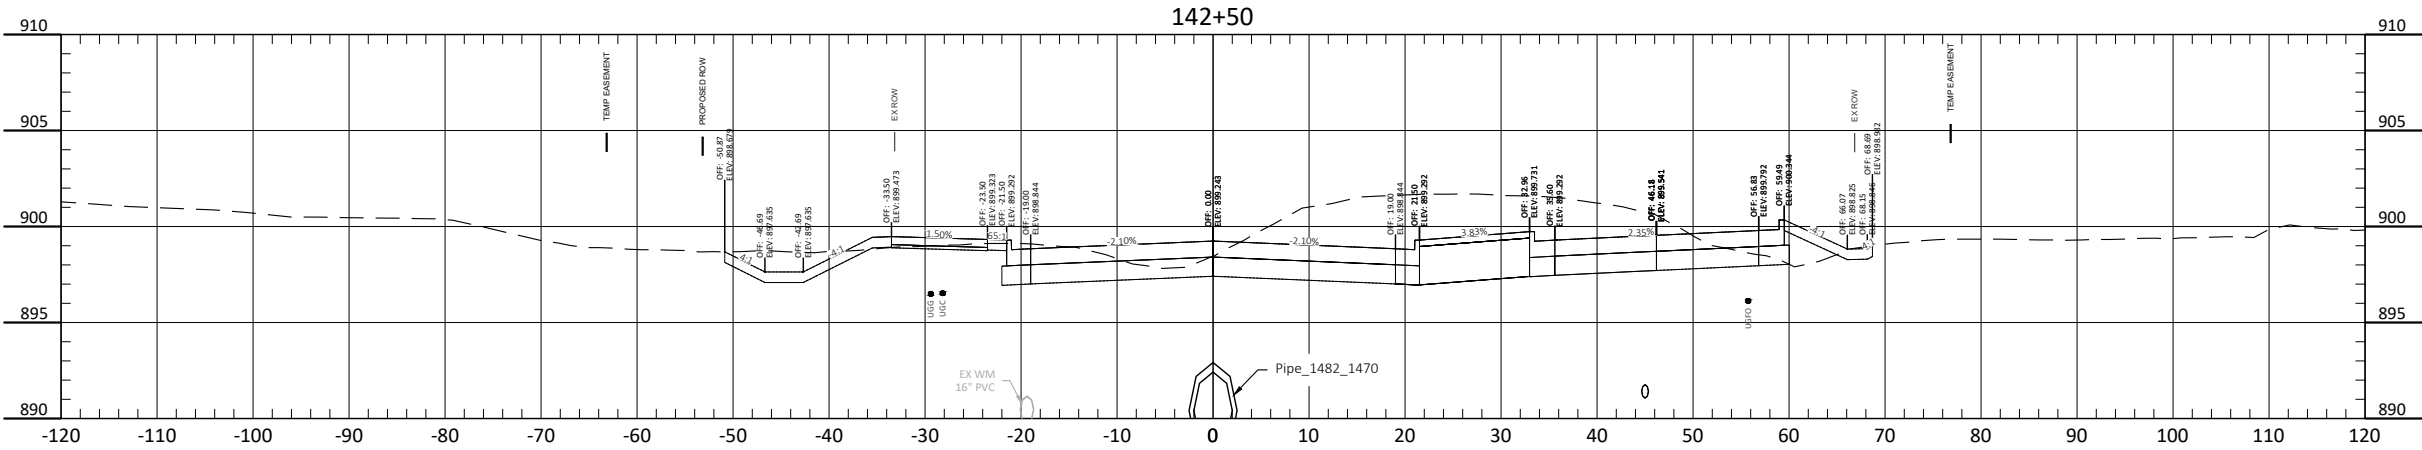




ALL ELEVATIONS ARE BASED ON
THE U.S.G.S. VERTICAL DATUM OF 1988.
(UNLESS NOTED OTHERWISE)

Cross Sections - 9th St NE

9th St NE from Main Ave to 12th Ave N
7th Ave NE from 9th St NE to 45th St N

H:\B\18600\18654\18654_0004 9th St\CAD\CITY PROJECT\Plans\200 - 9th St Cross Sections_7th Ave to 12th Ave.dwg;XS-10-8/13/2025 2:14 PM-(jandresen)

	STATE	PROJECT NO.	SECTION NO.	SHEET NO.
	ND	TMA-SU-FXP-8-992(045)	200	12

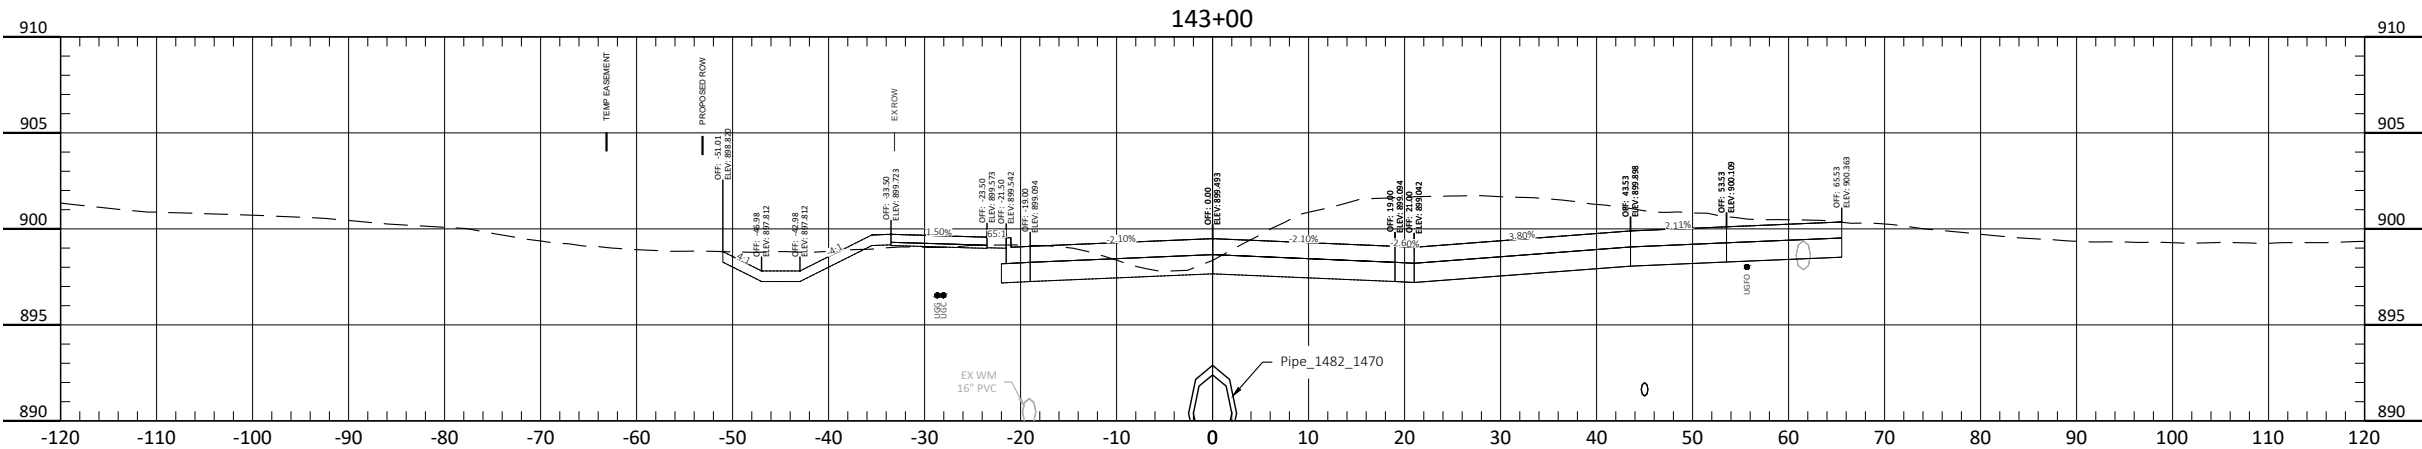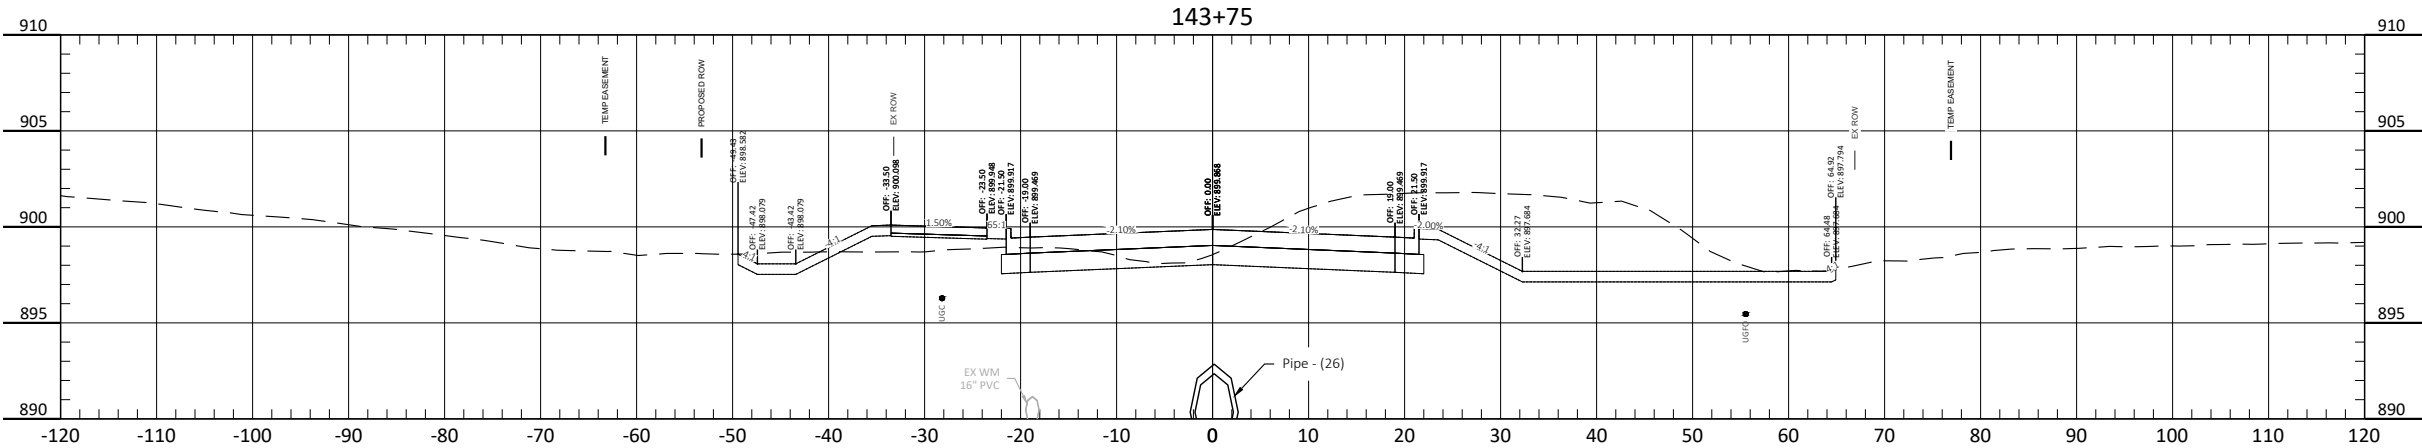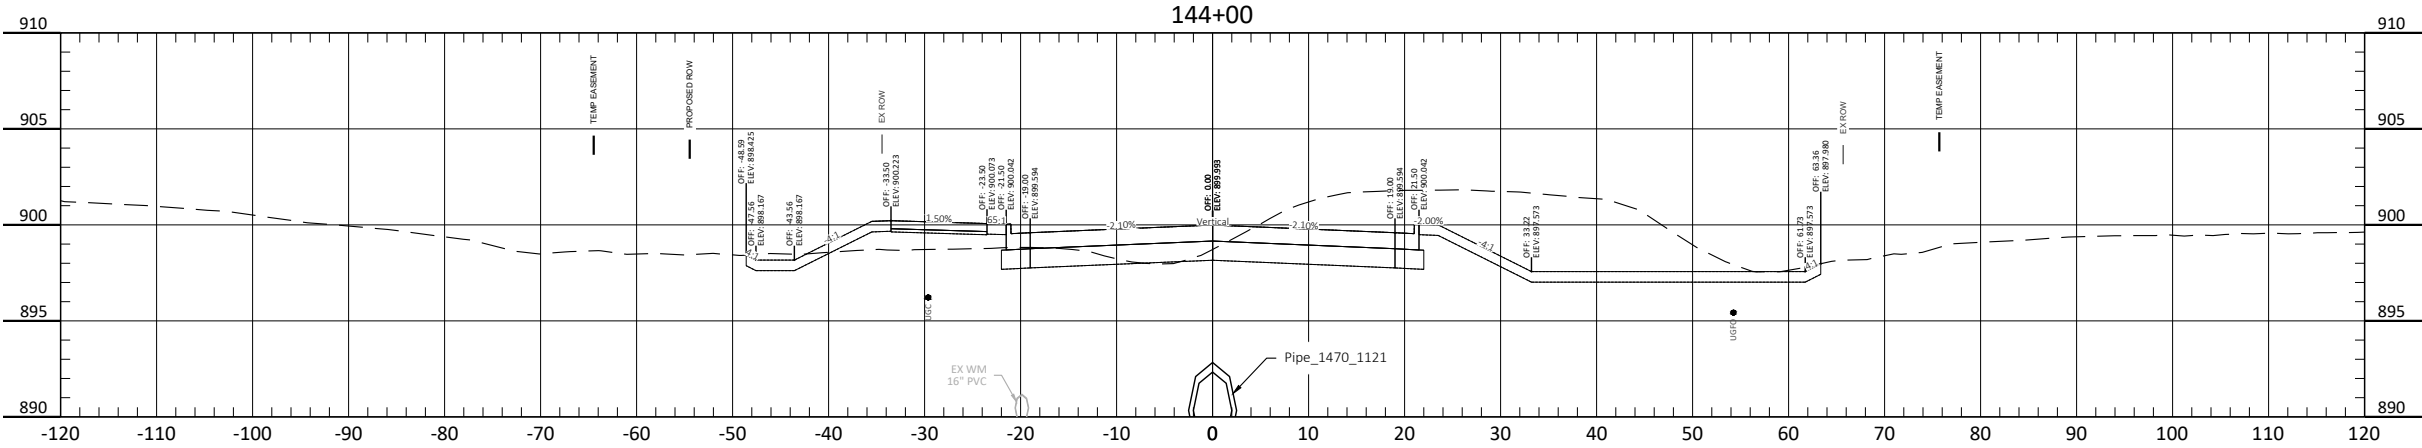




ALL ELEVATIONS ARE BASED ON
THE U.S.G.S. VERTICAL DATUM OF 1988.
(UNLESS NOTED OTHERWISE)

Cross Sections - 9th St NE

9th St NE from Main Ave to 12th Ave N
7th Ave NE from 9th St NE to 45th St N

H:\BNA\8600\8654\8654_0004 9th St\CAD\0_CITY PROJECT\Plans\200 - 9th St Cross Sections_7th Ave to 12th Ave.dwg;XS-11-8/13/2025 2:14 PM-(jandresen)

	STATE	PROJECT NO.	SECTION NO.	SHEET NO.
	ND	TMA-SU-FXP-8-992(045)	200	13

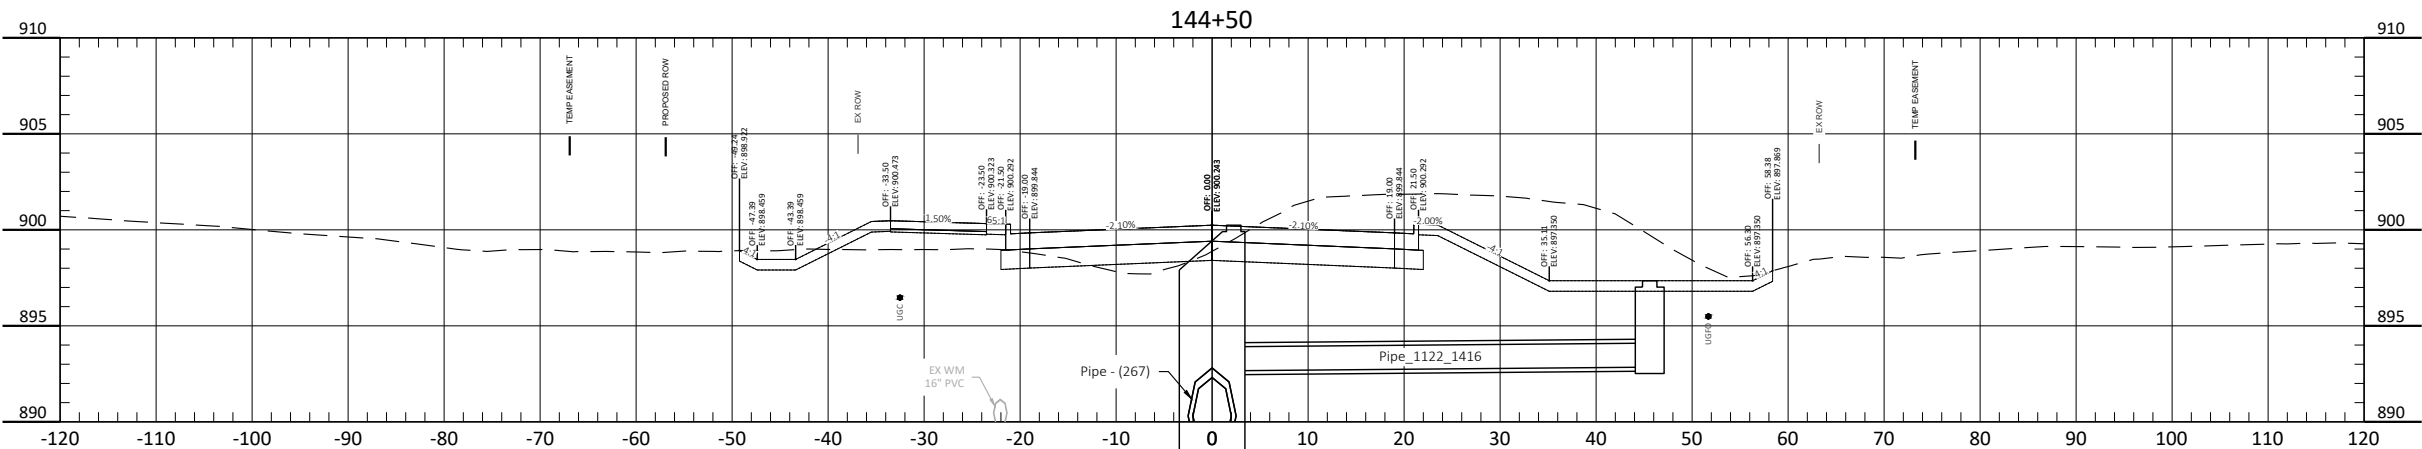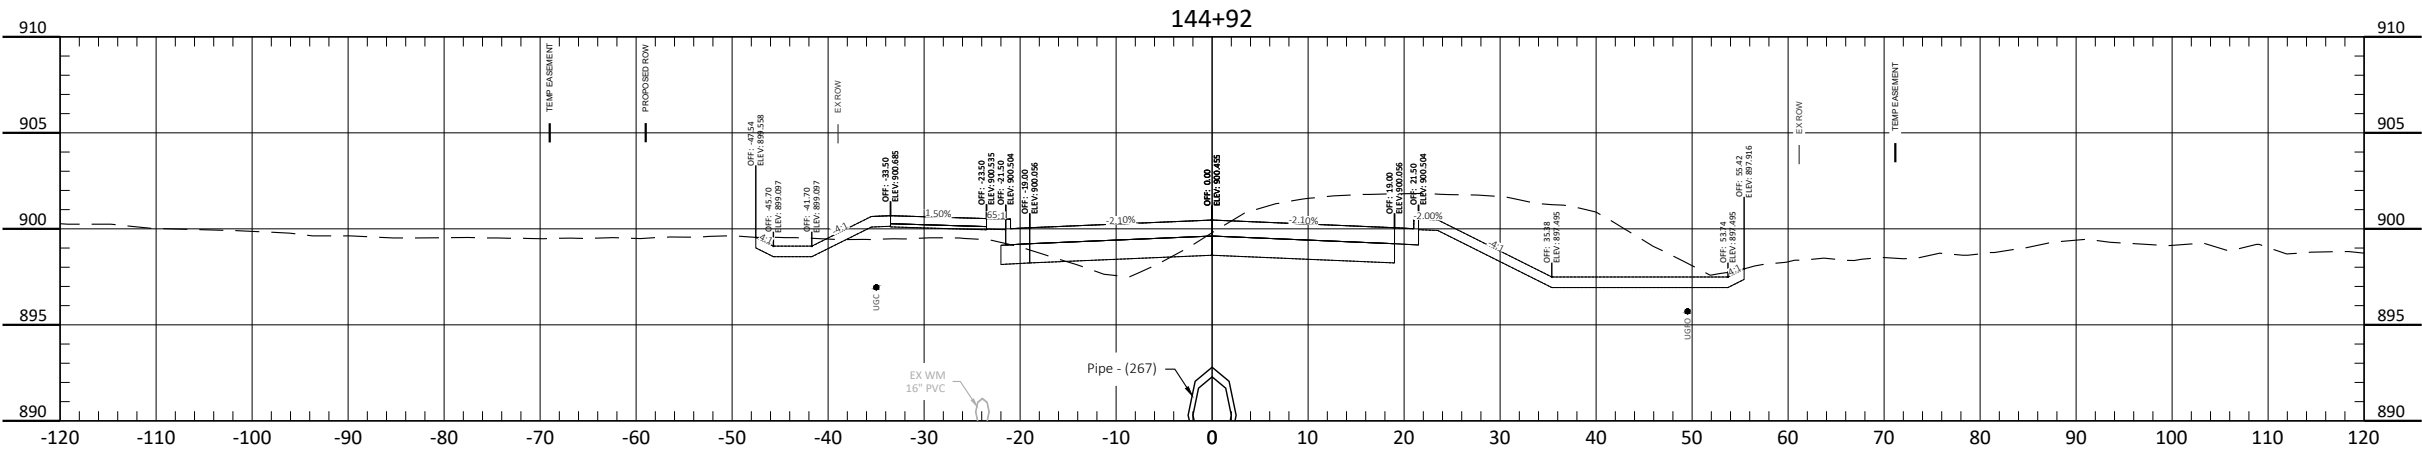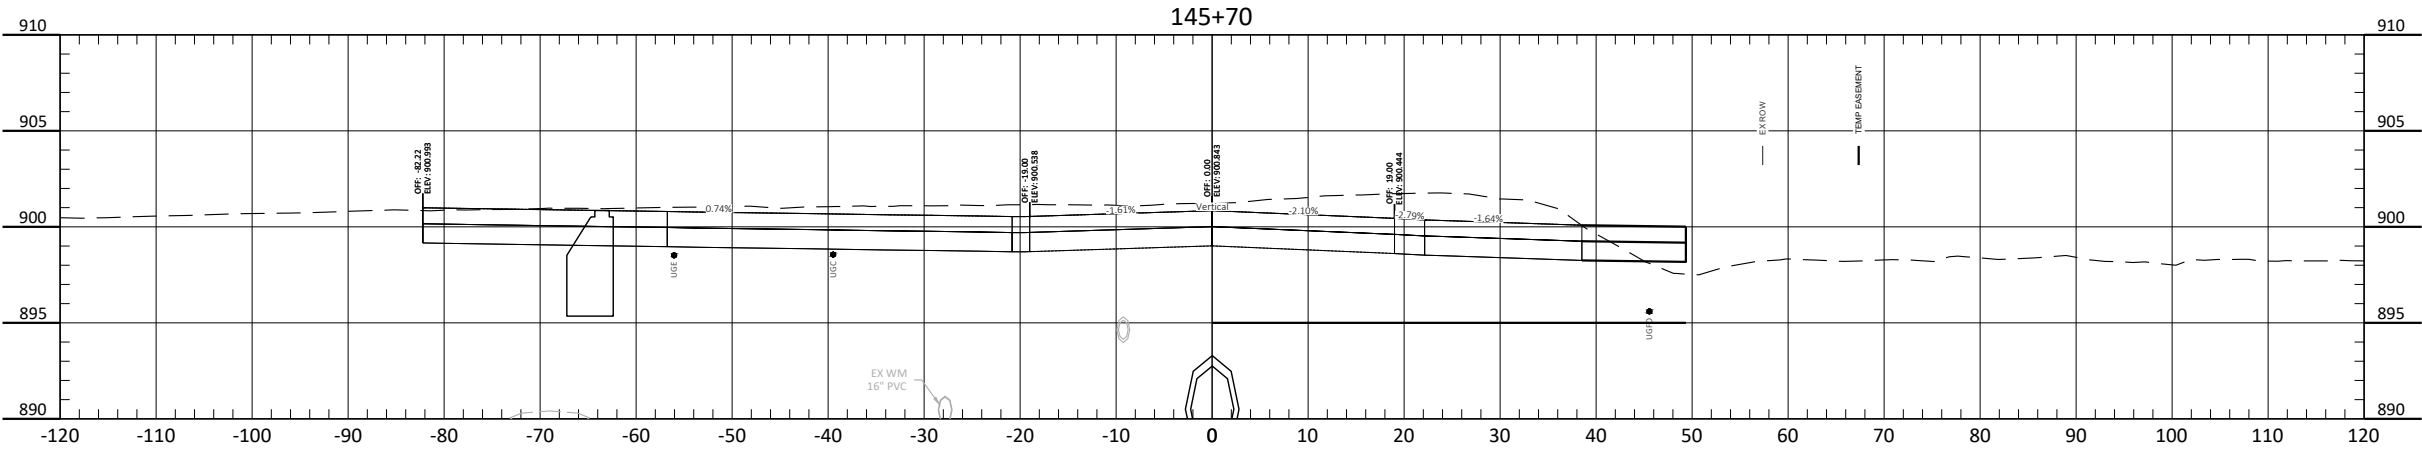



ALL ELEVATIONS ARE BASED ON
THE U.S.G.S. VERTICAL DATUM OF 1988.
(UNLESS NOTED OTHERWISE)

Cross Sections - 9th St NE

9th St NE from Main Ave to 12th Ave N
7th Ave NE from 9th St NE to 45th St N

H:\BNA\8600\8654\8654_0004 9th St\CAD\0_CITY PROJECT\Plans\200 - 9th St Cross Sections_7th Ave to 12th Ave.dwg;XS-12-8/13/2025 2:14 PM-(jandresen)

	STATE	PROJECT NO.	SECTION NO.	SHEET NO.
	ND	TMA-SU-FXP-8-992(045)	200	14

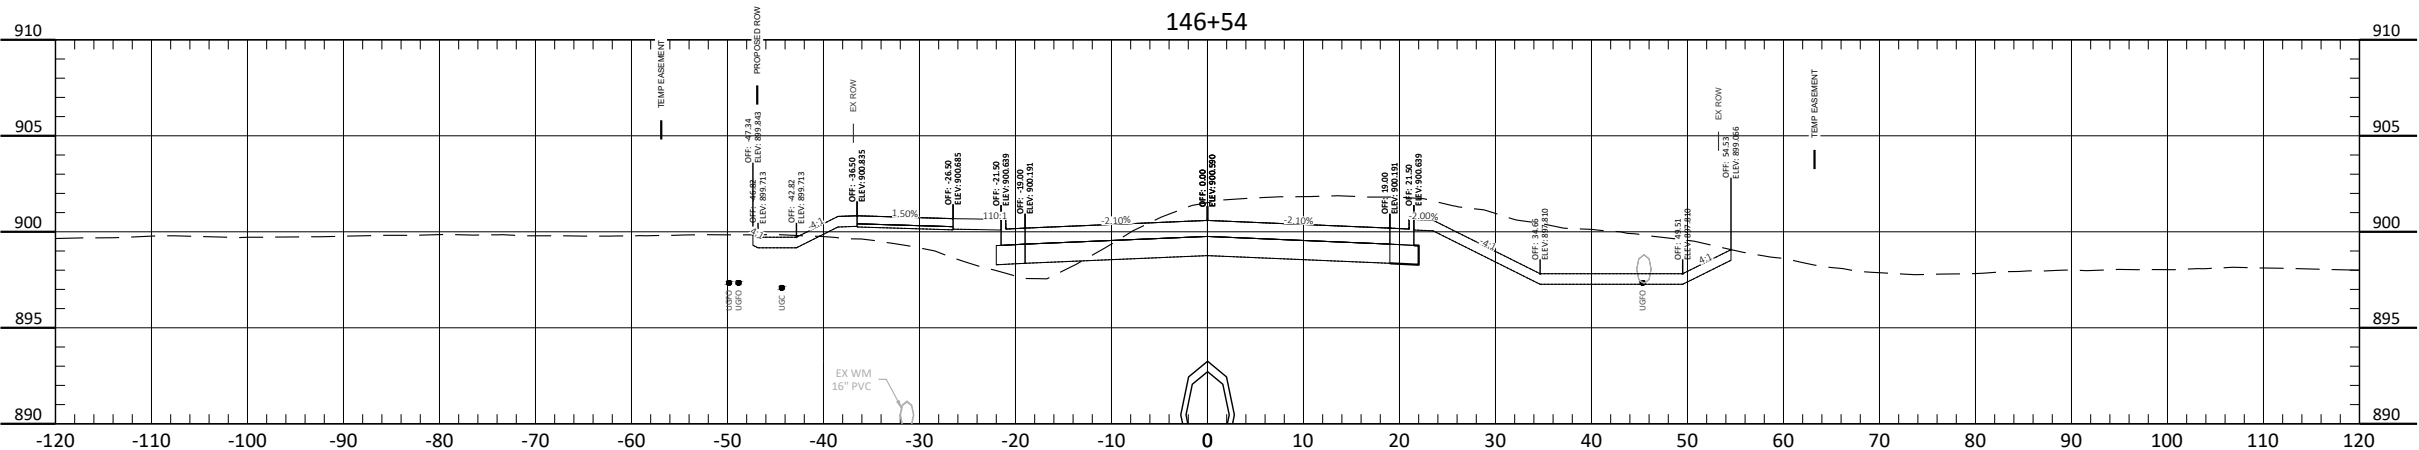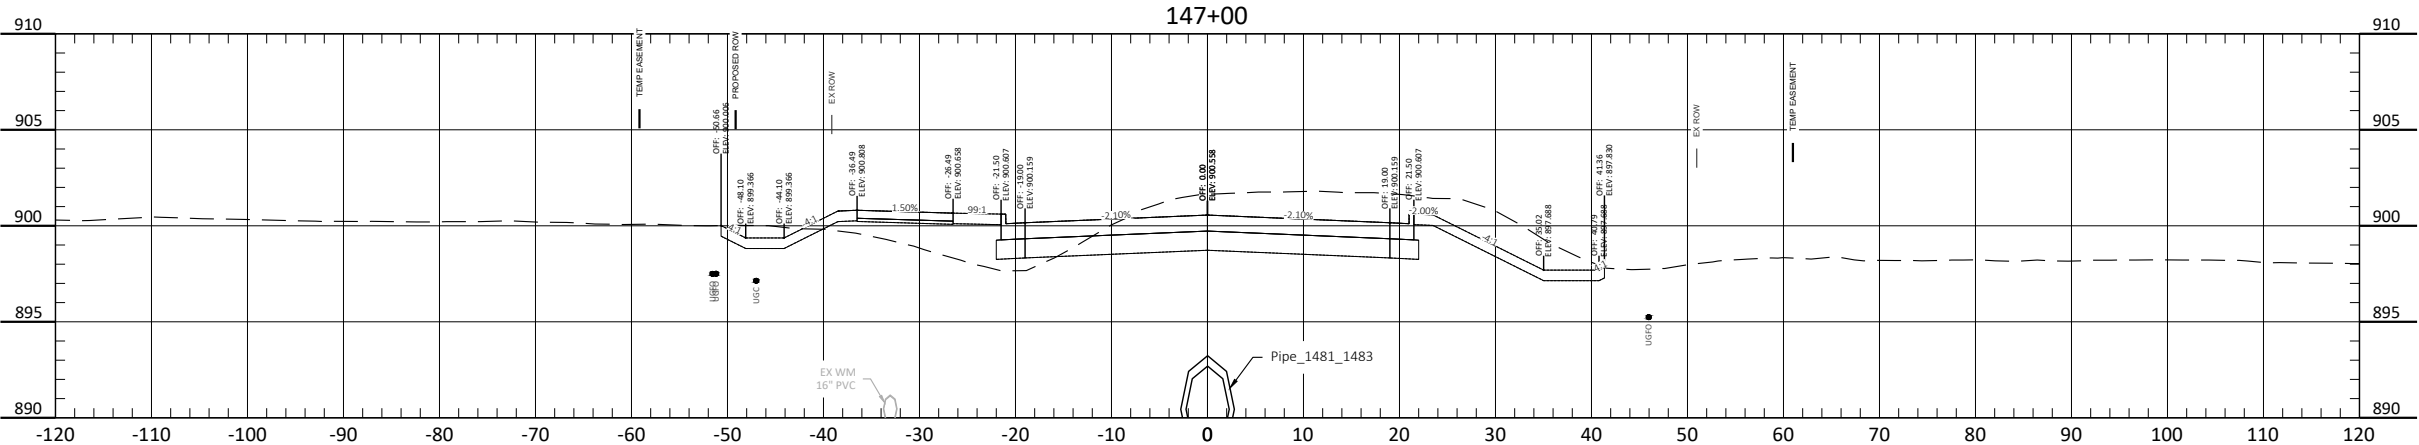




ALL ELEVATIONS ARE BASED ON
THE U.S.G.S. VERTICAL DATUM OF 1988.
(UNLESS NOTED OTHERWISE)

Cross Sections - 9th St NE

9th St NE from Main Ave to 12th Ave N
7th Ave NE from 9th St NE to 45th St N

H:\JBW\8600\8654_0004 9th St\CAD\0_CITY PROJECT\Plans\200 - 9th St Cross Sections_7th Ave to 12th Ave.dwg;XS-13-8/13/2025 2:14 PM-(jandresen)

	STATE	PROJECT NO.	SECTION NO.	SHEET NO.
	ND	TMA-SU-FXP-8-992(045)	200	15

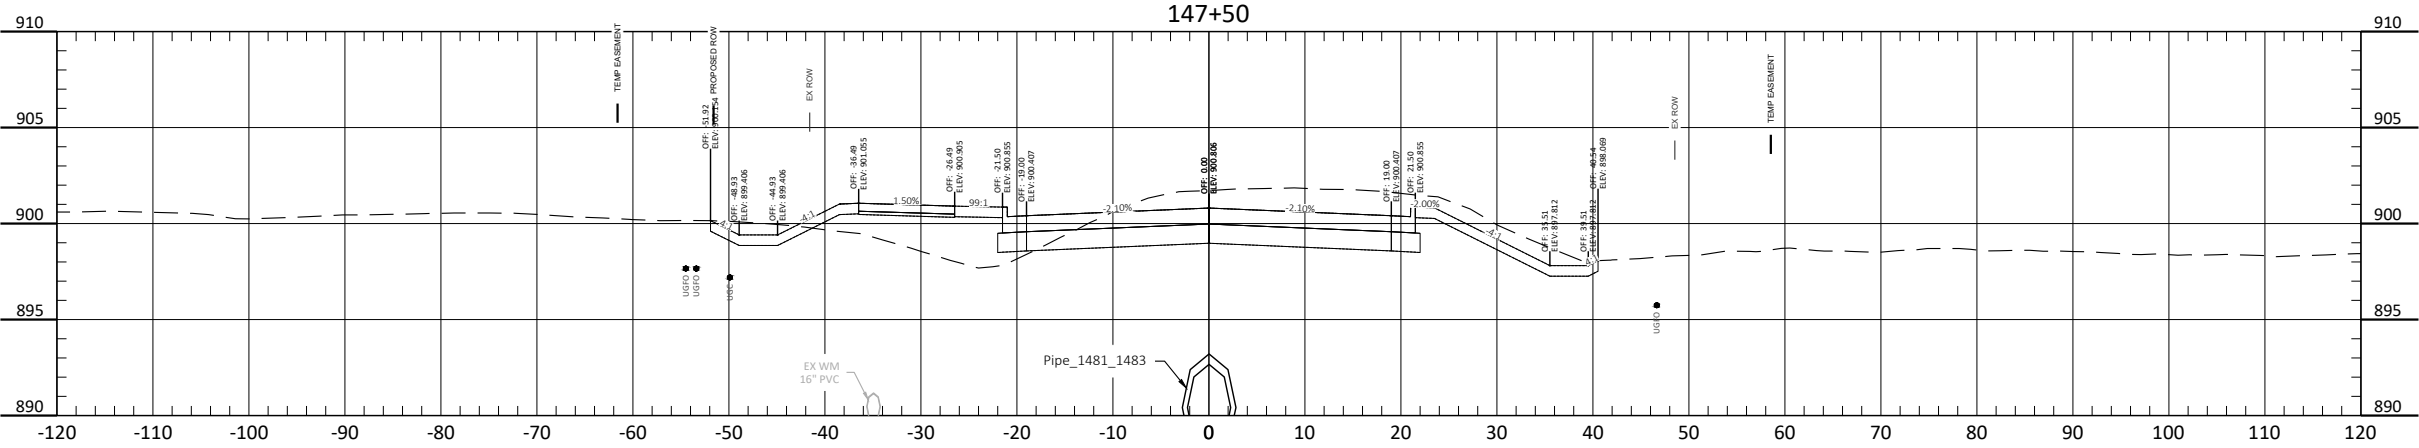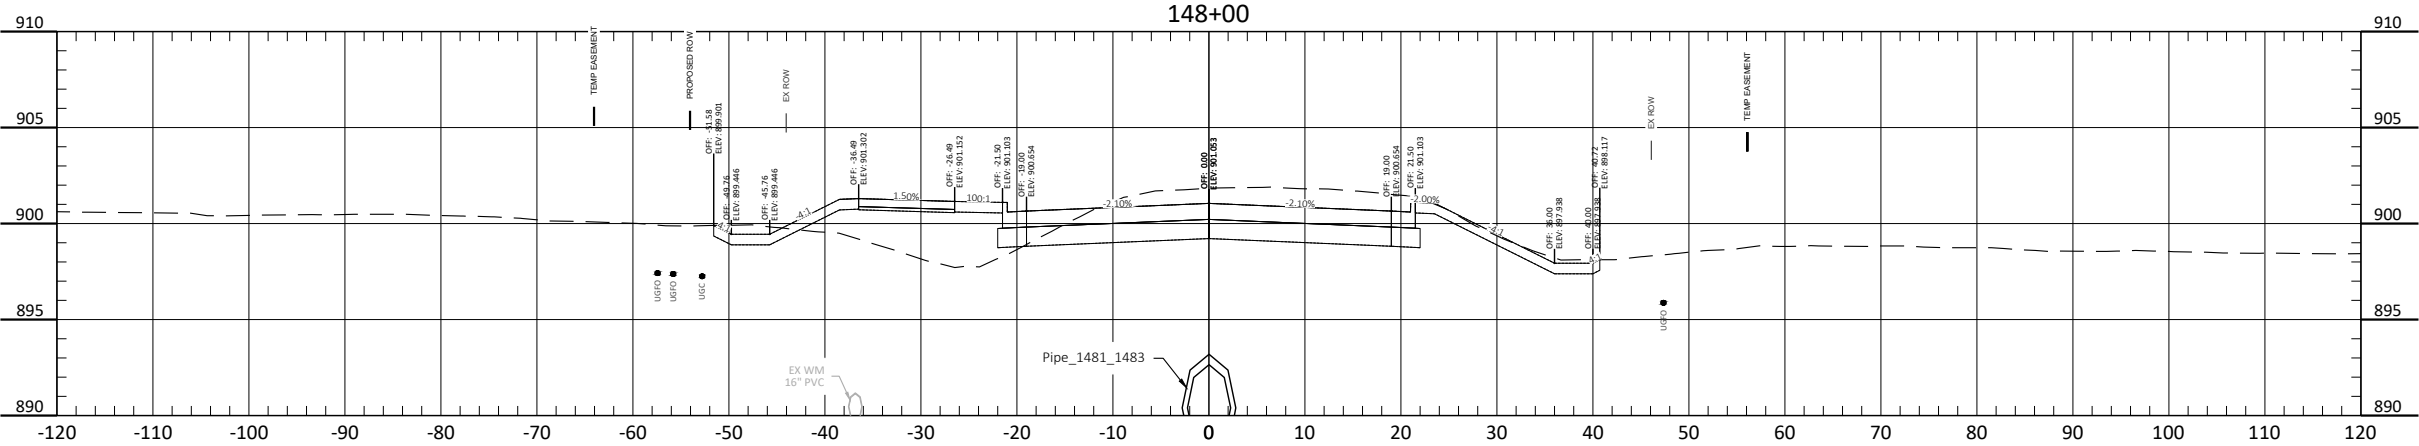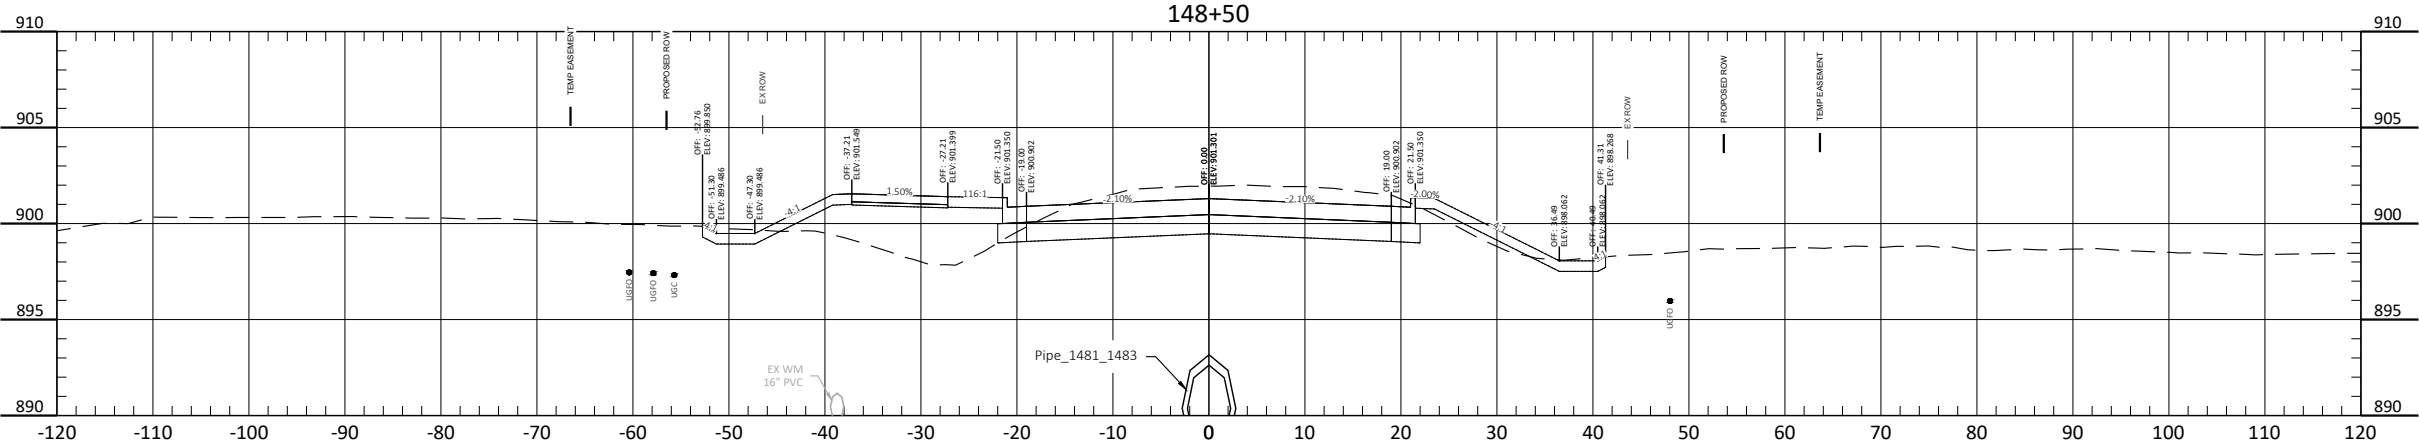




ALL ELEVATIONS ARE BASED ON
THE U.S.G.S. VERTICAL DATUM OF 1988.
(UNLESS NOTED OTHERWISE)

Cross Sections - 9th St NE

9th St NE from Main Ave to 12th Ave N
7th Ave NE from 9th St NE to 45th St N

H:\JBA\8600\8654\0004 9th St\CAD\0_CITY PROJECT\Plans\200 - 9th St Cross Sections_7th Ave to 12th Ave.dwg;XS-15-8/13/2025 2:15 PM-(jandresen)

	STATE	PROJECT NO.	SECTION NO.	SHEET NO.
	ND	TMA-SU-FXP-8-992(045)	200	17

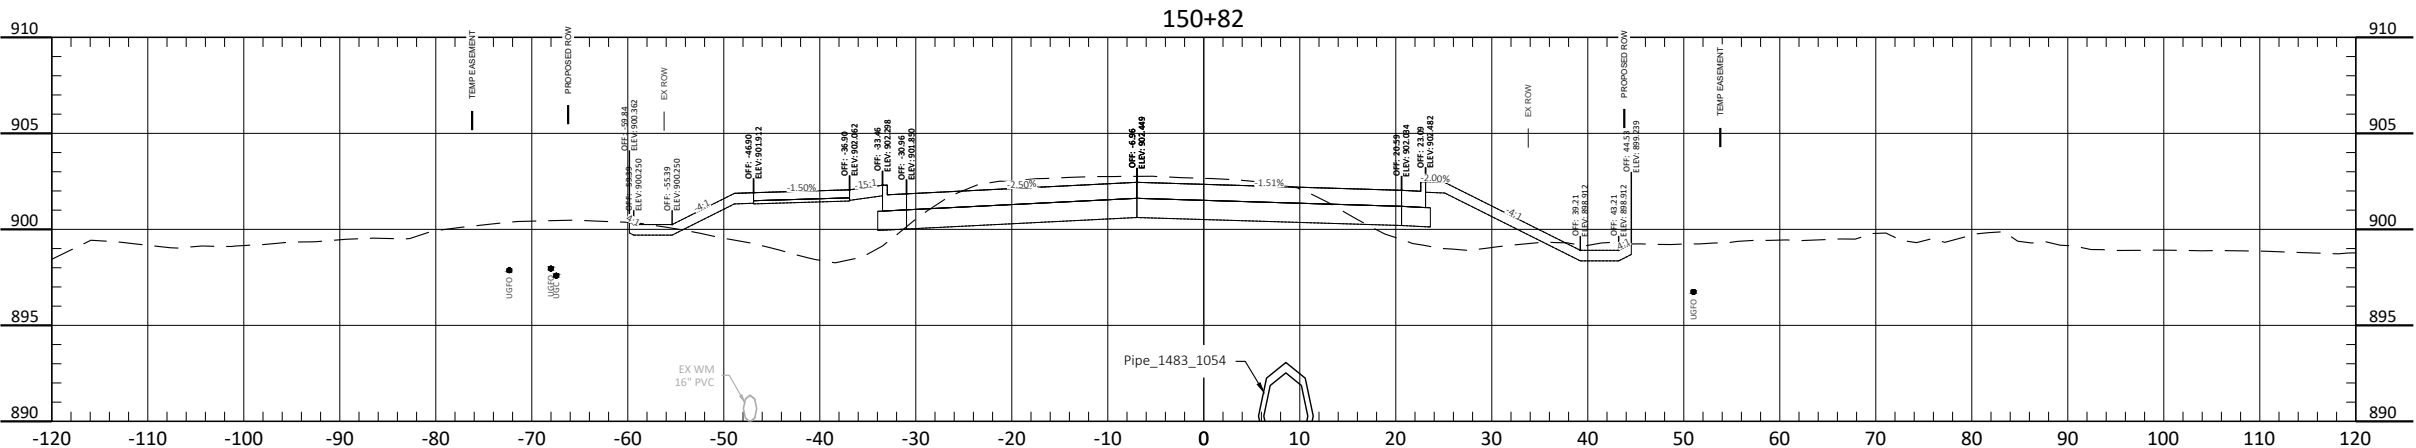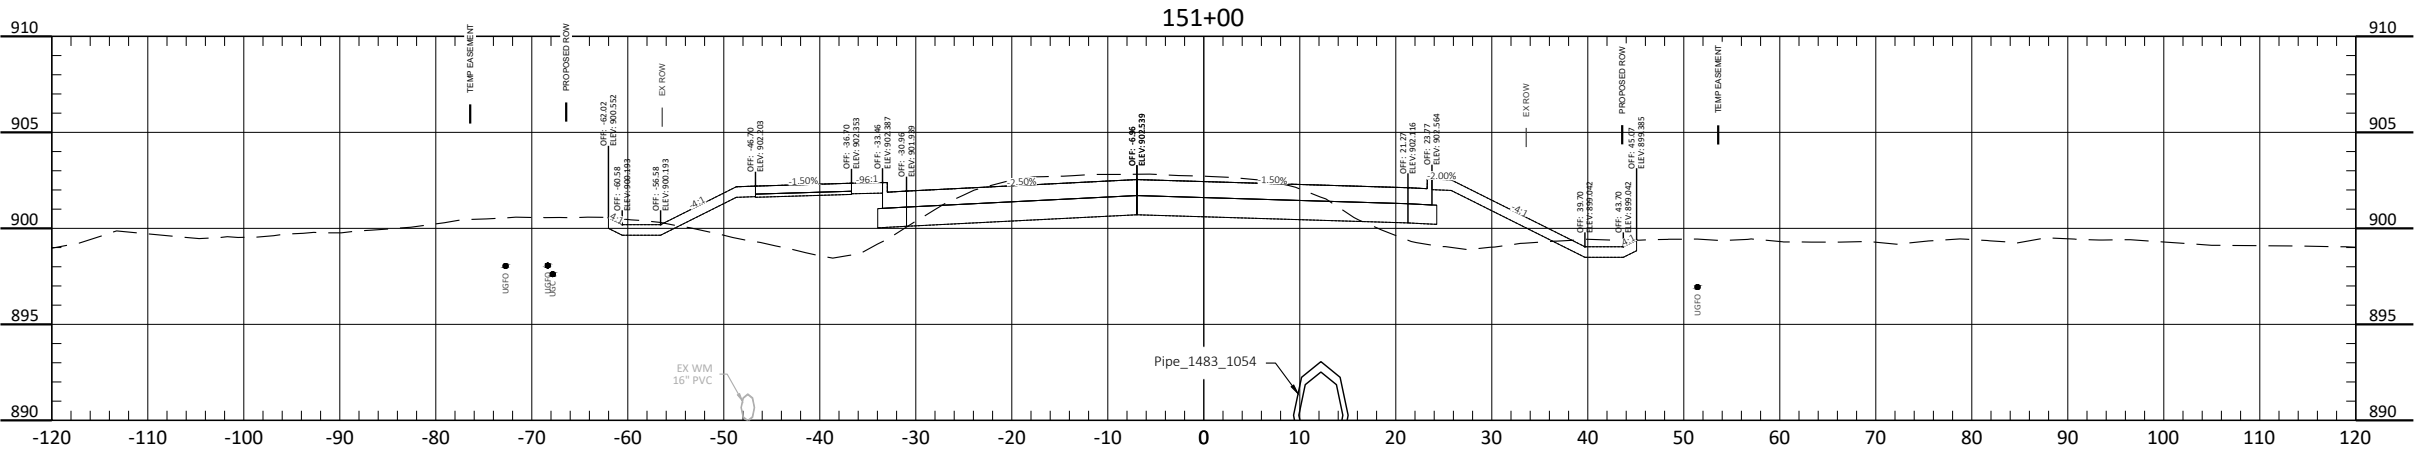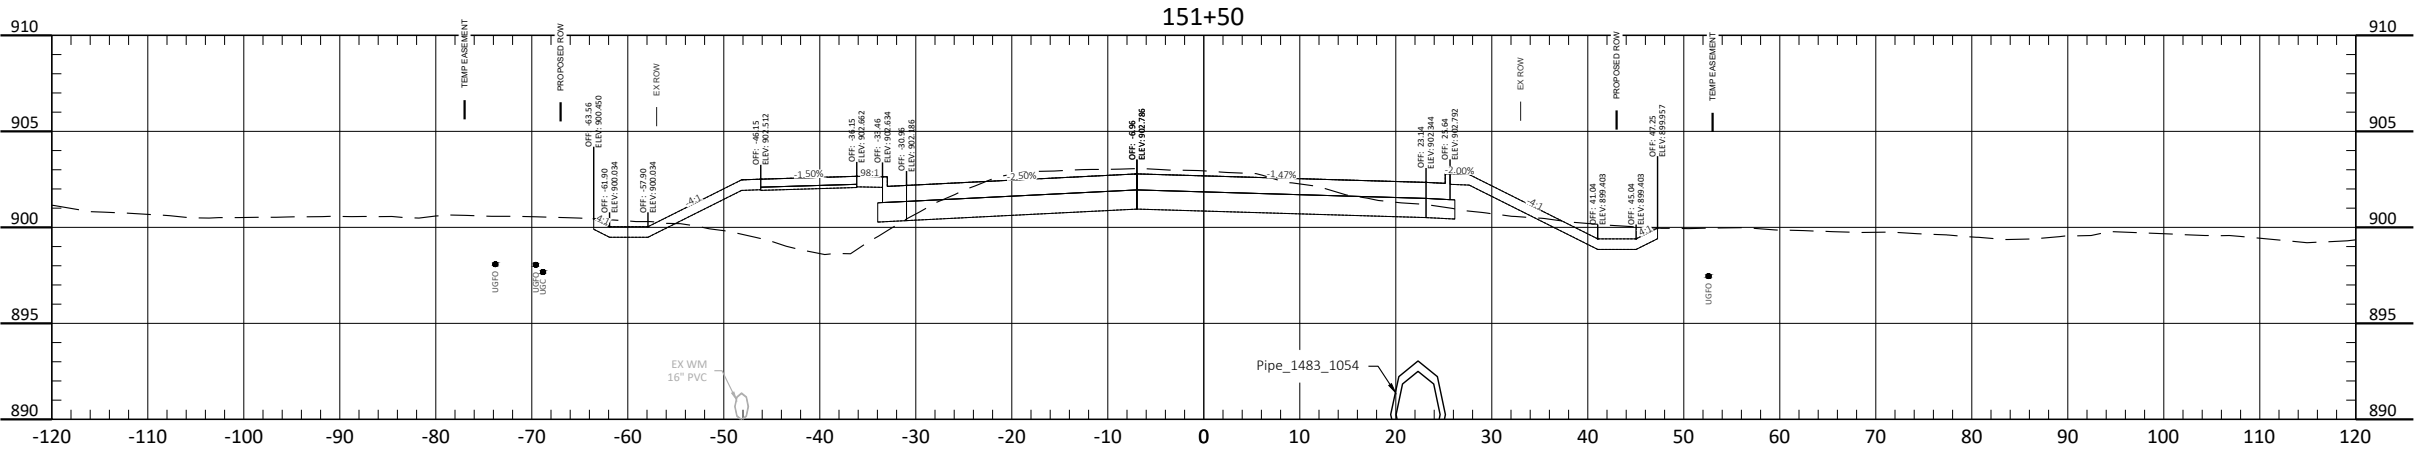



ALL ELEVATIONS ARE BASED ON
THE U.S.G.S. VERTICAL DATUM OF 1988.
(UNLESS NOTED OTHERWISE)

Cross Sections - 9th St NE

9th St NE from Main Ave to 12th Ave N
7th Ave NE from 9th St NE to 45th St N

H:\JBW\8600\8654\0004 9th St\CAD\0_CITY PROJECT\Plans\200 - 9th St Cross Sections_7th Ave to 12th Ave.dwg;XS-16-8/13/2025 2:15 PM-(jandresen)

	STATE	PROJECT NO.	SECTION NO.	SHEET NO.
	ND	TMA-SU-FXP-8-992(045)	200	18


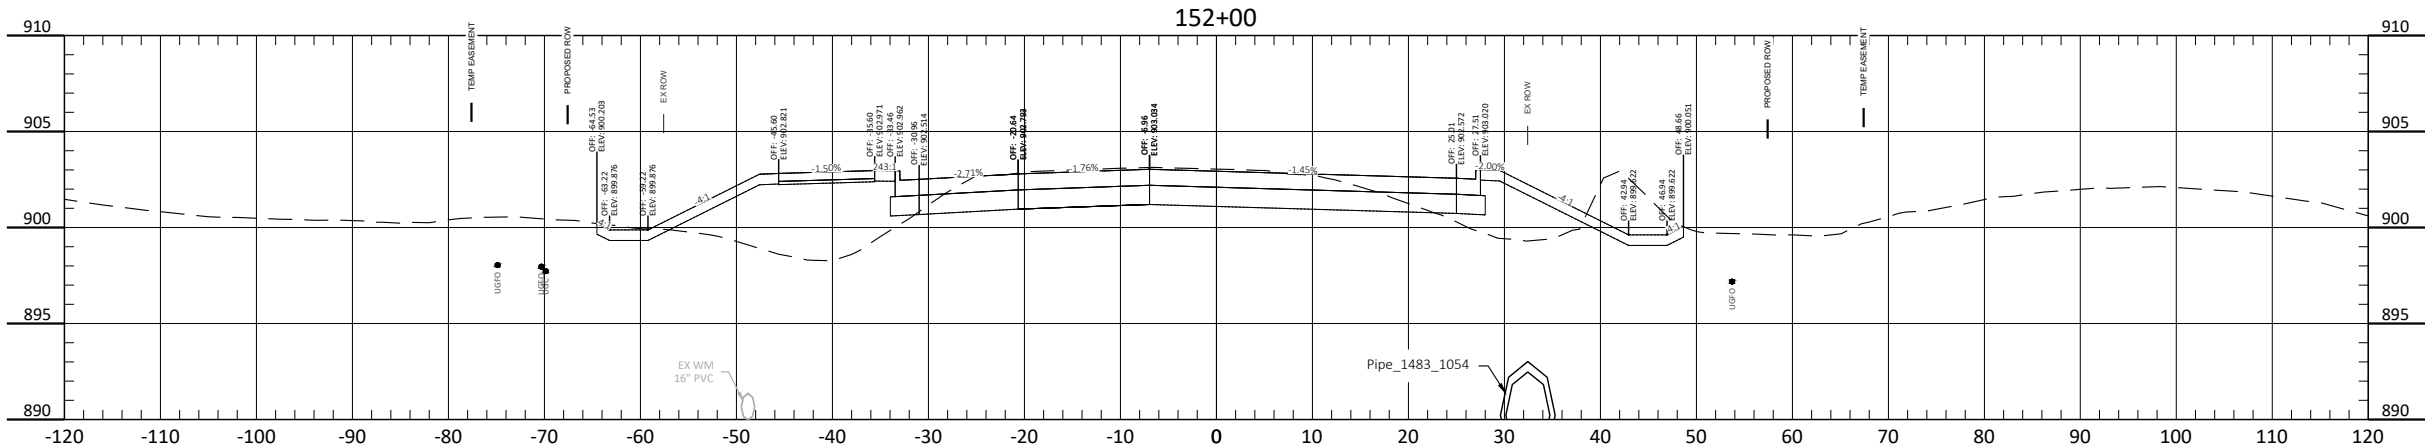
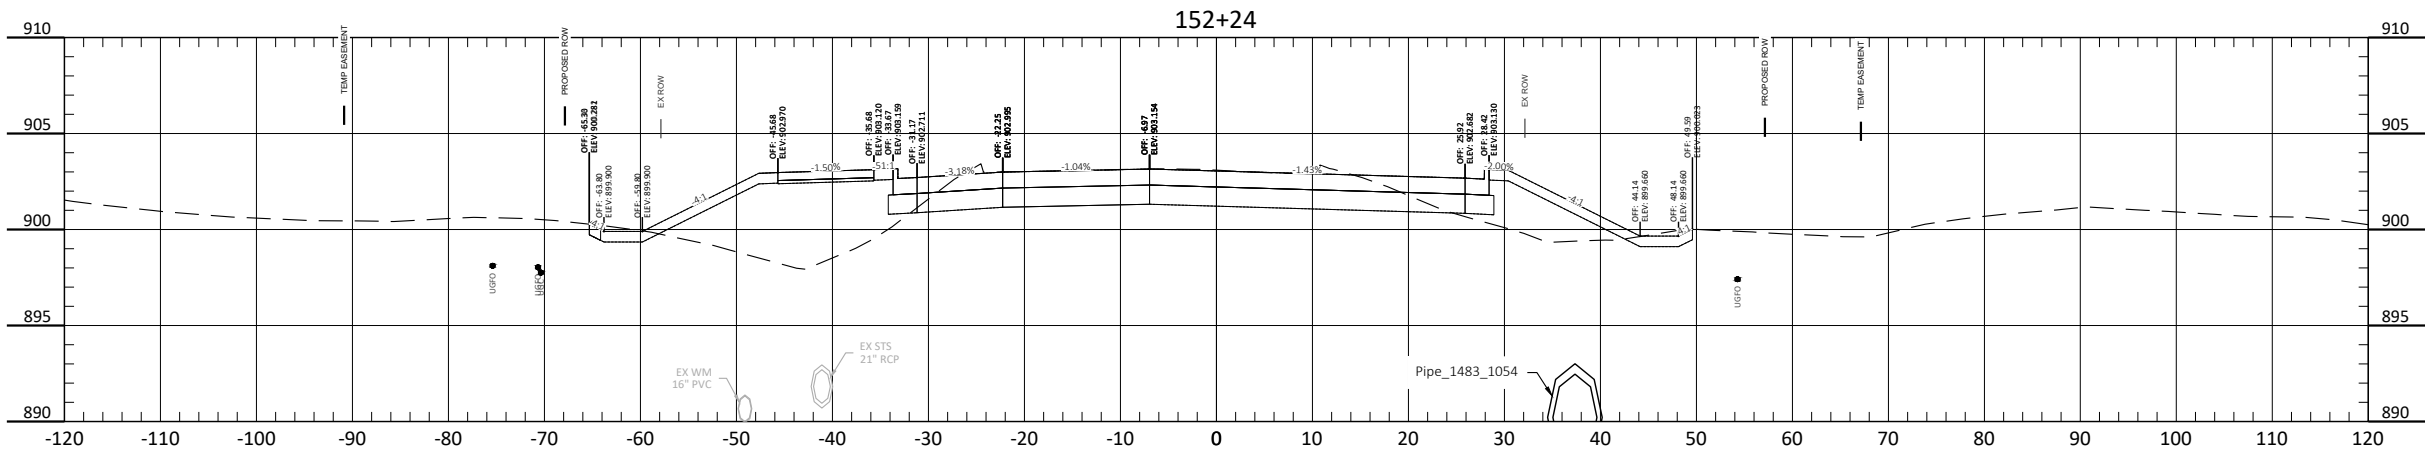


ALL ELEVATIONS ARE BASED ON
THE U.S.G.S. VERTICAL DATUM OF 1988.
(UNLESS NOTED OTHERWISE)

Cross Sections - 9th St NE

9th St NE from Main Ave to 12th Ave N
7th Ave NE from 9th St NE to 45th St N

STATE	PROJECT NO.	SECTION NO.	SHEET NO.
ND	TMA-SU-FXP-8-992(045)	200	19

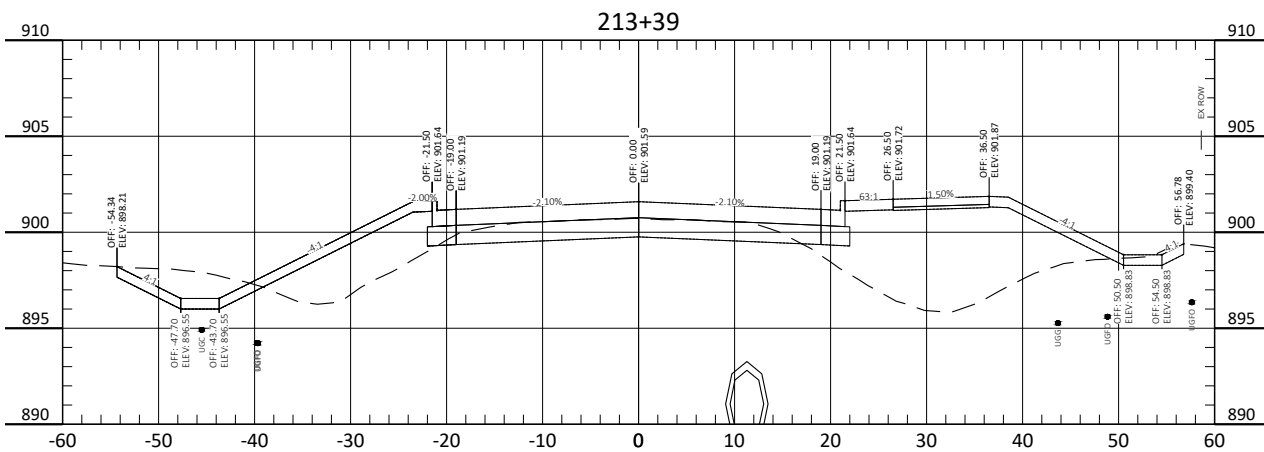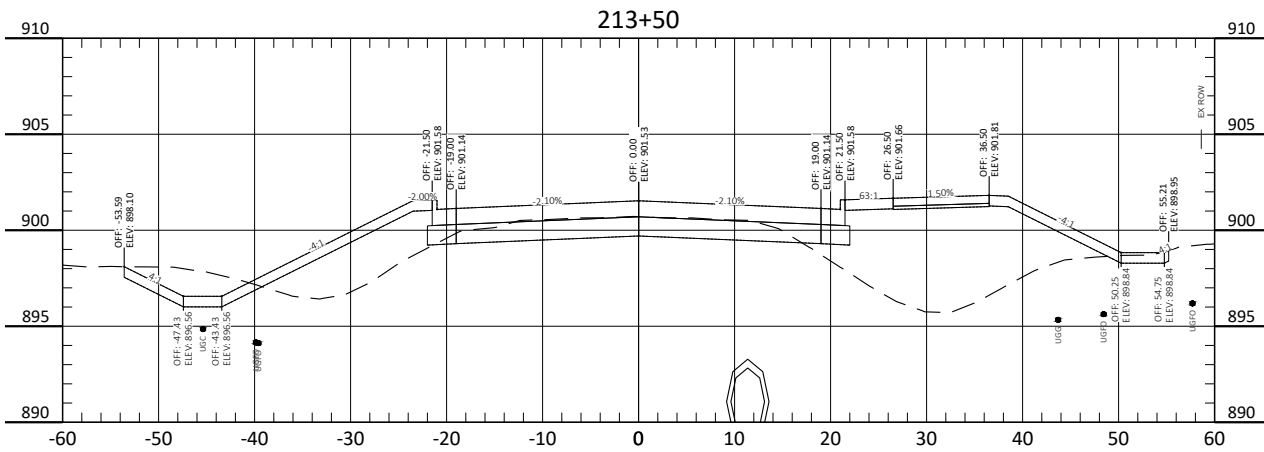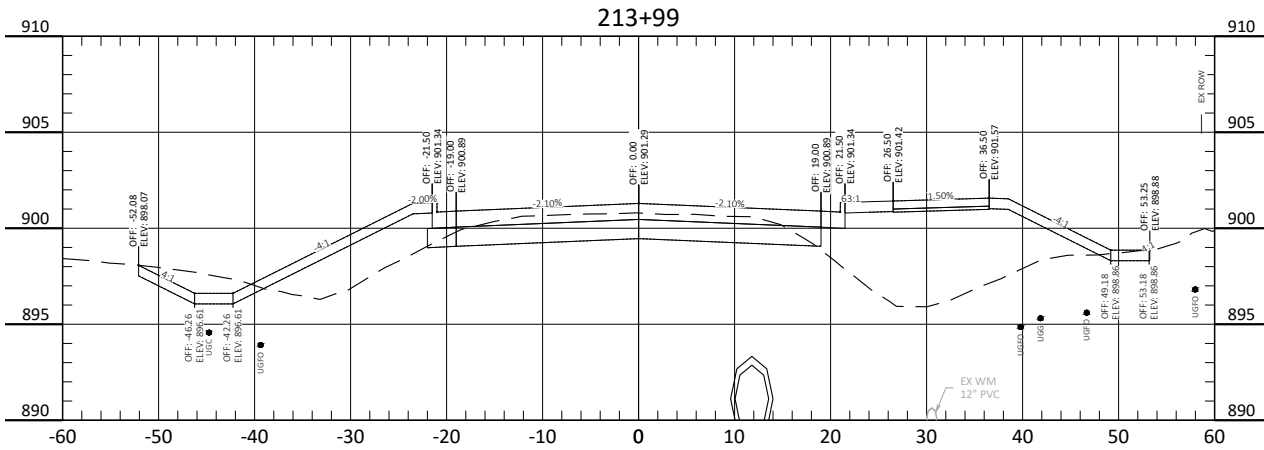







ALL ELEVATIONS ARE BASED ON
THE U.S.G.S. VERTICAL DATUM OF 1988.
(UNLESS NOTED OTHERWISE)

Cross Sections - 7th Ave NE

9th St NE from Main Ave to 12th Ave N
7th Ave NE from 9th St NE to 45th St N

H:\JBA\3600\8654\8654_0004 9th St\CAD\0_CITY PROJECT\Plans\200 - 7th Ave Cross Sections.dwg;XS-8/13/2025 2:16 PM-[jandresen]

STATE	PROJECT NO.	SECTION NO.	SHEET NO.
ND	TMA-SU-FXP-8-992(045)	200	20

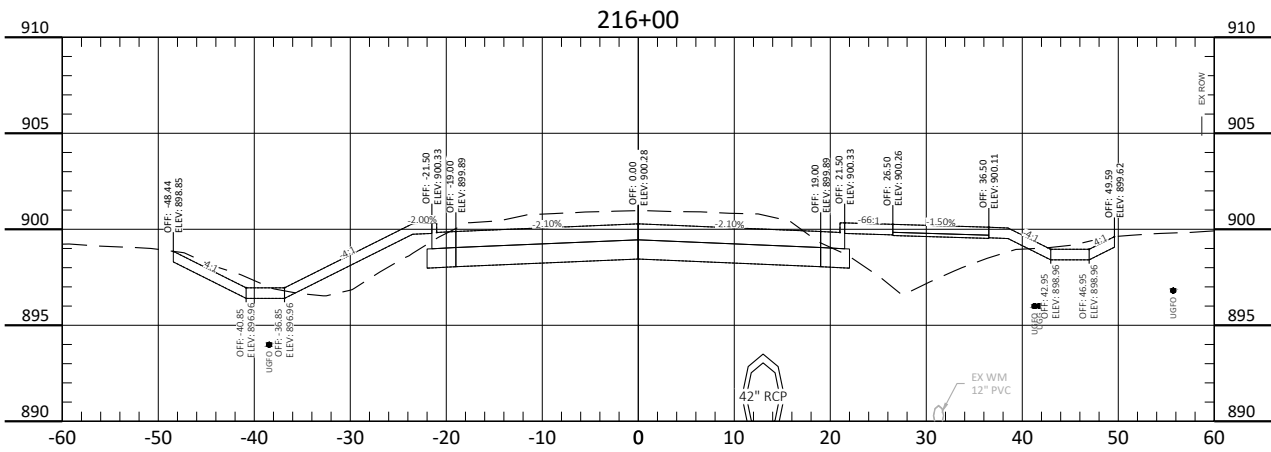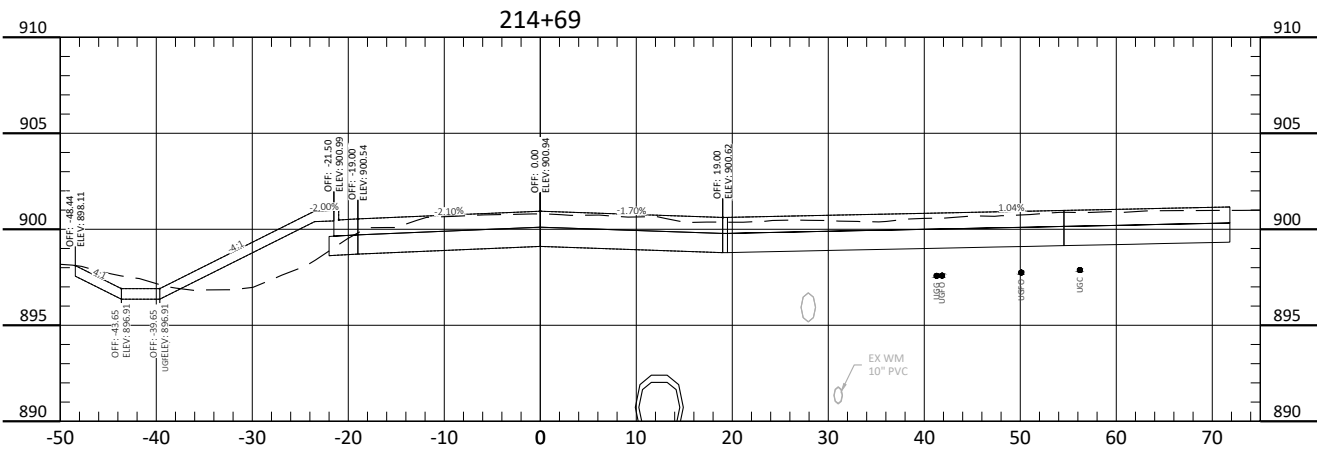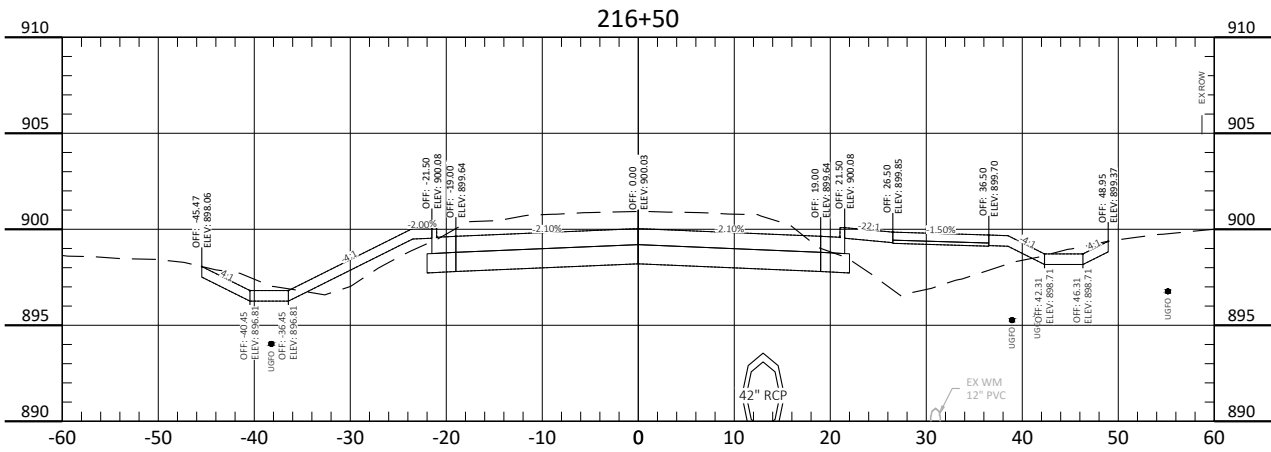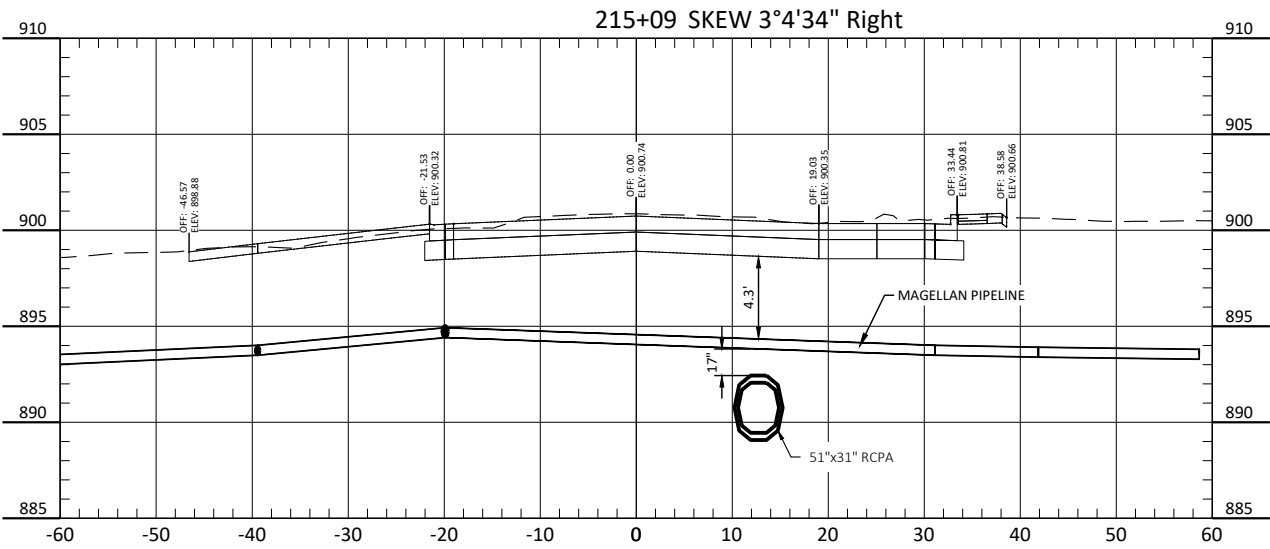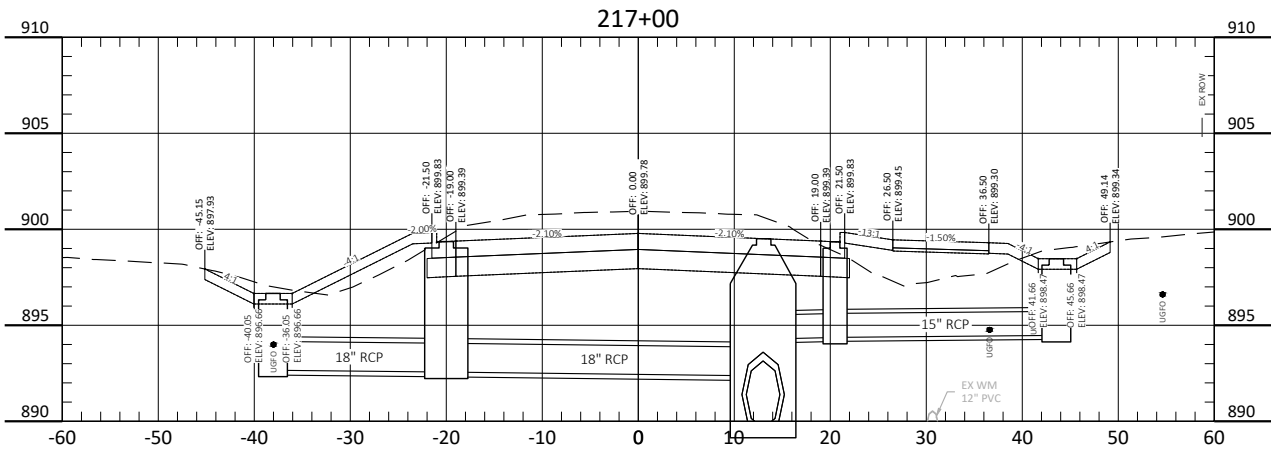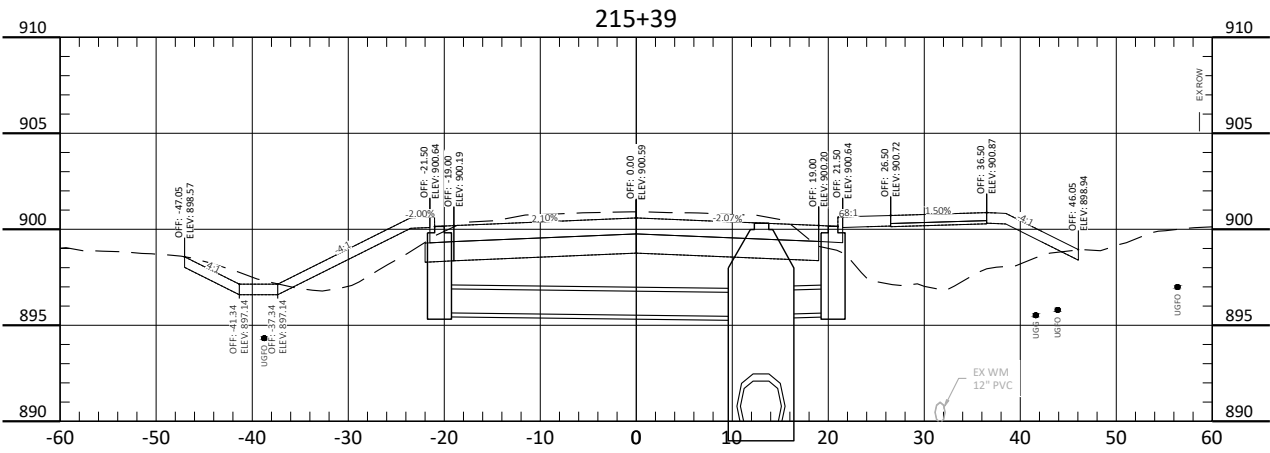







ALL ELEVATIONS ARE BASED ON
THE U.S.G.S. VERTICAL DATUM OF 1988.
(UNLESS NOTED OTHERWISE)

Cross Sections - 7th Ave NE

9th St NE from Main Ave to 12th Ave N
7th Ave NE from 9th St NE to 45th St N

H:\JBN\3600\8654\8654_0004 9th St\CAD\0_CITY PROJECT\Plans\200 - 7th Ave Cross Sections.dwg; XS 6-8/13/2025 2:17 PM-[jandresen]

STATE	PROJECT NO.	SECTION NO.	SHEET NO.
ND	TMA-SU-FXP-8-992(045)	200	21

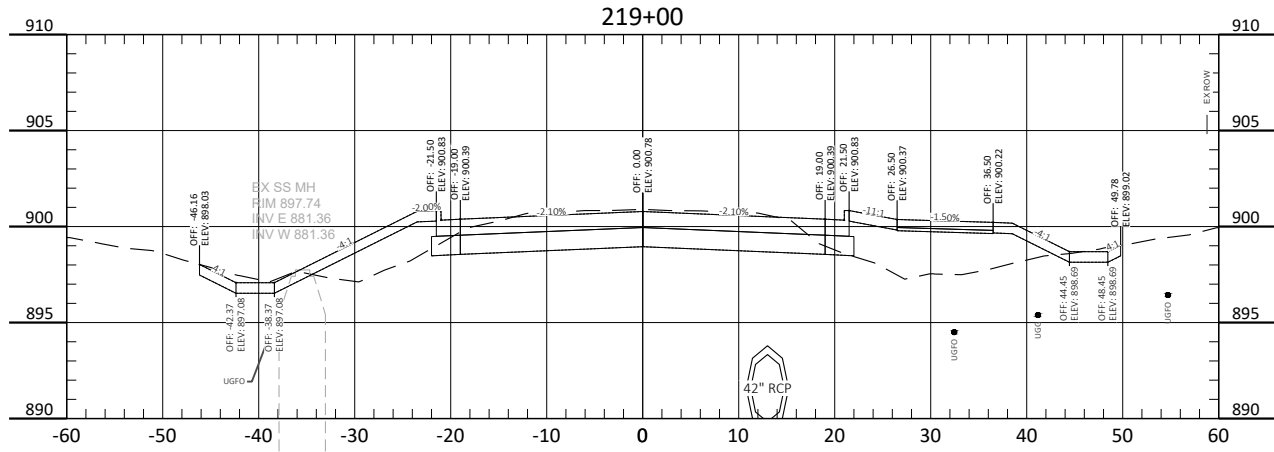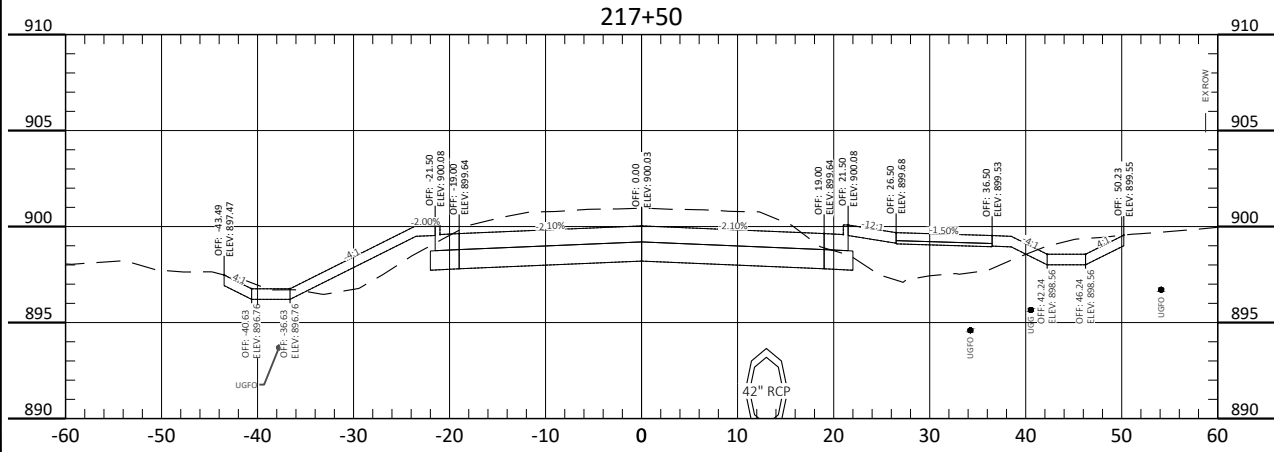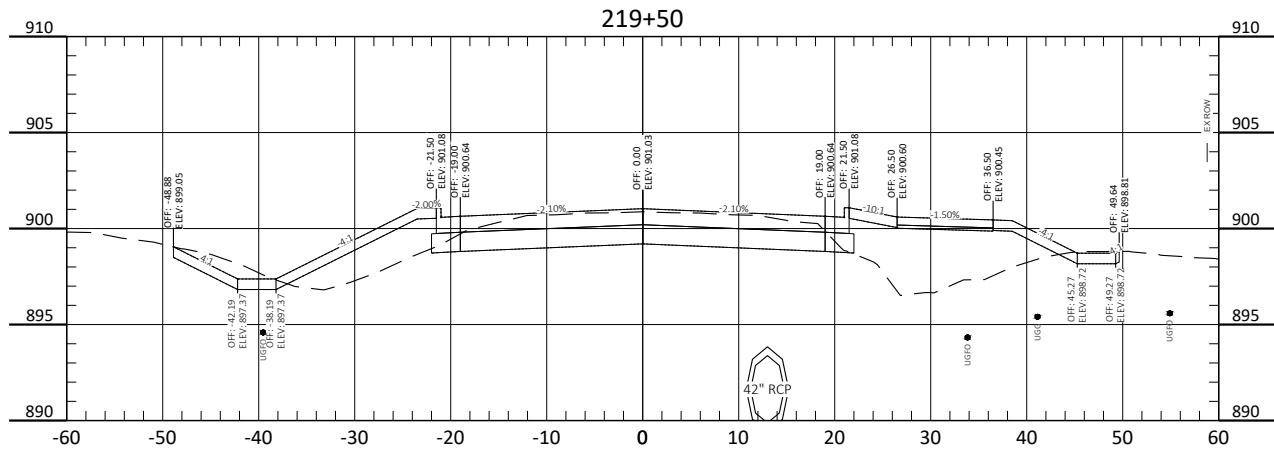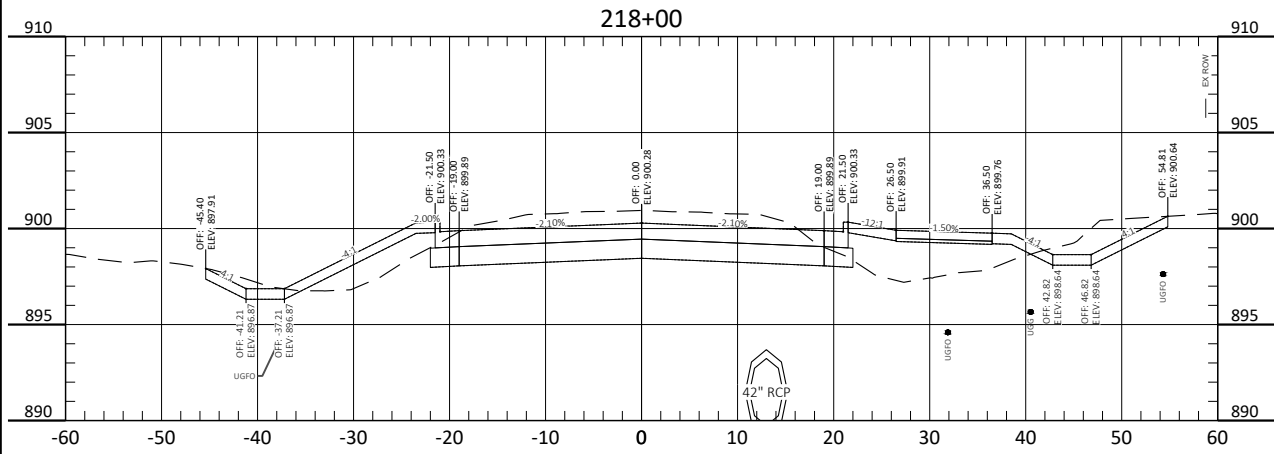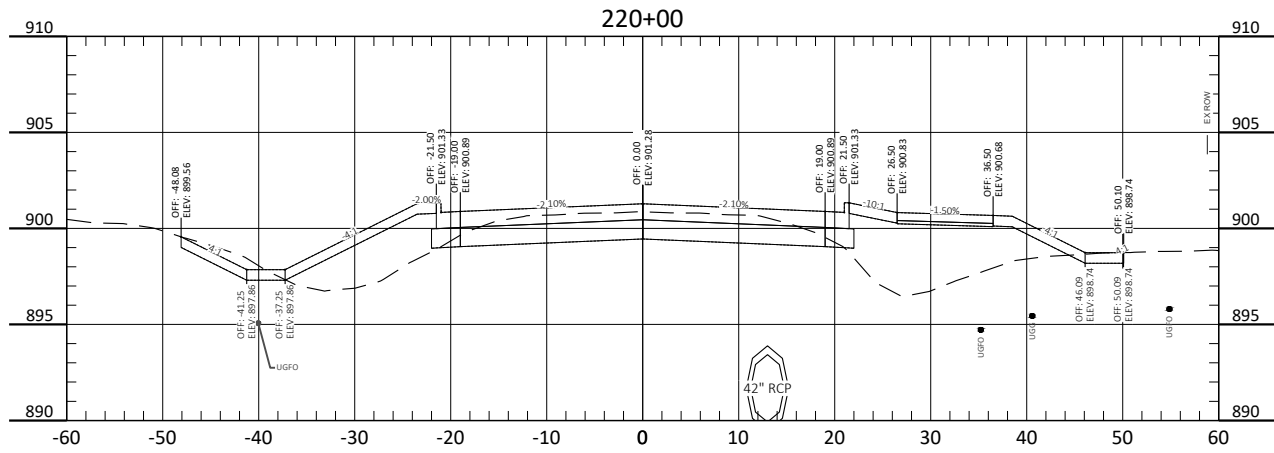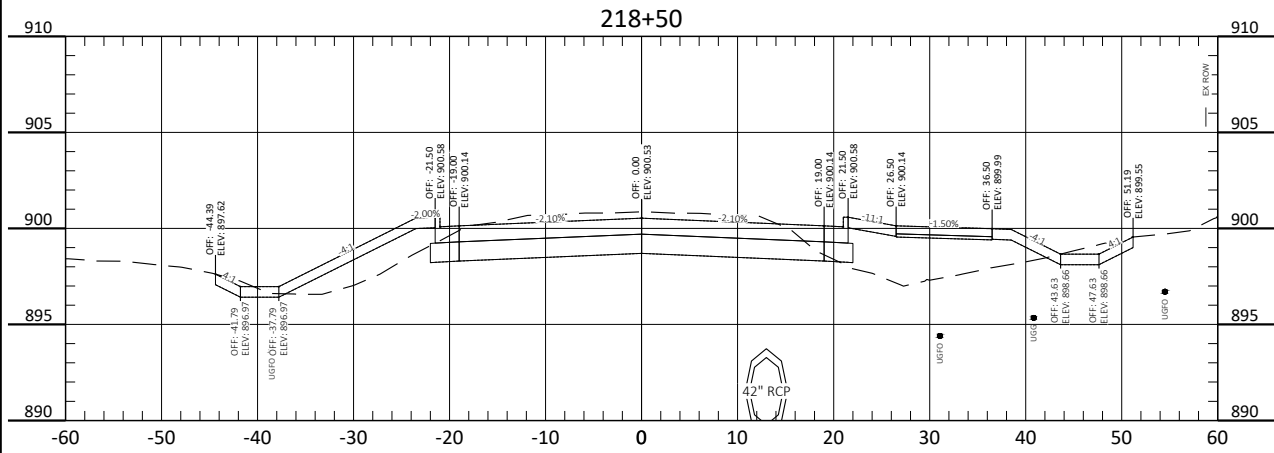






ALL ELEVATIONS ARE BASED ON THE U.S.G.S. VERTICAL DATUM OF 1988. (UNLESS NOTED OTHERWISE)

Cross Sections - 7th Ave NE

9th St NE from Main Ave to 12th Ave N
7th Ave NE from 9th St NE to 45th St N

H:\JBN\3600\8654\8654_0004 9th St\CAD\0_CITY PROJECT\Plans\200 - 7th Ave Cross Sections.dwg-XS-7-8/13/2025 2:17 PM-[jandresen]

	STATE	PROJECT NO.	SECTION NO.	SHEET NO.
	ND	TMA-SU-FXP-8-992(045)	200	22

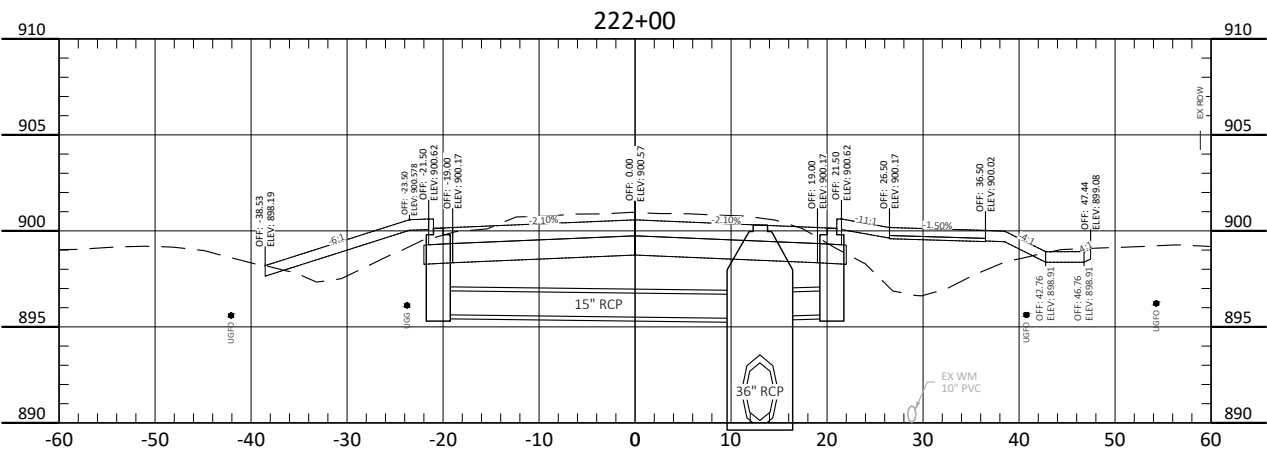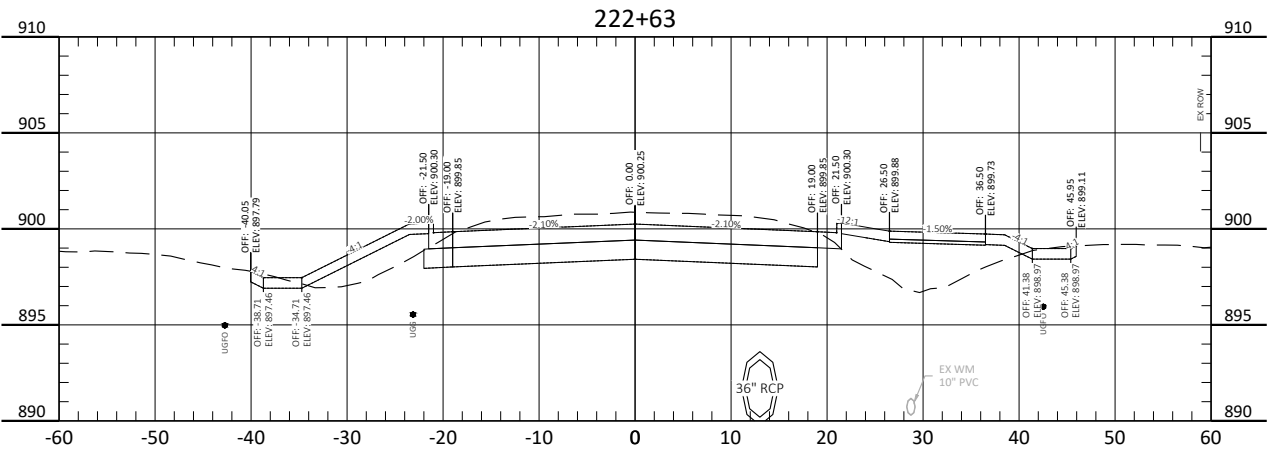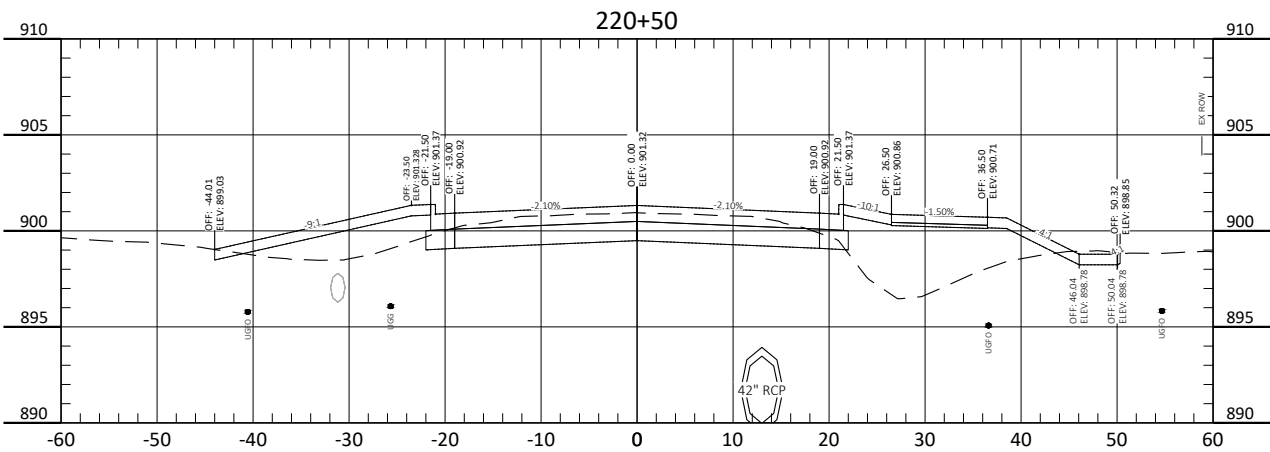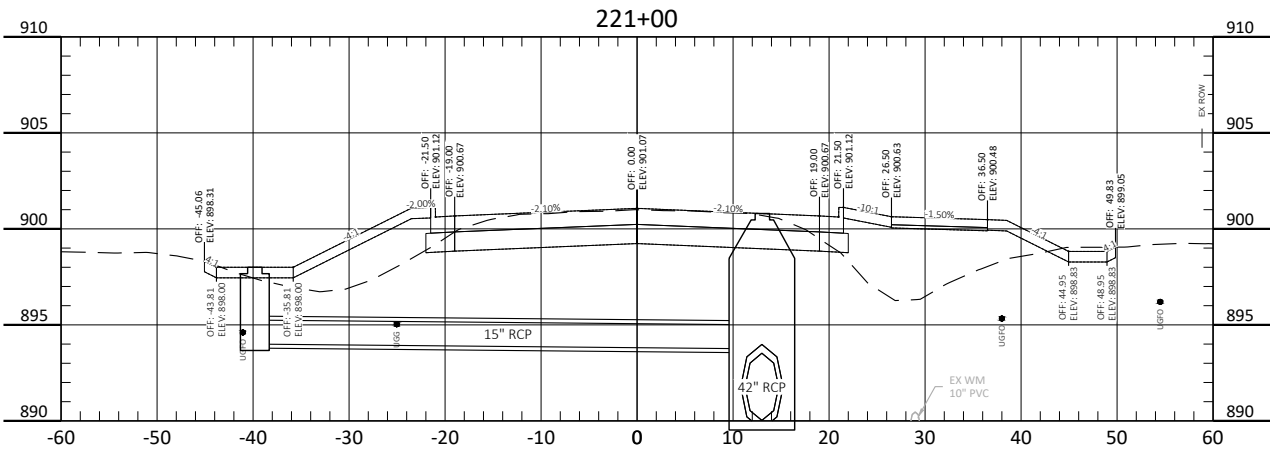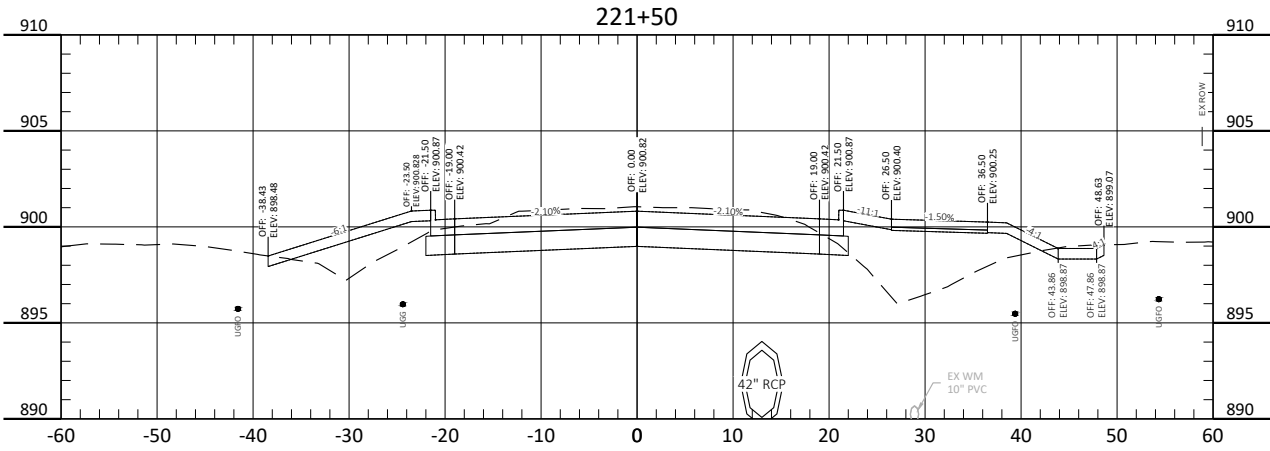







ALL ELEVATIONS ARE BASED ON
THE U.S.G.S. VERTICAL DATUM OF 1988.
(UNLESS NOTED OTHERWISE)

Cross Sections - 7th Ave NE

9th St NE from Main Ave to 12th Ave N
7th Ave NE from 9th St NE to 45th St N

H:\JBN\8600\8654\8654_0004.9th St\CAD\0_CITY PROJECT\Plans\200 - 7th Ave Cross Sections.dwg-XS-8-8/13/2025 2:17 PM-[jandresen]

	STATE	PROJECT NO.	SECTION NO.	SHEET NO.
	ND	TMA-SU-FXP-8-992(045)	200	23

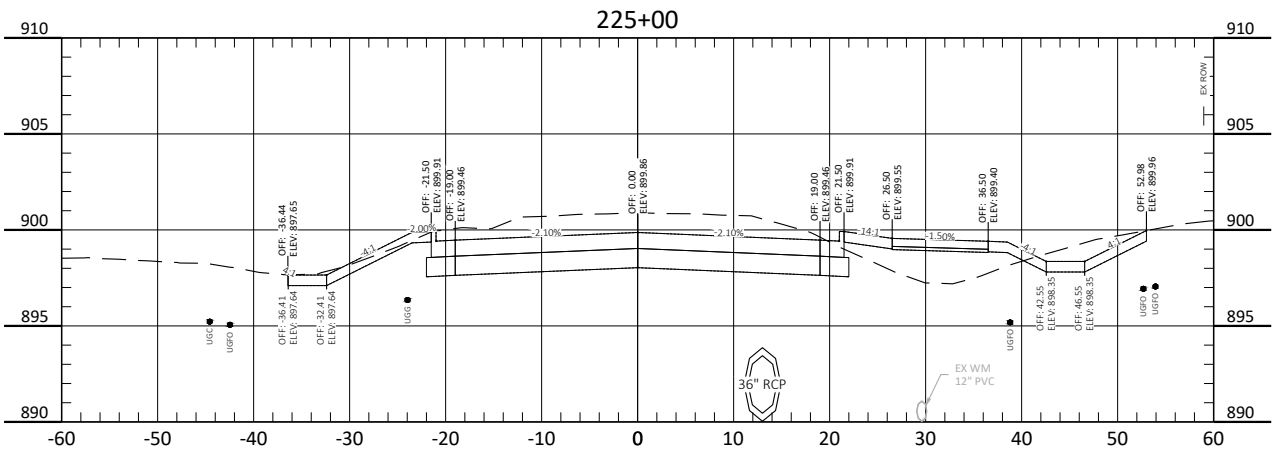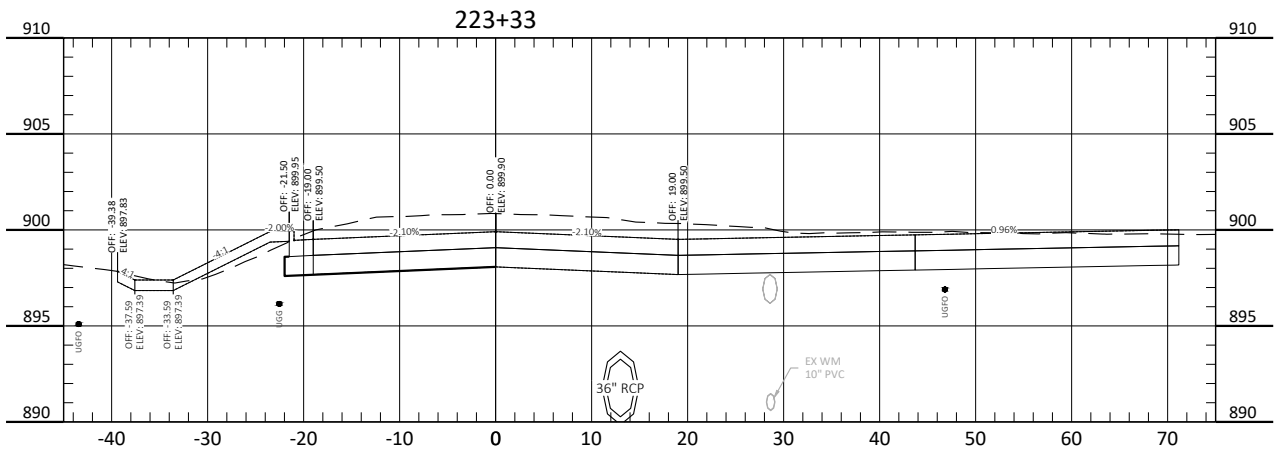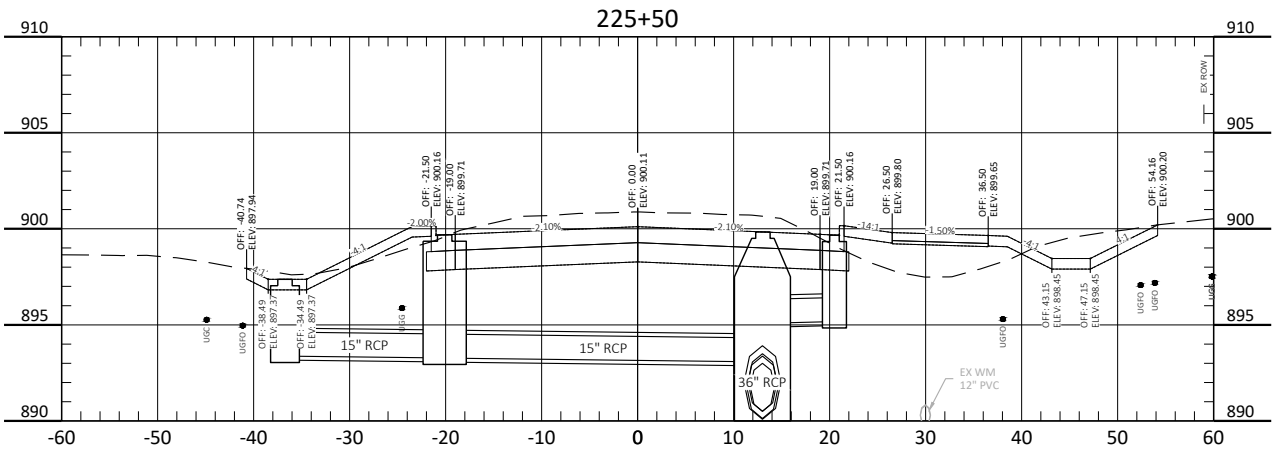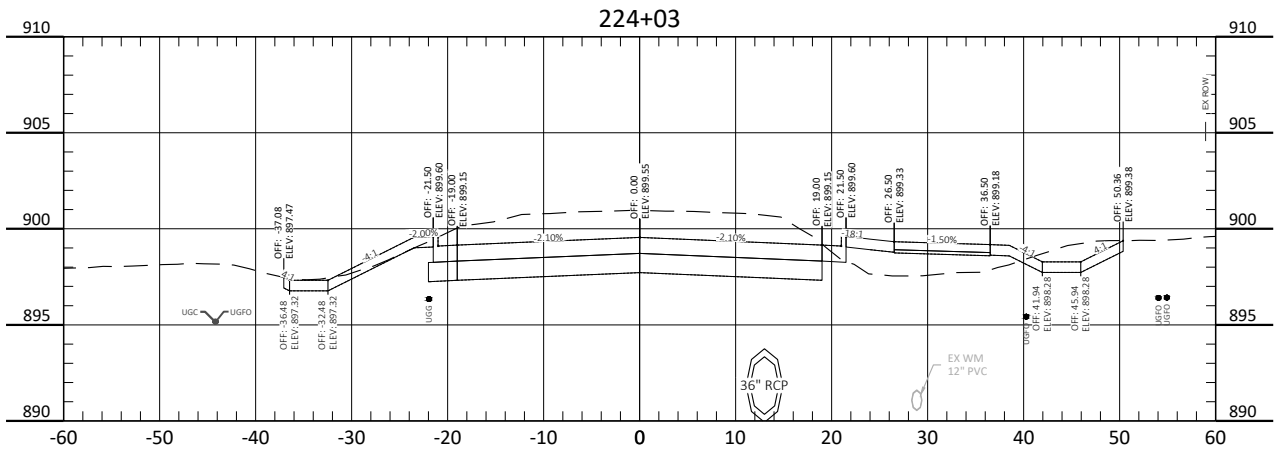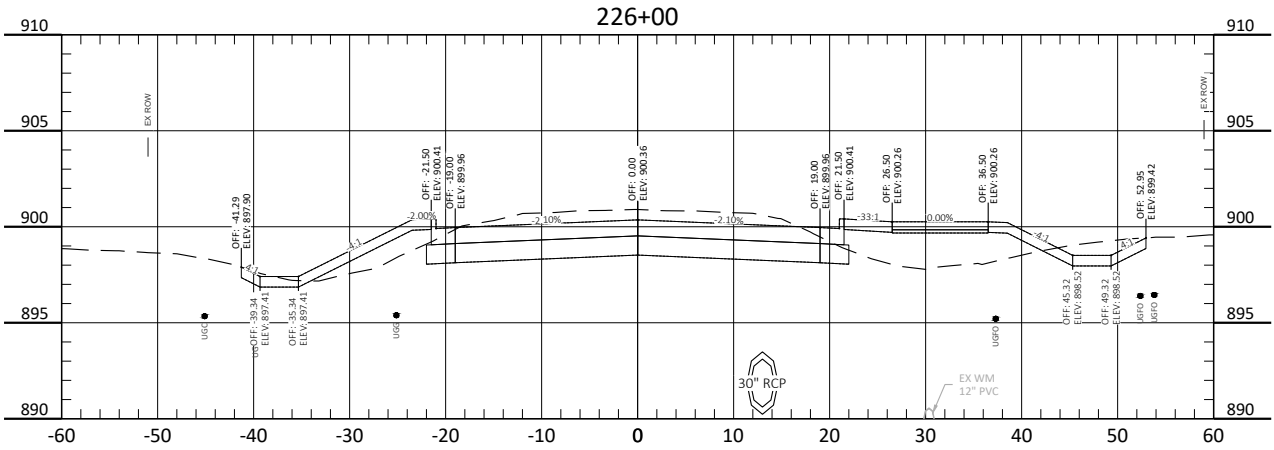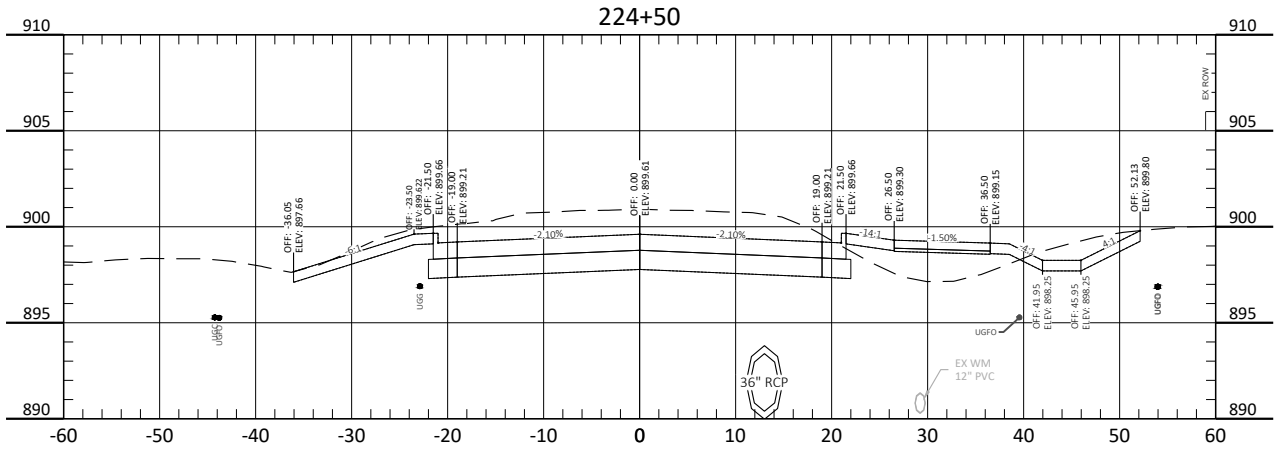






ALL ELEVATIONS ARE BASED ON
THE U.S.G.S. VERTICAL DATUM OF 1988.
(UNLESS NOTED OTHERWISE)

Cross Sections - 7th Ave NE

9th St NE from Main Ave to 12th Ave N
7th Ave NE from 9th St NE to 45th St N

H:\JBN\8600\8654_0004 9th St\CAD\0_CITY PROJECT\Plans\200 - 7th Ave Cross Sections.dwg-XS-10-8/13/2025 2:18 PM-(jandresen)

	STATE	PROJECT NO.	SECTION NO.	SHEET NO.
	ND	TMA-SU-FXP-8-992(045)	200	25

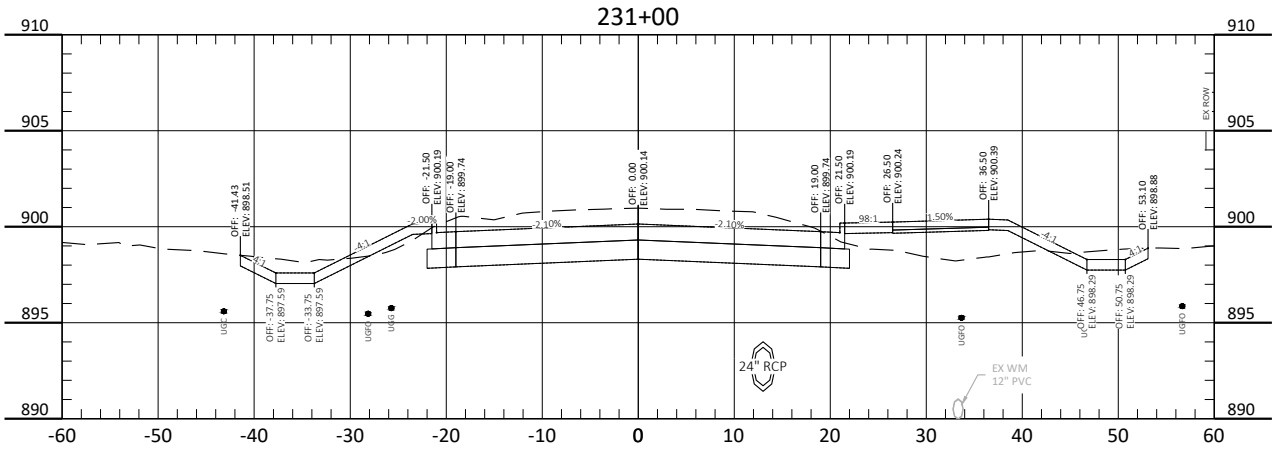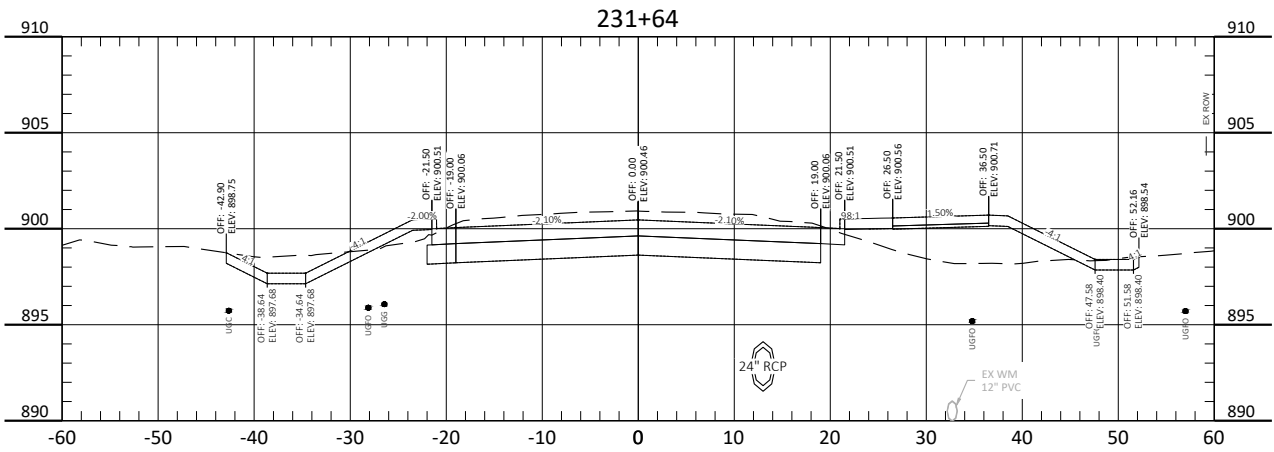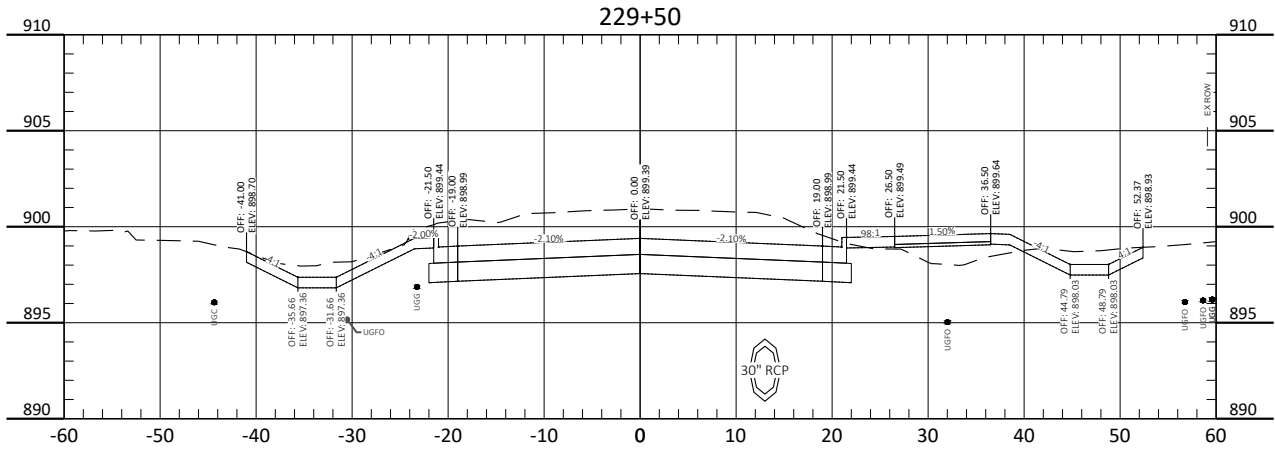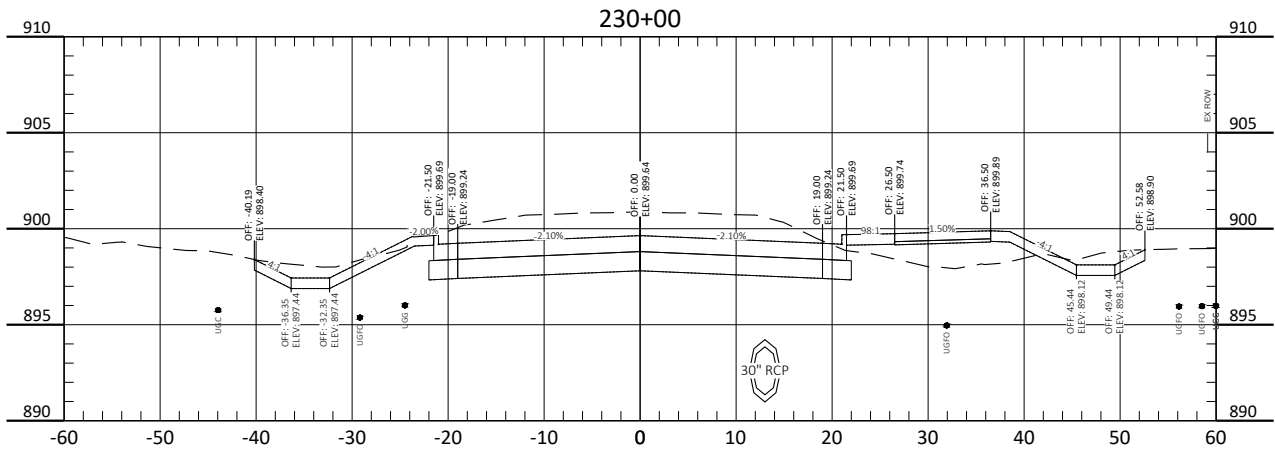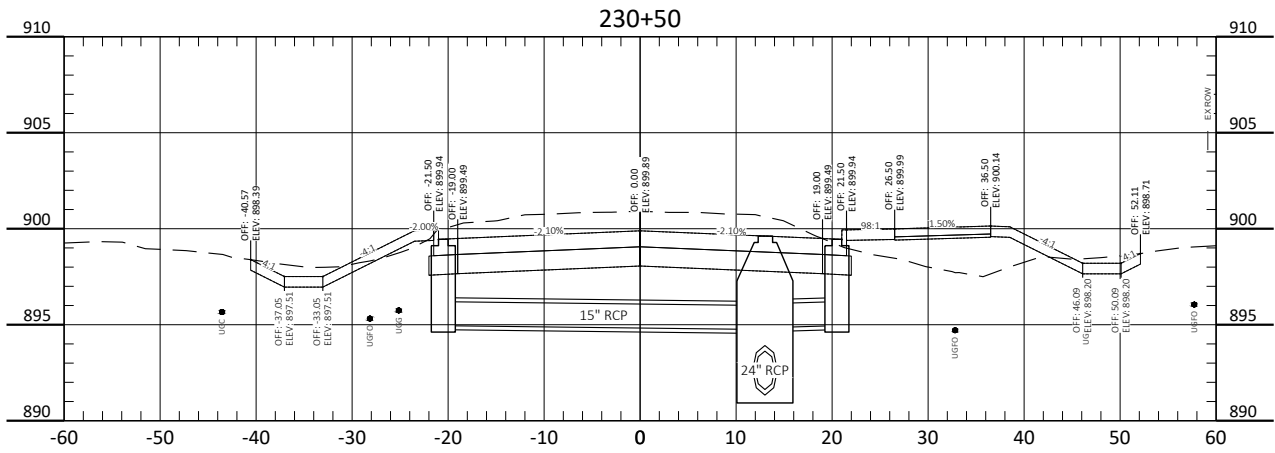

CITY OF WEST FARGO

HOUSTON engineering, inc.







ALL ELEVATIONS ARE BASED ON THE U.S.G.S. VERTICAL DATUM OF 1988. (UNLESS NOTED OTHERWISE)

Cross Sections - 7th Ave NE

9th St NE from Main Ave to 12th Ave N
7th Ave NE from 9th St NE to 45th St N

H:\JBW\3600\8654\8654_0004 9th St\CAD\0_CITY PROJECT\Plans\200 - 7th Ave Cross Sections.dwg-XS-11-8/13/2025 2:18 PM-(jandresen)

STATE	PROJECT NO.	SECTION NO.	SHEET NO.
ND	TMA-SU-FXP-8-992(045)	200	26

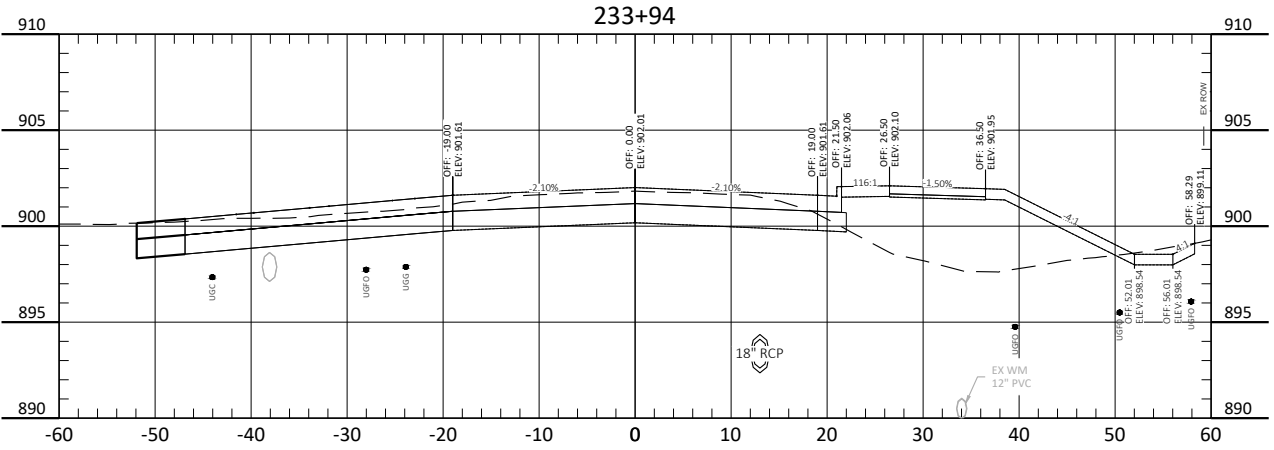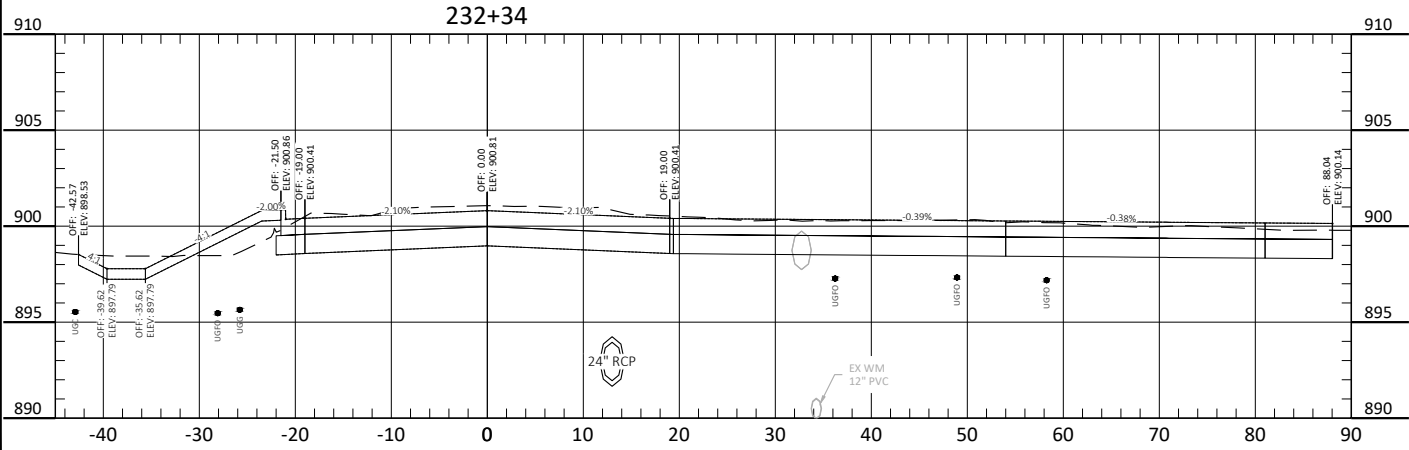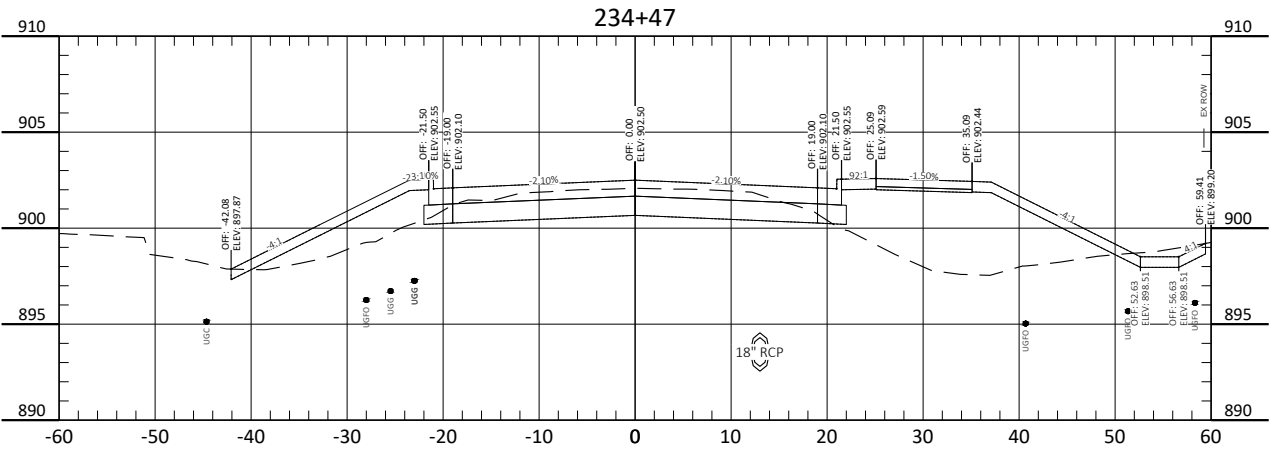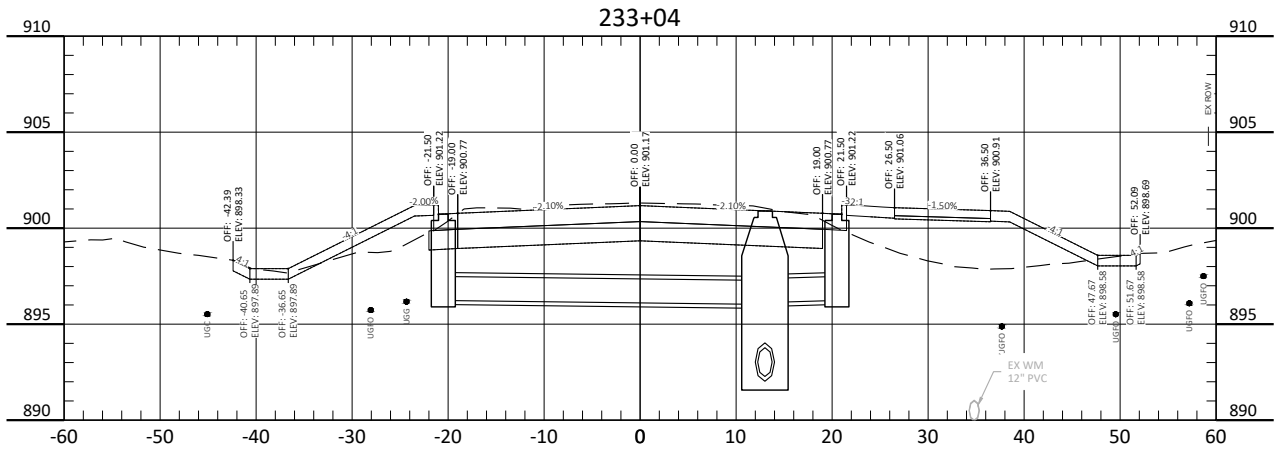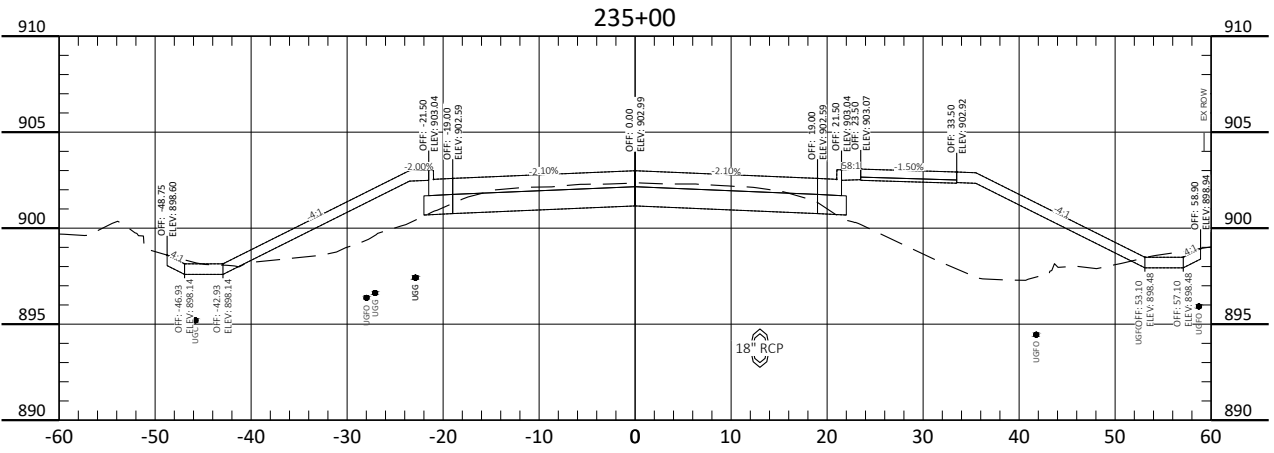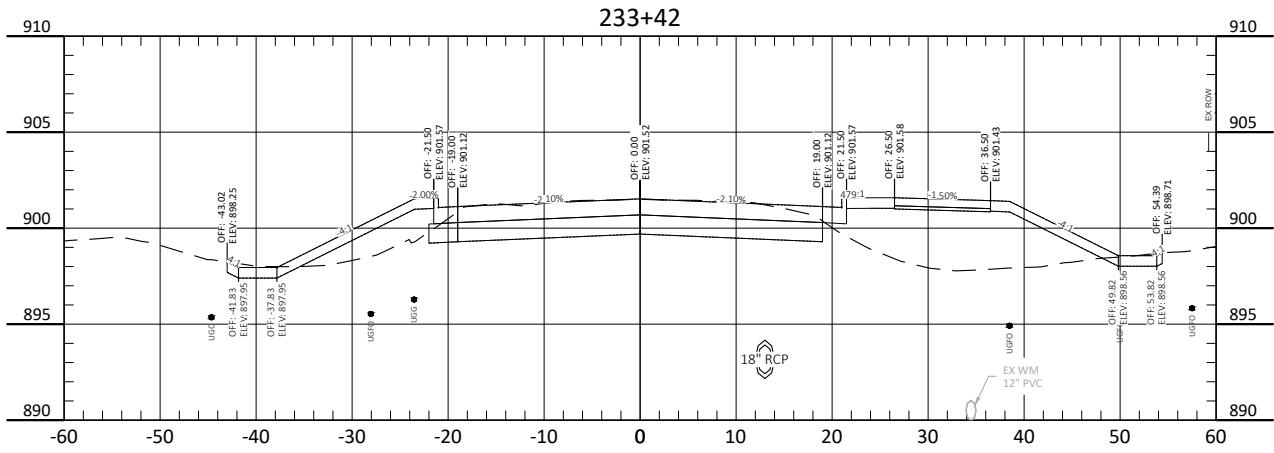







ALL ELEVATIONS ARE BASED ON
THE U.S.G.S. VERTICAL DATUM OF 1988.
(UNLESS NOTED OTHERWISE)

Cross Sections - 7th Ave NE

9th St NE from Main Ave to 12th Ave N
7th Ave NE from 9th St NE to 45th St N

H:\UBN\3600\8654\8654_0004 9th St\CAD\0_CITY PROJECT\Plans\200 - 7th Ave Cross Sections.dwg;XS-14/8/13/2025 2:19 PM-(jandresen)

STATE	PROJECT NO.	SECTION NO.	SHEET NO.
ND	TMA-SU-FXP-8-992(045)	200	29

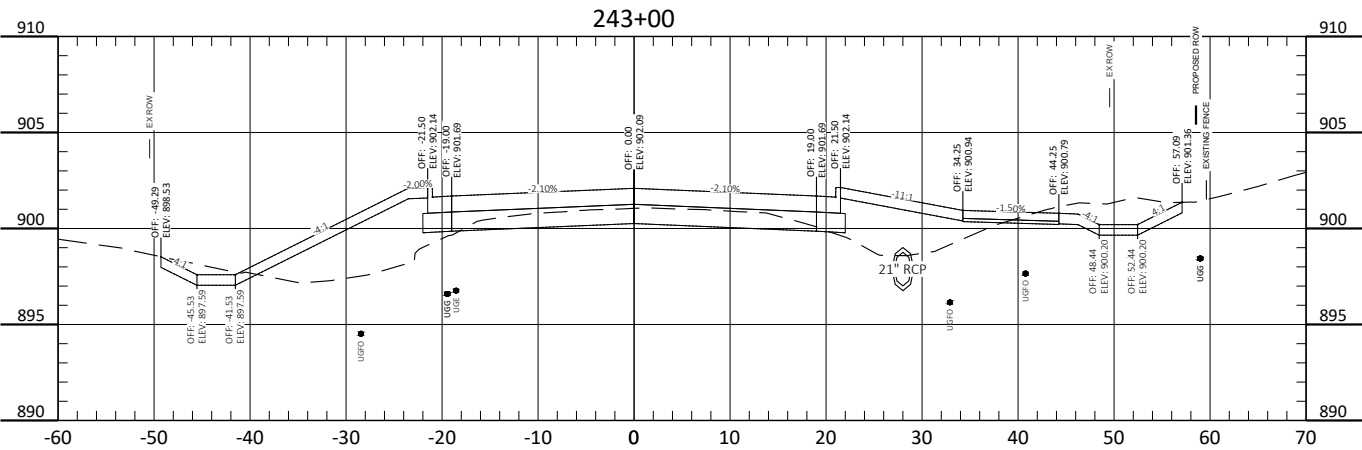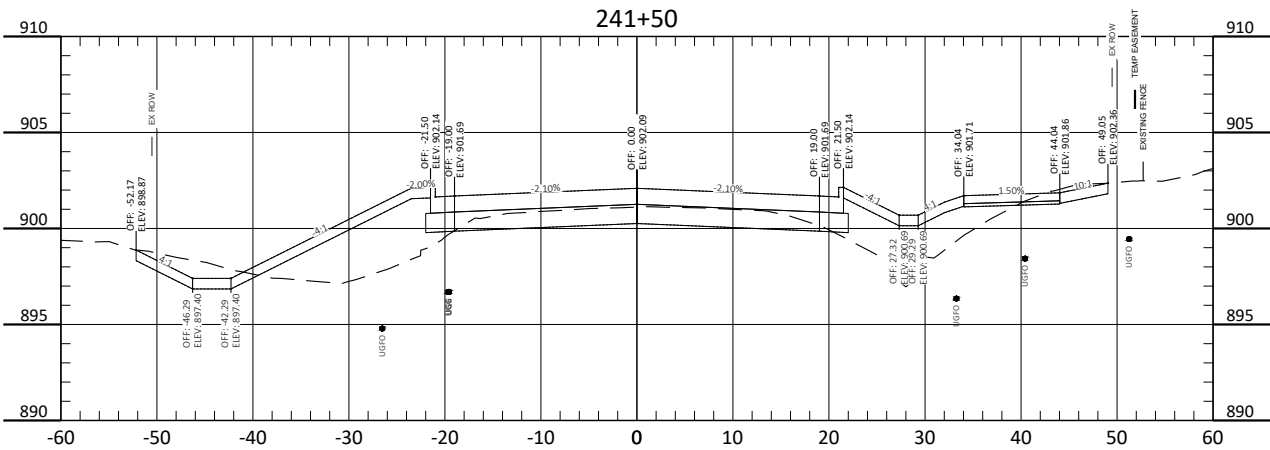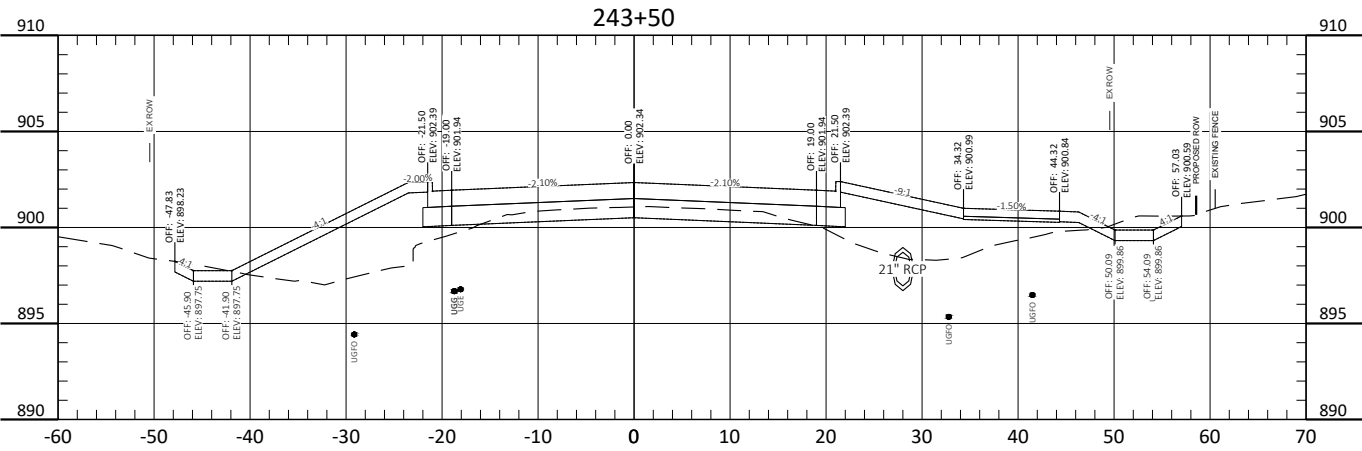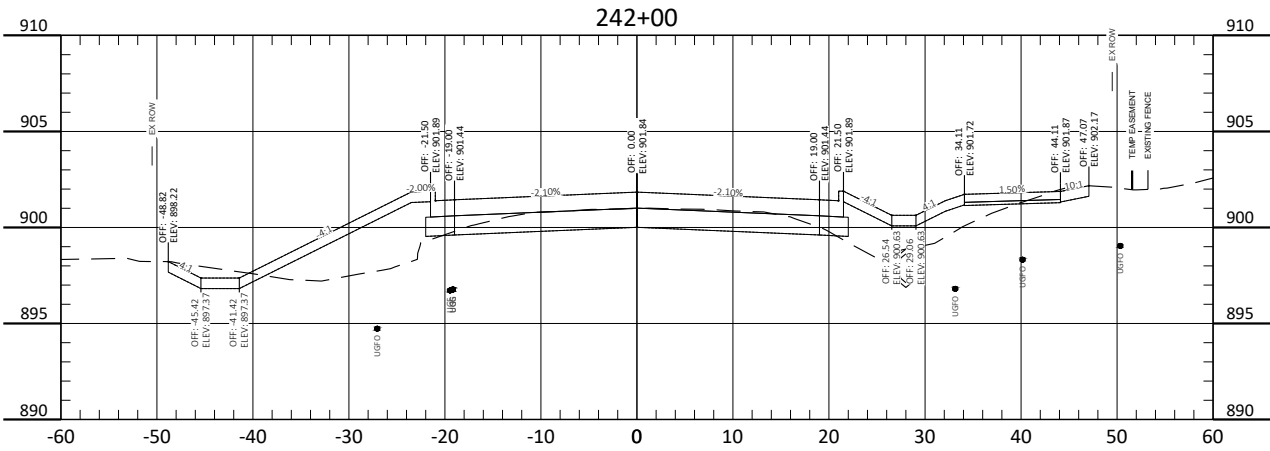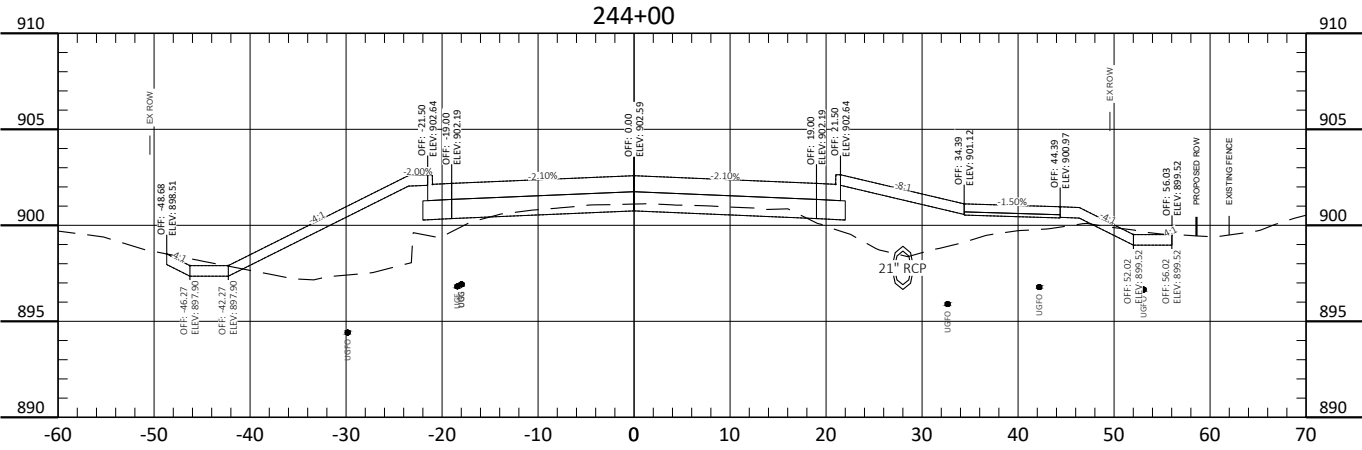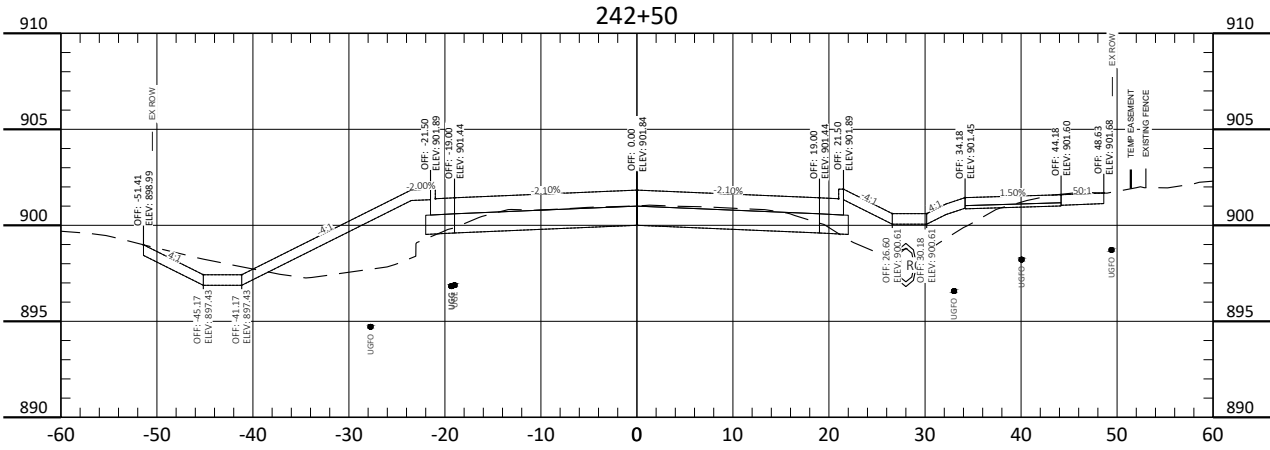







ALL ELEVATIONS ARE BASED ON
THE U.S.G.S. VERTICAL DATUM OF 1988.
(UNLESS NOTED OTHERWISE)

Cross Sections - 7th Ave NE

9th St NE from Main Ave to 12th Ave N
7th Ave NE from 9th St NE to 45th St N

H:\UBN\8600\8654\8654_0004 9th St\CAD\0_CITY PROJECT\Plans\200 - 7th Ave Cross Sections.dwg-XS-15-8/13/2025 2:20 PM-(jandresen)

STATE	PROJECT NO.	SECTION NO.	SHEET NO.
ND	TMA-SU-FXP-8-992(045)	200	30

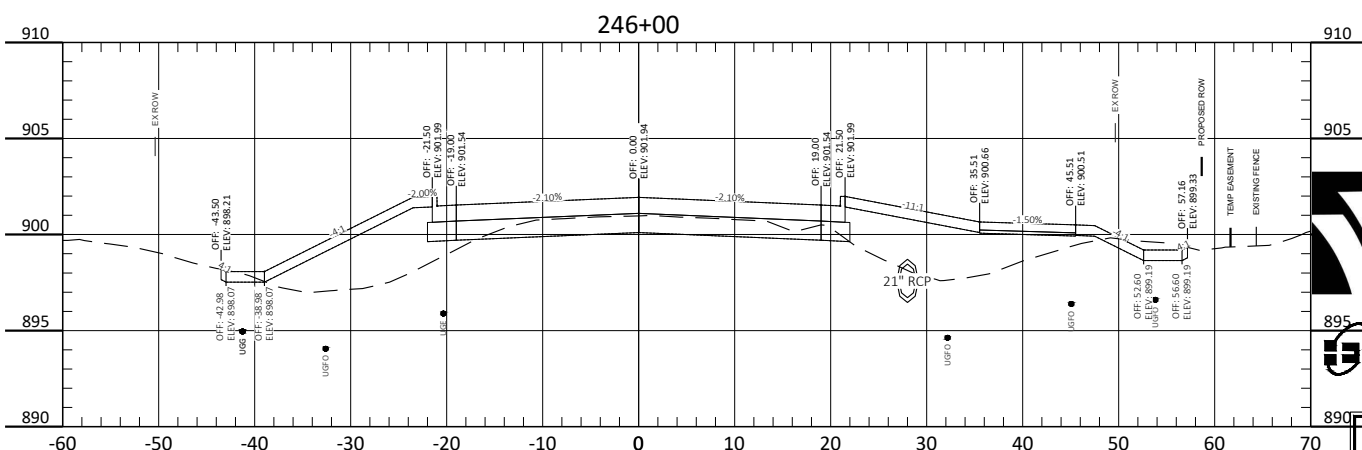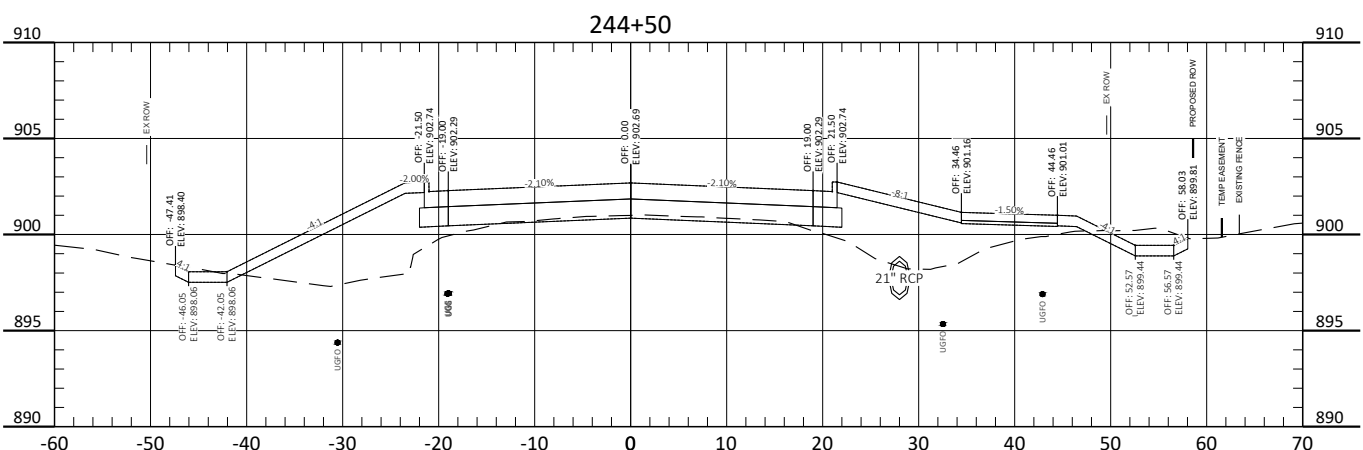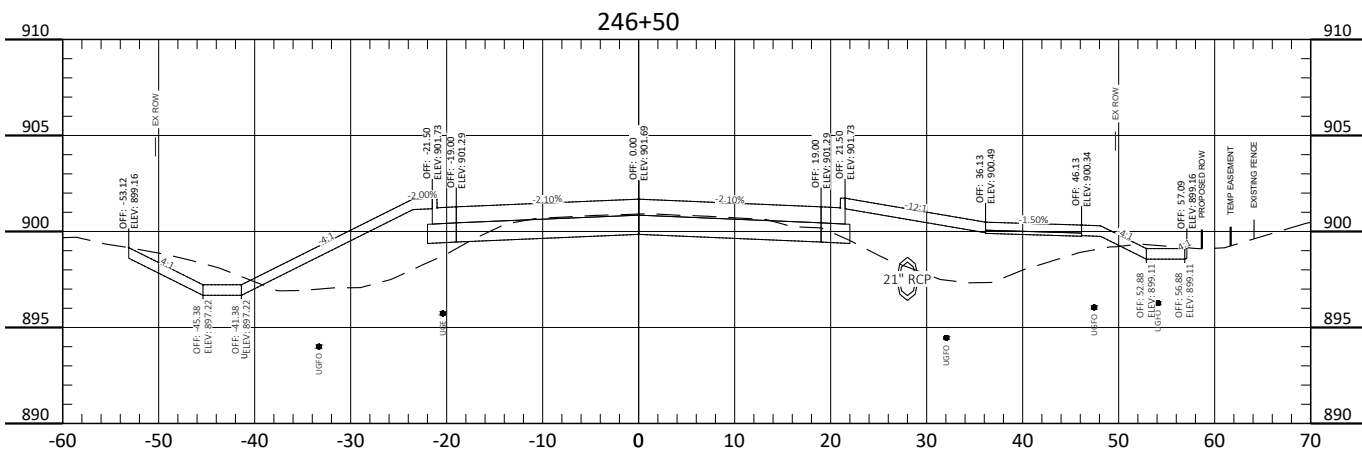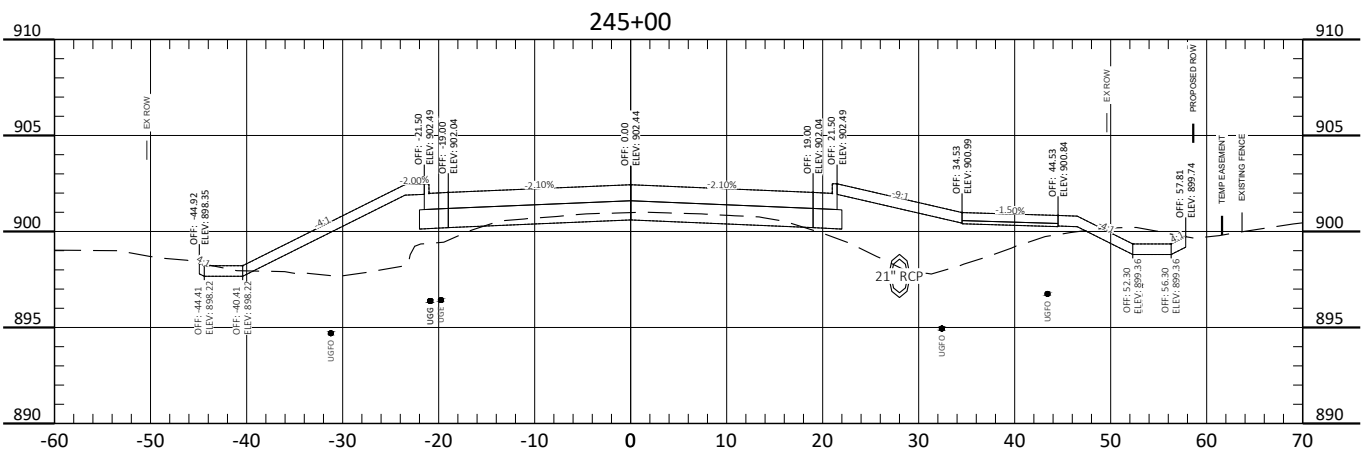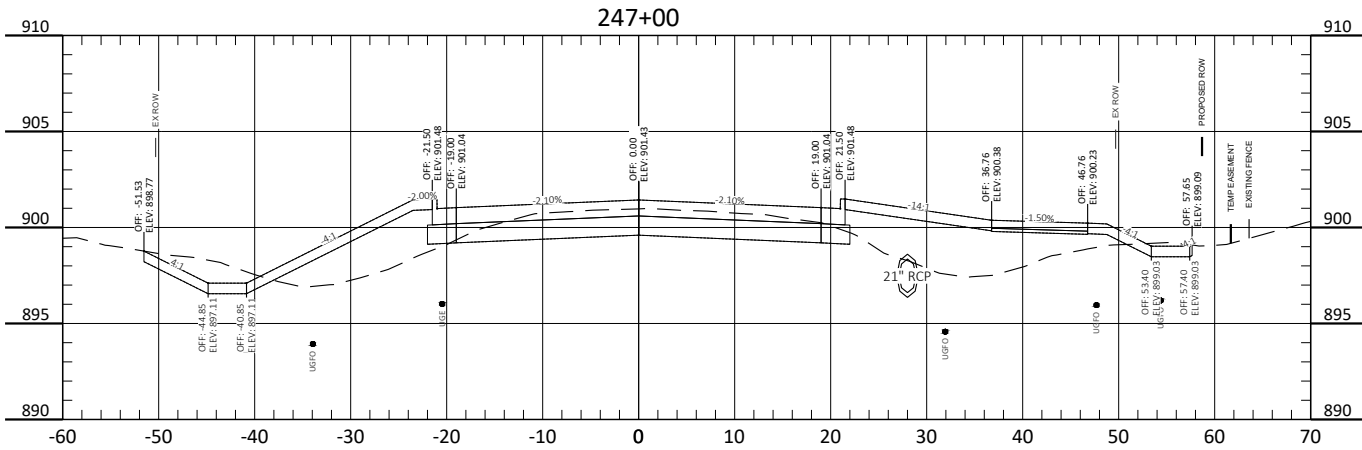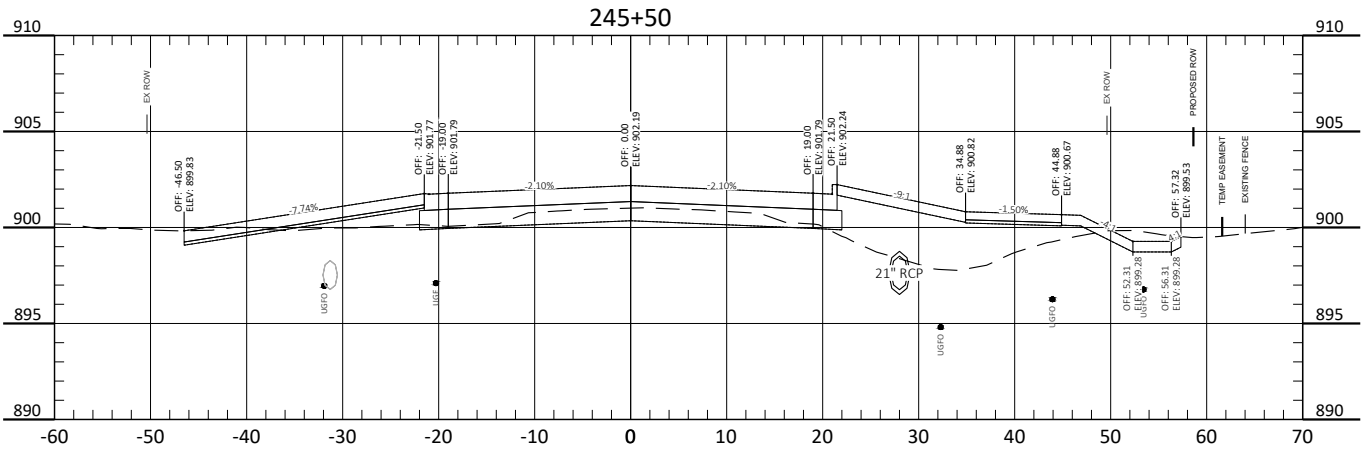







ALL ELEVATIONS ARE BASED ON
THE U.S.G.S. VERTICAL DATUM OF 1988.
(UNLESS NOTED OTHERWISE)

Cross Sections - 7th Ave NE

9th St NE from Main Ave to 12th Ave N
7th Ave NE from 9th St NE to 45th St N

H:\JBW\3600\8654\8654_0004 9th St\CAD\0_CITY PROJECT\Plans\200 - 7th Ave Cross Sections.dwg-XS-17-8/13/2025 2:20 PM-(jandresen)

STATE	PROJECT NO.	SECTION NO.	SHEET NO.
ND	TMA-SU-FXP-8-992(045)	200	32

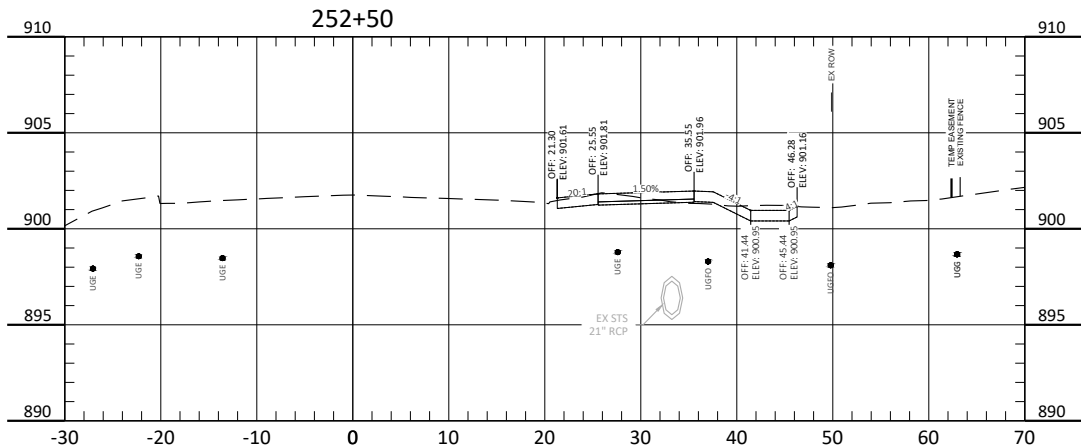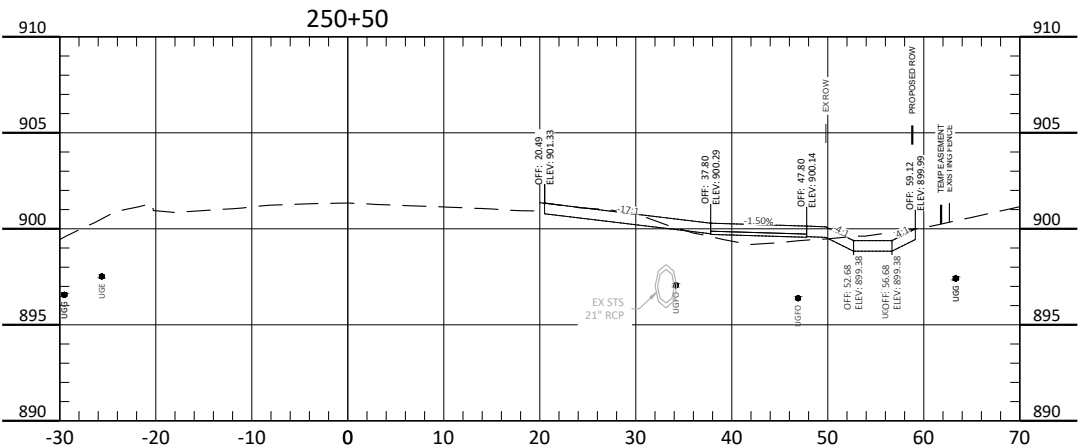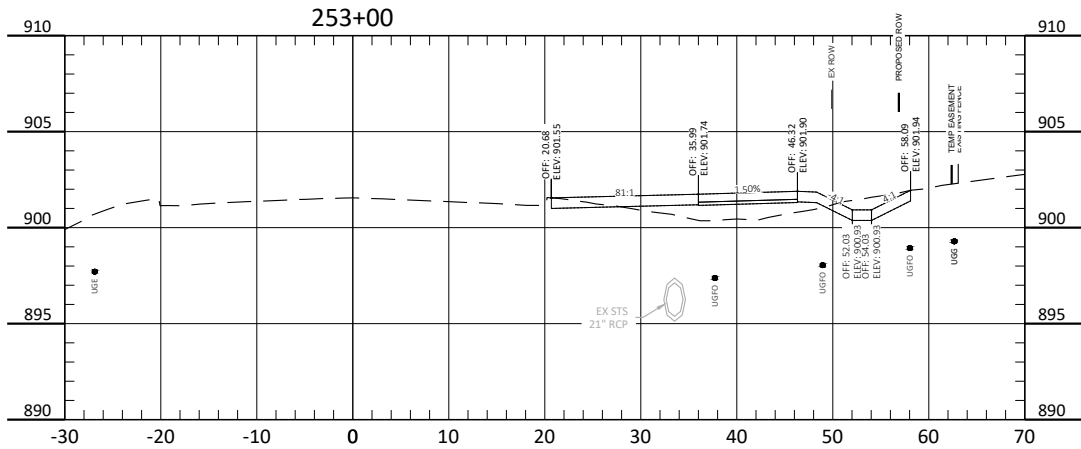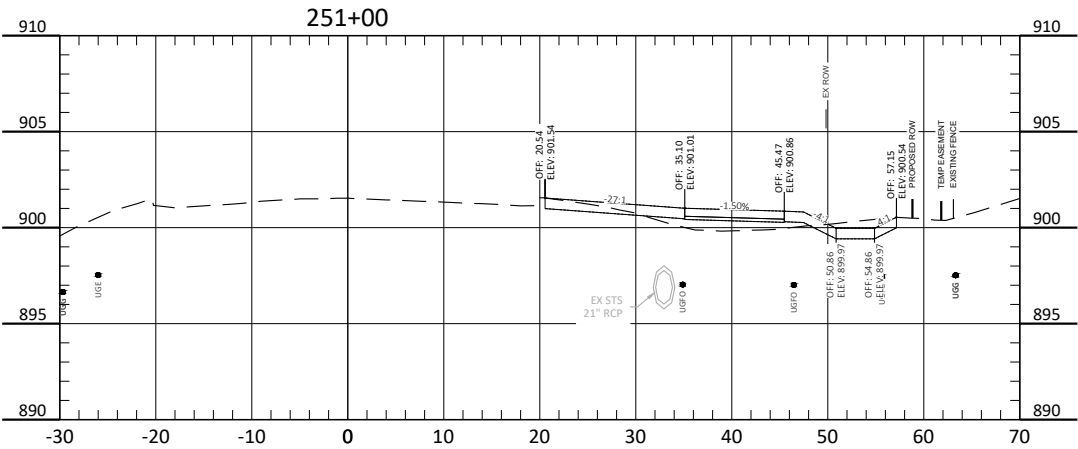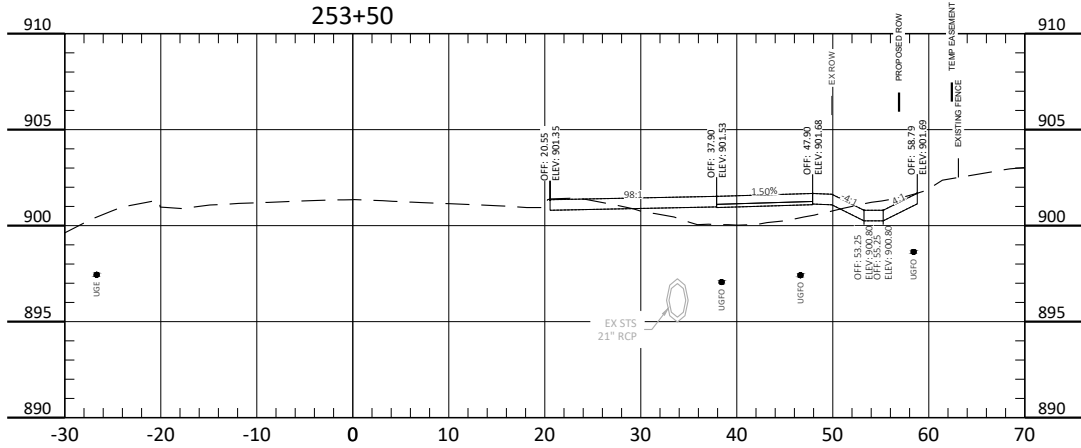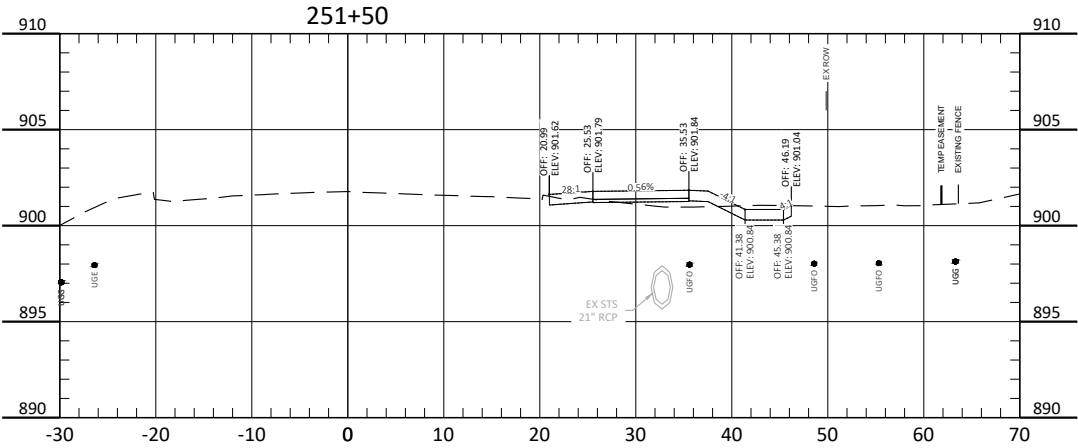







ALL ELEVATIONS ARE BASED ON
THE U.S.G.S. VERTICAL DATUM OF 1988.
(UNLESS NOTED OTHERWISE)

Cross Sections - 7th Ave NE

9th St NE from Main Ave to 12th Ave N
7th Ave NE from 9th St NE to 45th St N

H:\JBW\8600\8654\8654_0004 9th St\CAD\CITY PROJECT\Plans\200 - 7th Ave Cross Sections.dwg-XS-18-8/13/2025 2:21 PM-(jandresen)

STATE	PROJECT NO.	SECTION NO.	SHEET NO.
ND	TMA-SU-FXP-8-992(045)	200	33

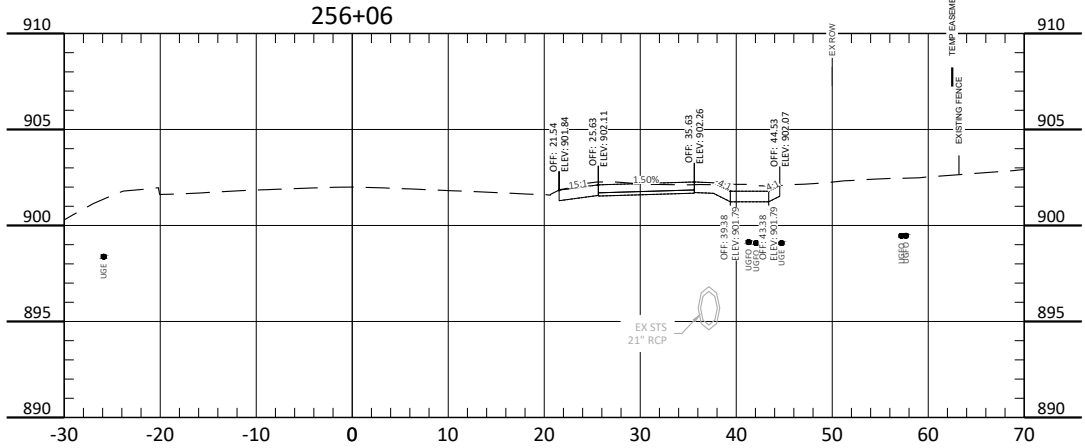
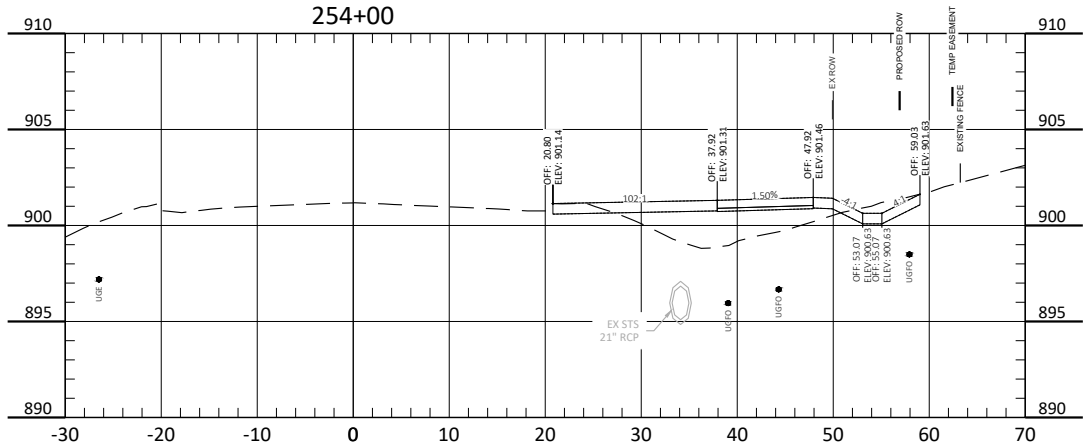
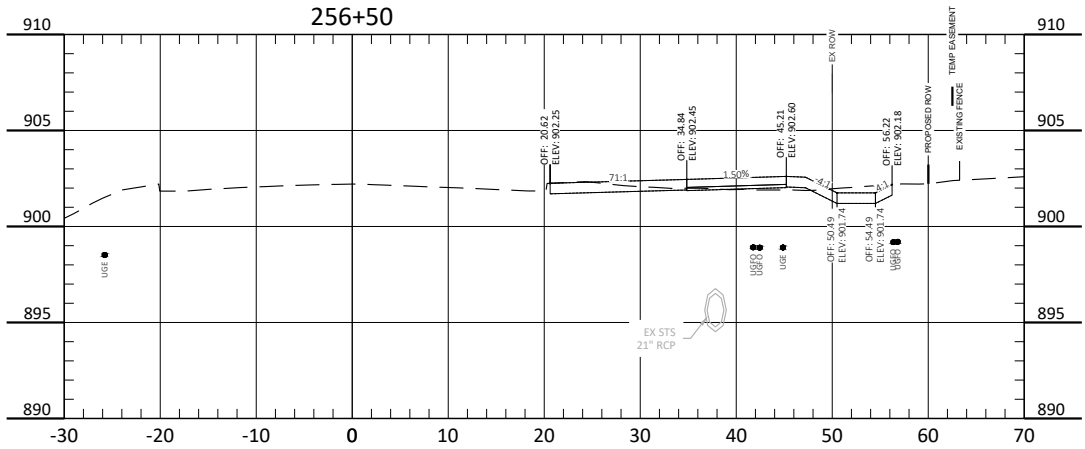
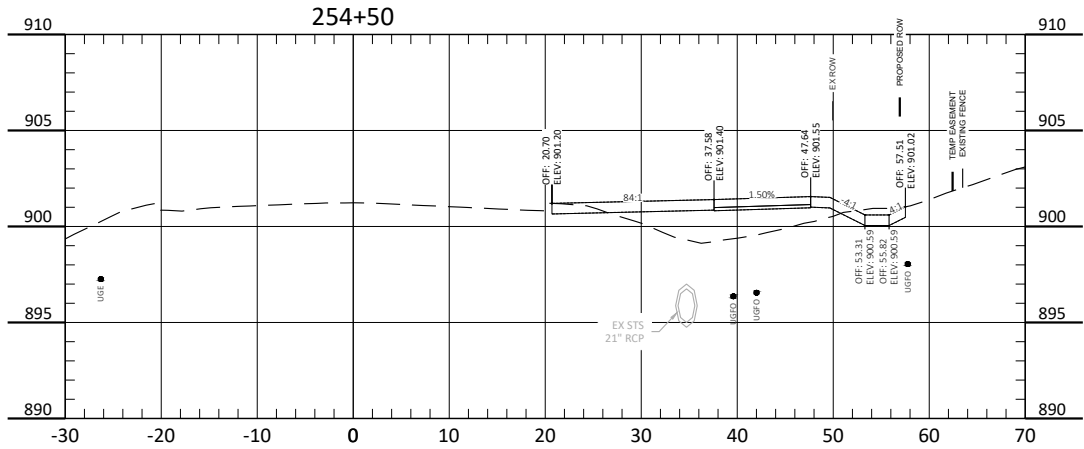
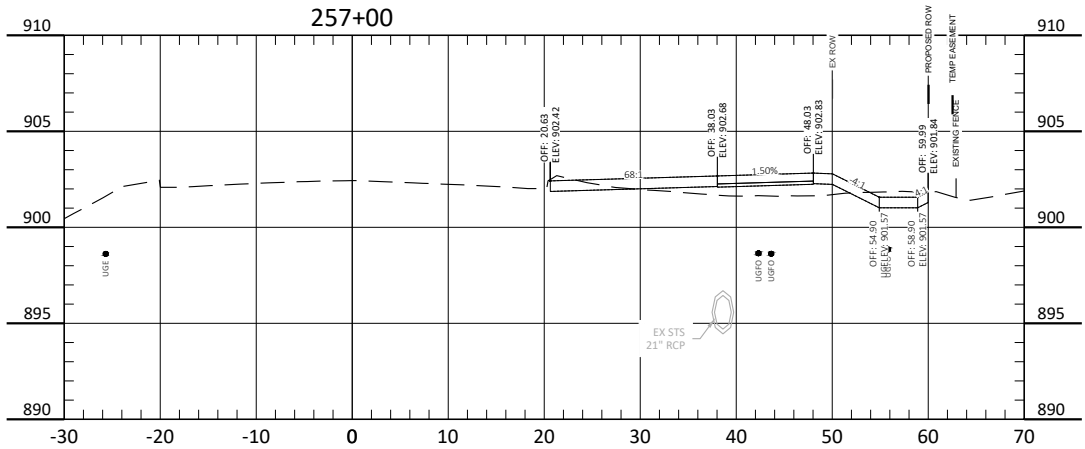
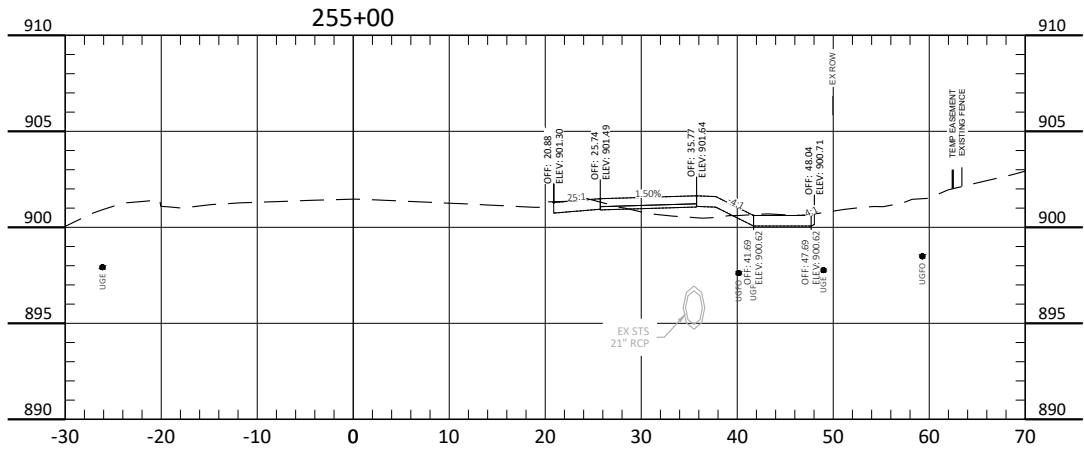


ALL ELEVATIONS ARE BASED ON
THE U.S.G.S. VERTICAL DATUM OF 1988.
(UNLESS NOTED OTHERWISE)

Cross Sections - 7th Ave NE

9th St NE from Main Ave to 12th Ave N
7th Ave NE from 9th St NE to 45th St N

H:\JBN\3660\8654\8654_0004 9th St\CAD\0_CITY PROJECT\Plans\200 - 7th Ave Cross Sections.dwg-XS-19-8/13/2025 2:21 PM-(jandresen)

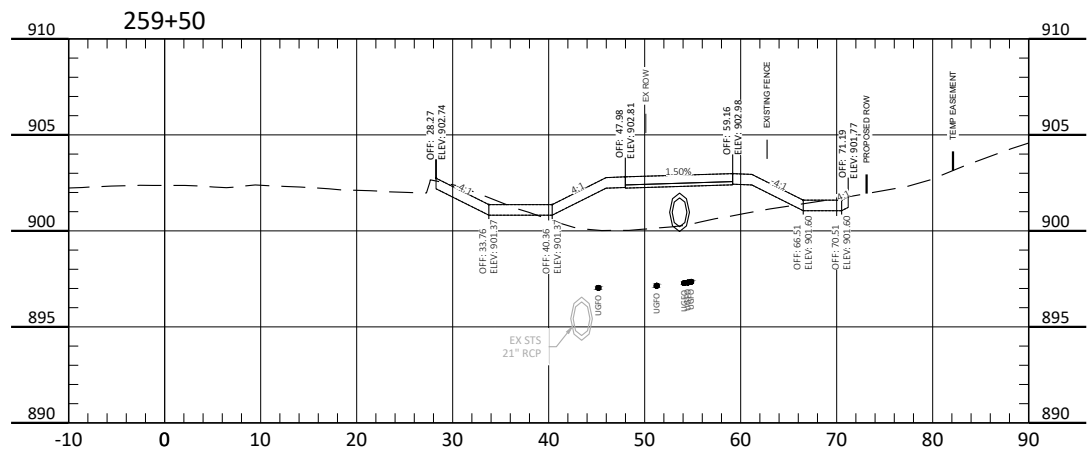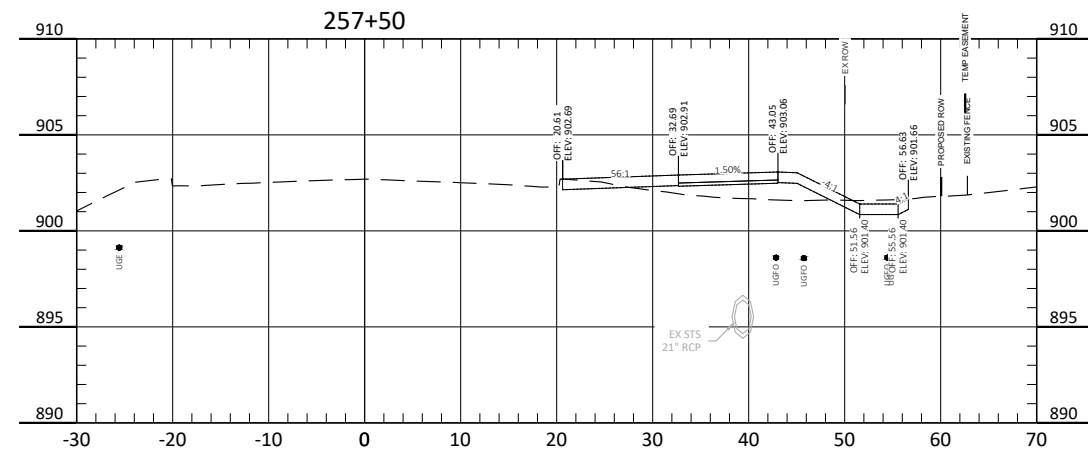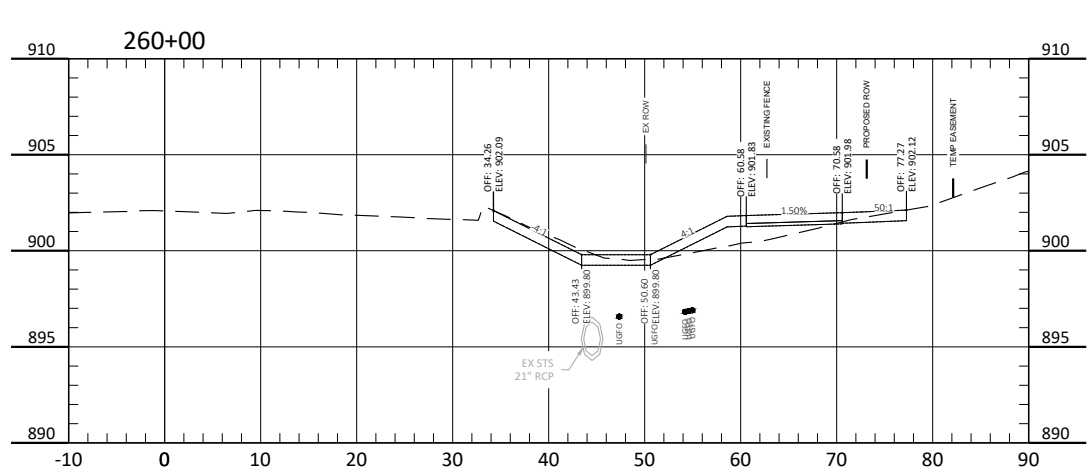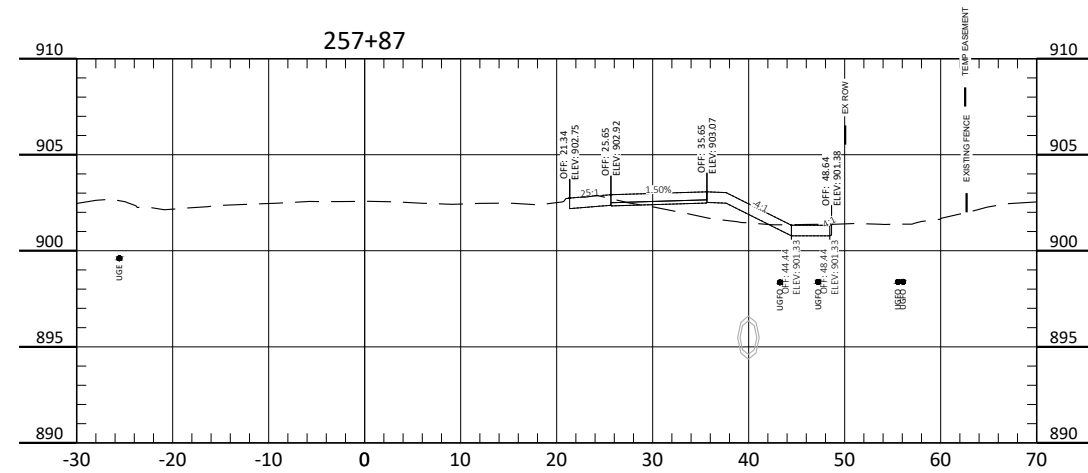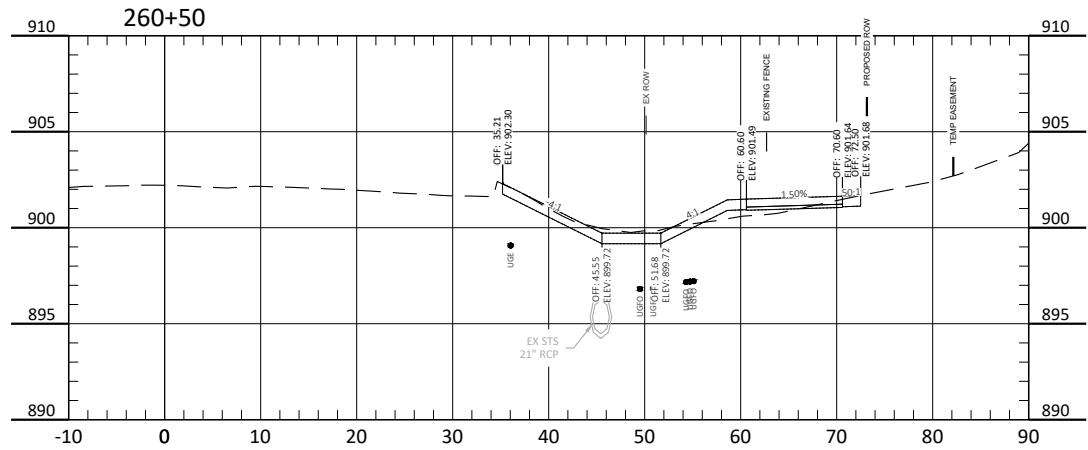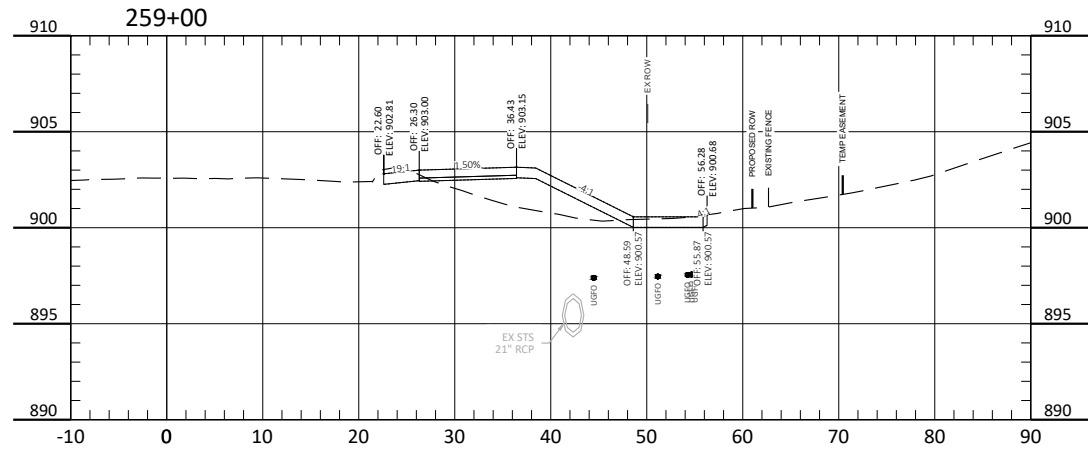





ALL ELEVATIONS ARE BASED ON
THE U.S.G.S. VERTICAL DATUM OF 1988.
(UNLESS NOTED OTHERWISE)

Cross Sections - 7th Ave NE

9th St NE from Main Ave to 12th Ave N
7th Ave NE from 9th St NE to 45th St N

H:\JBW\8600\8654\8654_0004 9th St\CAD\0_CITY PROJECT\Plans\200 - 7th Ave Cross Sections.dwg-XS-20-8/13/2025 2:21 PM-(jandresen)

	STATE	PROJECT NO.	SECTION NO.	SHEET NO.
	ND	TMA-SU-FXP-8-992(045)	200	35

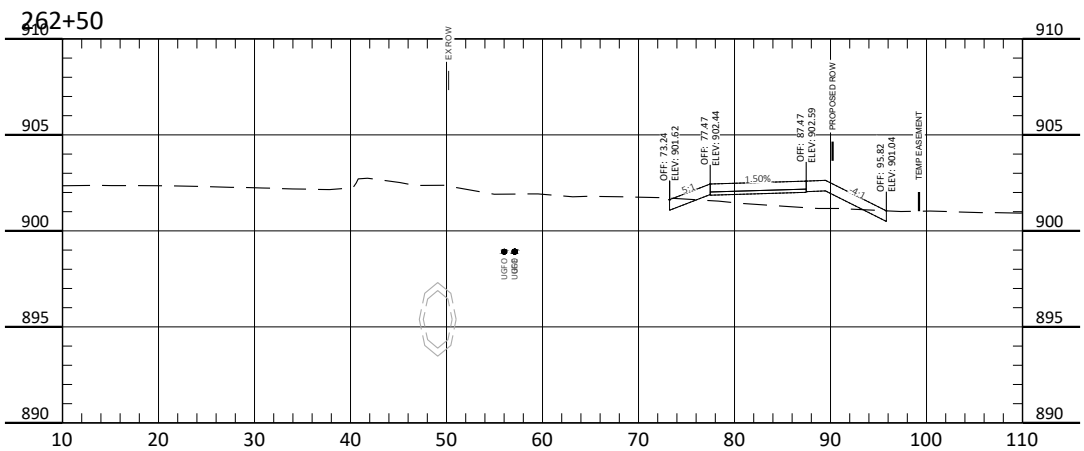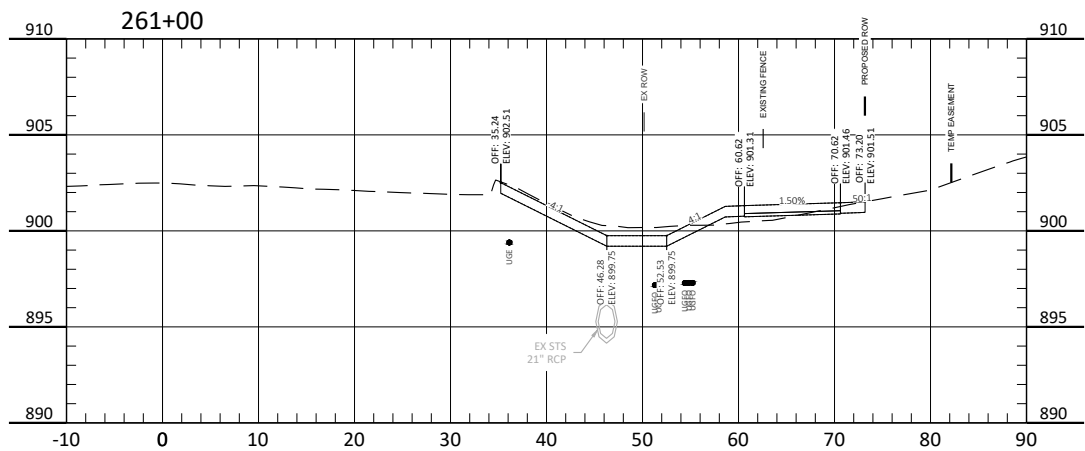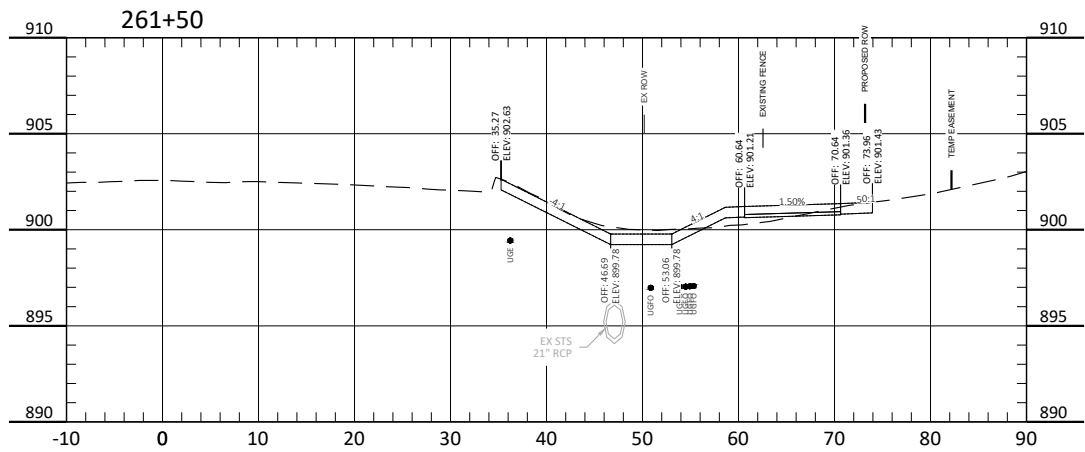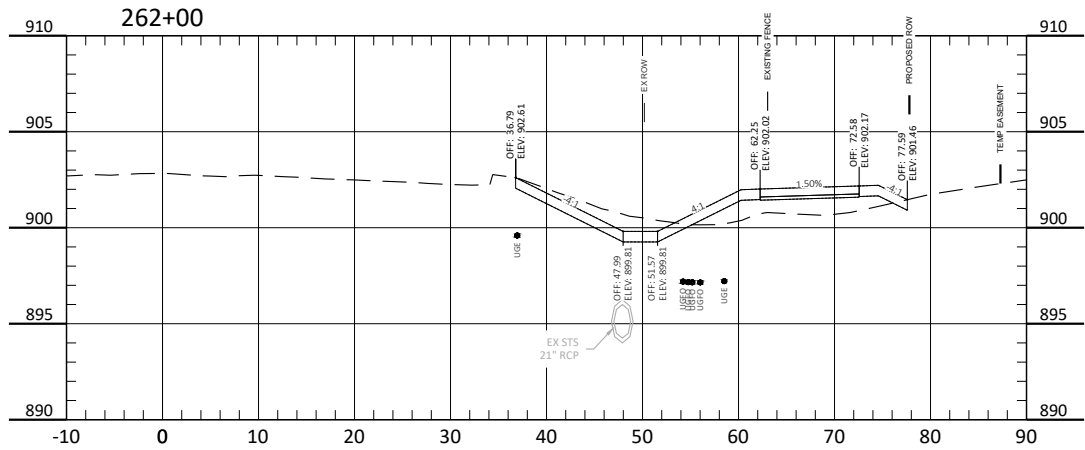







ALL ELEVATIONS ARE BASED ON
THE U.S.G.S. VERTICAL DATUM OF 1988.
(UNLESS NOTED OTHERWISE)

Cross Sections - 7th Ave NE

9th St NE from Main Ave to 12th Ave N
7th Ave NE from 9th St NE to 45th St N

H:\JBA\3600\8654_0004 9th St\CAD\0_CITY PROJECT\Plans\200 - 7th Ave Roundabout.dwg\XS-1-8/13/2025 2:22 PM-(jandresen)

	STATE	PROJECT NO.	SECTION NO.	SHEET NO.
	ND	TMA-SU-FXP-8-992(045)	200	36

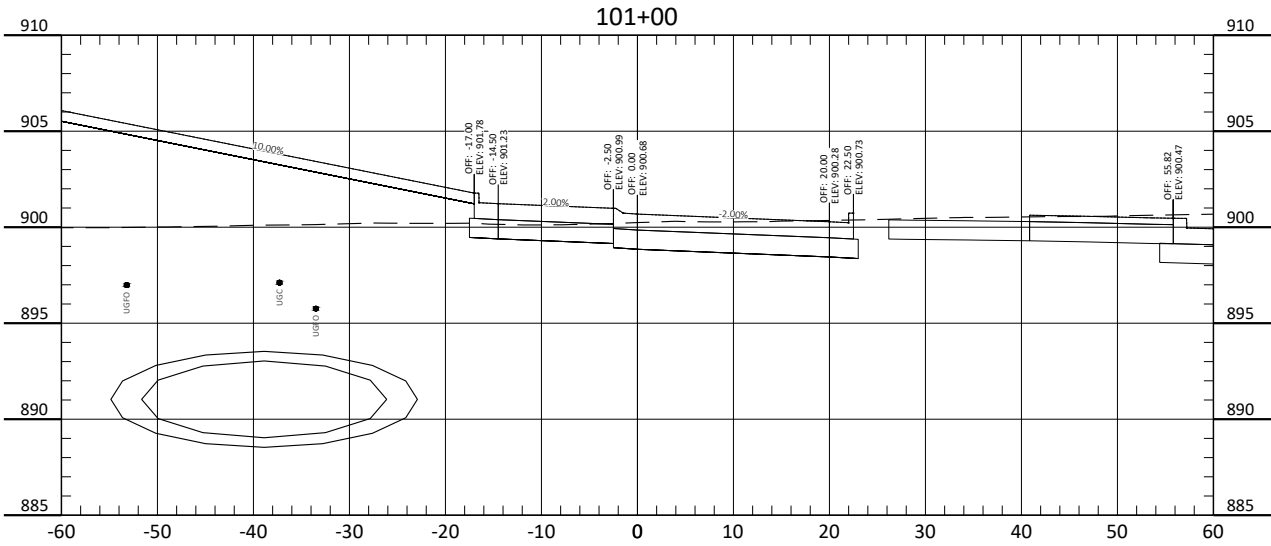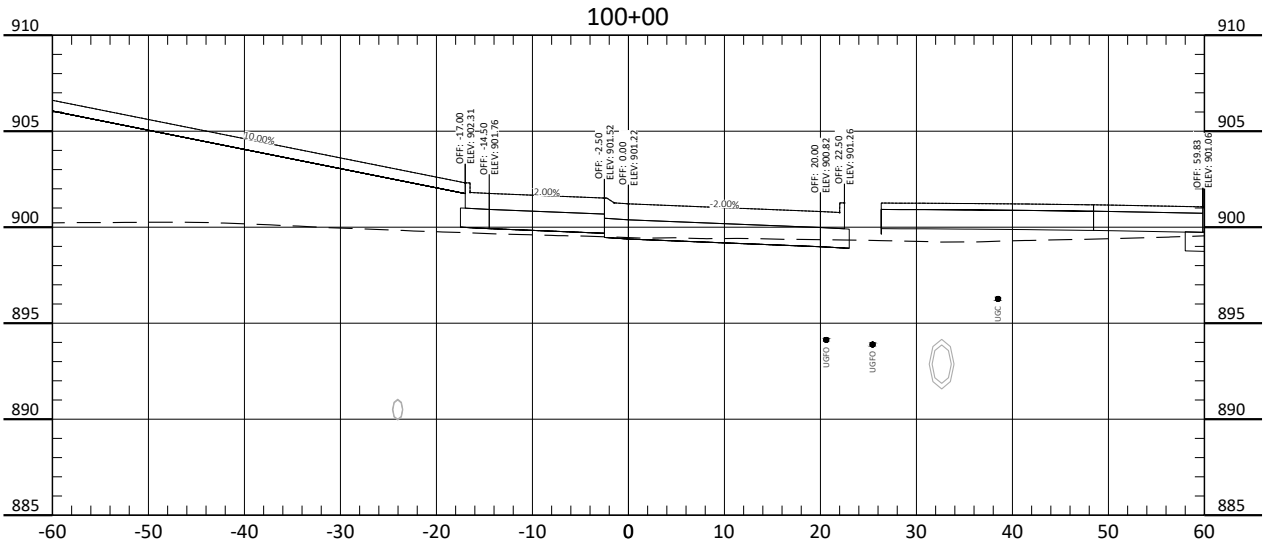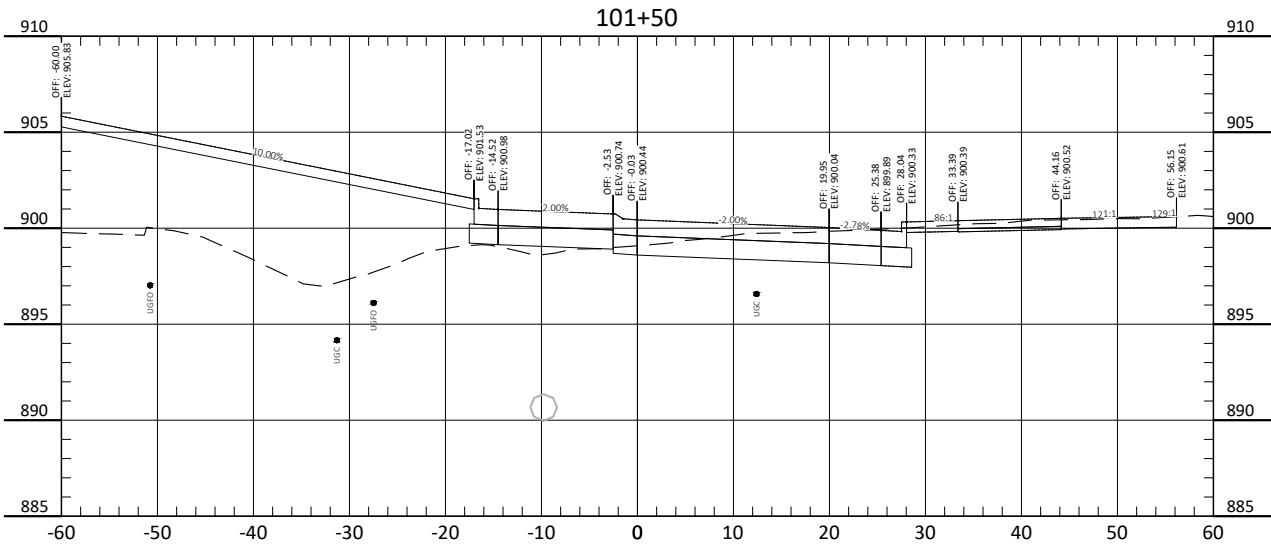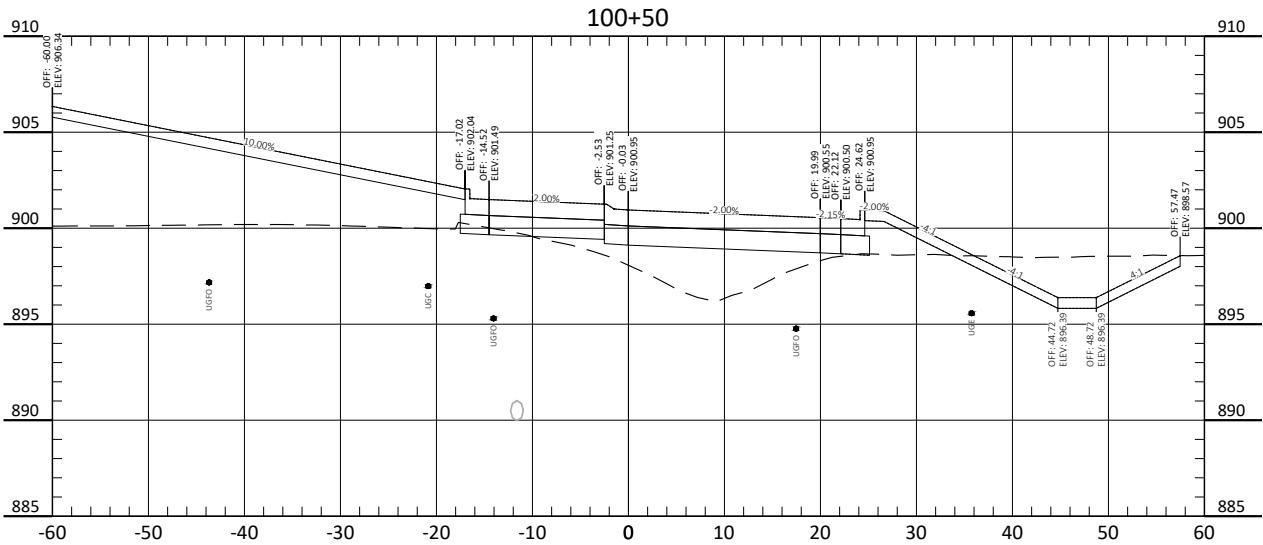





ALL ELEVATIONS ARE BASED ON
THE U.S.G.S. VERTICAL DATUM OF 1988.
(UNLESS NOTED OTHERWISE)

Cross Sections - 7th Ave NE Roundabout

9th St NE from Main Ave to 12th Ave N
7th Ave NE from 9th St NE to 45th St N

H:\JBA\3600\8654_0004 9th St\CAD\0_CITY PROJECT\Plans\200 - 7th Ave Roundabout.dwg\XS-2.8/13/2025 2:22 PM-(jandresen)

	STATE	PROJECT NO.	SECTION NO.	SHEET NO.
	ND	TMA-SU-FXP-8-992(045)	200	37

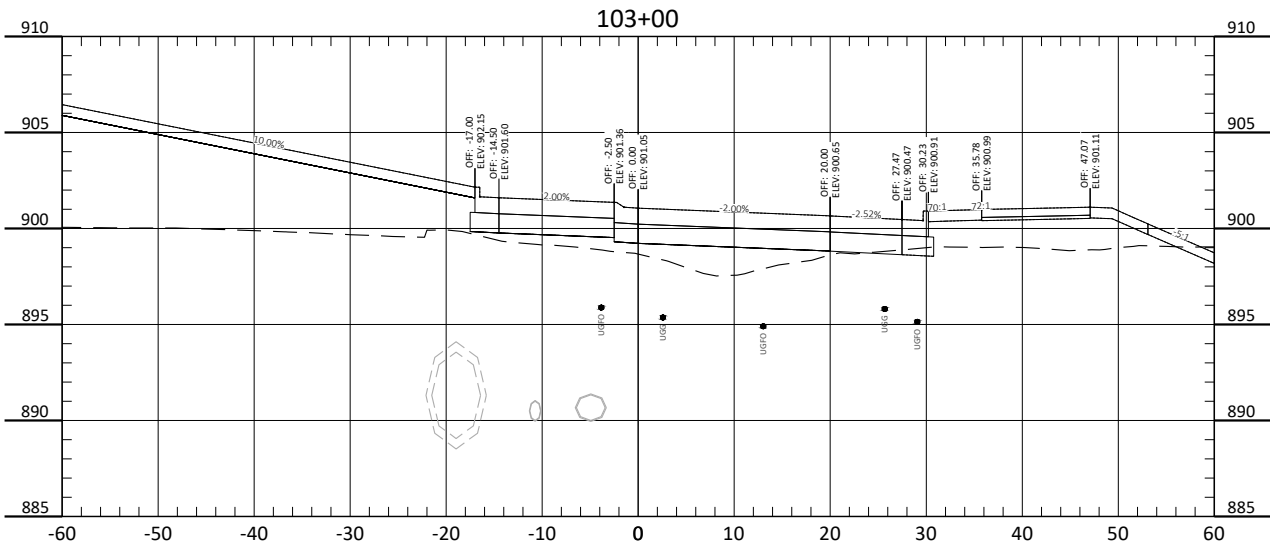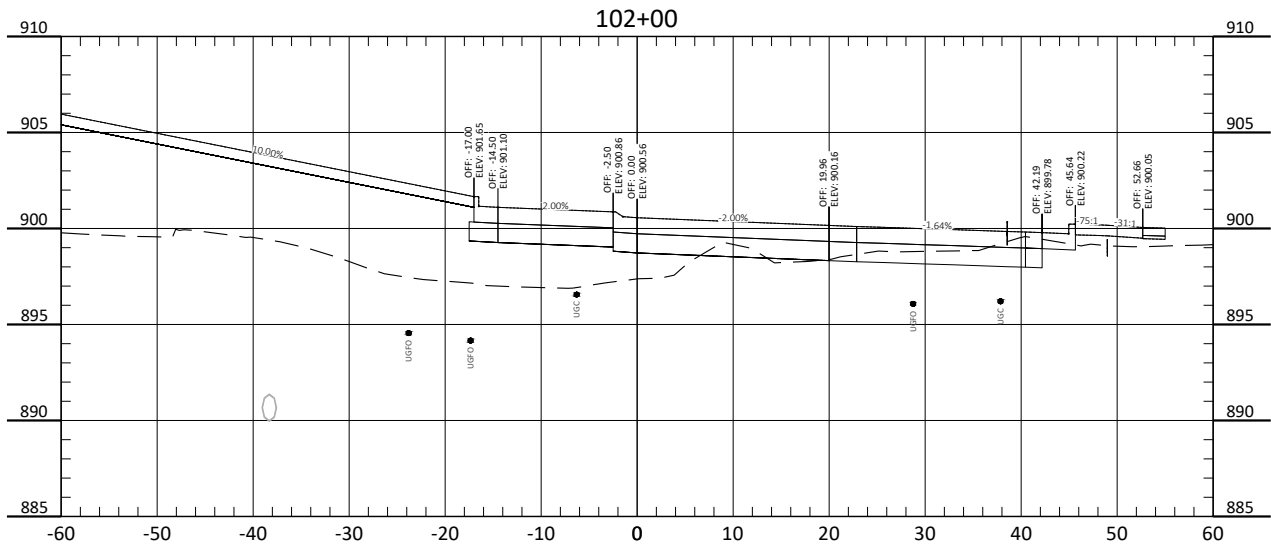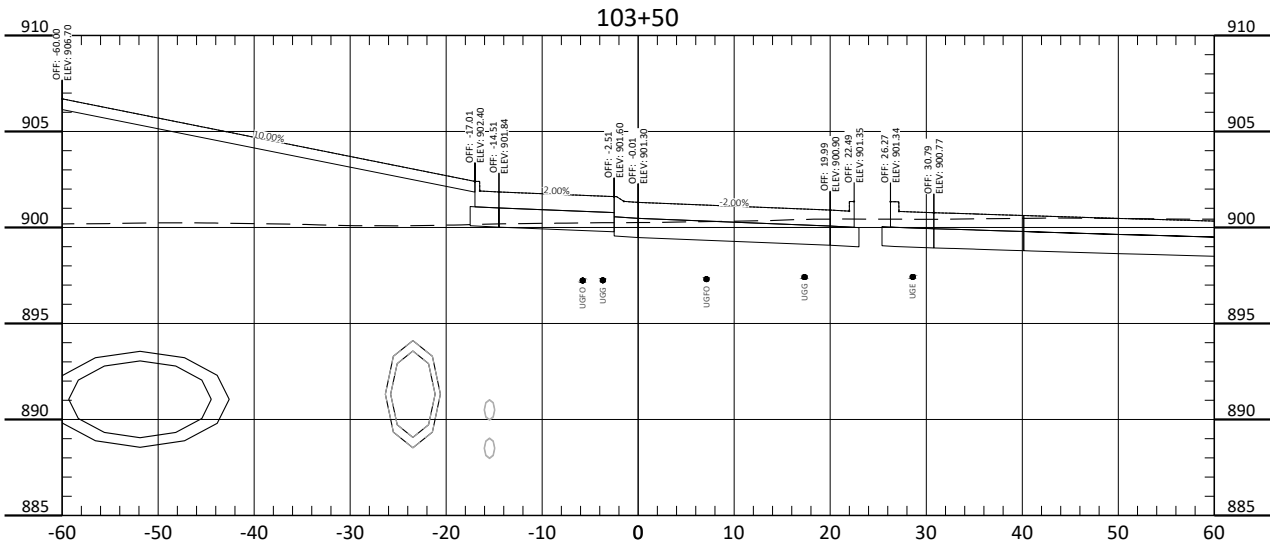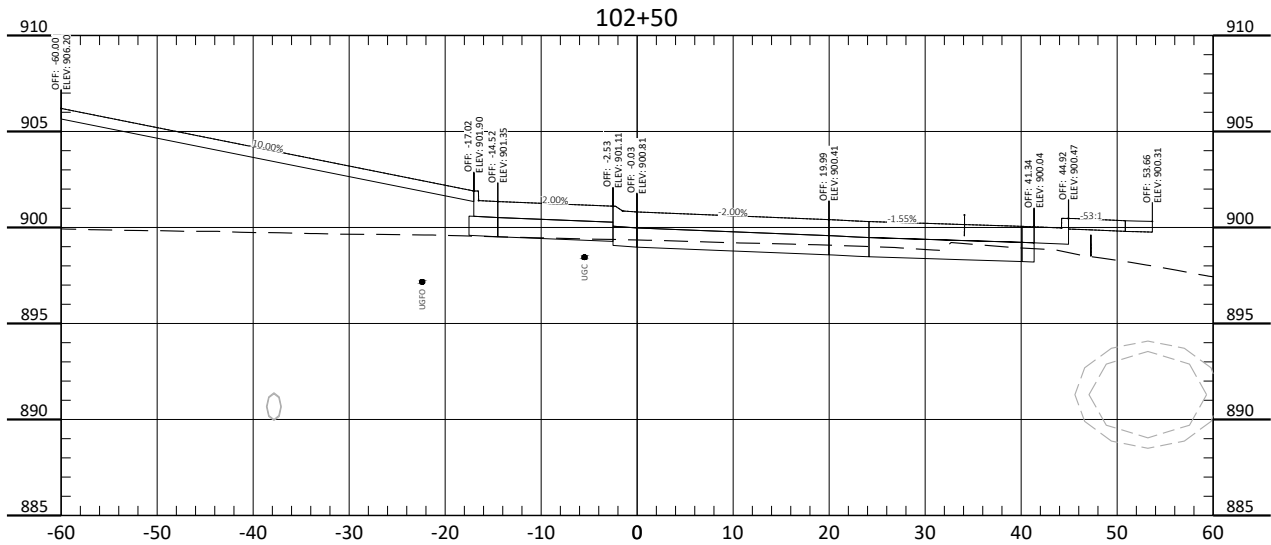


ALL ELEVATIONS ARE BASED ON
THE U.S.G.S. VERTICAL DATUM OF 1988.
(UNLESS NOTED OTHERWISE)

Cross Sections - 7th Ave NE Roundabout

9th St NE from Main Ave to 12th Ave N
7th Ave NE from 9th St NE to 45th St N

H:\JBW\8600\8654_0004 9th St\CAD\0_CITY PROJECT\Plans\200 - 7th Ave Roundabout.dwg:XS-3-8/13/2025 2:23 PM-(jandresen)

	STATE	PROJECT NO.	SECTION NO.	SHEET NO.
	ND	TMA-SU-FXP-8-992(045)	200	38

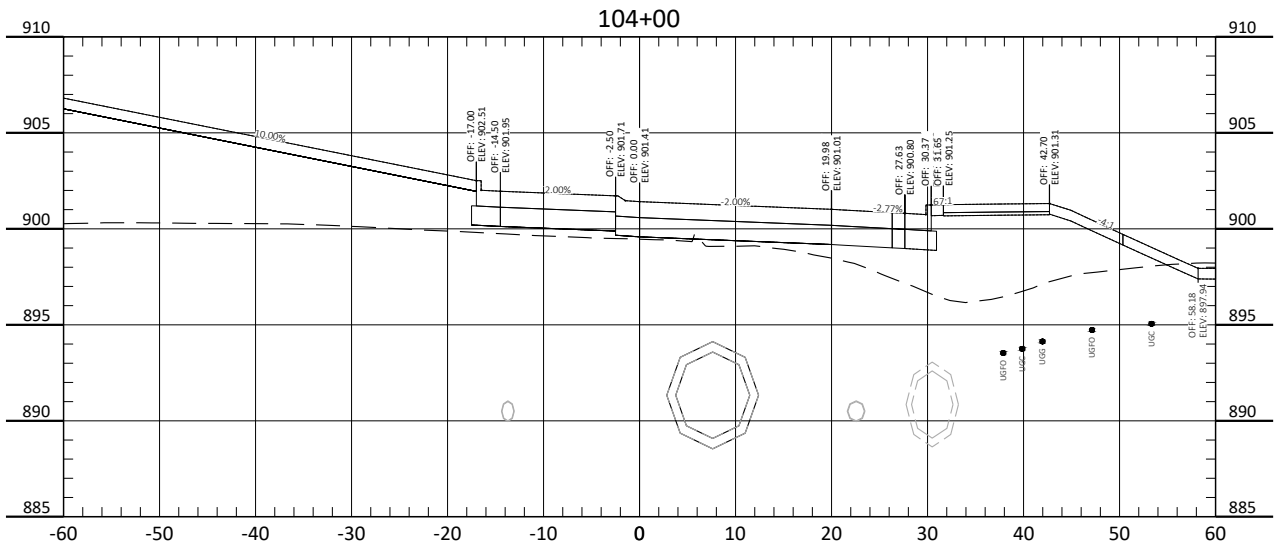





ALL ELEVATIONS ARE BASED ON
THE U.S.G.S. VERTICAL DATUM OF 1988.
(UNLESS NOTED OTHERWISE)

Cross Sections - 7th Ave NE Roundabout

9th St NE from Main Ave to 12th Ave N
7th Ave NE from 9th St NE to 45th St N

H:\JBW\3600\8654\8654_0004 9th St\CAD\0_CITY PROJECT\Plans\200 - 7th Ave Roundabout.dwg:XS 4 8/13/2025 2:23 PM: (jandresen)

	STATE	PROJECT NO.	SECTION NO.	SHEET NO.
	ND	TMA-SU-FXP-8-992(045)	200	39

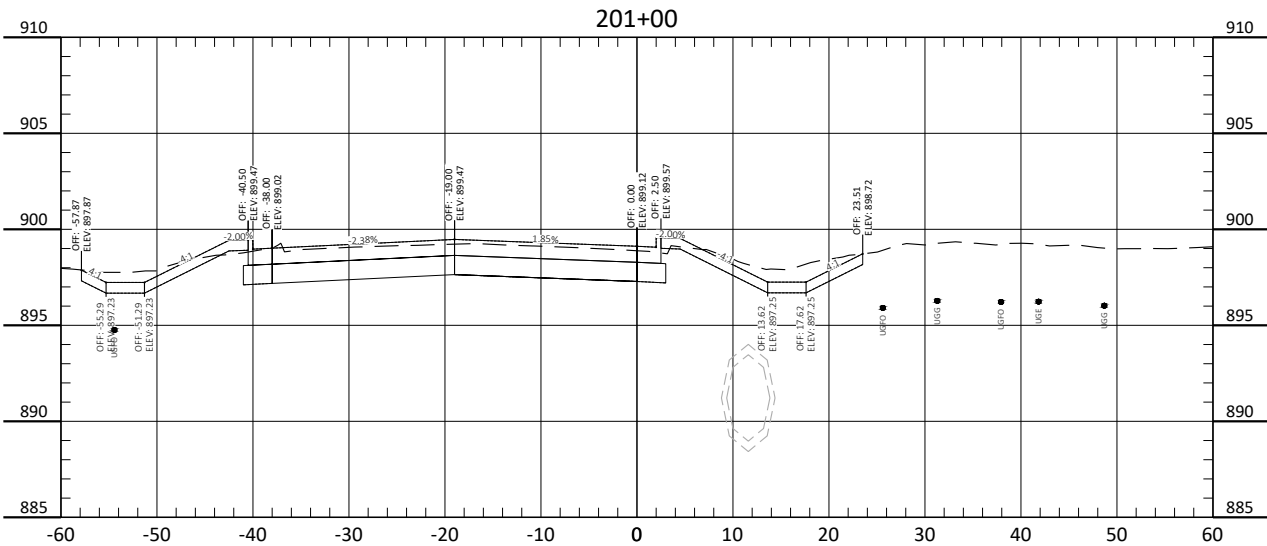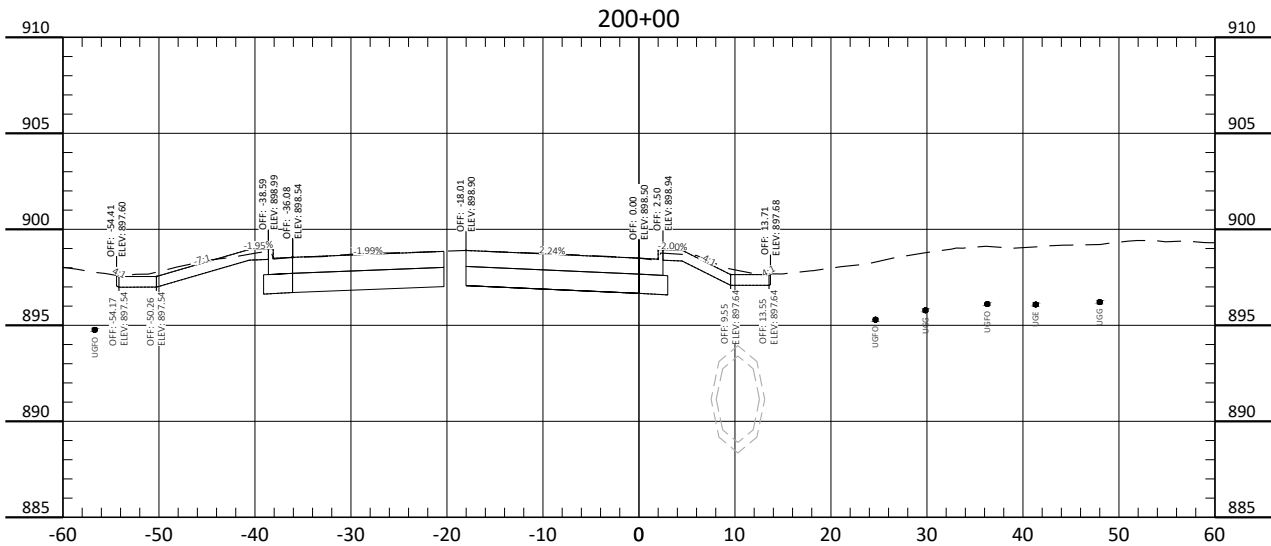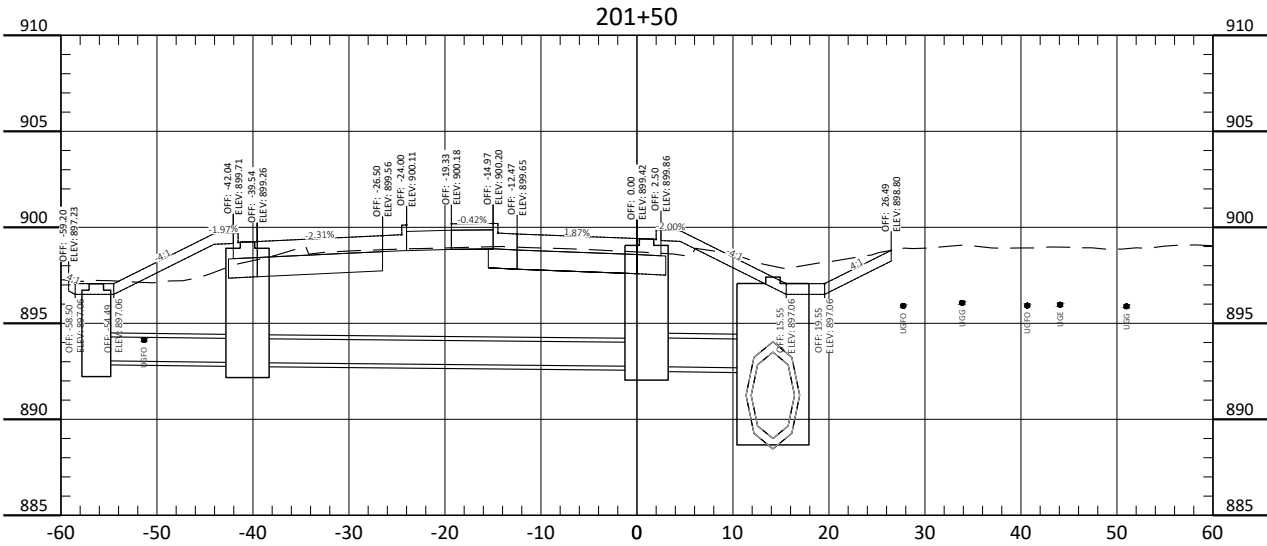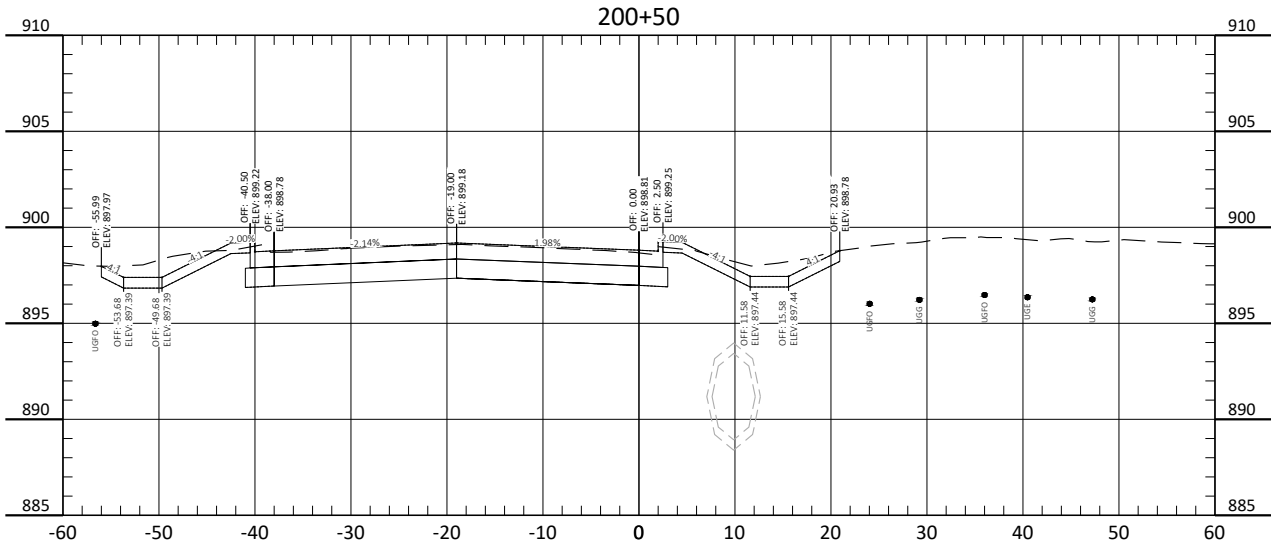





ALL ELEVATIONS ARE BASED ON
THE U.S.G.S. VERTICAL DATUM OF 1988.
(UNLESS NOTED OTHERWISE)

Cross Sections - 7th Ave NE Roundabout

9th St NE from Main Ave to 12th Ave N
7th Ave NE from 9th St NE to 45th St N

H:\BNA\3600\8654\8654_0004 9th St\CAD\CITY PROJECT\Plans\200 - 7th Ave Roundabout.dwg:XS-5-8/13/2025 2:23 PM:(jandresen)

	STATE	PROJECT NO.	SECTION NO.	SHEET NO.
	ND	TMA-SU-FXP-8-992(045)	200	40

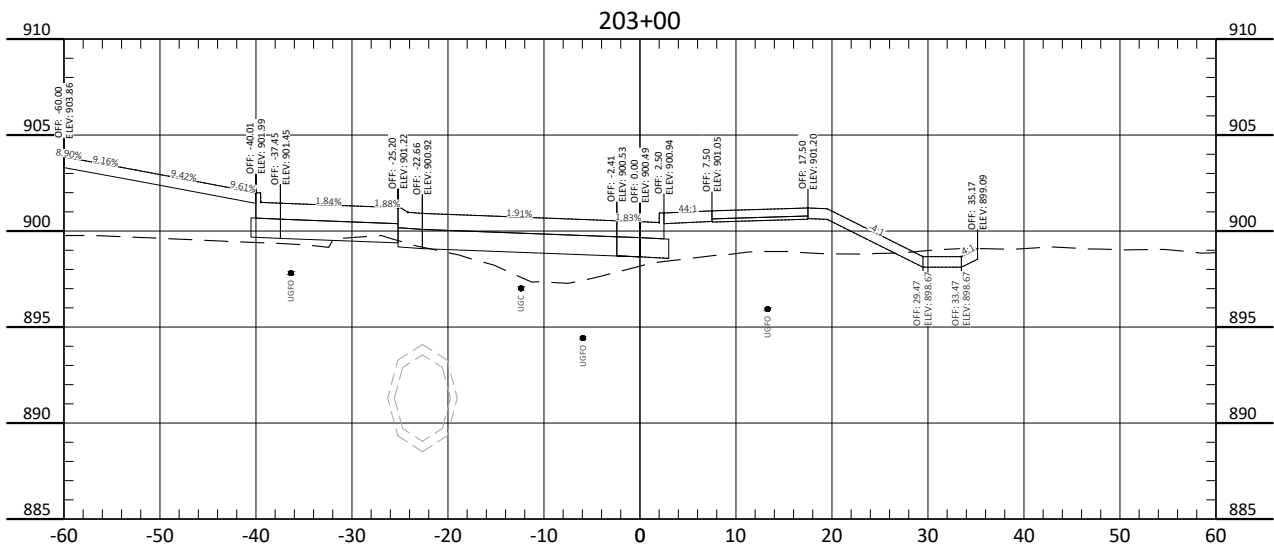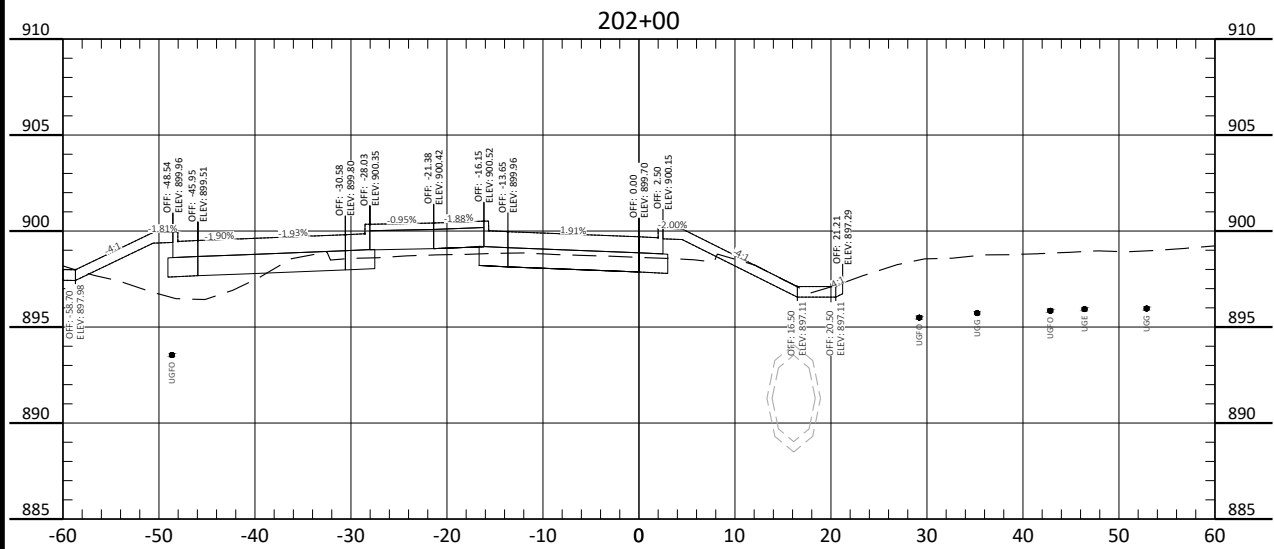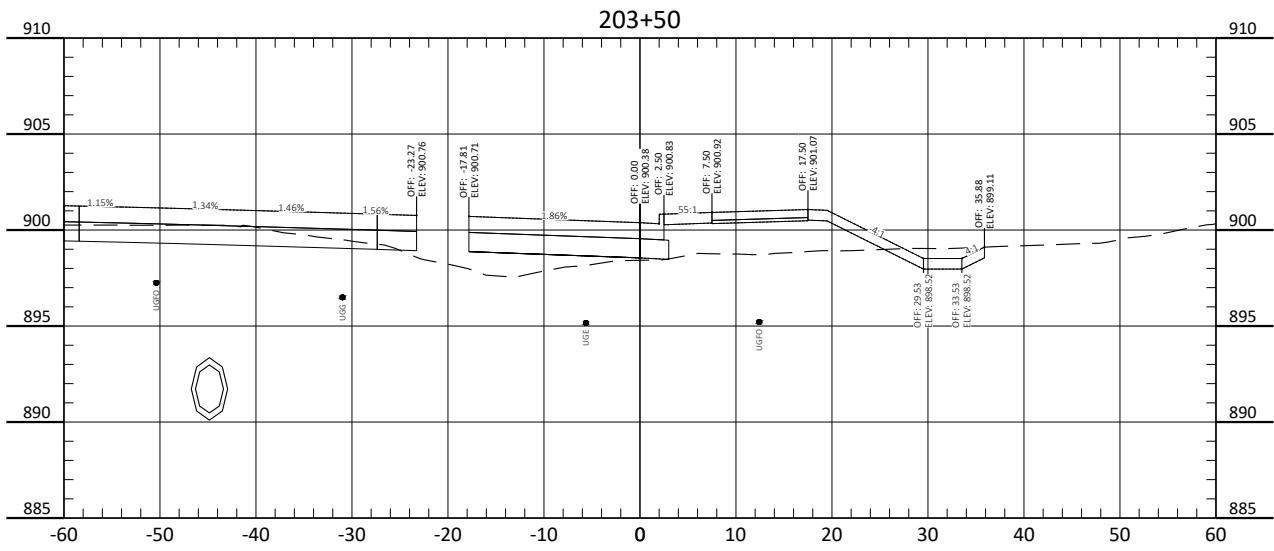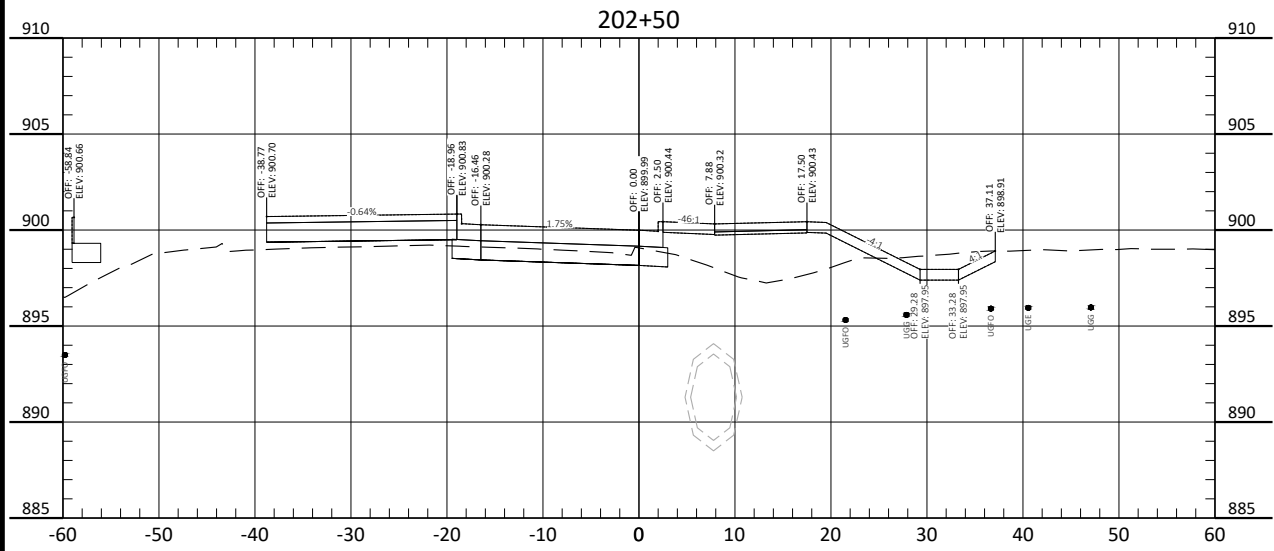




ALL ELEVATIONS ARE BASED ON
THE U.S.G.S. VERTICAL DATUM OF 1988.
(UNLESS NOTED OTHERWISE)

Cross Sections - 7th Ave NE Roundabout

9th St NE from Main Ave to 12th Ave N
7th Ave NE from 9th St NE to 45th St N

H:\JBA\8600\8654_0004 9th St\CAD\CITY PROJECT\Plans\200 - 7th Ave Roundabout.dwg:XS 6-8/13/2025 2:23 PM -(jandresen)

	STATE	PROJECT NO.	SECTION NO.	SHEET NO.
	ND	TMA-SU-FXP-8-992(045)	200	41

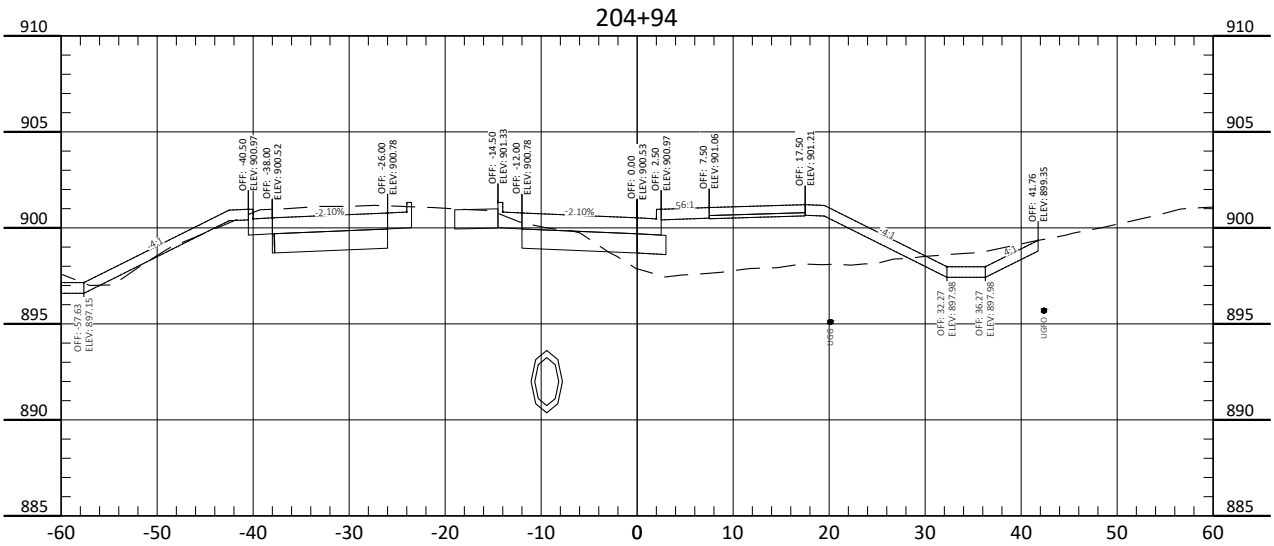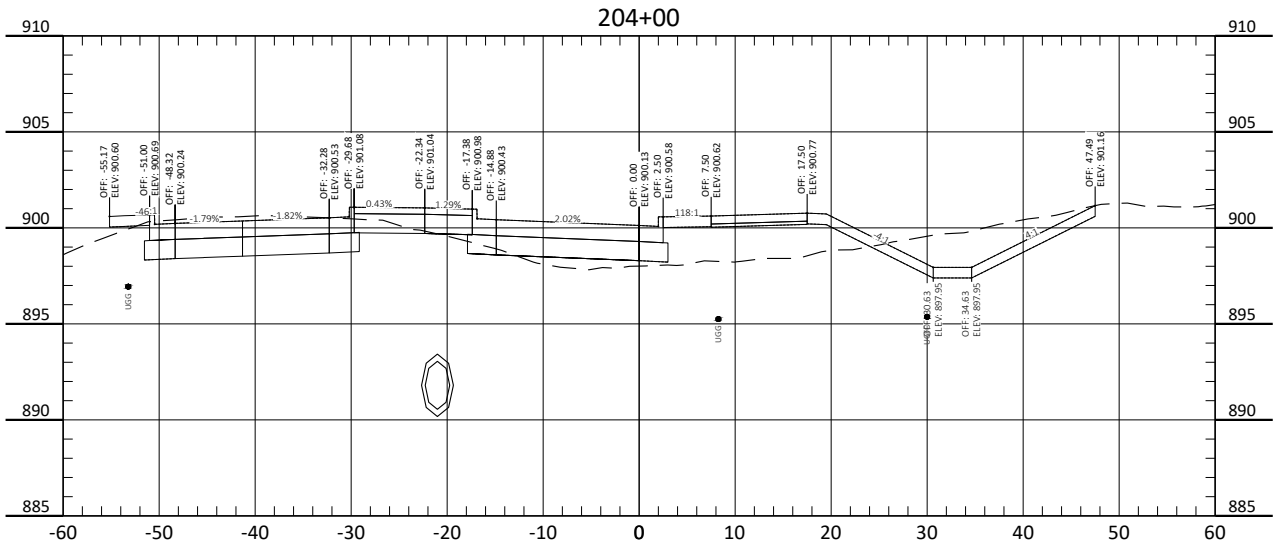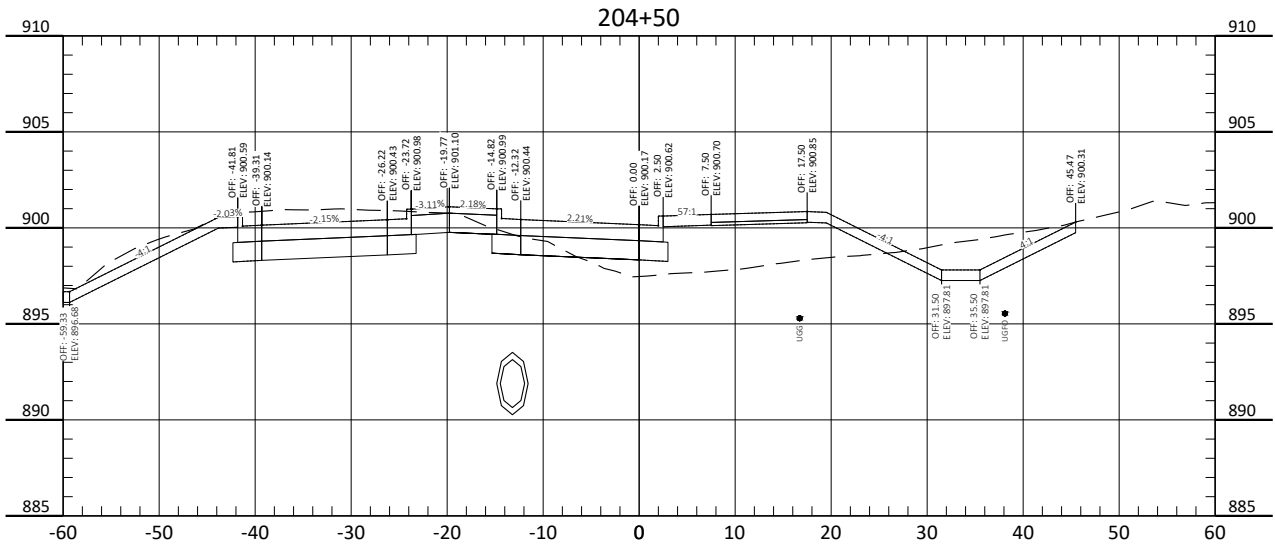





ALL ELEVATIONS ARE BASED ON
THE U.S.G.S. VERTICAL DATUM OF 1988.
(UNLESS NOTED OTHERWISE)

Cross Sections - 7th Ave NE Roundabout

9th St NE from Main Ave to 12th Ave N
7th Ave NE from 9th St NE to 45th St N

H:\JBA\8600\8654_0004 9th St\CAD\CITY PROJECT\Plans\200 - 7th Ave Roundabout.dwg:XS-7-8/13/2025 2:24 PM-(jandresen)

	STATE	PROJECT NO.	SECTION NO.	SHEET NO.
	ND	TMA-SU-FXP-8-992(045)	200	42

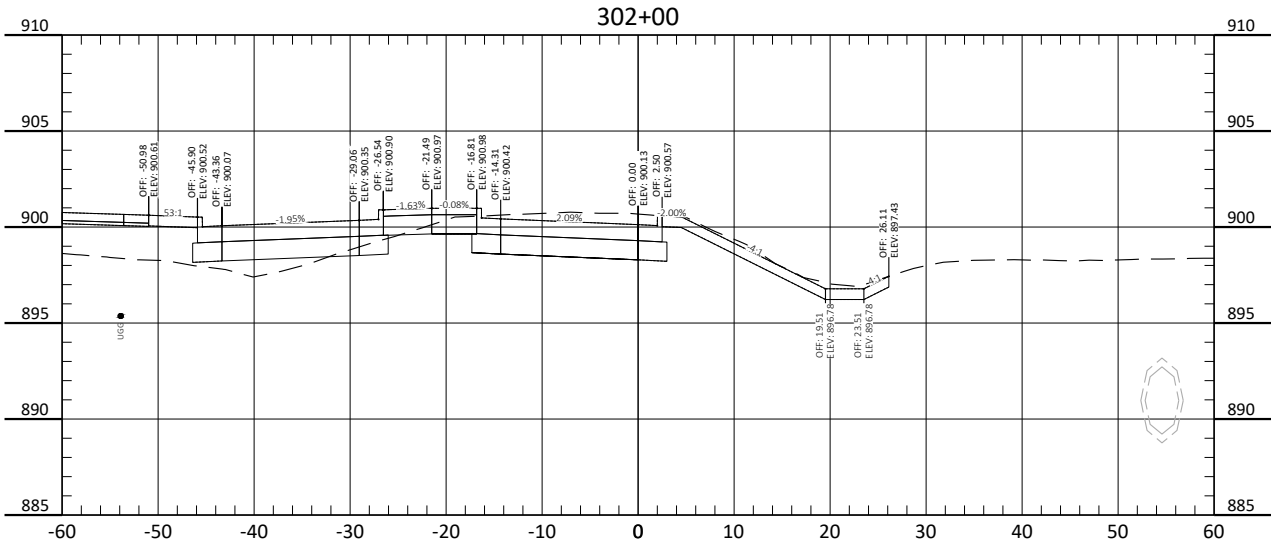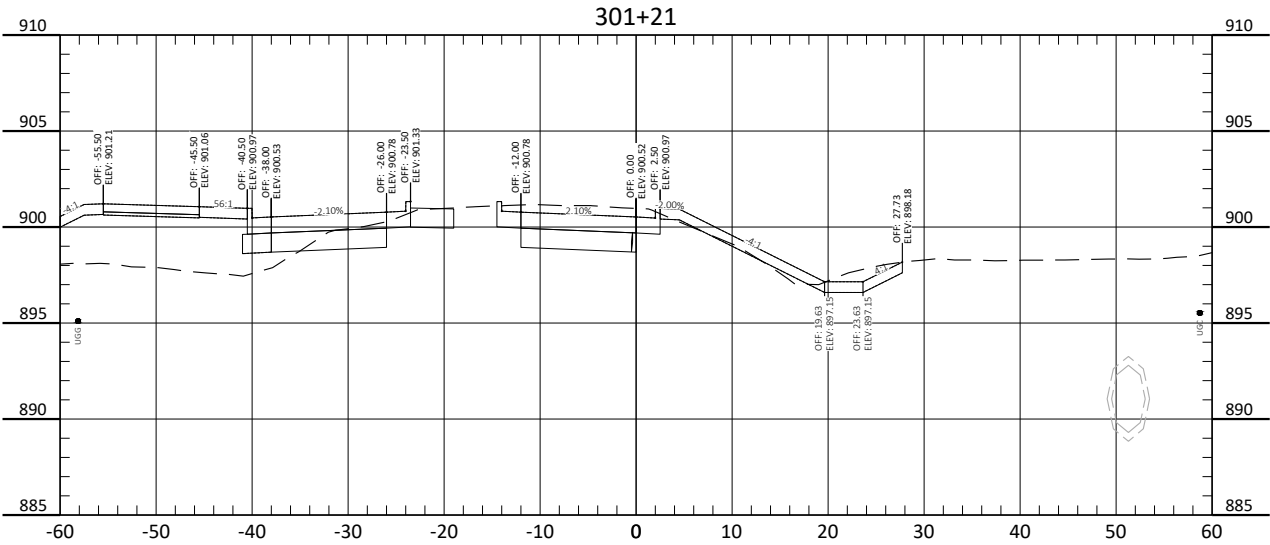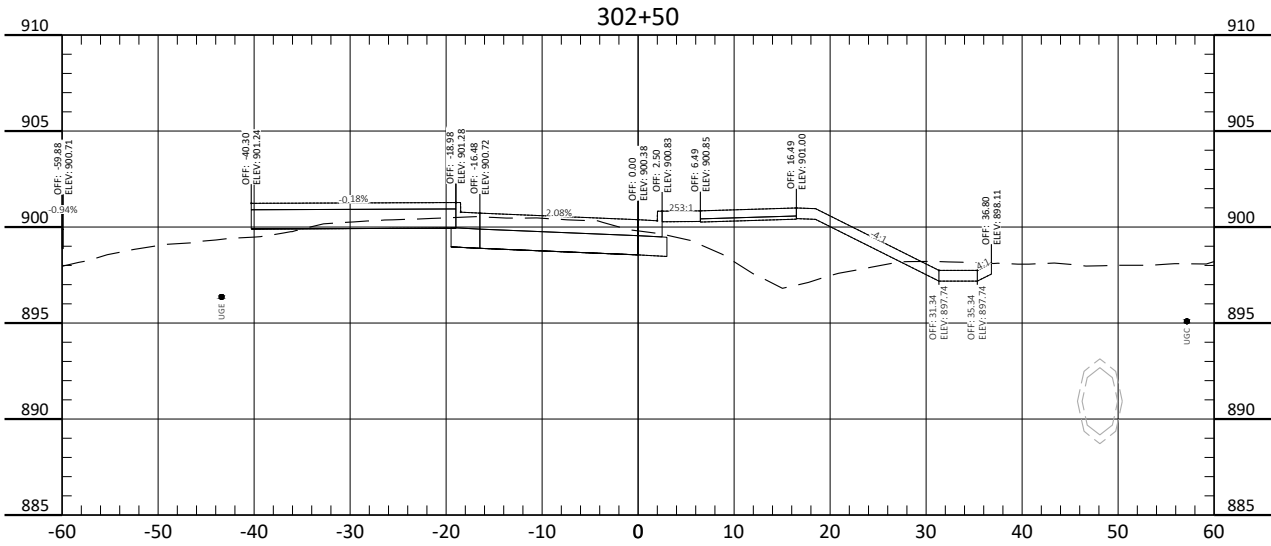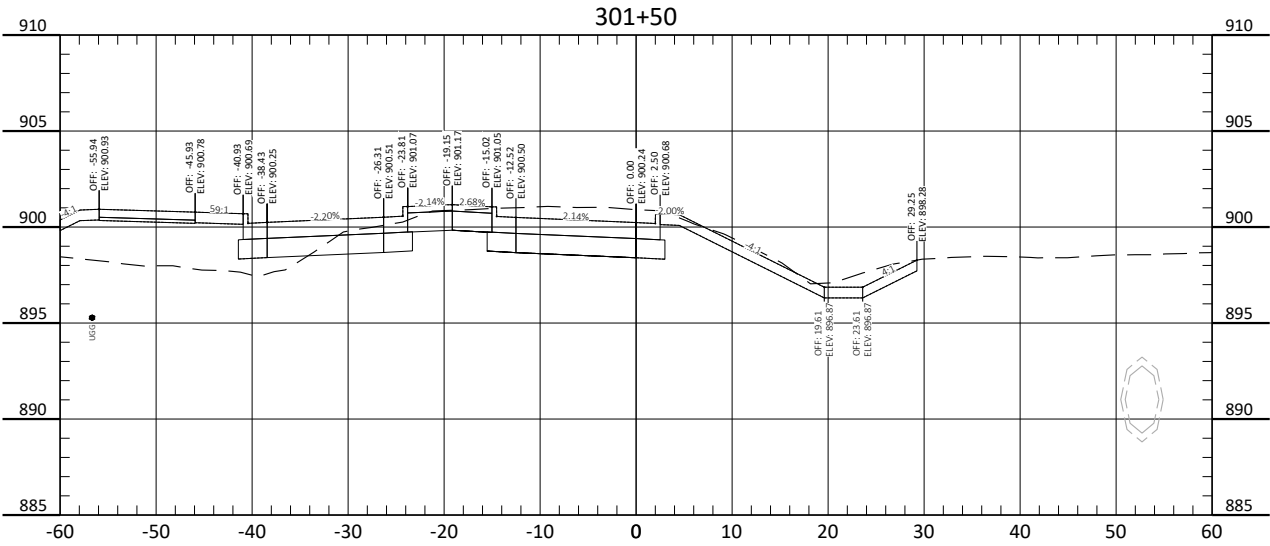





ALL ELEVATIONS ARE BASED ON
THE U.S.G.S. VERTICAL DATUM OF 1988.
(UNLESS NOTED OTHERWISE)

Cross Sections - 7th Ave NE Roundabout

9th St NE from Main Ave to 12th Ave N
7th Ave NE from 9th St NE to 45th St N

H:\JBA\8600\8654\8654_0004 9th St\CAD\0_CITY PROJECT\Plans\200 - 7th Ave Roundabout.dwg:XS-8-8/13/2025 2:24 PM-(jandresen)

	STATE	PROJECT NO.	SECTION NO.	SHEET NO.
	ND	TMA-SU-FXP-8-992(045)	200	43

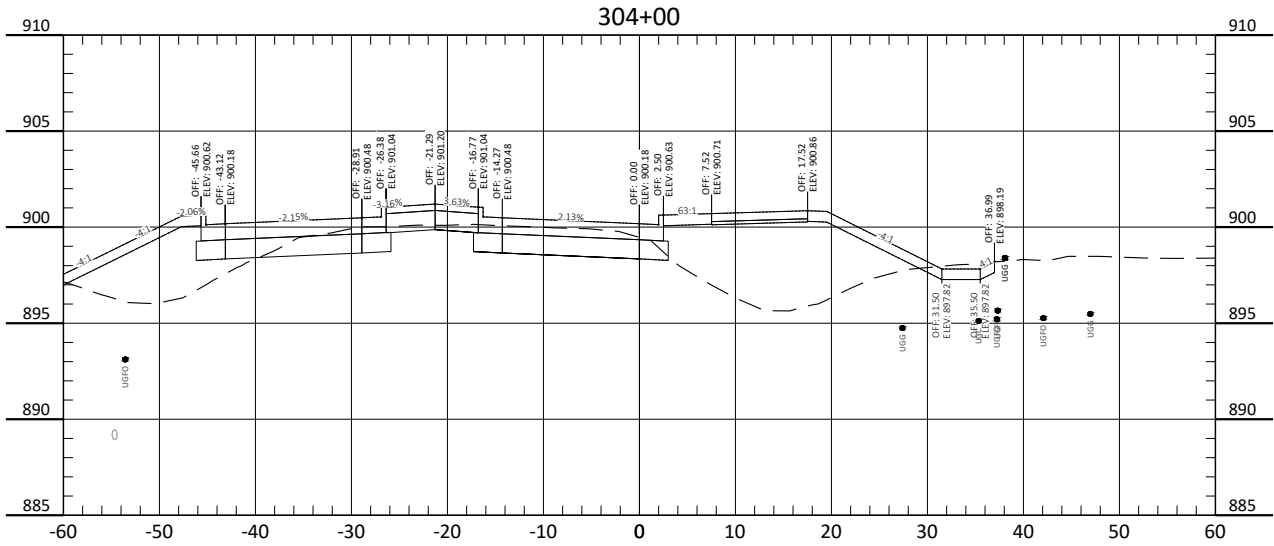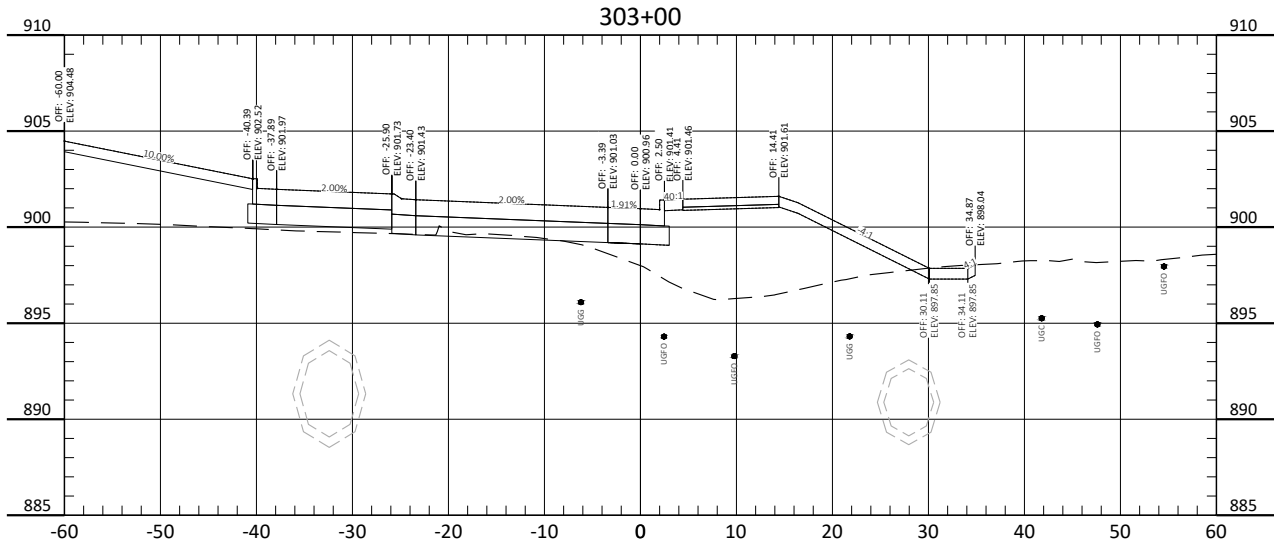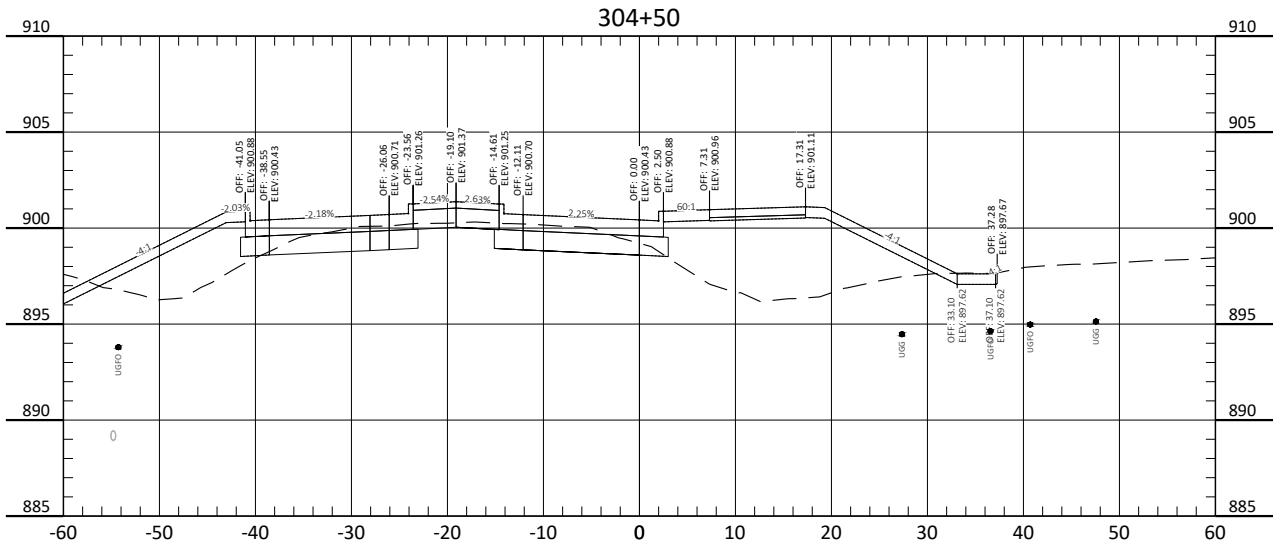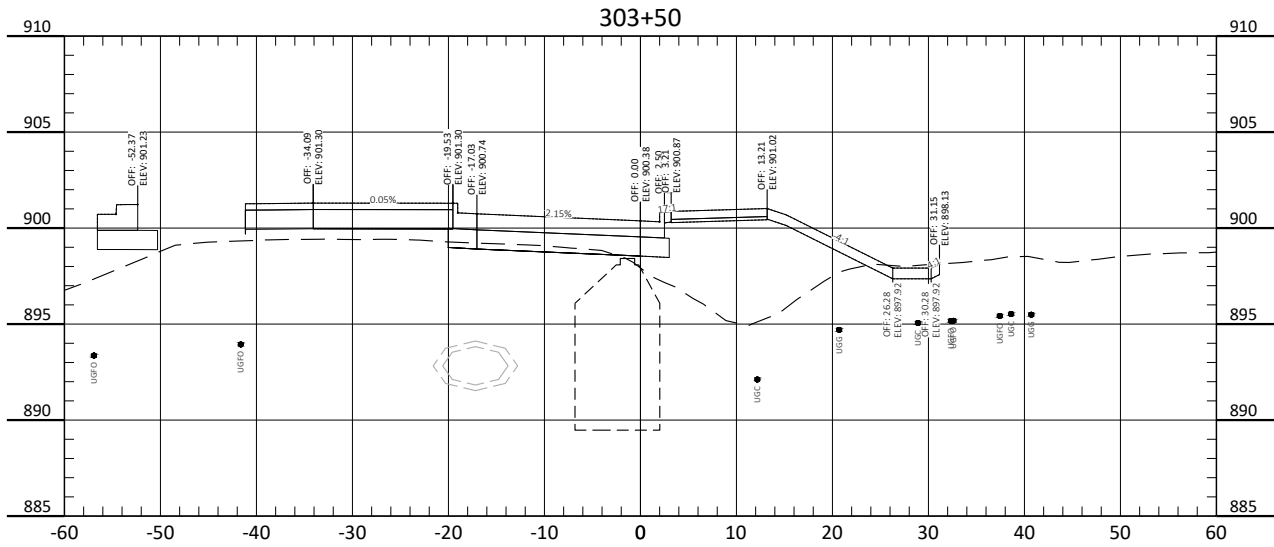




ALL ELEVATIONS ARE BASED ON
THE U.S.G.S. VERTICAL DATUM OF 1988.
(UNLESS NOTED OTHERWISE)

Cross Sections - 7th Ave NE Roundabout

9th St NE from Main Ave to 12th Ave N
7th Ave NE from 9th St NE to 45th St N

H:\JBW\3600\8654\8654_0004 9th St\CAD\CITY PROJECT\Plans\200 - 7th Ave Roundabout.dwg:XS-9-8/13/2025 2:24 PM: (jandresen)

	STATE	PROJECT NO.	SECTION NO.	SHEET NO.
	ND	TMA-SU-FXP-8-992(045)	200	44

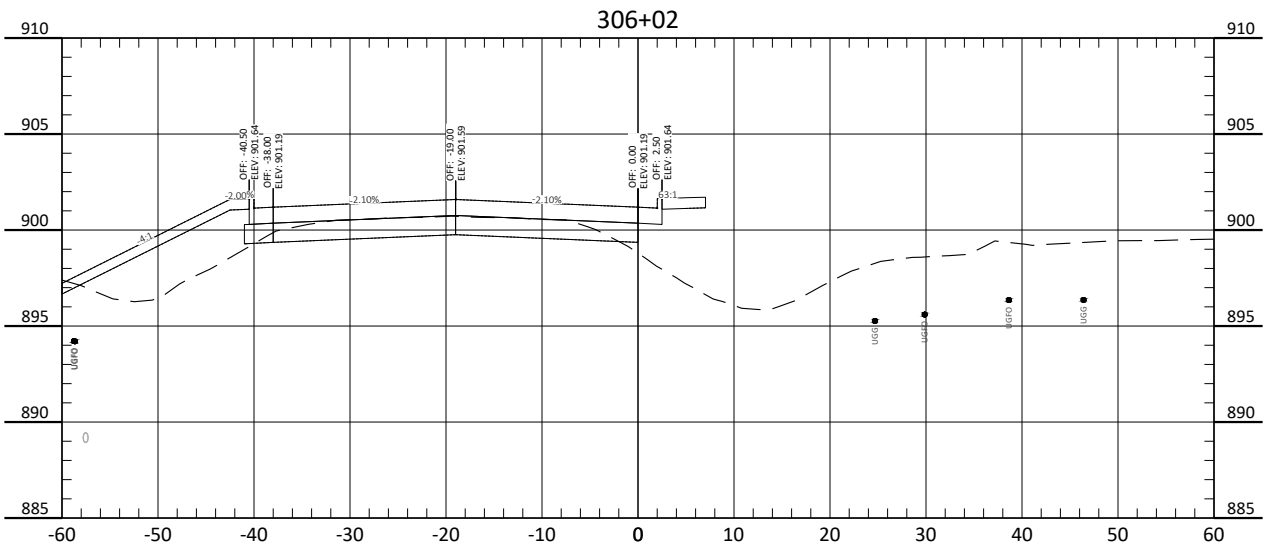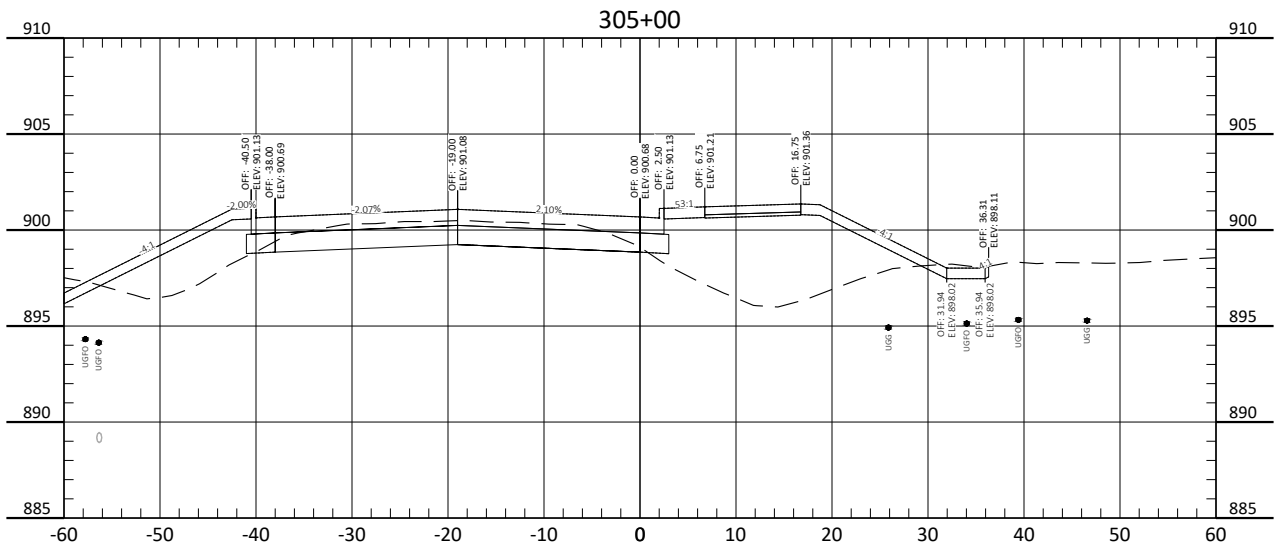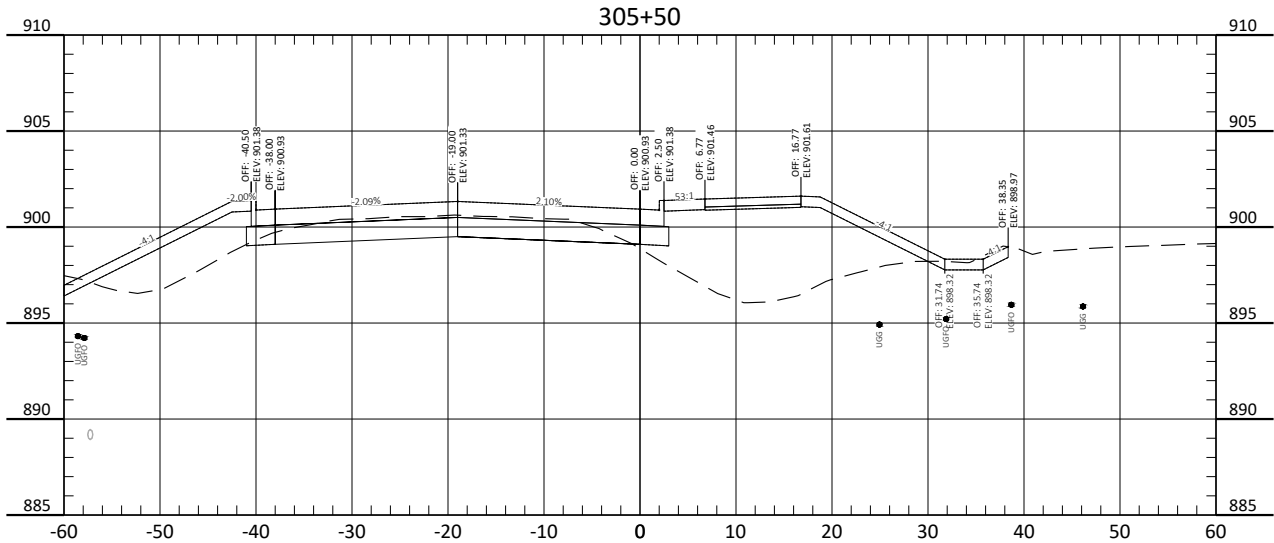





ALL ELEVATIONS ARE BASED ON
THE U.S.G.S. VERTICAL DATUM OF 1988.
(UNLESS NOTED OTHERWISE)

Cross Sections - 7th Ave NE Roundabout

9th St NE from Main Ave to 12th Ave N
7th Ave NE from 9th St NE to 45th St N

H:\JBA\3600\8654_0004 9th St\CAD\0_CITY PROJECT\Plans\200 - 7th Ave Roundabout.dwg;XS-10-8/13/2025 2:24 PM-(jandresen)

	STATE	PROJECT NO.	SECTION NO.	SHEET NO.
	ND	TMA-SU-FXP-8-992(045)	200	45

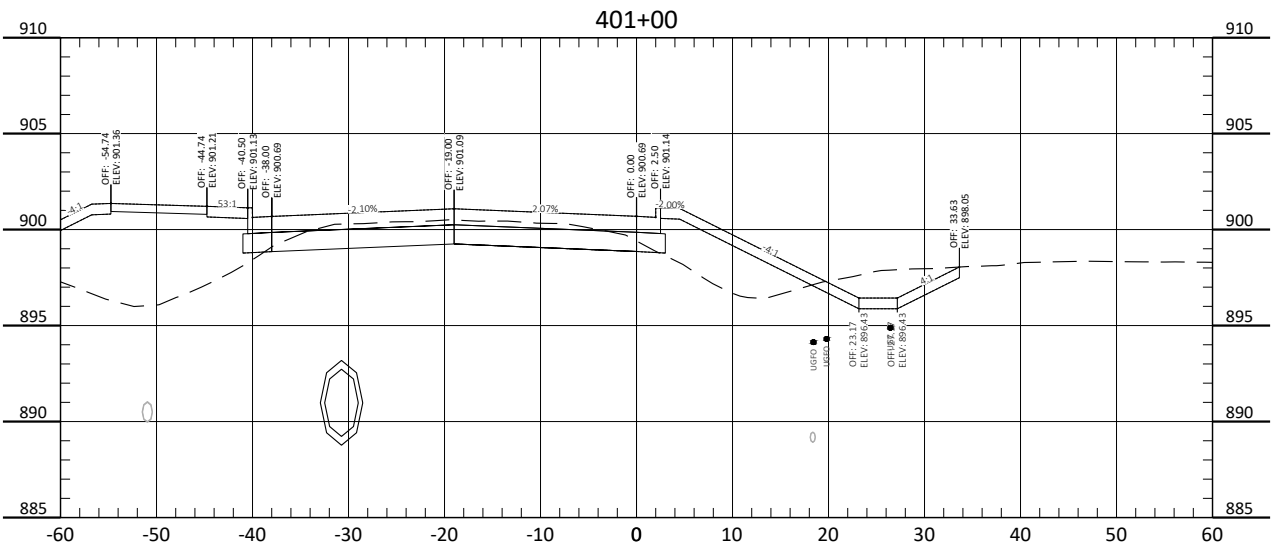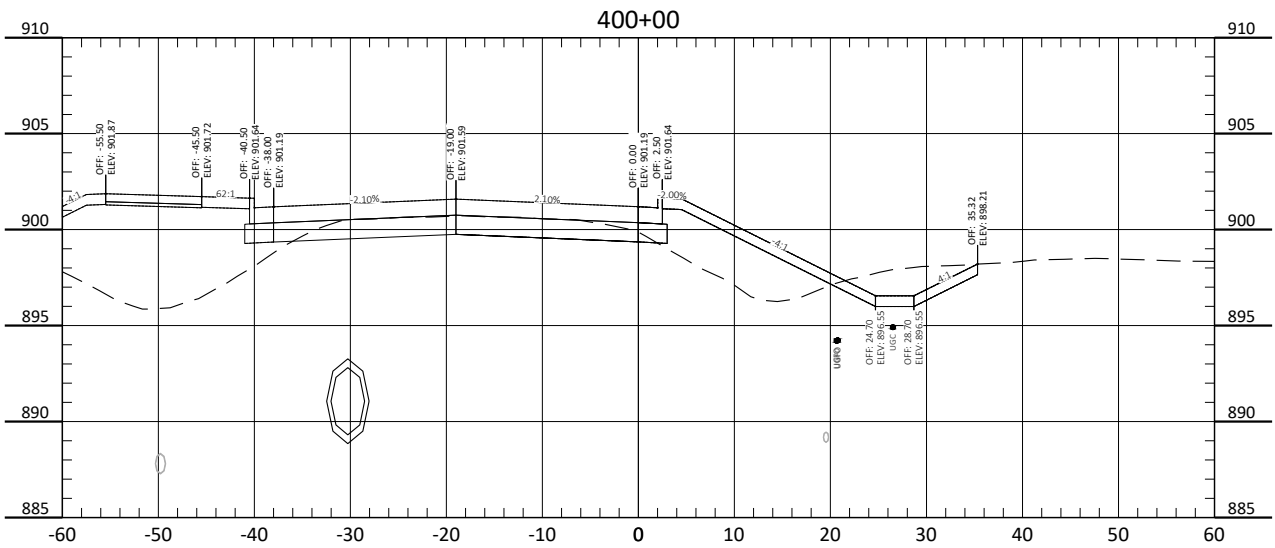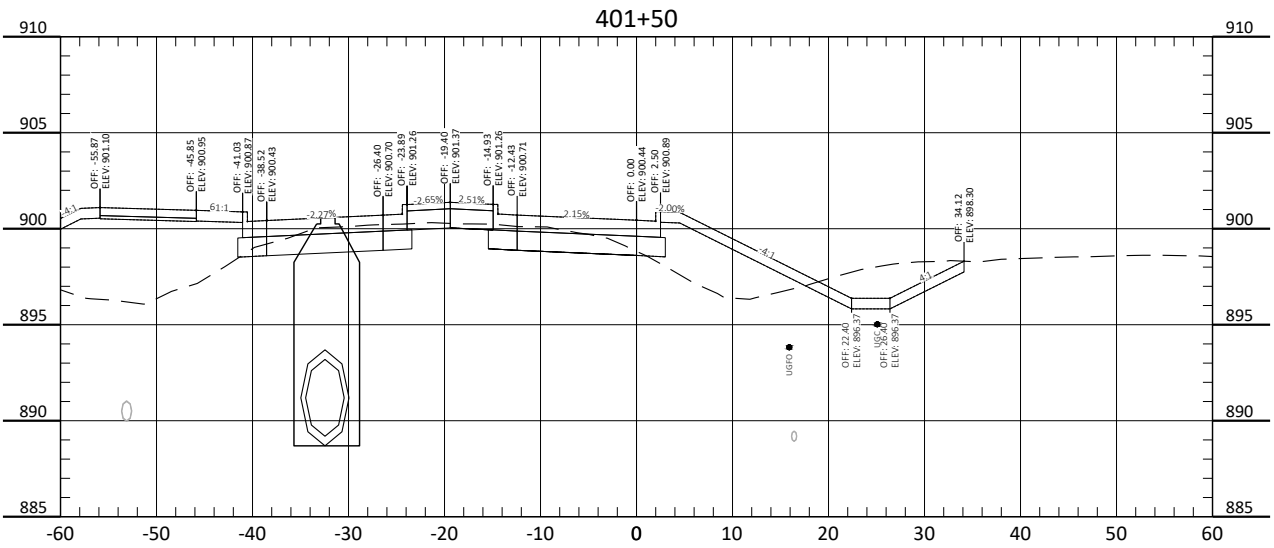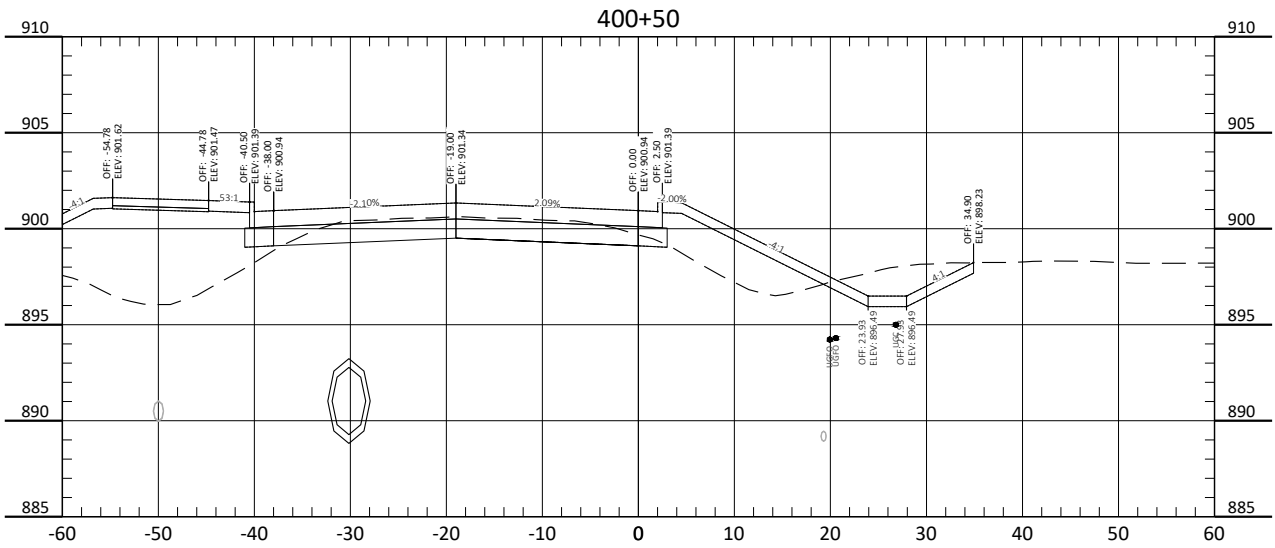





ALL ELEVATIONS ARE BASED ON
THE U.S.G.S. VERTICAL DATUM OF 1988.
(UNLESS NOTED OTHERWISE)

Cross Sections - 7th Ave NE Roundabout

9th St NE from Main Ave to 12th Ave N
7th Ave NE from 9th St NE to 45th St N

H:\JBA\3600\8654_0004 9th St\CAD\CITY PROJECT\Plans\200 - 7th Ave Roundabout.dwg:XS-11-8/13/2025 2:24 PM-(jandresen)

	STATE	PROJECT NO.	SECTION NO.	SHEET NO.
	ND	TMA-SU-FXP-8-992(045)	200	46

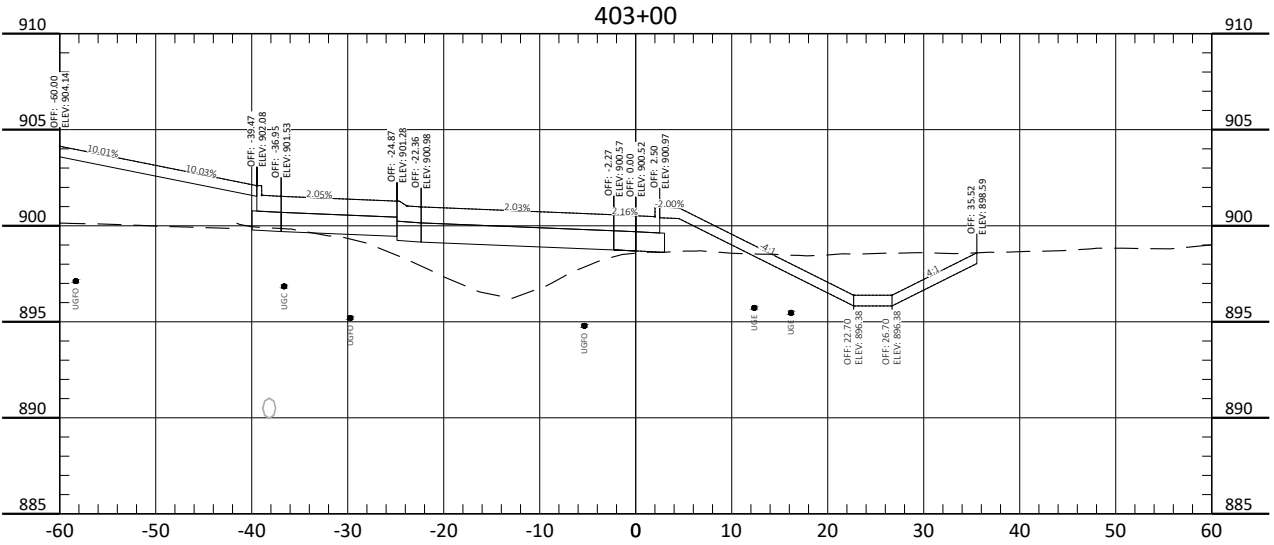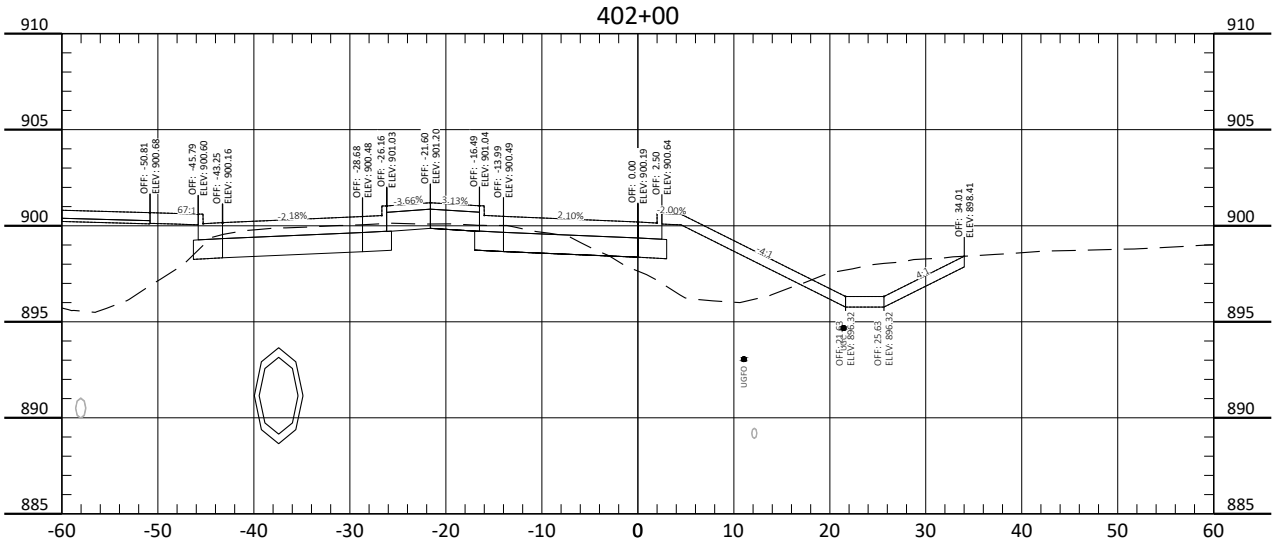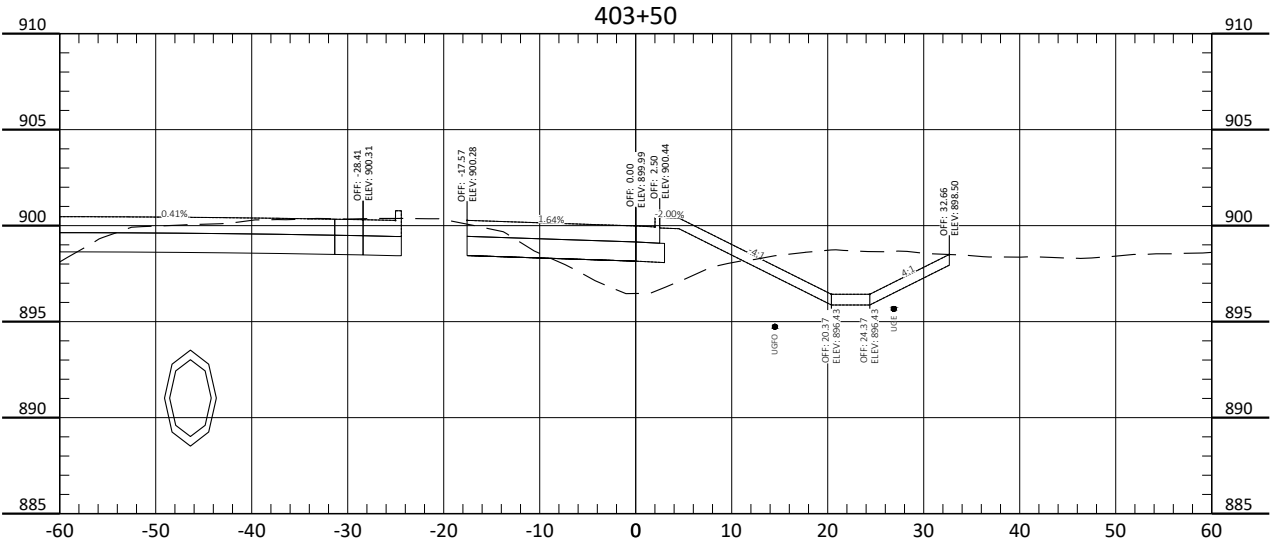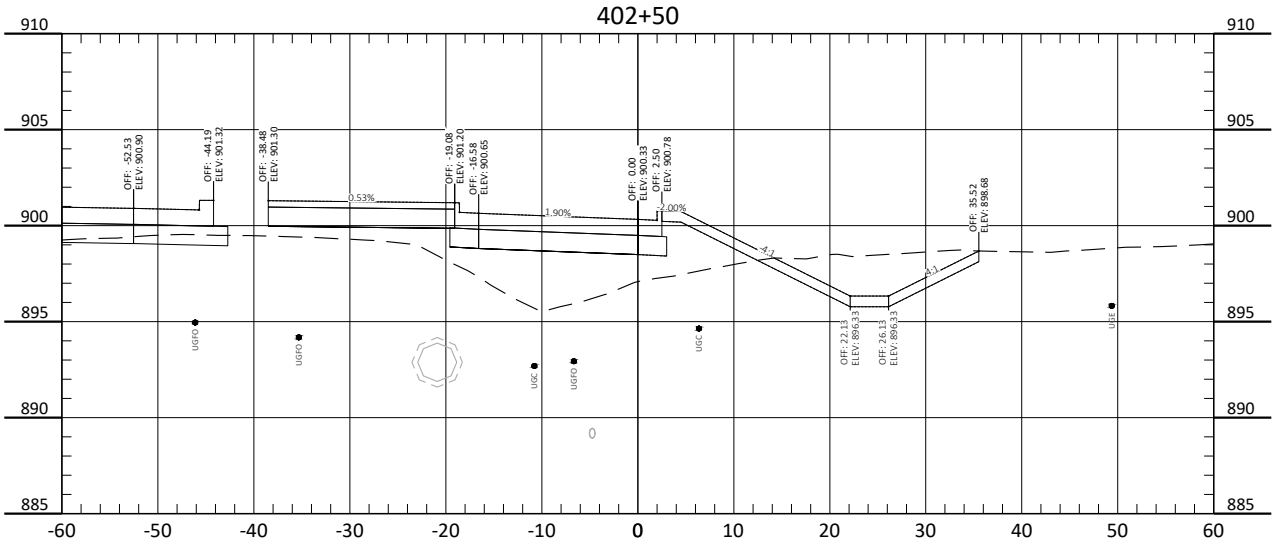





ALL ELEVATIONS ARE BASED ON
THE U.S.G.S. VERTICAL DATUM OF 1988.
(UNLESS NOTED OTHERWISE)

Cross Sections - 7th Ave NE Roundabout

9th St NE from Main Ave to 12th Ave N
7th Ave NE from 9th St NE to 45th St N

H:\JBA\8600\8654\8654_0004 9th St\CAD\CITY PROJECT\Plans\200 - 7th Ave Roundabout.dwg-XS-12-8/13/2025 2:25 PM-(jandresen)

	STATE	PROJECT NO.	SECTION NO.	SHEET NO.
	ND	TMA-SU-FXP-8-992(045)	200	47

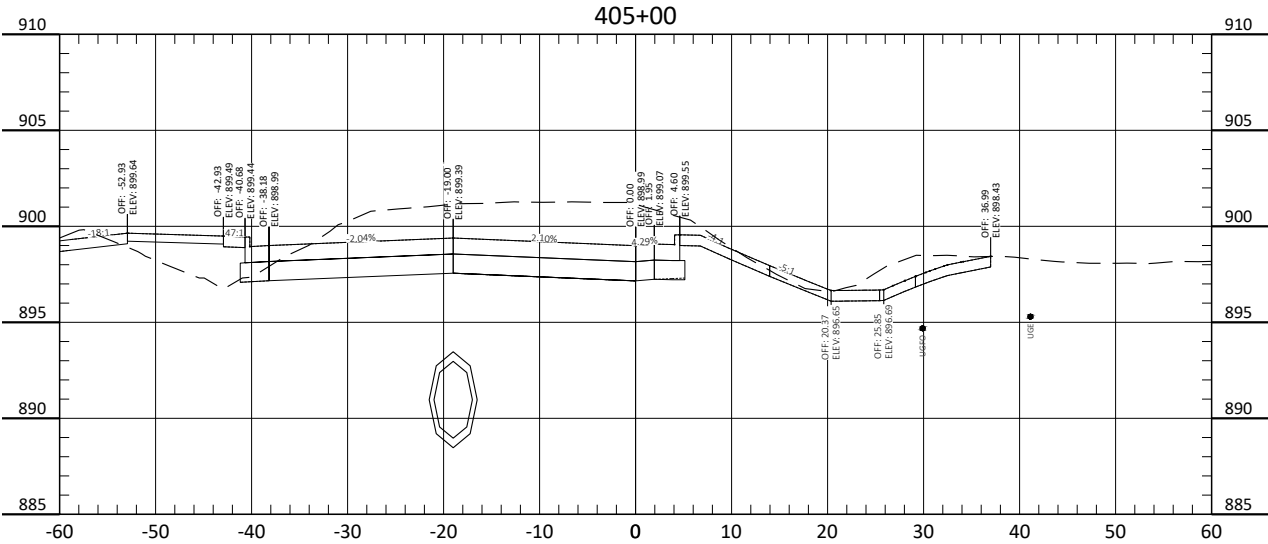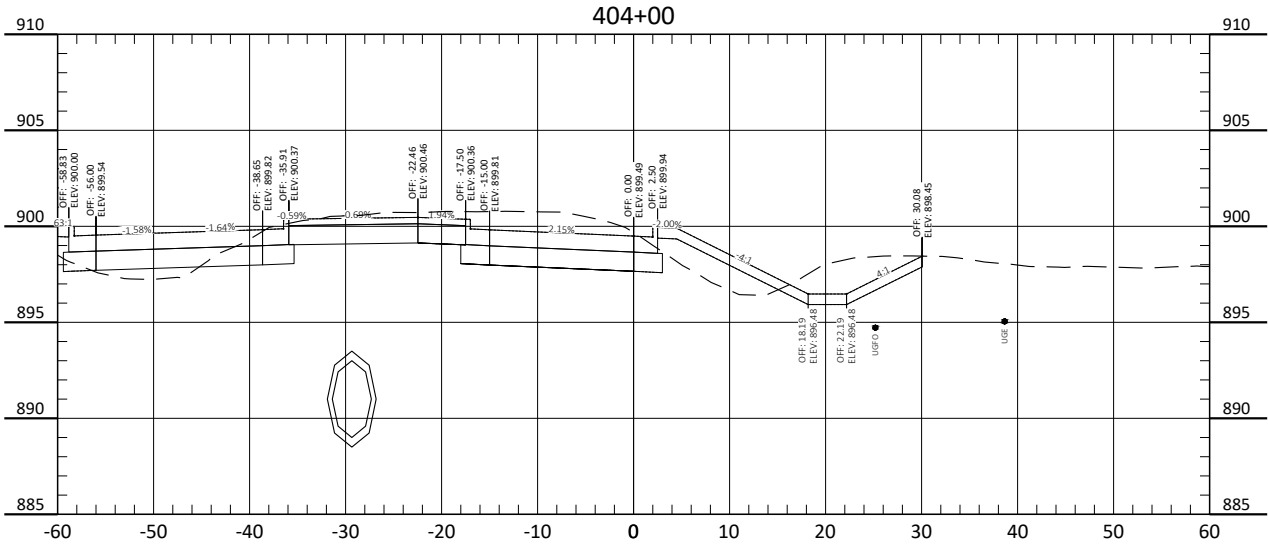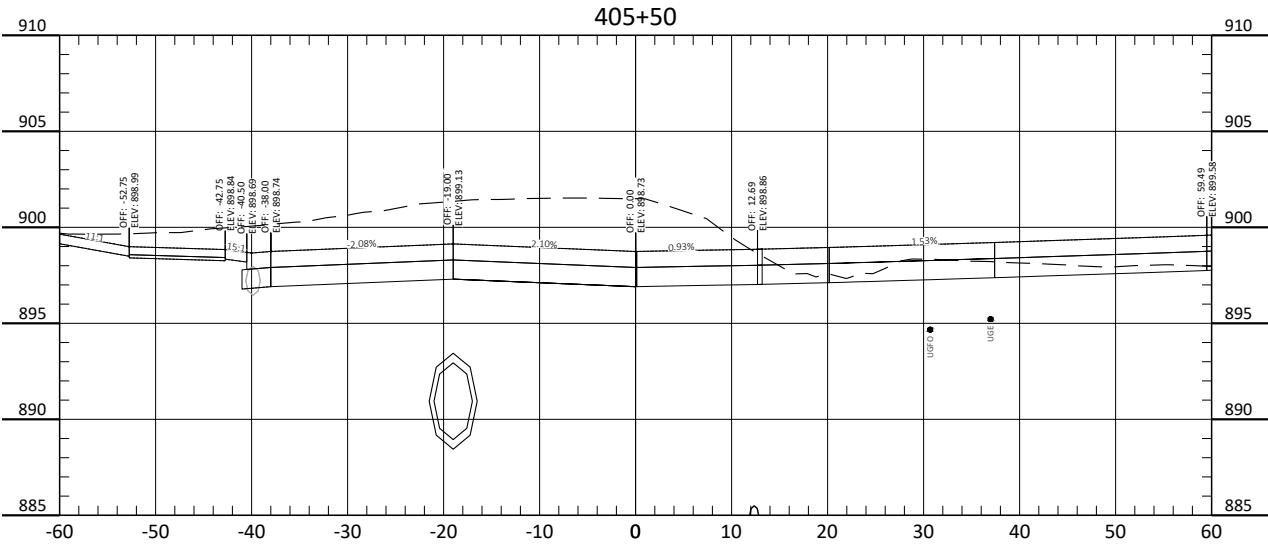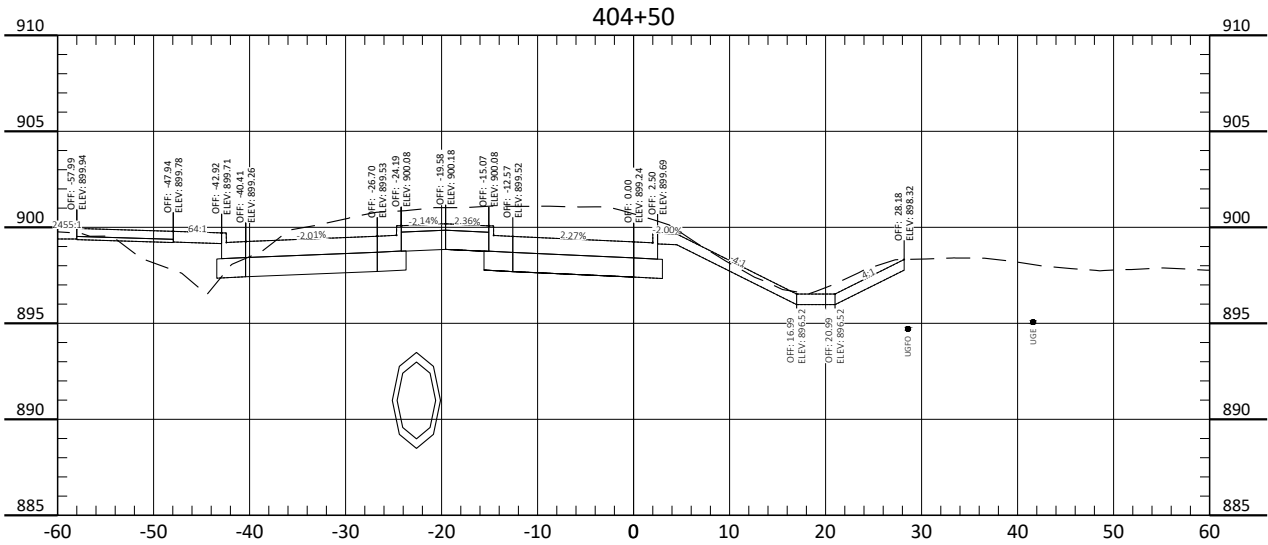

ALL ELEVATIONS ARE BASED ON
THE U.S.G.S. VERTICAL DATUM OF 1988.
(UNLESS NOTED OTHERWISE)

Cross Sections - 7th Ave NE Roundabout

9th St NE from Main Ave to 12th Ave N
7th Ave NE from 9th St NE to 45th St N

H:\JBW\8600\8654_0004 9th St\CAD\0_CITY PROJECT\Plans\200 - 7th Ave Roundabout.dwg;XS-13-8/13/2025 2:25 PM-(jandresen)

STATE

PROJECT NO.

SECTION
NO.



SHEET
NO.

ND

TMA-SU-FXP-8-992(045)

200

48

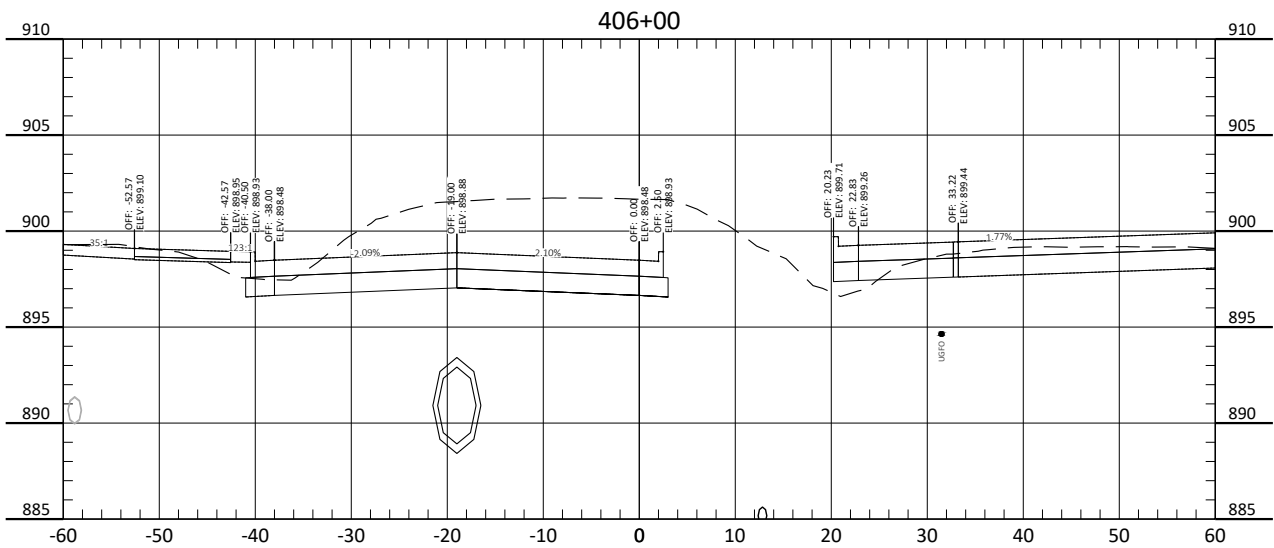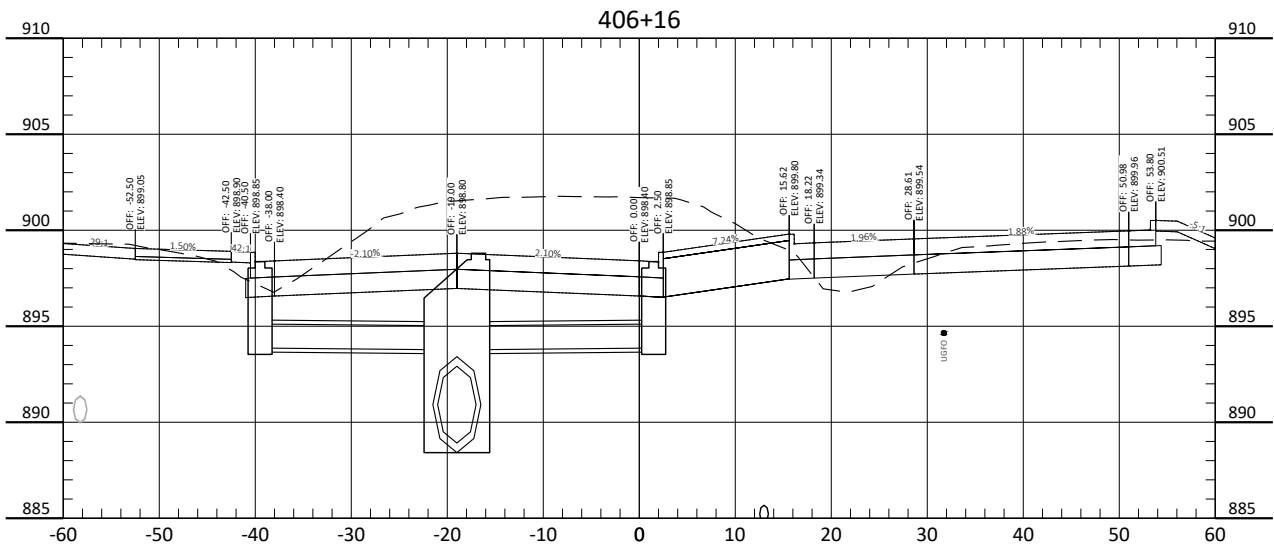





ALL ELEVATIONS ARE BASED ON
THE U.S.G.S. VERTICAL DATUM OF 1988.
(UNLESS NOTED OTHERWISE)

Cross Sections - 7th Ave NE Roundabout

9th St NE from Main Ave to 12th Ave N
7th Ave NE from 9th St NE to 45th St N

H:\JBA\8600\8654_0004 9th St\CAD\CITY PROJECT\Plans\200 - 7th Ave Roundabout.dwg-XS-14-8/13/2025 2:25 PM-(jandresen)

	STATE	PROJECT NO.	SECTION NO.	SHEET NO.
	ND	TMA-SU-FXP-8-992(045)	200	49

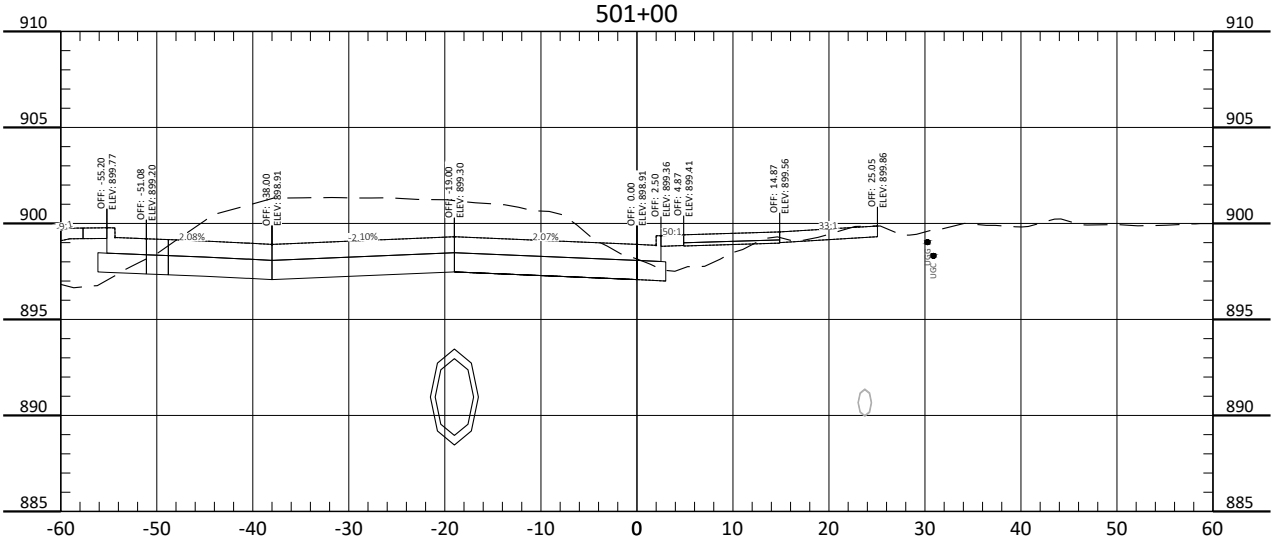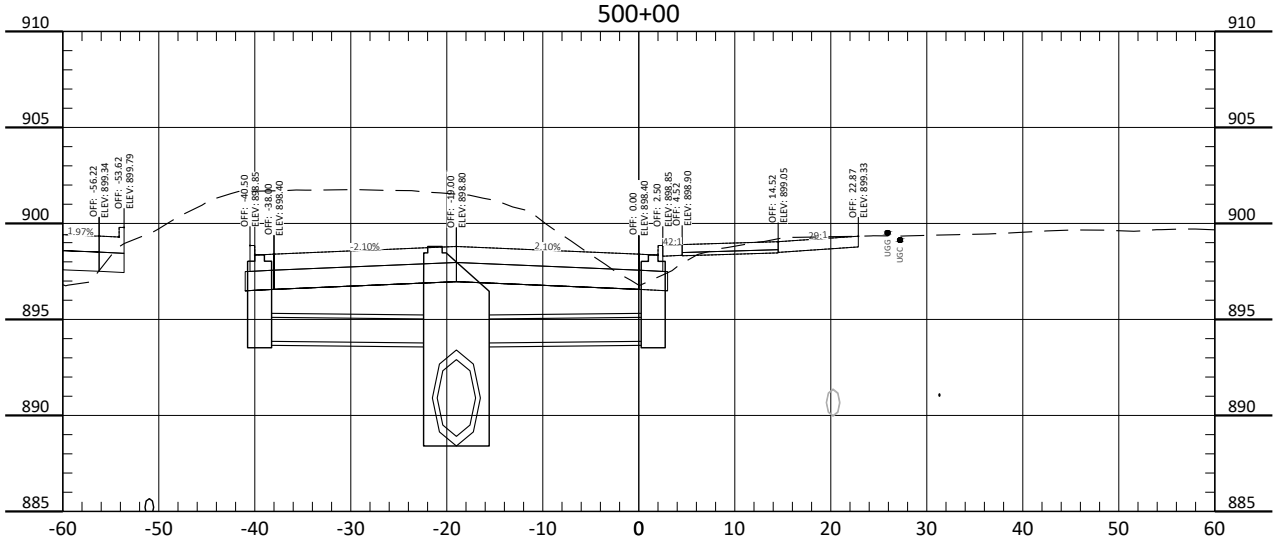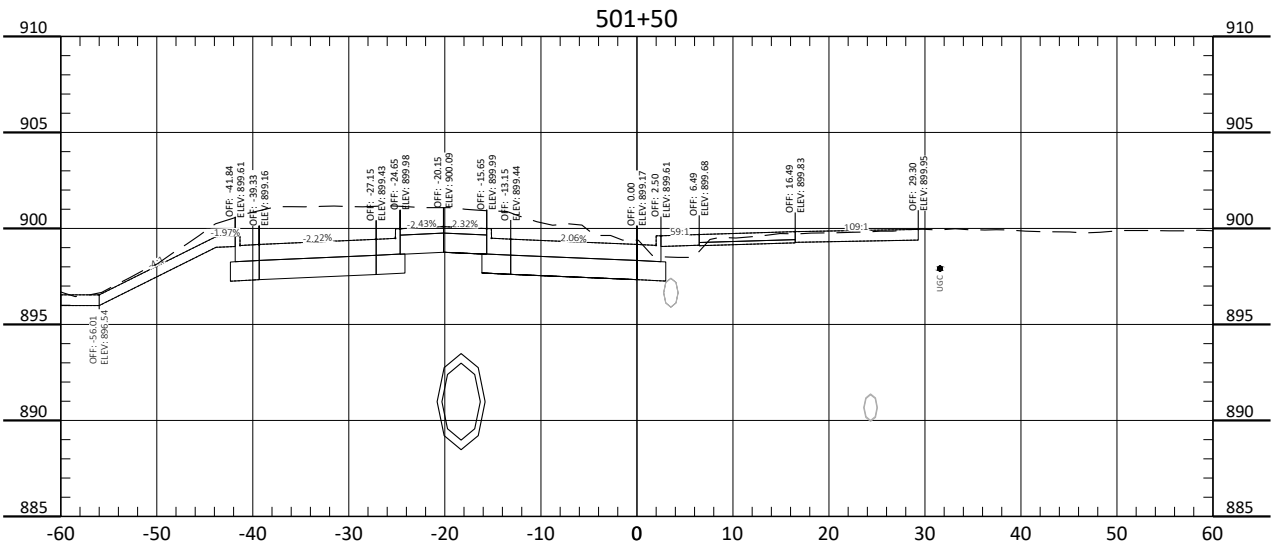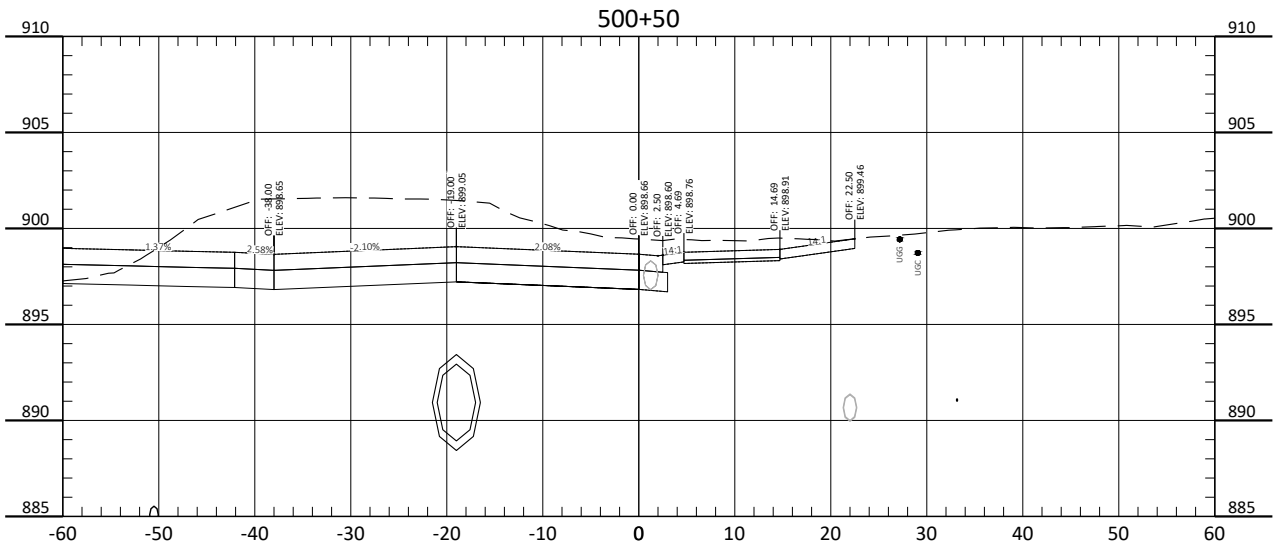





ALL ELEVATIONS ARE BASED ON
THE U.S.G.S. VERTICAL DATUM OF 1988.
(UNLESS NOTED OTHERWISE)

Cross Sections - 7th Ave NE Roundabout

9th St NE from Main Ave to 12th Ave N
7th Ave NE from 9th St NE to 45th St N

H:\JBA\3600\8654\8654_0004 9th St\CAD\CITY PROJECT\Plans\200 - 7th Ave Roundabout.dwg:XS-15-8/13/2025 2:25 PM-(jandresen)

	STATE	PROJECT NO.	SECTION NO.	SHEET NO.
	ND	TMA-SU-FXP-8-992(045)	200	50

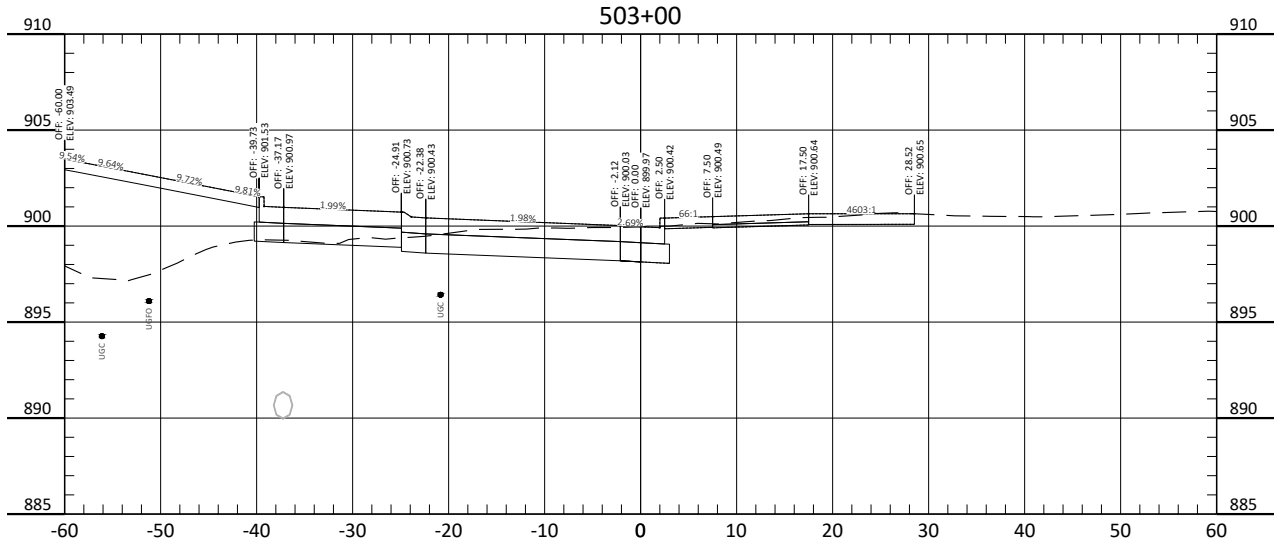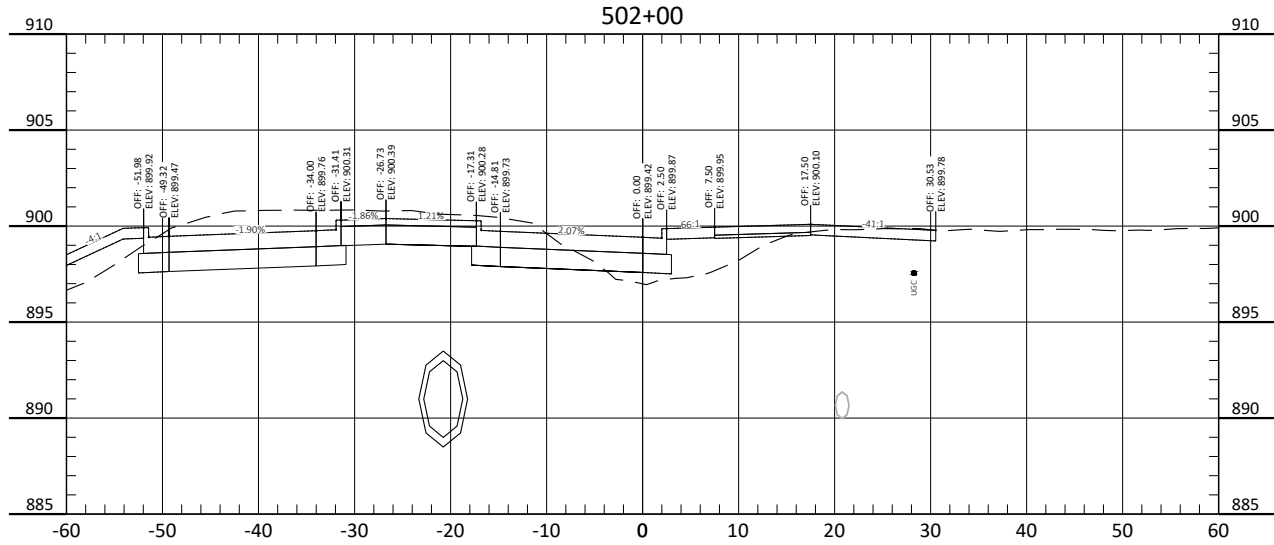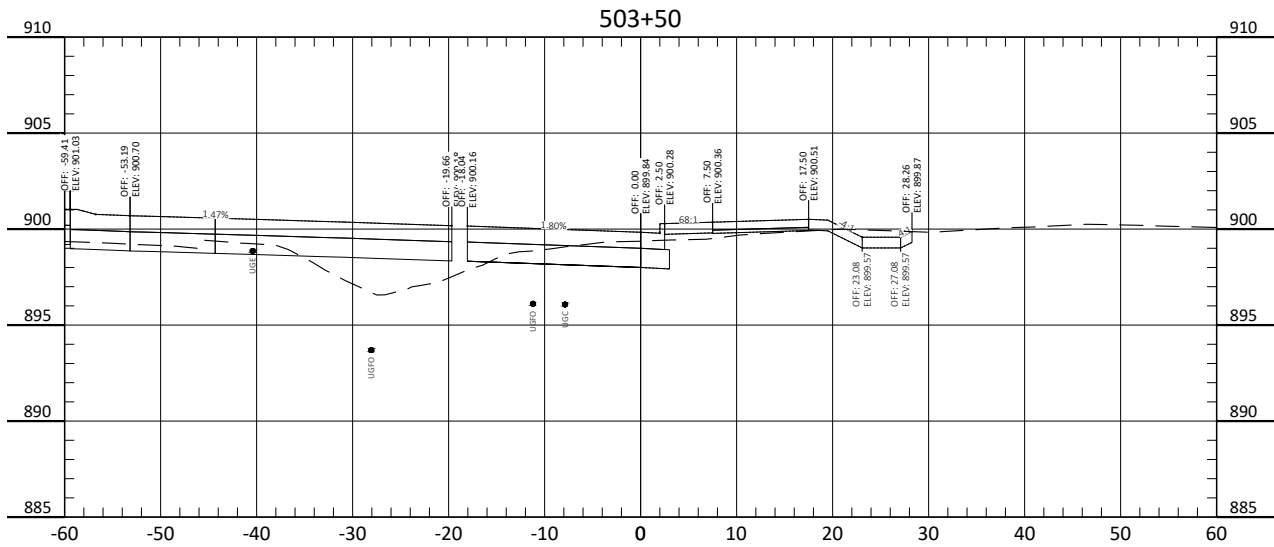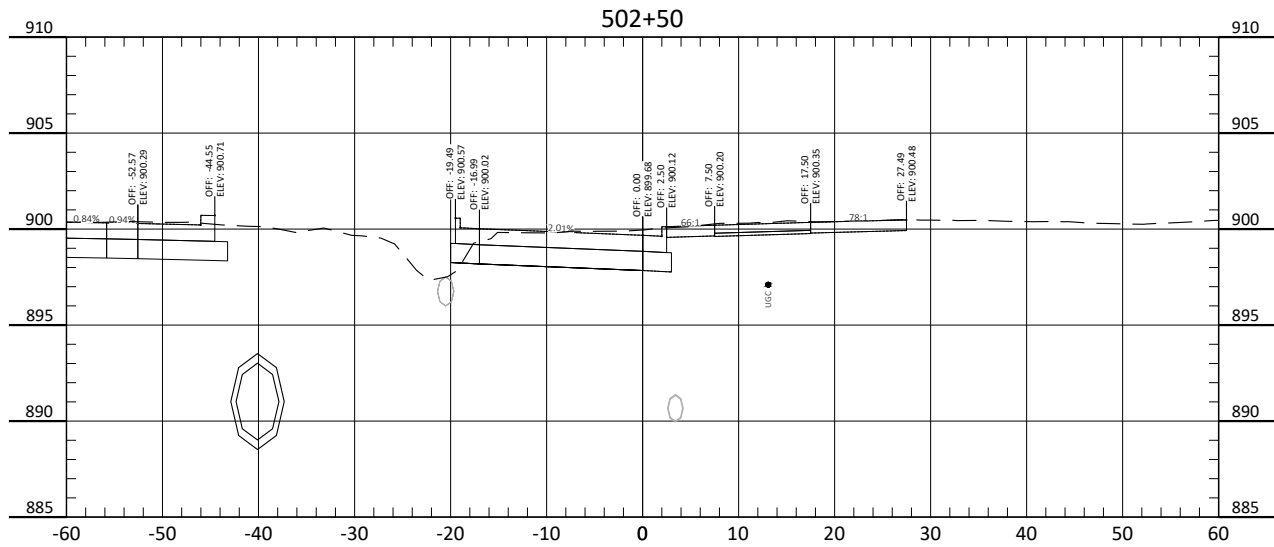





ALL ELEVATIONS ARE BASED ON
THE U.S.G.S. VERTICAL DATUM OF 1988.
(UNLESS NOTED OTHERWISE)

Cross Sections - 7th Ave NE Roundabout

9th St NE from Main Ave to 12th Ave N
7th Ave NE from 9th St NE to 45th St N

H:\JBA\3600\8654\8654_0004.9th St\CAD\CITY PROJECT\Plans\200 - 7th Ave Roundabout.dwg:XS-16-8/13/2025 2:25 PM-(jandresen)

	STATE	PROJECT NO.	SECTION NO.	SHEET NO.
	ND	TMA-SU-FXP-8-992(045)	200	51

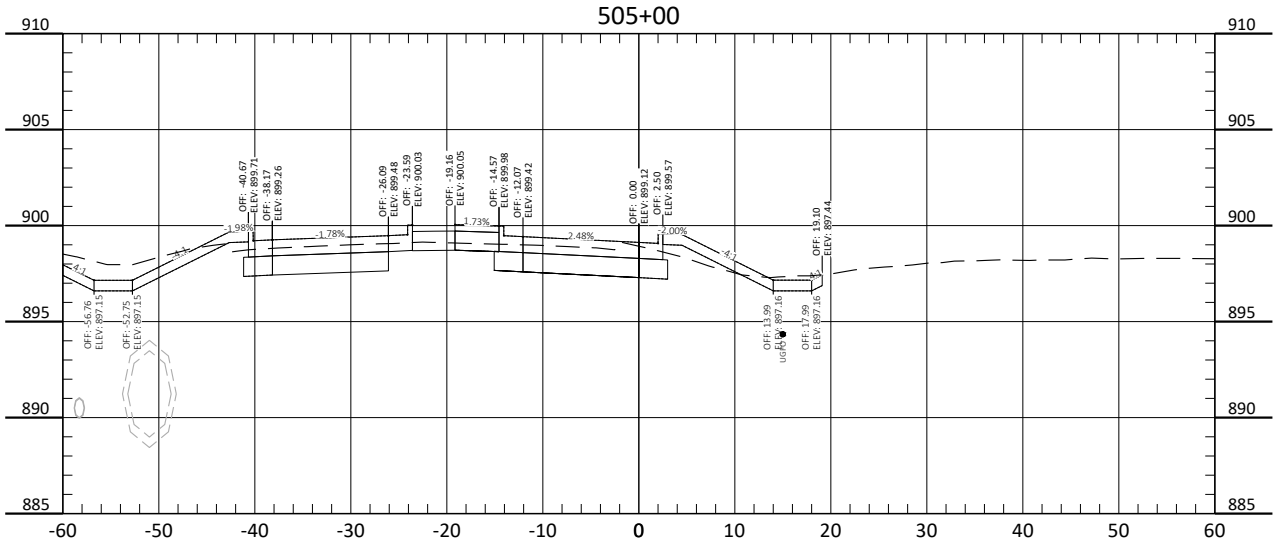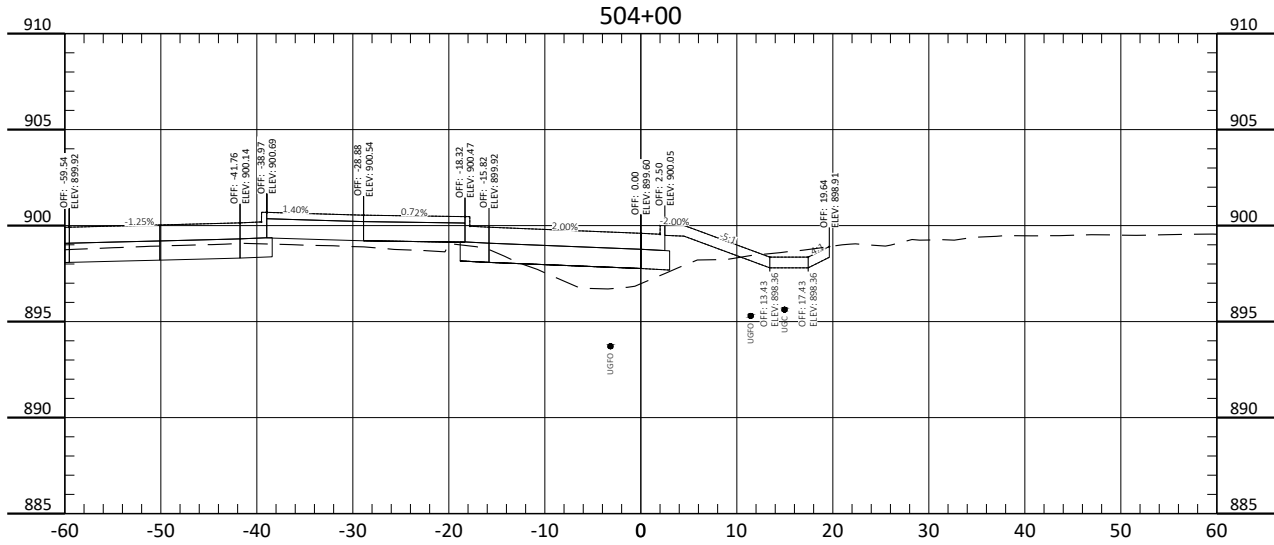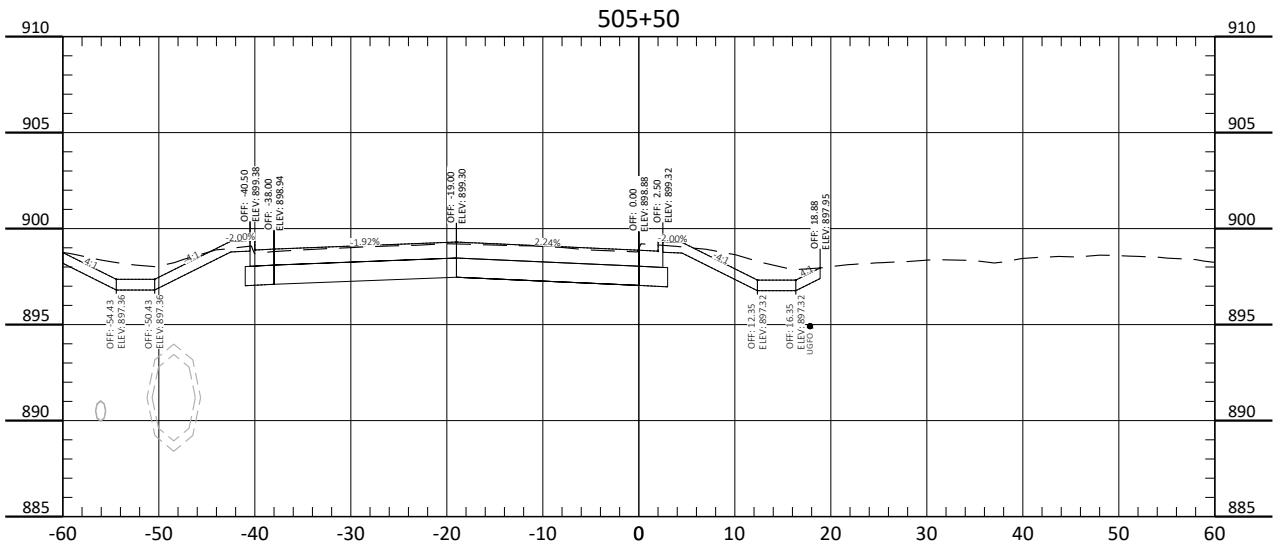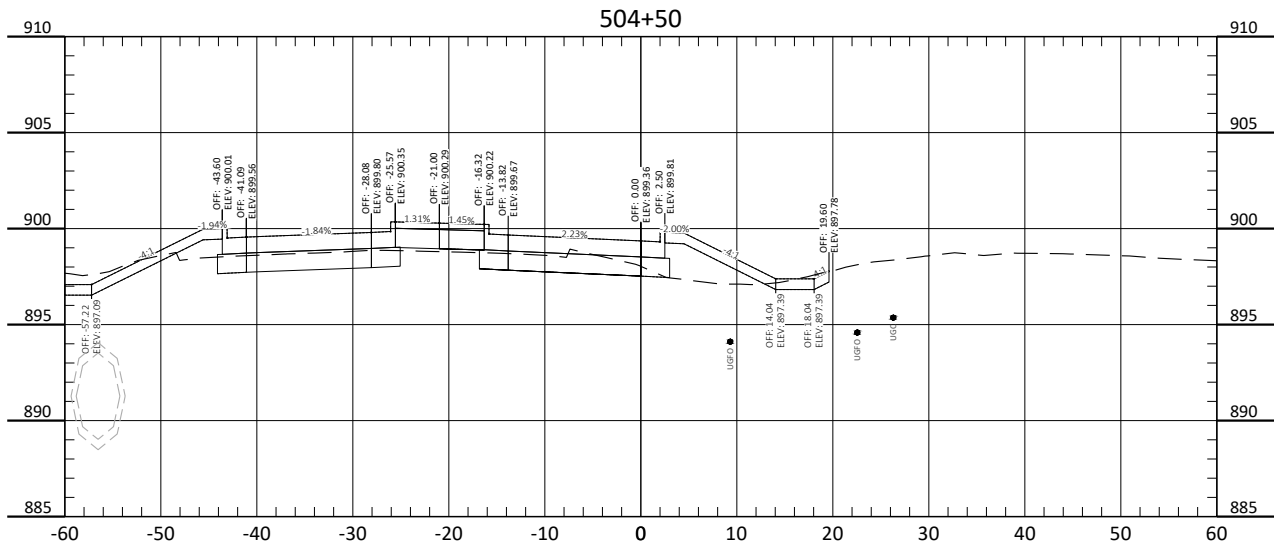

ALL ELEVATIONS ARE BASED ON
THE U.S.G.S. VERTICAL DATUM OF 1988.
(UNLESS NOTED OTHERWISE)

Cross Sections - 7th Ave NE Roundabout

9th St NE from Main Ave to 12th Ave N
7th Ave NE from 9th St NE to 45th St N

H:\JBW\8600\8654_0004 9th St\CAD\0_CITY PROJECT\Plans\200 - 7th Ave Roundabout.dwg;XS-17-8/13/2025 2:26 PM-(jandresen)

STATE

PROJECT NO.

SECTION NO.



SHEET NO.

ND

TMA-SU-FXP-8-992(045)

200

52

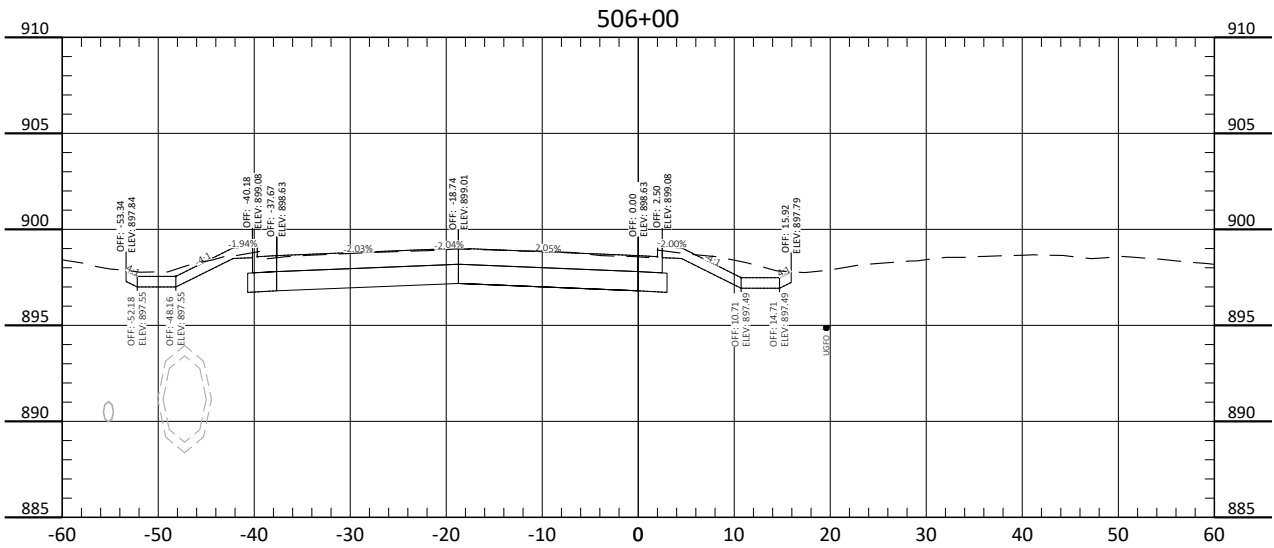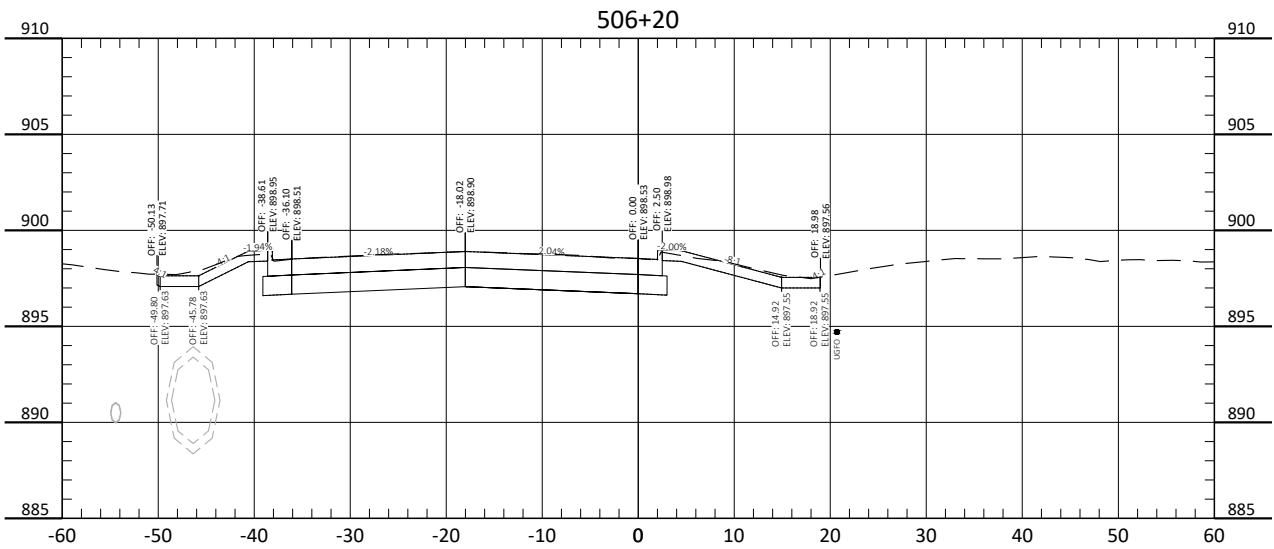





ALL ELEVATIONS ARE BASED ON
THE U.S.G.S. VERTICAL DATUM OF 1988.
(UNLESS NOTED OTHERWISE)

Cross Sections - 7th Ave NE Roundabout

9th St NE from Main Ave to 12th Ave N
7th Ave NE from 9th St NE to 45th St N

H:\JBA\3600\8654\8654_0004 9th St\CAD\CITY PROJECT\Plans\200 - 12th Ave Roundabout.dwg-XS-1-8/13/2025 2:26 PM-(jandresen)

STATE	PROJECT NO.	SECTION NO.	SHEET NO.
ND	TMA-SU-FXP-8-992(045)	200	53

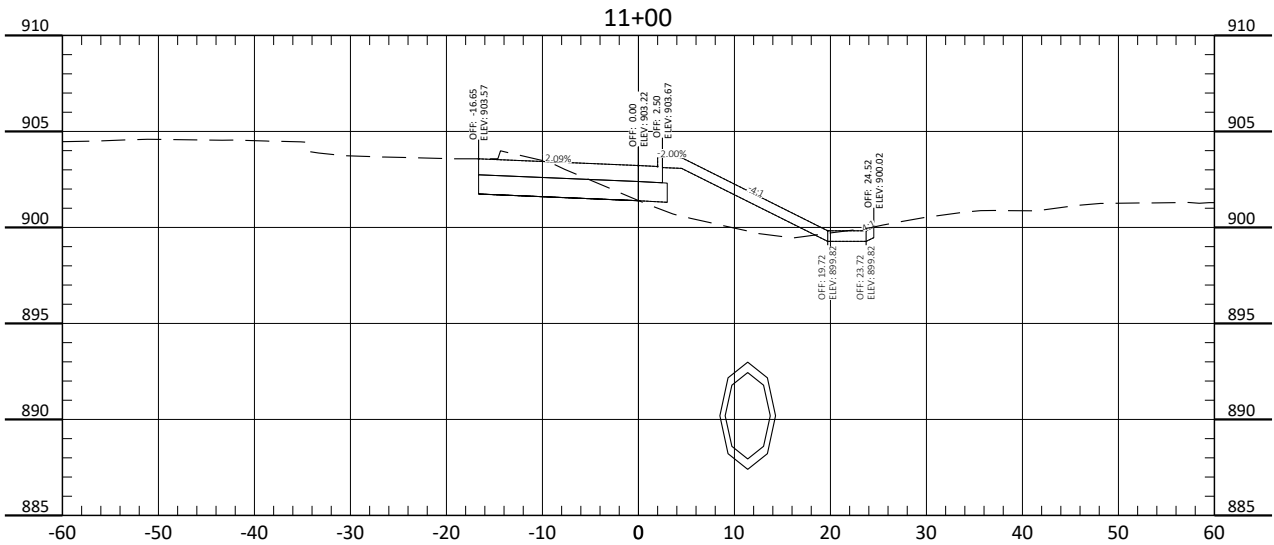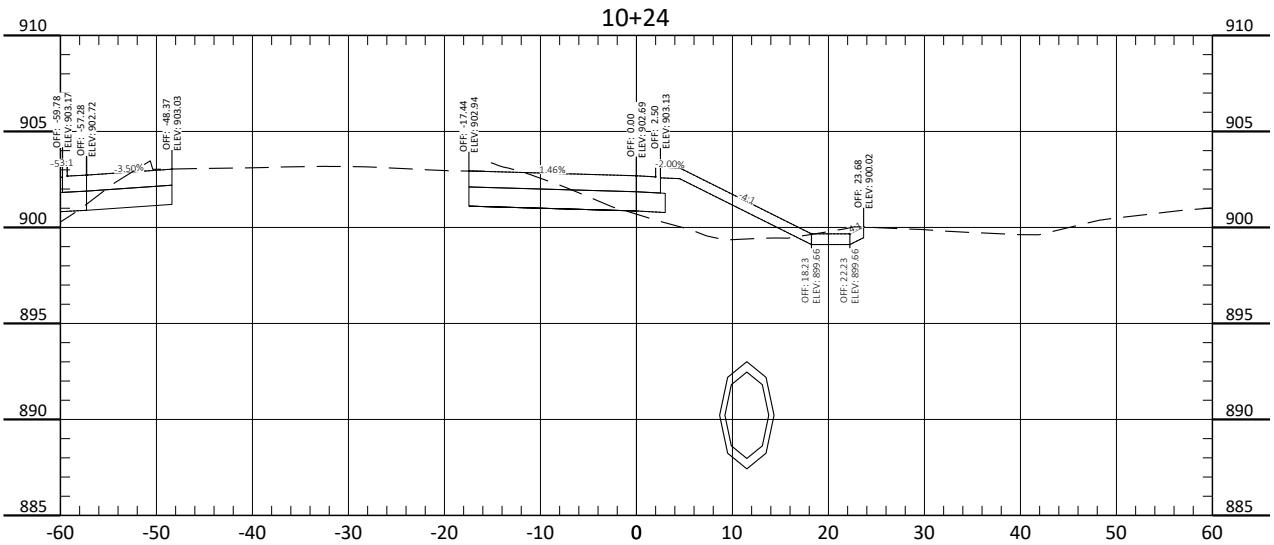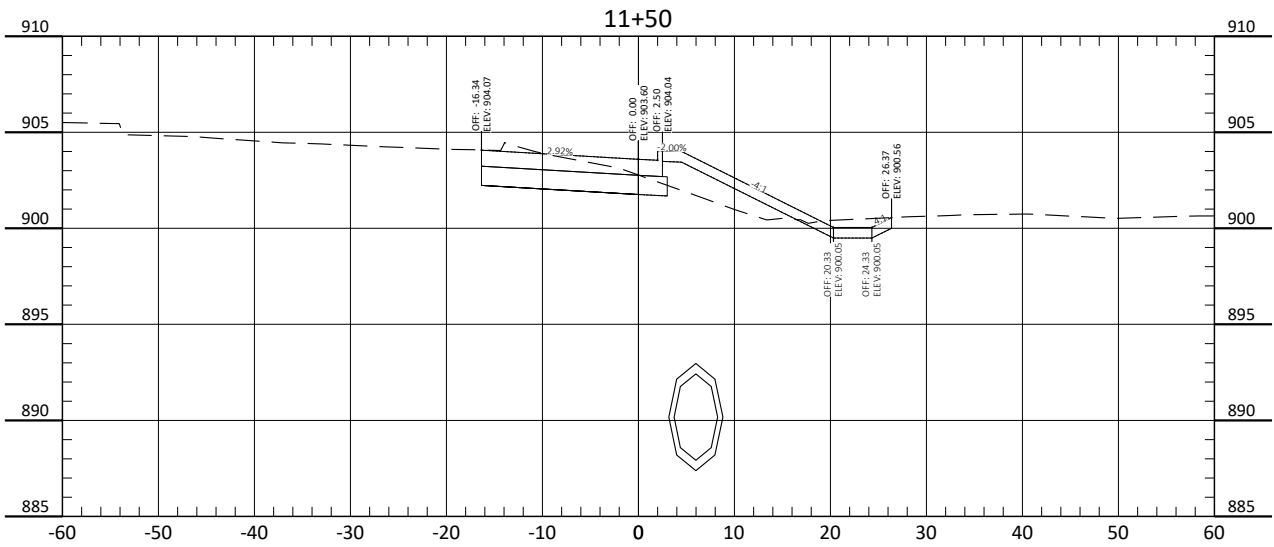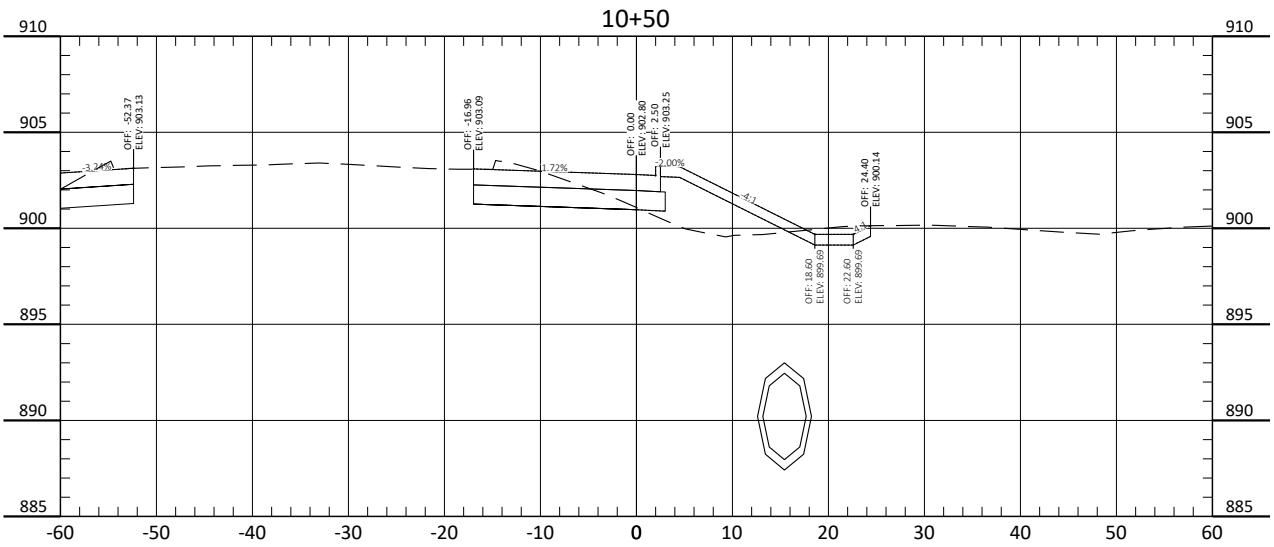





ALL ELEVATIONS ARE BASED ON
THE U.S.G.S. VERTICAL DATUM OF 1988.
(UNLESS NOTED OTHERWISE)

Cross Sections - 12th Ave NE Roundabout

9th St NE from Main Ave to 12th Ave N
7th Ave NE from 9th St NE to 45th St N

H:\JBA\8600\8654\8654_0004 9th St\CAD\0_CITY PROJECT\Plans\200 - 12th Ave Roundabout.dwg-XS-2-8/13/2025 2:27 PM-(jandresen)

	STATE	PROJECT NO.	SECTION NO.	SHEET NO.
	ND	TMA-SU-FXP-8-992(045)	200	54

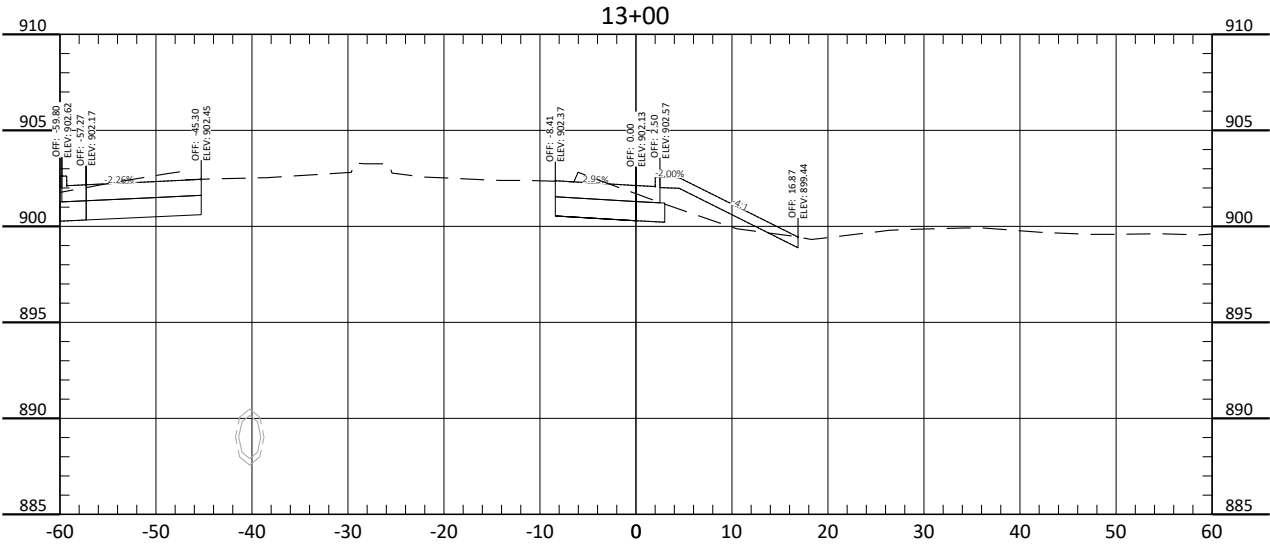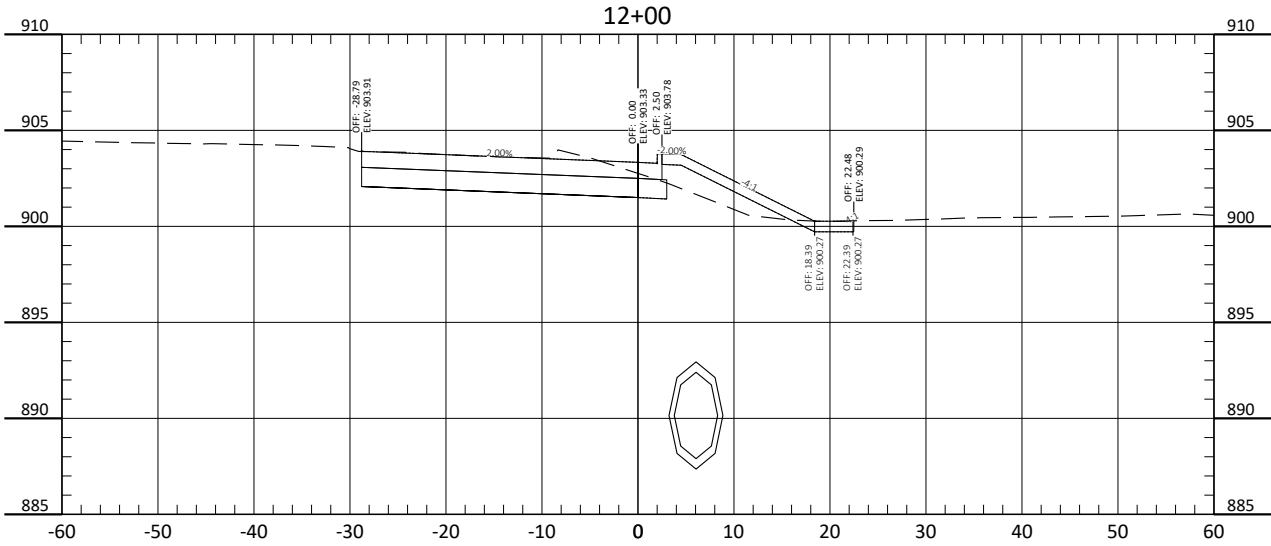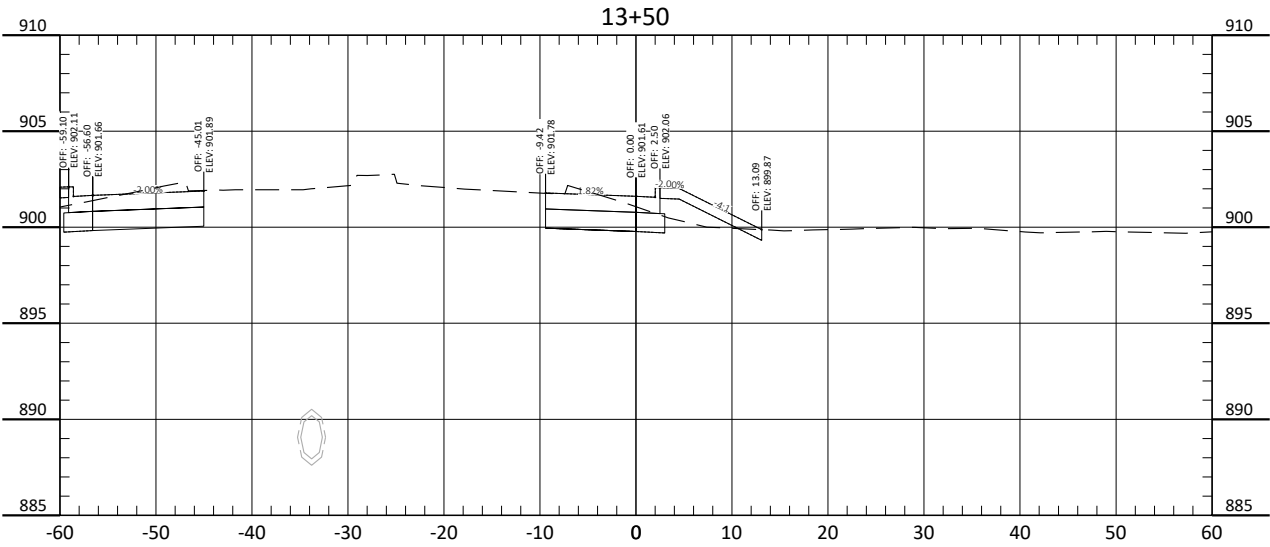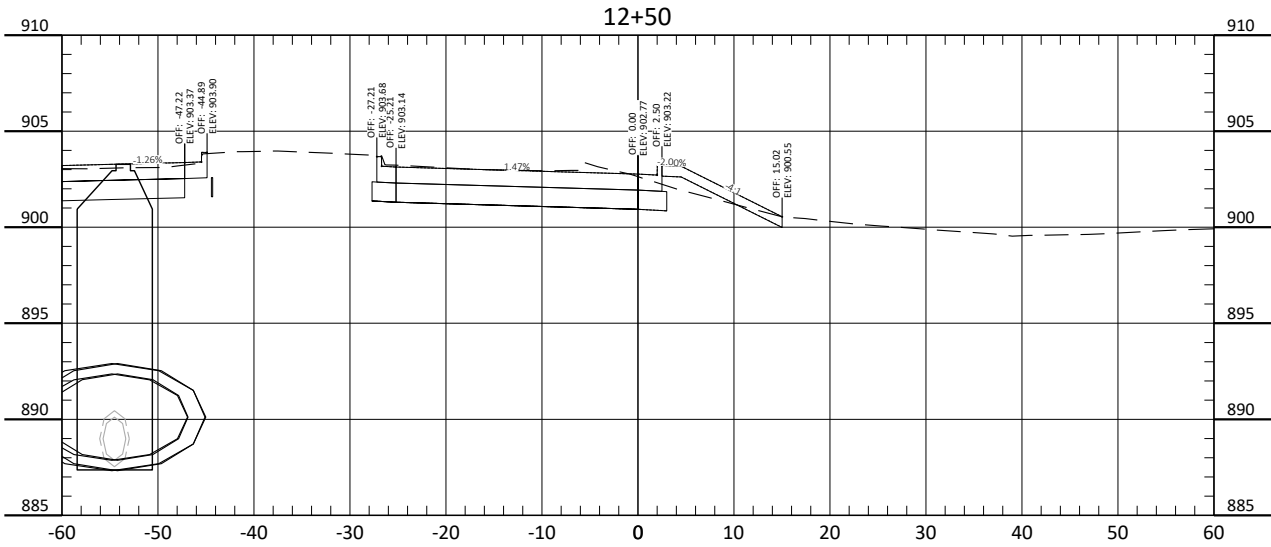





ALL ELEVATIONS ARE BASED ON
THE U.S.G.S. VERTICAL DATUM OF 1988.
(UNLESS NOTED OTHERWISE)

Cross Sections - 12th Ave NE Roundabout

9th St NE from Main Ave to 12th Ave N
7th Ave NE from 9th St NE to 45th St N

H:\JBA\8600\8654\8654_0004.9th St\CAD\0_CITY PROJECT\Plans\200 - 12th Ave Roundabout.dwg-XS-3-8/13/2025 2:27 PM-(jandresen)

	STATE	PROJECT NO.	SECTION NO.	SHEET NO.
	ND	TMA-SU-FXP-8-992(045)	200	55

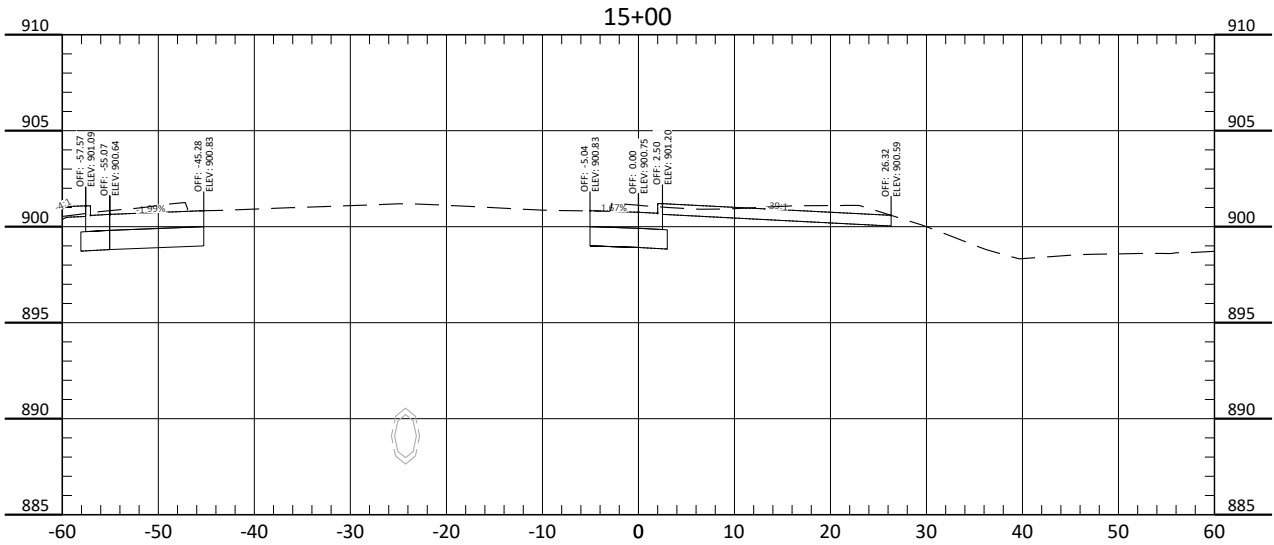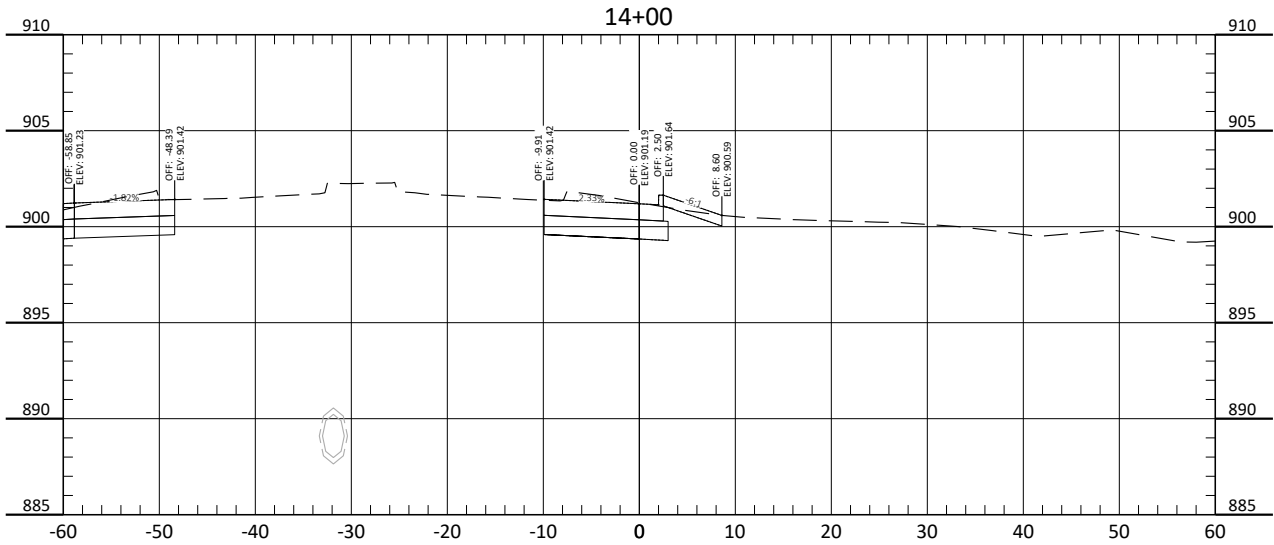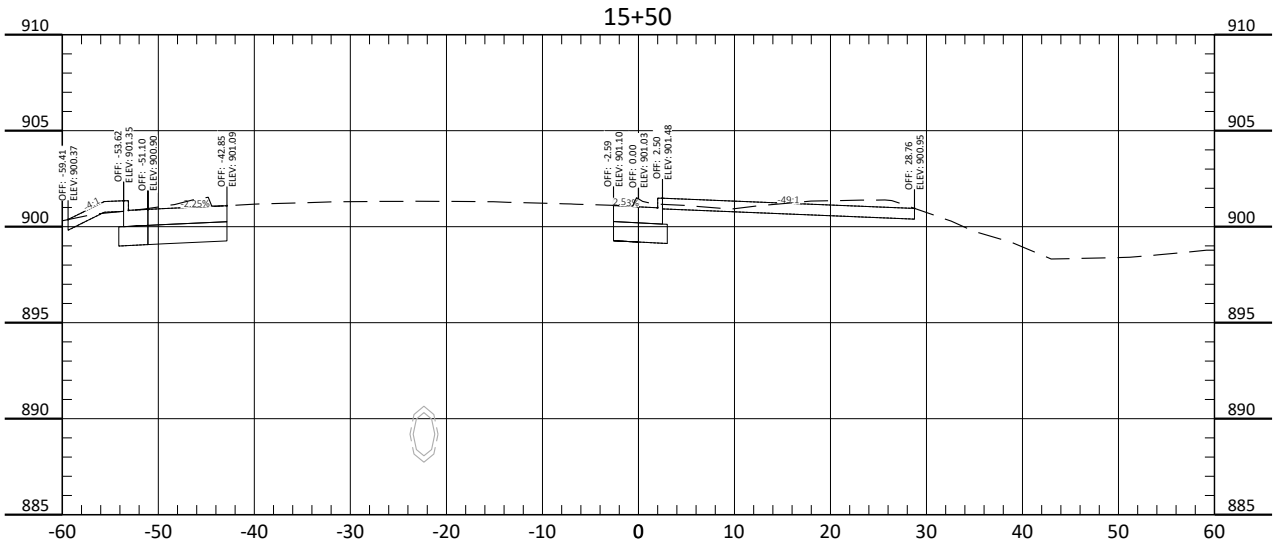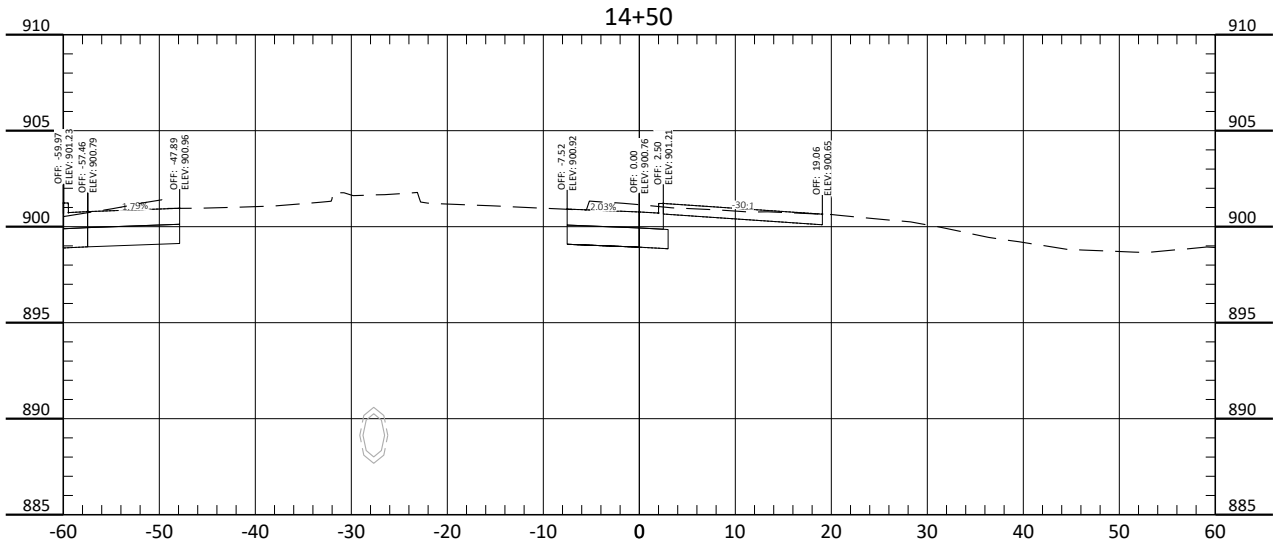


ALL ELEVATIONS ARE BASED ON
THE U.S.G.S. VERTICAL DATUM OF 1988.
(UNLESS NOTED OTHERWISE)

Cross Sections - 12th Ave NE Roundabout

9th St NE from Main Ave to 12th Ave N
7th Ave NE from 9th St NE to 45th St N

H:\JBW\8600\8654_0004 9th St\CAD\CITY PROJECT\Plans\200 - 12th Ave Roundabout.dwg-XS 4-8/13/2025 2:27 PM-(jandresen)

	STATE	PROJECT NO.	SECTION NO.	SHEET NO.
	ND	TMA-SU-FXP-8-992(045)	200	56

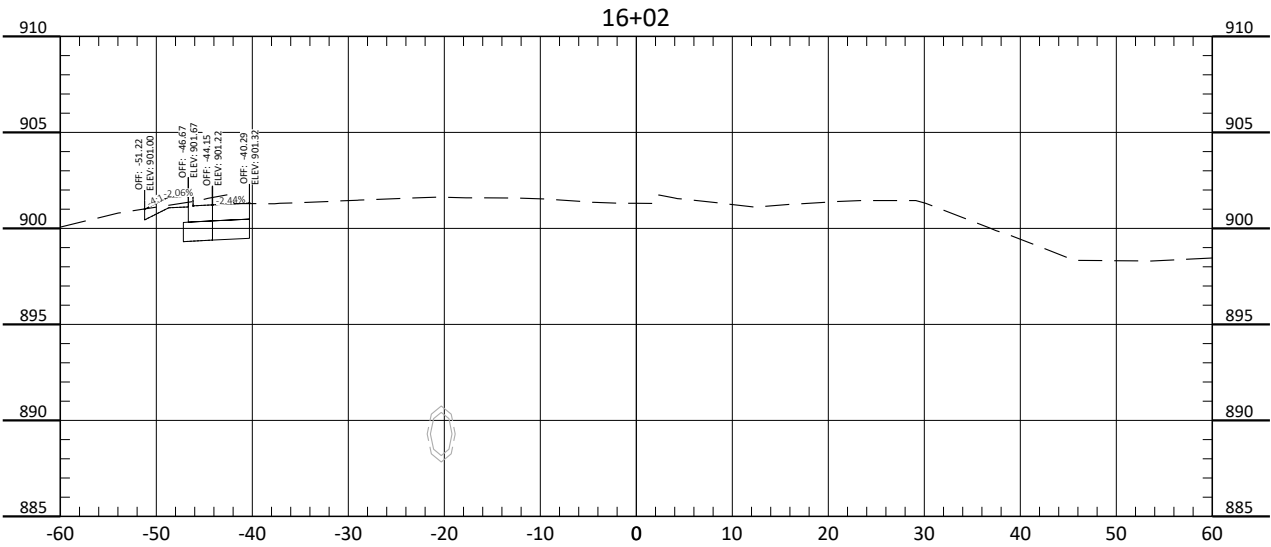





ALL ELEVATIONS ARE BASED ON
THE U.S.G.S. VERTICAL DATUM OF 1988.
(UNLESS NOTED OTHERWISE)

Cross Sections - 12th Ave NE Roundabout

9th St NE from Main Ave to 12th Ave N
7th Ave NE from 9th St NE to 45th St N

H:\JBW\8600\8654\8654_0004 9th St\CAD\0_CITY PROJECT\Plans\200 - 12th Ave Roundabout.dwg-XS-5-8/13/2025 2:27 PM-[jandresen]

	STATE	PROJECT NO.	SECTION NO.	SHEET NO.
	ND	TMA-SU-FXP-8-992(045)	200	57

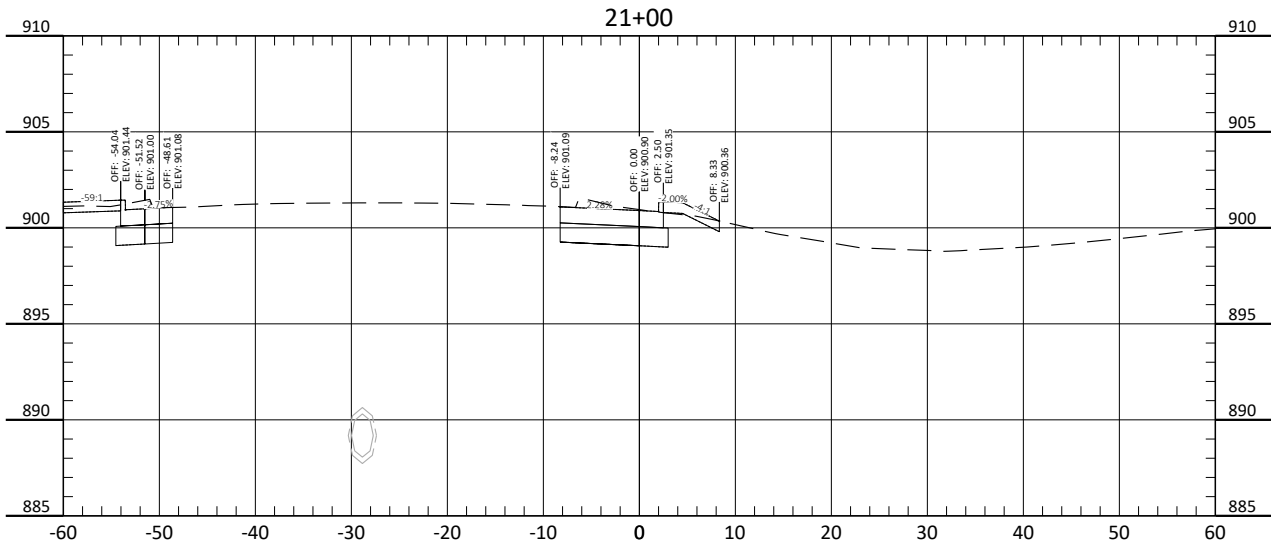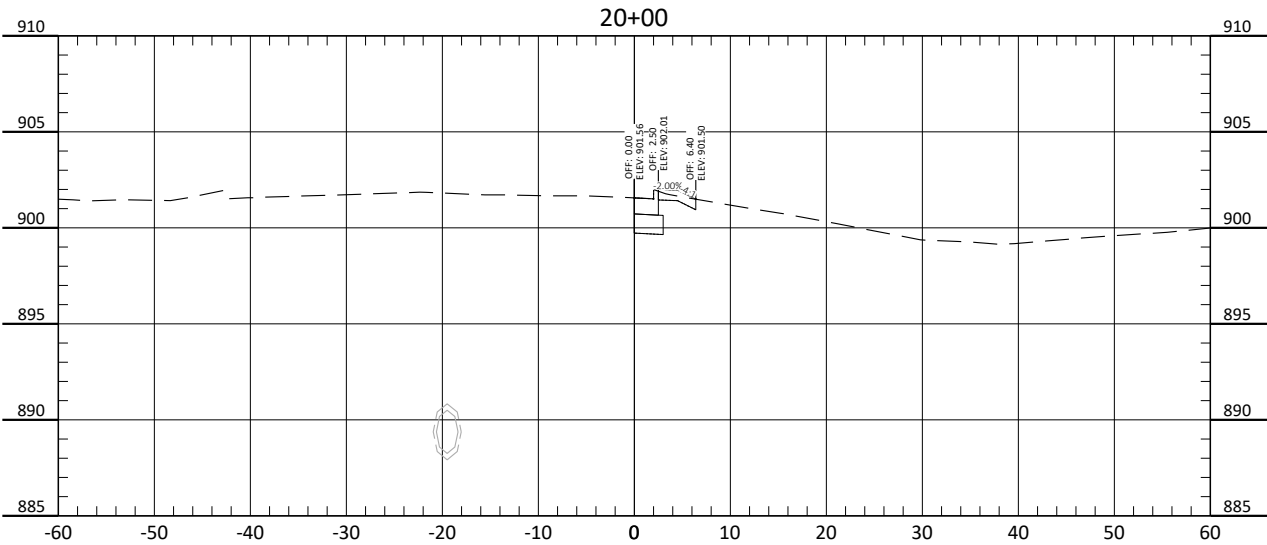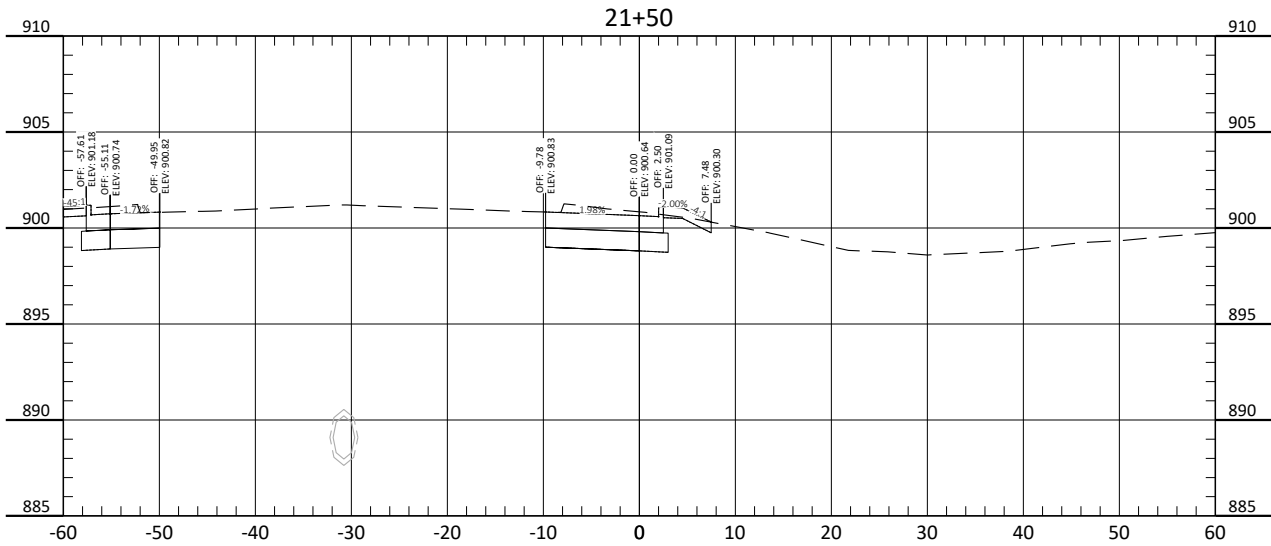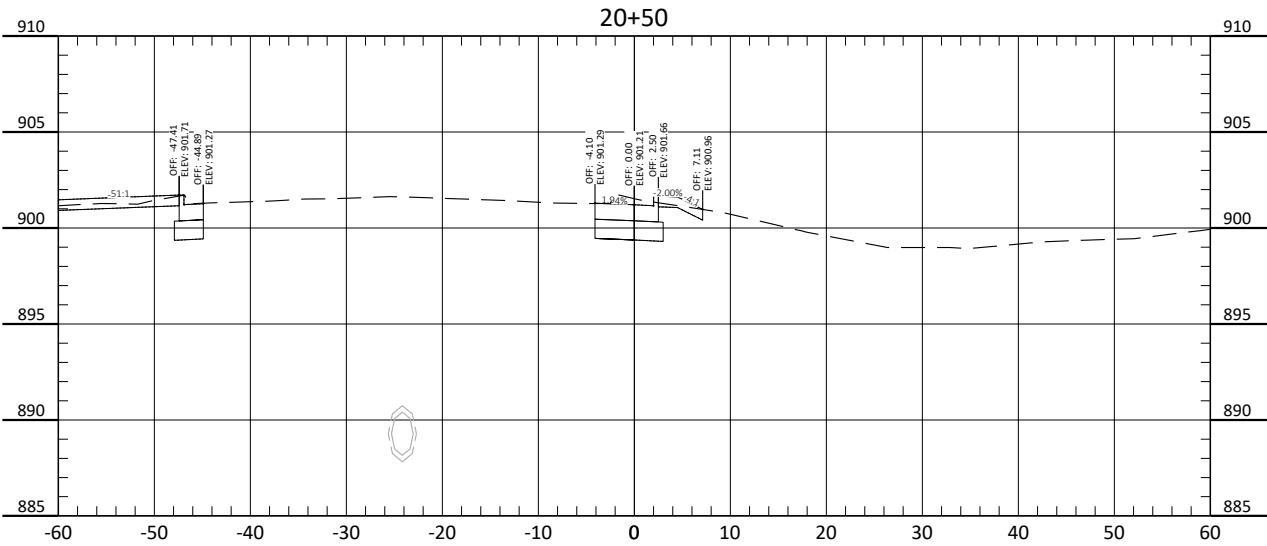





ALL ELEVATIONS ARE BASED ON
THE U.S.G.S. VERTICAL DATUM OF 1988.
(UNLESS NOTED OTHERWISE)

Cross Sections - 12th Ave NE Roundabout

9th St NE from Main Ave to 12th Ave N
7th Ave NE from 9th St NE to 45th St N

H:\JBW\8600\8654\8654_0004 9th St\CAD\CITY PROJECT\Plans\200 - 12th Ave Roundabout.dwg-XS-6-8/13/2025 2:27 PM-(jandresen)

	STATE	PROJECT NO.	SECTION NO.	SHEET NO.
	ND	TMA-SU-FXP-8-992(045)	200	58

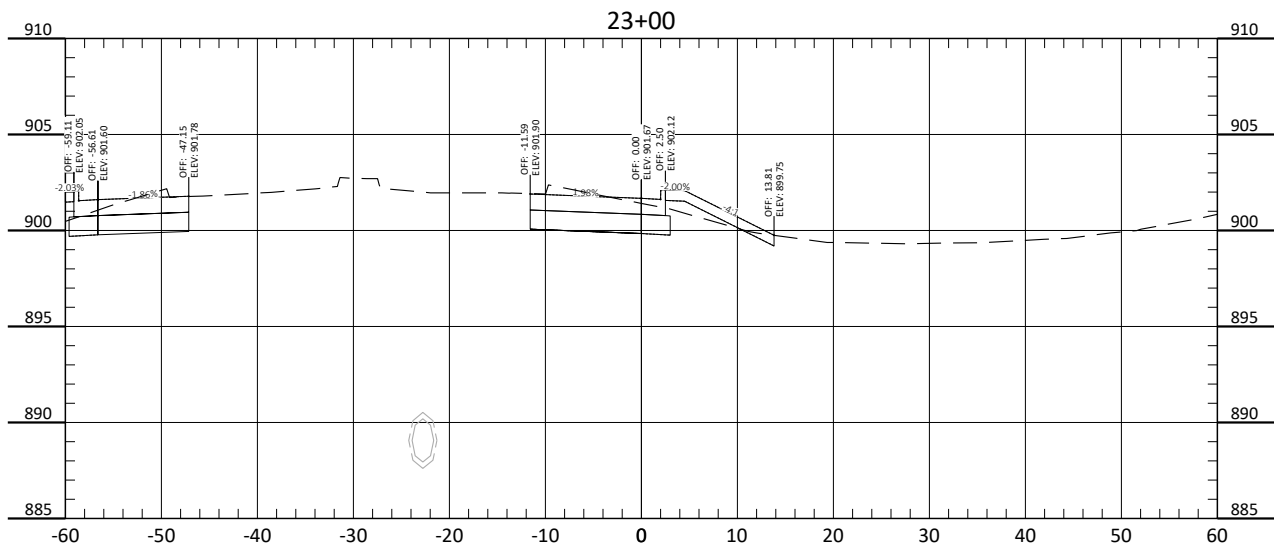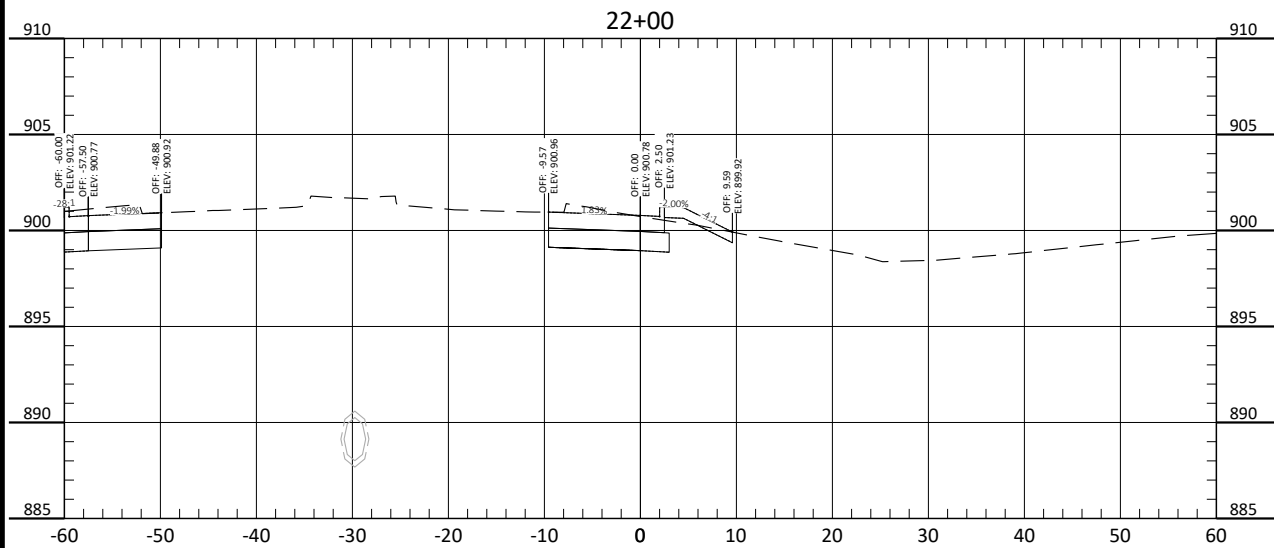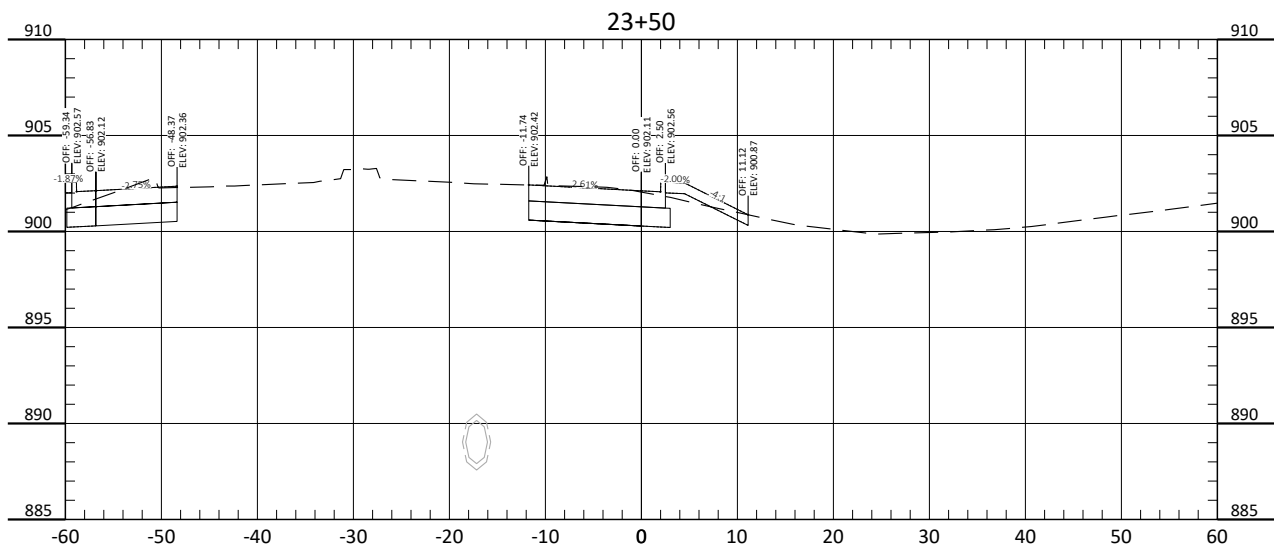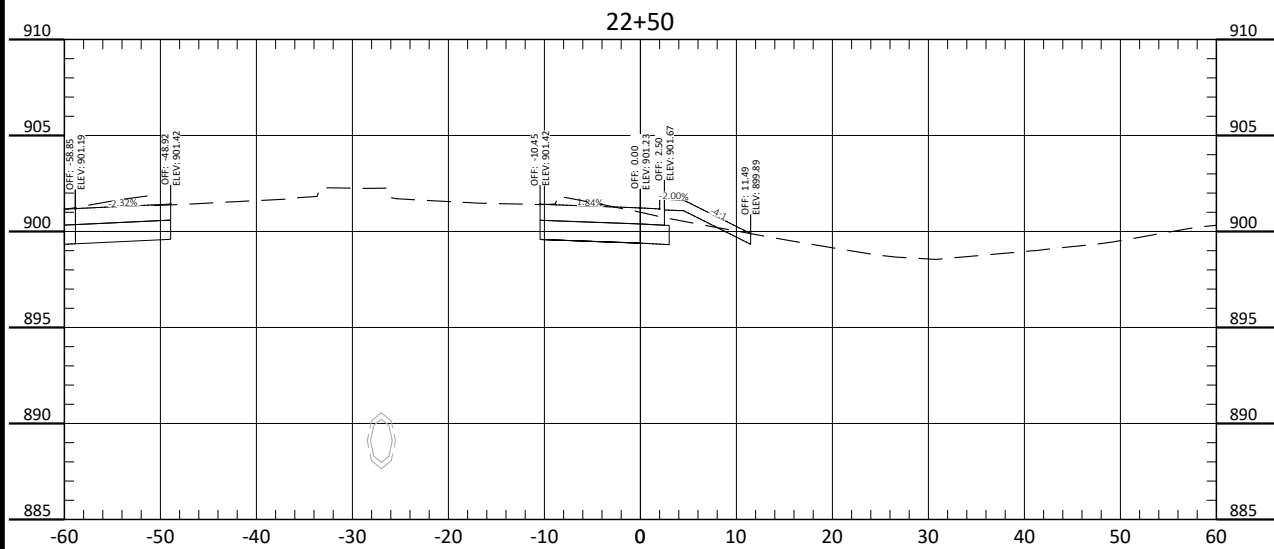





ALL ELEVATIONS ARE BASED ON
THE U.S.G.S. VERTICAL DATUM OF 1988.
(UNLESS NOTED OTHERWISE)

Cross Sections - 12th Ave NE Roundabout

9th St NE from Main Ave to 12th Ave N
7th Ave NE from 9th St NE to 45th St N

H:\JBW\8600\8654\8654_0004 9th St\CAD\CITY PROJECT\Plans\200 - 12th Ave Roundabout.dwg-XS-7-8/13/2025 2:27 PM-(jandresen)

	STATE	PROJECT NO.	SECTION NO.	SHEET NO.
	ND	TMA-SU-FXP-8-992(045)	200	59

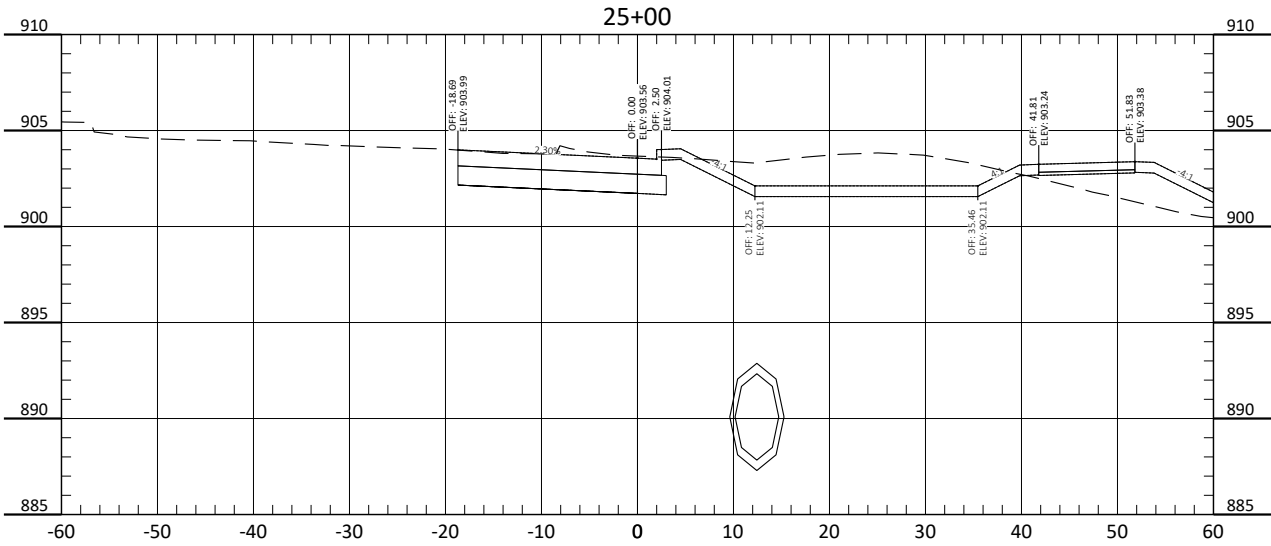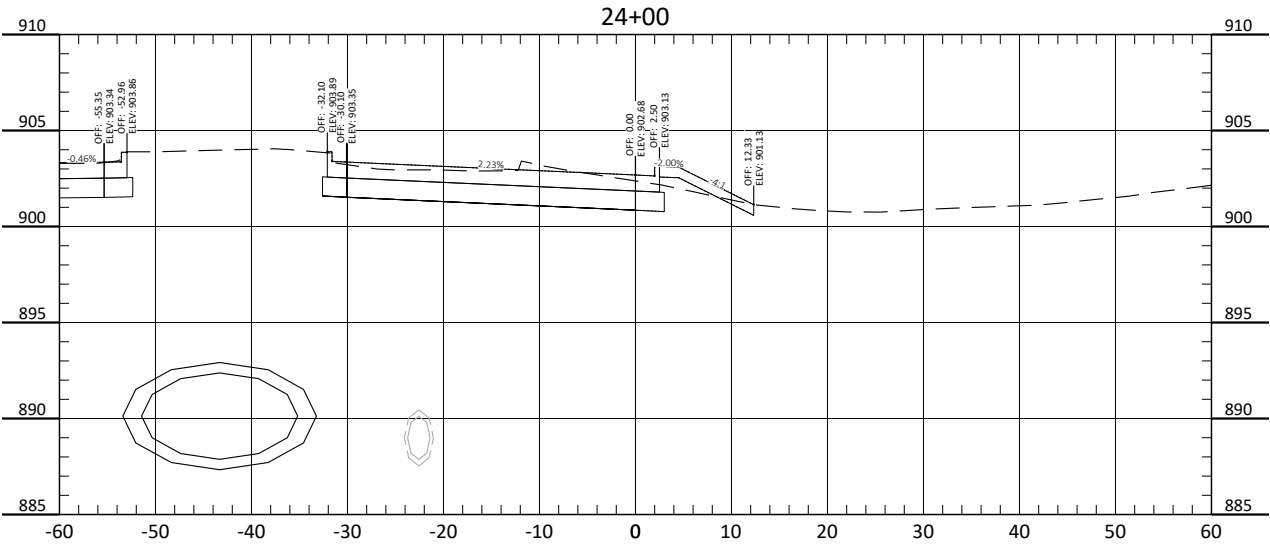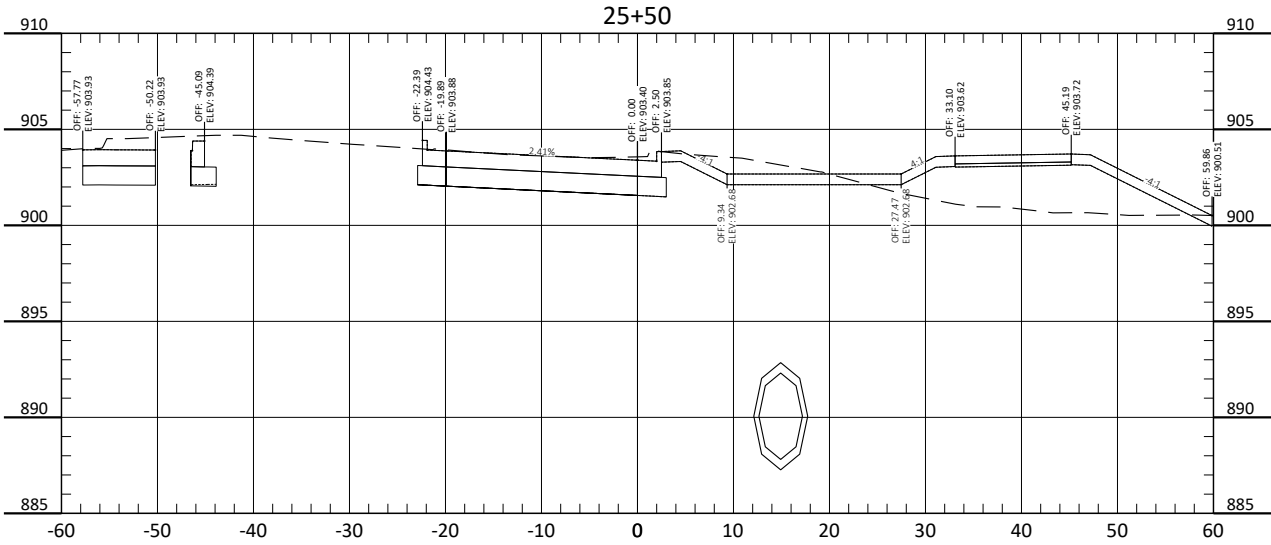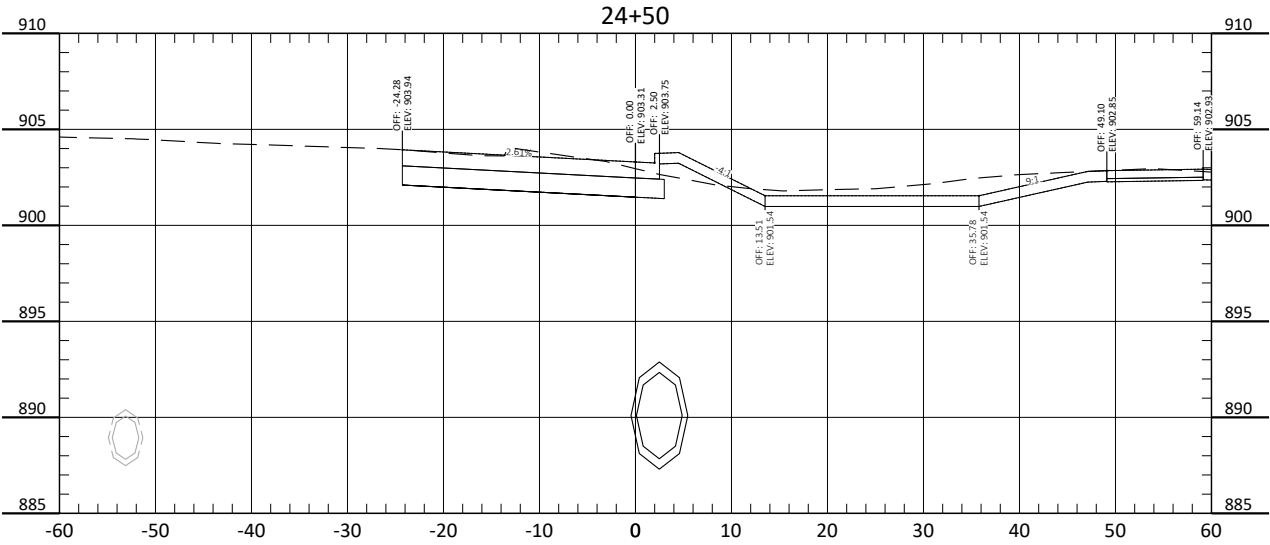

ALL ELEVATIONS ARE BASED ON
THE U.S.G.S. VERTICAL DATUM OF 1988.
(UNLESS NOTED OTHERWISE)

Cross Sections - 12th Ave NE Roundabout

9th St NE from Main Ave to 12th Ave N
7th Ave NE from 9th St NE to 45th St N

H:\JBW\8600\8654_0004 9th St\CAD\0_CITY PROJECT\Plans\200 - 12th Ave Roundabout.dwg-XS-8-8/13/2025 2:28 PM-(jandresen)

STATE

PROJECT NO.

SECTION NO.



SHEET NO.

ND

TMA-SU-FXP-8-992(045)

200

60

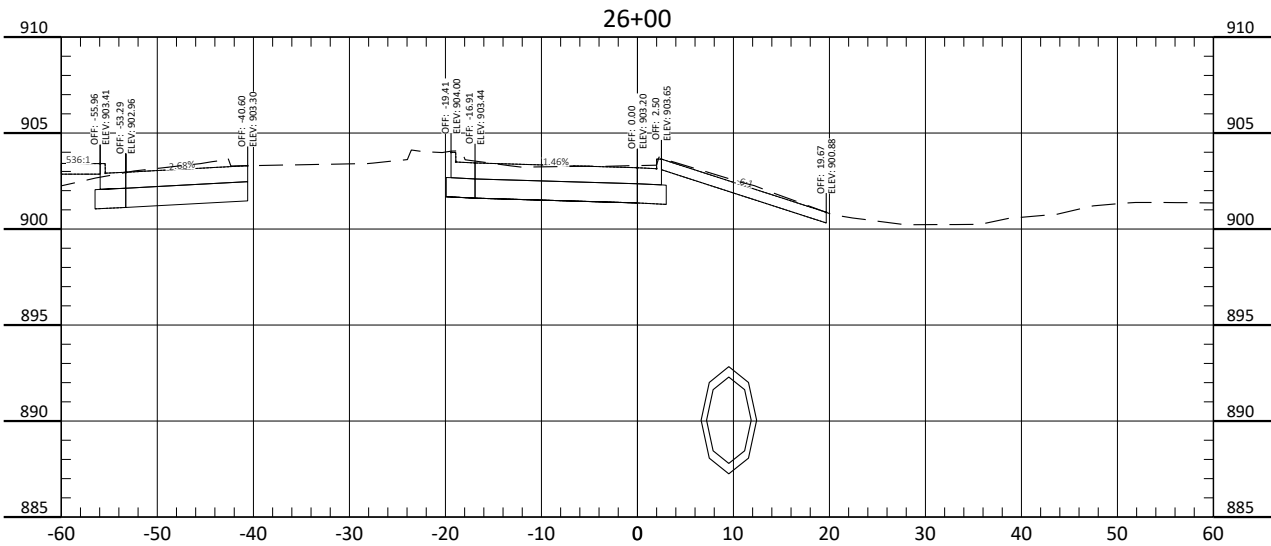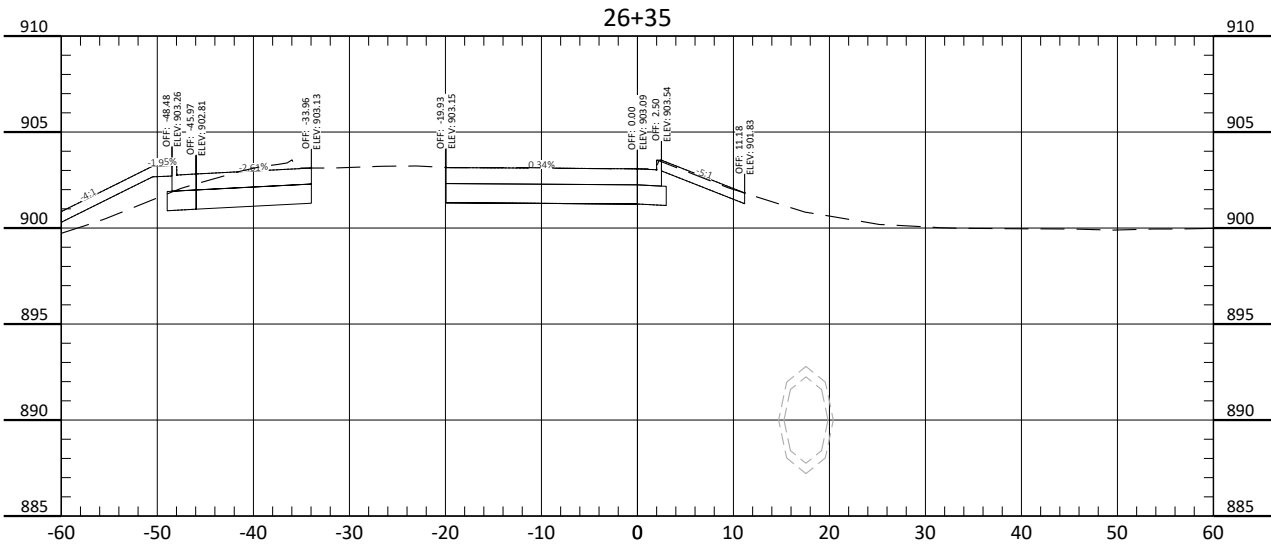





ALL ELEVATIONS ARE BASED ON
THE U.S.G.S. VERTICAL DATUM OF 1988.
(UNLESS NOTED OTHERWISE)

Cross Sections - 12th Ave NE Roundabout

9th St NE from Main Ave to 12th Ave N
7th Ave NE from 9th St NE to 45th St N

H:\JBW\3600\8654\8654_0004 9th St\CAD\0_CITY PROJECT\Plans\200 - 12th Ave Roundabout.dwg-XS-9-8/13/2025 2:28 PM-(jandresen)

	STATE	PROJECT NO.	SECTION NO.	SHEET NO.
	ND	TMA-SU-FXP-8-992(045)	200	61

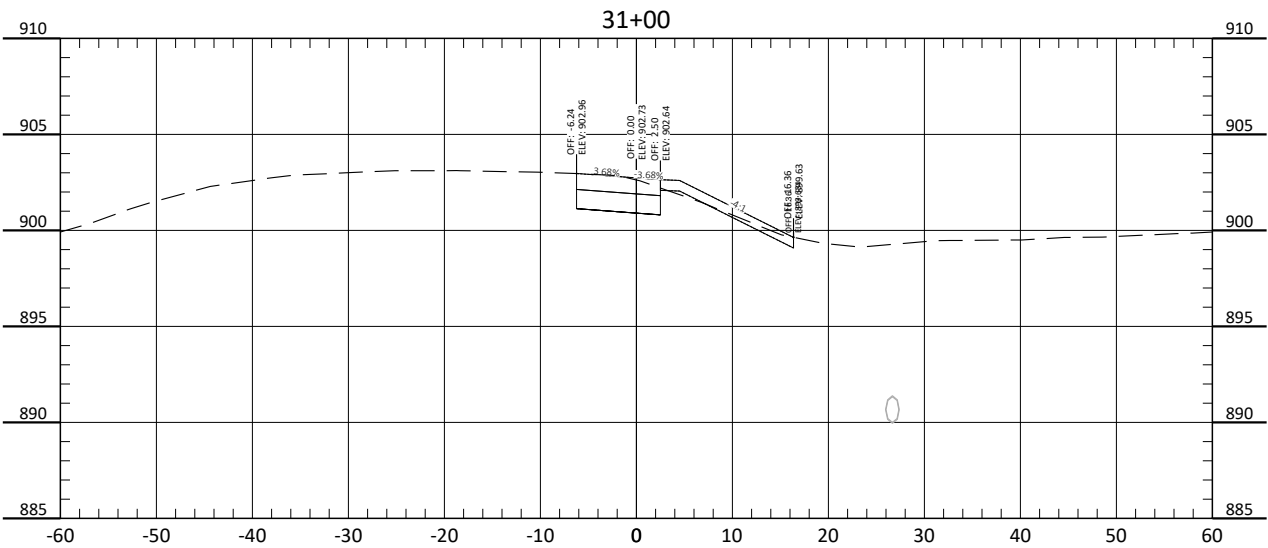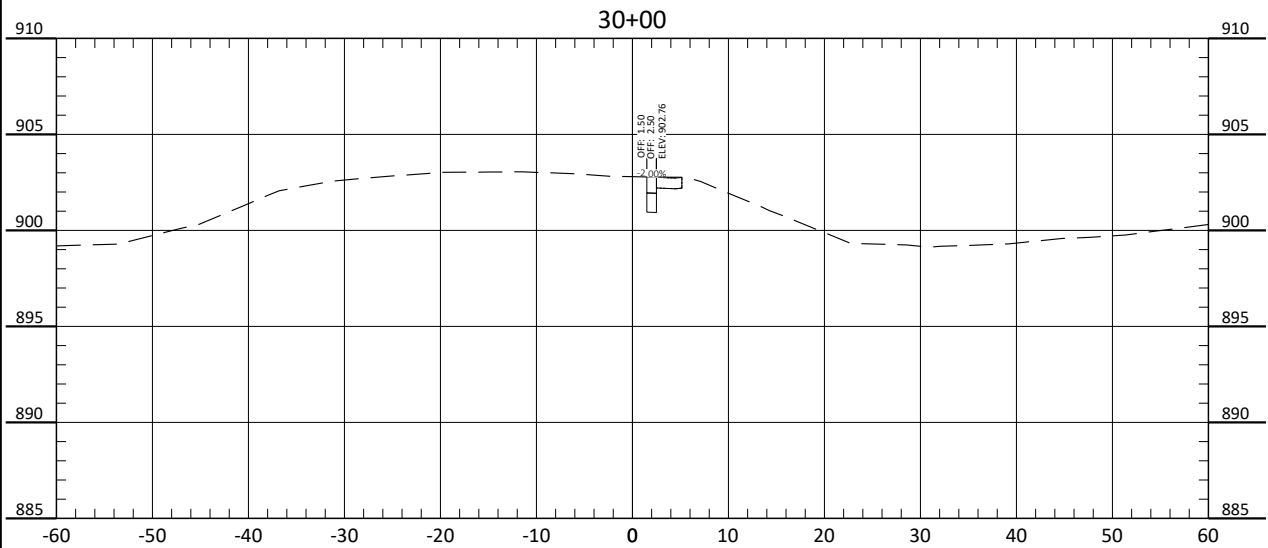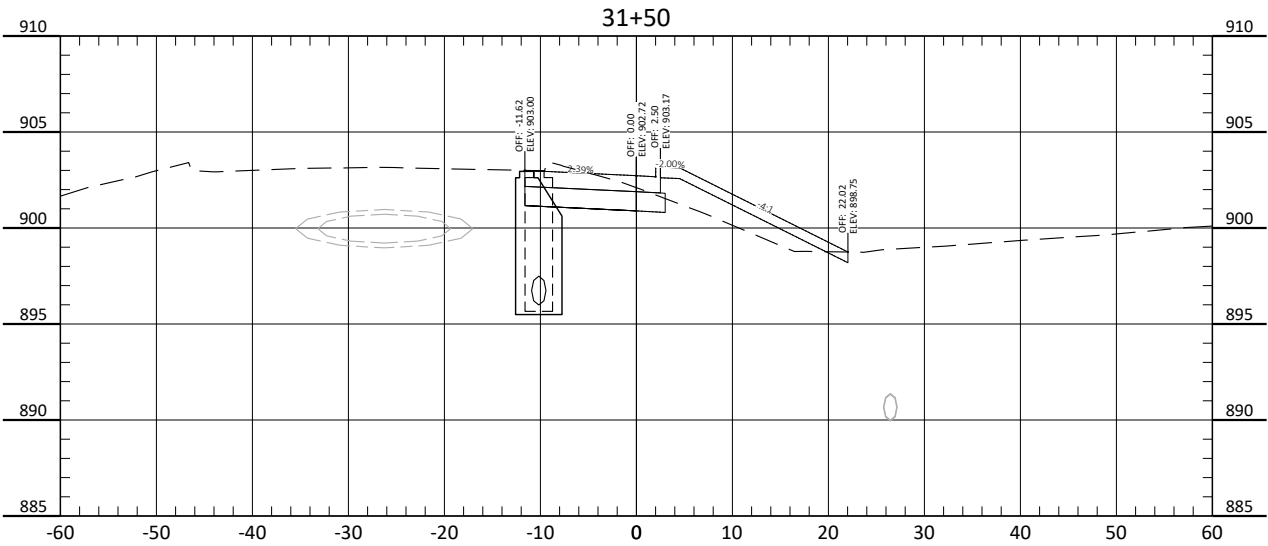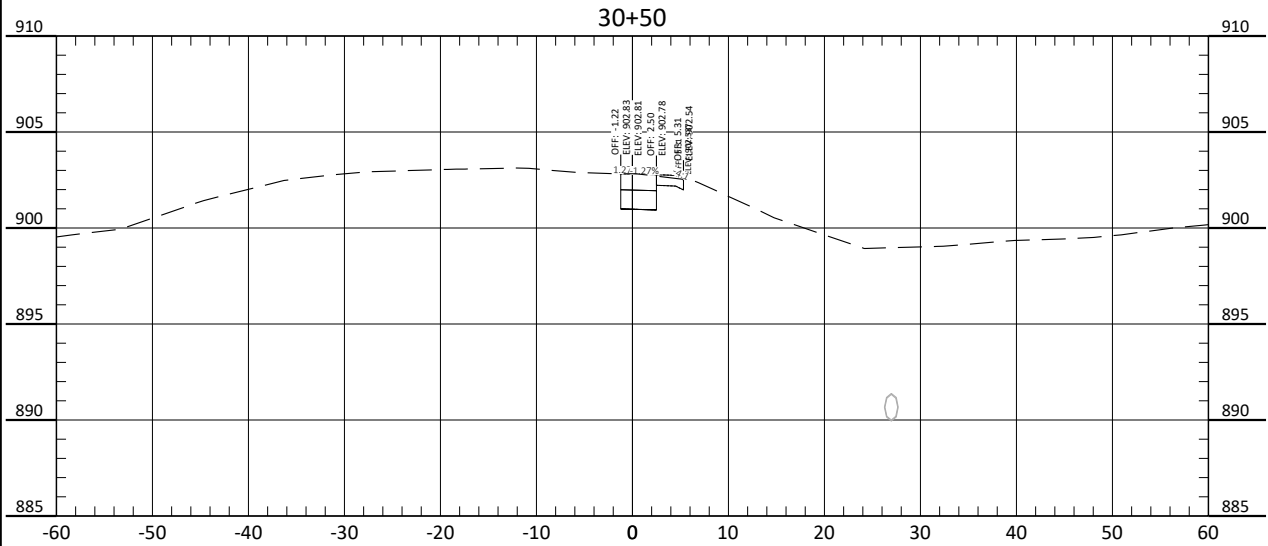





ALL ELEVATIONS ARE BASED ON
THE U.S.G.S. VERTICAL DATUM OF 1988.
(UNLESS NOTED OTHERWISE)

Cross Sections - 12th Ave NE Roundabout

9th St NE from Main Ave to 12th Ave N
7th Ave NE from 9th St NE to 45th St N

H:\JBN\8600\8654\8654_0004 9th St\CAD\0_CITY PROJECT\Plans\200 - 12th Ave Roundabout.dwg-XS-10-8/13/2025 2:28 PM - (jandresen)

STATE	PROJECT NO.	SECTION NO.	SHEET NO.
ND	TMA-SU-FXP-8-992(045)	200	62

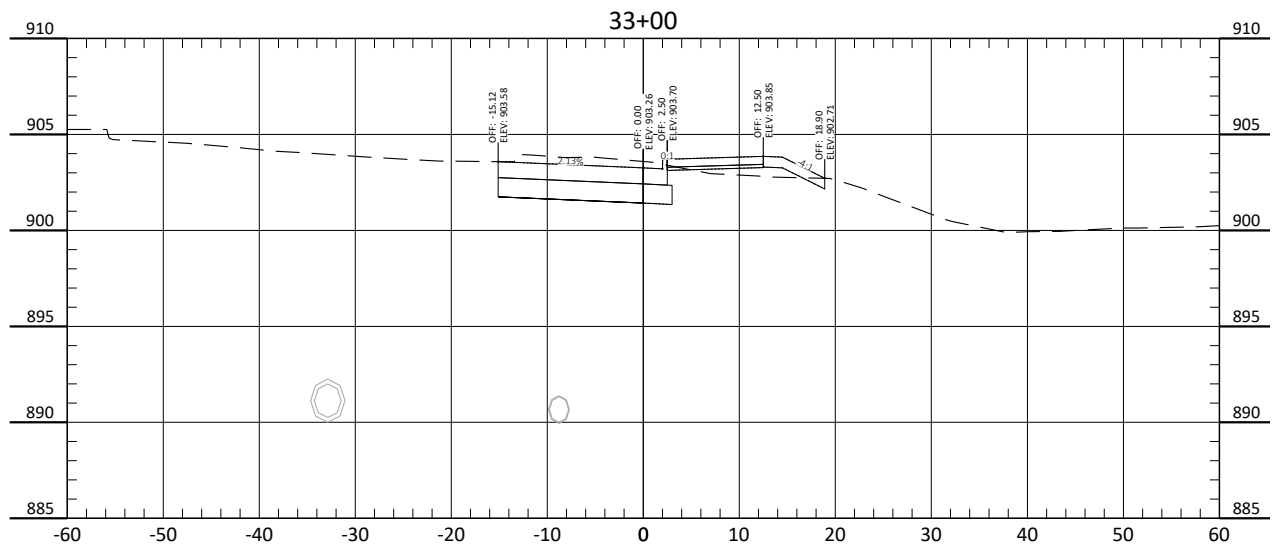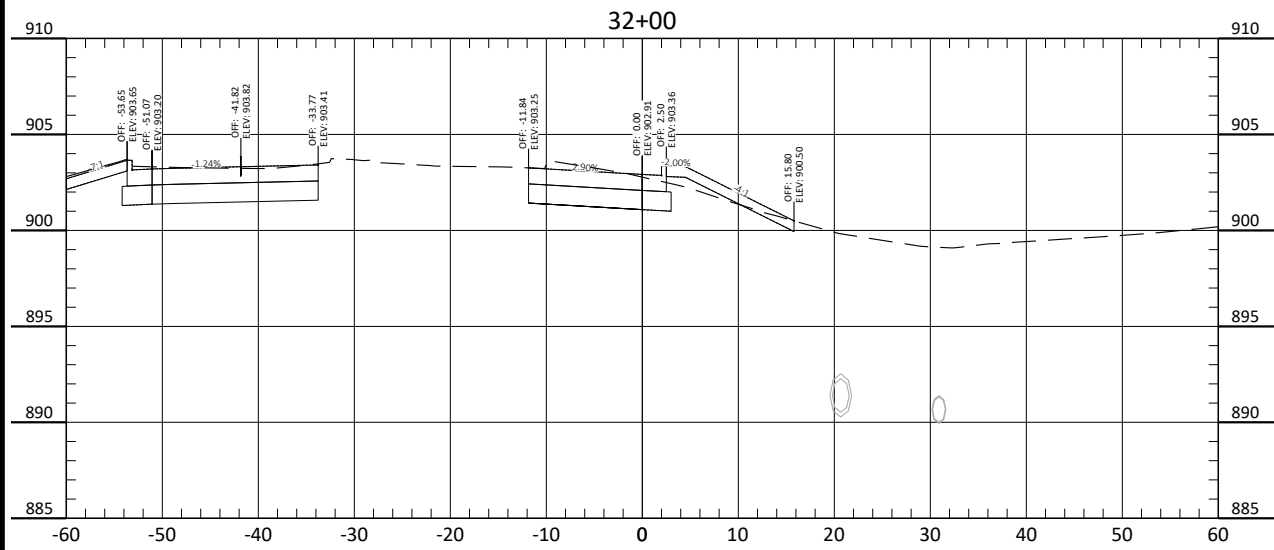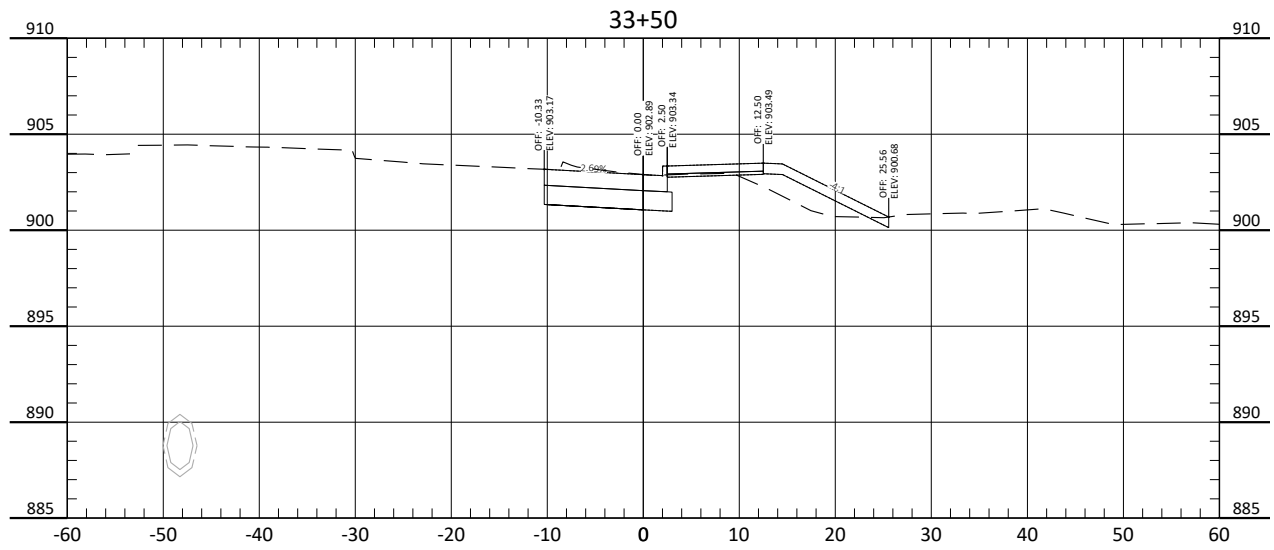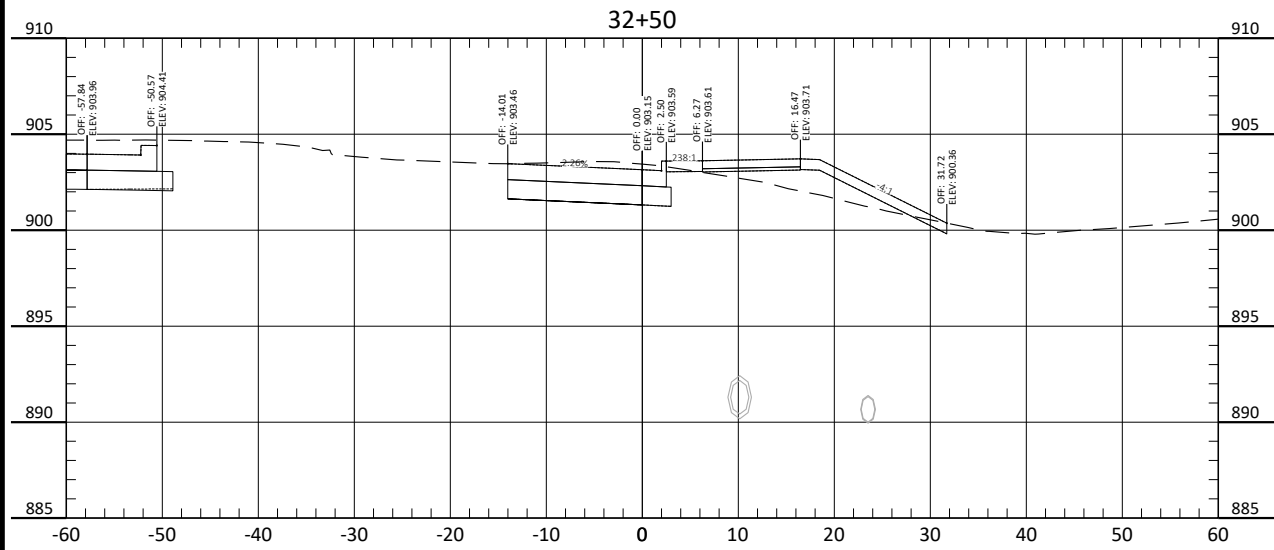





ALL ELEVATIONS ARE BASED ON
THE U.S.G.S. VERTICAL DATUM OF 1988.
(UNLESS NOTED OTHERWISE)

Cross Sections - 12th Ave NE Roundabout

9th St NE from Main Ave to 12th Ave N
7th Ave NE from 9th St NE to 45th St N

H:\JBN\8600\8654_0004 9th St\CAD\CITY PROJECT\Plans\200 - 12th Ave Roundabout.dwg XS-11-8/13/2025 2:28 PM (jandresen)

	STATE	PROJECT NO.	SECTION NO.	SHEET NO.
	ND	TMA-SU-FXP-8-992(045)	200	63

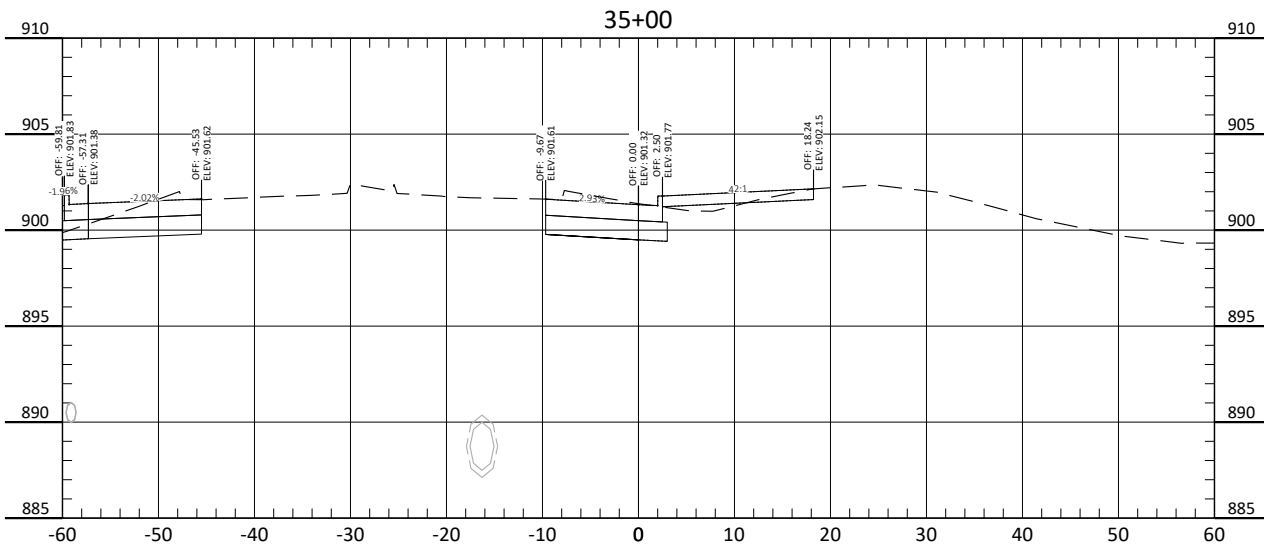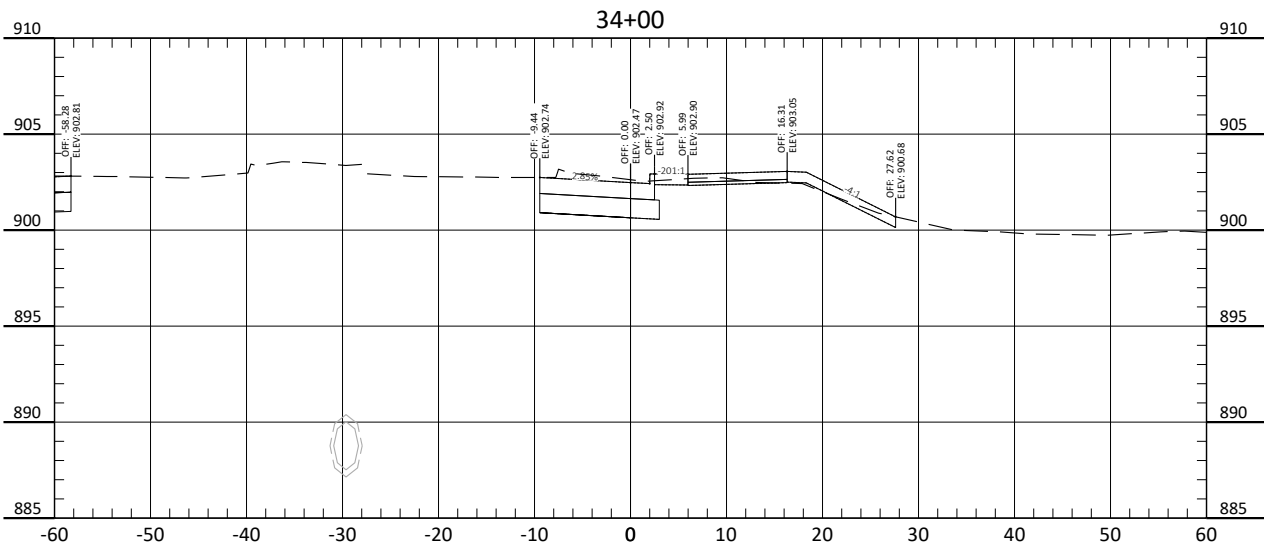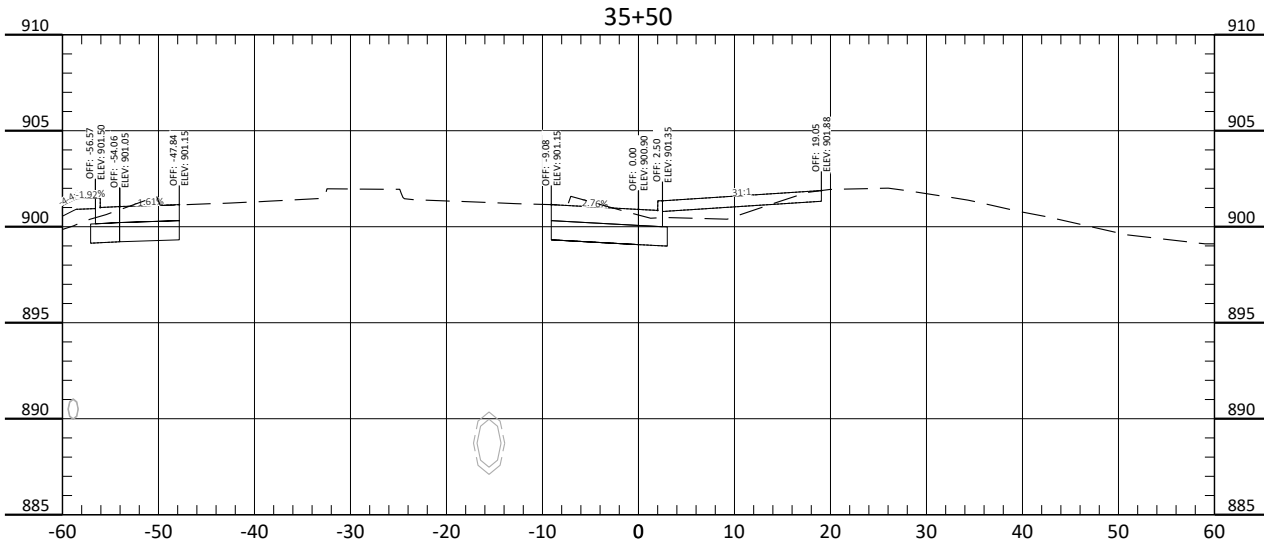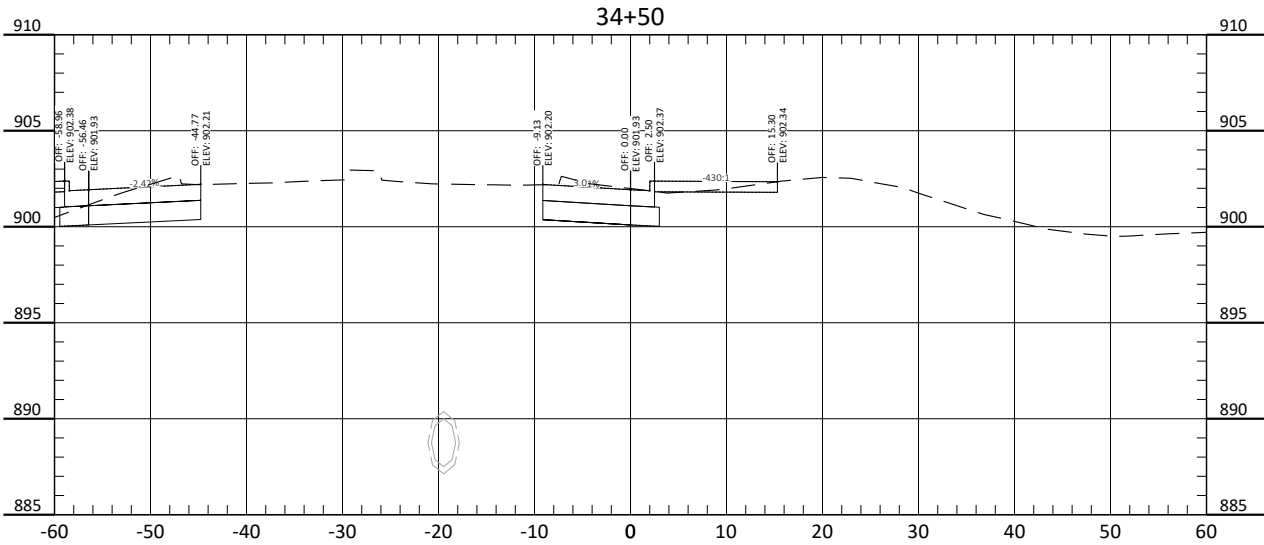





ALL ELEVATIONS ARE BASED ON
THE U.S.G.S. VERTICAL DATUM OF 1988.
(UNLESS NOTED OTHERWISE)

Cross Sections - 12th Ave NE Roundabout

9th St NE from Main Ave to 12th Ave N
7th Ave NE from 9th St NE to 45th St N

H:\JBW\8600\8654\0004 9th St\CAD\0_CITY PROJECT\Plans\200 - 12th Ave Roundabout.dwg-XS-12-8/13/2025 2:28 PM: (jandresen)

	STATE	PROJECT NO.	SECTION NO.	SHEET NO.
	ND	TMA-SU-FXP-8-992(045)	200	64

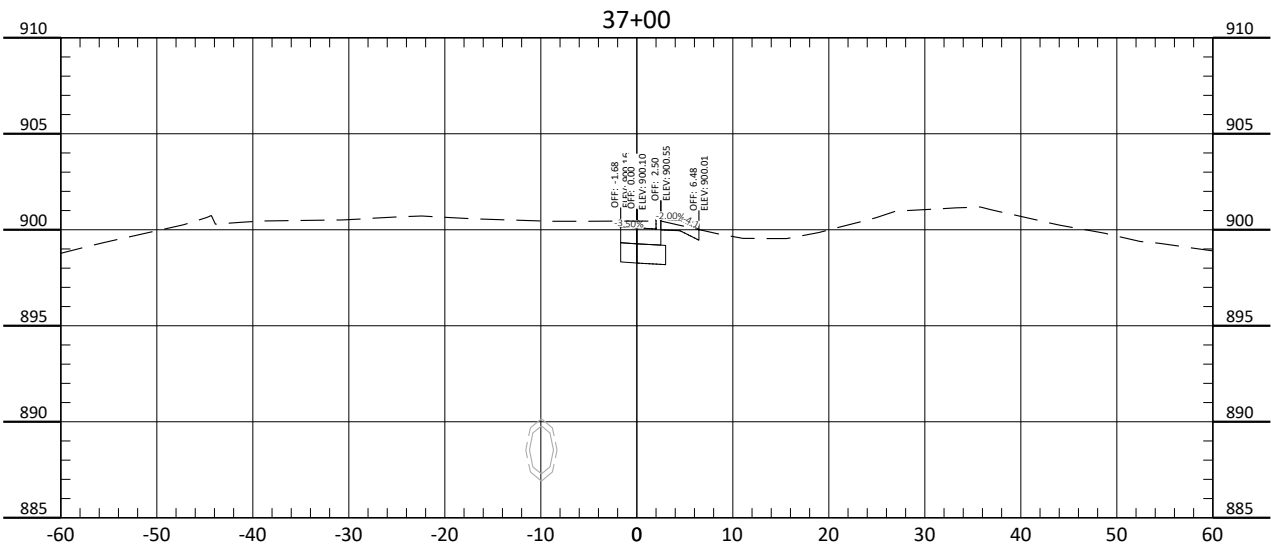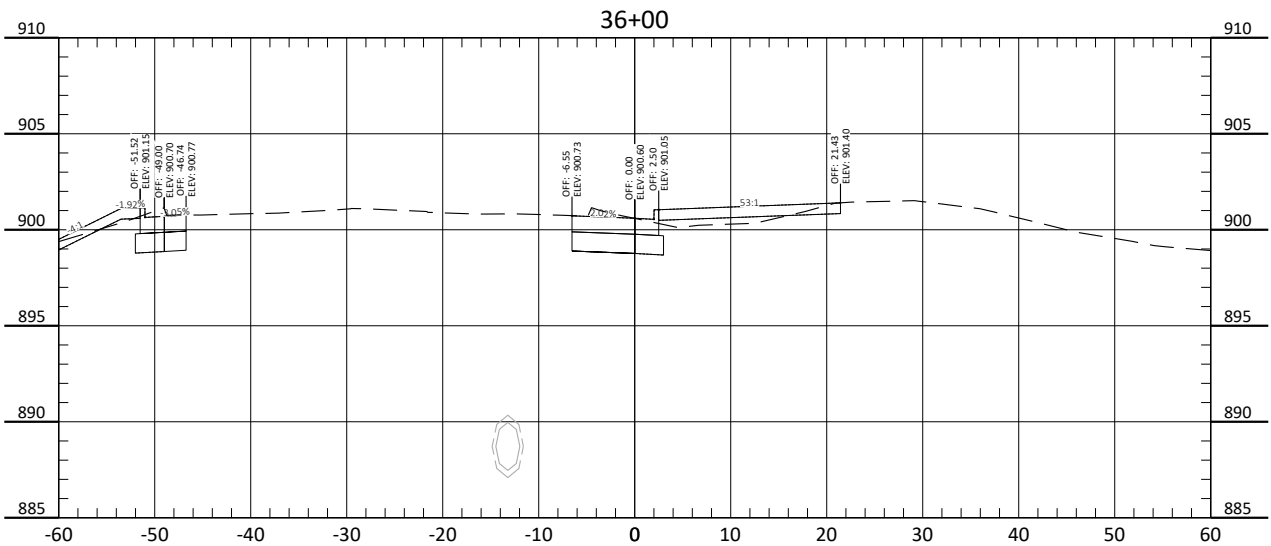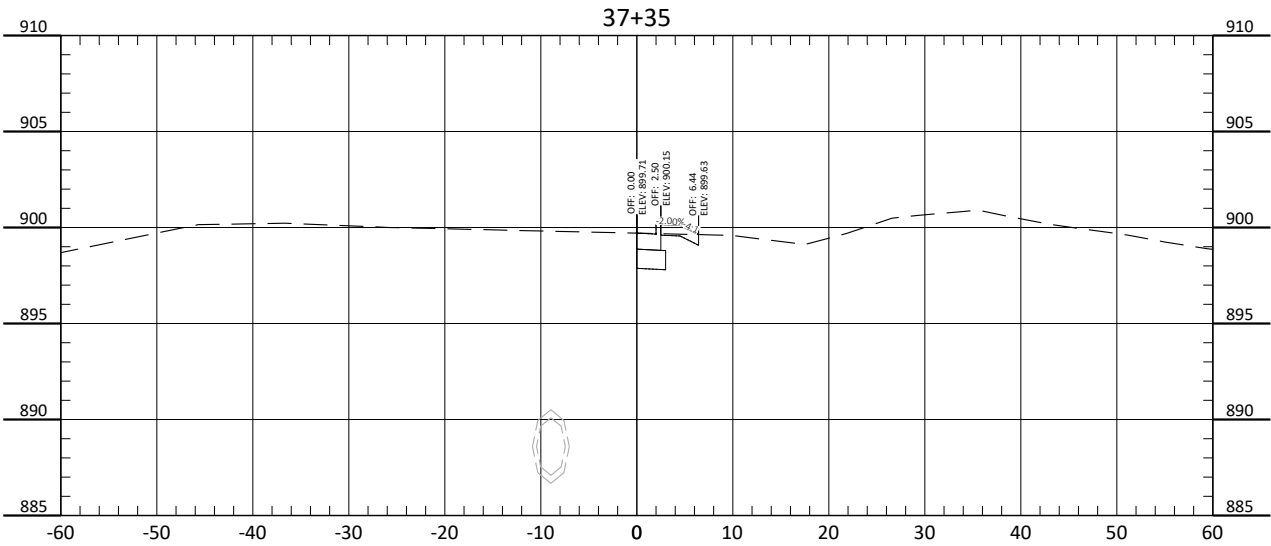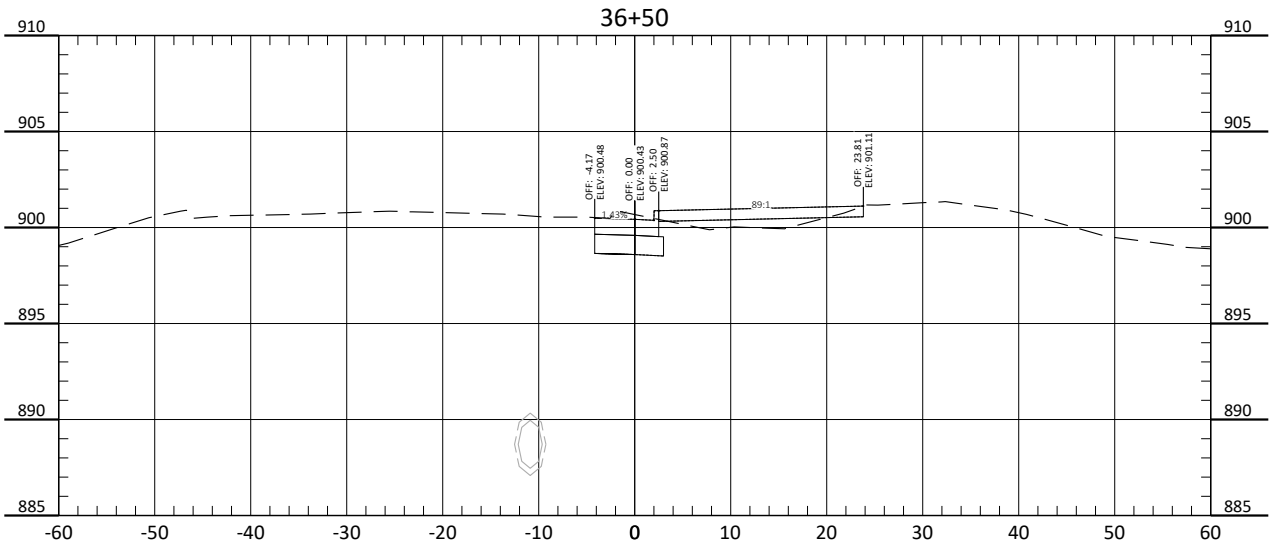





ALL ELEVATIONS ARE BASED ON
THE U.S.G.S. VERTICAL DATUM OF 1988.
(UNLESS NOTED OTHERWISE)

Cross Sections - 12th Ave NE Roundabout

9th St NE from Main Ave to 12th Ave N
7th Ave NE from 9th St NE to 45th St N

H:\JBA\3600\8654_0004 9th St\CAD\CITY PROJECT\Plans\200 - 12th Ave Roundabout.dwg-XS-13-8/13/2025 2:29 PM. (jandresen)

STATE	PROJECT NO.	SECTION NO.	SHEET NO.
ND	TMA-SU-FXP-8-992(045)	200	65

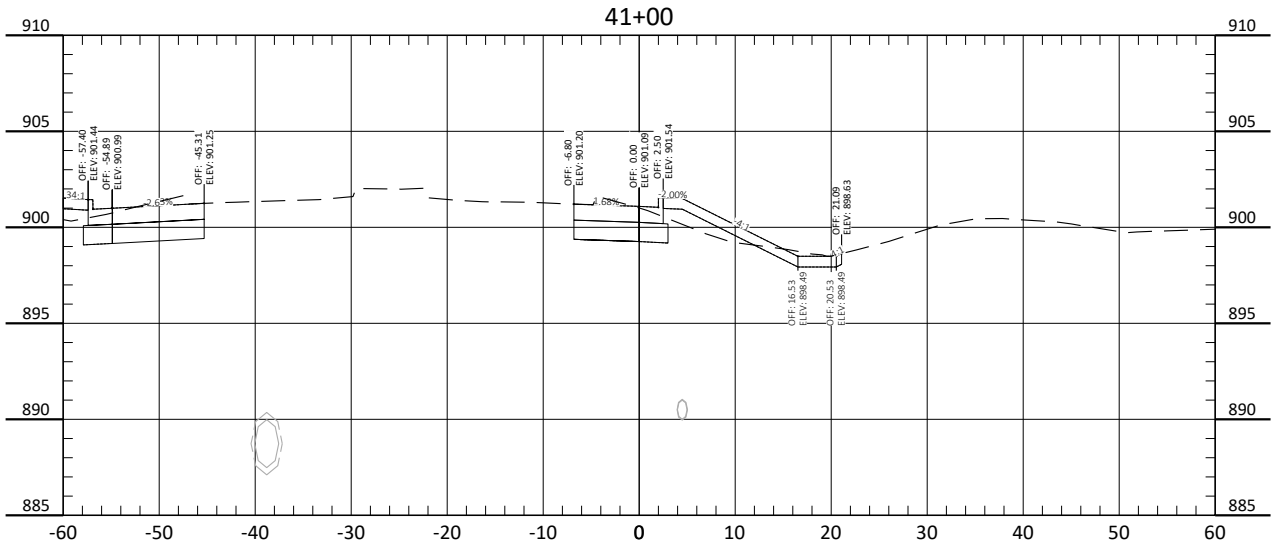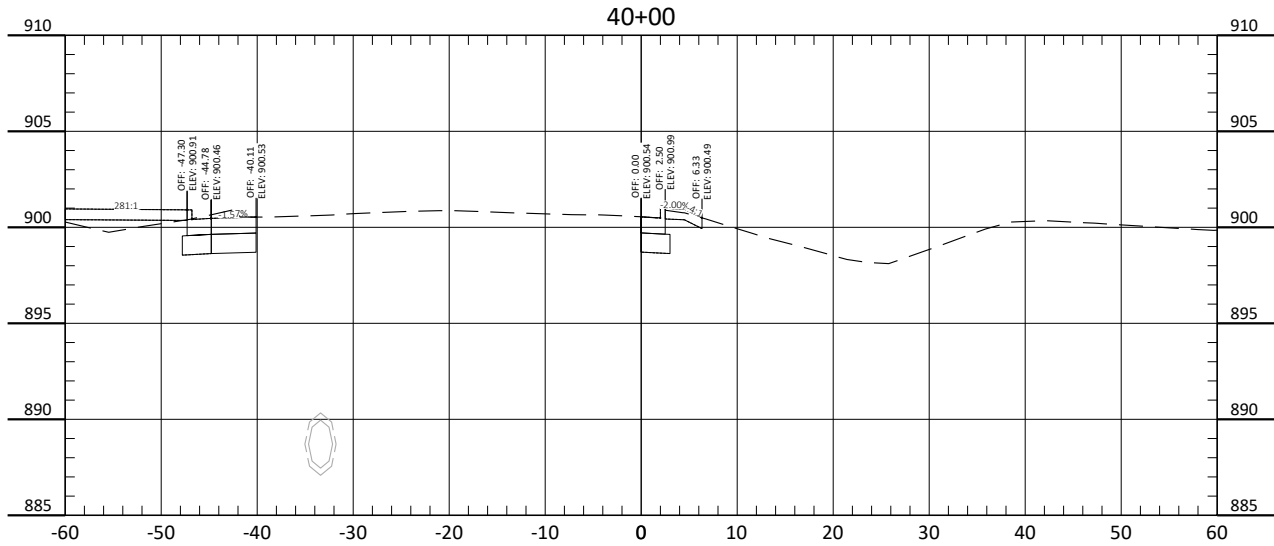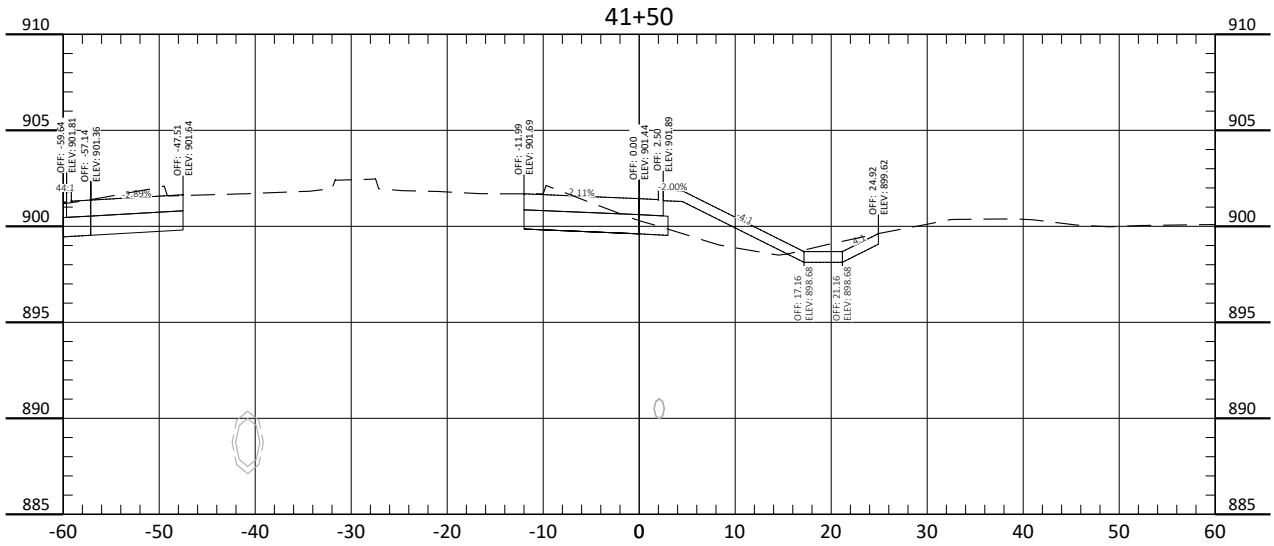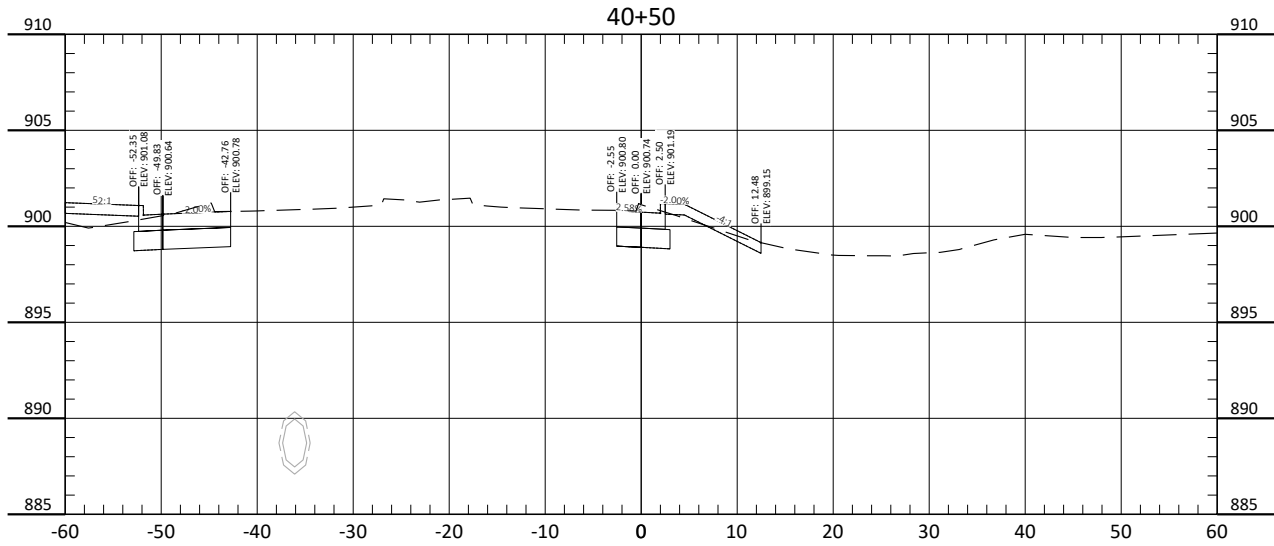





ALL ELEVATIONS ARE BASED ON
THE U.S.G.S. VERTICAL DATUM OF 1988.
(UNLESS NOTED OTHERWISE)

Cross Sections - 12th Ave NE Roundabout

9th St NE from Main Ave to 12th Ave N
7th Ave NE from 9th St NE to 45th St N

H:\JBW\8600\8654\8654_0004 9th St\CAD\0_CITY PROJECT\Plans\200 - 12th Ave Roundabout.dwg XS-14-8/13/2025 2:29 PM: (jandresen)

	STATE	PROJECT NO.	SECTION NO.	SHEET NO.
	ND	TMA-SU-FXP-8-992(045)	200	66

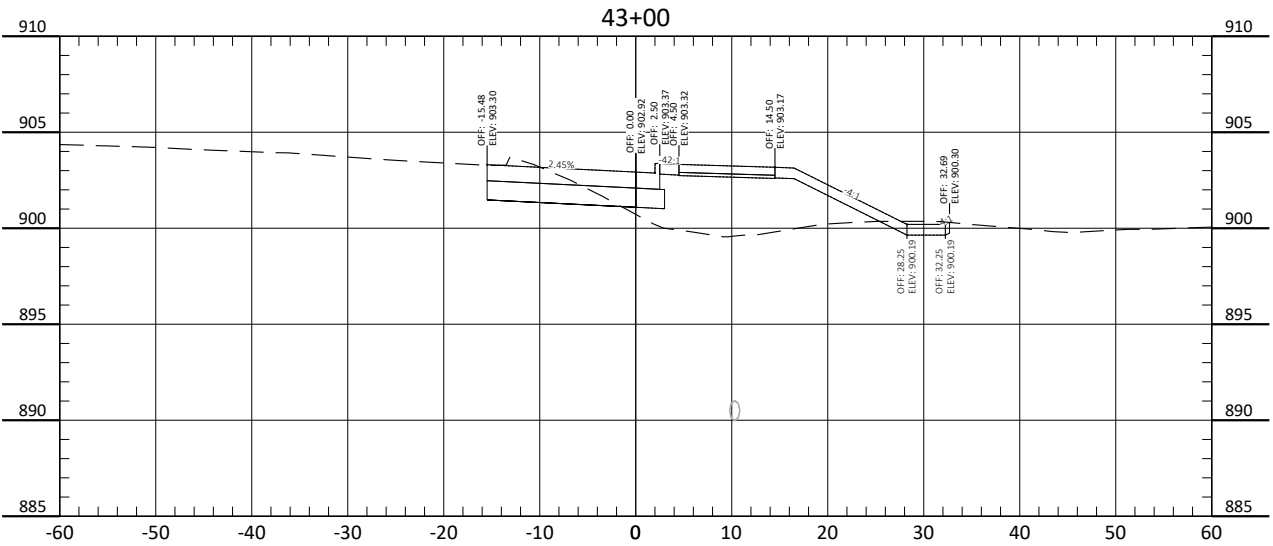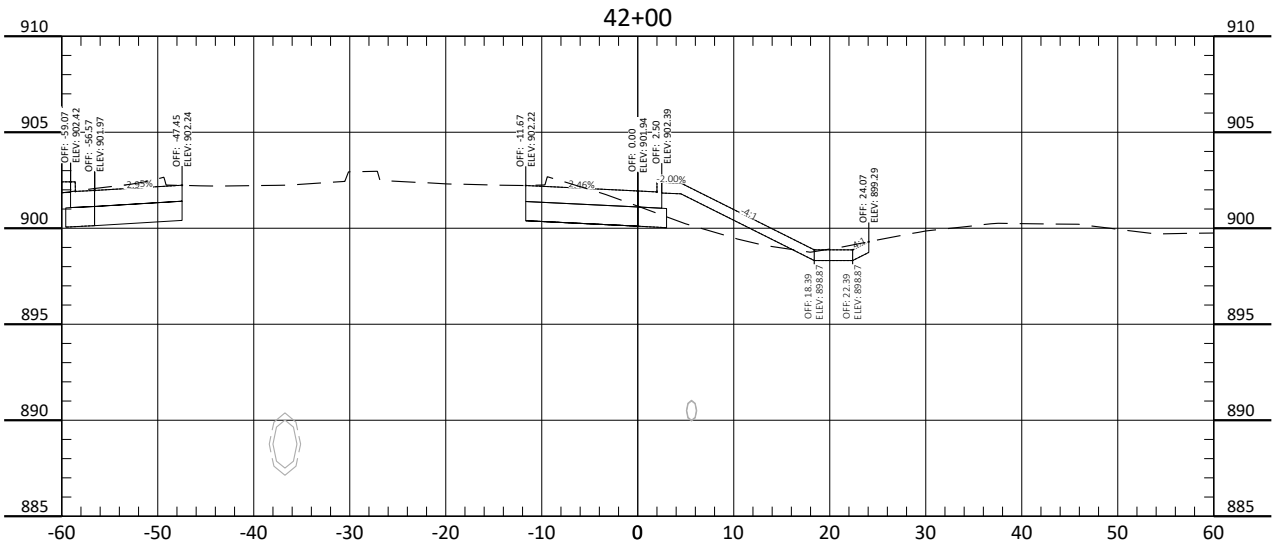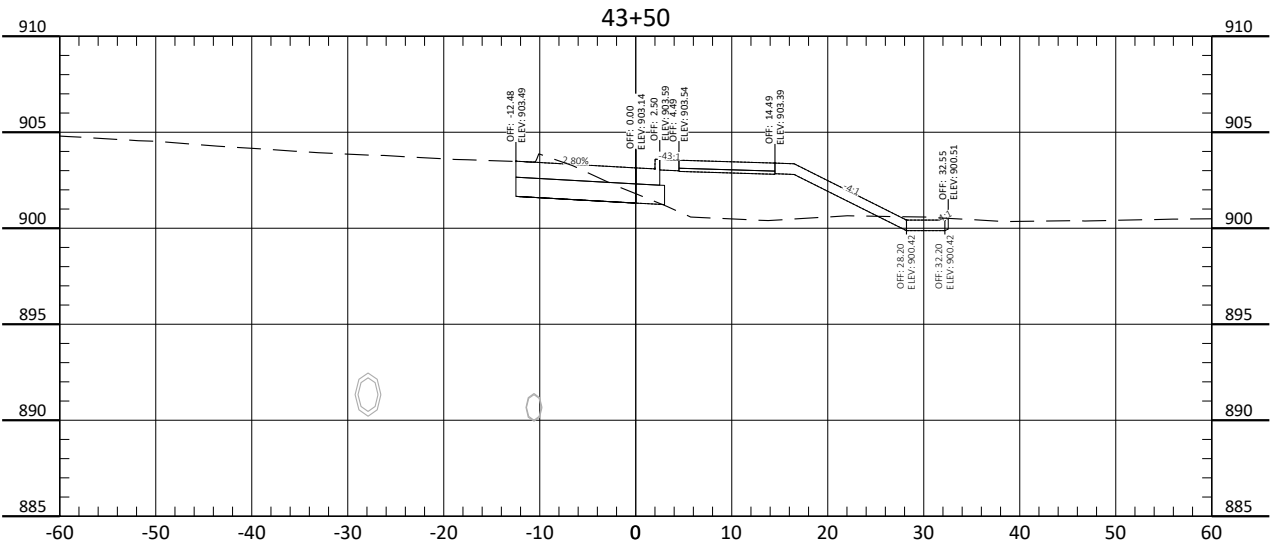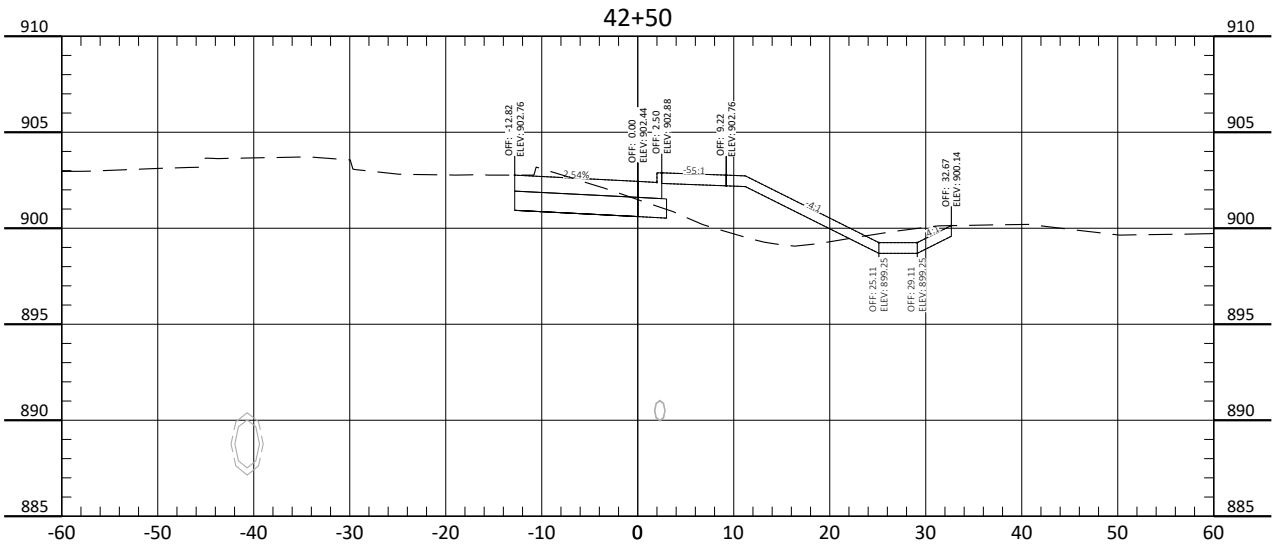




ALL ELEVATIONS ARE BASED ON
THE U.S.G.S. VERTICAL DATUM OF 1988.
(UNLESS NOTED OTHERWISE)

Cross Sections - 12th Ave NE Roundabout

9th St NE from Main Ave to 12th Ave N
7th Ave NE from 9th St NE to 45th St N

H:\JBA\8600\8654_0004 9th St\CAD\0_CITY PROJECT\Plans\200 - 12th Ave Roundabout.dwg-XS-15-8/13/2025 2:29 PM. (jandresen)

	STATE	PROJECT NO.	SECTION NO.	SHEET NO.
	ND	TMA-SU-FXP-8-992(045)	200	67

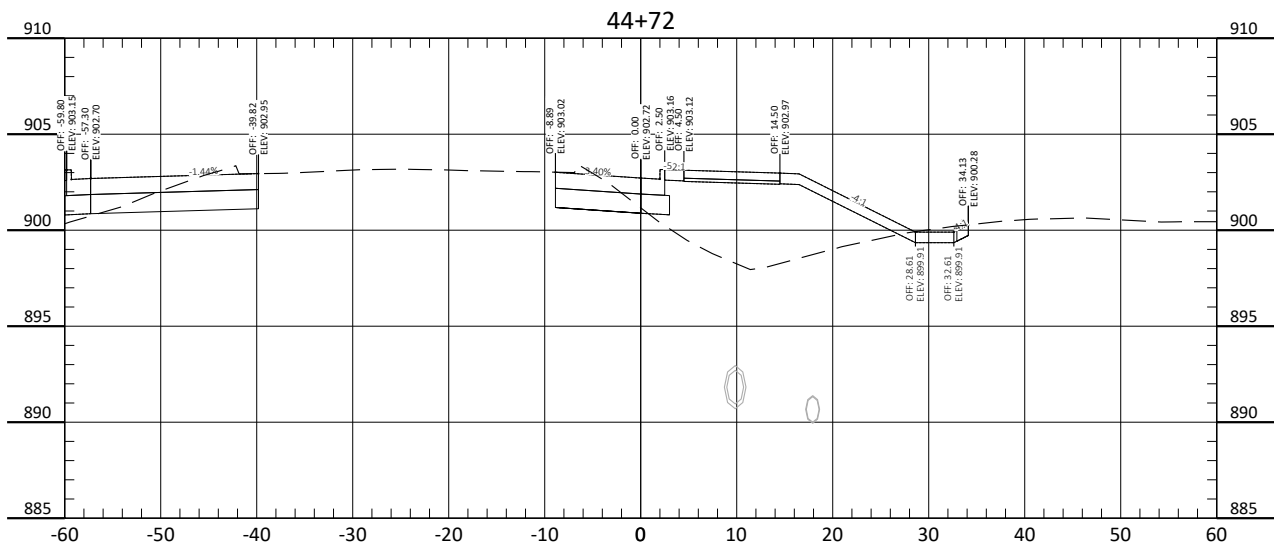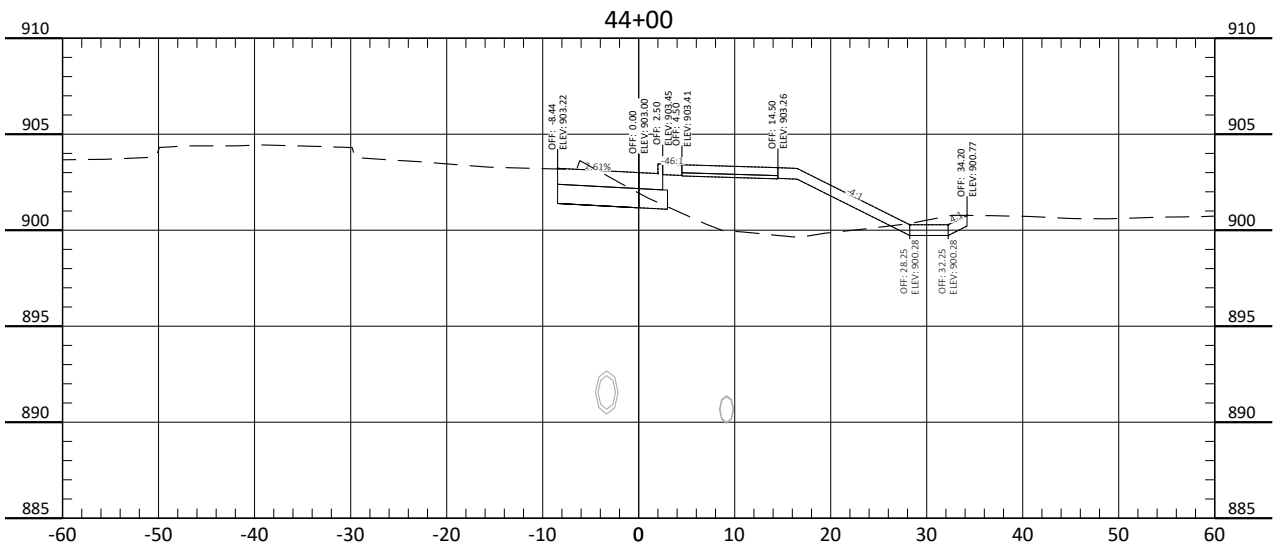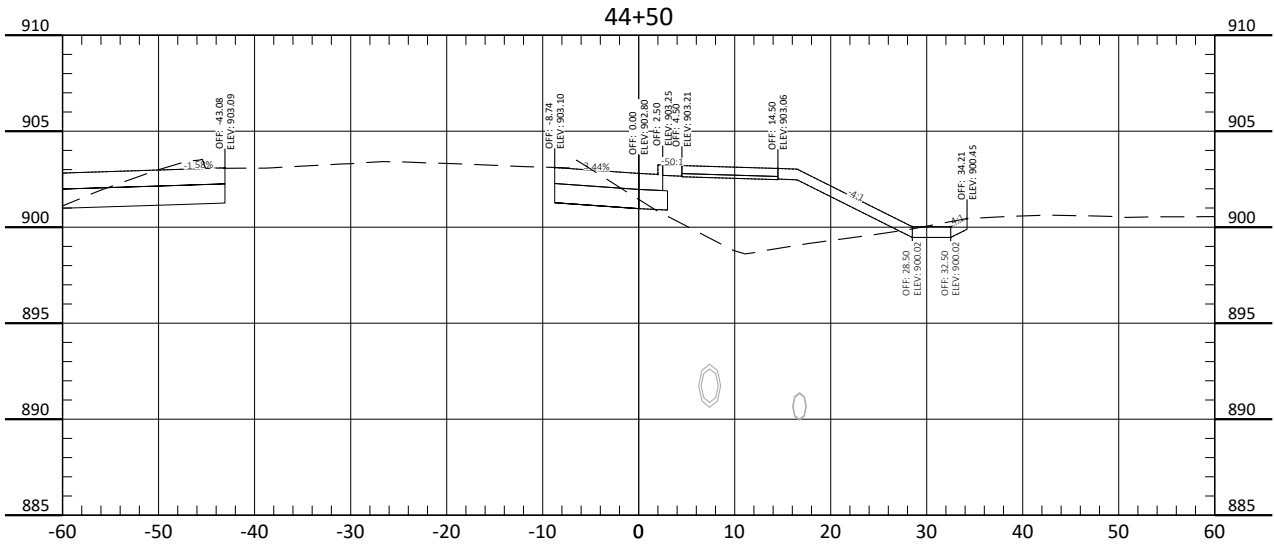

ALL ELEVATIONS ARE BASED ON
THE U.S.G.S. VERTICAL DATUM OF 1988.
(UNLESS NOTED OTHERWISE)

Cross Sections - 12th Ave NE Roundabout

9th St NE from Main Ave to 12th Ave N
7th Ave NE from 9th St NE to 45th St N

H:\JBA\3600\8654\8654_0004 9th St\CAD\0_CITY PROJECT\Plans\200 - Frontage Road.dwg;XS-1 8/13/2015 2:29 PM-[jandresen]

STATE

PROJECT NO.

SECTION NO.







SHEET NO.

ND

TMA-SU-FXP-8-992(045)

200

68

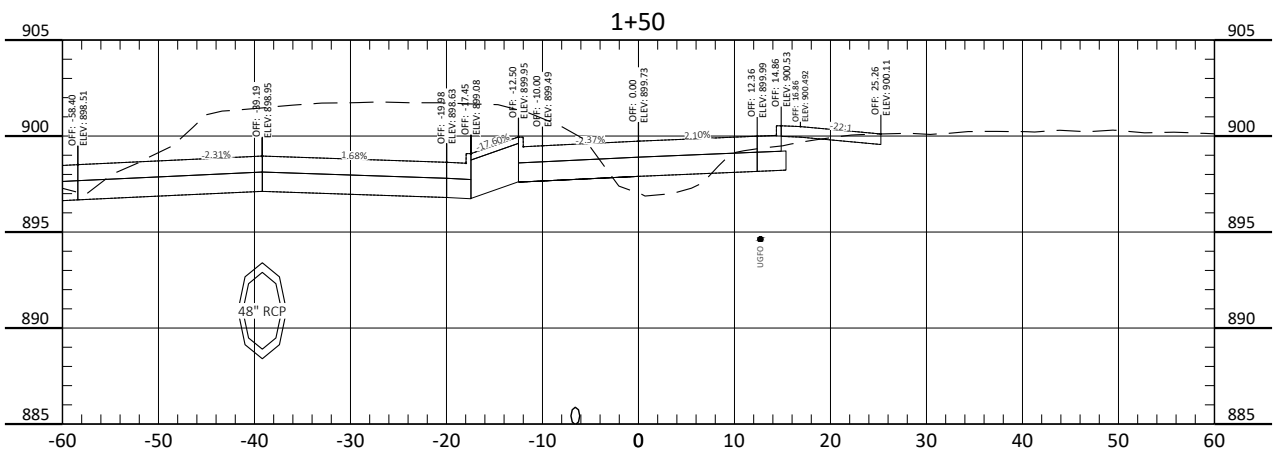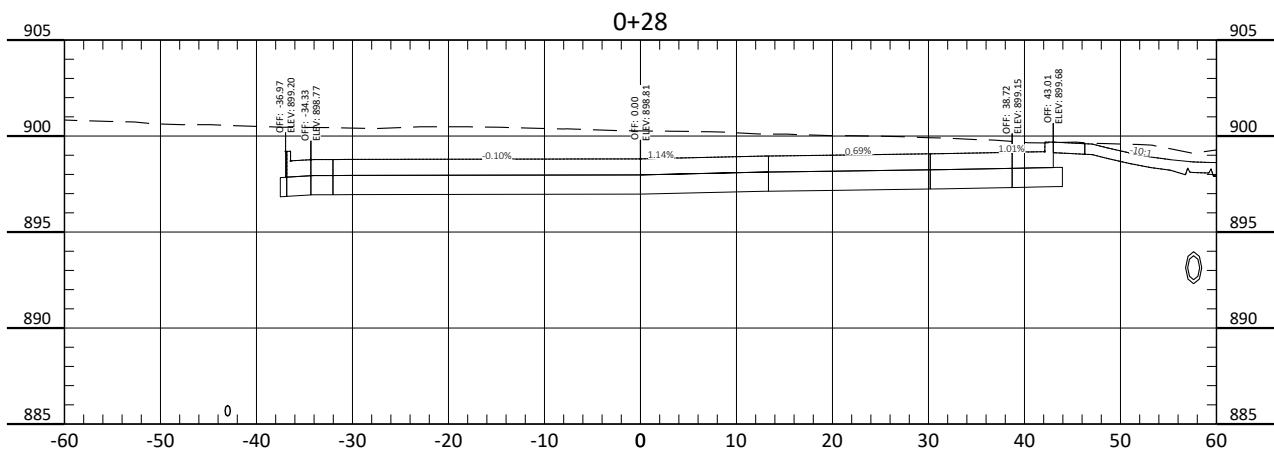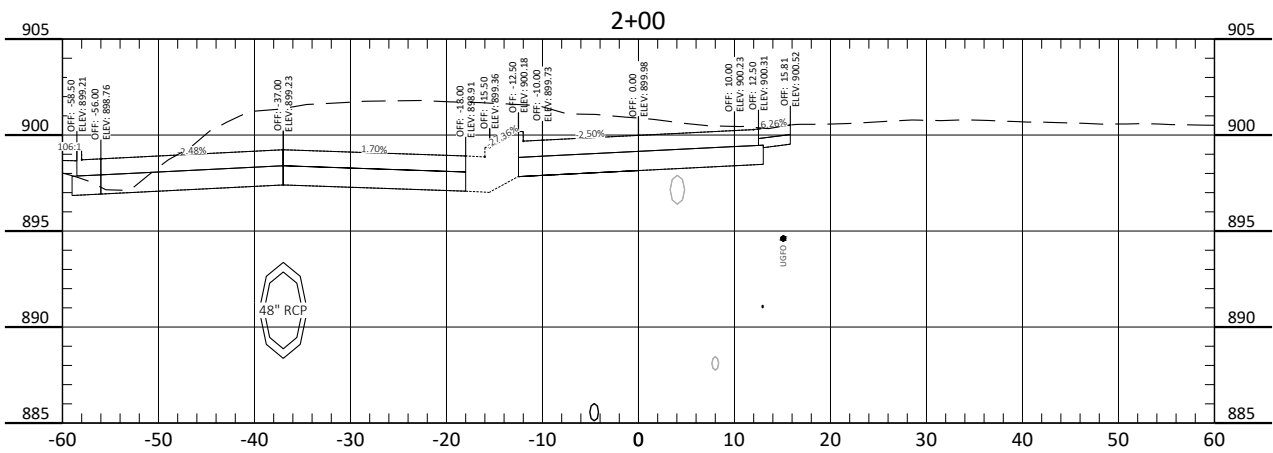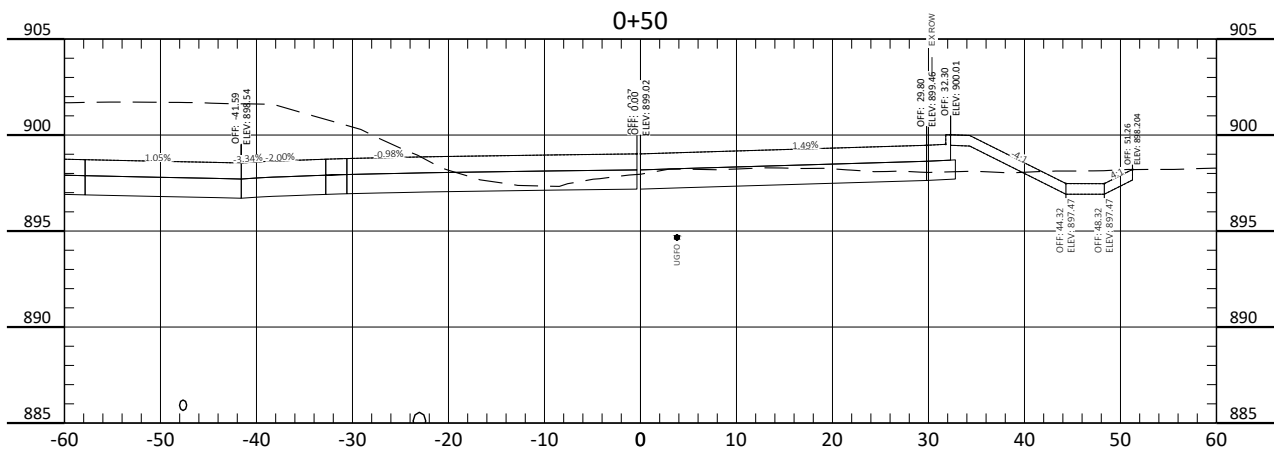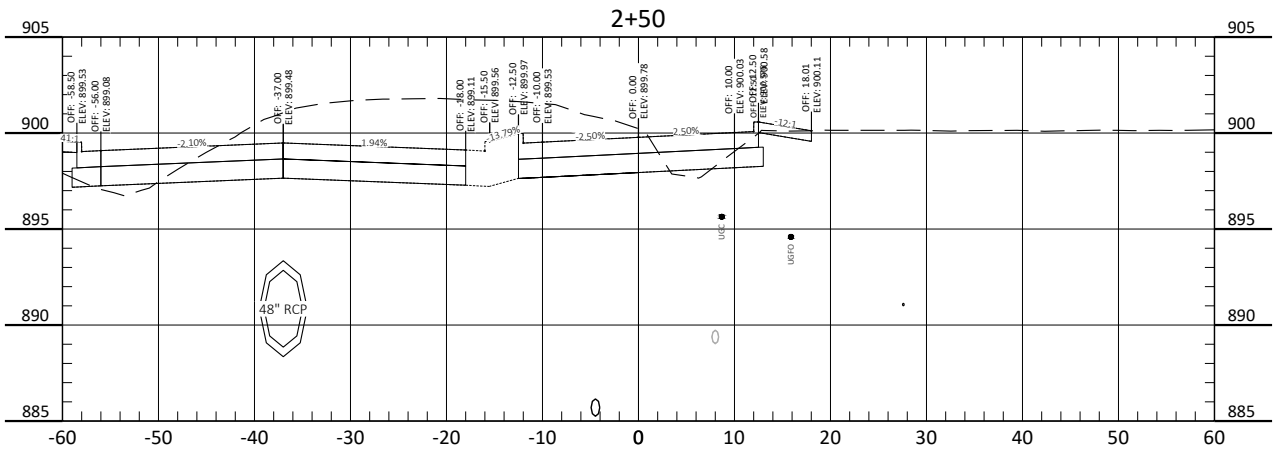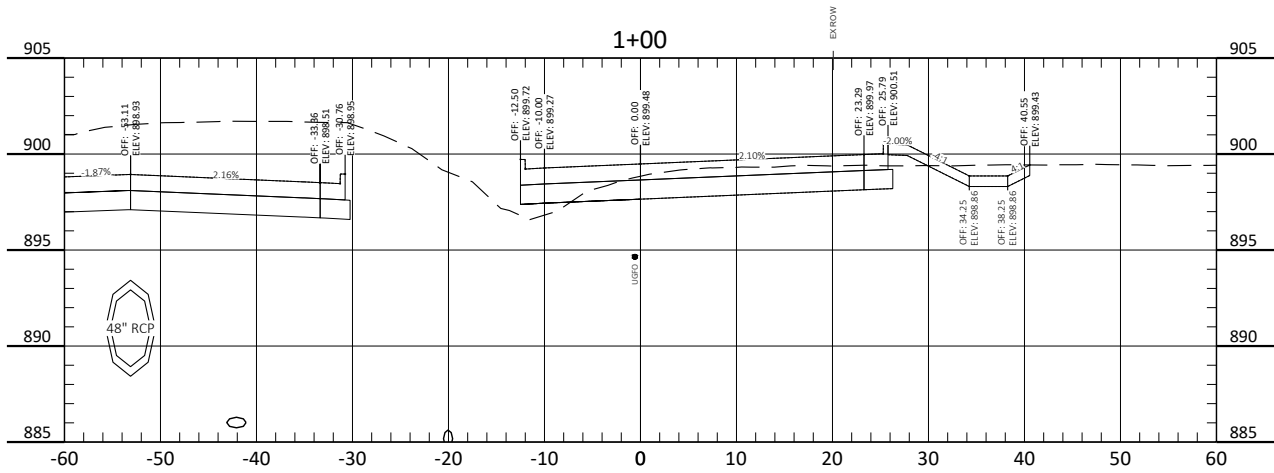







ALL ELEVATIONS ARE BASED ON
THE U.S.G.S. VERTICAL DATUM OF 1988.
(UNLESS NOTED OTHERWISE)

Cross Sections - 9th Ave NE Frontage Road

9th St NE from Main Ave to 12th Ave N
7th Ave NE from 9th St NE to 45th St N

H:\JBA\3600\8654\8654_0004-9th St\CAD\0_CITY PROJECT\Plans\200 - Frontage Road.dwg;XS-2/8/13/2025 2:29 PM-[jandresen]

STATE	PROJECT NO.	SECTION NO.	SHEET NO.
ND	TMA-SU-FXP-8-992(045)	200	69

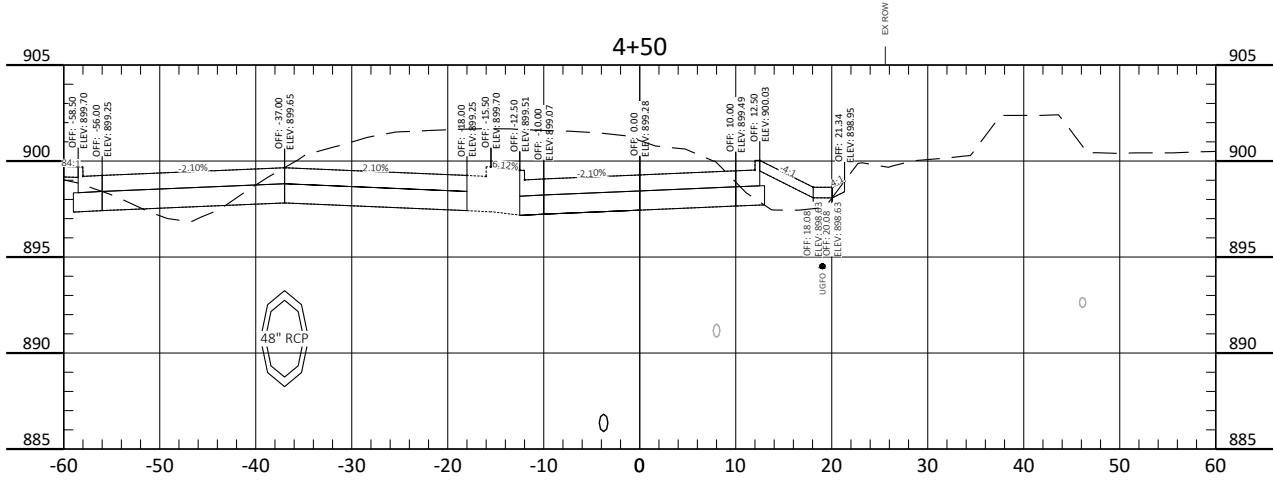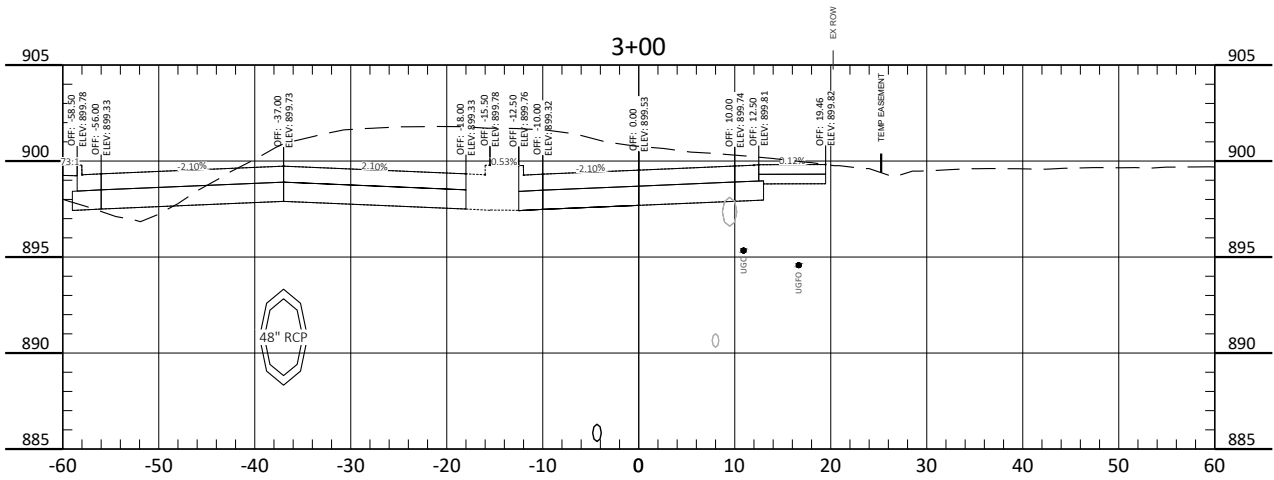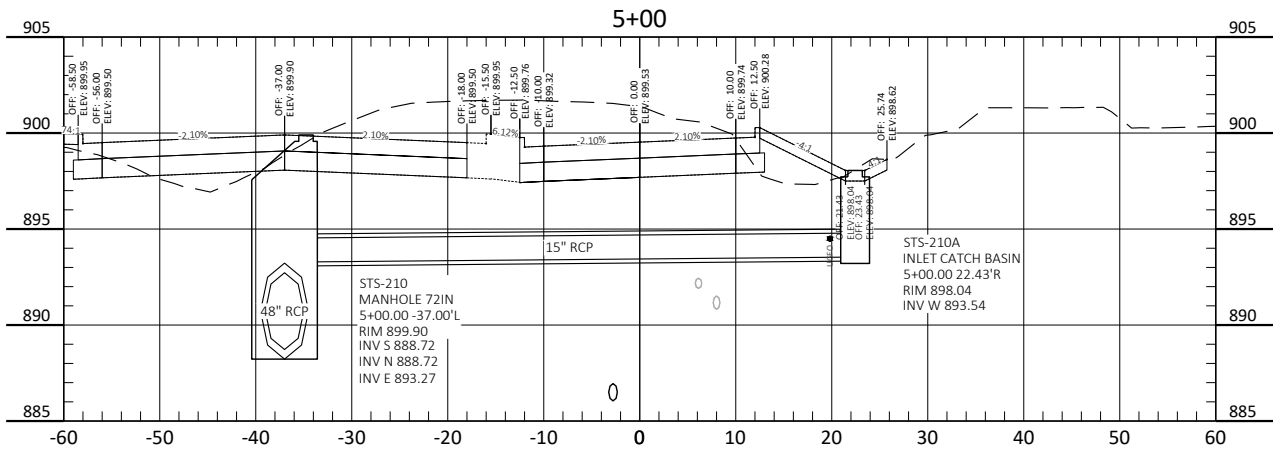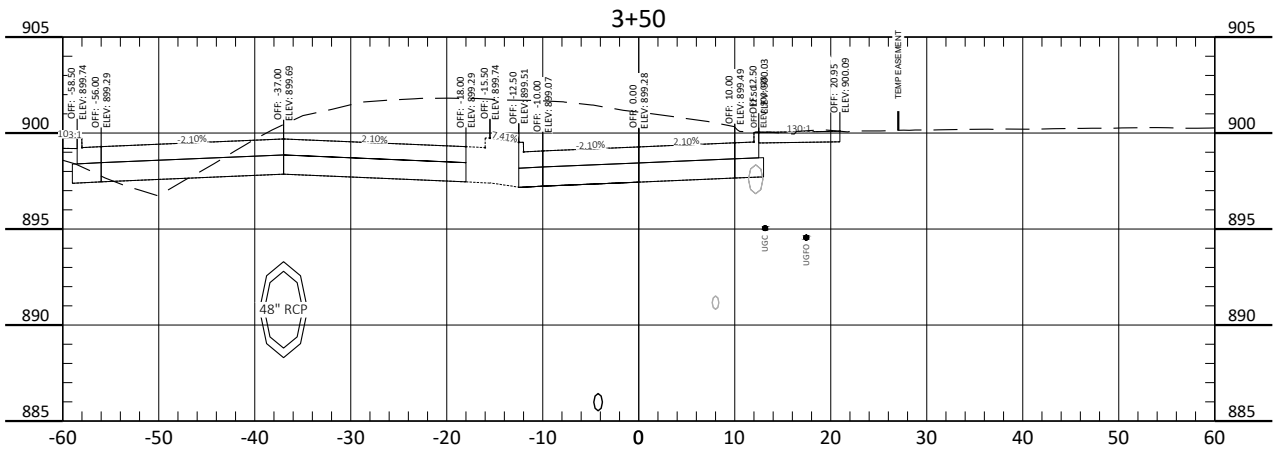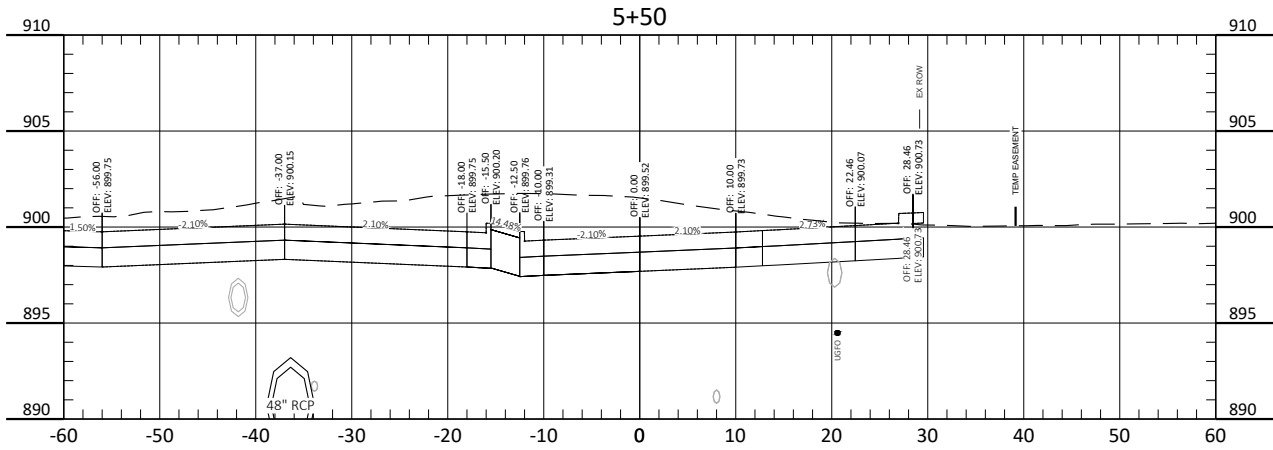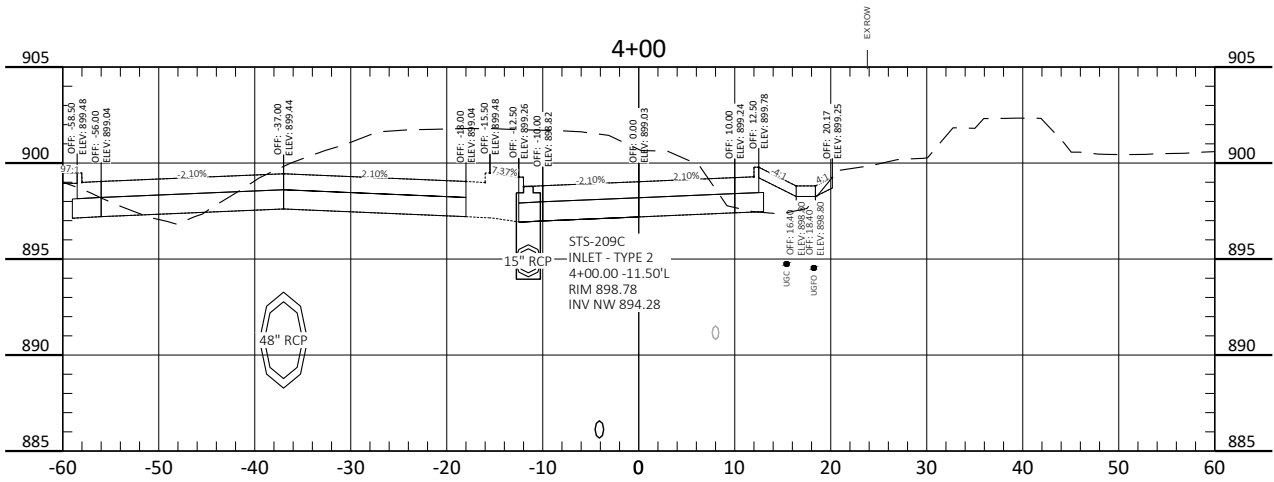

CITY OF WEST FARGO

HOUSTON engineering, inc.







ALL ELEVATIONS ARE BASED ON THE U.S.G.S. VERTICAL DATUM OF 1988. (UNLESS NOTED OTHERWISE)

Cross Sections - 9th Ave NE Frontage Road

9th St NE from Main Ave to 12th Ave N
7th Ave NE from 9th St NE to 45th St N

H:\JBA\3600\8654\8654_0004.9th St\CAD\0_CITY PROJECT\Plans\200 - Frontage Road.dwg;XS-3(8/13/2025 2:30 PM-[andresen])

STATE	PROJECT NO.	SECTION NO.	SHEET NO.
ND	TMA-SU-FXP-8-992(045)	200	70

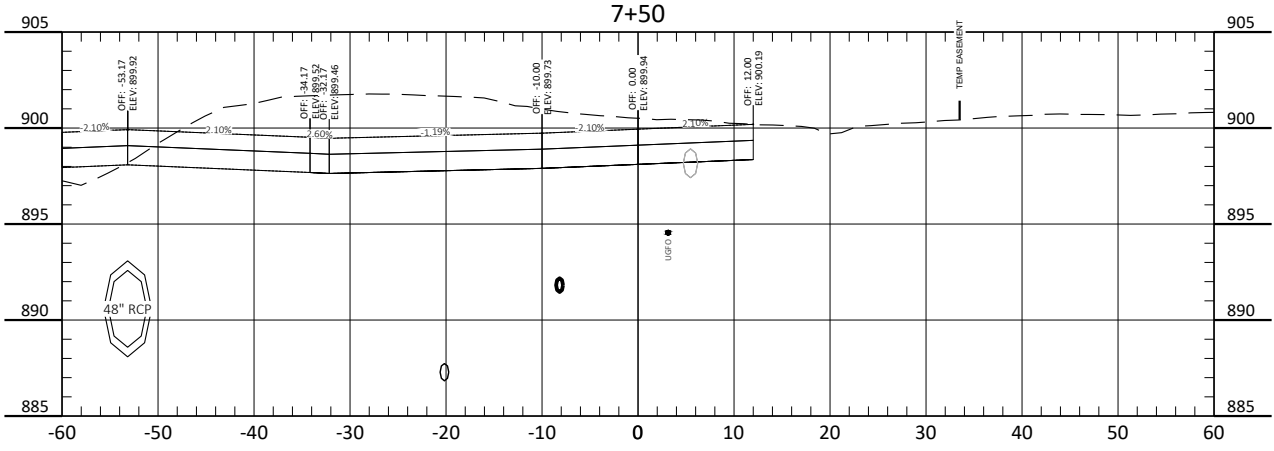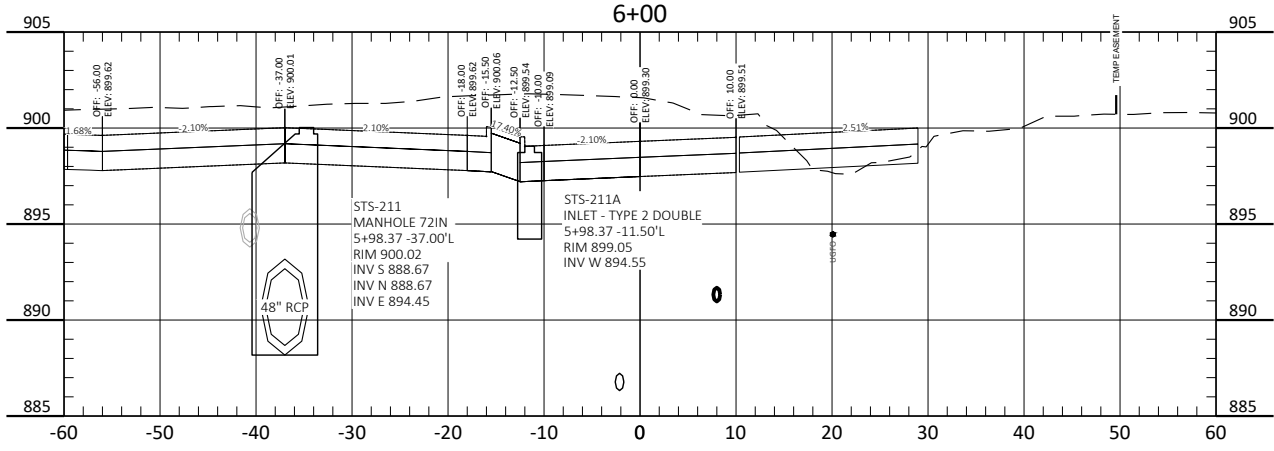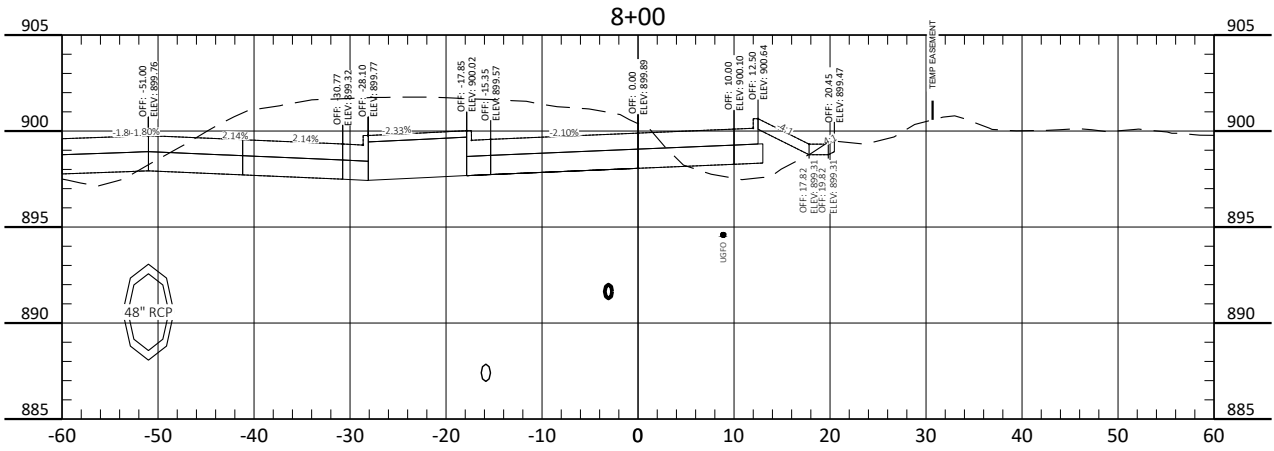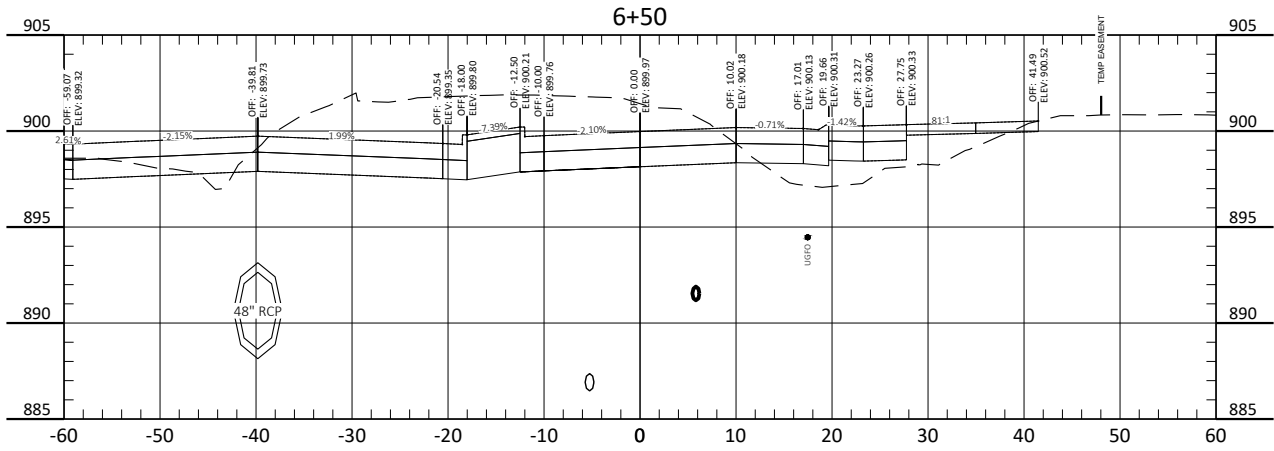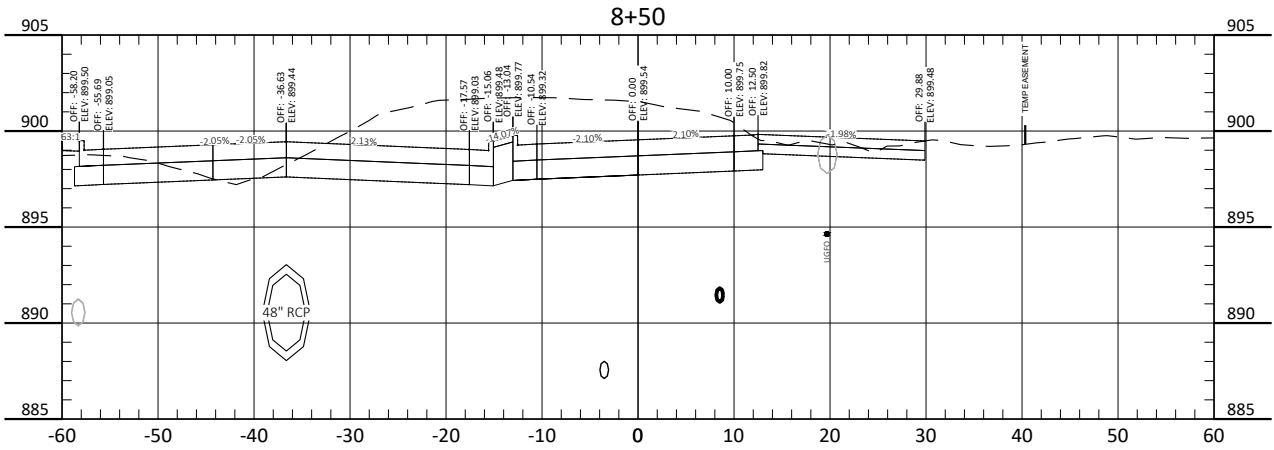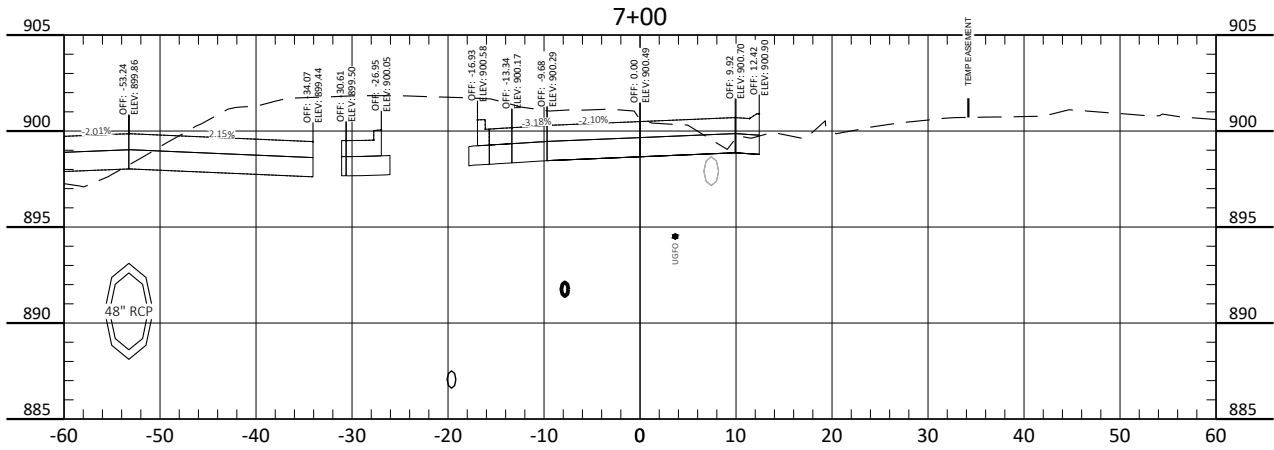

CITY OF WEST FARGO

HOUSTON engineering, inc.







ALL ELEVATIONS ARE BASED ON THE U.S.G.S. VERTICAL DATUM OF 1988. (UNLESS NOTED OTHERWISE)

Cross Sections - 9th Ave NE Frontage Road

9th St NE from Main Ave to 12th Ave N
7th Ave NE from 9th St NE to 45th St N

H:\JBN\8600\8654\8654_0004 9th St\CAD\0_CITY PROJECT\Plans\200 - Frontage Road.dwg;XS-(4)-8/13/2025 2:30 PM-[jandresen]

STATE	PROJECT NO.	SECTION NO.	SHEET NO.
ND	TMA-SU-FXP-8-992(045)	200	71

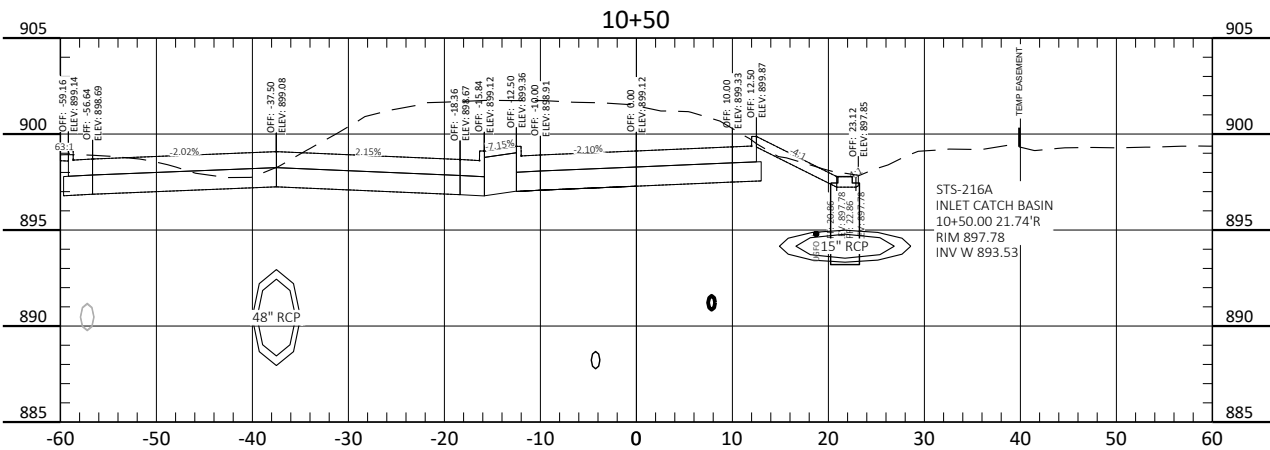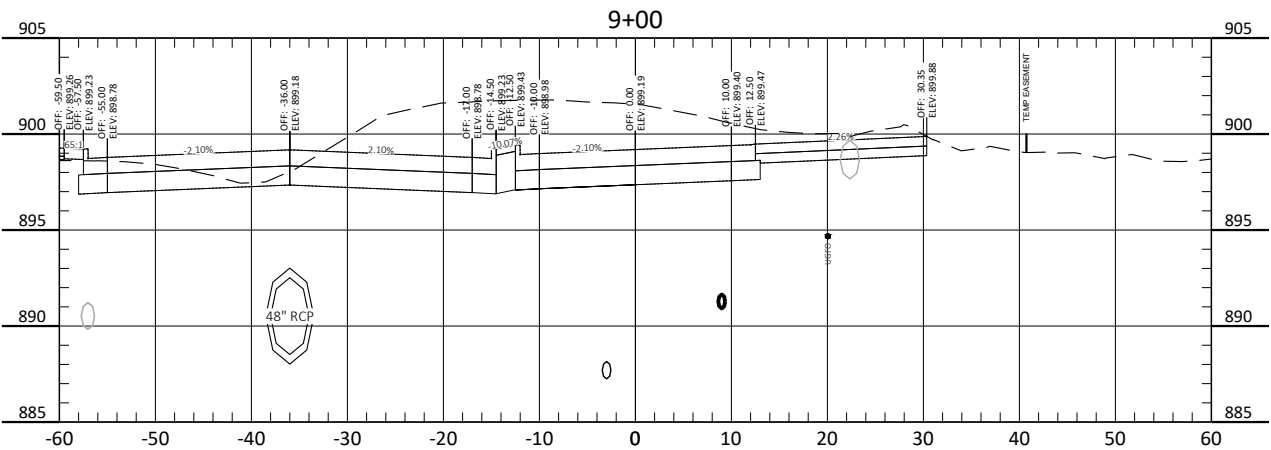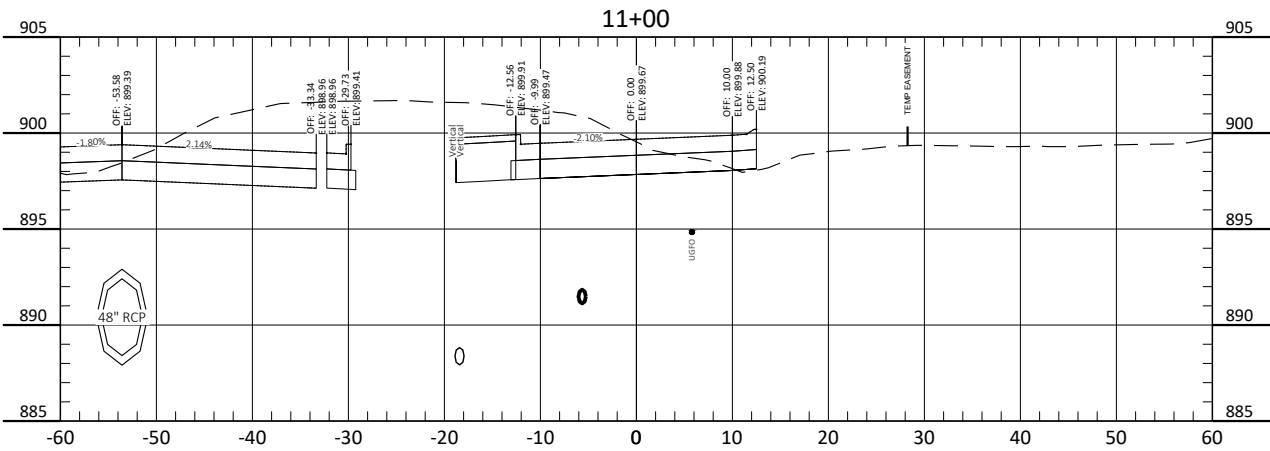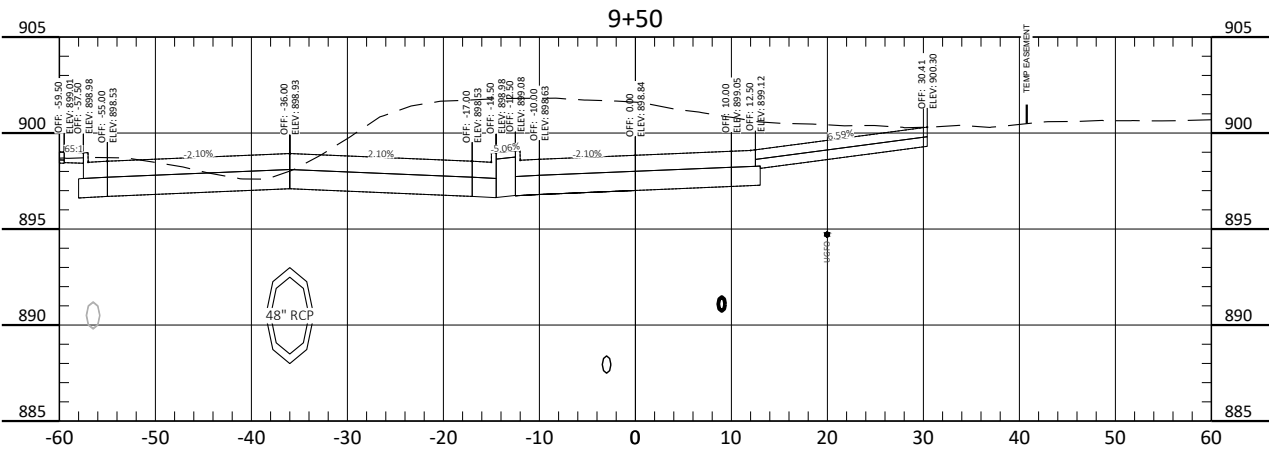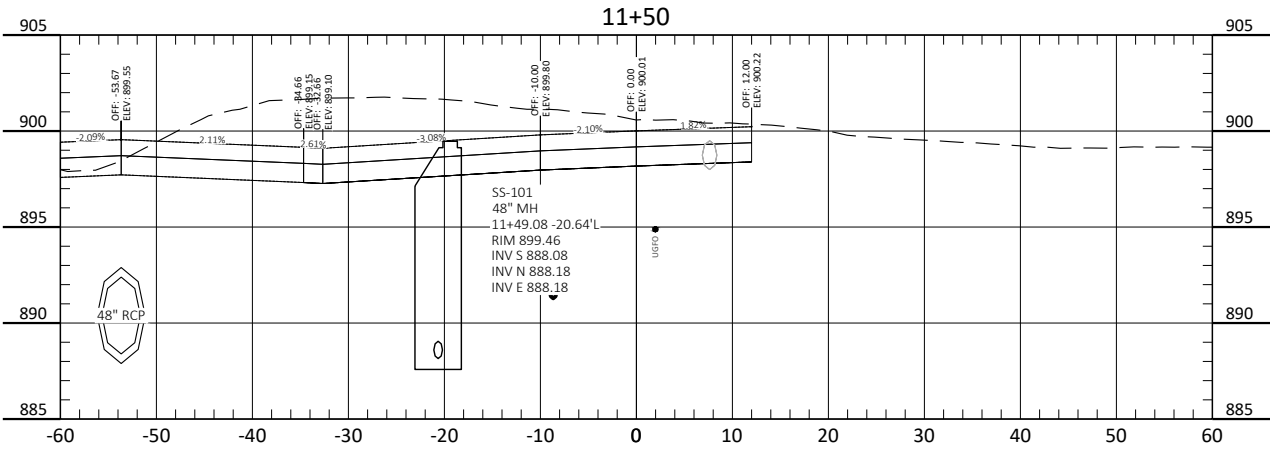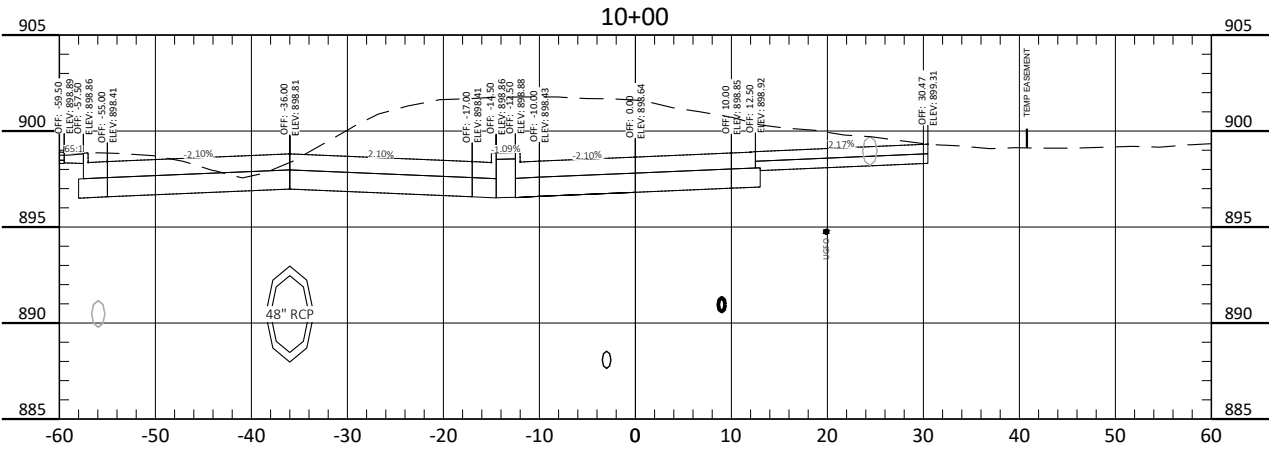

CITY OF WEST FARGO

HOUSTON engineering, inc.


ALL ELEVATIONS ARE BASED ON THE U.S.G.S. VERTICAL DATUM OF 1988. (UNLESS NOTED OTHERWISE)

Cross Sections - 9th Ave NE Frontage Road

9th St NE from Main Ave to 12th Ave N
7th Ave NE from 9th St NE to 45th St N

H:\JBW\8600\8654_0004 9th St\CAD\0_CITY PROJECT\Plans\200 - Frontage Road.dwg;XS (5) 8/13/2025 2:30 PM-[andresen]

	STATE	PROJECT NO.	SECTION NO.	SHEET NO.
	ND	TMA-SU-FXP-8-992(045)	200	72

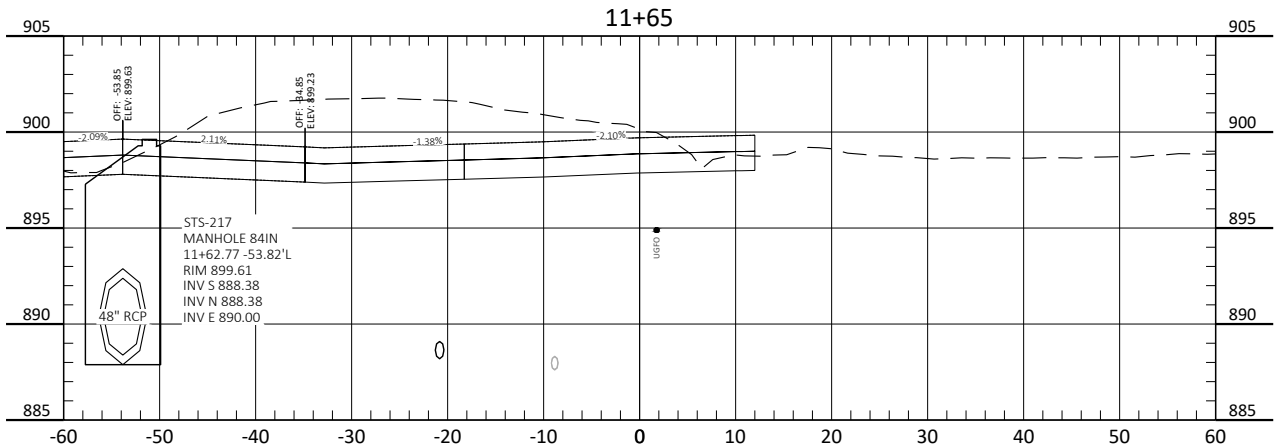

ALL ELEVATIONS ARE BASED ON
THE U.S.G.S. VERTICAL DATUM OF 1988.
(UNLESS NOTED OTHERWISE)

Cross Sections - 9th Ave NE Frontage Road

9th St NE from Main Ave to 12th Ave N
7th Ave NE from 9th St NE to 45th St N