

07/07/25 08:46:31AM H:\JBN\6000\6059\6059_0217 17th Ave S\CAD\Plans\200 - Cross Sections.dwg

ALIGNMENT: Pr_RedRiverTrail

STATE

PROJECT NO.

SECTION NO.




SHEET NO.

ND

TMA-CRP-8-984(182)

200

1

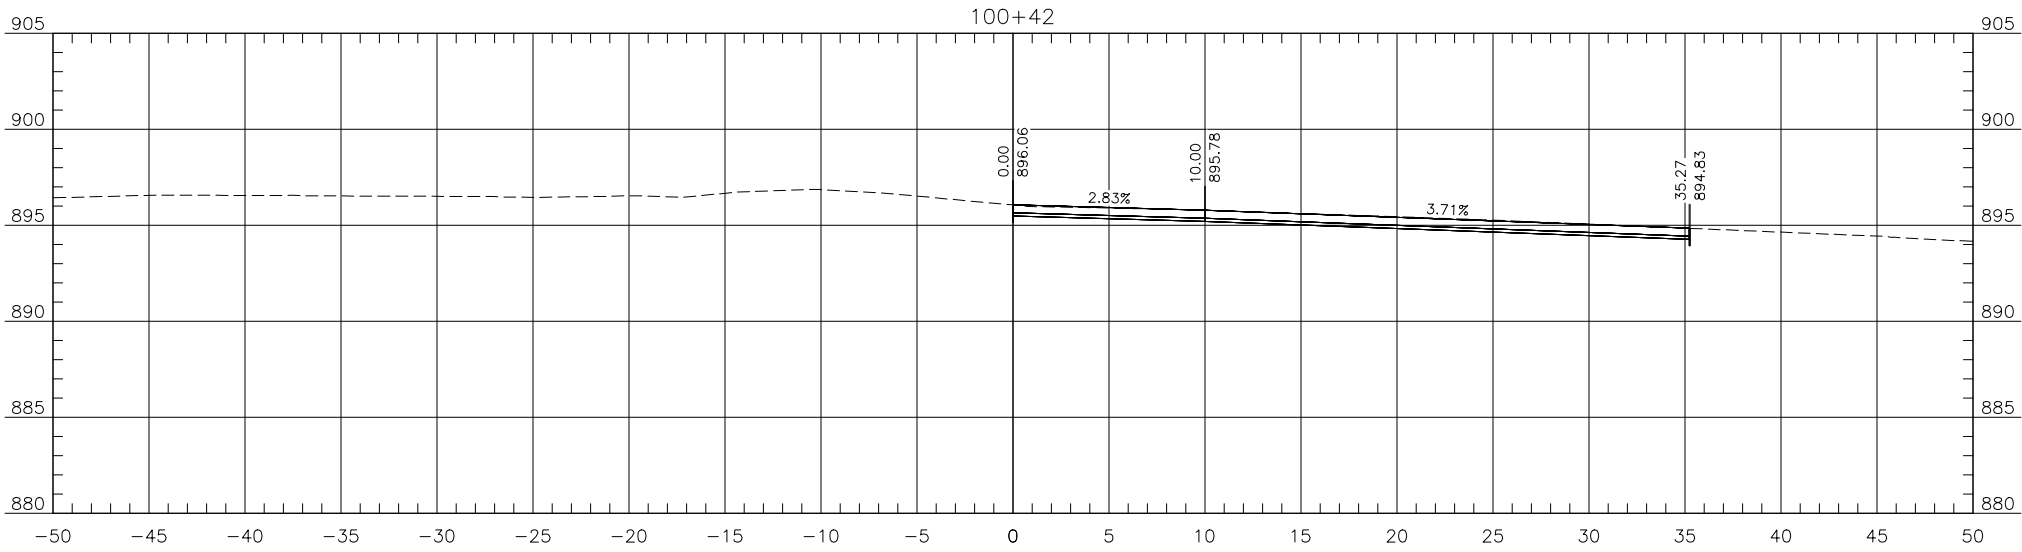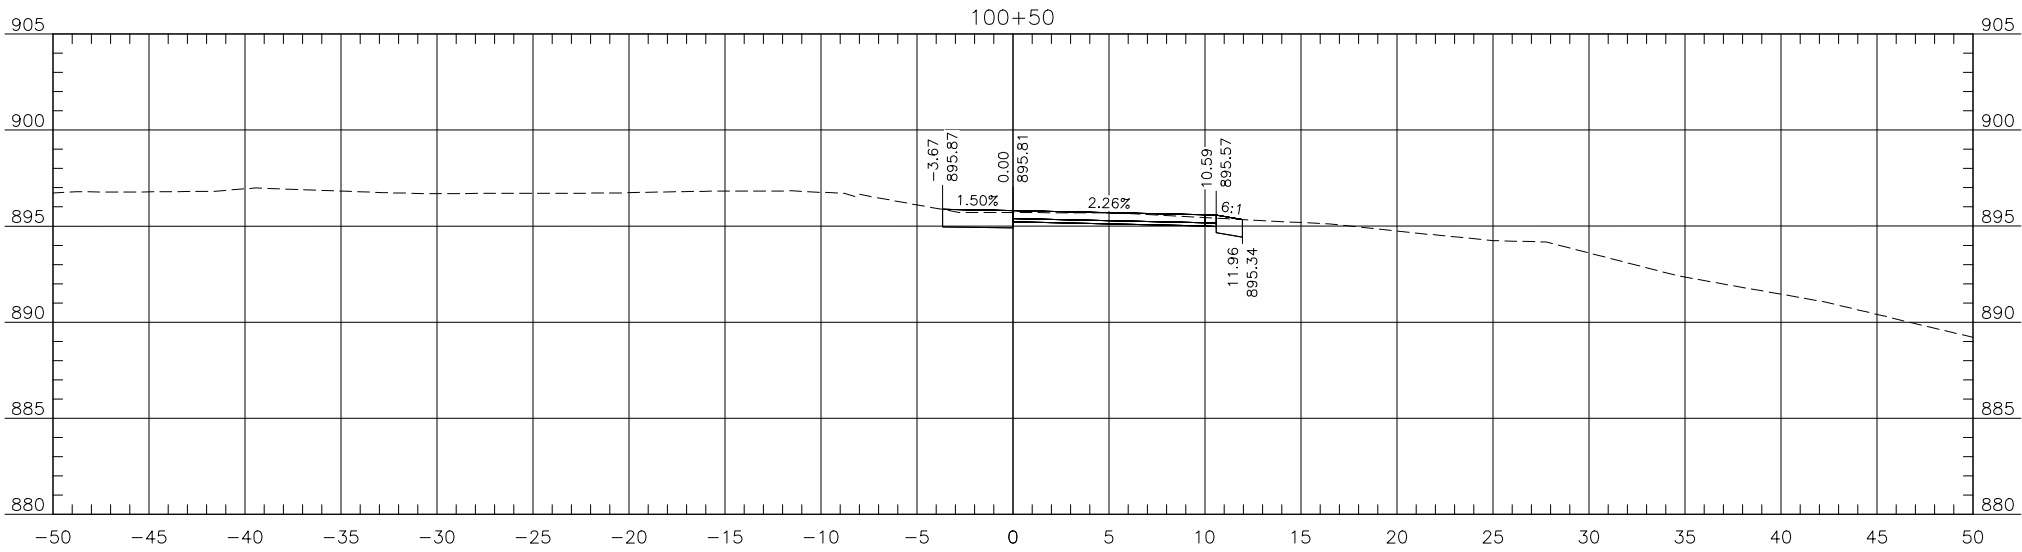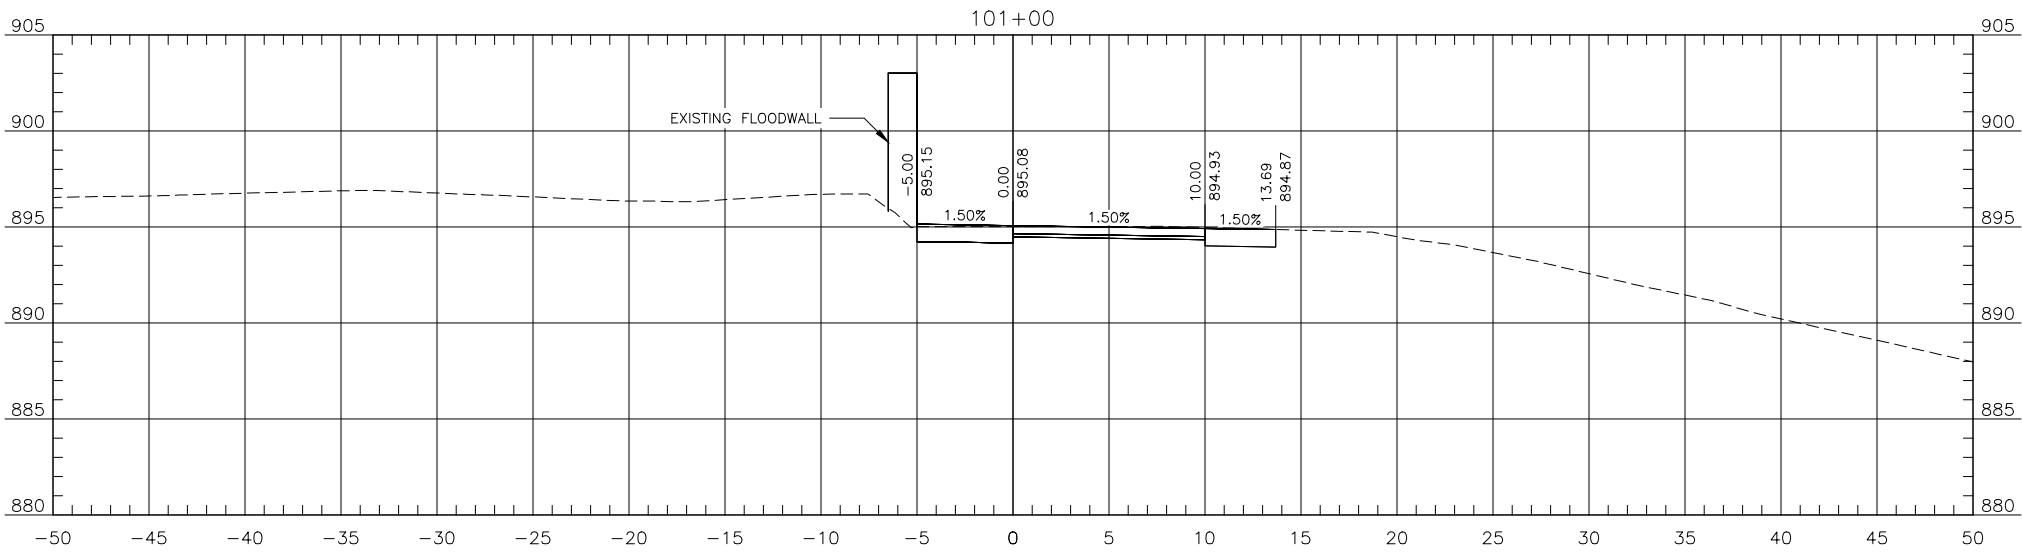

Proj. No. 6059-0217
Houston
Engineering Inc.
Ph: 701.237.5065

ALL ELEVATIONS ARE BASED ON
THE U.S.G.S. VERTICAL DATUM OF 1988.
(UNLESS NOTED OTHERWISE)

Cross Sections

Red River Trail

07/07/25 08:46:32AM H:\JBN\6000\6059\6059_0217 17th Ave S\CAD\Plans\200 - Cross Sections.dwg

ALIGNMENT: Pr_RedRiverTrail

STATE

PROJECT NO.

SECTION NO.




SHEET NO.

ND

TMA-CRP-8-984(182)

200

2

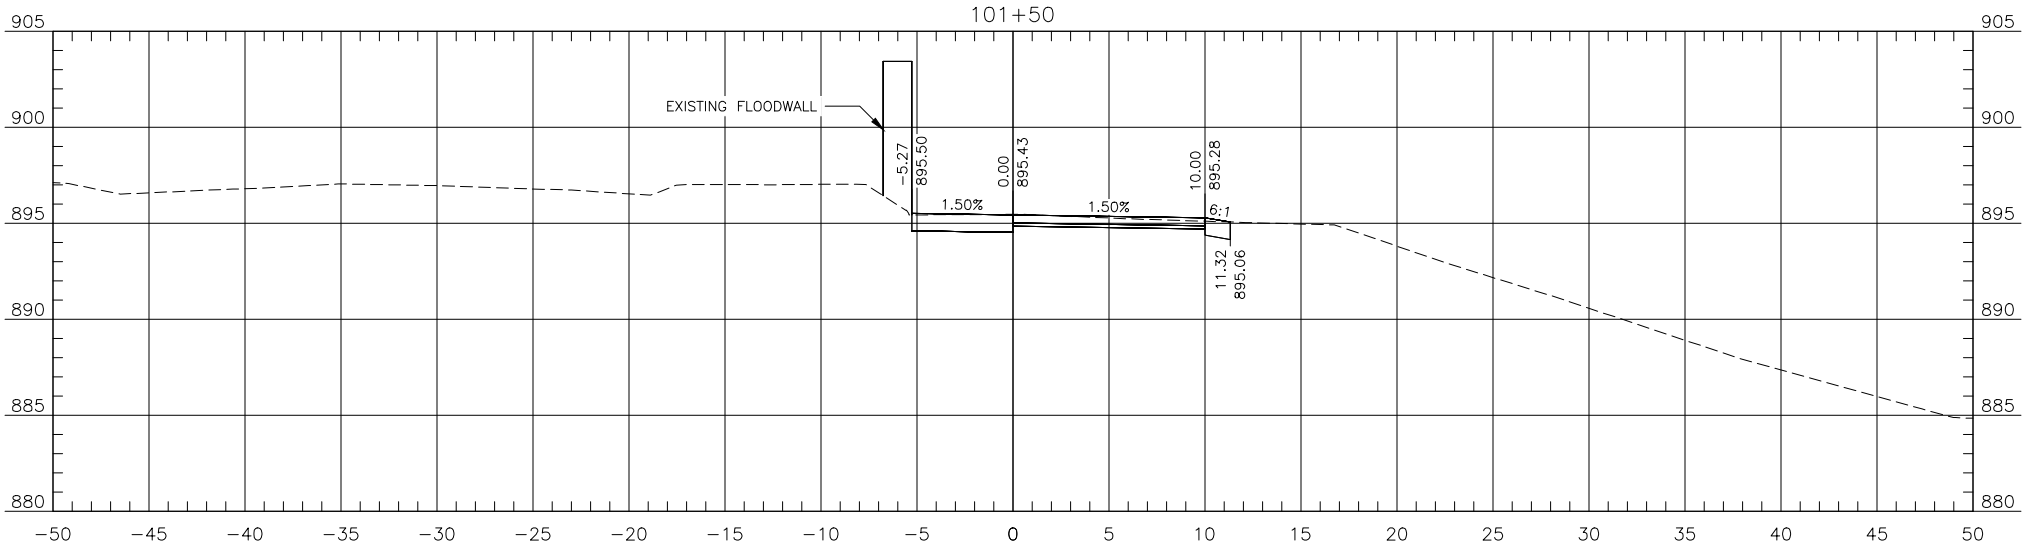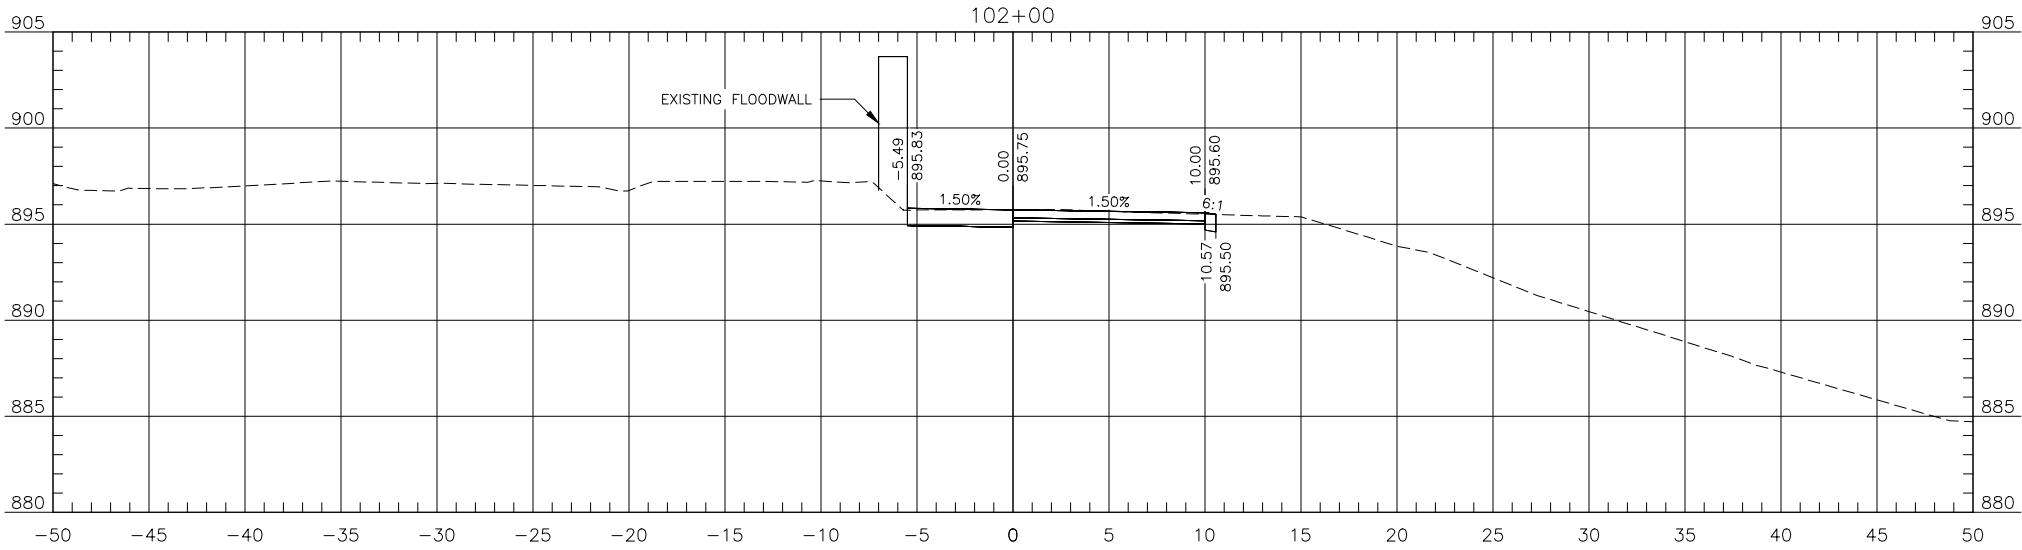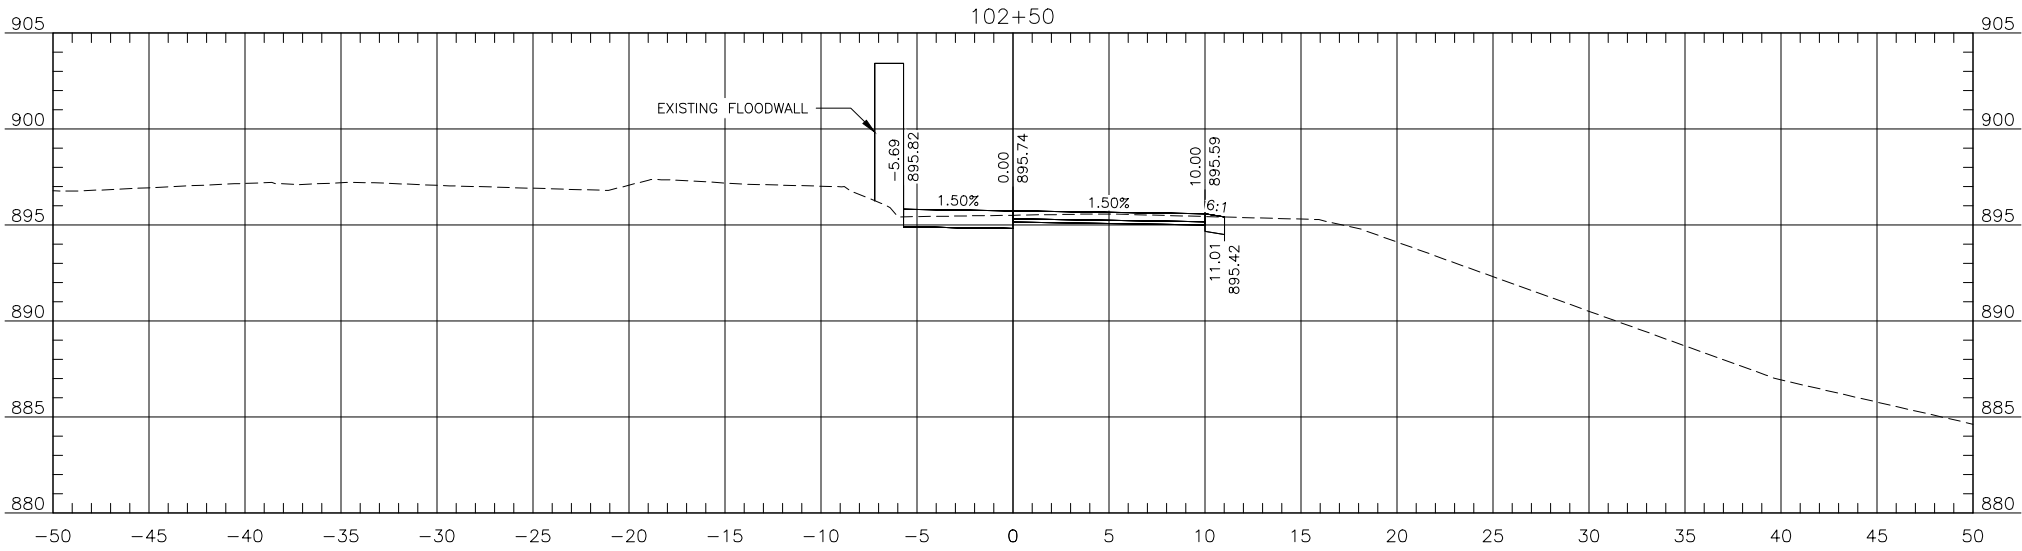

Proj. No. 6059-0217
Houston
Engineering Inc.
Ph: 701.237.5065

ALL ELEVATIONS ARE BASED ON
THE U.S.G.S. VERTICAL DATUM OF 1988.
(UNLESS NOTED OTHERWISE)

Cross Sections

Red River Trail

07/07/25 08:46:32AM H:\JBN\6000\6059\6059_0217 17th Ave S\CAD\Plans\200 - Cross Sections.dwg

ALIGNMENT: Pr_RedRiverTrail

STATE

PROJECT NO.

SECTION NO.




SHEET NO.

ND

TMA-CRP-8-984(182)

200

3

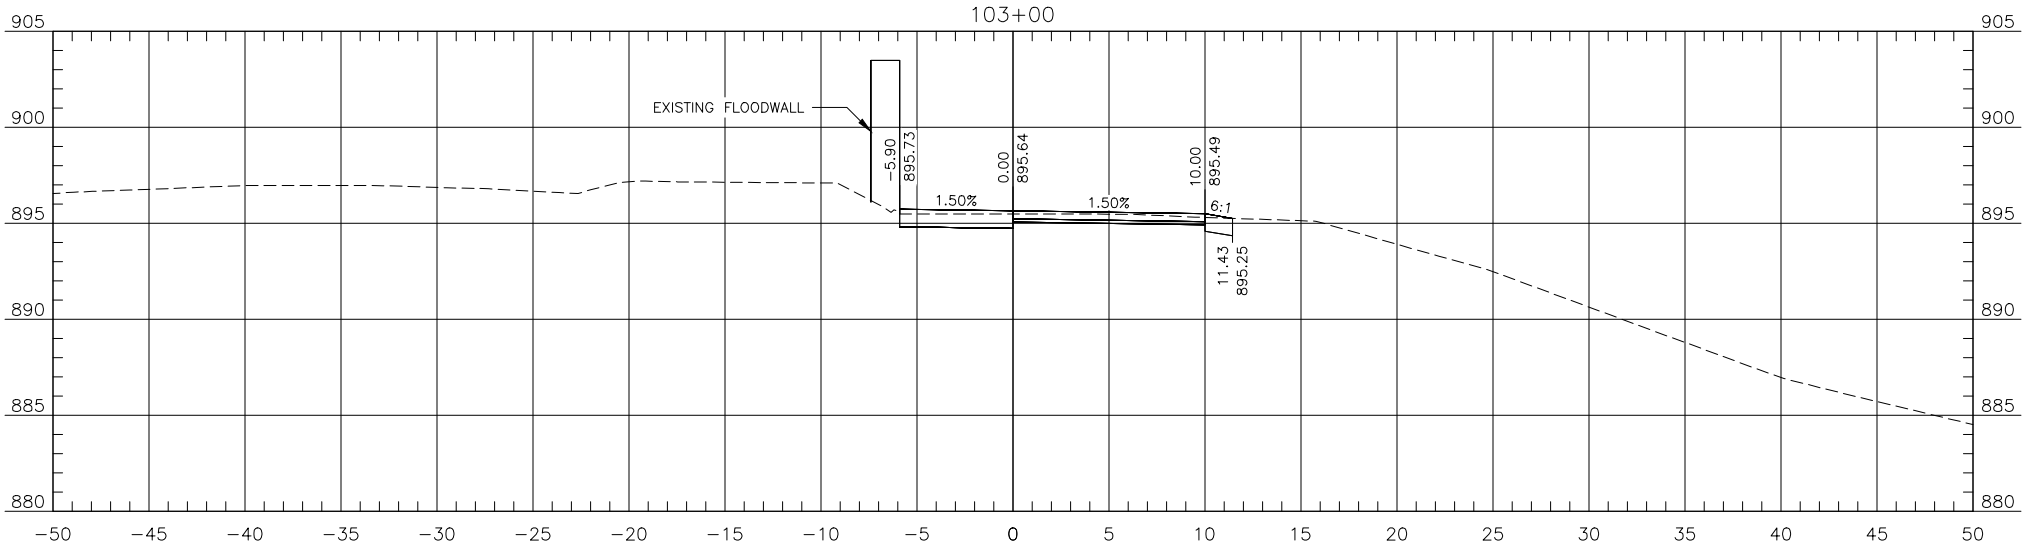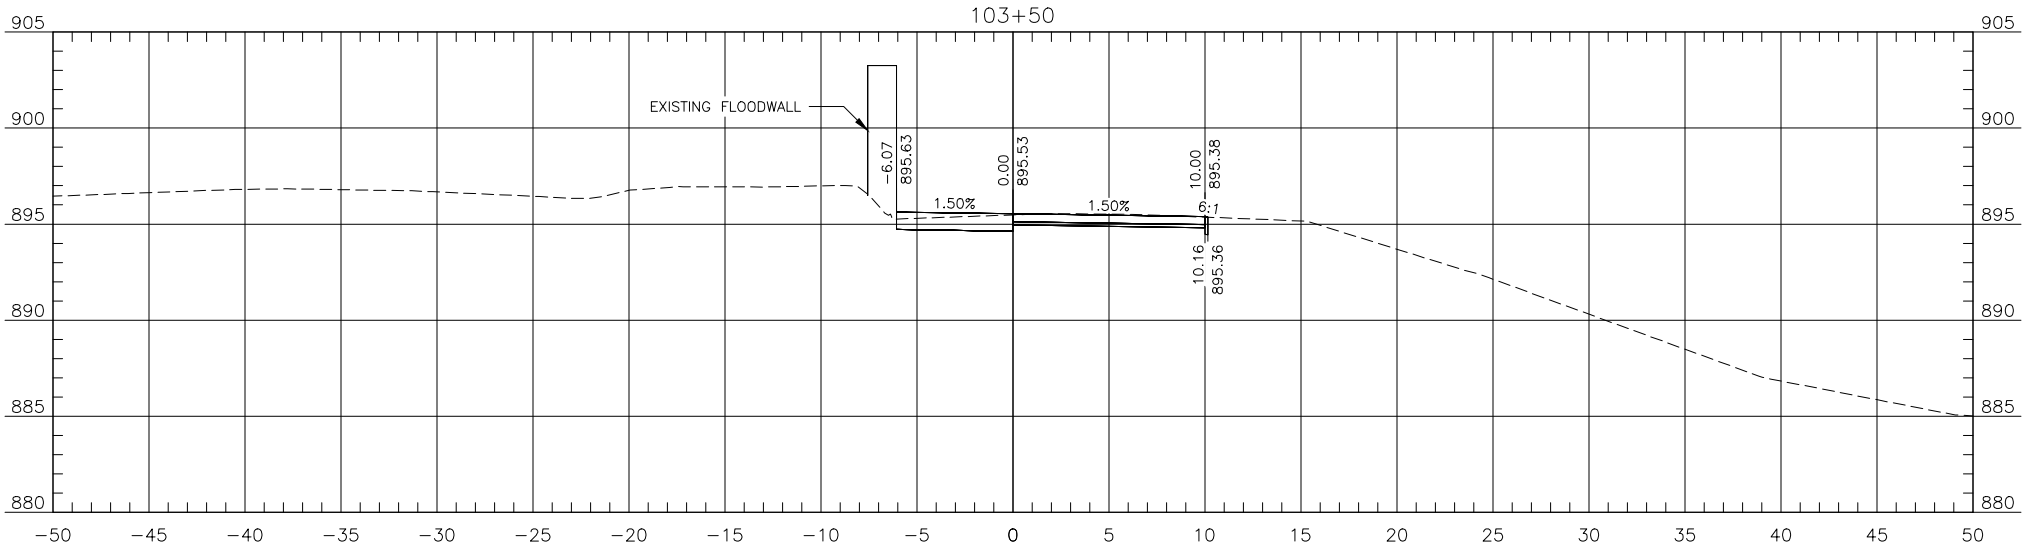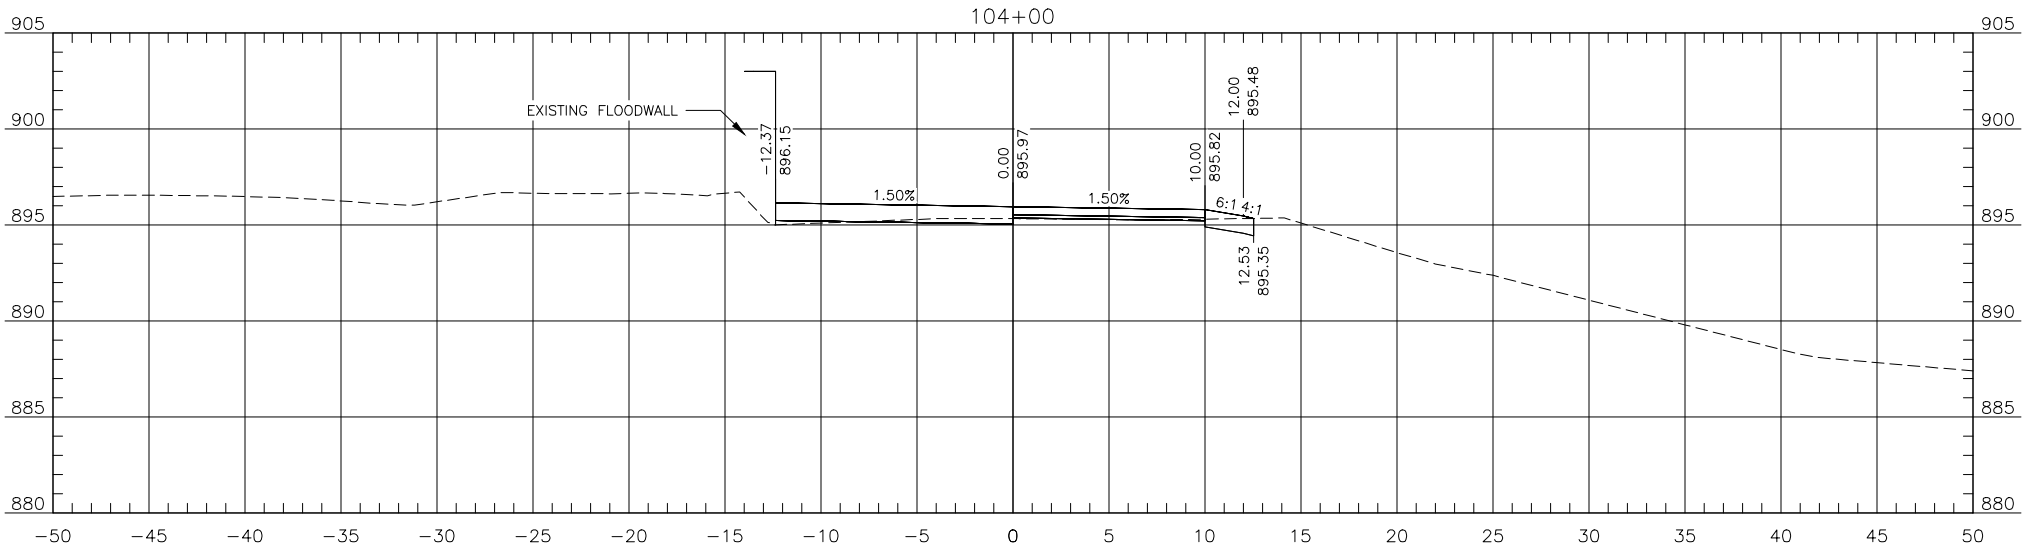

Proj. No. 6059-0217
Houston
Engineering Inc.
Ph: 701.237.5065

ALL ELEVATIONS ARE BASED ON
THE U.S.G.S. VERTICAL DATUM OF 1988.
(UNLESS NOTED OTHERWISE)

Cross Sections

Red River Trail

07/07/25 08:46:34AM H:\JBN\6000\6059\6059_0217 17th Ave S\CAD\Plans\200 - Cross Sections.dwg

ALIGNMENT: Pr_RedRiverTrail

STATE

PROJECT NO.

SECTION NO.




SHEET NO.

ND

TMA-CRP-8-984(182)

200

4

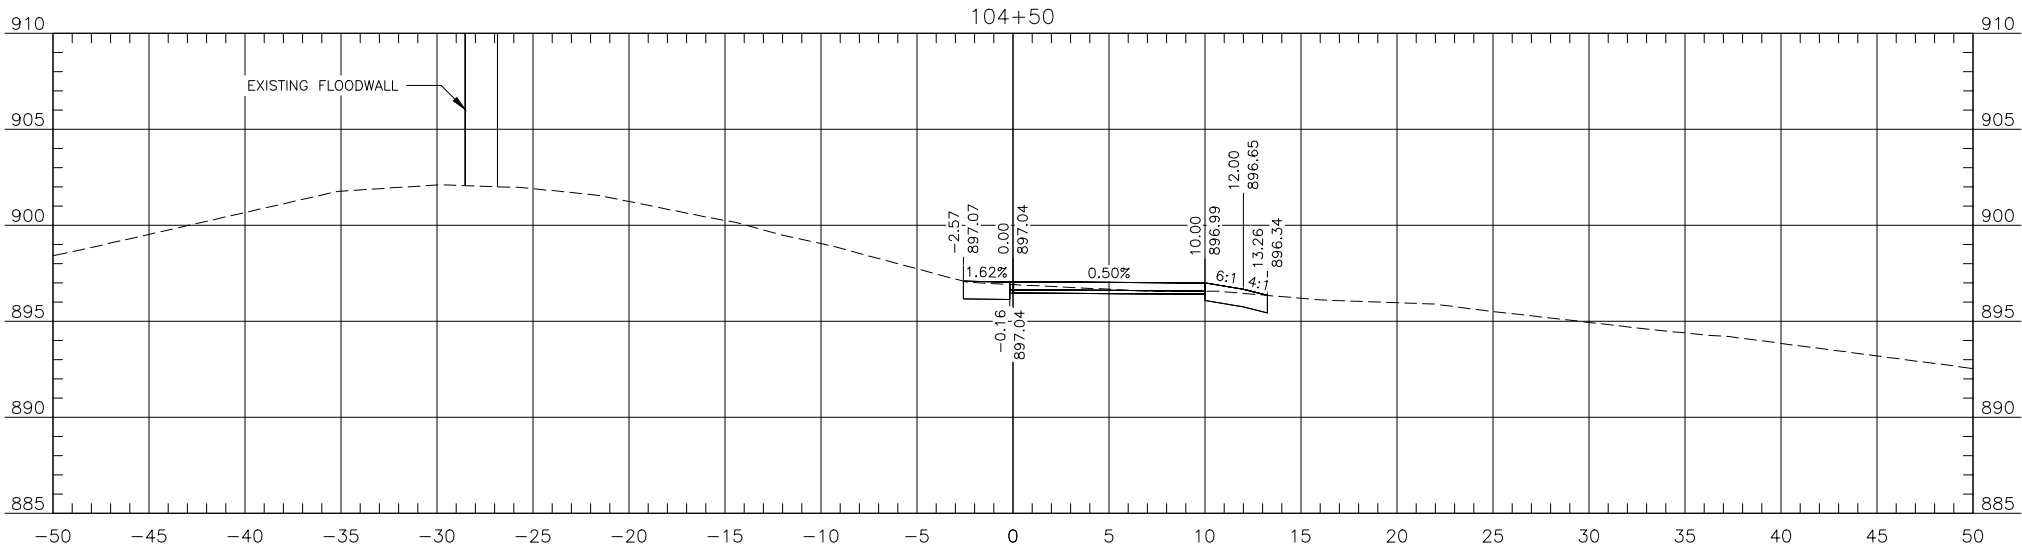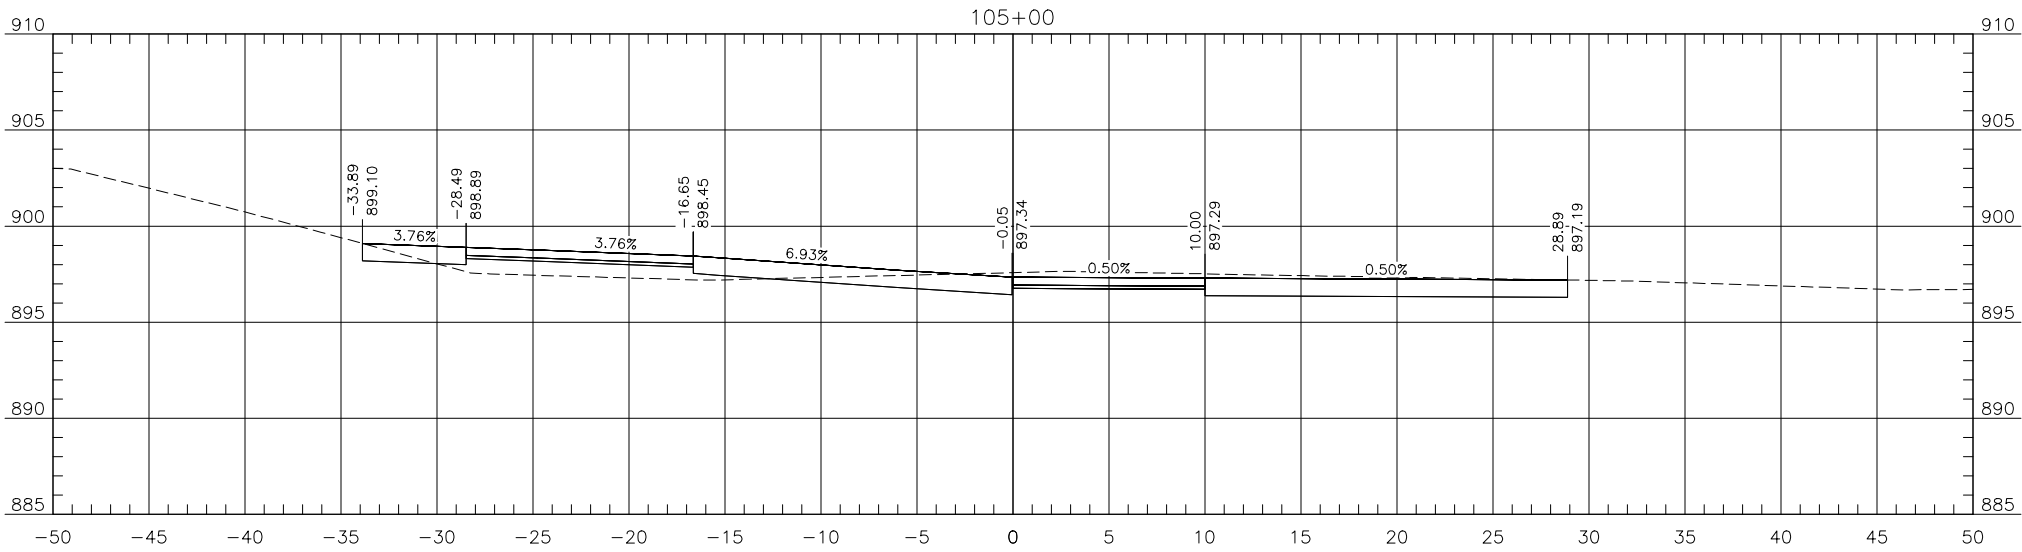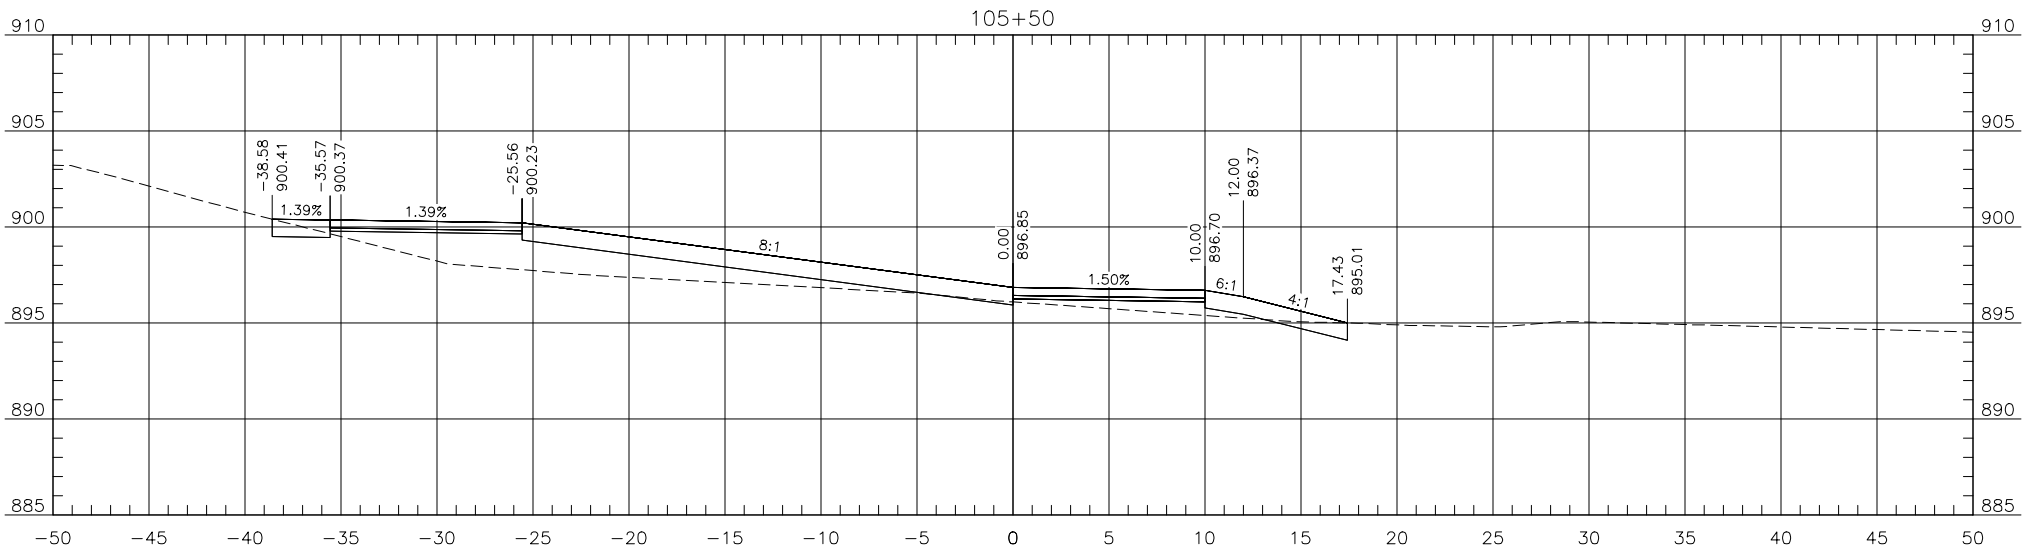

Proj. No. 6059-0217
Houston
Engineering Inc.
Ph: 701.237.5065

ALL ELEVATIONS ARE BASED ON
THE U.S.G.S. VERTICAL DATUM OF 1988.
(UNLESS NOTED OTHERWISE)

Cross Sections

Red River Trail

07/07/25 08:46:34AM H:\JBN\6000\6059\6059_0217 17th Ave S\CAD\Plans\200 -- Cross Sections.dwg

ALIGNMENT: Pr_RedRiverTrail

STATE

PROJECT NO.

SECTION NO.




SHEET NO.

ND

TMA-CRP-8-984(182)

200

5

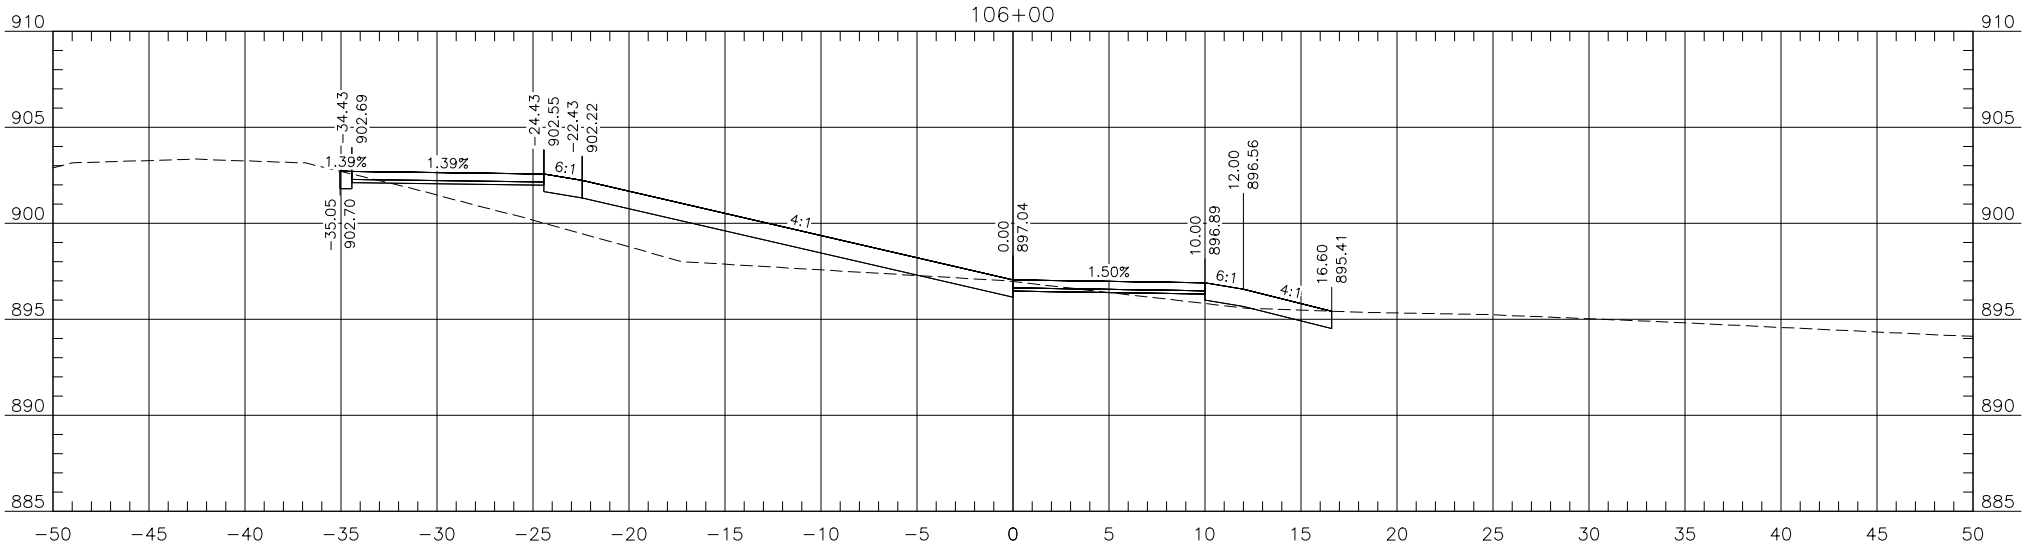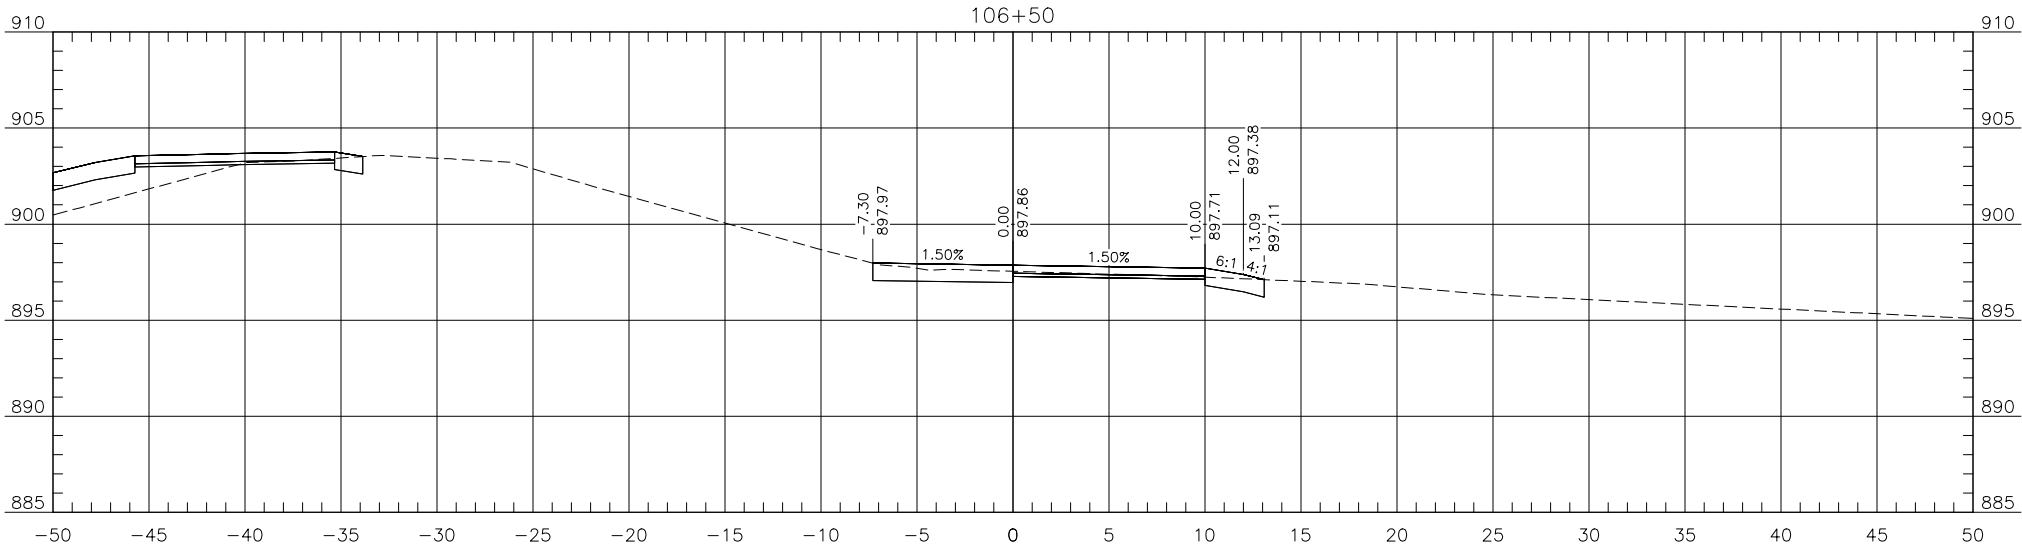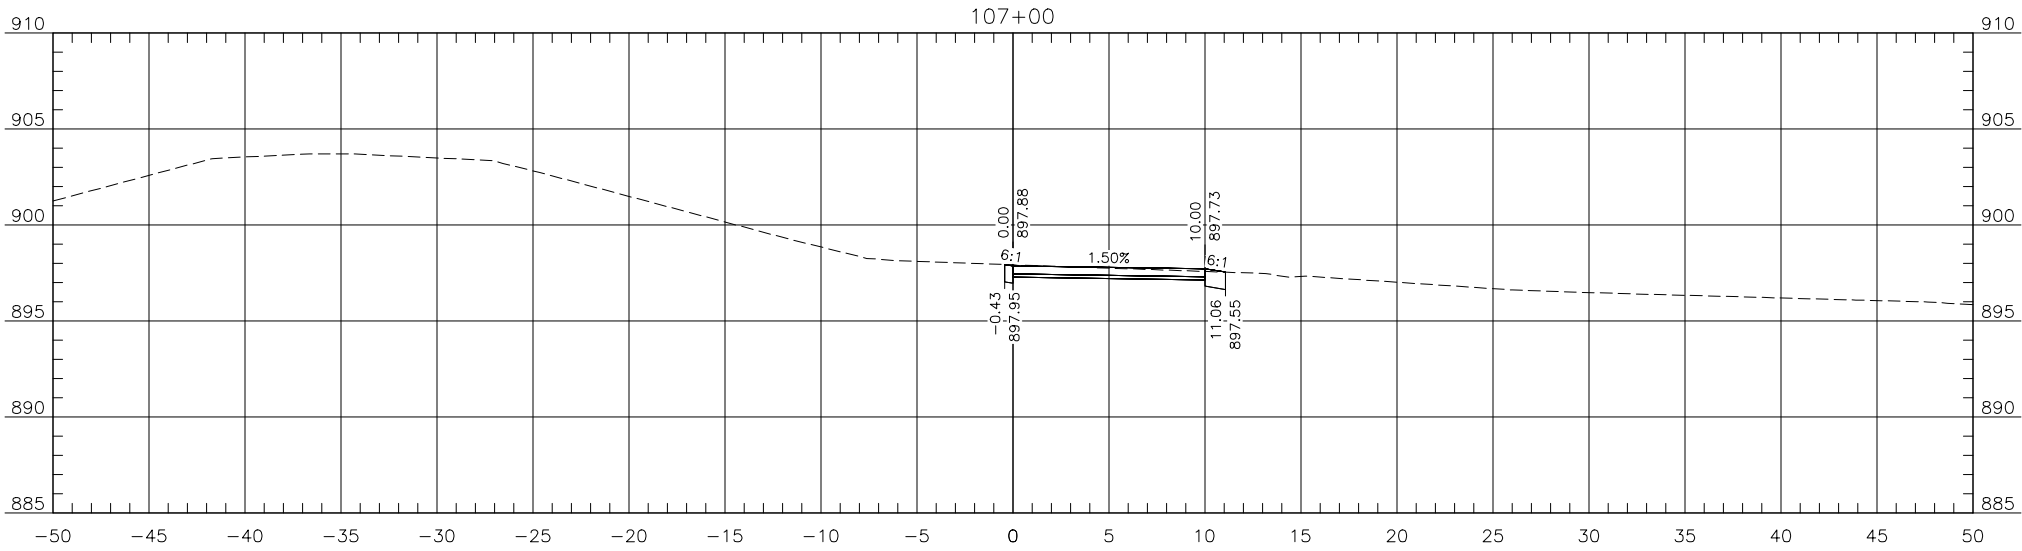

Proj. No. 6059-0217
Houston
Engineering Inc.
Ph: 701.237.5065

ALL ELEVATIONS ARE BASED ON
THE U.S.G.S. VERTICAL DATUM OF 1988.
(UNLESS NOTED OTHERWISE)

Cross Sections

Red River Trail

07/07/25 08:46:36AM H:\JBN\6000\6059\6059_0217 17th Ave S\CAD\Plans\200 - Cross Sections.dwg

ALIGNMENT: Pr_RedRiverTrail

STATE

PROJECT NO.

SECTION NO.




SHEET NO.

ND

TMA-CRP-8-984(182)

200

6

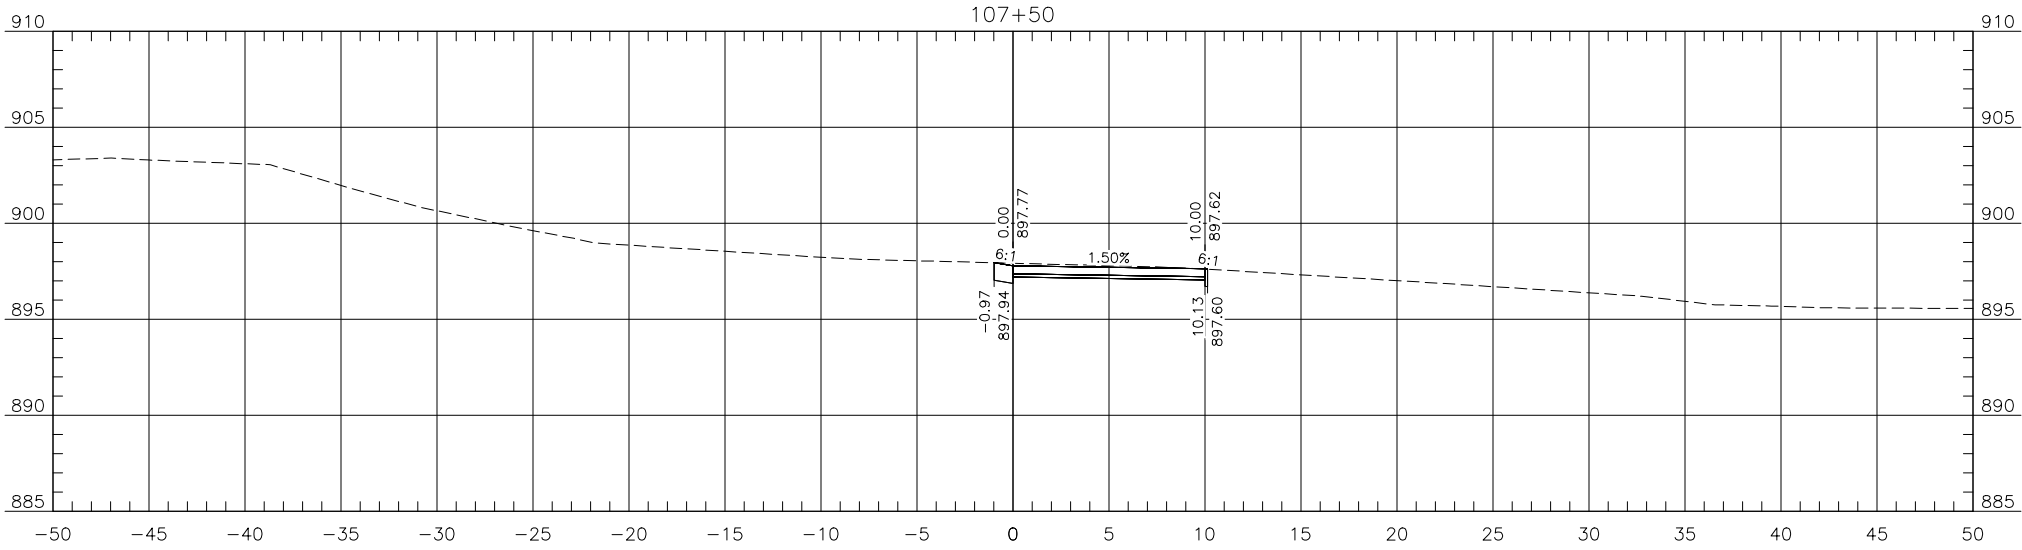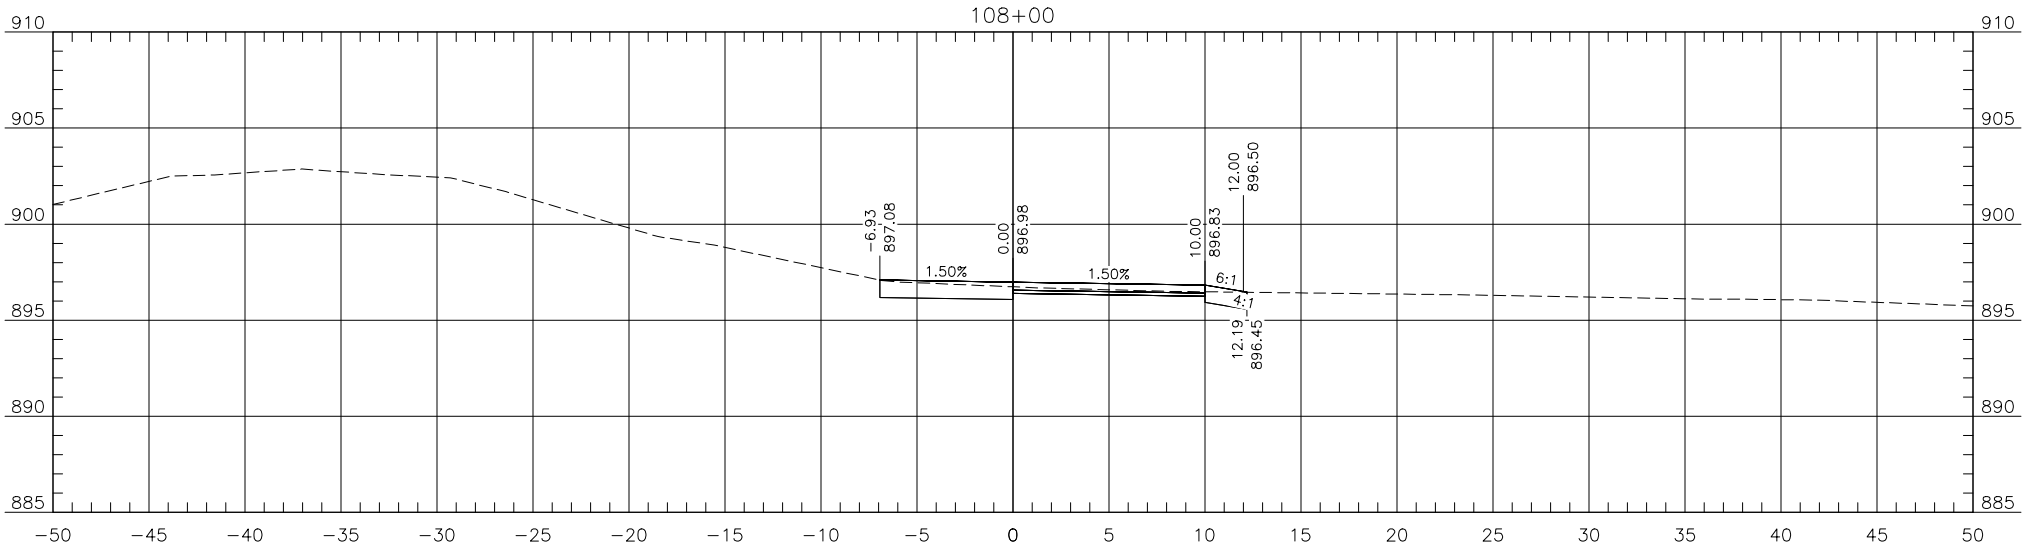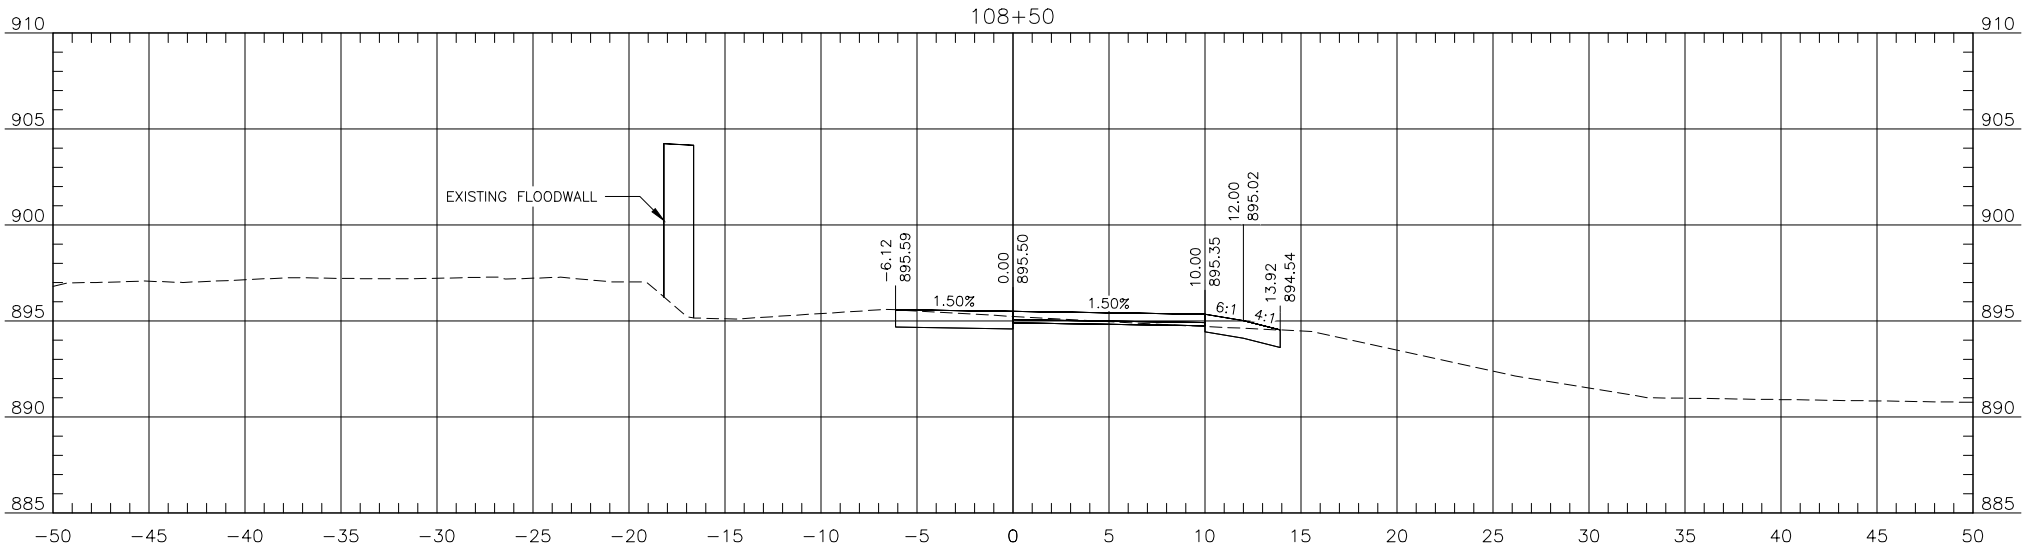

Proj. No. 6059-0217
Houston
Engineering Inc.
Ph: 701.237.5065

ALL ELEVATIONS ARE BASED ON
THE U.S.G.S. VERTICAL DATUM OF 1988.
(UNLESS NOTED OTHERWISE)

Cross Sections

Red River Trail

07/07/25 08:46:37AM H:\JBN\6000\6059\6059_0217 17th Ave S\CAD\Plans\200 - Cross Sections.dwg

ALIGNMENT: Pr_RedRiverTrail

STATE

PROJECT NO.

SECTION NO.




SHEET NO.

ND

TMA-CRP-8-984(182)

200

7

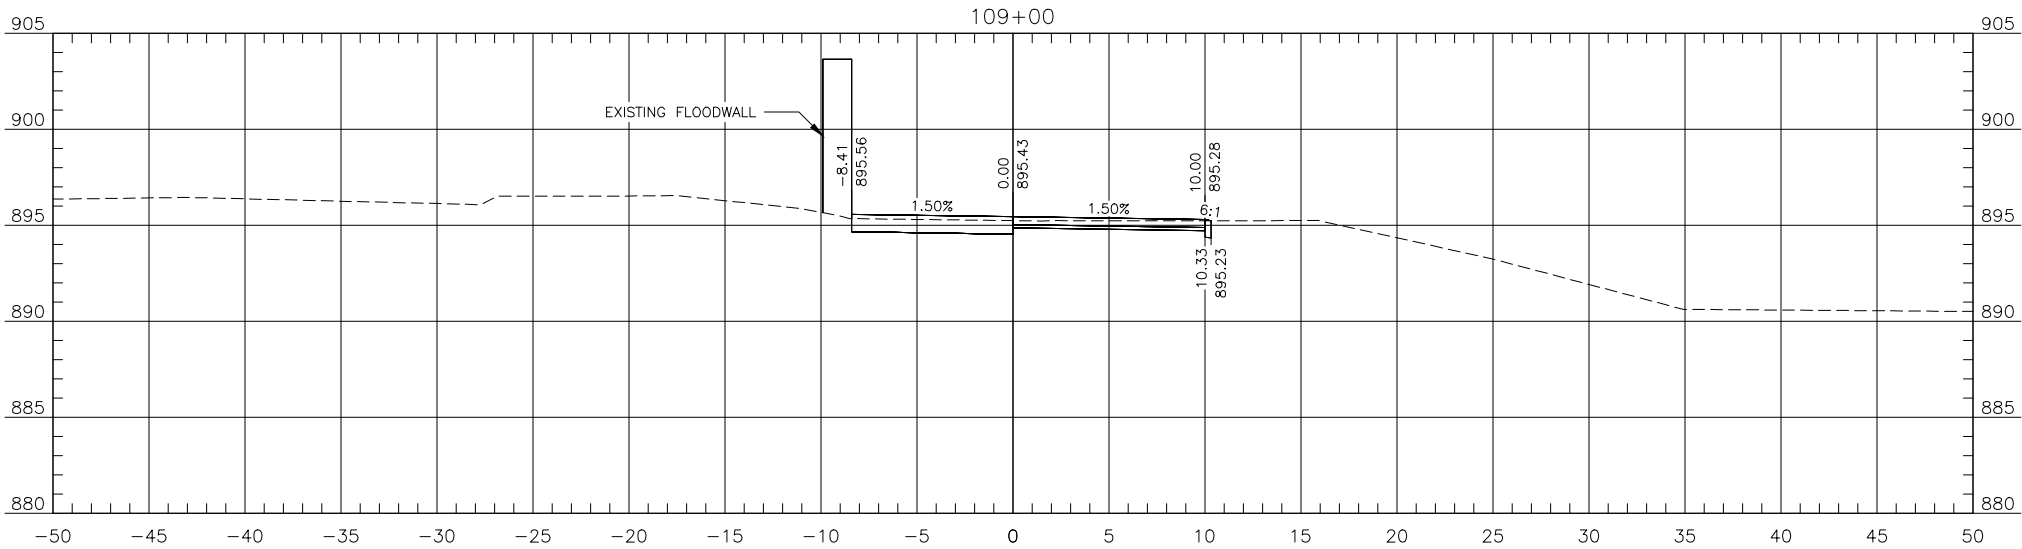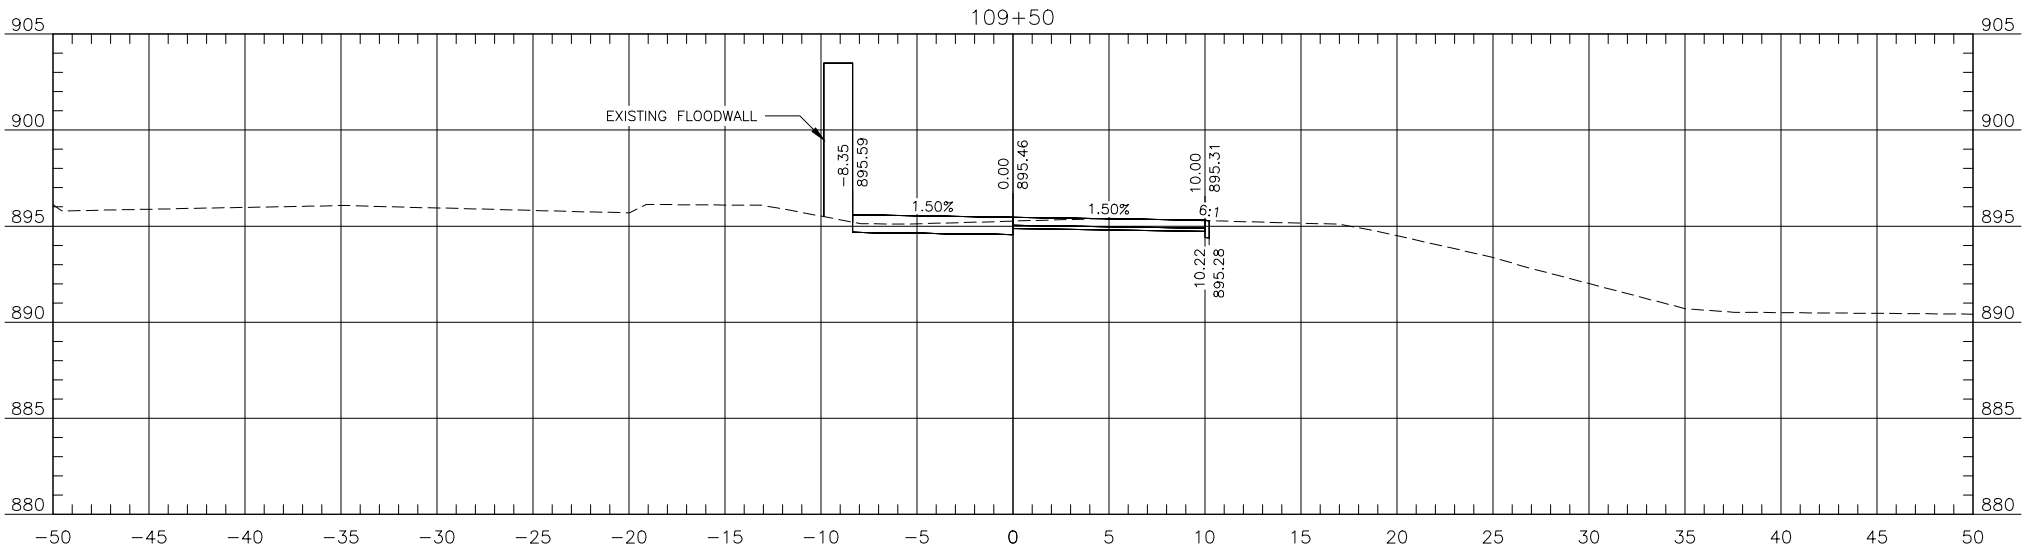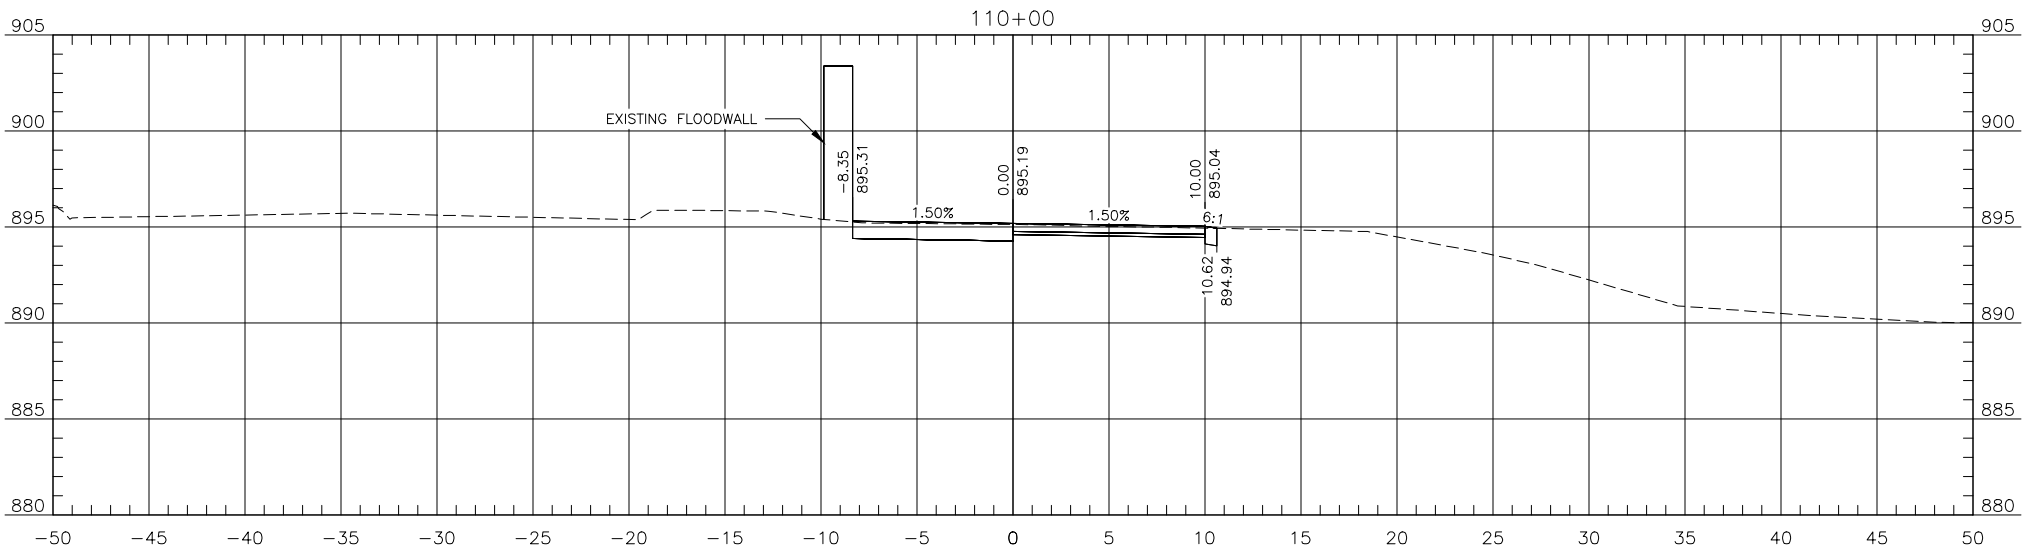

THE CITY OF
Fargo
FAR MORE



Proj. No. 6059-0217
Houston
Engineering Inc.
Ph: 701.237.5065

ALL ELEVATIONS ARE BASED ON
THE U.S.G.S. VERTICAL DATUM OF 1988.
(UNLESS NOTED OTHERWISE)

Cross Sections

Red River Trail

07/07/25 08:46:37AM H:\JBN\6000\6059\6059_0217 17th Ave S\CAD\Plans\200 - Cross Sections.dwg

ALIGNMENT: Pr_RedRiverTrail

STATE

PROJECT NO.

SECTION NO.




SHEET NO.

ND

TMA-CRP-8-984(182)

200

8

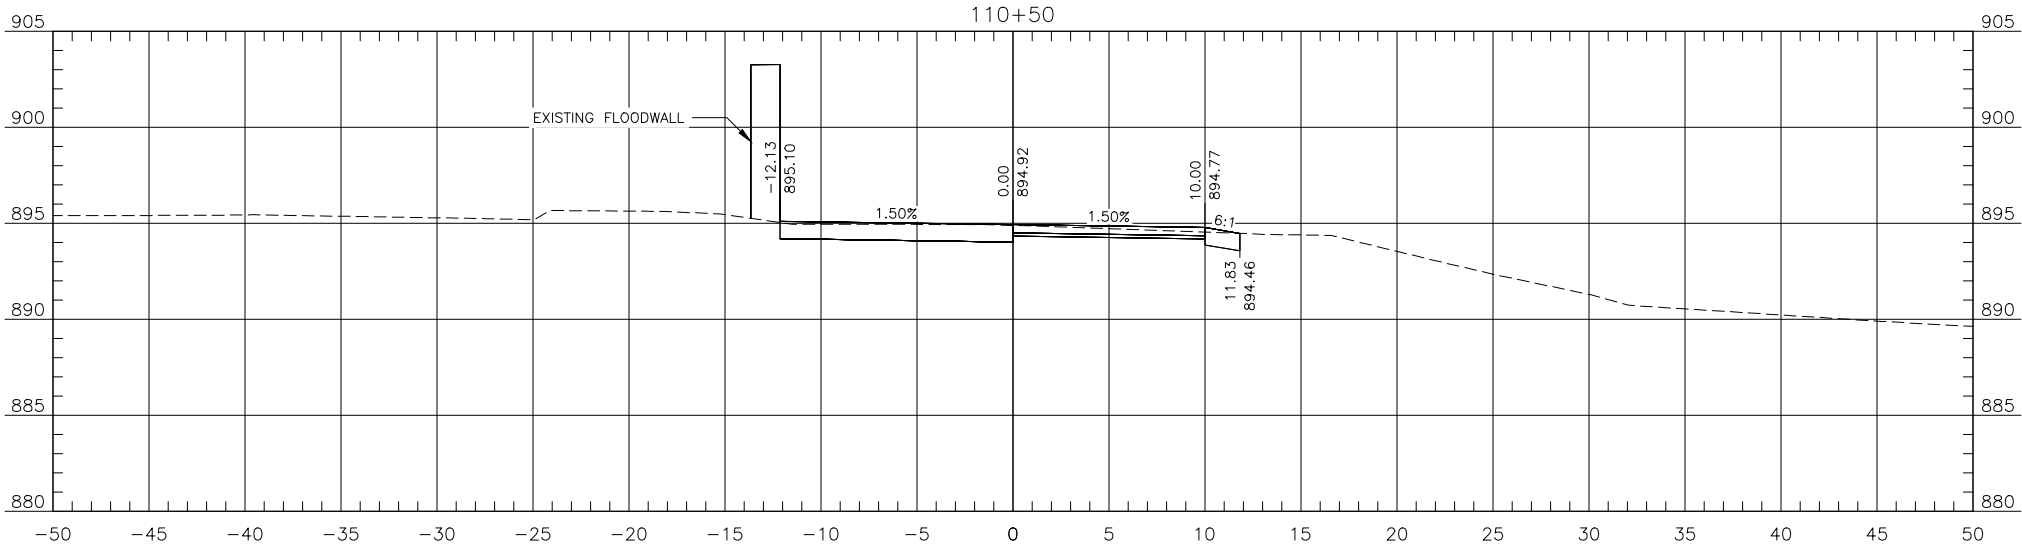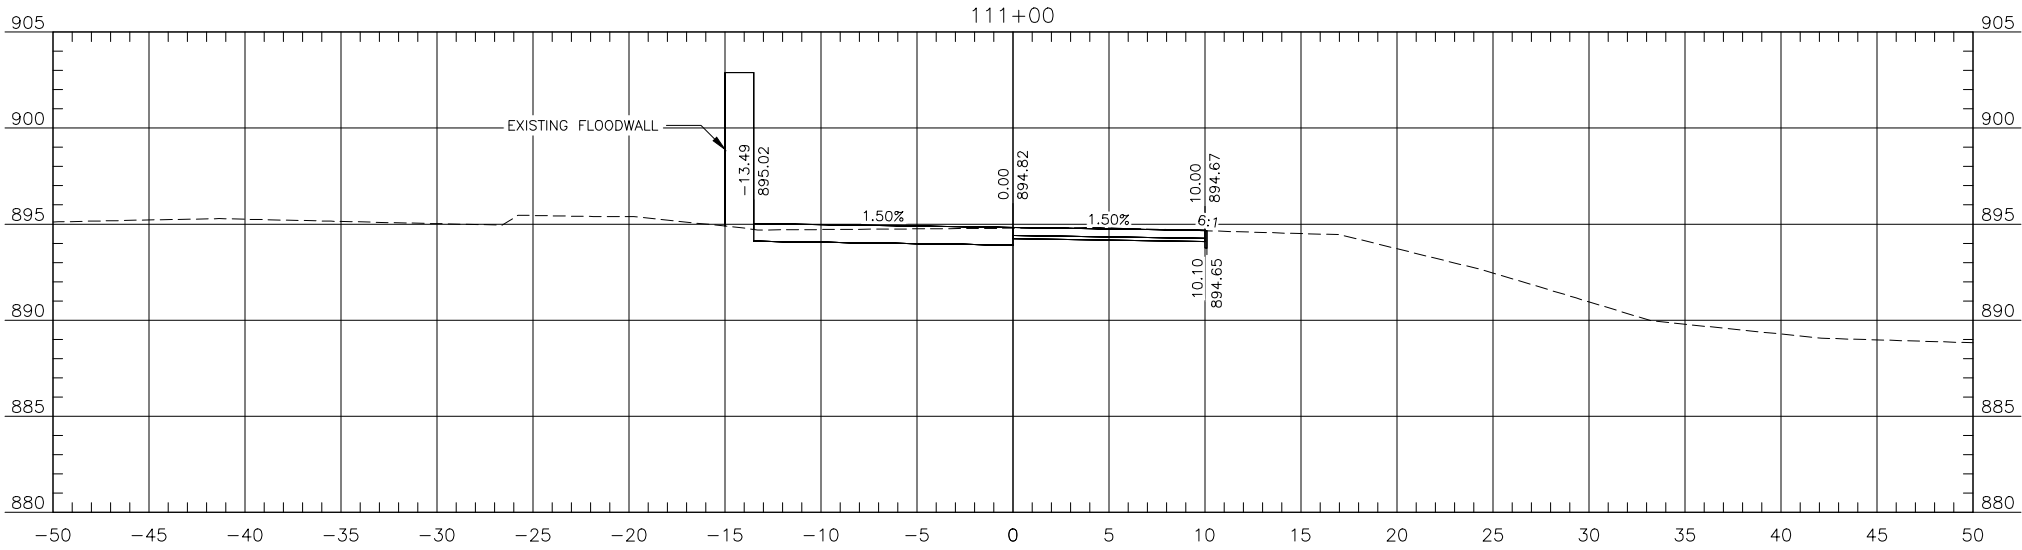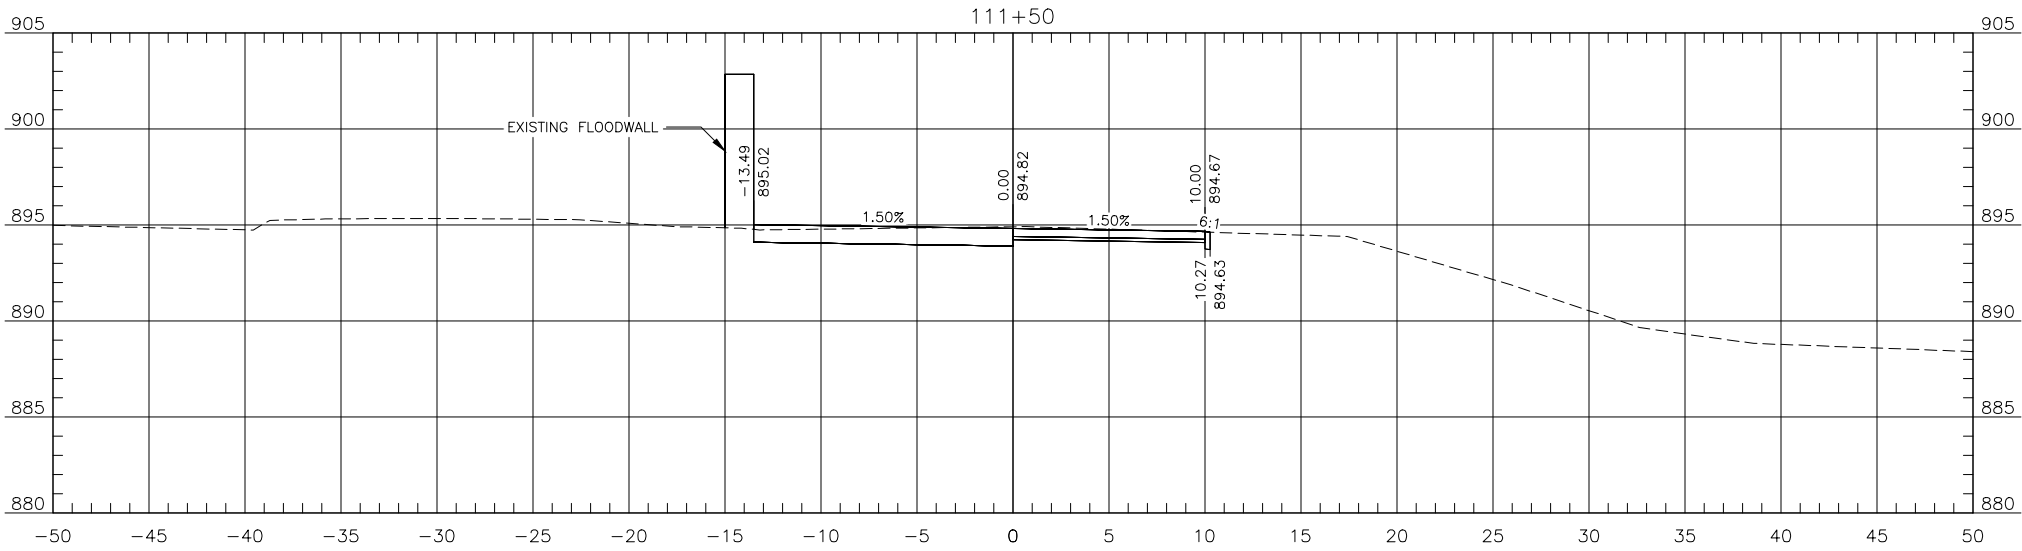

Proj. No. 6059-0217
Houston
Engineering Inc.
Ph: 701.237.5065

ALL ELEVATIONS ARE BASED ON
THE U.S.G.S. VERTICAL DATUM OF 1988.
(UNLESS NOTED OTHERWISE)

Cross Sections

Red River Trail

07/07/25 08:46:39AM H:\JBN\6000\6059\6059_0217 17th Ave S\CAD\Plans\200 - Cross Sections.dwg

ALIGNMENT: Pr_RedRiverTrail

STATE

PROJECT NO.

SECTION NO.




SHEET NO.

ND

TMA-CRP-8-984(182)

200

9

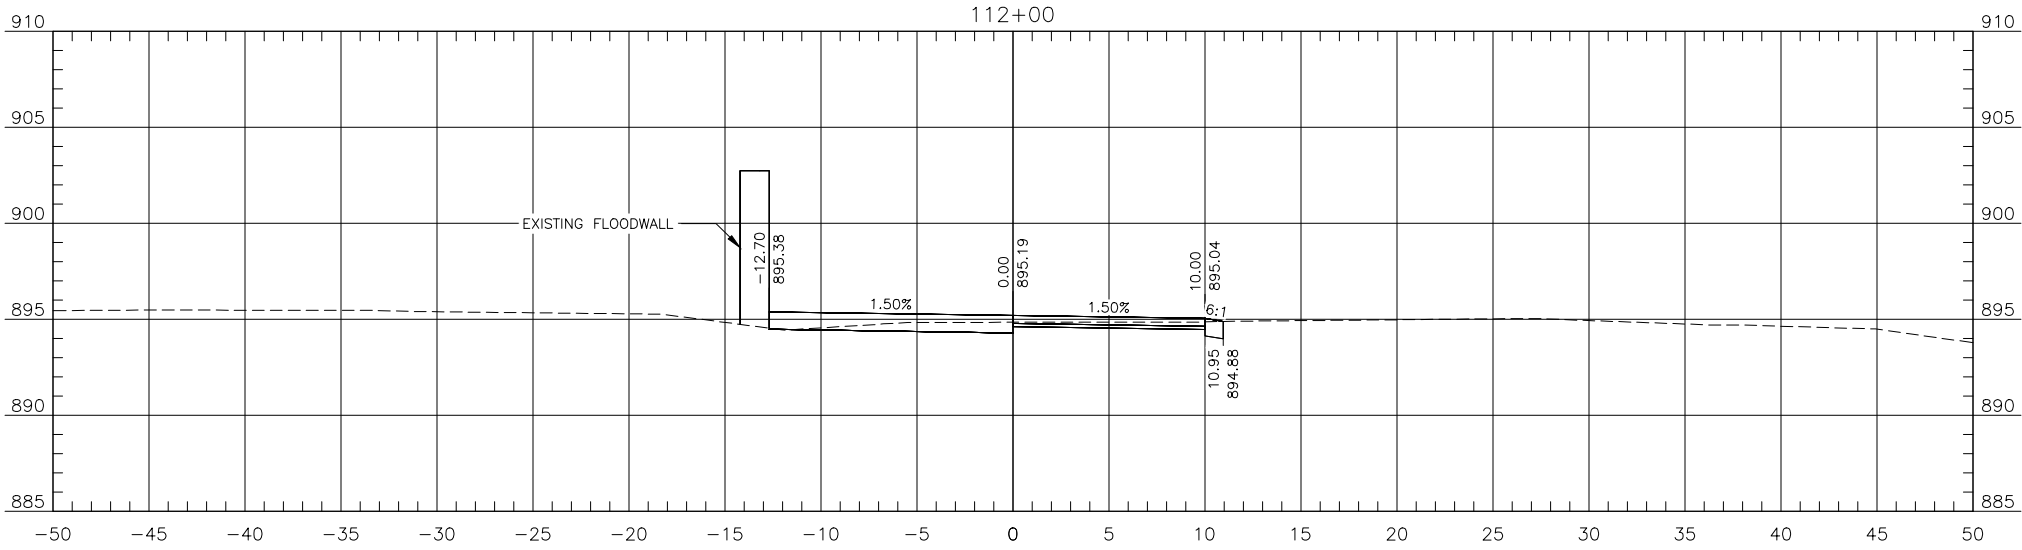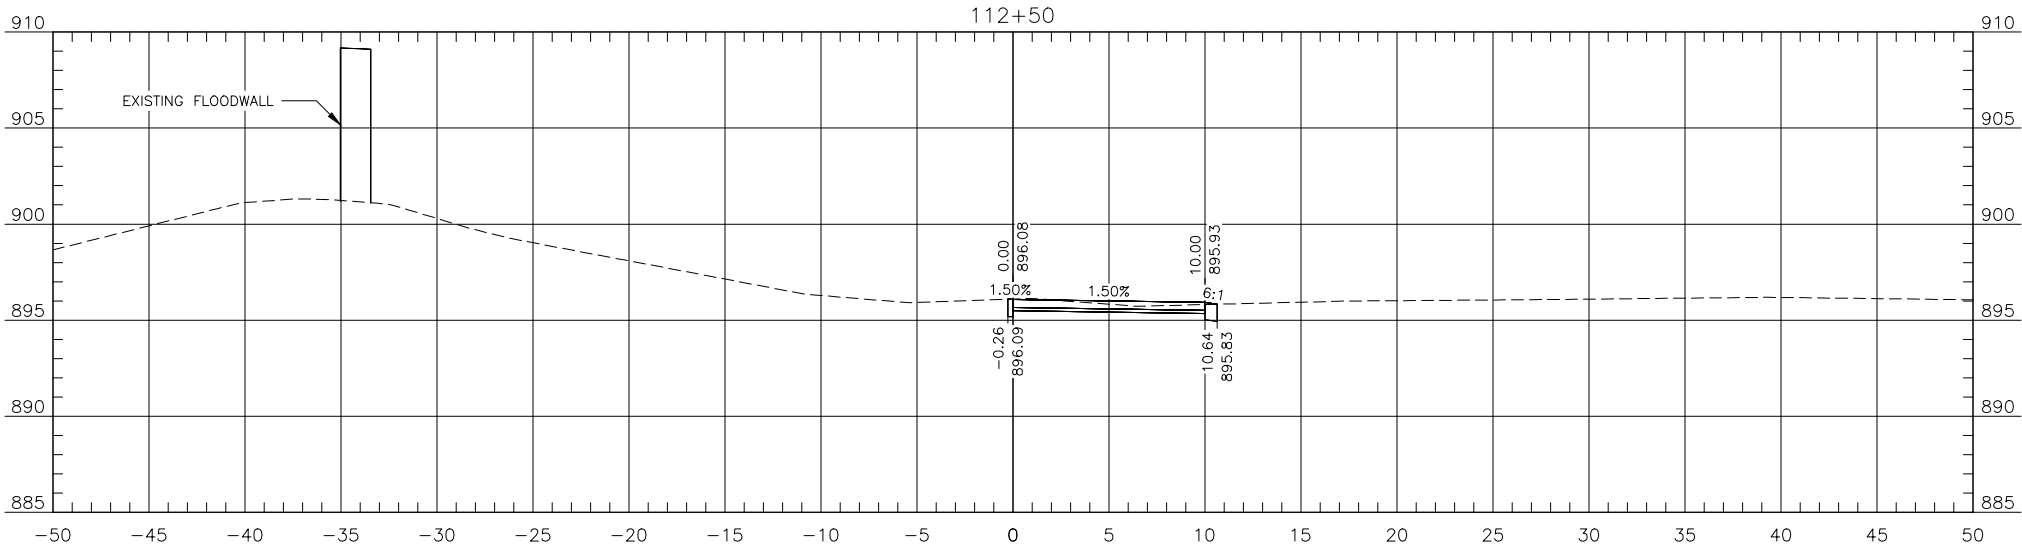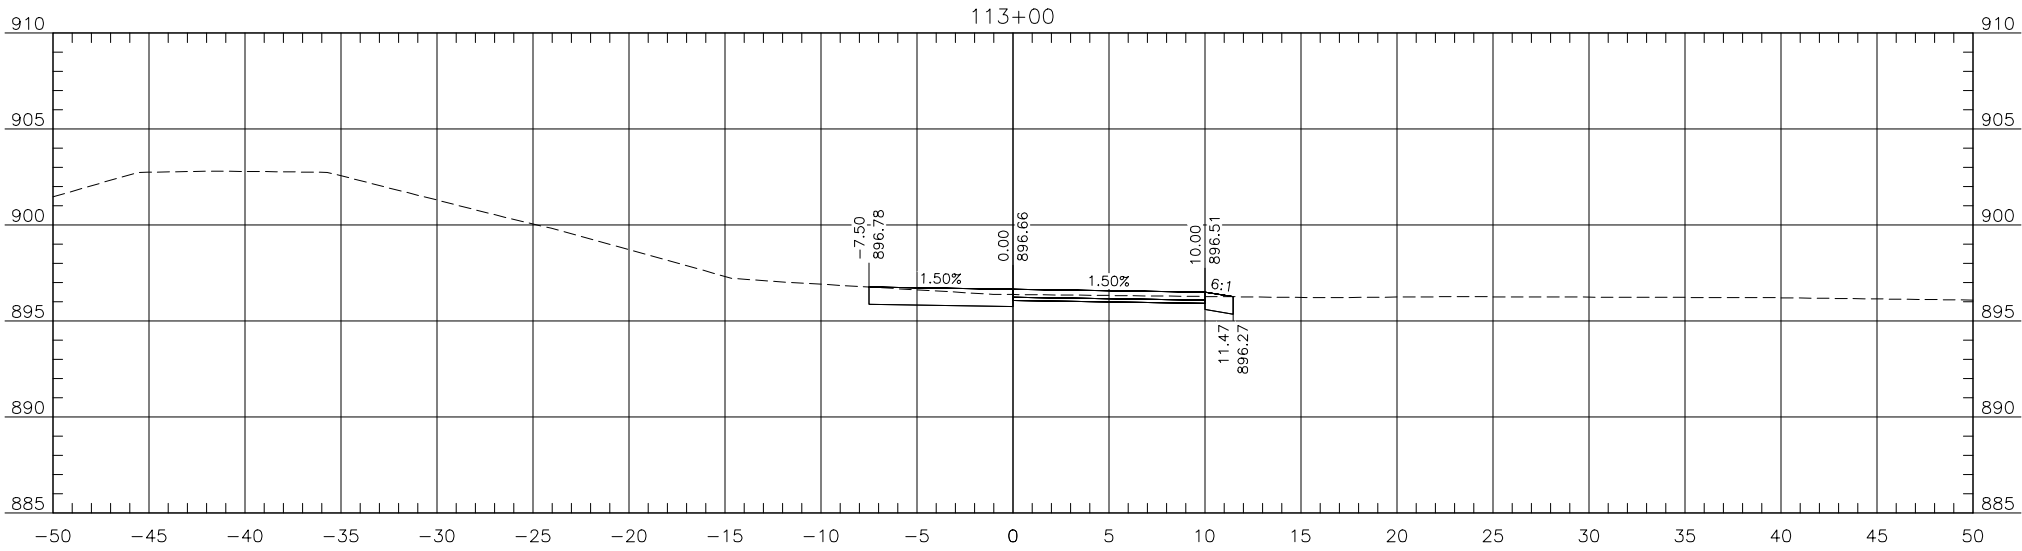

Proj. No. 6059-0217
Houston
Engineering Inc.
Ph: 701.237.5065

ALL ELEVATIONS ARE BASED ON
THE U.S.G.S. VERTICAL DATUM OF 1988.
(UNLESS NOTED OTHERWISE)

Cross Sections

Red River Trail

07/07/25 08:46:39AM H:\JBN\6000\6059\6059_0217 17th Ave S\CAD\Plans\200 - Cross Sections.dwg

ALIGNMENT: Pr_RedRiverTrail

STATE

PROJECT NO.

SECTION NO.




SHEET NO.

ND

TMA-CRP-8-984(182)

200

10

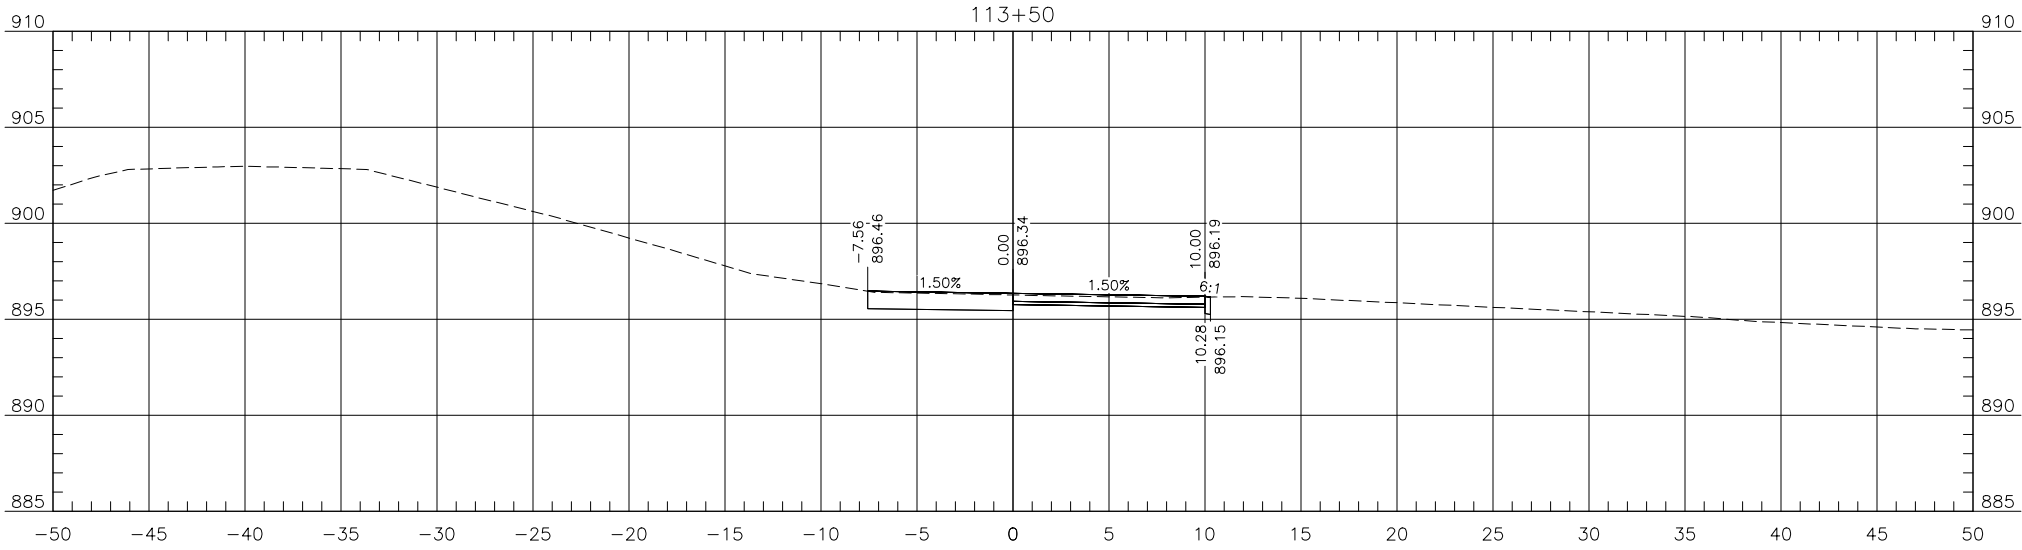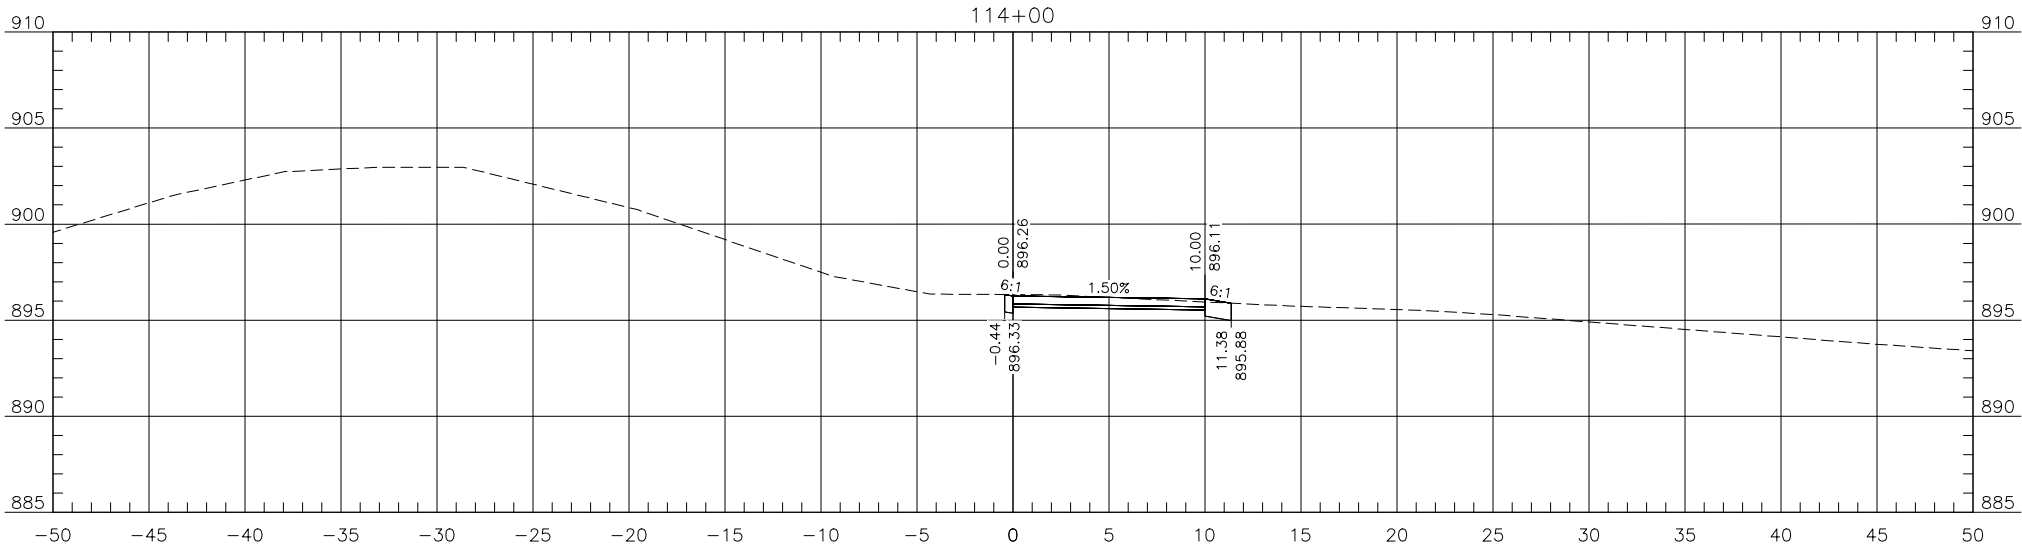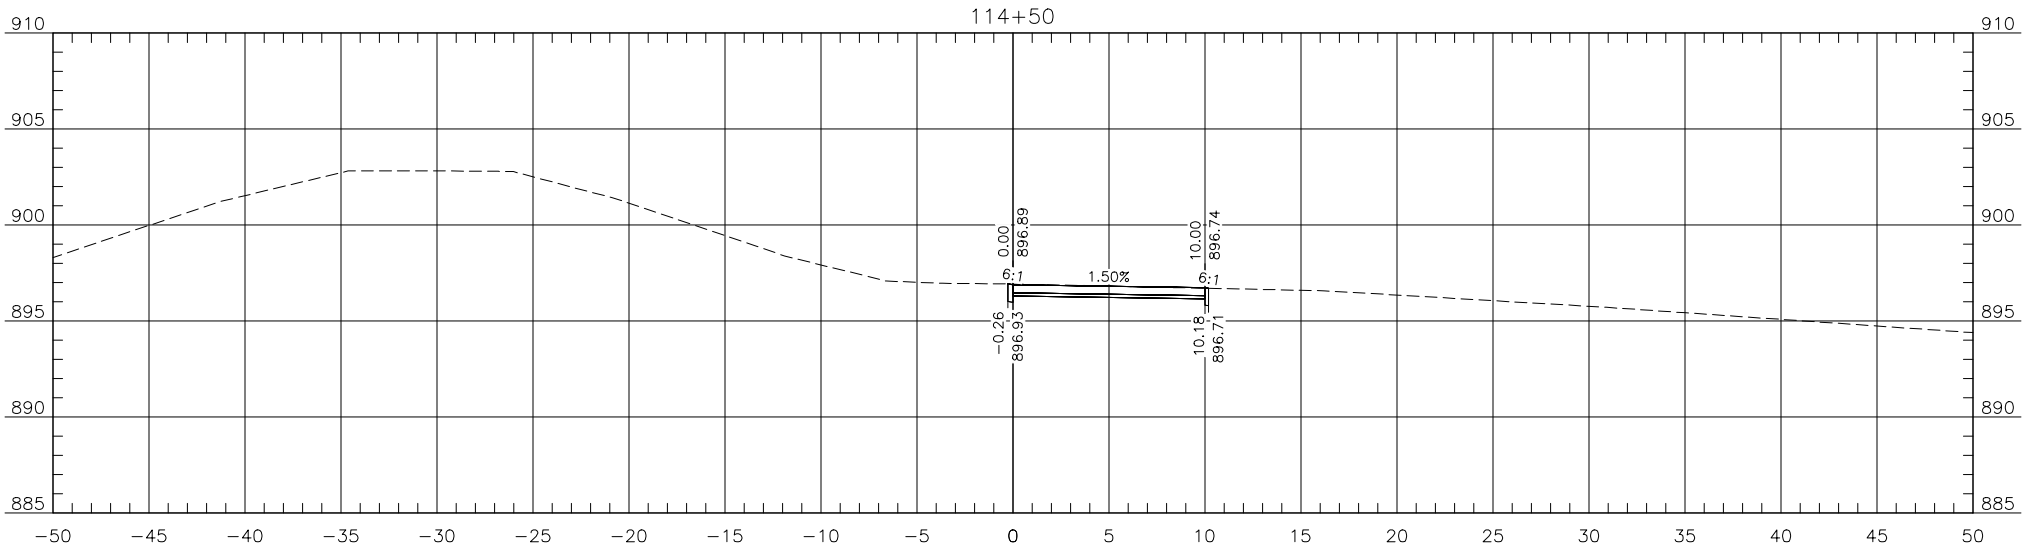

Proj. No. 6059-0217
Houston
Engineering Inc.
Ph: 701.237.5065

ALL ELEVATIONS ARE BASED ON
THE U.S.G.S. VERTICAL DATUM OF 1988.
(UNLESS NOTED OTHERWISE)

Cross Sections

Red River Trail

07/07/25 08:46:41AM H:\JBN\6000\6059\6059_0217 17th Ave S\CAD\Plans\200 -- Cross Sections.dwg

ALIGNMENT: Pr_RedRiverTrail

STATE

PROJECT NO.

SECTION NO.




SHEET NO.

ND

TMA-CRP-8-984(182)

200

11

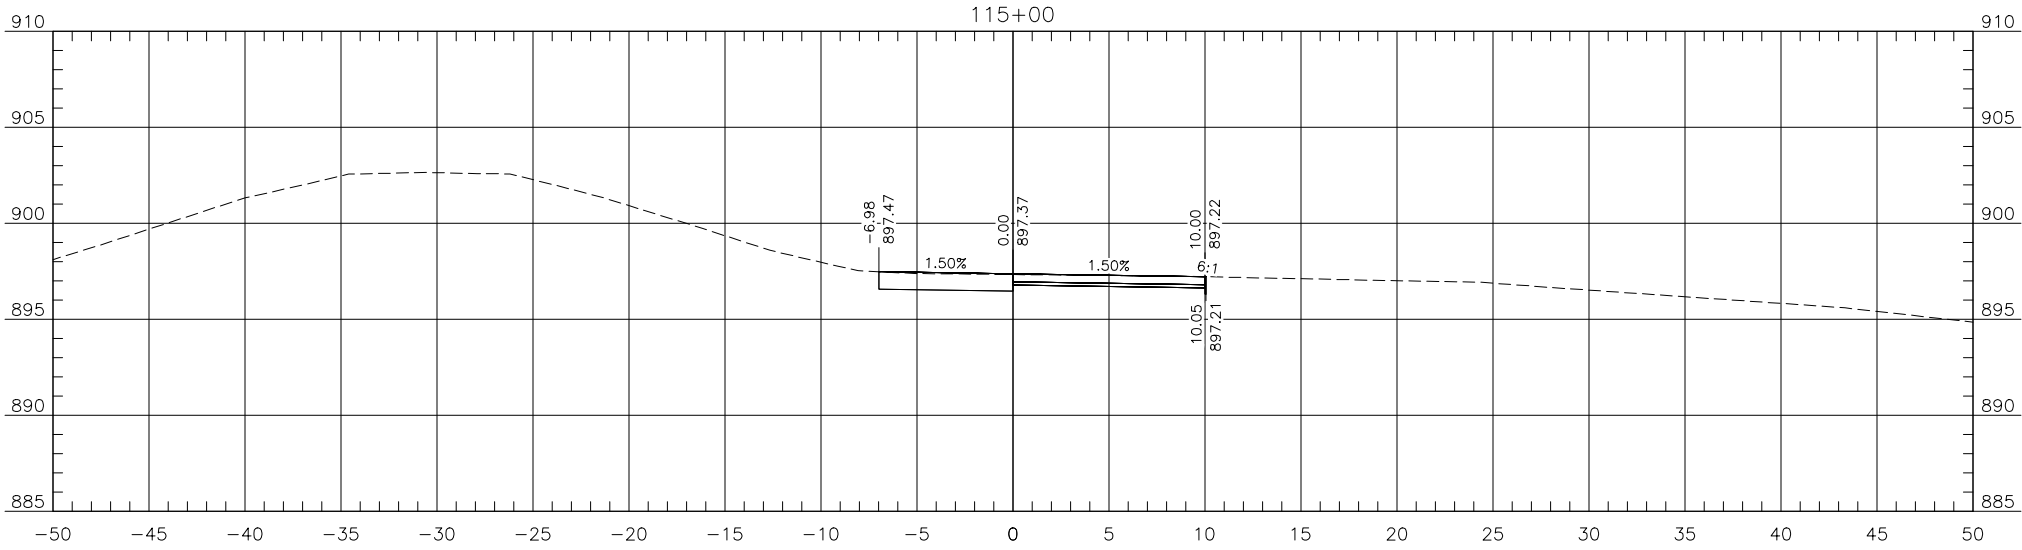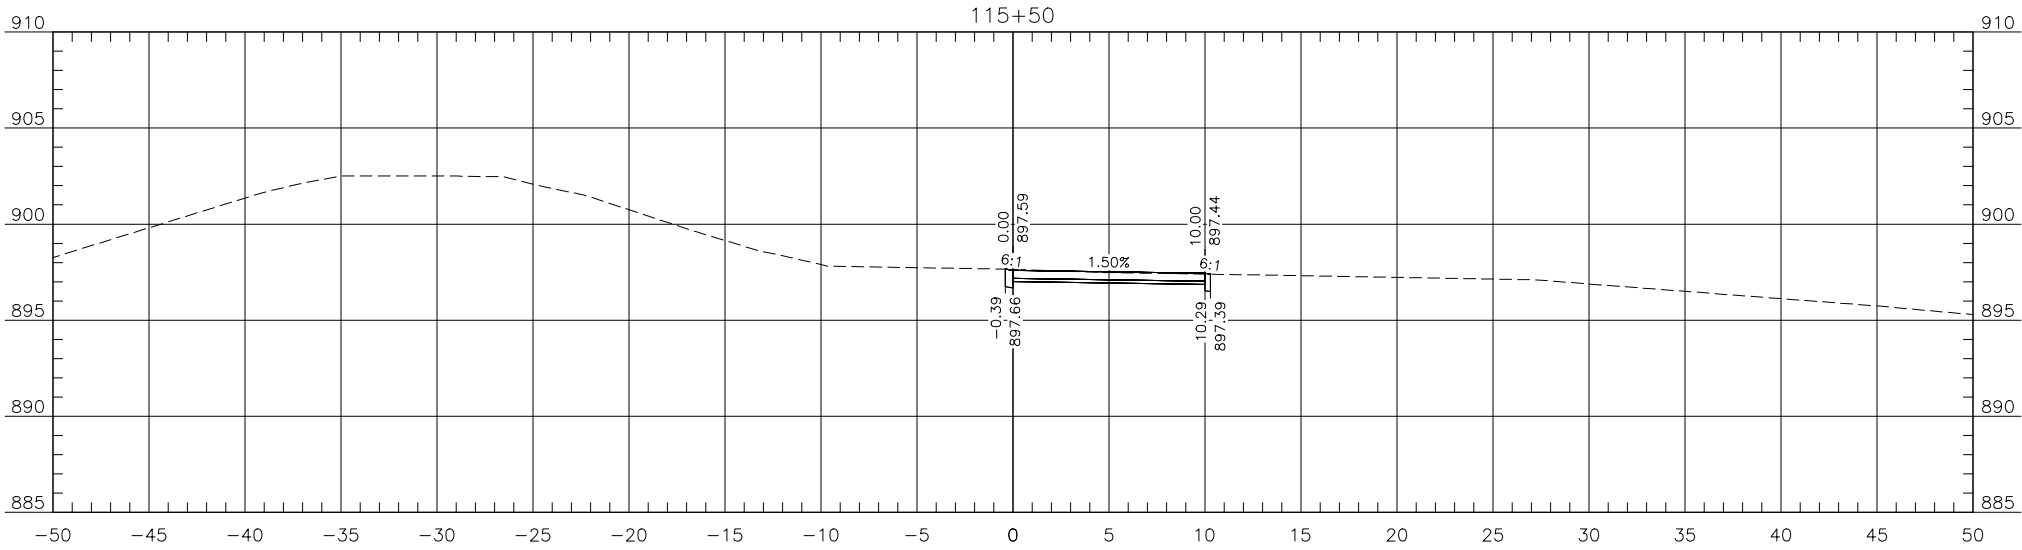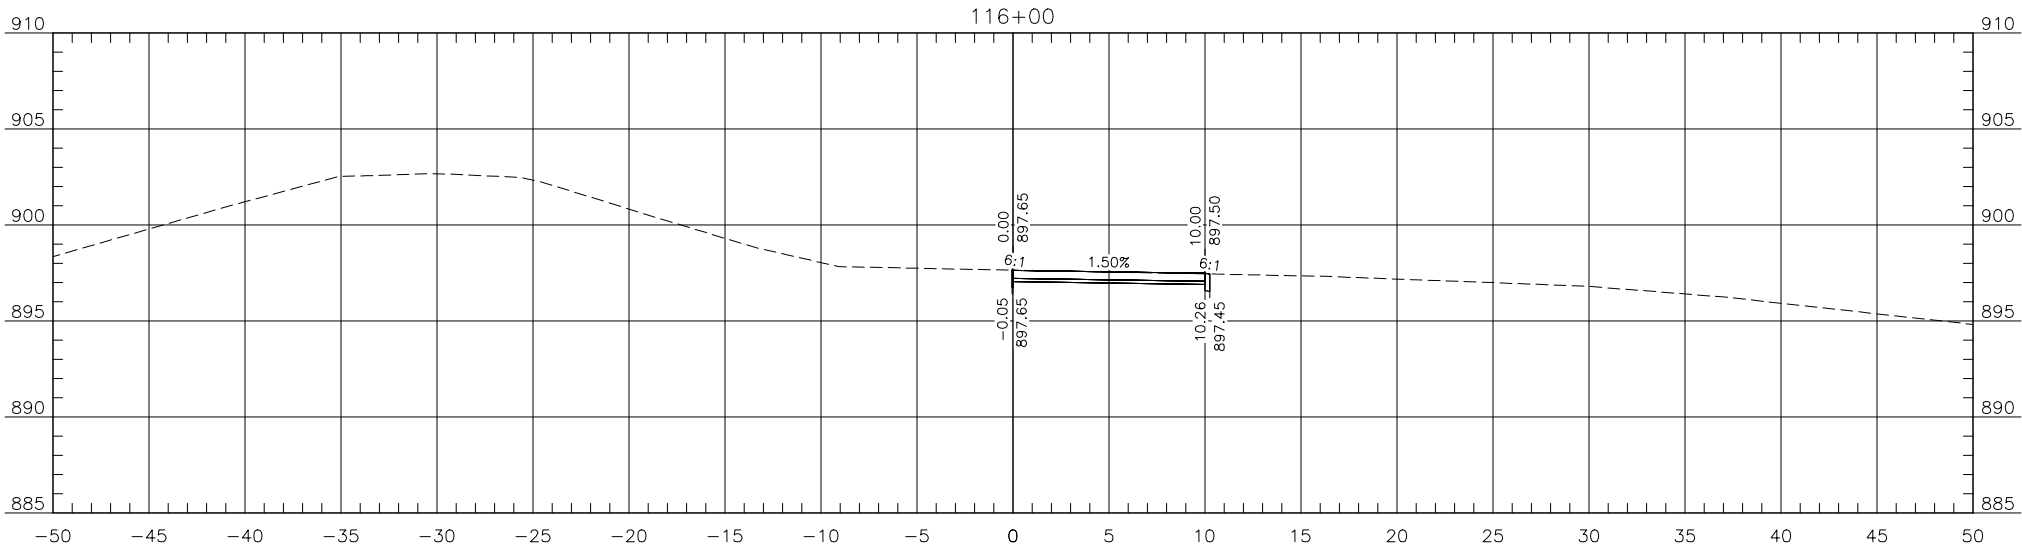

Proj. No. 6059-0217
Houston
Engineering Inc.
Ph: 701.237.5065

ALL ELEVATIONS ARE BASED ON
THE U.S.G.S. VERTICAL DATUM OF 1988.
(UNLESS NOTED OTHERWISE)

Cross Sections

Red River Trail

07/07/25 08:46:42AM H:\JBN\6000\6059\6059_0217 17th Ave S\CAD\Plans\200 - Cross Sections.dwg

ALIGNMENT: Pr_RedRiverTrail

STATE

PROJECT NO.

SECTION NO.




SHEET NO.

ND

TMA-CRP-8-984(182)

200

12

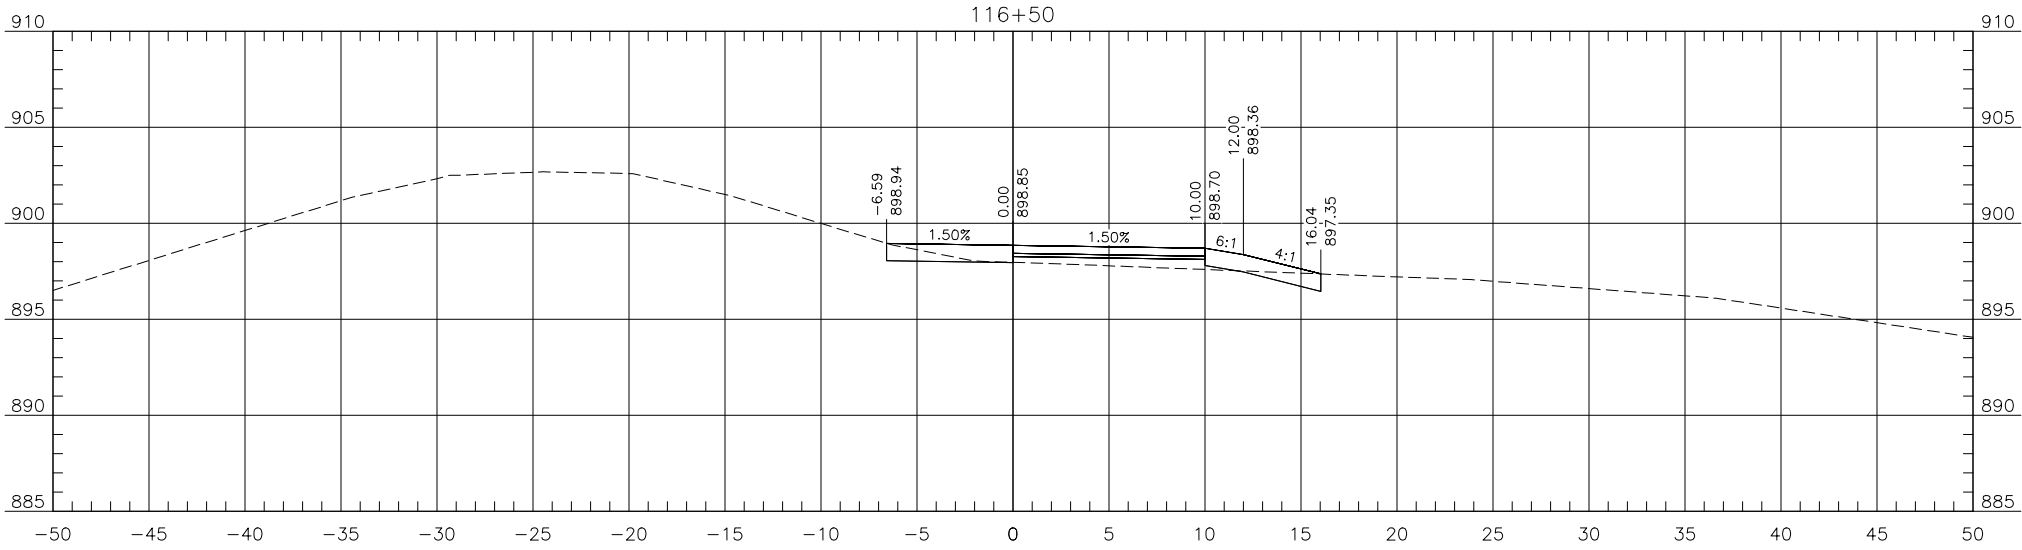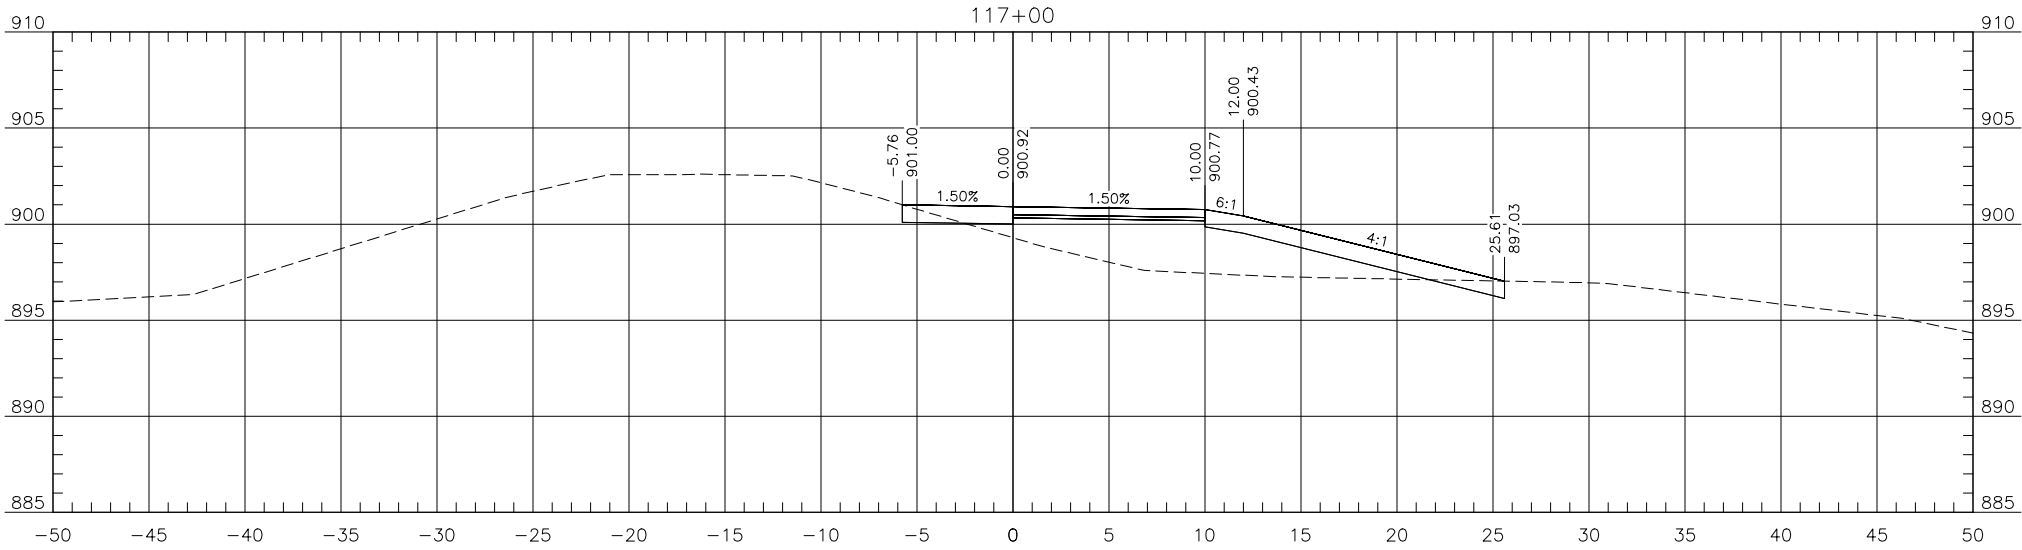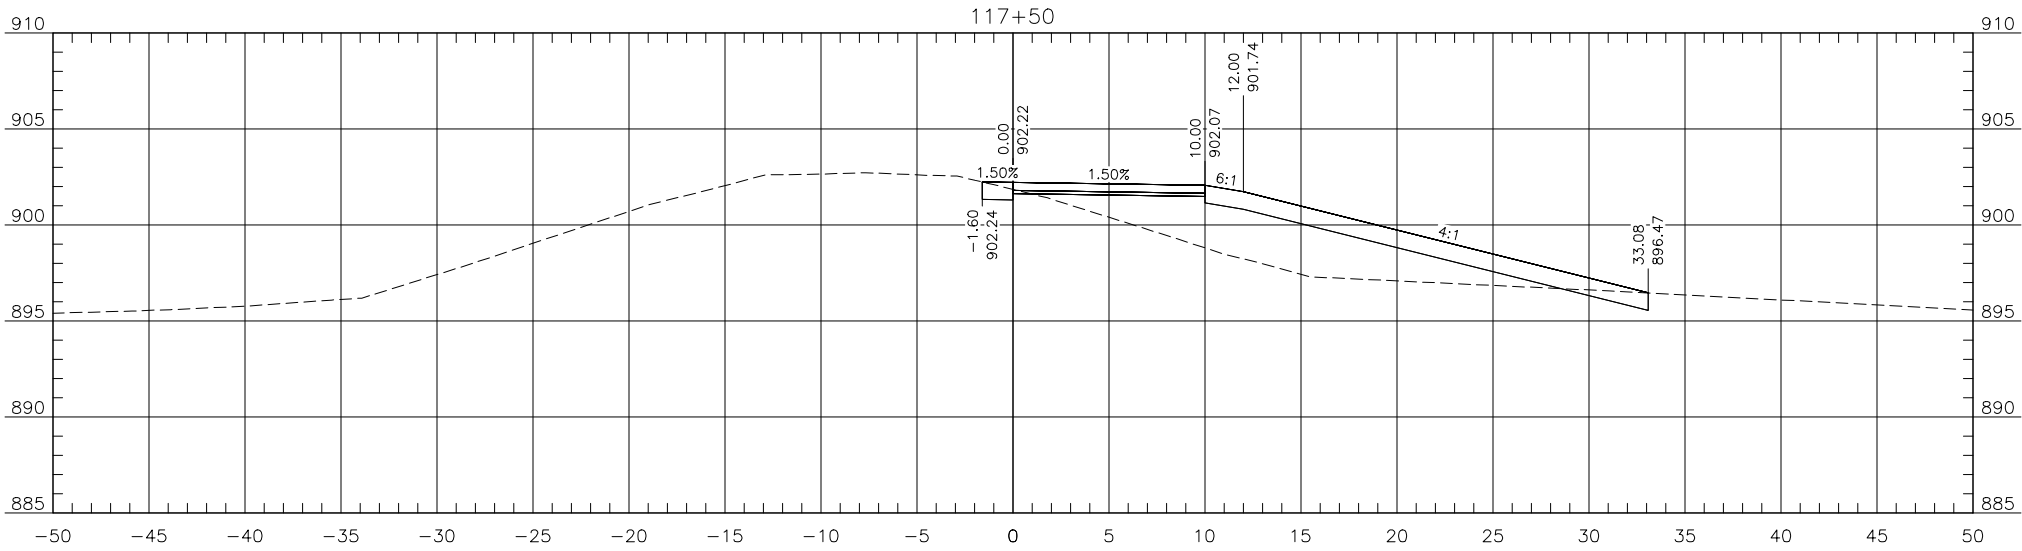

THE CITY OF
Fargo
FAR MORE



Proj. No. 6059-0217
Houston
Engineering Inc.
Ph: 701.237.5065

ALL ELEVATIONS ARE BASED ON
THE U.S.G.S. VERTICAL DATUM OF 1988.
(UNLESS NOTED OTHERWISE)

Cross Sections

Red River Trail

07/07/25 08:46:42AM H:\JBN\6000\6059\6059_0217 17th Ave S\CAD\Plans\200 - Cross Sections.dwg

ALIGNMENT: Pr_RedRiverTrail

STATE

PROJECT NO.

SECTION NO.




SHEET NO.

ND

TMA-CRP-8-984(182)

200

13

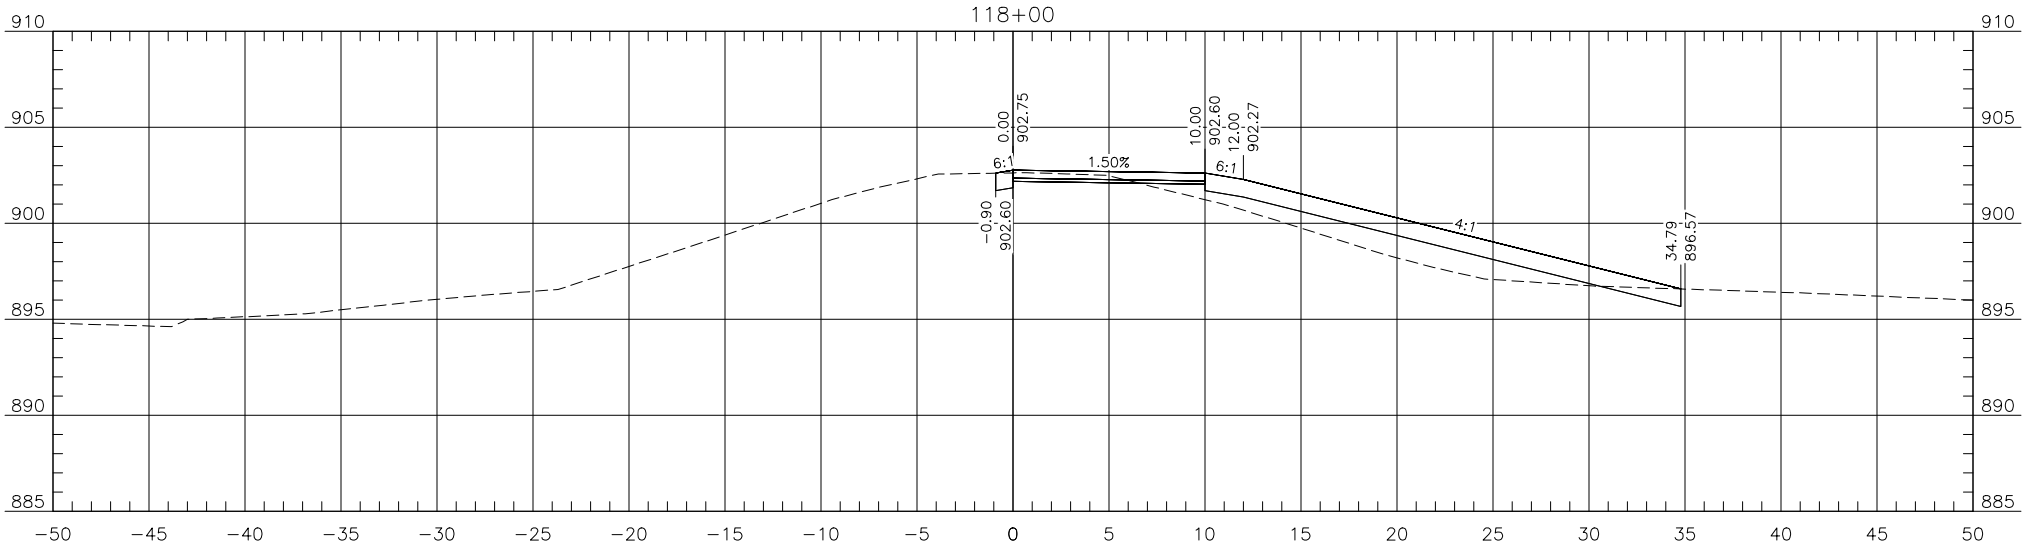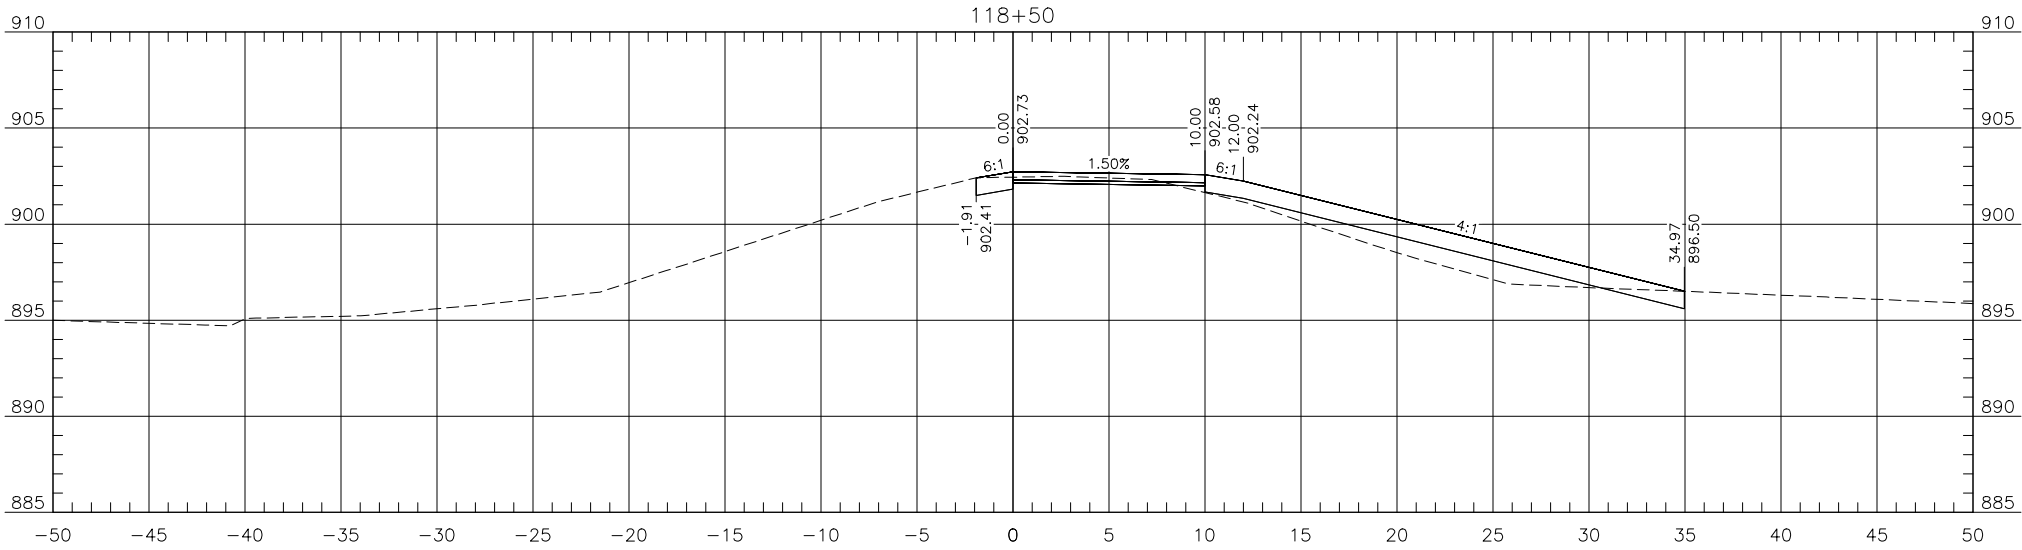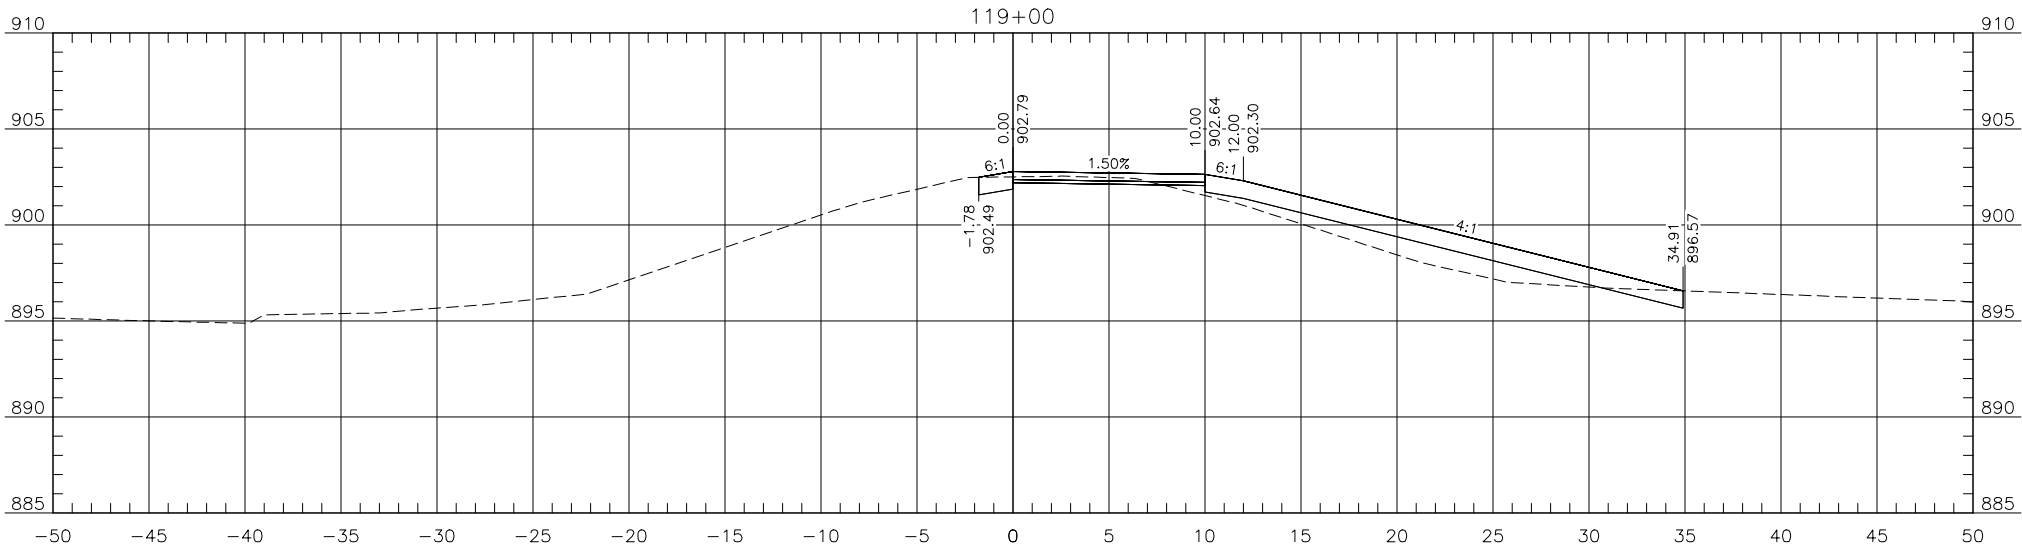

Proj. No. 6059-0217
Houston
Engineering Inc.
Ph: 701.237.5065

ALL ELEVATIONS ARE BASED ON
THE U.S.G.S. VERTICAL DATUM OF 1988.
(UNLESS NOTED OTHERWISE)

Cross Sections

Red River Trail

07/07/25 08:46:44AM H:\JBN\6000\6059\6059_0217 17th Ave S\CAD\Plans\200 - Cross Sections.dwg

ALIGNMENT: Pr_RedRiverTrail

STATE

PROJECT NO.

SECTION NO.




SHEET NO.

ND

TMA-CRP-8-984(182)

200

14

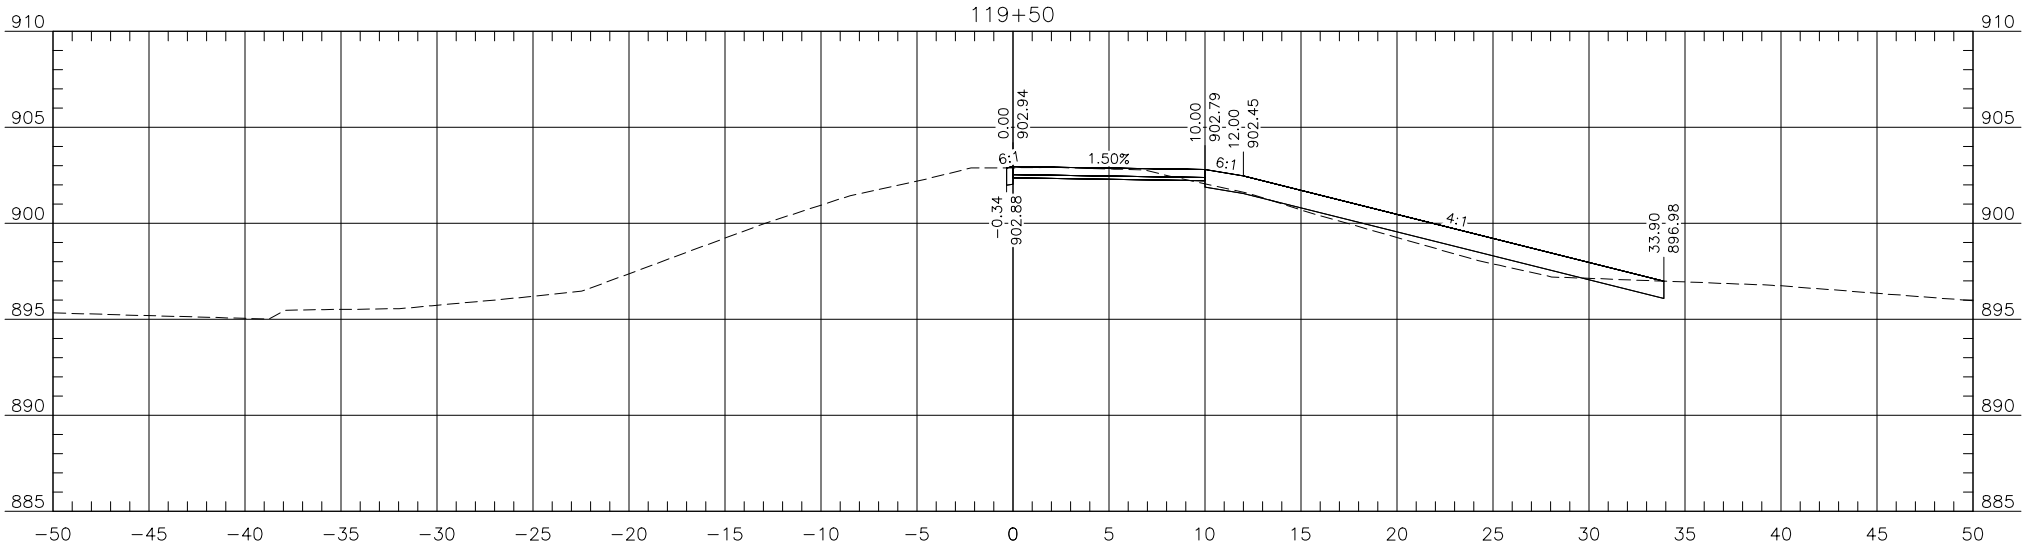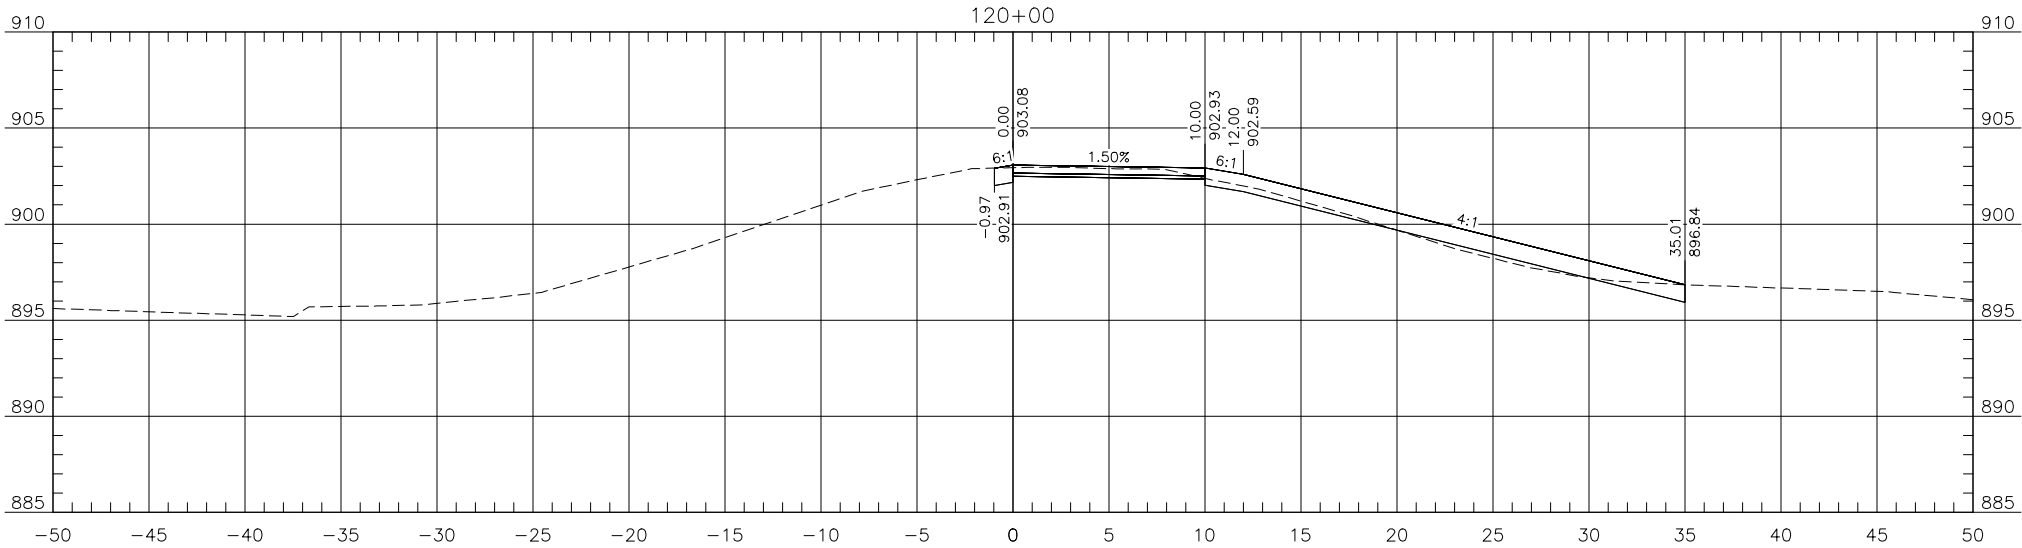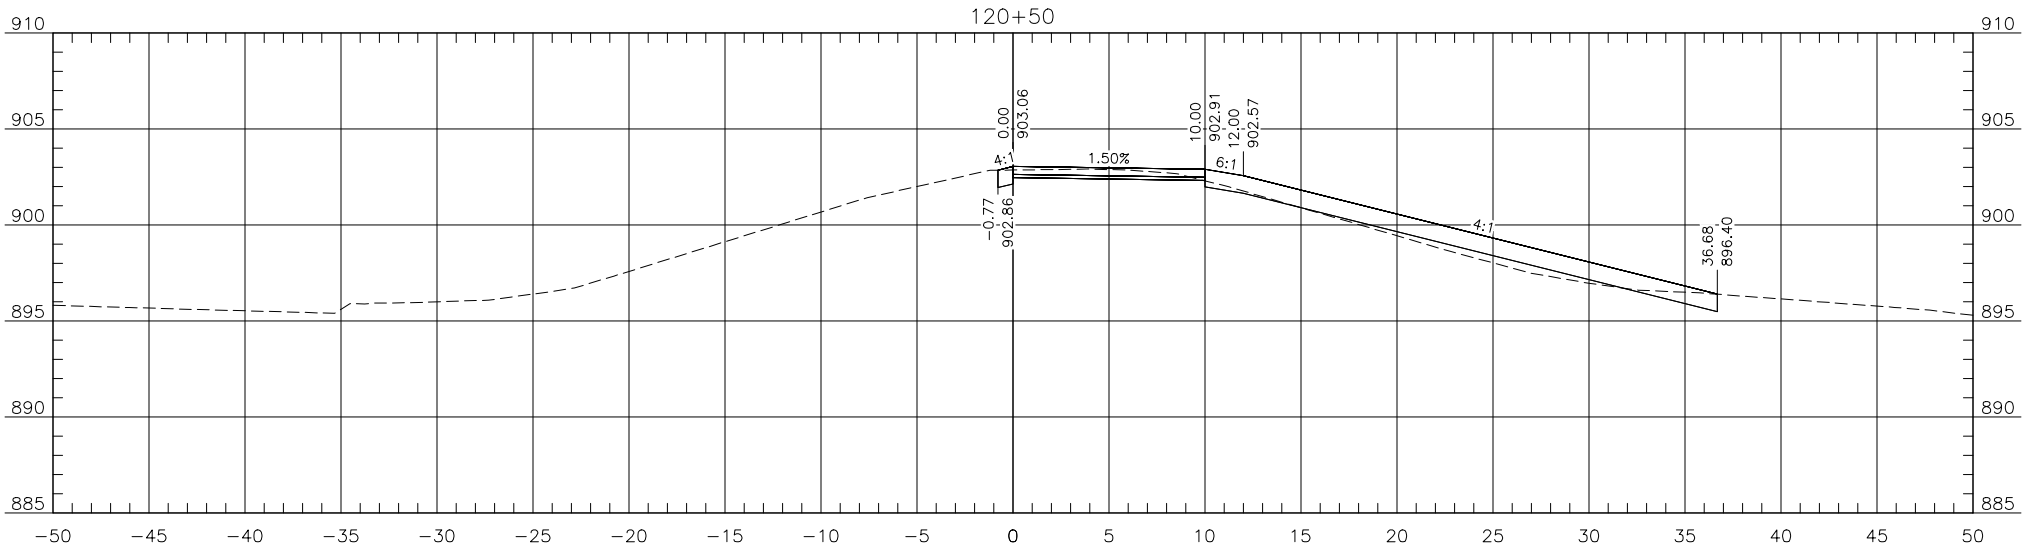

Proj. No. 6059-0217
Houston
Engineering Inc.
Ph: 701.237.5065

ALL ELEVATIONS ARE BASED ON
THE U.S.G.S. VERTICAL DATUM OF 1988.
(UNLESS NOTED OTHERWISE)

Cross Sections

Red River Trail

07/07/25 08:46:46AM H:\JBN\6000\6059\6059_0217 17th Ave S\CAD\Plans\200 -- Cross Sections.dwg

ALIGNMENT: Pr_RedRiverTrail

STATE

PROJECT NO.

SECTION NO.




SHEET NO.

ND

TMA-CRP-8-984(182)

200

16

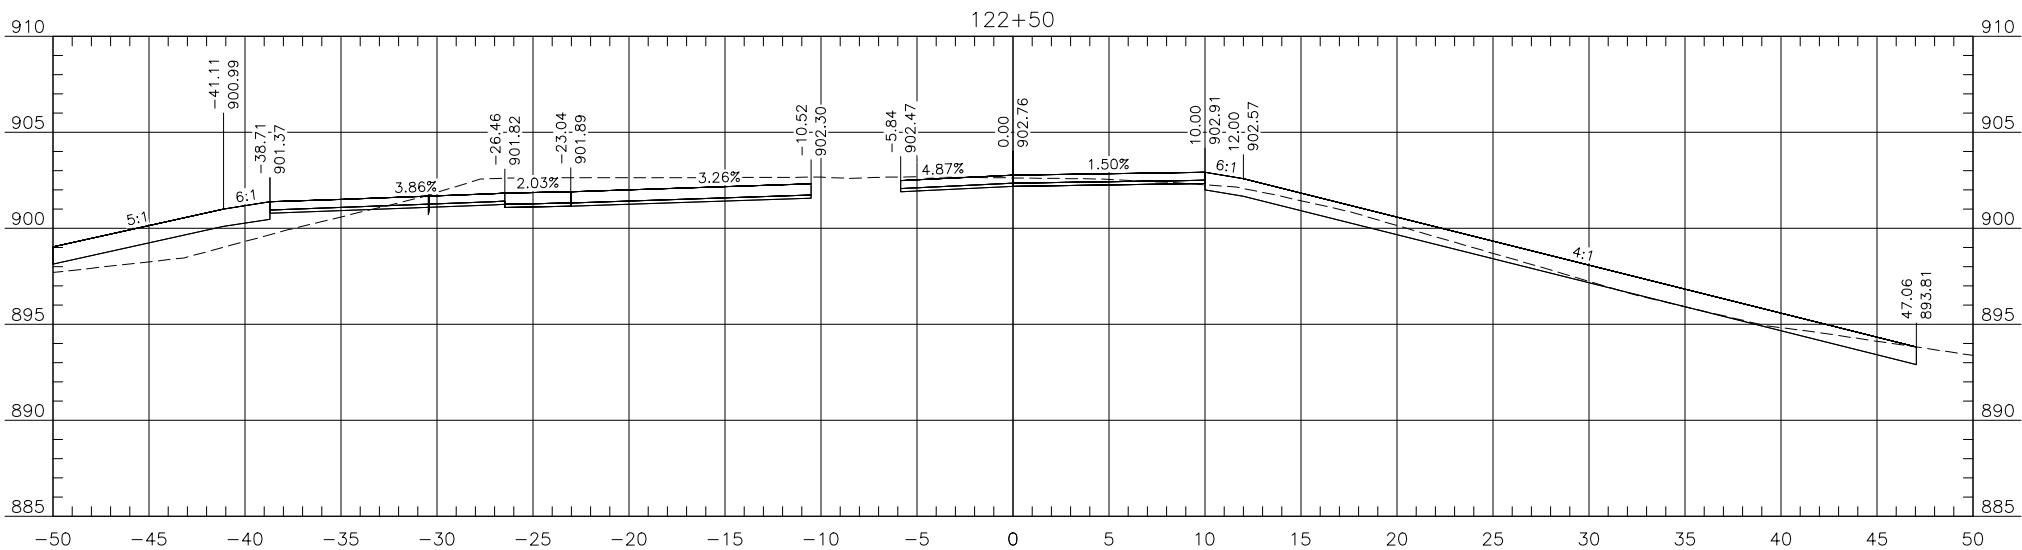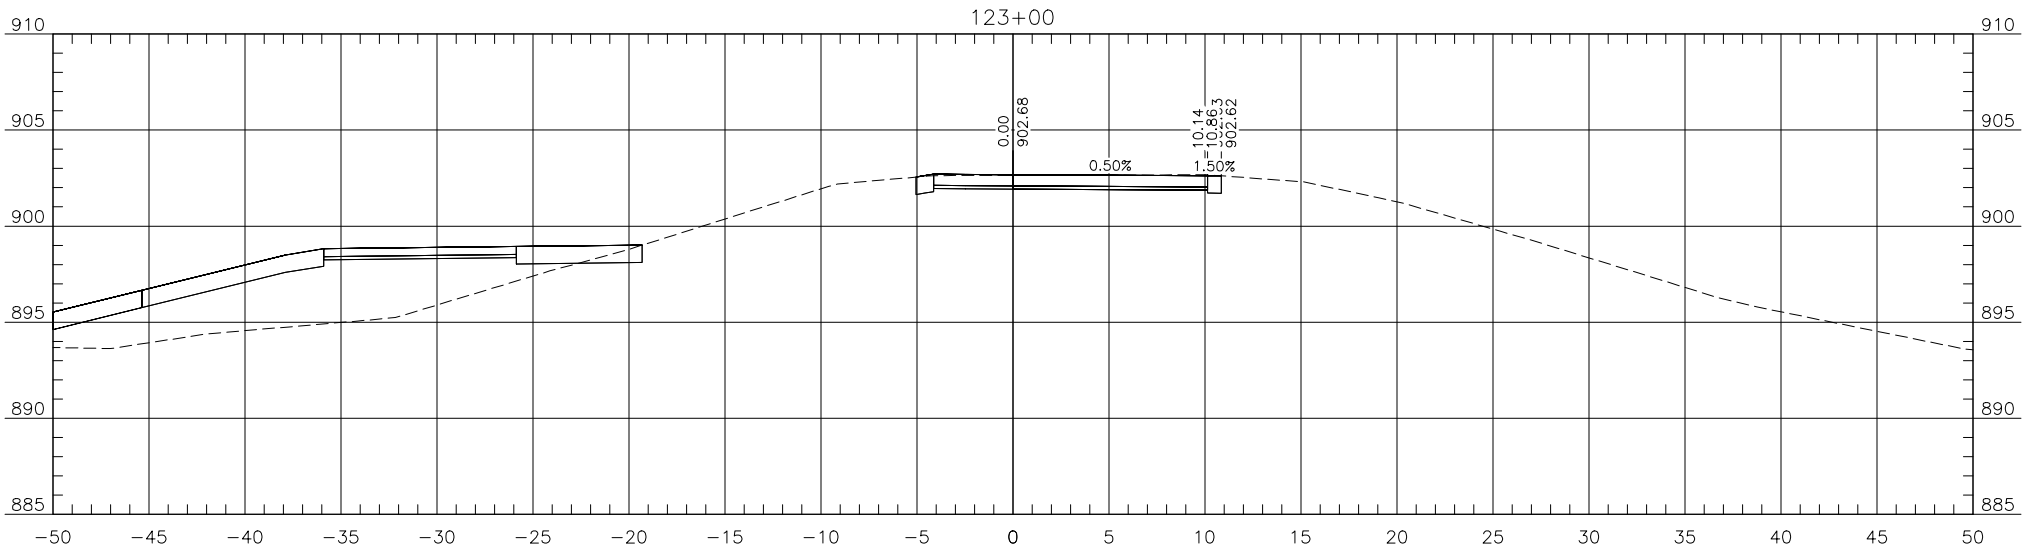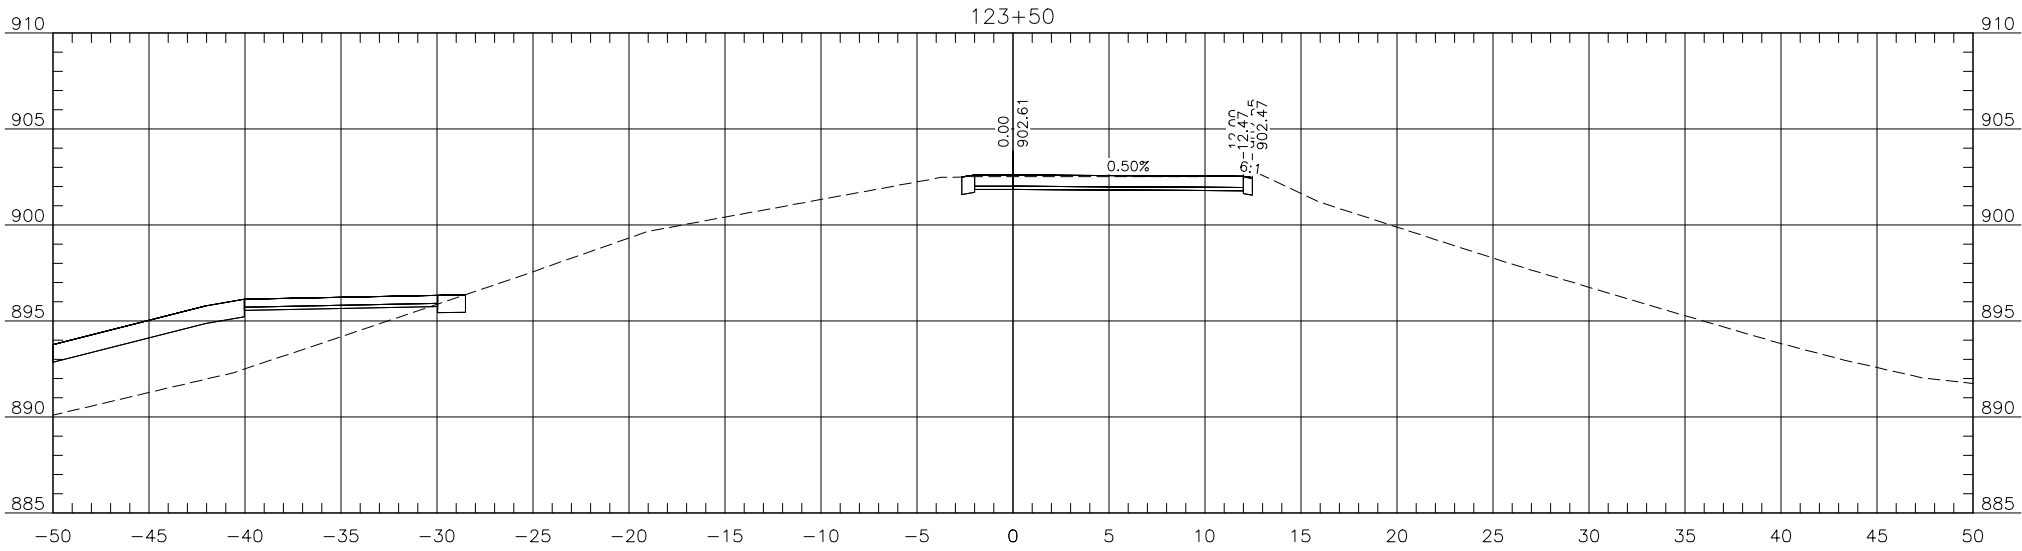

Proj. No. 6059-0217
Houston
Engineering Inc.
Ph: 701.237.5065

ALL ELEVATIONS ARE BASED ON
THE U.S.G.S. VERTICAL DATUM OF 1988.
(UNLESS NOTED OTHERWISE)

Cross Sections

Red River Trail

07/07/25 08:46:47AM H:\JBN\6000\6059\6059_0217 17th Ave S\CAD\Plans\200 - Cross Sections.dwg

ALIGNMENT: Pr_RedRiverTrail

STATE

PROJECT NO.

SECTION NO.




SHEET NO.

ND

TMA-CRP-8-984(182)

200

18

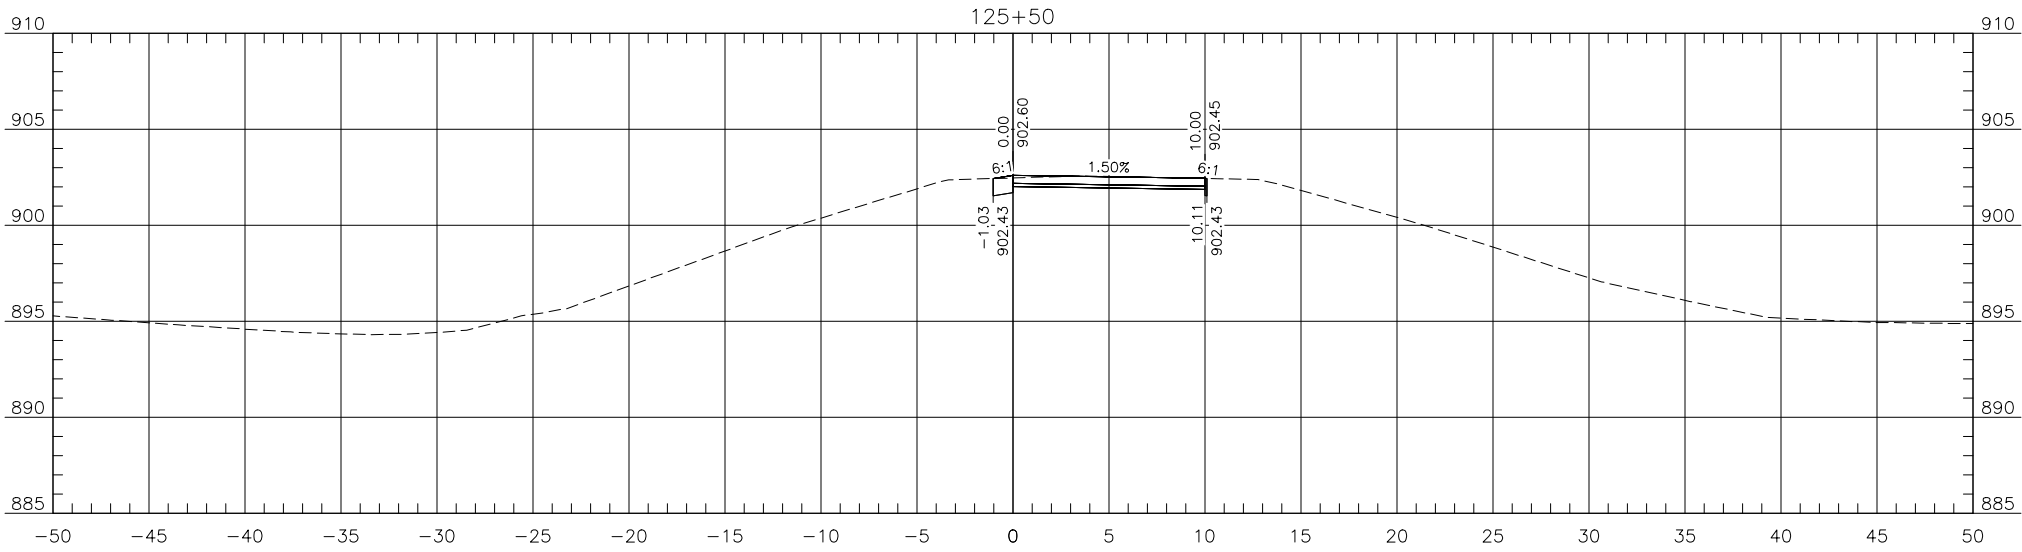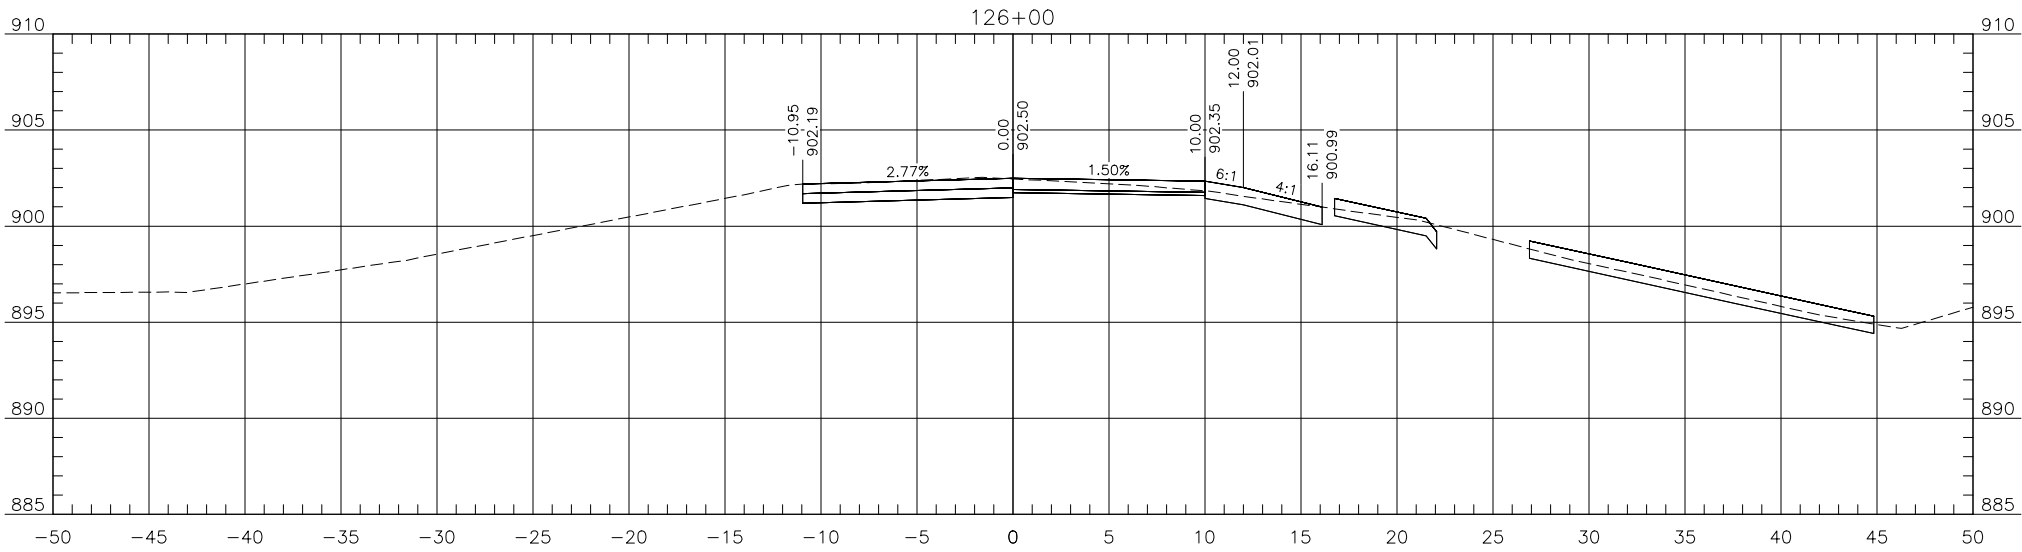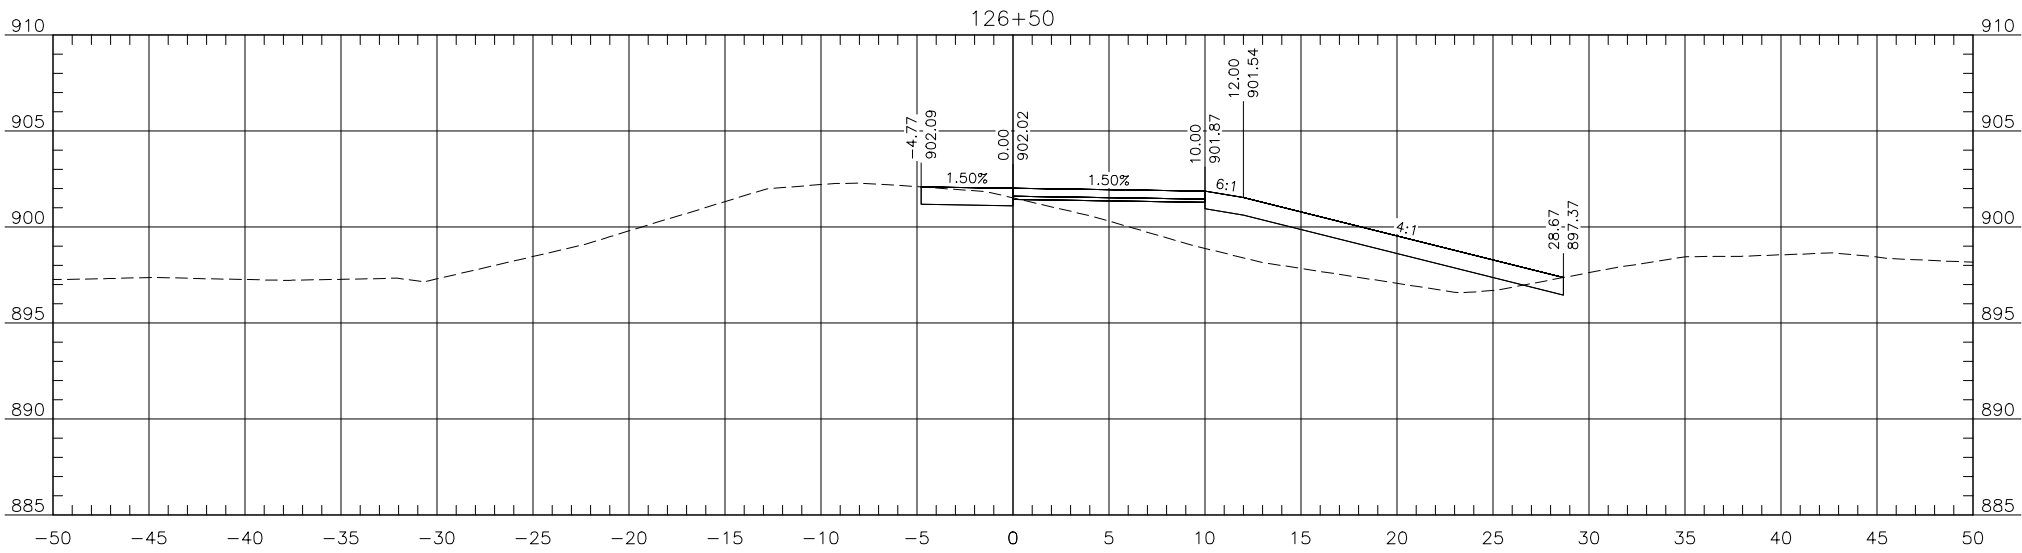

Proj. No. 6059-0217
Houston
Engineering Inc.
Ph: 701.237.5065

ALL ELEVATIONS ARE BASED ON
THE U.S.G.S. VERTICAL DATUM OF 1988.
(UNLESS NOTED OTHERWISE)

Cross Sections

Red River Trail

07/07/25 08:46:49AM H:\JBN\6000\6059\6059_0217 17th Ave S\CAD\Plans\200 - Cross Sections.dwg

ALIGNMENT: Pr_RedRiverTrail

STATE

PROJECT NO.

SECTION NO.




SHEET NO.

ND

TMA-CRP-8-984(182)

200

19

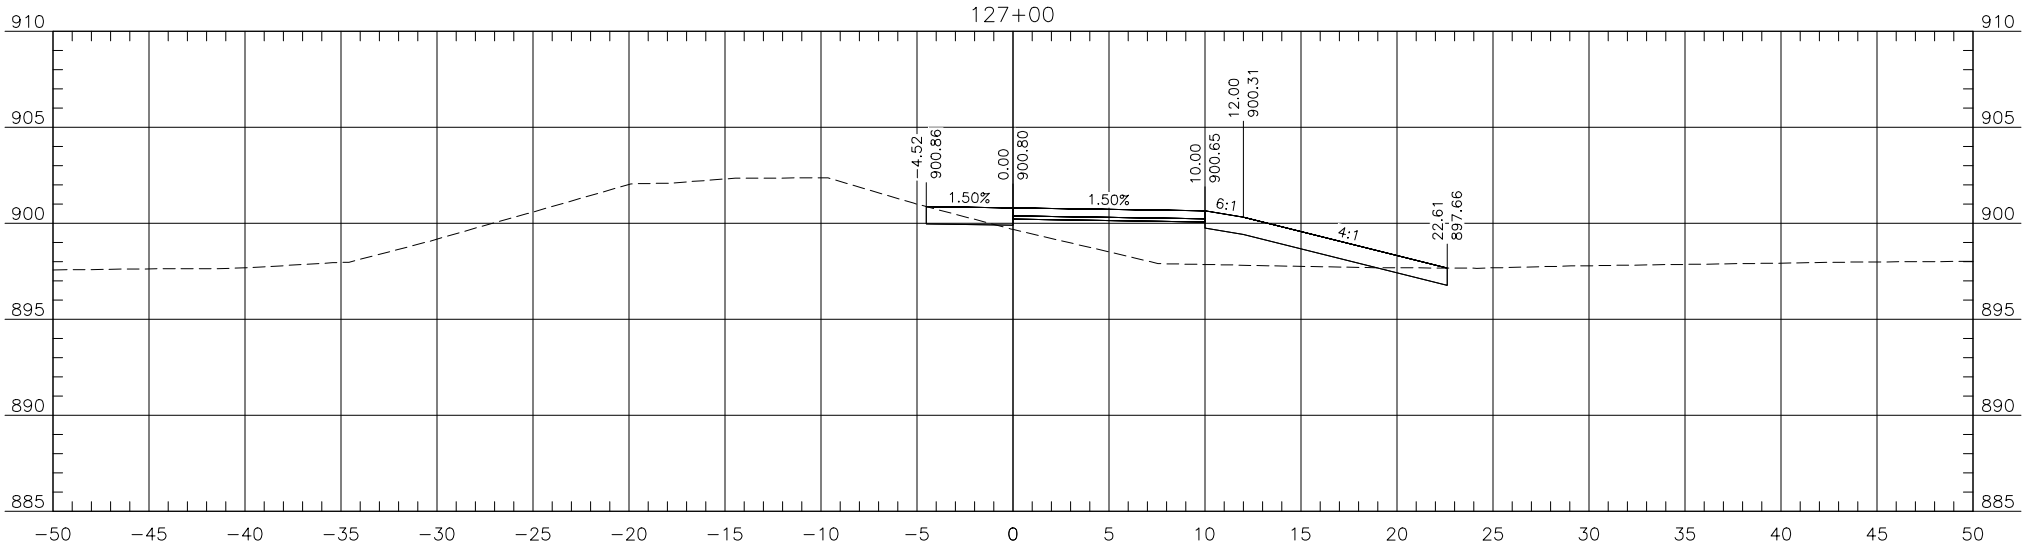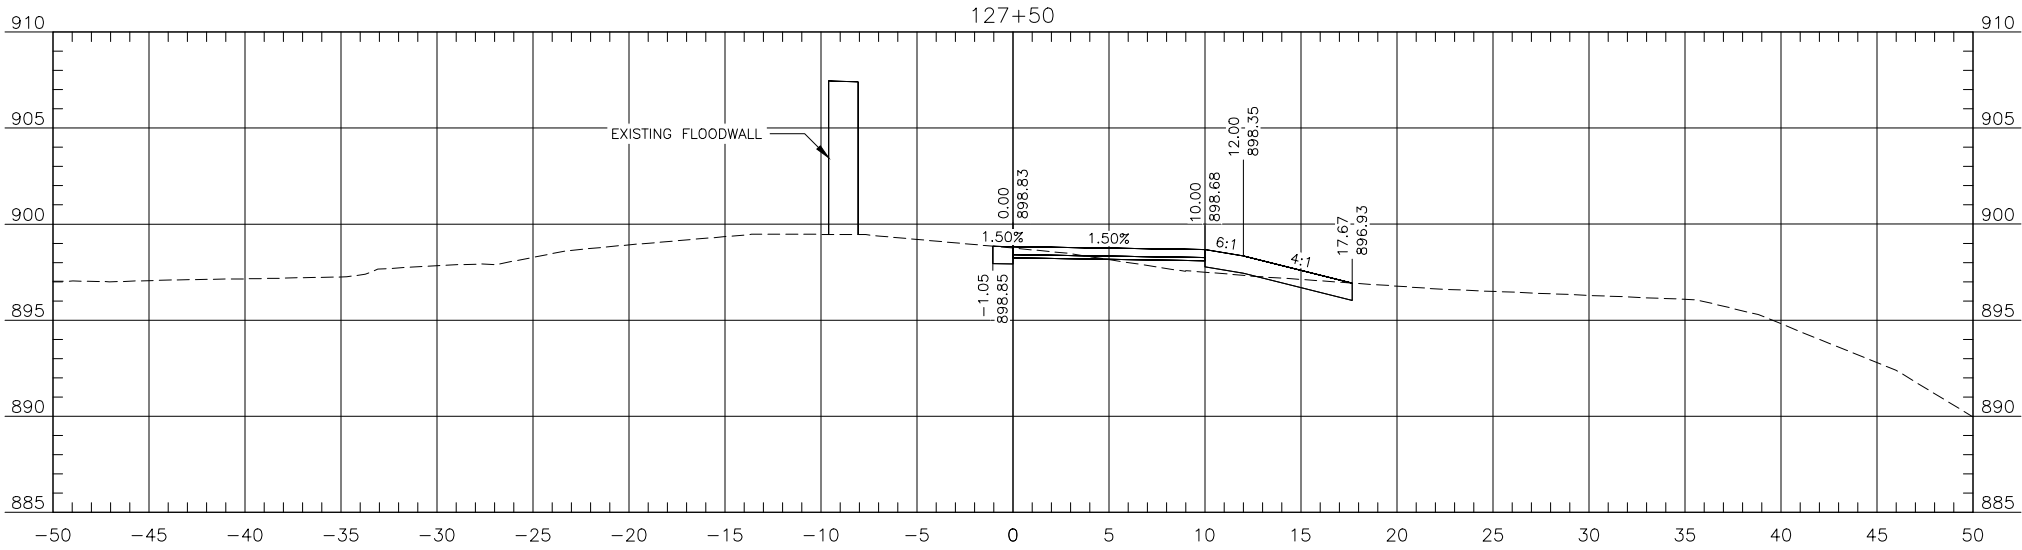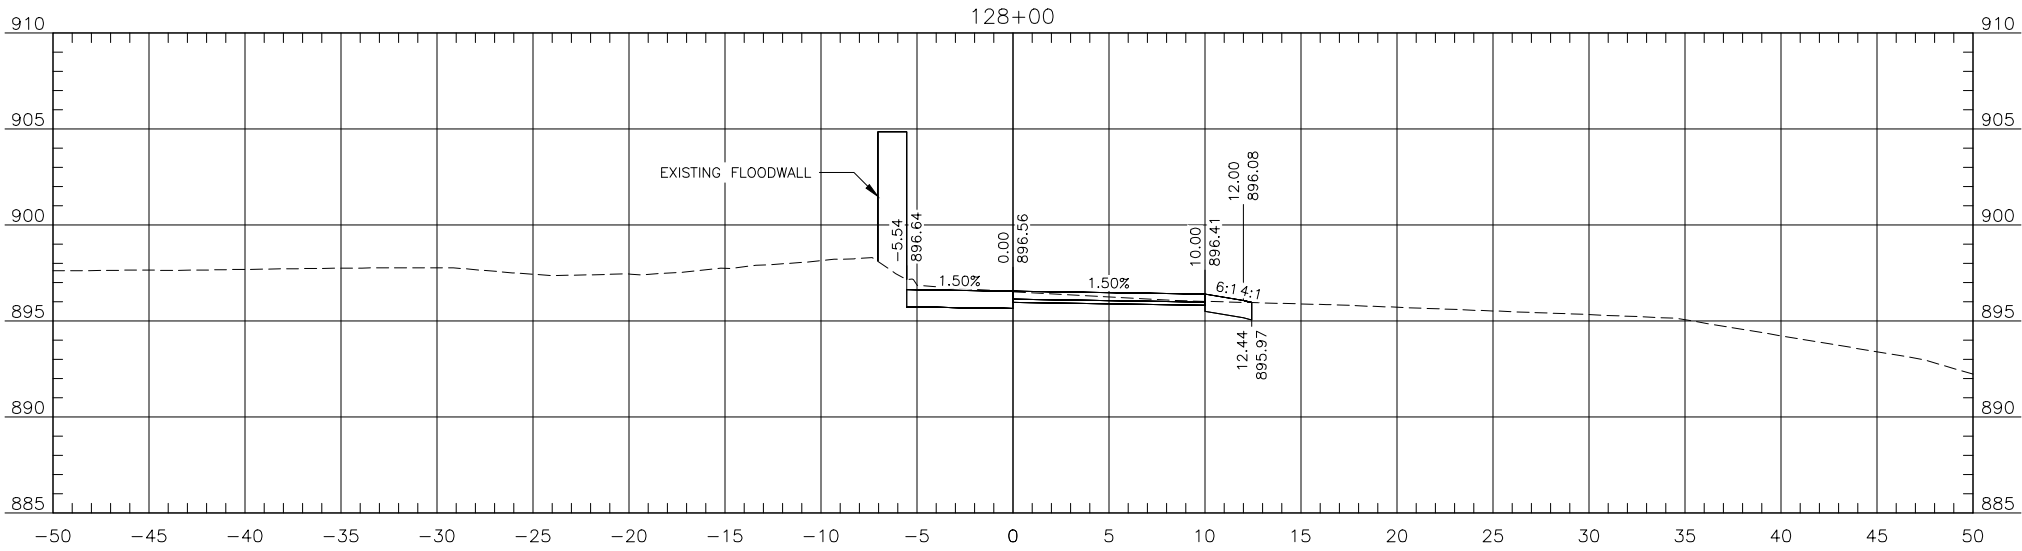

Proj. No. 6059-0217
Houston
Engineering Inc.
Ph: 701.237.5065

ALL ELEVATIONS ARE BASED ON
THE U.S.G.S. VERTICAL DATUM OF 1988.
(UNLESS NOTED OTHERWISE)

Cross Sections

Red River Trail

07/07/25 08:46:49AM H:\JBN\6000\6059\6059_0217 17th Ave S\CAD\Plans\200 - Cross Sections.dwg

ALIGNMENT: Pr_RedRiverTrail

STATE

PROJECT NO.

SECTION NO.




SHEET NO.

ND

TMA-CRP-8-984(182)

200

20

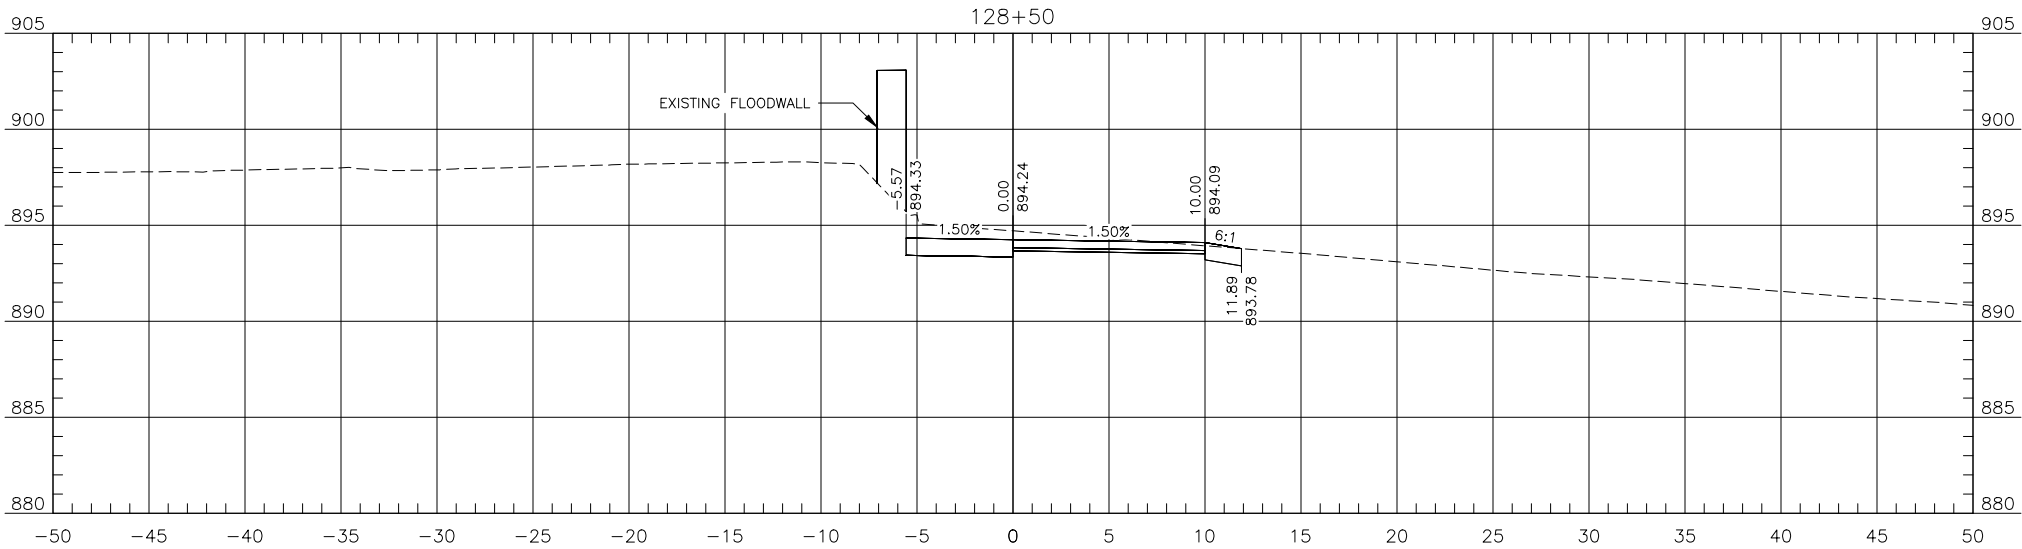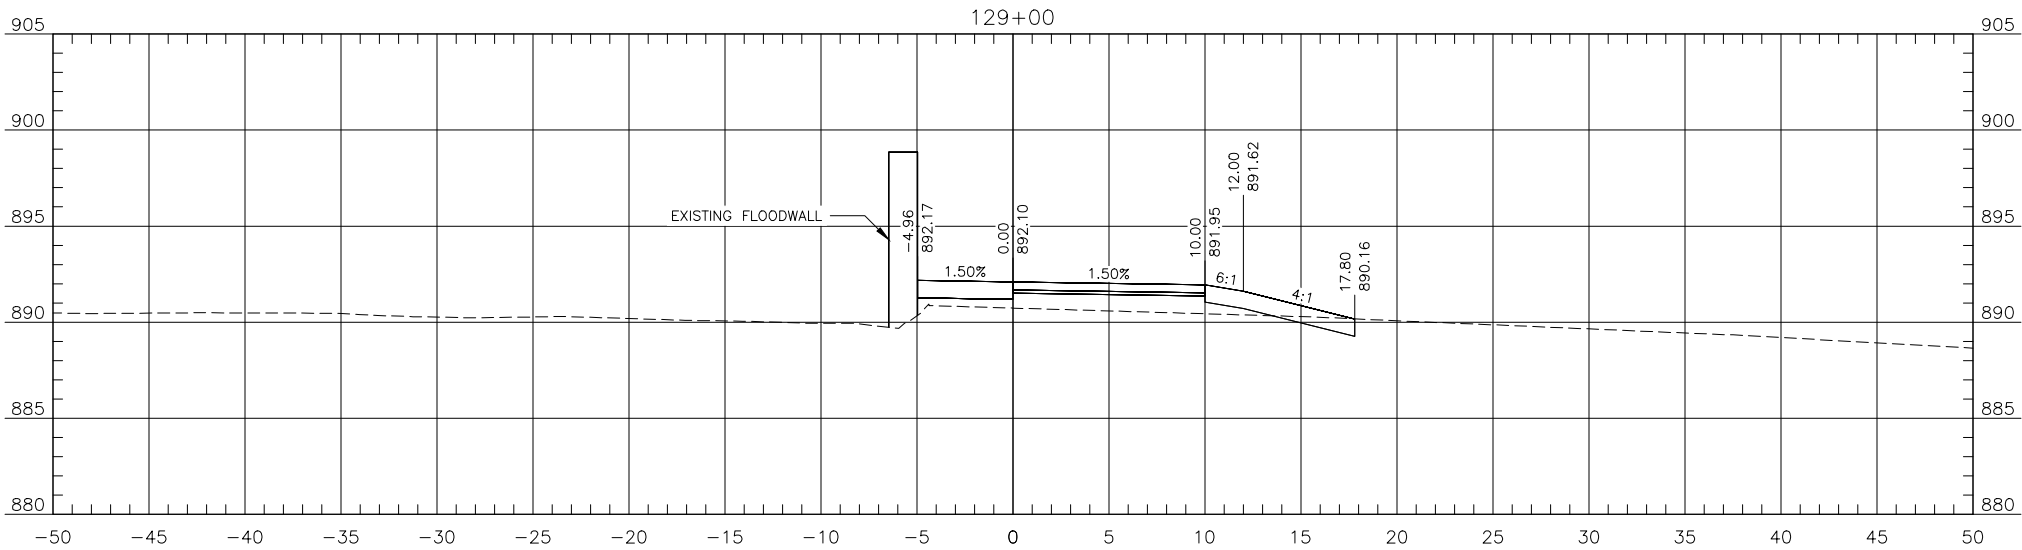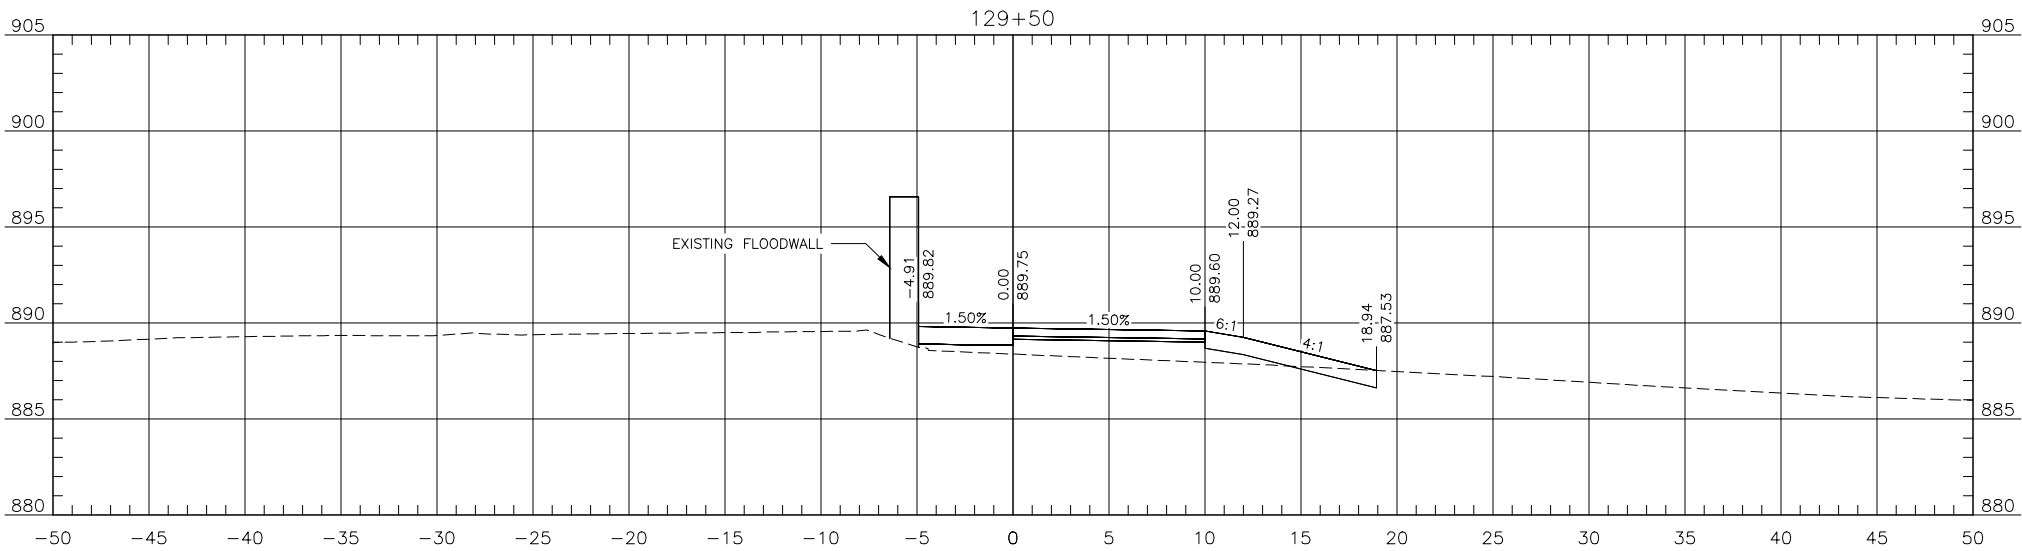

Proj. No. 6059-0217
Houston
Engineering Inc.
Ph: 701.237.5065

ALL ELEVATIONS ARE BASED ON
THE U.S.G.S. VERTICAL DATUM OF 1988.
(UNLESS NOTED OTHERWISE)

Cross Sections

Red River Trail

07/07/25 08:46:51AM H:\JBN\6000\6059\6059_0217 17th Ave S\CAD\Plans\200 - Cross Sections.dwg

ALIGNMENT: Pr_RedRiverTrail

STATE

PROJECT NO.

SECTION NO.




SHEET NO.

ND

TMA-CRP-8-984(182)

200

21

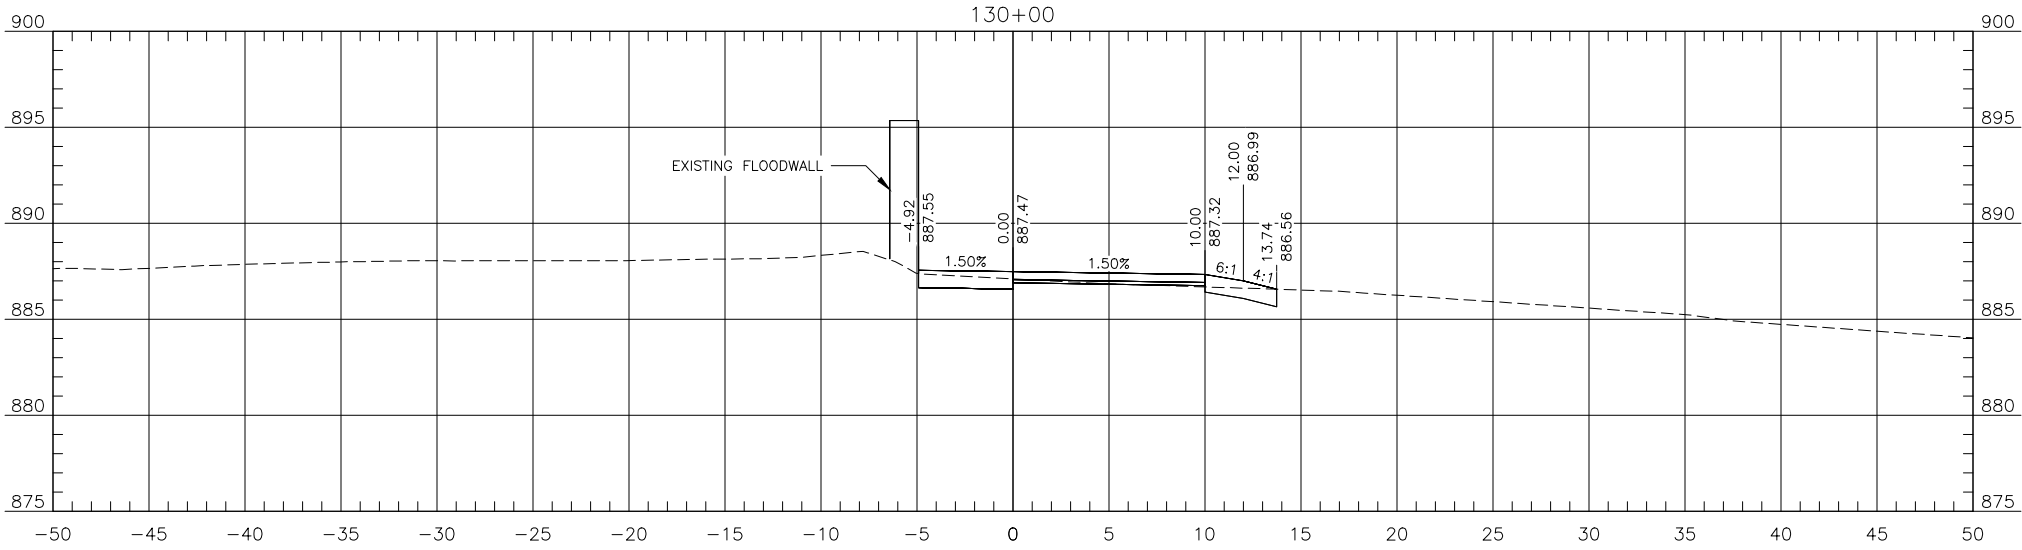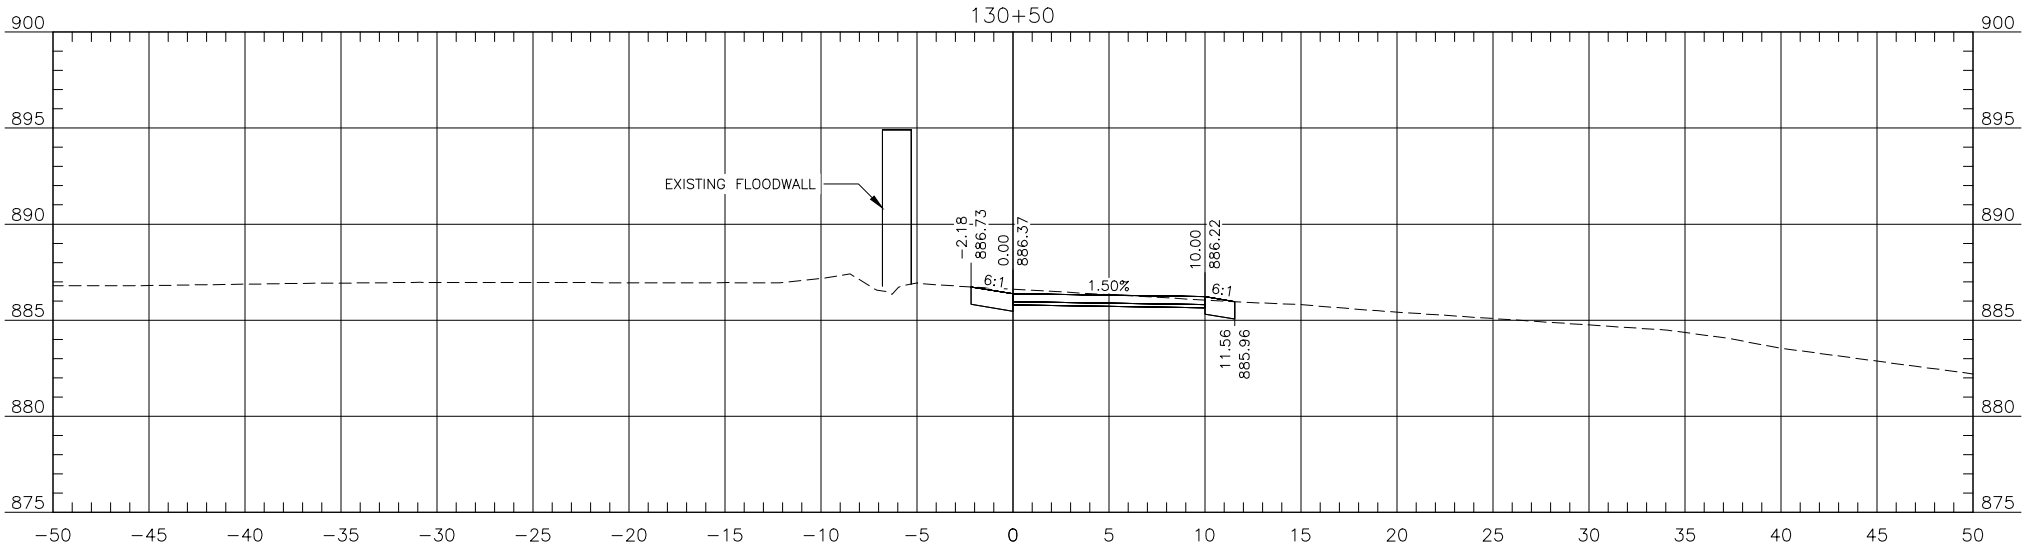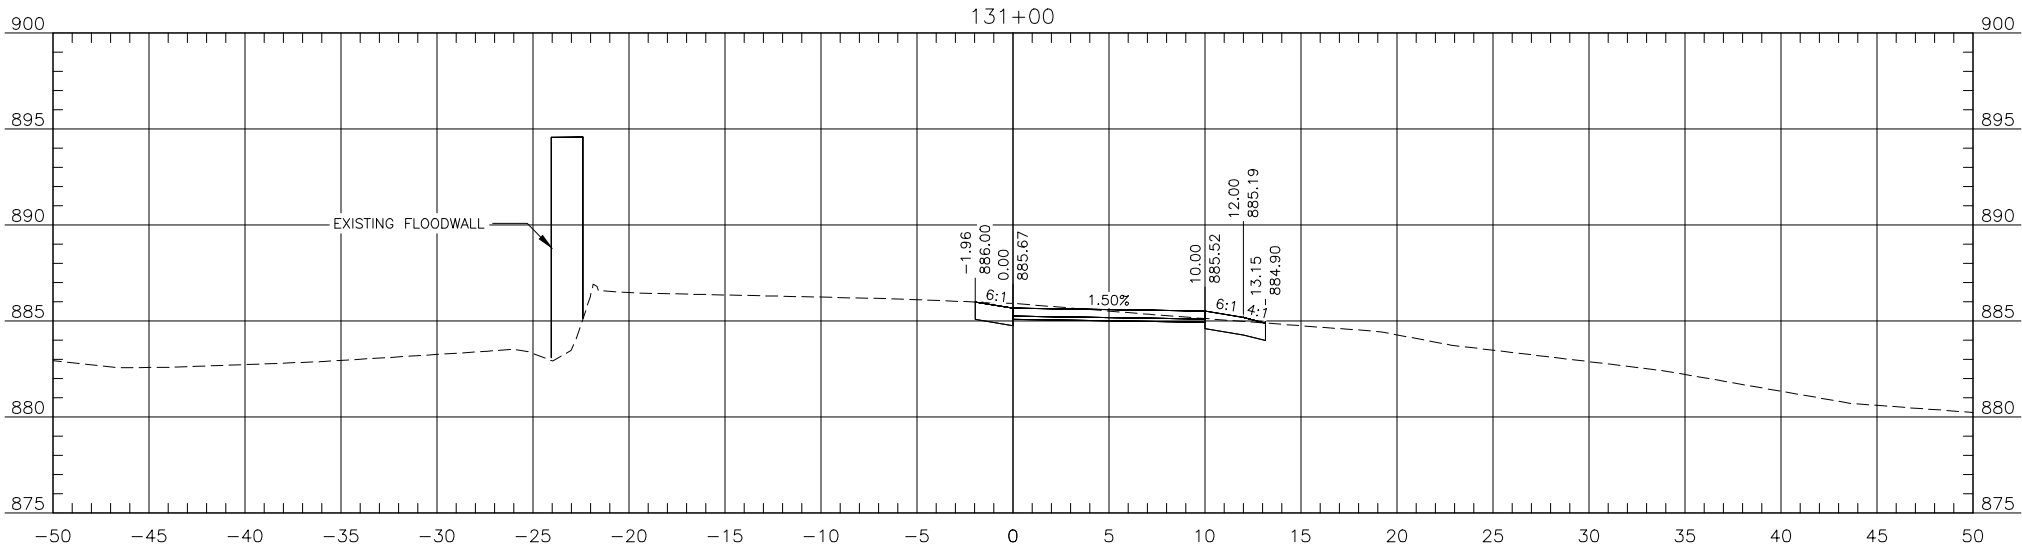

Proj. No. 6059-0217
Houston
Engineering Inc.
Ph: 701.237.5065

ALL ELEVATIONS ARE BASED ON
THE U.S.G.S. VERTICAL DATUM OF 1988.
(UNLESS NOTED OTHERWISE)

Cross Sections

Red River Trail

07/07/25 08:46:52AM H:\JBN\6000\6059\6059_0217 17th Ave S\CAD\Plans\200 - Cross Sections.dwg

ALIGNMENT: Pr_RedRiverTrail

STATE

PROJECT NO.

SECTION NO.




SHEET NO.

ND

TMA-CRP-8-984(182)

200

22

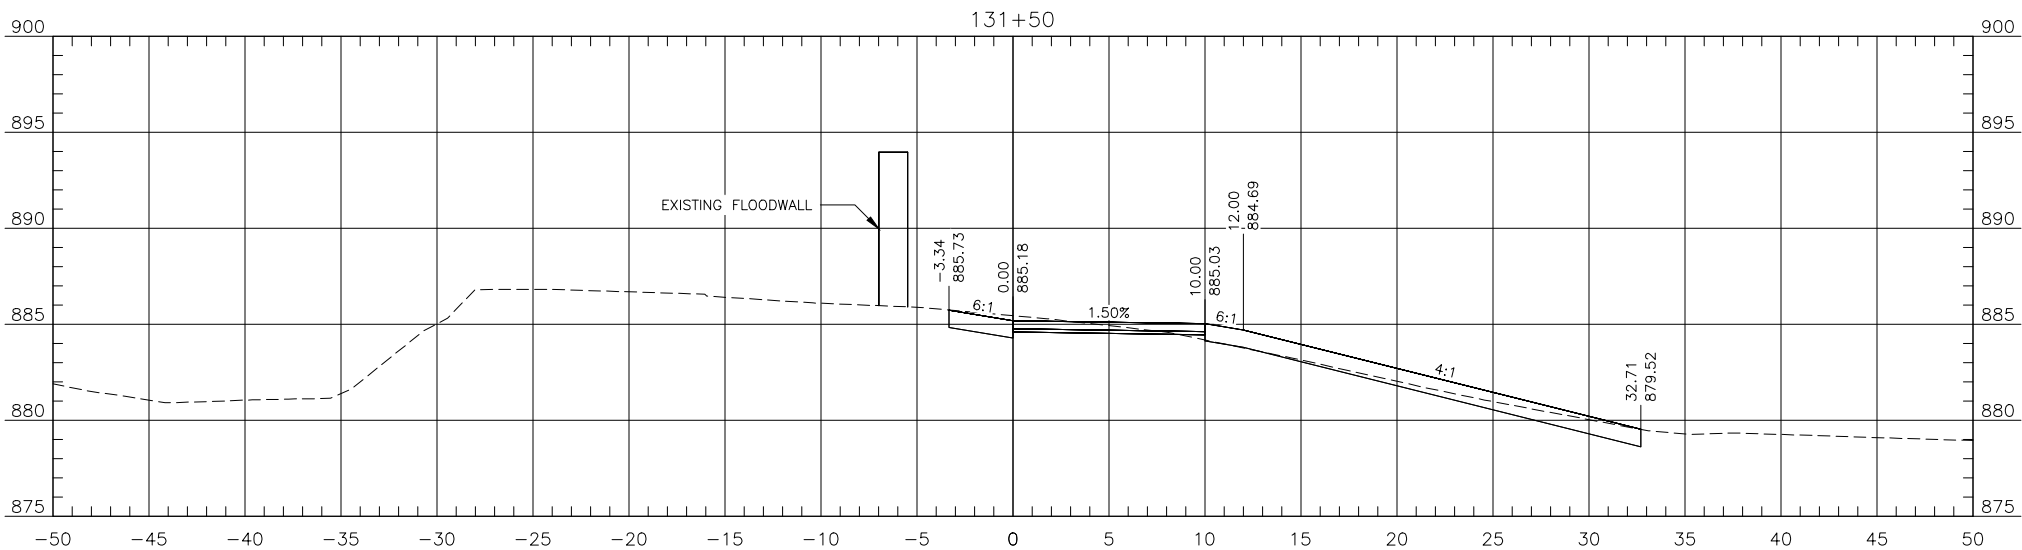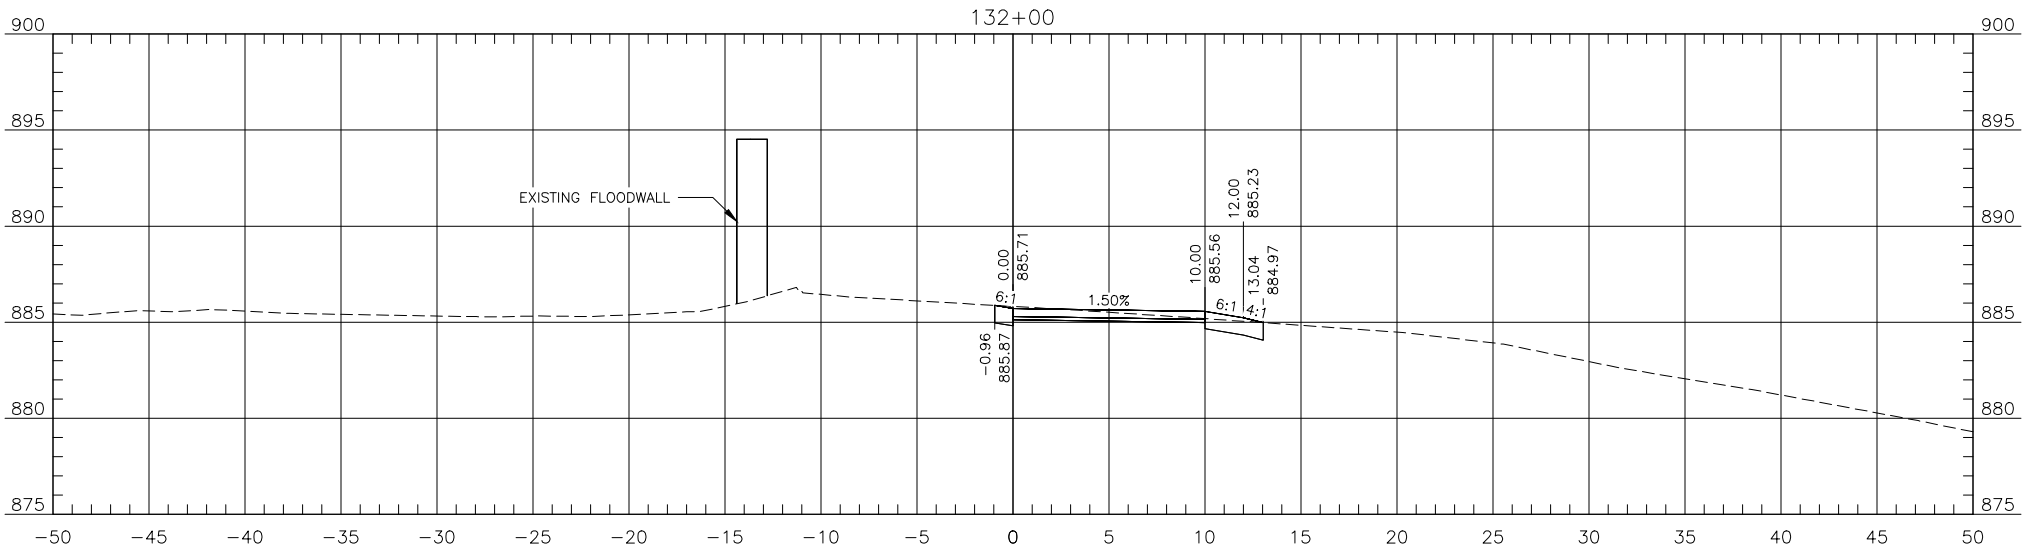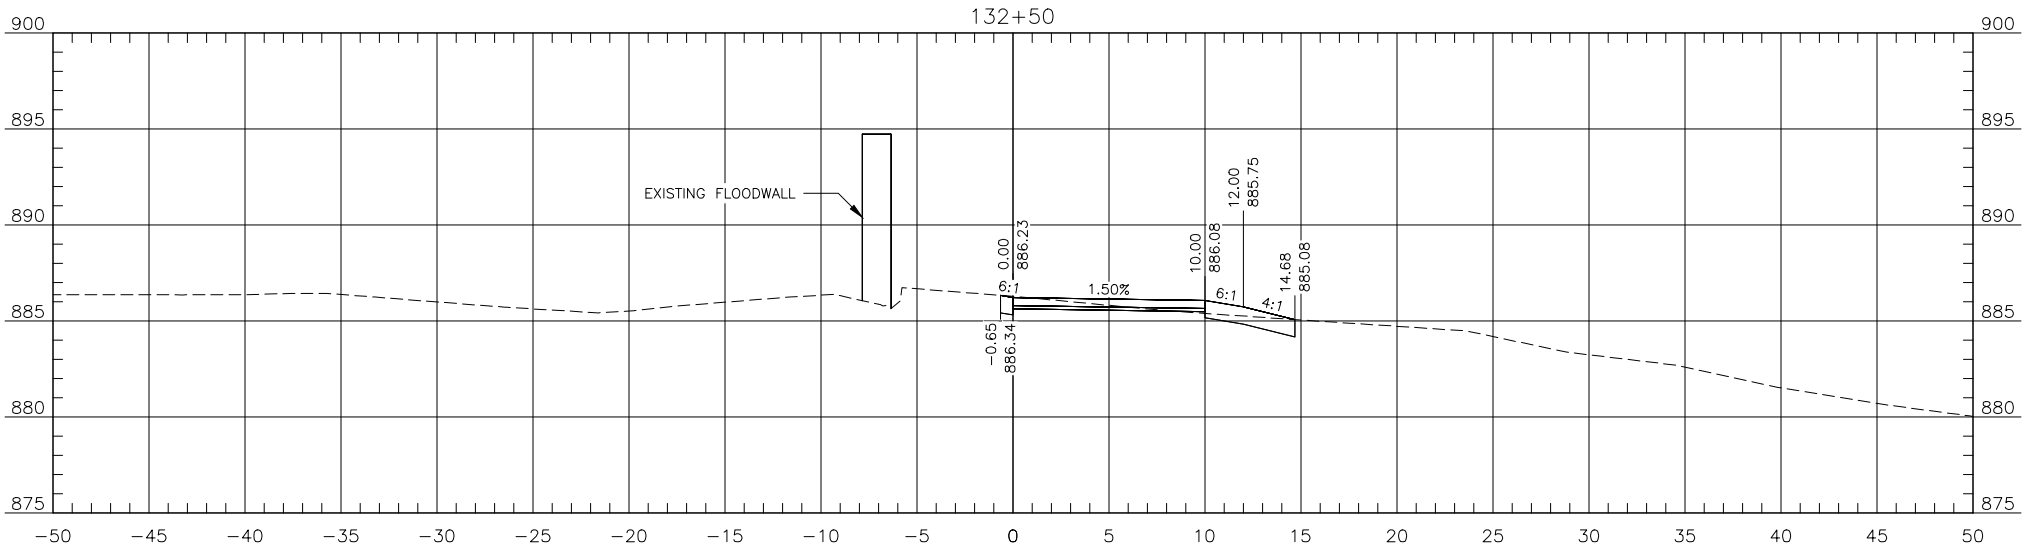

THE CITY OF
Fargo
FAR MORE



Proj. No. 6059-0217
Houston
Engineering Inc.
Ph: 701.237.5065

ALL ELEVATIONS ARE BASED ON
THE U.S.G.S. VERTICAL DATUM OF 1988.
(UNLESS NOTED OTHERWISE)

Cross Sections

Red River Trail

07/07/25 08:46:53AM H:\JBN\6000\6059\6059_0217 17th Ave S\CAD\Plans\200 - Cross Sections.dwg

ALIGNMENT: Pr_RedRiverTrail

STATE

PROJECT NO.

SECTION NO.




SHEET NO.

ND

TMA-CRP-8-984(182)

200

23

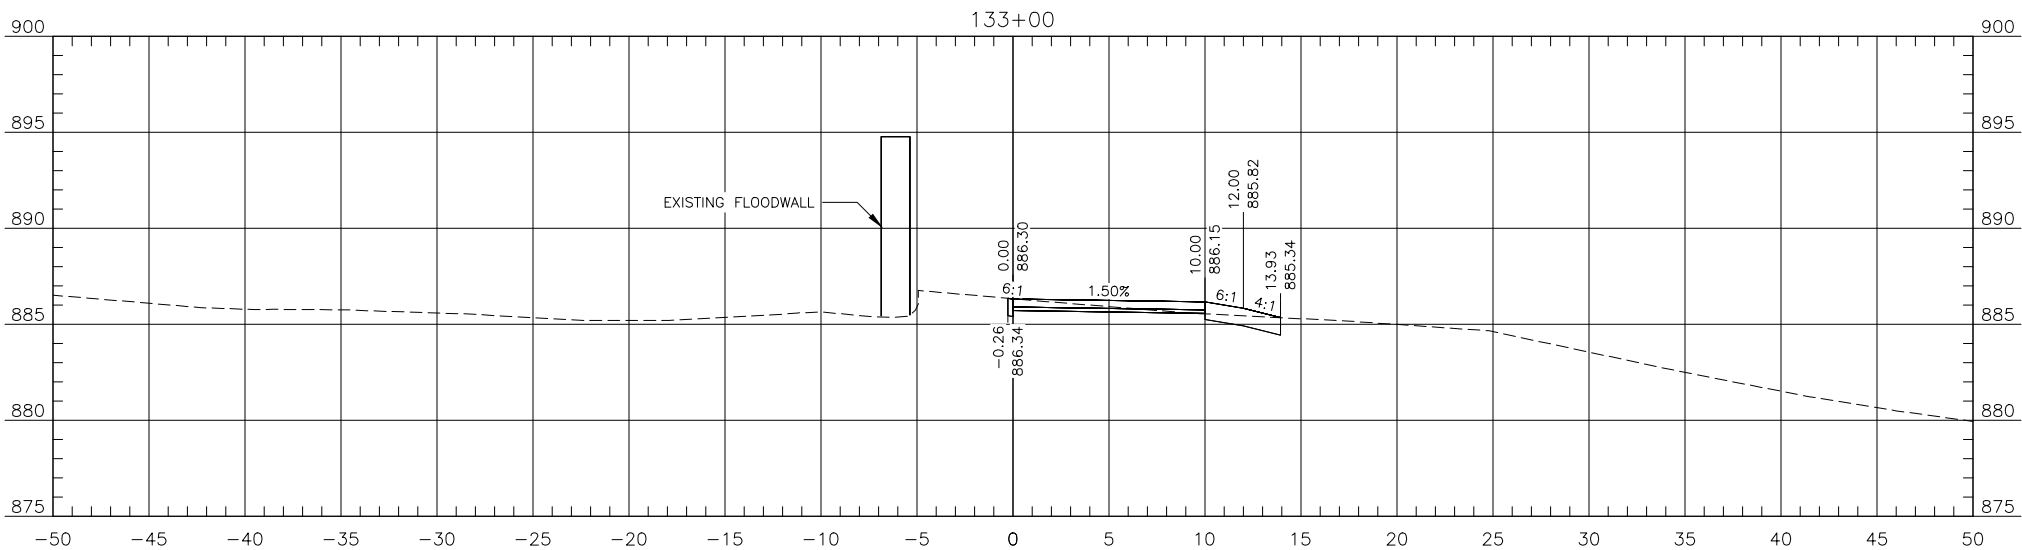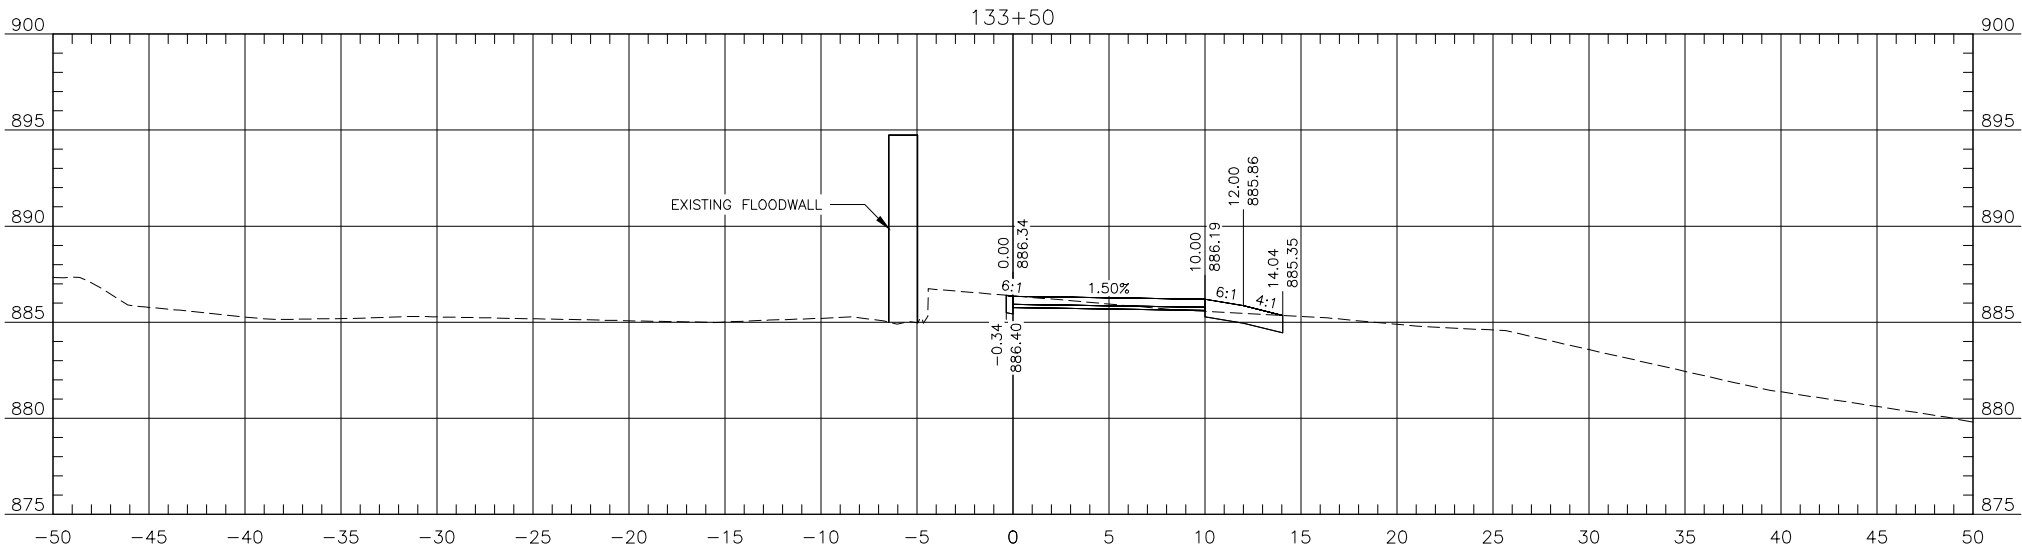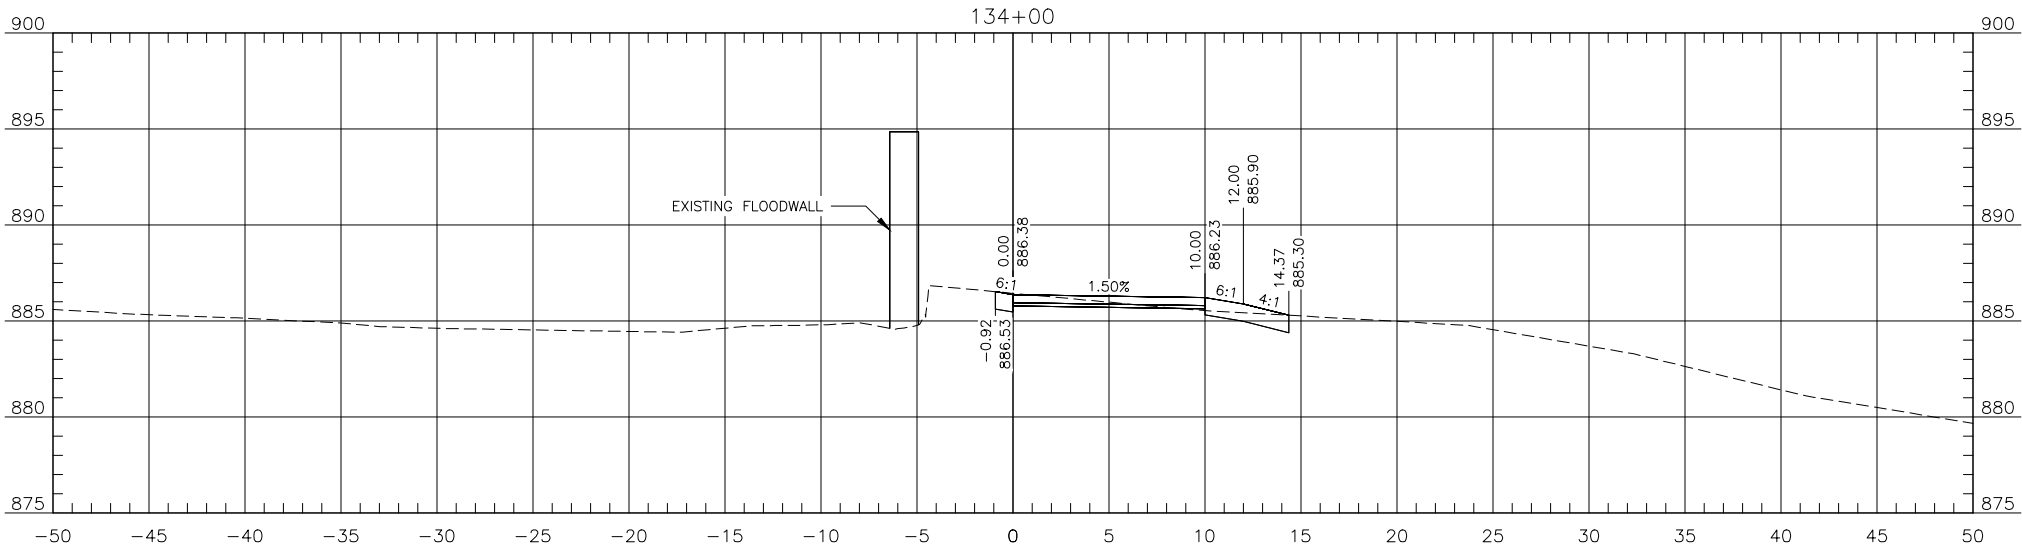

THE CITY OF
Fargo
FAR MORE



Proj. No. 6059-0217
Houston
Engineering Inc.
Ph: 701.237.5065

ALL ELEVATIONS ARE BASED ON
THE U.S.G.S. VERTICAL DATUM OF 1988.
(UNLESS NOTED OTHERWISE)

Cross Sections

Red River Trail

07/07/25 08:46:54AM H:\JBN\6000\6059\6059_0217 17th Ave S\CAD\Plans\200 - Cross Sections.dwg

ALIGNMENT: Pr_RedRiverTrail

STATE

PROJECT NO.

SECTION NO.




SHEET NO.

ND

TMA-CRP-8-984(182)

200

24

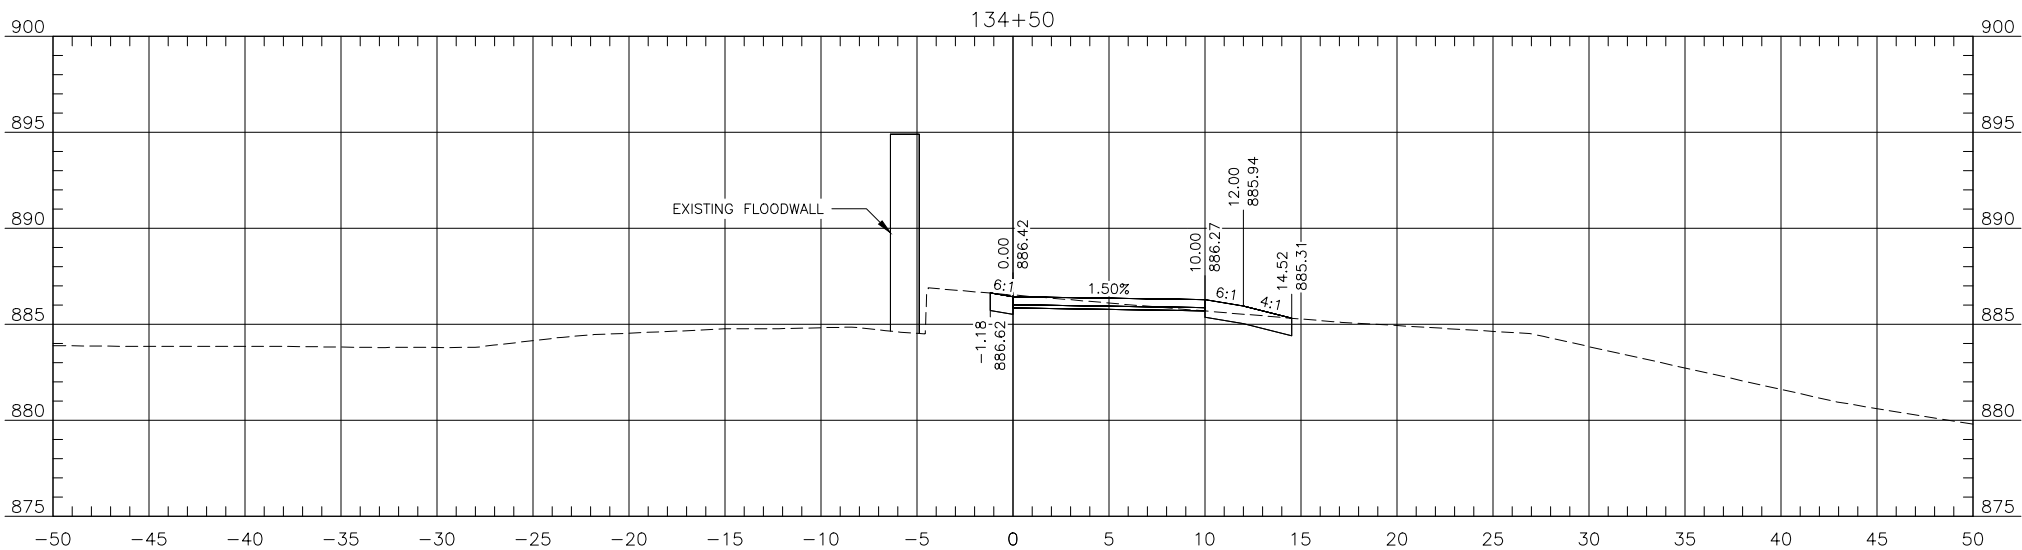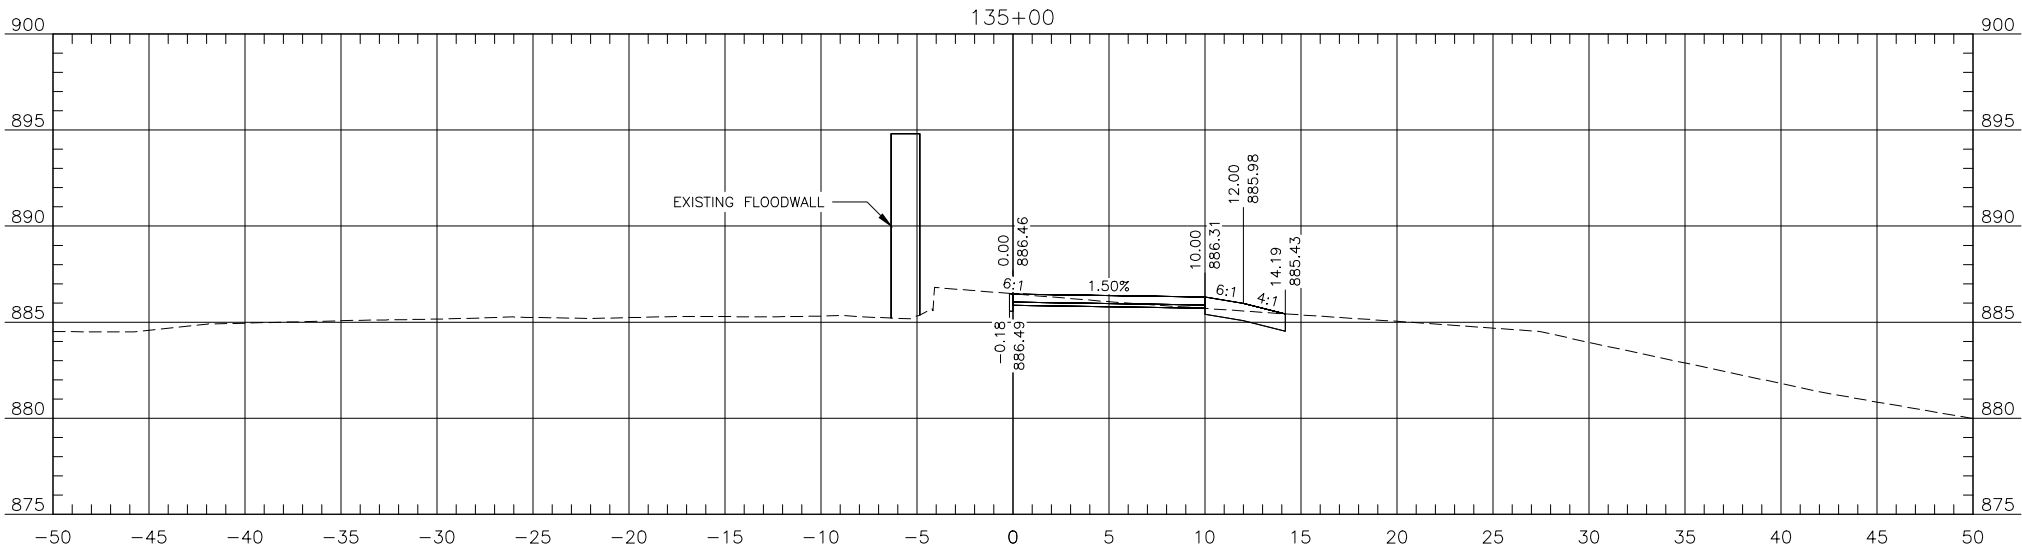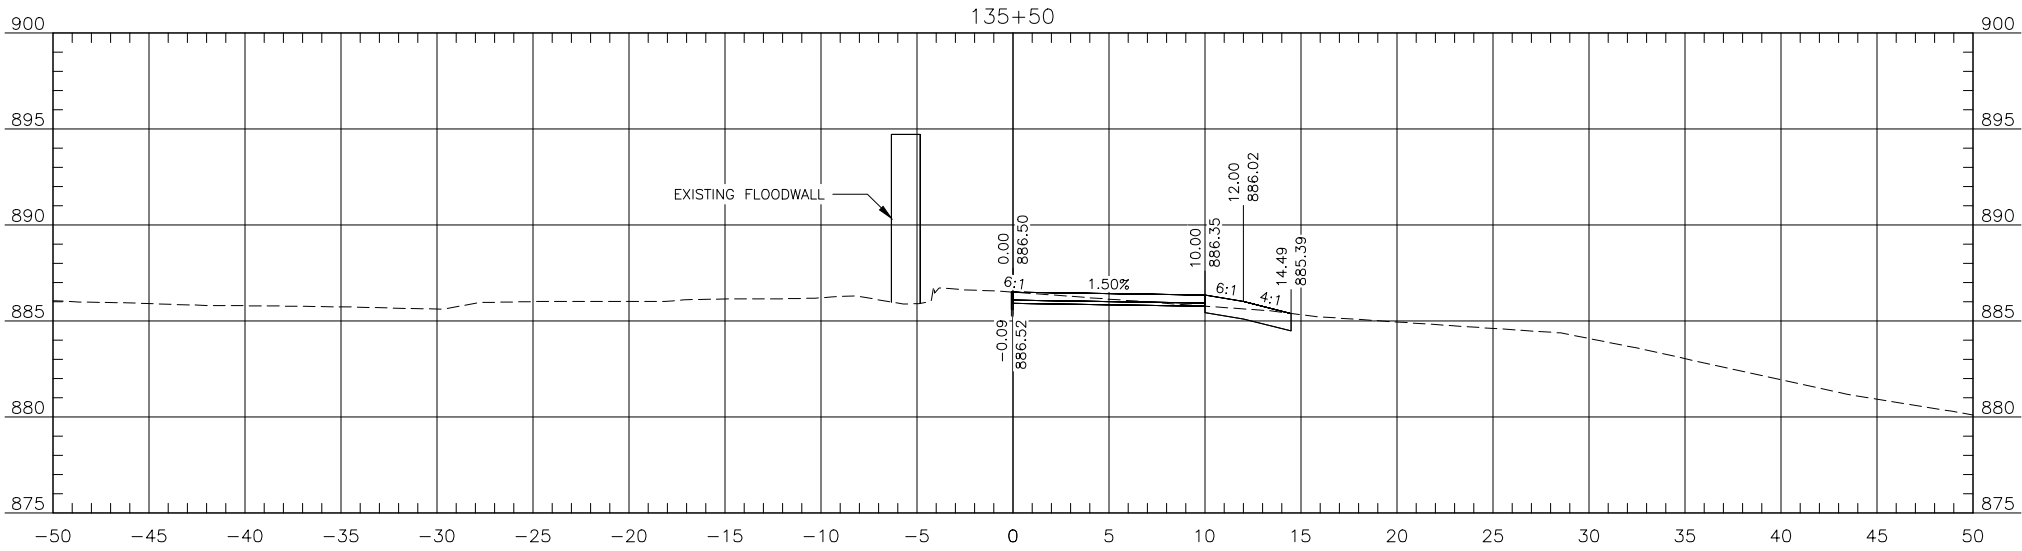

Proj. No. 6059-0217
Houston
Engineering Inc.
Ph: 701.237.5065

ALL ELEVATIONS ARE BASED ON
THE U.S.G.S. VERTICAL DATUM OF 1988.
(UNLESS NOTED OTHERWISE)

Cross Sections

Red River Trail

07/07/25 08:46:54AM H:\JBN\6000\6059\6059_0217 17th Ave S\CAD\Plans\200 -- Cross Sections.dwg

ALIGNMENT: Pr_RedRiverTrail

STATE

PROJECT NO.

SECTION NO.




SHEET NO.

ND

TMA-CRP-8-984(182)

200

25

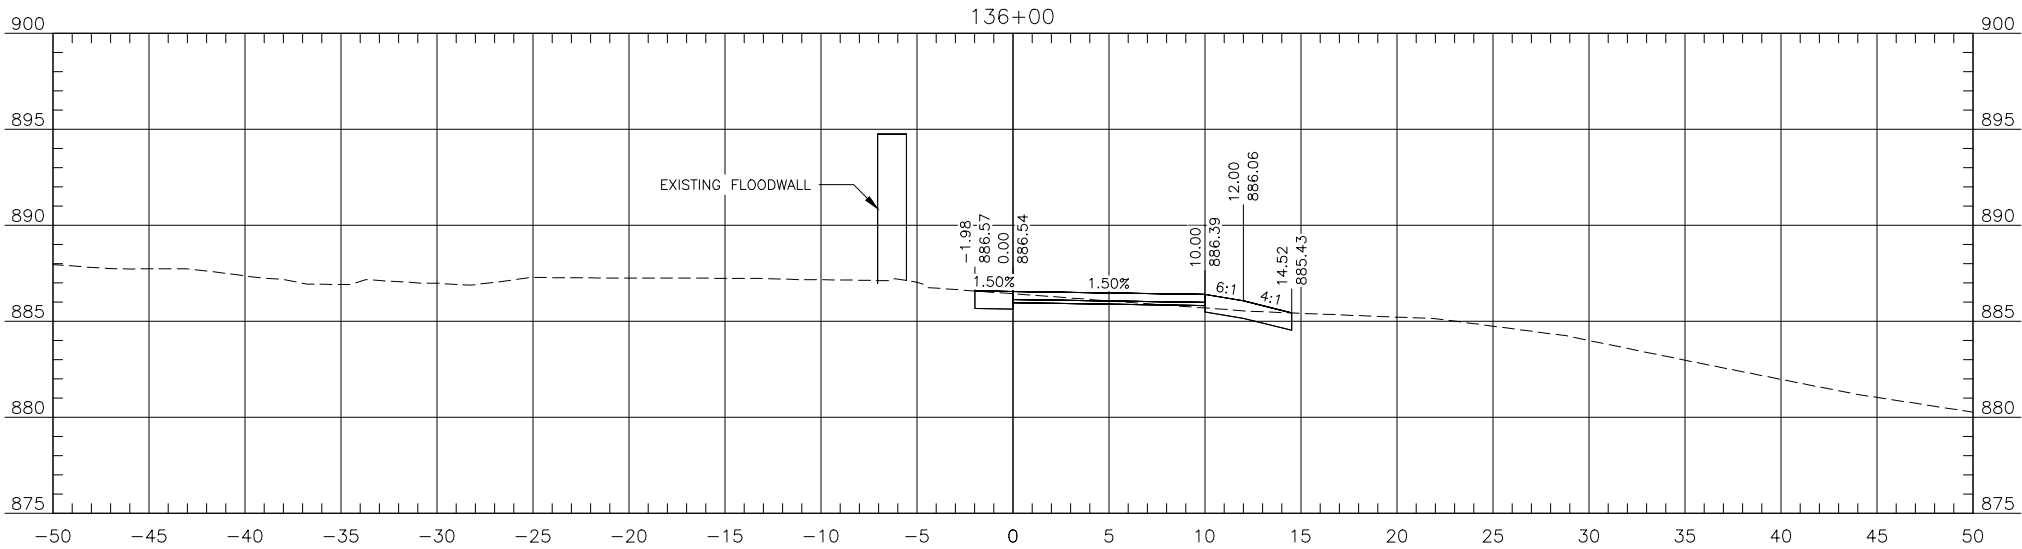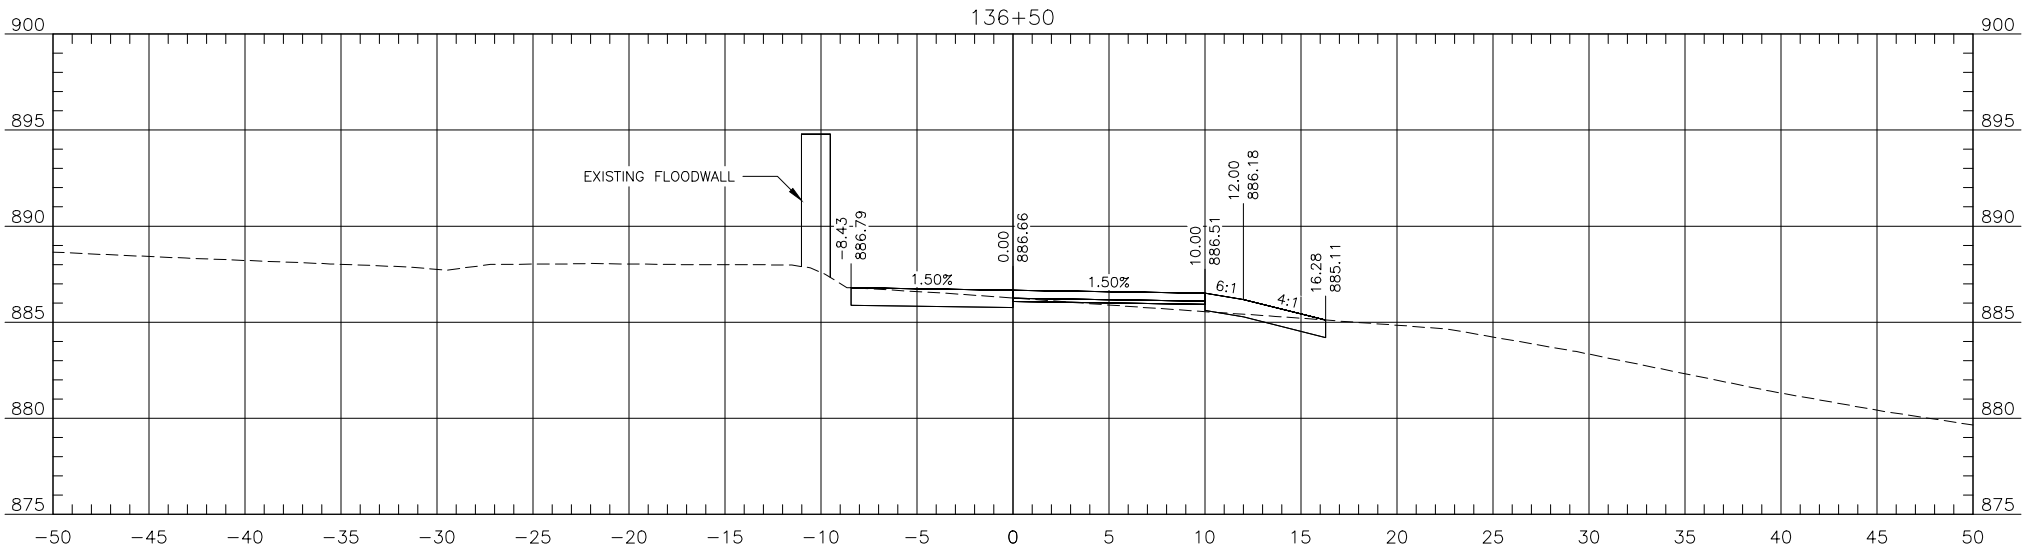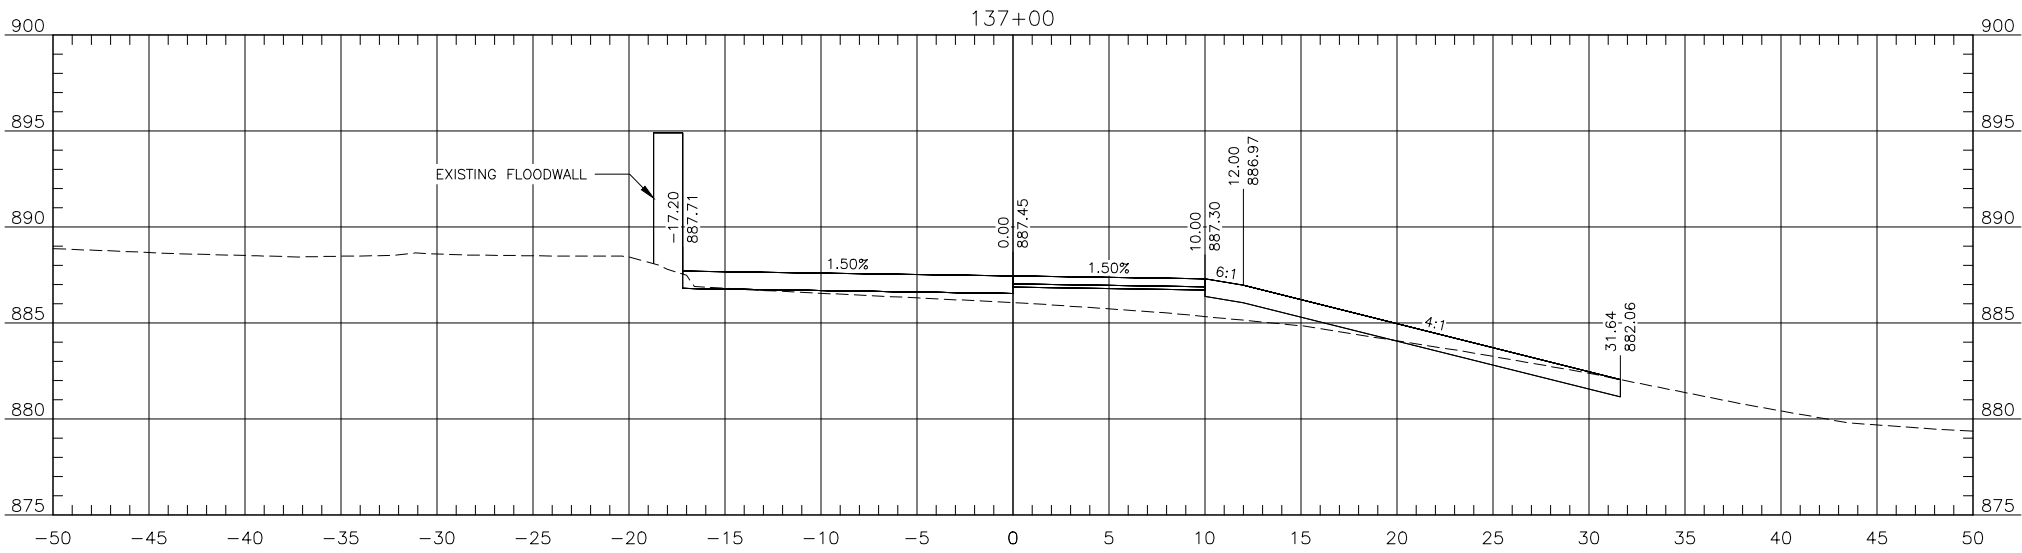

Proj. No. 6059-0217
Houston
Engineering Inc.
Ph: 701.237.5065

ALL ELEVATIONS ARE BASED ON
THE U.S.G.S. VERTICAL DATUM OF 1988.
(UNLESS NOTED OTHERWISE)

Cross Sections

Red River Trail

07/07/25 08:46:56AM H:\JBN\6000\6059\6059-0217 17th Ave S\CAD\Plans\200 - Cross Sections.dwg

ALIGNMENT: Pr_RedRiverTrail

STATE

PROJECT NO.

SECTION NO.




SHEET NO.

ND

TMA-CRP-8-984(182)

200

26

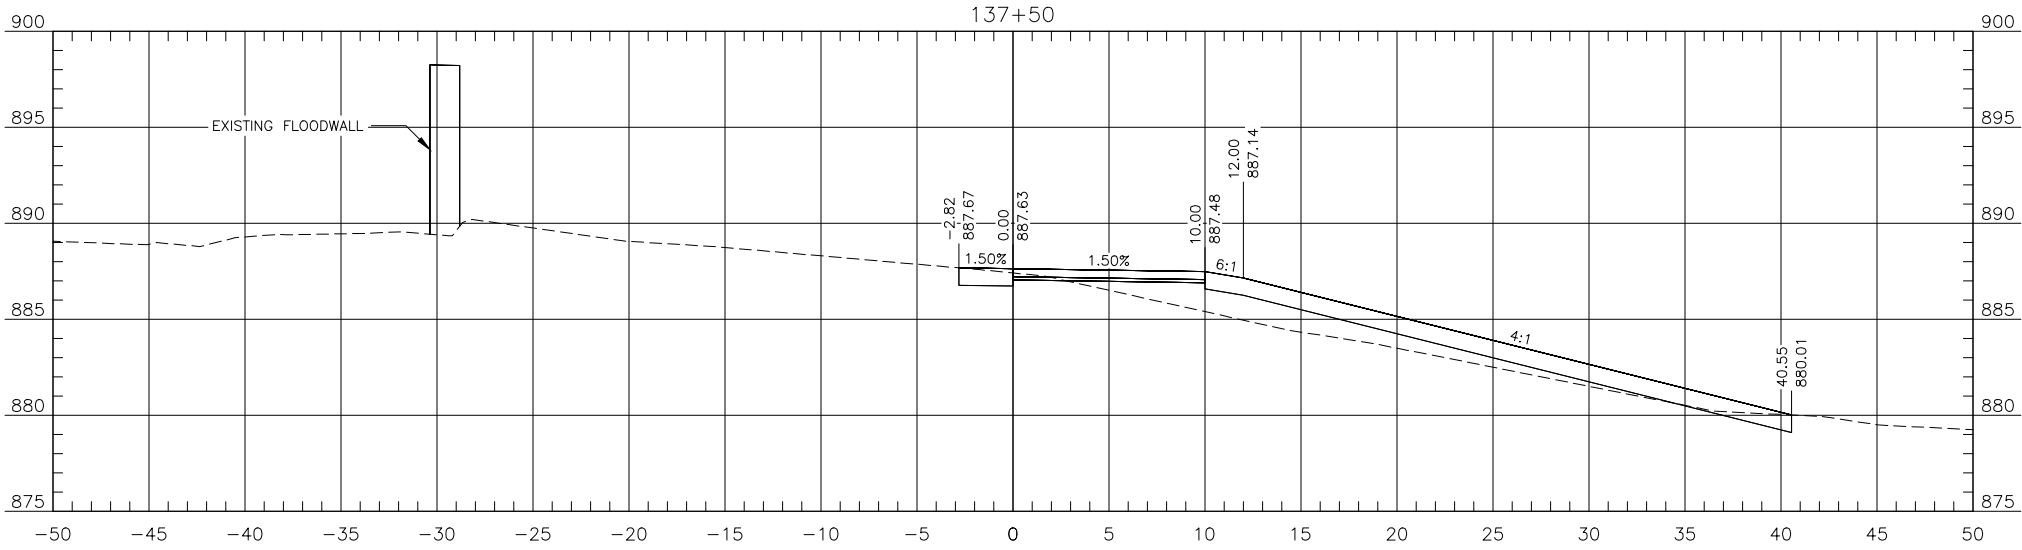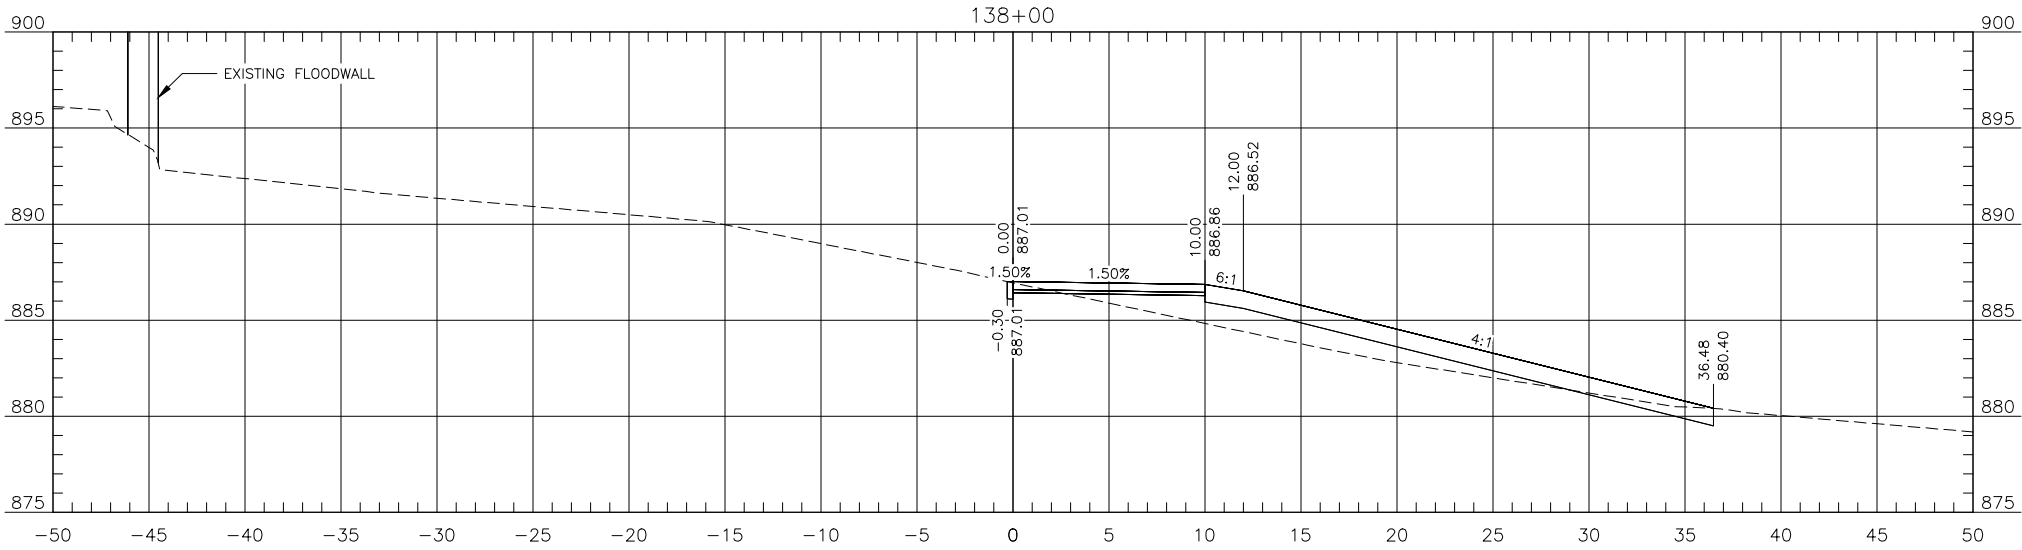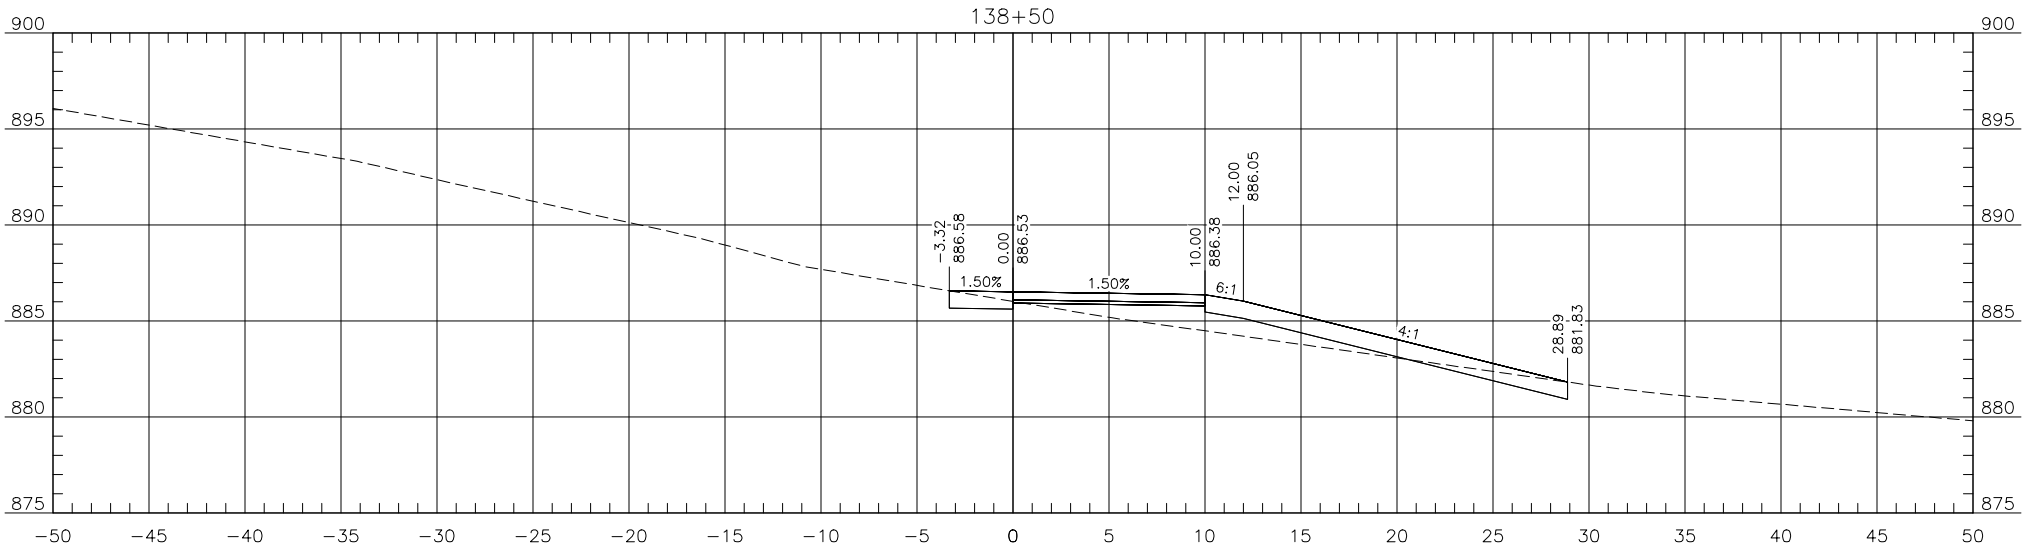

Proj. No. 6059-0217
Houston
Engineering Inc.
Ph: 701.237.5065

ALL ELEVATIONS ARE BASED ON
THE U.S.G.S. VERTICAL DATUM OF 1988.
(UNLESS NOTED OTHERWISE)

Cross Sections

Red River Trail

07/07/25 08:46:56AM H:\JBN\6000\6059\6059_0217 17th Ave S\CAD\Plans\200 - Cross Sections.dwg

ALIGNMENT: Pr_RedRiverTrail

STATE

PROJECT NO.

SECTION NO.




SHEET NO.

ND

TMA-CRP-8-984(182)

200

27

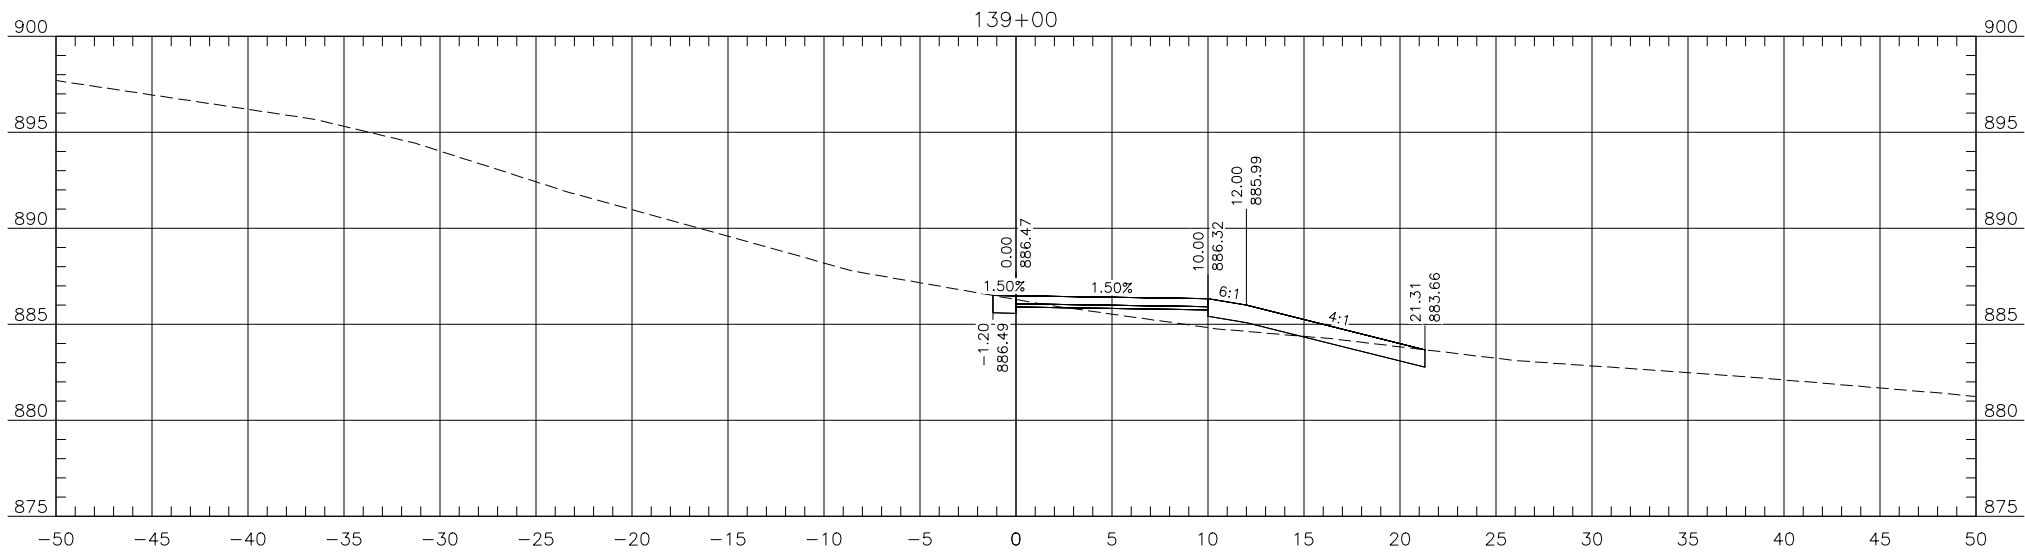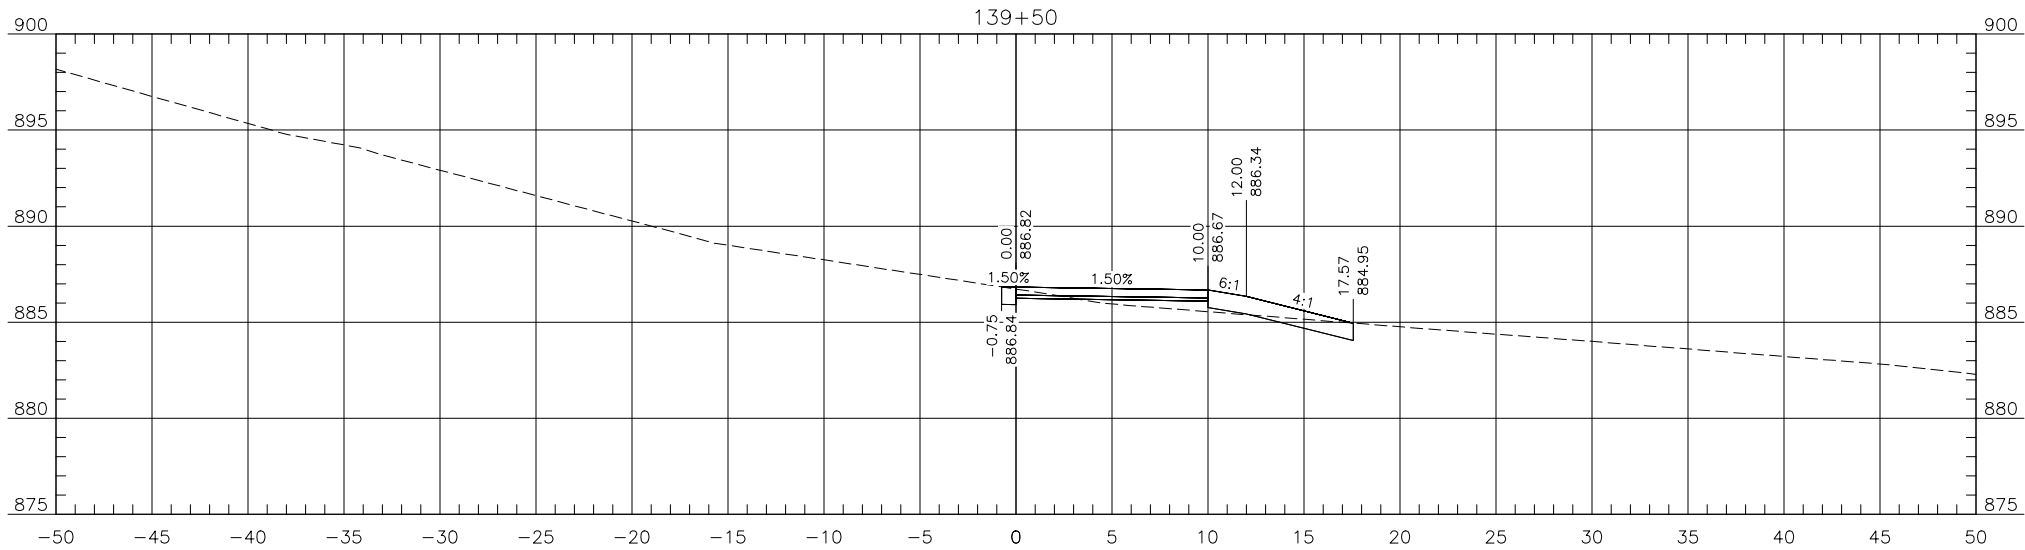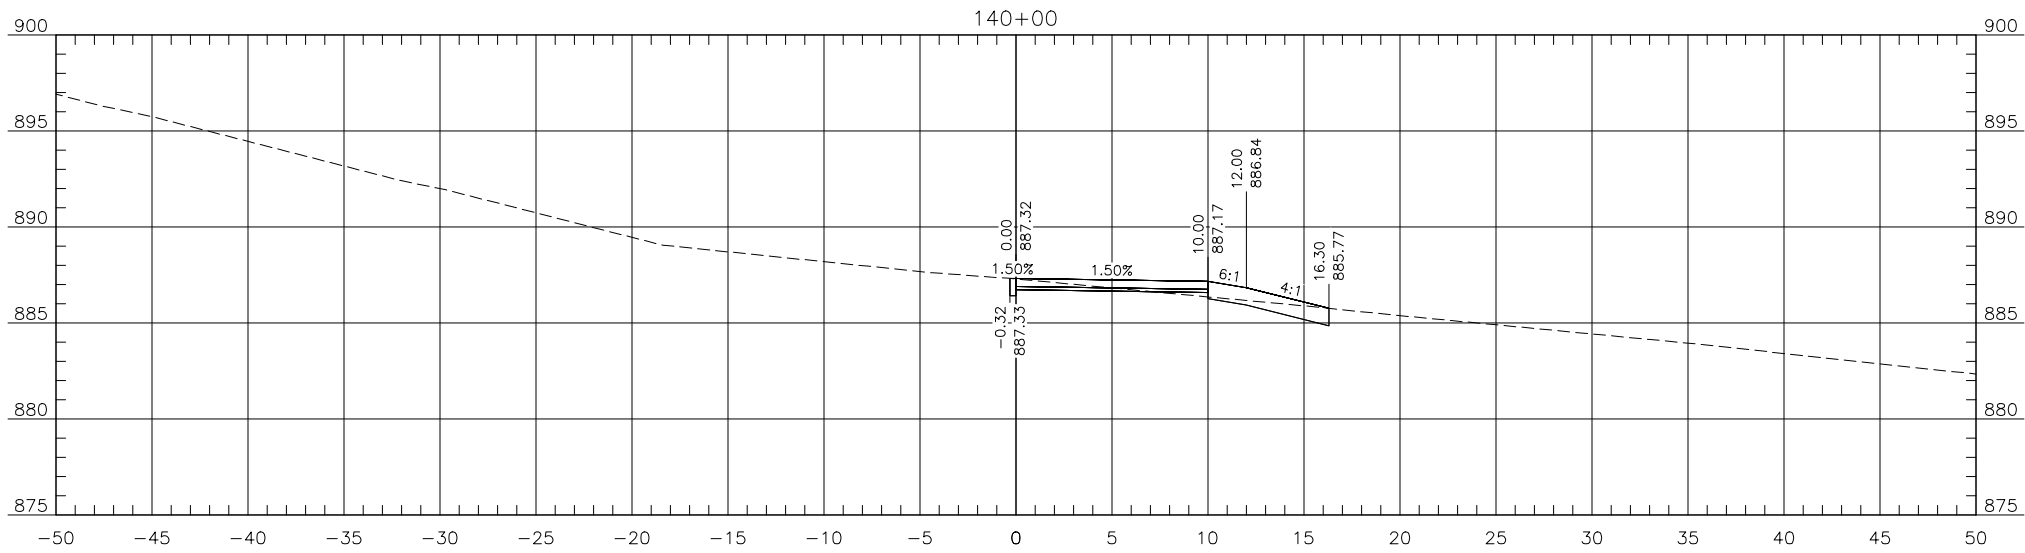

Proj. No. 6059-0217
Houston
Engineering Inc.
Ph: 701.237.5065

ALL ELEVATIONS ARE BASED ON
THE U.S.G.S. VERTICAL DATUM OF 1988.
(UNLESS NOTED OTHERWISE)

Cross Sections

Red River Trail

07/07/25 08:46:58AM H:\JBN\6000\6059\6059_0217 17th Ave S\CAD\Plans\200 - Cross Sections.dwg

ALIGNMENT: Pr_RedRiverTrail

STATE

PROJECT NO.

SECTION NO.




SHEET NO.

ND

TMA-CRP-8-984(182)

200

28

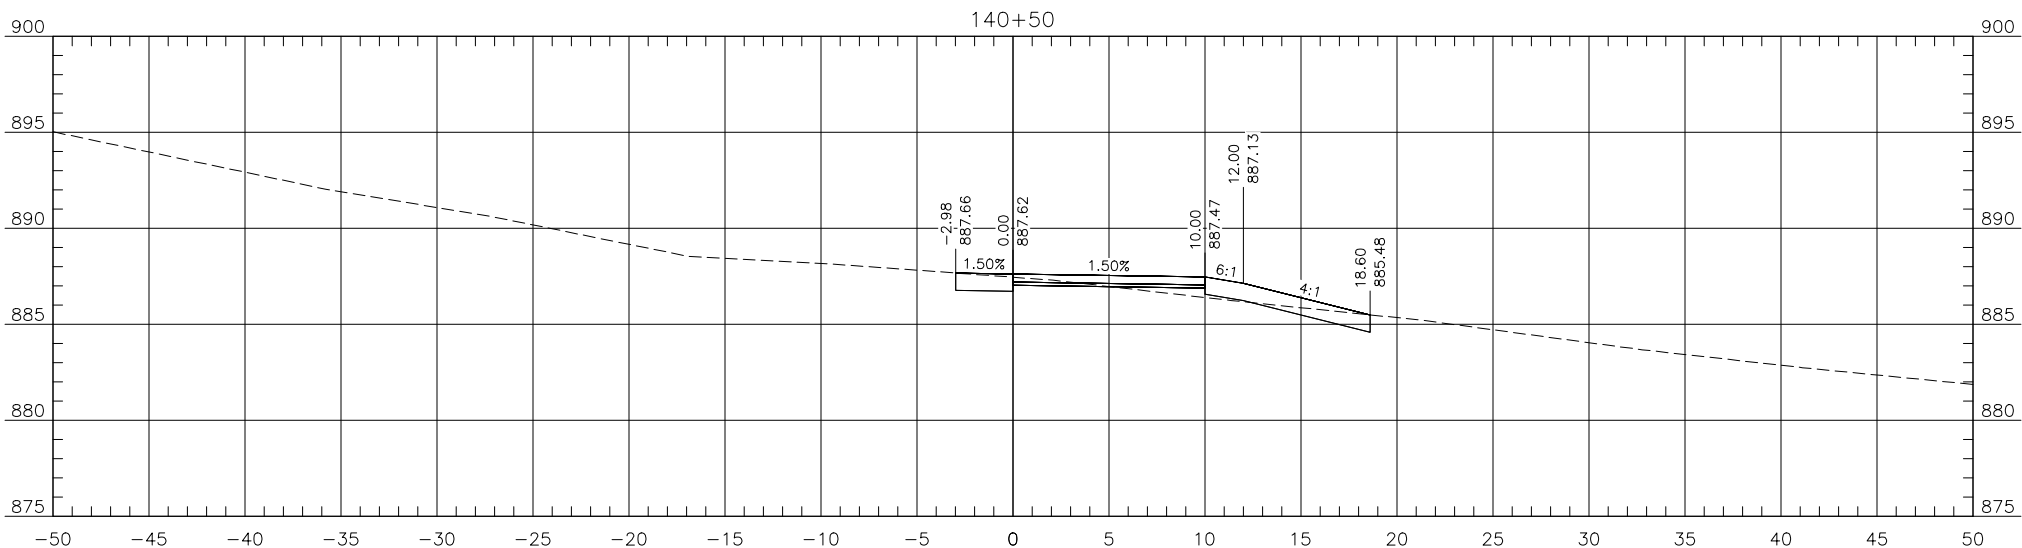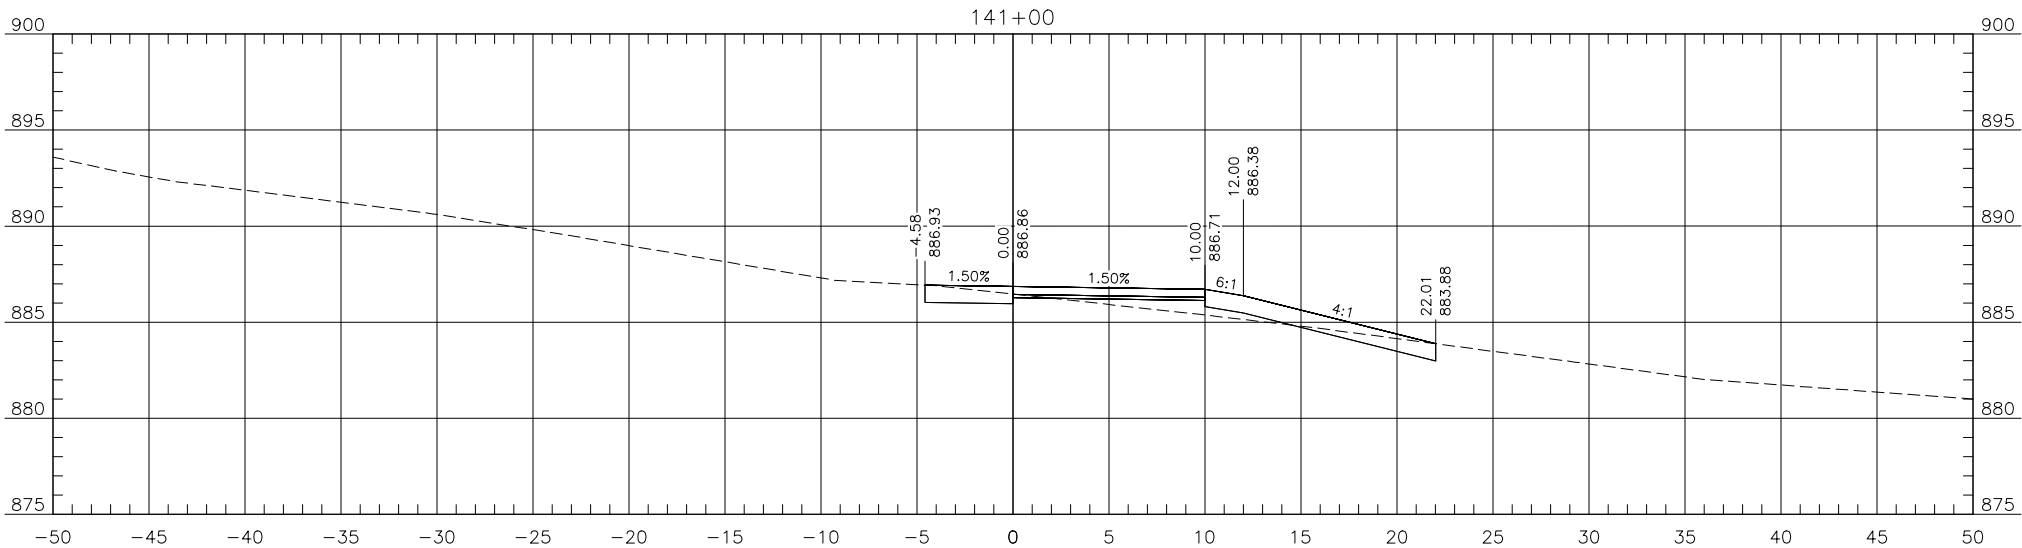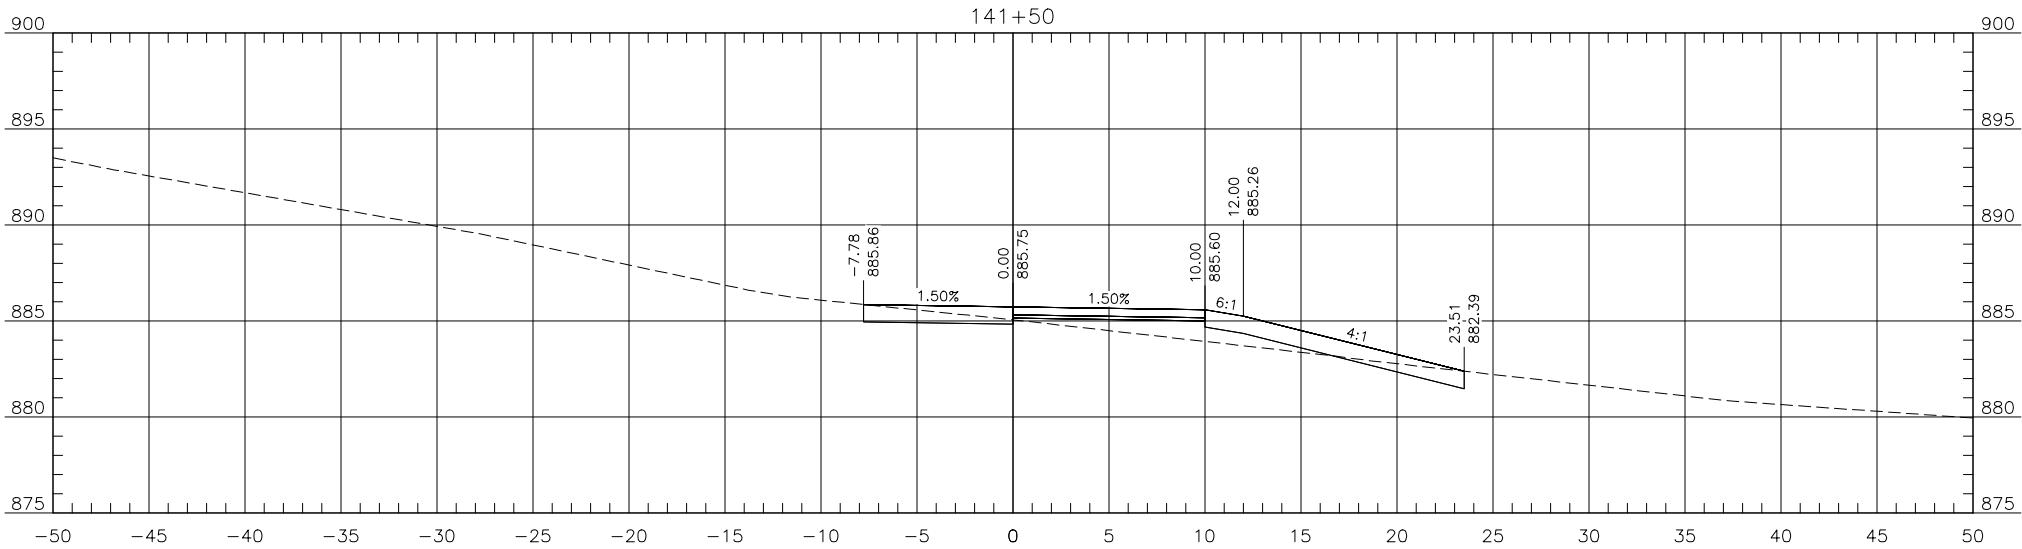

Proj. No. 6059-0217
Houston
Engineering Inc.
Ph: 701.237.5065

ALL ELEVATIONS ARE BASED ON
THE U.S.G.S. VERTICAL DATUM OF 1988.
(UNLESS NOTED OTHERWISE)

Cross Sections

Red River Trail

07/07/25 08:46:59AM H:\JBN\6000\6059\6059_0217 17th Ave S\CAD\Plans\200 - Cross Sections.dwg

ALIGNMENT: Pr_RedRiverTrail

STATE

PROJECT NO.

SECTION NO.




SHEET NO.

ND

TMA-CRP-8-984(182)

200

29

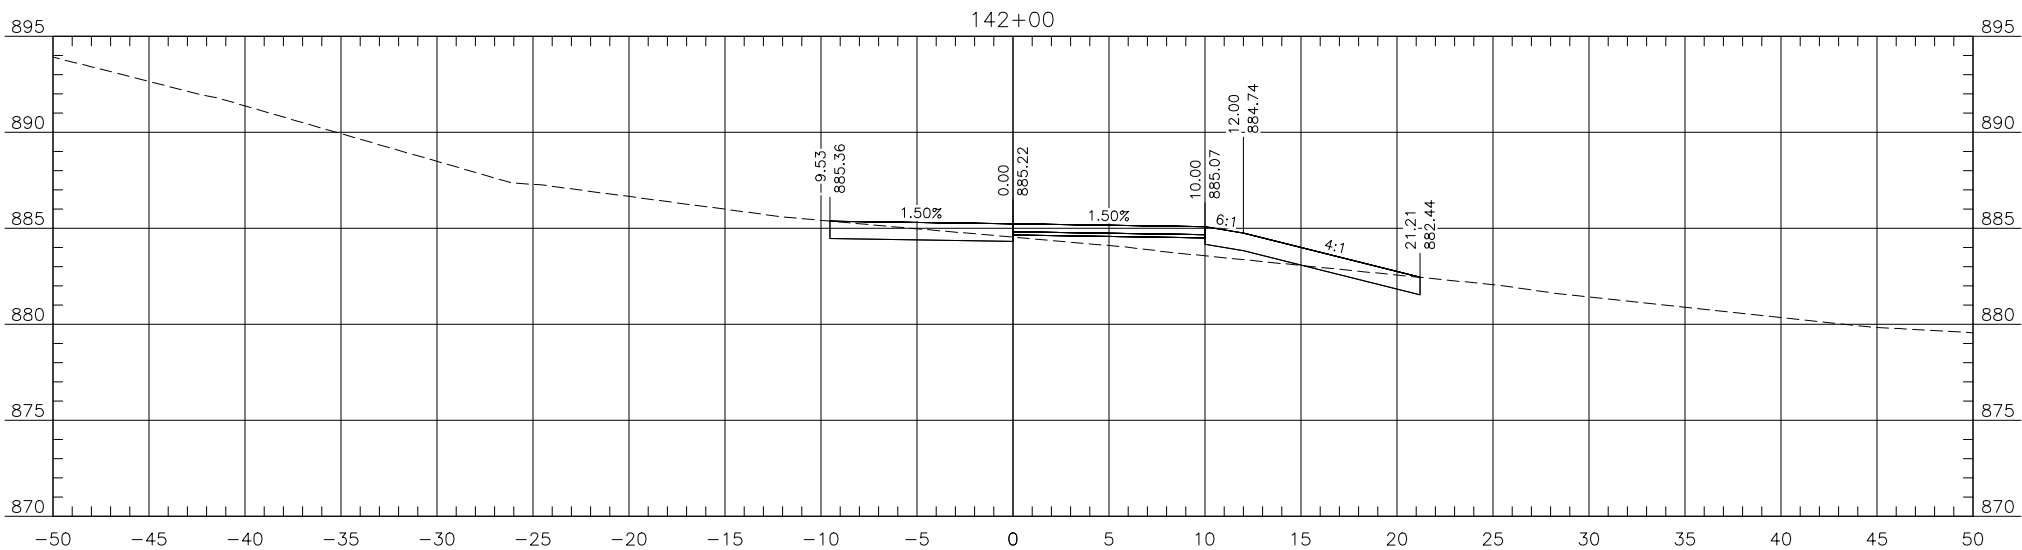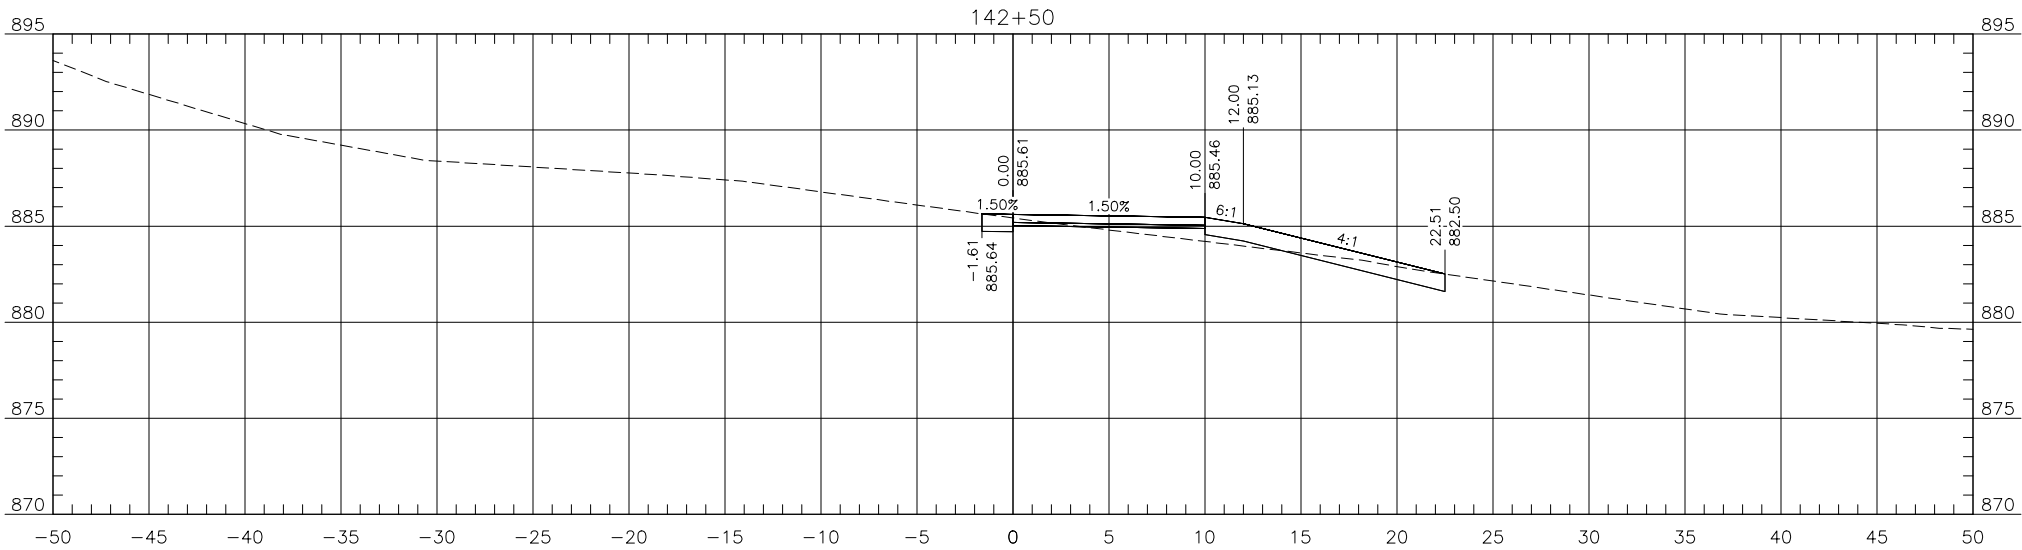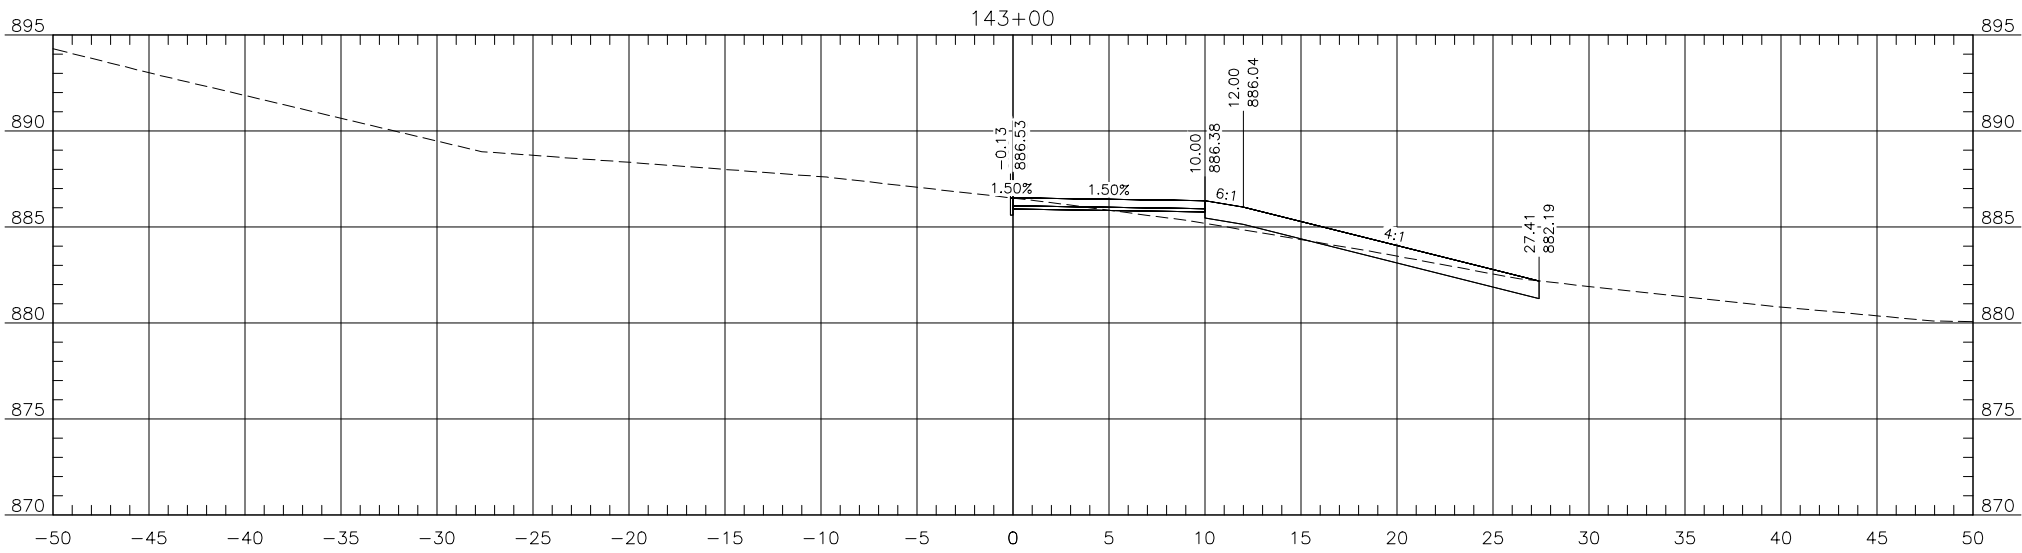

THE CITY OF
Fargo
FAR MORE



Proj. No. 6059-0217
Houston
Engineering Inc.
Ph: 701.237.5065

ALL ELEVATIONS ARE BASED ON
THE U.S.G.S. VERTICAL DATUM OF 1988.
(UNLESS NOTED OTHERWISE)

Cross Sections

Red River Trail

07/07/25 08:47:01AM H:\JBN\6000\6059\6059_0217 17th Ave S\CAD\Plans\200 - Cross Sections.dwg

ALIGNMENT: Pr_RedRiverTrail

STATE

PROJECT NO.

SECTION NO.




SHEET NO.

ND

TMA-CRP-8-984(182)

200

30

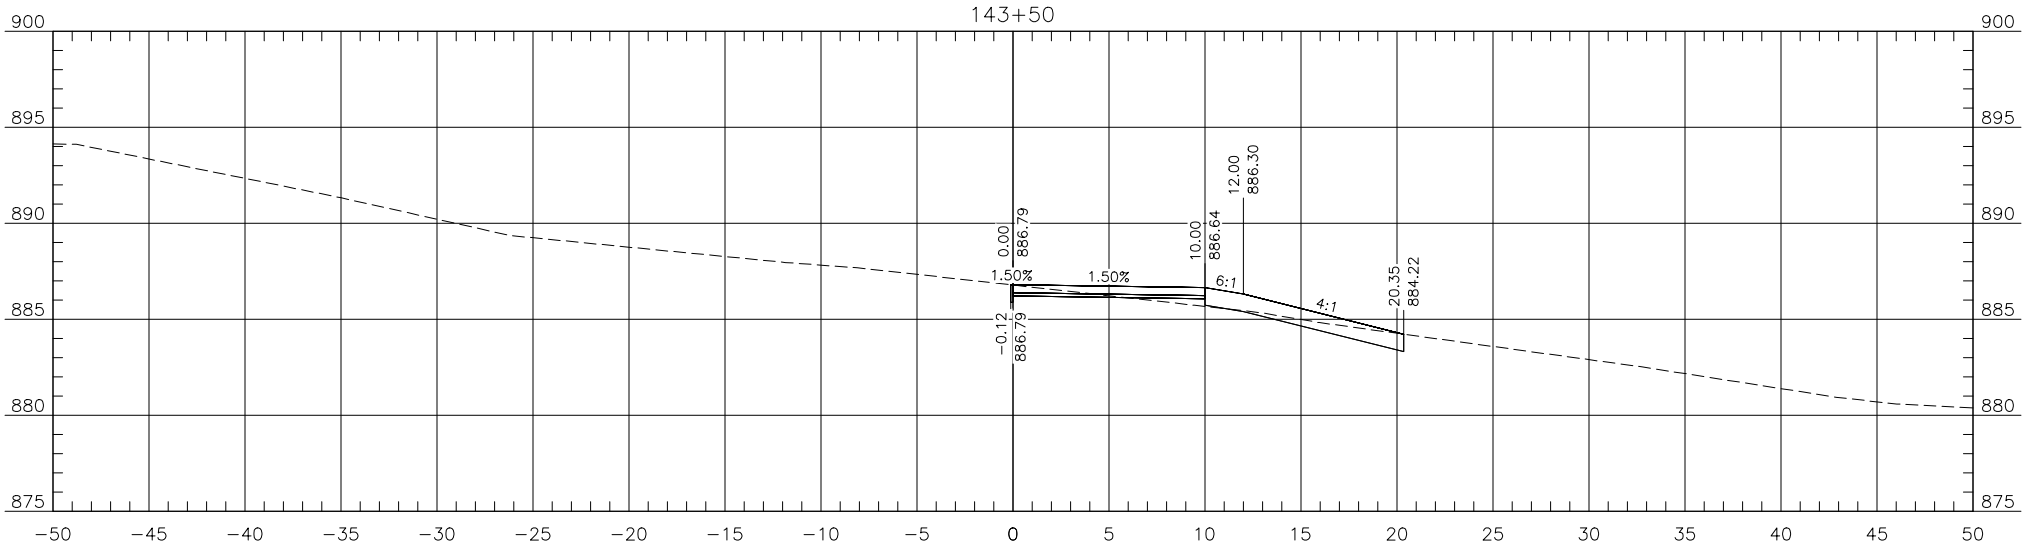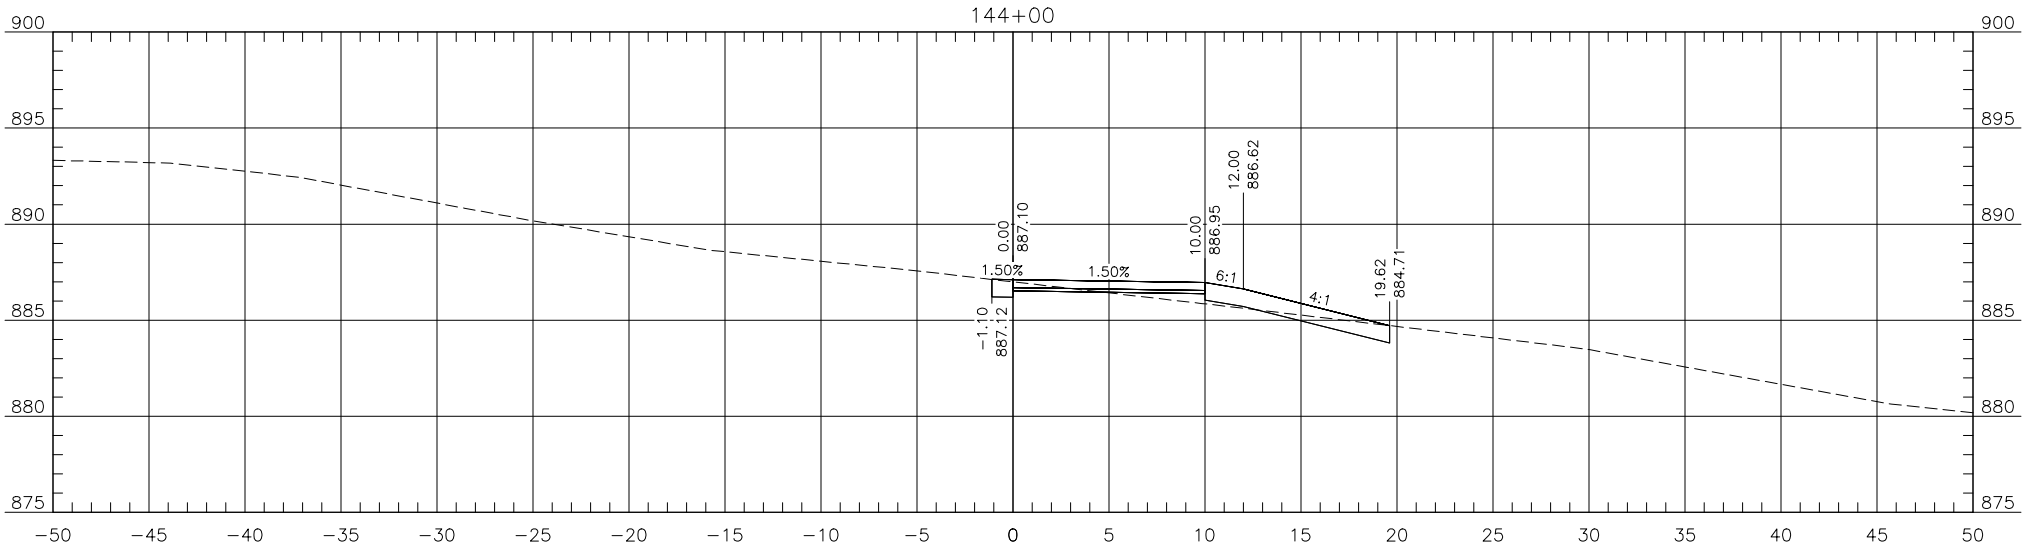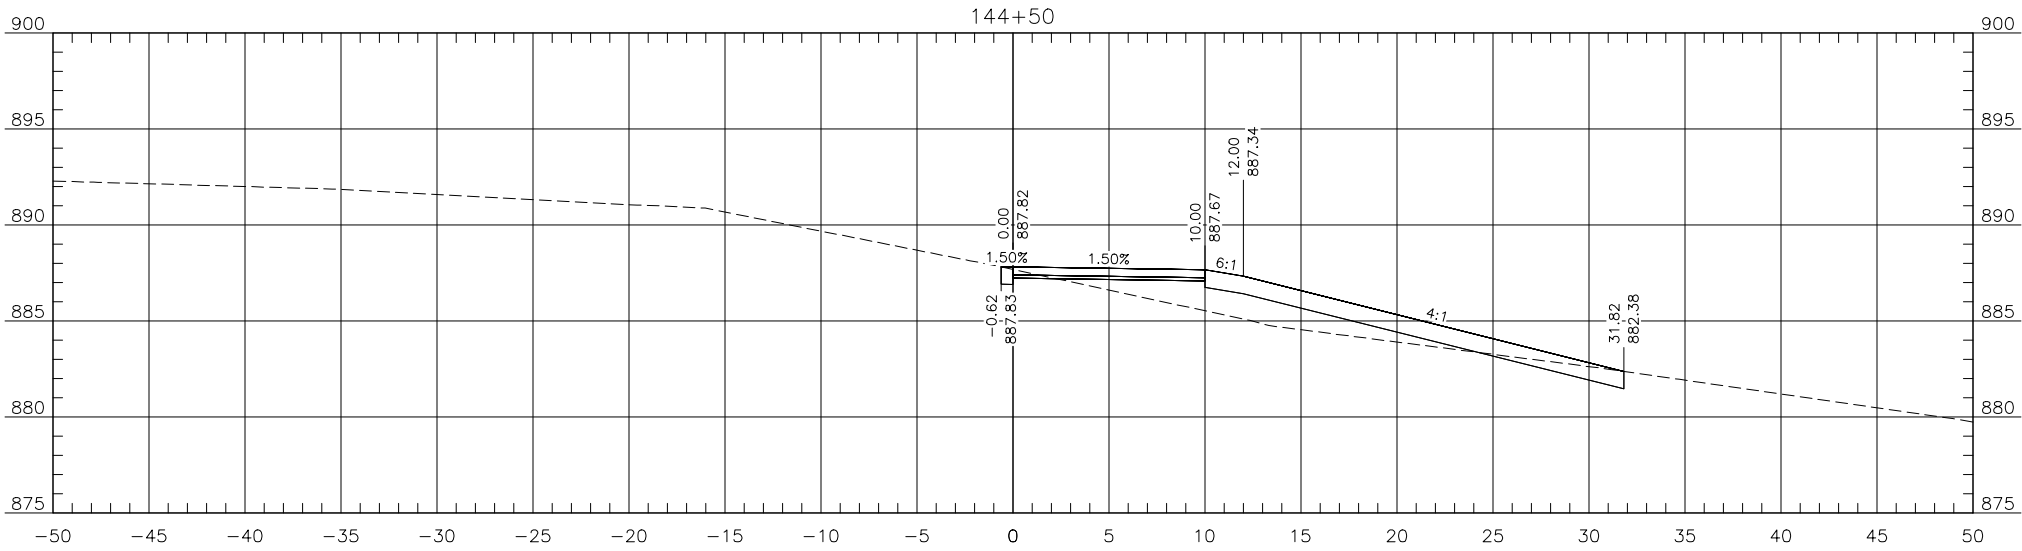

Proj. No. 6059-0217
Houston
Engineering Inc.
Ph: 701.237.5065

ALL ELEVATIONS ARE BASED ON
THE U.S.G.S. VERTICAL DATUM OF 1988.
(UNLESS NOTED OTHERWISE)

Cross Sections

Red River Trail

07/07/25 08:47:01AM H:\JBN\6000\6059\6059_0217 17th Ave S\CAD\Plans\200 -- Cross Sections.dwg

ALIGNMENT: Pr_RedRiverTrail

STATE

PROJECT NO.

SECTION NO.




SHEET NO.

ND

TMA-CRP-8-984(182)

200

31

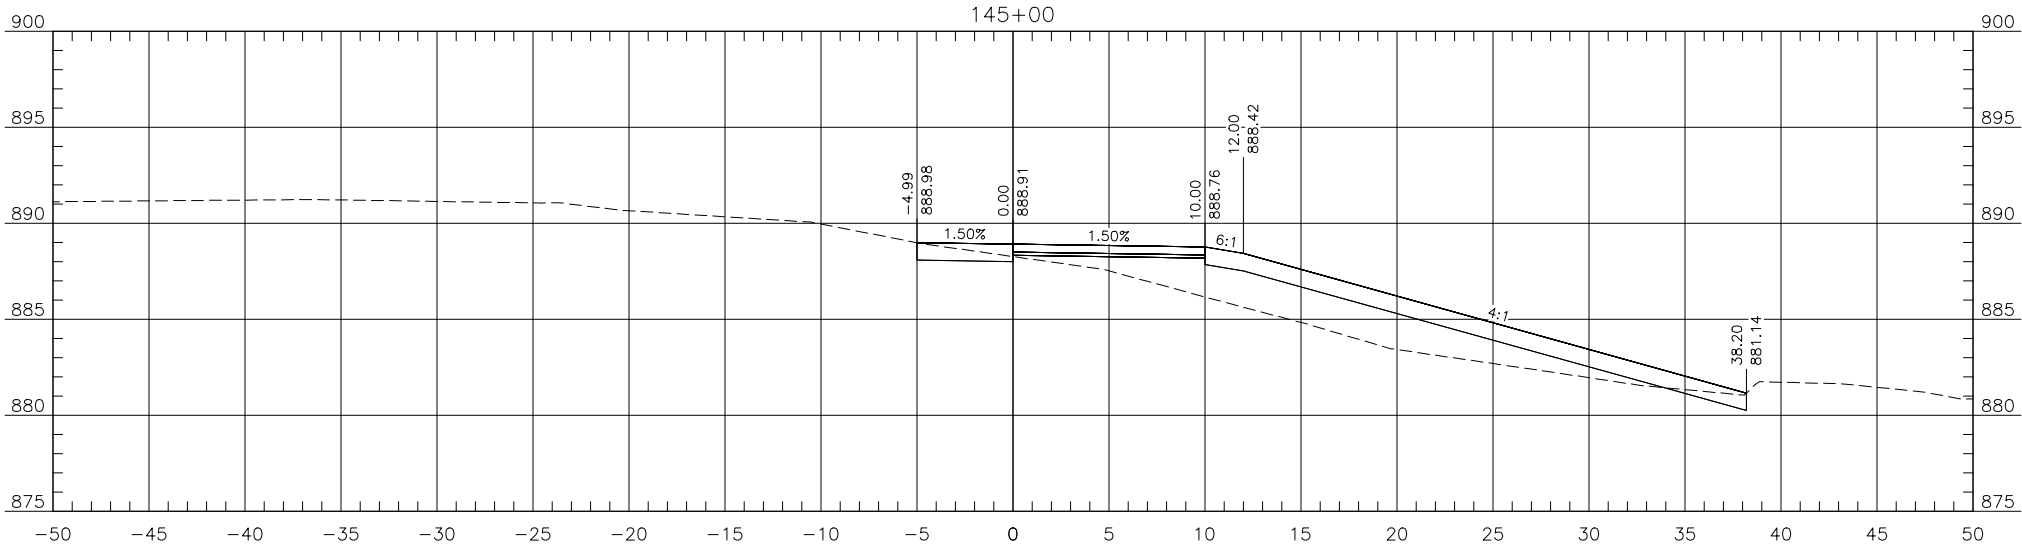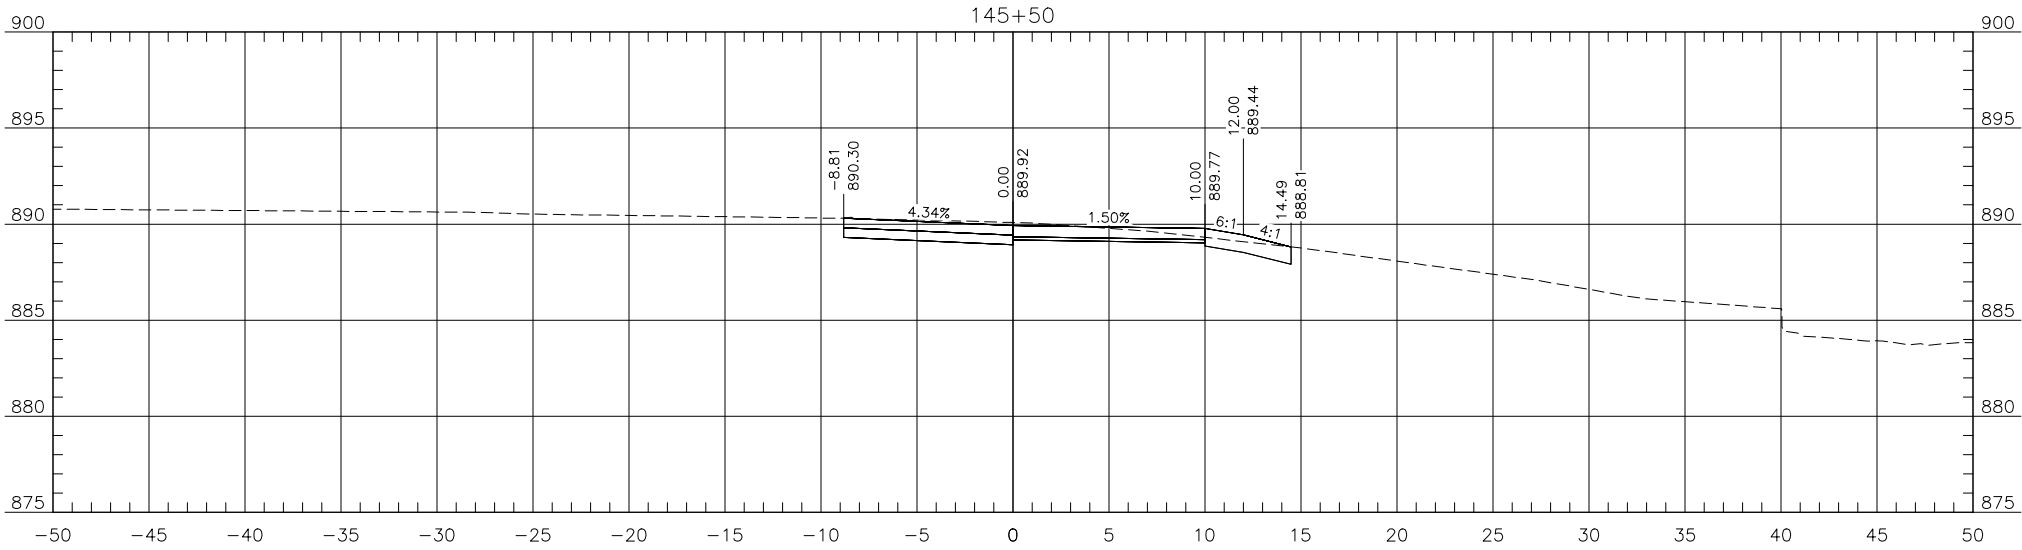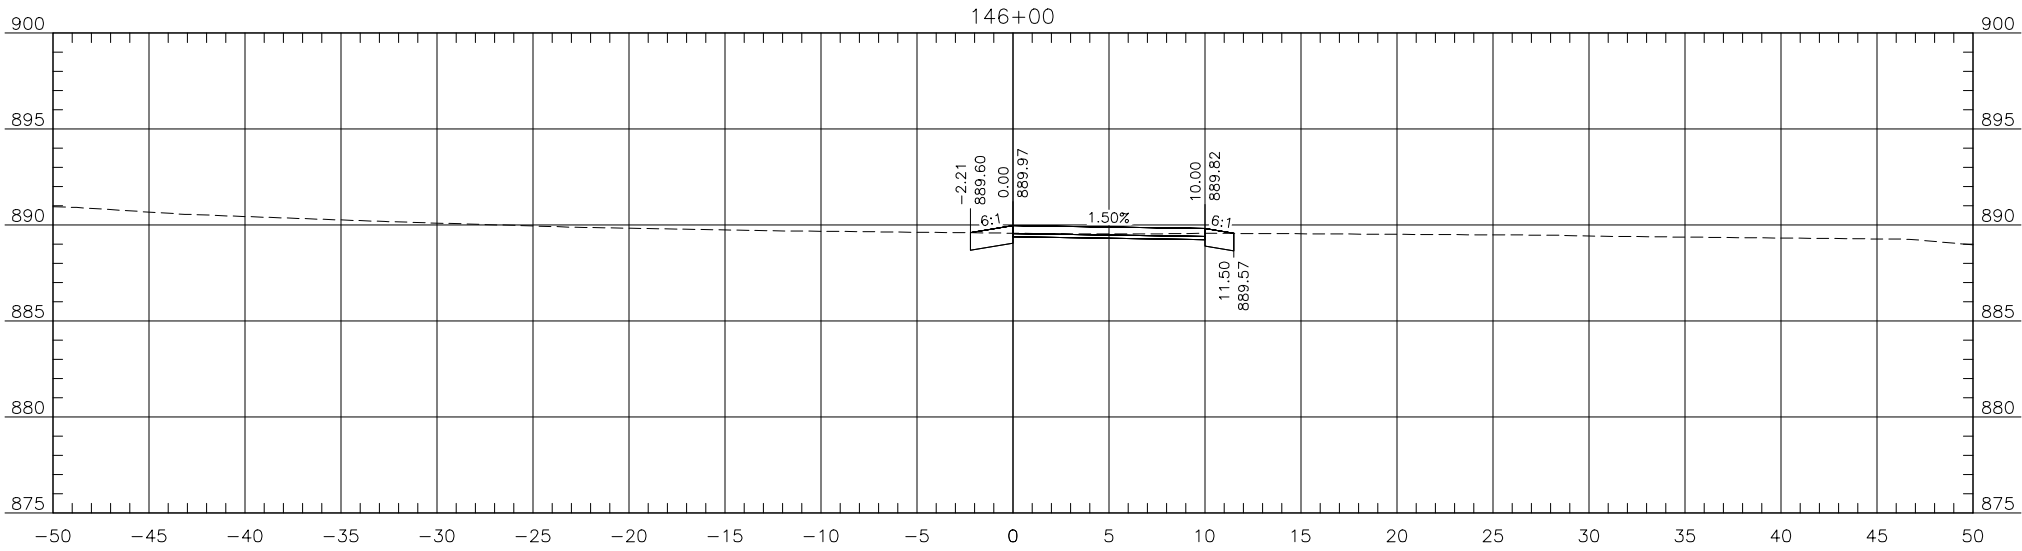

Proj. No. 6059-0217
Houston
Engineering Inc.
Ph: 701.237.5065

ALL ELEVATIONS ARE BASED ON
THE U.S.G.S. VERTICAL DATUM OF 1988.
(UNLESS NOTED OTHERWISE)

Cross Sections

Red River Trail

07/07/25 08:47:03AM H:\JBN\6000\6059\6059_0217 17th Ave S\CAD\Plans\200 -- Cross Sections.dwg

ALIGNMENT: Pr_RedRiverTrail

STATE

PROJECT NO.

SECTION NO.




SHEET NO.

ND

TMA-CRP-8-984(182)

200

32

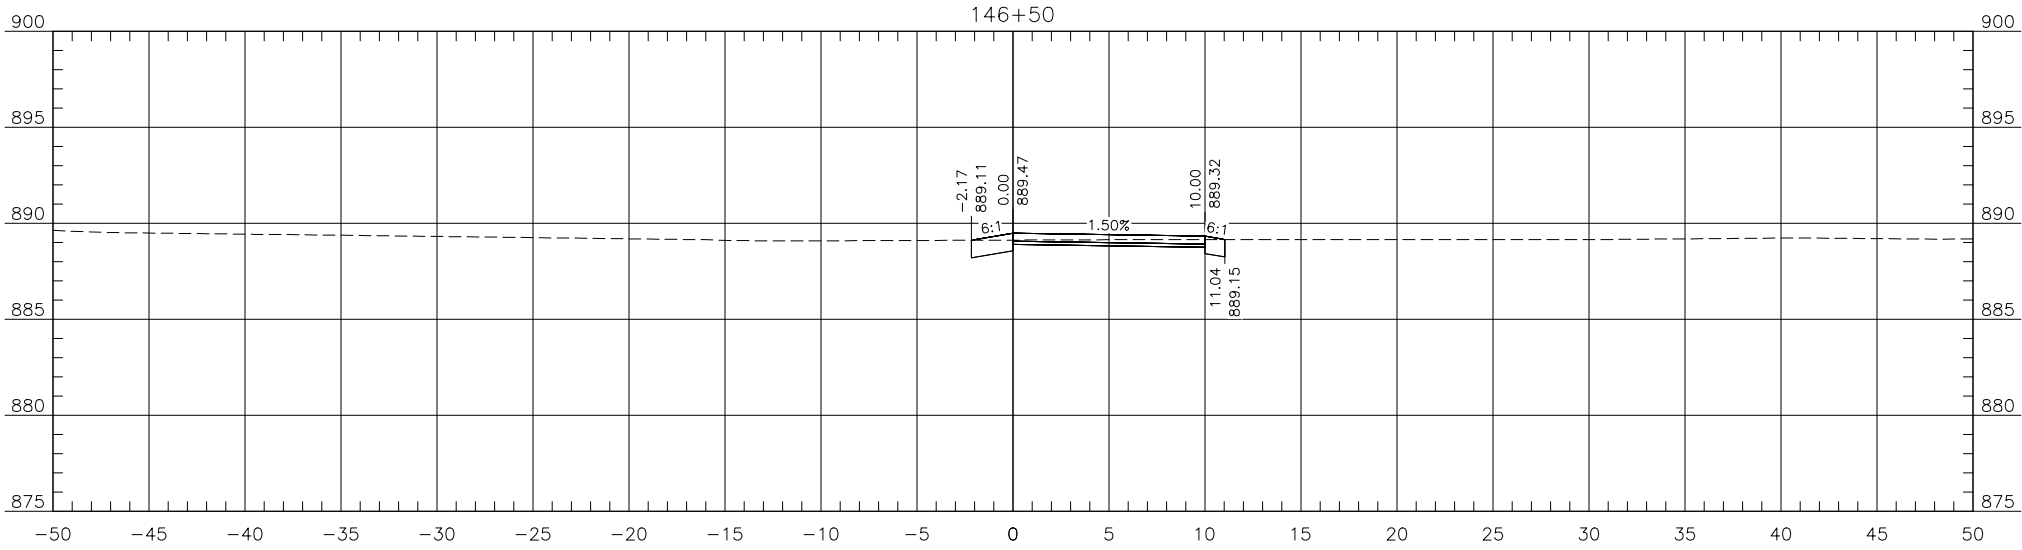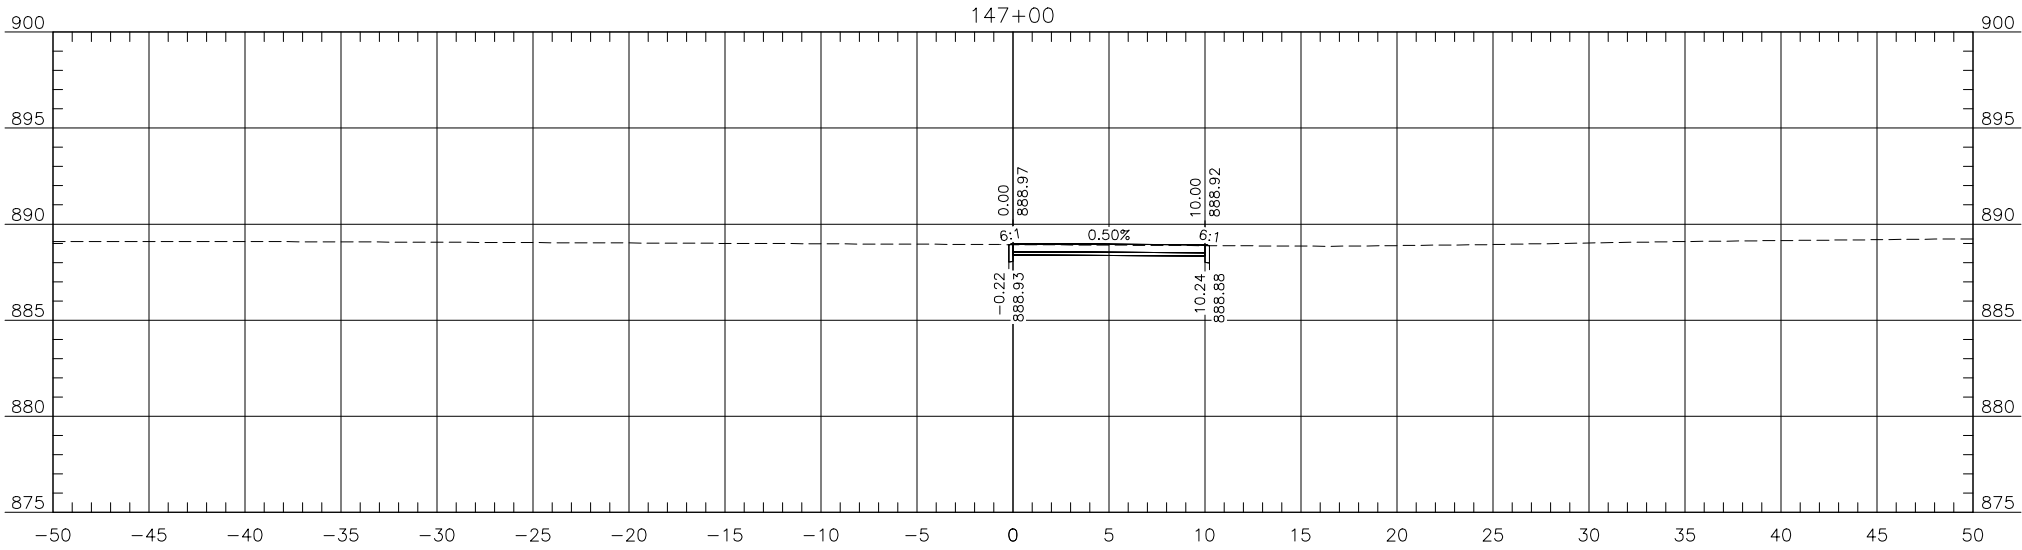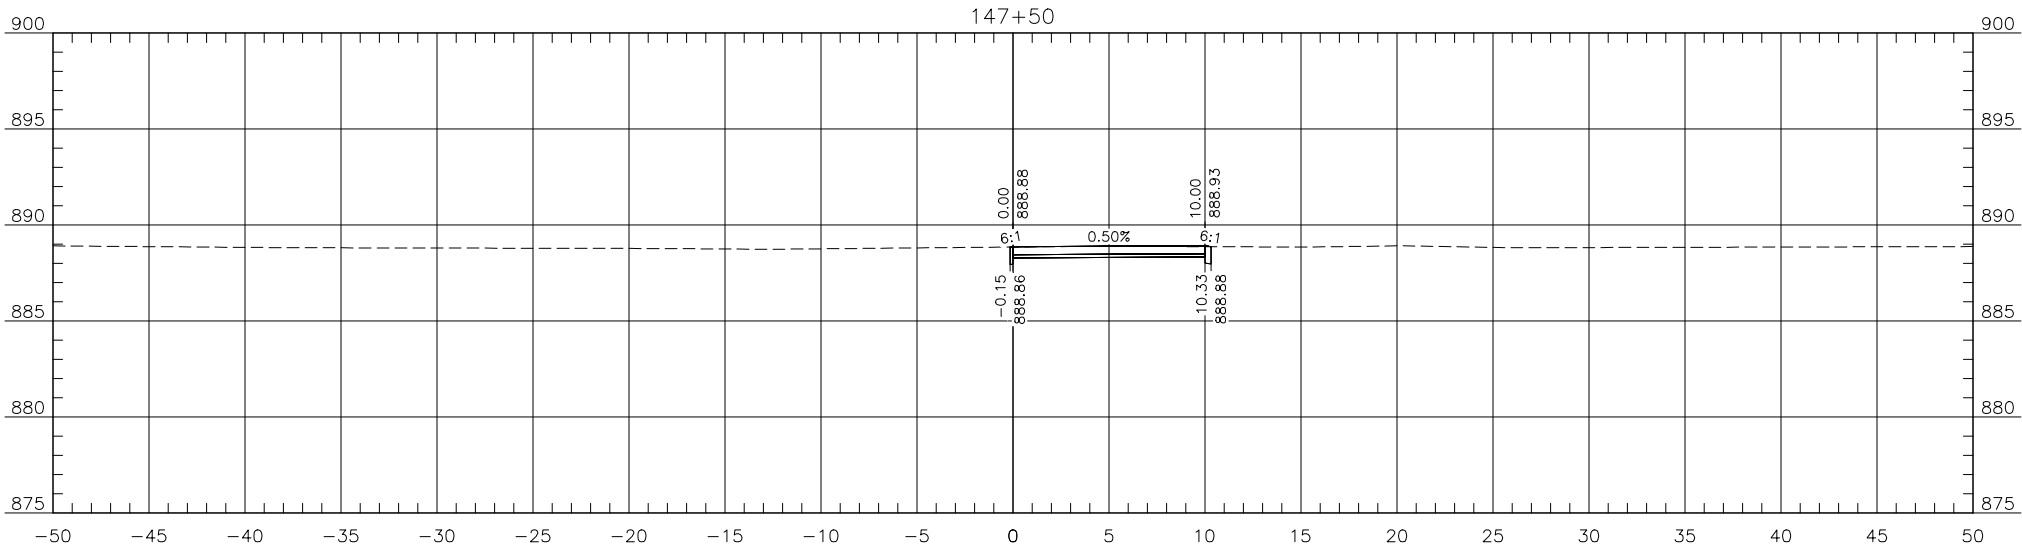

Proj. No. 6059-0217
Houston
Engineering Inc.
Ph: 701.237.5065

ALL ELEVATIONS ARE BASED ON
THE U.S.G.S. VERTICAL DATUM OF 1988.
(UNLESS NOTED OTHERWISE)

Cross Sections

Red River Trail

07/07/25 08:47:04AM H:\JBN\6000\6059\6059-0217 17th Ave S\CAD\Plans\200 - Cross Sections.dwg

ALIGNMENT: Pr_RedRiverTrail

STATE

PROJECT NO.

SECTION NO.




SHEET NO.

ND

TMA-CRP-8-984(182)

200

33

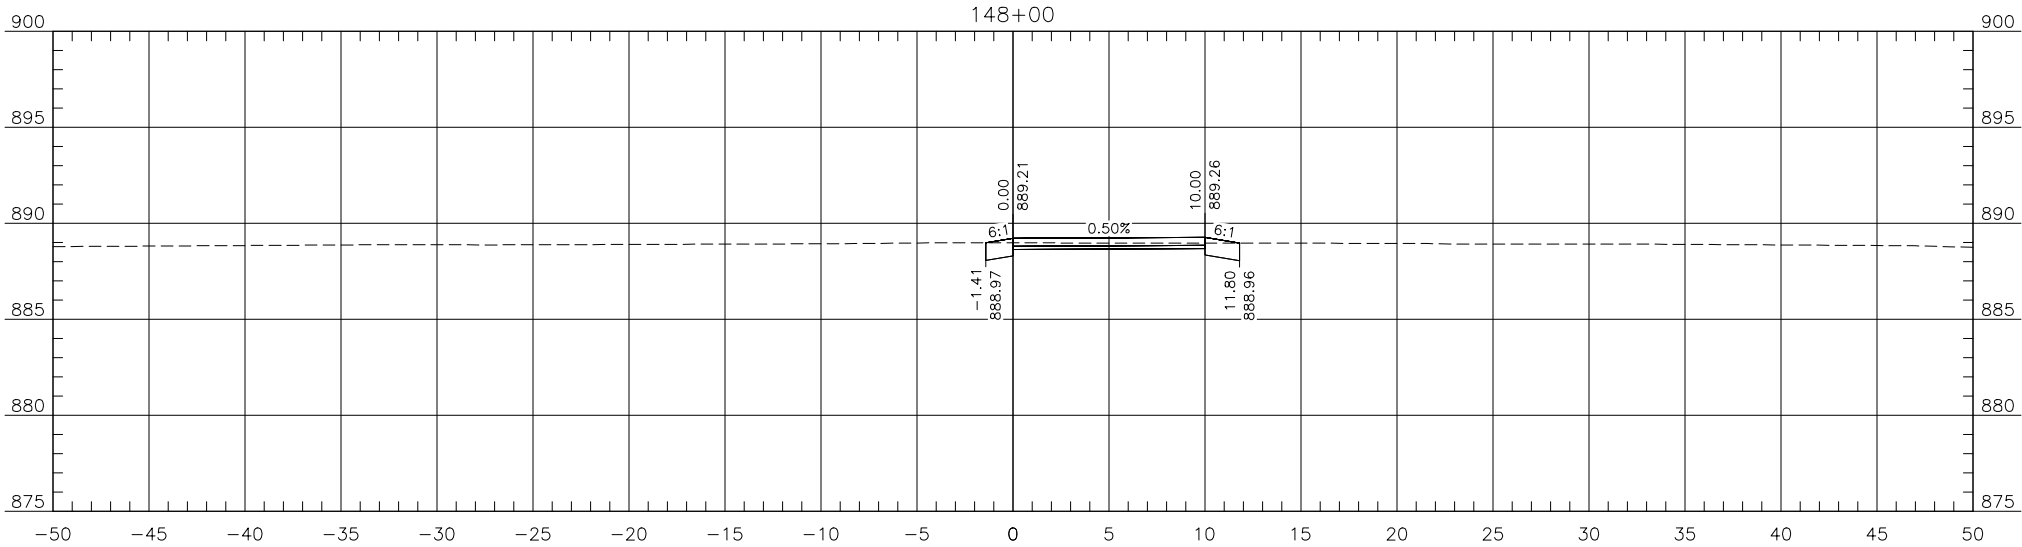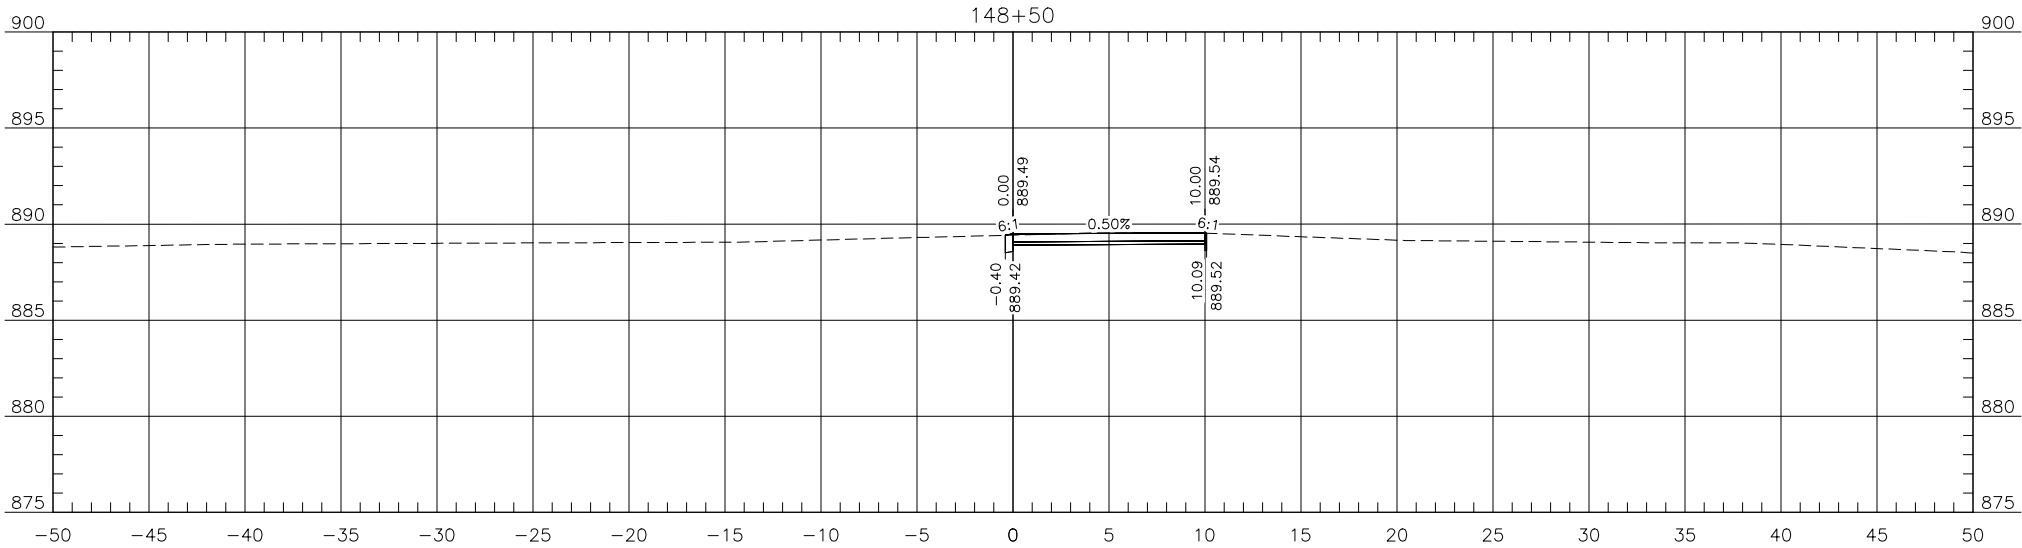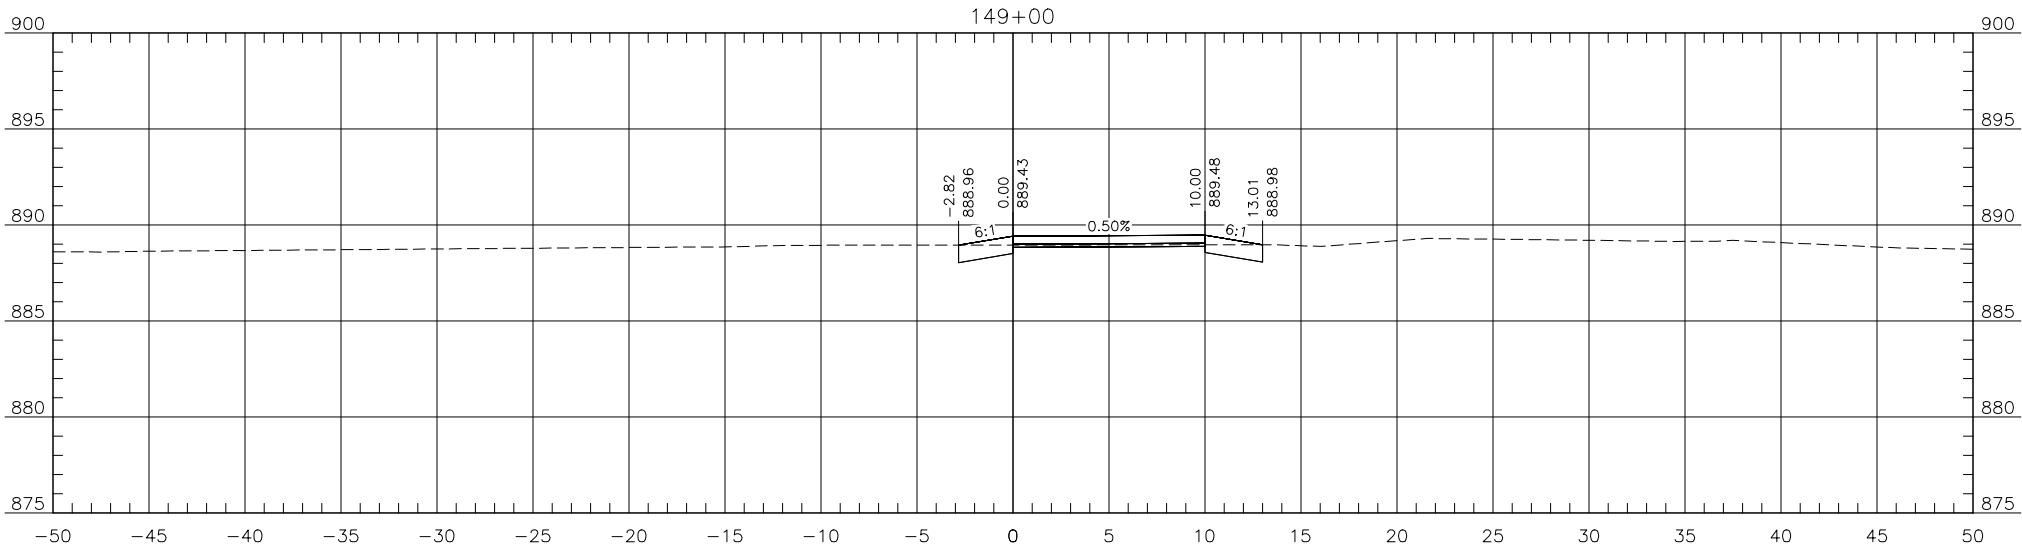

THE CITY OF
Fargo
FAR MORE



Proj. No. 6059-0217
Houston
Engineering Inc.
Ph: 701.237.5065

ALL ELEVATIONS ARE BASED ON
THE U.S.G.S. VERTICAL DATUM OF 1988.
(UNLESS NOTED OTHERWISE)

Cross Sections

Red River Trail

07/07/25 08:47:06AM H:\JBN\6000\6059\6059_0217 17th Ave S\CAD\Plans\200 -- Cross Sections.dwg

ALIGNMENT: Pr_RedRiverTrail

STATE

PROJECT NO.

SECTION NO.




SHEET NO.

ND

TMA-CRP-8-984(182)

200

35

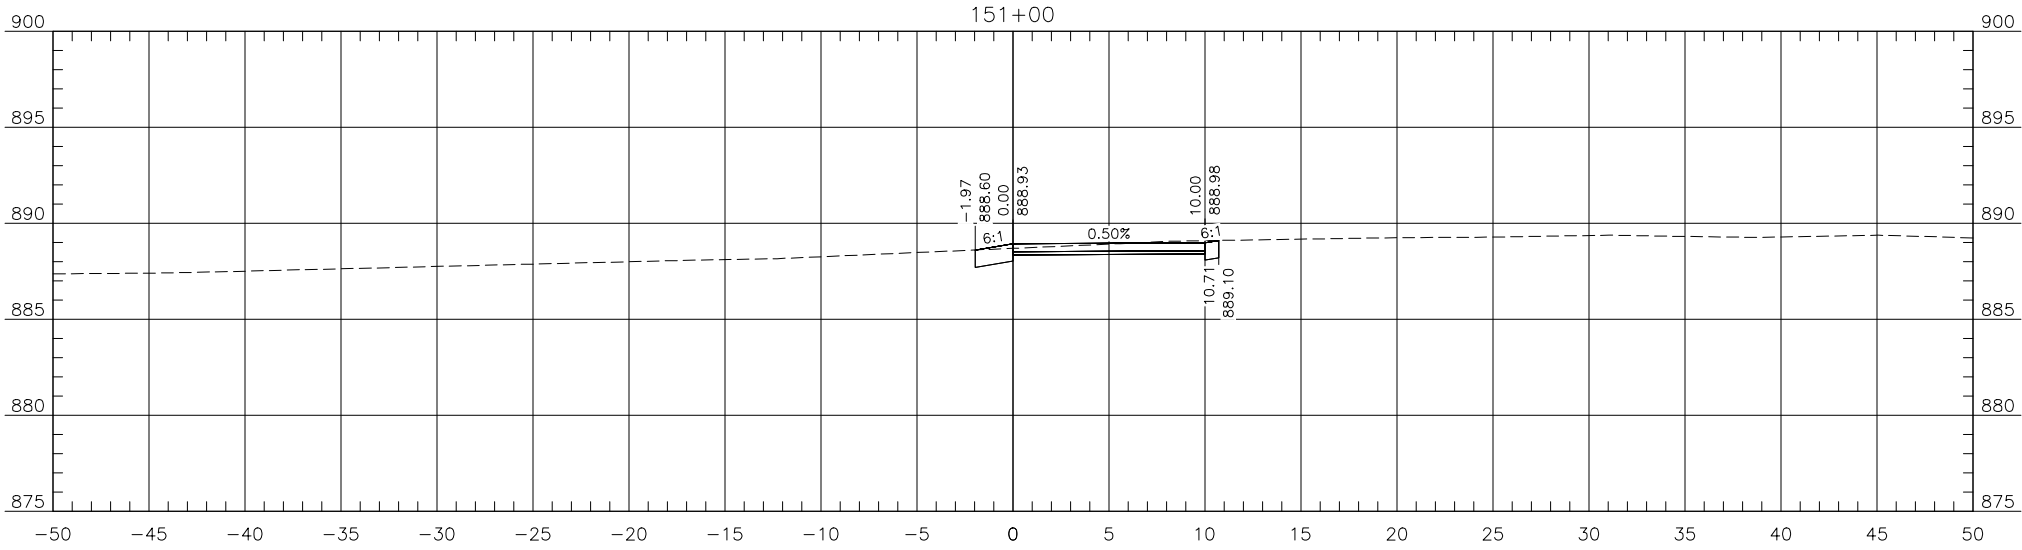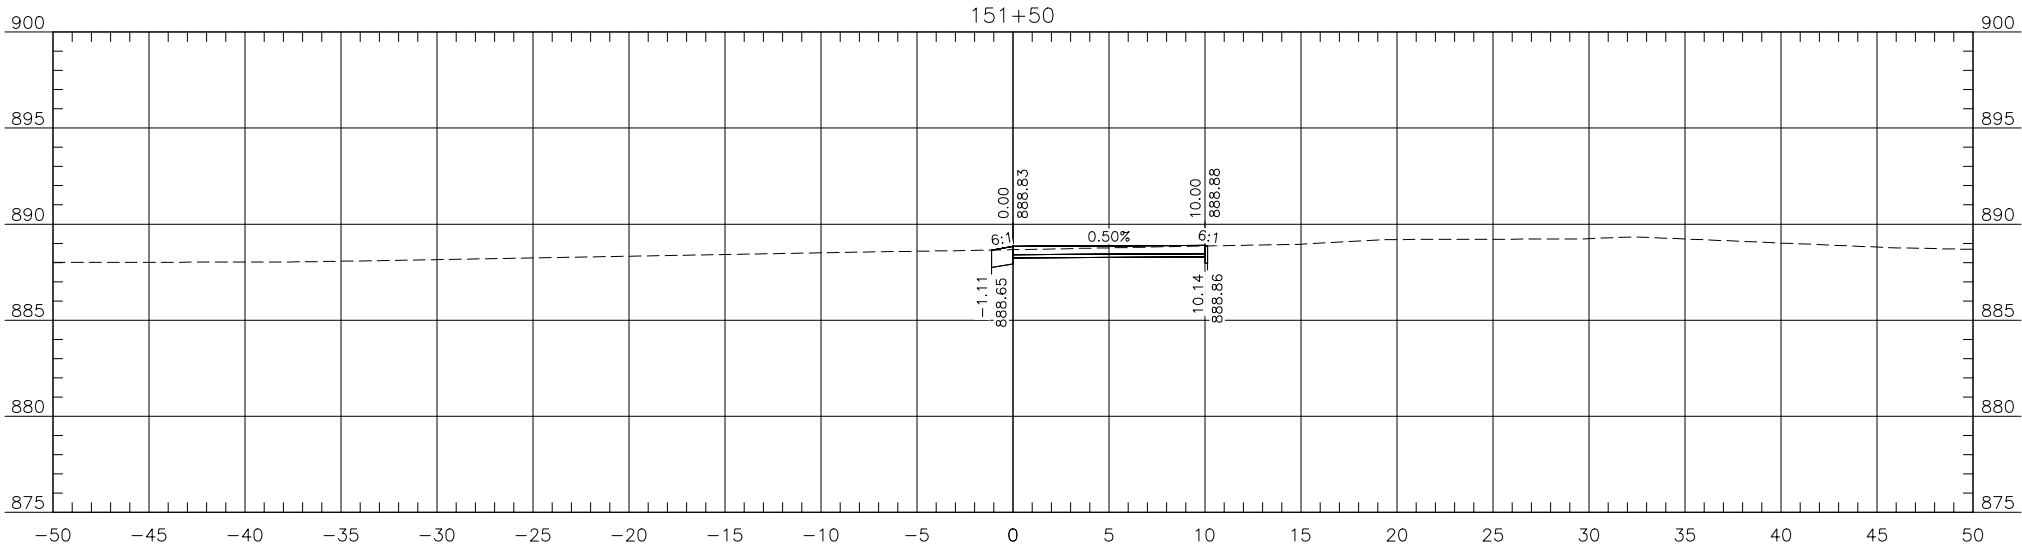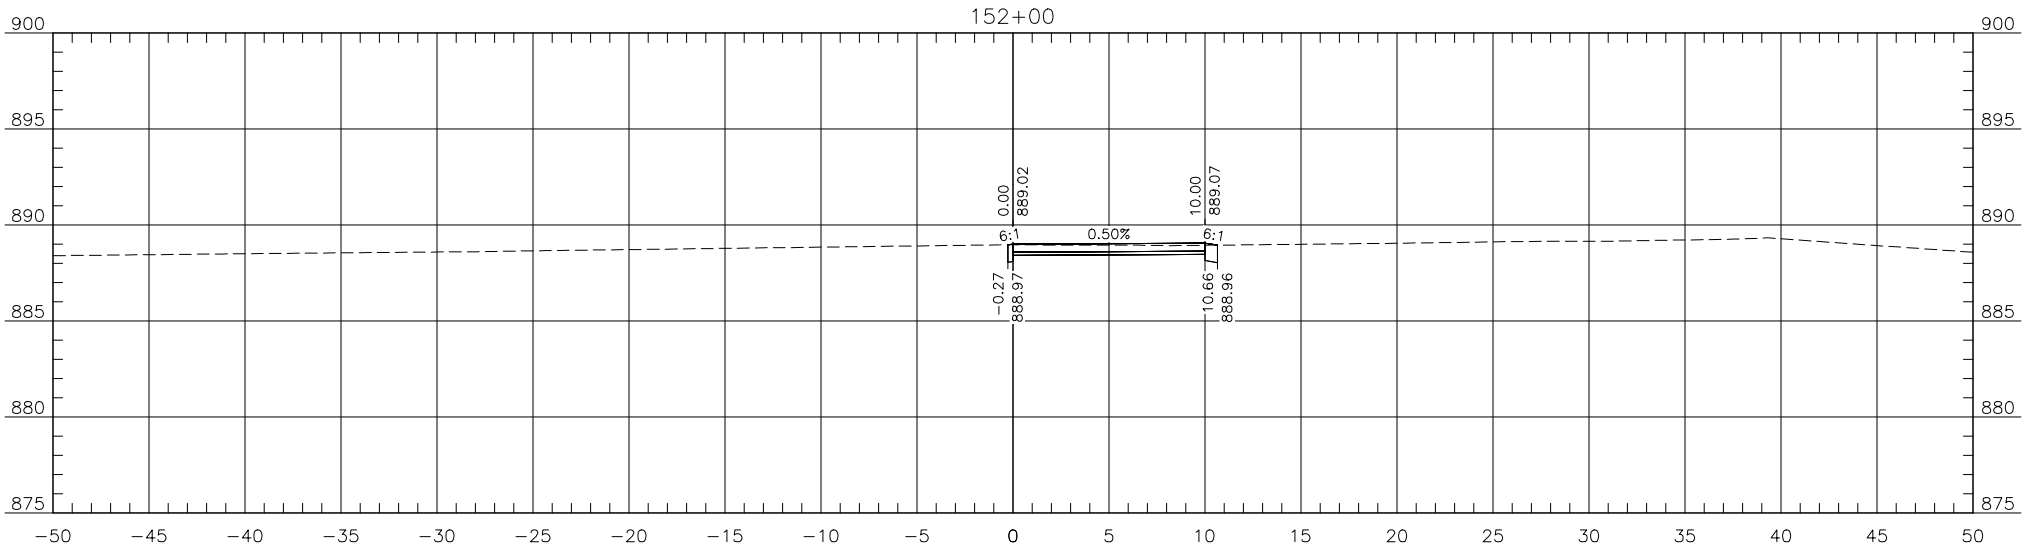

THE CITY OF
Fargo
FAR MORE



Proj. No. 6059-0217
Houston
Engineering Inc.
Ph: 701.237.5065

ALL ELEVATIONS ARE BASED ON
THE U.S.G.S. VERTICAL DATUM OF 1988.
(UNLESS NOTED OTHERWISE)

Cross Sections

Red River Trail

07/07/25 08:47:06AM H:\JBN\6000\6059\6059_0217 17th Ave S\CAD\Plans\200 -- Cross Sections.dwg

ALIGNMENT: Pr_RedRiverTrail

STATE

PROJECT NO.

SECTION NO.




SHEET NO.

ND

TMA-CRP-8-984(182)

200

36

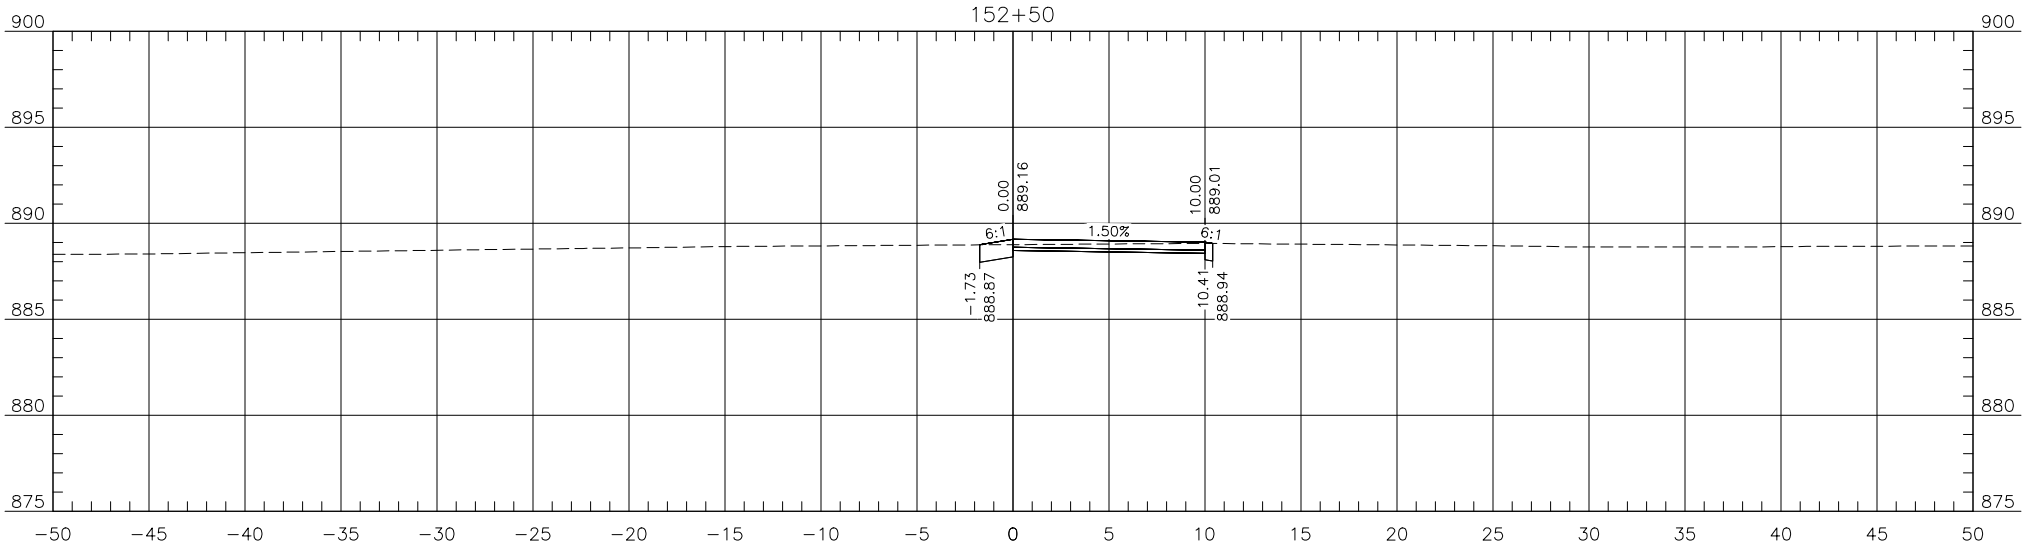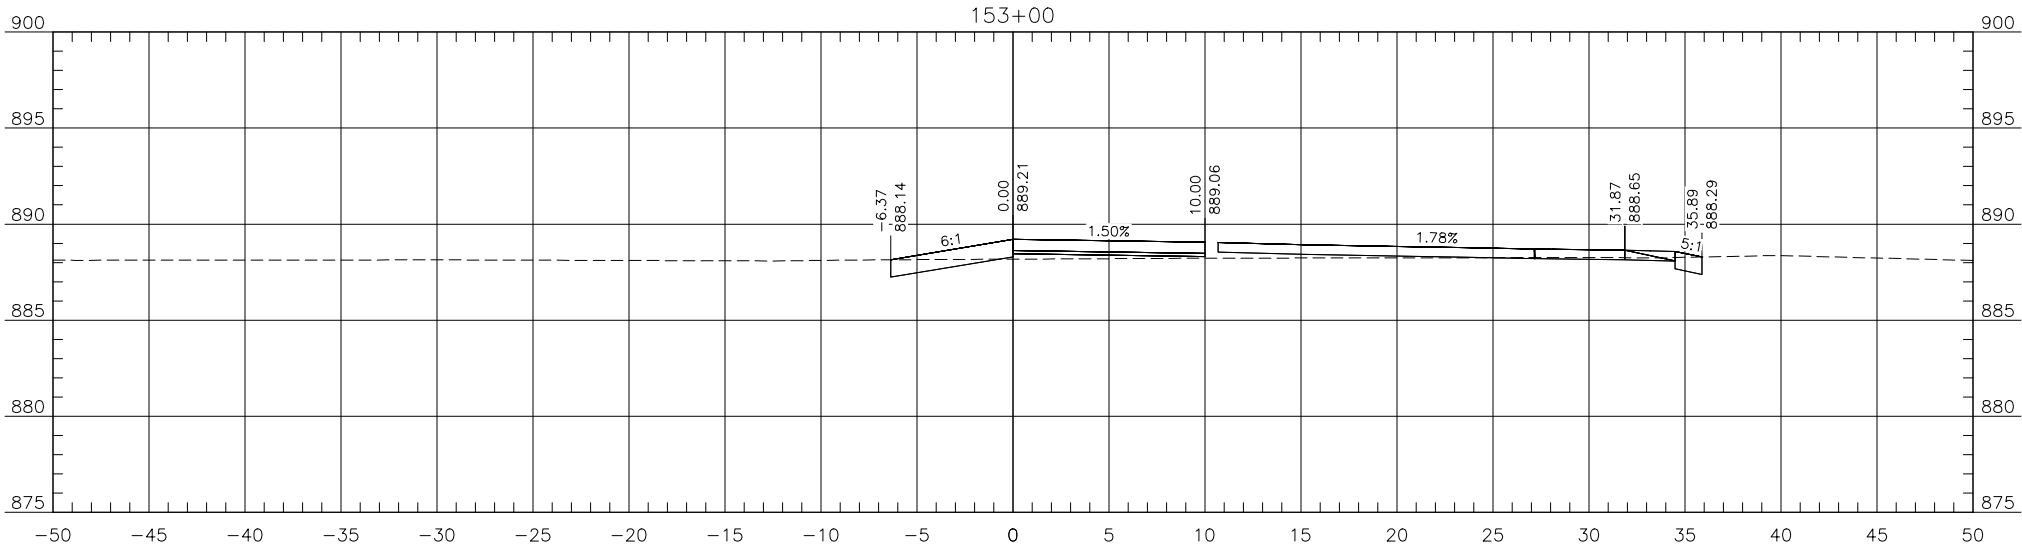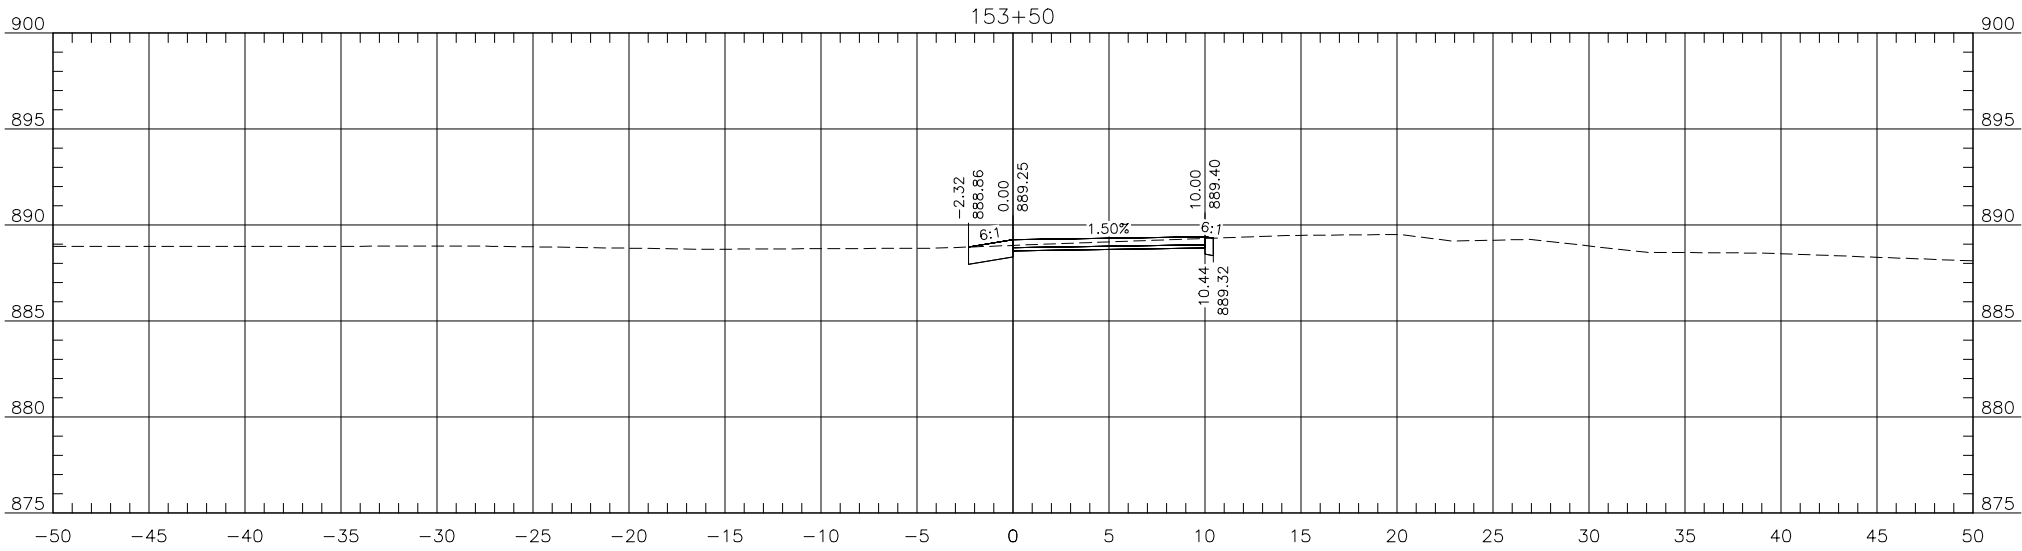

Proj. No. 6059-0217
Houston
Engineering Inc.
Ph: 701.237.5065

ALL ELEVATIONS ARE BASED ON
THE U.S.G.S. VERTICAL DATUM OF 1988.
(UNLESS NOTED OTHERWISE)

Cross Sections

Red River Trail

07/07/25 08:47:08AM H:\JBN\6000\6059\6059_0217 17th Ave S\CAD\Plans\200 - Cross Sections.dwg

ALIGNMENT: Pr_RedRiverTrail

STATE

PROJECT NO.

SECTION NO.




SHEET NO.

ND

TMA-CRP-8-984(182)

200

37

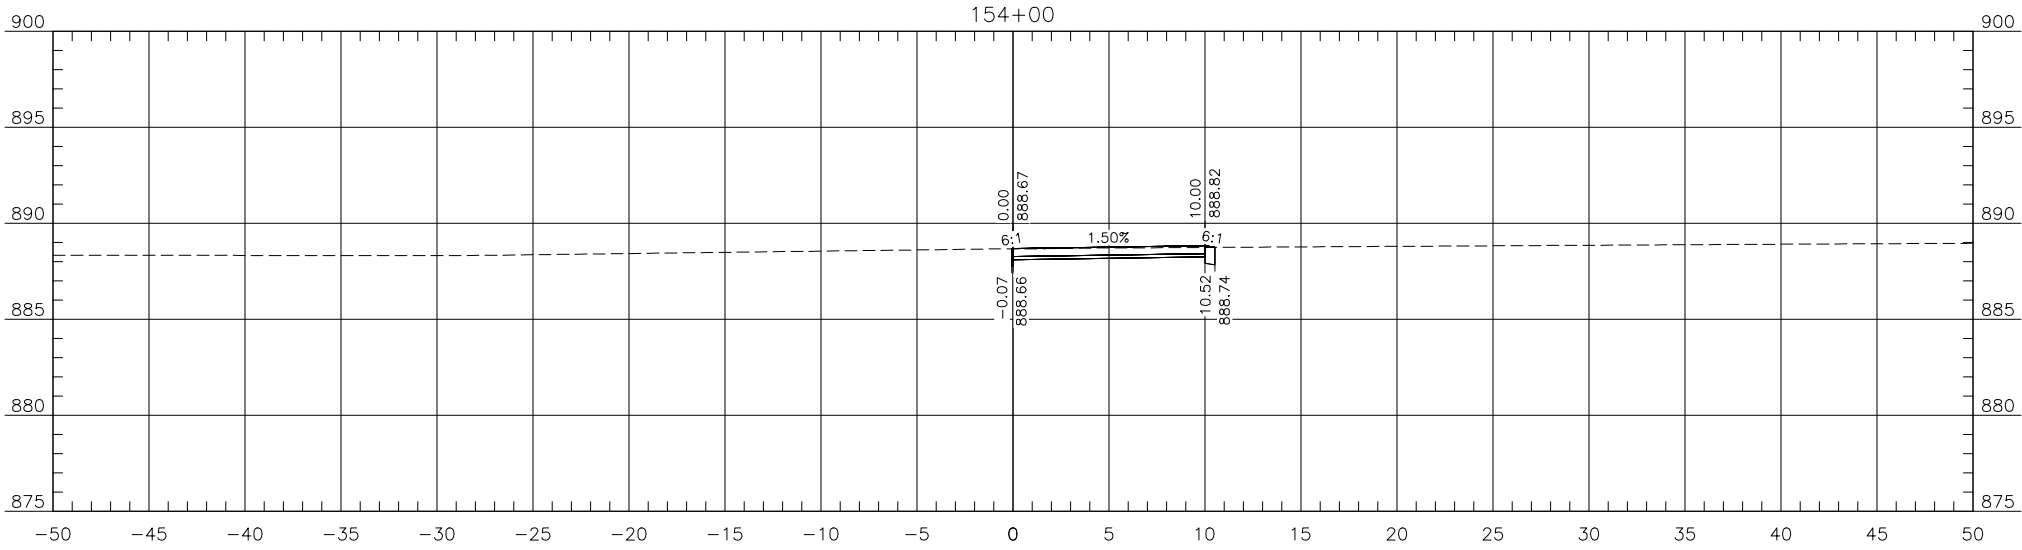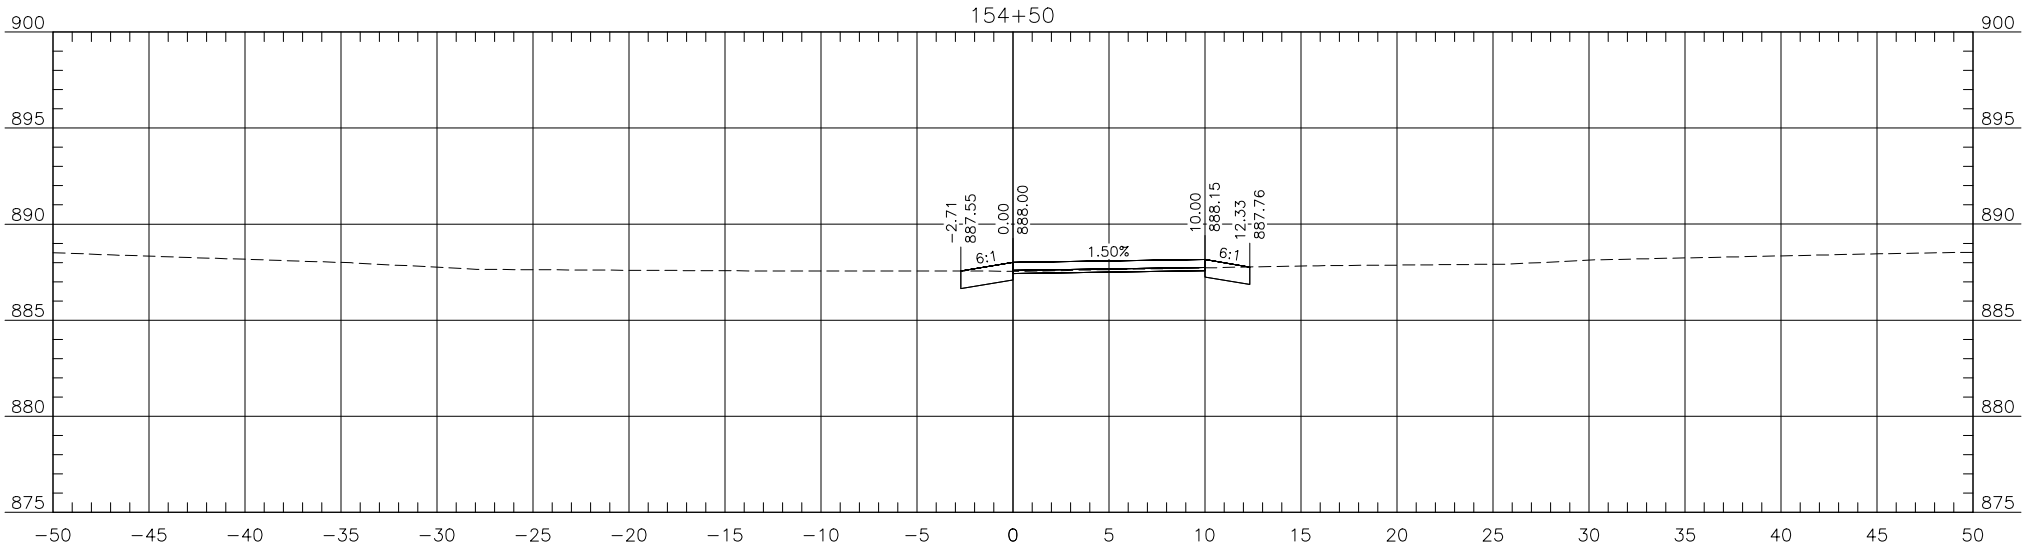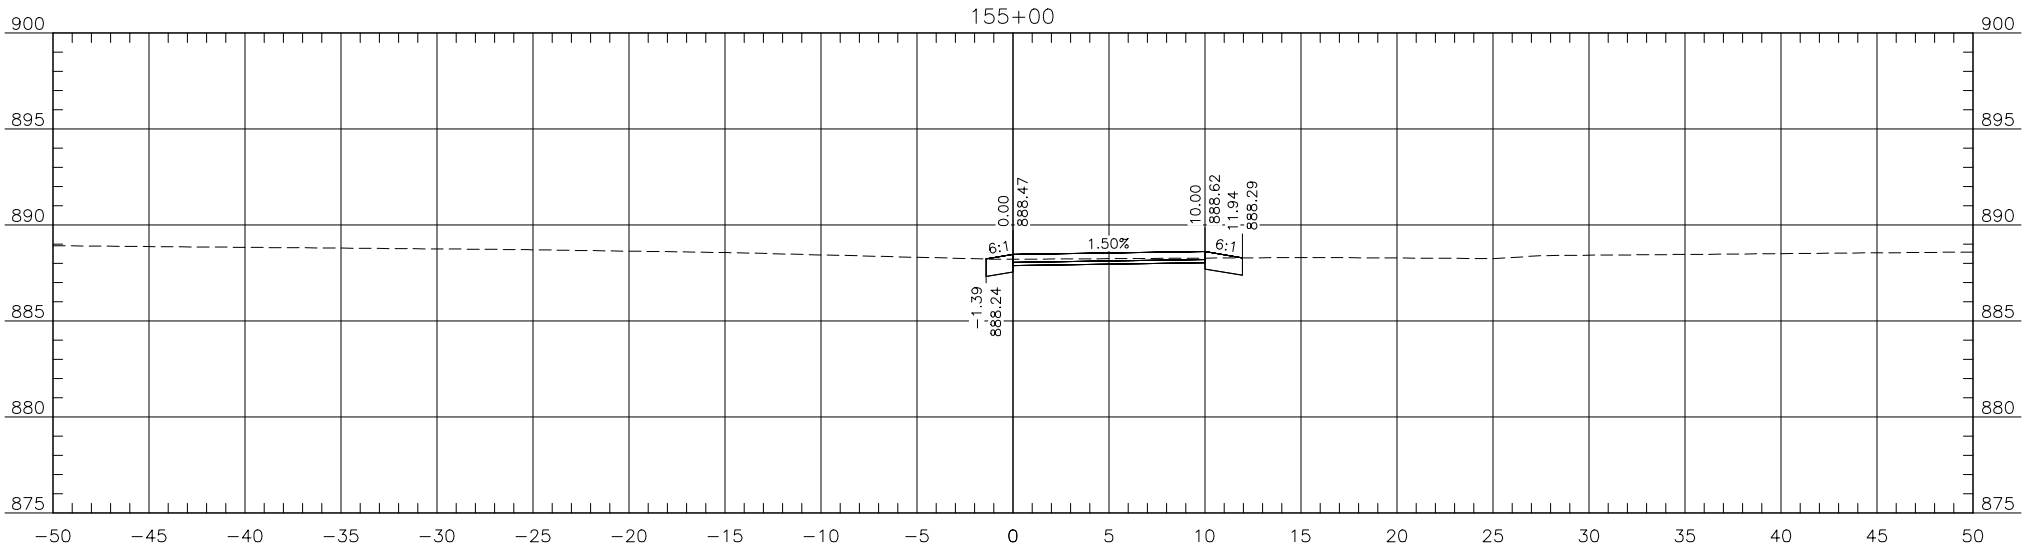

Proj. No. 6059-0217
Houston
Engineering Inc.
Ph: 701.237.5065

ALL ELEVATIONS ARE BASED ON
THE U.S.G.S. VERTICAL DATUM OF 1988.
(UNLESS NOTED OTHERWISE)

Cross Sections

Red River Trail

07/07/25 08:47:09AM H:\JBN\6000\6059\6059_0217 17th Ave S\CAD\Plans\200 - Cross Sections.dwg

ALIGNMENT: Pr_RedRiverTrail

STATE

PROJECT NO.

SECTION NO.




SHEET NO.

ND

TMA-CRP-8-984(182)

200

38

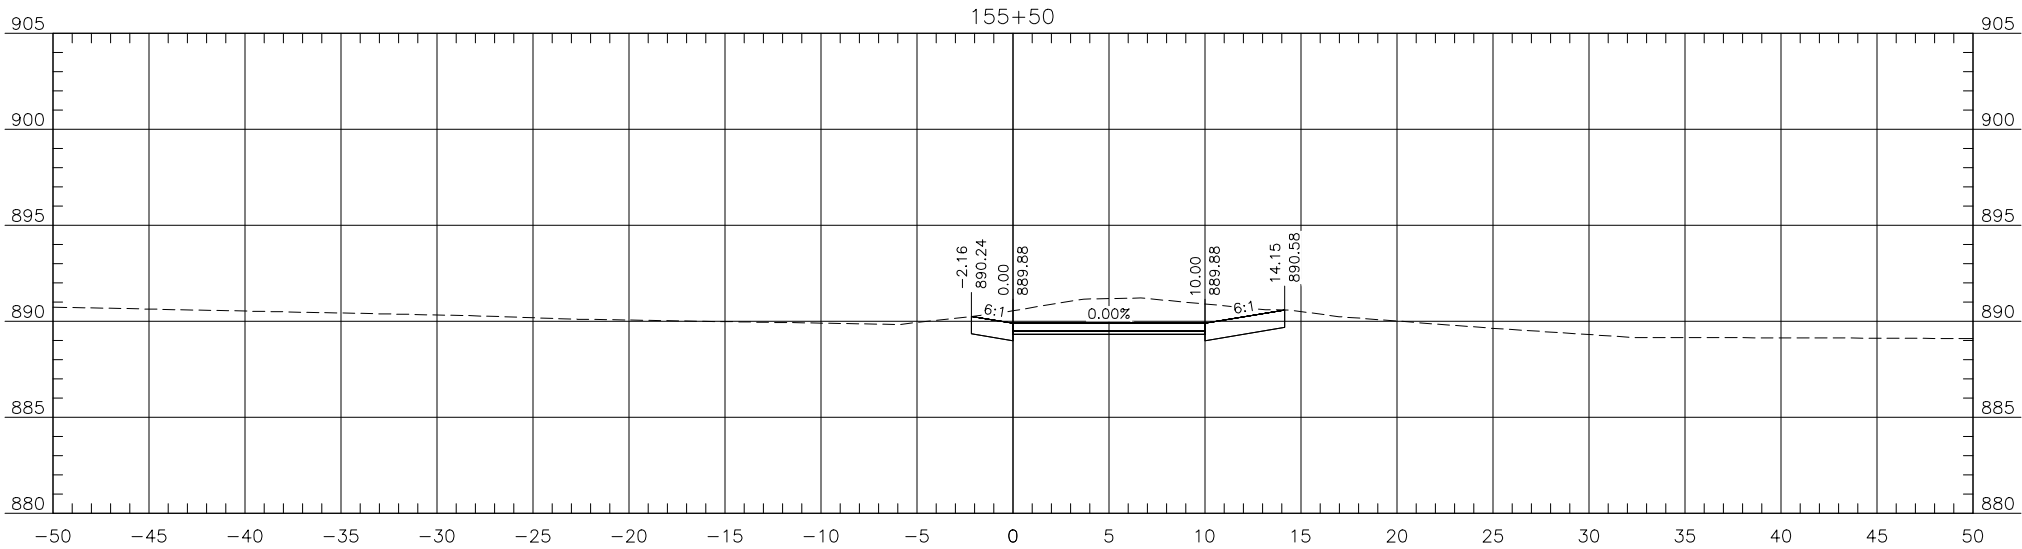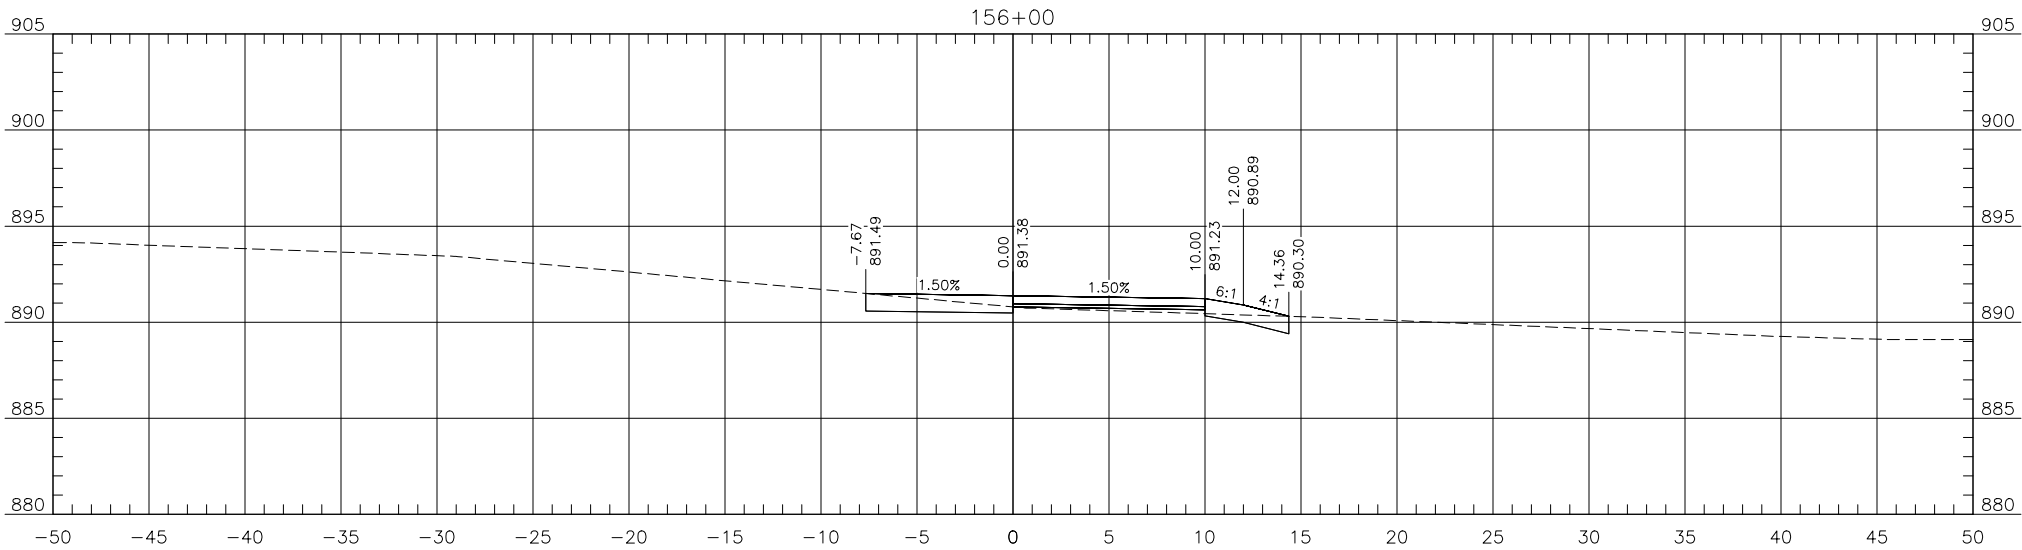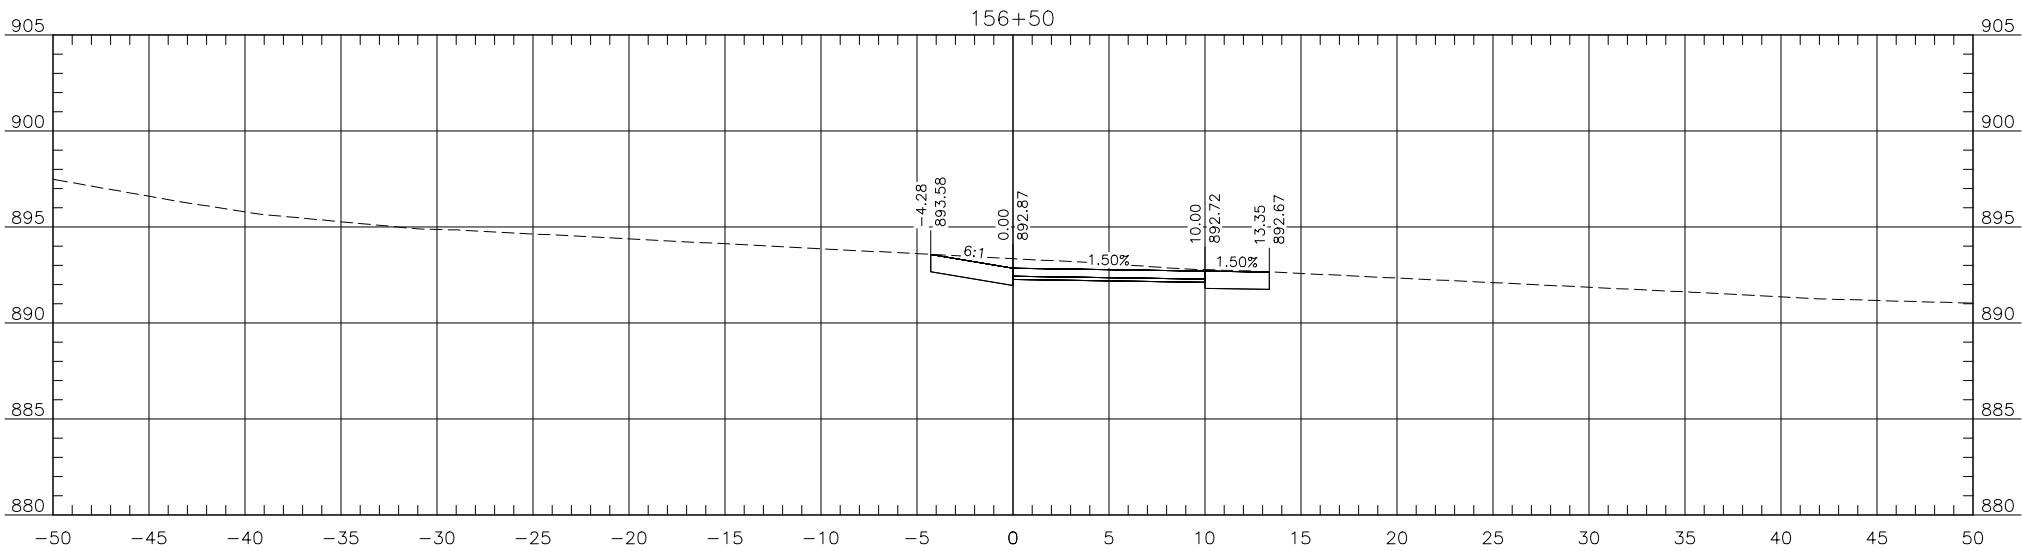

THE CITY OF
Fargo
FAR MORE



Proj. No. 6059-0217
Houston
Engineering Inc.
Ph: 701.237.5065

ALL ELEVATIONS ARE BASED ON
THE U.S.G.S. VERTICAL DATUM OF 1988.
(UNLESS NOTED OTHERWISE)

Cross Sections

Red River Trail

07/07/25 08:47:09AM H:\JBN\6000\6059\6059_0217 17th Ave S\CAD\Plans\200 - Cross Sections.dwg

ALIGNMENT: Pr_RedRiverTrail

STATE

PROJECT NO.

SECTION NO.




SHEET NO.

ND

TMA-CRP-8-984(182)

200

39

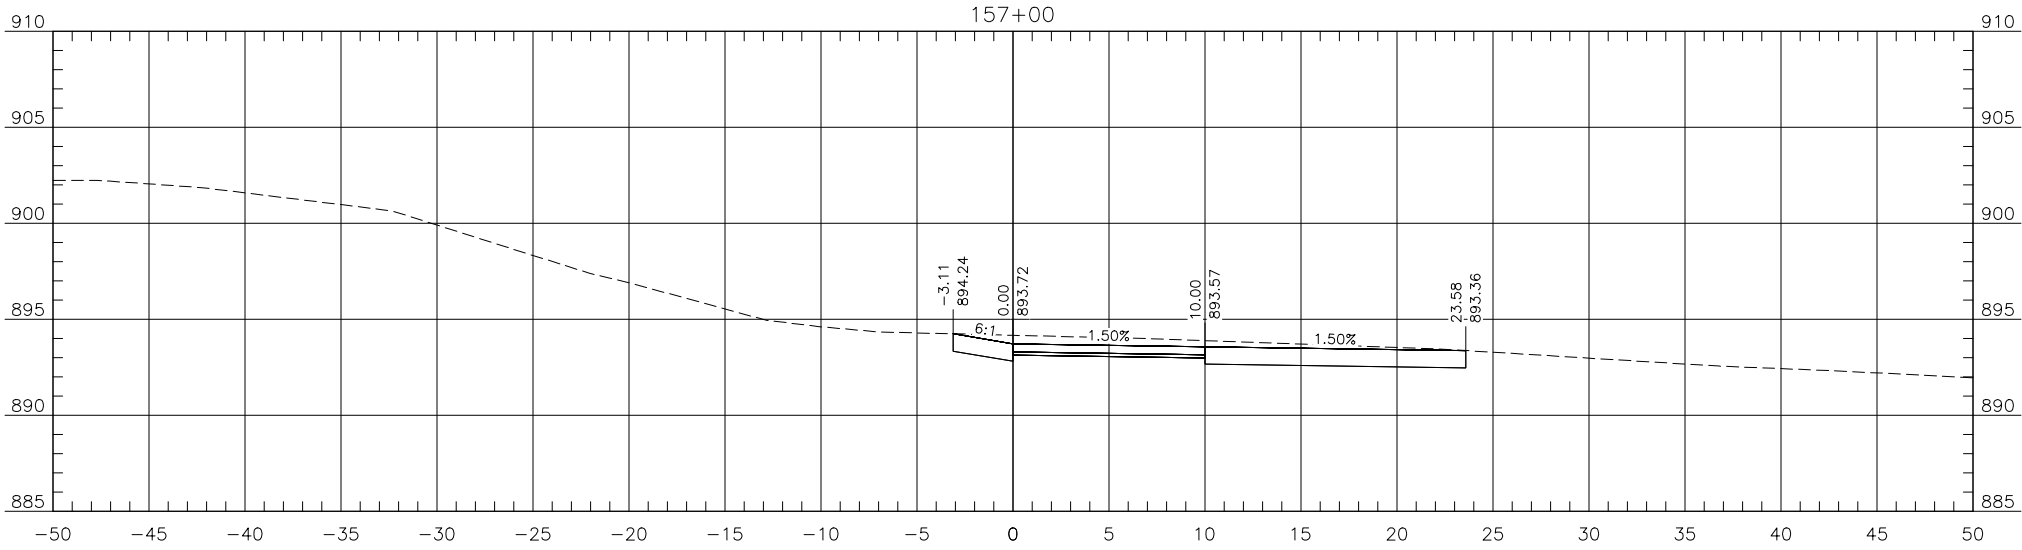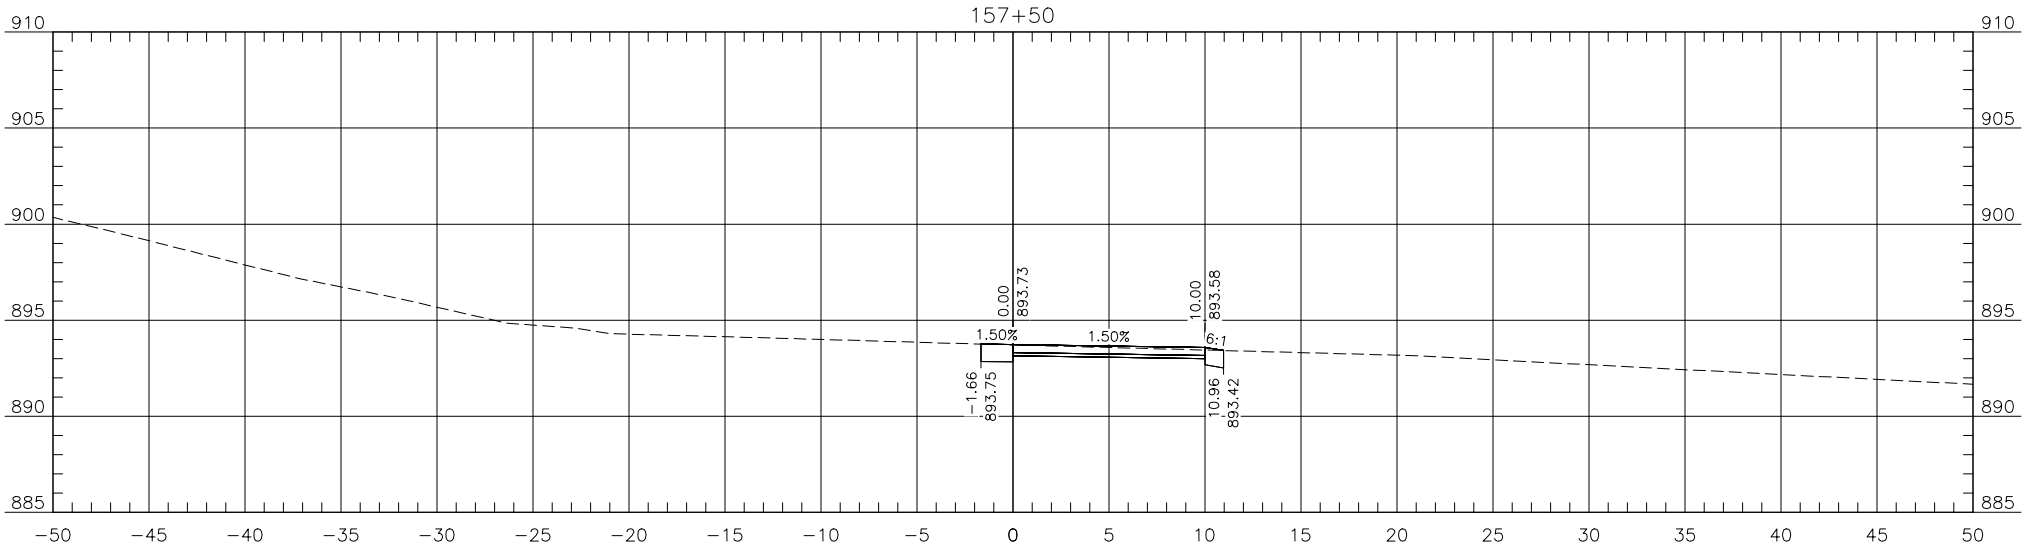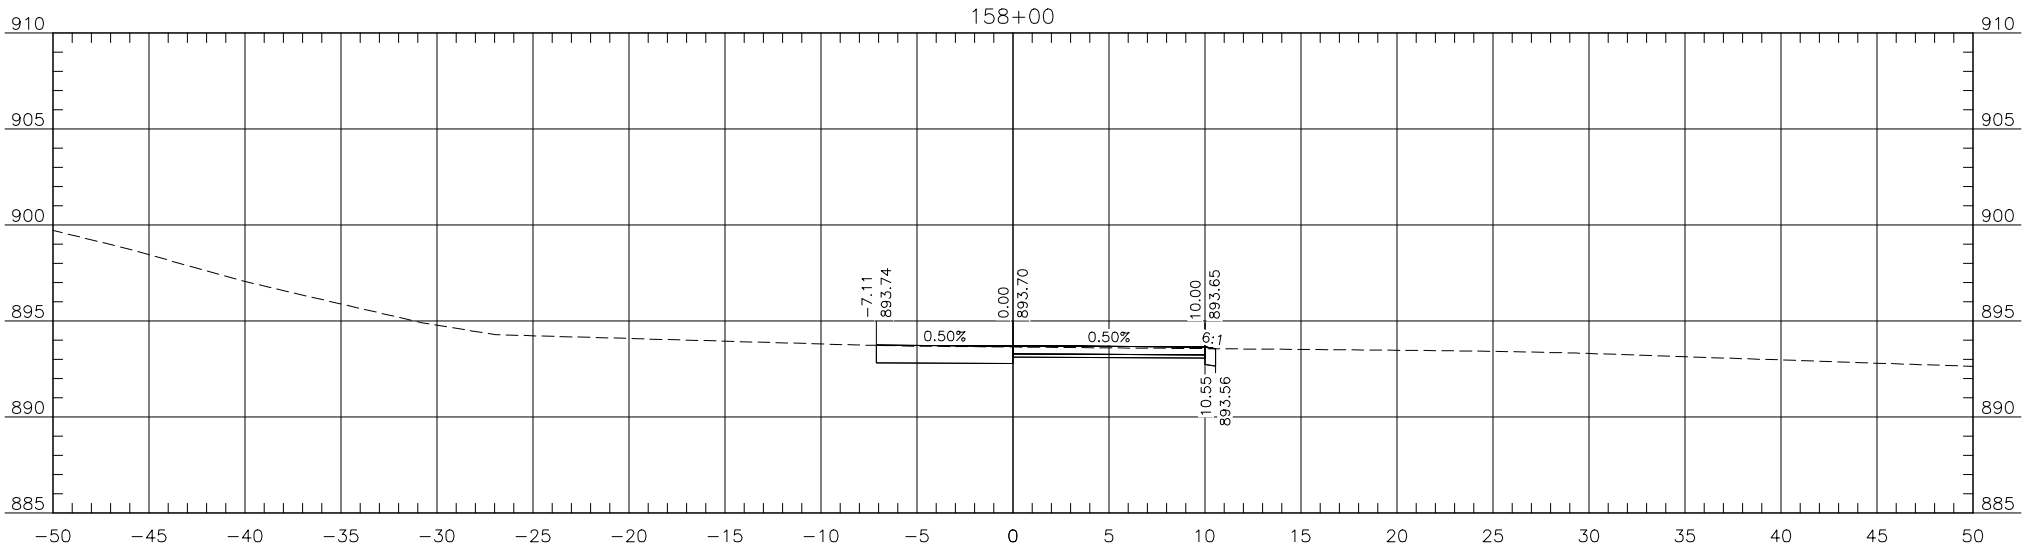

Proj. No. 6059-0217
Houston
Engineering Inc.
Ph: 701.237.5065

ALL ELEVATIONS ARE BASED ON
THE U.S.G.S. VERTICAL DATUM OF 1988.
(UNLESS NOTED OTHERWISE)

Cross Sections

Red River Trail

07/07/25 08:47:11AM H:\JBN\6000\6059\6059_0217 17th Ave S\CAD\Plans\200 -- Cross Sections.dwg

ALIGNMENT: Pr_RedRiverTrail

STATE

PROJECT NO.

SECTION NO.




SHEET NO.

ND

TMA-CRP-8-984(182)

200

40

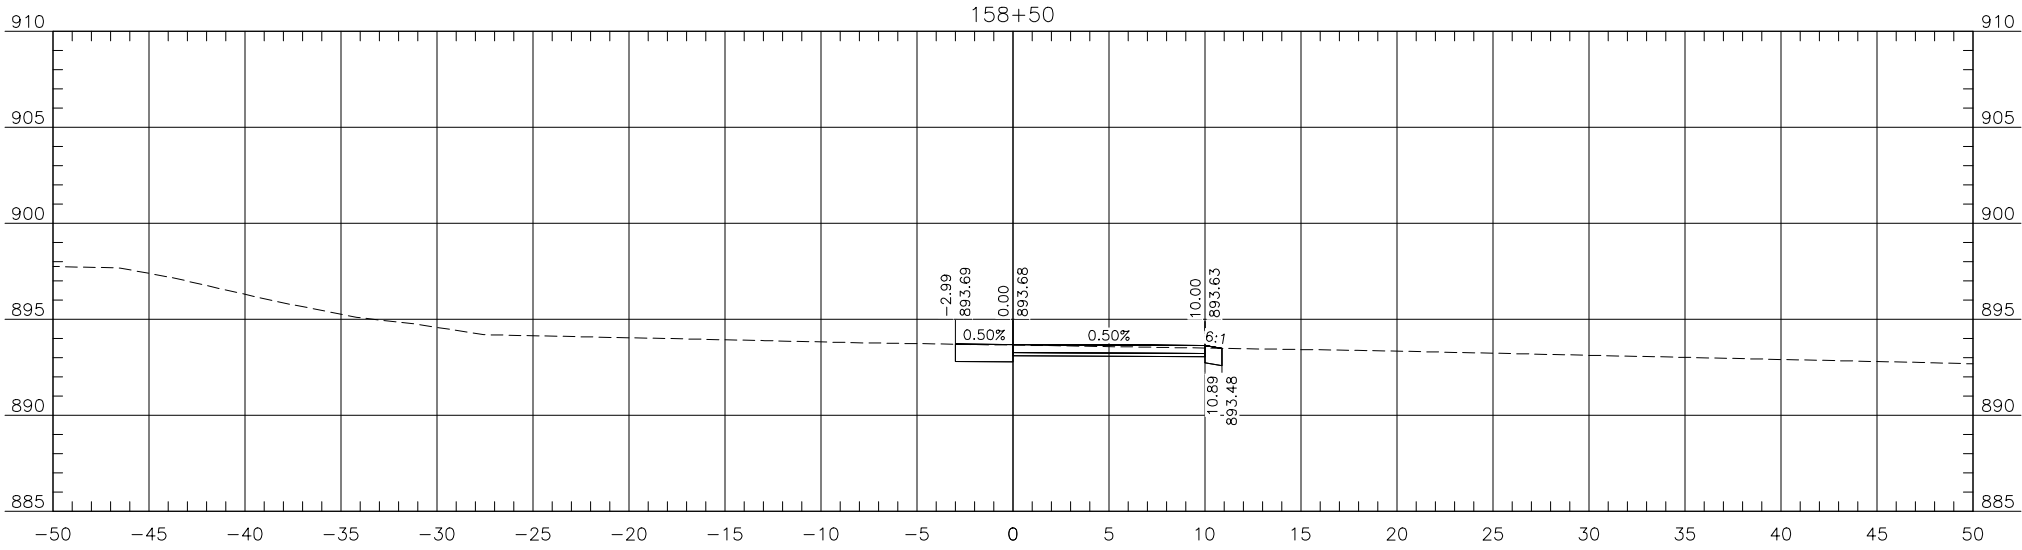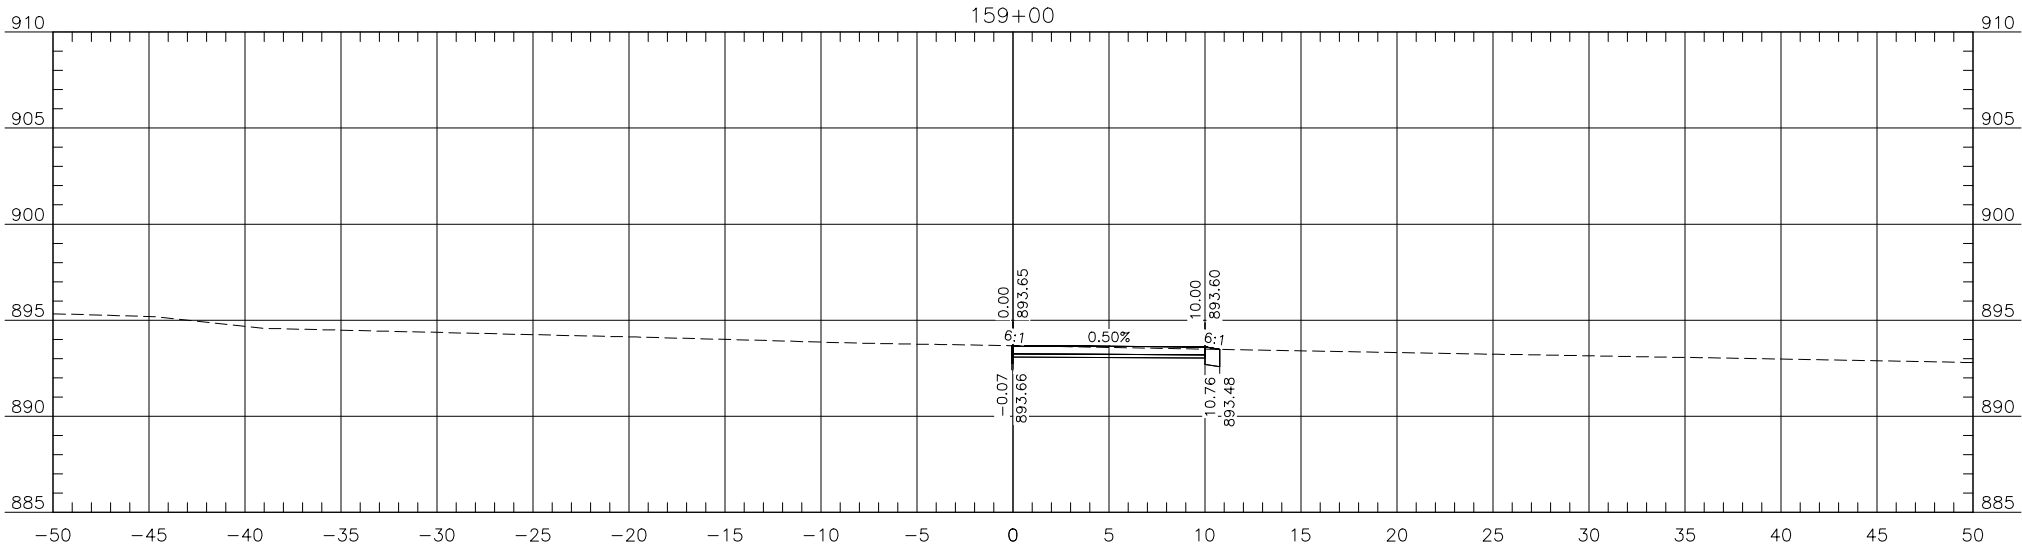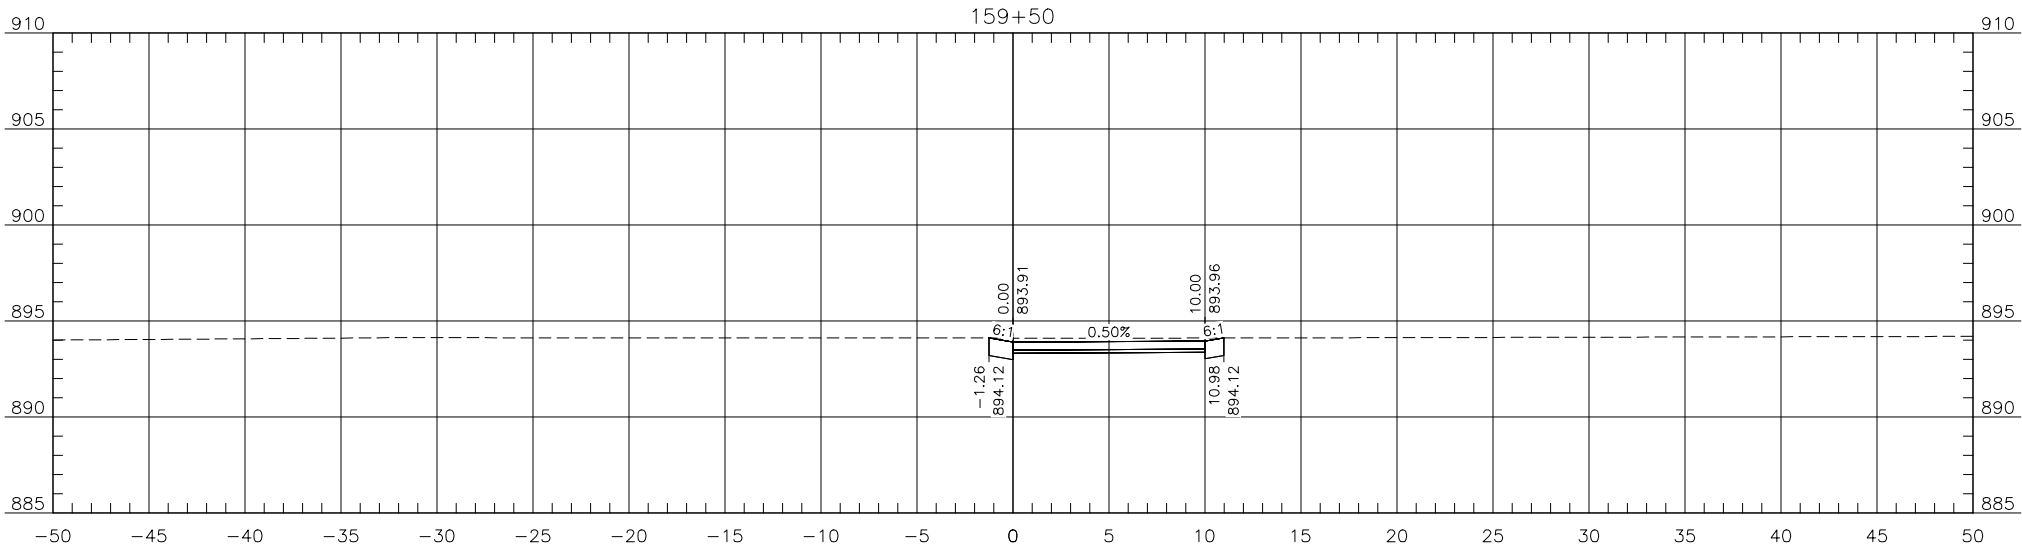

Proj. No. 6059-0217
Houston
Engineering Inc.
Ph: 701.237.5065

ALL ELEVATIONS ARE BASED ON
THE U.S.G.S. VERTICAL DATUM OF 1988.
(UNLESS NOTED OTHERWISE)


Cross Sections

Red River Trail

07/07/25 08:47:11AM H:\JBN\6000\6059\6059_0217 17th Ave S\CAD\Plans\200 -- Cross Sections.dwg

ALIGNMENT: Pr_RedRiverTrail

	STATE	PROJECT NO.	SECTION NO.	SHEET NO.
	ND	TMA-CRP-8-984(182)	200	41

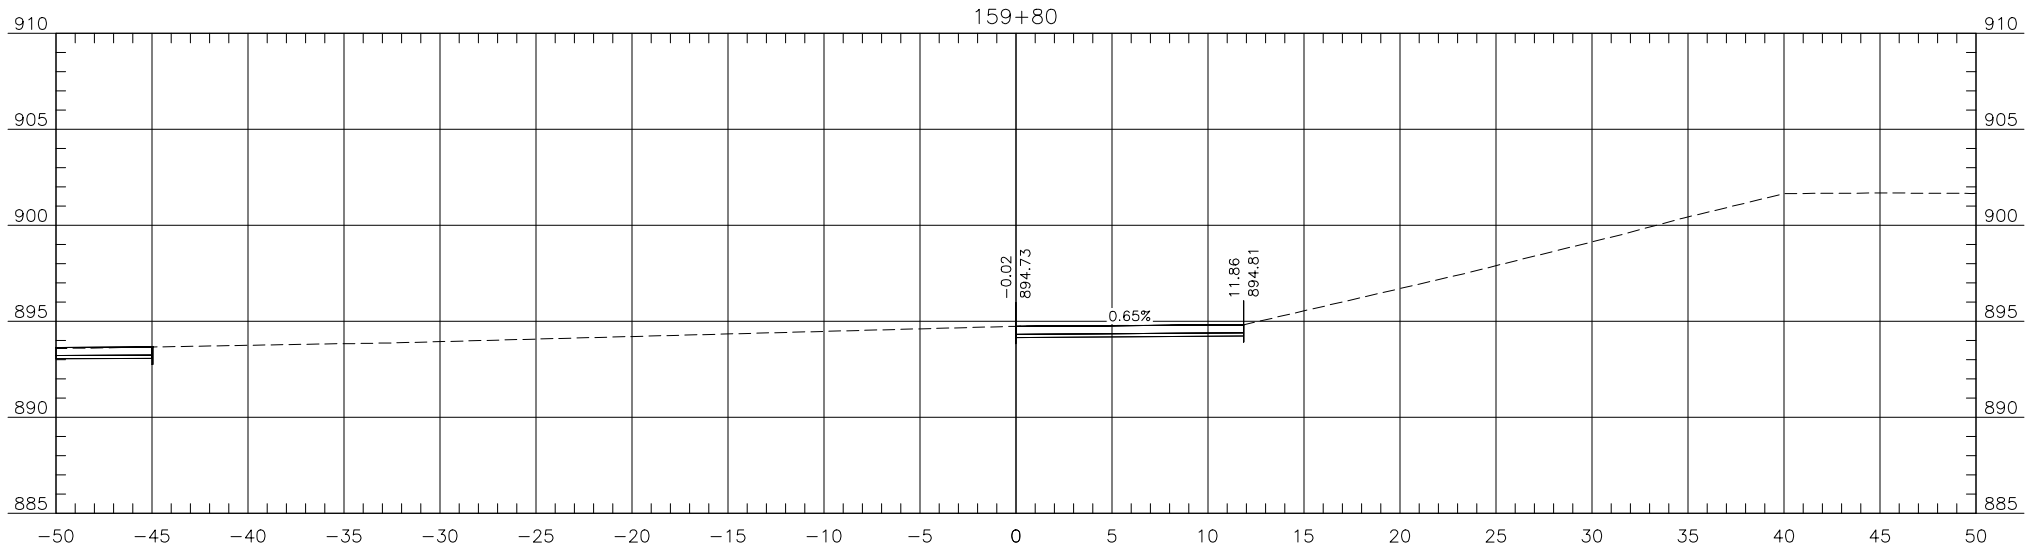

Proj. No. 6059-0217
Houston
Engineering Inc.
Ph: 701.237.5065

ALL ELEVATIONS ARE BASED ON
THE U.S.G.S. VERTICAL DATUM OF 1988.
(UNLESS NOTED OTHERWISE)

Cross Sections

Red River Trail

07/07/25 08:47:19AM H:\JBN\6000\6059\6059_0217 17th Ave S\CAD\Plans\200 - Cross Sections_Elm_S.dwg

ALIGNMENT: Pr_ElmConnection_S

STATE

PROJECT NO.

SECTION NO.




SHEET NO.

ND

TMA-CRP-8-984(182)

200

42

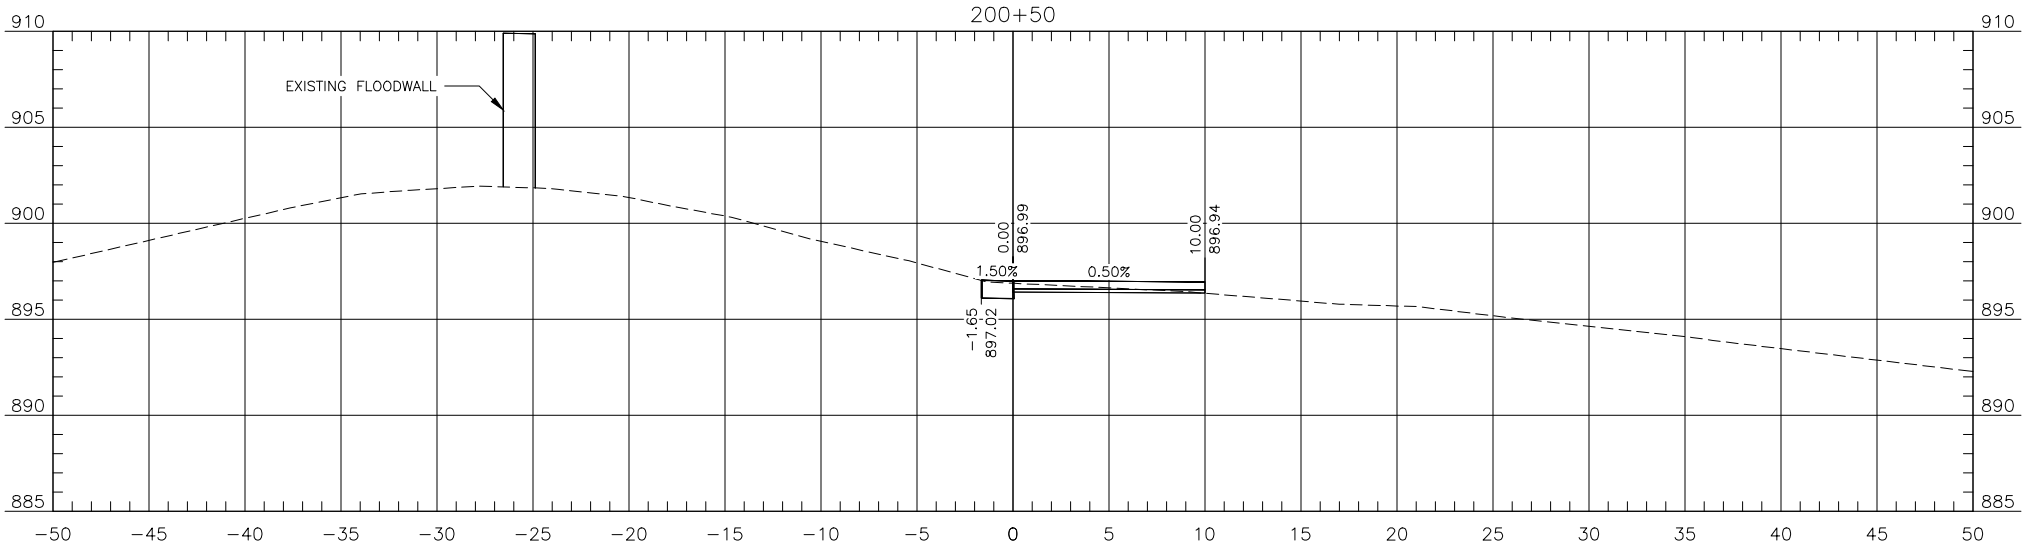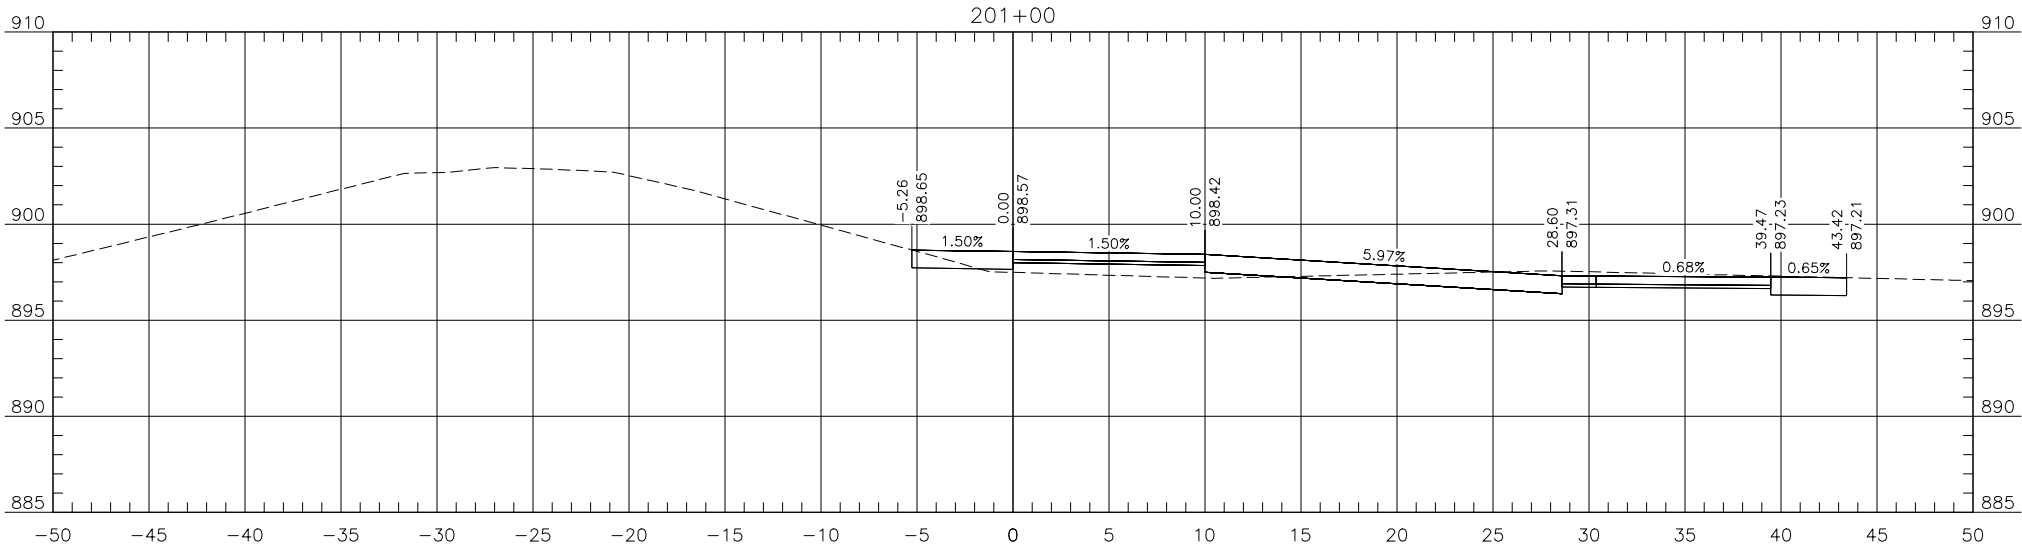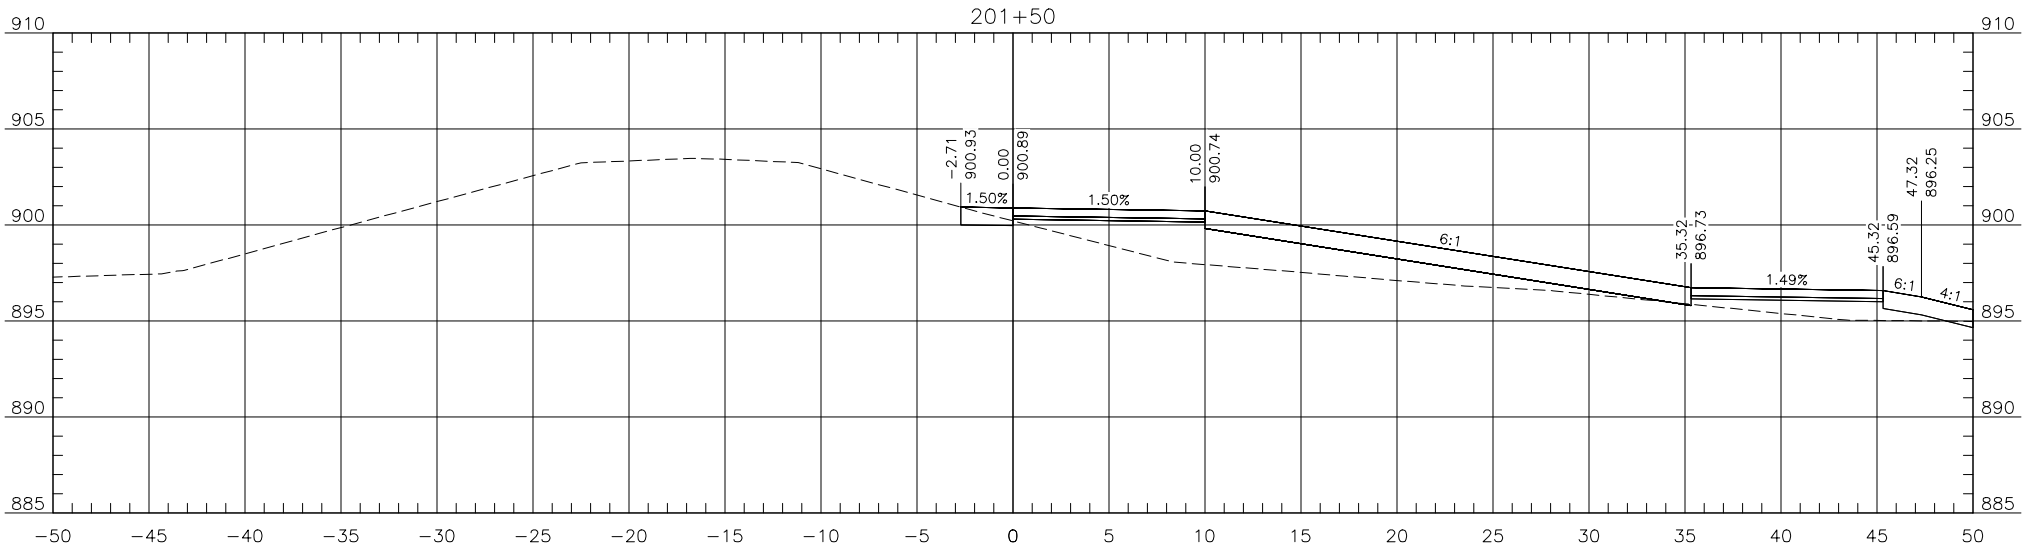

Proj. No. 6059-0217
Houston
Engineering Inc.
Ph: 701.237.5065

ALL ELEVATIONS ARE BASED ON
THE U.S.G.S. VERTICAL DATUM OF 1988.
(UNLESS NOTED OTHERWISE)

Cross Sections

Red River Trail

07/07/25 08:47:20AM H:\JBN\6000\6059\6059_0217 17th Ave S\CAD\Plans\200 - Cross Sections_Elm_S.dwg

ALIGNMENT: Pr_ElmConnection_S

STATE

PROJECT NO.

SECTION NO.




SHEET NO.

ND

TMA-CRP-8-984(182)

200

43

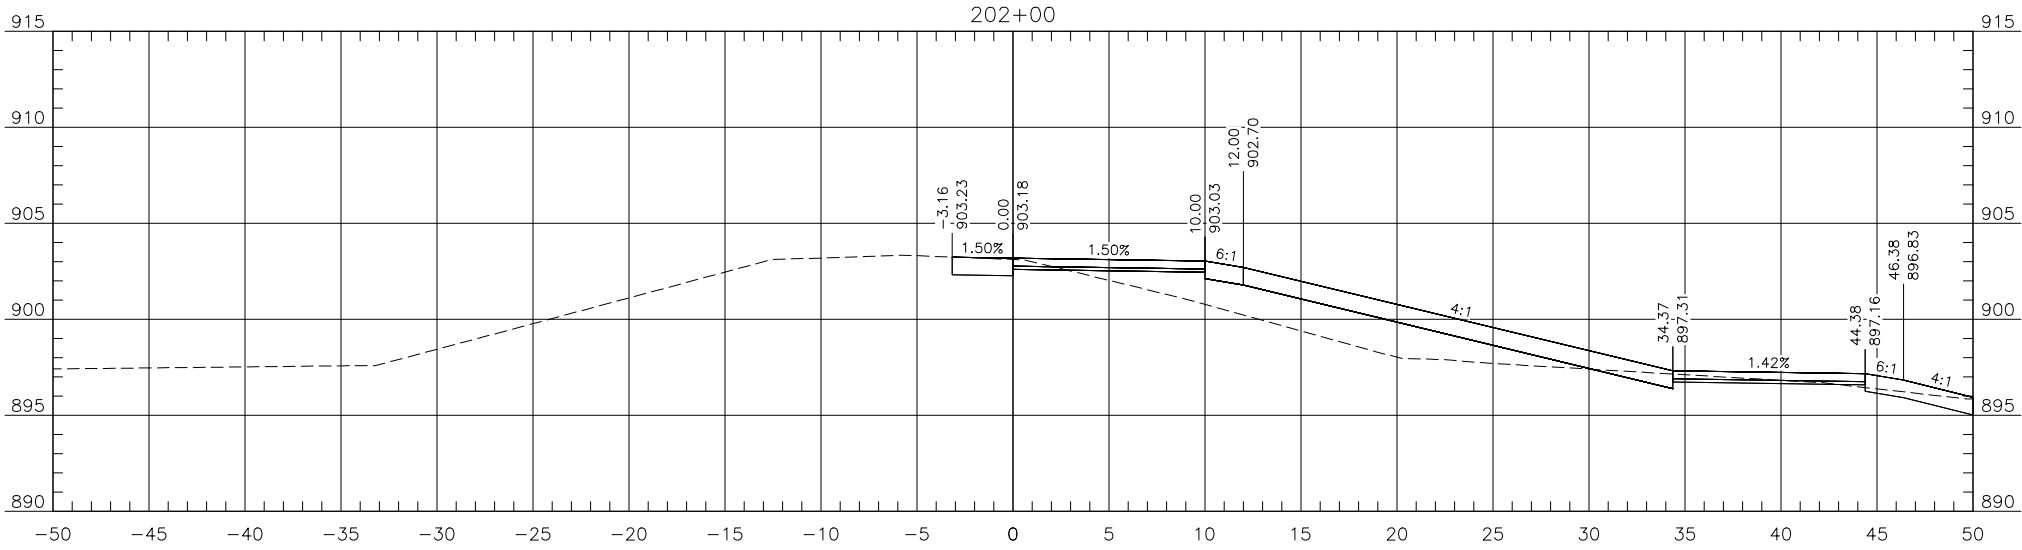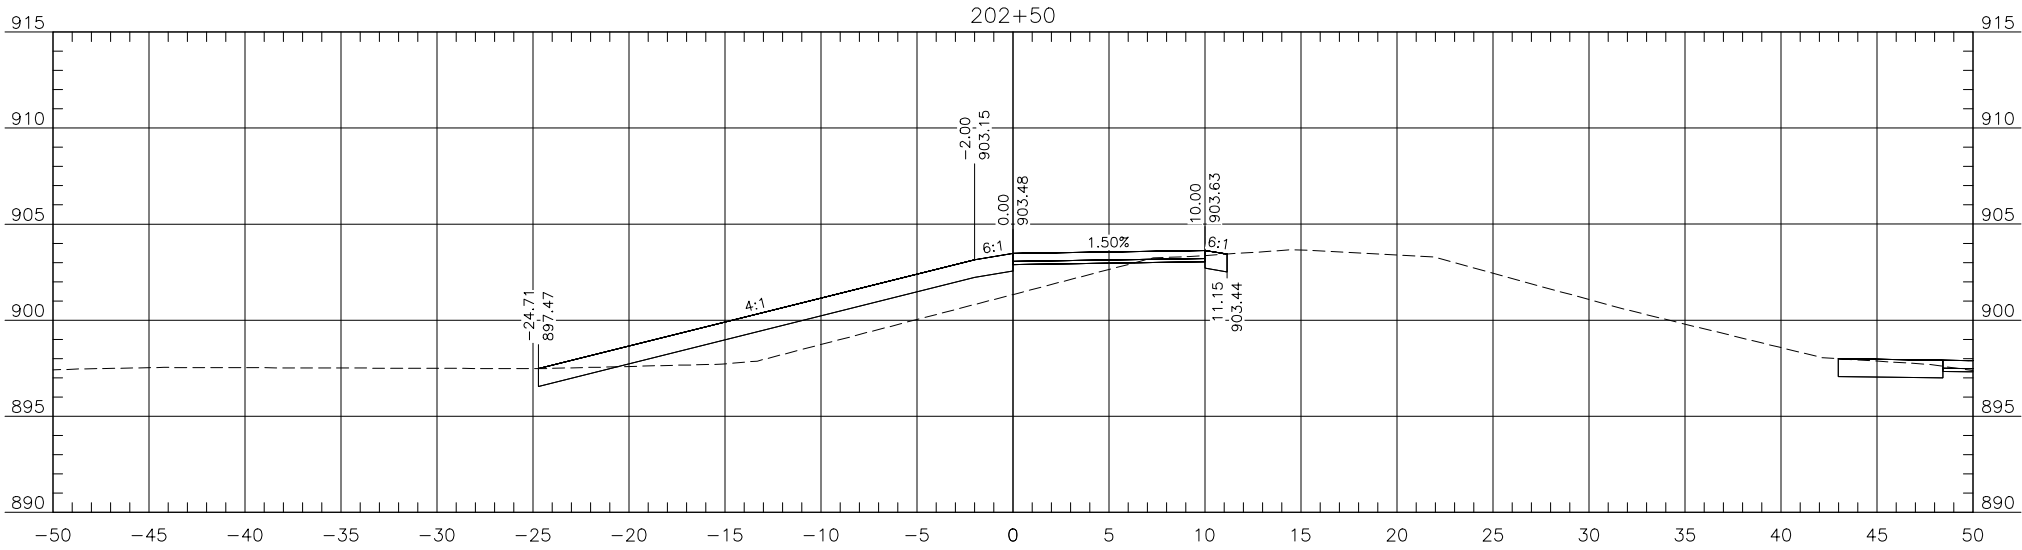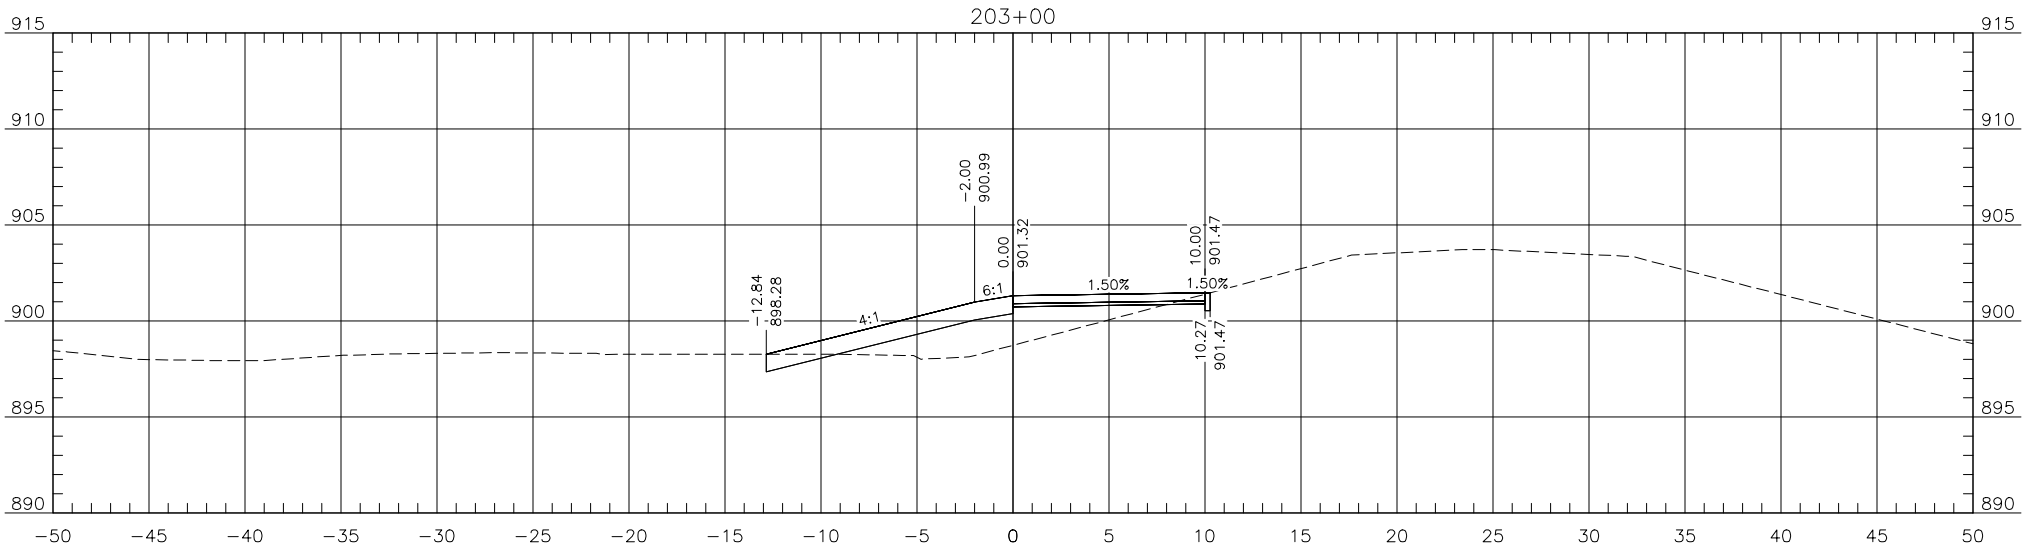

Proj. No. 6059-0217
Houston
Engineering Inc.
Ph: 701.237.5065

ALL ELEVATIONS ARE BASED ON
THE U.S.G.S. VERTICAL DATUM OF 1988.
(UNLESS NOTED OTHERWISE)

Cross Sections

Red River Trail

07/07/25 08:47:21AM H:\JBN\6000\6059\6059-0217 17th Ave S\CAD\Plans\200 - Cross Sections_Elm_S.dwg

ALIGNMENT: Pr_ElmConnection_S

STATE

PROJECT NO.

SECTION NO.




SHEET NO.

ND

TMA-CRP-8-984(182)

200

44

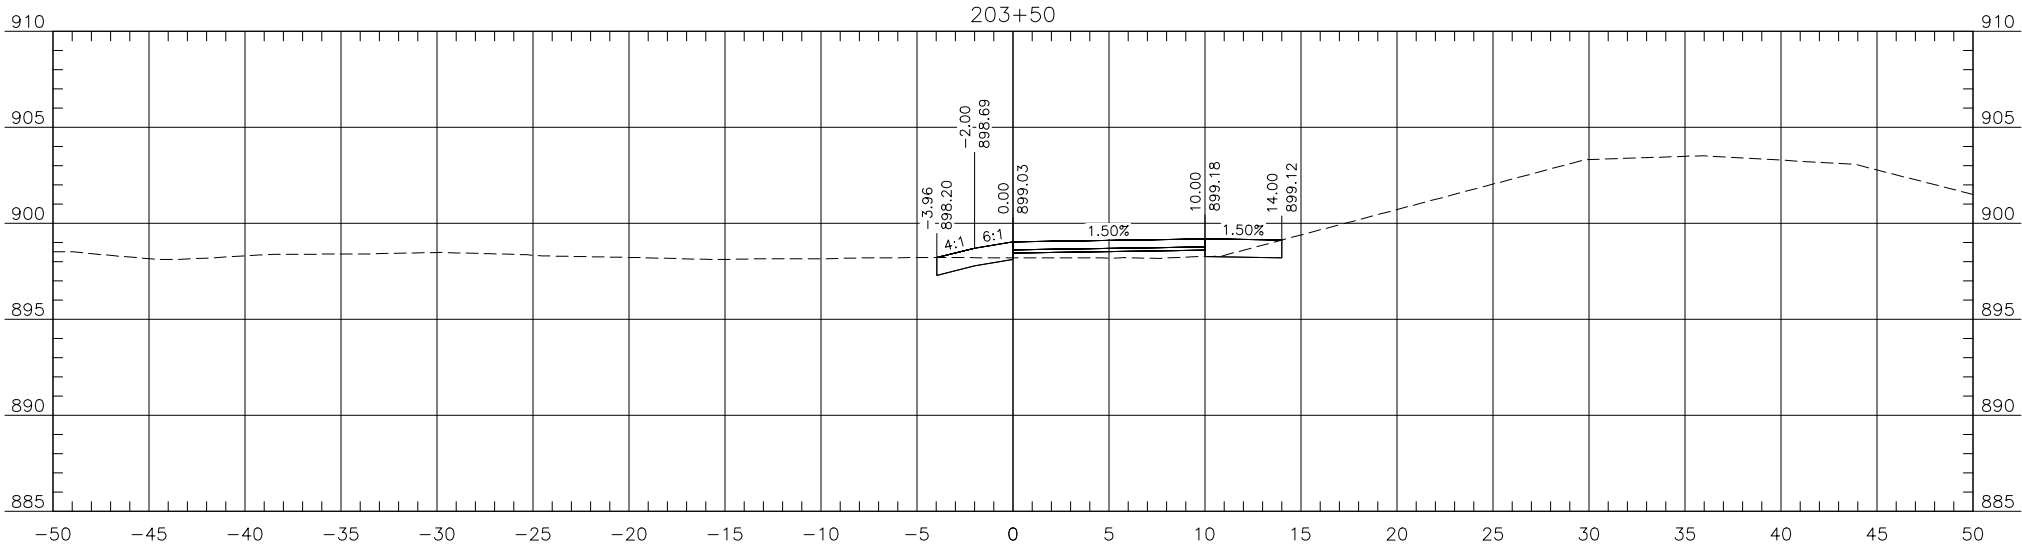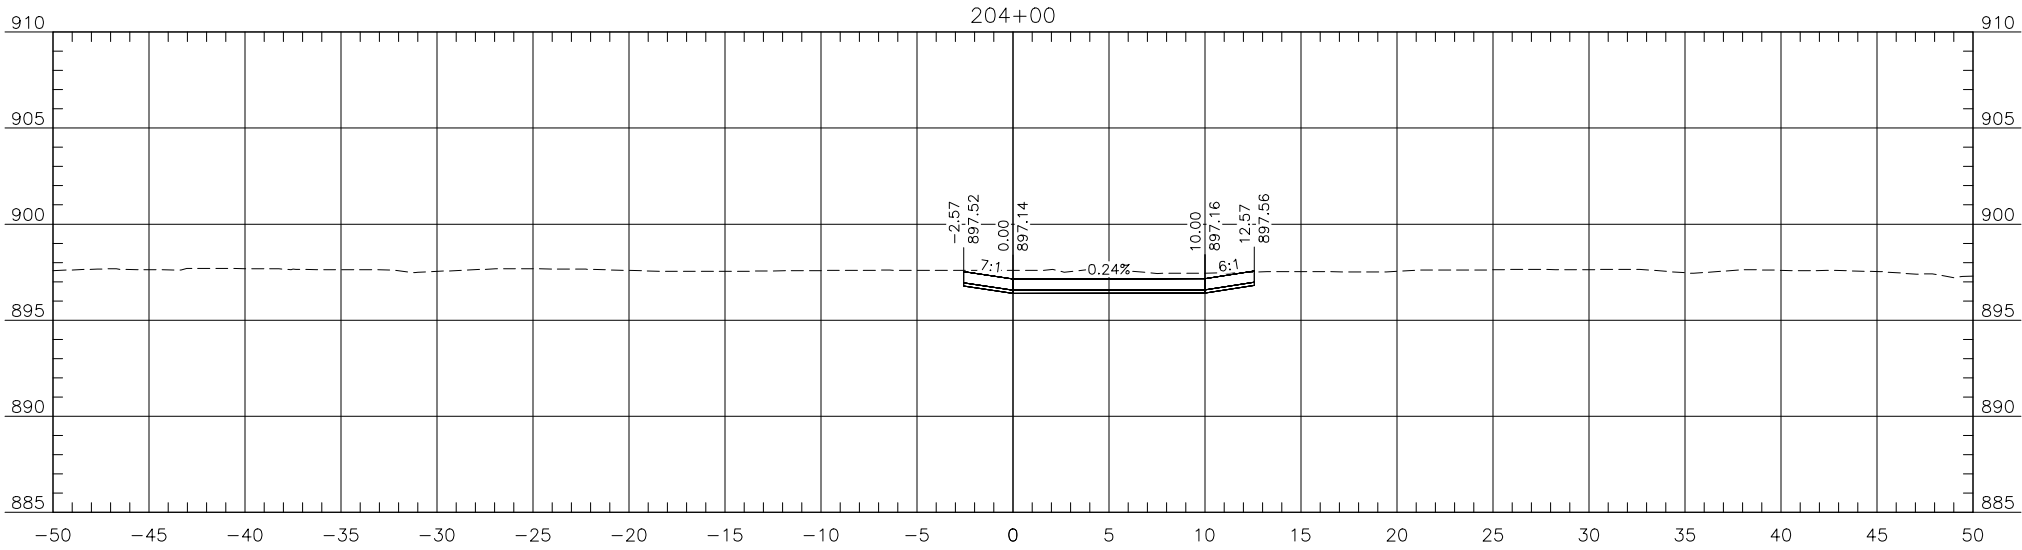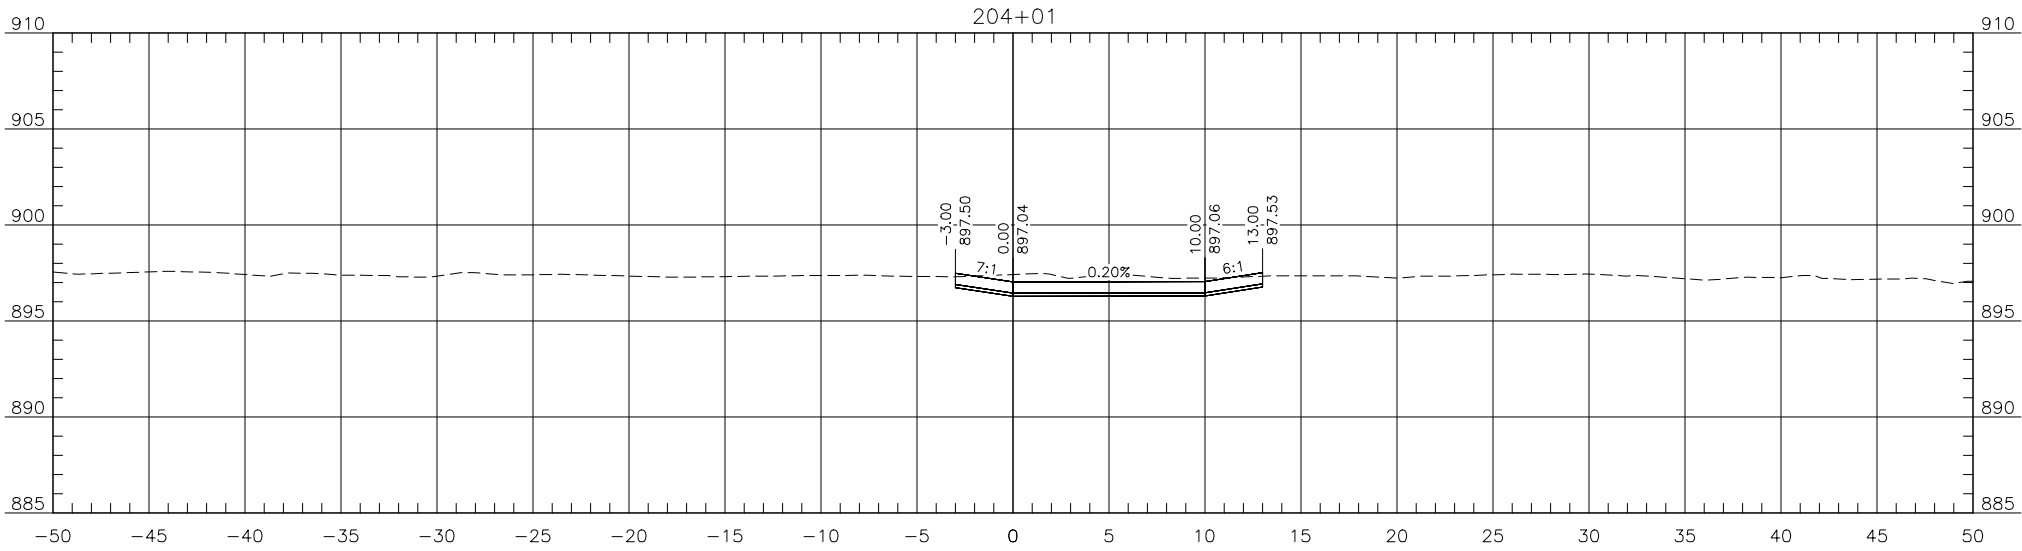

Proj. No. 6059-0217
Houston
Engineering Inc.
Ph: 701.237.5065

ALL ELEVATIONS ARE BASED ON
THE U.S.G.S. VERTICAL DATUM OF 1988.
(UNLESS NOTED OTHERWISE)

Cross Sections

Red River Trail

07/07/25 08:47:26AM H:\JBN\6000\6059\6059_0217 17th Ave S\CAD\Plans\200 - Cross Sections_Elm_N.dwg

ALIGNMENT: Pr_ElmConnection_N

STATE

PROJECT NO.

SECTION NO.




SHEET NO.

ND

TMA-CRP-8-984(182)

200

46

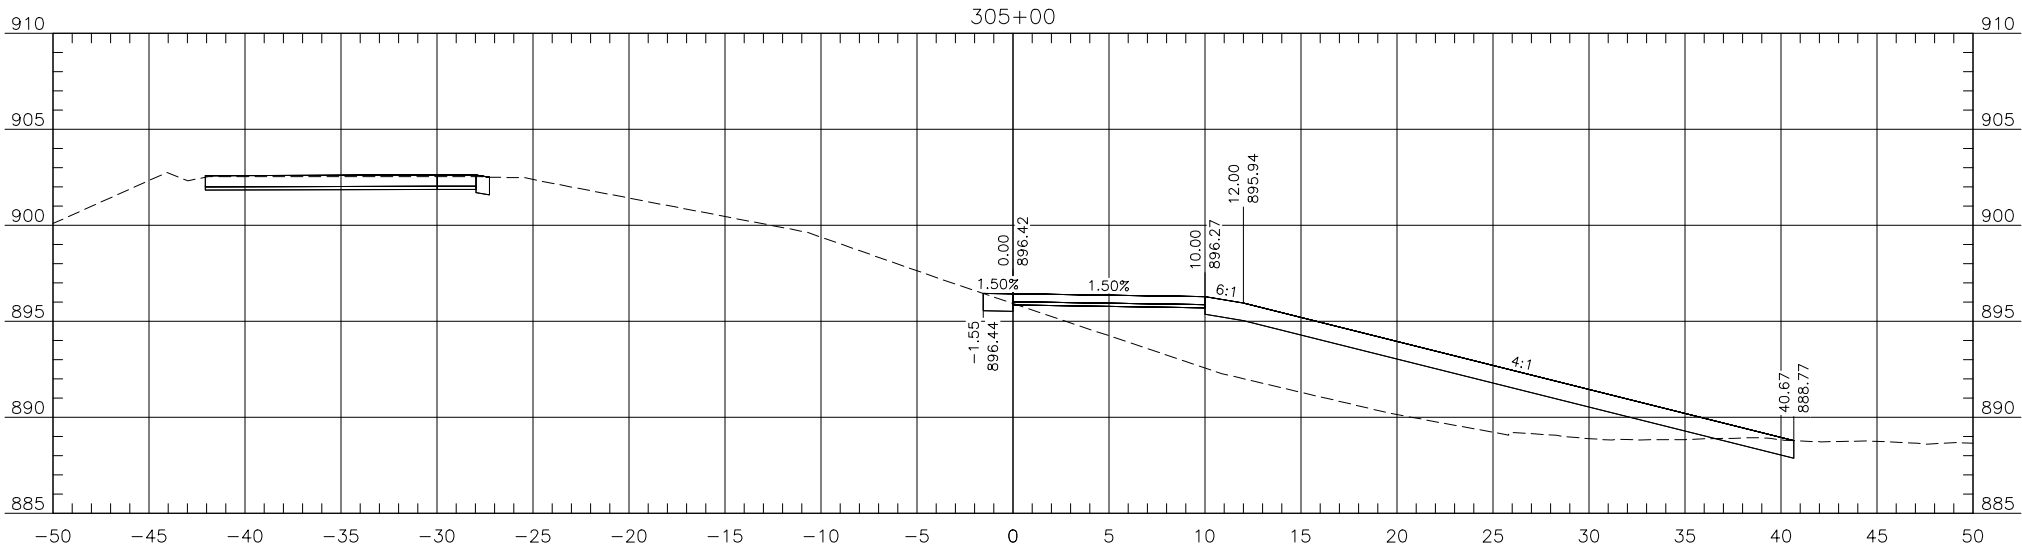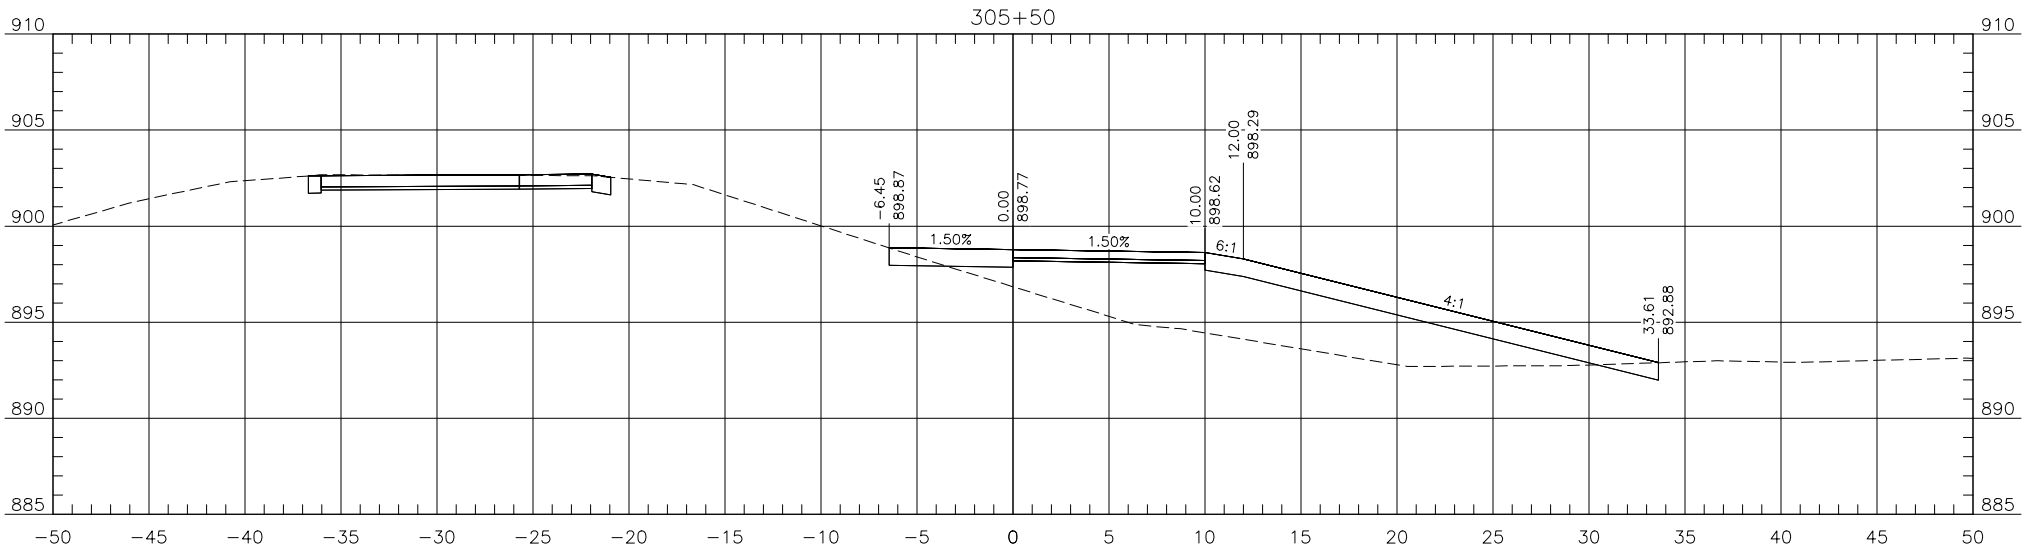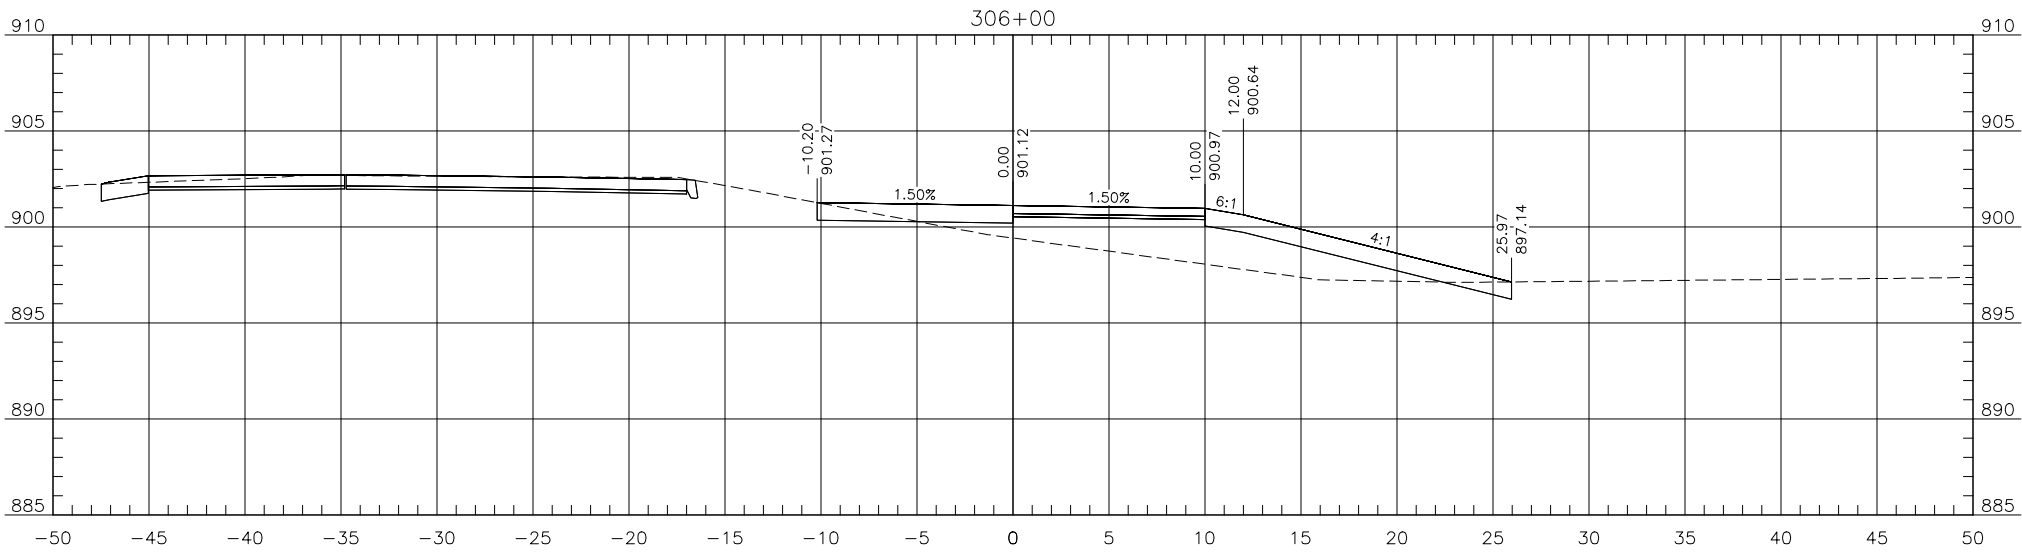

THE CITY OF
Fargo
FAR MORE



Proj. No. 6059-0217
Houston
Engineering Inc.
Ph: 701.237.5065

ALL ELEVATIONS ARE BASED ON
THE U.S.G.S. VERTICAL DATUM OF 1988.
(UNLESS NOTED OTHERWISE)

Cross Sections

Red River Trail

07/07/25 08:47:26AM H:\JBN\6000\6059\6059_0217 17th Ave S\CAD\Plans\200 - Cross Sections_Elm_N.dwg

ALIGNMENT: Pr_ElmConnection_N

STATE

PROJECT NO.

SECTION NO.




SHEET NO.

ND

TMA-CRP-8-984(182)

200

47

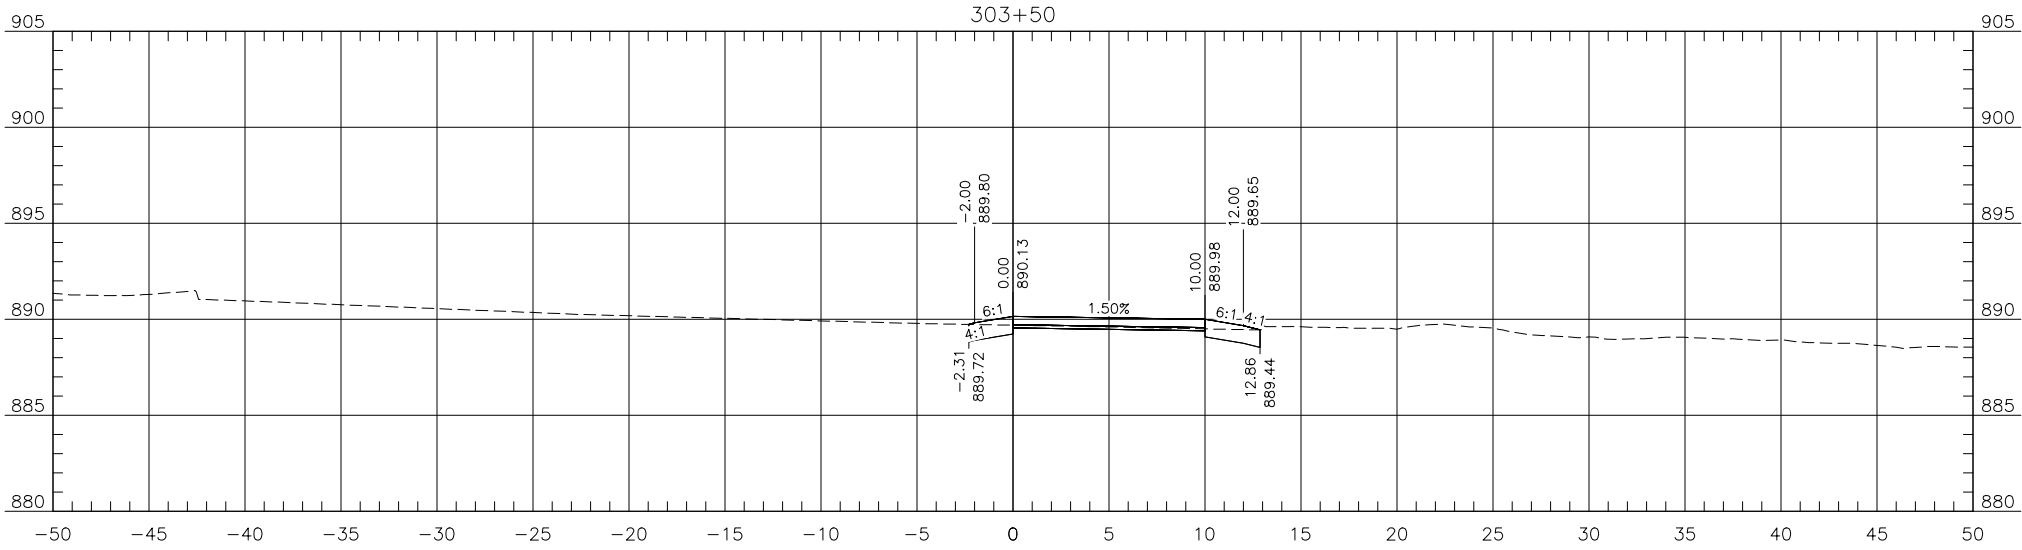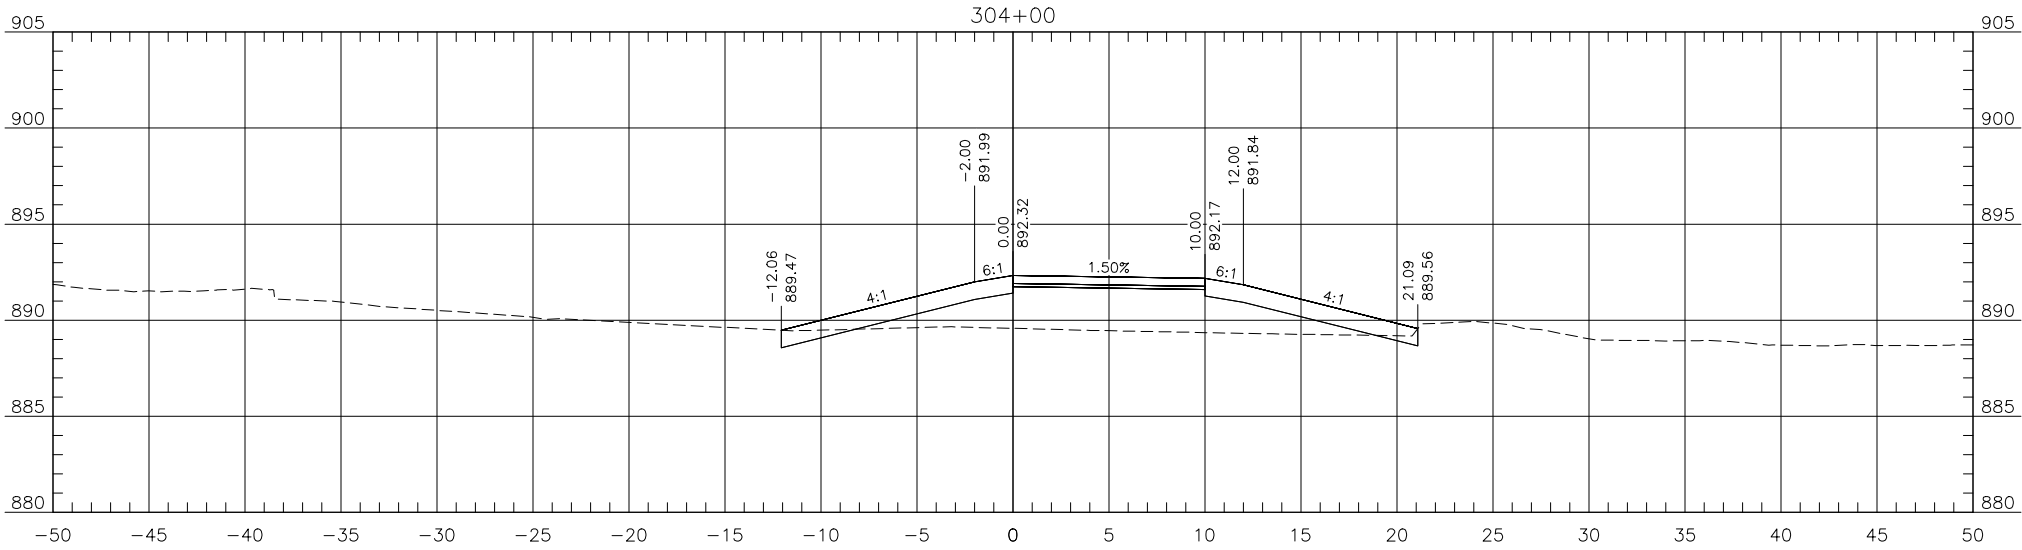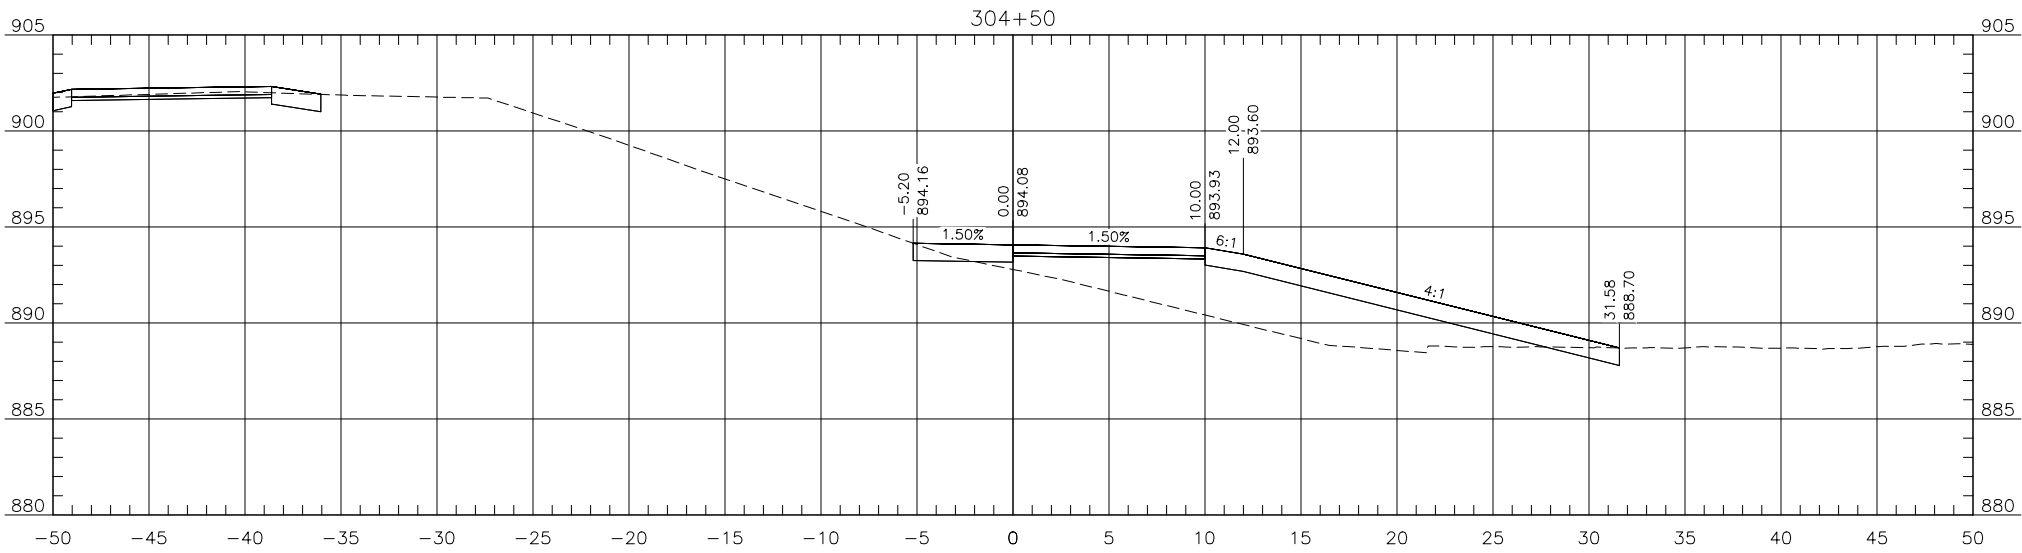

Proj. No. 6059-0217
Houston
Engineering Inc.
Ph: 701.237.5065

ALL ELEVATIONS ARE BASED ON
THE U.S.G.S. VERTICAL DATUM OF 1988.
(UNLESS NOTED OTHERWISE)

Cross Sections

Red River Trail

07/07/25 08:47:26AM H:\JBN\6000\6059\6059_0217 17th Ave S\CAD\Plans\200 - Cross Sections_Elm_N.dwg

ALIGNMENT: Pr_ElmConnection_N

STATE

PROJECT NO.

SECTION NO.




SHEET NO.

ND

TMA-CRP-8-984(182)

200

48

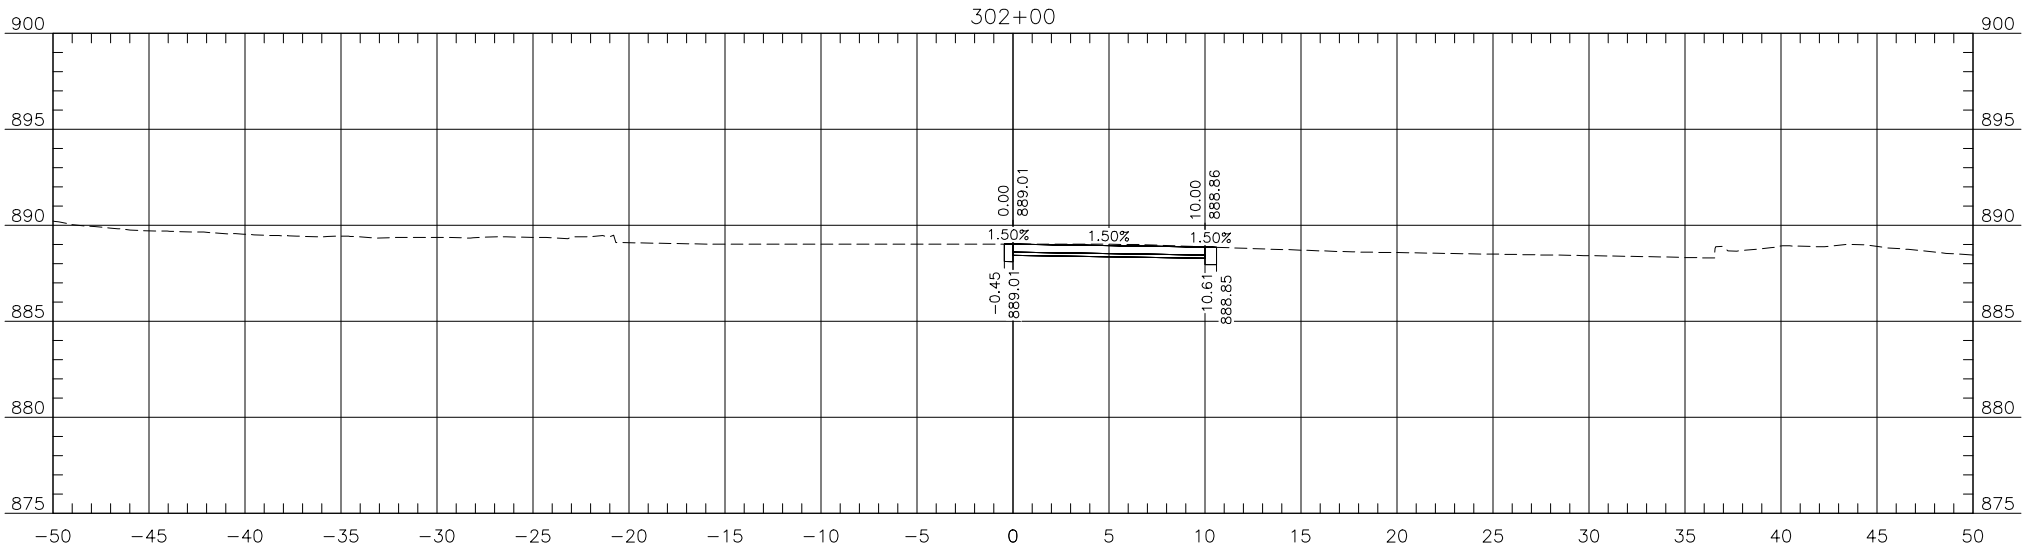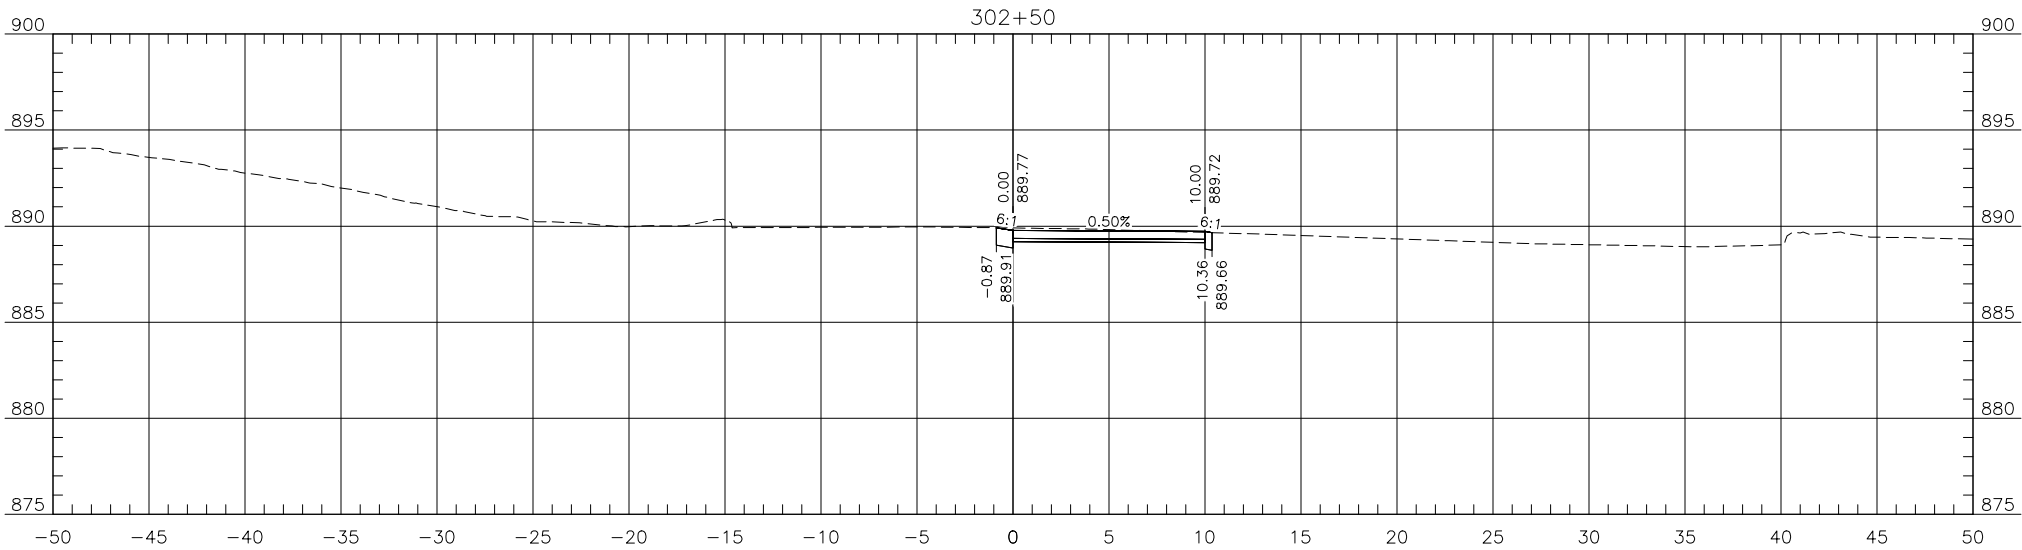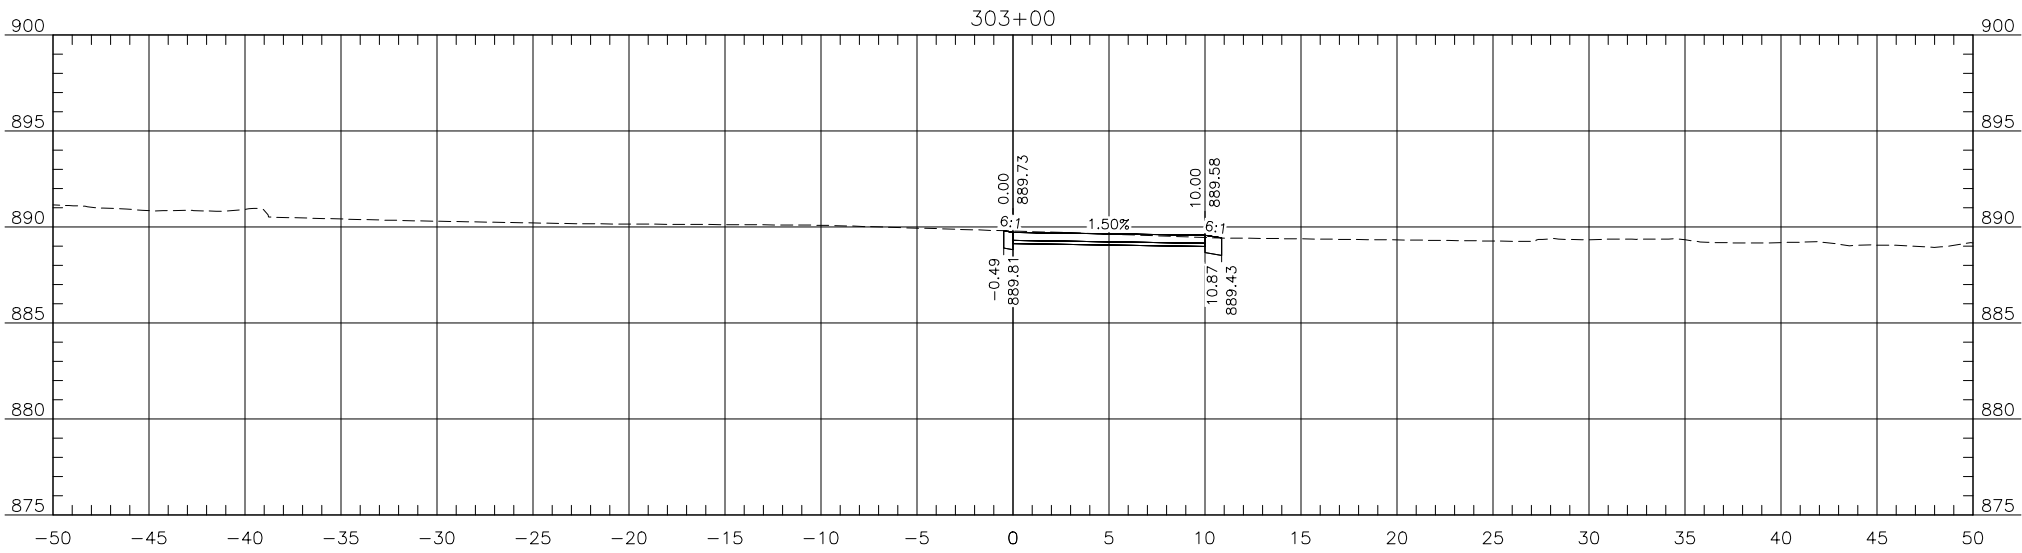

THE CITY OF
Fargo
FAR MORE



Proj. No. 6059-0217
Houston
Engineering Inc.
Ph: 701.237.5065

ALL ELEVATIONS ARE BASED ON
THE U.S.G.S. VERTICAL DATUM OF 1988.
(UNLESS NOTED OTHERWISE)

Cross Sections

Red River Trail

07/07/25 08:47:26AM H:\JBN\6000\6059\6059_0217 17th Ave S\CAD\Plans\200 - Cross Sections_Elm_N.dwg

ALIGNMENT: Pr_ElmConnection_N

STATE

PROJECT NO.

SECTION NO.




SHEET NO.

ND

TMA-CRP-8-984(182)

200

49

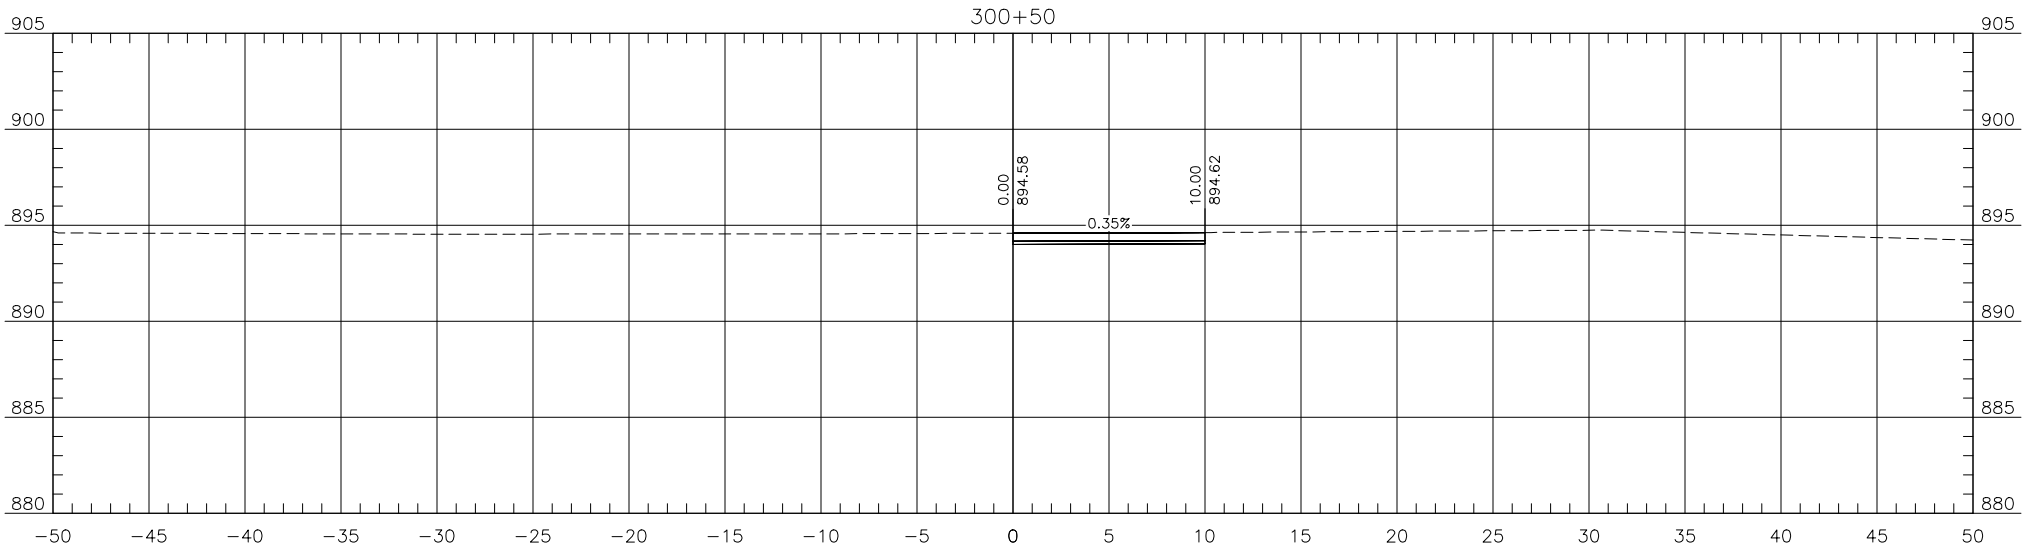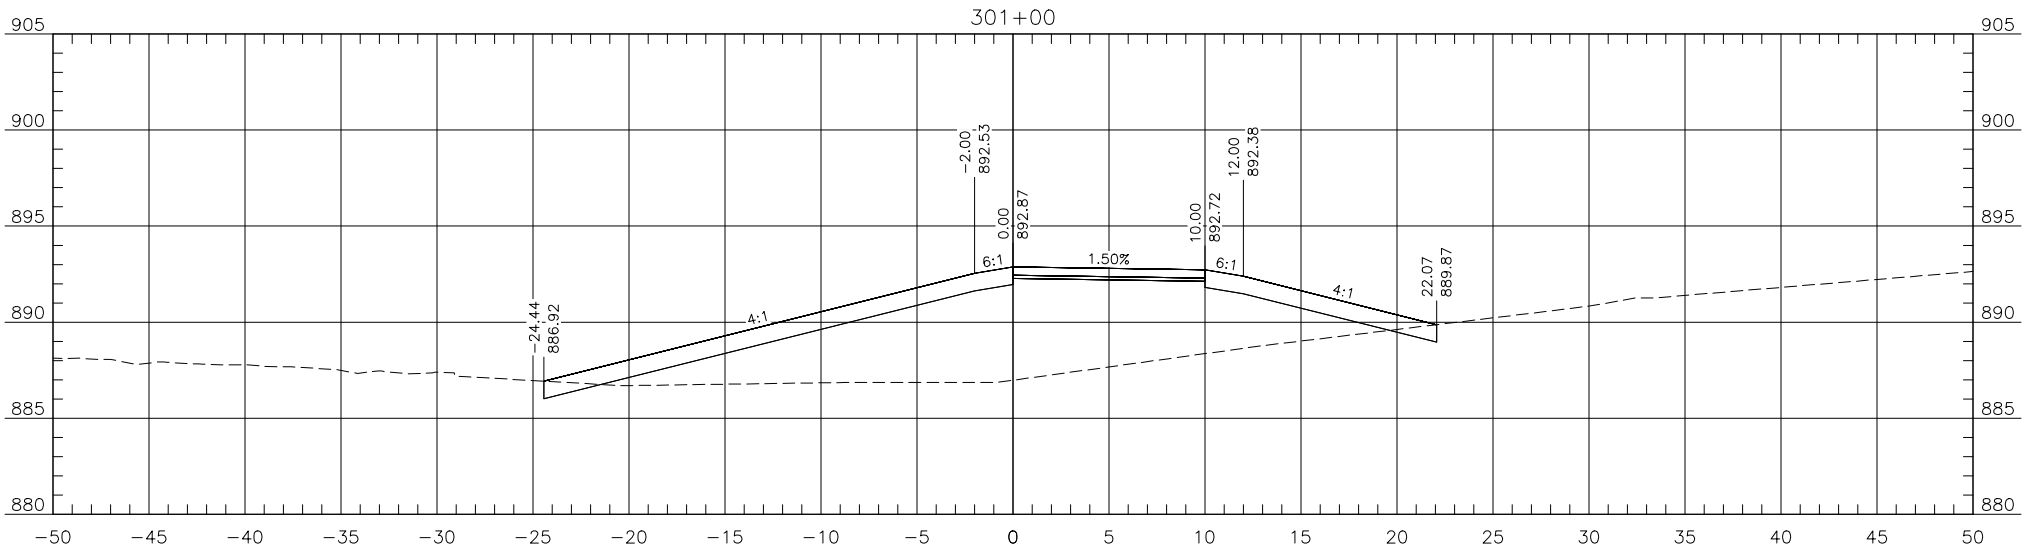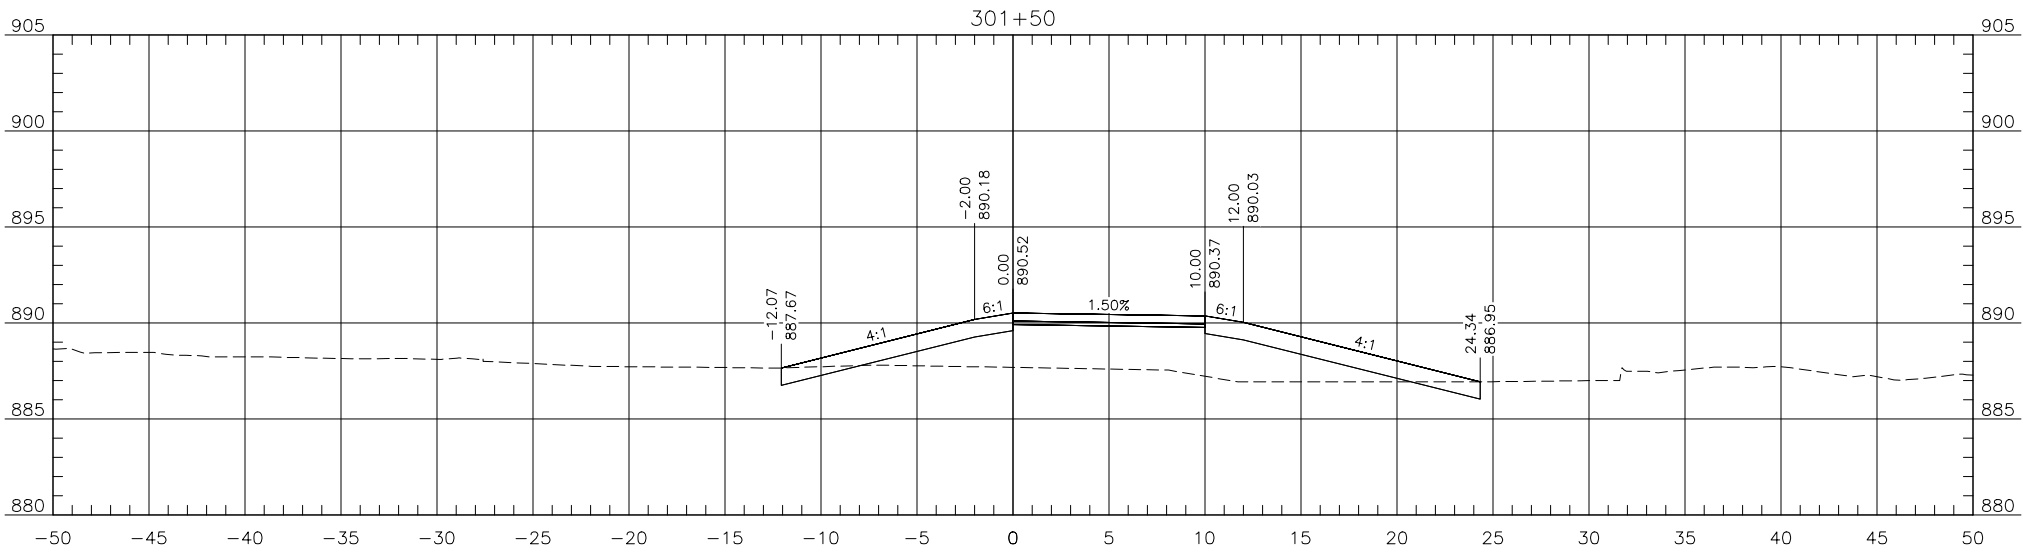


Proj. No. 6059-0217
Houston
Engineering Inc.
Ph: 701.237.5065

ALL ELEVATIONS ARE BASED ON
THE U.S.G.S. VERTICAL DATUM OF 1988.
(UNLESS NOTED OTHERWISE)

Cross Sections

Red River Trail


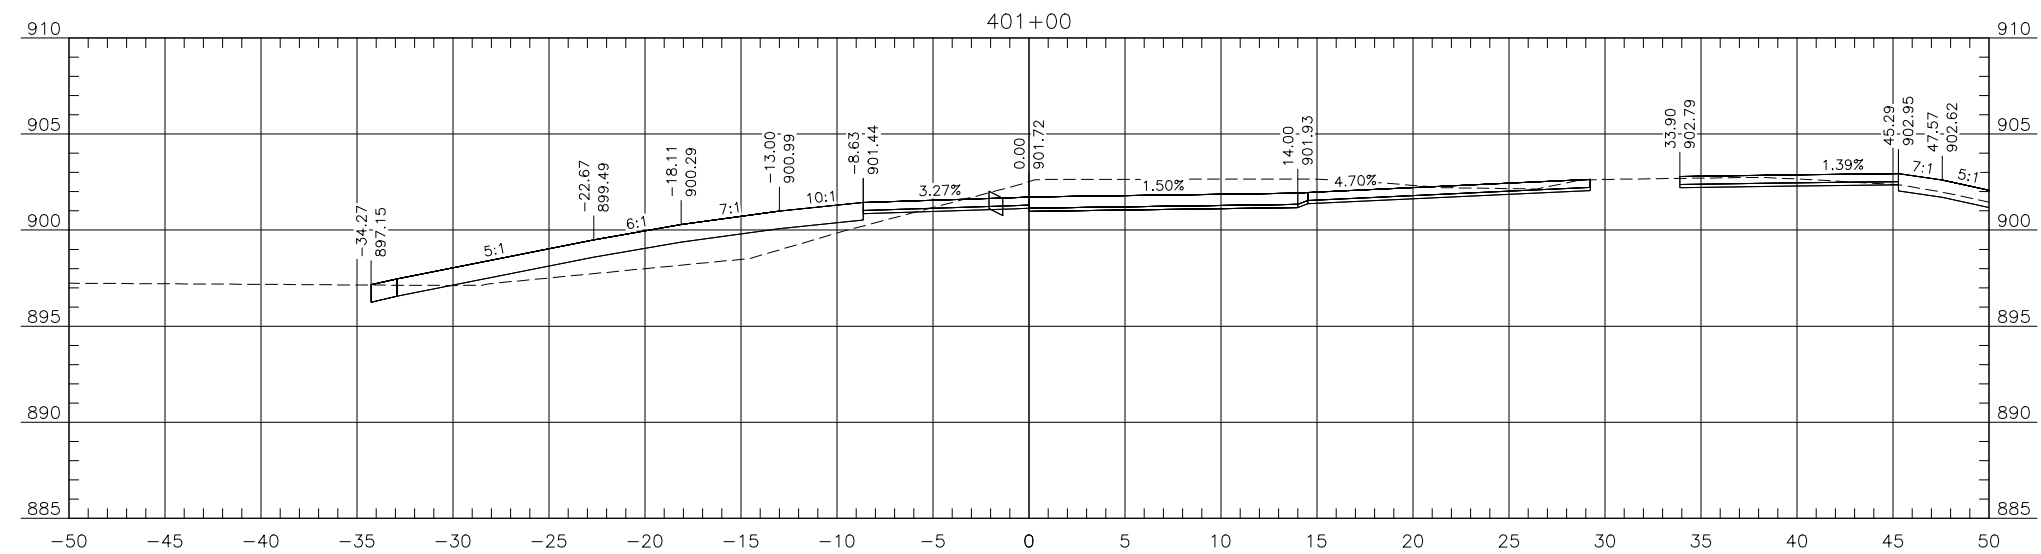


Red River Trail

07/07/25 08:47:33AM H:\JBN\6000\6059\6059_0217 17th Ave S\CAD\Plans\200 - Cross Sections_DW.dwg

ALIGNMENT: Pr_DWConnection

	STATE	PROJECT NO.	SECTION NO.	SHEET NO.
	ND	TMA-CRP-8-984(182)	200	51

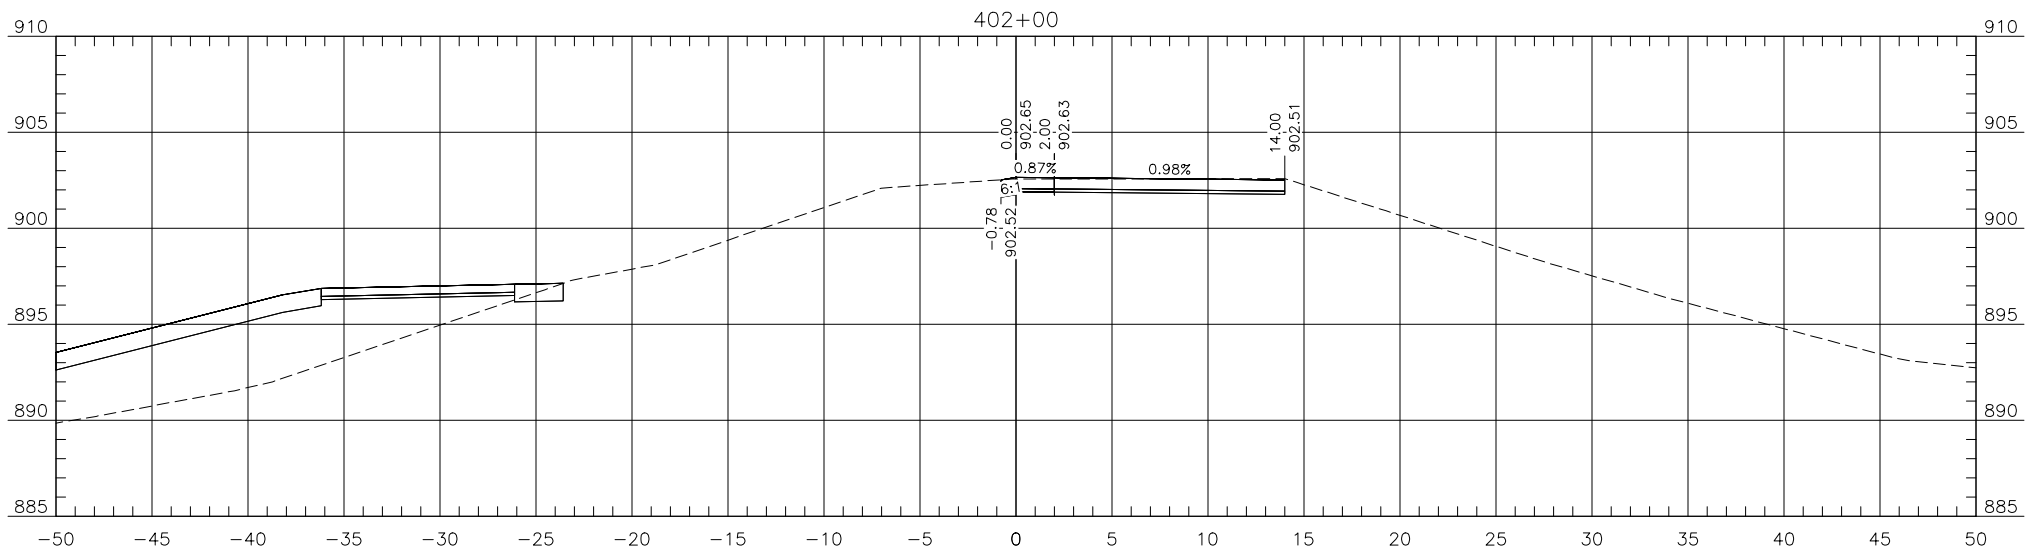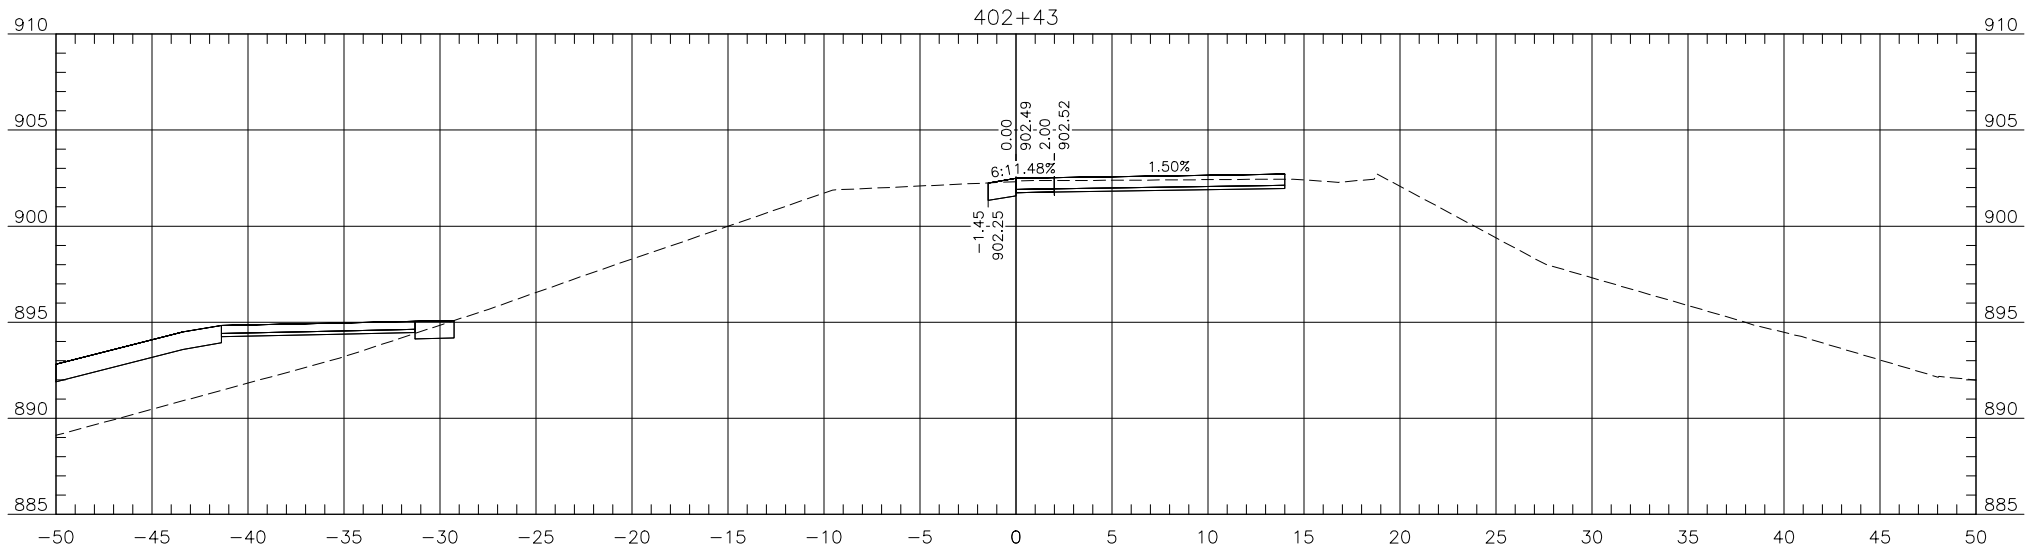

Proj. No. 6059-0217
Houston
Engineering Inc.
Ph: 701.237.5065

ALL ELEVATIONS ARE BASED ON
THE U.S.G.S. VERTICAL DATUM OF 1988.
(UNLESS NOTED OTHERWISE)

Cross Sections

Red River Trail