

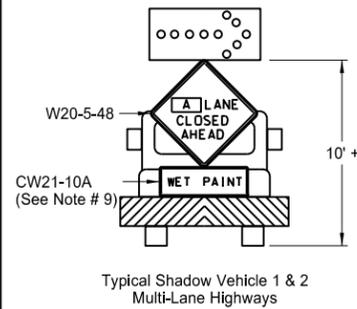
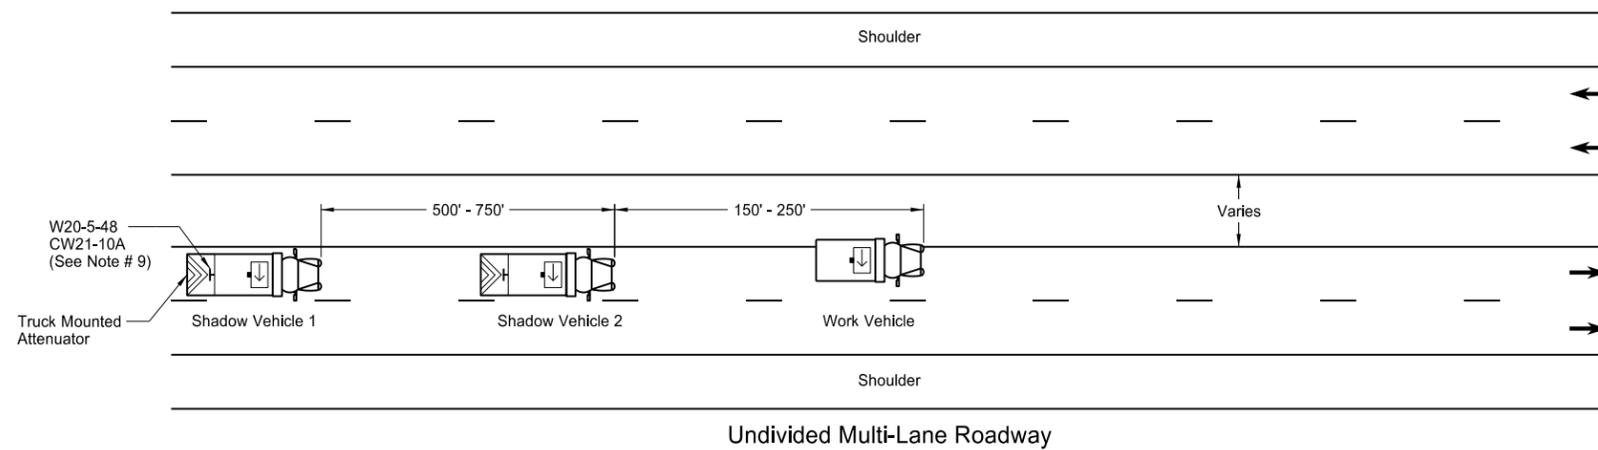
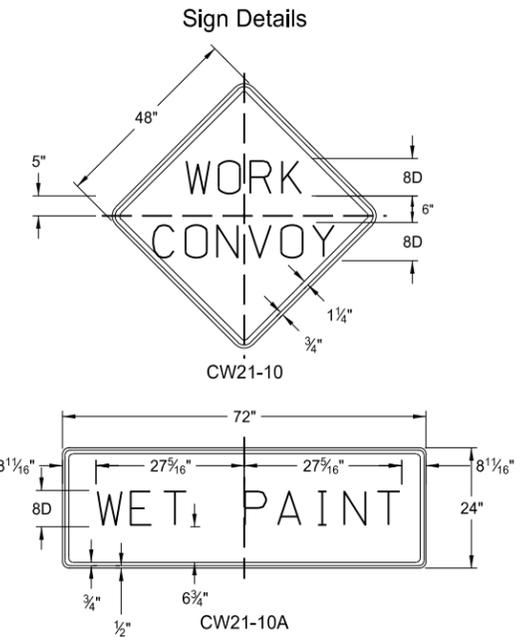
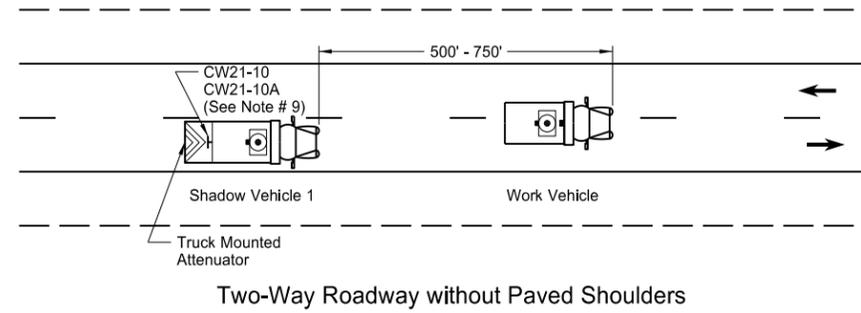
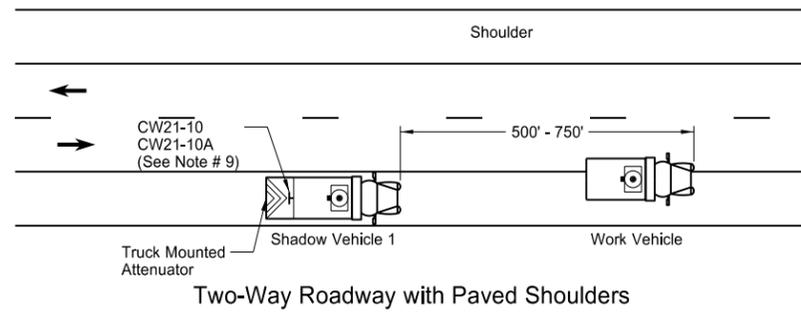


MOBILE OPERATION
(PAVEMENT MARKING)

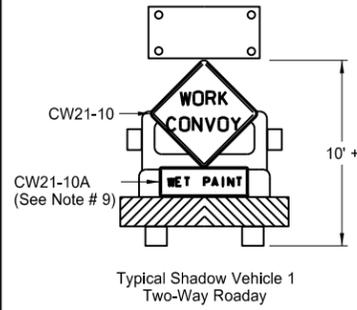


A = Left Right Center

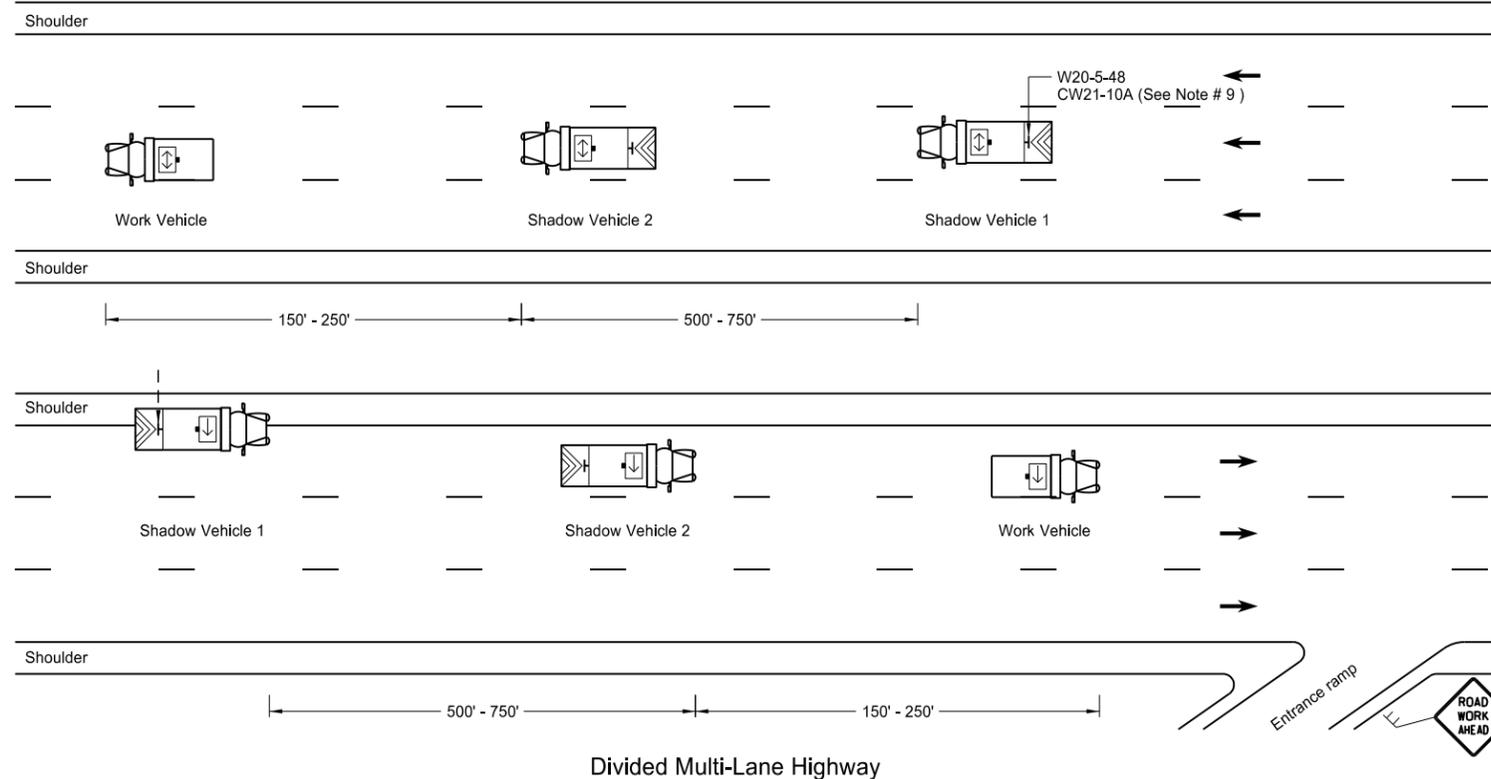

Notes

- Use additional vehicles you choose to be in the convoy with truck mounted attenuators, at your own expense.
- Display yellow rotating beacons or strobe lights on shadow and work vehicles, unless otherwise stated in the plans.
- Use Type B or Type C flashing arrow panels controlled from inside the vehicle.
- Provide each vehicle with two-way electronic communication capability.
- Move shadow vehicle 1 first to shadow other convoy vehicles when convoy changes lane.
- Vary vehicle spacing between shadow vehicle 1 and shadow vehicle 2 based on sight distance restrictions. Motorists approaching the work convoy need to see trail vehicle in time to slow down and/or change lanes as they approach shadow vehicle.
- Sign Colors
Letters = Black
Border = Black
Background = Orange
- As an option, use shadow vehicle 2 the paint tender vehicle.
- Use sign CW21-10A only during painting operation.
- Pull over work and shadow vehicles periodically to allow motor vehicle traffic to pass on two lane - two way roadways.

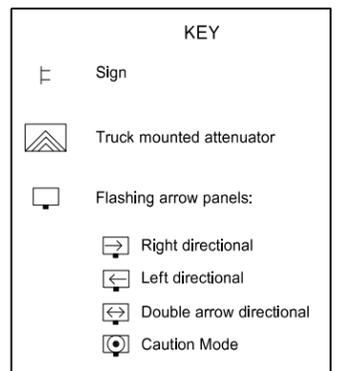

NORTH DAKOTA DEPARTMENT OF TRANSPORTATION	
9-27-13	
REVISIONS	
DATE	CHANGE
6-18-14	Removed shadow vehicle 2 on two lane roadways
9-27-17	Updated to active voice
11-08-19	Changed Standard Heading

This document was originally issued and sealed by
Kirk J Hoff,
Registration Number
PE- 4683,
on 11/08/19 and the original document is stored at the North Dakota Department of Transportation