



RUMBLE STRIPS
DIVIDED HIGHWAYS (NON-INTERSTATE)

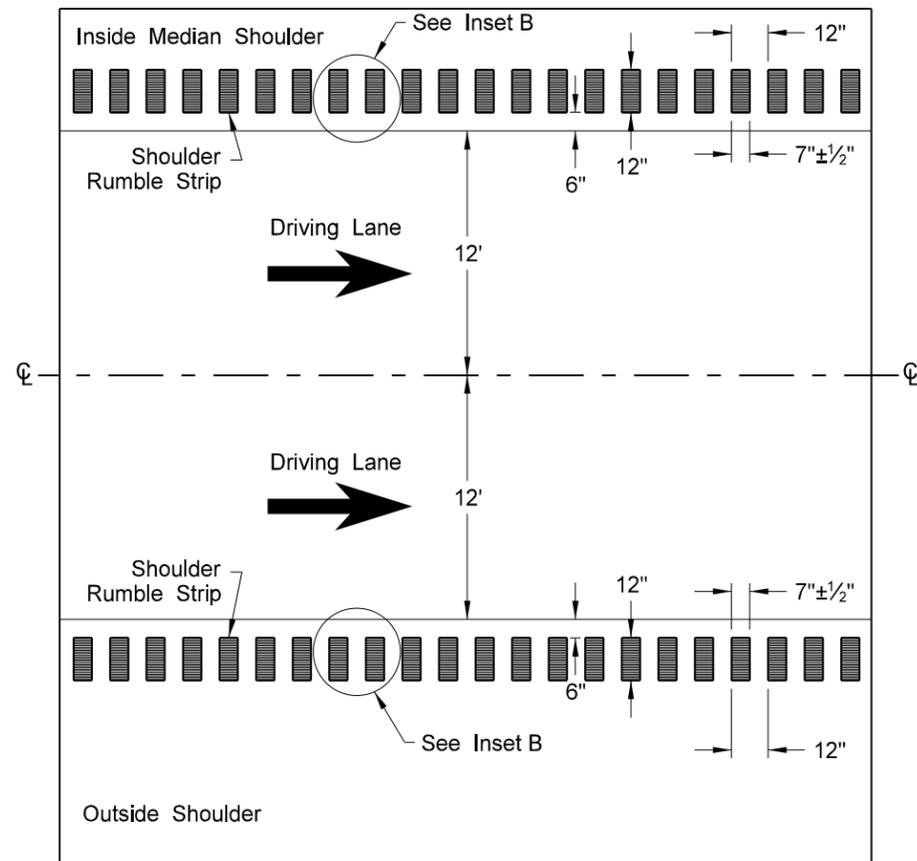


Divided Highways (Non-Interstate)

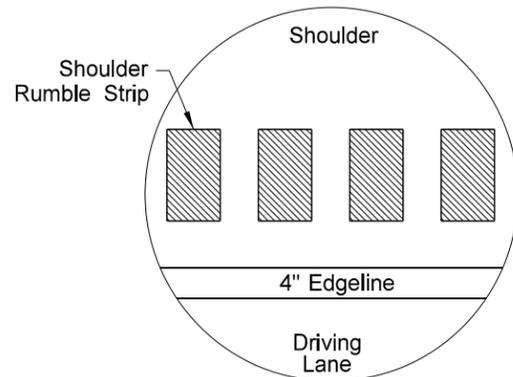


Inset B - Shoulder Rumble Strip

NOTES:


1) Discontinue rumble strips through the entire length of turn lanes & ramps, 100' before turn lane tapers, 100' before or after ramp tapers, and at the radius of a paved or gravel highway, section line, approach, or private drive as shown below.

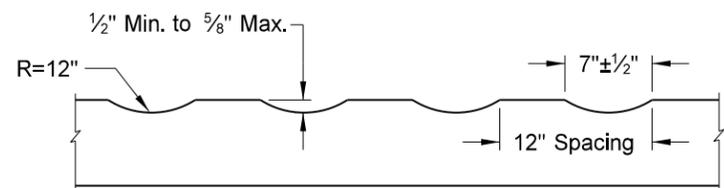

Profile of Rumble Strips - Bituminous and PCC Pavements

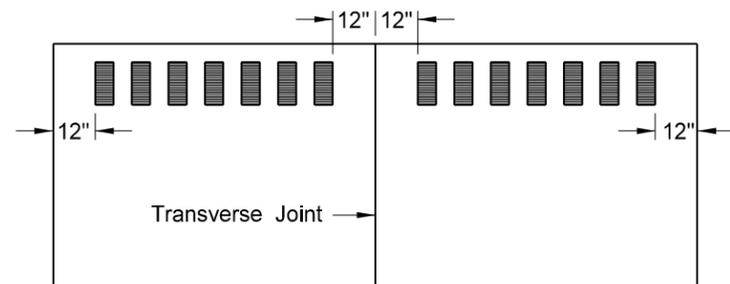

Discontinue rumble strip approx. 12" on both sides of PCC transverse joint

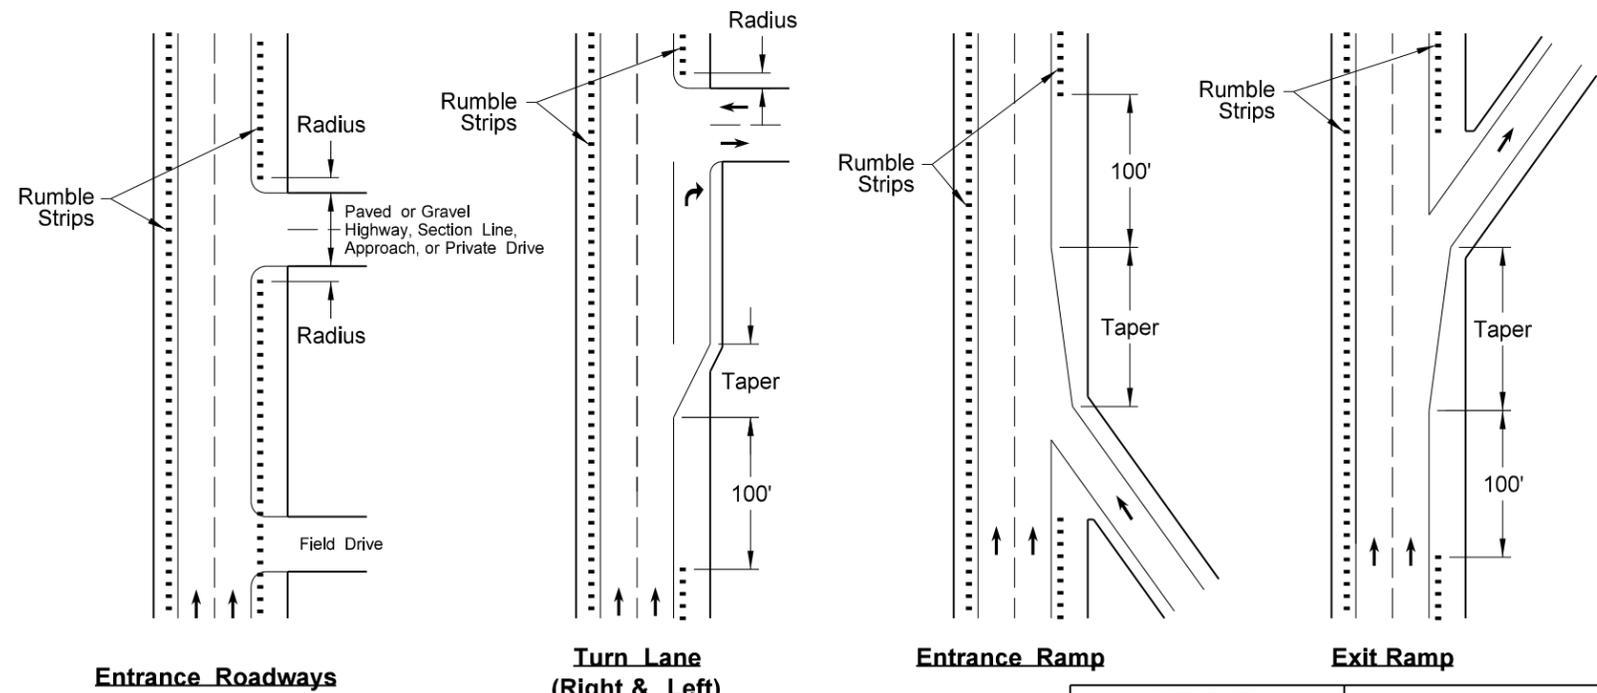

NORTH DAKOTA DEPARTMENT OF TRANSPORTATION	
12-29-09	
REVISIONS	
DATE	CHANGE
2-25-10	Note 4 was added.
9-8-11	Revised Notes and D-760-2.
8-27-19	New Design Engr PE Stamp.

This document was originally issued and sealed by
Kirk J Hoff,
Registration Number
PE- 4683 ,
on 8/27/19 and the original document is stored at the North Dakota Department of Transportation