


PAVEMENT MARKING FOR STANDARD 90° FLARED INTERSECTION

D-762-3

NOTES


1. The barrier lines have variable distances dependent on the speed limit. The length for the barrier lines shall be obtained from the table which is based on the stopping sight distance.
2. At "T" intersections (3-leg), additionally install 2 left turn pavement marking message arrows.

Length of Barrier Line									
Speed Limit	30	35	40	45	50	55	60	65	70
Min. Length	200'	250'	305'	360'	425'	495'	570'	645'	730'

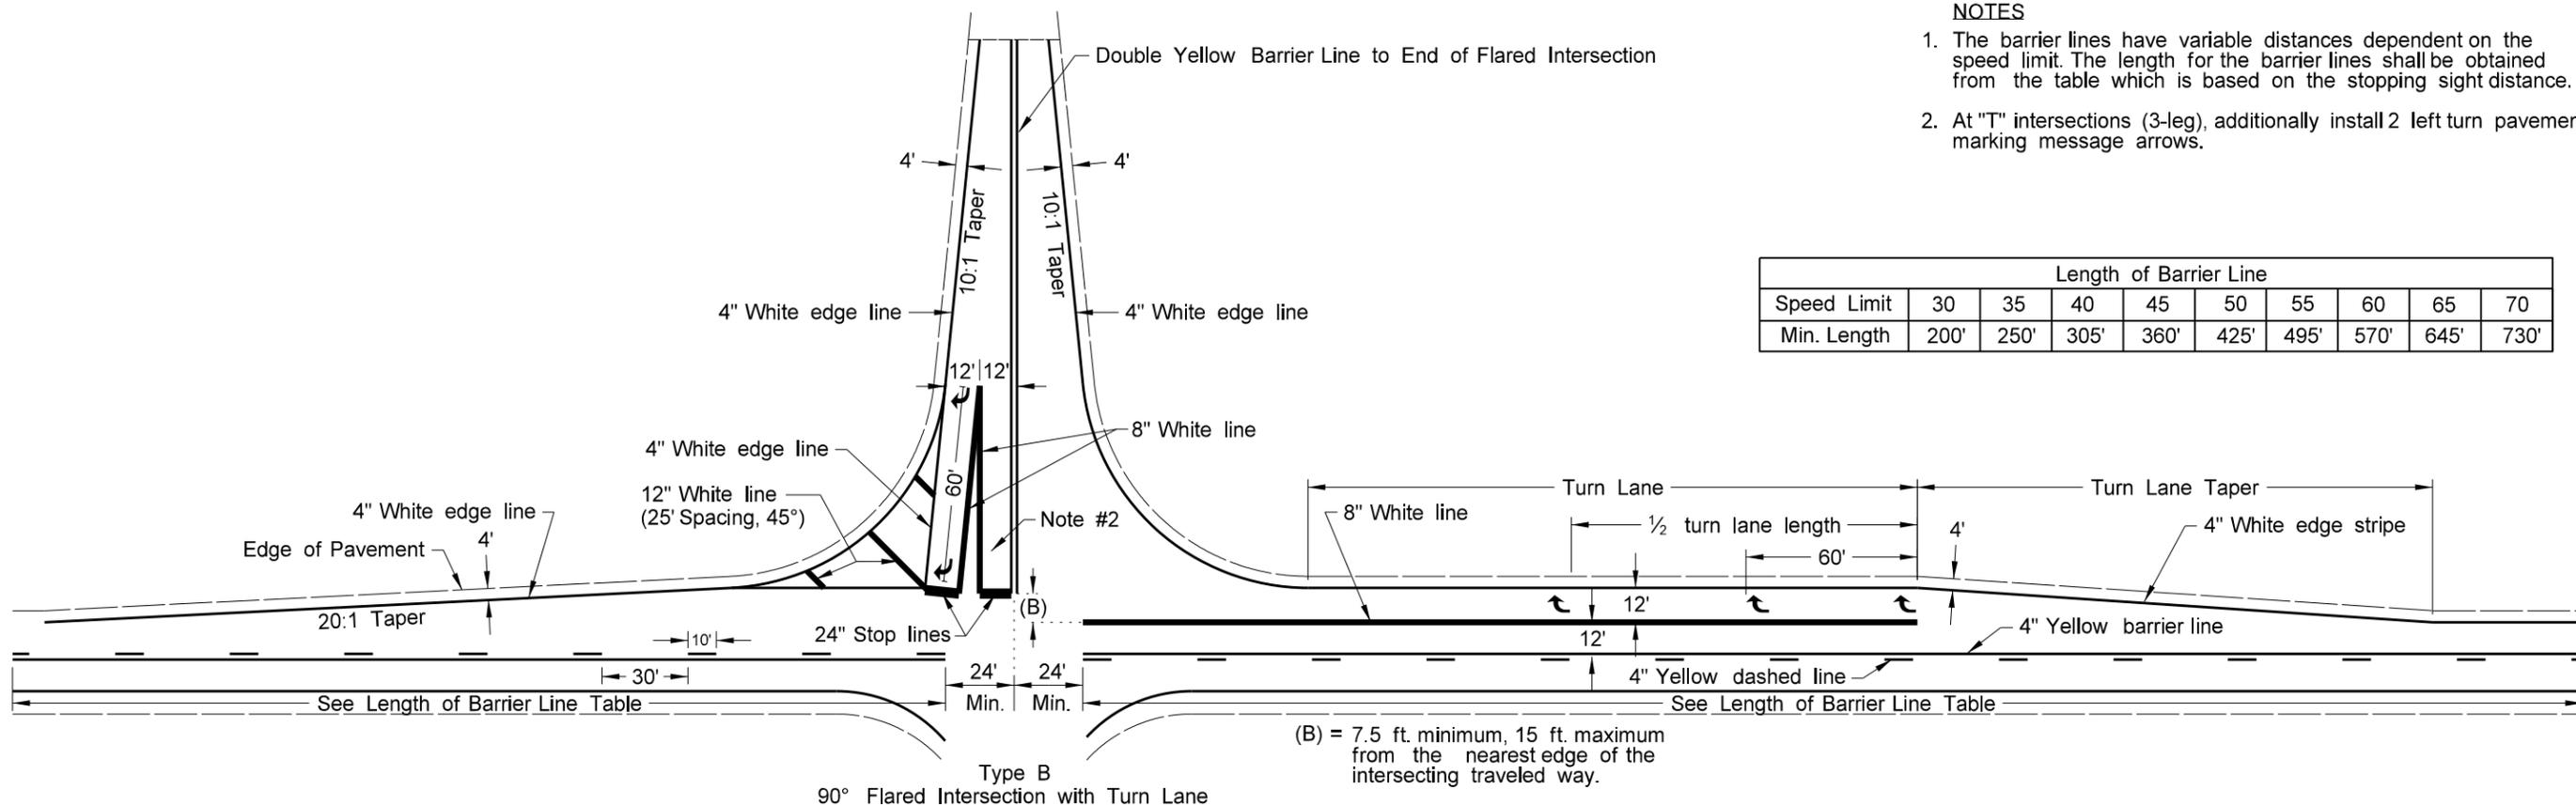

Legend

- 4" Line
- 8" Line
- 12" Line
- 24" Line

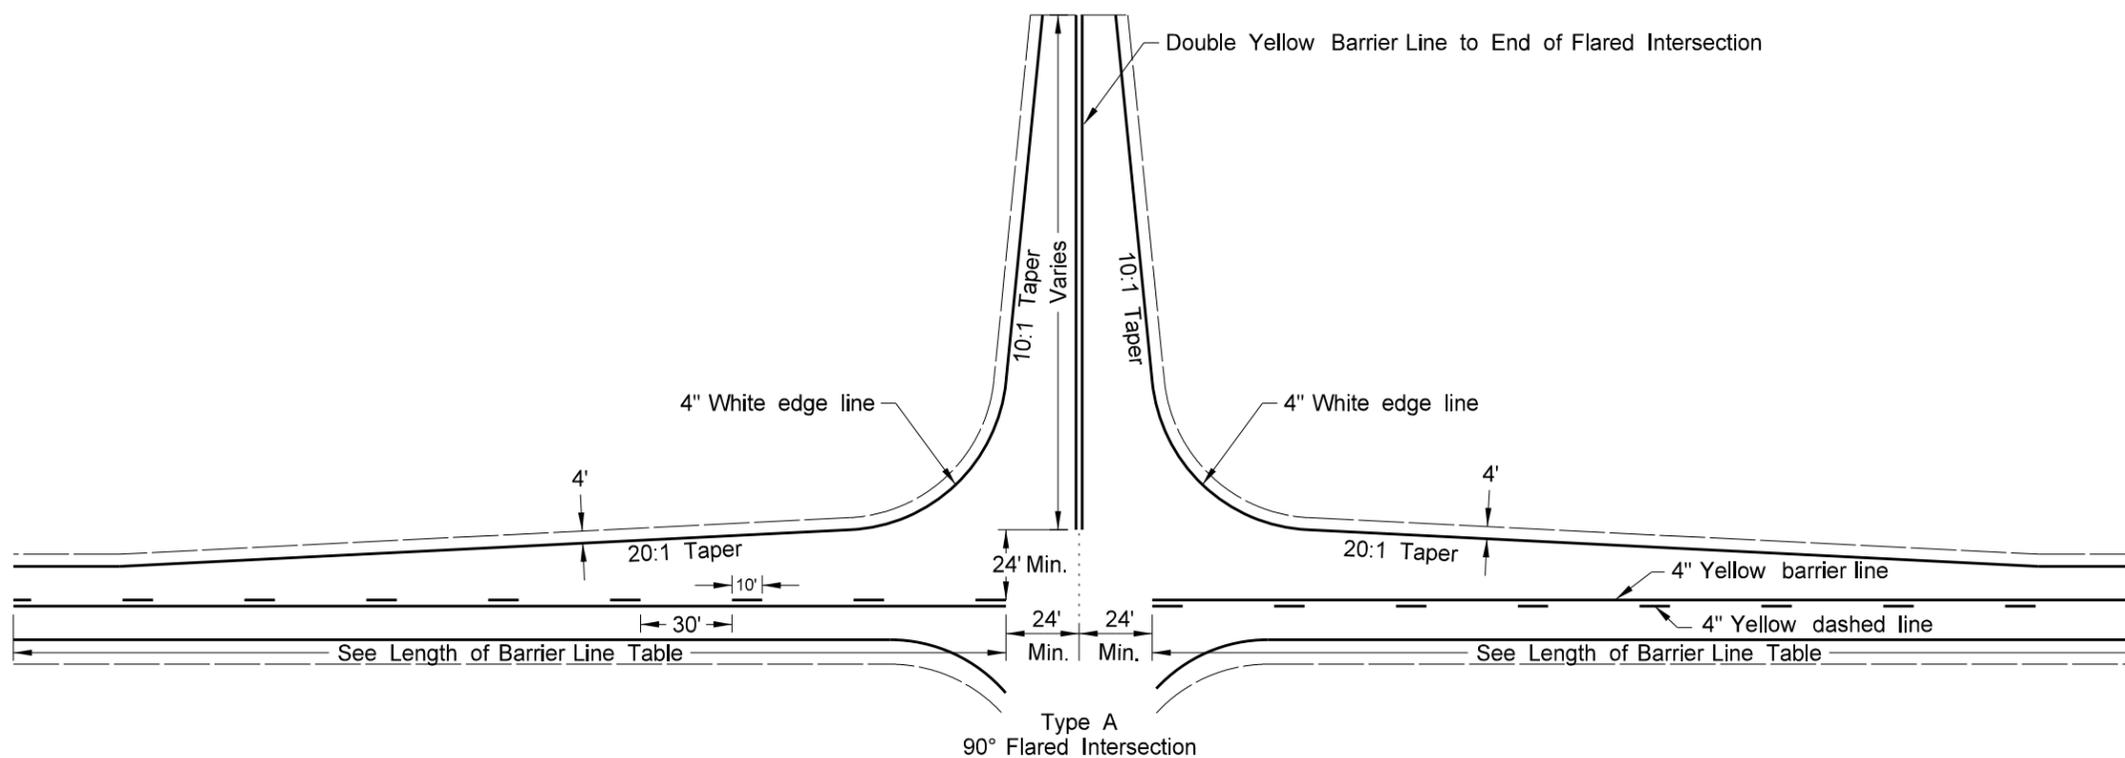

NORTH DAKOTA DEPARTMENT OF TRANSPORTATION	
6-9-09	
REVISIONS	
DATE	CHANGE
9-24-09	Barrier Stripe Correction
9-21-11	Revised Turn Lane Markings
11-25-13	Revised Type B Layout

This document was originally issued and sealed by
 Roger Weigel
 Registration Number
 PE- 2930 ,
 on 11/25/2013 and the original document is stored at the
 North Dakota Department
 of Transportation