


Pavement Details at Railroad Crossing


D-900-2

Notes:


1. See typical section on plans for thickness of aggregate base, pavements and finished shoulder widths.
2. Basis of Estimate: The preformed expansion joint and additional concrete slab thickness shall be included in the price bid for concrete pavement pay items.

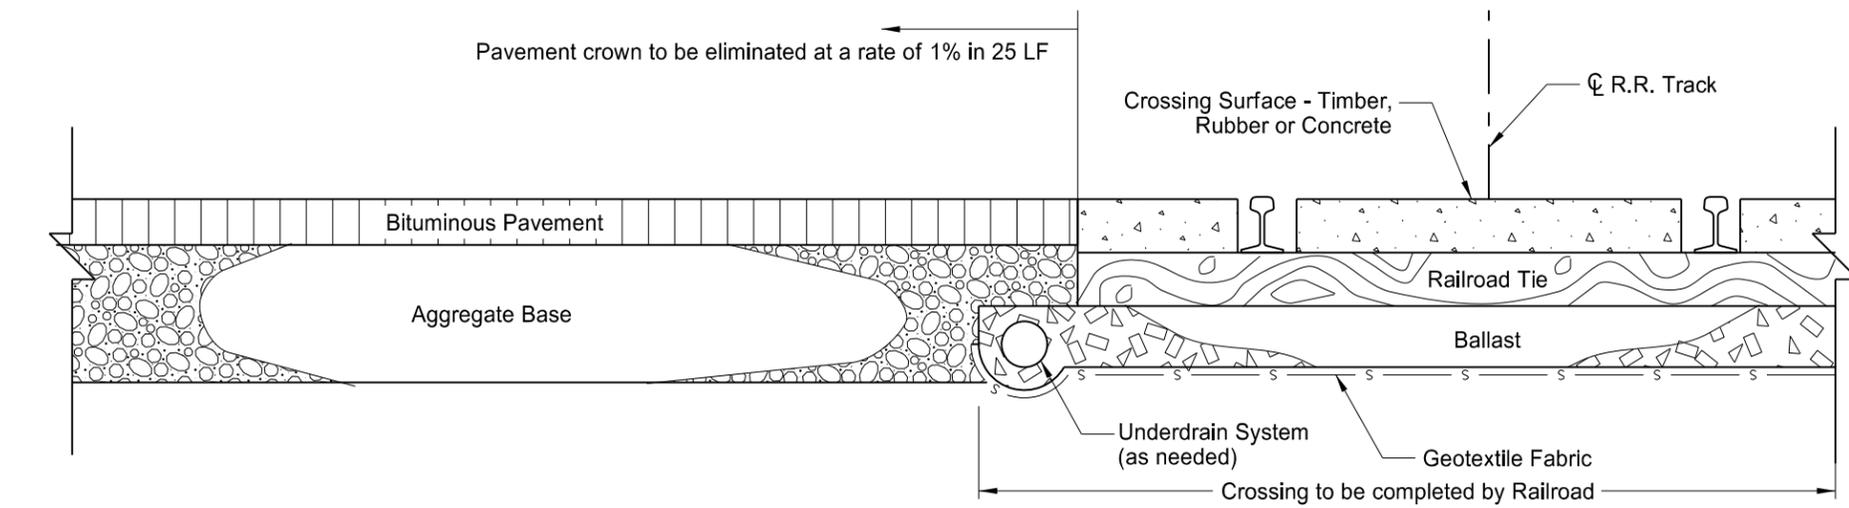


Section A - A
Bituminous Pavement Approach

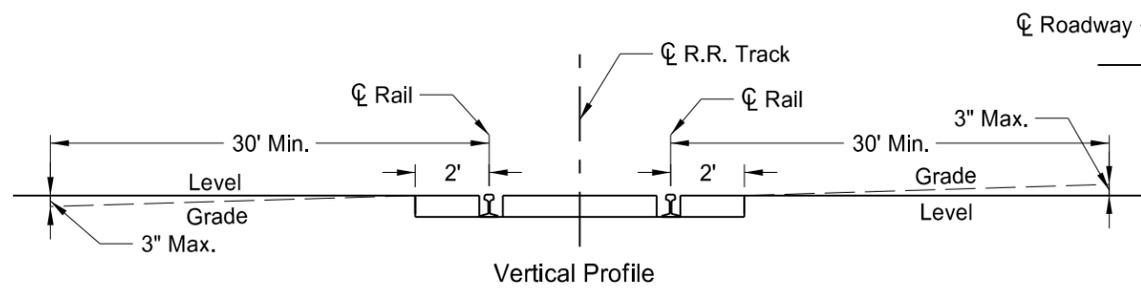

Vertical Profile

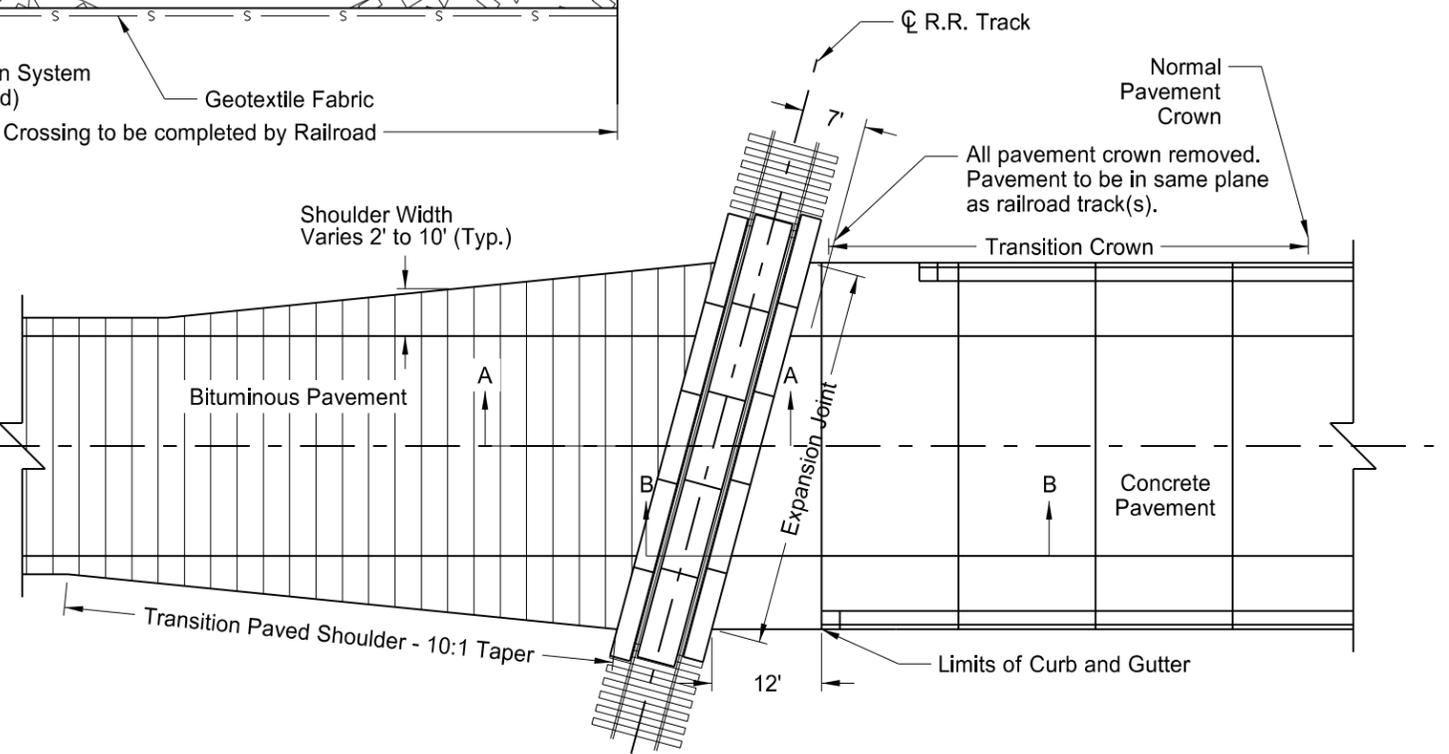

Plan View
Pavement Approach at Railroad Crossing

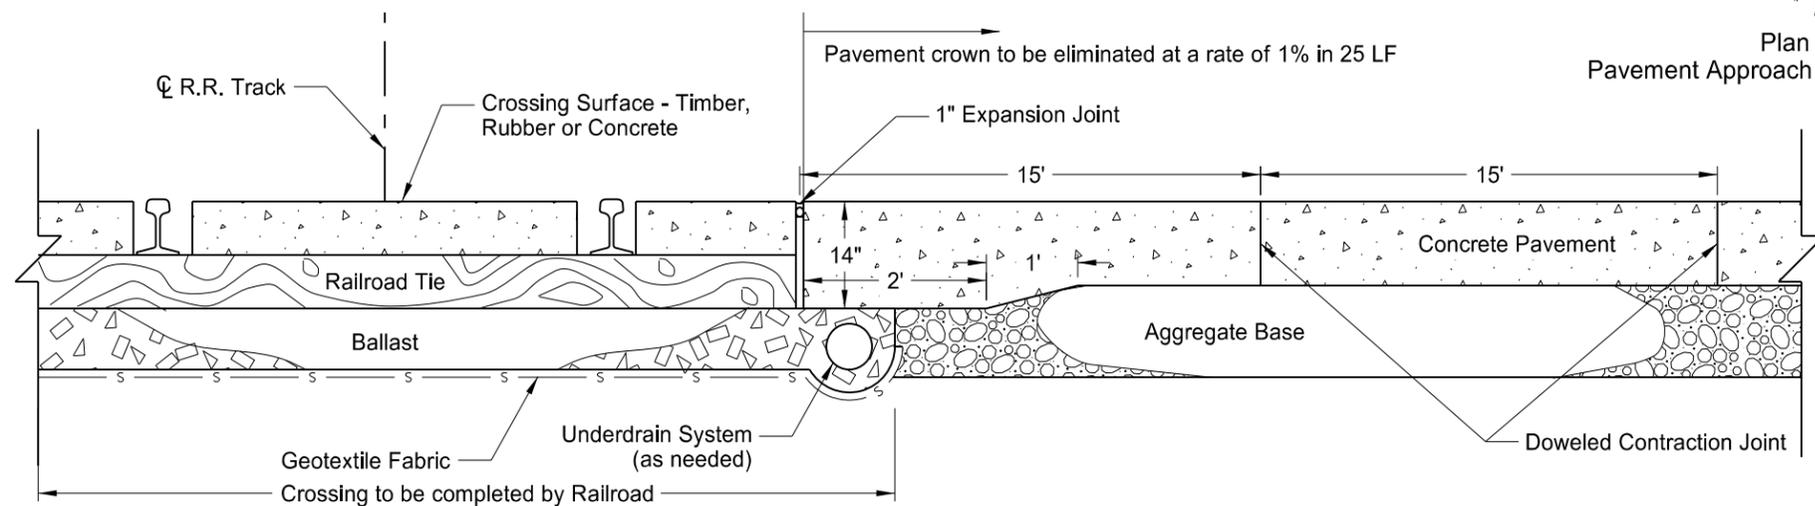

Section B - B
Concrete Pavement Approach and Joint Treatment

NORTH DAKOTA DEPARTMENT OF TRANSPORTATION	
10-1-13	
REVISIONS	
DATE	CHANGE

This document was originally issued and sealed by Roger Weigel, Registration Number PE-2930, on 10/01/13 and the original document is stored at the North Dakota Department of Transportation