



BRIDGE APPROACH SLAB DRAINAGE DETAIL


D-708-4

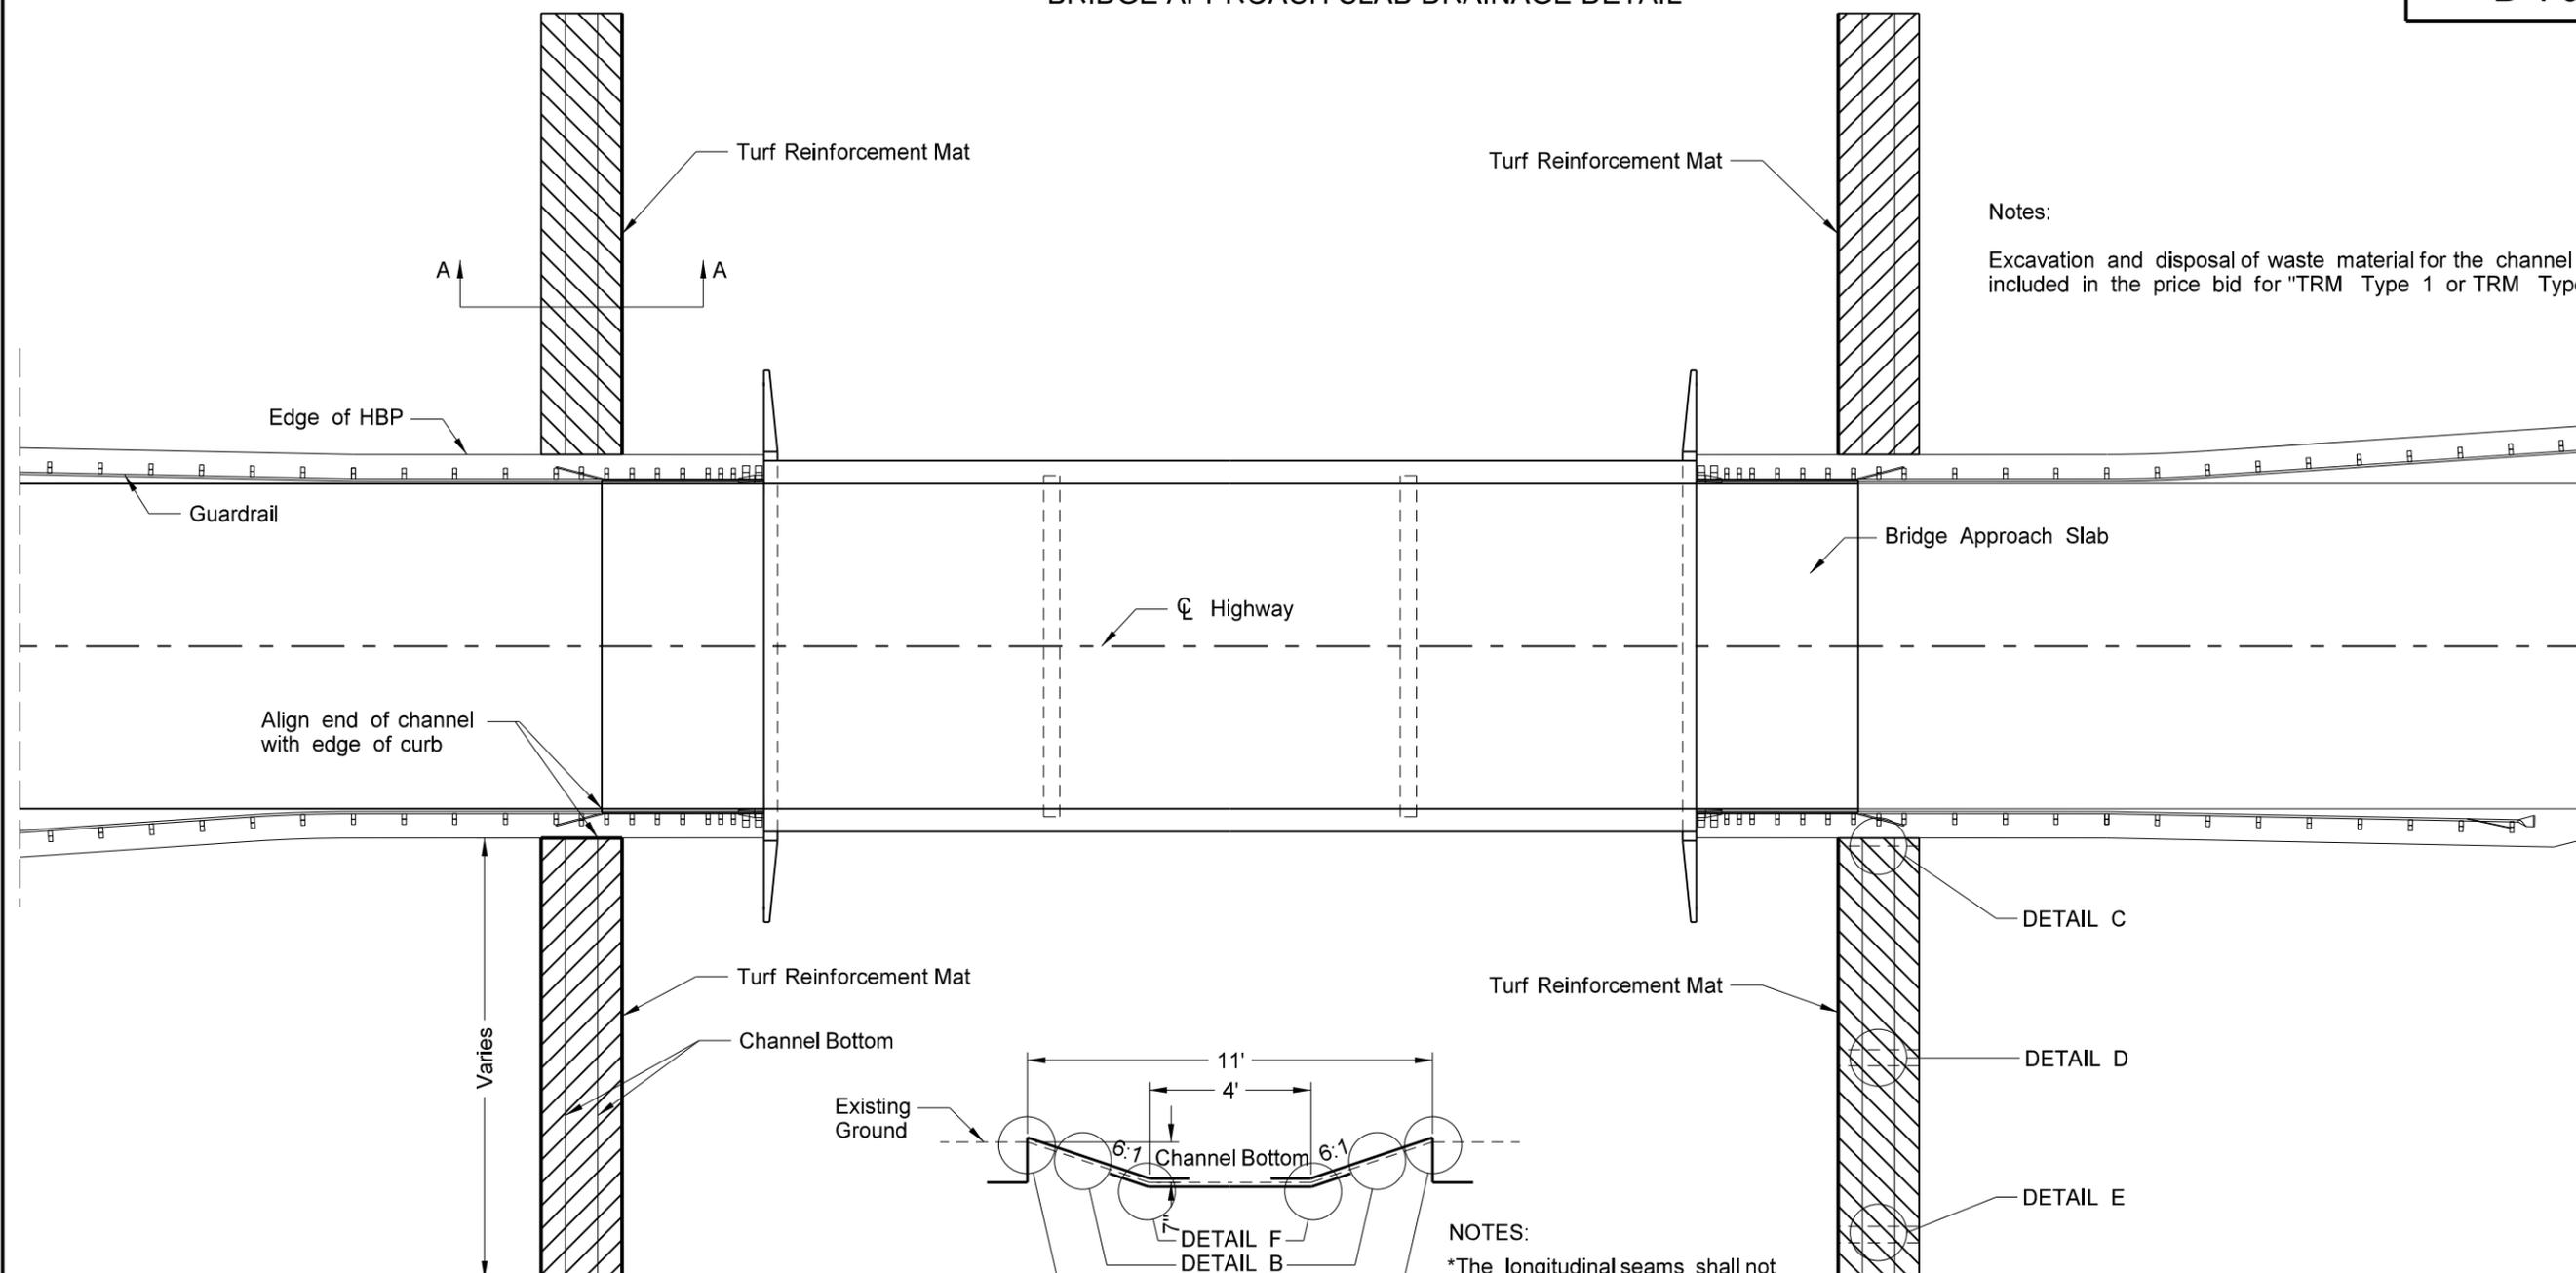


Notes:
Excavation and disposal of waste material for the channel shall be included in the price bid for "TRM Type 1 or TRM Type 2".

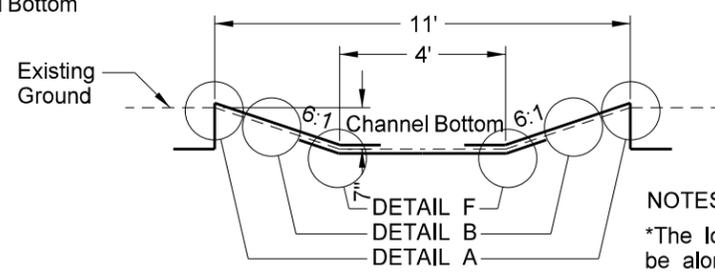

NOTES:
*The longitudinal seams shall not be along the channel bottom.
*Top seam must be minimum 0.5' above the channel bottom.

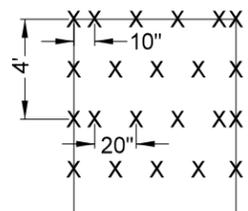

STAPLE PATTERN: 3.8 staples per square yard.

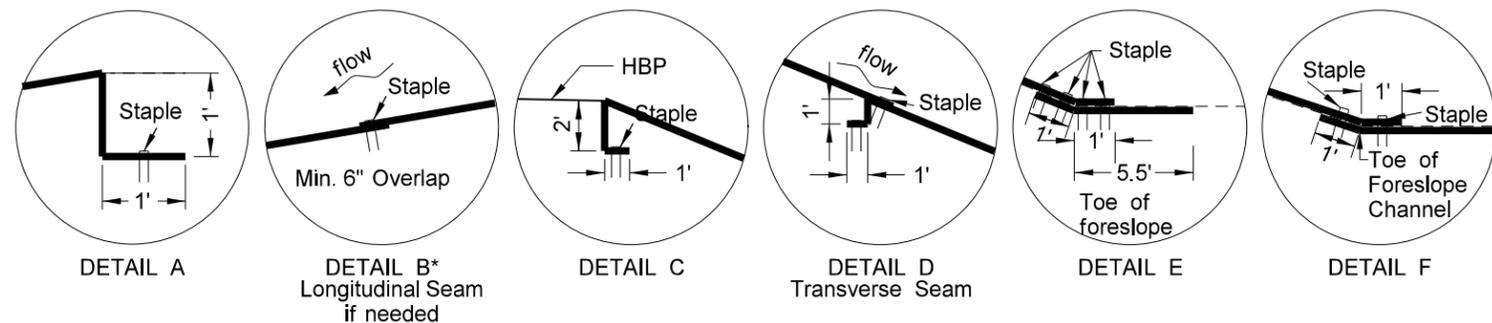

NORTH DAKOTA DEPARTMENT OF TRANSPORTATION	
11-23-10	
REVISIONS	
DATE	CHANGE

This document was originally issued and sealed by
Roger Weigel
Registration Number
PE-2930,
on 11/23/10 and the original document is stored at the
North Dakota Department
of Transportation