

PUBLIC INPUT MEETING

WHY?

To discuss proposed improvements to US Highway 52 in Jamestown. The project consists of Road Diet, Signal Modifications, Bulb-Outs, Sidewalk, ADA Curb Ramps, Bike Racks, Benches, Trash & Recycling Receptacles, Landscaping, LED Lighting, and Storm Sewer

WHEN?

November 5th, 2019

Formal Presentation 5:30 p.m.

Open House: 5:00 p.m. to 7:00 p.m.

WHERE?

Lower Level Conference Room

City Hall

102 3rd Ave SE

Jamestown, ND 58401

OPEN HOUSE CONDUCTED BY

ND Department of Transportation (NDDOT), City of Jamestown and Interstate Engineering.

This meeting is designed to allow for public input which is required for compliance with the National Environmental Policy Act of 1970 and National Historic Preservation Act of 1966.

Representatives from the NDDOT, City of Jamestown and Interstate Engineering will be on hand to answer your questions and discuss your concerns.


WRITTEN STATEMENTS or comments about this project must be mailed by November 20, 2019, to Project Engineer, Interstate Engineering, PO Box 2035, Jamestown, North Dakota 58401
Email: ben.aaseth@interstateeng.com
Note "Public Input Meeting" in email subject heading.

The North Dakota Department of Transportation (NDDOT) will consider every request for reasonable accommodation to provide:

- an accessible meeting facility or other accommodation for people with disabilities,
- language interpretation for people with limited English proficiency (LEP), and
- translations of written material necessary to access NDDOT programs and information.

Appropriate provisions will be considered when the Department is notified at least 10 days prior to the meeting date or the date the written material translation is needed.

To request accommodations, contact Paula Messmer, Civil Rights Division, NDDOT, at (701) 328-2978 or civilrights@nd.gov. TTY users may use Relay North Dakota at 711 or 1-800-366-6888.

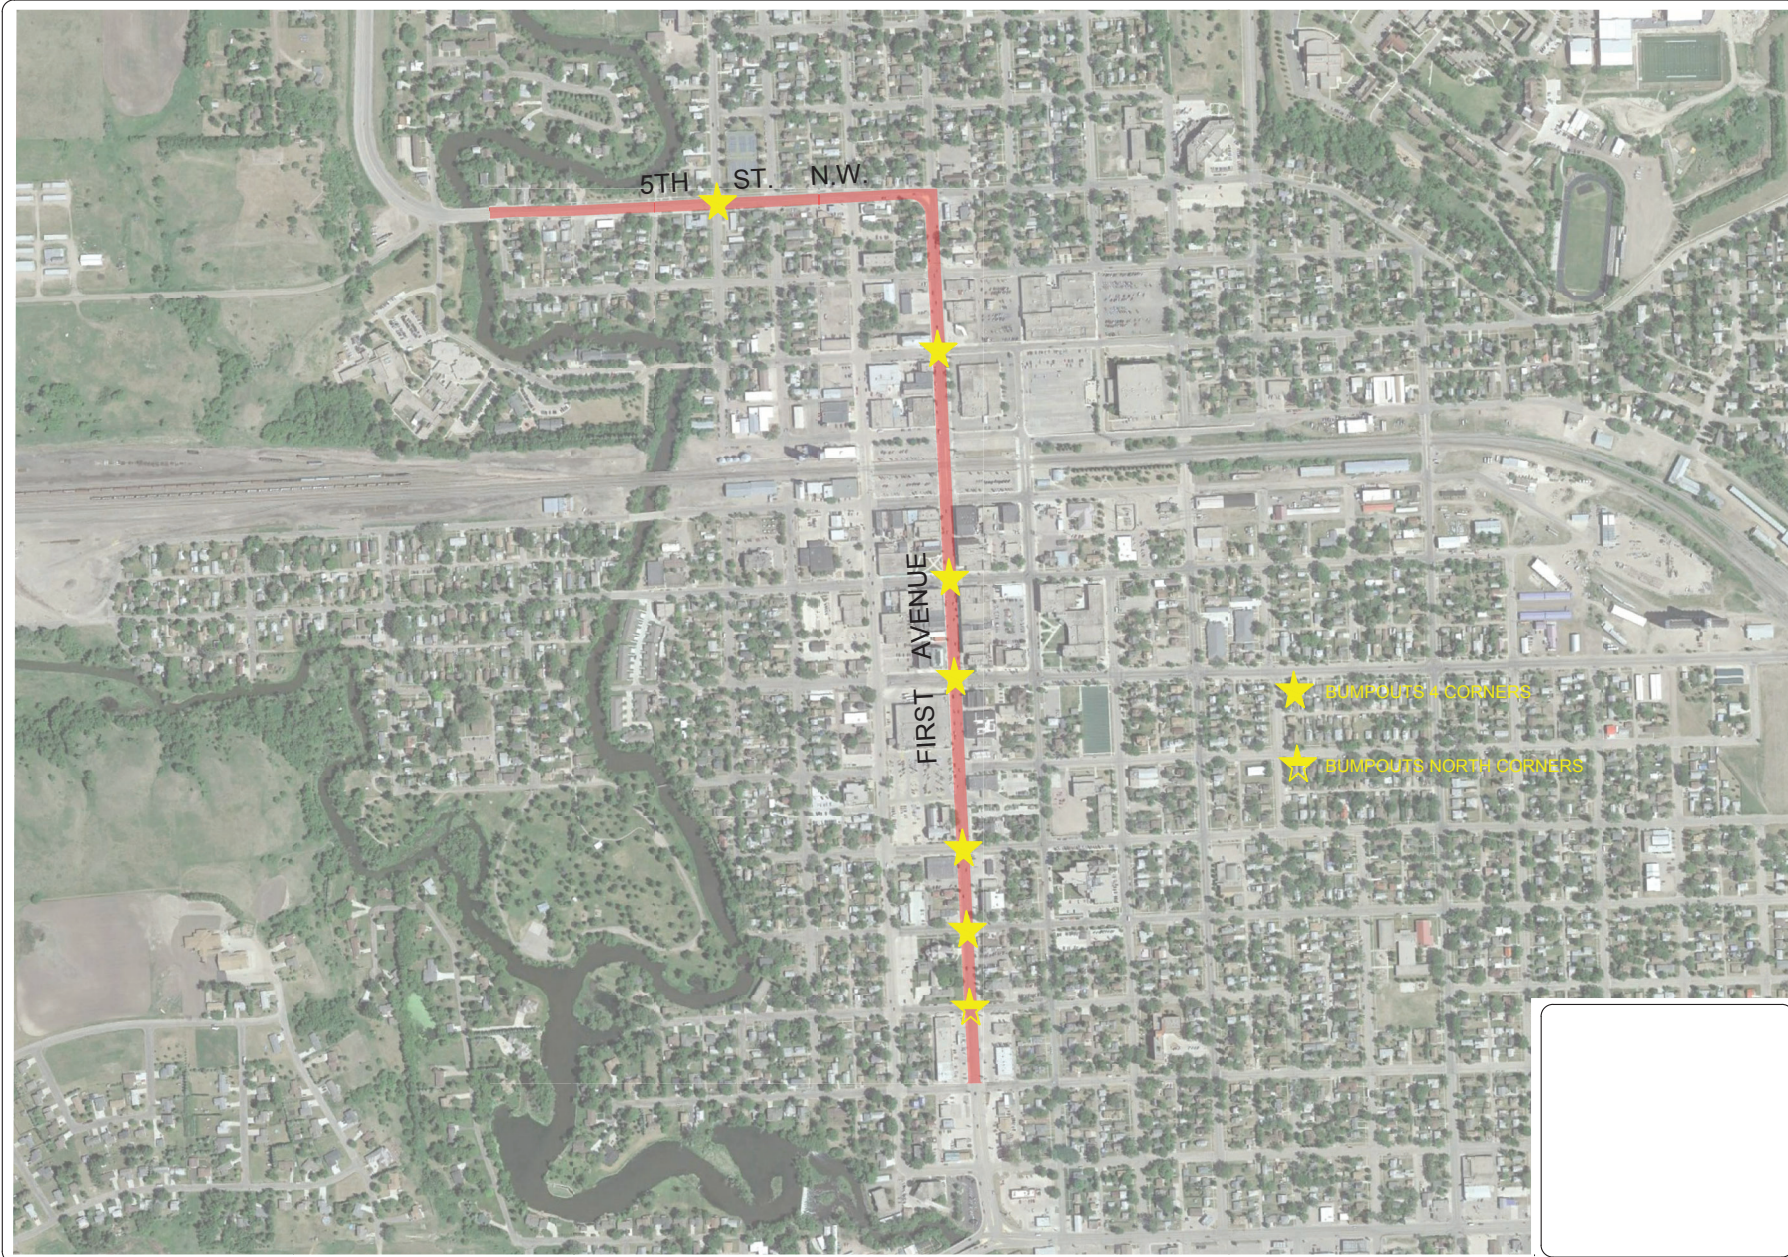

Interstate Engineering, Inc.
 1903 12TH AVE. S.W.
 Jamestown ND 58401-2035
 Phone: (701) 252-4203
 Fax: (701) 252-4203
 www.interstateeng.com

Copyright © 2017 Interstate Engineering, Inc. All Rights Reserved.

CITY OF JAMESTOWN
 JAMESTOWN, NORTH DAKOTA

SITE MAP

Drawn By: T.E.L. T.L.D.
 Checked By: T.L.D.
 Surveyed By: T.L.D.
 Designed By: T.L.D.
 Project No: J17-03-01.02
 Date: DECEMBER 2017

Rev No	Date	By	Description