



ND 11 MILL AND OVERLAY IN ASHLEY

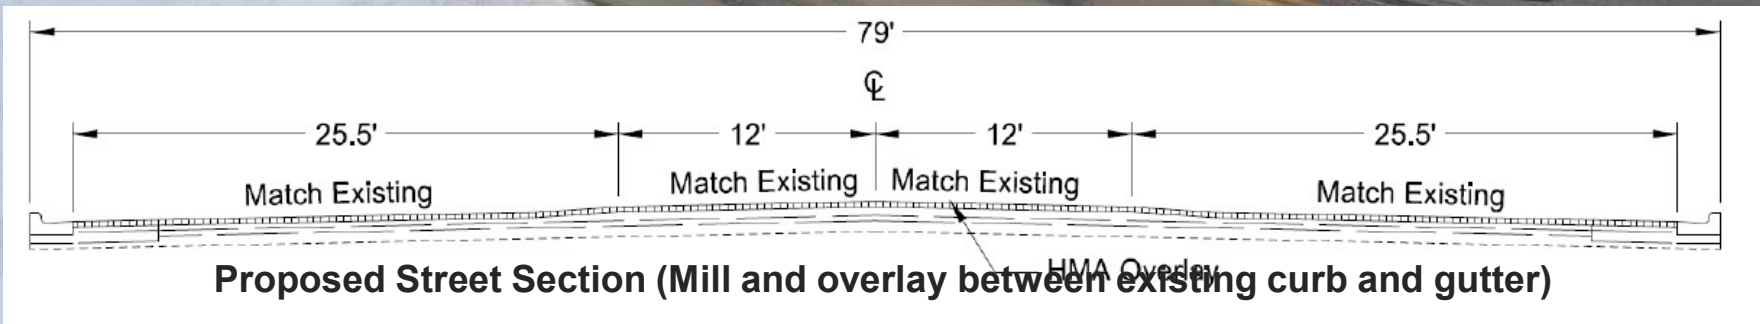

PROJECT SS-2-011(040)035

EXISTING AND PROPOSED TYPICAL SECTIONS THROUGH ASHLEY

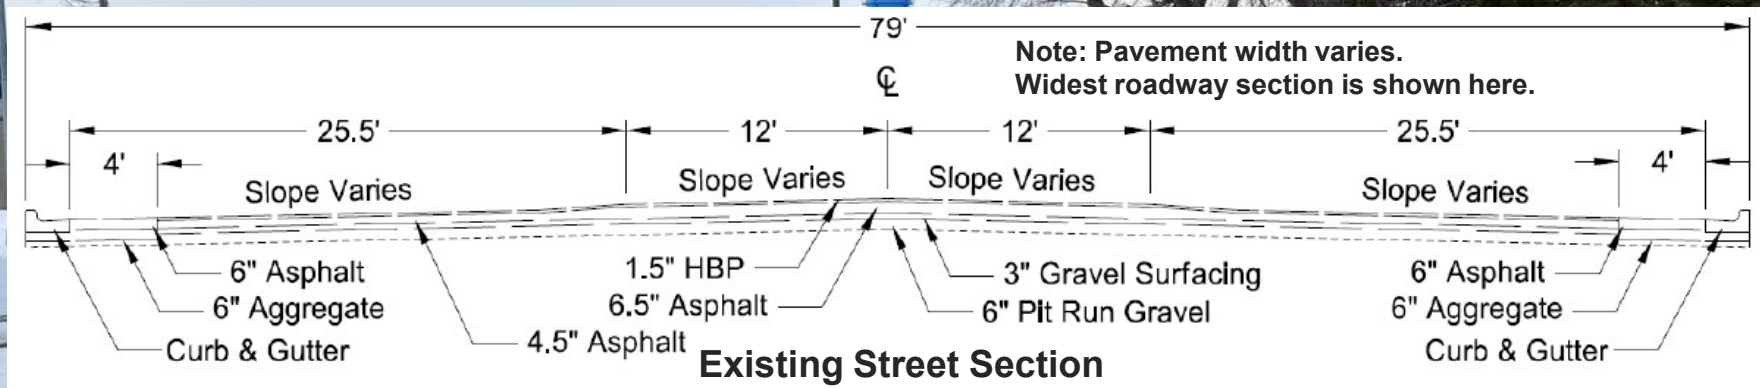

Through the City of Ashley, the top of the pavement will be removed by milling, and an equal thickness of new asphalt pavement will replace the removed pavement.