




Parcel No. 1

All that portion of the  $W\frac{1}{2}$  of Sec. 21, Twp. 139 N., Rge. 81 W., 5th P.M., bounded and described as follows:


Beginning at a point 800.0 ft. south of the northwest corner of said Sec. 21, thence running N  $79^{\circ}46'E$  542.1 ft., thence N  $00^{\circ}53'W$  700.0 ft. to the southerly right of way limits of Interstate Highway 94, thence S  $55^{\circ}58'E$  along the southerly right of way limits of Interstate Highway 94 2644.0 ft., thence S  $01^{\circ}46'E$  2172.0 ft., thence N  $73^{\circ}14'W$  1278.0 ft., thence N  $71^{\circ}28'W$  1599.7 ft., more or less, to a point on the west line of said  $W\frac{1}{2}$ , thence N  $01^{\circ}10'W$  along said west line 1978.0 ft., more or less, to the point of beginning, excepting all that portion lying within 33 feet of the section lines.

Tract contains 152.74 acres, more or less, and is shown on plat as shaded area.

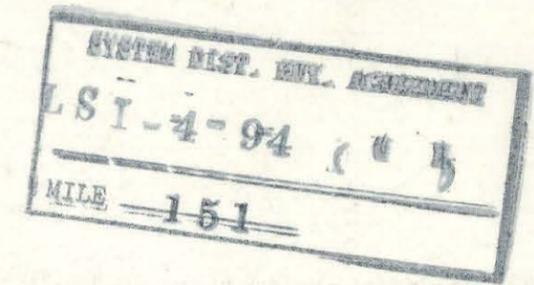

PROJ. NO.	PARCEL	PLAT NO.	SUPPLEMENTS
SIM-1-094(064)	1-1	1 OF 1	NONE
MILE 152			

DATE  
CHECKED BY TED PETERS  
DATE  
MADE BY WAYNE CHRISTENSEN

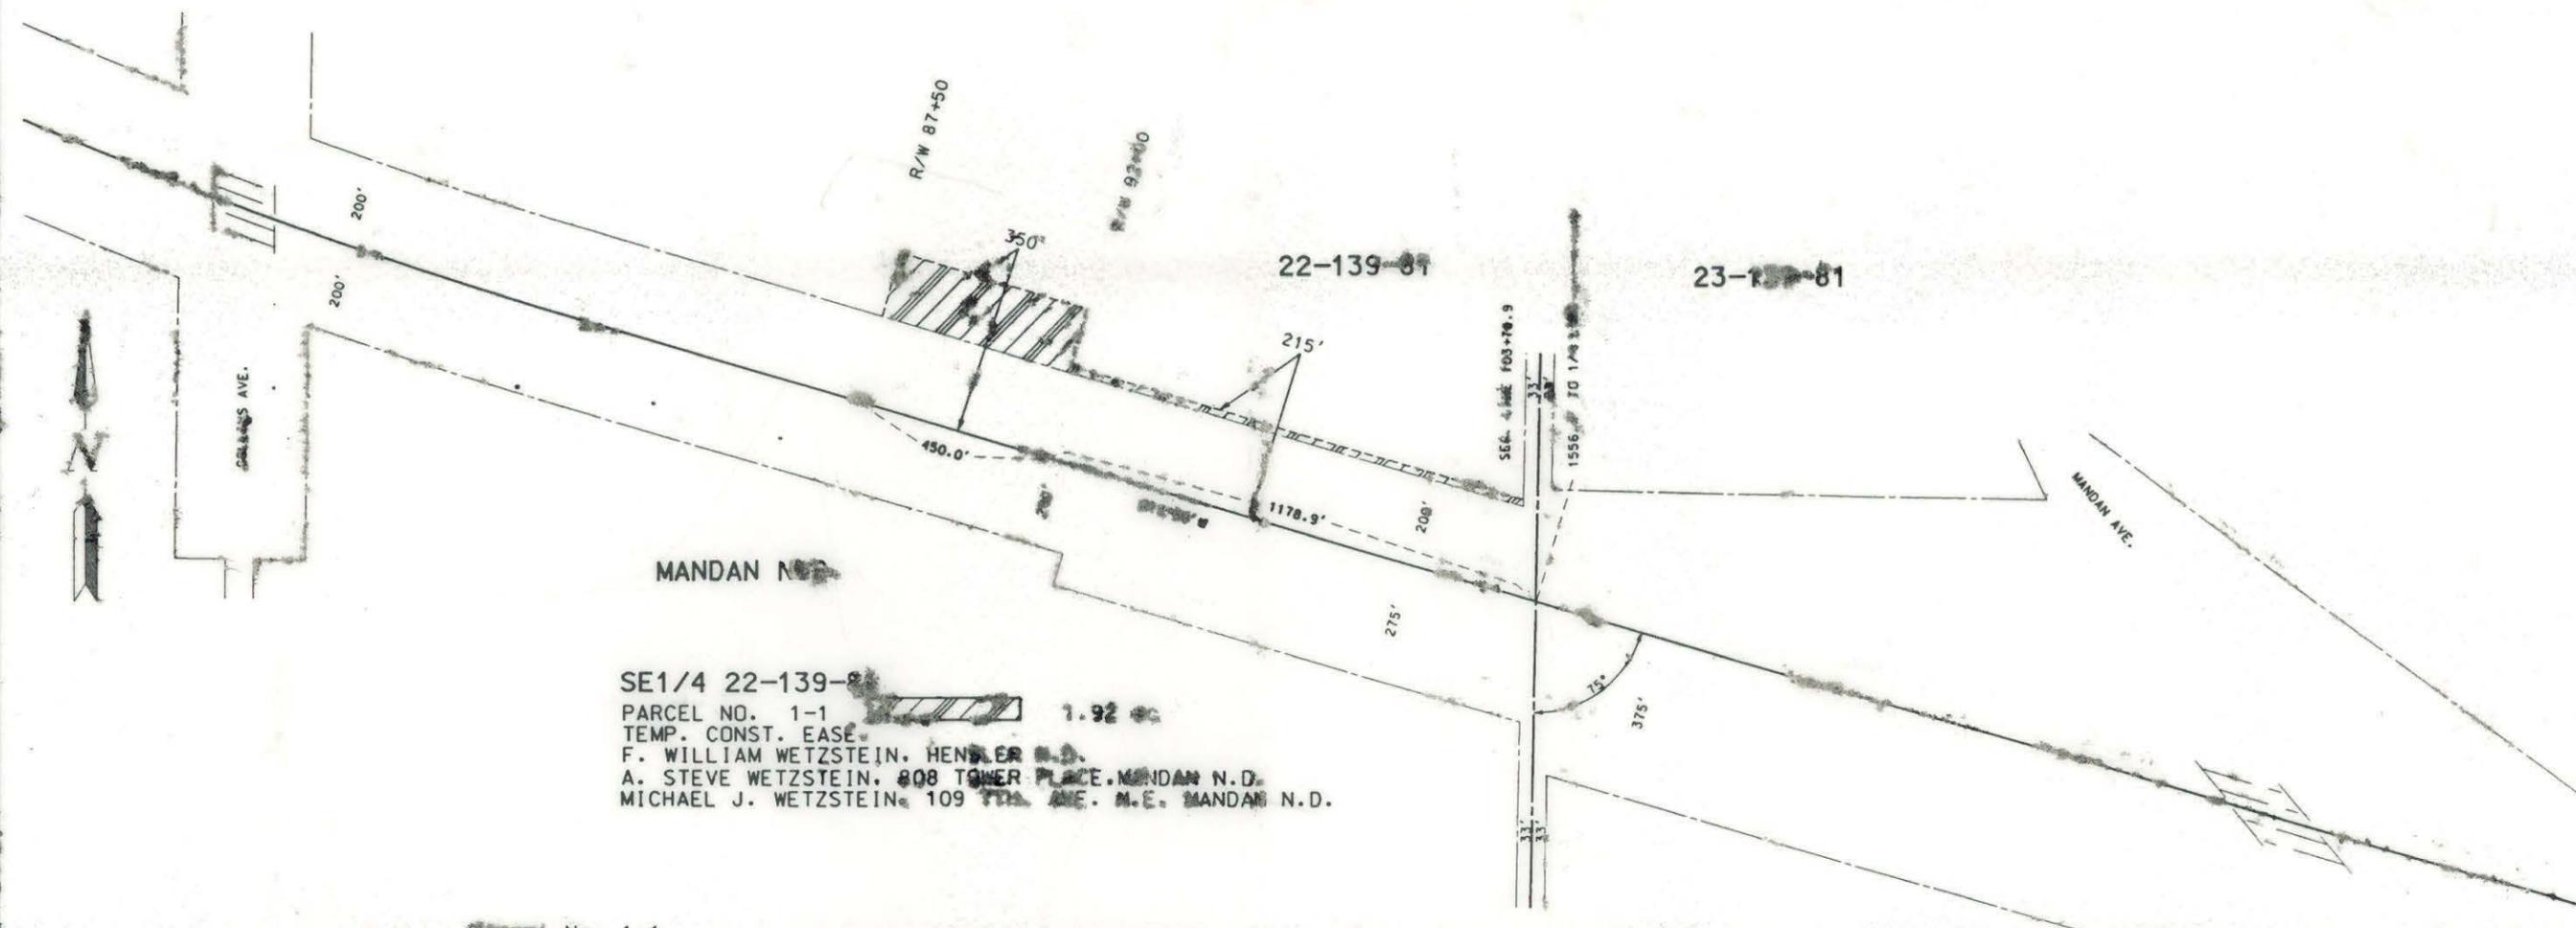

SE1/4 22-139-81  
 PARCEL NO. 1-1 1.92 AC  
 TEMP. CONST. EASE  
 F. WILLIAM WETZSTEIN, HENSLEY N.D.  
 A. STEVE WETZSTEIN, 808 TOWER PLACE, MANDAN N.D.  
 MICHAEL J. WETZSTEIN, 109 7TH AVE. N.E., MANDAN N.D.

Parcel No. 1-1  
 All that portion of the SE1/4 of Sec. 22, Twp. 139 N., Rge. 81 E., 5th P.M., lying within a strip of land measured on the northerly side of the following described highway centerline as surveyed and located over and across said SE1/4.  
 Said strip and centerline begin on the east line of said SE1/4 where said centerline is located 1,556.4 ft. south of the northeast corner of said SE1/4, where said strip is 275.0 ft. wide, thence running N75°59' W a distance of 1,178.9 ft. to a point where said strip changes to 450.0 ft. in width, thence continuing N75°59' W a distance of 450.0 ft.  
 Said strip is shown on the plat as Parcel No. 1-1 and contains 1.92 acres, excepting all that portion previously acquired or lying within 33 ft. of the section line.

NORTH DAKOTA  
 DEPARTMENT OF TRANSPORTATION  
 RIGHT OF WAY PLAT  
 PROJECT NO. SIM-1-094(064)152

This document was originally issued and sealed by Ted C Peters, Registration Number LS 4172 on \_\_\_/\_\_\_/\_\_\_ and the original document is stored at the County Recorders Office

MORTON COUNTY  
 APPROVED *Ted C Peters*

SCALE 1"=400' DATE 11-24-1999

PROJ. NO.	PARCEL	PLAT NO.	SUPPLEMENTS
LSF-21	1	1 OF 1	ONE

also known as LSI-94-4(2)

WI/2-21-139-81


Parcel No. 1 152.74 Ac.  
 Lloyd C. & Kenneth M. Lohstreter  
 Mandan, North Dakota  
 Scenic Easement

DATE 8-26-66

CHECKED BY Warren F. Jones

DATE 8-26-66

MADE BY Singer

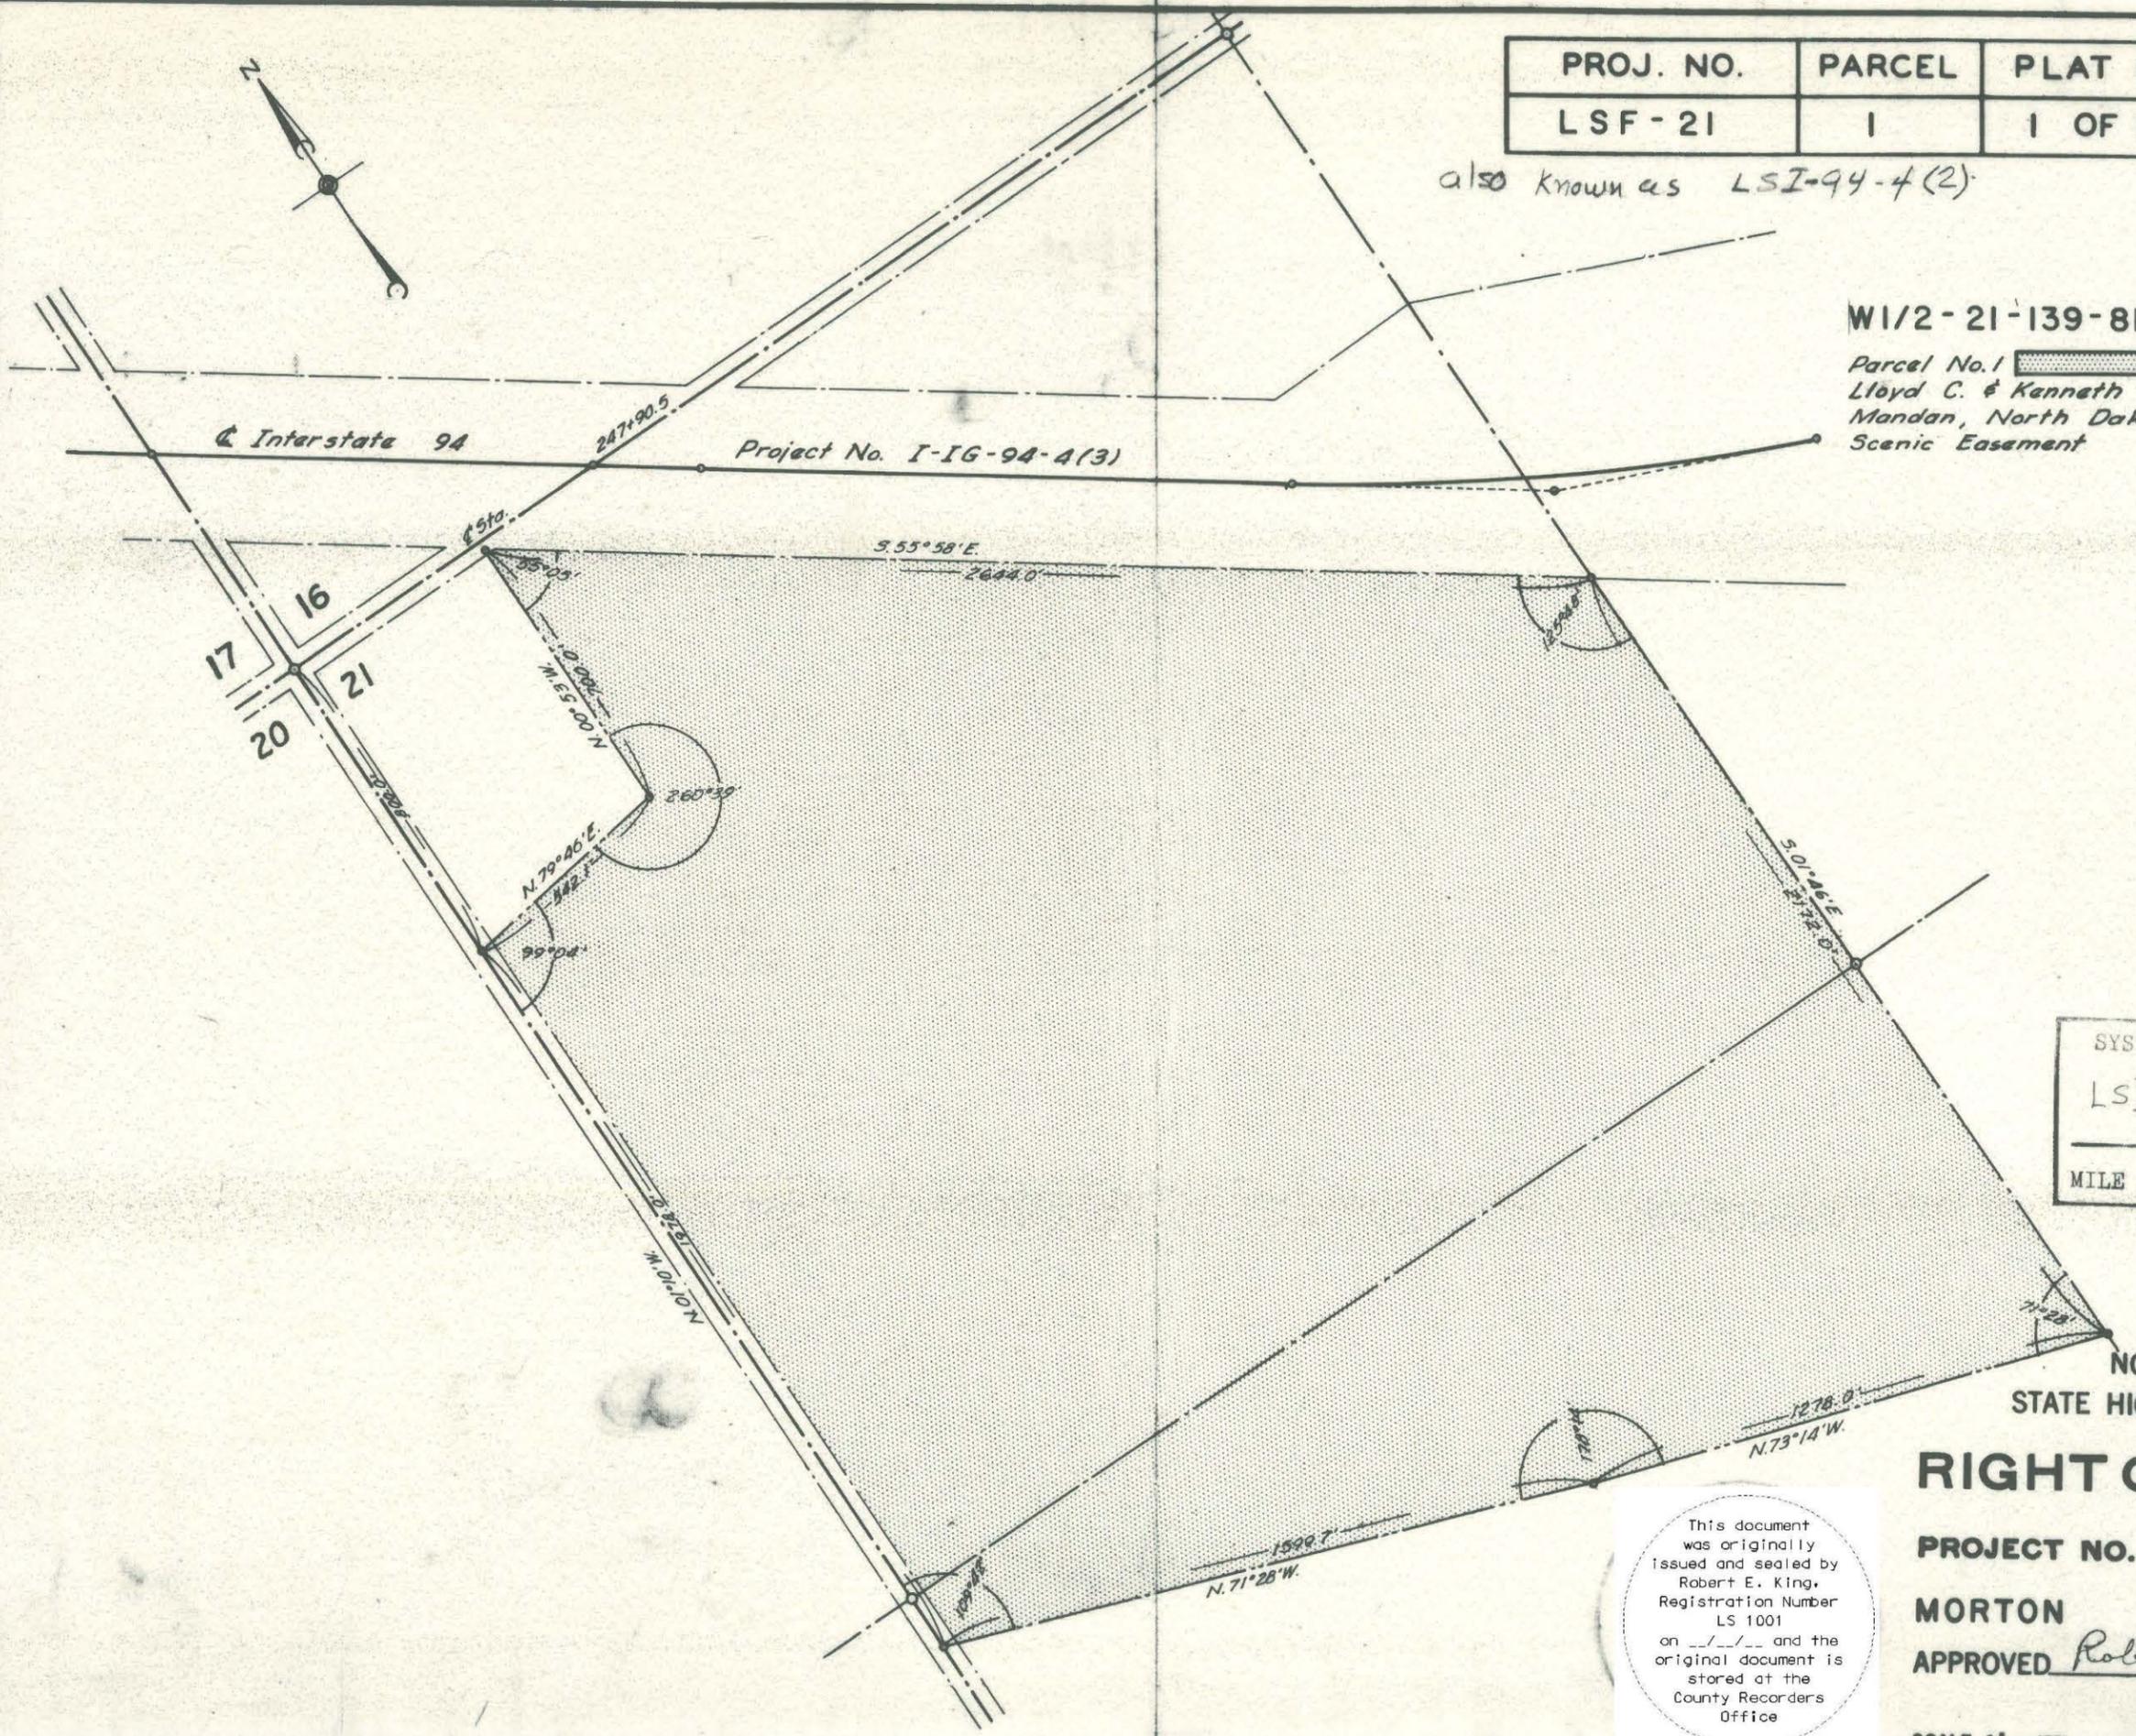

SYSTEM DIST. HWY. AGREEMENT  
 LSI - 4 - 94 ( )  
 MILE 151.6

NORTH DAKOTA  
 STATE HIGHWAY DEPARTMENT

**RIGHT OF WAY PLAT**

PROJECT NO. LSF-21

MORTON COUNTY

APPROVED Robert E. King  
 RIGHT OF WAY ENGINEER

SCALE 1" = 400'

DATE 6-7-67

This document was originally issued and sealed by Robert E. King, Registration Number LS 1001 on \_\_\_/\_\_\_/\_\_\_ and the original document is stored at the County Recorders Office

Parcel No. 1

All that portion of the  $W\frac{1}{2}$  of Sec. 21, Twp. 139 N., Rge. 81 W., 5th P.M., bounded and described as follows:

Beginning at a point 800.0 ft. south of the northwest corner of said Sec. 21, thence running N  $79^{\circ}46'E$  542.1 ft., thence N  $00^{\circ}53'W$  700.0 ft. to the southerly right of way limits of Interstate Highway 94, thence S  $55^{\circ}58'E$  along the southerly right of way limits of Interstate Highway 94 2644.0 ft., thence S  $01^{\circ}46'E$  2172.0 ft., thence N  $73^{\circ}14'W$  1278.0 ft., thence N  $71^{\circ}28'W$  1599.7 ft., more or less, to a point on the west line of said  $W\frac{1}{2}$ , thence N  $01^{\circ}10'W$  along said west line 1978.0 ft., more or less, to the point of beginning, excepting all that portion lying within 33 feet of the section lines.

Tract contains 152.74 acres, more or less, and is shown on plat as shaded area.

