

PROJ. NO.	PARCEL	PLAT NO.	SUPPLEMENTS
SS-1-806(034)	1-1	1 OF 1	NONE
MILE 082			



Parcel No. 1-1


All that portion of the SE1/4 of Sec. 18, Twp. 140 N., Rge. 81 W., 5th P.M., lying within a strip of land measured on the easterly side of the following-described highway centerline as surveyed and staked over and across said SE1/4.

Said strip and centerline begin on the south line of said Sec. 18 where said centerline is located 1,654.28 ft. west of the southeast corner of said Sec. 18 where said strip is 75.0 ft. wide, thence from a tangent bearing of N5°25'50"W running along a 3°30' curve to the left a distance of 598.68 ft., thence along a 500 ft. spiral of a 3°30' curve to the left a distance of 415.97 ft. to a point where said strip is 200.0 ft. in width, thence continuing along said 500 ft. spiral of a 3°30' curve to the left a distance of 84.03 ft., thence N38°8'4"W a distance of 635.97 ft.

Said strip is shown on the plat as Parcel No. 1-1 and contains 1.82 acres, excepting all that portion previously acquired or lying within 33 ft. of the section line.

The legal description was prepared by Dwight Monger, North Dakota Department of Transportation, 608 East Boulevard Avenue, Bismarck, North Dakota, 58505-0700, or obtained from a previously recorded instrument.

MADE BY Dwight Monger
 DATE 11-9-99
 CHECKED BY
 DATE

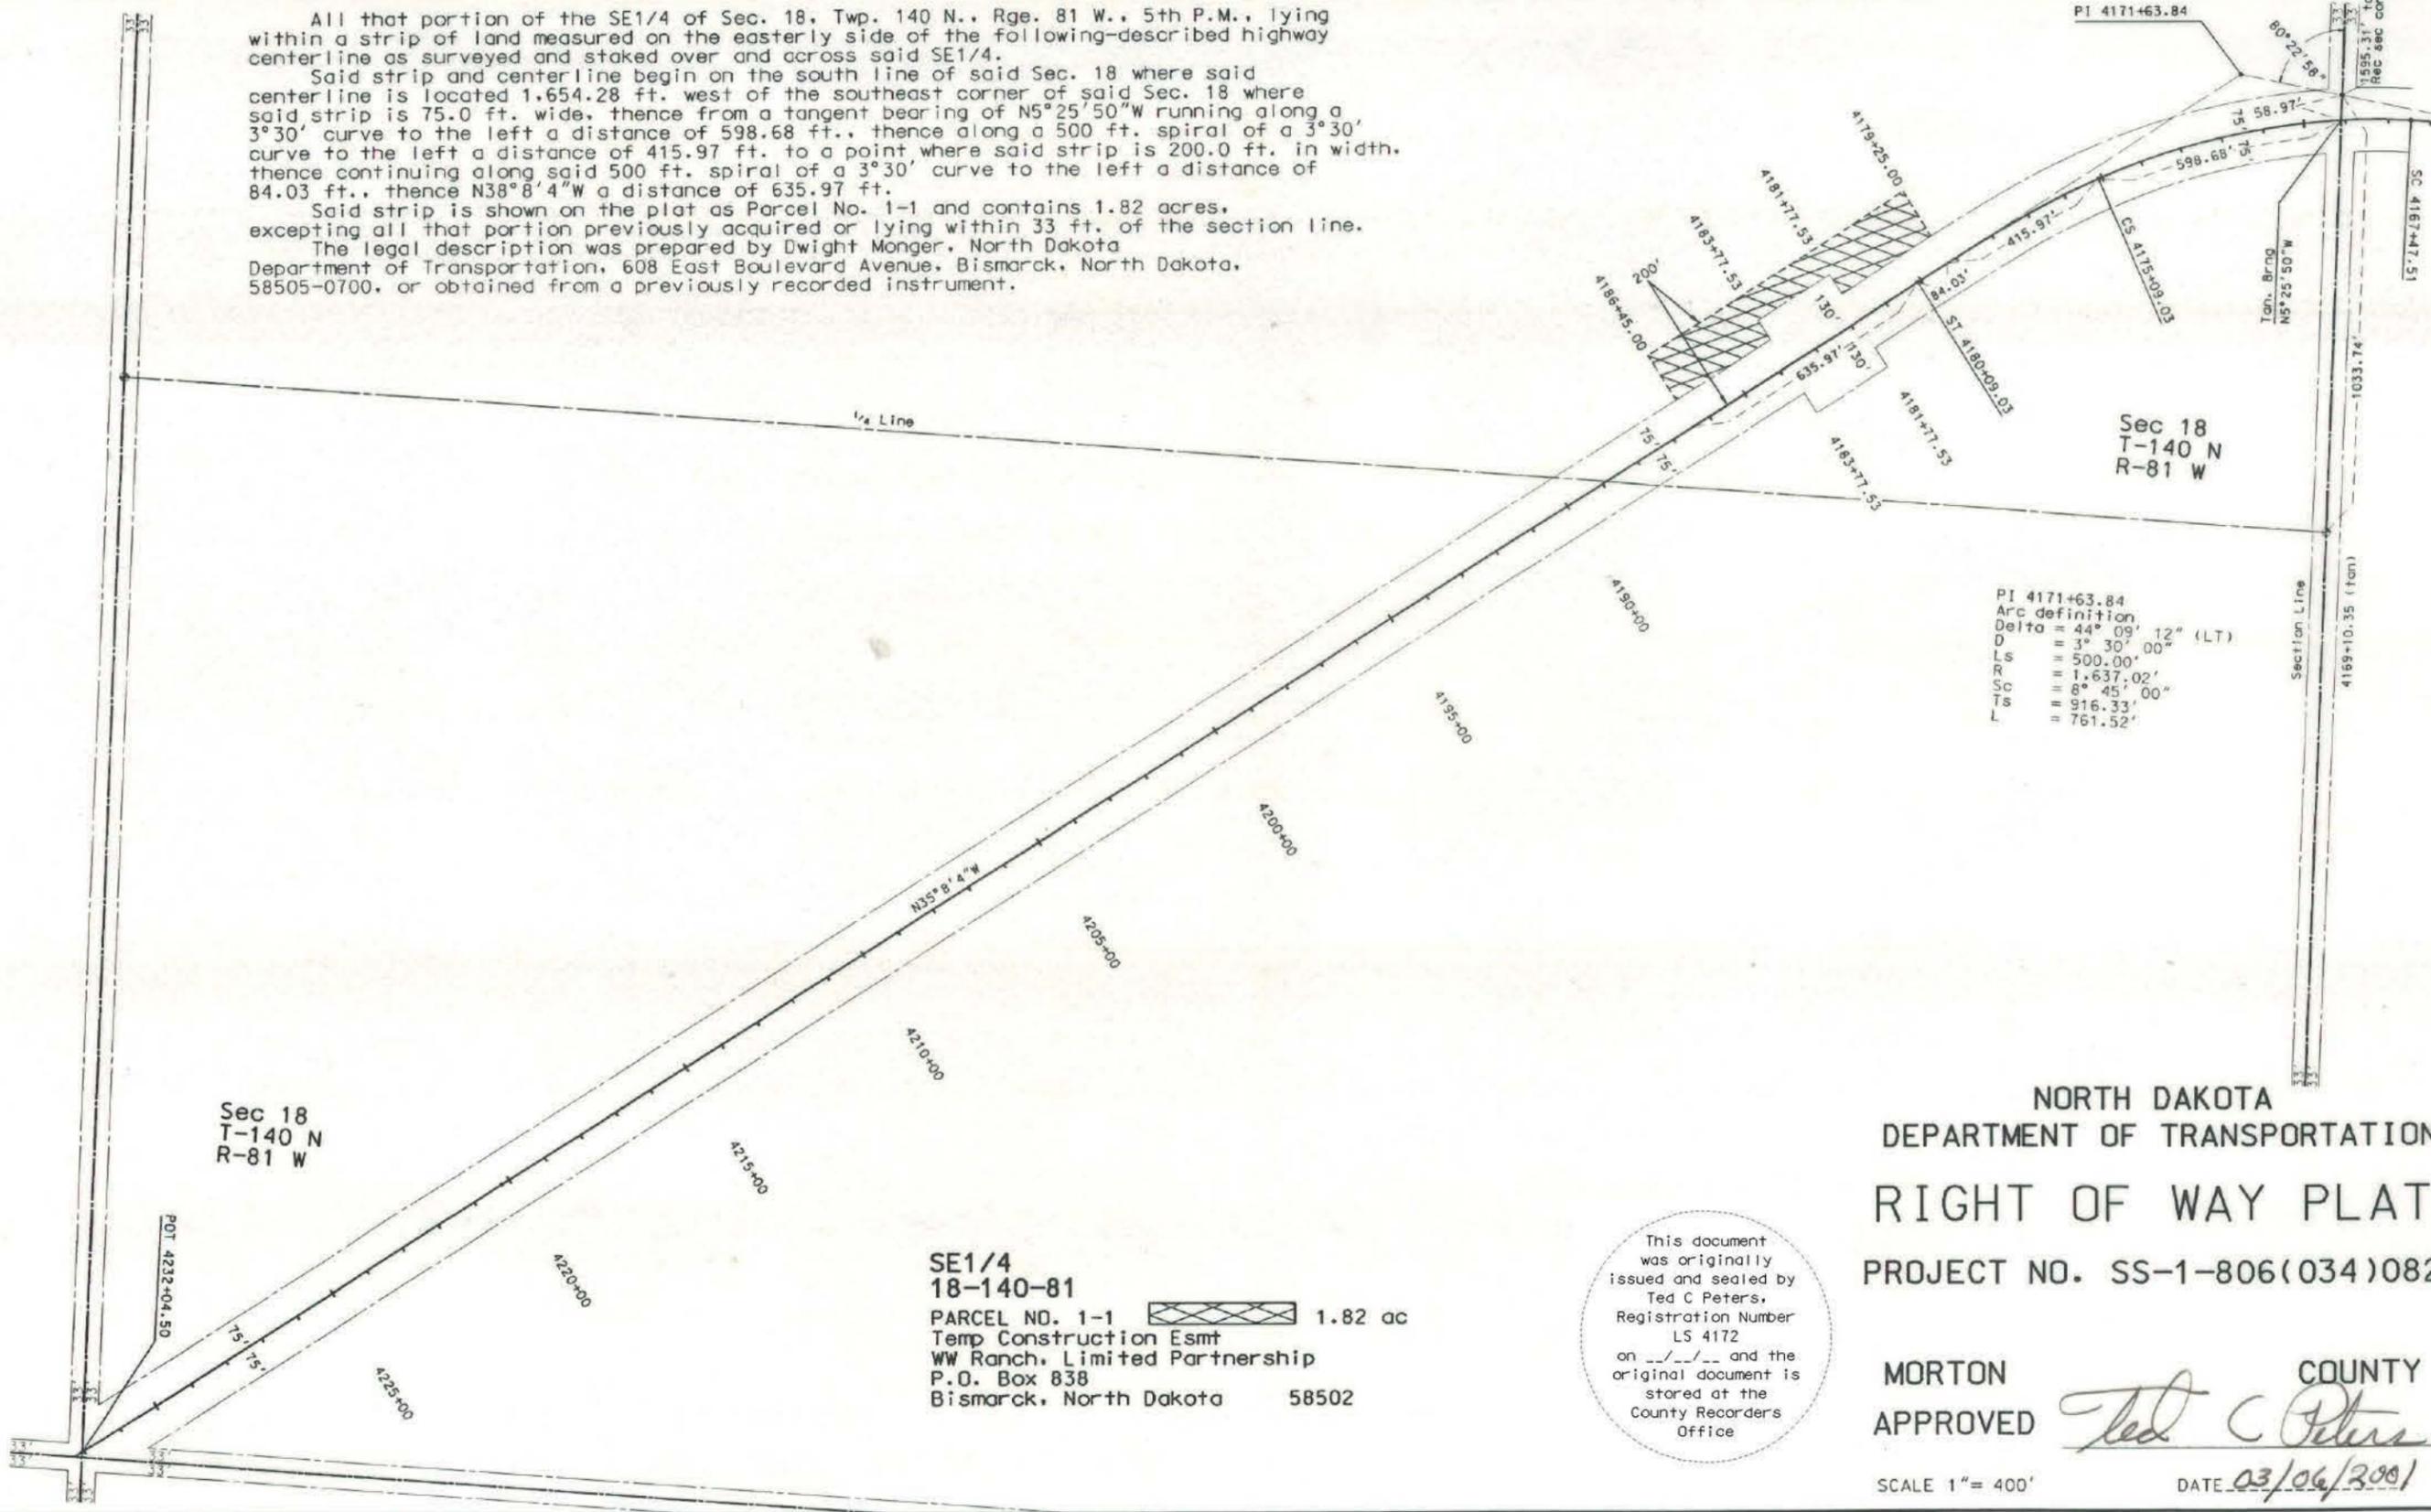

PI 4171+63.84
 Arc definition
 Delta = 44° 09' 12" (LT)
 D = 3° 30' 00"
 LS = 500.00'
 R = 1,637.02'
 SC = 8° 45' 00"
 TS = 916.33'
 L = 761.52'

Sec 18
 T-140 N
 R-81 W

SE1/4
 18-140-81
 PARCEL NO. 1-1 1.82 ac
 Temp Construction Esmt
 WW Ranch, Limited Partnership
 P.O. Box 838
 Bismarck, North Dakota 58502

This document was originally issued and sealed by Ted C Peters, Registration Number LS 4172 on ___/___/___ and the original document is stored at the County Recorders Office

NORTH DAKOTA
 DEPARTMENT OF TRANSPORTATION
 RIGHT OF WAY PLAT
 PROJECT NO. SS-1-806(034)082

MORTON COUNTY
 APPROVED *Ted C Peters*
 SCALE 1" = 400'
 DATE 03/06/2001

PROJ. NO	PARCEL	PLAT NO
797(6)(2)	1 TO 4	10F5

Parcel #4 2.978 Acres ±
Govt. Lot 7 Sec. 6 T140N R81W
Wachter Real Estate & Trust

Parcel #3 2.352 Acres ±
Govt. Lot 6 Sec. 6 T140N R81W
Wachter Real Estate & Trust

PI-31+35^{al}
Δ-28°53'05" Lt.
D-3°
SC-7°30'
YC-499.15'
XC-21.75'
LC-500.00
TS-742.28
L-462.82
R-1910.08

PI-61+96^a
Δ-9°07' Lt.
D-1°
T-456.8
L-911.67'
R-5729.65'

PI-48+55^{al}
Δ-31°53'20" Rt.
D-4°
T-409.31'
L-797.22'
R-1432.69

Parcel #2 1.970 Acres ±
SE 1/4 Sec. 1 T140N R82W
Wachter Real Estate & Trust

Parcel #1 12.333 Acres ±
NE 1/4 Sec. 1 T140N R82W
Wachter Real Estate & Trust


PI-0+00
Δ-16°31' Rt.
D-3°
T-277.2'
L-550.56
R-1910.08

Sec. 6 T140N R81W
Morton County
Sec. 33 T140N R81W
Oliver County

This document was originally issued and sealed by Registration Number LS _____ on _____ and the original document is stored at the County Recorders Office

RIGHT OF WAY PLAT
PROJECT NO. 797(6)-2
MORTON COUNTY
APPROVED *Newell W. Clarke*
Right of Way Engineer
SCALE 1" = 400' DATE 2/24/76

MADE BY _____ DATE _____ CHECKED BY _____ DATE _____

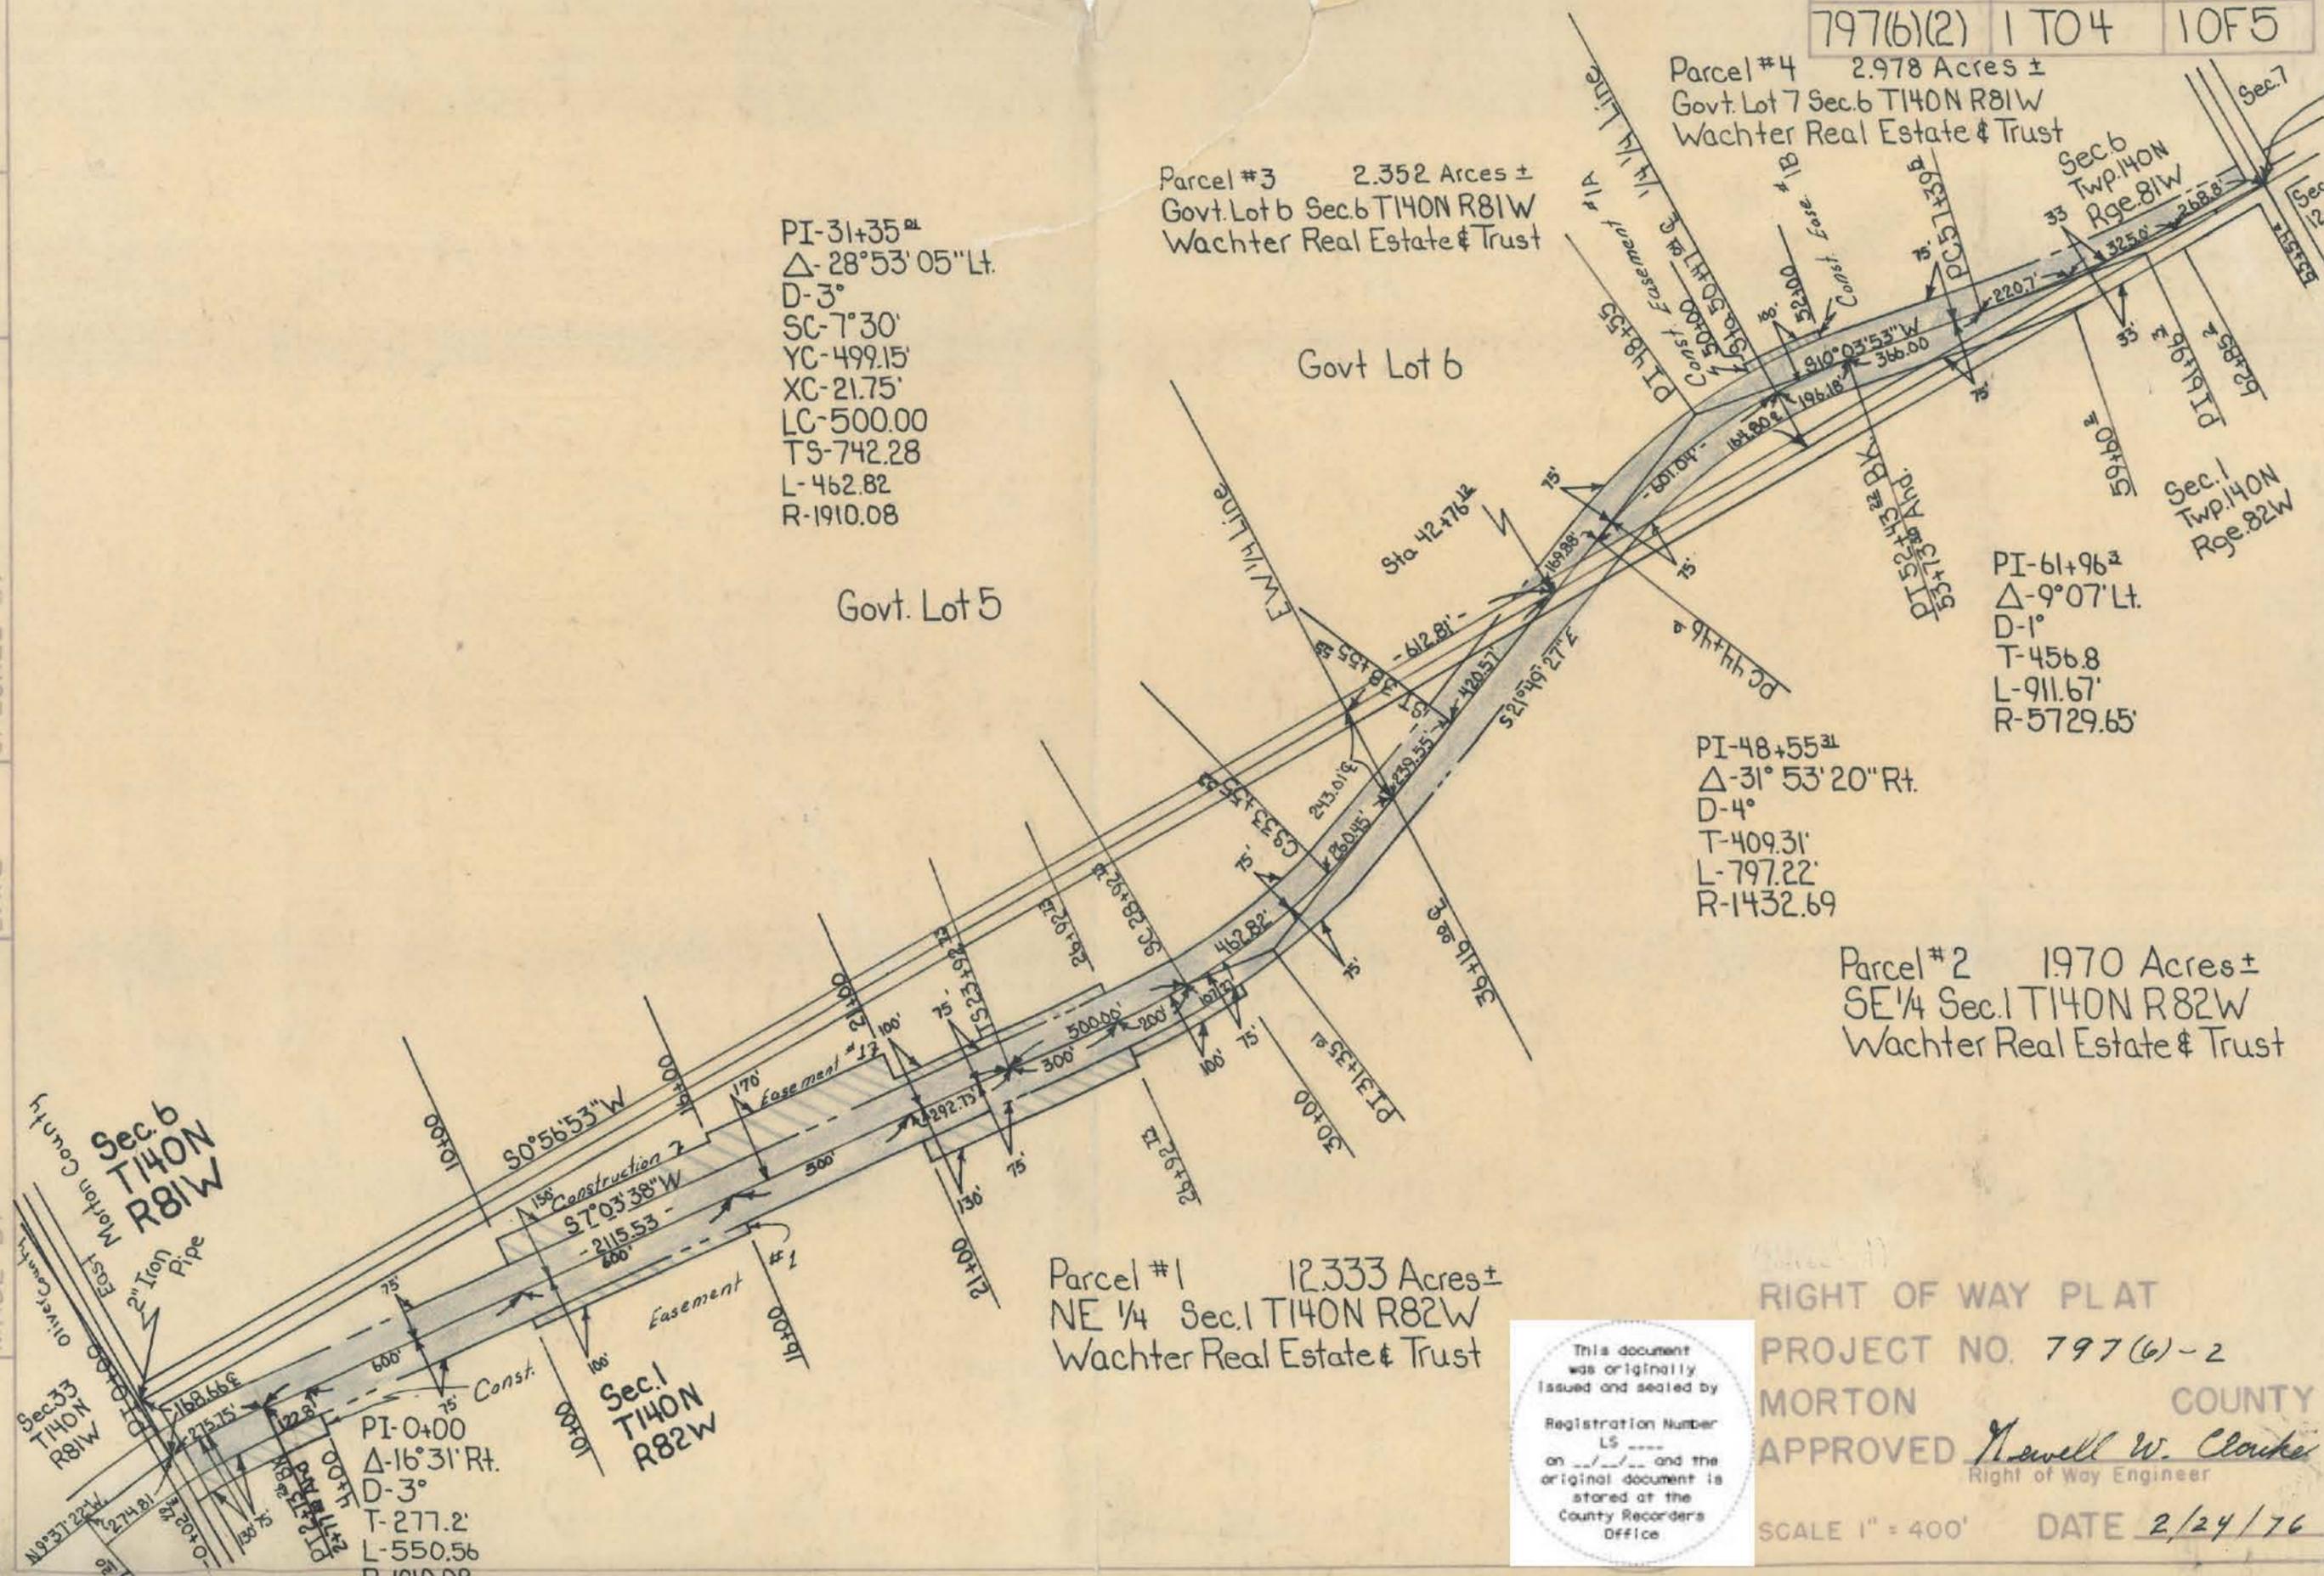

Highway E
1.0 East of
Sec. Corner

PROJ. NO	PARCEL	PLAT NO
797(6)(2)	1 To 4	Supp. 1

Parcel No. 1

All that portion of the NE 1/4 Sec. 1, Twp. 140N, Rge. 82W, lying within a strip of land 150.0 ft. wide 75.0 ft. Lt. and Rt. of centerline as surveyed and staked across said NE 1/4 Sec. 1, Twp. 140N, Rge. 82W.

Beginning at a point along the North line of said section 1, 168.66 ft. West of the NE corner of said section 1 which is along the centerline of a 3° curve to the right where said strip is 150.00 ft. wide, 75.0 ft. Lt. and Rt. of centerline; Thence Southerly along said curve for 275.75 ft. to the PT of said curve; Thence S 7° 03' 38" W for 2115.53 ft. to the TS of a 3° curve to the left with 2-500 ft. spirals, thence along said curve for 500.00 ft. to the SC of said curve, thence along said curve for 462.82 ft. to the CS of said curve, thence along said curve for 260.45 ft. to the E/W 1/4 line of said section 1. Excepting all that portion lying within 33.0 ft. of the section line.

Tract contains 12.333 acres more or less and is shown on the plat as shaded area.

Parcel No. 2

All that portion of the SE 1/4 Sec. 1, Twp. 140N, Rge. 82W, lying within a strip of land 150.0 ft. wide 75.0 ft. Lt. and Rt., and measured at right angles to the following described highway centerline as surveyed and staked across said SE 1/4 Sec. 1, Twp. 140N, Rge. 82W.

Beginning at a point along the E/W 1/4 line of said section 1, 243.01 ft. West of the East 1/4 corner of said section 1, which is the centerline of a 3° curve to the left with 2/500 ft. spirals where said strip is 150.0 ft. wide, 75.0 ft. Lt. and Rt. of centerline, thence along said curve for 239.55 ft. to the ST of said curve, thence S 21° 49' 27" E for 420.57 ft. to where said centerline crosses the East line of said section 1. Excepting all that portion lying within 33.0 ft. of the section line.

Tract contains 1.970 acres more or less and is shown on the plat as shaded area.

Parcel No. 3

All that portion of Gov't. Lot 6 Sec. 6, Twp. 140N, Rge. 81W, lying within a strip of land 150.0 ft. wide 75.0 ft. Lt. and Rt. and measured at right angles to the following described highway centerline as surveyed and staked across said Gov't. Lot 6 section 6.

Beginning at a point along the West line of said section 6, 612.81 ft. South of the W 1/4 corner of said section 6 where said strip is 150.0 ft. wide 75.0 ft. Lt. and Rt. of centerline, thence S 49° 49' 27" E for 169.88 ft. to the PC of a 4° curve to the right, thence along said curve for 601.04 ft. to the South line of said Gov't. Lot 6. Excepting all that portion lying within 33.0 ft. of the section line.

Tract contains 2.353 acres more or less and is shown on the plat as shaded area.

n.w.c. 2 10 49' 27"

Parcel No. 4

All that portion of Gov't. Lot 7, Sec. 6, Twp. 140N, Rge. 81W, lying within a strip of land 150.0 ft. wide 75.0 ft. Lt. and Rt. of centerline and measured at right angles to the following described highway centerline as surveyed and staked across said Gov't. Lot 7 section 6.

Beginning at a point along the North line of said Gov't. Lot 7, 164.80 ft. East of the NW corner of said Gov't. Lot 7 which is along the centerline of a 4° curve to the right where said strip is 150.0 ft. wide 75.0 ft. Lt. and Rt. of centerline, thence along said curve for 196.18 ft. to the PT of said curve, thence S 10° 03' 53" W for 366.00 ft. to the PC of a 1° curve to the left where said strip is 75.0 ft. left and all that portion lying West of centerline and the West line of said Gov't. Lot 7, thence along said curve for 814.5 ft. to where said centerline crosses the South line of said Gov't. Lot 7 section 6. Excepting all that portion lying within 33.0 ft. of the section line.

Tract contains 2.978 acres more or less and is shown on the plat as shaded area.

DATE
CHECKED BY
DATE
MADE BY

RIGHT OF WAY PLAT
PROJECT NO. 797(6)-2
MORTON COUNTY
APPROVED Hewell W. Clarke
Right of Way Engineer
SCALE 1" = 400' DATE 2/24/76



PROJ. NO	PARCEL	PLAT NO
797(6)(2)	7 TO 12	2

Parcel No. 7 1.241 Acres
Govt. Lot 1 Sec. 7 Twp. 140N Rge 81W
Wachter Real Estate & Trust


Parcel No. 8 1.273 Acres
Govt. Lot 2 Sec. 7 Twp. 140N Rge 81W
Wachter Real Estate & Trust

Parcel No. 9 1.273 Acres
Govt. Lot 3 Sec. 7 Twp. 140N Rge 81W
Wachter Real Estate & Trust

Parcel No. 10 2.296 Acres
Govt Lot 4 Sec. 7 Twp. 140N Rge 81W
Wachter Real Estate & Trust

PI-118+34^a
Δ-36°04'57" Lt.
D-2°
SC-5°
YC-499.62'
XC-14.54'
LC-500'
TS-1184.3
L-1304.2'
R-2864.93

MADE BY
DATE
CHECKED BY
DATE

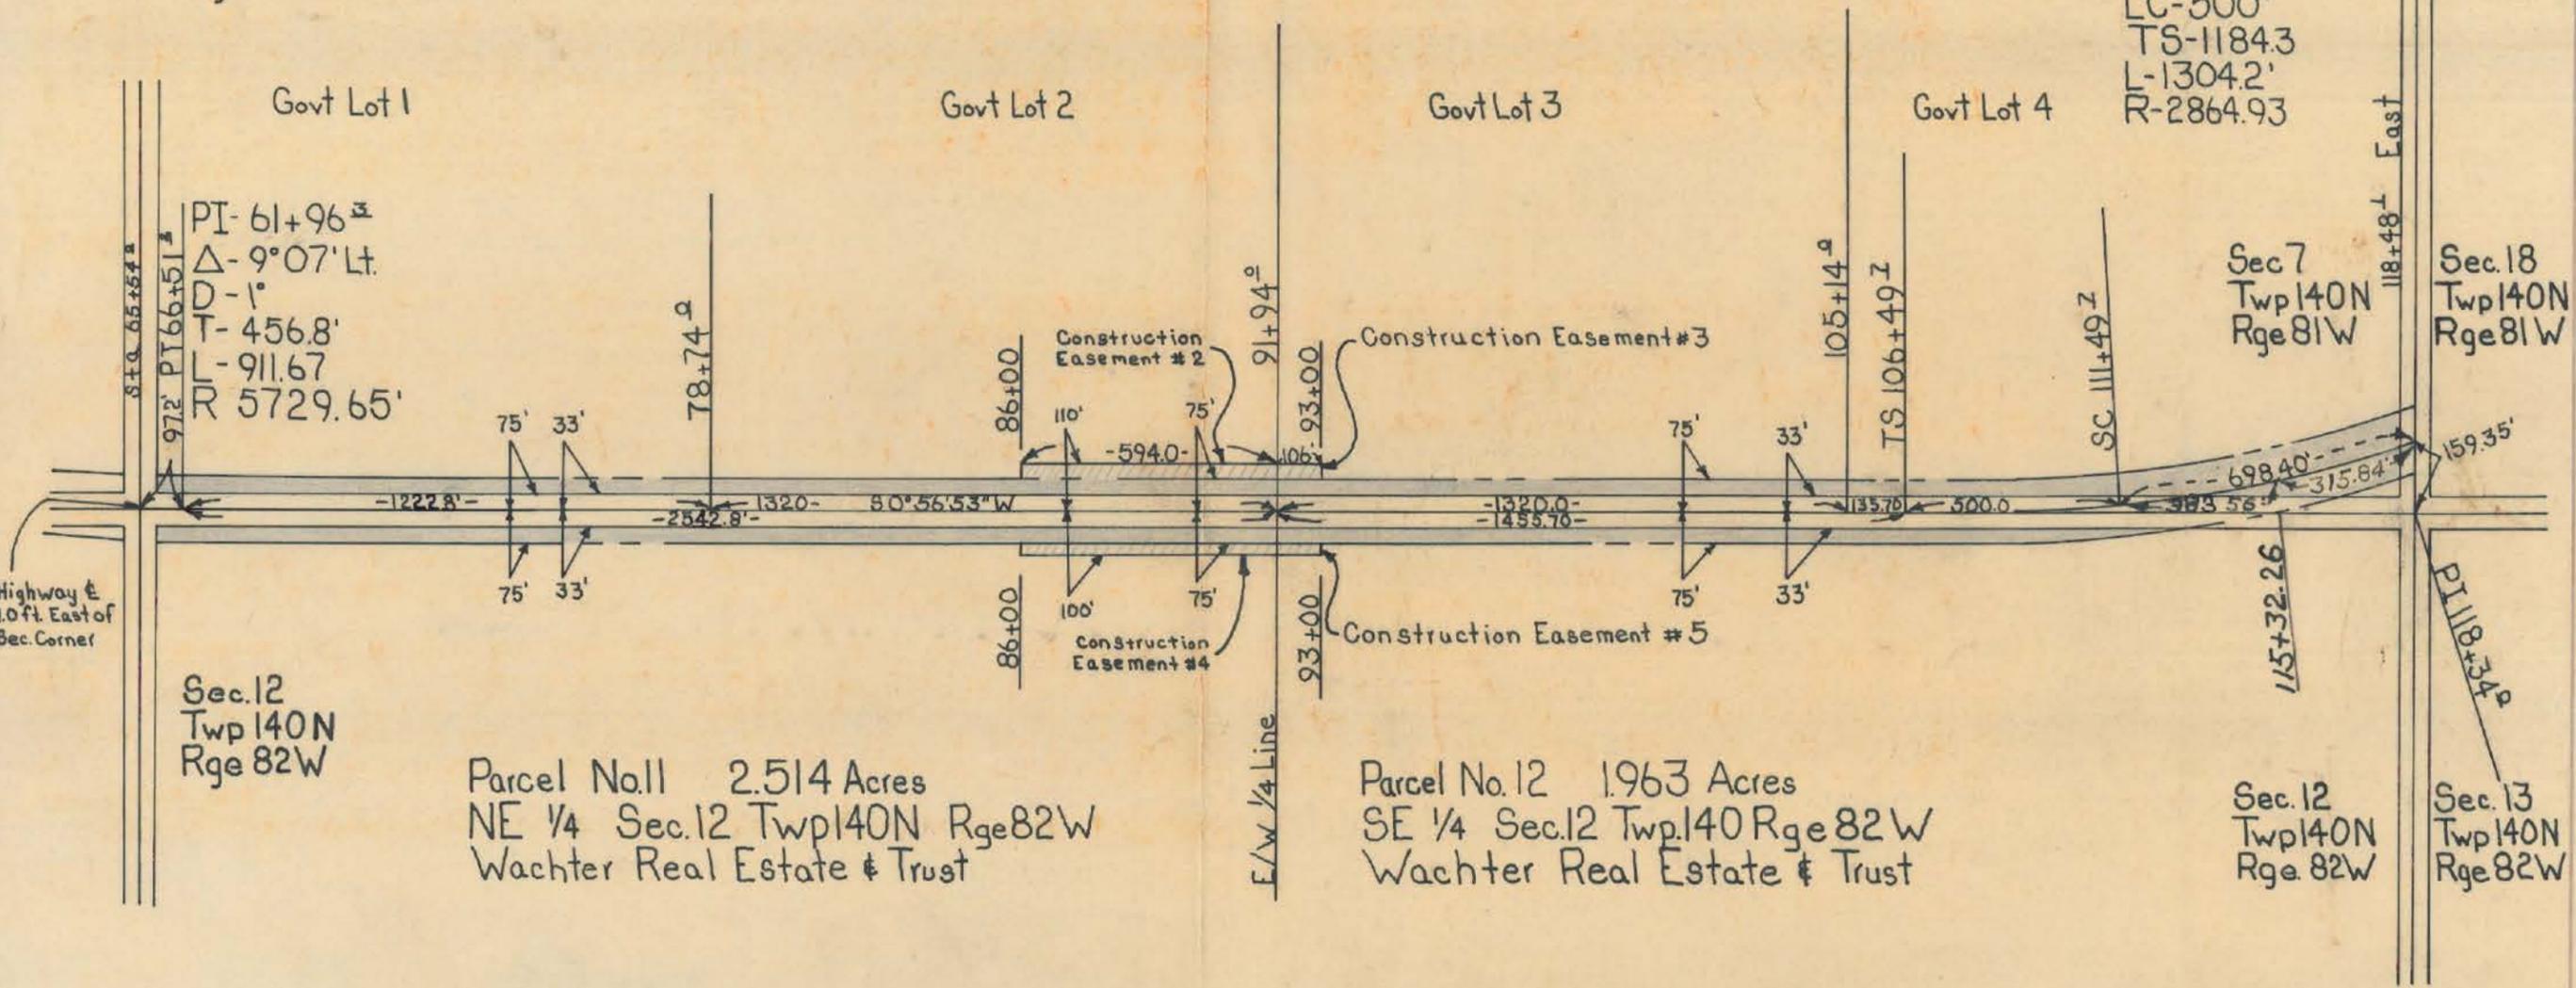

Sec. 12
Twp 140N
Rge 82W

Parcel No. 11 2.514 Acres
NE 1/4 Sec. 12 Twp. 140N Rge 82W
Wachter Real Estate & Trust

Parcel No. 12 1.963 Acres
SE 1/4 Sec. 12 Twp. 140 Rge 82 W
Wachter Real Estate & Trust

Sec. 12
Twp 140N
Rge 82W

Sec. 13
Twp 140N
Rge 82W

RIGHT OF WAY PLAT
PROJECT NO.

MORTON COUNTY
APPROVED Newell W. Clarke
Right of Way Engineer

SCALE 1" = 400' DATE April 30, 1975

This document was originally issued and sealed by
Registration Number LS ----
on ___/___/___ and the original document is stored at the County Recorder's Office

Parcel No. 7

All that portion of Govt. Lot 1 Sec. 7, Twp. 140N, Rge. 81W, lying within a strip of land 75.0 ft. wide left of centerline and measured at right angles to the following described highway centerline as surveyed and staked across said Govt. Lot 1 Sec. 7, Twp. 140N, Rge. 81W.

Beginning at a point 1.0 ft. East of the NW corner of said section 7 which is on a 1° curve to the right where said strip of land is 75.0 ft. left of centerline, thence along said 1° curve 97.2 ft. to the PT of said 1° curve, thence S 0° 56' 53" W 1222.8 ft. to the SW corner of said Govt. Lot 1, Sec. 7, Twp. 140N, Rge. 81W. Excepting all that portion lying within 33.0 ft. of the section line.

Tract contains 1.241 acres more or less and is shown on plat as shaded area.

Parcel No. 8

All that portion of Govt. Lot 2 Sec. 7, Twp. 140N, Rge. 81W. lying within a strip of land 75.0 ft. wide left of centerline and measured at right angles to the following described highway centerline as surveyed and staked across said Govt. Lot 2 Sec. 7, Twp. 140N, Rge. 81W.

Beginning at the NW corner of Govt. Lot 2, Sec. 7, Twp. 140N, Rge. 81W, where said strip of land is 75.0 ft. wide left of centerline, thence S 0° 56' 53" W 1320.0 ft. to the SW corner of said Govt. Lot 2 Sec. 7, Twp. 140N, Rge. 81W. Excepting all that portion lying within 33.0 ft. of the section line.

Tract contains 1.273 acres more or less and is shown on plat as shaded area.

Parcel No. 9

All that portion of Govt. Lot 3 Sec. 7, Twp. 140N, Rge. 81W, lying within a strip of land 75.0 ft. wide left of centerline and measured at right angles to the following described highway centerline as surveyed and staked across said Govt. Lot 3 Sec. 7, Twp. 140N, Rge. 81W.

Beginning at the NW corner of Govt. Lot 3 Sec. 7, Twp. 140N, Rge. 81W, where said strip of land is 75.0 ft. wide and left of centerline. Thence S 0° 56' 53" W 1320.0 ft. to the SW corner of said Govt. Lot 3, Sec. 7, Twp. 140N, Rge. 81W. Excepting all that portion lying within 33.0 ft. of the section line.

Tract contains 1.273 acres more or less and is shown on plat as shaded area.

Parcel No. 10

All that portion of Govt. Lot 4 Sec. 7, Twp. 140N, Rge. 81W, lying within a strip of land of varying width and measured at right angles to the following described highway centerline as surveyed and staked across said Govt. Lot 4, Sec. 7, Twp. 140N, Rge. 81W.

Beginning at the NW corner of Govt. Lot 4 Sec. 7, Twp. 140N, Rge. 81W, where said strip of land is 75.0 ft. wide left of centerline, thence S 0° 56' 53" W 135.70 ft. to the TS of a 2° curve to the left with 2-500 ft. spirals, thence along said 2° curve 500.0 ft. to the SC of said 2° curve where said strip is 75.0 ft. left and all that portion lying West of centerline and the West line of said Govt. Lot 4. Thence continuing along said 2° curve 383.56 ft. to a point where the Westerly 75.0 ft. R/W line crosses the West line of said Govt. Lot 4 where said strip of land is 75.0 ft. Lt. & Rt. of centerline, thence along said 2° curve 315.84 ft. to a point where the centerline crosses the South line of Govt. Lot 4 Sec. 7, Twp. 140N, Rge. 81W, and where said point is 159.35 ft. East of the SW corner of said Govt. Lot 4. Excepting all that portion lying within 33.0 ft. of the section line.

Tract contains 2.296 acres more or less and is shown on plat as shaded area.

Parcel No. 11

All that portion of the NE 1/4 Sec. 12, Twp. 140N, Rge. 82W, lying within a strip of land 75.0 ft. wide and right of centerline and measured at right angles to the following described highway centerline as surveyed and staked across said NE 1/4 Sec. 12, Twp. 140N, Rge. 82W.

Beginning at a point 1.0 ft. East of the NE corner of Sec. 12, Twp. 140N, Rge. 82W, which is on a 1° curve to the right where said strip is 75.0 ft. Rt. of centerline, thence along said 1° curve 97.2 ft. to the P.T. Thence S 0° 56' 53" W 2542.8 ft. to the E/W 1/4 line of said Sec. 12, Twp. 140N, Rge. 82W. Excepting all that portion lying within 33.0 ft. of the section line.

Tract contains 2.514 acres more or less and is shown on plat as shaded area.

Parcel No. 12

All that portion of the SE 1/4 Sec. 12, Twp. 140N, Rge. 82W, lying within a strip of land 75.0 ft. wide and right of centerline and measured at right angles to the following described highway centerline as surveyed and staked across said SE 1/4 Sec. 12, Twp. 140N, Rge. 82W.

Beginning at the East 1/4 corner of said Sec. 12, Twp. 140N, Rge. 82W, where said strip of land is 75.0 ft. right of centerline, thence S 0° 56' 53" W 1455.70 ft. to the TS of a 2° curve to the left with 2-500 ft. spirals, thence along said 2° curve 500.0 ft. to the S.C. of said 2° curve, thence continuing along said 2° curve to a point where the 75.0 ft. R/W line crosses the East line of said SE 1/4 Sec. 12, Twp. 140N, Rge. 82W. Excepting all that portion lying within 33.0 ft. of the section line.

Tract contains 1.963 acres more or less and is shown on plat as shaded area.

PROJ. NO	PARCEL	PLAT NO
797(6)(2)	7 To 12	Supp. To 2

MADE BY
DATE
CHECKED BY
DATE

RIGHT OF WAY PLAT
PROJECT NO.

COUNTY



This document was originally issued and sealed by
Registration Number LS 237
on April 30, 1975 and the original document is stored at the County Recorder's Office

NEWELL W. CLARK
Right of Way Engineer

DATE April 30, 1975

PROJ. NO	PARCEL	PLAT NO
797(16)(2)	13 To 17	3

Parcel No.17 7.296 Acres
SE. Sec.18 T.140N R.81W
Wachter Real Estate & Trust

Parcel No.15 3.840 Acres
E 1/2 NW 1/4 Sec.18 T.140N R.81W
Wachter Real Estate & Trust


Parcel No.16 3.786 Acres
E 1/2 SW 1/4 Sec.18 T.140N R.81W
Wachter Real Estate & Trust

Parcel No.14 1716 Acres
Govt Lot 2 Sec.18 T.140N R.81W
Wachter Real Estate & Trust

Parcel No.13 5.161 Acres
Govt Lot 1 Sec.18 T.140N R.81W
Wachter Real Estate & Trust



MADE BY
CHECKED BY
DATE

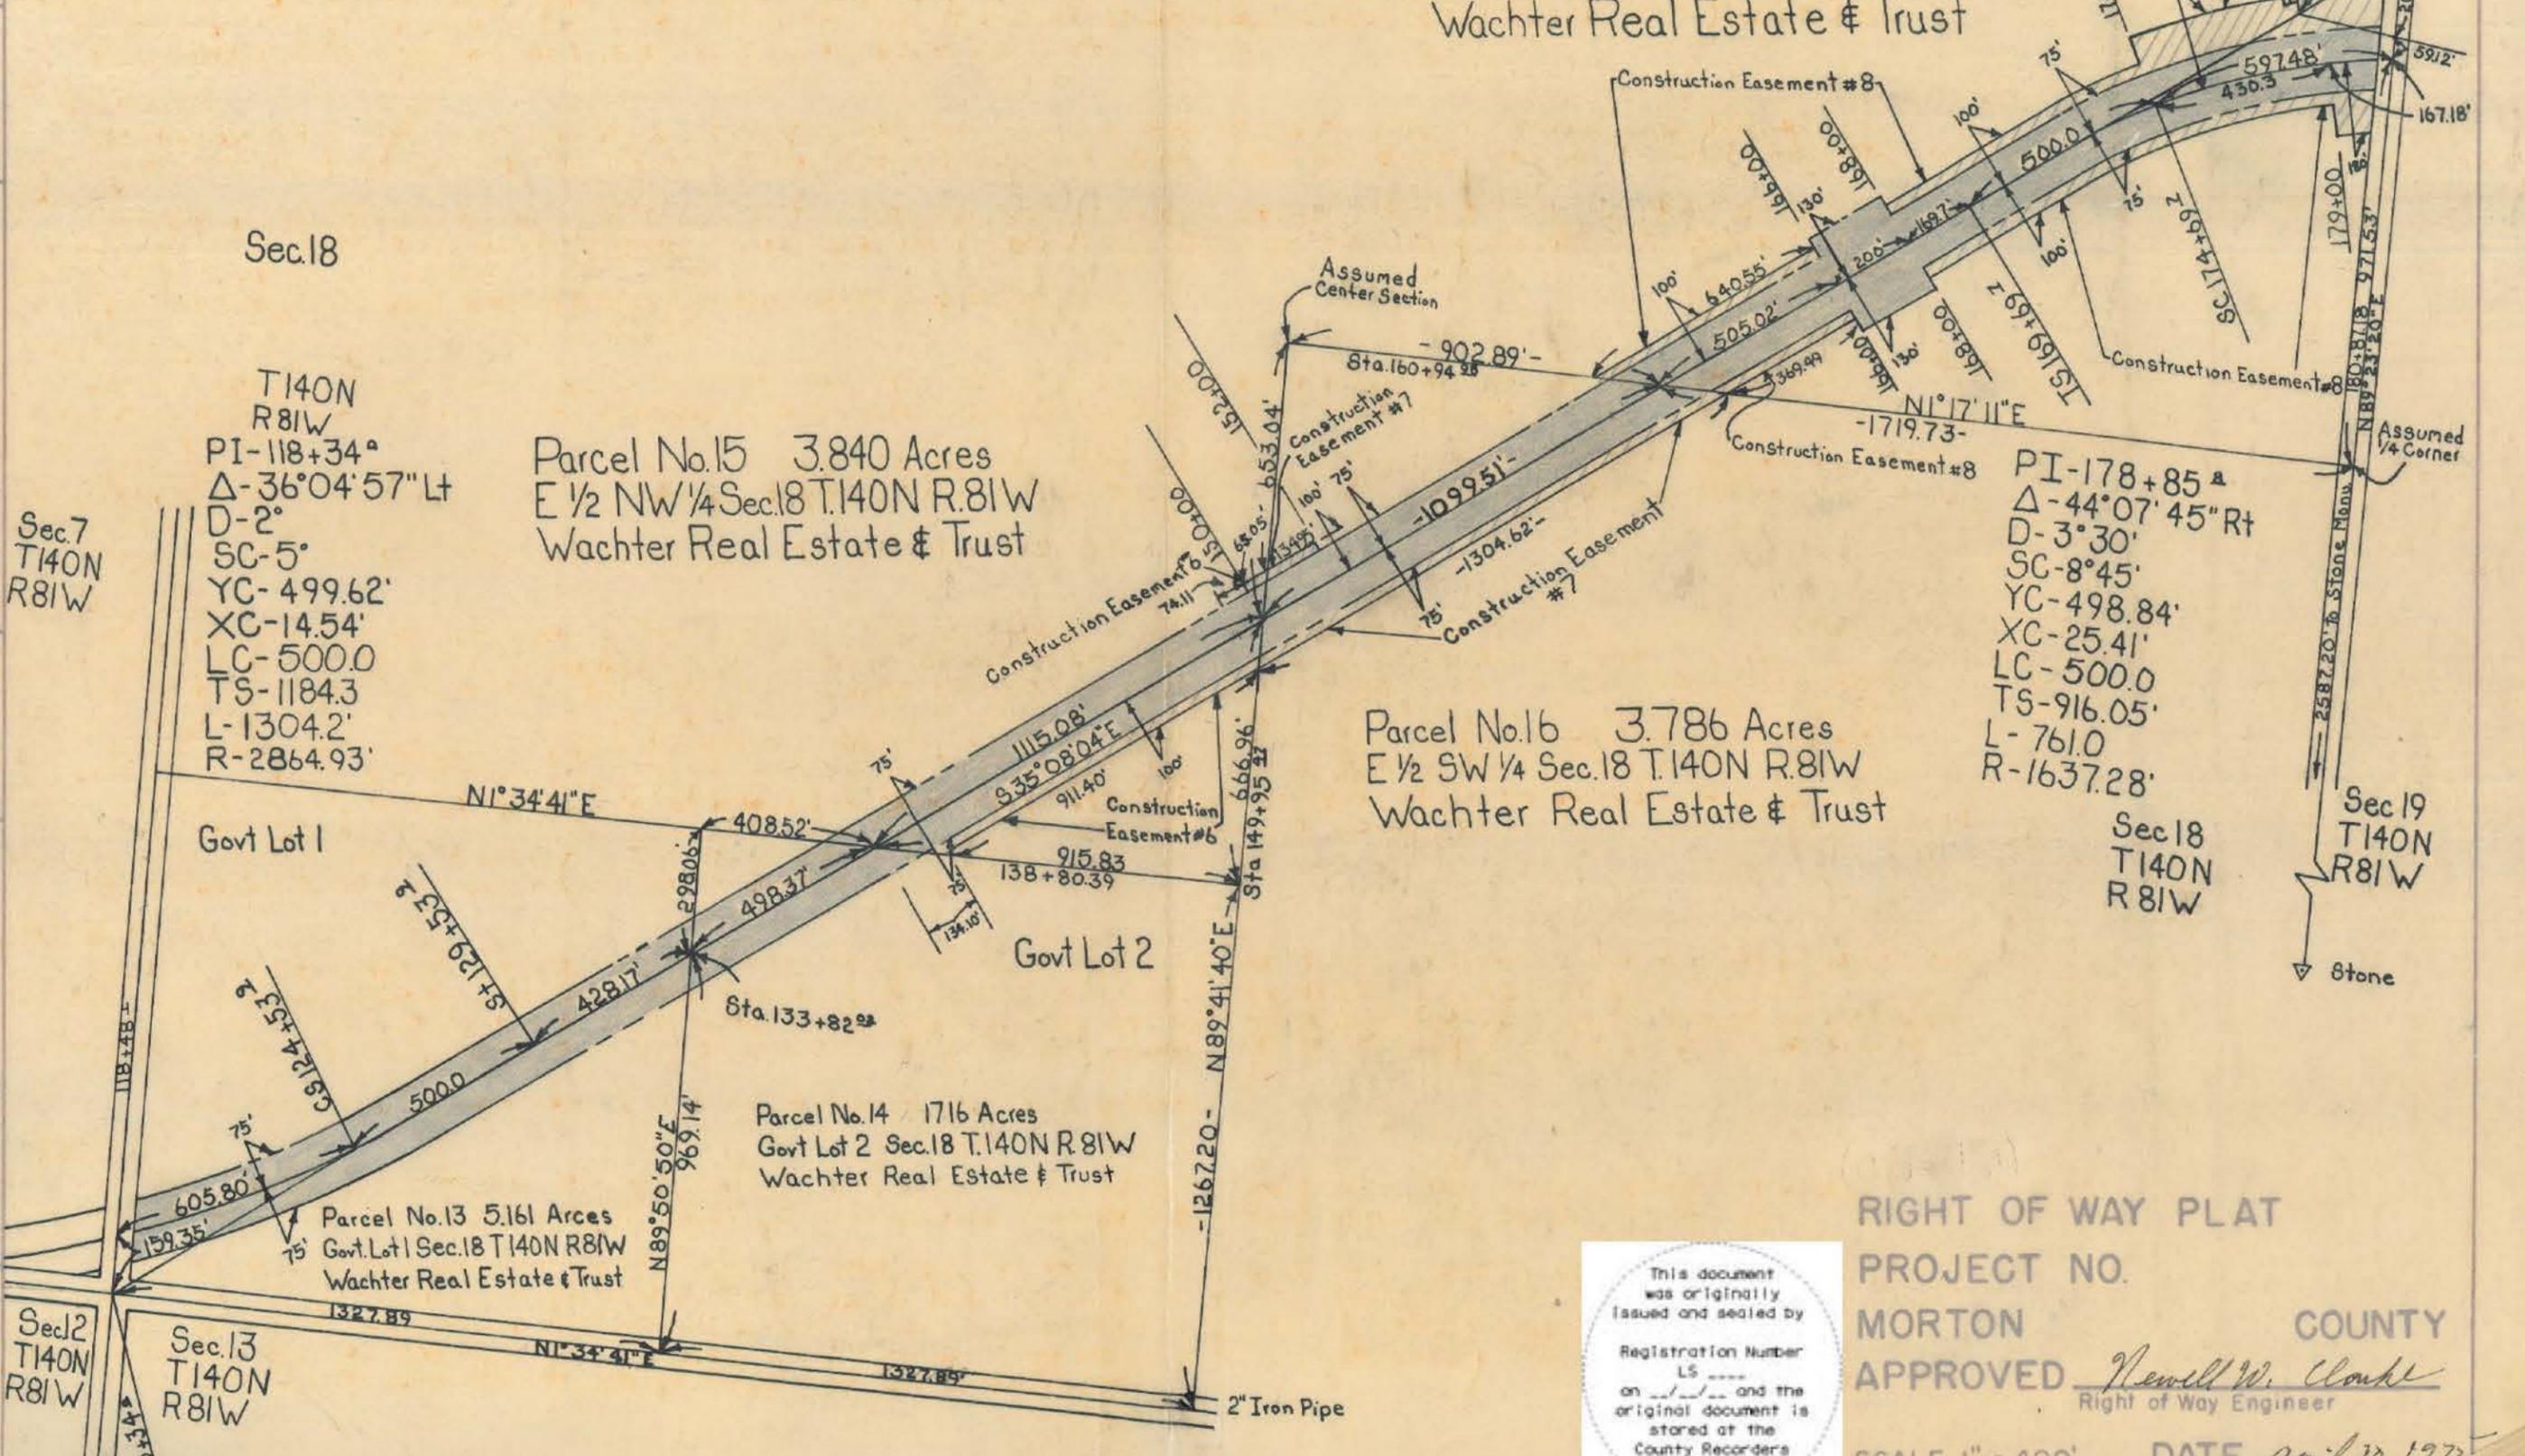

This document was originally issued and sealed by
Registration Number LS _____
on _____ and the original document is stored at the County Recorder's Office

RIGHT OF WAY PLAT
PROJECT NO.
MORTON COUNTY
APPROVED Herrell W. Clark
Right of Way Engineer
SCALE 1" = 400' DATE April 30 1970

PROJ. NO	PARGEL	PLAT NO
797(6)(2)	18 To 20	4

Parcel No.18 9.277 Acres
NE 1/4 Sec.19 T.140N R.81W
Emma Boehm

Parcel No.20 6.679 Acres
S 1/2 SE 1/4 Sec.19 T.140N R.81W
Wachter Real Estate & Trust


Sec.18
Twp140
Rge81

Sec.19
Twp140
Rge81

Sec.19
Twp140
Rge81

Sec.30
Twp140
Rge81

DATE
CHECKED BY
DATE
MADE BY

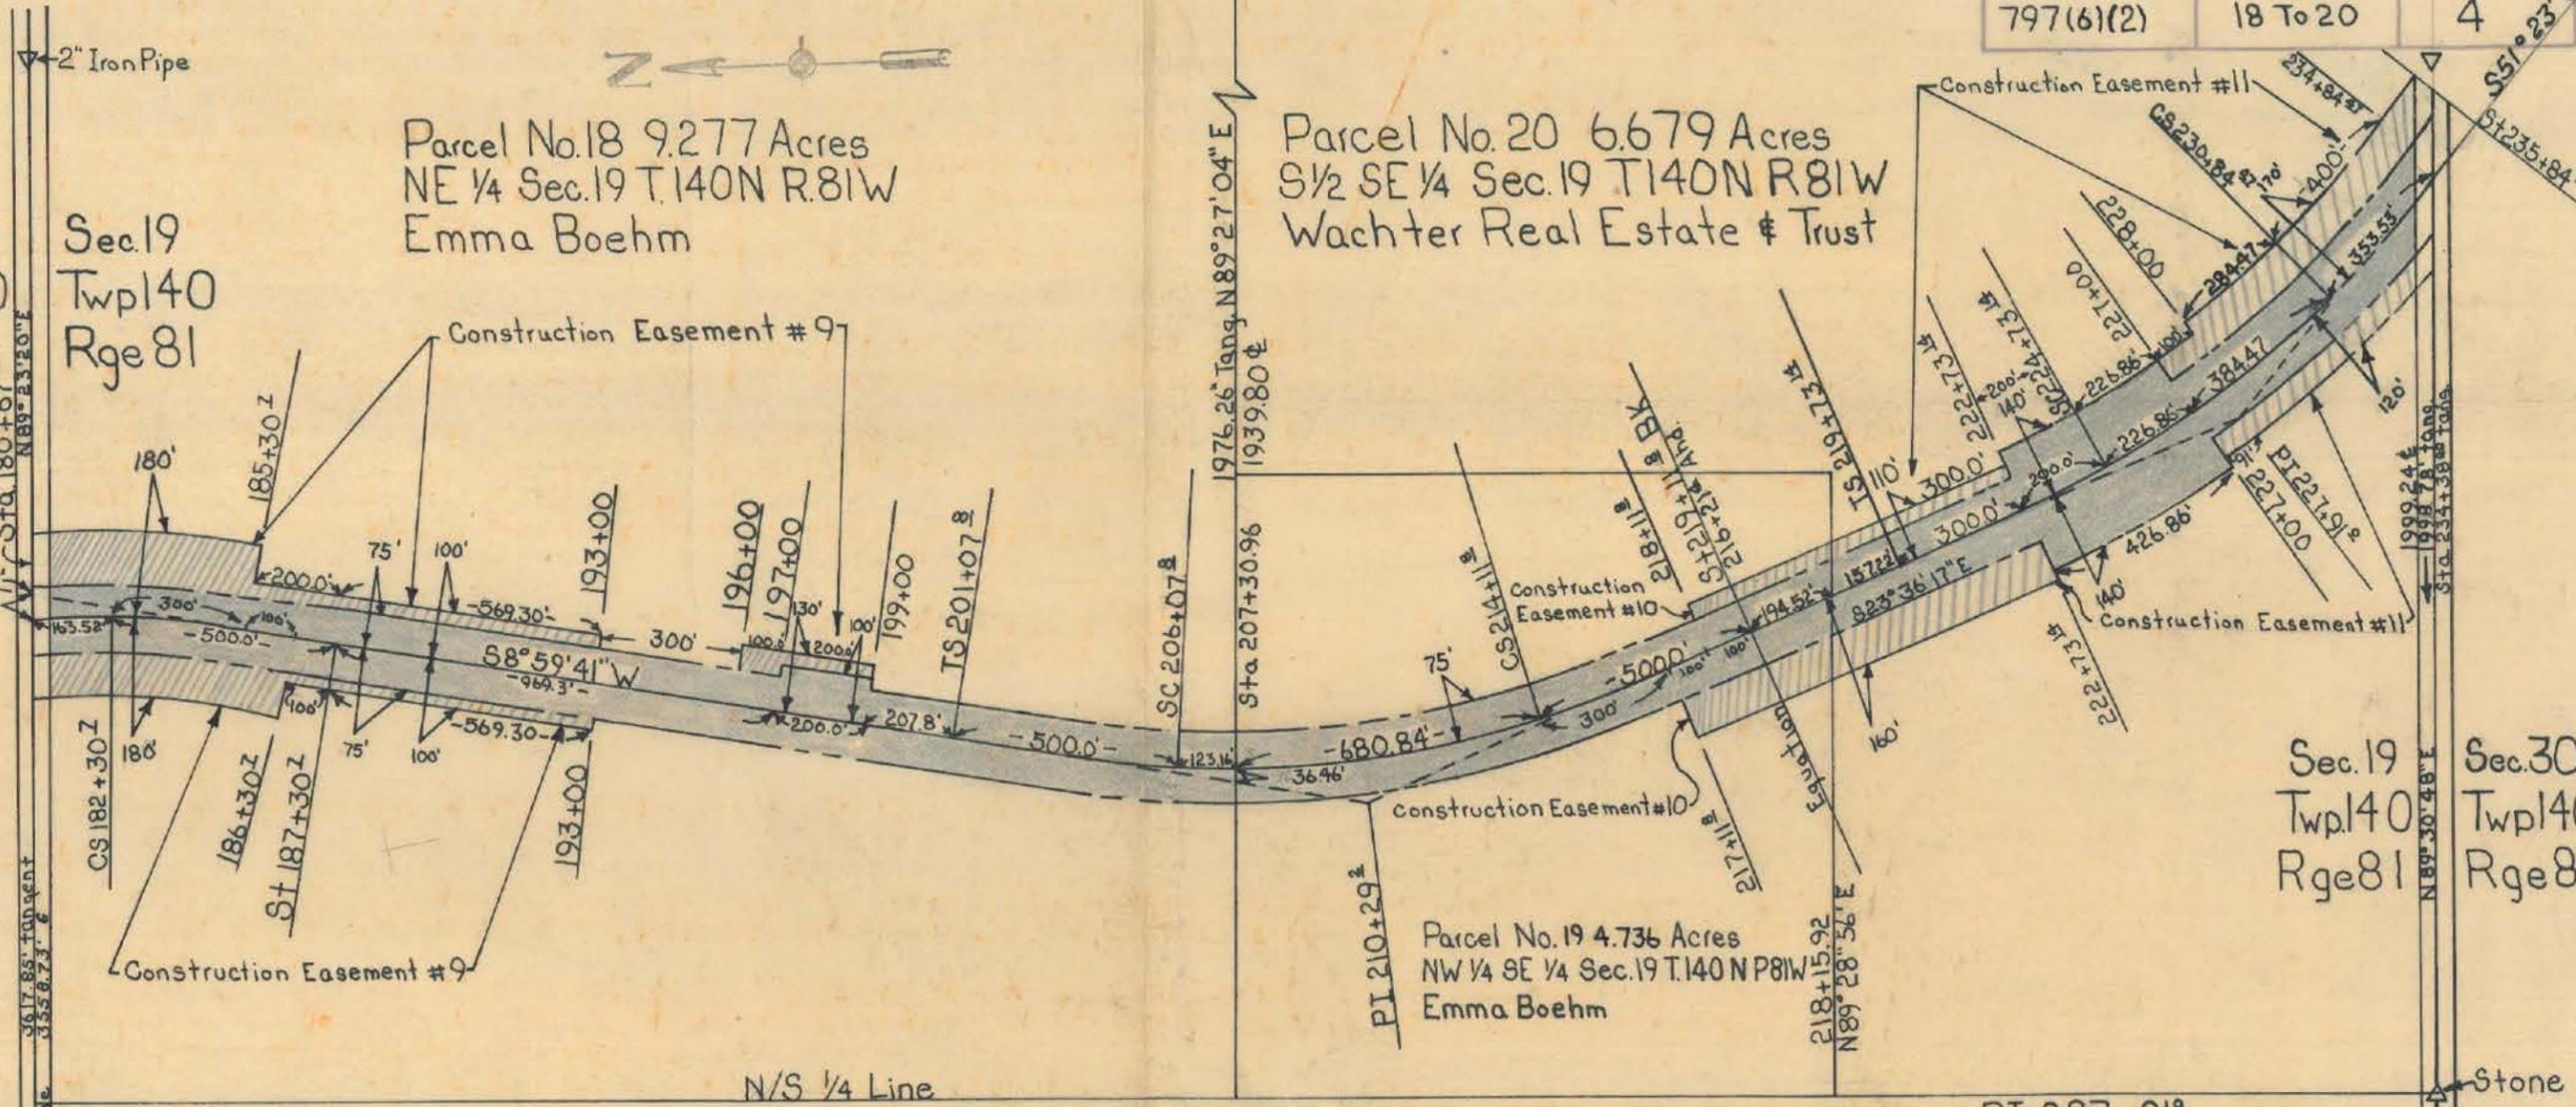

PI-178+85^a
Δ-44°07'45 Rt.
D-3°30'
SC-8°45'
YC-498.84
XC-25.41
LC-500.0
TS-916.05
L-761.0
R-1637.28

PI-210+29.2
Δ-32°35'58" Lt.
D-2°30' 2-500 Spirals
SC-6°15'
YC-499.44
XC-18.17
LC-500.0
TS-921.4
L-804.0
R-2292.01

PI-227+91^a
Δ-27°47' Lt.
D-2°30' 2-500 Spirals
SC-6°15'
YC-499.41
XC-18.17
LC-500.0
TS-817.86
L-611.33
R-2292.01

This document was originally issued and sealed by
Registration Number LS _____
on _____ and the original document is stored at the County Recorder's Office

RIGHT OF WAY PLAT
PROJECT NO.
MORTON COUNTY
APPROVED Newell W. Clarke
Right of Way Engineer
SCALE 1" = 400' DATE April 30, 1975

Parcel No. 18

All that portion of the NE 1/4 Sec. 19, Twp. 140N, Rge. 81W, lying within a strip of land of varying width and measured at right angles to the following described highway centerline as surveyed and staked across said NE 1/4 Sec. 19, Twp. 140N, Rge. 81W.

Beginning at a point 3558.73 ft. East of the NW corner of said Sec. 19, Twp. 140N, Rge. 81W, where said point is on a 3° 30' curve Rt. and where said strip is 75.0 ft. Lt. and Rt. of centerline, thence along said 3° 30' curve 163.52 ft. to the CS of a 3° 30' curve, thence continuing along said 3° 30' curve 500.0 ft. to the ST of said 3° 30' curve, thence S 8° 59' 41" W 969.3 ft. where said strip is 100.0 ft. Lt. and 75.0 ft. Rt., thence continuing S 8° 59' 41" W 200.0 ft. where said strip is 75.0 ft. Rt. and Lt. of centerline, thence continuing S 8° 59' 41" W 200.0 ft. where said strip is 75.0 ft. Rt. and Lt. of centerline, thence continuing S 8° 59' 41" W 207.8 ft. to the TS of a 2° 30' curve to the left with 500.0 ft. spirals, thence continuing along said 2° 30' curve 500.0 ft. to the SC of said 2° curve where said strip is 75.0 ft. Lt. and Rt. of centerline, thence continuing along said curve 123.16 ft. to a point where the centerline crosses E/W 1/4 line of Sec. 19, Twp. 140N, Rge. 81W. Excepting all that portion lying within 33.0 ft. of the section line.

Tract contains 9.277 acres more or less and is shown on plat as shaded area.

Parcel No. 19

All that portion of the NW 1/4 SE 1/4 Sec. 19, Twp. 140N, Rge. 81W. lying within a strip of land 150.0 ft. wide 75.0 ft. Lt. and Rt. of centerline and measured at right angles to the following described highway centerline as surveyed and staked across said NW 1/4 SE 1/4 Sec. 19, Twp. 140N, Rge. 81W.

Beginning at a point 1939.80 ft. West of the East 1/4 corner of said Sec. 19, Twp. 140N, Rge. 81W., where said point is on a 3° 20' 74" curve to the left with 2-500 ft. spirals where said strip of land is 75.0 ft. Rt. and Lt. of centerline, thence along said curve 680.84 ft. to the CS of said curve, thence along said curve 500.0 ft. to the ST of said curve where said strip of land is 75.0 ft. Lt. and Rt. of centerline, thence S 23° 36' 17" E 194.52 ft. to a point where the centerline crosses E/W 1/4 line of said Sec. 19, Twp. 140N, Rge. 81W.

Tract contains 4.736 acres more or less and is shown on plat as shaded area.

Parcel No. 20

All that portion of the S 1/2 SE 1/4 Sec. 19, Twp. 140N, Rge. 81W, lying within a strip of land of varying width and measured at right angles to the following described highway centerline as surveyed and staked across said S 1/2 SE 1/4 Sec. 19, Twp. 140N, Rge. 81W.

Beginning at a point 1999.24 ft. East of the South 1/4 corner of said Sec. 19, where said point is on a 2° 30' curve with 2-500 ft. spirals to the right where said strip of land is 75.0 ft. Lt. and Rt. of centerline, thence along said 2° 30' curve 353.53 ft. to the CS of said curve, thence continuing along said curve 384.47 ft. where said strip of land becomes 140.0 ft. Lt. and Rt. of centerline, thence continuing along said curve 226.86 ft. to the SC of said curve, thence continuing along said curve 200.0 ft. where said strip of land becomes 75.0 ft. Lt. and Rt. of centerline, thence continuing along said curve 300.0 ft. to the TS of said 2° 30' curve, thence N 23° 36' 17" W 157.22 ft. to a point where the centerline crosses the E/W 1/4 line of said S 1/2 SE 1/4 Sec. 19, Twp. 140N, Rge. 81W. Excepting all that portion lying within 33.0 ft. of the section line.

Tract contains 6.679 acres more or less and is shown on plat as shaded area.

PROJ. NO	PARCEL	PLAT NO
797(6)(2)	18 To 20	Supp. To 4

MADE BY
DATE
CHECKED BY
DATE

3° 20' 74" NW
SE 1/4 NW 1/4



RIGHT OF WAY PLAT
PROJECT NO
MORTON COUNTY
APPROVED Howell W. Clarke
Right of Way Engineer
SCALE 1" = 400'
DATE April 30, 1975


PROJ. NO	PARCEL	PLAT NO
797(b)(2)	21 & 22	5

MADE BY _____ DATE _____ CHECKED BY _____ DATE _____

PI-227+91^o
 Δ-27°47' Lt.
 D-2°30' 2-500 Spirals
 SC-6'15'
 YC-499.41
 XC-18.17
 LC-500.0
 TS-817.86
 TL-611.33
 R-2292.01

Parcel No. 22 5518 Acres
 NW 1/4 NW 1/4 Sec. 29 Twp. 140N Rge. 81W
 William Norton Mandan, N.D.

Parcel No. 21 3124 Acres
 NE 1/4 Sec. 30 Twp. 140N Rge. 81W
 Emma Boehm Mandan, N.D.

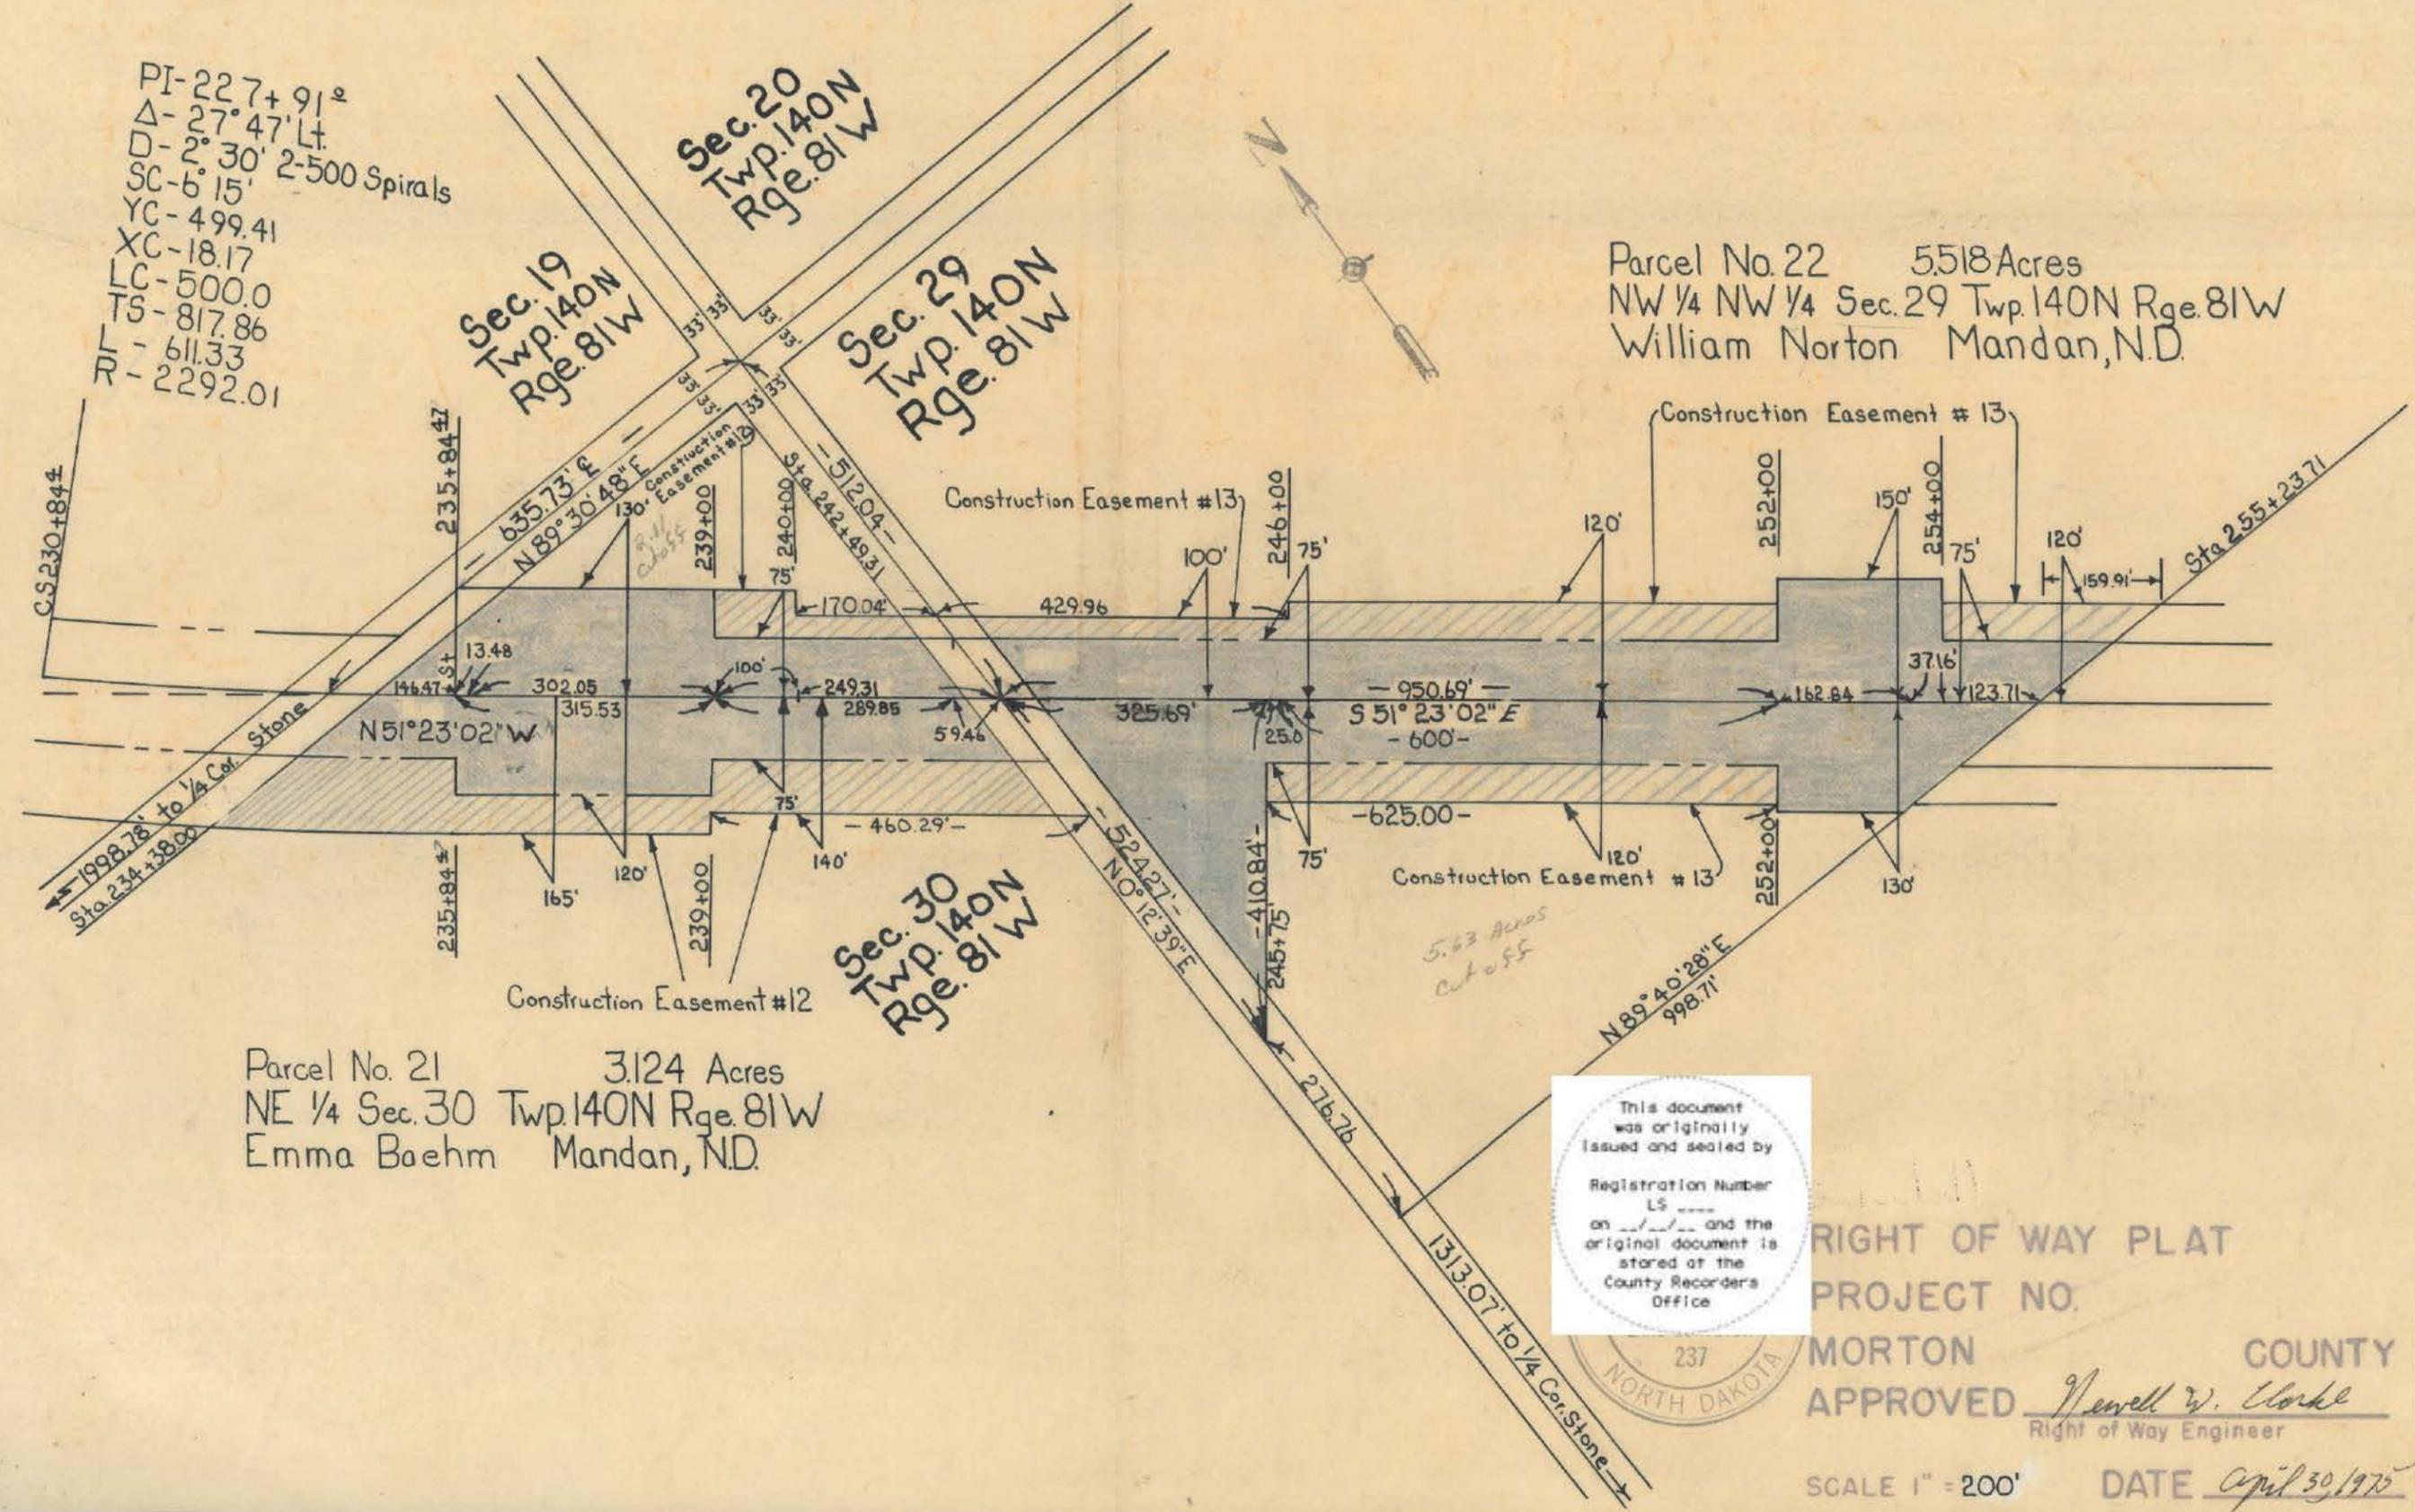

This document was originally issued and sealed by
 Registration Number LS _____
 on _____ and the original document is stored at the County Recorders Office



RIGHT OF WAY PLAT
 PROJECT NO.

MORTON COUNTY
 APPROVED Harold W. Clarke
 Right of Way Engineer

SCALE 1" = 200' DATE April 30, 1975

PROJ. NO	PARCEL	PLAT NO
797(7)(1)	1,2,3+4	1 of 6



Parcel No 1 3.149 Acres
 Wachter Real Estate Trust + Wachter Ranch
 S 1/2 NW 1/4 Sec. 29 T140N R81W

Parcel No 4 .67 Acres
 Lloyd G Lohstreter + Kenneth Lohstreter
 SE 1/4 Sec. 29 T140N R81W

PI-267+43.3
 Δ - 23° 40' 30" Rt
 D - 2° 30' - 2-500' Spirals
 SC - 6° 15'
 YC - 499.41
 XC - 18.17
 LC - 500
 TS - 731.0
 L - 446.7

PI-299+32.1
 Δ - 14° 04' 30" Lt
 D - 1° 30' - 2-500' Spirals
 YC - 499.79
 XC - 10.90
 SC - 3° 45'
 LC - 500'
 TS - 721.5
 L - 437.8

Parcel No 2 2.237 Acres
 Georgiana Borden
 E 1/2 SW 1/4 Sec. 29 T140N R81W

Parcel No 3 0.03 Acres
 Matt J Gieser + Angeline F Gieser
 Lot A SW 1/4 Sec. 29 T140N R81W

Sec. 29
 T140N
 R81W


RIGHT OF WAY PLAT
 PROJECT NO. 797(7)

MORTON COUNTY
 APPROVED *Newell W. Clarke*
 Right of Way Engineer

SCALE 1" = 400' DATE Feb. 7, 1975

This document was originally issued and sealed by Registration Number LS _____ on _____ and the original document is stored at the County Recorder's Office

MADE BY _____ DATE _____ CHECKED BY _____ DATE _____

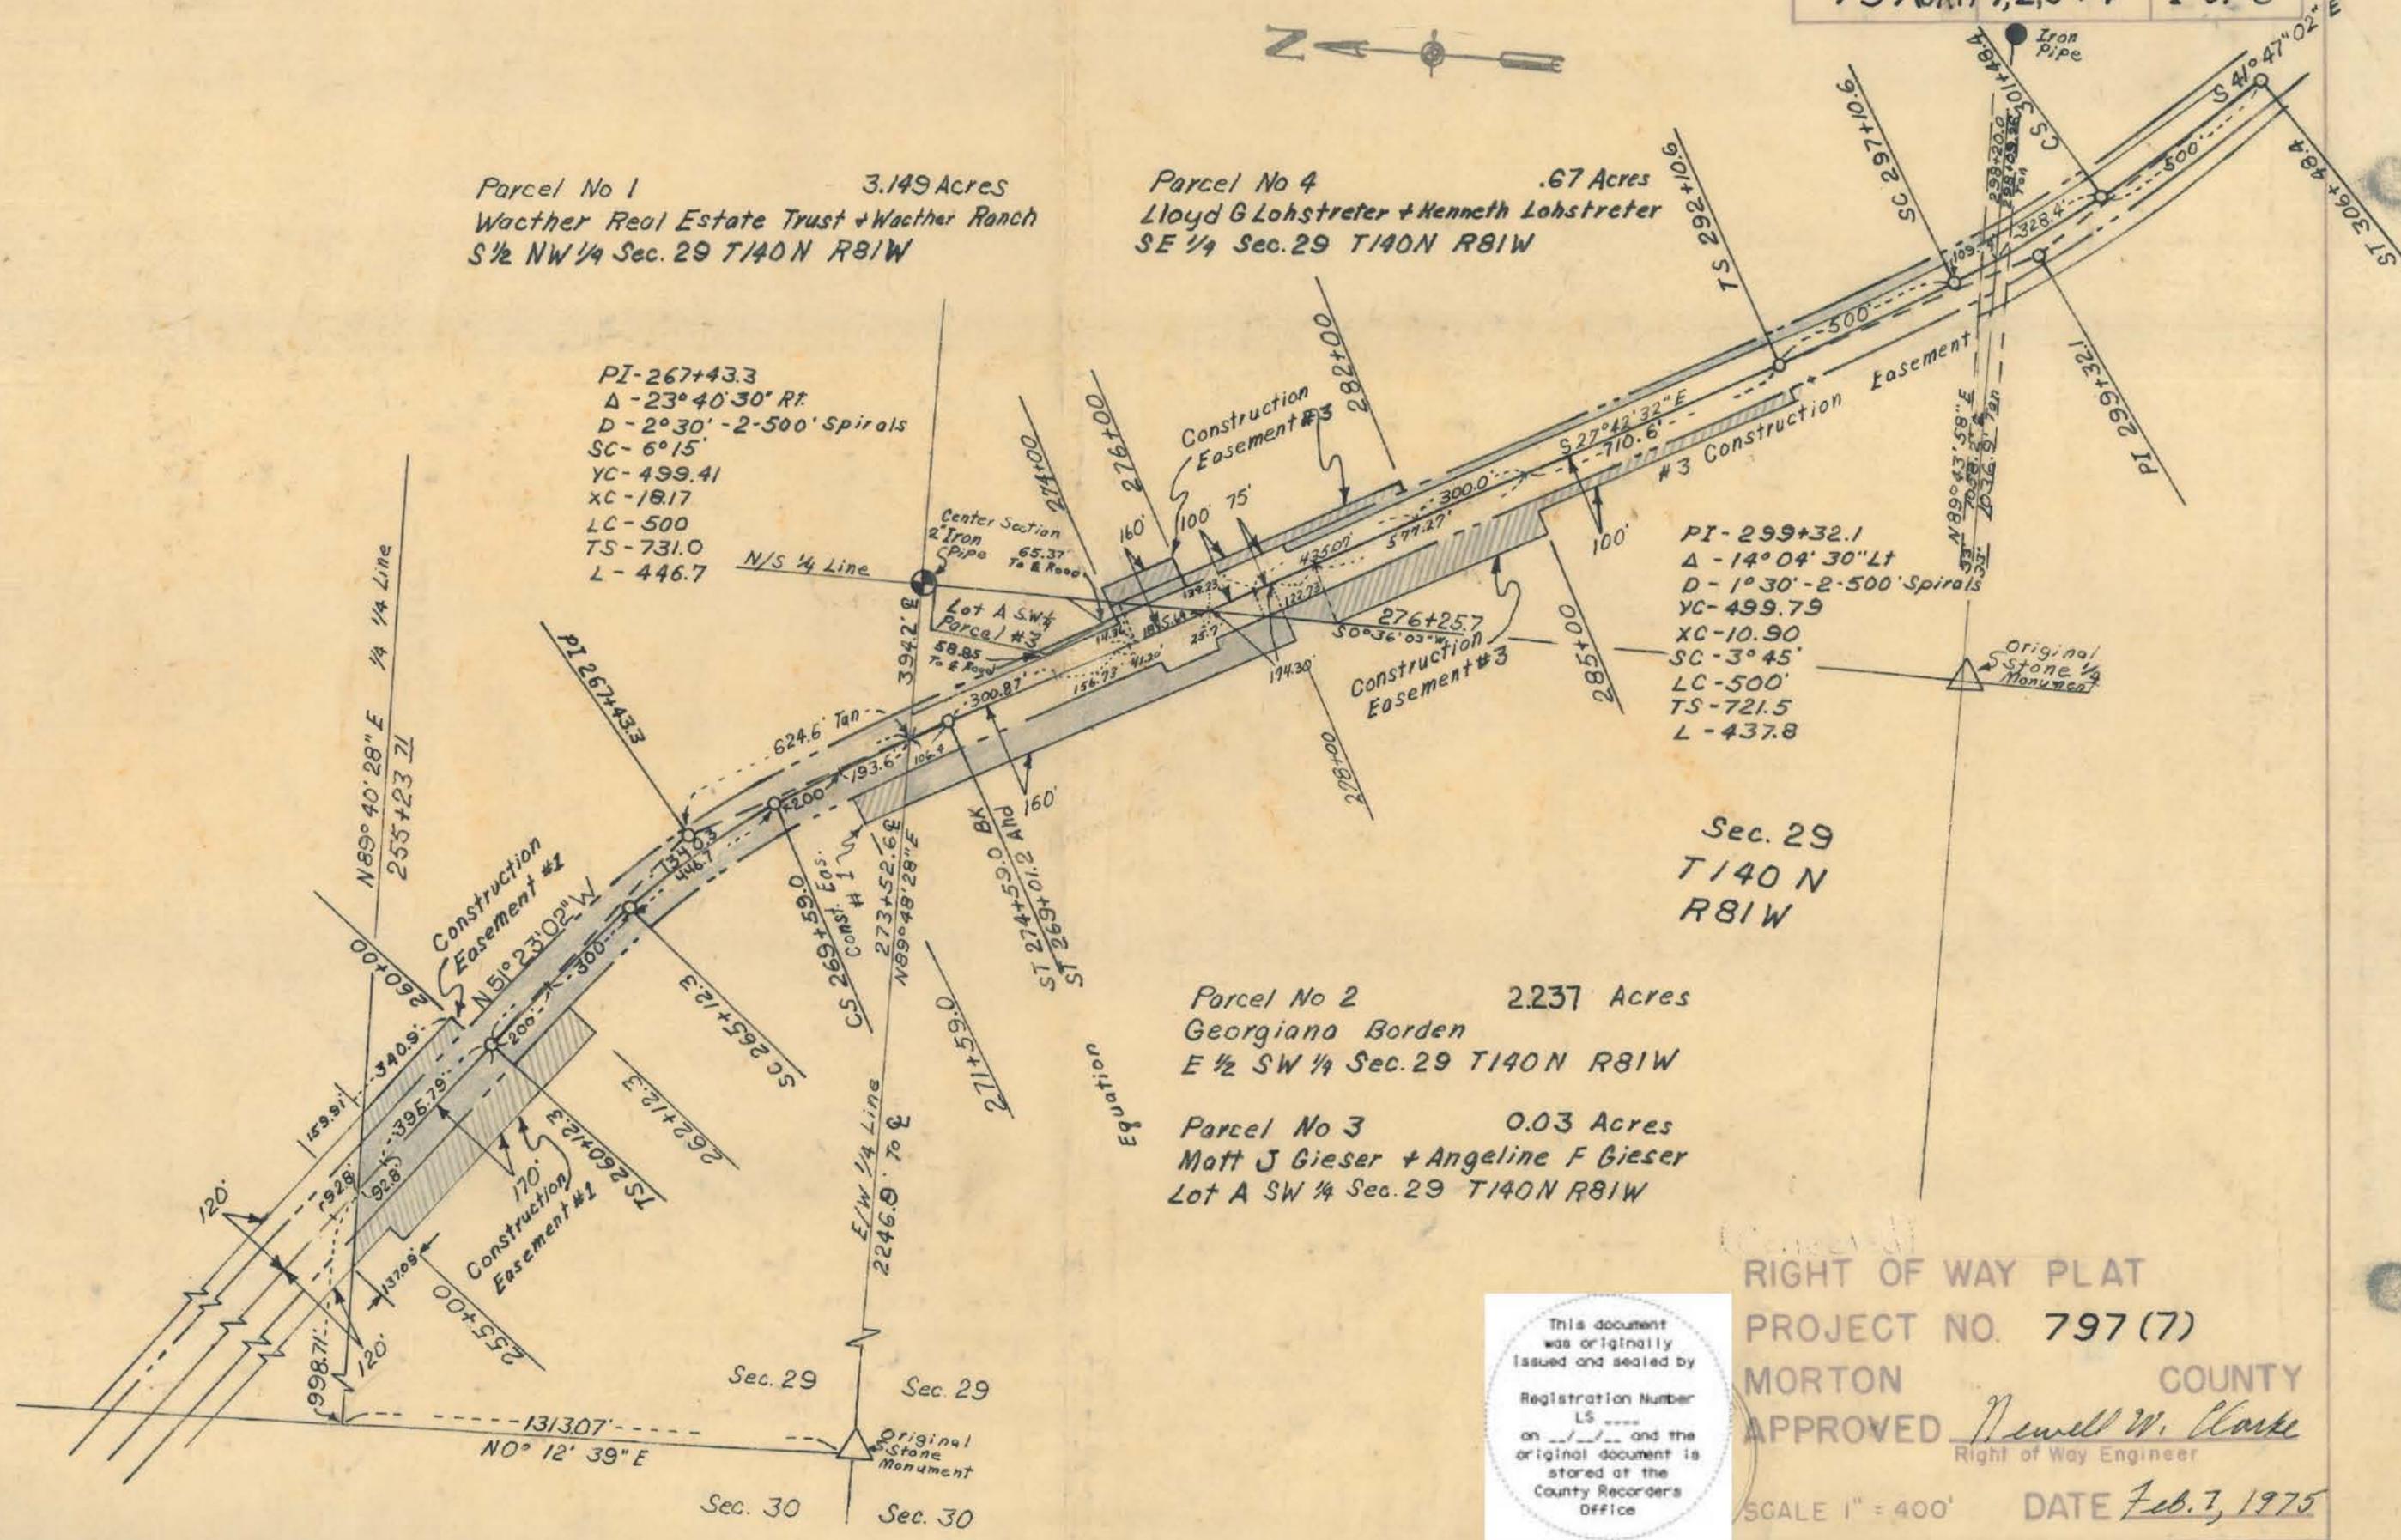

PROJ. NO	PARCEL	PLAT NO
797(b)(1)	1,2,3+4	Supp. to 1

DATE CHECKED BY DATE MADE BY

Parcel No. 1

All that portion of the S 1/2 Sec. 29, Twp. 140N, Rge. 81W, lying within a strip of land 150.0 ft. wide, 75.0 ft. Lt. & Rt. of and measured at right angles to the following described highway centerline as surveyed and staked across said S 1/2 Sec. 29, Twp. 140N, Rge. 81W.

Beginning at a point along the E/W 1/4 line of said Sec. 29, 2246.8 ft. East of the West 1/4 corner of said Sec. 29, to the centerline of a spiral of a 2° 30' curve to the left with 2-500 ft. spirals, thence Northwesterly along said spiral for 393.60 ft. to the CS of said curve, thence along said curve for 446.7 ft. to the SC of said curve, thence along said spiral for 500.0 ft. to the TS of said curve, thence N 51° 23' 02" W for 488.59 ft. to the North line of said S 1/2 NW 1/4, Sec. 29, Twp. 140N, Rge. 81W.

Tract contains 3.149 acres more or less and is shown on plat as shaded area.

Parcel No. 2

All that portion of the E 1/2 SW 1/4 Sec. 29, Twp. 140N, Rge. 81W, lying within a strip of land of varying width and measured at right angles to the following described highway centerline as surveyed and staked across said E 1/2 SW 1/4 Sec. 29, Twp. 140N, Rge. 81W.

Beginning at a point along the E/W 1/4 line of said section 29, 394.1 ft. West of the center of said section 29, which is along a 2° 30' curve to the right with 500.0 ft. spirals where said strip is 235.0 ft. wide, 75.0 ft. left and 160.0 ft. right, thence along said curve 106.4 ft. to the ST of said curve, thence S. 27° 42' 32" E for 498.8 ft. to where said strip becomes 260.0 ft. wide, 100.0 ft. Lt. and 160.0 ft. Rt., thence S 27° 42' 32" E for 14.36 ft. to where the Easterly 100.0 ft. R/W line crosses the N/S 1/4 line, thence south 27° 42' 32" E for 211.34 ft. to where said centerline crosses the N/S 1/4 line, thence S 27° 42' 32" E for 174.30 ft. to the end of said strip. Excepting all that portion of previously acquired public right-of-way.

Tract contains 2.237 acres more or less and is shown on plat as shaded area.

Parcel No. 3

All that portion of Lot A SW 1/4 Sec. 29, Twp. 140N, Rge. 81W, lying within a strip of land 75.0 ft. wide East of and measured at right angles to the following described highway centerline as surveyed and staked across said SW 1/4 Sec. 29, Twp. 140N, Rge. 81W.

Beginning at a point along the E/W 1/4 line of said section 29, 2246.8 ft. East of the West 1/4 corner of said section 29 which is along the centerline of a spiral of a 2° 30' curve to the left with 2-500 ft. spirals, thence Northwesterly along said spiral for 393.60 ft. to the CS of said curve, thence along said curve for 446.7 ft. to the SC of said curve, thence along said spiral for 500.0 ft. to the TS of said curve, thence N 51° 23' 02" W for 488.59 ft. to the North line of said S 1/2 NW 1/4, Sec. 29, Twp. 140N, Rge. 81W.

Tract contains 0.03 acres more or less and is shown on plat as shaded area.

Parcel No. 4

All that portion of the SE 1/4 Sec. 29, Twp. 140N, Rge. 81W, lying within a strip of land of varying width and measured at right angles to the following described highway centerline as surveyed and staked across said SE 1/4 Sec. 29, Twp. 140N, Rge. 81W.

Beginning at a point along the South line of said Sec. 29, 1058.2 ft. East of the S 1/4 corner of said section 29, which is along a 1° 30" curve to the right with 500.0 ft. spirals where said strip is 150.0 ft. wide, 75.0 ft. Lt. & Rt; Thence along said curve 609.4 ft. to the TS of said curve; Thence N 27° 42' 32" W for 1445.67 ft. to where the westerly R/W line crosses the N/S 1/4 line; Thence N 27° 42' 32" W for 139.23 ft. to where said centerline crosses the N/S 1/4 line; Thence N 27° 42' 32" W for 25.7 ft. to where the Easterly R/W becomes 100.0 ft. wide; Thence N 27° 42' 32" W for 185.64 ft. to where said Easterly R/W line crosses the N/S 1/4 line of said section 29. Excepting all that portion lying within 33.0 ft. of the section line and all that portion of previously acquired R/W.

Tract contains 0.67 acres more or less and is shown on plat as shaded area.

Parcel No. 1

All that portion of the S 1/2 NW 1/4 Sec. 29, Twp. 140N, Rge. 81W, lying within a strip of land 150.0 ft. wide, 75.0 ft. Rt. and Lt. of and measured at right angles to the following described highway centerline as surveyed and staked across said S 1/2 NW 1/4 Sec. 29, Twp. 140N, Rge. 81W.

Beginning at a point along the E/W 1/4 line of said Sec. 29, 2246.8 ft. East of the West 1/4 corner of said section 29 which is along the centerline of a spiral of a 2° 30' curve to the left with 2-500 ft. spirals, thence Northwesterly along said spiral for 393.60 ft. to the CS of said curve, thence along said curve for 446.7 ft. to the SC of said curve, thence along said spiral for 500.0 ft. to the TS of said curve, thence N 51° 23' 02" W for 488.59 ft. to the North line of said S 1/2 NW 1/4, Sec. 29, Twp. 140N, Rge. 81W.

Tract contains 3.149 acres more or less and is shown on the plat as shaded area.

Parcel No. 3

All that portion of Lot A SW 1/4 Sec. 29, Twp. 140N, Rge. 81W, lying within a strip of land 75.0 ft. wide East of and measured at right angles to the following described highway centerline as surveyed and staked across said SW 1/4 Sec. 29, Twp. 140N, Rge. 81W.

Beginning at a point along the E/W 1/4 line of said Sec. 29 2246.8 ft. East of the West 1/4 corner of said section 29 which is along the centerline of a spiral of a 2° 30' curve with 2 - 500 ft. spirals, thence Southeasterly along said spiral for 106.4 ft. to the ST of said curve, thence S 27° 42' 32" E for 724.5 ft. to the East line of said SW 1/4 Sec. 29, Twp. 140N, Rge. 81W.

Tract contains 0.03 acres more or less and is shown on the plat as shaded area.

RIGHT OF WAY PLAT

NO. **797 (7)**

COUNTY

Newell W. Clarke
Right of Way Engineer

DATE *Feb. 7, 1975*

This document was originally issued and sealed by

Registration Number LS ----

on ___/___/___ and the original document is stored at the County Recorder's Office


PROJ. NO	PARCEL	PLAT NO
797(6)(1)	6 + 7	3 of 6



PI-359+28.7
 $\Delta - 29^{\circ} 57' 37''$ Rt.
 D-2°-2-500' Spirals
 SC-5°
 YC-499.2'
 XC-14.54'
 TS-1017.7'
 L-998.3'

Parcel No 7
 Mathilda Entzel
 SW 1/4 Sec. 33 T140N R81W
 7.54 Acres

Parcel No. 6
 Donald B Shaw + Estella B Shaw
 W 1/2 NW 1/4 Sec. 33 T140N R81W
 0.39 Acres

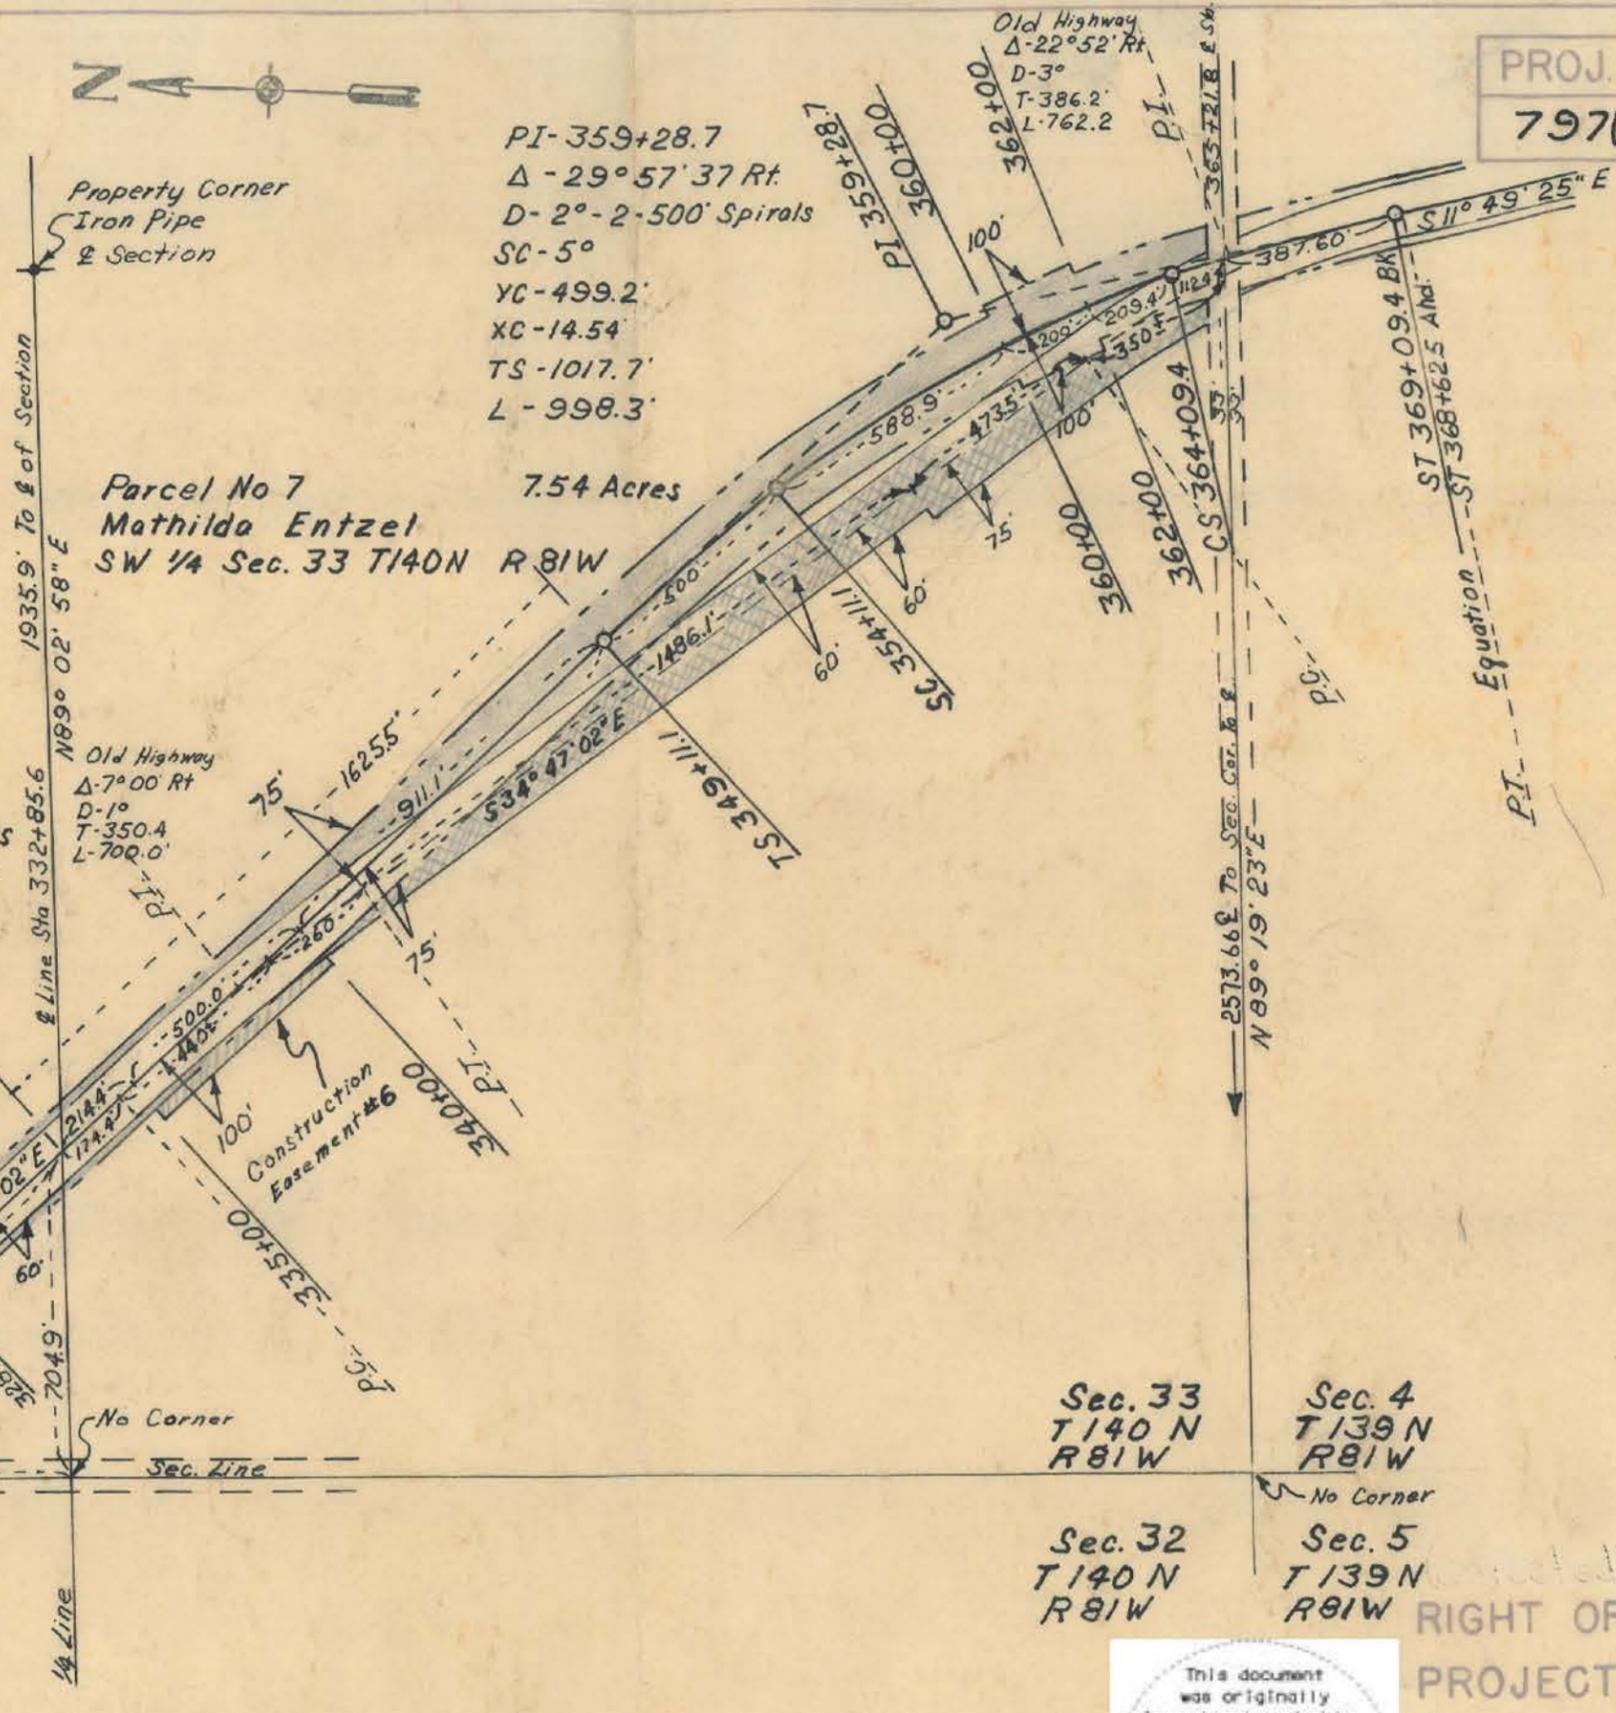

MADE BY _____
 CHECKED BY _____
 DATE _____

Sec. 33 T140N R81W
 Sec. 4 T139N R81W
 Sec. 32 T140N R81W
 Sec. 5 T139N R81W

RIGHT OF WAY PLAT
 PROJECT NO. 797 (7)
 MORTON COUNTY
 APPROVED Newell W. Clarke
 Right of Way Engineer

This document was originally issued and sealed by Registration Number LS _____ on _____ and the original document is stored at the County Recorders Office

SCALE 1" = 400' DATE Feb. 7, 1975

Parcel No. 6

All that portion of the W $\frac{1}{2}$ NW $\frac{1}{4}$, Sec. 33, Twp. 140N, Rge. 81W, lying within a strip of land 150.0 ft. wide 75.0 ft. Lt. & Rt. and measured at right angles to the following described highway centerline as surveyed and staked across said W $\frac{1}{2}$ NW $\frac{1}{4}$, Sec. 33, Twp. 140N, Rge. 81W.

Beginning at a point along the E/W $\frac{1}{4}$ line 1935.9 ft. West of the center of said section 33, where said strip is 150.0 ft. wide, 75.0 ft. Lt. & Rt; Thence N 41 $^{\circ}$ 47' 02" W, 1056.5 ft. to the West line of said section 33. Excepting all that portion lying 33.0 ft. of the section line and all that portion of previously acquired right of way.

Tract contains 0.39 acres more or less.

PROJ. NO	PARCEL	PLAT NO
797(b)(1)	6 + 7	Supp to 3

DATE

CHECKED BY

DATE

MADE BY

All that portion of the SW $\frac{1}{4}$ Sec. 33, Twp. 140N, Rge. 81W, lying within a strip of land of varying width and measured at right angles to the following described highway centerline as surveyed and staked across said SW $\frac{1}{4}$ Sec. 33, Twp. 140N, Rge. 81W.

Beginning at a point along the E/W $\frac{1}{4}$ line of said section 33, 1935.9 ft. West of the center of said section 33, where said strip is 150.0 ft. wide 75.0 ft. Lt. and Rt.; Thence S 41 $^{\circ}$ 47' 02" E for 1625.5 ft. to the TS of a 2 $^{\circ}$ curve with 2 - 500 ft. spirals to the right; Thence along said curve 500.0 ft. to the S.C. of said curve; Thence continuing along said curve 588.9 ft. to where said strip becomes 200.0 ft. wide 100.0 ft. Lt. and Rt.; Thence along said curve 200.0 ft. where strip becomes 150.0 ft. wide 75.0 ft. Lt. and Rt., thence along said curve for 209.4 ft. to the CS of said curve; Thence along said spiral for 112.4 ft. to the South line of said section 33. Excepting all that portion lying within 33.0 ft. of the section line and all that portion of previously purchased right of way.


Tract contains 7.54 acres more or less and is shown on the plat as shaded area.

Parcel No. 7

All that portion of the SW $\frac{1}{4}$ Sec. 33, Twp. 140N, Rge. 81W, lying within a strip of land of varying width and measured at right angles to the following described highway centerline as surveyed and staked across said SW $\frac{1}{4}$ Sec. 33, Twp. 140N, Rge. 81W.

Beginning at a point along the E/W $\frac{1}{4}$ line of said section 33, 1935.9 ft. West of the center of said section 33, where said strip is 150.0 ft. wide 75.0 ft. Lt. and Rt.; Thence S 41 $^{\circ}$ 47' 02" E for 1625.5 ft. to the TS of a 2 $^{\circ}$ curve with 2 - 500 ft. spirals to the right; Thence along said curve 500.0 ft. to the S.C. of said curve; Thence continuing along said curve 588.9 ft. to where said strip becomes 200.0 ft. wide 100.0 ft. Lt. and Rt.; Thence along said curve 200.0 ft. where strip becomes 150.0 ft. wide 75.0 ft. Lt. and Rt., thence along said curve for 209.4 ft. to the CS of said curve; Thence along said spiral for 112.4 ft. to the South line of said section 33. Excepting all that portion lying within 33.0 ft. of the section line and all that portion of previously purchased right of way.

Tract contains 7.54 acres more or less and is shown on the plat as shaded area.

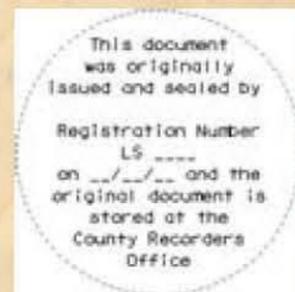

(Corrected)
 RIGHT OF WAY PLAT
 PROJECT NO. 797 (7)
 MORTON COUNTY
 APPROVED Newell W. Clarke
 Right of Way Engineer
 SCALE 1" = 400' DATE Feb. 7, 1975

PROJ. NO	PARCEL	PLAT NO
797(b)(1)	8-Top 16	4 of 6



MADE BY _____ DATE _____
 CHECKED BY _____ DATE _____

PI - 396+94.3
 Δ - 23° 42' Lt
 D - 2° - 2-500 Spirals
 SC - 5°
 XC - 14.54
 YC - 499.6'
 LC - 500.0'
 TS - 851.8
 L - 685.0'

Parcel No 16
 Mathilda Entzel
 SE 1/4 Lying East of Road No 2 Sec. 4
 T139N R81W
 1.088 Acres

Gov't Lot 1
 Sec. 4
 T139N R81W
 Parcel No. 9
 Mathilda Entzel
 Gov't Lot 2 NE 1/4 Sec. 4 T139N R81W
 PI - 359+28.7
 Δ - 29° 57' 37" Rt
 D - 2° - 2-500 Spirals
 SC - 5°
 YC - 499.62'
 XC - 14.54'
 TS - 1017.7'
 L - 998.3'

Parcel No. 10
 Mathilda Entzel
 SW 1/4 NE 1/4 Sec. 4 T139N R81W
 0.928 Acres

Sec. 4
 T139N
 R81W
 Parcel No. 13
 0.053 Acres

Lot 1 Riverview Heights 1st Add.
 S 1/2 Sec. 4 T139N R81W
 Wilmer W + Polly A Fischer
 Parcel No 14
 0.053 Acres
 Charles E Walby + Maxine M Walby
 Lot 27 Riverview Heights 1st Add.
 S 1/2 Sec. 4 T139N R81W


Parcel No 15
 0.731 Acres
 John T Landeis + Lorraine Landeis
 SE 1/4 Lying West of Road No 20 Less
 All Plotted Portions of Sec 4 T139N R81W

Parcel No. 11
 Riverview Co-operative
 Lot A Riverview Co-operative S 1/2 Sec. 4
 T139N R81W
 0.093 Acres

Parcel No 12
 Developers Inc.
 Lot B Riverview Heights 2nd Add. Sec. 4
 0.068 Acres

RIGHT OF WAY PLAT

0. 797 (7)
 COUNTY
 Newell W. Clarke
 Right of Way Engineer
 DATE Feb. 7, 1975

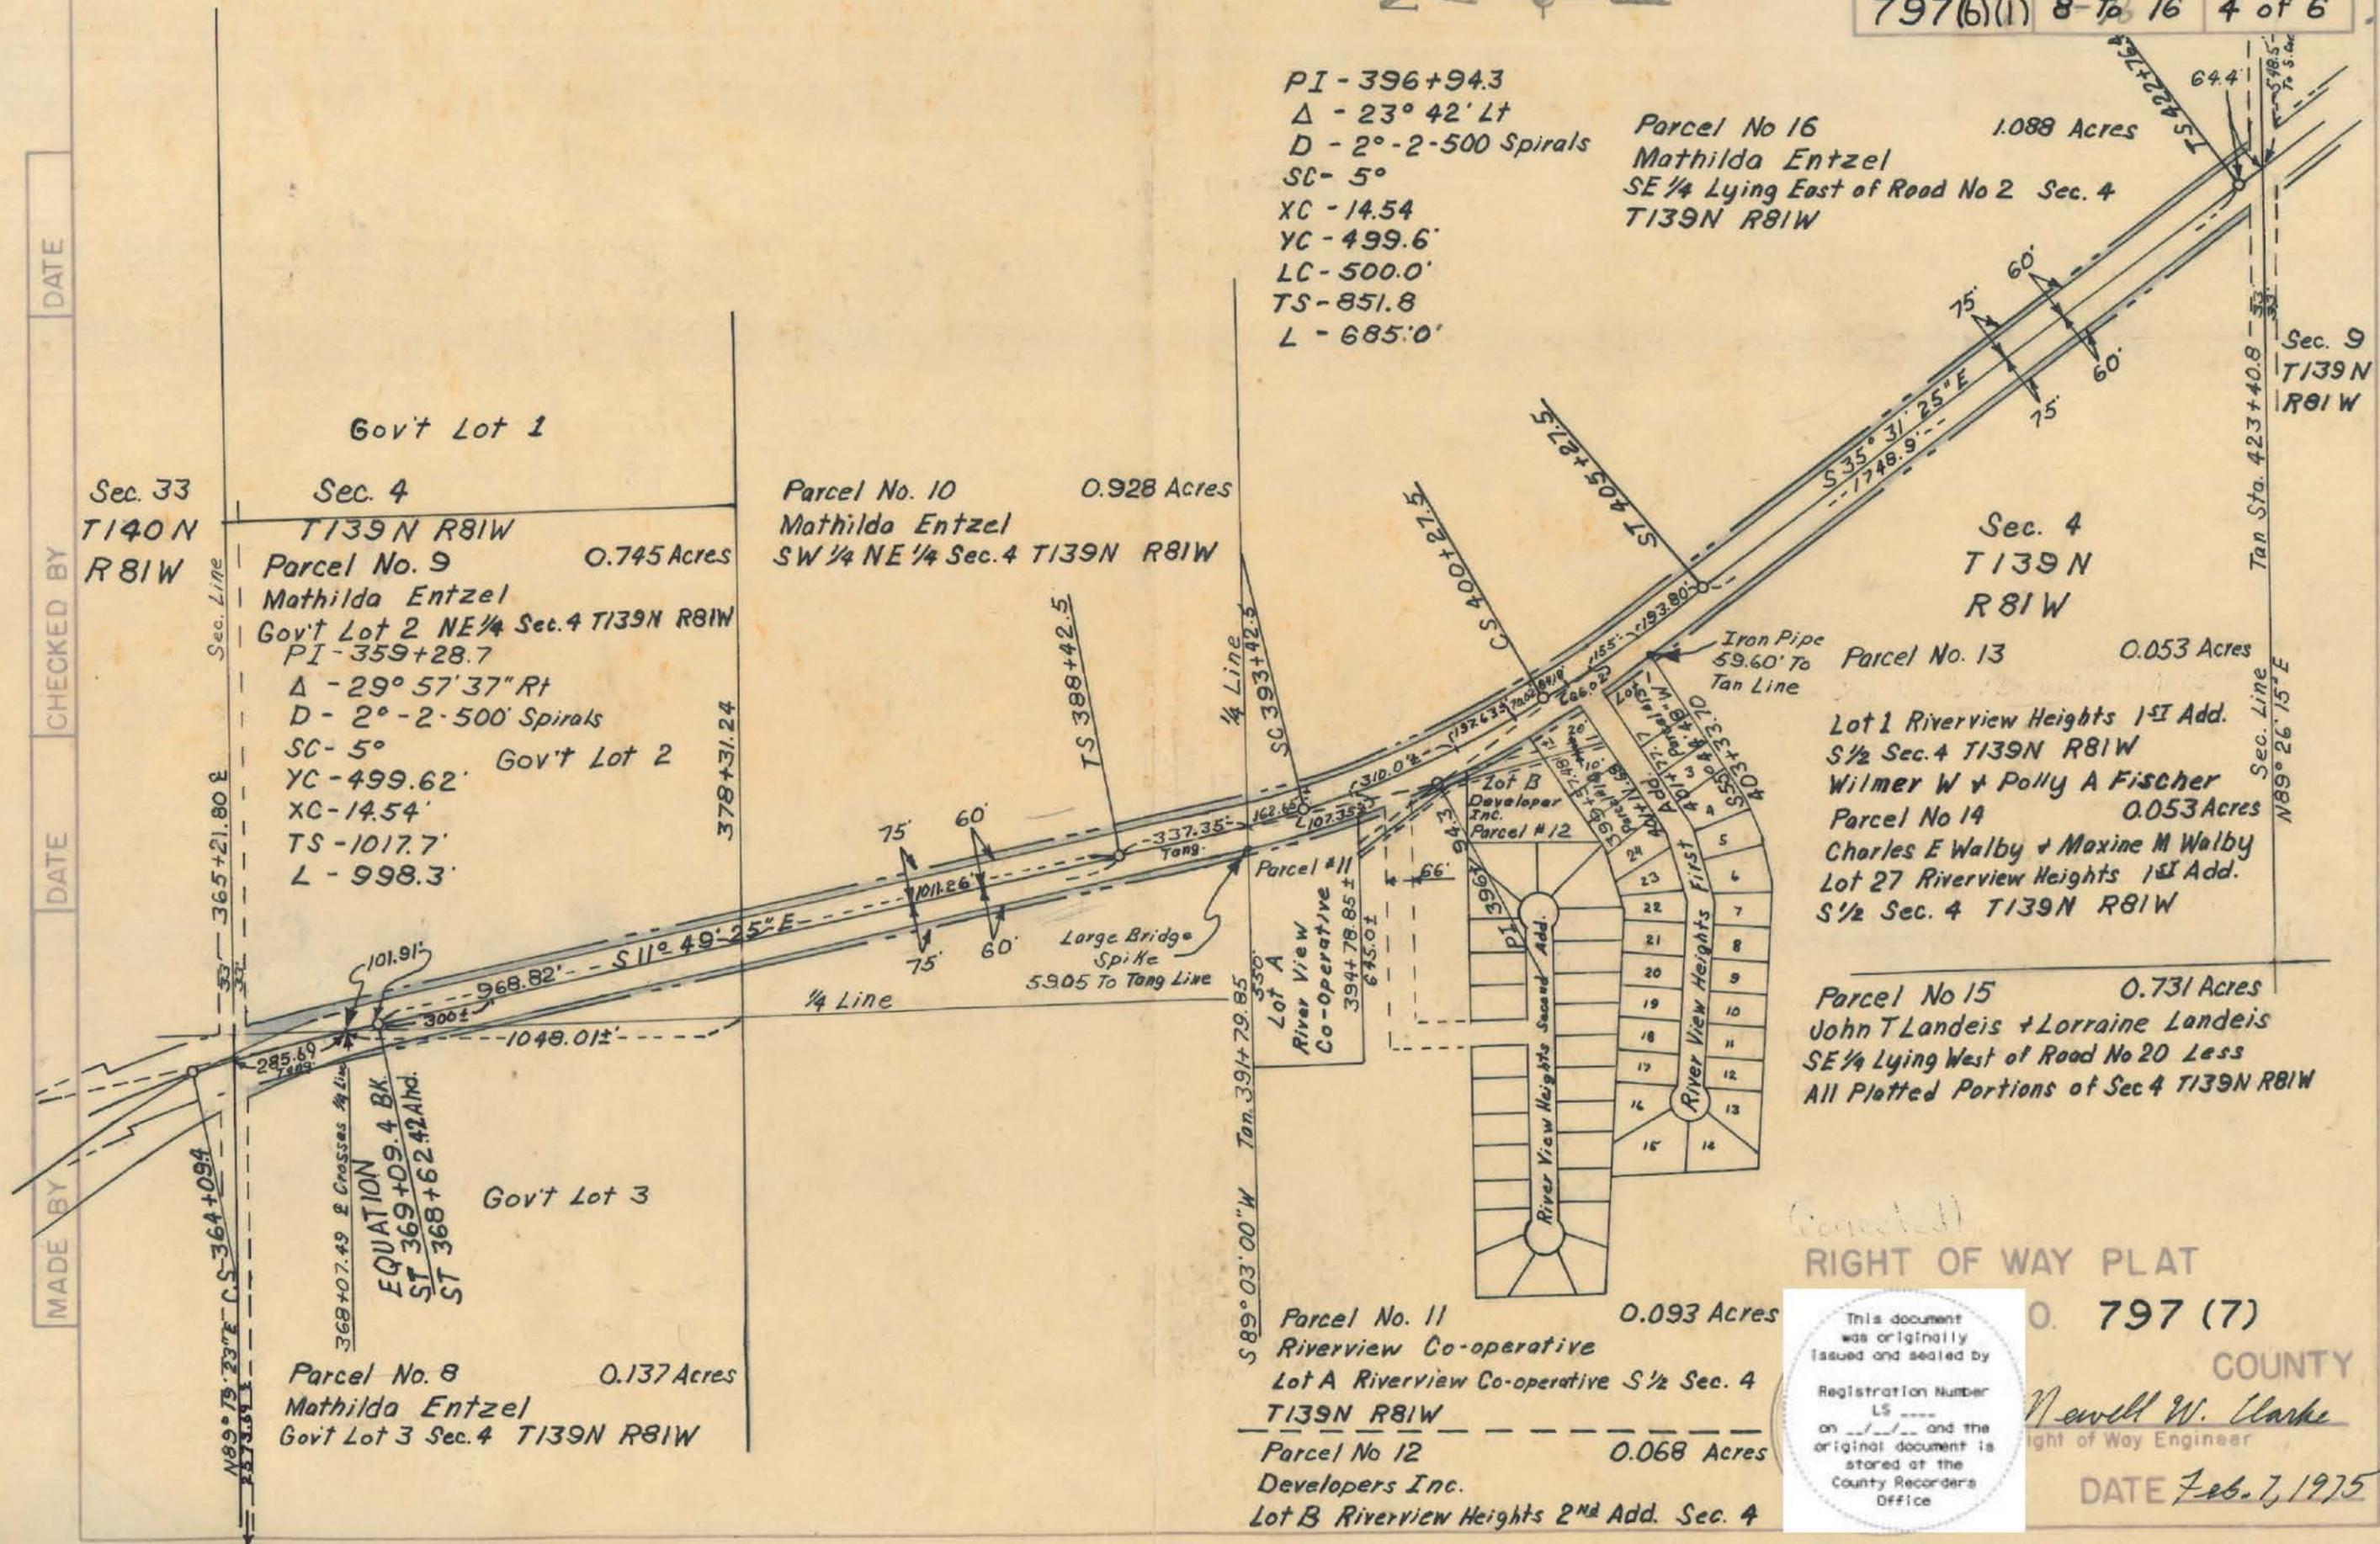

Parcel No. 8

All that portion of Gov't Lot 3, Sec. 4, Twp. 139N, Rge. 81W, lying within a strip of land of varying width and all that area within said strip lying West of the N/S 1/4 line and measured at right angles to the following described highway centerline as surveyed and staked across said Gov't Lot 3 Sec. 4, Twp. 139N, Rge. 81W.

Beginning at a point along the North line of said section 4, 2573.69 ft. East of the NW corner of said section 4 which is along the centerline of a spiral of a 2° curve to the right with 2 - 500 ft. spirals, thence Southeasterly along said spiral for 285.69 ft. where said centerline crosses the East line of said Gov't. Lot 3. Excepting all that portion lying within 33.0 ft. of the section line and all that portion of previously purchased right of way.

Tract contains 0.137 acres more or less and is shown on the plat as shaded area.

Parcel No. 9

All that portion of Gov't Lot 2 Sec. 4, Twp. 139N, Rge. 81W, lying within a strip of land of varying width East and West of and measured at right angles to the following described highway centerline as surveyed and staked across said Gov't Lot 2 Sec. 4, Twp. 139N, Rge. 81W.

Beginning at a point along the North line of said section 4, 2573.69 ft. East of the NW corner of said section 4 which is along the centerline of a spiral of a 2° curve to the right with 2-500 ft. spirals, thence Southeasterly along said spiral for 285.69 ft. to the West line of said Gov't. Lot 2 which is the true point of beginning where said strip is 75.0 ft. left of and all that area lying between said centerline and the West line of said Gov't Lot 2, thence along said curve for 101.91 ft. to the TS of said curve, thence S 11° 49' 25" E for 300.0 ft. to where said strip becomes 150.0 ft. wide 75.0 ft. Lt. and Rt.; Thence S 11° 49' 25" E for 668.82 ft. to the South line of said Gov't. Lot 2. Excepting all that portion lying within 33.0 ft. of the section line and all that portion of previously purchased R/W.

Tract contains 0.745 acres more or less and is shown on the plat as shaded area.

7.66.
75' Rt

PROJ. NO	PARCEL	PLAT NO
797(6)(1)	8-9	Supp. to 4

DATE

CHECKED BY

DATE

MADE BY

(Corrected)


RIGHT OF WAY PLAT

PROJECT NO. 797(6)(1)

MORTON COUNTY

APPROVED Newell W. Clarke
Right of Way Engineer

SCALE 1" = 400' DATE Feb 7, 1975

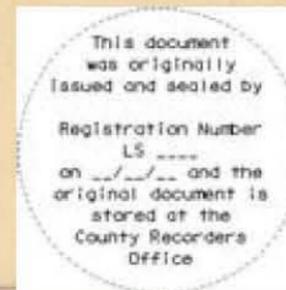

PROJ. NO	PARCEL	PLAT NO
797(b)(1)	8 To 14	Supp. To 4

DATE
 CHECKED BY
 DATE
 MADE BY

Parcel No. 10 [REDACTED]

All that portion of the SW $\frac{1}{4}$ NE $\frac{1}{4}$ Sec. 4, Twp. 139N, Rge. 81W, lying within a strip of land 150.0 ft. wide, 75.0 ft. East and West of and measured at right angles to the following described highway centerline as surveyed and staked across said SW $\frac{1}{4}$ NE $\frac{1}{4}$ Sec. 4, Twp. 139N, Rge. 81W. Beginning at a point along the North line of said section 4, 2581.4 ft. East of the NW corner of said section 4 to the tangent line of a 2^o curve to the right with 500.0 ft. spirals; Thence S 11^o 49' 25" E for 1358.08 ft. to the South line of Gov't Lot 2 which is the true point of beginning and where said strip is 150.0 ft. wide, 75.0 ft. Lt. & Rt; Thence S 11^o 49' 25" E for 1011.26 ft. to the TS of a 2^o curve to the left with 500.0 ft. spirals; Thence along said curve 337.35 ft. to the E/W $\frac{1}{4}$ line of said section 4. Excepting all that portion of previously acquired right of way.
 Tract contains 0.928 acres more or less. *

Parcel No. 11 [REDACTED]

All that portion of the East 15.0 ft. Lot A Riverview Heights Co-operative S $\frac{1}{2}$ Sec. 4, Twp. 139N, Rge. 81W.
 Tract contains 0.093 acres more or less and is shown on plat as shaded area.

Parcel No. 12 [REDACTED]

All that portion of the East 15.0 ft. of Lot B of Developer Inc. of Riverview Heights Second Addition S $\frac{1}{2}$ Sec. 4, Twp. 139N, Rge. 81W.
 Tract contains 0.068 acres more or less and is shown on plat as shaded area.

Parcel No. 13

All that portion of the East 15.0 ft. of Lot 1, Riverview Heights First Addition S $\frac{1}{2}$ Sec. 4, Twp. 139N, Rge. 81W.
 Tract contains 0.053 acres more or less and is shown on plat as shaded area.

Parcel No. 14 [REDACTED]

All that portion of the East 15.0 ft. of Lot 27 Riverview Heights First Addition S $\frac{1}{2}$ Sec. 4, Twp. 139N, Rge. 81W.
 Tract contains 0.053 acres more or less and is shown on plat as shaded area.

This document was originally issued and sealed by
 Registration Number LS ----
 on ___/___/___ and the original document is stored at the County Recorder's Office

RIGHT OF WAY PLAT
 PROJECT NO. 797(7)
 MORTON COUNTY
 APPROVED Merrill W. Clark
 Right of Way Engineer
 SCALE 1" = 400' DATE Feb. 7, 1975

Parcel No. 15

PROJ. NO	PARCEL	PLAT NO
797(6)(11)	15-16	Supp. to 4

All that portion of the SE $\frac{1}{4}$ lying West of Road No. 20 also known as Lewis & Clark Trail No. 1806, Sec. 4, Twp. 139N, Rge. 81W., lying within a strip of land 75.0 ft. wide, West of and measured at right angles to the following described highway centerline as surveyed and staked across said SE $\frac{1}{4}$ Sec. 4, Twp. 139N, Rge. 81W.

Beginning at a point along the South line of said section 4, 548.5 ft. West of the SE corner of said section 4 which is along a 2 $^{\circ}$ curve to the right with 500 ft. spirals where said strip is 75.0 ft. wide and West of said centerline; Thence Northwesterly along said curve 64.4 ft. to the T.S of said curve; Thence N 35 $^{\circ}$ 31' 25" W for a distance of 1748.9 ft. to the ST of a 2 $^{\circ}$ curve to the right with 500' spirals; Thence along said curve 193.80 ft. to the South line of Lot 1 of Riverview Heights First Addition where said strip ends; Thence along said curve 572.85 ft. more or less to the North line of Lot B where said strip begins and is 75.0 ft. wide; Thence along said curve 310.0 ft. more or less to the South line of Lot A of said SE $\frac{1}{4}$ Sec. 4, Twp. 139N, Rge. 81W. Excepting all that area lying within 33.0 ft. of the section line and all that portion of previously purchased right of way.

Tract contains 0.731 acres more or less and is shown on plat as shaded area.

Parcel No. 16

All that portion of the SE $\frac{1}{4}$ lying East of Road No. 20, also known as Lewis & Clark No. 1806, Sec. 4, Twp. 139N, Rge. 81W, lying within a strip of land 75.0 ft. wide, East of and measured at right angles to the following described highway centerline as surveyed and staked across said SE $\frac{1}{4}$ Sec. 4, Twp. 139N, Rge. 81W.

Beginning at a point along the South line of said section 4, 548.50 ft. West of the SE corner of said section 4, which is along a 2 $^{\circ}$ curve to the right with 500' spirals where said strip is 75.0 ft. wide & East of said centerline; Thence along said curve 64.4 ft. to the TS of said curve; Thence N 35 $^{\circ}$ 31' 25" W 1748.9 ft. to the ST of a 2 $^{\circ}$ curve to the right with 500' spirals; Thence along said curve 500.0 ft. to the CS of said curve; Thence along said curve 685.0 ft. to the SC of said curve; Thence along said curve 162.65 ft. more or less to the E/W $\frac{1}{4}$ line of said Sec. 4, Twp. 139N, Rge. 81W. Excepting all that portion lying within 33.0 ft. of section line and all that portion of previously purchased right of way.

Tract contains 1.088 acres more or less and is shown on plat as shaded area.

DATE

CHECKED BY

DATE

MADE BY

This document was originally issued and sealed by
 Registration Number LS _____
 on ___/___/___ and the original document is stored at the County Recordars Office

RIGHT OF WAY PLAT

PROJECT NO.

MORTON

COUNTY


APPROVED Newell W. Clarke
Right of Way Engineer

SCALE 1" = 400'

DATE Feb. 7, 1975

Parcel No 11 canceled.

PROJ. NO.	PARGEL	PLAT. NO.
C.S. 797 (1)	12, 13, 14	5 of 6

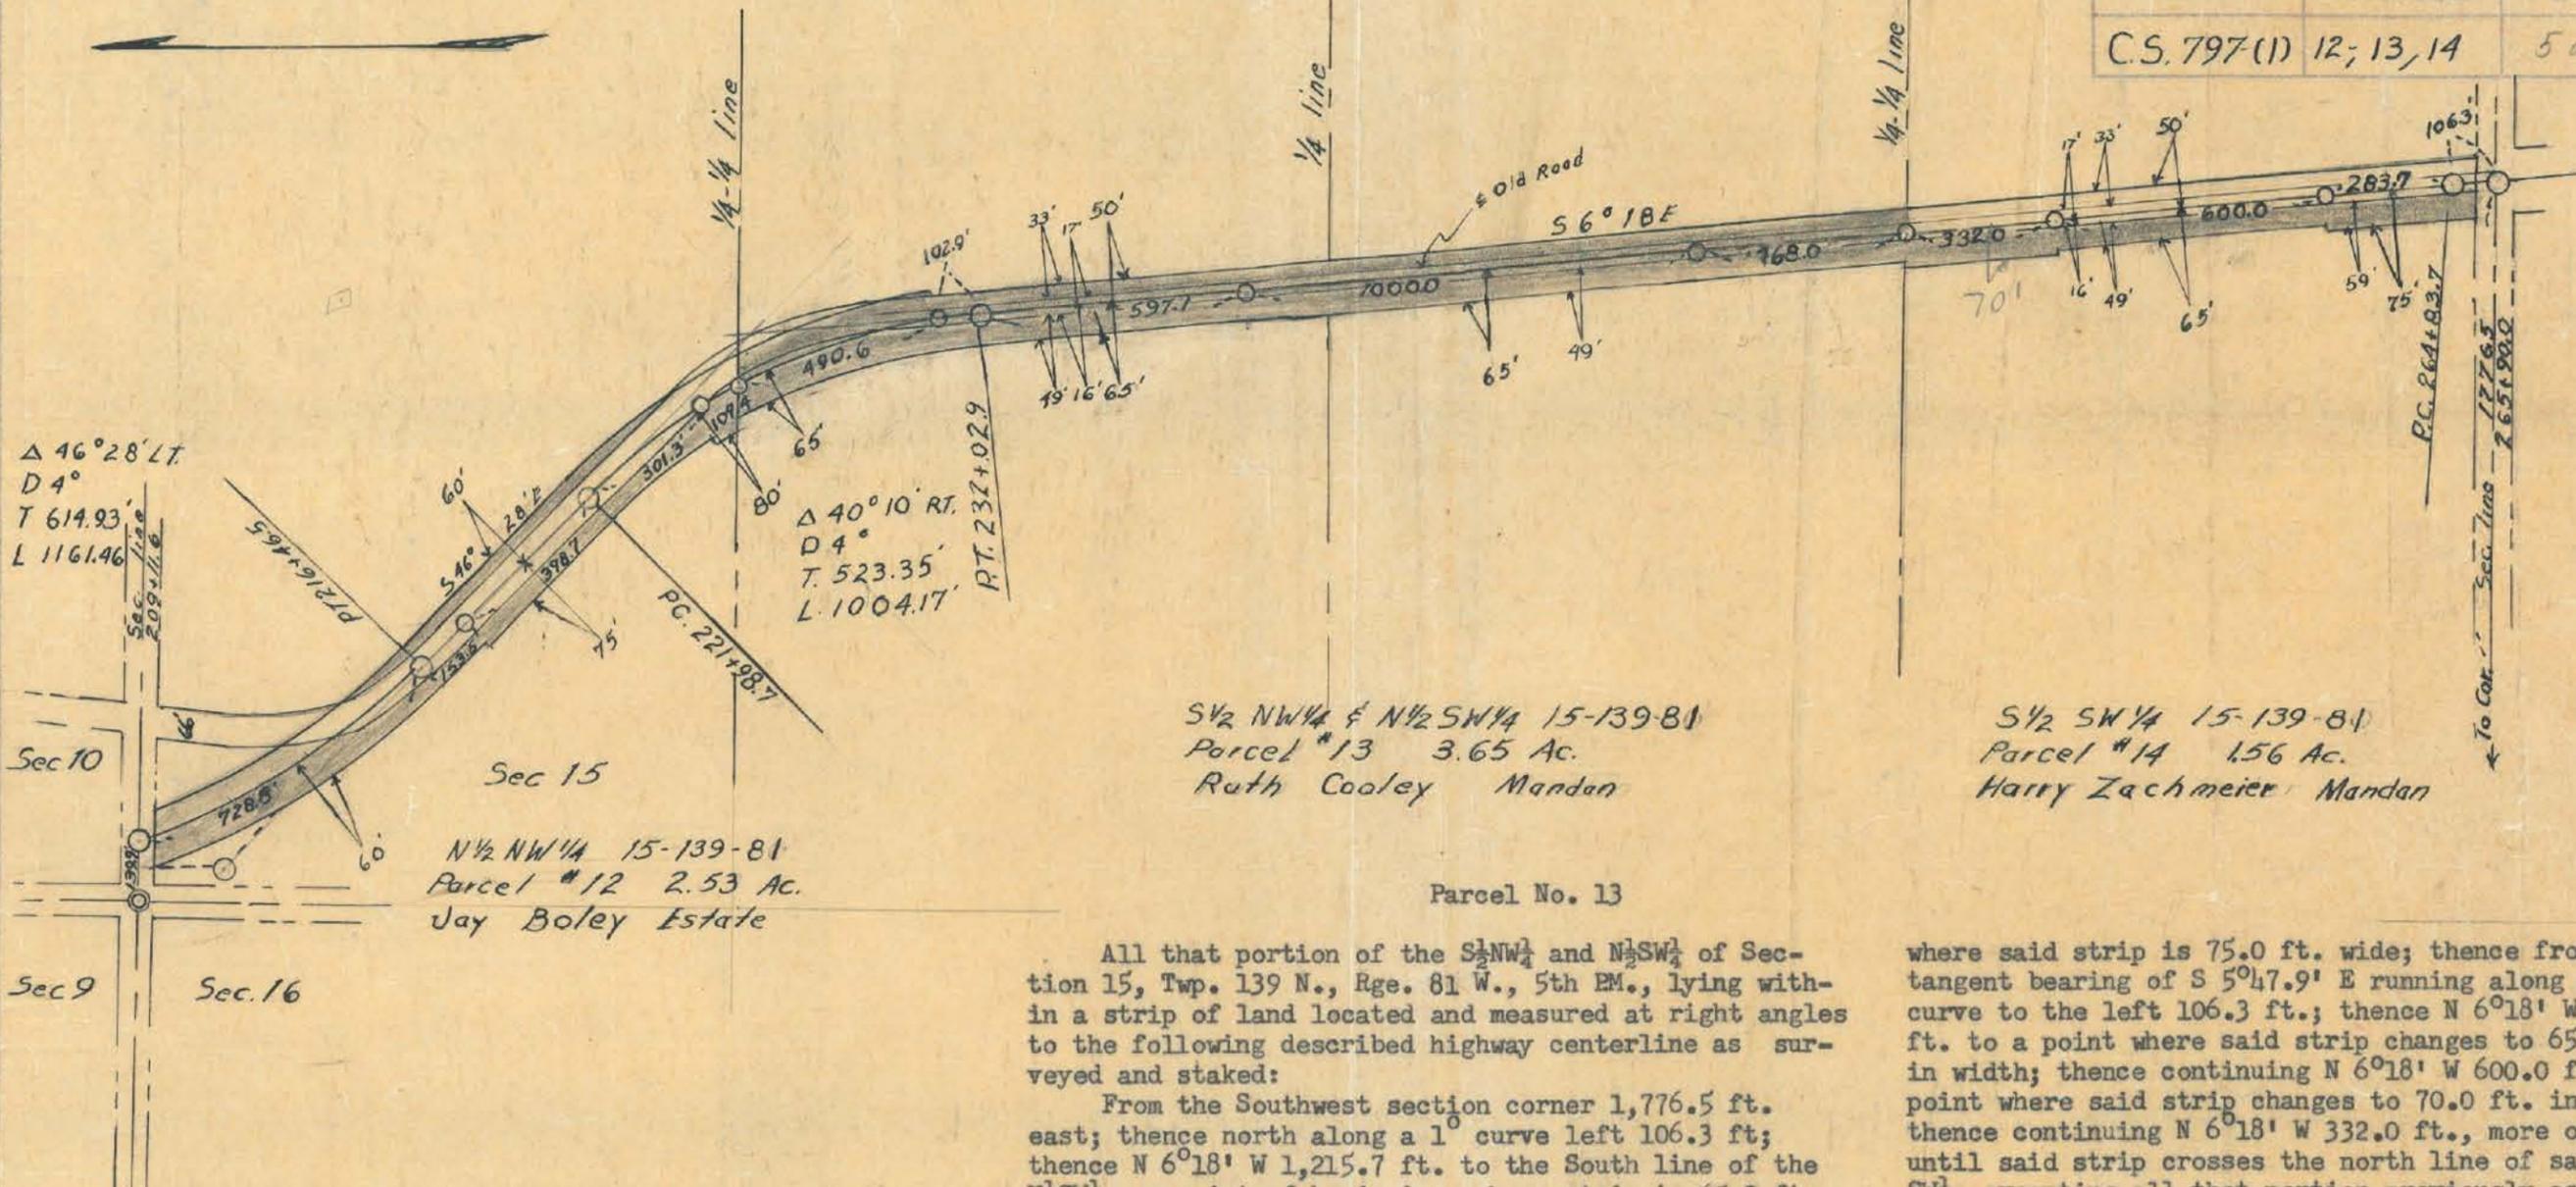

DATE
DATE
TYPED BY
CHECKED BY
DATE
DATE
BY
CHECKED BY

S 1/2 NW 1/4 & N 1/2 SW 1/4 15-139-81
Parcel #13 3.65 Ac.
Ruth Cooley Mandan

S 1/2 SW 1/4 15-139-81
Parcel #14 1.56 Ac.
Harry Zachmeier Mandan

Parcel No. 13

All that portion of the S 1/2 NW 1/4 and N 1/2 SW 1/4 of Section 15, Twp. 139 N., Rge. 81 W., 5th P.M., lying within a strip of land located and measured at right angles to the following described highway centerline as surveyed and staked:

From the Southwest section corner 1,776.5 ft. east; thence north along a 1° curve left 106.3 ft.; thence N 6° 18' W 1,215.7 ft. to the South line of the N 1/2 SW 1/4, or point of beginning, where strip is 65.0 ft. left and 50.0 ft. right, continuing N 6° 18' W 468.0 ft. where strip is 65.0 ft. left and 50.0 ft. right, continuing N 6° 18' W 1,000.0 ft. where strip is 65.0 ft. left and 50.0 ft. right; thence N 6° 18' E 597.1 ft.; thence along a 4° curve left 102.9 ft. where strip is 65.0 ft. left and 60.0 ft. right; thence continuing along said curve 490.6 ft. to the north line of the S 1/2 NW 1/4, Sec. 15, Twp. 139 N., Rge. 81 W., 5th P.M..

Tract contains 7.13 acres, more or less, and is shown on plat as shaded area.

Parcel No. 14

All that portion of the S 1/2 SW 1/4 of Section 15, Twp. 139 N., Rge. 81 W., 5th P.M., lying within a strip of land located on the westerly side of and measured at right angles to the following described highway centerline as surveyed and staked:

Beginning at a point on the section line 1,730.6 ft. east of the southwest corner of said Section 15

where said strip is 75.0 ft. wide; thence from a tangent bearing of S 5° 47.9' E running along a 1° curve to the left 106.3 ft.; thence N 6° 18' W 283.7 ft. to a point where said strip changes to 65.0 ft. in width; thence continuing N 6° 18' W 600.0 ft. to a point where said strip changes to 70.0 ft. in width; thence continuing N 6° 18' W 332.0 ft., more or less, until said strip crosses the north line of said S 1/2 SW 1/4; excepting all that portion previously acquired for public highway right of way and all that portion lying within 33.0 ft. of the section line.

Tract contains 1.07 acres, more or less, and is shown on plat as shaded area.

Parcel No. 12

All that portion of the N 1/2 NW 1/4 of Section 15, Twp. 139 N., Rge. 81 W., 5th P.M., lying within a strip of land located on the westerly side of and measured at right angles to the following described highway centerline as surveyed and staked:

Beginning at a point on the section line 139.9 ft. east of the northwest corner of said Section 15 where said strip is 60.0 ft. wide; thence from a tangent bearing of S 8° 39' 36" E running along a 4° curve to the left 728.46 ft.; thence S 46° 28' E 154.0 ft. to a point where said strip changes to 70.0 ft. in width; thence continuing S 46° 28' E 398.7 ft.; thence along a 4° curve to the right 301.3 ft. to a point where said strip changes to 80.0 ft. in width; thence continuing along said 4° curve 109.4 ft., more or less, until said strip crosses the south line of said N 1/2 NW 1/4; also including all that portion of said N 1/2 NW 1/4 lying northeasterly of the above described centerline and bounded on the northeasterly side by the westerly right of way line of the old County Highway No. 5; excepting all that portion lying within 33.0 ft. of the section line. Tract contains 2.98 acres, more or less, and is shown on plat as shaded area.

RIGHT OF WAY PLAT

PROJECT NO. C S 797 (1)

MORTON COUNTY
APPROVED *Jewell W. Clarke*

SCALE 1" = 400'

DATE 4/18/62

PROJ. NO	PARCEL	PLAT NO
797(6)(1)	17 To 29	5 of 6

Parcel No. 29
Viola M Henderson
0.267 Acres
SW 1/4 Sec. 10 T139N R81W

Parcel No. 19
Francis V Zachmeier + Charles Zachmeier
NW 1/4 NW 1/4 Sec. 10 T139N R81W
.100 Acres

PI - 434 + 27.0
Δ - 34° 52' Rt
D - 2° - 2-500' Spirals
SC - 5° 0'
XC - 14.54 Sec. 10
YC - 499.6 T139N
LC - 500' R81W
TS - 1150.6
L - 1243.3

Sec. 3
72.5' Property Corner Pipe

Sec. 4
Parcel #17
Aud Lot A
SC 422 + 76.4
SC 427 + 76.4
64.4' 60' 75'

Sec. 9
T139N
R81W

Parcel No 17
0.28 Acres
Donald J. Regstad, Mandan, N.D.
Aud Lot A NE 1/4 Sec. 9 T139N R81W


Parcel No 18
0.347 Acres
CG Fristad + Helen R Fristad
E 1/2 NE 1/4 Sec. 9 T139N R81W

Parcel No. 20
0.057 Acres
Peter Bauer + Emma F Bauer
N 1/2 N 1/2 N 1/2 SW 1/4 NW 1/4 Sec. 10 T139N R81W

Parcel No 21
0.057 Acres
Harry Zander + Marge Zander
S 1/2 N 1/2 N 1/2 SW 1/4 NW 1/4 Sec. 10 T139N R81W

Parcel No 22
0.057 Acres
Norman R Meyer + Clementine M Meyer
N 1/2 S 1/2 N 1/2 SW 1/4 NW 1/4 Sec. 10 T139N R81W

Parcel No 23
0.057 Acres
A Ruben Lackman + Lois M Lackman
S 1/2 S 1/2 N 1/2 SW 1/4 NW 1/4 Sec. 10 T139N R81W

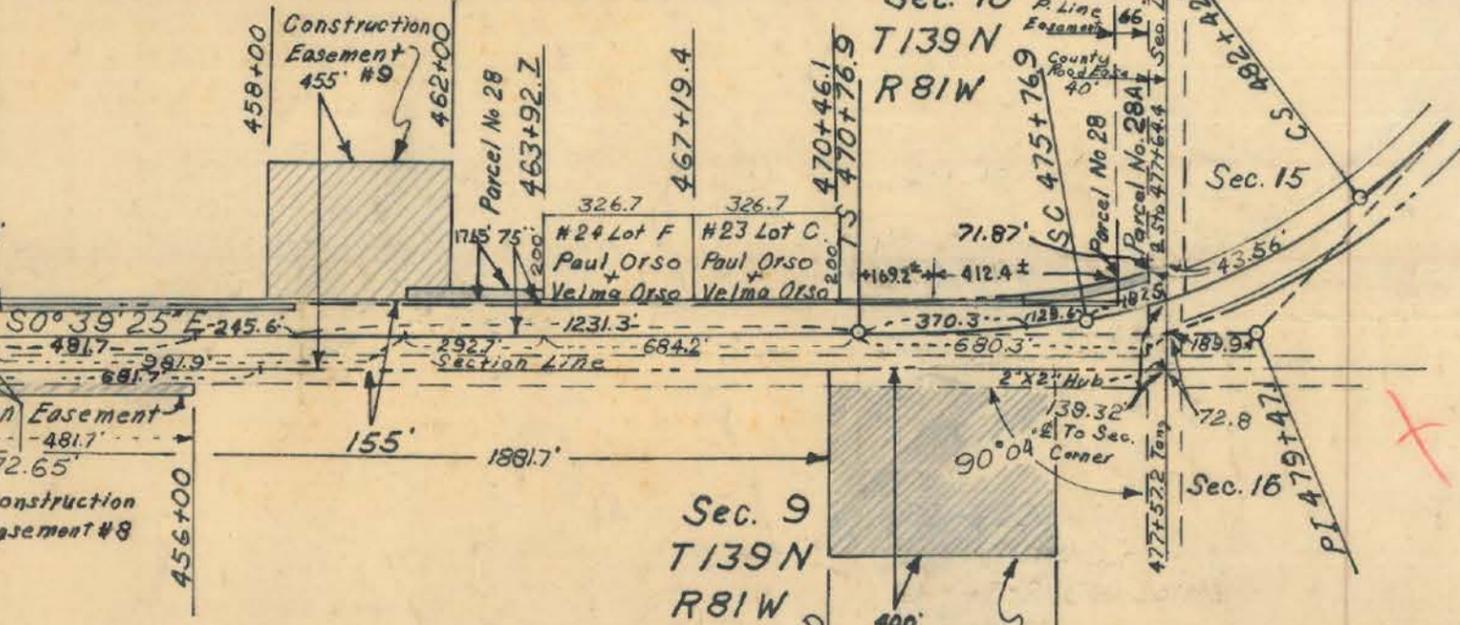

Parcel No 24
0.057 Acres
A Ruben Lackman + Lois M Lackman
N 1/2 N 1/2 S 1/2 SW 1/4 NW 1/4 Sec. 10 T139N R81W

Parcel No 25
0.057 Acres
Jack G Morrell + Linda L Morrell
S 1/2 N 1/2 S 1/2 SW 1/4 NW 1/4 Sec. 10 T139N R81W

Parcel No. 26
0.057 Acres
Donald A Leingang
N 1/2 S 1/2 S 1/2 SW 1/4 NW 1/4 Sec. 10 T139N R81W

Parcel No 27
0.057 Acres
Donald A Leingang
S 1/2 S 1/2 S 1/2 SW 1/4 NW 1/4 Sec. 10 T139N R81W

Parcel No 28
0.257 Acres
Fidelity Gas Co.
W 1/2 SW 1/4 Sec. 10 T139N R81W

Parcel No 28A
0.025 Acres
Montana Dakota Utilities Co.
SW 1/4 SW 1/4 Sec. 10 T139N R81W

PI - 479 + 47.1
Δ - 46° 37' 52" Lt
D - 4° - 2-500' Spirals
SC - 10° 0'
XC 29.03
YC - 498.49'
L.C. 500'
TS - 870.2'
L - 665.8'

RIGHT OF WAY PLAT
PROJECT NO 797 (7)
MORTON COUNTY
APPROVED *Howell W. Clarke*
Right of Way Engineer

SCALE 1" = 400' DATE Feb. 7, 1975

This document was originally issued and sealed by Registration Number LS _____ on _____ and the original document is stored at the County Recorder's Office

MADE BY _____ CHECKED BY _____ DATE _____

PROJ. NO	PARCEL	PLAT NO
797(6)(2)	21 & 22	Supp. To 5

DATE

Parcel No. 22

All that portion of the NW $\frac{1}{4}$ NW $\frac{1}{4}$ Sec. 29, Twp. 140N, Rge. 81W, lying within a strip of land of varying width and measured at right angles to the following described highway centerline as surveyed and staked across said NW $\frac{1}{4}$ NW $\frac{1}{4}$ Sec. 29, Twp. 140N, Rge. 81W.

Beginning at a point on the West line of said Sec. 29, Twp. 140N, Rge. 81W, 512.04 ft. South of the NW corner of said section 29 where said strip is 75.0 ft. wide Lt. and Rt. of centerline and East of the West line of said section 29, thence S 51° 23' 02" E for 325.69 ft. to where said strip becomes 150.0 ft. wide, 75.0 ft. Lt. and Rt., thence S 51° 23' 02" E for 625.0 ft. to where said strip becomes 280.0 ft. 130.0 ft. Rt. 150.0 ft. Lt., thence S 51° 23' 02" E for a distance of 162.84 ft. to a point where the right R/W line crosses the E/W $\frac{1}{4}$ line, thence S 51° 23' 02" E for 37.16 ft. to where said strip becomes 75.0 ft. all that area to the right of centerline and North of the E/W $\frac{1}{4}$ line., thence S 51° 23' 02" E for 123.71 ft. to where said centerline crosses the E/W $\frac{1}{4}$ line. Excepting all that area lying within 33.0 ft. of the section line.

Tract contains 5.518 acres more or less and is shown on plat as shaded area.

CHECKED BY

Parcel No. 21

All that portion of the NE $\frac{1}{4}$ Sec. 30, Twp. 140N, Rge. 81W, lying within a strip of land of varying width and measured at right angles to the following described highway centerline as surveyed and staked across said NE $\frac{1}{4}$ Sec. 30, Twp. 140N, Rge. 81W.

Beginning at a point on the East line of said Sec. 30, Twp. 140N, Rge. 81W, 512.04 ft. South of the NE corner of said section 30 where said strip of land is 75.0 ft. Lt. and Rt. of centerline; Thence N 51° 23' 02" W 349.31 ft. where said strip of land becomes 130.0 ft. Rt. and 120.0 ft. Lt; Thence continuing N 51° 23' 02" W 315.53 ft. to the ST of a 2° 30' curve Rt. with 2-500 ft. spirals where said strip of land becomes 75.0 ft. Lt. and all that portion right of centerline and South of the North line of said section 30; Thence along said curve 146.47ft. to a point where the centerline crosses the North line of Sec. 30, Twp. 140N, Rge. 81W. Excepting all that portion lying within 33.0 ft. of the section line.

Tract contains 3.124 acres more or less and is shown on plat as shaded area.

DATE

MADE BY



RIGHT OF WAY PLAT
 PROJECT NO.
 MORTON COUNTY
 APPROVED Howell W. Clarke
 Right of Way Engineer

SCALE 1" = 400' DATE April 30, 1975

Parcel No. 17

All that portion of the Westerly 15.0 ft. of Auditor's Lot A NE 1/4 Sec. 9, Twp. 139N, Rge. 81 Tract contains 0.28 acres more or less and is shown on plat as shaded area.

PROJ. NO	PARCEL	PLAT NO
797(6)(1)	17 to 23	Supp. to 5

Parcel No. 18

All that portion of the E 1/2 NE 1/4 Sec. 9, Twp. 139N, Rge. 81W, lying within a strip of land of varying width right of and measured at right angles to the following described highway centerline as surveyed and staked across said E 1/2 NE 1/4 Sec. 9, Twp. 139N, Rge. 81W.

Beginning at a point on the North line of said section 9, 548.50 ft. West of the NE corner of said section 9 which is along a 2° curve with 2-500 ft. spirals to the right where said strip is 75.0 ft. wide and West of said centerline, thence along said curve 435.6 ft. to the SC of said curve, thence continuing along said curve 865.3 ft. to where said centerline crosses the section line; Thence along said curve 165 ft. more or less to a point where said 75.0 ft. right of way line crosses a line 33.0 ft. West of the East line of said section 9. Excepting all that portion lying within 33.0 ft. of the section line and all that portion of previously acquired right of way.

Tract contains 0.347 acres more or less and is shown on plat as shaded area.

Parcel No. 19

All that portion of the NW 1/4 NW 1/4 Sec. 10, Twp. 139N, Rge. 81W, lying within a strip of land 75.0 ft. wide, right of and measured at right angles to the following described highway centerline as surveyed and staked across said NW 1/4 NW 1/4 Sec. 10, Twp. 139N, Rge. 81W.

Beginning at a point which is 72.65 ft. East of the W 1/4 corner of said section 10, thence N 0° 39' 25" W 598.6 ft. to the ST of a 2° curve to the left with two 500.0 ft. spirals, thence continuing along said curve 500.0 ft. to the CS of said curve, thence continuing along said curve 223.0 ft. where the centerline crosses the South line of the NW 1/4 NW 1/4 which is the true point of beginning where said strip of land 75.0 ft. Rt: Thence along said curve 155.0 ft. to where the centerline crosses the West line of section 10. Thence along said curve 155.0 ft. more or less to a point where said 75.0 ft. right of way line crosses a line 33.0 ft. East of the West line of said section 10. Excepting all that portion lying within 33.0 ft. of the section line and all that portion of previously acquired right of way.

Tract contains 0.100 acres more or less and is shown on plat as shaded area.

Parcel No. 20

All that portion of the N 1/2 N 1/2 N 1/2 SW 1/4 NW 1/4 Sec. 10, Twp. 139N, Rge. 81W, lying within a strip of land 75.0 ft. wide and measured on the Easterly side of the following described highway centerline as surveyed and staked across said N 1/2 N 1/2 N 1/2 SW 1/4 NW 1/4.

Beginning at a point along the E/W 1/4 line 72.65 ft. East of the W 1/4 corner of said section 10, thence N 0° 39' 25" W for 598.6 ft. to the ST of a 2° curve to the left with two 500 ft. spirals, thence along said curve for 500.0 ft. to the CS of said curve, thence along said curve for 55.7 ft. more or less to the South line of said N 1/2 N 1/2 N 1/2 SW 1/4 NW 1/4, thence along said curve to the North line of said N 1/2 N 1/2 N 1/2 SW 1/4 NW 1/4. Excepting all that portion previously acquired for public right of way and all that portion lying within 33.0 ft. of the section line.

Tract contains 0.057 acres more or less and is shown on the plat as shaded area.

Parcel No. 21

All that portion of the S 1/2 N 1/2 N 1/2 SW 1/4 NW 1/4 Sec. 10, Twp. 139N, Rge. 81W, lying within a strip of land measured on the Easterly side of the following described highway centerline as surveyed and staked across said S 1/2 N 1/2 N 1/2 SW 1/4 NW 1/4.

Beginning at a point along the E/W 1/4 line 72.65 ft. East of the W 1/4 corner of said section 10, thence N 0° 39' 25" W for 598.6 ft. to the ST of a 2° curve to the left with two 500 ft. spirals, thence along said curve for 390.8 ft. more or less to the South line of said S 1/2 N 1/2 N 1/2 SW 1/4 NW 1/4, thence along said curve for 109.2 ft. to the CS of said curve, thence along said curve for 55.7 ft. more or less to the North line of said S 1/2 N 1/2 N 1/2 SW 1/4 NW 1/4. Excepting all that portion previously acquired for public right of way and all that portion lying within 33.0 ft. of the section line.

Tract contains 0.057 acres more or less and is shown on the plat as shaded area.

Parcel No. 22

All that portion of the N 1/2 S 1/2 N 1/2 SW 1/4 NW 1/4, Sec. 10, Twp. 139N, Rge. 81W, lying within a strip of land 75.0 ft. wide measured on the Easterly side of the following described highway centerline as surveyed and staked across said N 1/2 S 1/2 N 1/2 SW 1/4 NW 1/4.

Beginning at a point on the E/W 1/4 line 72.65 ft. East of the W 1/4 corner of said section 10, thence N 0° 39' 25" W for 598.6 ft. to the ST of a 2° curve to the left with two 500 ft. spirals, thence along said curve for 225.9 ft. more or less to South line of said N 1/2 S 1/2 N 1/2 SW 1/4 NW 1/4, thence along said curve for 164.9 ft. more or less to the North line of said N 1/2 S 1/2 N 1/2 SW 1/4 NW 1/4. Excepting all that portion previously acquired for public right of way and all that portion lying within 33.0 ft. of the section line.

Tract contains 0.057 acres more or less and is shown on the plat as shaded area.

Parcel No. 23


All that portion of the S 1/2 S 1/2 N 1/2 SW 1/4 NW 1/4 of section 10, Twp. 139N, Rge. 81W, lying within a strip of land 75.0 ft. wide measured on the Easterly side of the following described highway centerline as surveyed and staked across said S 1/2 S 1/2 N 1/2 SW 1/4 NW 1/4.

Beginning at a point along the E/W 1/4 line 72.65 ft. East of the W 1/4 corner of said section 10, thence N 0° 39' 25" W for 598.6 ft. to the ST of a 2° curve to the left with two 500 ft. spirals, thence along said curve for 61.0 ft. to the South line of the S 1/2 S 1/2 N 1/2 SW 1/4 NW 1/4, thence along said curve for 164.9 ft. more or less to the North line of the S 1/2 S 1/2 N 1/2 SW 1/4 NW 1/4. Excepting all that portion previously acquired for public right of way and all that portion lying within 33.0 ft. of the section line.

Tract contains 0.057 acres more or less and is shown on the plat as shaded area.

RIGHT OF WAY PLAT

PROJECT NO. 797(6)(1)

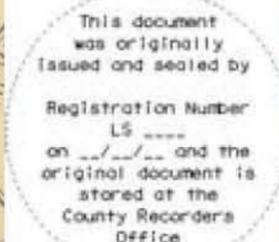

COUNTY

Nowell W. Cloude
Right of Way Engineer

DATE Feb 2, 1976

MADE BY DATE CHECKED BY DATE

Parcel No. 24

All that portion of the N $\frac{1}{2}$ N $\frac{1}{2}$ S $\frac{1}{2}$ SW $\frac{1}{4}$ NW $\frac{1}{4}$ of Sec. 10, Twp. 139N, Rge. 81W, lying within a strip of land 75.0 ft. wide measured on the Easterly side of the following described highway centerline as surveyed and staked across said N $\frac{1}{2}$ N $\frac{1}{2}$ S $\frac{1}{2}$ SW $\frac{1}{4}$ NW $\frac{1}{4}$.

Beginning at a point on the E/W $\frac{1}{4}$ line 72.65 ft. East of the W $\frac{1}{4}$ corner of said section 10, thence N 0° 39' 25" W for 494.7 ft. to the South line of said N $\frac{1}{2}$ N $\frac{1}{2}$ S $\frac{1}{2}$ SW $\frac{1}{4}$ NW $\frac{1}{4}$, thence N 0° 39' 25" W for 103.9 ft. to the ST of a 2° curve to the left with two 500 ft. spirals, thence along said curve for 61.0 ft. to the North line of said N $\frac{1}{2}$ N $\frac{1}{2}$ S $\frac{1}{2}$ SW $\frac{1}{4}$ NW $\frac{1}{4}$. Excepting all that portion previously acquired for public right of way and all that portion lying within 33.0 ft. of the section line.

Tract contains 0.057 acres more or less and is shown on the plat as shaded area.

Parcel No. 25

All that portion of the S $\frac{1}{2}$ N $\frac{1}{2}$ S $\frac{1}{2}$ SW $\frac{1}{4}$ NW $\frac{1}{4}$ of Sec. 10, Twp. 139N, Rge. 81W, lying within a strip of land 75.0 ft. wide, measured on the Easterly side of the following described highway centerline as surveyed and staked across said S $\frac{1}{2}$ N $\frac{1}{2}$ S $\frac{1}{2}$ SW $\frac{1}{4}$ NW $\frac{1}{4}$.

Beginning at a point on the E/W $\frac{1}{4}$ line 72.65 ft. East of the West $\frac{1}{4}$ corner of said section 10, thence N 0° 39' 25" W for 329.8 ft. to the South line of said S $\frac{1}{2}$ N $\frac{1}{2}$ S $\frac{1}{2}$ SW $\frac{1}{4}$ NW $\frac{1}{4}$, thence N 0° 39' 25" W for 164.9 ft. to the North line of said S $\frac{1}{2}$ N $\frac{1}{2}$ S $\frac{1}{2}$ SW $\frac{1}{4}$ NW $\frac{1}{4}$. Excepting all that portion of previously acquired public right of way and all that portion lying within 33.0 ft. of the section line.

Tract contains 0.057 acres more or less and is shown on the plat as shaded area.

Parcel No. 26

All that portion of the N $\frac{1}{2}$ S $\frac{1}{2}$ S $\frac{1}{2}$ SW $\frac{1}{4}$ NW $\frac{1}{4}$ Sec. 10, Twp. 139N, Rge. 81W, lying within a strip of land 75.0 ft. wide measured on the Easterly side of the following described highway centerline as surveyed and staked across said N $\frac{1}{2}$ S $\frac{1}{2}$ S $\frac{1}{2}$ SW $\frac{1}{4}$ NW $\frac{1}{4}$.

Beginning at a point on the E/W $\frac{1}{4}$ line 72.65 ft. East of the West $\frac{1}{4}$ corner of said section 10, thence N 0° 39' 25" W for 164.9 ft. to the South line of said N $\frac{1}{2}$ S $\frac{1}{2}$ S $\frac{1}{2}$ SW $\frac{1}{4}$ NW $\frac{1}{4}$, thence N 0° 39' 25" W for 164.9 ft. to the North line of said N $\frac{1}{2}$ S $\frac{1}{2}$ S $\frac{1}{2}$ SW $\frac{1}{4}$ NW $\frac{1}{4}$. Excepting all that portion previously acquired for public highway right of way and all that portion lying within 33.0 ft. of the section line.

Tract contains 0.057 acres more or less and is shown on the plat as shaded area.

PROJ. NO	PARCEL	PLAT NO
797(6)(1)	24 to 26	Supp. 5

DATE

CHECKED BY

DATE

MADE BY



RIGHT OF WAY PLAT

PROJECT NO. 797(6)(1)

MORTON COUNTY

APPROVED Harold W. Clarke
Right of Way Engineer

SCALE 1" = 400'

DATE Feb 2, 1976

PROJ. NO	PARCEL	PLAT NO
797(6)(11)	27 To 29	Supp To 5

MADE BY _____
 CHECKED BY _____
 DATE _____

Parcel No. 27


All that portion of the $S\frac{1}{2} S\frac{1}{2} S\frac{1}{2} SW\frac{1}{4} NW\frac{1}{4}$ Sec. 10, Twp. 139N, Rge. 81W, lying within a strip of land 75.0 ft. wide East of and measured at right angles to the following described highway centerline as surveyed and staked across said $S\frac{1}{2} S\frac{1}{2} S\frac{1}{2} SW\frac{1}{4} NW\frac{1}{4}$ Sec. 10, Twp. 139N, Rge. 81W. Beginning at a point 72.65 ft. East of the $W\frac{1}{4}$ corner of said section 10, wheresaid strip is 75.0 ft. wide, East of said centerline; Thence N $0^{\circ} 39' 25''$ W 164.9 ft. to the North line of said $S\frac{1}{2} S\frac{1}{2} S\frac{1}{2} SW\frac{1}{4} NW\frac{1}{4}$ section 10. Excepting all that portion lying within 33.0 ft. of the section line and all that portion of previously acquired right of way. Tract contains 0.057 acres more or less.

Parcel No. 28

All that portion of the $W\frac{1}{2} SW\frac{1}{4}$ Sec. 10, Twp. 139N, Rge. 81W, lying within a strip of varying width left of and measured at right angles to the following described highway centerline as surveyed and staked across said $W\frac{1}{2} SW\frac{1}{4}$, Sec. 10, Twp. 139N, Rge. 81W. Beginning at a point 72.65 ft. East of the $W\frac{1}{4}$ corner of said section 10 which is said centerline, thence S $0^{\circ} 39' 25''$ E for a distance of 981.9 ft. to the true point of beginning where said strip is 17.65 ft. wide and East of a line 155.0 ft. East of the west line of said section 10, thence S $0^{\circ} 39' 25''$ E for a distance of 292.7 ft. to the North line of Lot F where said strip ends, thence S $0^{\circ} 39' 25''$ E for a distance of 684.2 ft. to the T.S. of a 4° curve to the left with two 500.0 ft. spirals, thence along said curve 169.2 ft. more or less to a point where the 75.0 ft. R/W line crosses a line 155.0 ft. East of the West line of said section 10 where strip of varying width begins, which lies within a strip of land 75.0 ft. wide and to the East of said centerline, thence along said 4° curve 412.4 ft. more or less to a line 106.0 ft. North of the South line of said section 10 where said strip ends. Excepting all that portion lying within 33.0 ft. of the section line and all that portion of previously acquired public right of way. Tract contains 0.257 acres more or less and is shown on plat as shaded area.

Parcel No. 29

All that portion of the $SW\frac{1}{4}$ Sec. 10, Twp. 139N, Rge. 81W, lying within a strip of land 155.0 ft. wide and left of and measured at right angles to the West line of said section 10, Twp. 139N, Rge. 81W. Beginning at the NW corner of the $SW\frac{1}{4}$ Sec. 10, Twp. 139N, Rge. 81W, where strip is 155.0 ft. wide East of West line of section 10, Thence South and parallel to the West line of section 10 to the South line of section 10. Excepting all that area within 33.0 ft. of section line and all that right of way previously purchased for highway use. Tract contains 0.267 acres more or less and is shown on plat as shaded area.

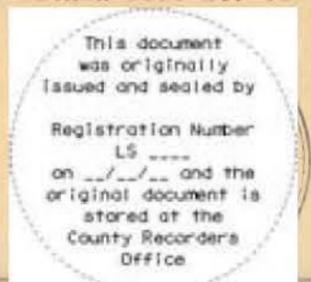

RIGHT OF WAY PLAT
PROJECT NO. 797(6)(11)
MORTON COUNTY
APPROVED *Harold W. Clarke*
 Right of Way Engineer
 SCALE 1" = 400' DATE *Feb. 7, 1975*

Parcel No. 28A ✓

PROJ. NO	PARCEL	PLAT NO
797(6)(1)	28A	Supp. to 5

All that portion of the SW $\frac{1}{4}$ SW $\frac{1}{4}$ Sec. 10, Twp. 139N, Rge. 81W, lying within a strip of land 75.0 ft. wide and measured at right angles to the following described highway centerline as surveyed and staked across said SW $\frac{1}{4}$ SW $\frac{1}{4}$ section 10.

Beginning at a point 139.32 ft. East of the SW corner of Sec. 10, Twp. 139N, Rge. 81W, which is on a 4° curve to the right with 2-500 ft. spirals, thence along said 4° curve in a Northwesterly direction 43.56 ft. more or less to a line 40.0 ft. North of the section line which is the true point of beginning where said strip of land is 75.0 ft. East and right of centerline, thence continuing along said 4° curve a distance of 71.87 ft. more or less to a line 106.0 ft. North of the section line. Excepting all that previously acquired right of way.

Tract contains 0.025 acres more or less and is shown on plat as shaded area.

MADE BY _____ DATE _____
 CHECKED BY _____ DATE _____

RIGHT OF WAY PLAT
 PROJECT NO. 797(6)(1)
 MORTON COUNTY
 APPROVED Newell W. Clarke
 Right of Way Engineer

This document was originally issued and sealed by
 Registration Number LS _____
 on ___/___/___ and the original document is stored at the County Recorder's Office


SCALE 1" = 400'

DATE Feb 3 1976

PROJ. NO	PARCEL	PLAT NO
797(6)(1)	30, 31 + 32	6 of 6



MADE BY _____
CHECKED BY _____
DATE _____

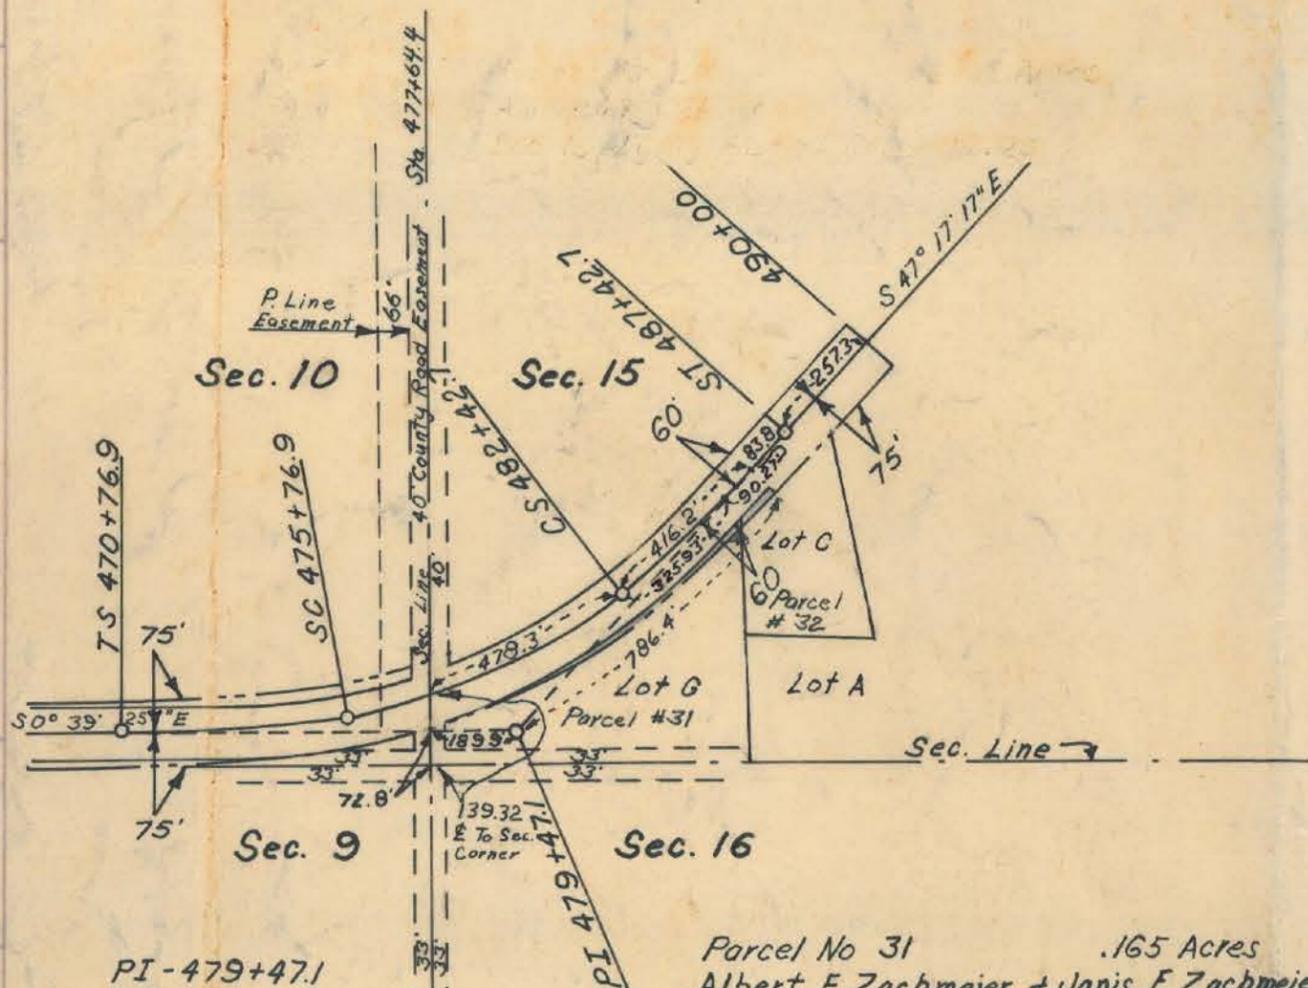

PI-479+47.1
 Δ -46° 37' 52" Lt.
 D-4°-2-500 Spirals
 SC-10° 0'
 XC-29.03
 YC-498.49
 LC-500'
 TS-870.2
 L-665.8'

Parcel No 31 .165 Acres
 Albert E Zachmeier + Janis F Zachmeier
 Aud. Lot G NW 1/4 NW 1/4 Sec. 15 T139N R81W

Parcel No 32 .021 Acres
 Albert E Zachmeier + Janis F Zachmeier
 Lot C NW 1/4 NW 1/4 Sec. 15 T139N R81W

✓ Parcel No. 31

All that portion of Auditor's Lot "G" NW 1/4 Sec. 15, Twp. 139N, Rge. 81W, lying within a strip of land 75.0 ft. wide, West of and measured at right angles to the following described highway centerline as surveyed and staked across said NW 1/4 Sec. 15, T. 139N, R. 81W. Beginning at a point along the North line of said Sec. 15, 139.32 ft. East of the NW corner of said section 15, which is along a 4° curve to the left with 500.0 ft. spirals where said strip is 75.0 ft. wide and West of said centerline; Thence along said curve 478.3 ft. to the CS of said curve; Thence along said curve 325.93 ft. to the South line of said Auditors Lot "G" NW 1/4 Sec. 15, Twp. 139N, Rge. 81W. Excepting all that portion lying within 33.0 ft. of the section line and all that portion of previously acquired right of way. Tract contains 0.165 acres more or less and is shown on plat as shaded area.

✓ Parcel No. 32

All that portion of Lot C NW 1/4 NW 1/4 Sec. 15, Twp. 139N, Rge. 81W, lying within a strip of land 75.0 ft. wide, West of and measured at right angles to the following described highway centerline as surveyed and staked across said NW 1/4 NW 1/4 Sec. 15, Twp. 139N, Rge. 81W. Beginning at a point along the North line of said section 15, 139.32 ft. East of the NW corner of said section 15, which is along a 4° curve to the left with 500.0 ft. spirals; Thence along said curve 478.3 ft. to the CS of said curve; Thence along said curve 325.93 ft. to true point of beginning where said strip is 75.0 ft. wide and right of said centerline; Thence along said curve 90.27 ft. to where said strip ends. Excepting all that portion previously acquired right of way. Tract contains 0.021 acres and is shown on plat as shaded area.



RIGHT OF WAY PLAT
 PROJECT NO. 797 (7)
 MORTON COUNTY
 APPROVED Arnold W. Clarke
 Right of Way Engineer

SCALE 1" = 400' DATE Feb. 7, 1975

PROJ. NO.	PARCEL	PLAT NO.
5 797 (1)	1 - 4	1 OF 6

SW 1/4 NW 1/4 33-140-81
Parcel No. 4 1.55 Ac.
Alice N. Shaw
Center Rt., Mandan, N. Dak.

SE 1/4 29-140-81
Parcel No. 2 5.5 Ac.
Charles & John Lohstreeker
Center Rt., Mandan, N. Dak.

NE 1/4 32-140-81
Parcel No. 3 7.00 Ac.
Alice N. Shaw
Center Rt., Mandan, N. Dak.

SW 1/4 29-140-81
Parcel No. 1 0.85 Ac.
Katherine Borden

Parcel No. 3

All that portion of the NE 1/4 of Sec. 32, Twp. 140N., Rge. 81W., lying within a strip of land bounded by parallel lines various distances apart when measured at right angles to the following described highway centerline as surveyed and staked over and across said NE 1/4:

Beginning at a point on the section line 717.4 ft. north of the east 1/2 corner of said section 32, where said strip is 135 ft. wide lying 60 ft. on the northeasterly side and 75 ft. on the southwesterly side of said centerline, thence running N40°-50'W 1930.2 ft. thence along a 2°00' curve to the right 432.5 ft. more or less until said strip crosses the north line of said NE 1/4 excepting all that portion previously acquired for public highway right of way and all that portion lying within 33 feet of the section lines.

Tract contains 7.00 acres, more or less, and is shown on plat as shaded area.

All that portion of the SE 1/4 of Sec. 29, Twp. 140 N., Rge. 81 W., lying within a strip of land bounded by parallel lines various distances apart when measured at right angles to the following described highway centerline as surveyed and staked over and across said SE 1/4:

Beginning at a point on the 1/2 line 2289.3 ft. east of the south 1/2 corner of said section 29 where said strip is 150 ft. wide lying 75 ft. on each side of said centerline, thence running S26°-50'E 193.3 ft. to a point where said strip changes to 135 ft. in width lying 60 ft. on the northeasterly side and 75 ft. on the southwesterly side of said centerline, thence continuing S26°-50'E 1708.9 ft., thence along a 2°00' curve to the left 272.5 ft. more or less until said strip crossed the south line of said SE 1/4 excepting all that portion previously acquired for public highway right of way and all that portion lying within 33 ft. of the section lines.

Tract contains 5.5 acres, more or less, and is shown on plat as shaded area.

Additional description on Supplement

RIGHT OF WAY PLAT

PROJECT NO. 5 797 (1)

MORTON COUNTY

APPROVED *Donald W. Clark*


SCALE 1" = 40'

DATE *July 1950*

All that portion of the SW 1/4 of Sec. 29, Twp. 140 N., Rge. 81 W., lying within a strip of land bounded by parallel lines various distances apart when measured at right angles to the following described highway centerline as surveyed and staked over and across said SW 1/4:

Beginning at a point on the 1/2 line 2289.3 ft. east of the south 1/2 corner of said section 29 where said strip is 135 ft. wide lying 60 ft. on the northeasterly side and 75 ft. on the southwesterly side of said centerline, thence running S26°-50'E 550.0 ft. to a point where said strip changes to 150 ft. in width lying 75 ft. on each side of said centerline, thence continuing S26°-50'E 50 ft. to a point where said strip changes to 175 ft. in width lying 75 ft. on the northeasterly and 100 ft. on the southwesterly side of said centerline thence continuing S26°-50'E 150 ft. to a point where said strip changes to 150 ft. in width lying 75 ft. on each side of said centerline thence continuing S26°-50'E 56.7 ft. more or less until said strip crosses the east line of said SW 1/4 excepting all that portion previously acquired for public highway right of way.

Tract contains 0.85 acres, more or less, and is shown on plat as shaded area.

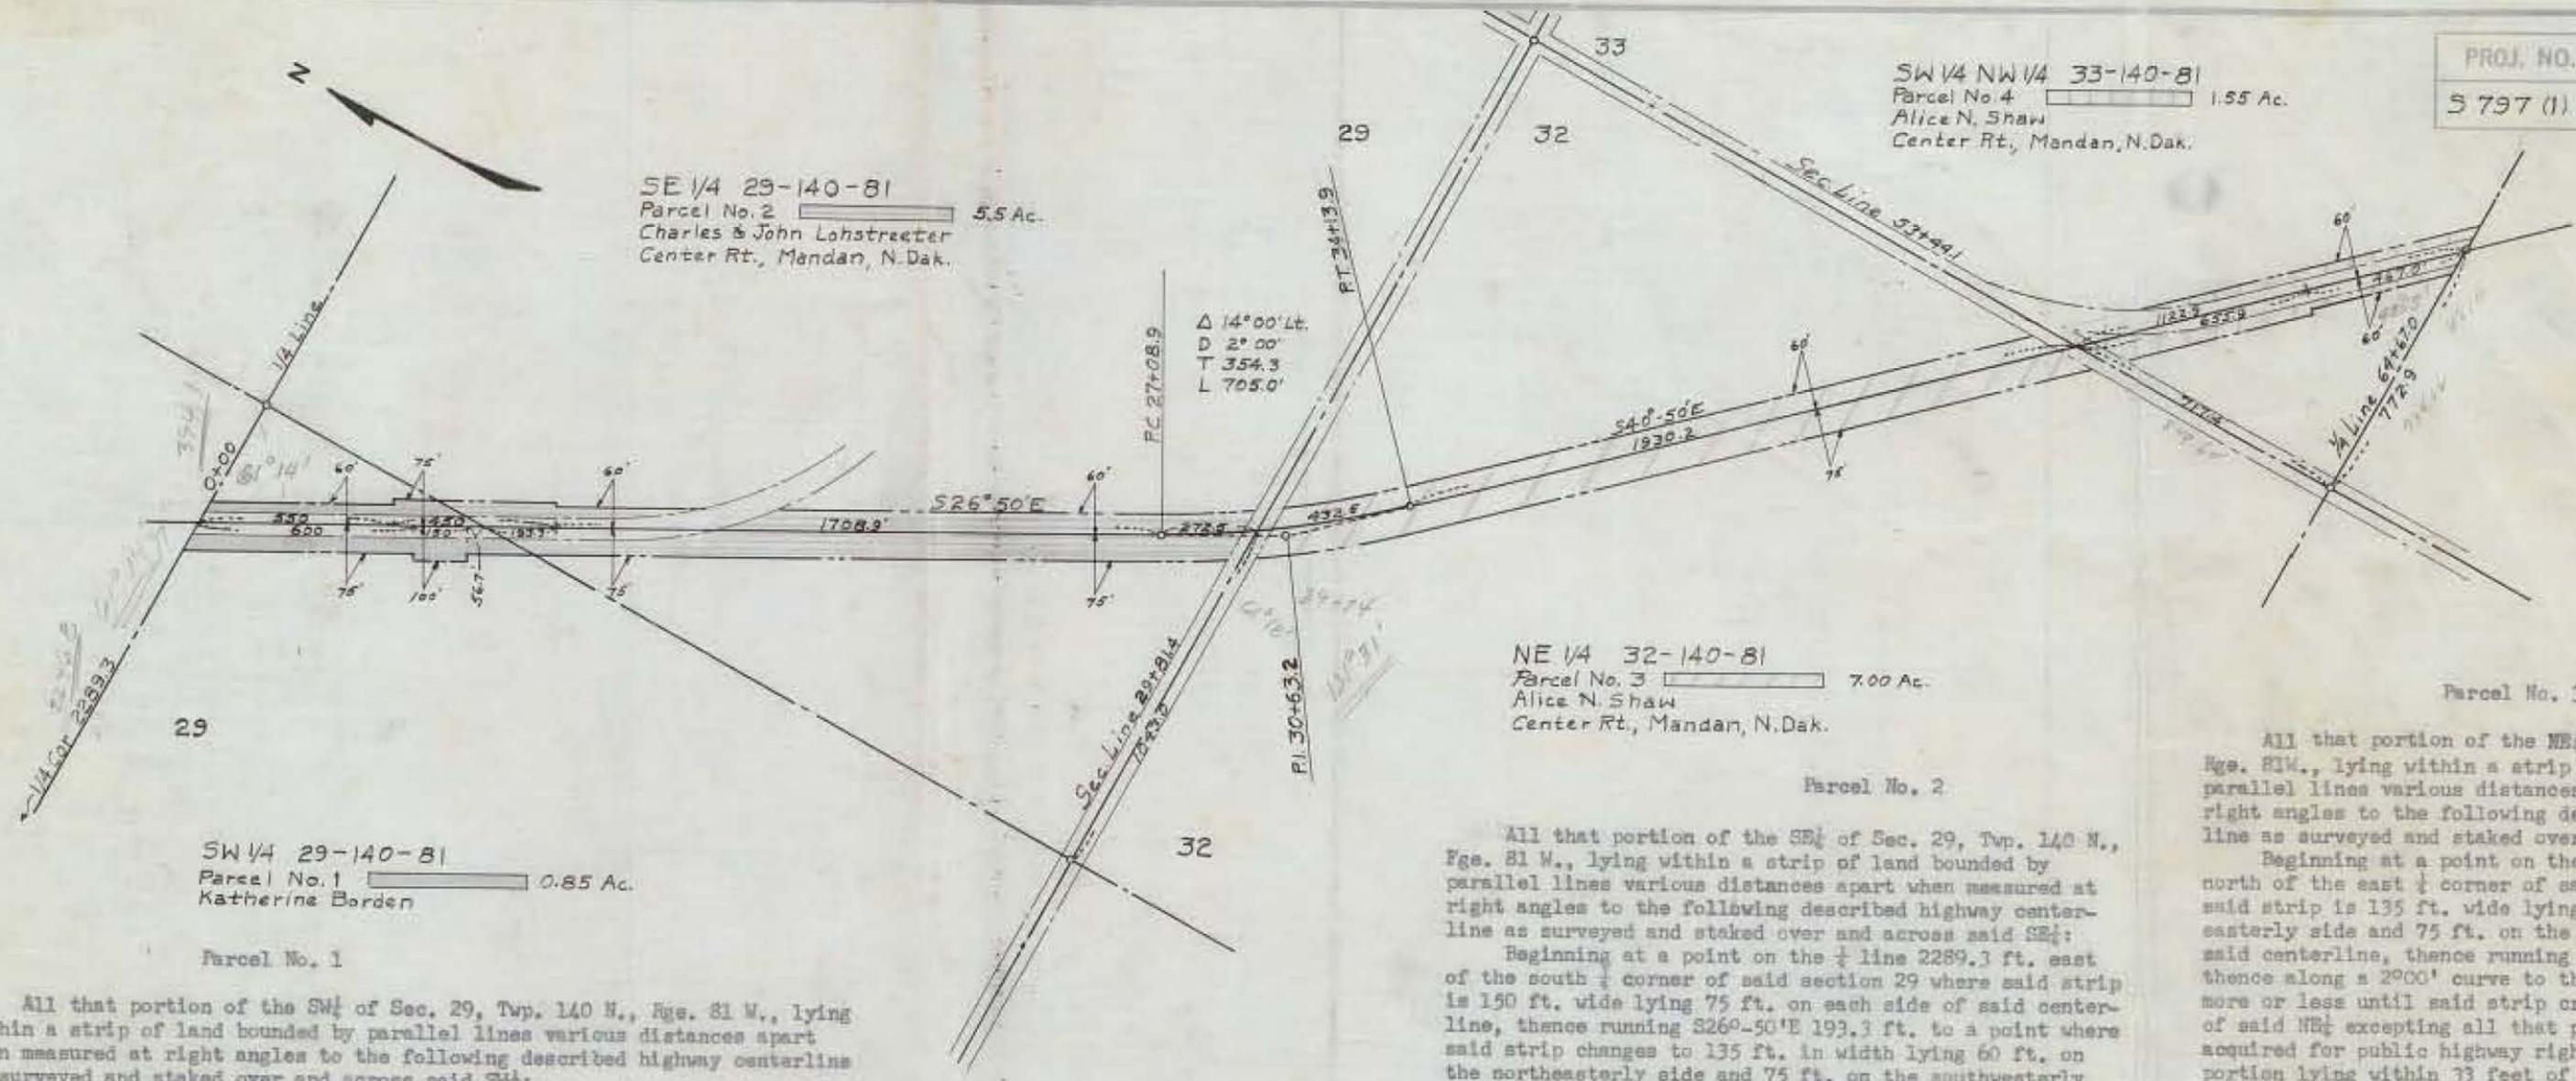

DATE _____ CHECKED BY _____ DATE _____ MADE BY _____

Parcel No. 4

All that portion of the SW $\frac{1}{4}$ NW $\frac{1}{4}$ of Sec. 33, Twp. 140N., Rge. 81 W., lying within a strip of land bounded by parallel lines various distances apart when measured at right angles to the following described highway centerline as surveyed and staked over and across said SW $\frac{1}{4}$ NW $\frac{1}{4}$:


Beginning at a point on the Section line 717.4 ft. north of the west $\frac{1}{4}$ corner of said Section 33 where said strip is 135 ft. wide lying 60 ft. on the northeasterly side and 75 ft. on the southwesterly side of said centerline, thence running S40° - 50'E 655.9 ft. to a point where said strip changes to 120 ft. in width lying 60 ft. on each side of said centerline, thence continuing S40° - 50' E 467.0 ft. more or less until said strip crosses the south line of said SW $\frac{1}{4}$ NW $\frac{1}{4}$ excepting all that portion previously acquired for public highway right of way and all that portion lying within 33 ft. of the section line.

Tract contains 1.55 acres, more or less, and is shown on plat as shaded area.

SW 1/4 & LOT 5 33-140-81

Parcel No. 5 4.13 Ac.
Henry Entzel Center Route,
Mandan, N. Dak.

PROJ. NO.	PARCEL	PLAT NO.
S797(1)	5-6	2 OF 6

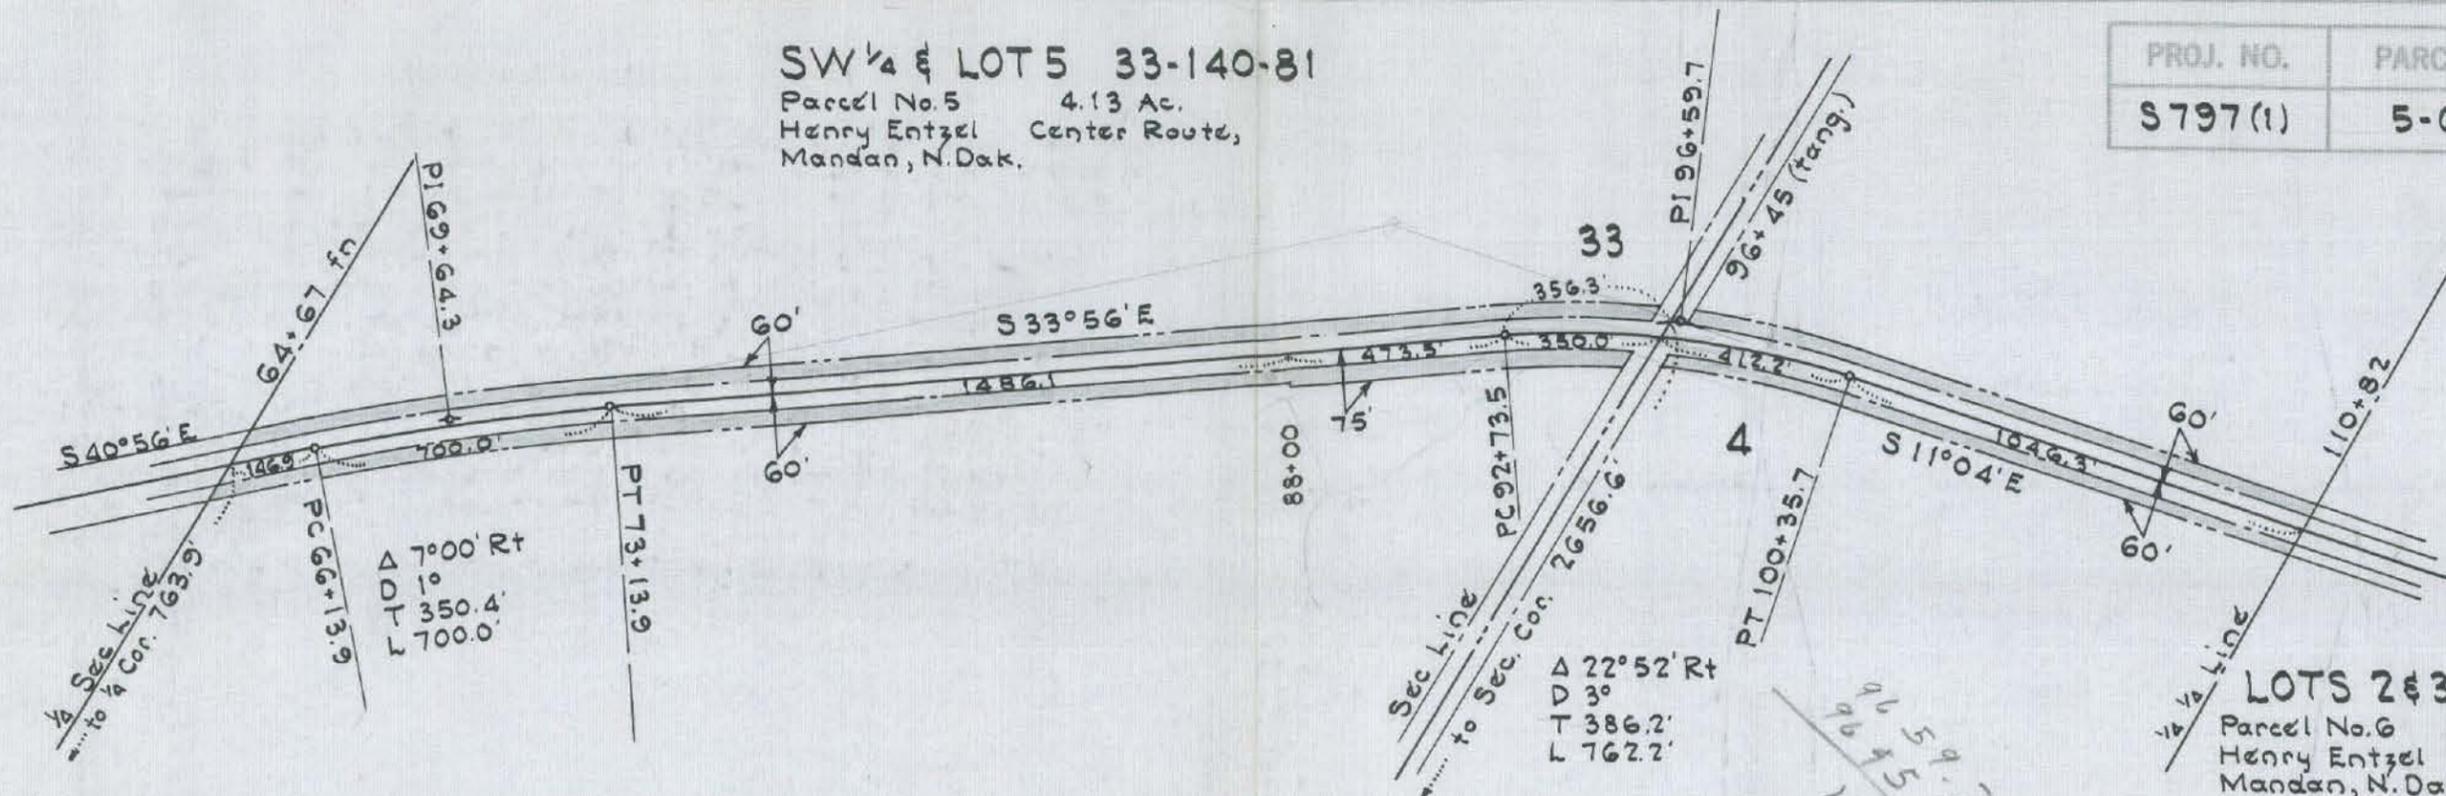

Parcel No. 5

Parcel No. 6

All that portion of the SW 1/4 & Lot 5 of Sec. 33, Twp. 140N., Rge. 81W., lying within a strip of land bounded by parallel lines various distances apart when measured at right angles to the following described highway centerline as surveyed and staked:

Beginning at a point on the north line of said SW 1/4 763.9 ft. east of the northwest corner thereof, where said strip is 120 ft. wide, lying 60 ft. on each side of said centerline, thence running S40°56'E 146.9 ft., thence along a 1° curve to the right 700.0 ft. thence S33°56'E 1486.1 ft. to a point where said strip changes to 135 ft. wide, lying 60 ft. on the northeasterly side and 75 ft. on the southwesterly side of said centerline, thence S33°56'E 473.5 ft., thence along a 3° curve to the right 350.0 ft., more or less, until said strip crosses the south line of said Sec. 33, excepting all that portion previously acquired for public highway right of way and all that portion lying within 33 feet of the section line.

Tract contains 4.13 acres, more or less, and is shown on plat at shaded area.

All that portion of Lots 2 & 3 of Sec. 4, Twp. 139N., Rge. 81W., 5th P. M., lying within a strip of land 120 ft. wide, lying 60 ft. on each side of the following described highway centerline as surveyed and staked:

Beginning at a point 2656.6 ft. east and 356.3 ft. N33°56'W from the northwest corner of said Sec. 4, thence from a bearing of S33°56'E running along a 3° curve to the right 762.2 ft., thence S11°04'E 1046.3 ft., more or less, until said strip crosses the south line of said Lot 2, excepting all that portion previously acquired for public highway right of way and all that portion lying within 33 feet of the section line.

Tract contains 1.77 acres, more or less, and is shown on plat as shaded area.

NORTH DAKOTA
STATE HIGHWAY DEPARTMENT
RIGHT OF WAY PLAT

PROJECT NO. S797(1)

MORTON COUNTY

APPROVED *Herrell W. Clarke*

SCALE 1" = 400'

DATE *July 1956*


DATE

CHECKED BY

DATE

MADE BY

PROJ. NO.	PARCEL	PLAT NO
5797 (1)	6A-7	3 OF 6

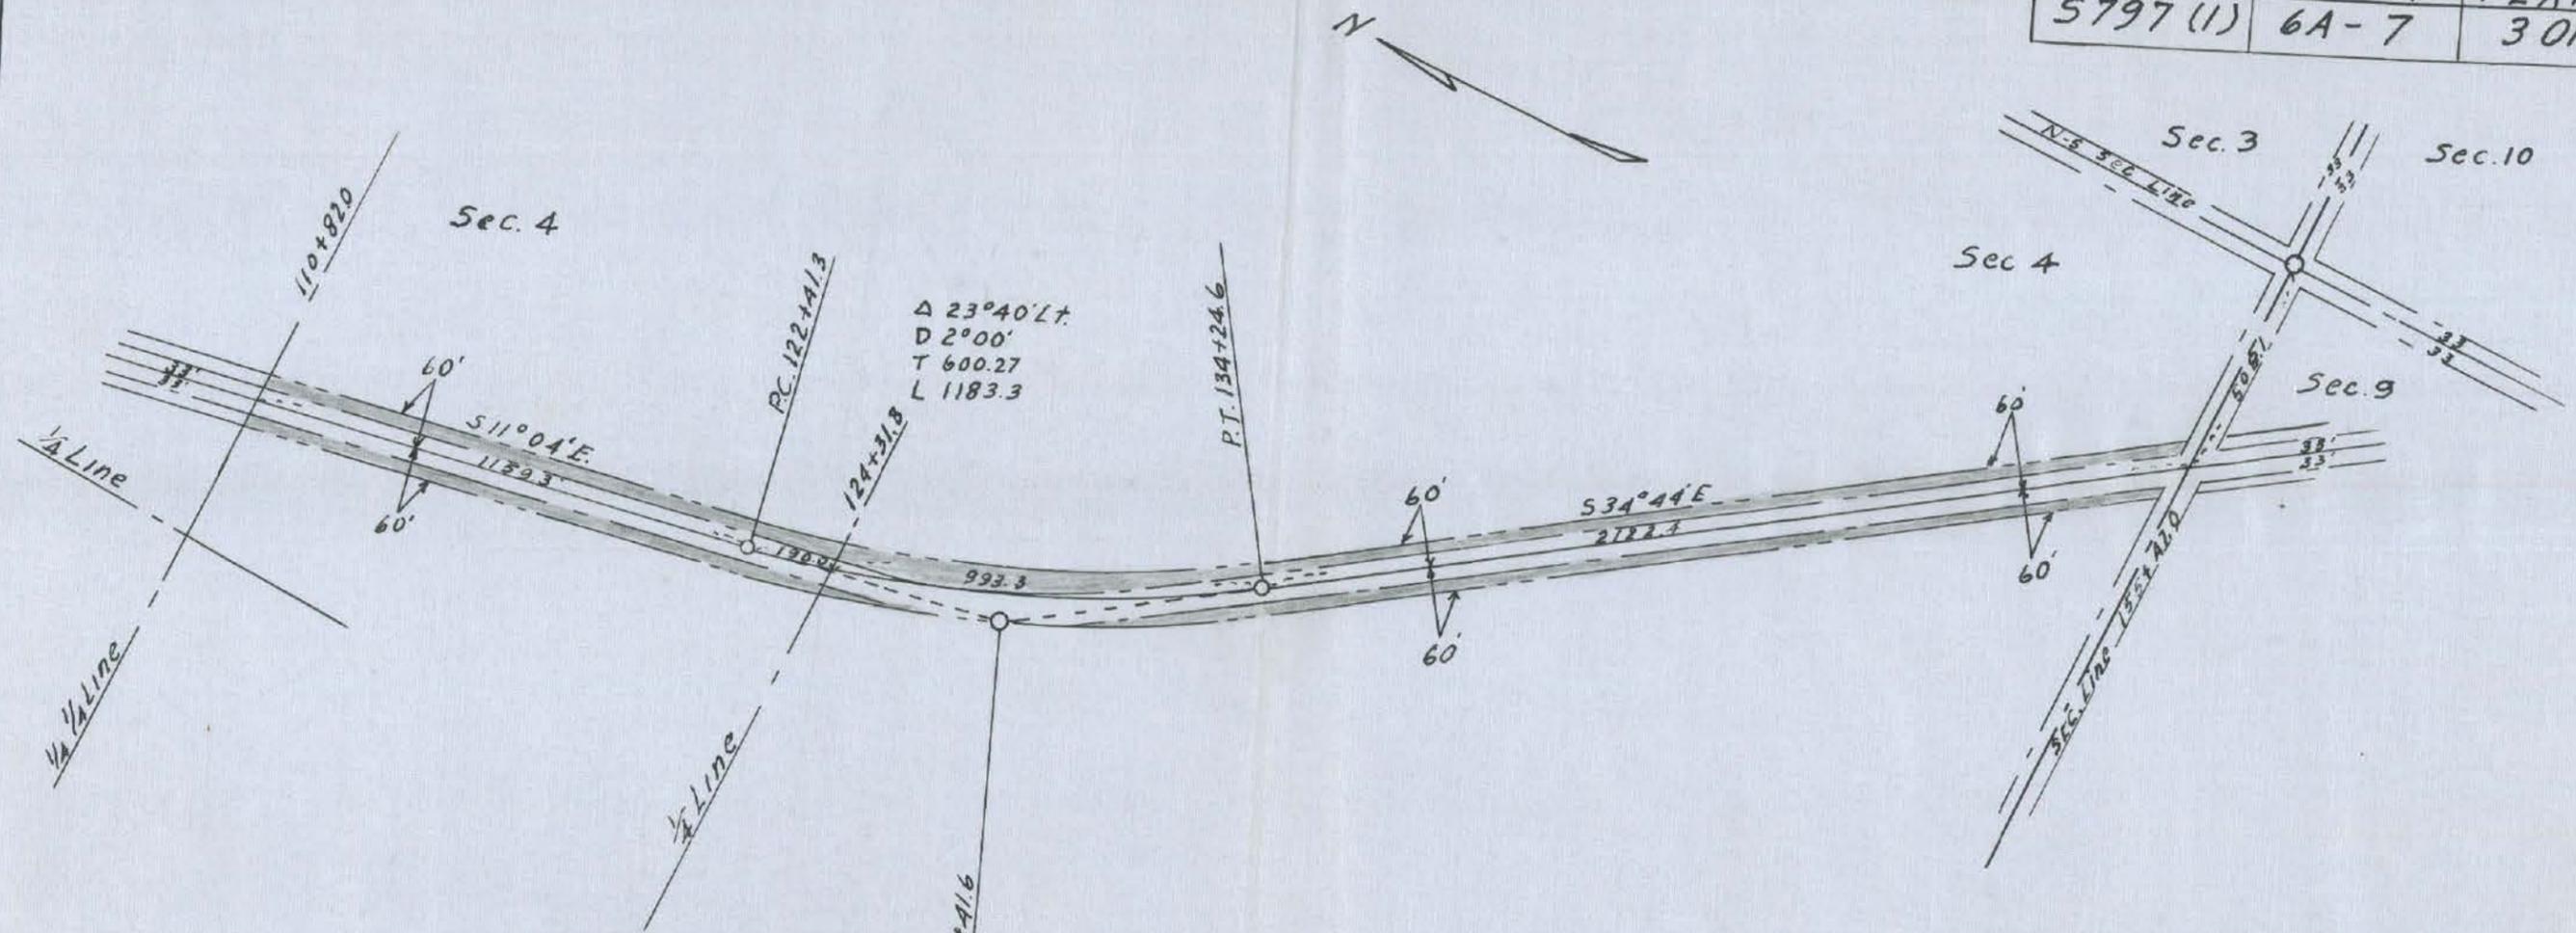

Parcel No 6 A 1.77 Ac.
 S 1/2 NE 1/4 Sec. 4 - 139-81
 Henry Entzel - Mandan N.D.

Parcel No 7 3.72 Ac.
 SE 1/4 Sec. 4 - 139-81
 Claude A & Viola M. Henderson

All that portion of the S 1/2 of the NE 1/4 of Sec. 4, Twp. 139N, Rge. 81W, 5th P.M. lying within a strip of land 12 ft. wide lying 60 ft. on each side of the following described highway centerline as surveyed and staked over and across said NE 1/4:
 Beginning at a point on the 1/4 line 508.1 ft. west of the Southeast corner of said Section 4, thence running N 34°-44' west 2122.4 ft. thence along a 2°00' curve to the right 993.3 ft. to a point of beginning, thence 190.0 ft. along the 2°00' curve thence N 11°04' W for 1159.3 ft. to where said strip crosses the 1/4 line of said NE 1/4. Excepting all that portion previously acquired for public highway right of way and all that portion lying within 33 ft. of the section line.
 Tract contains 1.77 acres, more or less, and is shown on place as shaded area.

All that portion of the SE 1/4 of Sec. 4, Twp. 139N, Rge. 81W, 5th P.M., lying within a strip of land 120 ft. wide lying 60 ft. on each side of the following described highway centerline as surveyed and staked over and across said SE 1/4.
 Beginning at a point on the Section line 508.1 ft. west of the south east corner of said section 4, thence running N 34°-44' W 2122.4 ft., thence along a 2°00' curve to the right 993.3 ft. until said strip crosses the north line of said SE 1/4, excepting all that portion previously acquired for public highway right of way and all that portion lying within 33 ft. of the section line.
 Tract contains 3.77 acres more or less, and is shown on plat as shaded area.

RIGHT OF WAY PLAT
 Project No 5-797(1)
 Morton County
 Scale 1" = 400'
 Howell W. Clarke Co. Eng.




NW 1/4 NW 1/4 10-139-81
 Parcel No 8 0.35 Ac.
 Francis V. & Charles Zachmeier

SW 1/4 NW 1/4, N 1/2 SW 1/4 & SW 1/4 SW 1/4 10-139-81
 Parcel No. 9 9.64 Ac.
 Claude A. & Viola M. Henderson

PROJ. NO.	PARCEL	PLAT NO.
5 797 (1)	8 - 10	4 OF 6

MADE BY _____ DATE _____
 CHECKED BY _____ DATE _____

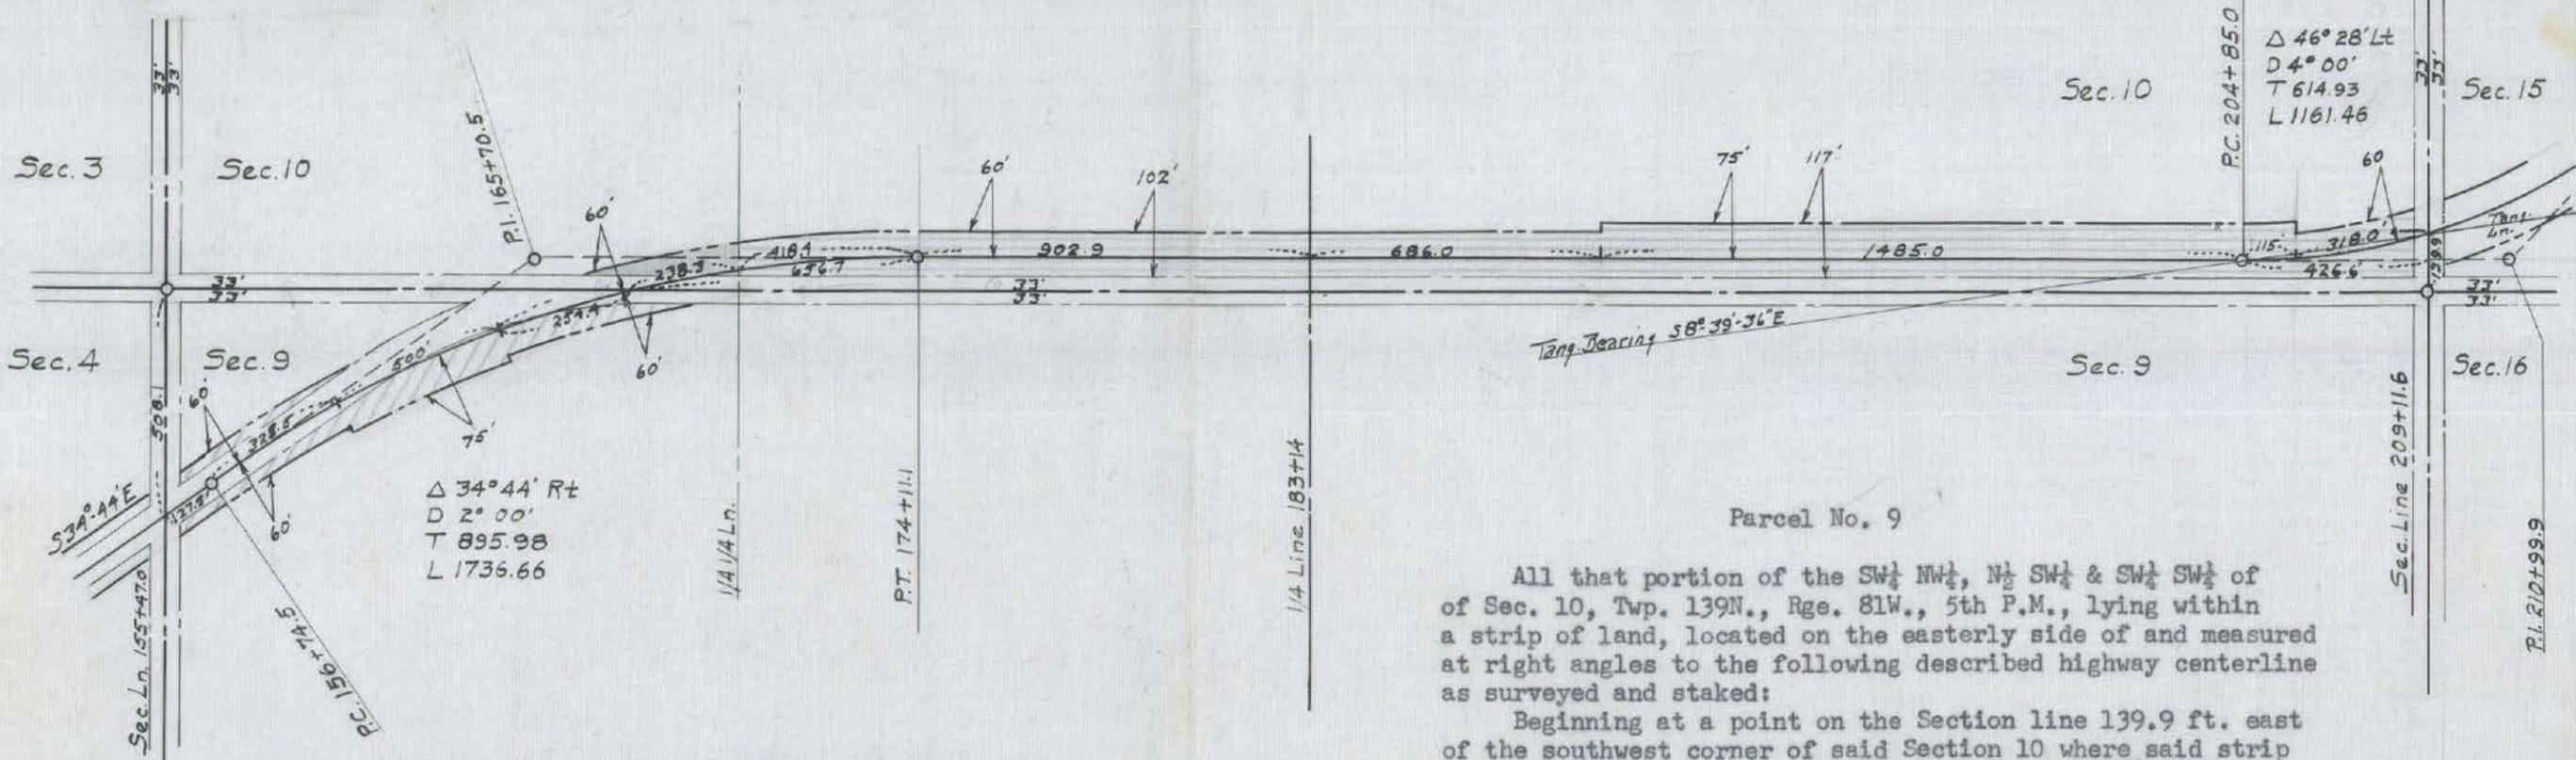

$\Delta 34^{\circ}44' Rt$
 $D 2^{\circ}00'$
 $T 895.98$
 $L 1736.66$

E 1/2 NE 1/4 9-139-81
 Parcel No. 10 1.55 Ac.
 Jay Boley Estate

Parcel No. 8

All that portion of the NW 1/4 NW 1/4 of Sec. 10, Twp. 139N., Rge. 81W., 5th P. M., lying within a strip of land, located on the northeasterly side of and measured at right angles to the following described highway centerline as surveyed and staked:
 Beginning at a point on the Section line 508.1 ft. west of the northeast corner of said Section 10 where said strip is 60 ft. wide, thence running S34° 44' E 127.5 ft., thence along a 2° curve to the right 1318.2 ft., more or less, until said strip crosses the south line of said NW 1/4 NW 1/4, also including all that portion of said NW 1/4 NW 1/4 lying southwesterly of the above described strip excepting all that portion lying within 33 feet of the section line.
 Tract contains 0.35 acres, more or less, and is shown on plat at shaded area.

Parcel No. 9

All that portion of the SW 1/4 NW 1/4, N 1/2 SW 1/4 & SW 1/4 SW 1/4 of Sec. 10, Twp. 139N., Rge. 81W., 5th P.M., lying within a strip of land, located on the easterly side of and measured at right angles to the following described highway centerline as surveyed and staked:
 Beginning at a point on the Section line 139.9 ft. east of the southwest corner of said Section 10 where said strip is 60 ft. wide, thence from a tangent bearing N8° 39' 36" W running along a 4° curve to the right 318.0 ft. to a point where said strip changes to 75 ft. in width, thence continuing along said 4° curve 115.0 ft., thence due North 1485.0 ft. to a point where said strip changes to 60 ft. in width, thence continuing due North 1588.9 ft., thence along a 2° curve to the left 418.4 ft., more or less until said strip crosses the north line of said SW 1/4 NW 1/4, also including all that portion of said SW 1/4 NW 1/4, N 1/2 SW 1/4 & SW 1/4 SW 1/4 lying westerly of the above described strip excepting all that portion lying within 33 feet of the section lines.
 Tract contains 9.64 acres, more or less, and is shown on plat as shaded area.

Additional descriptions on Supplement.

RIGHT OF WAY PLAT

PROJECT NO. 5 797 (1)
 MORTON COUNTY
 APPROVED *Newell W. Clarke*
 RIGHT OF WAY ENGINEER

SCALE 1" = 400' DATE July 1956

Parcel No. 10


PROJECT NO. 5797(1)
SUPPLEMENT TO PLAT NO. 4 OF 6

All that portion of the $E\frac{1}{2}$ $NE\frac{1}{4}$ of Sec. 9, Twp. 139N., Rge. 81W., lying within a strip of land bounded by parallel lines various distances apart when measured at right angles to the following described highway centerline as surveyed and staked over and across said $E\frac{1}{2}$ $NE\frac{1}{4}$:

Beginning at a point on the Section line 508.1 ft. west of the northeast corner of said Section 9 where said strip is 120 ft. wide lying 60 ft. on each side of said centerline, thence running $S34^{\circ}-44'E$ 127.5 ft., thence along a 2° curve to the right 325.5 ft. to a point where said strip changes to 135 ft. in width lying 60 ft. on the northeasterly side and 75 ft. on the southwesterly side of said centerline, thence continuing along said 2° curve 500.0 ft. to a point where said strip changes to 120 ft. in width lying 60 ft. on each side of said centerline, thence continuing along said 2° curve 254.4 ft., more or less, until said strip crosses the east line of said $E\frac{1}{2}$ $NE\frac{1}{4}$ excepting all that portion previously acquired for public highway right of way and all that portion lying within 33 feet of the section lines.

Tract contains 1.55 acres, more or less, and is shown on plat as shaded area.

PROJ. NO.	PARCEL	PLAT NO.
S 797(1)	15 - 16	6 OF 6

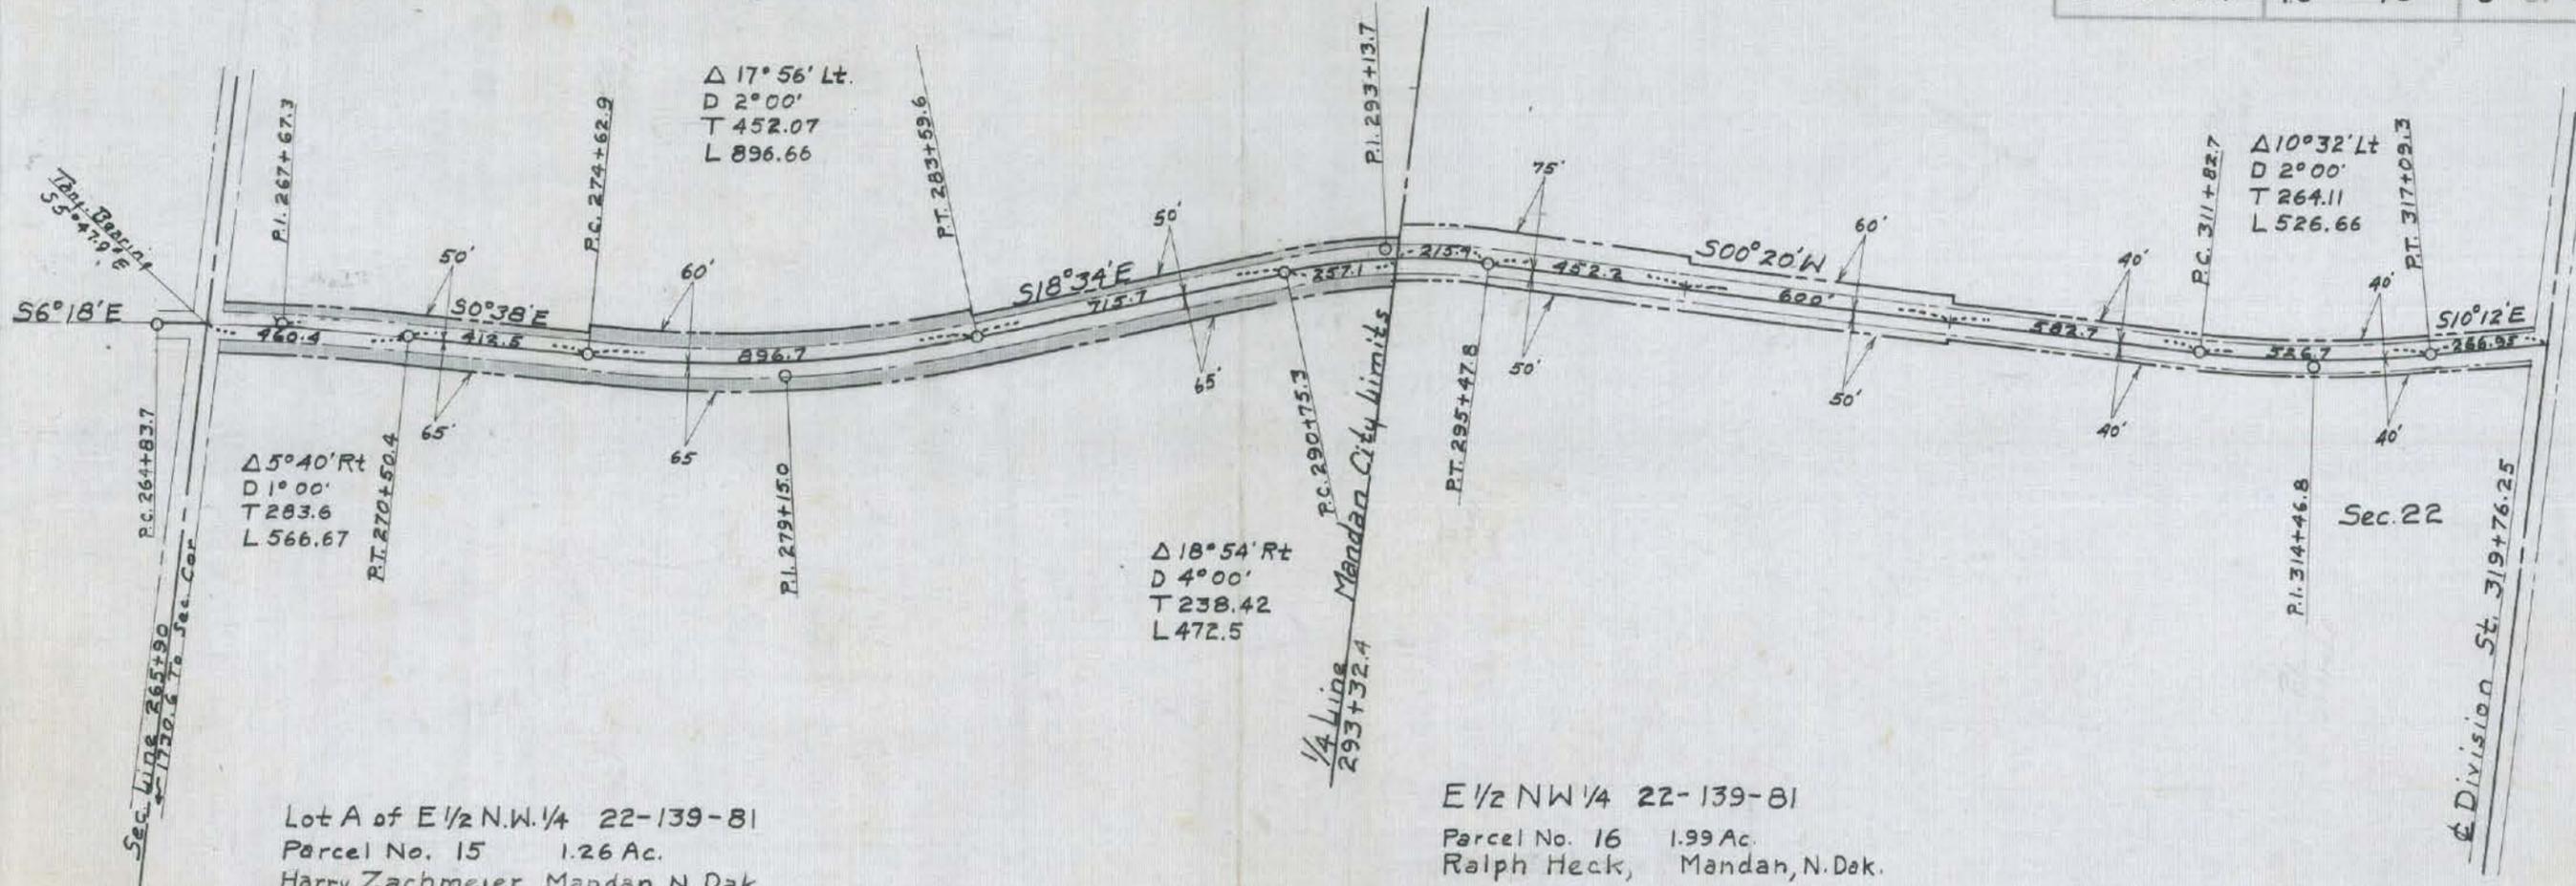

Δ 5° 40' Rt
D 1° 00'
T 283.6
L 566.67

Δ 17° 56' Lt.
D 2° 00'
T 452.07
L 896.66

Δ 18° 54' Rt
D 4° 00'
T 238.42
L 472.5

Δ 10° 32' Lt
D 2° 00'
T 264.11
L 526.66

Lot A of E 1/2 N.W. 1/4 22-139-81
Parcel No. 15 1.26 Ac.
Harry Zachmeier Mandan, N. Dak.

E 1/2 NW 1/4 22-139-81
Parcel No. 16 1.99 Ac.
Ralph Heck, Mandan, N. Dak.

Parcel No. 16

All that portion of the E 1/2 NW 1/4 of Sec. 22, Twp. 139N., Rge. 81W., 5th P.M., lying within a strip of land, located on the westerly side of and measured at right angles to the following described highway centerline as surveyed and staked:
Beginning at a point on the Section line 1730.6 ft. east of the northwest corner of said Section 22 where said strip is 65 ft. wide, thence from a tangent bearing of S5°-47.9'E running along a 1° curve to the left 460.4 ft., thence S0°-38'E 412.5 ft., thence along a 2° curve to the left 896.7 ft., thence S18°-34'E 715.7 ft., thence along a 4° curve to the right 257.1 ft. more or less until said strip crosses the south line of said E 1/2 NW 1/4 excepting all that portion previously acquired for public highway right of way and all that portion lying within 33 feet of the Section line.

Tract contains 1.99 acres, more or less, and is shown on plat as shaded area.

RIGHT OF WAY PLAT

PROJECT NO. S 797(1)
MORTON COUNTY
APPROVED *Herrell W. Clarke*
RIGHT OF WAY ENGINEER

SCALE 1" = 400' DATE July 1956

MADE BY _____ CHECKED BY _____ DATE _____

Sec. 15 Sec. 22
Sec. 16 Sec. 23

Parcel No. 15

All that portion of Lot "A" of the E 1/2 NW 1/4 of Sec. 22, Twp. 139N., Rge. 81W., 5th P.M., lying within a strip of land, located on the easterly side of and measured at right angles to the following described highway centerline as surveyed and staked:
Beginning at a point on the Section line 1730.6 ft. east of the northwest corner of said Section 22, where said strip is 50 ft. wide, thence from a tangent bearing of S5°-47.9'E running along a 1° curve to the right 460.4 ft., thence S0°-38'E 412.5 ft. to a point where said strip changes to 60 ft. in width, thence along a 2° curve to the left 896.7 ft. to a point where said strip changes to 50 ft. in width thence S18°-34'E 715.7 ft., thence along a 4° curve to the right 257.1 ft. more or less until said strip crosses the south line of said E 1/2 NW 1/4 excepting all that portion previously acquired for public highway right of way and all that portion lying within 33 feet of the section line.
Tract contains 1.26 acres, more or less, and is shown on plat as shaded area.