




Detour plan for interstate thru-traffic

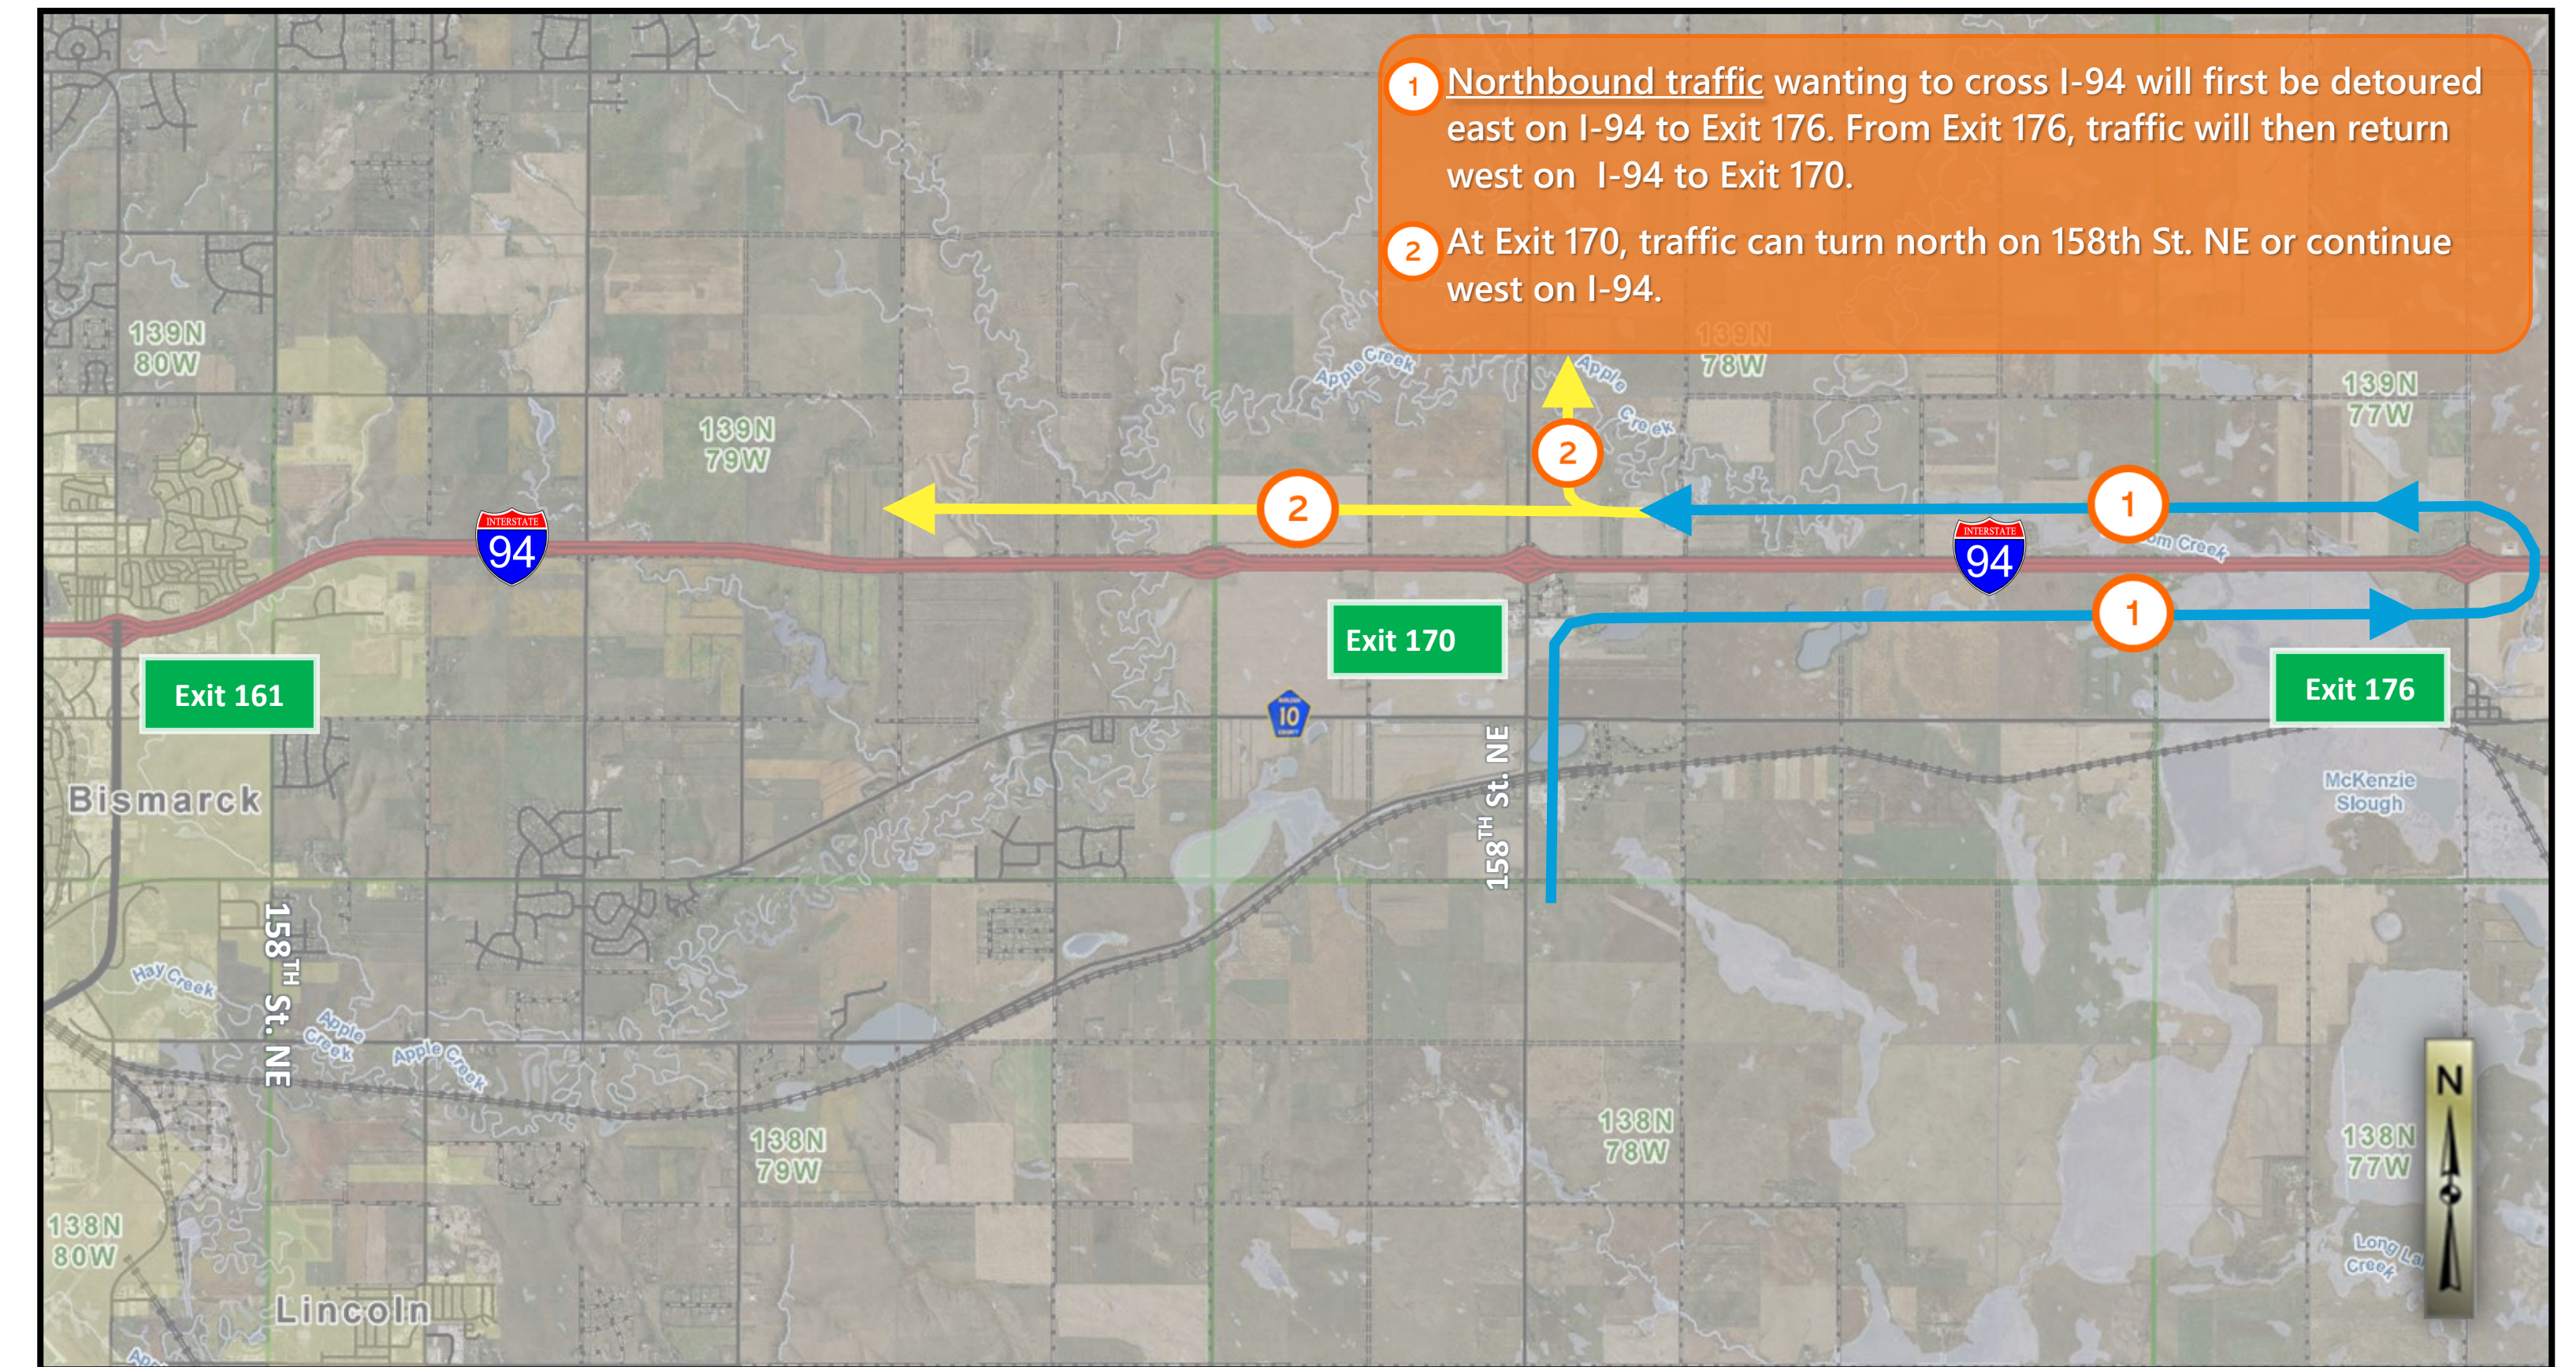

Detour plan for 158th St. NE crossroad traffic (northbound)

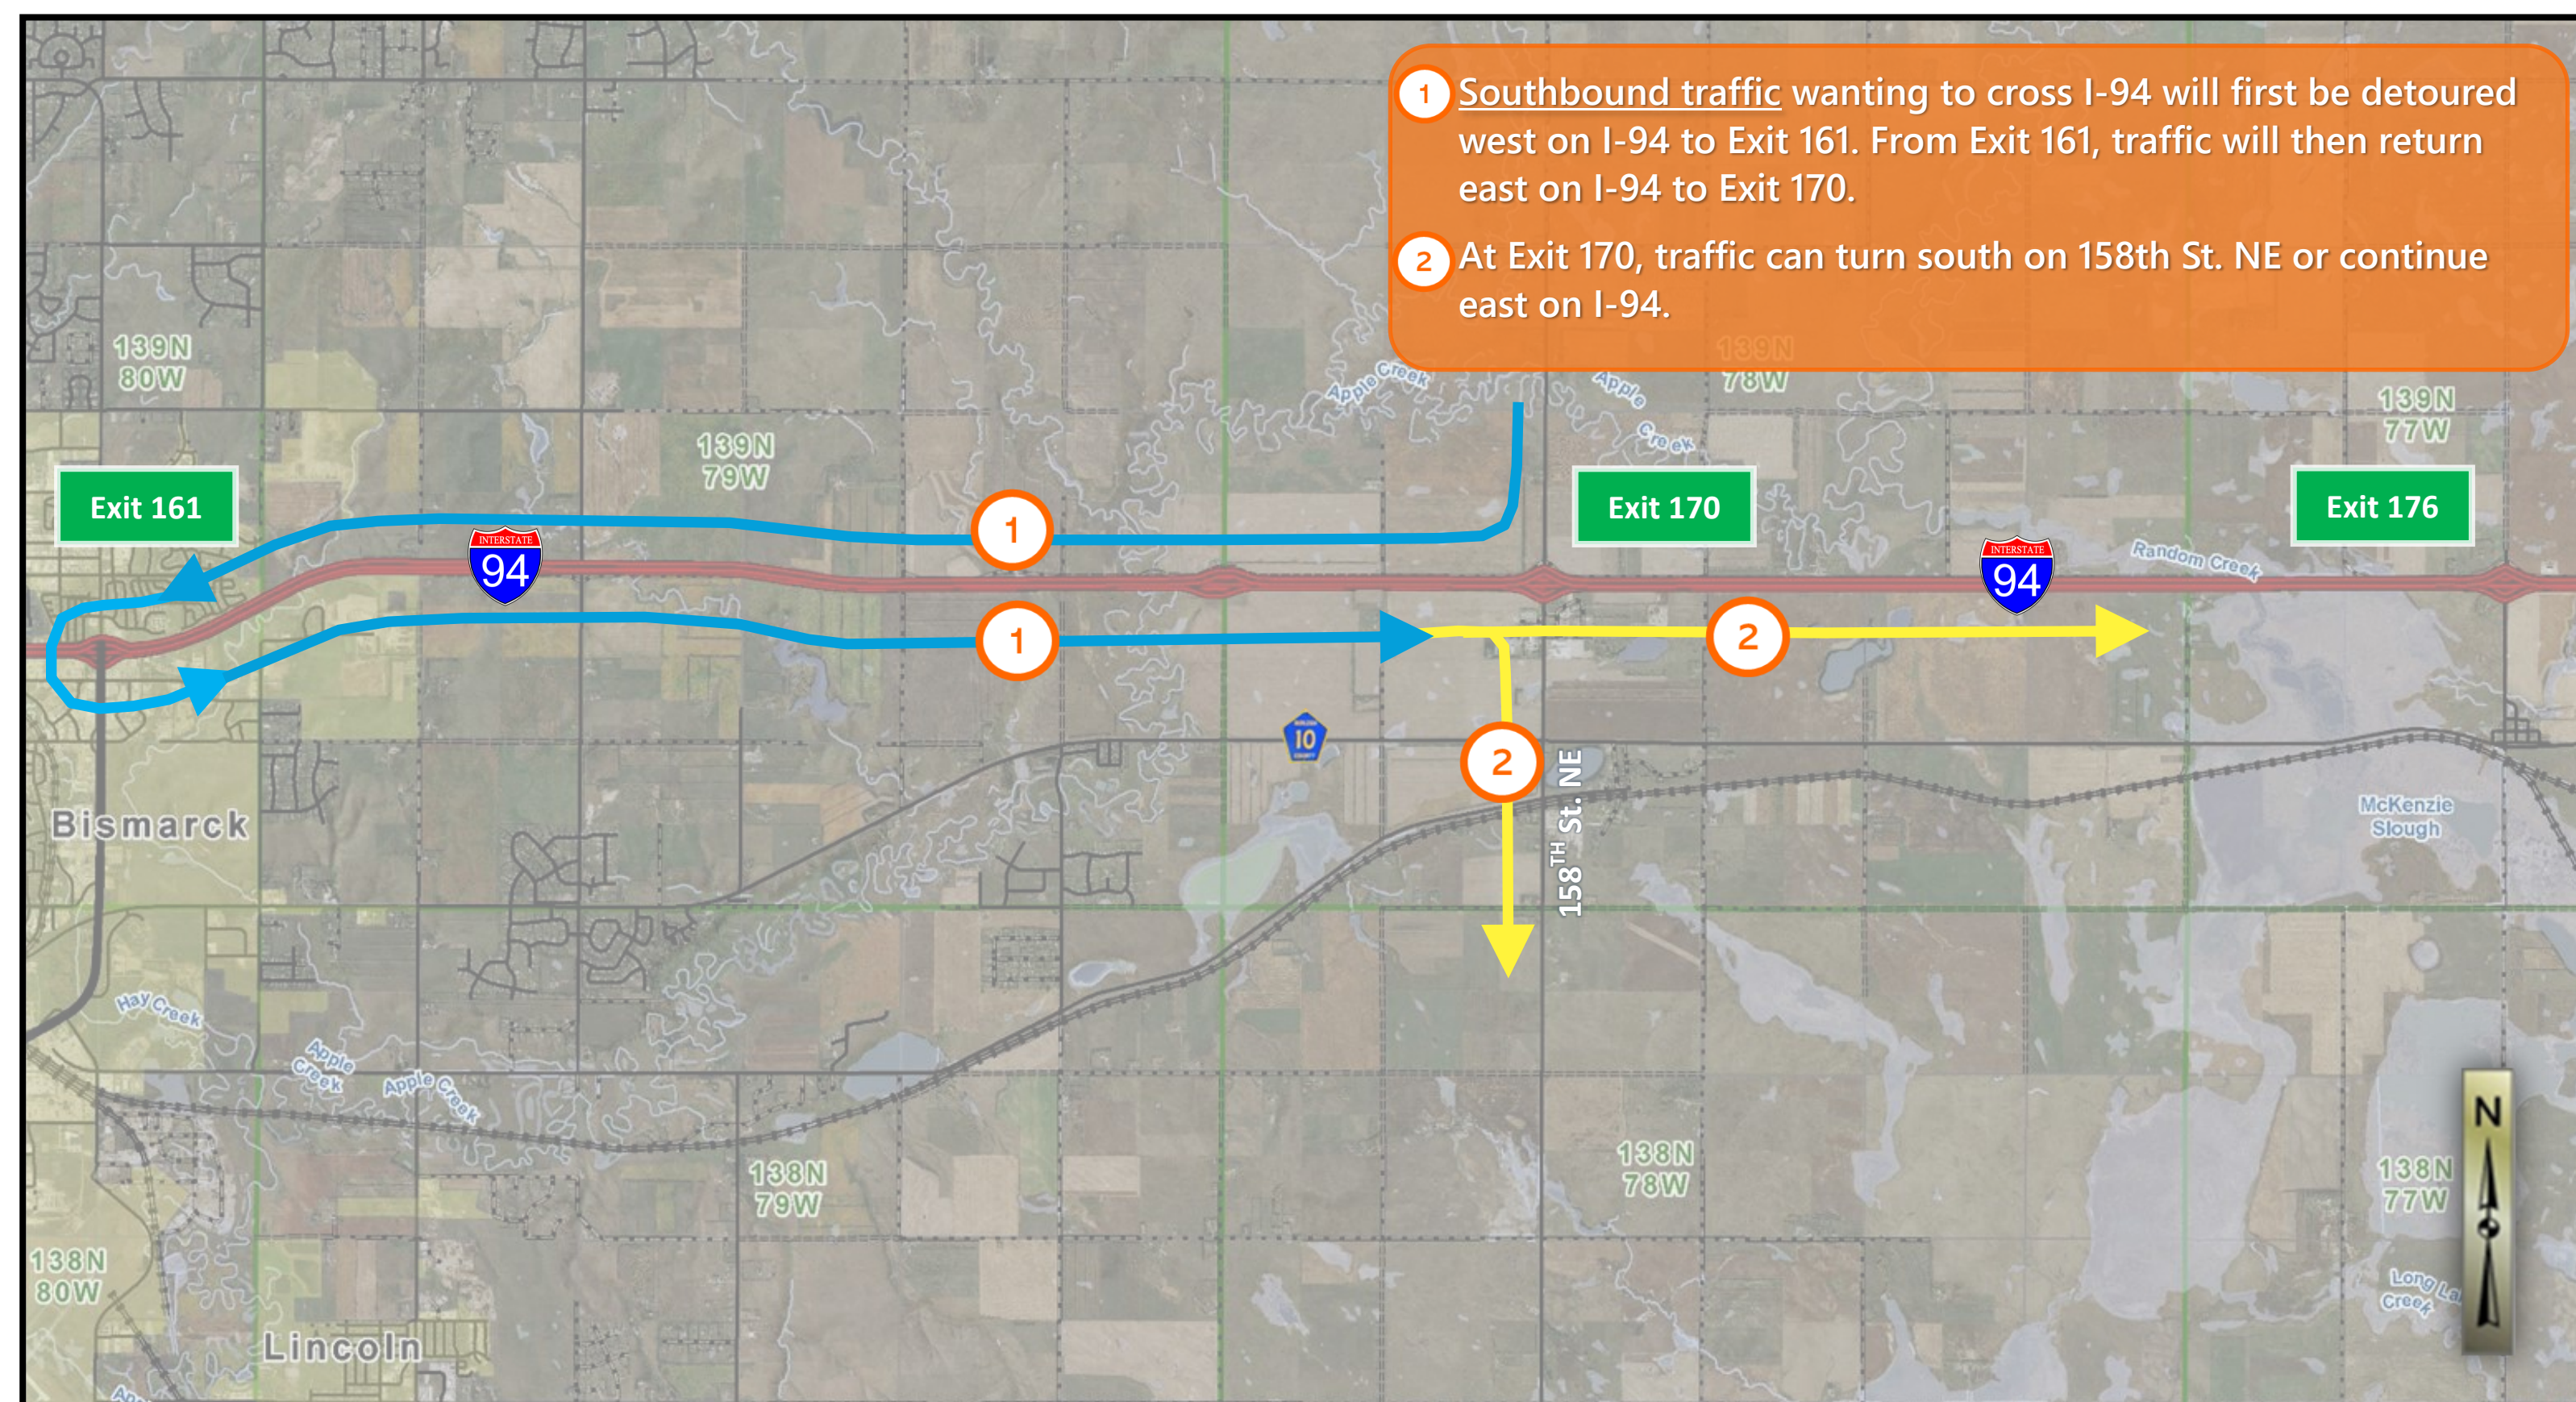

Detour plan for 158th St. NE crossroad traffic (southbound)

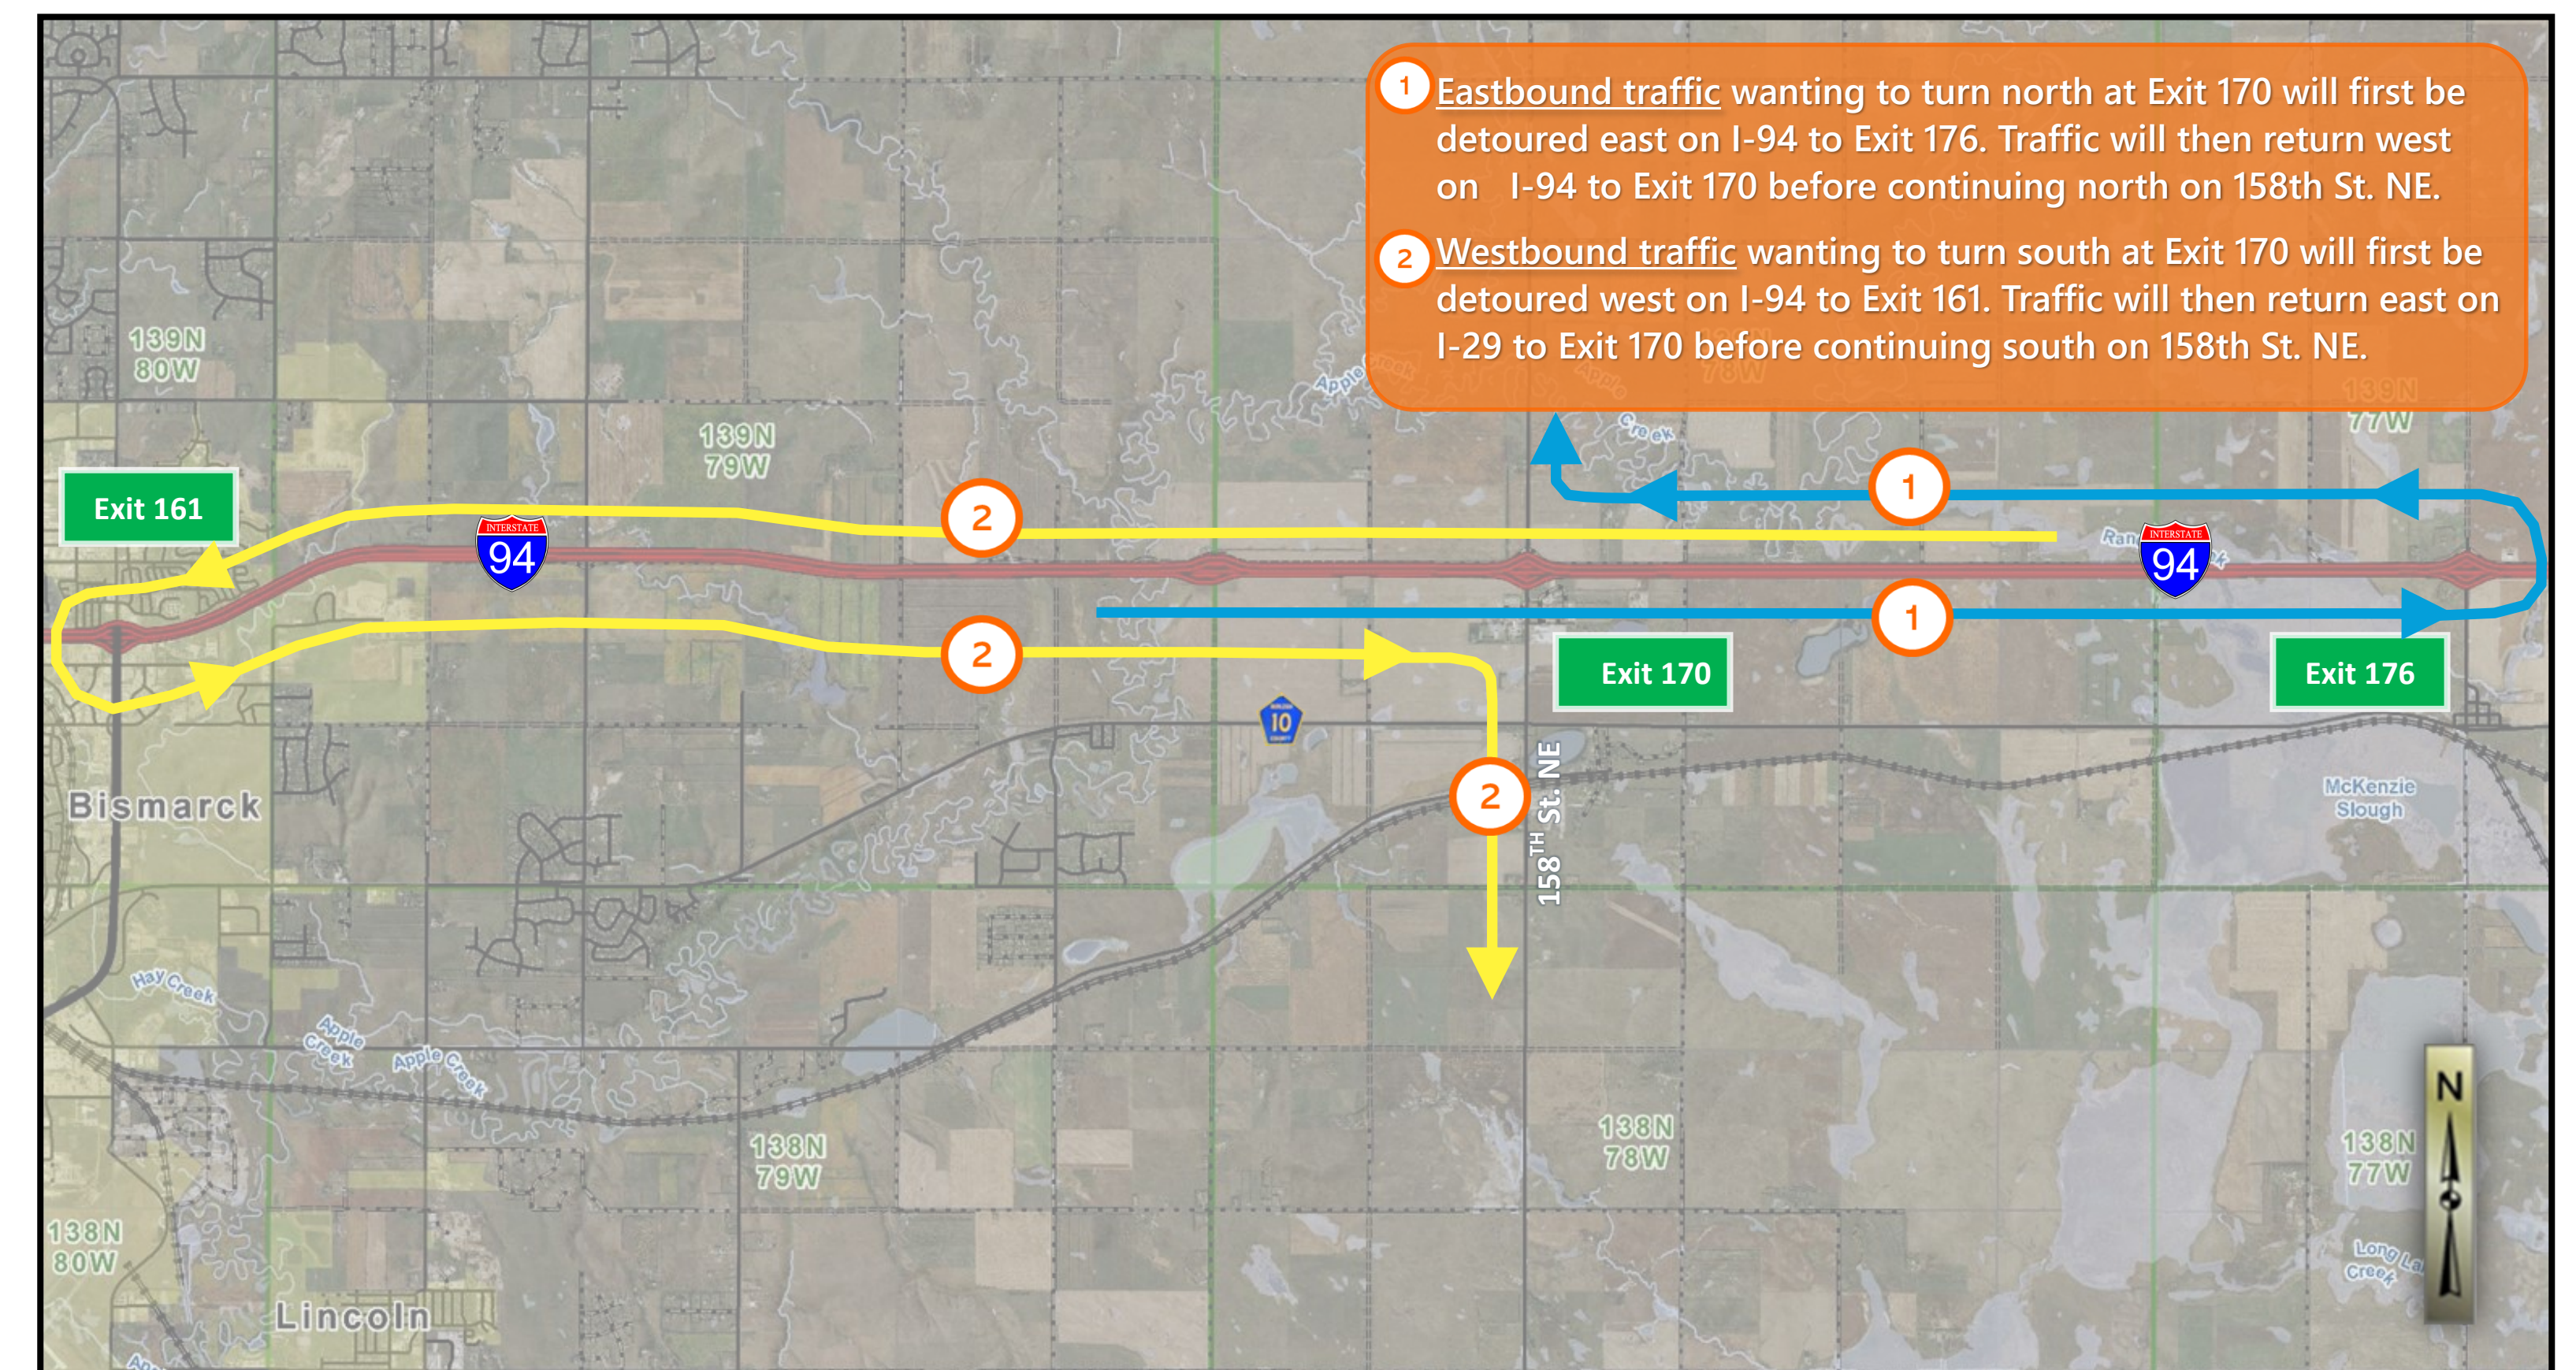

Detour plan for traffic exiting interstate at Exit 170

EXHIBIT 2
WORK ZONE TRAFFIC CONTROL - DETOUR ROUTES
I-94 MENOKEN INTERCHANGE BRIDGE REPLACEMENT