



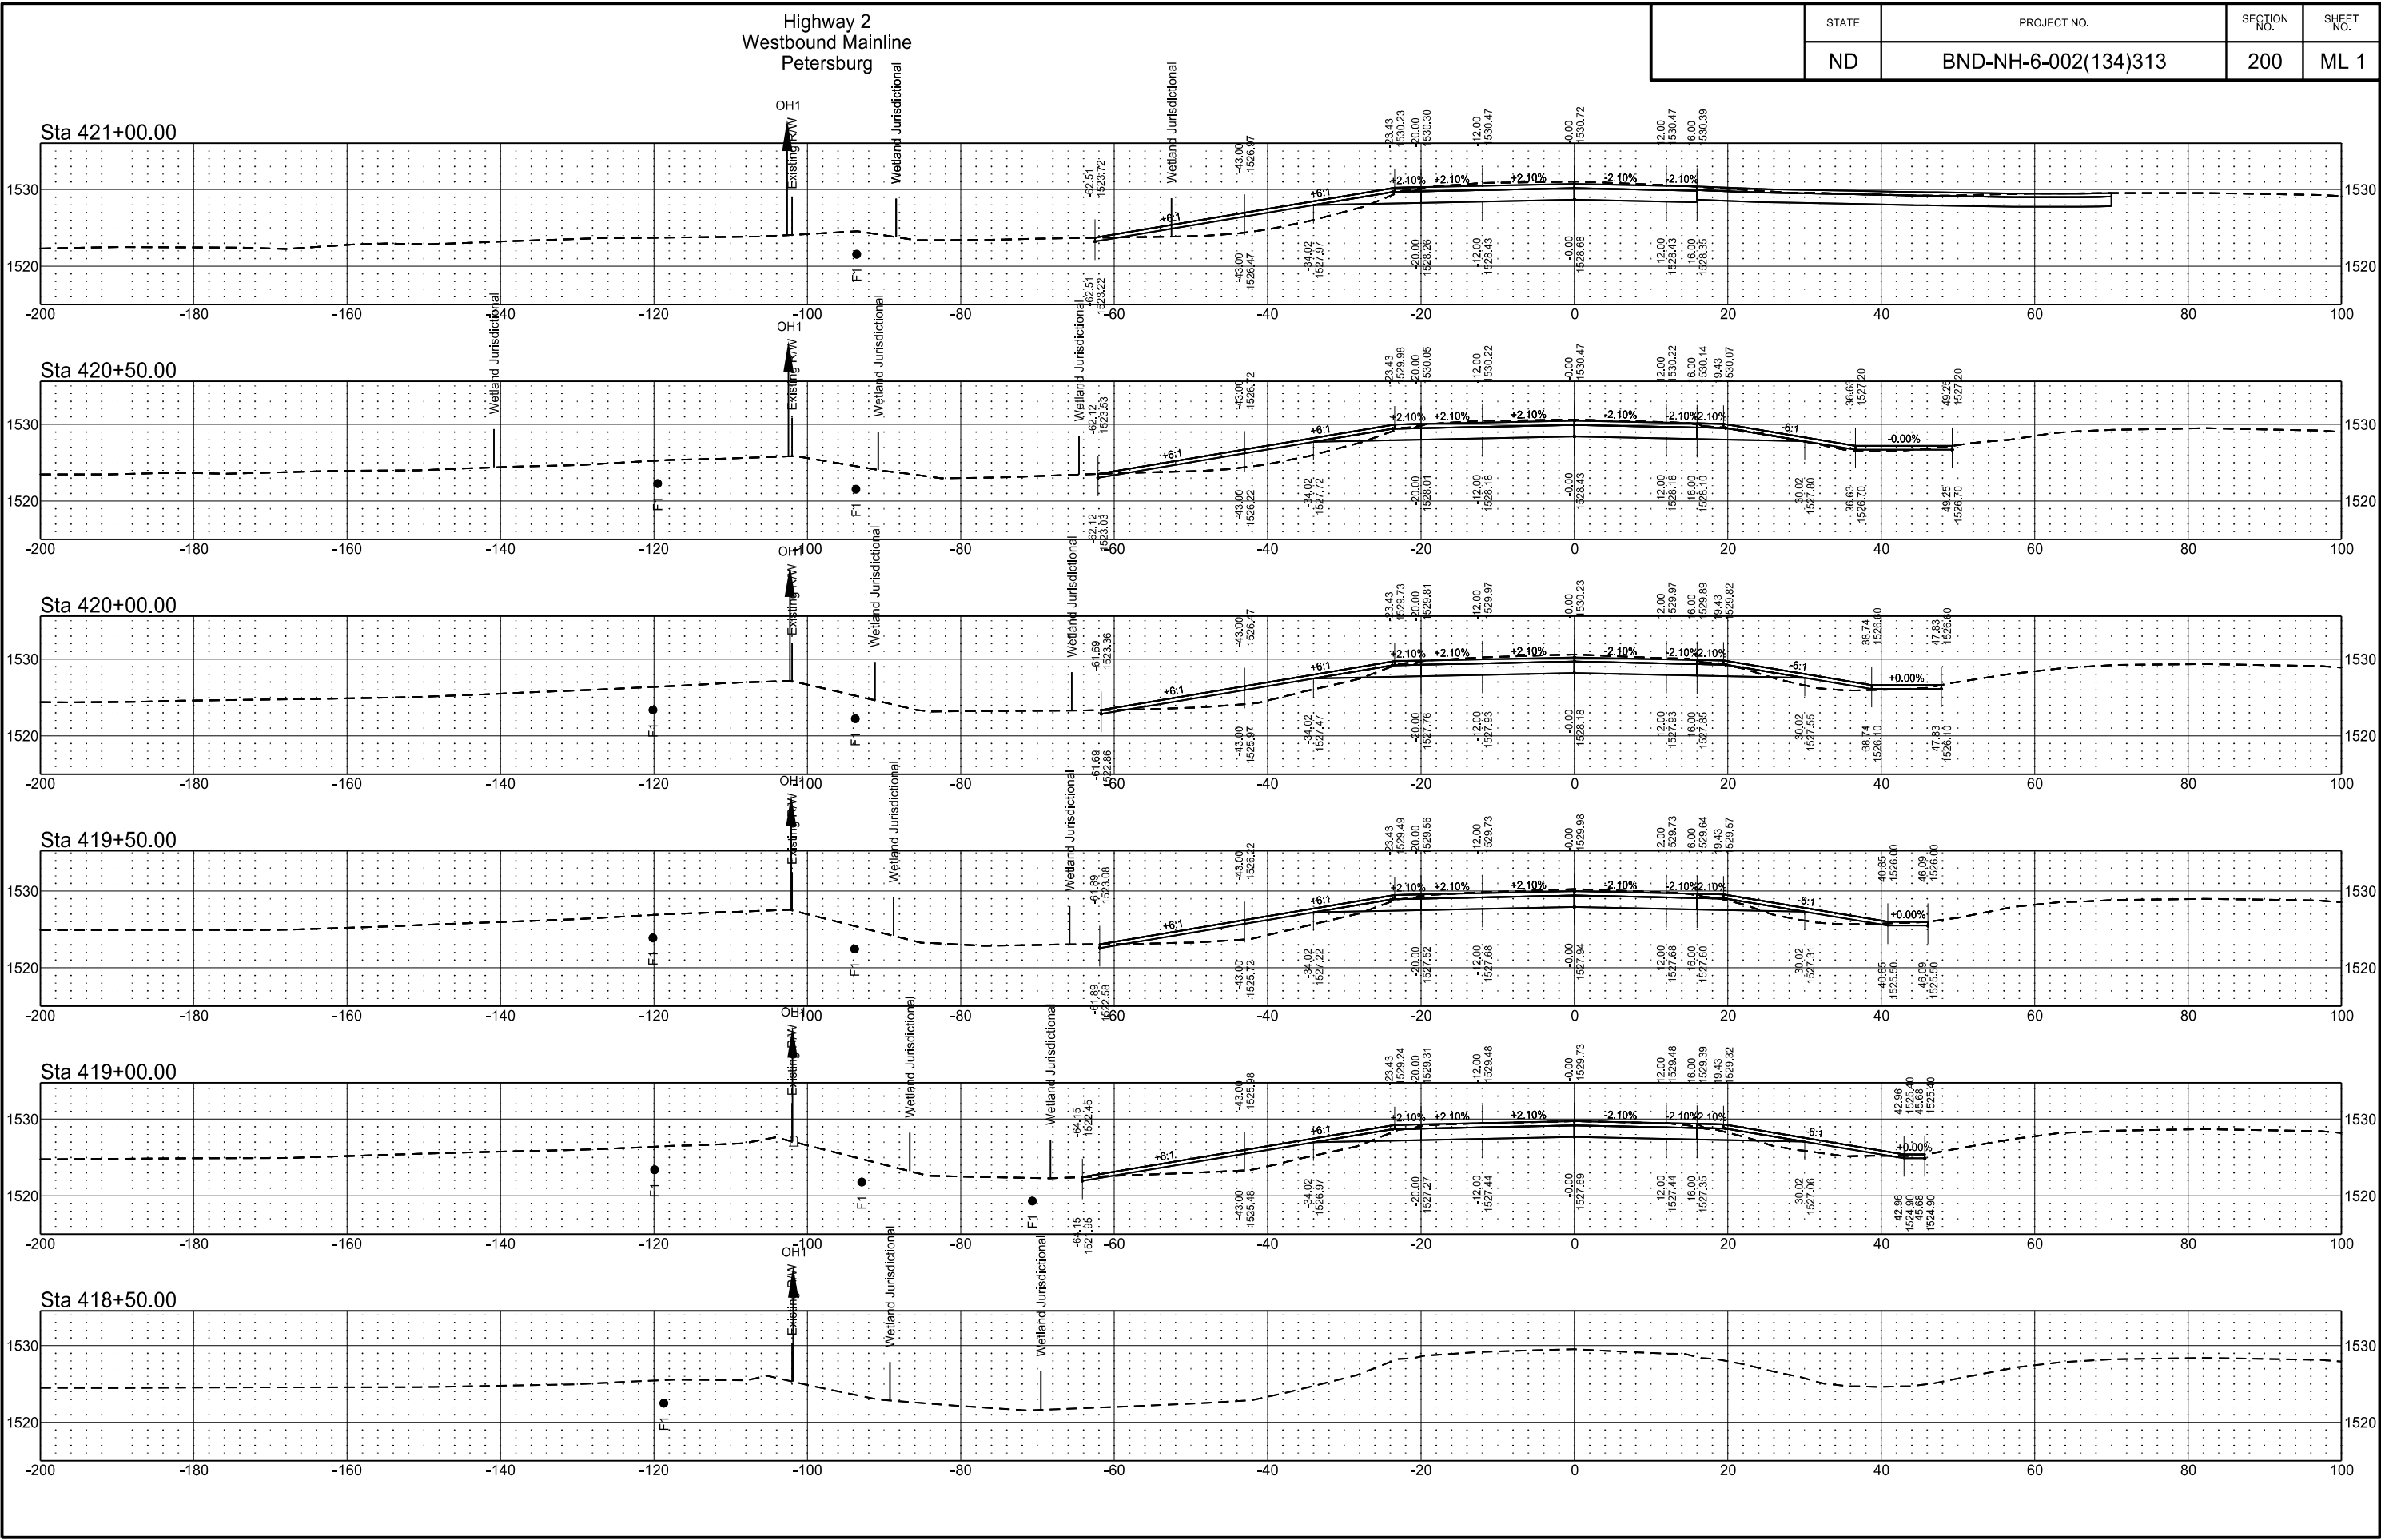


Highway 2
Westbound Mainline
Petersburg

	STATE	PROJECT NO.	SECTION NO.	SHEET NO.
	ND	BND-NH-6-002(134)313	200	ML 2


Sta 423+50.00

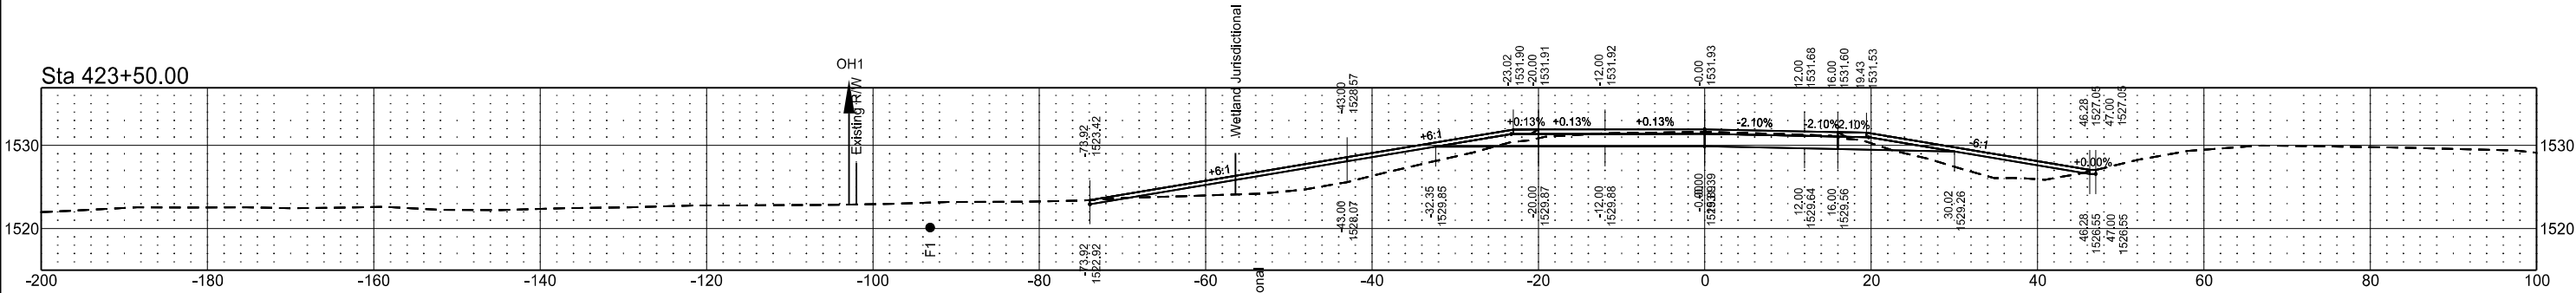


Sta 423+00.00

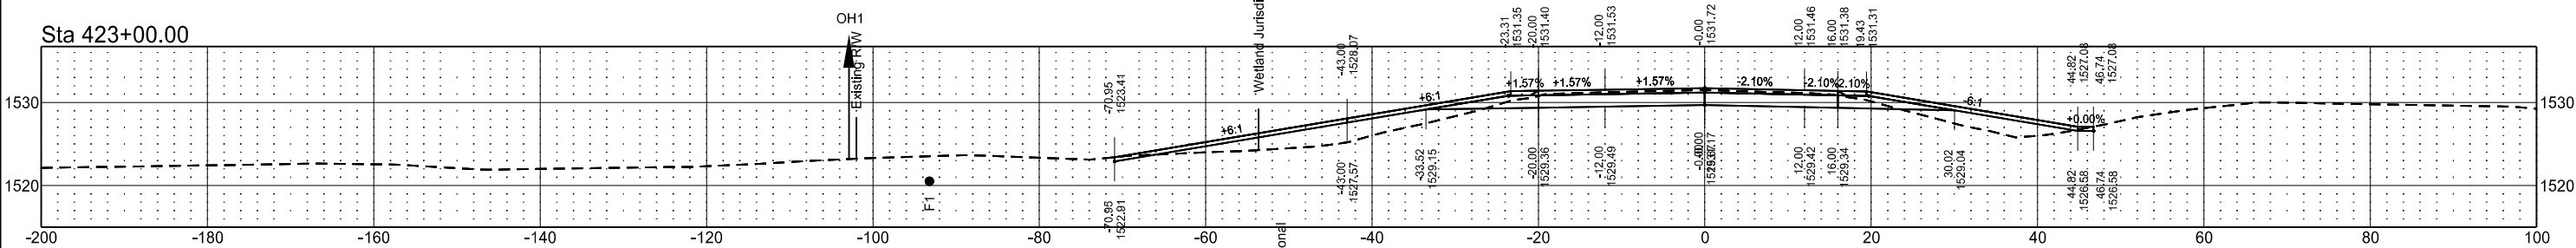


Sta 422+50.00

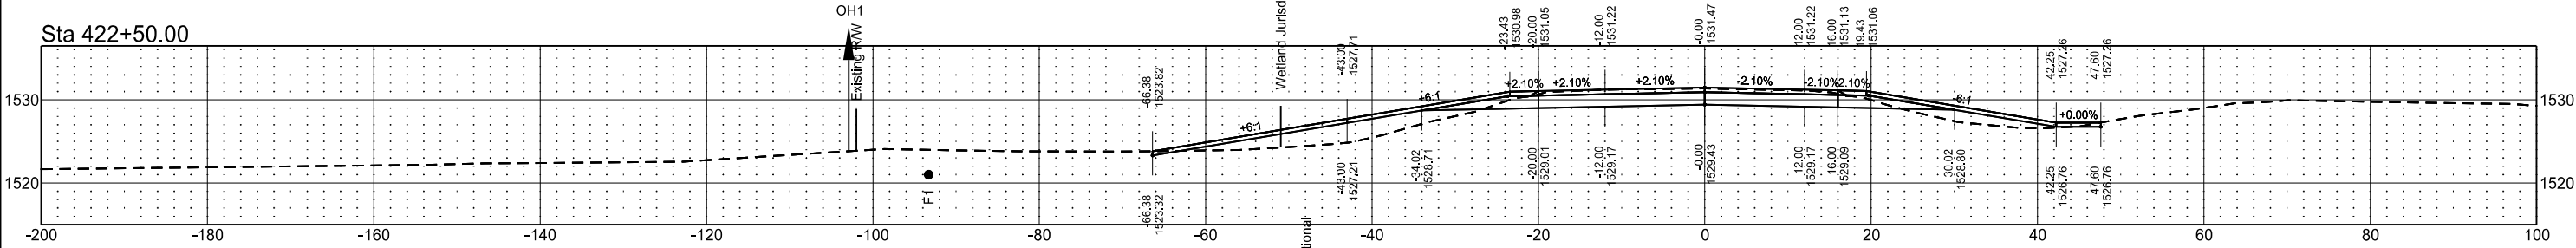

Sta 422+00.00

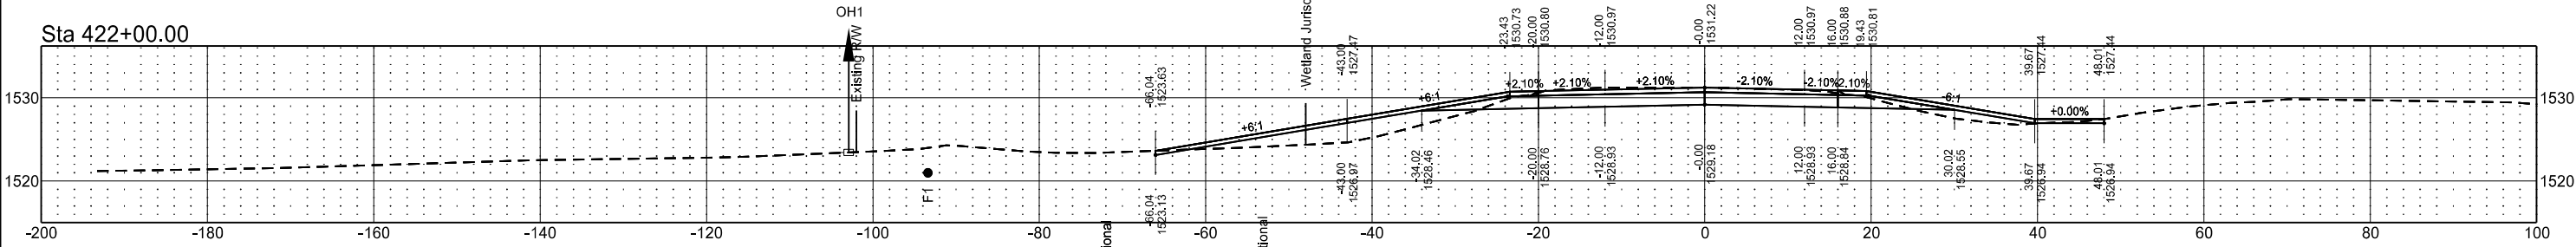


Sta 421+50.00

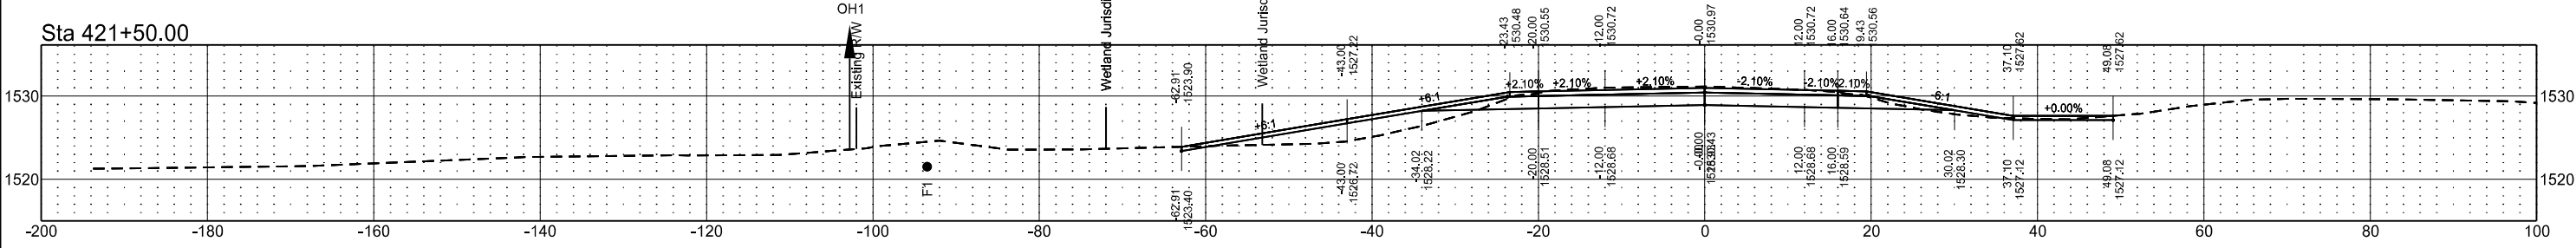


	STATE	PROJECT NO.	SECTION NO.	SHEET NO.
	ND	BND-NH-6-002(134)313	200	ML 3

	STATE	PROJECT NO.	SECTION NO.	SHEET NO.
	ND	BND-NH-6-002(134)313	200	ML 4

 

Highway 2
Westbound Mainline
Petersburg


	STATE	PROJECT NO.	SECTION NO.	SHEET NO.
	ND	BND-NH-6-002(134)313	200	ML 5

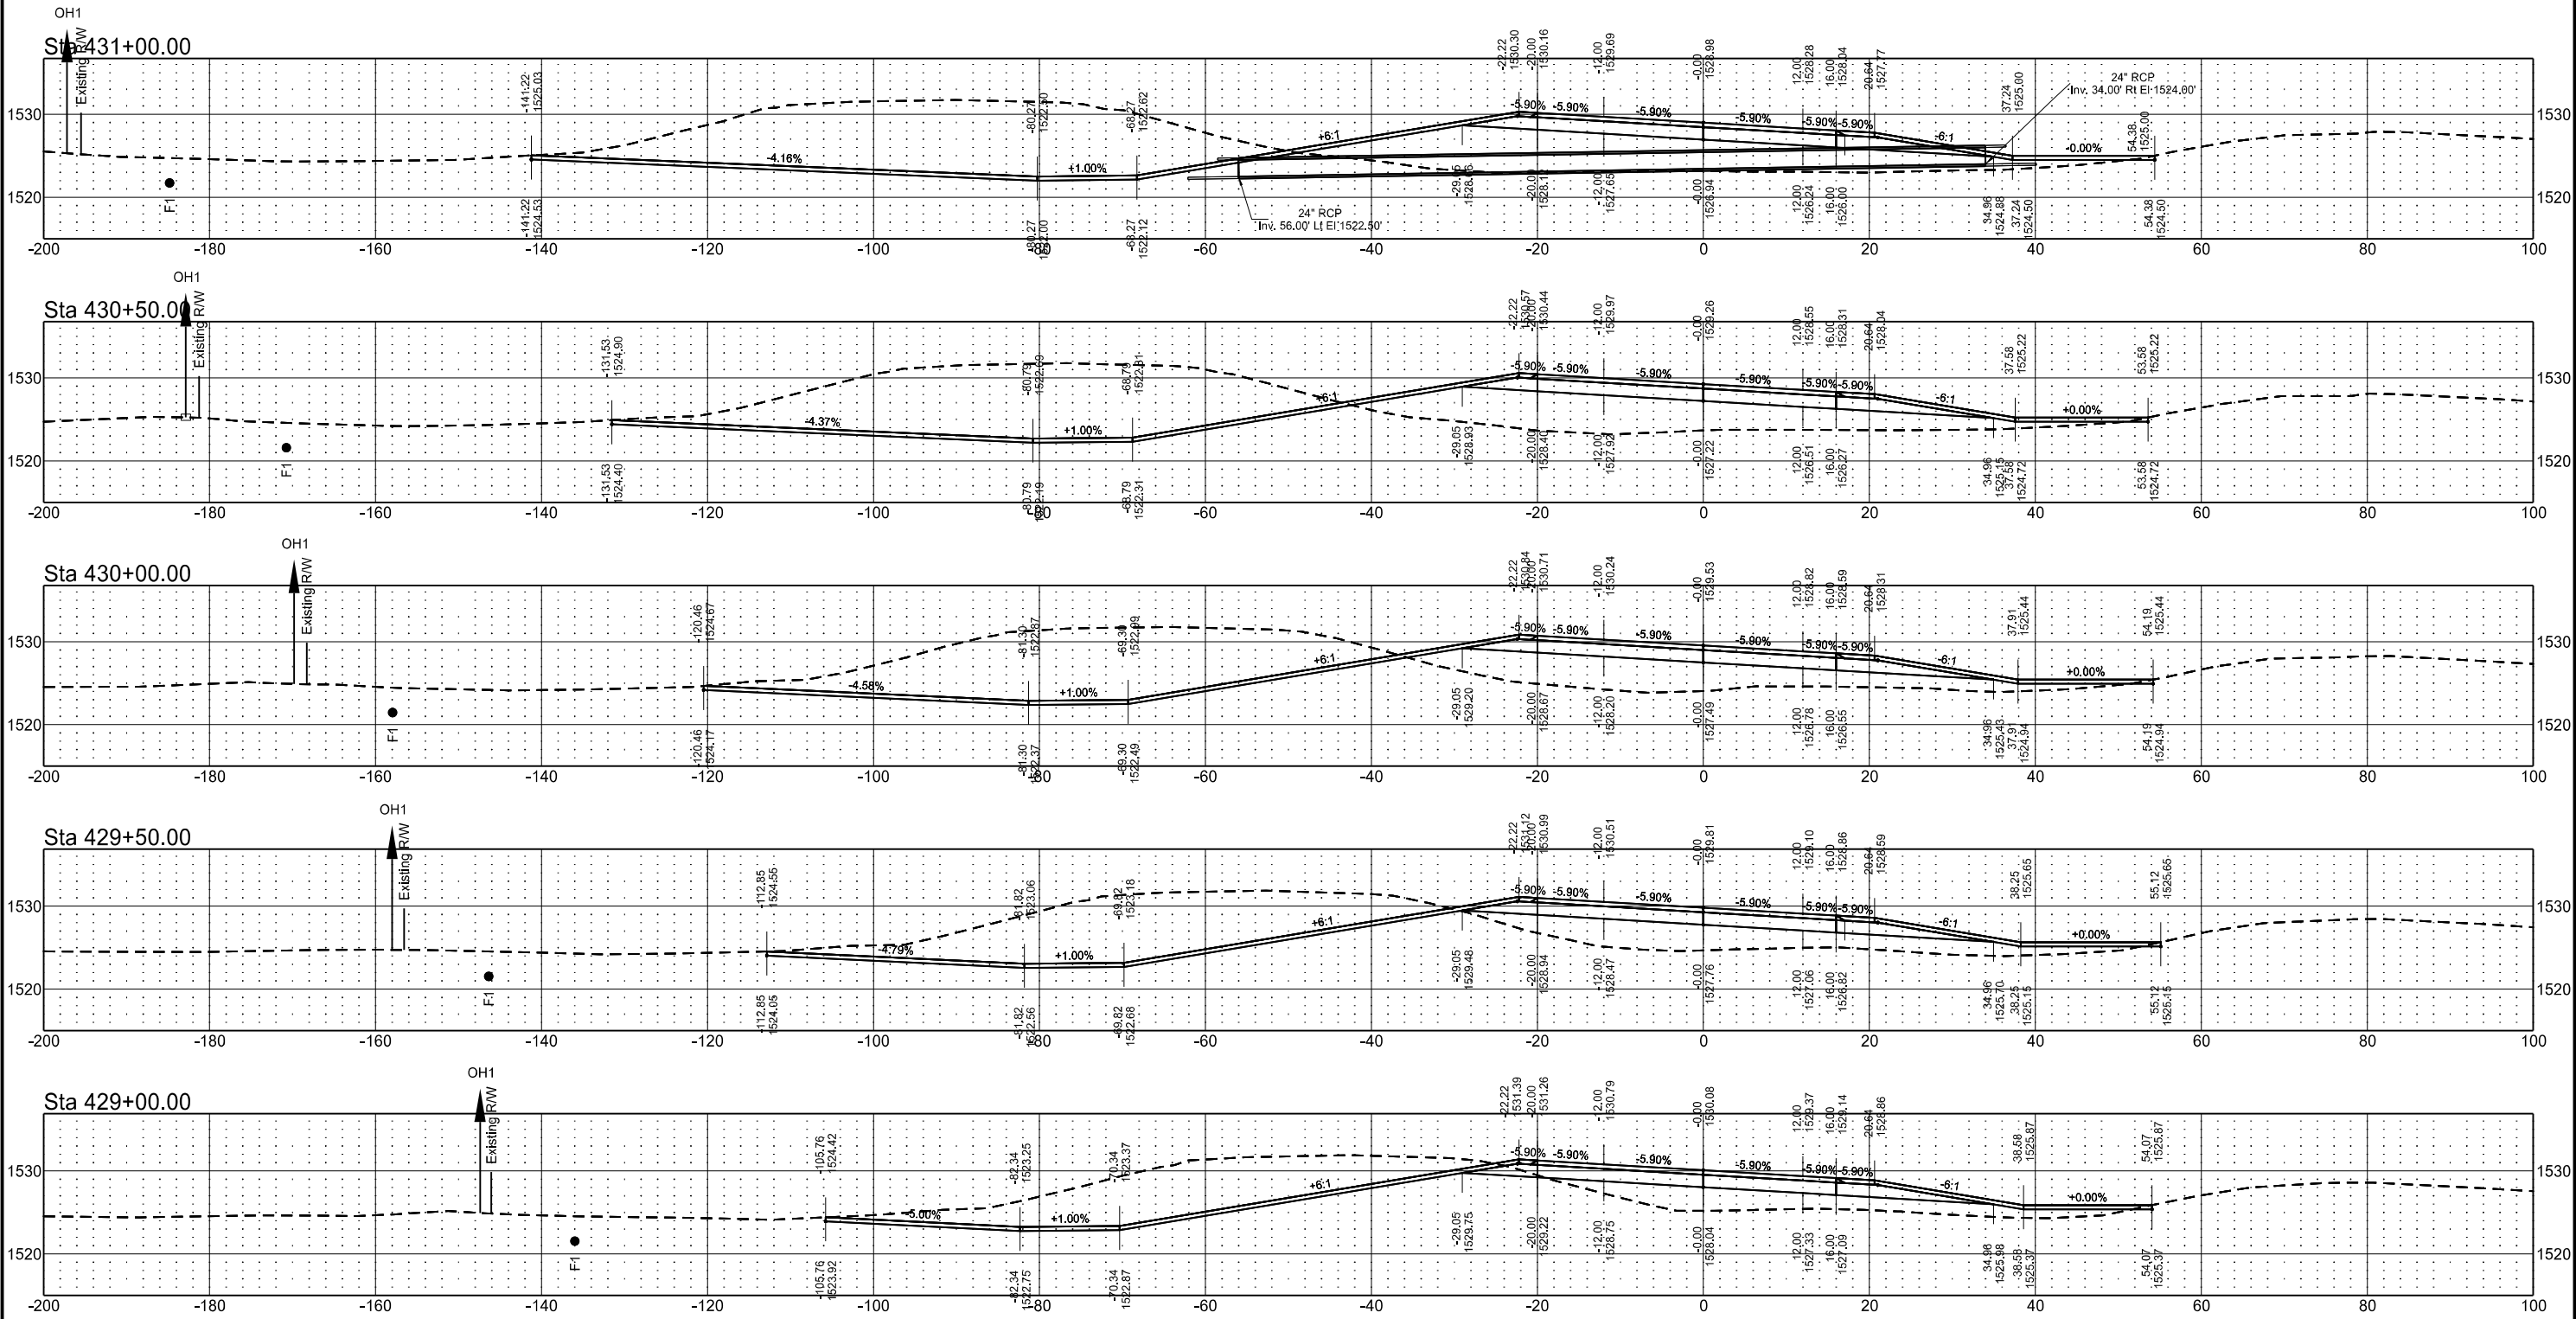


Highway 2
Westbound Mainline
Petersburg

	STATE	PROJECT NO.	SECTION NO.	SHEET NO.
	ND	BND-NH-6-002(134)313	200	ML 6


Sta 433+50.00

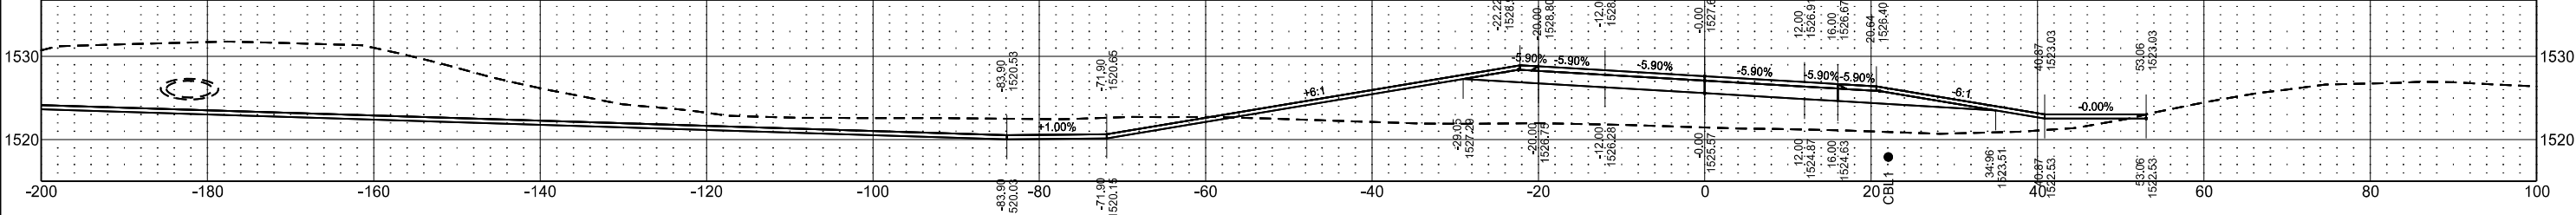


Sta 433+00.00

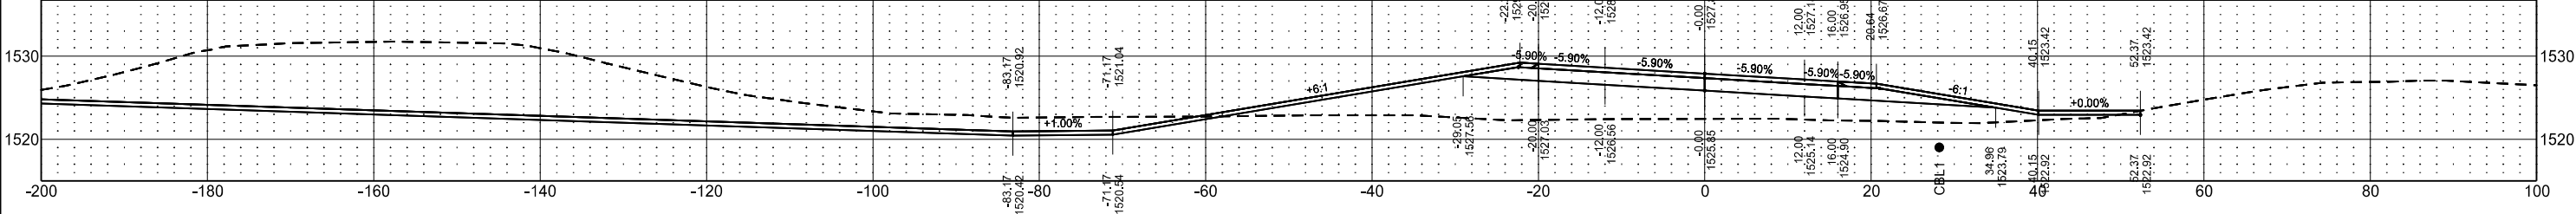


Sta 432+50.00

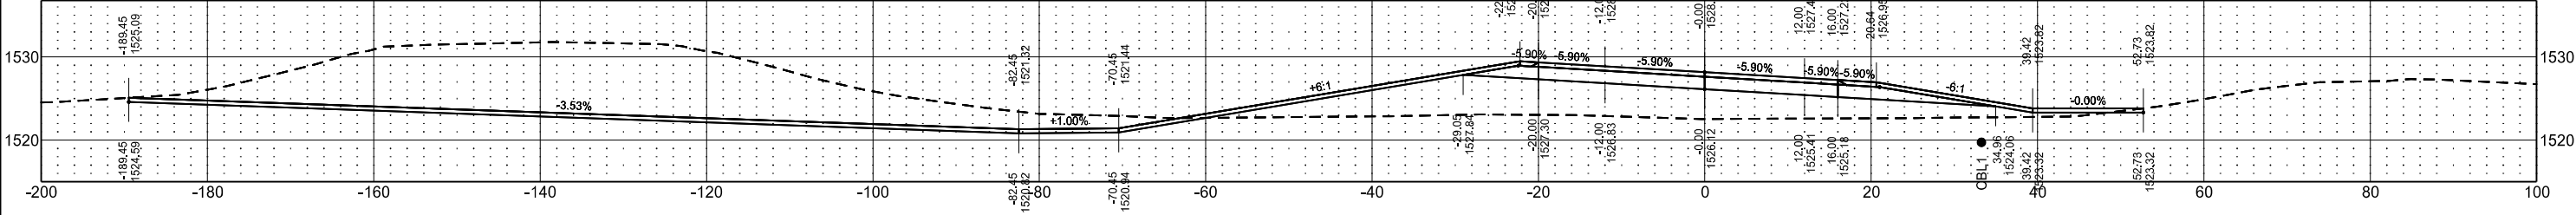

Sta 432+00.00

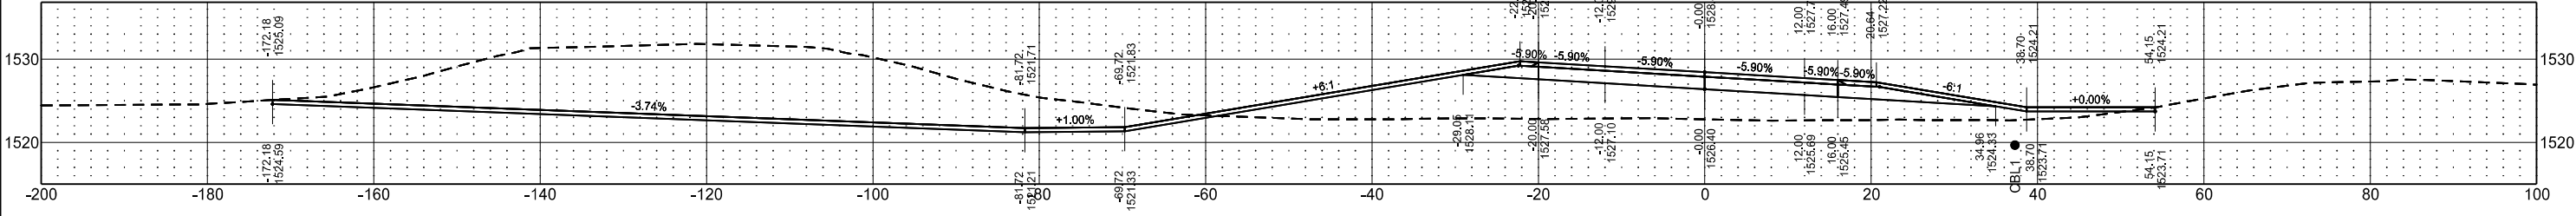


Sta 431+50.00

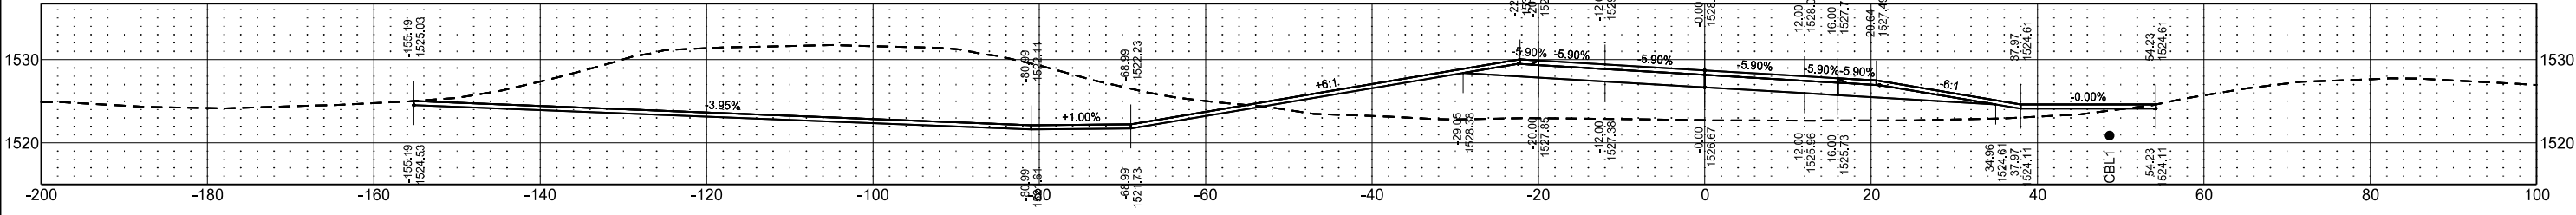


Highway 2
Westbound Mainline
Petersburg

STATE	PROJECT NO.	SECTION NO.	SHEET NO.
ND	BND-NH-6-002(134)313	200	ML 7


Sta 436+00.00

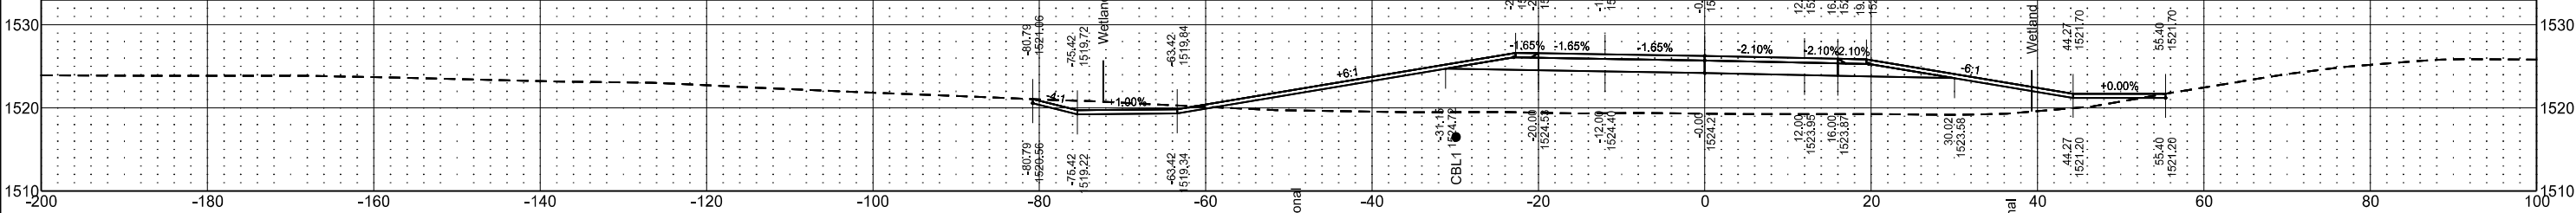


Sta 435+50.00

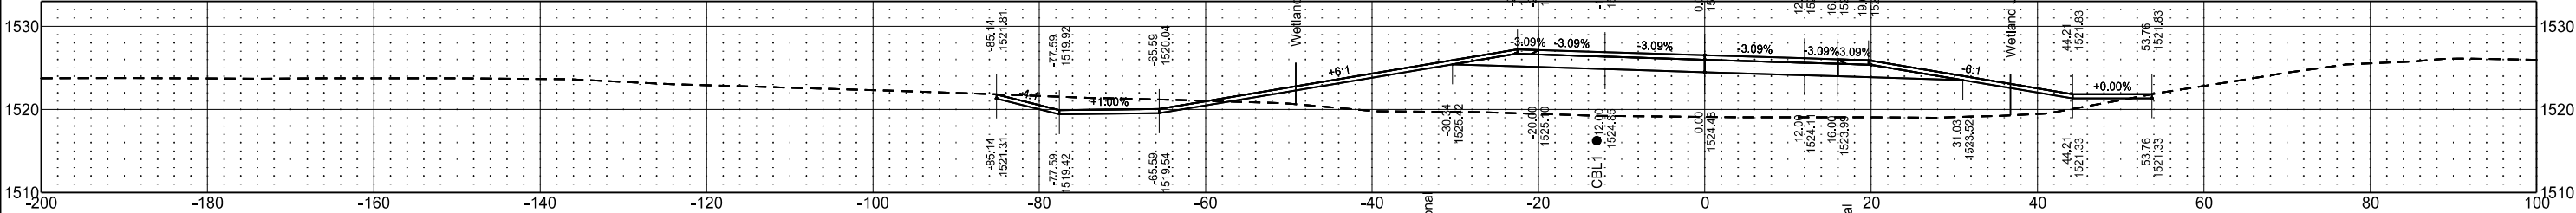


Sta 435+00.00

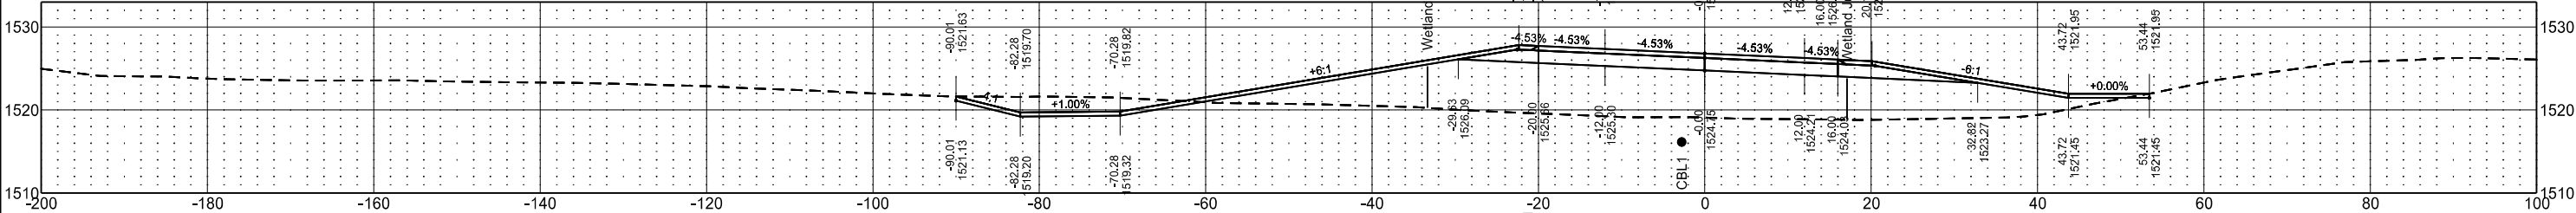


Sta 434+50.00

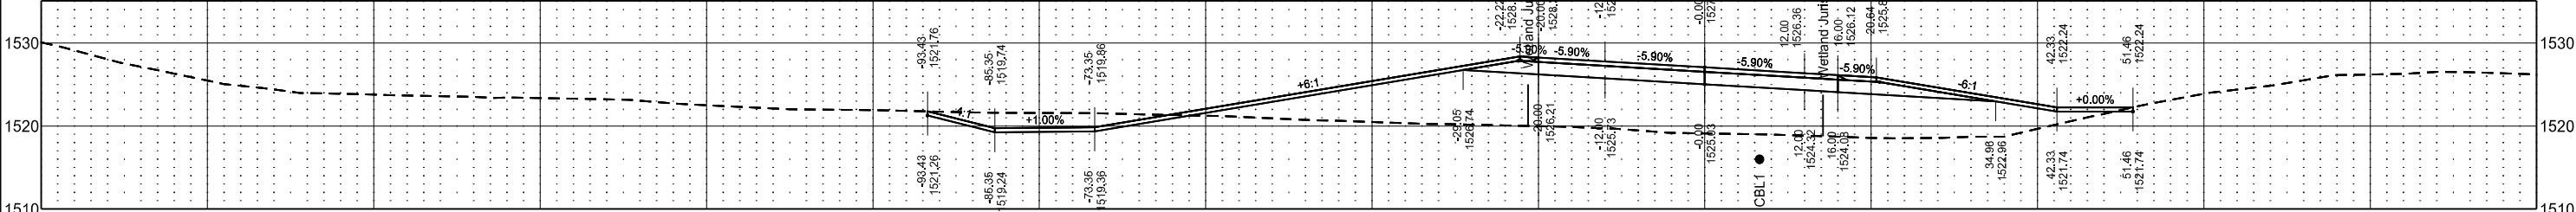

Sta 434+00.00

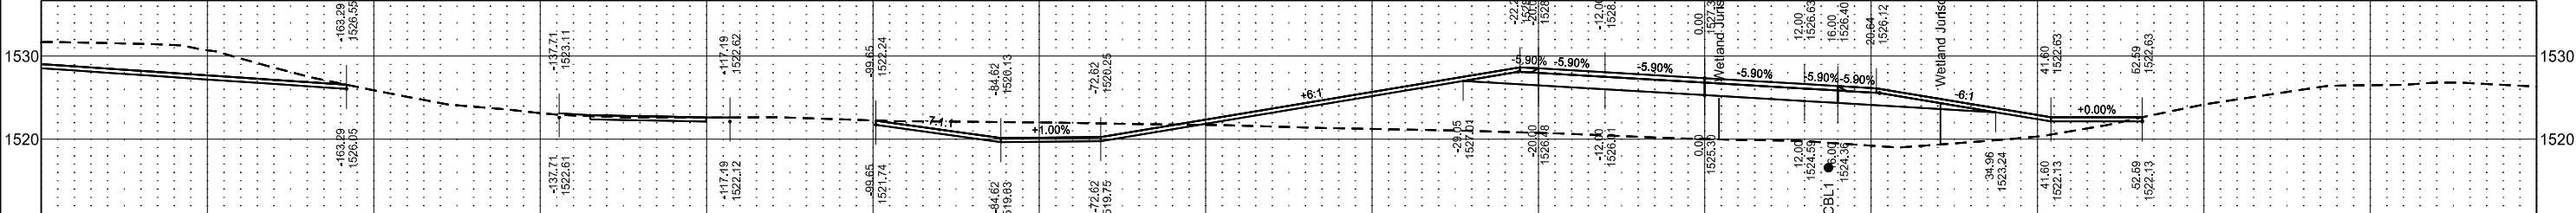


	STATE	PROJECT NO.	SECTION NO.	SHEET NO.
	ND	BND-NH-6-002(134)313	200	ML 8

 


Highway 2
Westbound Mainline
Petersburg

	STATE	PROJECT NO.	SECTION NO.	SHEET NO.
	ND	BND-NH-6-002(134)313	200	ML 9


Sta 441+00.00

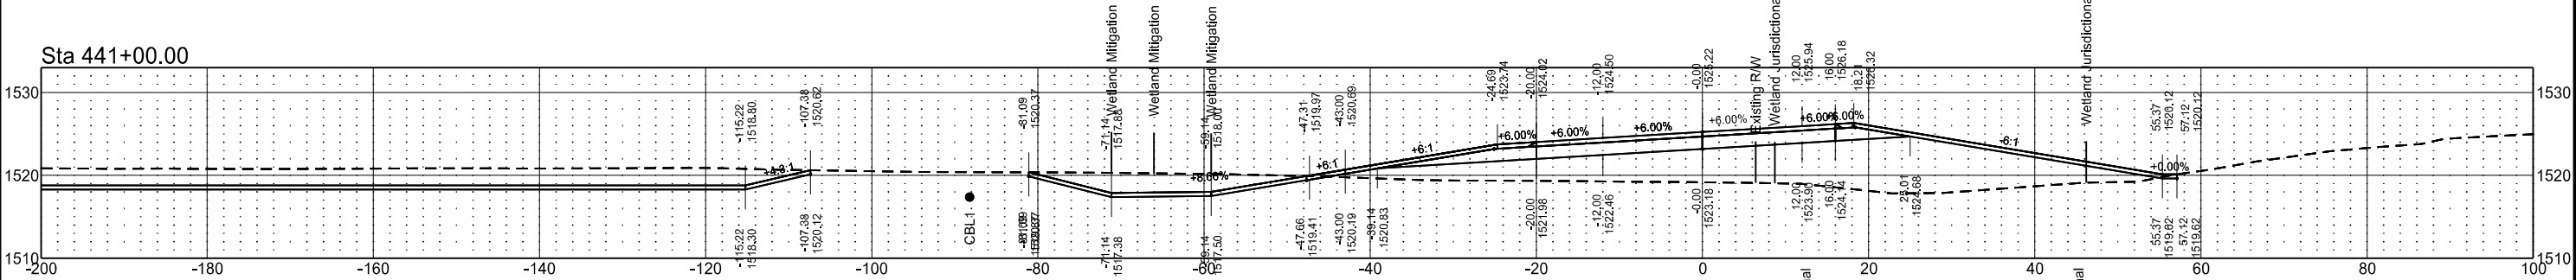


Sta 440+50.00

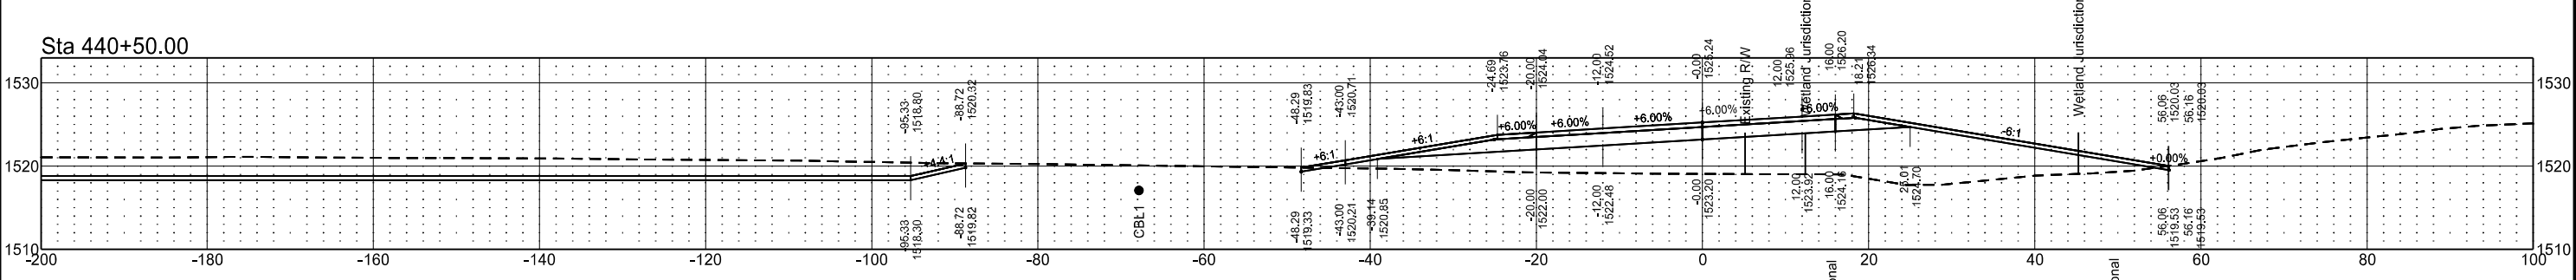


Sta 440+00.00

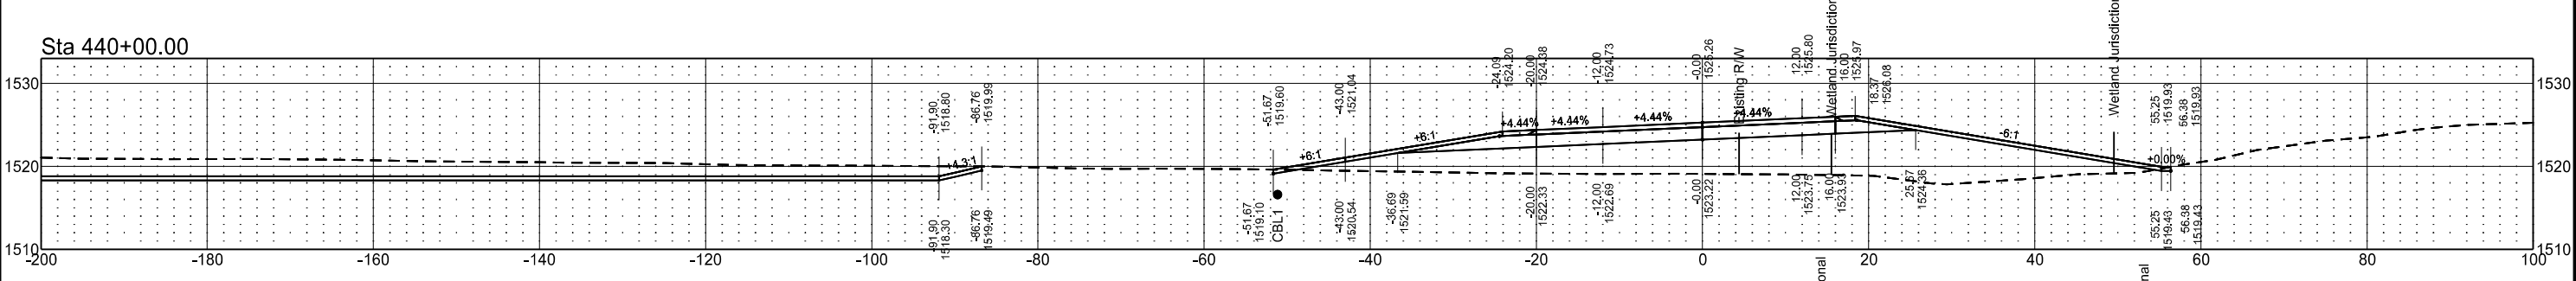

Sta 439+50.00

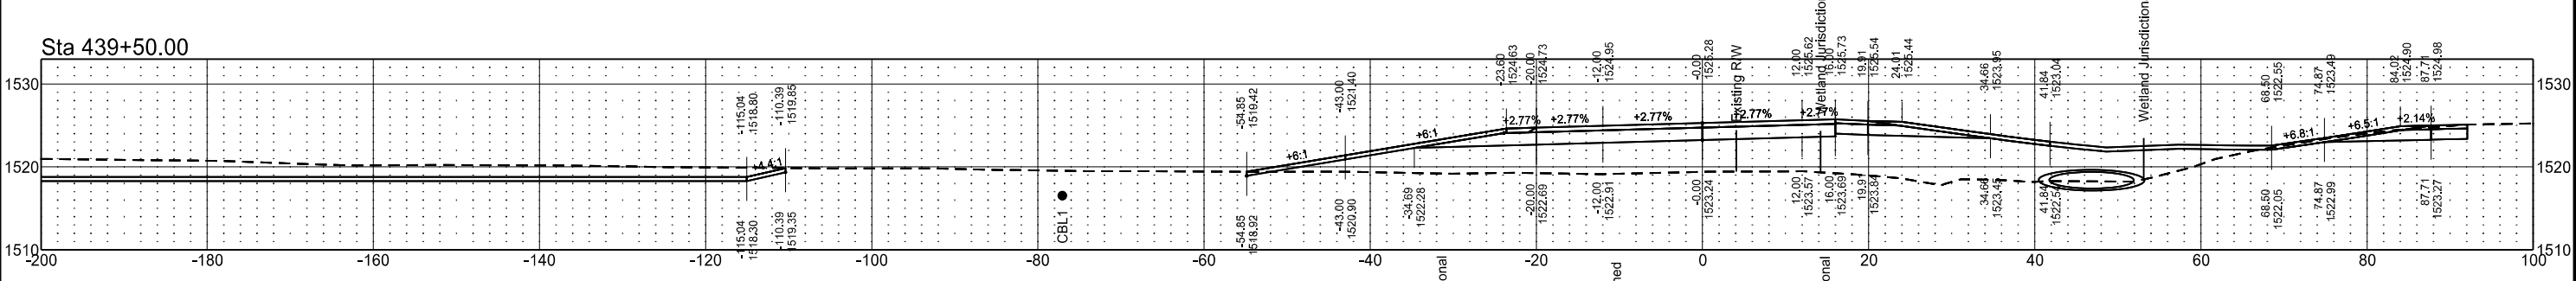


Sta 439+00.00

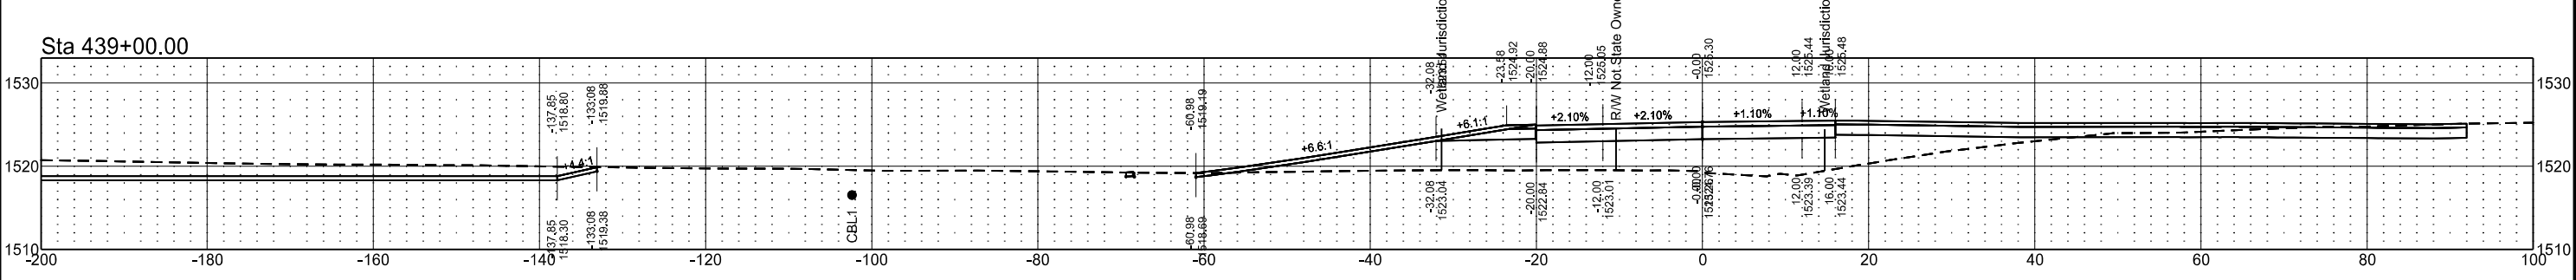


Highway 2
Westbound Mainline
Petersburg

	STATE	PROJECT NO.	SECTION NO.	SHEET NO.
	ND	BND-NH-6-002(134)313	200	ML 10

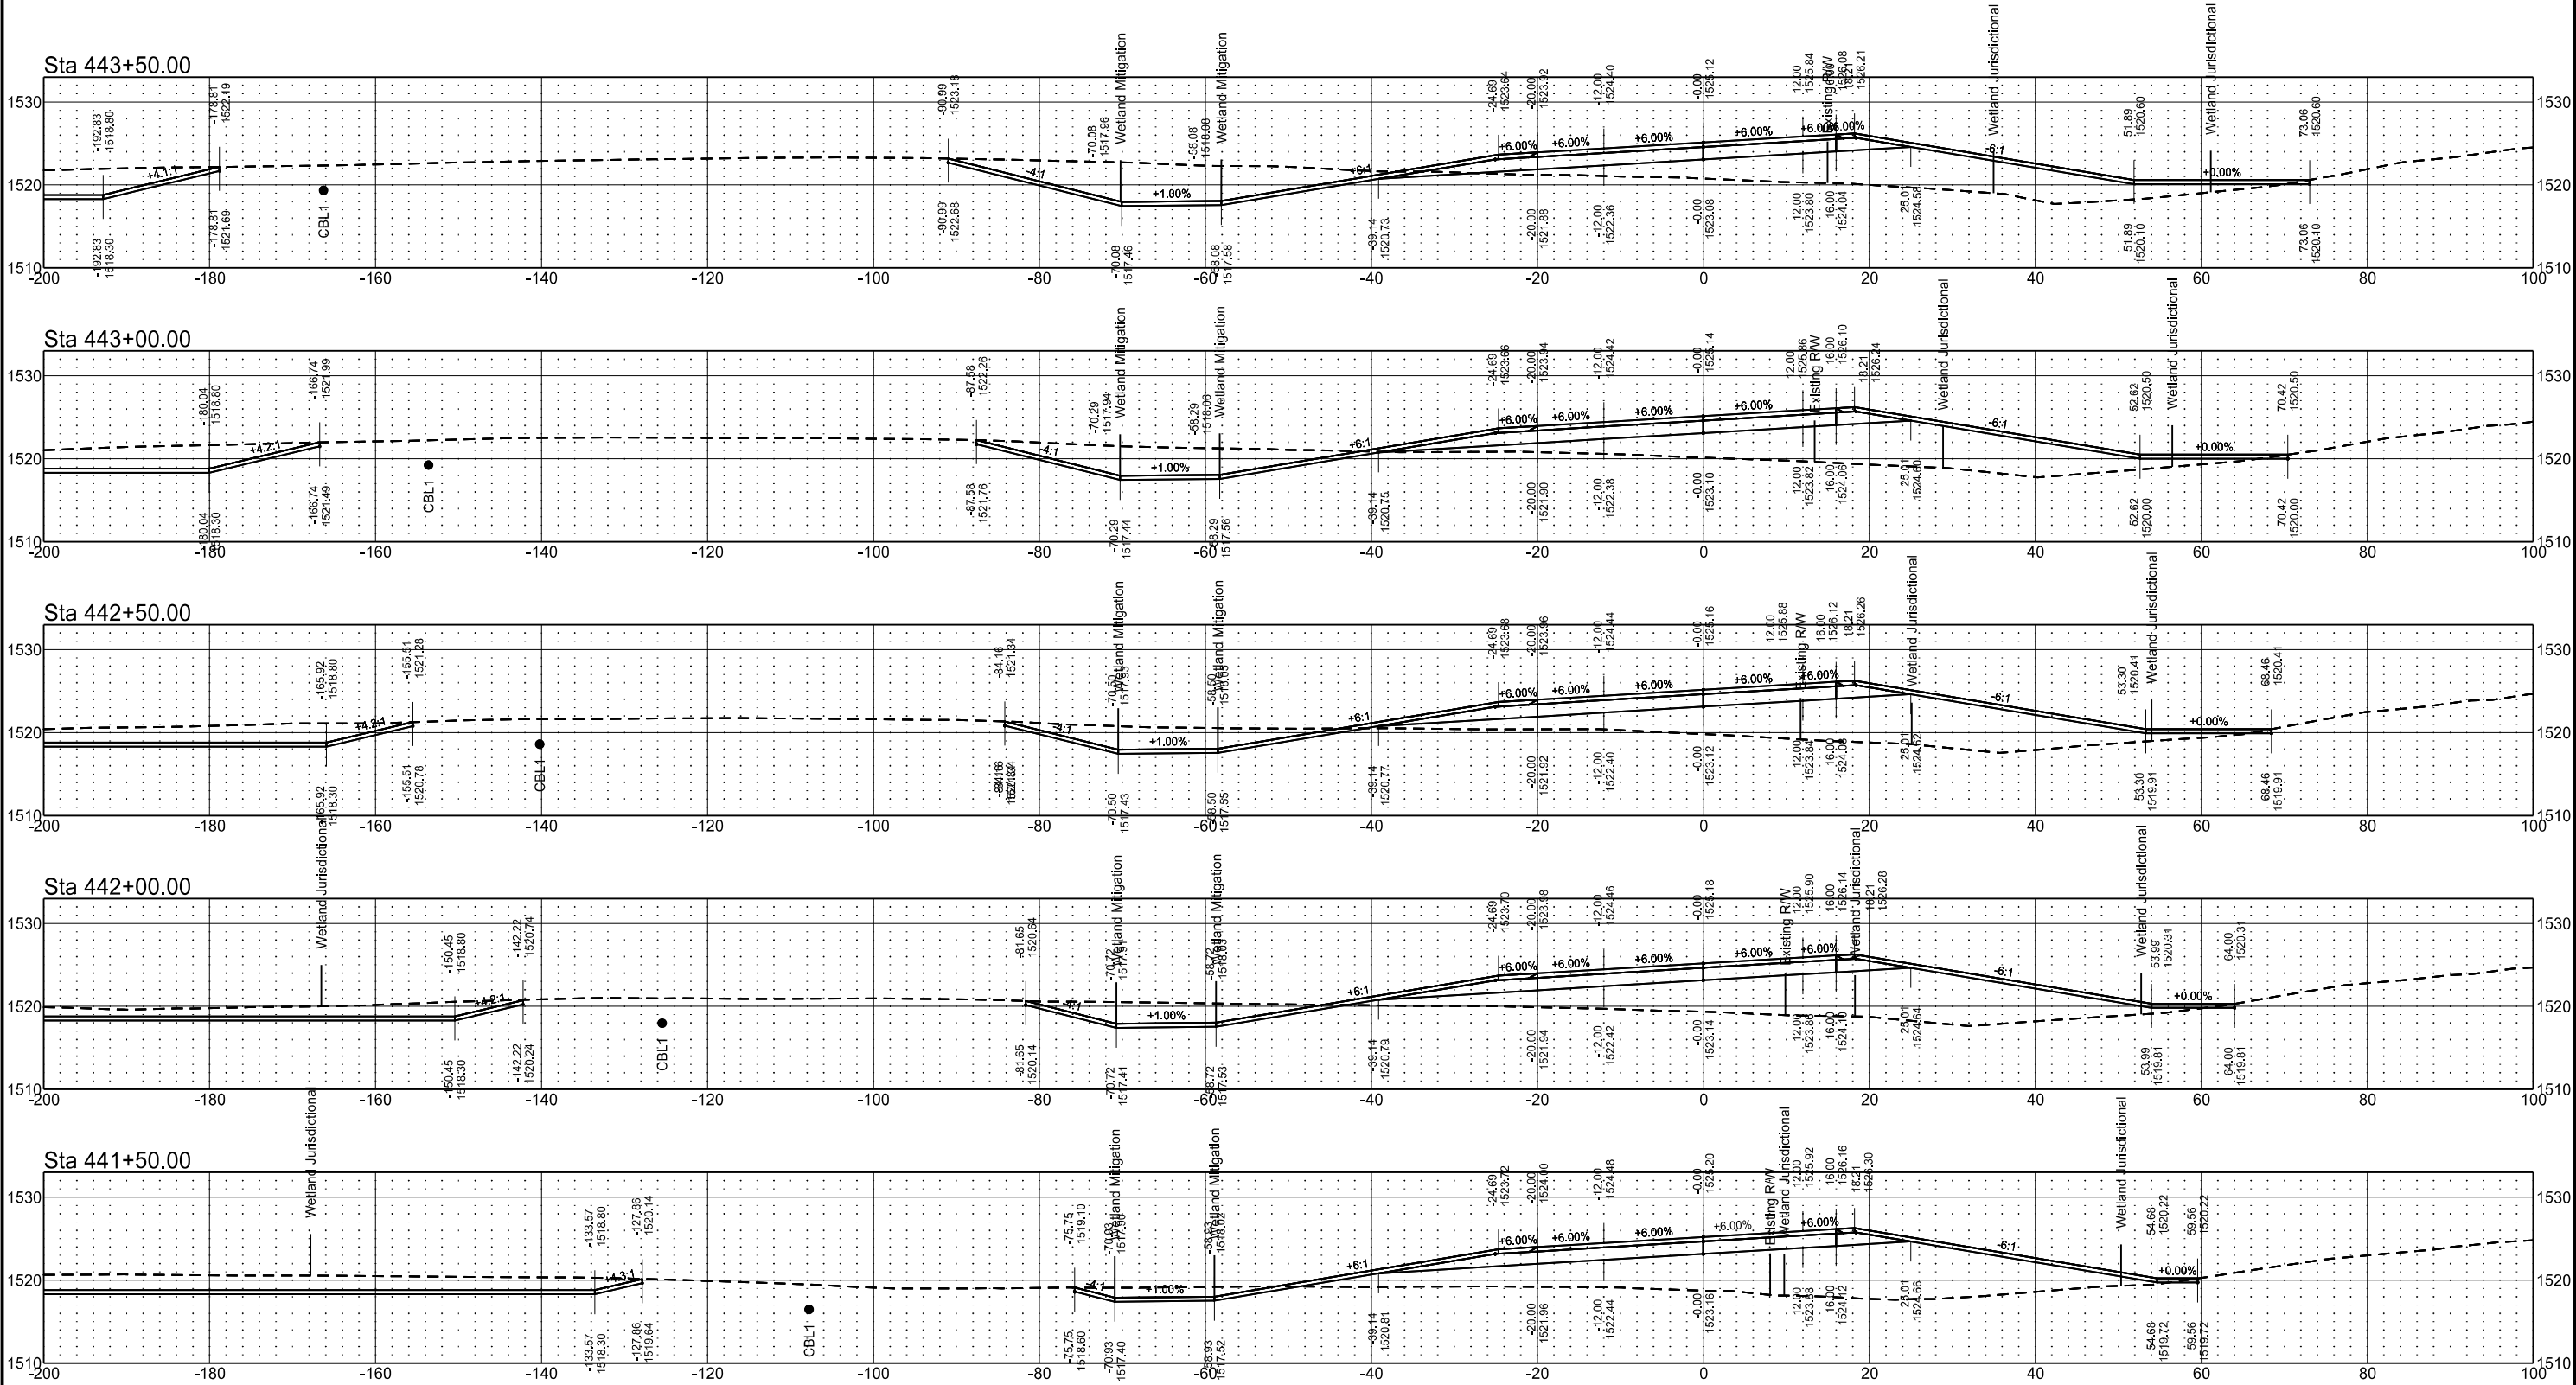


Highway 2
Westbound Mainline
Petersburg

	STATE	PROJECT NO.	SECTION NO.	SHEET NO.
	ND	BND-NH-6-002(134)313	200	ML 11



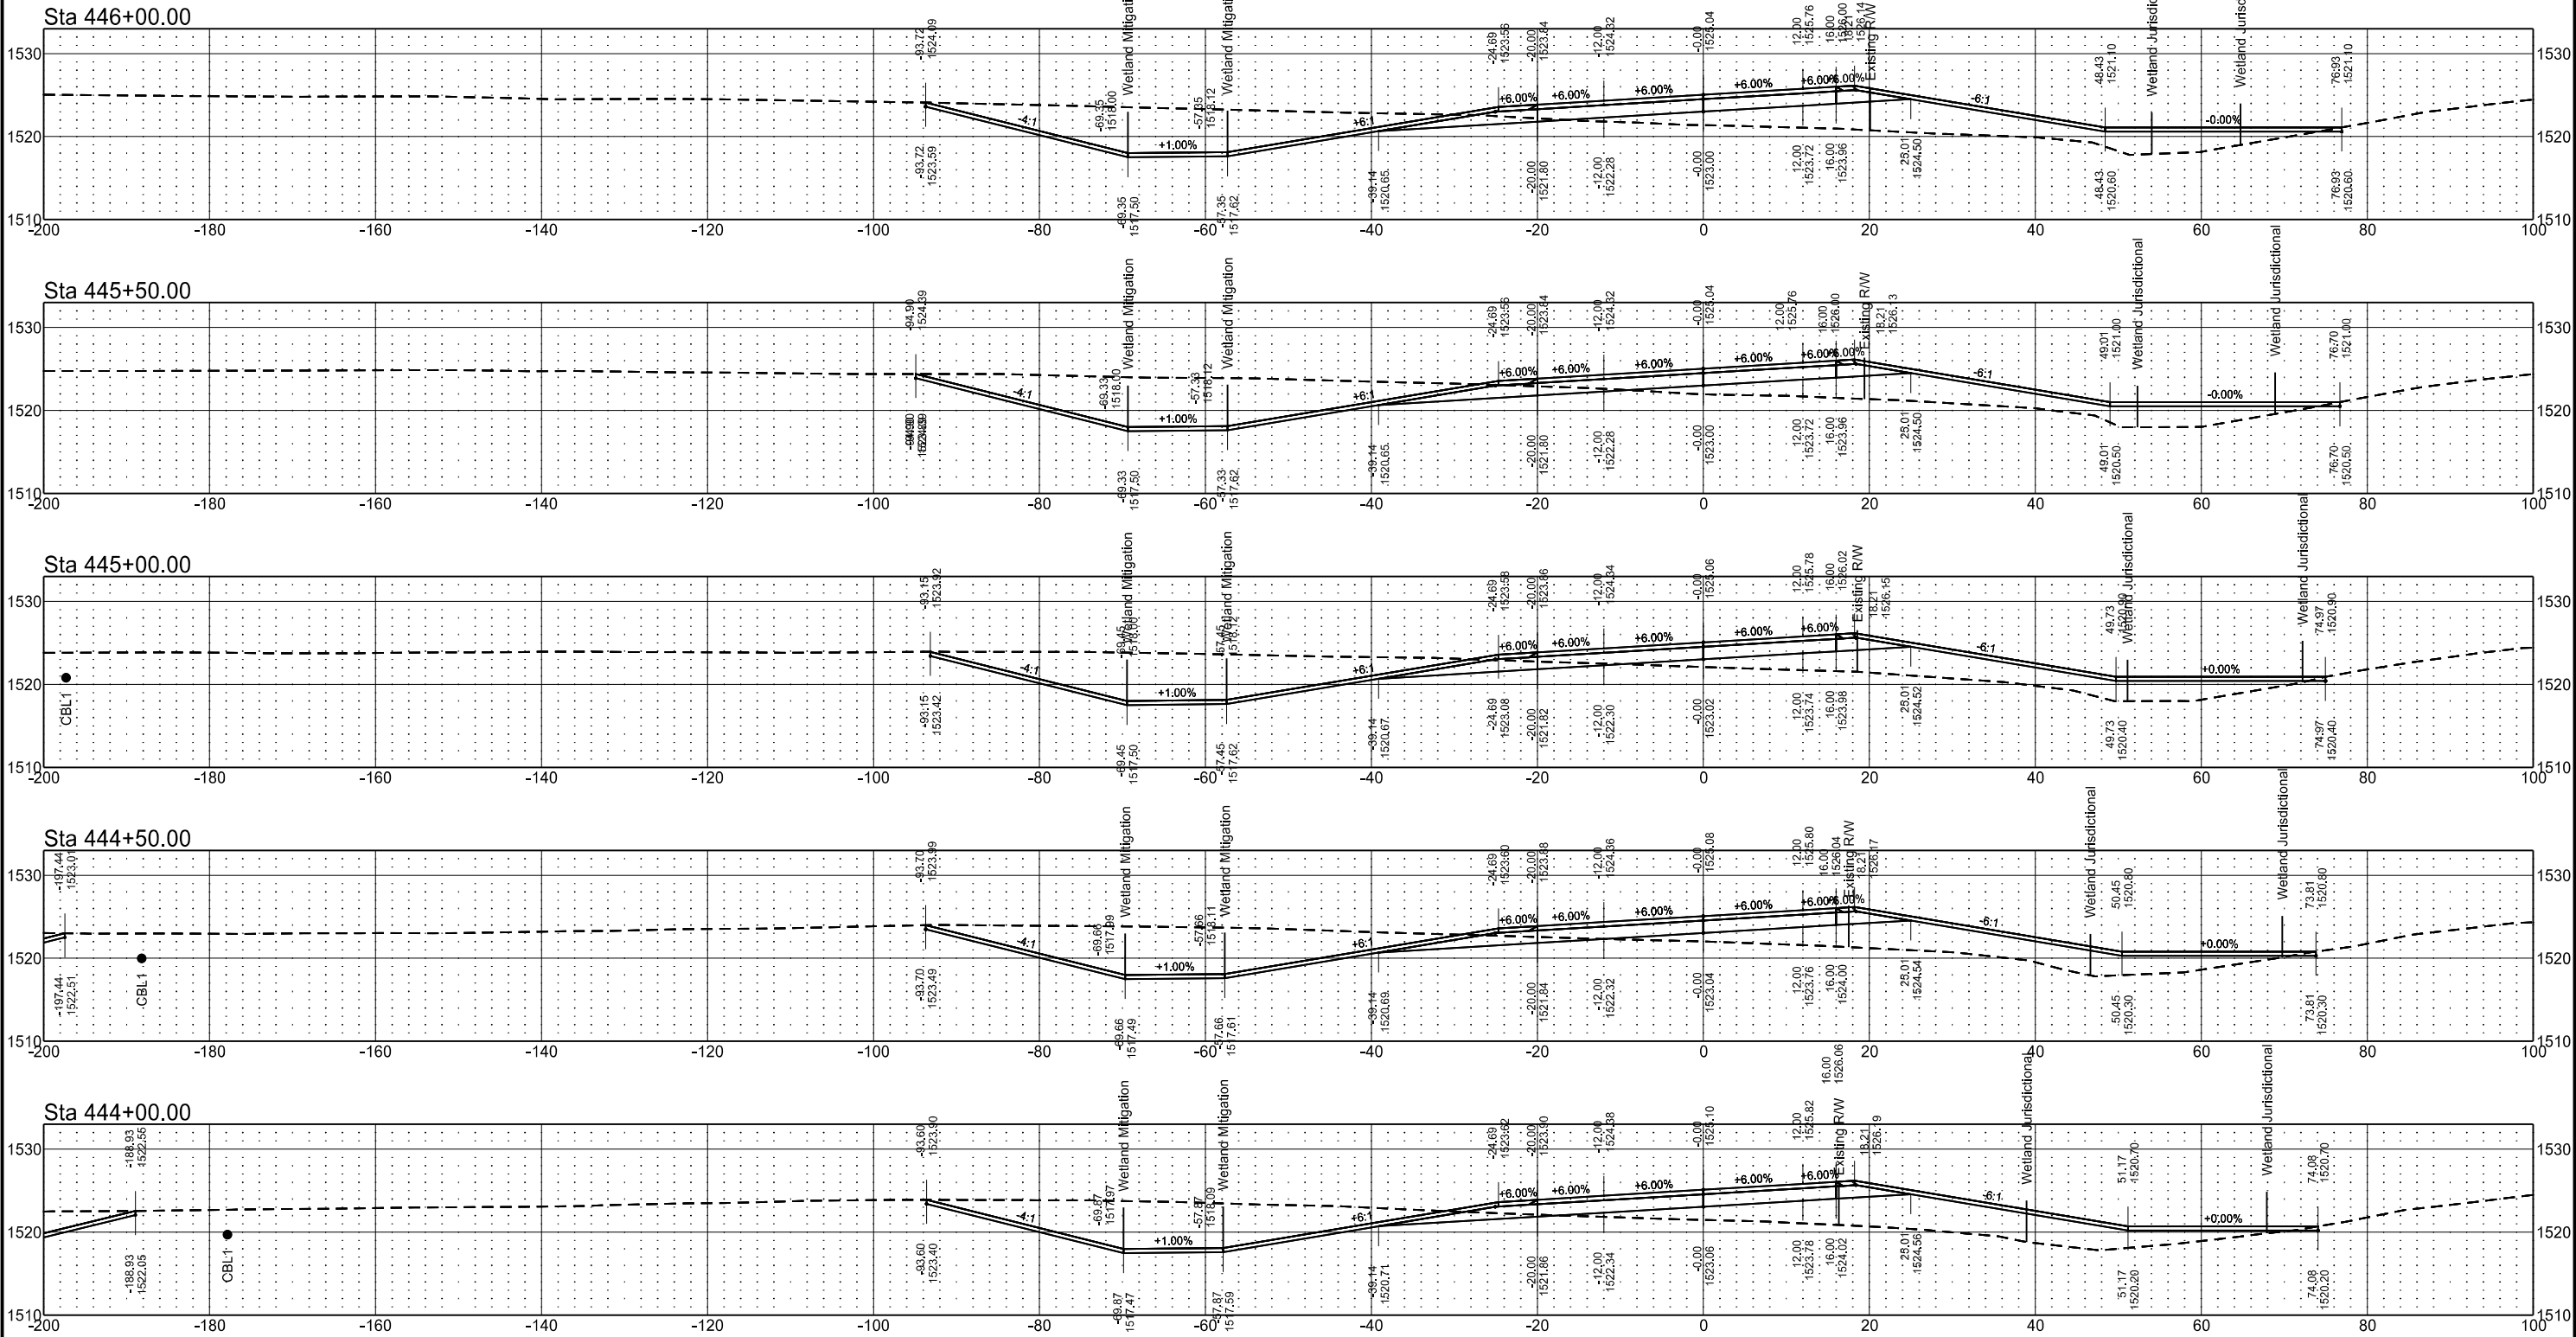


Highway 2
Westbound Mainline
Petersburg

	STATE	PROJECT NO.	SECTION NO.	SHEET NO.
	ND	BND-NH-6-002(134)313	200	ML 12

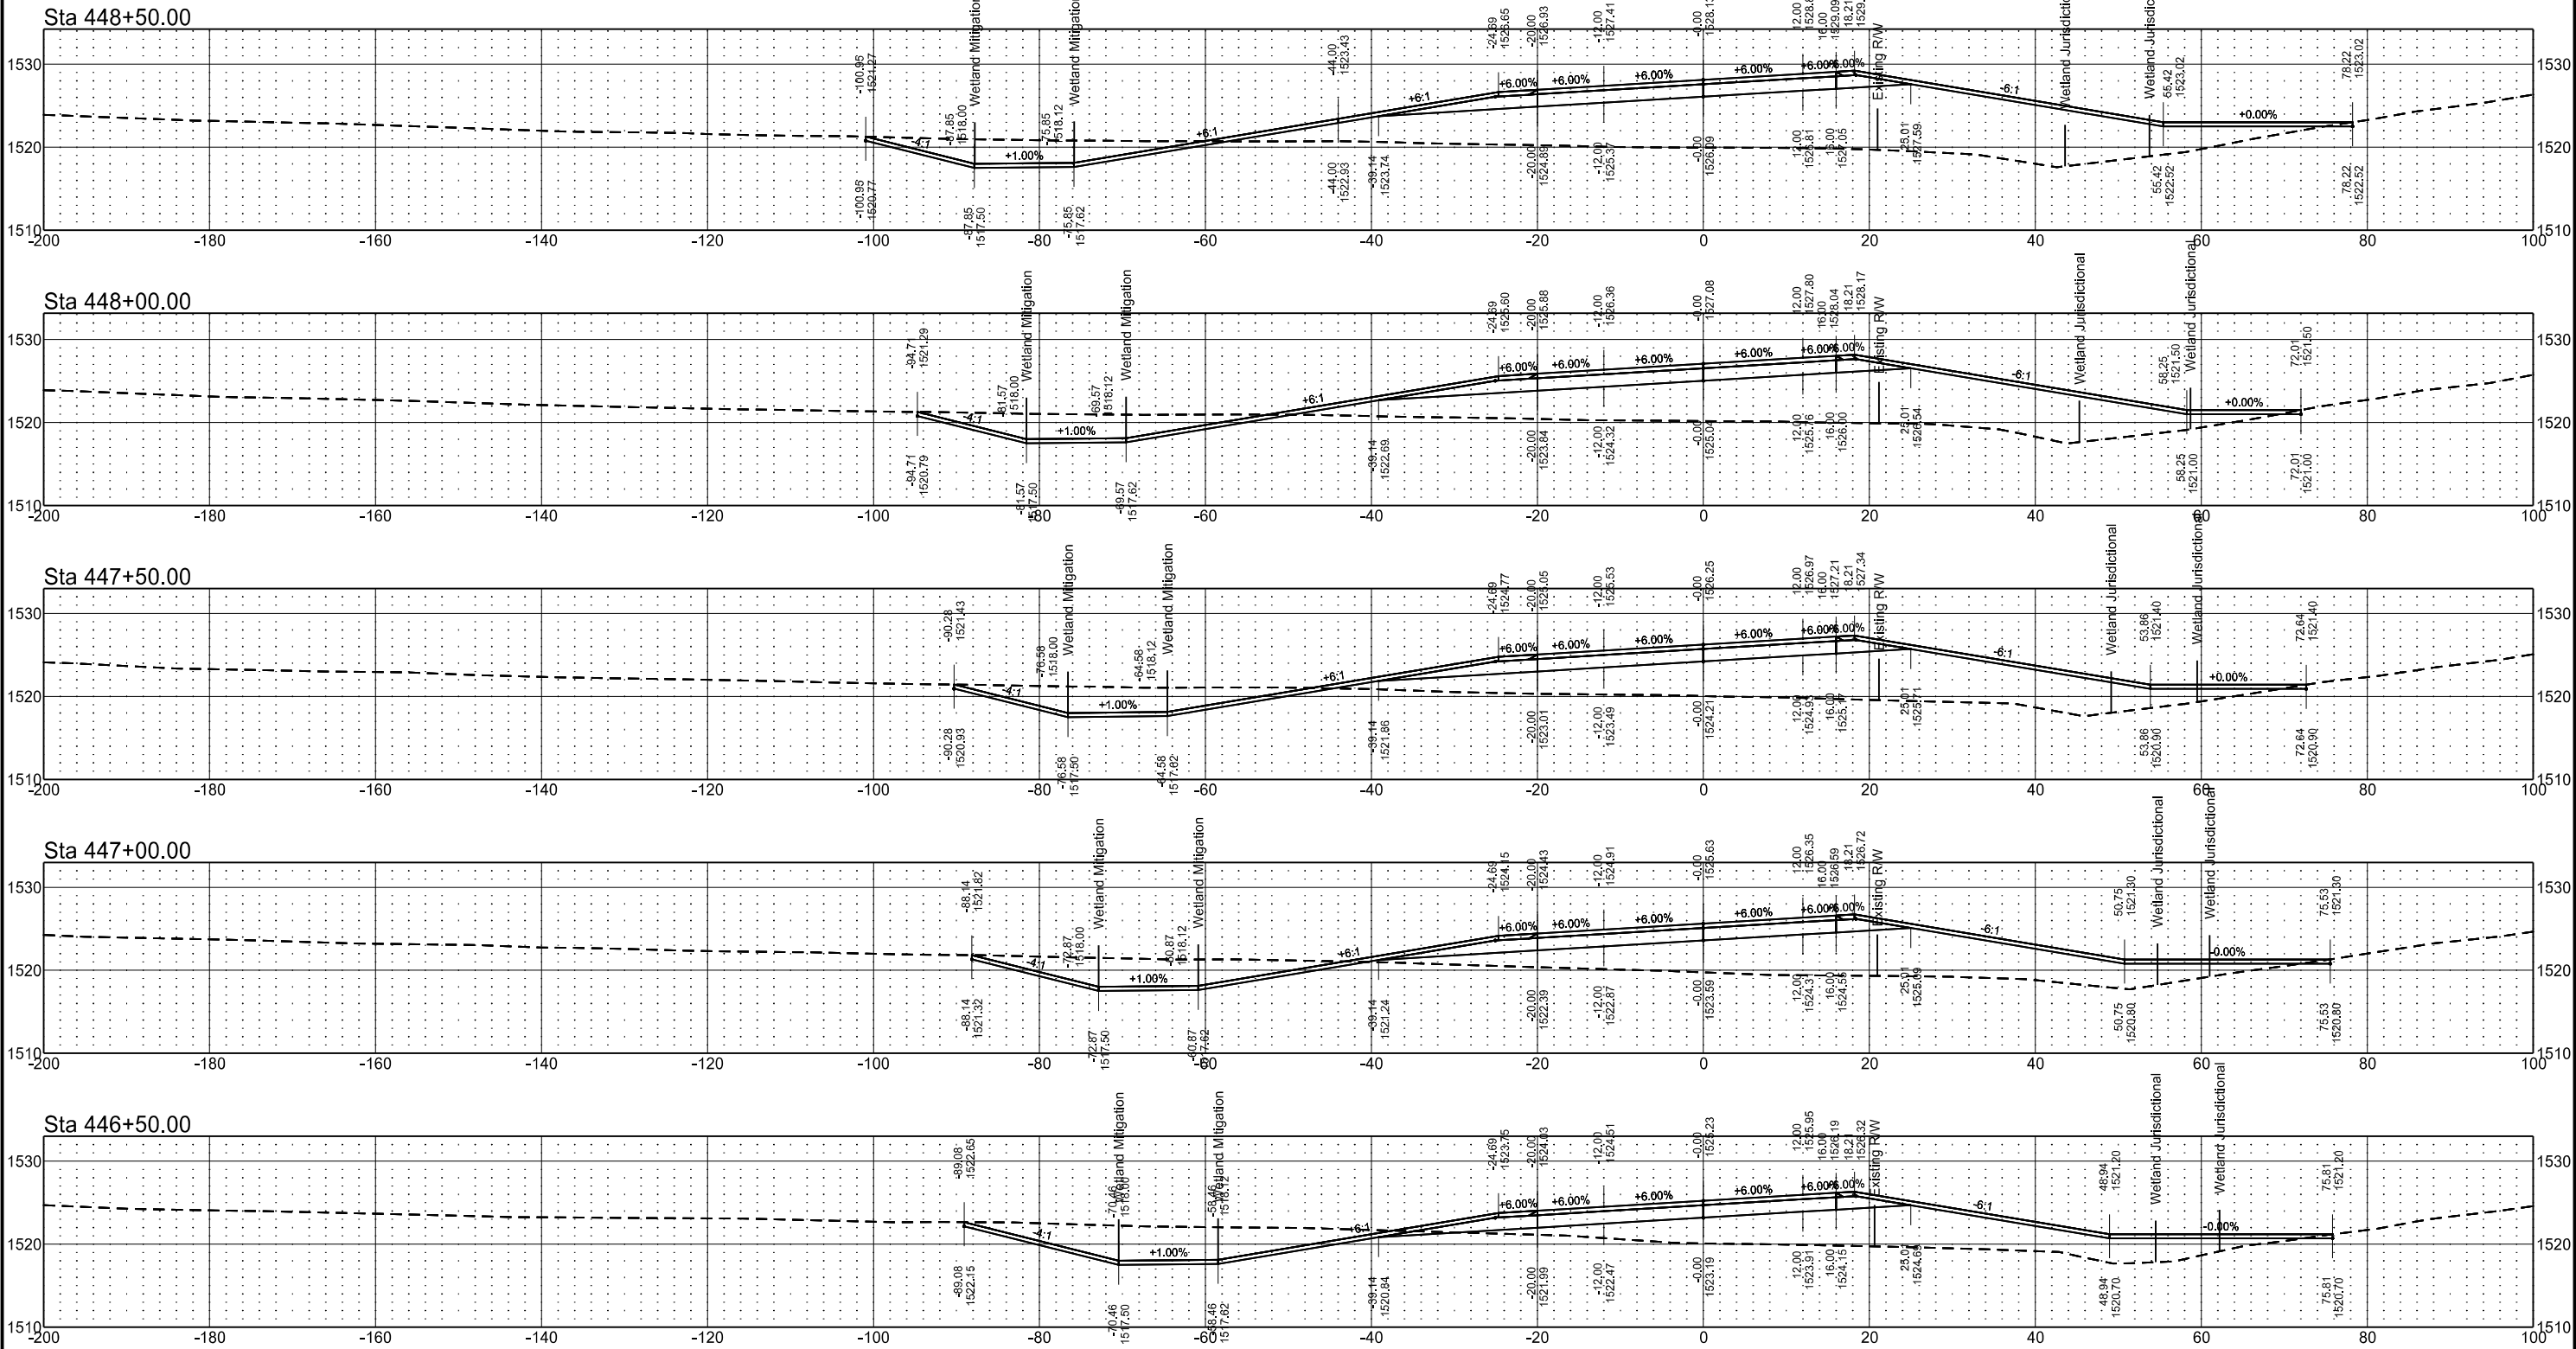


	STATE	PROJECT NO.	SECTION NO.	SHEET NO.
	ND	BND-NH-6-002(134)313	200	ML 13

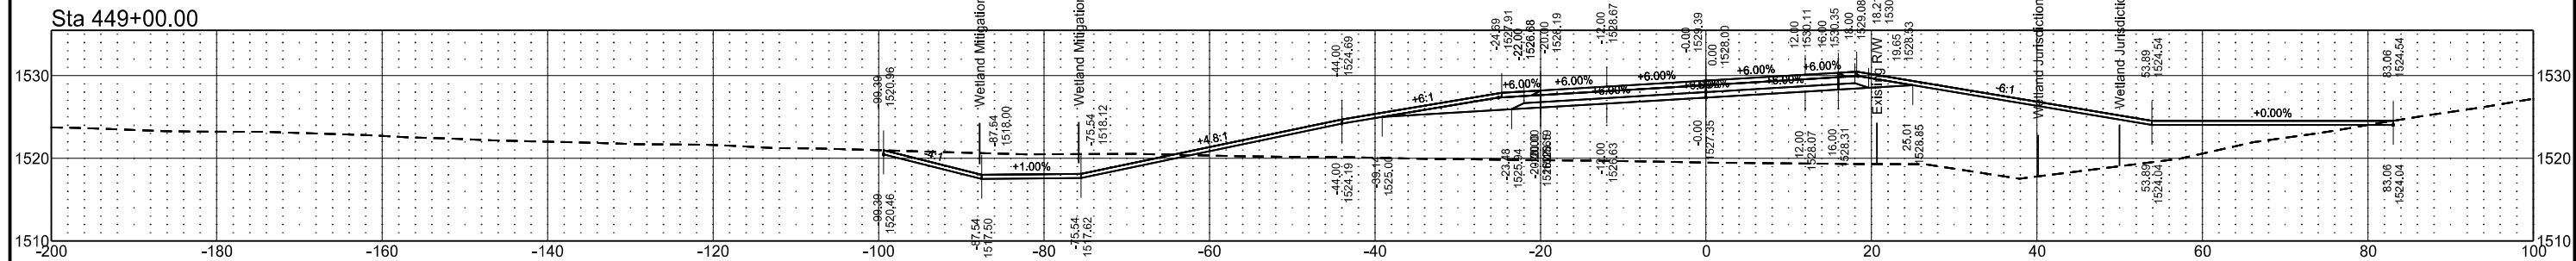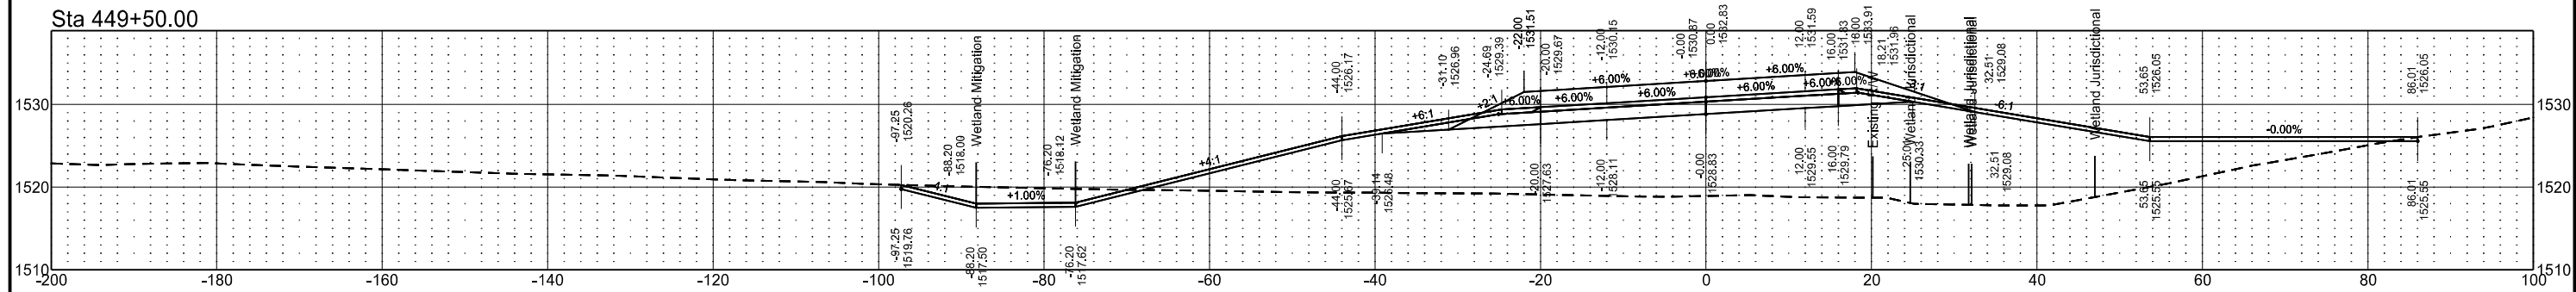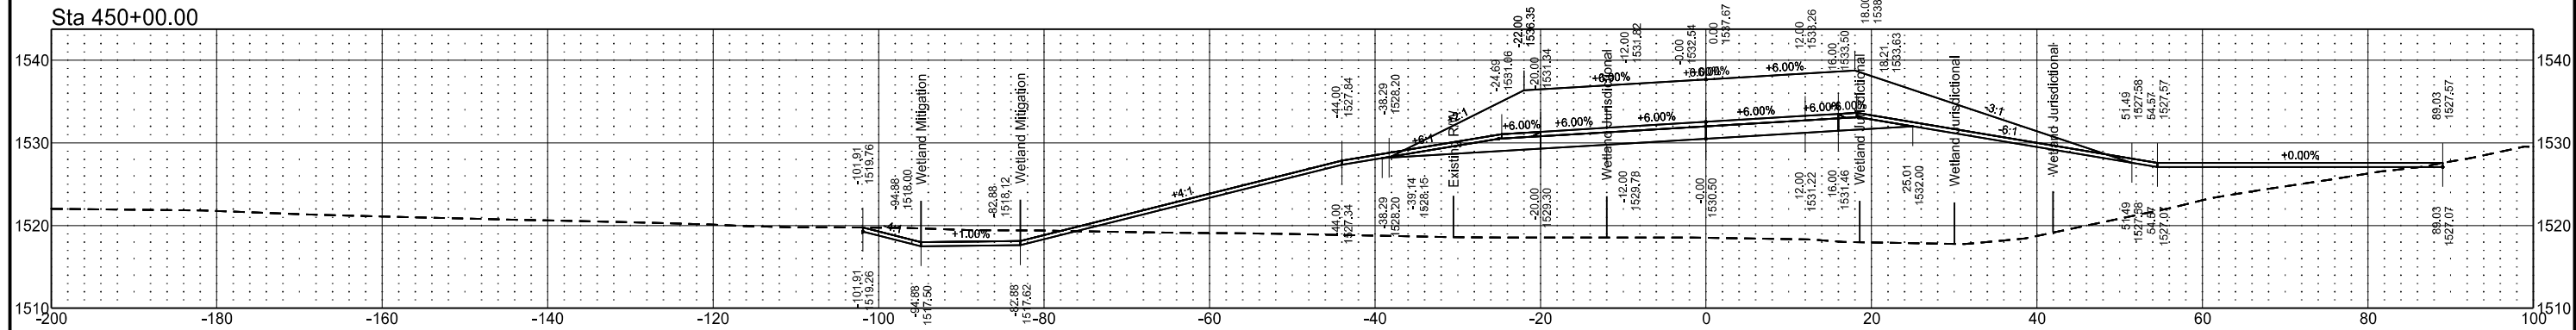


Highway 2
Westbound Mainline
Petersburg

STATE	PROJECT NO.	SECTION NO.	SHEET NO.
ND	BND-NH-6-002(134)313	200	ML 14


Sta 452+00.00

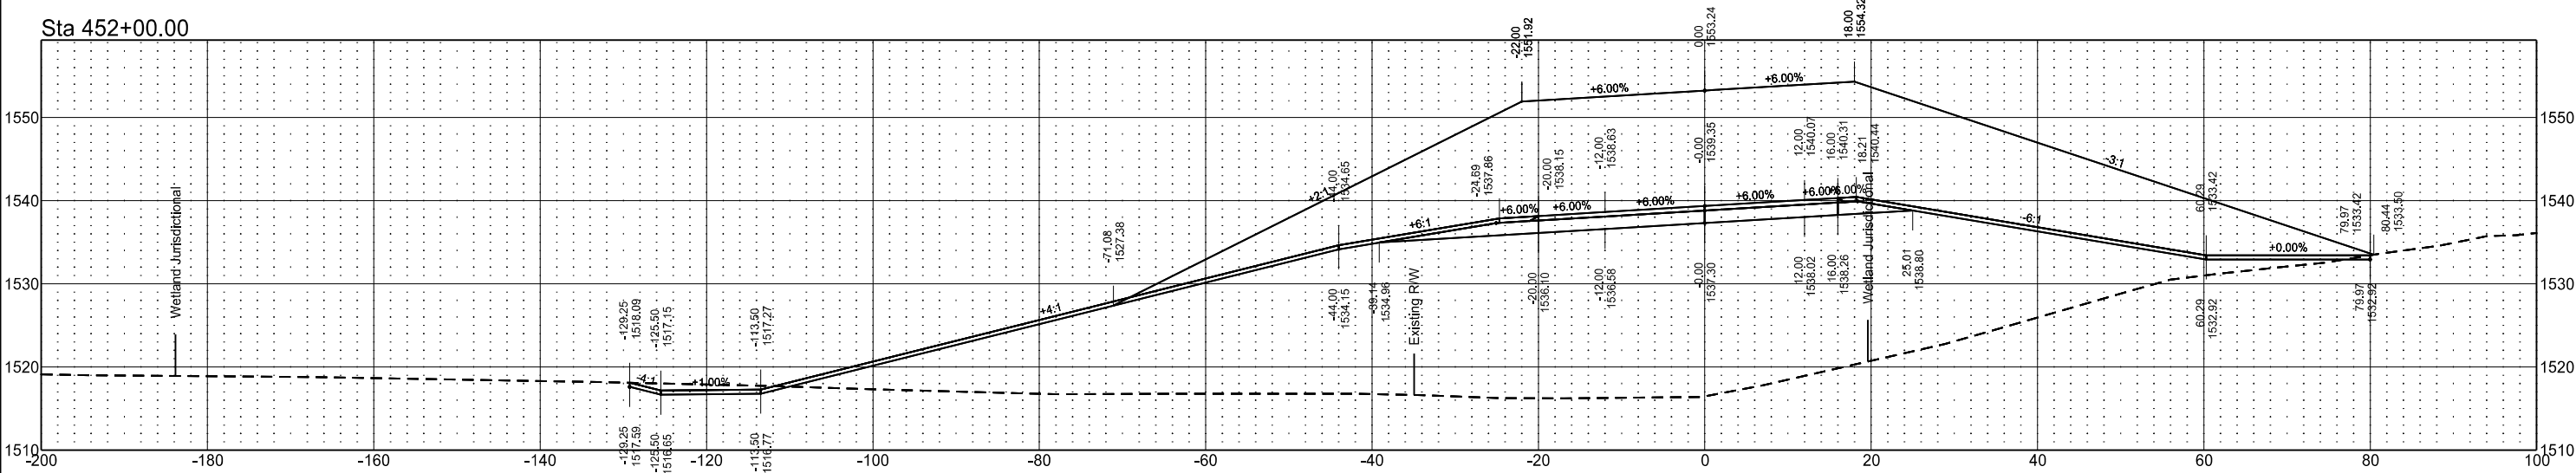

Sta 451+50.00

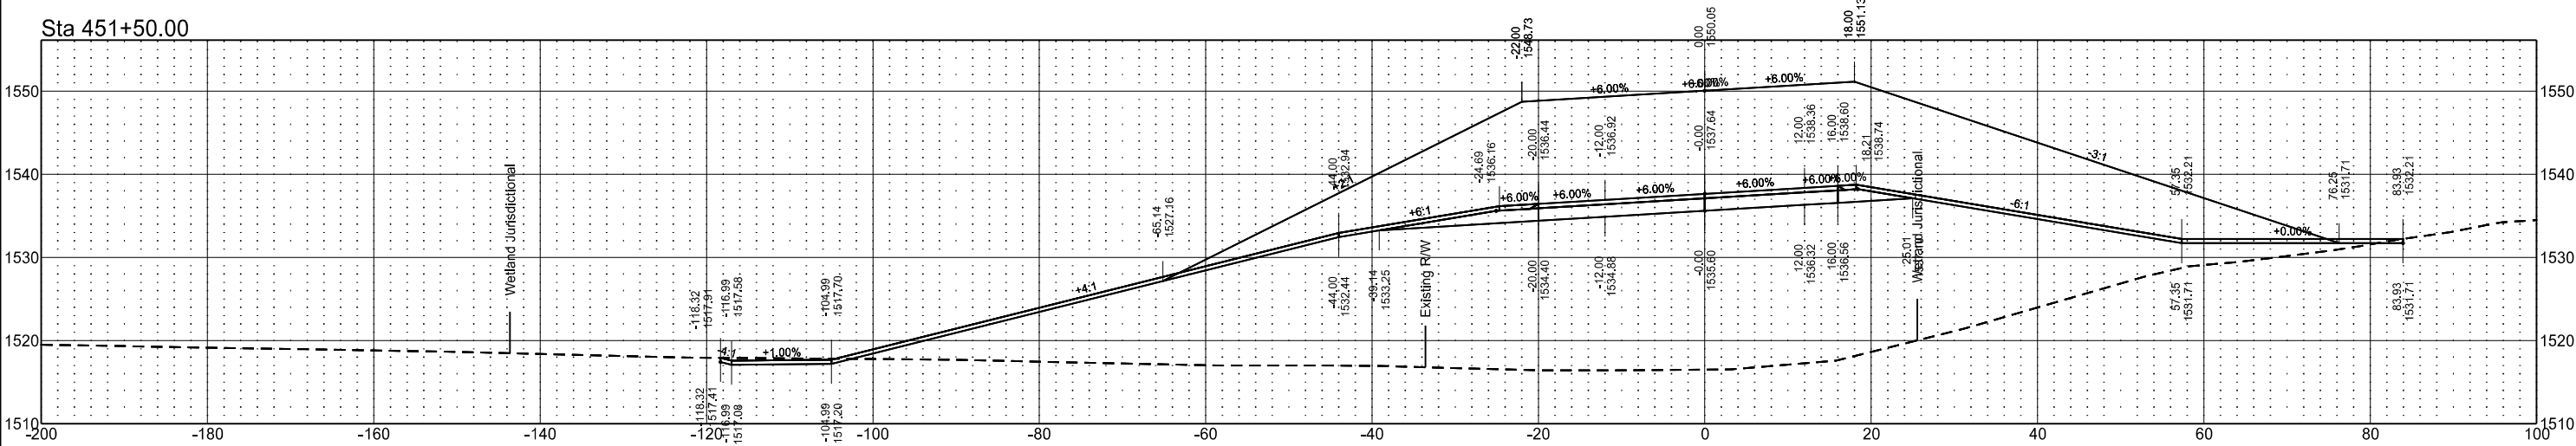


Sta 451+00.00

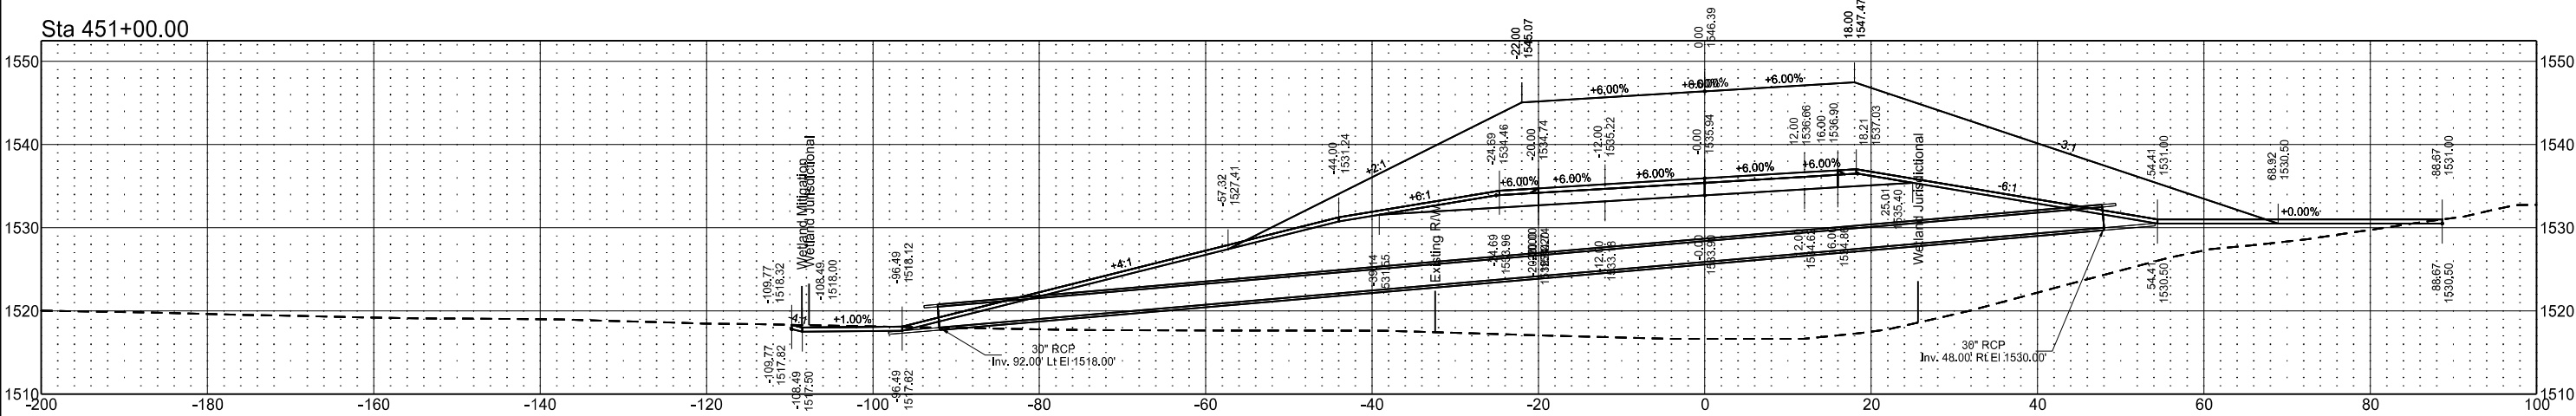


Highway 2
Westbound Mainline
Petersburg

	STATE	PROJECT NO.	SECTION NO.	SHEET NO.
	ND	BND-NH-6-002(134)313	200	ML 15

Sta 453+00.00

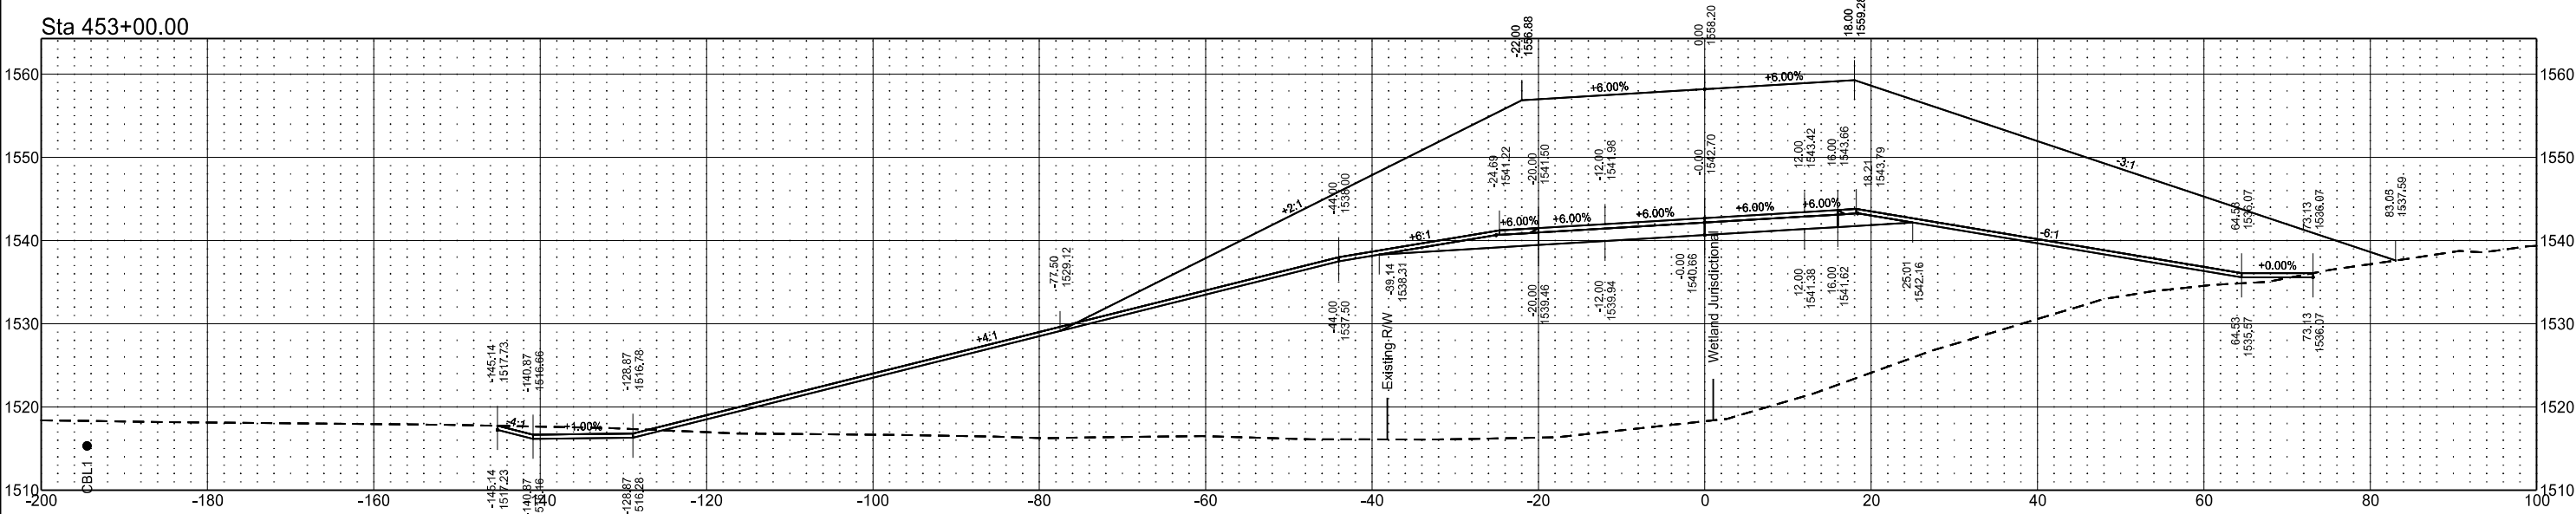


Sta 452+50.00

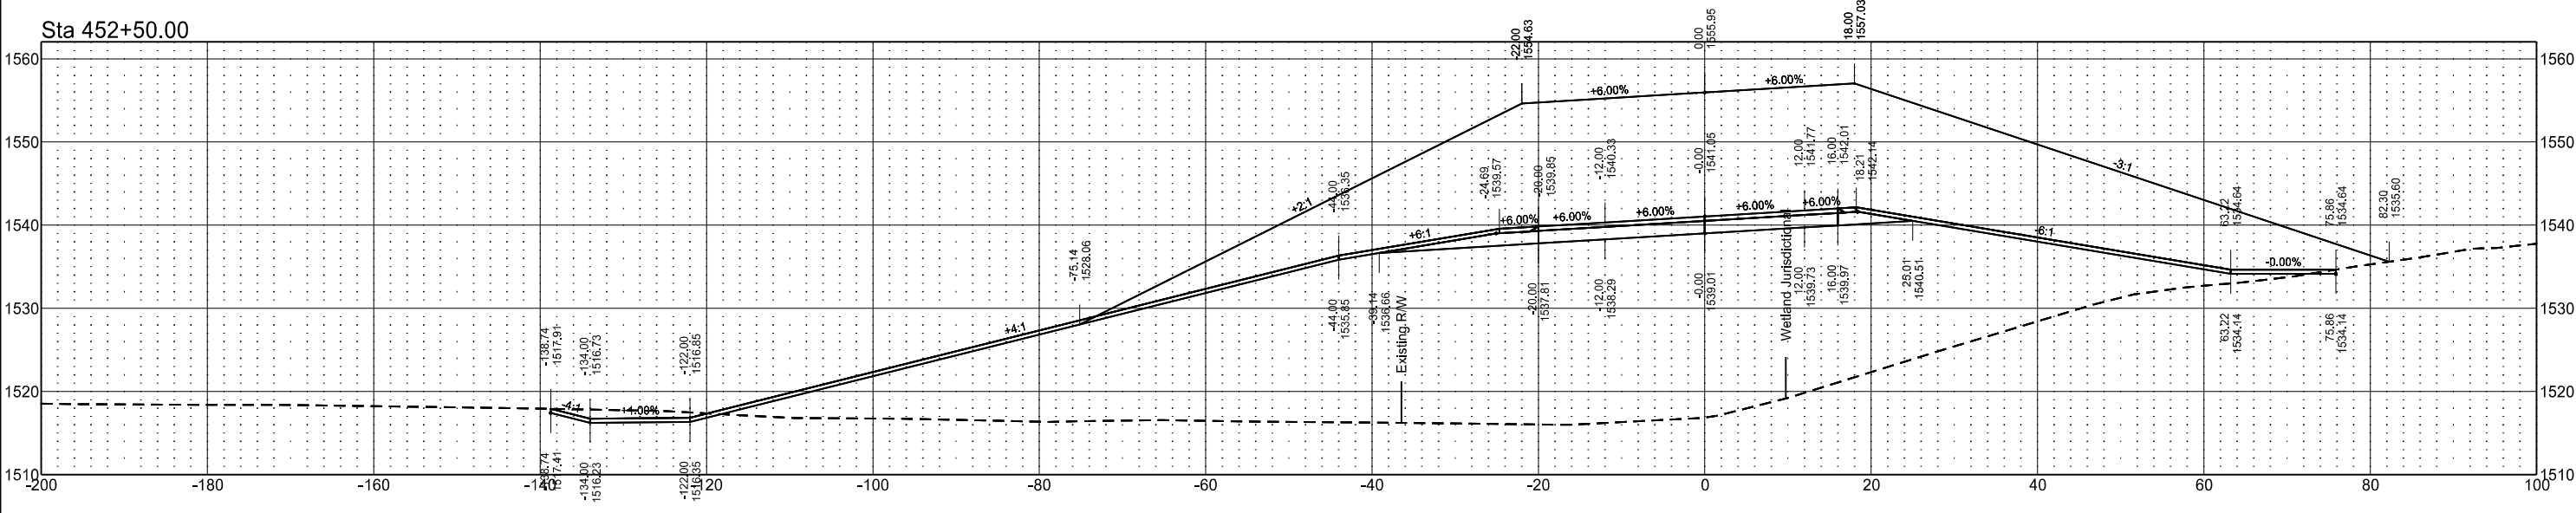


Highway 2
Westbound Mainline
Petersburg

	STATE	PROJECT NO.	SECTION NO.	SHEET NO.
	ND	BND-NH-6-002(134)313	200	ML 16

Sta 454+00.00

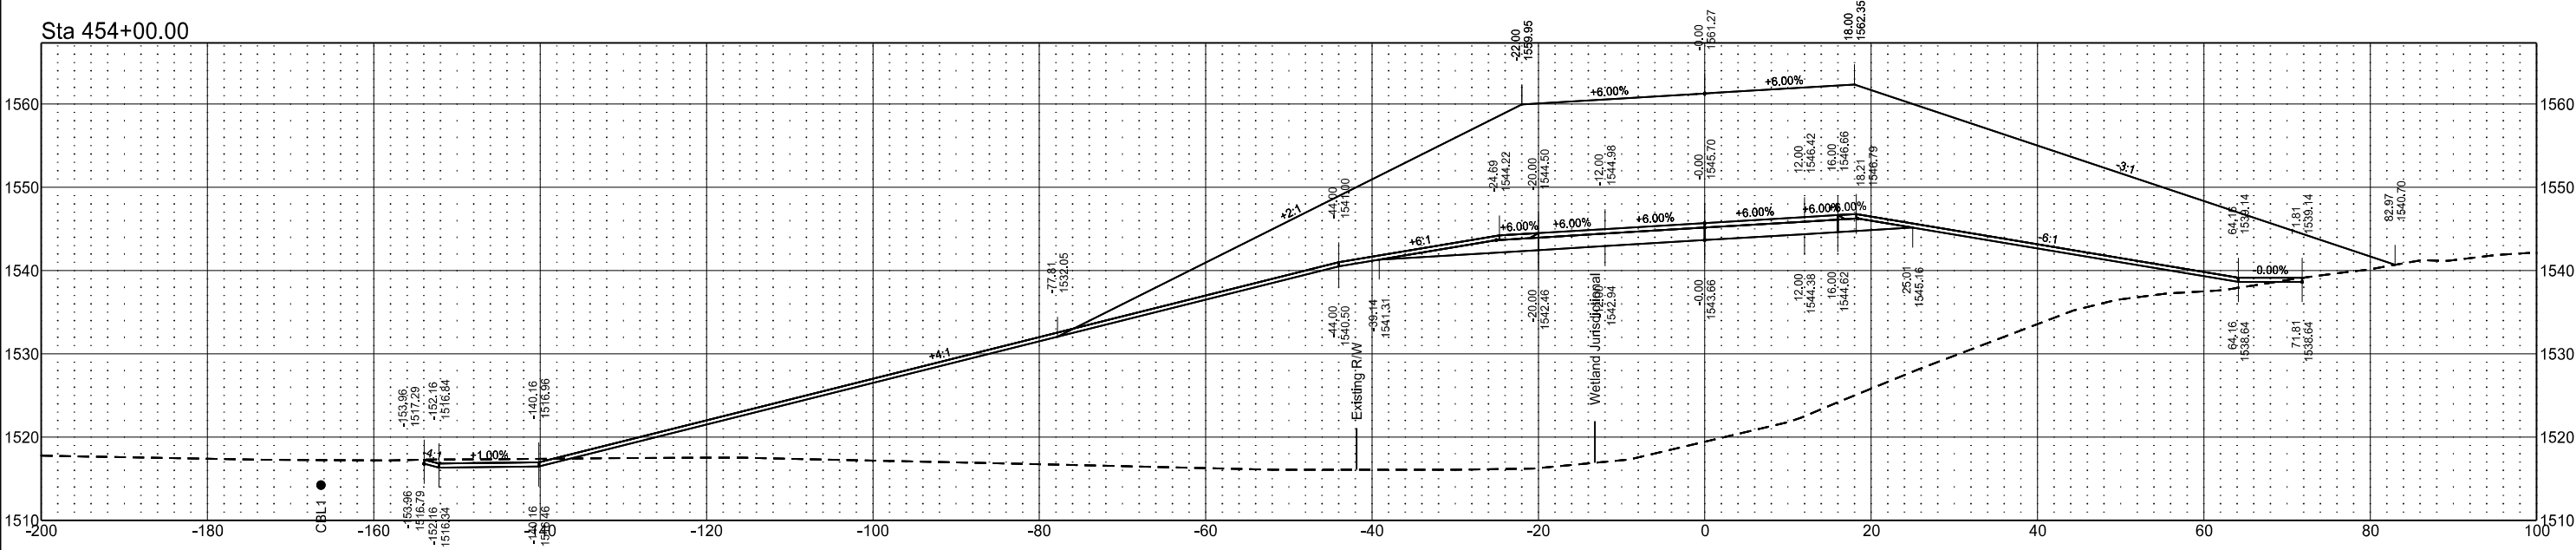


Sta 453+50.00

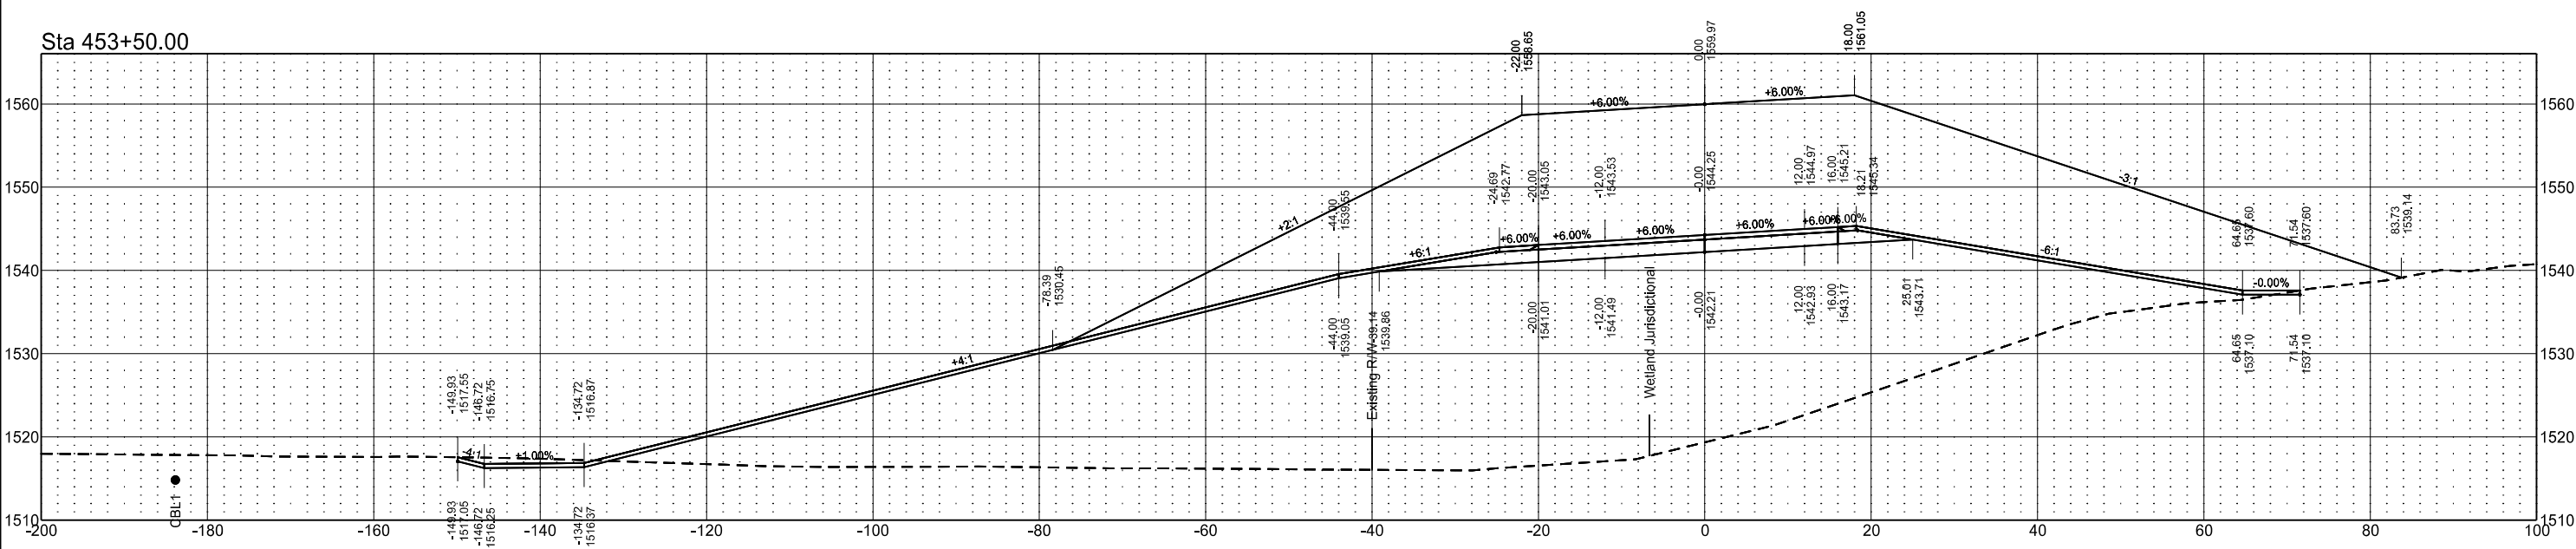


Highway 2
Westbound Mainline
Petersburg

	STATE	PROJECT NO.	SECTION NO.	SHEET NO.
	ND	BND-NH-6-002(134)313	200	ML 17


Sta 455+00.00

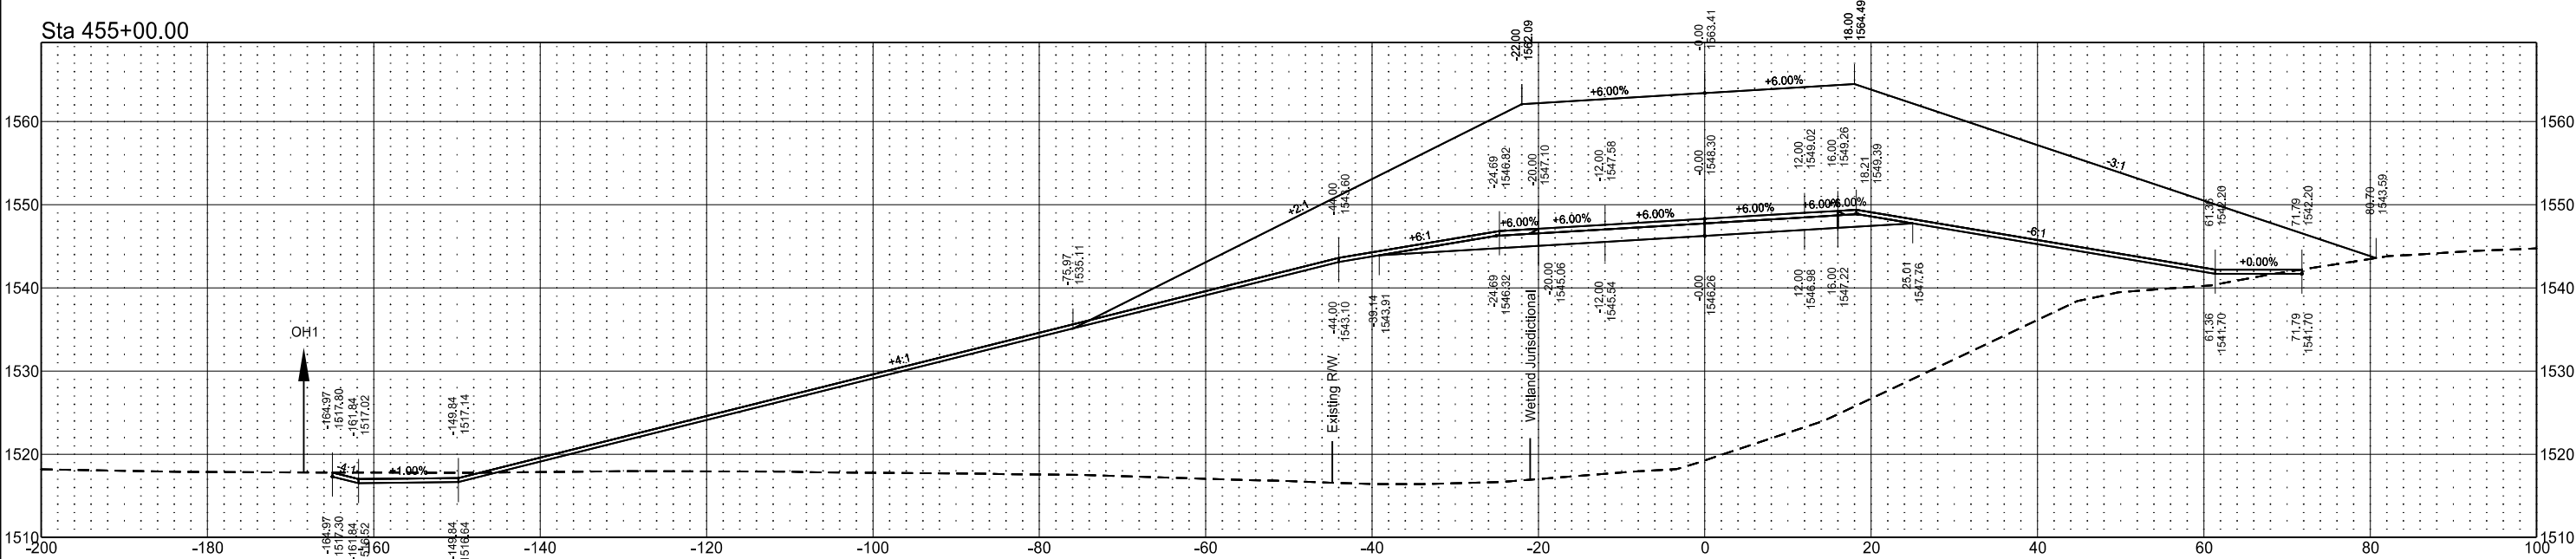



Sta 454+50.00

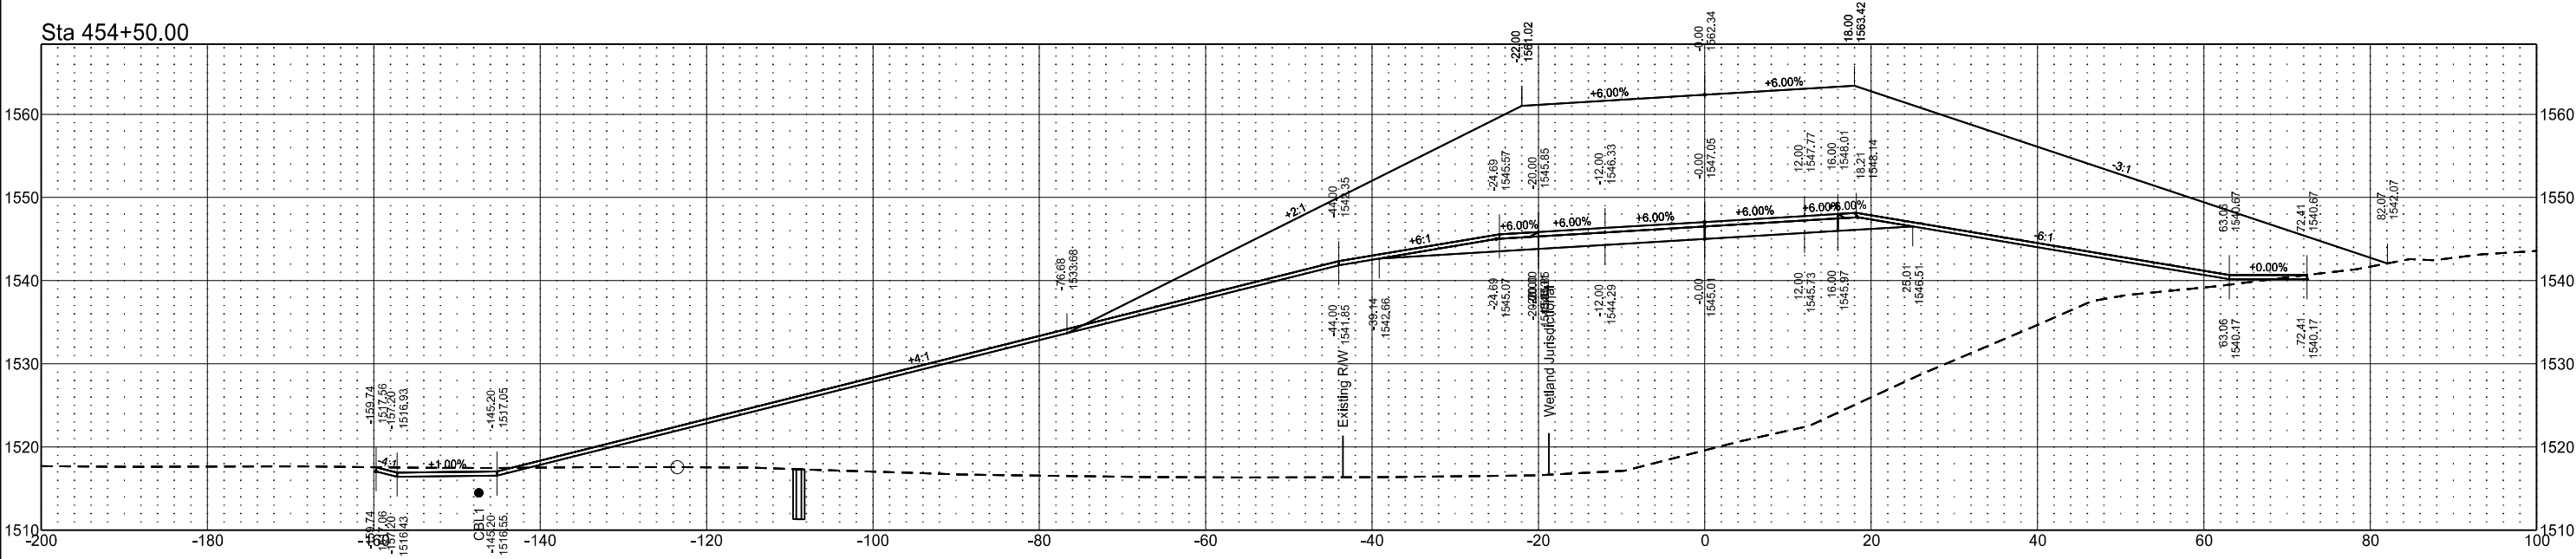

	STATE	PROJECT NO.	SECTION NO.	SHEET NO.
	ND	BND-NH-6-002(134)313	200	ML 18

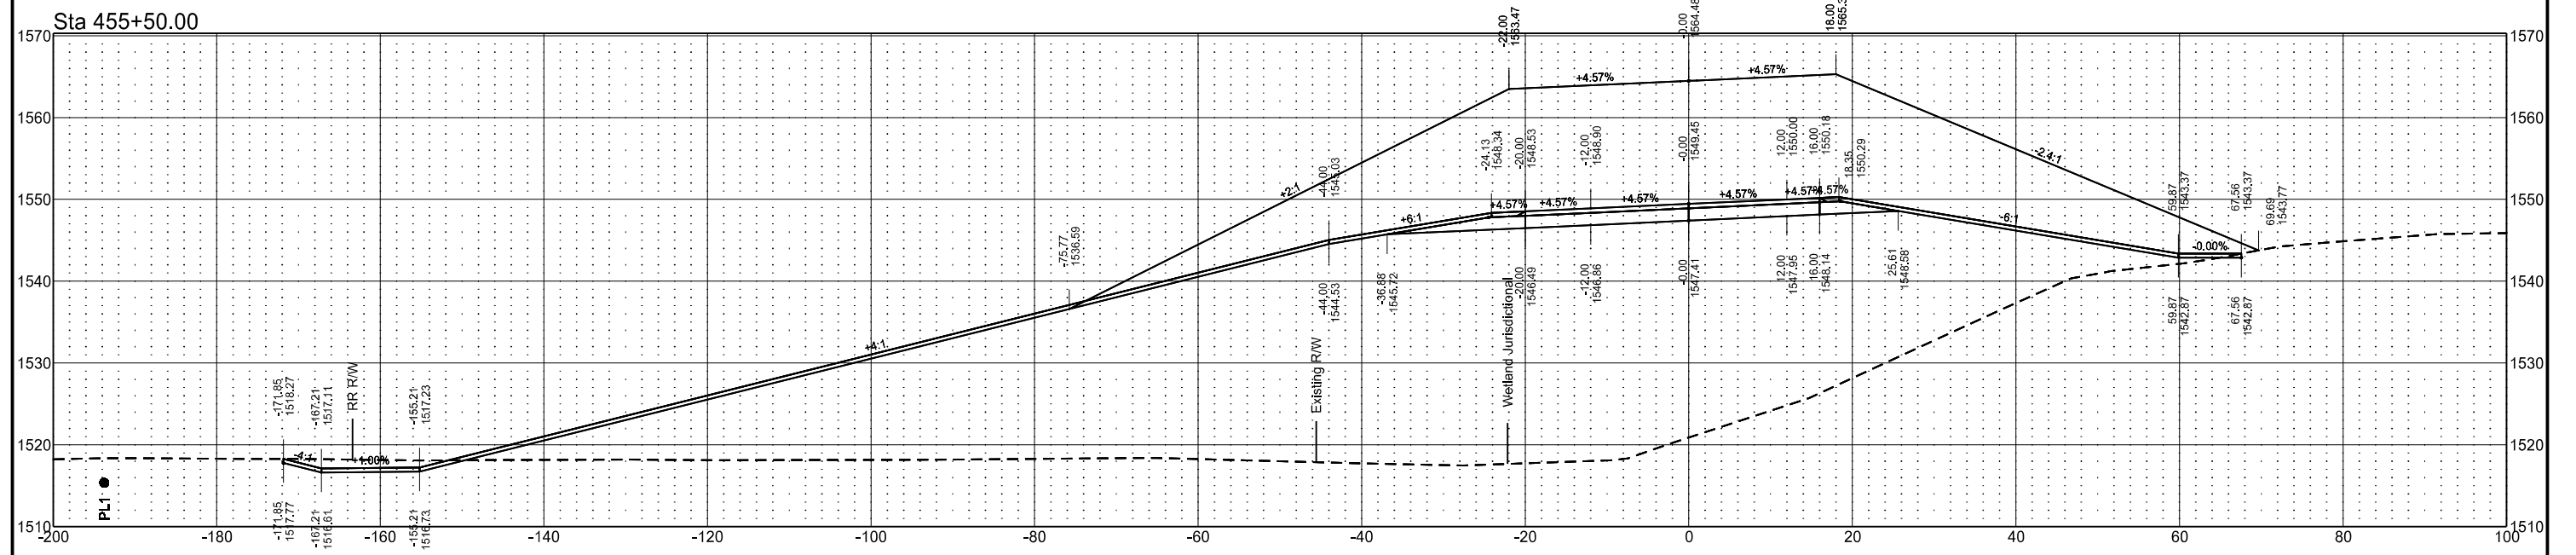


	STATE	PROJECT NO.	SECTION NO.	SHEET NO.
	ND	BND-NH-6-002(134)313	200	ML 19

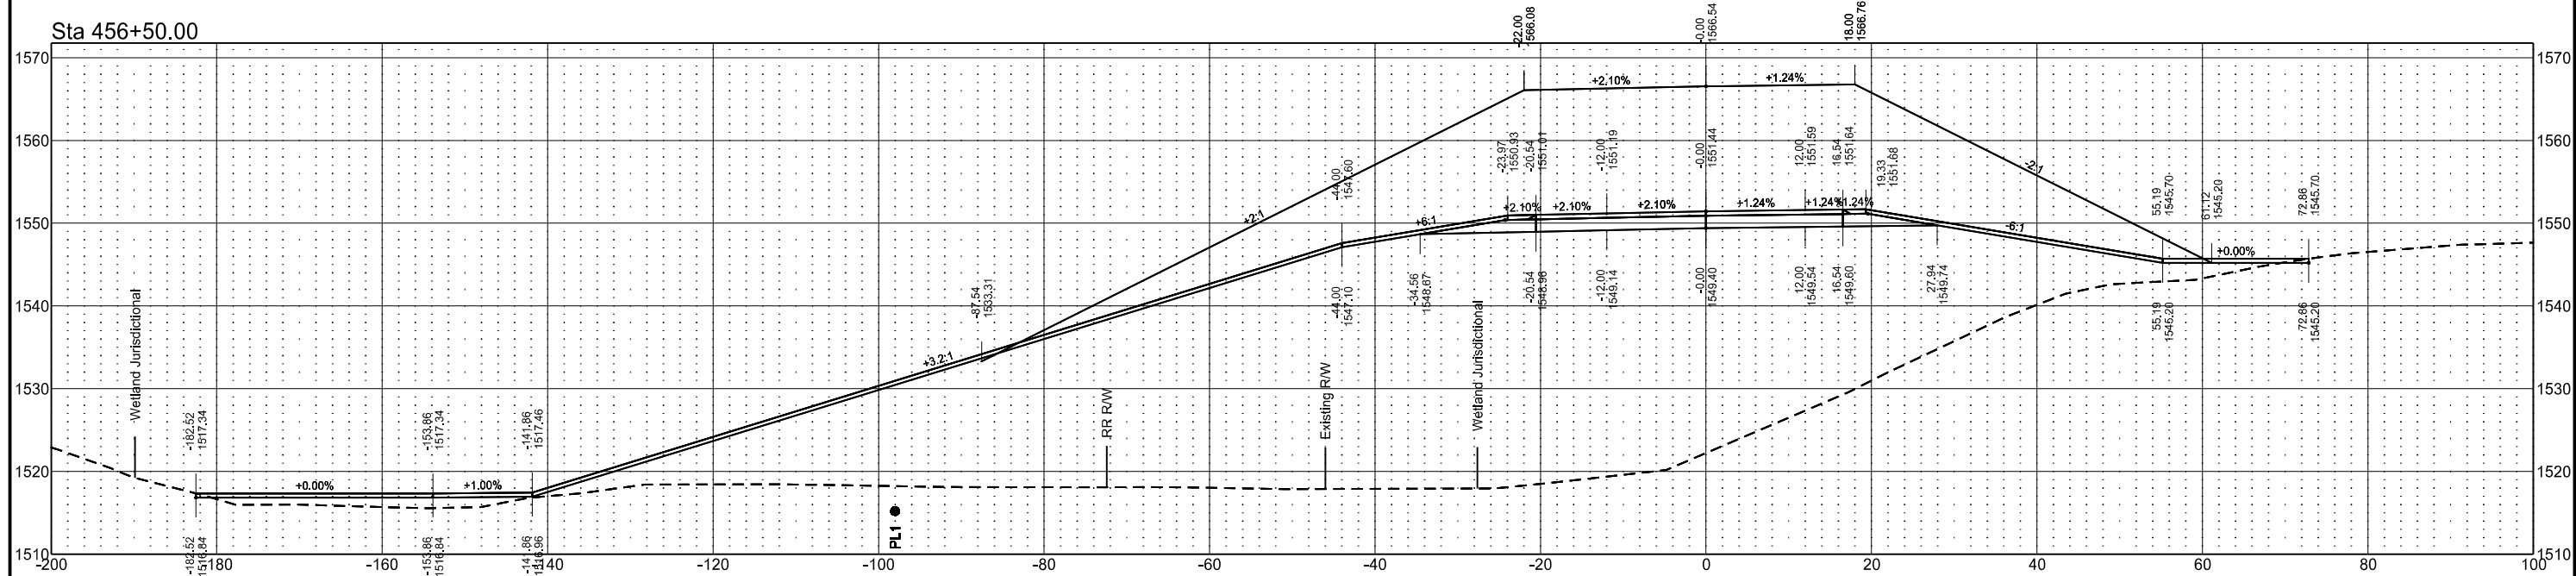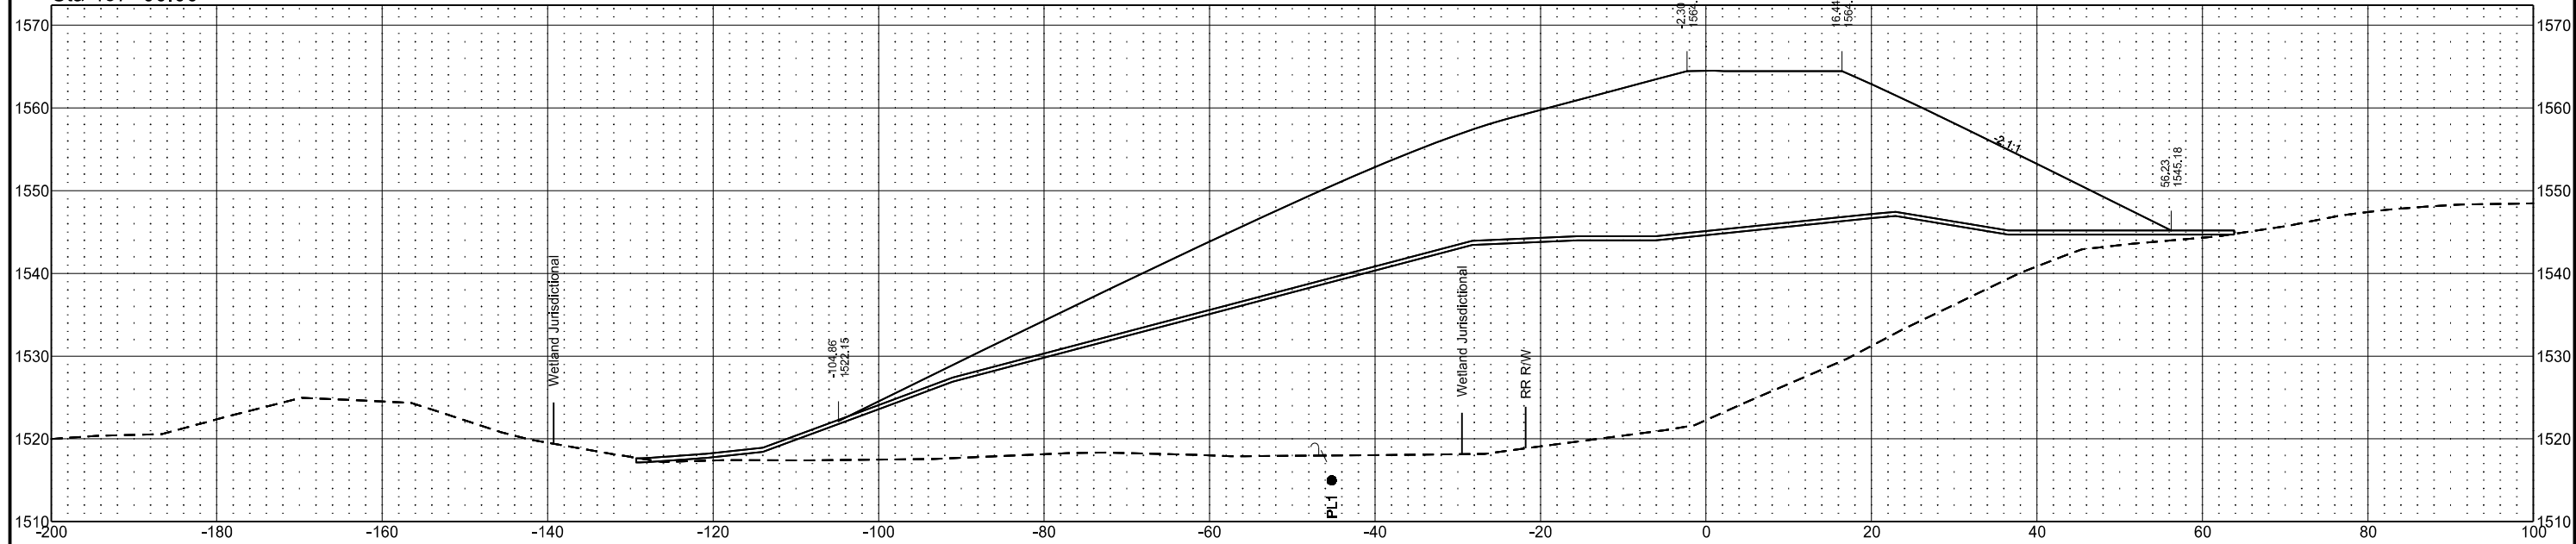


Highway 2
Westbound Mainline
Petersburg

	STATE	PROJECT NO.	SECTION NO.	SHEET NO.
	ND	BND-NH-6-002(134)313	200	ML 20

Sta 458+00.00

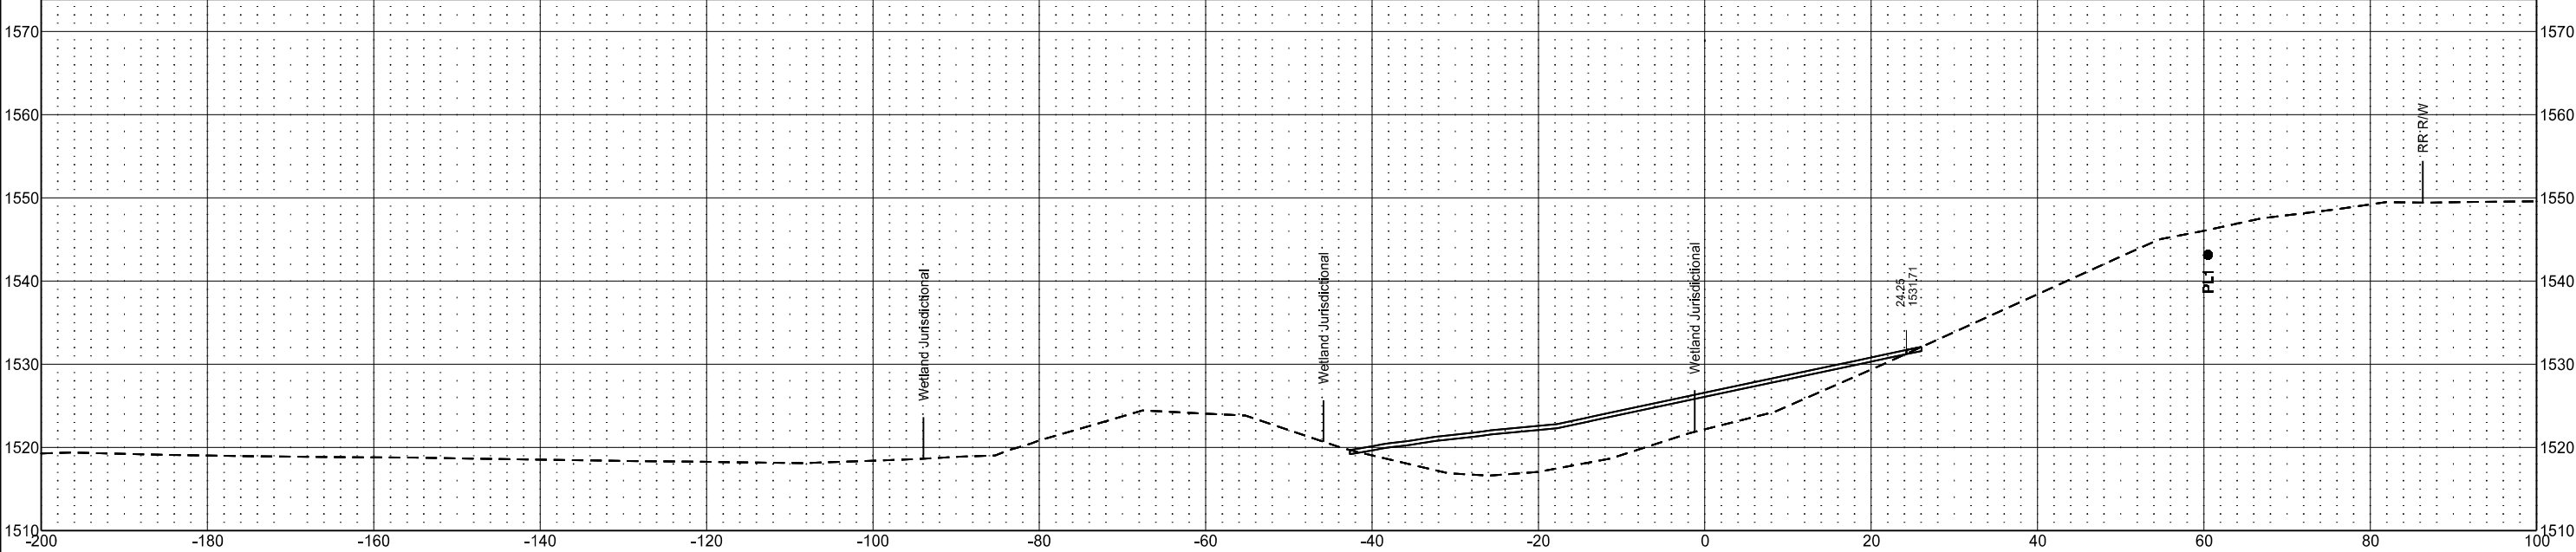


Sta 457+50.00

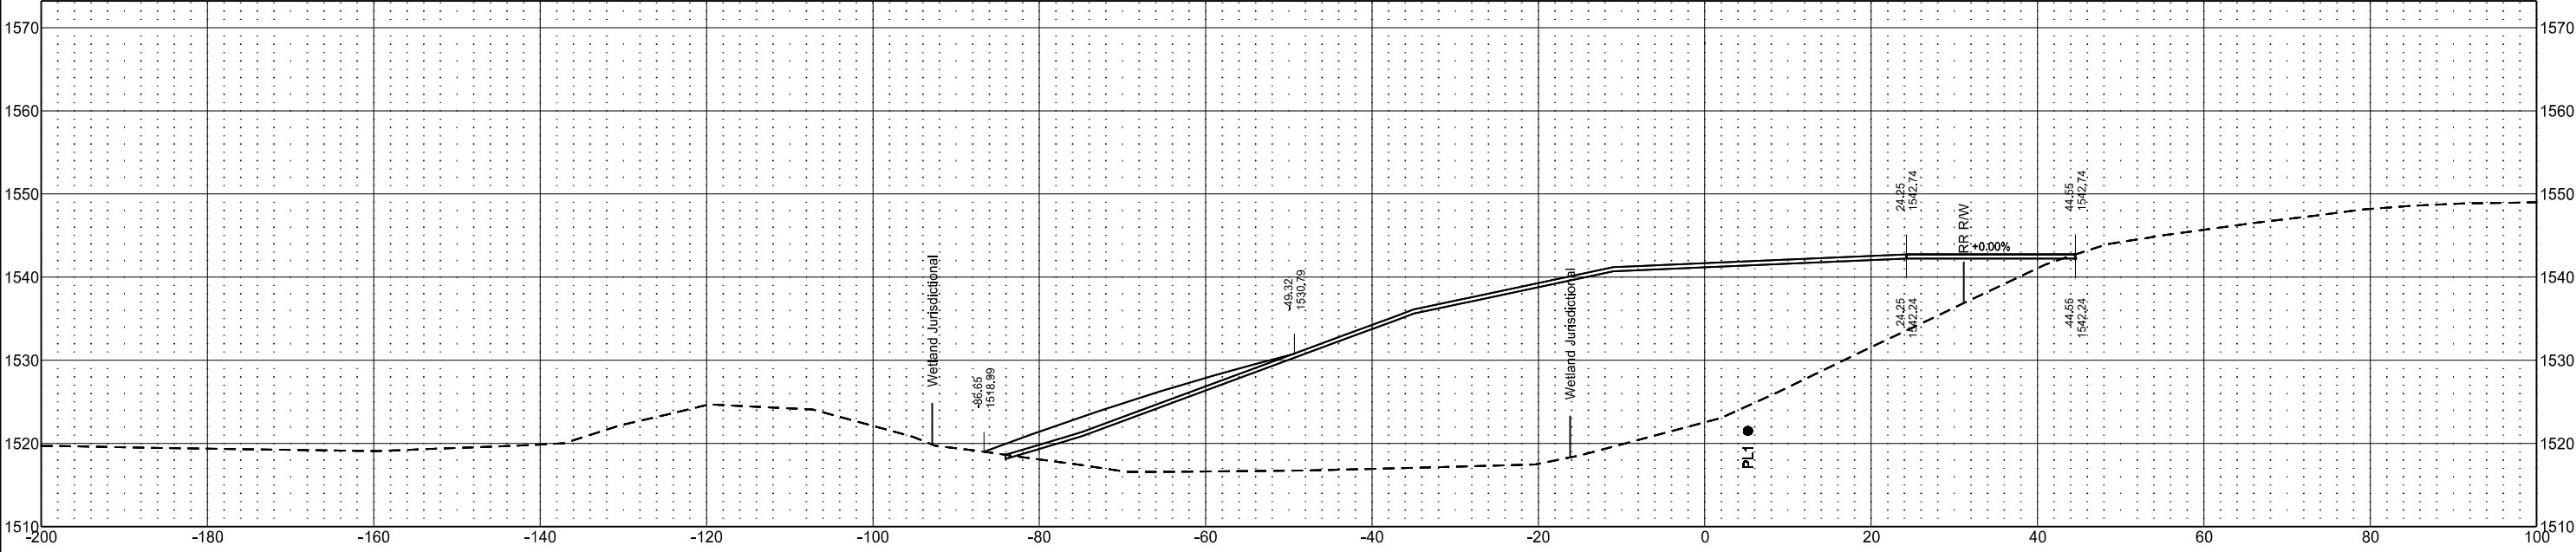


Highway 2
Westbound Mainline
Petersburg

	STATE	PROJECT NO.	SECTION NO.	SHEET NO.
	ND	BND-NH-6-002(134)313	200	ML 21

Sta 459+00.00

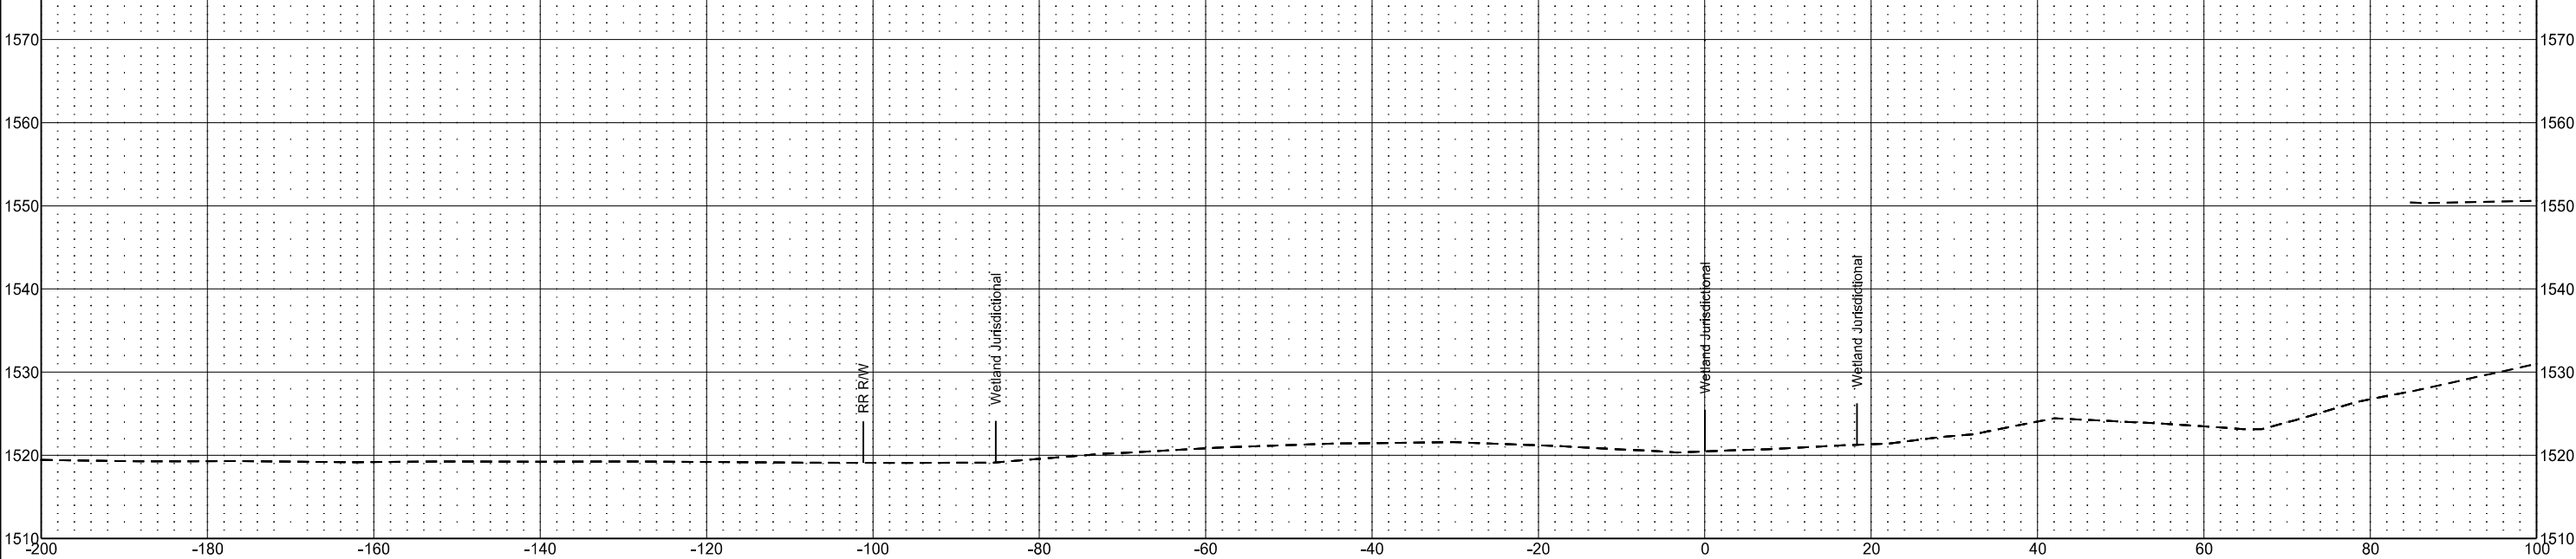


Sta 458+50.00

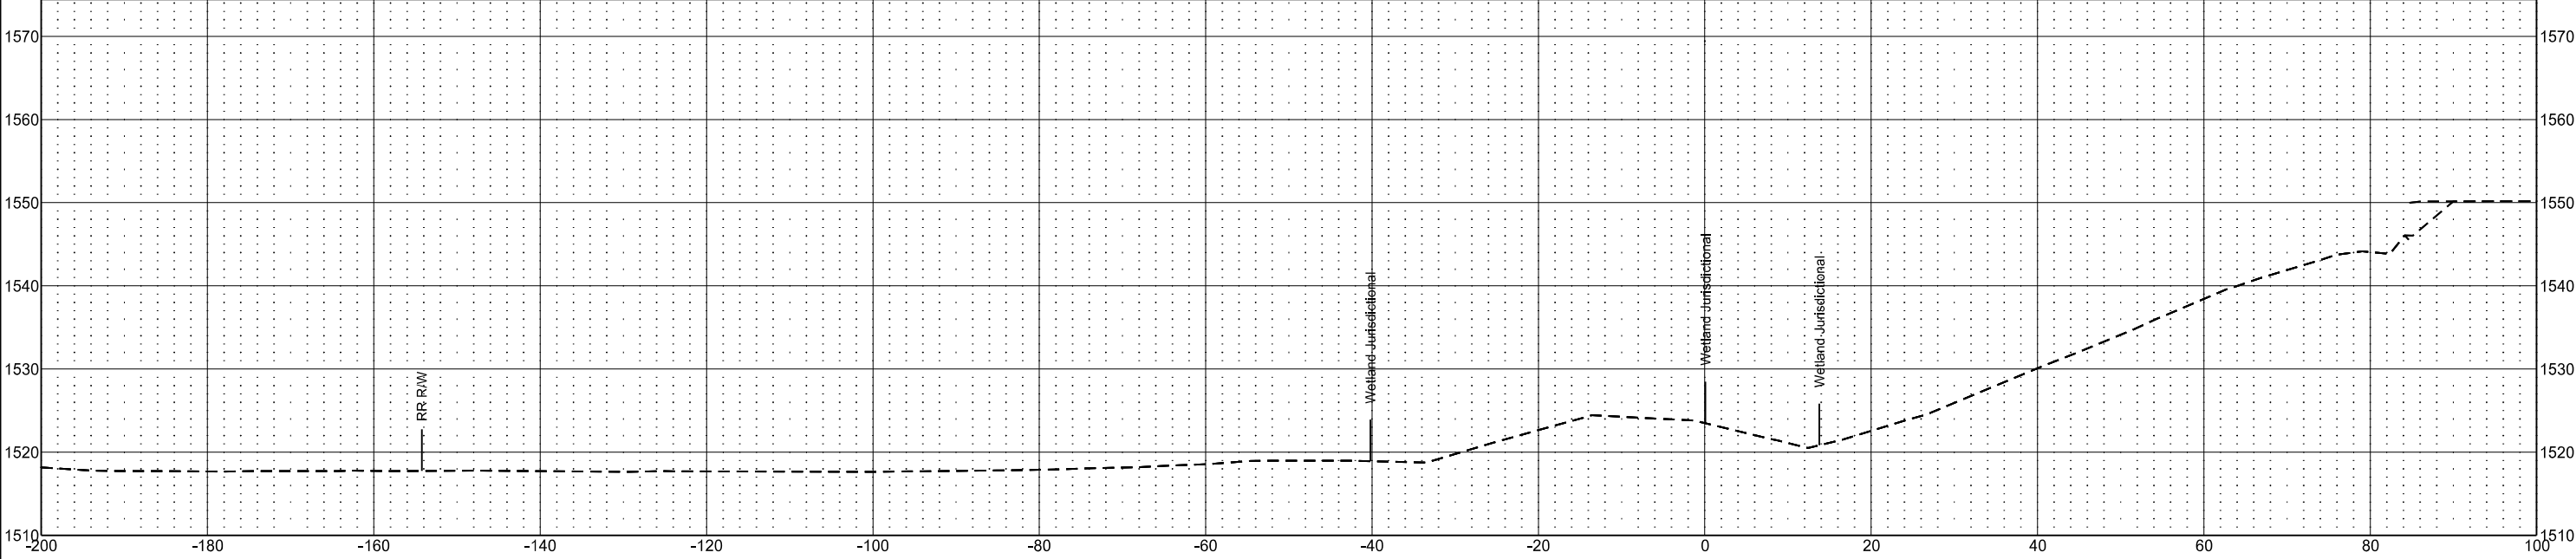


Highway 2
Westbound Mainline
Petersburg

	STATE	PROJECT NO.	SECTION NO.	SHEET NO.
	ND	BND-NH-6-002(134)313	200	ML 22

Sta 460+00.00

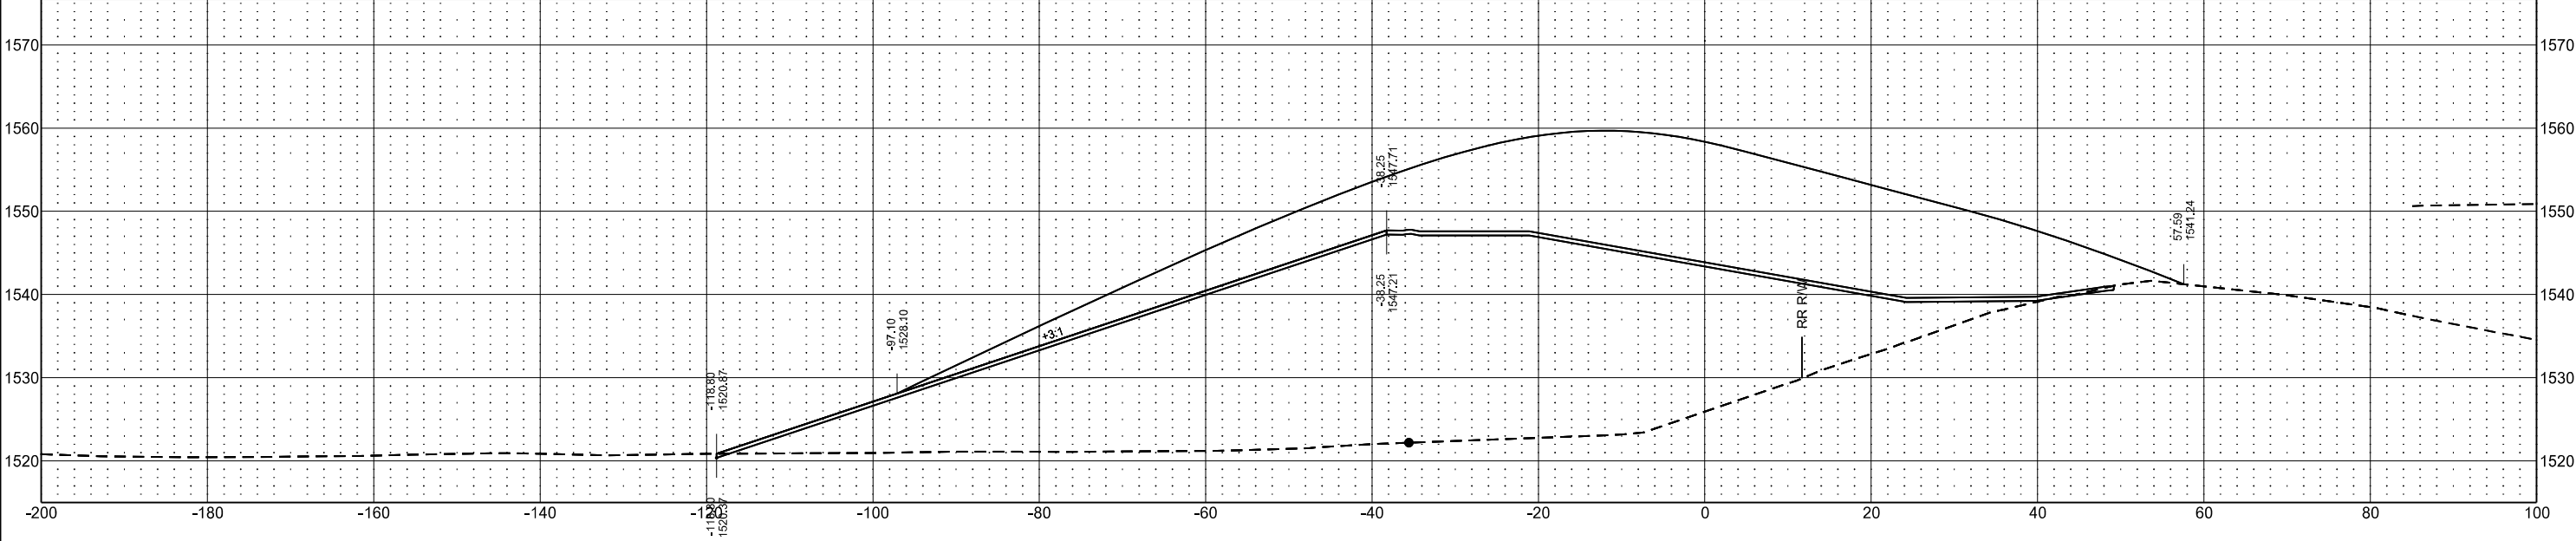


Sta 459+50.00

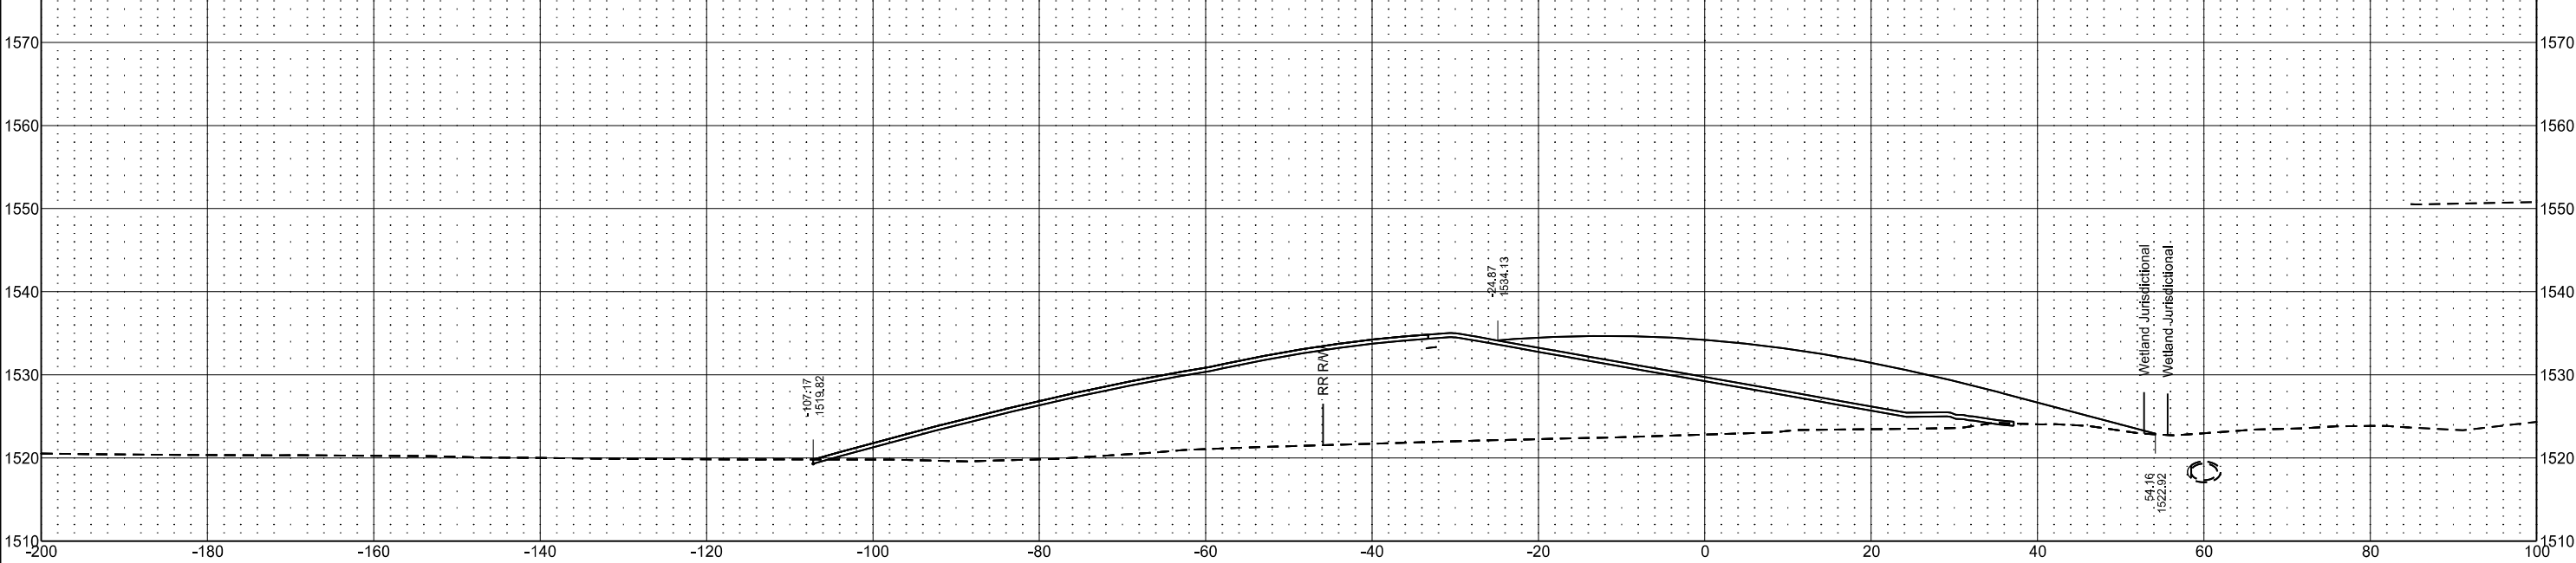


Highway 2
Westbound Mainline
Petersburg

	STATE	PROJECT NO.	SECTION NO.	SHEET NO.
	ND	BND-NH-6-002(134)313	200	ML 23

Sta 461+00.00

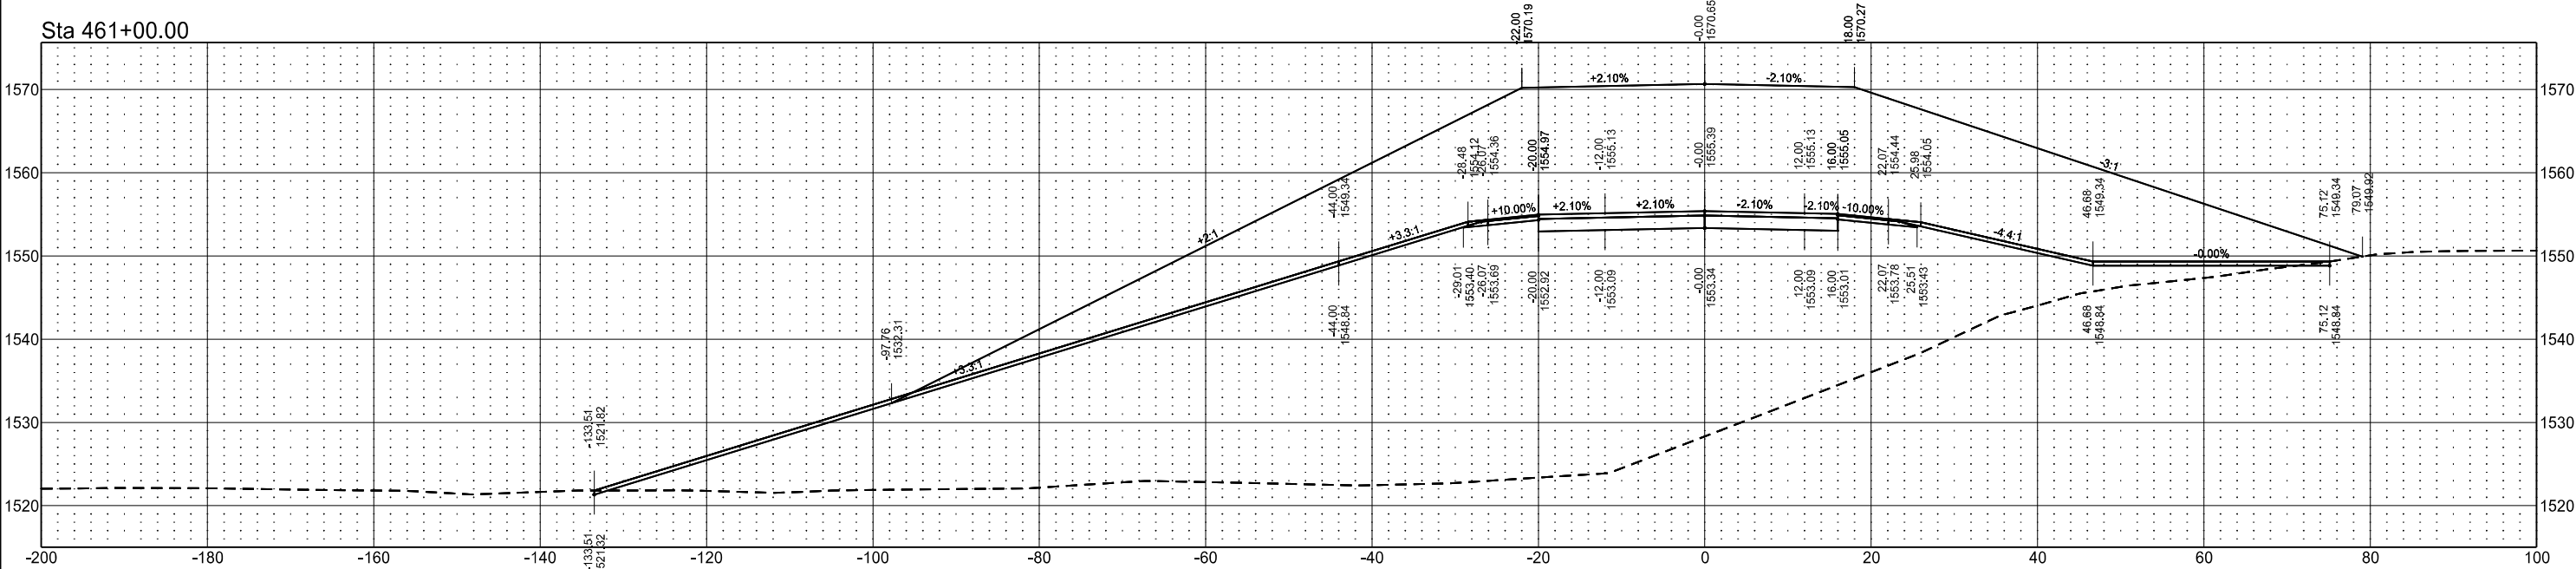


Sta 460+50.00

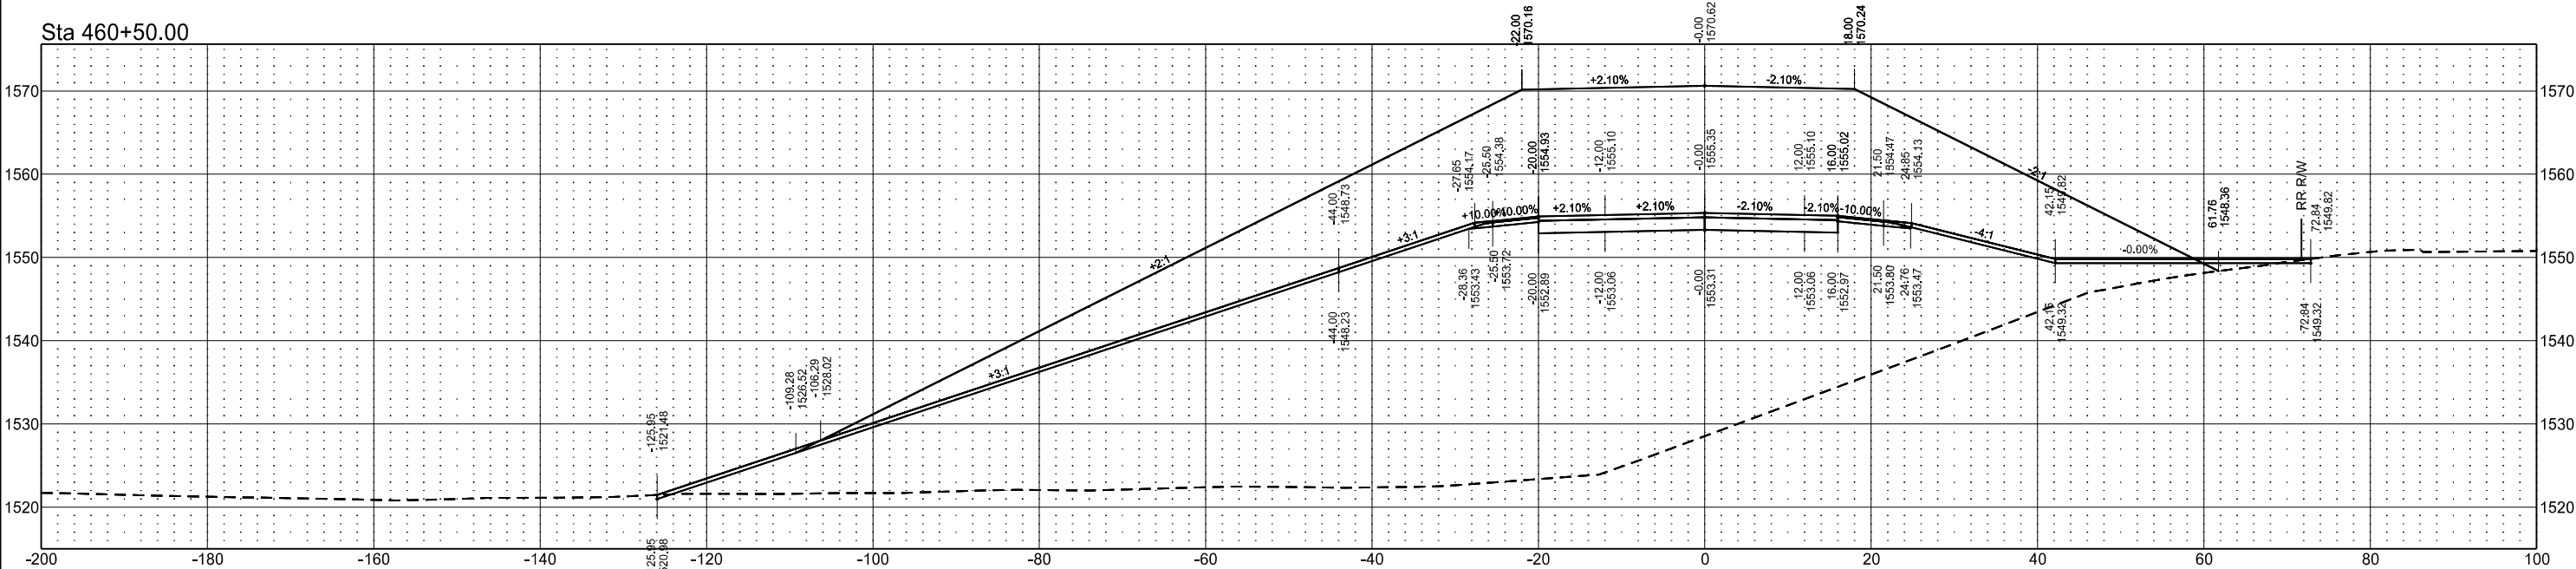


Highway 2
Westbound Mainline
Petersburg

	STATE	PROJECT NO.	SECTION NO.	SHEET NO.
	ND	BND-NH-6-002(134)313	200	ML 24


Sta 462+00.00

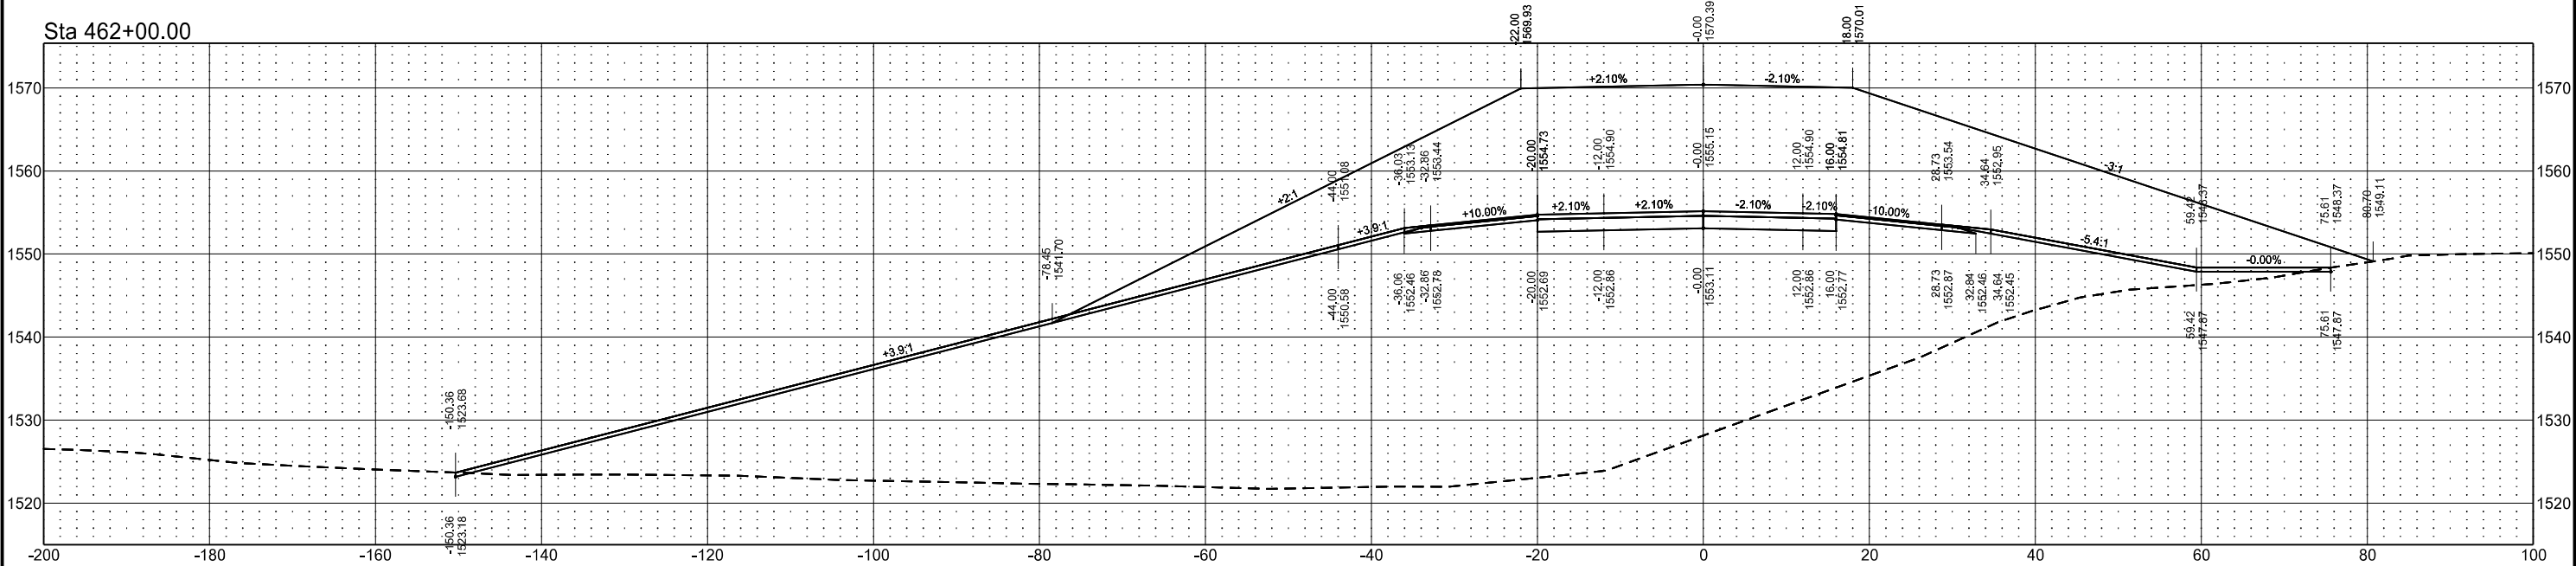


Sta 461+50.00

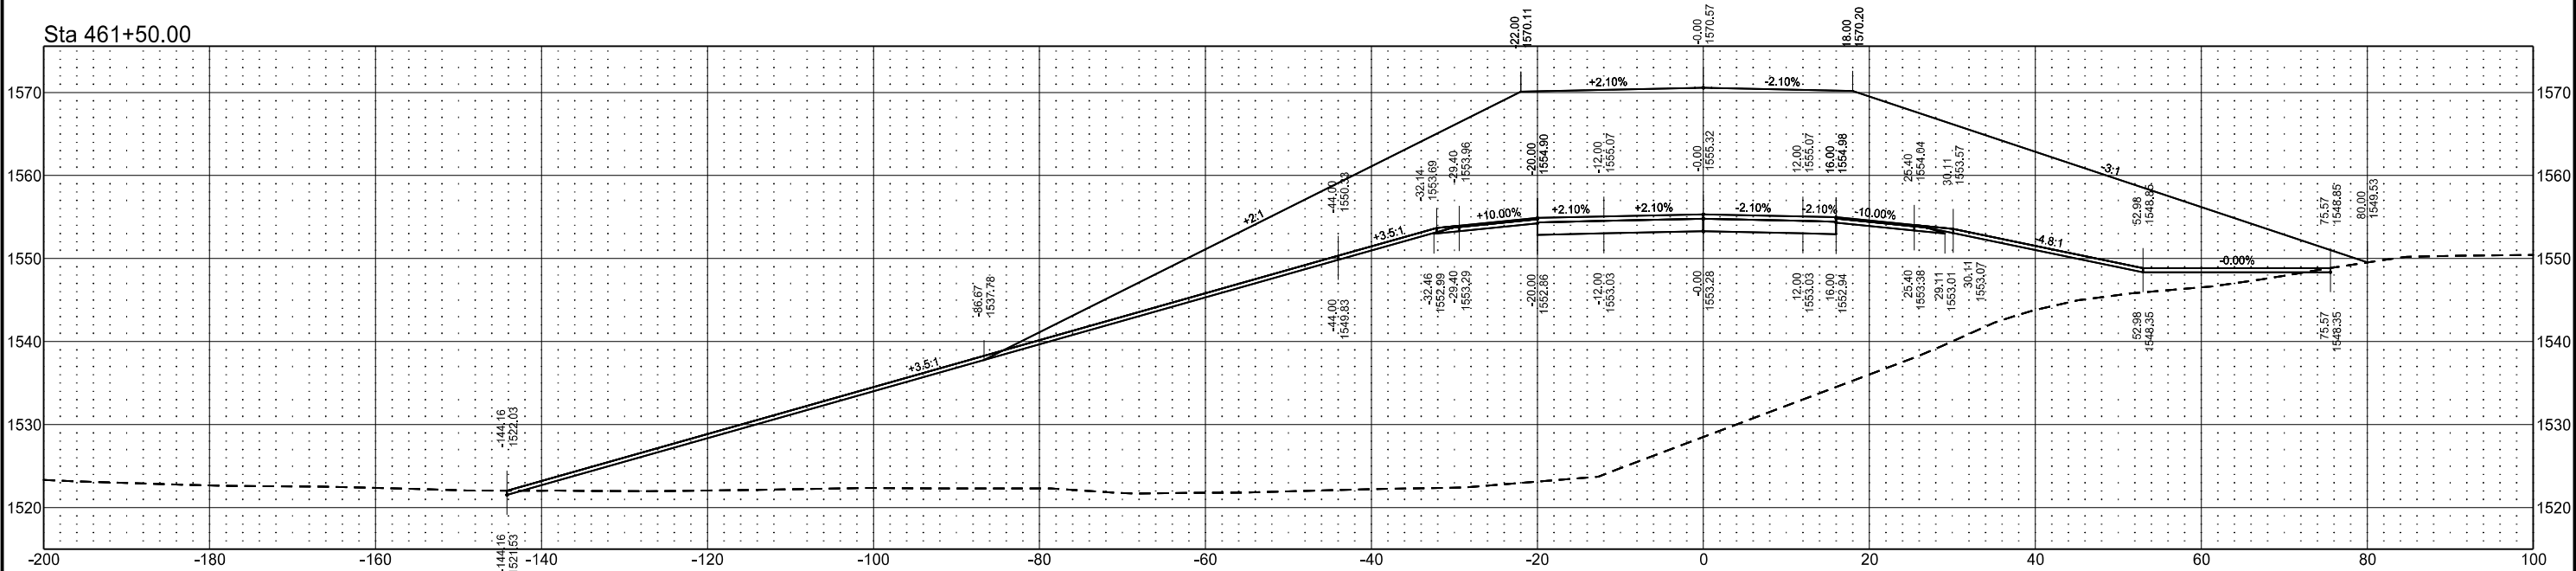

	STATE	PROJECT NO.	SECTION NO.	SHEET NO.
	ND	BND-NH-6-002(134)313	200	ML 25


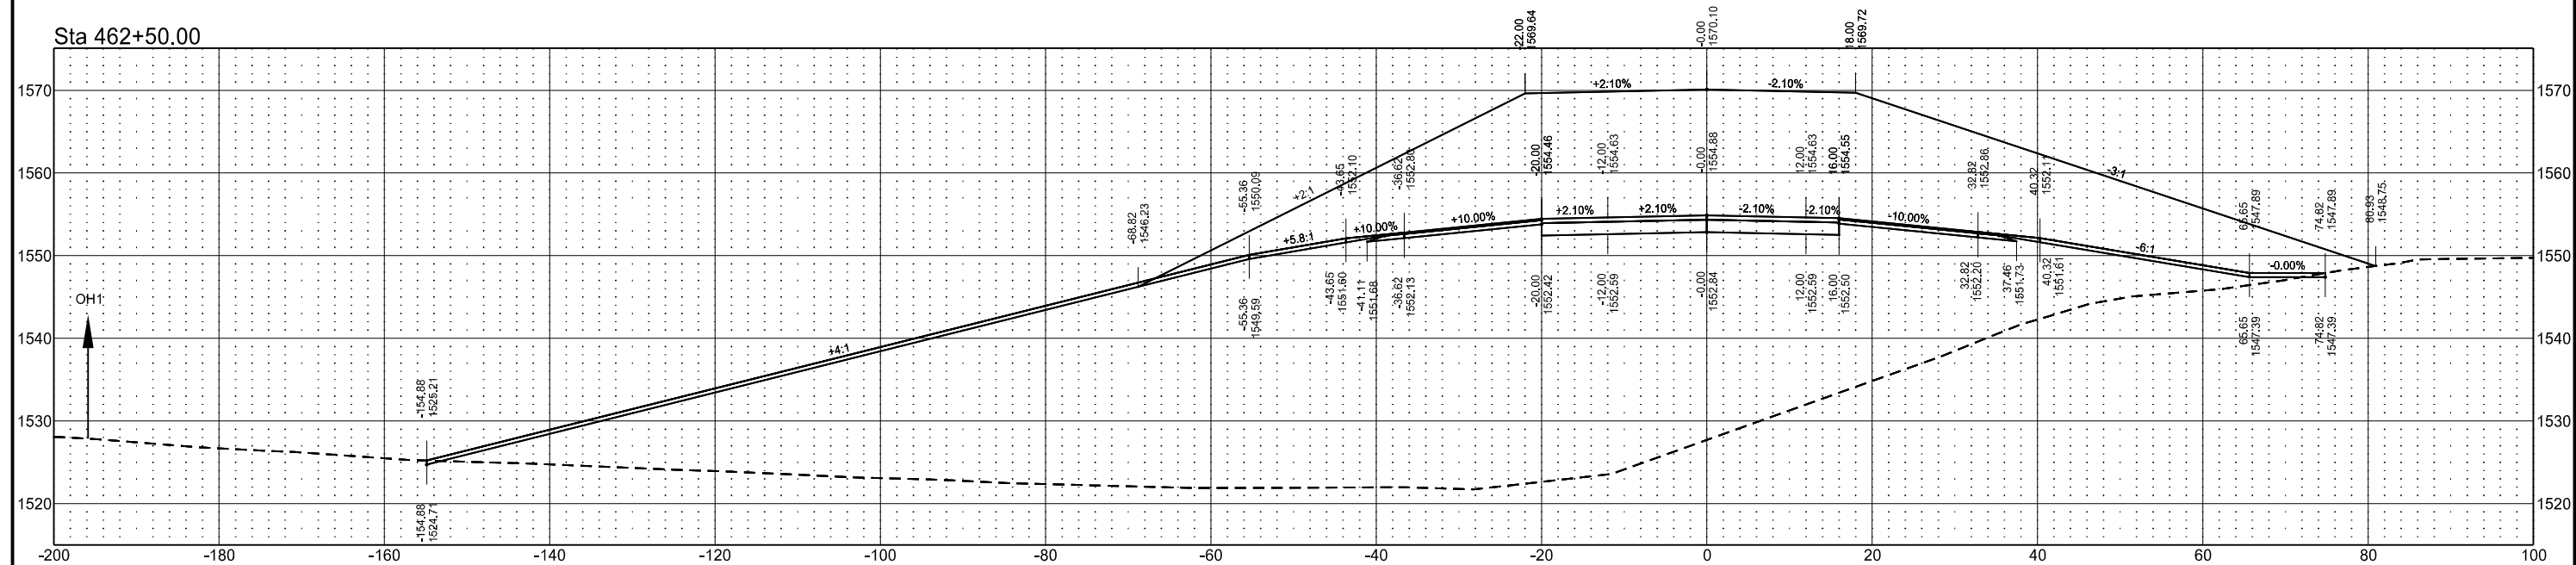


	STATE	PROJECT NO.	SECTION NO.	SHEET NO.
	ND	BND-NH-6-002(134)313	200	ML 26

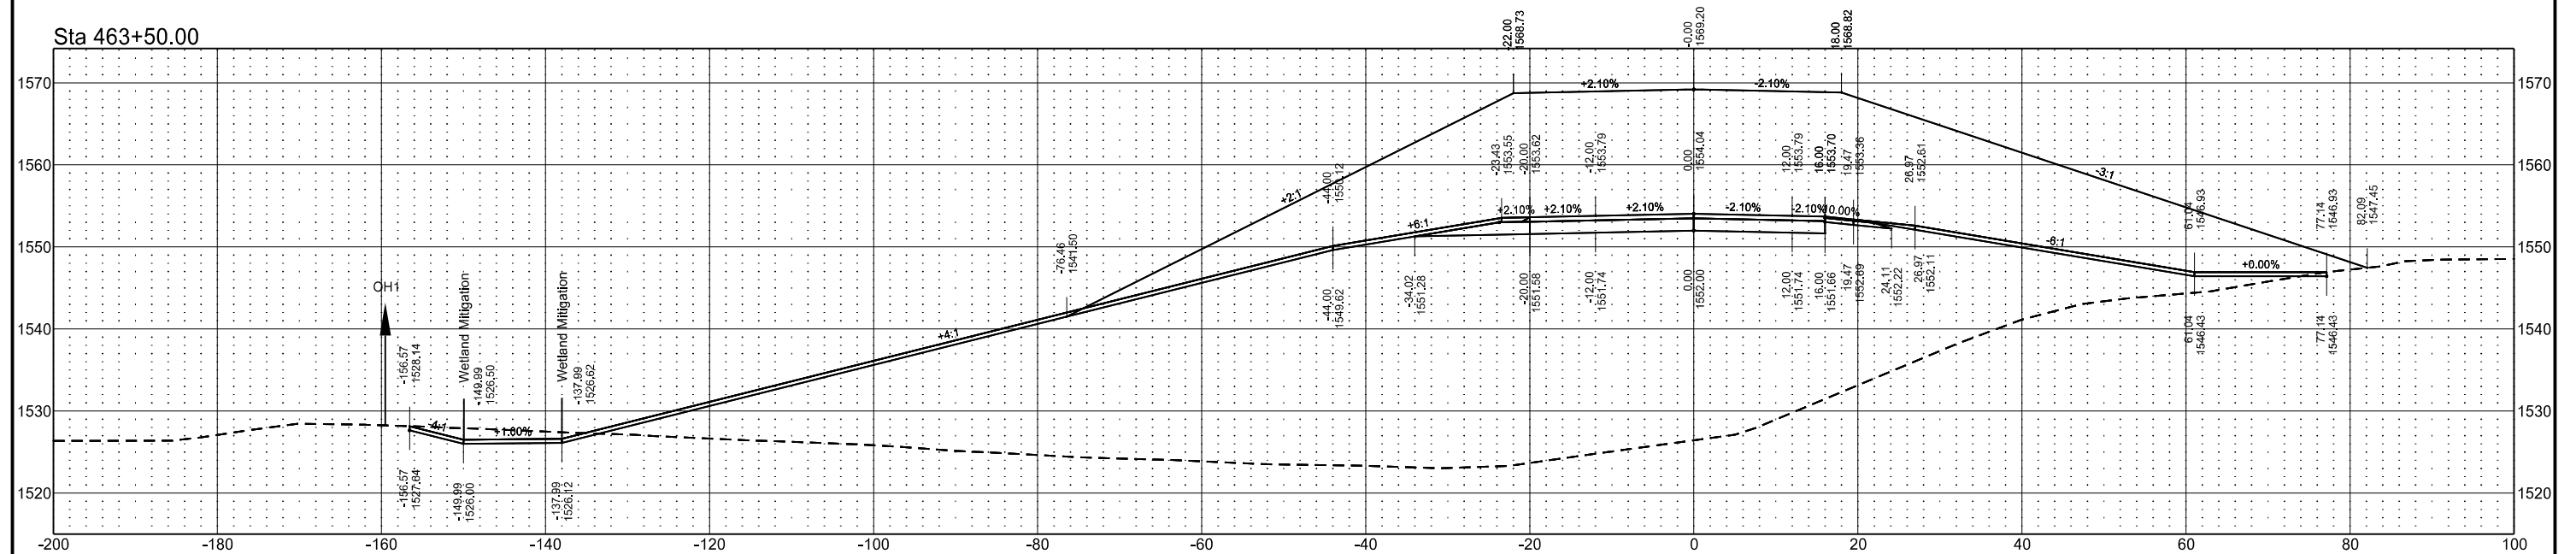

Highway 2
Westbound Mainline
Petersburg

	STATE	PROJECT NO.	SECTION NO.	SHEET NO.
	ND	BND-NH-6-002(134)313	200	ML 27

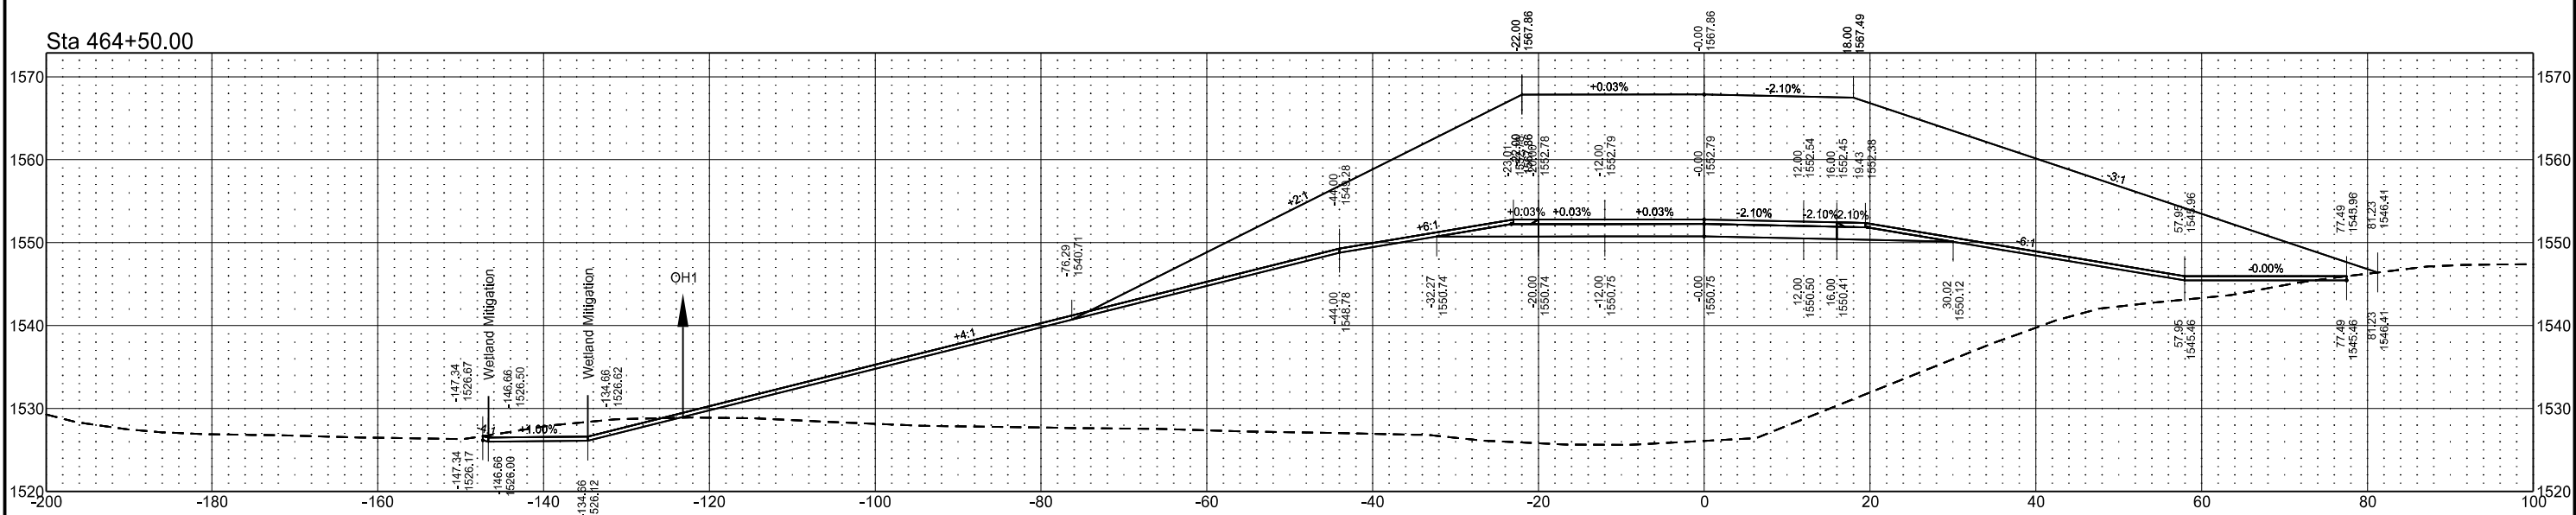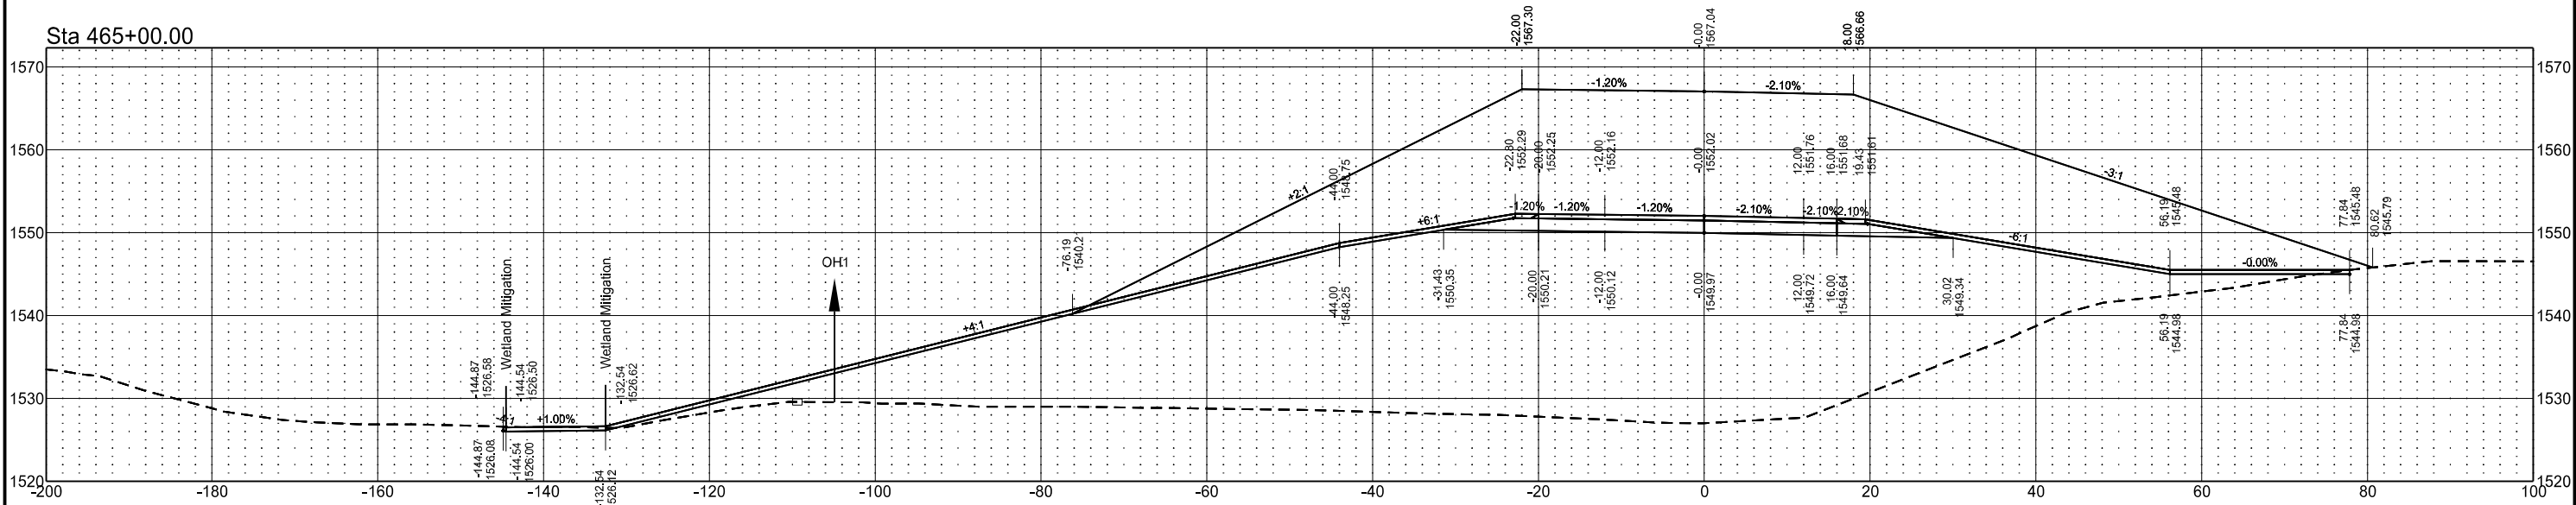

Highway 2
Westbound Mainline
Petersburg

STATE

PROJECT NO.

SECTION NO.

SHEET NO.


ND

BND-NH-6-002(134)313


200

ML 28


Sta 466+50.00

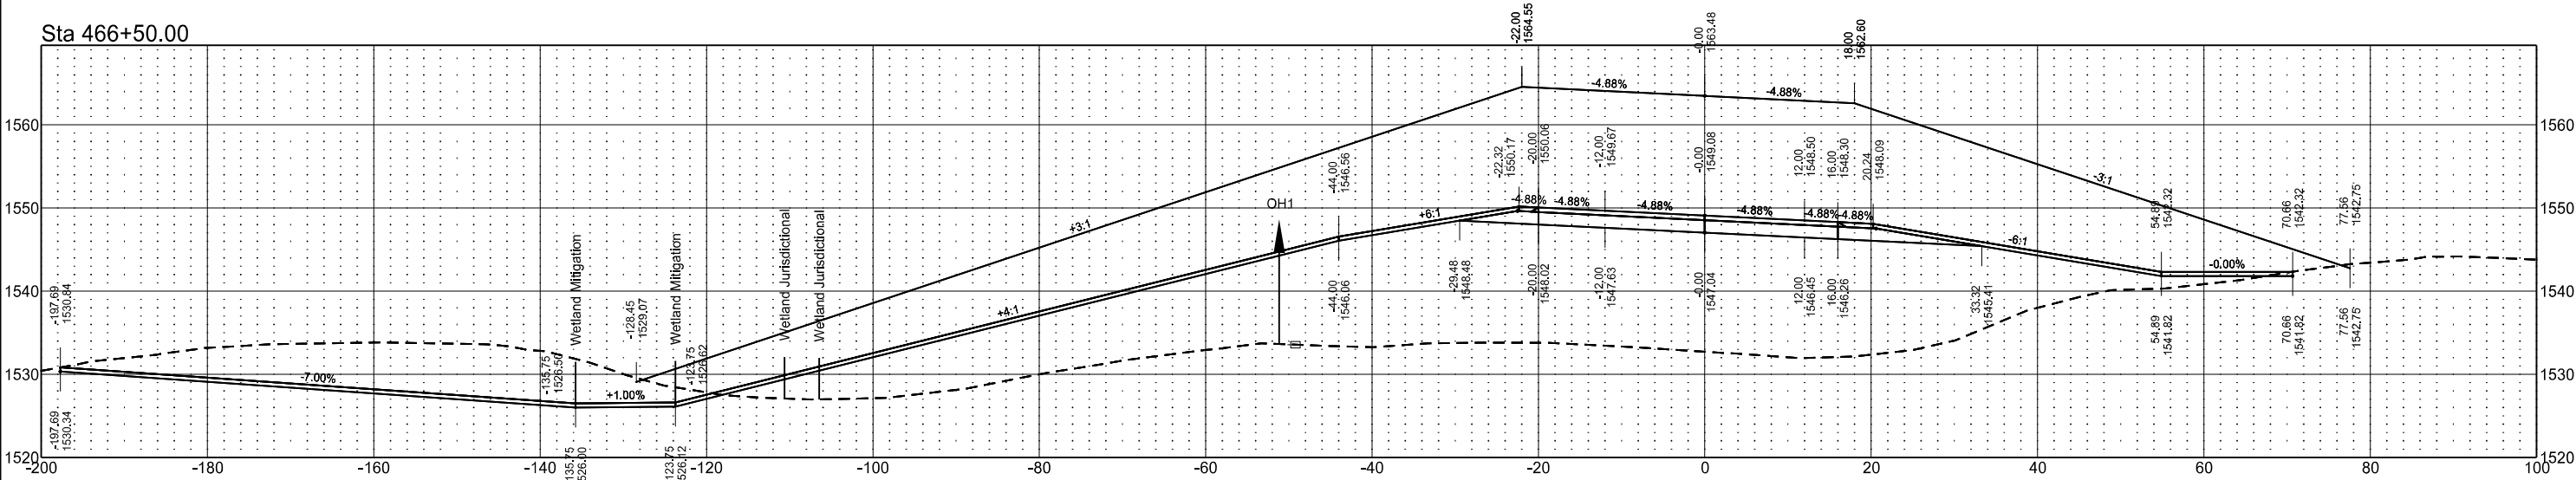


Sta 466+00.00

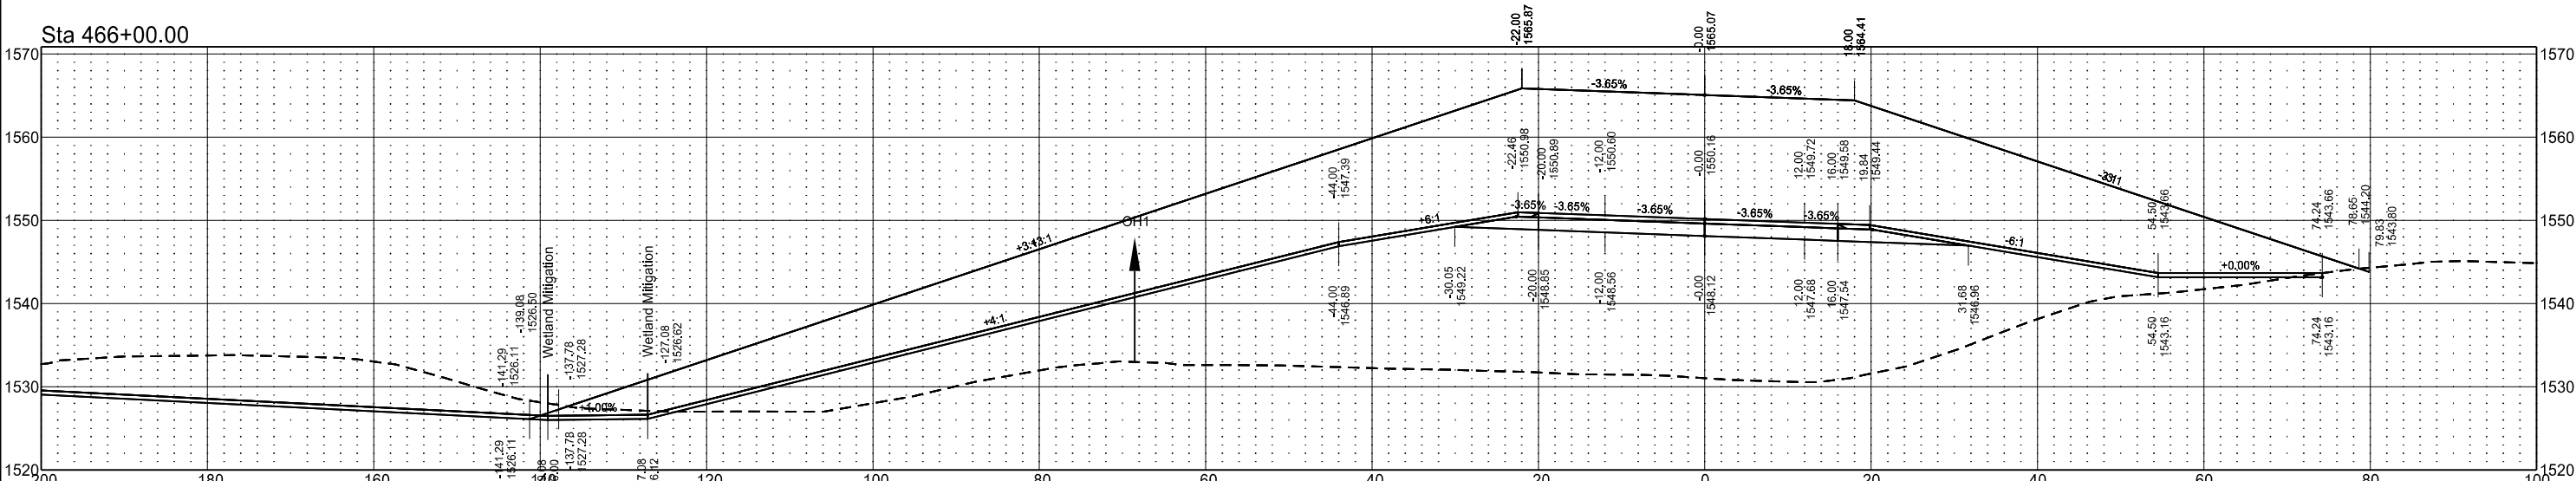


Sta 465+50.00

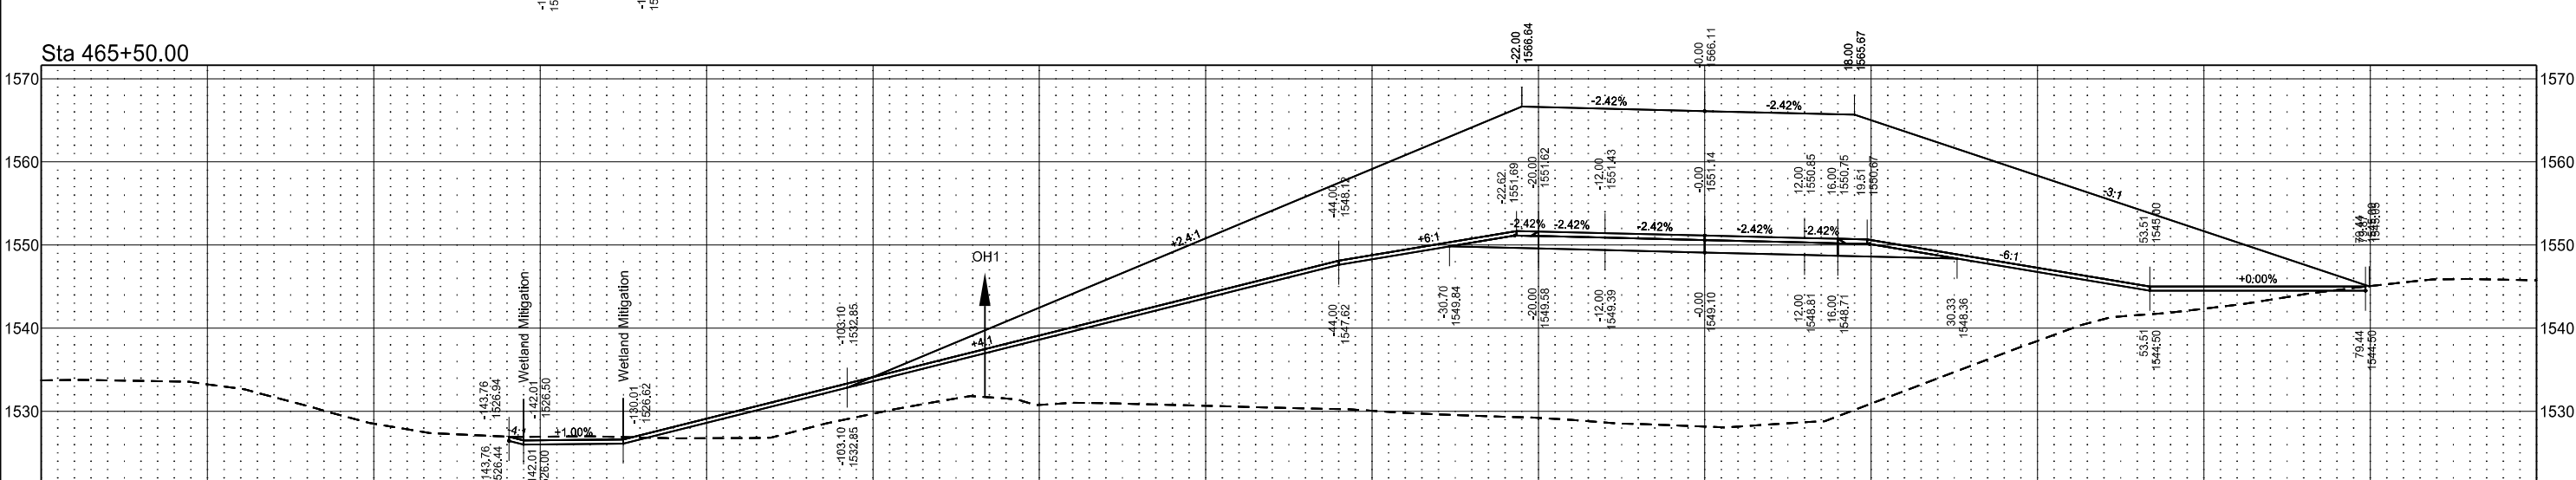

	STATE	PROJECT NO.	SECTION NO.	SHEET NO.
	ND	BND-NH-6-002(134)313	200	ML 29

 

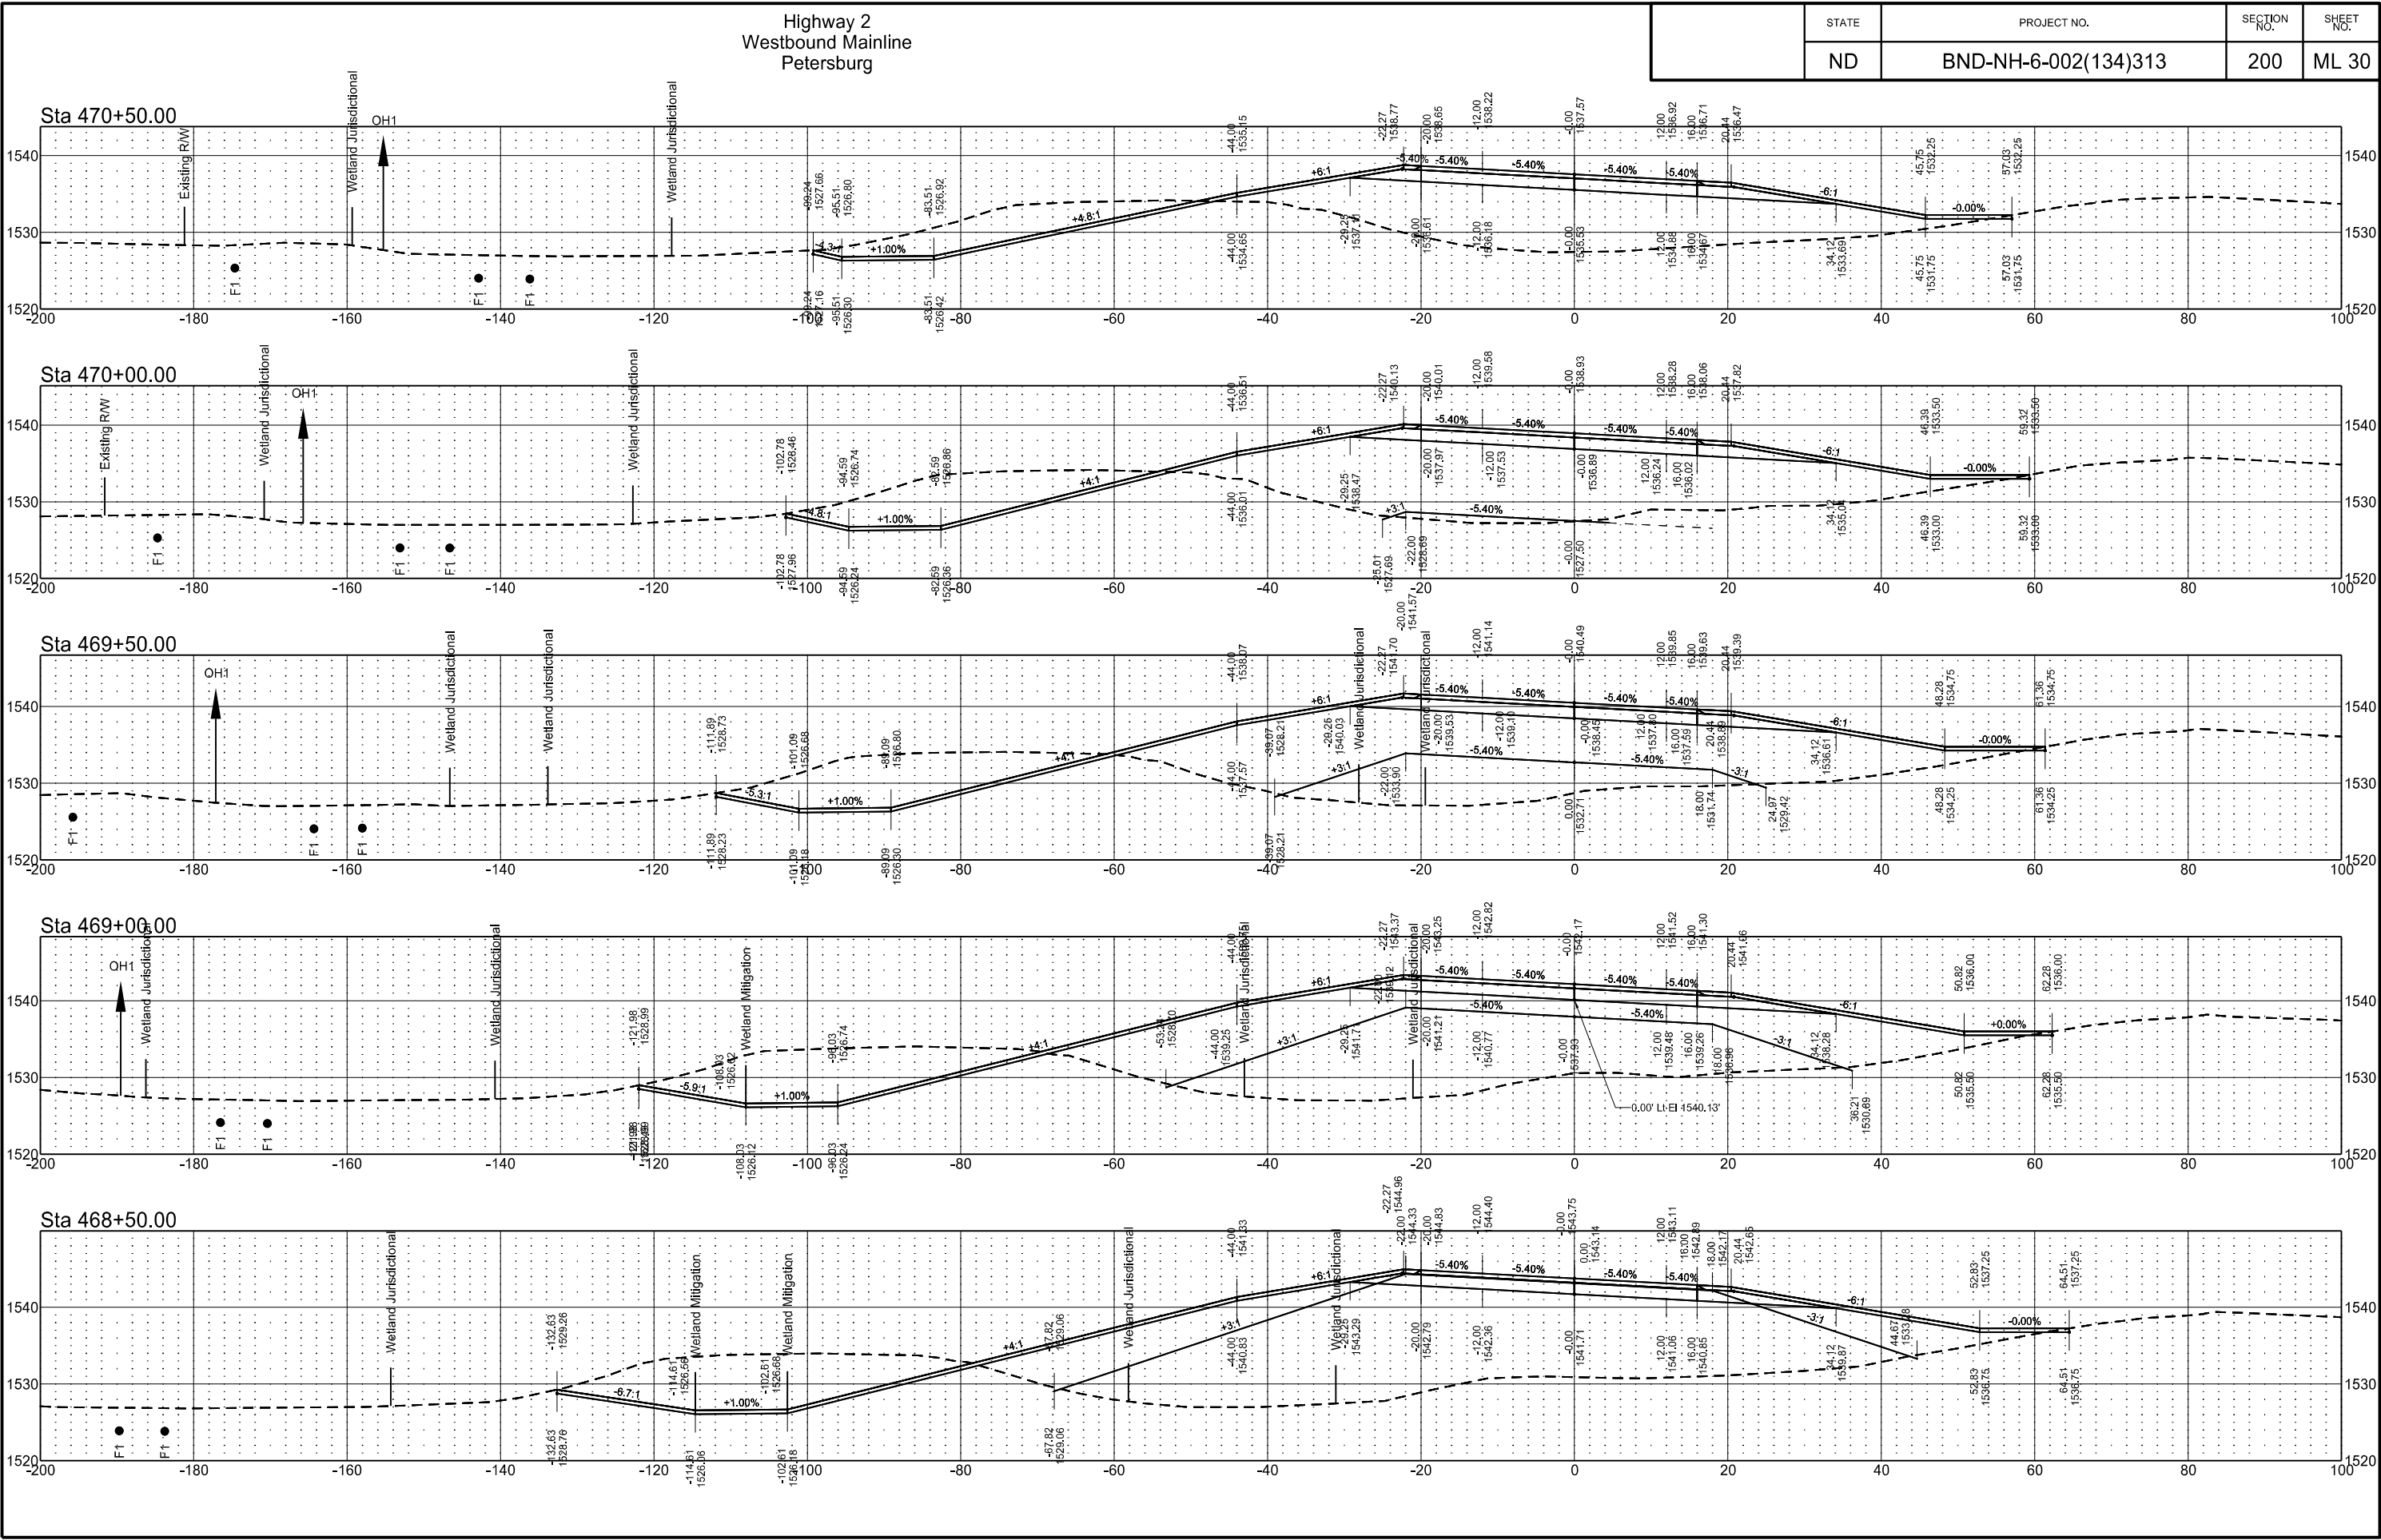

	STATE	PROJECT NO.	SECTION NO.	SHEET NO.
	ND	BND-NH-6-002(134)313	200	ML 31



Highway 2
Westbound Mainline
Petersburg

STATE

PROJECT NO.

SECTION NO.


SHEET NO.

ND

BND-NH-6-002(134)313


200

ML 33

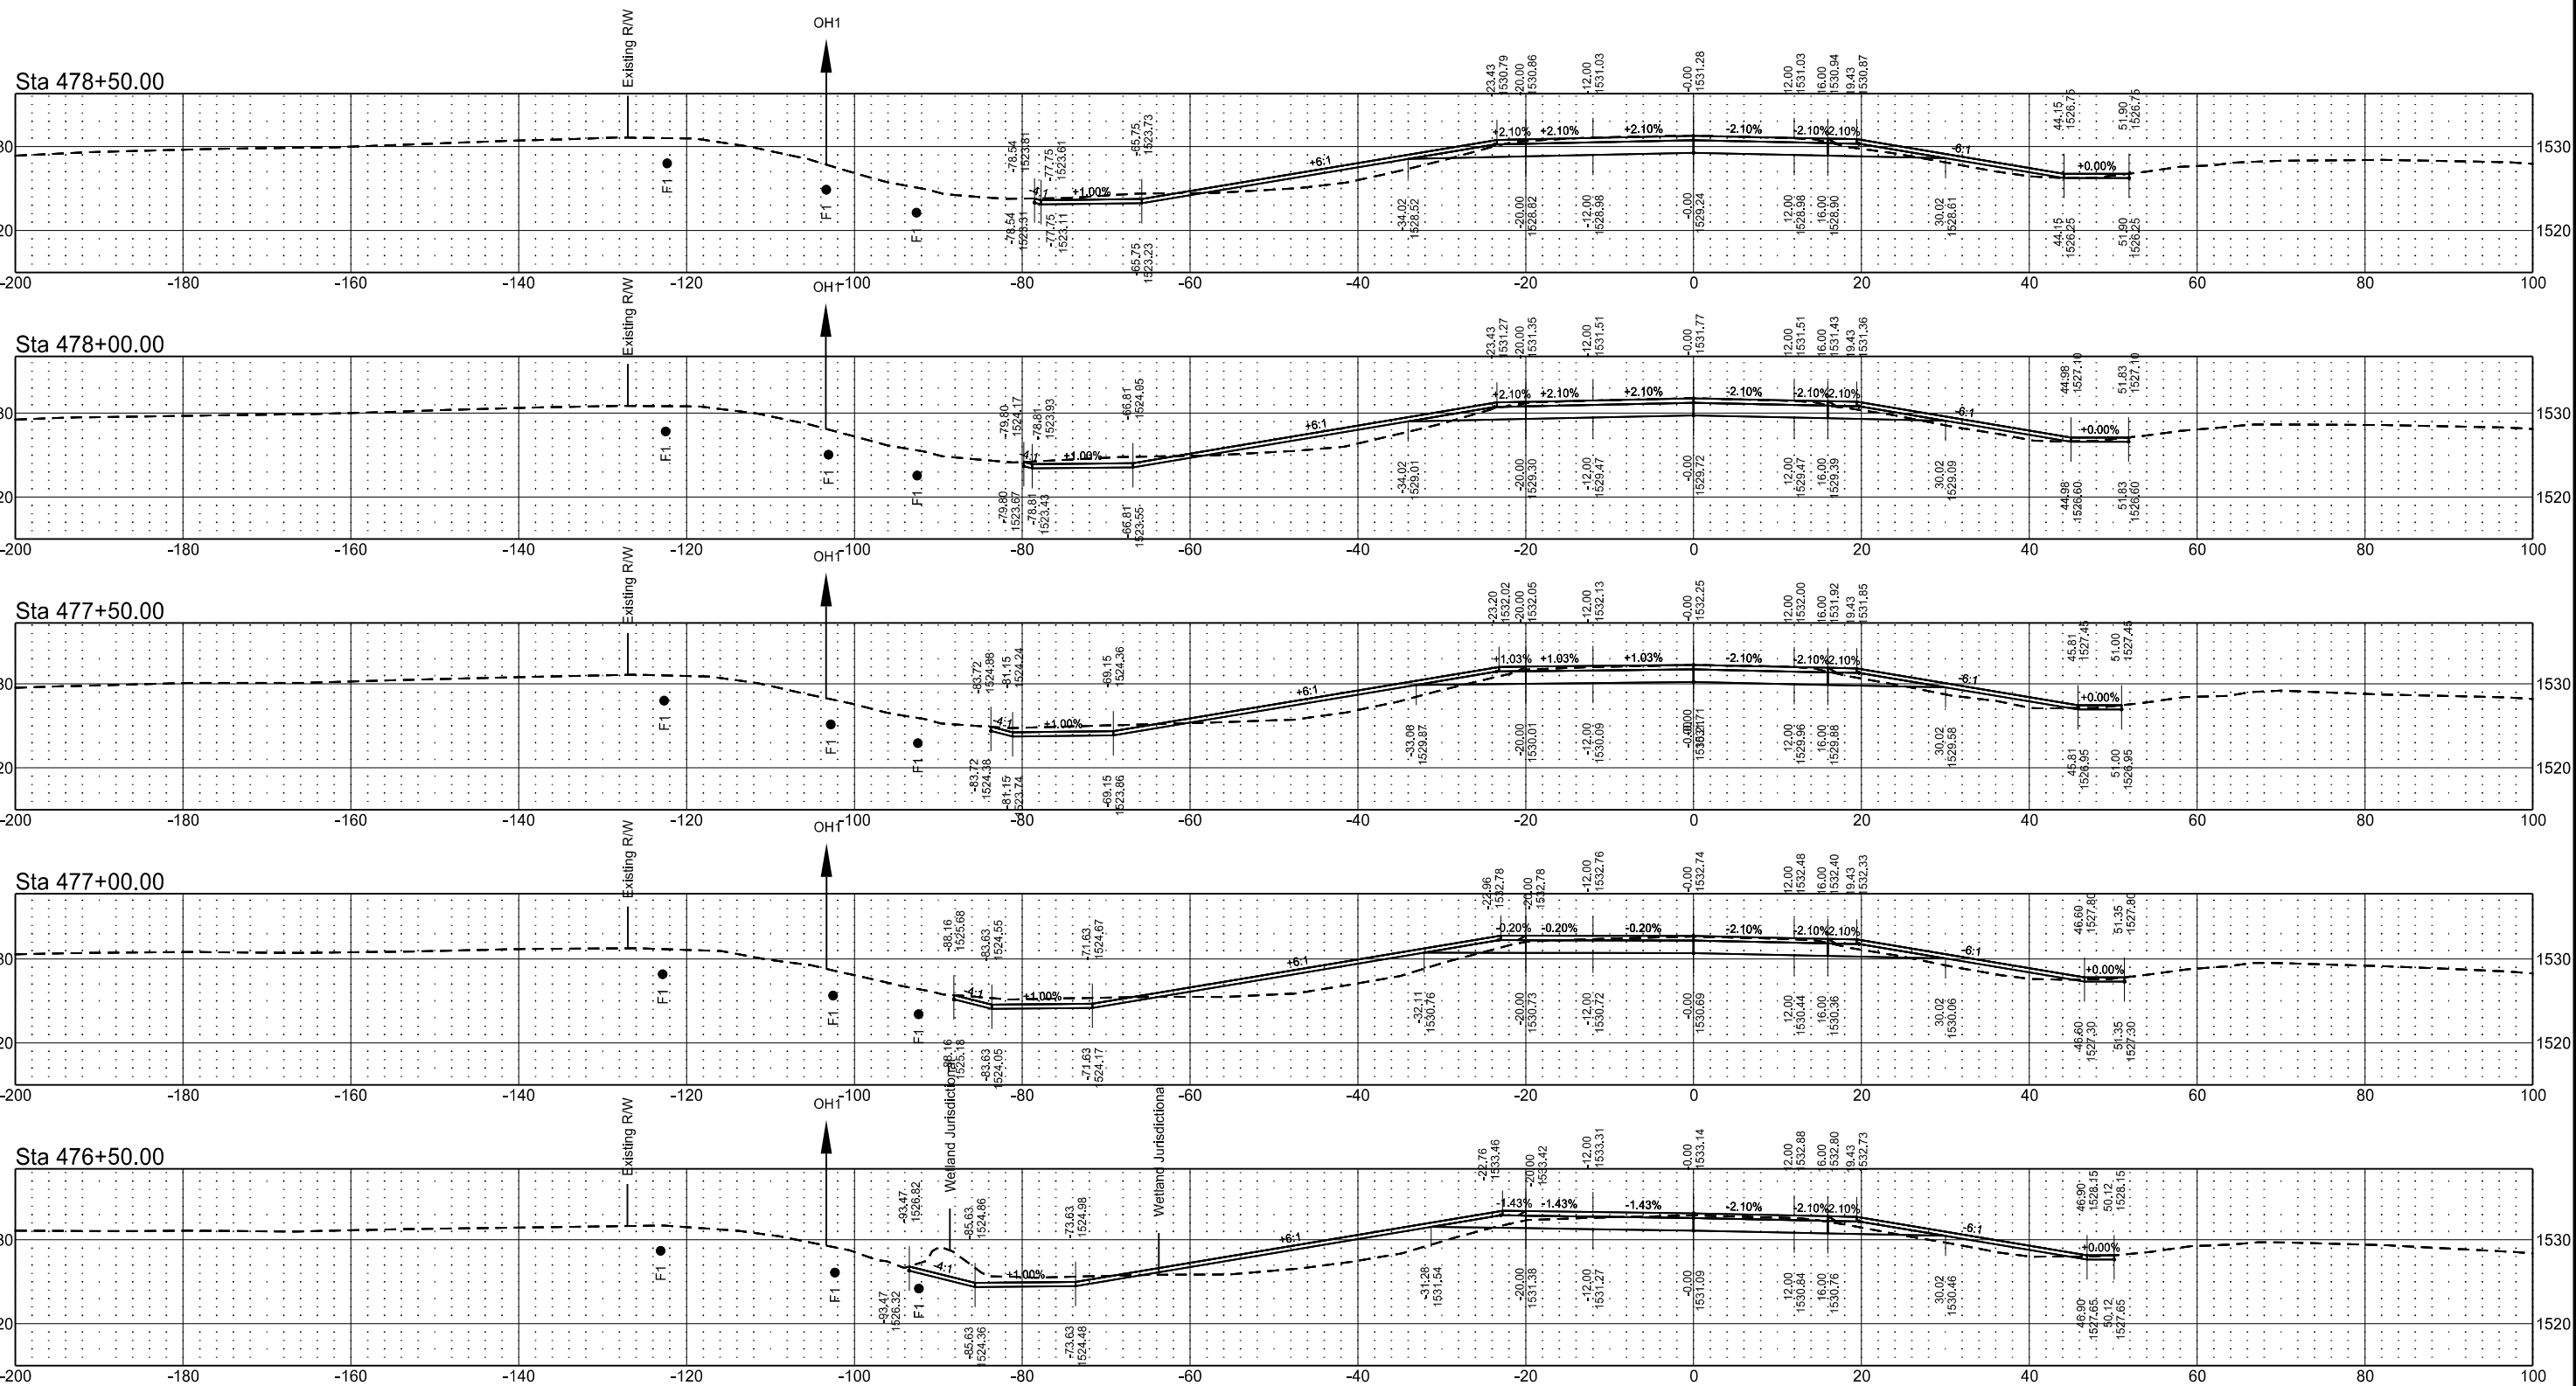


Highway 2
Westbound Mainline
Petersburg

	STATE	PROJECT NO.	SECTION NO.	SHEET NO.
	ND	BND-NH-6-002(134)313	200	ML 34

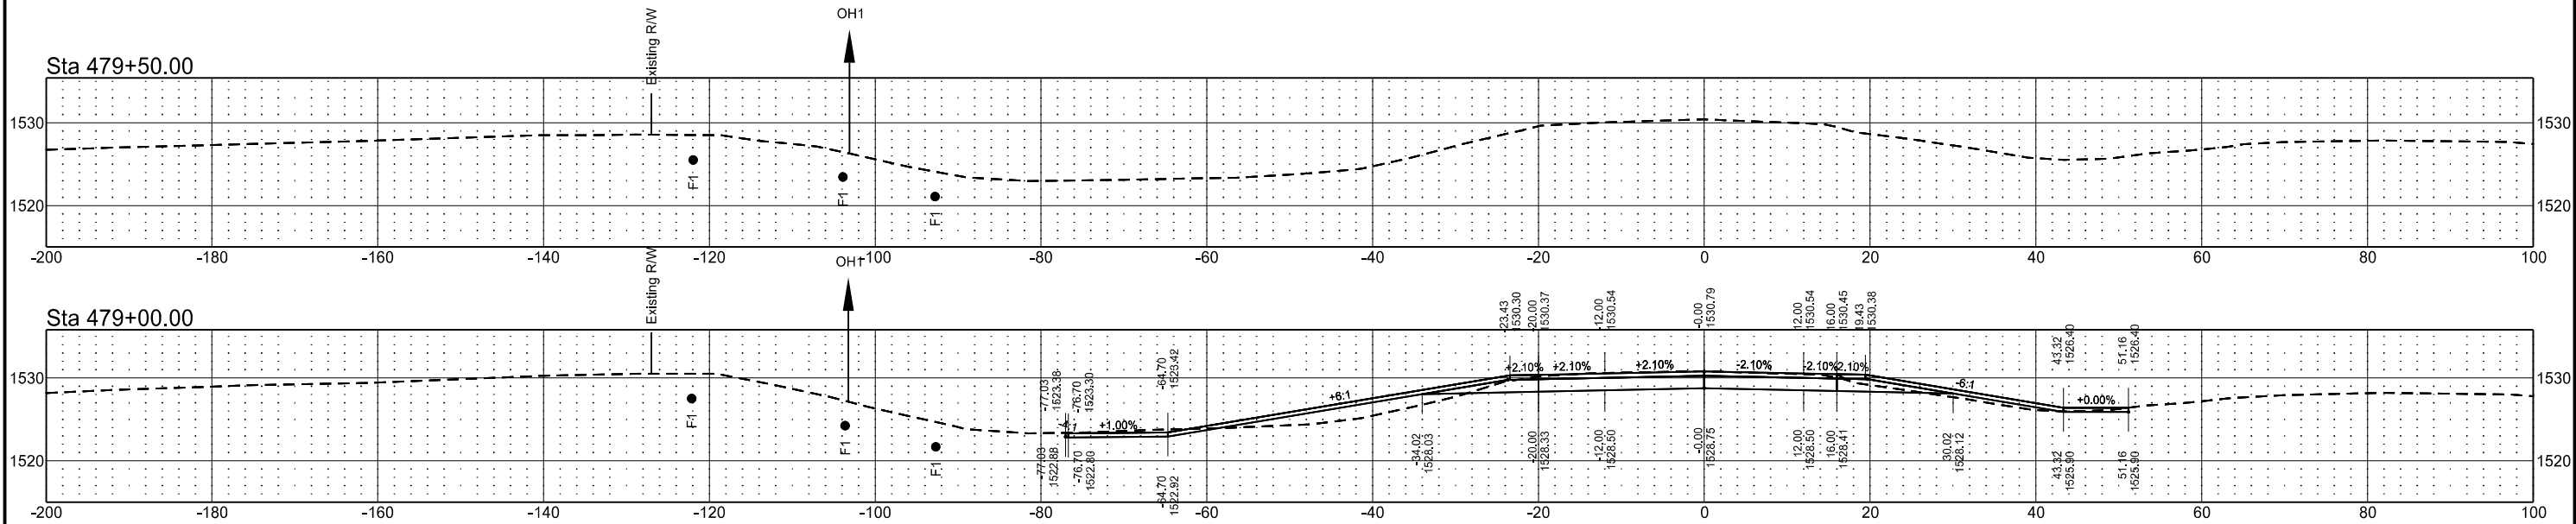

Highway 2
Sections with Culverts
Petersburg


STATE	PROJECT NO.	SECTION NO.	SHEET NO.
ND	BND-NH-6-002(134)313	200	P1

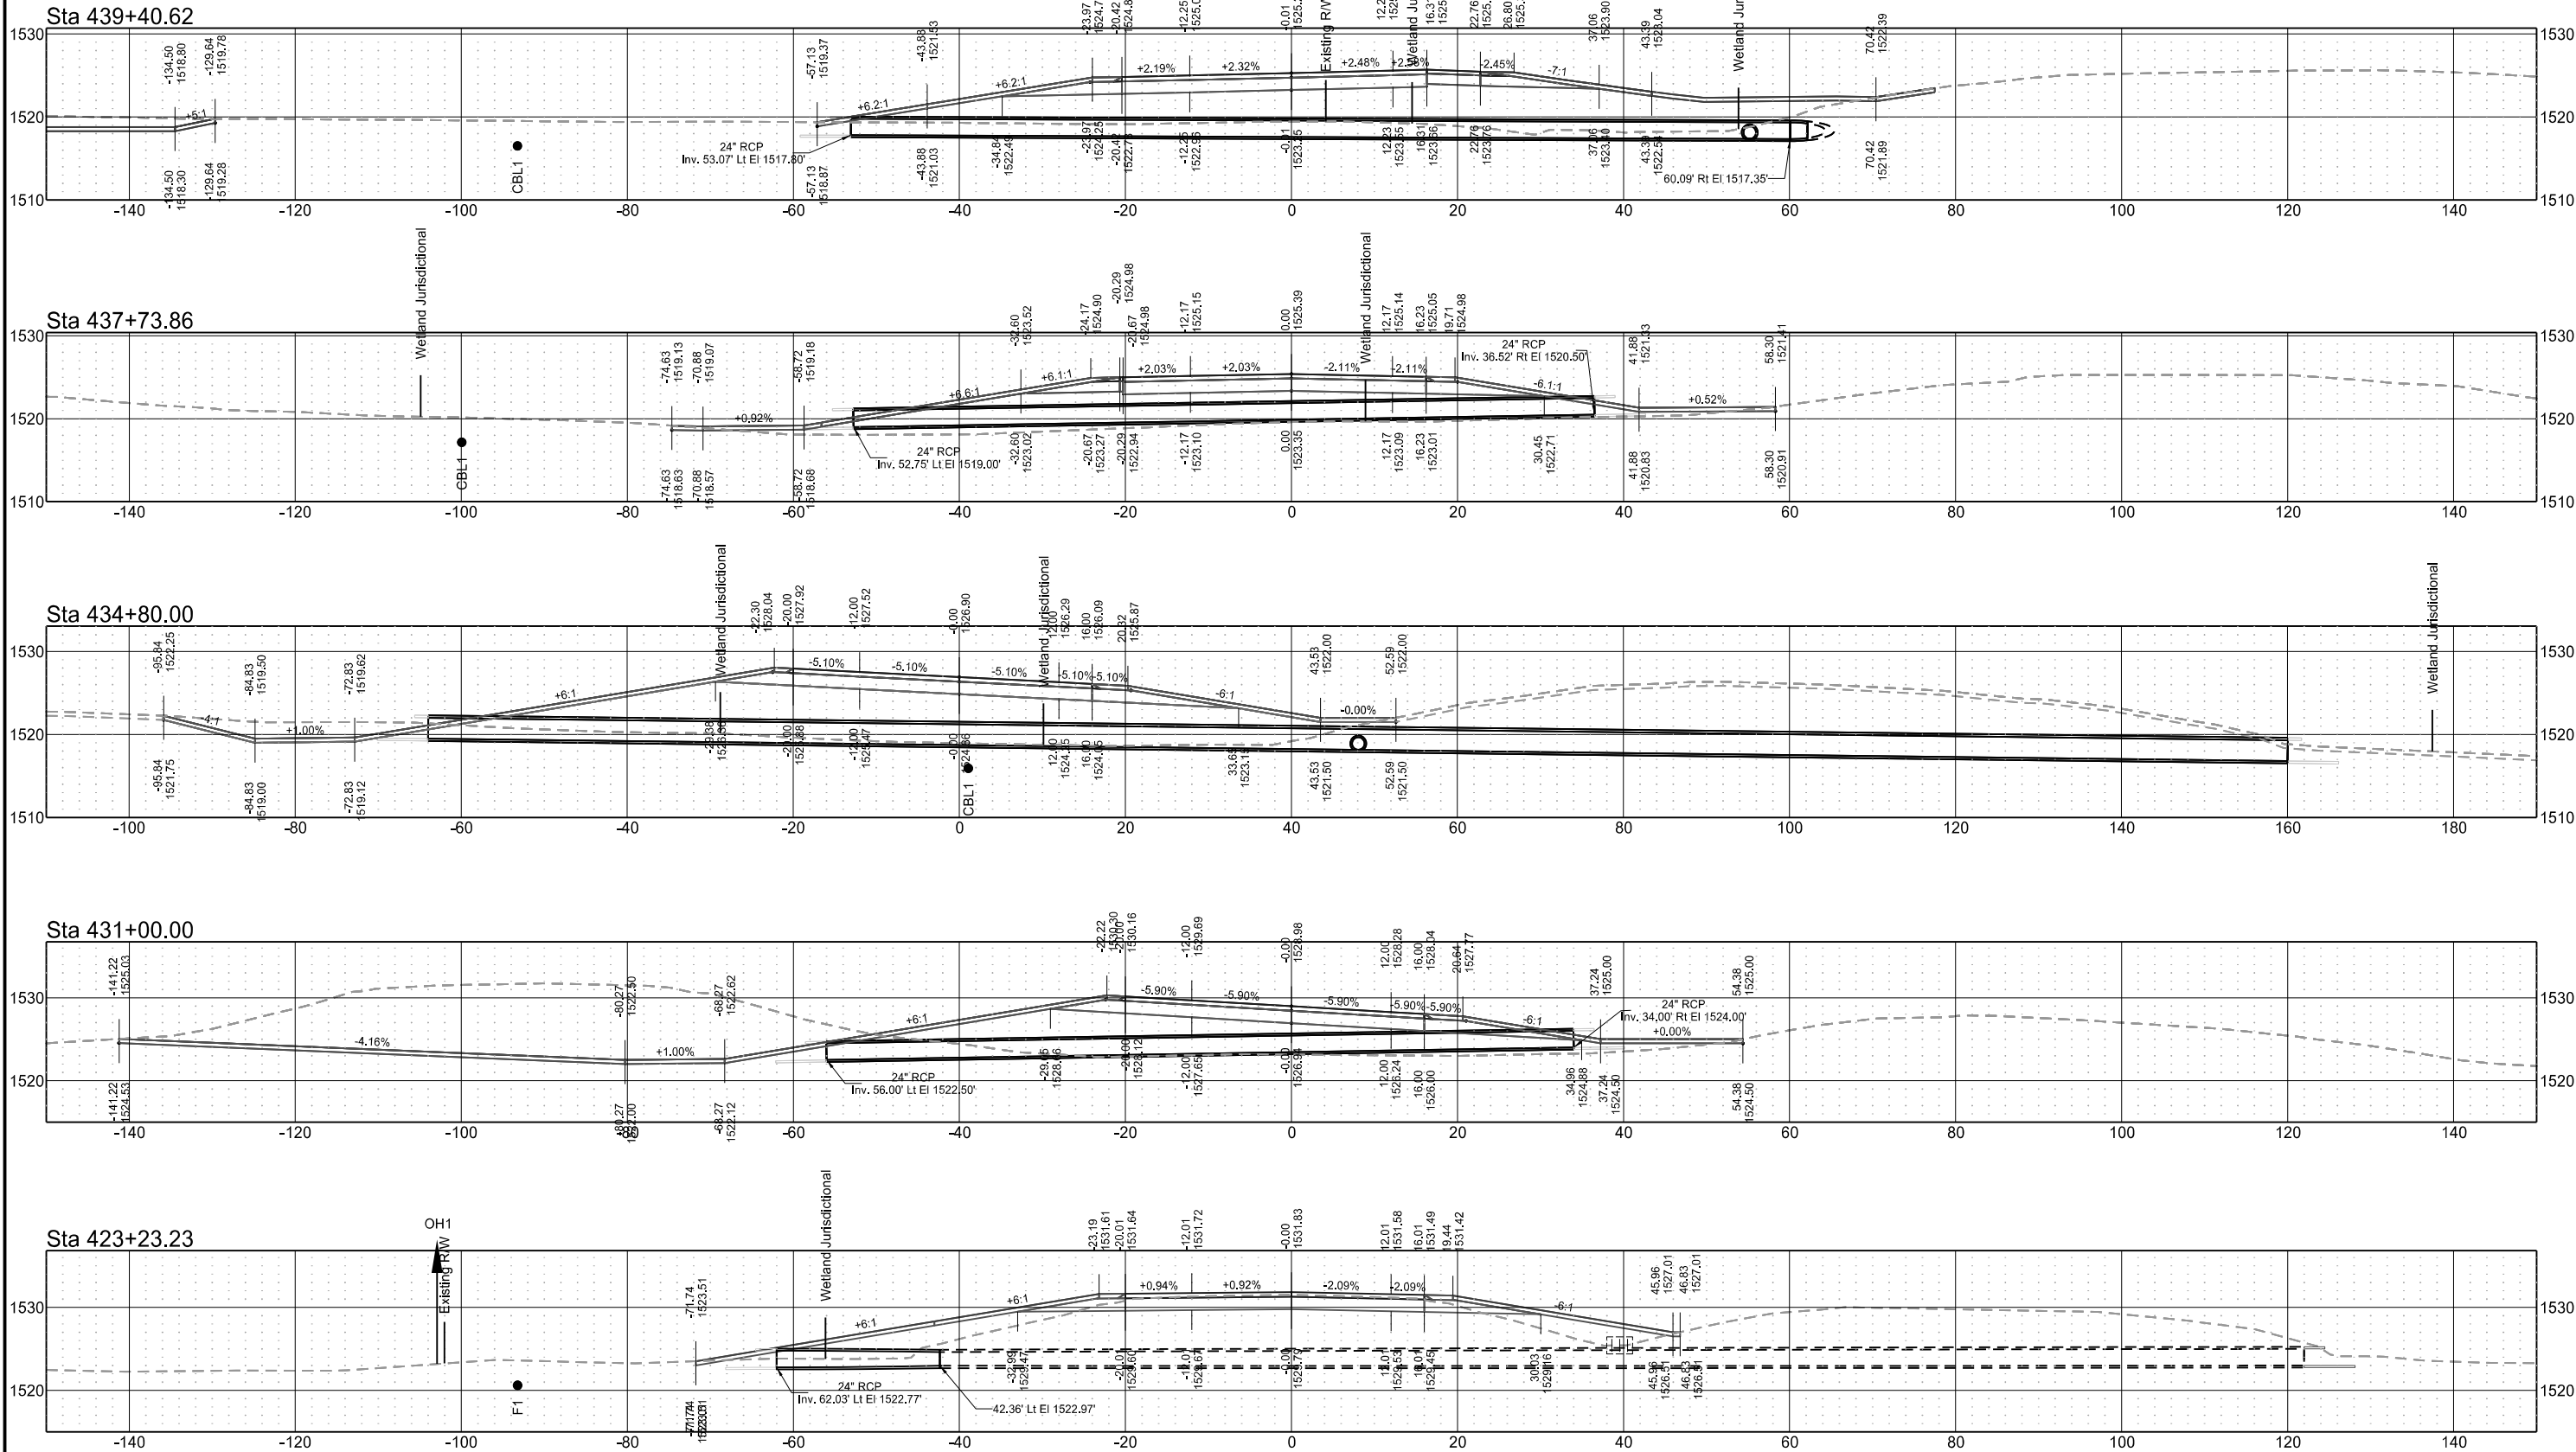


Highway 2
Sections with Culverts
Petersburg

STATE	PROJECT NO.	SECTION NO.	SHEET NO.
ND	BND-NH-6-002(134)313	200	P2


Sta 452+65.00

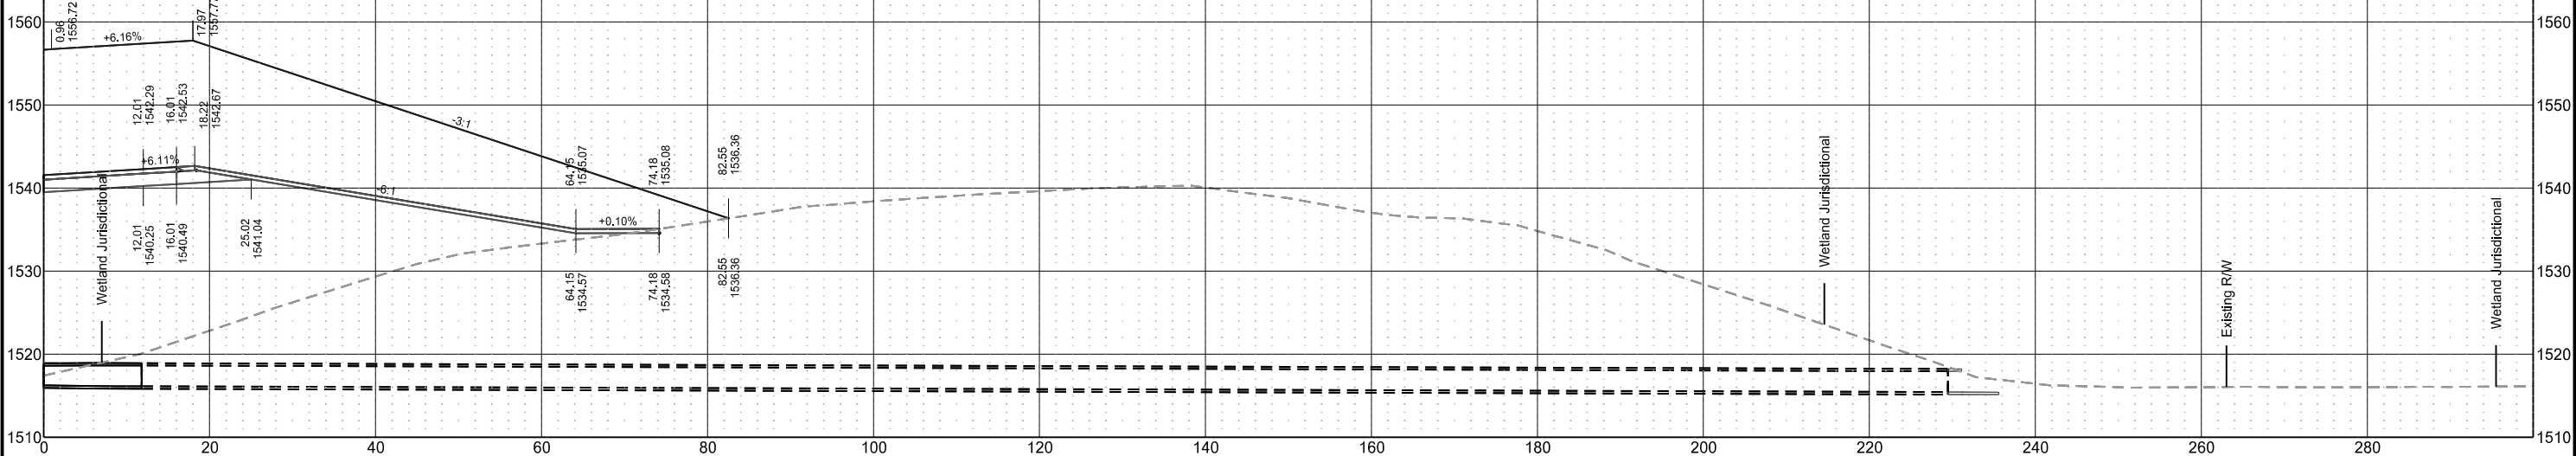


Sta 452+65.39

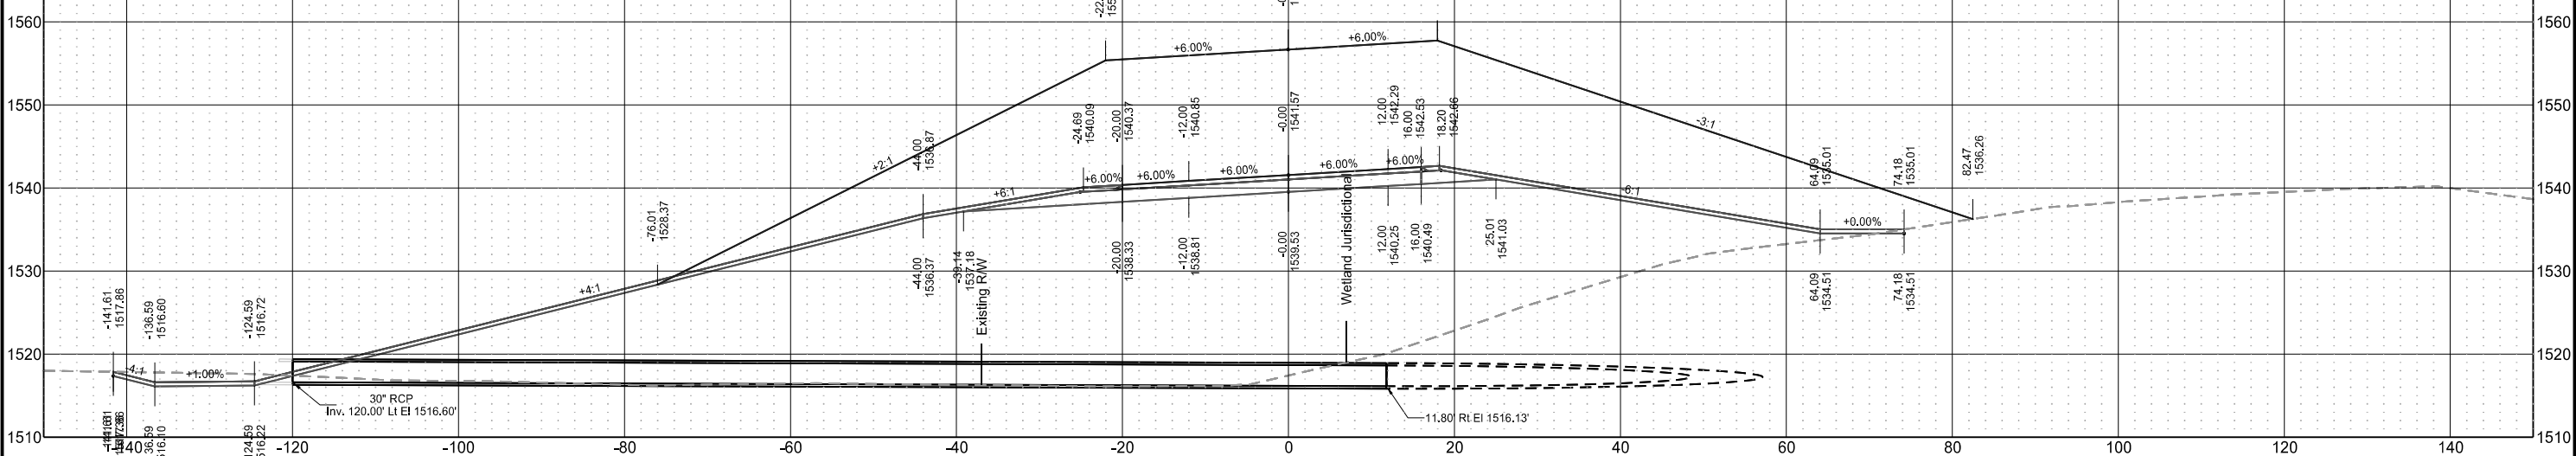


Sta 451+00.00

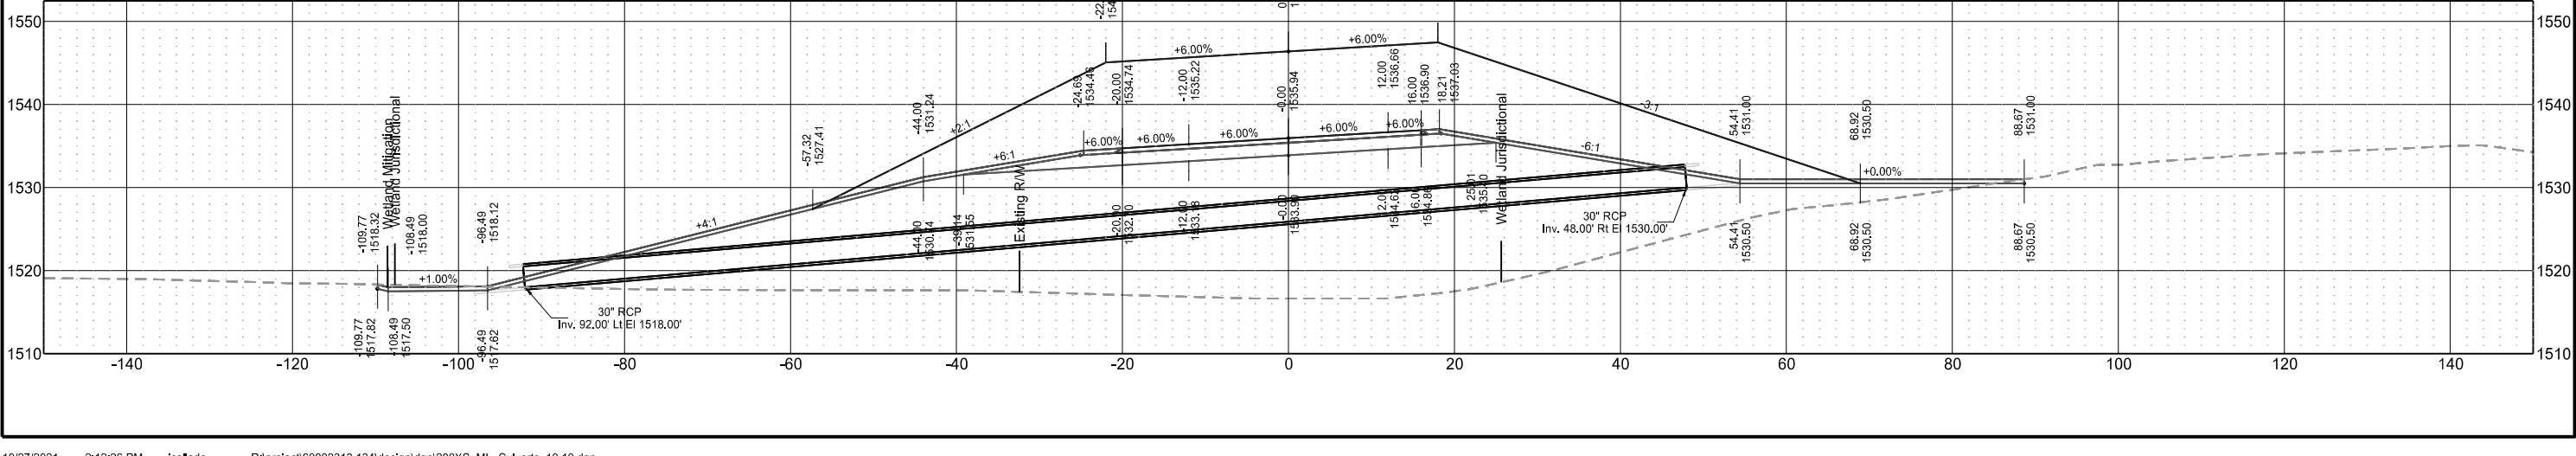

	STATE	PROJECT NO.	SECTION NO.	SHEET NO.
	ND	BND-NH-6-002(134)313	200	P3

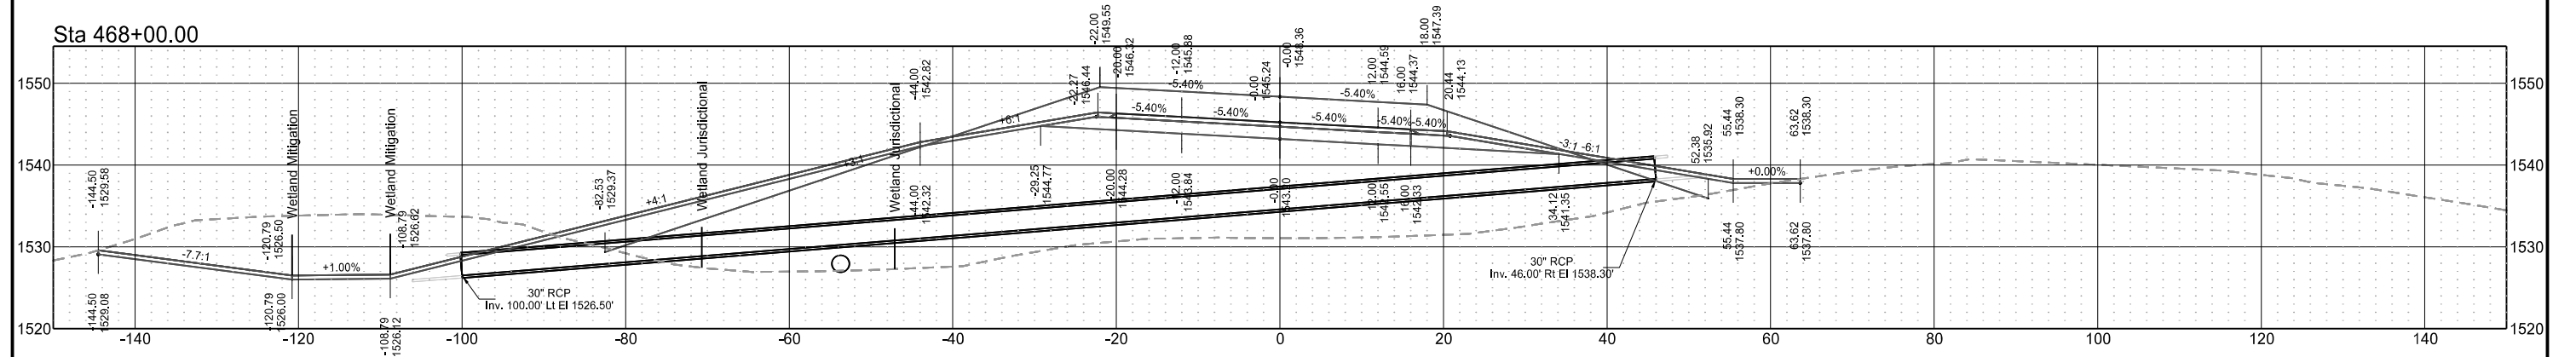


	STATE	PROJECT NO.	SECTION NO.	SHEET NO.
	ND	BND-NH-6-002(134)313	200	P4

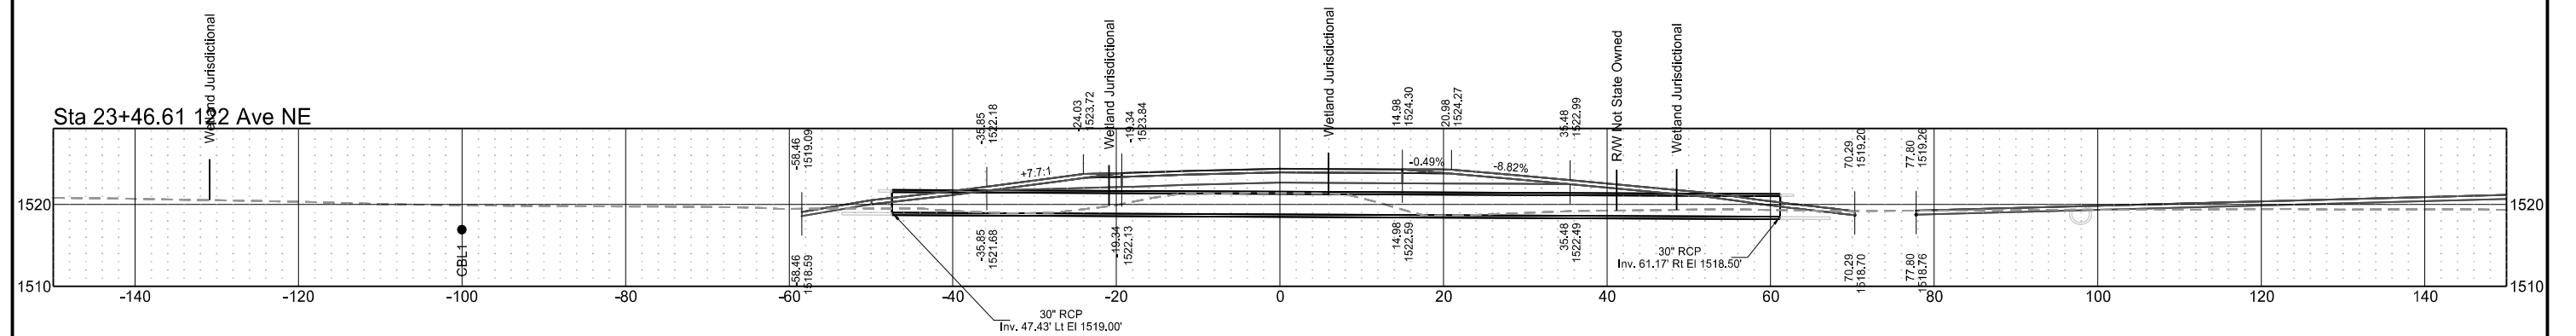


Highway 2
Westbound Mainline - Wetland
Petersburg

	STATE	PROJECT NO.	SECTION NO.	SHEET NO.
	ND	BND-NH-6-002(134)313	200	WL 1

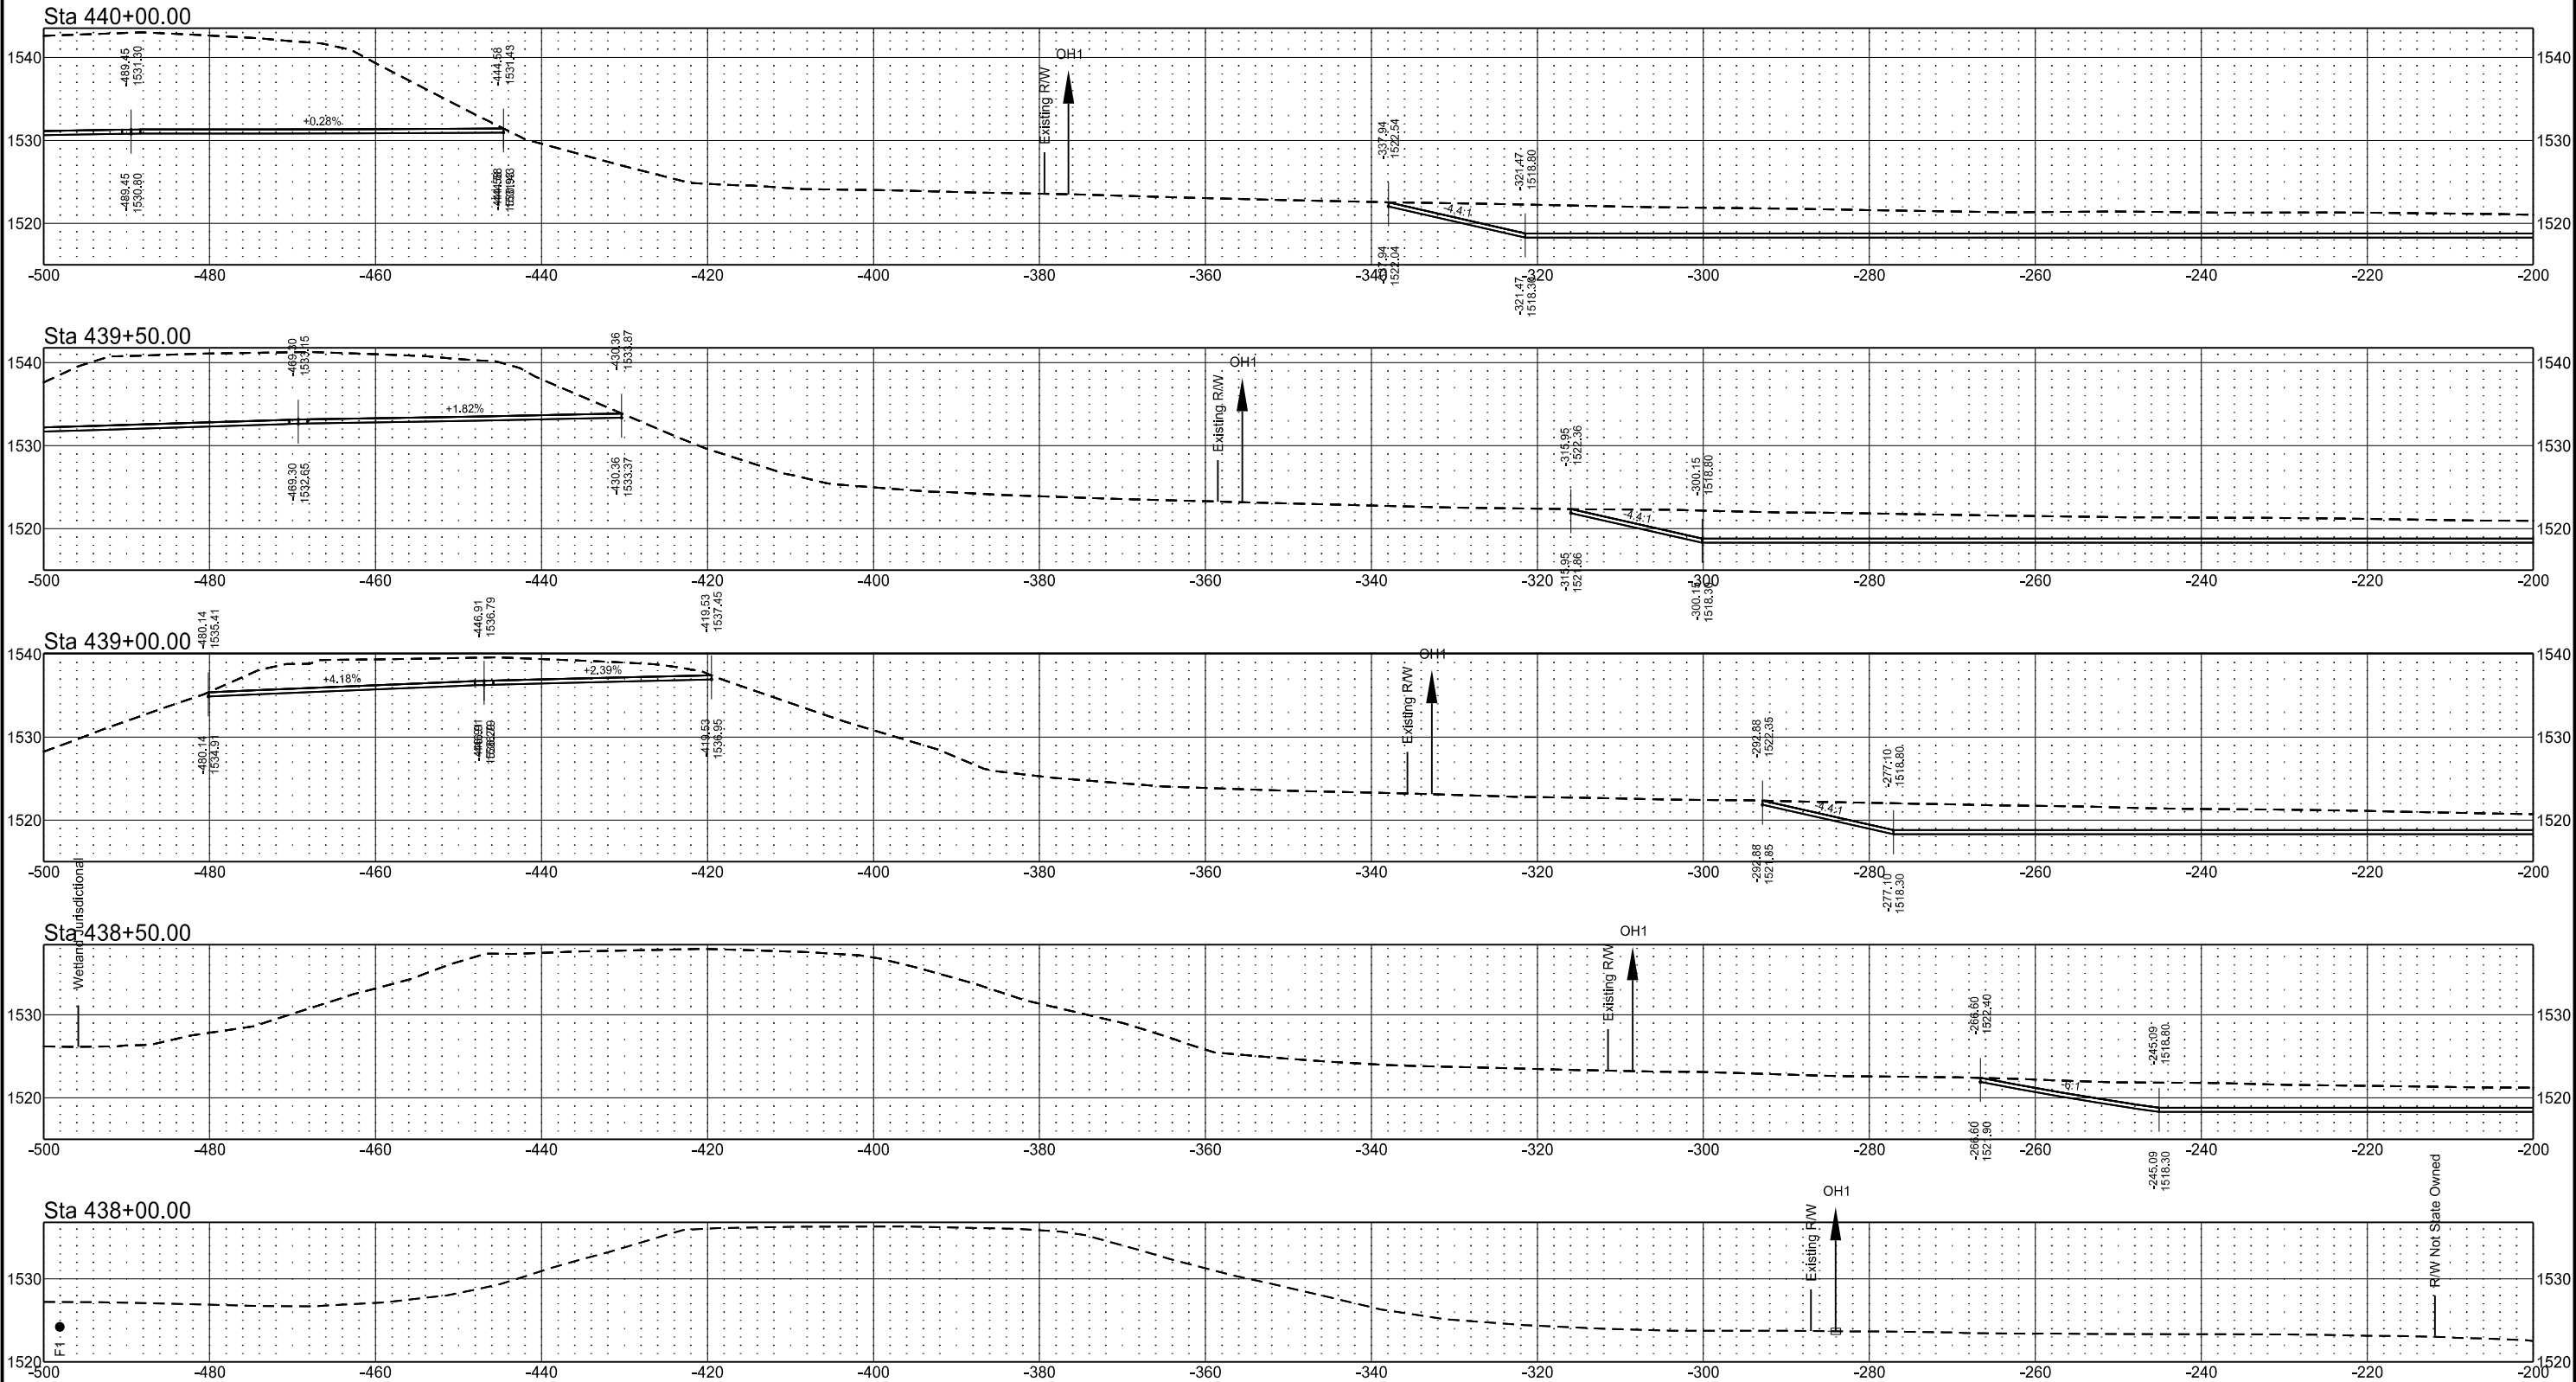


	STATE	PROJECT NO.	SECTION NO.	SHEET NO.
	ND	BND-NH-6-002(134)313	200	WL 2

 




Highway 2
Westbound Mainline - Wetland
Petersburg

	STATE	PROJECT NO.	SECTION NO.	SHEET NO.
	ND	BND-NH-6-002(134)313	200	WL 3

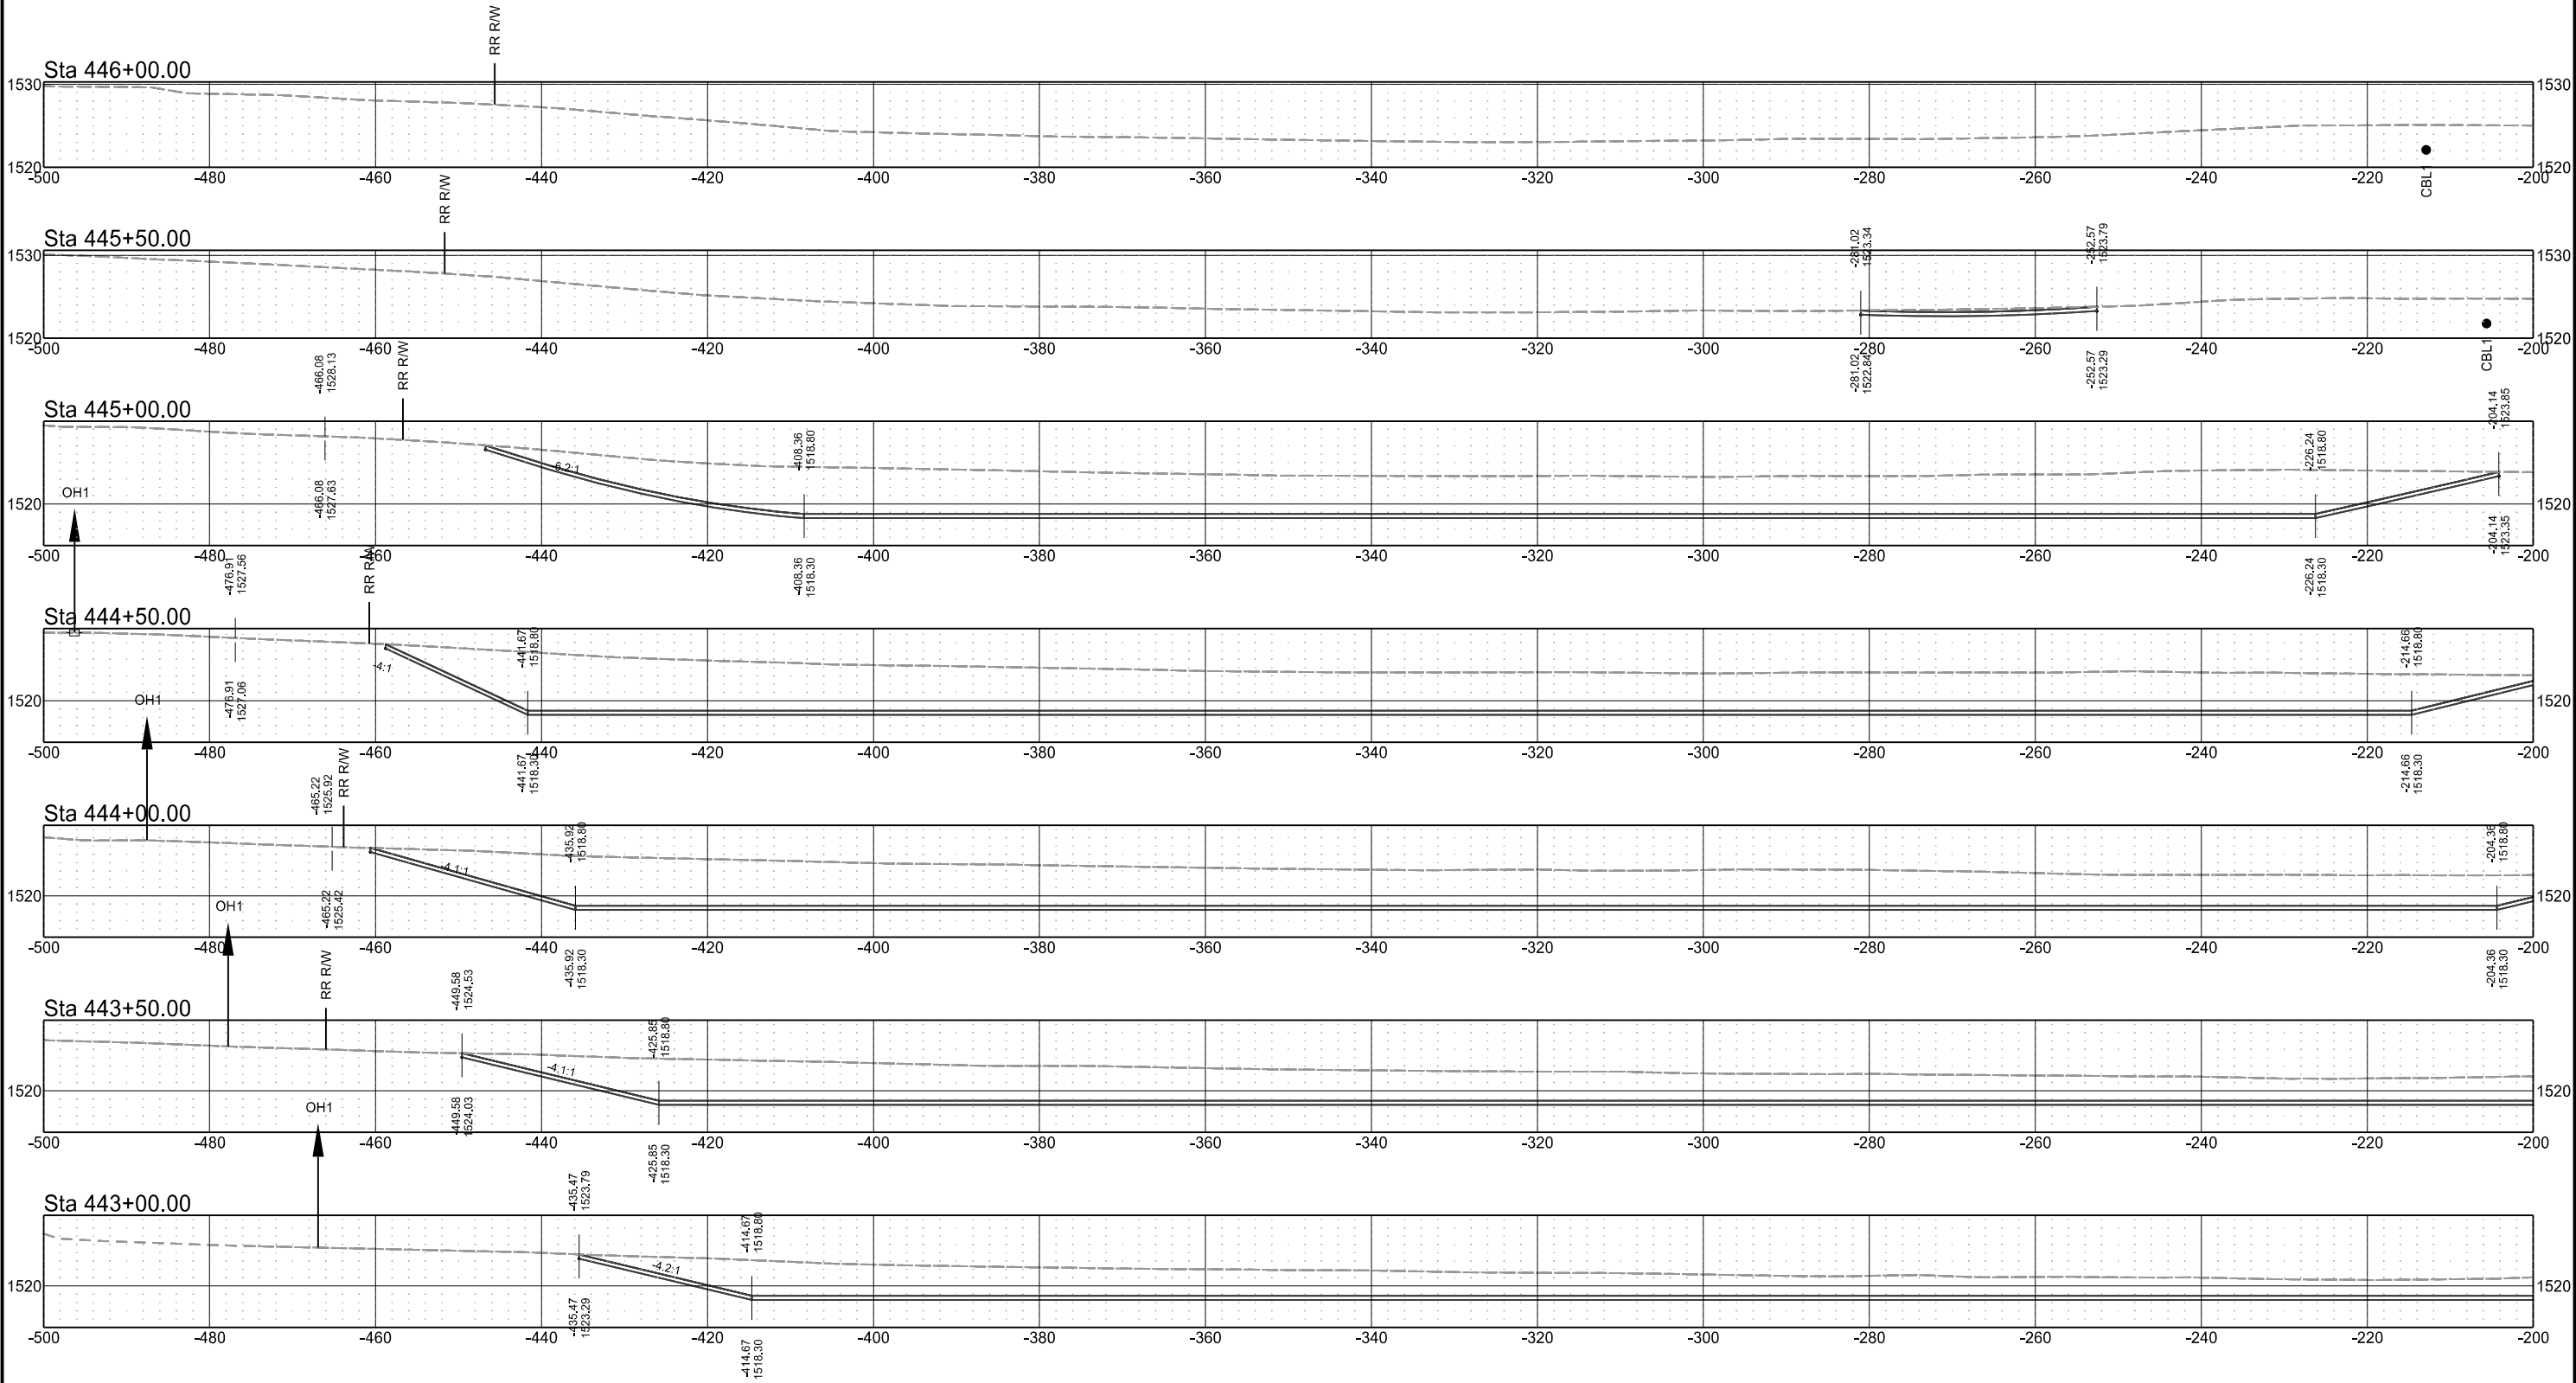


122nd Ave NE
Section Line Road
Petersburg

	STATE	PROJECT NO.	SECTION NO.	SHEET NO.
	ND	BND-NH-6-002(134)313	200	122-1

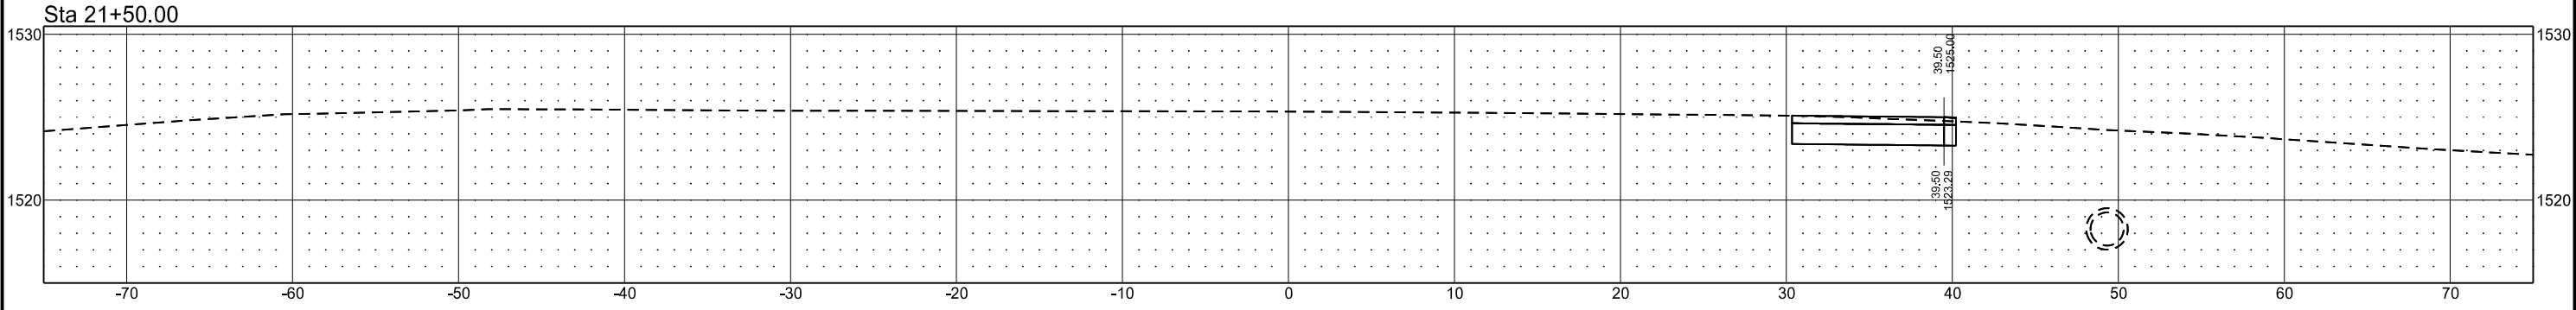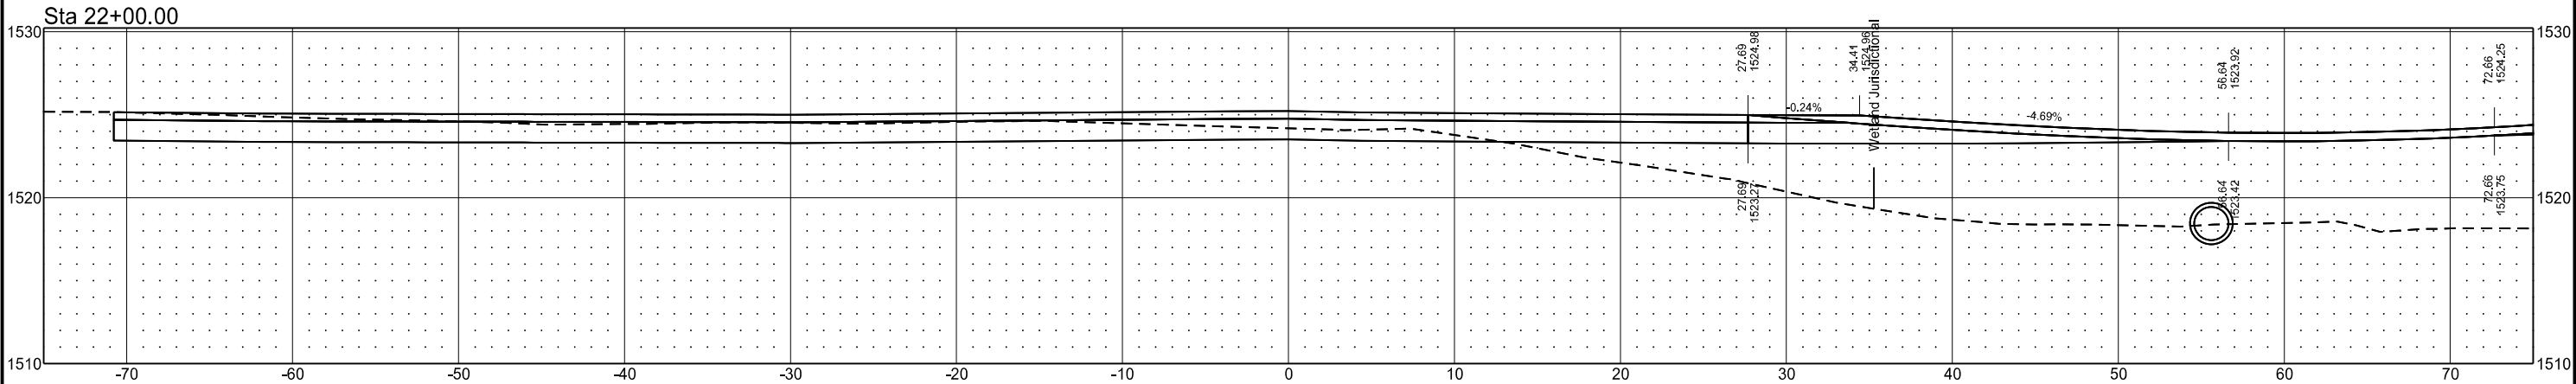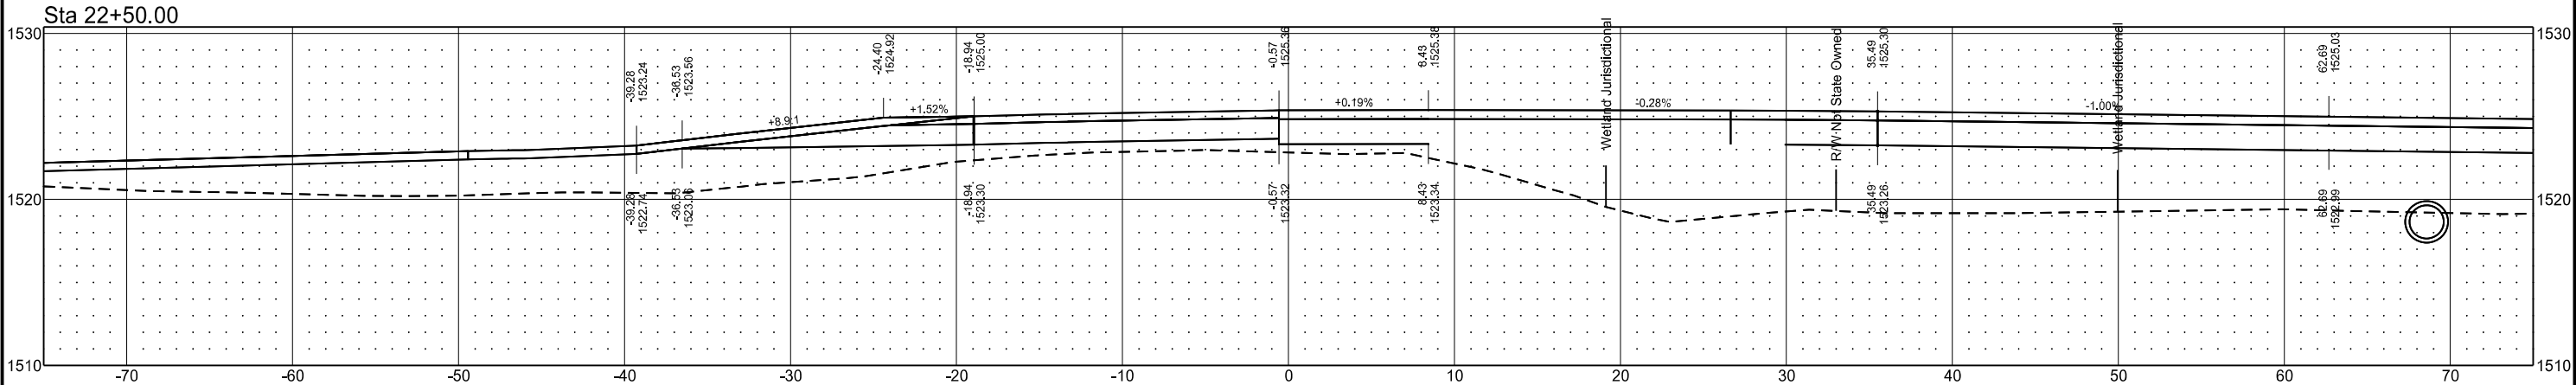


	STATE	PROJECT NO.	SECTION NO.	SHEET NO.
	ND	BND-NH-6-002(134)313	200	122-2

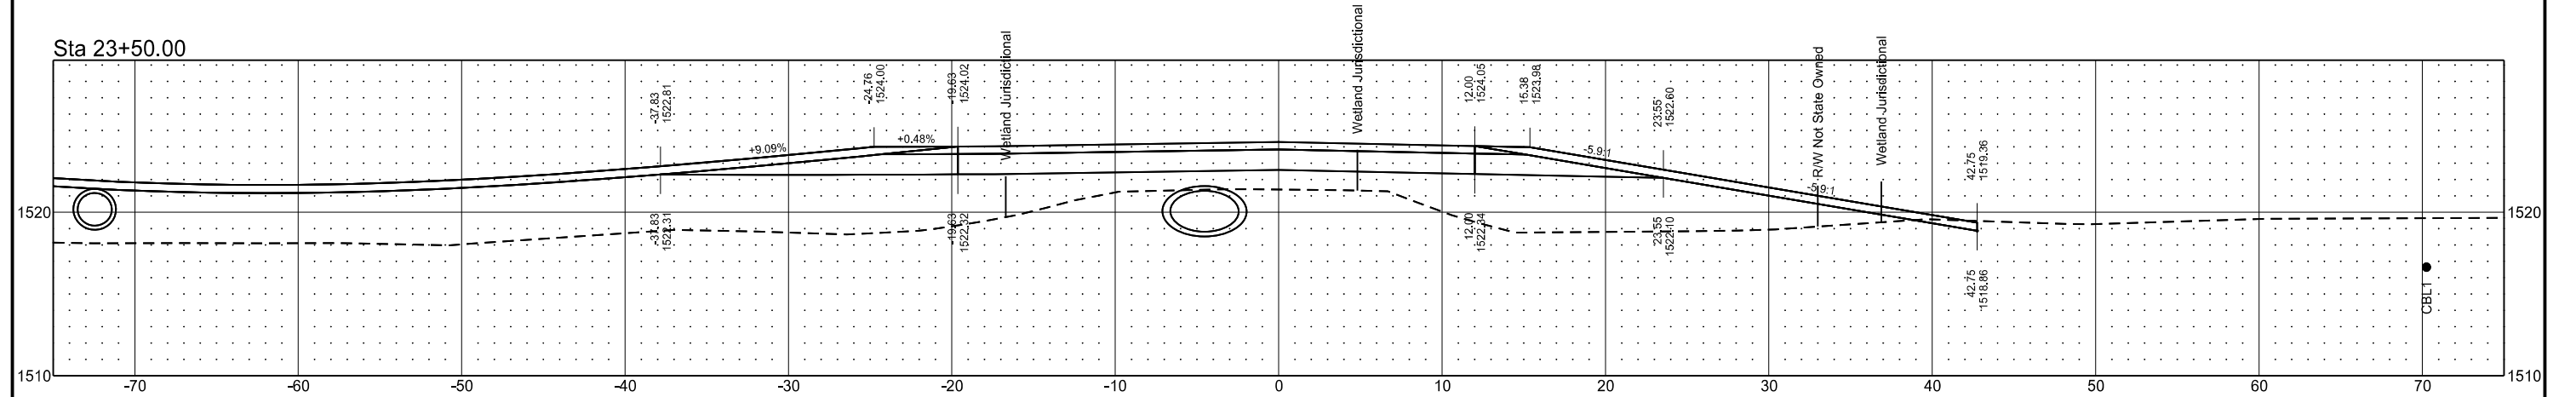


122nd Ave NE
Section Line Road
Petersburg

	STATE	PROJECT NO.	SECTION NO.	SHEET NO.
	ND	BND-NH-6-002(134)313	200	122-3


Sta 25+50.00

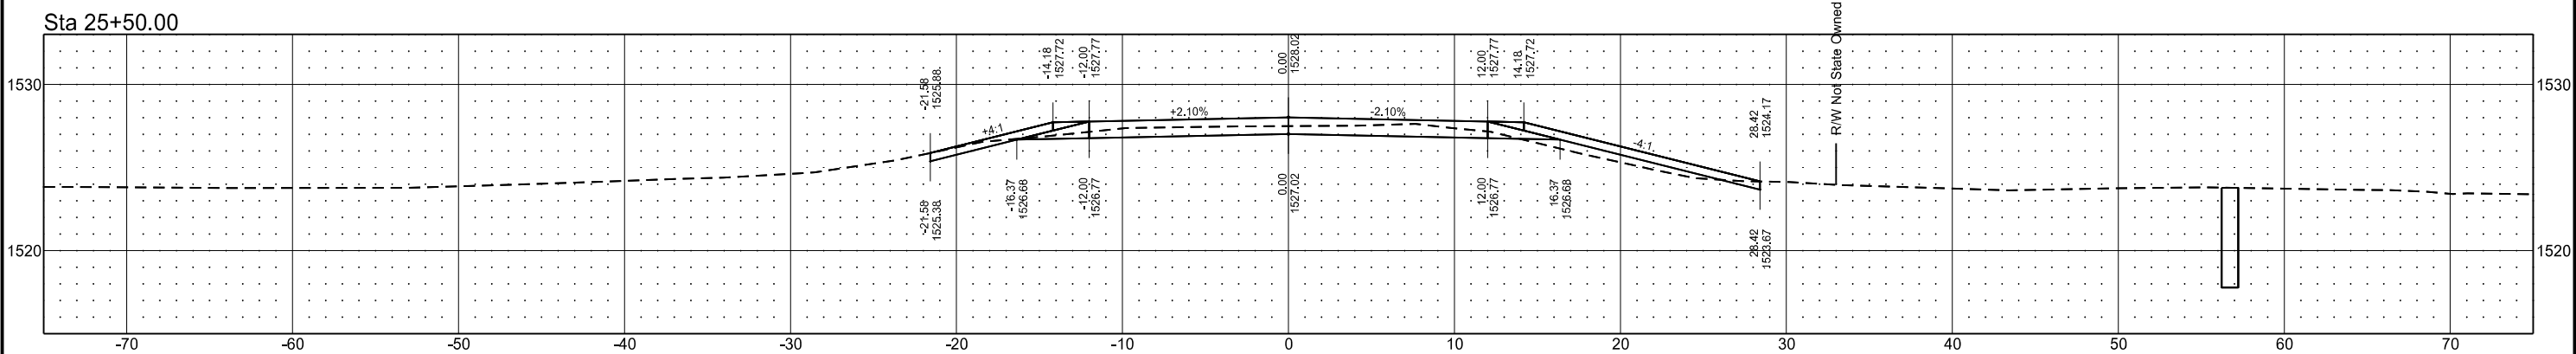

Sta 25+00.00

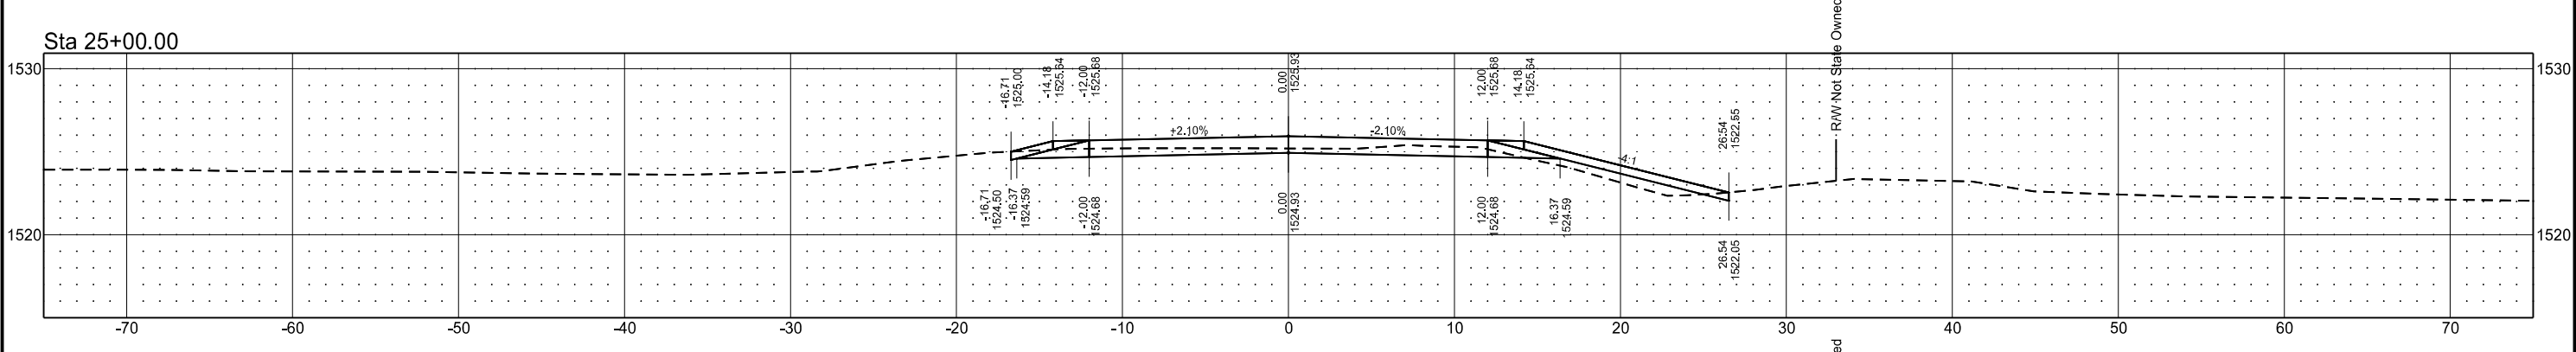


Sta 24+50.00

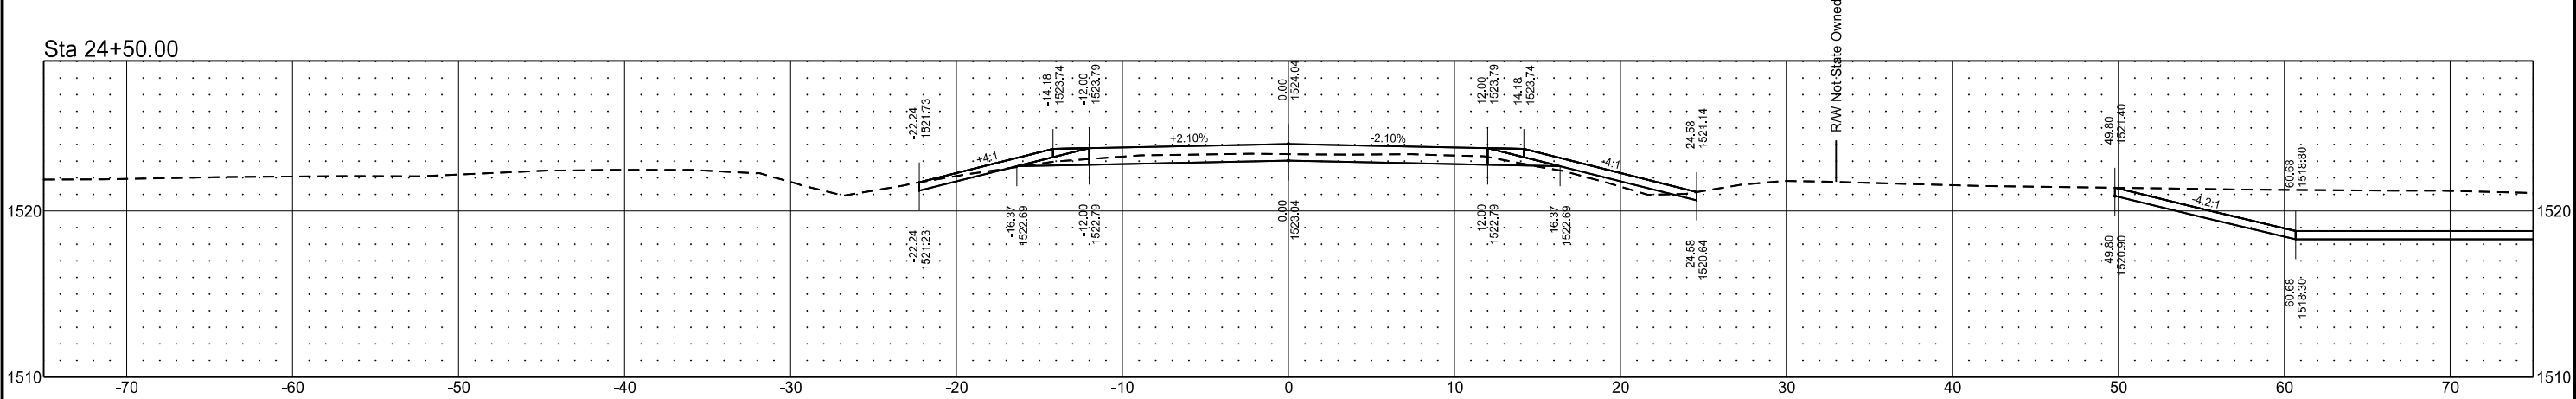


122nd Ave NE
Section Line Road
Petersburg

	STATE	PROJECT NO.	SECTION NO.	SHEET NO.
	ND	BND-NH-6-002(134)313	200	122-4


Sta 27+00.00

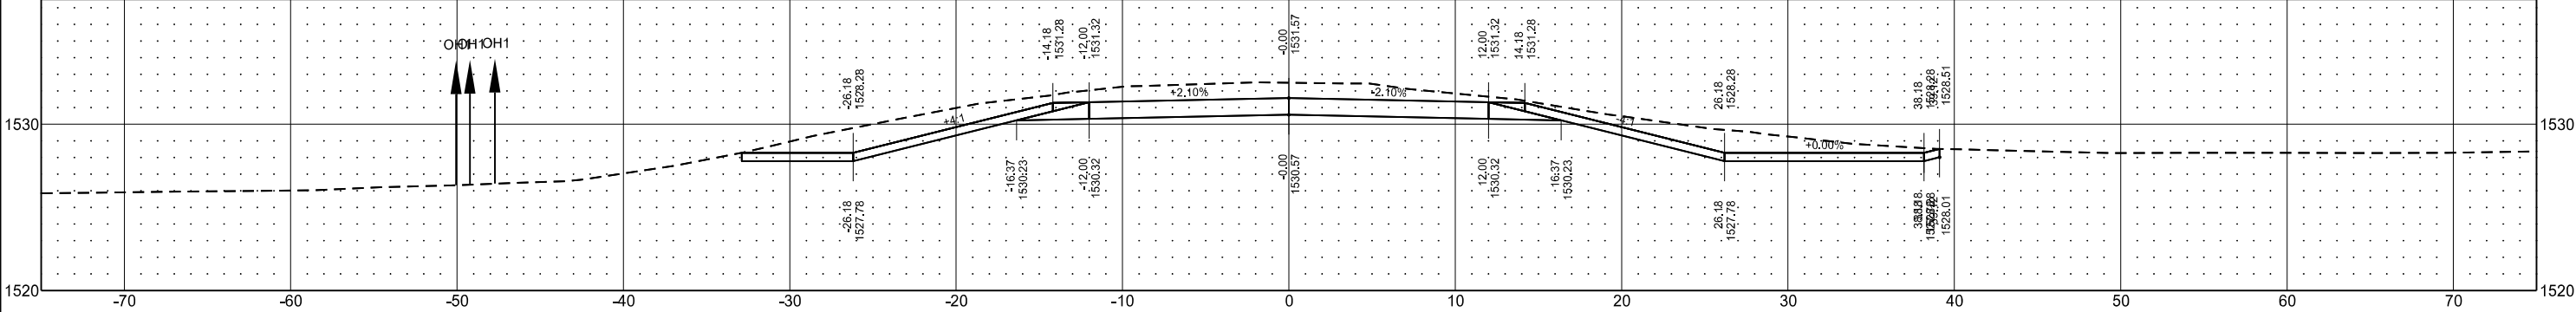

Sta 26+50.00

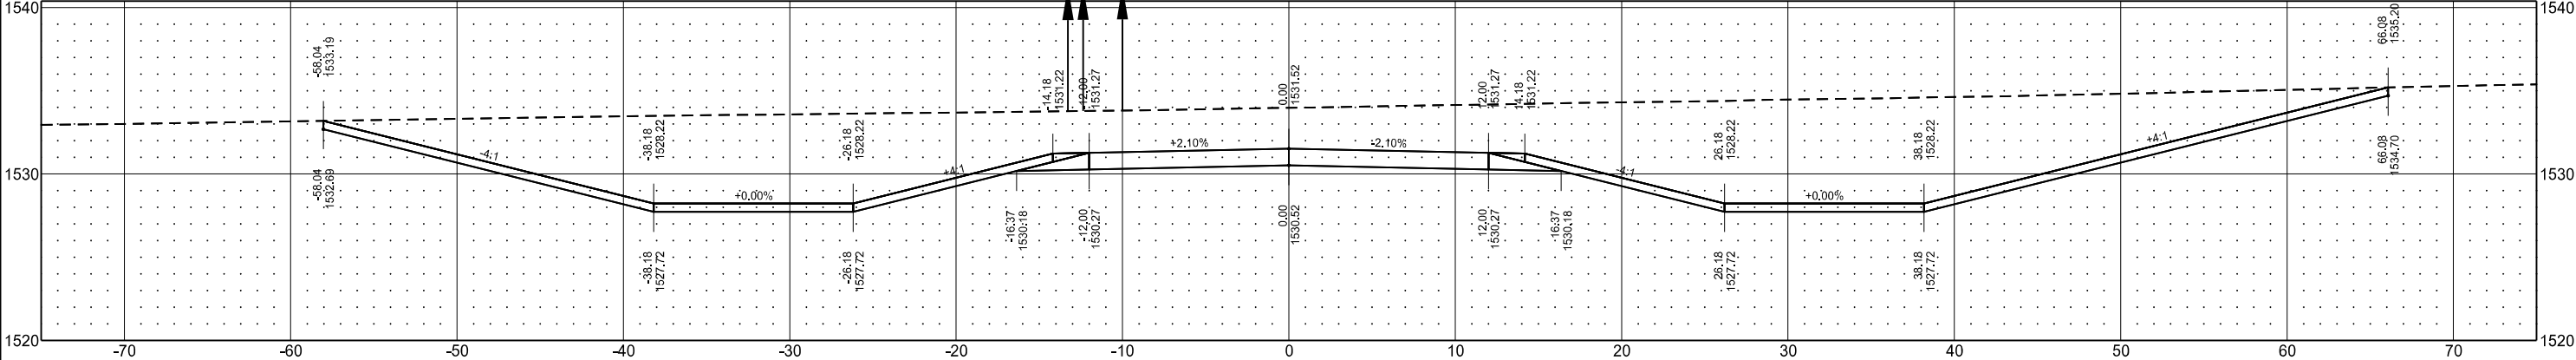


Sta 26+00.00

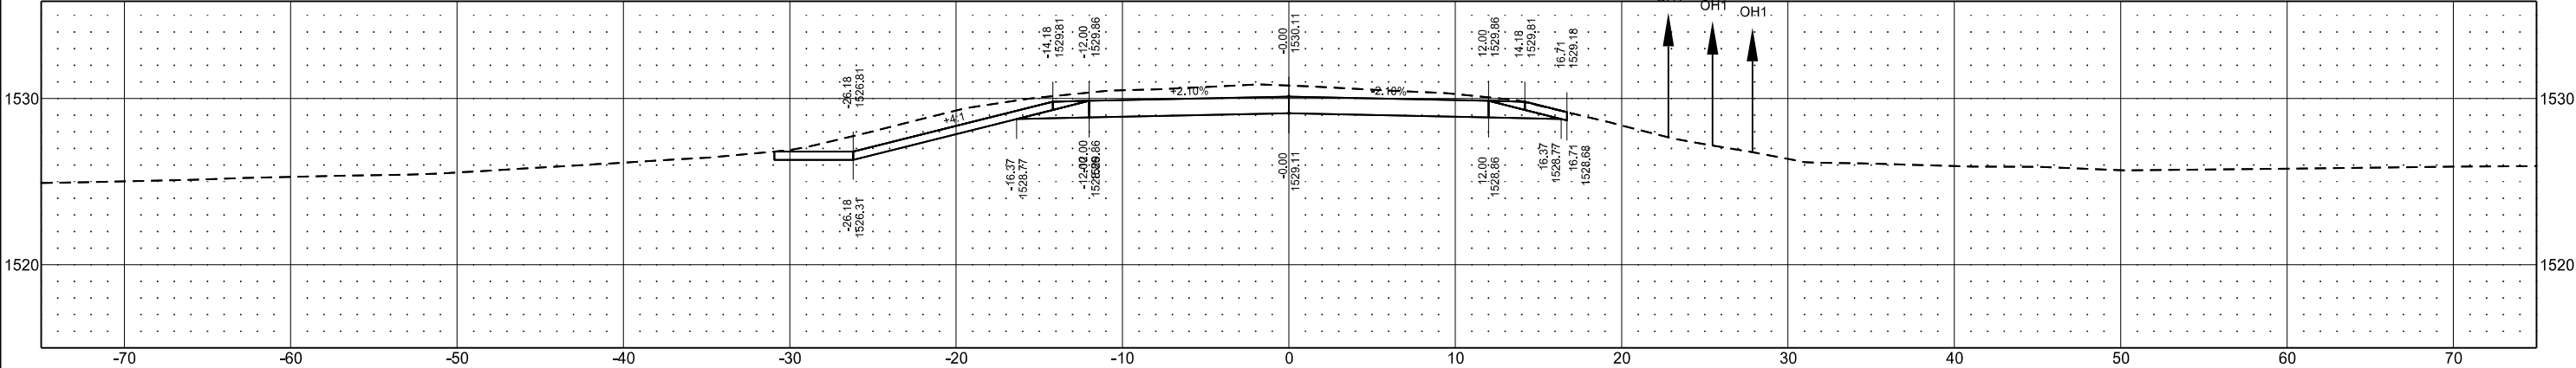


122nd Ave NE
Section Line Road
Petersburg

	STATE	PROJECT NO.	SECTION NO.	SHEET NO.
	ND	BND-NH-6-002(134)313	200	122-5

Sta 28+00.00

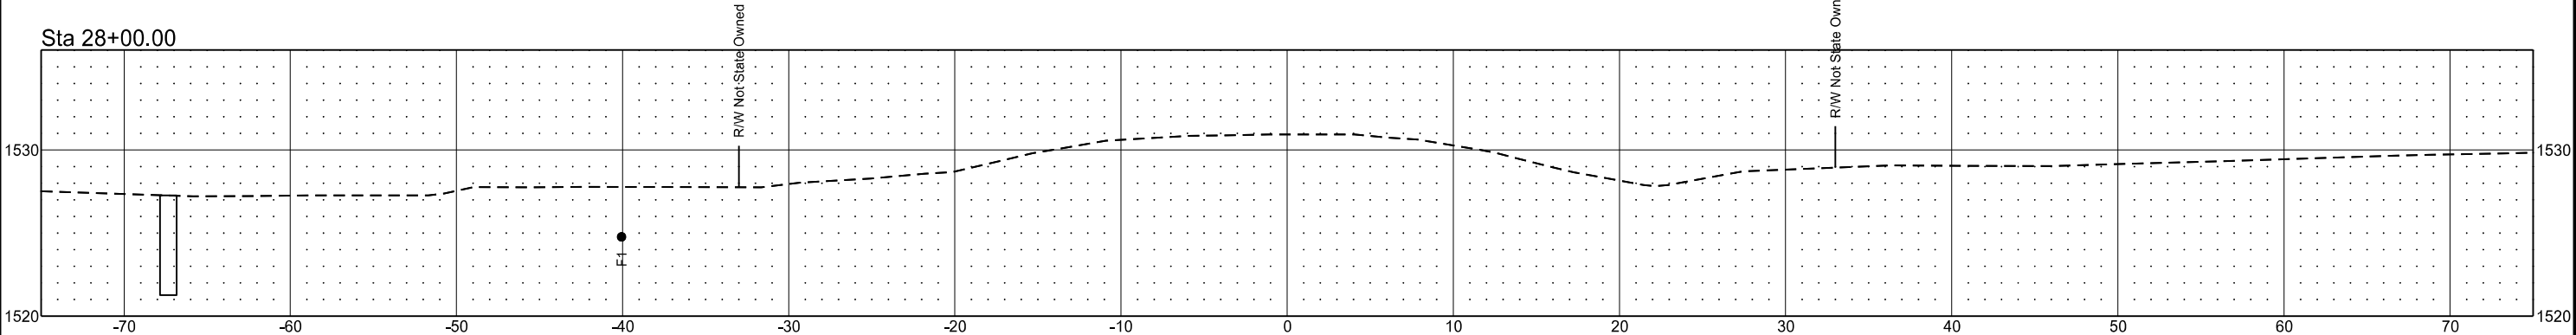


Sta 27+50.00

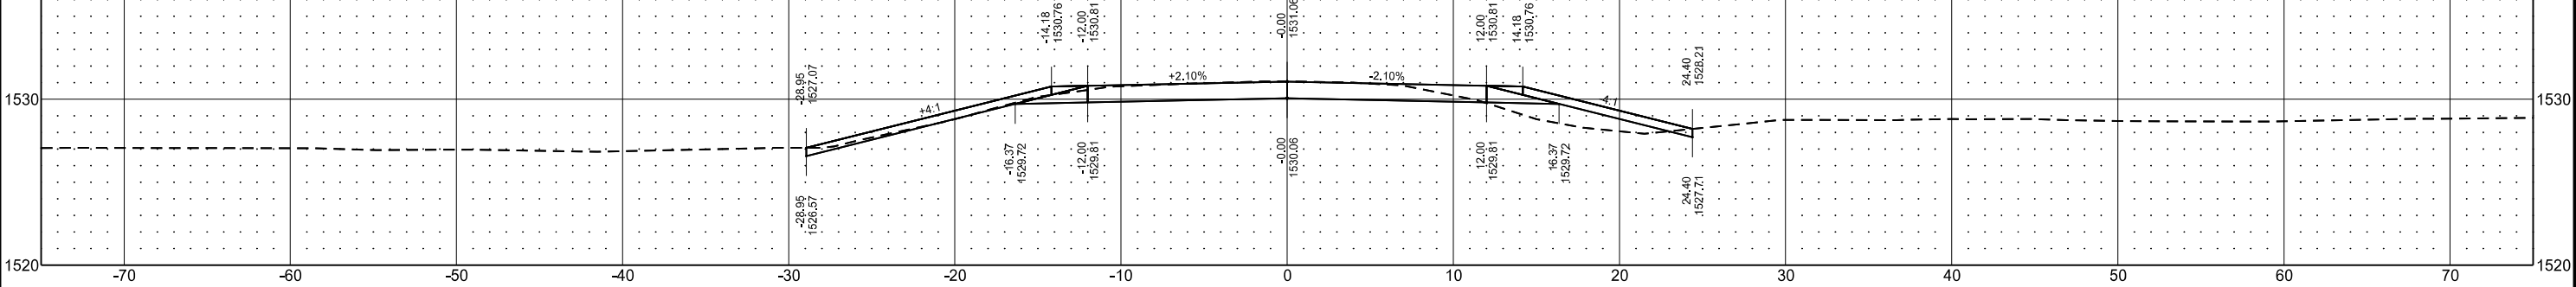


Highway 2
Survey Centerline
Petersburg

	STATE	PROJECT NO.	SECTION NO.	SHEET NO.
	ND	BND-NH-6-002(134)313	200	SCL 1


Sta 16532+00.00

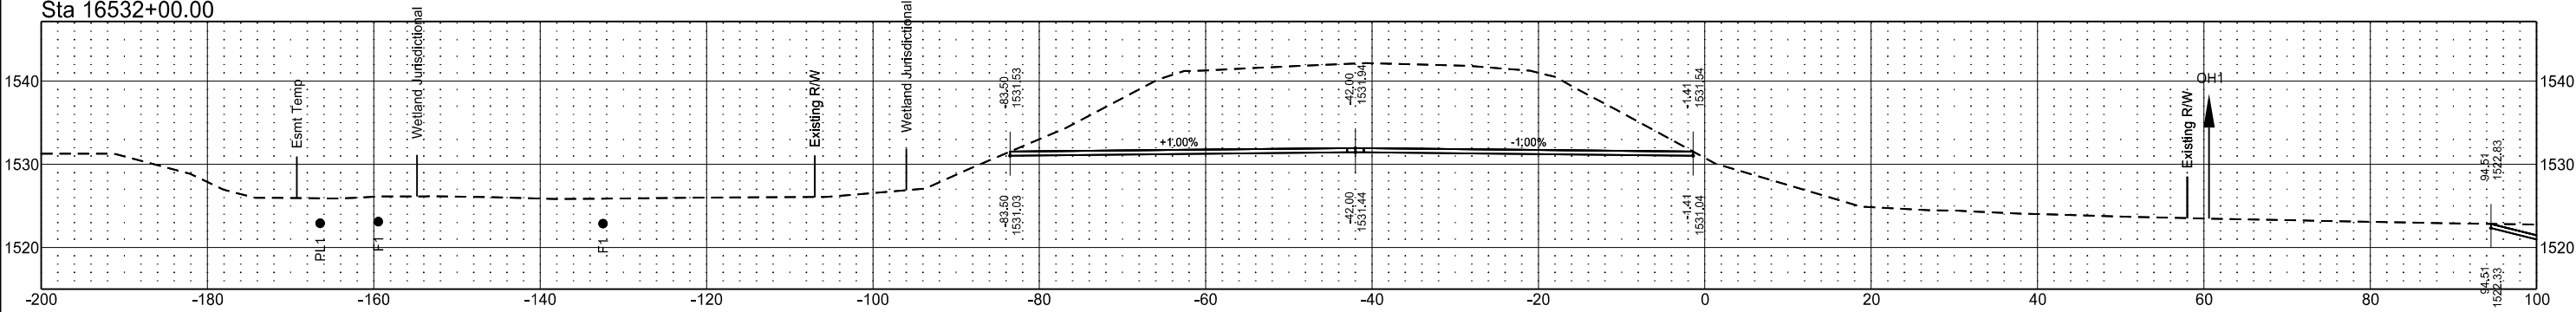


Sta 16531+50.00

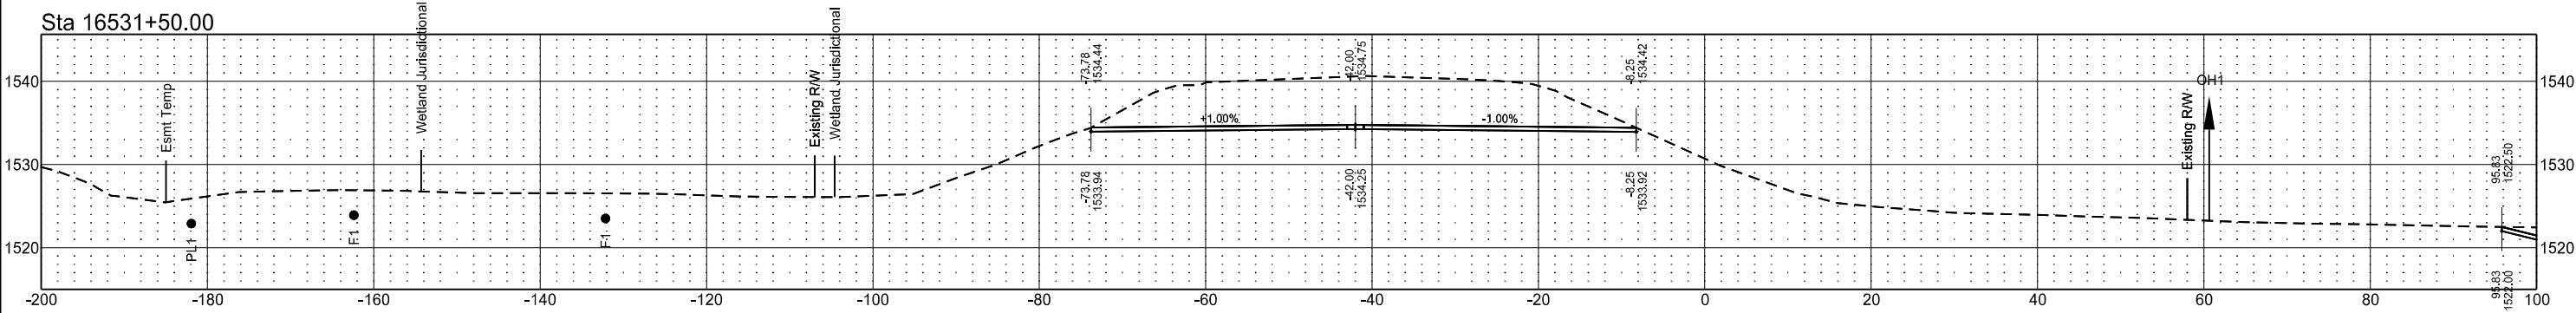

Sta 16531+00.00

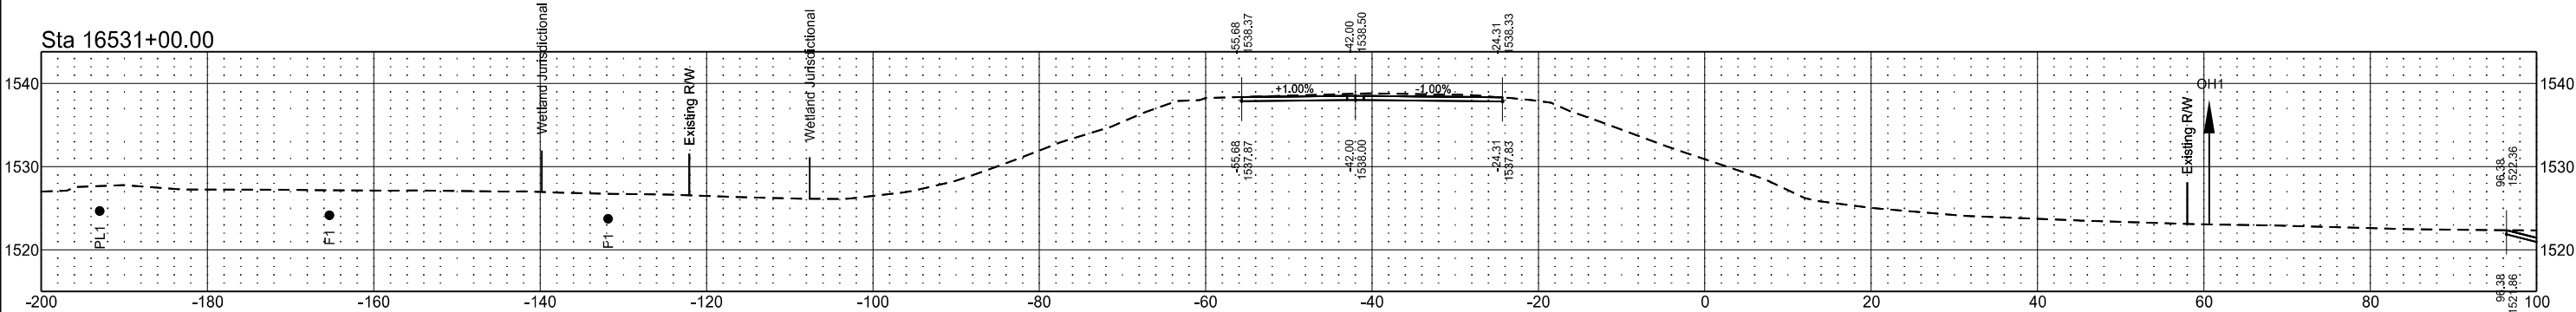


Sta 16530+50.00

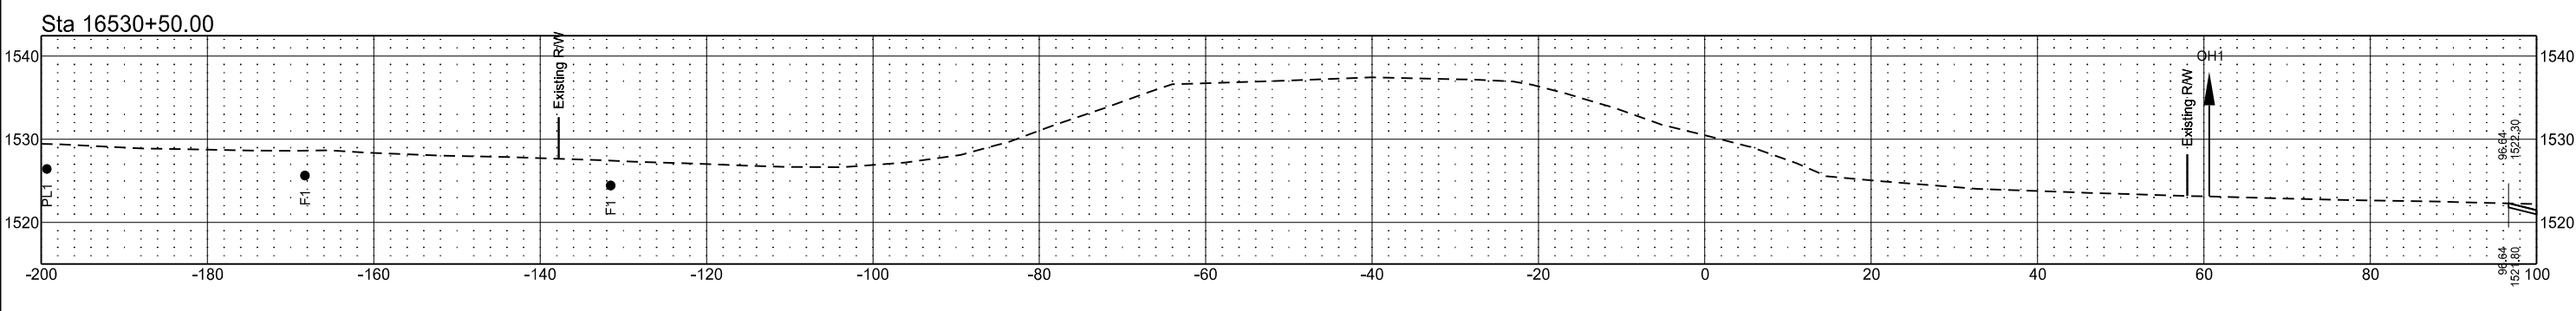


Highway 2
Survey Centerline
Petersburg

	STATE	PROJECT NO.	SECTION NO.	SHEET NO.
	ND	BND-NH-6-002(134)313	200	SCL 2


Sta 16533+50.00

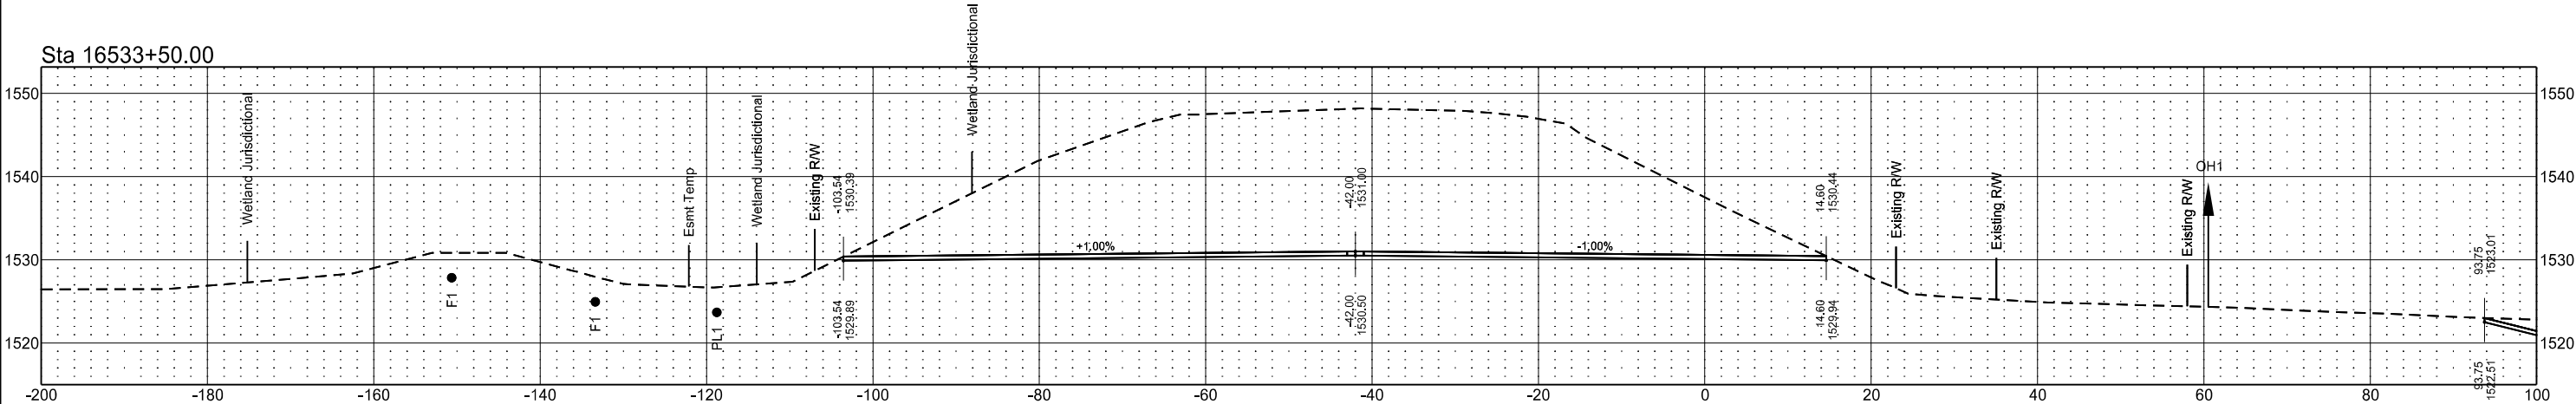

Sta 16533+00.00

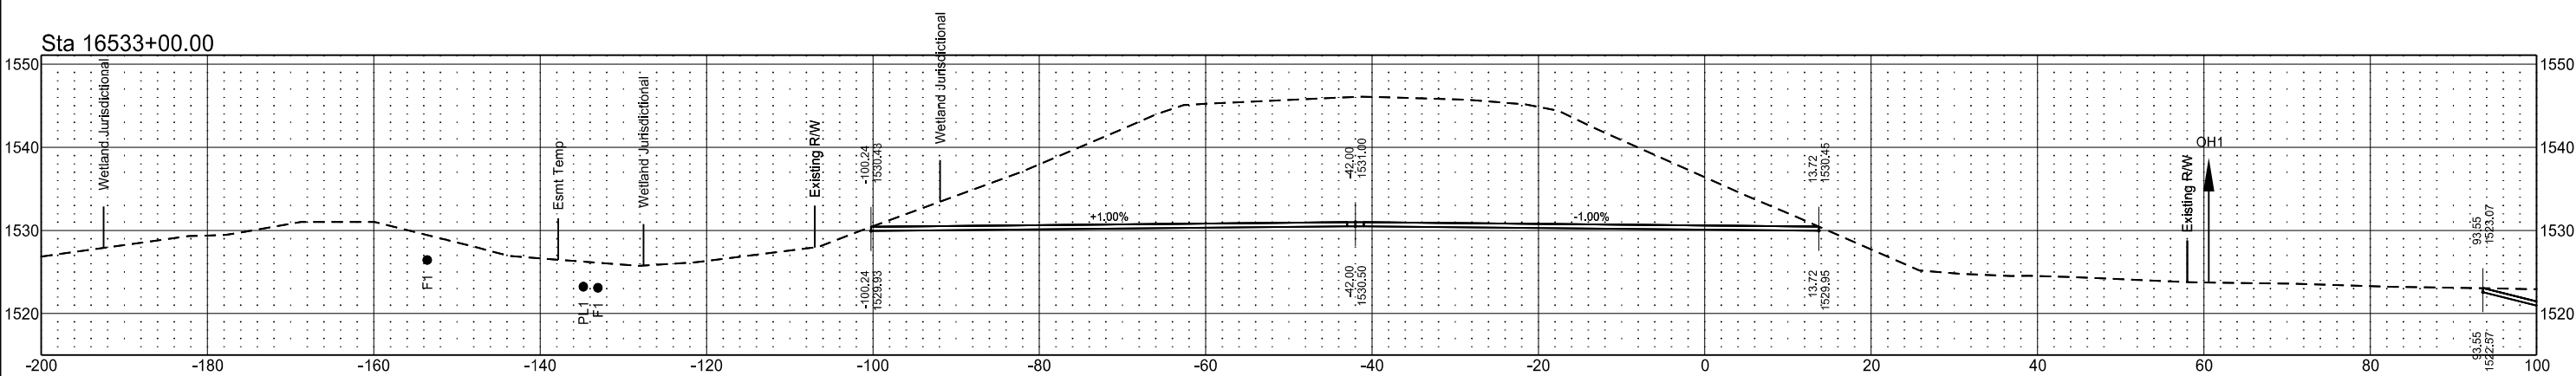


Sta 16532+50.00

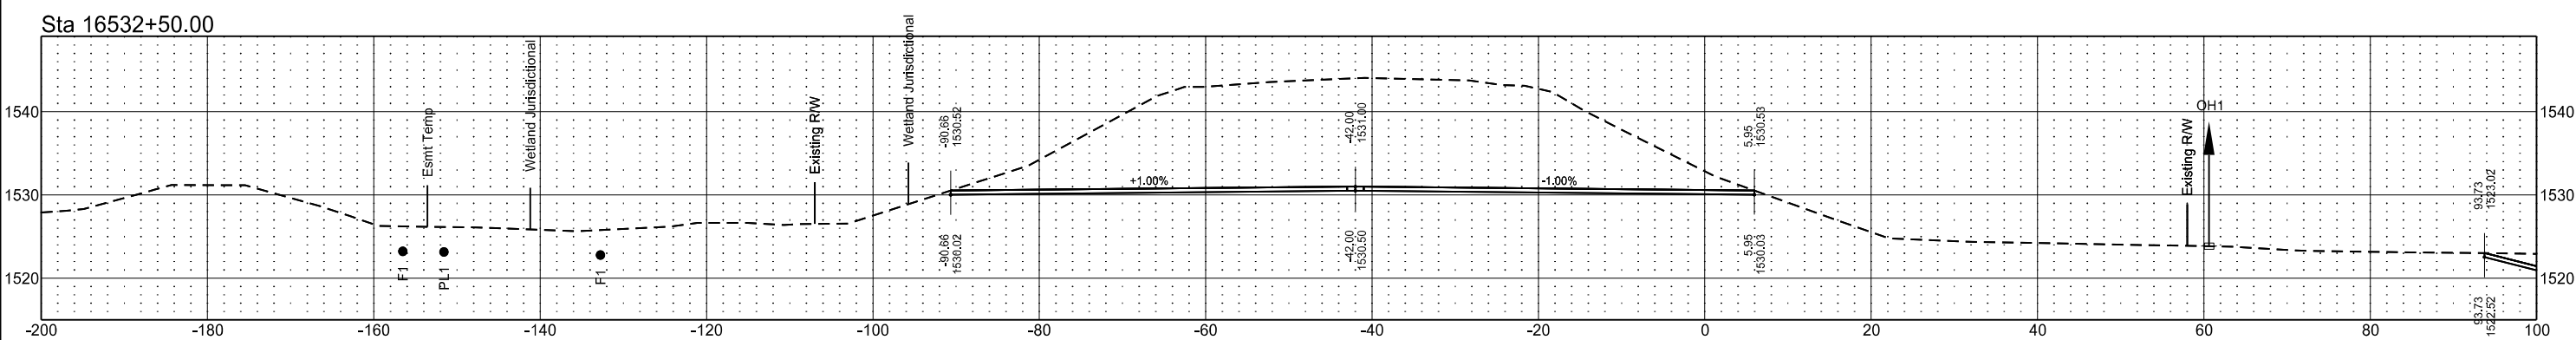


Highway 2
Survey Centerline
Petersburg

	STATE	PROJECT NO.	SECTION NO.	SHEET NO.
	ND	BND-NH-6-002(134)313	200	SCL 3


Sta 16535+00.00

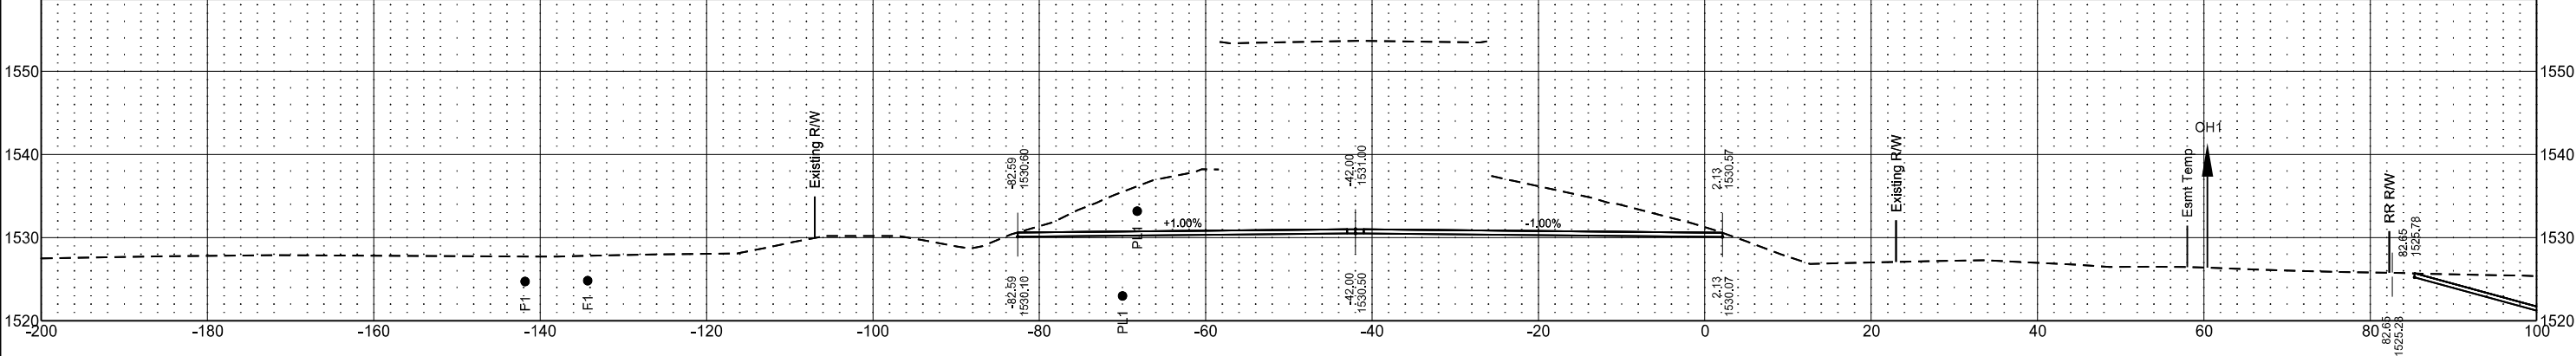

Sta 16534+50.00



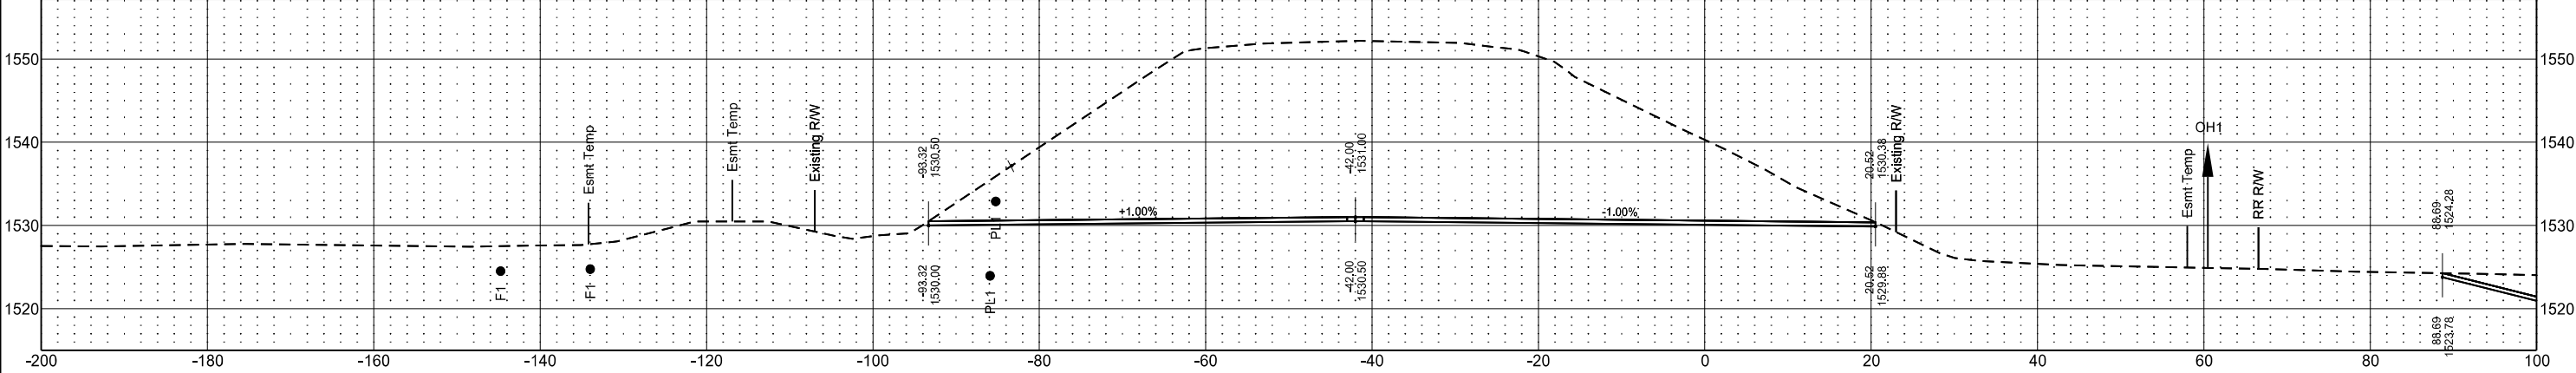


Sta 16534+00.00

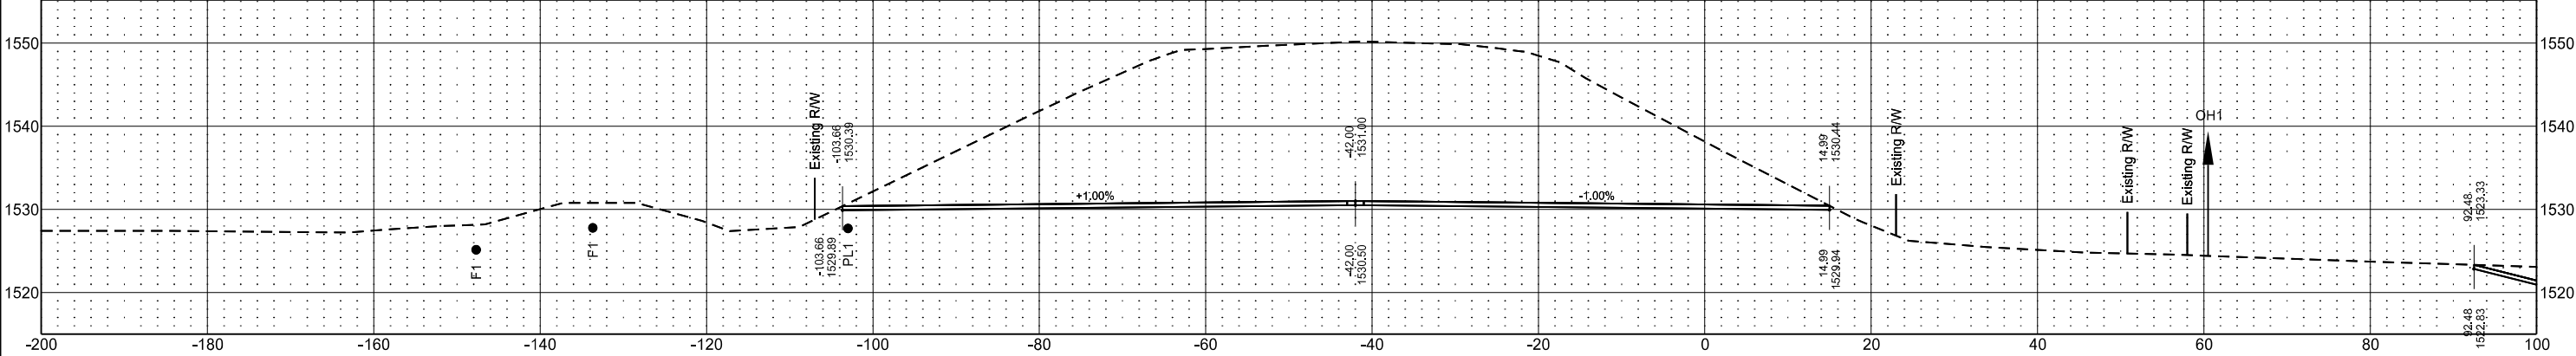


Highway 2
Survey Centerline
Petersburg

	STATE	PROJECT NO.	SECTION NO.	SHEET NO.
	ND	BND-NH-6-002(134)313	200	SCL 4

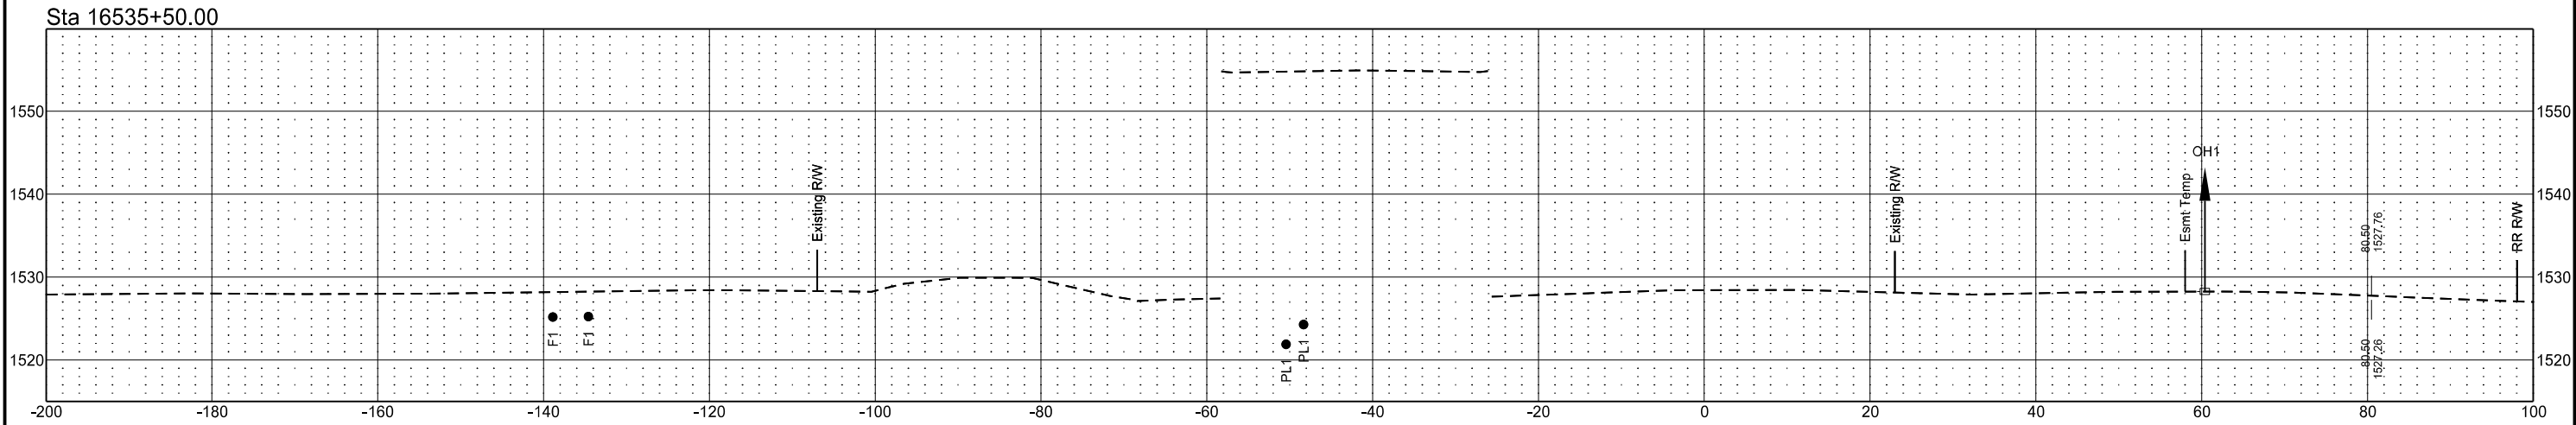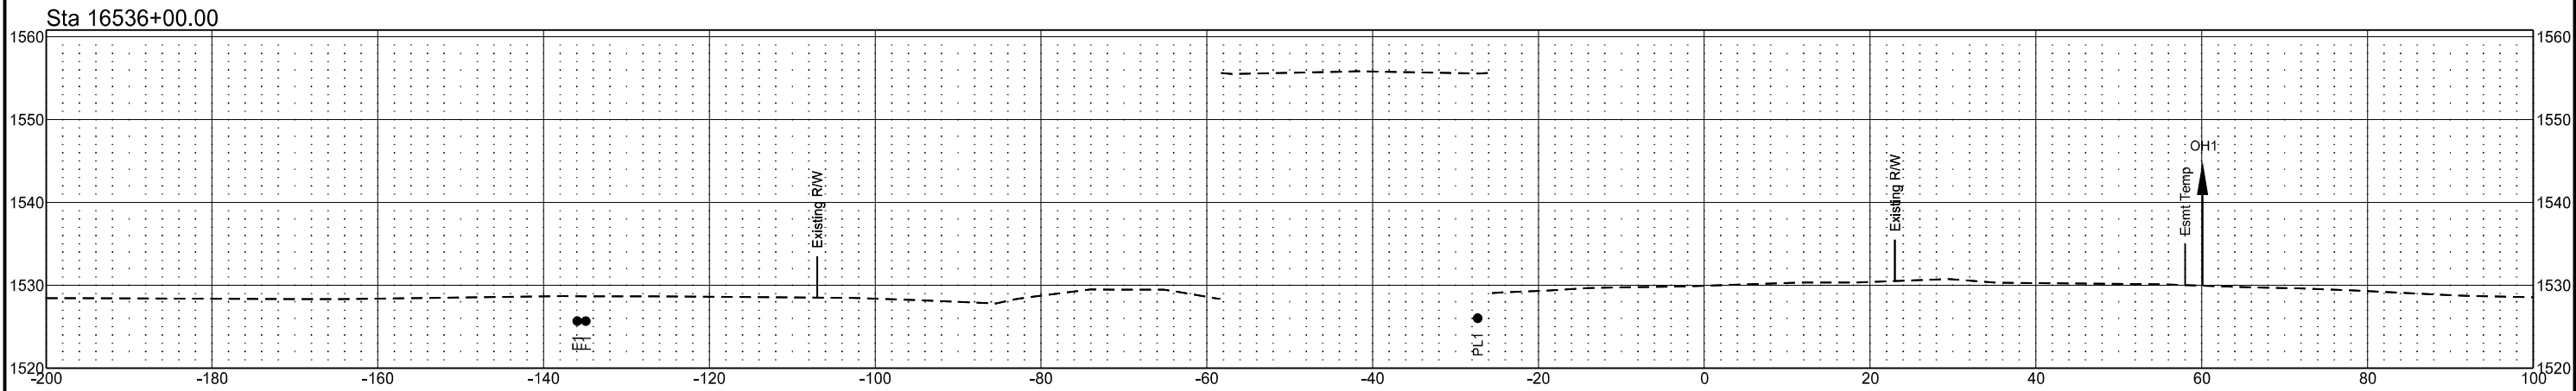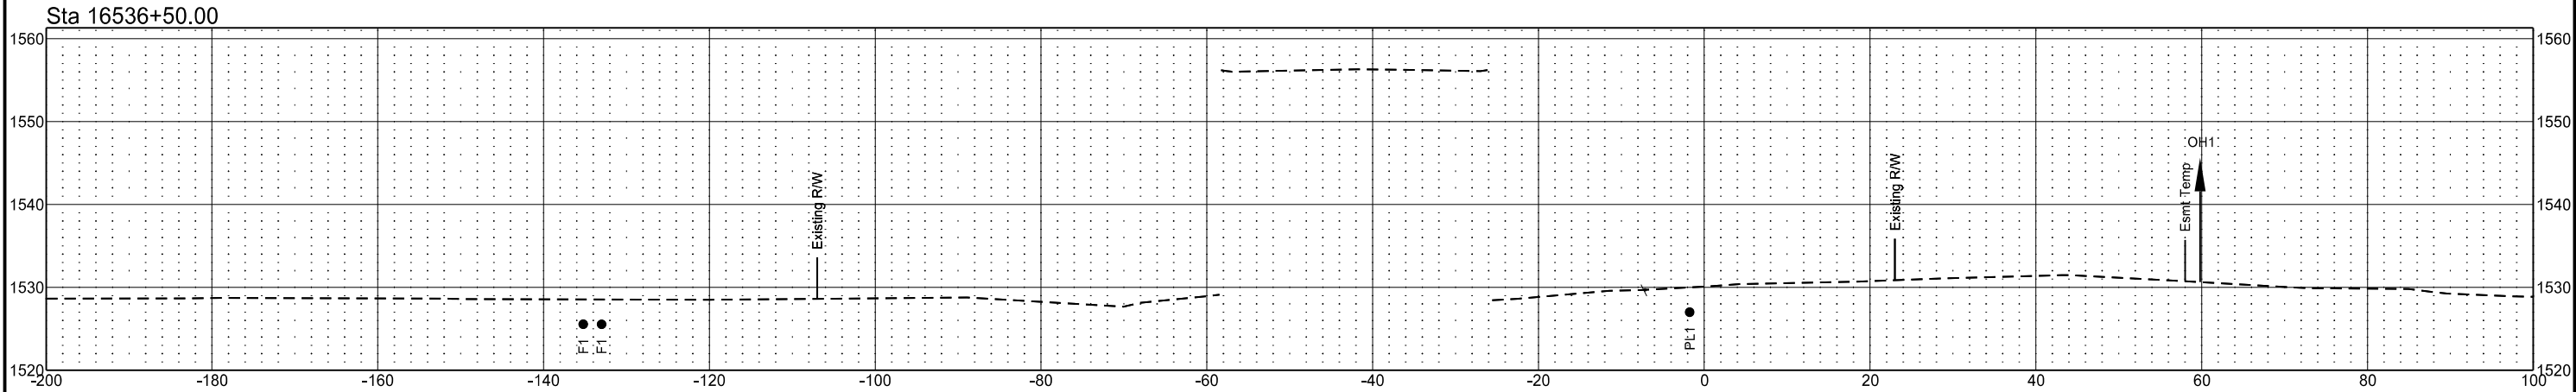

Highway 2
Survey Centerline
Petersburg


	STATE	PROJECT NO.	SECTION NO.	SHEET NO.
	ND	BND-NH-6-002(134)313	200	SCL 5

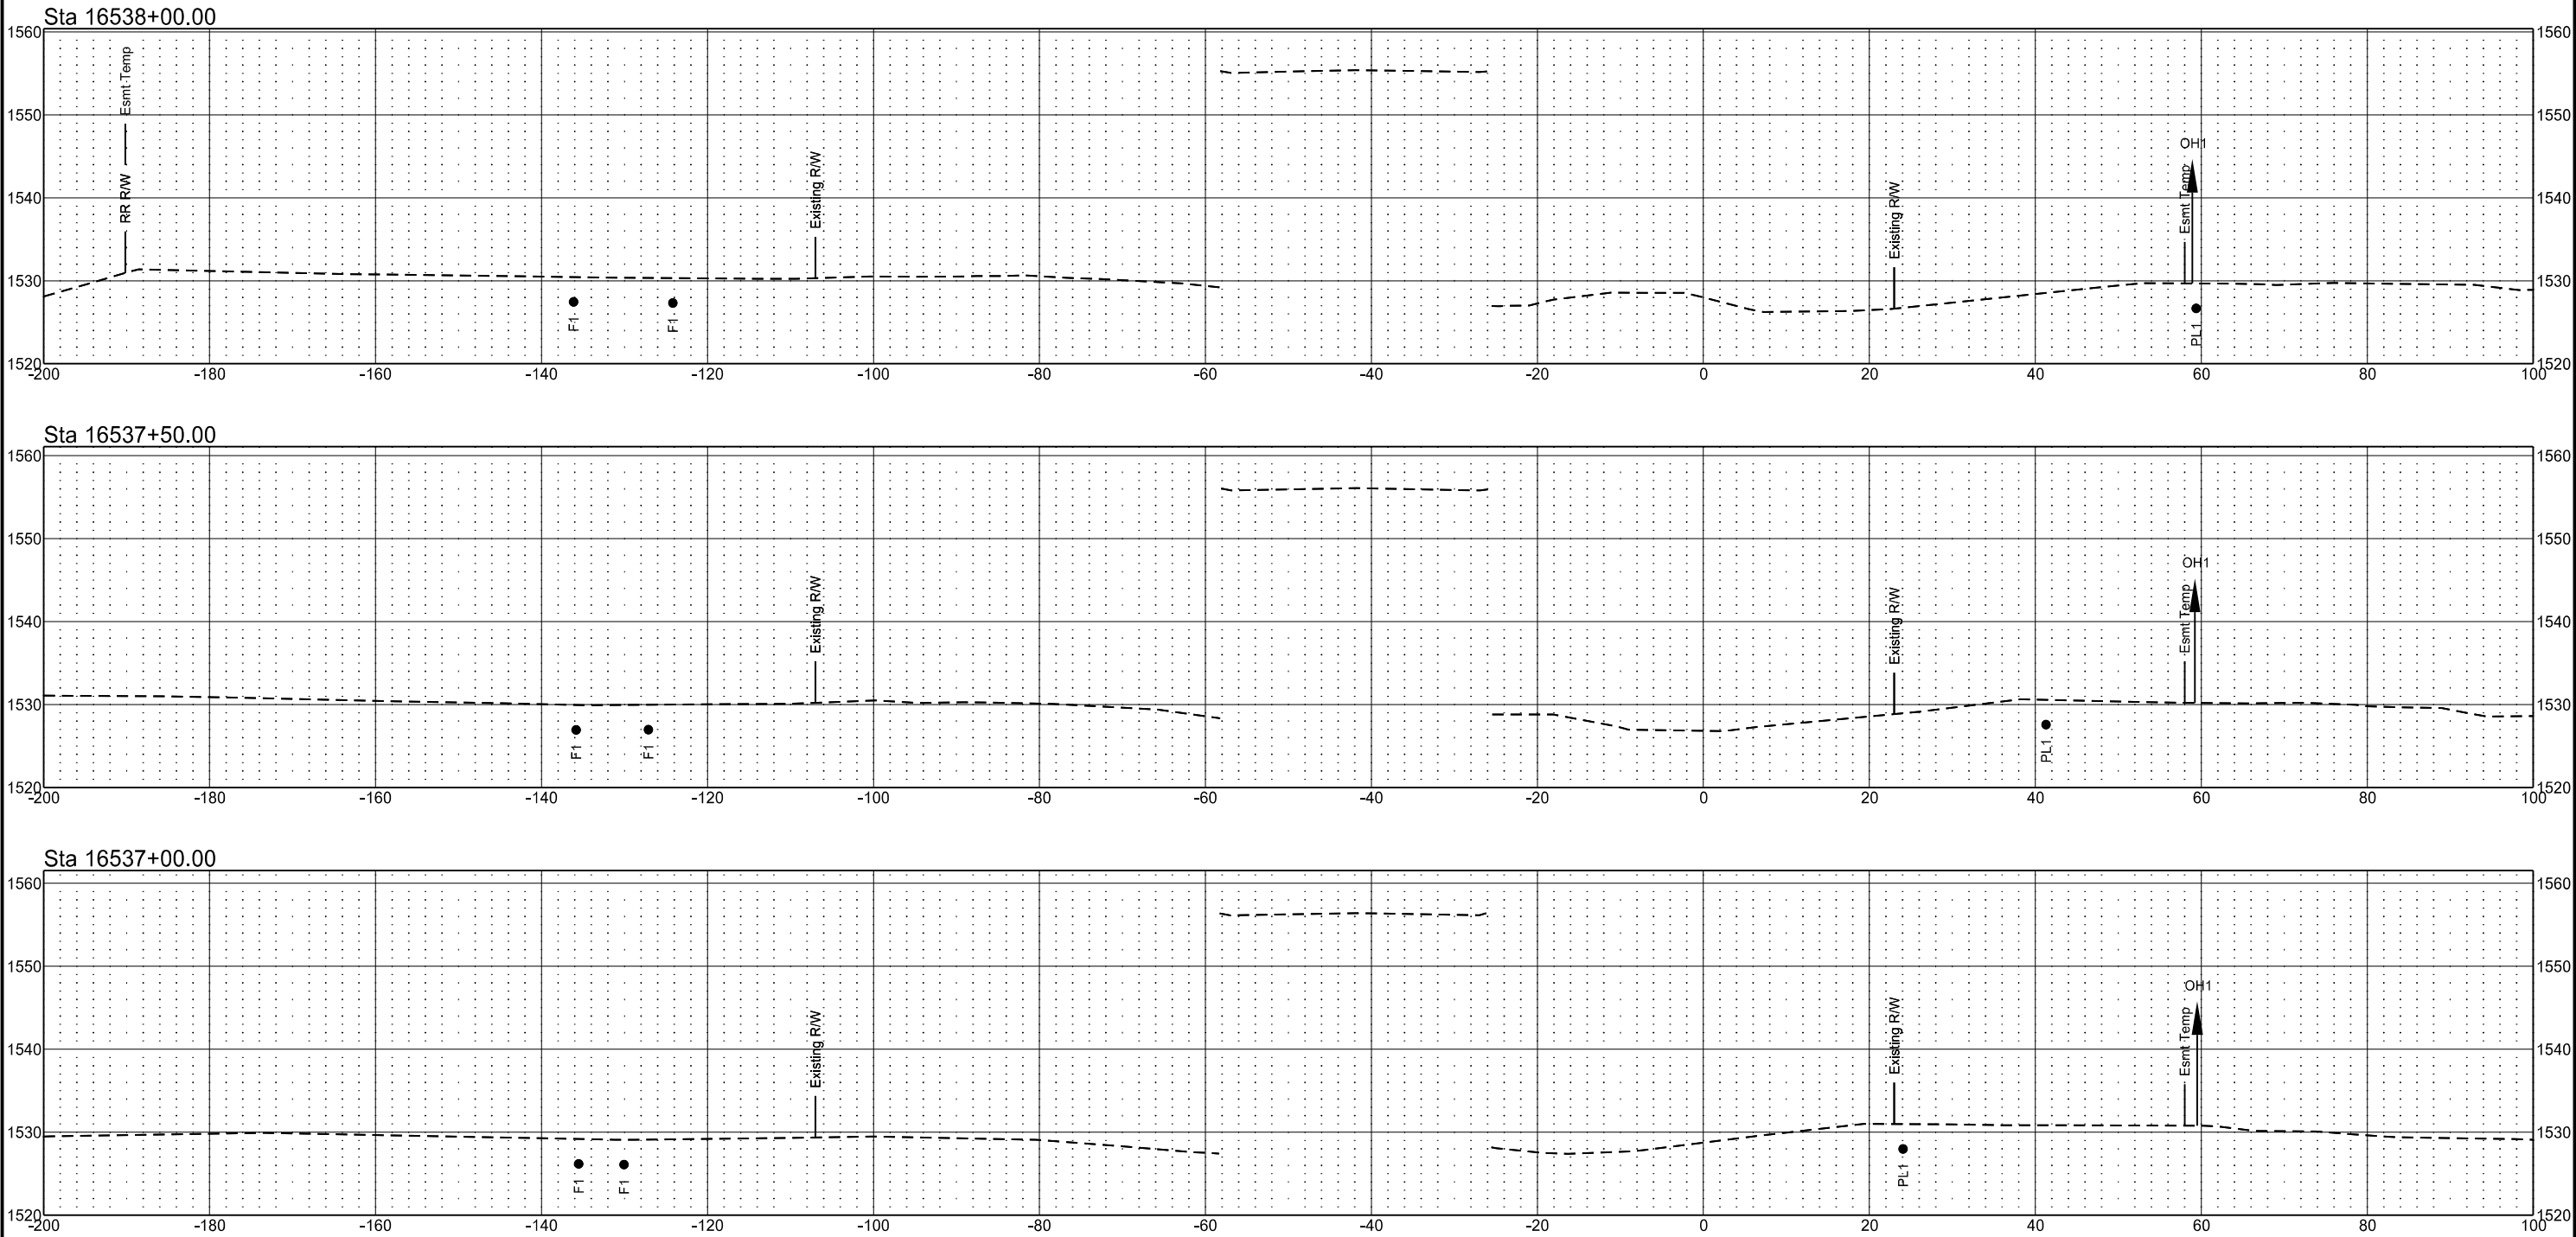


Highway 2
Survey Centerline
Petersburg

	STATE	PROJECT NO.	SECTION NO.	SHEET NO.
	ND	BND-NH-6-002(134)313	200	SCL 6


Sta 16539+50.00

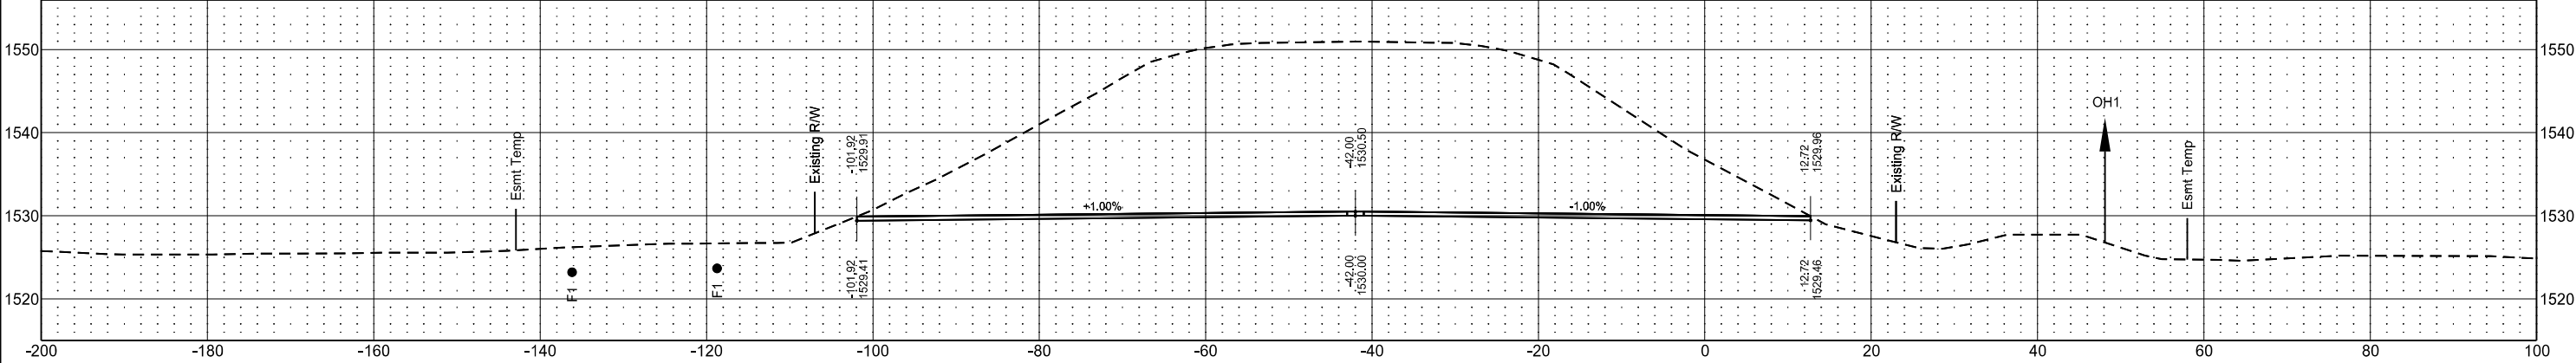

Sta 16539+00.00

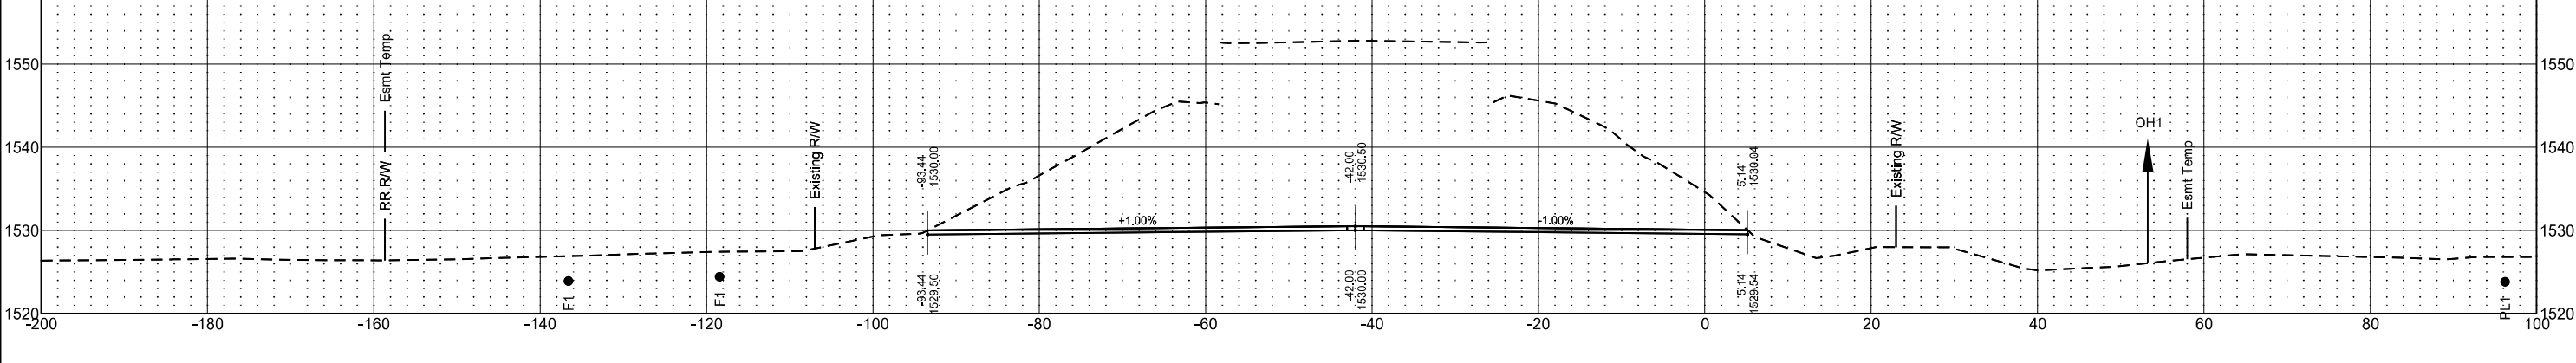


Sta 16538+50.00

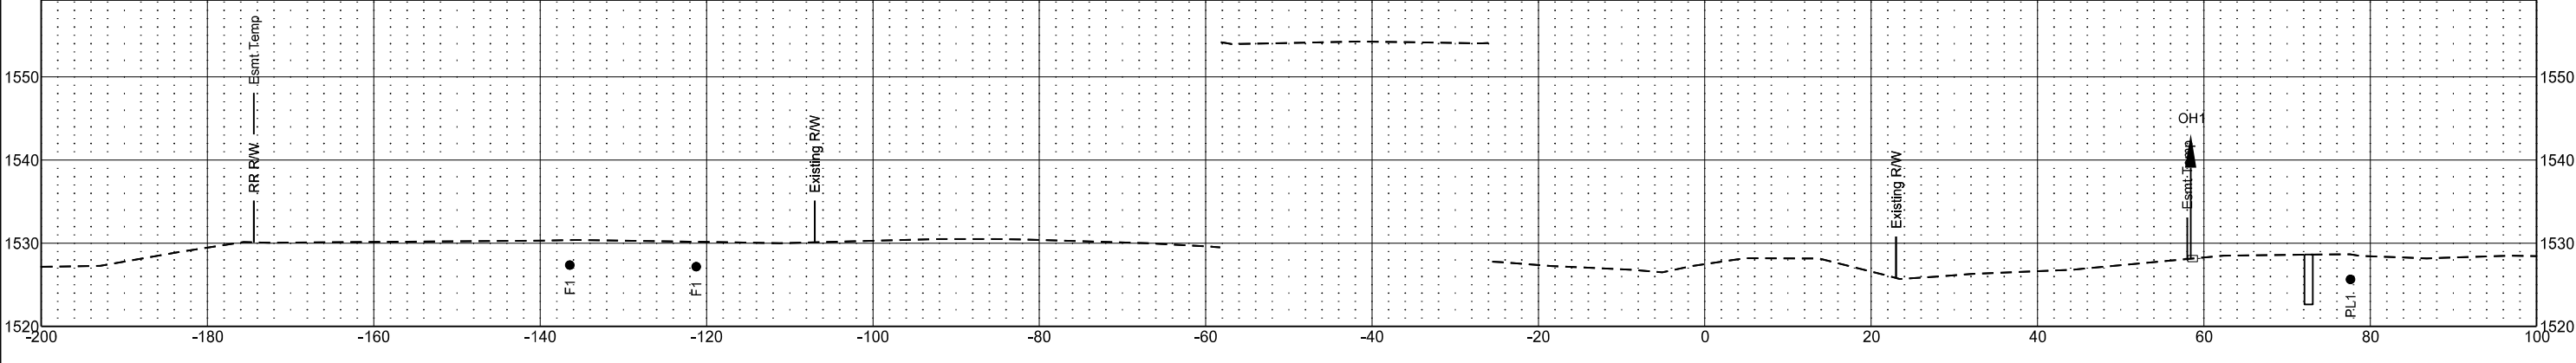

Highway 2
Survey Centerline
Petersburg


	STATE	PROJECT NO.	SECTION NO.	SHEET NO.
	ND	BND-NH-6-002(134)313	200	SCL 7

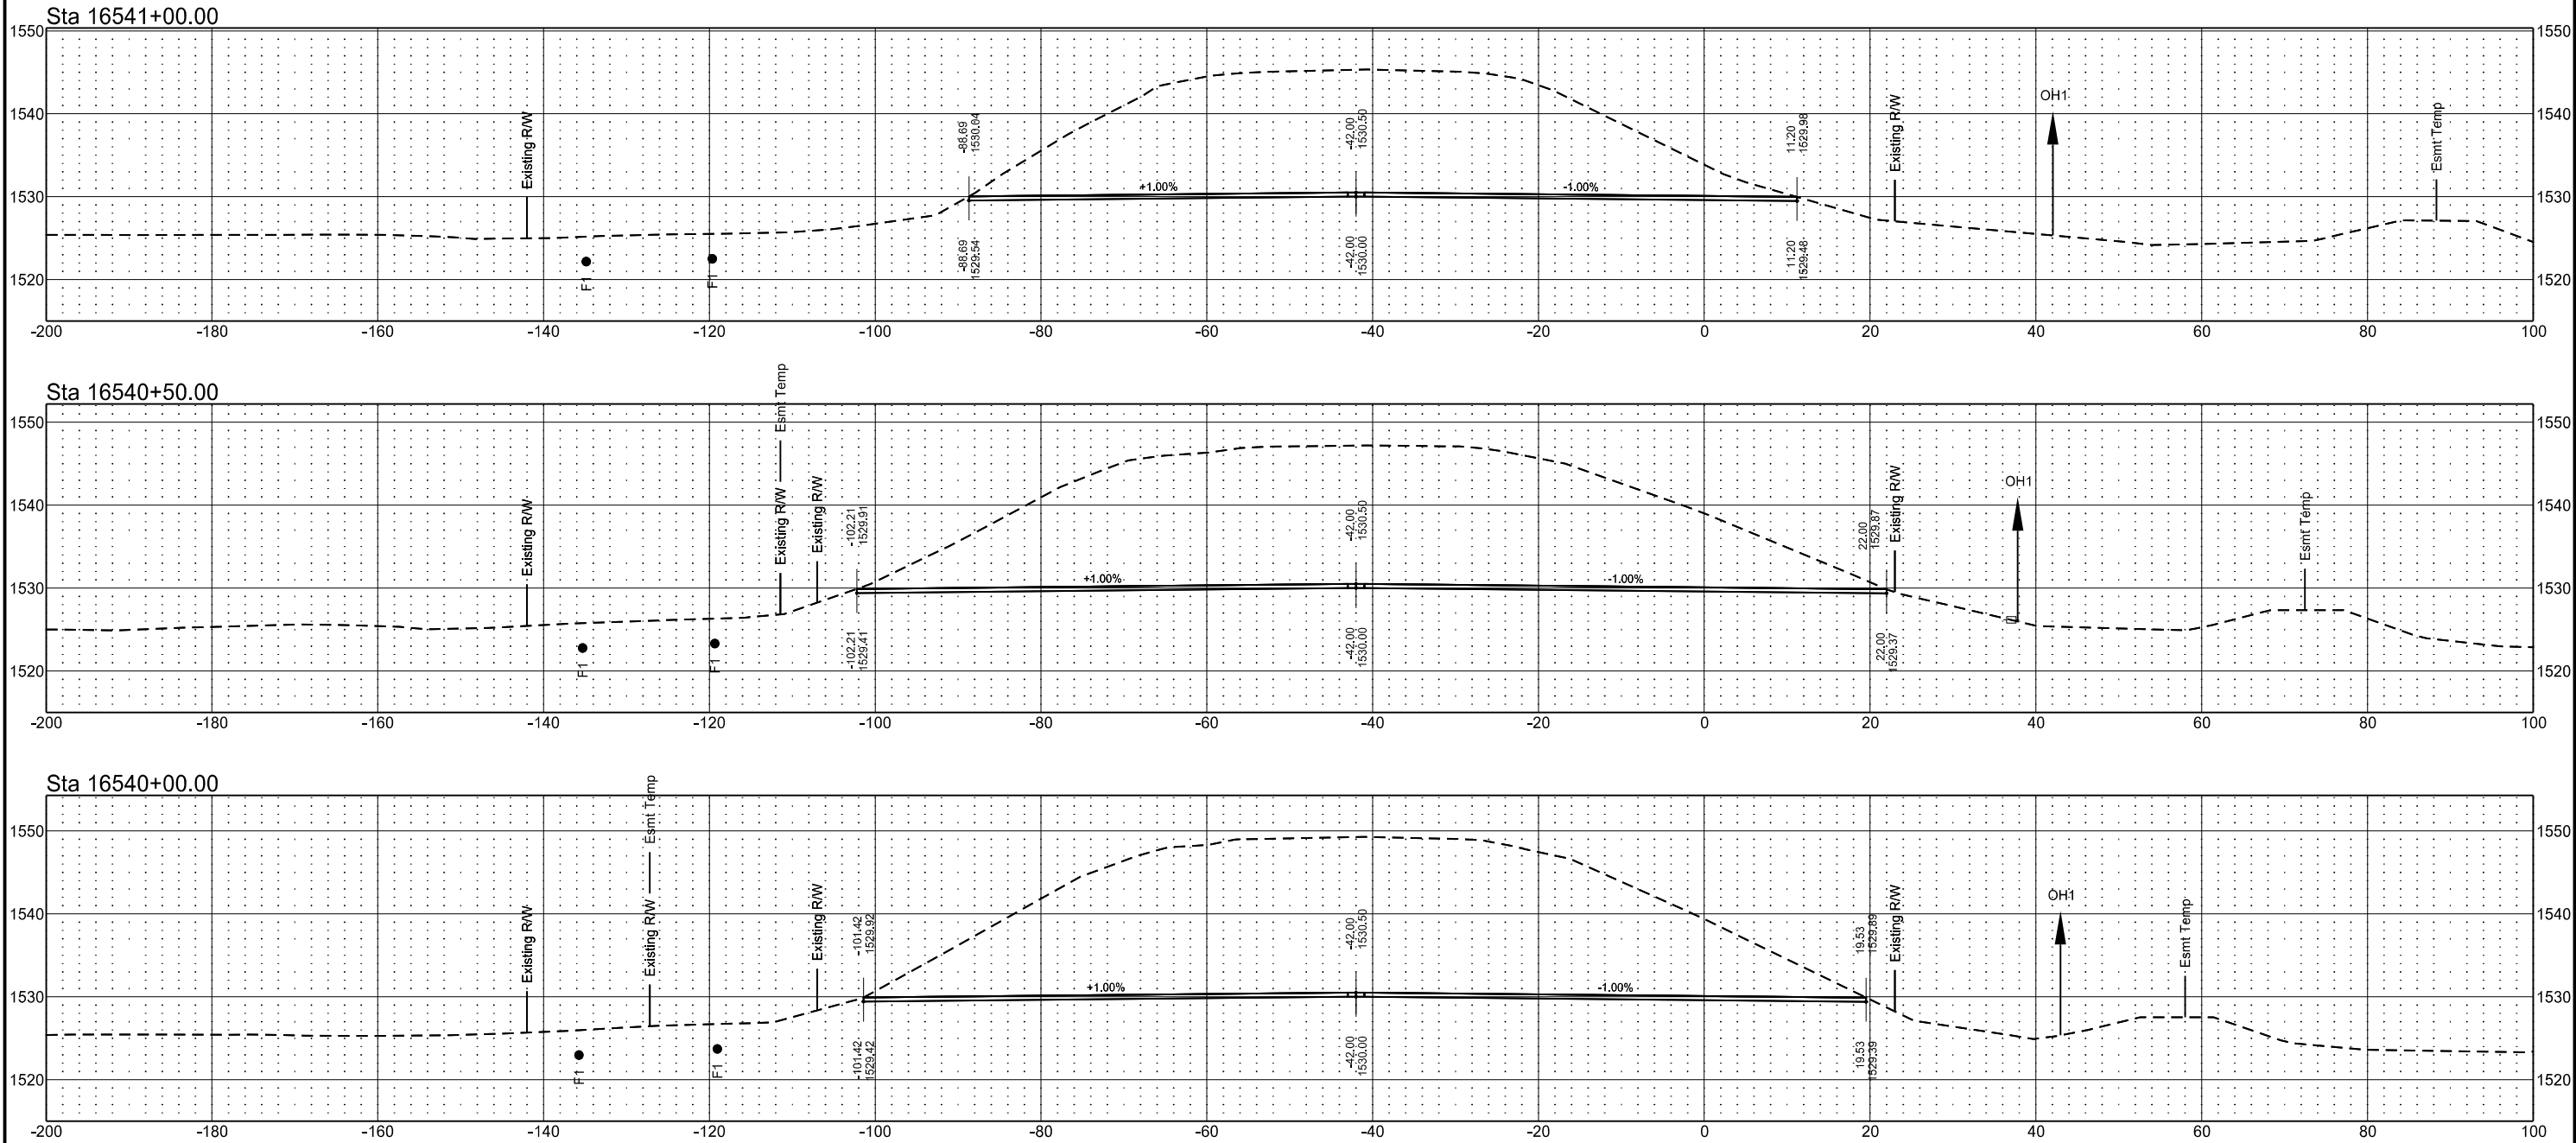


Highway 2
Survey Centerline
Petersburg

	STATE	PROJECT NO.	SECTION NO.	SHEET NO.
	ND	BND-NH-6-002(134)313	200	SCL 8


Sta 16543+00.00

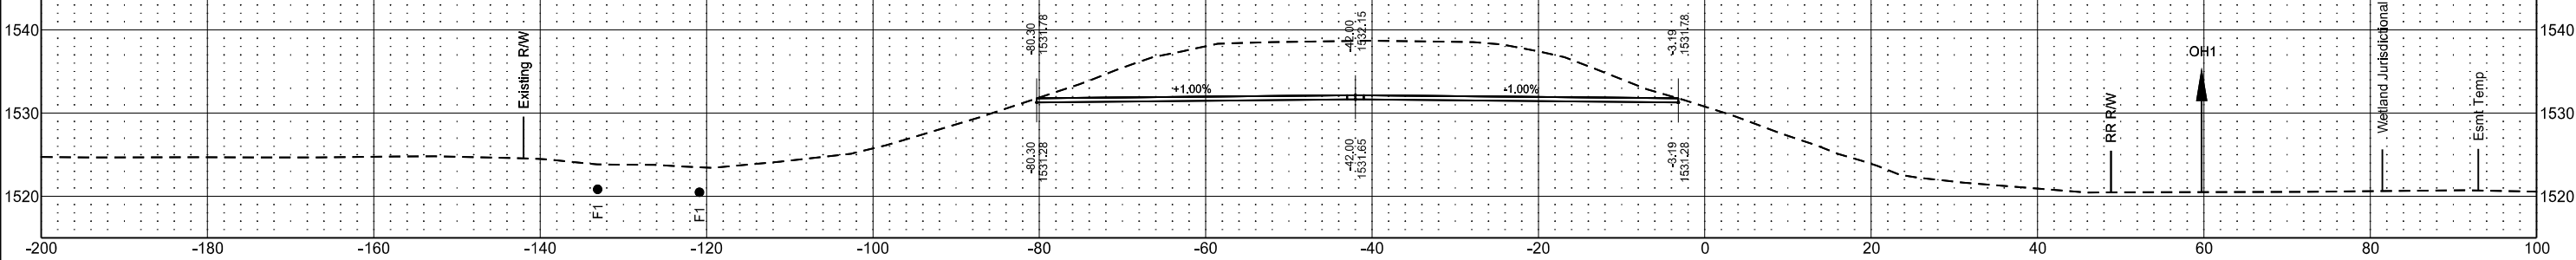


Sta 16542+50.00

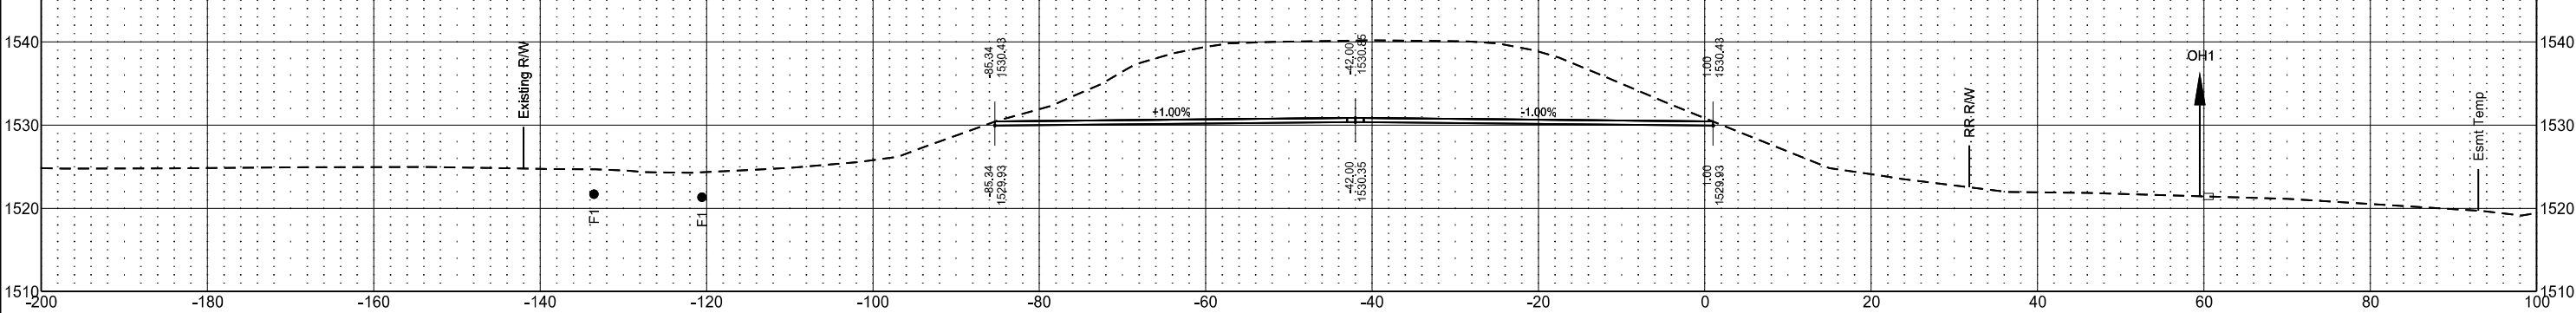

Sta 16542+00.00

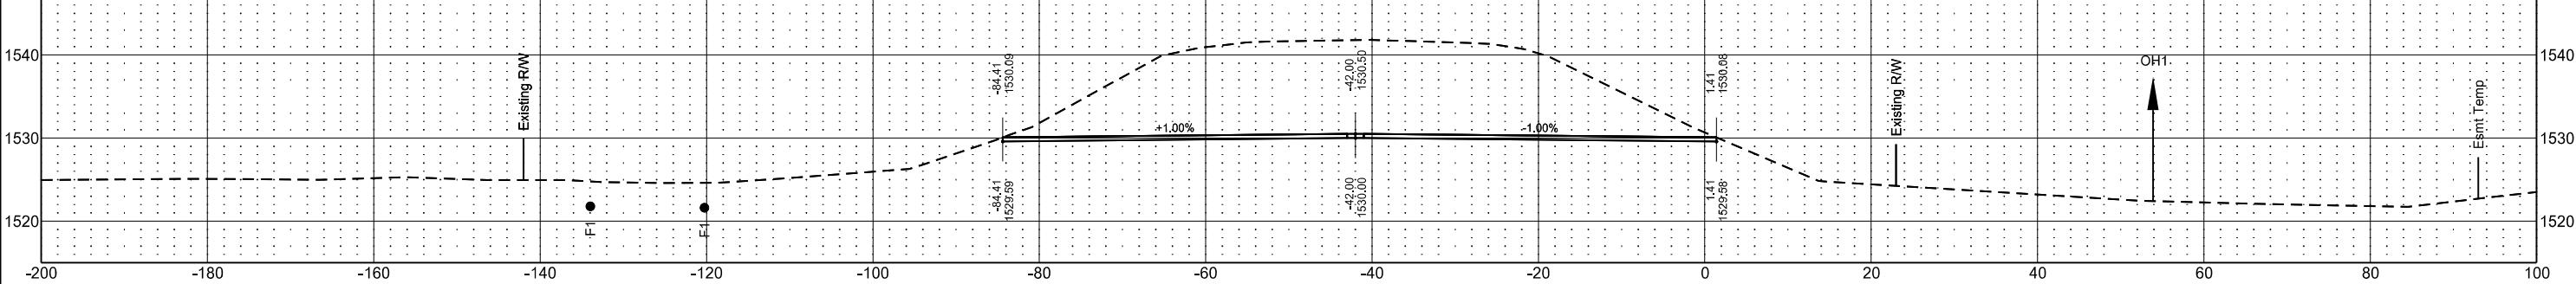

Sta 16541+50.00

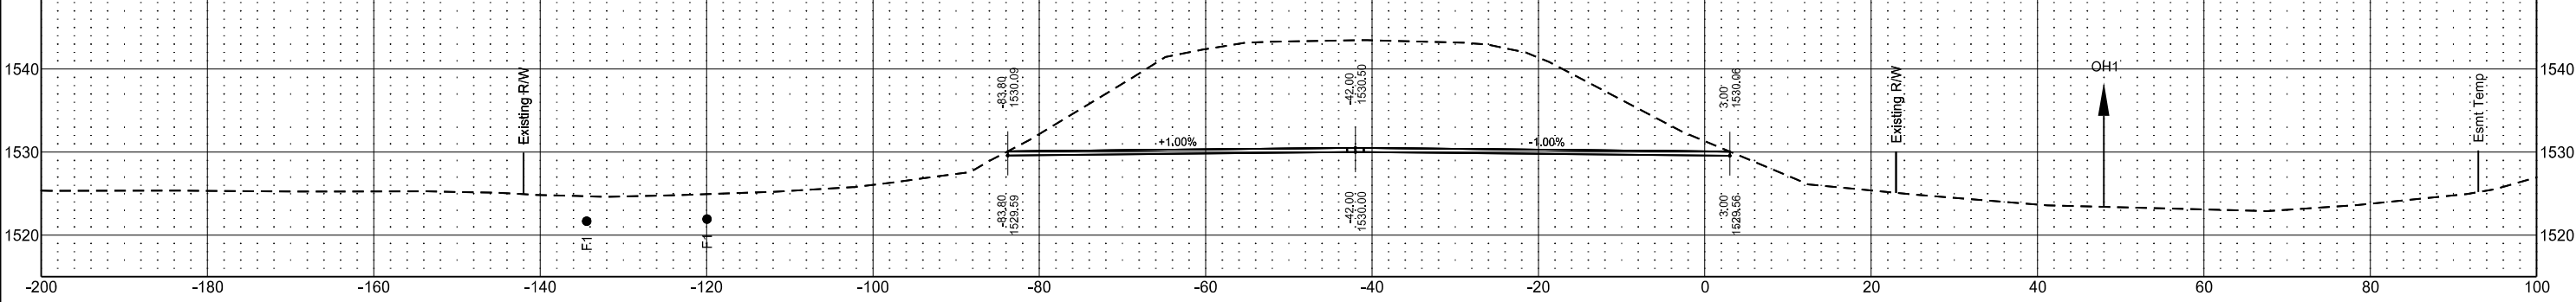

Highway 2
Survey Centerline
Petersburg

	STATE	PROJECT NO.	SECTION NO.	SHEET NO.
	ND	BND-NH-6-002(134)313	200	SCL 9

