

STATE

PROJECT NUMBER

SECTION NO.

SHEET NO.

ND

TMA-SU-CRP-8-984 (181)

200

1

ALL ELEVATIONS ARE BASED ON
NAVD 88 DATUM (PRE-GEOD18).
(UNLESS NOTED OTHERWISE)

REVISIONS

③

②

①

SEAL

REGISTERED PROFESSIONAL ENGINEER

Taylor Braaten
PE-29068
Taylor Braaten
DATE: 07/07/26

NORTH DAKOTA

Cross Sections

17th Ave S Reconstruction
(University Dr To 25th St)

CITY OF FARGO Improvement District **BR-26-G1**




DESIGN BY: TJB

CHECKED BY: EAG

DRAWN BY: DLM/LRL

ORIG DATE: 07/07/26



07/06/26 11:21:42AM R:\Projects\23000\23800\23893\CIVIL\PRODUCTION\23893_Sect200_CrossSection.dwg

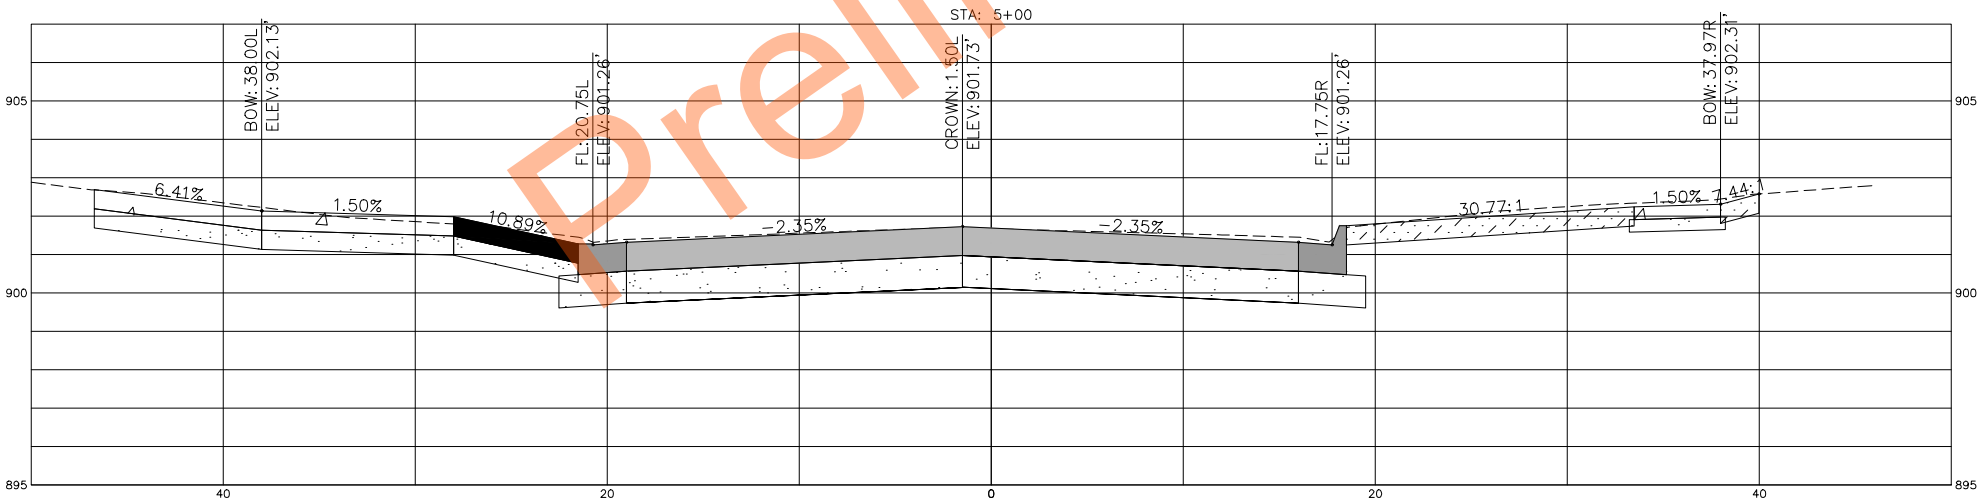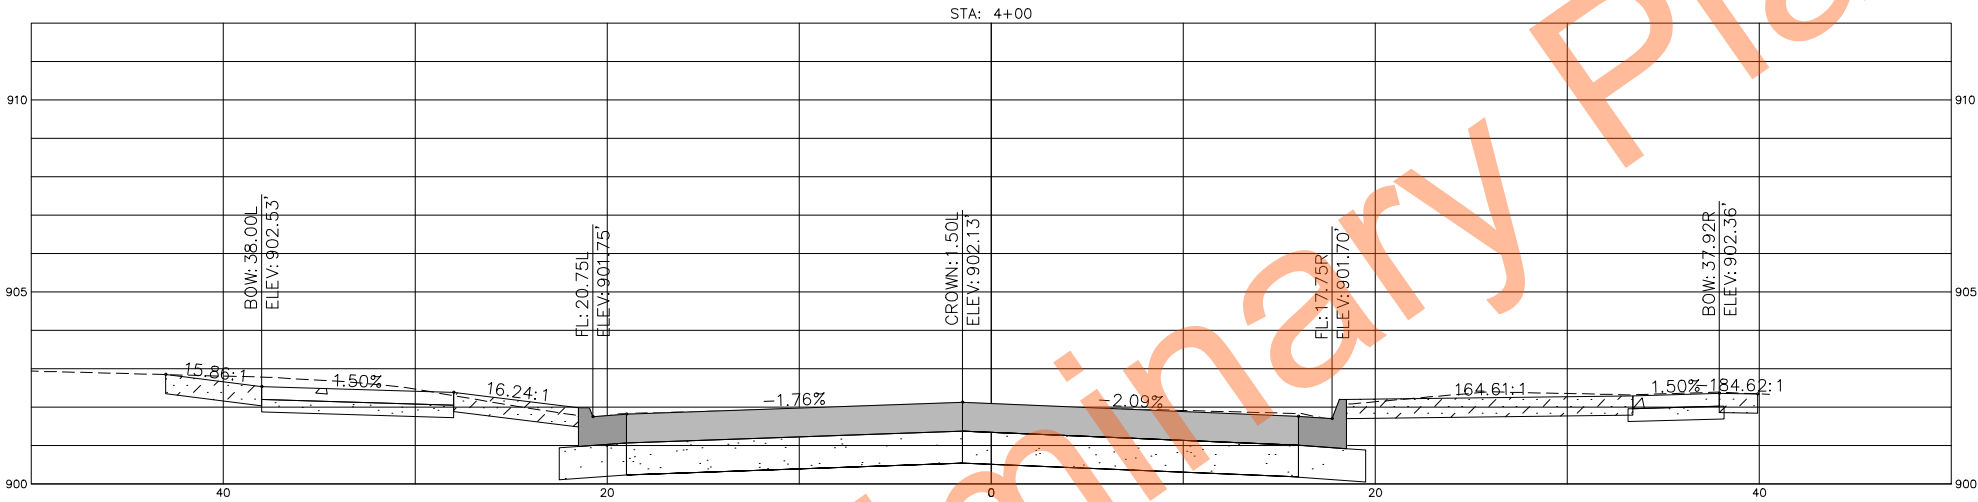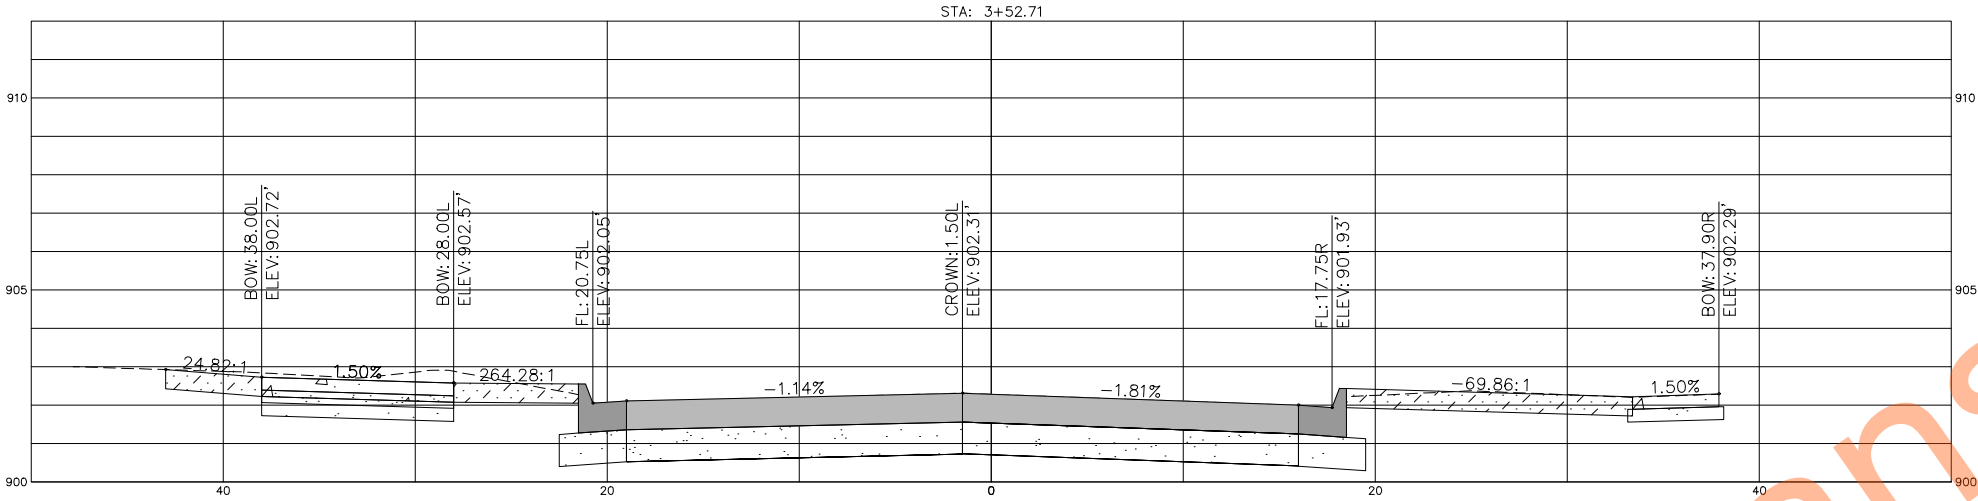

STATE	PROJECT NUMBER	SECTION NO.	SHEET NO.
ND	TMA-SU-CRP-8-984 (181)	200	2

ALL ELEVATIONS ARE BASED ON
NAVD 88 DATUM (PRE-GEOD18).
(UNLESS NOTED OTHERWISE)

REVISIONS		
③	②	①
SEAL		
REGISTERED PROFESSIONAL ENGINEER Taylor Braaten PE-29068 DATE: 07/07/26 NORTH DAKOTA		
Cross Sections		
17th Ave S Reconstruction (University Dr To 25th St)		
CITY OF FARGO Improvement District BR-26-G1		
DESIGN BY: TJB	CHECKED BY: EAG	
DRAWN BY: DLM/LRL	ORIG DATE: 07/07/26	

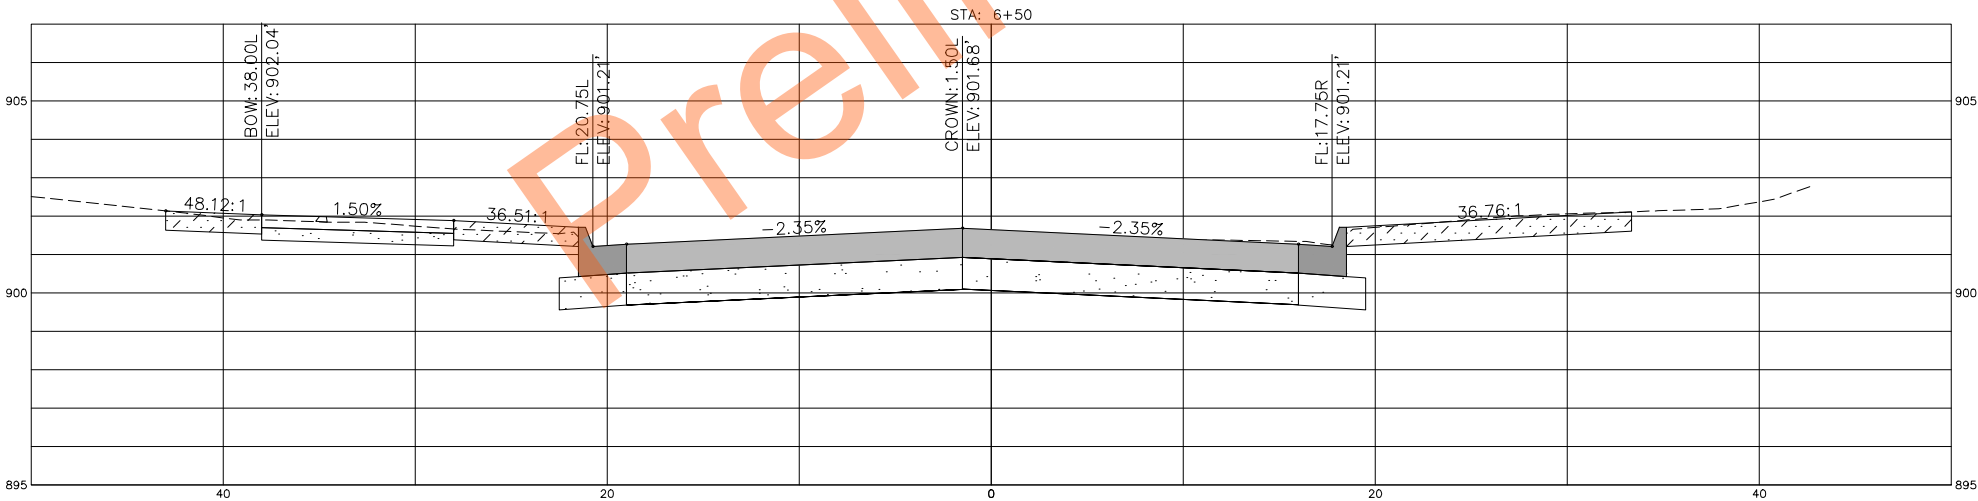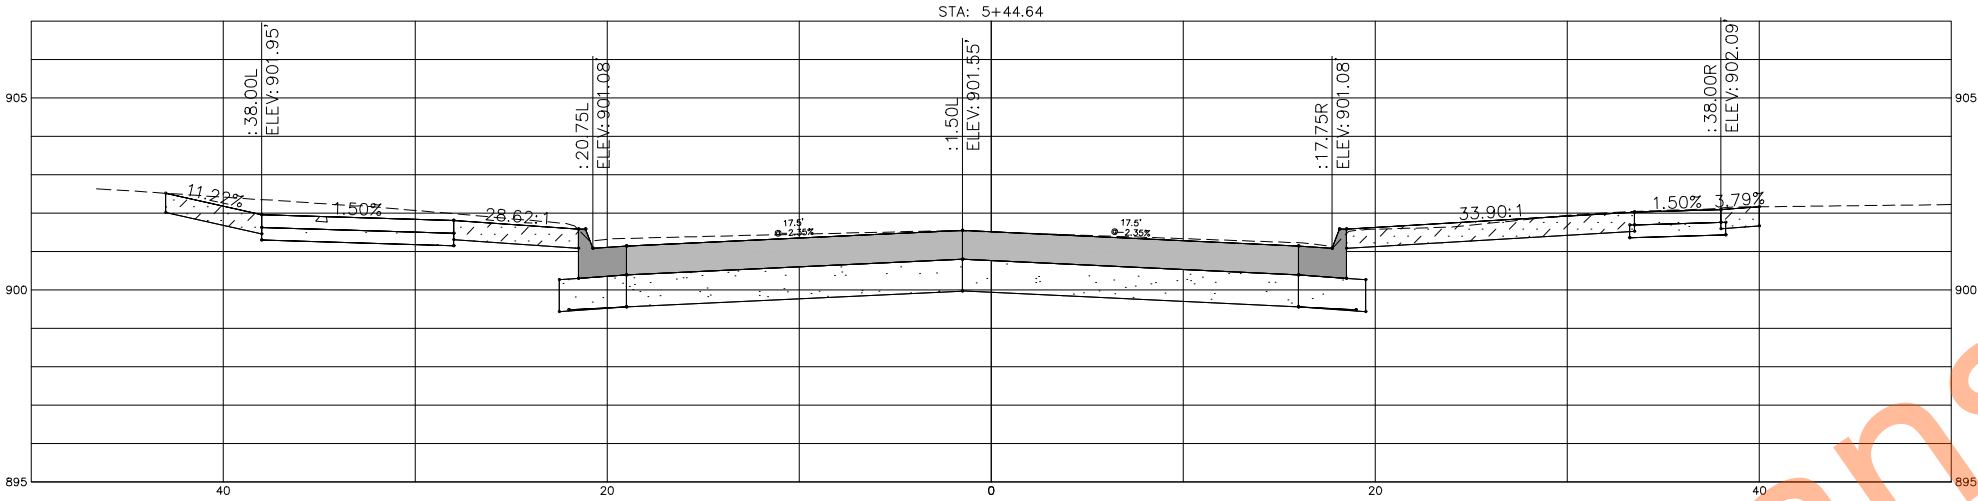

07/06/26 11:21:49AM R:\Projects\23000\23893\CIVIL\PRODUCTION\23893_Sect200_CrossSection.dwg

STATE

PROJECT NUMBER

SECTION NO.

SHEET NO.

ND

TMA-SU-CRP-8-984 (181)

200

2

ALL ELEVATIONS ARE BASED ON
NAVD 88 DATUM (PRE-GEOD18).
(UNLESS NOTED OTHERWISE)

REVISIONS

③

②

①

SEAL

REGISTERED PROFESSIONAL ENGINEER

Taylor Braaten
PE-29068
Taylor Braaten
DATE: 07/07/26

NORTH DAKOTA

Cross Sections

17th Ave S Reconstruction
(University Dr To 25th St)

CITY OF FARGO Improvement District **BR-26-G1**



DESIGN BY: TJB

CHECKED BY: EAG

DRAWN BY: DLM/LRL

ORIG DATE: 07/07/26




07/06/26 11:21:51 AM R:\Projects\23000\23800\23893\CIVIL\PRODUCTION\23893_Sect200_CrossSection.dwg

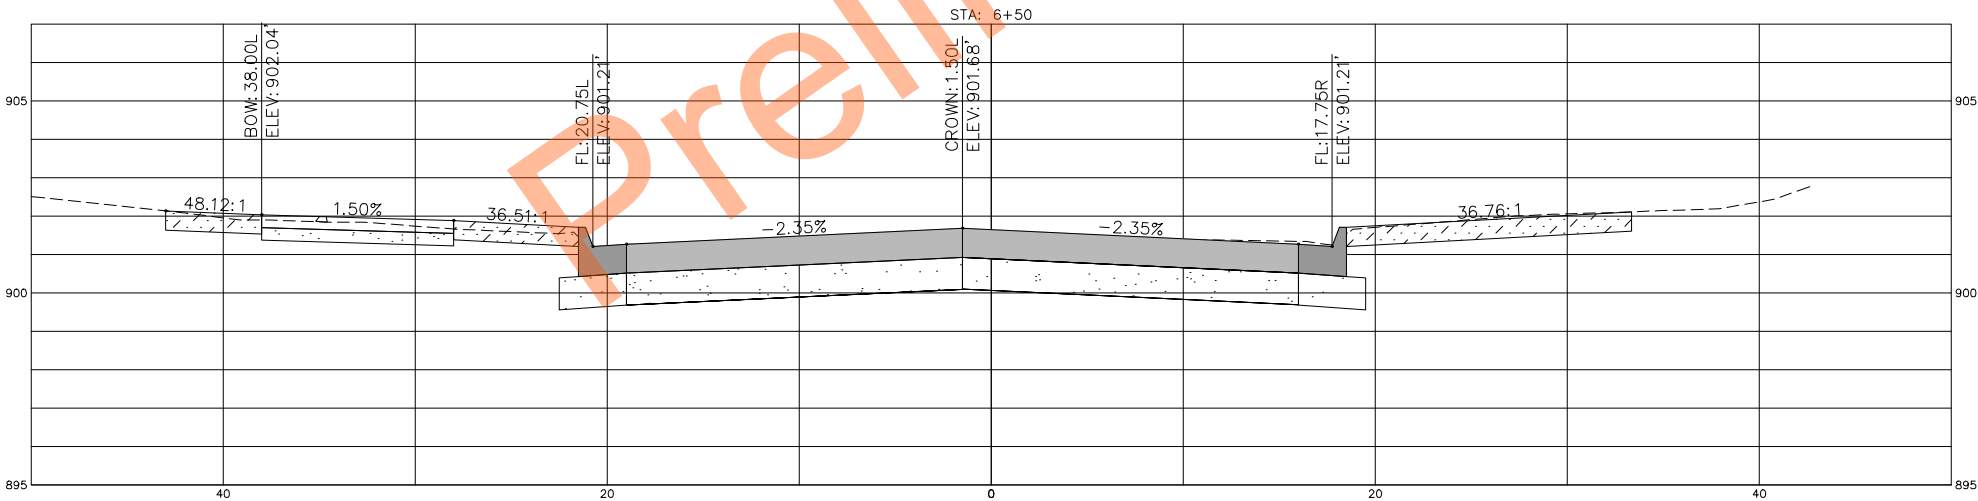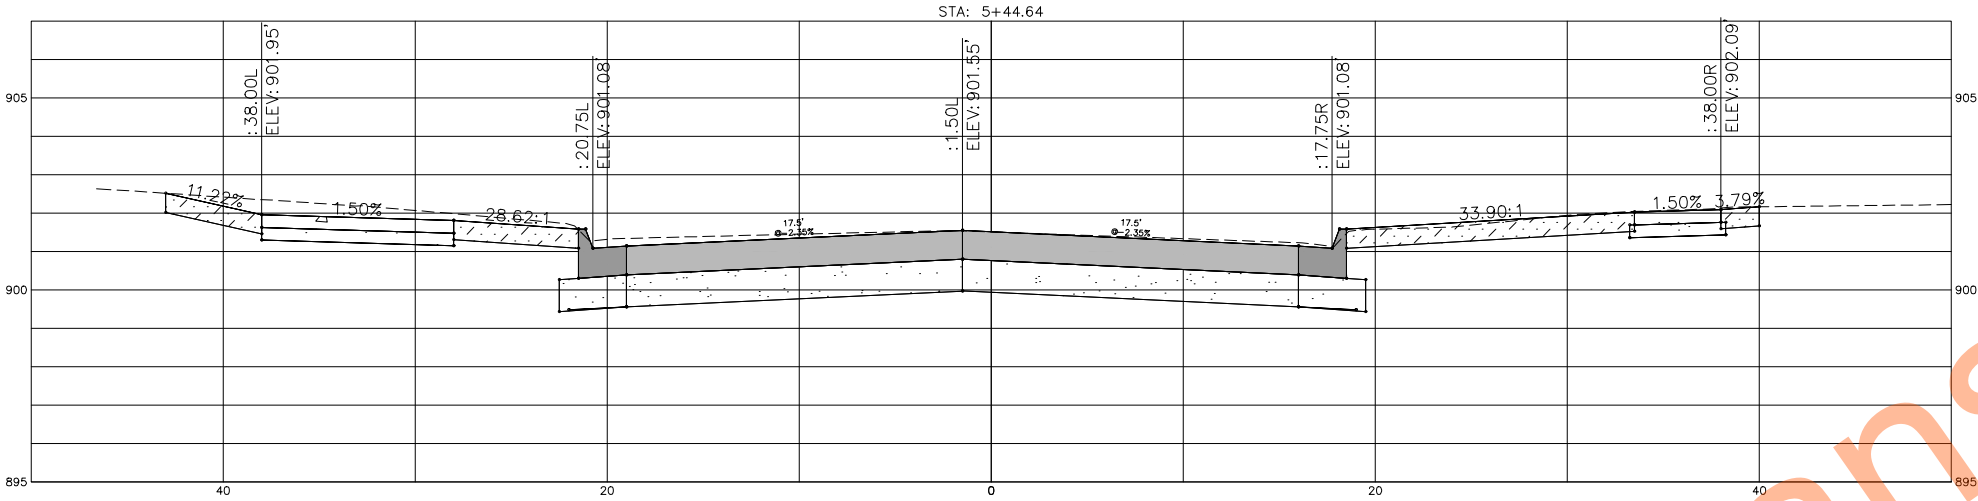

STATE	PROJECT NUMBER	SECTION NO.	SHEET NO.
ND	TMA-SU-CRP-8-984 (181)	200	3

ALL ELEVATIONS ARE BASED ON
NAVD 88 DATUM (PRE-GEOD18).
(UNLESS NOTED OTHERWISE)

REVISIONS		
③	②	①
SEAL		
REGISTERED PROFESSIONAL ENGINEER Taylor Braaten PE-29068 <i>Taylor Braaten</i> DATE: 07/07/26 NORTH DAKOTA		
Cross Sections		
17th Ave S Reconstruction (University Dr To 25th St)		
CITY OF FARGO Improvement District BR-26-G1		
DESIGN BY: TJB	CHECKED BY: EAG	
DRAWN BY: DLM/LRL	ORIG DATE: 07/07/26	

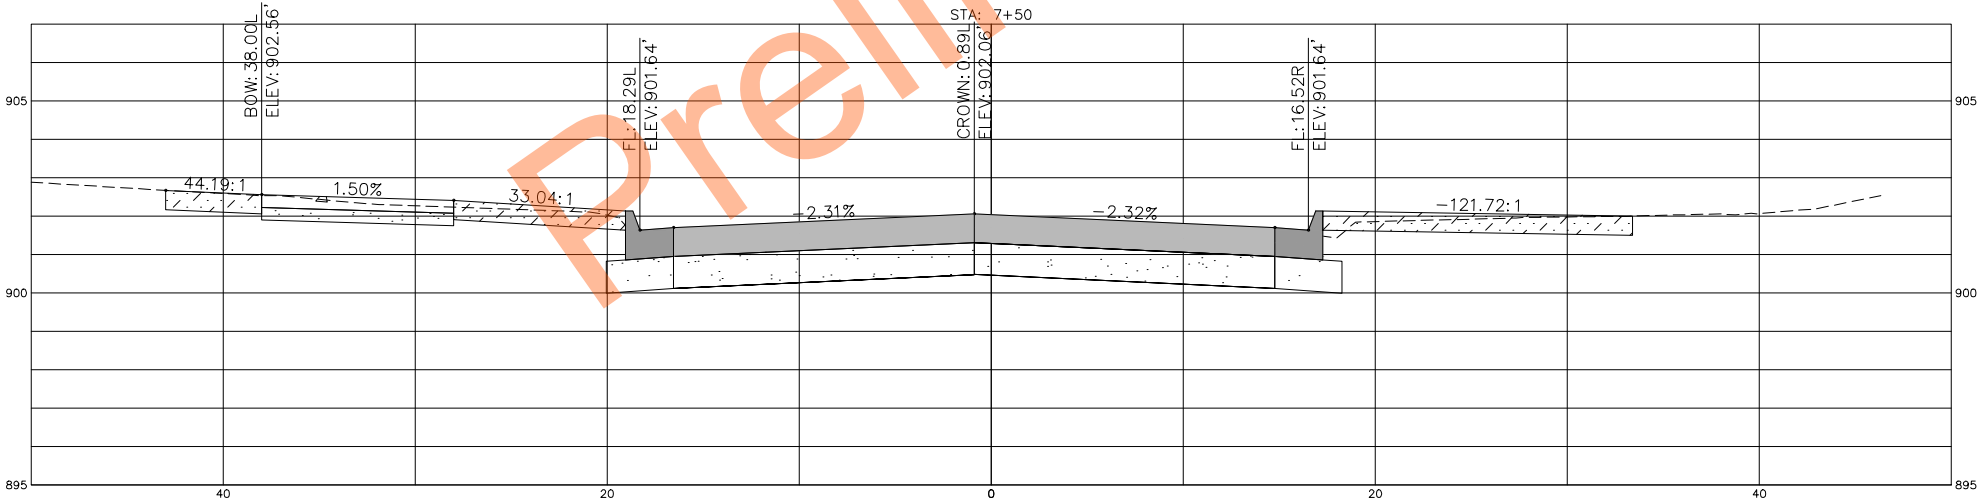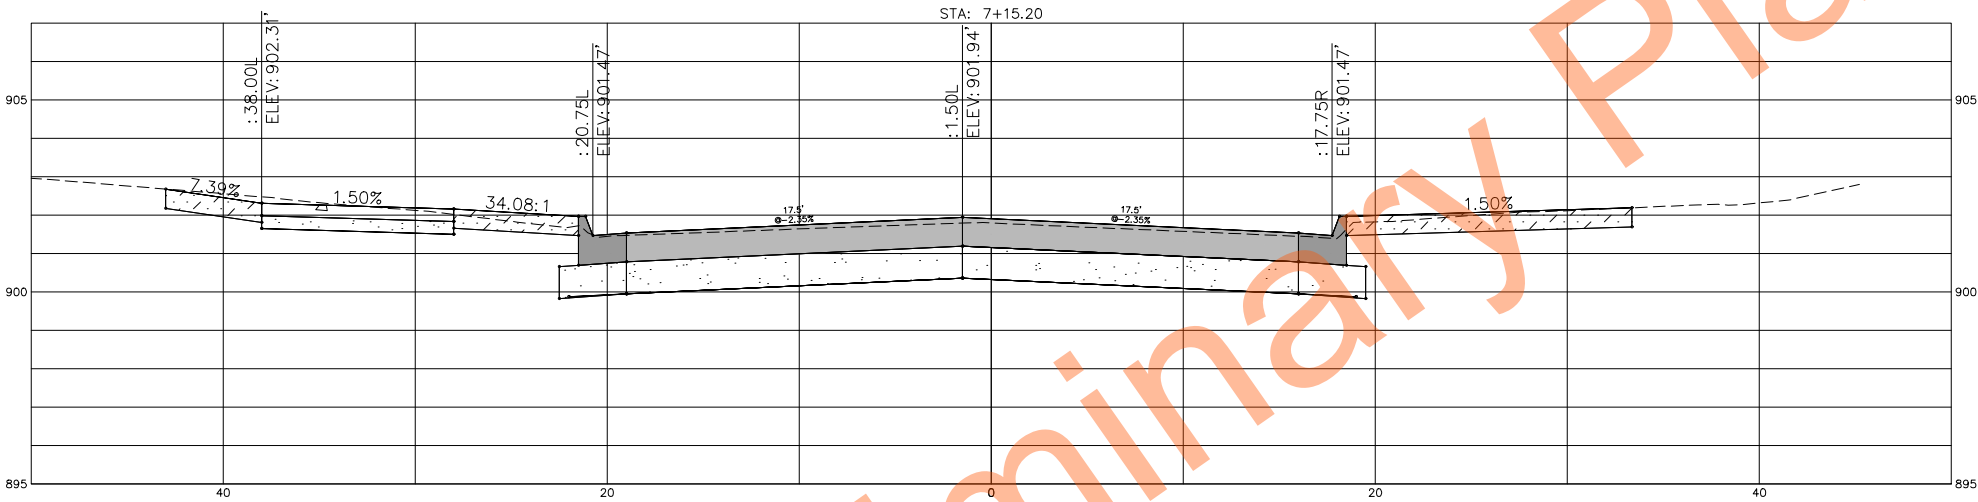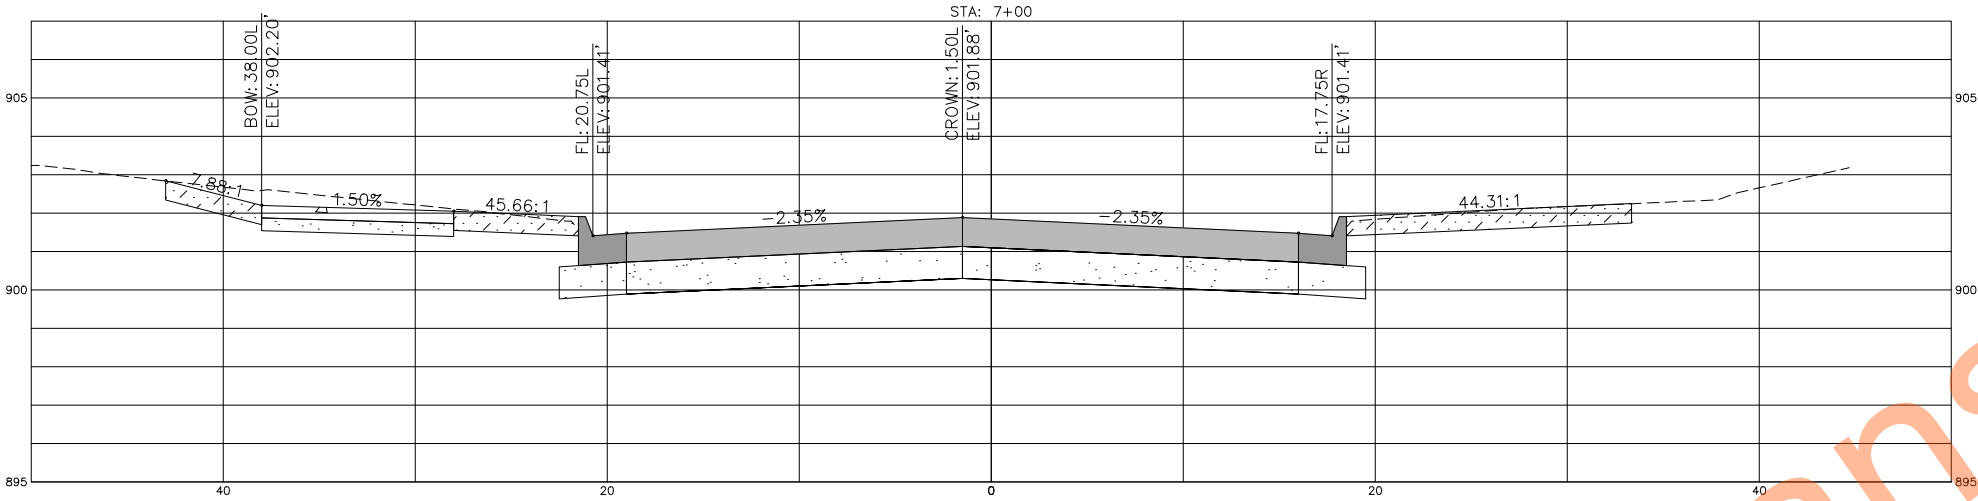

07/06/26 11:21:57AM R:\Projects\23000\23800\23893\CIVIL\PRODUCTION\23893_Sect200_CrossSection.dwg

STATE	PROJECT NUMBER	SECTION NO.	SHEET NO.
ND	TMA-SU-CRP-8-984 (181)	200	4

ALL ELEVATIONS ARE BASED ON
NAVD 88 DATUM (PRE-GEOD18).
(UNLESS NOTED OTHERWISE)

REVISIONS		
③	②	①

SEAL

REGISTERED PROFESSIONAL ENGINEER
Taylor Braaten
PE-29068
DATE: 07/07/26
NORTH DAKOTA

Cross Sections

17th Ave S Reconstruction
(University Dr To 25th St)

CITY OF FARGO Improvement District **BR-26-G1**

DESIGN BY: TJB	CHECKED BY: EAG
DRAWN BY: DLM/LRL	ORIG DATE: 07/07/26

07/06/26 04:25:37PM R:\Projects\23000\23893\CIVIL\PRODUCTION\23893_Sect200_CrossSection.dwg

STATE	PROJECT NUMBER	SECTION NO.	SHEET NO.
ND	TMA-SU-CRP-8-984 (181)	200	5

ALL ELEVATIONS ARE BASED ON
NAVD 88 DATUM (PRE-GEOID18).
(UNLESS NOTED OTHERWISE)

REVISIONS		
③	②	①
SEAL		
REGISTERED PROFESSIONAL ENGINEER Taylor Braaten PE-29068 Taylor Braaten DATE: 07/07/26 NORTH DAKOTA		
Cross Sections		
17th Ave S Reconstruction (University Dr To 25th St)		
CITY OF FARGO Improvement District BR-26-G1		
DESIGN BY: TJB	CHECKED BY: EAG	
DRAWN BY: DLM/LRL	ORIG DATE: 07/07/26	




07/06/26 11:22:08AM R:\Projects\23000\23800\23893\CIVIL\PRODUCTION\23893_Sect200_CrossSection.dwg

STATE	PROJECT NUMBER	SECTION NO.	SHEET NO.
ND	TMA-SU-CRP-8-984 (181)	200	6

ALL ELEVATIONS ARE BASED ON
NAVD 88 DATUM (PRE-GEOD18).
(UNLESS NOTED OTHERWISE)

REVISIONS		
③	②	①
SEAL		
REGISTERED PROFESSIONAL ENGINEER Taylor Braaten PE-29068 <i>Taylor Braaten</i> DATE: 07/07/26 NORTH DAKOTA		
Cross Sections		
17th Ave S Reconstruction (University Dr To 25th St)		
CITY OF FARGO Improvement District BR-26-G1		
DESIGN BY: TJB	CHECKED BY: EAG	
DRAWN BY: DLM/LRL	ORIG DATE: 07/07/26	

07/06/26 11:22:13AM R:\Projects\23000\23800\23893\CIVIL\PRODUCTION\23893_Sect200_CrossSection.dwg

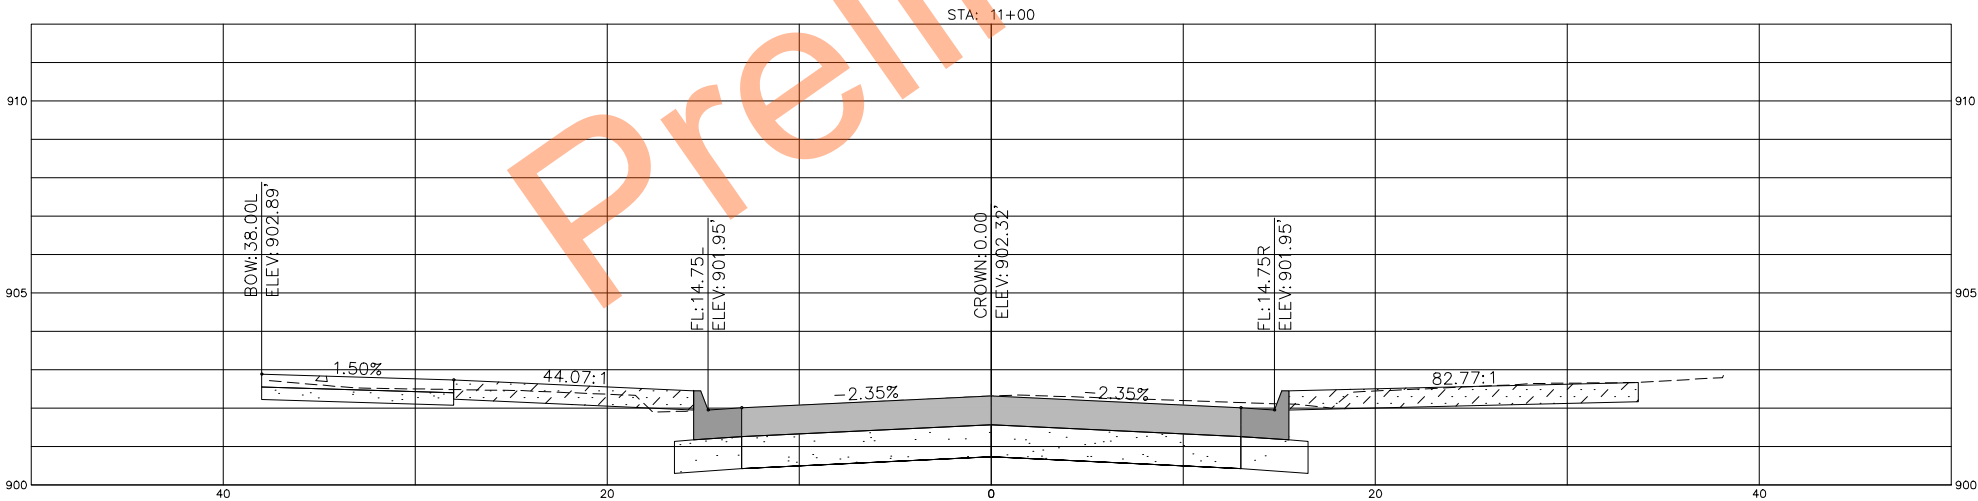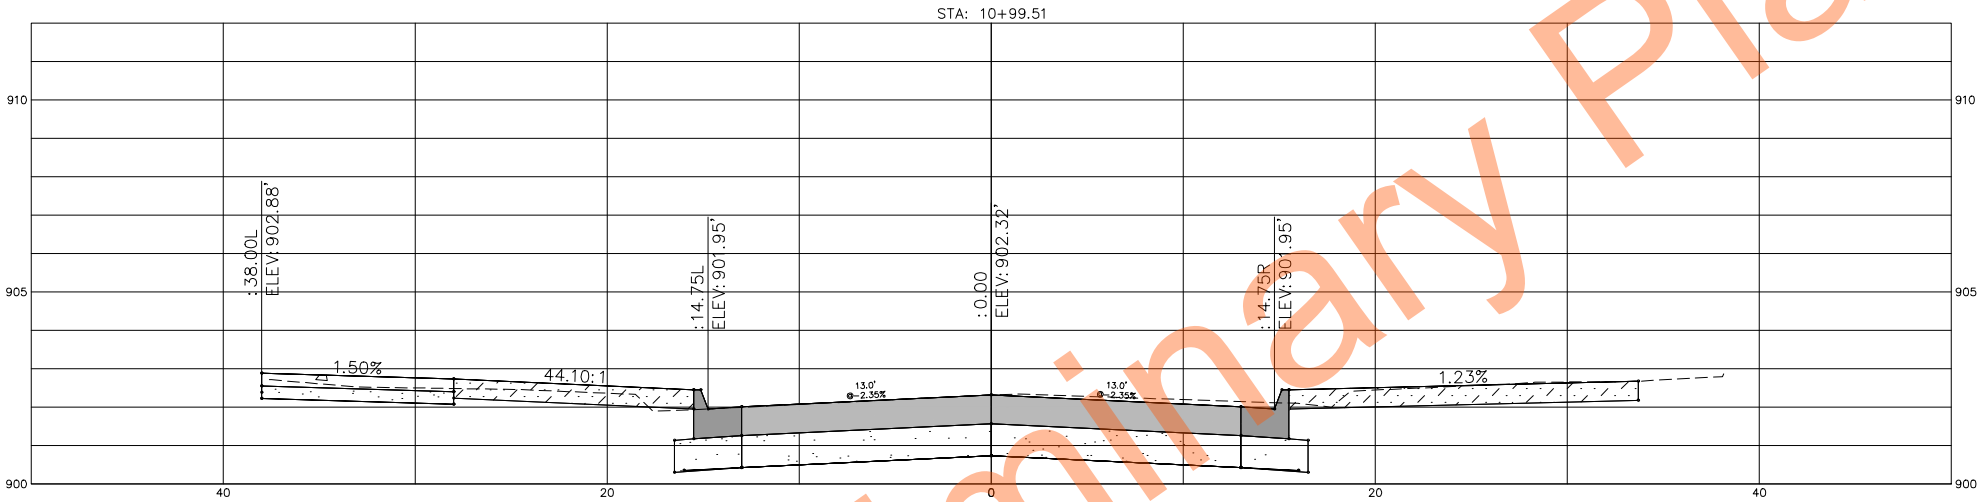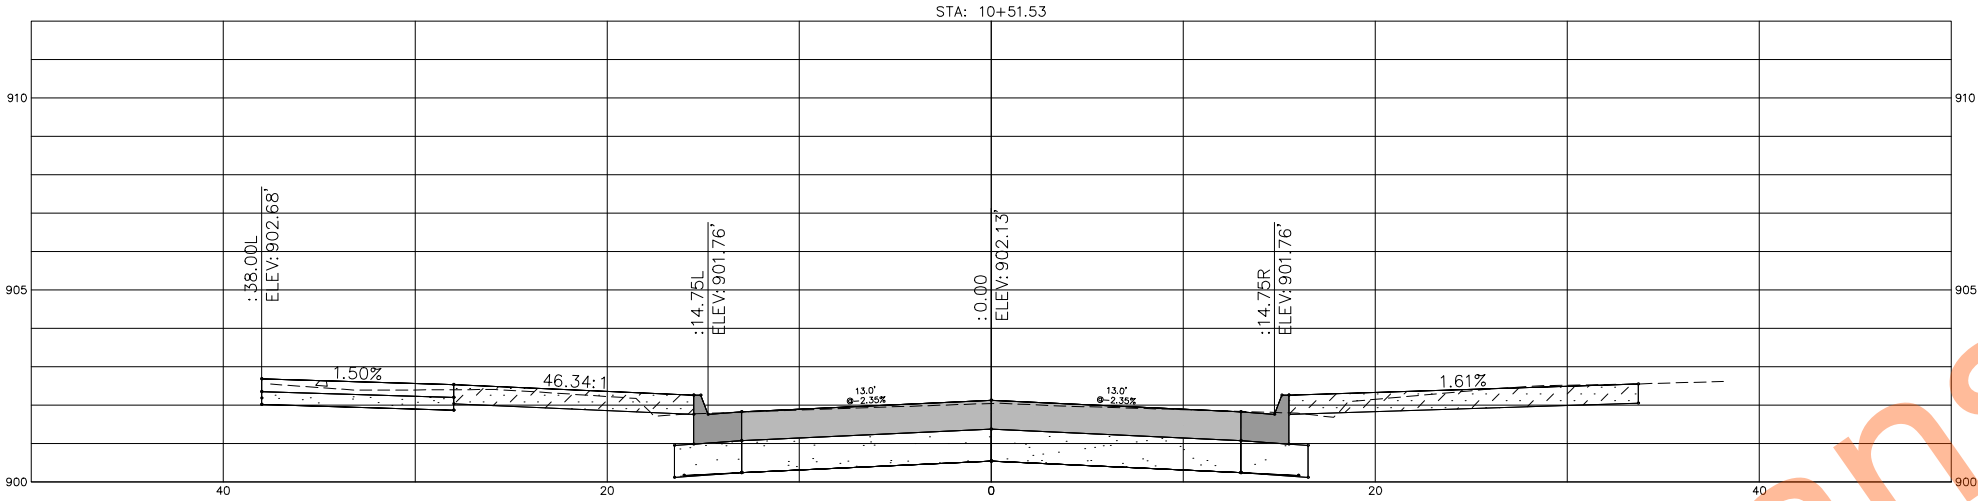

STATE	PROJECT NUMBER	SECTION NO.	SHEET NO.
ND	TMA-SU-CRP-8-984 (181)	200	7

ALL ELEVATIONS ARE BASED ON
NAVD 88 DATUM (PRE-GEOD18).
(UNLESS NOTED OTHERWISE)

REVISIONS		
③	②	①

SEAL

REGISTERED PROFESSIONAL ENGINEER
Taylor Braaten
PE-29068
Taylor Braaten
DATE: 07/07/26
NORTH DAKOTA

Cross Sections

17th Ave S Reconstruction
(University Dr To 25th St)

CITY OF FARGO Improvement District **BR-26-G1**

DESIGN BY: TJB	CHECKED BY: EAG
DRAWN BY: DLM/LRL	ORIG DATE: 07/07/26

07/06/26 11:22:19AM R:\Projects\23000\23893\CIVIL\PRODUCTION\23893_Sect200_CrossSection.dwg

STATE	PROJECT NUMBER	SECTION NO.	SHEET NO.
ND	TMA-SU-CRP-8-984 (181)	200	8

ALL ELEVATIONS ARE BASED ON
NAVD 88 DATUM (PRE-GEOD18).
(UNLESS NOTED OTHERWISE)

REVISIONS		
③	②	①




SEAL

REGISTERED PROFESSIONAL ENGINEER
Taylor Braaten
PE-29068
DATE: 07/07/26
NORTH DAKOTA

Cross Sections
17th Ave S Reconstruction
(University Dr To 25th St)
CITY OF FARGO Improvement District **BR-26-G1**

DESIGN BY: TJB	CHECKED BY: EAG
DRAWN BY: DLM/LRL	ORIG DATE: 07/07/26

07/06/26 11:22:24AM R:\Projects\23000\23800\23893\CIVIL\PRODUCTION\23893_Sect200_CrossSection.dwg

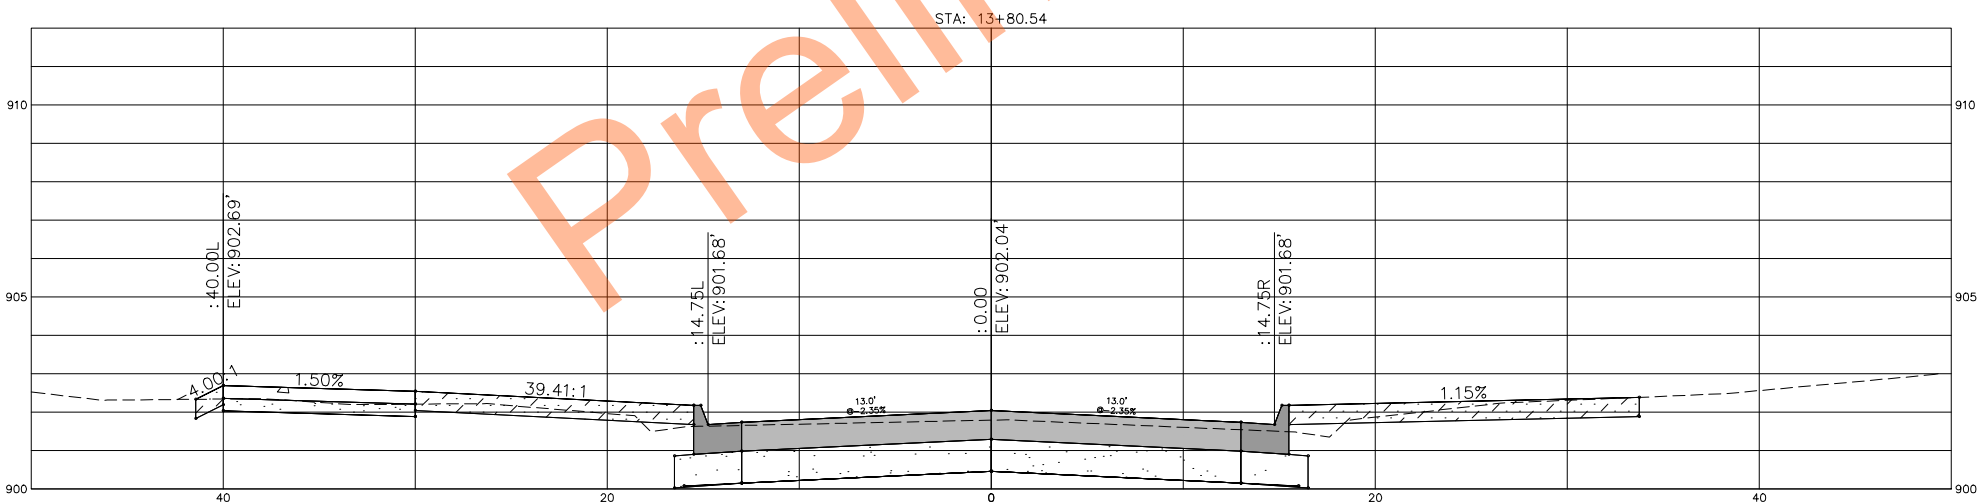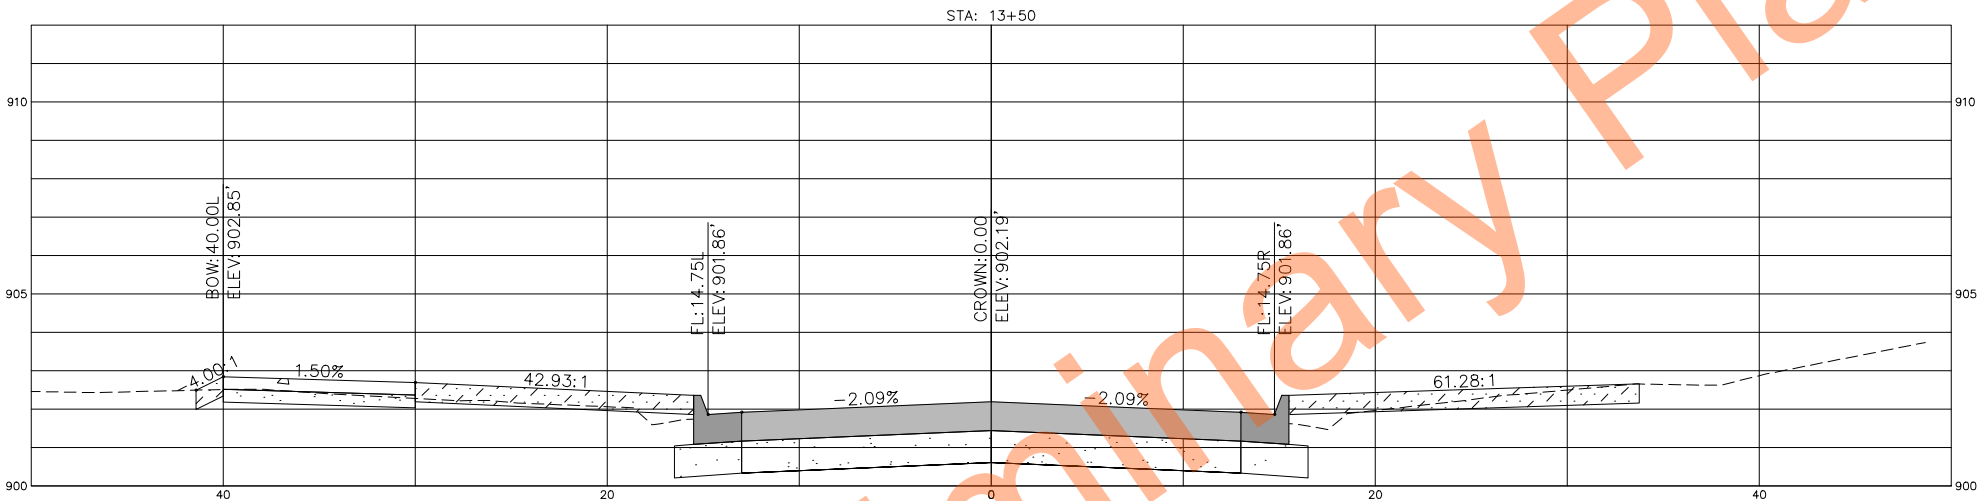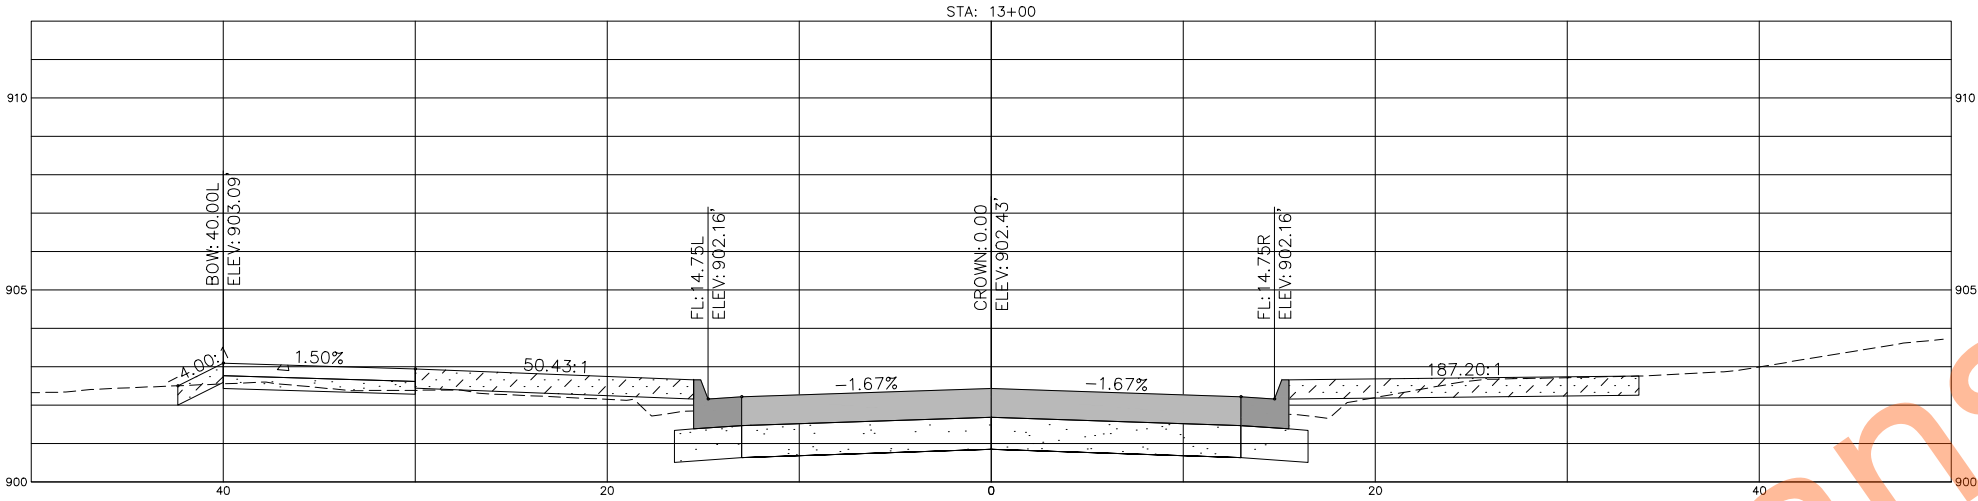

STATE	PROJECT NUMBER	SECTION NO.	SHEET NO.
ND	TMA-SU-CRP-8-984 (181)	200	9

ALL ELEVATIONS ARE BASED ON
NAVD 88 DATUM (PRE-GEOD18).
(UNLESS NOTED OTHERWISE)

REVISIONS		
③	②	①

SEAL

REGISTERED PROFESSIONAL ENGINEER
Taylor Braaten
PE-29068
DATE: 07/07/26
NORTH DAKOTA

Cross Sections

17th Ave S Reconstruction
(University Dr To 25th St)

CITY OF FARGO Improvement District **BR-26-G1**

DESIGN BY: TJB	CHECKED BY: EAG
DRAWN BY: DLM/LRL	ORIG DATE: 07/07/26

07/06/26 11:22:29AM R:\Projects\23000\23800\23893\CIVIL\PRODUCTION\23893_Sect200_CrossSection.dwg

STATE	PROJECT NUMBER	SECTION NO.	SHEET NO.
ND	TMA-SU-CRP-8-984 (181)	200	10

ALL ELEVATIONS ARE BASED ON
NAVD 88 DATUM (PRE-GEOD18).
(UNLESS NOTED OTHERWISE)

REVISIONS		
③	②	①

SEAL

REGISTERED PROFESSIONAL ENGINEER
Taylor Braaten
PE-29068
DATE: 07/07/26
NORTH DAKOTA

Cross Sections

17th Ave S Reconstruction
(University Dr To 25th St)

CITY OF FARGO Improvement District **BR-26-G1**

DESIGN BY: TJB	CHECKED BY: EAG
DRAWN BY: DLM/LRL	ORIG DATE: 07/07/26

07/06/26 11:22:35AM R:\Projects\23000\23800\23893\CIVIL\PRODUCTION\23893_Sect200_CrossSection.dwg

STATE	PROJECT NUMBER	SECTION NO.	SHEET NO.
ND	TMA-SU-CRP-8-984 (181)	200	11

ALL ELEVATIONS ARE BASED ON
NAVD 88 DATUM (PRE-GEOD18).
(UNLESS NOTED OTHERWISE)

REVISIONS		
③	②	①
SEAL		
REGISTERED PROFESSIONAL ENGINEER Taylor Braaten PE-29068 <i>Taylor Braaten</i> DATE: 07/07/26 NORTH DAKOTA		
Cross Sections		
17th Ave S Reconstruction (University Dr To 25th St)		
CITY OF FARGO Improvement District BR-26-G1		
DESIGN BY: TJB	CHECKED BY: EAG	
DRAWN BY: DLM/LRL	ORIG DATE: 07/07/26	

07/06/26 11:22:41 AM R:\Projects\23000\23800\23893\CIVIL\PRODUCTION\23893_Sect200_CrossSection.dwg

STATE	PROJECT NUMBER	SECTION NO.	SHEET NO.
ND	TMA-SU-CRP-8-984 (181)	200	12

ALL ELEVATIONS ARE BASED ON
NAVD 88 DATUM (PRE-GEOD18).
(UNLESS NOTED OTHERWISE)

REVISIONS		
③	②	①

SEAL

REGISTERED PROFESSIONAL ENGINEER
Taylor Braaten
PE-29068
DATE: 07/07/26
NORTH DAKOTA




Cross Sections

17th Ave S Reconstruction
(University Dr To 25th St)




CITY OF FARGO Improvement District **BR-26-G1**

DESIGN BY: TJB	CHECKED BY: EAG
DRAWN BY: DLM/LRL	ORIG DATE: 07/07/26

07/06/26 11:22:46AM R:\Projects\23000\23800\23893\CIVIL\PRODUCTION\23893_Sect200_CrossSection.dwg

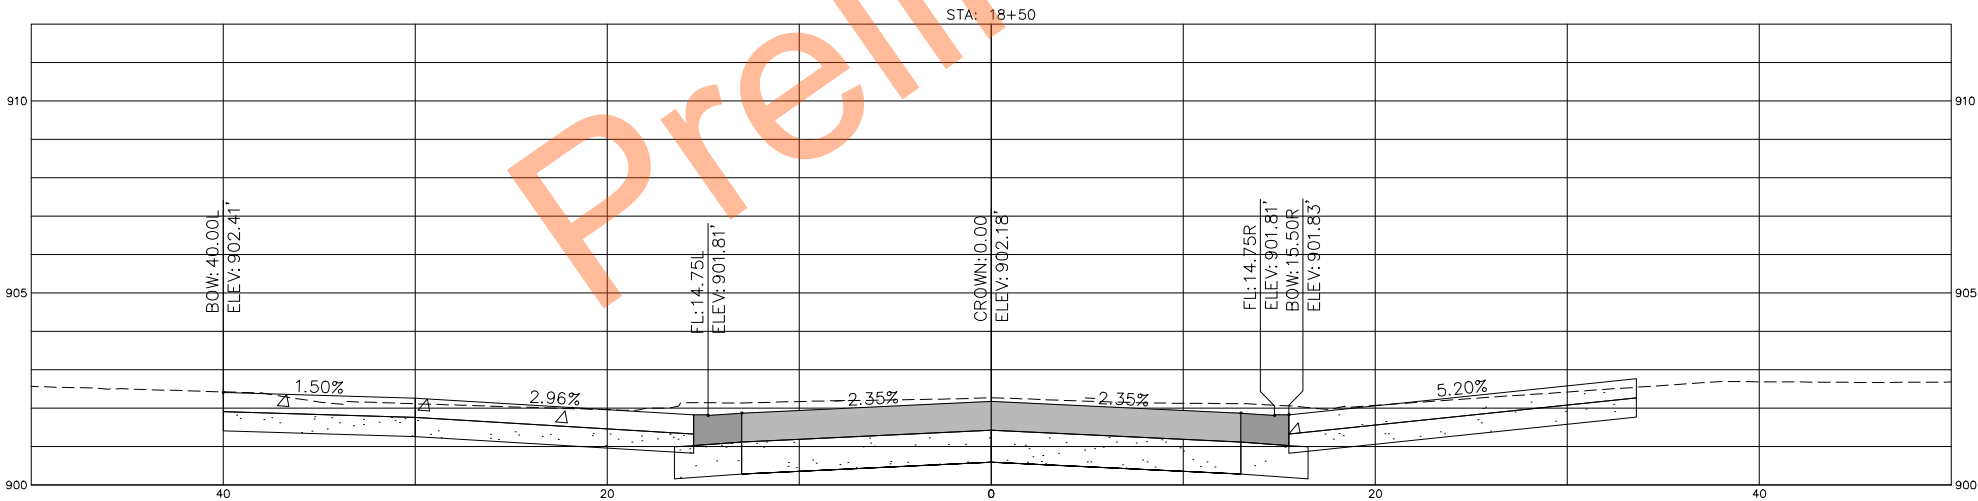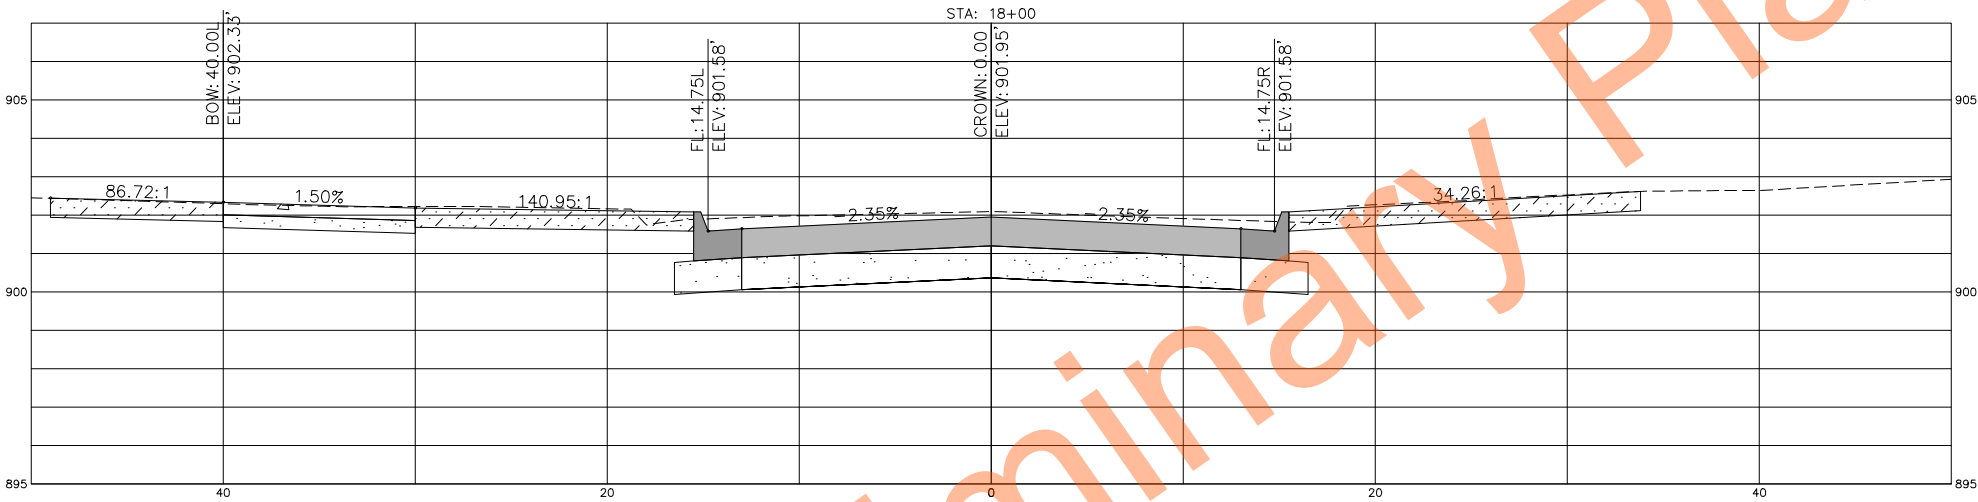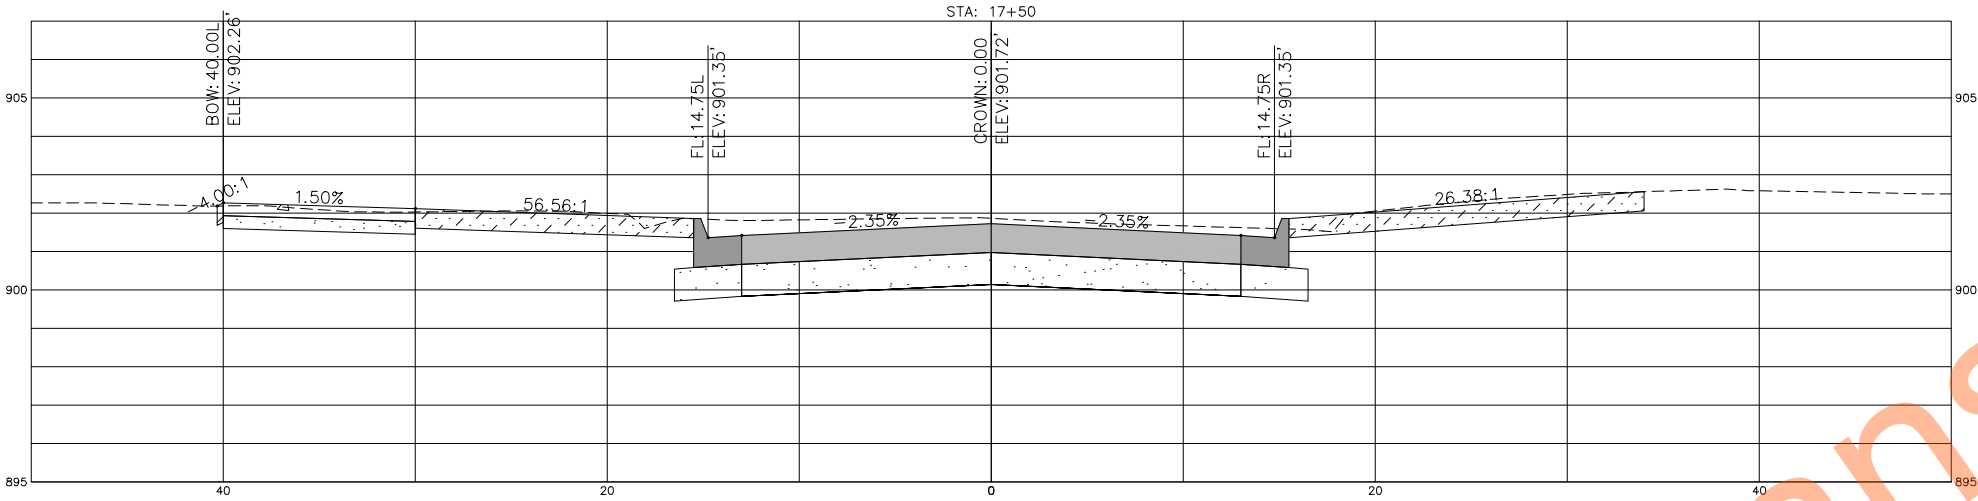

STATE	PROJECT NUMBER	SECTION NO.	SHEET NO.
ND	TMA-SU-CRP-8-984 (181)	200	13

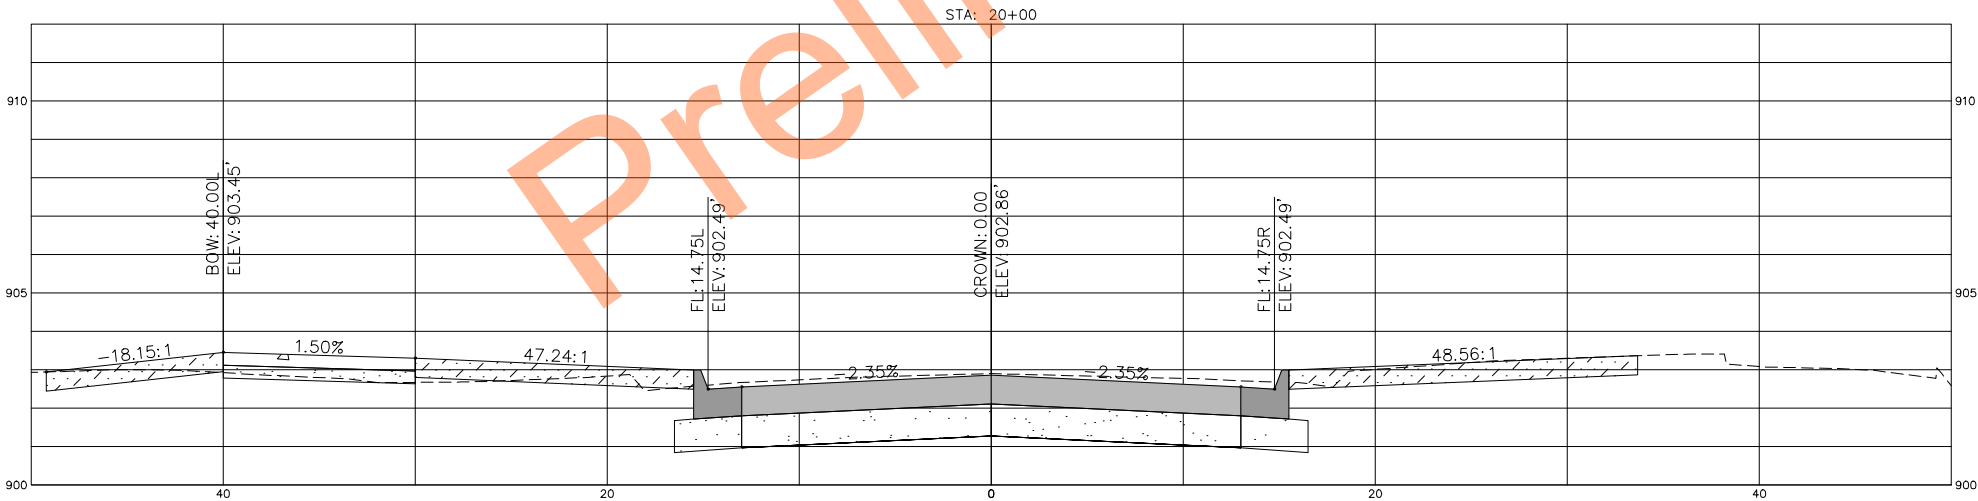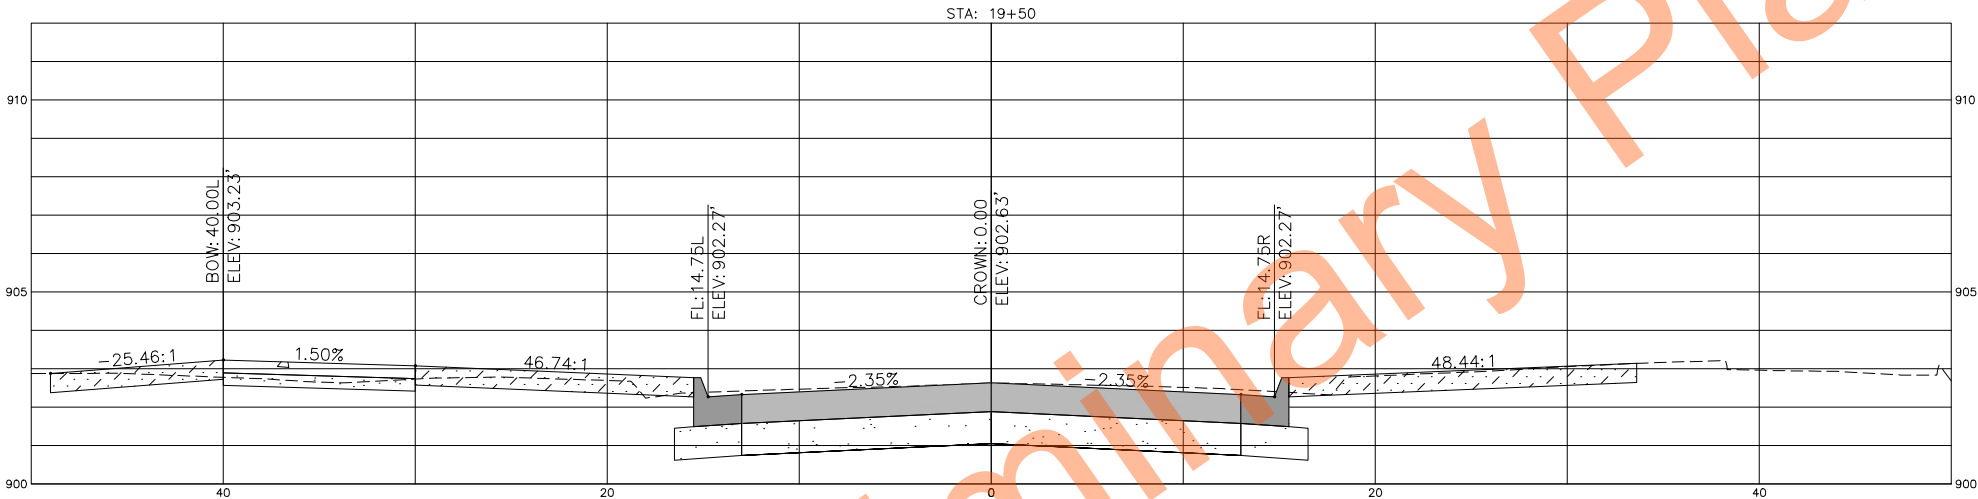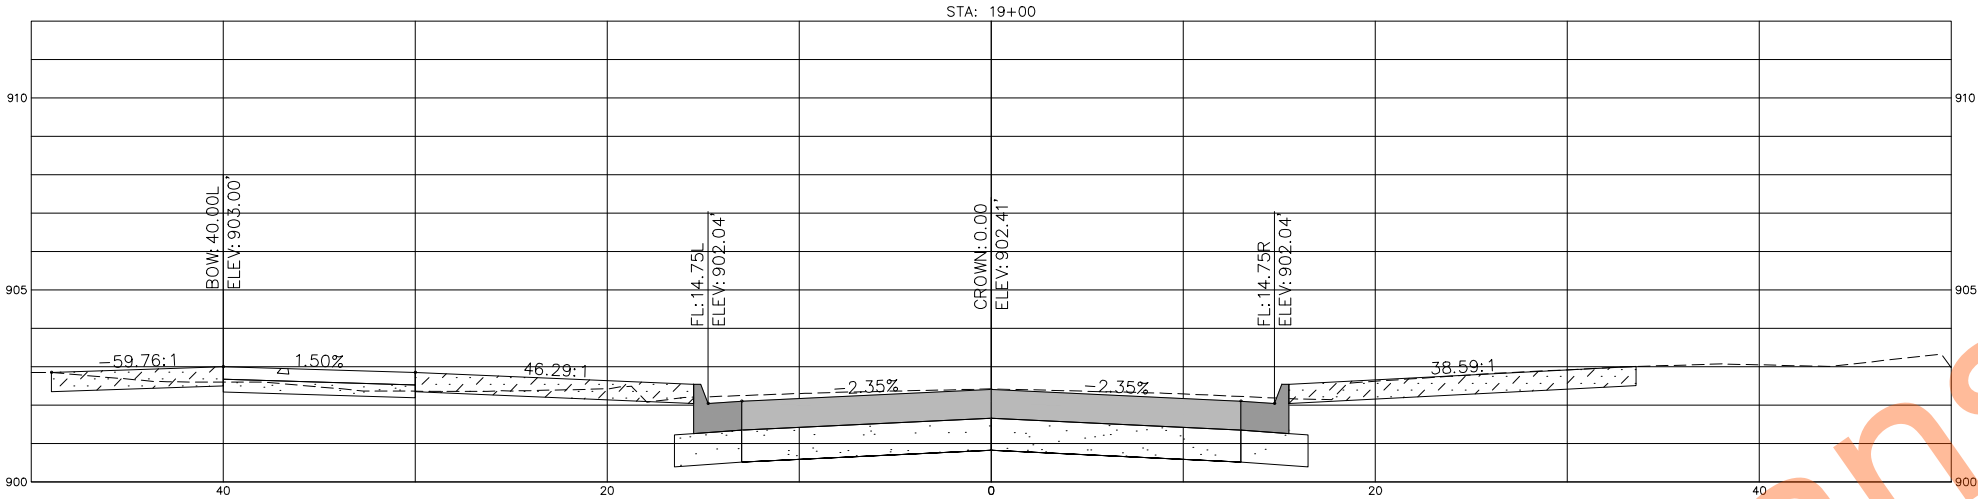

ALL ELEVATIONS ARE BASED ON
NAVD 88 DATUM (PRE-GEOD18).
(UNLESS NOTED OTHERWISE)

REVISIONS		
③	②	①
SEAL		
REGISTERED PROFESSIONAL ENGINEER Taylor Braaten PE-29068 <i>Taylor Braaten</i> DATE: 07/07/26 NORTH DAKOTA		
Cross Sections		
17th Ave S Reconstruction (University Dr To 25th St)		
CITY OF FARGO Improvement District BR-26-G1		
DESIGN BY: TJB	CHECKED BY: EAG	
DRAWN BY: DLM/LRL	ORIG DATE: 07/07/26	

STATE	PROJECT NUMBER	SECTION NO.	SHEET NO.
ND	TMA-SU-CRP-8-984 (181)	200	14

ALL ELEVATIONS ARE BASED ON
NAVD 88 DATUM (PRE-GEOD18).
(UNLESS NOTED OTHERWISE)

REVISIONS		
③	②	①
SEAL		
REGISTERED PROFESSIONAL ENGINEER Taylor Braaten PE-29068 DATE: 07/07/26 NORTH DAKOTA		
Cross Sections		
17th Ave S Reconstruction (University Dr To 25th St)		
CITY OF FARGO Improvement District BR-26-G1		
DESIGN BY: TJB	CHECKED BY: EAG	
DRAWN BY: DLM/LRL	ORIG DATE: 07/07/26	

07/06/26 11:22:56AM R:\Projects\23000\23893\CIVIL\PRODUCTION\23893_Sect200_CrossSection.dwg

STATE

PROJECT NUMBER

SECTION NO.

SHEET NO.

ND

TMA-SU-CRP-8-984 (181)

200

15

ALL ELEVATIONS ARE BASED ON
NAVD 88 DATUM (PRE-GEOD18).
(UNLESS NOTED OTHERWISE)

REVISIONS

③

②

①

SEAL

REGISTERED PROFESSIONAL ENGINEER

Taylor Braaten
PE-29068
DATE: 07/07/26

NORTH DAKOTA

Cross Sections

17th Ave S Reconstruction
(University Dr To 25th St)

CITY OF FARGO Improvement District **BR-26-G1**




DESIGN BY: TJB

CHECKED BY: EAG

DRAWN BY: DLM/LRL

ORIG DATE: 07/07/26

07/06/26 11:23:03AM R:\Projects\23000\23893\CIVIL\PRODUCTION\23893_Sect200_CrossSection.dwg

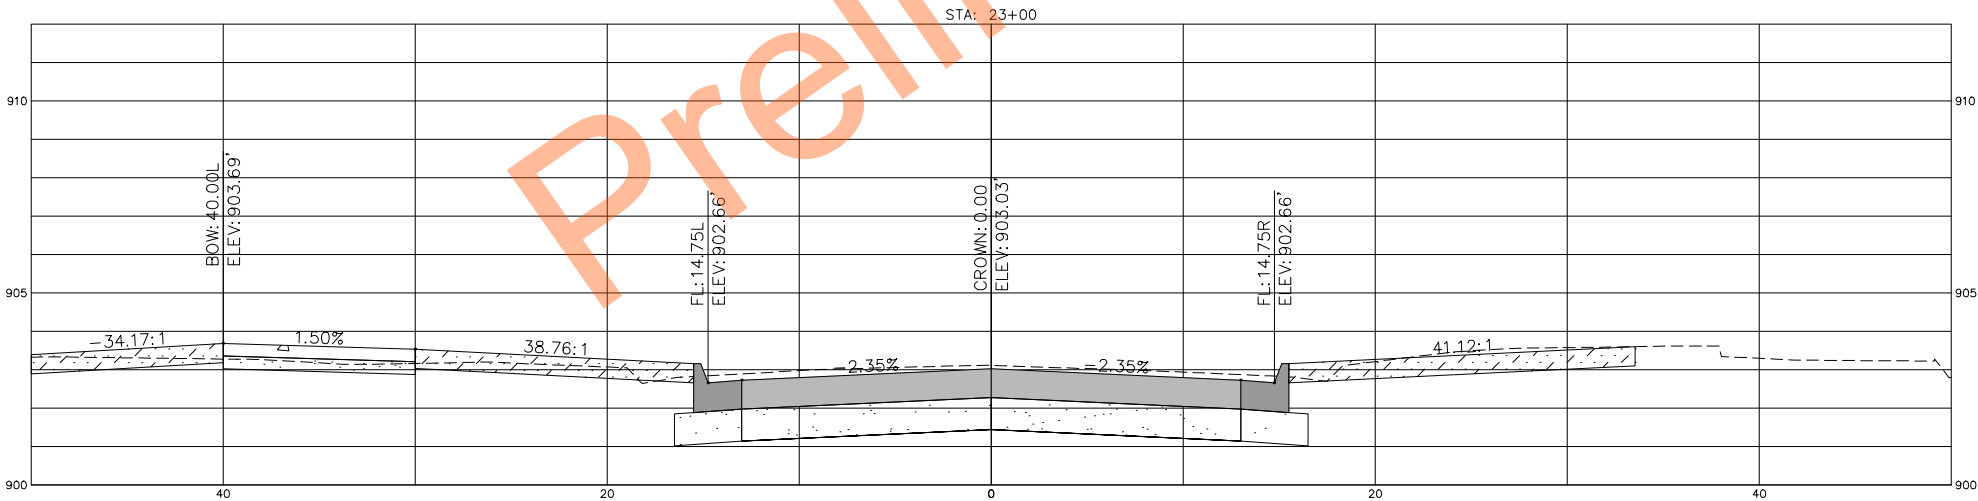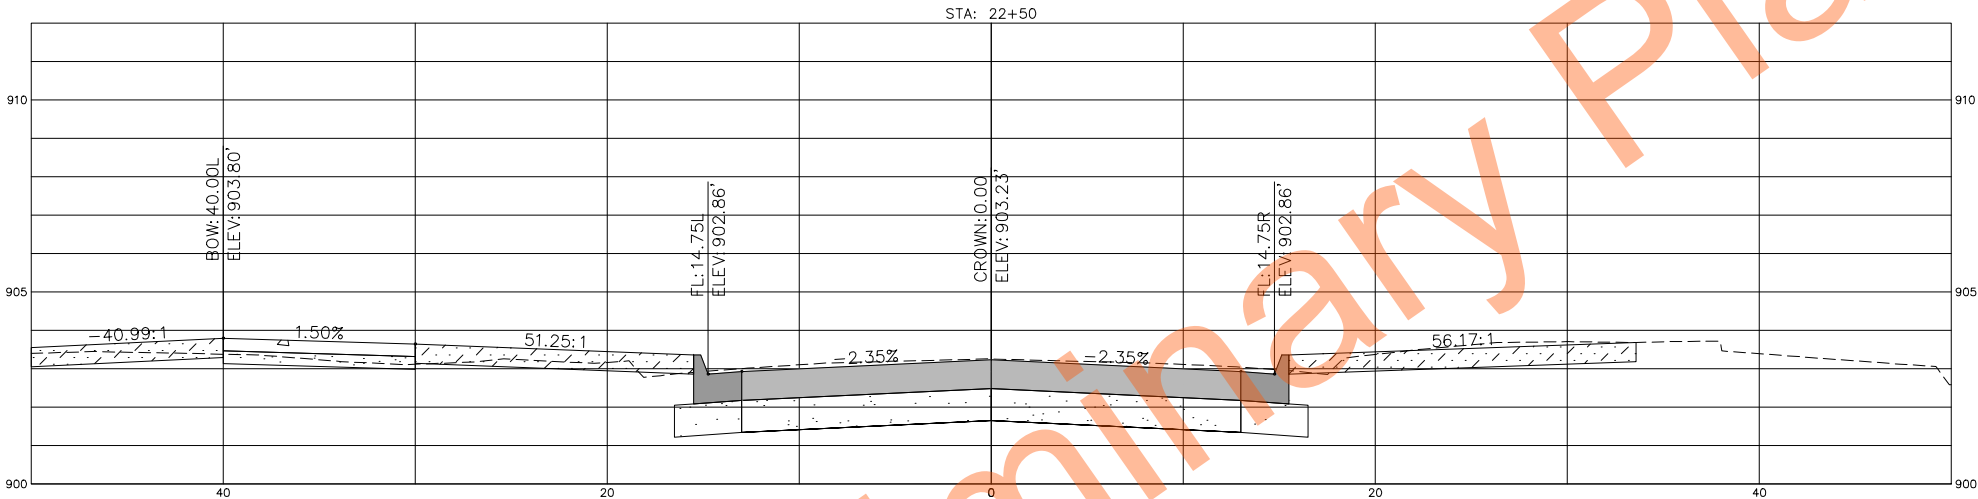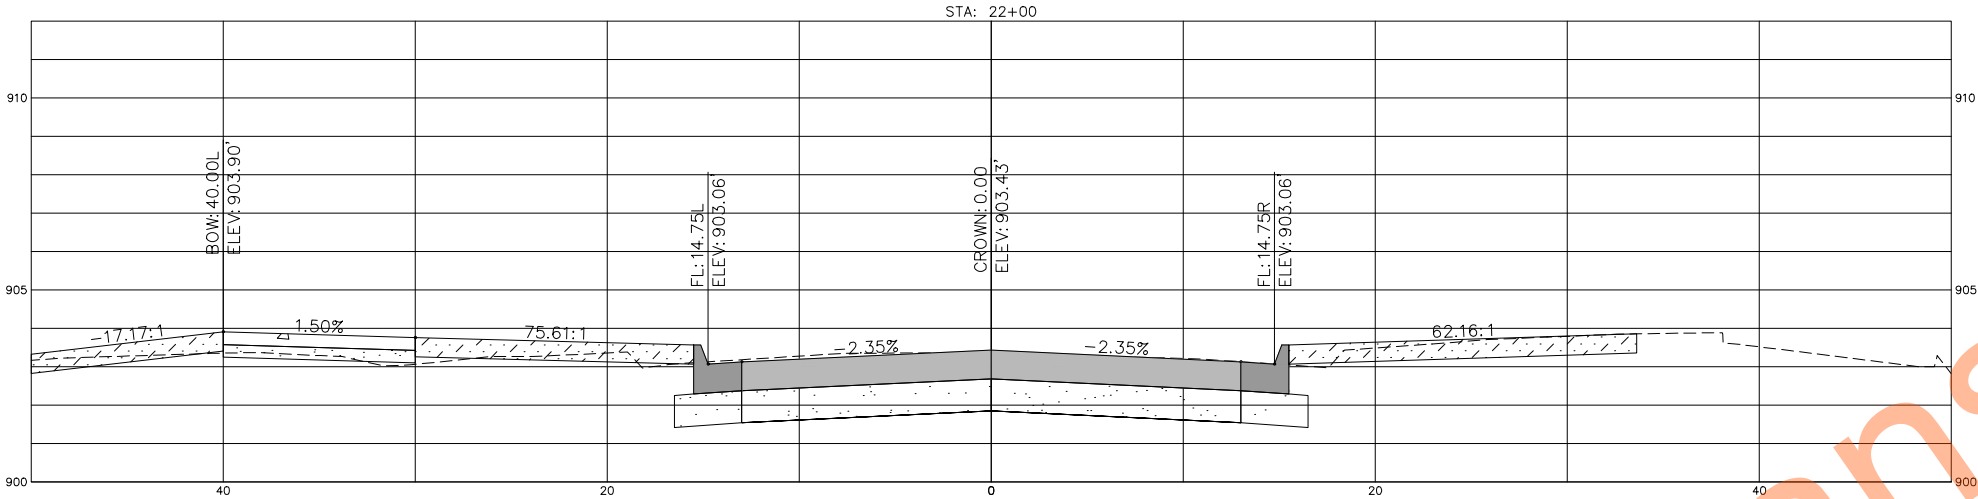

STATE

PROJECT NUMBER

SECTION NO.

SHEET NO.

ND

TMA-SU-CRP-8-984 (181)

200

16

ALL ELEVATIONS ARE BASED ON
NAVD 88 DATUM (PRE-GEOD18).
(UNLESS NOTED OTHERWISE)

REVISIONS

③

②

①

SEAL

REGISTERED PROFESSIONAL ENGINEER

Taylor Braaten
PE-29068
Taylor Braaten
DATE: 07/07/26

NORTH DAKOTA

Cross Sections

17th Ave S Reconstruction
(University Dr To 25th St)

CITY OF FARGO Improvement District **BR-26-G1**




DESIGN BY: TJB

CHECKED BY: EAG




DRAWN BY: DLM/LRL

ORIG DATE: 07/07/26

07/06/26 11:23:08AM R:\Projects\23000\23800\23893\CIVIL\PRODUCTION\23893_Sect200_CrossSection.dwg

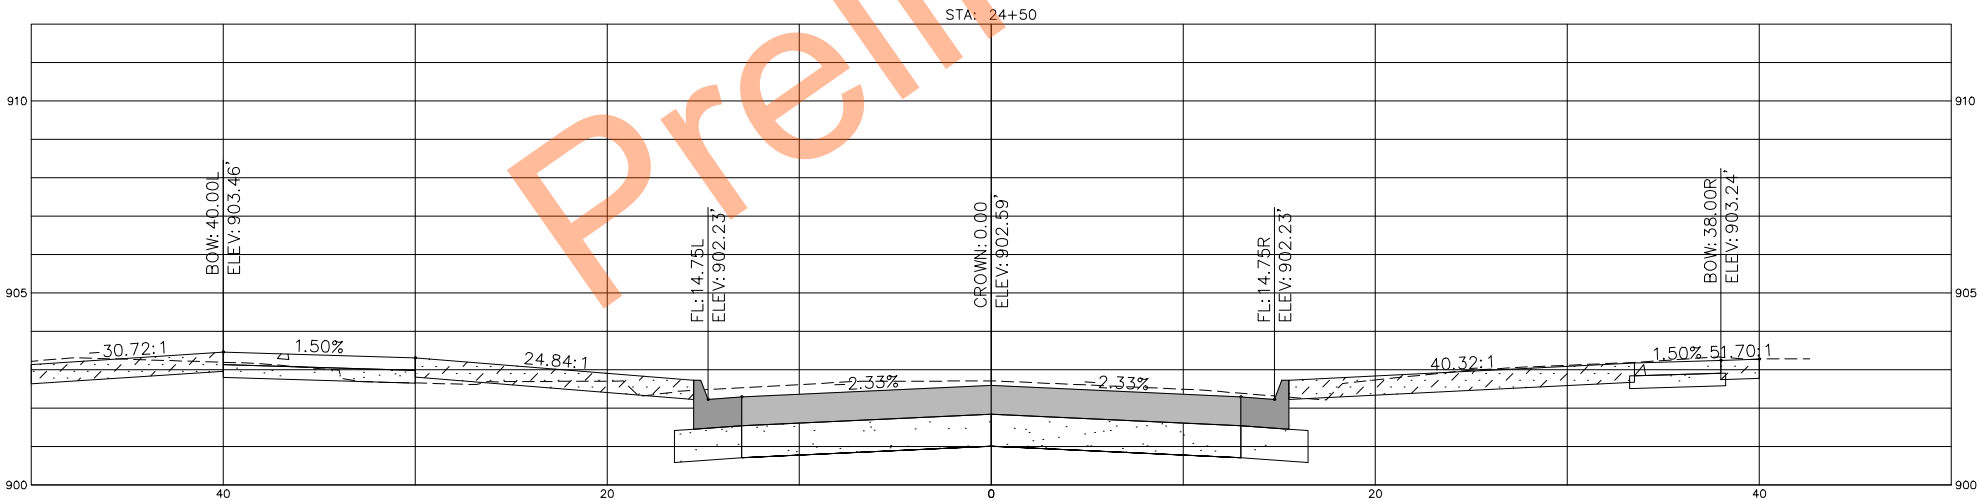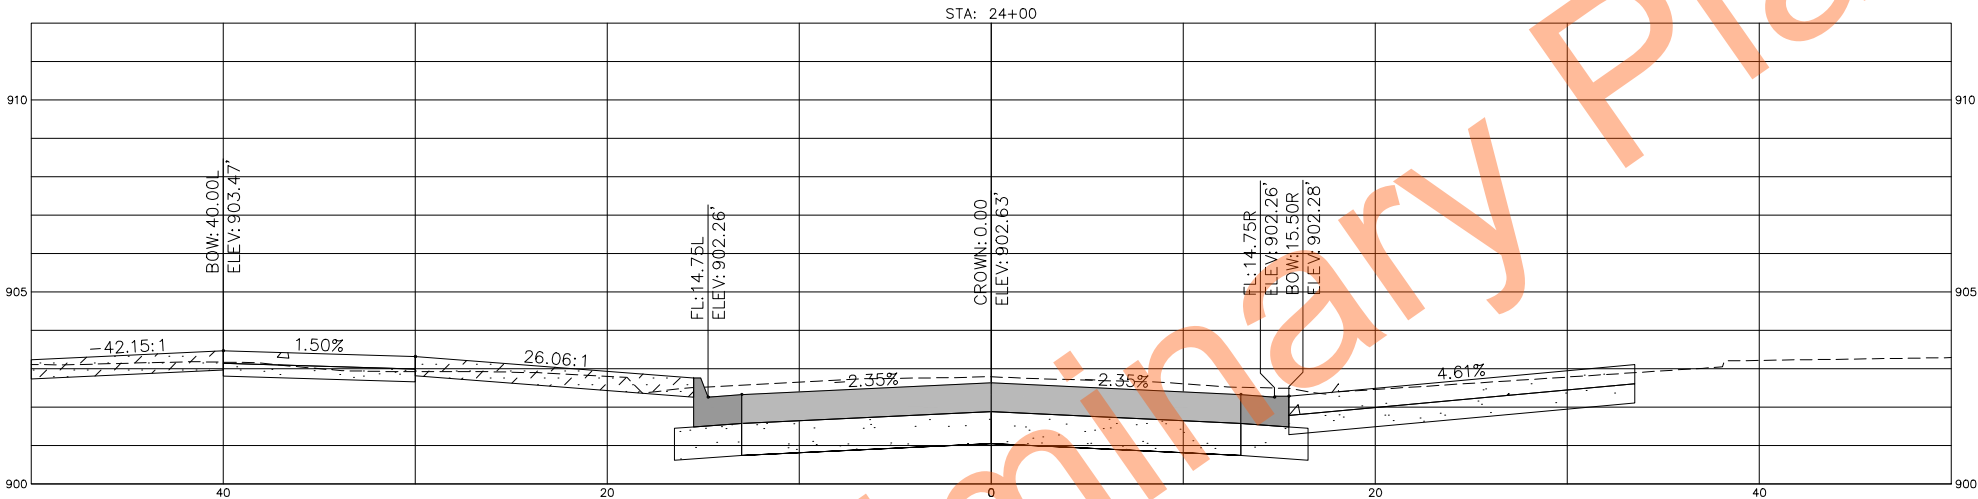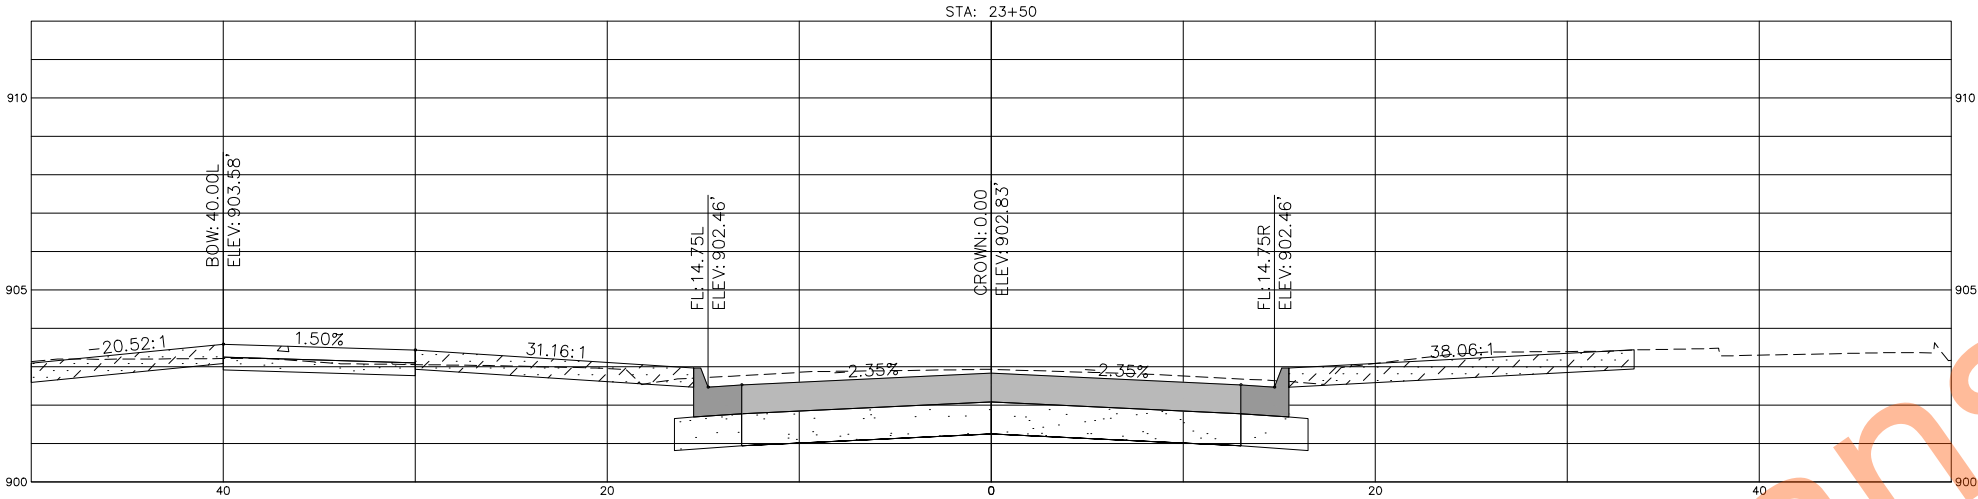

STATE	PROJECT NUMBER	SECTION NO.	SHEET NO.
ND	TMA-SU-CRP-8-984 (181)	200	17

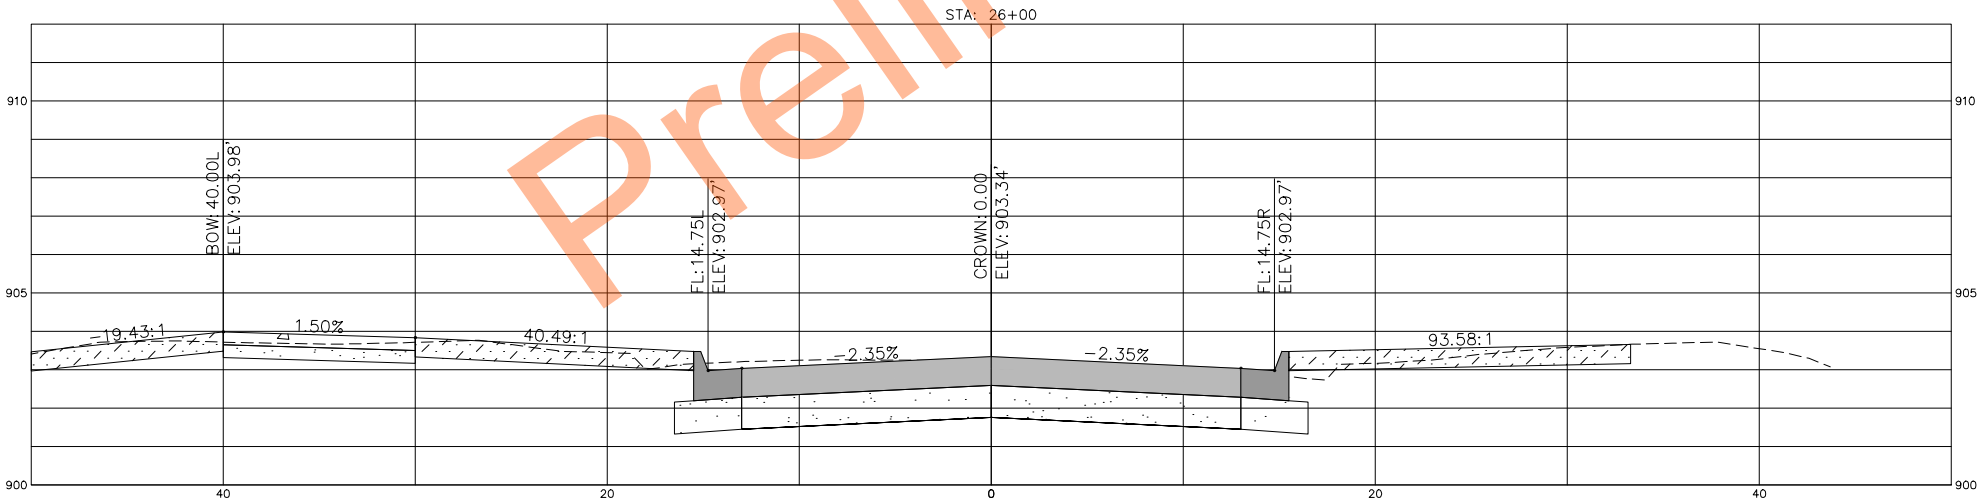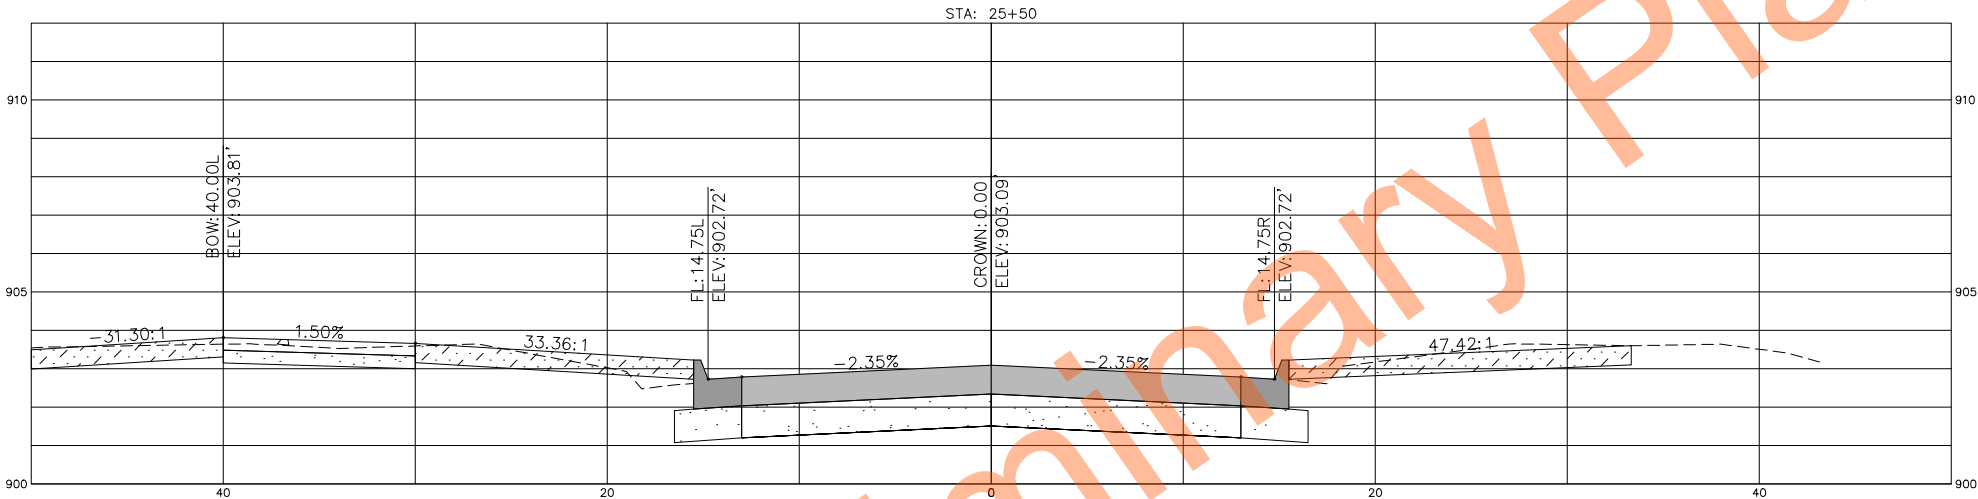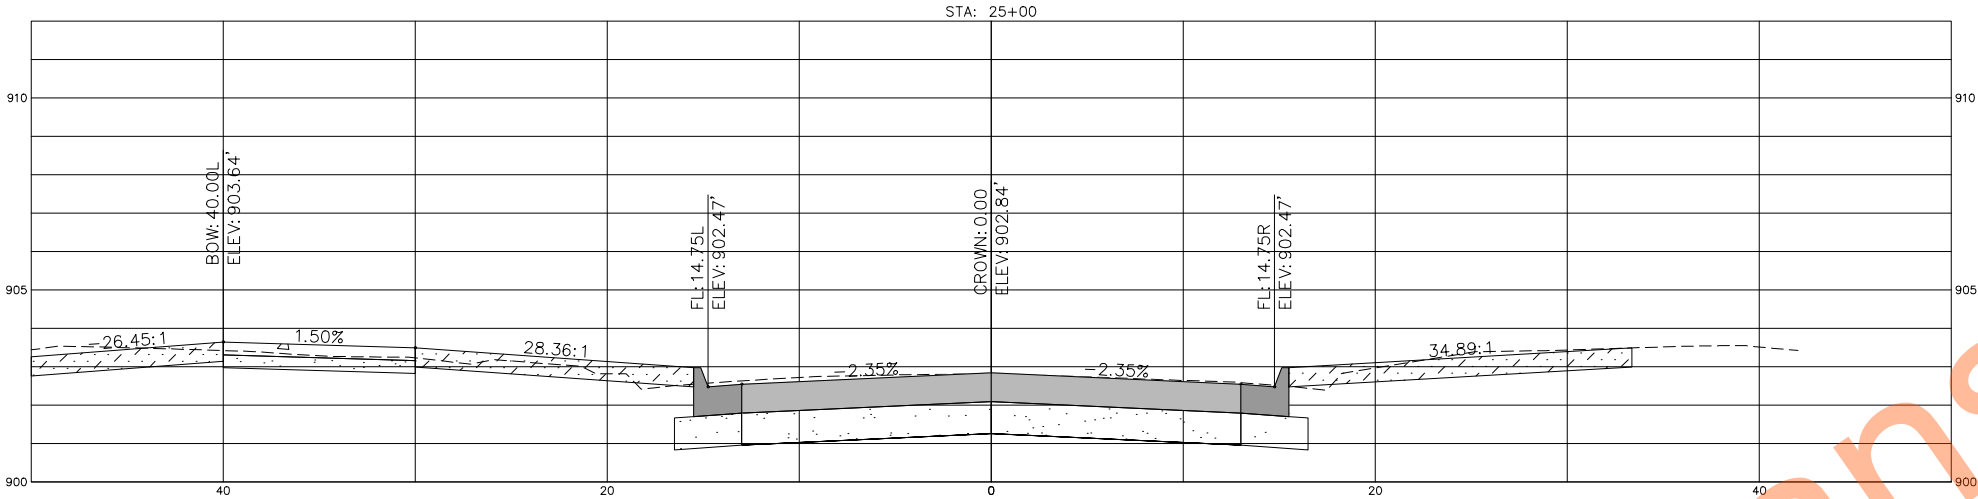

ALL ELEVATIONS ARE BASED ON
NAVD 88 DATUM (PRE-GEOD18).
(UNLESS NOTED OTHERWISE)

REVISIONS		
③	②	①
SEAL		
Cross Sections		
17th Ave S Reconstruction (University Dr To 25th St)		
CITY OF FARGO Improvement District BR-26-G1		
DESIGN BY: TJB	CHECKED BY: EAG	
DRAWN BY: DLM/LRL	ORIG DATE: 07/07/26	

STATE	PROJECT NUMBER	SECTION NO.	SHEET NO.
ND	TMA-SU-CRP-8-984 (181)	200	18

ALL ELEVATIONS ARE BASED ON
NAVD 88 DATUM (PRE-GEOD18).
(UNLESS NOTED OTHERWISE)

REVISIONS		
③	②	①

SEAL

REGISTERED PROFESSIONAL ENGINEER
Taylor Braaten
PE-29068
DATE: 07/07/26
NORTH DAKOTA

Cross Sections

17th Ave S Reconstruction
(University Dr To 25th St)

CITY OF FARGO Improvement District **BR-26-G1**

DESIGN BY: TJB	CHECKED BY: EAG
DRAWN BY: DLM/LRL	ORIG DATE: 07/07/26

07/06/26 11:23:18AM R:\Projects\23000\23893\CIVIL\PRODUCTION\23893_Sect200_CrossSection.dwg

STATE	PROJECT NUMBER	SECTION NO.	SHEET NO.
ND	TMA-SU-CRP-8-984 (181)	200	19

ALL ELEVATIONS ARE BASED ON
NAVD 88 DATUM (PRE-GEOD18).
(UNLESS NOTED OTHERWISE)

REVISIONS		
③	②	①

SEAL

REGISTERED PROFESSIONAL ENGINEER
Taylor Braaten
PE-29068
DATE: 07/07/26
NORTH DAKOTA

Cross Sections

17th Ave S Reconstruction
(University Dr To 25th St)

CITY OF FARGO Improvement District **BR-26-G1**

DESIGN BY: TJB	CHECKED BY: EAG
DRAWN BY: DLM/LRL	ORIG DATE: 07/07/26

07/06/26 11:23:25AM R:\Projects\23000\23800\CIVIL\PRODUCTION\23893_Sect200_CrossSection.dwg

STATE	PROJECT NUMBER	SECTION NO.	SHEET NO.
ND	TMA-SU-CRP-8-984 (181)	200	20

ALL ELEVATIONS ARE BASED ON
NAVD 88 DATUM (PRE-GEOD18).
(UNLESS NOTED OTHERWISE)

REVISIONS		
③	②	①

SEAL

REGISTERED PROFESSIONAL ENGINEER
Taylor Braaten
PE-29068
Taylor Braaten
DATE: 07/07/26
NORTH DAKOTA

Cross Sections

17th Ave S Reconstruction
(University Dr To 25th St)

CITY OF FARGO Improvement District **BR-26-G1**

DESIGN BY: TJB	CHECKED BY: EAG
DRAWN BY: DLM/LRL	ORIG DATE: 07/07/26

07/06/26 11:23:30AM R:\Projects\23000\23893\CIVIL\PRODUCTION\23893_Sect200_CrossSection.dwg

STATE

PROJECT NUMBER

SECTION NO.

SHEET NO.

ND

TMA-SU-CRP-8-984 (181)

200

21

ALL ELEVATIONS ARE BASED ON
NAVD 88 DATUM (PRE-GEOD18).
(UNLESS NOTED OTHERWISE)

REVISIONS

③

②

①

SEAL

REGISTERED PROFESSIONAL ENGINEER

Taylor Braaten
PE-29068
Taylor Braaten
DATE: 07/07/26

NORTH DAKOTA

Cross Sections

17th Ave S Reconstruction
(University Dr To 25th St)

CITY OF FARGO Improvement District **BR-26-G1**




DESIGN BY: TJB

CHECKED BY: EAG

DRAWN BY: DLM/LRL

ORIG DATE: 07/07/26

07/06/26 04:23:10PM R:\Projects\23000\23800\CIVIL\PRODUCTION\23893_Sect200_CrossSection.dwg

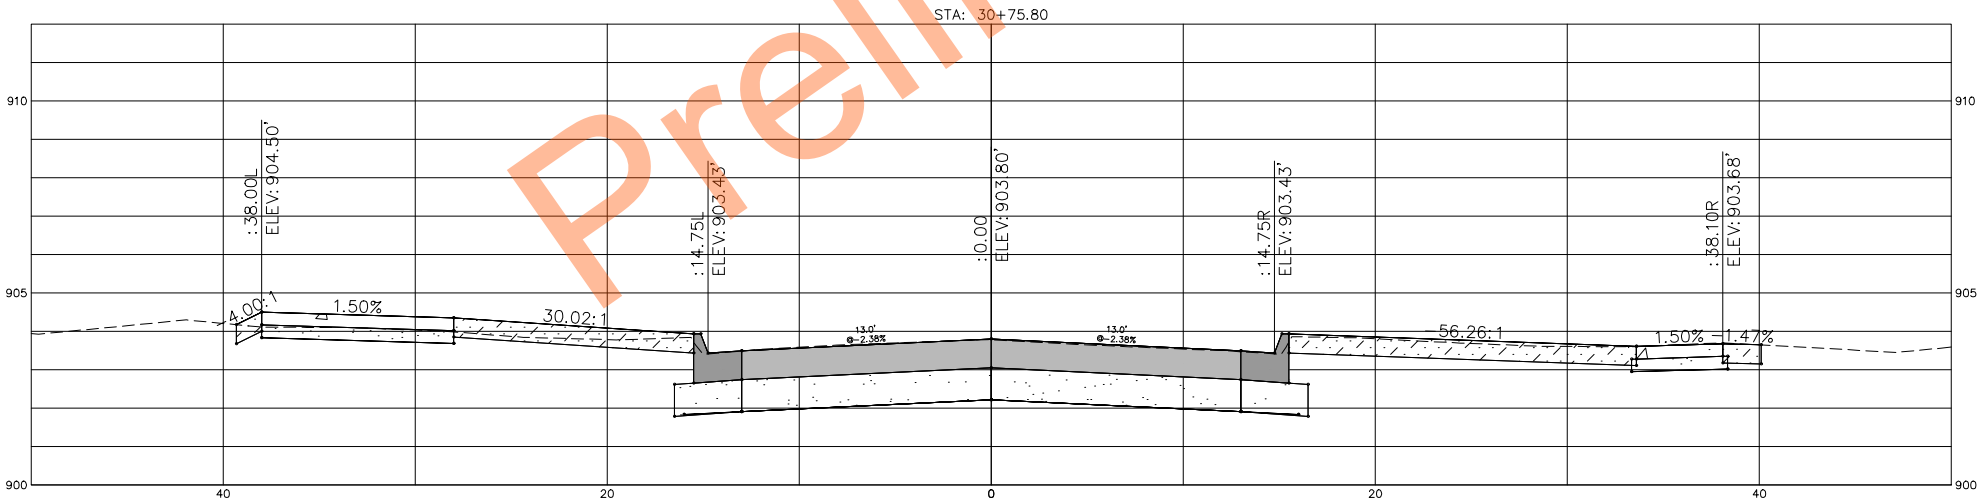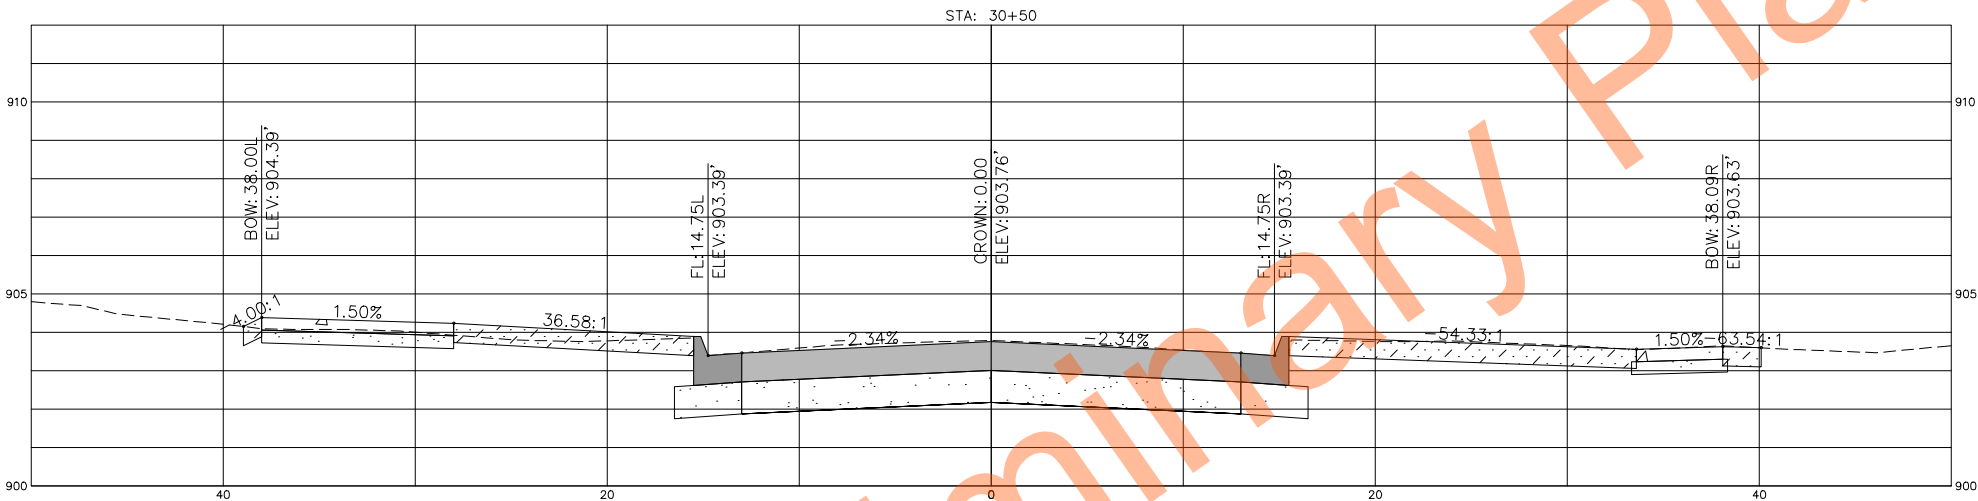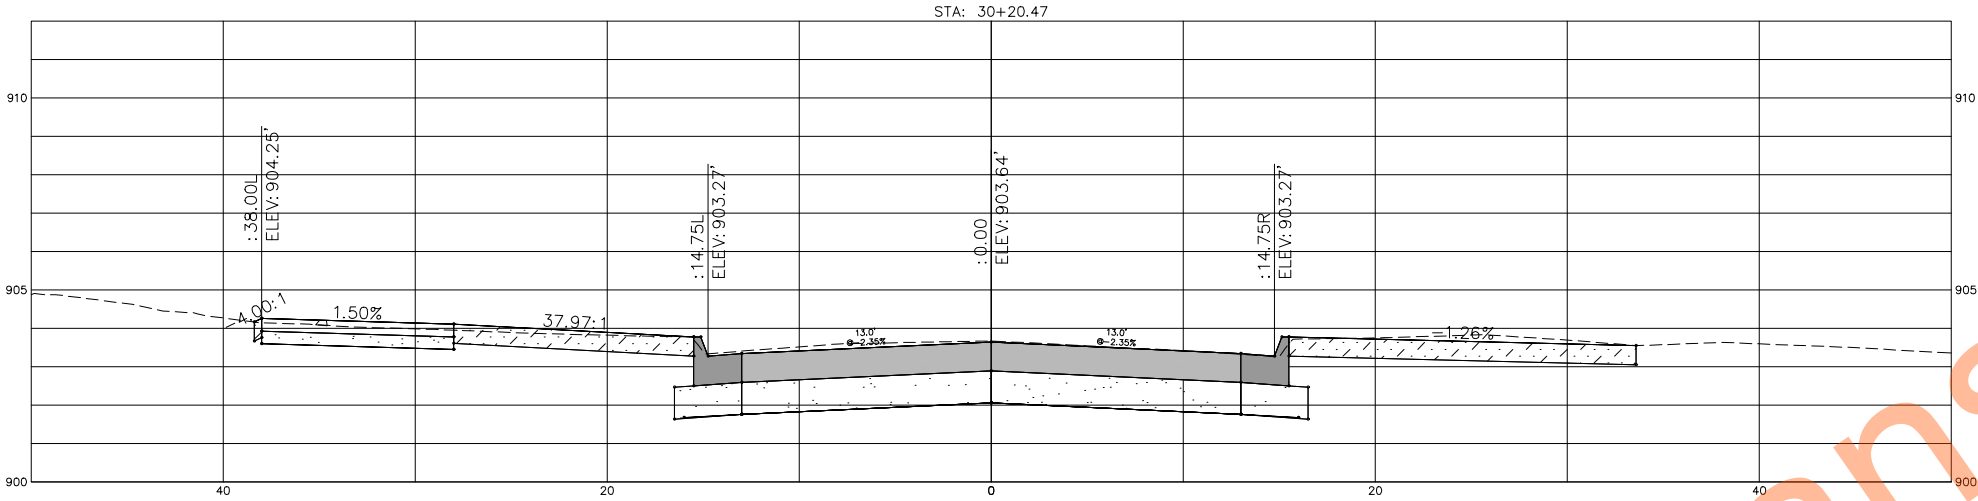

STATE

PROJECT NUMBER

SECTION NO.

SHEET NO.

ND

TMA-SU-CRP-8-984 (181)

200

22

ALL ELEVATIONS ARE BASED ON
NAVD 88 DATUM (PRE-GEOD18).
(UNLESS NOTED OTHERWISE)

REVISIONS

③

②

①

SEAL

REGISTERED PROFESSIONAL ENGINEER

Taylor Braaten
PE-29068
DATE: 07/07/26

NORTH DAKOTA

Cross Sections

17th Ave S Reconstruction
(University Dr To 25th St)

CITY OF FARGO Improvement District **BR-26-G1**




DESIGN BY: TJB

CHECKED BY: EAG

DRAWN BY: DLM/LRL

ORIG DATE: 07/07/26

07/06/26 11:23:40AM R:\Projects\23000\23800\23893\CIVIL\PRODUCTION\23893_Sect200_CrossSection.dwg

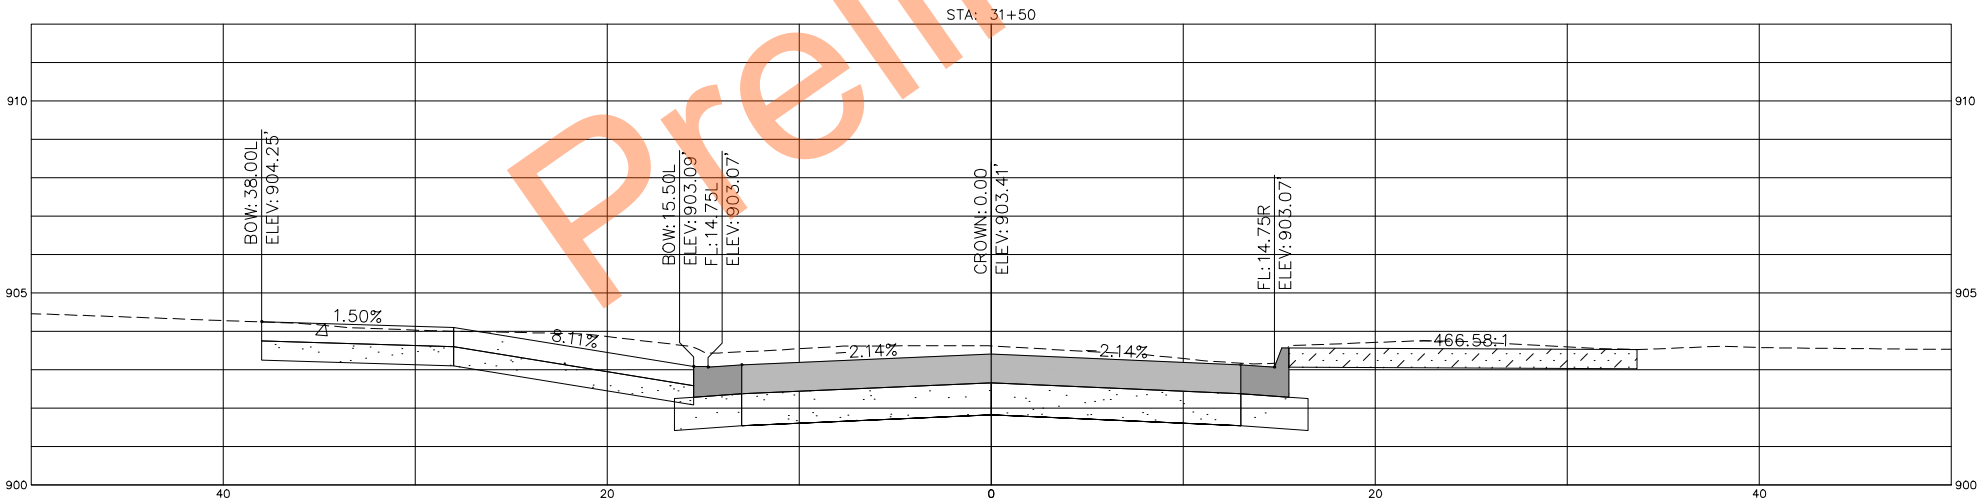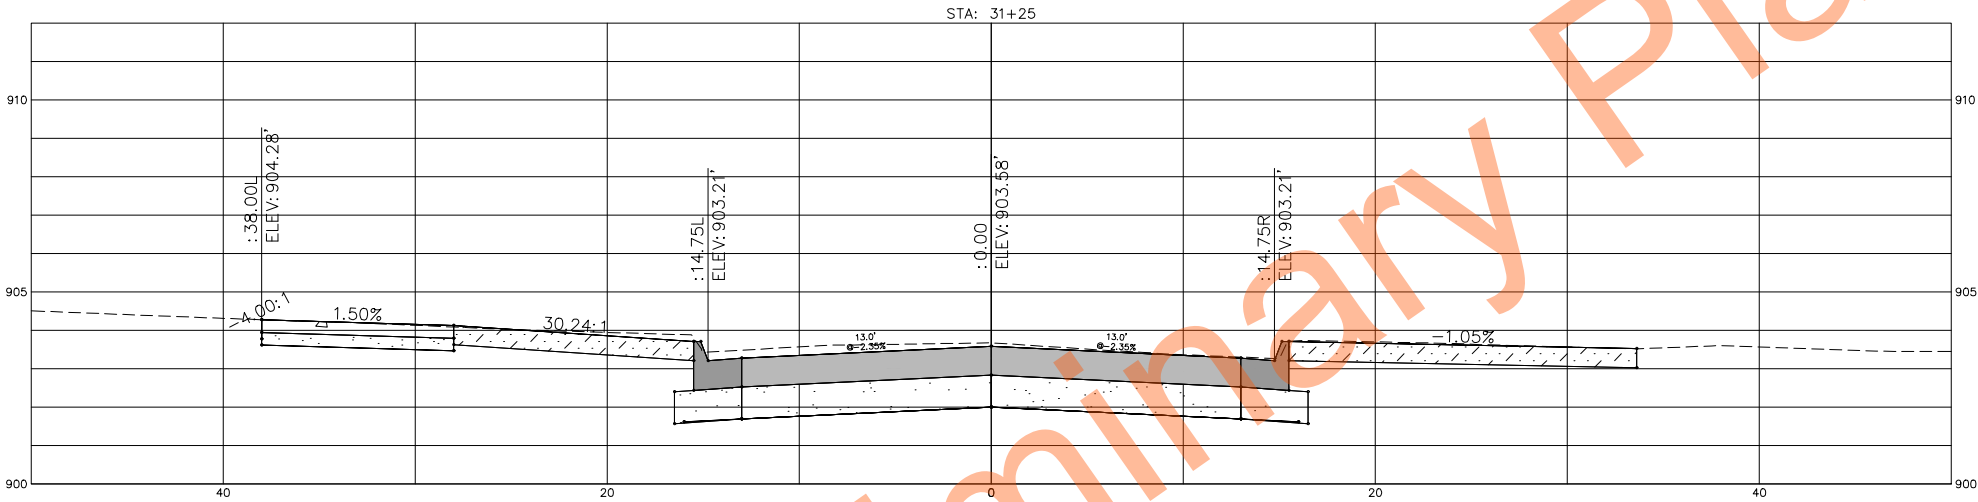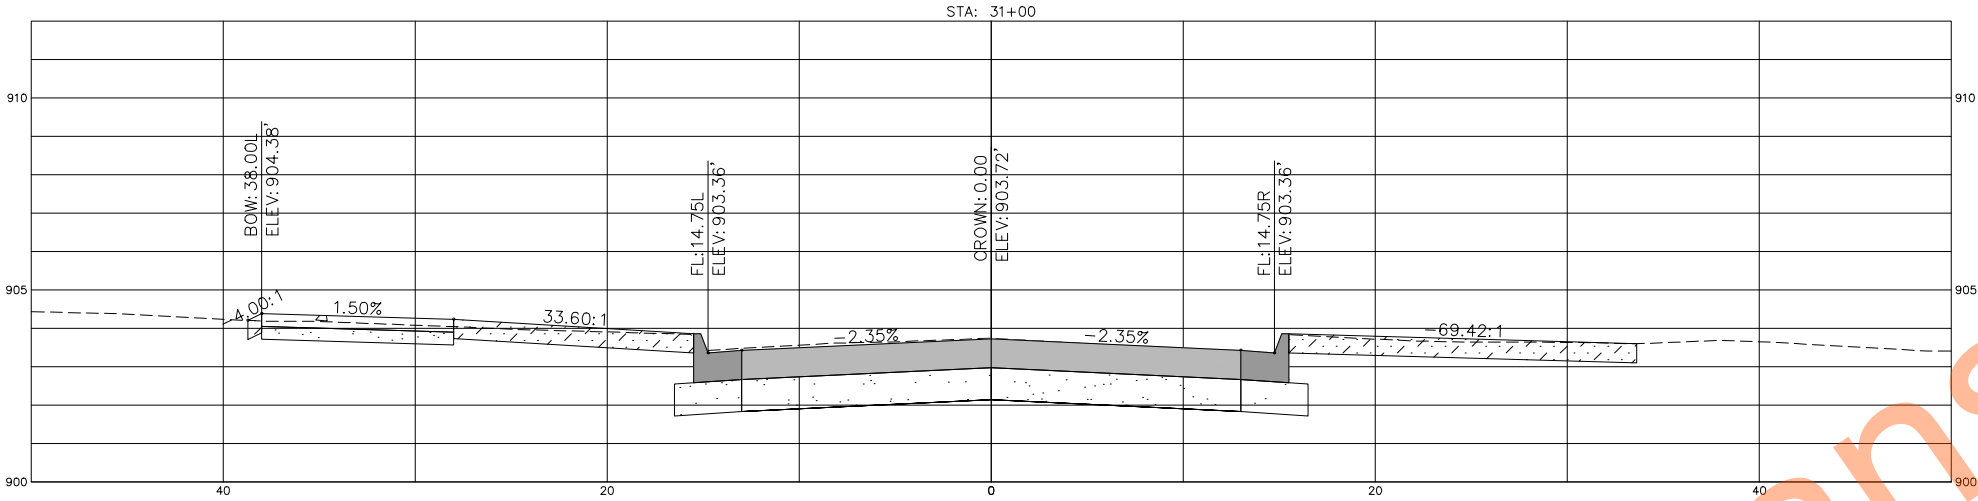

STATE	PROJECT NUMBER	SECTION NO.	SHEET NO.
ND	TMA-SU-CRP-8-984 (181)	200	23

ALL ELEVATIONS ARE BASED ON
NAVD 88 DATUM (PRE-GEOD18).
(UNLESS NOTED OTHERWISE)

REVISIONS		
③	②	①

SEAL

REGISTERED PROFESSIONAL ENGINEER
Taylor Braaten
PE-29068
Taylor Braaten
DATE: 07/07/26

Cross Sections

17th Ave S Reconstruction
(University Dr To 25th St)

CITY OF FARGO Improvement District **BR-26-G1**

DESIGN BY: TJB	CHECKED BY: EAG
DRAWN BY: DLM/LRL	ORIG DATE: 07/07/26

07/06/26 11:23:45AM R:\Projects\23000\23893\CIVIL\PRODUCTION\23893_Sect200_CrossSection.dwg

STATE	PROJECT NUMBER	SECTION NO.	SHEET NO.
ND	TMA-SU-CRP-8-984 (181)	200	24

ALL ELEVATIONS ARE BASED ON
NAVD 88 DATUM (PRE-GEOD18).
(UNLESS NOTED OTHERWISE)

REVISIONS		
③	②	①

SEAL

REGISTERED PROFESSIONAL ENGINEER
Taylor Braaten
PE-29068
Taylor Braaten
DATE: 07/07/26

Cross Sections

17th Ave S Reconstruction
(University Dr To 25th St)

CITY OF FARGO Improvement District **BR-26-G1**

DESIGN BY: TJB	CHECKED BY: EAG
DRAWN BY: DLM/LRL	ORIG DATE: 07/07/26

07/06/26 11:23:52AM R:\Projects\23000\23893\CIVIL\PRODUCTION\23893_Sect200_CrossSection.dwg

STATE	PROJECT NUMBER	SECTION NO.	SHEET NO.
ND	TMA-SU-CRP-8-984 (181)	200	25

ALL ELEVATIONS ARE BASED ON
NAVD 88 DATUM (PRE-GEOD18).
(UNLESS NOTED OTHERWISE)

REVISIONS		
③	②	①

SEAL

REGISTERED PROFESSIONAL ENGINEER
Taylor Braaten
PE-29068
DATE: 07/07/26
NORTH DAKOTA

Cross Sections
17th Ave S Reconstruction
(University Dr To 25th St)
CITY OF FARGO Improvement District **BR-26-G1**

DESIGN BY: TJB	CHECKED BY: EAG
DRAWN BY: DLM/LRL	ORIG DATE: 07/07/26

07/06/26 11:23:57AM R:\Projects\23000\23800\CIVIL\PRODUCTION\23893_Sect200_CrossSection.dwg

STATE	PROJECT NUMBER	SECTION NO.	SHEET NO.
ND	TMA-SU-CRP-8-984 (181)	200	26

ALL ELEVATIONS ARE BASED ON
NAVD 88 DATUM (PRE-GEOD18).
(UNLESS NOTED OTHERWISE)

REVISIONS		
③	②	①

SEAL

REGISTERED PROFESSIONAL ENGINEER
Taylor Braaten
PE-29068
Taylor Braaten
DATE: 07/07/26
NORTH DAKOTA

Cross Sections

17th Ave S Reconstruction
(University Dr To 25th St)

CITY OF FARGO Improvement District **BR-26-G1**

DESIGN BY: TJB	CHECKED BY: EAG
DRAWN BY: DLM/LRL	ORIG DATE: 07/07/26

07/06/26 11:24:02AM R:\Projects\23000\23893\CIVIL\PRODUCTION\23893_Sect200_CrossSection.dwg

STATE	PROJECT NUMBER	SECTION NO.	SHEET NO.
ND	TMA-SU-CRP-8-984 (181)	200	27

ALL ELEVATIONS ARE BASED ON
NAVD 88 DATUM (PRE-GEOD18).
(UNLESS NOTED OTHERWISE)

REVISIONS		
③	②	①

SEAL

REGISTERED PROFESSIONAL ENGINEER
Taylor Braaten
PE-29068
Taylor Braaten
DATE: 07/07/26
NORTH DAKOTA

Cross Sections

17th Ave S Reconstruction
(University Dr To 25th St)

CITY OF FARGO Improvement District **BR-26-G1**

DESIGN BY: TJB	CHECKED BY: EAG
DRAWN BY: DLM/LRL	ORIG DATE: 07/07/26

07/06/26 11:24:07AM R:\Projects\23000\23893\CIVIL\PRODUCTION\23893_Sect200_CrossSection.dwg

STATE

PROJECT NUMBER

SECTION NO.

SHEET NO.

ND

TMA-SU-CRP-8-984 (181)

200

28

ALL ELEVATIONS ARE BASED ON
NAVD 88 DATUM (PRE-GEOD18).
(UNLESS NOTED OTHERWISE)

REVISIONS

③

②

①

SEAL

REGISTERED PROFESSIONAL ENGINEER

Taylor Braaten
PE-29068
DATE: 07/07/26

NORTH DAKOTA

Cross Sections

17th Ave S Reconstruction
(University Dr To 25th St)

CITY OF FARGO Improvement District **BR-26-G1**


DESIGN BY: TJB

CHECKED BY: EAG

DRAWN BY: DLM/LRL

ORIG DATE: 07/07/26

07/06/26 11:24:14AM R:\Projects\23000\23800\23893\CIVIL\PRODUCTION\23893_Sect200_CrossSection.dwg

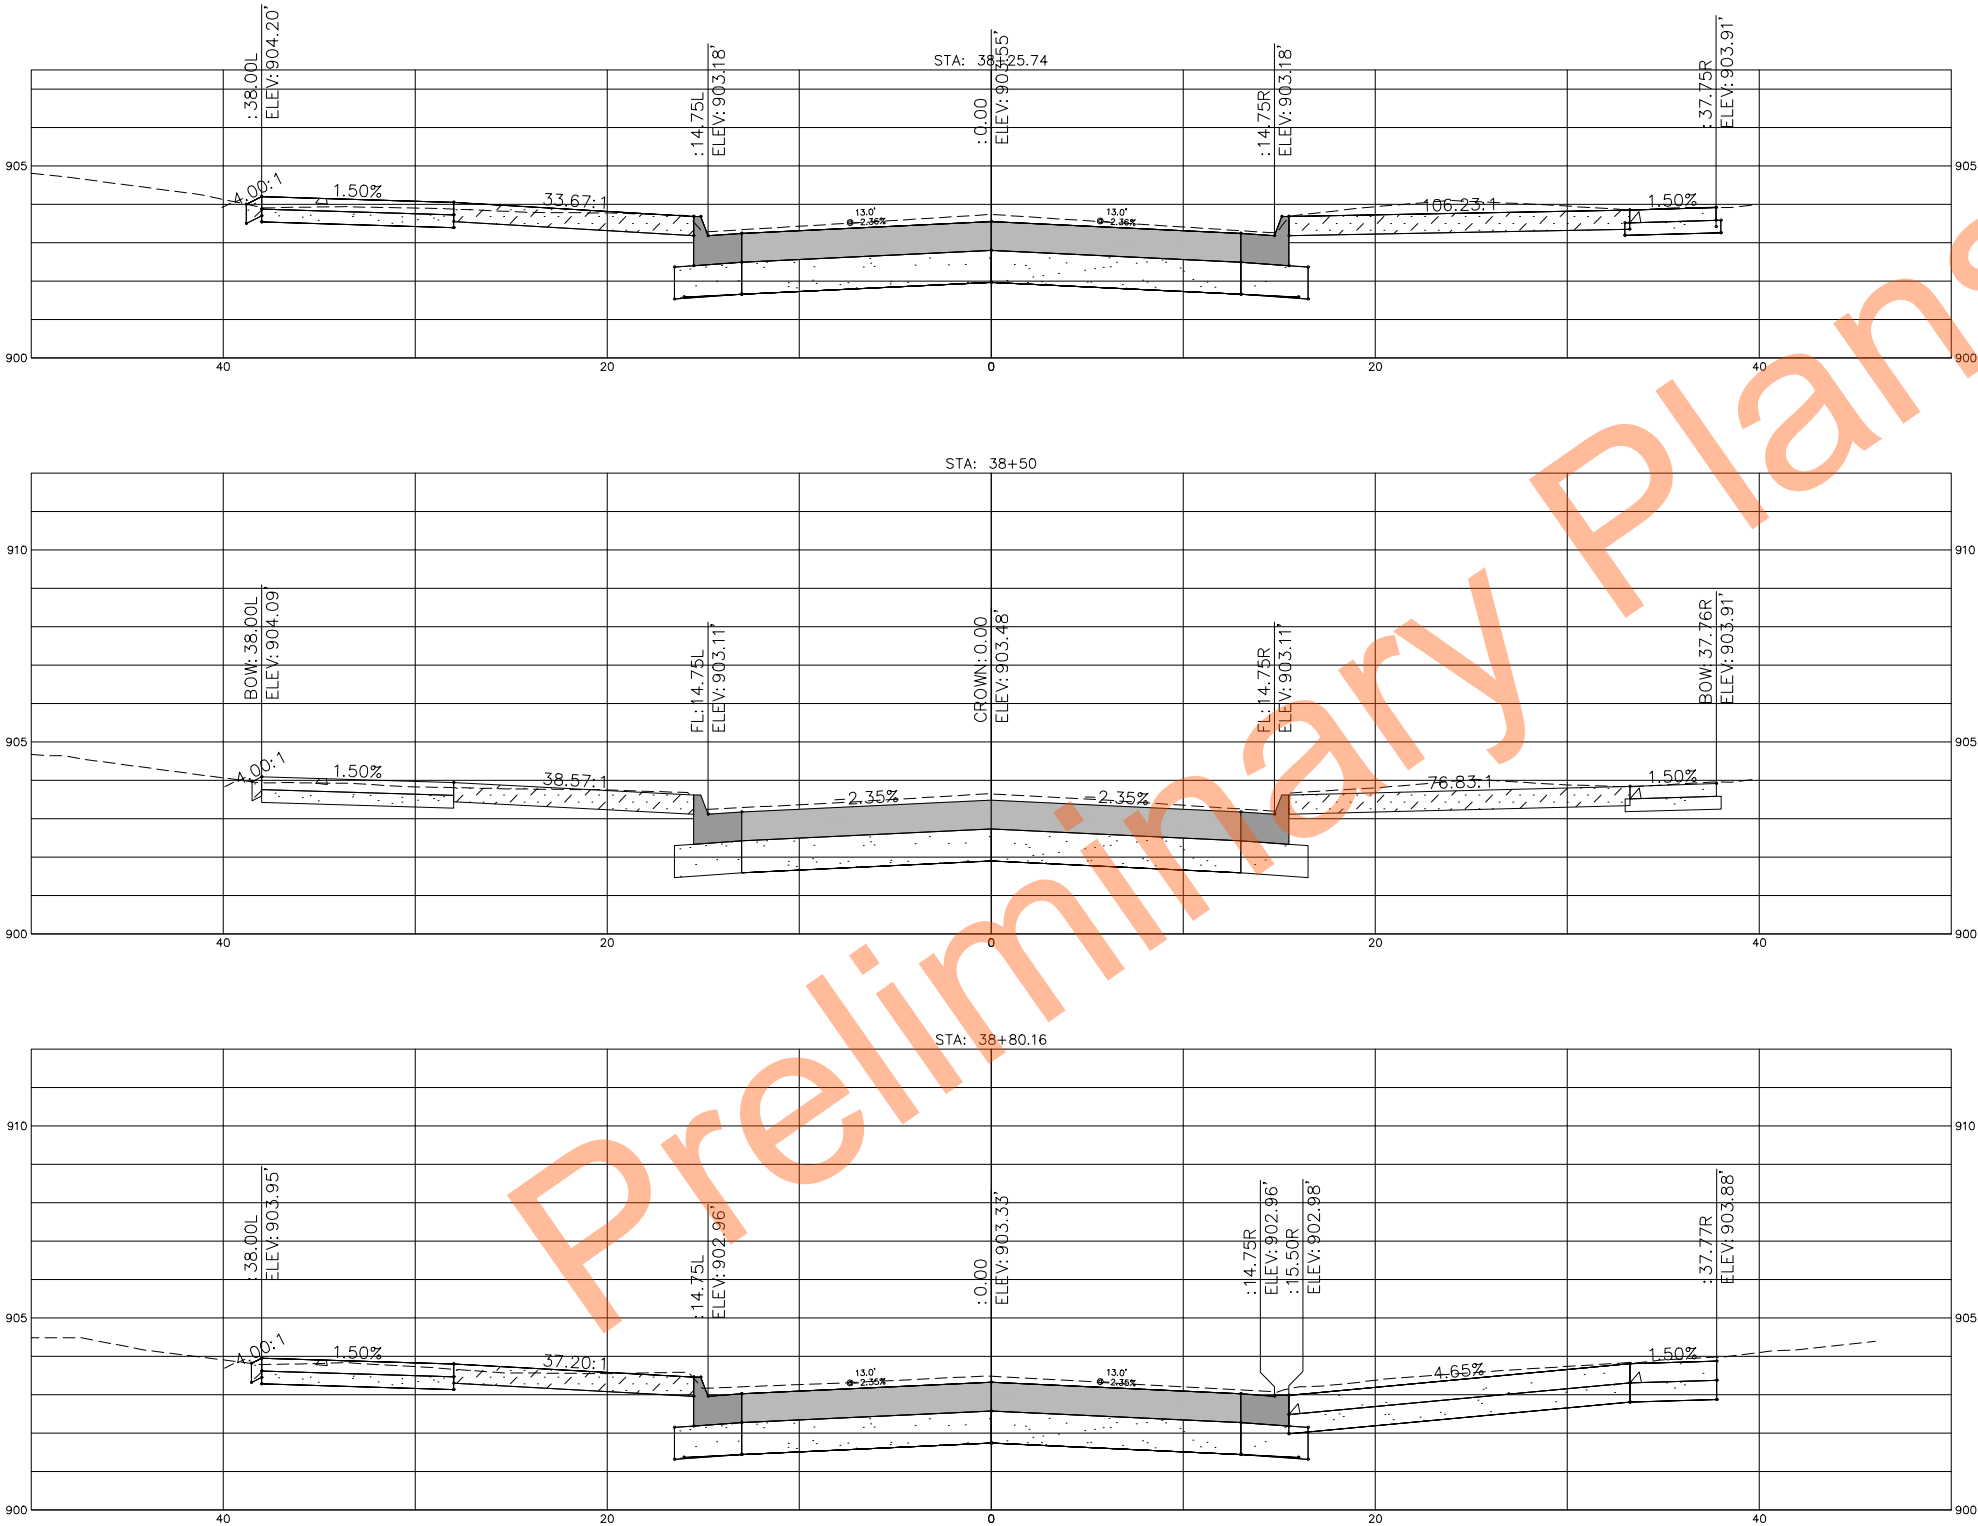

STATE	PROJECT NUMBER	SECTION NO.	SHEET NO.
ND	TMA-SU-CRP-8-984 (181)	200	29

ALL ELEVATIONS ARE BASED ON
NAVD 88 DATUM (PRE-GEOD18).
(UNLESS NOTED OTHERWISE)

REVISIONS		
③	②	①

SEAL

REGISTERED PROFESSIONAL ENGINEER
Taylor Braaten
PE-29068
DATE: 07/07/26
NORTH DAKOTA

Cross Sections
17th Ave S Reconstruction
(University Dr To 25th St)
CITY OF FARGO Improvement District **BR-26-G1**

DESIGN BY: TJB	CHECKED BY: EAG
DRAWN BY: DLM/LRL	ORIG DATE: 07/07/26

07/06/26 11:24:19AM R:\Projects\23000\23800\CIVIL\PRODUCTION\23893_Sect200_CrossSection.dwg

STATE	PROJECT NUMBER	SECTION NO.	SHEET NO.
ND	TMA-SU-CRP-8-984 (181)	200	30

ALL ELEVATIONS ARE BASED ON
NAVD 88 DATUM (PRE-GEOD18).
(UNLESS NOTED OTHERWISE)

REVISIONS		
③	②	①

SEAL

REGISTERED PROFESSIONAL ENGINEER
Taylor Braaten
PE-29068
Taylor Braaten
DATE: 07/07/26
NORTH DAKOTA

Cross Sections

17th Ave S Reconstruction
(University Dr To 25th St)

CITY OF FARGO Improvement District **BR-26-G1**

DESIGN BY: TJB	CHECKED BY: EAG
DRAWN BY: DLM/LRL	ORIG DATE: 07/07/26

07/06/26 11:24:24AM R:\Projects\23000\23800\23893\CIVIL\PRODUCTION\23893_Sect200_CrossSection.dwg

STATE	PROJECT NUMBER	SECTION NO.	SHEET NO.
ND	TMA-SU-CRP-8-984 (181)	200	31

ALL ELEVATIONS ARE BASED ON
NAVD 88 DATUM (PRE-GEOD18).
(UNLESS NOTED OTHERWISE)

REVISIONS		
③	②	①

SEAL

REGISTERED PROFESSIONAL ENGINEER
Taylor Braaten
PE-29068
DATE: 07/07/26
NORTH DAKOTA

Cross Sections

17th Ave S Reconstruction
(University Dr To 25th St)

CITY OF FARGO Improvement District **BR-26-G1**

DESIGN BY: TJB	CHECKED BY: EAG
DRAWN BY: DLM/LRL	ORIG DATE: 07/07/26

07/06/26 11:24:29AM R:\Projects\23000\23800\CIVIL\PRODUCTION\23893_Sect200_CrossSection.dwg

STATE	PROJECT NUMBER	SECTION NO.	SHEET NO.
ND	TMA-SU-CRP-8-984 (181)	200	32

ALL ELEVATIONS ARE BASED ON
NAVD 88 DATUM (PRE-GEOD18).
(UNLESS NOTED OTHERWISE)

REVISIONS		
③	②	①

SEAL

REGISTERED PROFESSIONAL ENGINEER
Taylor Braaten
PE-29068
DATE: 07/07/26
NORTH DAKOTA

Cross Sections
17th Ave S Reconstruction
(University Dr To 25th St)
CITY OF FARGO Improvement District **BR-26-G1**

DESIGN BY: TJB	CHECKED BY: EAG
DRAWN BY: DLM/LRL	ORIG DATE: 07/07/26

07/06/26 11:24:36AM R:\Projects\23000\23800\23893\CIVIL\PRODUCTION\23893_Sect200_CrossSection.dwg

STATE	PROJECT NUMBER	SECTION NO.	SHEET NO.
ND	TMA-SU-CRP-8-984 (181)	200	33

ALL ELEVATIONS ARE BASED ON
NAVD 88 DATUM (PRE-GEOD18).
(UNLESS NOTED OTHERWISE)

REVISIONS		
③	②	①

SEAL

REGISTERED PROFESSIONAL ENGINEER
Taylor Braaten
PE-29068
DATE: 07/07/26
NORTH DAKOTA

Cross Sections

17th Ave S Reconstruction
(University Dr To 25th St)

CITY OF FARGO Improvement District **BR-26-G1**

DESIGN BY: TJB	CHECKED BY: EAG
DRAWN BY: DLM/LRL	ORIG DATE: 07/07/26

07/06/26 11:24:41 AM R:\Projects\23000\23800\CIVIL\PRODUCTION\23893_Sect200_CrossSection.dwg

STATE	PROJECT NUMBER	SECTION NO.	SHEET NO.
ND	TMA-SU-CRP-8-984 (181)	200	34

ALL ELEVATIONS ARE BASED ON
NAVD 88 DATUM (PRE-GEOD18).
(UNLESS NOTED OTHERWISE)

REVISIONS		
③	②	①

SEAL

REGISTERED PROFESSIONAL ENGINEER
Taylor Braaten
PE-29068
Taylor Braaten
DATE: 07/07/26
NORTH DAKOTA

Cross Sections

17th Ave S Reconstruction
(University Dr To 25th St)

CITY OF FARGO Improvement District **BR-26-G1**

DESIGN BY: TJB	CHECKED BY: EAG
DRAWN BY: DLM/LRL	ORIG DATE: 07/07/26

07/06/26 04:20:27PM R:\Projects\23000\23800\23893\CIVIL\PRODUCTION\23893_Sect200_CrossSection.dwg

STATE

PROJECT NUMBER

SECTION NO.

SHEET NO.

ND

TMA-SU-CRP-8-984 (181)

200

36

ALL ELEVATIONS ARE BASED ON
NAVD 88 DATUM (PRE-GEOD18).
(UNLESS NOTED OTHERWISE)

REVISIONS

③

②

①

SEAL

REGISTERED PROFESSIONAL ENGINEER

Taylor Braaten
PE-29068
DATE: 07/07/26

NORTH DAKOTA

Cross Sections

17th Ave S Reconstruction
(University Dr To 25th St)

CITY OF FARGO Improvement District **BR-26-G1**




DESIGN BY: TJB

CHECKED BY: EAG

DRAWN BY: DLM/LRL

ORIG DATE: 07/07/26

07/06/26 11:24:51 AM R:\Projects\23000\23800\23893\CIVIL\PRODUCTION\23893_Sect200_CrossSection.dwg

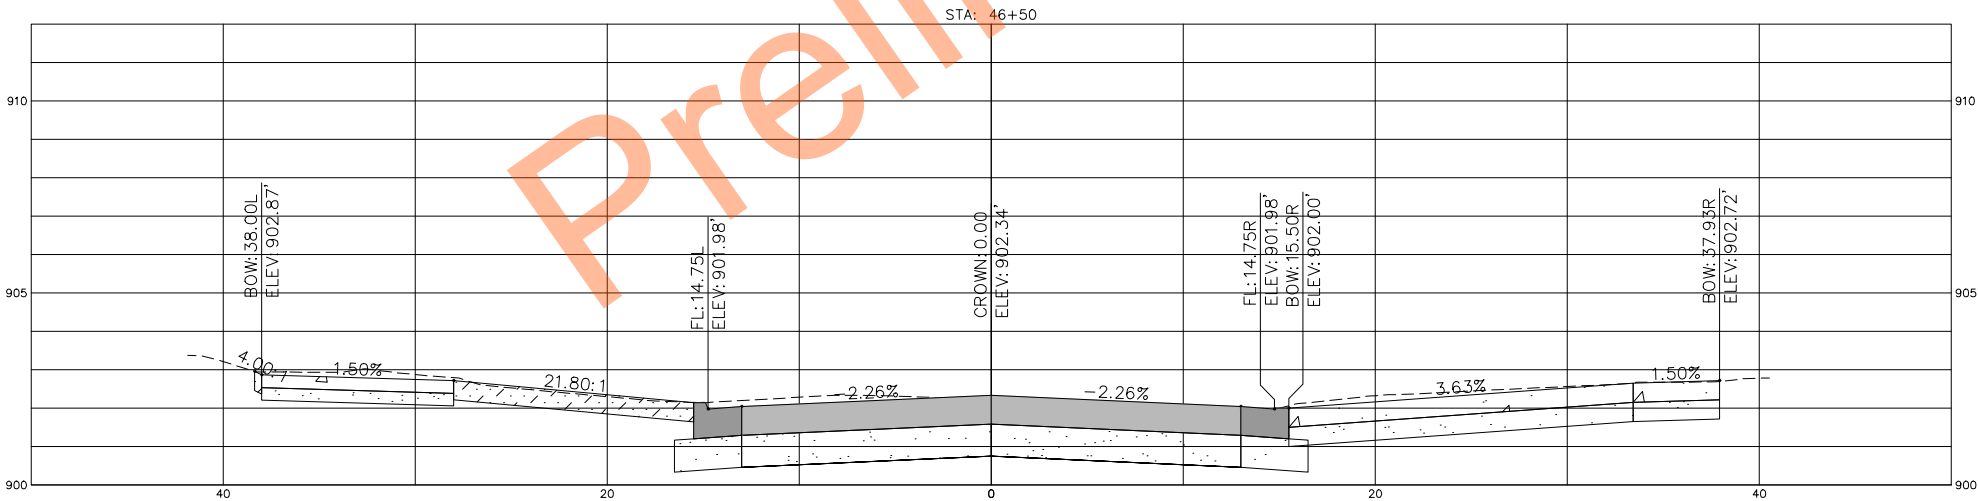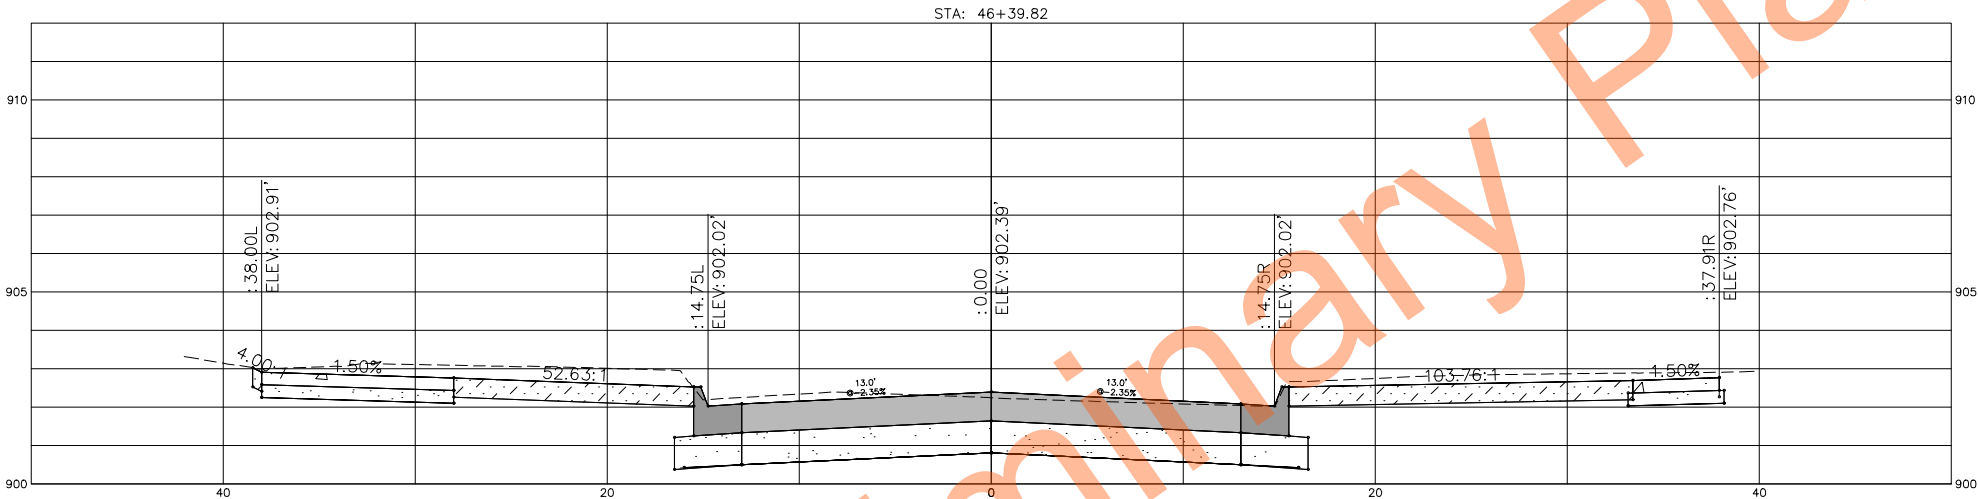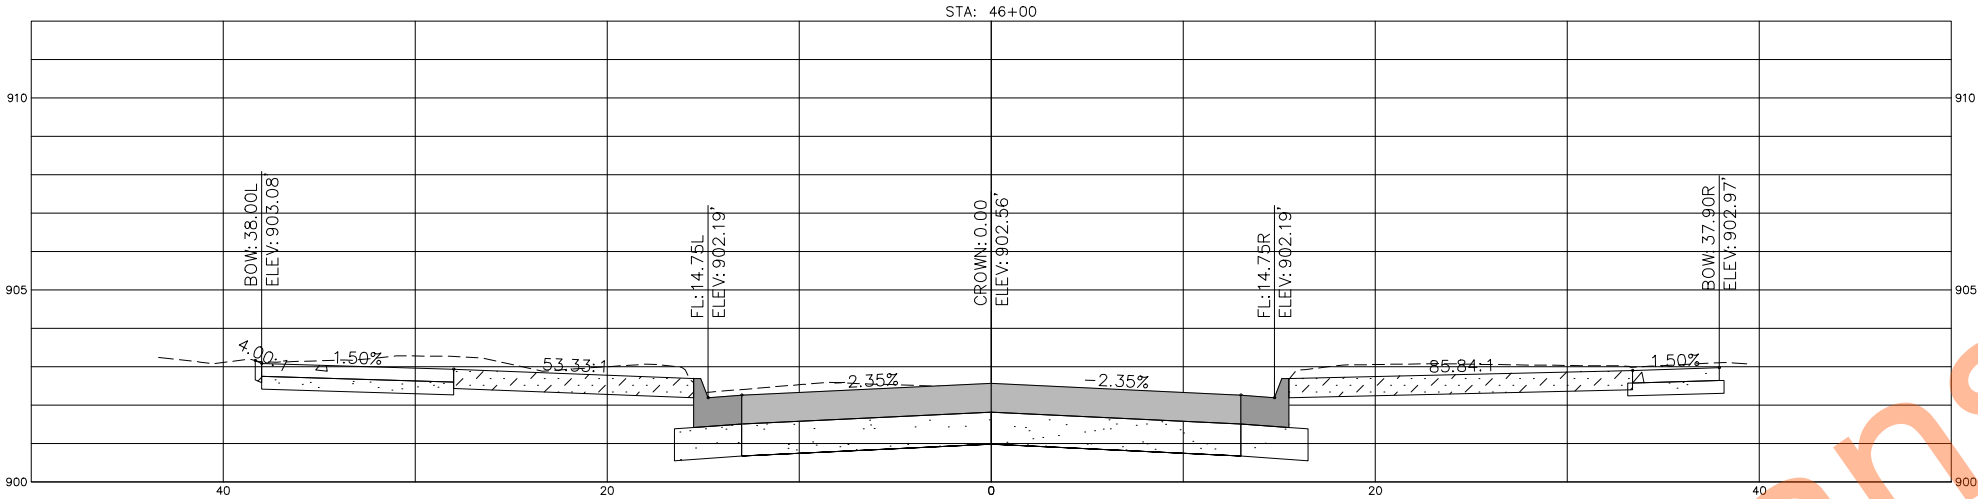

STATE	PROJECT NUMBER	SECTION NO.	SHEET NO.
ND	TMA-SU-CRP-8-984 (181)	200	37

ALL ELEVATIONS ARE BASED ON
NAVD 88 DATUM (PRE-GEOD18).
(UNLESS NOTED OTHERWISE)

REVISIONS		
③	②	①
SEAL		
REGISTERED PROFESSIONAL ENGINEER Taylor Braaten PE-29068 DATE: 07/07/26 NORTH DAKOTA		
Cross Sections		
17th Ave S Reconstruction (University Dr To 25th St)		
CITY OF FARGO Improvement District BR-26-G1		
DESIGN BY: TJB	CHECKED BY: EAG	
DRAWN BY: DLM/LRL	ORIG DATE: 07/07/26	

07/06/26 11:24:58AM R:\Projects\23000\23800\23893\CIVIL\PRODUCTION\23893_Sect200_CrossSection.dwg

STATE

PROJECT NUMBER

SECTION NO.

SHEET NO.

ND

TMA-SU-CRP-8-984 (181)

200

38

ALL ELEVATIONS ARE BASED ON
NAVD 88 DATUM (PRE-GEOD18).
(UNLESS NOTED OTHERWISE)

REVISIONS

③

②

①

SEAL

REGISTERED PROFESSIONAL ENGINEER

Taylor Braaten
PE-29068
Taylor Braaten
DATE: 07/07/26

NORTH DAKOTA

Cross Sections

17th Ave S Reconstruction
(University Dr To 25th St)

CITY OF FARGO Improvement District **BR-26-G1**




DESIGN BY: TJB

CHECKED BY: EAG

DRAWN BY: DLM/LRL

ORIG DATE: 07/07/26

07/06/26 11:25:03AM R:\Projects\23000\23800\23893\CIVIL\PRODUCTION\23893_Sect200_CrossSection.dwg

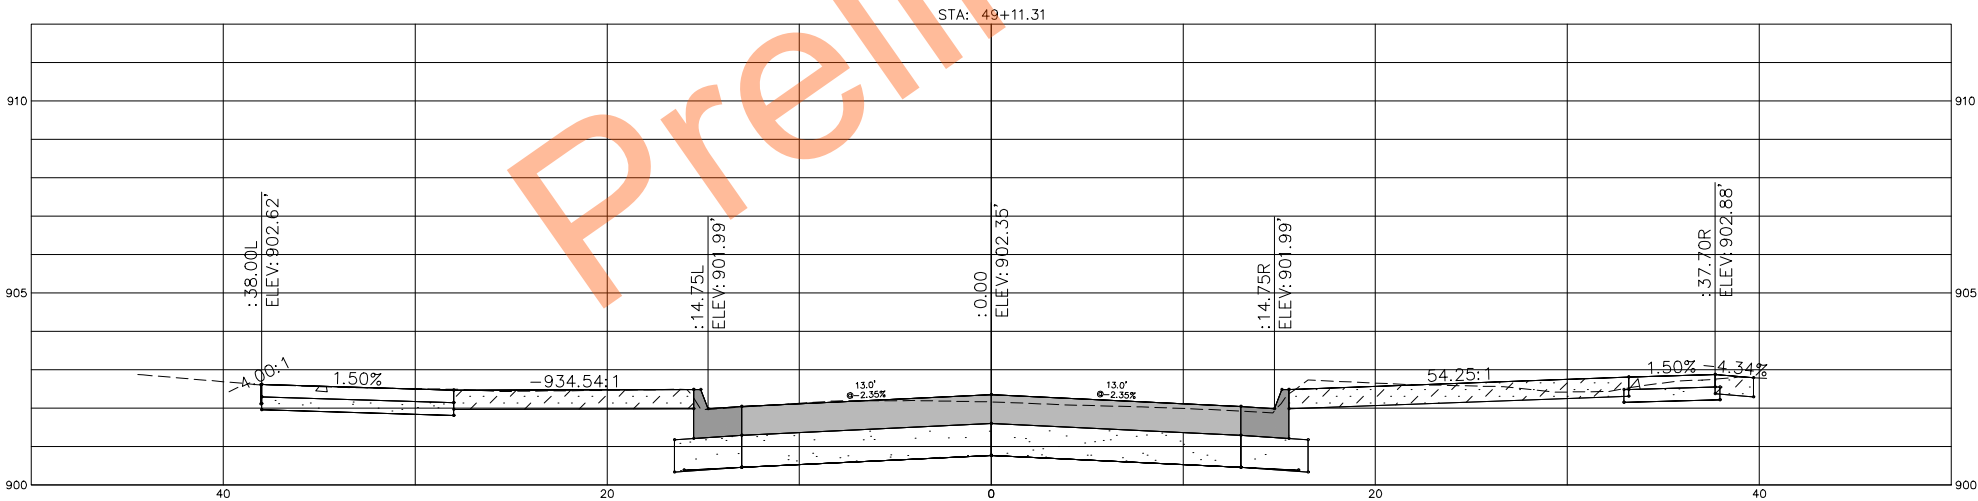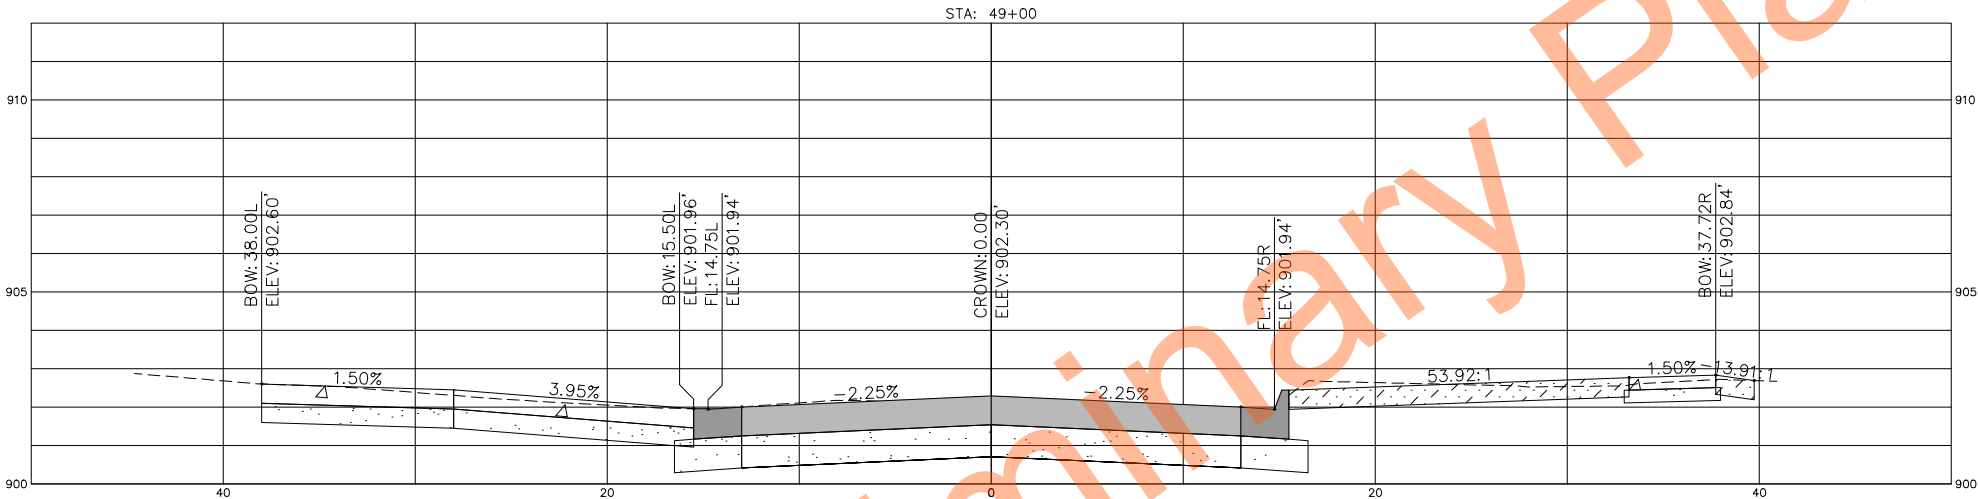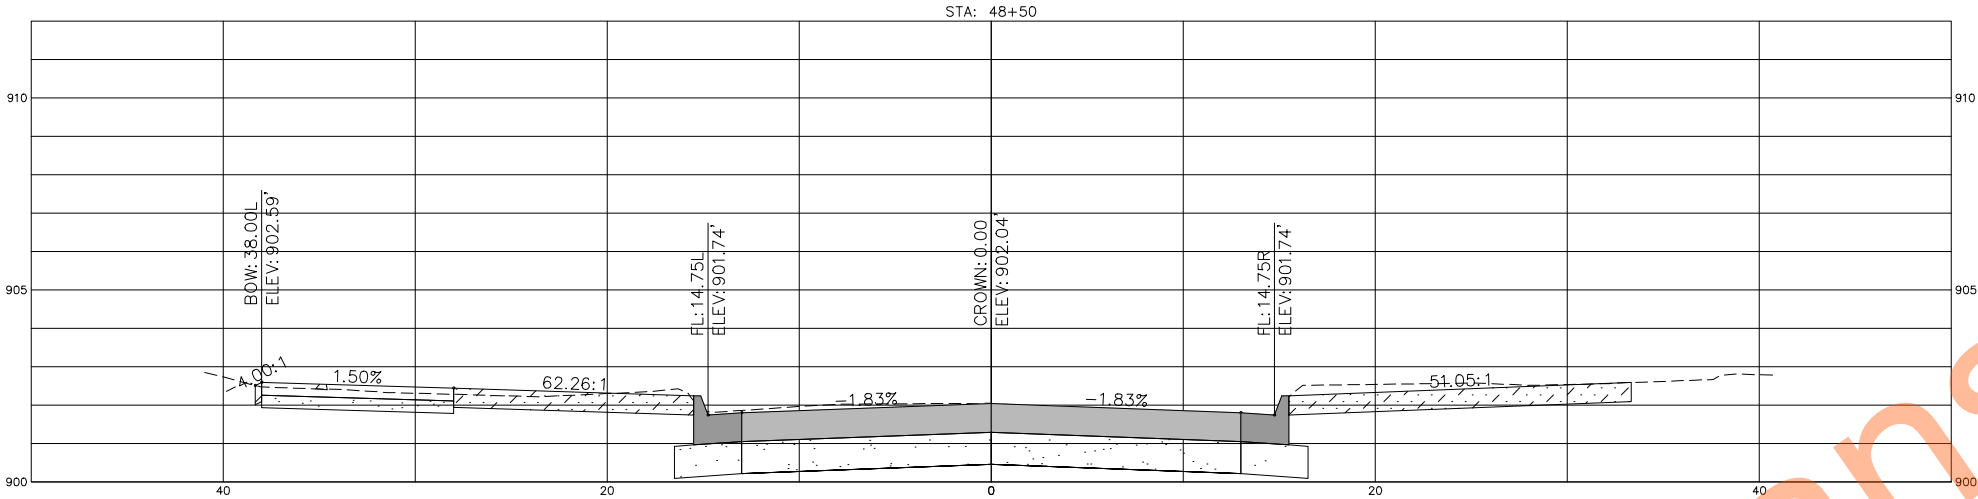

STATE	PROJECT NUMBER	SECTION NO.	SHEET NO.
ND	TMA-SU-CRP-8-984 (181)	200	39

ALL ELEVATIONS ARE BASED ON
NAVD 88 DATUM (PRE-GEOD18).
(UNLESS NOTED OTHERWISE)

REVISIONS	
③	② ①

SEAL

REGISTERED PROFESSIONAL ENGINEER
Taylor Braaten
PE-29068
Taylor Braaten
DATE: 07/07/26

Cross Sections

17th Ave S Reconstruction
(University Dr To 25th St)

CITY OF FARGO Improvement District **BR-26-G1**

DESIGN BY: TJB	CHECKED BY: EAG
DRAWN BY: DLM/LRL	ORIG DATE: 07/07/26

07/06/26 04:21:22PM R:\Projects\23000\23800\23893\CIVIL\PRODUCTION\23893_Sect200_CrossSection.dwg

STATE

PROJECT NUMBER

SECTION NO.

SHEET NO.

ND

TMA-SU-CRP-8-984 (181)

200

40

ALL ELEVATIONS ARE BASED ON
NAVD 88 DATUM (PRE-GEOD18).
(UNLESS NOTED OTHERWISE)

REVISIONS

③

②

①

SEAL

REGISTERED PROFESSIONAL ENGINEER

Taylor Braaten
PE-29068
Taylor Braaten
DATE: 07/07/26

NORTH DAKOTA

Cross Sections

17th Ave S Reconstruction
(University Dr To 25th St)

CITY OF FARGO Improvement District **BR-26-G1**




DESIGN BY: TJB

CHECKED BY: EAG

DRAWN BY: DLM/LRL

ORIG DATE: 07/07/26

07/06/26 11:25:15AM R:\Projects\23000\23800\23893\CIVIL\PRODUCTION\23893_Sect200_CrossSection.dwg

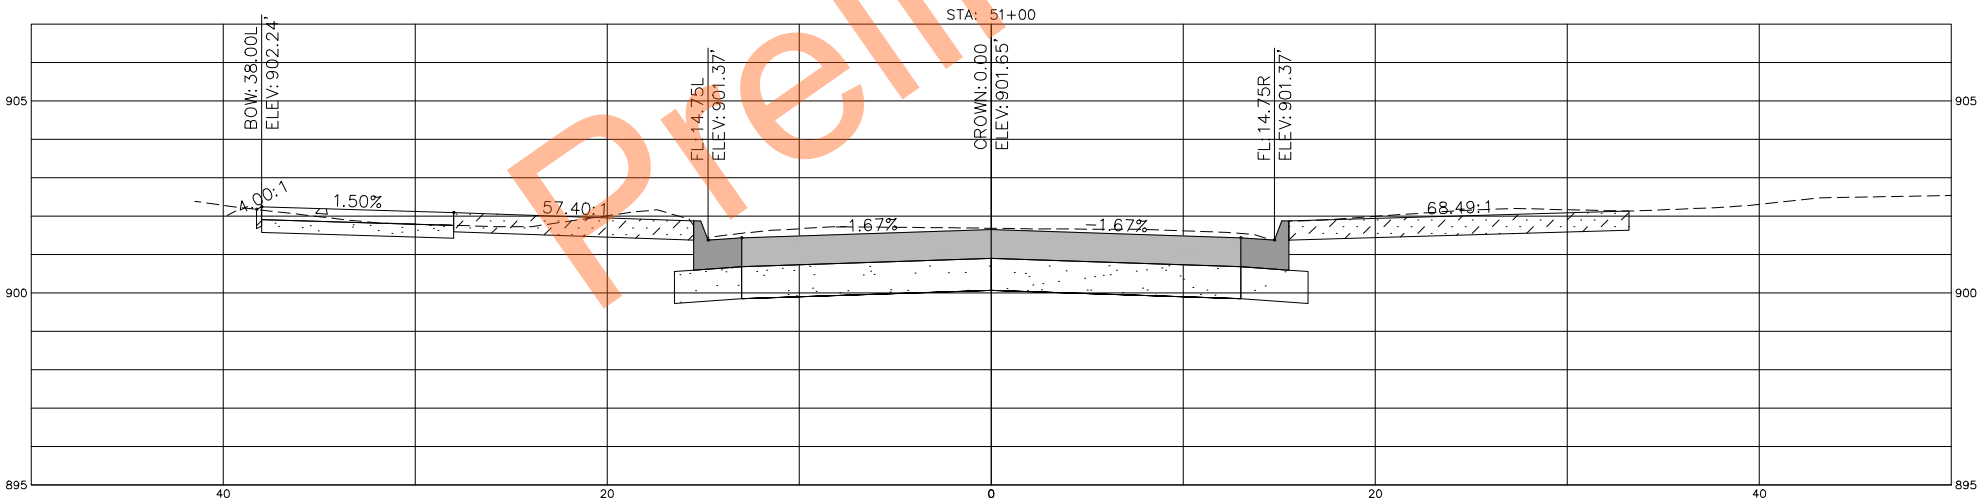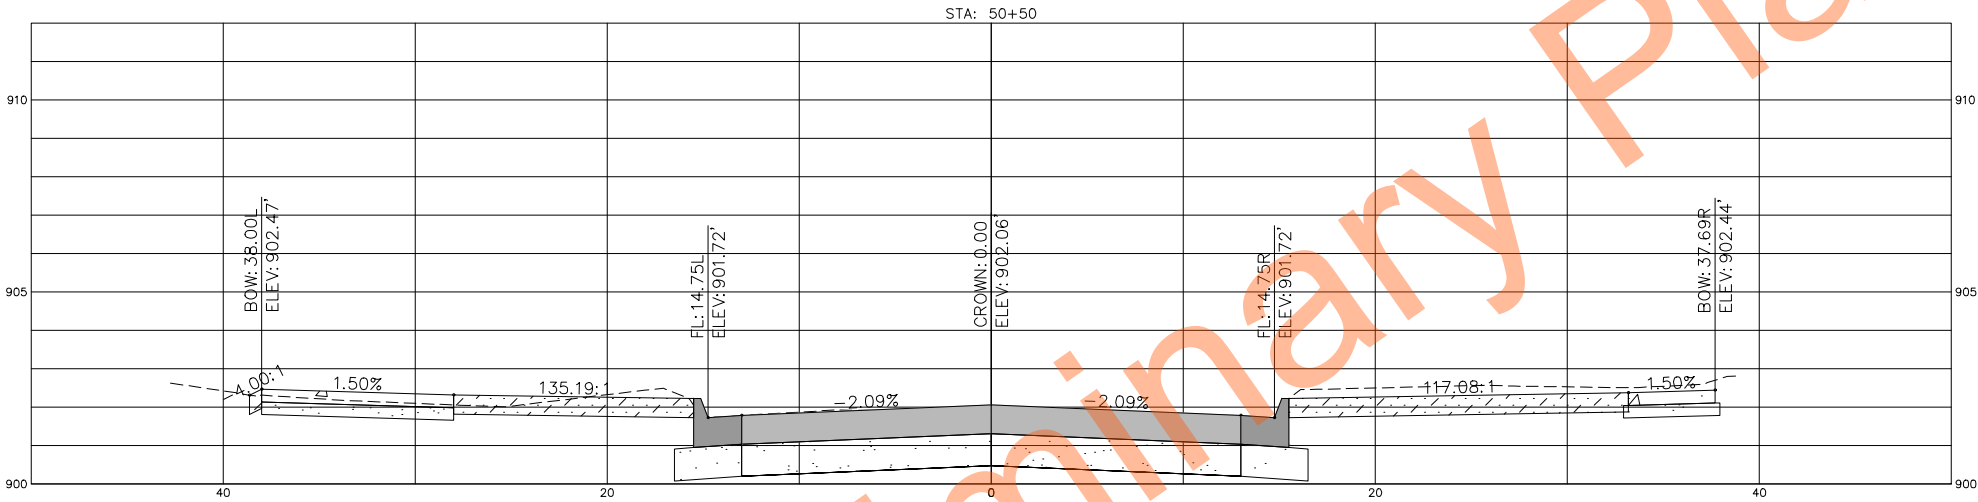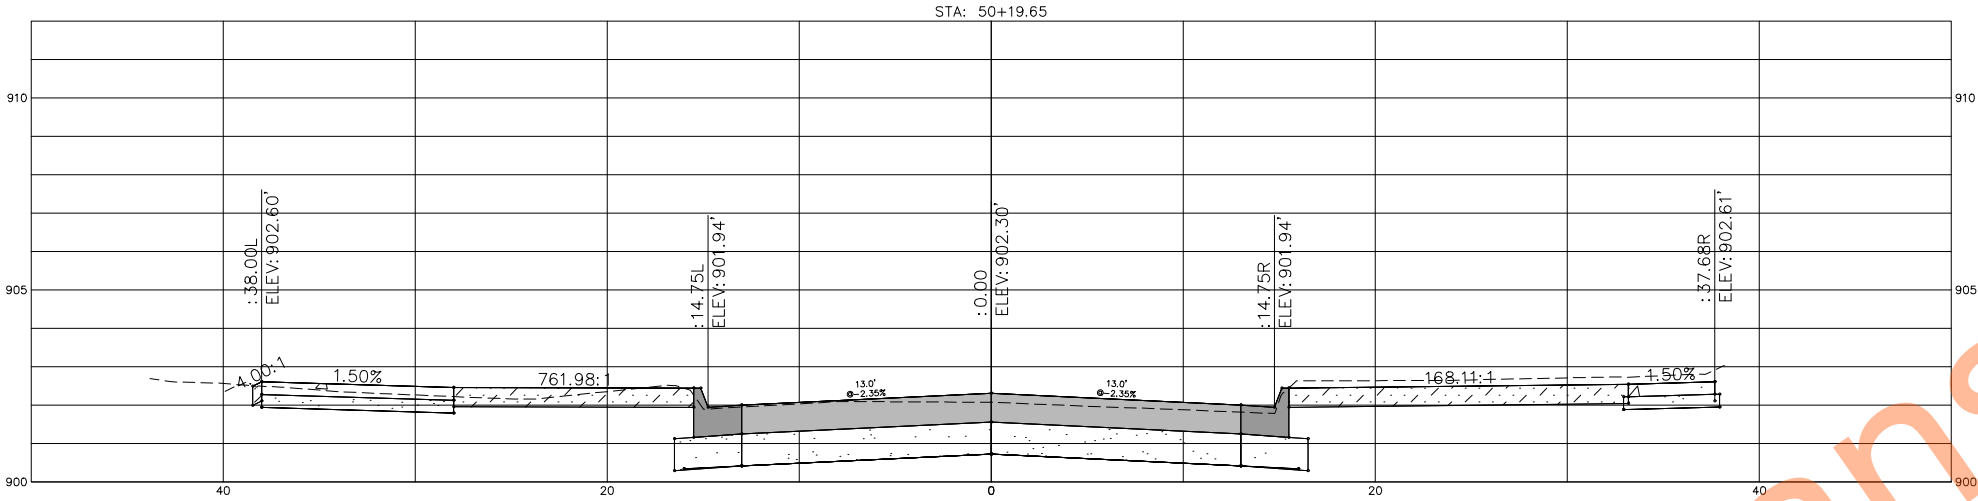

STATE
ND

PROJECT NUMBER
TMA-SU-CRP-8-984 (181)

SECTION NO.
200

SHEET NO.
41

ALL ELEVATIONS ARE BASED ON
NAVD 88 DATUM (PRE-GEOD18).
(UNLESS NOTED OTHERWISE)

REVISIONS

③	②	①
---	---	---

SEAL

REGISTERED PROFESSIONAL ENGINEER

Taylor Braaten
PE-29068
Taylor Braaten
DATE: 07/07/26

NORTH DAKOTA


Cross Sections

17th Ave S Reconstruction
(University Dr To 25th St)

CITY OF FARGO Improvement District **BR-26-G1**

DESIGN BY: TJB	CHECKED BY: EAG
DRAWN BY: DLM/LRL	ORIG DATE: 07/07/26

07/06/26 11:25:18AM R:\Projects\23000\23800\23893\CIVIL\PRODUCTION\23893_Sect200_CrossSection.dwg

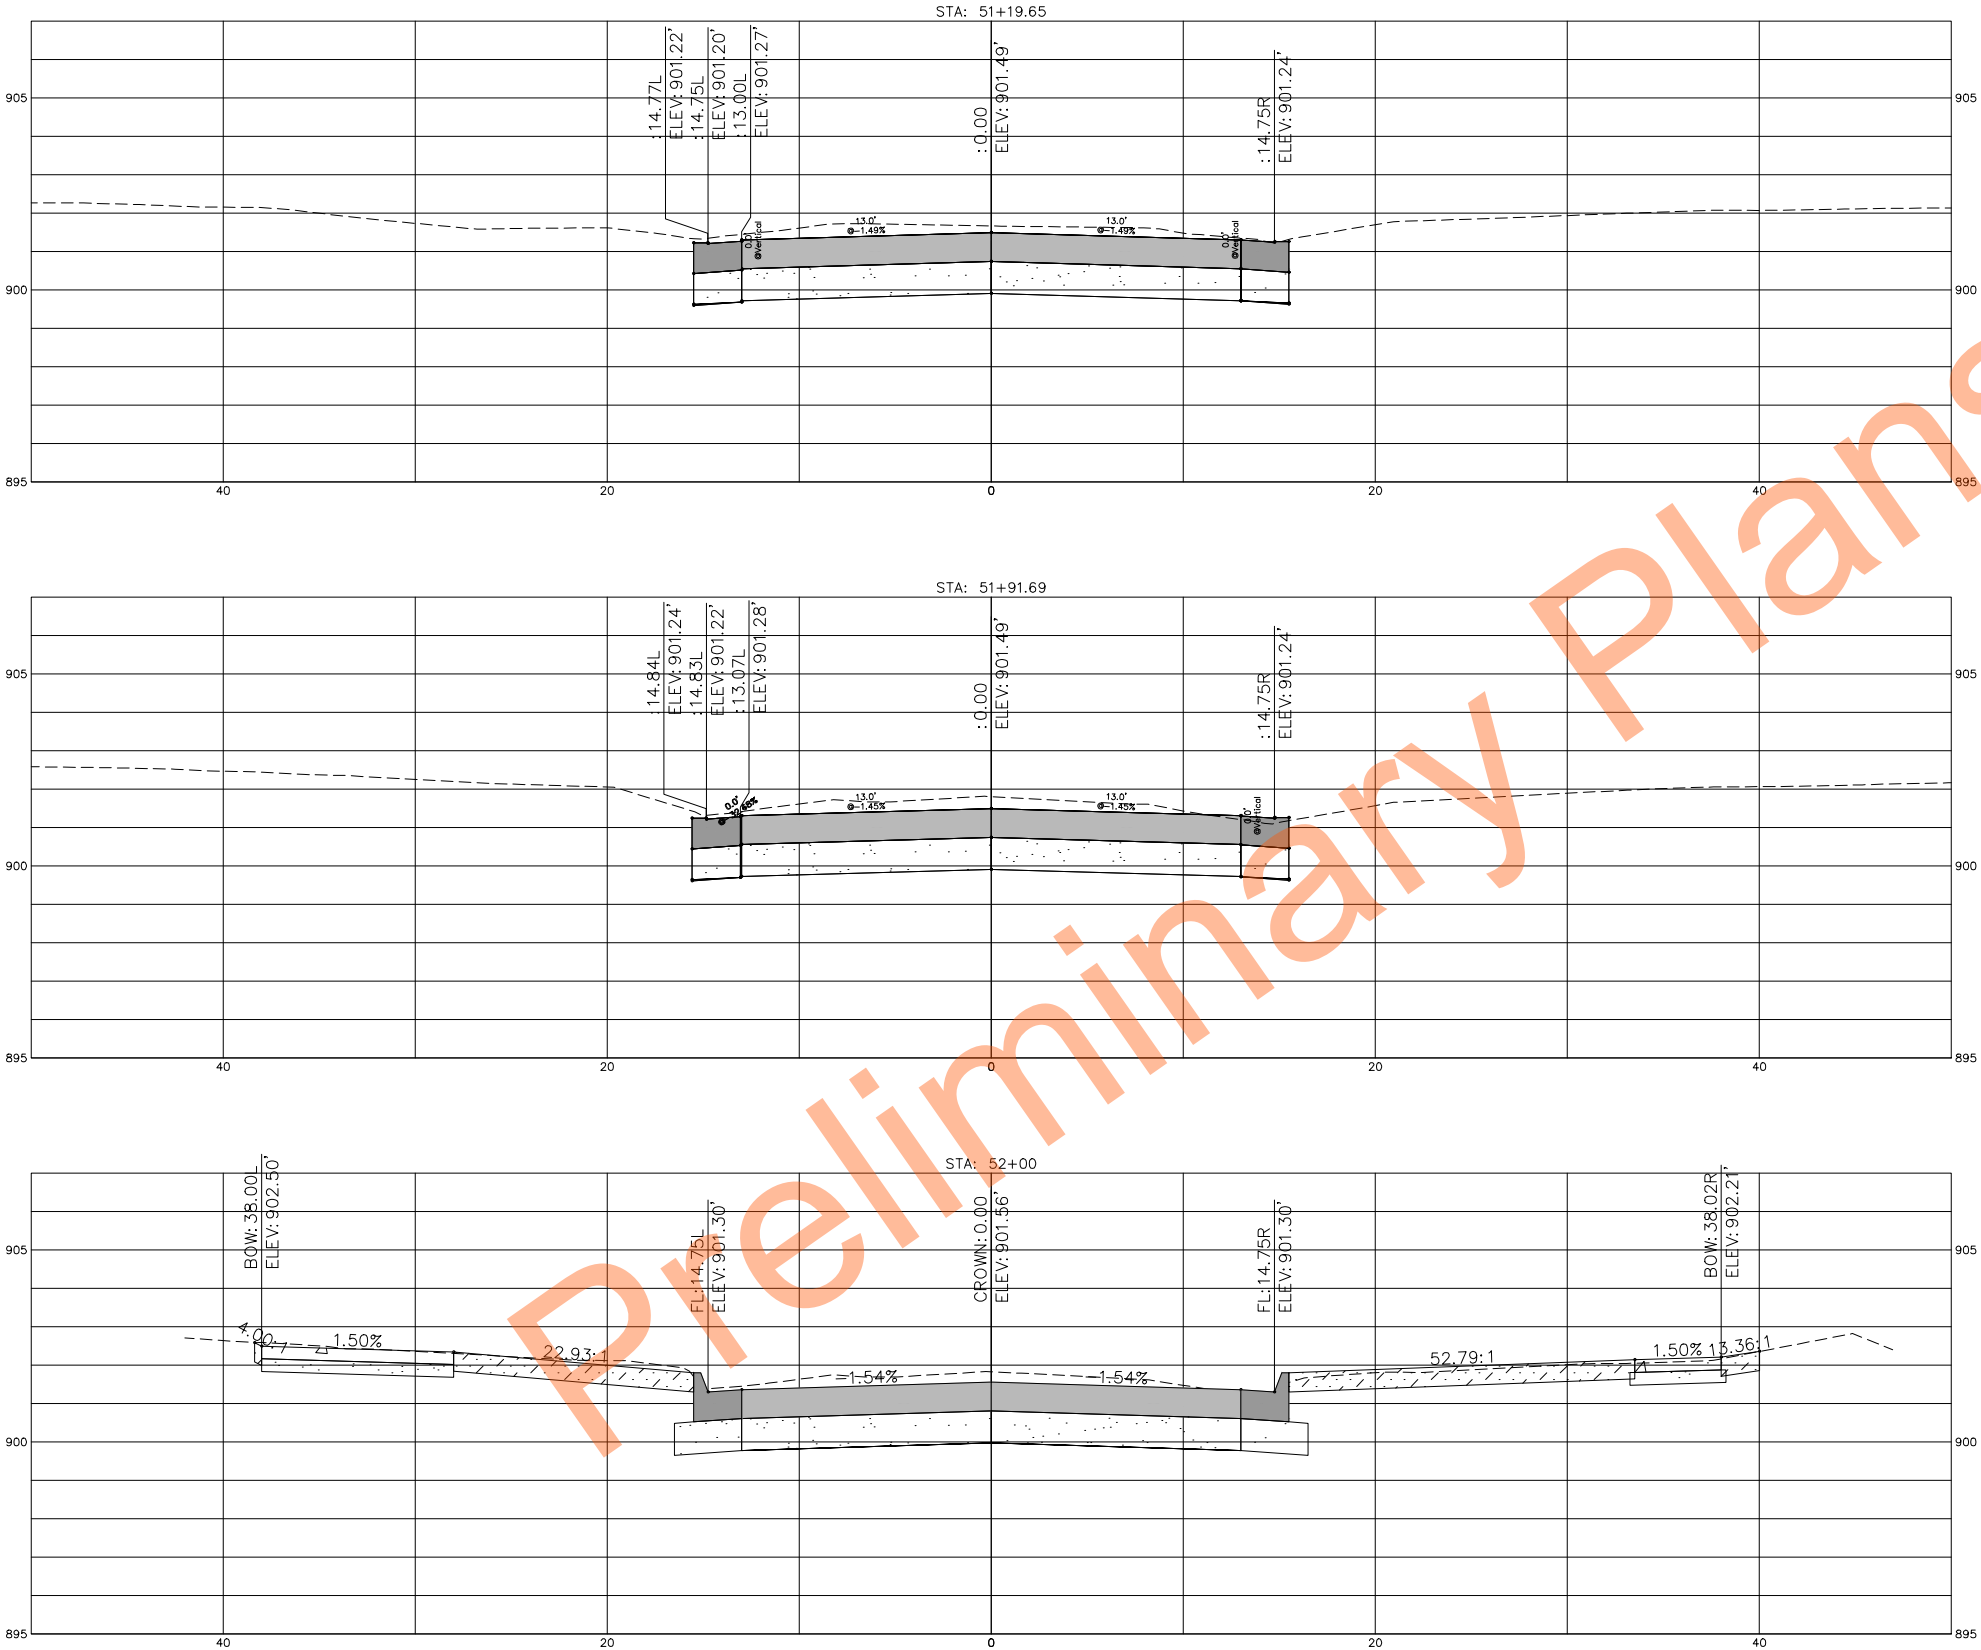

STATE

PROJECT NUMBER

SECTION NO.

SHEET NO.

ND

TMA-SU-CRP-8-984 (181)

200

42

ALL ELEVATIONS ARE BASED ON
NAVD 88 DATUM (PRE-GEOD18).
(UNLESS NOTED OTHERWISE)

REVISIONS

③

②

①

SEAL

REGISTERED PROFESSIONAL ENGINEER

Taylor Braaten
PE-29068
DATE: 07/07/26

NORTH DAKOTA

Cross Sections

17th Ave S Reconstruction
(University Dr To 25th St)

CITY OF FARGO Improvement District **BR-26-G1**




DESIGN BY: TJB

CHECKED BY: EAG

DRAWN BY: DLM/LRL

ORIG DATE: 07/07/26

07/06/26 11:25:23AM R:\Projects\23000\23800\CIVIL\PRODUCTION\23893_Sect200_CrossSection.dwg

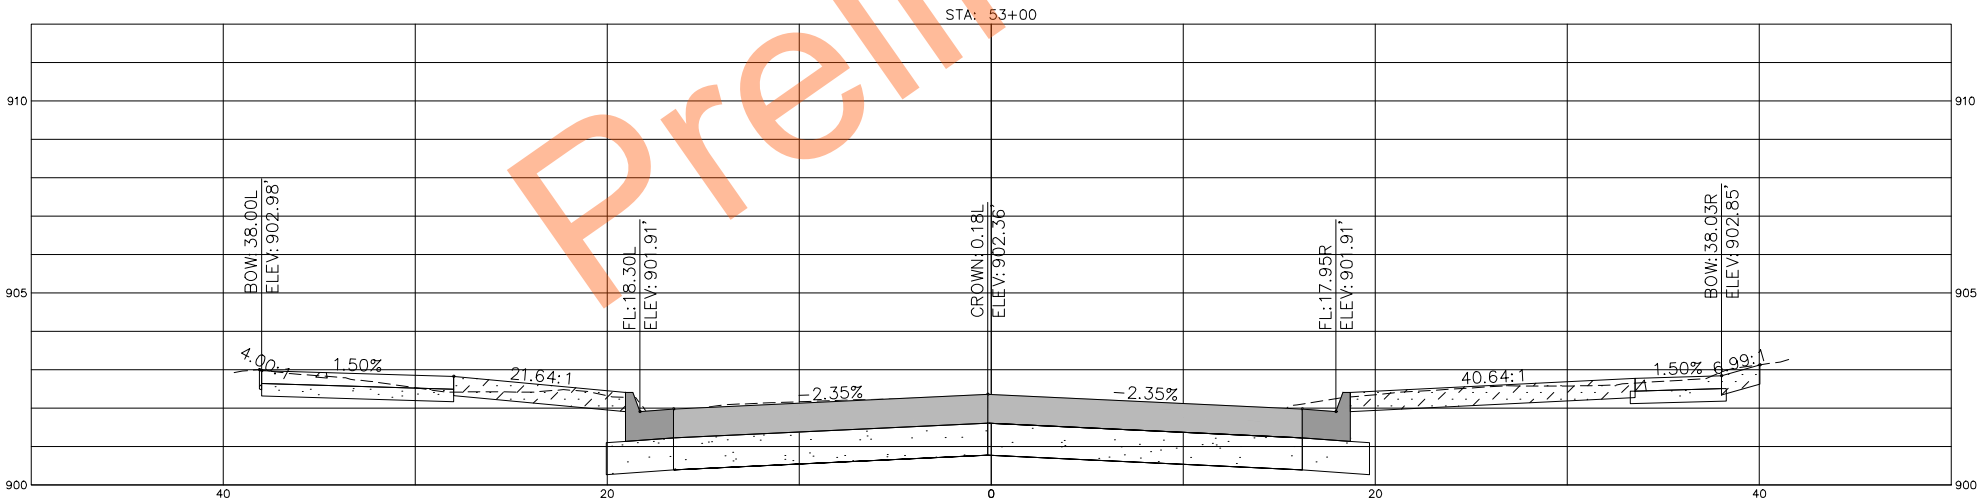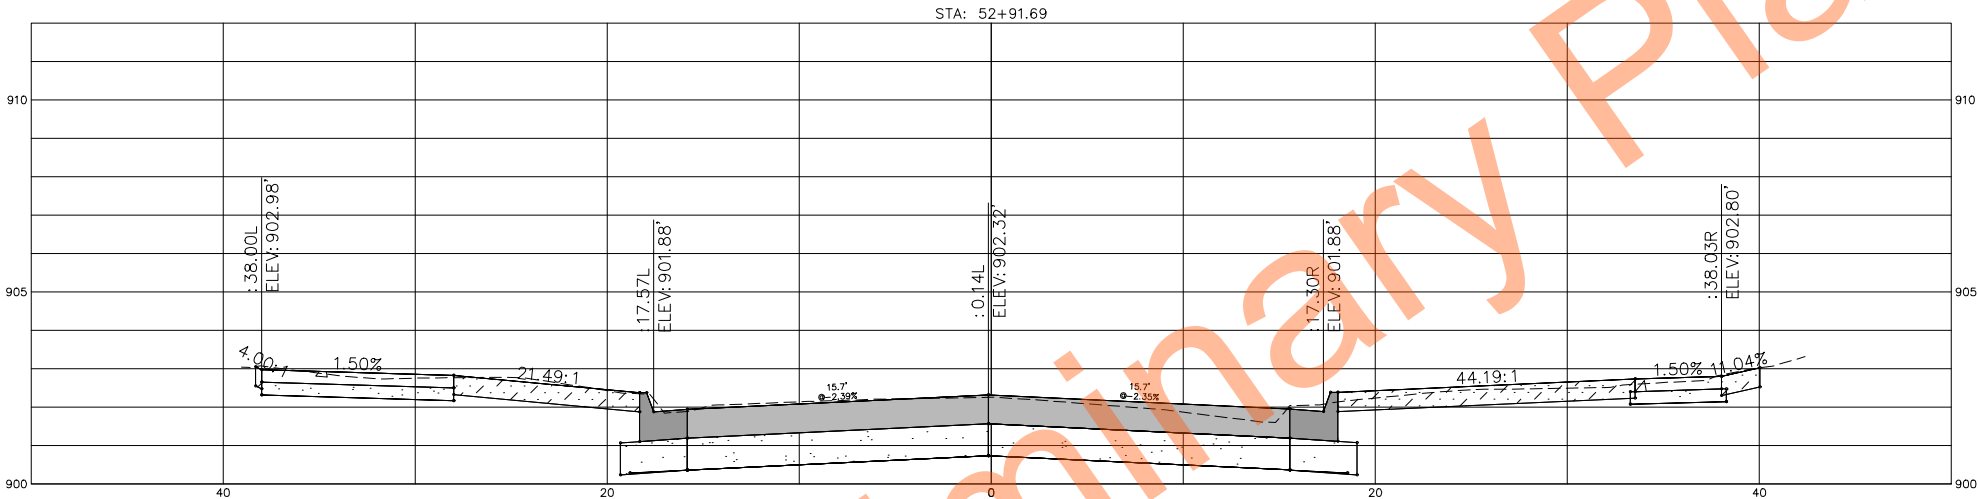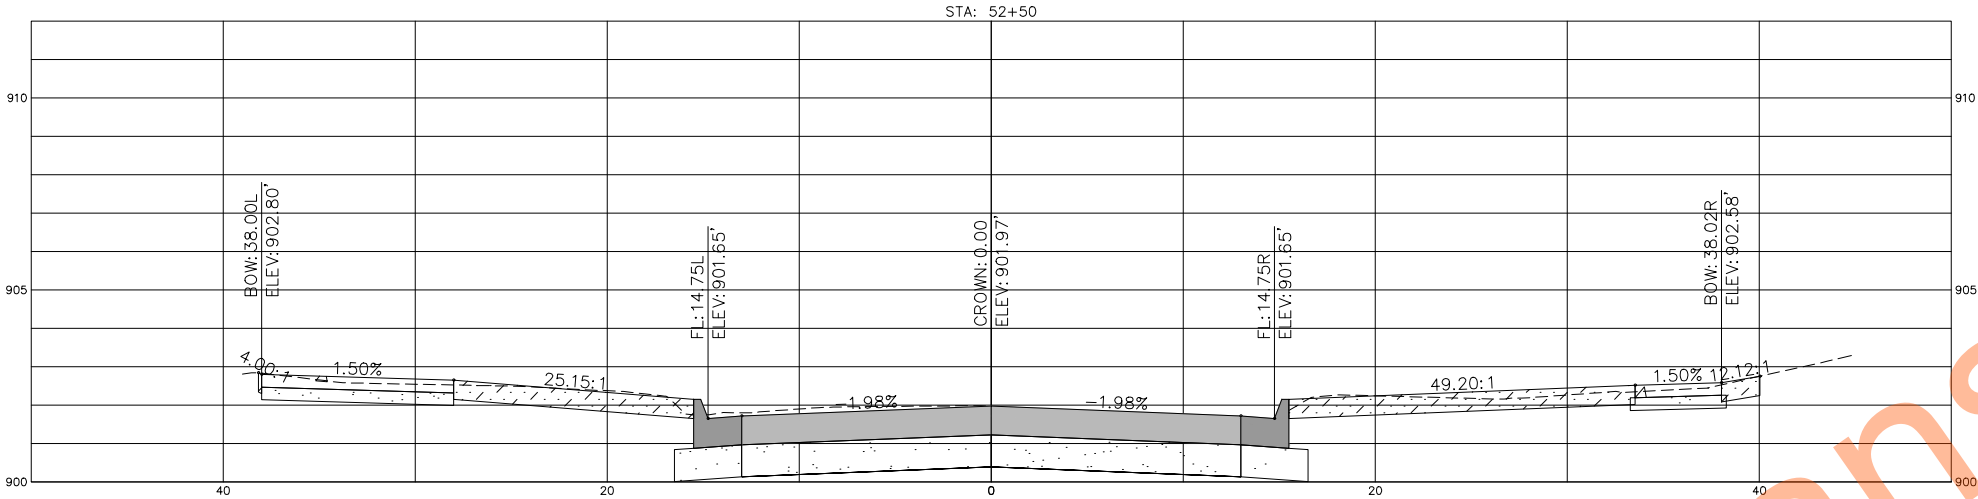

STATE	PROJECT NUMBER	SECTION NO.	SHEET NO.
ND	TMA-SU-CRP-8-984 (181)	200	43

ALL ELEVATIONS ARE BASED ON
NAVD 88 DATUM (PRE-GEOD18).
(UNLESS NOTED OTHERWISE)

REVISIONS		
③	②	①

SEAL

REGISTERED PROFESSIONAL ENGINEER
Taylor Braaten
PE-29068
Taylor Braaten
DATE: 07/07/26


Cross Sections

17th Ave S Reconstruction
(University Dr To 25th St)

CITY OF FARGO Improvement District **BR-26-G1**

DESIGN BY: TJB	CHECKED BY: EAG
DRAWN BY: DLM/LRL	ORIG DATE: 07/07/26

07/06/26 11:25:28AM R:\Projects\23000\23893\CIVIL\PRODUCTION\23893_Sect200_CrossSection.dwg

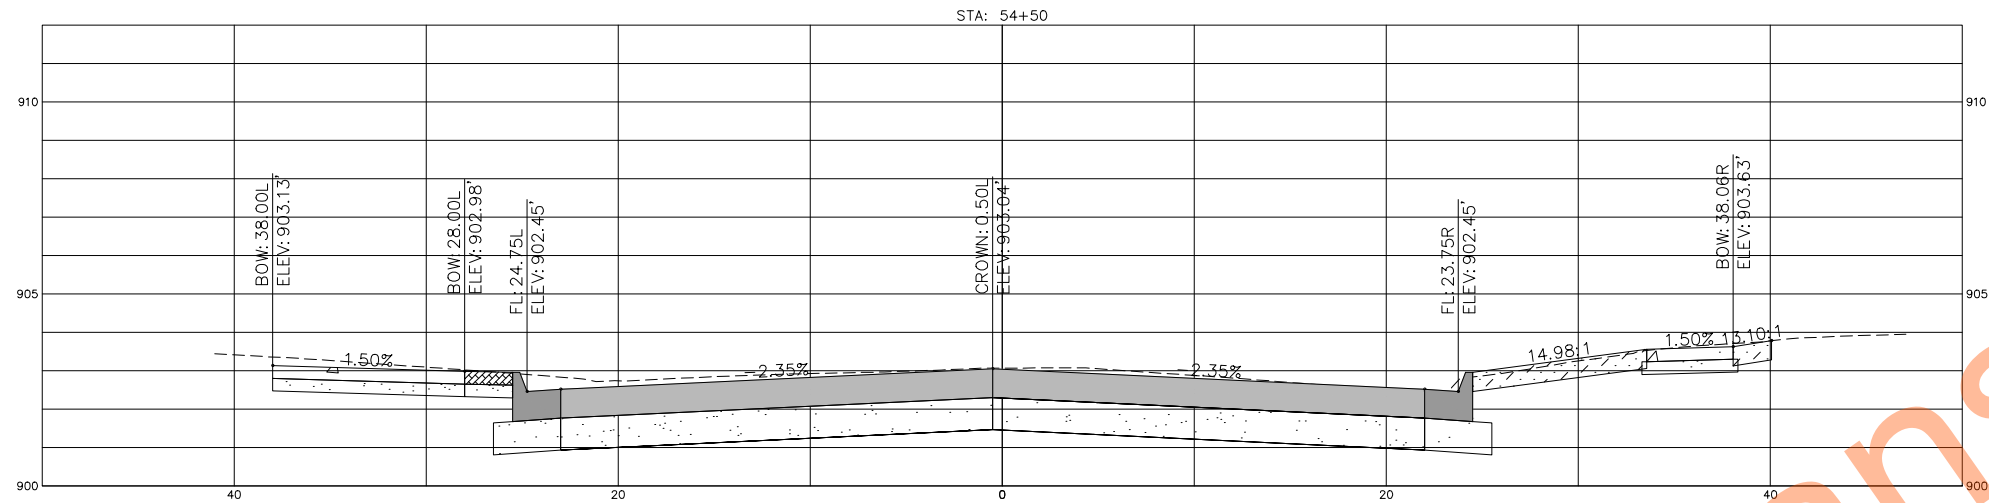

The image shows a technical drawing of a road cross-section. The road is 20 feet wide with a 2.35% grade. The shoulder is 14.98 feet wide with a 1.50% grade. The shoulder is 15.10 feet wide with a 1.50% grade. The drawing includes a grid and a large orange watermark reading "Preliminary Plans".

REVISIONS		
③	②	①

17th Ave S Reconstruction
(University Dr To 25th St)CITY OF FARGO Improvement District *BR-26-G1*

DESIGN BY: TJB	CHECKED BY: EAG
----------------	-----------------

DRAWN BY: DLM/LRL	ORIG DATE: 07/07/26
-------------------	---------------------