



EXISTING CHANNEL

	STATE	PROJECT NO.	SECTION NO.	SHEET NO.
	ND	SS-ARP-9-999(488)	200	1


Sta 107+50.00

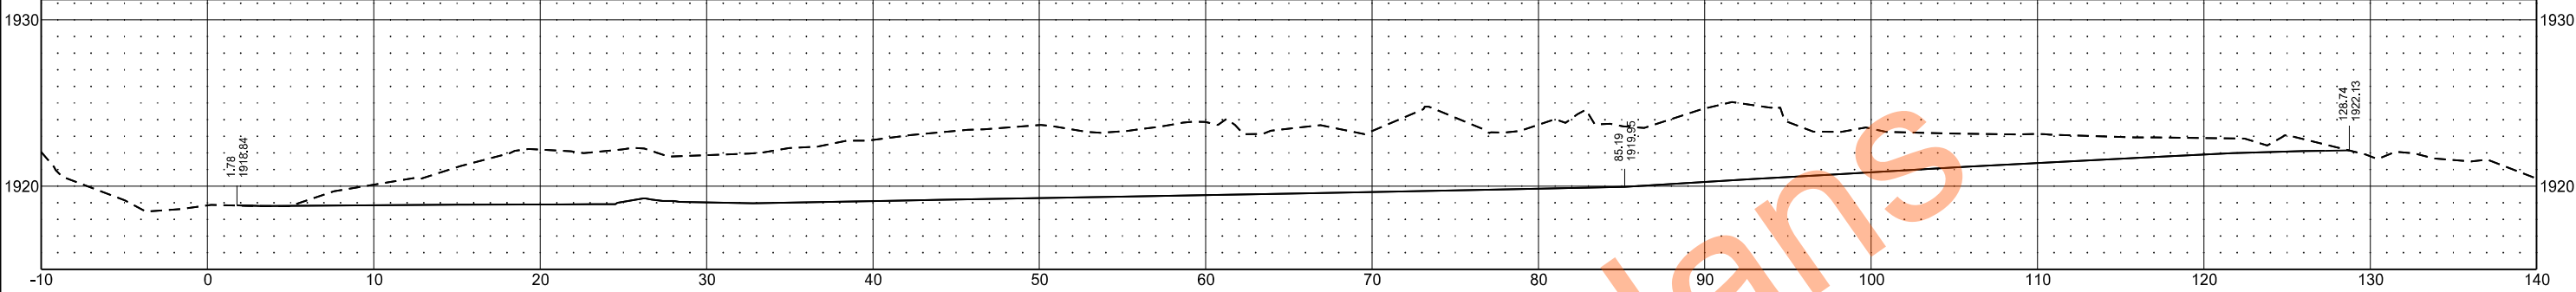


Sta 107+00.00

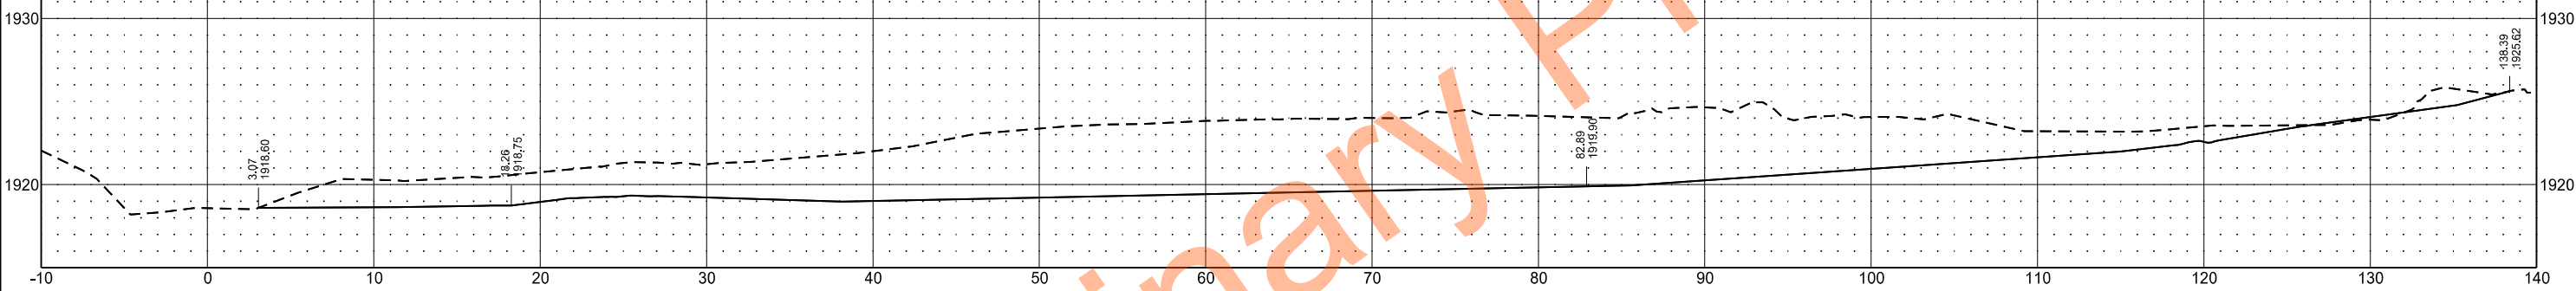

Sta 106+50.00

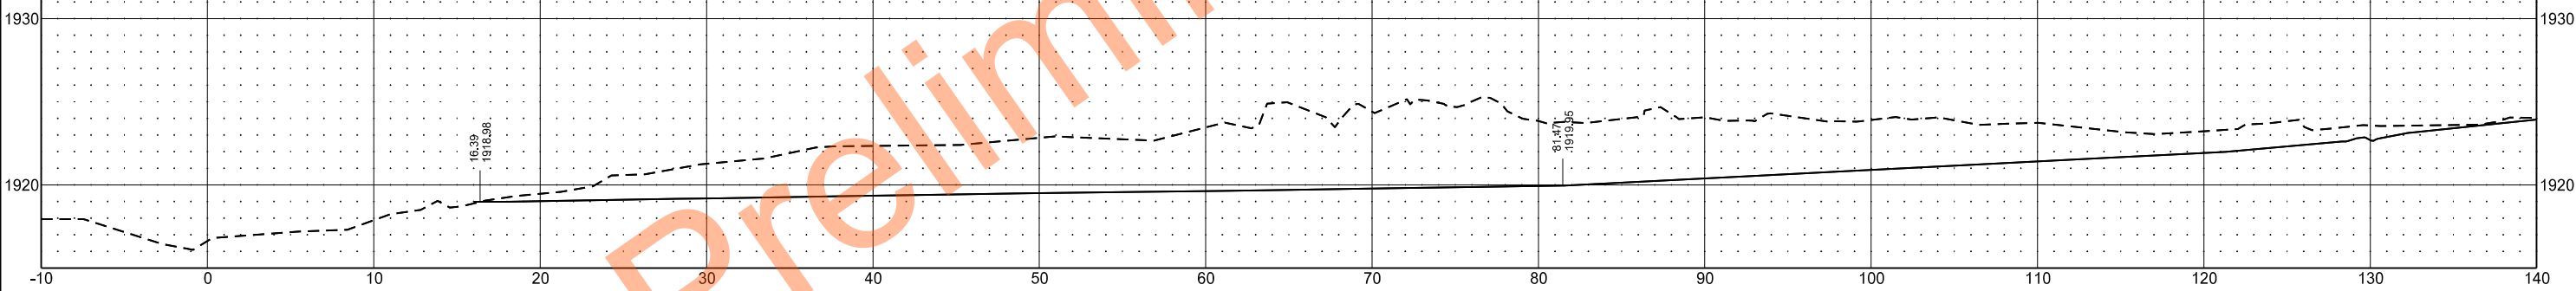


Sta 106+00.00

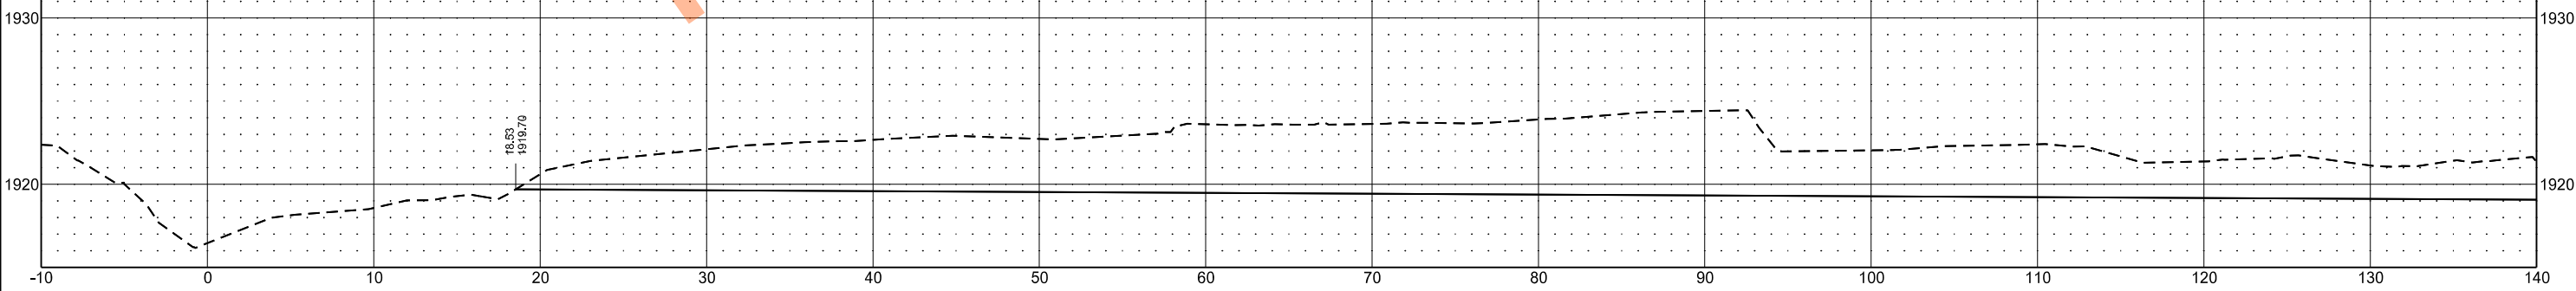

EXISTING CHANNEL

	STATE	PROJECT NO.	SECTION NO.	SHEET NO.
	ND	SS-ARP-9-999(488)	200	2

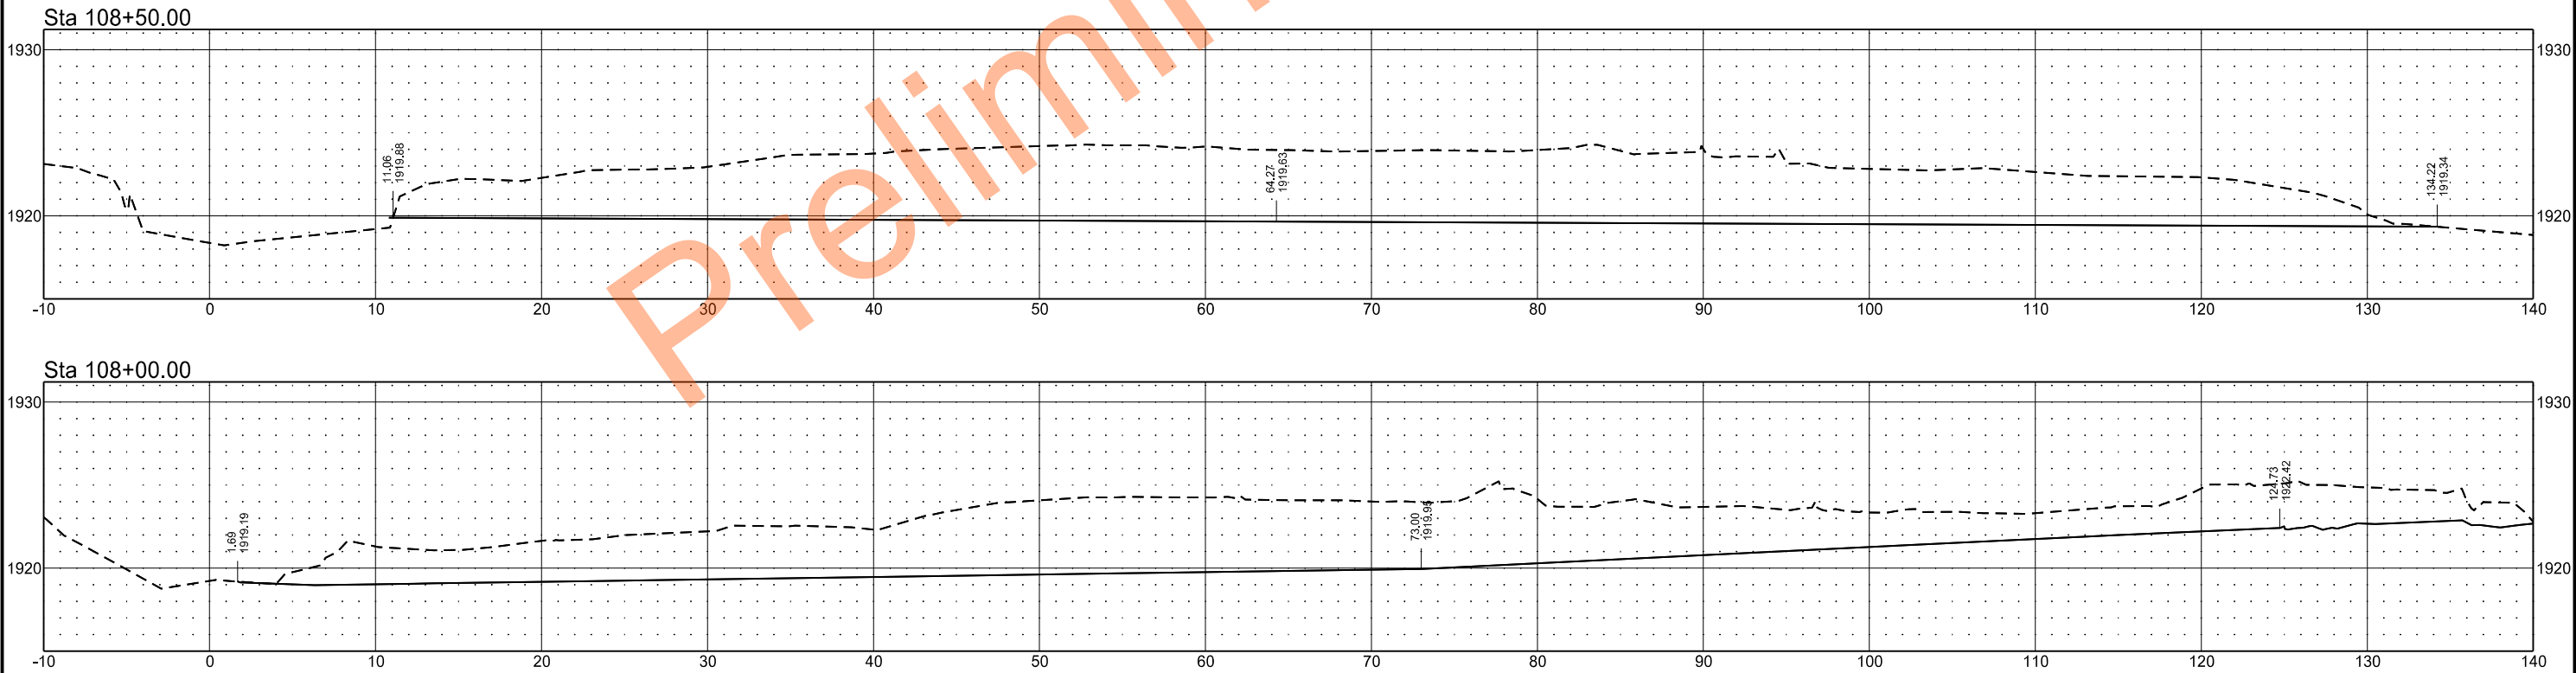

EXISTING CHANNEL

STATE

PROJECT NO.

SECTION NO.

SHEET NO.


ND

SS-ARP-9-999(488)


200

3


Sta 130+50.00

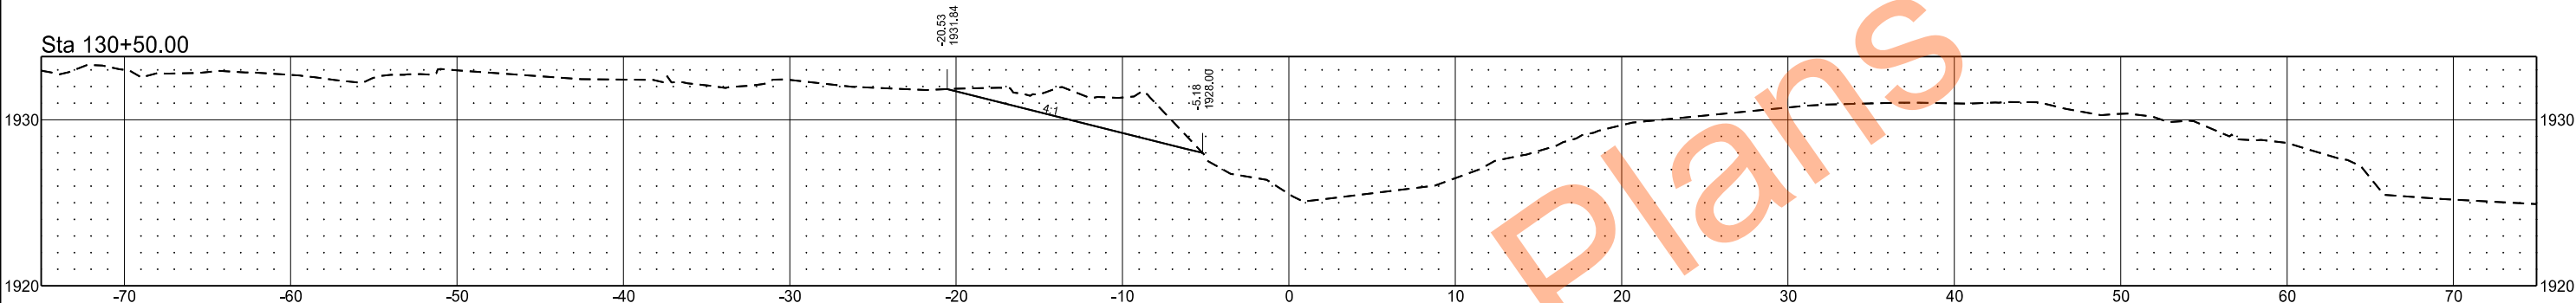


Sta 130+00.00

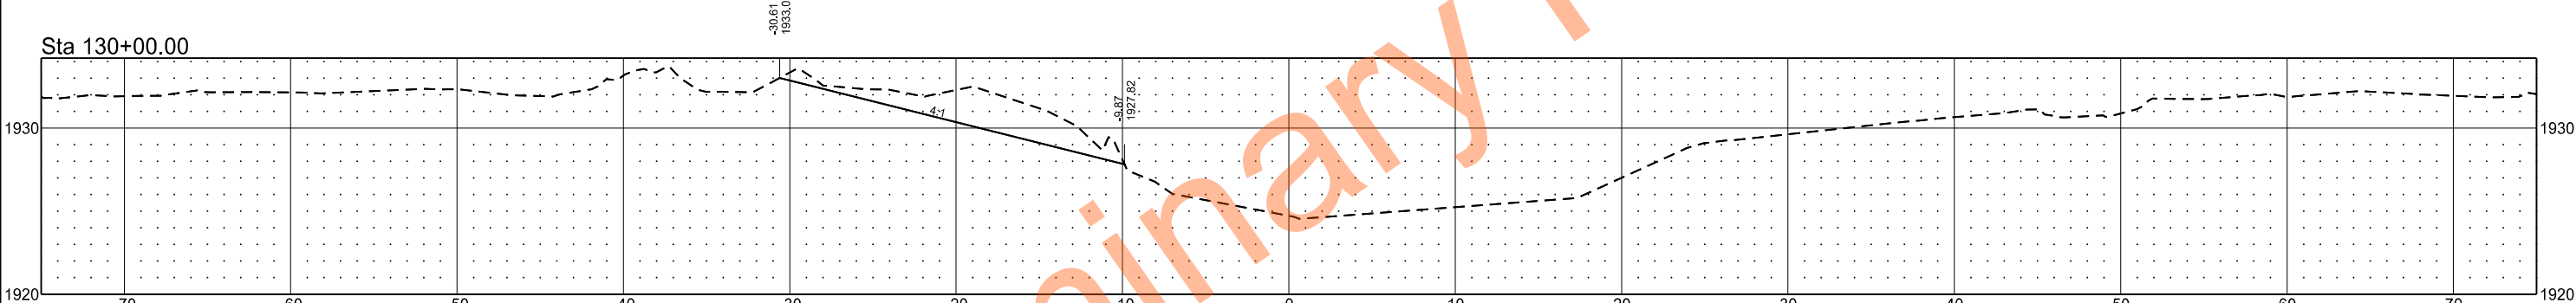

Sta 129+50.00

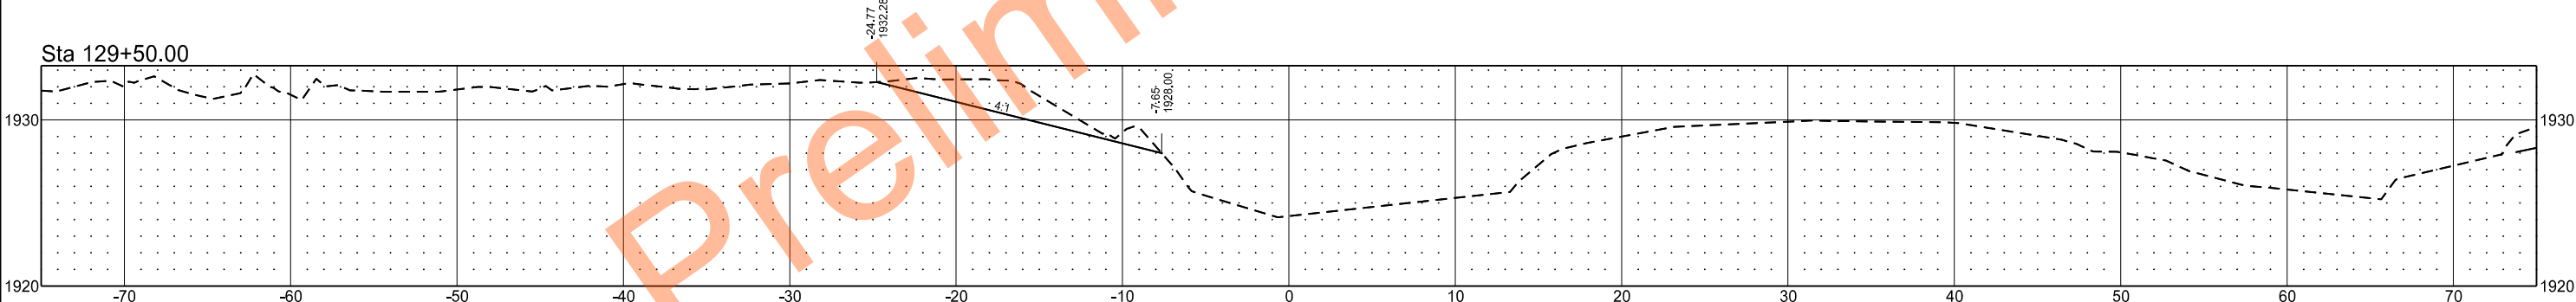

Sta 129+00.00

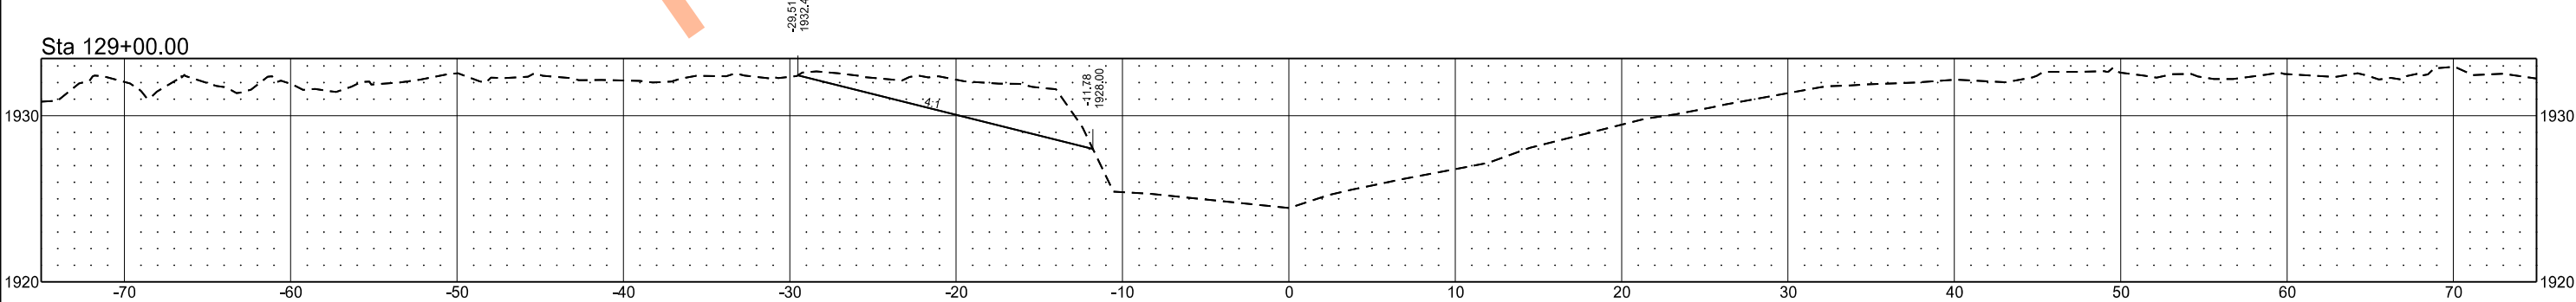

EXISTING CHANNEL

STATE

PROJECT NO.

SECTION NO.

SHEET NO.


ND

SS-ARP-9-999(488)


200

4


Sta 144+50.00

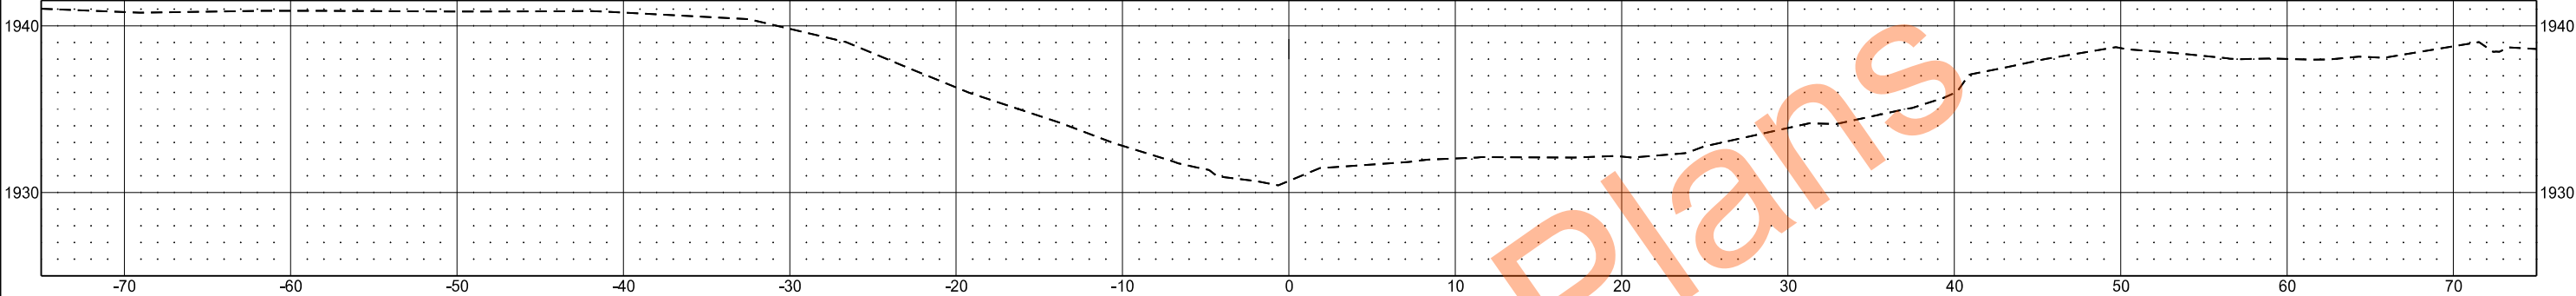


Sta 144+00.00

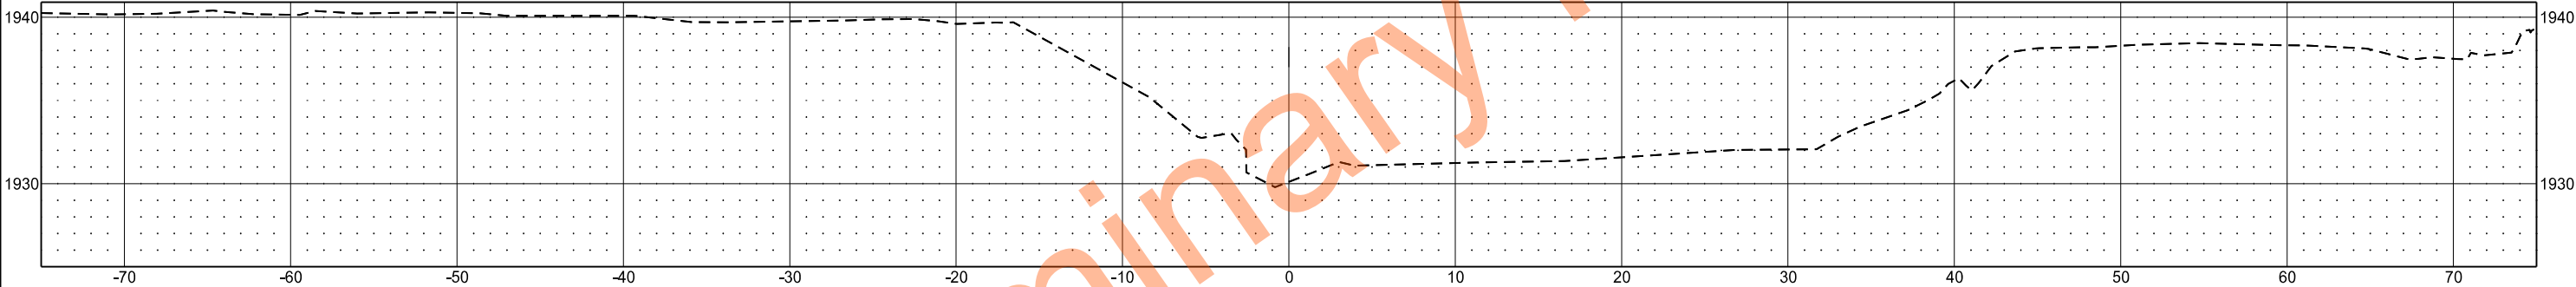

Sta 131+50.00

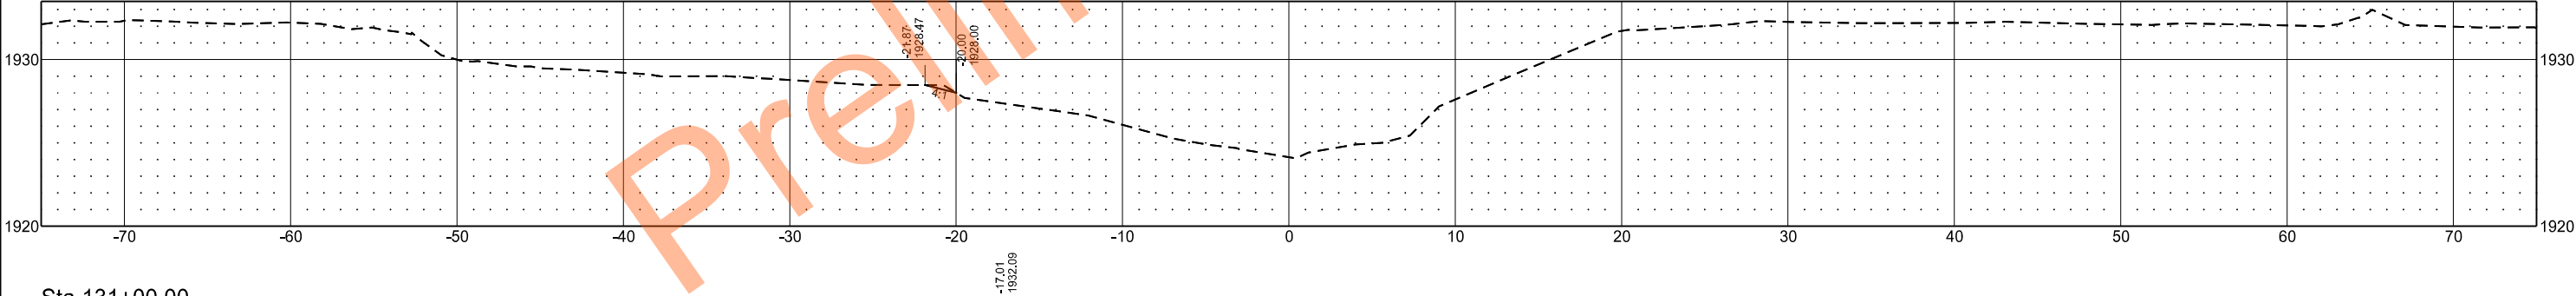

Sta 131+00.00

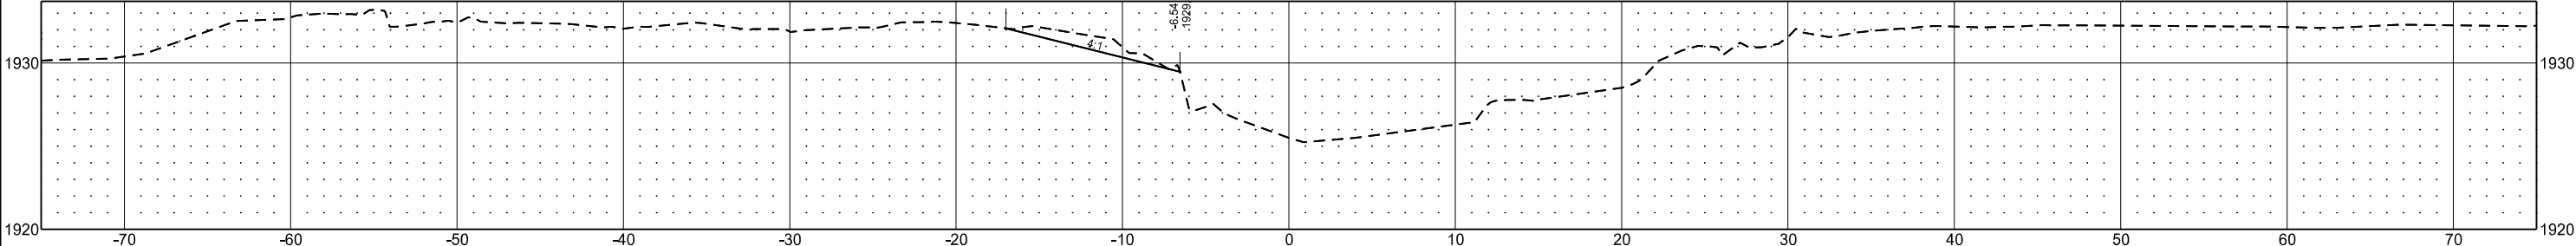

EXISTING CHANNEL

STATE

PROJECT NO.

SECTION NO.

SHEET NO.


ND

SS-ARP-9-999(488)


200

5


Sta 146+50.00

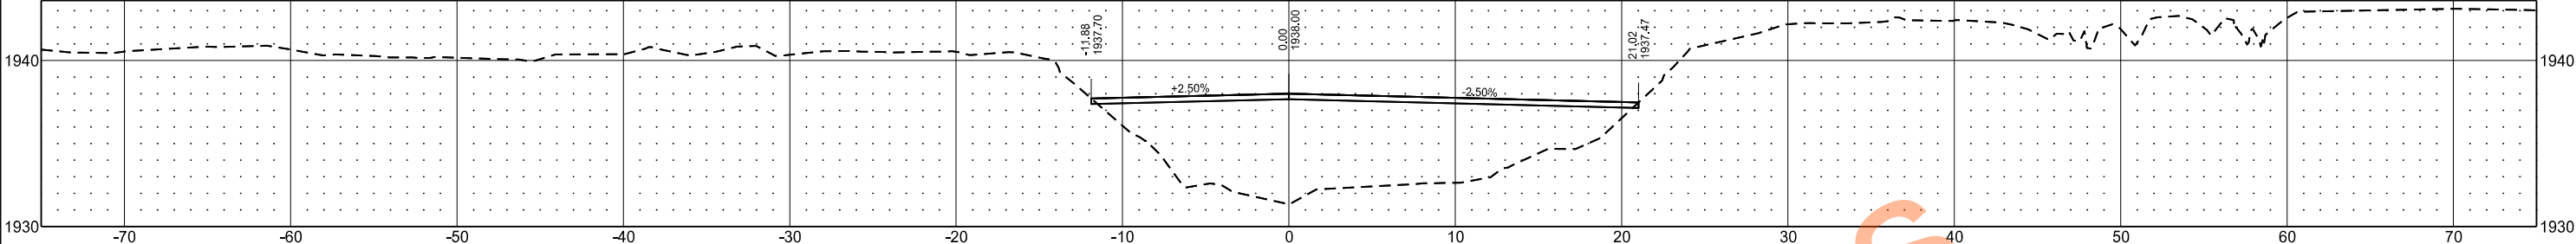


Sta 146+00.00

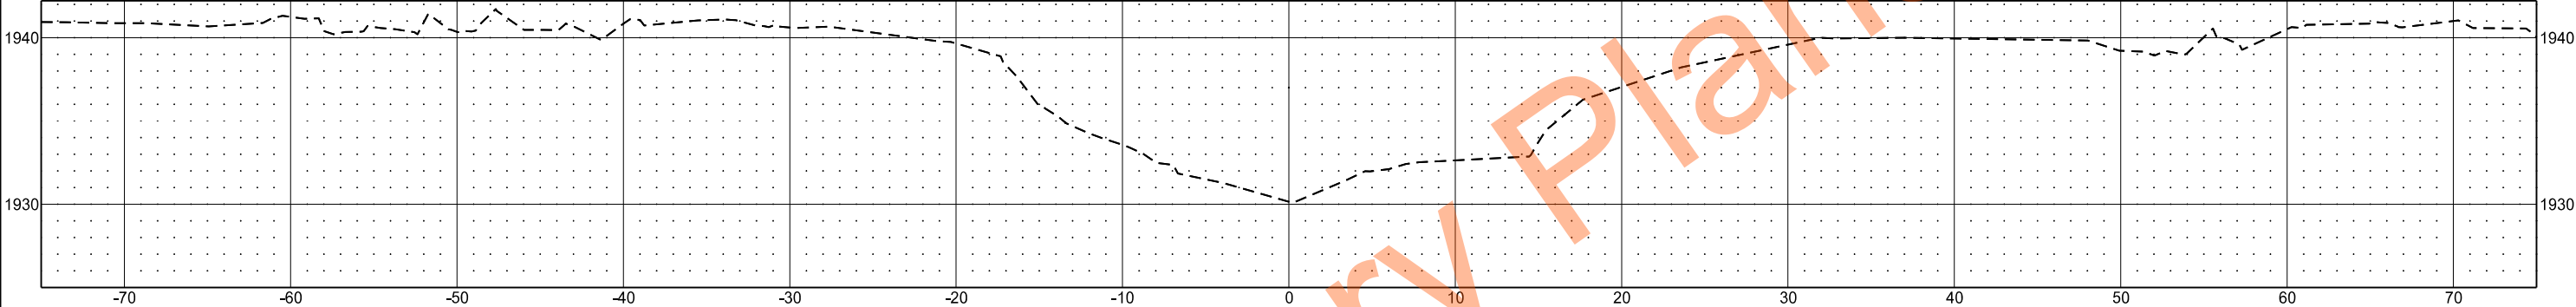


Sta 145+50.00

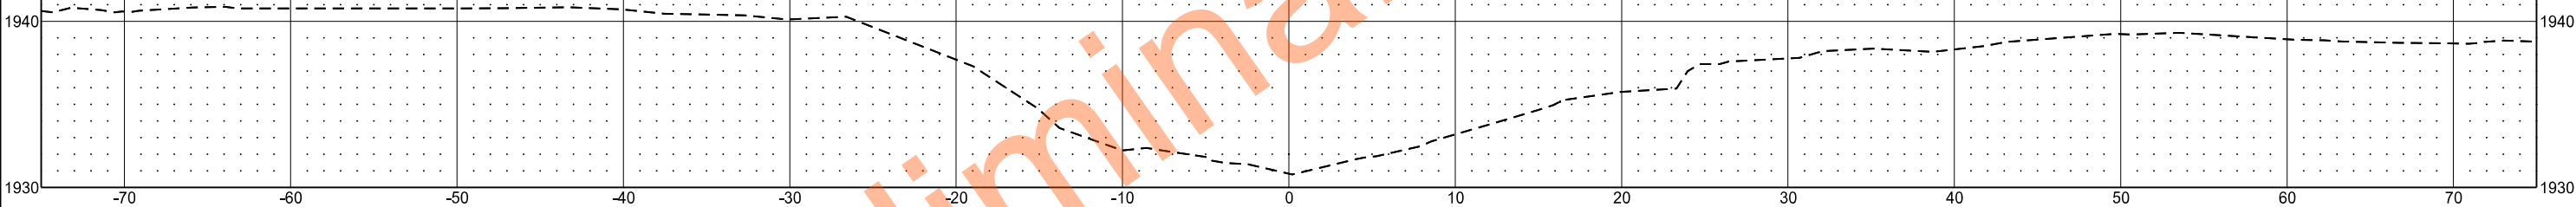

Sta 145+20.00

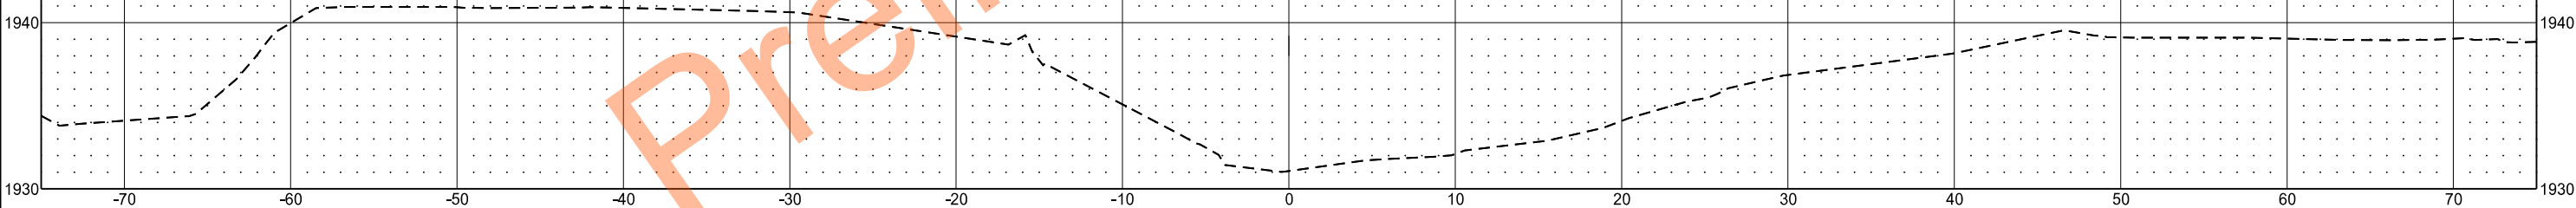

Sta 145+00.00

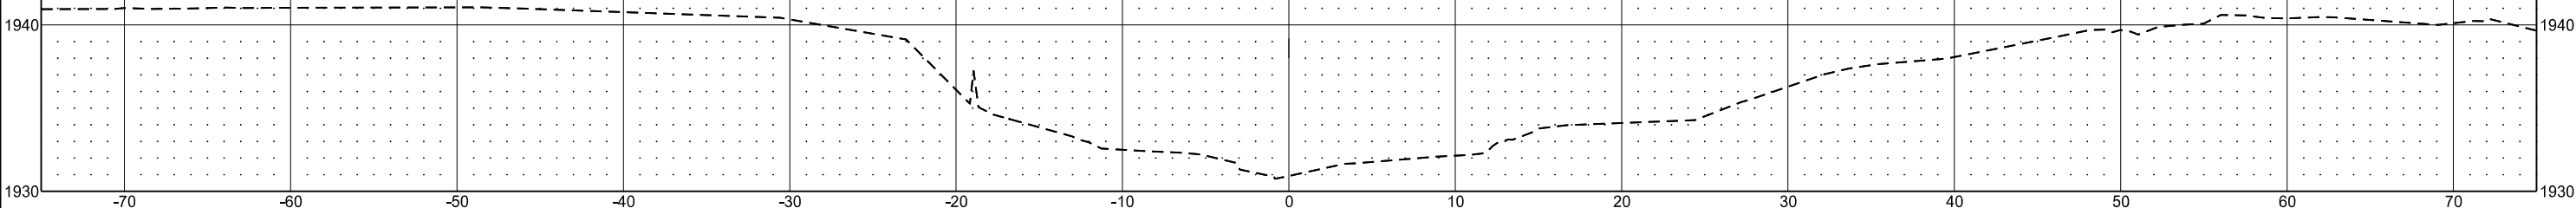

EXISTING CHANNEL

STATE

PROJECT NO.

SECTION NO.

SHEET NO.


ND

SS-ARP-9-999(488)


200

6


Sta 148+50.00

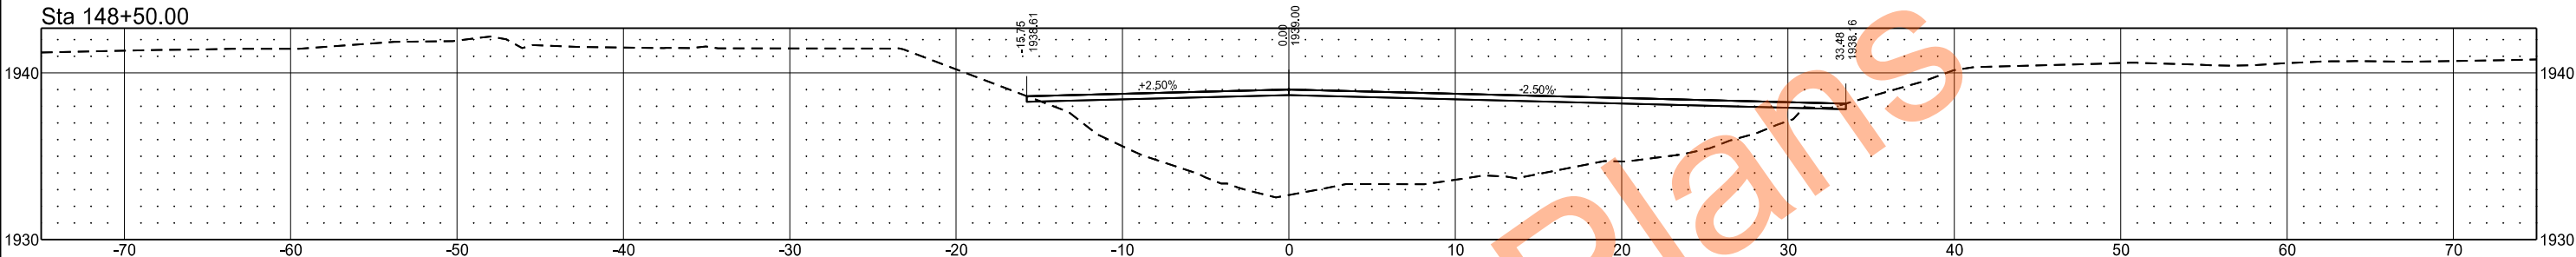


Sta 148+00.00

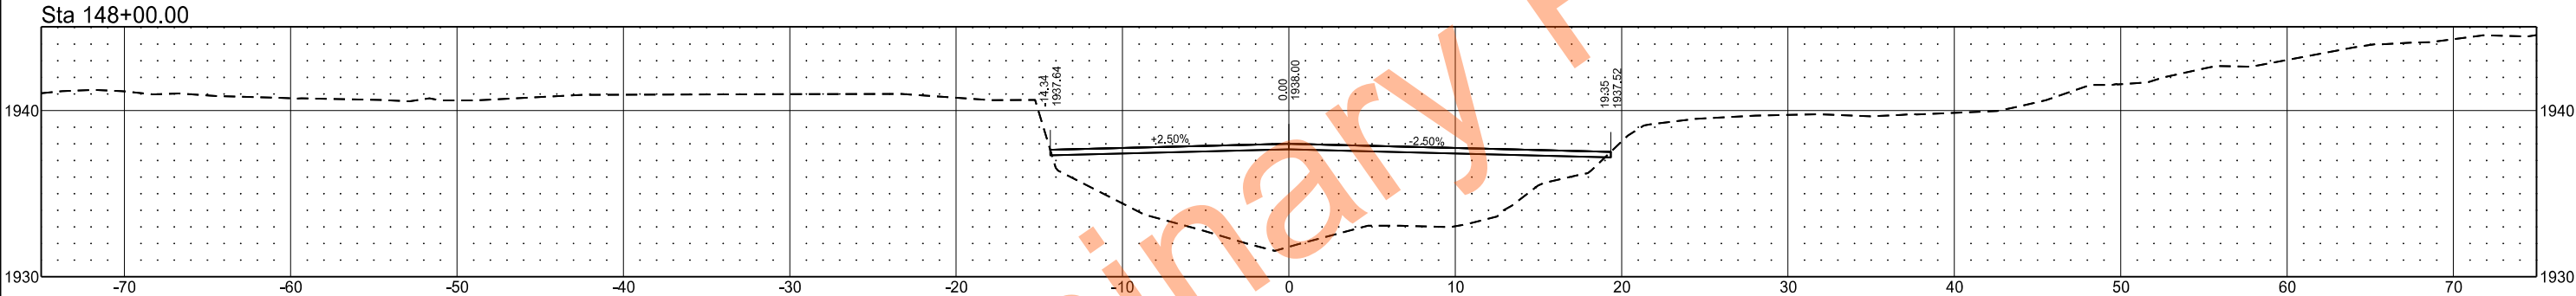

Sta 147+50.00

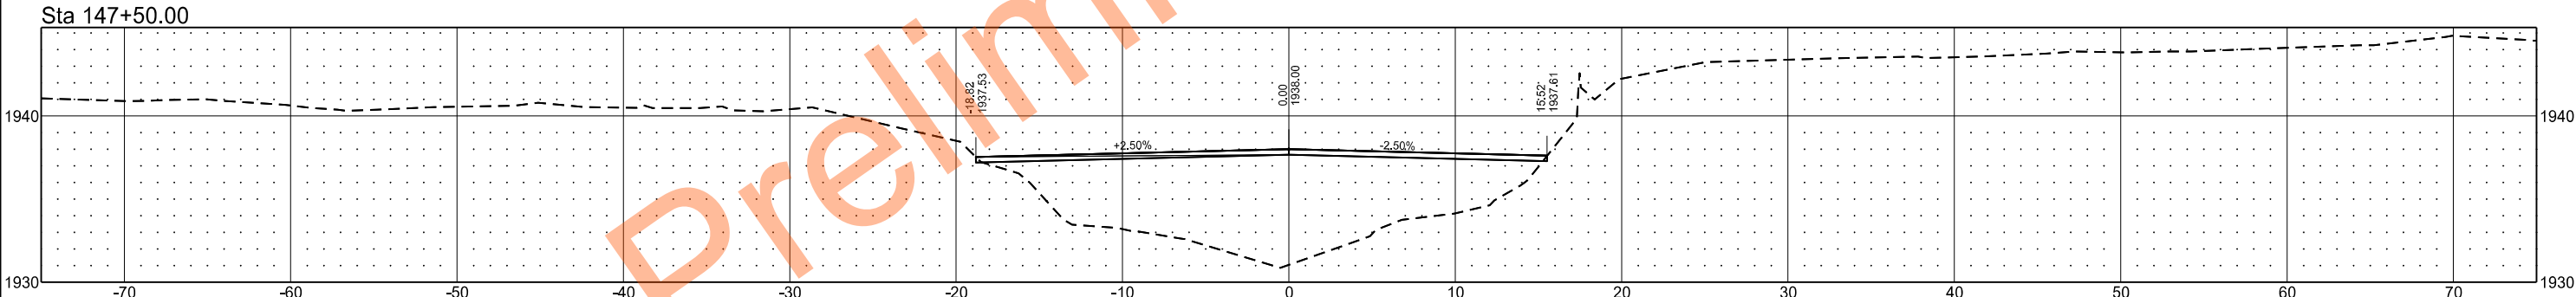

Sta 147+00.00

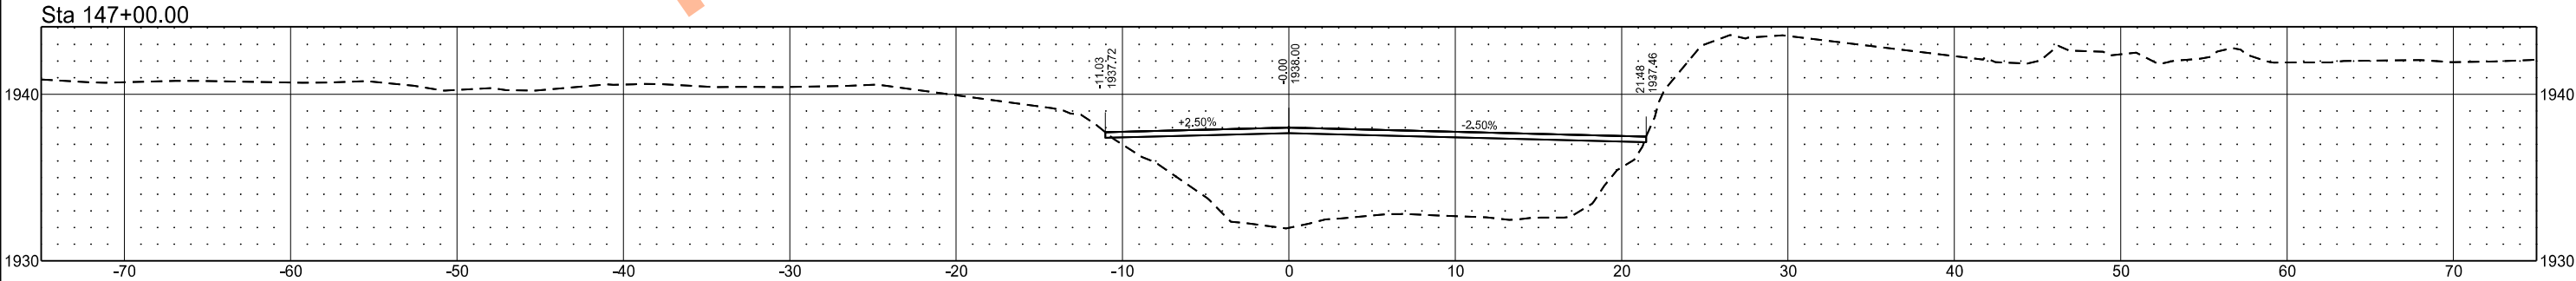

EXISTING CHANNEL

STATE

PROJECT NO.

SECTION NO.

SHEET NO.


ND

SS-ARP-9-999(488)


200

7


Sta 150+50.00

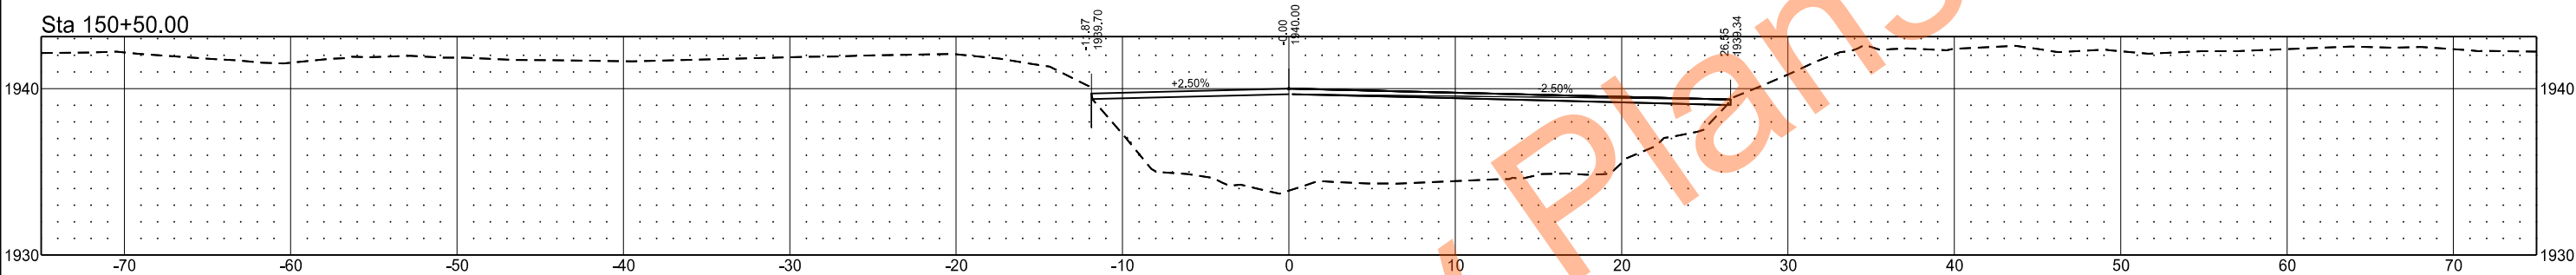


Sta 150+00.00

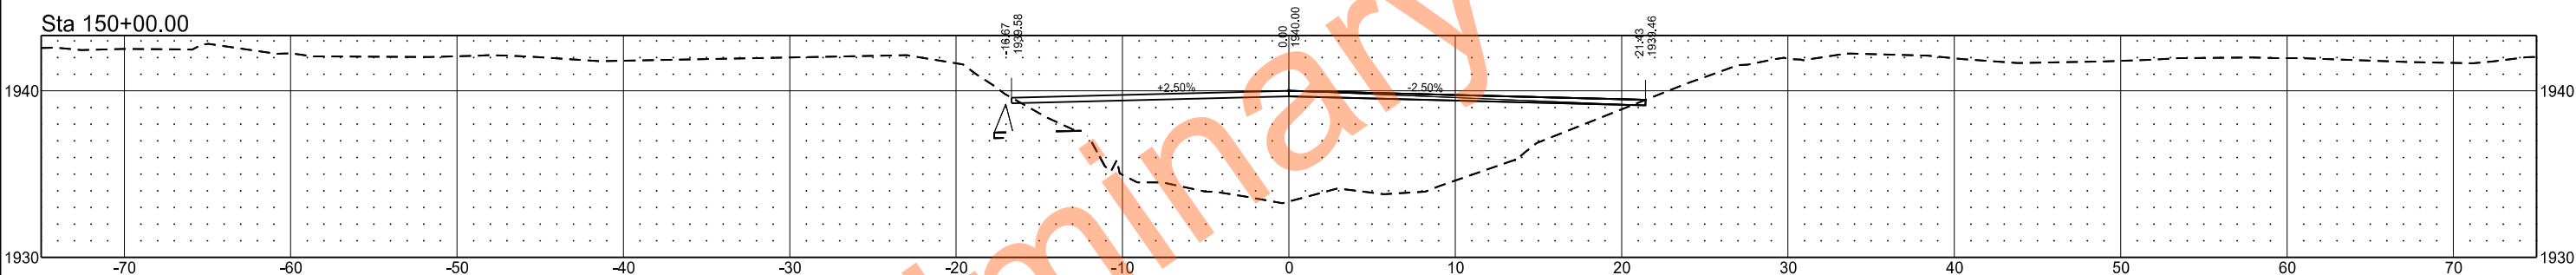

Sta 149+40.00

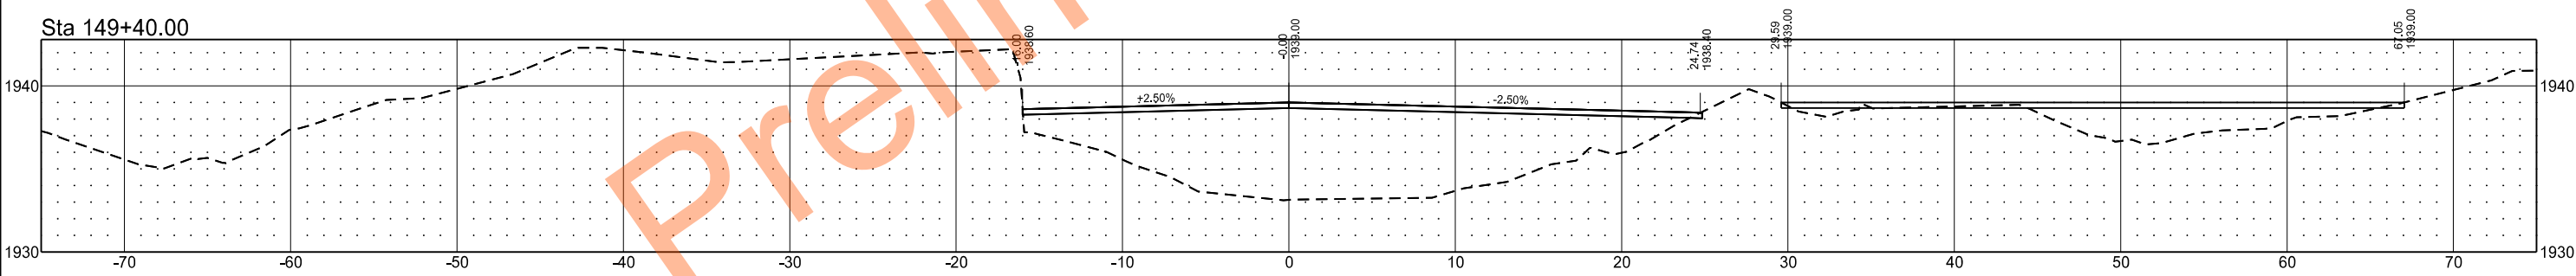

Sta 149+00.00

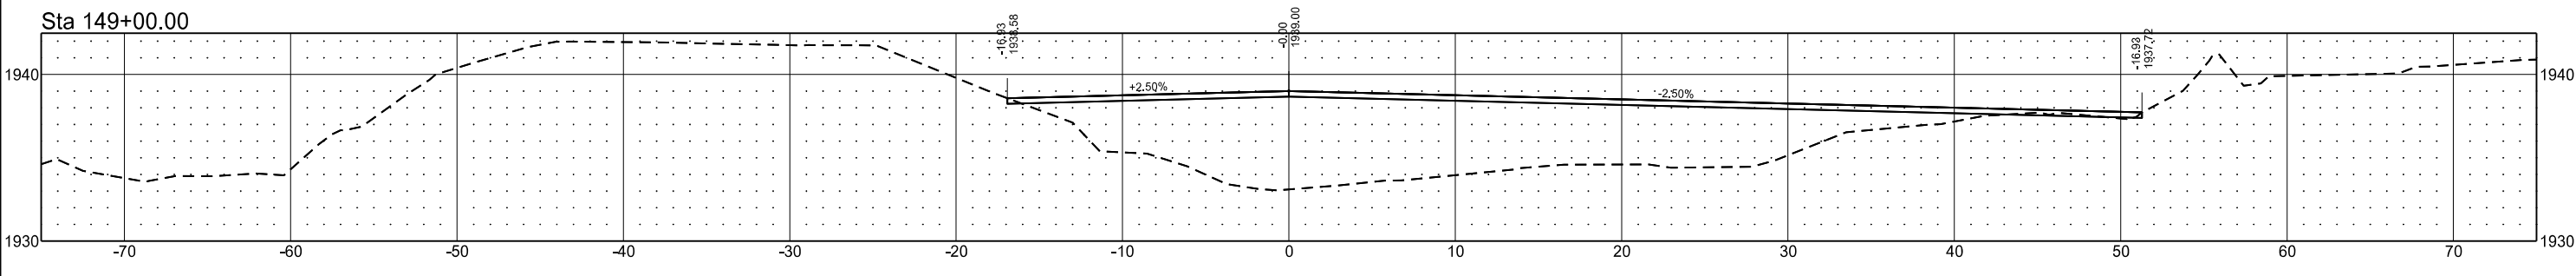

EXISTING CHANNEL

STATE

PROJECT NO.

SECTION NO.

SHEET NO.


ND

SS-ARP-9-999(488)


200

8


Sta 152+50.00

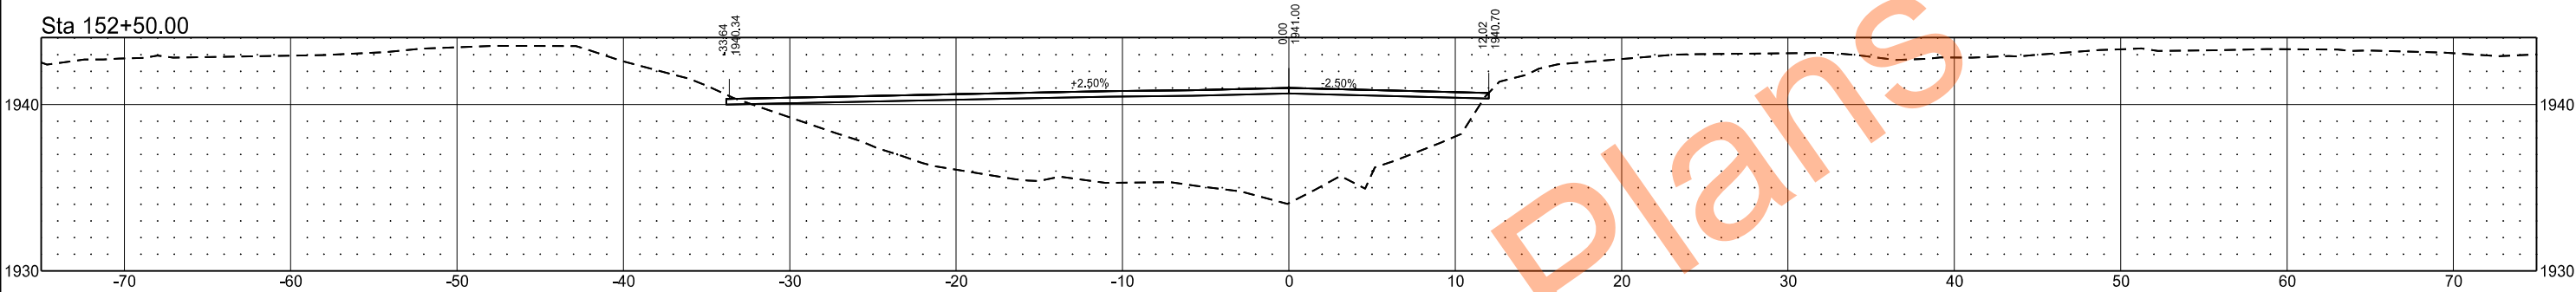


Sta 152+00.00

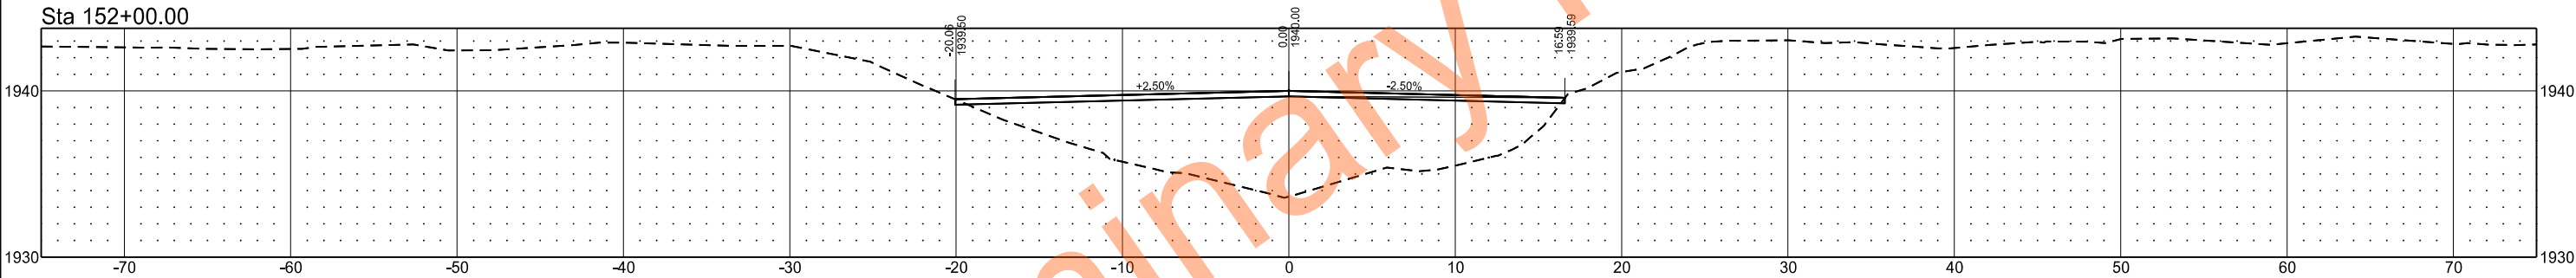

Sta 151+50.00

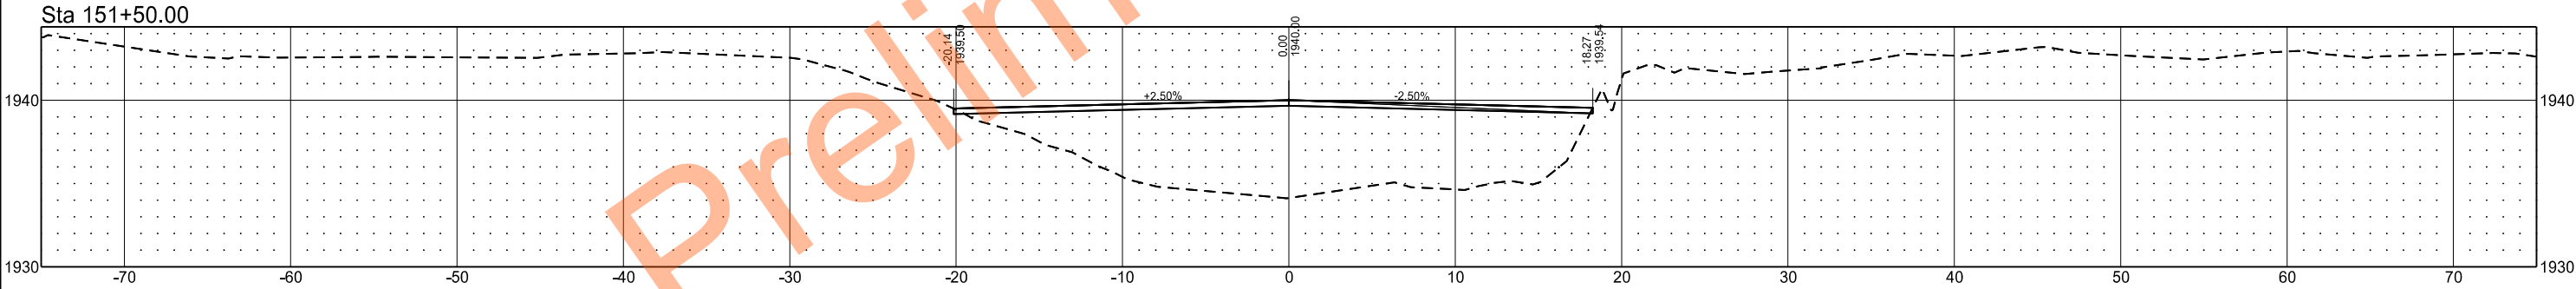

Sta 151+00.00

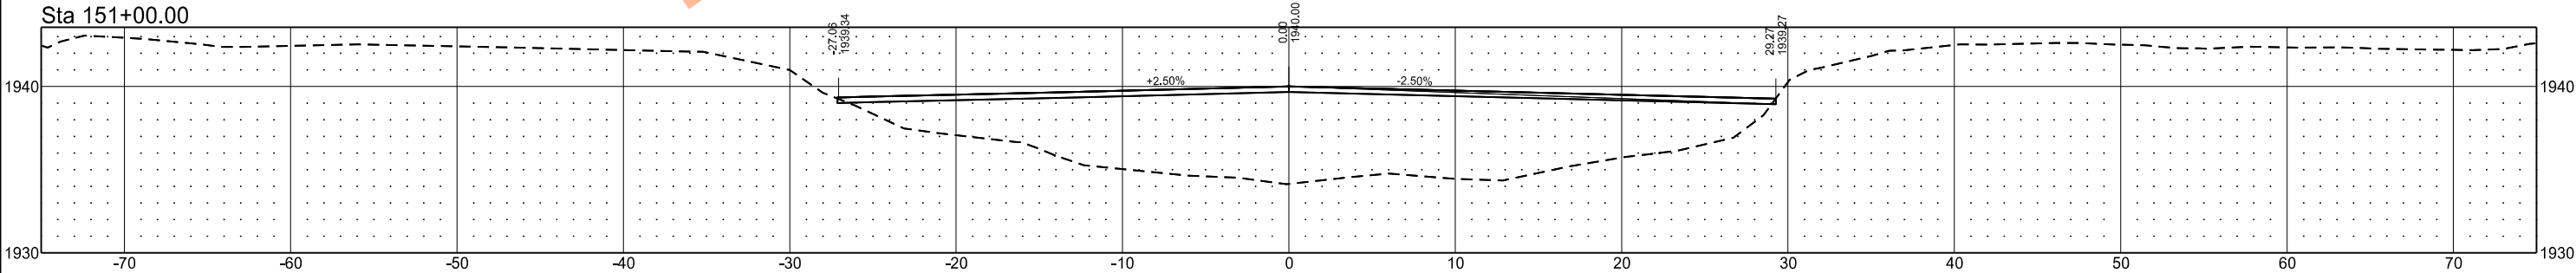

EXISTING CHANNEL

STATE

PROJECT NO.

SECTION NO.

SHEET NO.


ND

SS-ARP-9-999(488)


200

9


Sta 155+00.00

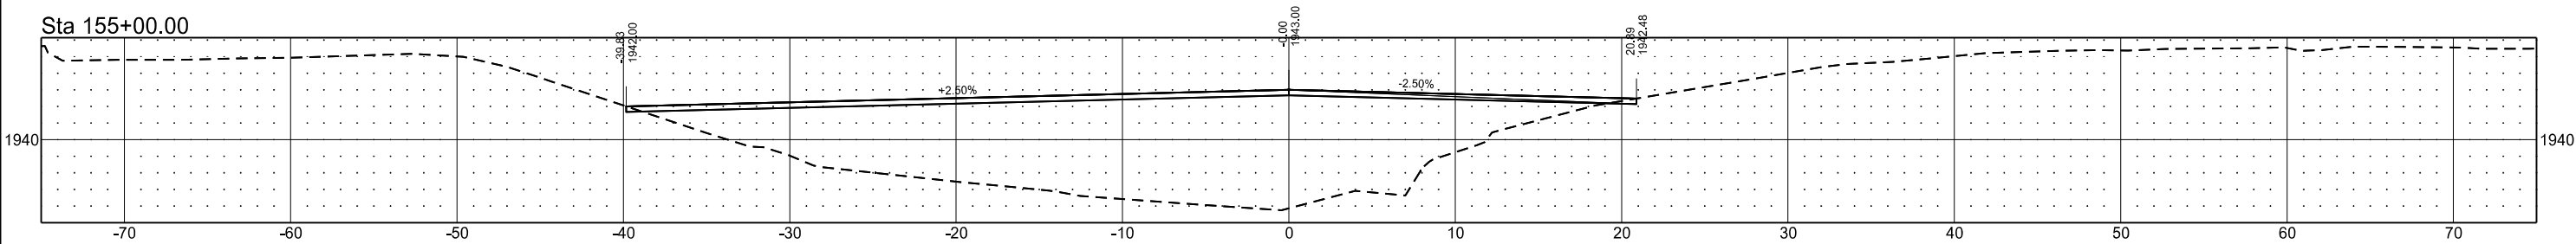


Sta 154+50.00

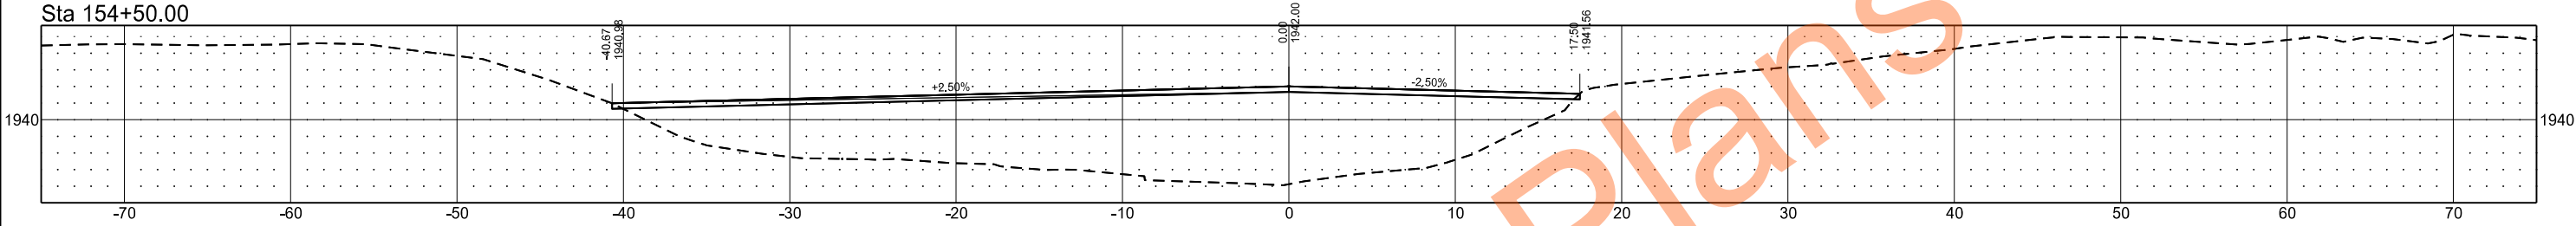


Sta 154+00.00

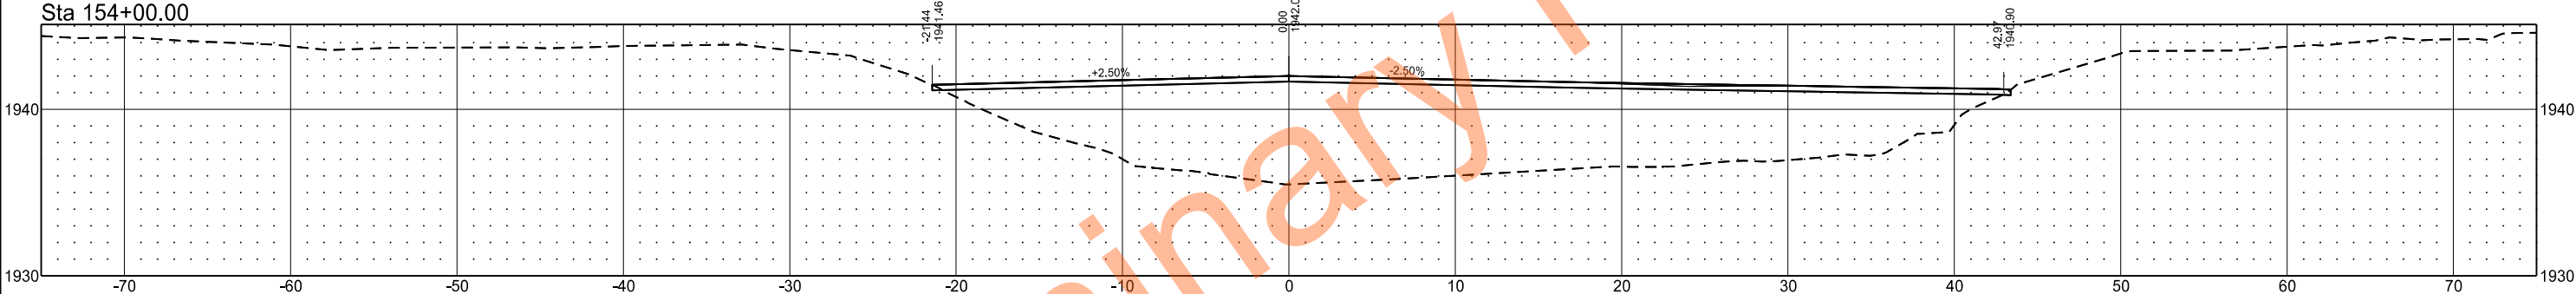

Sta 153+50.00

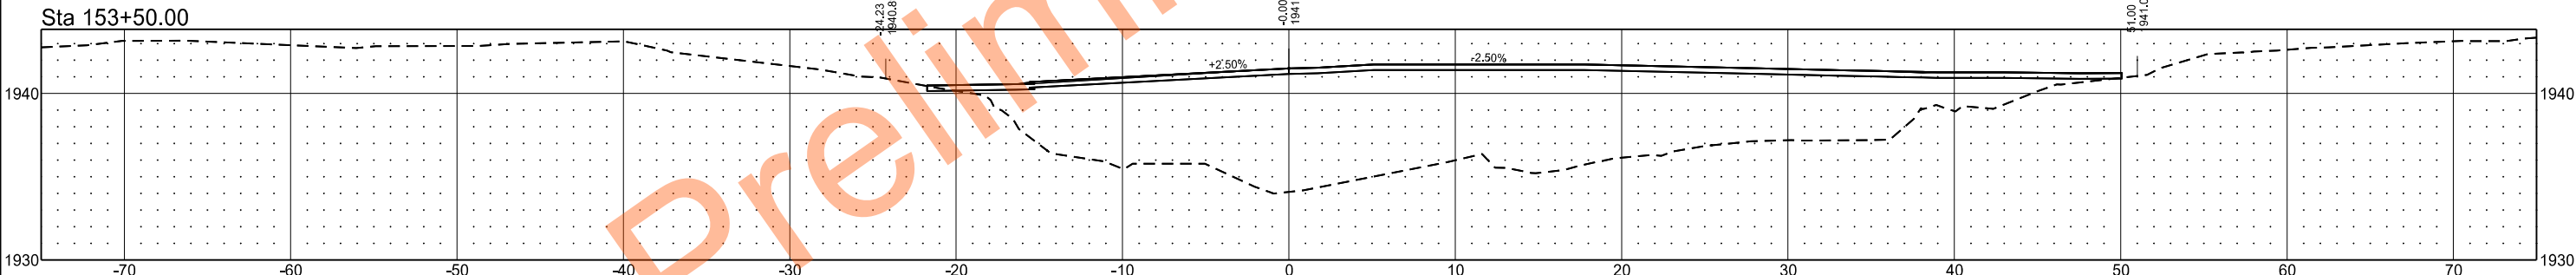

Sta 153+00.00

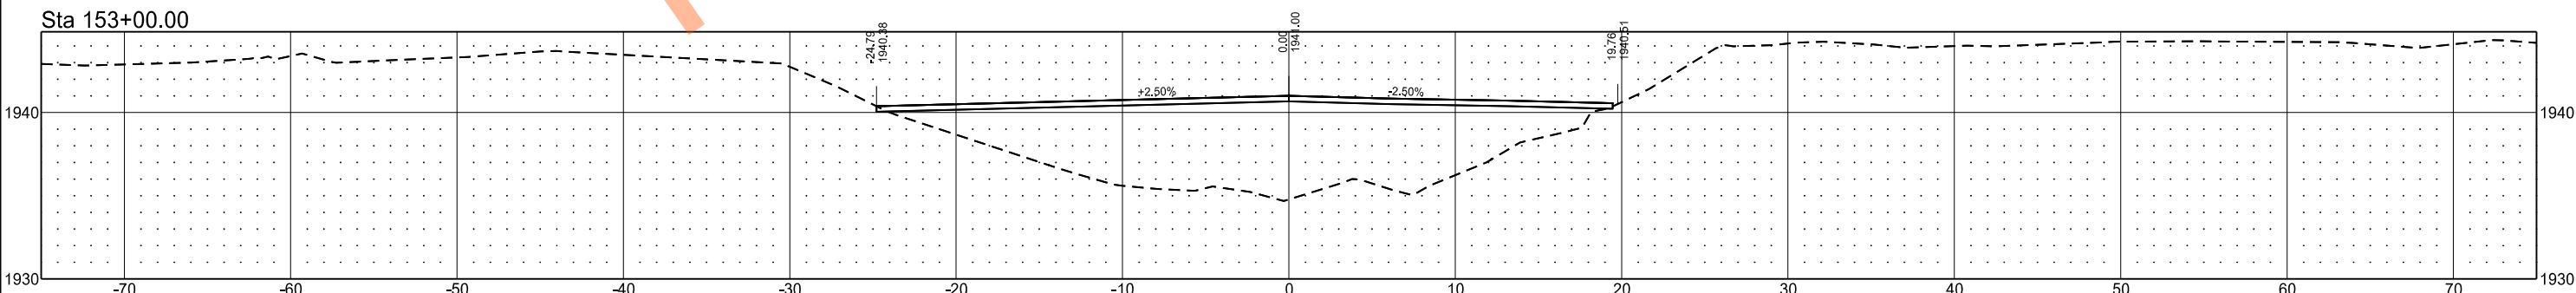

EXISTING CHANNEL

STATE

PROJECT NO.

SECTION NO.

SHEET NO.


ND

SS-ARP-9-999(488)


200

10


Sta 157+50.00

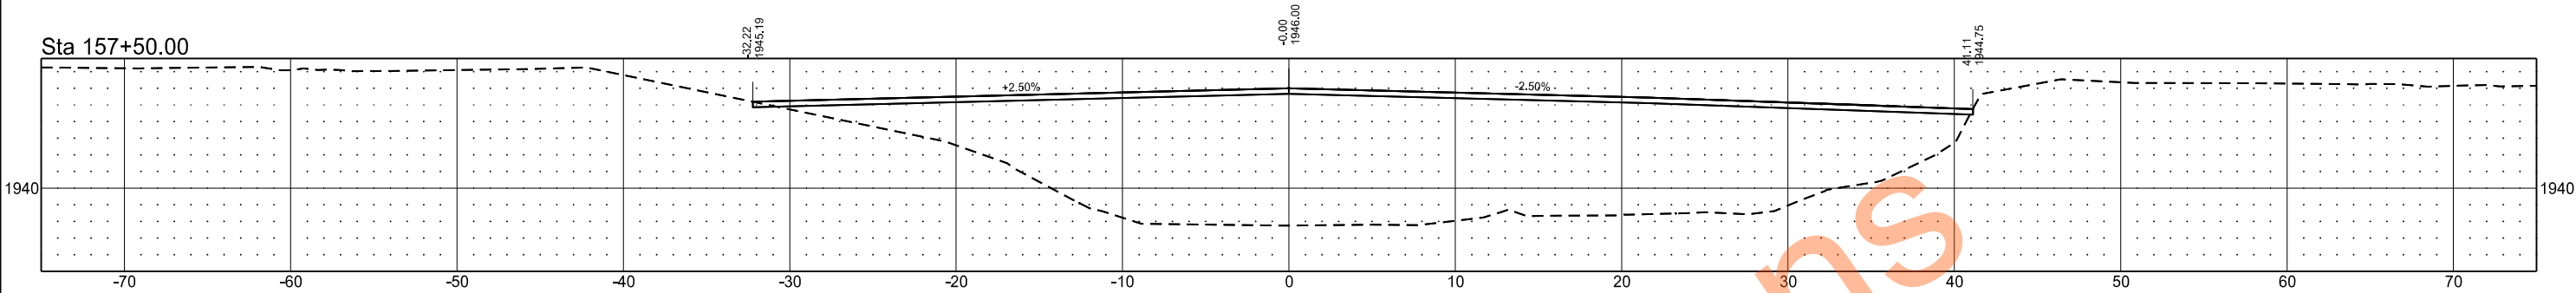


Sta 157+00.00

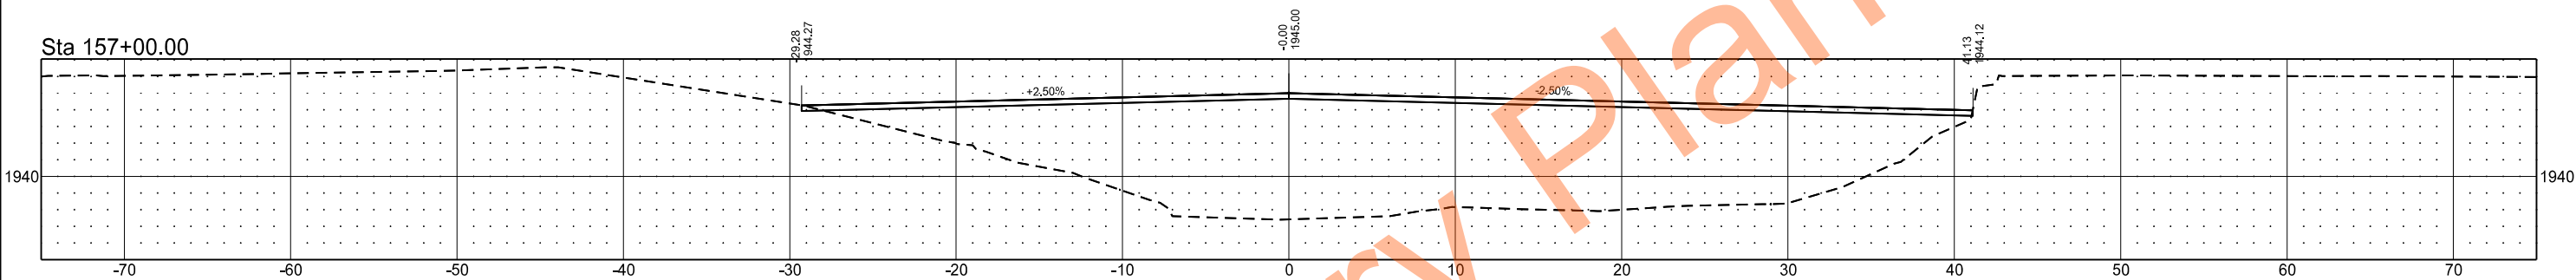


Sta 156+50.00

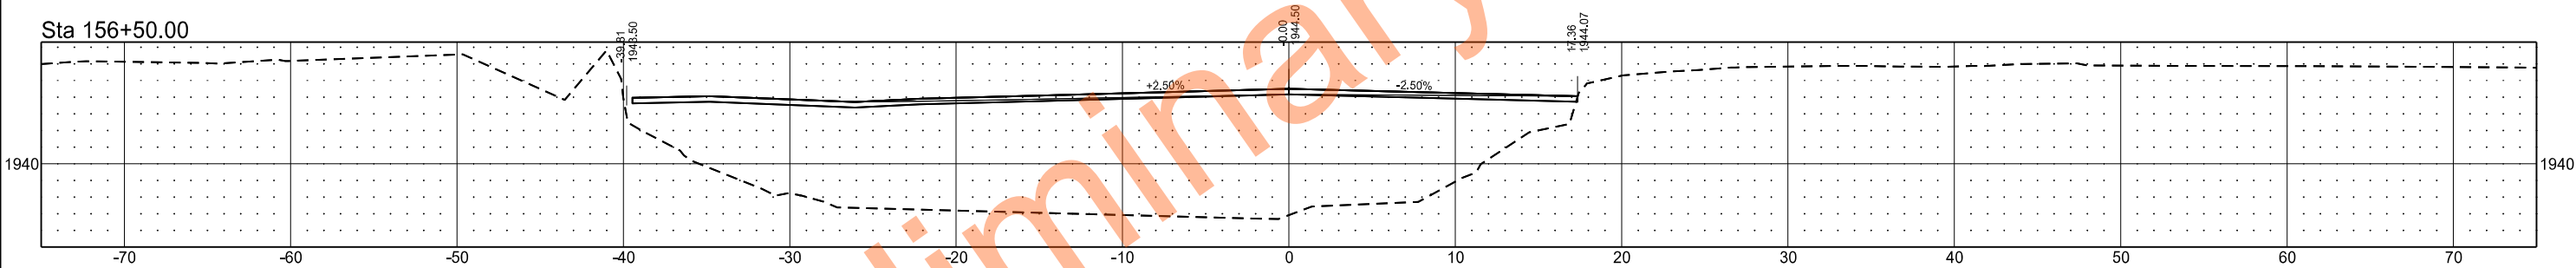

Sta 156+00.00

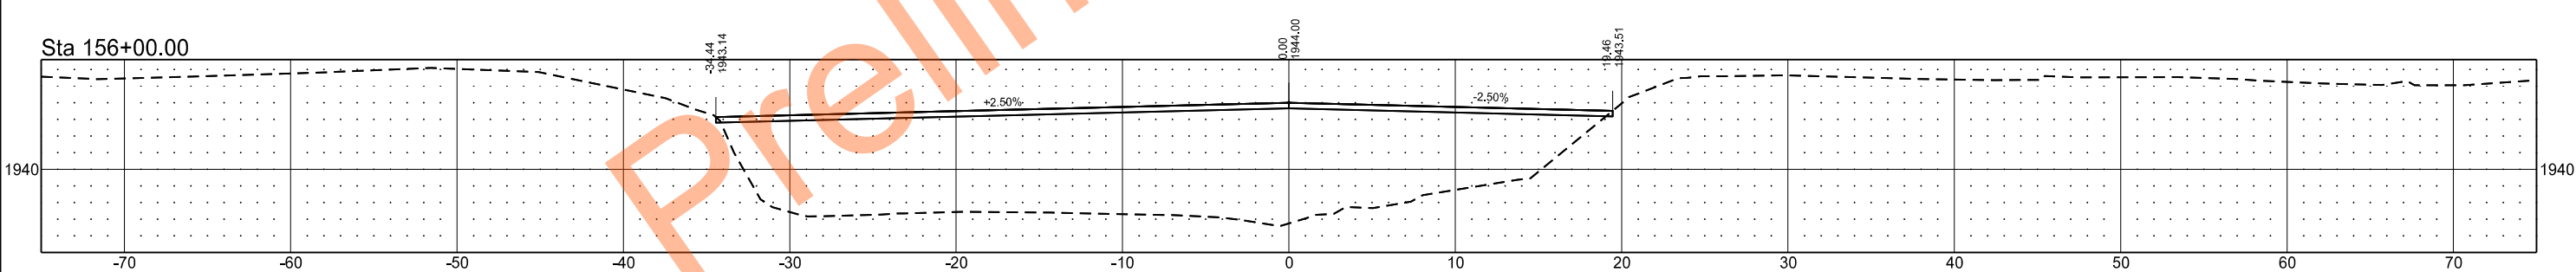

Sta 155+50.00

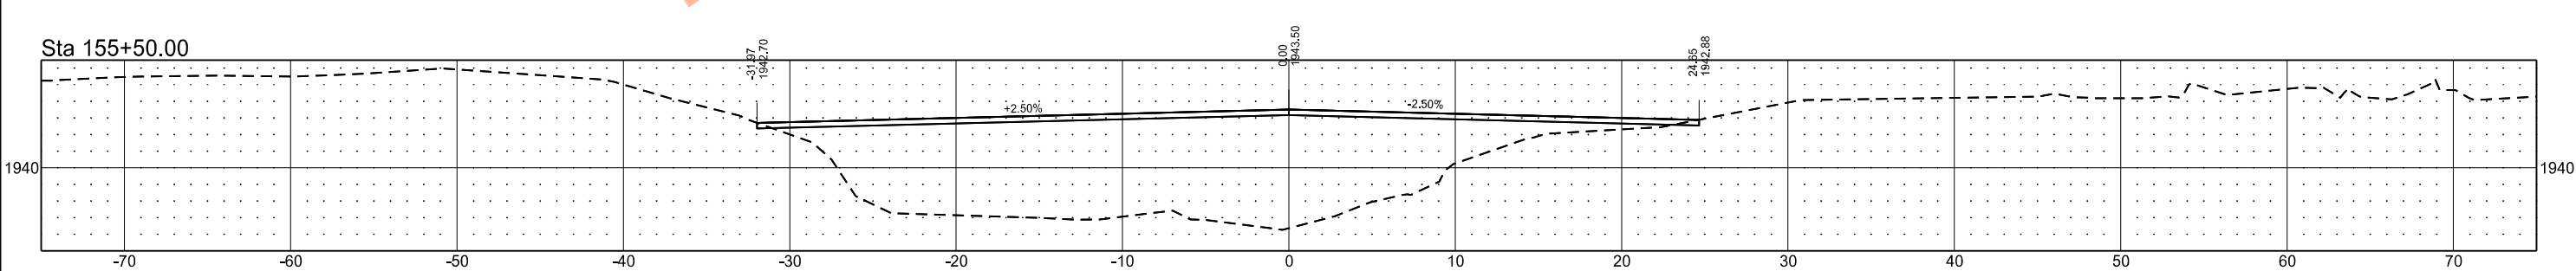

EXISTING CHANNEL

STATE

PROJECT NO.

SECTION NO.

SHEET NO.


ND

SS-ARP-9-999(488)


200

11


Sta 159+50.00

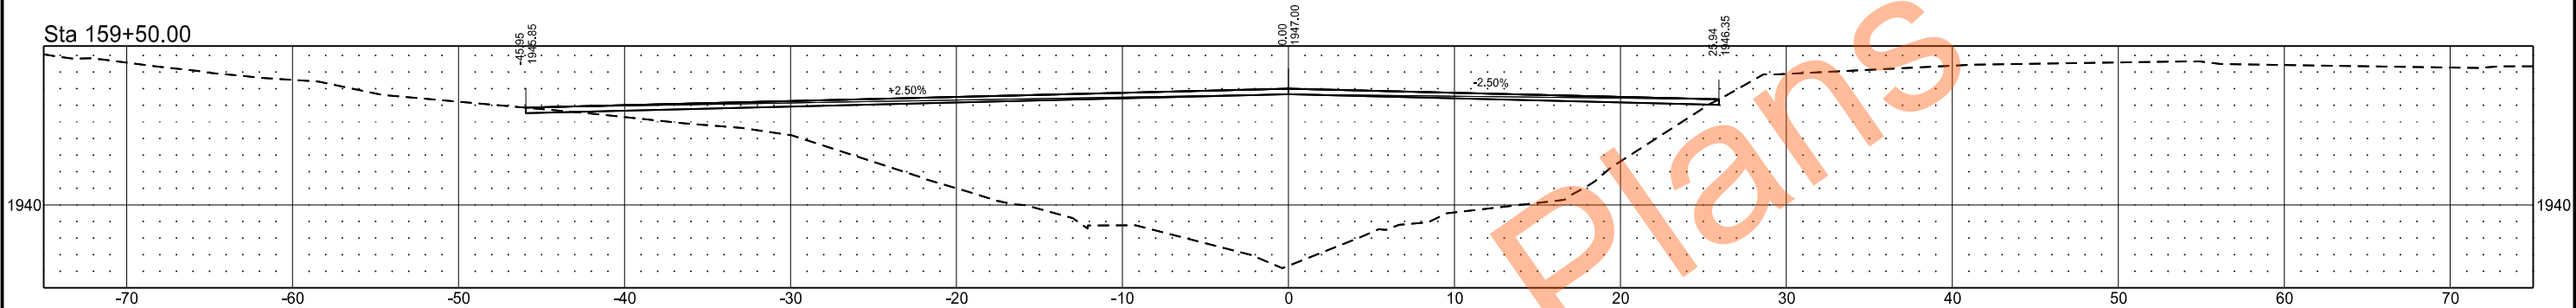


Sta 159+00.00

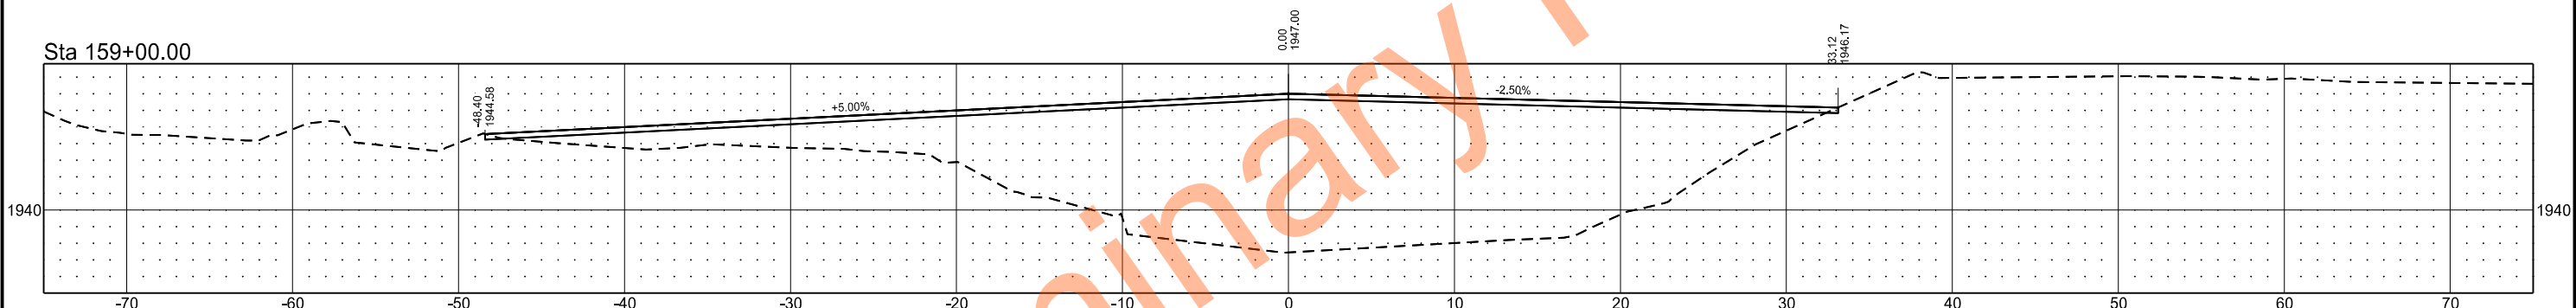

Sta 158+50.00

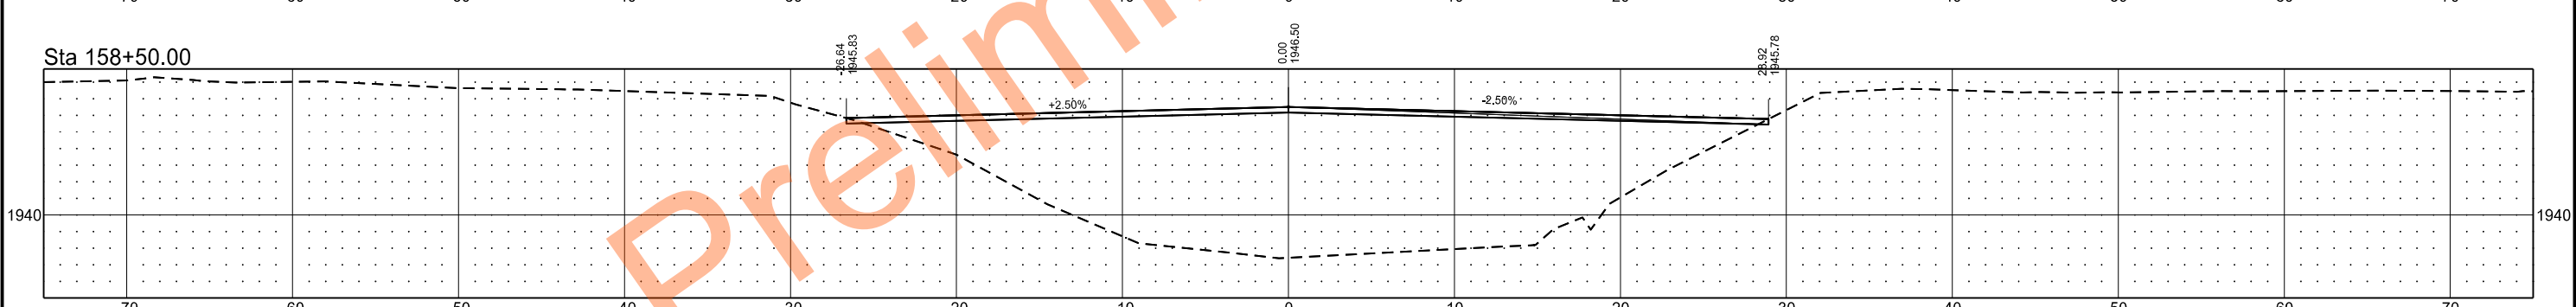

Sta 158+00.00

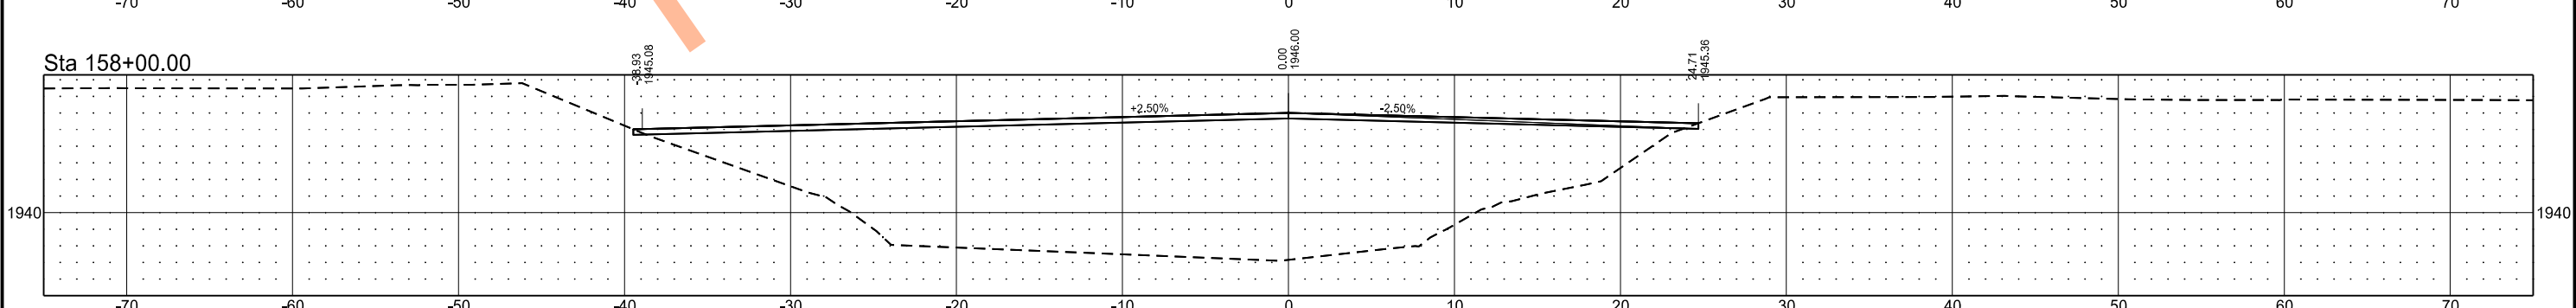

EXISTING CHANNEL

STATE

PROJECT NO.

SECTION NO.


SHEET NO.

ND

SS-ARP-9-999(488)

200

12

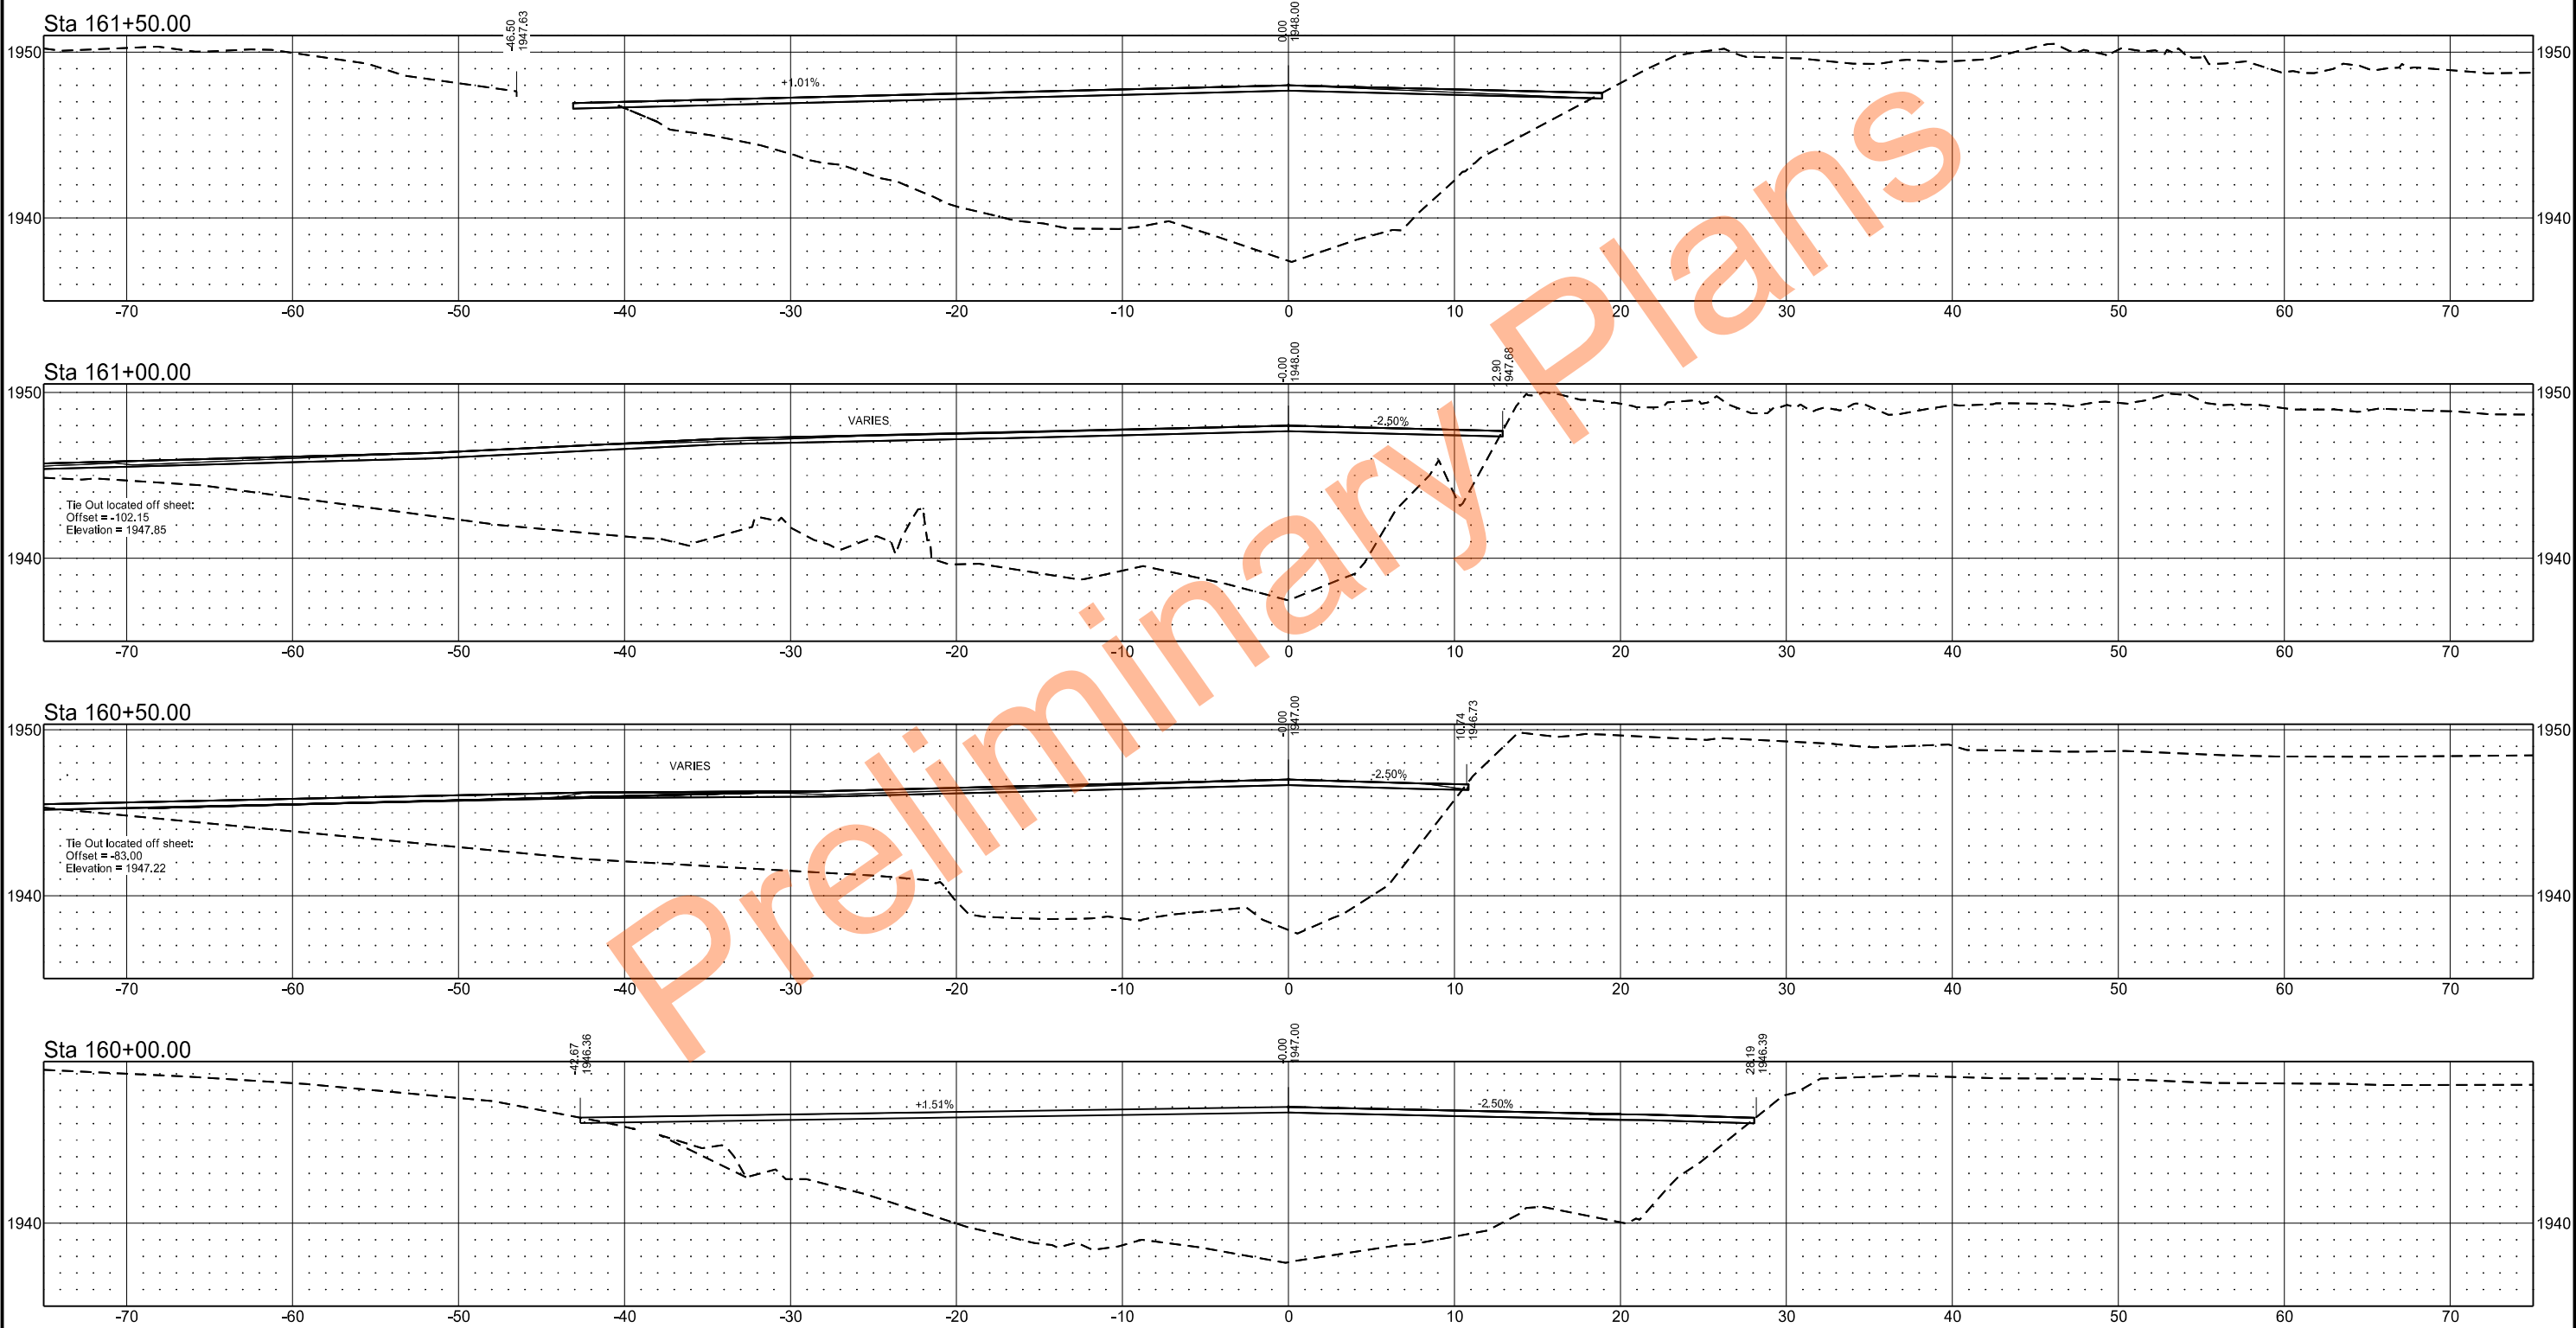

EXISTING CHANNEL

STATE

PROJECT NO.

SECTION NO.

SHEET NO.


ND

SS-ARP-9-999(488)


200

13


Sta 163+50.00

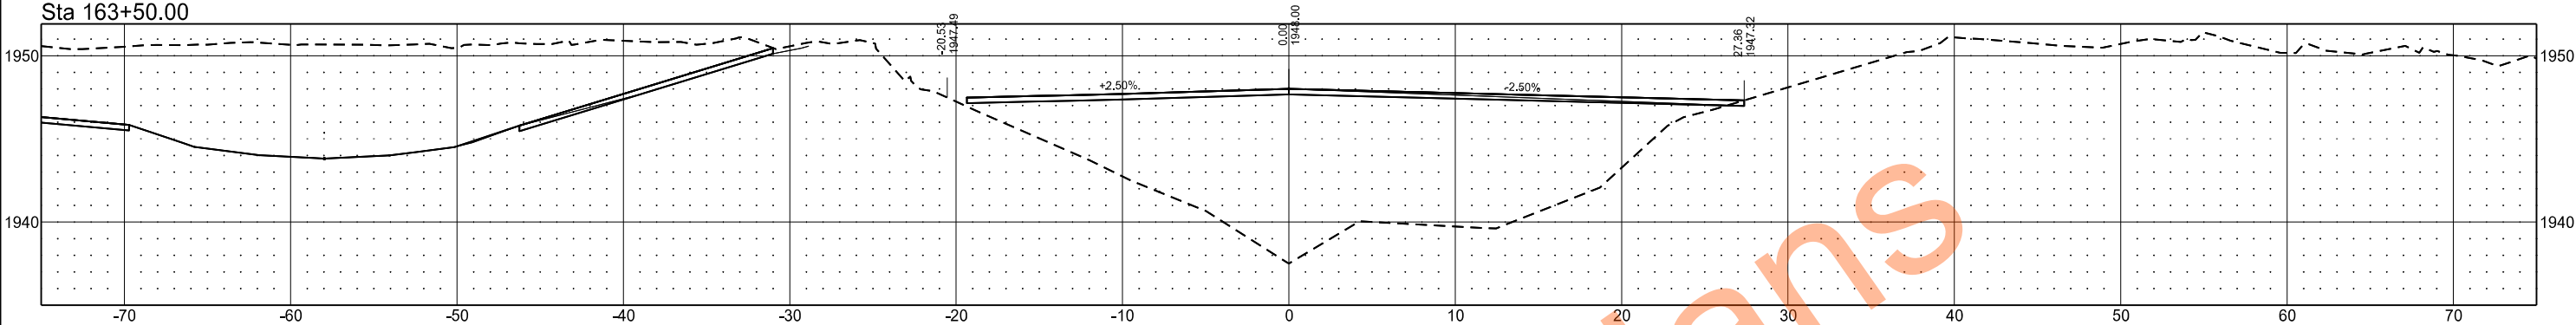


Sta 163+00.00

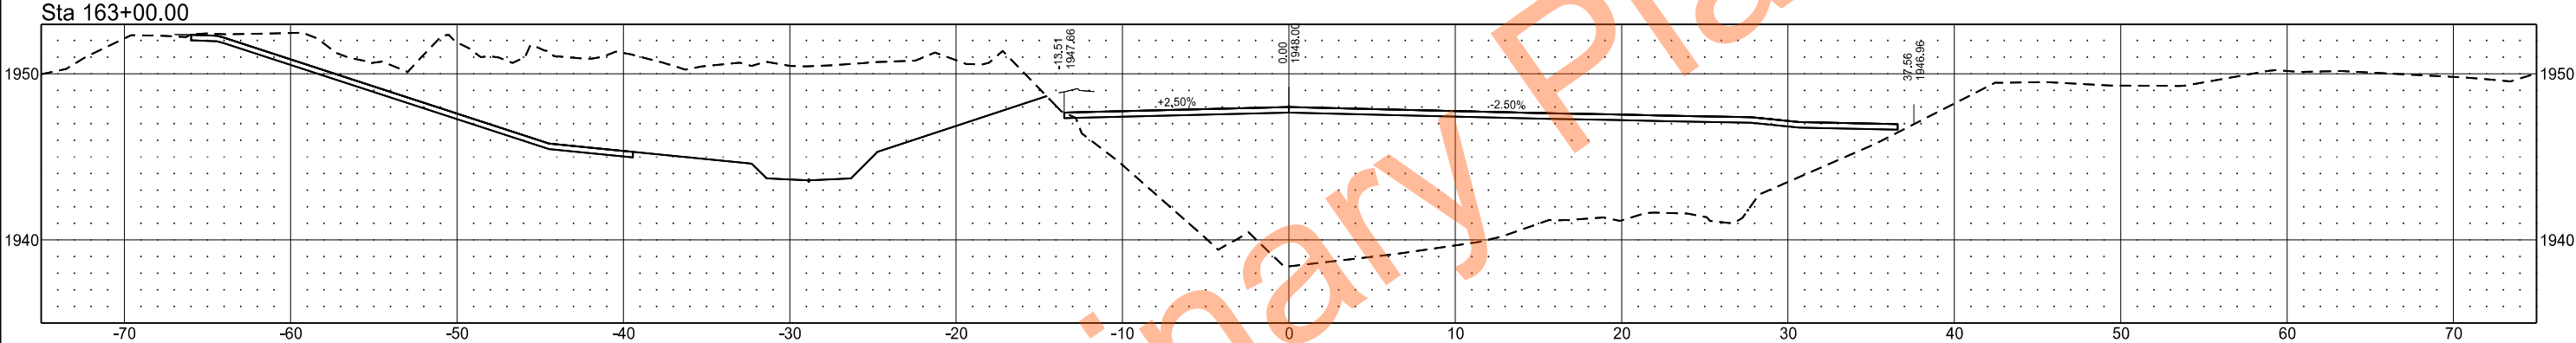

Sta 162+50.00

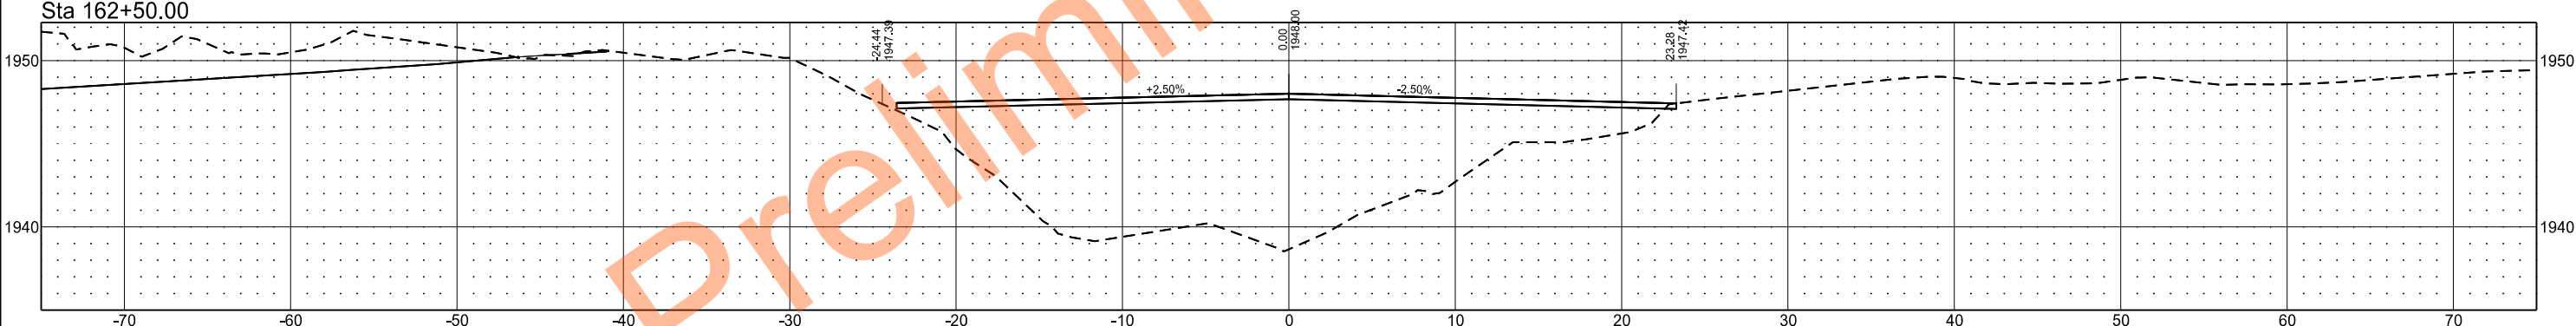

Sta 162+00.00

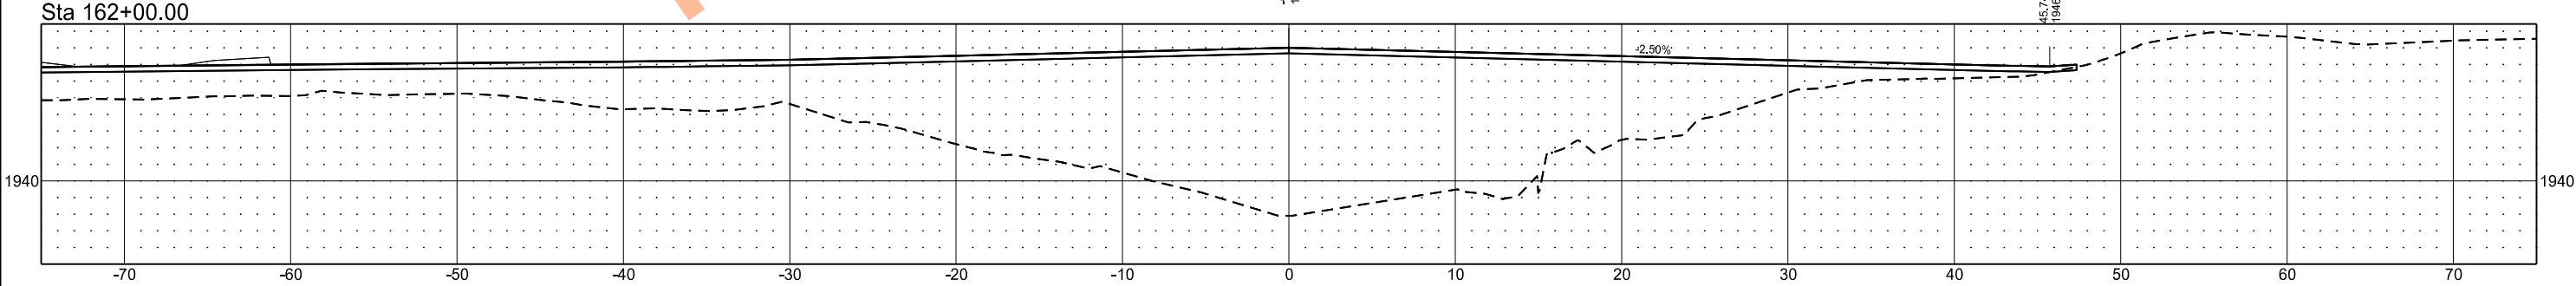

EXISTING CHANNEL

STATE

PROJECT NO.

SECTION NO.

SHEET NO.


ND

SS-ARP-9-999(488)


200

14


Sta 165+50.00

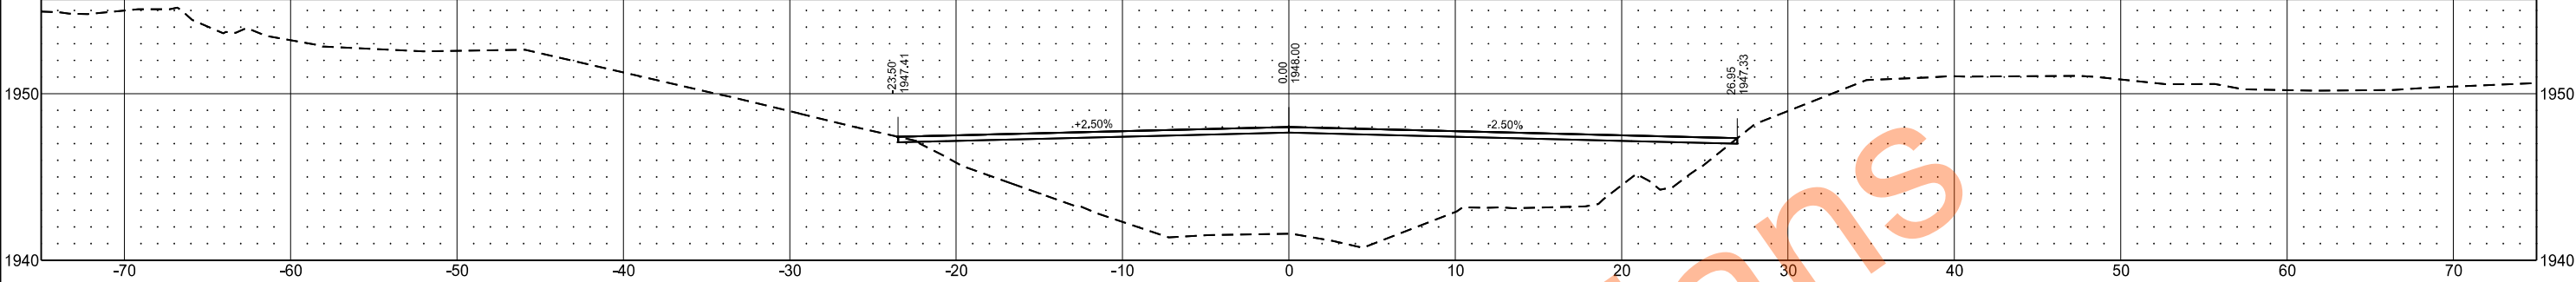


Sta 165+00.00

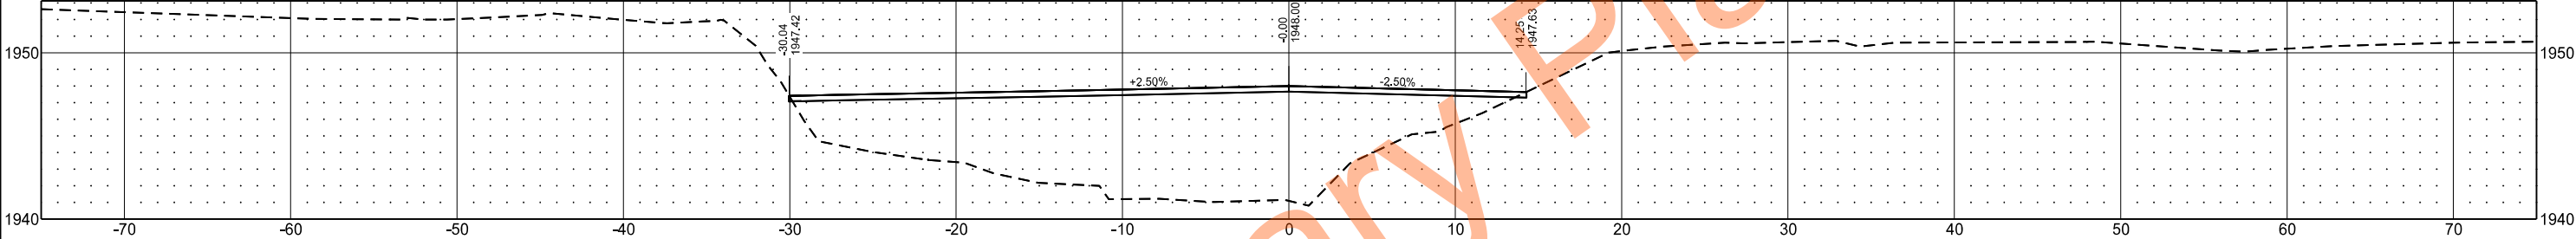

Sta 164+50.00

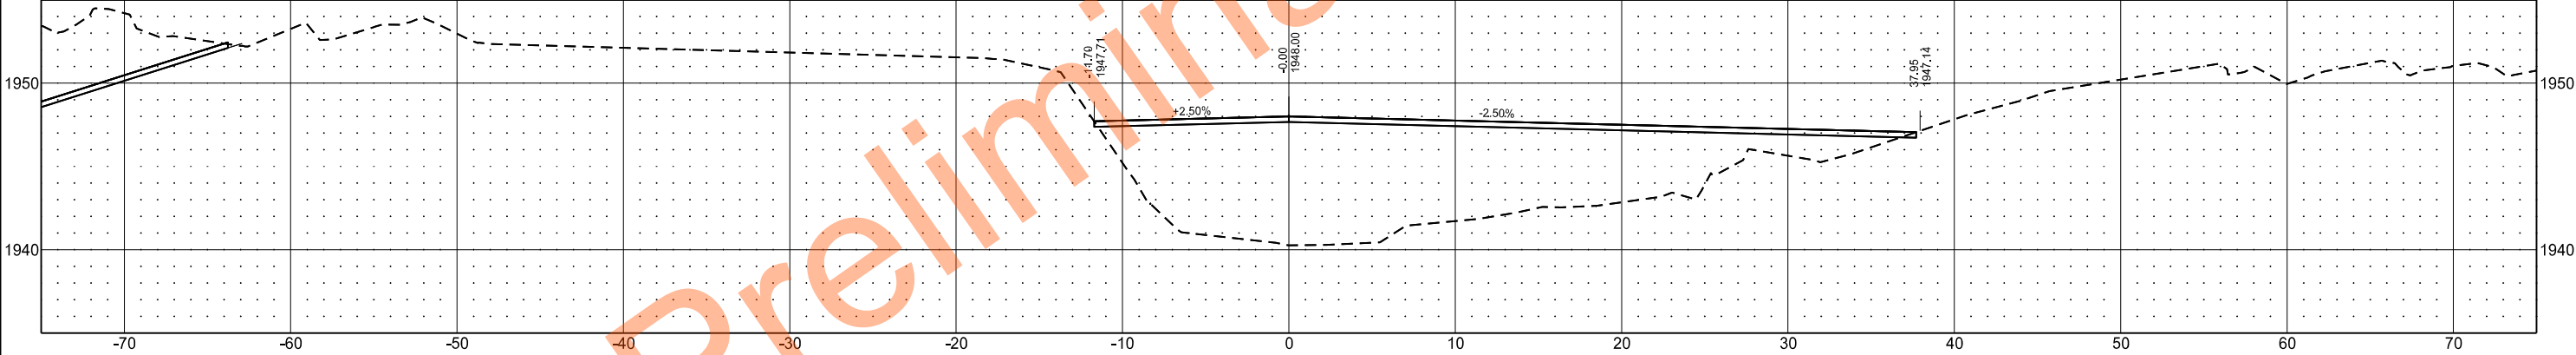

Sta 164+00.00

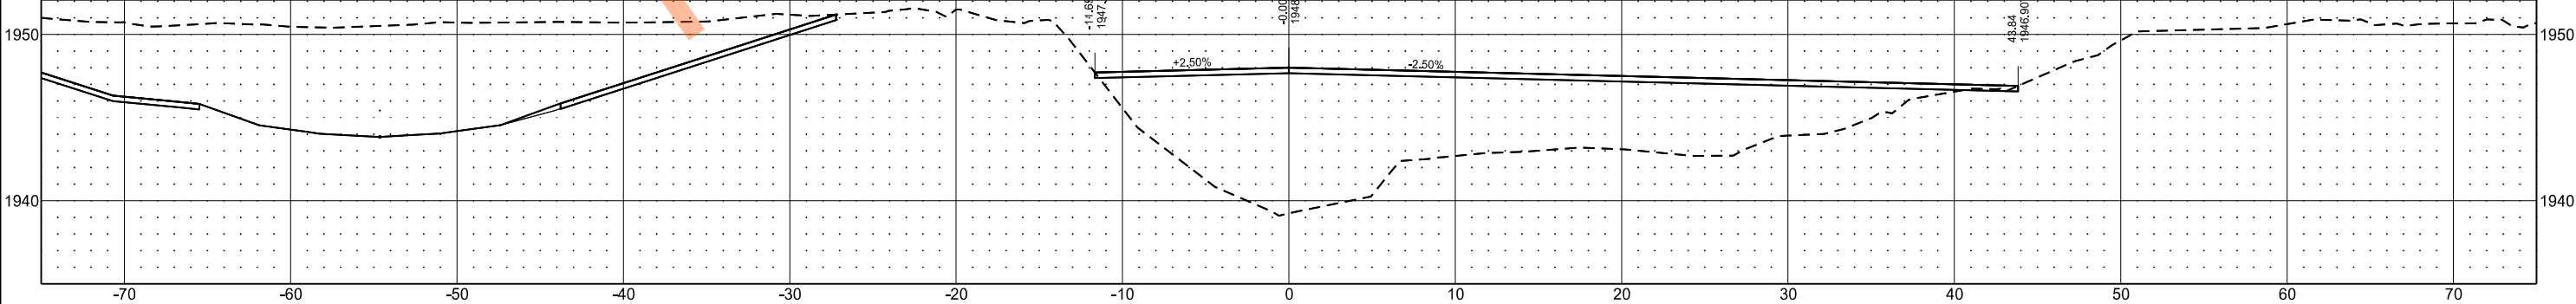

EXISTING CHANNEL

STATE

PROJECT NO.

SECTION NO.

SHEET NO.


ND

SS-ARP-9-999(488)


200

15


Sta 167+50.00

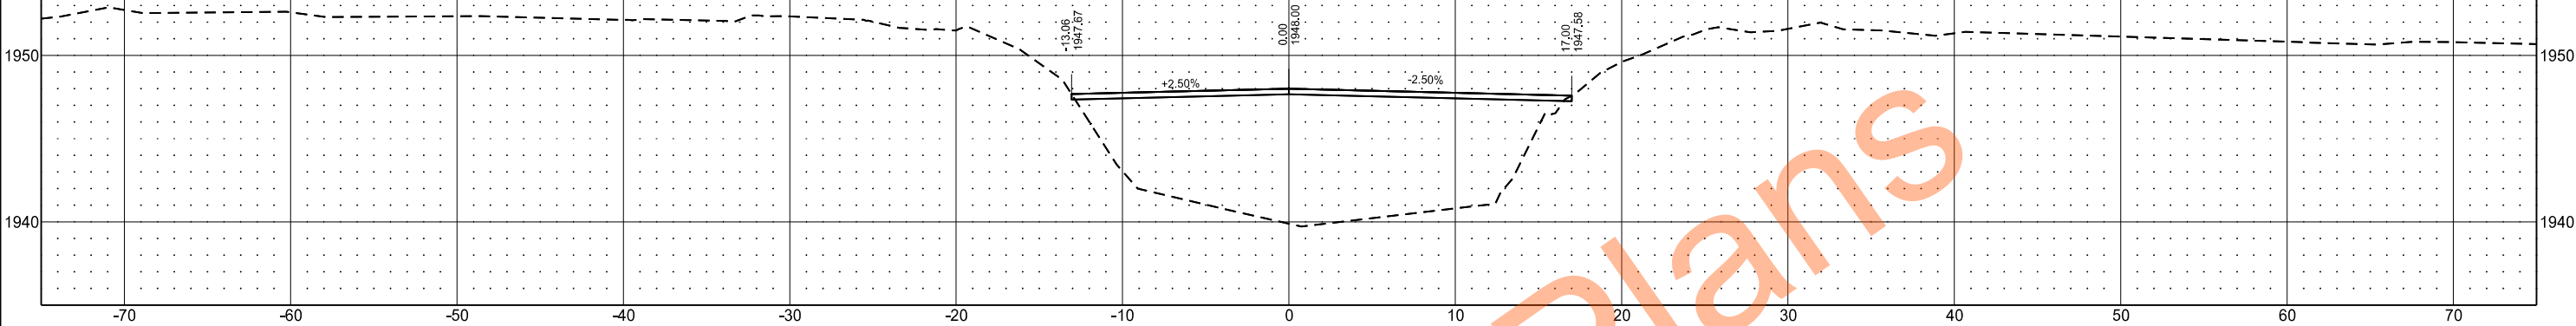


Sta 167+00.00

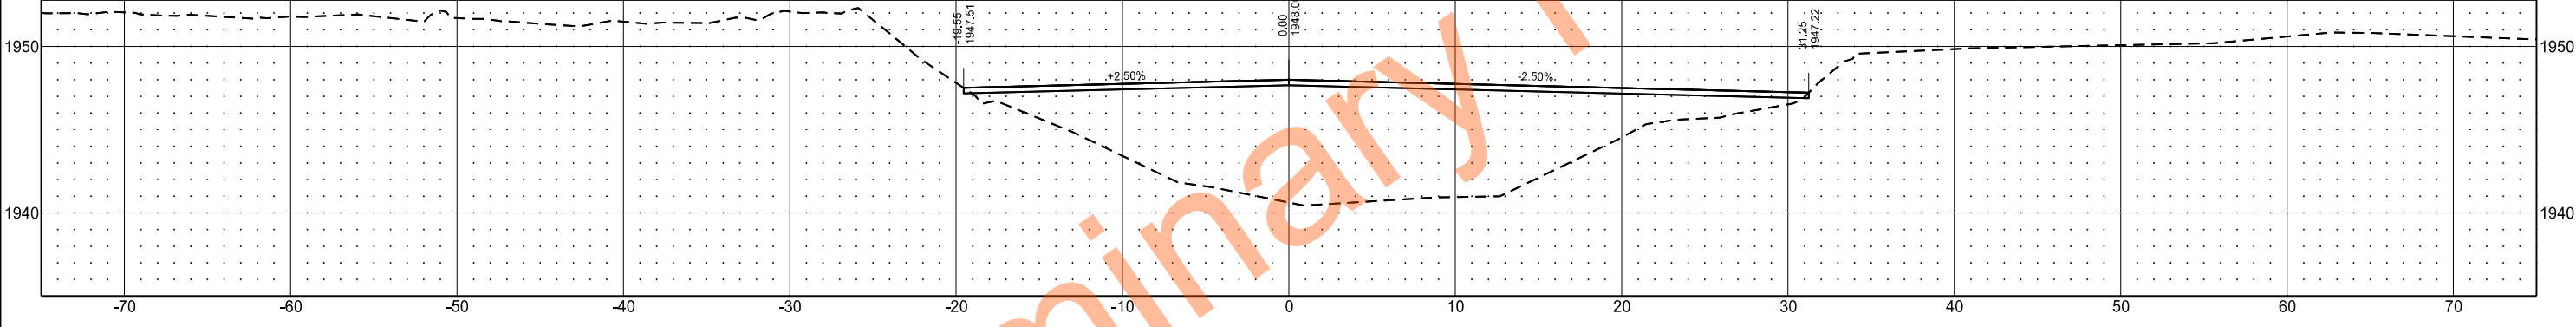

Sta 166+50.00

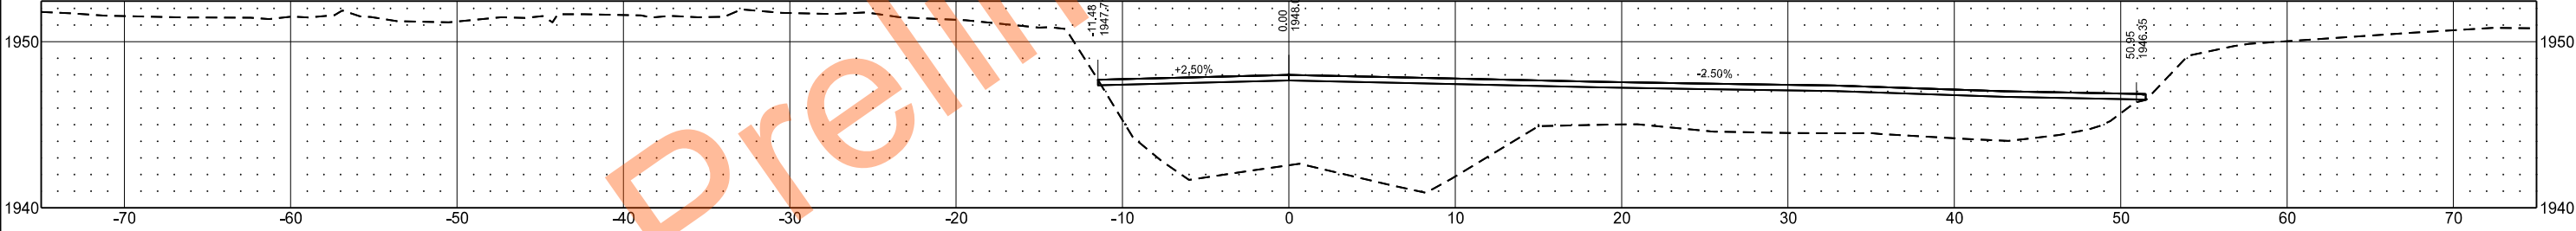

Sta 166+00.00

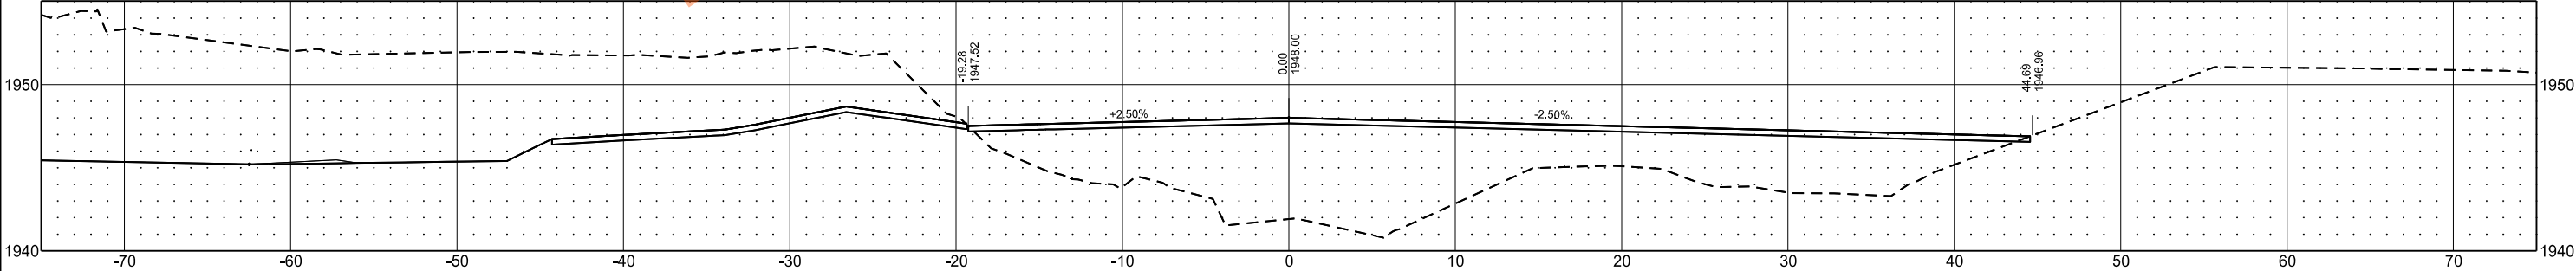

EXISTING CHANNEL

STATE

PROJECT NO.

SECTION NO.

SHEET NO.


ND

SS-ARP-9-999(488)


200

16


Sta 169+00.00

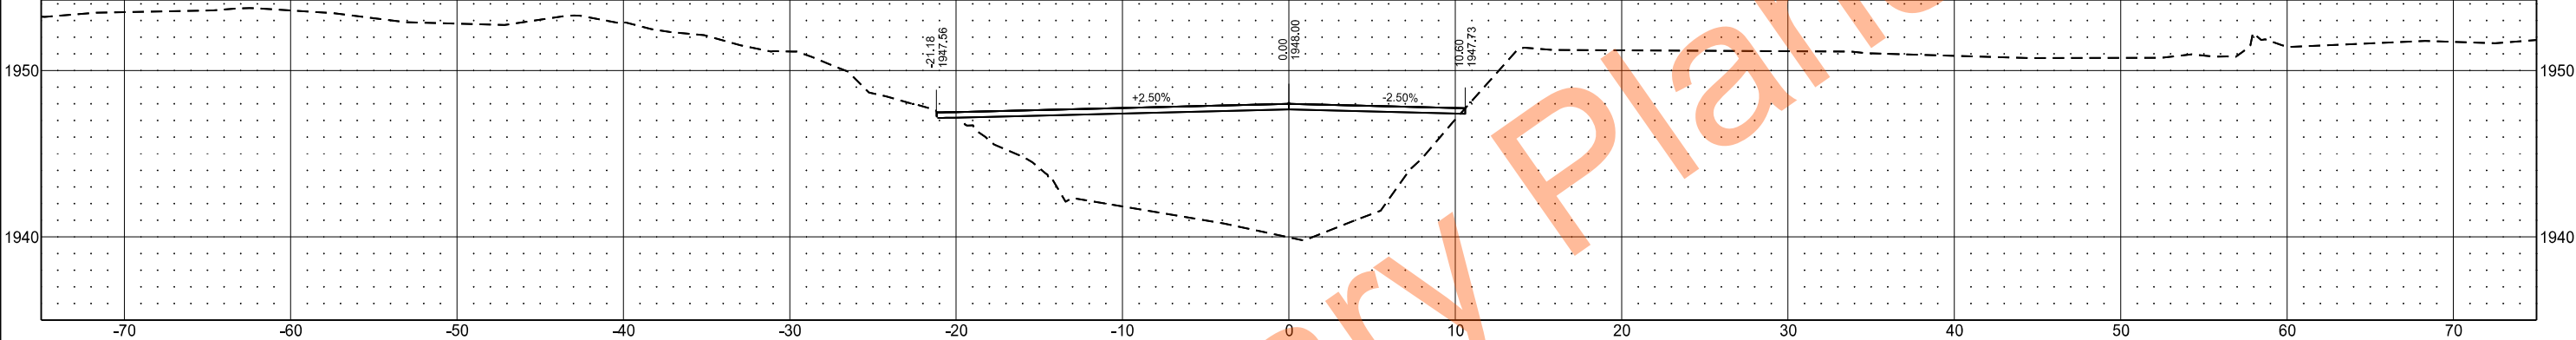

Sta 168+50.00

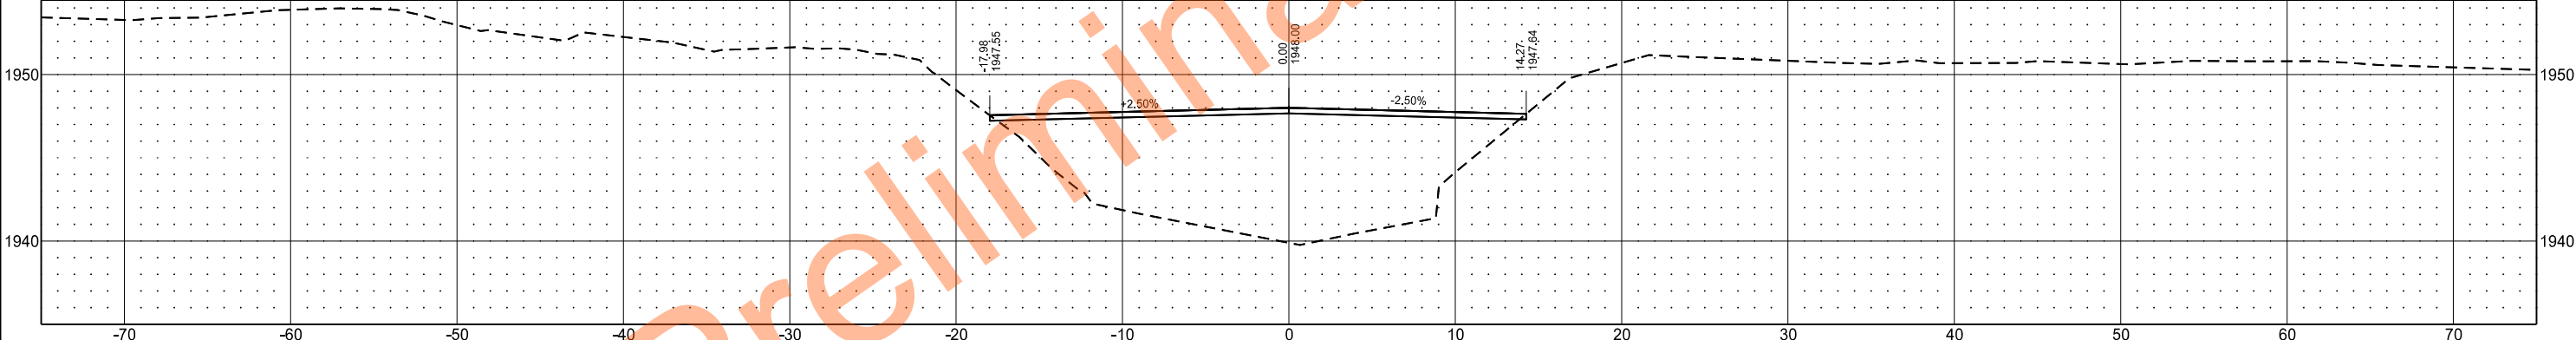

Sta 168+00.00

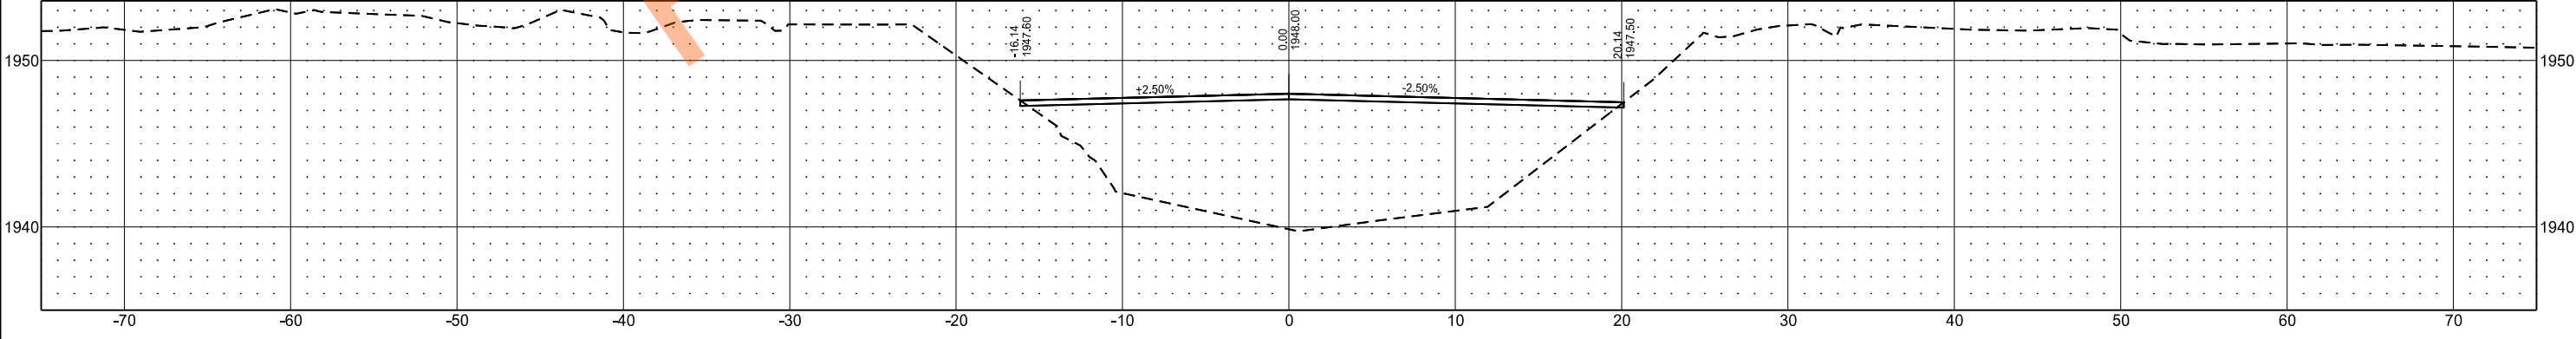

EXISTING CHANNEL

STATE

PROJECT NO.

SECTION NO.

SHEET NO.


ND

SS-ARP-9-999(488)


200

17


Sta 181+00.00

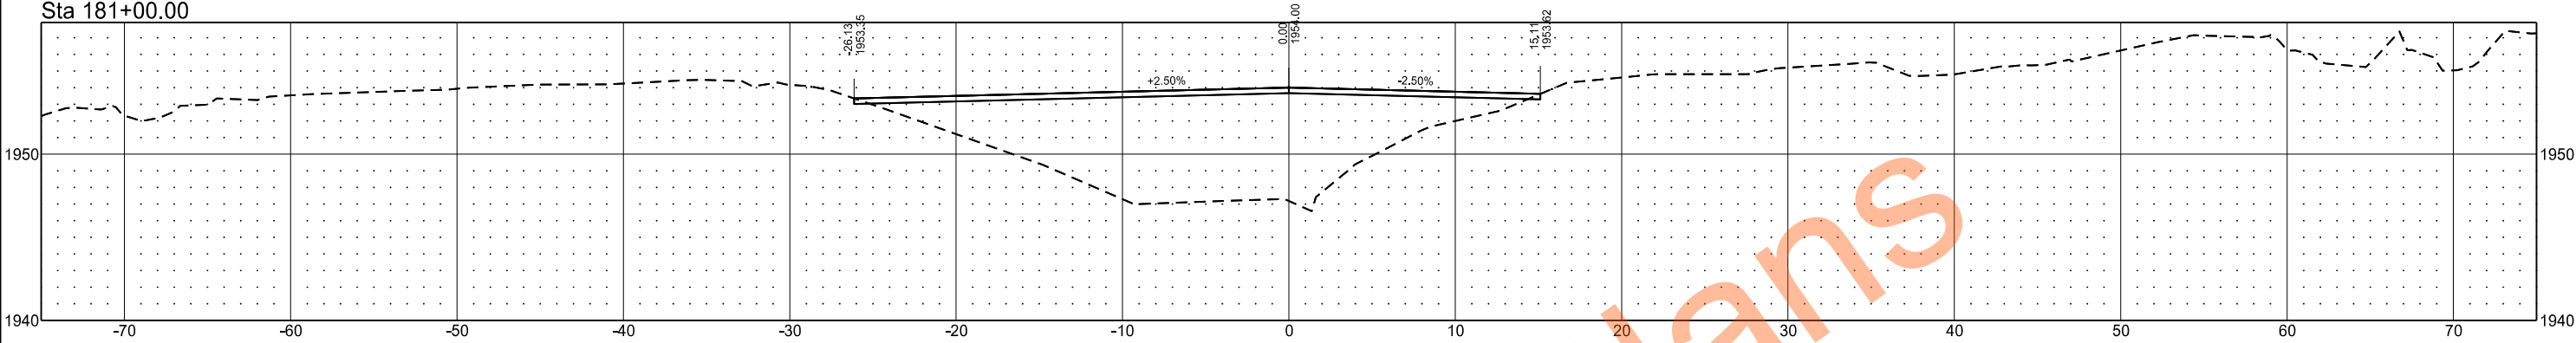


Sta 180+50.00

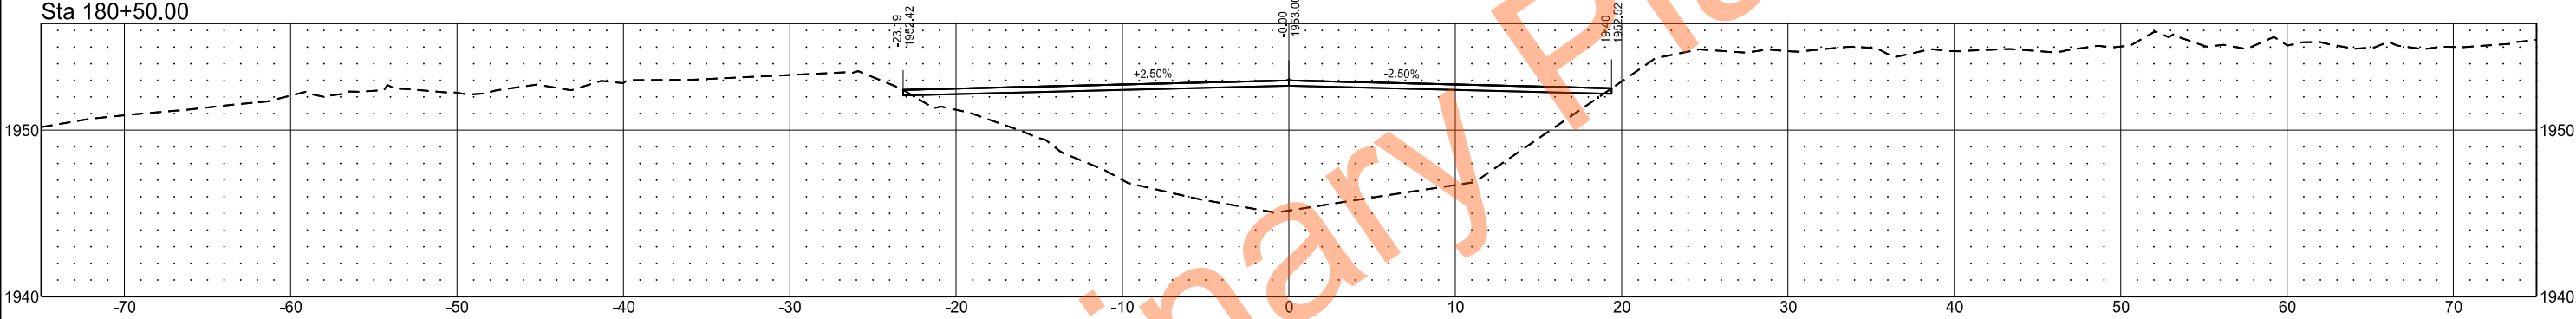

Sta 180+00.00

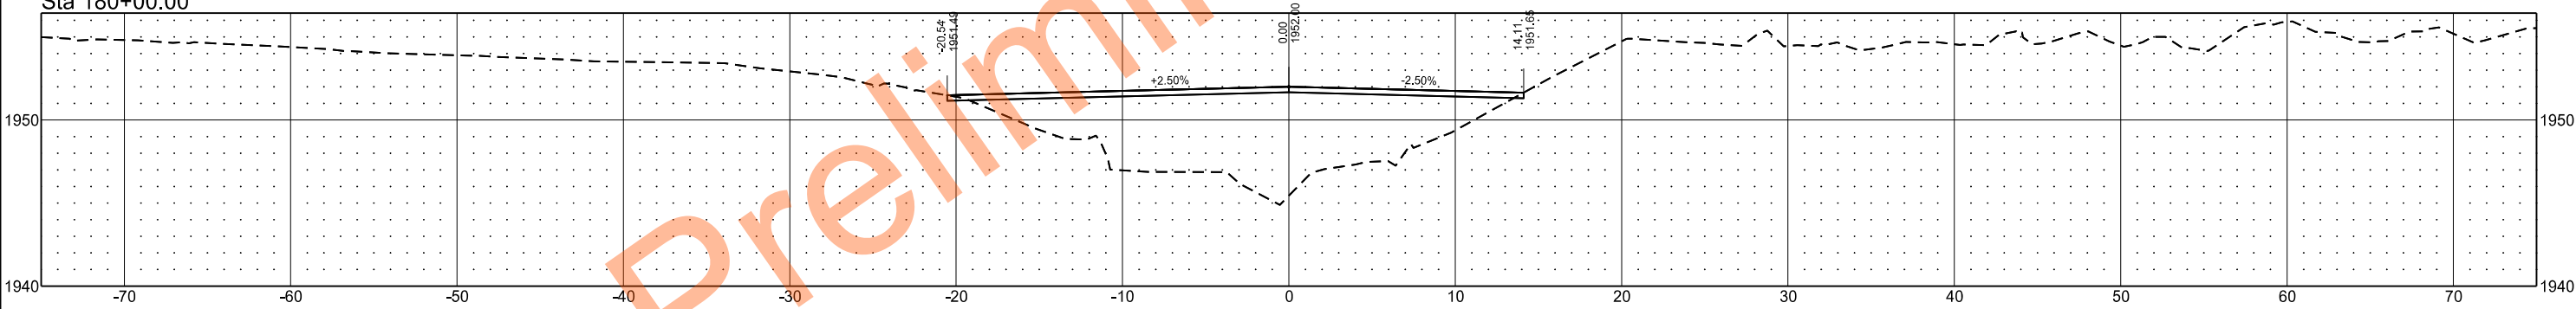

Sta 179+50.00

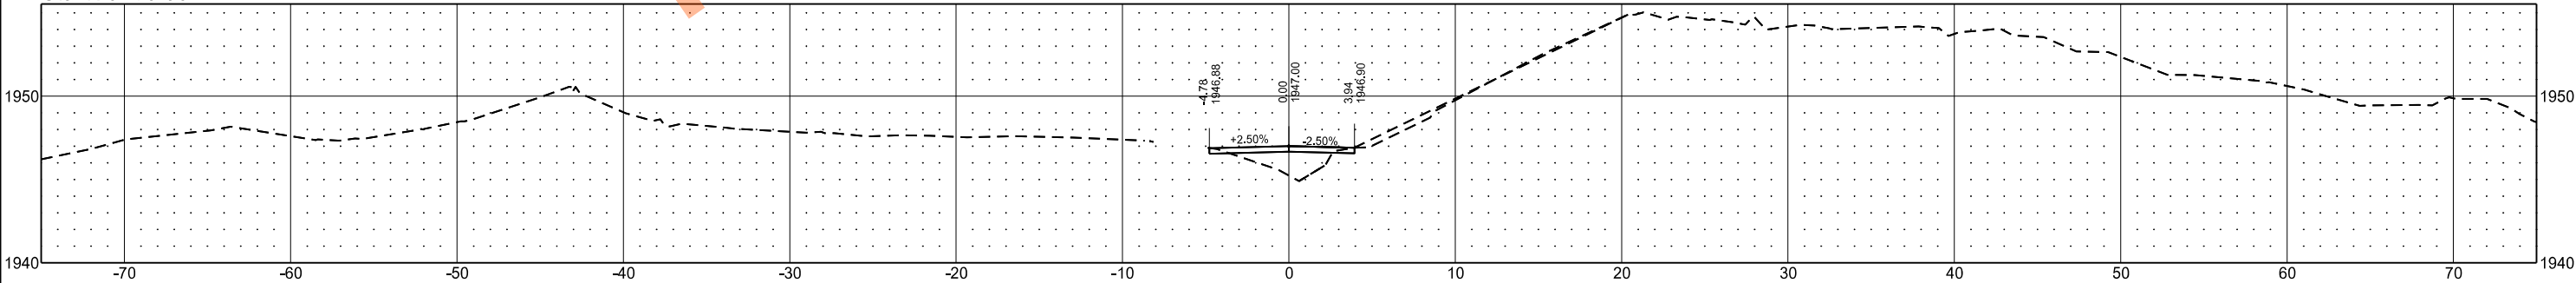

EXISTING CHANNEL

STATE

PROJECT NO.

SECTION NO.


SHEET NO.

ND

SS-ARP-9-999(488)

200

18

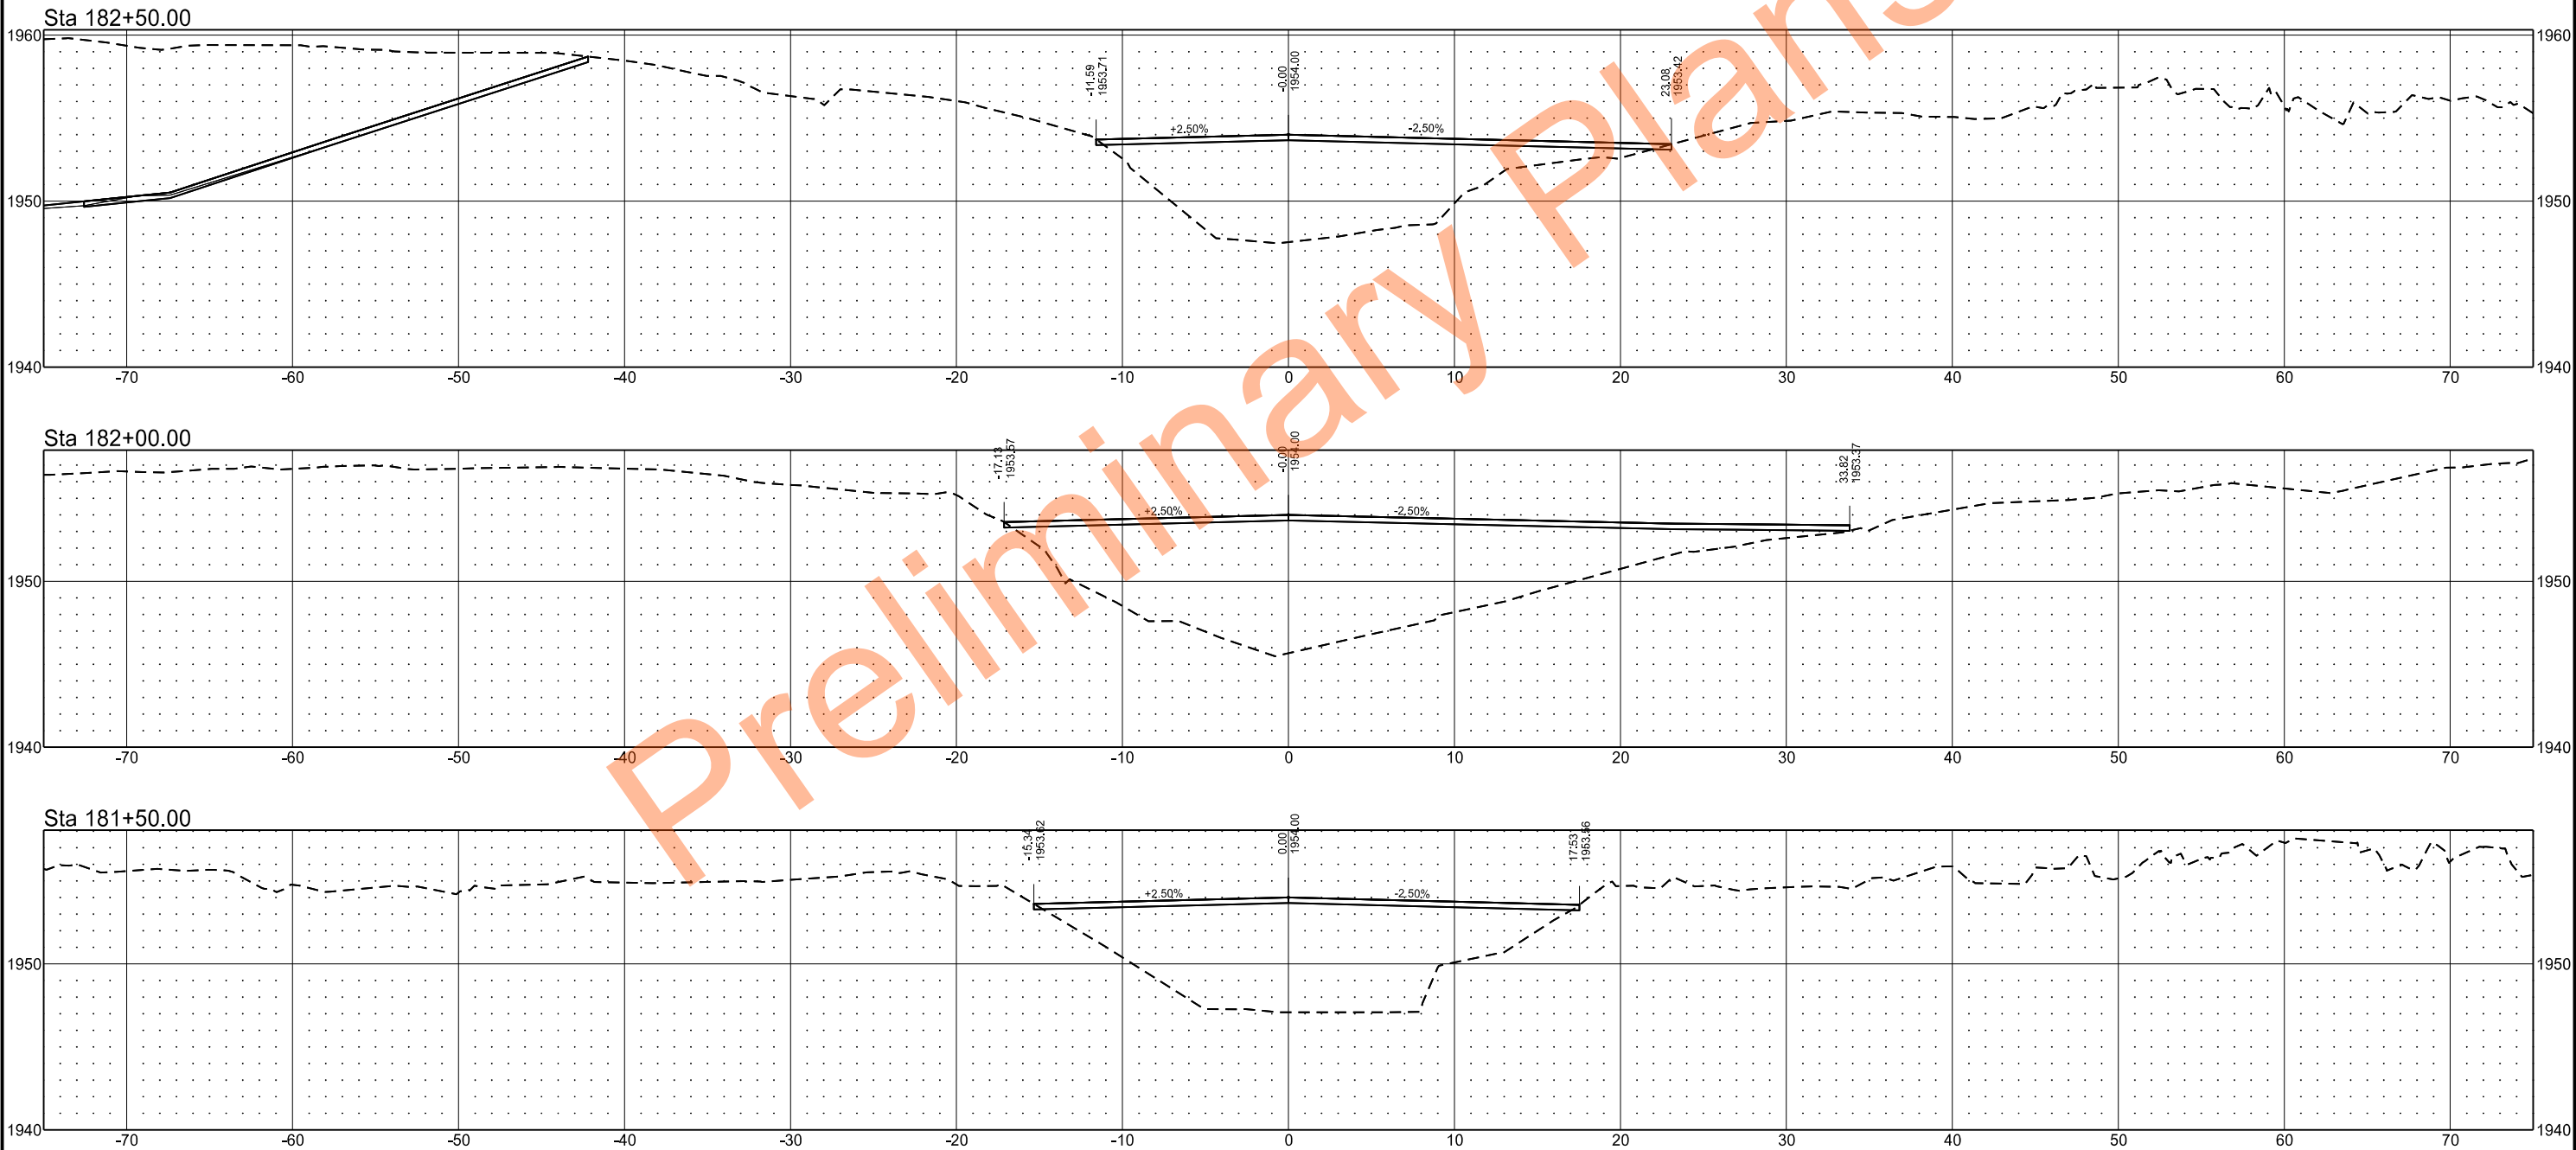

EXISTING CHANNEL

STATE

PROJECT NO.

SECTION NO.

SHEET NO.


ND

SS-ARP-9-999(488)


200

19


Sta 190+00.00

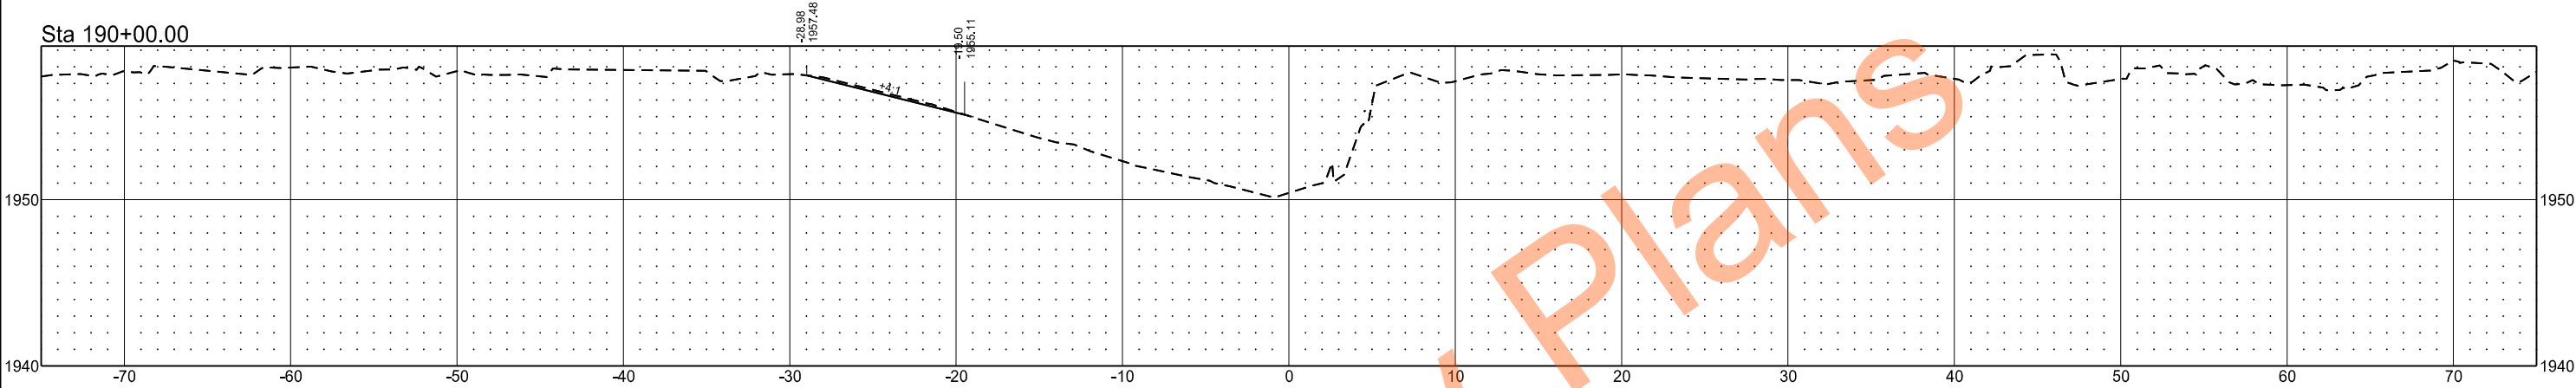

Sta 183+50.00

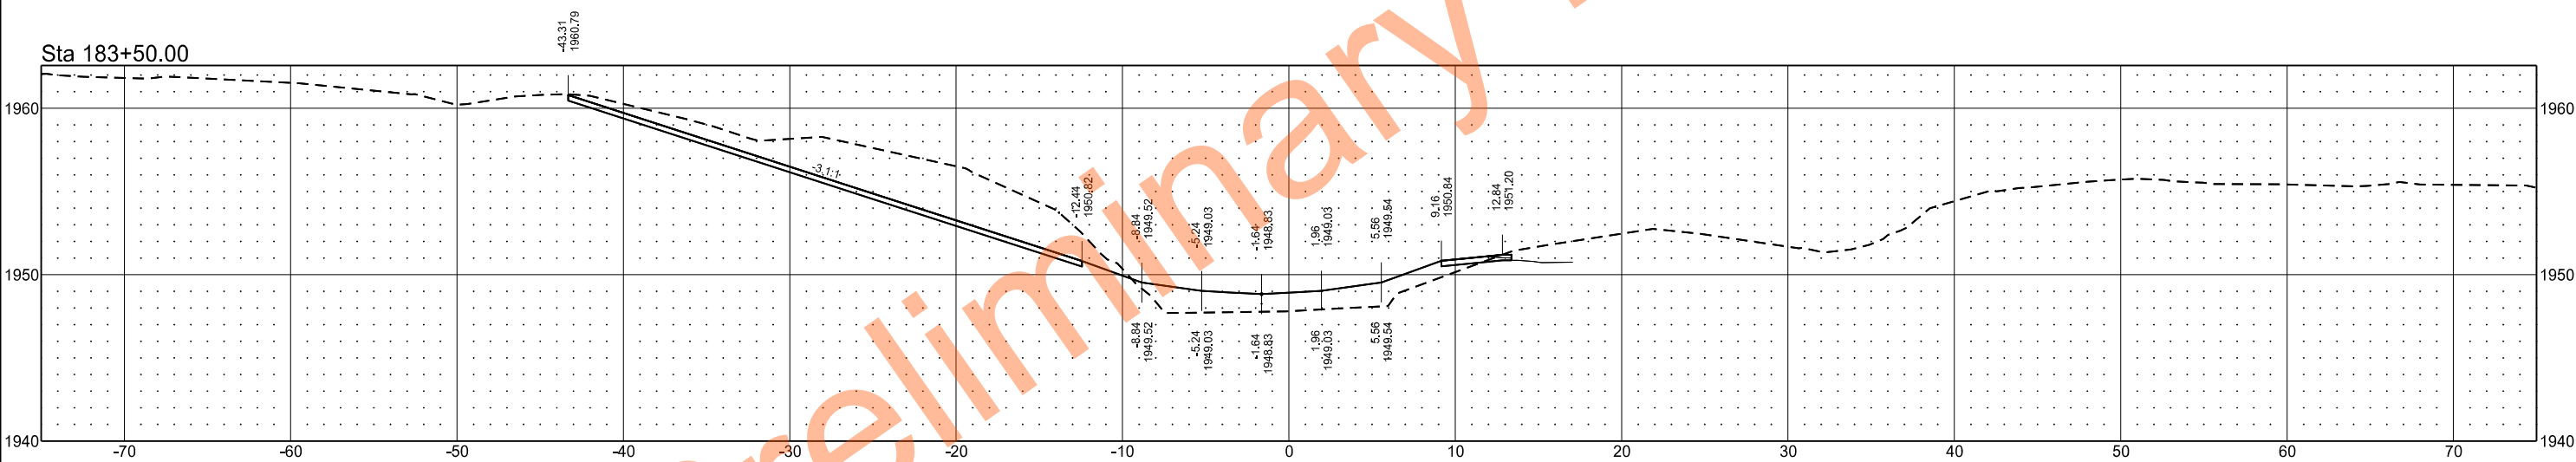

Sta 183+00.00

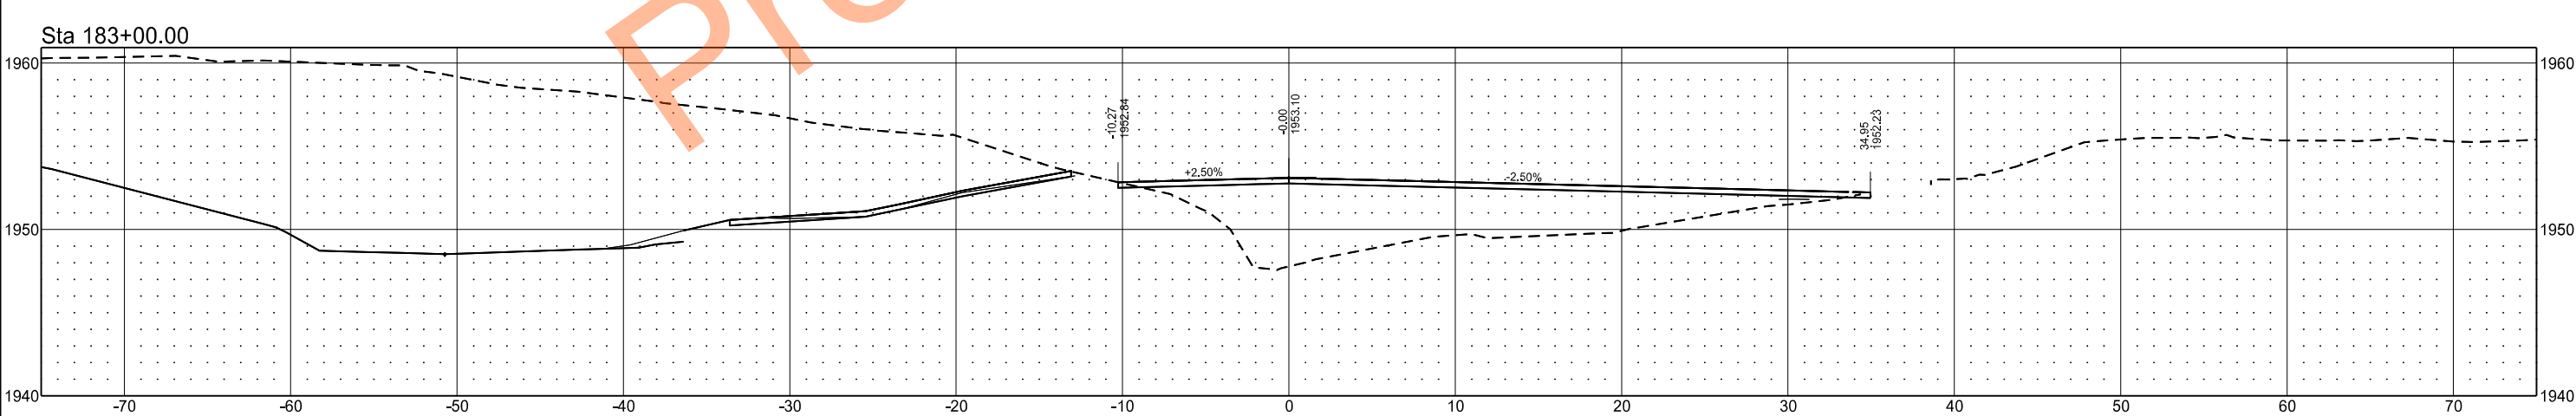

EXISTING CHANNEL

STATE

PROJECT NO.

SECTION NO.


SHEET NO.

ND

SS-ARP-9-999(488)

200

20

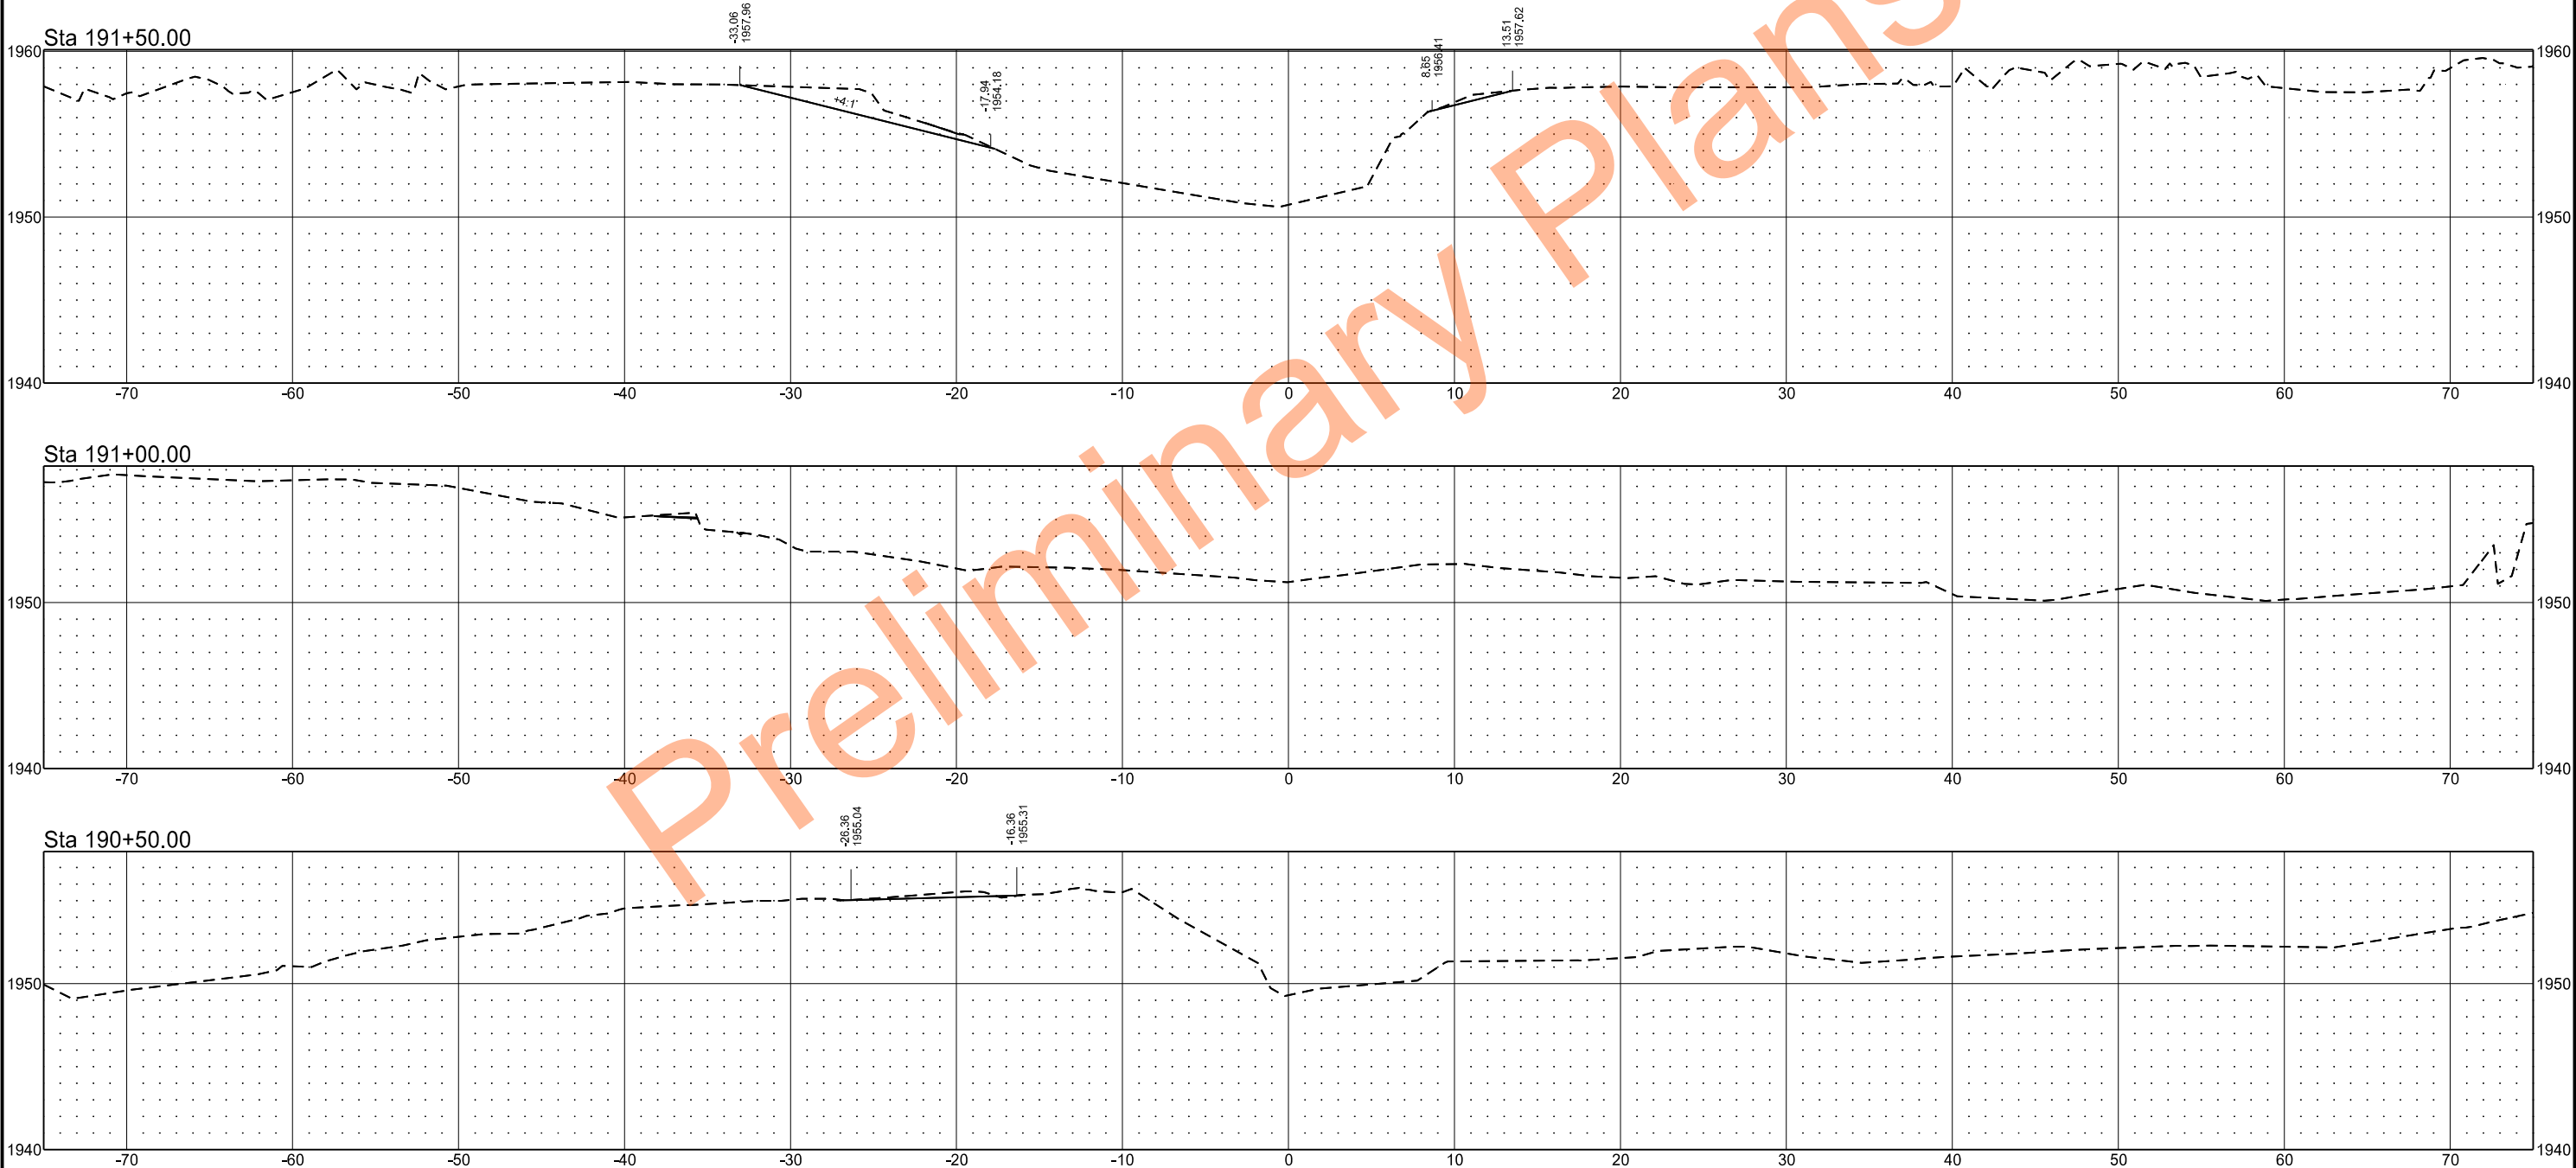

EXISTING CHANNEL

STATE

PROJECT NO.

SECTION NO.

SHEET NO.


ND

SS-ARP-9-999(488)


200

21


Sta 193+00.00

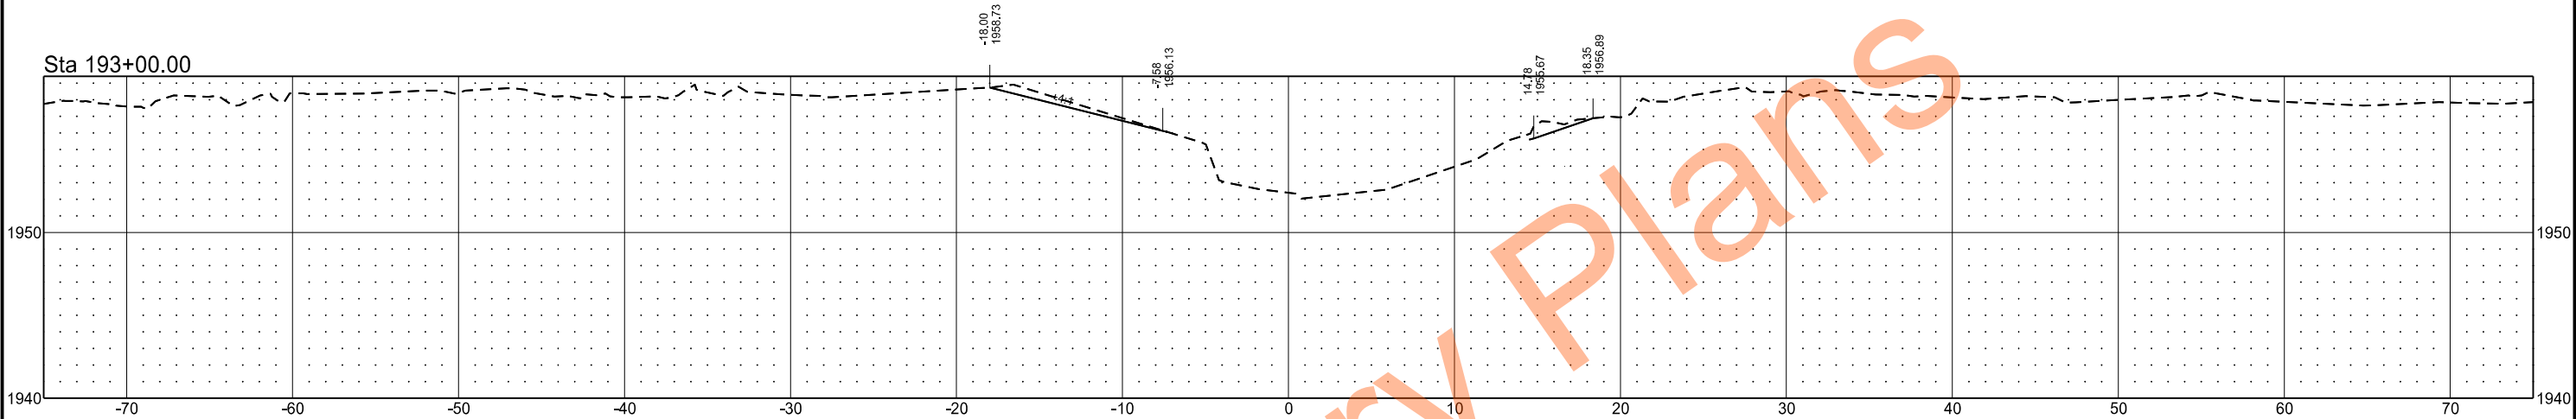

Sta 192+50.00

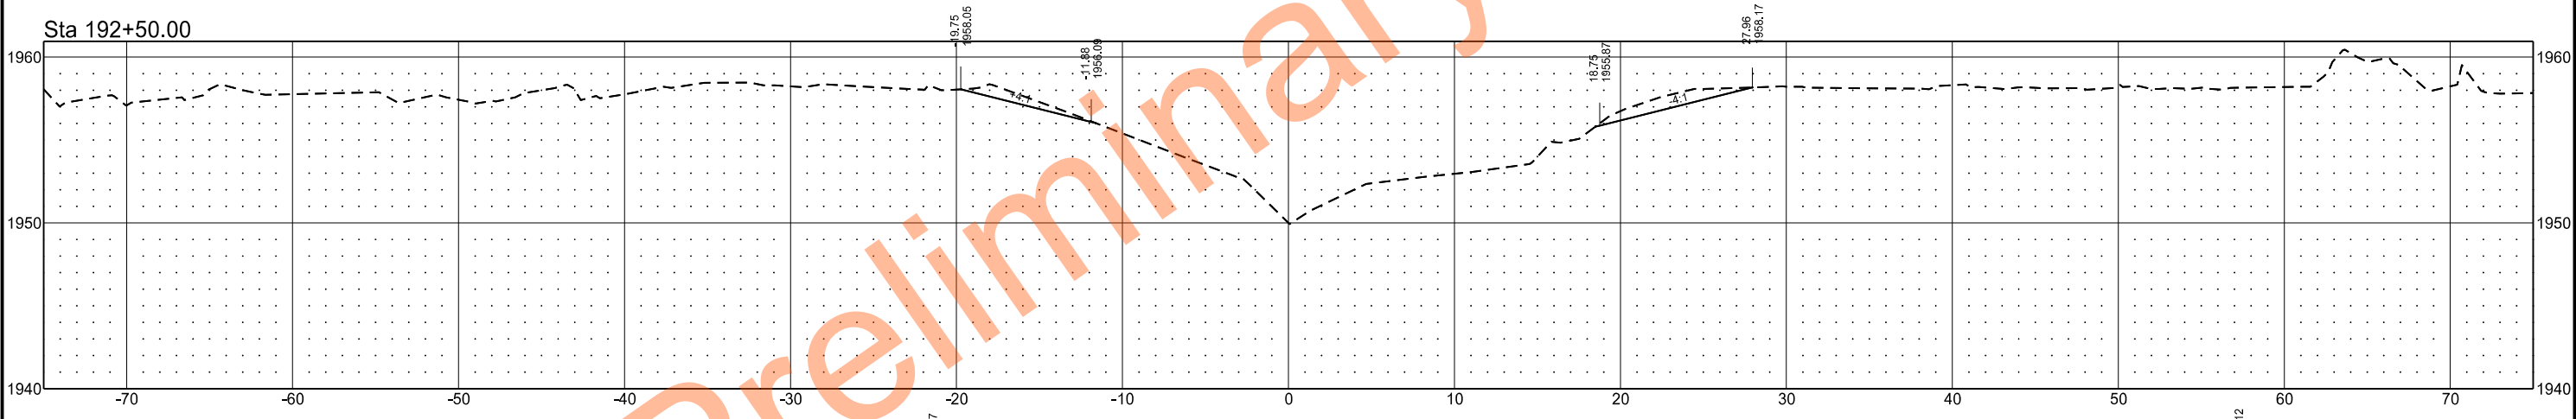

Sta 192+00.00

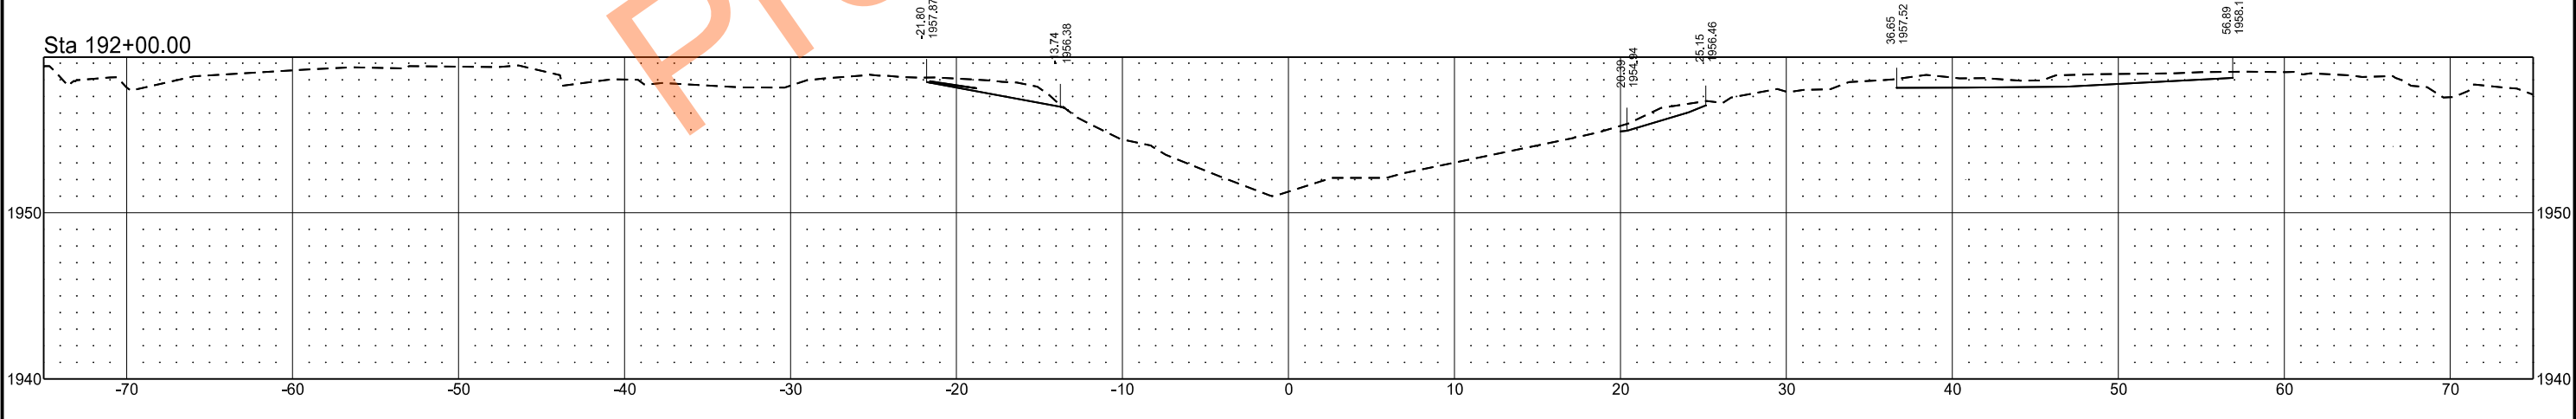

EXISTING CHANNEL

STATE

PROJECT NO.

SECTION NO.

SHEET NO.


ND

SS-ARP-9-999(488)


200

22


Sta 194+50.00

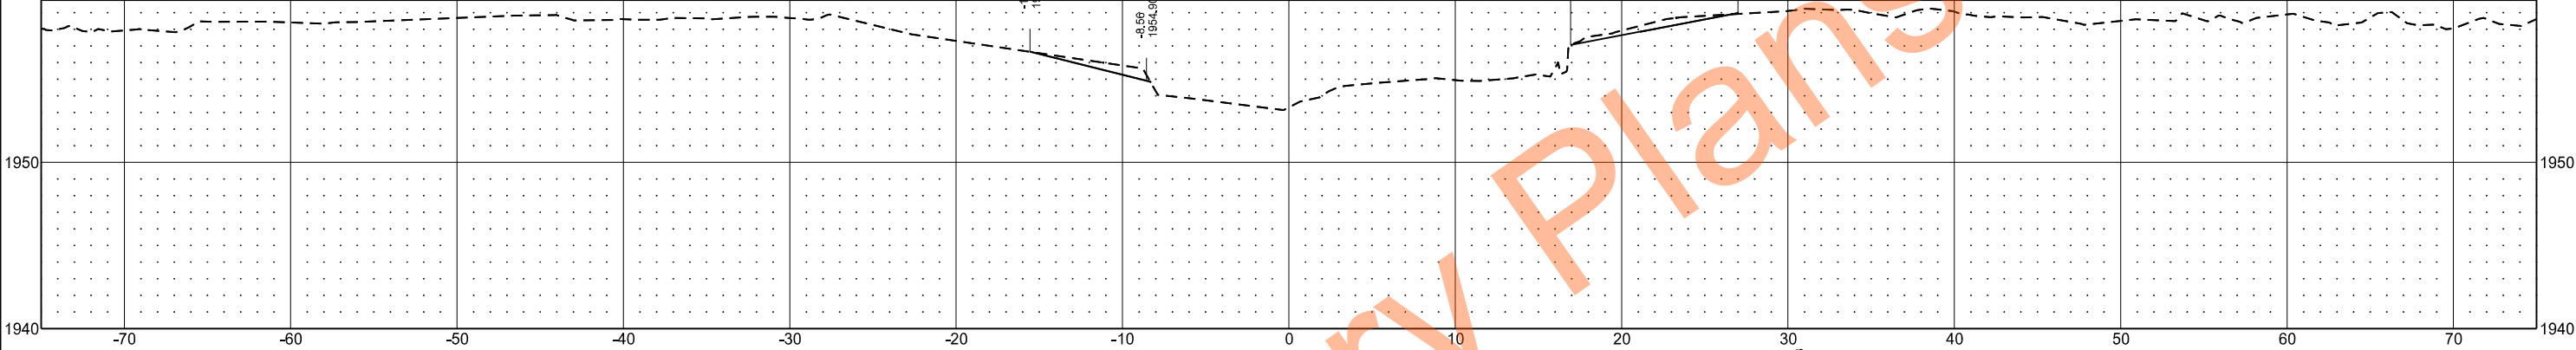

Sta 194+00.00

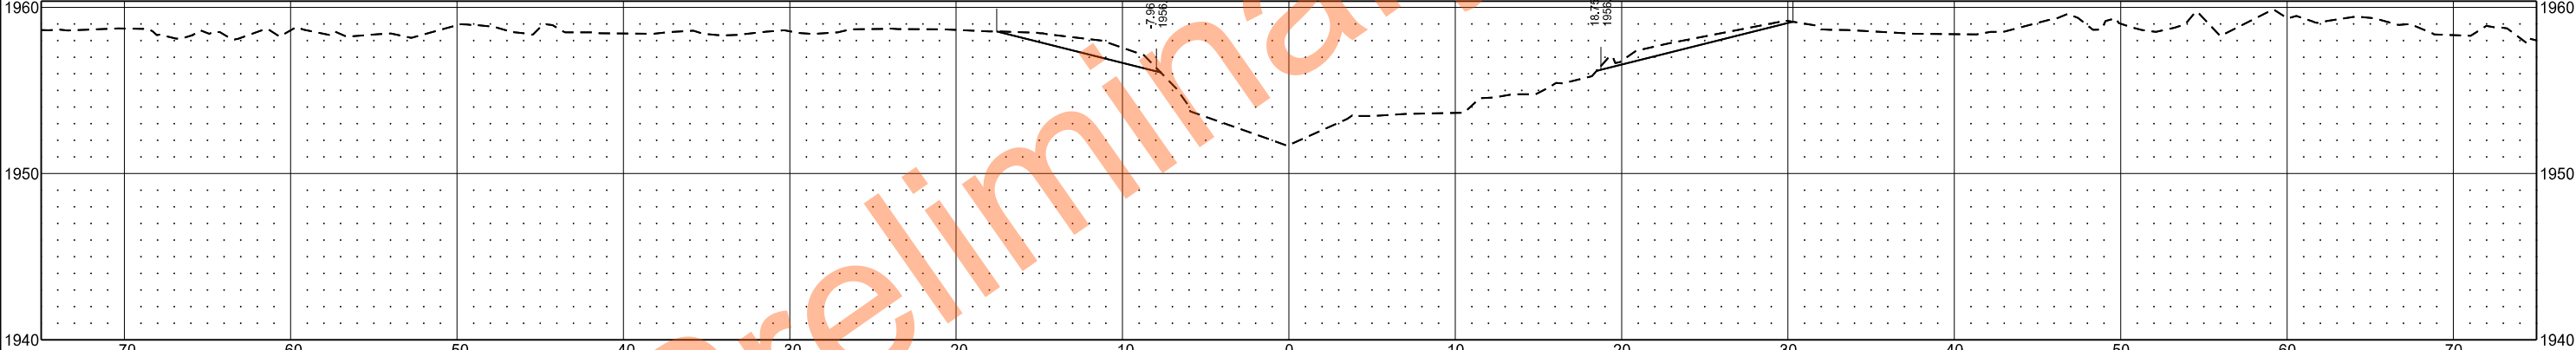

Sta 193+50.00

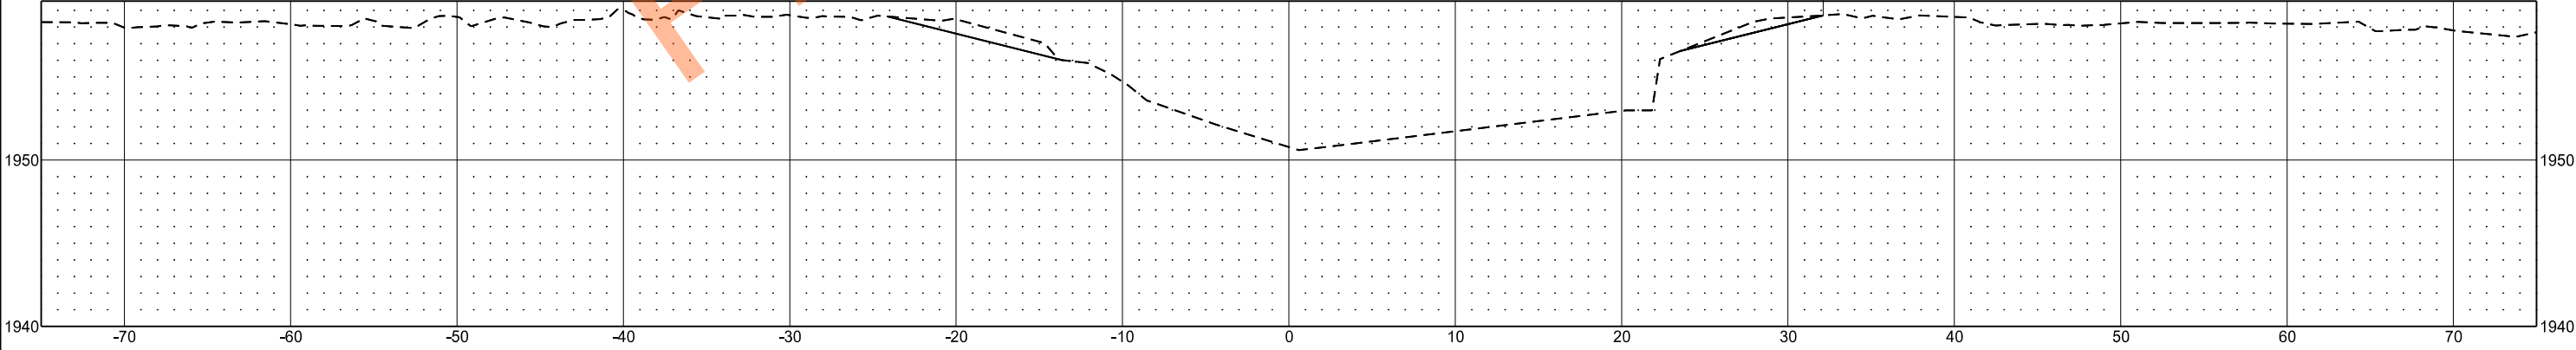

EXISTING CHANNEL

STATE

PROJECT NO.

SECTION NO.

SHEET NO.


ND

SS-ARP-9-999(488)


200

23


Sta 196+00.00

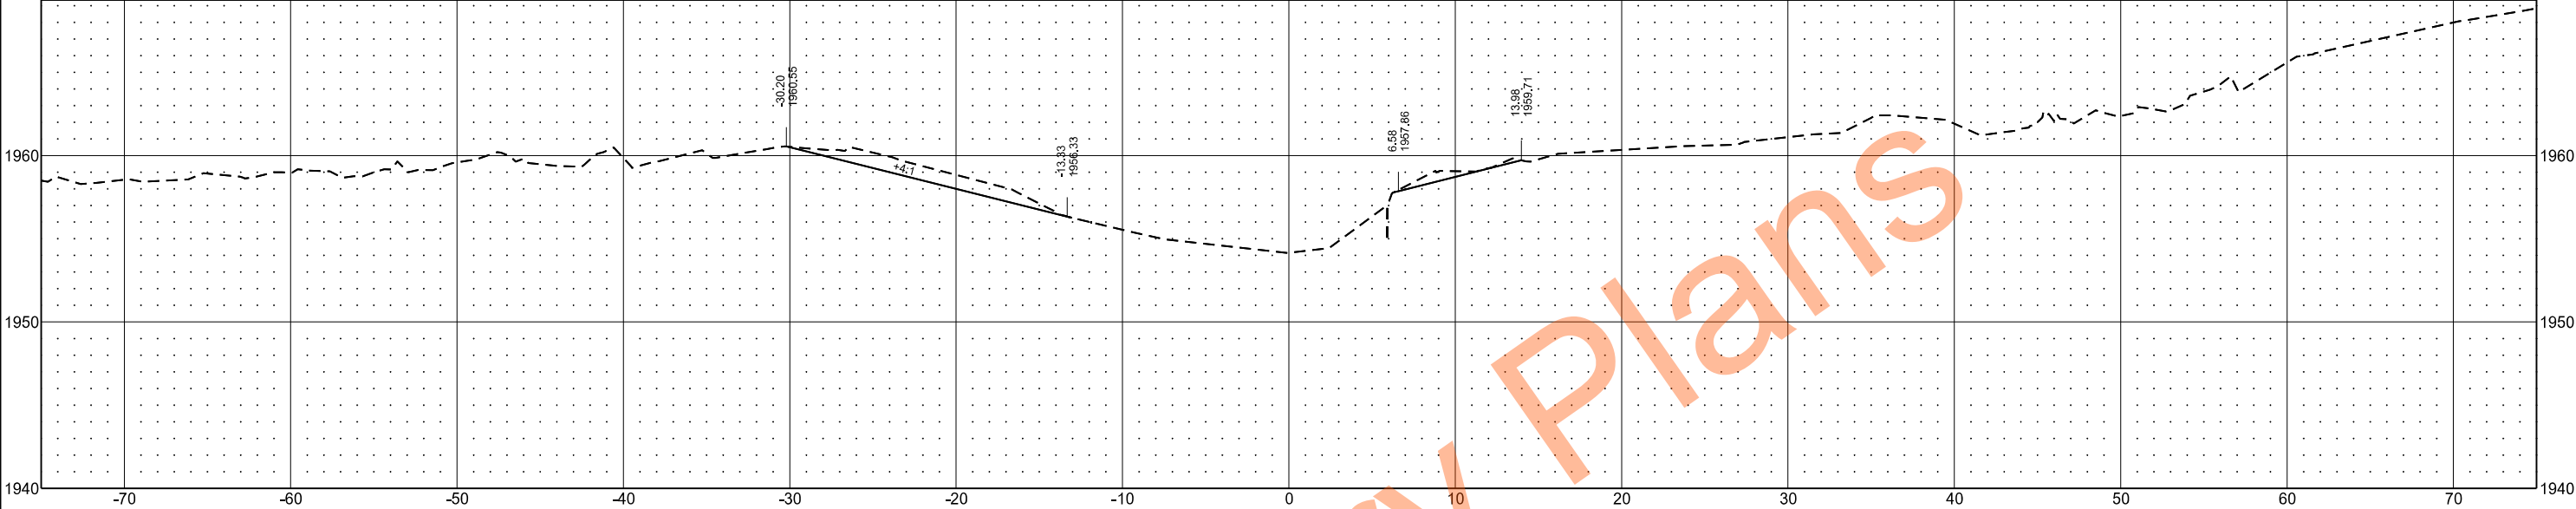

Sta 195+50.00

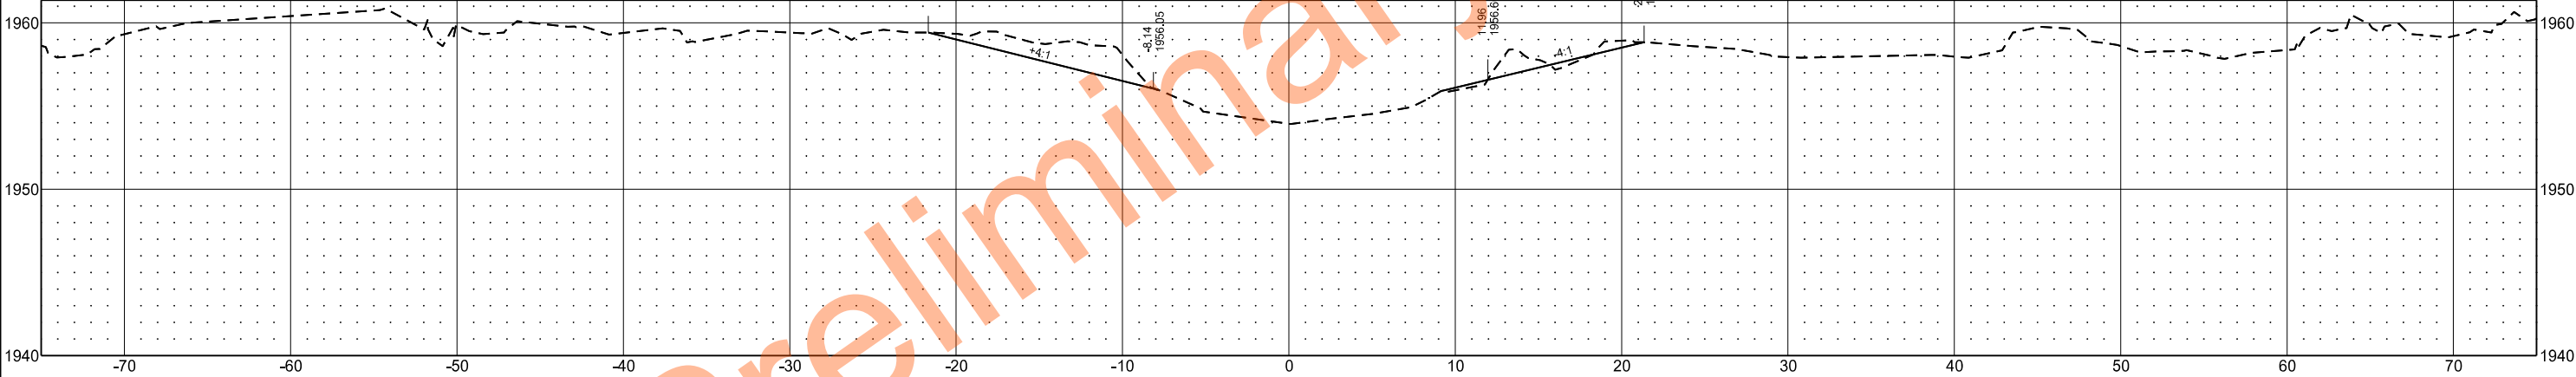

Sta 195+00.00

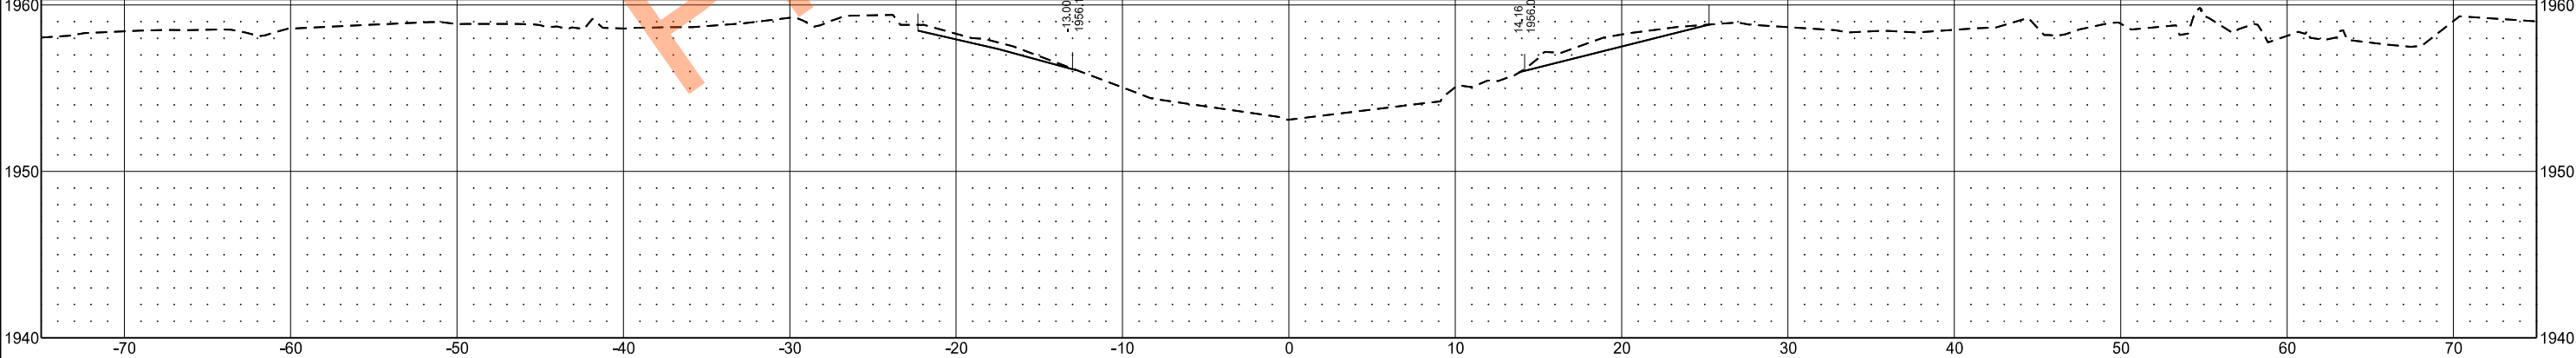

EXISTING CHANNEL

STATE

PROJECT NO.

SECTION NO.

SHEET NO.


ND

SS-ARP-9-999(488)


200

24


Sta 197+50.00

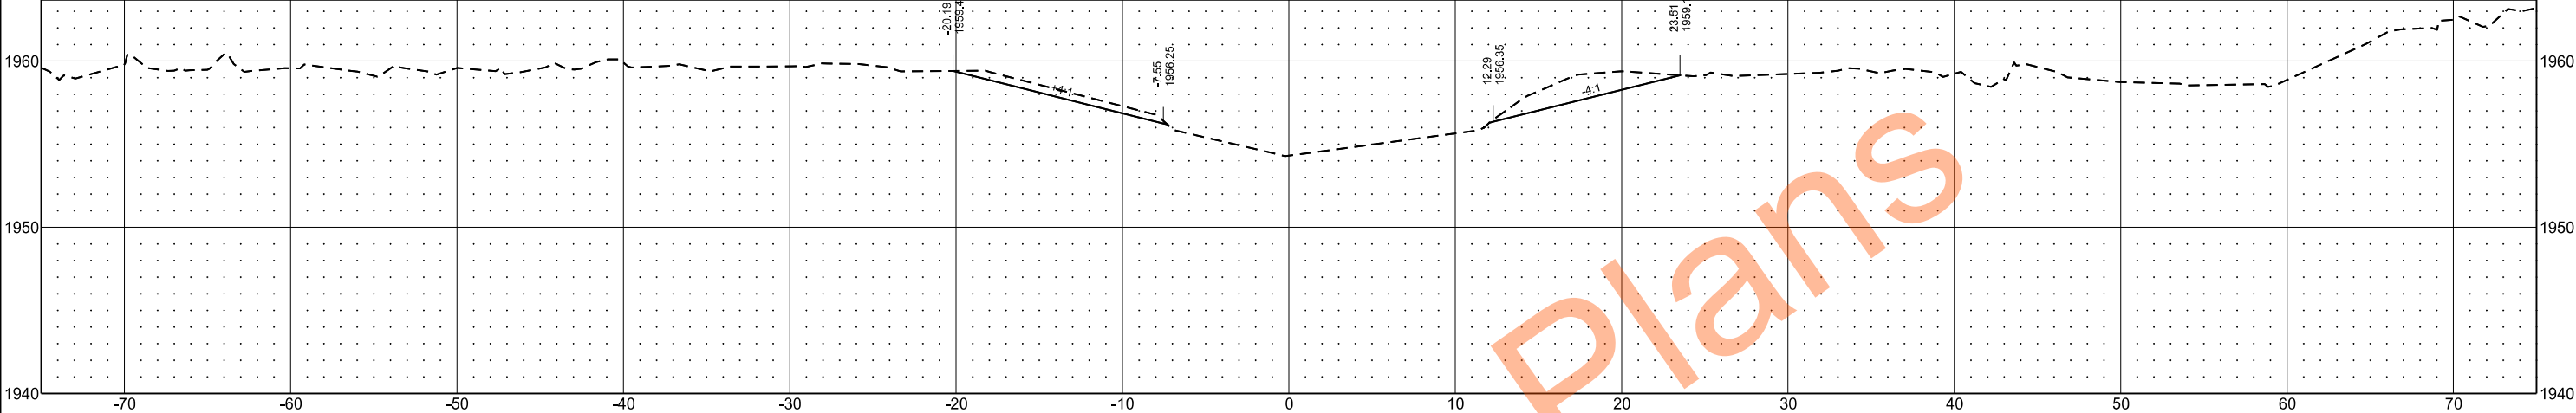

Sta 197+00.00

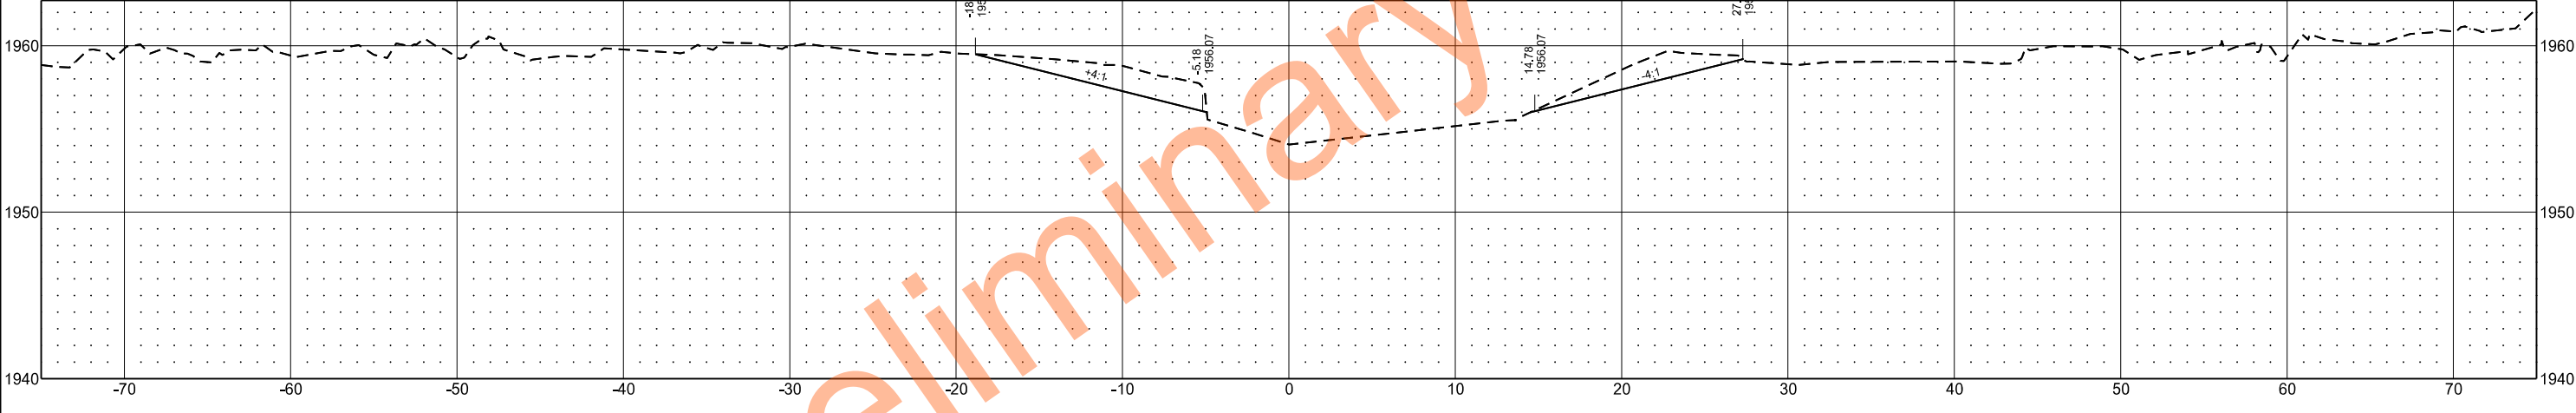

Sta 196+50.00

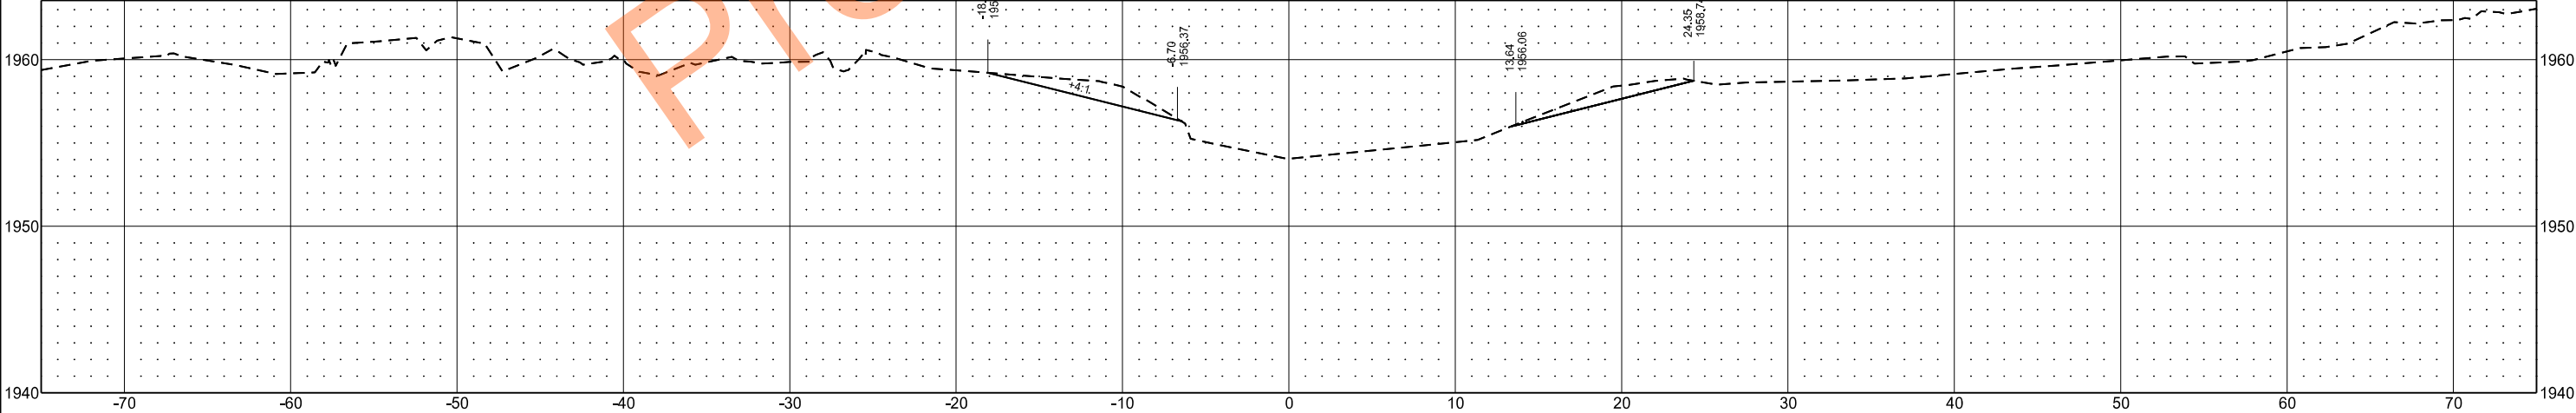

EXISTING CHANNEL

STATE

PROJECT NO.

SECTION NO.

SHEET NO.


ND

SS-ARP-9-999(488)


200

25


Sta 199+00.00

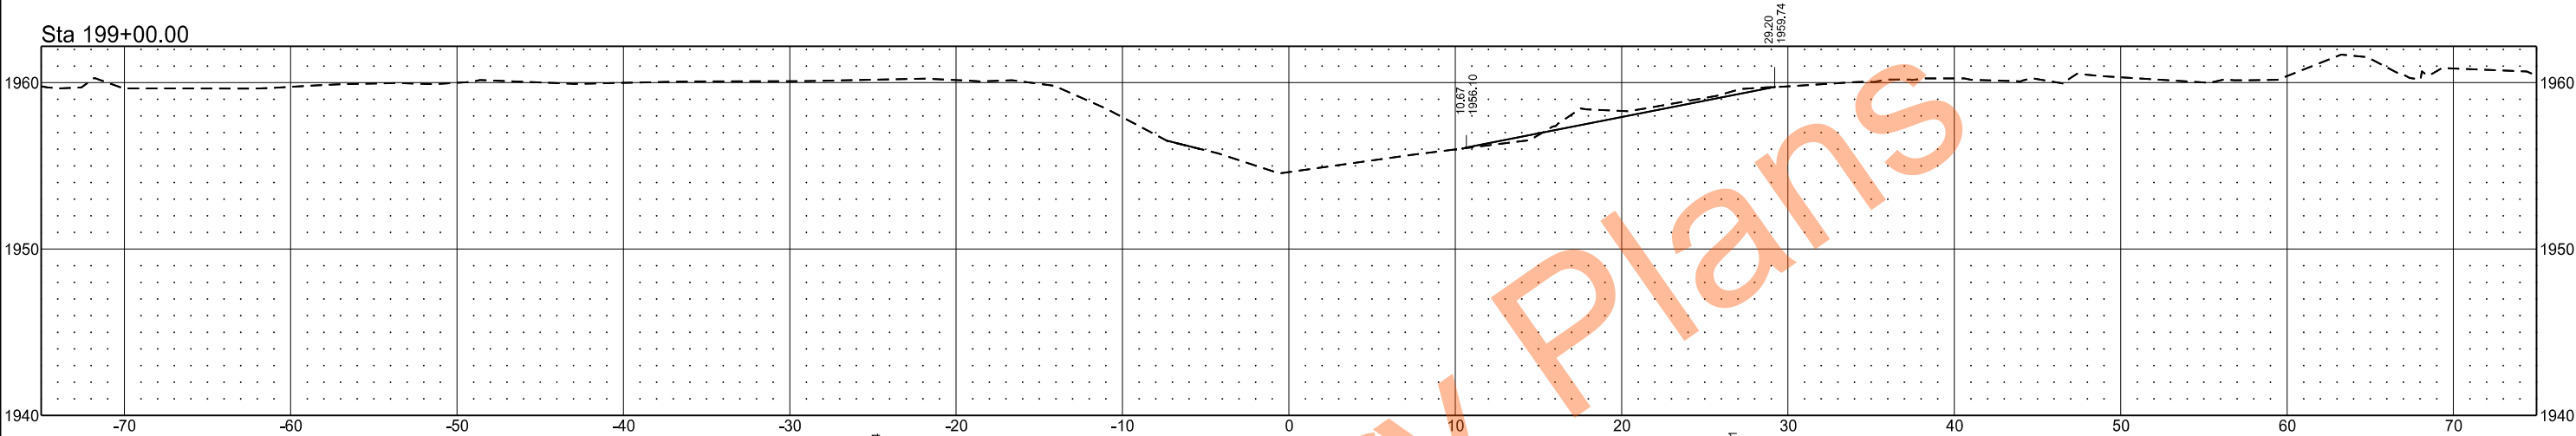

Sta 198+50.00

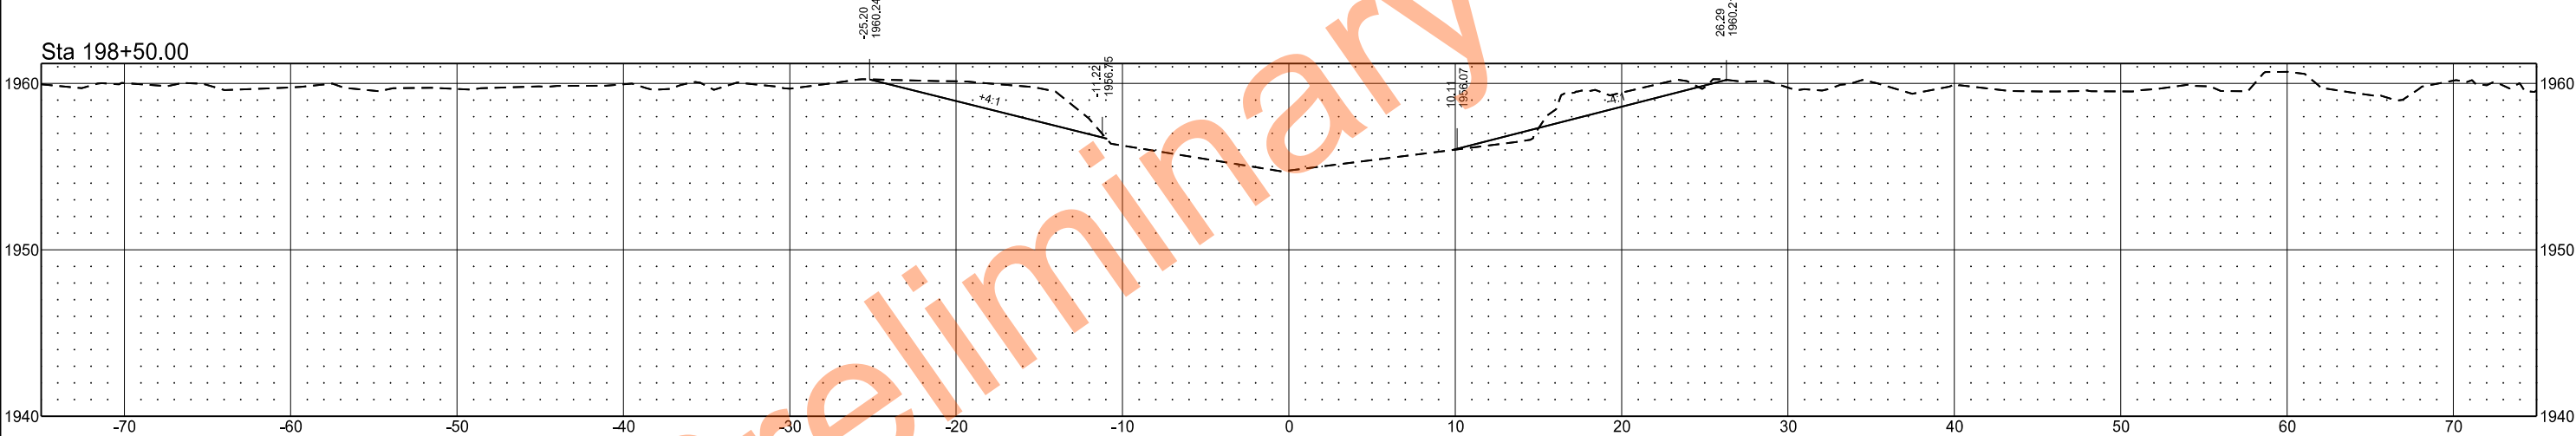

Sta 198+00.00

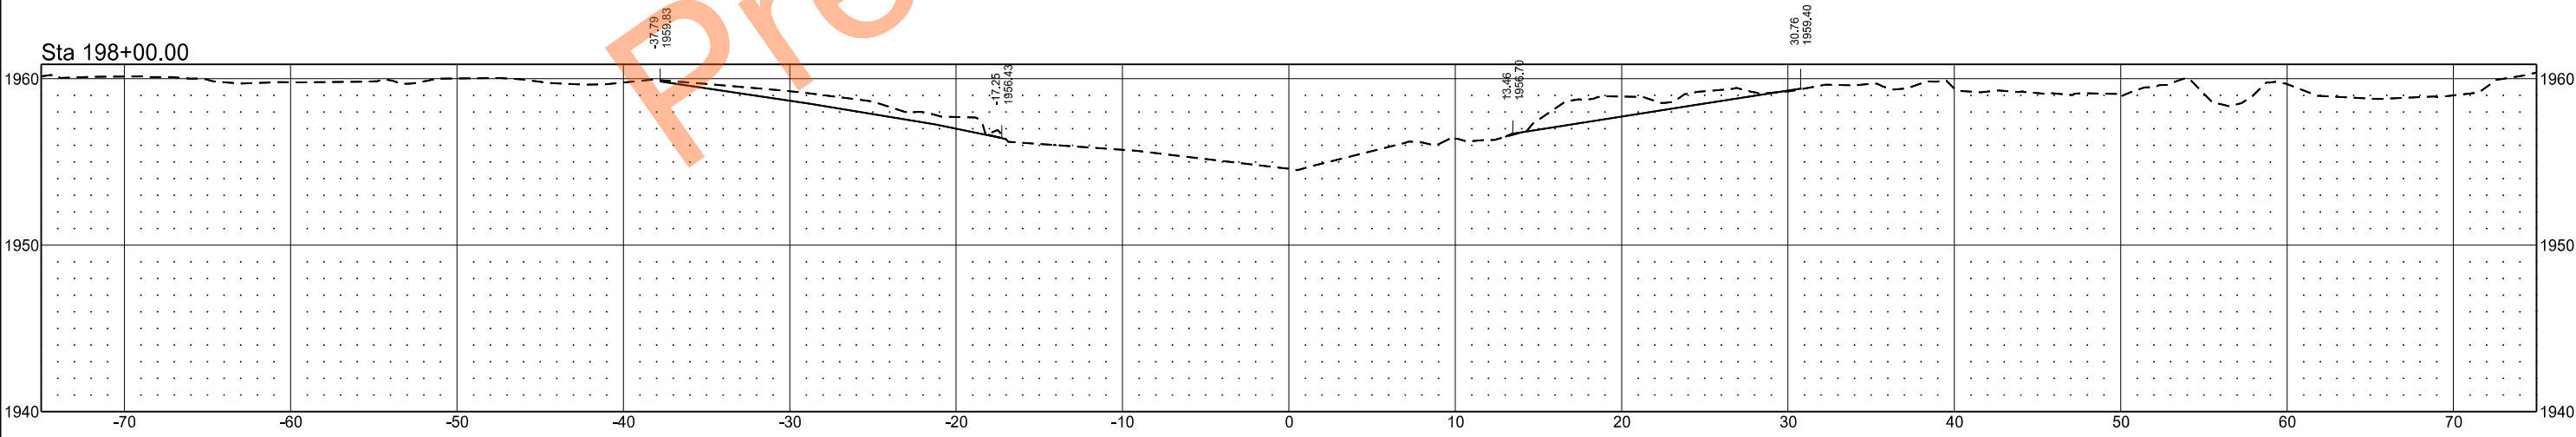

EXISTING CHANNEL

STATE

PROJECT NO.

SECTION NO.

SHEET NO.


ND

SS-ARP-9-999(488)


200

26


Sta 200+50.00

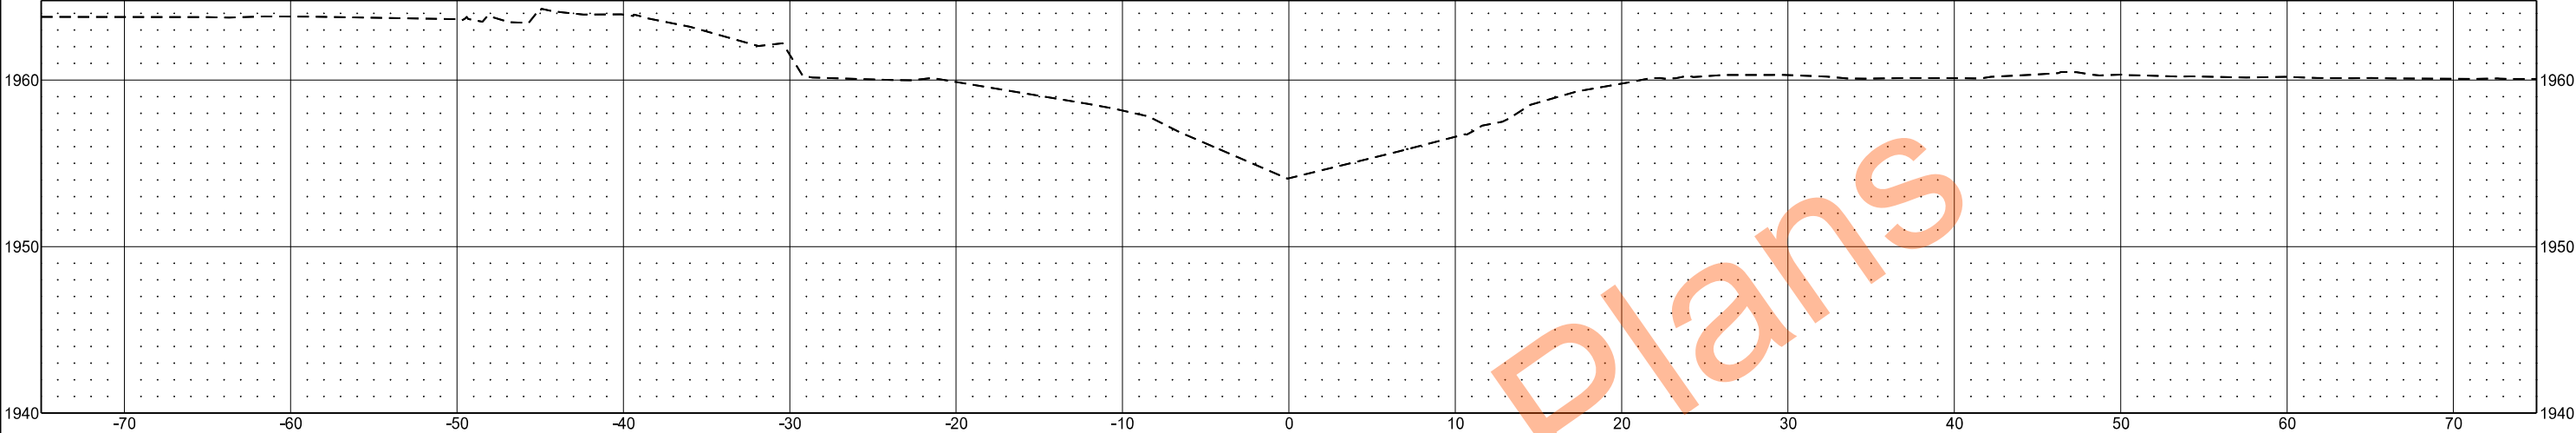

Sta 200+00.00

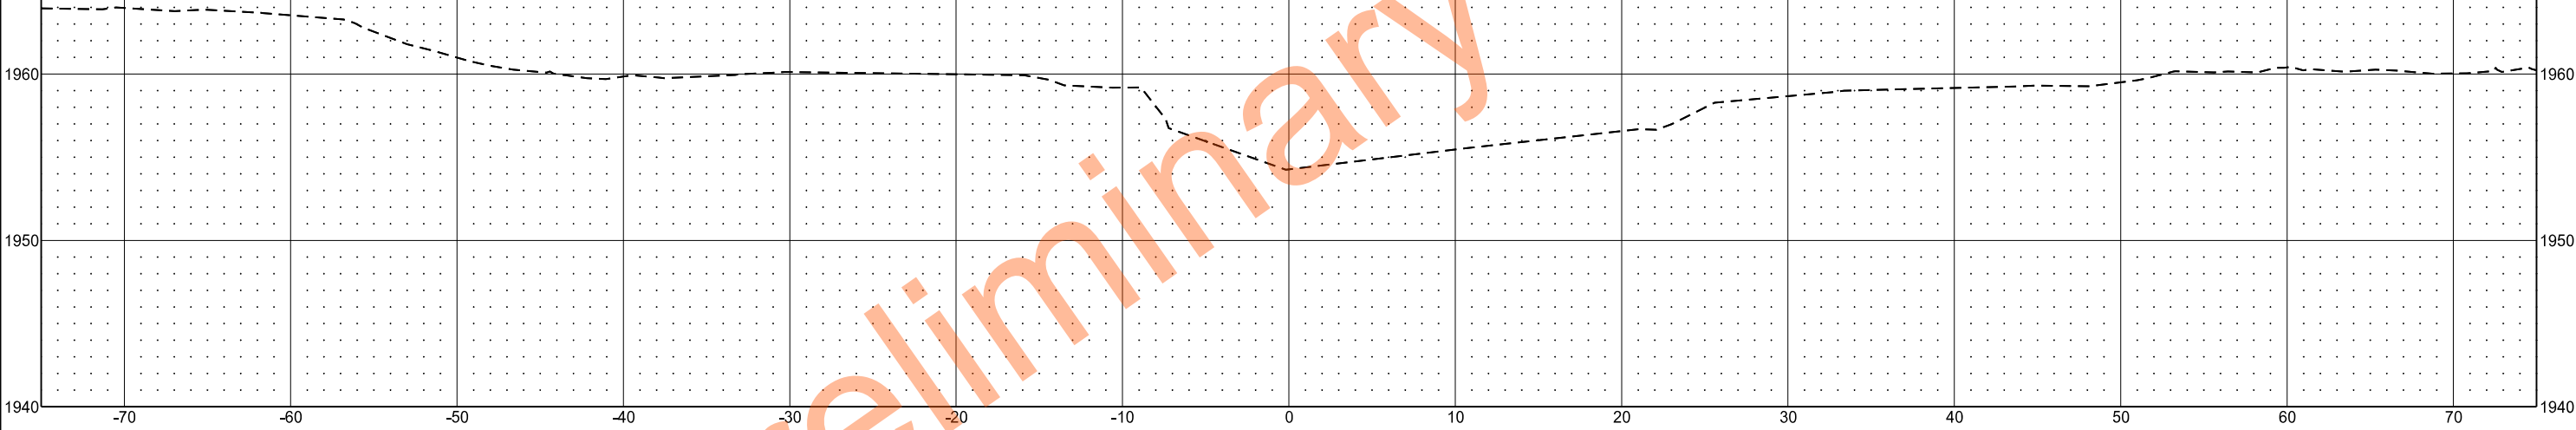

Sta 199+50.00

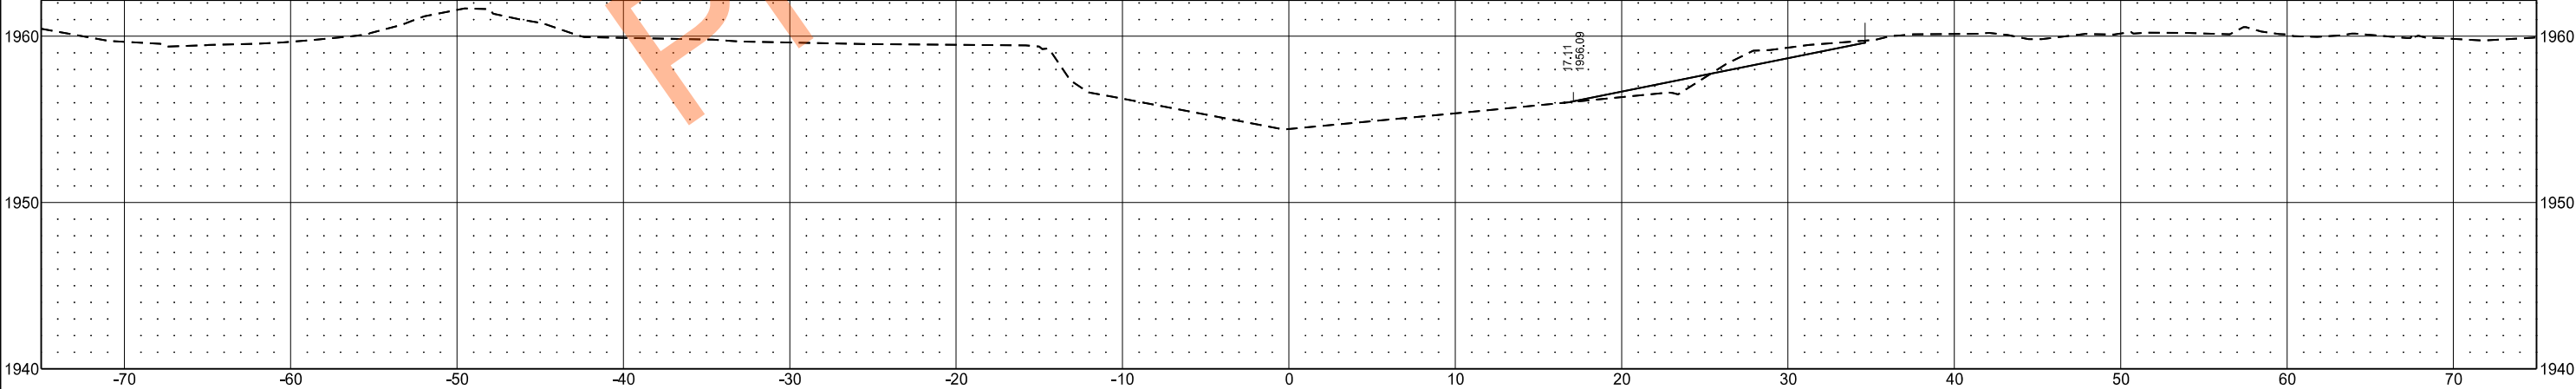

EXISTING CHANNEL

STATE

PROJECT NO.

SECTION NO.

SHEET NO.


ND

SS-ARP-9-999(488)


200

27


Sta 202+00.00

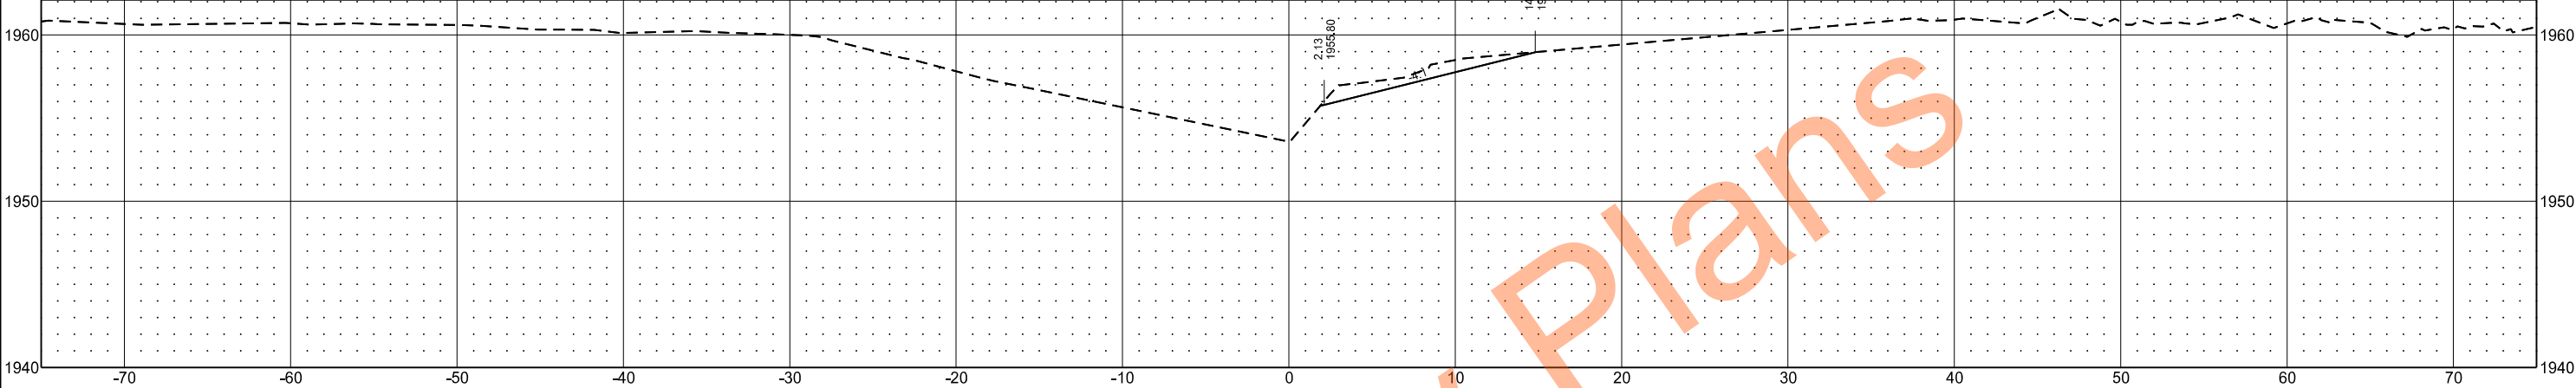

Sta 201+50.00

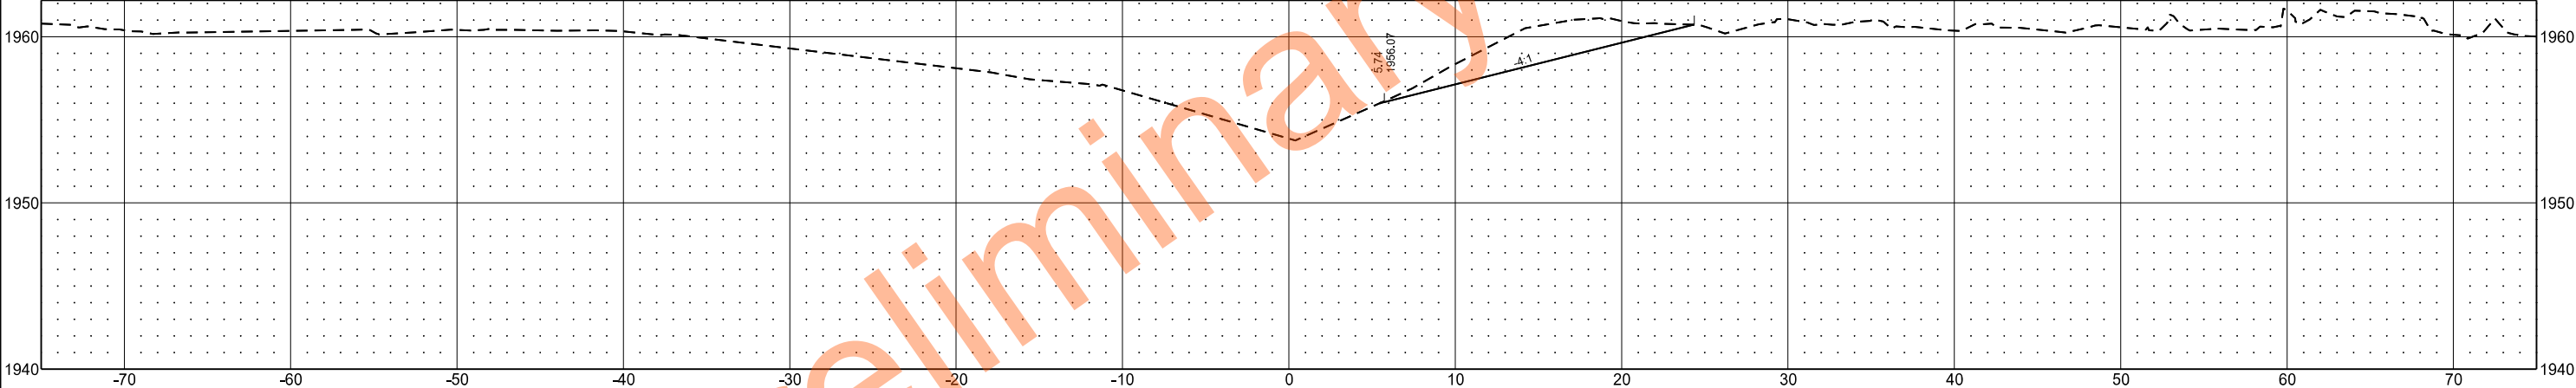

Sta 201+00.00

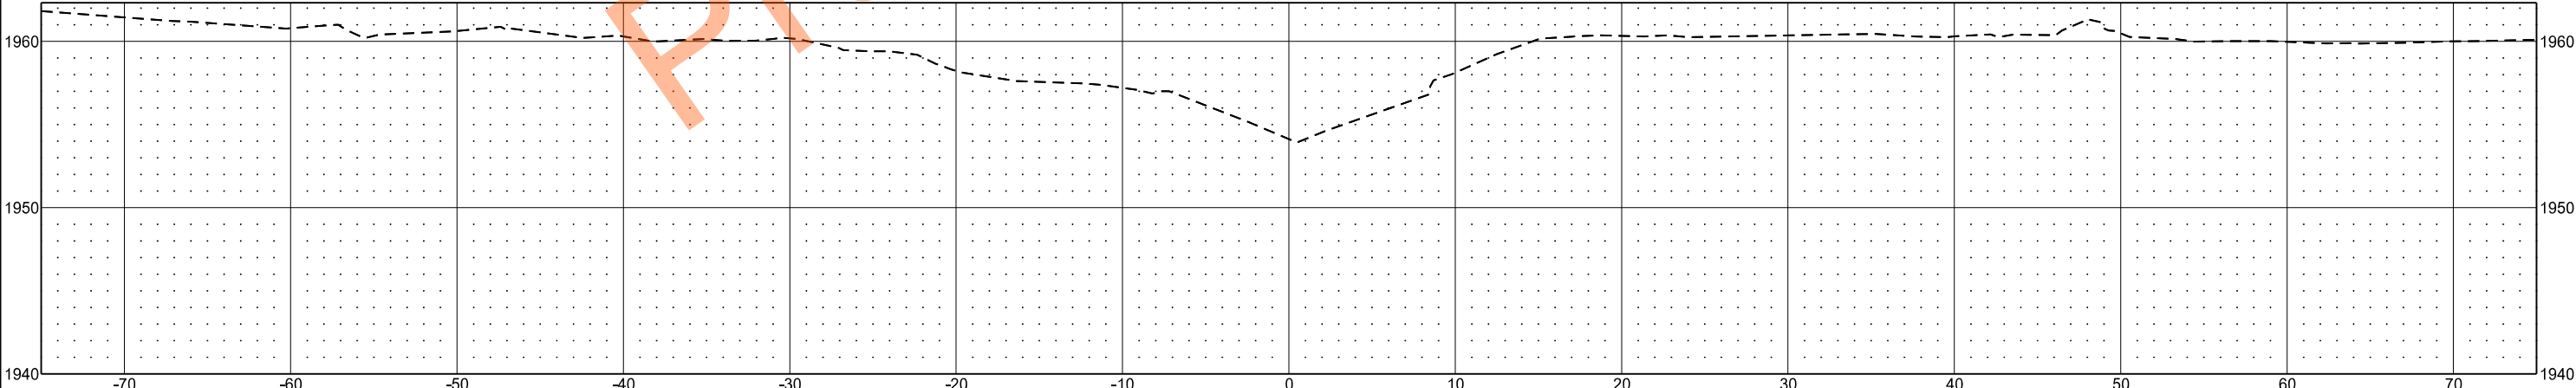

EXISTING CHANNEL

STATE

PROJECT NO.

SECTION NO.

SHEET NO.


ND

SS-ARP-9-999(488)


200

28


Sta 203+50.00

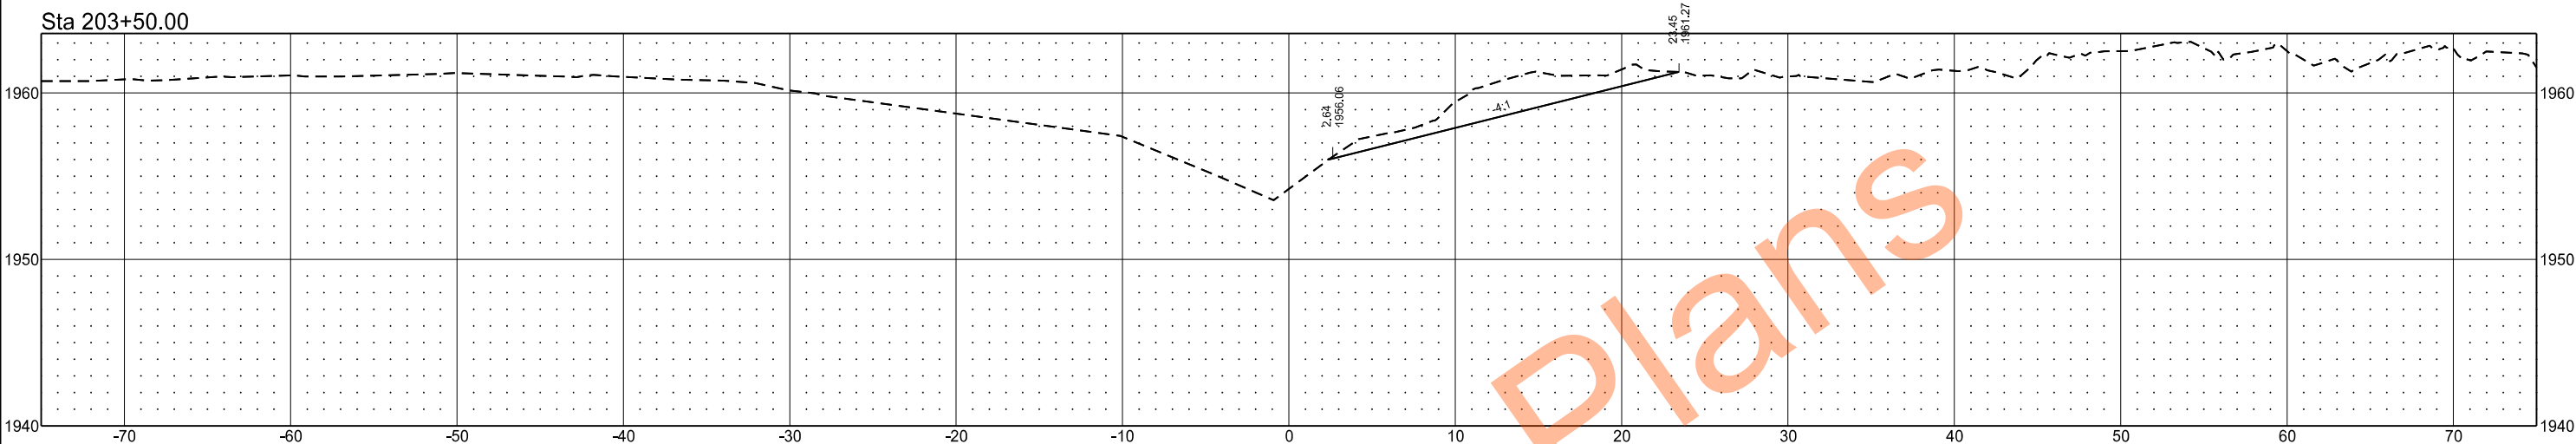

Sta 203+00.00

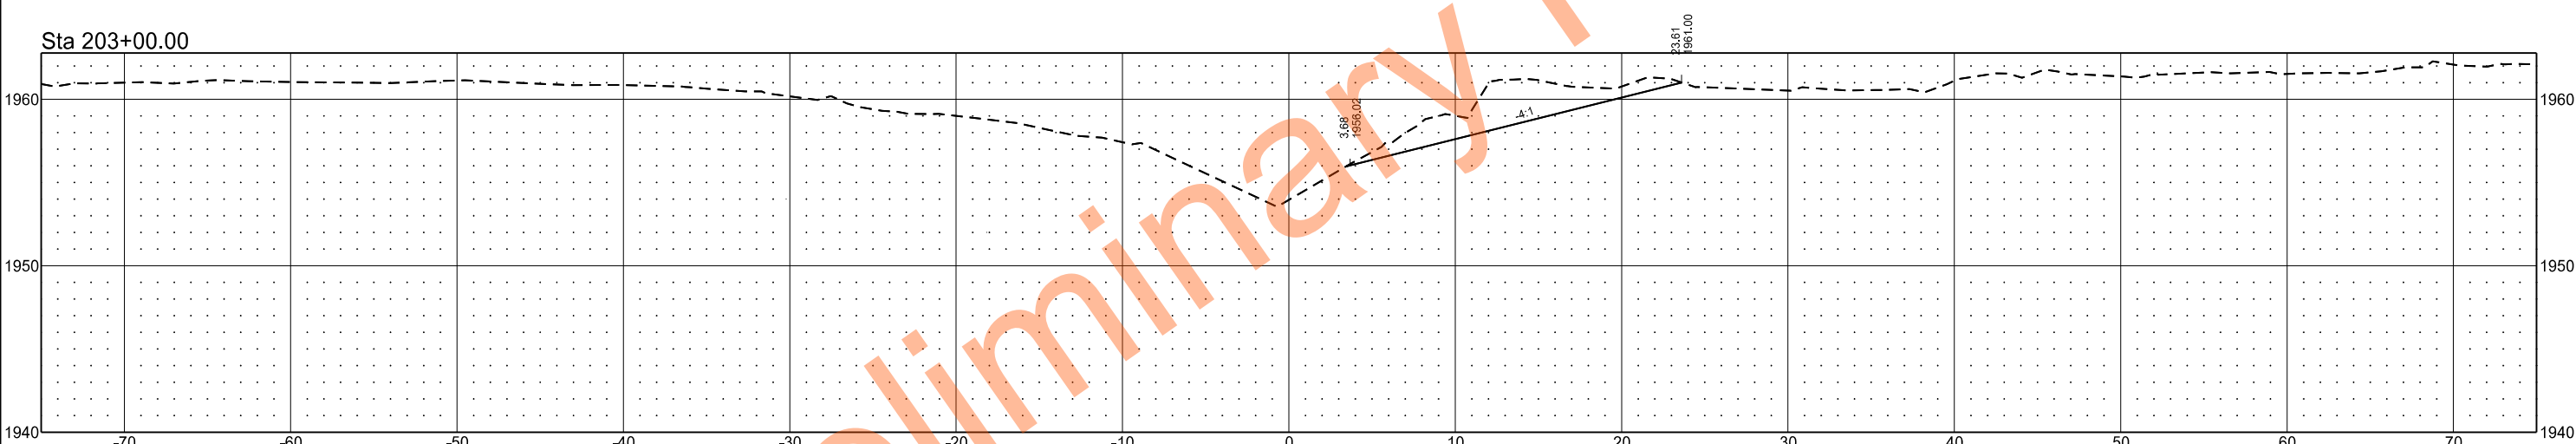

Sta 202+50.00

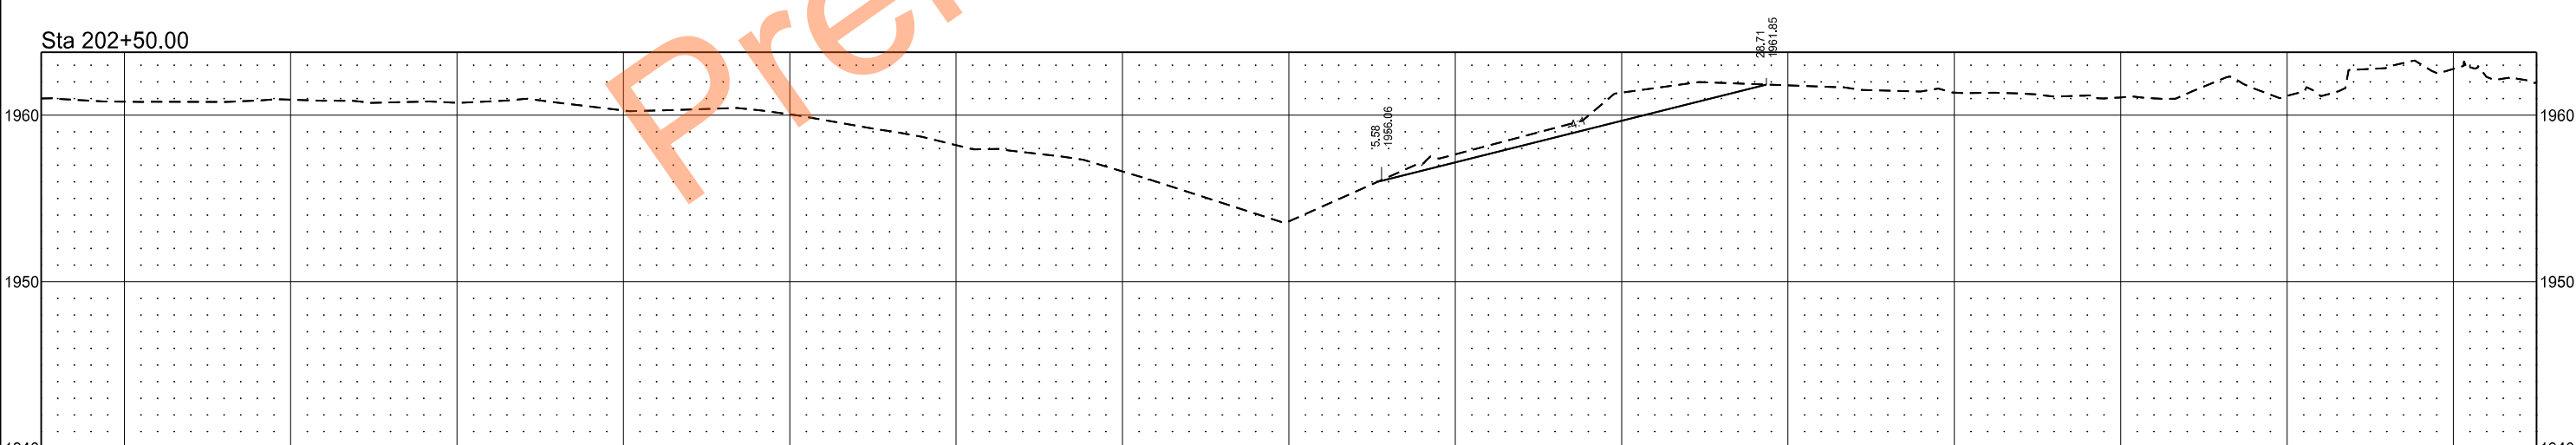


EXISTING CHANNEL

	STATE	PROJECT NO.	SECTION NO.	SHEET NO.
	ND	SS-ARP-9-999(488)	200	29

Sta 204+50.00




Sta 204+00.00

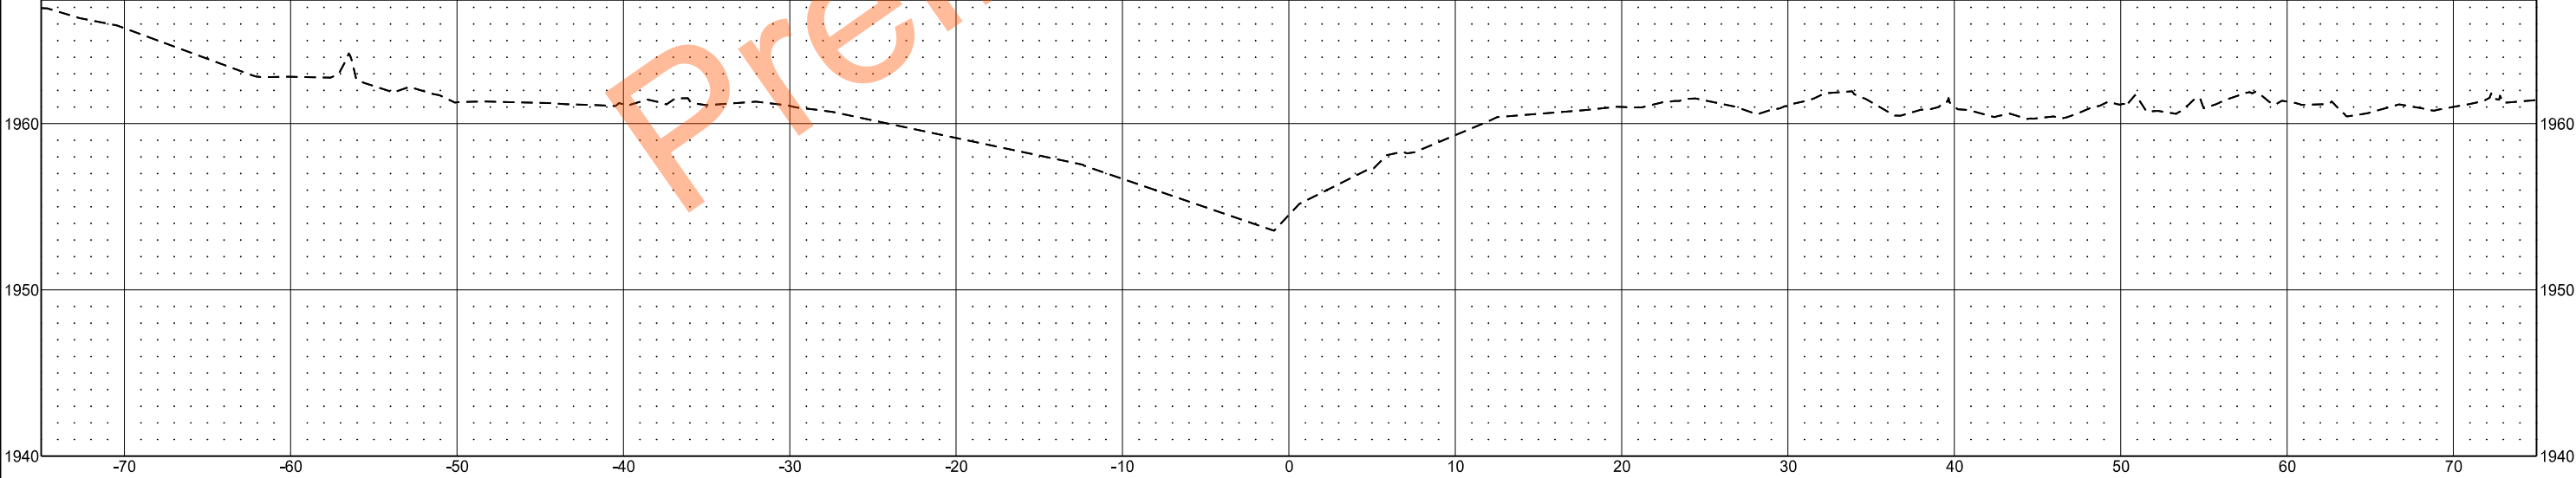


EXISTING CHANNEL

	STATE	PROJECT NO.	SECTION NO.	SHEET NO.
	ND	SS-ARP-9-999(488)	200	30

Sta 205+50.00

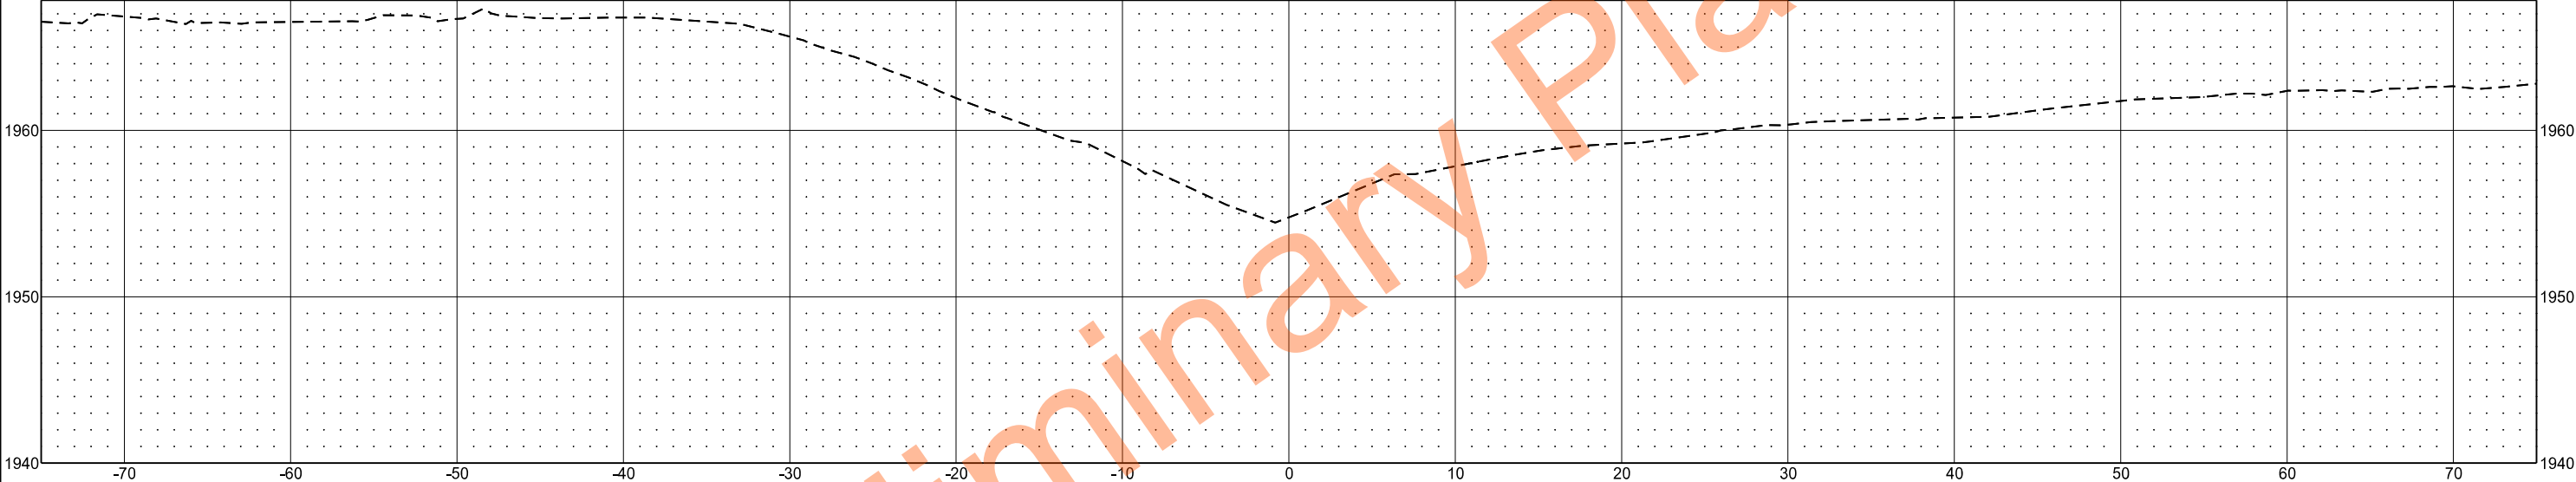


Sta 205+00.00

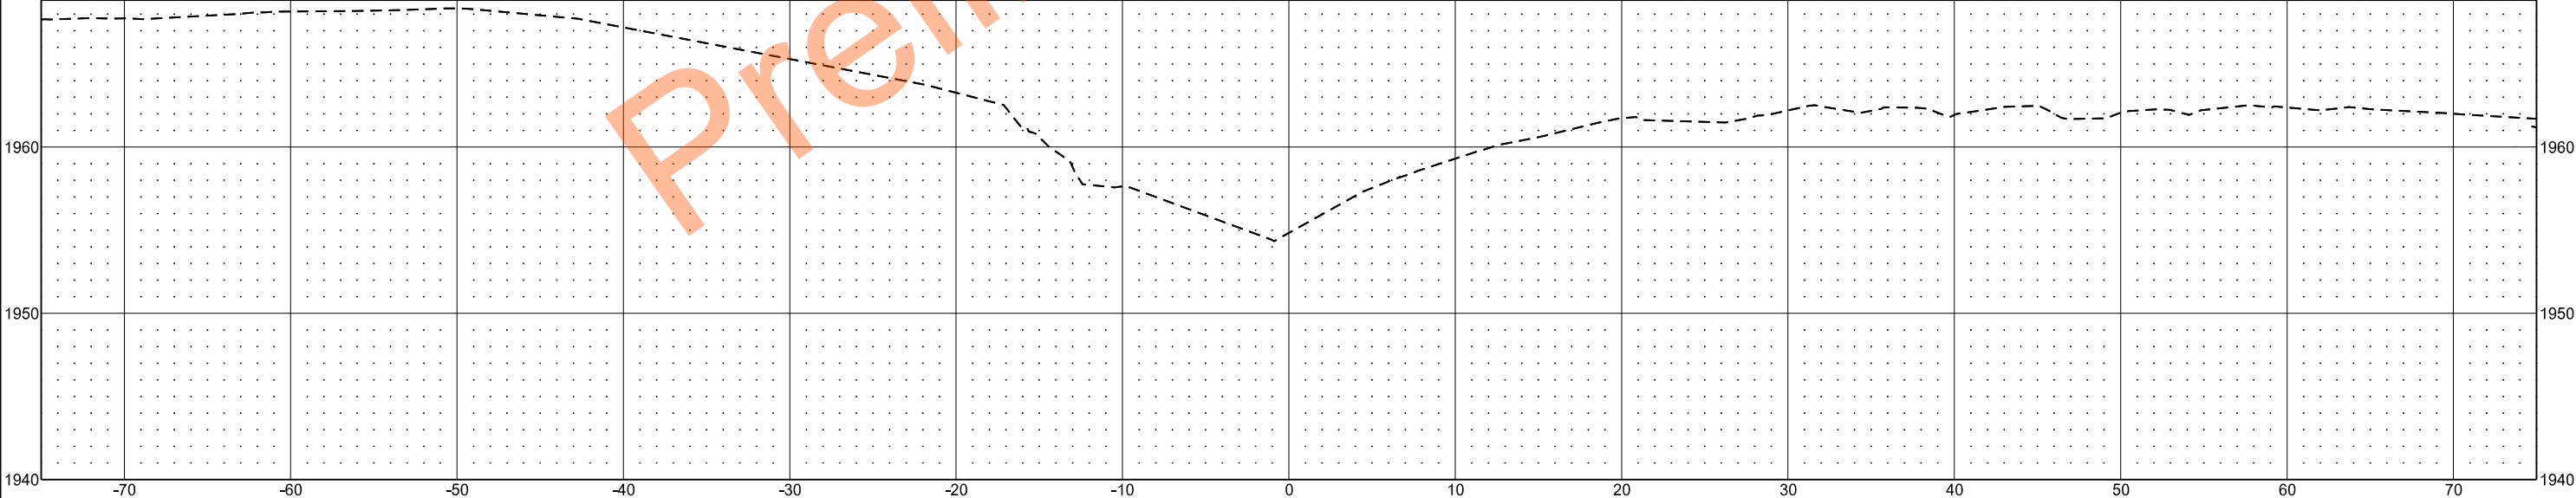

EXISTING CHANNEL

	STATE	PROJECT NO.	SECTION NO.	SHEET NO.
	ND	SS-ARP-9-999(488)	200	31

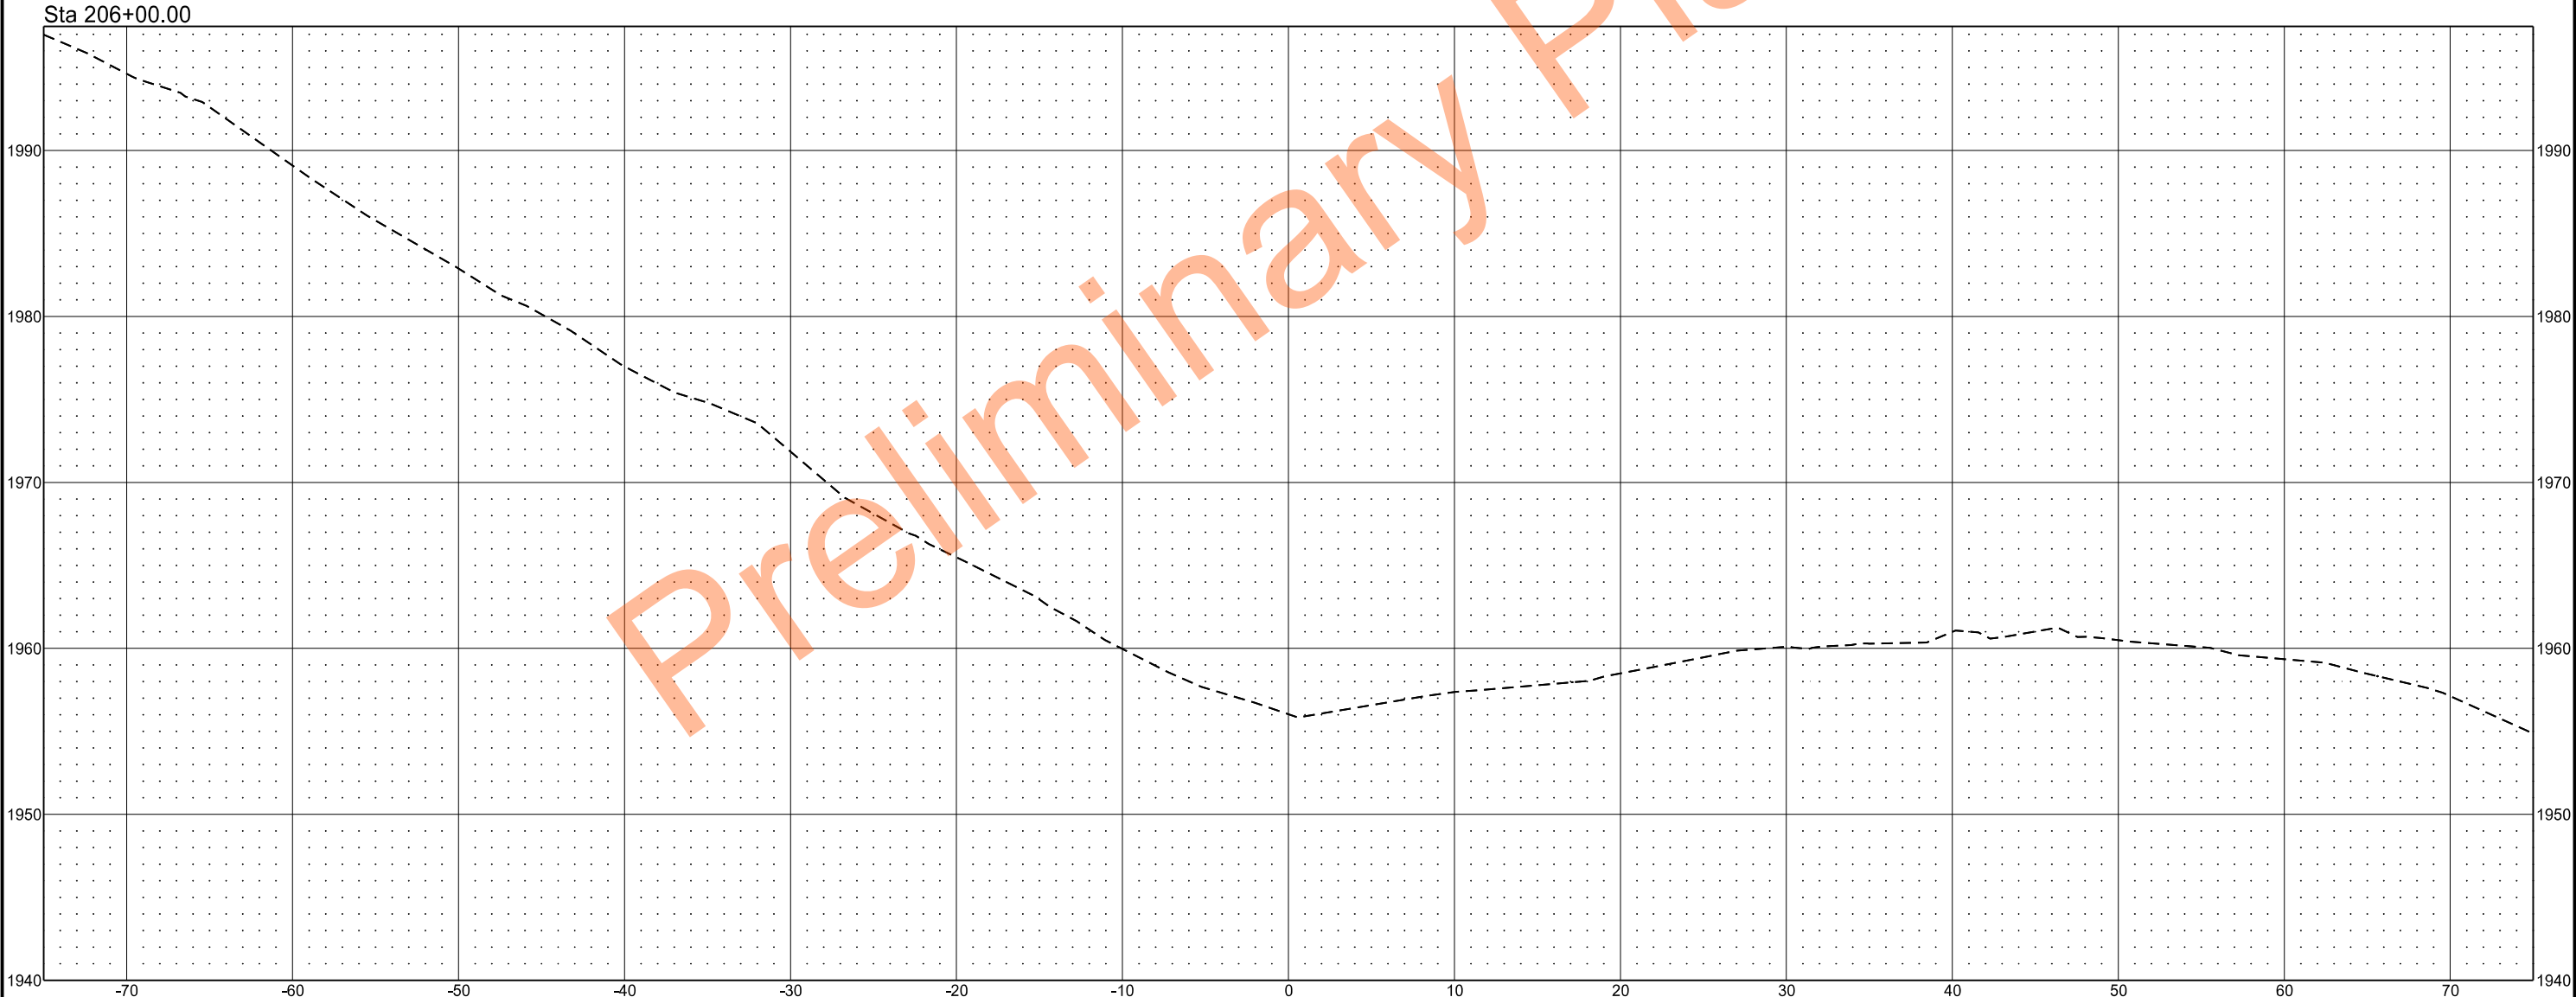

EXISTING CHANNEL

	STATE	PROJECT NO.	SECTION NO.	SHEET NO.
	ND	SS-ARP-9-999(488)	200	32



EXISTING CHANNEL

STATE

PROJECT NO.

SECTION NO.

SHEET NO.

ND

SS-ARP-9-999(488)


200

33

Sta 207+50.00



Sta 207+00.00

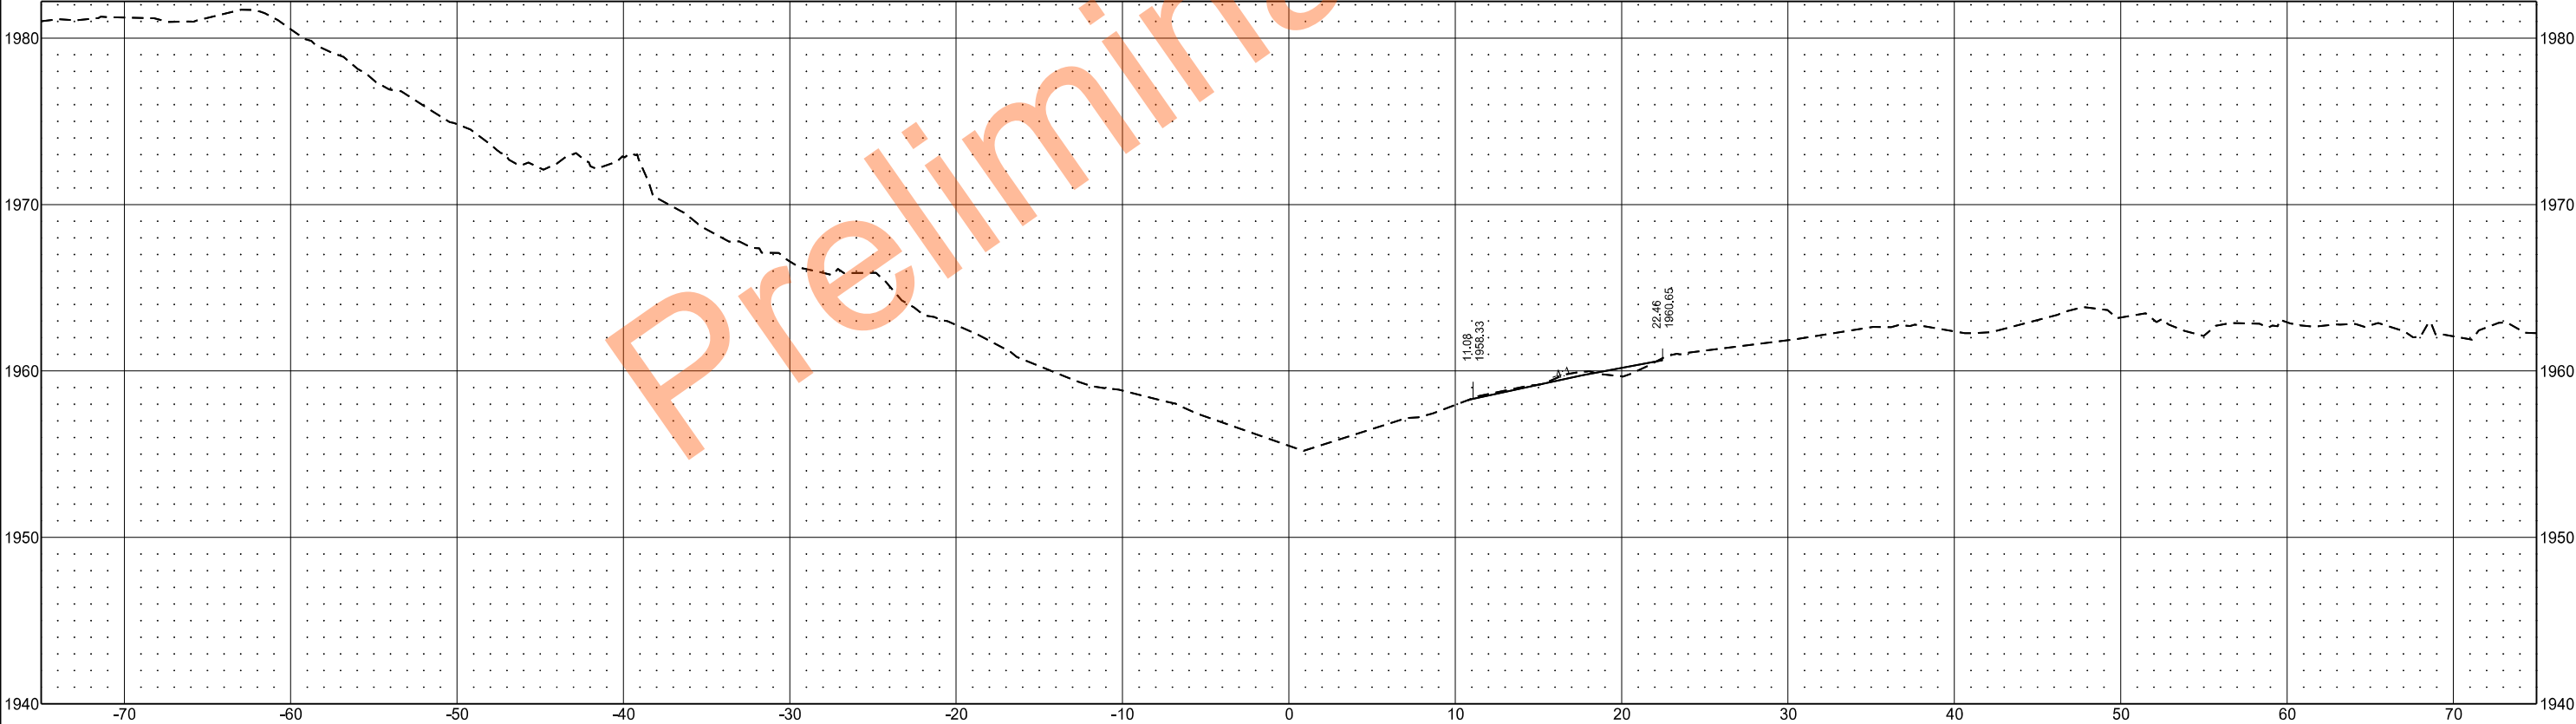

EXISTING CHANNEL

STATE

PROJECT NO.

SECTION NO.

SHEET NO.


ND

SS-ARP-9-999(488)


200

34

Sta 208+50.00

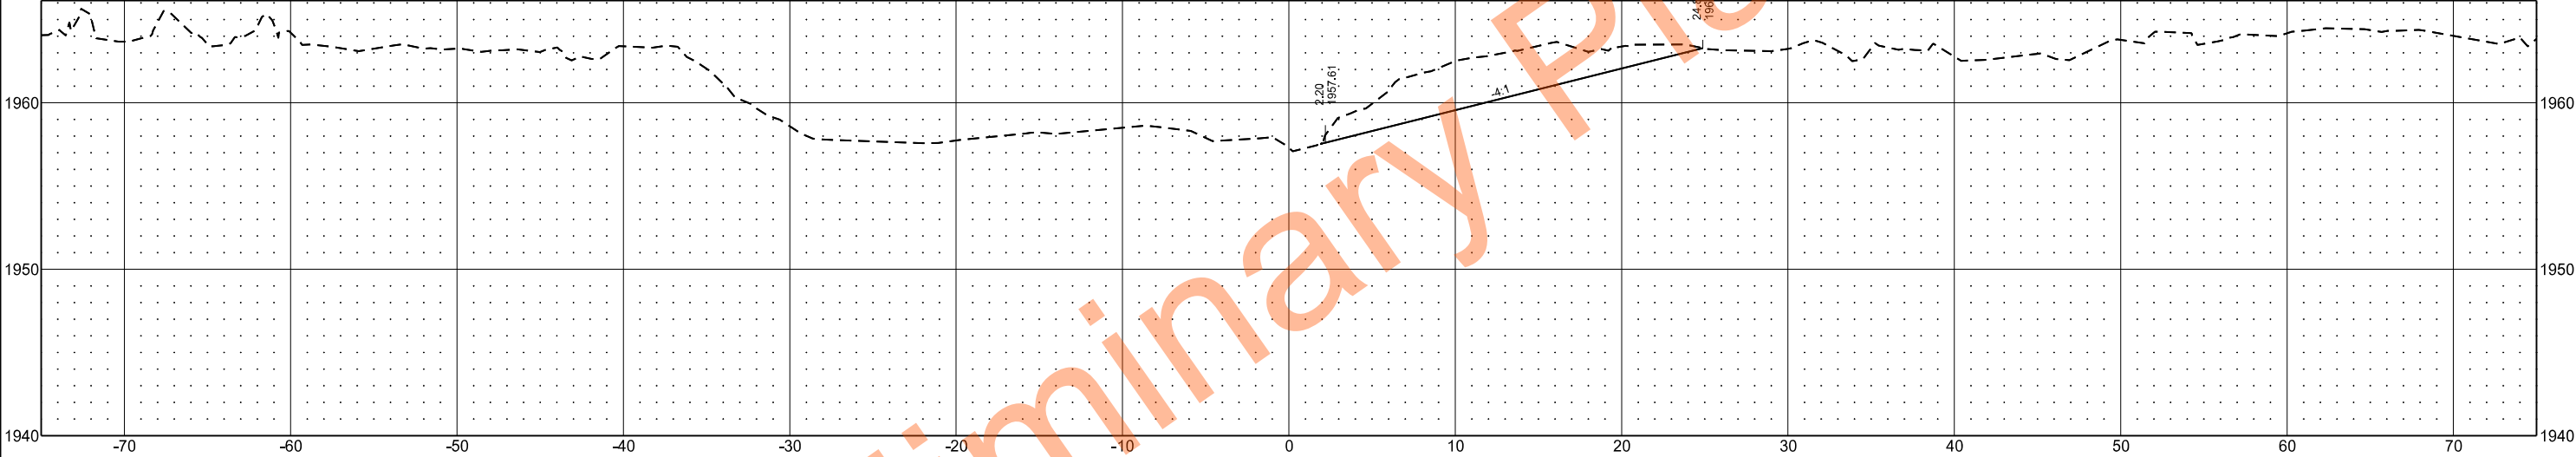

Sta 208+00.00

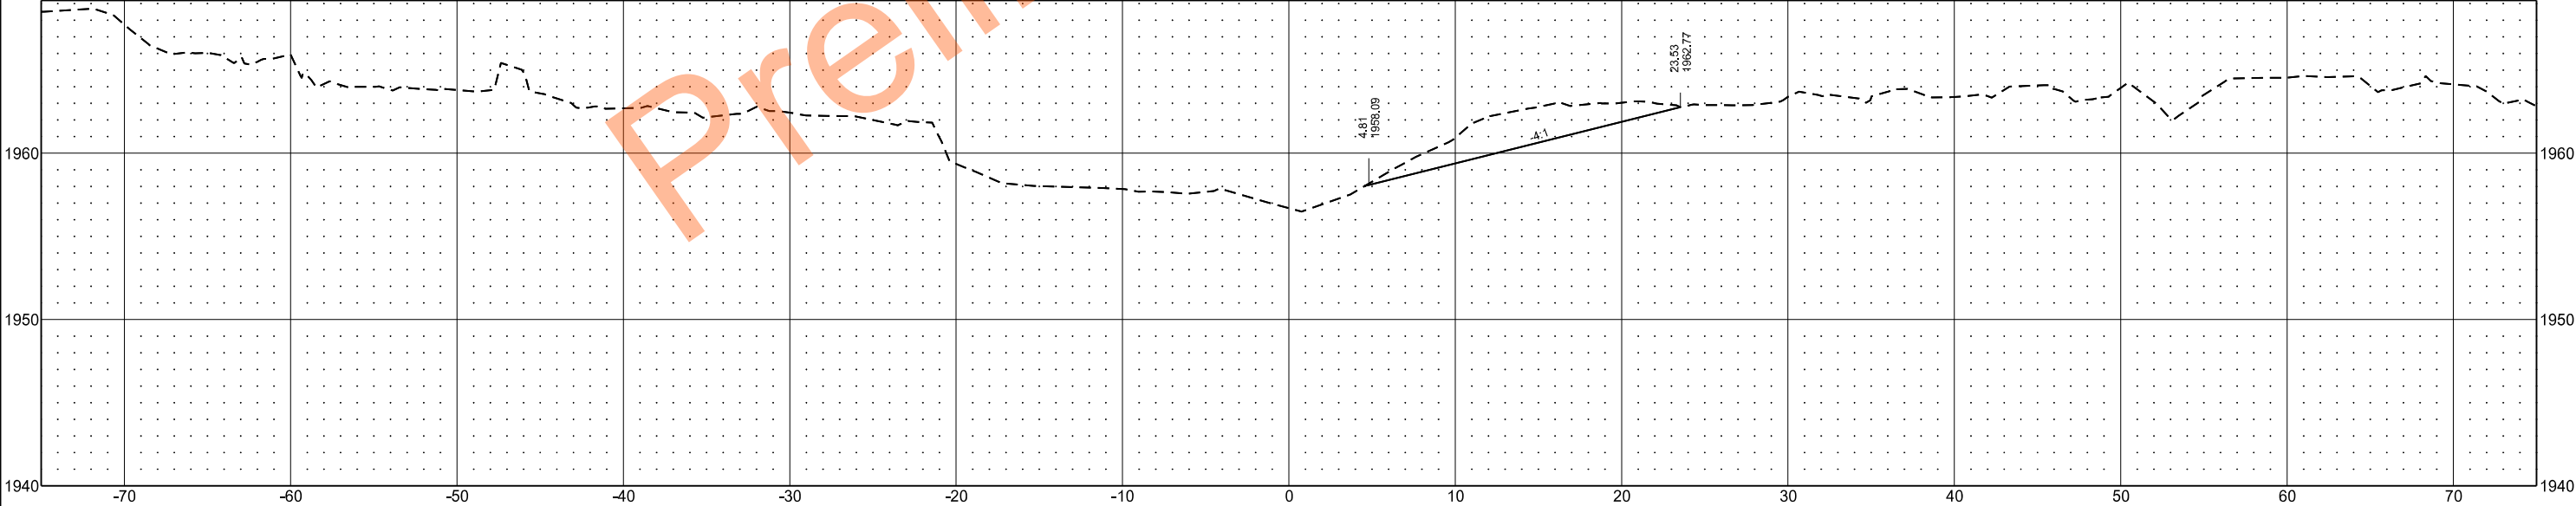

EXISTING CHANNEL

	STATE	PROJECT NO.	SECTION NO.	SHEET NO.
	ND	SS-ARP-9-999(488)	200	35



EXISTING CHANNEL

	STATE	PROJECT NO.	SECTION NO.	SHEET NO.
	ND	SS-ARP-9-999(488)	200	36



EXISTING CHANNEL

STATE

PROJECT NO.

SECTION NO.

SHEET NO.


ND

SS-ARP-9-999(488)


200

37

Sta 210+50.00

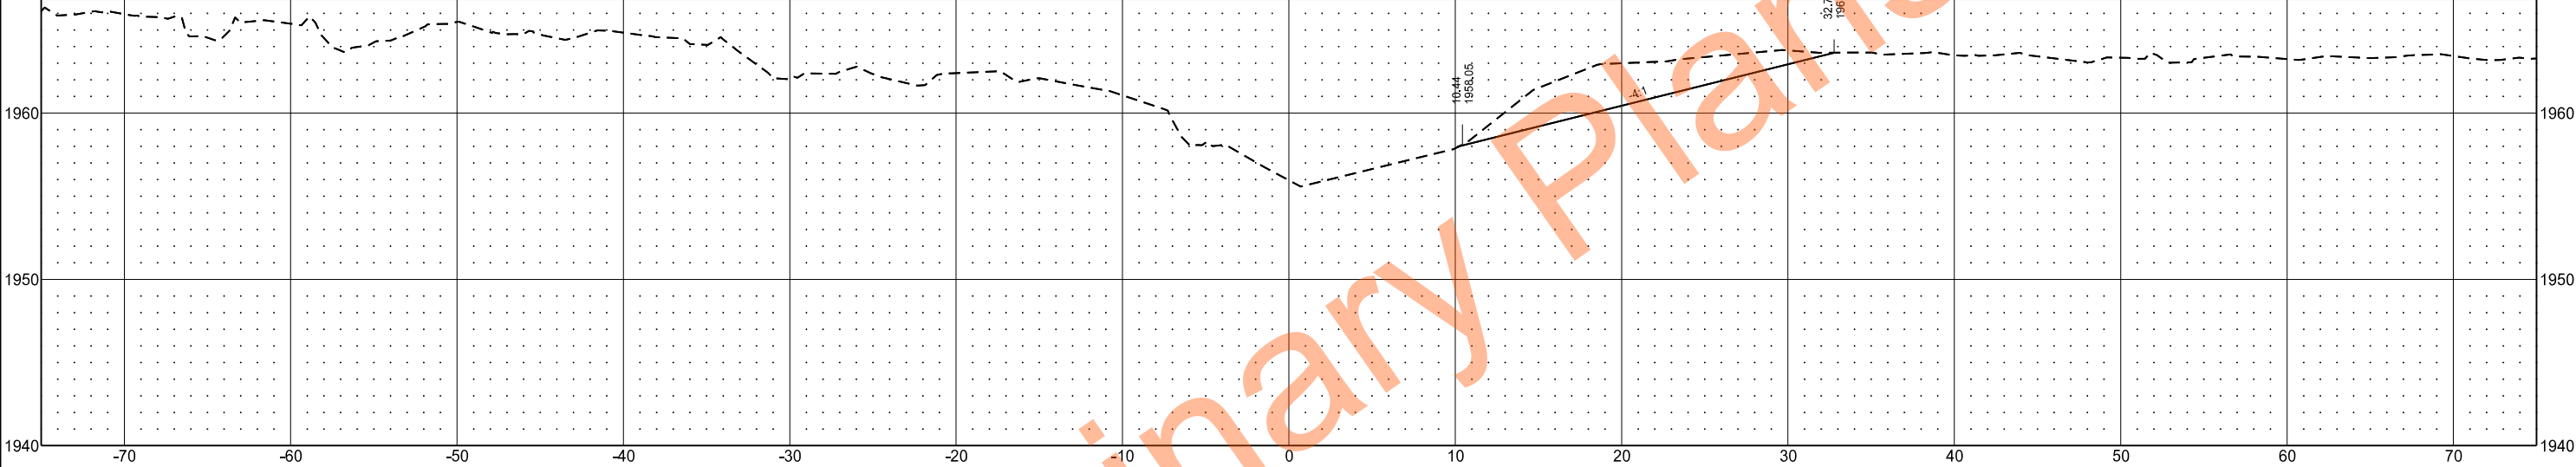

Sta 210+00.00

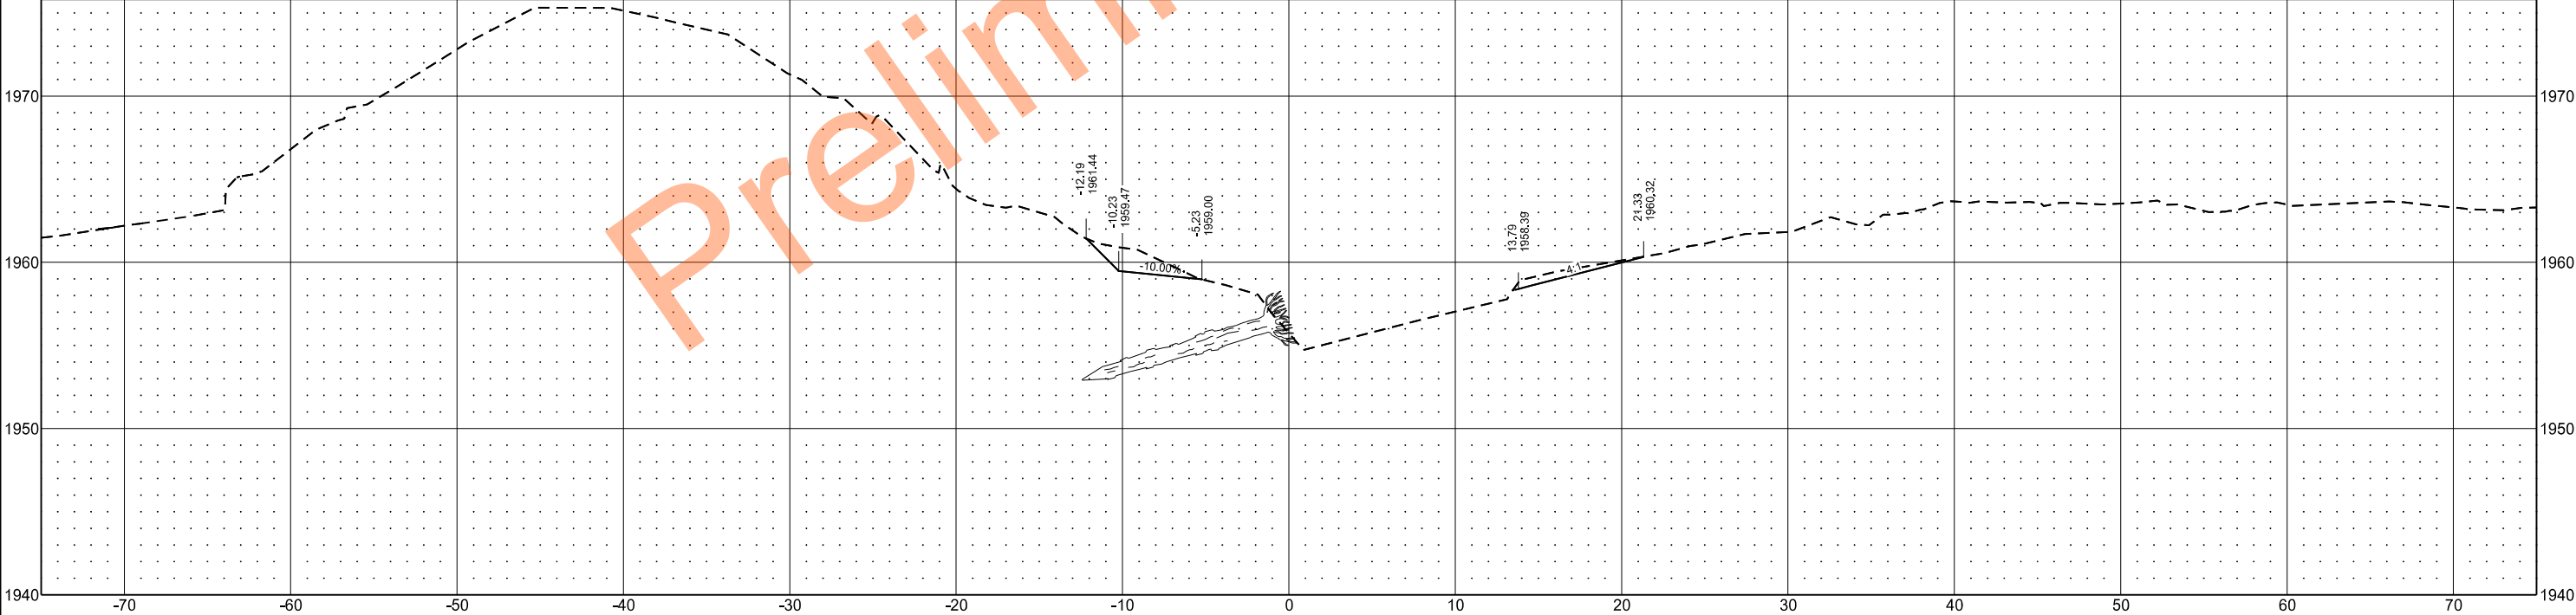

EXISTING CHANNEL

STATE

PROJECT NO.

SECTION NO.

SHEET NO.


ND

SS-ARP-9-999(488)


200

38

Sta 211+50.00

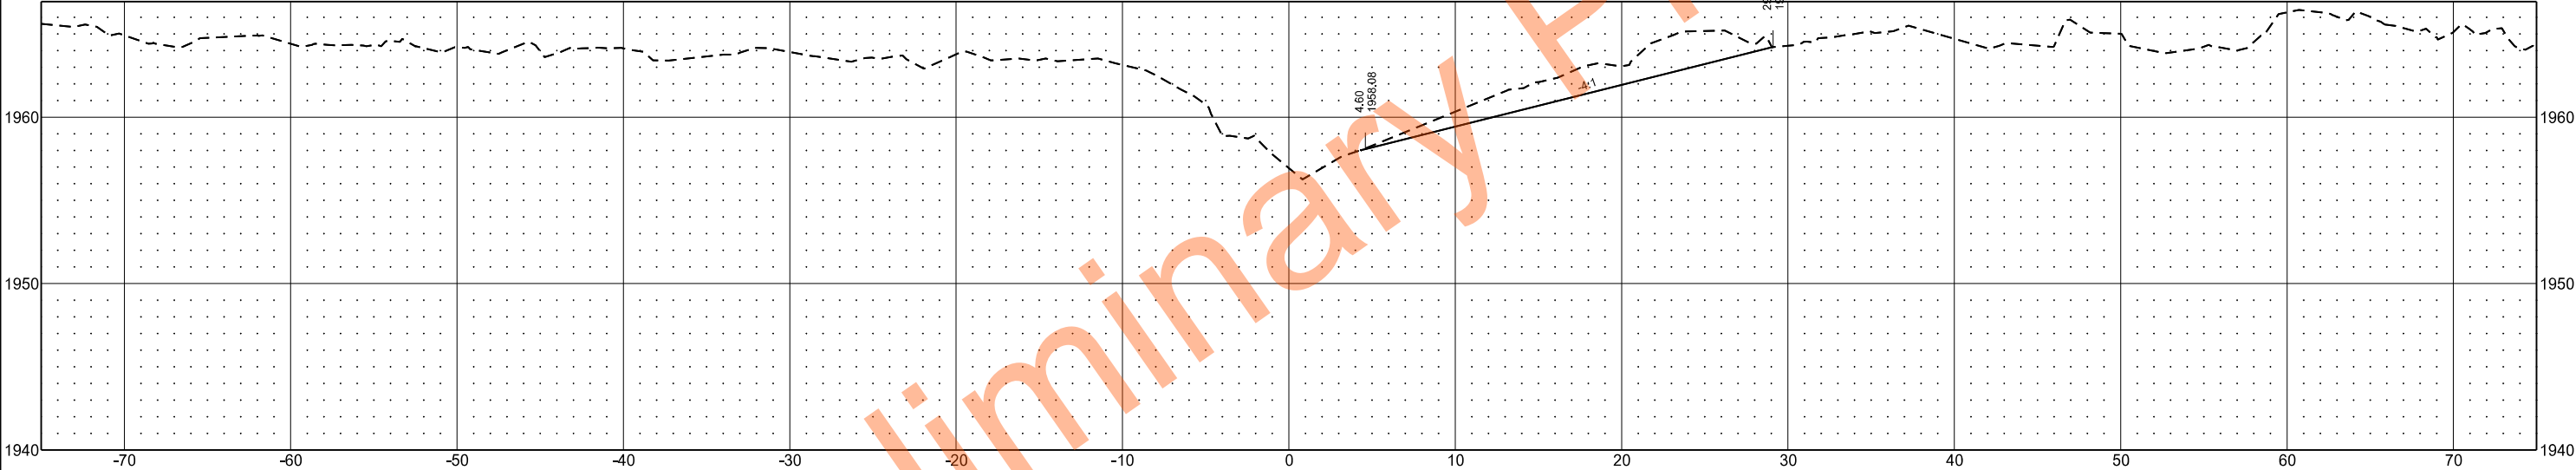


Sta 211+00.00

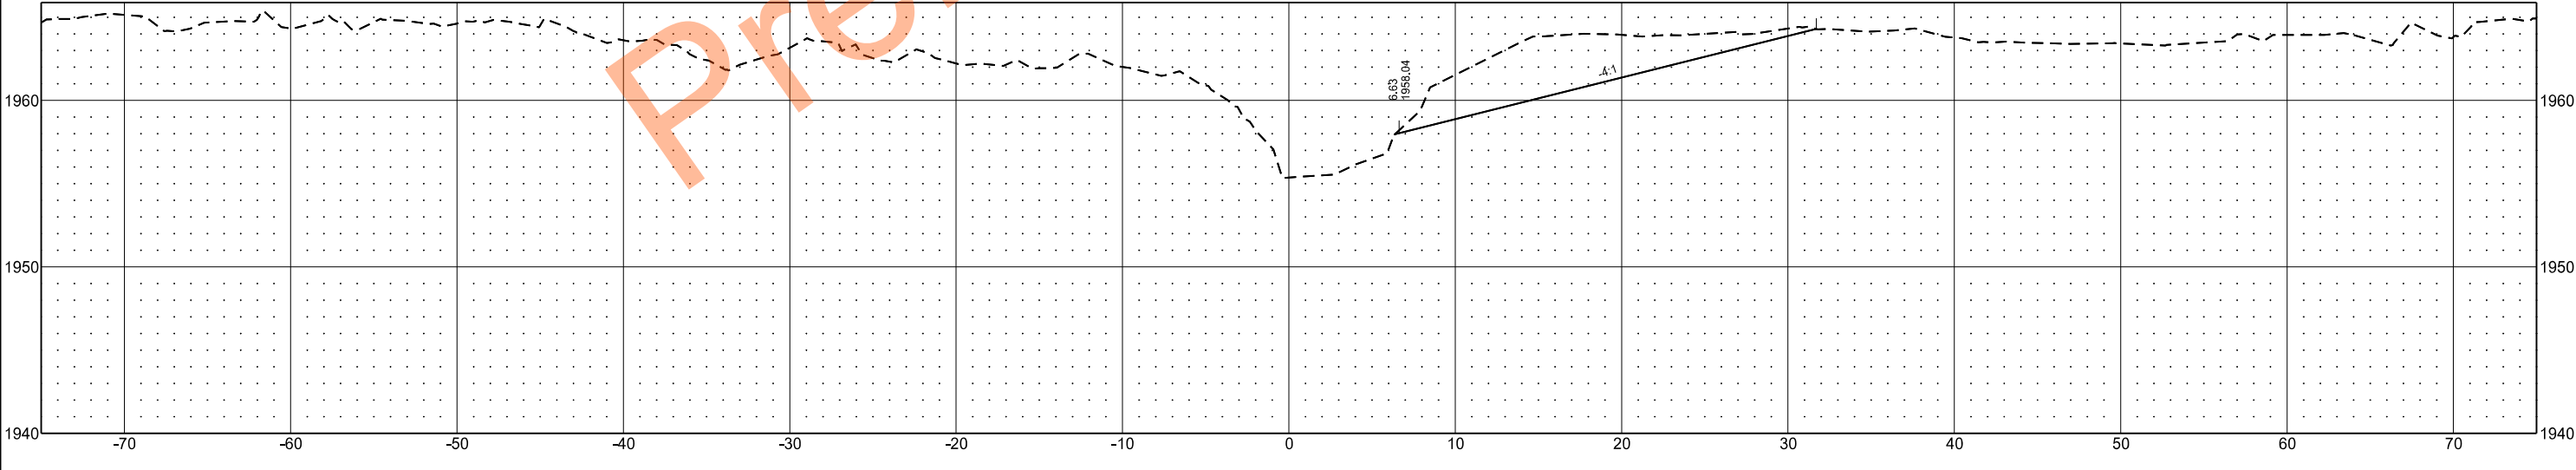

EXISTING CHANNEL

	STATE	PROJECT NO.	SECTION NO.	SHEET NO.
	ND	SS-ARP-9-999(488)	200	39

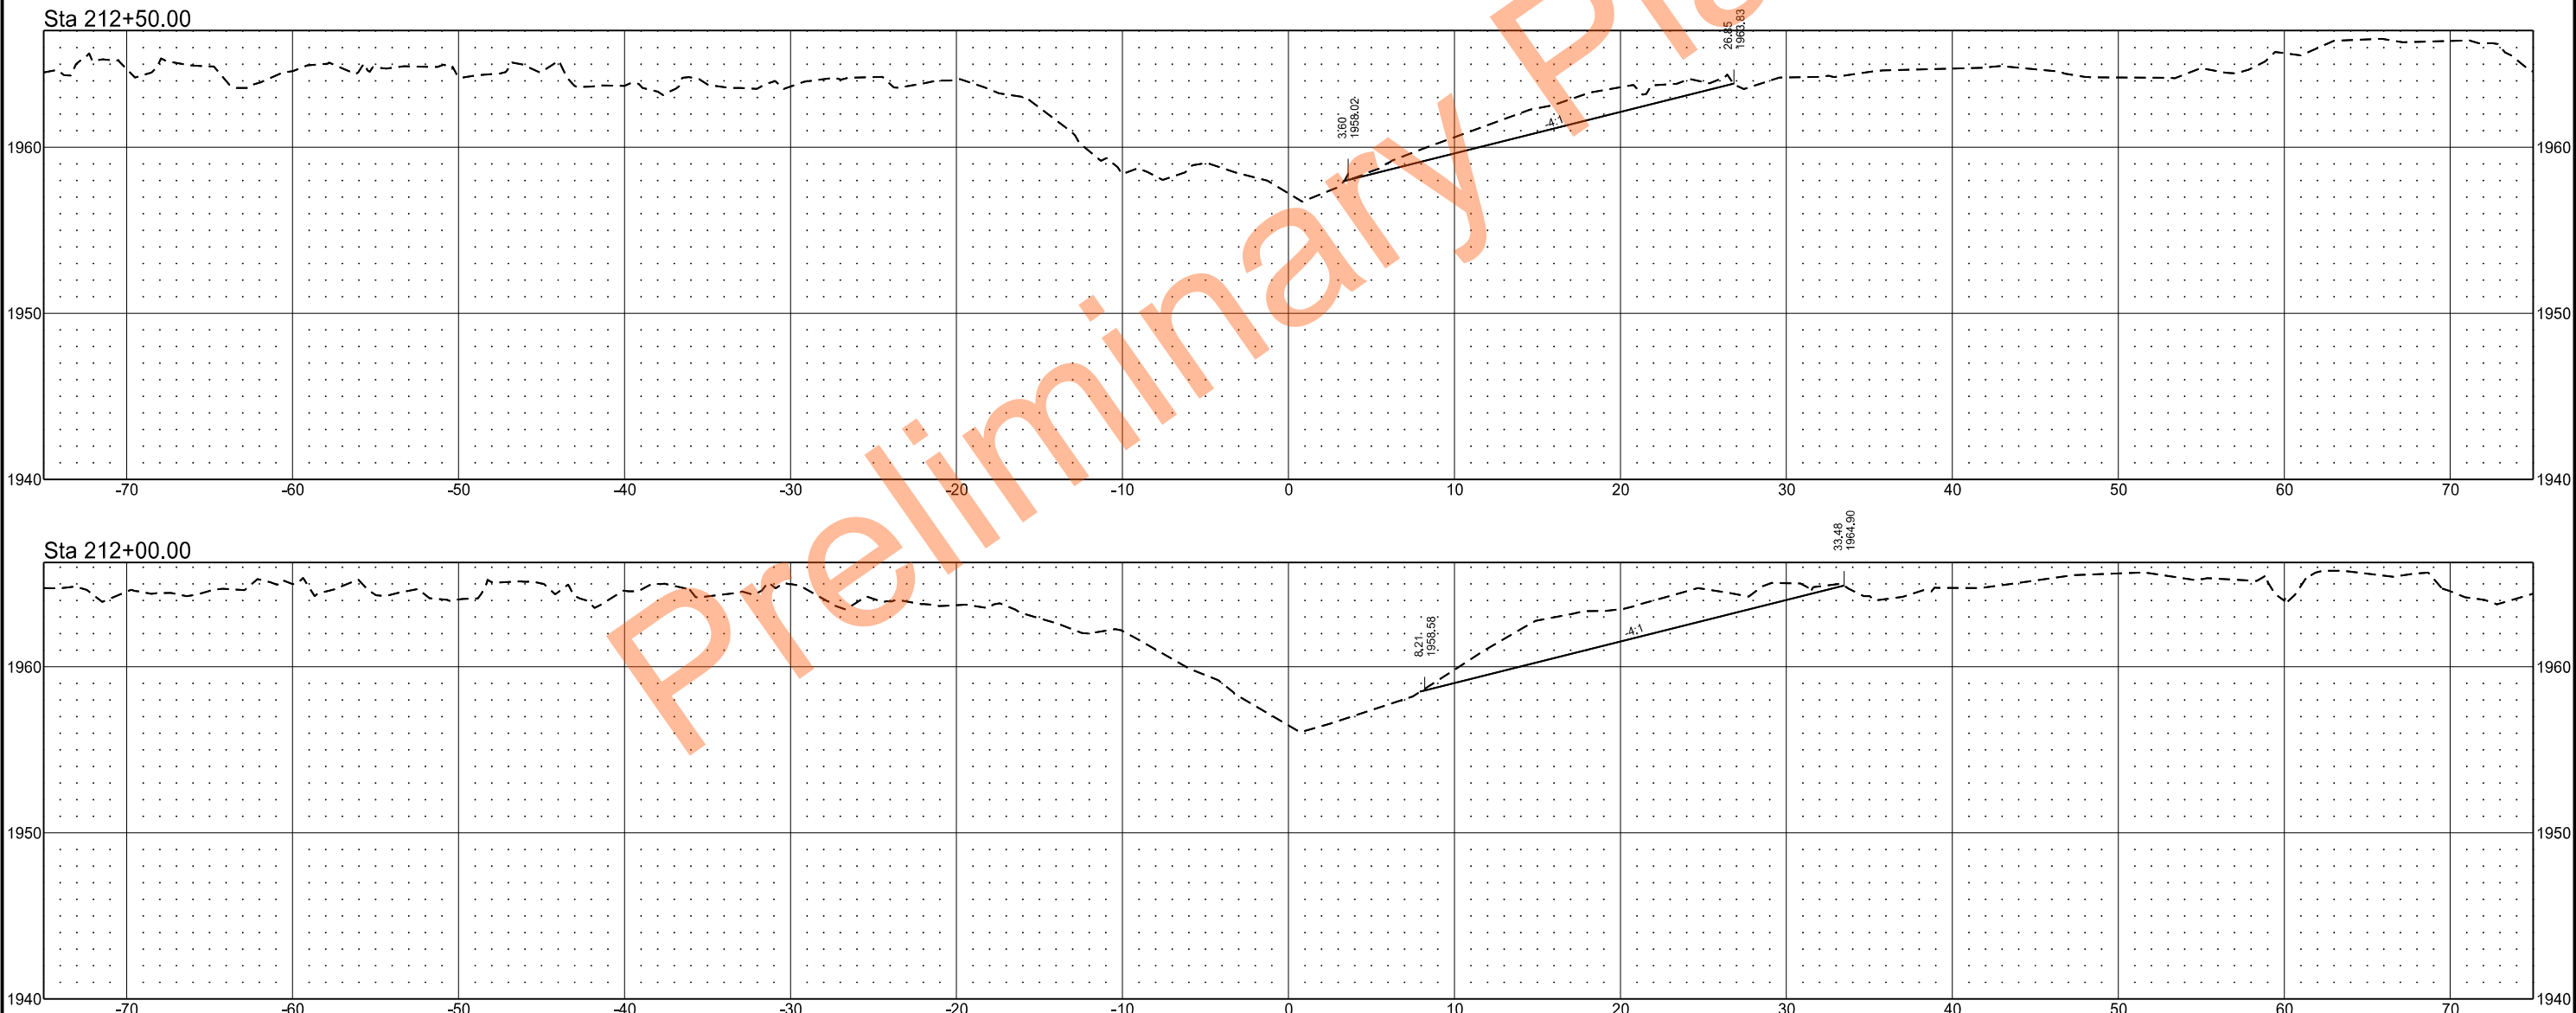

EXISTING CHANNEL

STATE

PROJECT NO.

SECTION NO.

SHEET NO.


ND

SS-ARP-9-999(488)


200

40

Sta 226+50.00

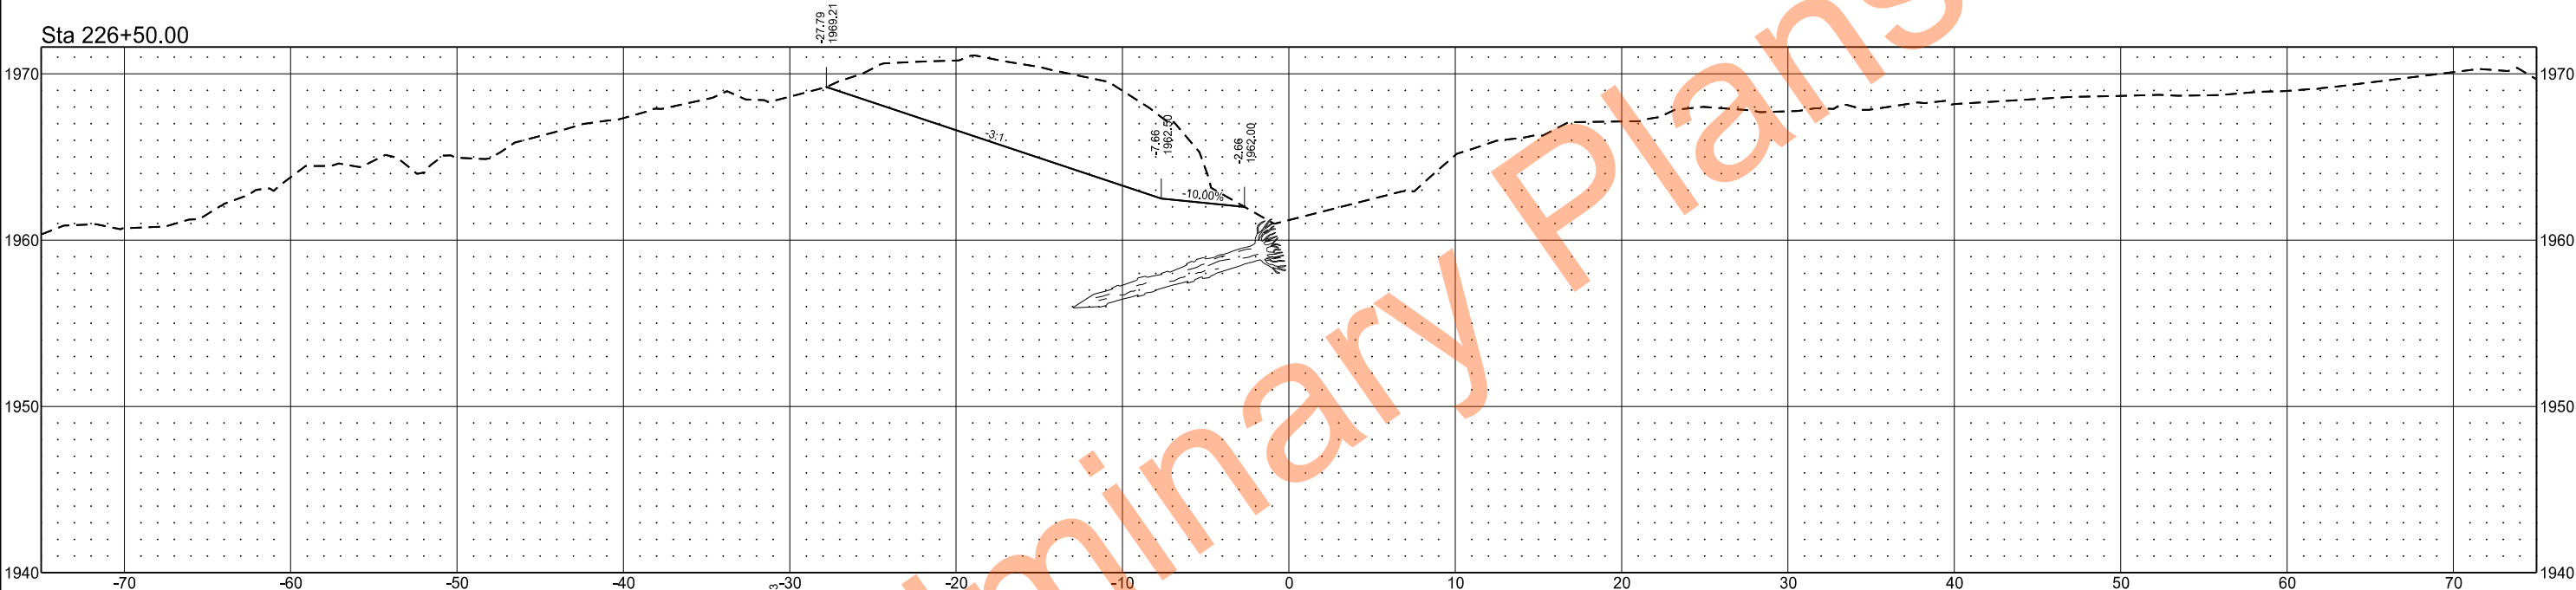

Sta 226+00.00

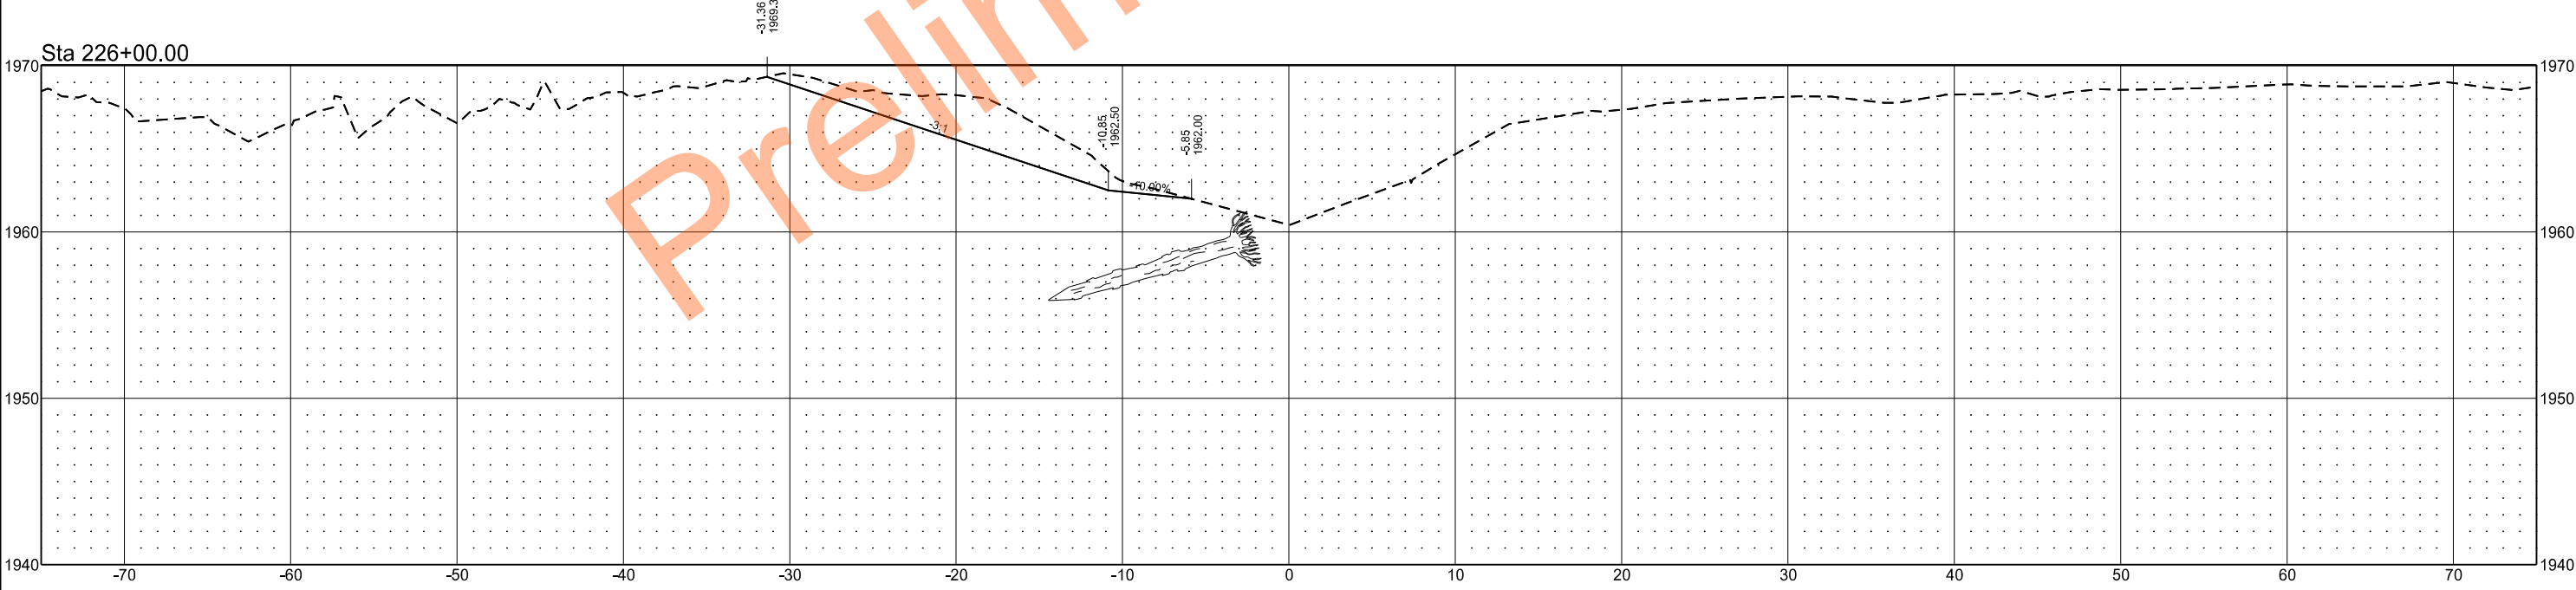

EXISTING CHANNEL

	STATE	PROJECT NO.	SECTION NO.	SHEET NO.
	ND	SS-ARP-9-999(488)	200	41



HISTORIC CHANNEL

STATE

PROJECT NO.

SECTION NO.

SHEET NO.


ND

SS-ARP-9-999(488)


200

42


Sta 12+50.00

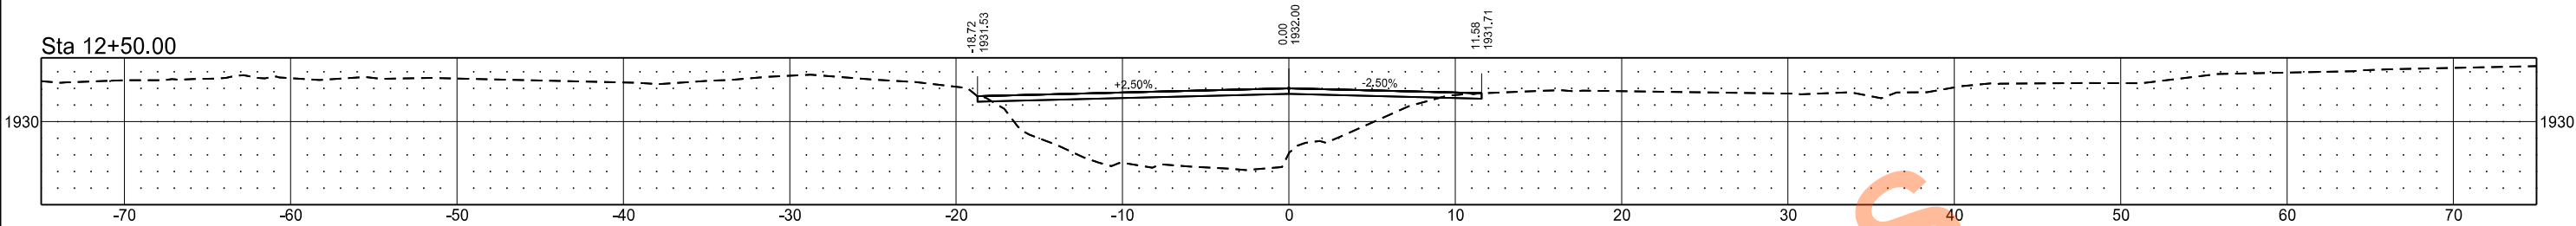


Sta 12+00.00

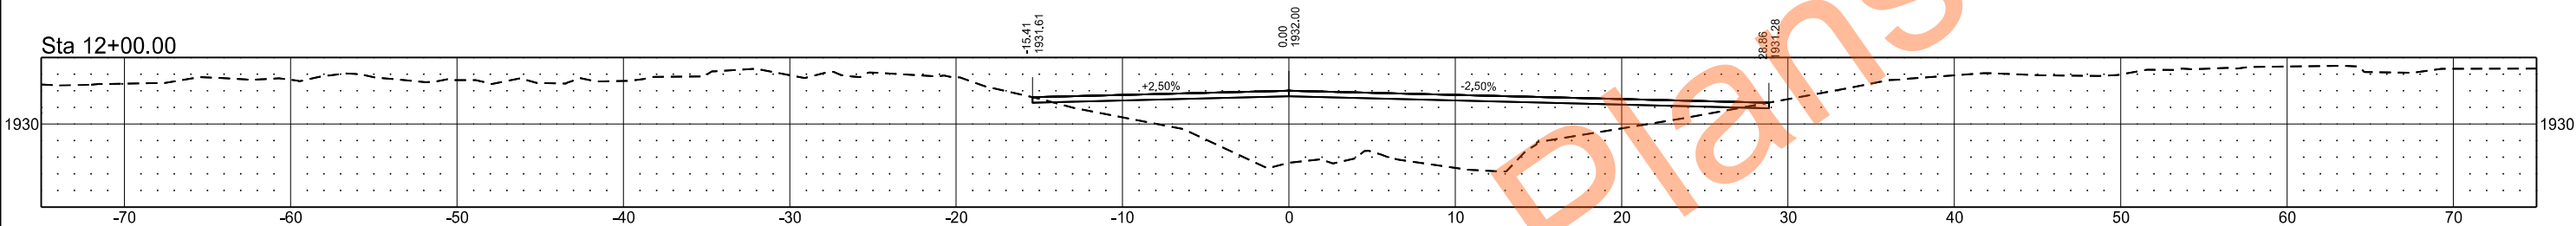


Sta 11+50.00

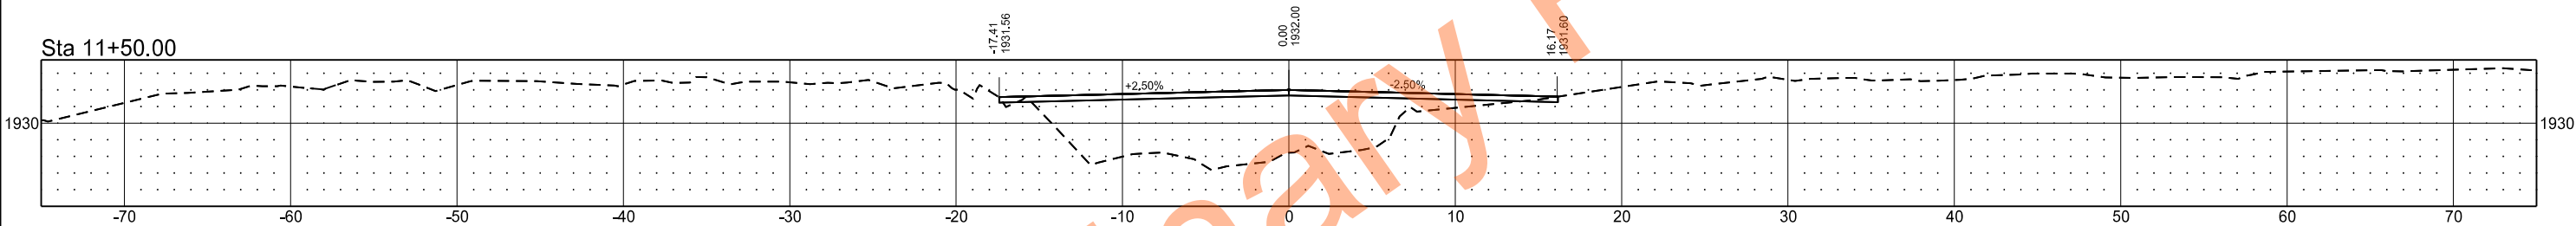


Sta 11+00.00

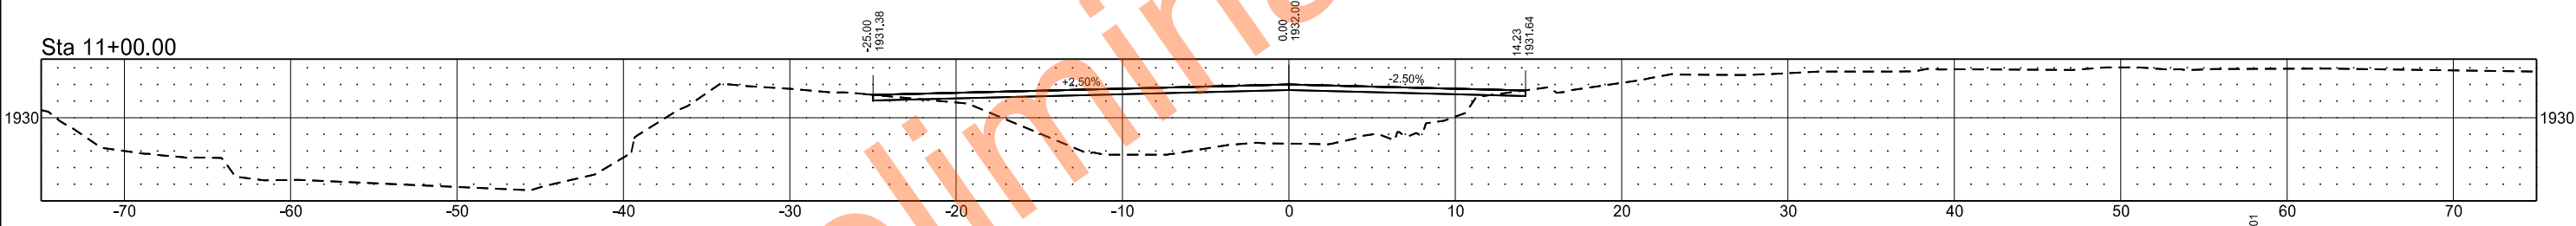

Sta 10+50.00

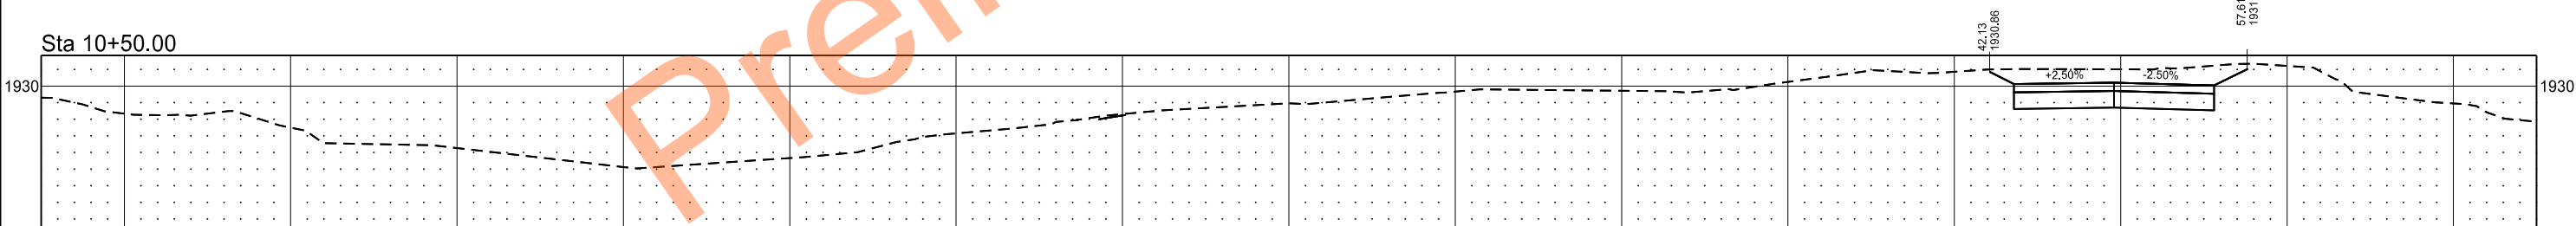

Sta 10+00.00

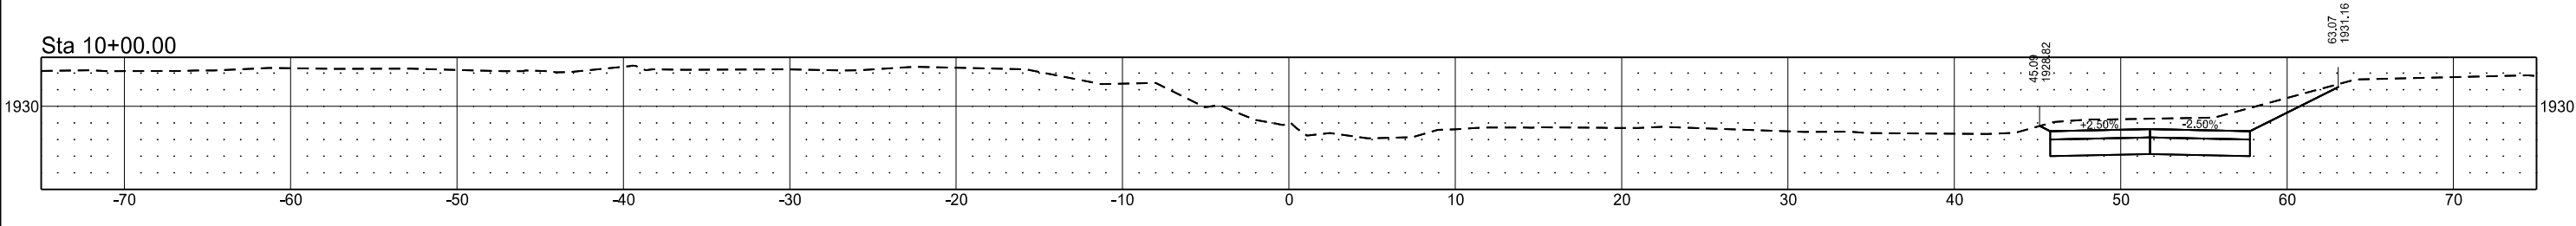

HISTORIC CHANNEL

STATE

PROJECT NO.

SECTION NO.

SHEET NO.


ND

SS-ARP-9-999(488)


200

43


Sta 39+50.00

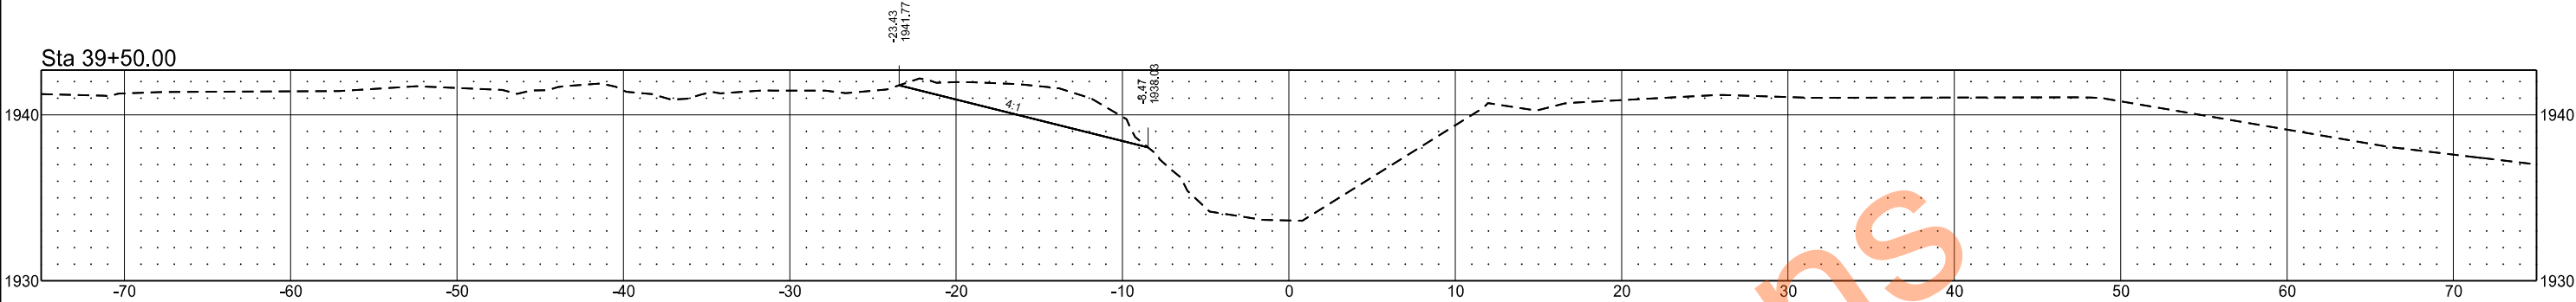


Sta 39+00.00

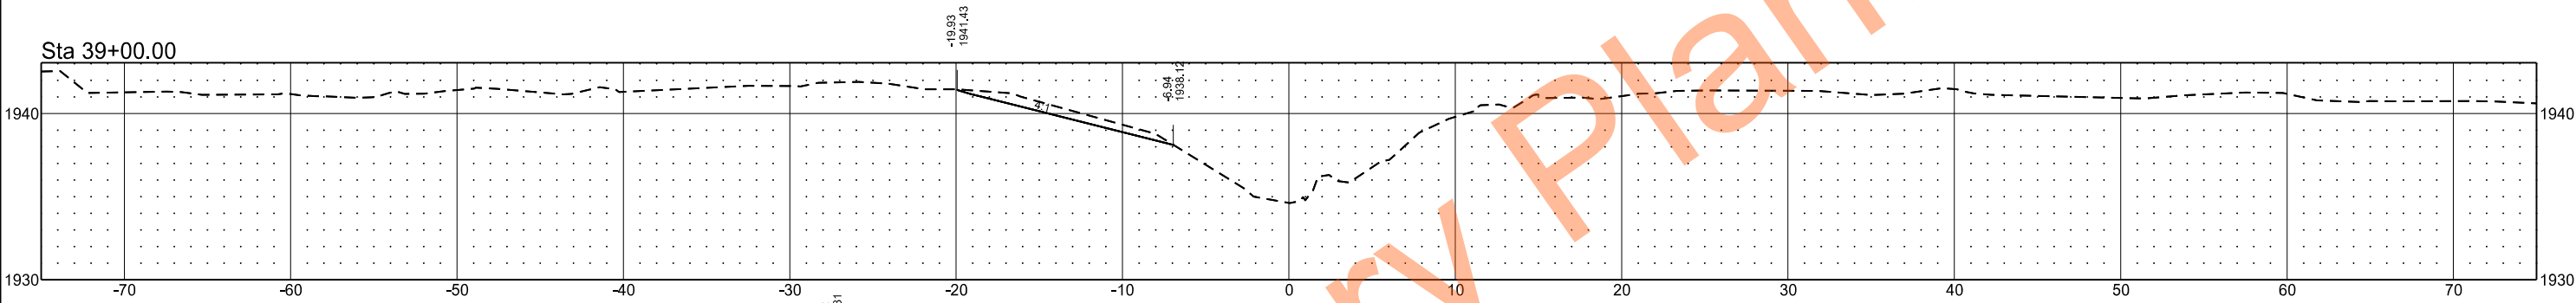


Sta 38+50.00

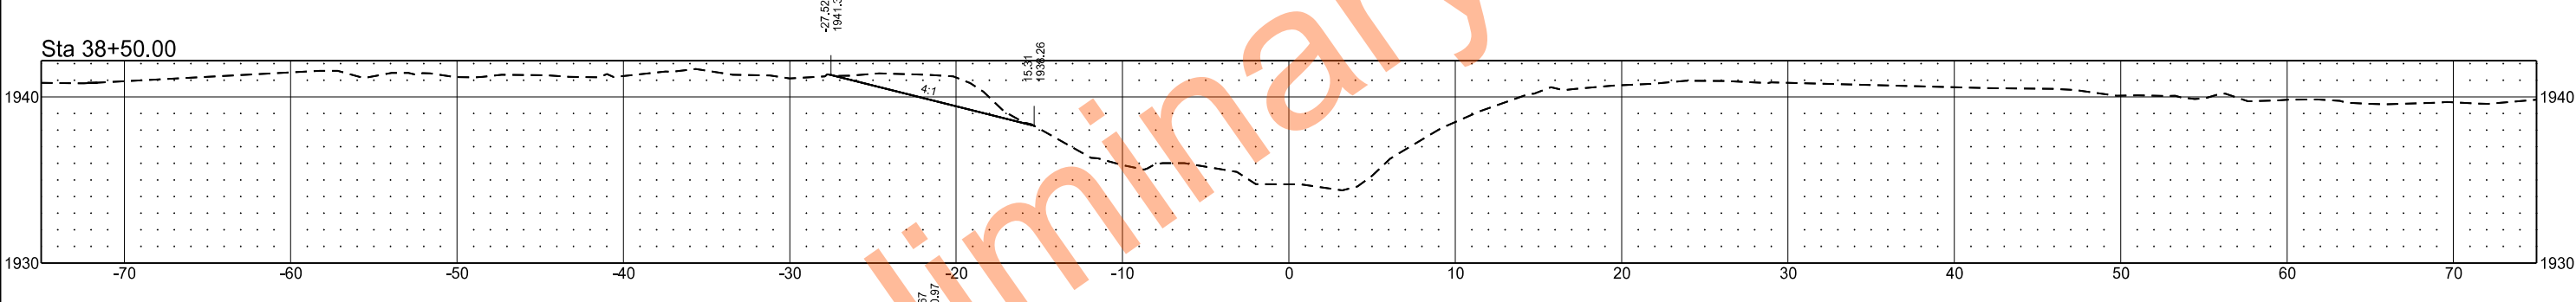

Sta 38+00.00

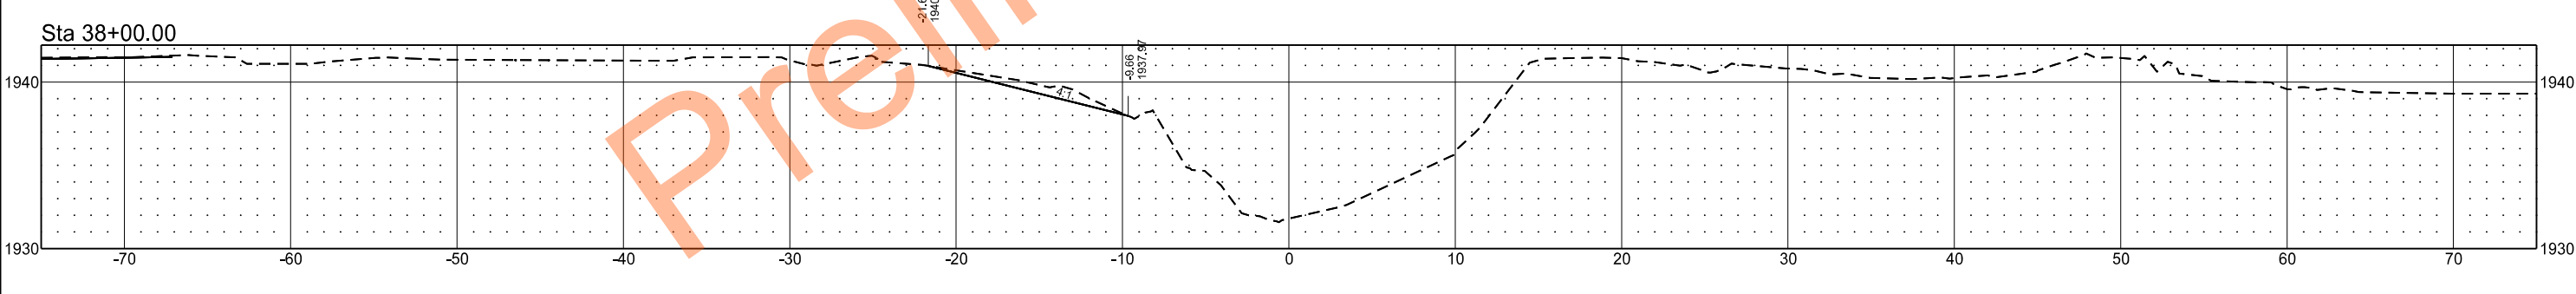

Sta 13+00.00

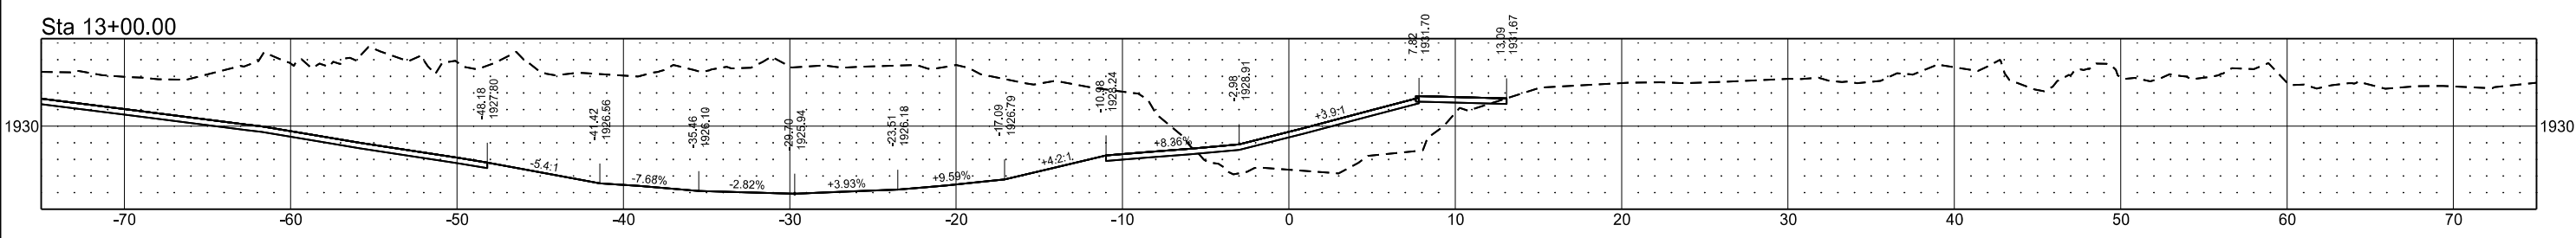

HISTORIC CHANNEL

STATE

PROJECT NO.

SECTION NO.

SHEET NO.


ND

SS-ARP-9-999(488)


200

44


Sta 45+00.00

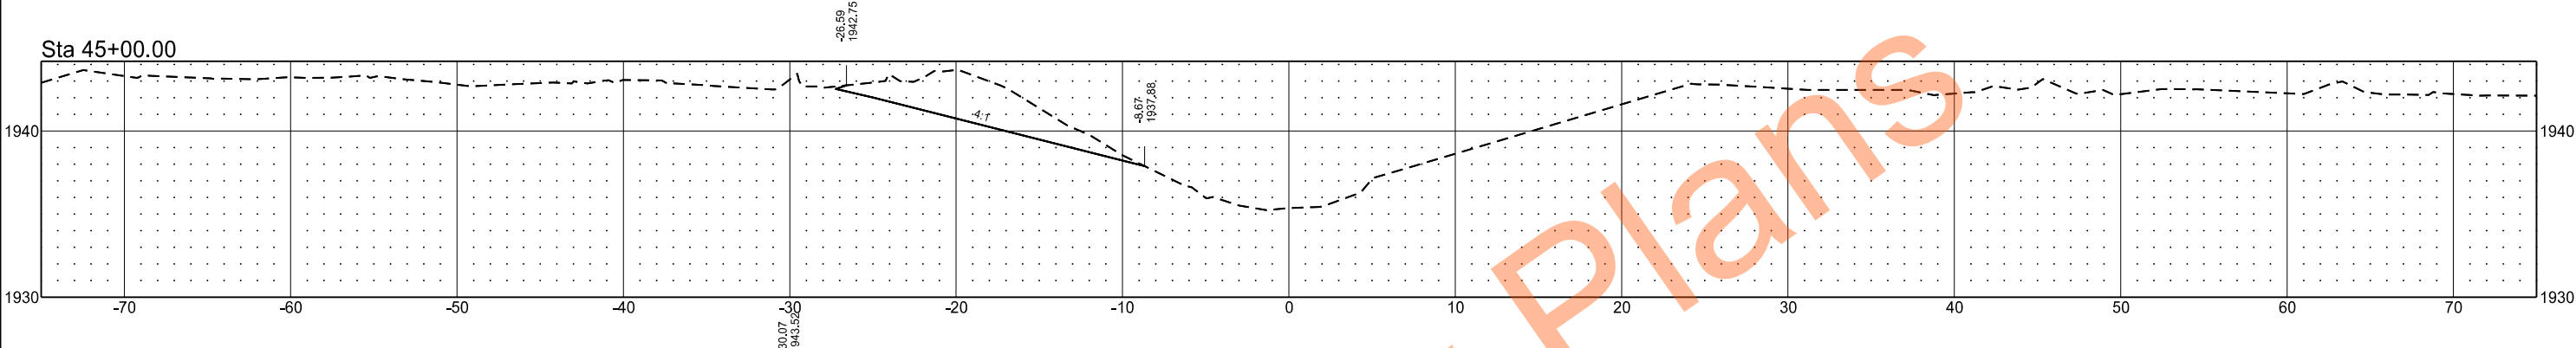


Sta 44+50.00

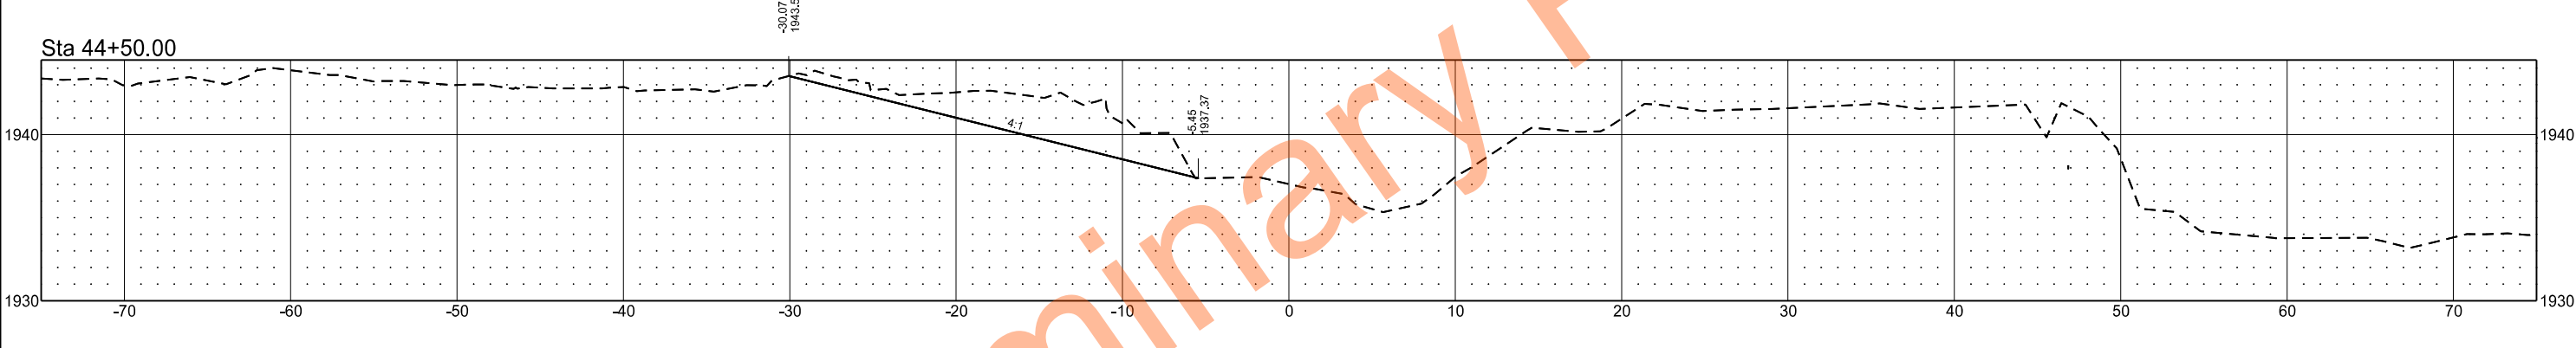

Sta 44+00.00

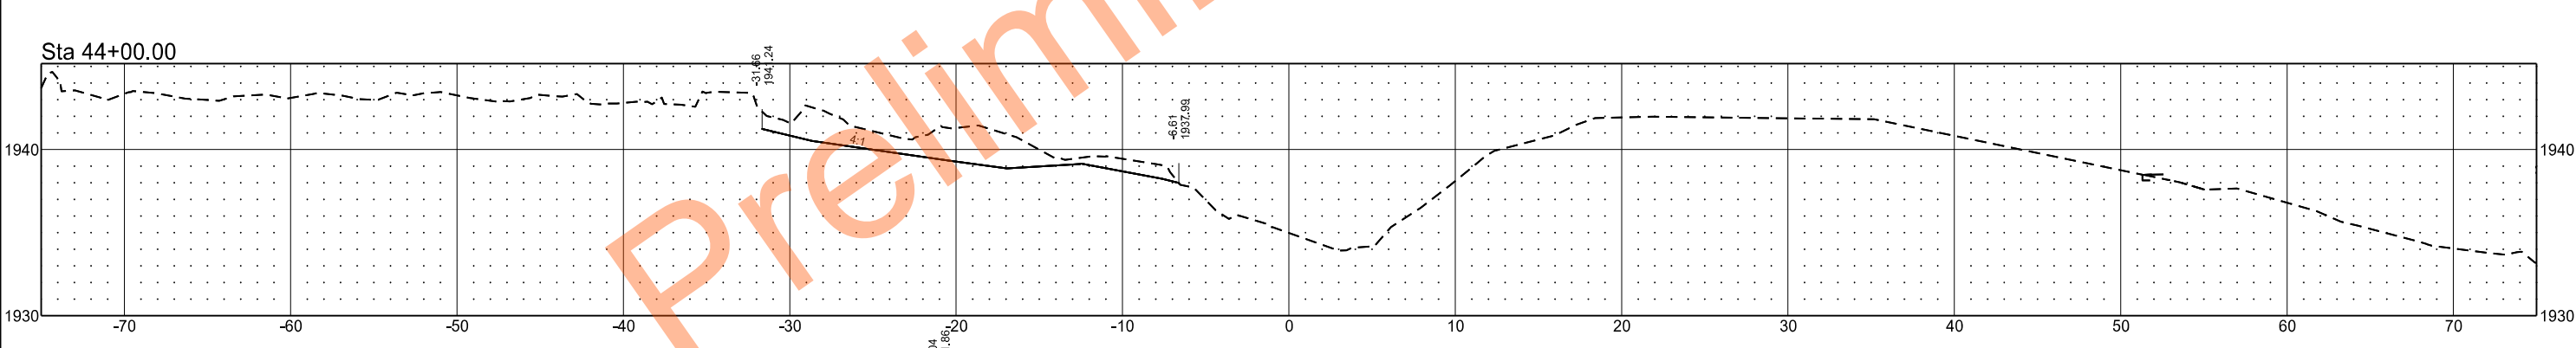


Sta 40+00.00

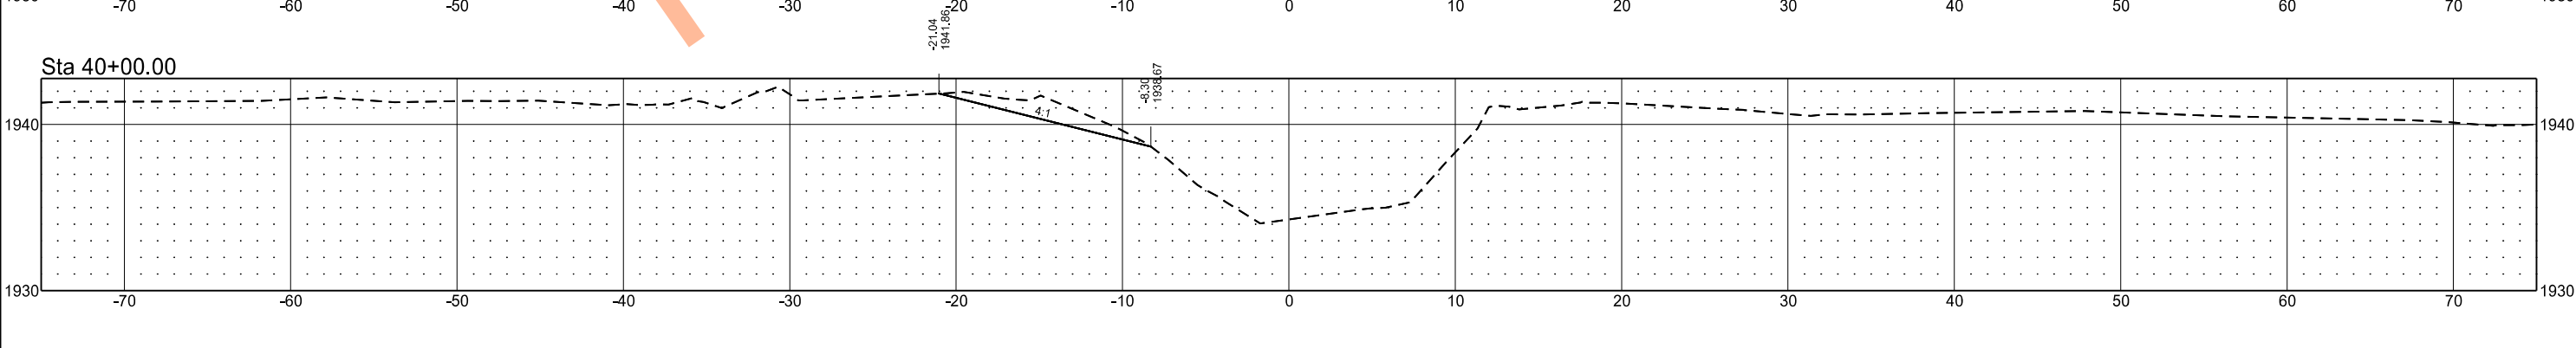


HISTORIC CHANNEL

	STATE	PROJECT NO.	SECTION NO.	SHEET NO.
	ND	SS-ARP-9-999(488)	200	45

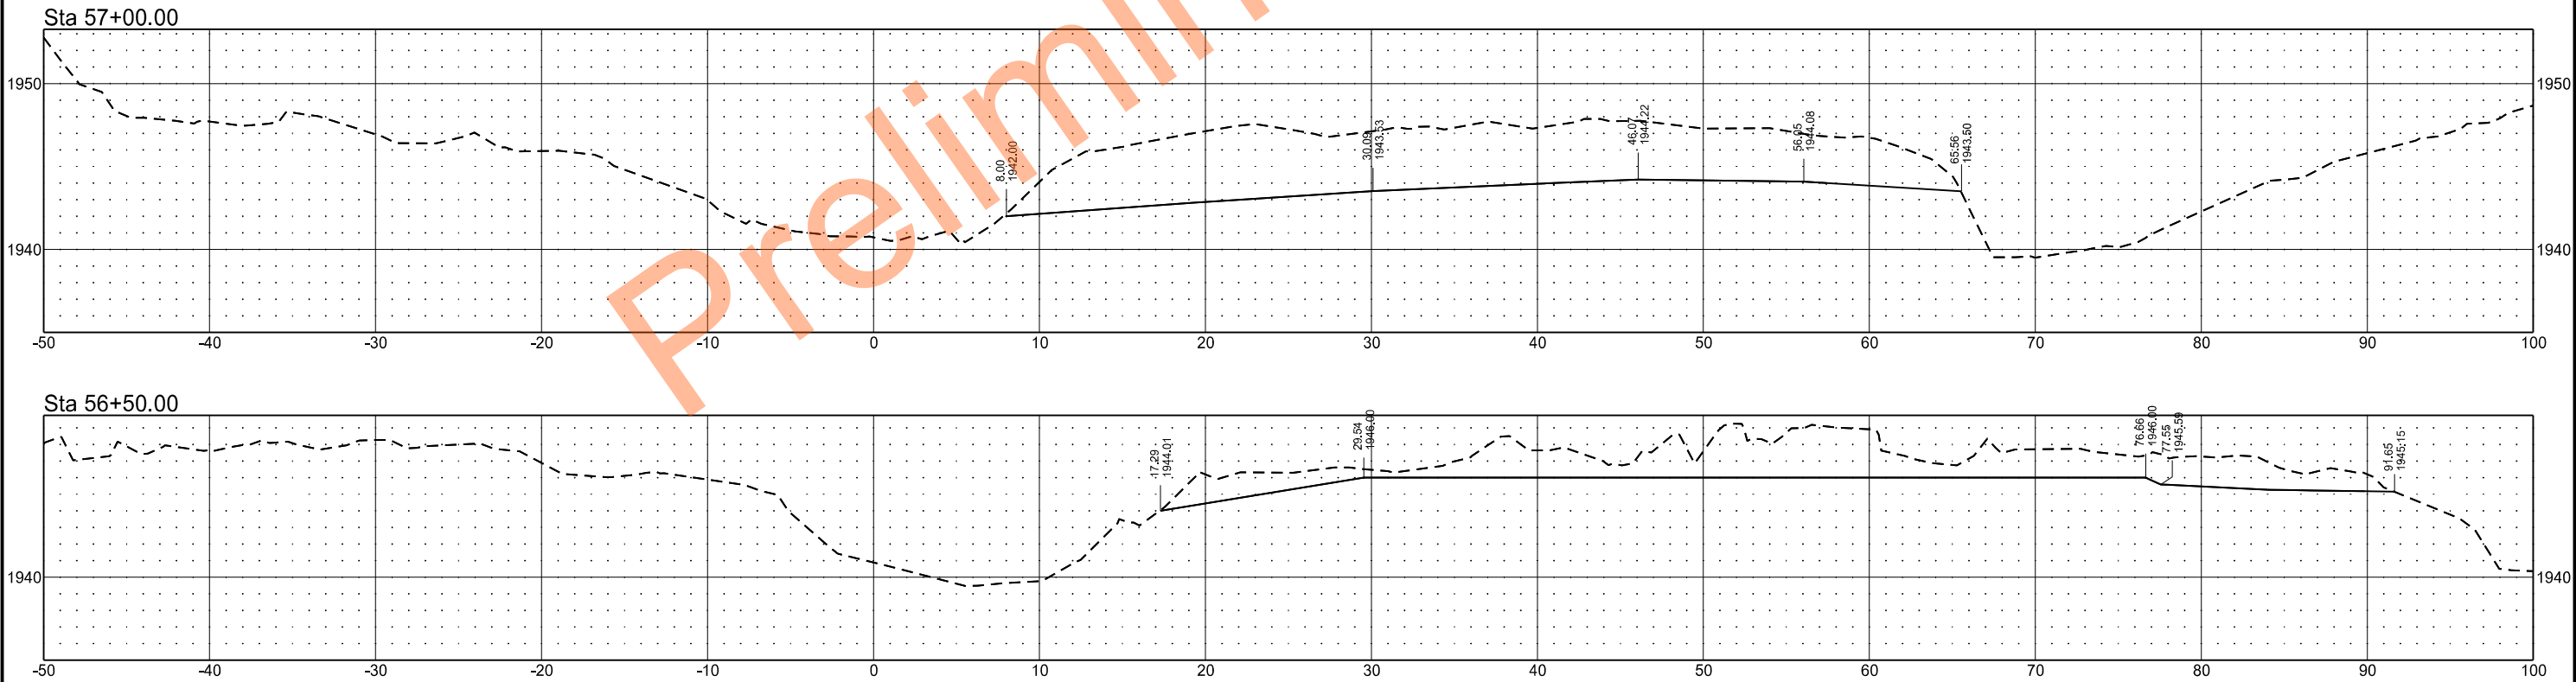

HISTORIC CHANNEL

	STATE	PROJECT NO.	SECTION NO.	SHEET NO.
	ND	SS-ARP-9-999(488)	200	46

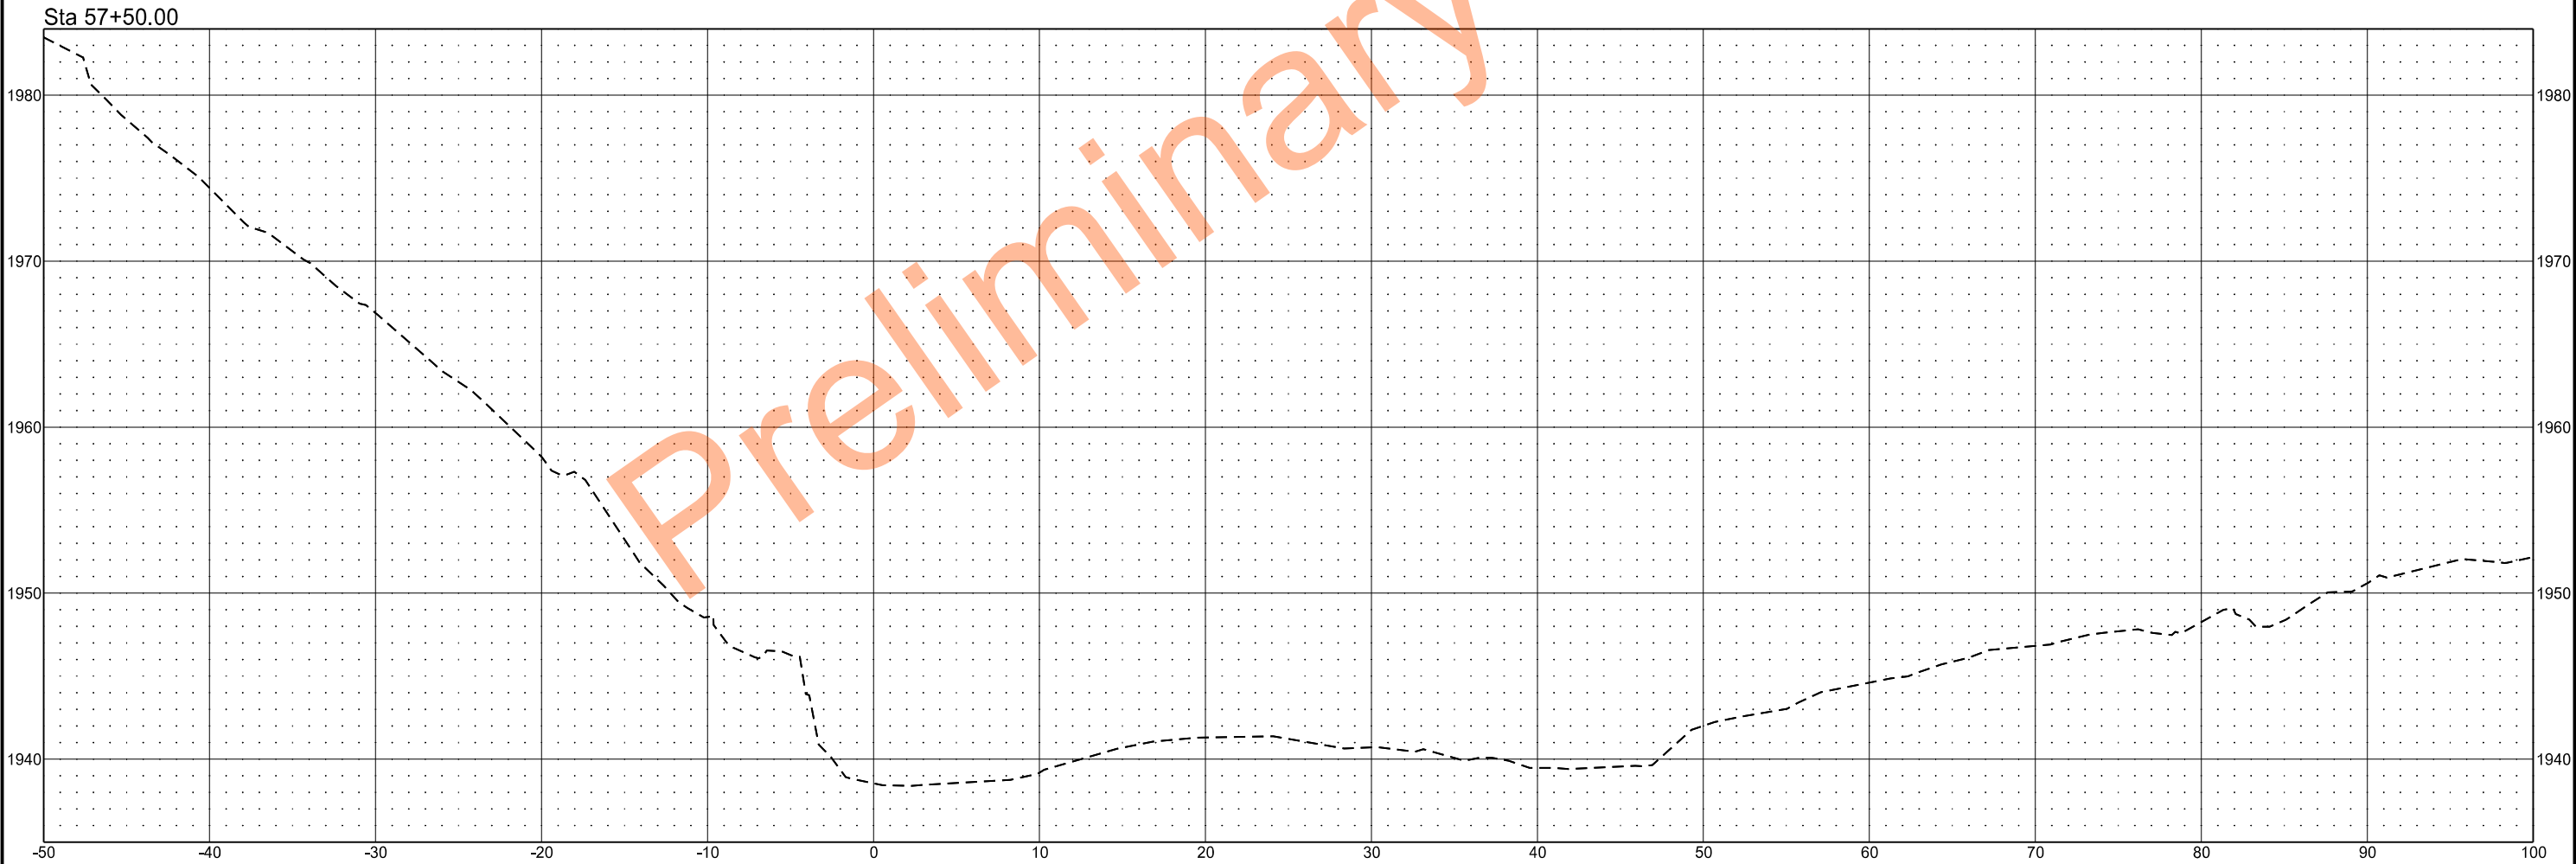

HISTORIC CHANNEL

STATE

PROJECT NO.

SECTION NO.

SHEET NO.


ND

SS-ARP-9-999(488)


200

47

Sta 58+50.00

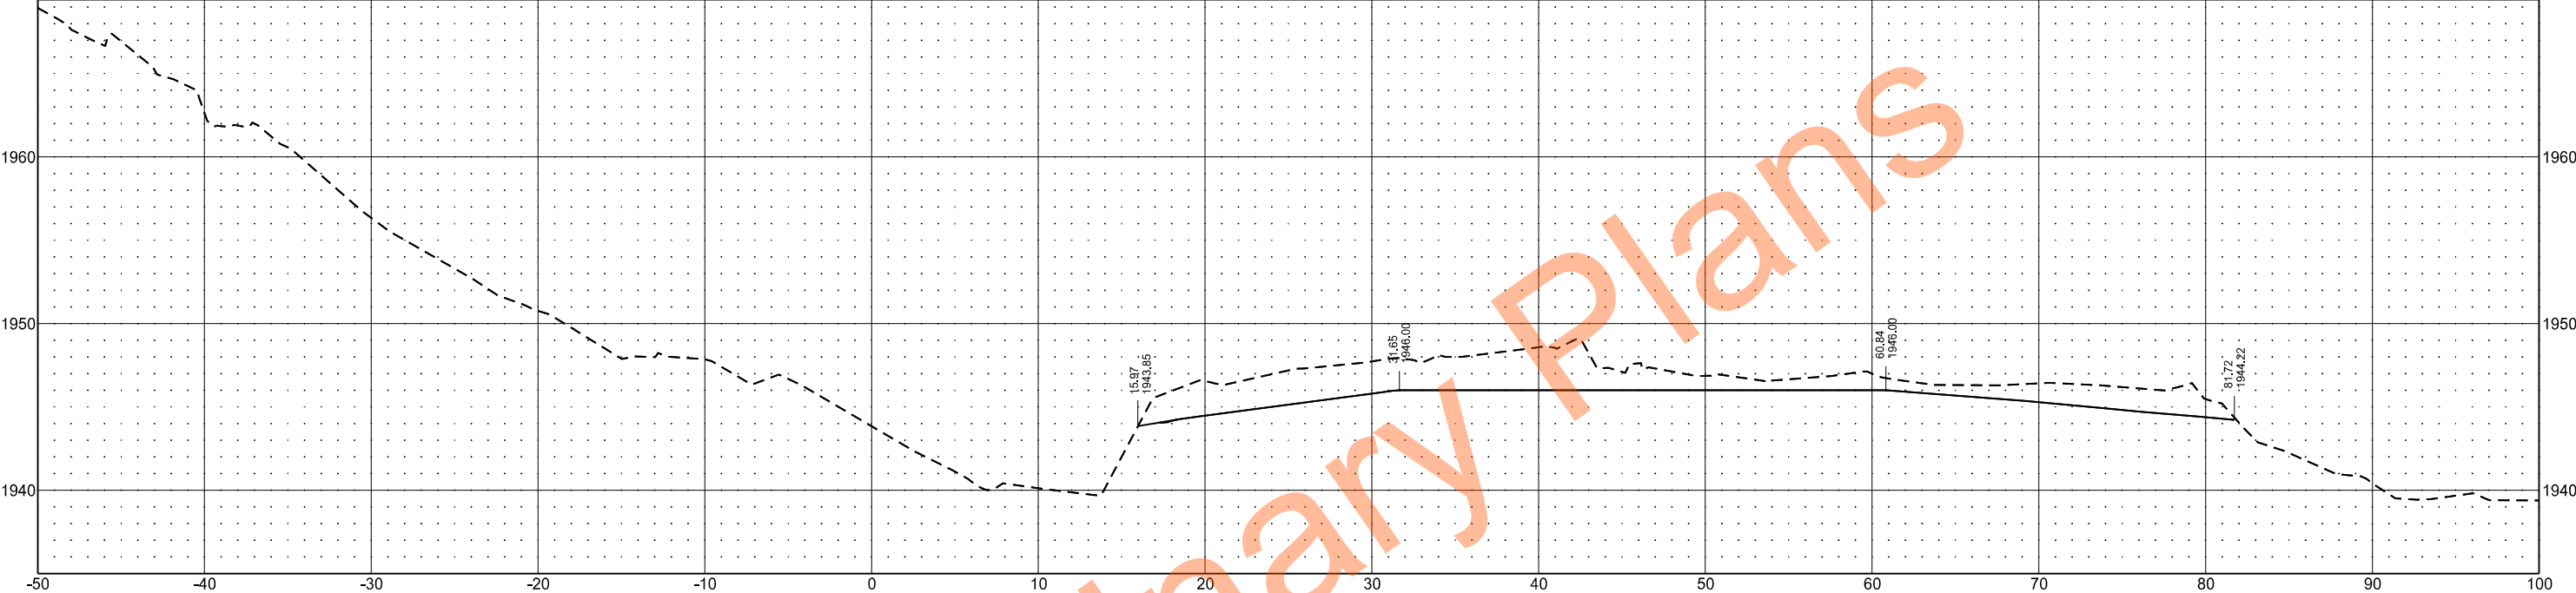


Sta 58+00.00

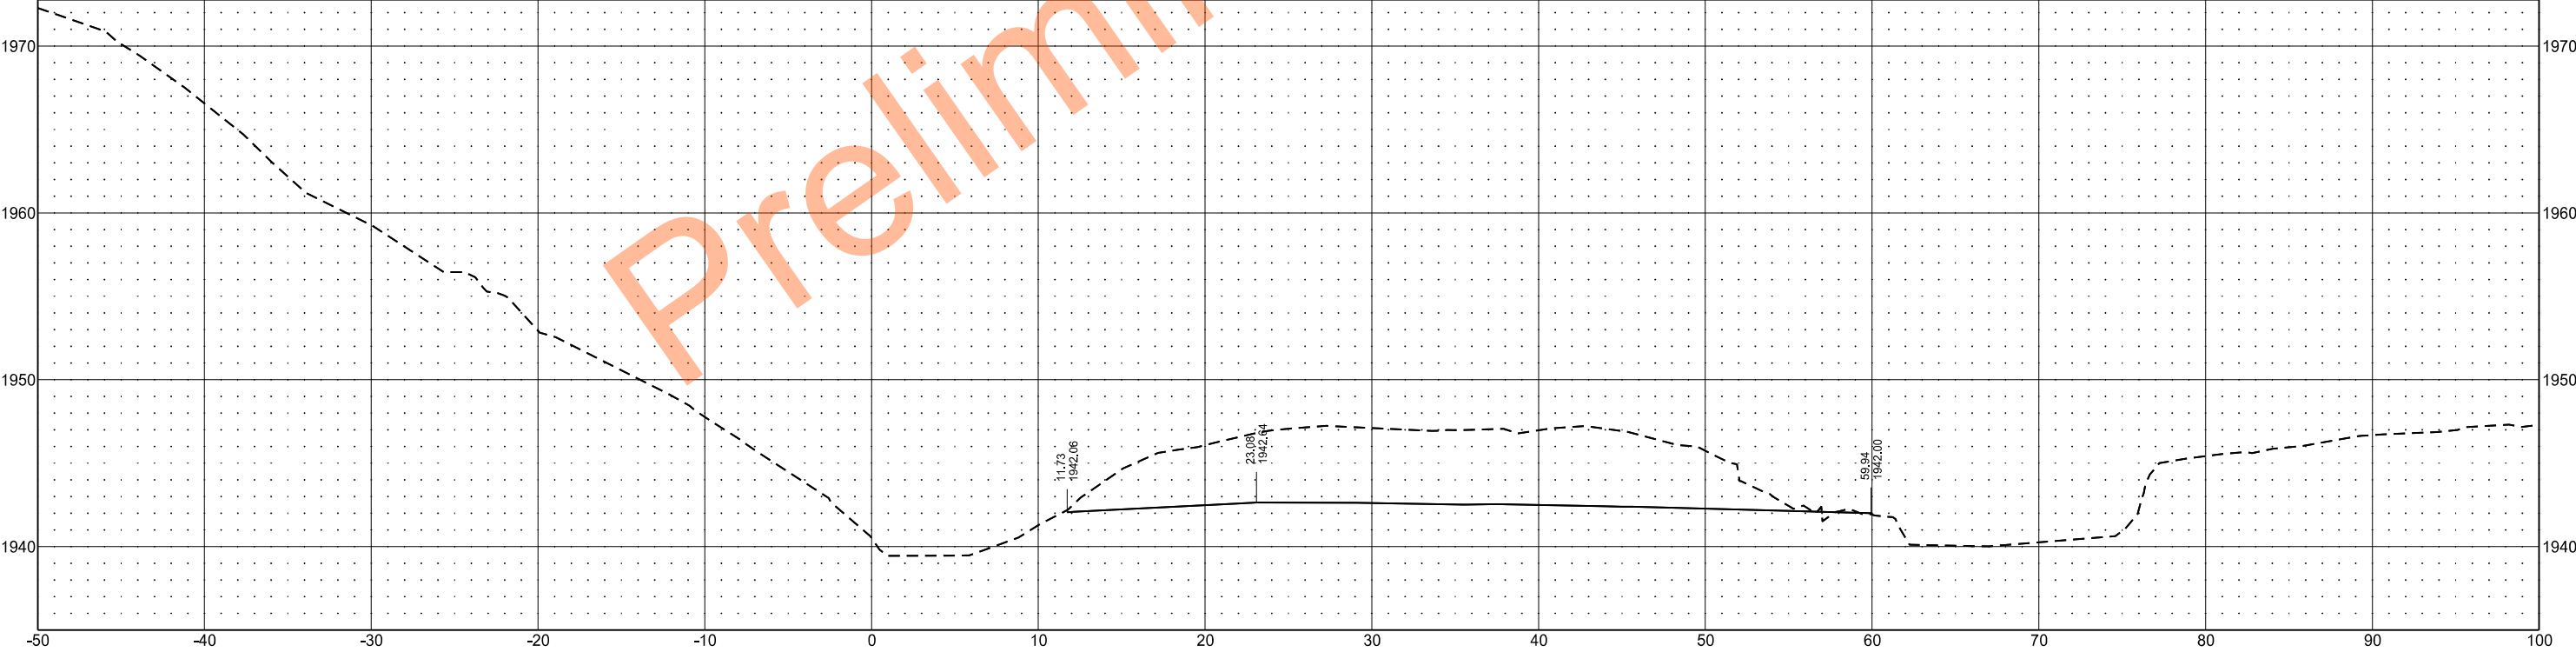

HISTORIC CHANNEL

	STATE	PROJECT NO.	SECTION NO.	SHEET NO.
	ND	SS-ARP-9-999(488)	200	48

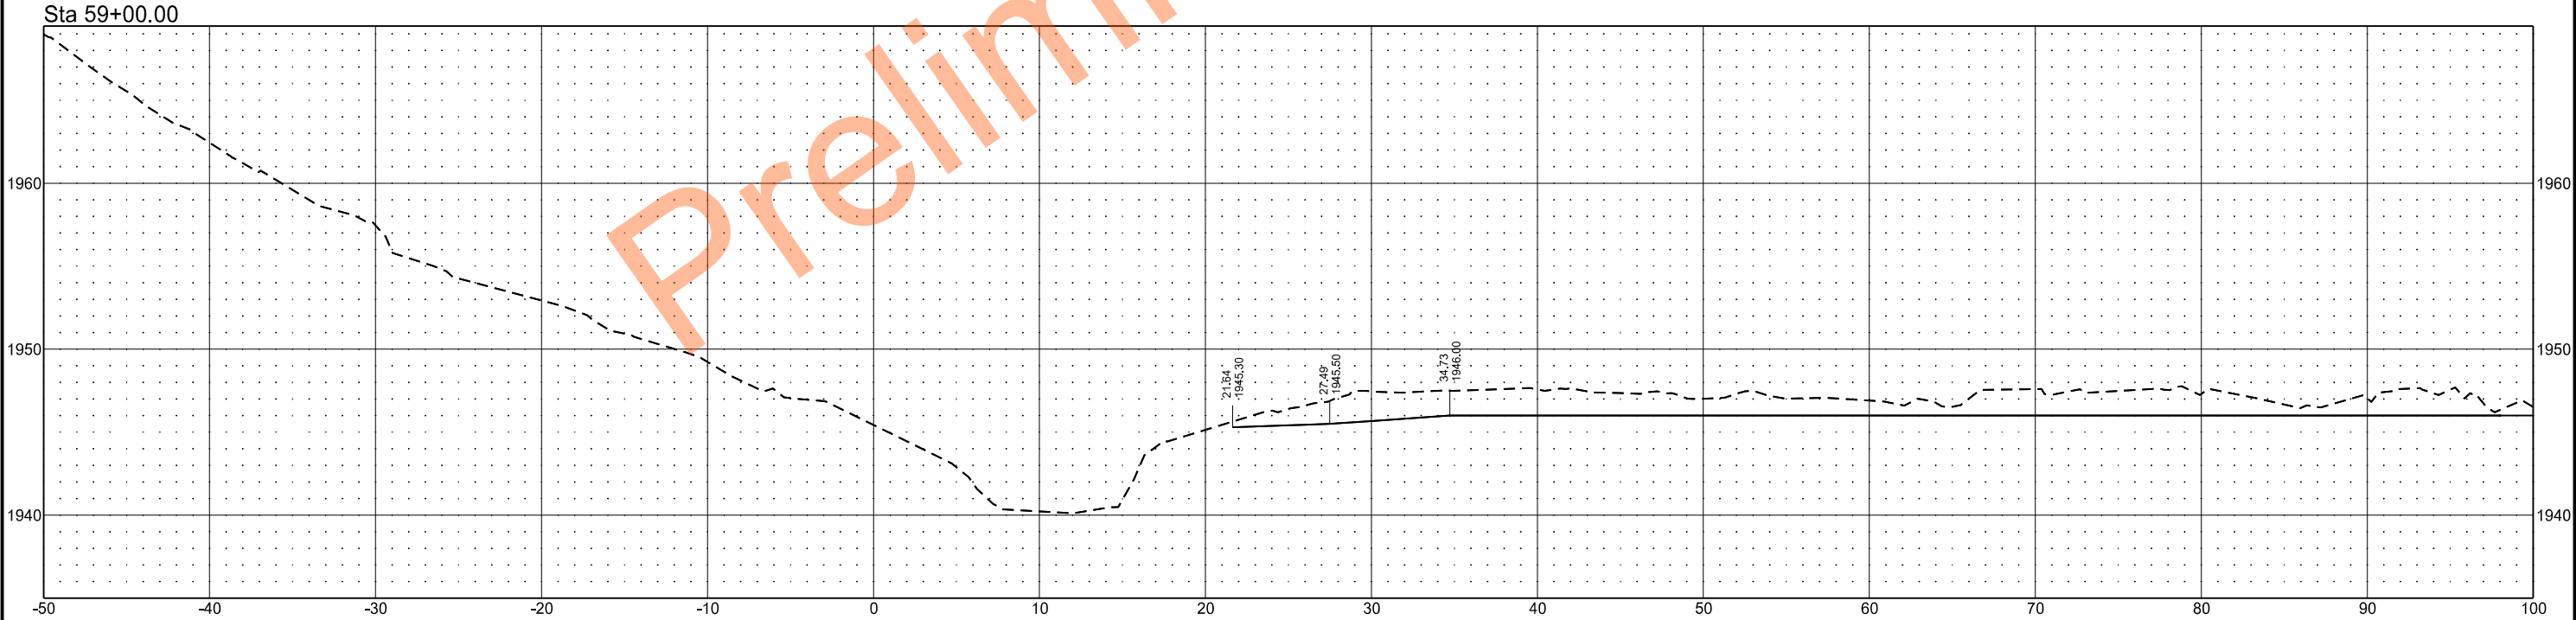

HISTORIC CHANNEL

STATE

PROJECT NO.

SECTION NO.


SHEET NO.

ND

SS-ARP-9-999(488)

200

49

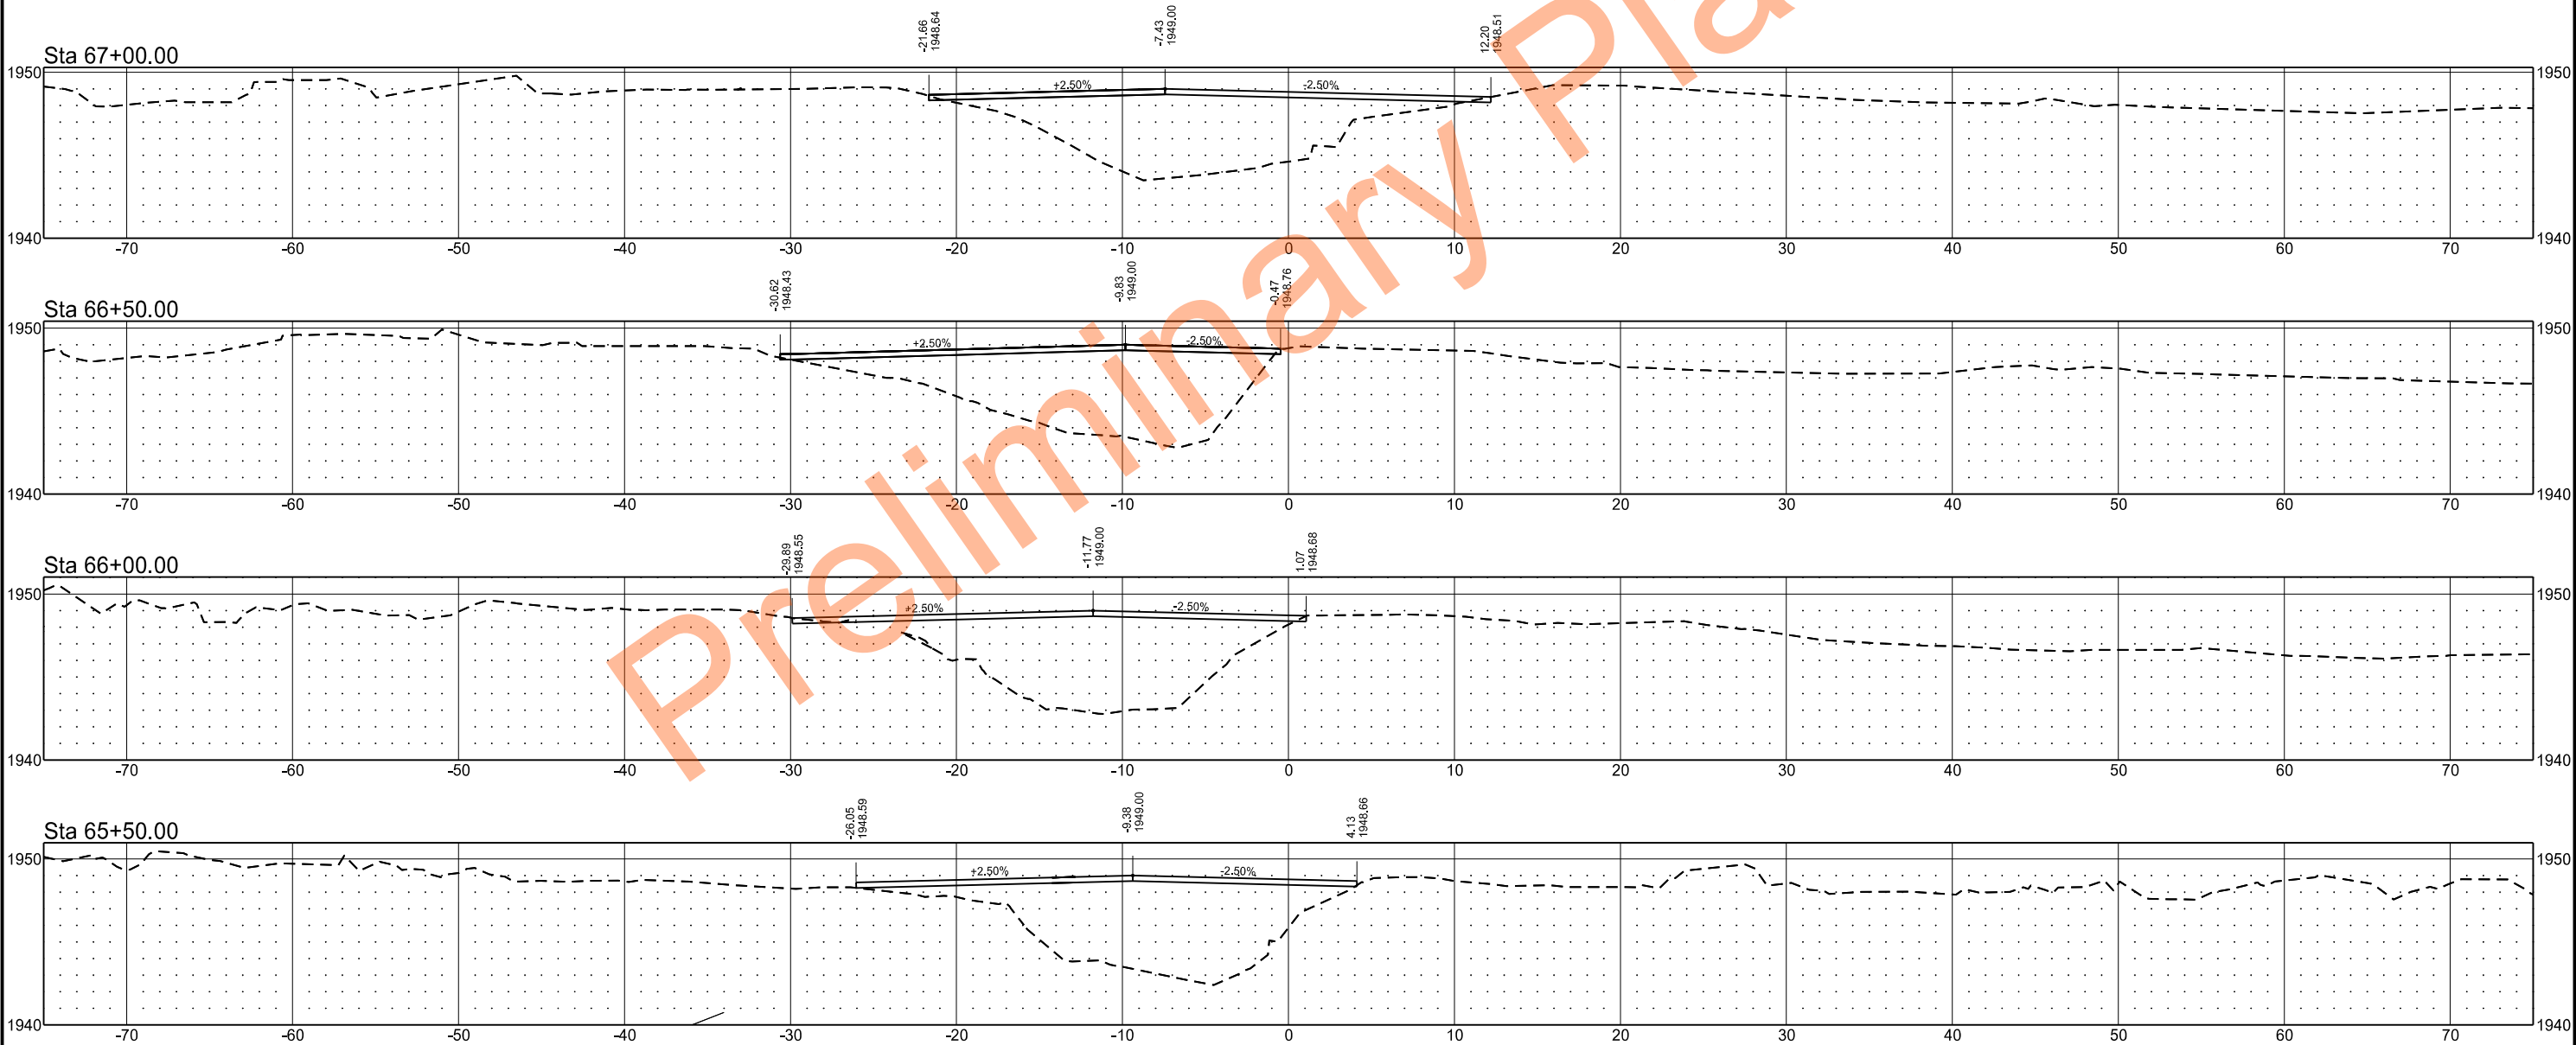

PROPOSED CHANNEL

STATE

PROJECT NO.

SECTION NO.

SHEET NO.


ND

SS-ARP-9-999(488)


200

50


Sta 502+00.00

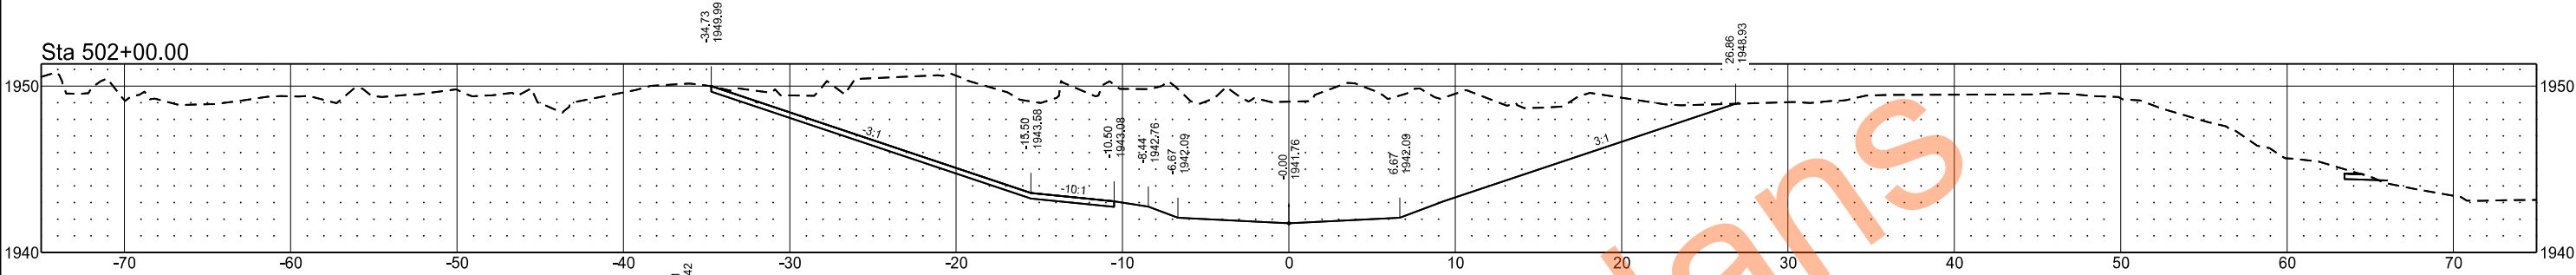


Sta 501+50.00

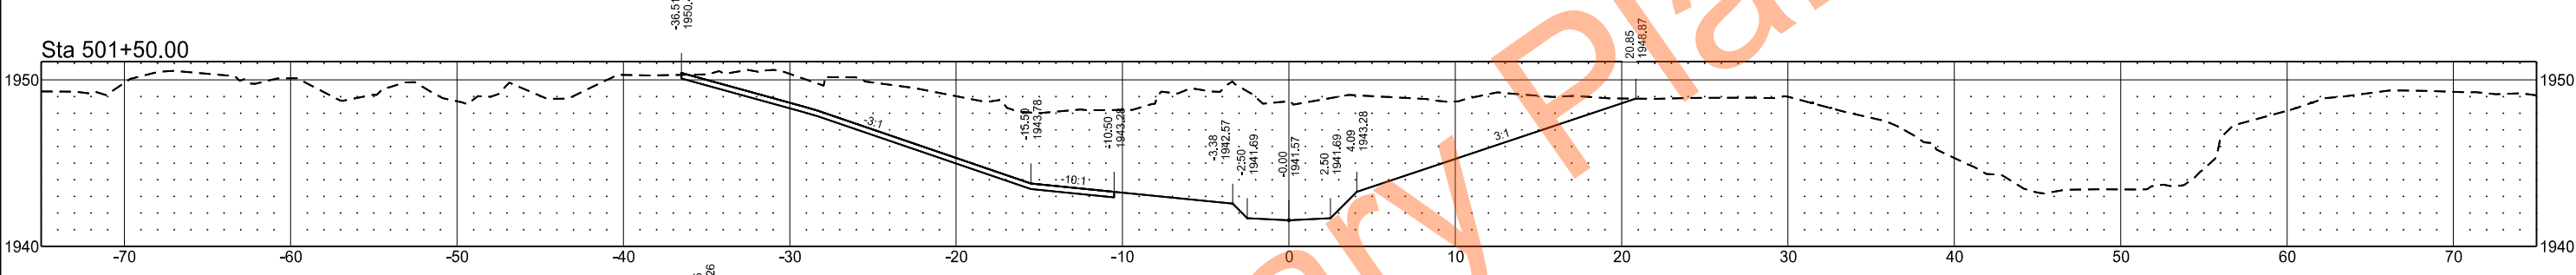


Sta 501+00.00

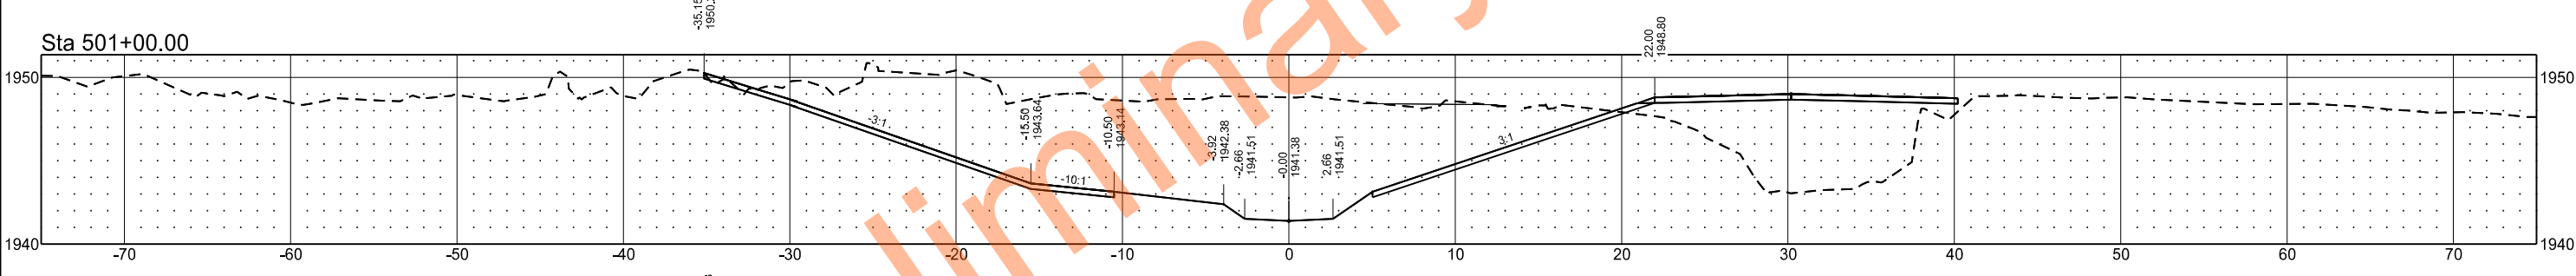

Sta 500+50.00

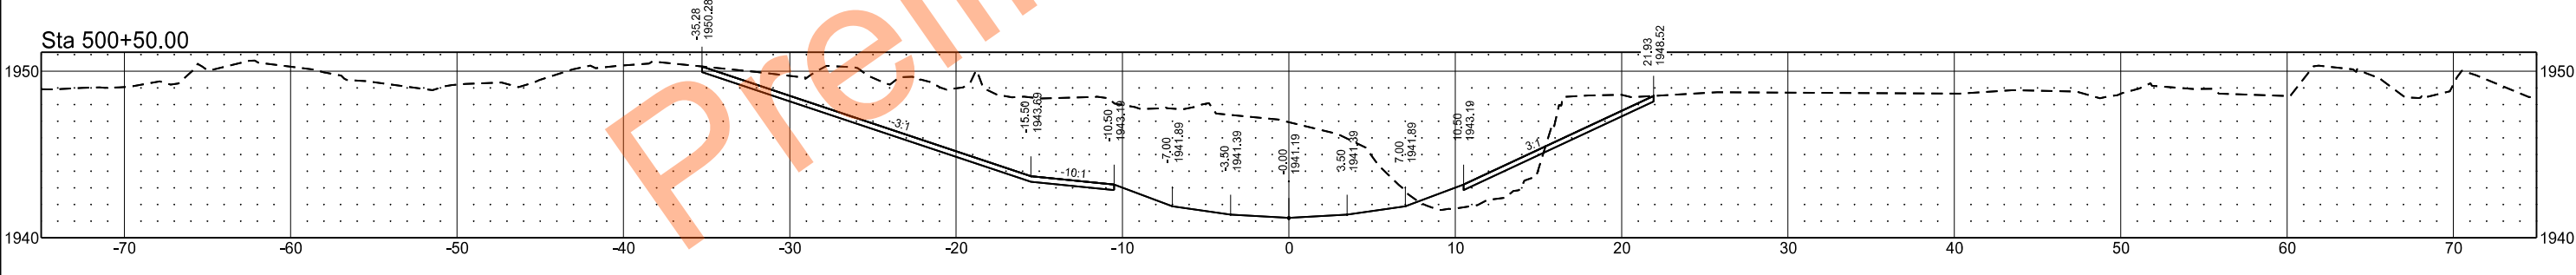

Sta 500+00.00

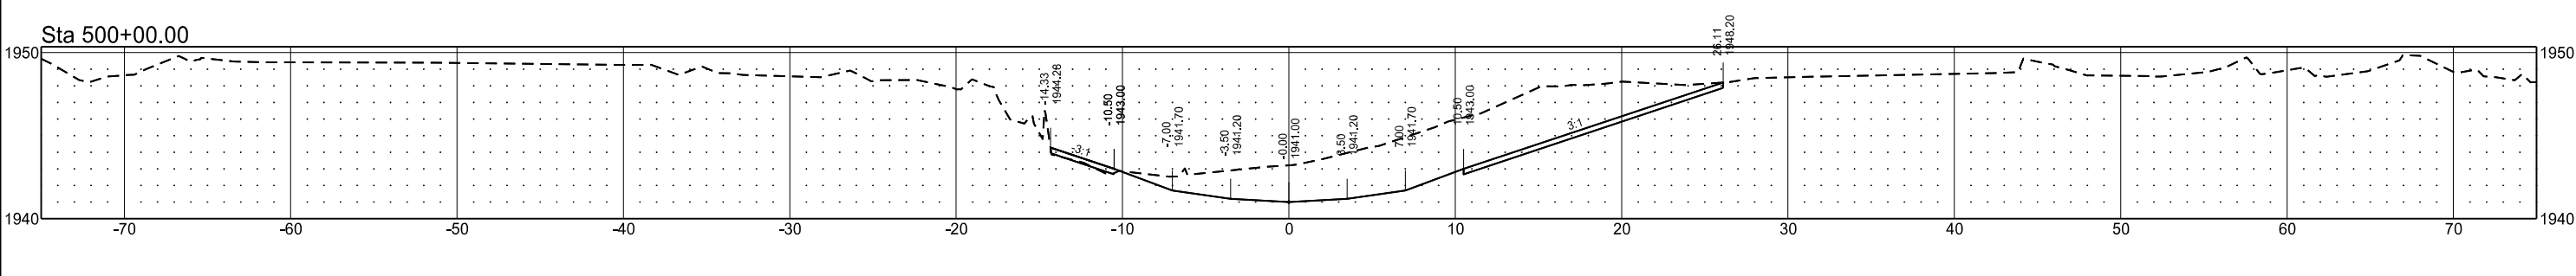

PROPOSED CHANNEL

STATE

PROJECT NO.

SECTION NO.

SHEET NO.


ND

SS-ARP-9-999(488)


200

51


Sta 504+50.00

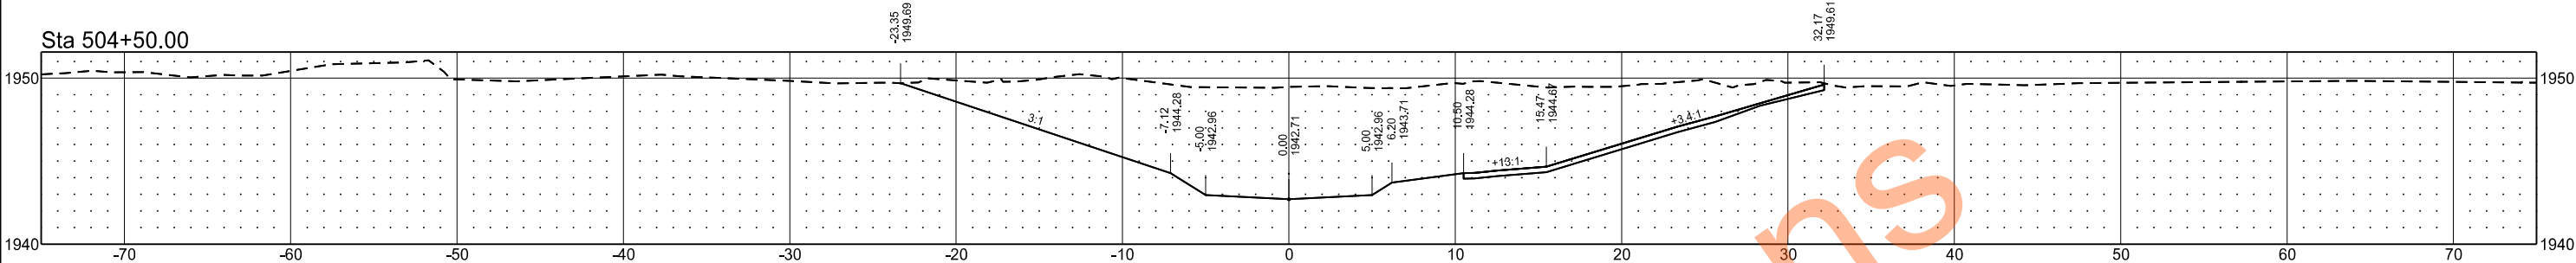


Sta 504+00.00

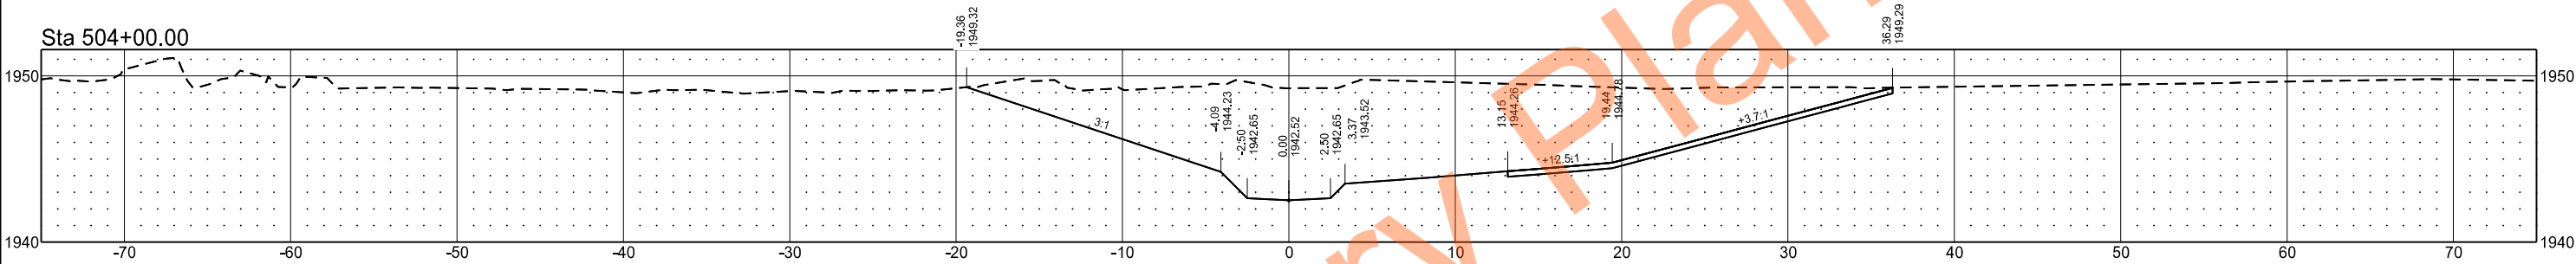


Sta 503+50.00

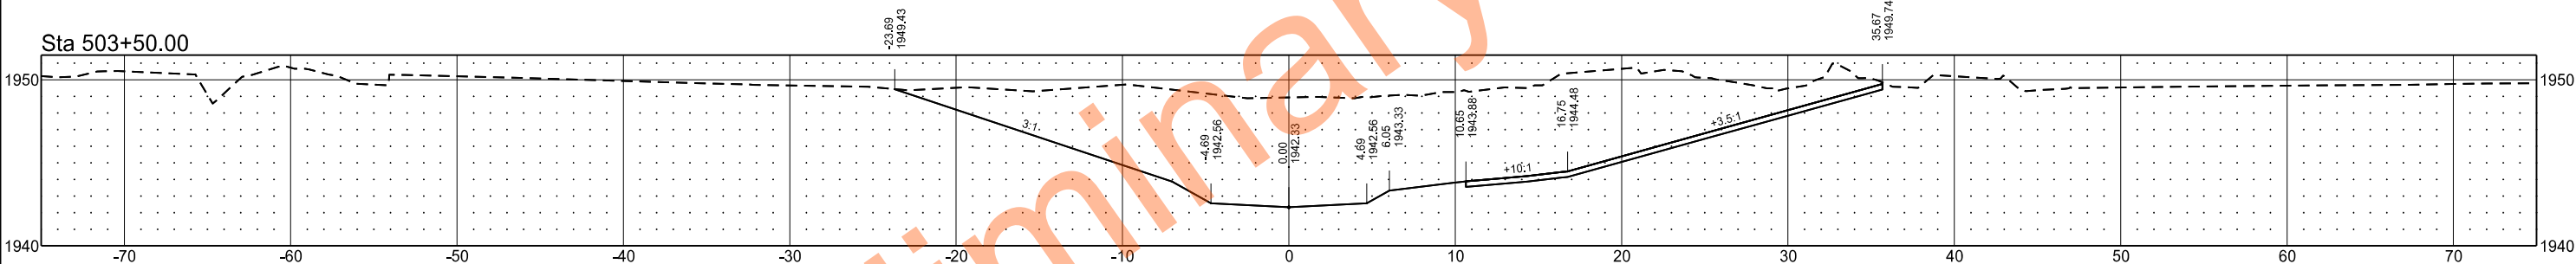

Sta 503+00.00

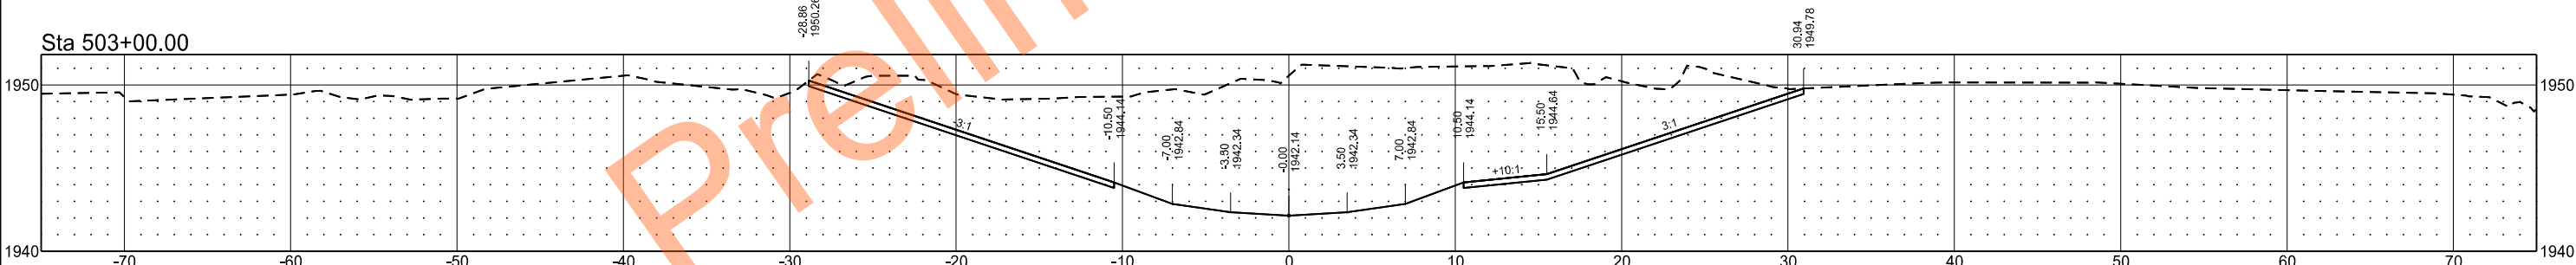

Sta 502+50.00

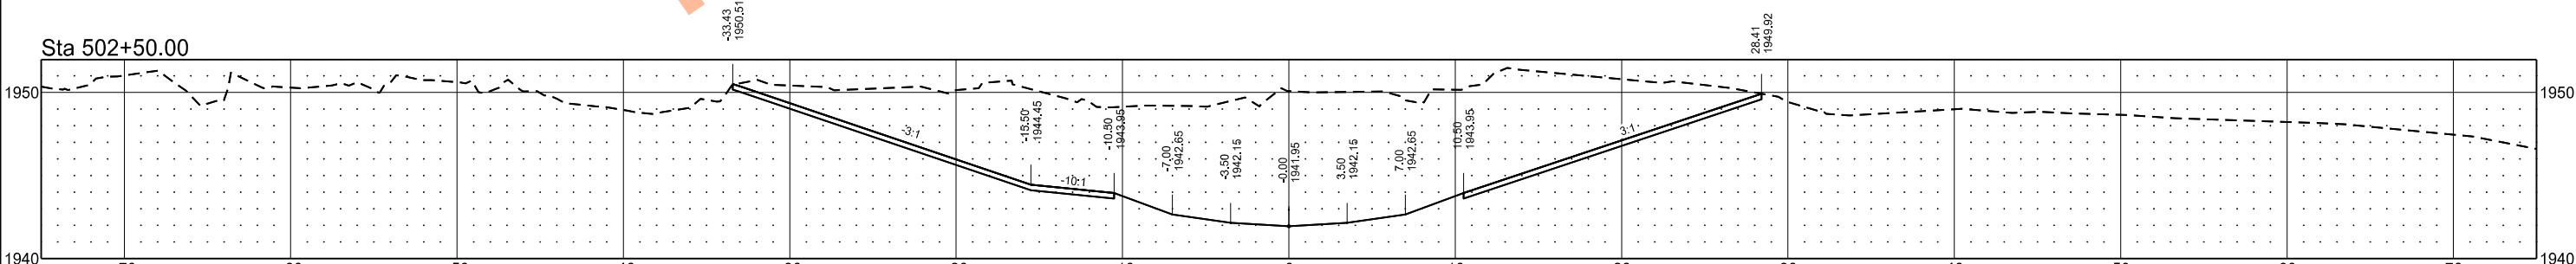

PROPOSED CHANNEL

STATE

PROJECT NO.

SECTION NO.

SHEET NO.


ND

SS-ARP-9-999(488)


200

52


Sta 506+50.00

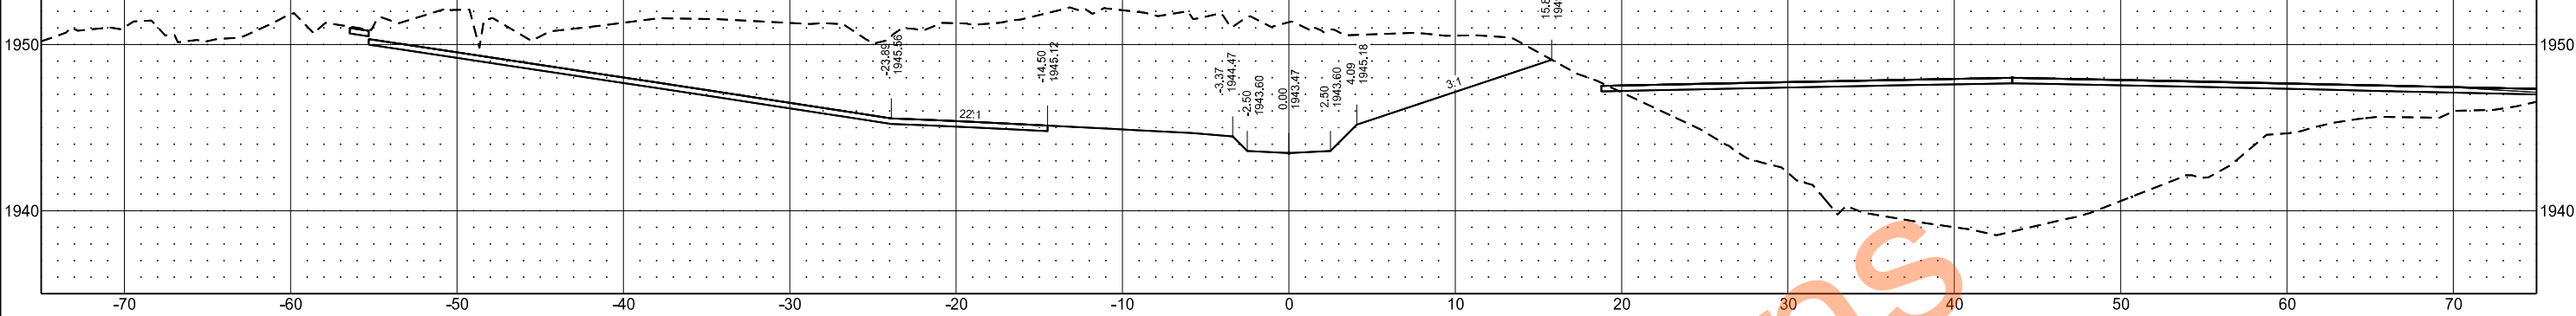


Sta 506+00.00

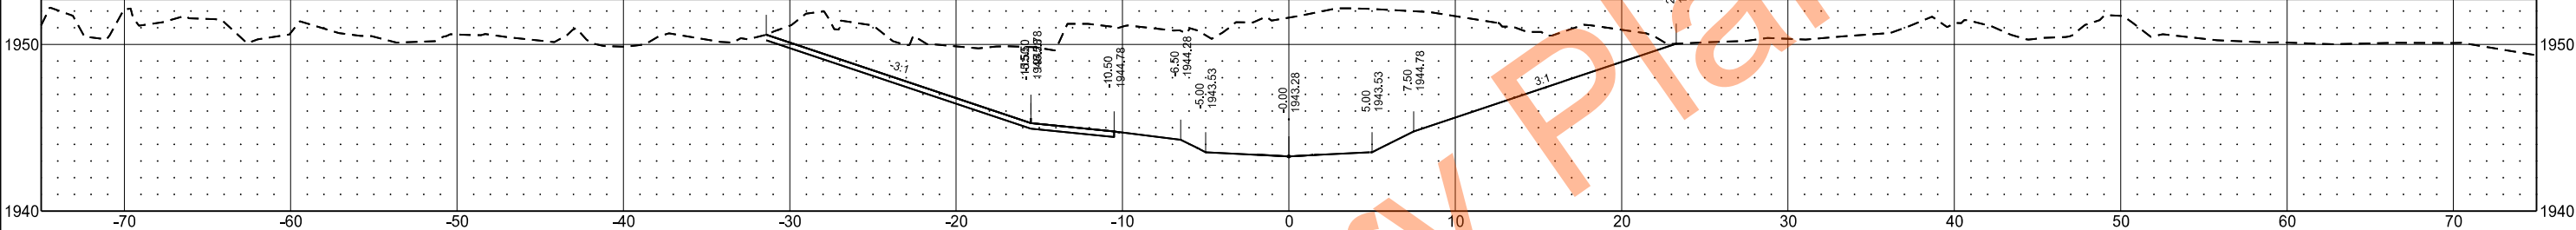


Sta 505+50.00

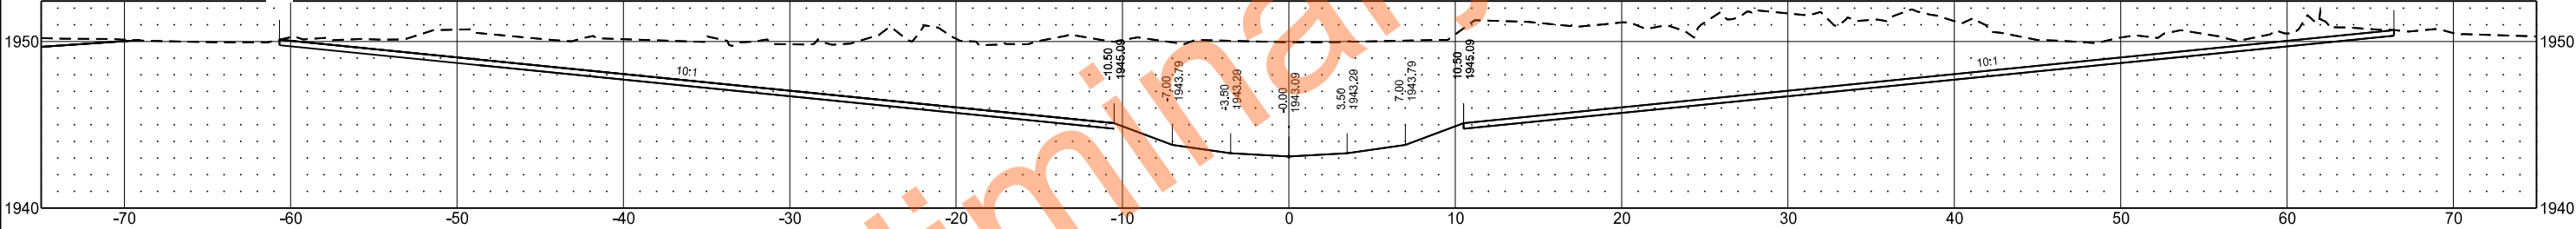

Sta 505+20.00

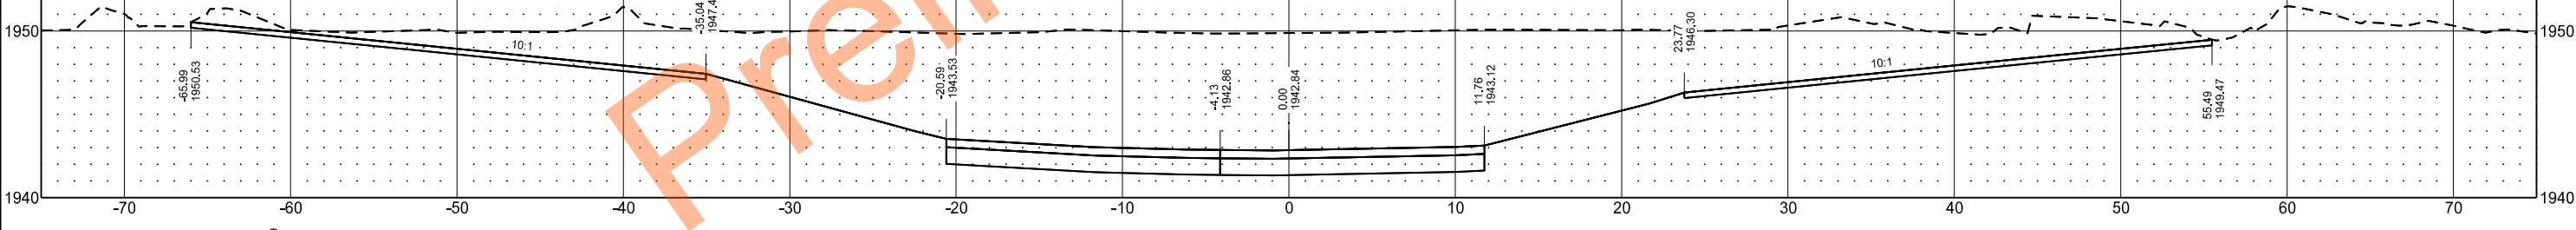

Sta 505+00.00

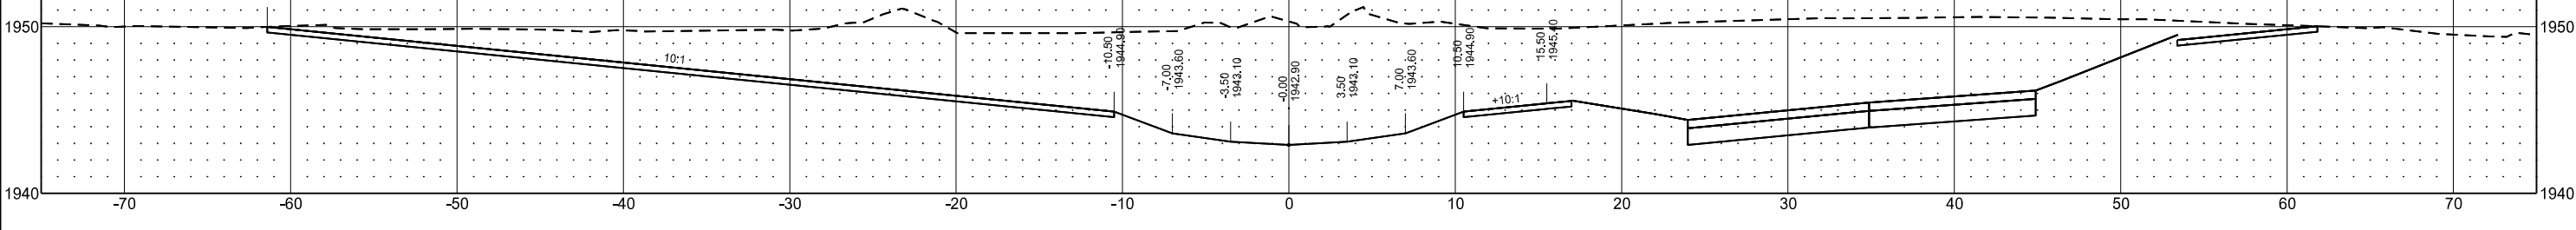

PROPOSED CHANNEL

STATE

PROJECT NO.

SECTION NO.

SHEET NO.


ND

SS-ARP-9-999(488)


200

53


Sta 508+50.00

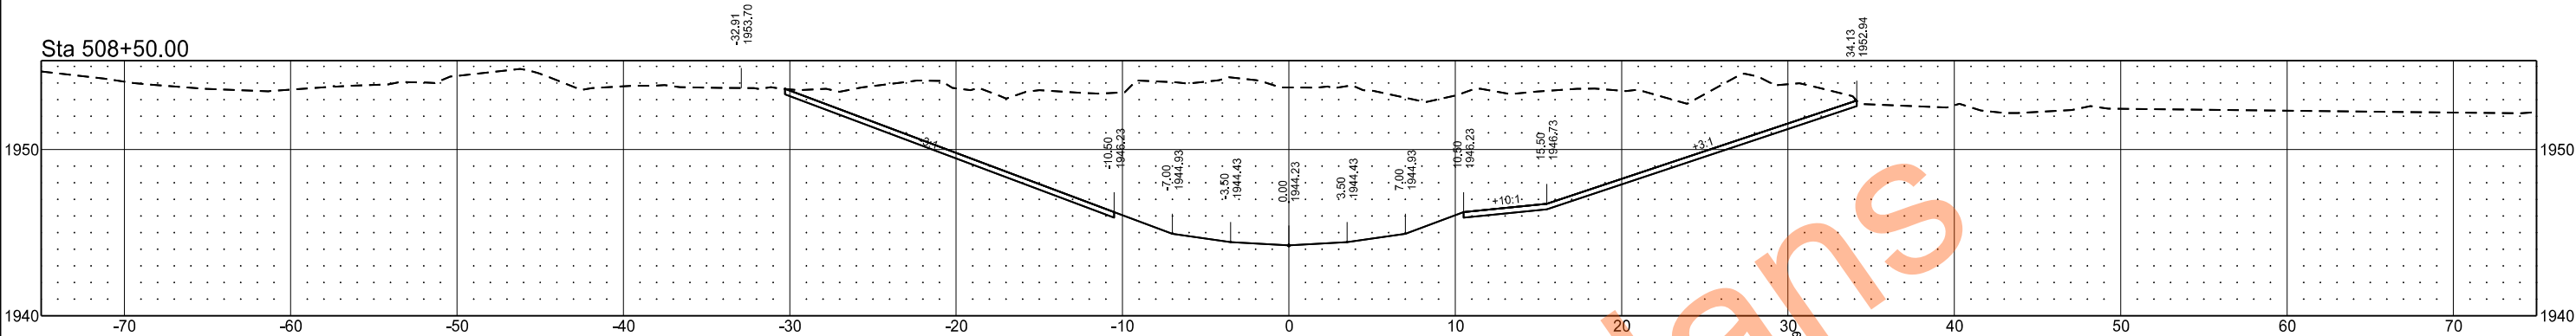


Sta 508+00.00

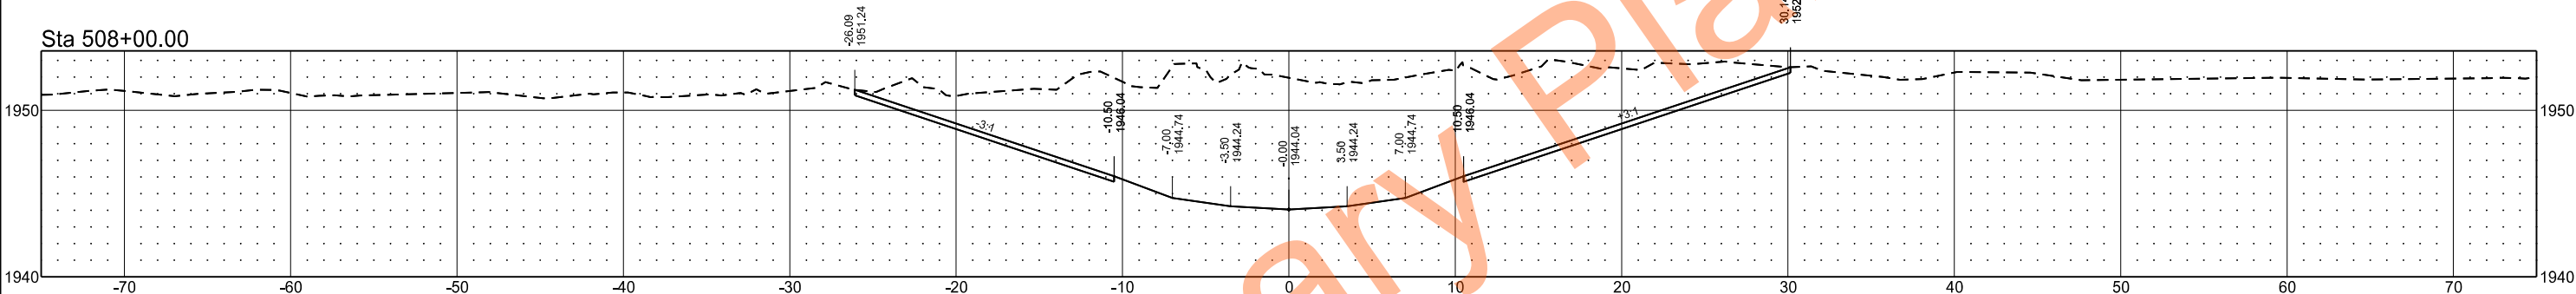

Sta 507+50.00

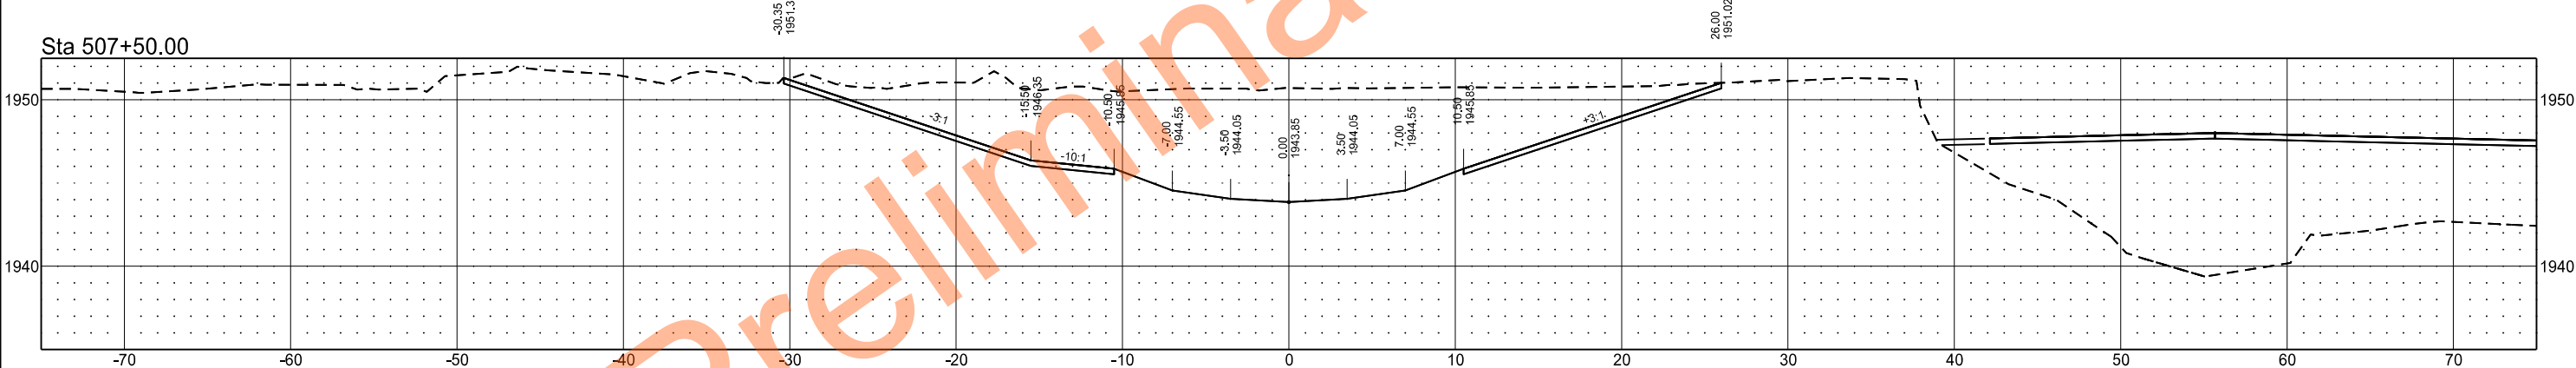

Sta 507+00.00

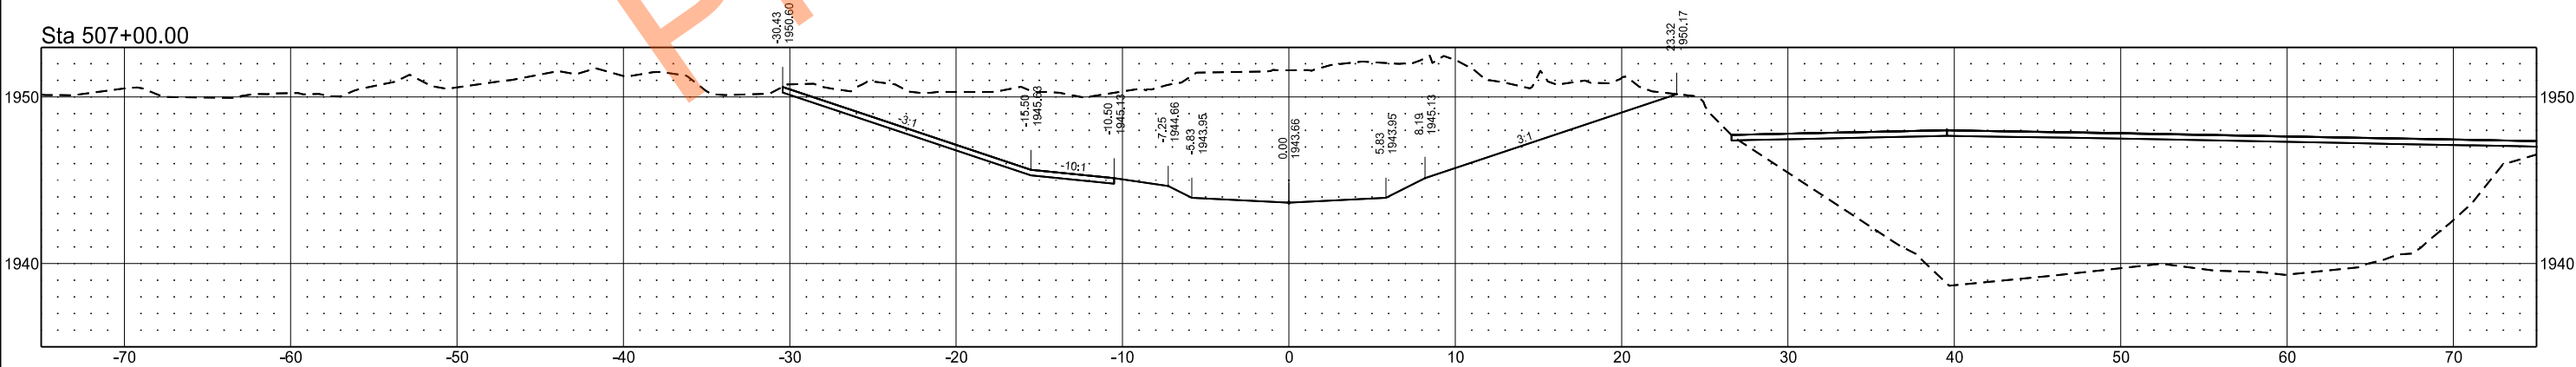

PROPOSED CHANNEL

STATE

PROJECT NO.

SECTION NO.

SHEET NO.


ND

SS-ARP-9-999(488)


200

54


Sta 510+50.00

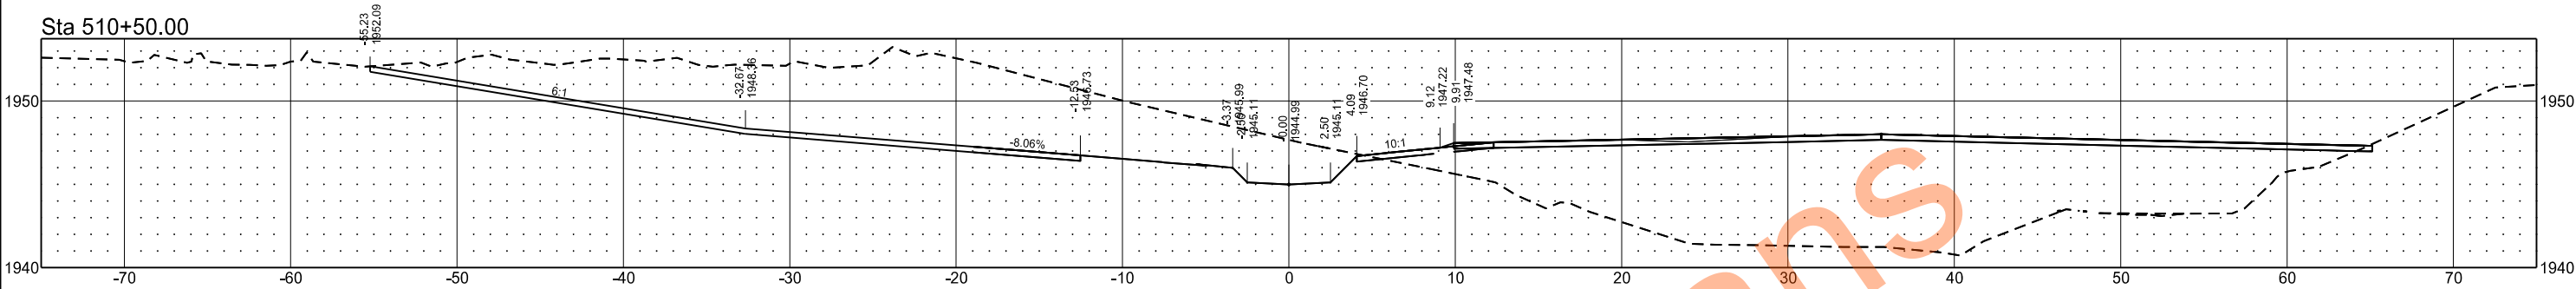


Sta 510+00.00

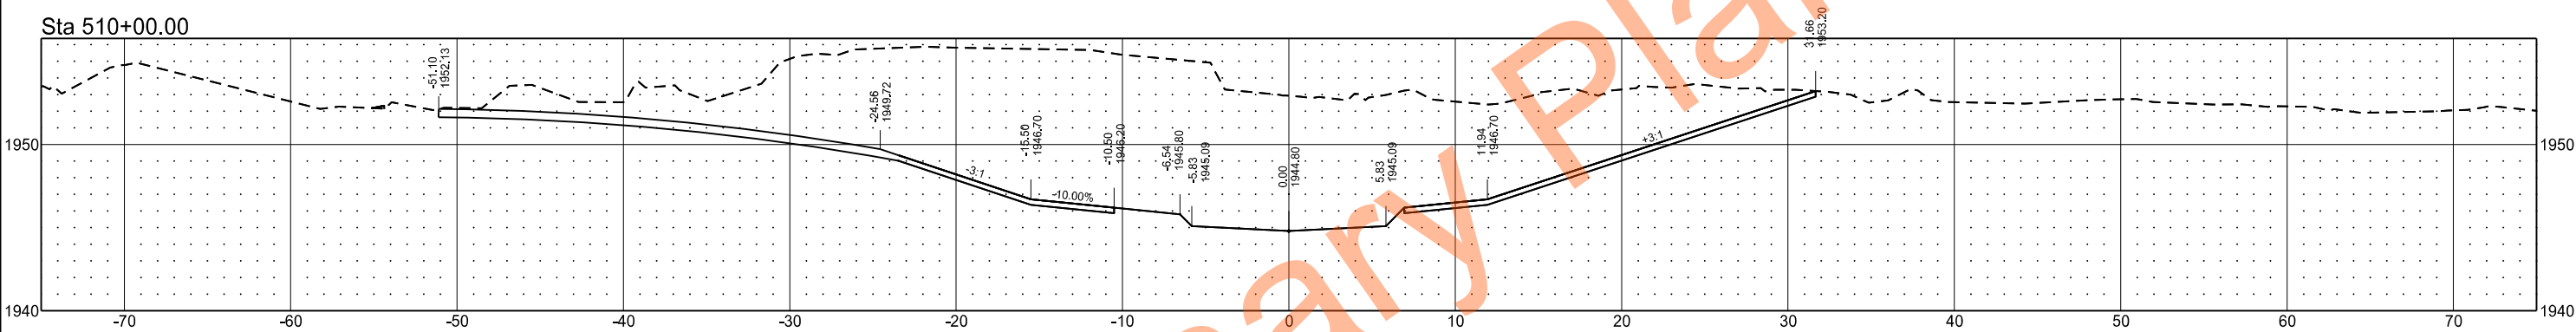

Sta 509+50.00

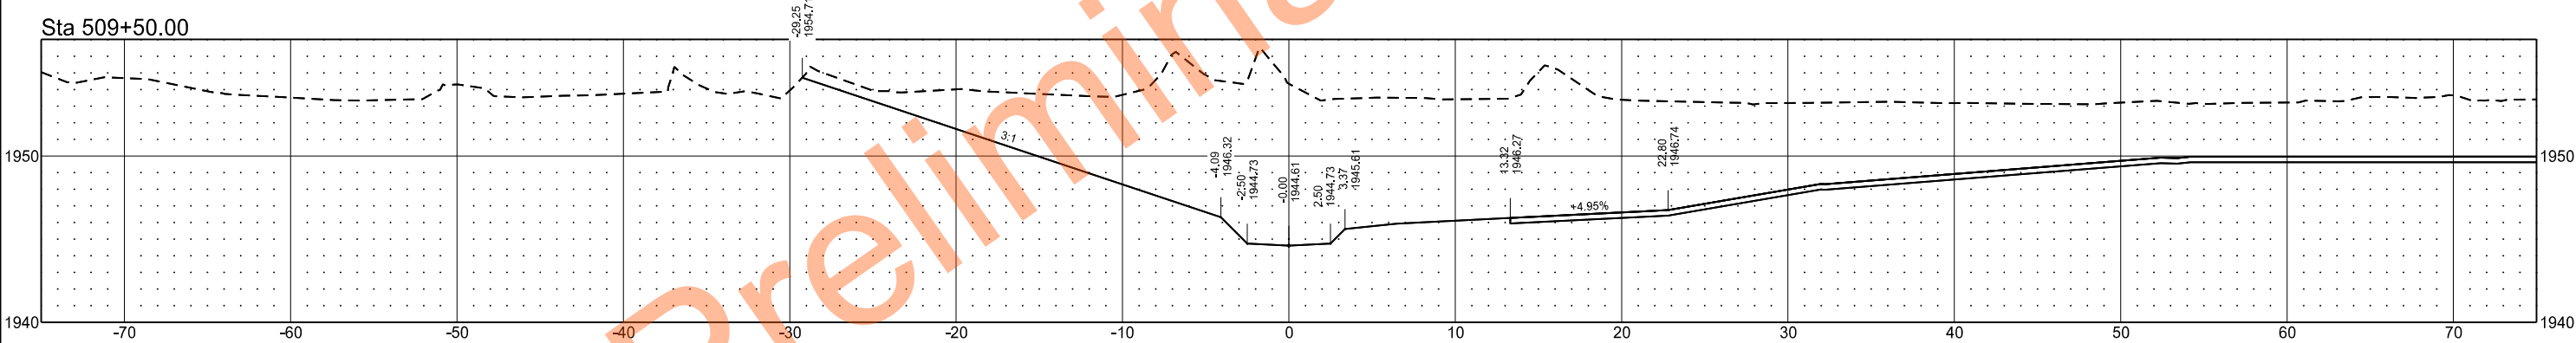

Sta 509+00.00

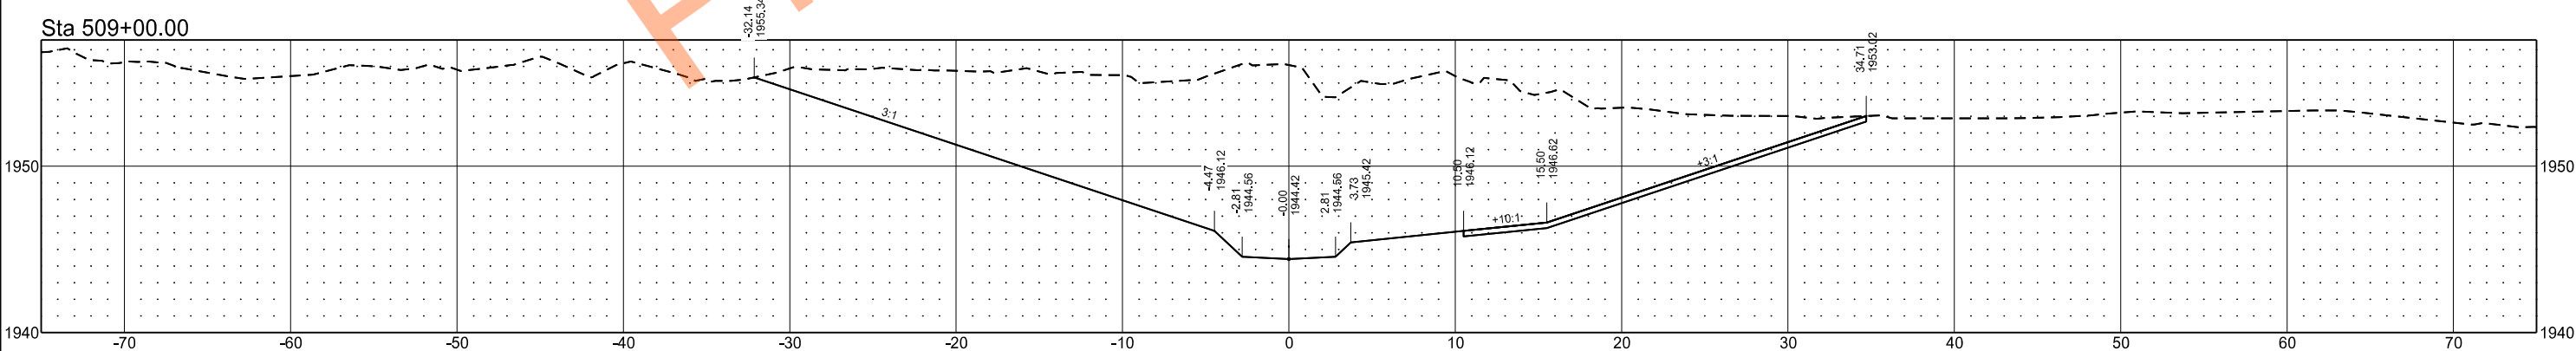

PROPOSED CHANNEL

STATE

PROJECT NO.

SECTION NO.

SHEET NO.


ND

SS-ARP-9-999(488)


200

55


Sta 512+50.00

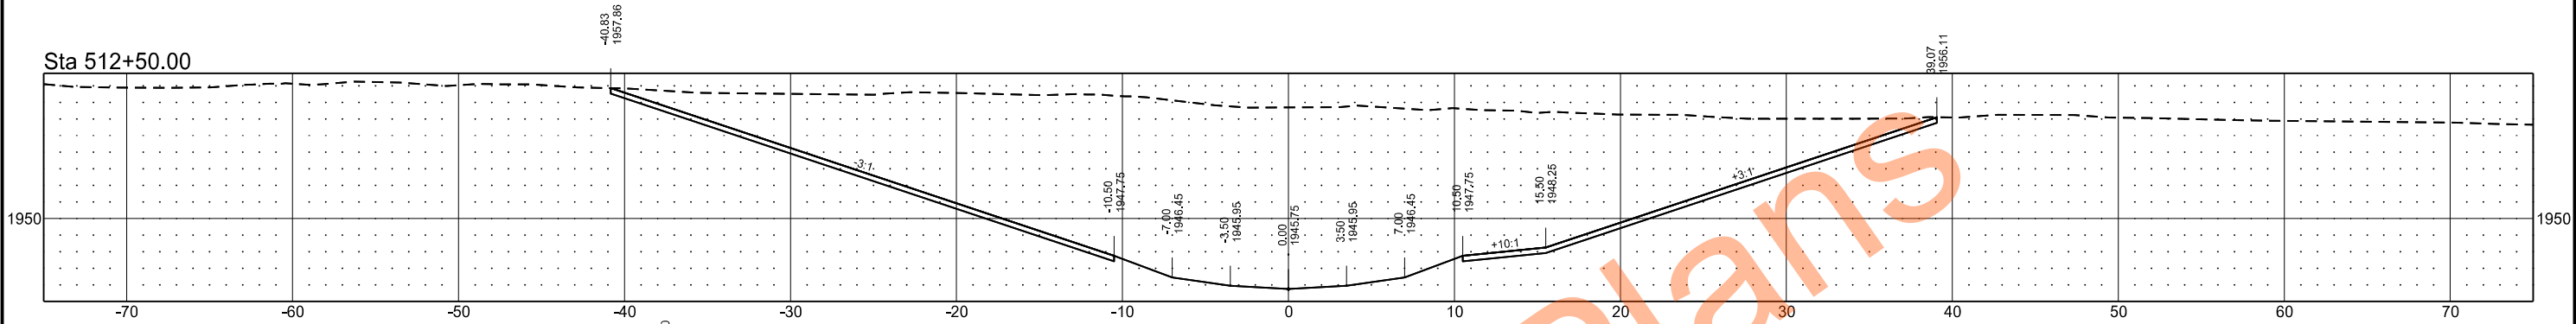


Sta 512+00.00

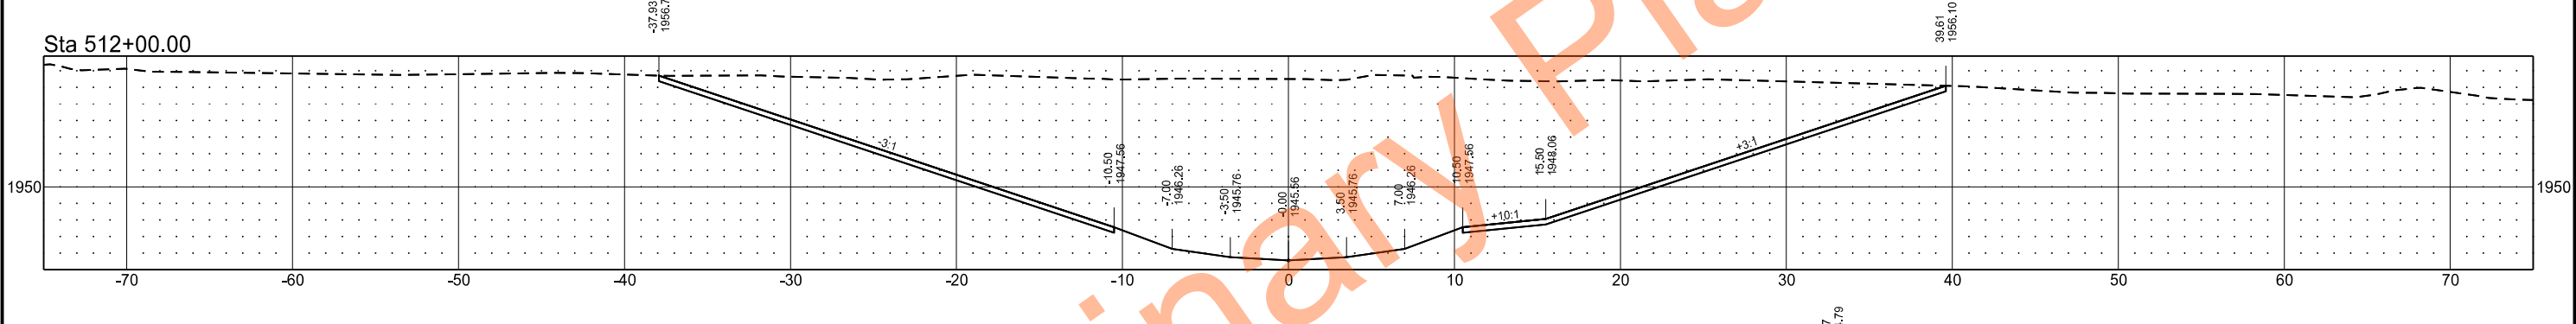

Sta 511+50.00

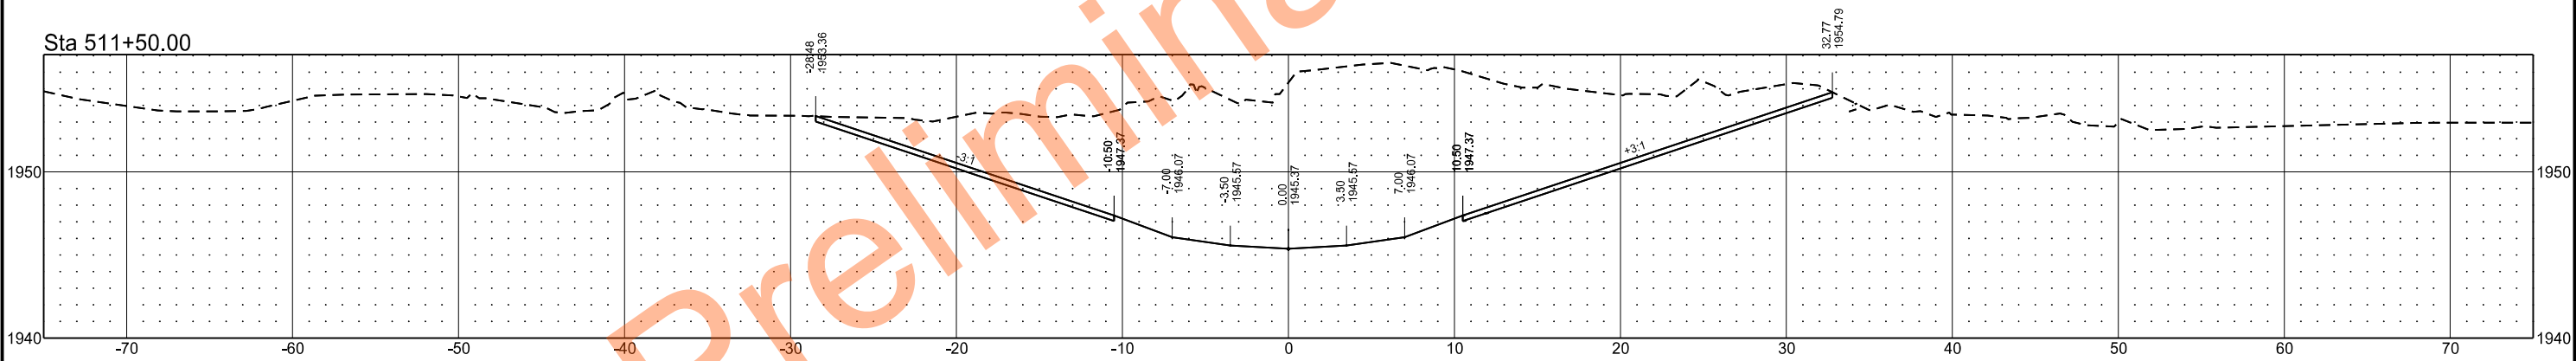

Sta 511+00.00

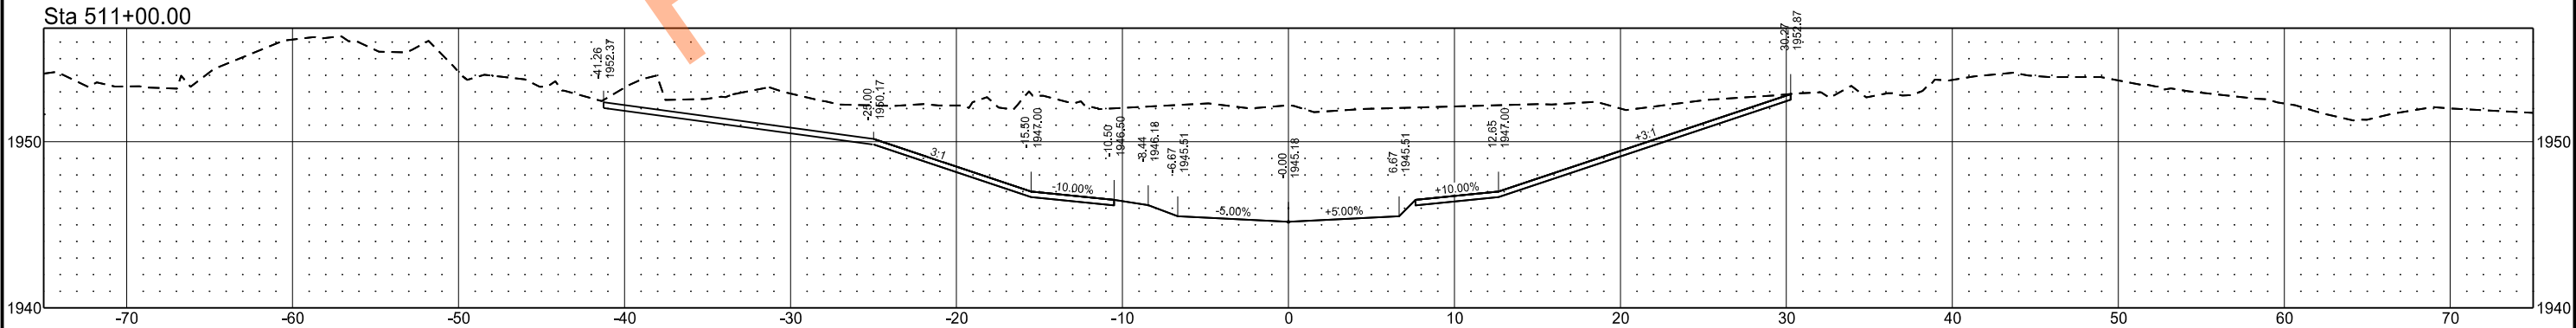

PROPOSED CHANNEL

STATE

PROJECT NO.

SECTION NO.

SHEET NO.


ND

SS-ARP-9-999(488)


200

56


Sta 515+00.00

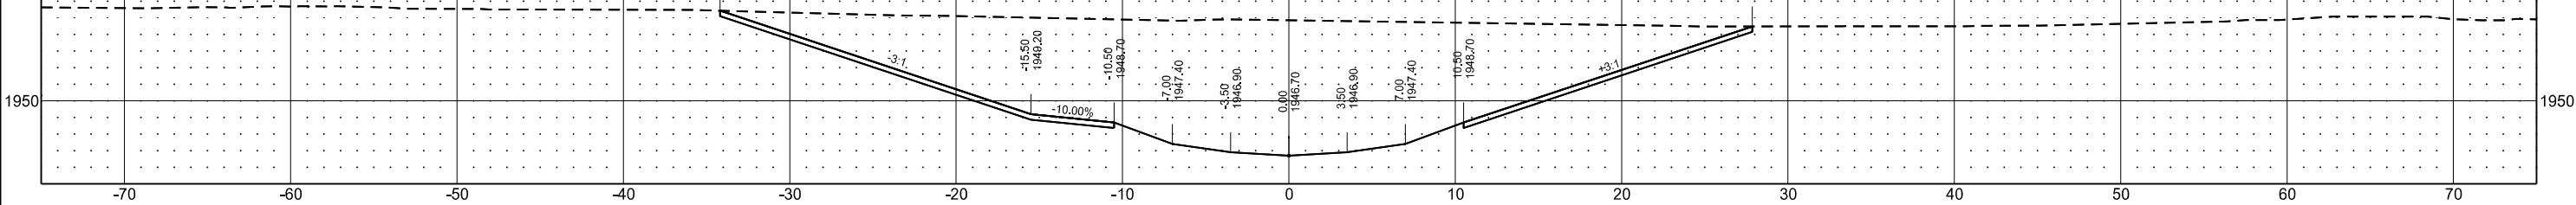


Sta 514+50.00

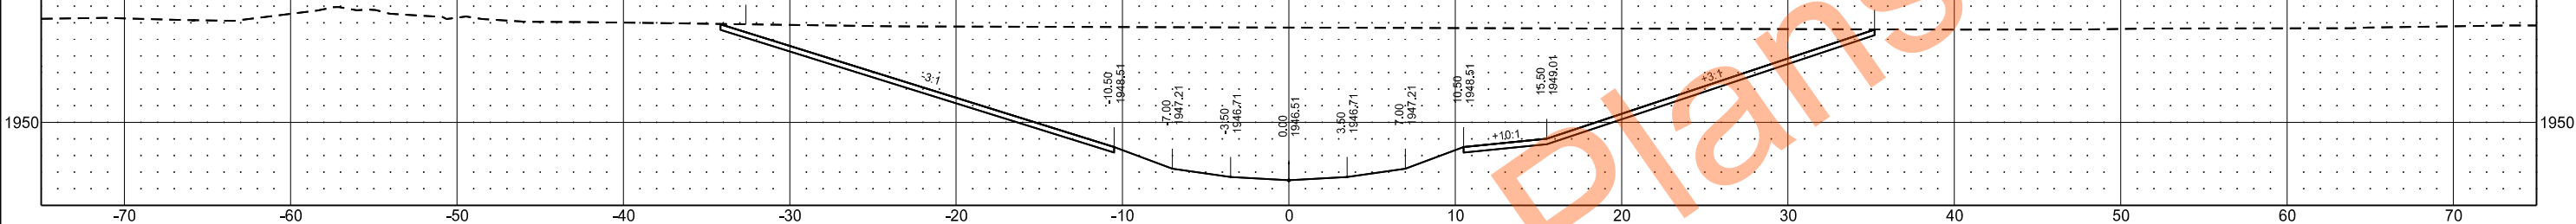


Sta 514+00.00

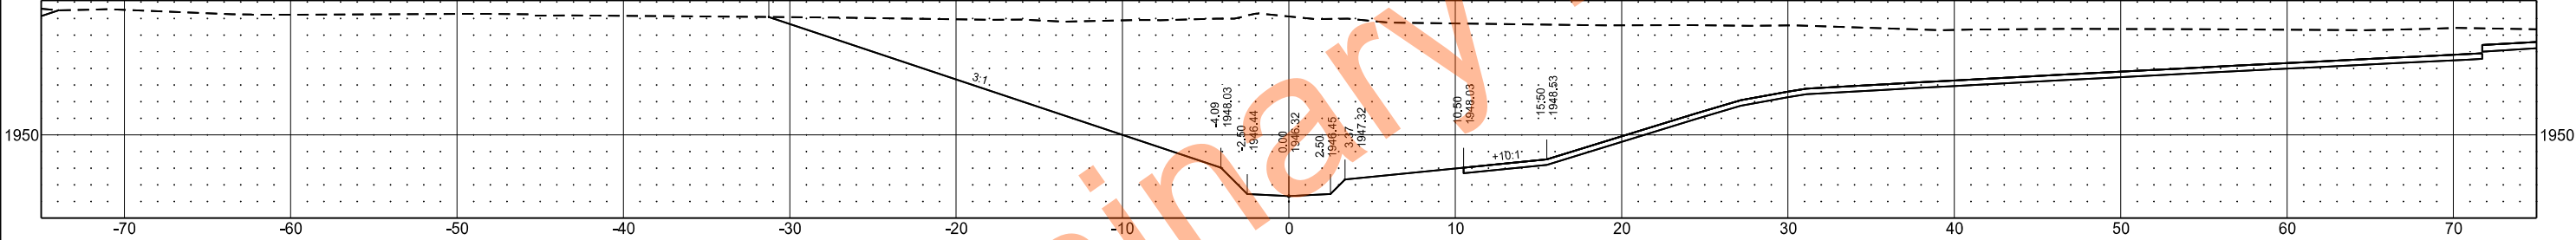

Sta 513+50.00

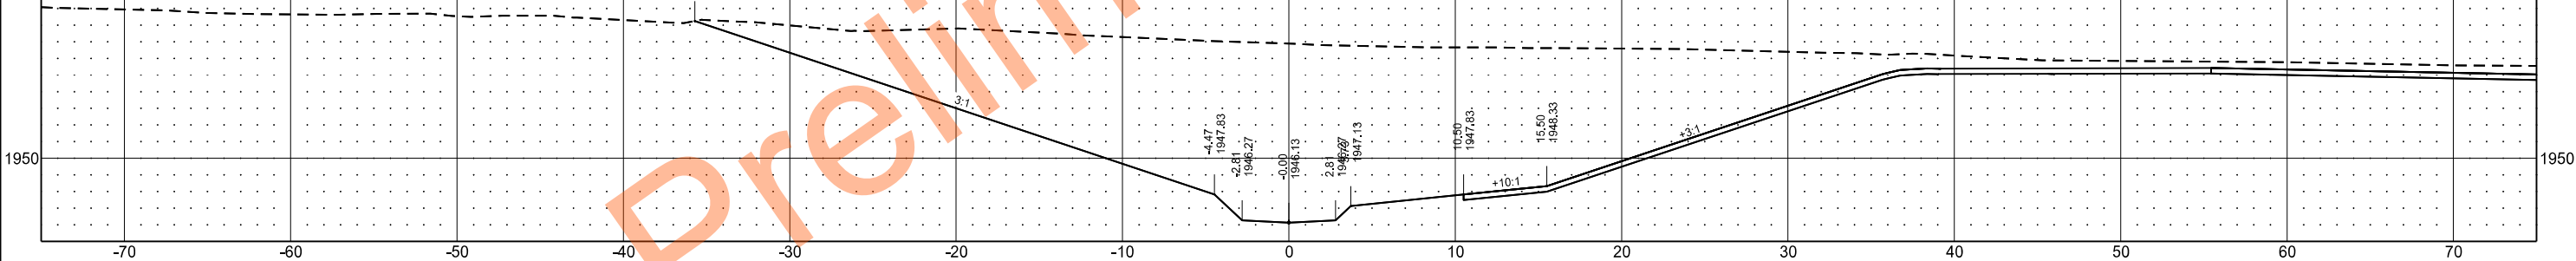

Sta 513+00.00

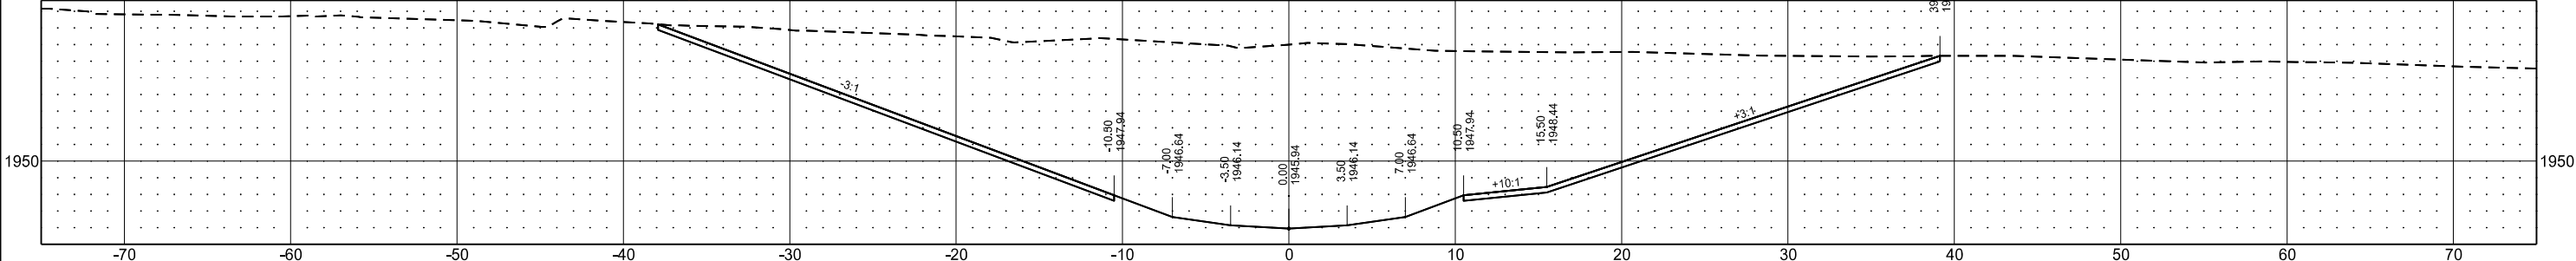

PROPOSED CHANNEL

STATE

PROJECT NO.

SECTION NO.

SHEET NO.


ND

SS-ARP-9-999(488)


200

57


Sta 517+50.00

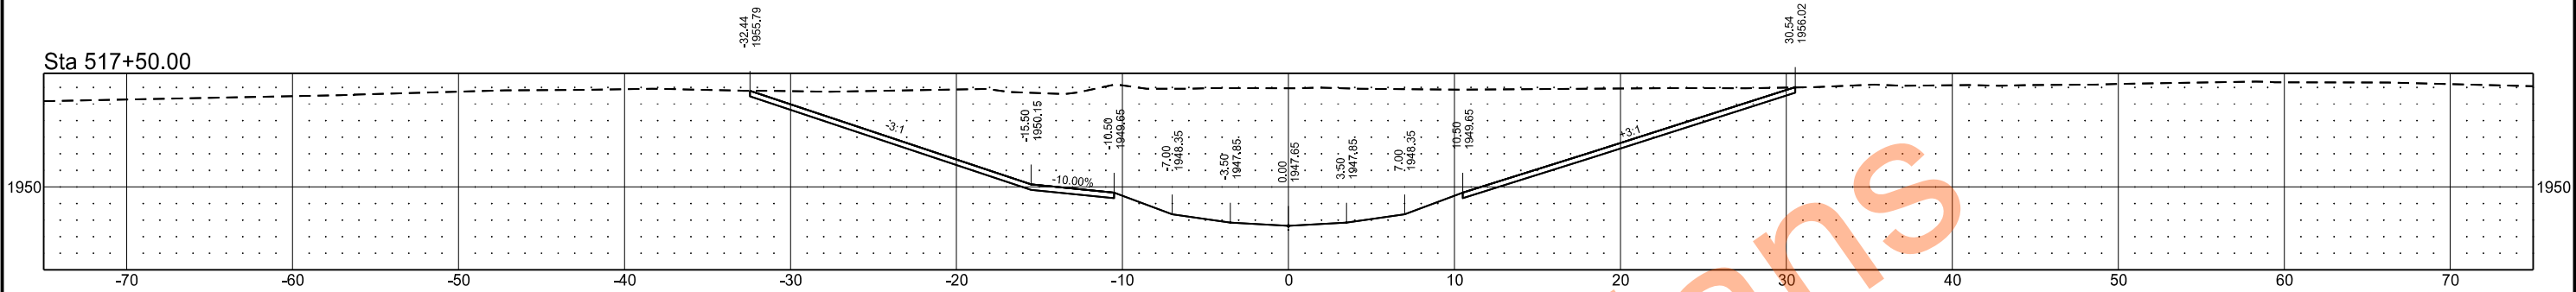


Sta 517+00.00

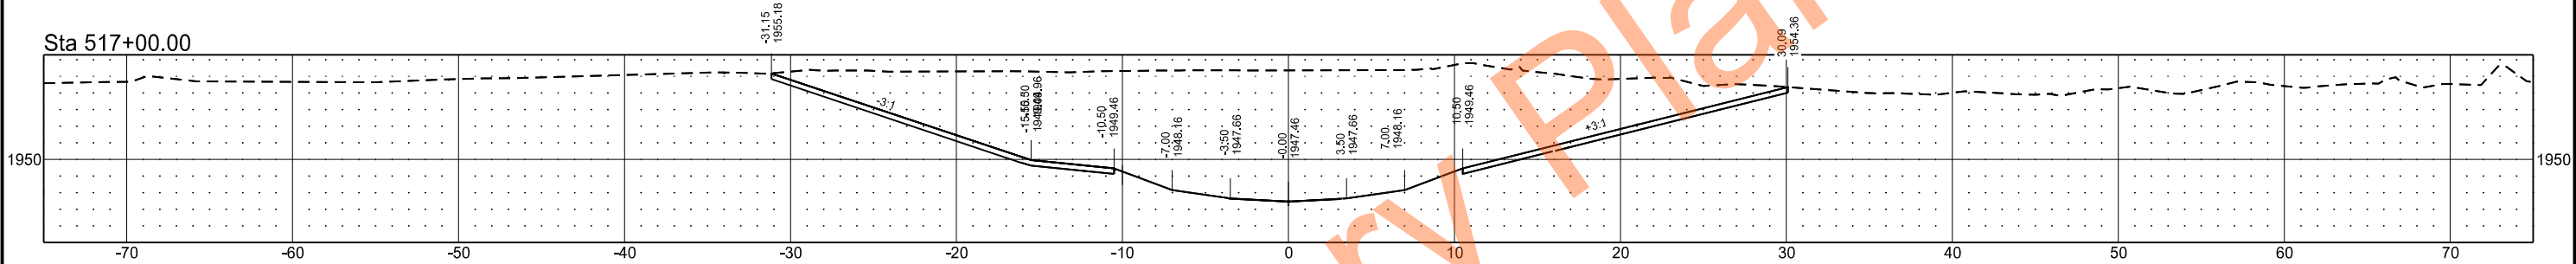


Sta 516+50.00

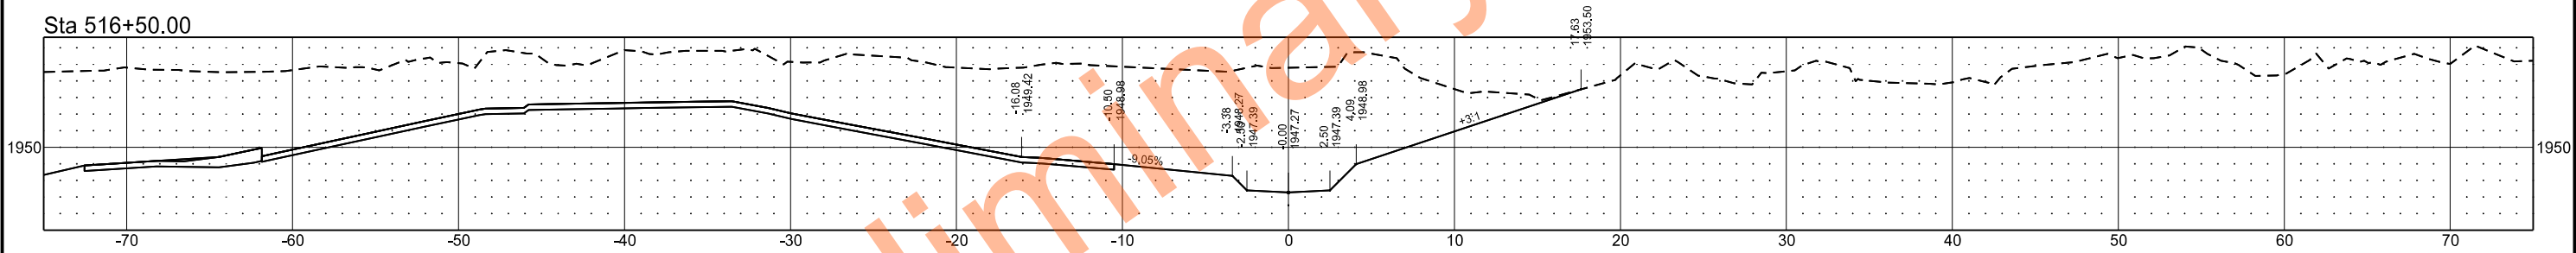

Sta 516+00.00

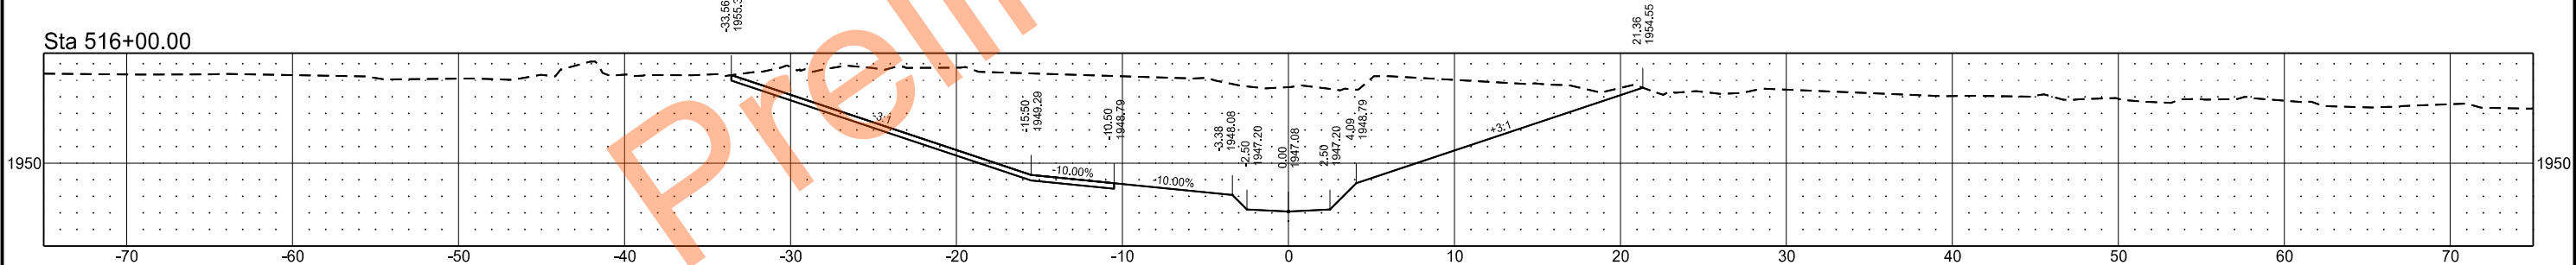

Sta 515+50.00

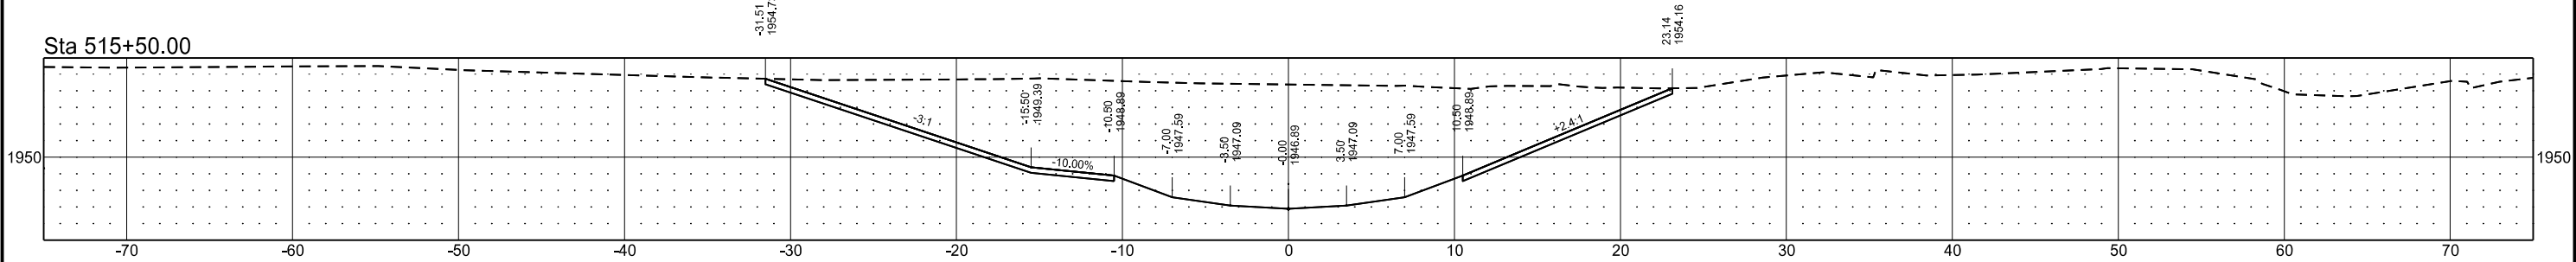

PROPOSED CHANNEL

STATE

PROJECT NO.

SECTION NO.

SHEET NO.


ND

SS-ARP-9-999(488)


200

58


Sta 519+50.00

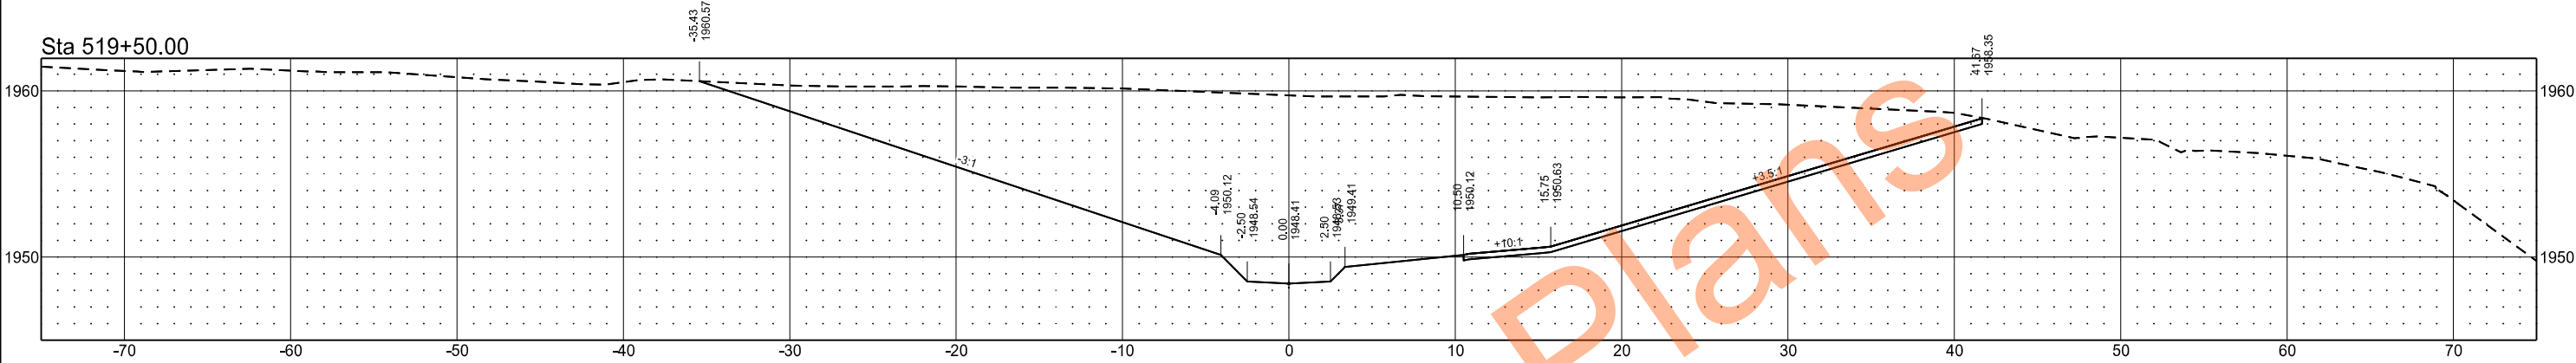


Sta 519+00.00

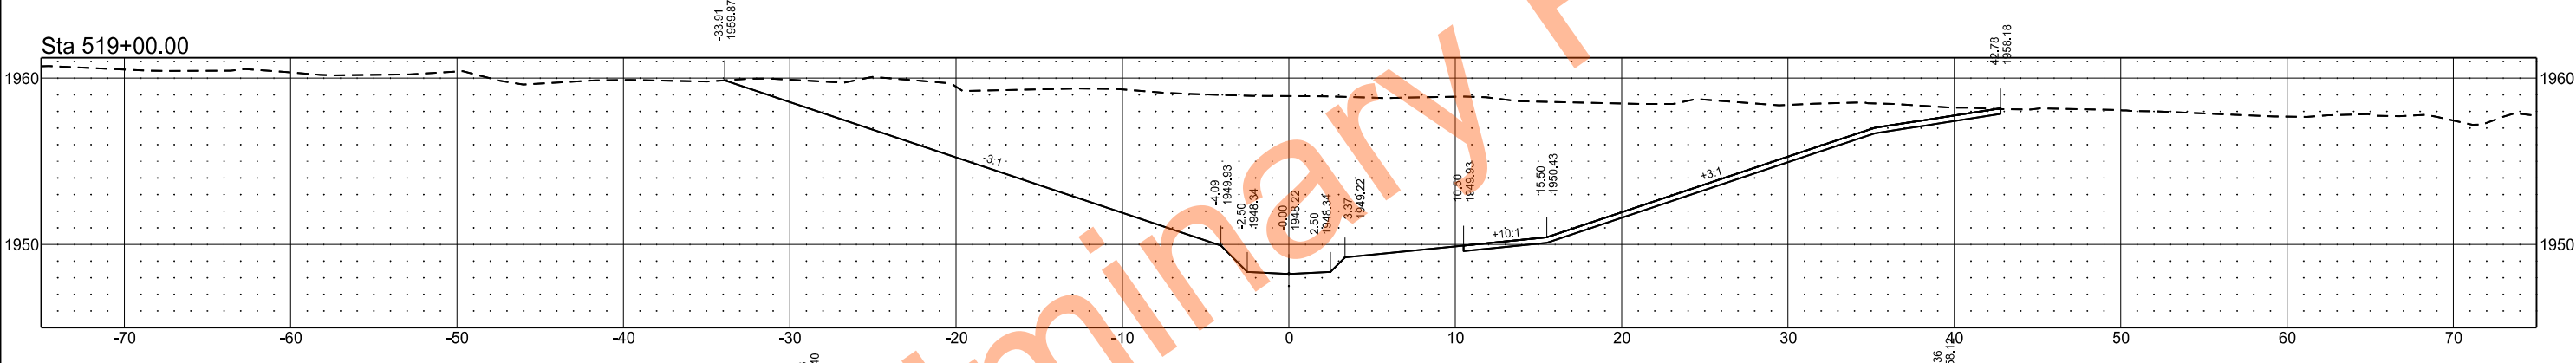

Sta 518+50.00

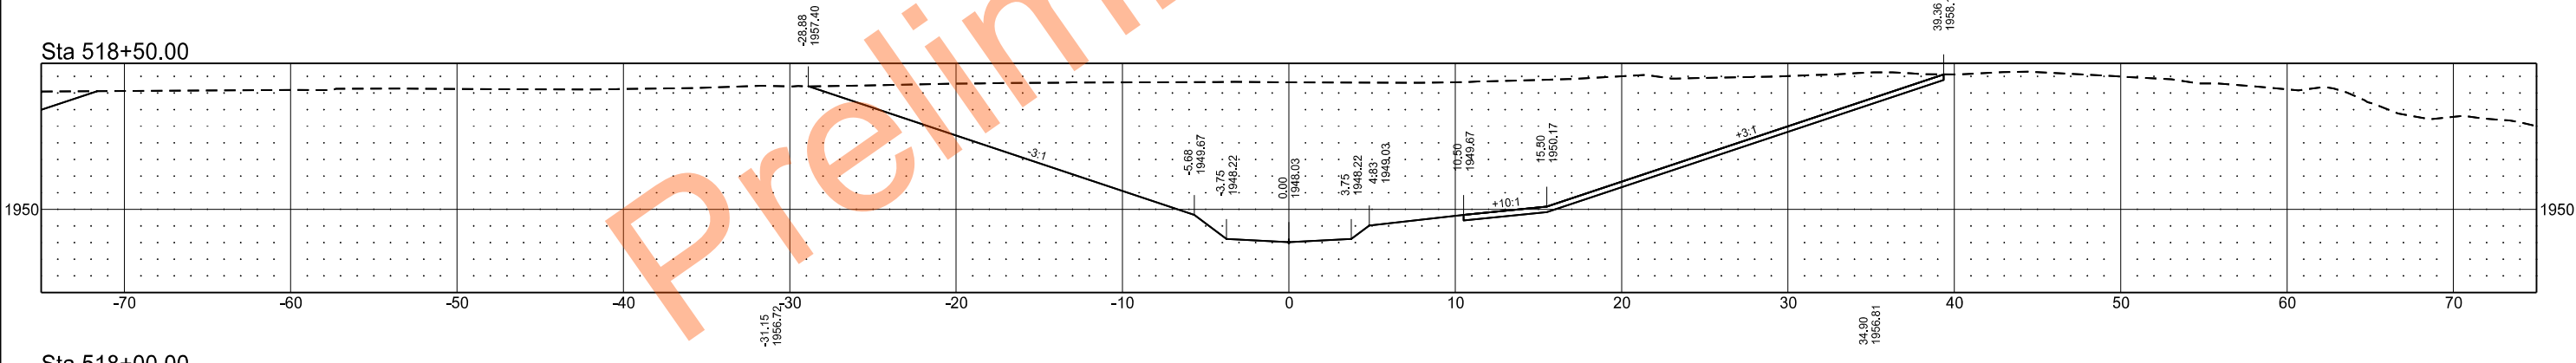

Sta 518+00.00

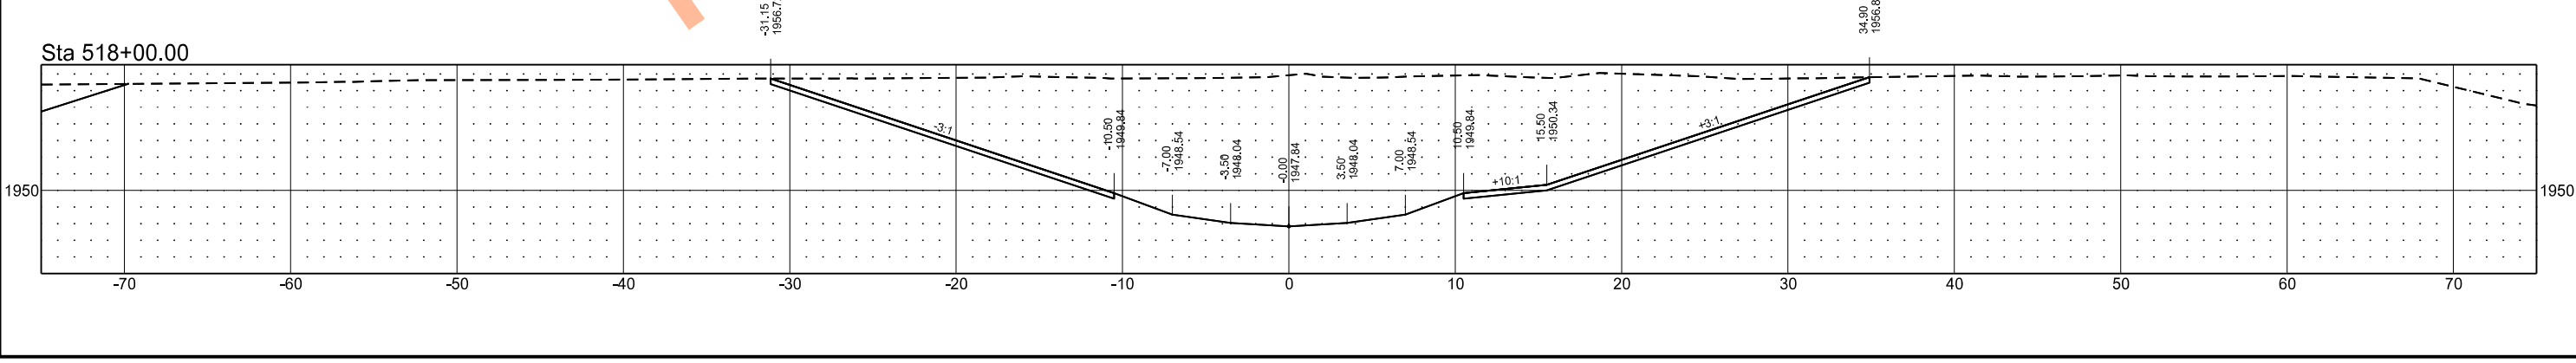

	STATE	PROJECT NO.	SECTION NO.	SHEET NO.
	ND	SS-ARP-9-999(488)	200	59



PROPOSED CHANNEL WEST

STATE

PROJECT NO.

SECTION NO.

SHEET NO.


ND

SS-ARP-9-999(488)


200

60


Sta 601+51.98

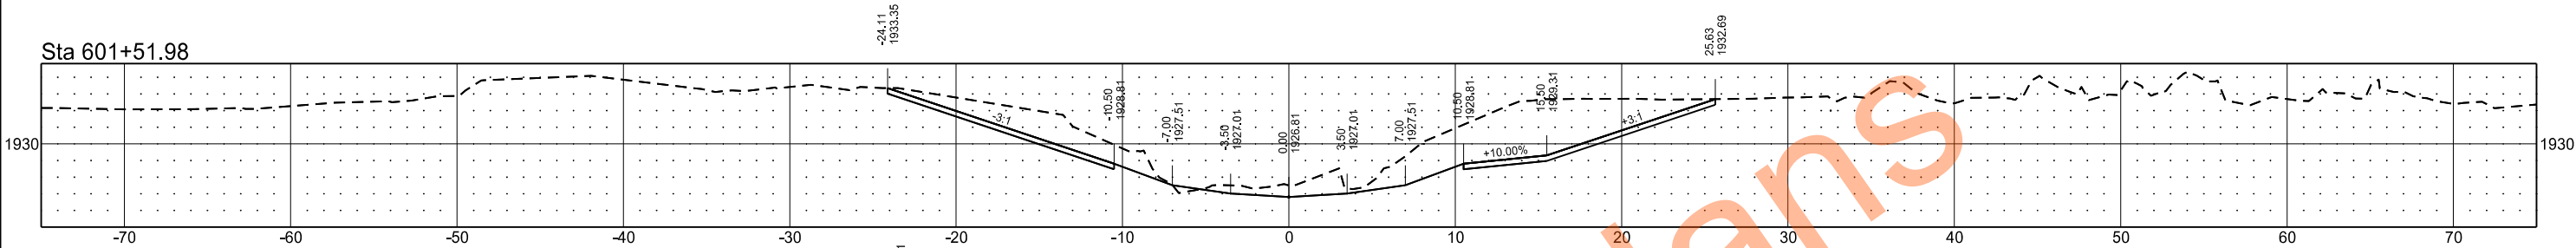


Sta 601+50.00

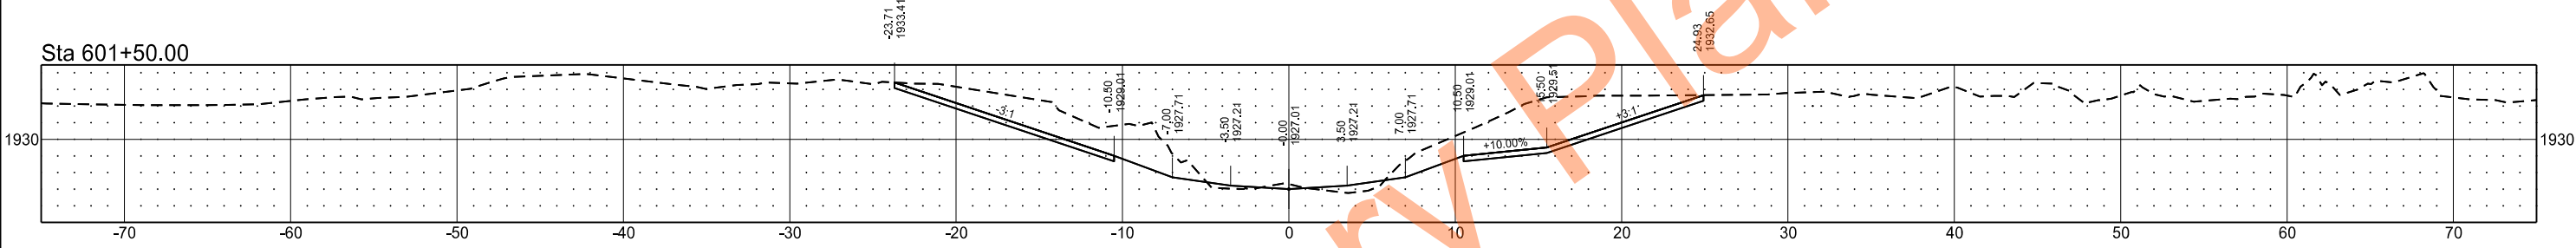


Sta 601+00.00

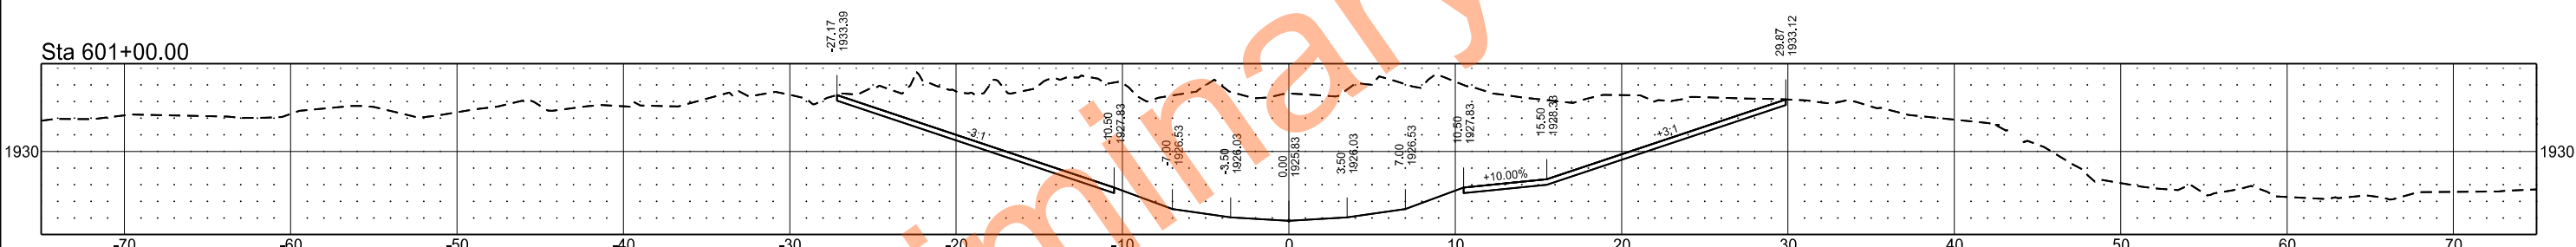


Sta 600+50.00

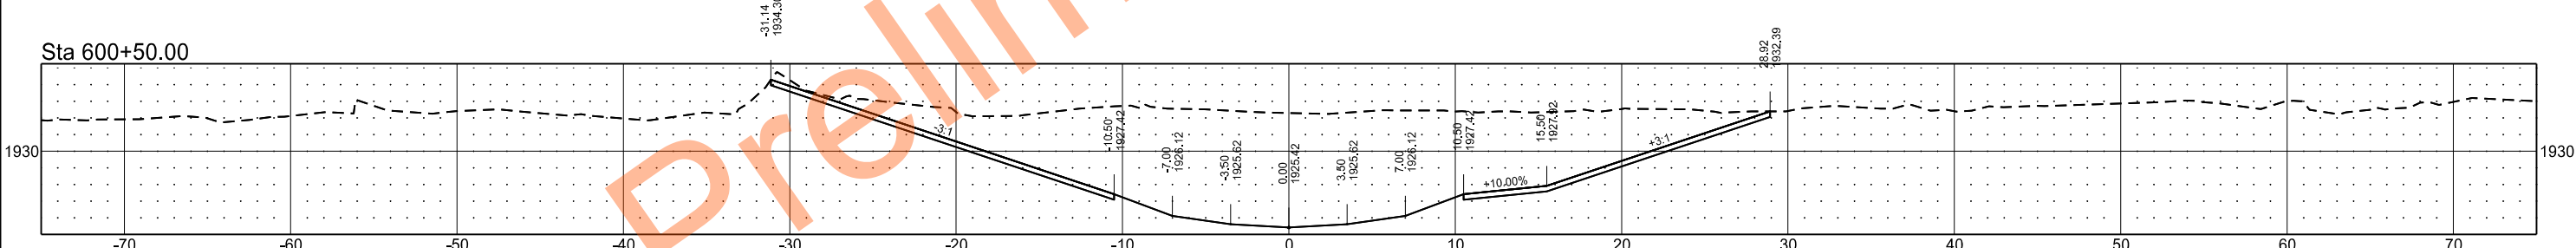

Sta 600+00.00

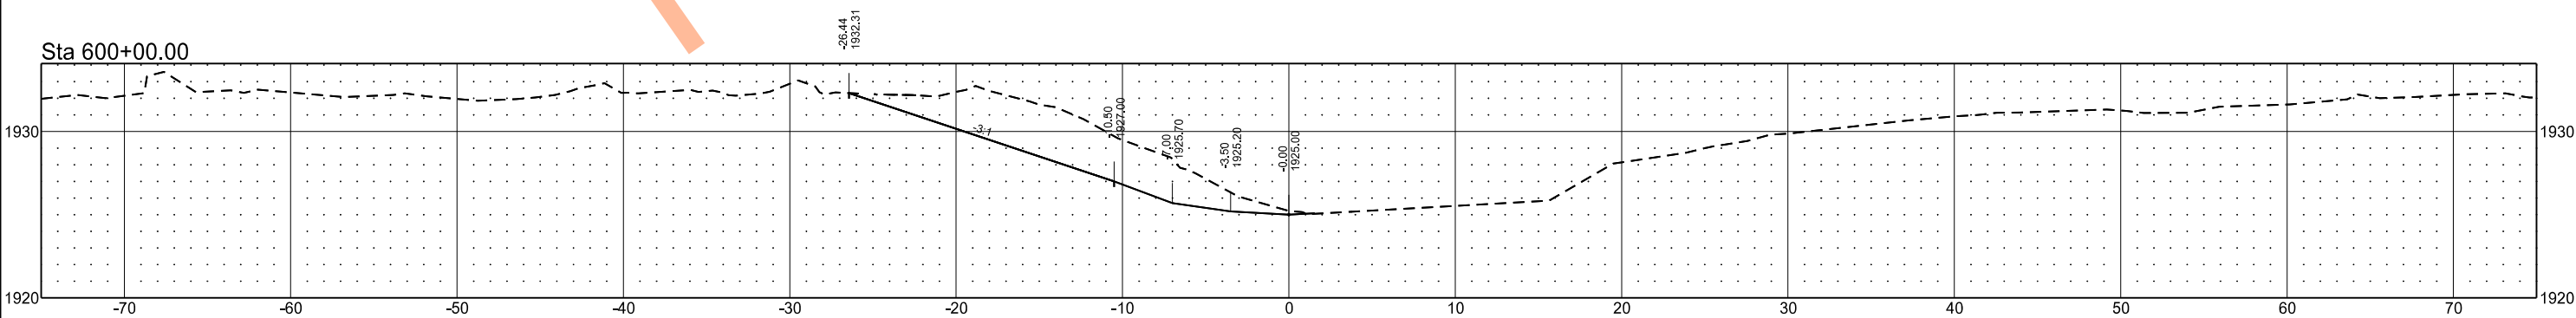


	STATE	PROJECT NO.	SECTION NO.	SHEET NO.
	ND	SS-ARP-9-999(488)	200	61

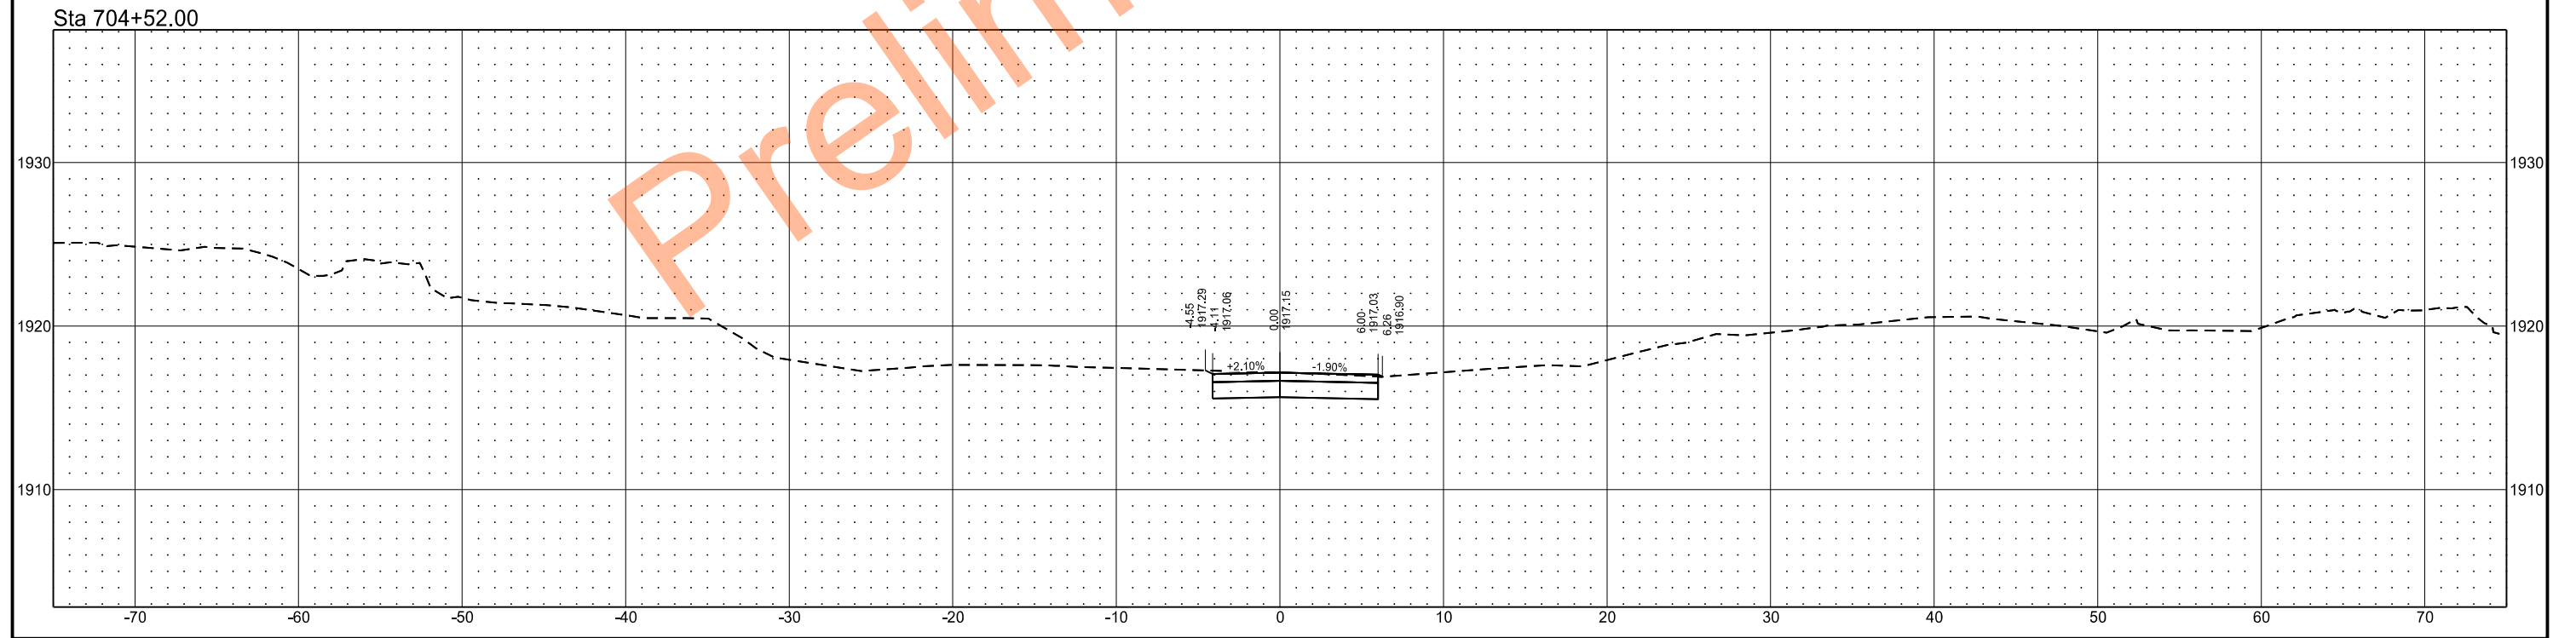


PROPOSED ACCESS ROADS

	STATE	PROJECT NO.	SECTION NO.	SHEET NO.
	ND	SS-ARP-9-999(488)	200	62

Sta 714+78.00


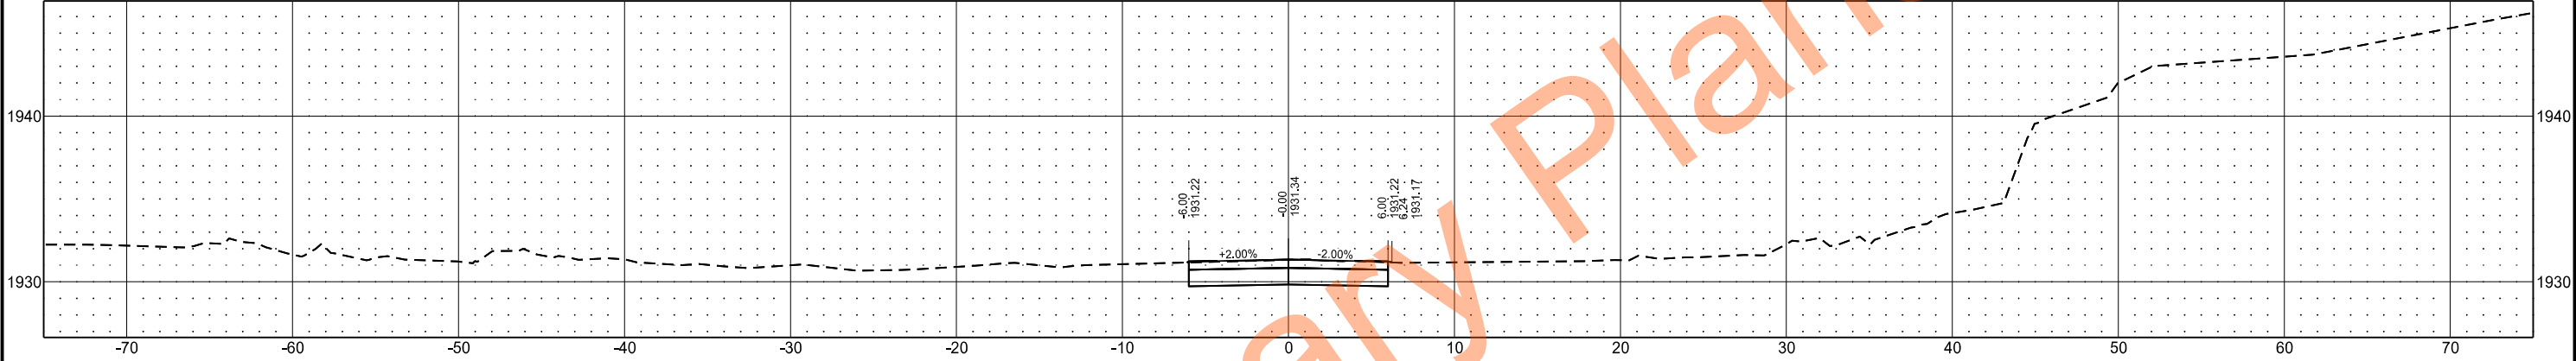


Sta 705+33.00

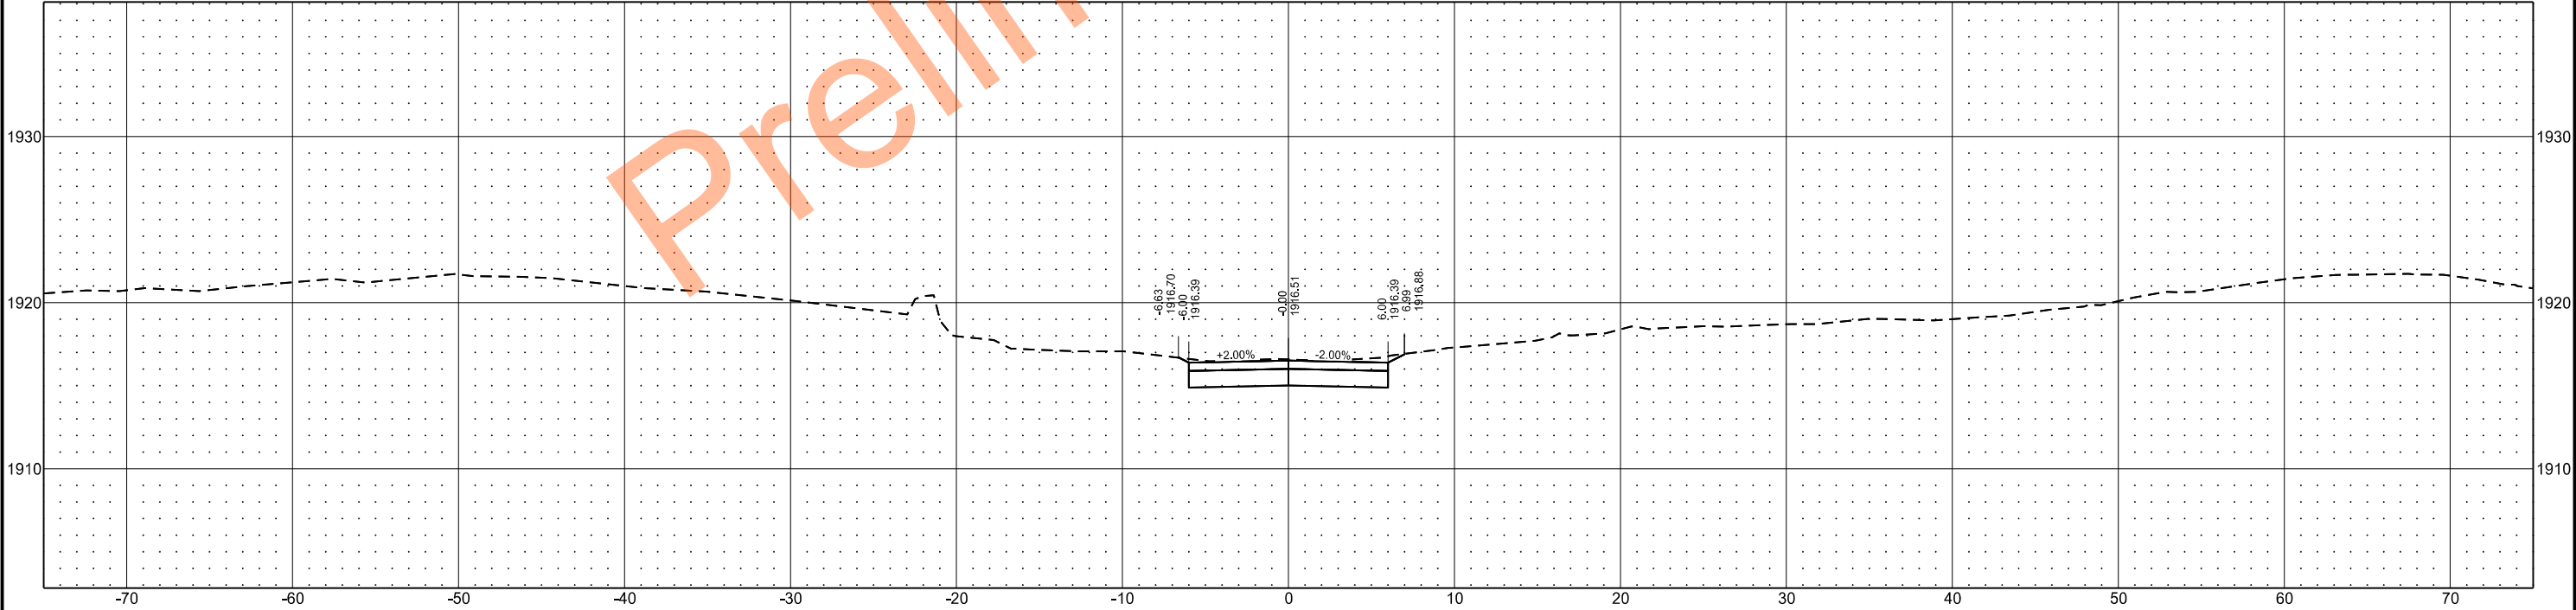

PROPOSED ACCESS ROADS

	STATE	PROJECT NO.	SECTION NO.	SHEET NO.
	ND	SS-ARP-9-999(488)	200	63

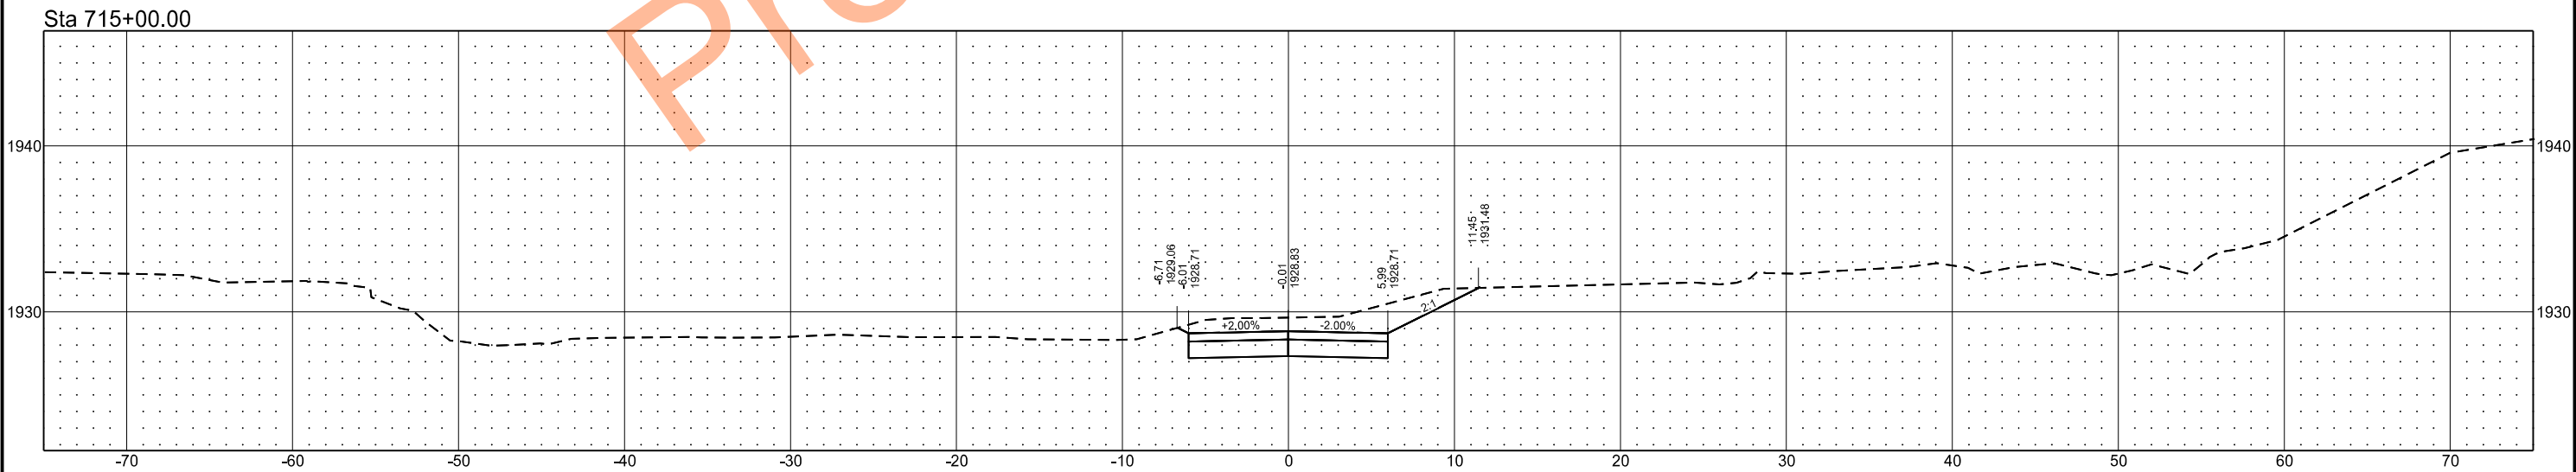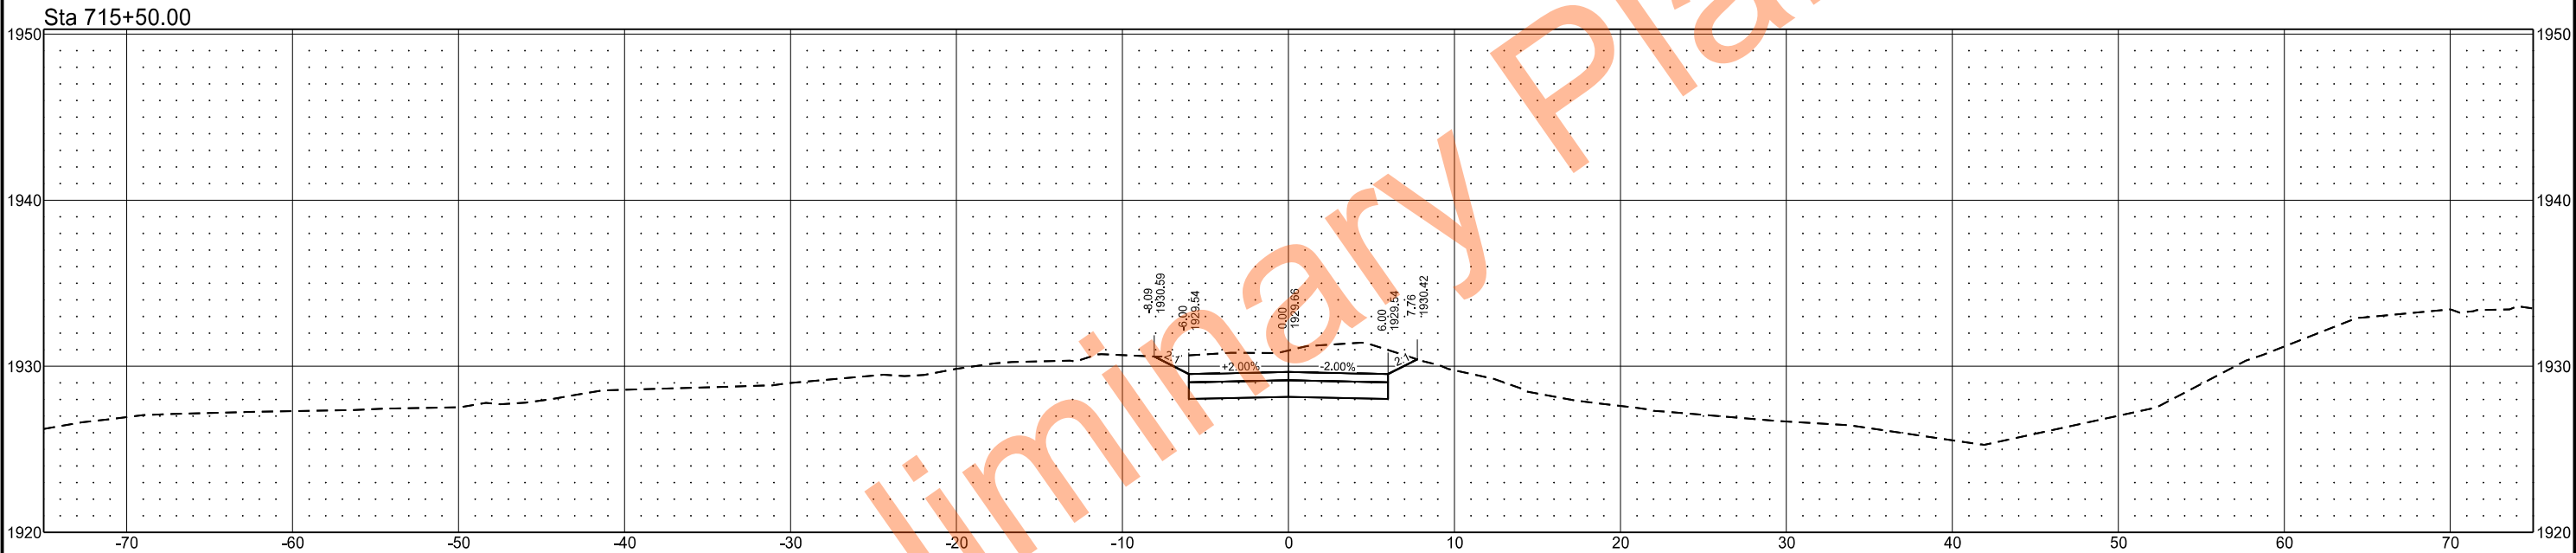

PROPOSED ACCESS ROADS

STATE

PROJECT NO.

SECTION NO.

SHEET NO.


ND

SS-ARP-9-999(488)


200

64


Sta 739+50.00

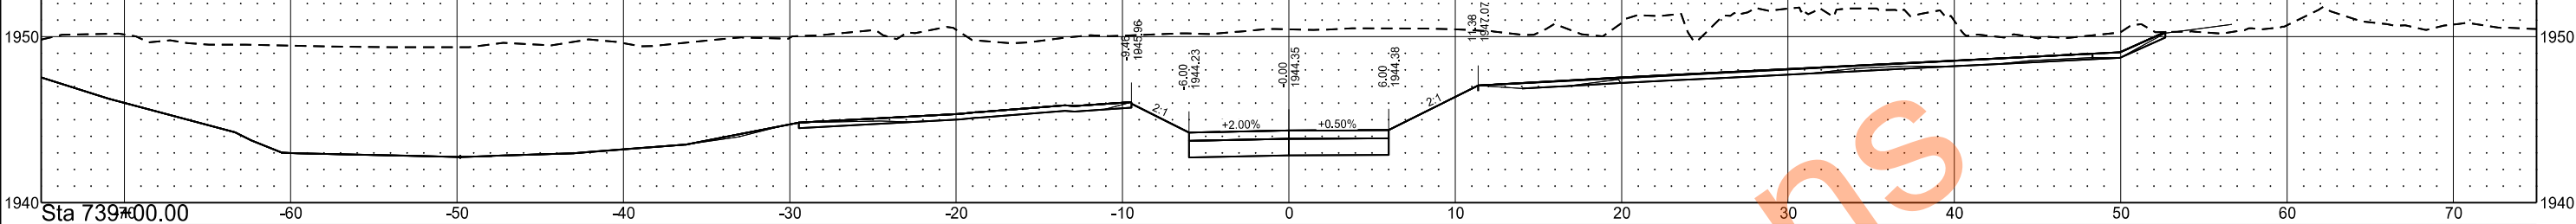


Sta 739+00.00

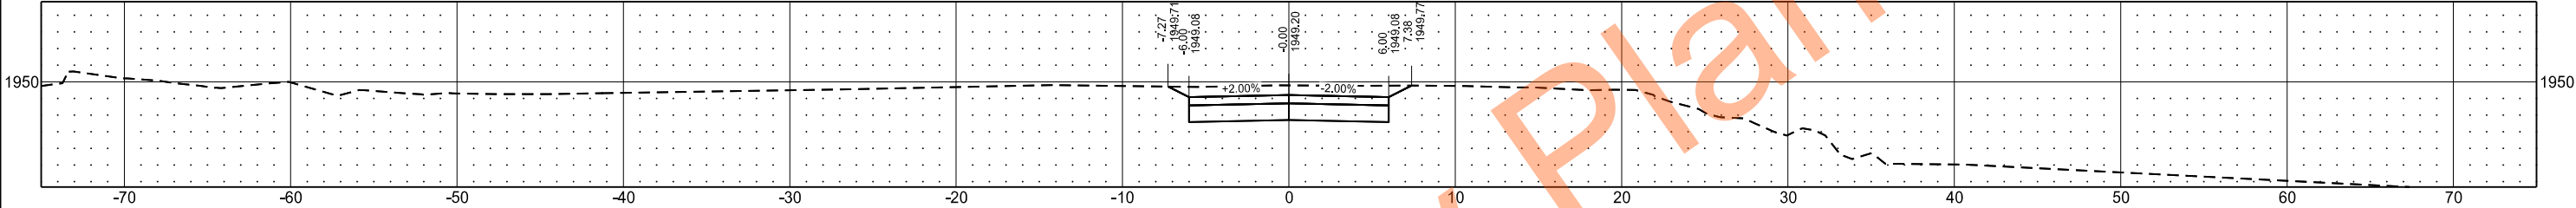

Sta 738+79.00

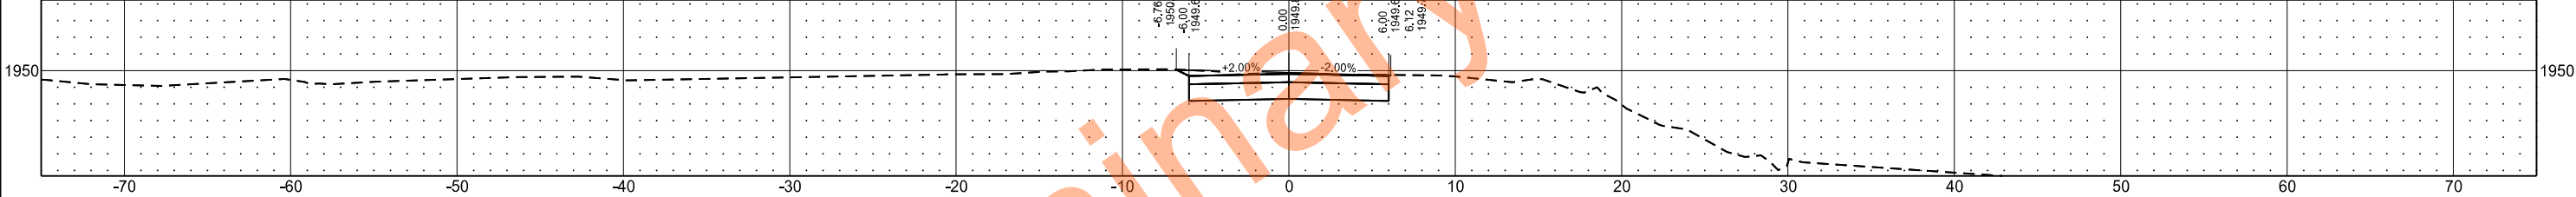

Sta 715+69.00

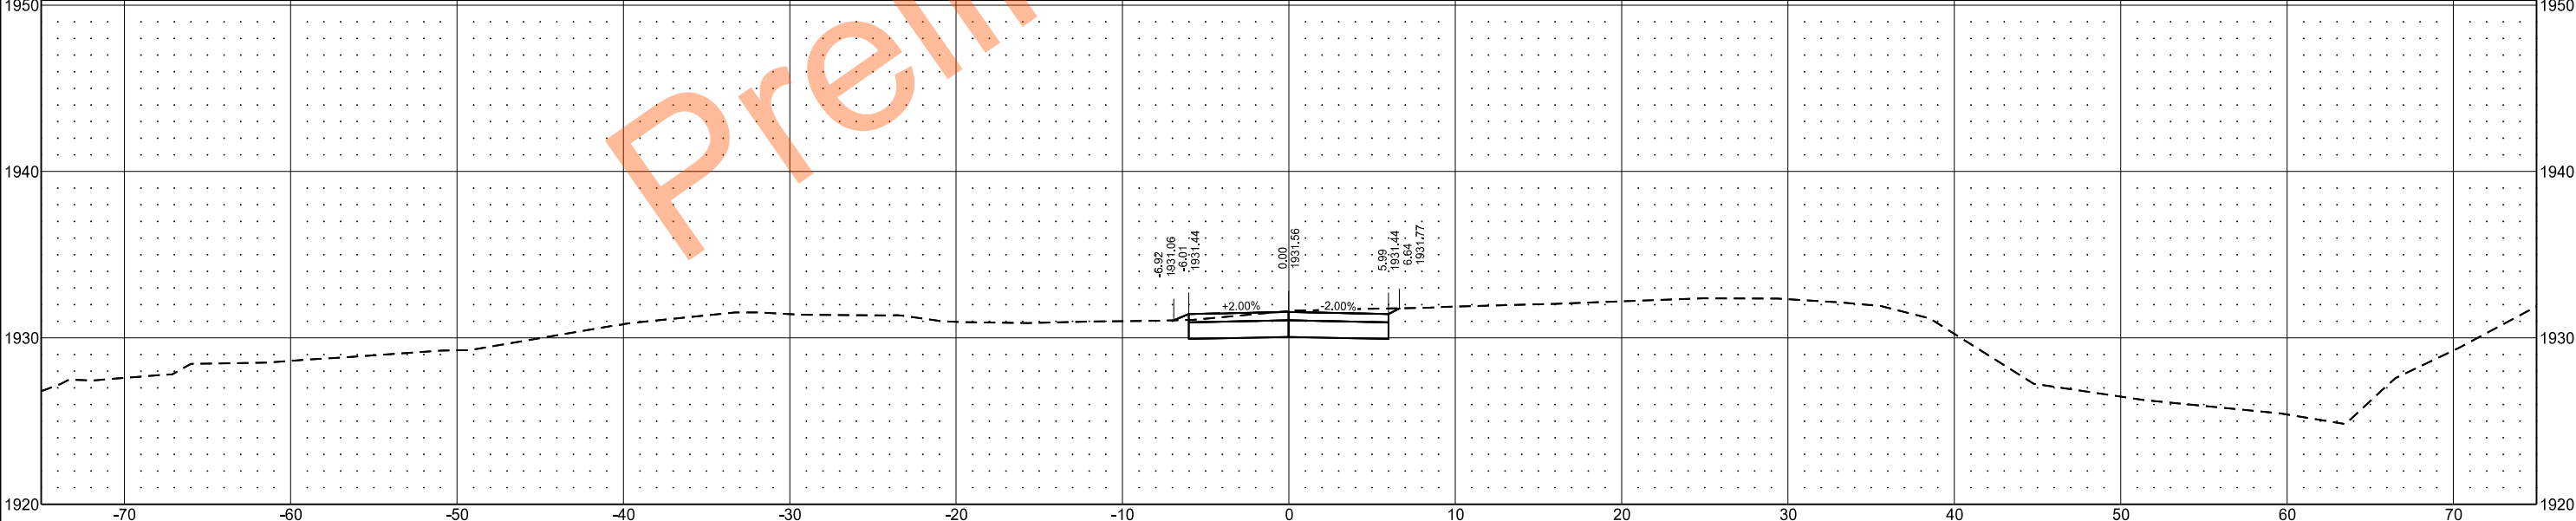

PROPOSED ACCESS ROADS

	STATE	PROJECT NO.	SECTION NO.	SHEET NO.
	ND	SS-ARP-9-999(488)	200	65

