

Roadway Reconstruction
8th Ave NW
Mandan, ND

STATE

PROJECT NO.

SECTION NO.

SHEET NO.


ND

SU-1-988(055)


200

1


Sta 44+75.00

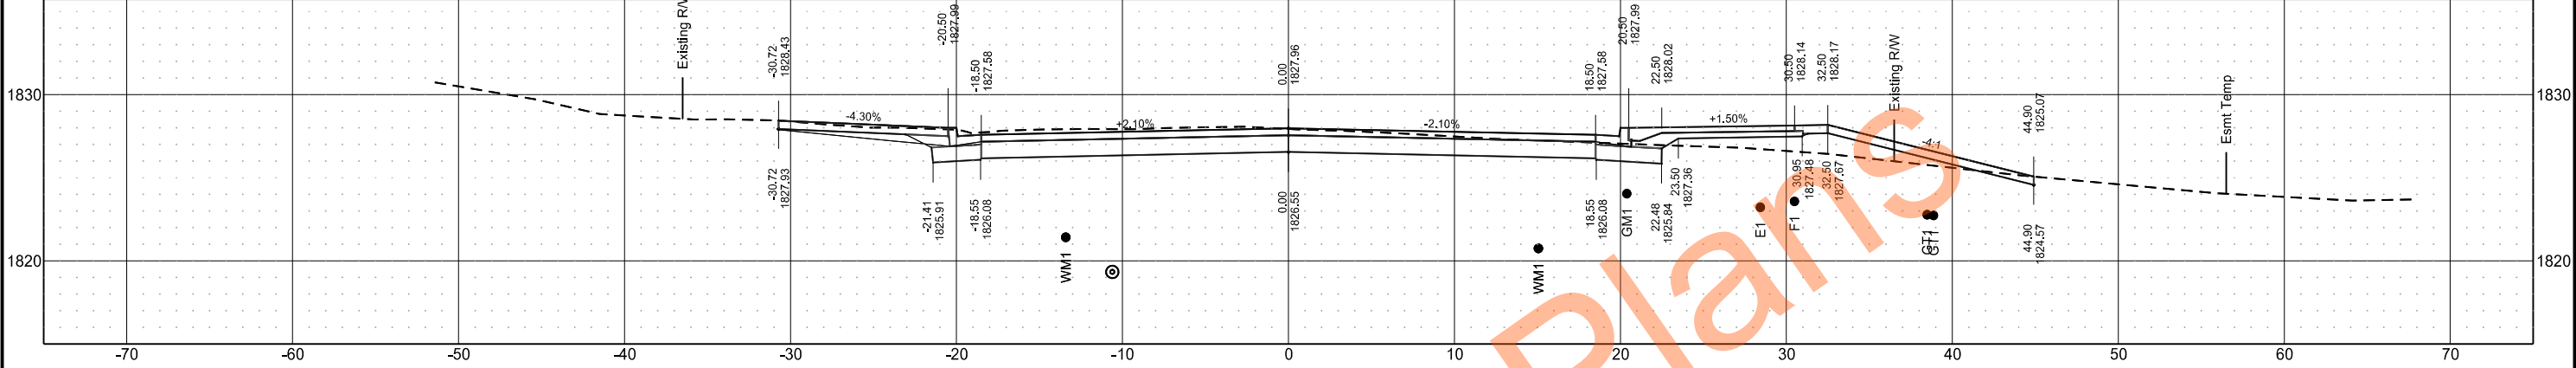


Sta 44+50.00

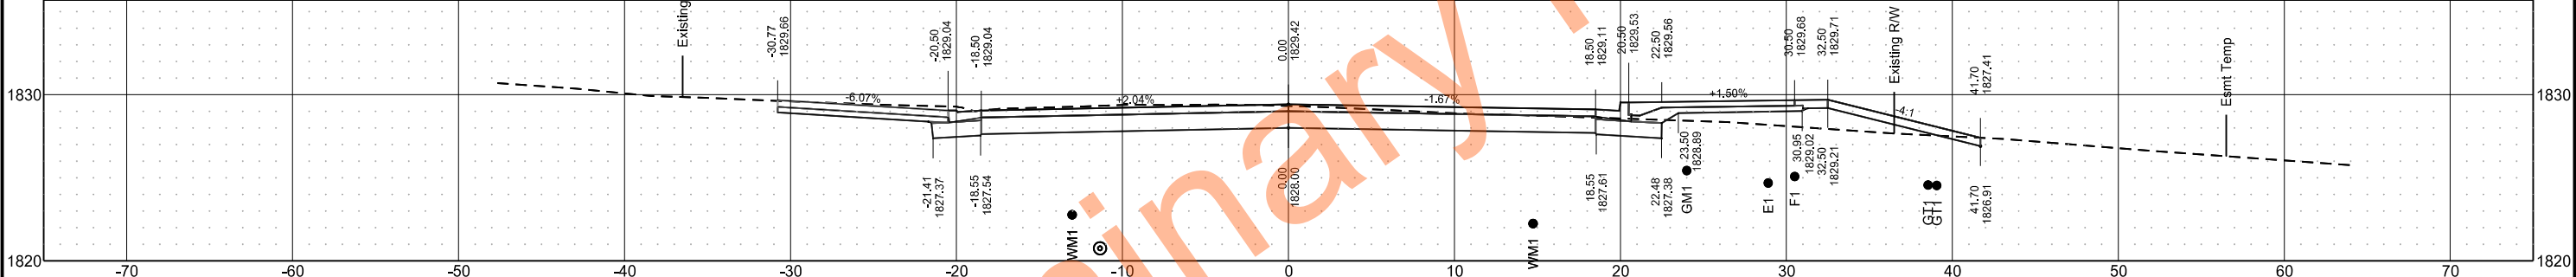

Sta 44+25.00

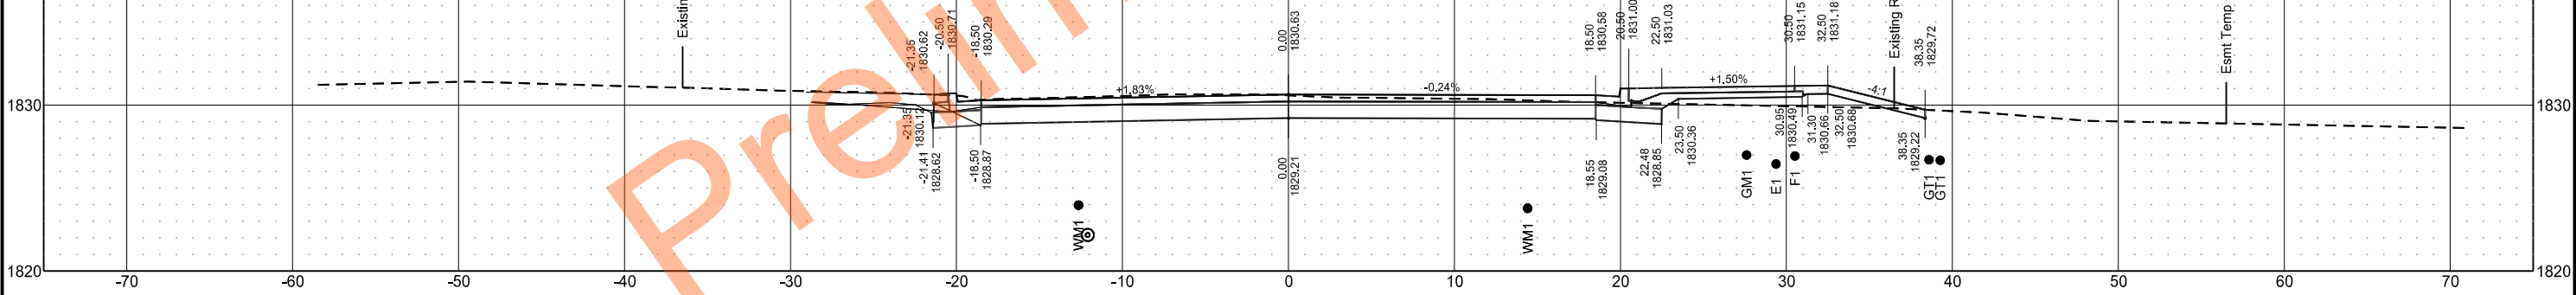


Sta 44+07.57

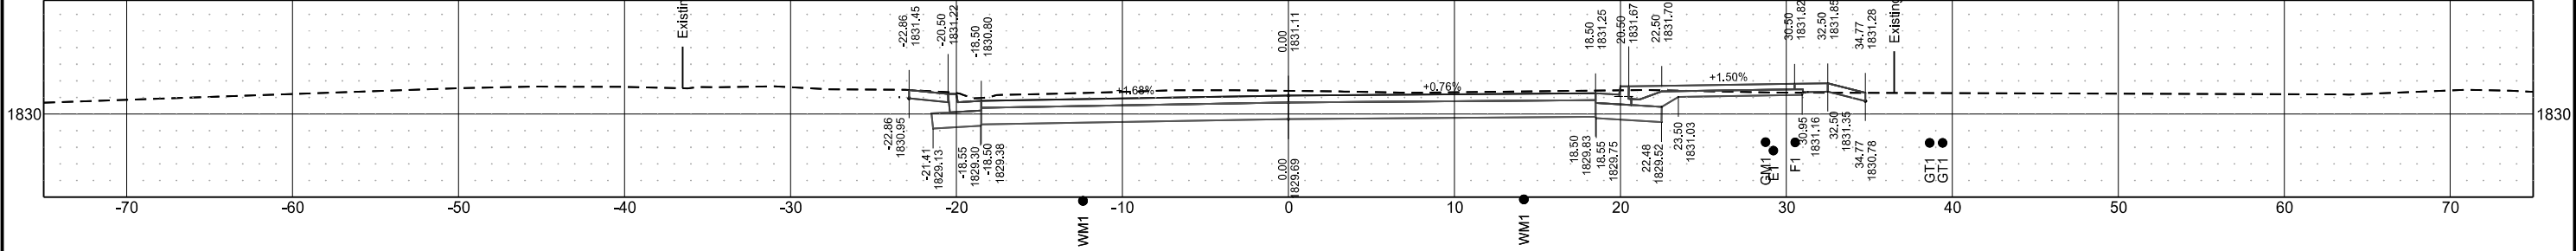

Roadway Reconstruction
8th Ave NW
Mandan, ND

	STATE	PROJECT NO.	SECTION NO.	SHEET NO.
	ND	SU-1-988(055)	200	2

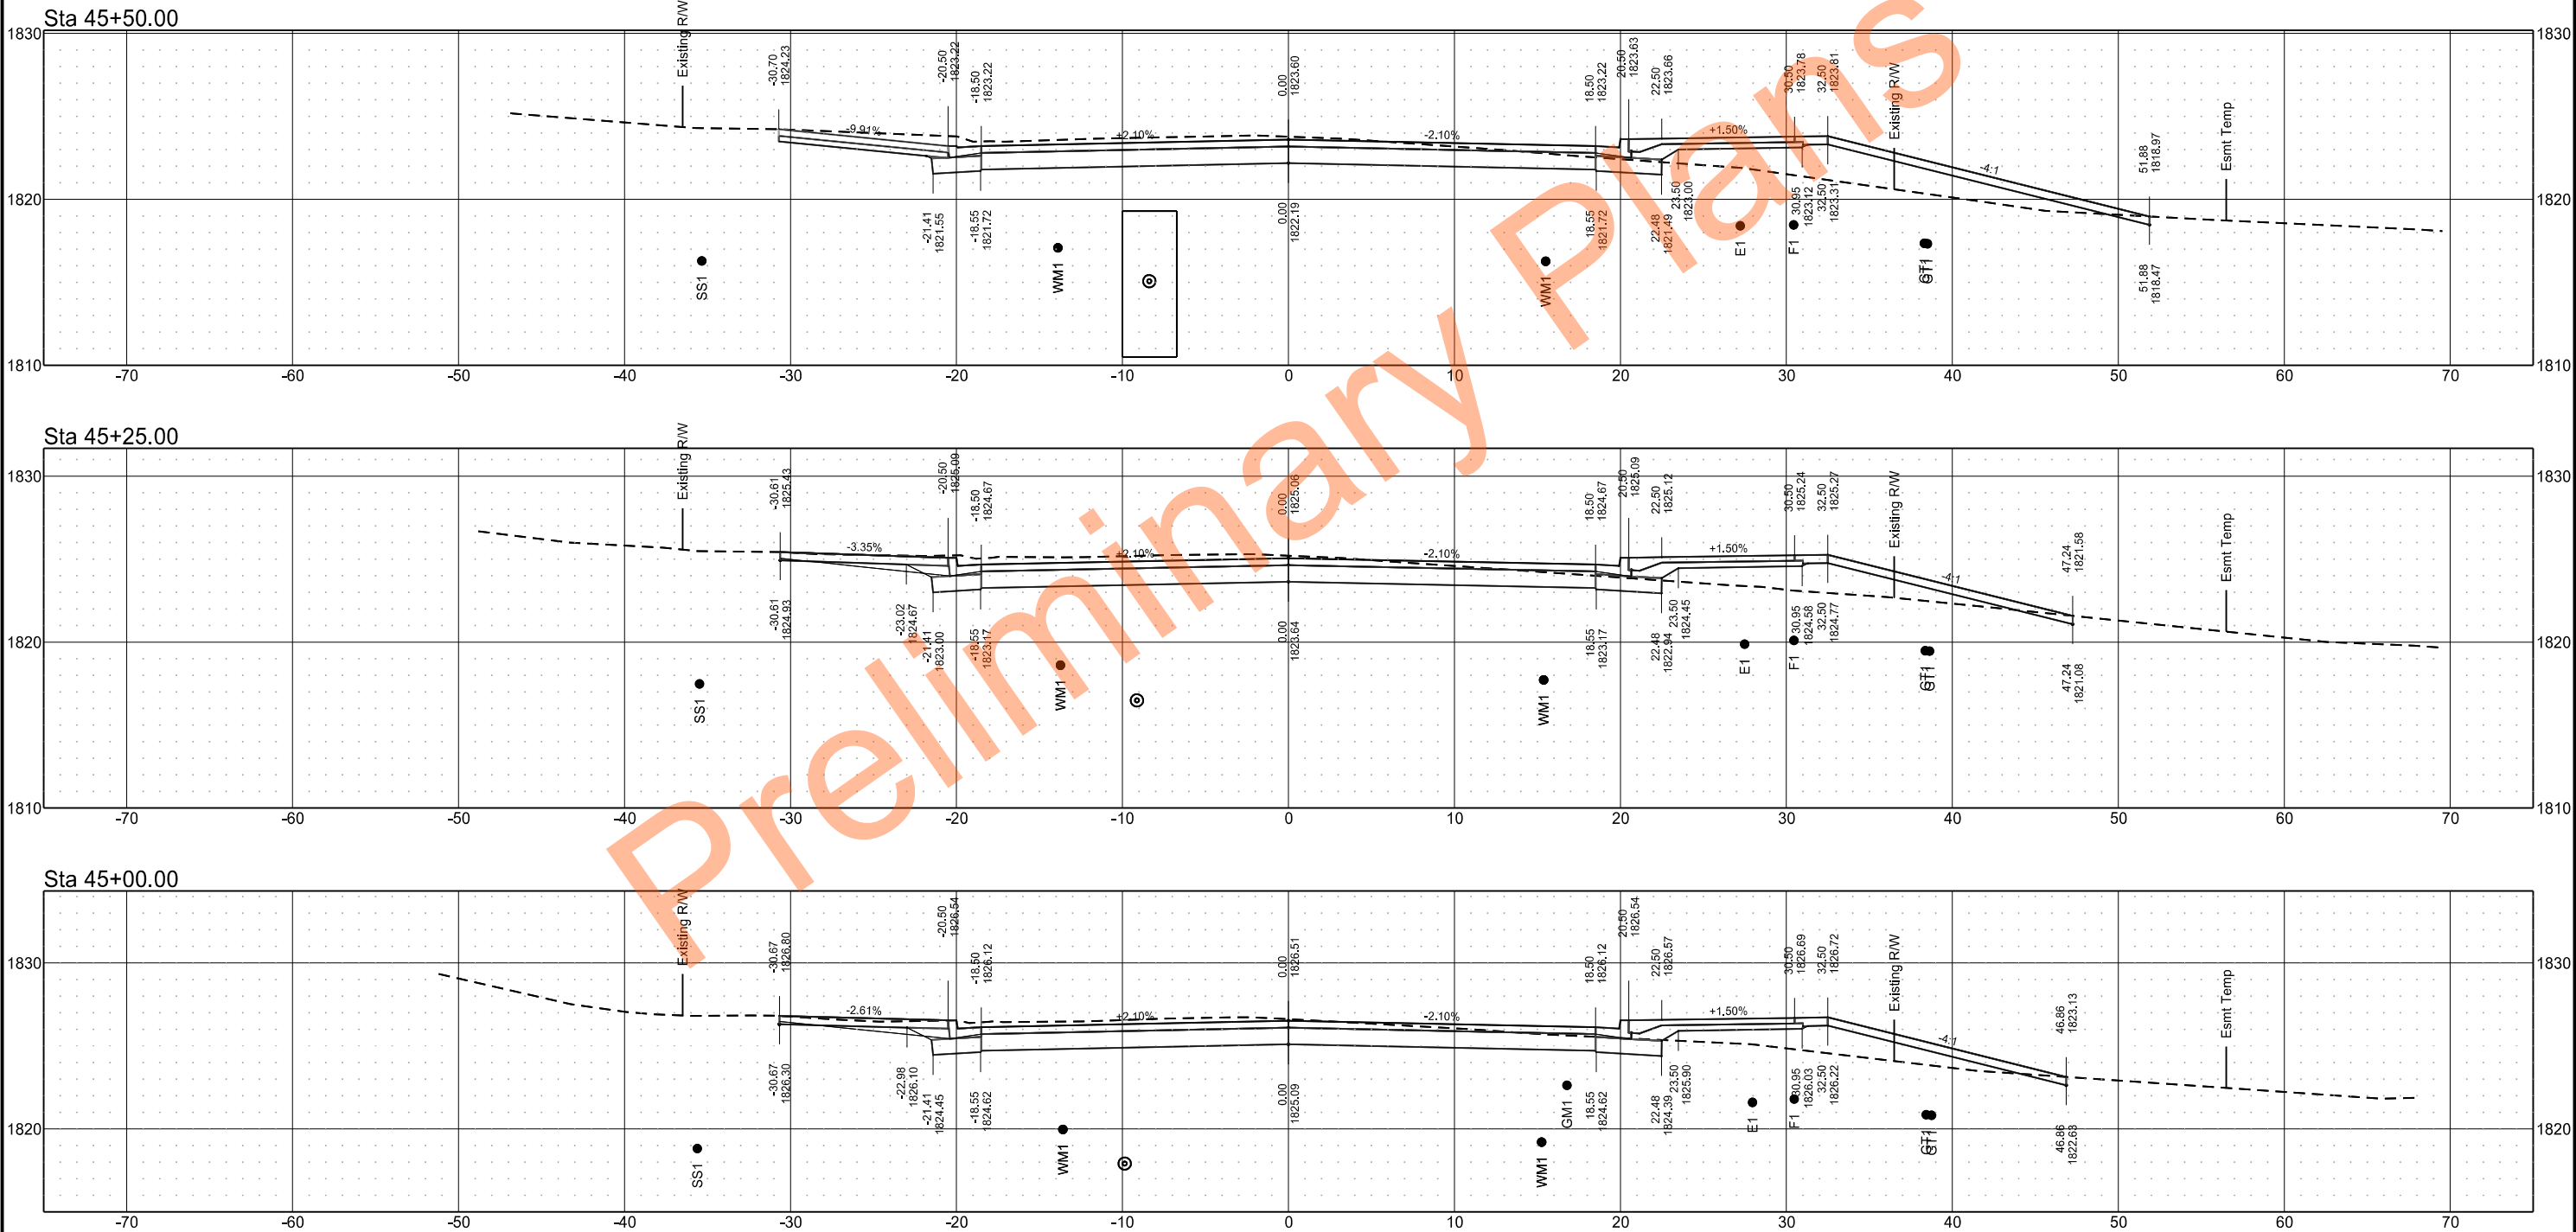

Roadway Reconstruction
8th Ave NW
Mandan, ND

STATE

PROJECT NO.

SECTION NO.

SHEET NO.


ND

SU-1-988(055)


200

3


Sta 46+25.00

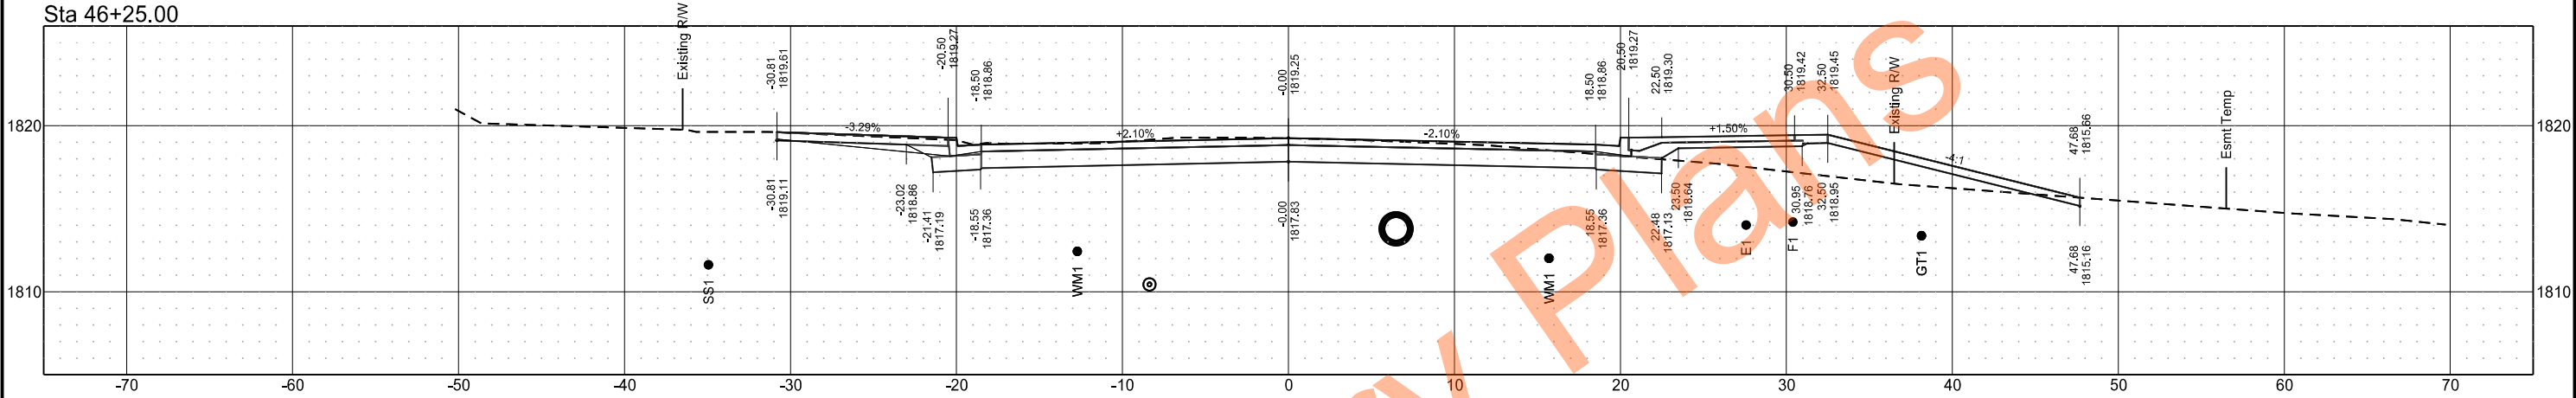

Sta 46+00.00

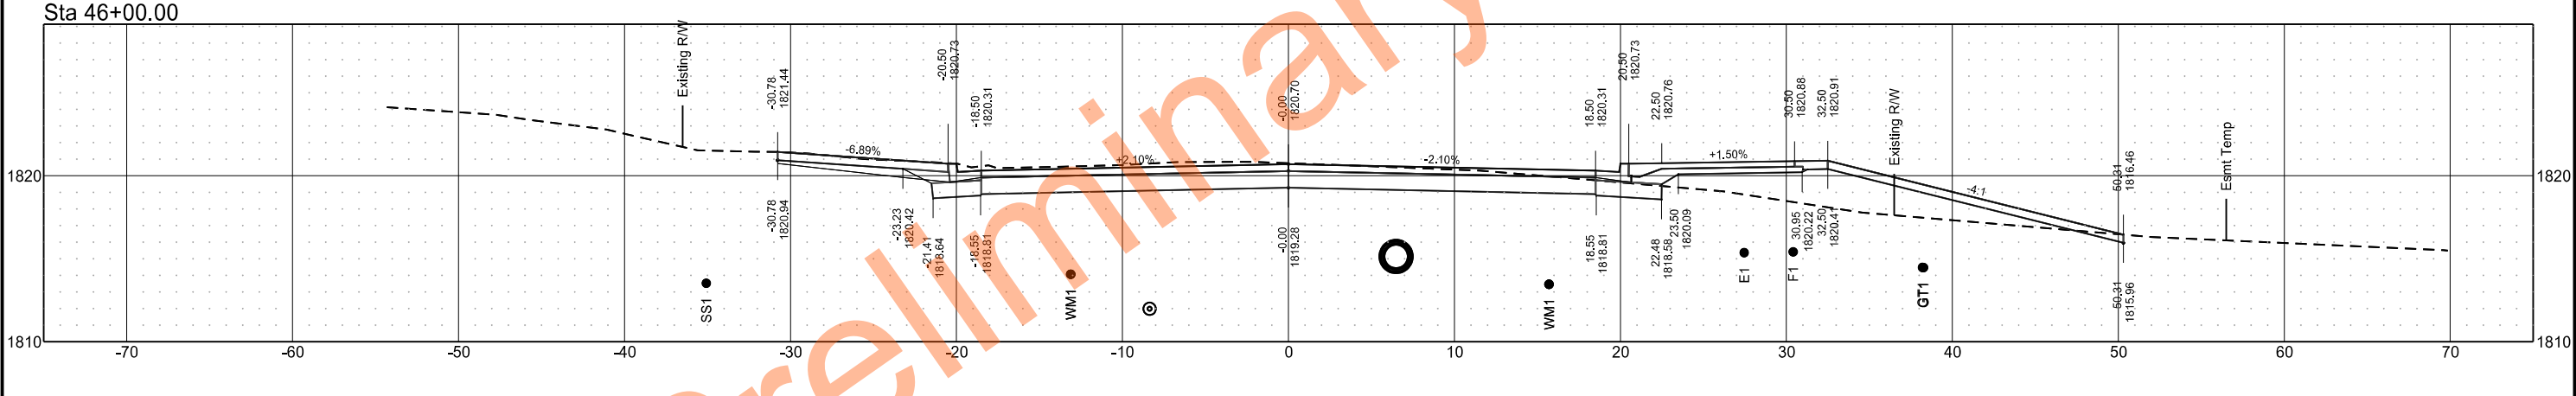


Sta 45+75.00

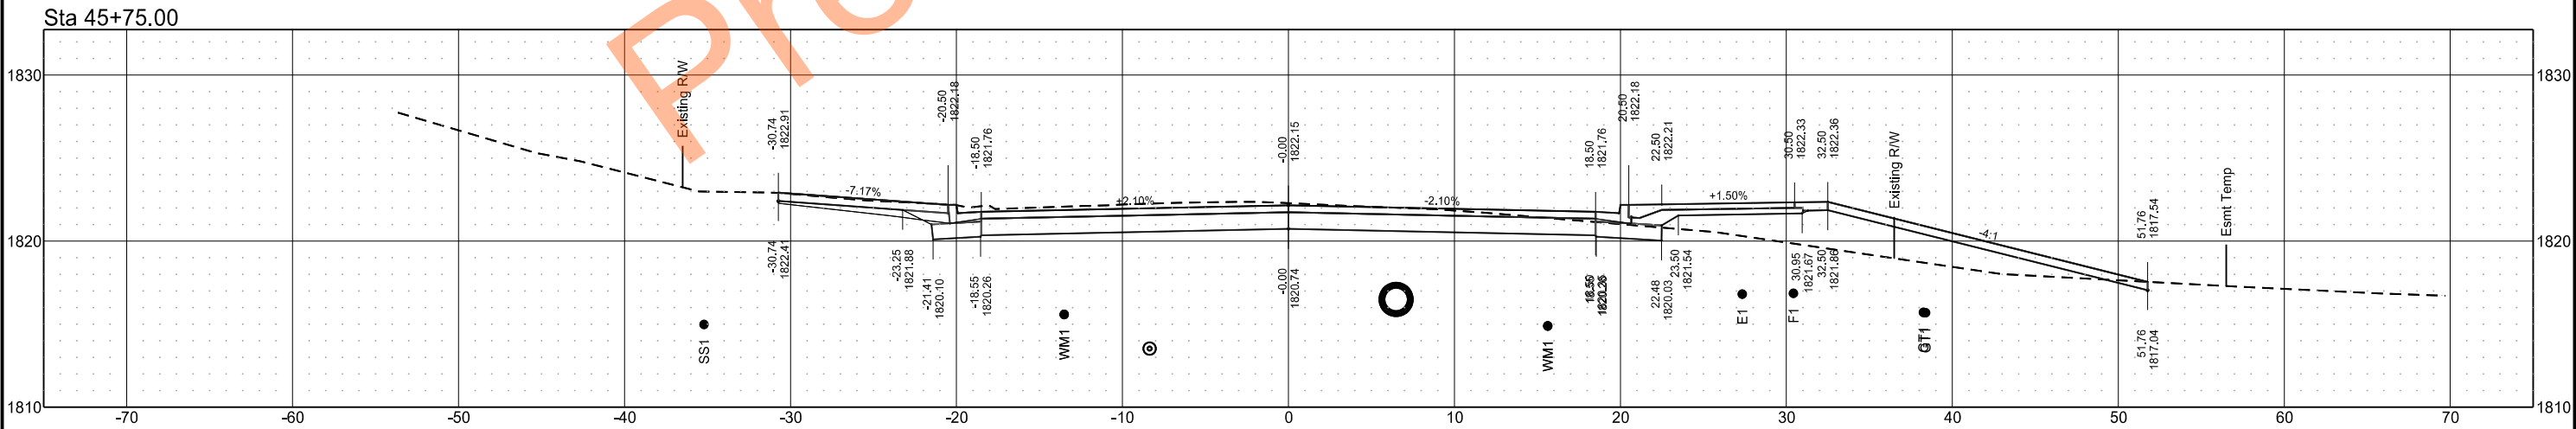

Roadway Reconstruction
8th Ave NW
Mandan, ND

	STATE	PROJECT NO.	SECTION NO.	SHEET NO.
	ND	SU-1-988(055)	200	4

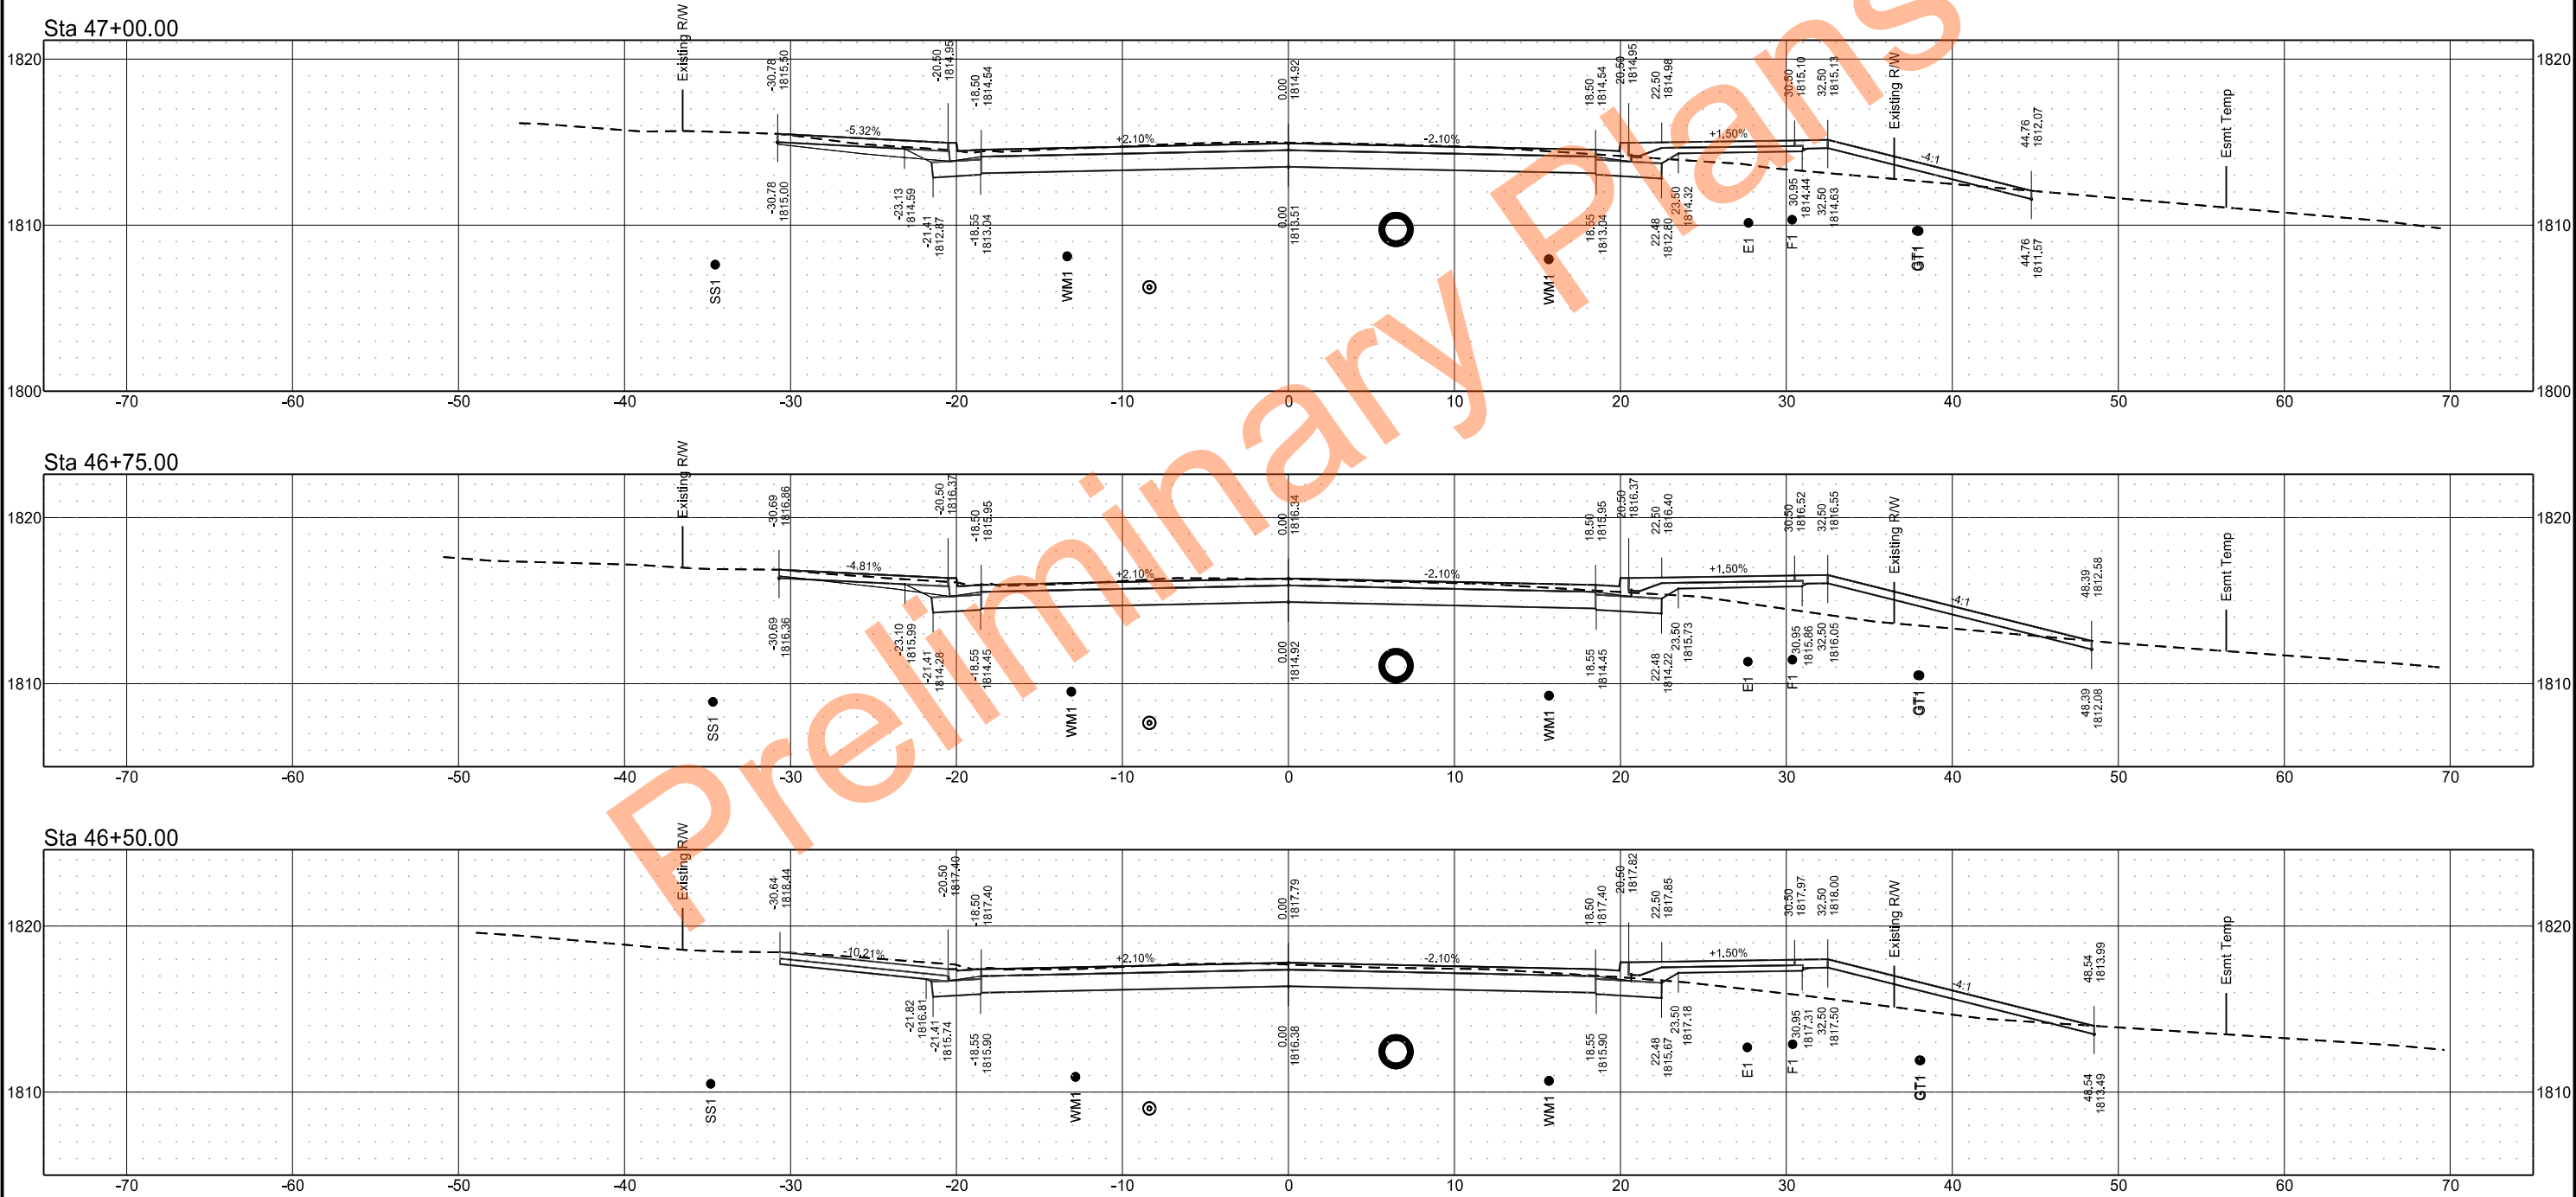

Roadway Reconstruction
8th Ave NW
Mandan, ND

STATE

PROJECT NO.

SECTION
NO.

SHEET
NO.


ND

SU-1-988(055)


200

5


Sta 48+00.00

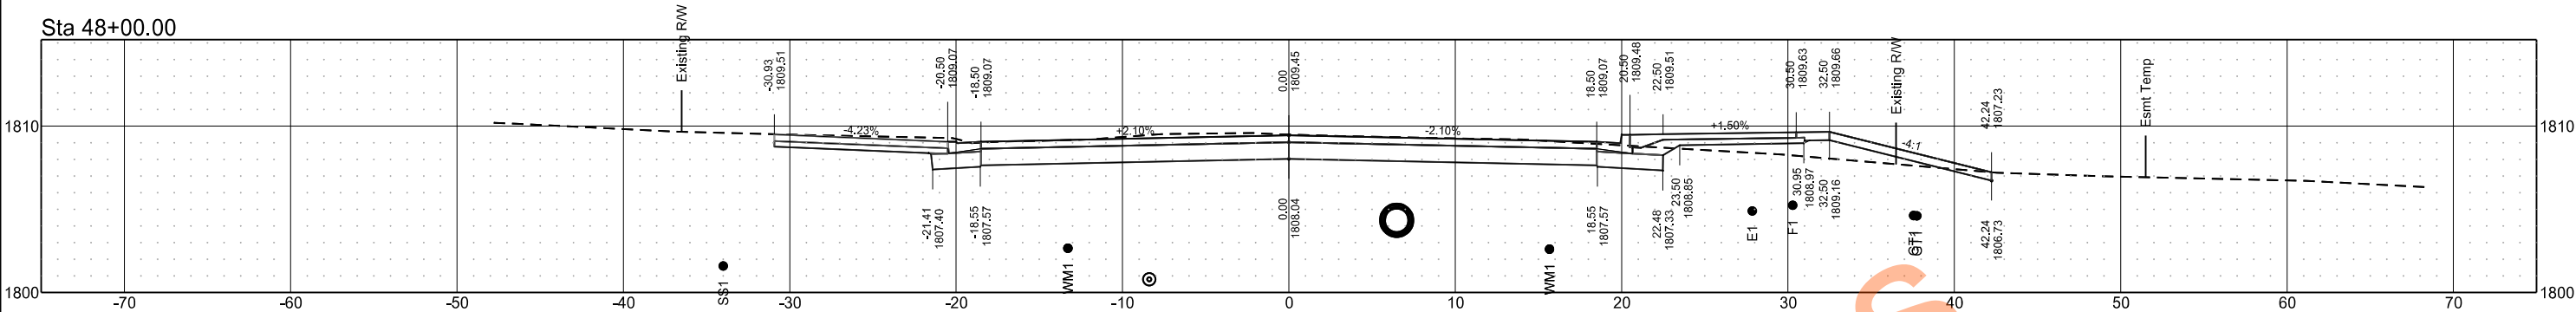


Sta 47+75.00

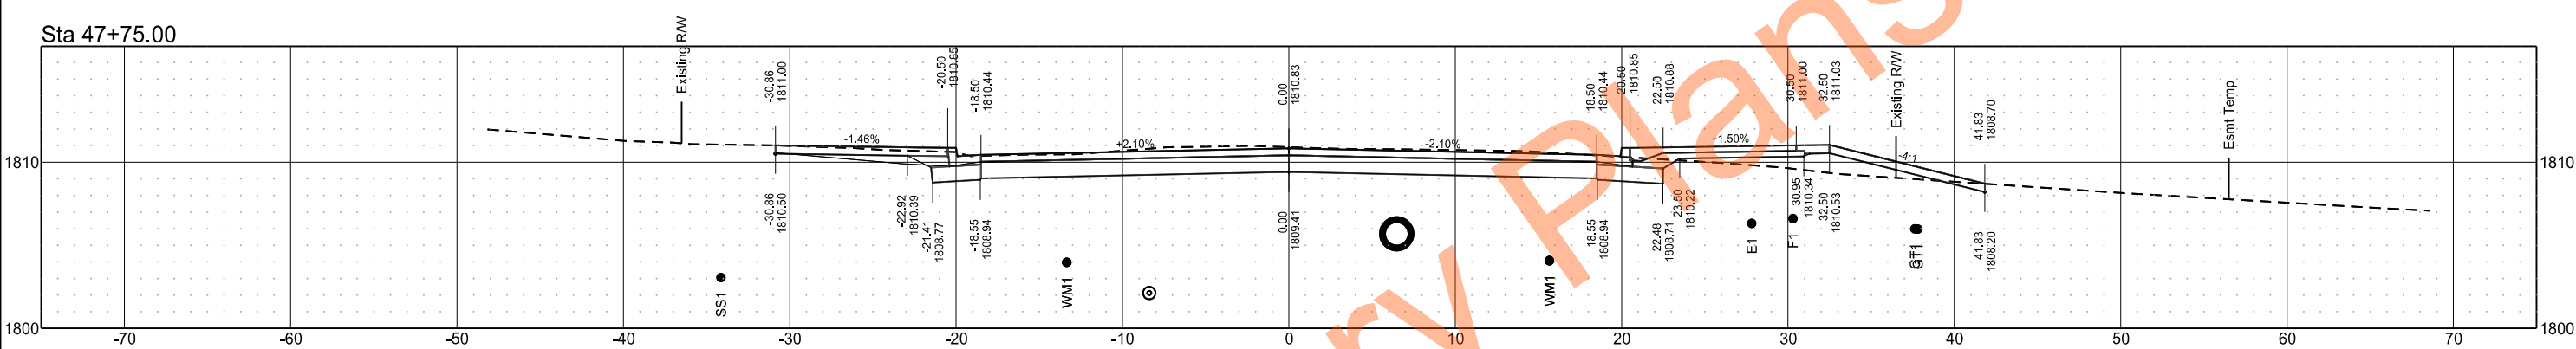

Sta 47+50.00

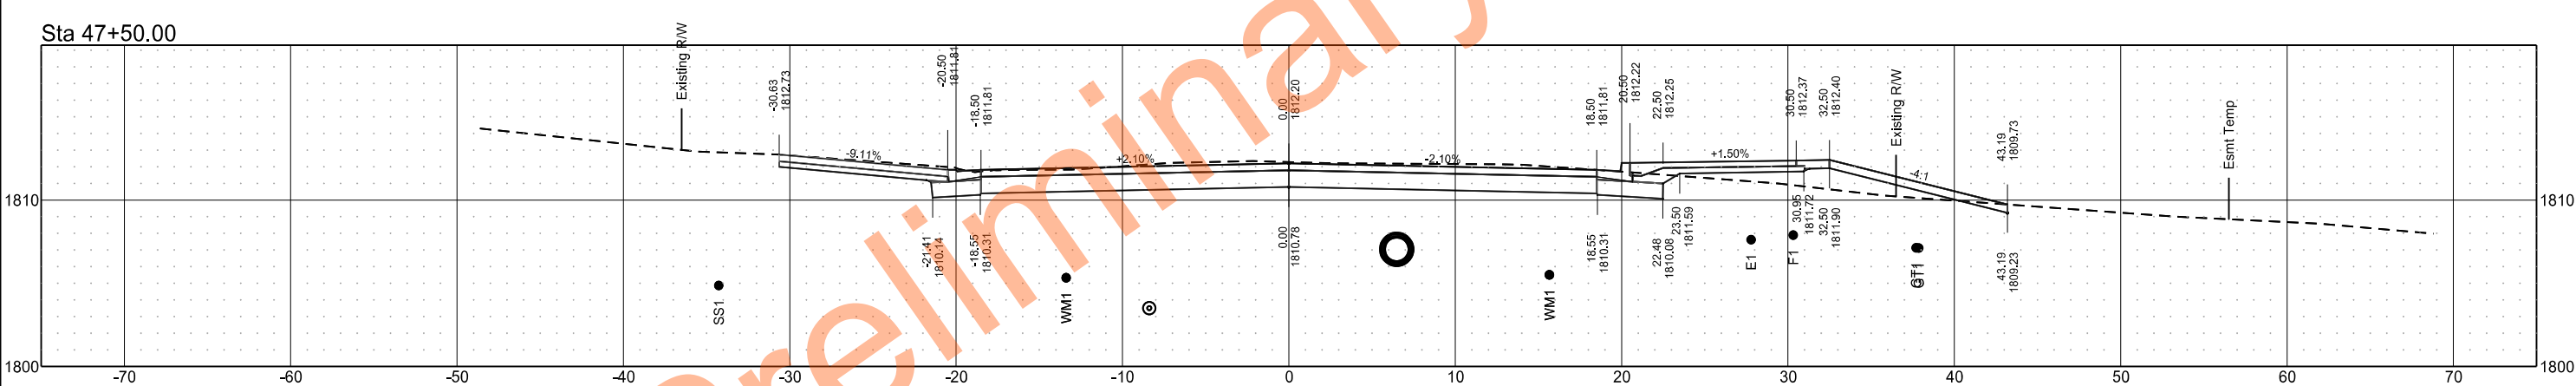

Sta 47+25.00

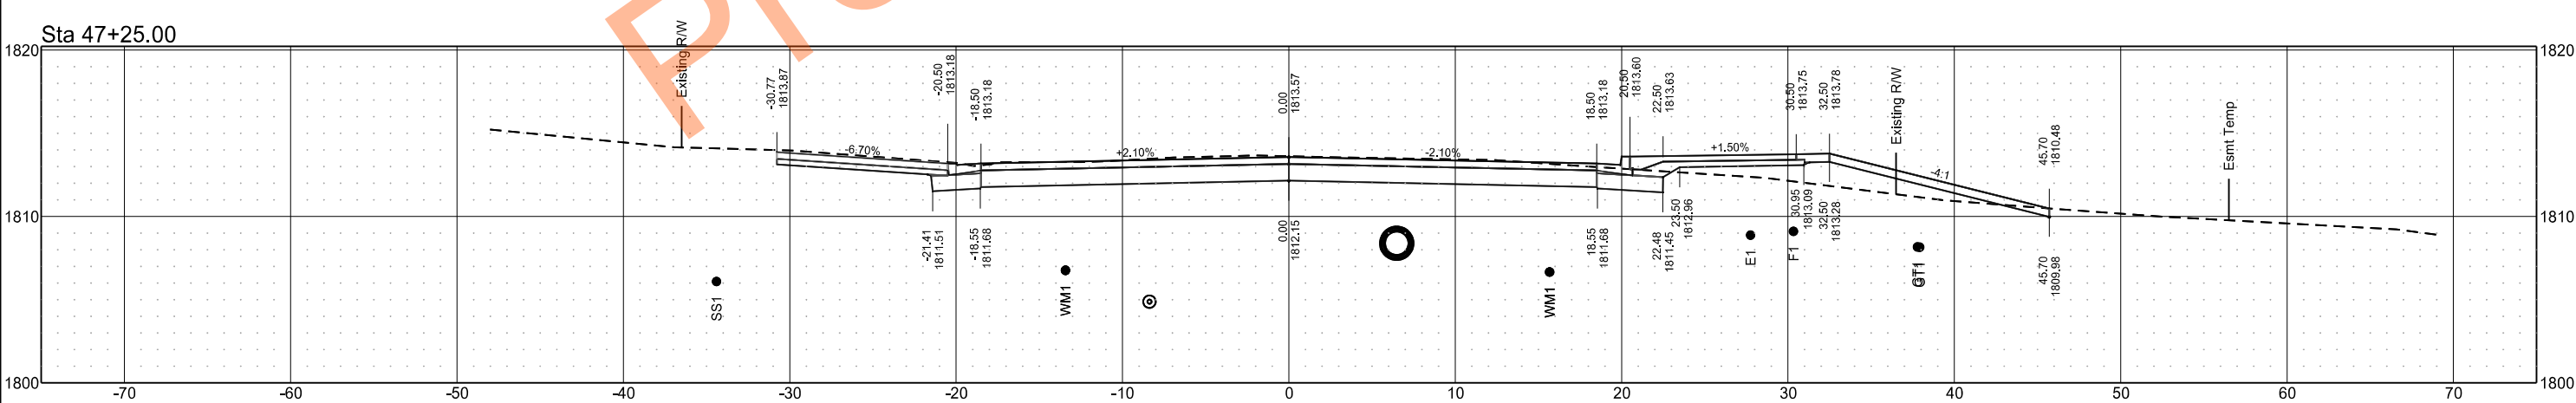

Roadway Reconstruction
8th Ave NW
Mandan, ND

STATE

PROJECT NO.

SECTION NO.

SHEET NO.


ND

SU-1-988(055)


200

6


Sta 49+00.00

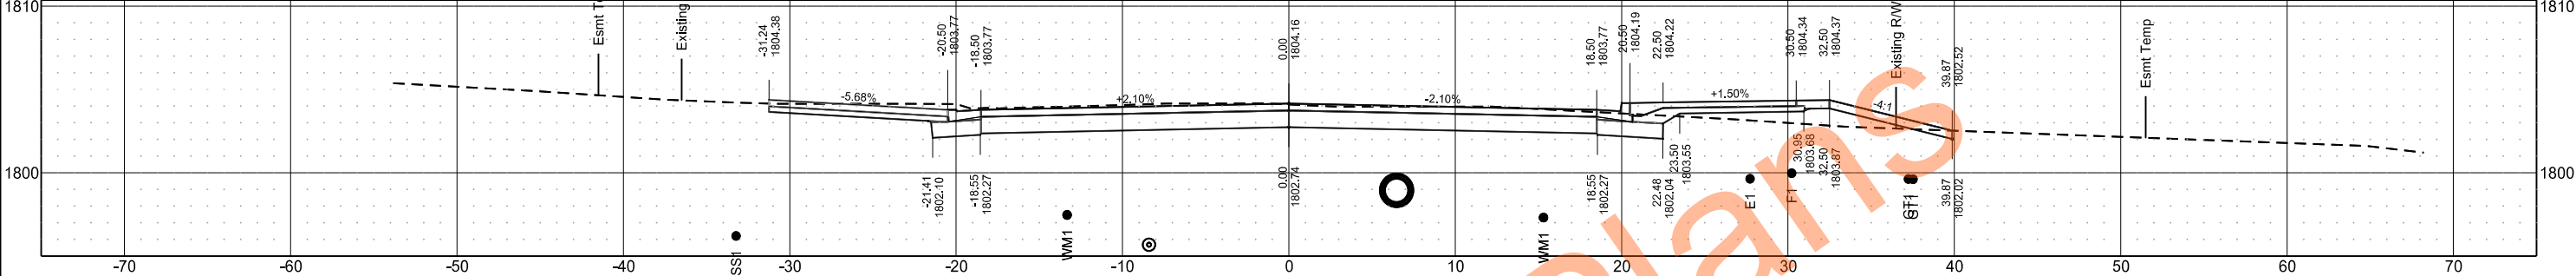


Sta 48+75.00

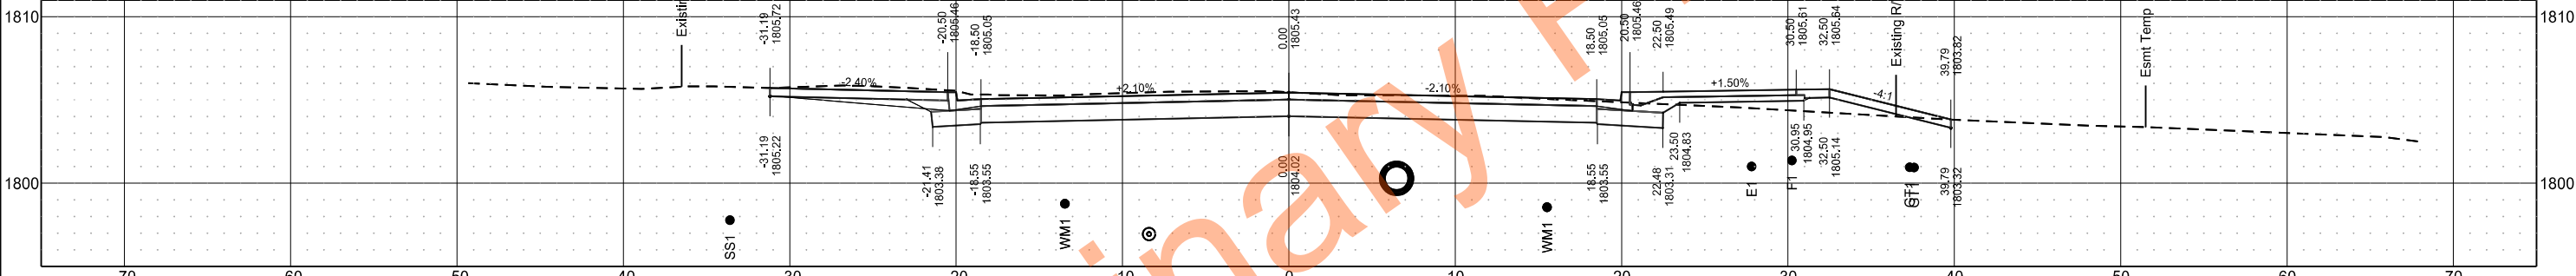

Sta 48+50.00

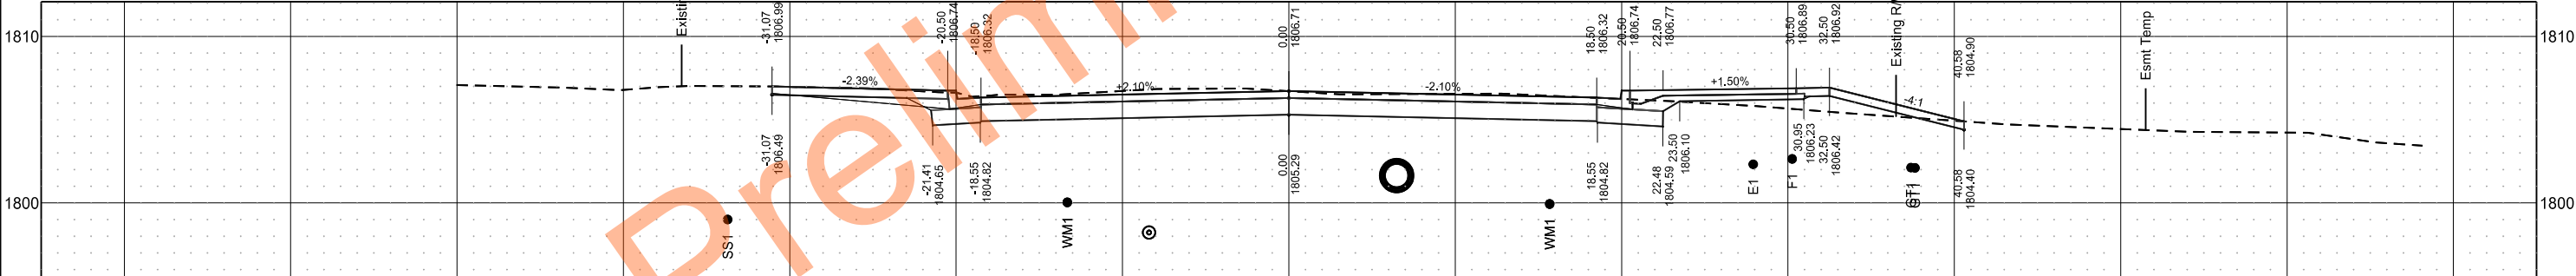

Sta 48+25.00

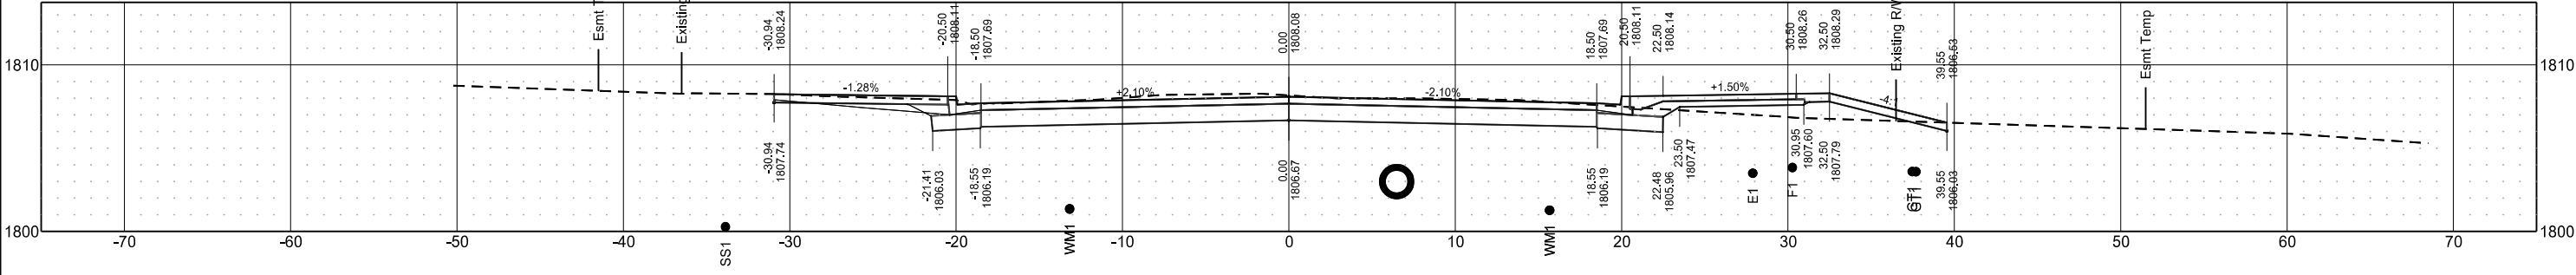

Roadway Reconstruction
8th Ave NW
Mandan, ND


STATE
ND

PROJECT NO.
SU-1-988(055)


SECTION NO.
200

SHEET NO.
7


Sta 50+00.00

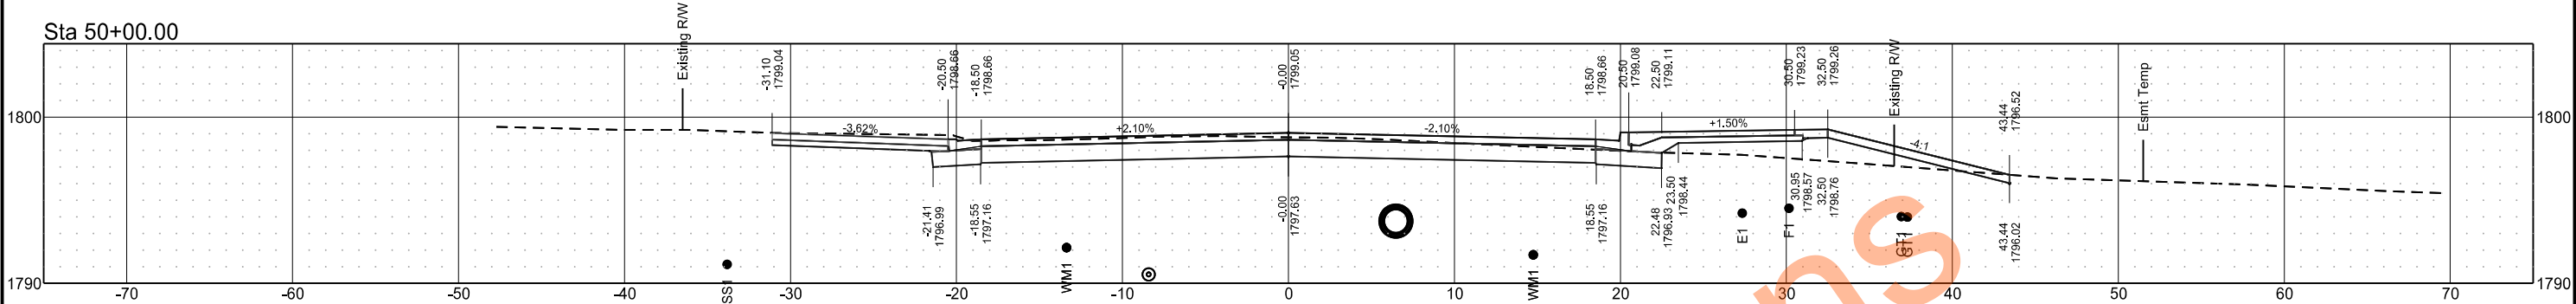


Sta 49+75.00

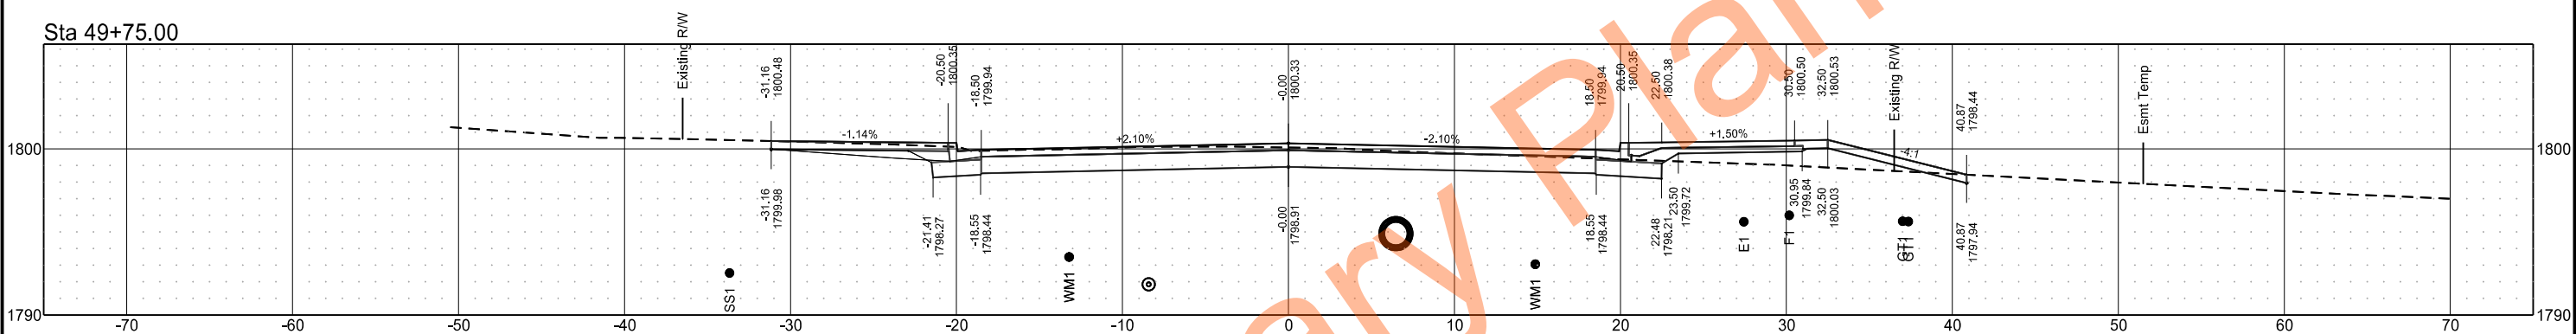

Sta 49+50.00

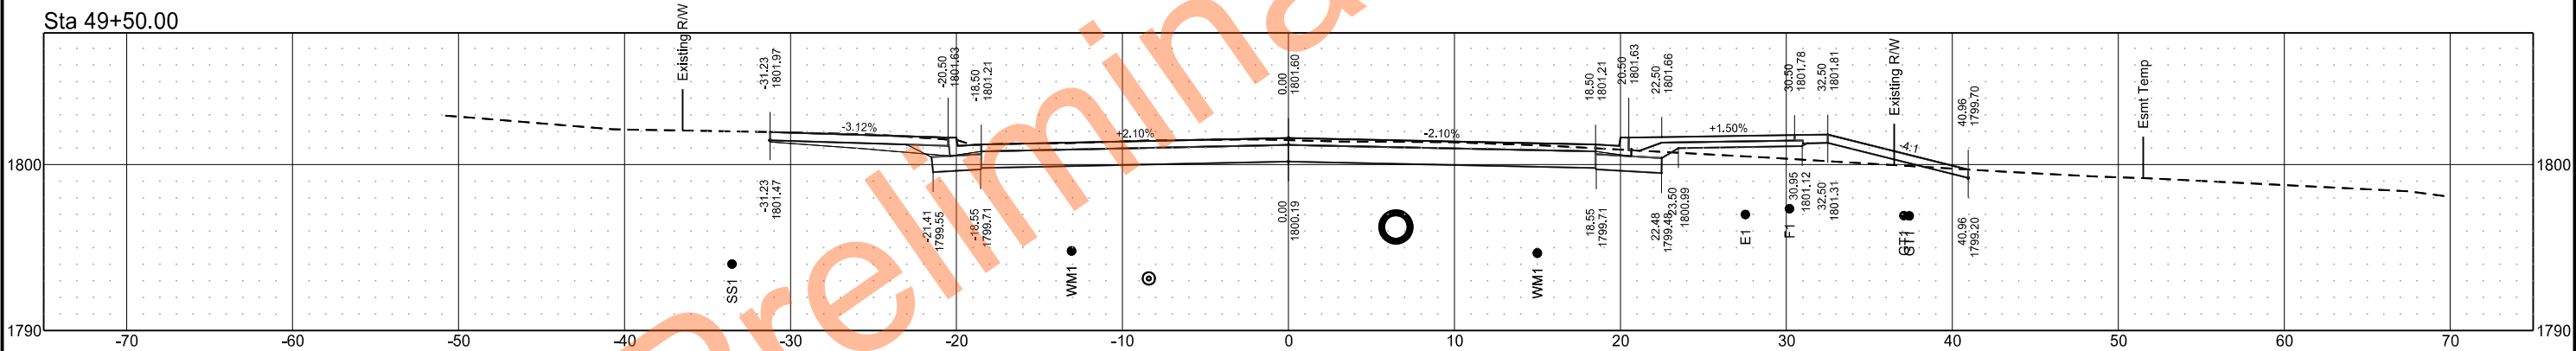

Sta 49+25.00

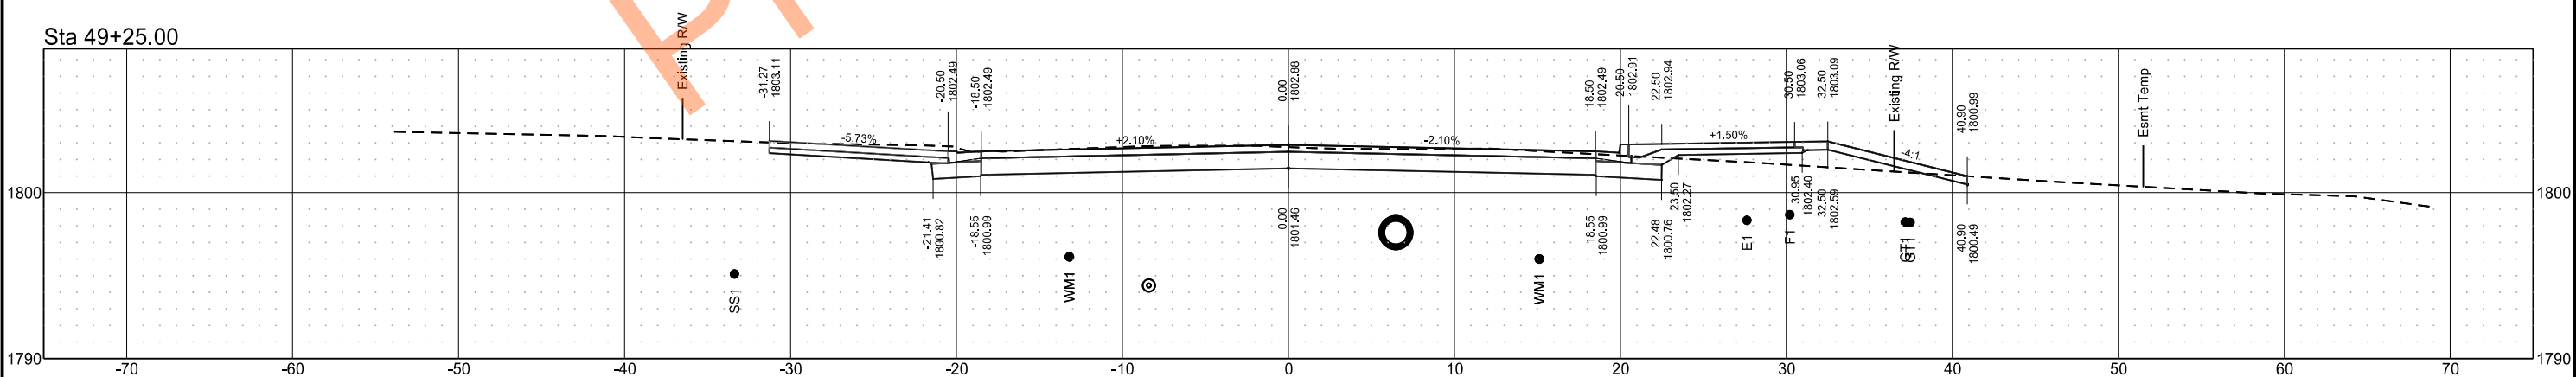

Roadway Reconstruction
8th Ave NW
Mandan, ND

STATE

PROJECT NO.

SECTION NO.

SHEET NO.


ND

SU-1-988(055)


200

8


Sta 51+00.00

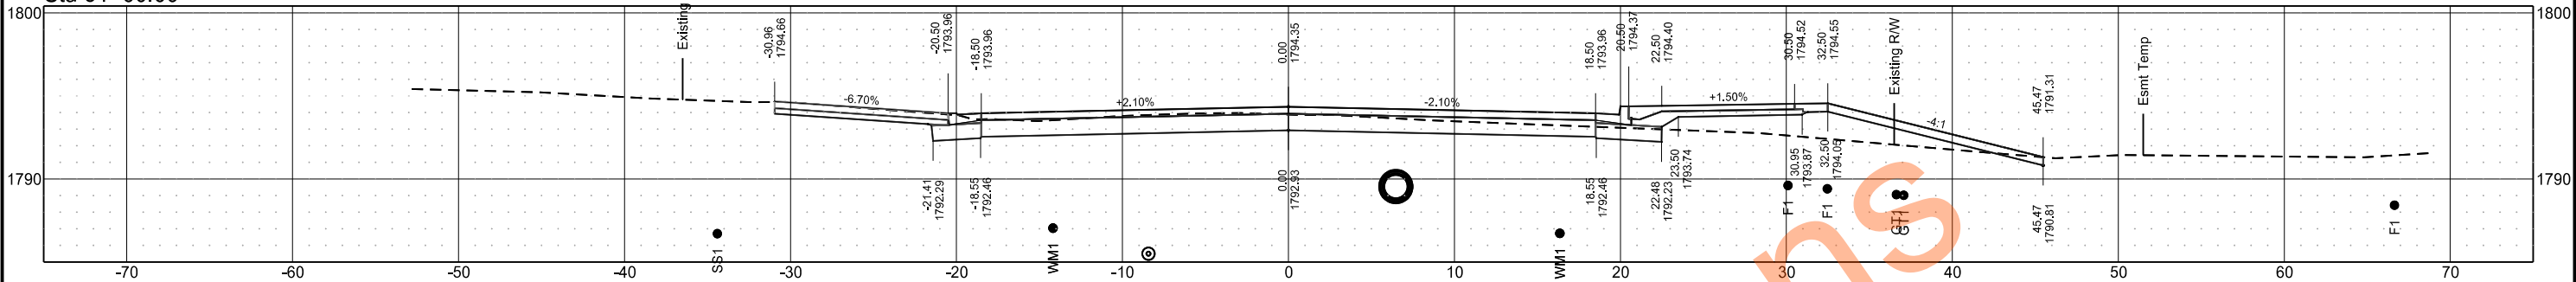


Sta 50+75.00

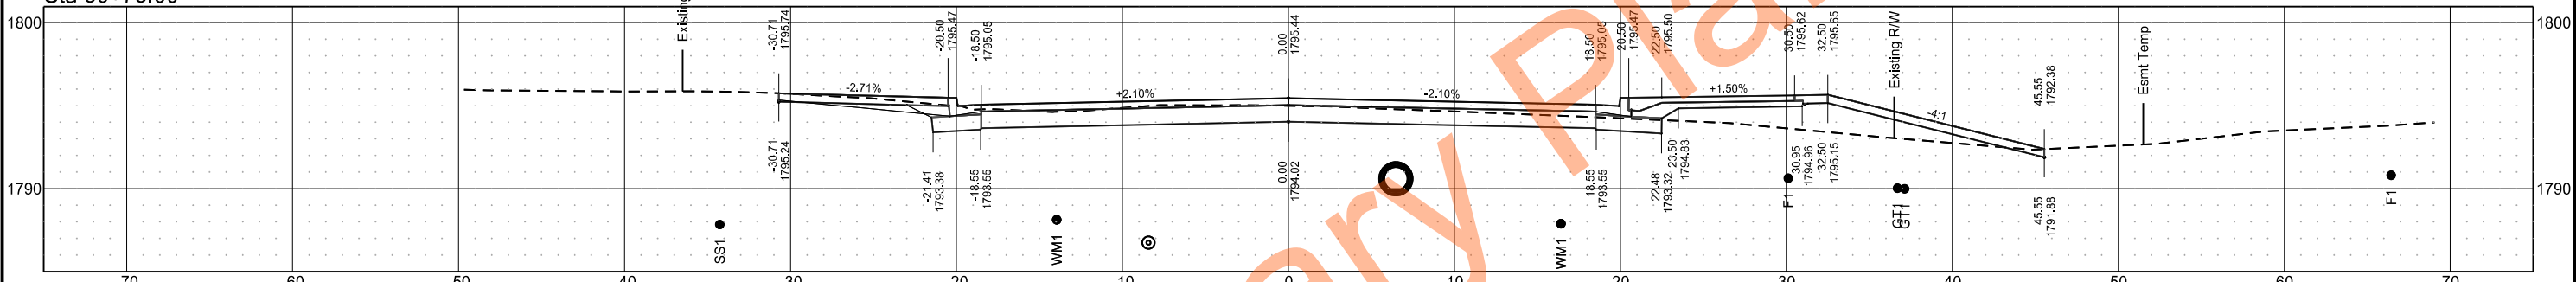


Sta 50+50.00

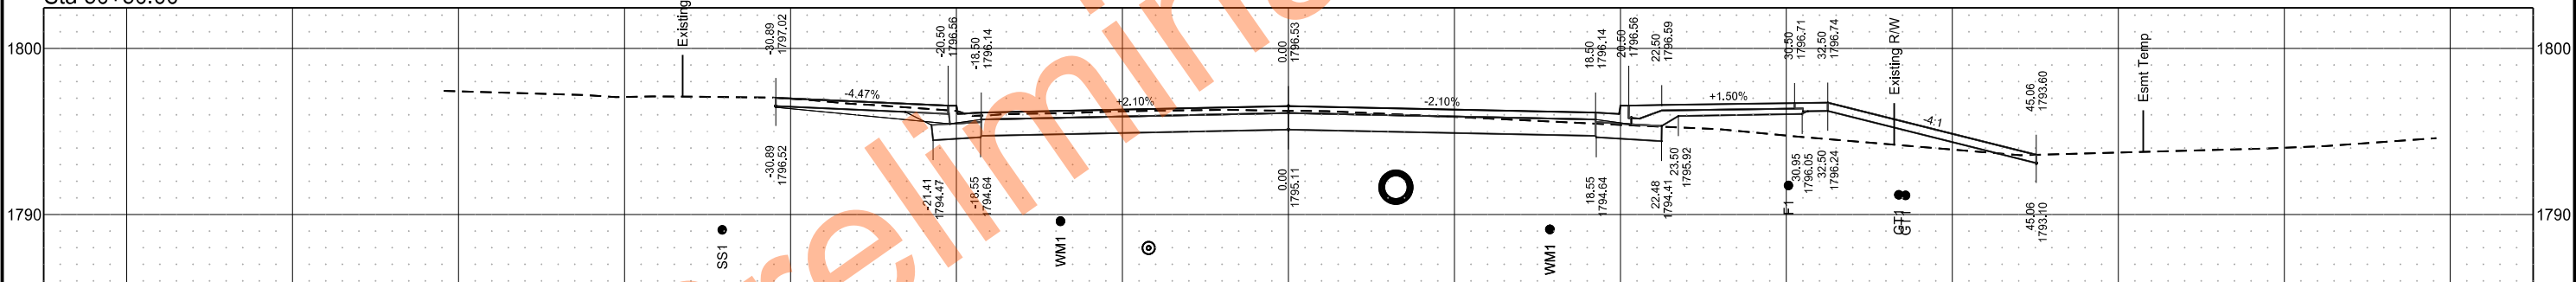


Sta 50+25.00

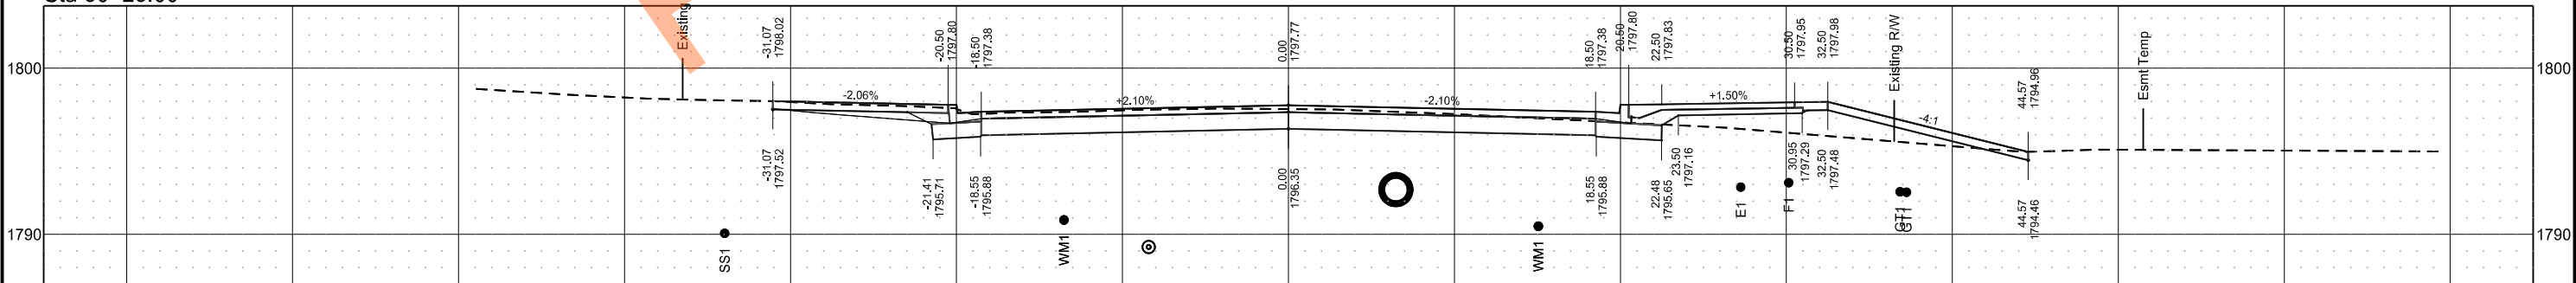

	STATE	PROJECT NO.	SECTION NO.	SHEET NO.
	ND	SU-1-988(055)	200	9

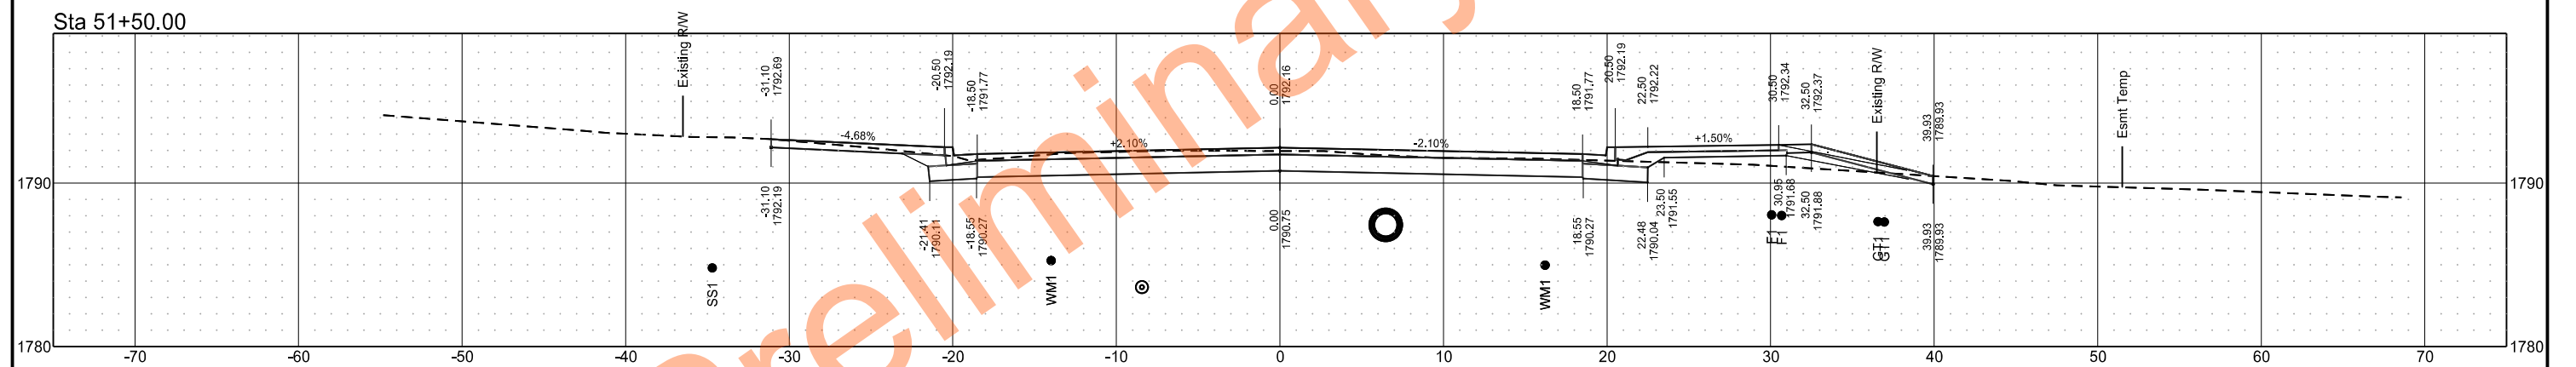

	STATE	PROJECT NO.	SECTION NO.	SHEET NO.
	ND	SU-1-988(055)	200	10

 

Roadway Reconstruction
8th Ave NW
Mandan, ND

STATE

PROJECT NO.

SECTION NO.

SHEET NO.


ND

SU-1-988(055)


200

11


Sta 53+75.00

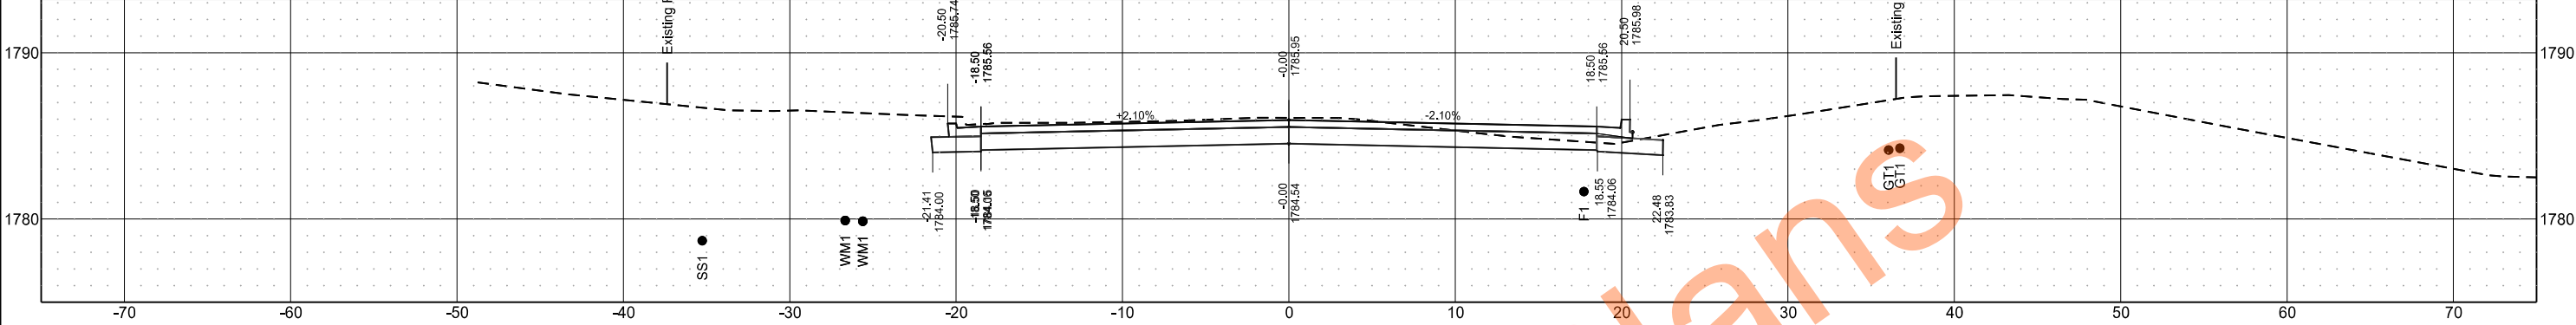


Sta 53+50.00

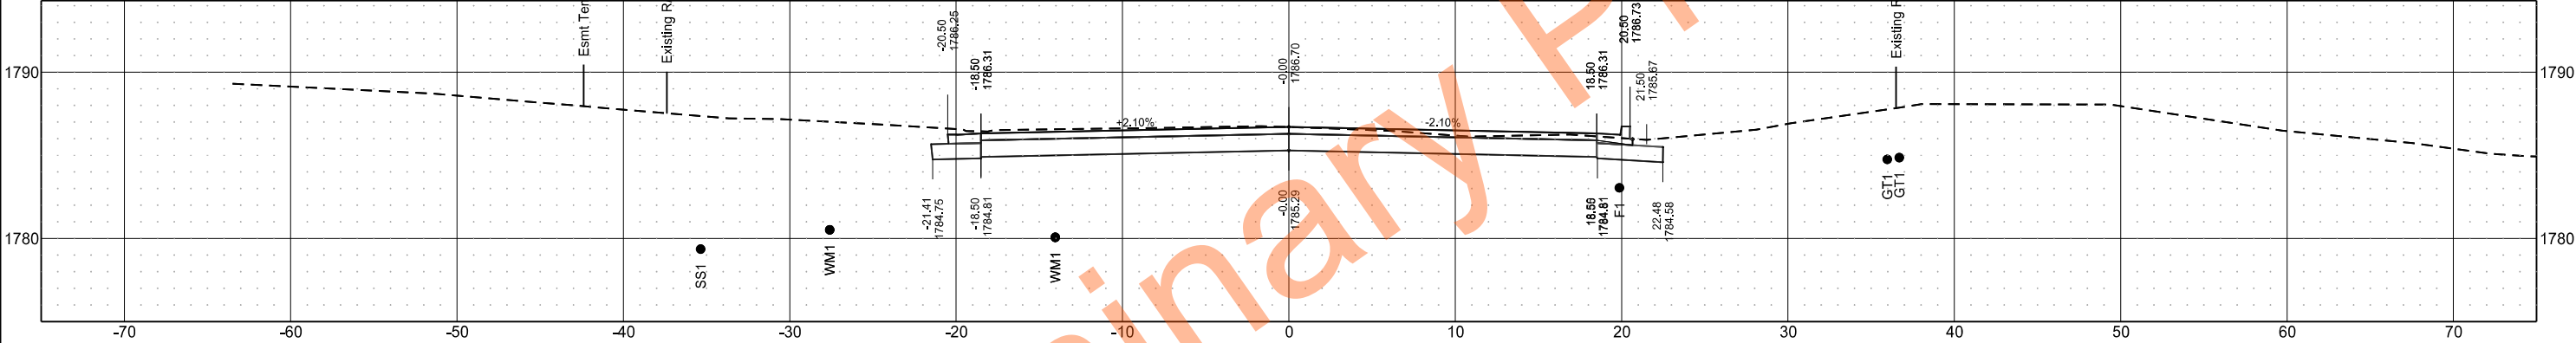


Sta 53+25.00

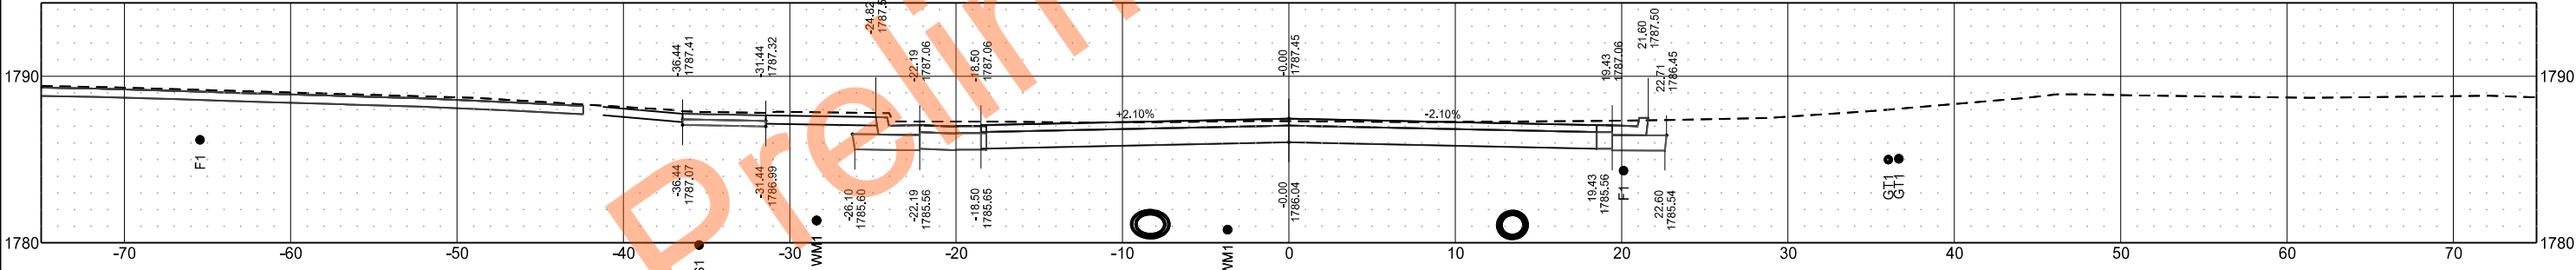

Sta 53+00.00

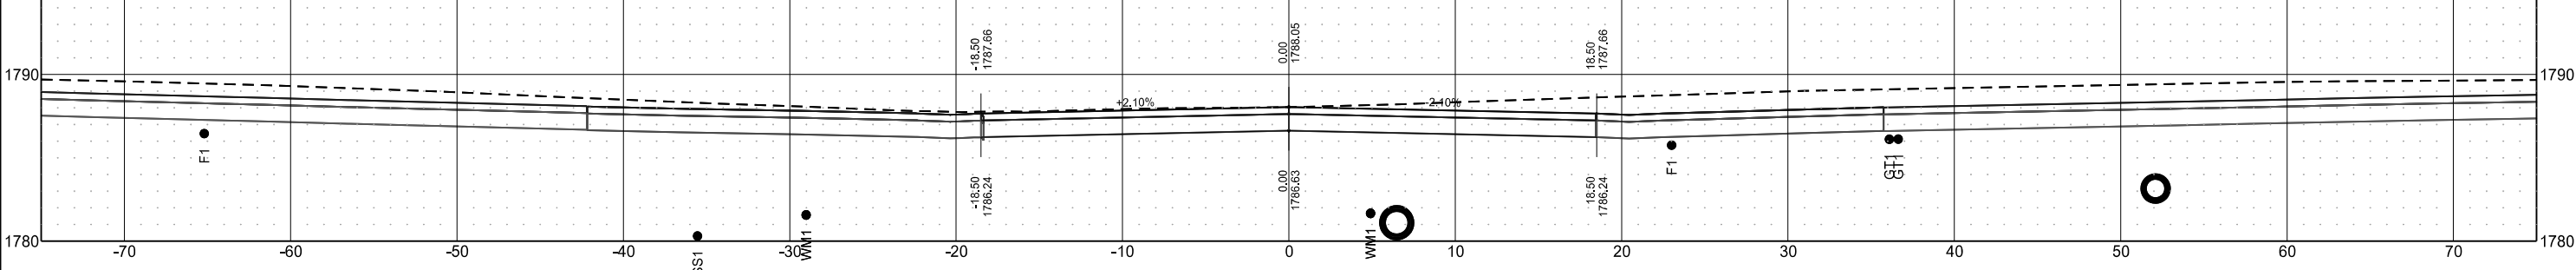

	STATE	PROJECT NO.	SECTION NO.	SHEET NO.
	ND	SU-1-988(055)	200	12

 

Roadway Reconstruction
8th Ave NW
Mandan, ND

STATE

PROJECT NO.

SECTION NO.

SHEET NO.


ND

SU-1-988(055)


200

13


Sta 55+75.00

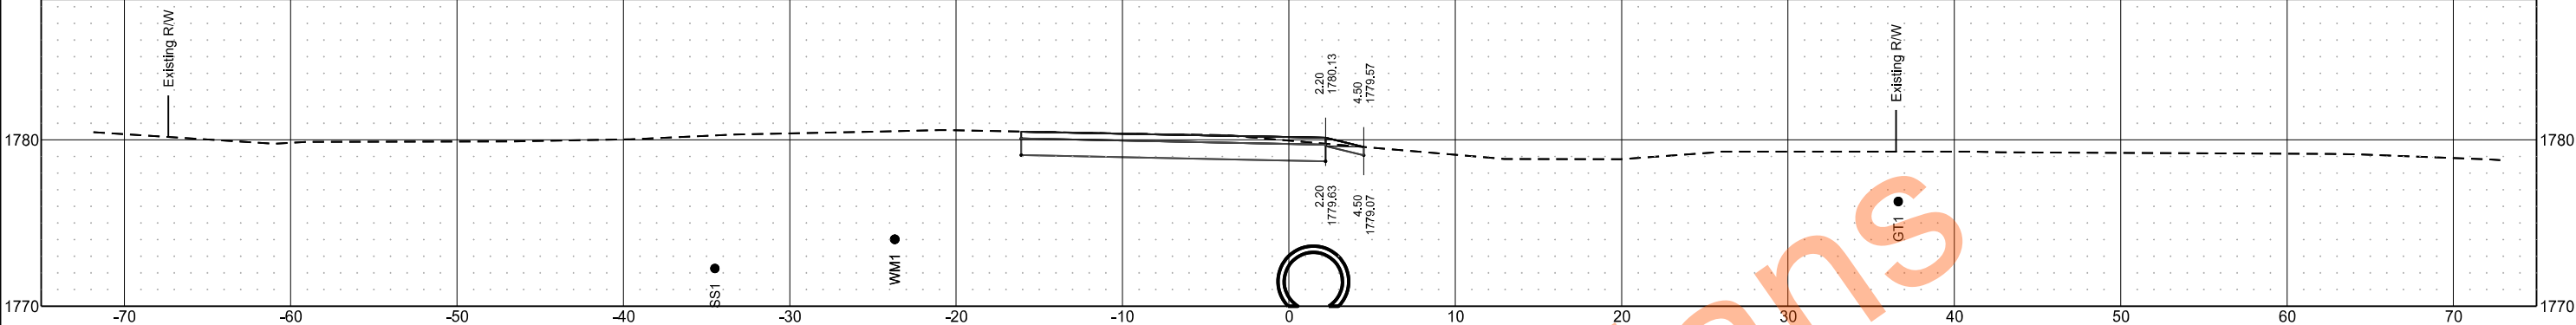


Sta 55+50.00

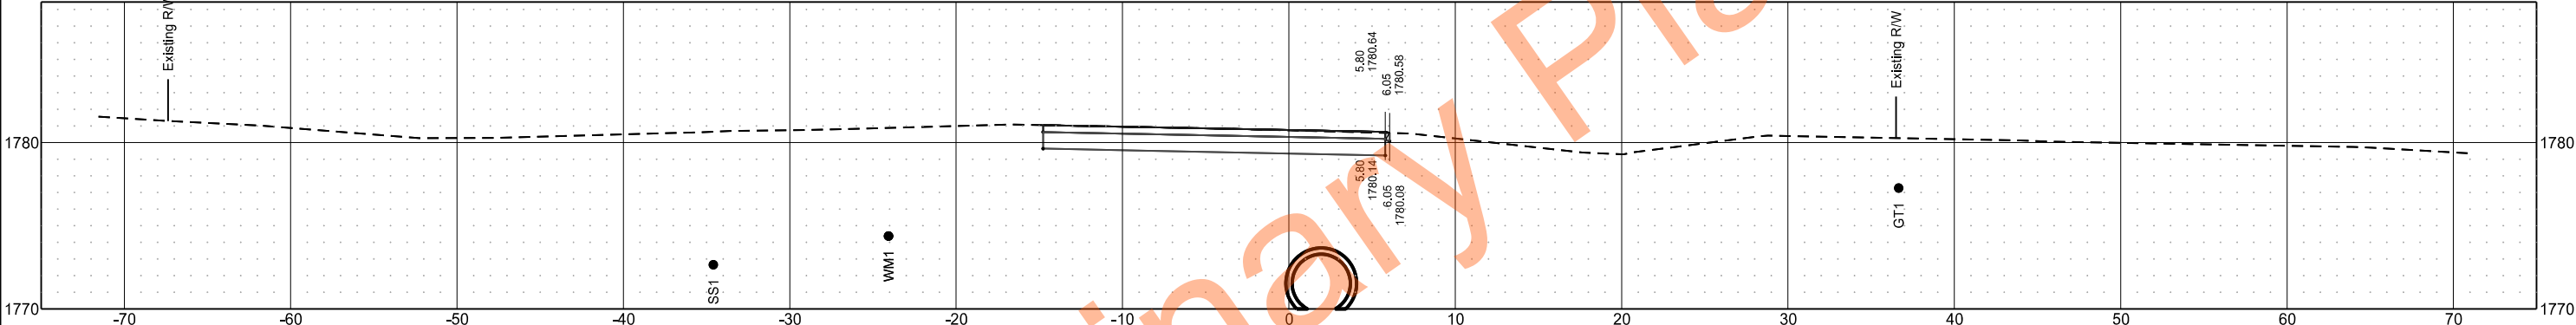

Sta 55+25.00

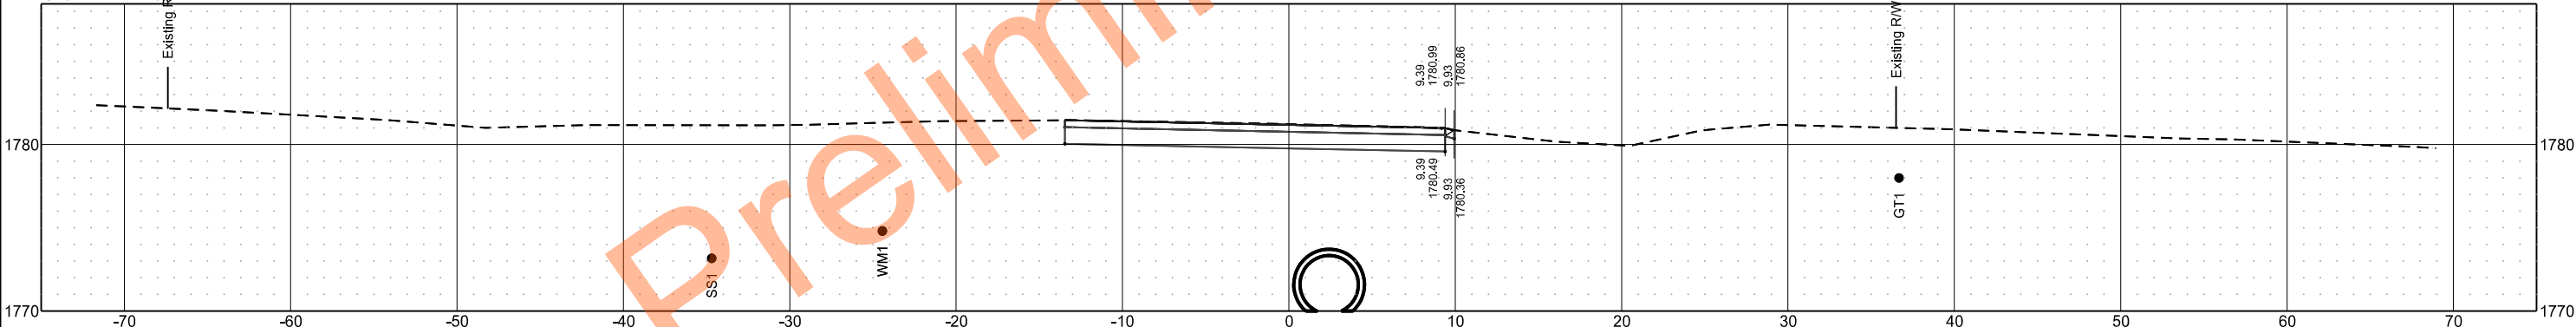


Sta 55+00.00

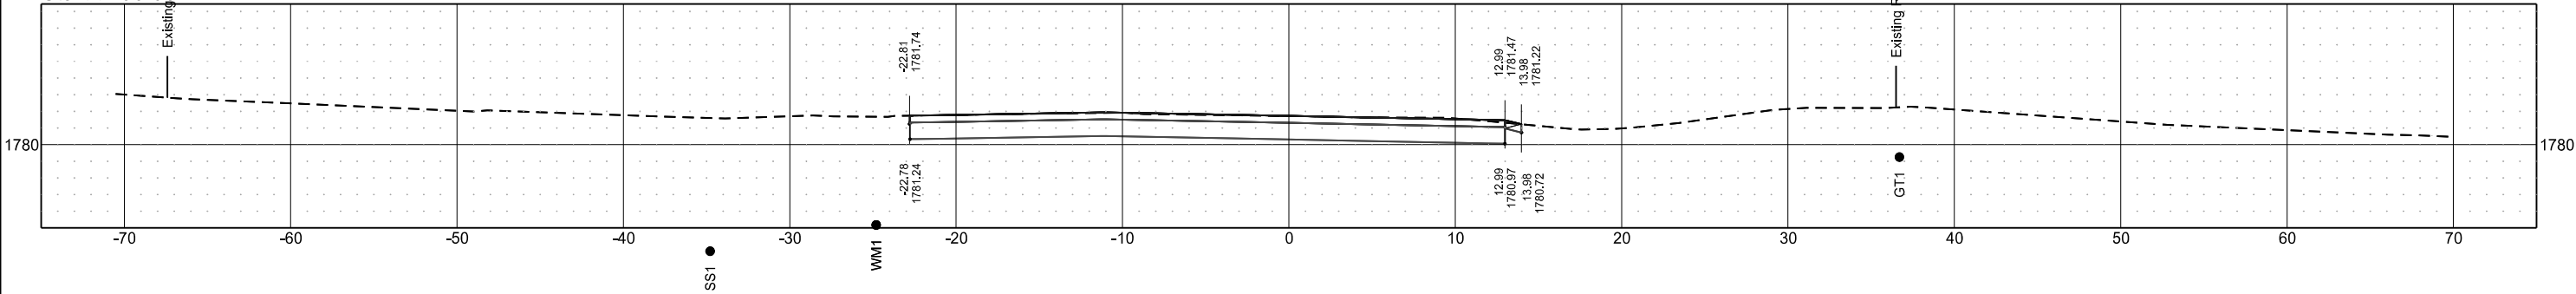


Roadway Reconstruction
8th Ave NW
Mandan, ND

	STATE	PROJECT NO.	SECTION NO.	SHEET NO.
	ND	SU-1-988(055)	200	14


Sta 56+50.00

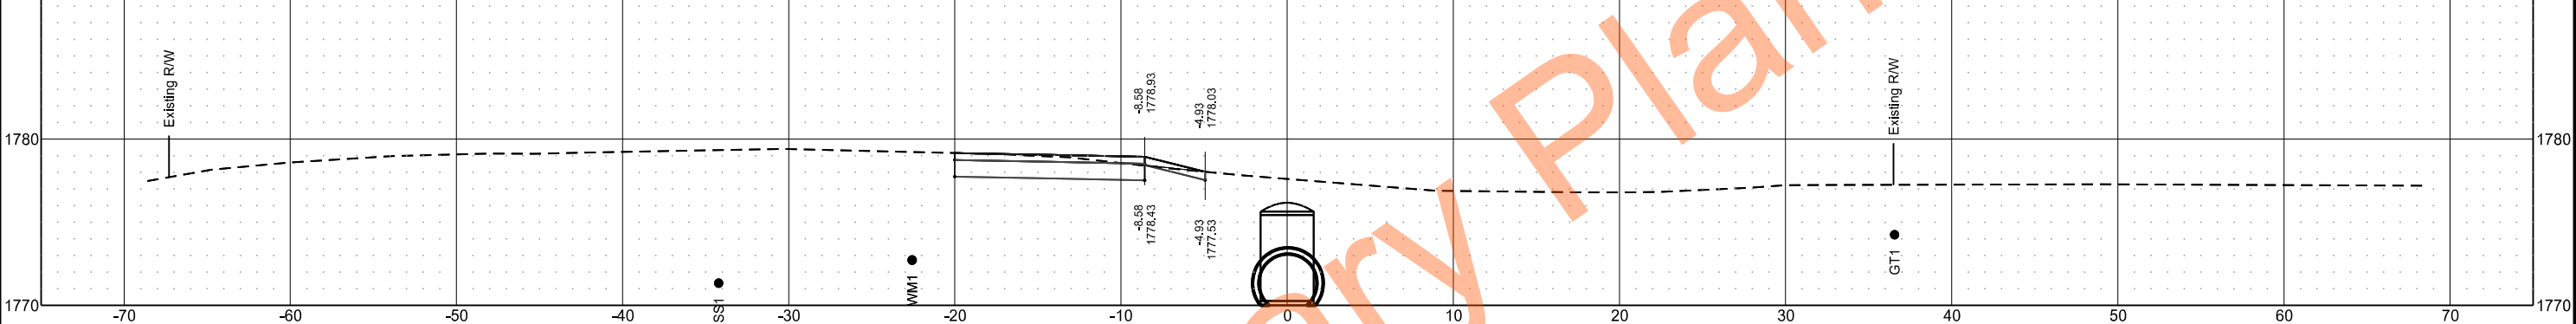

Sta 56+25.00

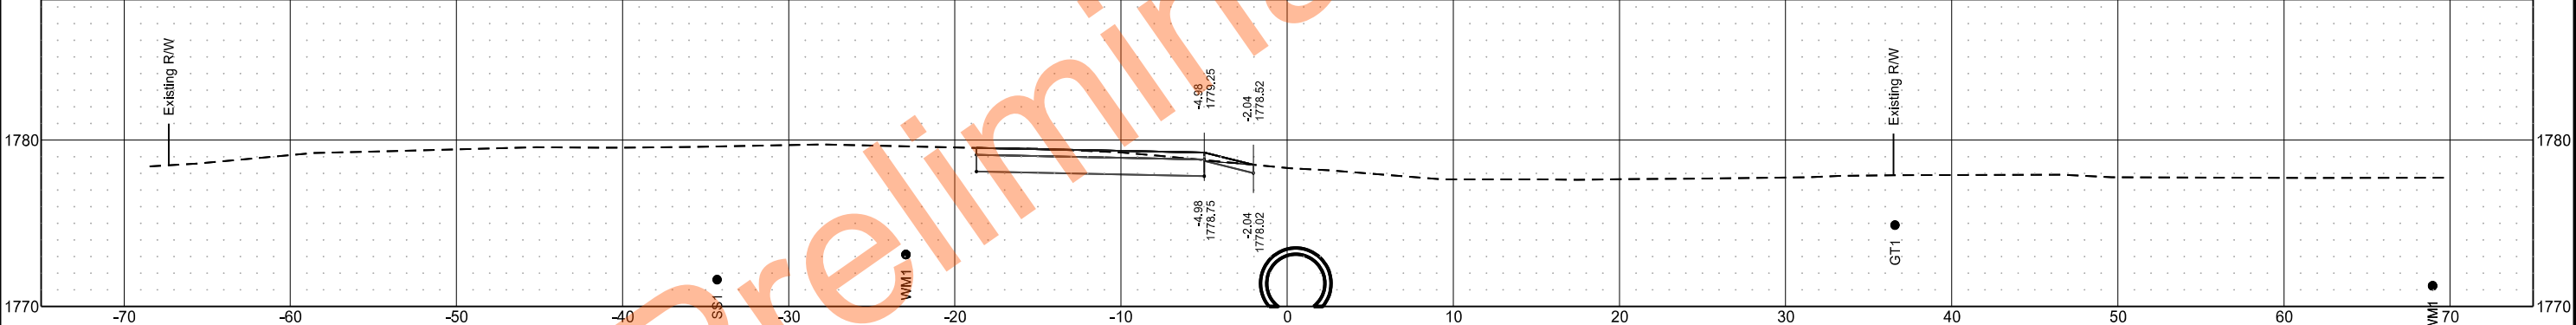


Sta 56+00.00

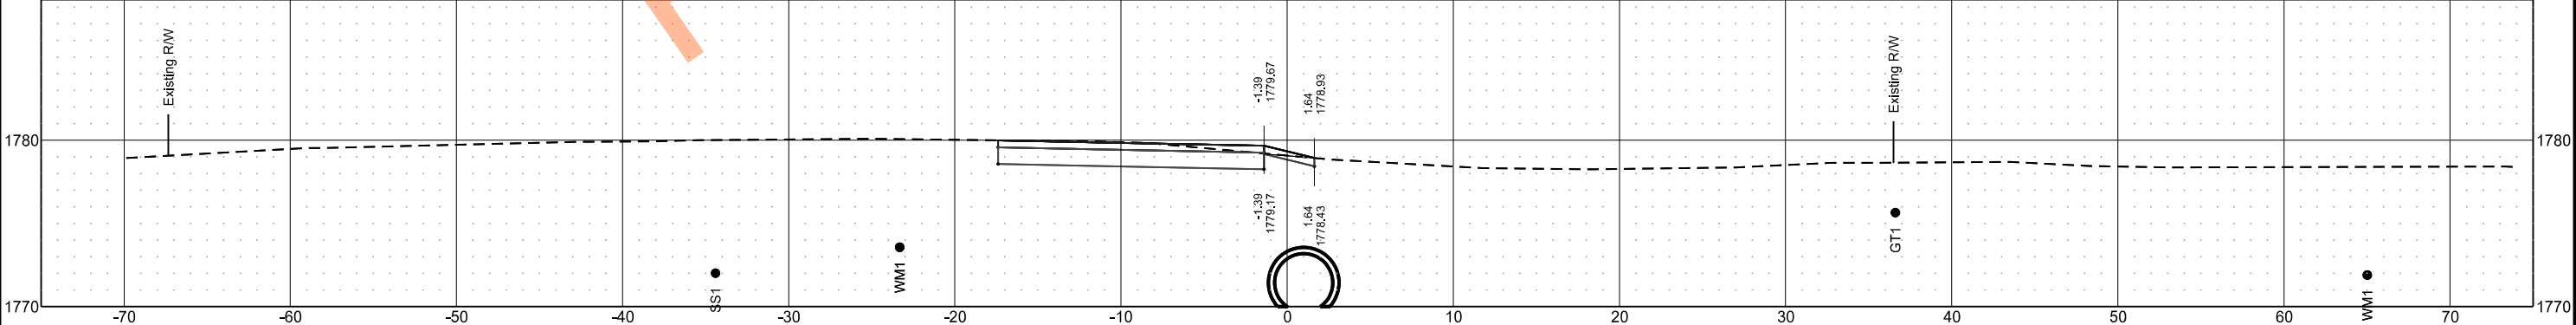


Roadway Reconstruction
8th Ave NW
Mandan, ND

	STATE	PROJECT NO.	SECTION NO.	SHEET NO.
	ND	SU-1-988(055)	200	15


Sta 57+25.00

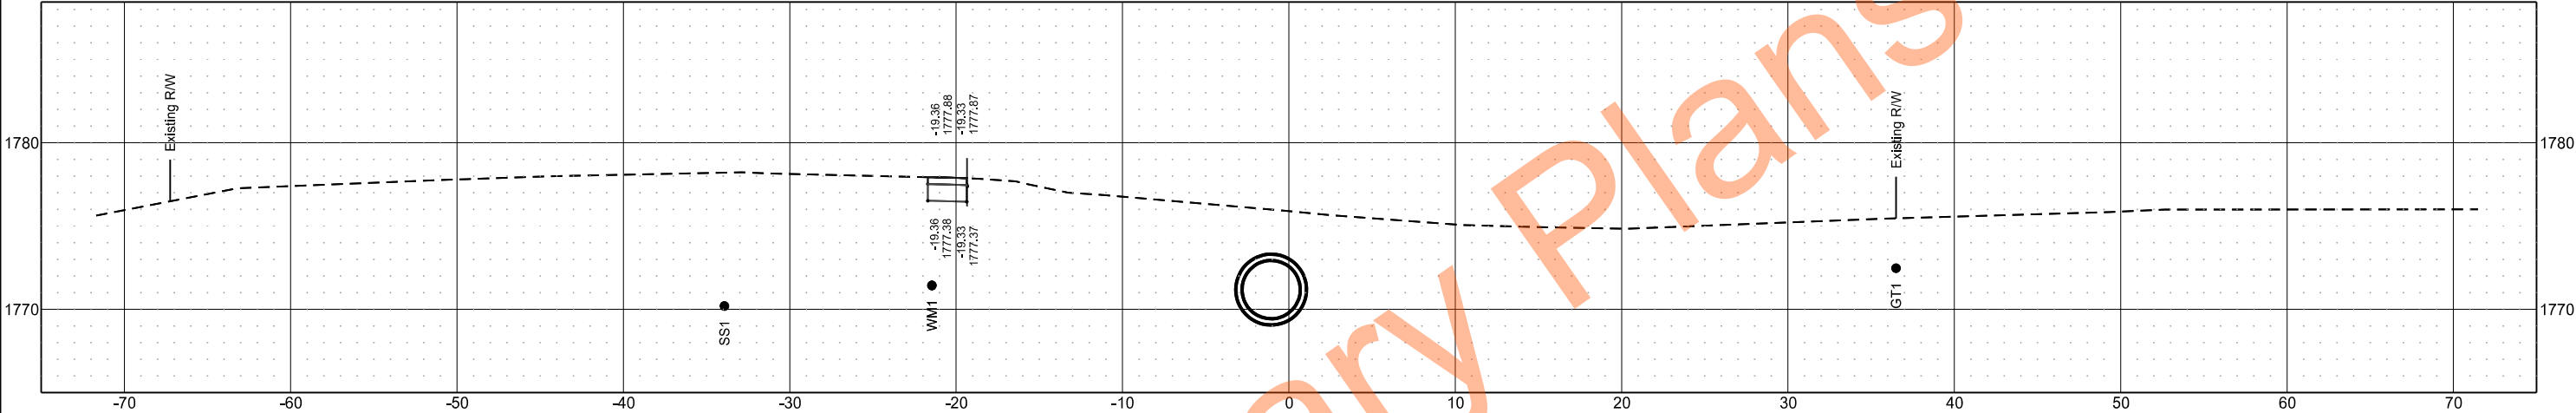

Sta 57+00.00

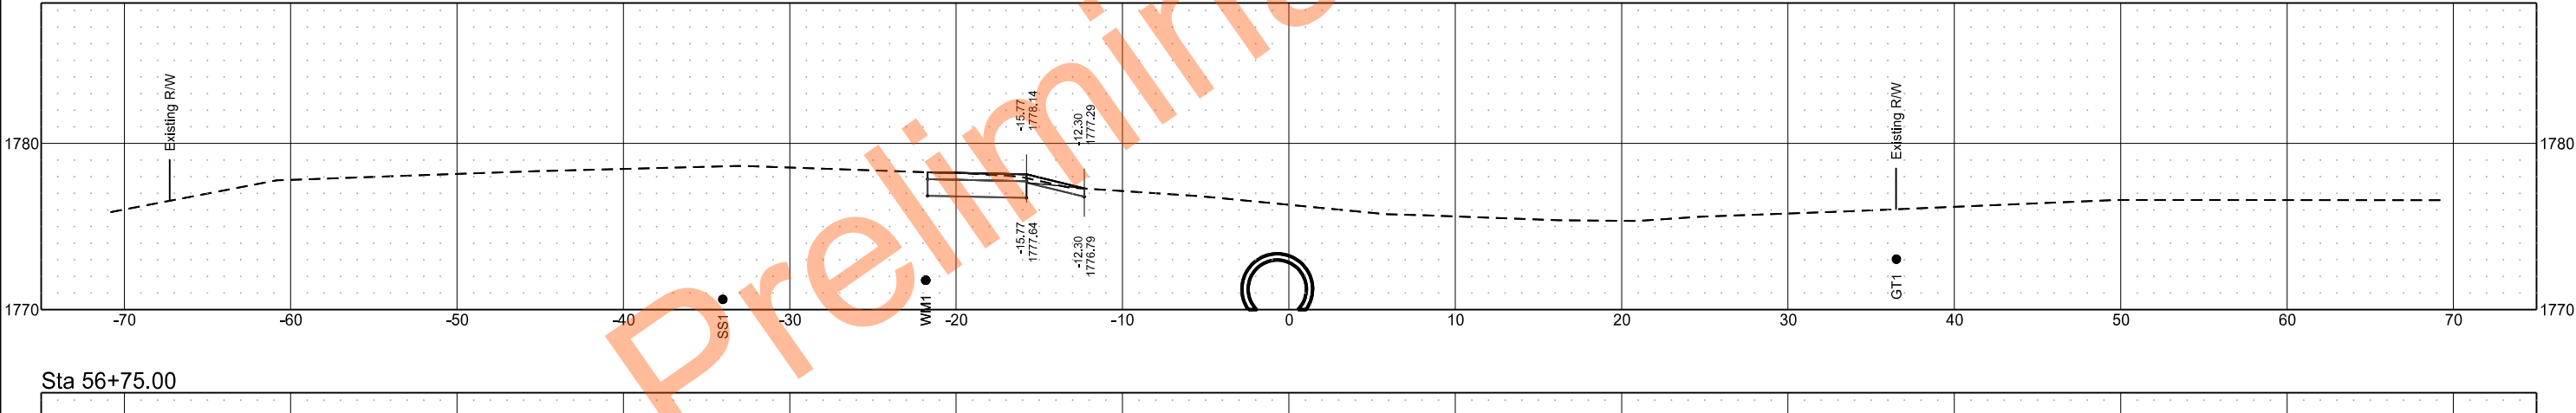


Sta 56+75.00

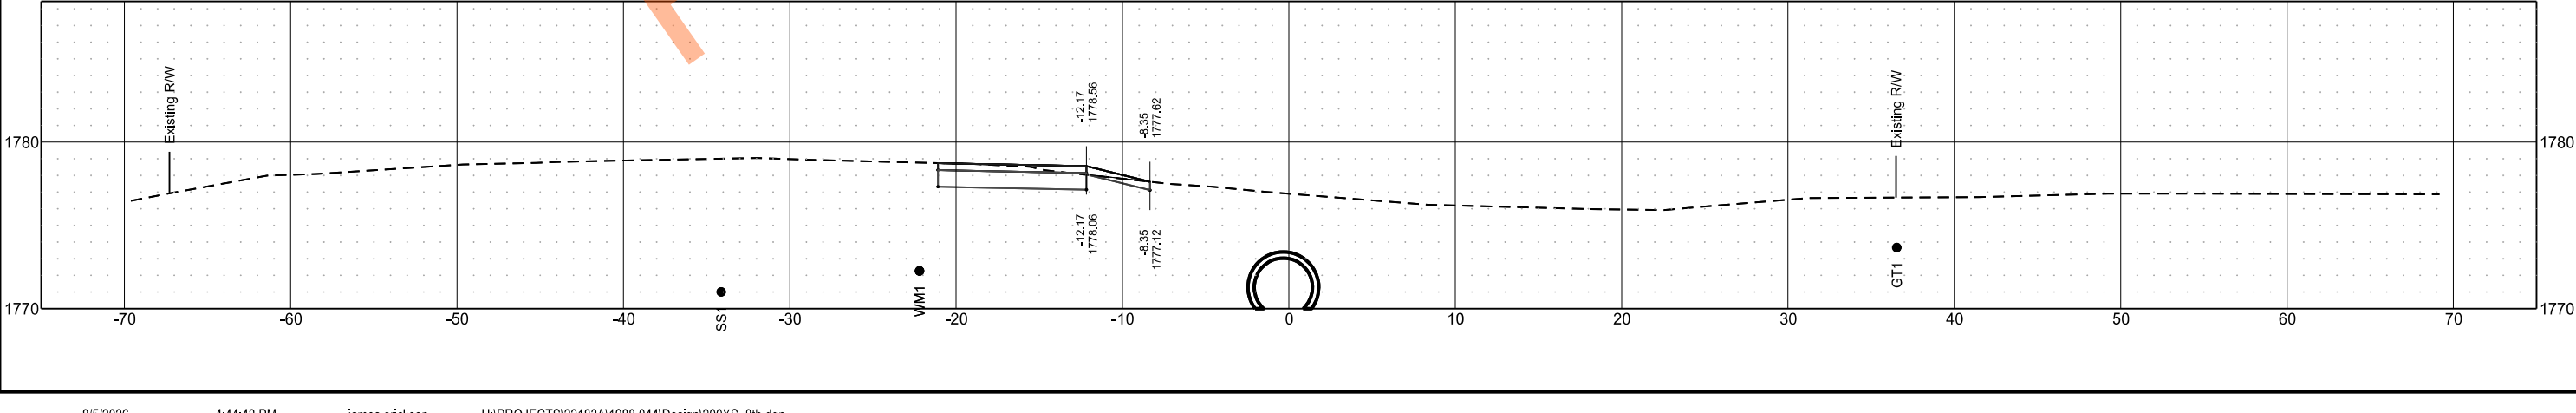

	STATE	PROJECT NO.	SECTION NO.	SHEET NO.
	ND	SU-1-988(055)	200	16

Preliminary Plans

Sta 57+42.17

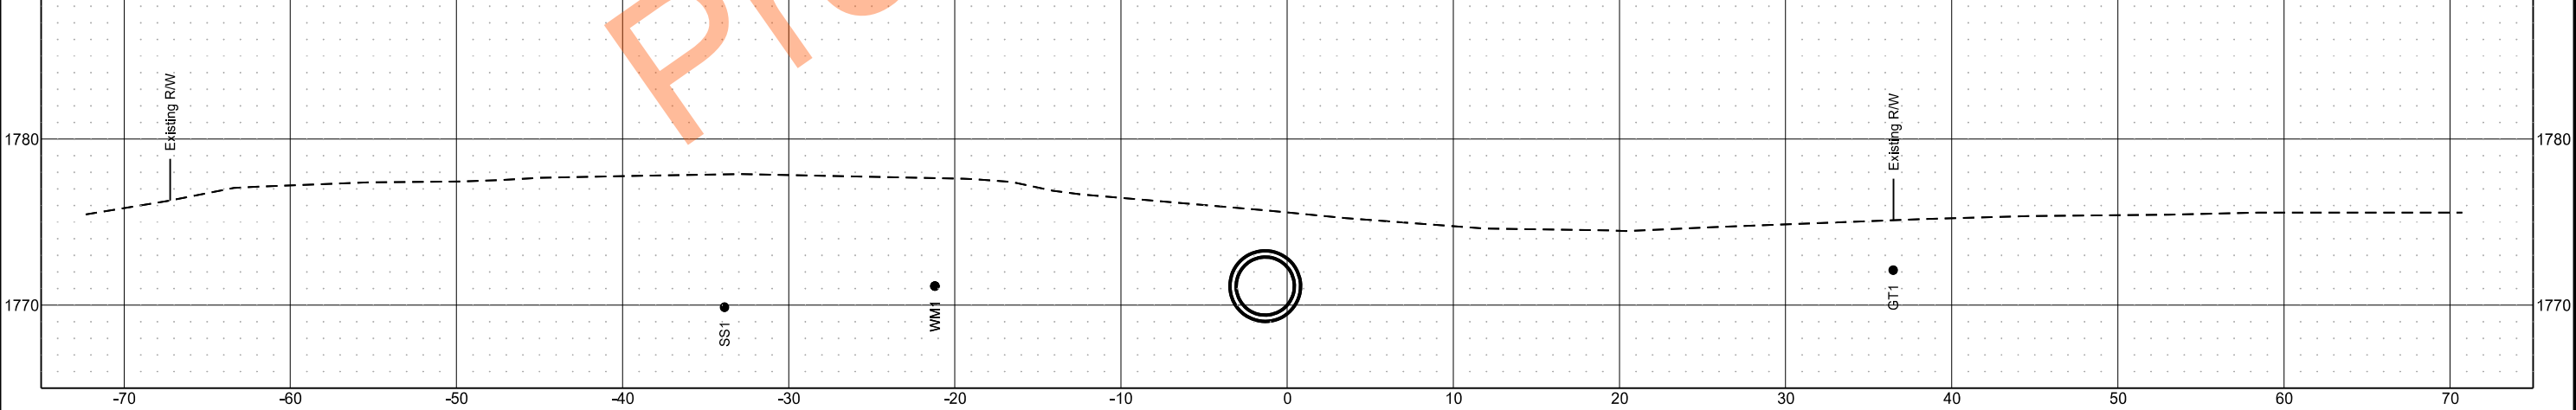

Roadway Reconstruction
27th St NW
Mandan, ND

STATE

PROJECT NO.

SECTION
NO.

SHEET
NO.


ND

SU-1-988(055)


200

17


Sta 102+50.00

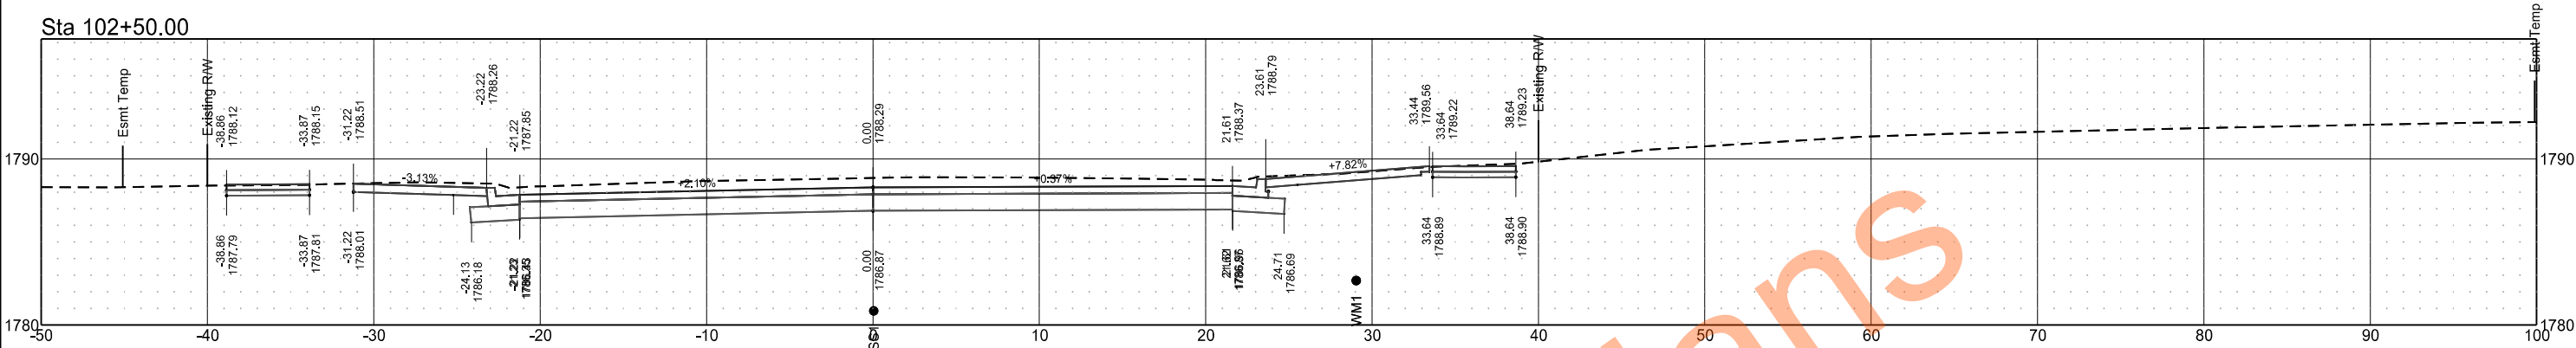


Sta 102+25.00

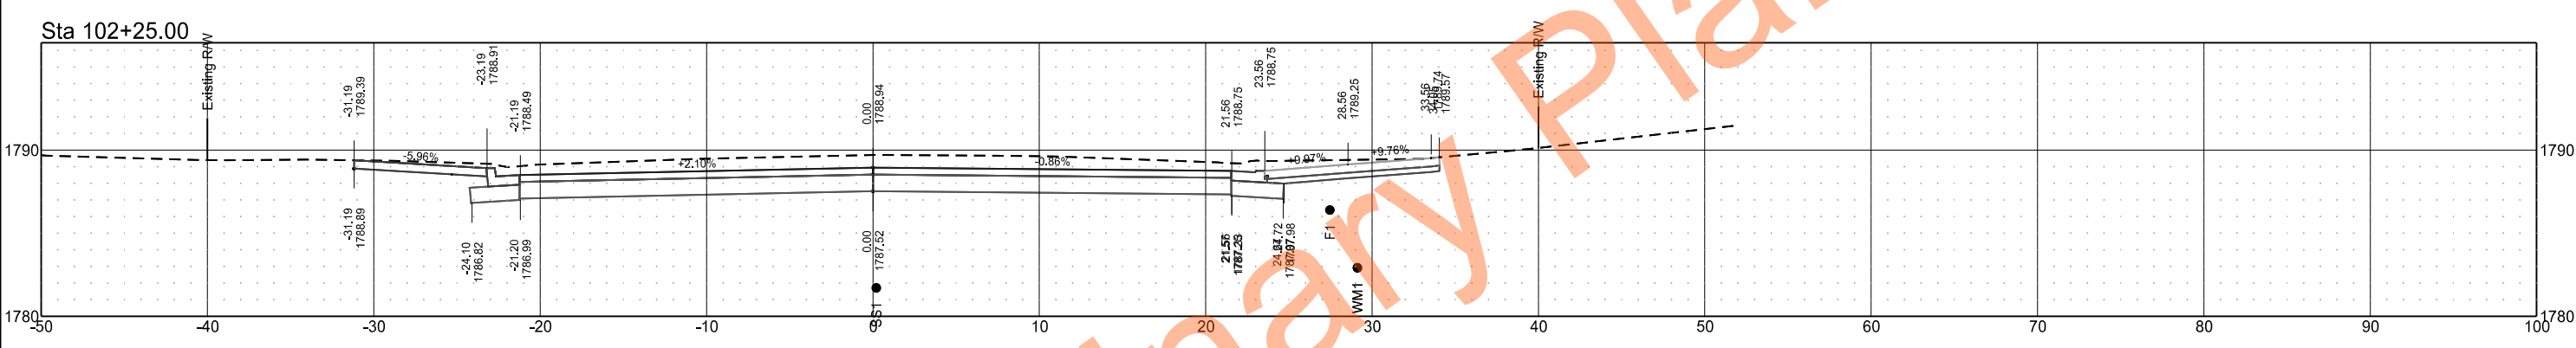

Sta 102+00.00

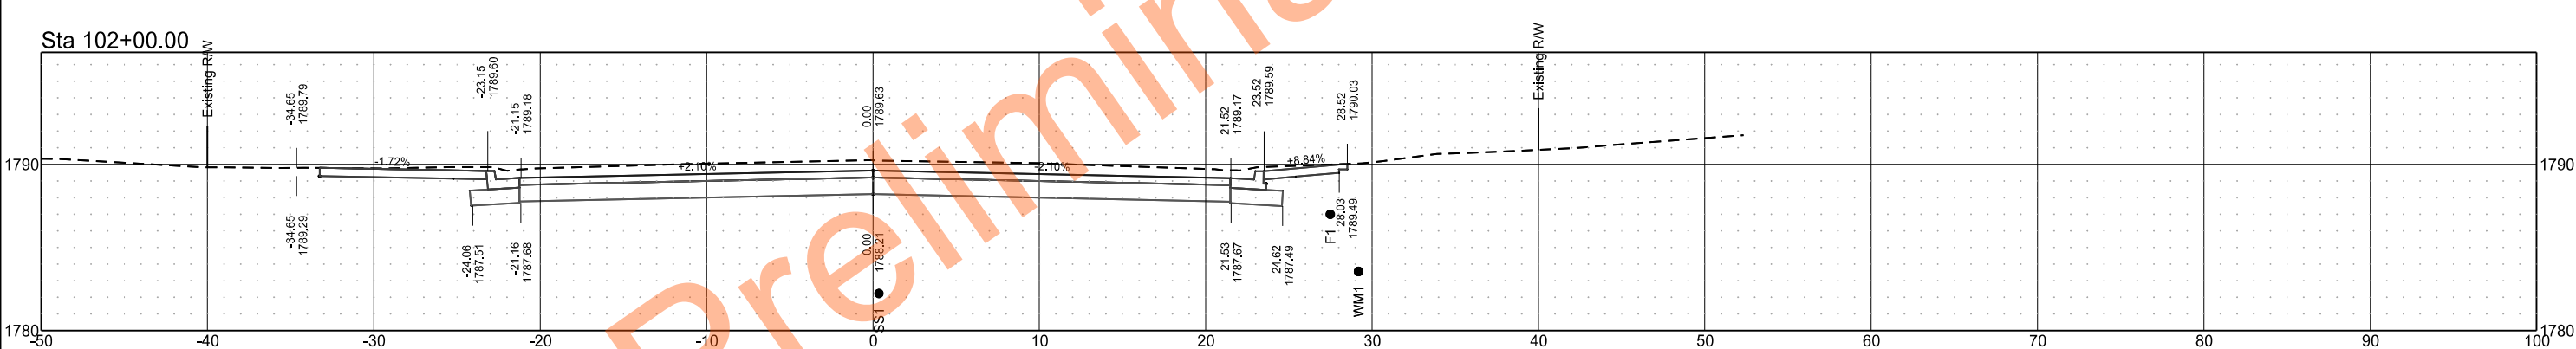


Sta 101+76.29

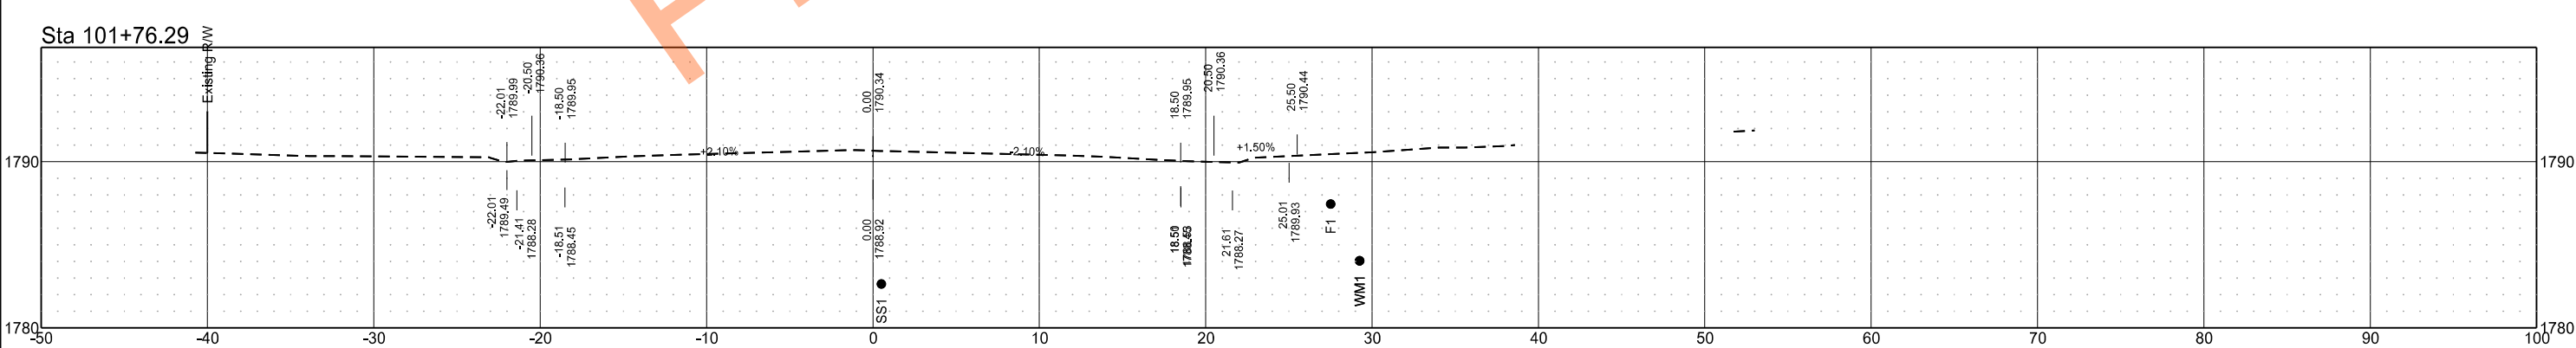

Roadway Reconstruction
27th St NW
Mandan, ND

	STATE	PROJECT NO.	SECTION NO.	SHEET NO.
	ND	SU-1-988(055)	200	18

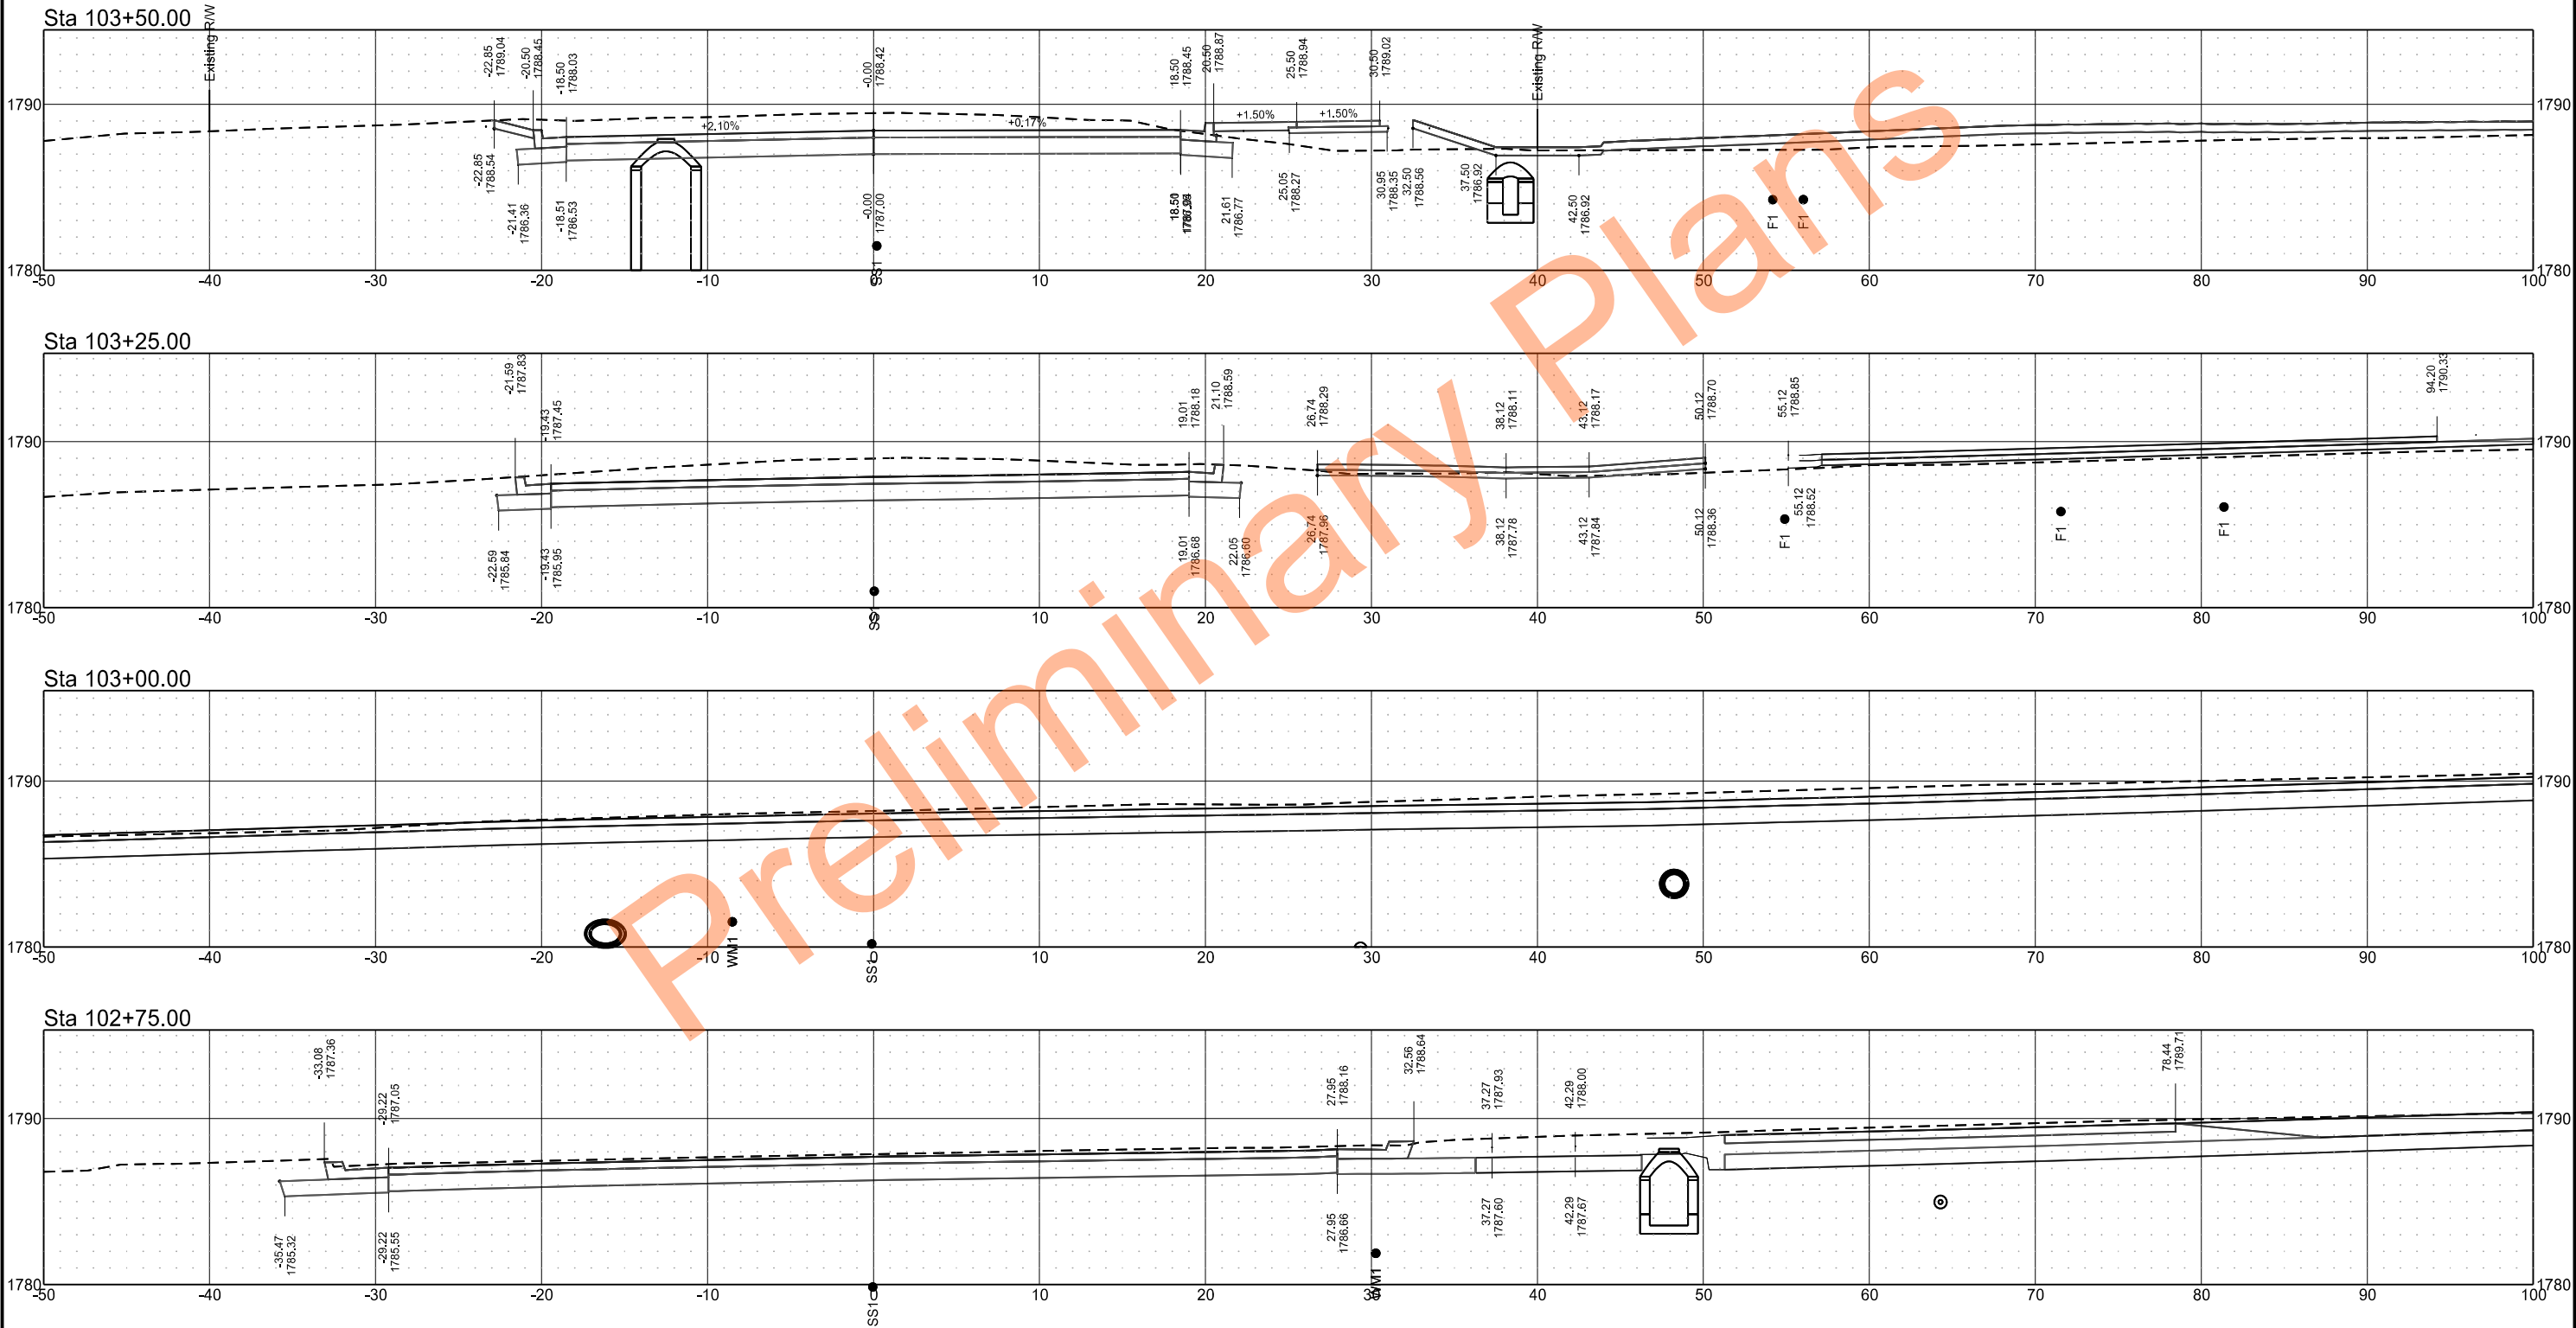

Roadway Reconstruction
27th St NW
Mandan, ND

STATE

PROJECT NO.

SECTION
NO.

SHEET
NO.


ND

SU-1-988(055)


200

19


Sta 104+25.00

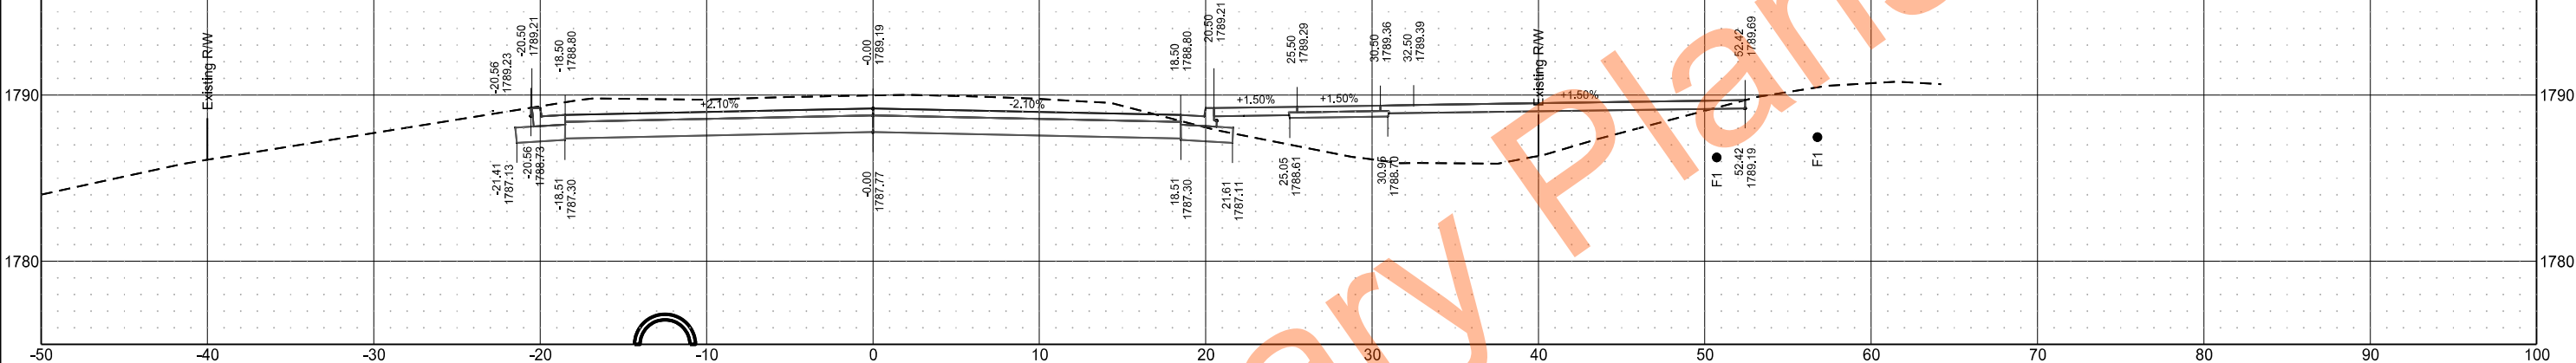

Sta 104+00.00

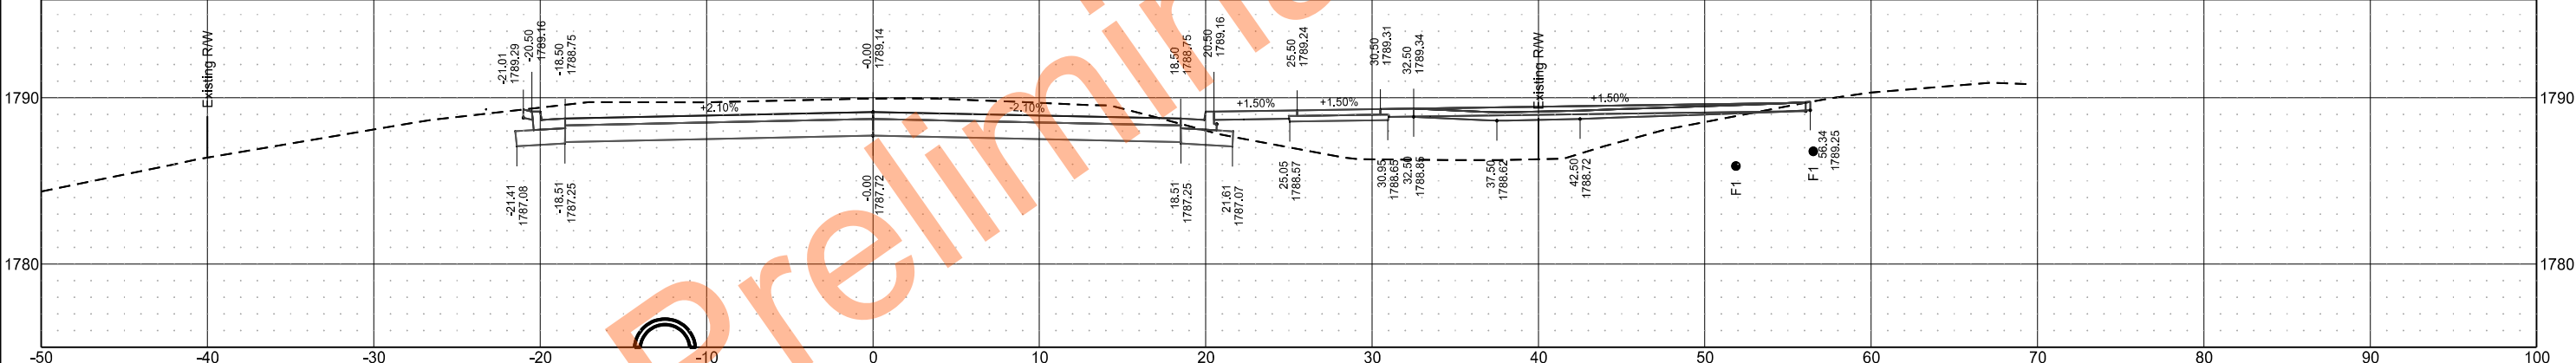

Sta 103+75.00

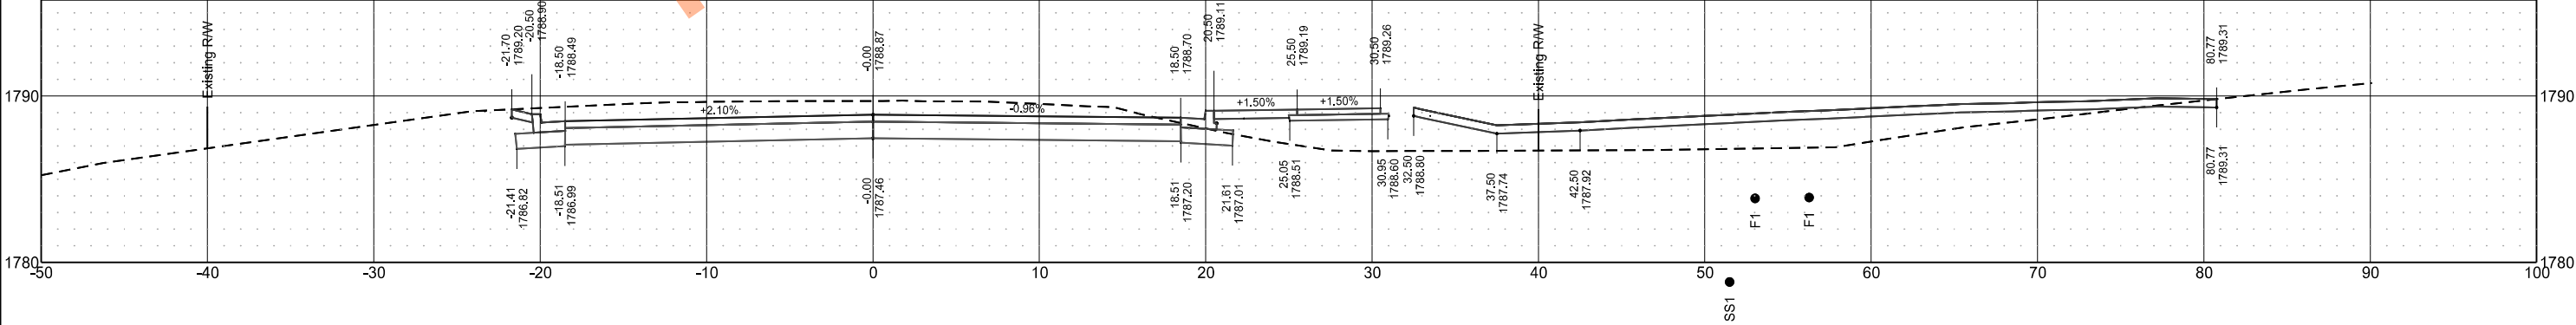

Roadway Reconstruction
27th St NW
Mandan, ND

STATE

PROJECT NO.

SECTION
NO.

SHEET
NO.


ND

SU-1-988(055)


200

20


Sta 105+00.00

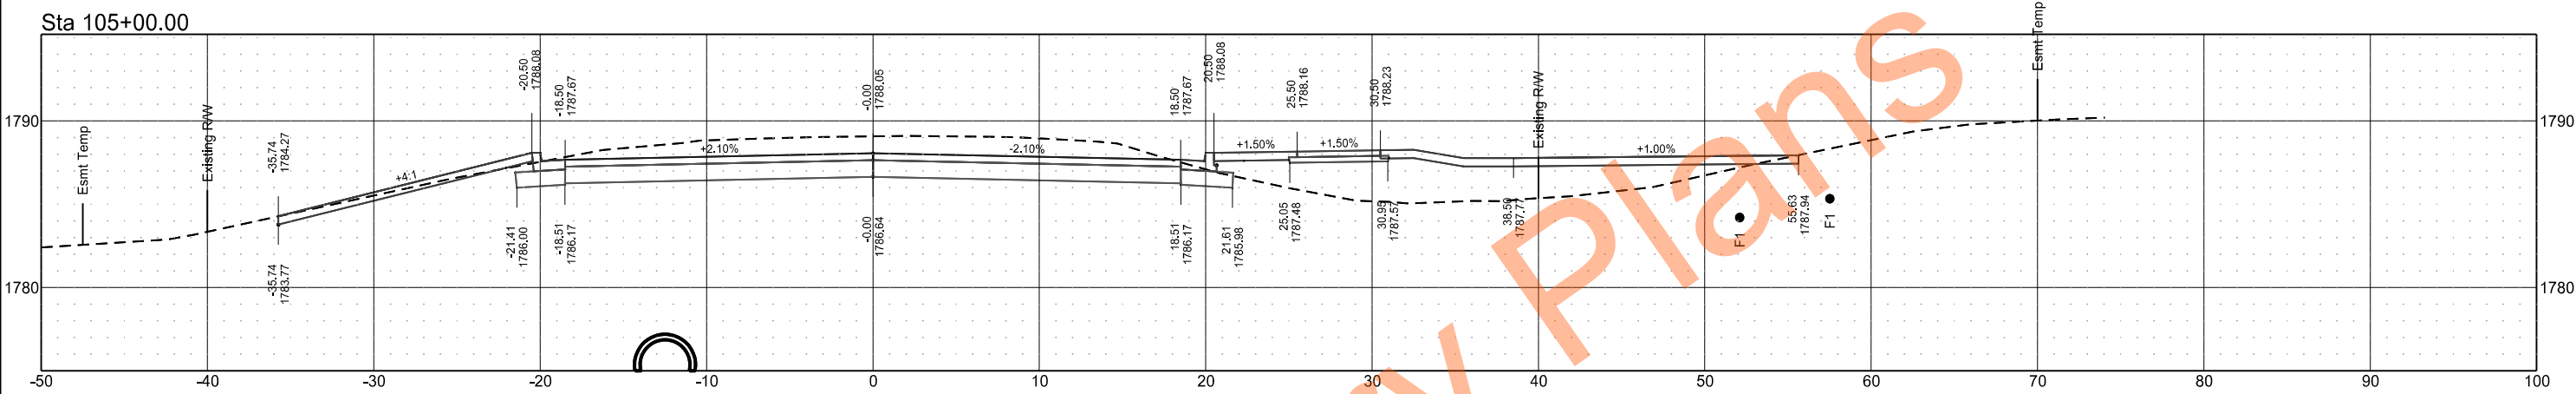

Sta 104+75.00

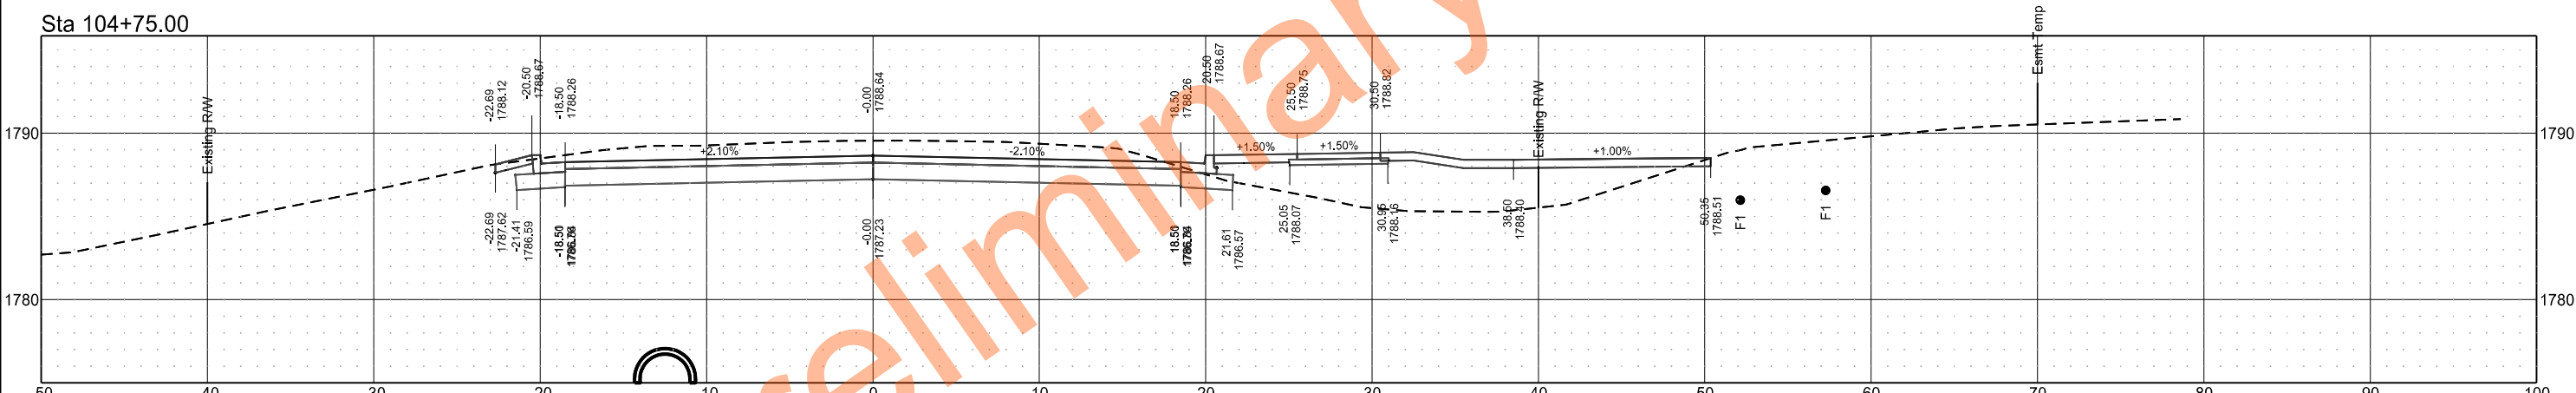

Sta 104+50.00

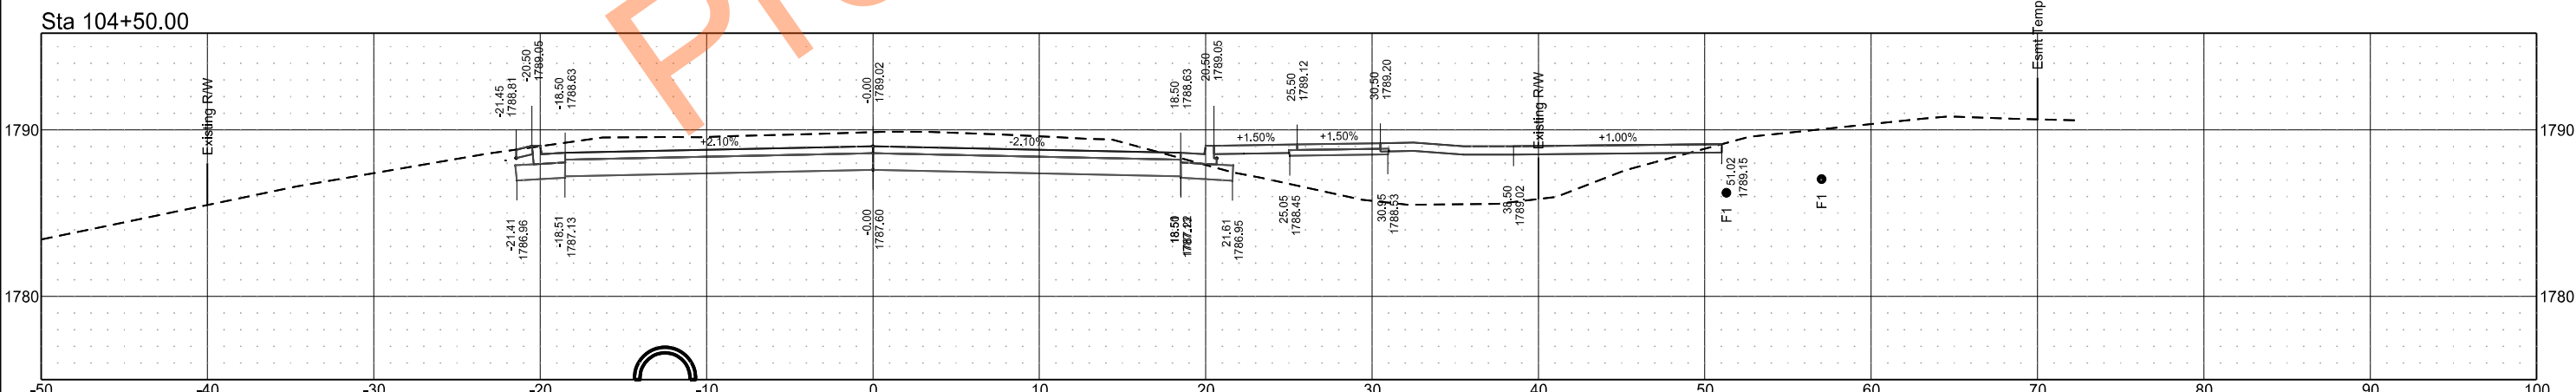

Roadway Reconstruction
27th St NW
Mandan, ND

STATE

PROJECT NO.

SECTION
NO.

SHEET
NO.


ND

SU-1-988(055)


200

21


Sta 105+75.00

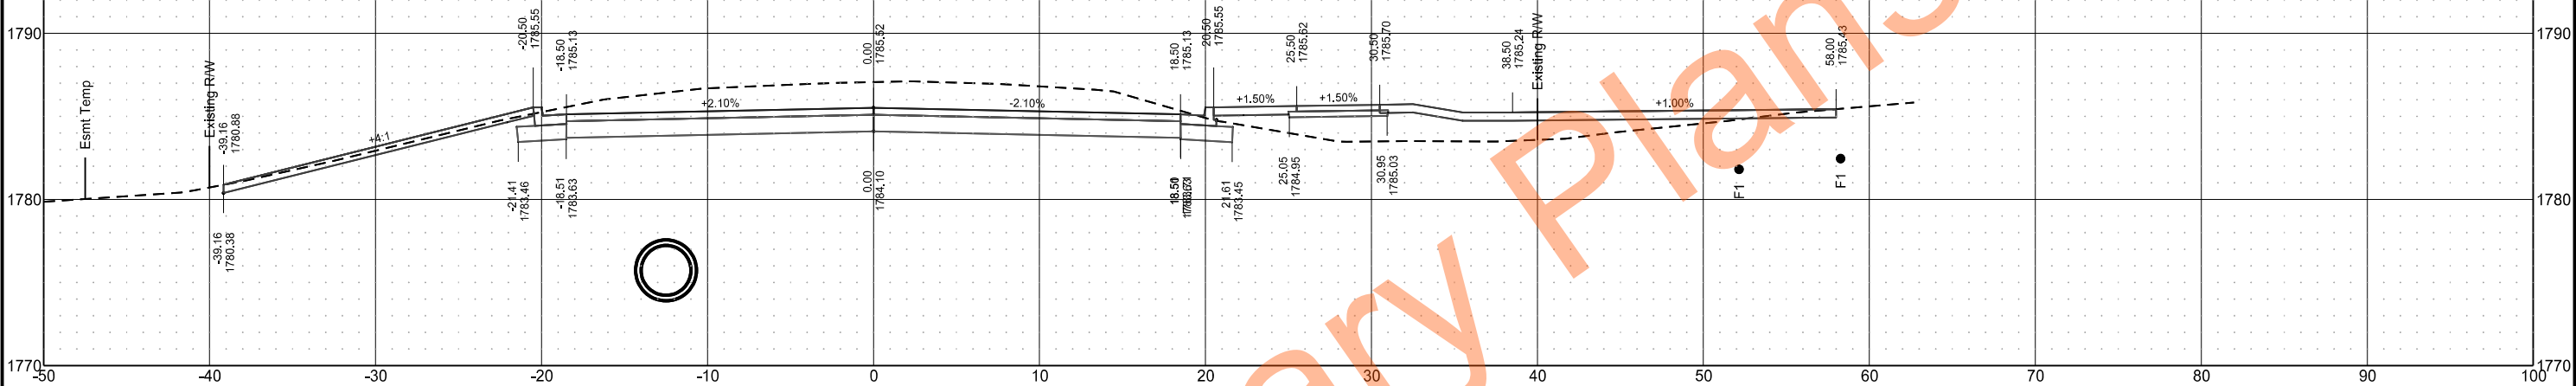

Sta 105+50.00

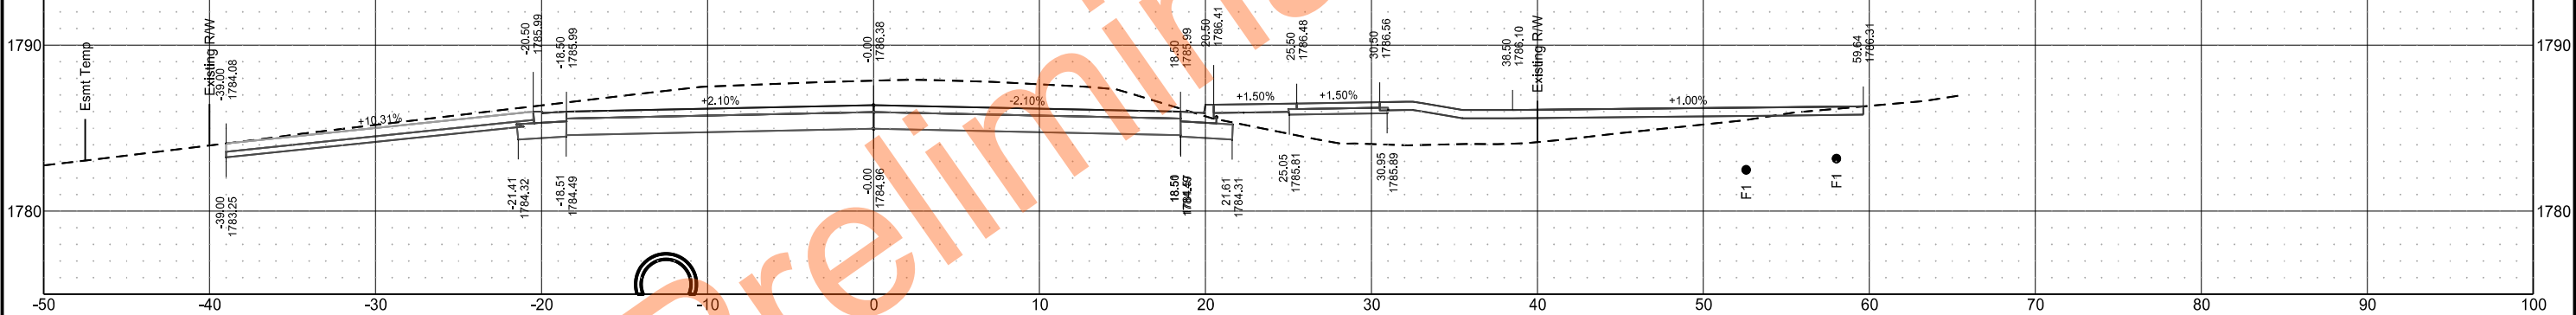

Sta 105+25.00

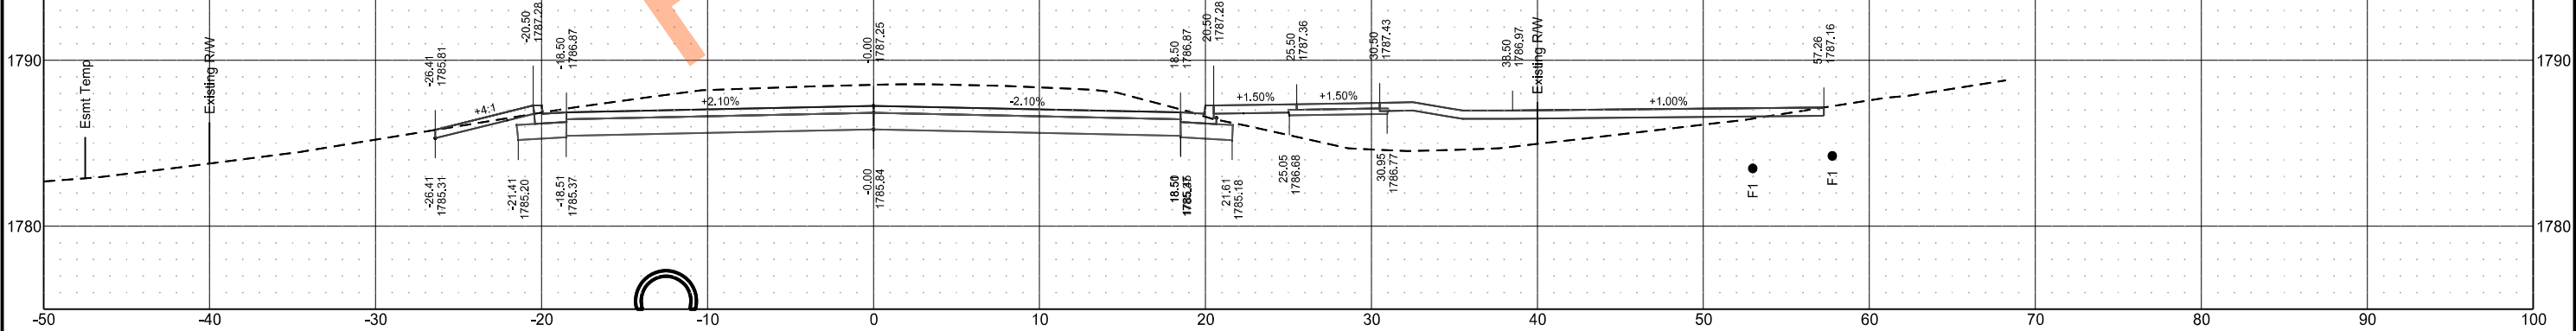

Roadway Reconstruction
27th St NW
Mandan, ND

STATE

PROJECT NO.

SECTION NO.

SHEET NO.


ND

SU-1-988(055)


200

22


Sta 106+50.00

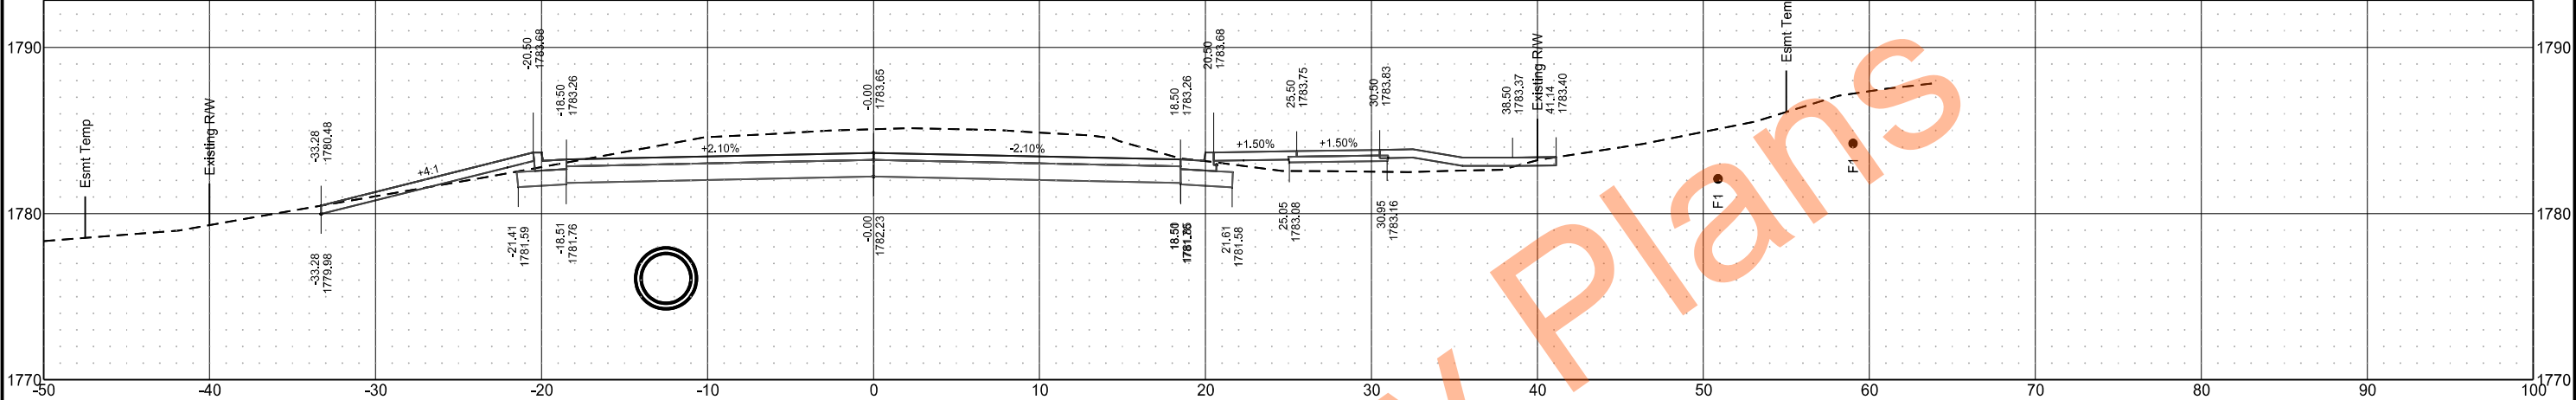

Sta 106+25.00

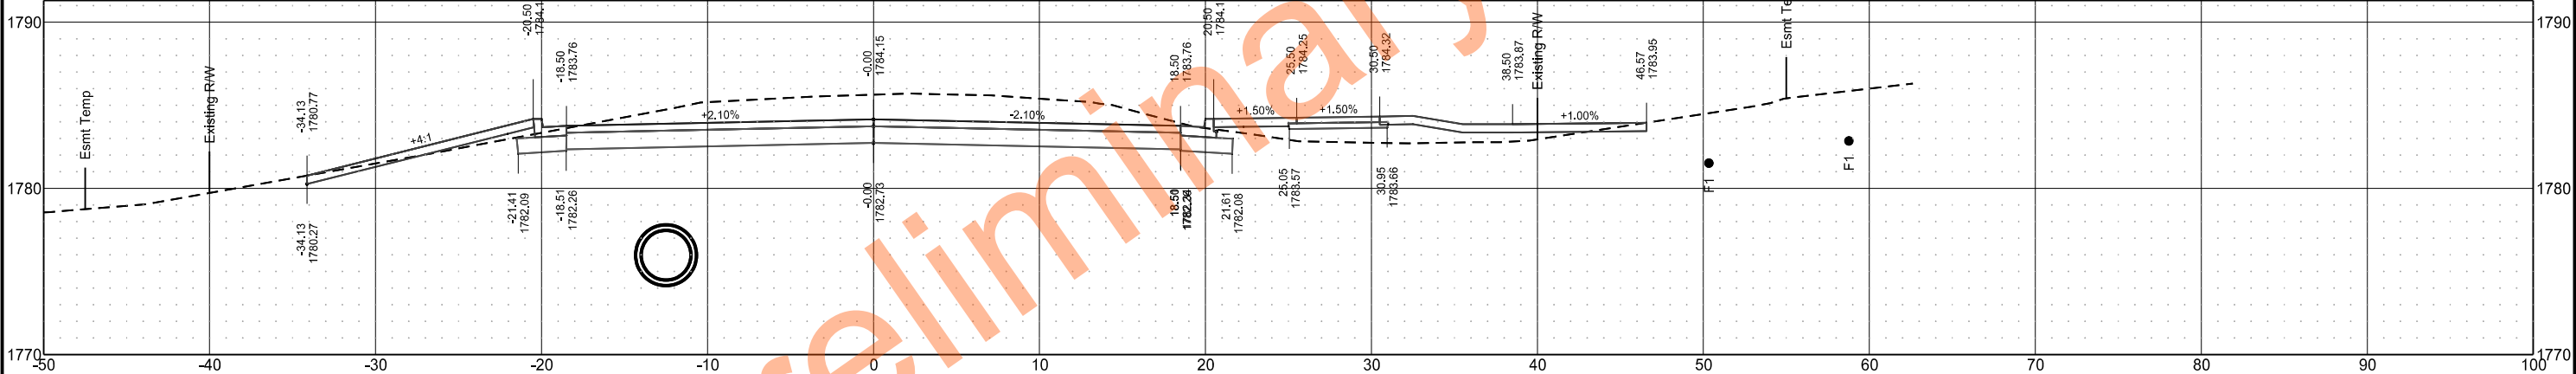

Sta 106+00.00

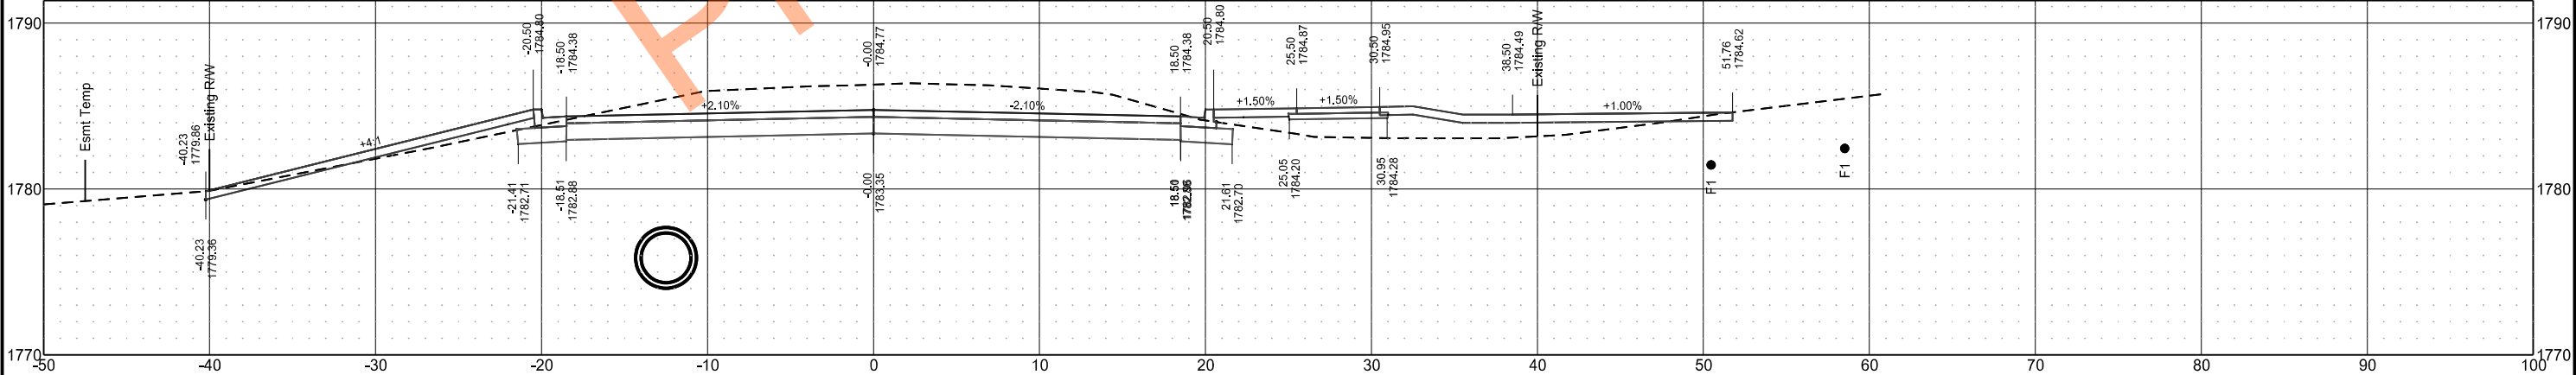

Roadway Reconstruction
27th St NW
Mandan, ND

STATE

PROJECT NO.

SECTION NO.

SHEET NO.


ND

SU-1-988(055)


200

23


Sta 107+25.00

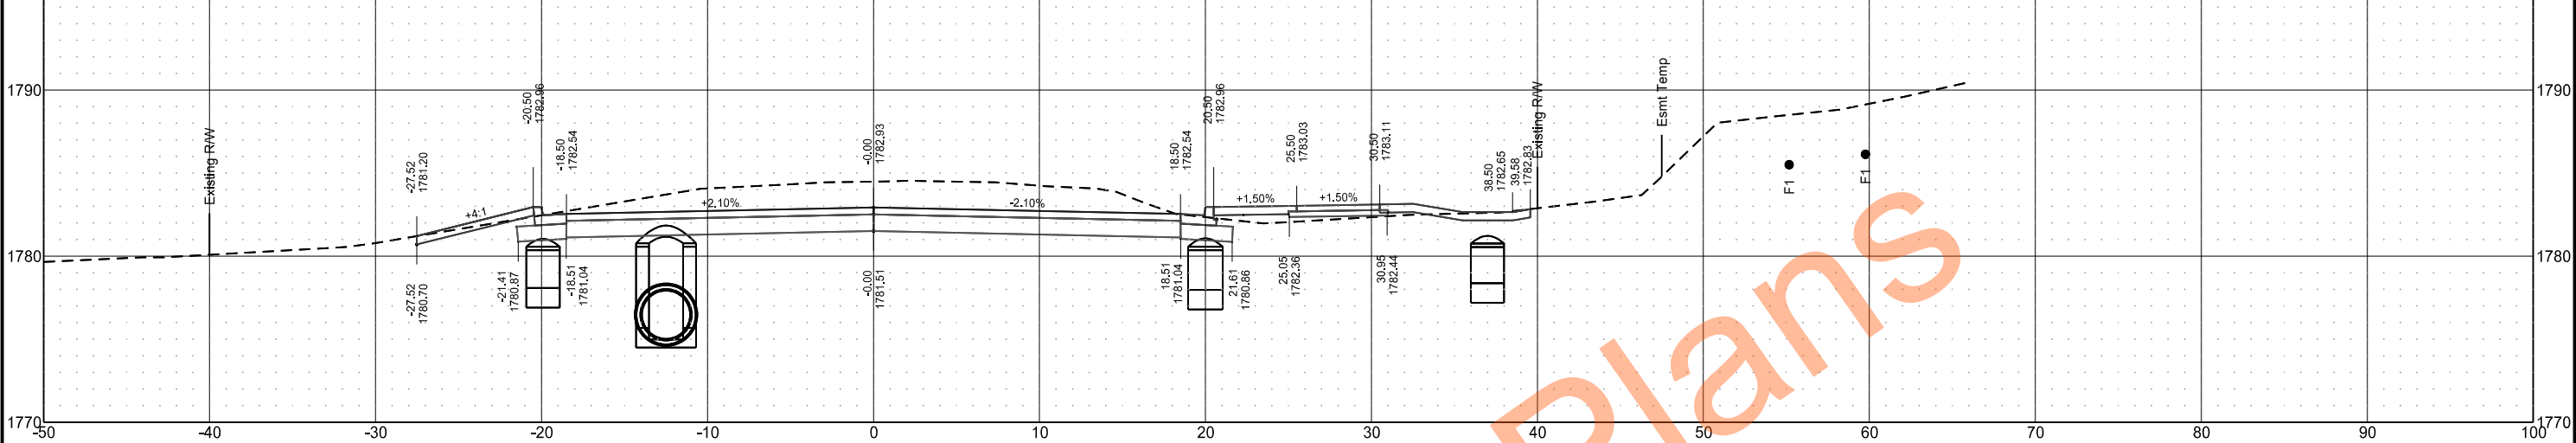

Sta 107+00.00

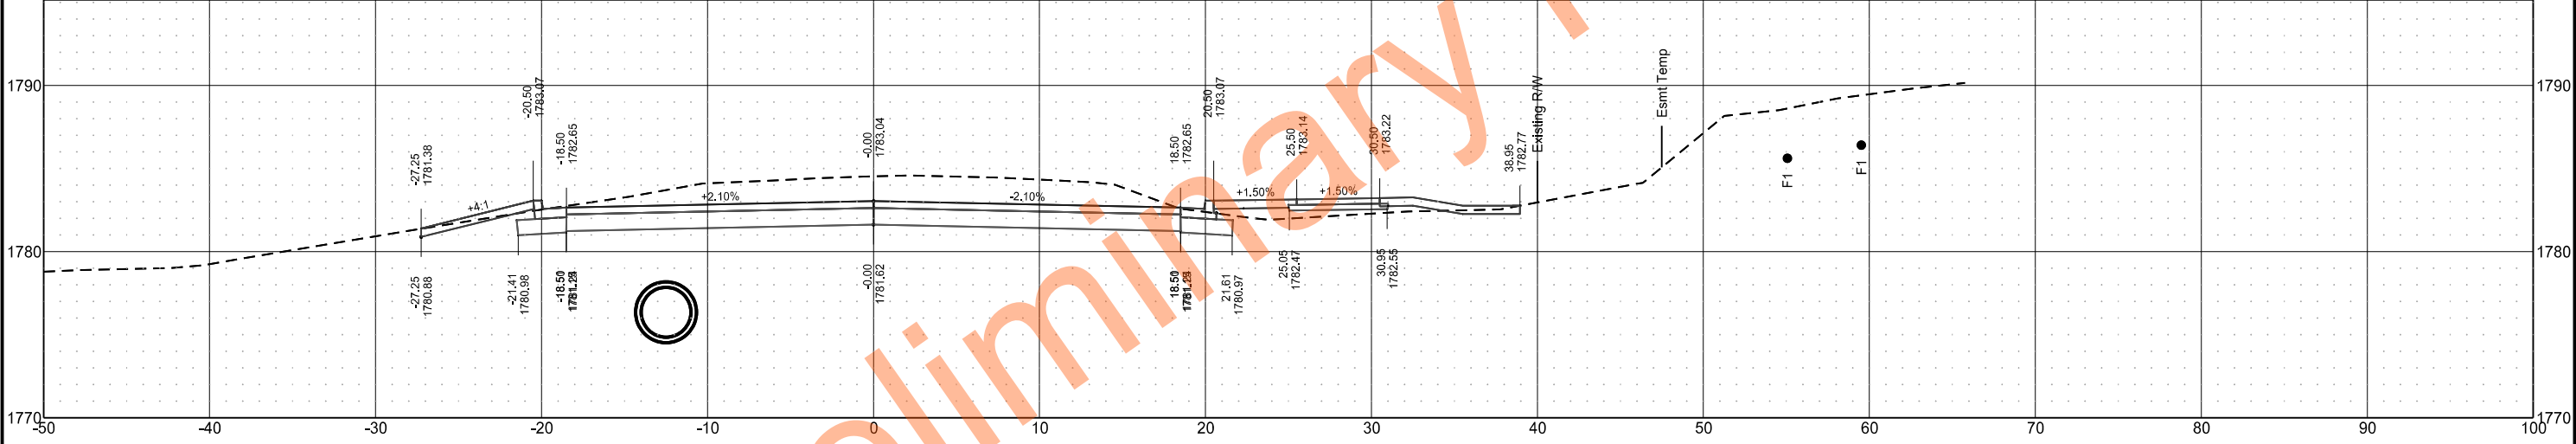

Sta 106+75.00

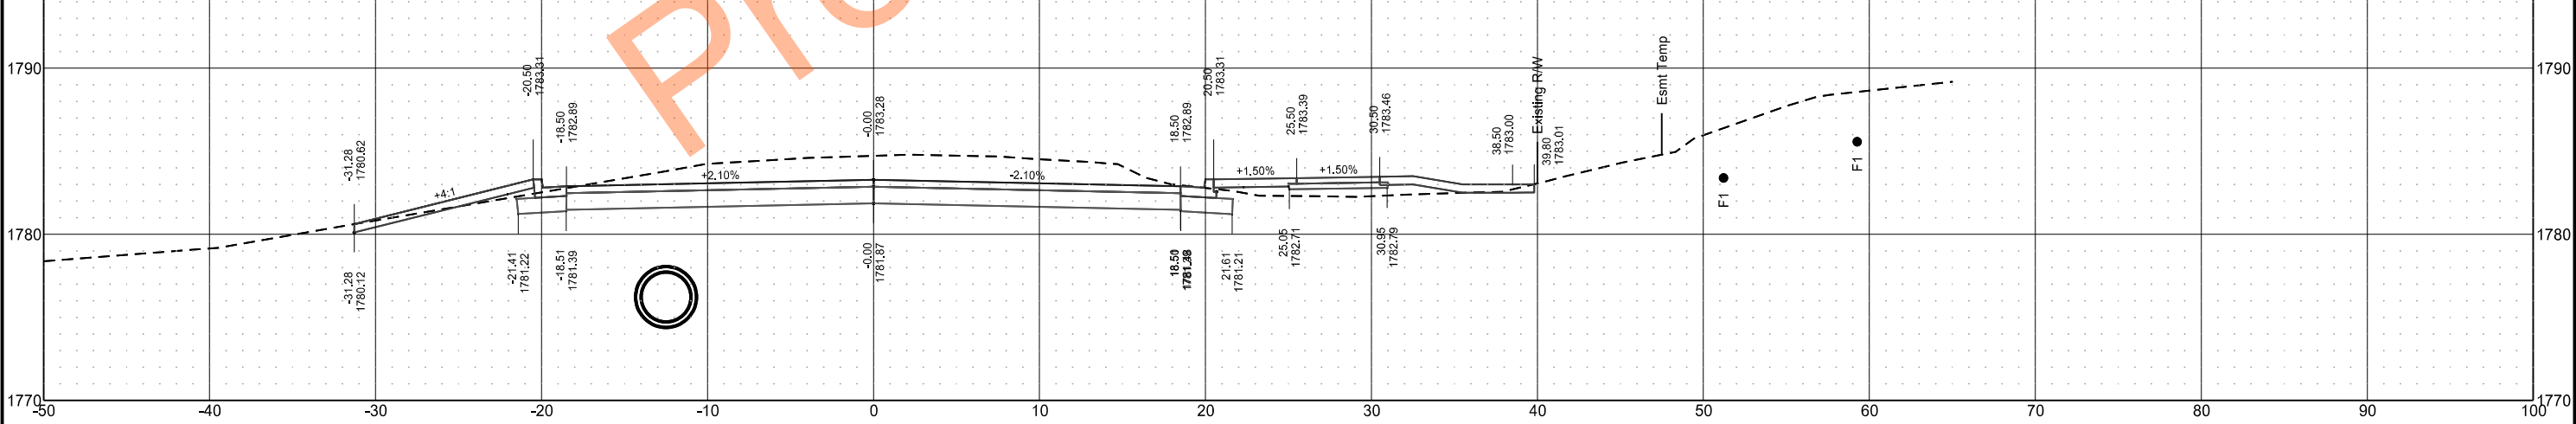

Roadway Reconstruction
27th St NW
Mandan, ND

STATE

PROJECT NO.

SECTION
NO.

SHEET
NO.


ND

SU-1-988(055)


200

24


Sta 108+00.00

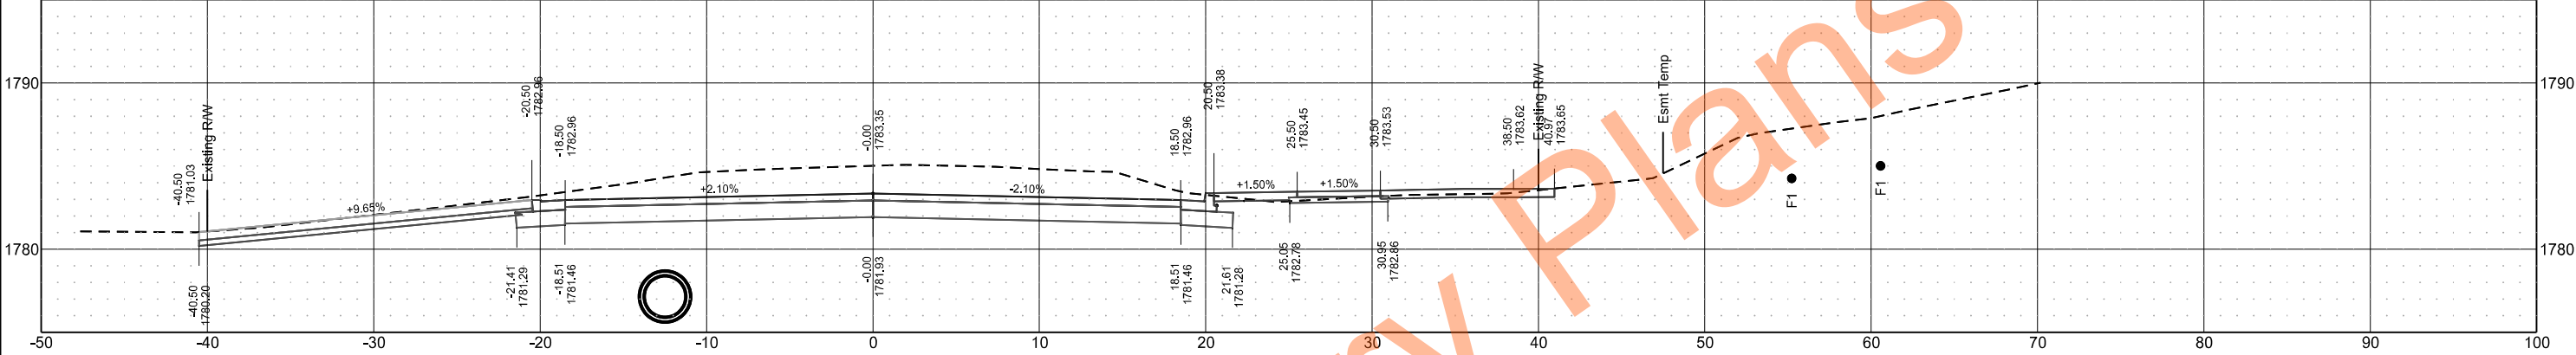

Sta 107+75.00

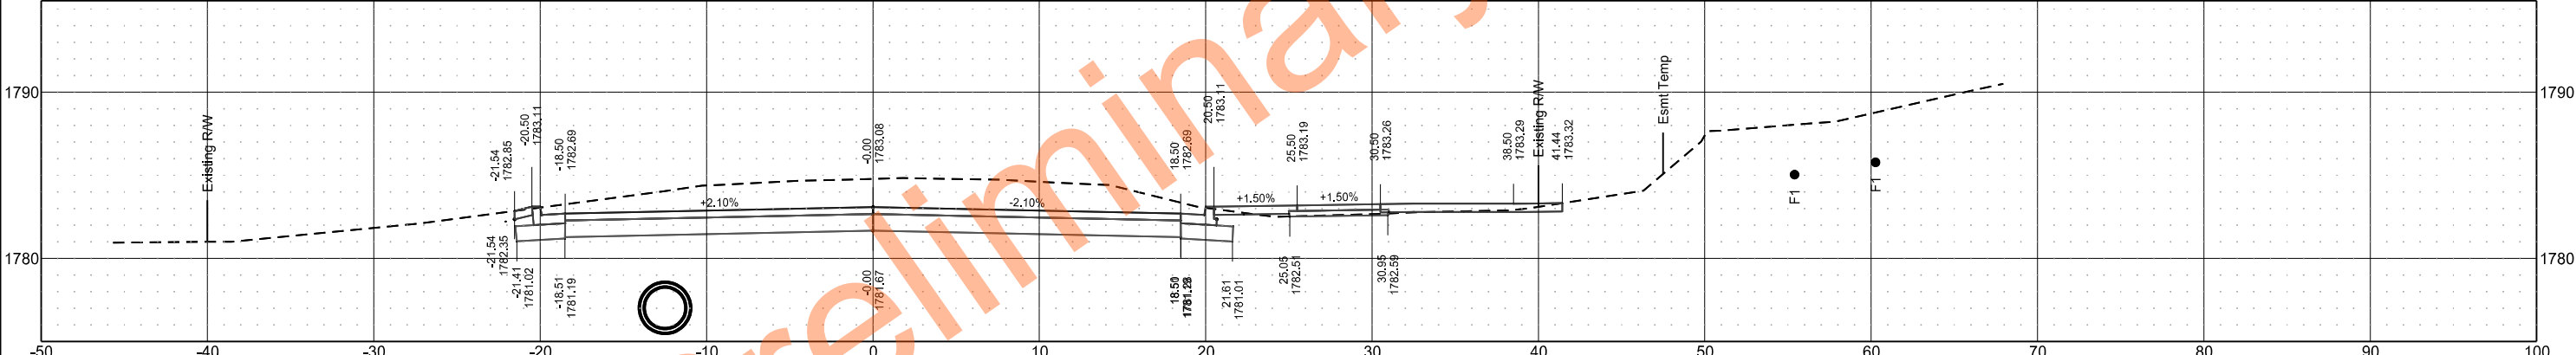

Sta 107+50.00

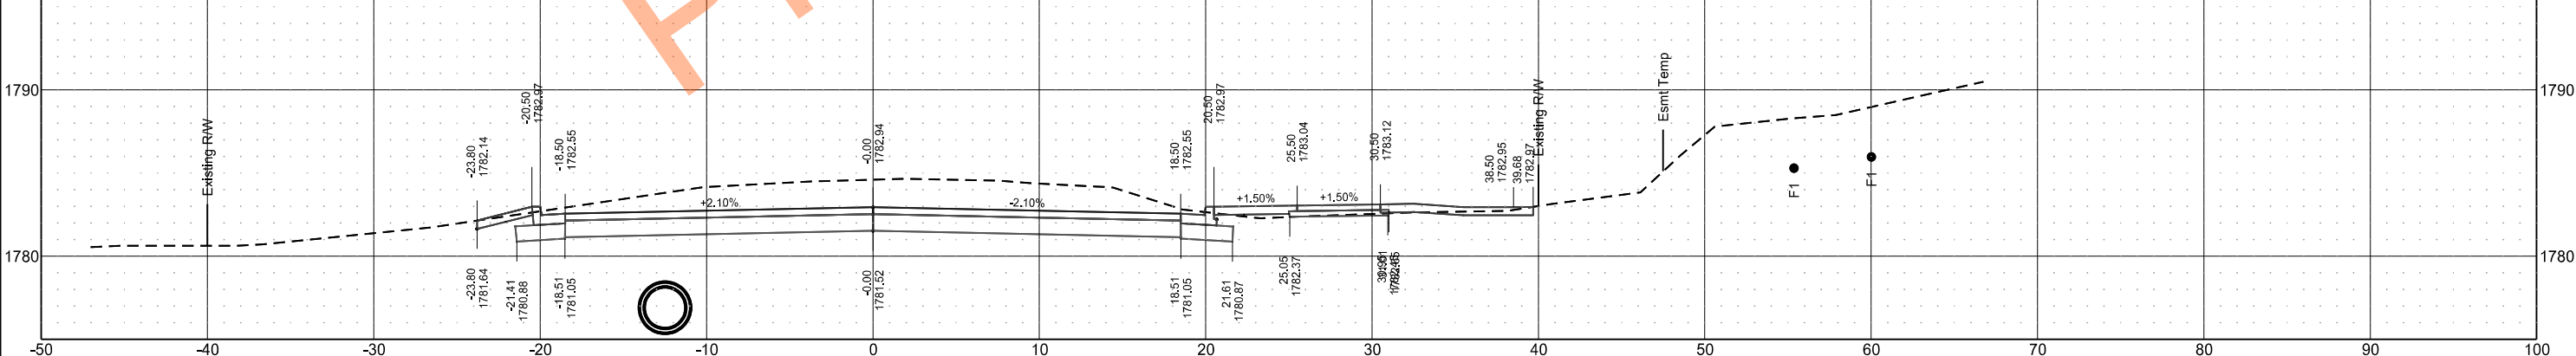

Roadway Reconstruction
27th St NW
Mandan, ND

STATE

PROJECT NO.

SECTION
NO.

SHEET
NO.


ND

SU-1-988(055)


200

25


Sta 109+00.00

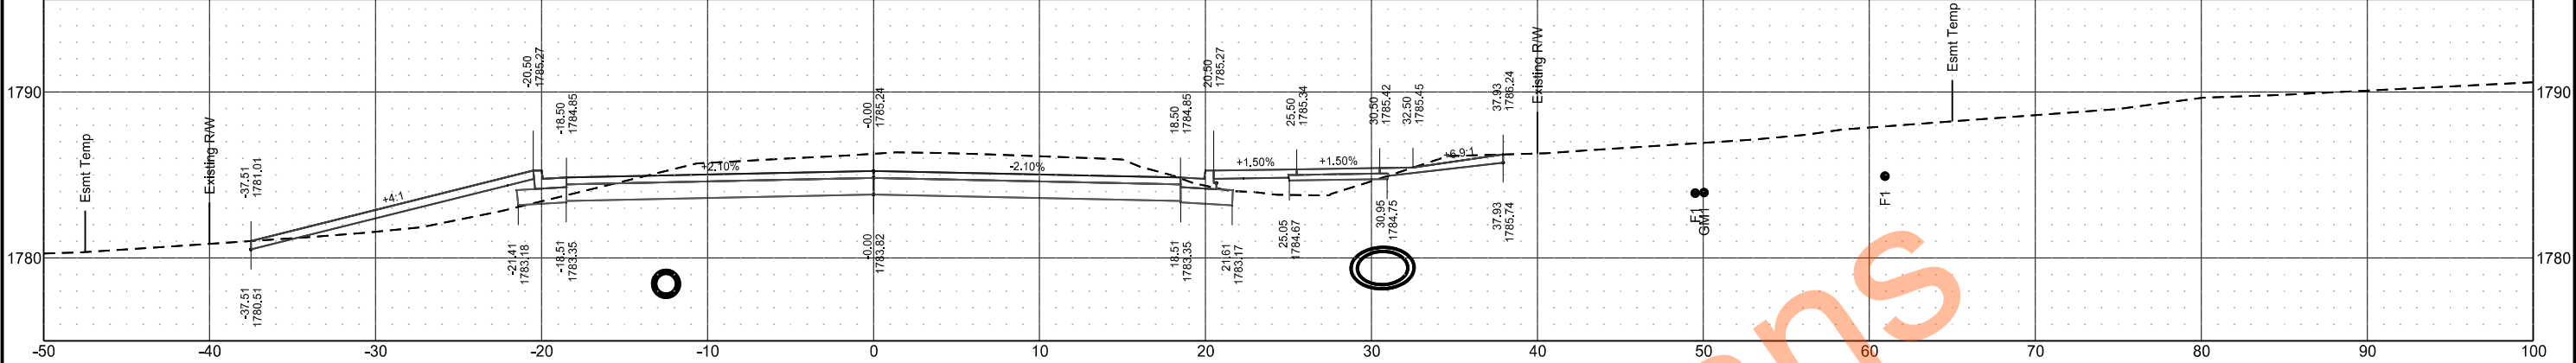


Sta 108+75.00

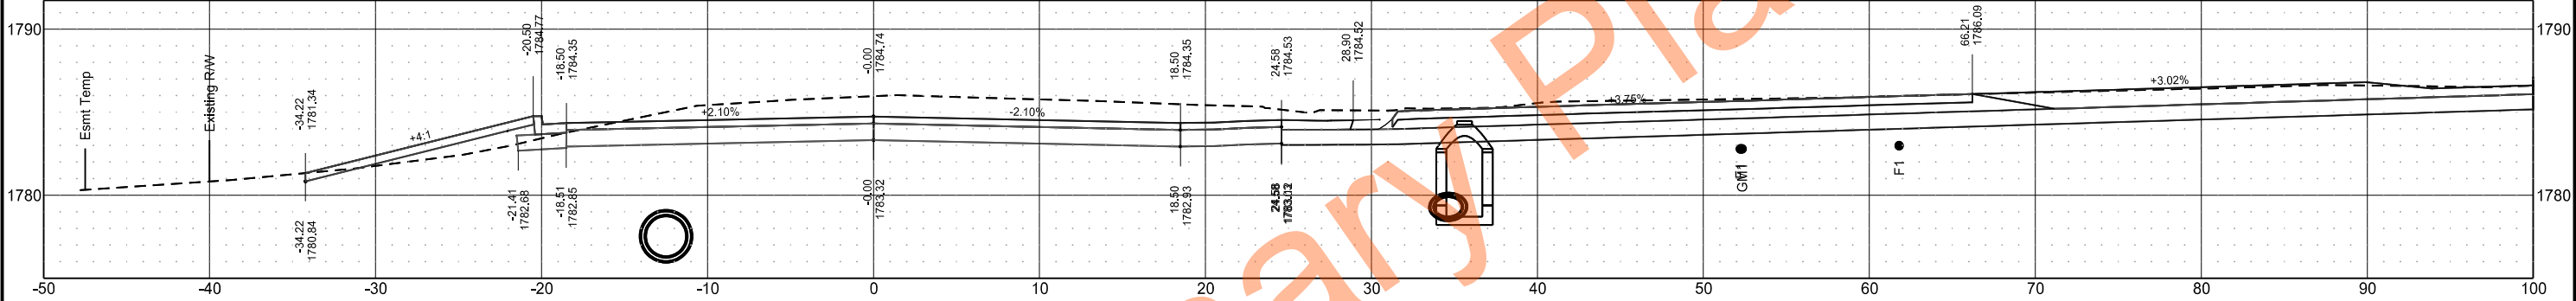

Sta 108+50.00

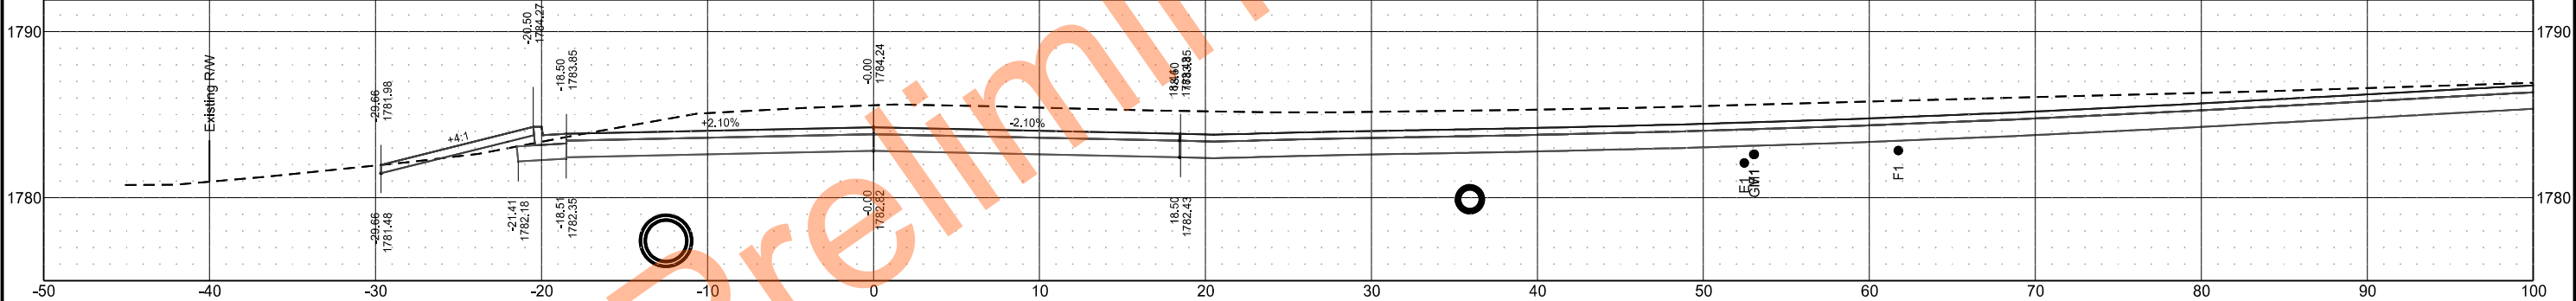

Sta 108+25.00

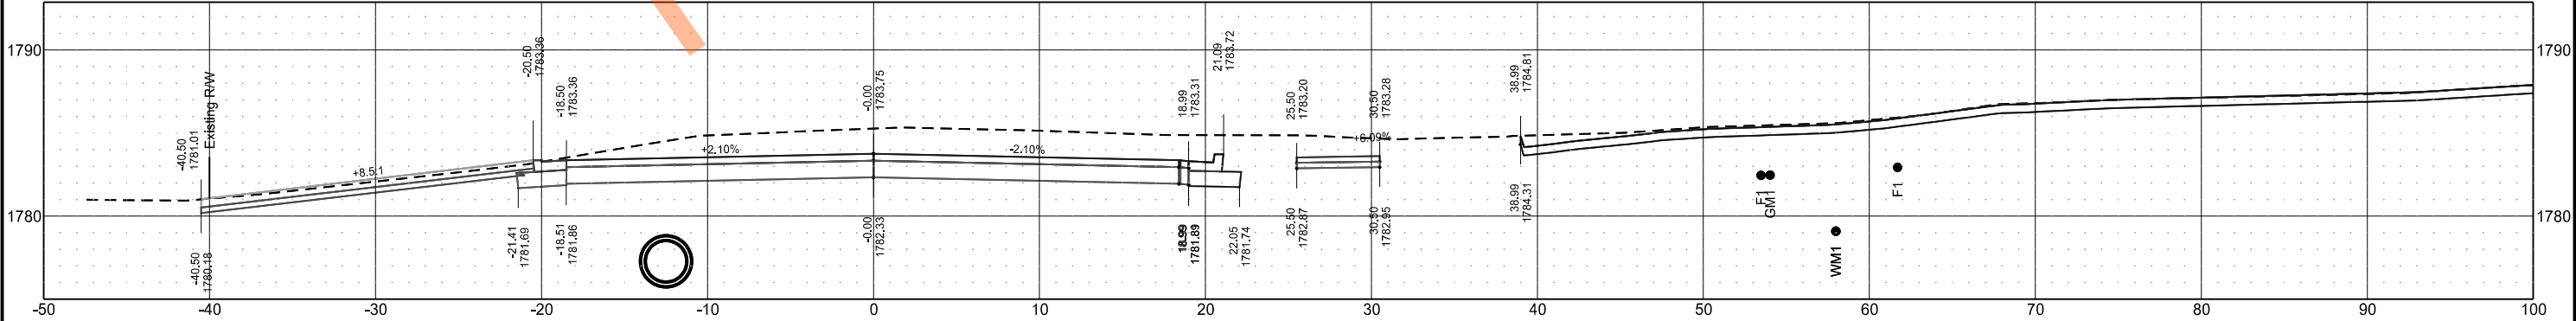

Roadway Reconstruction
27th St NW
Mandan, ND

STATE

PROJECT NO.

SECTION
NO.

SHEET
NO.


ND

SU-1-988(055)


200

26


Sta 109+75.00

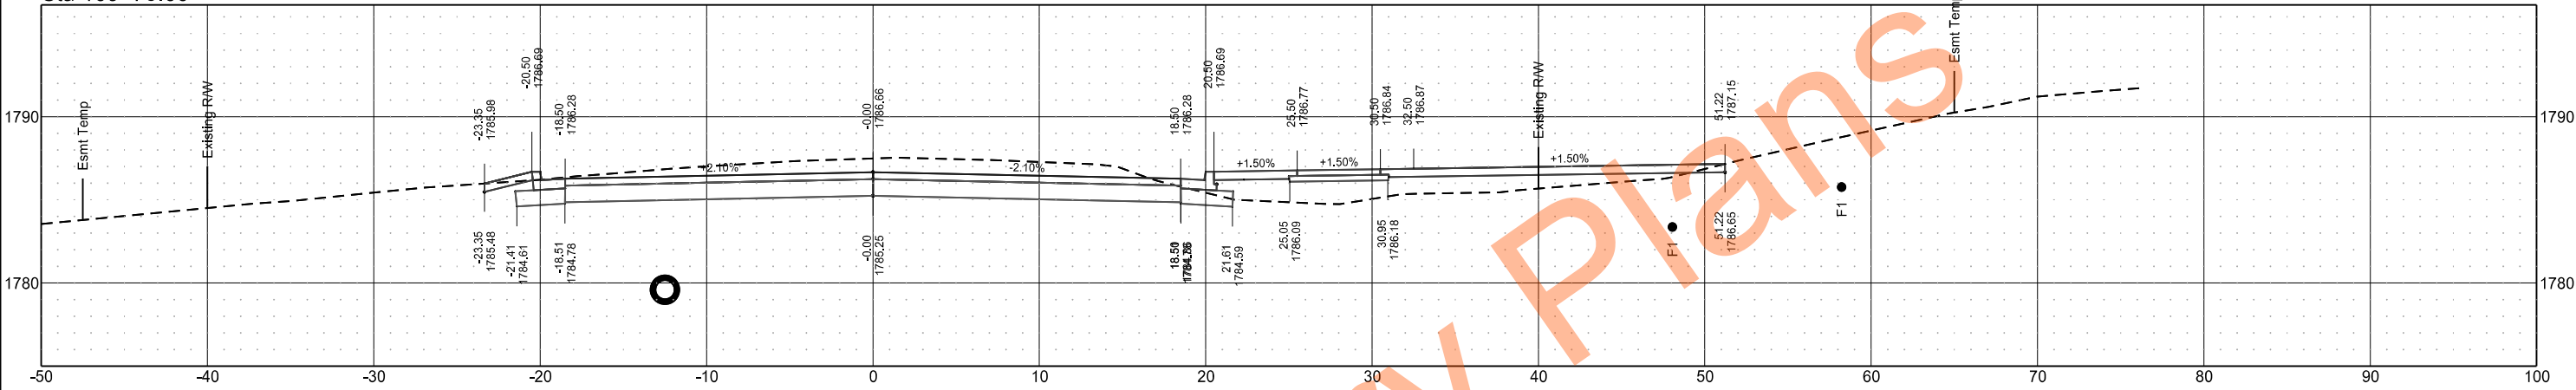


Sta 109+50.00

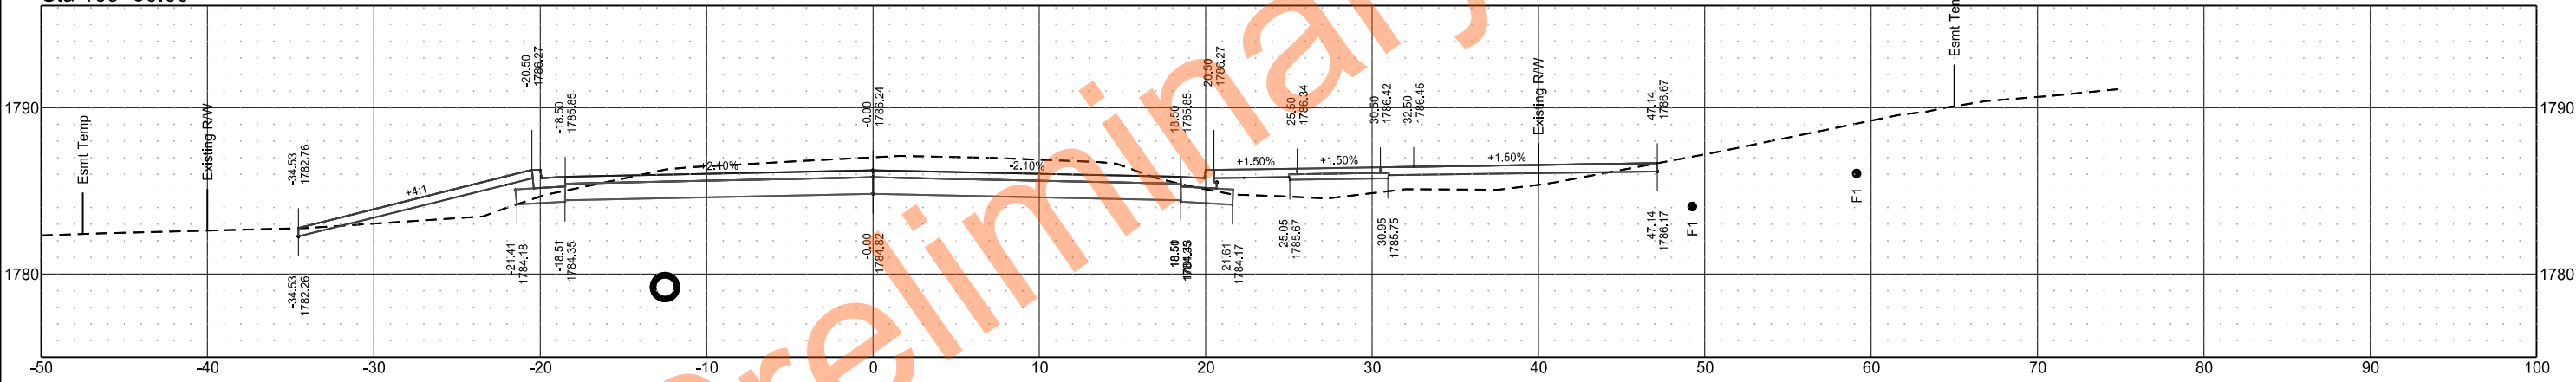

Sta 109+25.00

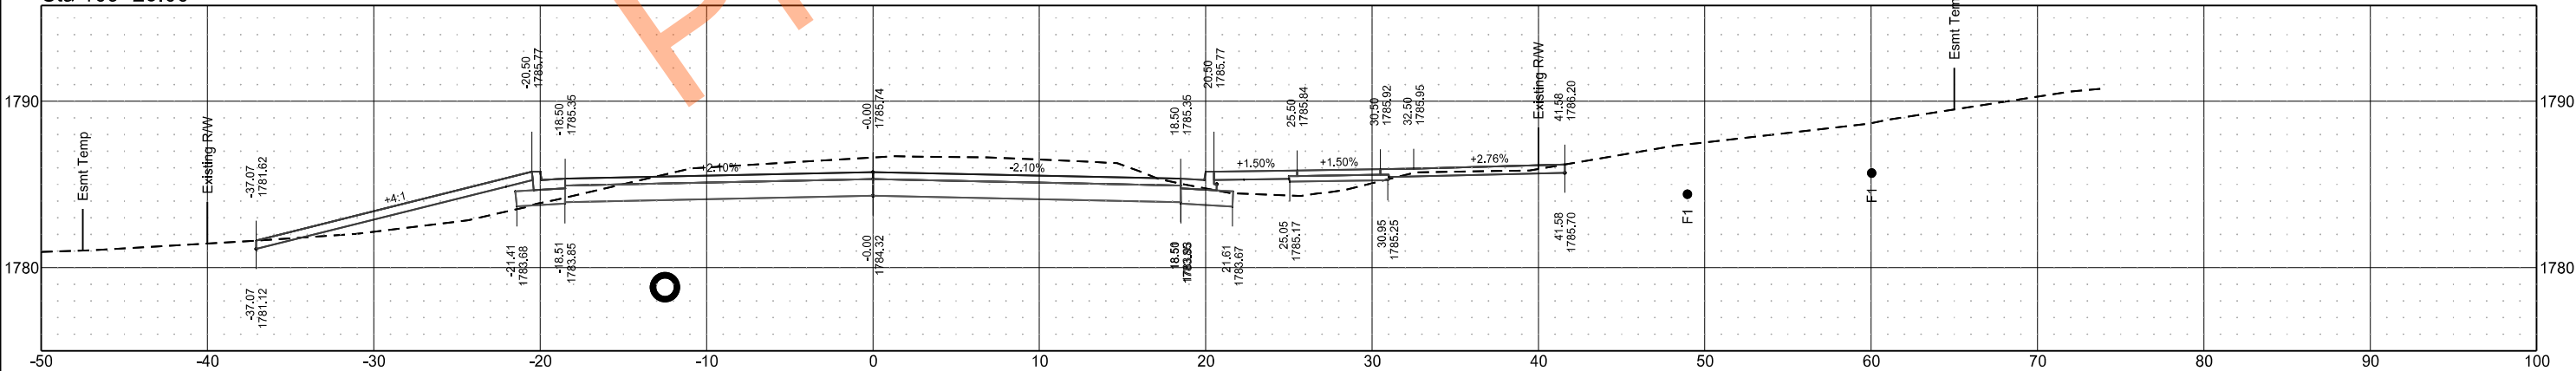

	STATE	PROJECT NO.	SECTION NO.	SHEET NO.
	ND	SU-1-988(055)	200	27

 

Roadway Reconstruction
27th St NW
Mandan, ND


STATE
ND

PROJECT NO.
SU-1-988(055)


SECTION NO.
200

SHEET NO.
28


Sta 111+50.00

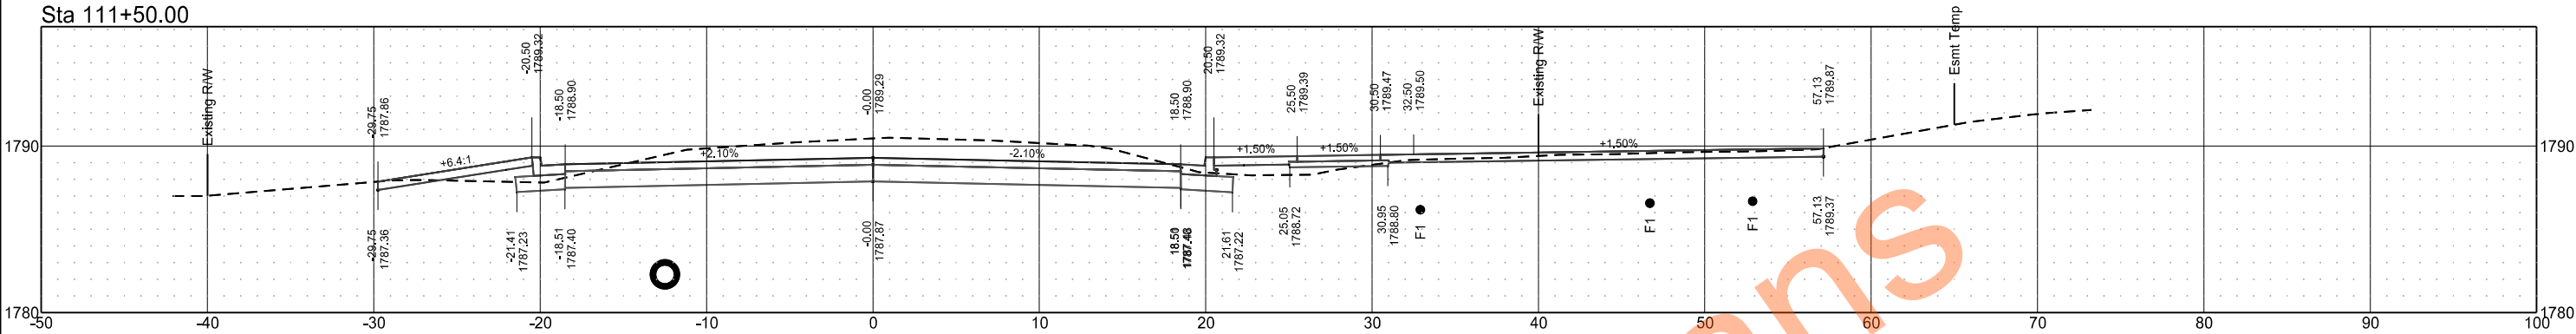


Sta 111+25.00

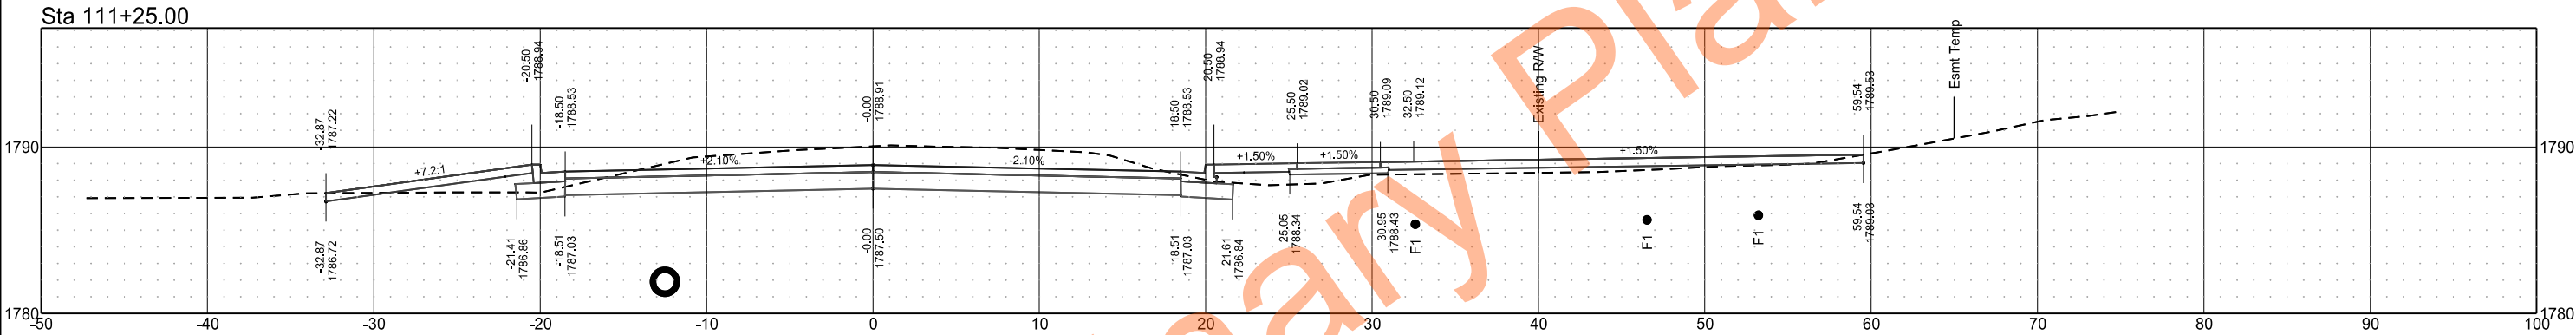

Sta 111+00.00

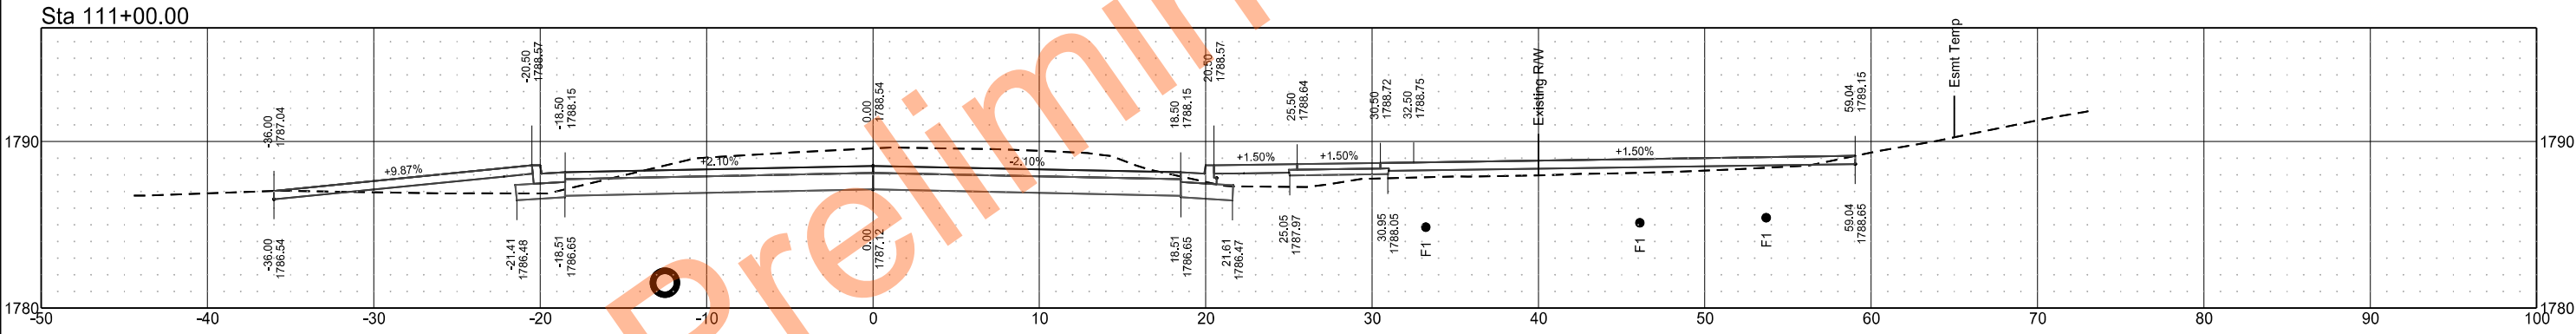

Sta 110+75.00

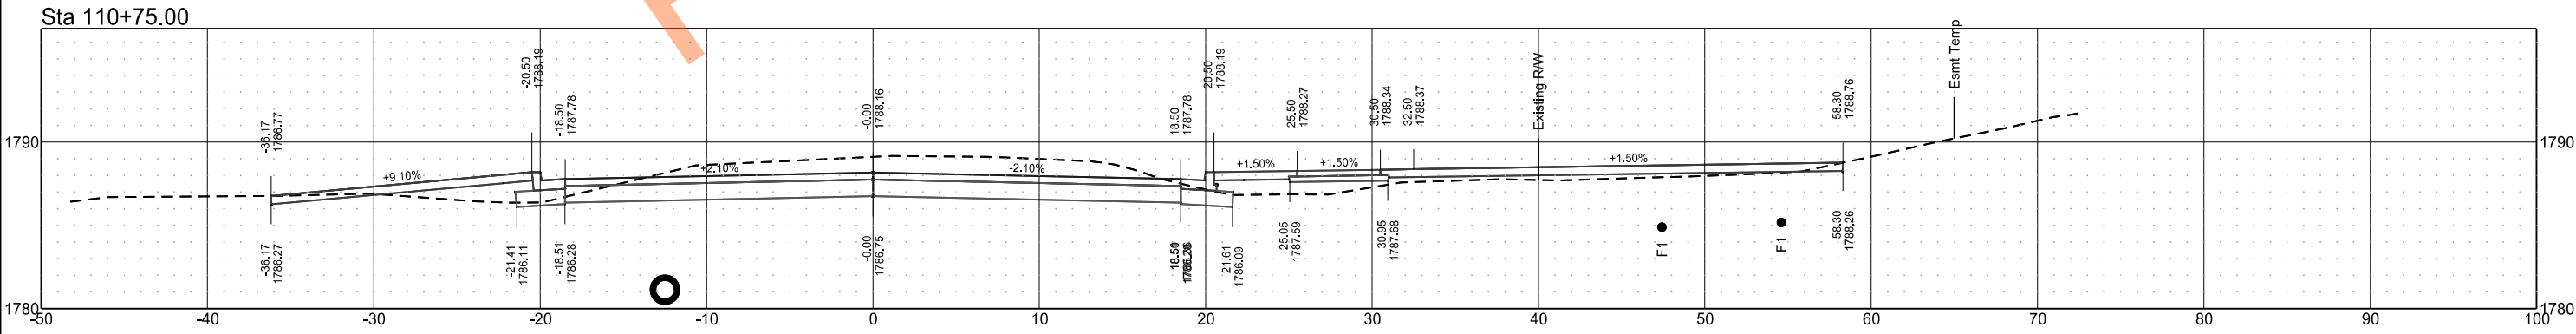

	STATE	PROJECT NO.	SECTION NO.	SHEET NO.
	ND	SU-1-988(055)	200	29



Roadway Reconstruction
27th St NW
Mandan, ND

STATE

PROJECT NO.

SECTION
NO.

SHEET
NO.


ND

SU-1-988(055)


200

30


Sta 113+50.00

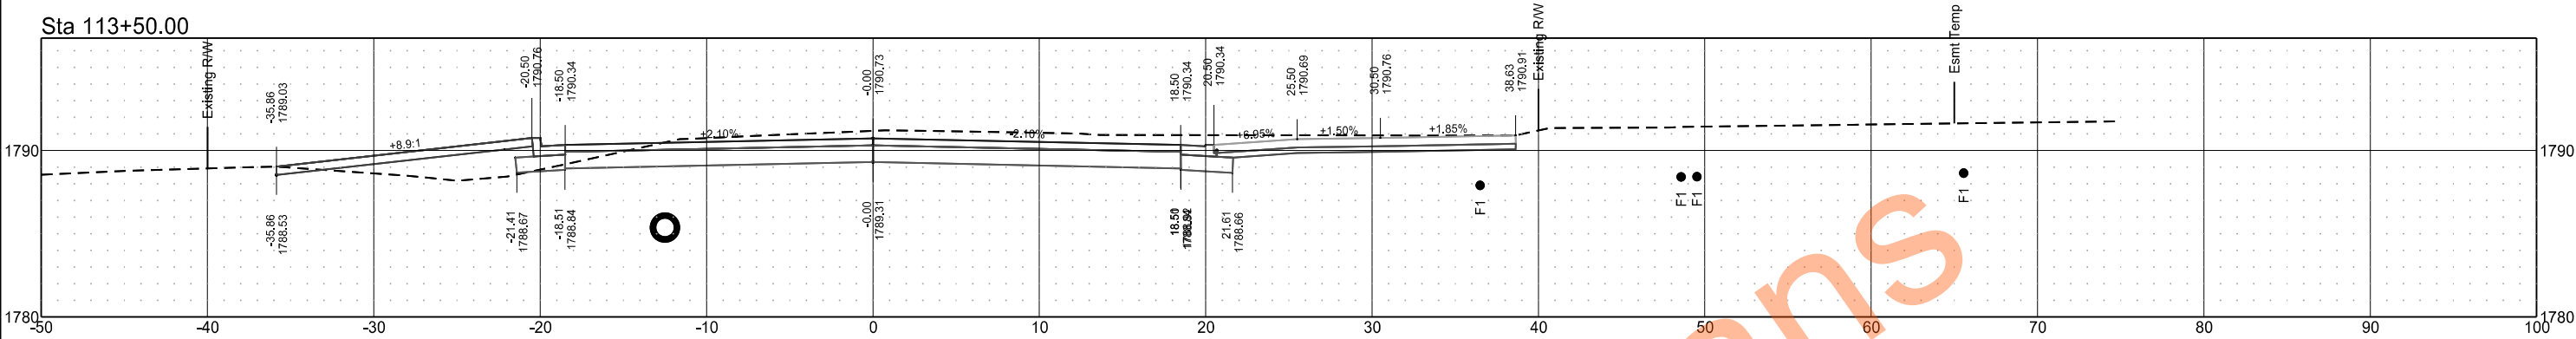


Sta 113+25.00

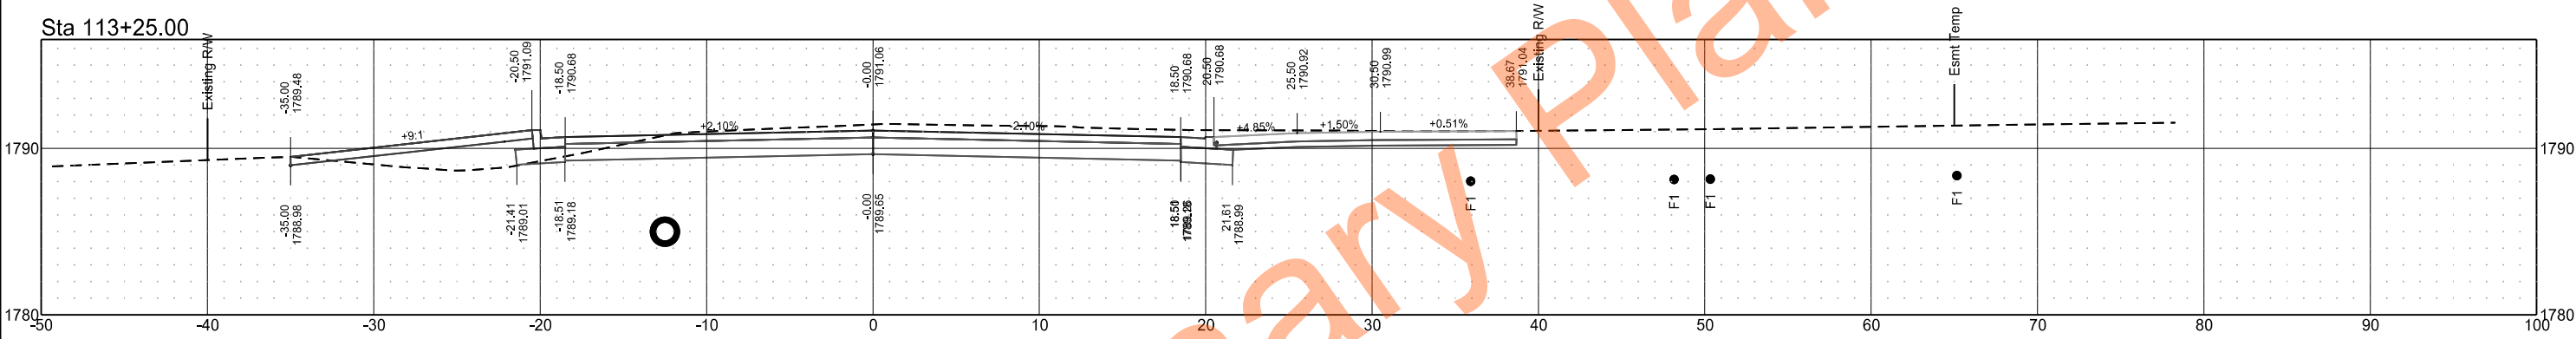

Sta 113+00.00

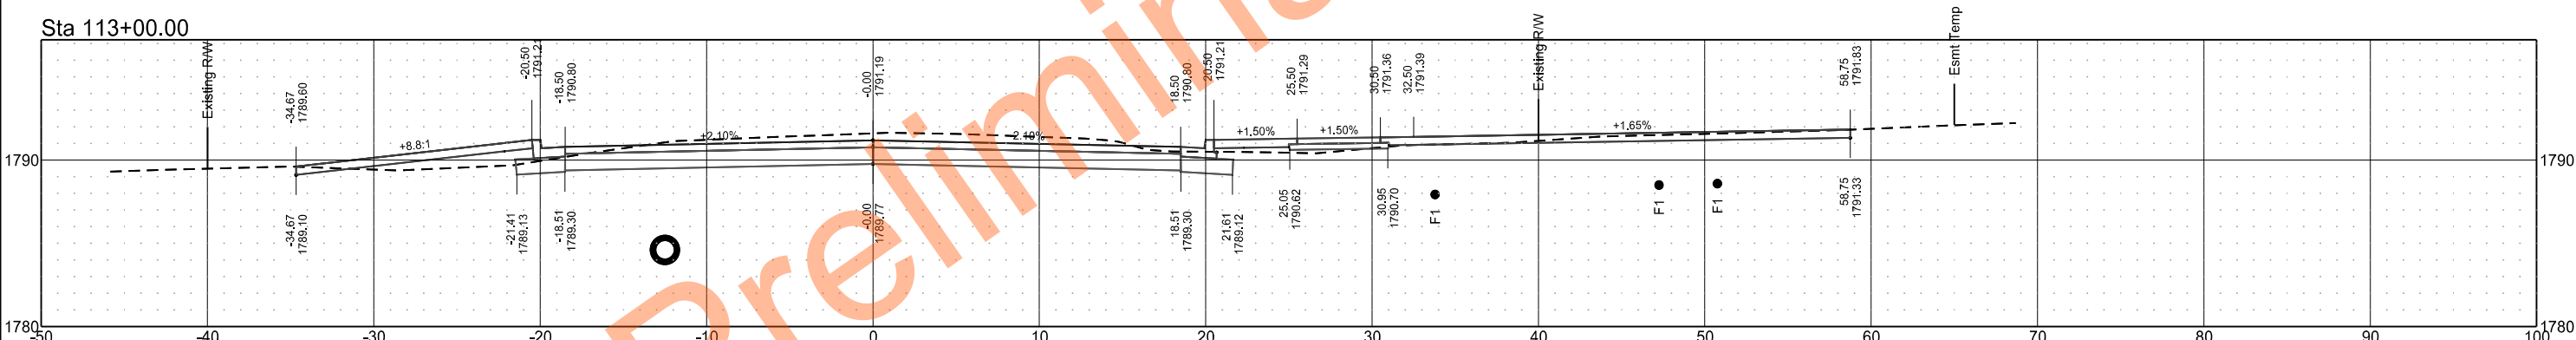

Sta 112+75.00

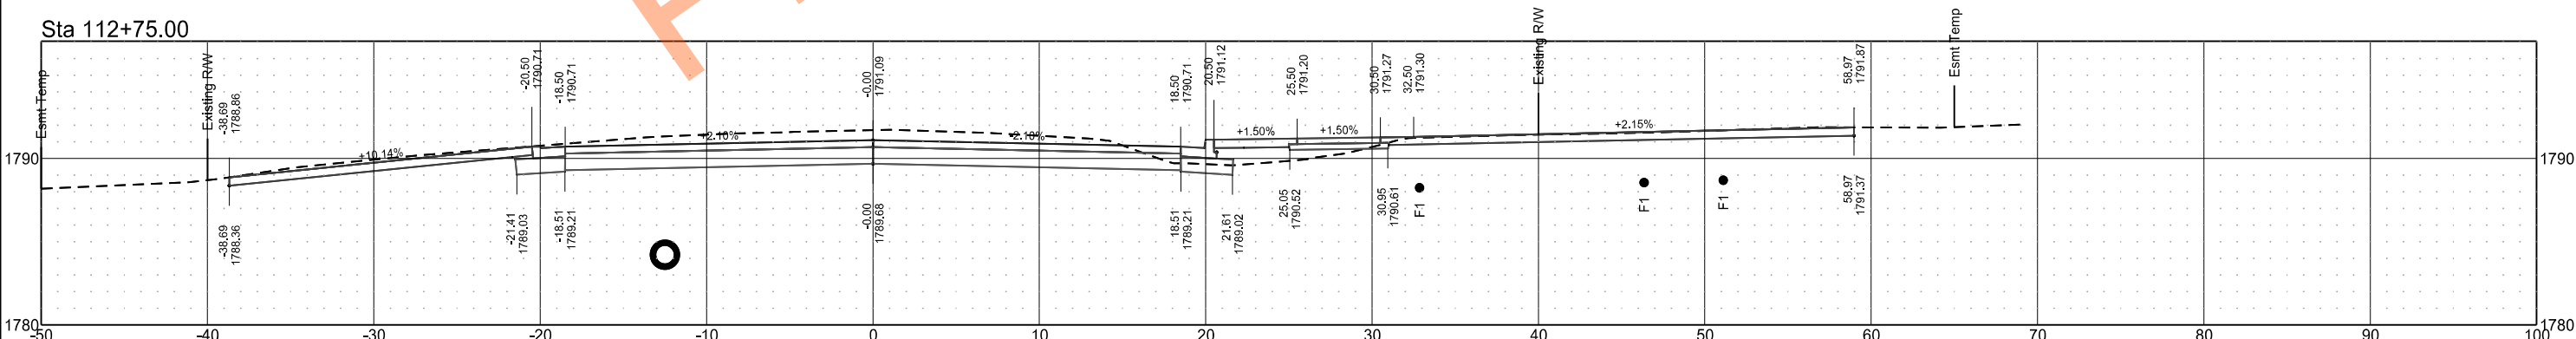

Roadway Reconstruction
27th St NW
Mandan, ND

STATE

PROJECT NO.

SECTION
NO.

SHEET
NO.


ND

SU-1-988(055)


200

31


Sta 114+50.00

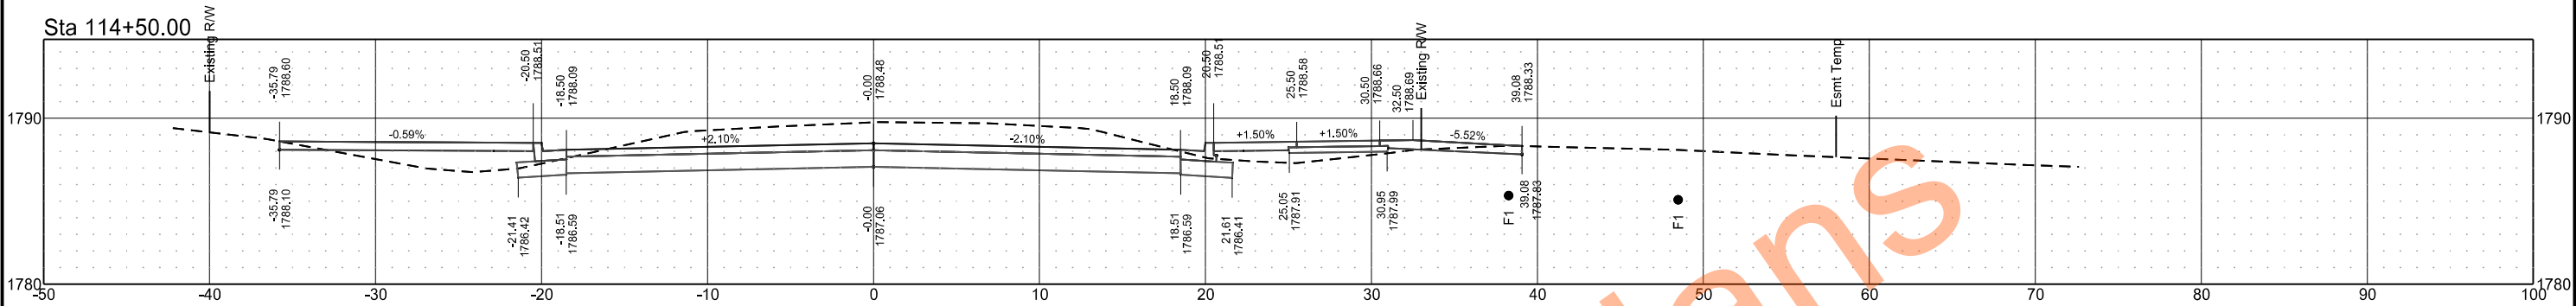


Sta 114+25.00

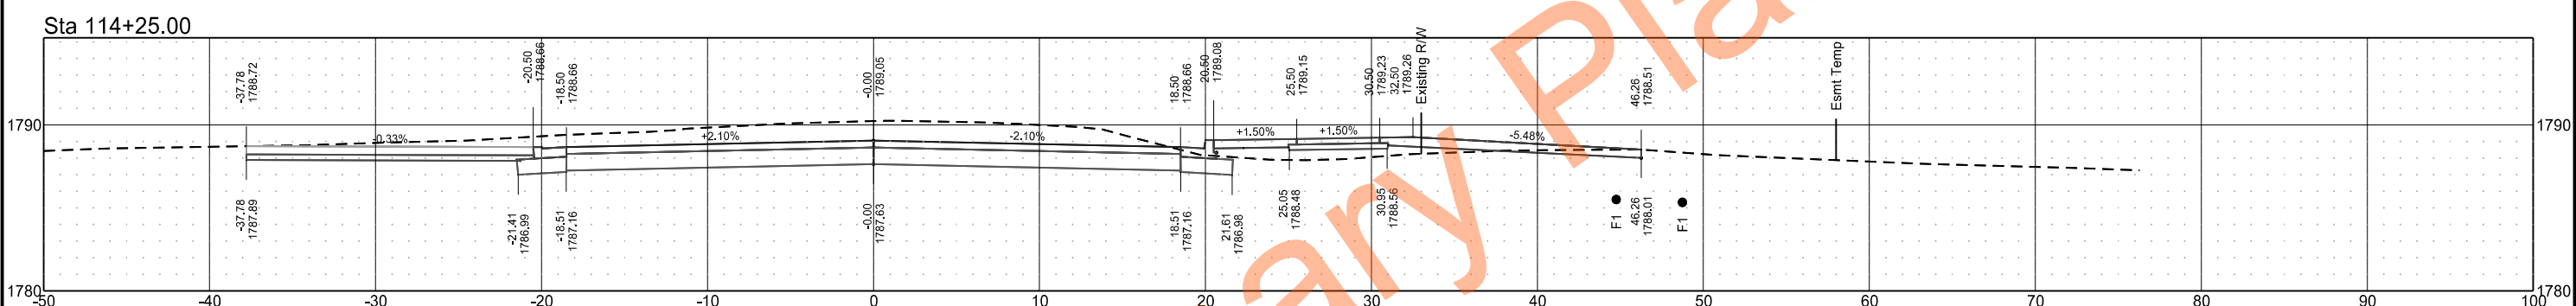

Sta 114+00.00

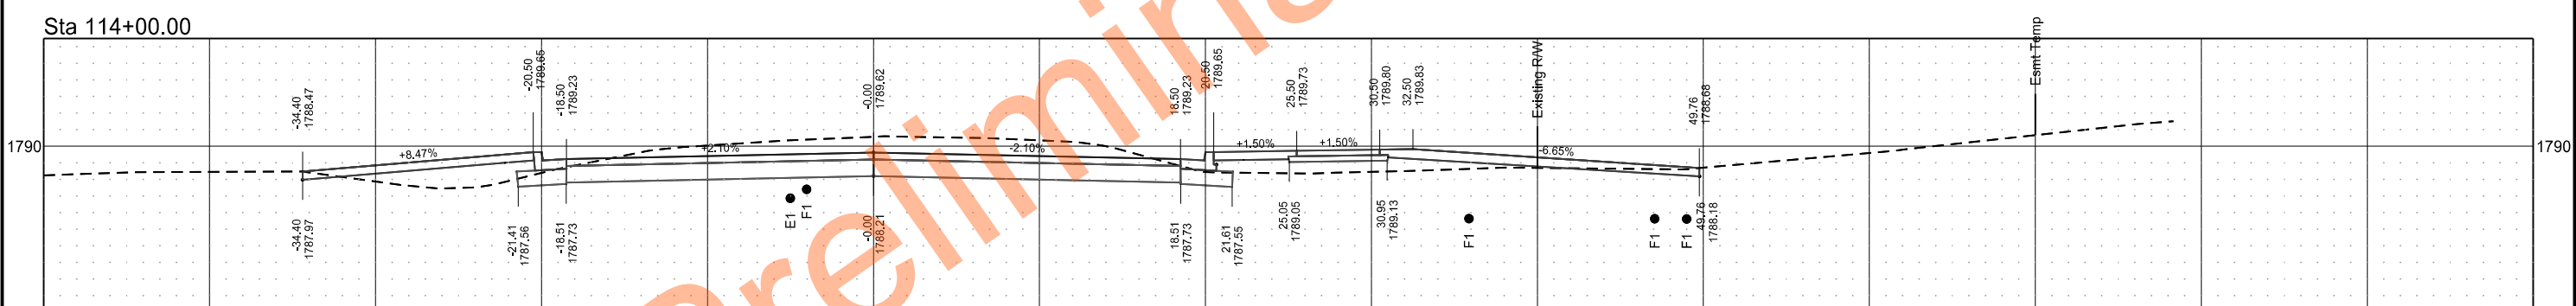

Sta 113+75.00

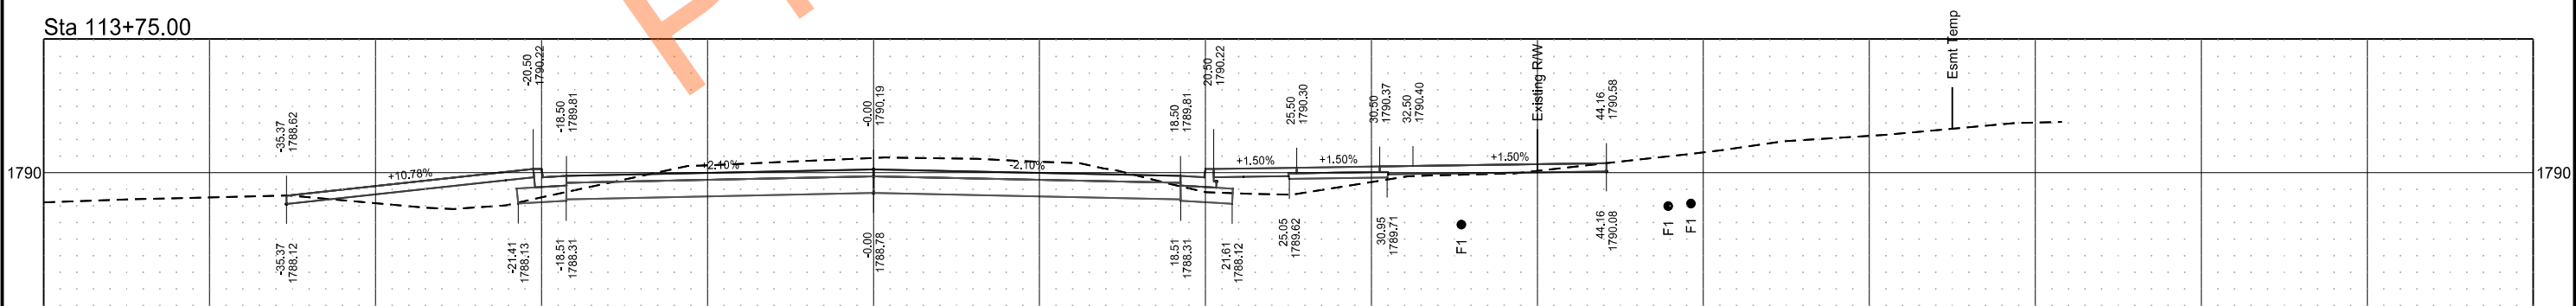

	STATE	PROJECT NO.	SECTION NO.	SHEET NO.
	ND	SU-1-988(055)	200	32



Roadway Reconstruction
27th St NW
Mandan, ND

STATE

PROJECT NO.

SECTION NO.

SHEET NO.


ND

SU-1-988(055)


200

33


Sta 116+50.00

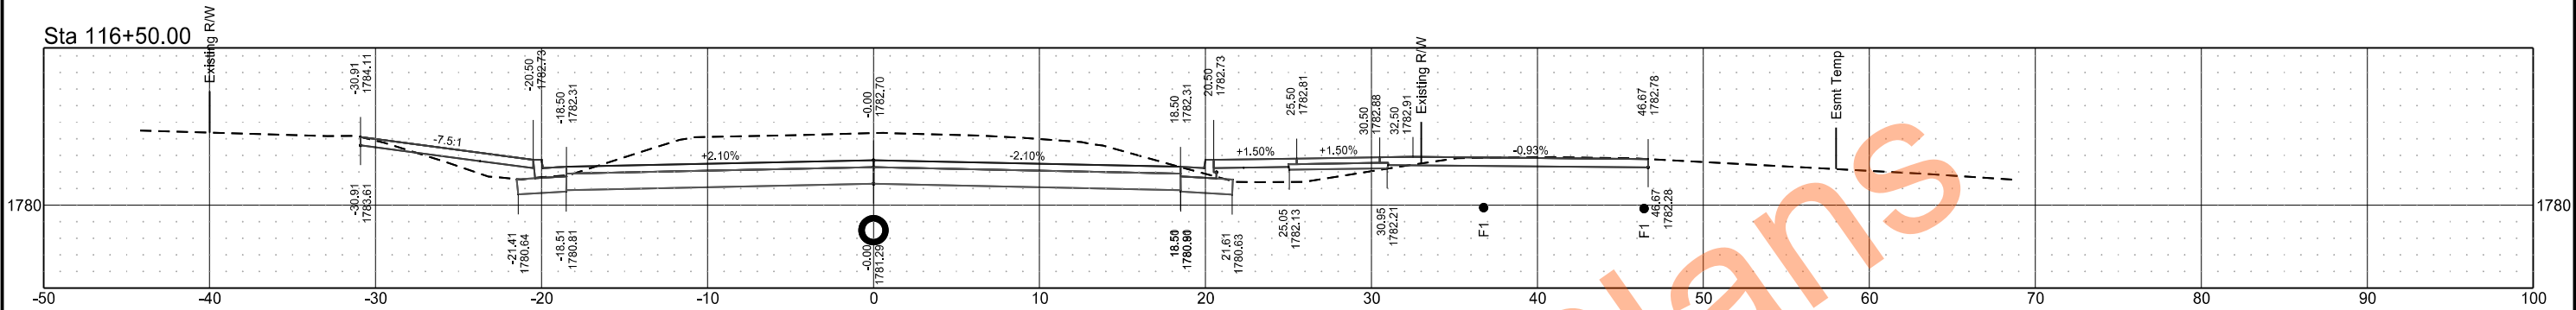


Sta 116+25.00

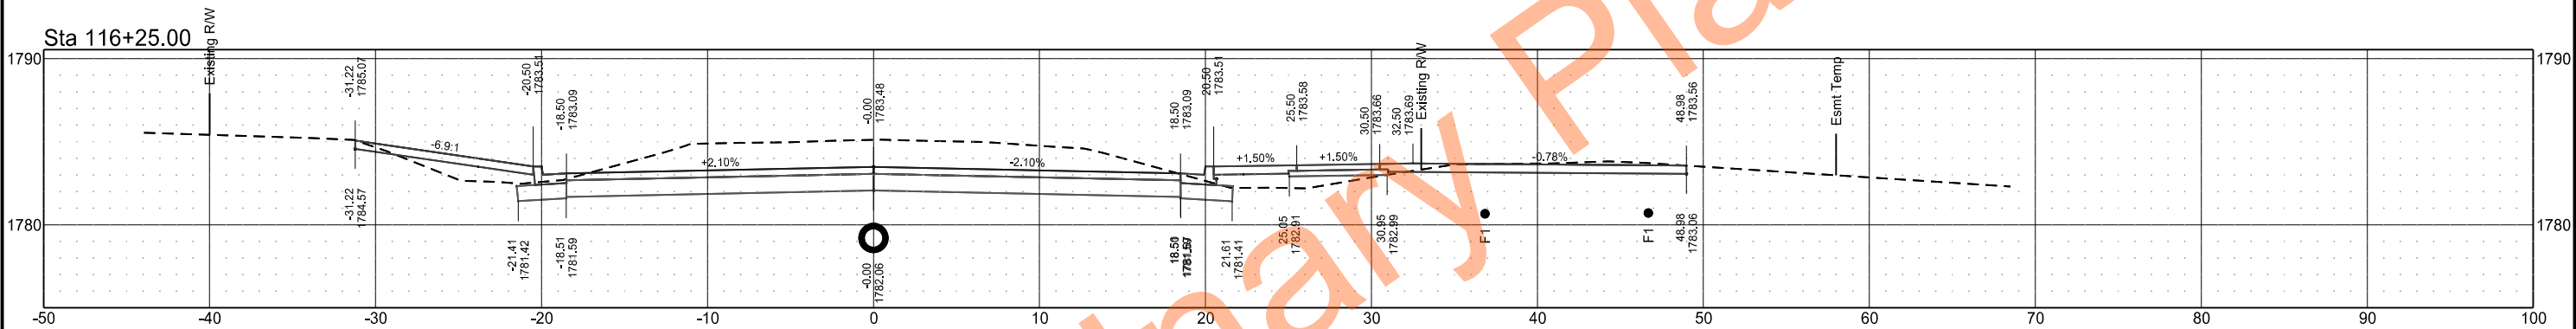

Sta 116+00.00

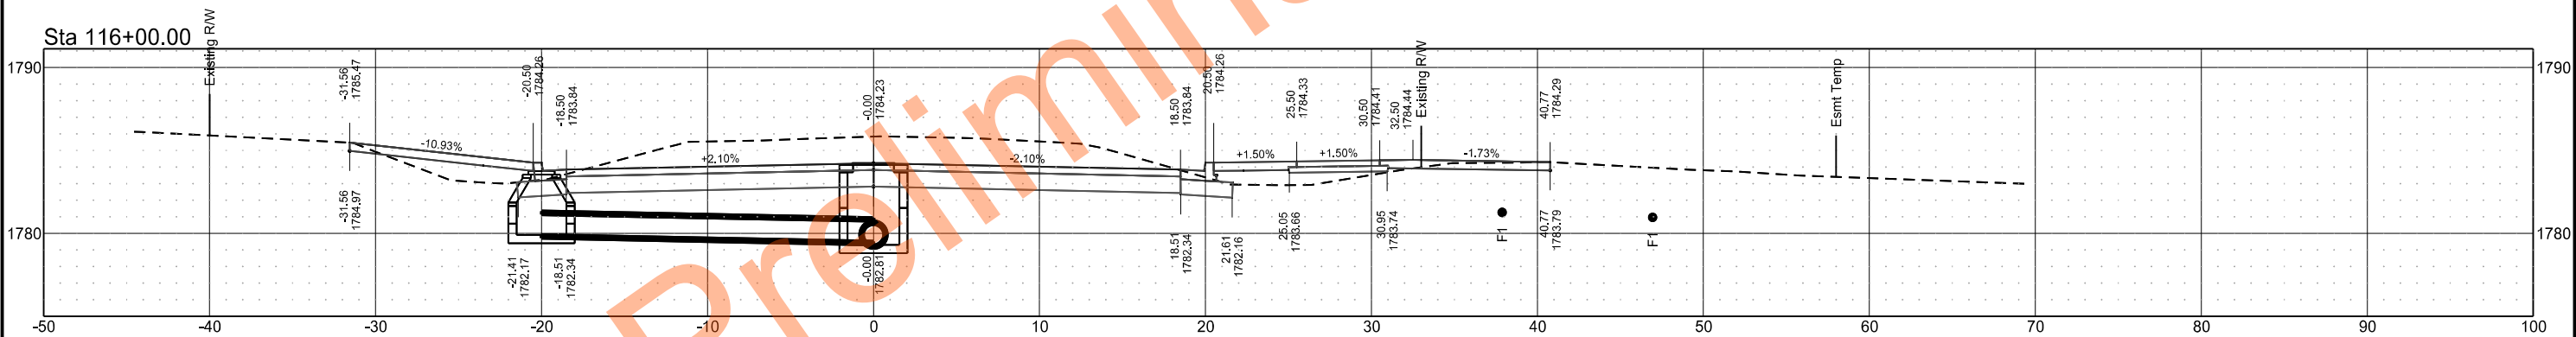

Sta 115+75.00

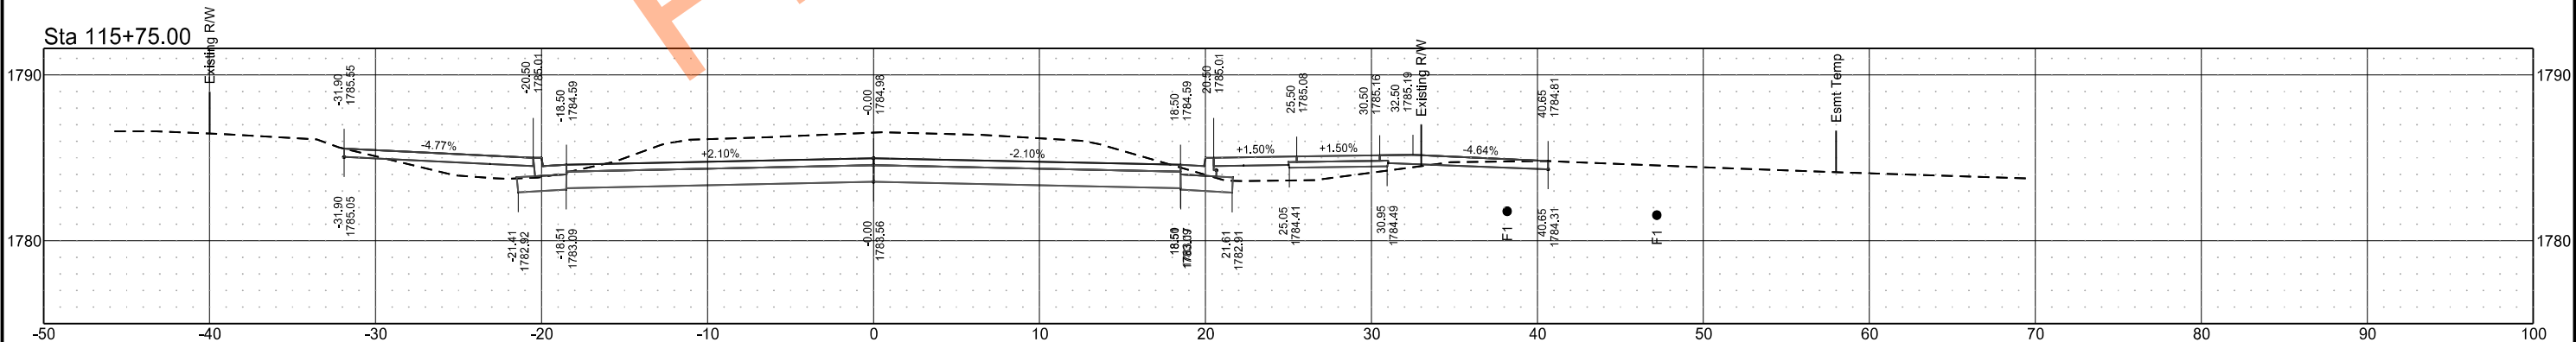

Roadway Reconstruction
27th St NW
Mandan, ND

STATE

PROJECT NO.

SECTION NO.

SHEET NO.


ND

SU-1-988(055)


200

34


Sta 117+50.00

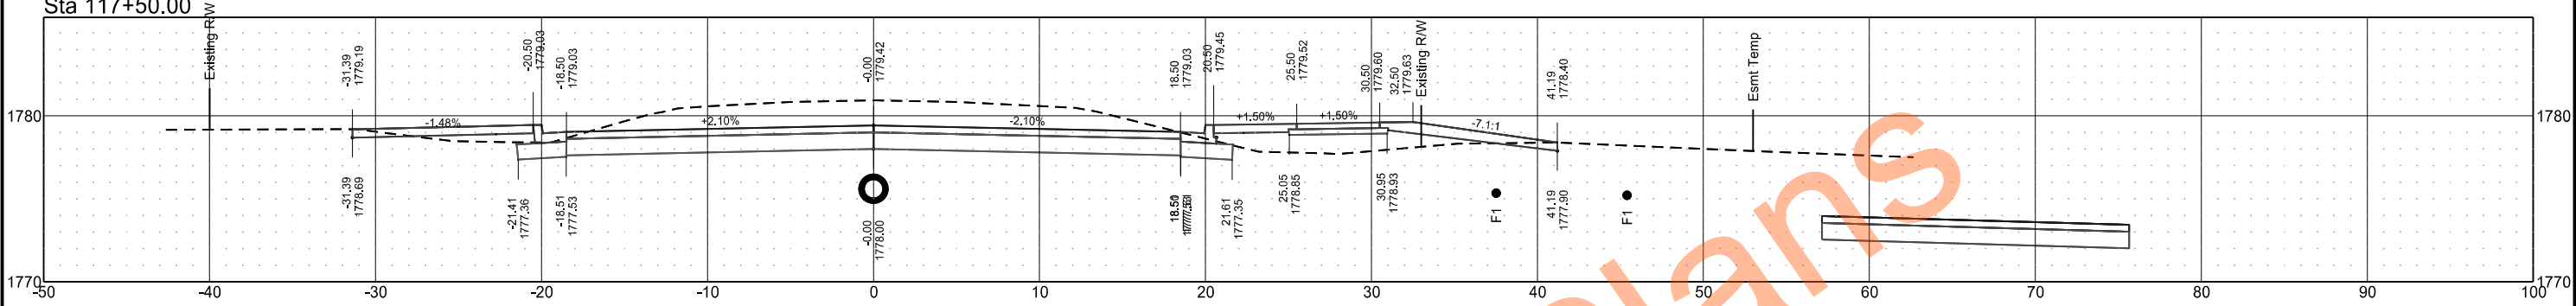


Sta 117+25.00

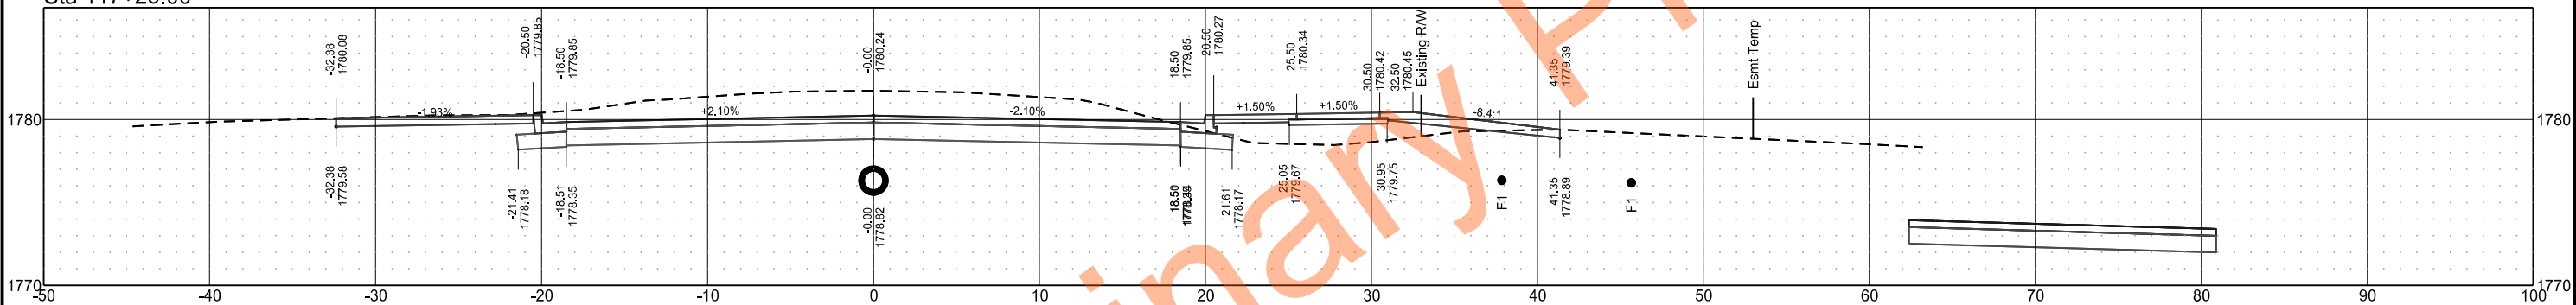

Sta 117+00.00

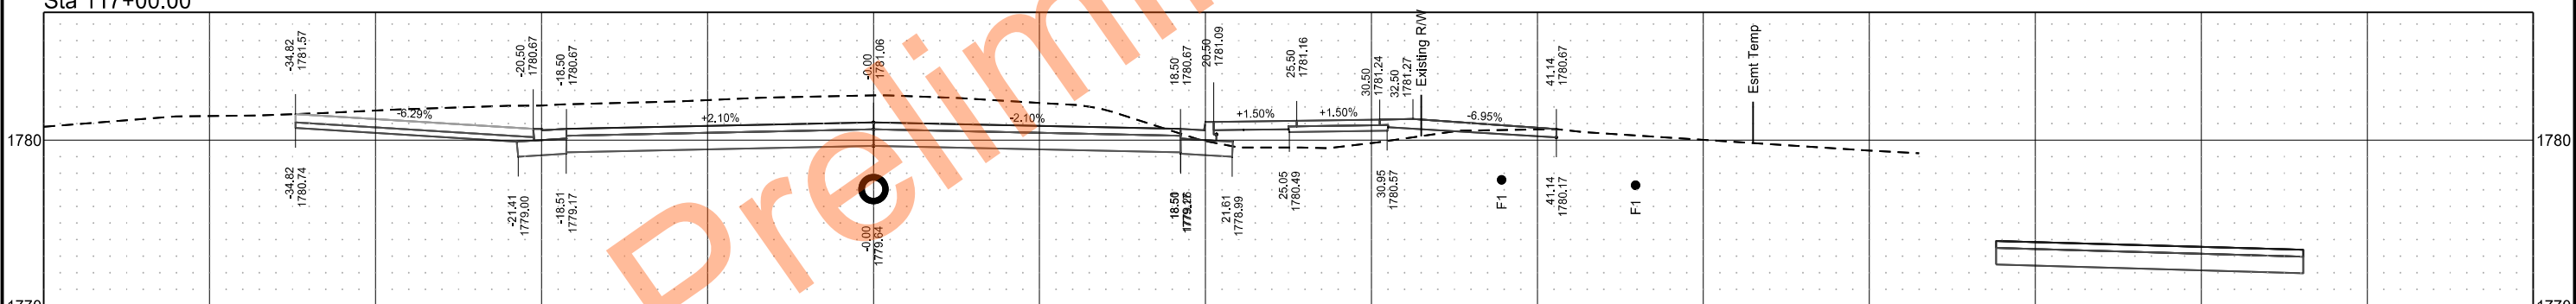

Sta 116+75.00

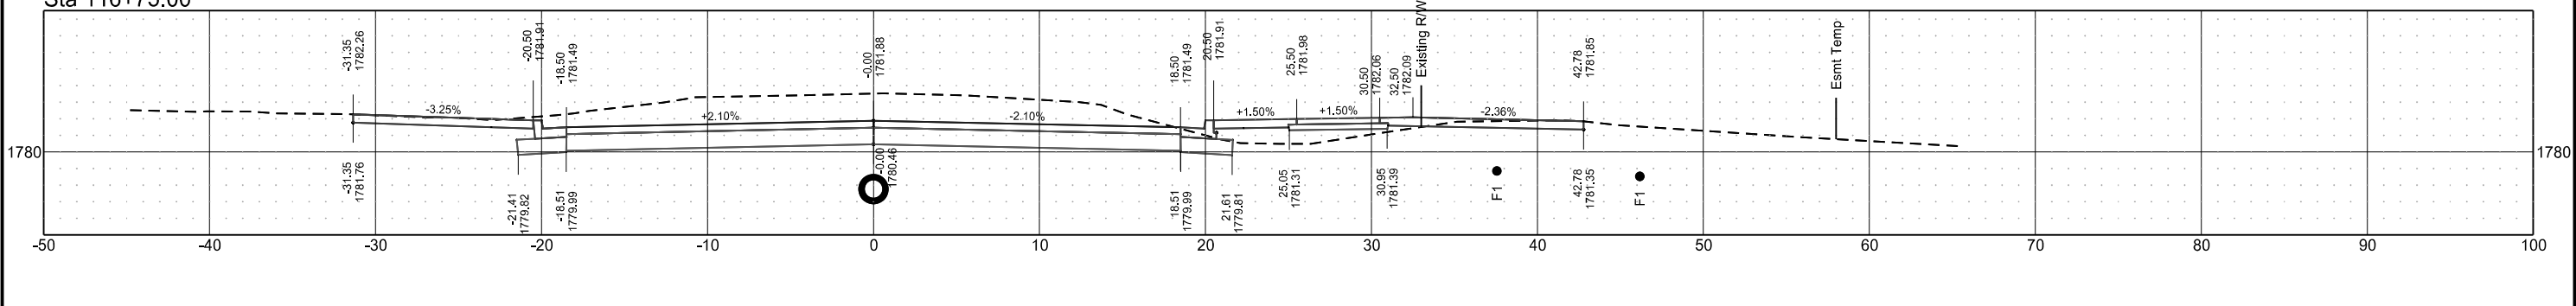

Roadway Reconstruction
27th St NW
Mandan, ND

STATE

PROJECT NO.

SECTION NO.

SHEET NO.


ND

SU-1-988(055)


200

35


Sta 118+50.00

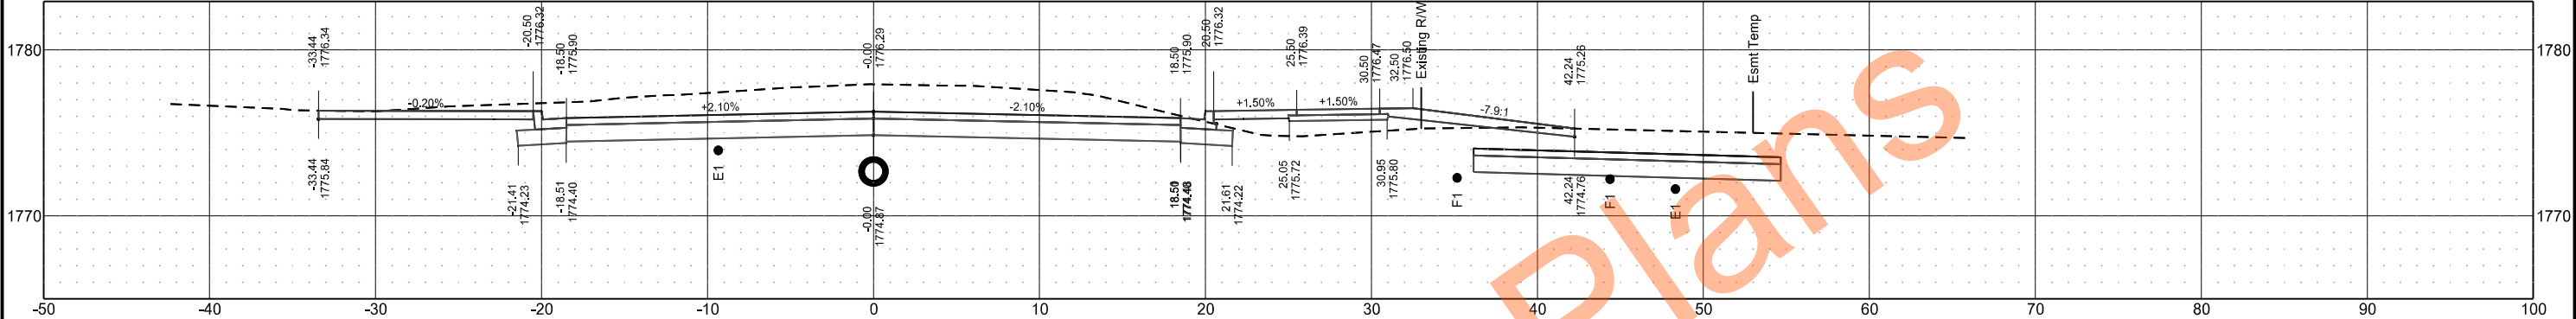


Sta 118+25.00

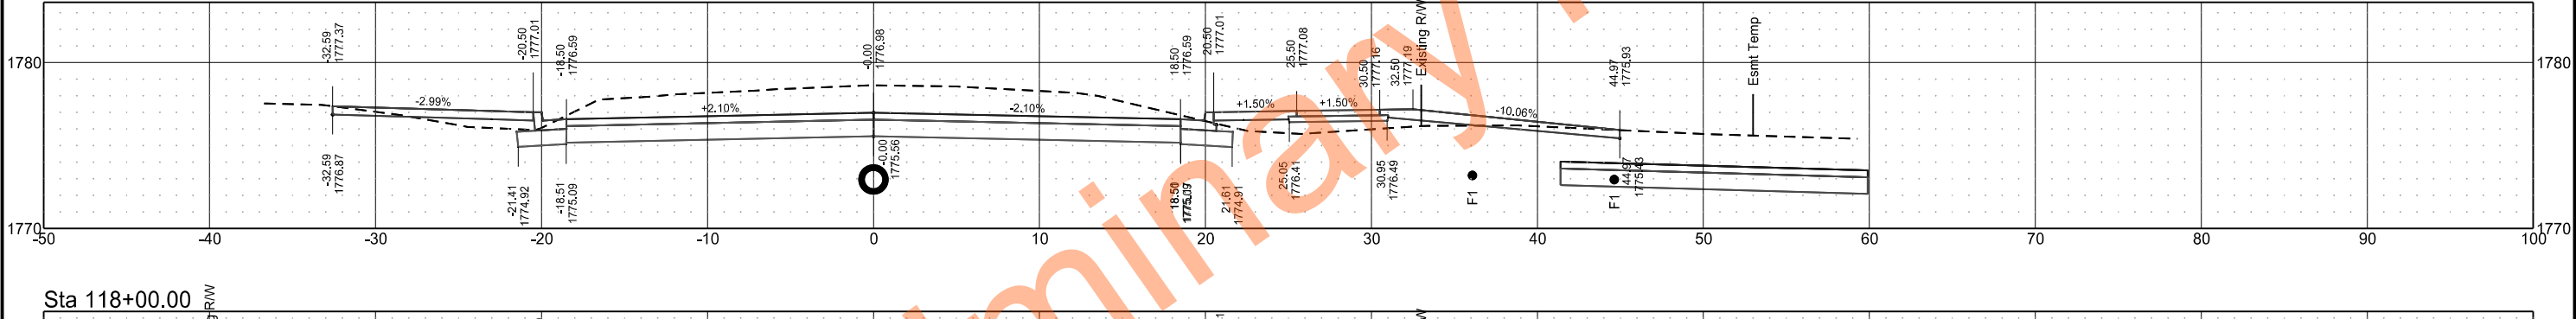

Sta 118+00.00

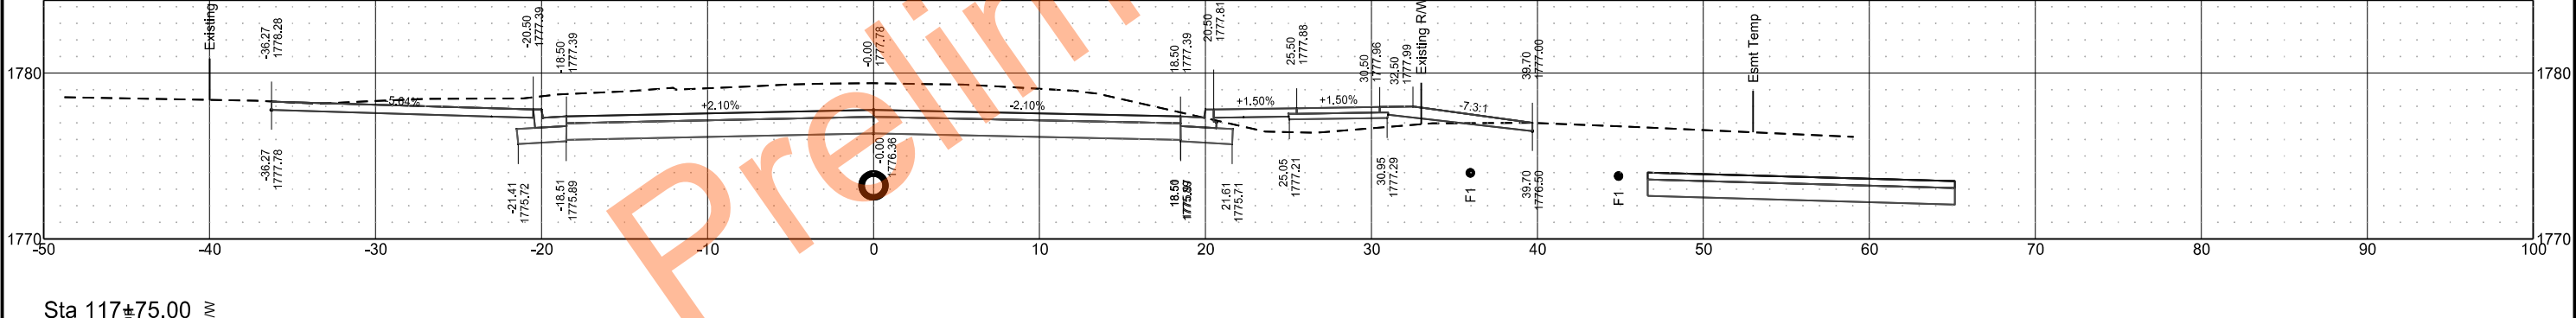

Sta 117+75.00

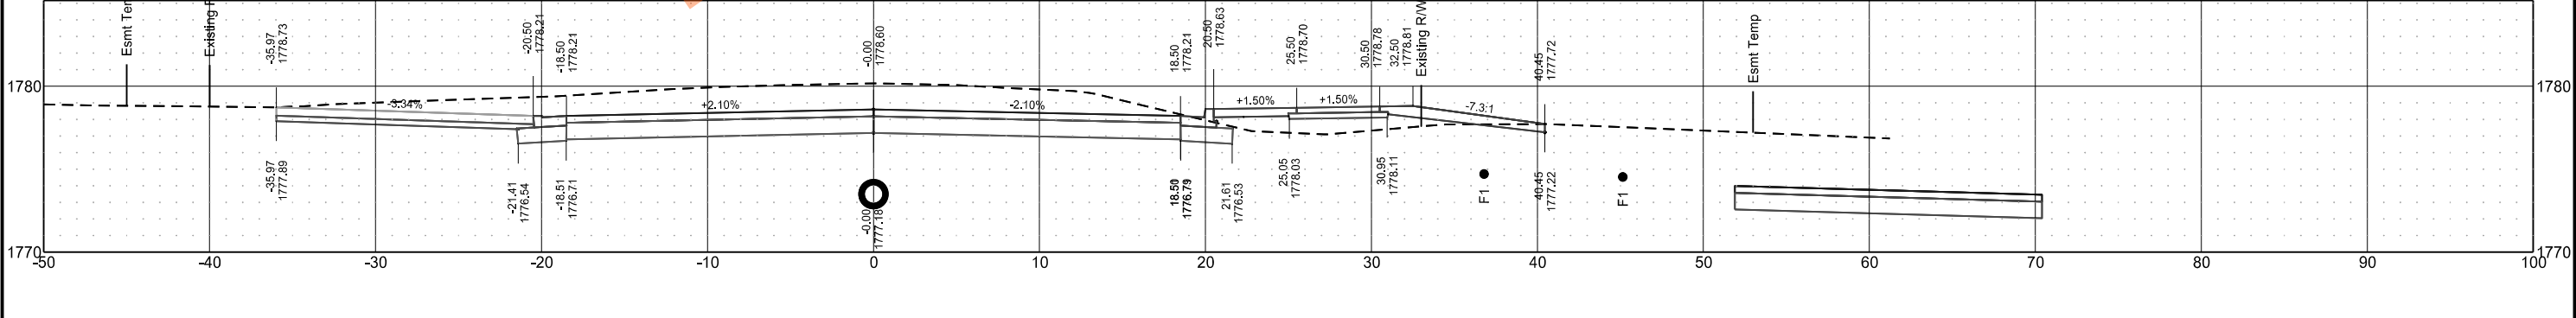


	STATE	PROJECT NO.	SECTION NO.	SHEET NO.
	ND	SU-1-988(055)	200	36




Roadway Reconstruction
27th St NW
Mandan, ND

	STATE	PROJECT NO.	SECTION NO.	SHEET NO.
	ND	SU-1-988(055)	200	37


Sta 120+50.00

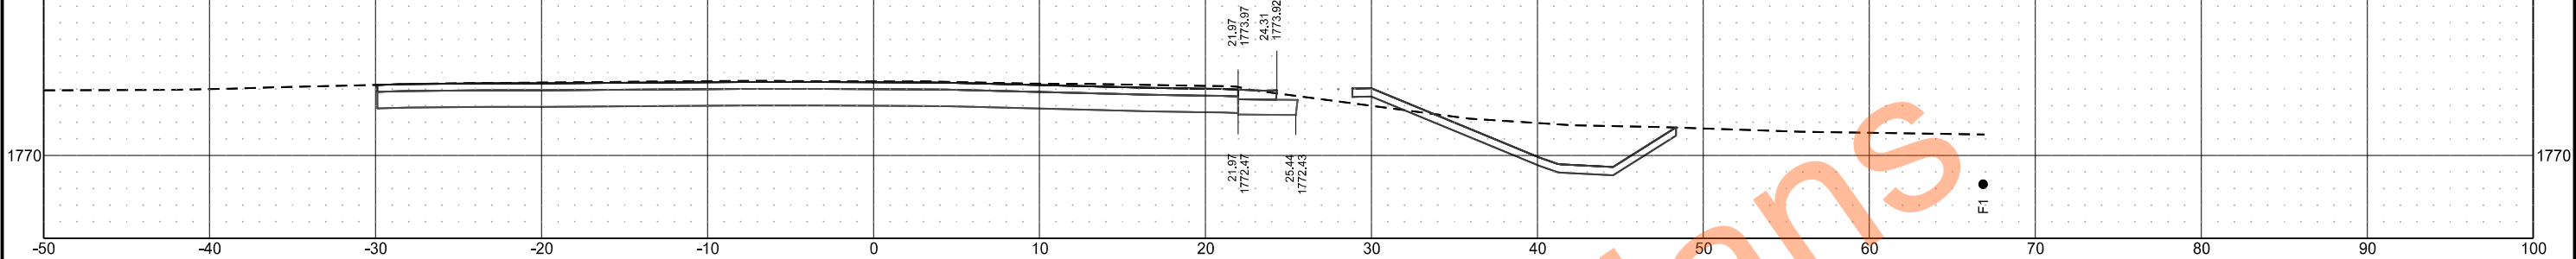


Sta 120+25.00

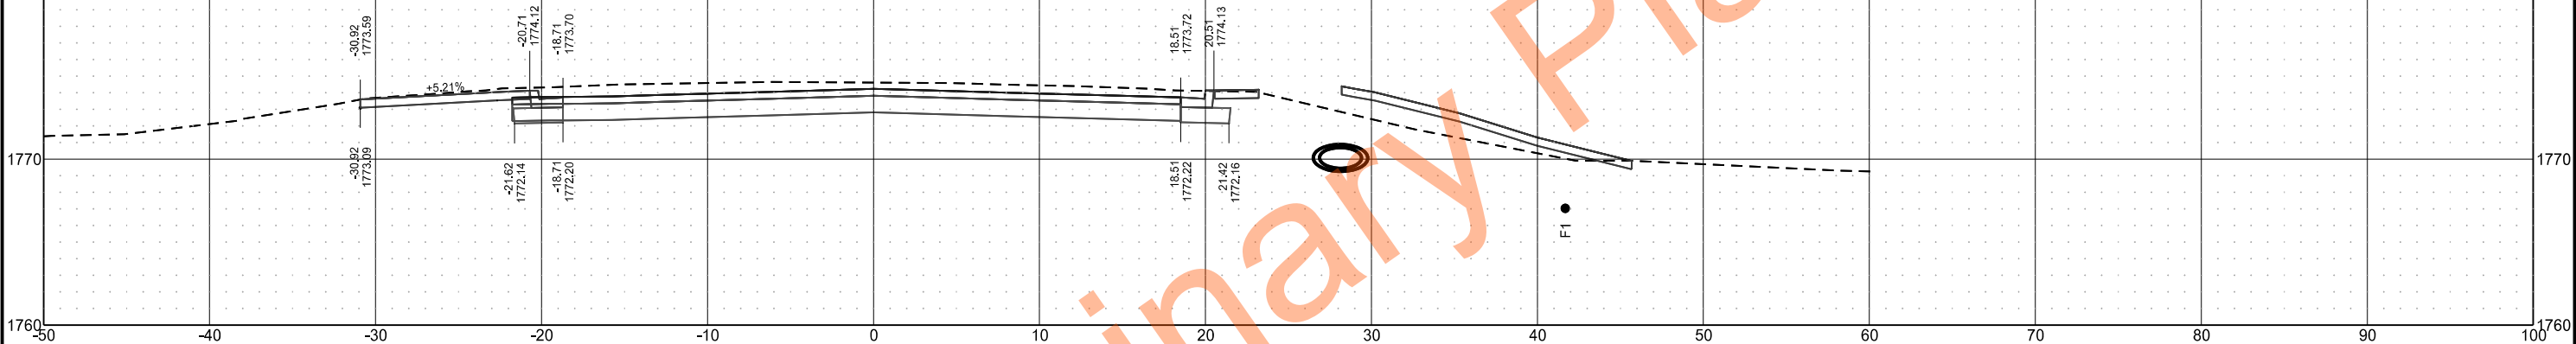

Sta 120+00.00

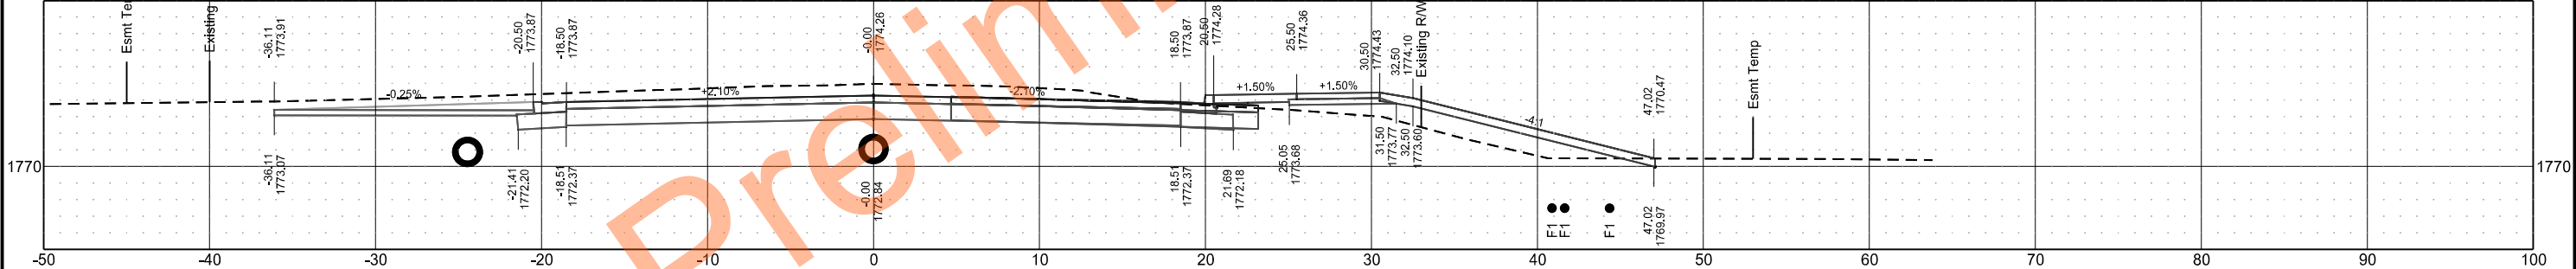

Sta 119+75.00

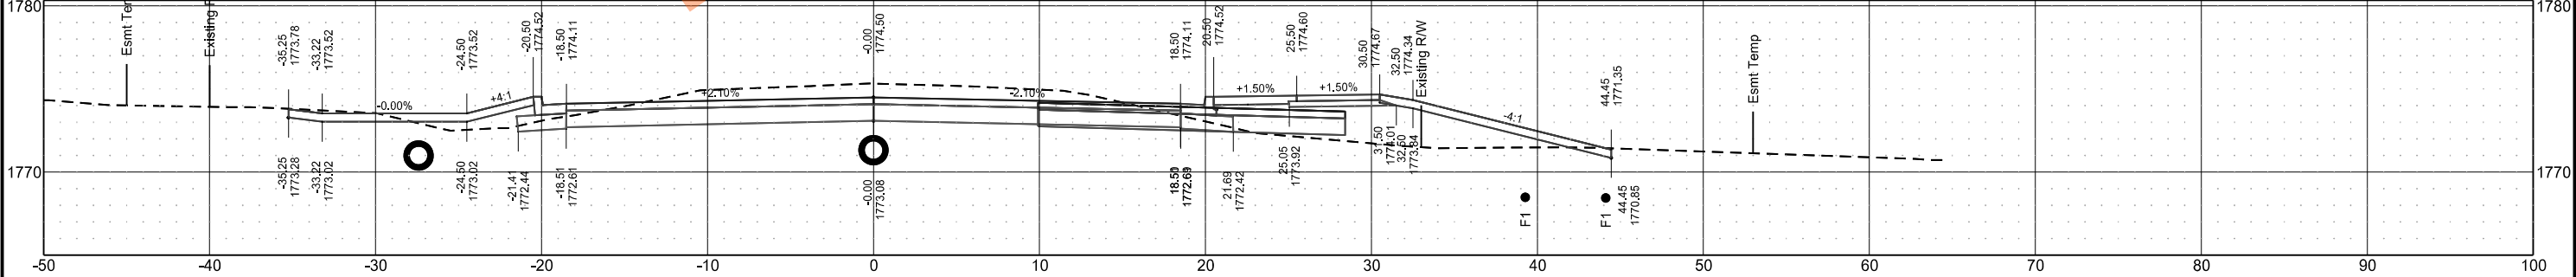


Roadway Reconstruction
27th St NW
Mandan, ND

	STATE	PROJECT NO.	SECTION NO.	SHEET NO.
	ND	SU-1-988(055)	200	38

Preliminary Plans

Sta 120+64.22

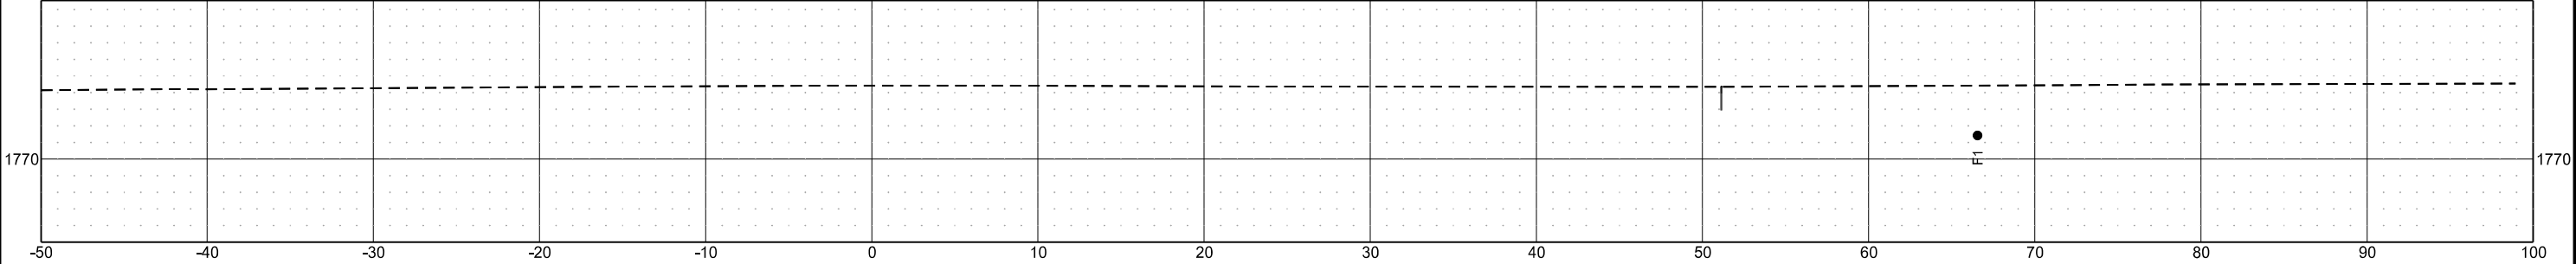

Roadway Reconstruction
6th Ave NW
Mandan, ND

STATE

PROJECT NO.

SECTION
NO.

SHEET
NO.


ND

SU-1-988(055)


200

39


Sta 299+50.00

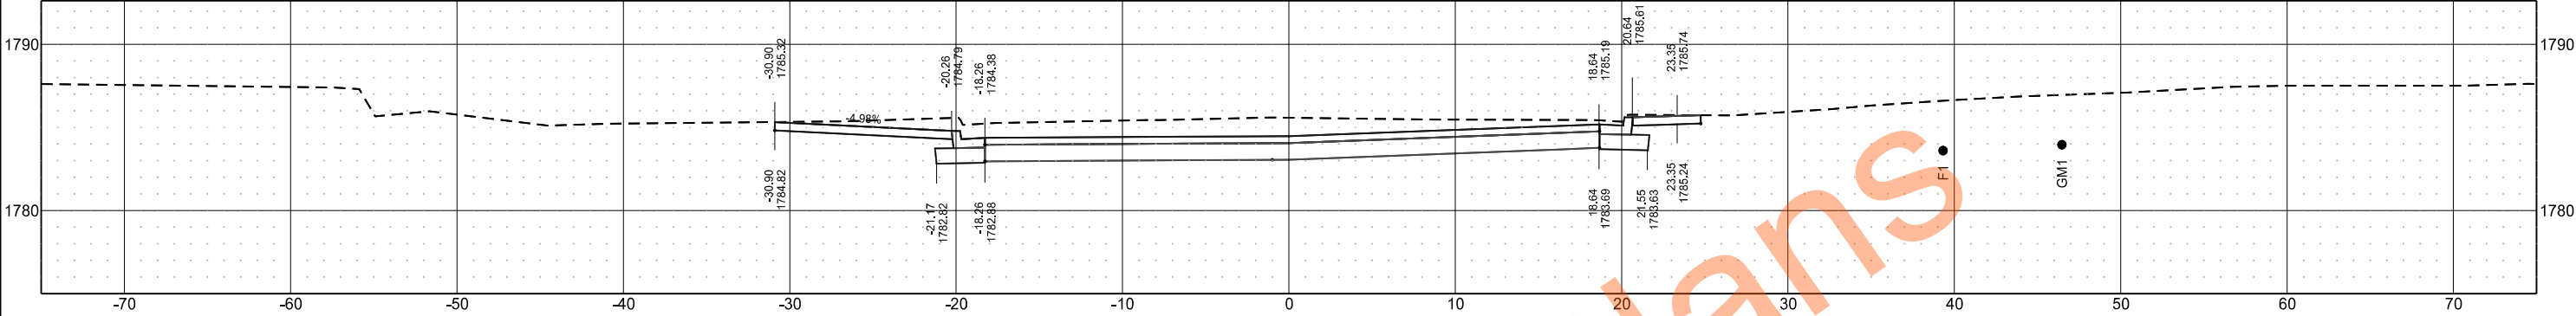


Sta 299+25.00

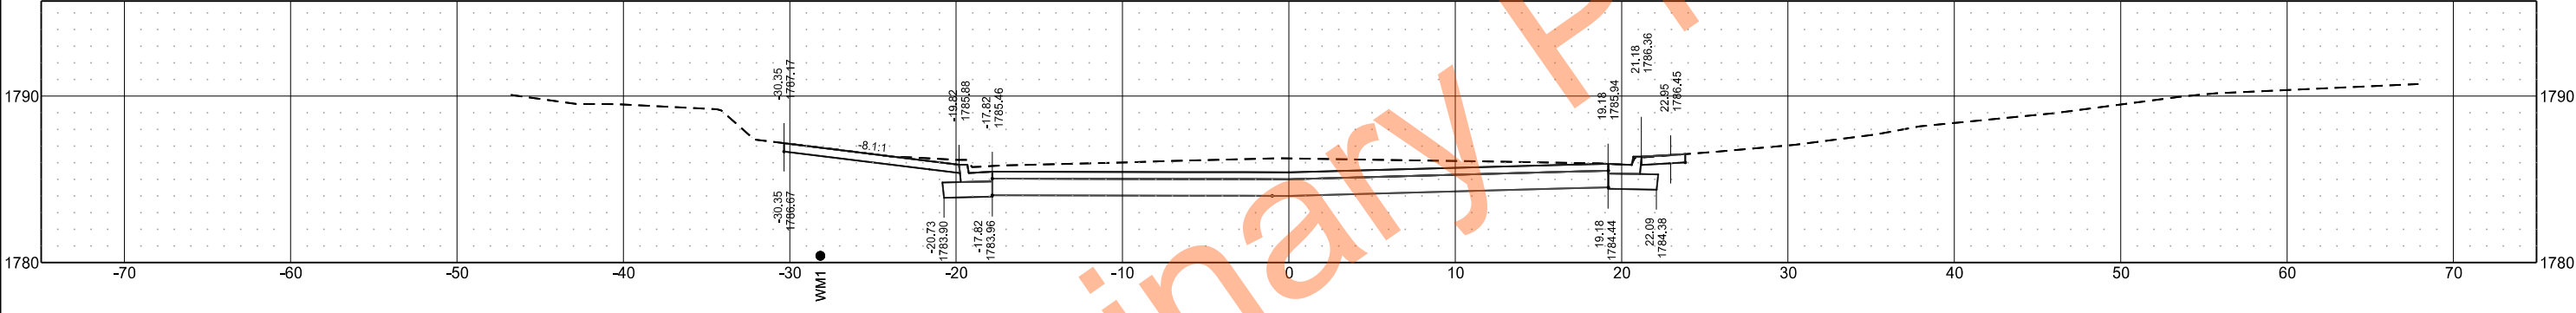

Sta 299+00.00

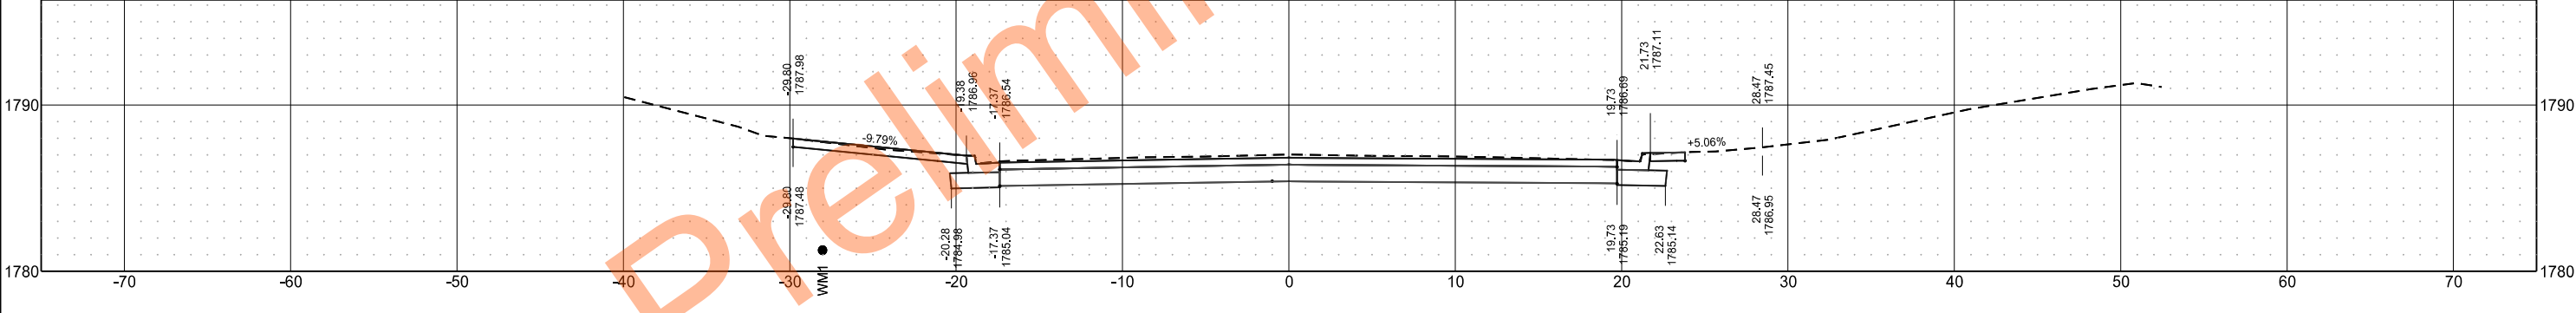

Sta 298+91.13

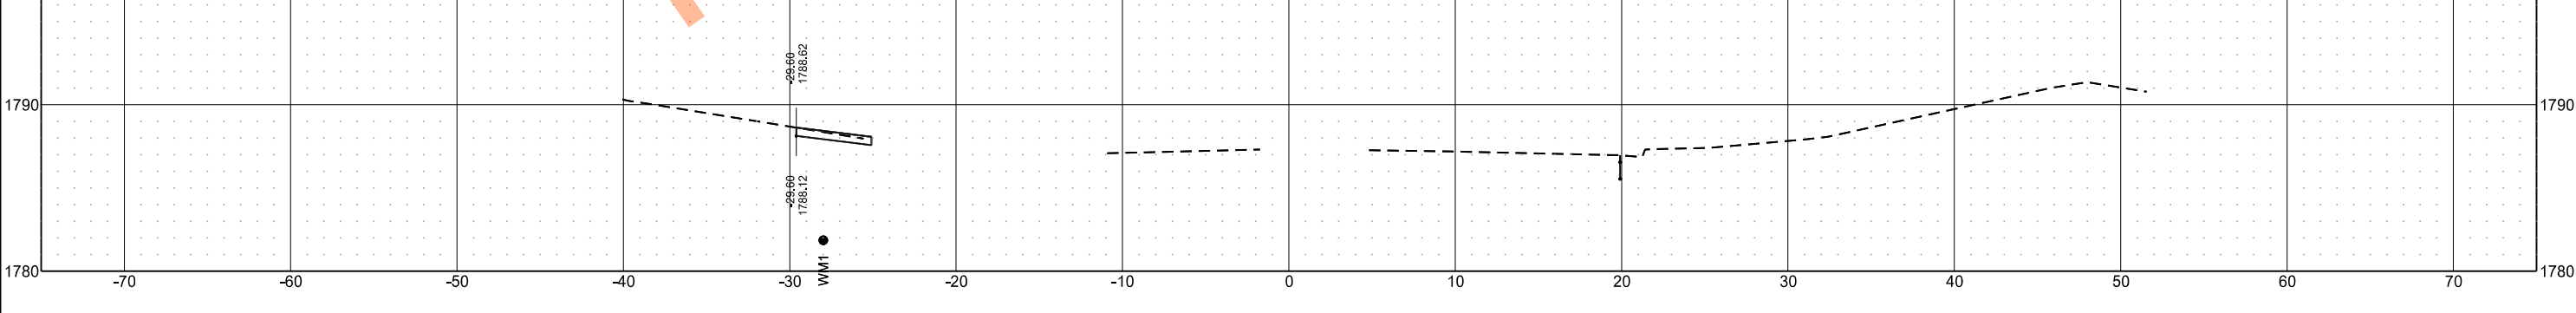

	STATE	PROJECT NO.	SECTION NO.	SHEET NO.
	ND	SU-1-988(044)	200	40

