

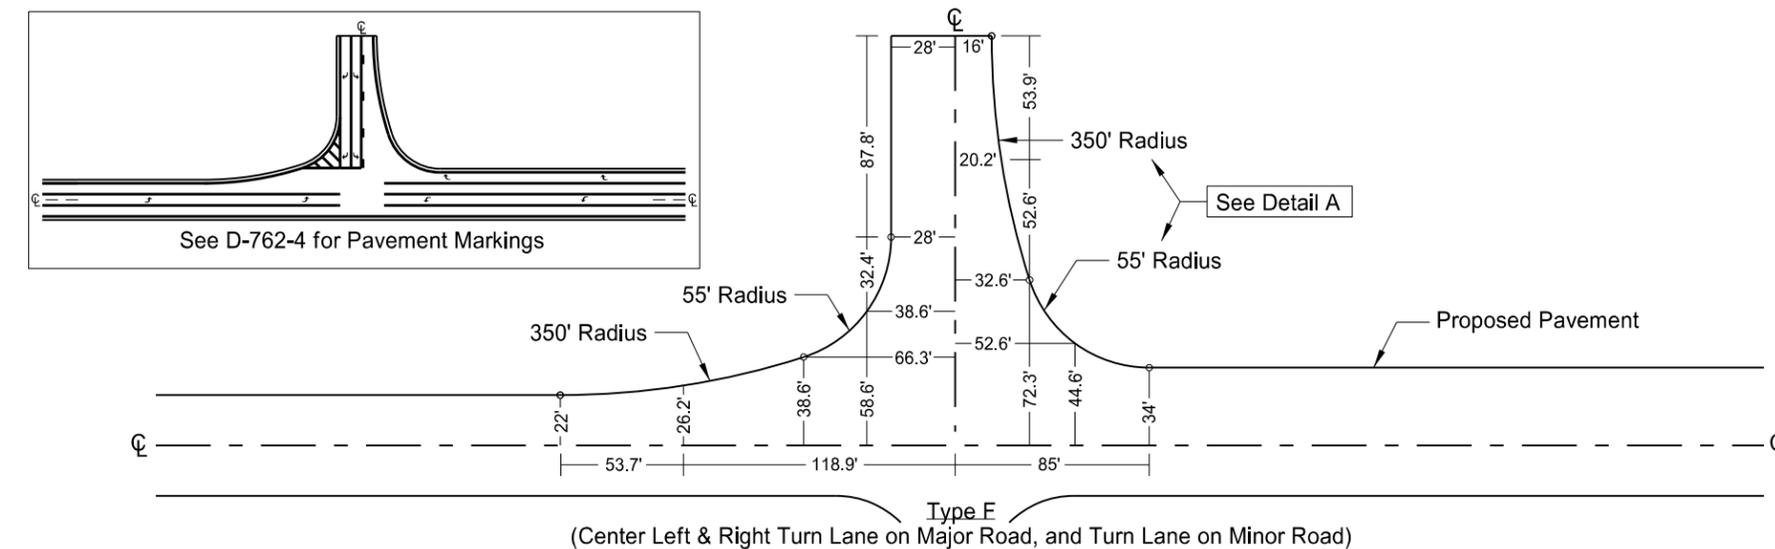
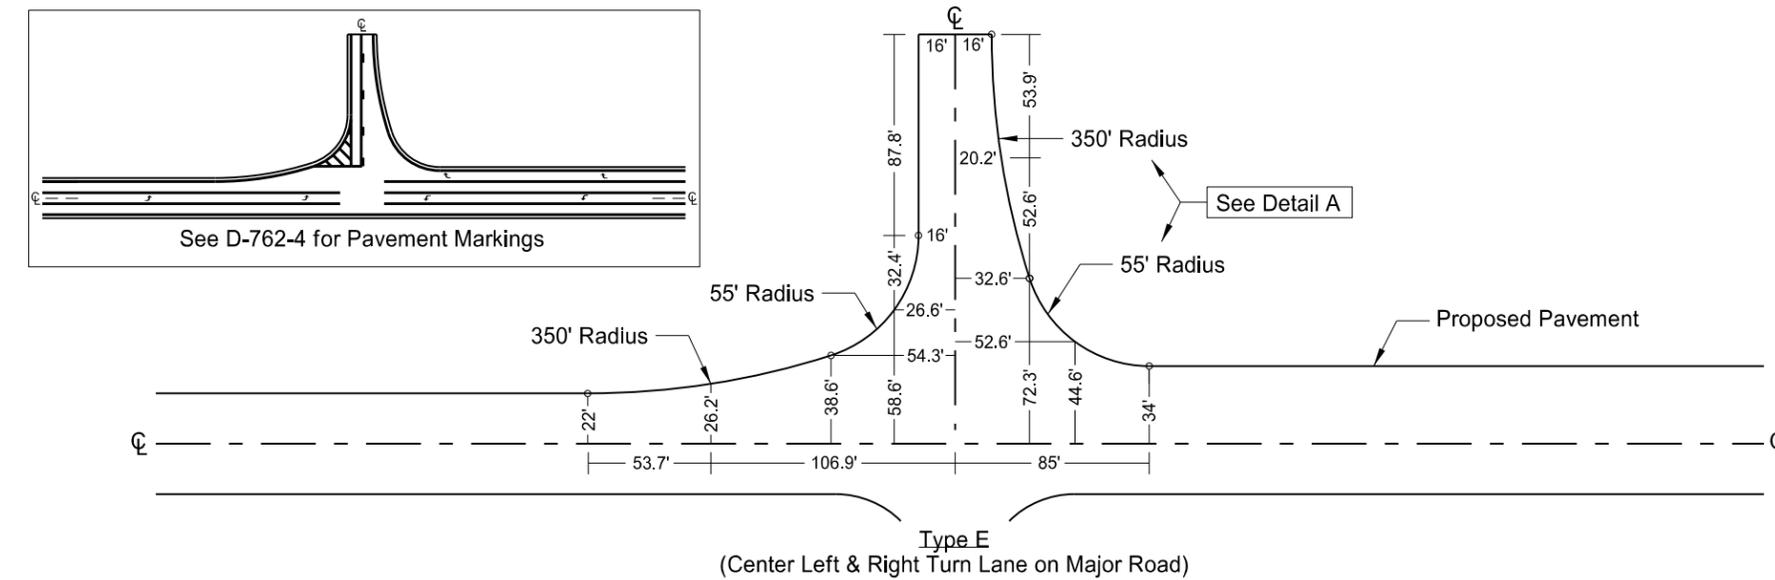


STANDARD 90 DEGREE FLARED INTERSECTIONS

(Center Left Turn Lane on Major Road)

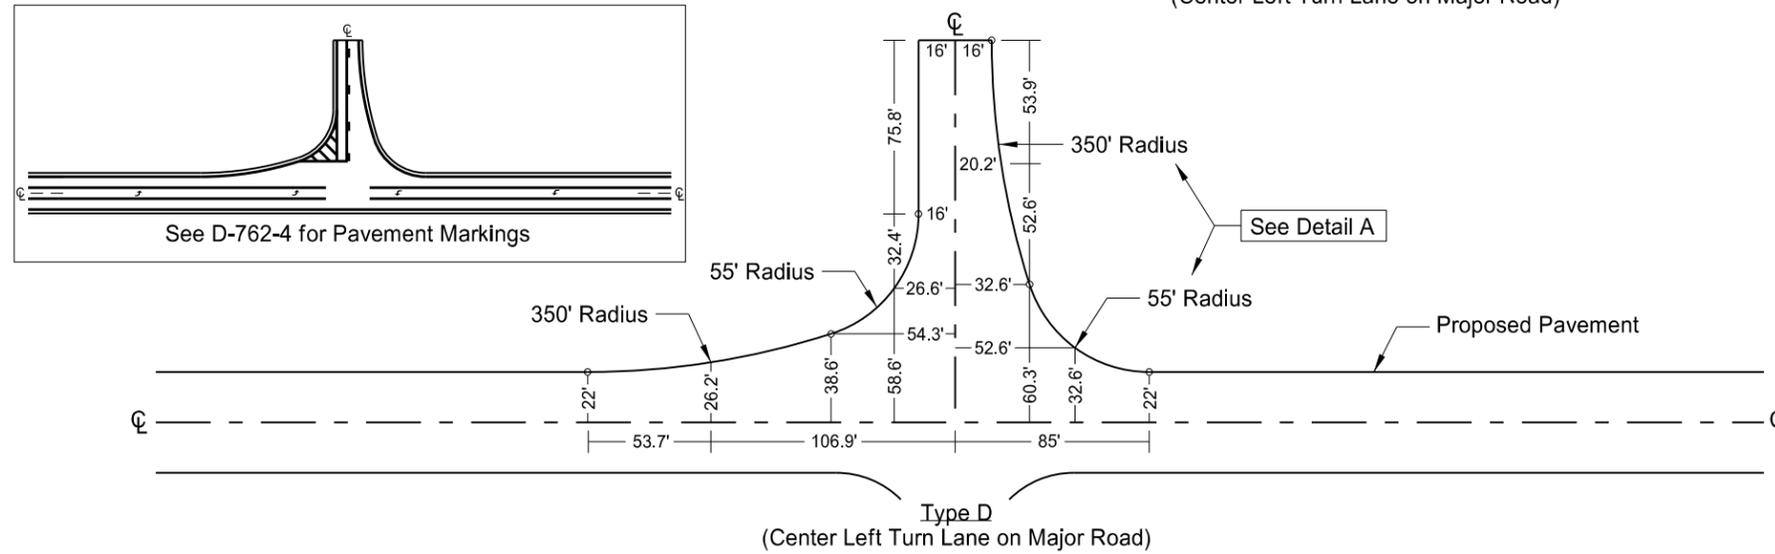

Detail A  
Compound Curve (350' Radius, 55' Radius, 14' Offset)

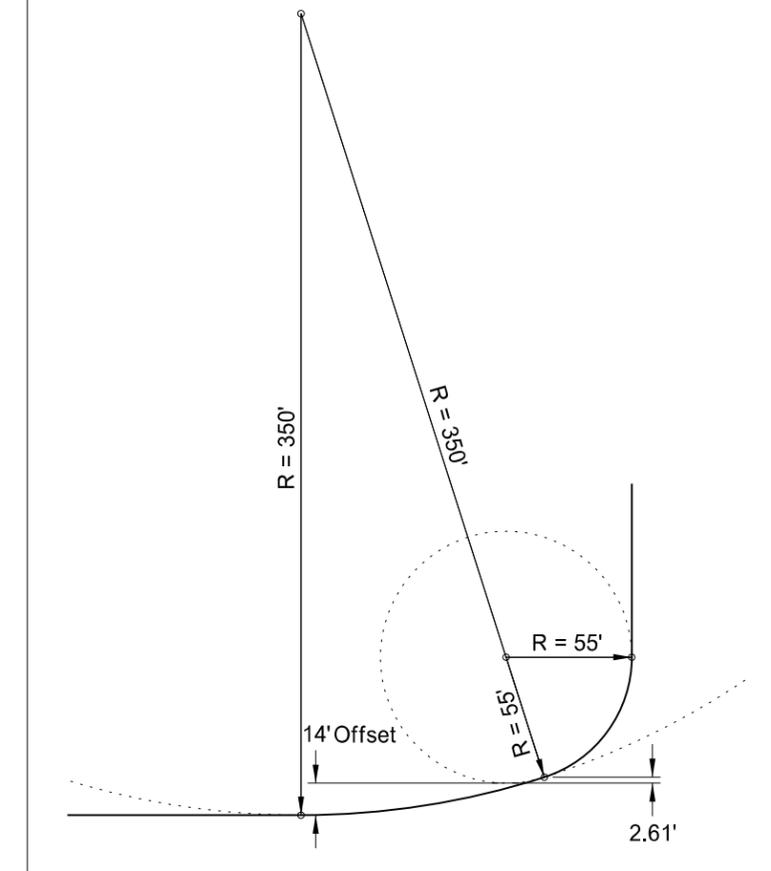

- Radius Tangent Point
- xx.x'— Pavement widths
- Proposed Pavement

|  |        |
|--|--------|
| NORTH DAKOTA<br>DEPARTMENT OF TRANSPORTATION |        |
| 3-29-16                                      |        |
| REVISIONS                                    |        |
| DATE   | CHANGE |
|  |        |

This document was originally issued and sealed by Roger Weigel, Registration Number PE-2930, on 03/29/16 and the original document is stored at the North Dakota Department of Transportation.