
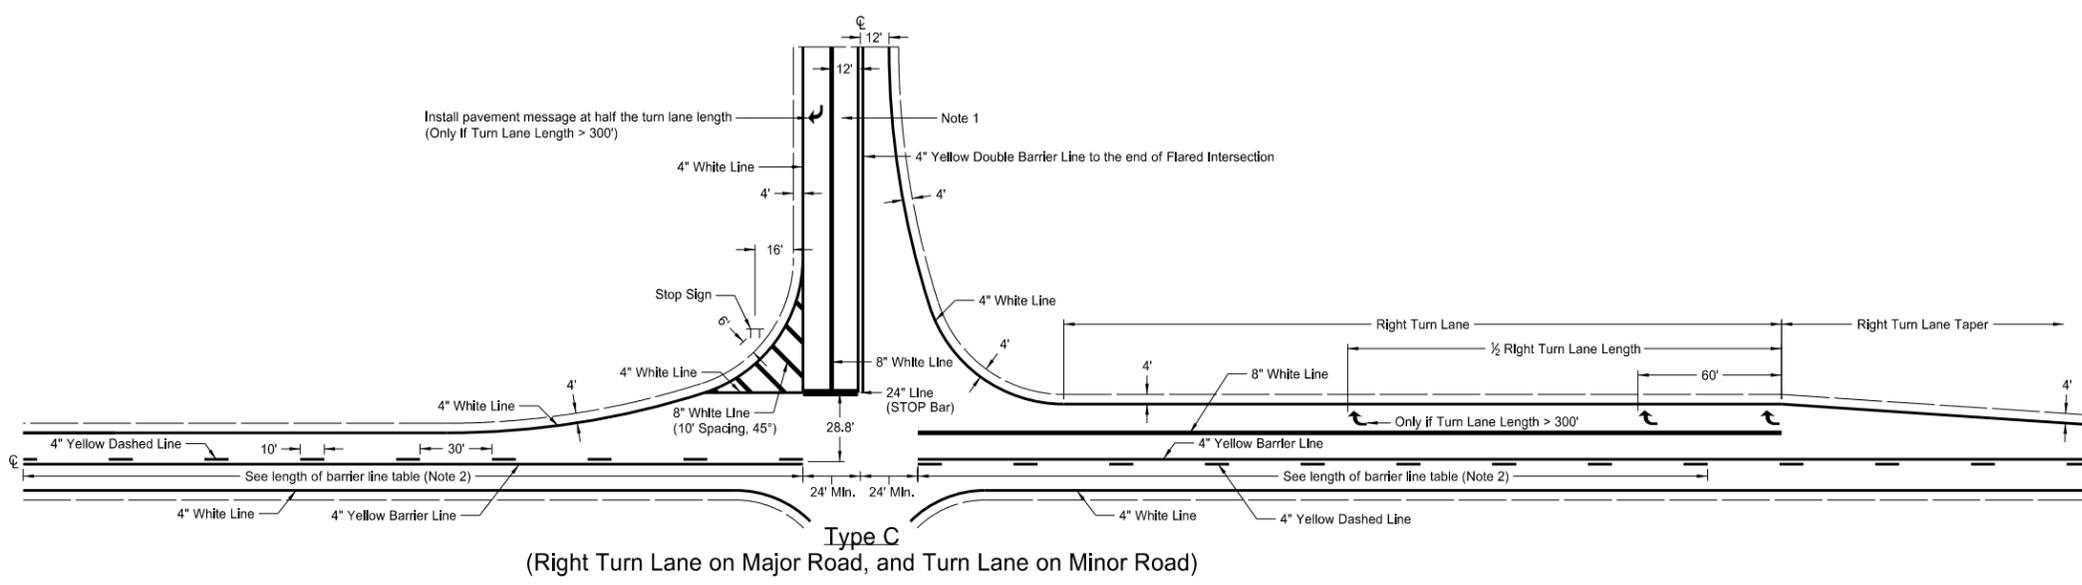
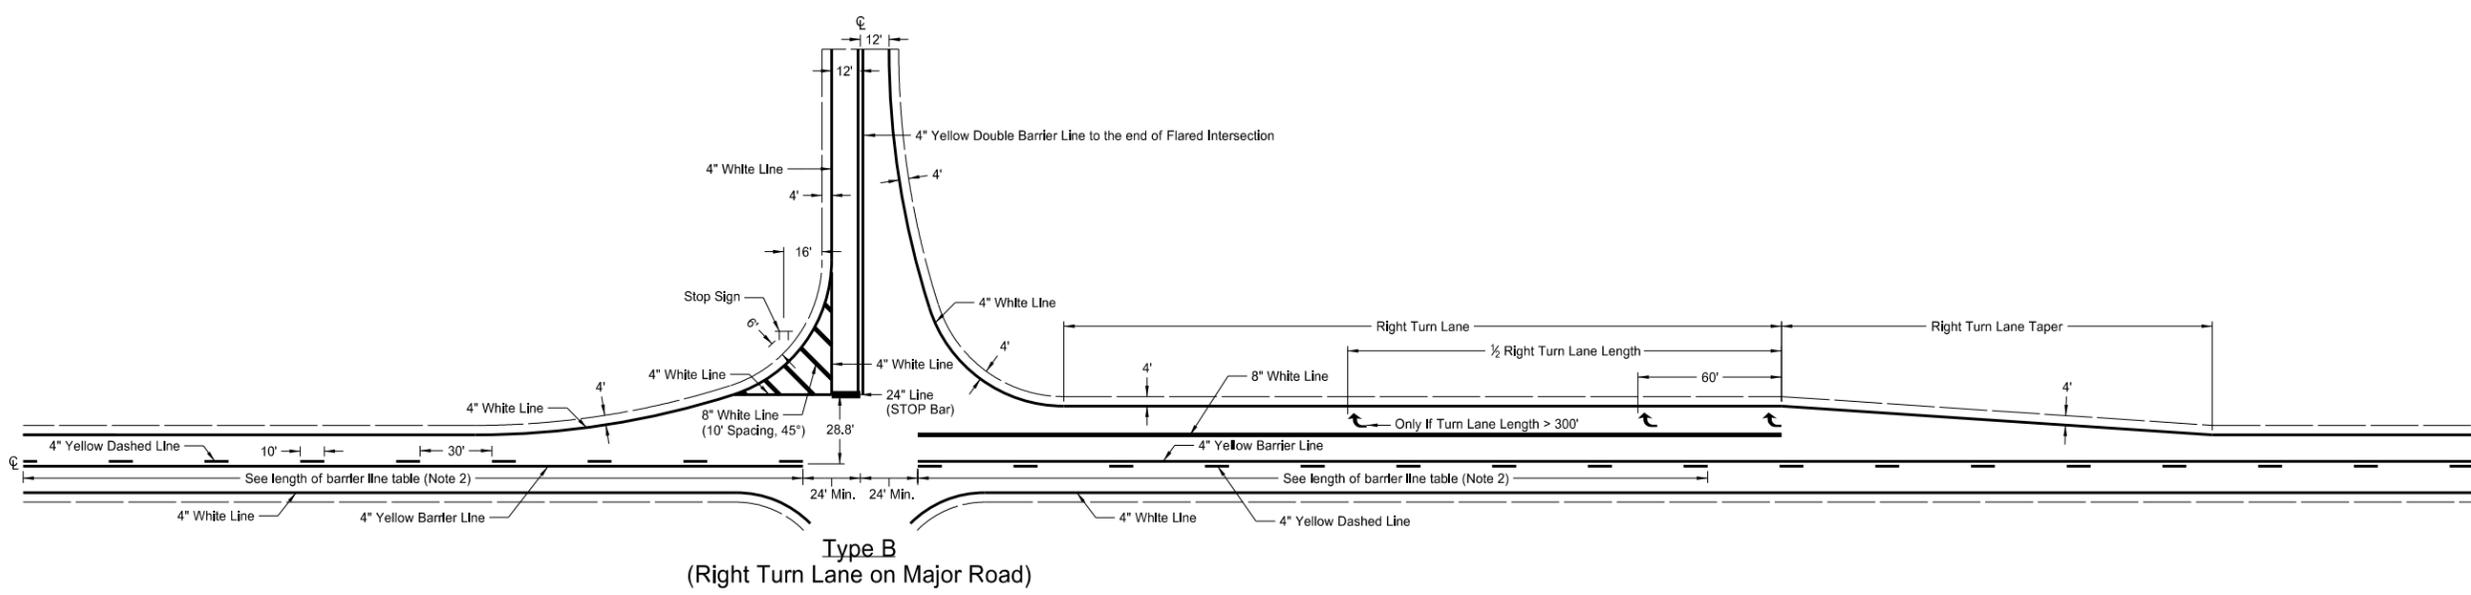


PAVEMENT MARKING FOR STANDARD 90 DEGREE FLARED INTERSECTION
(No Center Left Turn Lane on Major Road)

Notes

1. At "T" intersections (3-leg), additionally install left turn pavement marking message arrow.
2. The barrier lines have variable distances dependent on speed limit. Obtain barrier line length from table below (stopping sight distance.)

Table for Length of Barrier Line									
Speed Limit (mph)	30	35	40	45	50	55	60	65	70
Minimum Length	200'	250'	305'	360'	425'	495'	570'	645'	730'

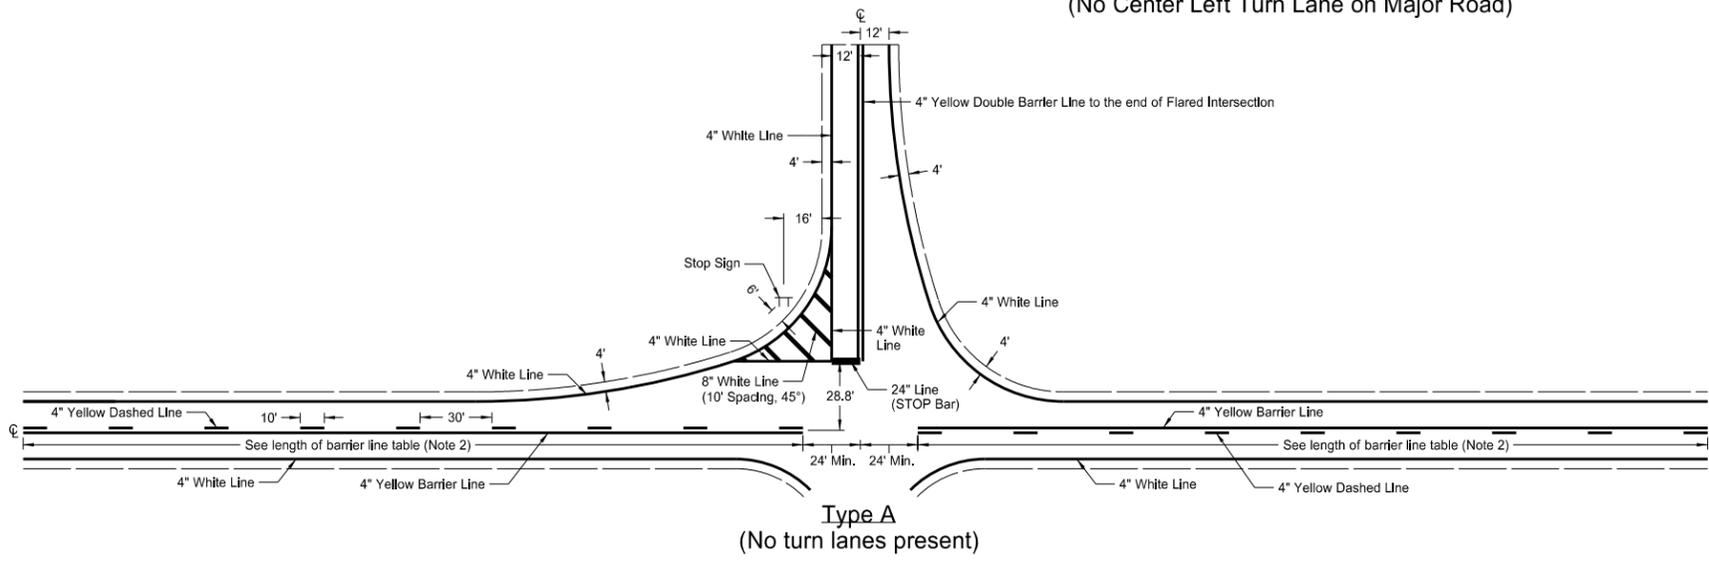

—— 4" Marking
 ——— 8" Marking
 ——— 24" Marking

NORTH DAKOTA DEPARTMENT OF TRANSPORTATION	
3-29-16	
REVISIONS	
DATE	CHANGE
8-17-17	Updated note & dimensioning.
8-30-18	Corrected pvt mkg placement.
8-27-19	New Design Engineer PE Stamp.

This document was originally issued and sealed by
 Kirk J Hoff,
 Registration Number
 PE-4683,
 on 8/27/19 and the original document is stored at the
 North Dakota Department
 of Transportation