



TYPICAL GRADING AT BRIDGE ENDS
WITH W-BEAM GUARDRAIL


D-764-22

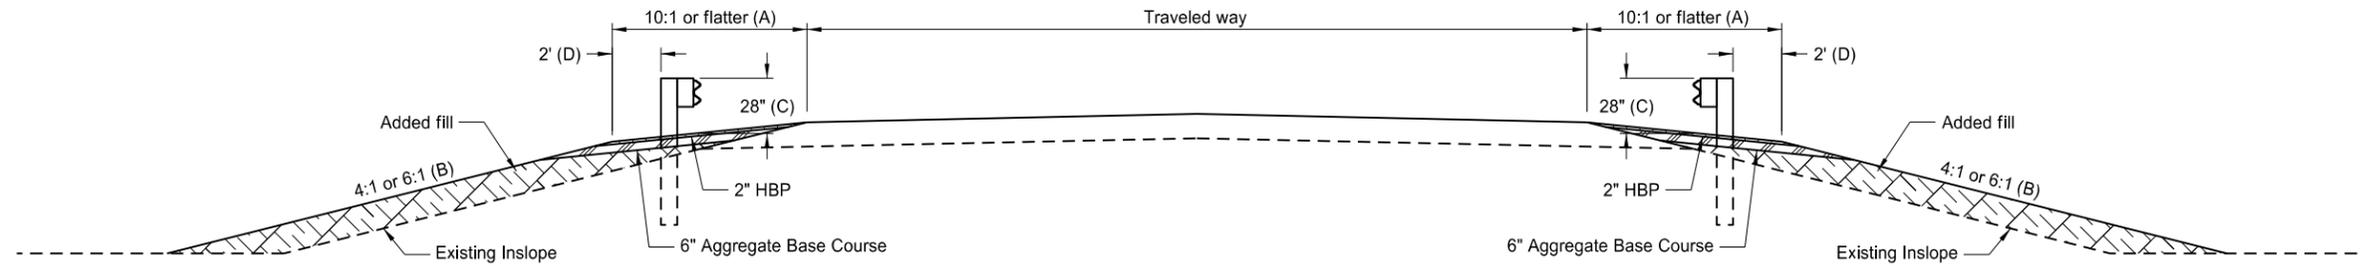


TYPICAL SECTION

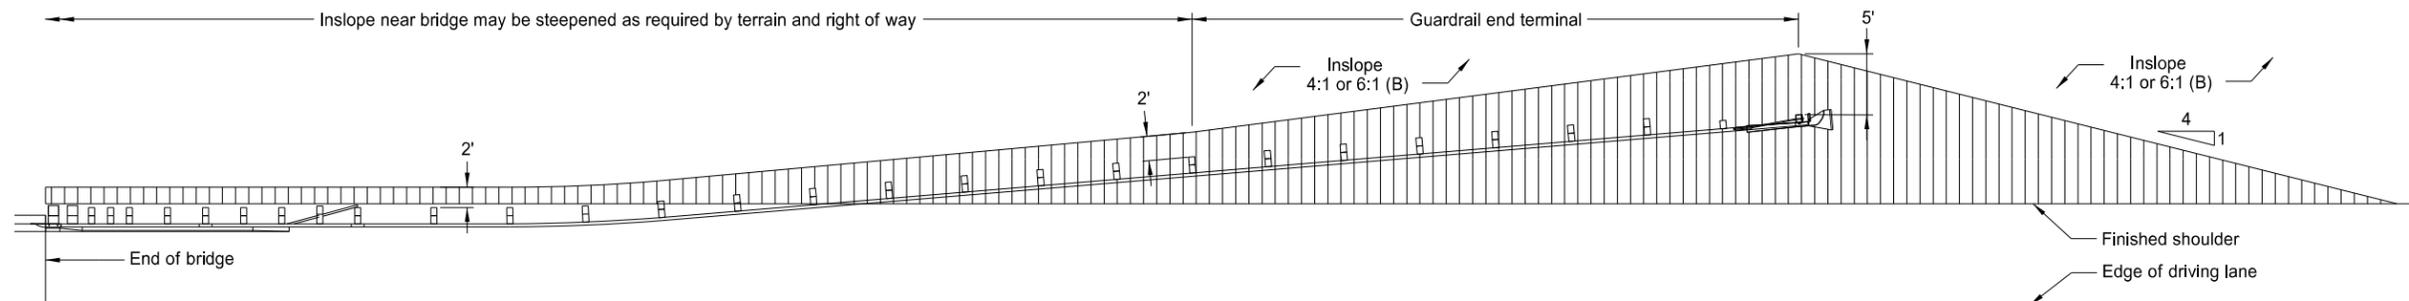

PLAN LAYOUT
FLARED GUARDRAIL WITH END TERMINAL

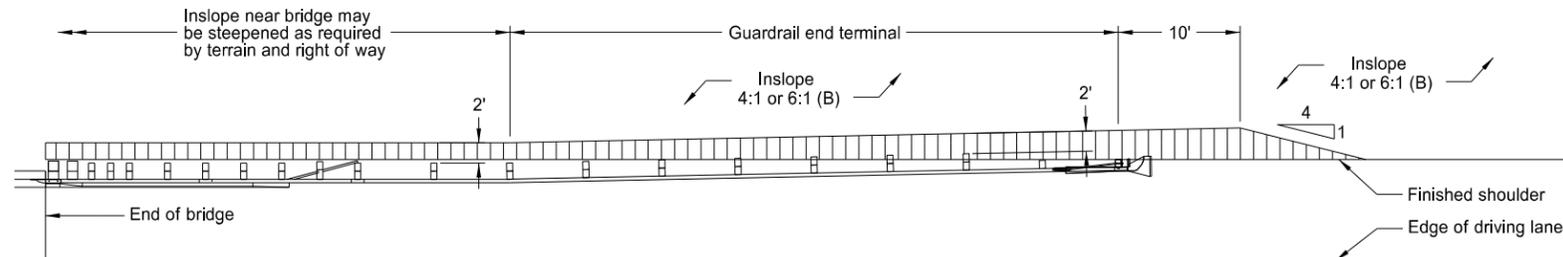

PLAN LAYOUT
NON-FLARED GUARDRAIL WITH TANGENT END TERMINAL

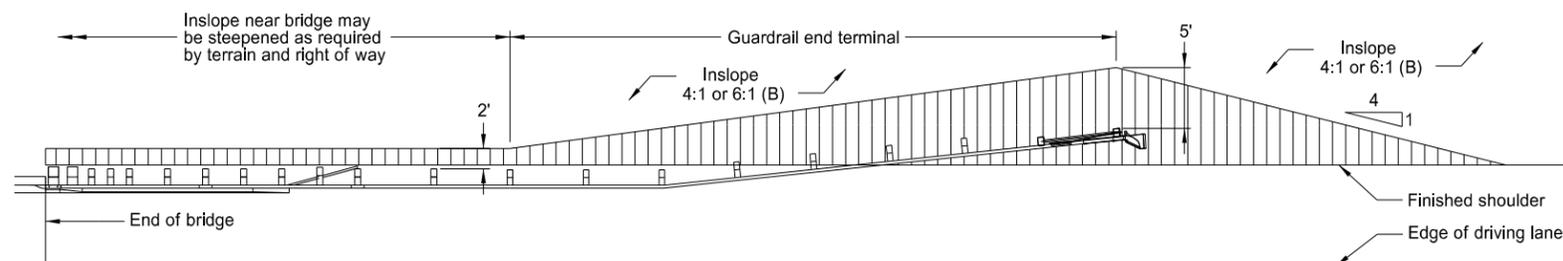

PLAN LAYOUT
NON-FLARED GUARDRAIL WITH FLARED END TERMINAL

NOTES:

- (A) Slope flatter than 10:1 may be required to provide proper guardrail height.
- (B) Where normal inslope is 4:1 the added fill shall be 4:1. Where normal inslope is 6:1 the added fill shall be 6:1.
- (C) Measured from top of guardrail to top of surfacing at front face of guardrail.
- (D) Dimension at end terminals may vary per Plan Layouts shown on this sheet.

NORTH DAKOTA DEPARTMENT OF TRANSPORTATION	
10-3-13	
REVISIONS	
DATE	CHANGE

This document was originally issued and sealed by
Roger Weigel,
Registration Number
PE-2930,
on 10-3-13 and the original document is stored at the
North Dakota Department
of Transportation