
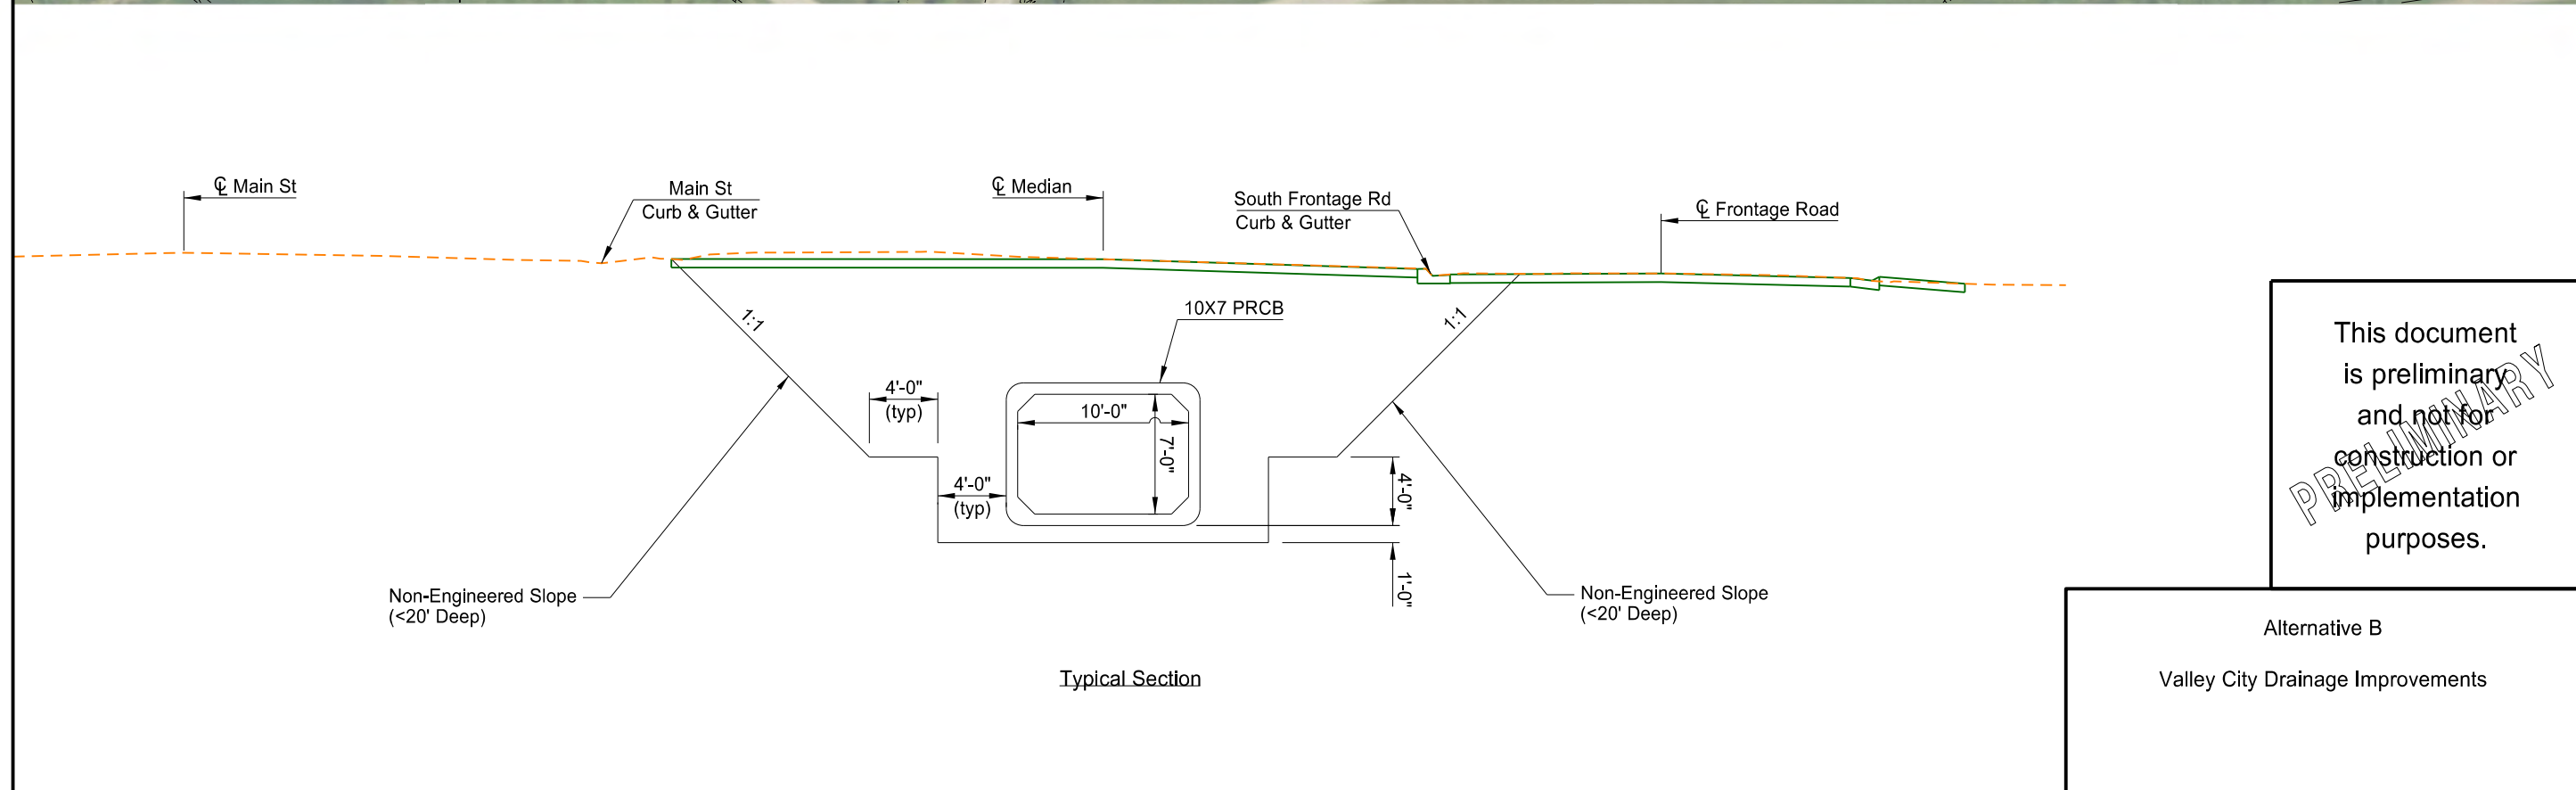


|       |                     |             |           |
|-------|---------------------|-------------|-----------|
| STATE | PROJECT NO.         | SECTION NO. | SHEET NO. |
| ND    | PE-LG-2-094(159)290 |             | 1         |

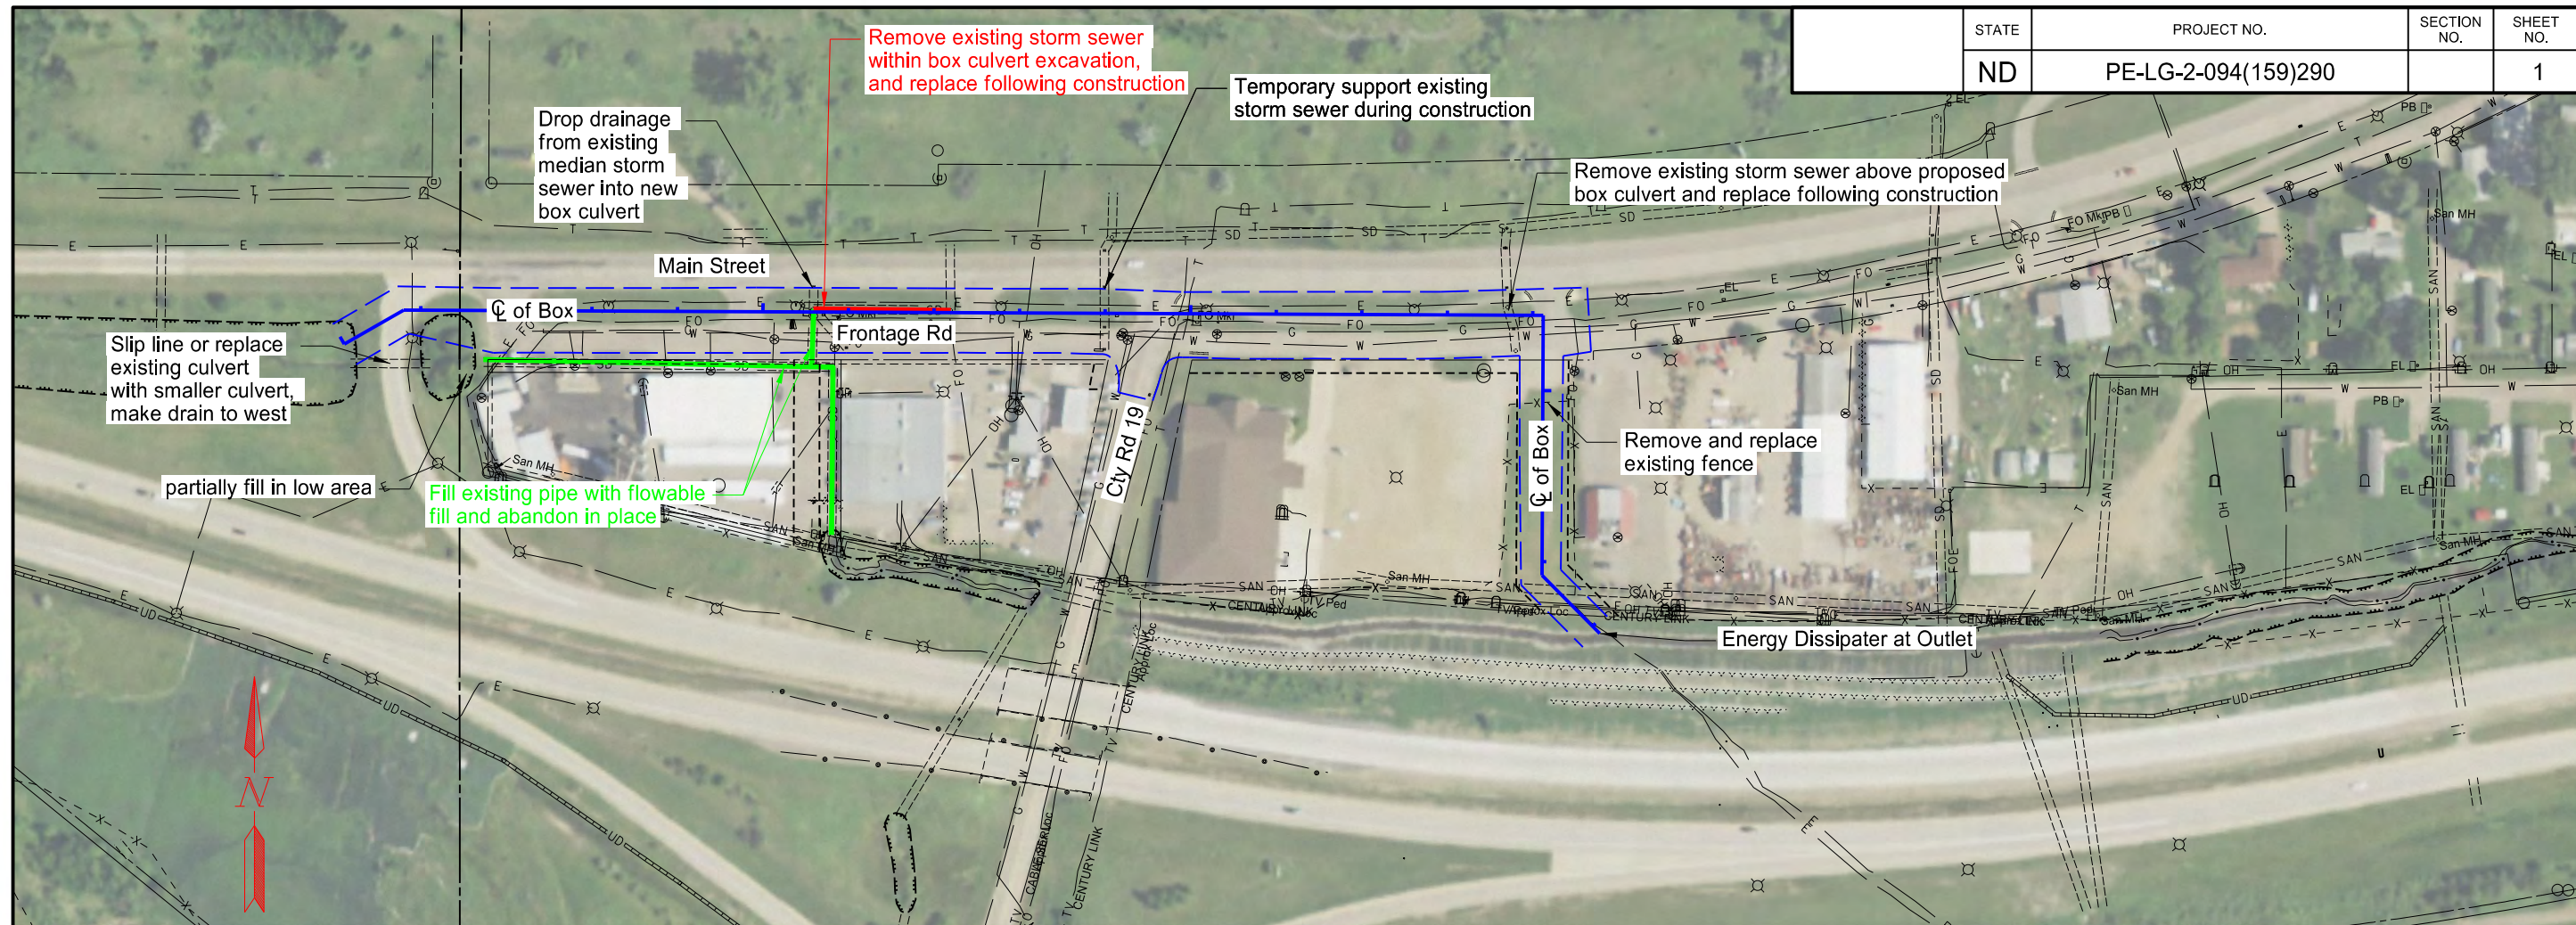

This document is preliminary and not for construction or implementation purposes.

Alternative B  
Valley City Drainage Improvements