

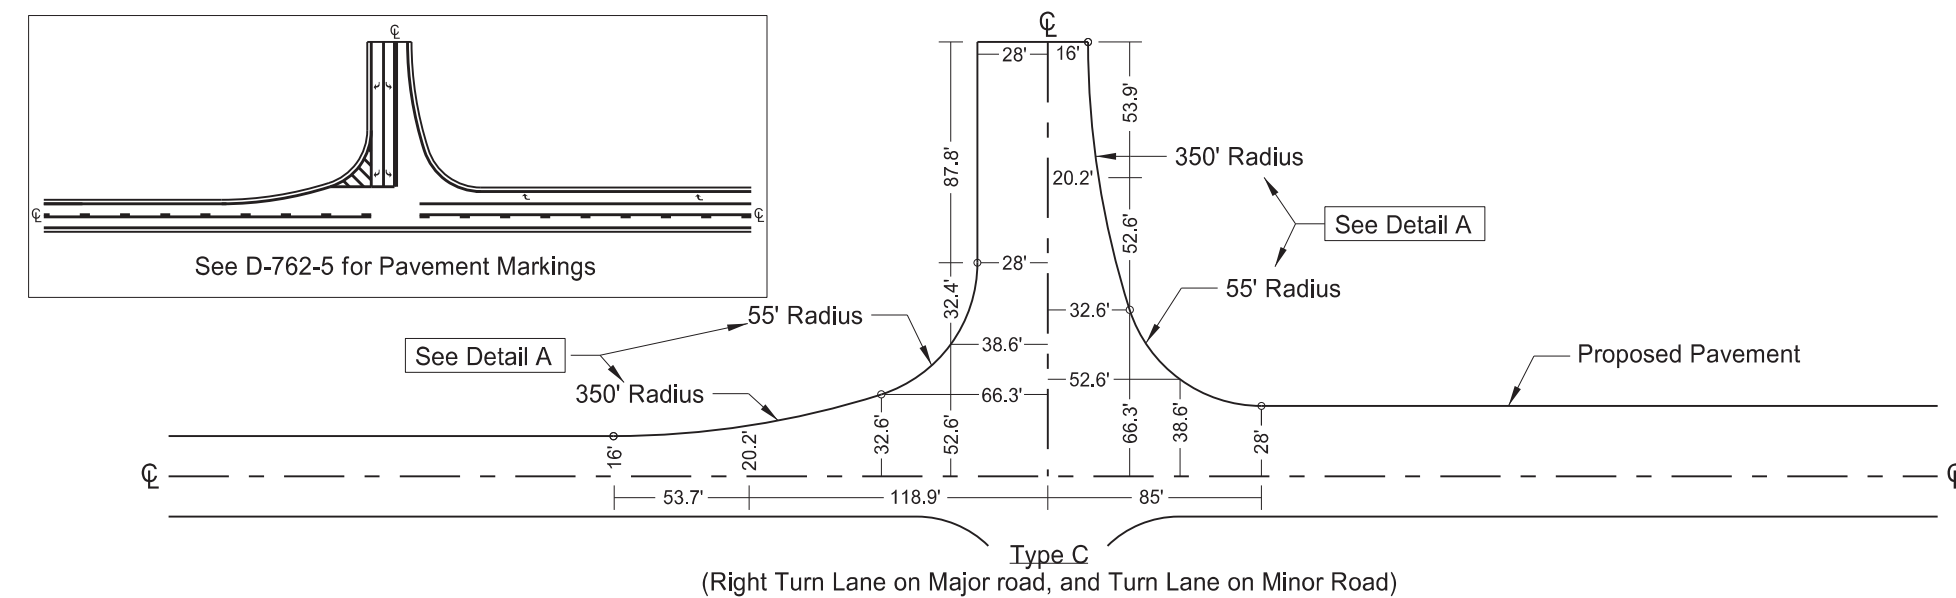
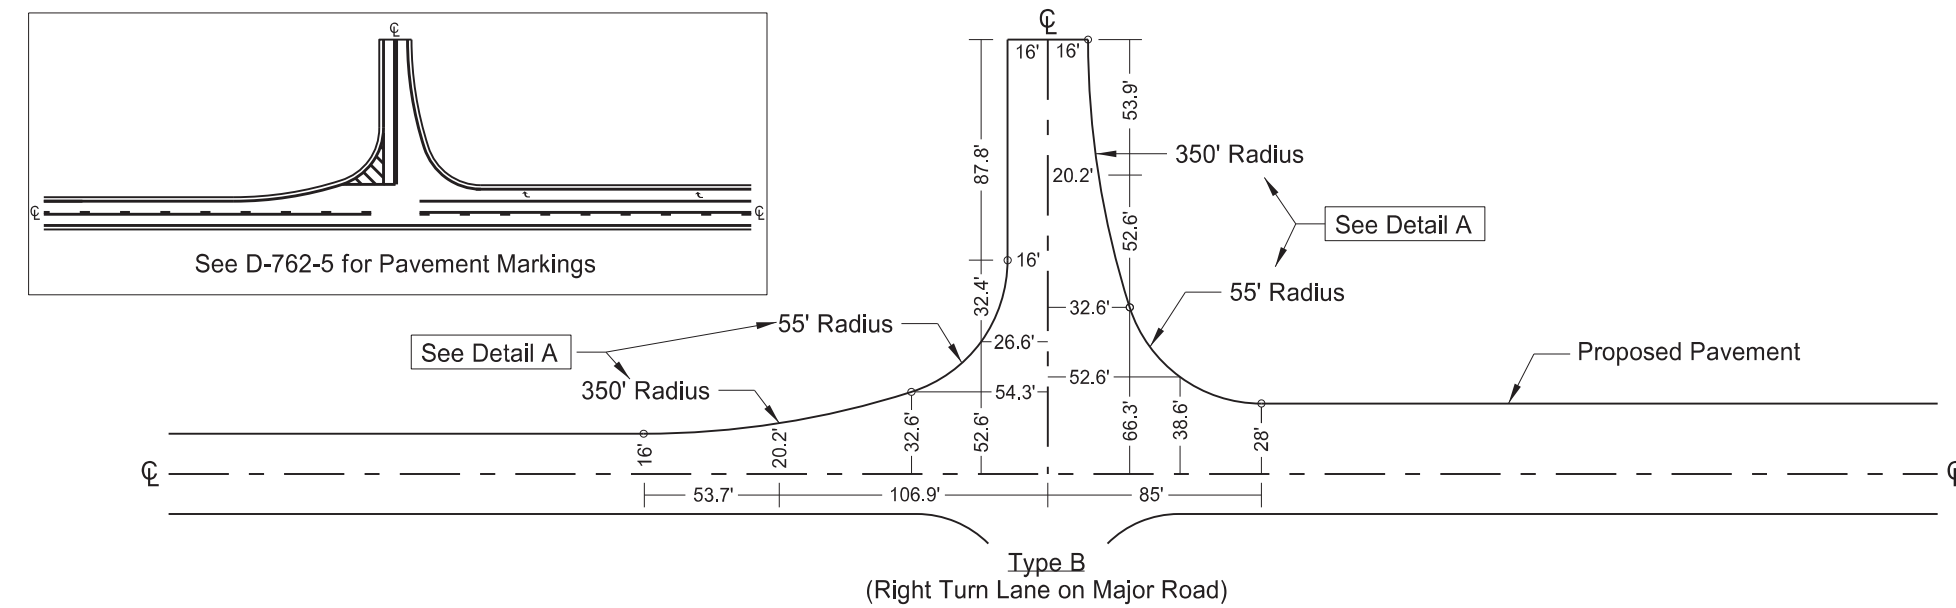


### STANDARD 90 DEGREE FLARED INTERSECTION

(No Center Left Turn Lane on Major Road)

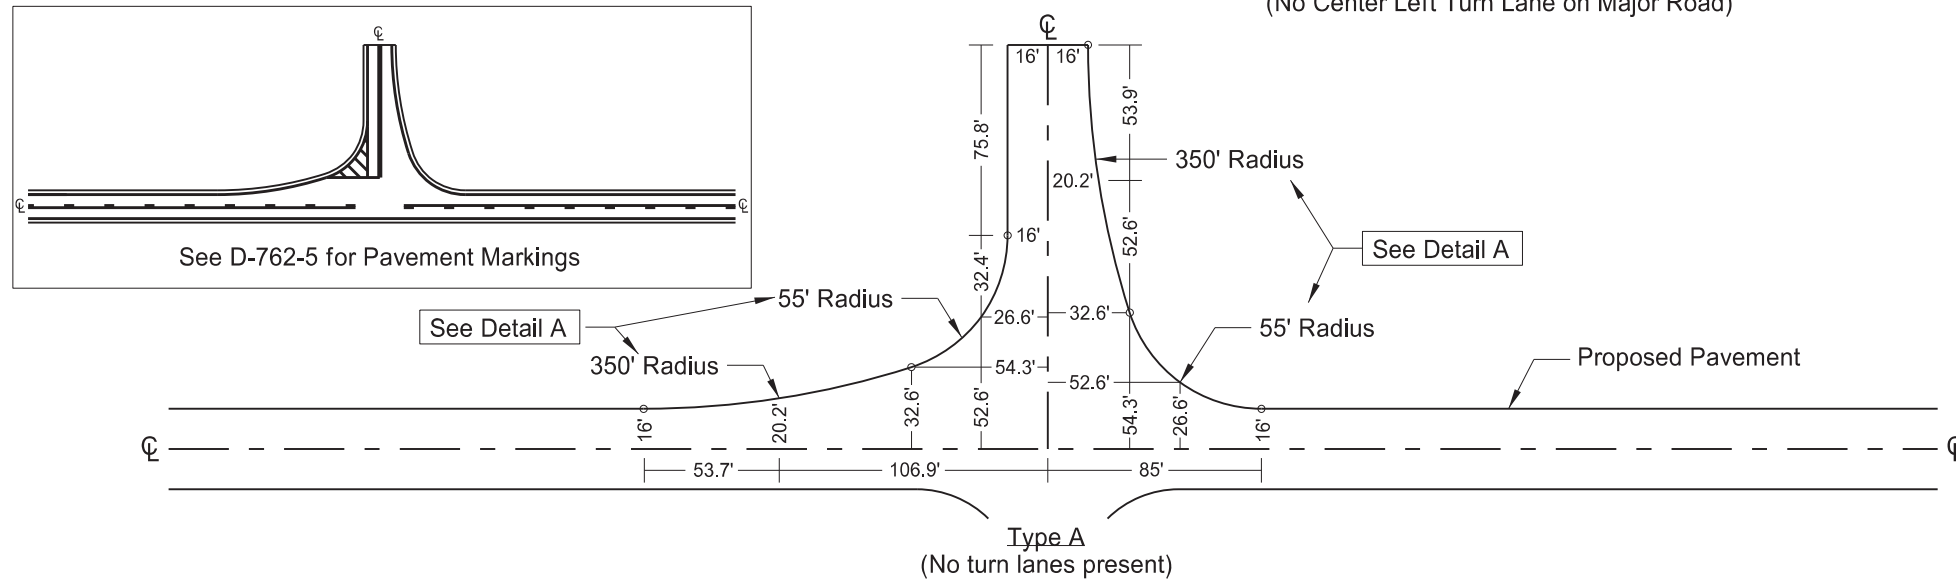

Detail A  
Compound Curve (350' Radius, 55' Radius, 14' Offset)

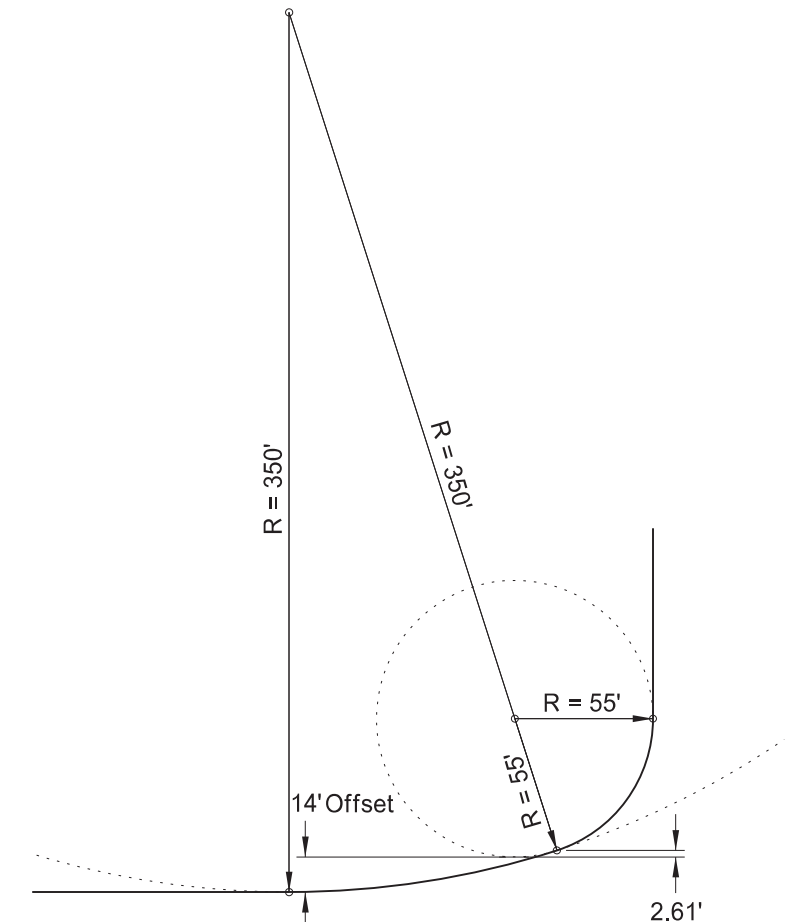

- Radius Tangent Point
- xx.x' — Pavement widths
- Proposed Pavement

NORTH DAKOTA DEPARTMENT OF TRANSPORTATION	
3-29-16	
REVISIONS	
DATE	CHANGE
8-17-17	Corrected Pvm1 Mkg Std reference
8-30-18	Corrected pvm1 mkg layouts,
10-25-19	Added Detail A, ref to appr left slide
8-09-24	Electronic Stamp/Signature.



08/09/24