





Detour plan for interstate traffic @
Exit 193

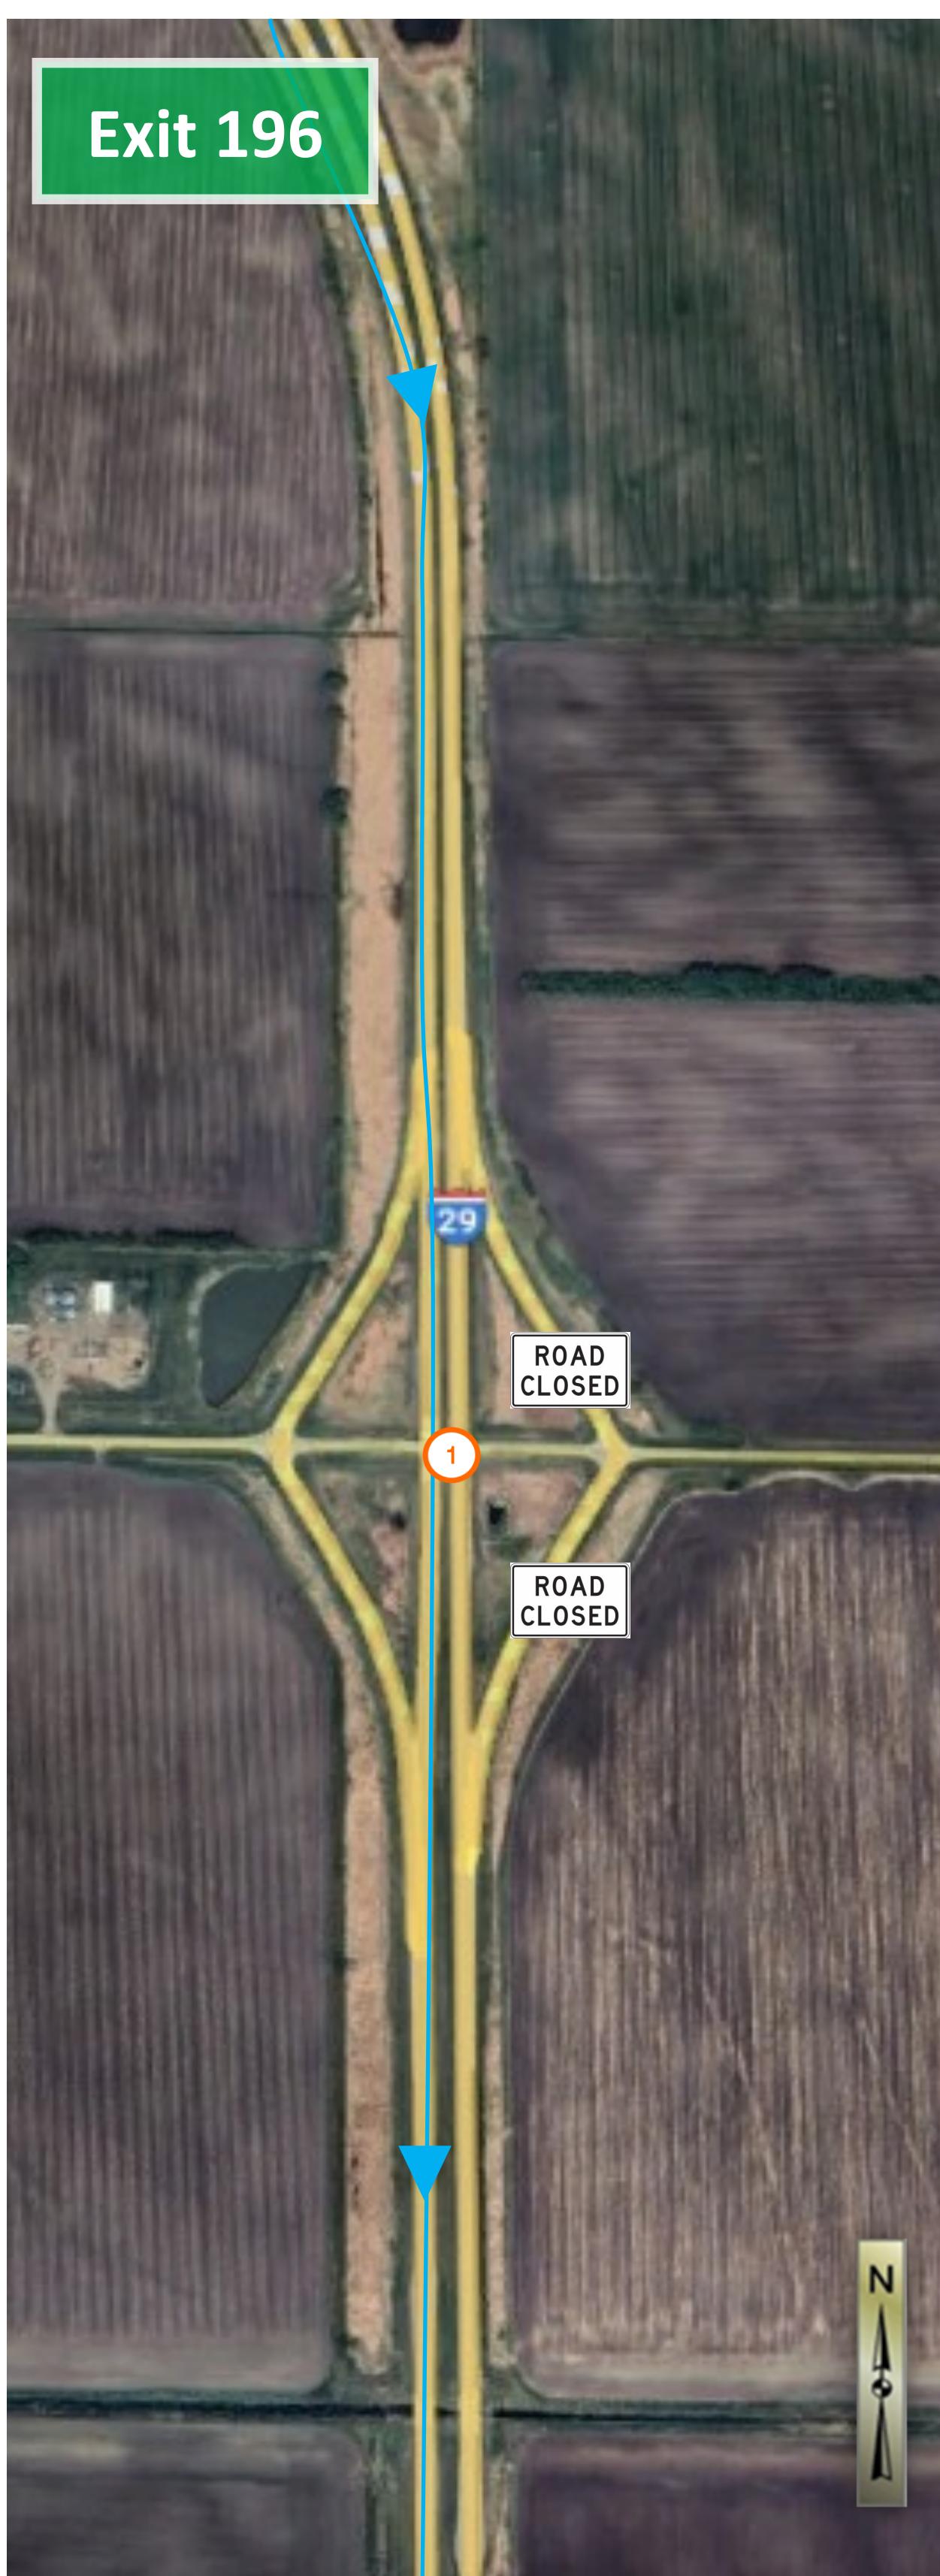


Detour plan for interstate traffic @
Exit 196

1 Interstate traffic will be maintained on Southbound lanes of I-29 while the Northbound is under construction. Ramps on the Northbound lanes will be closed. Ramps on the Southbound lanes will remain open.

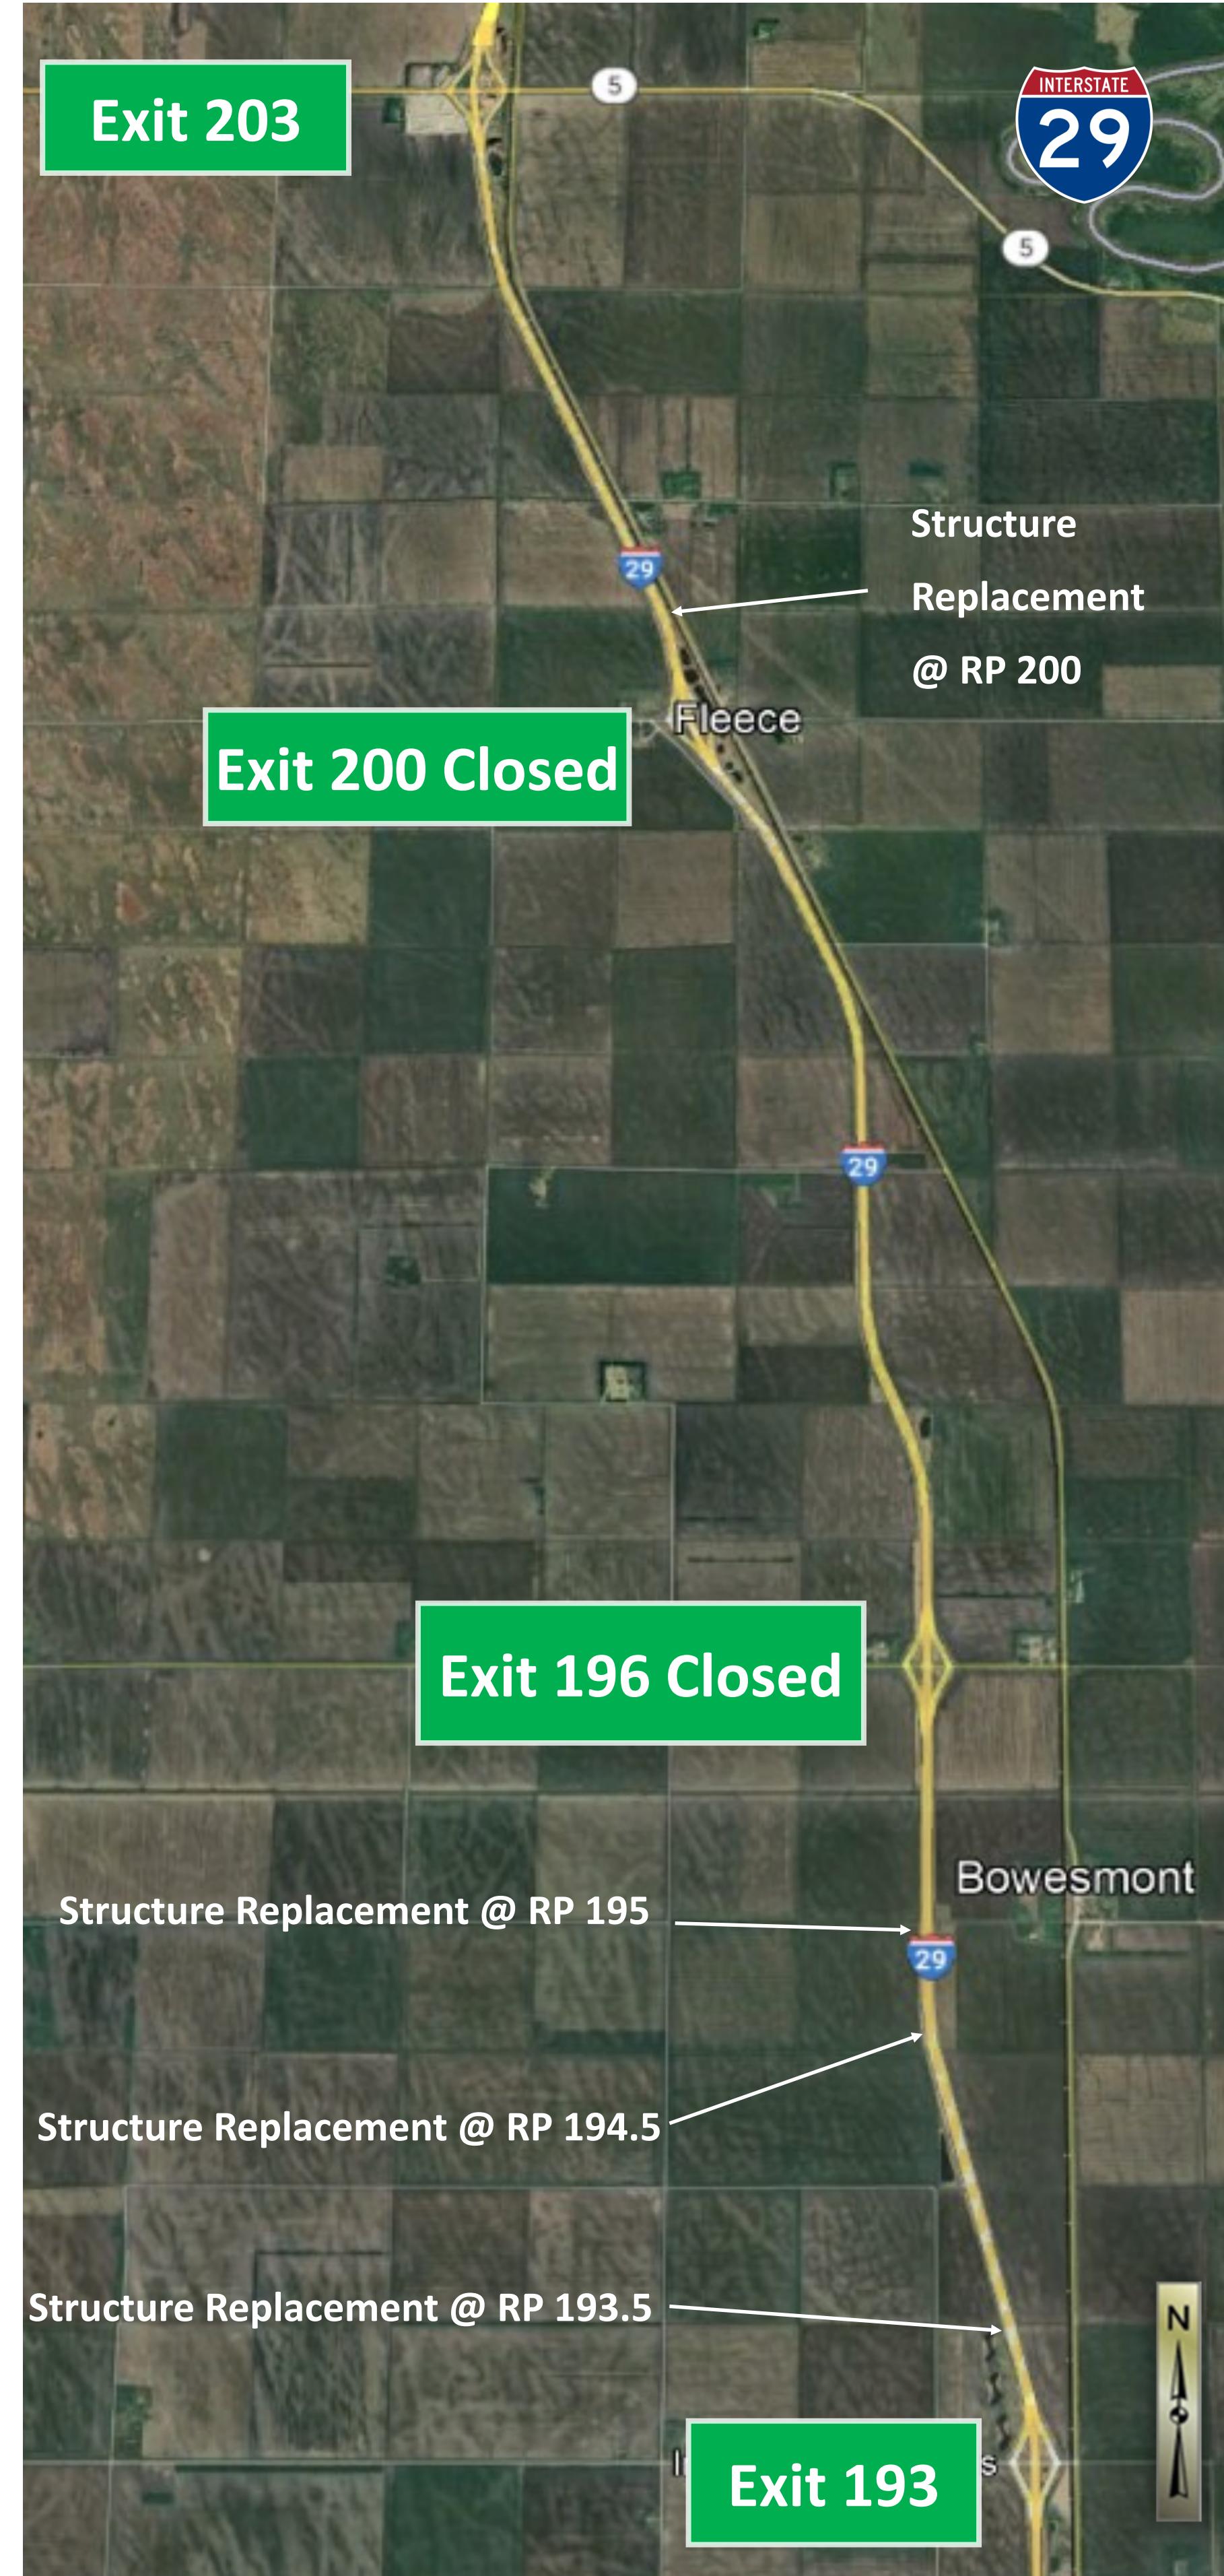

• Interstate traffic travelling northbound will not be able to use the northbound ramps on Exit 196 or 200. If they wish to exit they must use Exit 203 to get on the southbound lanes and use the southbound ramps at Exit 196 or 200.

Detour Plan

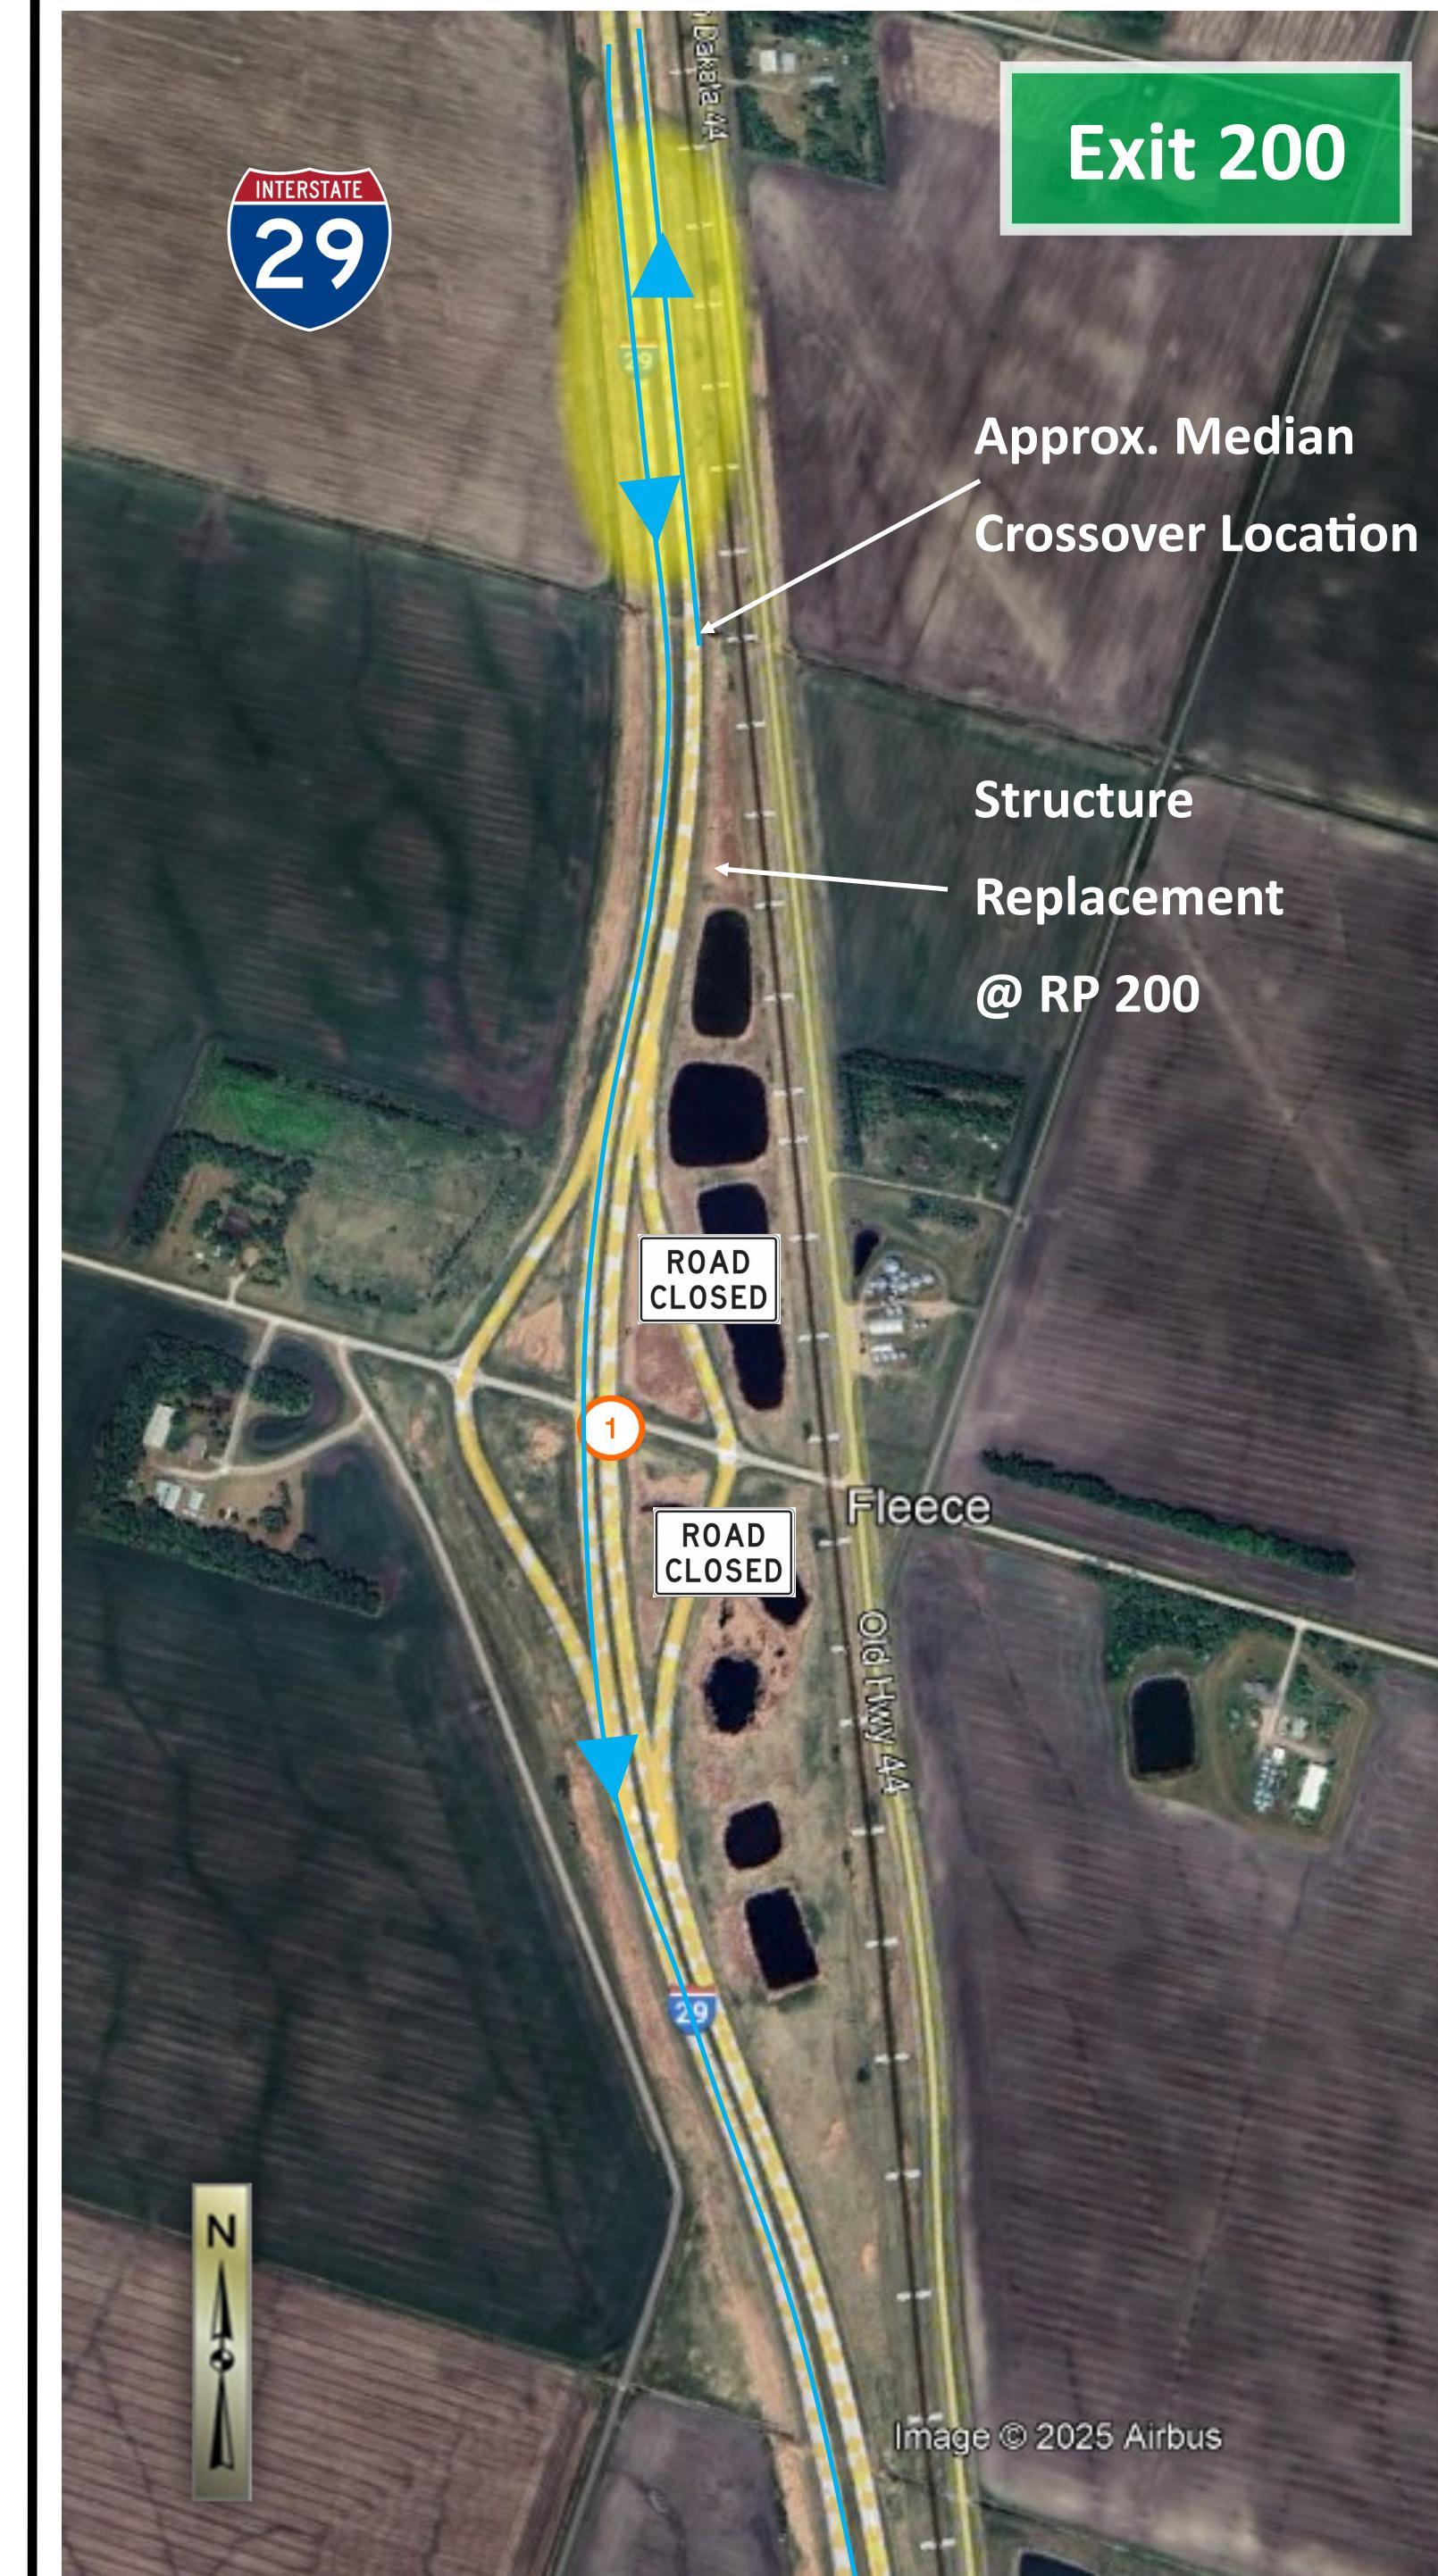

1 Interstate traffic will be maintained on Southbound lanes of I-29 while the Northbound is under construction. Ramps on the Northbound lanes will be closed. Ramps on the Southbound lanes will remain open.

Traffic control plan for interstate traffic @
Exit 200

EXHIBIT 2B
**WORK ZONE TRAFFIC CONTROL - DETOUR
ROUTES**
FOR CONSTRUCTION ON NORTHBOUND LANES
I-29 STRUCTURE REPLACEMENTS